

工程指示 / 要求簡箋 ENGINEER INSTRUCTIONS(E.I.)

工程指示編號:	EI- 6225	修改版本:	-
	HK-1128		
工程編號:	J 853	工程名稱:	延坪道
收件人:	生統	發件人:	Joe Chan
工程項目:	平台天花項目 地盤用鋁板(T2)	日期:	19/05/2023

<input checked="" type="checkbox"/> 原合約工程包	<input type="checkbox"/> 原合約工程加 / 減賬 QT-	<input type="checkbox"/> 新工程報價 QT-
--	--	------------------------------------

信件批核號碼/圖紙參考編號:	批核模具圖紙編號:
客戶指示附件:	管理內部批簽署:

<input type="checkbox"/> 初步鋁料 B.M.	<input type="checkbox"/> 加工拆圖, 然後生產	<input type="checkbox"/> 尺寸表
<input type="checkbox"/> 正式鋁料 B.M.	<input type="checkbox"/> 技術上資料/指示	<input type="checkbox"/> 報價
<input type="checkbox"/> 配件 B.M.	<input type="checkbox"/> 樣辦或貨品說明書	<input type="checkbox"/> 分判合約
<input checked="" type="checkbox"/> 其他: 鋁板.		

內容: 請依附件資料, 生產鋁板, 送地盤.

完成上列要求日期: 10/6/2023 ASAP


國內


<input type="checkbox"/> 生產技術總監	<input type="checkbox"/> 連附件	<input type="checkbox"/> 技術部	<input type="checkbox"/> 連附件	<input type="checkbox"/> 生產部	<input type="checkbox"/> 連附件
<input type="checkbox"/> 採購部	<input type="checkbox"/> 連附件	<input checked="" type="checkbox"/> 生產統籌部	<input checked="" type="checkbox"/> 連附件	<input type="checkbox"/> 報關組	<input type="checkbox"/> 連附件
<input type="checkbox"/> 質檢部	<input type="checkbox"/> 連附件	<input type="checkbox"/> 會計部	<input type="checkbox"/> 連附件	<input type="checkbox"/> 機械設計部	<input type="checkbox"/> 連附件
<input type="checkbox"/> 香港辦	<input type="checkbox"/> 連附件	<input type="checkbox"/> 其他:			

香港

<input type="checkbox"/> 行政部	<input type="checkbox"/> 連附件	<input type="checkbox"/> 會計部	<input type="checkbox"/> 連附件	<input type="checkbox"/> 統籌部	<input type="checkbox"/> 連附件	<input type="checkbox"/> 工程部	<input type="checkbox"/> 連附件
<input type="checkbox"/> 採購部	<input type="checkbox"/> 連附件	<input type="checkbox"/> QS部	<input type="checkbox"/> 連附件	<input checked="" type="checkbox"/> 地盤管理	<input checked="" type="checkbox"/> 連附件	<input type="checkbox"/> 維修部	<input type="checkbox"/> 連附件





*發件人簽署:		*組別成員批核簽署:	
傳遞編號:	HK1128/23	項目經理簽署:	

		工程號:	J-853	計算:	李炳安			日期:	2023.05.19		送呈:			
		地盤名稱:	廷坪路	核對:	李煥全			日期:	2023.05.19		副本:			
地盤用鋁板B.M.表		項目類別:	T2 3/F	批准:				日期:						
BM編號:		修改版次:		A/C Code:				總V.F.:	132.854		總重量:	1080.11		
序號	修改內容	鋁板圖號	鋁板名稱	顏色	實用	後備	總數	總重量	單件展開面積	總展開面積	單件V.F.	總V.F.	圖紙編號	
									平方米		平方米			
1		T2-AC01-01	3mm厚鋁板	EC-DG-D334232-ZD1 (AL1)	1	0	1	6.469	0.796	0.796	0.796	0.796		
2		T2-AC02-01	3mm厚鋁板	EC-DG-D334232-ZD1 (AL1)	1	0	1	1.202	0.148	0.148	0.148	0.148		
3		T2-AC03-01	3mm厚鋁板	EC-DG-D334232-ZD1 (AL1)	1	0	1	7.011	0.862	0.862	0.862	0.862		
4		T2-AC04-01	3mm厚鋁板	EC-DG-D334232-ZD1 (AL1)	1	0	1	7.170	0.882	0.882	0.882	0.882		
5		T2-AC05-01	3mm厚鋁板	EC-DG-D334232-ZD1 (AL1)	1	0	1	3.926	0.483	0.483	0.483	0.483		
6		T2-AP01-01	3mm厚鋁板	EC-DG-D334232-ZD1 (AL1)	5	0	5	119.393	2.937	14.685	2.937	14.685		
7		T2-AP01-02	3mm厚鋁板	EC-DG-D334232-ZD1 (AL1)	1	0	1	23.332	2.870	2.870	2.870	2.870		
8		T2-AP02-01	3mm厚鋁板	EC-DG-D334232-ZD1 (AL1)	1	0	1	23.915	2.942	2.942	2.942	2.942		
9		T2-AP02-02	3mm厚鋁板	EC-DG-D334232-ZD1 (AL1)	1	0	1	35.607	4.380	4.380	4.380	4.380		
10		T2-AP03-01	3mm厚鋁板	EC-DG-D334232-ZD1 (AL1)	1	0	1	20.258	2.492	2.492	2.492	2.492		
11		T2-AP04-01	3mm厚鋁板	EC-DG-D334232-ZD1 (AL1)	1	0	1	32.591	4.009	4.009	4.009	4.009		
12		T2-AP05-01	3mm厚鋁板	EC-DG-D334232-ZD1 (AL1)	1	0	1	42.857	5.271	5.271	5.271	5.271		
13		T2-AP06-01	3mm厚鋁板	EC-DG-D334232-ZD1 (AL1)	1	0	1	34.550	4.250	4.250	4.250	4.250		
14		T2-AP07-01	3mm厚鋁板	EC-DG-D334232-ZD1 (AL1)	1	0	1	17.405	2.141	2.141	2.141	2.141		
15		T2-AP08-01	3mm厚鋁板	EC-DG-D334232-ZD1 (AL1)	1	0	1	32.495	3.997	3.997	3.997	3.997		
16		T2-CE01-01	3mm厚鋁板	EC-DG-D334232-ZD1 (AL1)	5	0	5	24.086	0.593	2.963	0.593	2.963		
17		T2-CE01-02	3mm厚鋁板	EC-DG-D334232-ZD1 (AL1)	1	0	1	4.700	0.578	0.578	0.578	0.578		
18		T2-CE02-01	3mm厚鋁板	EC-DG-D334232-ZD1 (AL1)	1	0	1	5.252	0.646	0.646	0.646	0.646		
19		T2-CE02-02	3mm厚鋁板	EC-DG-D334232-ZD1 (AL1)	1	0	1	5.305	0.653	0.653	0.653	0.653		
20		T2-CE03-01	3mm厚鋁板	EC-DG-D334232-ZD1 (AL1)	1	0	1	4.229	0.520	0.520	0.520	0.520		
21		T2-CE04-01	3mm厚鋁板	EC-DG-D334232-ZD1 (AL1)	1	0	1	11.532	1.418	1.418	1.418	1.418		
22		T2-CE05-01	3mm厚鋁板	EC-DG-D334232-ZD1 (AL1)	1	0	1	11.532	1.418	1.418	1.418	1.418		

 美特鋁質 有限公司 MTDI Aluminium Fabricator Ltd.		工程號:	J-853	計算:	李炳安			日期:	2023.05.19		送呈:		
		地盤名稱:	廷坪路	核對:	李煥全			日期:	2023.05.19		副本:		
地盤用鋁板B.M.表		項目類別:	T2 3/F	批准:				日期:					
BM編號:		修改版次:		A/C Code:				總V.F.:	132.854		總重量:	1080.11	
序號	修改內容	鋁板圖號	鋁板名稱	顏色	實用	後備	總數	總重量	單件展開面積	總展開面積	單件V.F.	總V.F.	圖紙編號
									平方米		平方米		
23		T2-CE06-01	3mm厚鋁板	EC-DG-D334232-ZD1 (AL1)	1	0	1	2.108	0.259	0.259	0.259	0.259	
24		T2-CE07-01	3mm厚鋁板	EC-DG-D334232-ZD1 (AL1)	1	0	1	3.229	0.397	0.397	0.397	0.397	
25		T2-CE08-01	3mm厚鋁板	EC-DG-D334232-ZD1 (AL1)	1	0	1	3.959	0.487	0.487	0.487	0.487	
26		T2-CE11-01	3mm厚鋁板	EC-DG-D334232-ZD1 (AL1)	1	0	1	13.894	1.709	1.709	1.709	1.709	
27		T2-CE12-01	3mm厚鋁板	EC-DG-D334232-ZD1 (AL1)	1	0	1	25.909	3.187	3.187	3.187	3.187	
28		T2-CE13-01	3mm厚鋁板	EC-DG-D334232-ZD1 (AL1)	1	0	1	6.695	0.823	0.823	0.823	0.823	
29		T2-CE14-01	3mm厚鋁板	EC-DG-D334232-ZD1 (AL1)	1	0	1	6.609	0.813	0.813	0.813	0.813	
30		T2-CE15-01	3mm厚鋁板	EC-DG-D334232-ZD1 (AL1)	1	0	1	14.976	1.842	1.842	1.842	1.842	
31		T2-CE16-01	3mm厚鋁板	EC-DG-D334232-ZD1 (AL1)	1	0	1	6.523	0.802	0.802	0.802	0.802	
32		T2-CE17-01	3mm厚鋁板	EC-DG-D334232-ZD1 (AL1)	1	0	1	18.508	2.276	2.276	2.276	2.276	
33		T2-CE18-01	3mm厚鋁板	EC-DG-D334232-ZD1 (AL1)	1	0	1	9.054	1.114	1.114	1.114	1.114	
34		T2-CE19-01	3mm厚鋁板	EC-DG-D334232-ZD1 (AL1)	1	0	1	7.137	0.878	0.878	0.878	0.878	
35		T2-CE31-01	3mm厚鋁板	ECW3D97528S-ZD1 (AL2)	3	0	3	103.989	4.264	12.791	4.264	12.791	
36		T2-CE32-01	3mm厚鋁板	ECW3D97528S-ZD1 (AL2)	2	0	2	35.343	2.174	4.347	2.174	4.347	
37		T2-CE33-01	3mm厚鋁板	ECW3D97528S-ZD1 (AL2)	1	0	1	9.176	1.129	1.129	1.129	1.129	
38		T2-CE34-01	3mm厚鋁板	ECW3D97528S-ZD1 (AL2)	2	0	2	35.343	2.174	4.347	2.174	4.347	
39		T2-CE35-01	3mm厚鋁板	ECW3D97528S-ZD1 (AL2)	1	0	1	34.663	4.264	4.264	4.264	4.264	
40		T2-CE36-01	3mm厚鋁板	ECW3D97528S-ZD1 (AL2)	1	0	1	34.663	4.264	4.264	4.264	4.264	
41		T2-CE37-01	3mm厚鋁板	ECW3D97528S-ZD1 (AL2)	1	0	1	4.964	0.611	0.611	0.611	0.611	
42		T2-CE38-01	3mm厚鋁板	ECW3D97528S-ZD1 (AL2)	1	0	1	8.496	1.045	1.045	1.045	1.045	
43		T2-CE39-01	3mm厚鋁板	ECW3D97528S-ZD1 (AL2)	1	0	1	13.423	1.651	1.651	1.651	1.651	
44		T2-CE40-01	3mm厚鋁板	ECW3D97528S-ZD1 (AL2)	1	0	1	26.167	3.219	3.219	3.219	3.219	

 美特鋁質 有限公司 MTDI Aluminium Fabricator Ltd.		工程號:	J-853	計算:	李炳安		日期:	2023.05.19		送呈:			
		地盤名稱:	廷坪路	核對:	李煥全		日期:	2023.05.19		副本:			
地盤用鋁板B.M.表		項目類別:	T2 3/F	批准:			日期:						
BM編號:		修改版次:		A/C Code:			總V.F.:	132.854		總重量:	1080.11		
序號	修改內容	鋁板圖號	鋁板名稱	顏色	實用	後備	總數	總重量	單件展開面積	總展開面積	單件V.F.	總V.F.	圖紙編號
									平方米		平方米		
45		T2-CE41-01	3mm厚鋁板	ECW3D97528S-ZD1 (AL2)	1	0	1	13.423	1.651	1.651	1.651	1.651	
46		T2-CE42-01	3mm厚鋁板	ECW3D97528S-ZD1 (AL2)	1	0	1	26.167	3.219	3.219	3.219	3.219	
47		T2-CE43-01	3mm厚鋁板	ECW3D97528S-ZD1 (AL2)	1	0	1	17.671	2.174	2.174	2.174	2.174	
48		T2-CE44-01	3mm厚鋁板	ECW3D97528S-ZD1 (AL2)	1	0	1	26.167	3.219	3.219	3.219	3.219	
49		T2-CE45-01	3mm厚鋁板	ECW3D97528S-ZD1 (AL2)	1	0	1	9.176	1.129	1.129	1.129	1.129	
50		T2-CE46-01	3mm厚鋁板	ECW3D97528S-ZD1 (AL2)	1	0	1	33.660	4.140	4.140	4.140	4.140	
51		T2-CE47-01	3mm厚鋁板	ECW3D97528S-ZD1 (AL2)	1	0	1	11.694	1.438	1.438	1.438	1.438	
52		T2-CE48-01	3mm厚鋁板	ECW3D97528S-ZD1 (AL2)	1	0	1	4.390	0.540	0.540	0.540	0.540	
53		T2-CE49-01	3mm厚鋁板	ECW3D97528S-ZD1 (AL2)	1	0	1	10.798	1.328	1.328	1.328	1.328	
54		T2-CE50-01	3mm厚鋁板	ECW3D97528S-ZD1 (AL2)	1	0	1	12.193	1.500	1.500	1.500	1.500	
55		T2-CE51-01	3mm厚鋁板	ECW3D97528S-ZD1 (AL2)	1	0	1	8.252	1.015	1.015	1.015	1.015	
56		T2-CE52-01	3mm厚鋁板	ECW3D97528S-ZD1 (AL2)	1	0	1	1.989	0.245	0.245	0.245	0.245	
57		T2-CE53-01	3mm厚鋁板	ECW3D97528S-ZD1 (AL2)	1	0	1	3.120	0.384	0.384	0.384	0.384	
58		T2-CE54-01	3mm厚鋁板	ECW3D97528S-ZD1 (AL2)	1	0	1	1.763	0.217	0.217	0.217	0.217	
59													
60													
61													
62													
63													
64													
65													
總計:					70	0	70	1080		133		133	

REV.	CHECKED BY	PART NUMBER	Dim. A	Dim. B	Dim. C	Dim. D	Dim. E	Dim. F	Dim. G	QTY	Inv. Code	ASSEMBLE ON PARTS	EXTR. DRAWING PART DRAWING
-		T2-AC02-01								1			

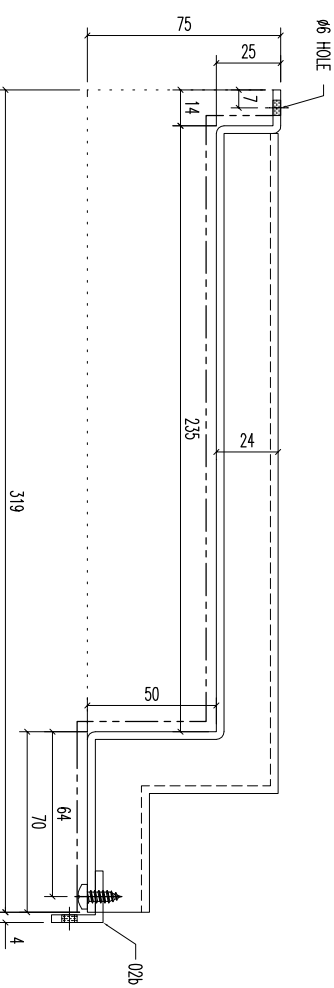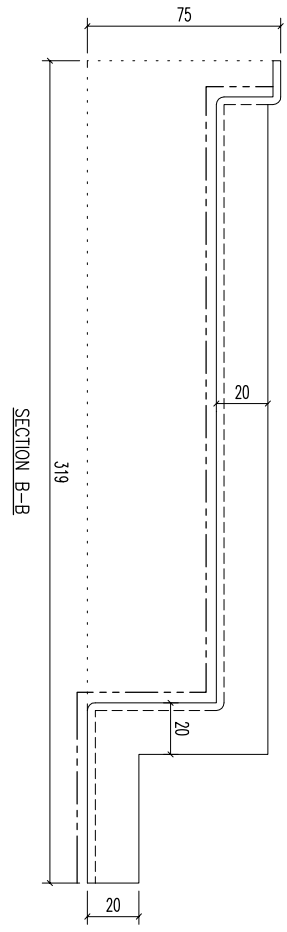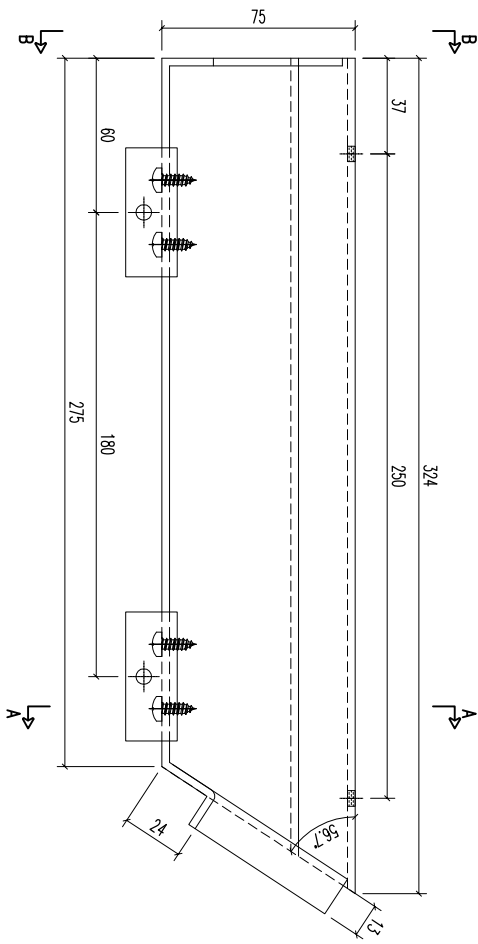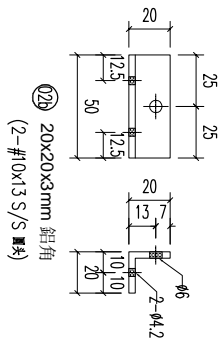

REV.	DATE	AMENDMENT	REVISED BY
02b		20x20x3mm 鋁角	
		材料規格	
		長度	
		開料	
		配件描述	
		數量	2
		備註	







Units 6-8, Sunroy Industrial Centre, 1/F
610 Cha Kwo Ling Road, Kowloon
Tel:23489211-4 Fax:(852)27727666

REV.	DATE	AMENDMENT	REVISED BY	JOB NO.	DRAWING TITLE	DRAWING NO.	SHT.	REV.
				J853	鋁板天花加工圖 3mm THK ALUM. PLATE	T2-AC02-01	-/-	-

FACTORY	W/CENTRE	CUT ENDS	FINISH	DATE	DRAWN	POST PAINT	PART
01	MOKS/SKBA/FAB	Angle	EC-DG-0334232-201 (AL1)	5/19/2023	YEUNG	SCALE	TRACK TYPE
Standard	X X . X = ±1	Angle	±1°			1:2	S.....
Tolerances	X X . X = ±05	Squareness	±1°				

REV.	CHECKED BAR BY	PART NUMBER	Dim. A	Dim. B	Dim. C	Dim. D	Dim. E	Dim. F	Dim. G	QTY	Inv. Code	ASSEMBLE ON PARTS	EXTR. DRAWING PART DRAWING
-		T2-AC03-01								1			

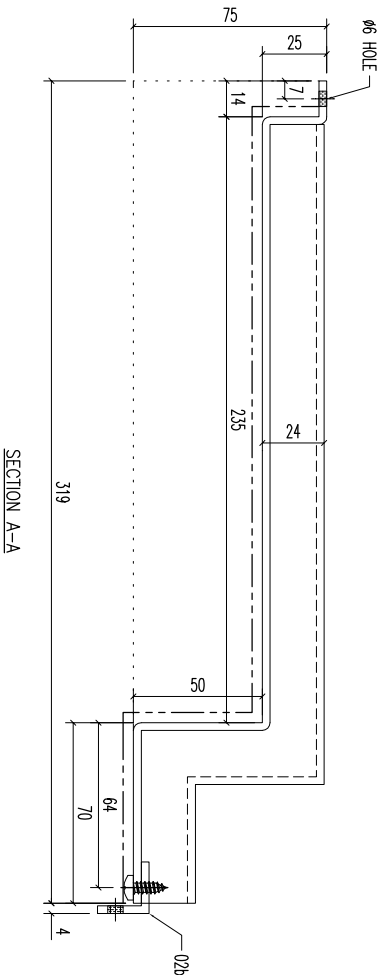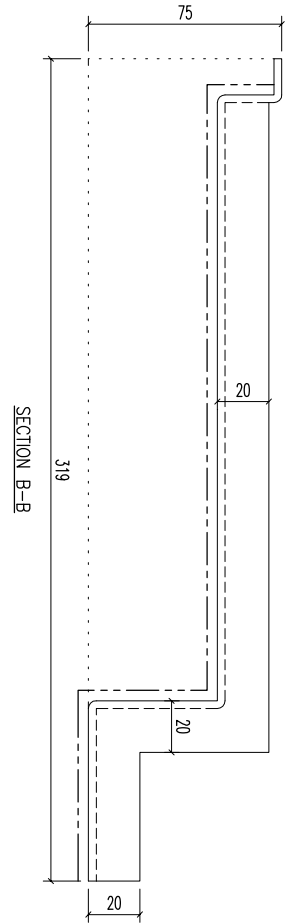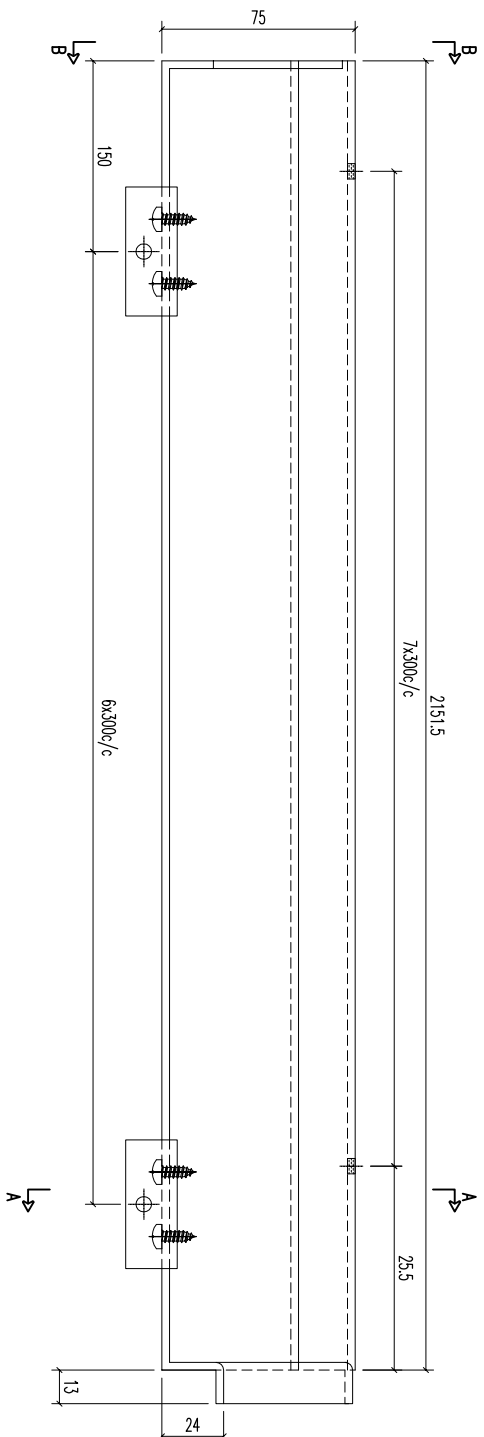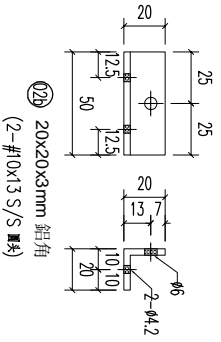





REV.	DATE	AMENDMENT	REVISED BY
02b		20x20x3mm 鋁角	
		材料規格	
		長度	
		開料	
		配件描述	
		數量	
		备注	

美特鋁業有限公司
MIDI ALUMINIUM FABRICATOR LTD.
Units 6-8, Sunroy Industrial Centre, 1/F
610 Cha Kwo Ling Road, Kowloon
Tel:23489211-4 Fax:(852)27727666

REV.	DATE	AMENDMENT	REVISED BY	JOB NO.	DRAWING TITLE	DRAWING NO.	SHT.	REV.
				J853	鋁板天花加工圖 3mm THK ALUM. PLATE	T2-AC03-01	-/-	-

FACTORY	W/CENTRE	CUT ENDS	FINISH	DATE	POST PAINT	PART
01	M&B/S&B/F&B	Angle ±1° Squariness ±1°	EC-DG-0334232-201 (AL1)	5/19/2023	PRE PAINT SCALE 1:2	SUB ASSEM. S.....

REV.	CHECKED BAR BY	PART NUMBER	Dim. A	Dim. B	Dim. C	Dim. D	Dim. E	Dim. F	Dim. G	QTY	Inv. Code	ASSEMBLE ON PARTS	EXTR. DRAWING PART DRAWING
-		T2-AC04-01								1			

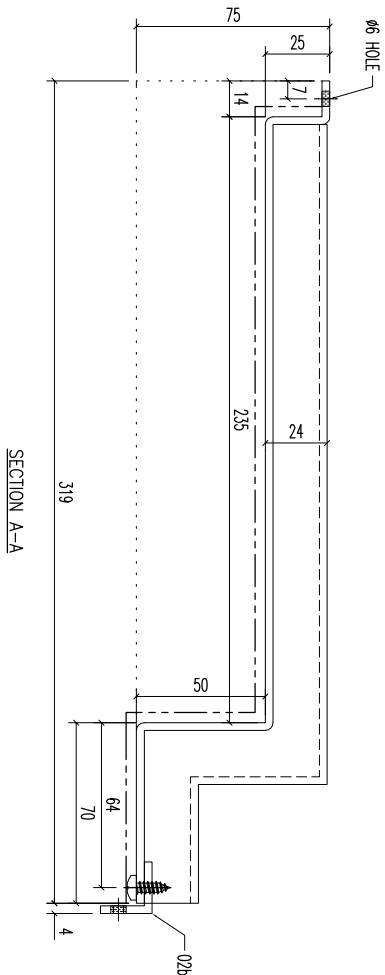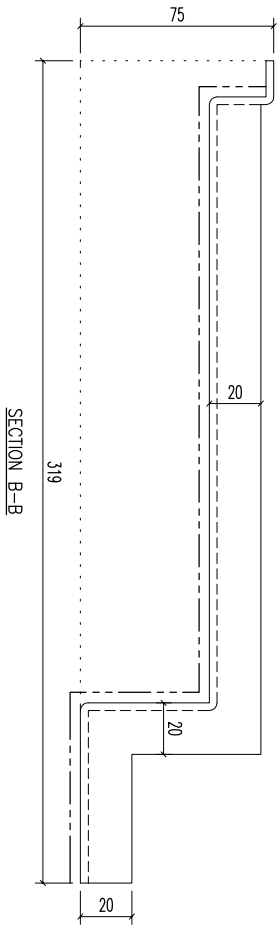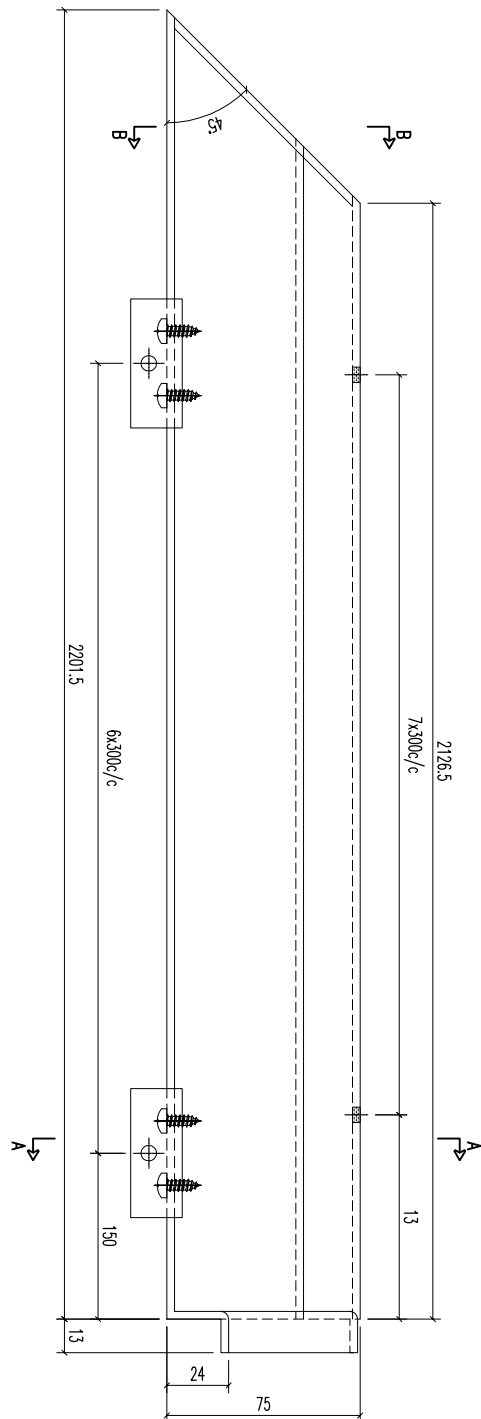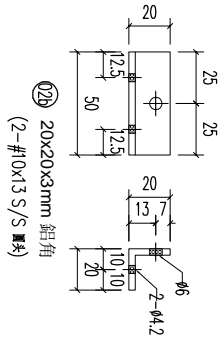





02b	20x20x3mm 鋁角	50	開料	7	
序号	材料规格	长度	配件描述	数量	备注

MIDI 美特鋁質有限公司
ALUMINIUM FABRICATOR LTD.
Units 6-8, Sunroy Industrial Centre, 1/F
610 Cha Kwo Ling Road, Kowloon
Tel: 23489211-4 Fax: (852) 27727666

REV.	DATE	AMENDMENT	REVISED BY	JOB NO. J853
------	------	-----------	------------	-----------------

FACTORY 01	W/CENTRE MAX/SCBA/FAB	CUT ENDS	FINISH EC-DG-0334232-201 (AL1)	DATE 5/19/2023	DRAWN YEUNG	POST PAINT SCALE 1:2	PART SUB ASSEM.	SHT. -/-	REV. -
Standard	X X . X = ±1	Angle	±1°						
Tolerances	X X . X = ±05	Squareness	±1°						
DRAWING TITLE 鋁板天花加工圖 3mm THK ALUM. PLATE		DRAWING NO. T2-AC04-01							

REV.	CHECKED BAR BY	PART NUMBER	Dim. A	Dim. B	Dim. C	Dim. D	Dim. E	Dim. F	Dim. G	QTY	Inv. Code	ASSEMBLE ON PARTS	EXTR. DRAWING PART DRAWING
-		T2-AC05-01								1			

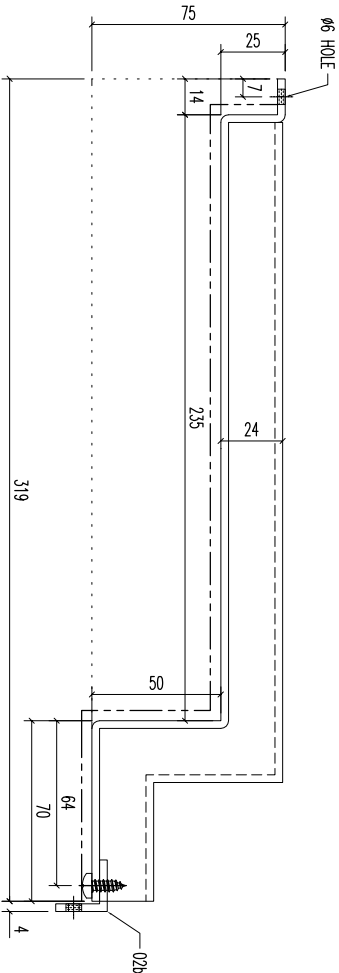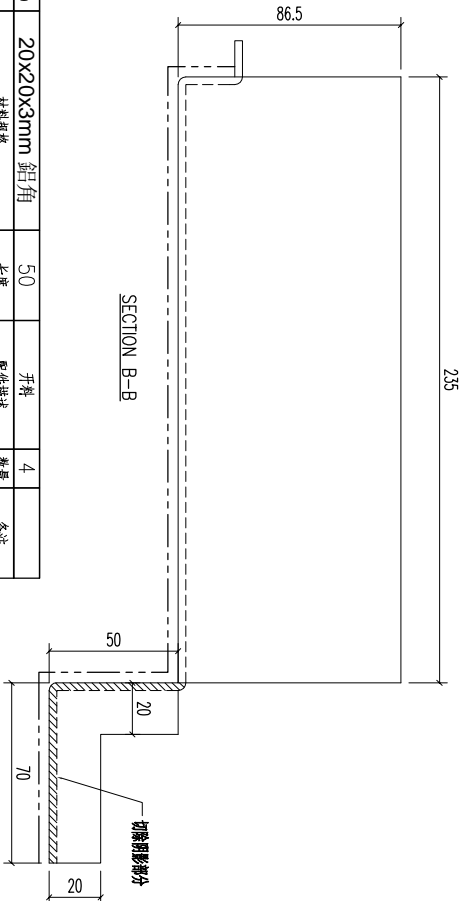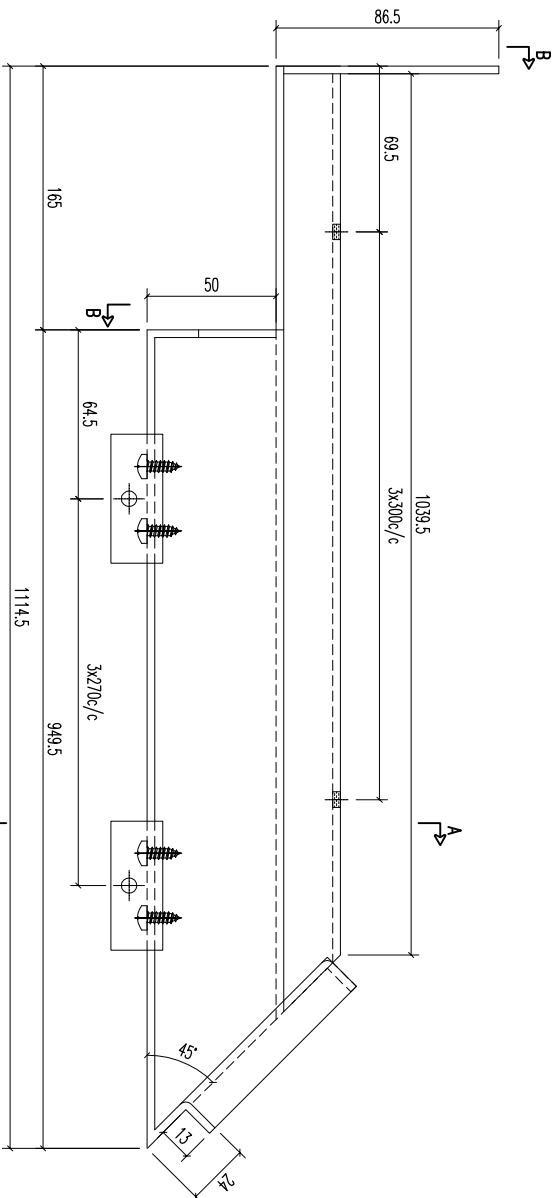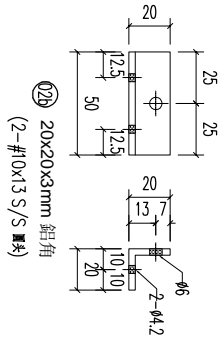


序号	材料规格	长度	开料	配件描述	数量	备注
02b	20x20x3mm 鋁角	50			4	


美特鋁質有限公司
MIDI ALUMINIUM FABRICATOR LTD.
Units 6-8, Sunroy Industrial Centre,
610 Cha Kwo Ling Road, Kowloon
Tel:23489211-4 Fax:(852)27727666

REV.	DATE	AMENDMENT	REVISED BY	PROJECT	JOB NO.	DRAWING TITLE	DRAWING NO.	SHT.	REV.
				鋁板天花加工圖	J853	3mm THK ALUM. PLATE	T2-AC05-01	-/-	-



REV.	CHECKED BAR BY	PART NUMBER	Dim. A	Dim. B	Dim. C	Dim. D	Dim. E	Dim. F	Dim. G	QTY	Inv. Code	ASSEMBLE ON PARTS	EXTR. DRAWING PART DRAWING
-		T2-AP01-02								1			

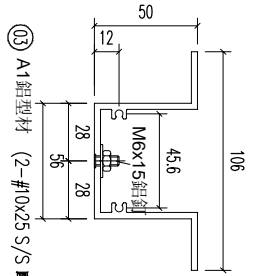



⑬ A1鋁型材 (2-#10x25 S/S 螺絲)

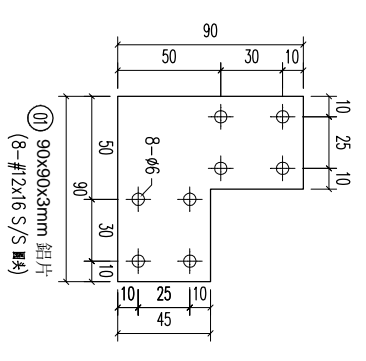

①① 90x90x3mm 鋁片 (8-#12x16 S/S 螺絲)

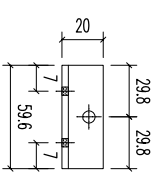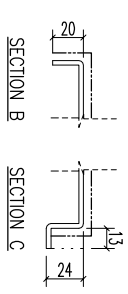

①② 30x20x3mm 鋁角

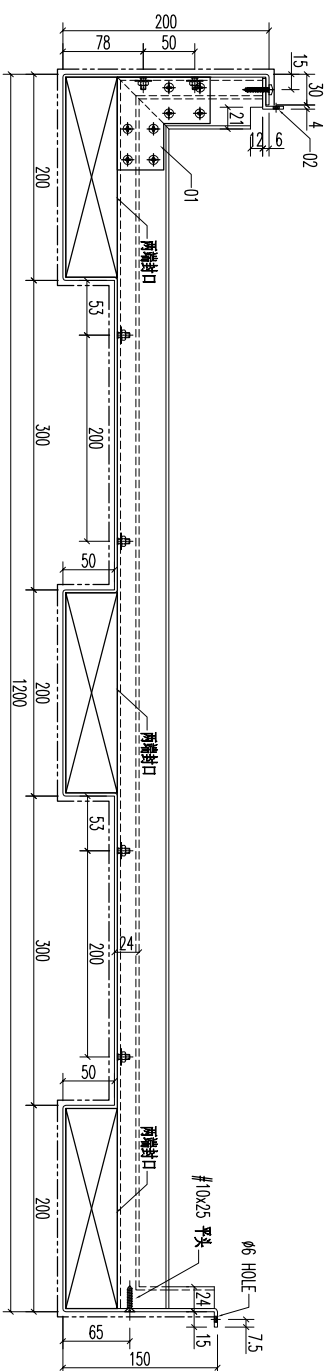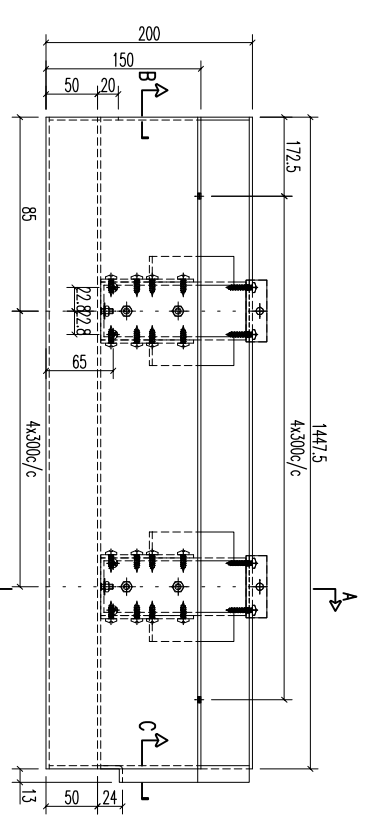


SECTION A-A

REV	DATE	AMENDMENT	REVISED BY
03		A1鋁型材	
03		A1鋁型材	
02		30x20x3mm 鋁角	
01		90x90x3mm 鋁板	


序号	材料规格	长度	配件描述	数量	备注
03	A1鋁型材	1194	开料	5	
03	A1鋁型材	141	开料	5	
02	30x20x3mm 鋁角	60	开料	5	
01	90x90x3mm 鋁板	-	开料	10	

<p>美特鋁質有限公司 MIDI ALUMINIUM FABRICATOR LTD. Units 6-8, Sunroy Industrial Centre, 1/F 610 Cha Kwo Ling Road, Kowloon Tel:23489211-4 Fax:(852)27727666</p>		<p>PROJECT</p> <p>JOB NO. J853</p> <p>DRAWING TITLE 鋁板天花加工圖 3mm THK ALUM. PLATE</p>	<p>FACTORY 01</p> <p>W/CENTRE MCKK/SKBA/FAB</p> <p>CUT ENDS</p> <p>FINISH EC-DG-D334232-201 (AL1)</p> <p>DATE 5/19/2023</p> <p>DRAWN YEUNG</p> <p>SCALE 1:5</p>	<p>STANDARD X X . = ±1</p> <p>ANGLE Squariness ±1°</p> <p>DATE 5/19/2023</p> <p>POST PAINT PRE PAINT</p> <p>PART TRACK TYPE</p>	<p>SPRINT 噴塗</p> <p>PRE PAINT</p> <p>SCALE 1:5</p> <p>SHT. -/-</p> <p>REV. -</p>
---	--	---	---	---	--


REV.	CHECKED BAR BY	PART NUMBER	Dim. A	Dim. B	Dim. C	Dim. D	Dim. E	Dim. F	Dim. G	QTY	Inv. Code	ASSEMBLE ON PARTS	EXTR. DRAWING PART DRAWING
-		T2-AP02-01								1			

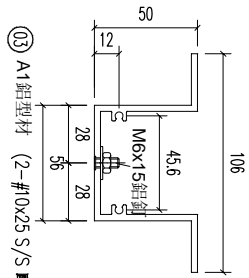


⑬ A1鋁型材 (2-#10x25 S/S 螺絲)

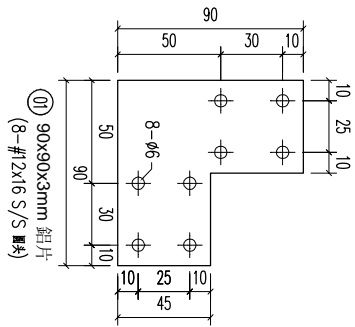



①① 90x90x3mm 鋁片 (8-#12x16 S/S 螺絲)

 

SECTION B

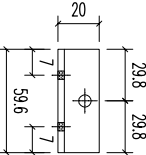

①② 30x20x3mm 鋁角

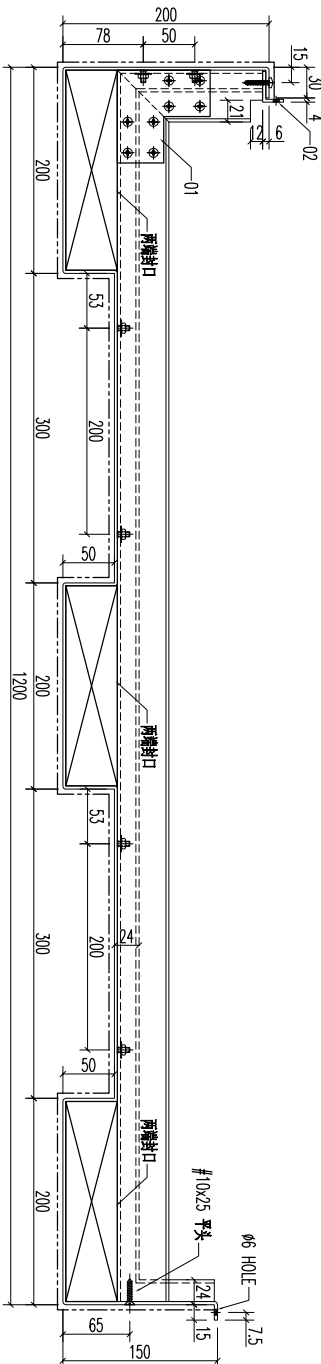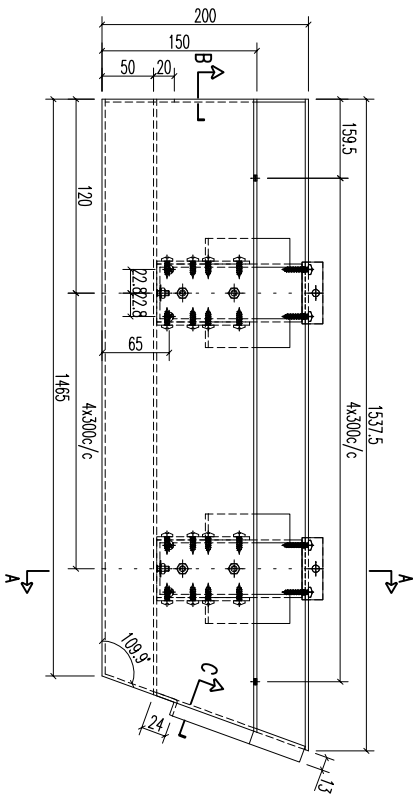

SECTION A-A

REV	DATE	AMENDMENT	REVISED BY
03		A1鋁型材	
03		A1鋁型材	
02		30x20x3mm 鋁角	
01		90x90x3mm 鋁板	

材料規格

長度

配件描述

數量







备注

美特鋁業有限公司
MIDI ALUMINIUM FABRICATOR LTD.

Units 6-8, Sunroy Industrial Centre, 1/F
610 Cha Kwo Ling Road, Kowloon
Tel:23489211-4 Fax:(852)27727666

REV	DATE	AMENDMENT	REVISED BY	JOB NO.	DRAWING TITLE	DRAWING NO.	SHT.	REV.
				J853	鋁板天花加工圖 3mm THK ALUM. PLATE	T2-AP02-01	-/-	-

REV.	CHECKED BY	PART NUMBER	Dim. A	Dim. B	Dim. C	Dim. D	Dim. E	Dim. F	Dim. G	QTY	Inv. Code	ASSEMBLE ON PARTS	EXTR. DRAWING PART DRAWING
-		T2-AP02-02							1				

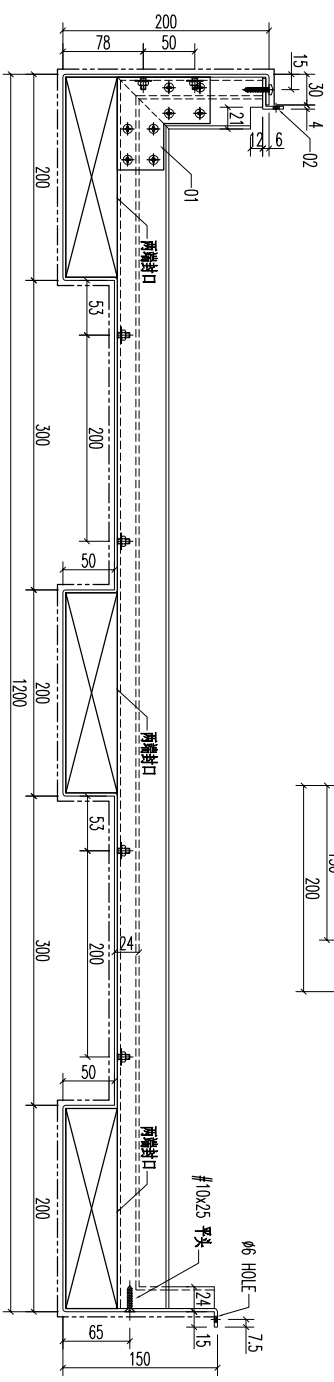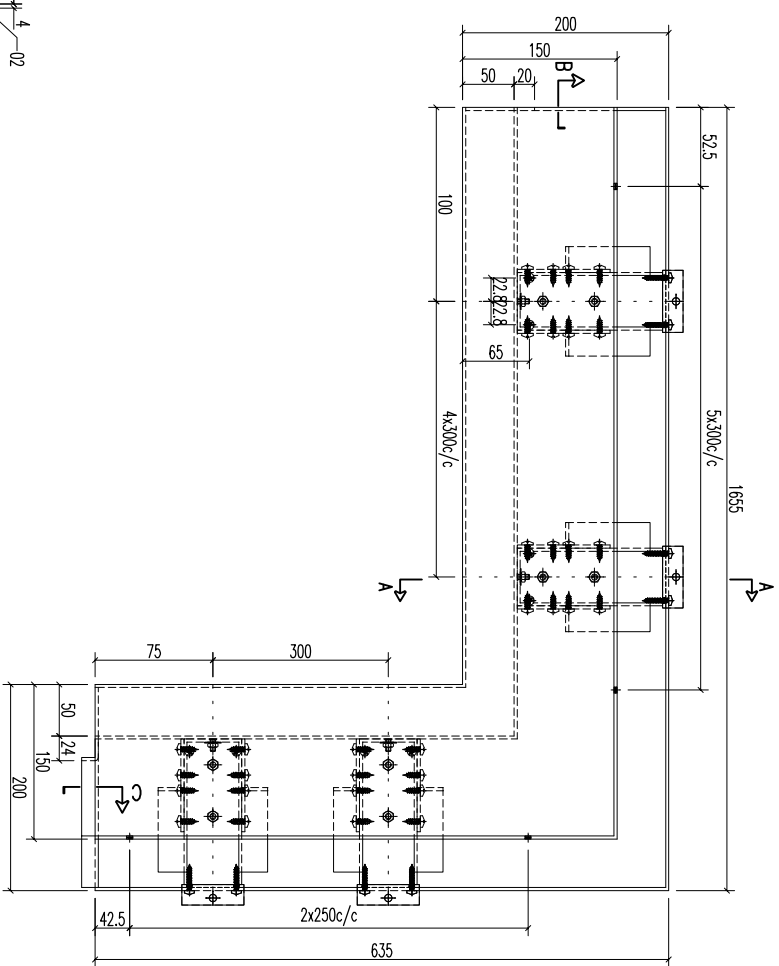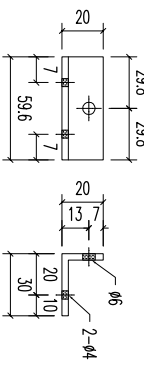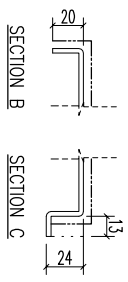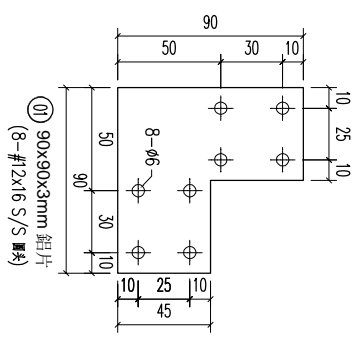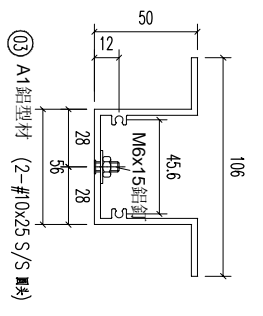

REV	DATE	AMENDMENT	REVISED BY
03		A1 鋁型材	1194
03		A1 鋁型材	141
02		30x20x3mm 鋁角	60
01		90x90x3mm 鋁板	-

序号	材料规格	长度	配件描述	数量	备注








美特鋁質有限公司
MIDI ALUMINIUM FABRICATOR LTD.

Units 6-8, Sunroy Industrial Centre, 1/F
610 Cha Kwo Ling Road, Kowloon
Tel: 23489211-4 Fax: (852) 27727666

REV	DATE	AMENDMENT	REVISED BY	PROJECT	JOB NO.	DRAWING TITLE	DRAWING NO.	SHT.	REV.
					J853	鋁板天花加工圖 3mm THK ALUM. PLATE	T2-AP02-02	-/-	-

FACTORY	W/CENTRE	CUT ENDS	FINISH	DATE	DRAMN	POST PAINT	PART
01	M&B/S&B&A/F&B	Angle	EC-DG-0334232-201 (AL1)	5/19/2023	YEUNG	SCALE	TRACK TYPE

REV.	CHECKED BAR BY	PART NUMBER	Dim. A	Dim. B	Dim. C	Dim. D	Dim. E	Dim. F	Dim. G	QTY	Inv. Code	ASSEMBLE ON PARTS	EXTR. DRAWING PART DRAWING
-		T2-AP03-01								1			

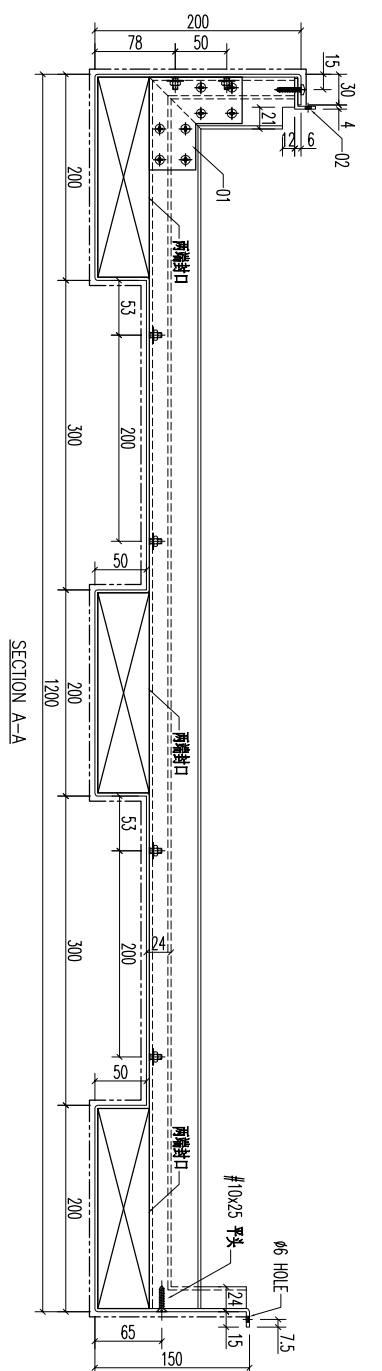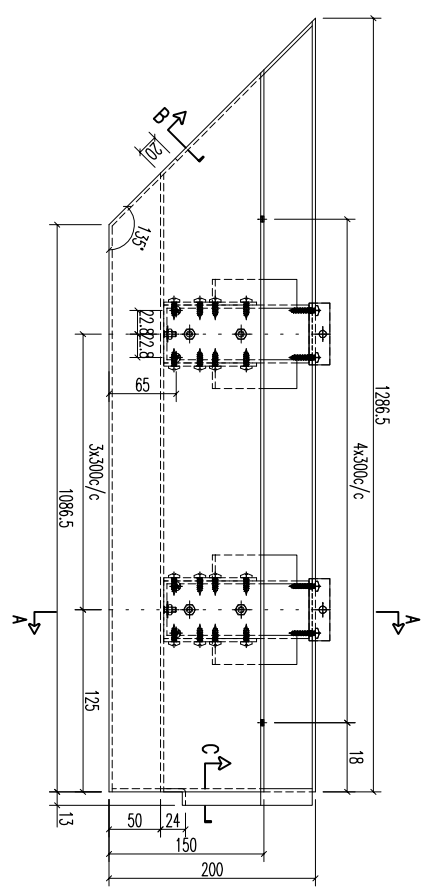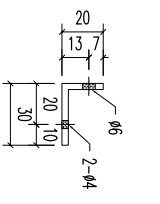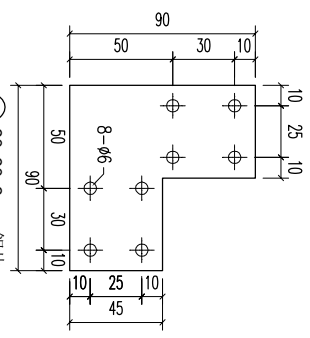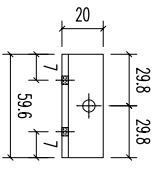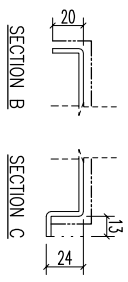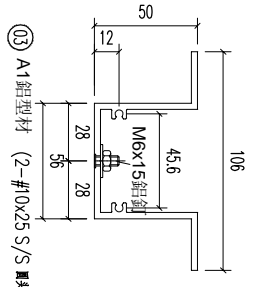

REV.	DATE	AMENDMENT	REVISED BY
03		A1 鋁型材	
03		A1 鋁型材	
02		30x20x3mm 鋁角	
01		90x90x3mm 鋁板	

序号	材料规格	长度	配件描述	数量	备注
03	A1 鋁型材	1194	开料	4	
03	A1 鋁型材	141	开料	4	
02	30x20x3mm 鋁角	60	开料	4	
01	90x90x3mm 鋁板	-	开料	8	

REV.	DATE	AMENDMENT	REVISED BY










美特鋁質有限公司
MIDU ALUMINIUM FABRICATOR LTD.
Units 6-8, Sunroy Industrial Centre, 1/F
610 Cha Kwo Ling Road, Kowloon
Tel:23489211-4 Fax:(852)27727666

PROJECT	JOB NO.	DRAWING TITLE	DRAWING NO.
	J853	鋁板天花加工圖 3mm THK ALUM. PLATE	T2-AP03-01

FACTORY	W/CENTRE	CUT ENDS	FINISH	DATE	DRAWN	POST PAINT	PART
01	M&K/S&K&FAB		EC-DG-D334232-201 (AL1)	5/19/2023	YEUNG	SCALE 1:5	

Standard	Angle	Squareness	DATE	DRAWN	POST PAINT	PART
X X . = ±1	Angle ±1°	Squareness ±1°	5/19/2023	YEUNG	SCALE 1:5	

REV.	CHECKED BY	PART NUMBER	Dim. A	Dim. B	Dim. C	Dim. D	Dim. E	Dim. F	Dim. G	QTY	Inv. Code	ASSEMBLE ON PARTS	EXTR. DRAWING PART DRAWING
-		T2-AP04-01							1				

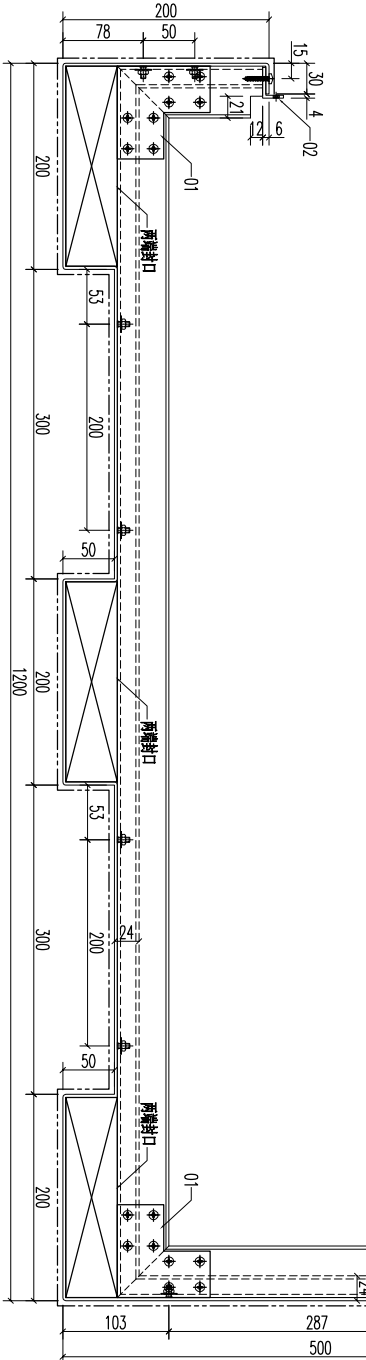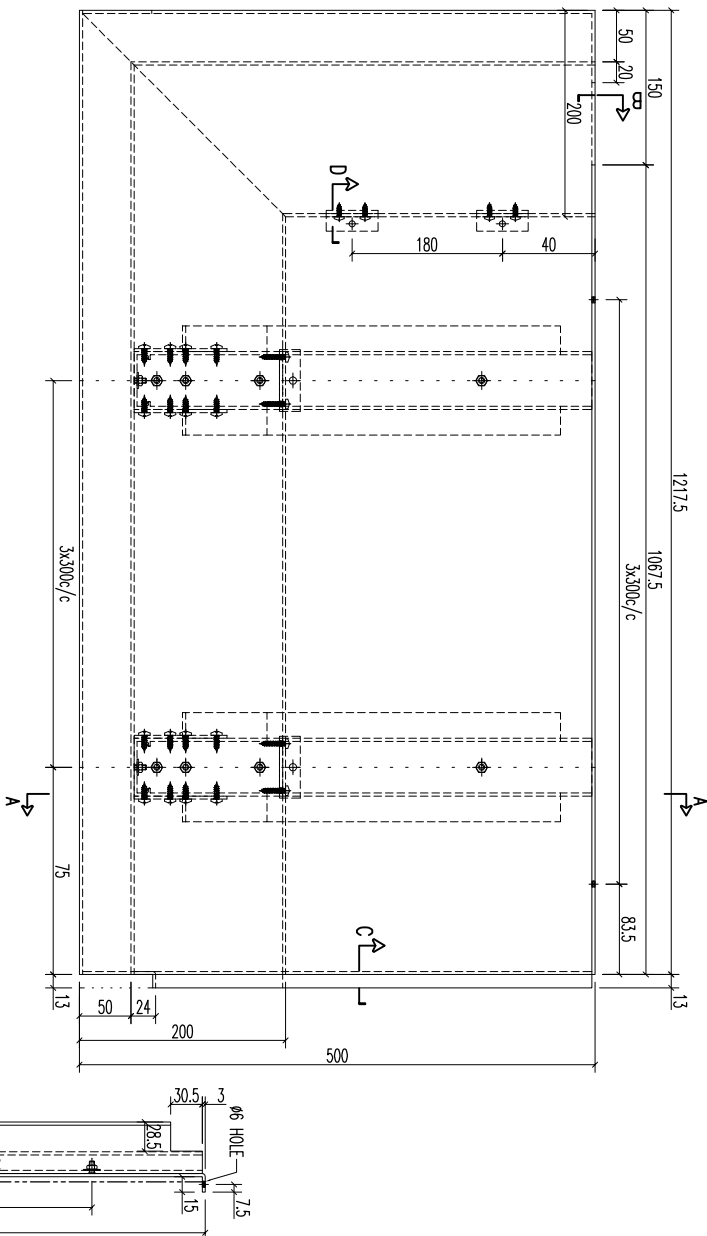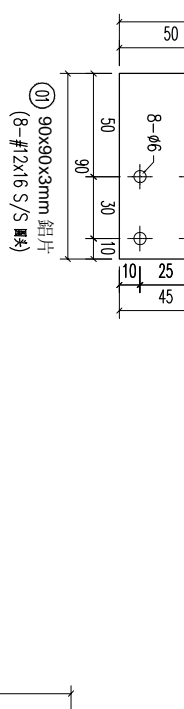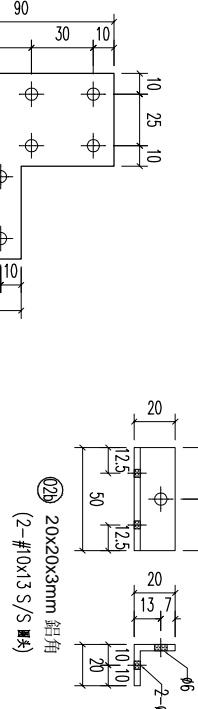 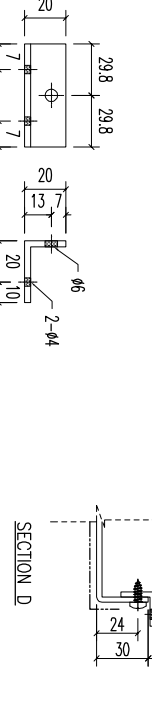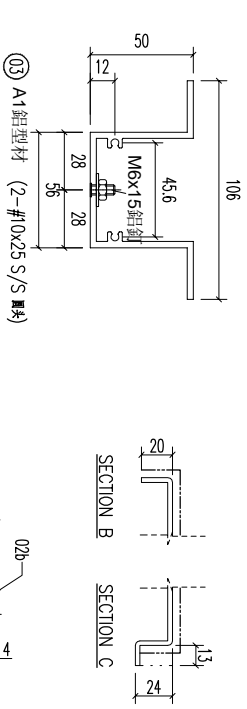




REV	DATE	AMENDMENT	REVISED BY
03		A1 鋁型材	
03		A1 鋁型材	
03		A1 鋁型材	
02		30x20x3mm 鋁角	
02b		20x20x3mm 鋁角	
01		90x90x3mm 鋁板	

序号	材料规格	长度	配件描述	数量	备注
03	A1 鋁型材	444	开料	4	
03	A1 鋁型材	1194	开料	4	
03	A1 鋁型材	141	开料	4	
02	30x20x3mm 鋁角	60	开料	4	
02b	20x20x3mm 鋁角	50	开料	2	
01	90x90x3mm 鋁板	-	开料	16	

美特鋁業有限公司
MIDI ALUMINIUM FABRICATOR LTD.
Units 6-8, Sunroy Industrial Centre, 1/F
610 Cha Kwo Ling Road, Kowloon
Tel: 23489211-4 Fax: (852) 27727666

PROJECT	JOB NO.	DRAWING TITLE	DRAWING NO.
	J853	鋁板天花加工圖 3mm THK ALUM. PLATE	T2-AP04-01
FACTORY	W/CENTRE	CUT ENDS	FINISH
01	M6x6/SKDA/FAB		EC-DG-0334232-201 (AL1)
Standard	X X . = ±1	Angle	DATE
Tolerances	X X . X = ±05	Squareness ±1°	5/19/2023
			DRAMN
			YEUNG
			SCALE
			1:5
			TRACK TYPE
			S....
			SHT.
			-/-
			REV.
			-

REV.	CHECKED BY	PART NUMBER	Dim. A	Dim. B	Dim. C	Dim. D	Dim. E	Dim. F	Dim. G	QTY	Inv. Code	ASSEMBLE ON PARTS	EXTR. DRAWING PART DRAWING
-		T2-AP05-01								1			

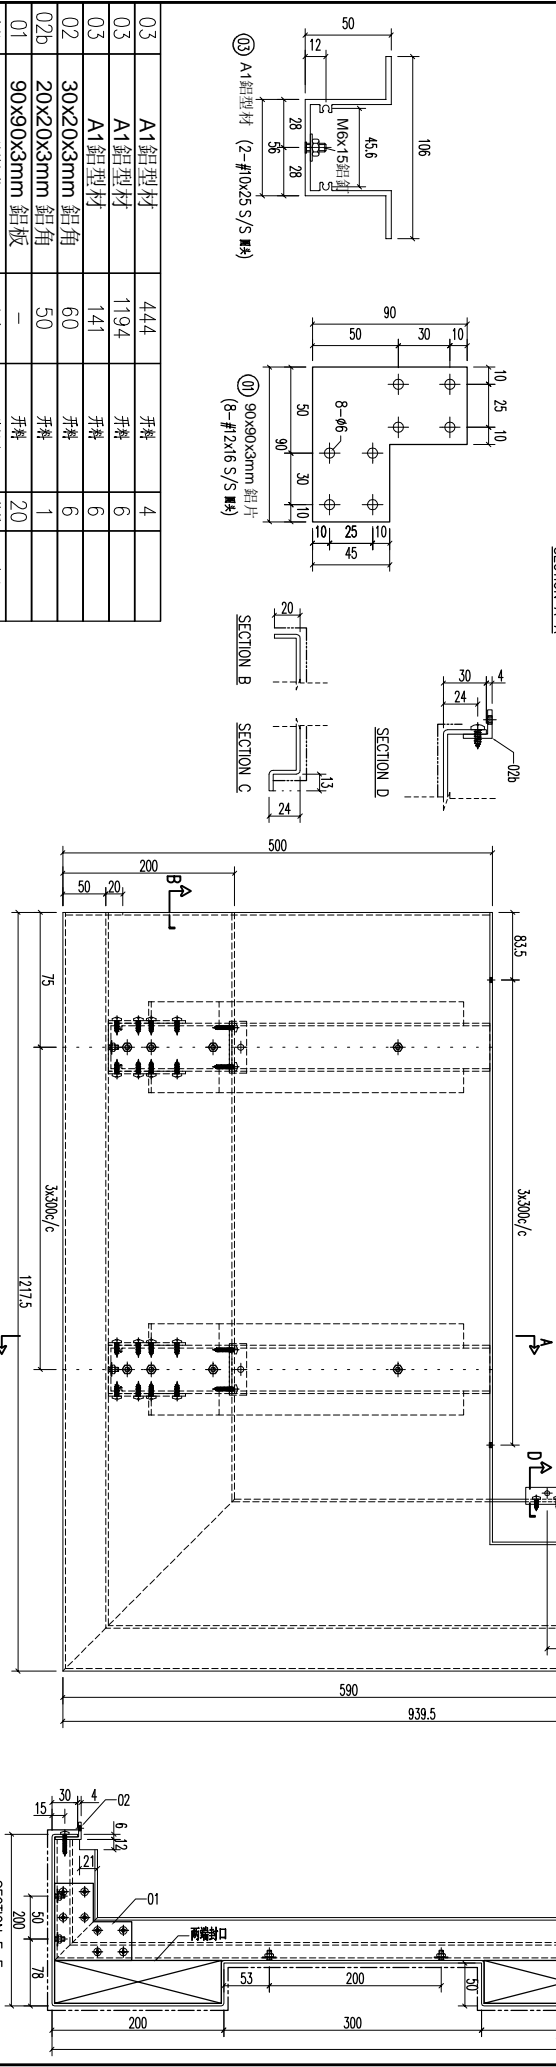
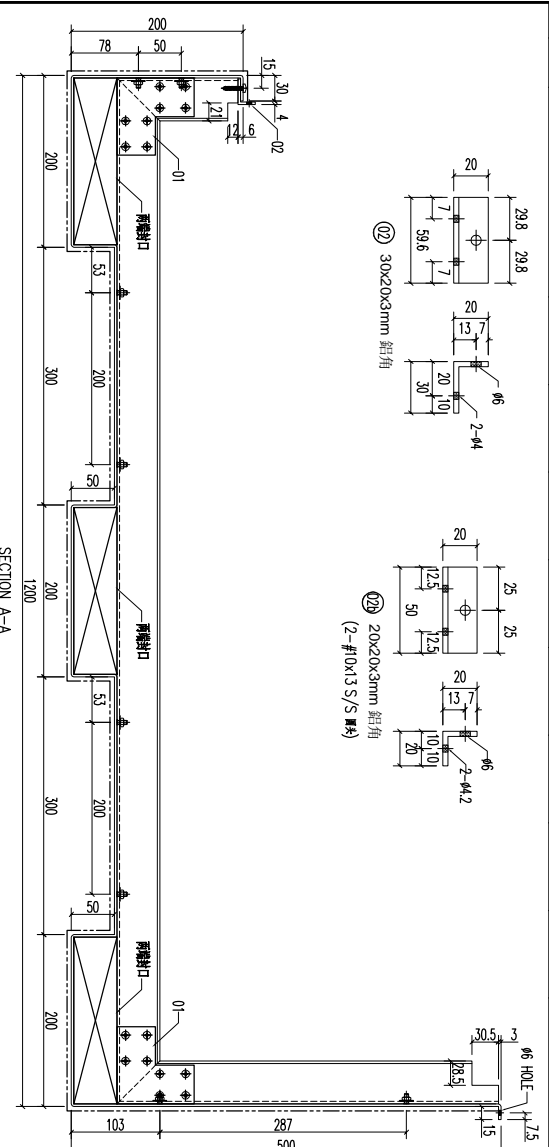
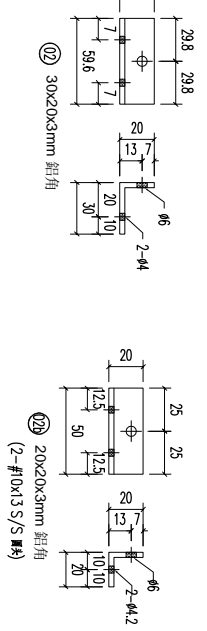


03	A1 鋁型材	444	開料	4	
03	A1 鋁型材	1194	開料	6	
03	A1 鋁型材	141	開料	6	
02	30x20x3mm 鋁角	60	開料	6	
02b	20x20x3mm 鋁角	50	開料	1	
01	90x90x3mm 鋁板	-	開料	20	
序號	材料規格	長度	配件描述	數量	备注


美特鋁業有限公司
MIDI ALUMINIUM FABRICATOR LTD.
Units 6-8, Sunroy Industrial Centre, 1/F
610 Cha Kwo Ling Road, Kowloon
Tel: 23489211-4 Fax: (852) 27727666

REV.	DATE	AMENDMENT	REVISOR BY	PROJECT	JOB NO.	DRAWING TITLE	FACTORY	W/CENTRE	CUT ENDS	FINISH	DATE	DRAWN	SCALE	POST PAINT	PART	SHT.	REV.
				J853	鋁板天花加工圖	3mm THK ALUM. PLATE	01	M&K/S&K&A/F&B		EC-DG-0334232-201 (A1)	5/19/2023	YEUNG	1:5			-/-	-
							Standard	X X . X = ±1	Angle	±1°				PRE PAINT	SUB ASSEM.		
							Tolerances	X X . X = ±05	Squareness	±1°				SCALE	TRACK TYPE		

REV.	CHECKED BAR BY	PART NUMBER	Dim. A	Dim. B	Dim. C	Dim. D	Dim. E	Dim. F	Dim. G	QTY	Inv. Code	ASSEMBLE ON PARTS	EXTR. DRAWING PART DRAWING
-		T2-AP06-01								1			

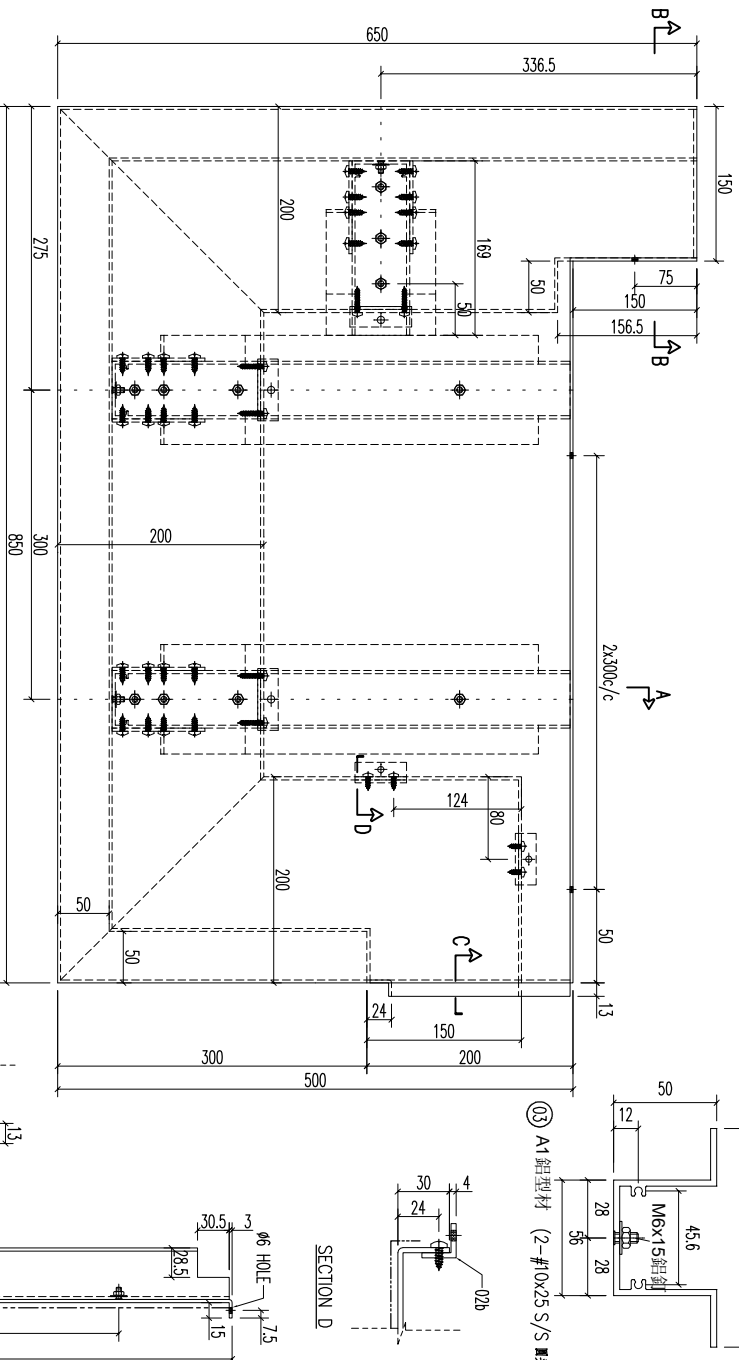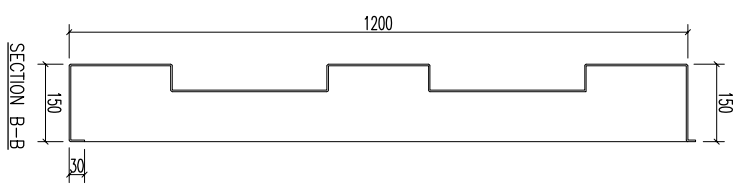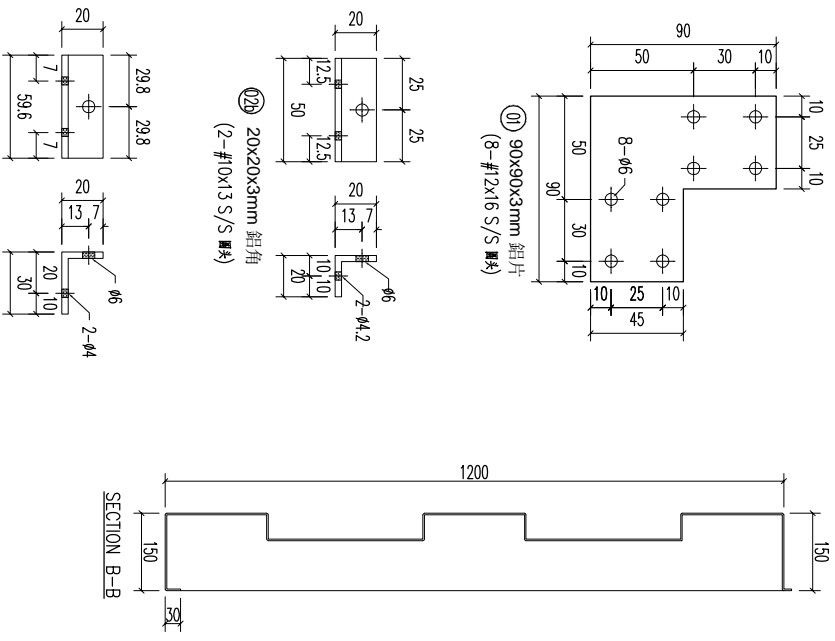







03	A1 鋁型材	169	1	牙料								
03	A1 鋁型材	444	2	牙料								
03	A1 鋁型材	1194	3	牙料								
03	A1 鋁型材	141	3	牙料								
02	30x20x3mm 鋁角	60	3	牙料								
02b	20x20x3mm 鋁角	50	2	牙料								
01	90x90x3mm 鋁板	-	12	牙料								
序號	材料規格	長度	配件描述	數量	備註							

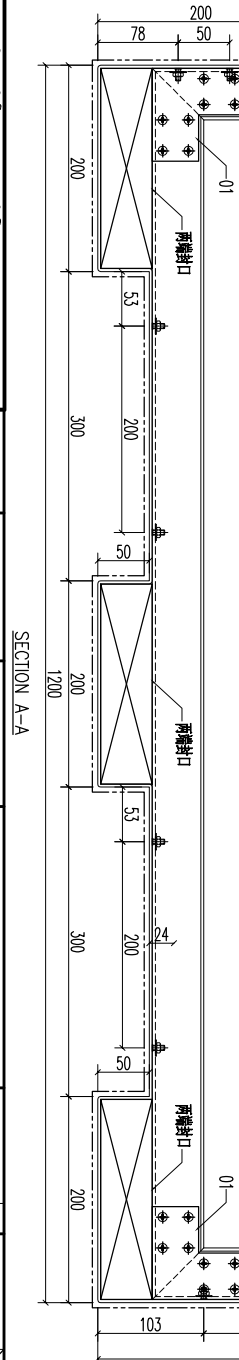

美特鋁業有限公司
MIDI ALUMINIUM FABRICATOR LTD.
Units 6-8, Sunroy Industrial Centre, 1/F
610 Cha Kwo Ling Road, Kowloon
Tel: 23489211-4 Fax: (852) 27727666


PROJECT	JOB NO.	DRAWING TITLE	DRAWING NO.
	J853	鋁板天花加工圖 3mm THK ALUM. PLATE	T2-AP06-01
FACTORY	W/CENTRE	CUT ENDS	FINISH
01	M&M/S&B&A/F&B	±1°	EC-DG-0334232-201 (AL1)
Standard	X X . X = ±1	Angle	DATE
Tolerances	X X . X = ±05	Squareness ±1°	5/19/2023
			DRAWN
			YEUNG
			SCALE
			1:5
			TRACK TYPE
			S....
			SHT.
			-/-
			REV.
			-

REV.	CHECKED BAR BY	PART NUMBER	Dim. A	Dim. B	Dim. C	Dim. D	Dim. E	Dim. F	Dim. G	QTY	Inv. Code	ASSEMBLE ON PARTS	EXTR. DRAWING PART DRAWING
-		T2-AP07-01								1			
03		A1 鋁型材	194										
03		A1 鋁型材	1194										
03		A1 鋁型材	141										
02		30x20x3mm 鋁角	60										
01		90x90x3mm 鋁板	-										
序號		材料規格	長度		配件描述	數量					备注		

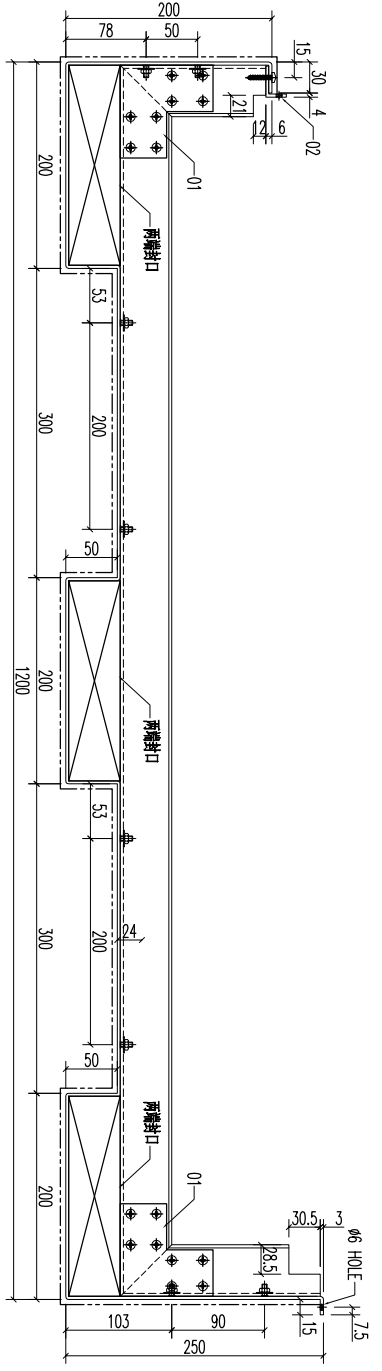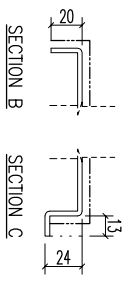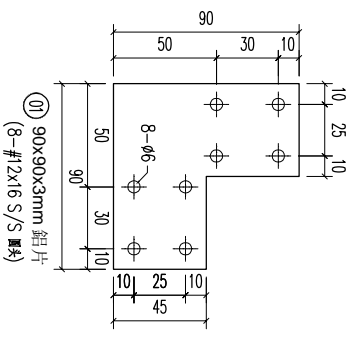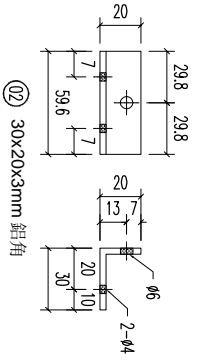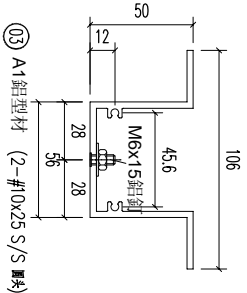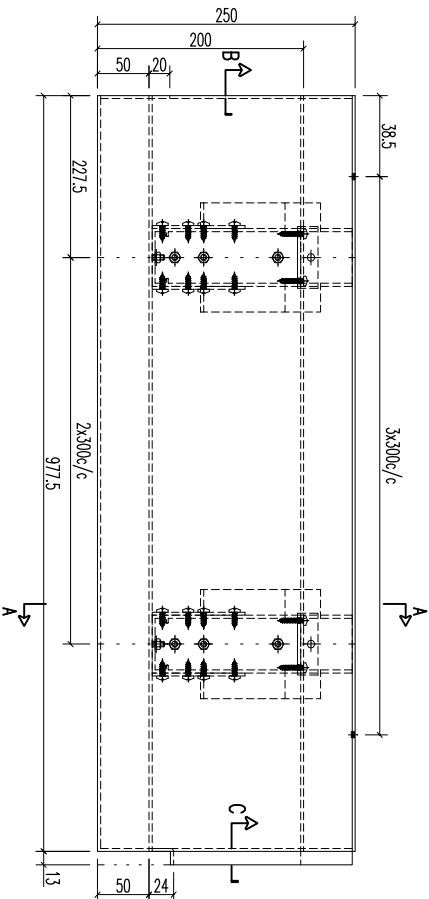


REV.	DATE	AMENDMENT	REVISED BY	PROJECT	JOB NO.	DRAWING TITLE	DRAWING NO.	SHT.	REV.
				美特鋁業有限公司 MIDI ALUMINIUM FABRICATOR LTD. Units 6-8, Sunroy Industrial Centre, 1/F 610 Cha Kwo Ling Road, Kowloon Tel:23489211-4 Fax:(852)27727666	J853	鋁板天花加工圖 3mm THK ALUM. PLATE	T2-AP07-01	-/-	-
				FACTORY 01	W/CENTRE M&M/S&M/F&B	CUT ENDS	FINISH EC-DG-0334232-201 (AL1)	POST PAINT PRE PAINT	PART SUB ASSEM.
				Standard	X X . X = ±1	Angle	DATE 5/19/2023	SCALE 1:5	TRACK TYPE S....
				Tolerances	X X . X = ±05	Squareness ±1°	DRAWN YEUNG		

REV.	CHECKED BAR BY	PART NUMBER	Dim. A	Dim. B	Dim. C	Dim. D	Dim. E	Dim. F	Dim. G	QTY	Inv. Code	ASSEMBLE ON PARTS	EXTR. DRAWING PART DRAWING
-		T2-AP08-01								1			

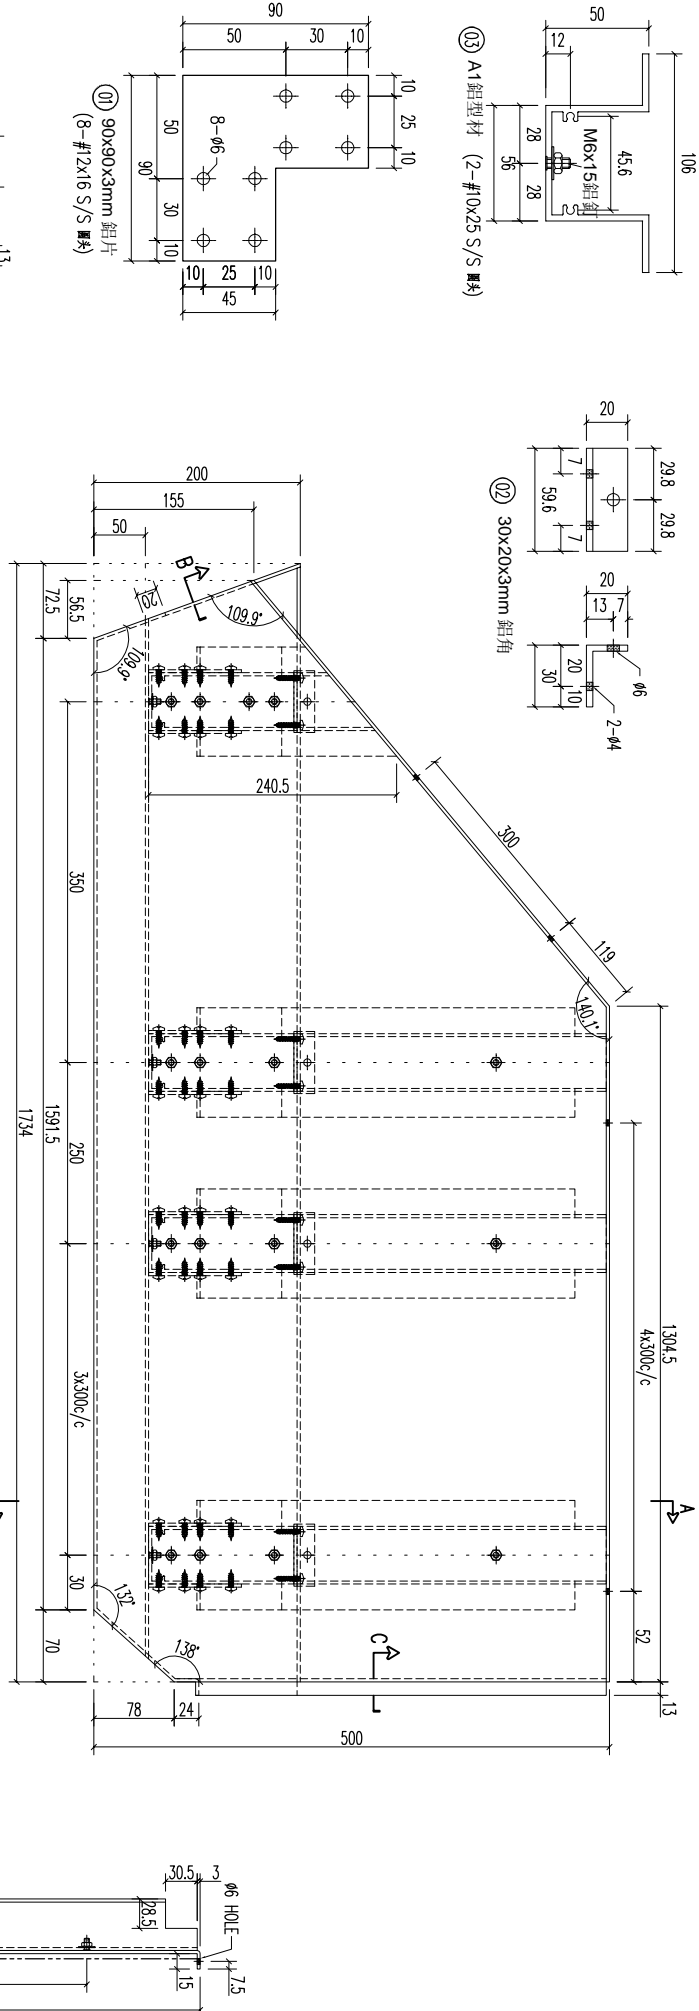



序号	材料规格	长度	配件描述	数量	备注
01	90x90x3mm 铝角	-	开料	24	
02	30x20x3mm 铝角	60	开料	6	
03	A1 铝型材	141	开料	6	
03	A1 铝型材	1194	开料	6	
03	A1 铝型材	444	开料	5	
03	A1 铝型材	240.5	开料	1	

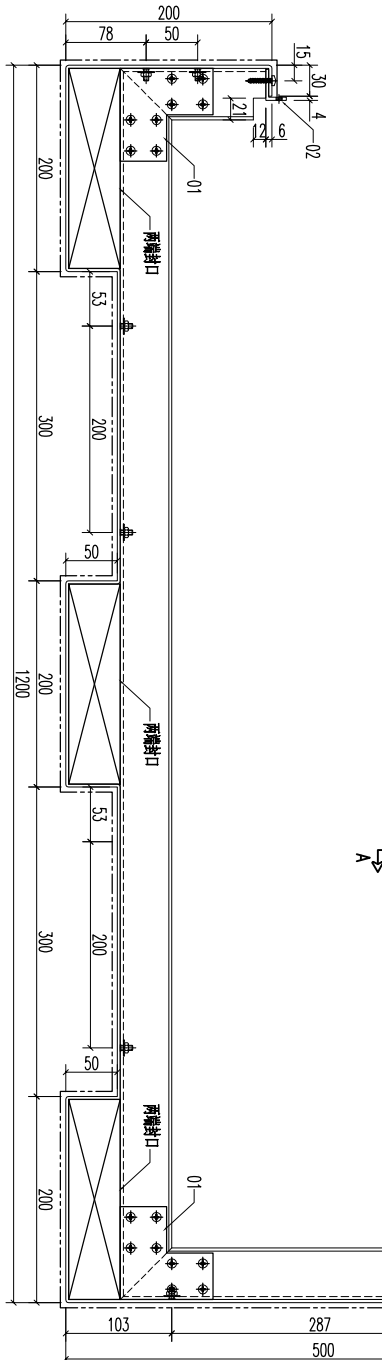

美特铝业有限公司
MIDI ALUMINIUM FABRICATOR LTD.
Units 6-8, Sunroy Industrial Centre, 1/F
610 Cha Kwo Ling Road, Kowloon
Tel:23489211-4 Fax:(852)27727666

REV.	DATE	AMENDMENT	REVISD BY	PROJECT	JOB NO.	DRAWING TITLE	DRAWING NO.	SHT.	REV.
				铝板天花加工图 <td>J853</td> <td>3mm THK ALUM. PLATE <td>T2-AP08-01</td> <td>-/-</td> <td>-</td> </td>	J853	3mm THK ALUM. PLATE <td>T2-AP08-01</td> <td>-/-</td> <td>-</td>	T2-AP08-01	-/-	-

REV.	CHECKED BAR BY	PART NUMBER	Dim. A	Dim. B	Dim. C	Dim. D	Dim. E	Dim. F	Dim. G	QTY	Inv. Code	ASSEMBLE ON PARTS	EXTR. DRAWING PART DRAWING
-		T2-CE01-01								5			

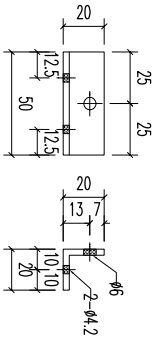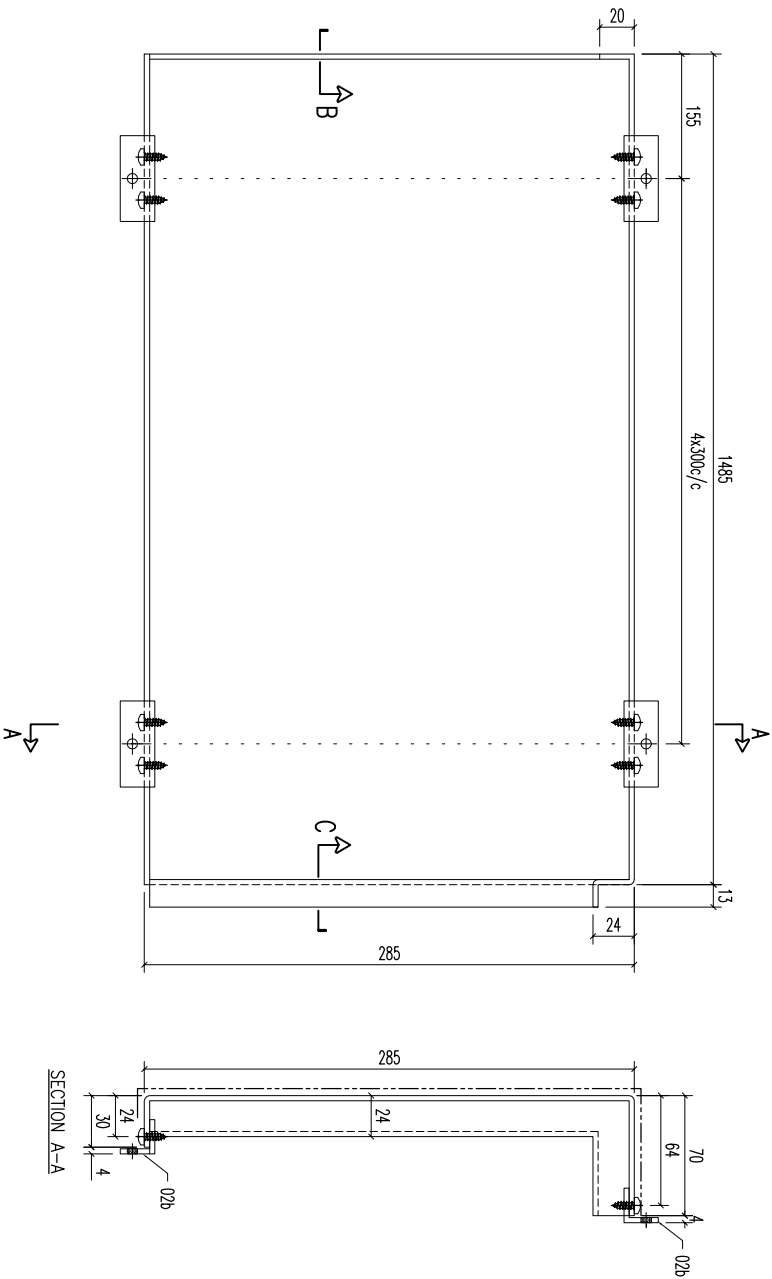

② 20x20x3mm 鋁角
(2-#10x13 S/S 螺絲)

SECTION B

SECTION C



美特鋁質有限公司
MIDI ALUMINIUM FABRICATOR LTD.
Units 6-8, Sunroy Industrial Centre,
610 Cha Kwo Ling Road, Kowloon
Tel:23489211-4 Fax:(852)27727666

PROJECT

J853

鋁板天花加工圖
3mm THK ALUM. PLATE


T2-CE01-01

10

1:3

S.....

REV.	CHECKED BAR BY	PART NUMBER	Dim. A	Dim. B	Dim. C	Dim. D	Dim. E	Dim. F	Dim. G	QTY	Inv. Code	ASSEMBLE ON PARTS	EXTR. DRAWING PART DRAWING
-		T2-CE01-02								1			

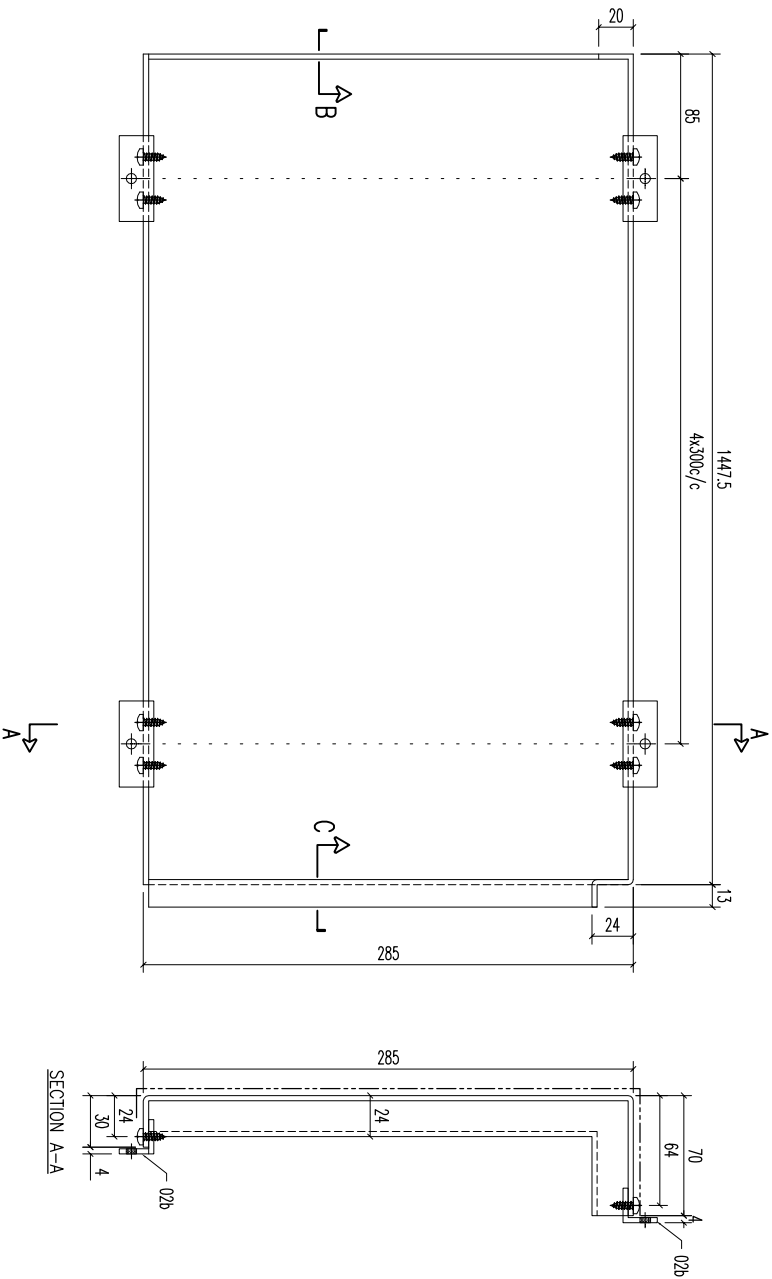

② 20x20x3mm 鋁角
(2-#10x1.3 S/S 螺絲)

SECTION B

SECTION C



美特鋁質有限公司
MIDI ALUMINIUM FABRICATOR LTD.
Units 6-8, Sunroy Industrial Centre,
610 Cha Kwo Ling Road, Kowloon
Tel:23489211-4 Fax:(852)27727666

FACTORY 01
W/CENTRE MOK/SOKA/FAB
CUT ENDS Angle
Standard X X . = ±1
Tolerances X X . X = ±05
Squariness ±1°

FINISH EC-0C-0334232-ZD(Al1)
DATE 5/19/2023
DRAWN YEUNG
SCALE 1:3

DRAWING TITLE
鋁板天花加工圖
3mm THK. ALUM. PLATE

JOB NO. J853

DRAWING NO. T2-CE01-02

SHT. -/-




REV. -

REV. -

REV. -

REV. -

REV.	CHECKED	PART NUMBER	Dim. A	Dim. B	Dim. C	Dim. D	Dim. E	Dim. F	Dim. G	QTY	Inv. Code	ASSEMBLE ON PARTS	EXTR. DRAWING
-	BAR BY	T2-CE02-01								1			PART DRAWING

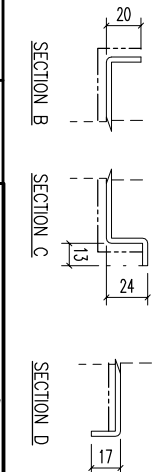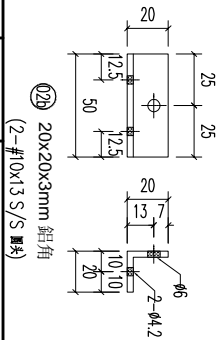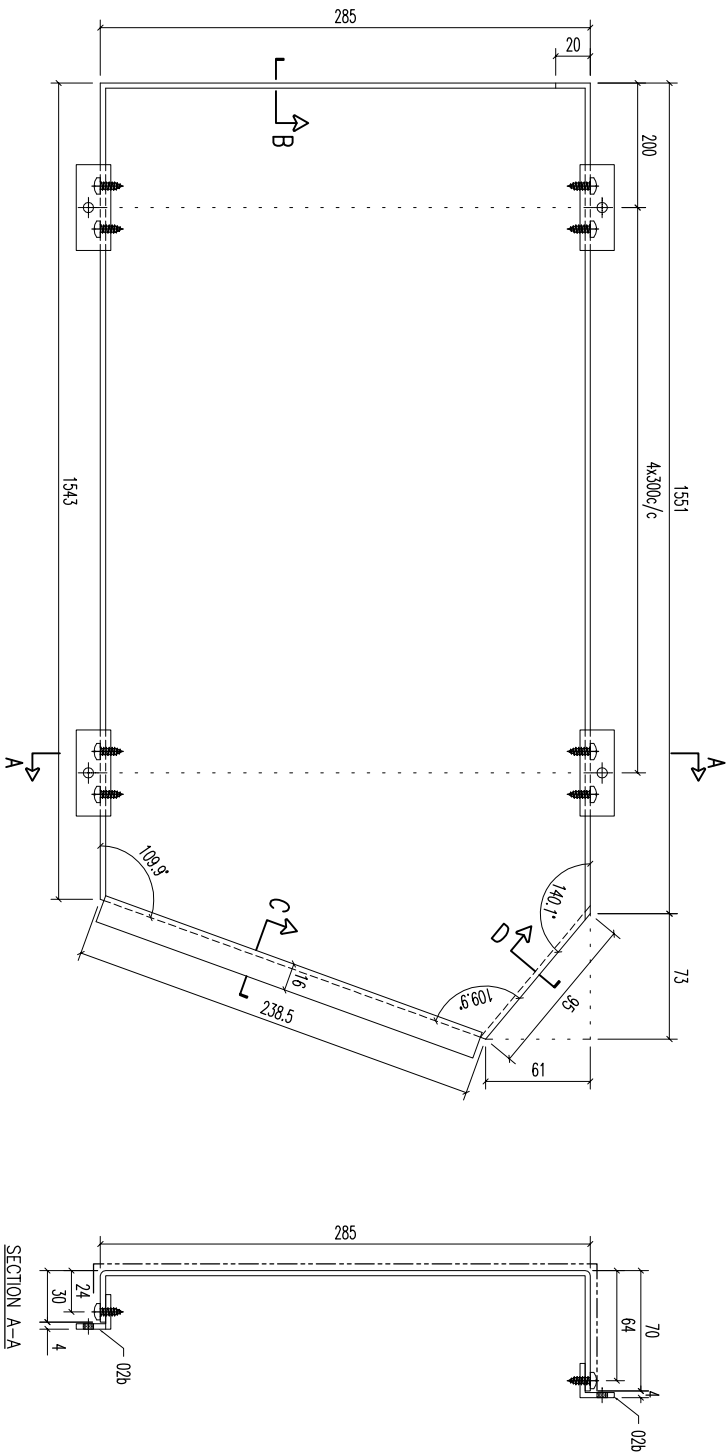

② 20x20x3mm 鋁角
(2-#10x13 S/S 圓孔)



美特鋁質有限公司
MIDI ALUMINUM FABRICATOR LTD.
Units 6-8, Sunroy Industrial Centre,
610 Cha Kwo Ling Road, Kowloon,
Tel:23489211-4 Fax:(852)27727666

FACTORY 01
W/CENTRE MK06/SK0A/FAB
CUT ENDS

Standard X X . = ±1
Tolerances X X . X = ±05
Angle Squareness ±1°

FINISH EC-06-0334232-Z0(Al1)
DATE 5/19/2023

DRAWN YEUNG

SCALE 1:3

TRACK TYPE S.....

POST PAINT PRE PAINT



PART SUB ASSEM.

SH. -/-

REV. -

REV.	DATE	AMENDMENT	REVISED BY	JOB NO. J853	DRAWING TITLE 鋁板天花加工圖 3mm THK ALUM. PLATE	DRAWING NO. T2-CE02-01	SH. -/-	REV. -
------	------	-----------	------------	--------------	---	------------------------	---------	--------

REV.	CHECKED	PART NUMBER	Dim. A	Dim. B	Dim. C	Dim. D	Dim. E	Dim. F	Dim. G	QTY	Inv. Code	ASSEMBLE ON PARTS	EXTR. DRAWING
-	BAR BY	T2-CE02-02								1			PART DRAWING

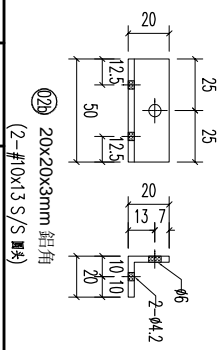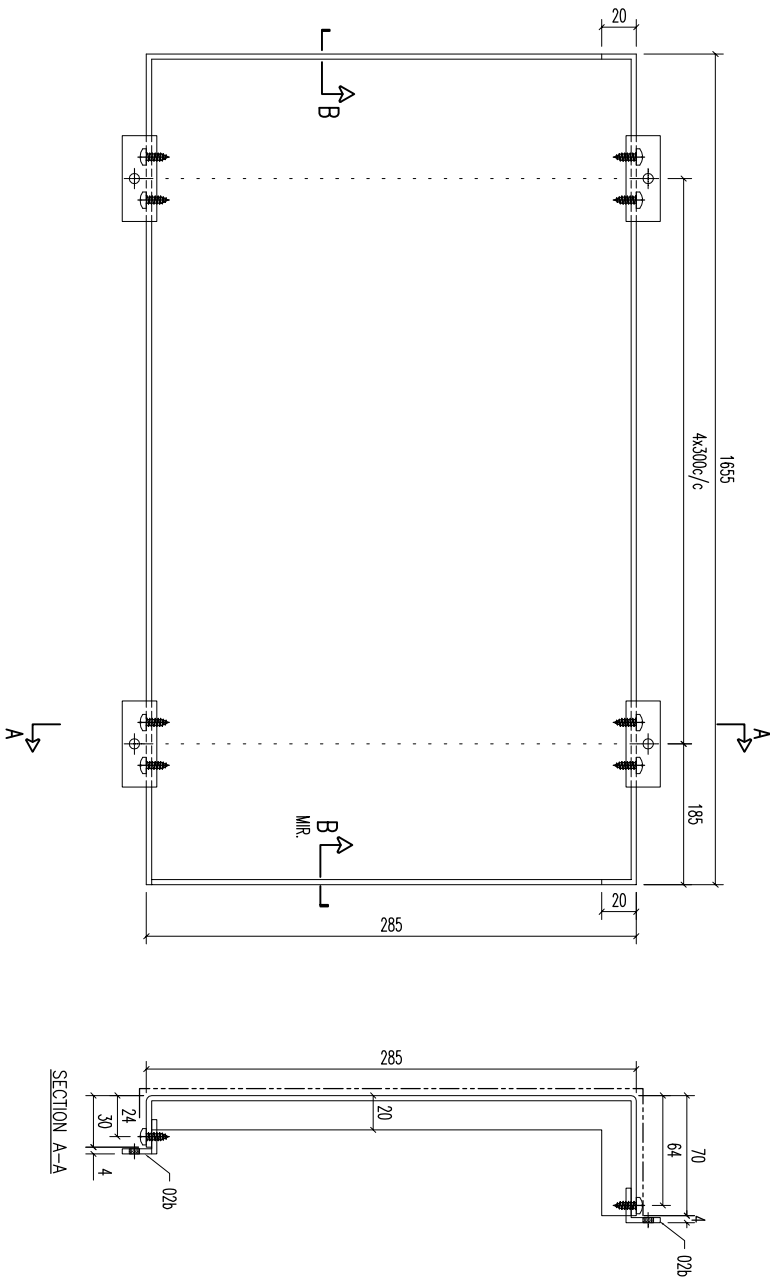

SECTION B

② 20x20x3mm 鋁角
(2-#10x13 S/S 螺絲)

SECTION A-A

02b	20x20x3mm 鋁角	50	開料	10	
序號	材料規格	長度	配件描述	數量	备注

美特鋁質有限公司
MIDI ALUMINIUM FABRICATOR LTD.
Units 6-8, Sunroy Industrial Centre,
610 Cha Kwo Ling Road, Kowloon
Tel:23489211-4 Fax:(852)27727666




FACTORY 01
W/CENTRE MARK/SKID/FAB
CUT ENDS
Standard X X . = ±1
Tolerances X X . X = ±05
Angle Squareness ±1°

FINISH EC-0C-0334232-Z0(Al1)
DATE 5/19/2023
DRAWN YEUNGSCALE 1:3

DRAWING NO. T2-CE02-02
SHT. -/-
REV. -

REV.	DATE	AMENDMENT	REVISED BY	JOB NO. J853	DRAWING TITLE 鋁板天花加工圖 3mm THK. ALUM. PLATE	DRAWING NO. T2-CE02-02	SHT. -/-	REV. -
------	------	-----------	------------	--------------	--	---------------------------	----------	--------

REV.	CHECKED	PART NUMBER	Dim. A	Dim. B	Dim. C	Dim. D	Dim. E	Dim. F	Dim. G	QTY	Inv. Code	ASSEMBLE ON PARTS	EXTR. DRAWING
-	BAR BY	T2-CE03-01								1			PART DRAWING

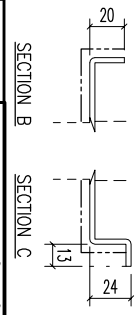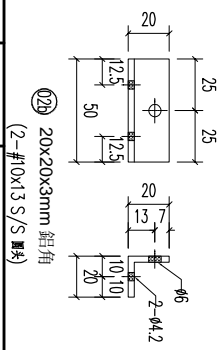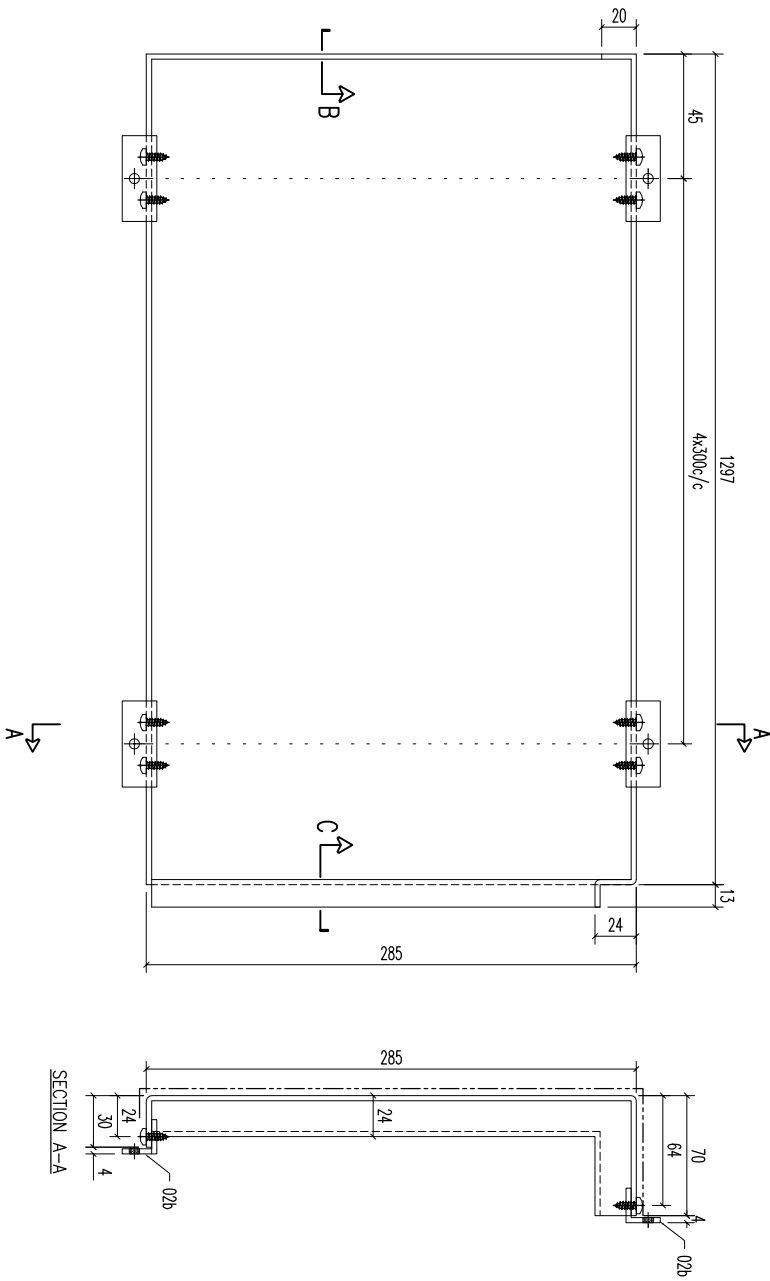

SECTION B

SECTION C

(2) 20x20x3mm 鋁角
(2-#10x13 S/S 圓角)

美特鋁質有限公司
MIDI ALUMINIUM FABRICATOR LTD.
Units 6-8, Sunroy Industrial Centre,
610 Cha Kwo Ling Road, Kowloon
Tel:23489211-4 Fax:(852)27727666

FACTORY 01
W/CENTRE MK86/SK8A/FAB
CUT ENDS Angle
Standard X X . = ±1
Tolerances X X . X = ±05
Squariness ±1°



FINISH EC-0C-0334232-ZD(Al1)
DATE 5/19/2023

DRAWN YEUNG
SCALE 1:3

POST PAINT PRE PAINT
PART SUB ASSEM.
TRACK TYPE S.....

REV.	DATE	AMENDMENT	REVISED BY	JOB NO. J853	DRAWING TITLE 鋁板天花加工圖 3mm THK ALUM. PLATE	DRAWING NO. T2-CE03-01	SHT. -/-	REV. -

REV.	CHECKED BAR BY	PART NUMBER	Dim. A	Dim. B	Dim. C	Dim. D	Dim. E	Dim. F	Dim. G	QTY	Inv. Code	ASSEMBLE ON PARTS	EXTR. DRAWING PART DRAWING
-		T2-CE04-01								1			

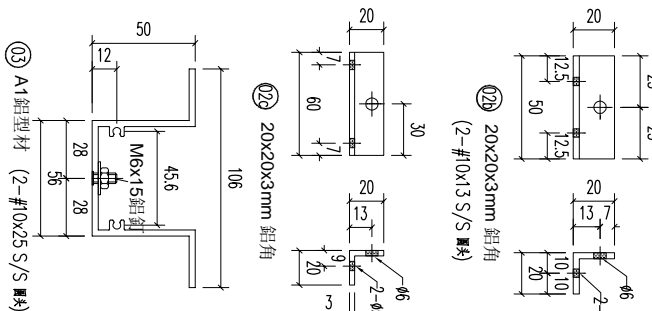
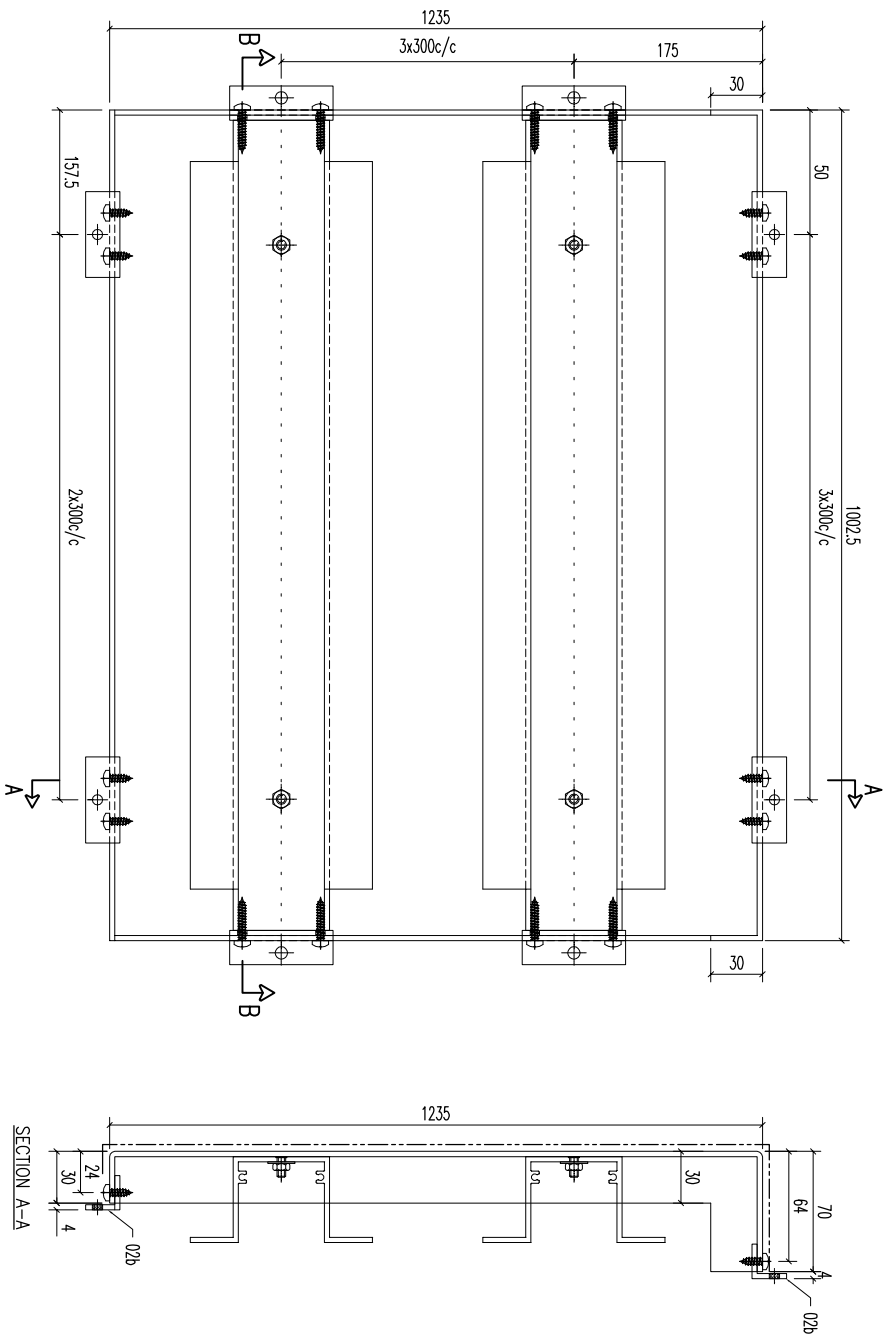


序號	材料規格	長度	數量	備註
03	A1 鋁型材	990	4	
02b	20x20x3mm 鋁角	50	6	開料
02c	20x20x3mm 鋁角	60	8	開料

美特鋁質有限公司
MIDI ALUMINIUM FABRICATOR LTD.
Units 6-8, Sunroy Industrial Centre, 1/F
610 Cha Kwo Ling Road, Kowloon
Tel:23489211-4 Fax:(852)27727666

REV.	DATE	AMENDMENT	REVISD BY	PROJECT	JOB NO.	DRAWING TITLE	DRAWING NO.	SHT.	REV.
				鋁板天花加工圖	J853	3mm THK ALUM. PLATE	T2-CE04-01	-/-	-

REV.	CHECKED BAR BY	PART NUMBER	Dim. A	Dim. B	Dim. C	Dim. D	Dim. E	Dim. F	Dim. G	Dim. H	QTY	Inv. Code	ASSEMBLE ON PARTS	EXTR. DRAWING PART DRAWING
-		T2-CE06-01									1			

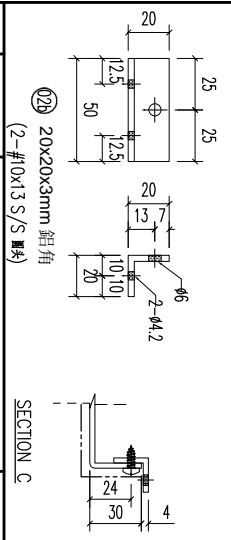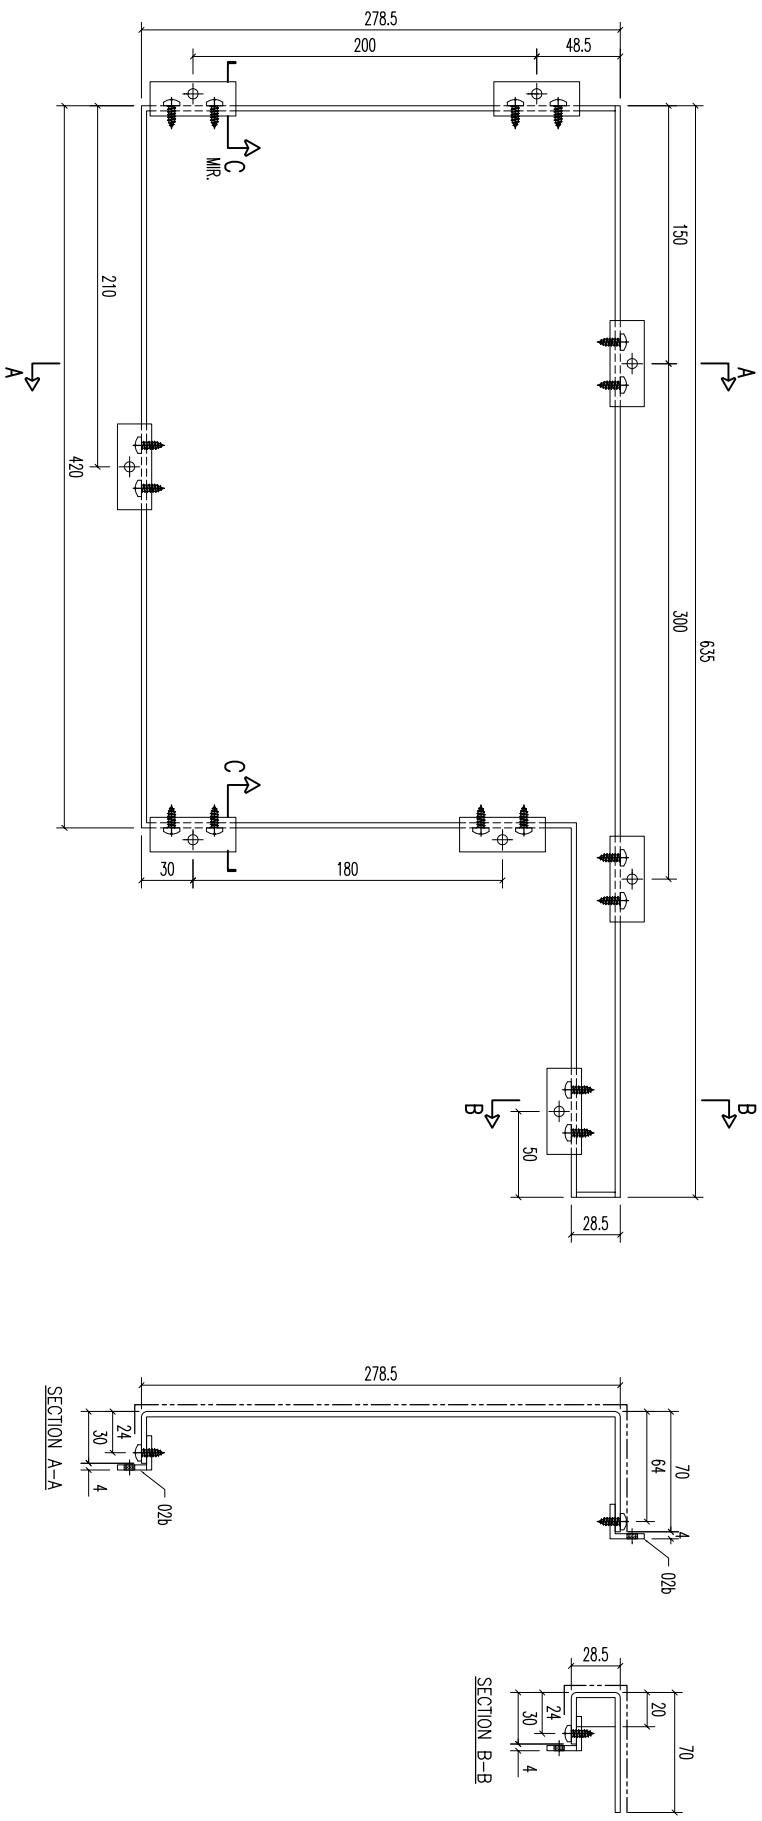

SECTION C

SECTION A-A

SECTION B-B

02b

20x20x3mm 鋁角

50

開料

8

數量

備注

噴塗

EC-06-0334232-ZD(Al1)

POST PAINT

PRE PAINT

SCALE

1:3

TRACK TYPE

S.....

PART

SUB ASSEM.

REV.

SHT.

-/-

DRAWING NO.

T2-CE06-01

DRAWING TITLE

鋁板天花加工圖

3mm THK ALUM. PLATE

FACTORY

01

W/CENTRE

MAX/SKID/FAB

CUT ENDS

Angle

±1°

Squareness

±1°

DATE

5/19/2023

FINISH

EC-06-0334232-ZD(Al1)

FINISH

5/19/2023

FINISH

5/19/2023

FINISH

5/19/2023

FINISH

5/19/2023








美特鋁質有限公司
MIDI ALUMINIUM FABRICATOR LTD.
Units 6-8, Sunroy Industrial Centre, 1/F
610 Cha Kwo Ling Road, Kowloon
Tel:23489211-4 Fax:(852)27727666

REV.	DATE	AMENDMENT	REVISED BY

PROJECT	JOB NO.
	J853

STANDARD	TOLERANCES	ANGLE	SQUARENESS
X X .	X X . X = ±1	±1°	±1°
	X X . X = ±05		

REV.	CHECKED	PART NUMBER	Dim. A	Dim. B	Dim. C	Dim. D	Dim. E	Dim. F	Dim. G	QTY	Inv. Code	ASSEMBLE ON PARTS	EXTR. DRAWING
-	BAR BY	T2-CE07-01								1			PART DRAWING

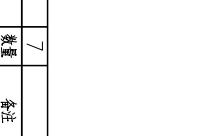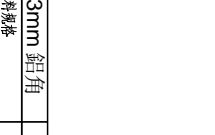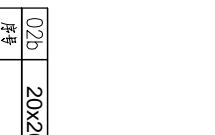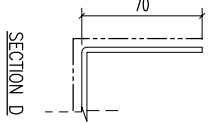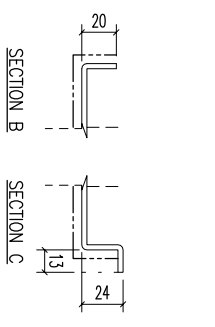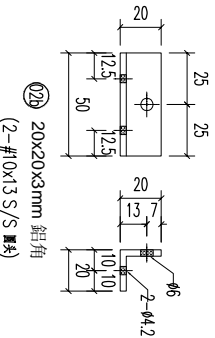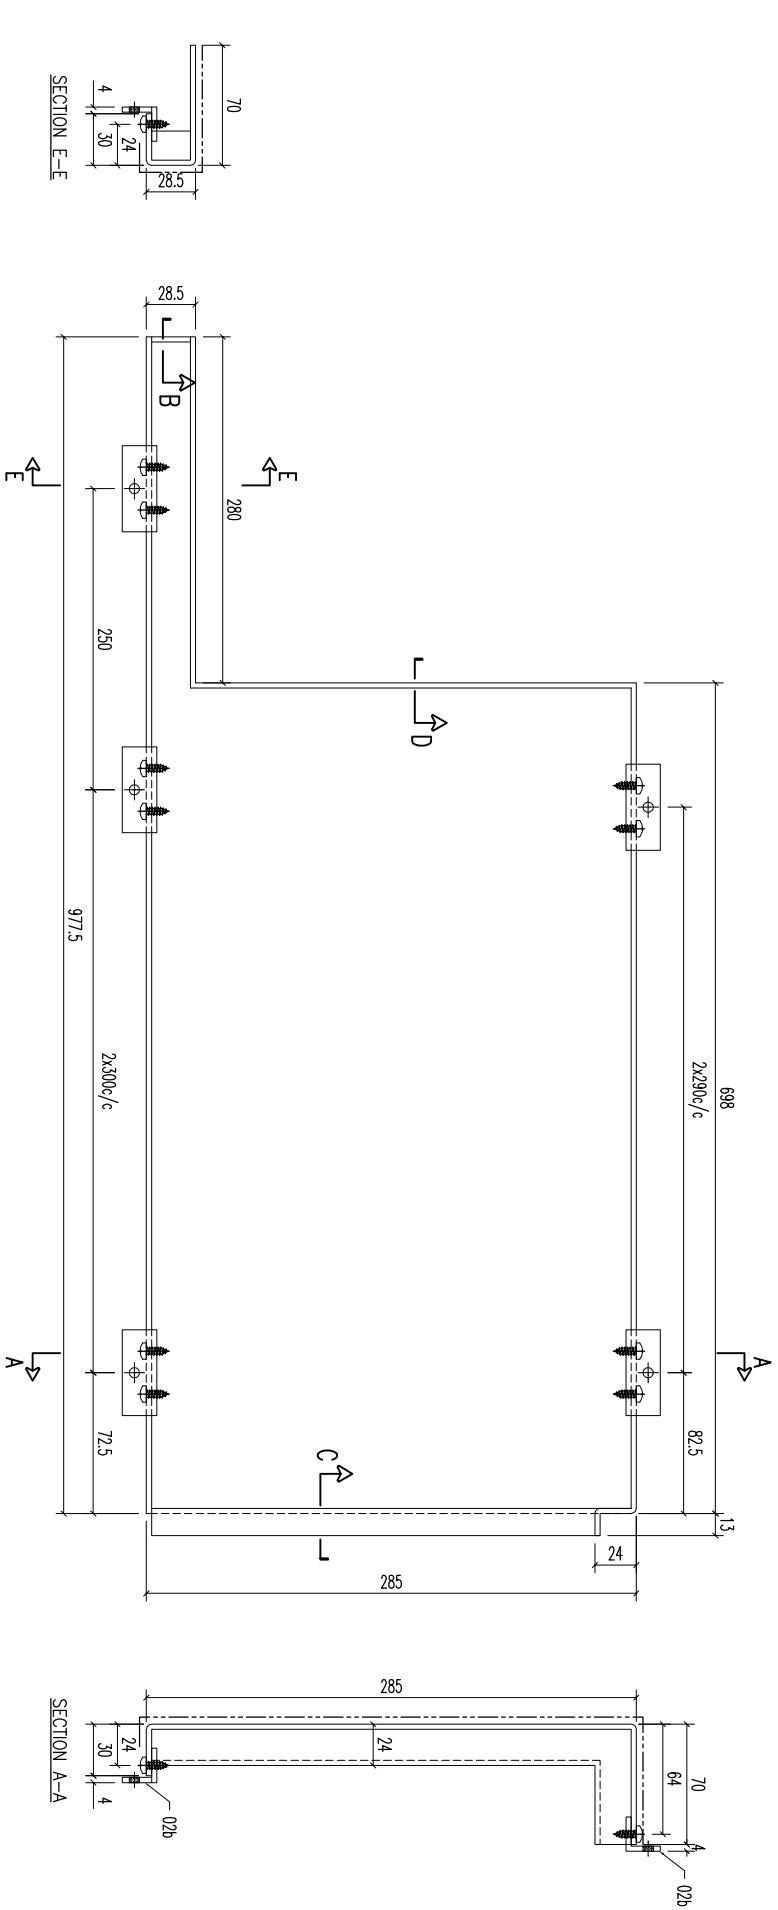

② 20x20x3mm 鋁角
(2-#10x13 S/S 螺絲)




SECTION B SECTION C SECTION D

02b	20x20x3mm 鋁角	50	開料	7	
序號	材料規格	長度	配件描述	數量	备注

美特鋁業有限公司
MIDI ALUMINIUM FABRICATOR LTD.
Units 6-8, Sunroy Industrial Centre, 1/F
610 Cha Kwo Ling Road, Kowloon
Tel: 23489211-4 Fax: (852) 27727666

REV.	DATE	AMENDMENT	REVISOR BY	PROJECT	JOB NO.	DRAWING TITLE	DRAWING NO.	SHT.	REV.
				鋁板天花加工圖	J853	3mm THK ALUM. PLATE	T2-CE07-01	-/-	-
				Standard					
				Tolerances					
				W/CENTRE					
				CUT ENDS					
				FINISH					
				DATE					
				DRAWN					
				SCALE					
				TRACK TYPE					

REV.	CHECKED BY	PART NUMBER	Dim. A	Dim. B	Dim. C	Dim. D	Dim. E	Dim. F	Dim. G	QTY	Inv. Code	ASSEMBLE ON PARTS	EXTR. DRAWING PART DRAWING
-		T2-CE08-01								1			

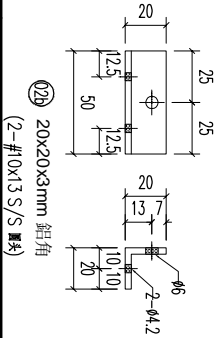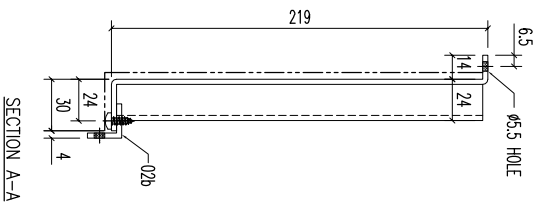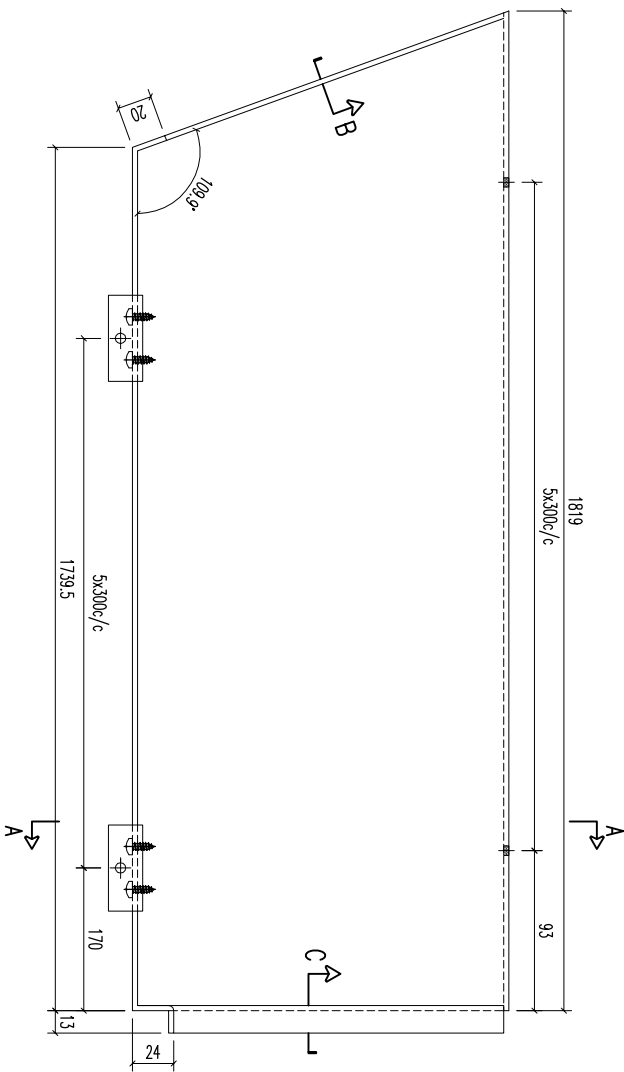

SECTION B

SECTION C

② 20x20x3mm 鋁角
(2-#0x13 S/S 螺絲)

美特鋁質有限公司
MIDI ALUMINIUM FABRICATOR LTD.
Units 6-8, Sunroy Industrial Centre, 1/F
610 Cha Kwo Ling Road, Kowloon
Tel:23489211-4 Fax:(852)27727666

FACTORY 01
W/CENTRE MOK/SKBA/FAB
CUT ENDS

Standard X X . = ±1
Tolerances X X . X = ±05
Angle Squareness ±1°

FINISH EC-06-0334232-Z0(Al1)

DATE 5/19/2023

DRAWN YEUNG

SCALE 1:3

SHT. -/-

REV. -

REV. -

REV. -

REV. -

REV. -

REV. -




REV. -

REV. -

REV. -

REV.	DATE	AMENDMENT	REVISED BY	JOB NO.	DRAWING TITLE	DRAWING NO.	SHT.	REV.
				J853	鋁板天花加工圖 3mm THK ALUM. PLATE	T2-CE08-01	-/-	-

REV.	CHECKED	PART NUMBER	Dim. A	Dim. B	Dim. C	Dim. D	Dim. E	Dim. F	Dim. G	QTY	Inv. Code	ASSEMBLE ON PARTS	EXTR. DRAWING
-	BAR BY	T2-CE11-01								1			PART DRAWING

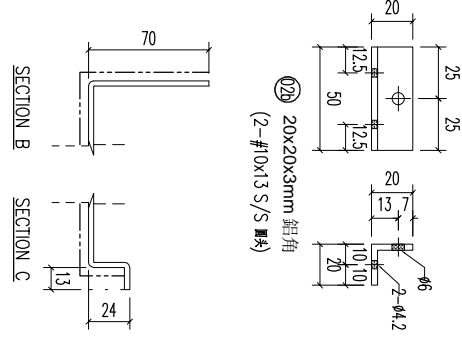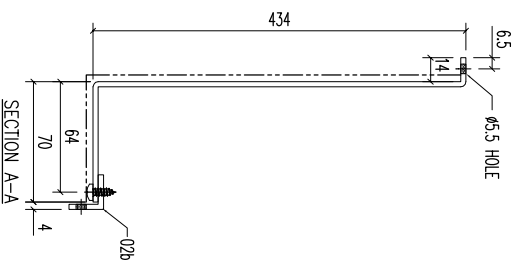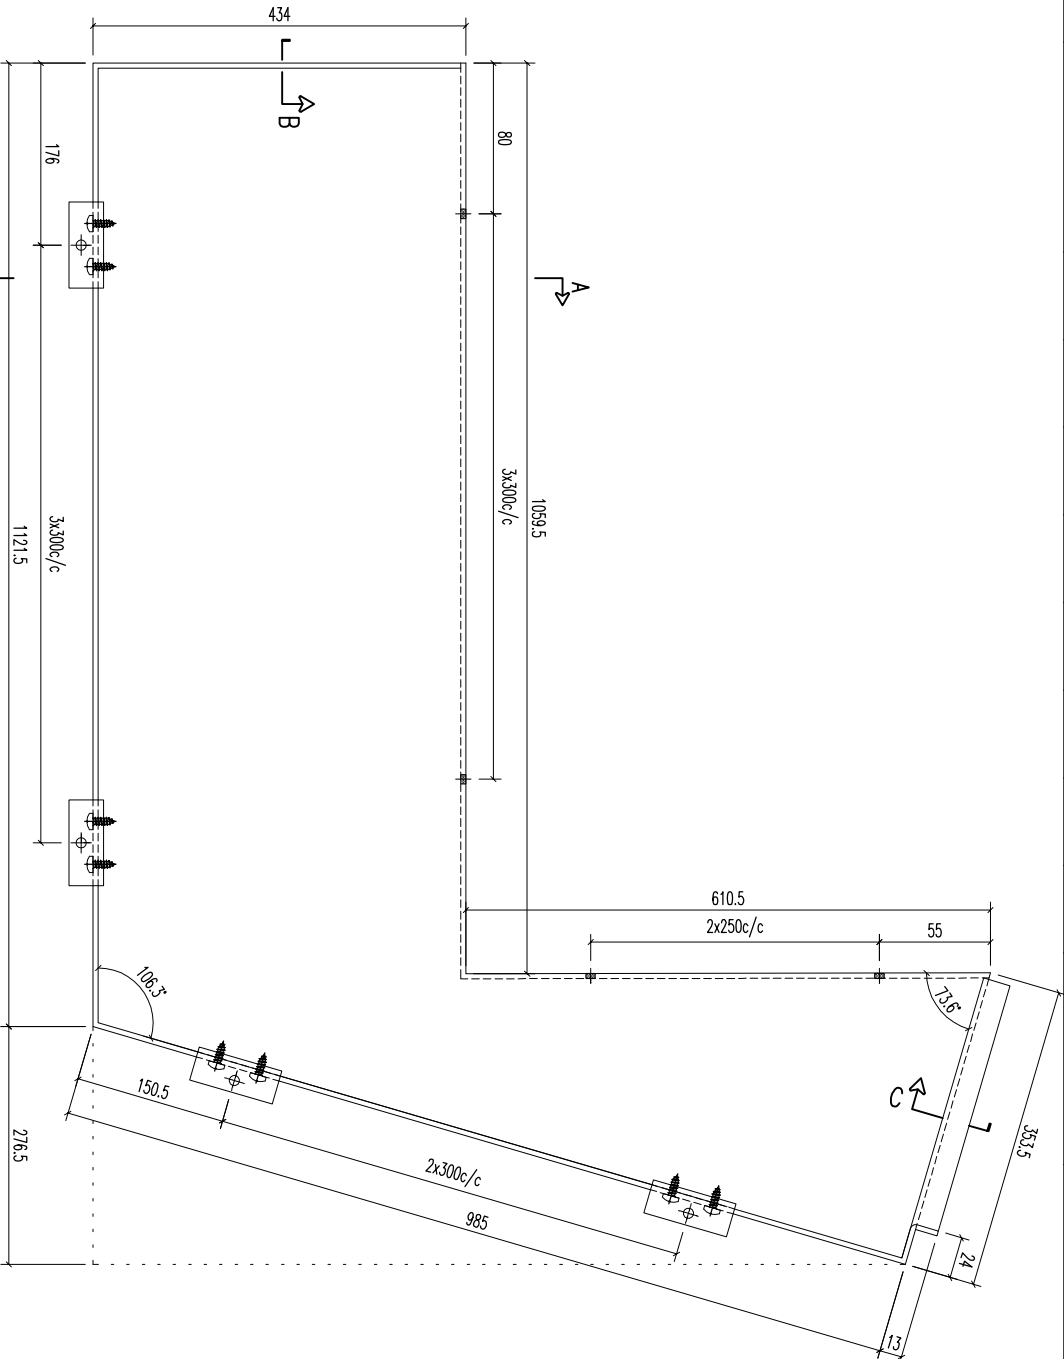


20x20x3mm 鋁角
(2-#10x1.3/S/S 螺絲)

REV.	DATE	AMENDMENT	REVISED BY	PROJECT	JOB NO.	DRAWING TITLE	DRAWING NO.	SHT.	REV.
				美特鋁質有限公司 MIDI ALUMINIUM FABRICATOR LTD. Units 6-8, Sunroy Industrial Centre, 1/F 610 Cha Kwo Ling Road, Kowloon Tel:23489211-4 Fax:(852)27727666	J853	鋁板天花加工圖 3mm THK ALUM. PLATE	T2-CE11-01	-/-	-

02b	20x20x3mm 鋁角	50	開料	7	
02b	材料規格	長度	配件描述	數量	备注

FACTORY	01	W/CENTRE	MXX/SKBA/FAB	CUT ENDS	FINISH	DATE
Standard	X X .	= ±1	Angle	±1°	EC-DC-033422-ZD(AL1)	5/19/2023
Tolerances	X X . X = ±05	Squareness	±1°		噴塗	

REV.	CHECKED BY	PART NUMBER	Dim. A	Dim. B	Dim. C	Dim. D	Dim. E	Dim. F	Dim. G	QTY	Inv. Code	ASSEMBLE ON PARTS	EXTR. DRAWING PART DRAWING
-		T2-CE12-01								1			




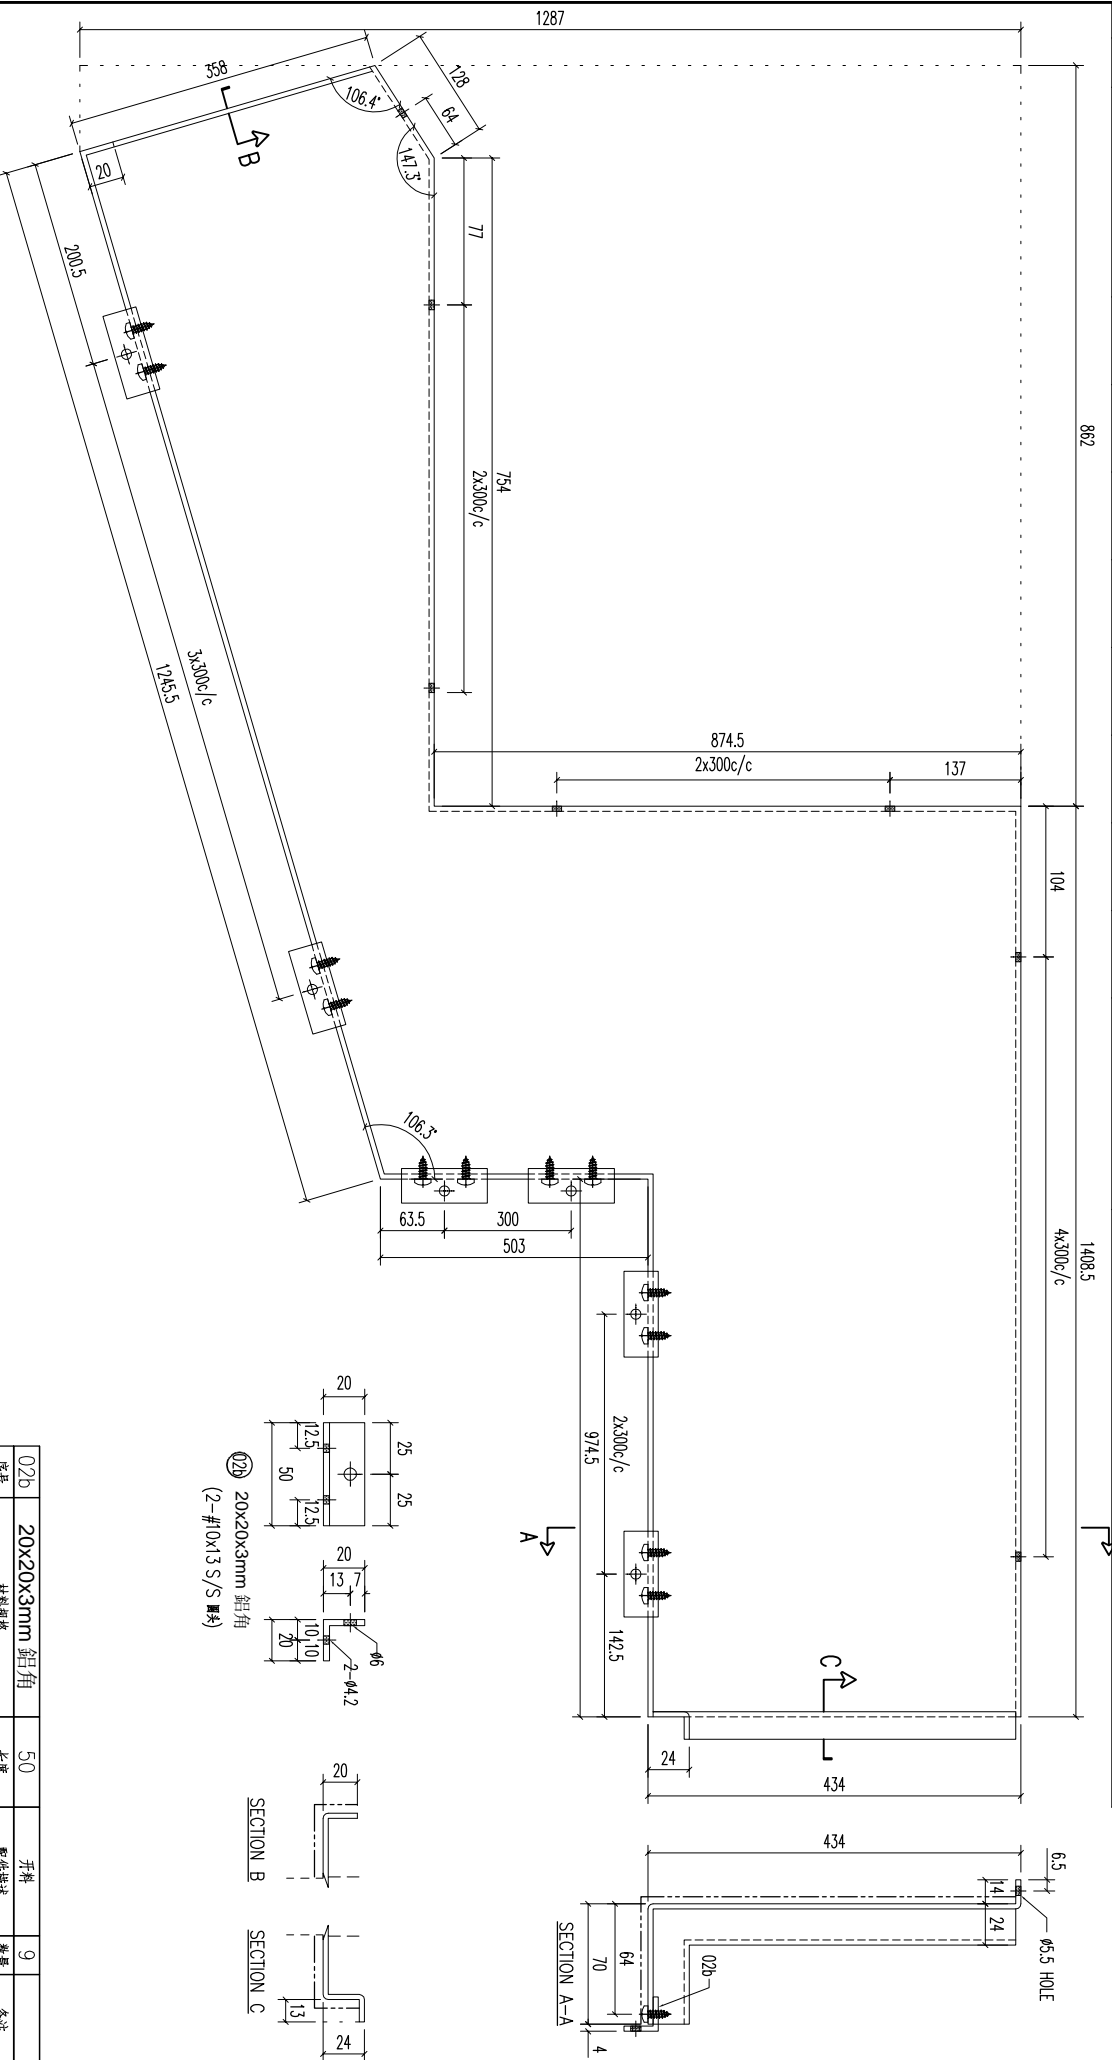


REV.	DATE	AMENDMENT	REVISED BY	PROJECT	JOB NO.	DRAWING TITLE	DRAWING NO.	SHT.	REV.
				美特鋁質有限公司 MIDI ALUMINIUM FABRICATOR LTD. Units 6-8, Sunroy Industrial Centre, 1/F 610 Cha Kwo Ling Road, Kowloon Tel:23489211-4 Fax:(852)27727666	J853	鋁板天花加工圖 3mm THK ALUM. PLATE	T2-CE12-01	-/-	-

FACTORY	W/CENTRE	CUT ENDS	FINISH	DATE	DRAWN	SCALE	PART	TRACK TYPE
01	M884/SK8A/FAB	Angle	EC-DC-0334232-ZD(Al1)	5/19/2023	YEUNG	1:3		S....

02b	20x20x3mm 鋁角	50	開料	9	備注
序號	材料規格	長度	配件描述	數量	

REV.	CHECKED BAR BY	PART NUMBER	Dim. A	Dim. B	Dim. C	Dim. D	Dim. E	Dim. F	Dim. G	QTY	Inv. Code	ASSEMBLE ON PARTS	EXTR. DRAWING PART DRAWING
-		T2-CE13-01								1			

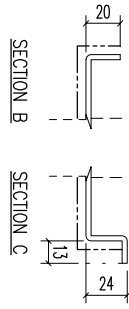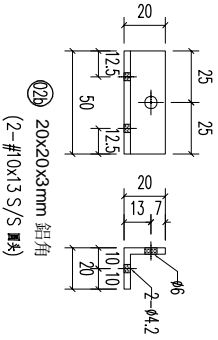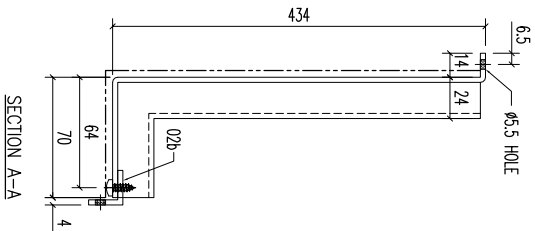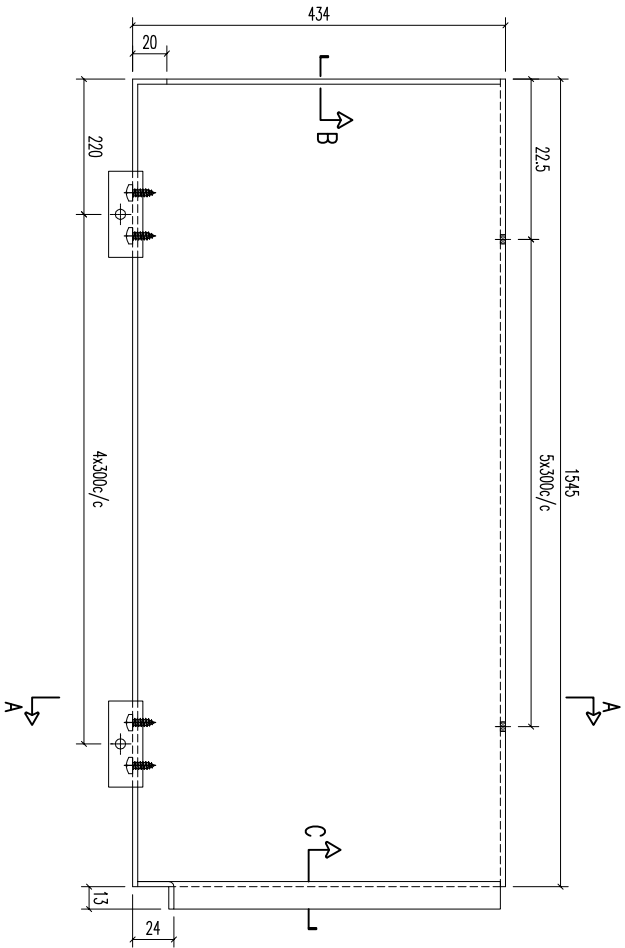

②② 20x20x3mm 鋁角
(2-#10x13 S/S 螺絲)

020	20x20x3mm 鋁角	50	開料	5	
序號	材料規格	長度	配件描述	數量	备注







美特鋁質有限公司
MIDU ALUMINIUM FABRICATOR LTD.

Units 6-8, Sunroy Industrial Centre, 1/F
610 Cha Kwo Ling Road, Kowloon
Tel:23489211-4 Fax:(852)27727666

REV.	DATE	AMENDMENT	REVISED BY	PROJECT	JOB NO.	DRAWING TITLE	DRAWING NO.	SHT.	REV.
				鋁板天花加工圖	J853	3mm THK ALUM. PLATE	T2-CE13-01	-/-	-

FACTORY	W/CENTRE	CUT ENDS	FINISH	DRAWN	SCALE	POST PAINT	PART	TRACK TYPE
01	MOK/SOKA/FAB	Angle	EC-0C-0334232-ZD(Al1)	YEUNG	1:3			S.....
Standard	X X . X = ±1	Squareness ±1°	DATE					
Tolerances	X X . X = ±05		5/19/2023					

REV.	CHECKED BAR BY	PART NUMBER	Dim. A	Dim. B	Dim. C	Dim. D	Dim. E	Dim. F	Dim. G	QTY	Inv. Code	ASSEMBLE ON PARTS	EXTR. DRAWING PART DRAWING
-		T2-CE14-01								1			

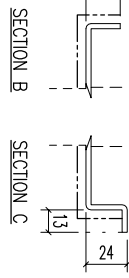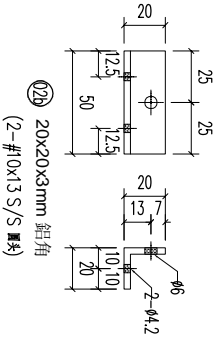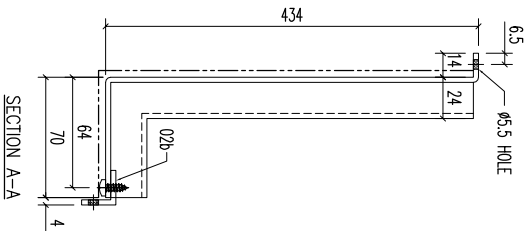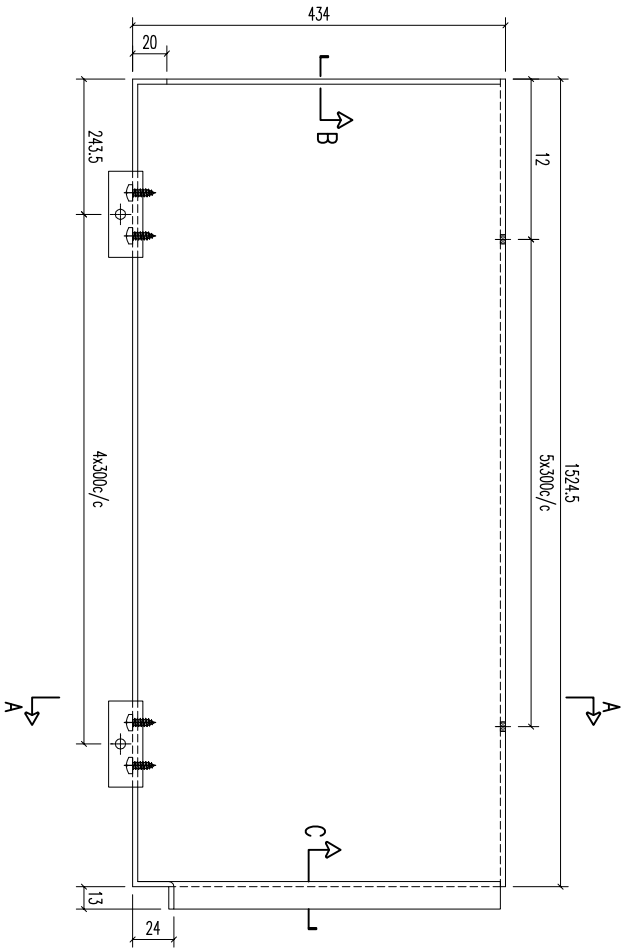




020	20x20x3mm 鋁角	50	開料	5	
序號	材料規格	長度	配件描述	數量	备注

美特鋁質有限公司
MIDI ALUMINIUM FABRICATOR LTD.
Units 6-8, Sunroy Industrial Centre, 1/F
610 Cha Kwo Ling Road, Kowloon
Tel:23489211-4 Fax:(852)27727666

REV.	DATE	AMENDMENT	REVISED BY	PROJECT	JOB NO.	DRAWING TITLE	DRAWING NO.	SHT.	REV.
				鋁板天花加工圖	J853	3mm THK. ALUM. PLATE	T2-CE14-01	-/-	-

FACTORY	W/CENTRE	CUT ENDS	FINISH	DATE	DRAWN	SCALE
01	MAX/SKBA/FAB	Angle ±1° Squareness ±1°	EC-DC-033423-ZD(AL1)	5/19/2023	YEUNG	1:3

REV.	CHECKED BY	PART NUMBER	Dim. A	Dim. B	Dim. C	Dim. D	Dim. E	Dim. F	Dim. G	QTY	Inv. Code	ASSEMBLY ON PARTS	EXTR. DRAWING PART DRAWING
-		T2-CE15-01						1978.5	6x300/c	1			

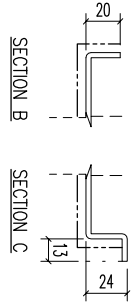
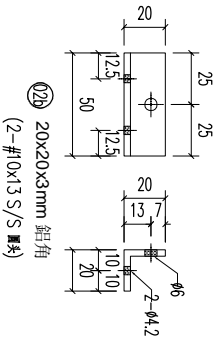
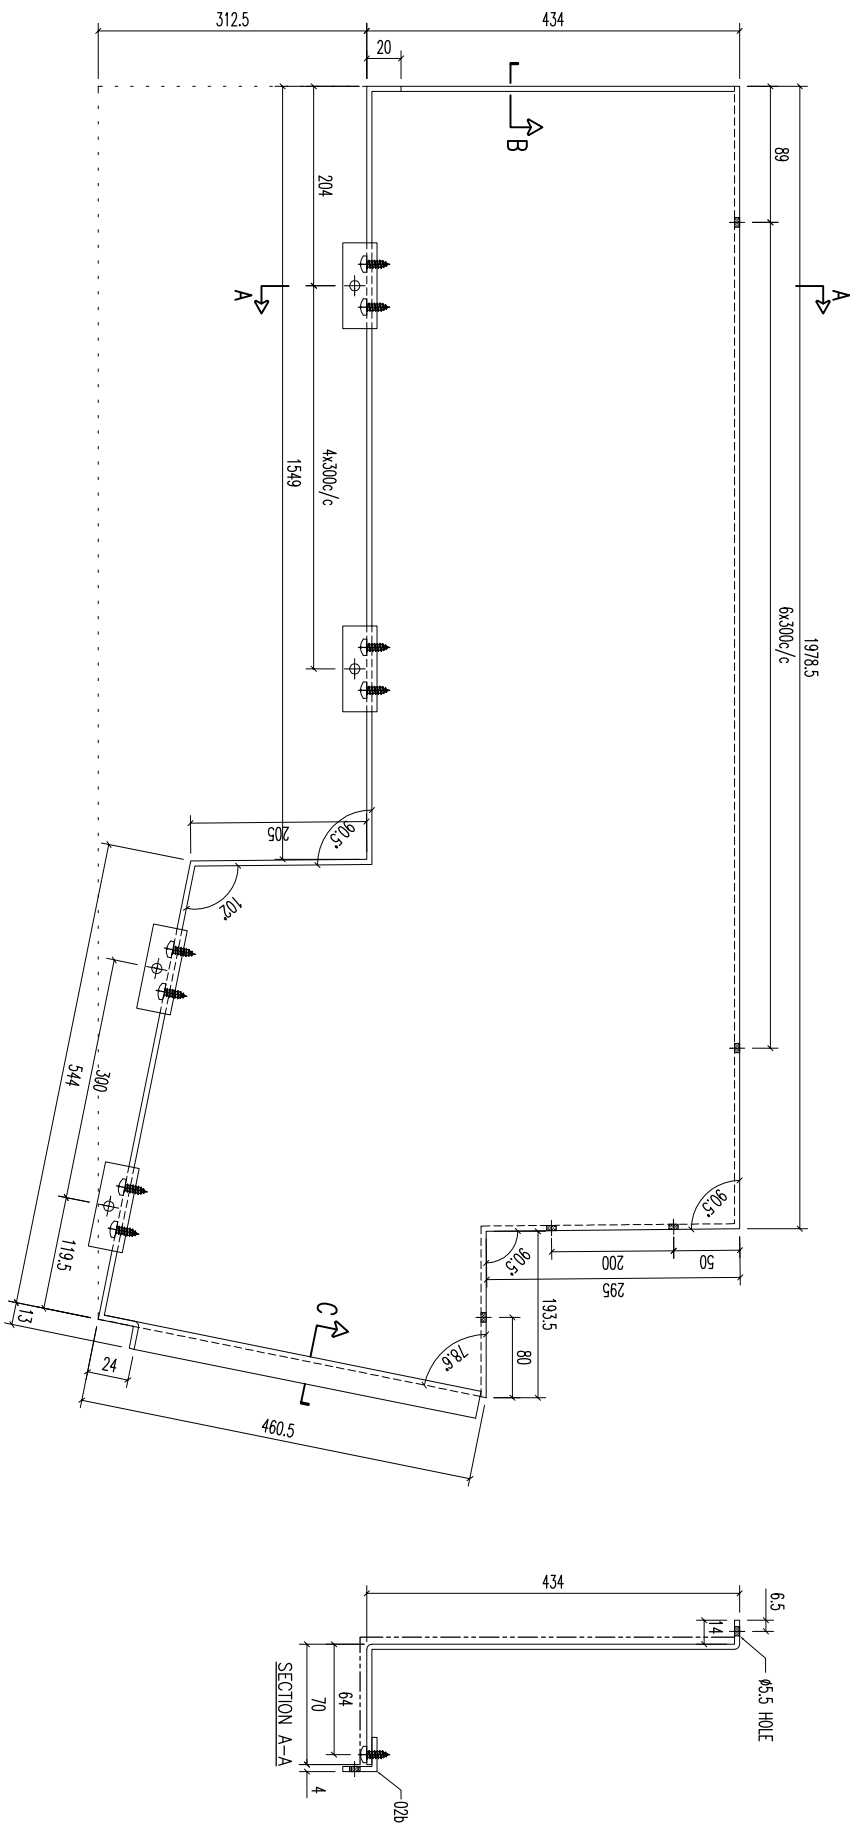


02b	20x20x3mm 鋁角	50	開料	7	
序號	材料規格	長度	配件描述	數量	备注

美特鋁業有限公司
MIDI ALUMINIUM FABRICATOR LTD.
Units 6-8, Sunroy Industrial Centre, 1/F
610 Cha Kwo Ling Road, Kowloon
Tel:23489211-4 Fax:(852)27727666

REV.	DATE	AMENDMENT	REVISED BY	PROJECT	JOB NO.	DRAWING TITLE	DRAWING NO.	SHT.	REV.
				鋁板天花加工圖	J853	3mm THK ALUM. PLATE	T2-CE15-01	-/-	-

REV.	CHECKED BY	PART NUMBER	Dim. A	Dim. B	Dim. C	Dim. D	Dim. E	Dim. F	Dim. G	QTY	Inv. Code	ASSEMBLE ON PARTS	EXTR. DRAWING PART DRAWING
-		T2-CE16-01								1			

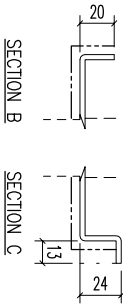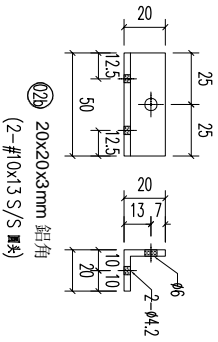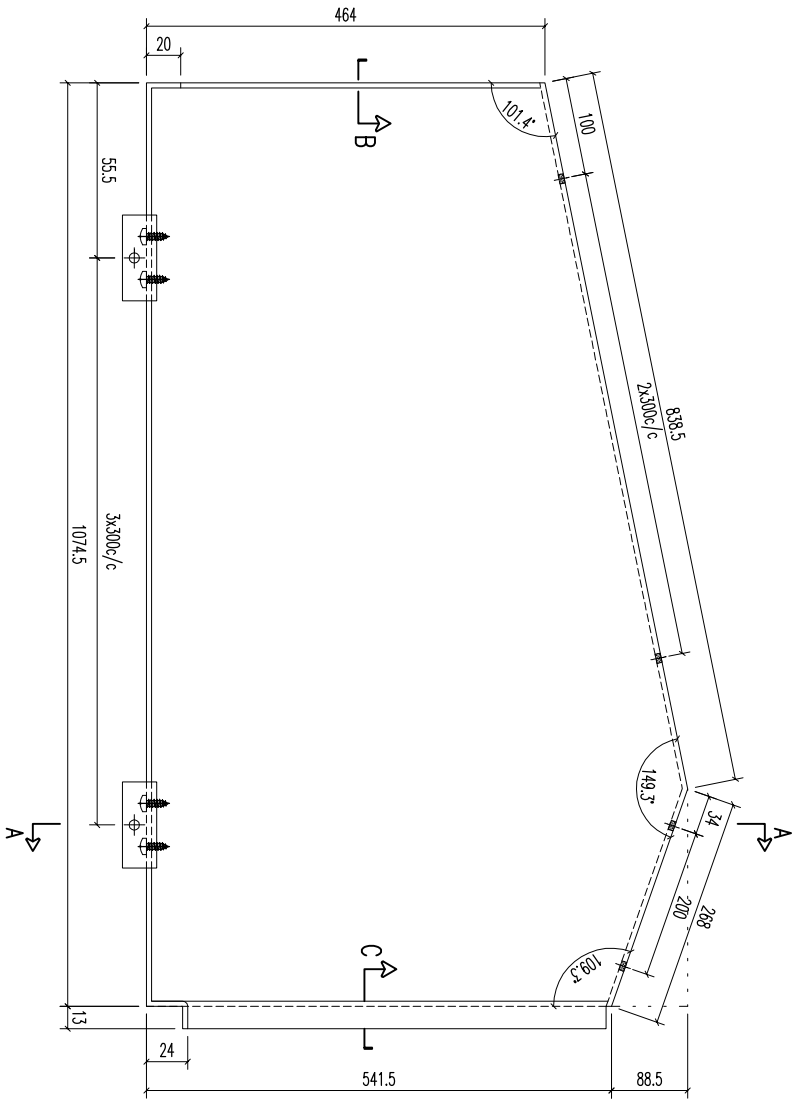


020	20x20x3mm 鋁角	50	開料	4	
序號	材料規格	長度	配件描述	數量	备注

美特鋁質有限公司
MIDI ALUMINIUM FABRICATOR LTD.
Units 6-8, Sunroy Industrial Centre, 1/F
610 Cha Kwo Ling Road, Kowloon
Tel: 23489211-4 Fax: (852) 27727666

REV.	DATE	AMENDMENT	REVISED BY	PROJECT	JOB NO.	DRAWING TITLE	DRAWING NO.	SHT.	REV.
				鋁板天花加工圖	J853	3mm THK ALUM. PLATE	T2-CE16-01	-/-	-
				FACTORY 01					
				W/CENTRE					
				MAXX/SKXA/FAB					
				CUT ENDS					
				Standard	X X . = ±1	Angle	±1°		
				Tolerances	X X . X = ±05	Squareness	±1°		
				FINISH	EC-06-0334232-Z0(Al1)	DATE	5/19/2023		
				DRAWN	YEUNG	SCALE	1:3		
				POST PAINT		TRACK TYPE	S.....		
				PART					
				SUB ASSEM.					

REV.	CHECKED BY	PART NUMBER	Dim. A	Dim. B	Dim. C	Dim. D	Dim. E	Dim. F	Dim. G	QTY	Inv. Code	ASSEMBLE ON PARTS	EXTR. DRAWING PART DRAWING
-		T2-CE17-01								1			




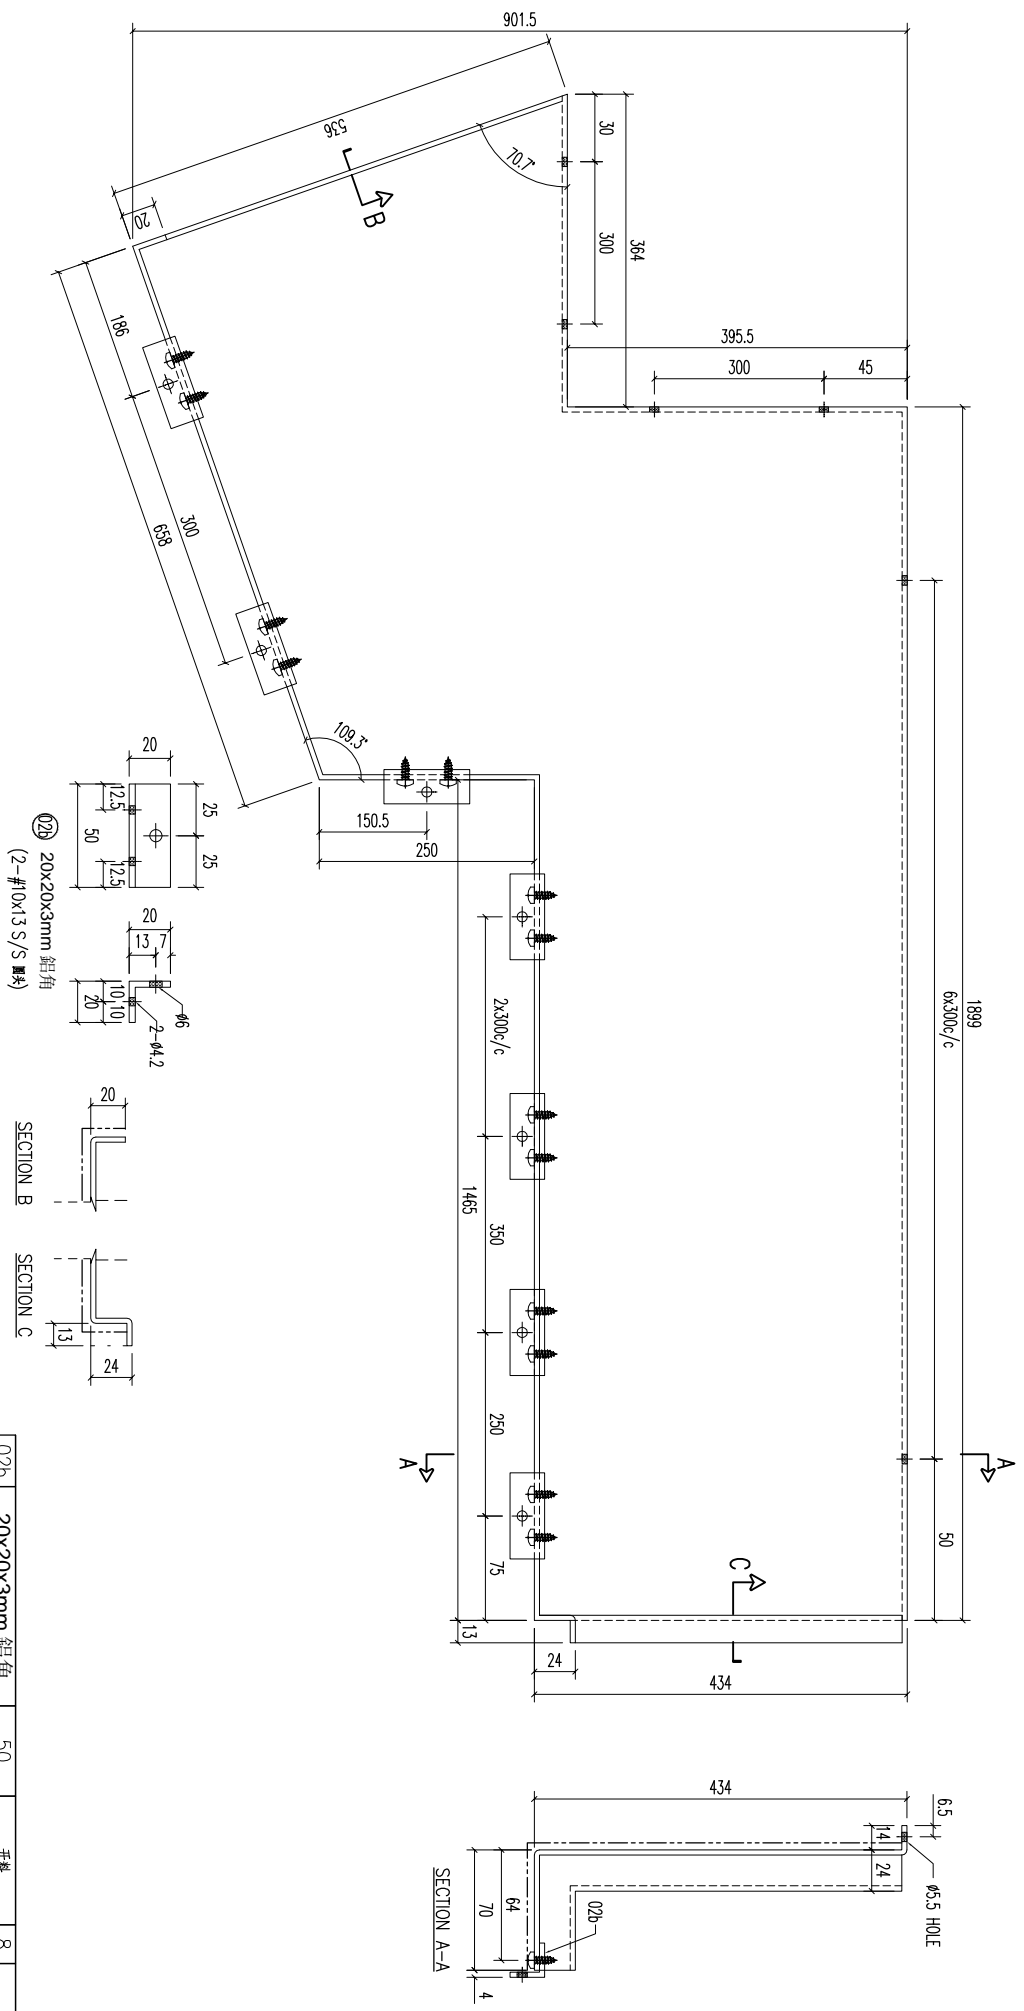


02b	20x20x3mm 鋁角	50	開料	8	
序號	材料規格	長度	配件描述	數量	备注

美特鋁質有限公司
MIDI ALUMINIUM FABRICATOR LTD.
Units 6-8, Sunroy Industrial Centre, 1/F
610 Cha Kwo Ling Road, Kowloon
Tel: 23489211-4 Fax: (852) 27727666

REV.	DATE	AMENDMENT	REVISED BY	PROJECT	JOB NO.	DRAWING TITLE	DRAWING NO.	SHT.	REV.
				鋁板天花加工圖	J853	3mm THK ALUM. PLATE	T2-CE17-01	-/-	-

REV.	CHECKED BAR BY	PART NUMBER	Dim. A	Dim. B	Dim. C	Dim. D	Dim. E	Dim. F	Dim. G	QTY	Inv. Code	ASSEMBLE ON PARTS	EXTR. DRAWING PART DRAWING
-		T2-CE18-01								1			

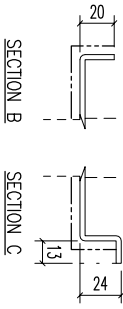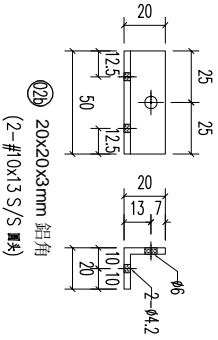
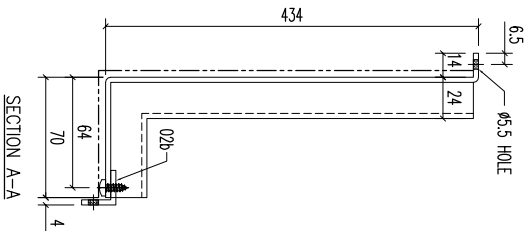
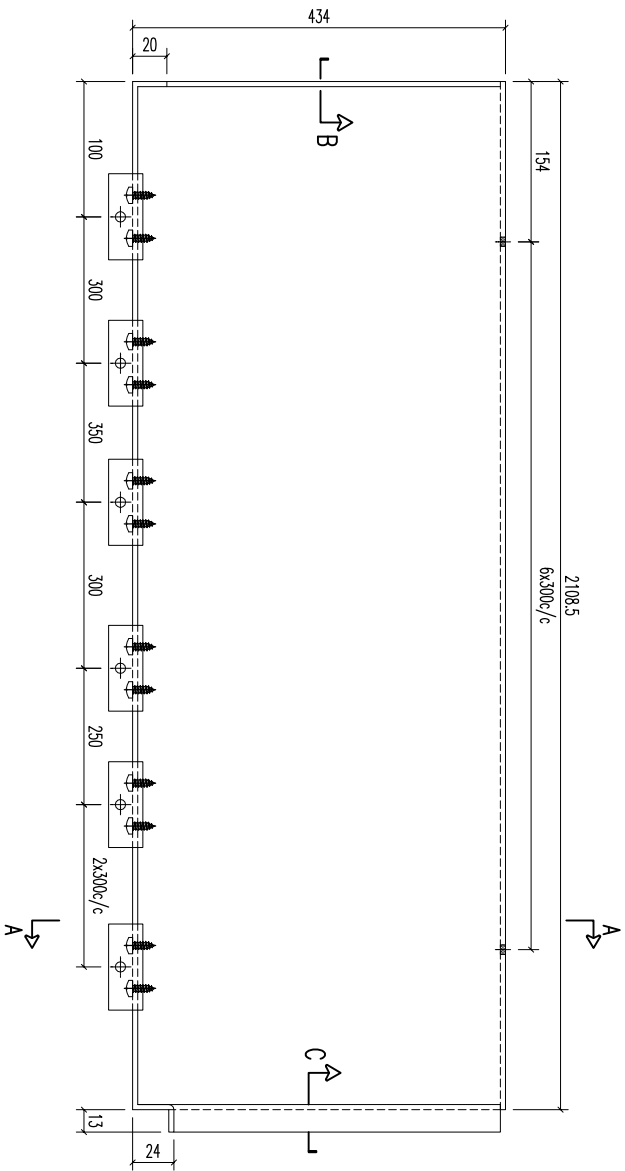


020	20x20x3mm 鋁角	50	開料	7	
序號	材料規格	長度	配件描述	數量	备注


美特鋁質有限公司
 MIDI ALUMINUM FABRICATOR LTD.
 Units 6-8, Sunroy Industrial Centre, 1/F
 610 Cha Kwo Ling Road, Kowloon
 Tel:23489211-4 Fax:(852)27727666

REV.	DATE	AMENDMENT	REVISED BY	PROJECT	JOB NO.	DRAWING TITLE	DRAWING NO.	SHT.	REV.
				鋁板天花加工圖	J853	3mm THK. ALUM. PLATE	T2-CE18-01	-/-	-

REV.	CHECKED PAR BY	PART NUMBER	Dim. A	Dim. B	Dim. C	Dim. D	Dim. E	Dim. F	Dim. G	QTY	Inv. Code	ASSEMBLE ON PARTS	EXTR. DRAWING PART DRAWING
-		T2-CE19-01								1			

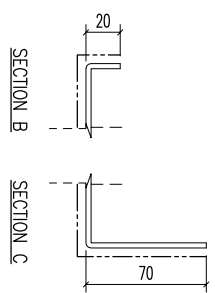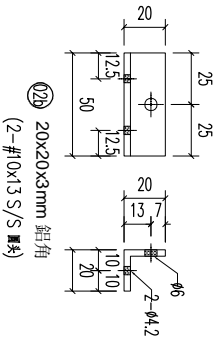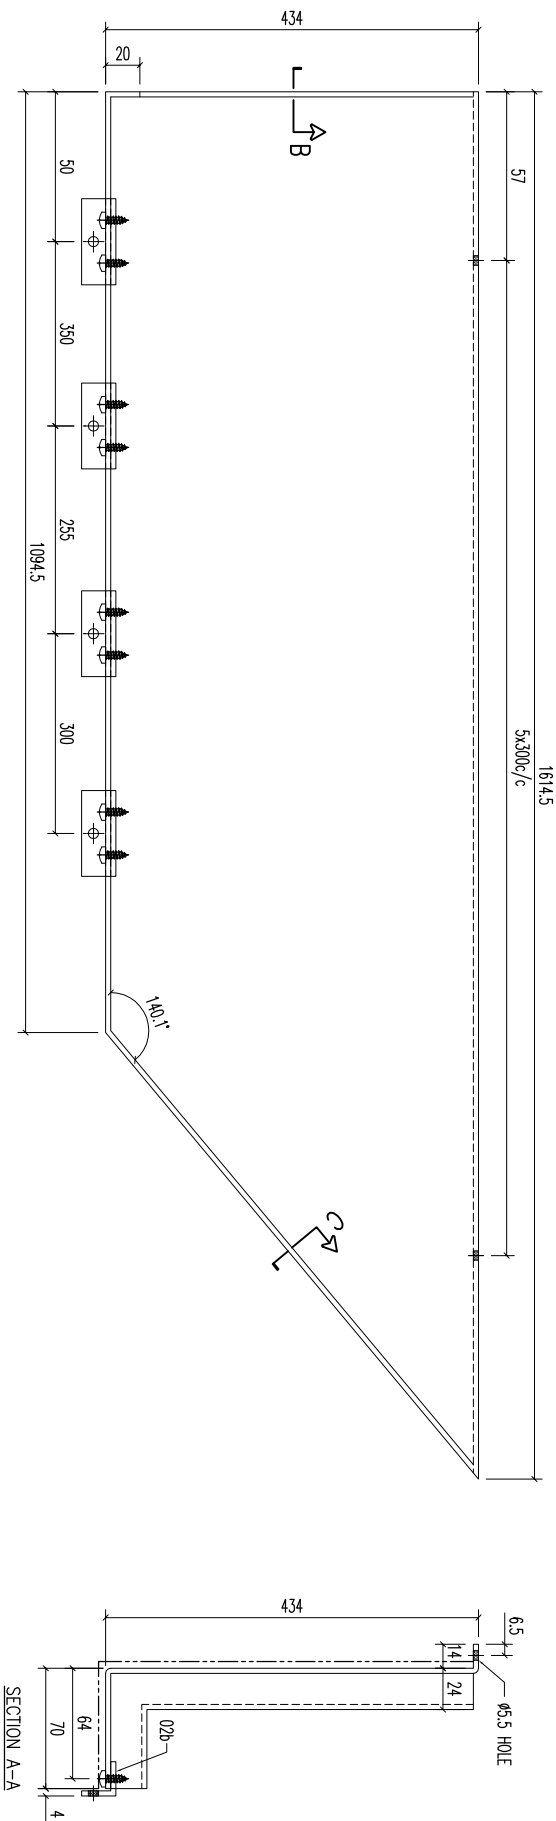


02b 20x20x3mm 鋁角
(2-#10x13 S/S 螺絲)

序號	材料規格	長度	開料	數量	备注
02b	20x20x3mm 鋁角	50		4	

REV.	DATE	AMENDMENT	REVISED BY	PROJECT	JOB NO.	DRAWING TITLE	DRAWING NO.	SHT.	REV.
				美特鋁質有限公司 MIDI ALUMINUM FABRICATOR LTD. Units 6-8, Sunroy Industrial Centre, 1/F 610 Cha Kwo Ling Road, Kowloon Tel:23489211-4 Fax:(852)27727666	J853	鋁板天花加工圖 3mm THK ALUM. PLATE	T2-CE19-01	-/-	-
				FACTORY 01	W/CENTRE MARK/SKID/FAB	CUT ENDS	FINISH	POST PAINT	PART
				Standard	X X . = ±1	Angle	EC-DC-033423-ZD(AL1)	PRE PAINT	SUB ASSEM.
				Tolerances	X X . X = ±05	Squareness ±1°	5/19/2023	SCALE	TRACK TYPE
							YEUNG	1:3	S.....



REV.	CHECKED BAR BY	PART NUMBER	Dim. A	Dim. B	Dim. C	Dim. D	Dim. E	Dim. F	Dim. G	QTY	Inv. Code	EXTR. DRAWING
-		T2-CE31-01								3		PART DRAWING

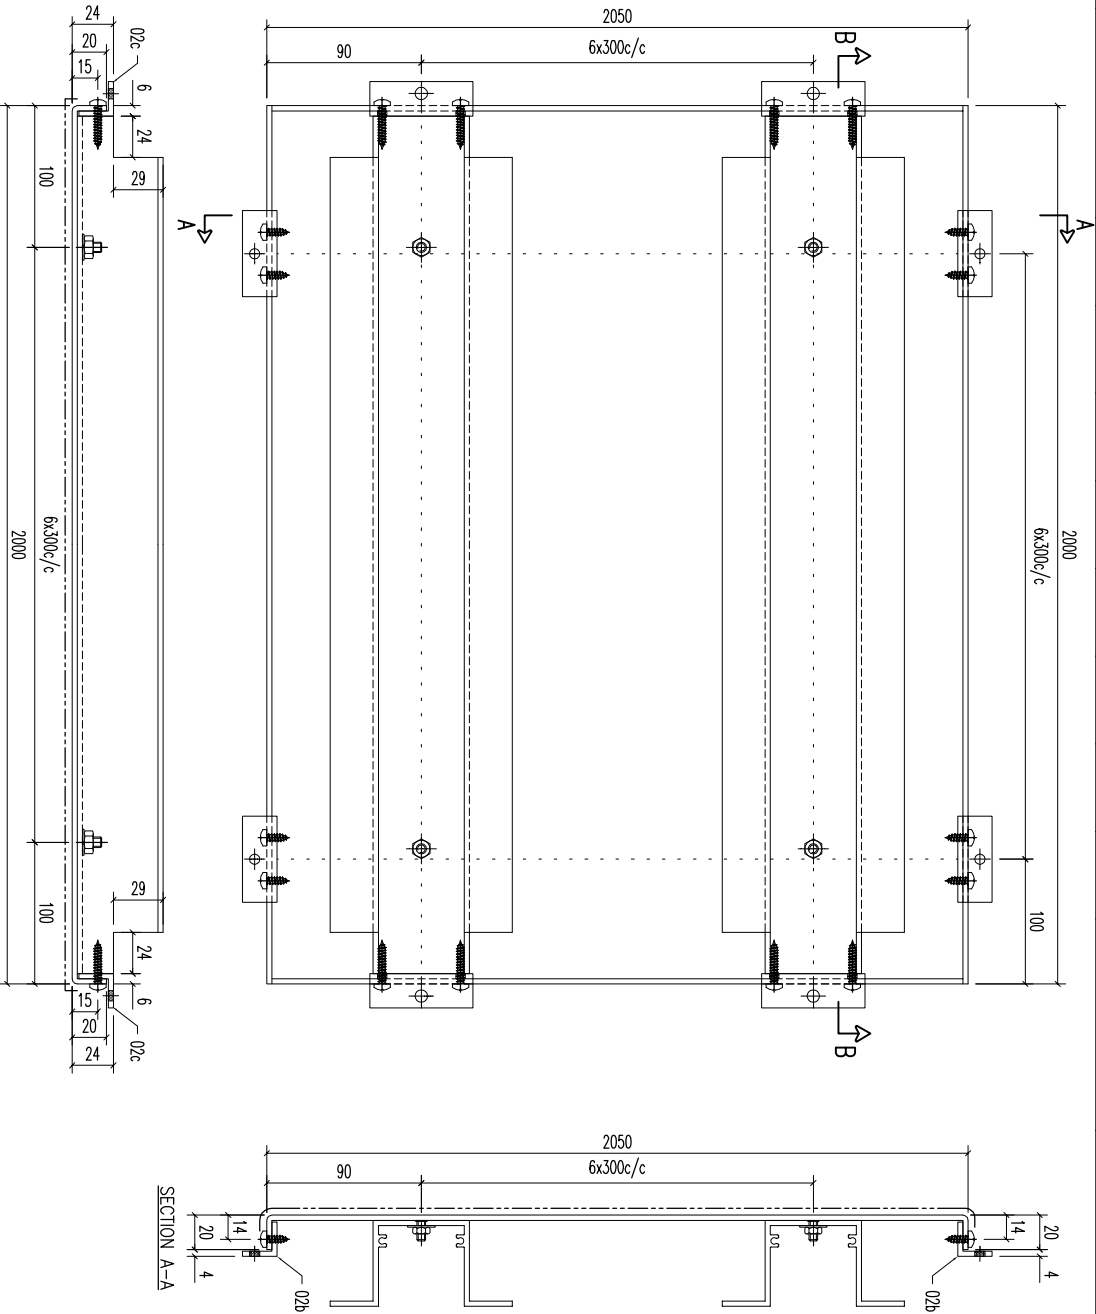

SECTION B-B

SECTION A-A

序号	材料规格	长度	配件描述	数量	备注
03	A1 铝型材	1988	开料	7	
02b	20x20x3mm 铝角	50	开料	14	
02c	20x20x3mm 铝角	60	开料	14	

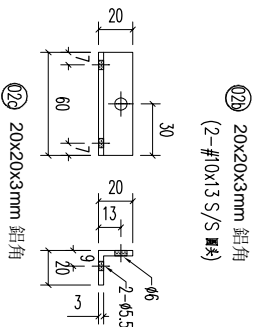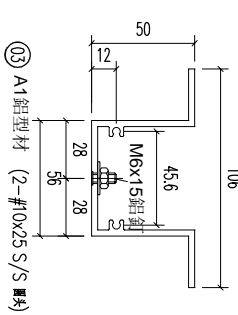




REV.	DATE	AMENDMENT	REVISED BY	PROJECT	JOB NO.	DRAWING TITLE	DRAWING NO.	SHT.	REV.
				美特铝质有限公司 MIDI ALUMINUM FABRICATOR LTD. Units 6-8, Sunroy Industrial Centre, 1/F 610 Cha Kwo Ling Road, Kowloon Tel:23489211-4 Fax:(852)27727666	J853	铝板天花加工图 3mm THK ALUM. PLATE	T2-CE31-01	-/-	-

FACTORY	W/CENTRE	CUT ENDS	FINISH	POST PAINT	PART
01	M&K/S&K&A/F&B		ECM30975285-ZD1(AL2)	喷涂	


Standard	X X .	Angle	±1°	DATE	5/19/2023
Tolerances	X X . X = ±0.5	Squareness	±1°	DRAWN	YEUNG

SCALE	1:3	TRACK TYPE	S.....
-------	-----	------------	--------

REV.	CHECKED BAR BY	PART NUMBER	Dim. A	Dim. B	Dim. C	Dim. D	Dim. E	Dim. F	Dim. G	QTY	Inv. Code	ASSEMBLE ON PARTS	EXTR. DRAWING PART DRAWING
-		T2-CE32-01								2			

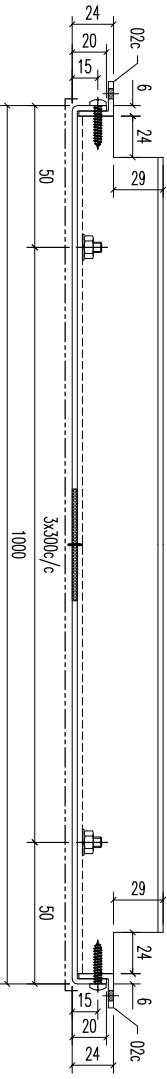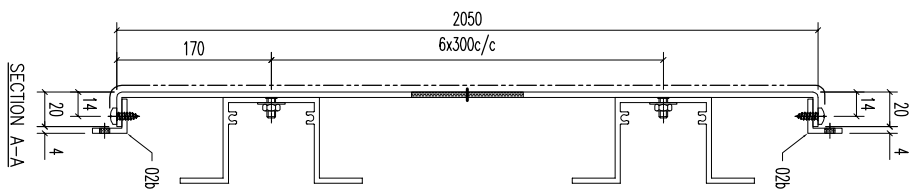
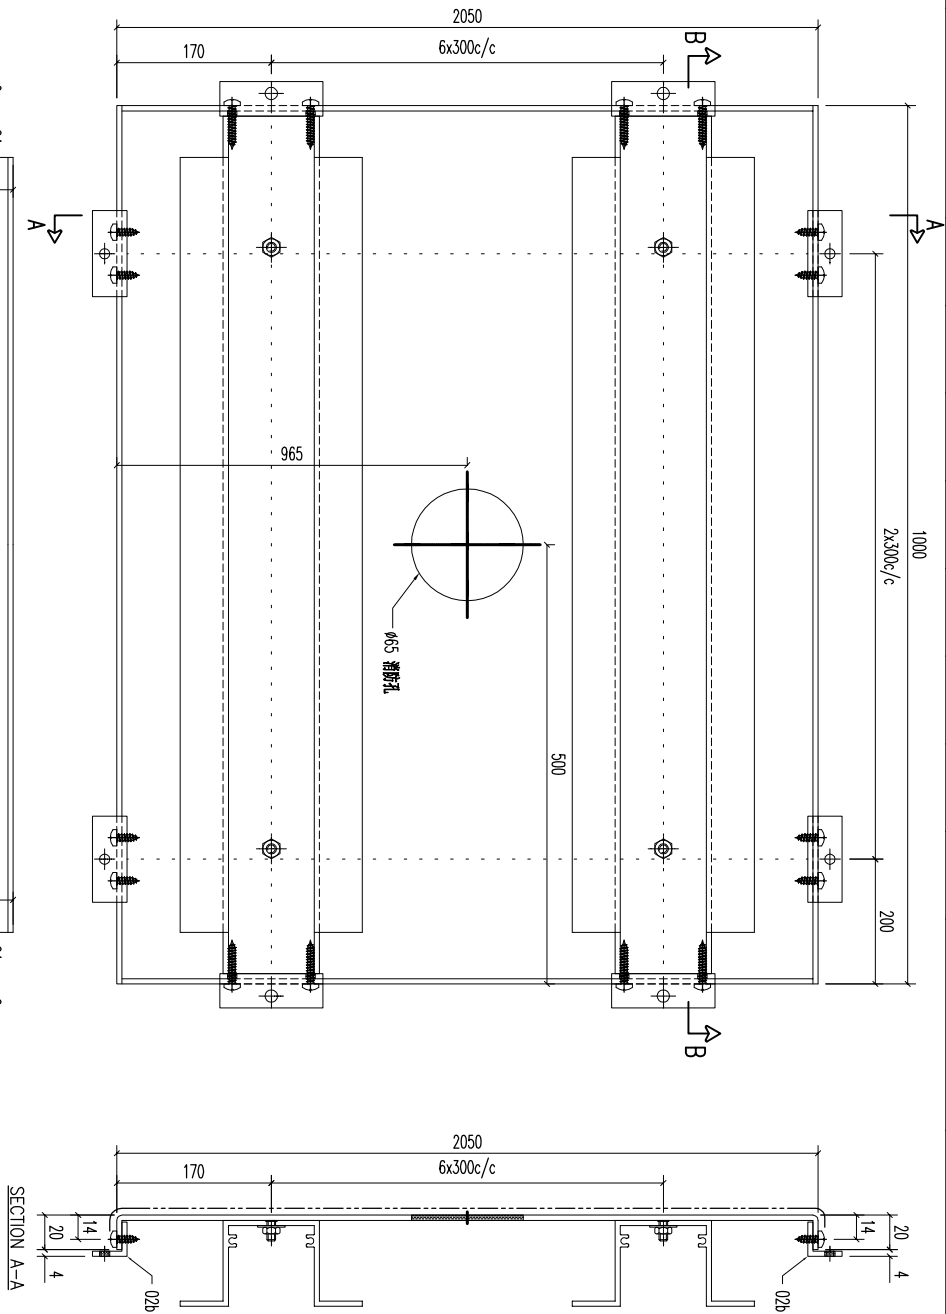


序号	材料规格	长度	配件描述	数量	备注
03	A1 铝型材	988	开料	7	
02b	20x20x3mm 铝角	50	开料	6	
02c	20x20x3mm 铝角	60	开料	14	

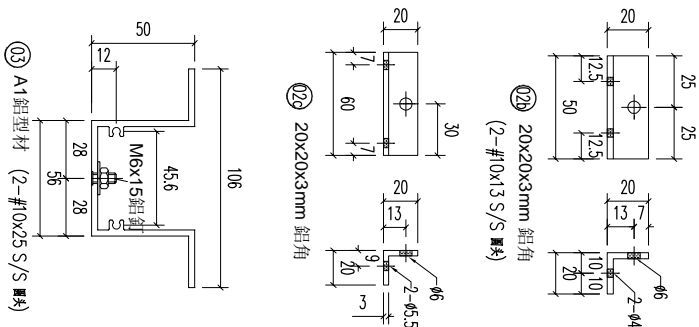

REV.	DATE	AMENDMENT	REVISED BY	PROJECT	JOB NO.	DRAWING TITLE	DRAWING NO.	SHT.	REV.
				美特铝业有限公司 MIDI ALUMINUM FABRICATOR LTD. Units 6-8, Sunroy Industrial Centre, 1/F 610 Cha Kwo Ling Road, Kowloon Tel:23489211-4 Fax:(852)27727666	J853	铝板天花加工图 3mm THK ALUM. PLATE	T2-CE32-01	-/-	-
				FACTORY	W/CENTRE	CUT ENDS	FINISH	POST PAINT	PART
				01	M&K/S&K&A/F&B		ECM3D975285-ZD1(AL2)	PRE PAINT	SUB ASSEM.
				Standard	X X . = ±1	Angle	5/19/2023	SCALE	TRACK TYPE
				Tolerances	X X . X = ±05	Squareness		1:3	S.....


REV.	CHECKED BAR BY	PART NUMBER	Dim. A	Dim. B	Dim. C	Dim. D	Dim. E	Dim. F	Dim. G	QTY	Inv. Code	ASSEMBLE ON PARTS	EXTR. DRAWING PART DRAWING
-		T2-CE35-01								1			

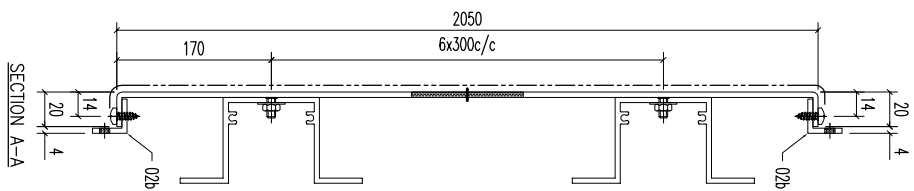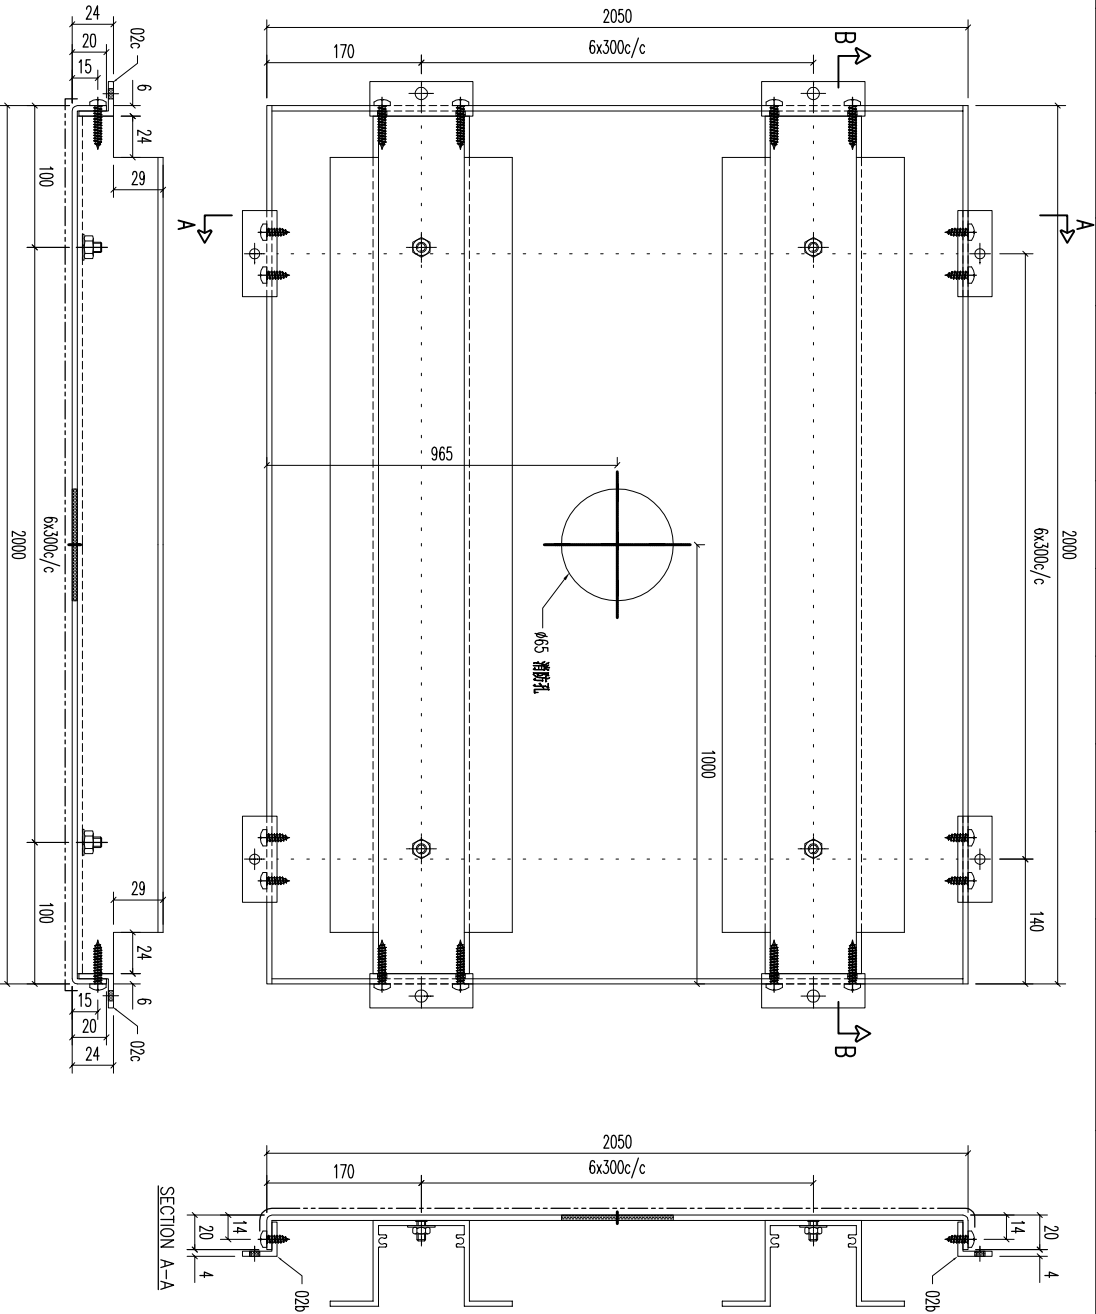

SECTION B-B




SECTION A-A

序号	材料规格	长度	配件描述	数量	备注
03	A1 铝型材	1988	开料	7	
02b	20x20x3mm 铝角	50	开料	14	
02c	20x20x3mm 铝角	60	开料	14	

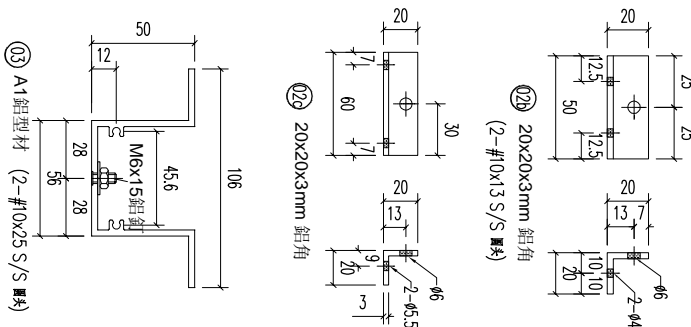


REV.	DATE	AMENDMENT	REVISED BY	PROJECT	JOB NO.	DRAWING TITLE	DRAWING NO.	SHT.	REV.
				美特铝质有限公司 MIDI ALUMINUM FABRICATOR LTD. Units 6-8, Sunroy Industrial Centre, 1/F 610 Cha Kwo Ling Road, Kowloon Tel:23489211-4 Fax:(852)27727666	J853	铝板天花加工图 3mm THK ALUM. PLATE	T2-CE35-01	-/-	-

REV.	CHECKED BAR BY	PART NUMBER	Dim. A	Dim. B	Dim. C	Dim. D	Dim. E	Dim. F	Dim. G	QTY	Inv. Code	ASSEMBLE ON PARTS	EXTR. DRAWING PART DRAWING
-		T2-CE37-01								1			

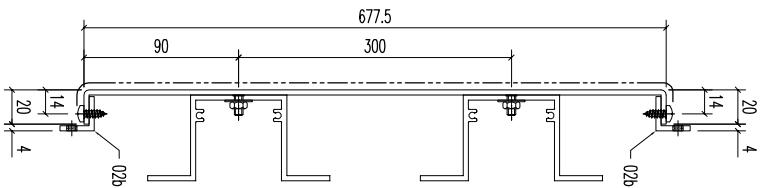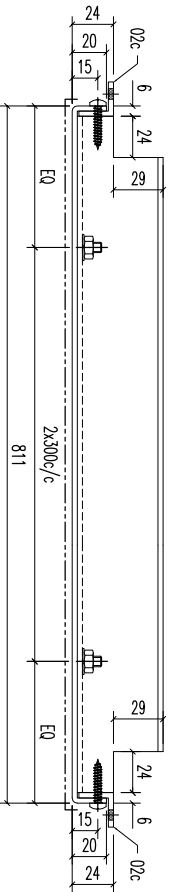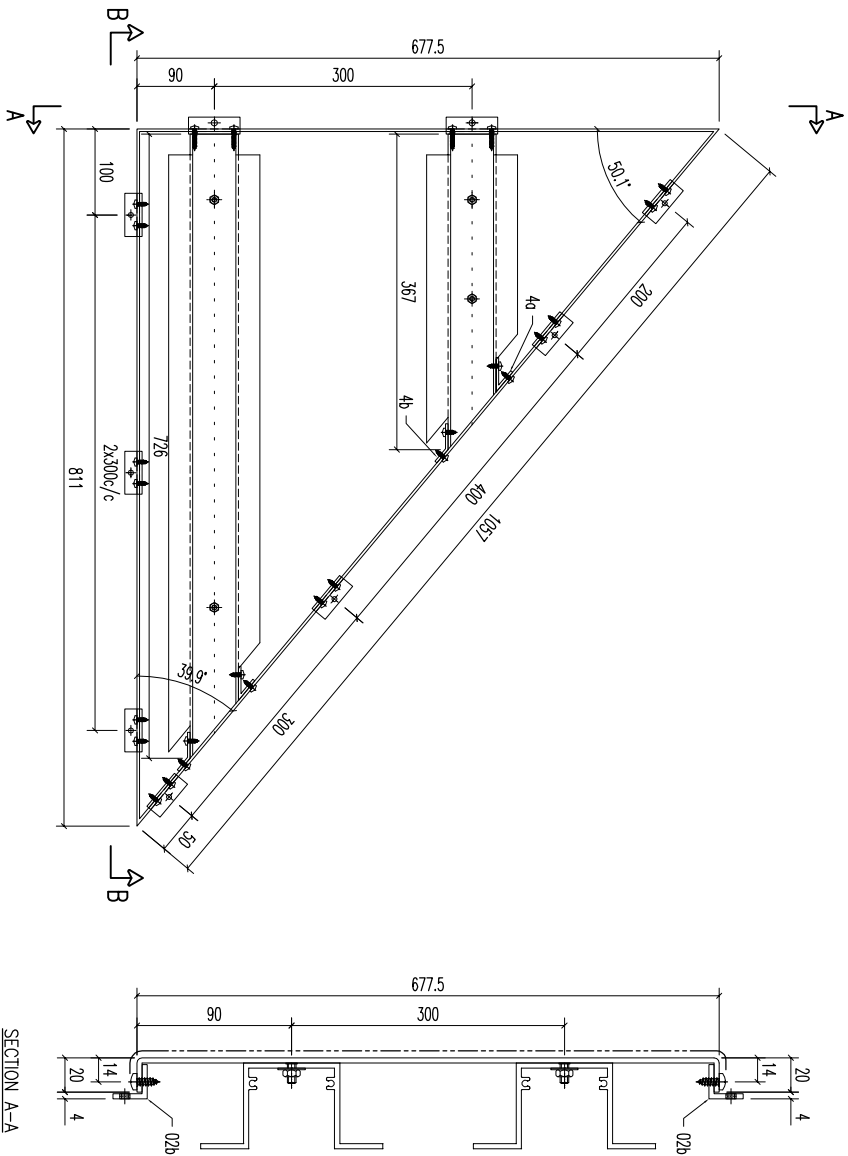

序号	材料规格	长度	配件描述	数量	备注
4a	40x30x3mm 铝折角	20	挂件	2	
4b	30x20x3mm 铝折角	20	挂件	2	
03	A1 铝型材	367	开料	1	
03	A1 铝型材	726	开料	1	
02b	20x20x3mm 铝角	50	开料	7	
02c	20x20x3mm 铝角	60	开料	2	



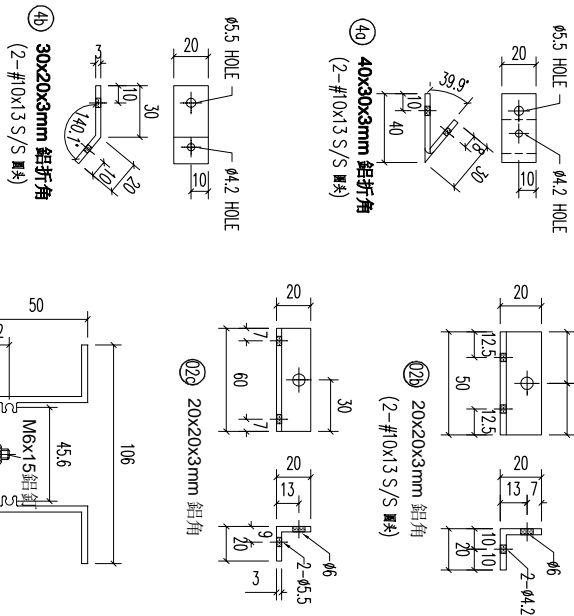


SECTION B-B

SECTION A-A

REV.	DATE	AMENDMENT	REVISED BY	PROJECT	JOB NO.	DRAWING TITLE	DRAWING NO.	SHT.	REV.
				美特铝质有限公司 MIDI ALUMINUM FABRICATOR LTD. Units 6-8, Sunroy Industrial Centre, 1/F 610 Cha Kwo Ling Road, Kowloon Tel:23489211-4 Fax:(852)27727666	J853	铝板天花加工图 3mm THK ALUM. PLATE	T2-CE37-01	-/-	-
				FACTORY 01		Standard X X . X = ±1 Tolerances X X . X = ±05	ECW30975285-ZD1(AL2)		
				W/CENTRE M&M/SK&A/F&B		Angle ±1° Squareness ±1°	YEUNG		
				CUT ENDS		DATE 5/19/2023	SCALE 1:3		
				FINISH		噴塗	POST PAINT		
						PRE PAINT	TRUCK TYPE		
						數量			
						零件描述			
						数量			
						备注			

REV.	CHECKED BAR BY	PART NUMBER	Dim. A	Dim. B	Dim. C	Dim. D	Dim. E	Dim. F	Dim. G	QTY	Inv. Code	ASSEMBLE ON PARTS	EXTR. DRAWING PART DRAWING
-		T2-CE38-01								1			

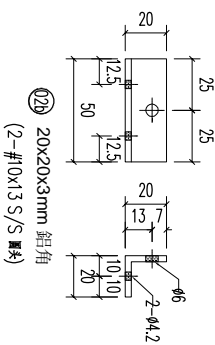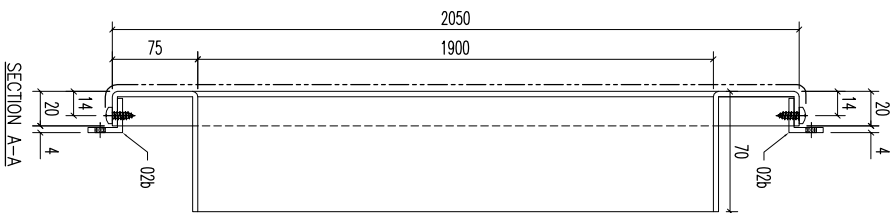
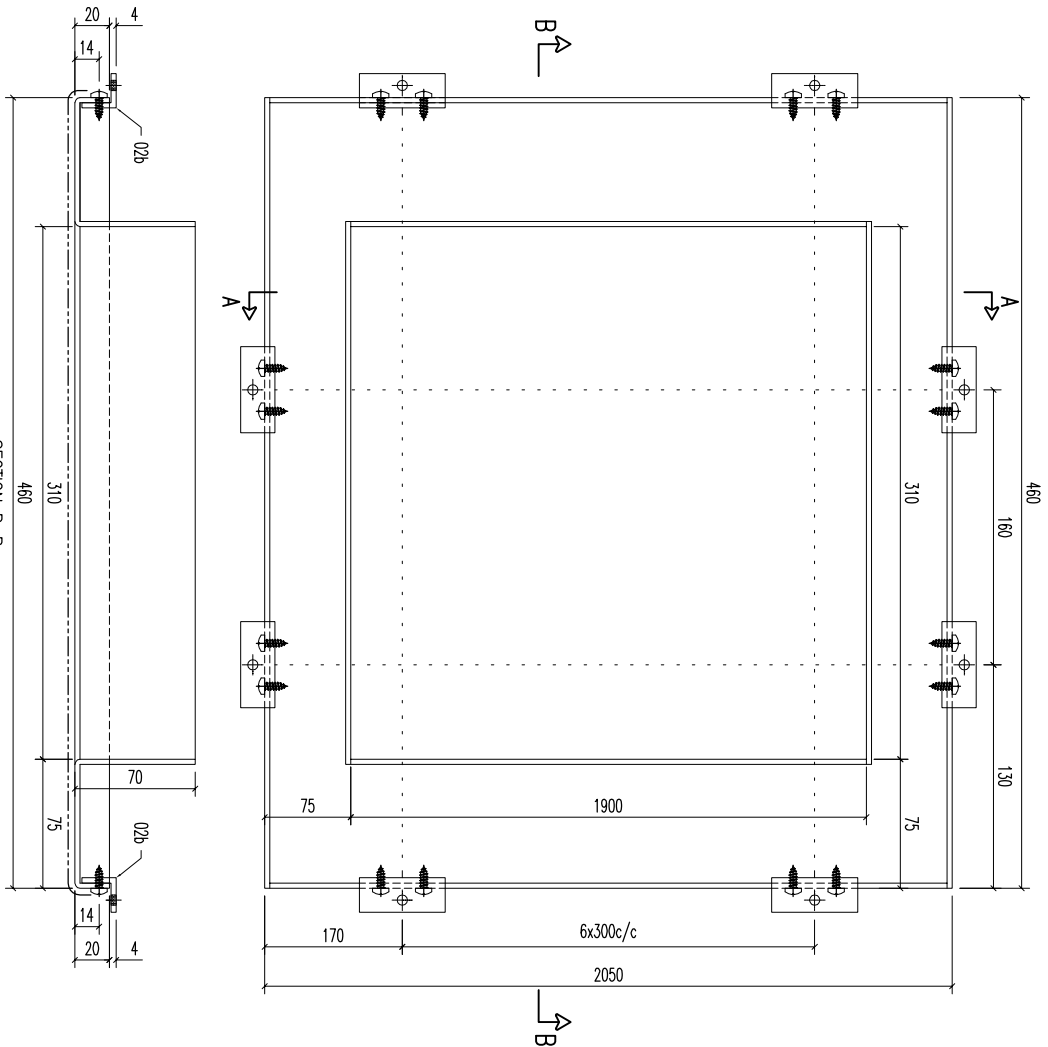


02b	20x20x3mm 鋁角	50	開料	18	
序號	材料規格	長度	配件描述	數量	备注



美特鋁質有限公司
 MIDI ALUMINIUM FABRICATOR LTD.
 Units 6-8, Sunroy Industrial Centre, 1/F
 610 Cha Kwo Ling Road, Kowloon
 Tel: 23489211-4 Fax: (852) 27727666

REV.	DATE	AMENDMENT	REVISED BY	PROJECT	JOB NO.	DRAWING TITLE	DRAWING NO.	SHT.	REV.
				鋁板天花加工圖	J853	3mm THK ALUM. PLATE	T2-CE38-01	-/-	-

REV.	CHECKED BAR BY	PART NUMBER	Dim. A	Dim. B	Dim. C	Dim. D	Dim. E	Dim. F	Dim. G	QTY	Inv. Code	EXTR. DRAWING PART DRAWING
-		T2-CE40-01								1		

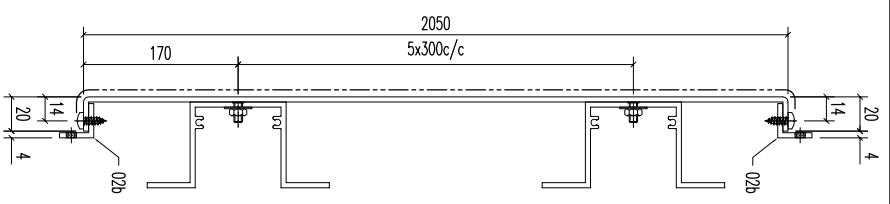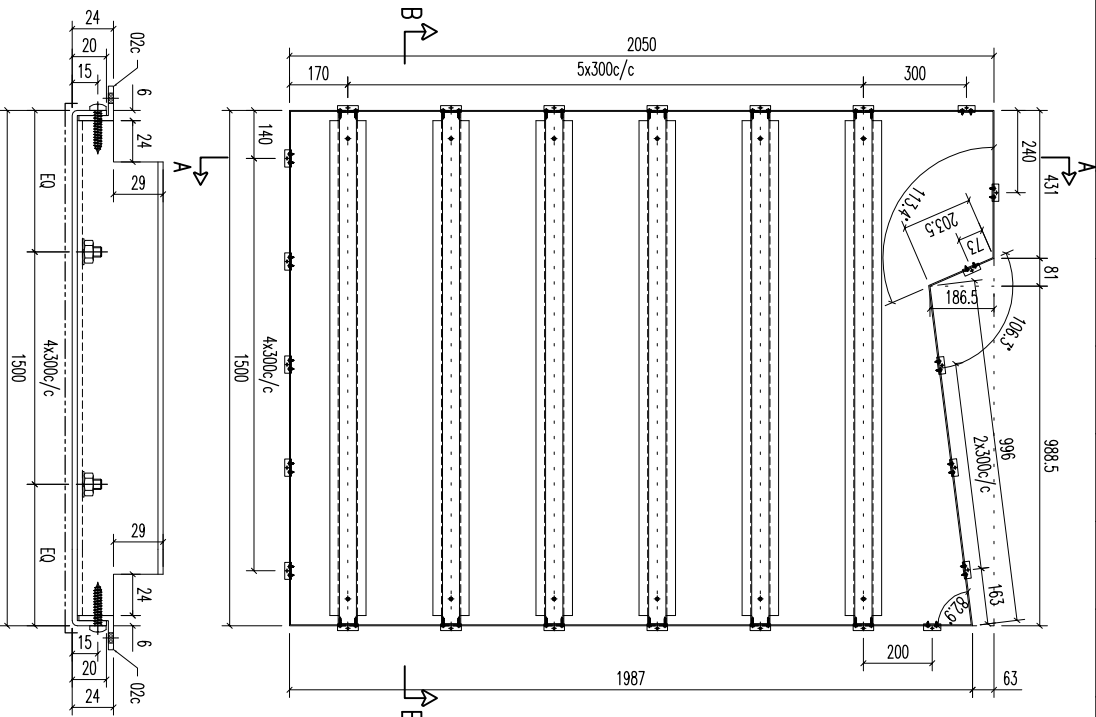

序号	材料规格	长度	配件描述	数量	备注
03	A1 铝型材	1488	开料	6	
02b	20x20x3mm 铝角	50	开料	12	
02c	20x20x3mm 铝角	60	开料	12	

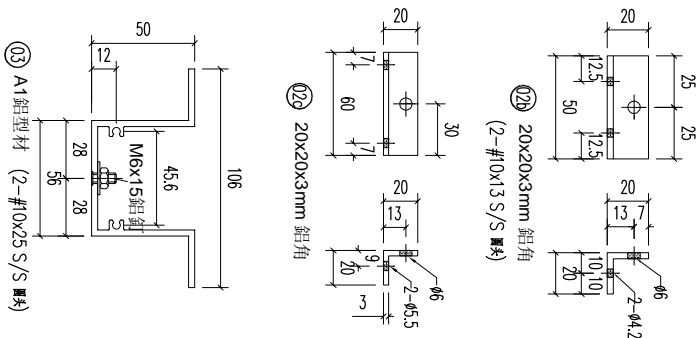




SECTION B-B

SECTION A-A




美特铝业有限公司
MIDI ALUMINIUM FABRICATOR LTD.
Units 6-8, Sunroy Industrial Centre, 1/F
610 Cha Kwo Ling Road, Kowloon
Tel:23489211-4 Fax:(852)27727666

REV.	DATE	AMENDMENT	REVISED BY	PROJECT	JOB NO.	DRAWING TITLE	DRAWING NO.	SHT.	REV.
				铝板天花加工图	J853	3mm THK ALUM. PLATE	T2-CE40-01	-/-	-

REV.	CHECKED	PART NUMBER	Dim. A	Dim. B	Dim. C	Dim. D	Dim. E	Dim. F	Dim. G	QTY	Inv. Code	ASSEMBLE ON PARTS	EXTR. DRAWING
-	BAR BY	T2-CE41-01								1			PART DRAWING

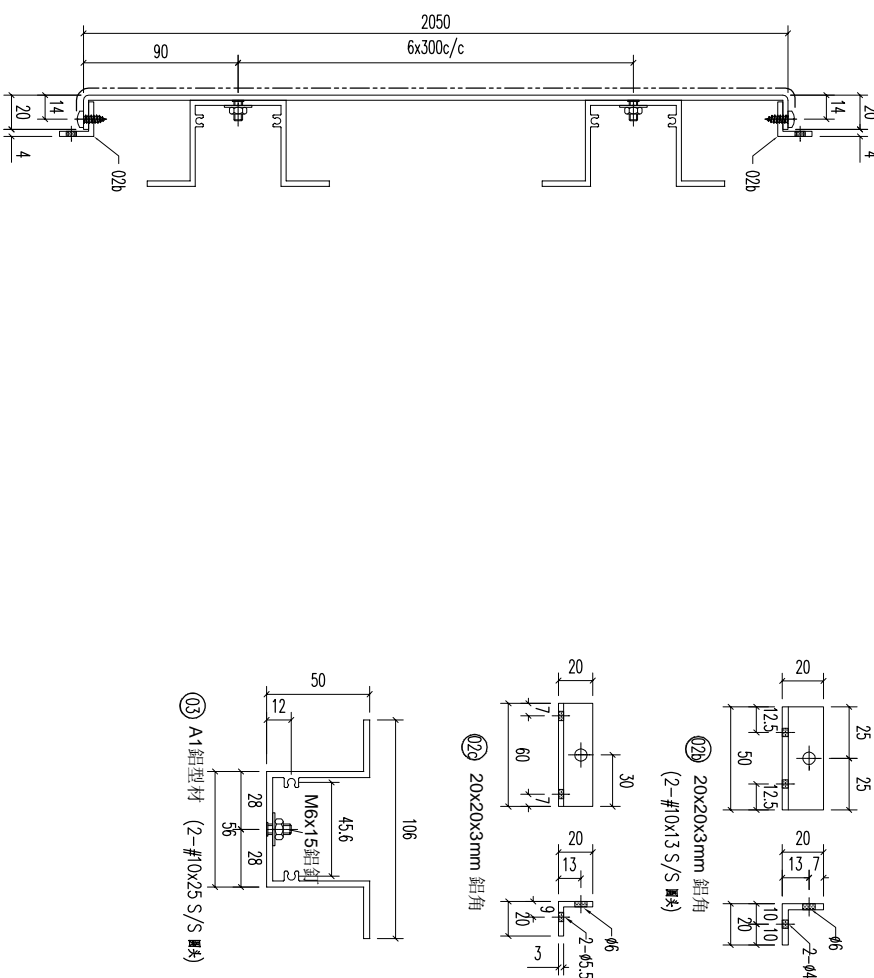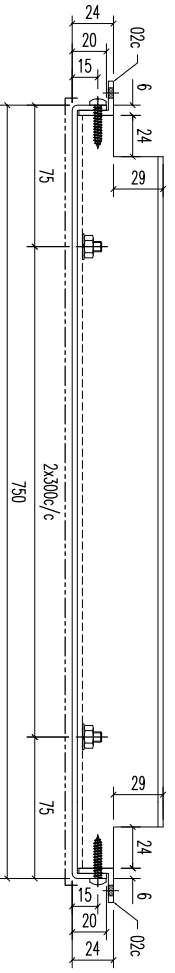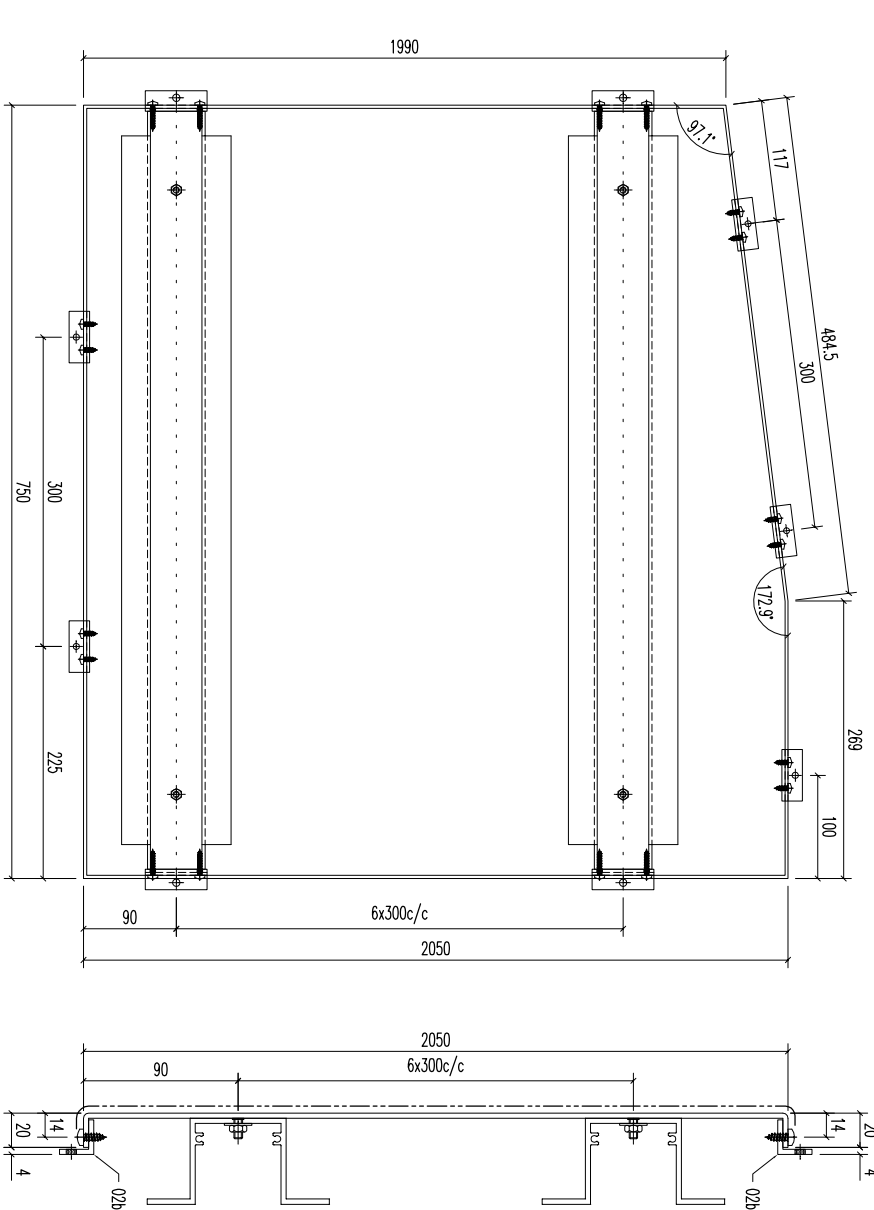

序号	材料规格	长度	配件描述	数量	备注
03	A1 铝型材	738	开料	7	
02b	20x20x3mm 铝角	50	开料	5	
02c	20x20x3mm 铝角	60	开料	14	

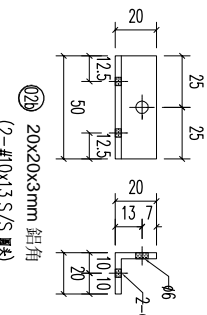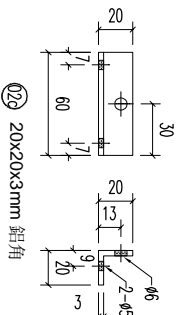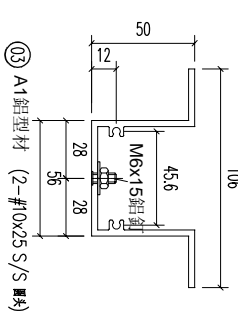

SECTION B-B

SECTION A-A

MIDI 美特铝质有限公司
ALUMINIUM FABRICATOR LTD.
Units 6-8, Sunroy Industrial Centre, 1/F
610 Cha Kwo Ling Road, Kowloon
Tel:23489211-4 Fax:(852)27727666



REV.	DATE	AMENDMENT	REVISED BY

PROJECT	JOB NO.
	J853

FACTORY	W/CENTRE	CUT ENDS	FINISH
01	M&K/S&K&A/F&B		ECM30975285-ZD1(AL2)
Standard	X X . X = ±1	Angle	DATE
Tolerances	X X . X = ±05	Squareness ±1°	5/19/2023

DRAWING TITLE	DRAWING NO.	SHT.	REV.
铝板天花加工图 3mm THK ALUM. PLATE	T2-CE41-01	-/-	-


REV.	CHECKED	PART NUMBER	Dim. A	Dim. B	Dim. C	Dim. D	Dim. E	Dim. F	Dim. G	QTY	Inv. Code	ASSEMBLE ON PARTS	EXTR. DRAWING
-	BAR BY	T2-CE42-01								1			PART DRAWING

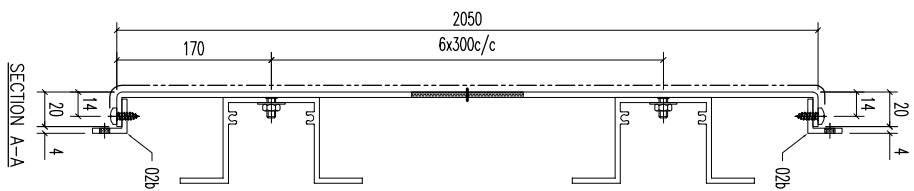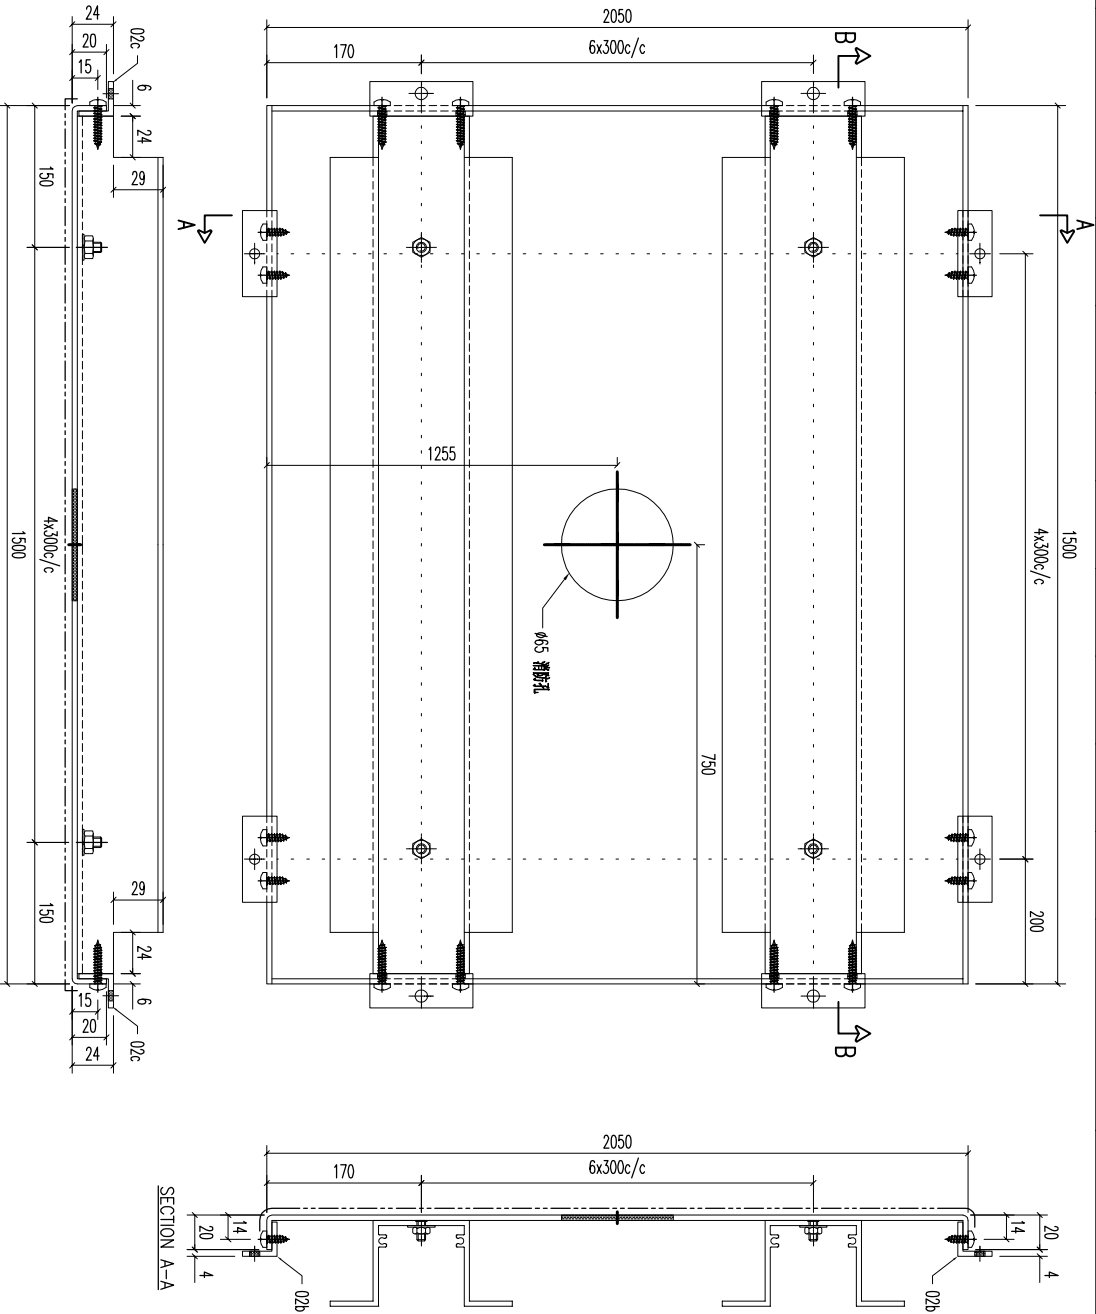

SECTION B-B

SECTION A-A





序号	材料规格	长度	配件描述	数量	备注
03	A1 铝型材	1488	开料	7	
02b	20x20x3mm 铝角	50	开料	10	
02c	20x20x3mm 铝角	60	开料	14	

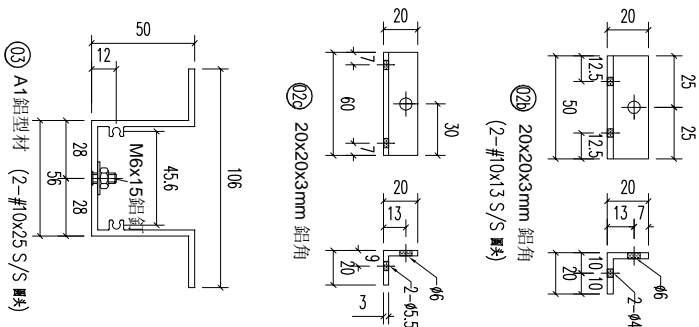




美特铝业有限公司
MIDI ALUMINUM FABRICATOR LTD.
Units 6-8, Sunroy Industrial Centre, 1/F
610 Cha Kwo Ling Road, Kowloon
Tel:23489211-4 Fax:(852)27727666

REV.	DATE	AMENDMENT	REVISED BY	PROJECT	JOB NO.	DRAWING TITLE	DRAWING NO.	SHT.	REV.
				铝板天花加工图	J853	3mm THK ALUM. PLATE	T2-CE42-01	-/-	-

REV.	CHECKED DATE BY	PART NUMBER	Dim. A	Dim. B	Dim. C	Dim. D	Dim. E	Dim. F	Dim. G	QTY	Inv. Code	ASSEMBLE ON PARTS	EXTR. DRAWING PART DRAWING
-		T2-CE45-01								1			

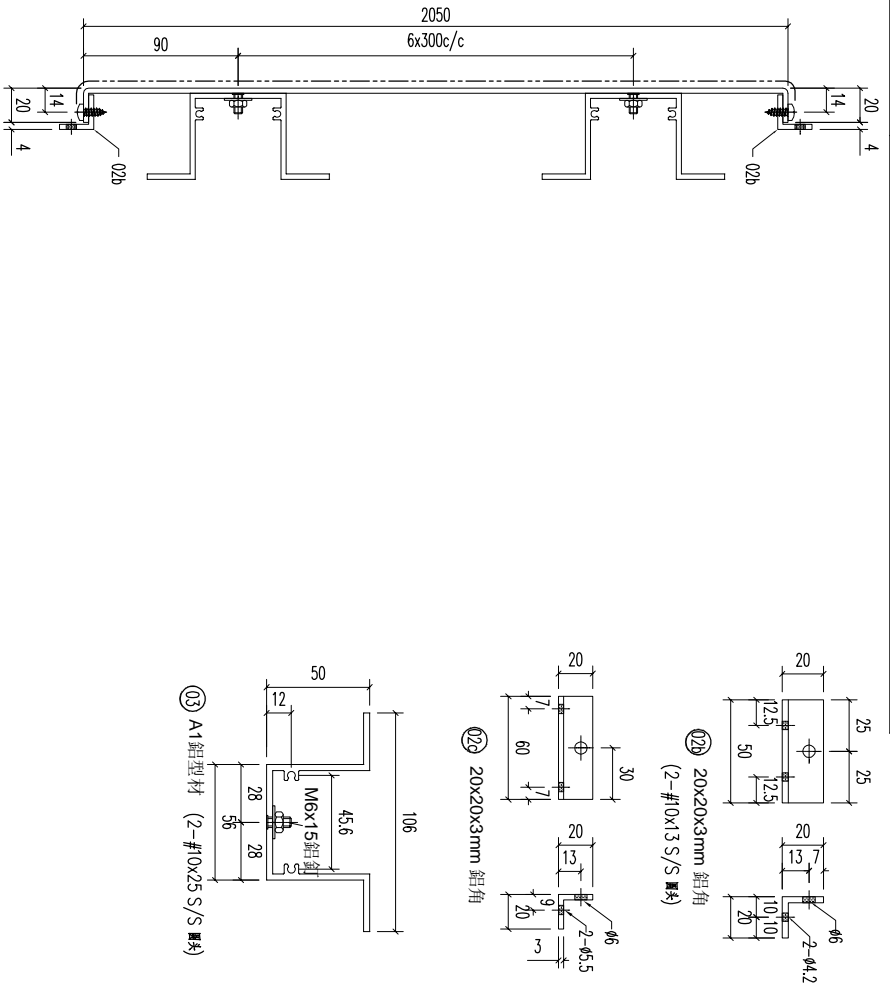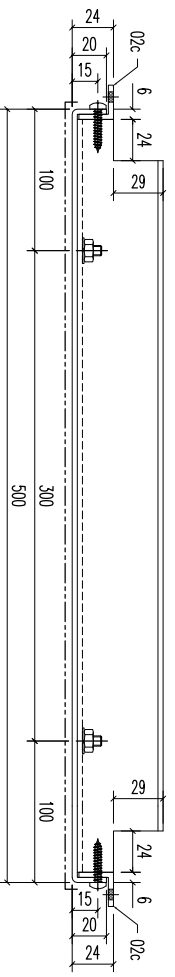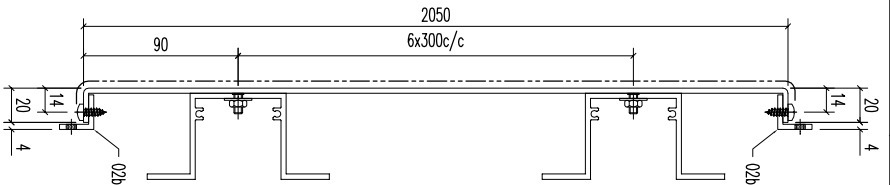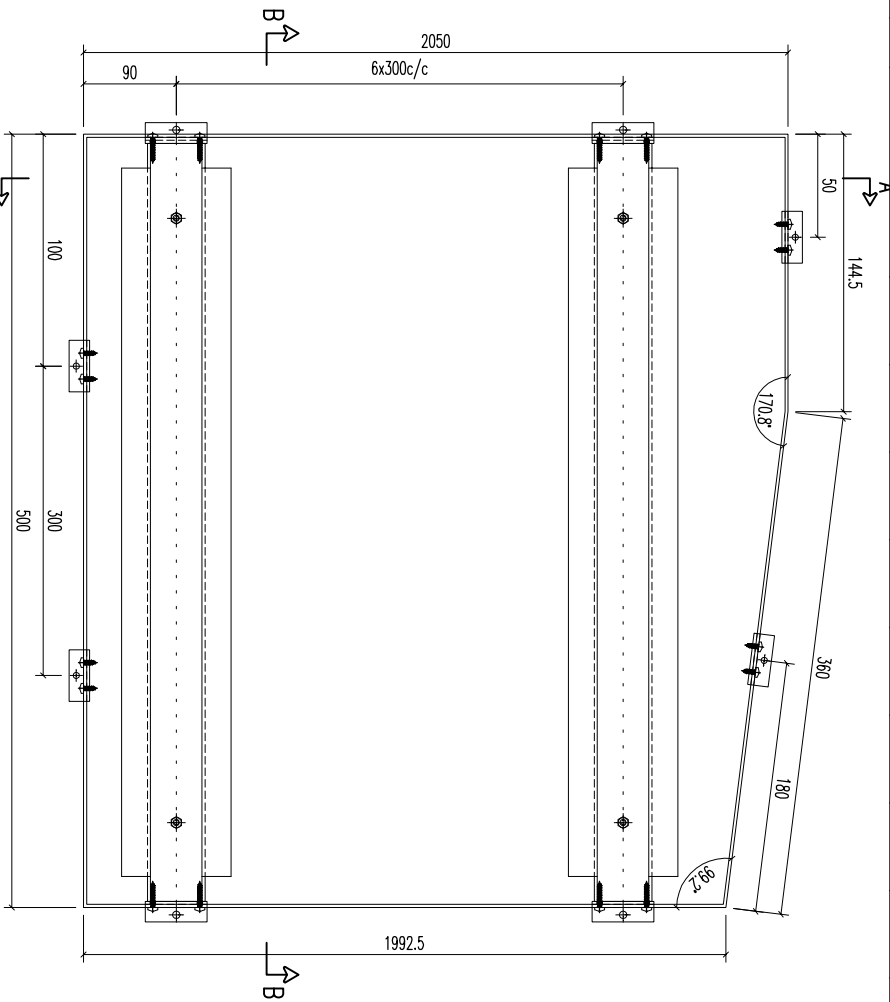

序号	材料规格	长度	配件描述	数量	备注
03	A1 铝型材	488	开料	7	
02b	20x20x3mm 铝角	50	开料	4	
02c	20x20x3mm 铝角	60	开料	14	

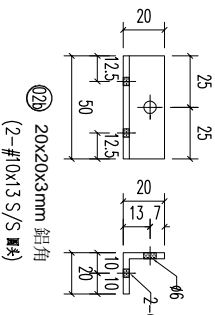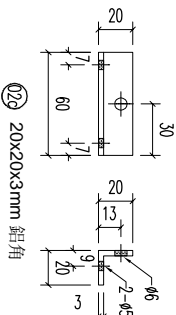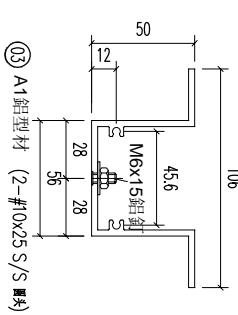




SECTION B-B

SECTION A-A

美特铝质有限公司
MIDI ALUMINUM FABRICATOR LTD.
Units 6-8, Sunroy Industrial Centre, 1/F
610 Cha Kwo Ling Road, Kowloon
Tel:23489211-4 Fax:(852)27727666


REV.	DATE	AMENDMENT	REVISED BY	PROJECT	JOB NO.	DRAWING TITLE	DRAWING NO.	SHT.	REV.
				3mm THK ALUM. PLATE	J853	铝板天花加工圖	T2-CE45-01	-/-	-

REV.	CHECKED BY	PART NUMBER	Dim. A	Dim. B	Dim. C	Dim. D	Dim. E	Dim. F	Dim. G	QTY	Inv. Code	ASSEMBLE ON PARTS	EXTR. DRAWING PART DRAWING
-		T2-CE47-01								1			

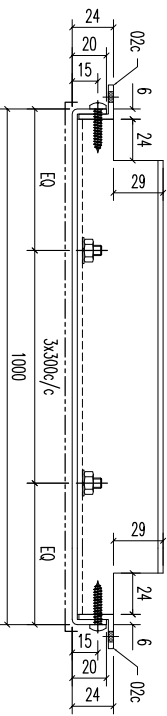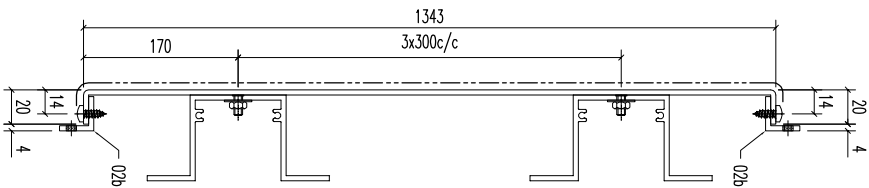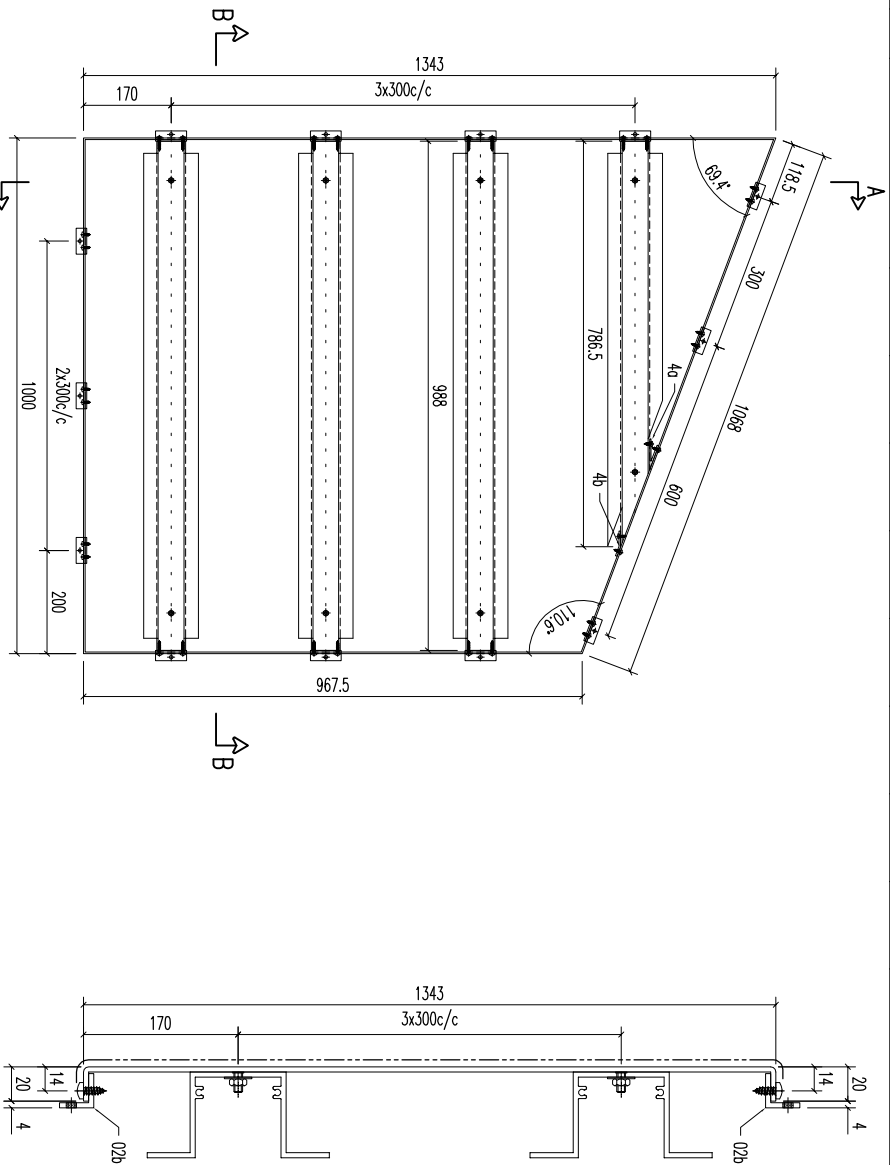

SECTION B-B





SECTION A-A

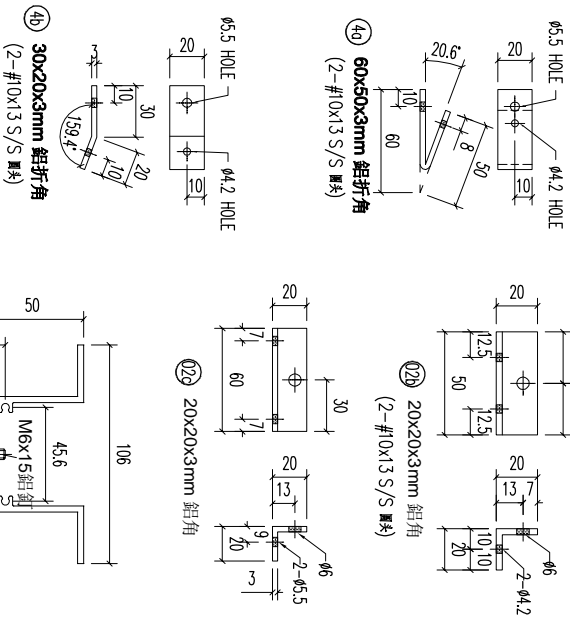

序号	材料规格	长度	配件描述	数量	备注
40	60x50x3mm 铝折角	20	挂件	1	
41	30x20x3mm 铝折角	20	挂件	1	
03	A1 铝型材	786.5	开料	1	
03	A1 铝型材	988	开料	3	
02b	20x20x3mm 铝角	50	开料	6	
02c	20x20x3mm 铝角	60	开料	7	

REV.	DATE	AMENDMENT	REVISED BY	PROJECT	JOB NO.	DRAWING TITLE	DRAWING NO.	SHT.	REV.
				美特铝业有限公司 MIDI ALUMINIUM FABRICATOR LTD. Units 6-8, Sunroy Industrial Centre, 1/F 610 Cha Kwo Ling Road, Kowloon Tel:23489211-4 Fax:(852)27727666	J853	铝板天花加工图 3mm THK ALUM. PLATE	T2-CE47-01	-/-	-
				FACTORY 01 W/CENTRE M&M/SK&A/FAB CUT ENDS Standard X X . X = ±1 Tolerances X X . X = ±05 Angle Squaredness ±1°		DATE 5/19/2023	DRAMN YEUNG	SCALE 1:3	TRCK TYPE S.....

REV.	CHECKED BAR BY	PART NUMBER	Dim. A	Dim. B	Dim. C	Dim. D	Dim. E	Dim. F	Dim. G	QTY	Inv. Code	ASSEMBLE ON PARTS	EXTR. DRAWING PART DRAWING
-		T2-CE49-01								1			

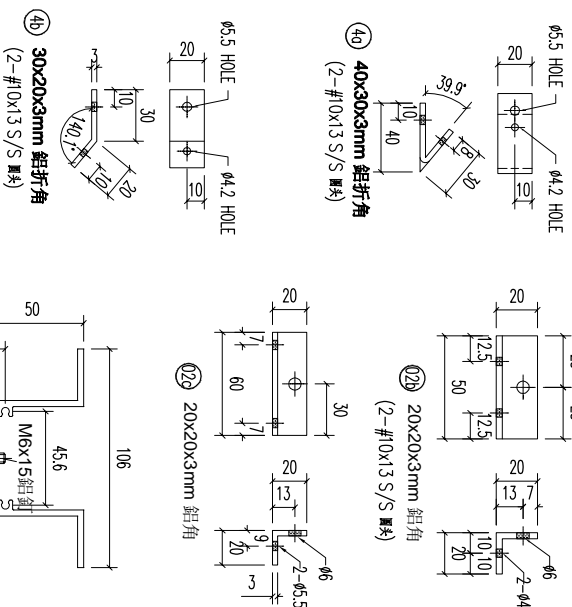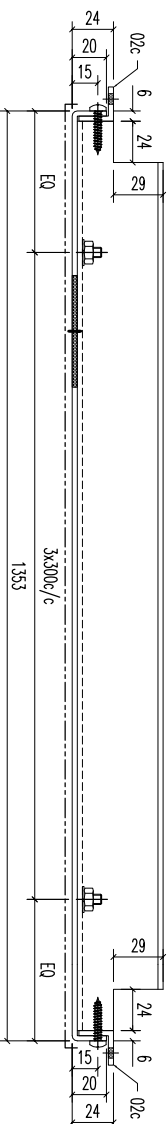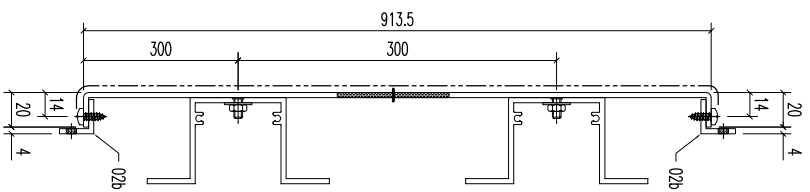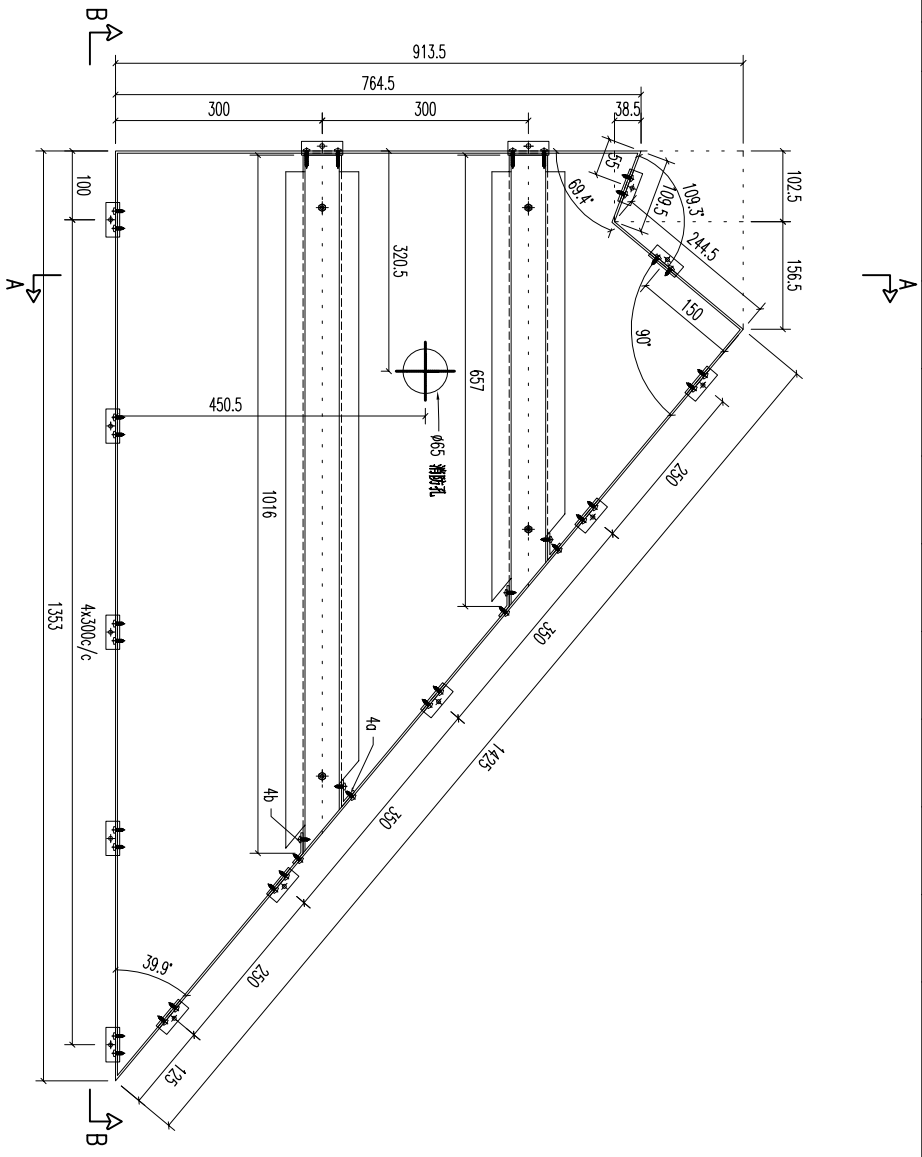


序号	材料规格	长度	配件描述	数量	备注
40	40x30x3mm 铝折角	20	挂件	2	
4b	30x20x3mm 铝折角	20	挂件	2	
03	A1 铝型材	657	开料	1	
03	A1 铝型材	1016	开料	1	
02b	20x20x3mm 铝角	50	开料	12	
02c	20x20x3mm 铝角	60	开料	2	

美特铝质有限公司
MIDI ALUMINUM FABRICATOR LTD.
Units 6-8, Sunroy Industrial Centre, 1/F
610 Cha Kwo Ling Road, Kowloon
Tel:23489211-4 Fax:(852)27727666






REV.	DATE	AMENDMENT	REVISD BY	PROJECT	JOB NO.	DRAWING TITLE	DRAWING NO.	SHT.	REV.
				3mm THK ALUM. PLATE	J853	铝板天花加工图	T2-CE49-01	-/-	-

REV.	CHECKED BY	PART NUMBER	Dim. A	Dim. B	Dim. C	Dim. D	Dim. E	Dim. F	Dim. G	QTY	Inv. Code	ASSEMBLE ON PARTS	EXTR. DRAWING PART DRAWING
-		T2-CE51-01								1			

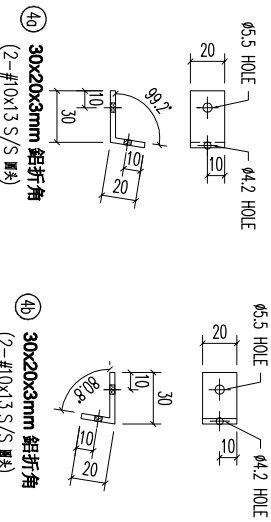


④a 30x20x3mm 鋁折角
(2-#10x13 S/S 螺絲)

④b 30x20x3mm 鋁折角
(2-#10x13 S/S 螺絲)

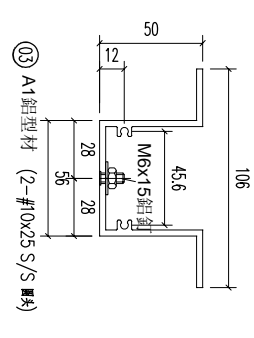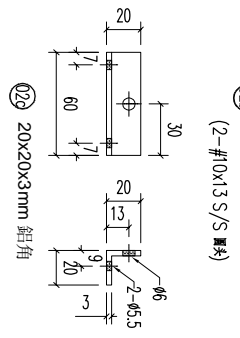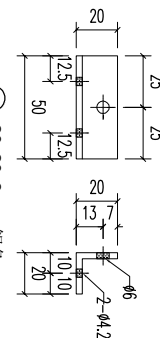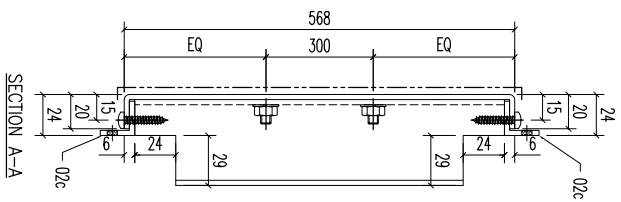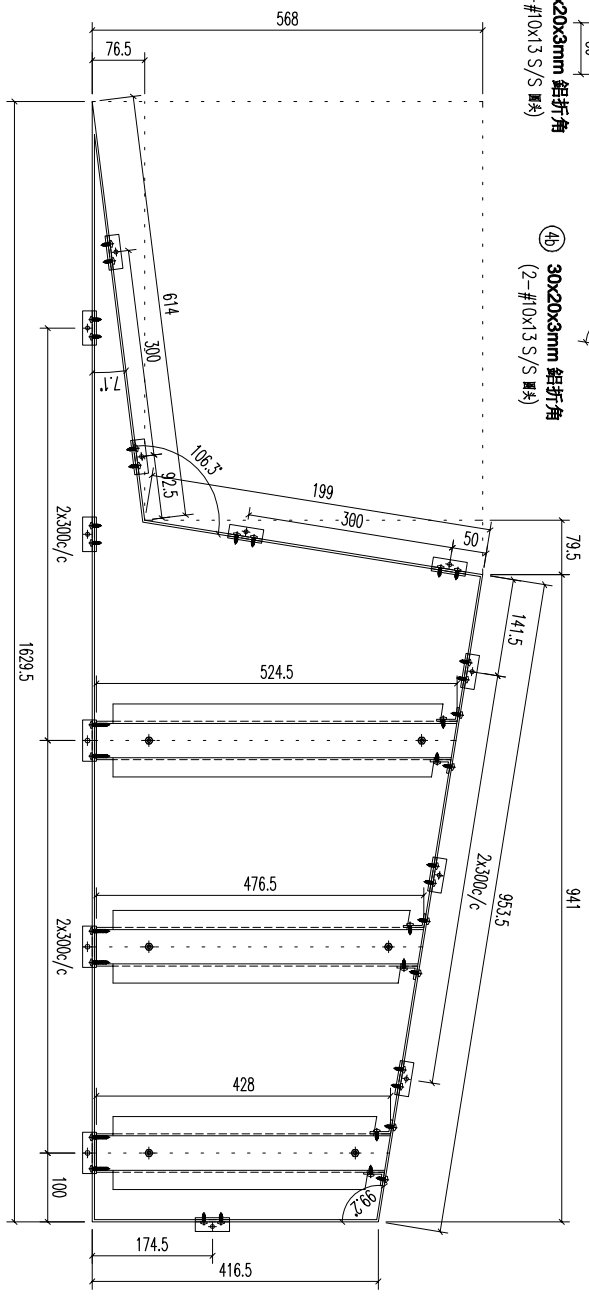

SECTION B-B

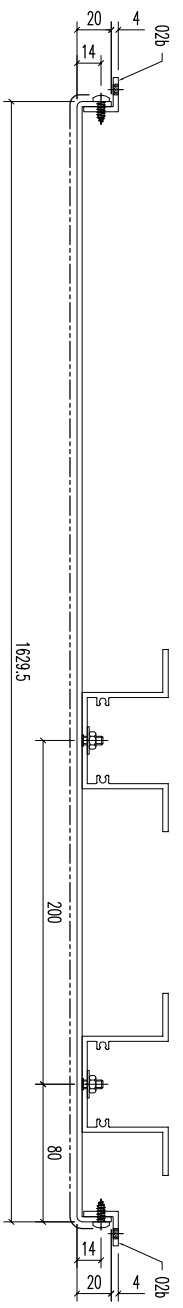




序號	材料規格	長度	配件描述	數量	备注
4a	30x20x3mm 鋁折角	20	掛件	3	
4b	30x20x3mm 鋁折角	20	掛件	3	
03	A1 鋁型材	428	牙料	1	
03	A1 鋁型材	476.5	牙料	1	
03	A1 鋁型材	524.5	牙料	1	
02b	20x20x3mm 鋁角	50	牙料	10	
02c	20x20x3mm 鋁角	60	牙料	3	

美特鋁質有限公司
MIDI ALUMINIUM FABRICATOR LTD.

Units 6-8, Sunroy Industrial Centre, 1/F
610 Cha Kwo Ling Road, Kowloon
Tel:23489211-4 Fax:(852)27727666

REV.	DATE	AMENDMENT	REVISED BY	PROJECT	JOB NO.	DRAWING TITLE	DRAWING NO.	SHT.	REV.
				鋁板天花加工圖	J853	3mm THK ALUM. PLATE	T2-CE51-01	-/-	-

REV.	CHECKED BAR BY	PART NUMBER	Dim. A	Dim. B	Dim. C	Dim. D	Dim. E	Dim. F	Dim. G	QTY	Inv. Code	ASSEMBLE ON PARTS	EXTR. DRAWING PART DRAWING
-		T2-CE53-01								1			

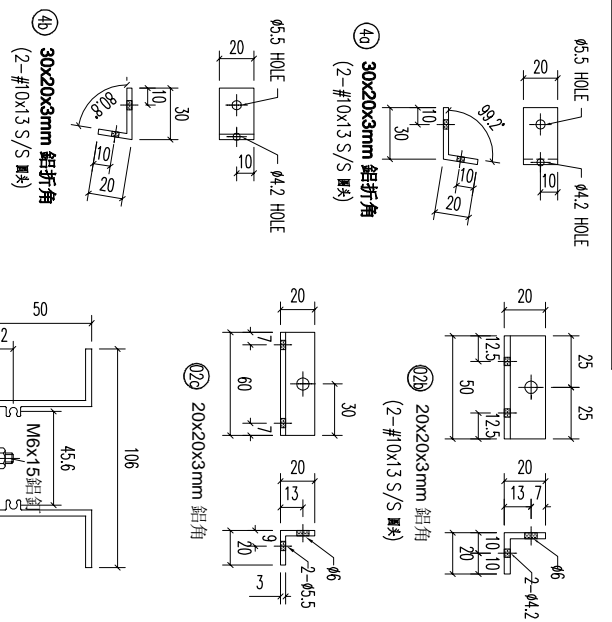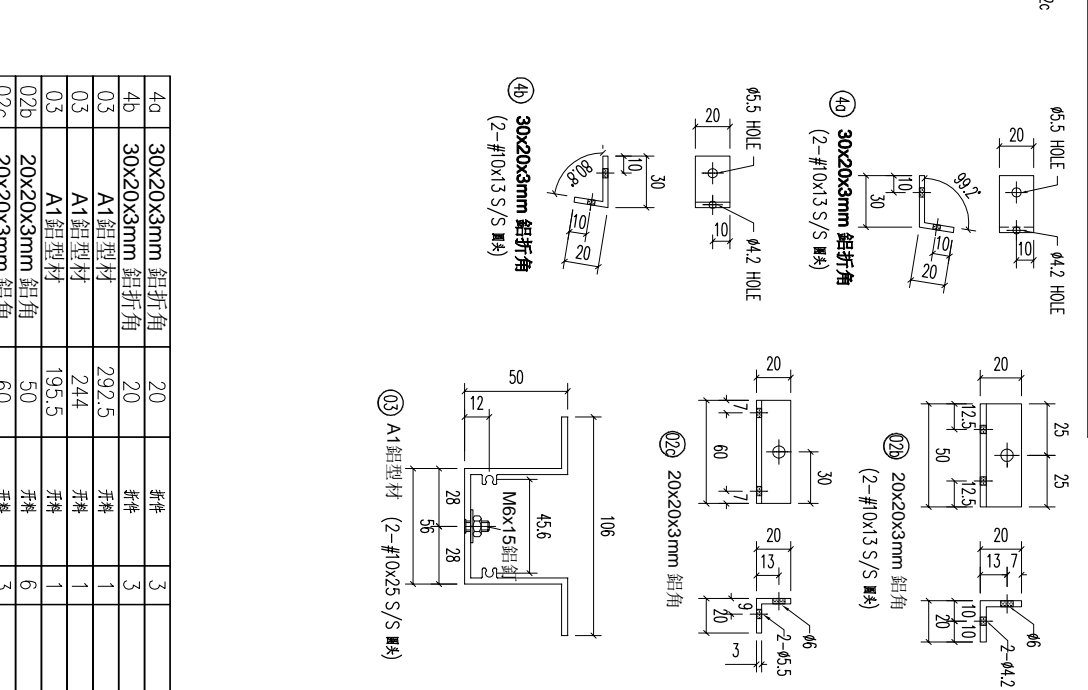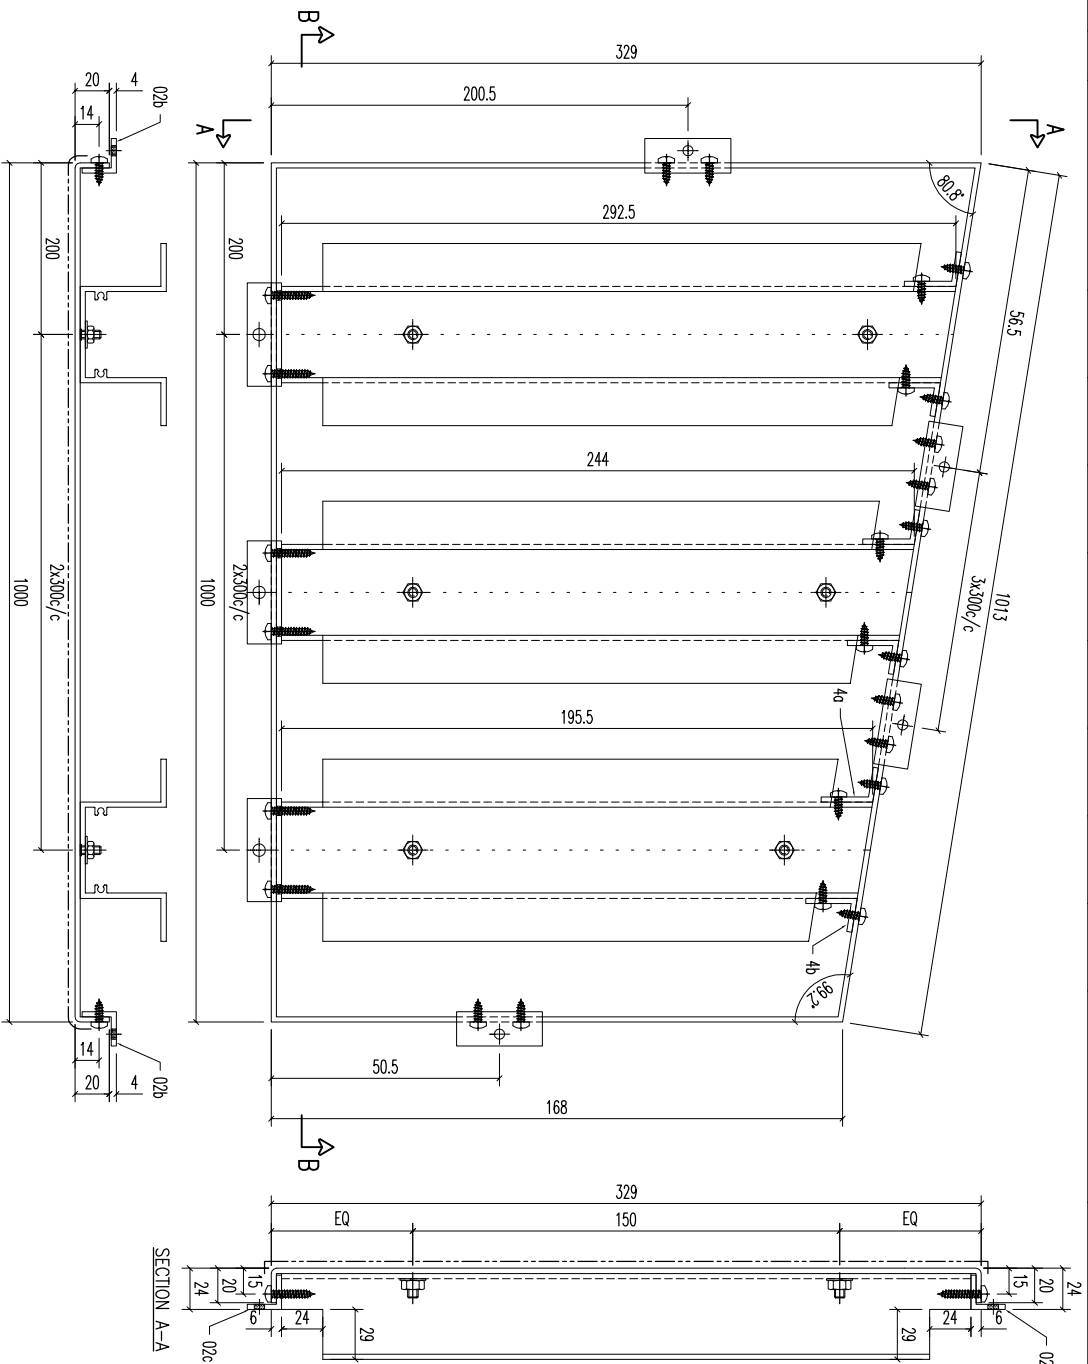

序号	材料规格	长度	配件描述	数量	备注
40	30X20X3mm 铝折角	20	折件	3	
4b	30X20X3mm 铝折角	20	折件	3	
03	A1 铝型材	292.5	开料	1	
03	A1 铝型材	244	开料	1	
03	A1 铝型材	195.5	开料	1	
02b	20X20X3mm 铝角	50	开料	6	
02c	20X20X3mm 铝角	60	开料	3	

SECTION B-B

Units 6-8, Sunroy Industrial Centre, 1/F
610 Cha Kwo Ling Road, Kowloon
Tel:23489211-4 Fax:(852)27727666

美特铝业有限公司
MIDI ALUMINIUM FABRICATOR LTD.


FACTORY 01
W/CENTRE M804/S80A/FAB
CUT ENDS

FINISH ECW30975285-ZD1(A/L2)
PRE PAINT

POST PAINT SCALE 1:3
PART TRACK TYPE S....

REV.	DATE	AMENDMENT	REVISD BY	PROJECT	JOB NO.	DRAWING TITLE	DRAWING NO.	SHT.	REV.
				3mm THK ALUM. PLATE	J853	铝板天花加工图	T2-CE53-01	-/-	-

REV.	CHECKED BY	PART NUMBER	Dim. A	Dim. B	Dim. C	Dim. D	Dim. E	Dim. F	Dim. G	QTY	Inv. Code	ASSEMBLE ON PARTS	EXTR. DRAWING PART DRAWING
-		T2-CE54-01								1			

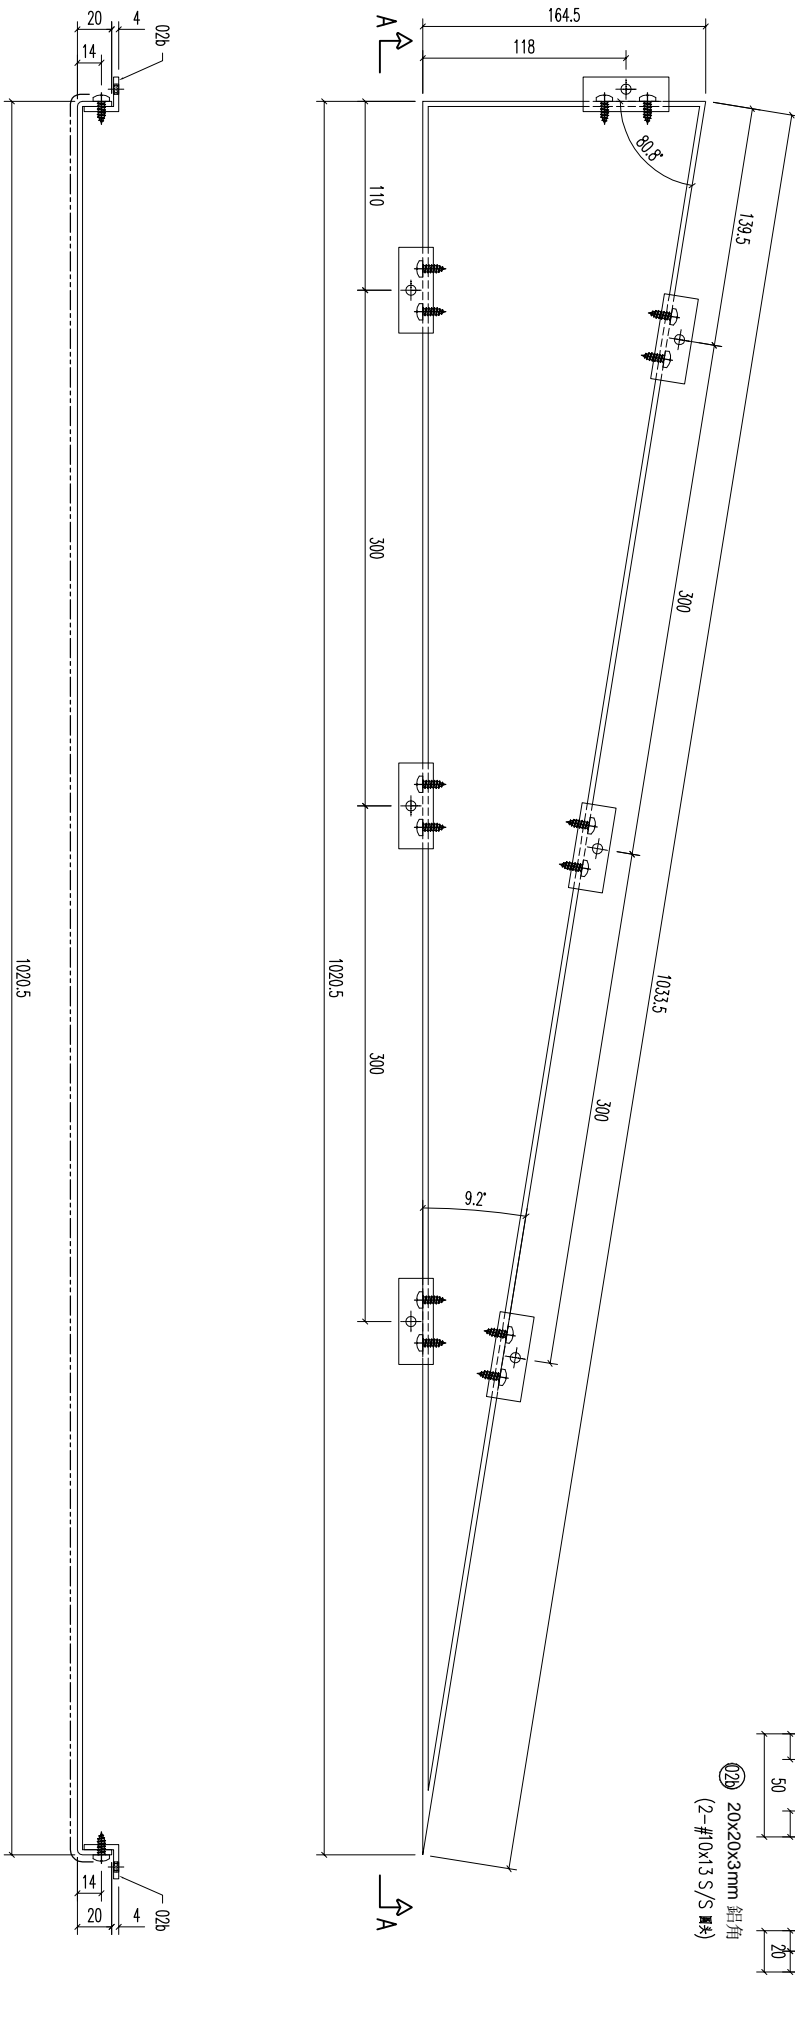


SECTION A-A

02b	20x20x3mm 鋁角	50	開料	7	
序號	材料規格	長度	配件描述	數量	备注

美特鋁質有限公司
MIDI ALUMINIUM FABRICATOR LTD.
 Units 6-8, Sunroy Industrial Centre,
 610 Cha Kwo Ling Road, Kowloon
 Tel:23489211-4 Fax:(852)27727666

REV.	DATE	AMENDMENT	REVISED BY	PROJECT	JOB NO.	DRAWING TITLE	DRAWING NO.	SHT.	REV.
				鋁板天花加工圖	J853	3mm THK ALUM. PLATE	T2-CE54-01	-/-	-

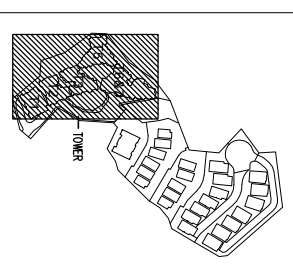

KEY PLAN

CLIENT :
SHIMAO GROUP HOLDINGS LIMITED

ARCHITECT :
WONG TUNG & PARTNERS LIMITED
ARCHITECTS & PLANNERS



MAIN CONTRACTOR :
協興建築有限公司
HIP HING CONSTRUCTION CO LTD

STRUCTURAL ENGINEER :
ICMA
C M WONG & ASSOCIATES LTD
黃志明建築工程師有限公司

FAÇADE CONSULTANT :
MEINHARDT


NOTE :
1. ALL DIMENSIONS ARE IN mm.
2. ALL ELEVATIONS ARE VIEWED FROM OUTSIDE.
3. ALL DIMENSIONS TO BE VERIFIED ON SITE BEFORE FABRICATION.

LEGEND :
⊗ XI DETAIL MARK NO.
⊗ REF. SHEET NO.
1. F.F.L. -- FINISHED FLOOR LEVEL
2. S.F.L. -- STRUCTURAL FLOOR LEVEL
3. -- REVERSED DETAIL

ITEM	PART NO.	QTY
1	T2-AP01-01	5
2	T2-AP01-02	1
3	T2-AP02-01	1
4	T2-AP02-02	1
5	T2-AP03-01	1
6	T2-AP04-01	1
7	T2-AP05-01	1
8	T2-AP06-01	1
9	T2-AP07-01	1
10	T2-AP08-01	1
11	T2-A001-01	1
12	T2-A002-01	1
13	T2-A003-01	1
14	T2-A004-01	1
15	T2-A005-01	1

ITEM	PART NO.	QTY
16	T2-CE01-01	5
17	T2-CE01-02	1
18	T2-CE02-01	1
19	T2-CE02-02	1
20	T2-CE03-01	1
21	T2-CE04-01	1
22	T2-CE05-01	1
23	T2-CE06-01	1
24	T2-CE07-01	1
25	T2-CE08-01	1
26	T2-CE12-01	1
27	T2-CE12-01	1
28	T2-CE13-01	1
29	T2-CE14-01	1
30	T2-CE15-01	1
31	T2-CE16-01	1
32	T2-CE17-01	1
33	T2-CE18-01	1
34	T2-CE19-01	1

ITEM	PART NO.	QTY
35	T2-CE31-01	3
36	T2-CE32-01	2
37	T2-CE33-01	1
38	T2-CE34-01	2
39	T2-CE35-01	1
40	T2-CE36-01	1
41	T2-CE37-01	1
42	T2-CE38-01	1
43	T2-CE39-01	1
44	T2-CE40-01	1
45	T2-CE41-01	1
46	T2-CE42-01	1
47	T2-CE43-01	1
48	T2-CE44-01	1
49	T2-CE45-01	1
50	T2-CE46-01	1
51	T2-CE47-01	1
52	T2-CE48-01	1
53	T2-CE49-01	1
54	T2-CE50-01	1
55	T2-CE51-01	1
56	T2-CE52-01	1
57	T2-CE53-01	1
58	T2-CE54-01	1
-	TOTAL	70

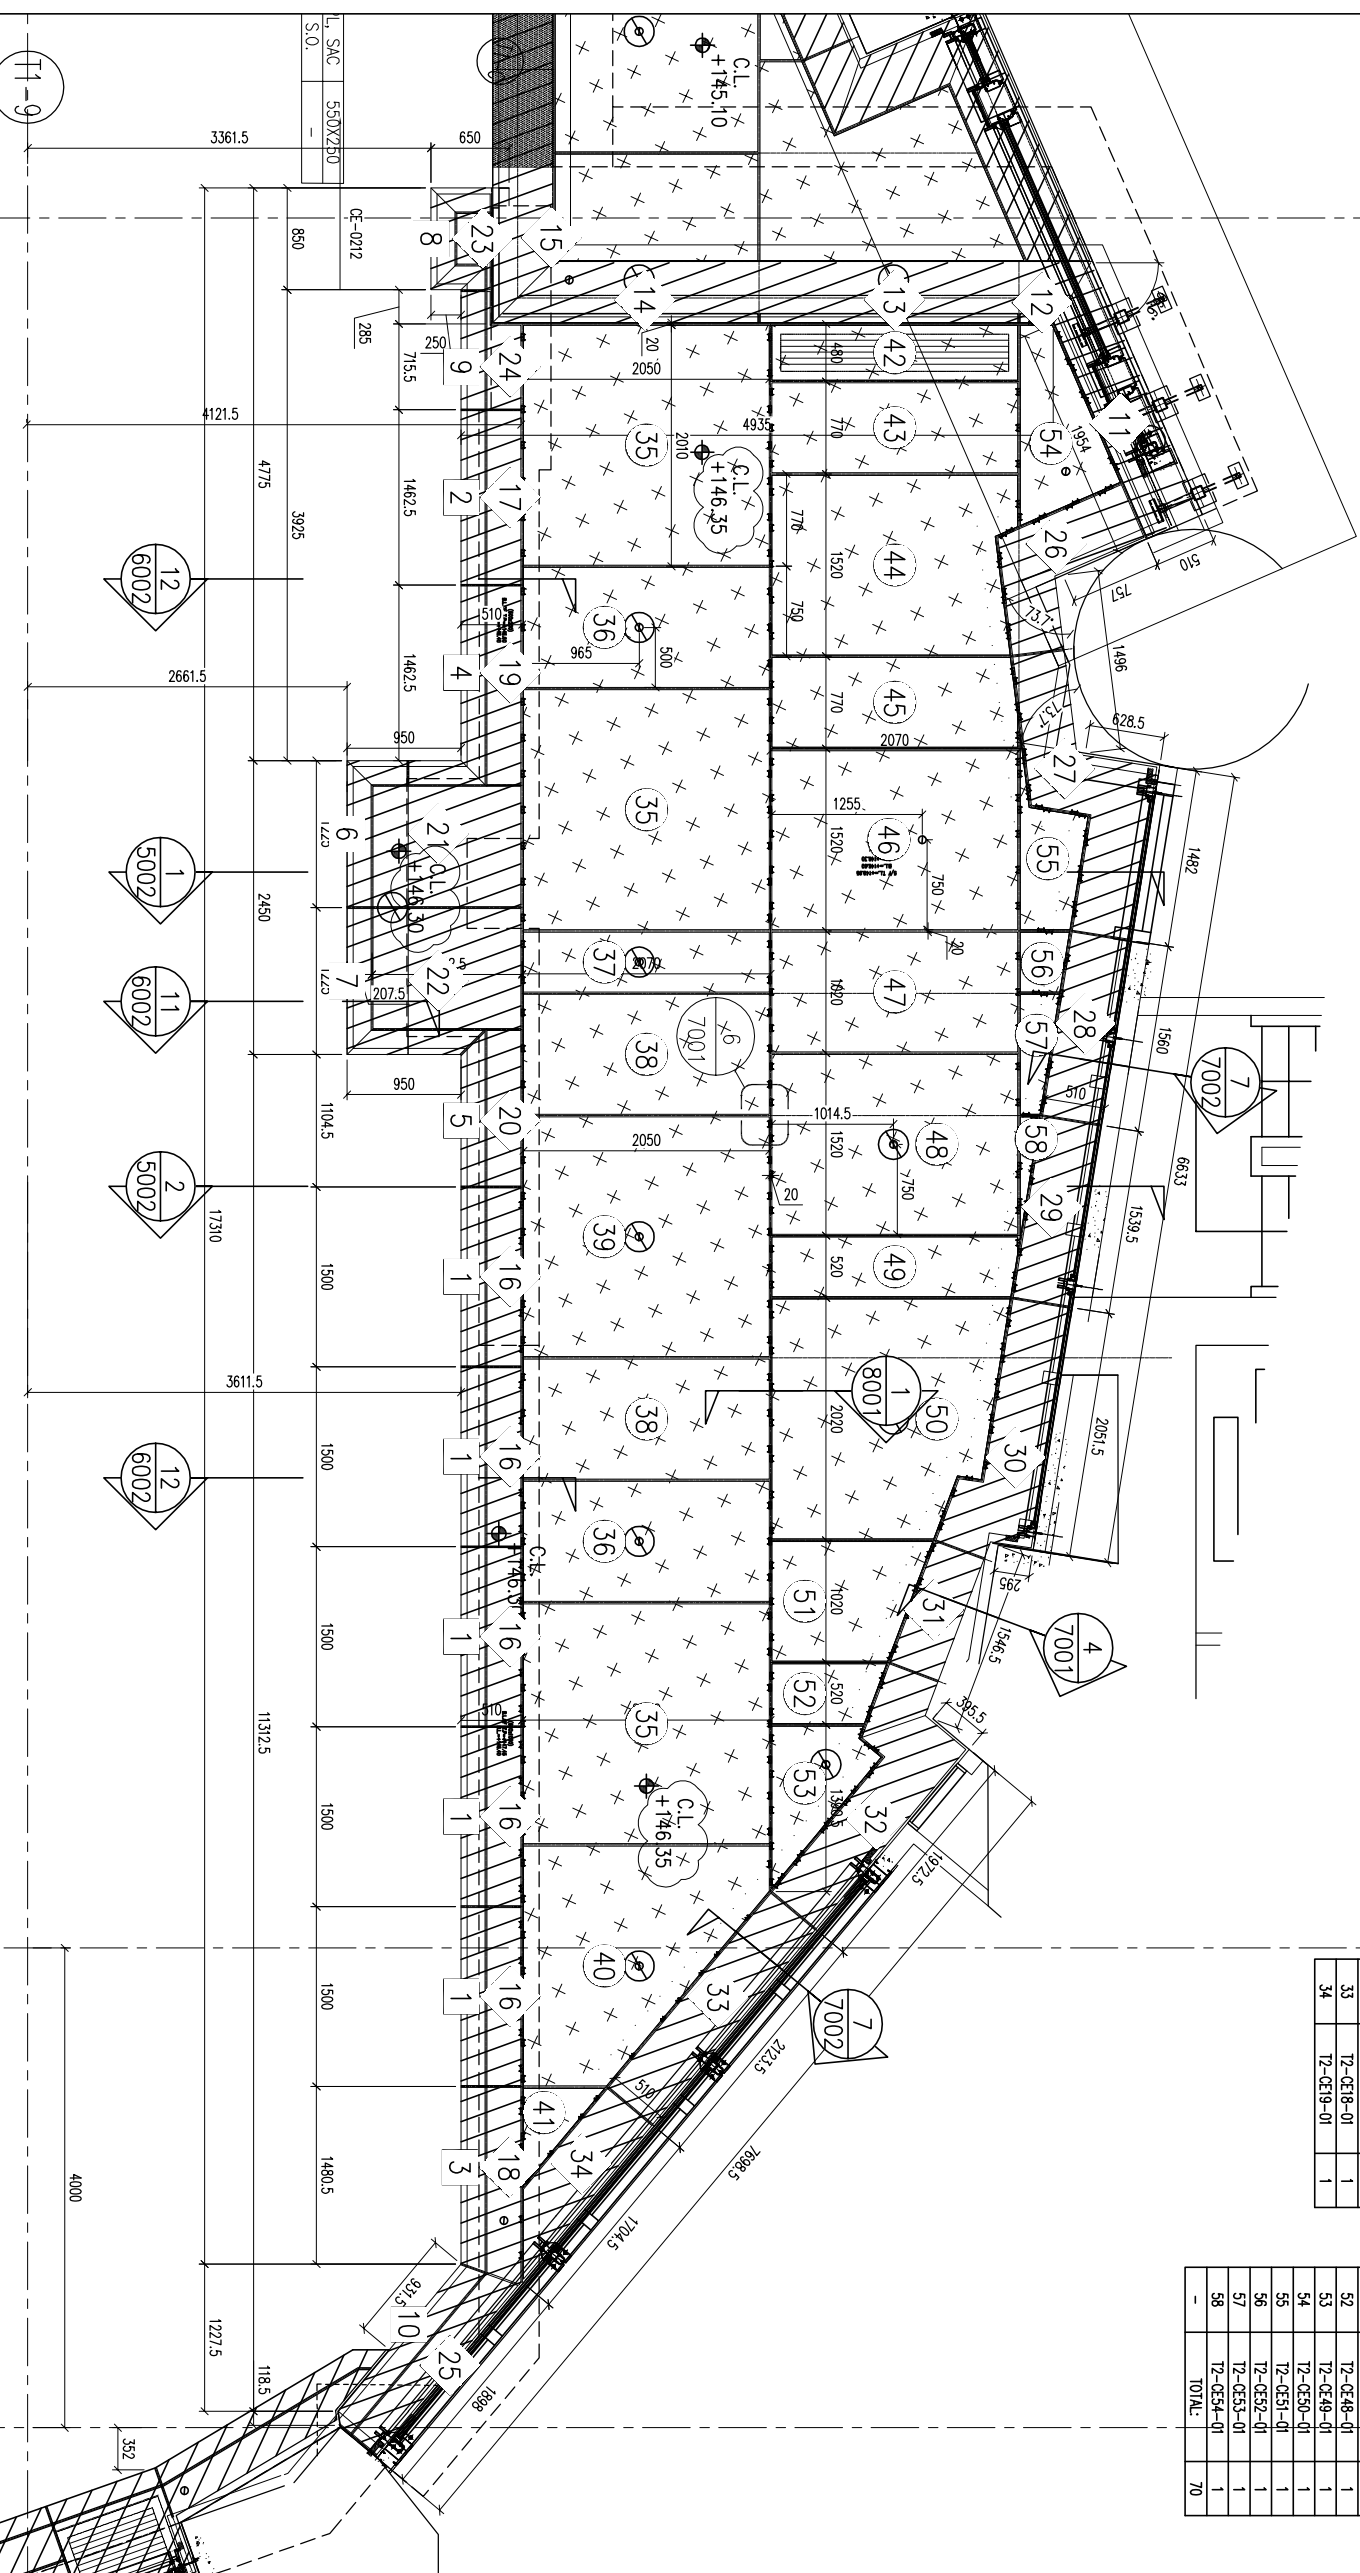

1 PARTIAL REFLECTED CEILING PLAN
AT 3/F (T2)

DATE : 29-MAY-212 SCALE : 1:30 (A3)
DRAWN BY : CIM CHECKED BY :
PROJECT : PROPOSED RESIDENTIAL DEVELOPMENT AT N.K.I.L. 65+42 YIN PING ROAD KOWLOON
TITLE : PARTIAL REFLECTED CEILING PLAN AT P/F (T2)

UNIT 6-8, Sunny Industrial Centre, 1/F
810 Chiu Kwo Ling Road, Kowloon
Tel: 23489271-4 Fax: (852) 2727666
DWG NO. : J853-CE4213_派 REV. : -

L. SAC	5550X2350
S.O.	-