

## 工程指示 / 要求簡箋(E.I.)

工程指示編號：EI / 5127 / 22

修改版次： -

工程編號：J - 858

工程名稱：將軍澳日出康城 11

工程項目：幕牆 泥水收口鋁角 (T1-T3)

收件人：生統

發件人：Ant Yeung

日期：20/09/2022

要求提供 / 確認 事項：

- |                                    |                                     |                               |
|------------------------------------|-------------------------------------|-------------------------------|
| <input type="checkbox"/> 初步鋁料 B.M. | <input type="checkbox"/> 加工拆圖，然後生產  | <input type="checkbox"/> 尺寸表  |
| <input type="checkbox"/> 正式鋁料 B.M. | <input type="checkbox"/> 技術上資料 / 指示 | <input type="checkbox"/> 報價   |
| <input type="checkbox"/> 配件 B.M.   | <input type="checkbox"/> 樣辦或貨品說明書   | <input type="checkbox"/> 分判合約 |
- 內容：

請按加工圖生產幕牆 泥水收口鋁角 (T1-T3)

1. 鉻化(用鋁板摺)

2. 附上分层统计表 (T1,2,3)

3. 附上(10層1批) \*最優先出貨為 T1 (9-20/F 含樣板層)

4. 放行 T1,2,3 MO1,2 先生產；暫停 M03 及以上，待通知再生產

5. 因各座判頭不同，必須分座包裝

謝謝

請在 2022.09.30 前完成上列要求。

附： 頁

 原合約工程包 原合約工程加 / 減賬 新工程報價

分發東莞各部門：

- |                                 |                              |                                |                              |                               |                              |                                |                              |
|---------------------------------|------------------------------|--------------------------------|------------------------------|-------------------------------|------------------------------|--------------------------------|------------------------------|
| <input type="checkbox"/> 生產技術總監 | <input type="checkbox"/> 連附件 | <input type="checkbox"/> 技術部   | <input type="checkbox"/> 連附件 | <input type="checkbox"/> 生產部  | <input type="checkbox"/> 連附件 | <input type="checkbox"/> 機械設計部 | <input type="checkbox"/> 連附件 |
| <input type="checkbox"/> 採購部    | <input type="checkbox"/> 連附件 | <input type="checkbox"/> 生產統籌部 | <input type="checkbox"/> 連附件 | <input type="checkbox"/> 小羅&清 | <input type="checkbox"/> 連附件 |                                |                              |
| <input type="checkbox"/> 質檢部    | <input type="checkbox"/> 連附件 | <input type="checkbox"/> 會計部   | <input type="checkbox"/> 連附件 | <input type="checkbox"/> 報關組  | <input type="checkbox"/> 連附件 | <input type="checkbox"/> 其他    | <input type="checkbox"/> 連附件 |

分發其他分判：

- 橫  連附件

分發香港各部門：

- |                              |                              |                               |                              |                              |                              |   |                              |    |
|------------------------------|------------------------------|-------------------------------|------------------------------|------------------------------|------------------------------|---|------------------------------|----|
| <input type="checkbox"/> 行政部 | <input type="checkbox"/> 連附件 | <input type="checkbox"/> 會計部  | <input type="checkbox"/> 連附件 | <input type="checkbox"/> 統籌部 | <input type="checkbox"/> 連附件 | <input checked="" type="checkbox"/> 工程部地盤科文 | <input type="checkbox"/> 連附件 | 積哥 |
| <input type="checkbox"/> 採購部 | <input type="checkbox"/> 連附件 | <input type="checkbox"/> QS 部 | <input type="checkbox"/> 連附件 | <input type="checkbox"/> 維修部 | <input type="checkbox"/> 連附件 | <input type="checkbox"/> 其他                 | <input type="checkbox"/> 連附件 |    |

傳遞編號：

HK 1616 / 22

發件人簽署：  
項目經理簽署：

圖則登記表  
DRAWING REGISTER

工程名稱 Project Title:	康城11期
	J858泥水收口角加工图 (T1, 2, 3)
工程編號 Project No:	J858

接收日期 Receiving Date (適用於客戶圖則)

年									
月									
日									

分發予 Distributed To


發出日期 Issued Date

年	22								
月	9								
日	08								


圖則編號 Drg. No.	圖則名稱 Drawing Title
J858-LG101	J858泥水收口角安裝位置图(T1)
J858-LG102	J858泥水收口角安裝位置图(T1)
J858-LG103	J858泥水收口角安裝位置图(T1)
J858-LG201	J858泥水收口角安裝位置图(T2)
J858-LG202	J858泥水收口角安裝位置图(T2)
J858-LG203	J858泥水收口角安裝位置图(T2)
J858-LG301	J858泥水收口角安裝位置图(T3)
J858-LG302	J858泥水收口角安裝位置图(T3)
J858-LG303	J858泥水收口角安裝位置图(T3)
ALS-01	泥水收口角加工图
ALS-02	泥水收口角加工图
ALS-03	泥水收口角加工图

修訂編號  
Revision No.

1	-								
2	-								
3	-								
4	-								
5	-								
6	-								
7	-								
8	-								
9	-								
10	-								
11	-								
12	-								


 美特鋁質有限公司 MIDI Aluminium Fabricator Ltd.				工程號	J858	類別		物料號	-			
				地盘	康城11期	制圖	WCM	2022-09-01	圖號	ALS-01		
修改	-	-	-	採用工廠	地盤	✓	图纸名称	泥水收口角加工图	復核	-	數量	-
日期	-	-	-	材料颜色	铬化		材料	3mm铝板	批准	-	單件重量	- (KG)


位置	QTY
T1	141
T2	205
T3	205
合计	551

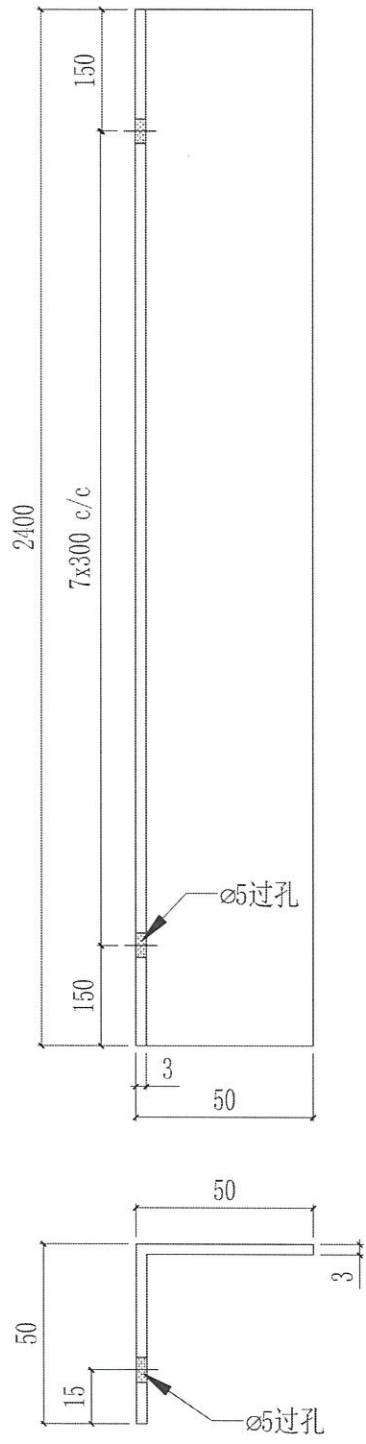



 美特鋁質有限公司 MIDI Aluminium Fabricator Ltd.				工程號	J858	類別		物料號	-			
				地盘	康城11期	制圖	WCM	2022-09-01	圖號	ALS-02		
修改	-	-	-	採用工廠	地盤	✓	图纸名称	泥水收口角加工图	復核	-	數量	-
日期	-	-	-	材料颜色	铬化		材料	3mm铝板	批准	-	單件重量	- (KG)

位置	QTY
T1	49
T2	2
T3	53
合计	104

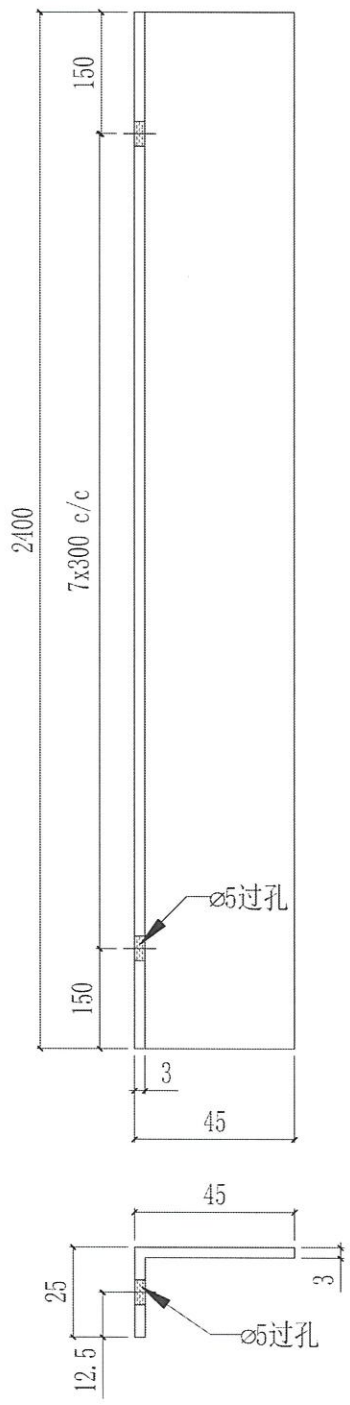

 美特鋁質有限公司 MIDI Aluminium Fabricator Ltd.				工程號	J858	類別		物料號	-			
				地盘	康城11期	制圖	WCM	2022-09-01	圖號	ALS-03		
修改	-	-	-	採用工廠	地盤	✓	图纸名称	泥水收口角加工图	復核	-	數量	-
日期	-	-	-	材料颜色	铬化		材料	3mm铝板	批准	-	單件重量	- (KG)

位置		QTY
T1	11/F, 40/F	10
T2	11/F, 40/F	12
T3	11/F, 40/F	8
合计		30

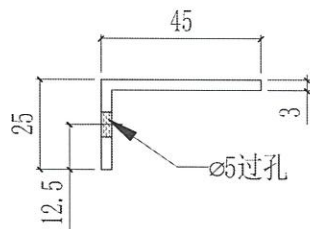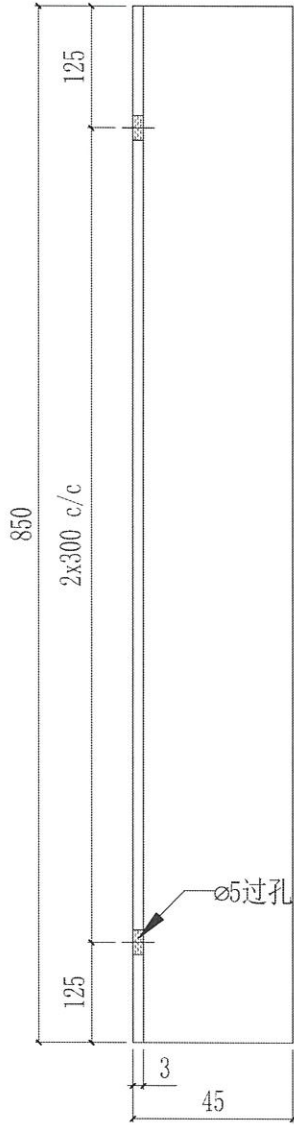

現貨

### 預算出貨 (10層1批)

EI-5127			T1			T2 / T3				
					R/F					
					67/F					
					11 66/F					
					10 65/F					
		R/F			9 63/F					
8	48	62/F	<b>Mo5</b>	<b>2023/04/29</b>	8 62/F	<b>Mo6</b>	<b>2023/06/13</b>			
7	47	61/F			7 61/F					
6	46	60/F			6 60/F					
5	45	59/F			5 59/F					
4	44	58/F			4 58/F					
3	43	57/F			3 57/F					
2	42	56/F			2 56/F					
1	41	55/F			1 55/F					
10	40	53/F			10 53/F					
9	39	52/F			9 52/F					
8	38	51/F	8 51/F							
7	37	50/F	7 50/F							
6	36	49/F	6 49/F	<b>Mo4</b>	<b>2023/04/29</b>	<b>Mo4</b>	<b>2023/04/29</b>			
5	35	48/F	5 48/F							
4	34	47/F	4 47/F							
3	33	46/F	3 46/F							
2	32	45/F	2 45/F							
1	31	43/F	1 43/F							
10	30	42/F	10 42/F							
9	29	41/F	9 41/F							
8	28	40/F	8 40/F							
7	27	39/F	7 39/F							
6	26	38/F	6 38/F	<b>Mo3</b>	<b>2023/03/15</b>	<b>Mo3</b>	<b>2023/03/15</b>			
5	25	37/F	5 37/F							
4	24	36/F	4 36/F							
3	23	35/F	3 35/F							
2	22	33/F	2 33/F							
1	21	32/F	1 32/F							
10	20	31/F	10 31/F							
9	19	30/F	9 30/F							
8	18	29/F	8 29/F							
7	17	28/F	7 28/F							
6	16	27/F	6 27/F	<b>Mo2</b>	<b>2022/11/29</b>	<b>Mo2</b>	<b>2022/12/30</b>			
5	15	26/F	5 26/F							
4	14	25/F	4 25/F							
3	13	23/F	3 23/F							
2	12	22/F	2 22/F							
1	11	21/F	1 21/F							
10	10	20/F	10 20/F							
9	9	19/F	9 19/F							
8	8	18/F	8 18/F							
7	7	17/F	7 17/F							
6	6	16/F	6 16/F	<b>Mo1</b>	<b>2022/09/30</b>	<b>Mo1</b>	<b>2022/10/30</b>			
5	5	15/F	5 15/F							
4	4	12/F	4 12/F							
3	3	11/F	3 11/F							
2	2	10/F	2 10/F							
1	1	09/F	1 09/F							

待通知  
本  
↑


↓  
放行

↑  
A  
1/27/24







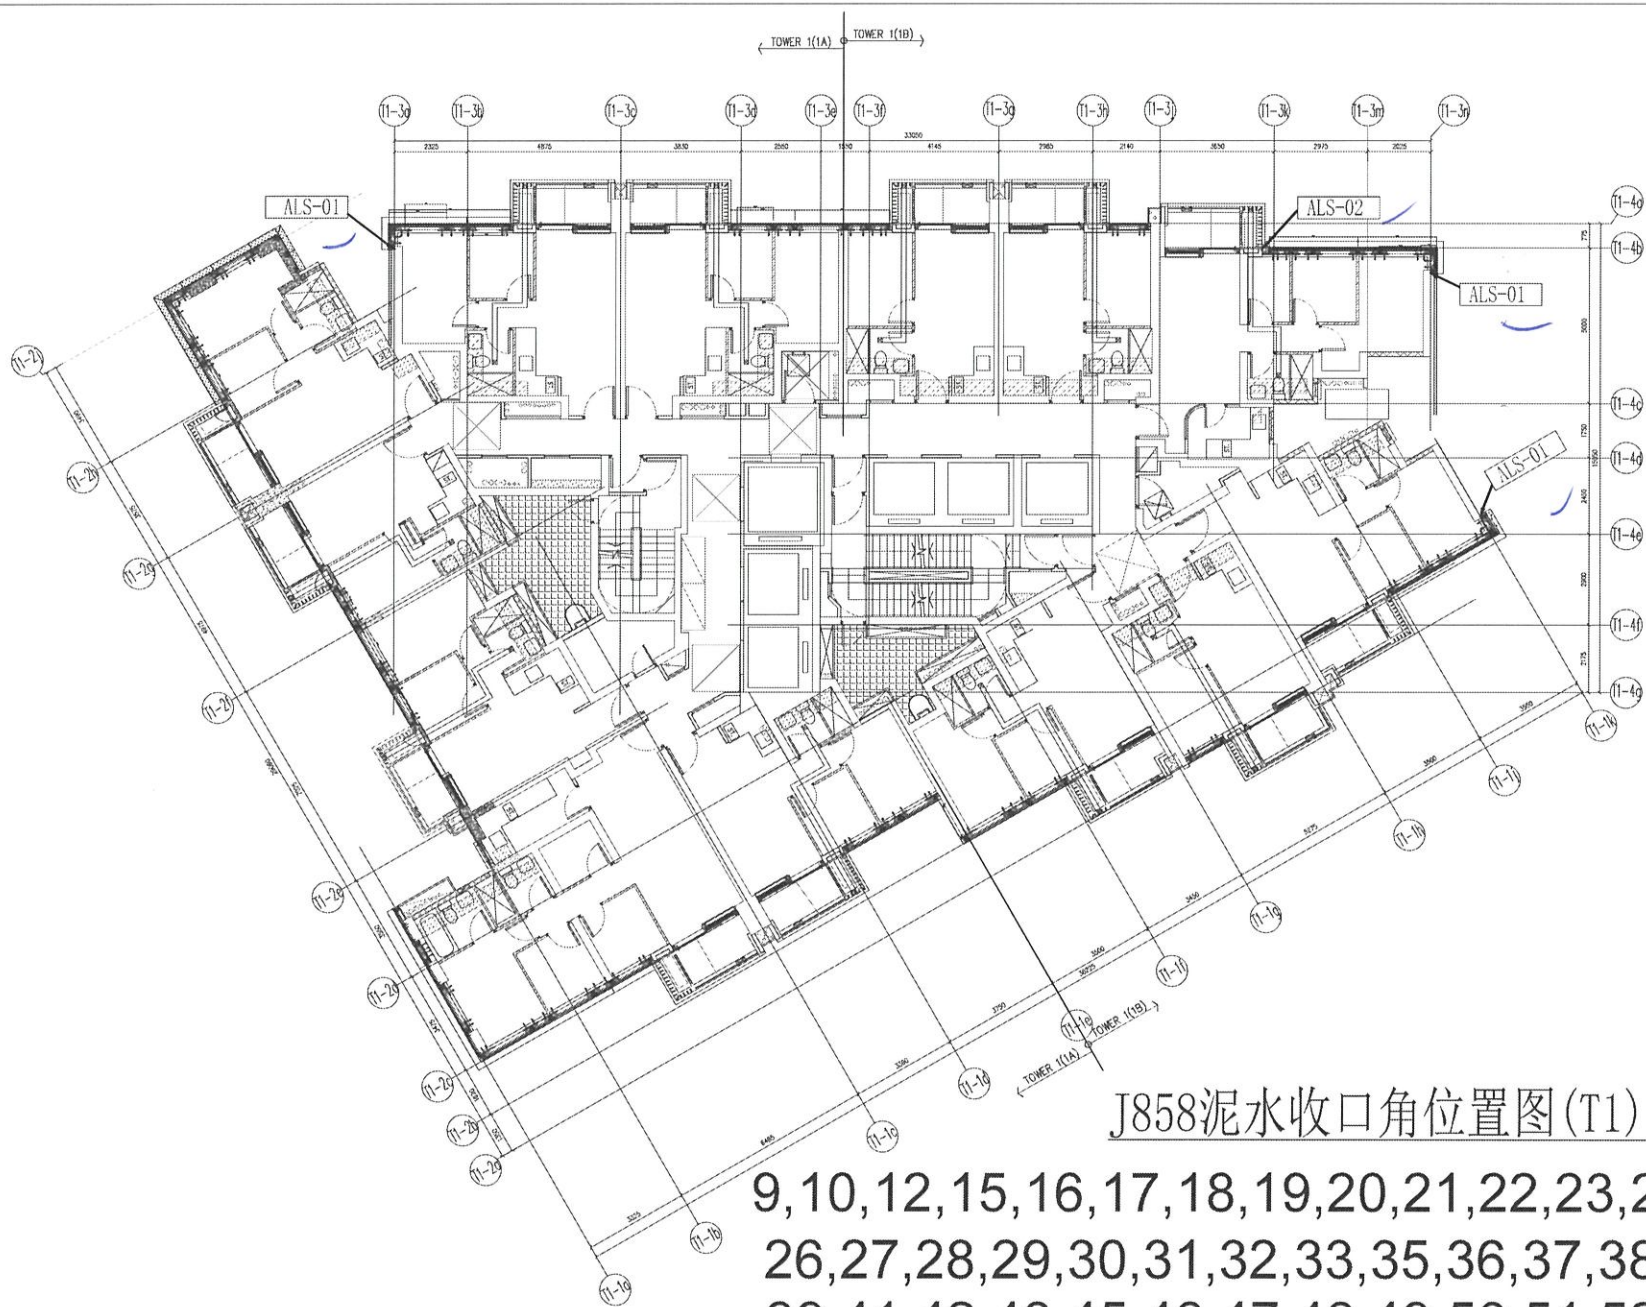

### J858泥水收口角位置图(T1)

9,10,12,15,16,17,18,19,20,21,22,23,25/F  
 26,27,28,29,30,31,32,33,35,36,37,38/F  
 39,41,42,43,45,46,47,48,49,50,51,52/F  
 53,55,56,57,58,59,60,61/F

B.D. REF :

---

CLIENT :  
 信和置業有限公司  
 Sino Land Company Limited

ARCHITECT :  
**ronald lu & partners**  
 Architects, Planners, Interior Designers  
 Ronald Lu & Partners (HK) Ltd.  
 呂元祥建築師事務所 (香港) 有限公司

MAIN CONTRACTOR :  
**Gammon**

STRUCTURAL ENGINEER :  
**AECOM**

FACADE CONSULTANT :  
**AECOM**

NOTE :  
 1. ALL DIMENSIONS ARE IN mm.  
 2. ALL ELEVATIONS ARE VIEWED FROM OUTSIDE.  
 3. ALL DIMENSIONS TO BE VERIFIED ON SITE BEFORE FABRICATION.

LEGEND :  
 (X1) --- DETAIL MARK NO.  
 (X005) --- REFER SHEET NO.  
 1. F.F.L. --- FINISHED FLOOR LEVEL  
 2. S.F.L. --- STRUCTURAL FLOOR LEVEL  
 3. (R) --- REVERSED DETAIL

NO.	DATE	REVISED	BY

JOB NO. : J-858

PROJECT :  
 PROPOSED RESIDENTIAL DEVELOPMENT  
 AT TKOIL 70RP, PHASE 11, LOHAS PARK  
 TSEUNG KWAN O, N.T.


TITLE :  
 TYPICAL FLOOR PLAN  
 AT TOWER 1

DATE : 22-OCT-21      SCALE : 1:80(A1)

DRAWN BY : KY      CHECKED BY : YB

**美特鋁質有限公司**  
 MIDI ALUMINUM FABRICATOR LTD.  
 Units 6-8, Sunray Industrial Centre, 1/F  
 610 Che Kwo Ling Road, Kowloon  
 Tel: 23489211-4    Fax: (852) 27727655

DWG NO. : J858-LG101      REV :

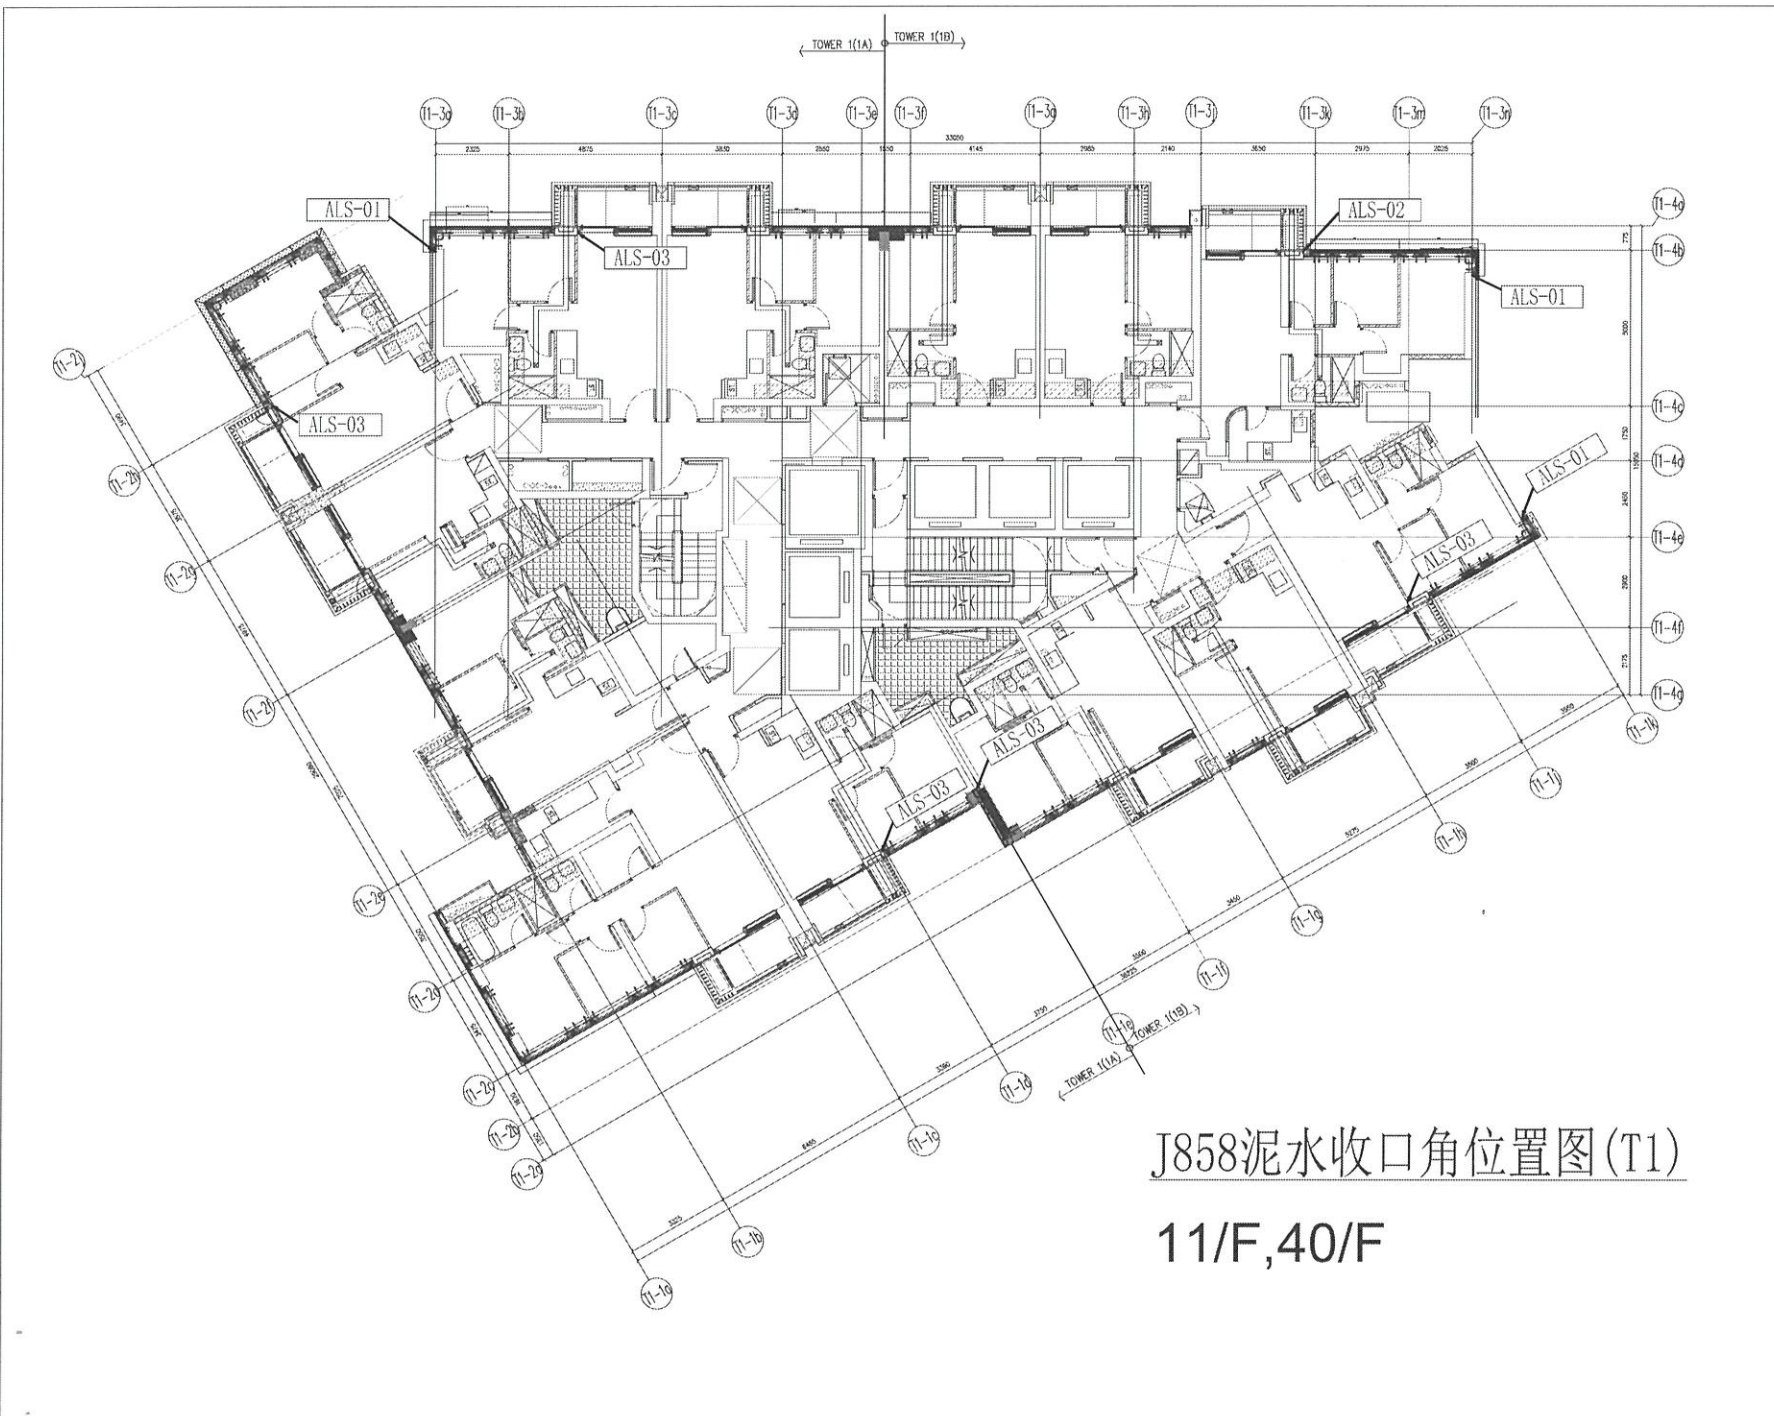

J858泥水收口角位置图(T1)

11/F, 40/F

B.O. REF :

CLIENT : 信和置業有限公司  
Sino Land Company Limited

ARCHITECT : **ronald lu & partners**  
Principal Architect  
Ronald Lu & Partners (HK) Ltd.  
呂元祥建築師事務所 (香港) 有限公司

MAIN CONTRACTOR : **Gammon**

STRUCTURAL ENGINEER : **AECOM**

FACADE CONSULTANT : **AECOM**

NOTE :  
1. ALL DIMENSIONS ARE IN mm.  
2. ALL ELEVATIONS ARE VIEWED FROM OUTSIDE.  
3. ALL DIMENSIONS TO BE VERIFIED ON SITE BEFORE FABRICATION.

LEGEND :  
 (X1) — DETAIL MARK NO.  
 (X001) — REFER SHEET NO.  
 1. F.F.L. — FINISHED FLOOR LEVEL  
 2. S.F.L. — STRUCTURAL FLOOR LEVEL  
 3. (2/1) — REVERSED DETAIL

NO.	DATE	REVISED	BY

JOB NO. : J-858B

PROJECT : PROPOSED RESIDENTIAL DEVELOPMENT AT TKOIL 70RP, PHASE 11, LOHAS PARK TSEUNG KWAN O, N.T.


TITLE : TYPICAL FLOOR PLAN AT TOWER 1

DATE : 22-OCT-21 SCALE : 1:80(A1)

DRAWN BY : KY CHECKED BY : YB

**MIDI 美特鋁質有限公司**  
 MIDII ALUMINIUM FABRICATOR LTD.  
 Units 6-8, Sunray Industrial Centre, 1/F,  
 610 Cho Kwo Ling Road, Kowloon  
 Tel: 23489211-4 Fax: (852) 2727666

DWG NO. : J858-LG102 REV :

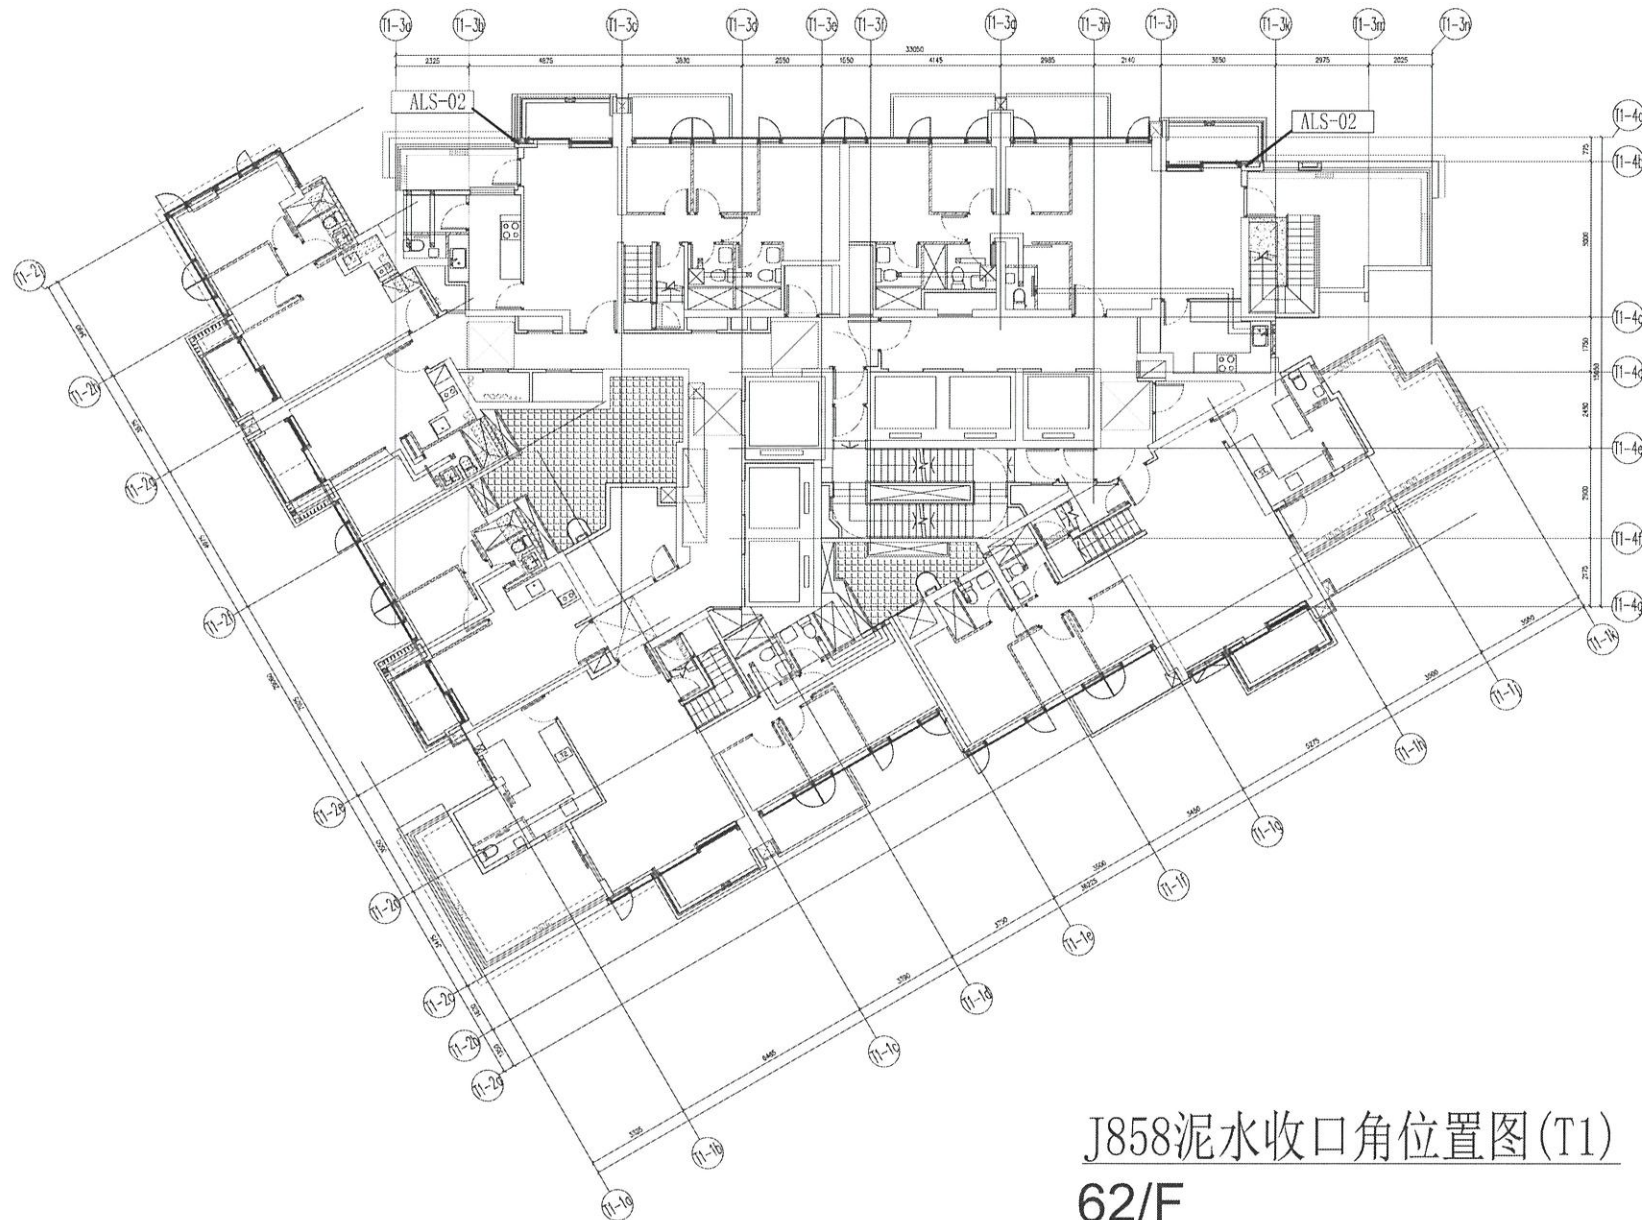

J858泥水收口角位置图(T1)  
62/F

B.D. REF :

---

CLIENT :  
 信和置業有限公司  
 Sino Land Company Limited

---

ARCHITECT :  
 ronald lu & partners  
 Ronald Lu & Partners (HK) Ltd.  
 呂元梓建築師事務所 (香港) 有限公司

---

MAIN CONTRACTOR :  
 Gammon

---

STRUCTURAL ENGINEER :  
 AECOM

---

FACADE CONSULTANT:  
 AECOM

---

NOTE :  
 1. ALL DIMENSIONS ARE IN mm.  
 2. ALL ELEVATIONS ARE VIEWED FROM OUTSIDE.  
 3. ALL DIMENSIONS TO BE VERIFIED ON SITE BEFORE FABRICATION.

LEGEND :  
 — DETAIL MARK NO.  
 — REFER SHEET NO.

1. F.F.L. — FINISHED FLOOR LEVEL  
 2. S.F.L. — STRUCTURAL FLOOR LEVEL  
 3. (↔) — REVERSED DETAIL

---

NO.	DATE	REVISION	BY

---

JOB NO. : J-858

PROJECT : PROPOSED RESIDENTIAL DEVELOPMENT AT TKOIL 70RP, PHASE 11, LOHAS PARK TSEUNG KWAN O, N.T.

---

TITLE : TYPICAL FLOOR PLAN AT TOWER 1

---

DATE : 22-OCT-21      SCALE : 1:80(A1)


DRAWN BY : KY      CHECKED BY : YB

---

MIDI 美特鋁質有限公司  
 Units 6-8, Sunny Industrial Centre, 1/F,  
 810 Cho Kwo Ling Road, Kwicon  
 Tel:23489211-4 Fax:(852)2727685

---

DWG NO. : J858-LG103      REV :

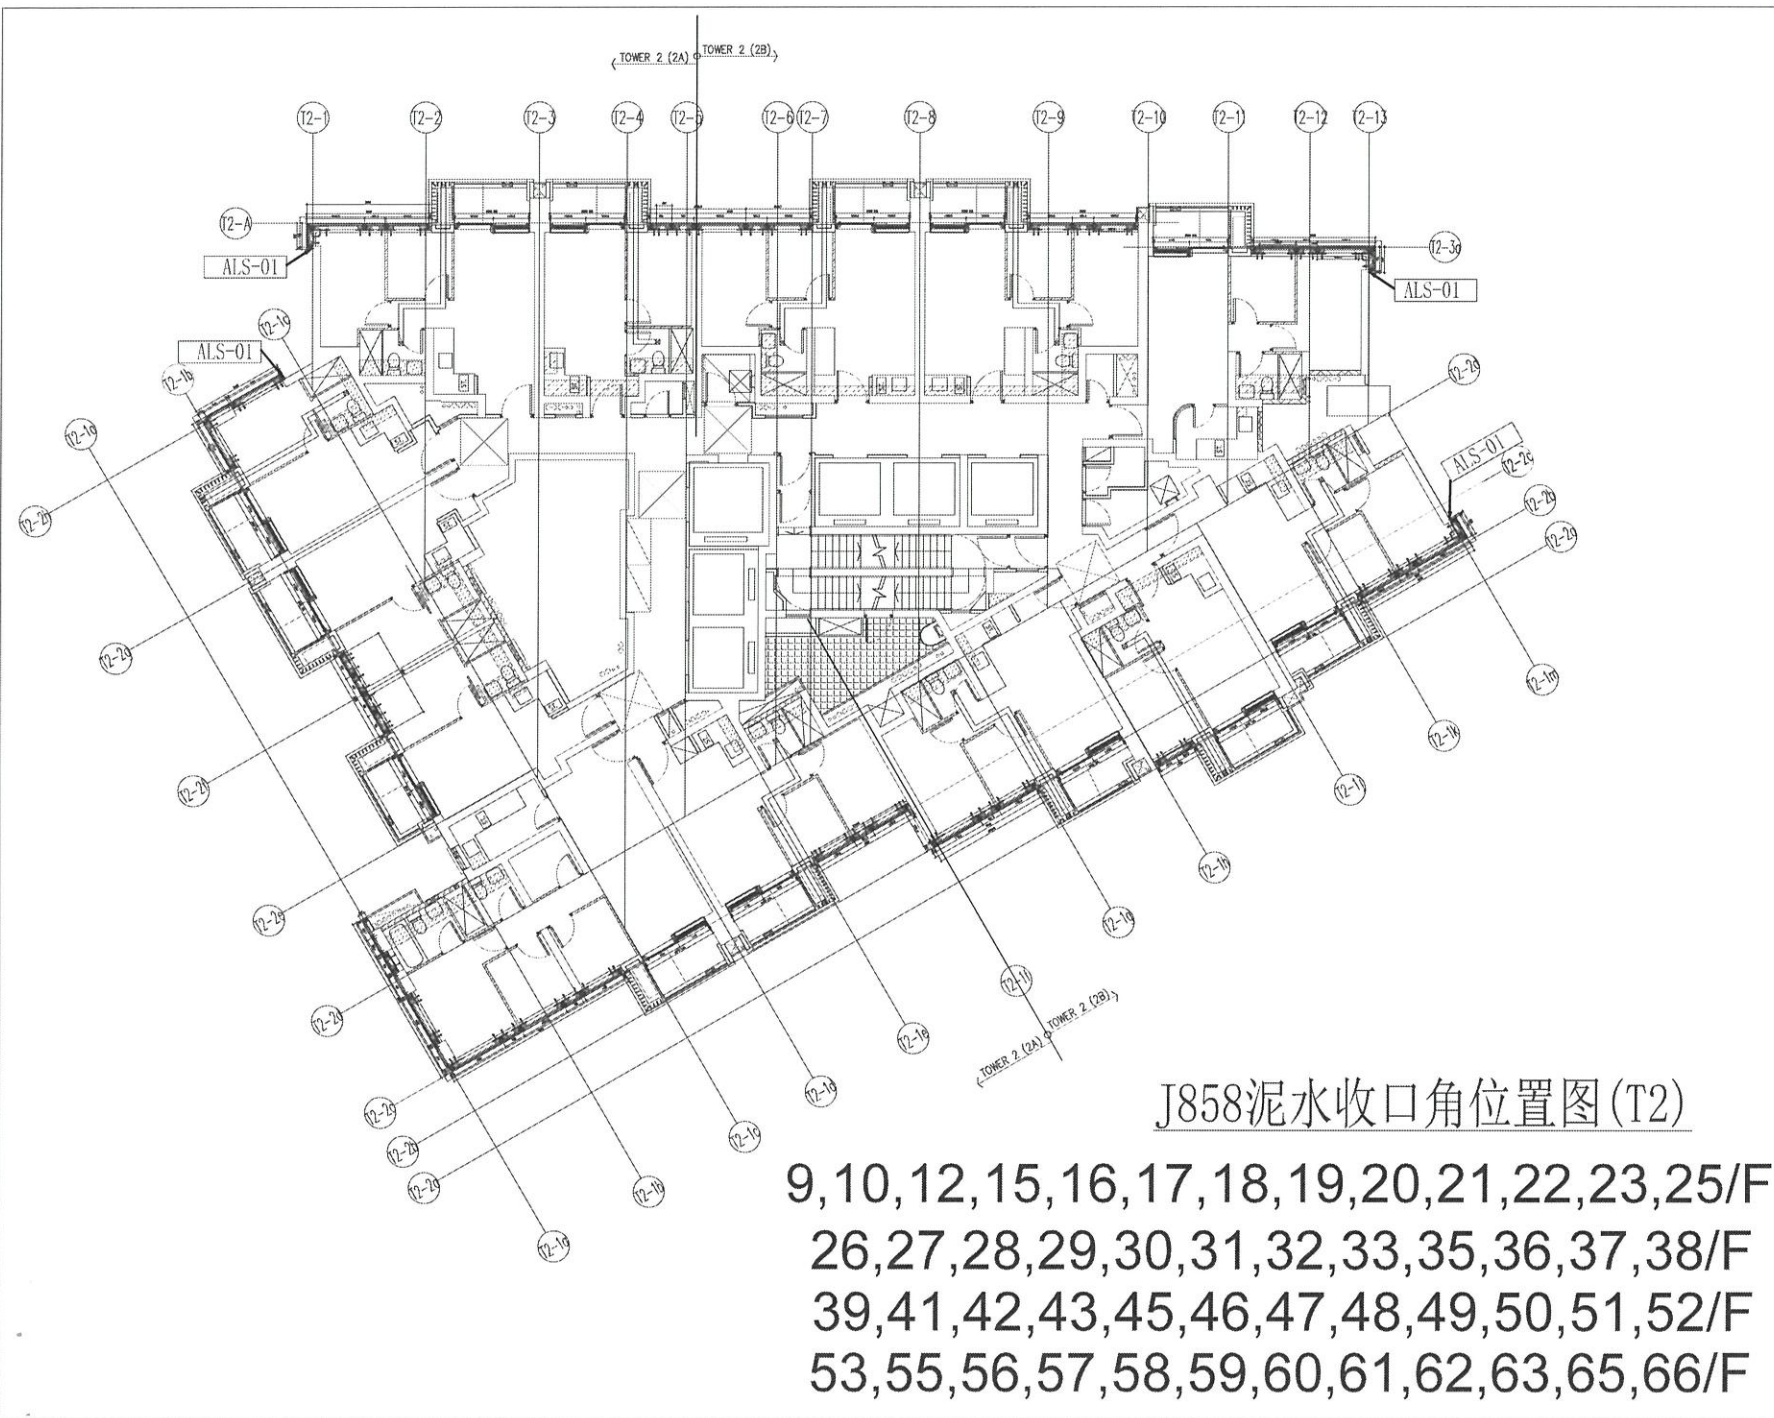

J858泥水收口角位置图 (T2)

9, 10, 12, 15, 16, 17, 18, 19, 20, 21, 22, 23, 25/F  
 26, 27, 28, 29, 30, 31, 32, 33, 35, 36, 37, 38/F  
 39, 41, 42, 43, 45, 46, 47, 48, 49, 50, 51, 52/F  
 53, 55, 56, 57, 58, 59, 60, 61, 62, 63, 65, 66/F

B.D. REF :

CLIENT : 信和置業有限公司  
Sino Land Company Limited

ARCHITECT : ronald lu & partners  
Ronald Lu & Partners (HK) Ltd.  
呂元祥建築師事務所 (香港) 有限公司

MAIN CONTRACTOR : Gammon

STRUCTURAL ENGINEER : AECOM

FACADE CONSULTANT : AECOM

NOTE :  
 1. ALL DIMENSIONS ARE IN mm.  
 2. ALL ELEVATIONS ARE VIEWED FROM OUTSIDE.  
 3. ALL DIMENSIONS TO BE VERIFIED ON SITE BEFORE FABRICATION.

LEGEND :  
 X1 --- DETAIL MARK NO.  
 X003 --- REFER SHEET NO.

1. F.F.L. --- FINISHED FLOOR LEVEL  
 2. S.F.L. --- STRUCTURAL FLOOR LEVEL  
 3. (2B) --- REVERSED DETAIL

NO.	DATE	REVISED	BY

JOB NO. : J-858

PROJECT : PROPOSED RESIDENTIAL DEVELOPMENT AT TKOIL ZONE, PHASE 11, LHASA PARK, TSEILING KWAN O, N.T.


TITLE : TYPICAL FLOOR PLAN AT TOWER 2

DATE : 22-OCT-21 SCALE : 1:50(A1)

DRAWN BY : KY CHECKED BY : YB

MIDI ALUMINUM FABRICATOR LTD.  
 Units 6-8, Sunray Industrial Centre, 1/F  
 610 Cha Kwo Ling Road, Kowloon  
 Tel: 23489211-4 Fax: (852) 2727666

DWG NO. : J858-LG201 REV :

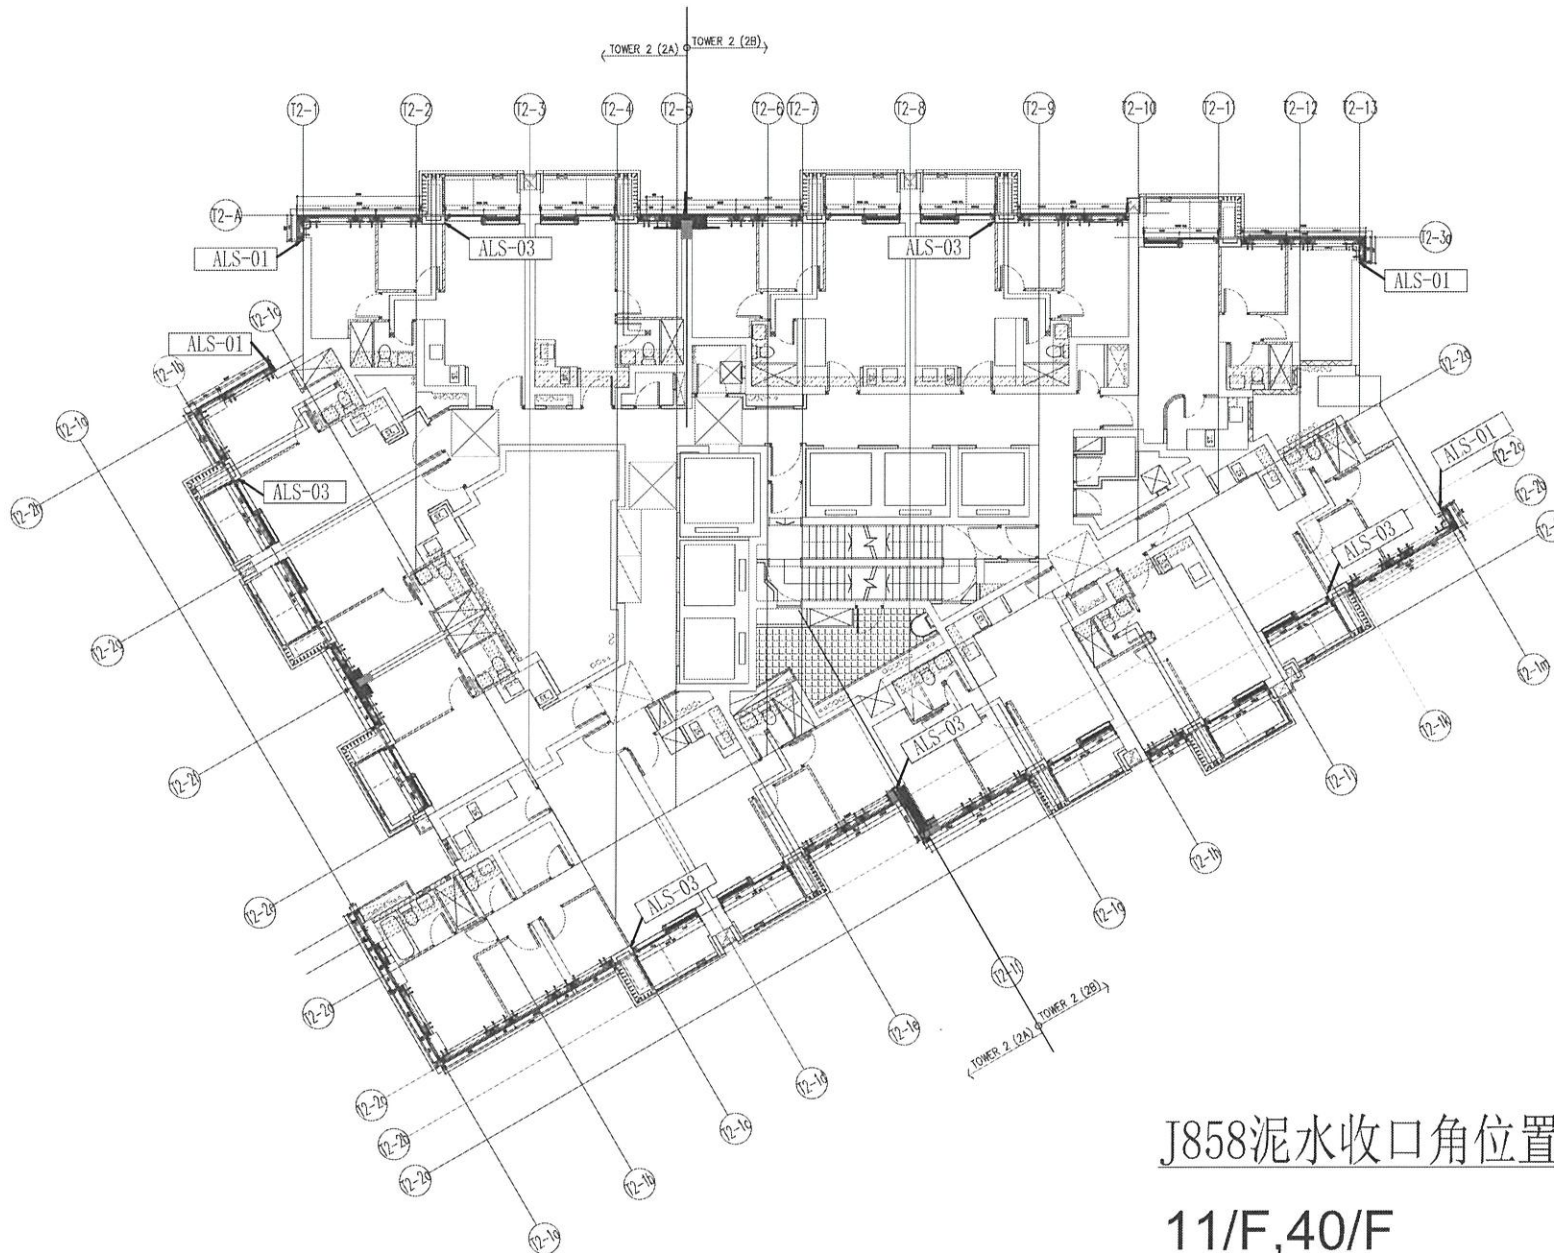

## J858泥水收口角位置图(T2)

11/F, 40/F

B.D. REF :

CLIENT :

信和置業有限公司  
Sino Land Company Limited

ARCHITECT :

ronald lu & partners  
Ronald Lu & Partners (HK) Ltd.  
呂元祥建築師事務所 (香港) 有限公司

MAIN CONTRACTOR :

Gammon

STRUCTURAL ENGINEER :

AECOM

FAÇADE CONSULTANT :

AECOM

NOTE :

1. ALL DIMENSIONS ARE IN mm.
2. ALL ELEVATIONS ARE VIEWED FROM OUTSIDE.
3. ALL DIMENSIONS TO BE VERIFIED ON SITE BEFORE FABRICATION.

LEGEND :

- (X1) --- DETAIL MARK NO.
- (X05) --- REFER SHEET NO.
- 1. F.F.L. --- FINISHED FLOOR LEVEL
- 2. S.F.L. --- STRUCTURAL FLOOR LEVEL
- 3. (2B) --- REVERSED DETAIL

NO.	DATE	REVISED	BY

JOB NO. : J-858

PROJECT : PROPOSED RESIDENTIAL DEVELOPMENT  
AT TKOIT 70RP, PHASE 11, LOHAS PARK  
ISELING KWAN D, N.I.


TITLE : TYPICAL FLOOR PLAN  
AT TOWER 2

DATE : 22-OCT-21 SCALE : 1:80(A1)

DRAWN BY : KY CHECKED BY : YB

MIDI ALUMINIUM FABRICATOR LTD.  
Units 6-8, Sunray Industrial Centre, 1/F  
610 Cho Kwo Ling Road, Kowloon  
Tel: 23489211-4 Fax: (852) 27727665

DWG NO. : J858-LG202 REV :

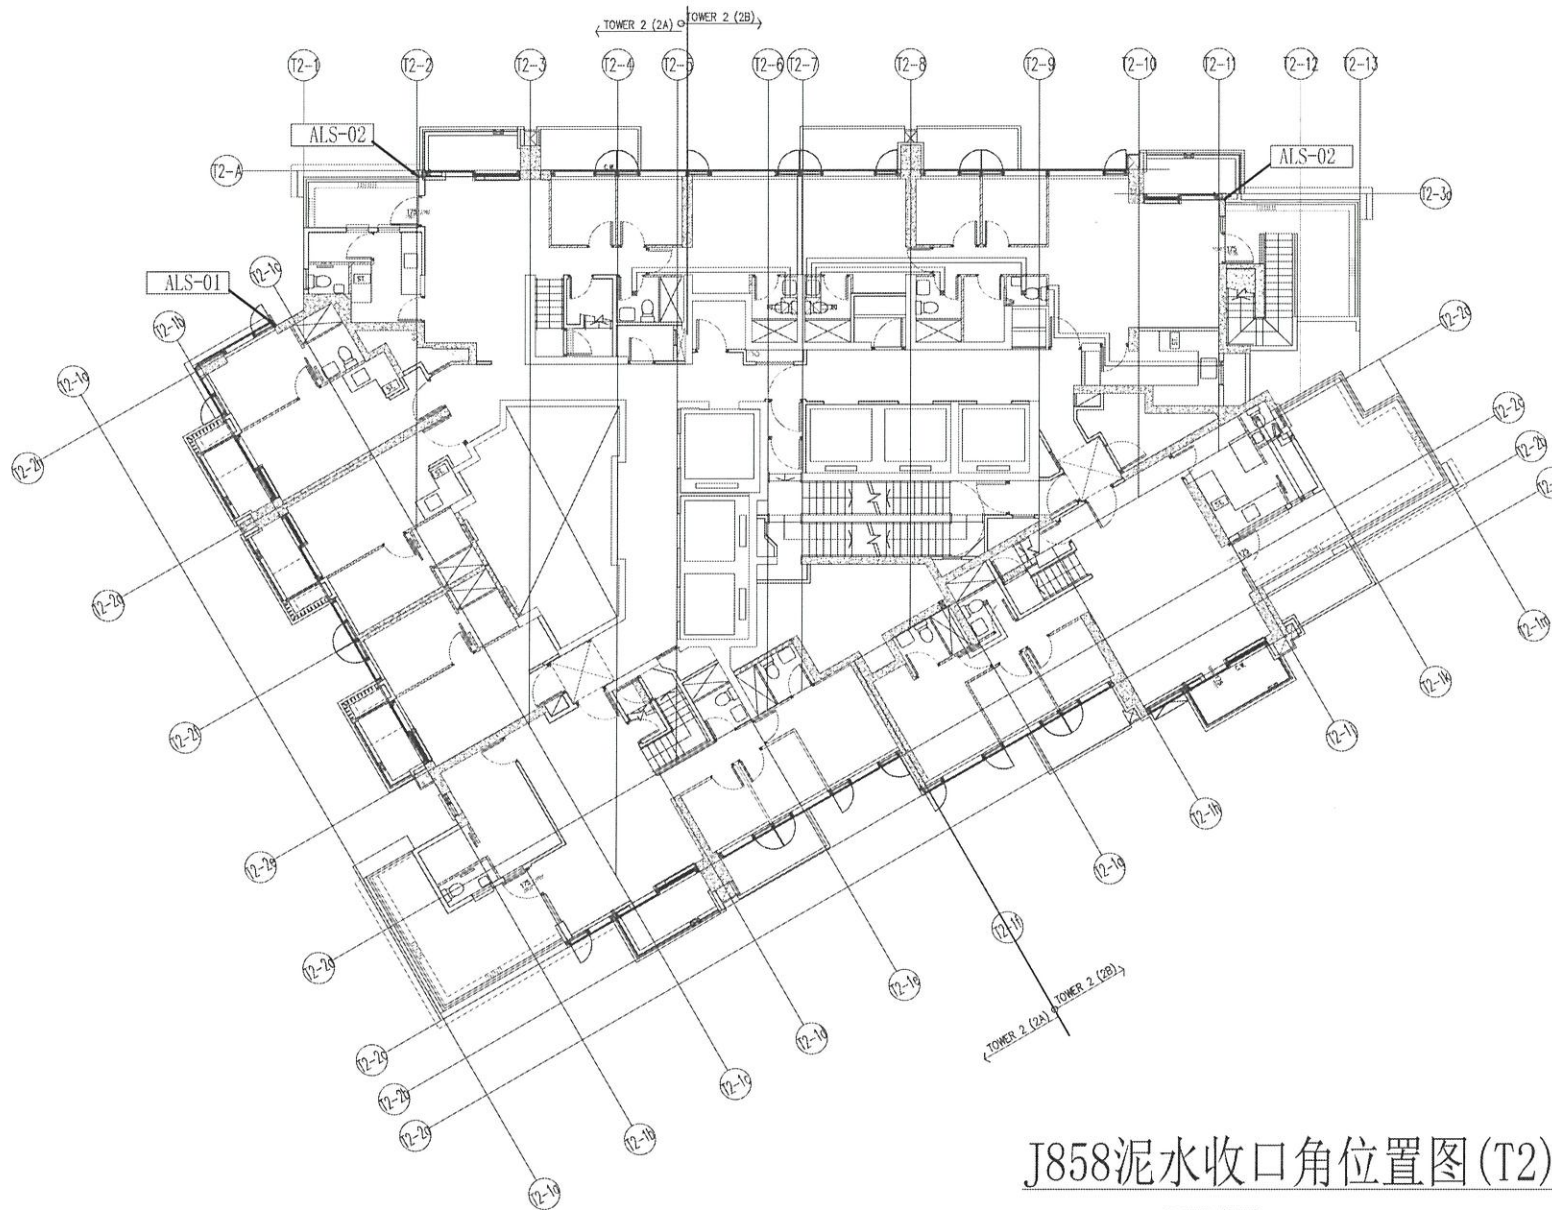

# J858泥水收口角位置图 (T2)

## 67/F

B.D. REF :

---

CLIENT :  
 信和置業有限公司  
 Sino Land Company Limited

ARCHITECT :  
 ronald lu & partners  
 Ronald Lu & Partners (HK) Ltd.  
 呂元祥建築師事務所 (香港) 有限公司

MAIN CONTRACTOR :  
 Gammon

STRUCTURAL ENGINEER :  
 AECOM

FACADE CONSULTANT:  
 AECOM

NOTE :  
 1. ALL DIMENSIONS ARE IN mm.  
 2. ALL ELEVATIONS ARE VIEWED FROM OUTSIDE.  
 3. ALL DIMENSIONS TO BE VERIFIED ON SITE BEFORE FABRICATION.

LEGEND :  
 X1 --- DETAIL MARK NO.  
 X000 --- REFER SHEET NO.  
 1. F.F.L. --- FINISHED FLOOR LEVEL  
 2. S.F.L. --- STRUCTURAL FLOOR LEVEL  
 3. (2B) --- REVERSED DETAIL

NO.	DATE	REVISED	BY

JOB NO. : J-858

PROJECT :  
 PROPOSED RESIDENTIAL DEVELOPMENT  
 AT TKOIL 70RP, PHASE 11, LOHAS PARK  
 TSEUNG KWAN O, N.T.


TITLE :  
 TYPICAL FLOOR PLAN  
 AT TOWER 2

DATE : 22-OCT-21      SCALE : 1:80(A1)

DRAWN BY : KY      CHECKED BY : YB

美特鋁質有限公司  
 Units 6-8, Sunray Industrial Centre, 1/F  
 810 Cho Kwo Ling Road, Kowloon  
 Tel: 23489211-4      Fax: (852) 27727655

DWG NO. : J858-LG203      REV :

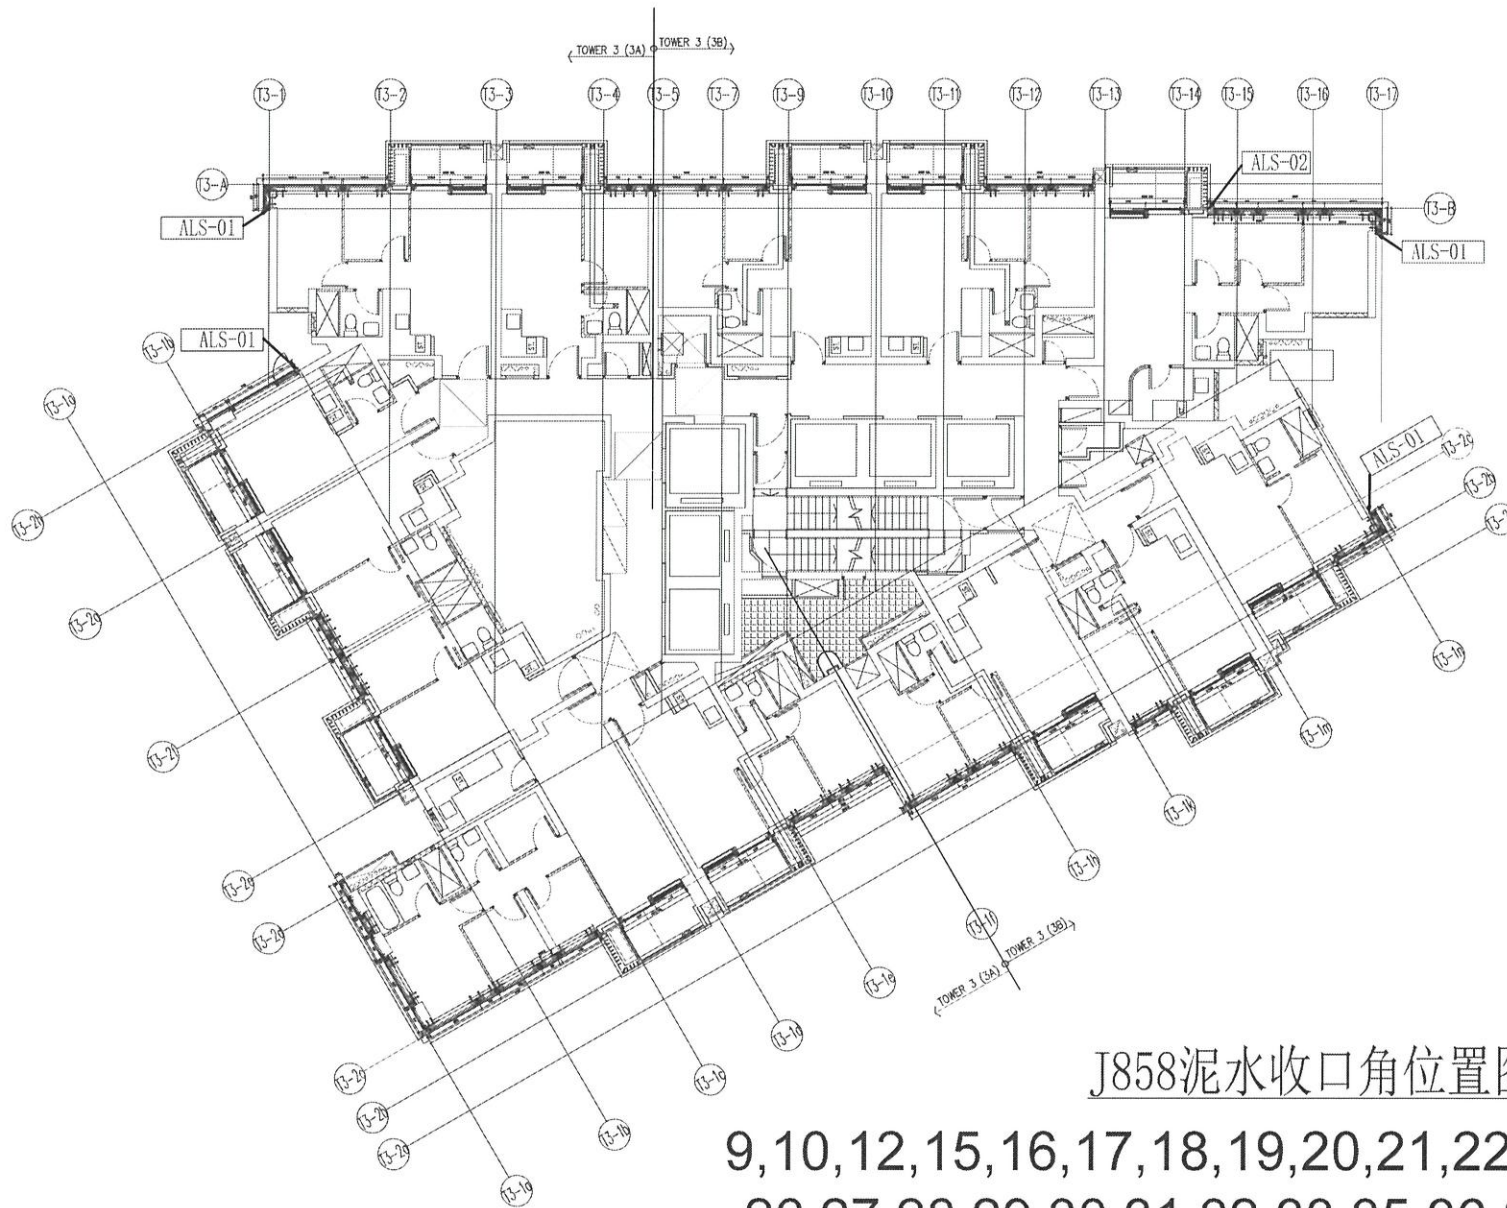

J858泥水收口角位置图(T3)

9,10,12,15,16,17,18,19,20,21,22,23,25/F  
 26,27,28,29,30,31,32,33,35,36,37,38/F  
 39,41,42,43,45,46,47,48,49,50,51,52/F  
 53,55,56,57,58,59,60,61,62,63,65/F

B.D. REF. :

CLIENT : 信和置業有限公司  
Sino Land Company Limited

ARCHITECT : ronald lu & partners  
Ronald Lu & Partners (HK) Ltd.  
呂元祥建築師事務所(香港)有限公司

MAIN CONTRACTOR : Gammon

STRUCTURAL ENGINEER : AECOM


FACADE CONSULTANT : AECOM

NOTE :  
 1. ALL DIMENSIONS ARE IN mm.  
 2. ALL ELEVATIONS ARE VIEWED FROM OUTSIDE.  
 3. ALL DIMENSIONS TO BE VERIFIED ON SITE BEFORE FABRICATION.

LEGEND :  
 X1 --- DETAIL MARK NO.  
 XXXX --- REFER SHEET NO.

1. F.F.L. --- FINISHED FLOOR LEVEL  
 2. S.F.L. --- STRUCTURAL FLOOR LEVEL  
 3. (↺) --- REVERSED DETAIL

NO.	DATE	REVISED	BY
JOB NO. :	J-B58		
PROJECT :	PROPOSED RESIDENTIAL DEVELOPMENT AT TKOIL 70RP, PHASE 11, LOHAS PARK TSEUNG KWAN O, N.T.		
TITLE :	TYPICAL FLOOR PLAN AT TOWER 3		
DATE : 22-OCT-21	SCALE : 1:80(A1)		
DRAWN BY : KY	CHECKED BY : YE		
美特鋁質有限公司 ALUMINUM FABRICATOR LTD. Units 6-8, Sunray Industrial Centre, 1/F 610 Cho Kwo Ling Road, Kowloon Tel:23489211-4 Fax:(852)27727666			
DWG NO. : J858-LG301		REV :	

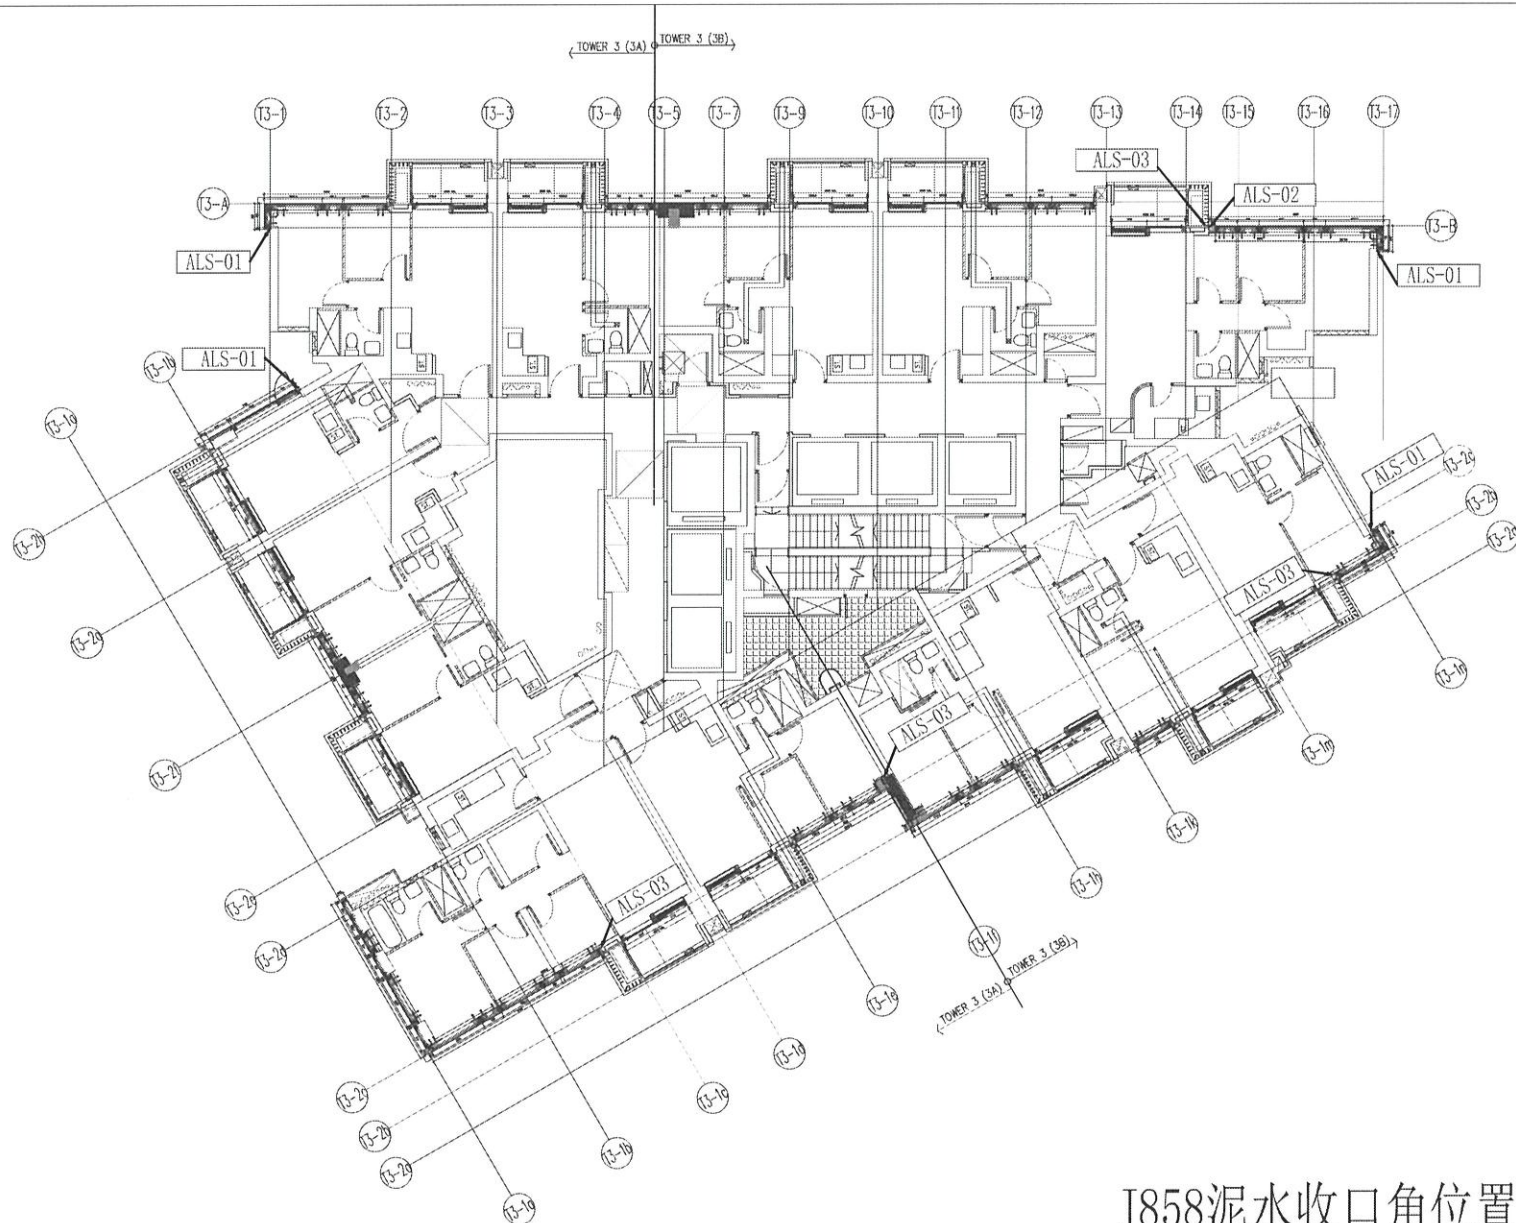

# J858泥水收口角位置图(T3)

## 11/F, 40/F

B.D. REF :

---

CLIENT :  
 信和置业有限公司  
 Sino Land Company Limited

---

ARCHITECT :  
 ronald lu & partners  
 Ronald Lu & Partners (HK) Ltd.  
 呂元祥建築師事務所 (香港) 有限公司

---

MAIN CONTRACTOR :  
 Gammon

---

STRUCTURAL ENGINEER :  
 AECOM

---

FACADE CONSULTANT:  
 AECOM

---

NOTE :  
 1. ALL DIMENSIONS ARE IN mm.  
 2. ALL ELEVATIONS ARE VIEWED FROM OUTSIDE.  
 3. ALL DIMENSIONS TO BE VERIFIED ON SITE BEFORE FABRICATION.

LEGEND :  

 1. F.F.L. --- FINISHED FLOOR LEVEL  
 2. S.F.L. --- STRUCTURAL FLOOR LEVEL  
 3. (2) --- REVERSED DETAIL

---

NO.	DATE	REVISED	BY

---

JOB NO. : J-858

PROJECT : PROPOSED RESIDENTIAL DEVELOPMENT AT TKOIL 70RP, PHASE 11, LOHAS PARK, TSEUNG KWAN O, N.T.

TITLE : TYPICAL FLOOR PLAN AT TOWER 3

---

DATE : 22-OCT-21 SCALE : 1:80(A1)


DRAWN BY : KY CHECKED BY : YB

---

MIDI 鋁質有限公司  
 Units: 6-8, Sunray Industrial Centre, 1/F,  
 810 Cha Kwo Ling Road, Kowloon  
 Tel:23489211-4 Fax:(852)27727666

---


DWG NO. : J858-LG302 REV :

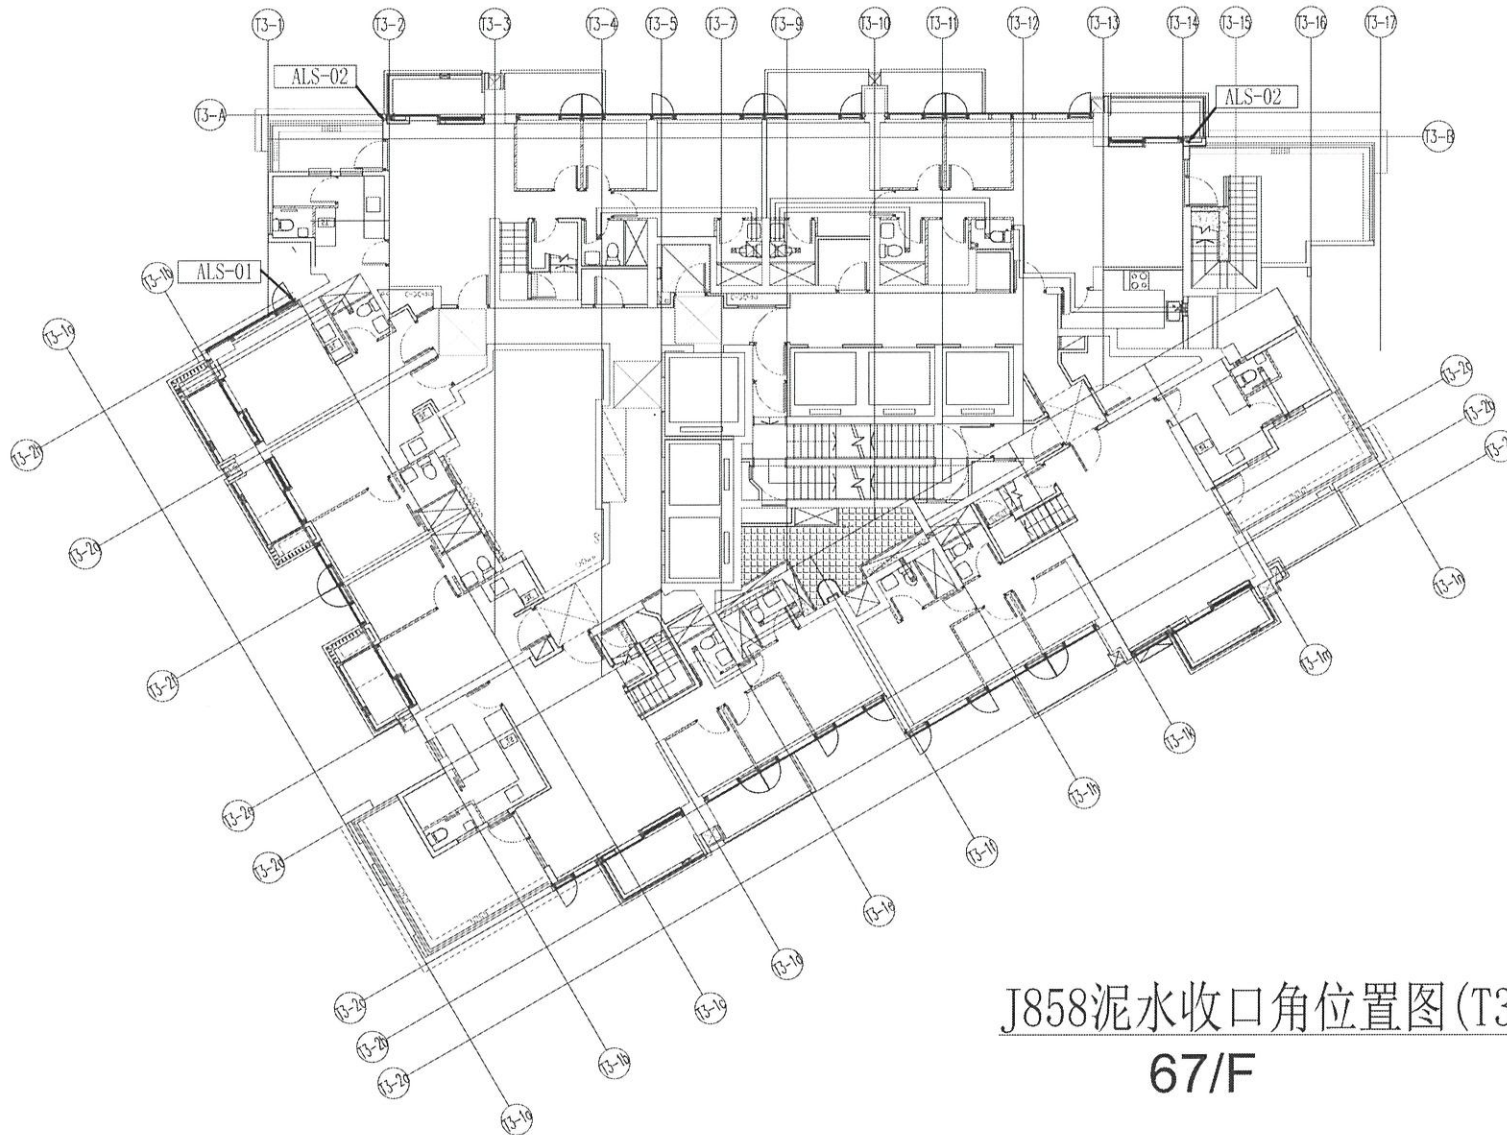


J858泥水收口角位置图(T3)  
67/F

B.D. REF :


---

CLIENT :  
 信和置业有限公司  
 Sino Land Company Limited


---

ARCHITECT :  
  
 Ronald Lu & Partners (HK) Ltd.  
 呂元祥建築師事務所 (香港) 有限公司


---

MAIN CONTRACTOR :  
 Gammon

---



STRUCTURAL ENGINEER :  
 AECOM

---

FACADE CONSULTANT:  
 AECOM

---

NOTE :  
 1. ALL DIMENSIONS ARE IN mm.  
 2. ALL ELEVATIONS ARE VIEWED FROM OUTSIDE.  
 3. ALL DIMENSIONS TO BE VERIFIED ON SITE BEFORE FABRICATION.

  LEGEND :  
 — DETAIL MARK NO.  
 — REFER SHEET NO.  
 1. F.F.L. — FINISHED FLOOR LEVEL  
 2. S.F.L. — STRUCTURAL FLOOR LEVEL  
 3. (2) — REVERSED DETAIL

---

NO.	DATE	REVISED	BY


JOB NO. : J-858

PROJECT : PROPOSED RESIDENTIAL DEVELOPMENT AT TKOIL ZONP, PHASE 11, LOHAS PARK TSEILING KWAN O, N.T.

TITLE : TYPICAL FLOOR PLAN AT TOWER 3

DATE : 22-OCT-21 SCALE : 1:80(A1)

DRAWN BY : KY CHECKED BY : YB

 美特鋁質有限公司  
 MIDI ALUMINUM FABRICATOR LTD.  
 Units 6-8, Sunray Industrial Centre, 1/F  
 810 Cho Kwo Ling Road, Kowloon  
 Tel:23489211-4 Fax:(852)2727665

DWG NO. : J858-LG303 REV. :