

工程指示 / 要求簡箋(E.I.)

工程指示編號：EI / 2639 / 20

修改版次：D

工程編號：J - 852

工程名稱：亞皆老街中電

工程項目：趟門 樣板層 (3,5,6/F)

收件人：生統

發件人：Ant Yeung

日期：17/12/2020

要求提供 / 確認 事項：

- | | | |
|------------------------------------|-------------------------------------|-------------------------------|
| <input type="checkbox"/> 初步鋁料 B.M. | <input type="checkbox"/> 加工拆圖，然後生產 | <input type="checkbox"/> 尺寸表 |
| <input type="checkbox"/> 正式鋁料 B.M. | <input type="checkbox"/> 技術上資料 / 指示 | <input type="checkbox"/> 報價 |
| <input type="checkbox"/> 配件 B.M. | <input type="checkbox"/> 樣辦或貨品說明書 | <input type="checkbox"/> 分判合約 |

內容：

D 版：廠已有框料，請先開框料，T3,5/F 一層數量送地盤安裝，

C 版：W6/T1B，W6/T2A，W6/T2B，W6/T3B 18 幅。

B 版：SD02-02. SD02-09 SD03-05 如開料單寫暫緩，請也放行給做樣板。

A 版：提供修改完整加工圖，請以此加工圖為準生產趟門

請加工圖生產趟門

注意 1：先生產 和出貨 T3。 可生產 T1， T2 備用

2：T3 3,5,6/F 出趟門框料，3 層

3：門玉 只出 5/F 1 層

4：廠內加做樣板 W1/T3C 和 T1/T3B 2 隻 (大貨和廠內樣板同時進行)

5：W7/T3A 暫停，因碰防火門

請在 2020.11.06 前完成上列要求。

附：頁 12 23

以上項目為：

- 原合約工程包 原合約工程加 / 減賬 新工程報價

原因：-

分發東莞各部門：

- | | | | | | | | |
|---------------------------------|------------------------------|---|------------------------------|--|------------------------------|--------------------------------|---|
| <input type="checkbox"/> 生產技術總監 | <input type="checkbox"/> 連附件 | <input type="checkbox"/> 技術部 | <input type="checkbox"/> 連附件 | <input type="checkbox"/> 生產部 | <input type="checkbox"/> 連附件 | <input type="checkbox"/> 機械設計部 | <input type="checkbox"/> 連附件 |
| <input type="checkbox"/> 採購部 | <input type="checkbox"/> 連附件 | <input checked="" type="checkbox"/> 生產統籌部 | <input type="checkbox"/> 連附件 | <input checked="" type="checkbox"/> 小羅&清 | <input type="checkbox"/> 連附件 | | |
| <input type="checkbox"/> 質檢部 | <input type="checkbox"/> 連附件 | <input type="checkbox"/> 會計部 | <input type="checkbox"/> 連附件 | <input type="checkbox"/> 報關組 | <input type="checkbox"/> 連附件 | <input type="checkbox"/> 其他 | <u>楊榮輝</u> <input type="checkbox"/> 連附件 |

分發其他分判：

- 水洪 連附件

分發香港各部門：

- | | | | | | | | | |
|------------------------------|------------------------------|-------------------------------|------------------------------|------------------------------|------------------------------|---|------------------------------|-----------|
| <input type="checkbox"/> 行政部 | <input type="checkbox"/> 連附件 | <input type="checkbox"/> 會計部 | <input type="checkbox"/> 連附件 | <input type="checkbox"/> 統籌部 | <input type="checkbox"/> 連附件 | <input checked="" type="checkbox"/> 工程部地盤科文 | <input type="checkbox"/> 連附件 | <u>祥哥</u> |
| <input type="checkbox"/> 採購部 | <input type="checkbox"/> 連附件 | <input type="checkbox"/> QS 部 | <input type="checkbox"/> 連附件 | <input type="checkbox"/> 維修部 | <input type="checkbox"/> 連附件 | <input type="checkbox"/> 其他 | <input type="checkbox"/> 連附件 | |

傳遞編號：

HK 2897 / 20

發件人簽署：Ant Yeung

項目經理簽署：Jimmy




2020-12-15 李科 李科

J-852 亞皆老街 趟門鋁料來貨統計

型材編號	型材名稱	顏色	長度M	KG/M	40469.7691	8169	34534.0603	5935.7088	6829	1340	項目	EI編號	PO編號
					總重量/KG	總數量	來料重量	尚欠重量	來料數量	尚欠數量			
X85855	四趟提升門框邊企	UCT806812XL-3	5.3	2.867	1717.0463	113	1580.2904	136.7559	104	9	趟門	EI/2264	PO46077
X85855	四趟提升門框邊企	UCT806812XL-3	5.8	2.867	133.0288	8	133.0288	0.0000	8	0			
X85856	四趟提升門框頂橫	UCT806812XL-3	4.4	3.756	1900.5360	115	1900.5360	0.0000	115	0			
X85856	四趟提升門框頂橫	UCT806812XL-3	6.5	3.756	146.4840	6	146.4840	0.0000	6	0			
X85857	四趟提升門框底橫	UCT806812XL-3	4.4	4.134	2091.8040	115	1800.7704	291.0336	99	16			
X85857	四趟提升門框底橫	UCT806812XL-3	6.5	4.134	161.2260	6	161.2260	0.0000	6	0			
X85858	兩趟提升門框邊企	UCT806812XL-3	5.3	2.428	733.4988	57	694.8936	38.6052	54	3			
X85858	兩趟提升門框邊企	UCT806812XL-3	5.8	2.428	112.6592	8	112.6592	0.0000	8	0			
X85859	兩趟提升門框頂橫	UCT806812XL-3	5.5	4.107	768.0090	34	609.8895	158.1195	27	7			
X85860	兩趟提升門框底橫	UCT806812XL-3	5.5	3.664	685.1680	34	241.8240	443.3440	12	22			
X85861	兩趟提升門玉	UCT806812XL-3	5.8	2.761	5524.7610	345	3939.3948	1585.3662	246	99			
X85862	兩趟提升門玻璃線	UCT806812XL-3	5.8	0.253	1291.3120	880	1291.3120	0.0000	880	0			
X85863	兩趟提升門玉勾企扣料	UCT806812XL-3	5.3	0.63	1001.7000	300	684.4950	317.2050	205	95			
X85863	兩趟提升門玉勾企扣料	UCT806812XL-3	5.8	0.63	87.6960	24	0.0000	87.6960	0	24			
X85864	兩趟提升門玉中企扣料	UCT806812XL-3	5.3	1.318	398.1678	57	398.1678	0.0000	57	0			
X85864	兩趟提升門玉中企扣料	UCT806812XL-3	5.8	1.318	38.2220	5	38.2220	0.0000	5	0			
X85865	兩趟提升門玉勾企扣料蓋	UCT806812XL-3	5.3	0.059	93.8100	300	93.8100	0.0000	300	0			
X85865	兩趟提升門玉勾企扣料蓋	UCT806812XL-3	5.8	0.059	7.8706	23	7.8706	0.0000	23	0			
X85866	兩趟提升門框中企柱	UCT806812XL-3	5.3	2.24	1341.5360	113	1305.9200	35.6160	110	3			
X85866	兩趟提升門框中企柱	UCT806812XL-3	5.8	2.24	155.9040	12	155.9040	0.0000	12	0			
X85867	兩趟提升門玉勾企	UCT806812XL-3	5.3	2.105	1863.1355	167	937.1460	925.9895	84	83			
X85867	兩趟提升門玉勾企	UCT806812XL-3	5.8	2.105	231.9710	19	0.0000	231.9710	0	19			
X85869	兩趟提升門玉鎖位扣料蓋	UCT806812XL-3	5.3	0.288	87.0048	57	87.0048	0.0000	57	0			
X85870	兩趟提升門框鎖位扣料	UCT806812XL-3	5.4	0.618	250.2900	75	250.2900	0.0000	75	0			
X85871	兩趟提升門框軌導軌	UCT806812XL-3	5.4	0.184	102.3408	103	102.3408	0.0000	103	0			
X85871	兩趟提升門框軌導軌	UCT806812XL-3	4.4	0.184	91.4848	113	91.4848	0.0000	113	0			
X85871	兩趟提升門框軌導軌	UCT806812XL-3	6.4	0.184	7.0656	6	7.0656	0.0000	6	0			
X85872	兩趟提升門玉中企柱	UCT806812XL-3	5.3	3.834	2296.1826	113	2032.0200	264.1626	100	13			
X85872	兩趟提升門玉中企柱	UCT806812XL-3	5.8	3.834	177.8976	8	0.0000	177.8976	0	8			
X85873	兩趟提升門玉中企柱扣蓋	UCT806812XL-3	5.3	0.373	223.3897	113	0.0000	223.3897	0	113			
X85873	兩趟提升門玉中企柱扣蓋	UCT806812XL-3	5.8	0.373	17.3072	8	0.0000	17.3072	0	8			
X85874	兩趟提升門框頂橫扣蓋	UCT806812XL-3	5.4	0.24	81.6480	63	81.6480	0.0000	63	0			
X85874	兩趟提升門框頂橫扣蓋	UCT806812XL-3	4.4	0.24	119.3280	113	119.3280	0.0000	113	0			
X85874	兩趟提升門框頂橫扣蓋	UCT806812XL-3	6.4	0.24	9.2160	6	9.2160	0.0000	6	0			
X85875	兩趟提升門框橫室內蓋	UCT806812XL-3	5.3	0.609	387.3240	120	387.3240	0.0000	120	0			
X85876	兩趟提升門框底橫室內蓋	UCT806812XL-3	5.5	0.186	34.7820	34	34.7820	0.0000	34	0			
X85877	兩趟提升門框底橫導軌	UCT806812XL-3	5.5	1.495	353.5675	43	353.5675	0.0000	43	0			
X85878	兩趟提升門框底橫室外蓋	UCT806812XL-3	5.3	0.488	232.7760	90	232.7760	0.0000	90	0			
X85878	兩趟提升門框底橫室外蓋	UCT806812XL-3	4.4	0.488	242.6336	113	242.6336	0.0000	113	0			
X85878	兩趟提升門框底橫室外蓋	UCT806812XL-3	6.4	0.488	18.7392	6	18.7392	0.0000	6	0			
X85882	三趟提升門門玉	UCT806812XL-3	5.8	2.122	6239.9532	507	6129.1848	110.7684	498	9			
X85883	三趟提升門門玉扣蓋	UCT806812XL-3	5.8	0.174	511.6644	507	491.4804	20.1840	487	20			
X85884	三趟提升門門玉勾企	UCT806812XL-3	5.3	0.92	1150.7360	236	594.8720	555.8640	122	114			
X85884	三趟提升門門玉勾企	UCT806812XL-3	5.8	0.92	74.7040	14	32.0160	42.6880	6	8			
X85885	三趟提升門框頂橫外蓋	UCT806812XL-3	5.3	0.392	201.5272	97	201.5272	0.0000	97	0			
X85887	三趟提升門框頂橫內扣料	UCT806812XL-3	5.3	0.428	401.5068	177	401.5068	0.0000	177	0			
X85888	三趟提升門框底橫扣料	UCT806812XL-3	5.3	0.226	200.0326	167	200.0326	0.0000	167	0			
X85889	三趟提升門框底橫扣料	UCT806812XL-3	5.3	0.122	38.7960	60	38.7960	0.0000	60	0			
X85890	三趟提升門框底橫內扣料	UCT806812XL-3	5.3	0.221	200.2923	171	200.2923	0.0000	171	0			
X85891	三趟提升門框底橫導軌	UCT806812XL-3	5.3	0.102	67.0344	124	0.0000	67.0344	0	124			
X85913	三趟提升門框扣蓋	UCT806812XL-3	5.8	0.065	204.7110	543	0.0000	204.7110	0	543			
X85879	三趟提升門框邊企	UCT806812XL-3	5.3	3.485	2050.2255	111	2050.2255	0.0000	111	0			
X85879	三趟提升門框邊企	UCT806812XL-3	5.8	3.485	141.4910	7	141.4910	0.0000	7	0			
X85880	三趟提升門框頂橫	UCT806812XL-3	5.3	3.805	1189.8235	59	1189.8235	0.0000	59	0			
X85881	三趟提升門框底橫	UCT806812XL-3	5.3	3.839	1200.4553	59	1200.4553	0.0000	59	0			

J-852 亞皆老街 趟門鋁料來貨統計


型材編號	型材名稱	顏色	長度M	KG/M	40469.7691	8169	34534.0603	5935.7088	6829	1340	項目	EI編號	PO編號
					總重量/KG	總數量	來料重量	尚欠重量	來料數量	尚欠數量			
X85865	兩趟提升門玉勾企扣料蓋	MILL	5.8	0.059	98.5536	288	98.5536	0.0000	288	0			
X85868	兩趟提升門玉鎖位扣料	MILL	5.3	0.543	250.3773	87	250.3773	0.0000	87	0			
X85869	兩趟提升門玉鎖位扣料扣蓋	MILL	5.3	0.288	114.4800	75	114.4800	0.0000	75	0			
X85876	兩趟提升門框底橫室內蓋	MILL	5.5	0.186	165.7260	162	165.7260	0.0000	162	0			
X85886	三趟提升門框頂橫外蓋底座	MILL	5.3	0.144	200.7216	263	200.7216	0.0000	263	0			
X85889	三趟提升門框底橫扣料	MILL	5.3	0.122	161.6500	250	161.6500	0.0000	250	0			
X85891	三趟提升門框底橫導軌	MILL	5.3	0.102	132.9876	246	132.9876	0.0000	246	0			
BE0000706	50*50*5鋁角	MILL	5.8	1.287	253.7964	34	253.7964	0.0000	34	0			
					0.0000		0.0000	0.0000	0	0			

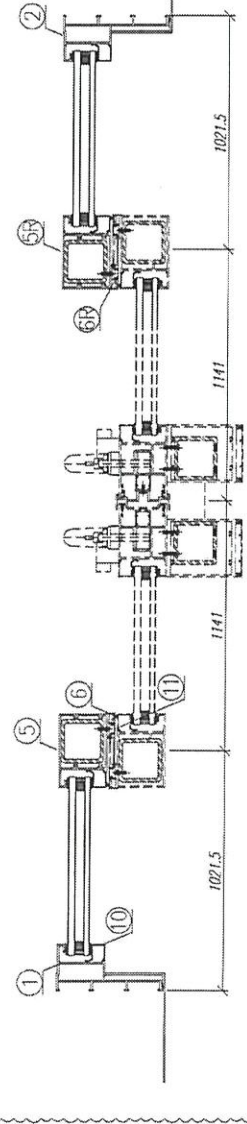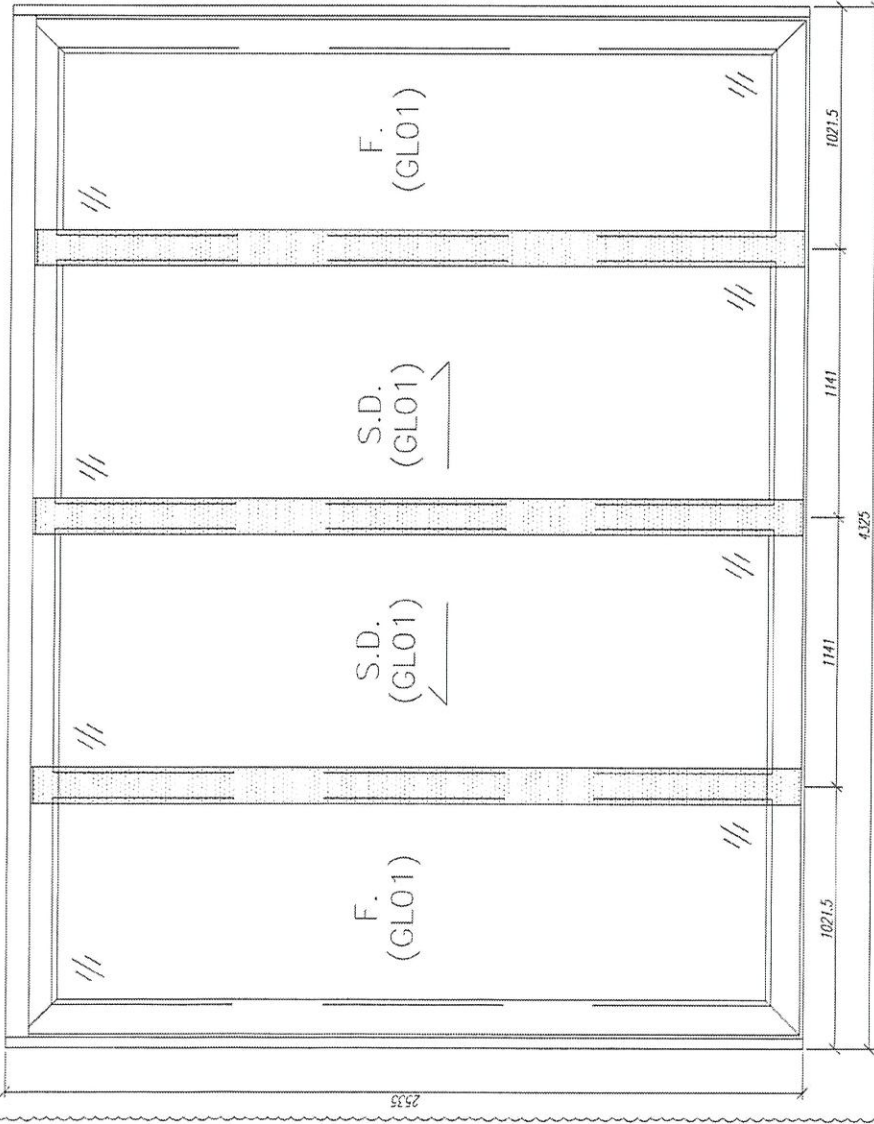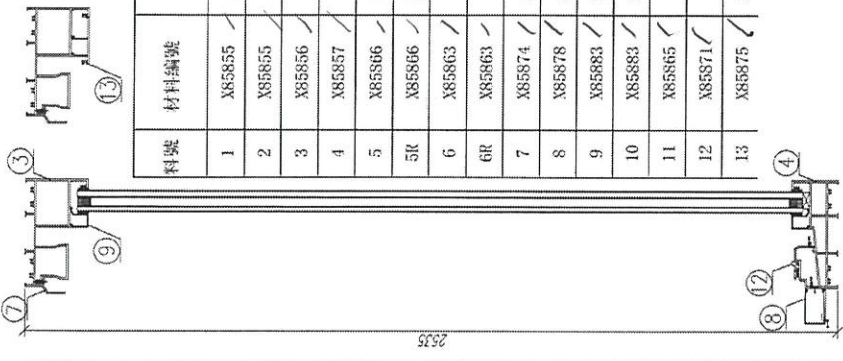

料號	材料編號	材料名稱	加工圖號	長度 L(MM)	數量	
					單位	小計
1	X85855	趟門左邊框料	SD04-01	2535	支	18
2	X85855	趟門右邊框料	SD04-02	2535	支	18
3	X85856	趟門頂框料	SD04-03	4277	支	18
4	X85857	趟門底框料	SD04-04	4277	支	18
5	X85866	趟門企左中樑	SD04-05	2433	支	18
5R	X85866	趟門企右中樑	SD04-05R	2433	支	18
6	X85863	趟門左勾企	SD04-06	2445.5	支	18
6R	X85863	趟門右勾企	SD04-06R	2445.5	支	18
7	X85874	趟門頂外蓋料	SD04-07	4325	支	18
8	X85878	趟門底外扣蓋	SD04-08	4325	支	18
9	X85883	趟門梗橫玻璃線	直口開料	950	支	4
10	X85883	趟門梗企玻璃線	直口開料	2383	支	4
11	X85865	趟門勾企蓋	直口開料	2445.5	支	2
12	X85871	趟門導軌	直口開料	4276	支	18
13	X85875	趟門生位扣蓋	直口開料	2179.5	支	2

共出1層數量

數量: 18	材料: 详见本圖附表	表面處理: UCT806812XL-3	工程名稱: 亞皆老街 / 后裝門
制圖: 郭上平	日期: 2020.07.26	校核: WSH	圖名: W1/T3A組裝圖
	審核:	Rev: A	圖號: W1/T3A
 美特鋁質有限公司 MIDI Aluminium Fabricator Ltd.			

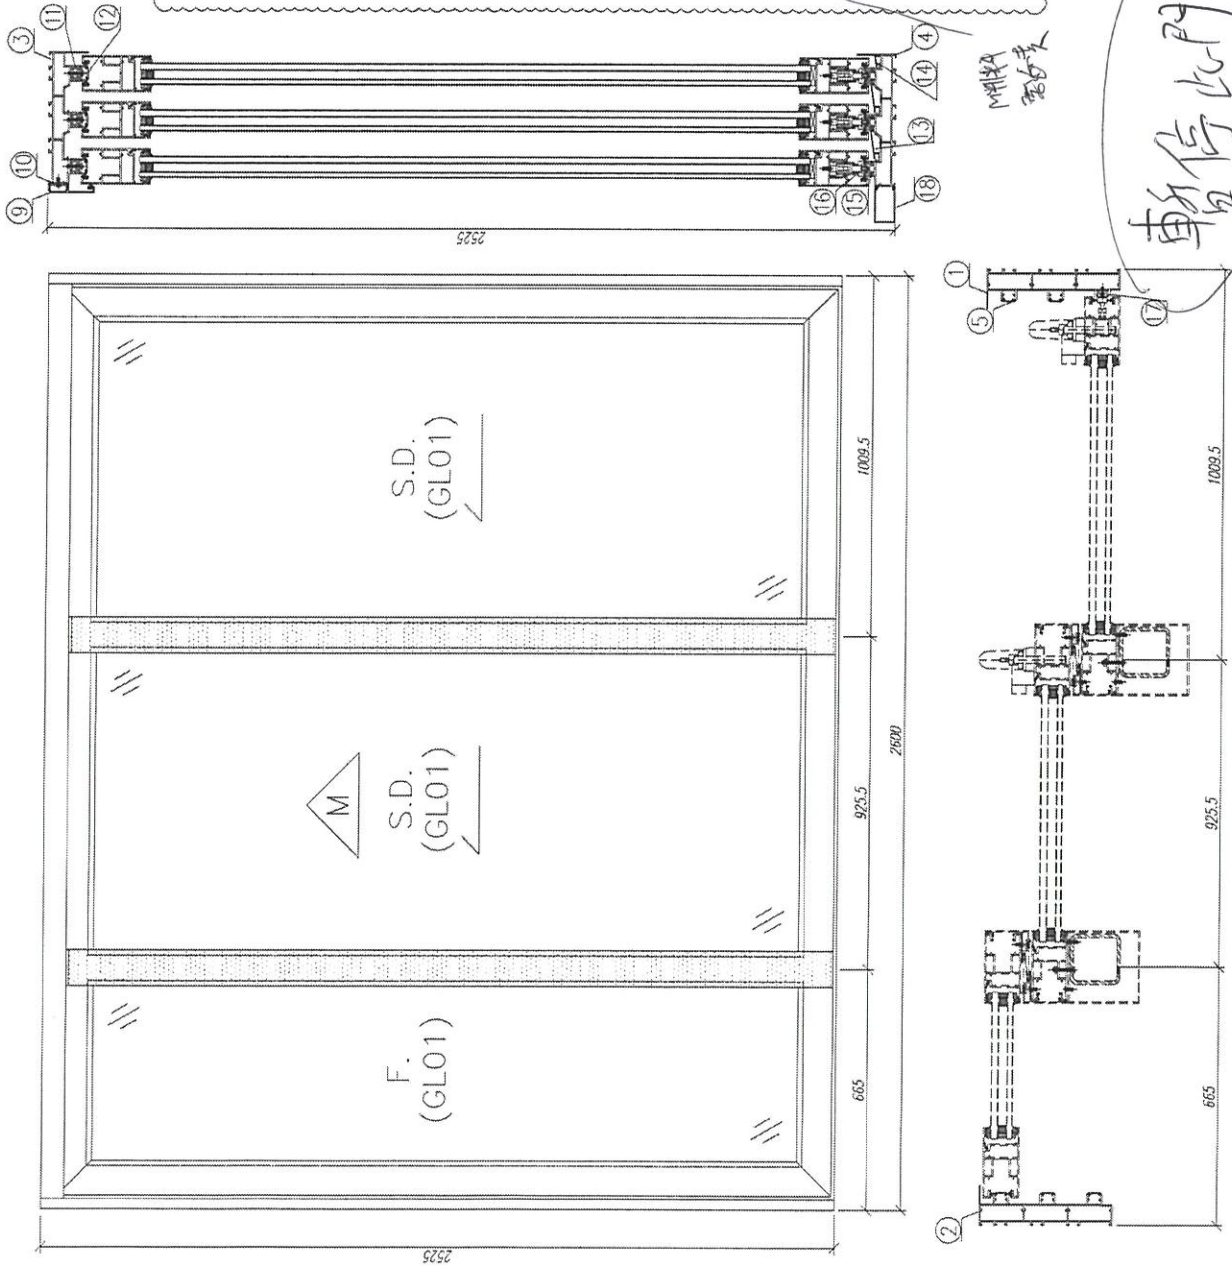



序號	材料編號	材料名稱	加工圖號	長度 L(MM)	單位	數量	
						單位	小計
1	X85879	趟門邊框料	S003-01R	2525	支	1	18
2	X85879	趟門邊框料	S003-02	2525	支	1	18
3	X85880	趟門頂框料	S003-03	2540	支	1	18
4	X85881	趟門底框料	S003-04	2540	支	1	18
5	X85913	趟門邊企蓋料	直口開料	2425	支	5	90
6	X85913	趟門邊企蓋料	直口開料	508.5	支	1	18
7	X85913	趟門邊企蓋料	直口開料	1612	支	1	18
8	X85913	趟門邊企蓋料	直口開料	234.5	支	1	18
9	X85885	趟門頂外蓋	直口開料	2600	支	1	18
10	X85886	趟門頂外蓋	S003-05	2600	支	1	18
11	X85887	趟門頂蓋嵌槽	S003-06	2539	支	3	54
12	X85913	趟門頂蓋嵌槽口片	直口開料	2539	支	3	54
13	X85888	趟門底防水蓋1	S003-07	2539	支	2	26
14	X85889	趟門底防水蓋2	S003-08	2539	支	1	18
15	X85890	趟門滑軌槽	直口開料	2539	支	3	54
16	X85891	趟門滑軌槽	直口開料	2539	支	3	54
17	X85887	趟門企外蓋嵌槽	S003-09	2425	支	1	18
18	X85878	趟門底外蓋	S003-10	2600	支	1	18

說明：料號6、7、8三款
鋁料暫不開料生產

吳明 原裝


車停此門


數量: 18	材料: 詳見本圖附表	表面處理: UCT806812XL-3	Rev: A
制圖: 郭上軍	日期: 2020.07.26	校核: WSH	審核:
美特鋁質 有限公司 MIDI Aluminium Fabricator Ltd.		工程名稱: 亞皆老街 / 后裝門 圖名: W7/T3A組裝圖 圖號: W7/T3A	


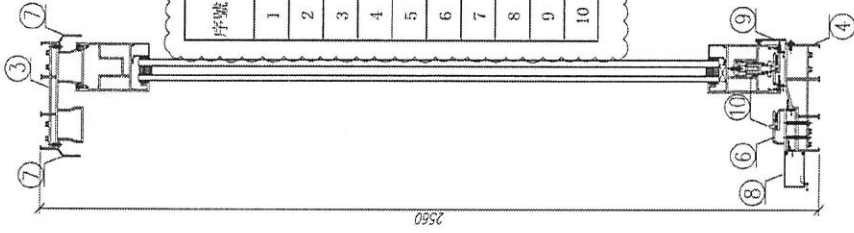
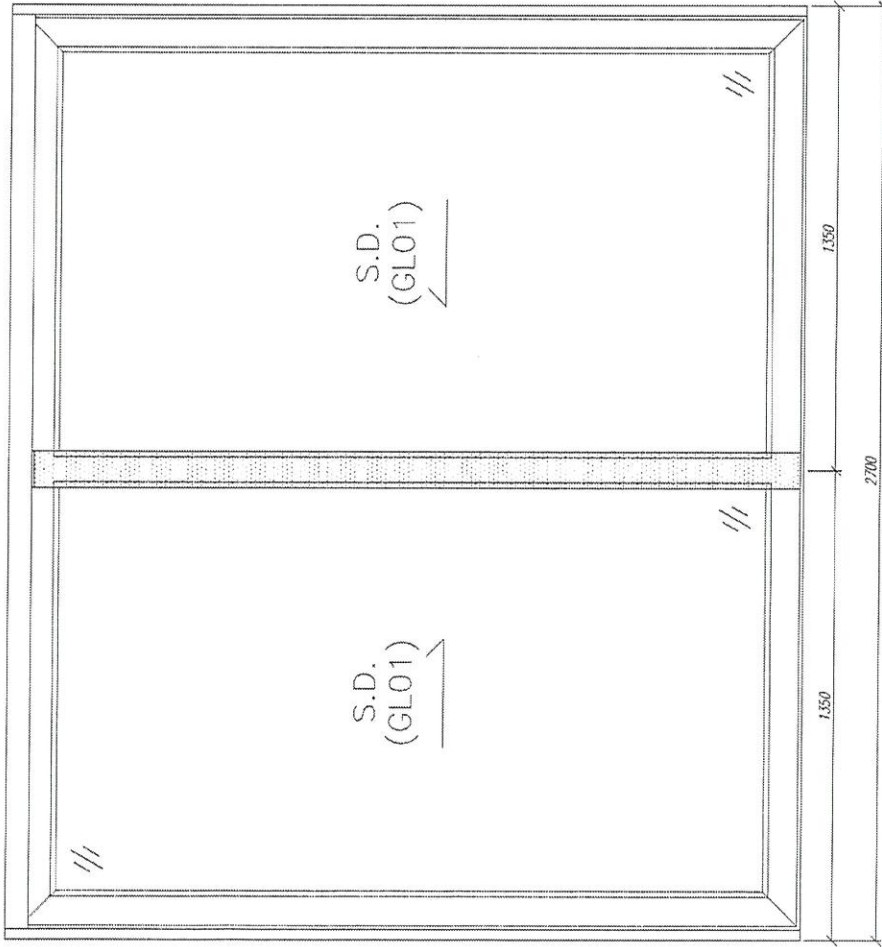


序號	材料編號	材料名稱	加工圖號	長度 L (MM)	數量	
					單位	小計
1	X85858	趟門左邊框料	SD02-01	2560	支	18
2	X85858	趟門右邊框料	SD02-02	2560	支	18
3	X85859	趟門頂框料	SD02-03	2652	支	18
4	X85860	趟門底框料	SD02-04	2652	支	18
5	X85870	趟門邊企鎖扣料	SD02-05	2434	支	36
6	X85877	趟門導軌底座	SD02-06	2652	支	18
7	X85874	趟門頂擋水片	SD02-07	2700	支	36
8	X85878	趟門底外蓋	SD02-08	2700	支	18
9	X85876	趟門內裝飾條	SD02-09	2700	支	18
10	X85871	趟門底導軌	直口開料	2638	支	36

先出一層數量

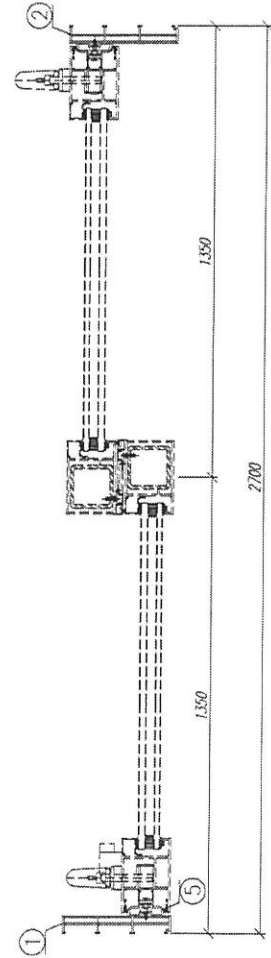

數量: 18	材料: 詳見本圖附表	表面處理: UCT806812XL-3	工程名稱: 亞皆老街 / 后裝門
制圖: 郭上軍	日期: 2020.07.26	審核: WSH	圖名: W1/T3C組裝圖
		Rev: A	圖號: W1/T3C
 美特鋁質 有限公司 MID Aluminum Fabricator Ltd.			

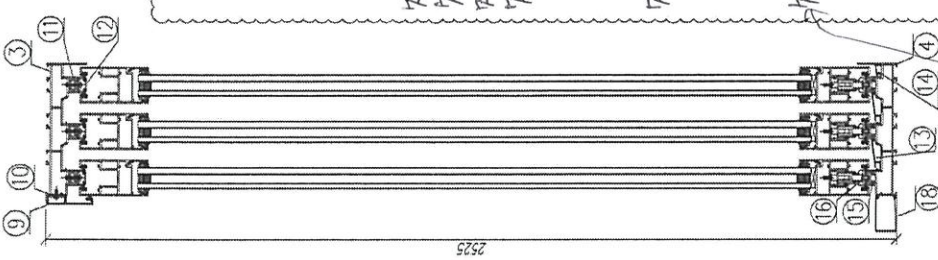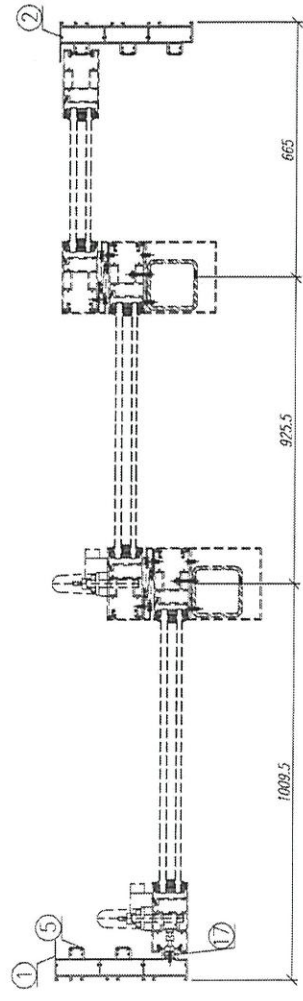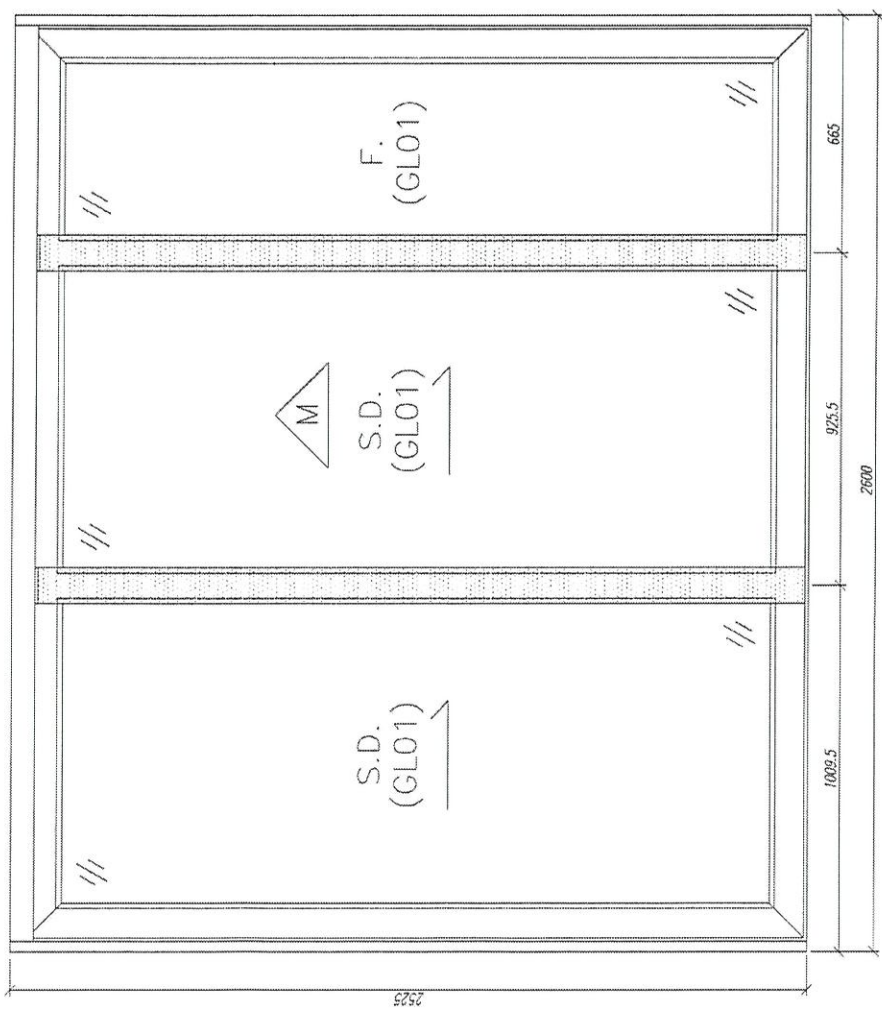

序號	材料編號	材料名稱	加工圖號	長度 L(MM)	單位	編數	
						單位	小計
1	X85879	趟門邊框料	SD03-01	2525	支	1	18
2	X85879	趟門邊框料	SD03-02R	2525	支	1	18
3	X85880	趟門頂框料	SD03-03	2540	支	1	18
4	X85881	趟門底框料	SD03-04	2540	支	1	18
5	X85913	趟門邊企蓋料	直口開料	2425	支	5	90
6	X85913	趟門邊企蓋料	直口開料	508.5	支	1	18
7	X85913	趟門邊企蓋料	直口開料	1612	支	1	18
8	X85913	趟門邊企蓋料	直口開料	234.5	支	1	18
9	X85885	趟門頂外蓋	直口開料	2600	支	1	18
10	X85886	趟門頂外蓋底座	SD03-05	2600	支	1	18
11	X85887	趟門頂蓋底框	SD03-06	2539	支	3	54
12	X85913	趟門頂蓋封口片	直口開料	2539	支	3	54
13	X85888	趟門底防水蓋1	SD03-07	2539	支	2	36
14	X85889	趟門底防水蓋2	SD03-08	2539	支	1	18
15	X85890	趟門滑軌槽	直口開料	2539	支	3	54
16	X85891	趟門滑軌槽	直口開料	2539	支	3	54
17	X85887	趟門企外蓋底框	SD03-09	2425	支	1	18
18	X85878	趟門底外蓋	SD03-10	2600	支	1	18

說明：料號6、7、8三款
鋁料暫不開料生產

先出一層數量


材料清單

數量 18

制圖：郭上重 日期：2020.07.26 校核：WSH 審核：
 表面處理：UCT806812XL-3 Rev:A
 材料：詳見本圖附表



美特鋁質 有限公司
 MIDI Aluminium Fabricator Ltd.

工程名稱：亞皆老街 / 后裝門
 圖名：W6/T3B組裝圖 圖號：W6/T3B

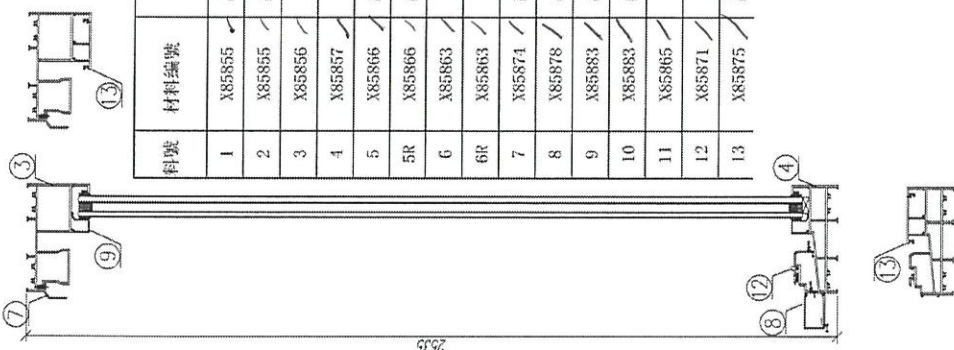


料號	材料編號	材料名稱	加工圖號	長度 L(MM)	數量	
					單位	小計
1	X85855	趟門左邊框料	SD04-01	2535	支	18
2	X85855	趟門右邊框料	SD04-02	2535	支	18
3	X85856	趟門頂框料	SD04-03	3852	支	18
4	X85857	趟門底框料	SD04-04	3852	支	18
5	X85866	趟門企左中樑	SD04-05	2133	支	18
5R	X85866	趟門企右中樑	SD04-05R	2433	支	18
6	X85863	趟門左勾企	SD04-06	2445.5	支	18
6R	X85863	趟門右勾企	SD04-06R	2445.5	支	18
7	X85874	趟門頂外蓋料	SD04-07	3900	支	18
8	X85878	趟門底外蓋料	SD04-08	3900	支	18
9	X85883	趟門橫橫玻線	直口開料	837.5	支	4
10	X85883	趟門橫企玻線	直口開料	2383	支	4
11	X85865	趟門勾企蓋	直口開料	2445.5	支	2
12	X85871	趟門導軌	直口開料	3851	支	18
13	X85875	趟門生位扣蓋	直口開料	1979.5	支	2

先出一層數量

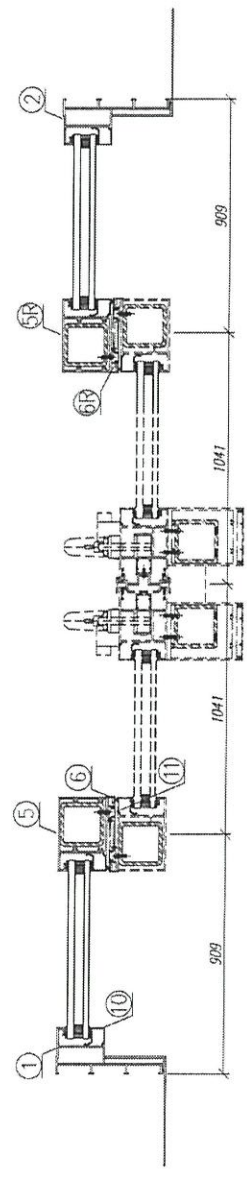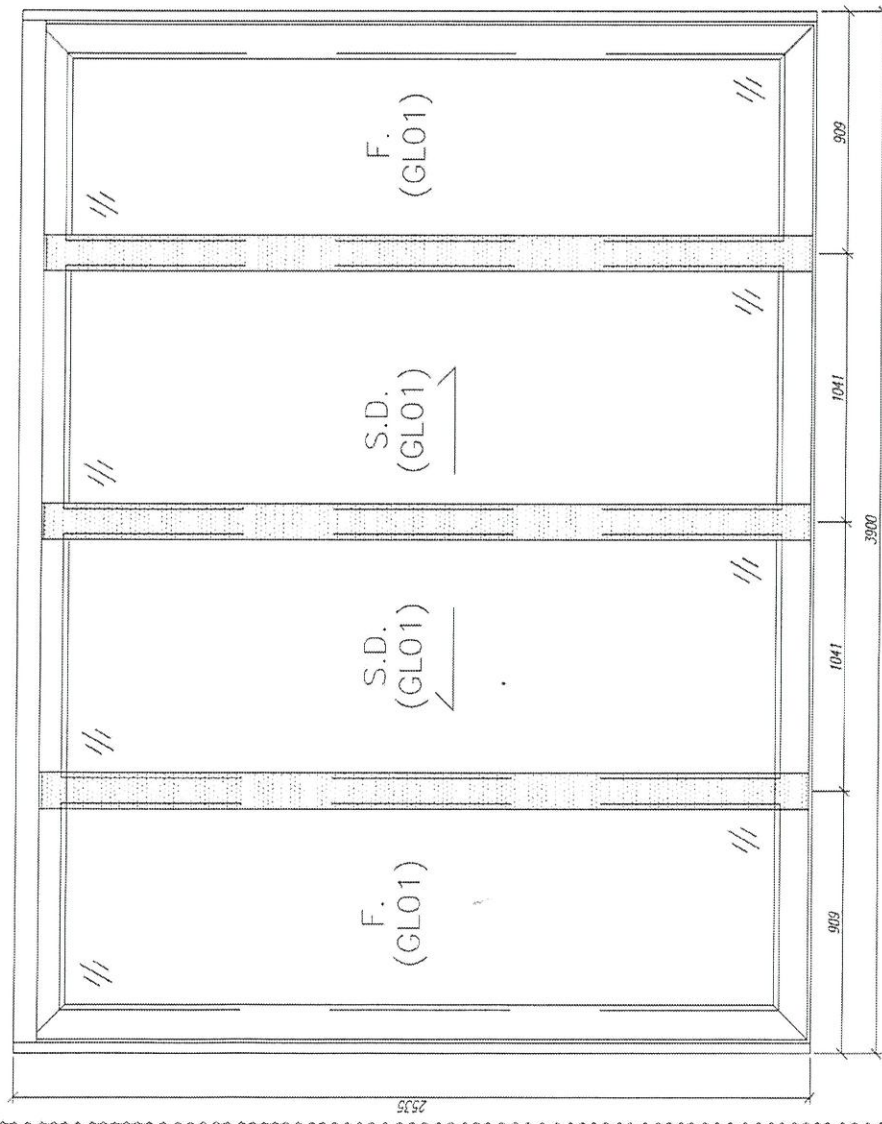

數量: 18	材料: 详见本图附表	表面处理: UCT806812AL-3	表面處理: 亞皆老街 / 后架門
制圖: 郭上平	日期: 2020.07.26	校核: WSH	圖名: W1/T3B組裝圖
	審核:	Rev: A	圖號: W1/T3B


美特鋁質有限公司
 MIDI Aluminium Fabricator Ltd.



T3 優先



此門暫停
石並物大門

TOWER 3

TOWER 2

TOWER 1

2/F - 21/F FLOOR PLAN

SUPERIMPOSED LOAD : 2.5kPa
4/F, 13/F & 14/F TO BE OMITTED

B.D. REF :

CLIENT :

ARCHITECT :
AGC DESIGN LTD
AGC DESIGN LTD
1/F, 132-134, Des Voeux Road, East, Hong Kong
Tel: (852) 2511 1111 Fax: (852) 2511 1111 Email: agc@agc.com.hk

MAIN CONTRACTOR :
Gammon

STRUCTURAL ENGINEER :
ARUP

FACADE CONSULTANT :
MEINHARDT

NOTE :
1. ALL DIMENSIONS ARE IN mm.
2. ALL ELEVATIONS ARE VIEWED FROM OUTSIDE.
3. ALL DIMENSIONS TO BE VERIFIED ON SITE BEFORE FABRICATION.

LEGEND :
X1 --- DETAIL MARK NO.
X001 --- REFER SHEET NO.
1. F.F.L. --- FINISHED FLOOR LEVEL
2. S.F.L. --- STRUCTURAL FLOOR LEVEL
3. (R) --- REVERSED DETAIL

NO.	DATE	REVISION	SUBJECT TO ARCH.COMMENT	BY
A	21/04/2020	REVISION	SUBJECT TO ARCH.COMMENT	ivon

JOB NO. : J-852
PROJECT : PROPOSED RESIDENTIAL DEVELOPMENT
AT 139 - 147 ARGYLE STREET,
NKIL 6005, 6035 R.P., 6036 R.P.,
6037 R.P. & 6038 R.P.

TITLE :
2/F~21/F FLOOR PLAN

DATE : 05-FEB-20 SCALE : 1:300

DRAWN BY : MN CHECKED BY : DW

MIDI ALUMINIUM FABRICATOR LTD.
Units 6-8, Sunray Industrial Centre, 1/F
610 Cha Kwo Ling Road, Kowloon
Tel: 23489211-4 Fax: (852) 27727666

DWG NO. : J852-SD-IW-3002 REV. : A