

工程指示 / 要求簡箋(E.I.)

工程指示編號：EI / 4920 / 22

修改版次：-

工程編號：J - 858

工程名稱：將軍澳日出康城 LP-11

工程項目：幕牆 單元件 地盆用鐵件

收件人：Maggie

發件人：Ant Yeung

日期：23/07/2022

要求提供 / 確認 事項：

- |                                    |                                     |                               |
|------------------------------------|-------------------------------------|-------------------------------|
| <input type="checkbox"/> 初步鋁料 B.M. | <input type="checkbox"/> 加工拆圖，然後生產  | <input type="checkbox"/> 尺寸表  |
| <input type="checkbox"/> 正式鋁料 B.M. | <input type="checkbox"/> 技術上資料 / 指示 | <input type="checkbox"/> 報價   |
| <input type="checkbox"/> 配件 B.M.   | <input type="checkbox"/> 樣辦或貨品說明書   | <input type="checkbox"/> 分判合約 |

內容：

請按加工圖生產鐵件送地盆使用。

1. 9/F,11/F 數量優先生產和出貨，40/F 待地盆通知才出貨

2. 因各座判頭不同，必須分座包裝

3. 驗焊: Fillet Weld 100% Visual, 10% MPI / Name: (For Curtain Wall)

4. 出貨前，請給 Mill cert 和熱浸 Cert

5. 有油瀝青油

請在 2022. 08.15 前完成上列要求。

附：

以上項目為：

- 原合約工程包                       原合約工程加 / 減賬                       新工程報價

原因：-

分發東莞各部門：

- ( ) 生產技術總監  連附件    ( ) 技術部     連附件    ( ) 生產部     連附件    ( ) 機械設計部  連附件  
 ( ) 採購部     連附件    (  ) 生產統籌部  連附件    ( ) 小羅 & 清     連附件  
 ( ) 質檢部     連附件    ( ) 會計部     連附件    ( ) 報關組     連附件    ( ) 其他 \_\_\_\_\_  連附件

分發其他分判：

連附件

分發香港各部門：

- ( ) 行政部  連附件    ( ) 會計部  連附件    ( ) 統籌部  連附件    ( ) 工程部地盤科文  連附件 **積哥**  
 ( ) 採購部  連附件    ( ) QS 部     連附件    ( ) 維修部  連附件    ( ) 其他 \_\_\_\_\_  連附件

傳遞編號：

發件人簽署：

HK / 22

項目經理簽署：

FL

圖則登記表  
DRAWING REGISTER

工程名稱 Project Title: **康城11期**  
單元幕牆起步料鉄码 (T1, 2, 3)

工程編號 Project No: **J858**

接收日期 Receiving Date (適用於客戶圖則)

年							
月							
日							

分發予 Distributed To


發出日期 Issued Date

年	21						
月	6						
日	22						

圖則編號 Drg. No.	圖則名稱 Drawing Title
J858-CW-WZ-S101	J858单元幕牆9/F起步鉄码位置图(T1)
J858-CW-WZ-S102	J858单元幕牆11, 40/F起步鉄码位置图(T1)
J858-CW-WZ-S201	J858单元幕牆9/F起步鉄码位置图(T2)
J858-CW-WZ-S202	J858单元幕牆11, 40/F起步鉄码位置图(T2)
J858-CW-WZ-S301	J858单元幕牆9/F起步鉄码位置图(T3)
J858-CW-WZ-S302	J858单元幕牆11, 40/F起步鉄码位置图(T3)
MS-01	鉄料加工图
MS-02	鉄料加工图
MS-03	鉄料加工图
MS-04	鉄料加工图
MS-05	鉄料加工图
MS-06	鉄料加工图
MS-07	鉄料加工图
MS-08	鉄料加工图
SA-01	鉄料加工图
SA-02	鉄料加工图
SA-03	鉄料加工图
SA-04	鉄料加工图
SA-05	鉄料加工图
SA-06	鉄料加工图
SA-07	鉄料加工图
SA-08	鉄料加工图
SA-09	鉄料加工图
SA-10	鉄料加工图
SA-11	鉄料加工图
SA-12	鉄料加工图
SA-13	鉄料加工图
SA-14	鉄料加工图
SA-15	鉄料加工图
GA-01	鉄料加工图

修訂編號 Revision No.	
1	-
2	-
物料

改啟用

号出石

改


15  
16  
17

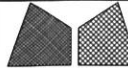 美特鋁質有限公司 MIDI Aluminium Fabricator Ltd.				工程號 J858 地盘 康城11期	類別 制圖 WCM	物料號 - 2022-06-09	圖號 MS-01
修改 - 日期 -	採用工廠 材料颜色 热浸锌	地盤 ✓	图纸名称 铁料加工图	復核 - 批准 -	數量 - 單件重量 -	- (KG)	-


位置	QTY
T1-9F	58 +2
T2-9F	54 +2
T3-9F	53 +2
合计:	165 +6

✱ ✱ 修正

(27)

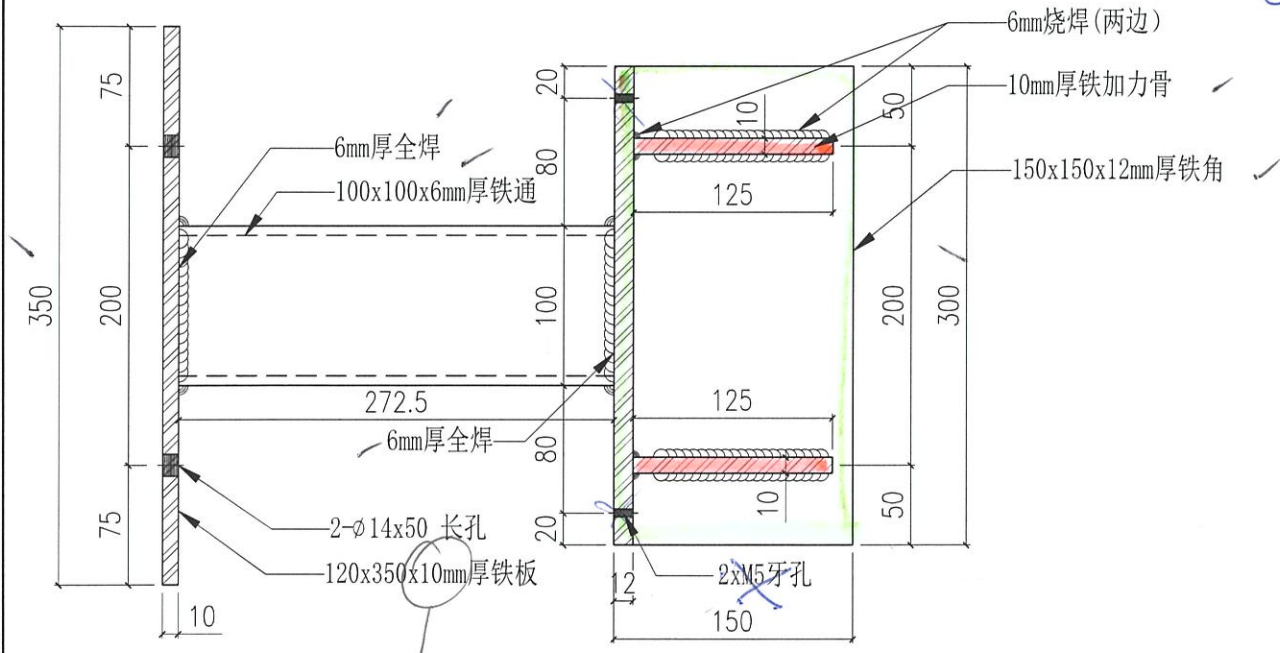

BD amendment

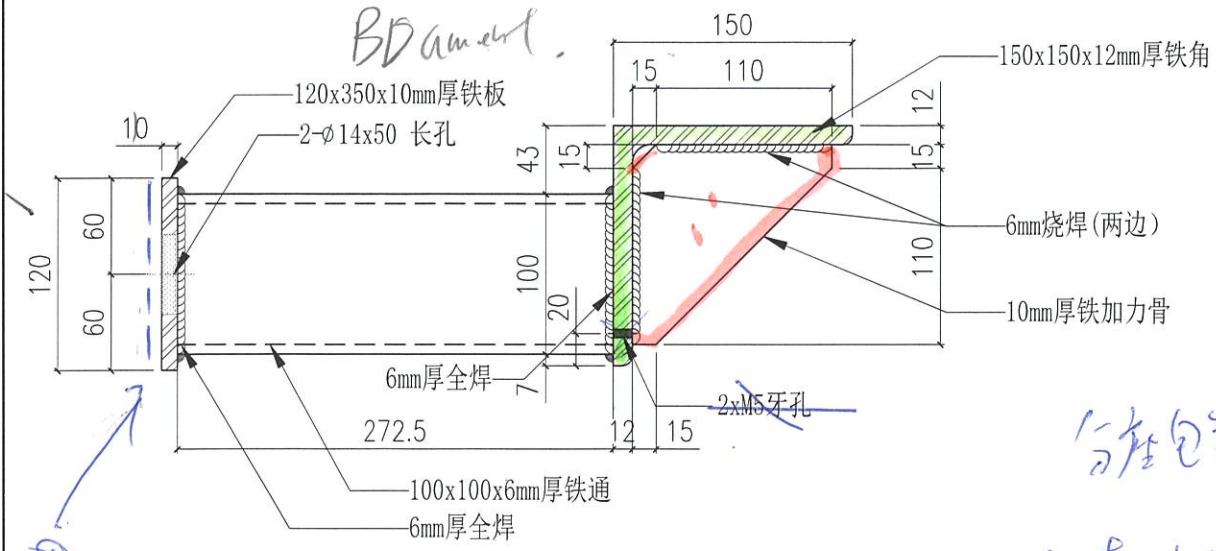



正何有油

分程包裝

9个起脚 CW

BD

 美特鋁質有限公司 MIDI Aluminium Fabricator Ltd.		工程號 J858 地盤 康城11期	類別 制圖 WCM	物料號 - 2022-06-09	圖號 MS-02
修改 A 日期 30/6	採用工廠 材料顏色 热浸锌	地盤 <input checked="" type="checkbox"/>	图纸名称 铁料加工图 材料 S-275	復核 - 批准 -	數量 - 單件重量 0.1 (KG)

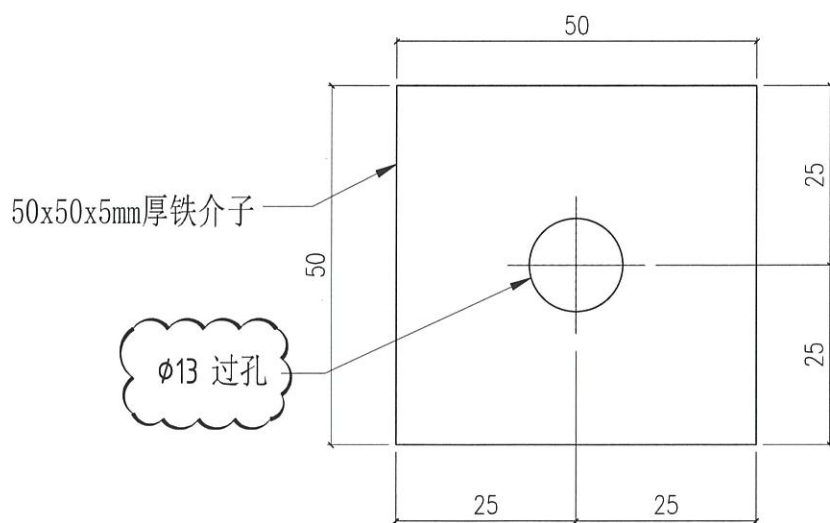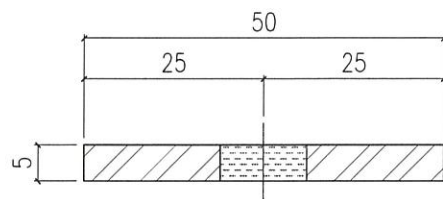


位置	QTY
T1-9F	116
T1-11F	104
T1-40F	104
T2-9F	108
T2-11F	104
T2-40F	104
T3-9F	106
T3-11F	104
T3-40F	104
合计:	954


1000

120 + 100 \* 8 = 1000 个

1202 批 铁 T1-9F  
 共 110 个 打 铁

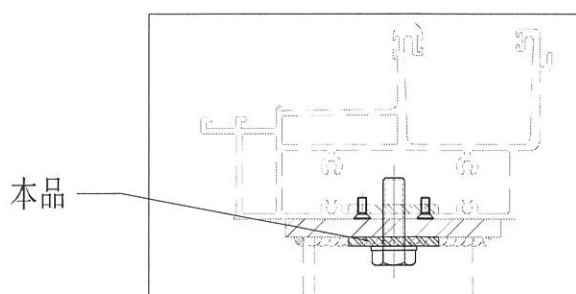



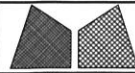

美特铝质有限公司  
MIDI Aluminium Fabricator Ltd.

工程號	J858	類別		物料號	-
地盘	康城11期	制圖	W. E. X	2022-06-14	圖號 MS-05
修改	-	採用工廠	✓	圖紙名稱	铁料加工图
日期	-	材料颜色	热浸锌	復核	-
		材料	S-275	批准	-
				數量	-
				單件重量	(KG)




位置	QTY
T1-11F	6
T1-40F	6
T2-11F	6
T2-40F	6
T3-11F	12
T3-40F	12
合计:	48

BB Area 的此樣式

40/70 待通氣  
出隻

修M10螺絲


70x70x6.3

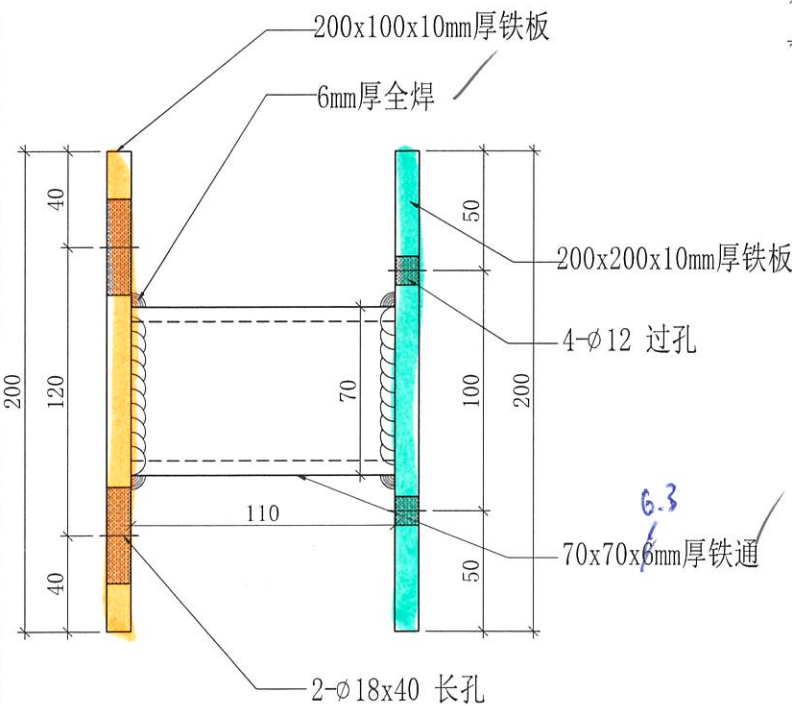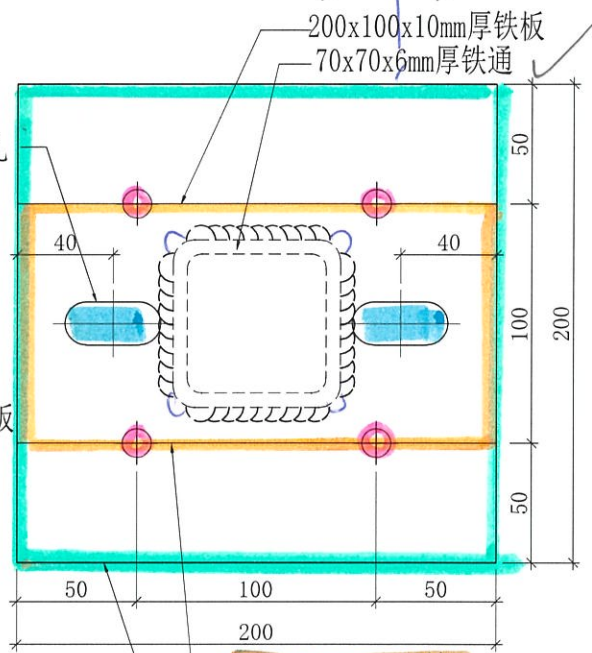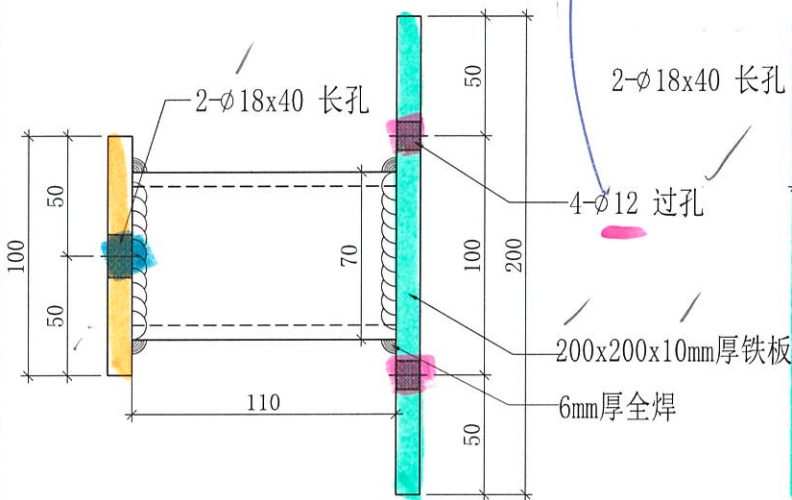

水缸位  
頂銼碼  
(打松螺)



 美特鋁質有限公司 MIDI Aluminium Fabricator Ltd.			工程號	J858	類別		物料號	-		
修改	A		採用工廠		地盤	✓	圖號	MS-06		
日期	30/6		材料顏色	热浸鋅	圖紙名稱	鐵料加工圖	復核	-	數量	-
					材料	S-275	批准	-	單件重量	0.1 (KG)

位置	QTY
T1-11F	24 <i>1</i>
T1-40F	24 <i>1</i>
T2-11F	24 <i>1</i>
T2-40F	24 <i>1</i>
T3-11F	48 <i>2</i>
T3-40F	48 <i>2</i>
合計:	192

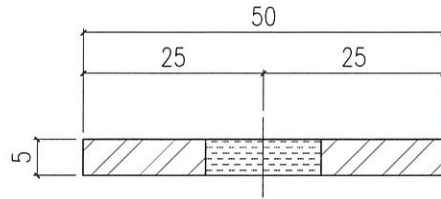




*行程行程  
打穿*

200

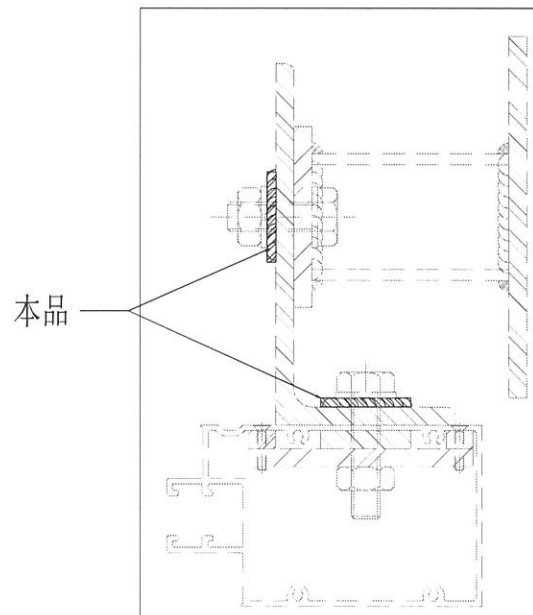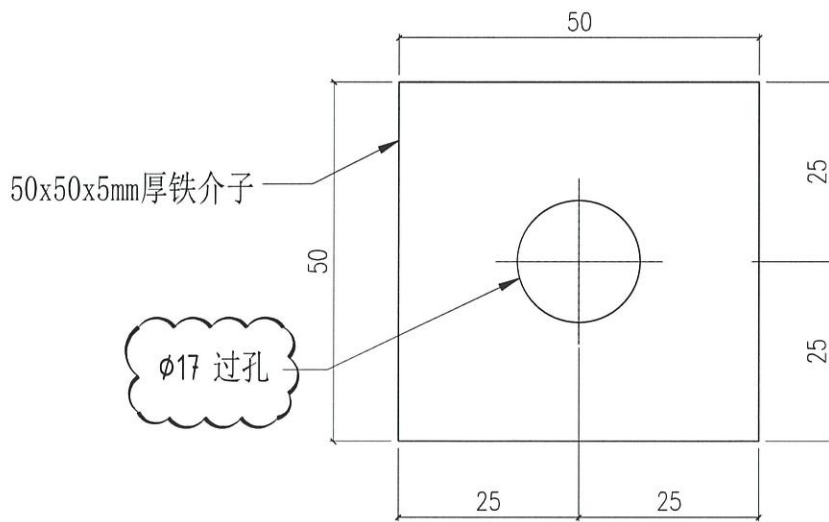


 美特鋁質有限公司 MIDI Aluminium Fabricator Ltd.		工程號	J858	類別		物料號	-	
修改	A	採用工廠	地盤	✓	圖紙名稱	鐵料加工圖	復核	-
日期	30/6	材料顏色	熱浸鋅		材料	S-275	批准	-
						圖號	MS-07	
						數量	-	
						單件重量	-	(KG)


位置	QTY
T1-11F	6
T1-40F	6
T2-11F	6
T2-40F	6
T3-11F	12
T3-40F	12
合計:	48

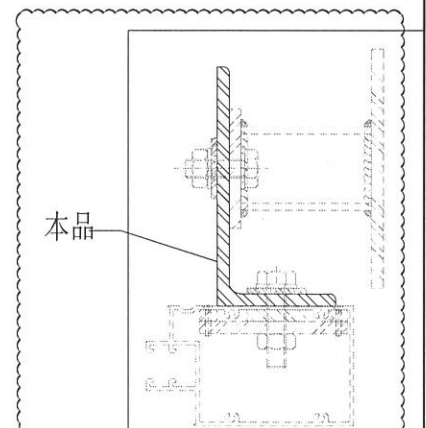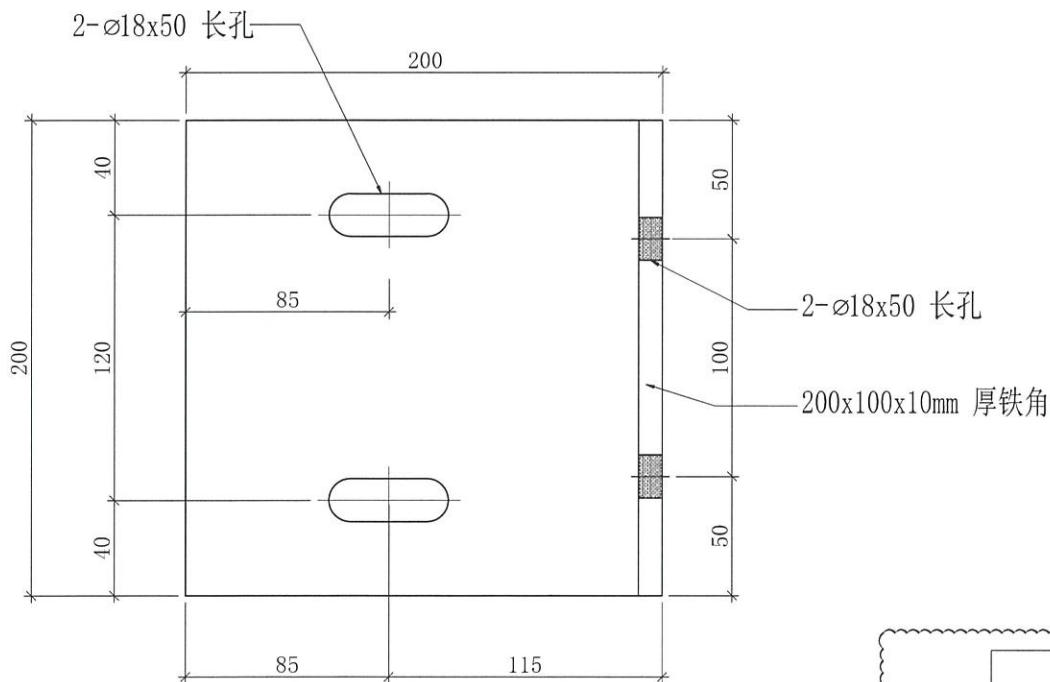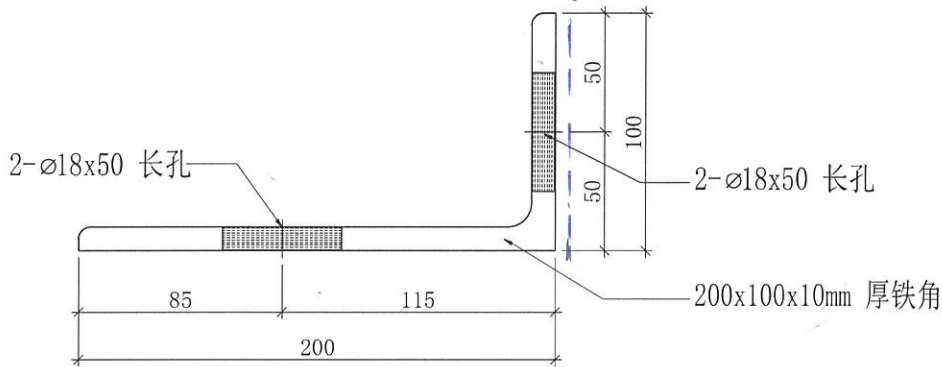

 <b>美特鋁質有限公司</b> MIDI Aluminium Fabricator Ltd.				工程號 J858 地盘 康城11期	類別 制圖 WCM	物料號 - 2022-06-09	圖號 SA-01
修改 - 日期 -	採用工廠 材料颜色 热浸锌	地盘 ✓	图纸名称 铁料加工图	復核 - 批准 -	數量 - 單件重量 - (KG)		

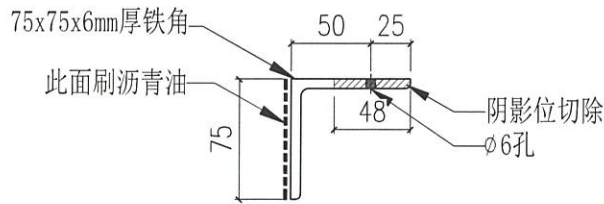



编号	L	位置	QTY
SA-01-01	630	T1 9/F	1
SA-01-02	1605	T1 9/F	1
SA-01-03	1210	T1 9/F; T2 9/F; T3 9/F	4
SA-01-04	1350	T1 9/F	1
SA-01-05	580	T2 9/F; T3 9/F	2
SA-01-06	1655	T2 9/F T3 9/F	2
SA-01-07	1745	T2 9/F	1
SA-01-08	1692.5	T2 9/F	1

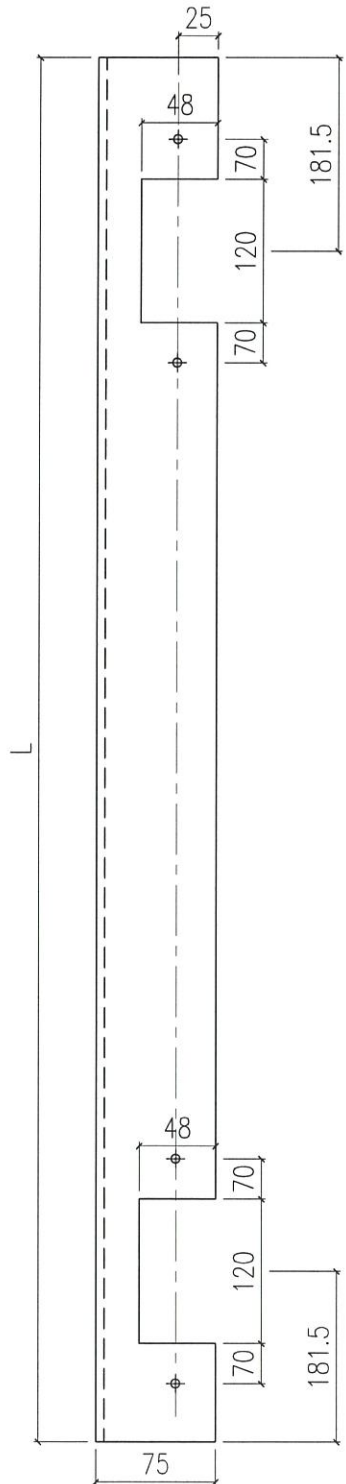

起脚铁角  
4/2/22


 <b>美特鋁質有限公司</b> MIDI Aluminium Fabricator Ltd.				工程號	J858	類別		物料號	-			
				地盘	康城11期	制圖	WCM	2022-06-09	圖號	SA-02		
修改	-	-	-	採用工廠	地盤	✓	图纸名称	铁料加工图	復核	-	數量	-
日期	-	-	-	材料颜色	热浸锌		材料	S-275	批准	-	單件重量	- (KG)

编号	L	A	B	C	位置	QTY
SA-02-01	2512.5	181.5	1631	700	T1 9/F	1
SA-02-02	2537.5	181.5	1656	700	T2 9/F; T3 9/F	2
SA-02-03	2026	181.5	1163.5	681	T2 9/F T3 9/F	2

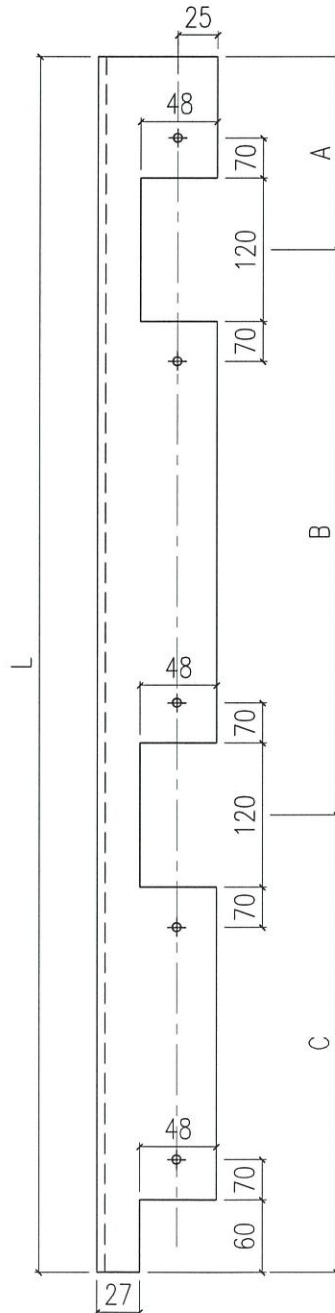
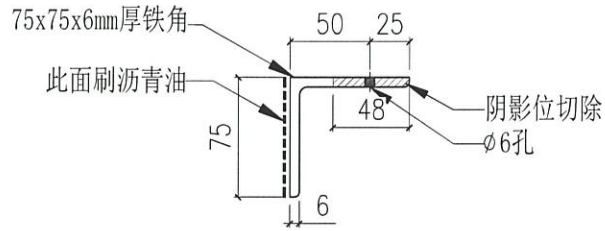


起已拆去



 美特鋁質有限公司 MIDI Aluminium Fabricator Ltd.			工程號 J858 地盘 康城11期	類別 制圖 WCM	物料號 - 2022-06-09	圖號 SA-04
修改 - 日期 -	採用工廠 材料颜色 热浸锌	地盘 ✓ 材料 S-275	图纸名称 铁料加工图 批准 -	復核 - 單件重量 - (KG)	數量 -	-



编号	L	A	B	C	D	位置	QTY
SA-04-01	3317.5	181.5	1163.5	681	1110	T1 9/F; T2 9/F; T3 9/F	3
SA-04-02	3707.5	181.5	1500	681	1163.5	T1 9/F	1
SA-04-03	3732.5	181.5	1525	681	1163.5	T2 9/F T3 9/F	2
SA-04-04	3335	181.5	1127.5	681	1163.5	T2 9/F T3 9/F	2

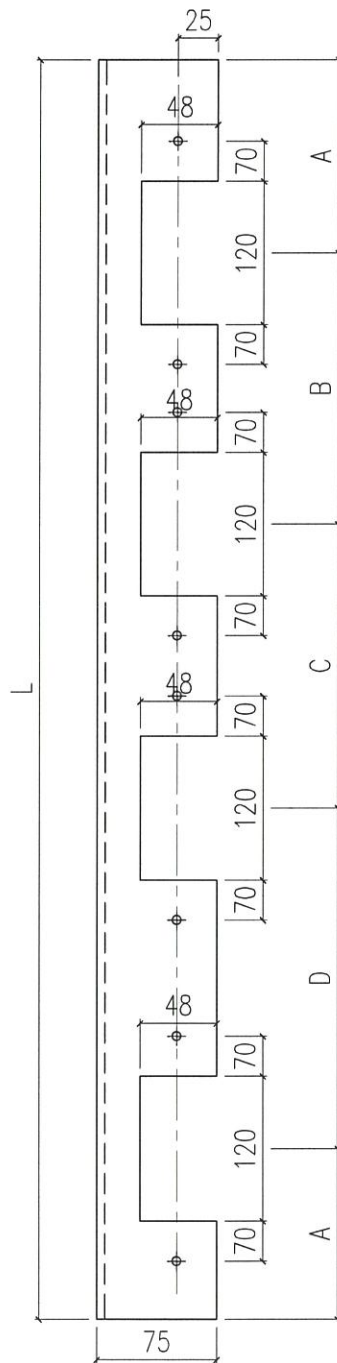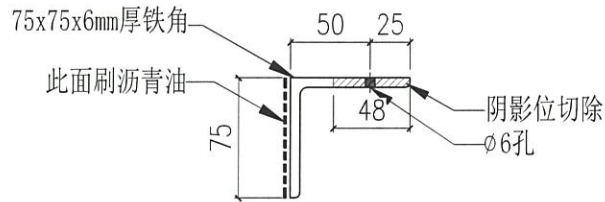




 美特鋁質有限公司 MIDI Aluminium Fabricator Ltd.				工程號	J858	類別		物料號	-					
				地盘	康城11期	制圖	WCM	2022-06-09	圖號	SA-06				
修改	-	-	-	採用工廠		地盤	✓	图纸名称	铁料加工图	復核	-	-	數量	-
日期	-	-	-	材料颜色	热浸锌	材料	S-275	批准	-	-	單件重量	-	(KG)	

编号	L	位置	QTY
SA-06-01	727.5	T1 9/F; T2 9/F; T3 9/F	6

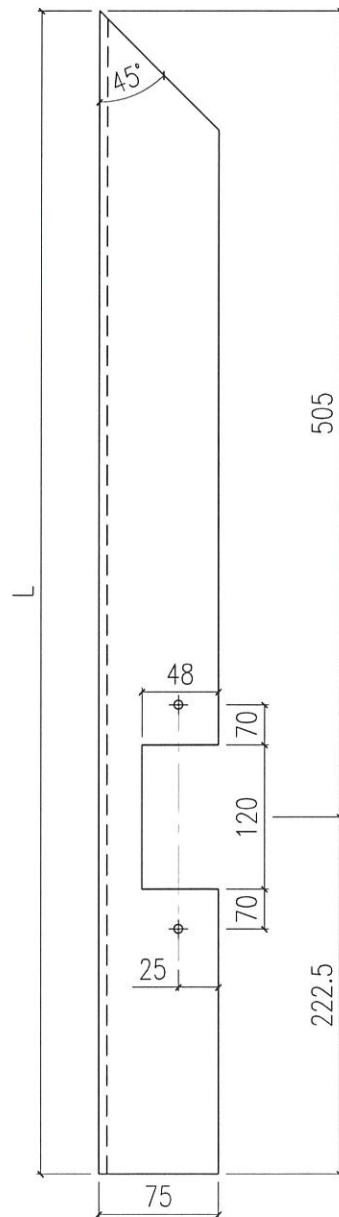
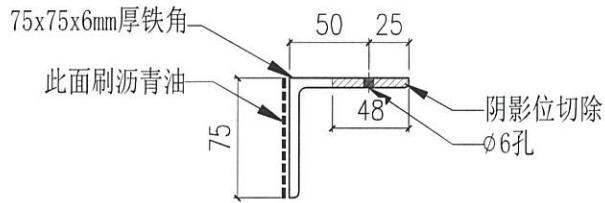


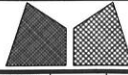

美特鋁質有限公司  
MIDI Aluminium Fabricator Ltd.



工程號	J858	類別		物料號	-
地盘	康城11期	制圖	WCM	2022-06-09	圖號 SA-07
修改	-	採用工廠		地盤	✓
日期	-	材料颜色	热浸锌	图纸名称	铁料加工图
		材料	S-275	復核	-
				批准	-
				數量	-
				單件重量	- (KG)

编号	L	位置	QTY
SA-07-01	727.5	T1 9/F; T2 9/F; T3 9/F	3

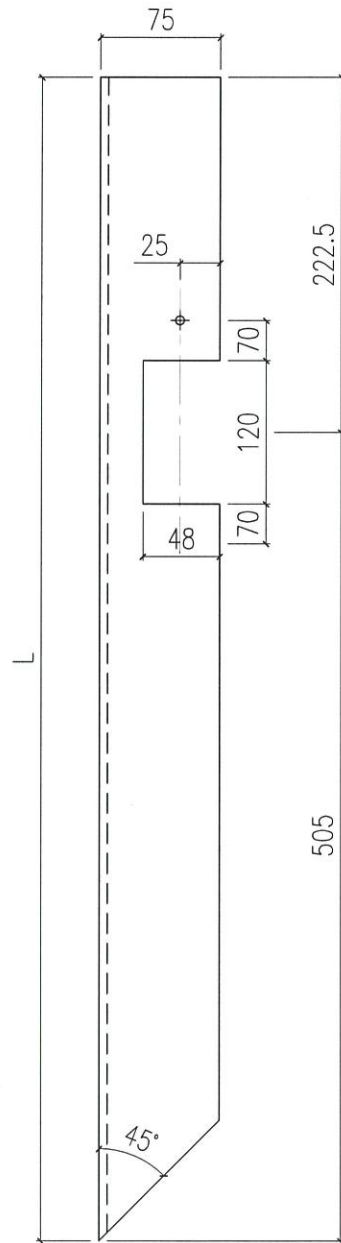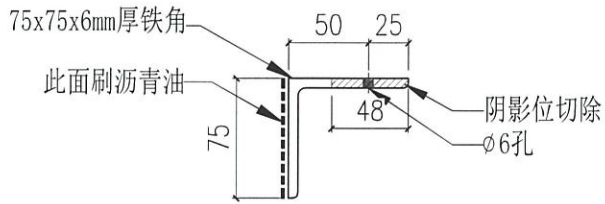



 <b>美特鋁質有限公司</b> MIDI Aluminium Fabricator Ltd.				工程號 J858 地盤 康城11期	類別 制圖 WCM	物料號 - 2022-06-09		圖號 SA-08
修改 - 日期 -	- -	- -	採用工廠 地盤 ✓	图纸名称 铁料加工图	復核 - 批准 -	-	數量 - 單件重量 -	- (KG)
材料颜色 热浸锌				材料 S-275				

编号	L	A	B	位置	QTY
SA-08-01	2517.5	1312.5	700	T1 9/F T3 9/F	2

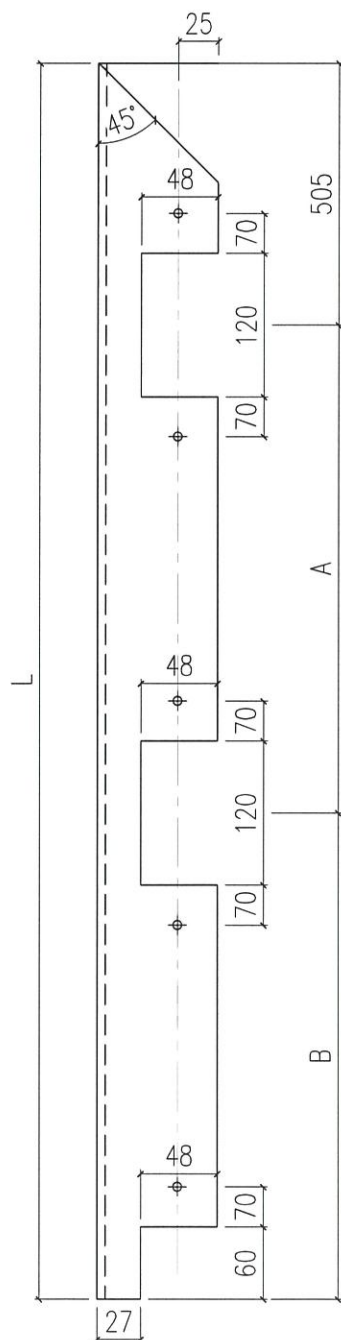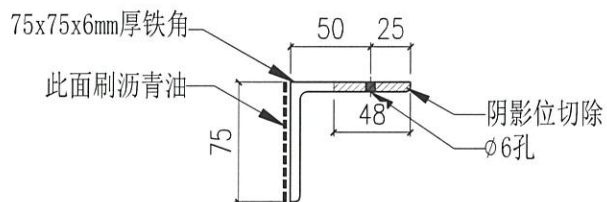



 美特鋁質有限公司 MIDI Aluminium Fabricator Ltd.				工程號	J858	類別		物料號	-	
修改	-	-	-	採用工廠	地盤	✓	圖紙名稱	鐵料加工圖	復核	-
日期	-	-	-	材料顏色	熱浸鋅		材料	S-275	批准	-
				地盤	康城11期	制圖	WCM	2022-06-09	圖號	SA-09
				數量	-	單件重量	-	(KG)		


編號	L	A	B	C	D	位置		QTY
SA-09-01	2807.5	181.5	501	700	1425	T1 9/F	T3 9/F	2

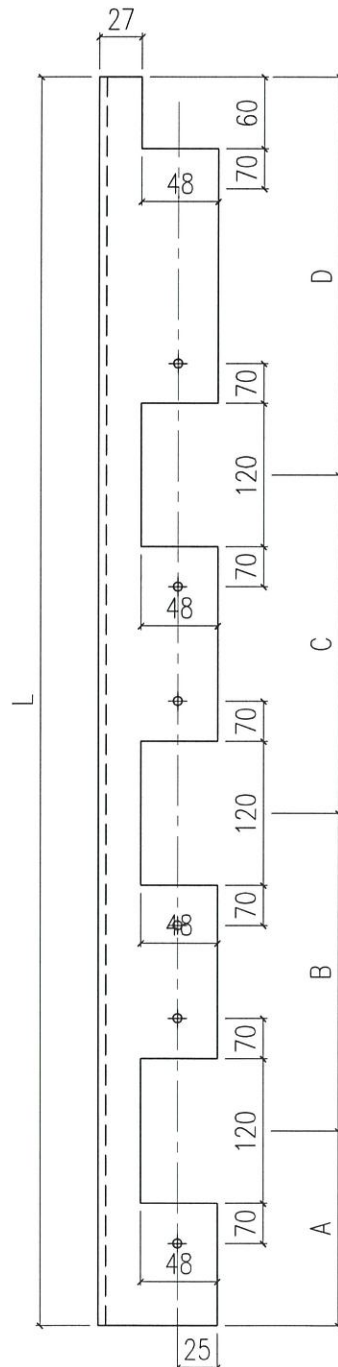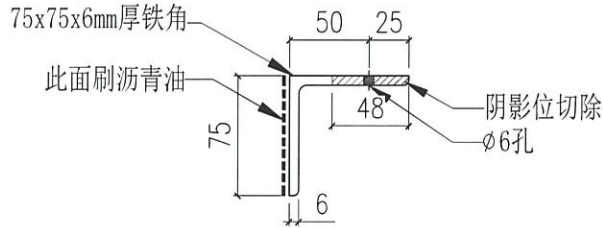

 美特鋁質有限公司 MIDI Aluminium Fabricator Ltd.				工程號	J858	類別		物料號	-		
				地盘	康城11期	制圖	WCM	2022-06-09	圖號	SA-10	
修改	-	-	-	採用工廠	✓	图纸名称	铁料加工图	復核	-	數量	-
日期	-	-	-	材料颜色	热浸锌	材料	S-275	批准	-	單件重量	- (KG)

编号	L	A	B	C	D	位置	QTY
SA-10-01	3014	181.5	501	700	1631.5	T1 9/F	1
SA-10-02	2964	181.5	501	700	1581.5	T1 9/F	1

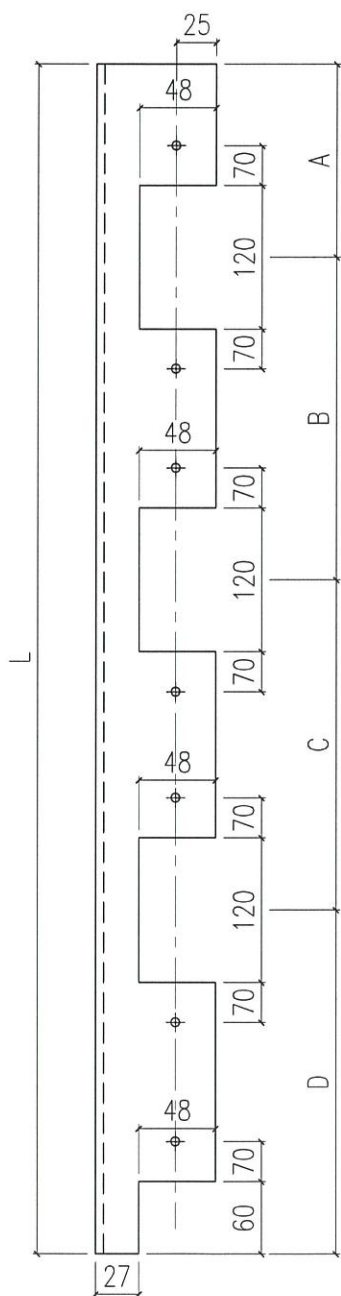
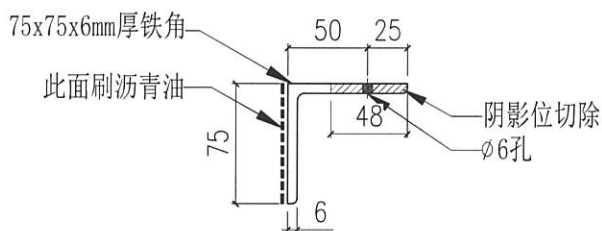


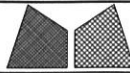

美特鋁質有限公司  
MIDI Aluminium Fabricator Ltd.

工程號	J858	類別		物料號	-
地盘	康城11期	制圖	WCM	2022-06-09	圖號 SA-11
修改	-	採用工廠			數量 -
日期	-	材料颜色	热浸锌		單件重量 - (KG)
图纸名称	铁料加工图	復核	-		
材料	S-275	批准	-		



编号	L	A	B	C	位置	QTY
SA-11-01	2026	181.5	1163.5	681	T1 9/F	1

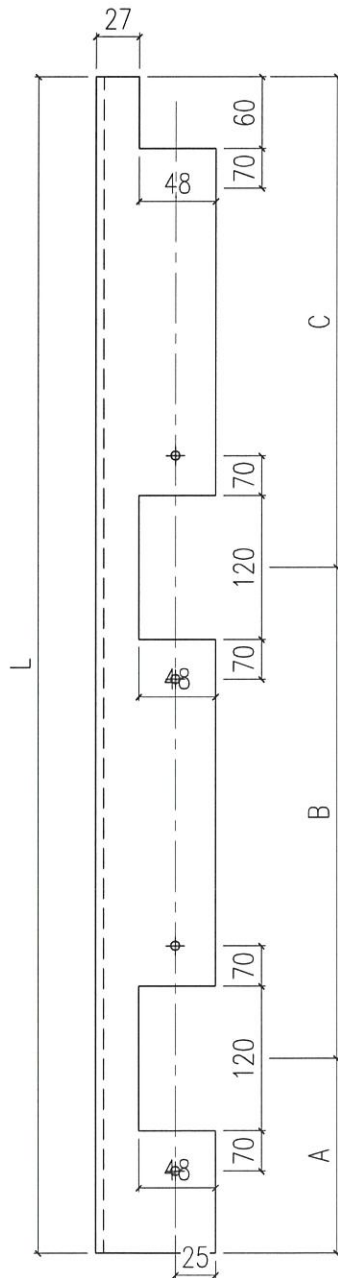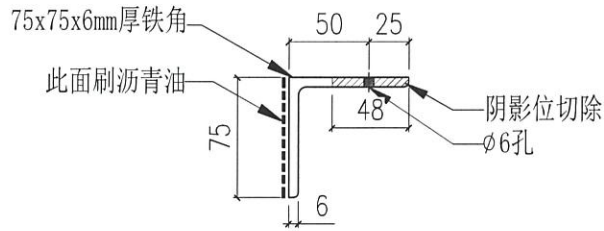





 <b>美特鋁質有限公司</b> MIDI Aluminium Fabricator Ltd.				工程號 J858 地盘 康城11期	類別 制圖 WCM	物料號 - 2022-06-09		圖號 SA-13
修改 - 日期 -	採用工廠 材料颜色 热浸锌	地盘 ✓	图纸名称 铁料加工图	復核 - 批准 -	數量 - 單件重量 - (KG)		-	

编号	L	A	B	C	位置	QTY
SA-13-01	2865	181.5	551	700	T2 9/F T3 9/F	2

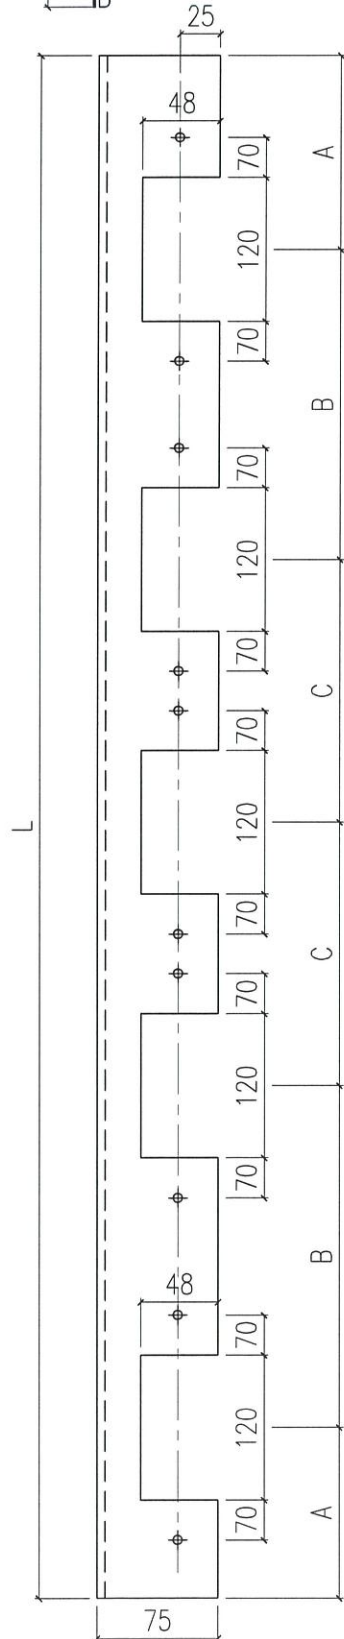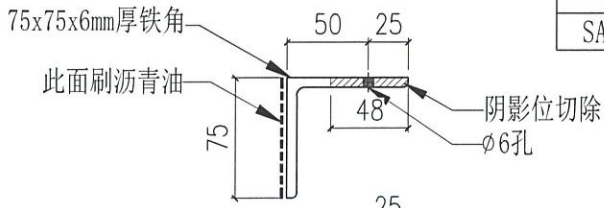



 <b>美特鋁質有限公司</b> MIDI Aluminium Fabricator Ltd.				工程號	J858	類別		物料號	-					
修改	-	-	-	採用工廠	地盤	✓	圖紙名稱	鐵料加工圖	制圖	WCM	2022-06-09	圖號	SA-14	
日期	-	-	-	材料顏色	热浸锌			材料	S-275	復核	-	-	數量	-
										批准	-	-	單件重量	- (KG)

编号	L	位置	QTY
SA-14-01	1787.5	T3 9/F	1

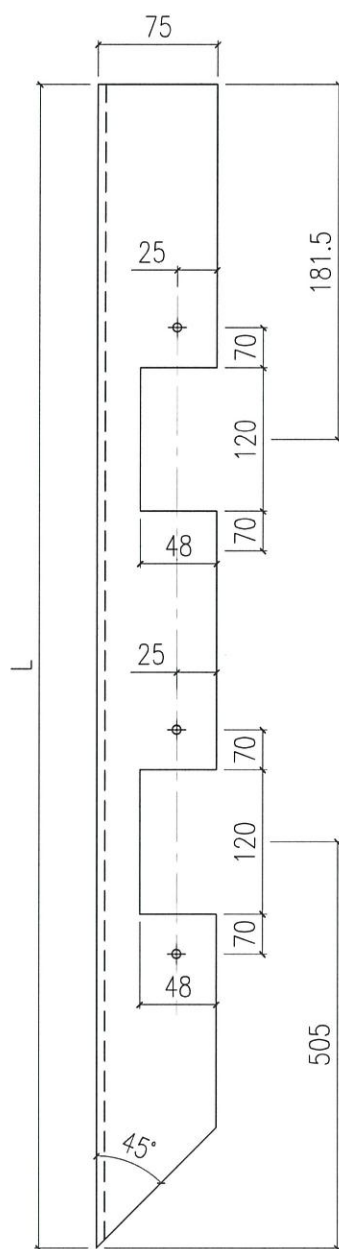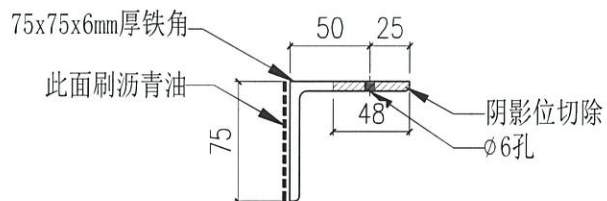


 美特鋁質有限公司 MIDI Aluminium Fabricator Ltd.				工程號 J858 地盤 康城11期	類別 制圖 WCM	物料號 - 2022-06-09	圖號 SA-15 數量 -
修改 - 日期 -	採用工廠 材料顏色 热浸锌	地盤 ✓	图纸名称 铁料加工图 材料 S-275	復核 - 批准 -	單件重量 - (KG)		


编号	L	位置	QTY
SA-15-01	2255	T3 9/F	1

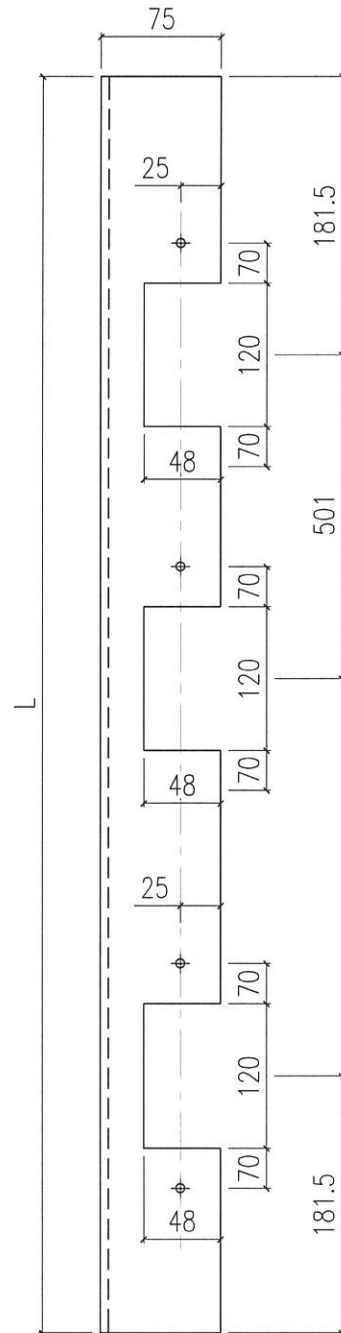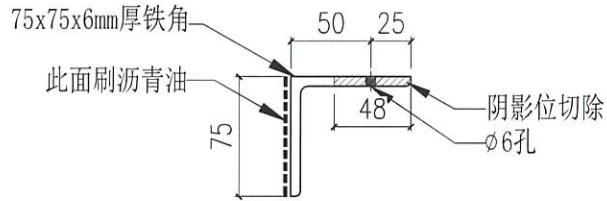

 <b>美特鋁質有限公司</b> MIDI Aluminium Fabricator Ltd.				工程號	J858	類別		物料號	-	
修改	-	-	-	地盤	康城11期	制圖	WCM	2022-06-16	圖號	GA-01
日期	-	-	-	採用工廠	地盤	✓	图纸名称	铁料加工图	數量	-
				材料颜色	热浸锌		材料	S-275	批准	-
									單件重量	- (KG)

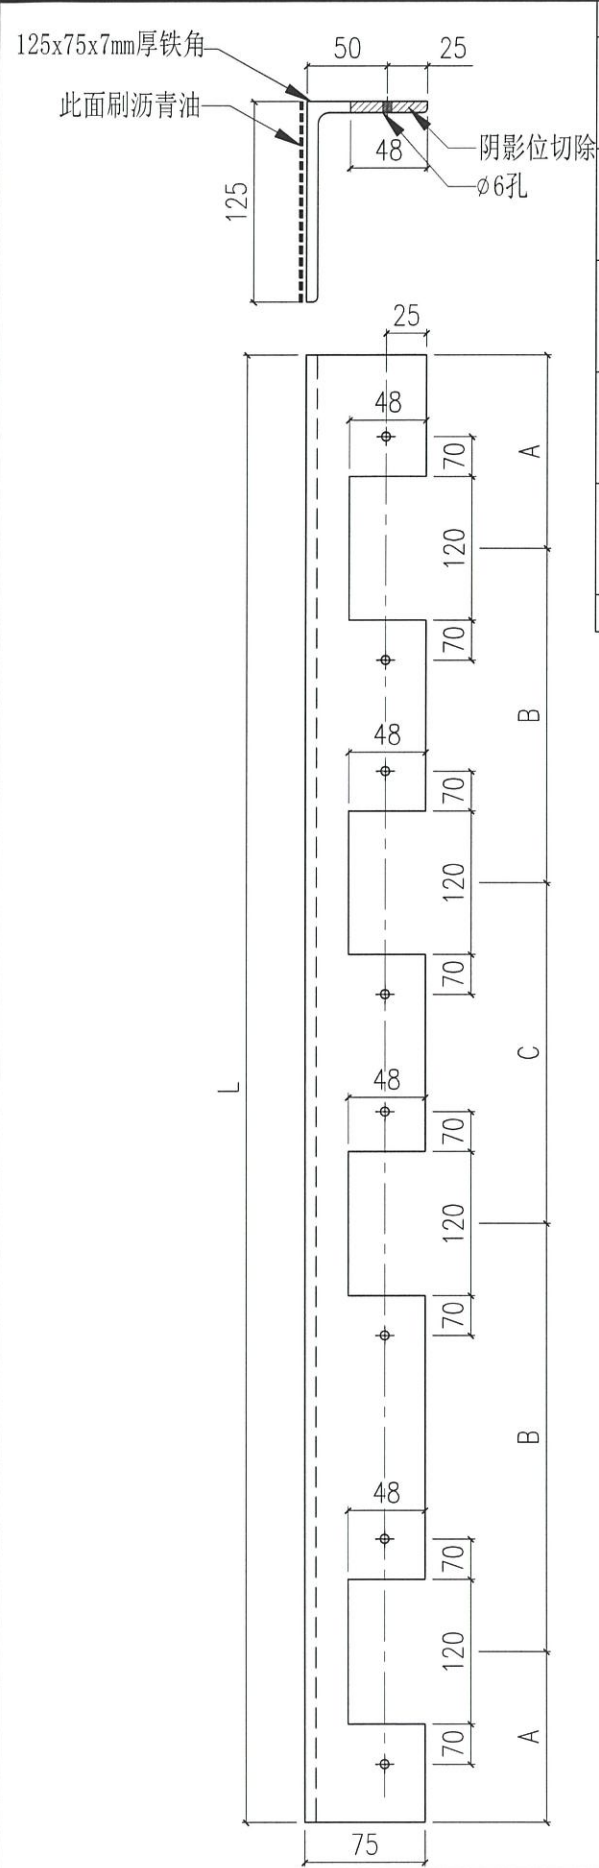


编号	L	A	B	C	位置	QTY
GA-01-01	2985	181.5	807.5	1007	T1-11F, 40F	6
					T2-11F, 40F	
					T3-11F, 40F	
GA-01-02	3035	181.5	824.5	1023	T1-11F, 40F	6
					T2-11F, 40F	
					T3-11F, 40F	
GA-01-03	3000	181.5	812.5	1012	T1-11F, 40F	44
					T2-11F, 40F	
					T3-11F, 40F	
GA-01-04	2920	181.5	786	985	T1-11F, 40F	12
					T2-11F, 40F	
					T3-11F, 40F	
GA-01-05	3005	181.5	814.5	1013	T1-11F, 40F	6
					T2-11F, 40F	
					T3-11F, 40F	
GA-01-06	2975	181.5	804.5	1003	T1-11F, 40F	4

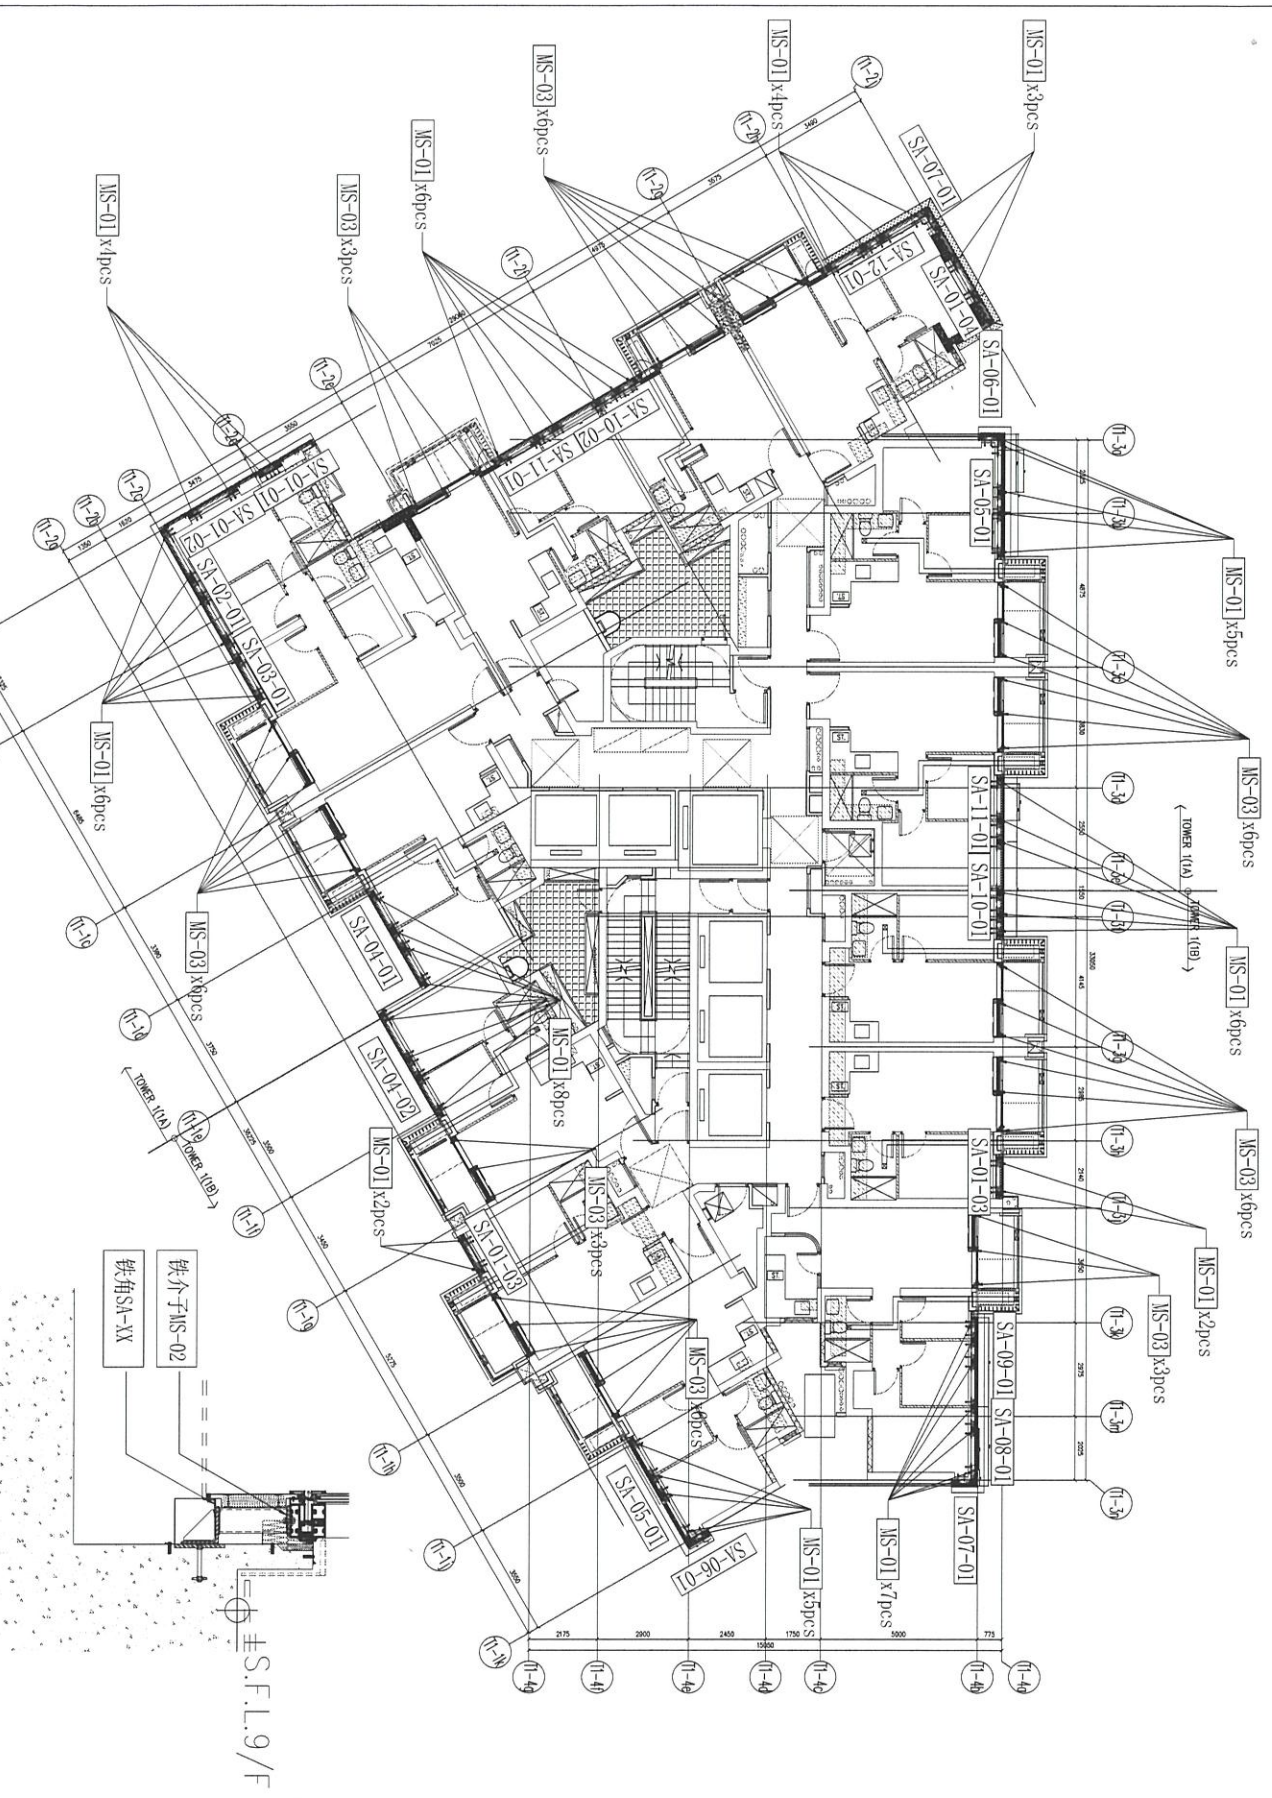

J858单元幕墙9F起脚铁件位置图(T1)


B.O. REF. :	
CLIENT : 佳和置业有限公司 Sino Land Company Limited	
ARCHITECT : <b>ronald lu</b> Ronald Lu & Partners (HK) Ltd. 羅蘭路建築師(建築)有限公司	
STRUCTURAL ENGINEER : <b>Gammron</b>	
FAÇADE CONSULTANT : <b>AECOM</b>	
NOTE : 1. ALL DIMENSIONS ARE IN mm. 2. ALL DIMENSIONS ARE VERIFIED FROM OUTSIDE BEFORE FABRICATION. 3. ALL DIMENSIONS TO BE VERIFIED ON SITE. LEGEND : ① DETAIL MARK NO. ② REFER SHEET NO. ③ F.F.L. --- FINISHED FLOOR LEVEL ④ S.F.L. --- STRUCTURAL FLOOR LEVEL ⑤ --- REVERSED DETAIL	
JOB NO. : J-858	
PROJECT : PROPOSED RESIDENTIAL DEVELOPMENT AT KOTU 208P, PHASE 11, LOHAS PARK, TSCING KWAN O, N.T.	
TITLE : TYPICAL FLOOR PLAN AT TOWER 1	
DATE : 14-Jun-22	SCALE : 1:80(A)
DRAWN BY : KY	CHECKED BY : TB
<b>美特堅有限公司</b> MIDI Architecture Units 6-8, Sundry Industrial Centre, 7/F 610 Che Kwo Ling Road, Kwunshan Tel: 23882111-4 Fax: 02372721855 DWC NO. : J858-CW-WZ-S101	
REV. : -	



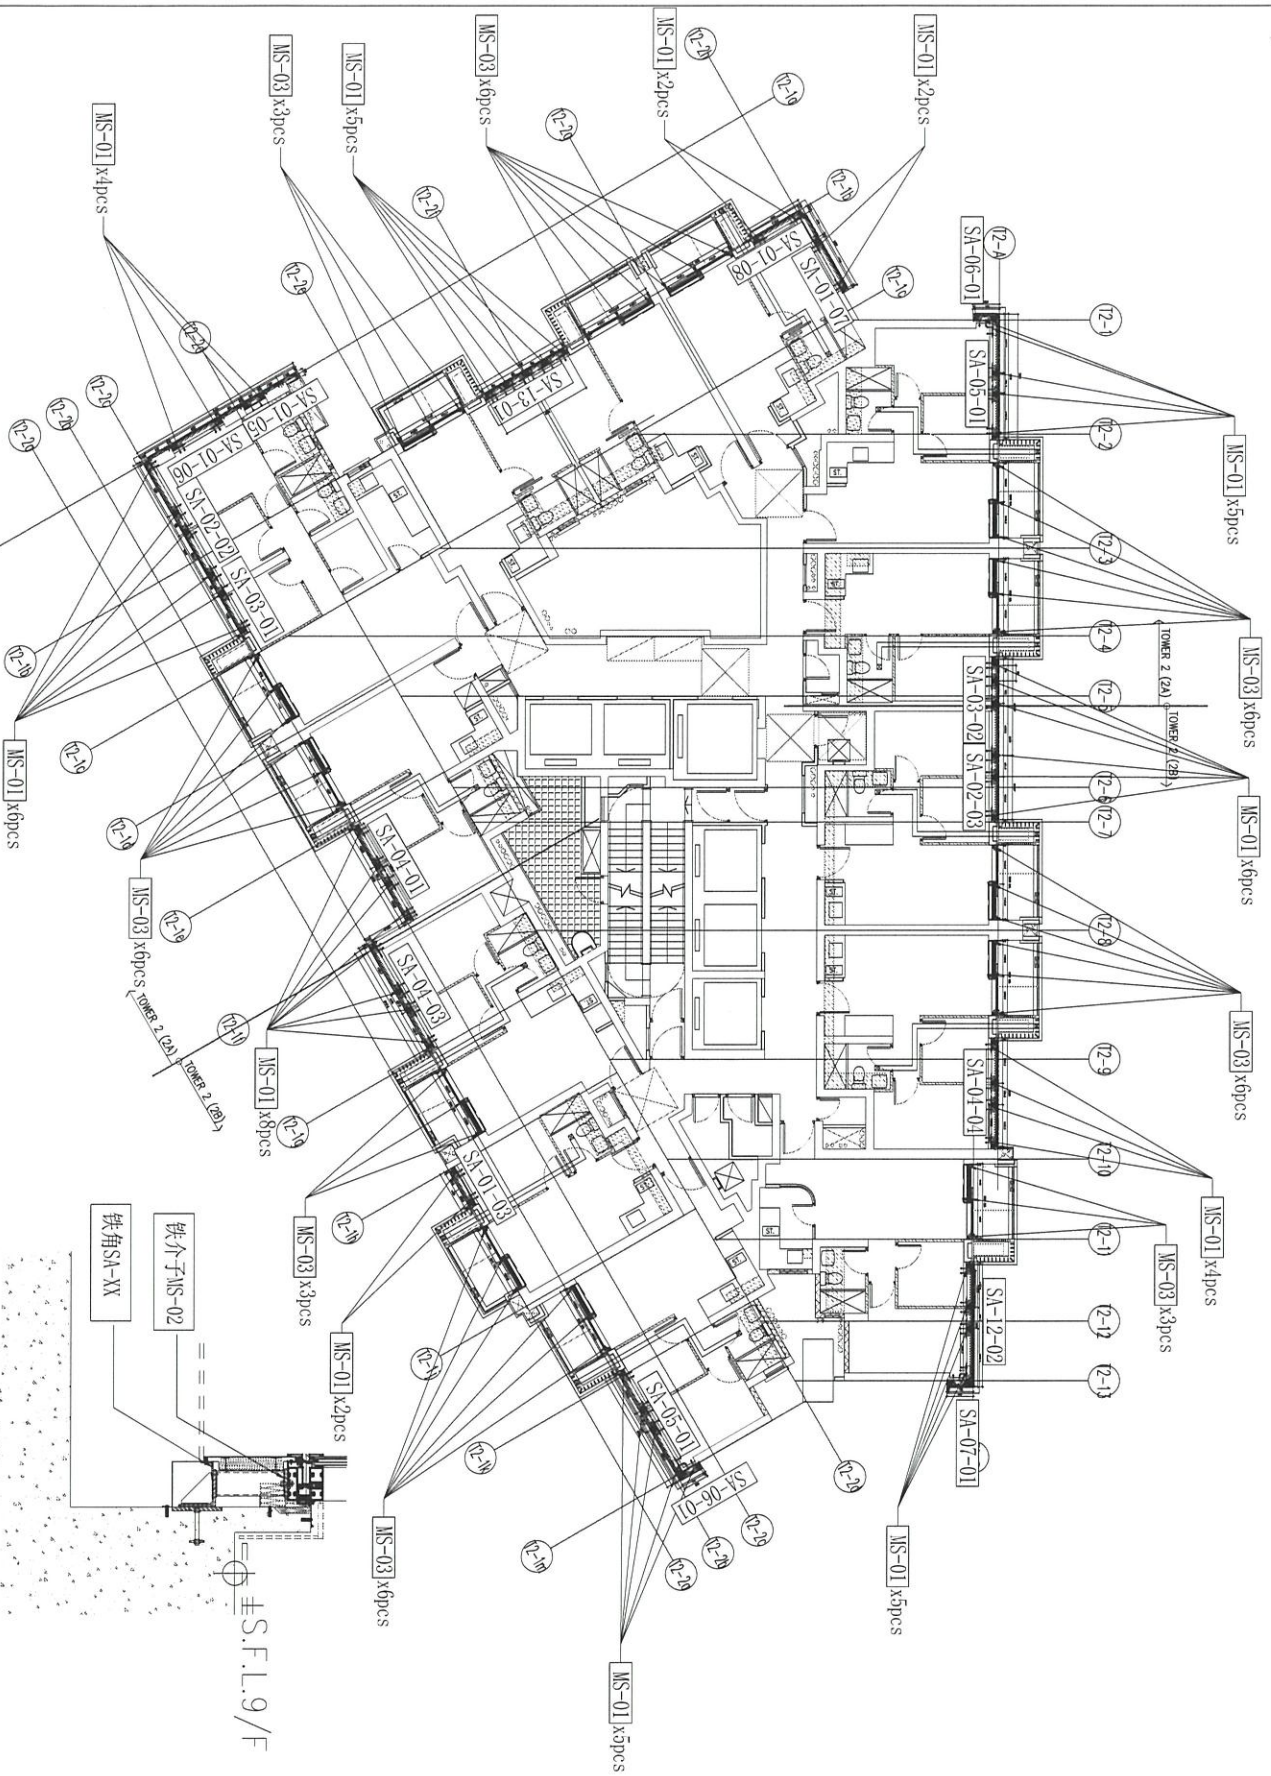


J858单元幕墙9F起脚铁件位置图 (T2)

E.A. REF :  CLIENT : 信和置业有限公司 Sino Land Company Limited	ARCHITECT : Ronald Lu Ronald Lu & Partners (HK) Ltd. 呂元仲建築師事務所 (香港) 有限公司 MAIN CONTRACTOR :	STRUCTURAL ENGINEER : Gammron AECOM	FACADE CONSULTANT: AECOM	NOTE : 1. ALL DIMENSIONS ARE IN mm. 2. ALL ELEVATIONS ARE VIEWED FROM OUTSIDE. 3. ALL DIMENSIONS TO BE VERIFIED ON SITE BEFORE FABRICATION. LEGBOND : LEGBOND 1. F.F.L. --- FINISHED FLOOR LEVEL 2. S.F.L. --- STRUCTURAL FLOOR LEVEL 3. (R) --- REVERSED DIM.
TITLE : TYPICAL FLOOR PLAN AT TOWER 2				DATE : 14-Jul-22 SCALE : 1:80(A1) DRAWN BY : KY CHECKED BY : YB
JOB NO. : J-858 PROJECT : PROPOSED RESIDENTIAL DEVELOPMENT AT MOK TONG PHASE 11, LOHAS PARK, TSEUNG KWAN O, N.T.				NO. : SHEET : OF :
COMPANY : 美特鋁業有限公司 M.T.A. Aluminium Fabrication Ltd. Units 61-63, Sui Ping Industrial Building, 1/F, 610 Che Kwo Ling Road, Kowloon Tel: (852) 27777865 Fax: (852) 27777865 OMC NO. : J858-CM-WZ-5201				REV : -

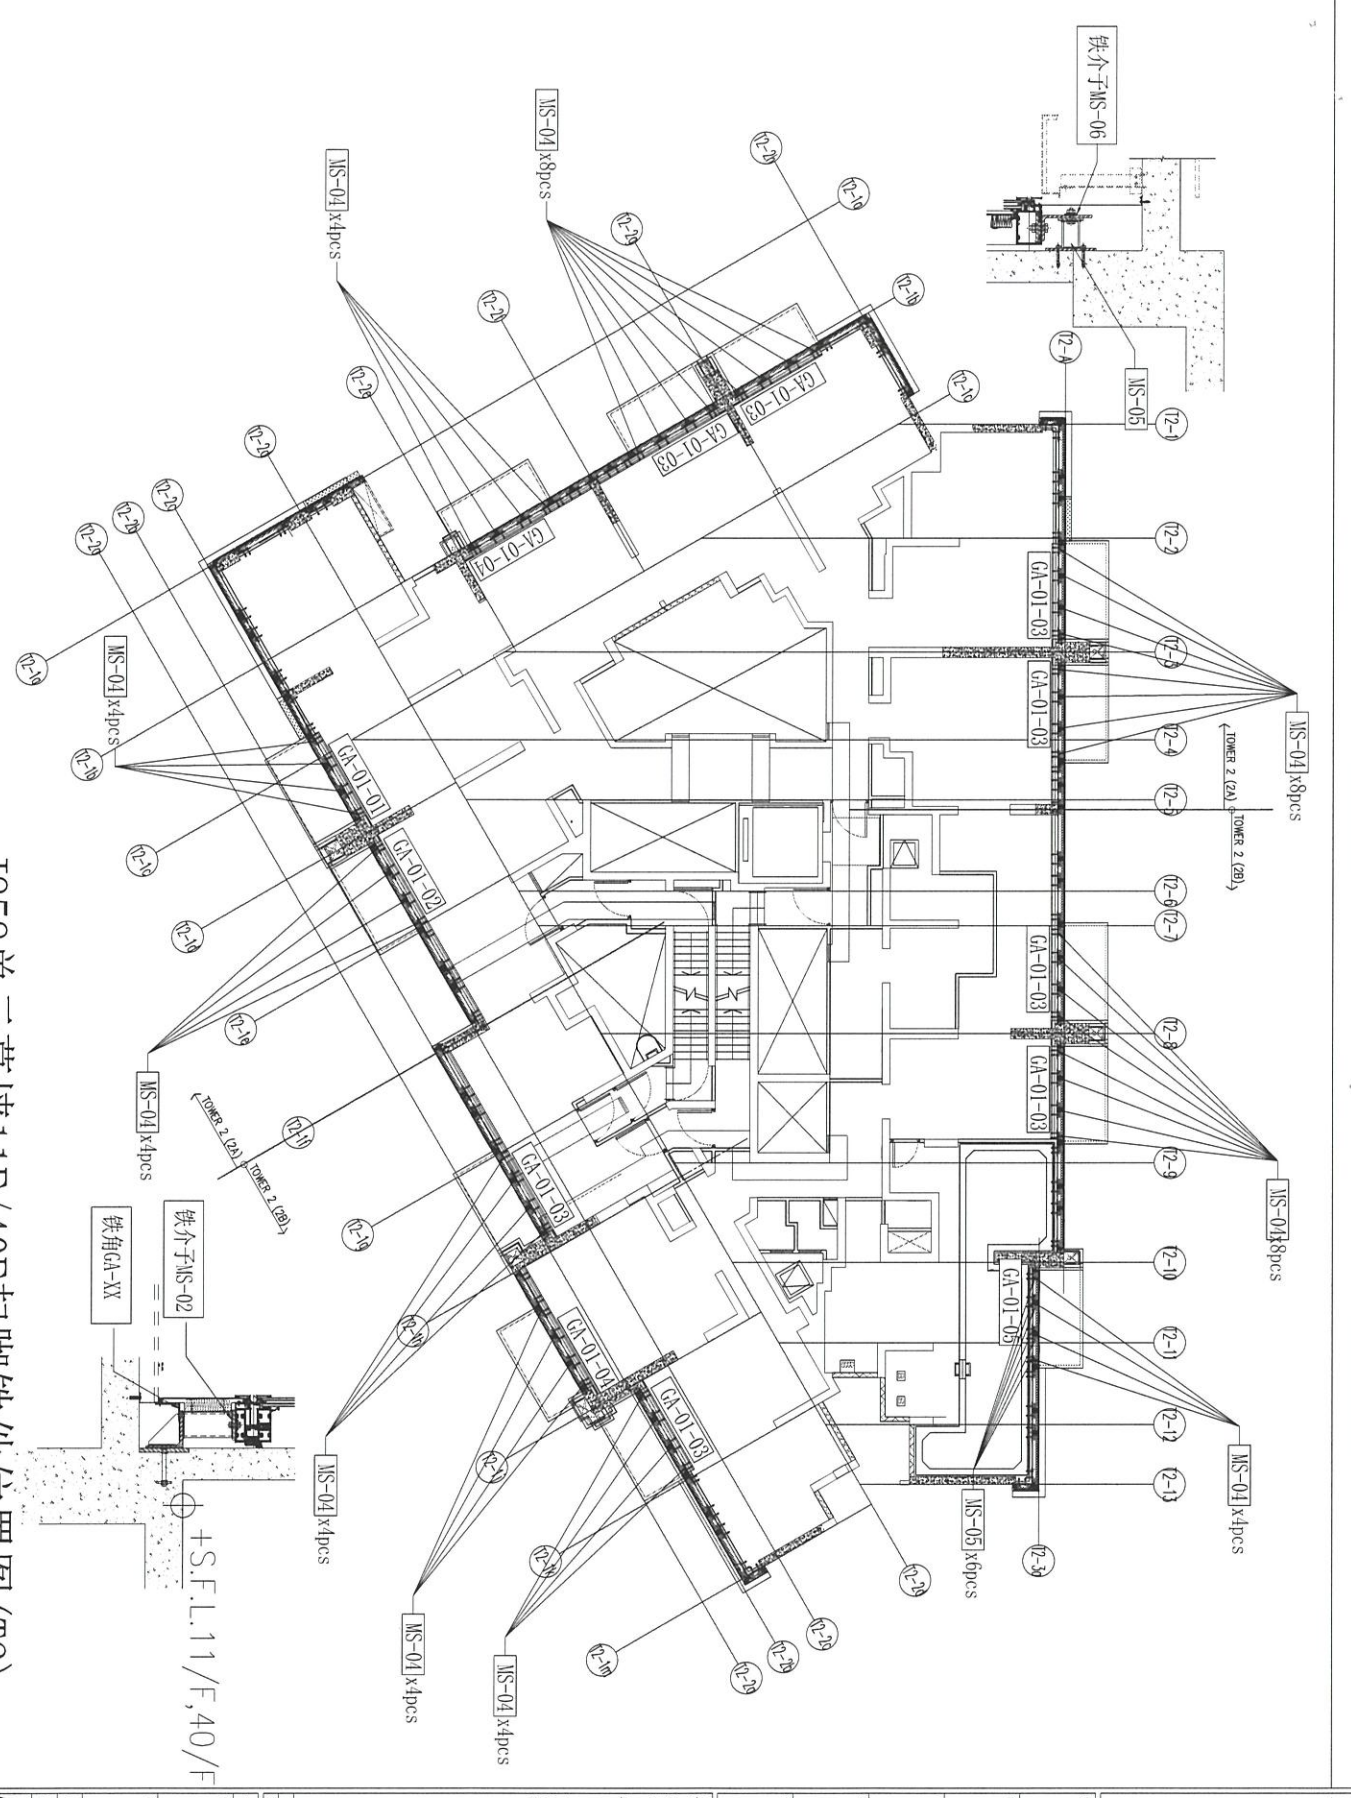

J1858单元幕墙11F/40F起脚铁件位置图(T2)

<p>BAI REF : -</p>	<p>CLIENT : 信和置业有限公司 Sino Land Company Limited</p>	<p>ARCHITECT : Ronald Lu Ronald Lu &amp; Partners (HK) Ltd 呂元仲建築師事務所 (香港) 有限公司</p>	<p>STRUCTURAL ENGINEER : Gammon</p>	<p>FAÇADE CONSULTANT : AECOM</p>	<p>NOTE: 1. ALL DIMENSIONS ARE IN mm. 2. ALL ELEVATIONS ARE MARKED FROM OUTSIDE. 3. ALL DIMENSIONS TO BE CHECKED ON SITE BEFORE FABRICATION.</p> <p>LEGEND: ① --- DETAIL MARK NO. ② --- REFER SHEET NO. ③ --- FINISHED FLOOR LEVEL ④ --- STRUCTURAL FLOOR LEVEL ⑤ --- REVERSED DETAIL</p>
<p>DATE : 14-Jun-22 SCALE : 1:80(A)</p>	<p>DRAWN BY : KY CHECKED BY : YB</p>	<p>PROJECT : PROPOSED RESIDENTIAL DEVELOPMENT AT TOWER 208B, PHASE 11, LOMA'S PARK TSEUNG KWAN O, N.T.</p>	<p>TITLE : TYPICAL FLOOR PLAN AT TOWER 2</p>	<p>JOB NO. : J-858</p>	<p>REV : -</p>
<p>美特鋸業有限公司 M.T.D. ALUMINIUM FABRICATOR LTD. Units 5-8, Sui Lok Industrial Estate, 510 Chee Kwo Ling Road, Kowloon Tel: 23489211-4 Fax: (852) 27272665 QMS NO. : 1856-CW-47-5202</p>					

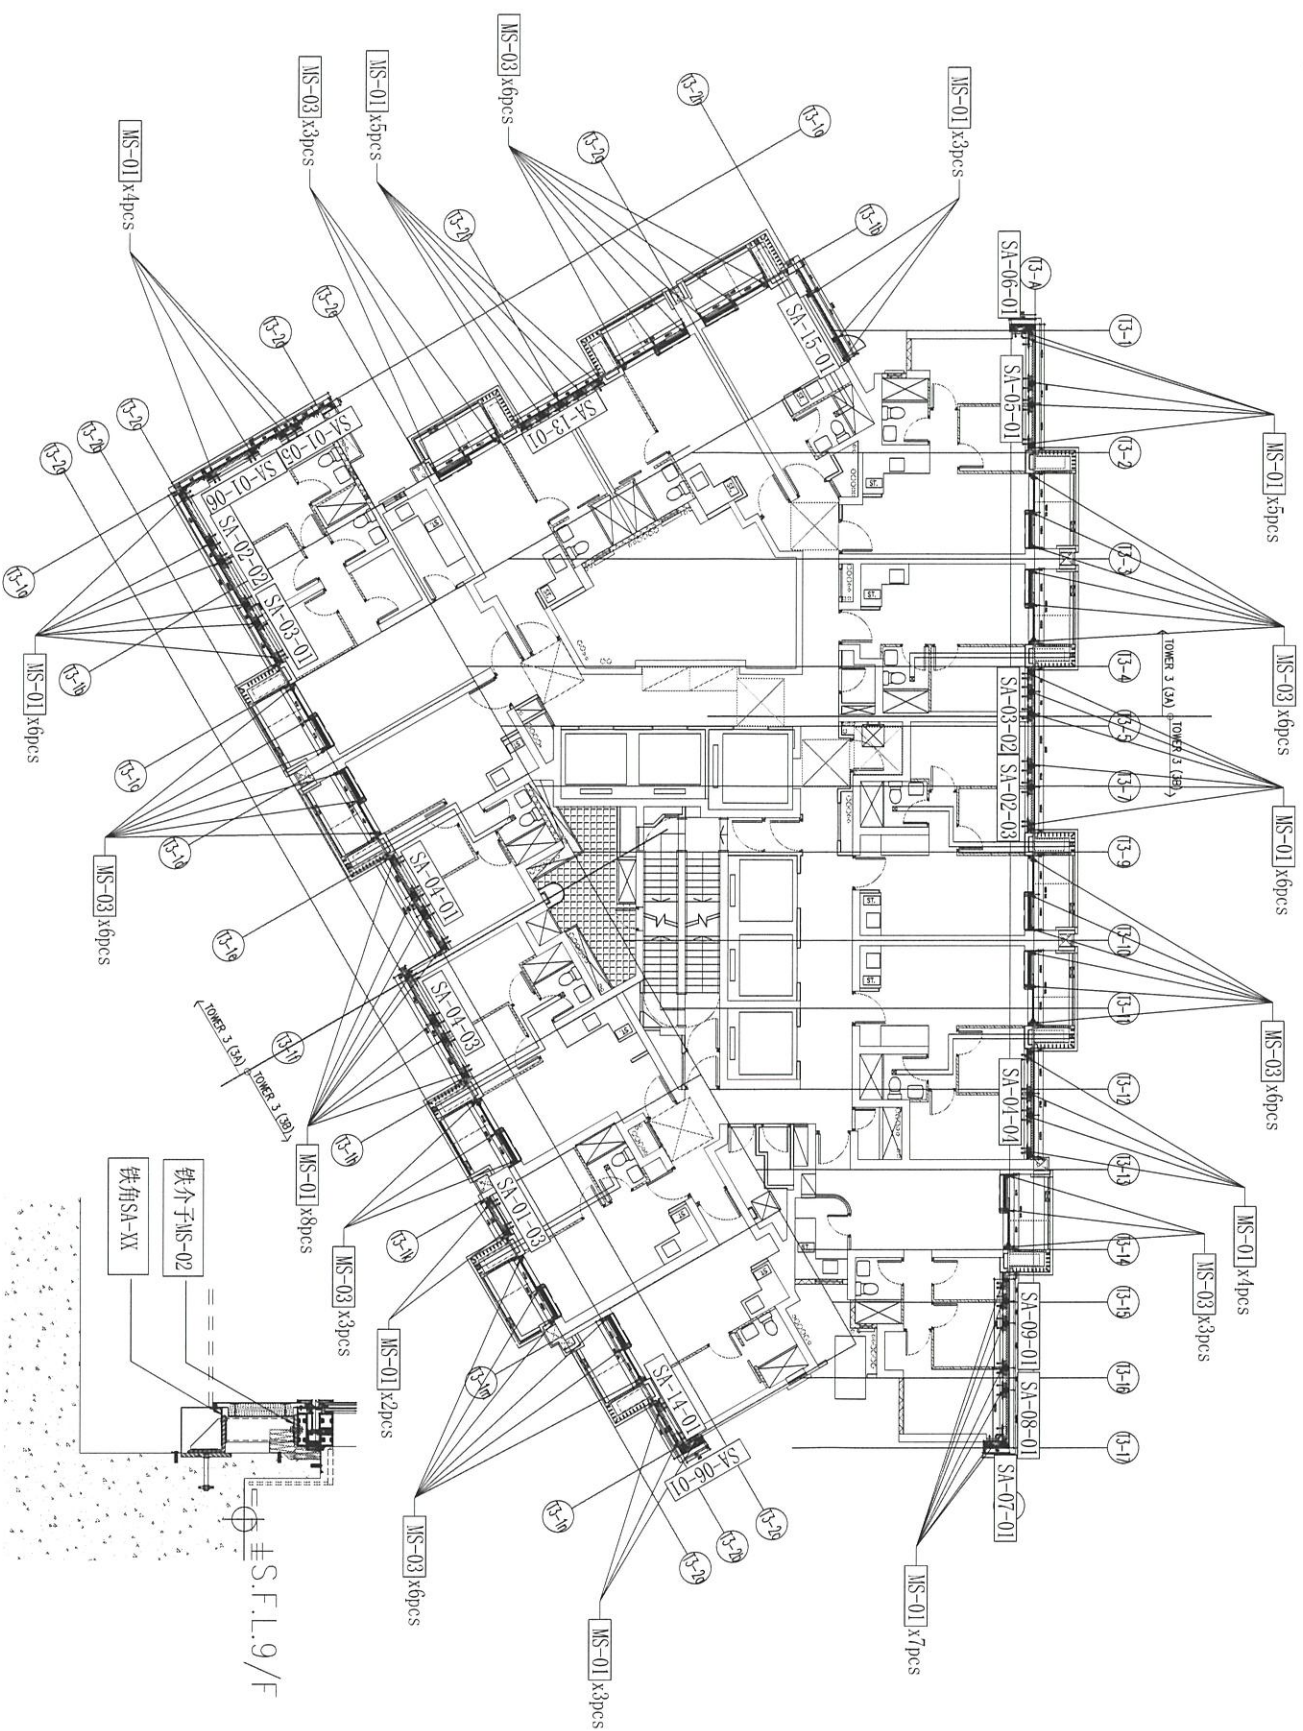

J858单元幕墙9F起脚铁件位置图 (T3)

BLD. REF :

CLIENT : 信和置业有限公司  
Sino Land Company Limited

ARCHITECT : **fordid**  
Fordid & Partners (HK) Ltd.  
Routledge Lu & Partners (HK) Ltd.  
励展建筑集团有限公司 励展公司  
MAIN CONTRACTOR :


STRUCTURAL ENGINEER : **Gammron**

TRACER CONSULTANT:  
**AECOM**  
**AECOM**

NOTE:  
1. ALL DIMENSIONS ARE IN mm.  
2. ALL ELEVATIONS ARE VIEWED FROM OUTSIDE.  
3. ALL DIMENSIONS TO BE VERIFIED ON SITE BEFORE FABRICATION.  
LEND:  
SA --- DETAIL MARK NO.  
XXX --- REFER SHEET NO.  
1. F.F.L. --- FINISHED FLOOR LEVEL.  
2. S.F.L. --- STRUCTURAL FLOOR LEVEL.  
3. (R) --- REVERSED DETAIL.

NO.	REV.	REASON	BY
JOB NO. :	J-858		
PROJECT :	PROPOSED RESIDENTIAL DEVELOPMENT AT TOWER 3, PHASE 11, LOHAS PARK TSEUNG KWAN O, N.T.		
TITLE :	TYPICAL FLOOR PLAN AT TOWER 3		
DATE :	14-Jun-22	SCALE :	1:80(A)
DRAWN BY :	FY	CHECKED BY :	YB
DATE :	14-Jun-22	SCALE :	1:80(A)

**美特鋸有限公司**  
MID  
610 Cheung Kwo Ling Road, Kowloon  
Tel: 2348211-4 Fax: (852) 27272665  
HWK NO. : J858-CW-WZ-5301 REV. : -

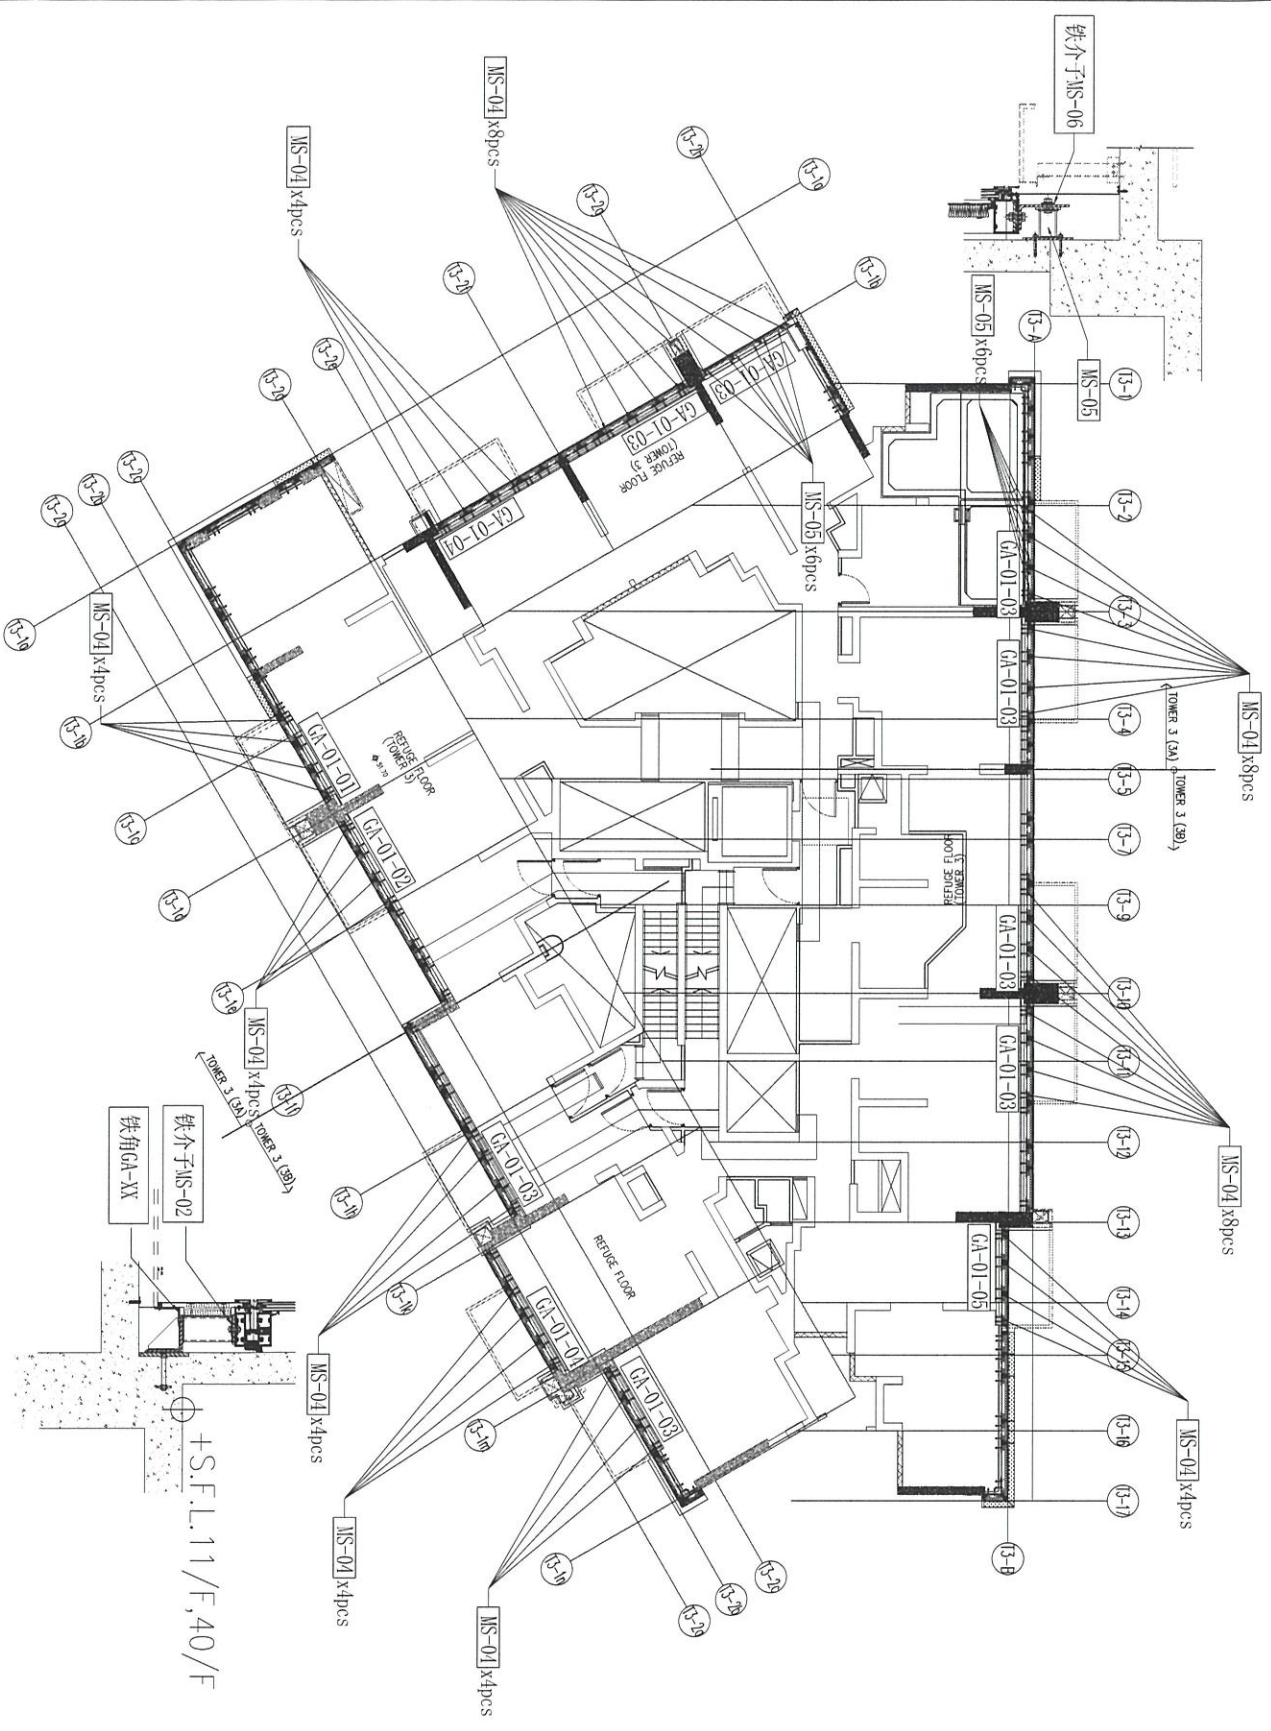

J858单元幕墙11F/40F起脚铁件位置图 (T3)

B.I.D. REF :	
CLIENT : 佳和置业有限公司 Sino Land Company Limited	
ARCHITECT : ronaldi Ronald Lu & Partners (HK) Ltd. Ronald Lu & Partners (HK) Ltd. E-3/F, 300 Des Voeux Road (West), HONG KONG MAIN CONSTRUCTION :	
STRUCTURAL ENGINEER : Gammon	
TRAFFIC CONSULTANT : AECOM	
<p>NOTE :</p> <ol style="list-style-type: none"> <li>1. ALL DIMENSIONS ARE IN mm.</li> <li>2. ALL ELEVATIONS ARE VIEWED FROM OUTSIDE BEFORE FABRICATION.</li> <li>3. ALL DIMENSIONS TO BE VERIFIED ON SITE.</li> </ol> <p>LEGEND :</p> <p>(A) DETAIL MARK NO. (REV) REFER SHEET NO. 1. F.F.L. --- FINISHED FLOOR LEVEL 2. S.F.L. --- STRUCTURAL FLOOR LEVEL 3. (R) --- REVERSED DETAIL</p>	
DATE : 14-Jun-22	SCALE : 1:80(A)
DRAWN BY : EY	CHECKED BY : YB
JOB NO. : J-858	
PROJECT : PROPOSED RESIDENTIAL DEVELOPMENT AT T301, 78/F, PHASE 11, LOHAS PARK TSEUNG WAN O, N.T.	
TITLE : TYPICAL FLOOR PLAN AT TOWER 3	
美特 鋸質有限公司 MID 610 Chee Kwo Ling Road, Kowloon Tel: 23482711-4 Fax: (852) 27272668 DWC NO. : J858-CW-WZ-S302 REV : -	

# 二期单元幕墙起步料铁码数量分层

工程: J858康城11期

日期: 30-Jun-22

序号	部件图编号				总数量	备注
		9F	11F	40F		
1	MS-01	58			58	送地盘
2	MS-02	116	104	104	324	送地盘
3	MS-03	39			39	送地盘
4	MS-04		52	52	104	送地盘
5	MS-05		6	6	12	送地盘
6	MS-06		24	24	48	送地盘
7	MS-07		6	6	12	送工厂
8	MS-08		6	6	12	送工厂
9	SA-01-01	1			1	送地盘
10	SA-01-02	1			1	送地盘
11	SA-01-03	2			2	送地盘
12	SA-01-04	1			1	送地盘
13	SA-02-01	1			1	送地盘
14	SA-03-01	1			1	送地盘
15	SA-04-01	1			1	送地盘
16	SA-04-02	1			1	送地盘
17	SA-05-01	2			2	送地盘
18	SA-06-01	2			2	送地盘
19	SA-07-01	1			1	送地盘
20	SA-08-01	1			1	送地盘
21	SA-09-01	1			1	送地盘
22	SA-10-01	1			1	送地盘
23	SA-10-02	1			1	送地盘
24	SA-11-01	1			1	送地盘
25	SA-12-01	1			1	送地盘
26	GA-01-01		1	1	2	送地盘
27	GA-01-02		1	1	2	送地盘
28	GA-01-03		6	6	12	送地盘
29	GA-01-04		2	2	4	送地盘
30	GA-01-05		1	1	2	送地盘
31	GA-01-06		2	2	4	送地盘
	分层数量	233	211	211	655	送地盘

T1

二期单元幕墙起步料铁码数量分层

工程: J858康城11期

日期: 30-Jun-22

序号	部件图编号				总数量	备注
		9F	11F	40F		
1	MS-01	54			54	送地盘
2	MS-02	108	104	104	316	送地盘
3	MS-03	39			39	送地盘
4	MS-04		52	52	104	送地盘
5	MS-05		6	6	12	送地盘
6	MS-06		24	24	48	送地盘
7	MS-07		6	6	12	送工厂
8	MS-08		6	6	12	送工厂
9	SA-01-03	1			1	送地盘
10	SA-01-05	1			1	送地盘
11	SA-01-06	1			1	送地盘
12	SA-01-07	1			1	送地盘
13	SA-01-08	1			1	送地盘
14	SA-02-02	1			1	送地盘
15	SA-02-03	1			1	送地盘
16	SA-03-01	1			1	送地盘
17	SA-03-02	1			1	送地盘
18	SA-04-01	1			1	送地盘
19	SA-04-03	1			1	送地盘
20	SA-04-04	1			1	送地盘
21	SA-05-01	2			2	送地盘
22	SA-06-01	2			2	送地盘
23	SA-07-01	1			1	送地盘
24	SA-12-02	1			1	送地盘
25	SA-13-01	1			1	送地盘
26	GA-01-01		1	1	2	送地盘
27	GA-01-02		1	1	2	送地盘
28	GA-01-03		8	8	16	送地盘
29	GA-01-04		2	2	4	送地盘
30	GA-01-05		1	1	2	送地盘
	分层数量	220	211	211	642	送地盘

T2

# 二期单元幕墙起步料铁码数量分层

工程：J858康城11期

日期：30-Jun-22

序号	部件图编号				总数量	备注
		9F	11F	40F		
1	MS-01	53			53	送地盘
2	MS-02	106	104	104	314	送地盘
3	MS-03	39			39	送地盘
4	MS-04		52	52	104	送地盘
5	MS-05		12	12	24	送地盘
6	MS-06		48	48	96	送地盘
7	MS-07		12	12	24	送工厂
8	MS-08		12	12	24	送工厂
9	SA-01-03	1			1	送地盘
10	SA-01-05	1			1	送地盘
11	SA-01-06	1			1	送地盘
12	SA-01-04	1			1	送地盘
13	SA-02-02	1			1	送地盘
14	SA-02-03	1			1	送地盘
15	SA-03-01	1			1	送地盘
16	SA-03-02	1			1	送地盘
17	SA-04-01	1			1	送地盘
18	SA-04-03	1			1	送地盘
19	SA-04-04	1			1	送地盘
20	SA-05-01	1			1	送地盘
21	SA-06-01	2			2	送地盘
22	SA-07-01	1			1	送地盘
23	SA-08-01	1			1	送地盘
24	SA-09-01	1			1	送地盘
25	SA-13-01	1			1	送地盘
26	SA-14-01	1			1	送地盘
27	SA-15-01	1			1	送地盘
28	GA-01-01		1	1	2	送地盘
29	GA-01-02		1	1	2	送地盘
30	GA-01-03		8	8	16	送地盘
31	GA-01-04		2	2	4	送地盘
32	GA-01-05		1	1	2	送地盘
	分层数量	218	253	253	724	送地盘

T3