

工程指示 / 要求簡箋(E.I.)

工程指示編號：EI / 5144 / 22

修改版次： -

工程編號： J - 858

工程名稱：將軍澳日出康城 11

工程項目：幕牆 收口鋁板鐵角 (T1-T3) 地盆用

收件人：Maggie

發件人：Ant Yeung

日期：23/09/2022

要求提供 / 確認 事項：

- | | | |
|------------------------------------|-------------------------------------|-------------------------------|
| <input type="checkbox"/> 初步鋁料 B.M. | <input type="checkbox"/> 加工拆圖，然後生產 | <input type="checkbox"/> 尺寸表 |
| <input type="checkbox"/> 正式鋁料 B.M. | <input type="checkbox"/> 技術上資料 / 指示 | <input type="checkbox"/> 報價 |
| <input type="checkbox"/> 配件 B.M. | <input type="checkbox"/> 樣辦或貨品說明書 | <input type="checkbox"/> 分判合約 |

內容：

請按加工圖生產幕牆 收口鋁板鐵角 (T1-T3)

1. 附上分層統計表 (T1,2,3)

2. 附上(10層1批) *最優先出貨為 T1 (9-20/F 包樣板層)

3. 先放行 T1,2,3 的 MO1 生產； 避免石矢出入，先暫停 M02 及以上，待通知再生產

4. 地盆：覆尺後再放行 MO2 以上

5. 因各座判頭不同，必須分座包裝

6. 11 / F ， 40/F 隔火層 ， 請獨立包扎。

7. 油瀝清油

8. 無焊

9. 沿水油厚度 符合 EI5136 指示 100um

謝謝

請在 2022.10.10 前完成上列要求。

附： 頁

原合約工程包

原合約工程加 / 減賬

新工程報價

分發東莞各部門：

- | | | | |
|--|---|--|--|
| <input type="checkbox"/> 生產技術總監 <input type="checkbox"/> 連附件 | <input type="checkbox"/> 技術部 <input type="checkbox"/> 連附件 | <input type="checkbox"/> 生產部 <input type="checkbox"/> 連附件 | <input type="checkbox"/> 機械設計部 <input type="checkbox"/> 連附件 |
| <input type="checkbox"/> 採購部 <input type="checkbox"/> 連附件 | <input type="checkbox"/> 生產統籌部 <input type="checkbox"/> 連附件 | <input type="checkbox"/> 小羅&清 <input type="checkbox"/> 連附件 | |
| <input type="checkbox"/> 質檢部 <input type="checkbox"/> 連附件 | <input type="checkbox"/> 會計部 <input type="checkbox"/> 連附件 | <input type="checkbox"/> 報關組 <input type="checkbox"/> 連附件 | <input type="checkbox"/> 其他 _____ <input type="checkbox"/> 連附件 |

分發其他分判：

檳 連附件

分發香港各部門：

- | | | | |
|--|--|---|--|
| <input type="checkbox"/> 行政部 <input type="checkbox"/> 連附件 | <input type="checkbox"/> 會計部 <input type="checkbox"/> 連附件 | <input type="checkbox"/> 統籌部 <input type="checkbox"/> 連附件 | <input type="checkbox"/> 工程部地盤科文 <input type="checkbox"/> 連附件 積哥 |
| <input checked="" type="checkbox"/> 採購部 <input type="checkbox"/> 連附件 | <input type="checkbox"/> QS 部 <input type="checkbox"/> 連附件 | <input type="checkbox"/> 維修部 <input type="checkbox"/> 連附件 | <input type="checkbox"/> 其他 _____ <input type="checkbox"/> 連附件 |

傳遞編號：

發件人簽署：


HK / 22

項目經理簽署：


收口鐵件預算出貨期 (10層1批)

215144			T1			T2 / T3		
						R/F		
						67/F		
					11	66/F		
					10	65/F		
		R/F			9	63/F		
8	48	62/F	Mo5	2023/04/21	8	62/F	Mo6	2023/06/05
7	47	61/F			7	61/F		
6	46	60/F			6	60/F		
5	45	59/F			5	59/F		
4	44	58/F			4	58/F		
3	43	57/F			3	57/F		
2	42	56/F			2	56/F		
1	41	55/F			1	55/F		
10	40	53/F			10	53/F		
9	39	52/F			9	52/F		
8	38	51/F	8	51/F				
7	37	50/F	7	50/F				
6	36	49/F	6	49/F				
5	35	48/F	5	48/F				
4	34	47/F	4	47/F				
3	33	46/F	3	46/F				
2	32	45/F	2	45/F				
1	31	43/F	1	43/F				
10	30	42/F	10	42/F	Mo3	2023/03/07		
9	29	41/F	9	41/F				
8	28	40/F	8	40/F				
7	27	39/F	7	39/F				
6	26	38/F	6	38/F				
5	25	37/F	5	37/F				
4	24	36/F	4	36/F				
3	23	35/F	3	35/F				
2	22	33/F	2	33/F				
1	21	32/F	1	32/F				
10	20	31/F	10	31/F	Mo2	2023/01/06		
9	19	30/F	9	30/F				
8	18	29/F	8	29/F				
7	17	28/F	7	28/F				
6	16	27/F	6	27/F				
5	15	26/F	5	26/F				
4	14	25/F	4	25/F				
3	13	23/F	3	23/F				
2	12	22/F	2	22/F				
1	11	21/F	1	21/F				
10	10	20/F	10	20/F	Mo1	2022/11/06		
9	9	19/F	9	19/F				
8	8	18/F	8	18/F				
7	7	17/F	7	17/F				
6	6	16/F	6	16/F				
5	5	15/F	5	15/F				
4	4	12/F	4	12/F				
3	3	11/F	3	11/F				
2	2	10/F	2	10/F				
1	1	09/F	1	09/F				

Mo2及以上
 暫行
 ↑
 ↓
 放行
 Mo1

 美特鋁質有限公司 MIDI Aluminium Fabricator Ltd.	工程號:	J-858	計算:	WCM	日期:	2022/09/01	送呈:	Jason哥
	地盤名稱:	康城11期	核對:		日期:		副本:	
地盤用配件B.M.表	項目類別:	铁码	批准:		日期:			
BM編號: -	類別:	铝板固定铁件	e75144		總重量(kg):	13866.08		

序號	修改標示	配件圖號	物料編號	配件名稱	顏色	實用	後備	總數	單位	單件重量	總重量	備注
									件	Kg		
1			SA-01	50x50x5mm铁角	热浸锌	447	18	465	件	0.78	362.7	
2			SA-02	100x50x6mm铁角	热浸锌	912	23	935	件	1.54	1439.9	
3			SA-03	100x75x8mm铁角	热浸锌	12	3	15	件	2.18	32.7	
4			SA-04	50x50x5mm铁角	热浸锌	24	6	30	件	0.78	23.4	
5			SA-05	100x75x8mm铁角	热浸锌	216	9	225	件	2.18	490.5	
6			SA-06	50x50x5mm铁角	热浸锌	20	0	20	件	0.78	15.6	
7			SL-01-1	50*40*6mm铁角	热浸锌	3	0	3	件	13.66	40.98	
8			SL-01-2	50*40*6mm铁角	热浸锌	140	0	140	件	13.84	1937.6	
9			SL-01-3	50*40*6mm铁角	热浸锌	6	0	6	件	13.63	81.78	
10			SL-02-1	50*50*5mm铁角	热浸锌	6	0	6	件	12.65	75.9	
11			SL-02-2	50*50*5mm铁角	热浸锌	280	0	280	件	12.81	3586.8	
12			SL-02-3	50*50*5mm铁角	热浸锌	12	0	12	件	12.62	151.44	
13			SL-02-4	50*50*5mm铁角	热浸锌	6	0	6	件	13.59	81.54	
14			SL-03	100*75*8mm铁角	热浸锌	6	0	6	件	9.39	56.34	
15			SL-04	50*50*5mm铁角	热浸锌	30	0	30	件	3.35	100.5	
16			SL-05	50*50*5mm铁角	热浸锌	12	0	12	件	3.35	40.2	
17			SL-06-1	75*50*5mm铁角	热浸锌	6	0	6	件	14.61	87.66	
18			SL-06-2	75*50*5mm铁角	热浸锌	6	0	6	件	14.85	89.1	
19			SL-06-3	75*50*5mm铁角	热浸锌	44	0	44	件	14.68	645.92	
20			SL-06-4	75*50*5mm铁角	热浸锌	12	0	12	件	14.29	171.48	

 美特鋁質有限公司 MIDI Aluminium Fabricator Ltd.	工程號:	J-858	計算:	WCM	日期:	2022/09/01	送呈:	Jason哥	
	地盤名稱:	康城11期	核對:		日期:		副本:		
地盤用配件B.M.表	項目類別:	铁码	批准:		日期:				
BM編號: -	類別:	铝板固定铁件					总重量(kg):	13866.08	

序號	修改標示	配件圖號	物料編號	配件名稱	顏色	實用	後備	總數	單位	單件重量	總重量	備注
									件	Kg		
21			SL-06-5	75*50*5mm铁角	热浸锌	4	0	4	件	14.56	58.24	
22			SL-06-6	75*50*5mm铁角	热浸锌	6	0	6	件	16.58	99.48	
23			SL-06-7	75*50*5mm铁角	热浸锌	16	0	16	件	17.02	272.32	
24			SL-06-8	75*50*5mm铁角	热浸锌	24	0	24	件	6.66	159.84	
25			SL-07-1	100*75*8mm铁角	热浸锌	6	0	6	件	32.73	196.38	
26			SL-07-2	100*75*8mm铁角	热浸锌	6	0	6	件	33.27	199.62	
27			SL-07-3	100*75*8mm铁角	热浸锌	44	0	44	件	32.89	1447.16	
28			SL-07-4	100*75*8mm铁角	热浸锌	12	0	12	件	32.02	384.24	
29			SL-07-5	100*75*8mm铁角	热浸锌	4	0	4	件	32.62	130.48	
30			SL-08-1	50*40*6mm铁角	热浸锌	6	0	6	件	12.62	75.72	
31			SL-08-2	50*40*6mm铁角	热浸锌	6	0	6	件	12.83	76.98	
32			SL-08-3	50*40*6mm铁角	热浸锌	44	0	44	件	12.69	558.36	
33			SL-08-4	50*40*6mm铁角	热浸锌	12	0	12	件	12.35	148.2	
34			SL-08-5	50*40*6mm铁角	热浸锌	4	0	4	件	12.58	50.32	
35			SL-08-6	50*40*6mm铁角	热浸锌	6	0	6	件	14.33	85.98	
36			SL-08-7	50*40*6mm铁角	热浸锌	16	0	16	件	14.71	235.36	
37			SL-08-8	50*40*6mm铁角	热浸锌	24	0	24	件	5.76	138.24	
38			SL-09-1	50*50*5mm铁角	热浸锌	3	0	3	件	4.68	14.04	
39			SL-09-2	50*50*5mm铁角	热浸锌	3	0	3	件	3	9	
40			SL-09-3	50*50*5mm铁角	热浸锌	3	0	3	件	3.12	9.36	
41			SL-09-4	50*50*5mm铁角	热浸锌	1	0	1	件	4.72	4.72	
42					合计	2450	0	2315	件		13866.08	

圖則登記表
DRAWING REGISTER

工程名稱 Project Title:	康城11期 铝板位铁件 (T1, 2, 3)
工程編號 Project No:	J858


接收日期 Receiving Date (適用於客戶圖則)							
年							
月							
日							

分發予 Distributed To



發出日期 Issued Date							
年	22						
月	9						
日	01						

圖則編號 Drg. No.	圖則名稱 Drawing Title
J858-LW101	J858铝板位铁件安装位置图(T1)
J858-LW102	J858铝板位铁件安装位置图(T1)
J858-LW103	J858铝板位铁件安装位置图(T1)
J858-LW104	J858铝板位铁件安装位置图(T1)
J858-LW105	J858铝板位铁件安装位置图(T1)
J858-LW201	J858铝板位铁件安装位置图(T2)
J858-LW202	J858铝板位铁件安装位置图(T2)
J858-LW203	J858铝板位铁件安装位置图(T2)
J858-LW204	J858铝板位铁件安装位置图(T2)
J858-LW205	J858铝板位铁件安装位置图(T2)
J858-LW301	J858铝板位铁件安装位置图(T3)
J858-LW302	J858铝板位铁件安装位置图(T3)
J858-LW303	J858铝板位铁件安装位置图(T3)
J858-LW304	J858铝板位铁件安装位置图(T3)
J858-LW305	J858铝板位铁件安装位置图(T3)
SA-01	铁料加工图
SA-02	铁料加工图
SA-03	铁料加工图
SA-04	铁料加工图
SA-05	铁料加工图
SL-01	铁料加工图
SL-02	铁料加工图
SL-03	铁料加工图
SL-04	铁料加工图
SL-05	铁料加工图
SL-06	铁料加工图
SL-07	铁料加工图
SL-08	铁料加工图
SL-09	铁料加工图


修訂編號 Revision No.							
1	-						
2	-						
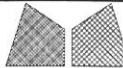
 美特鋁質有限公司 MIDI Aluminium Fabricator Ltd.				工程號	J858	類別		物料號	-	
				地盘	康城11期	制圖	WCM	2022-09-01	圖號	SA-01
修改	-	-	-	採用工廠	地盤	✓	图纸名称	铁料加工图	復核	-
日期	-	-	-	材料颜色	热浸锌		材料	S-275	批准	-
								數量	-	
								單件重量	- (KG)	

位置	QTY
T1	141+4 (备) =145
T2	153+7 (备) =160
T3	153+7 (备) =160
合计	465


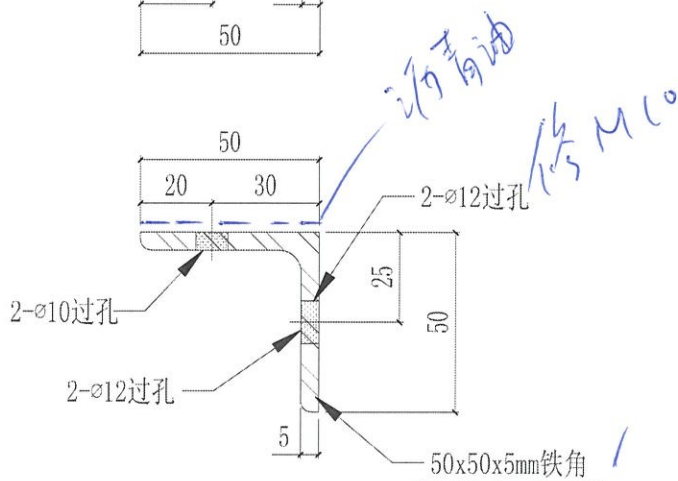
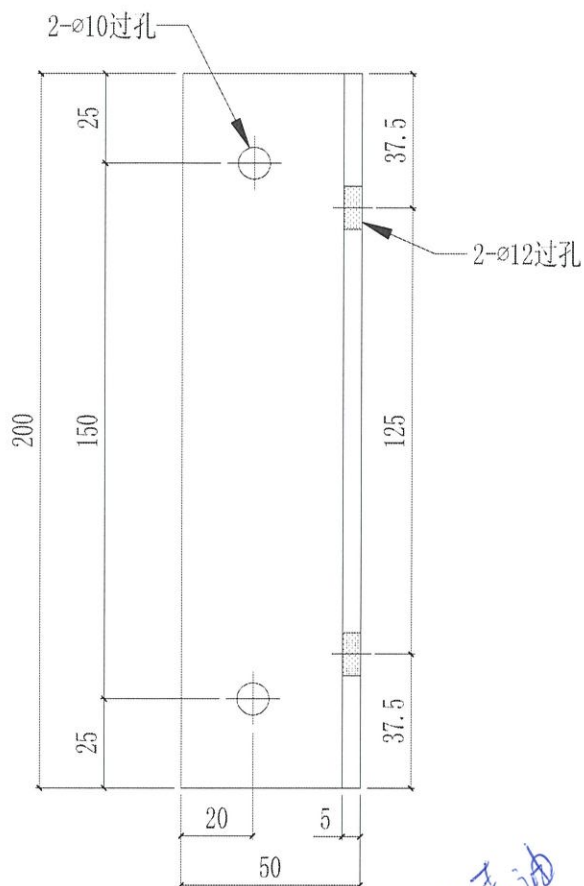



G.C.
收合板入

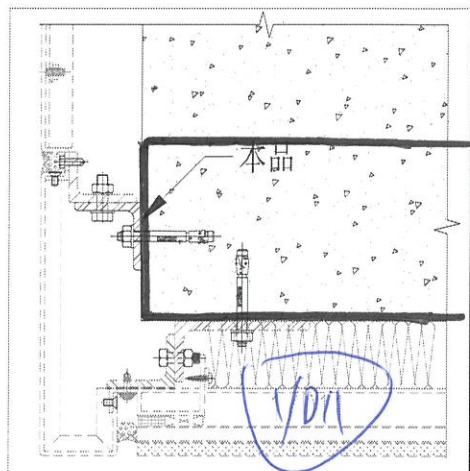

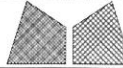 美特鋁質有限公司 MIDI Aluminium Fabricator Ltd.				工程號	J858	類別		物料號	-	
				地盘	康城11期	制圖	WCM	2022-09-01	圖號	SA-03
修改	-	-	-	採用工廠	地盘	✓	图纸名称	铁料加工图	復核	-
日期	-	-	-	材料颜色	热浸锌		材料	S-275	批准	-
								數量	-	
								單件重量	- (KG)	

位置	QTY
T1	4+1 (备) =5
T2	4+1 (备) =5
T3	4+1 (备) =5
合计	15

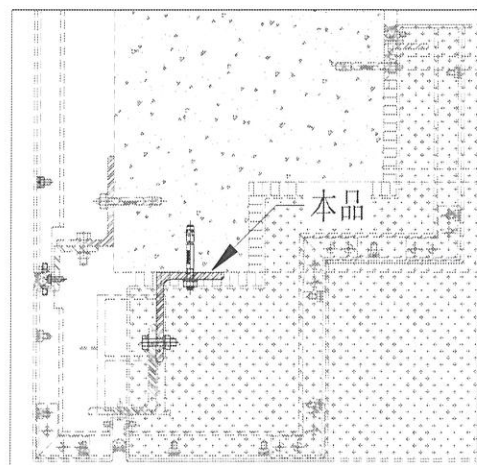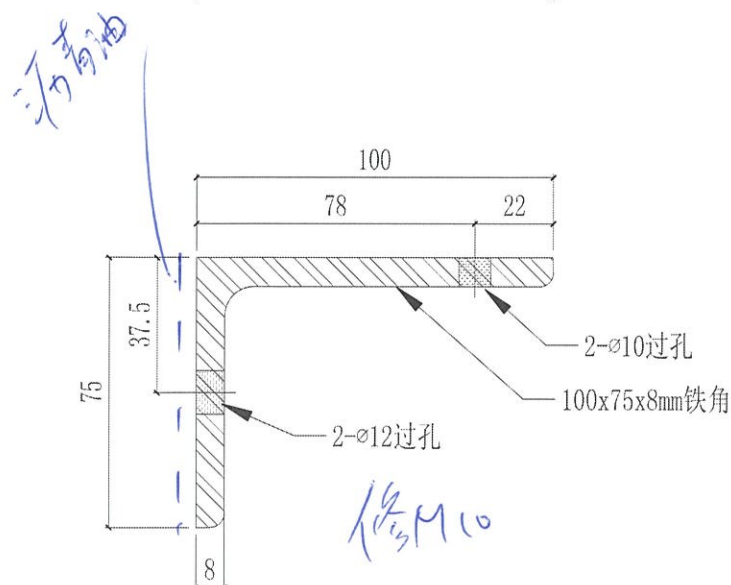
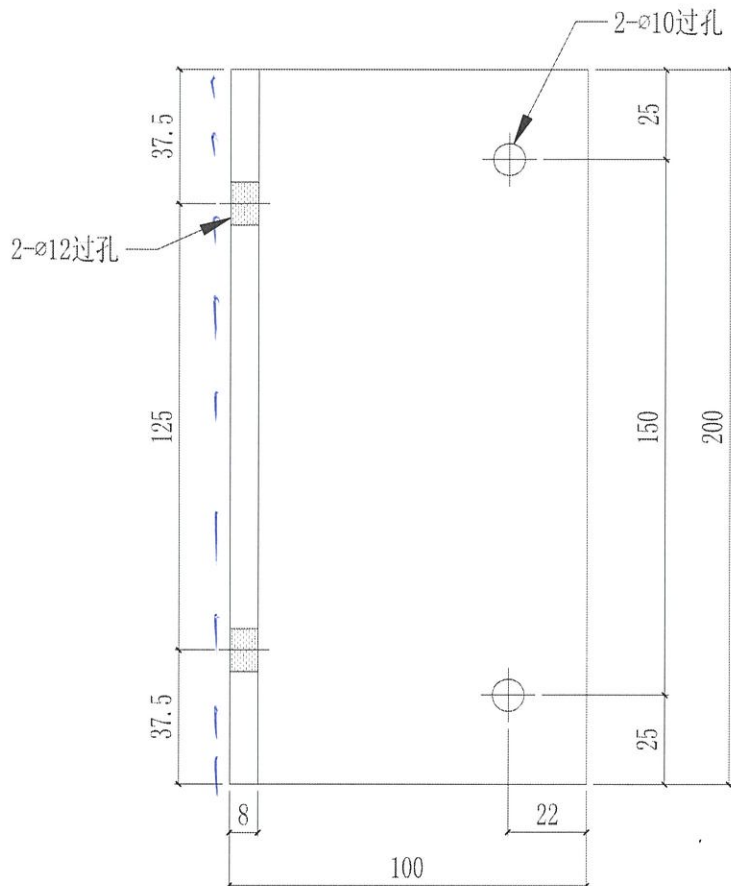


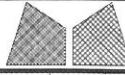

美特鋁質有限公司
MIDI Aluminium Fabricator Ltd.


工程號	J858	類別		物料號	-
地盘	康城11期	制圖	WCM	2022-09-01	圖號 SA-04
修改	-	採用工廠	地盘	✓	圖紙名稱 铁料加工图
日期	-	材料颜色	热浸锌		復核 -
		材料	S-275		批准 -
					數量 -
					單件重量 - (KG)


位置	QTY
T1	8+2 (备) =10
T2	8+2 (备) =10
T3	8+2 (备) =10
合计	30

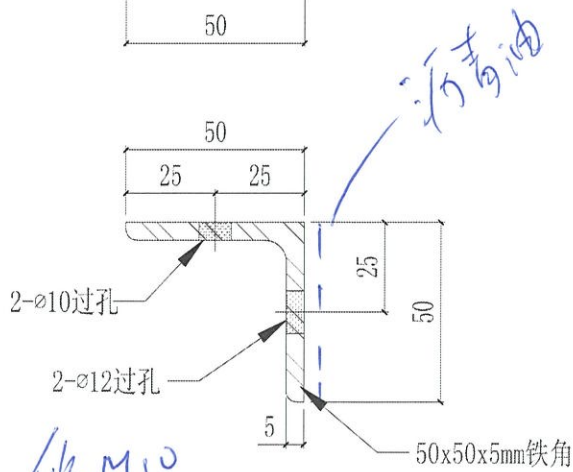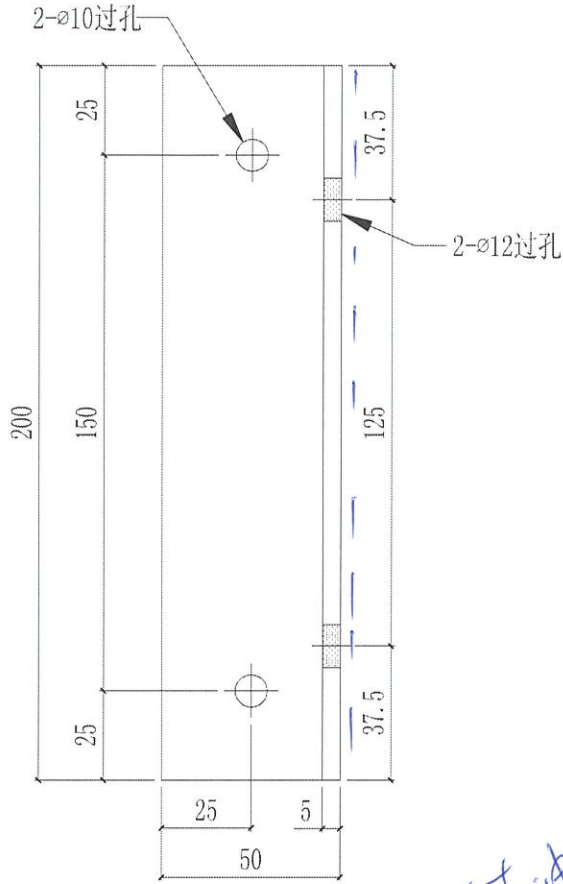

修M10
拉地盤

洒青油

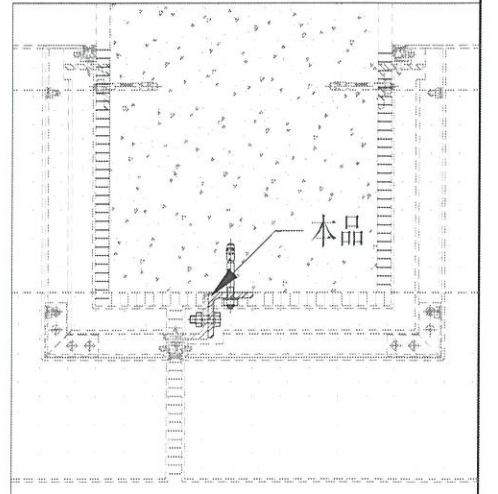


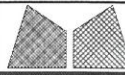


美特鋁質有限公司
MIDI Aluminium Fabricator Ltd.

工程號	J858	類別		物料號	-			
地盘	康城11期	制圖	WCM	2022-09-01	圖號	SA-05		
修改	-	採用工廠	地盘	✓	图纸名称	铁料加工图	復核	-
日期	-	材料颜色	热浸锌		材料	S-275	批准	-
					數量	-	單件重量	- (KG)


位置	QTY
T1	72+3 (备) =75
T2	72+3 (备) =75
T3	72+3 (备) =75
合计	225

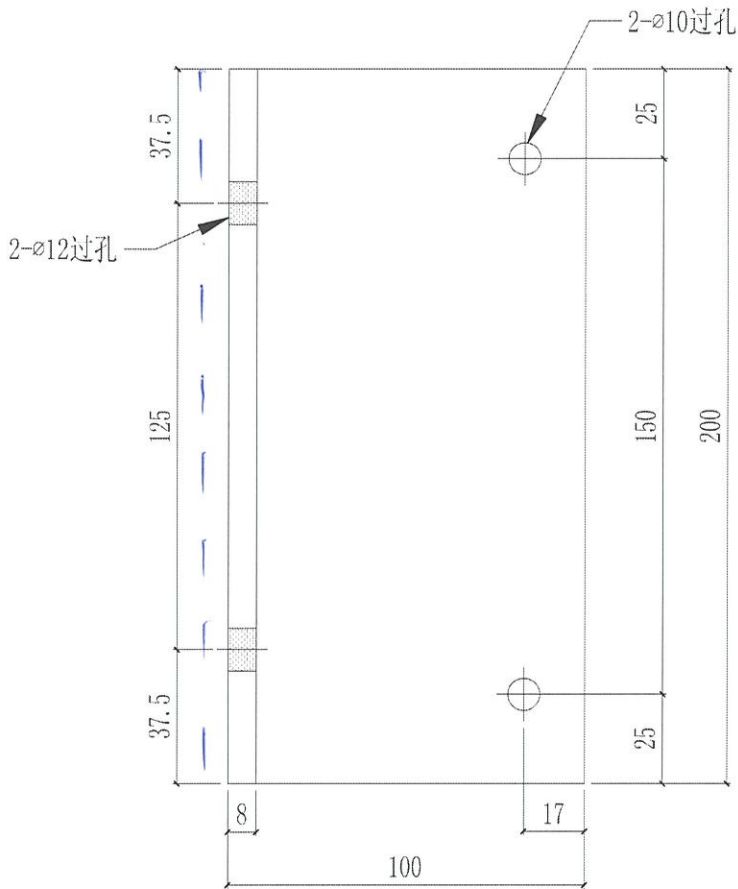


洒青油

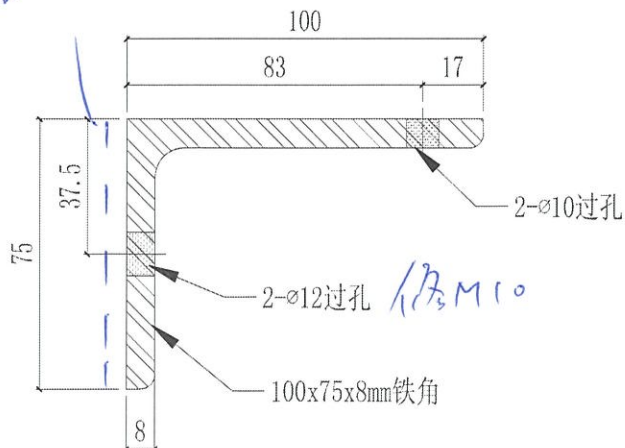

修M10



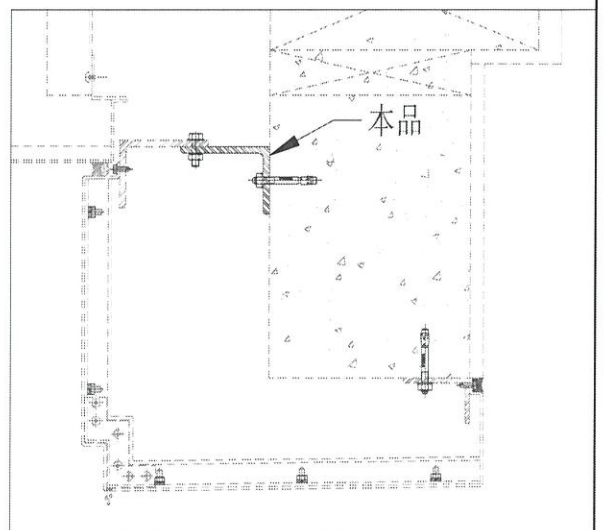


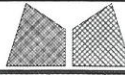


美特鋁質有限公司
MIDI Aluminium Fabricator Ltd.



工程號	J858	類別		物料號	-
地盘	康城11期	制圖	WCM	2022-09-01	圖號 SA-06
修改	-	採用工廠	地盘	✓	圖紙名稱 铁料加工图
日期	-	材料颜色	热浸锌		復核 -
					批准 -
					數量 -
					單件重量 - (KG)


位置	QTY
T1	8
T2	6
T3	6
合计	20

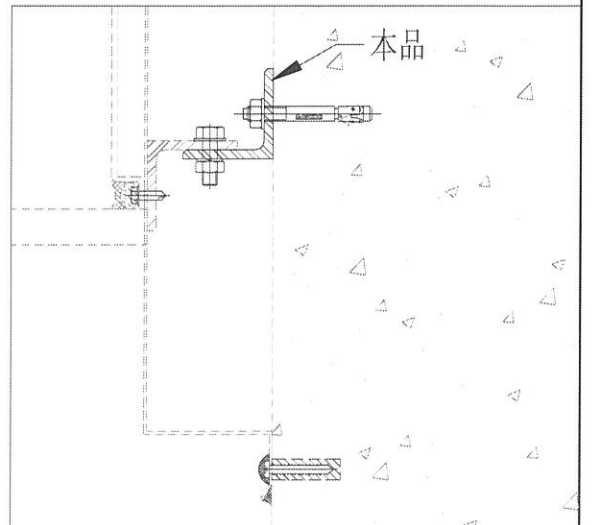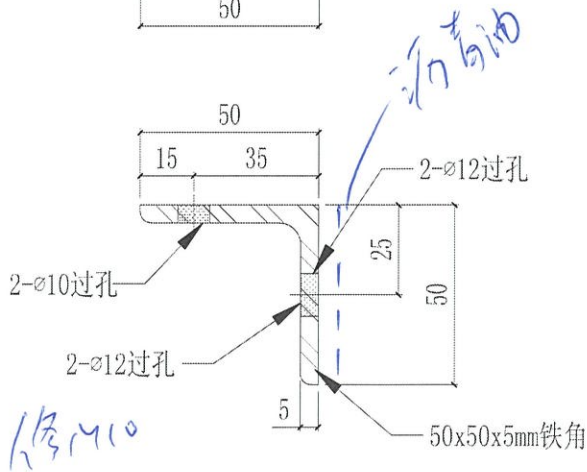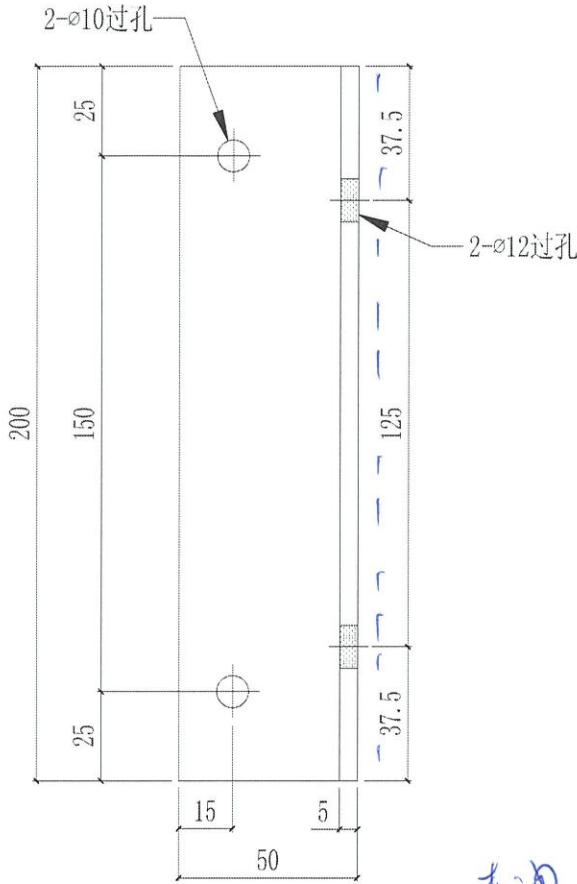


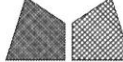
 美特铝质有限公司 MIDI Aluminium Fabricator Ltd.				工程號	J858	類別		物料號	-
修改	-	-	-	採用工廠	地盤	✓	圖號	SL-01	
日期	-	-	-	材料顏色	熱浸鋅		數量	-	
				圖紙名稱	鐵料加工圖	復核	-	單件重量	- (KG)
				材料	S-275	批准	-		

編號	L	EQ	NxM	數量	位置
SL-01-1	3242.5	421	2x1200	1	T1 9/F
				1	T2 9/F
				1	T3 9/F
SL-01-2	3285	442.5	2x1200	44	T1 10-39/F, 41-60/F, 61/F
				48	T2 10-39/F, 41-65/F, 66/F
				48	T3 10-39/F, 41-65/F, 66/F
SL-01-3	3235	417.5	2x1200	2	T1 11/F, 40/F
				2	T2 11/F, 40/F
				2	T3 11/F, 40/F

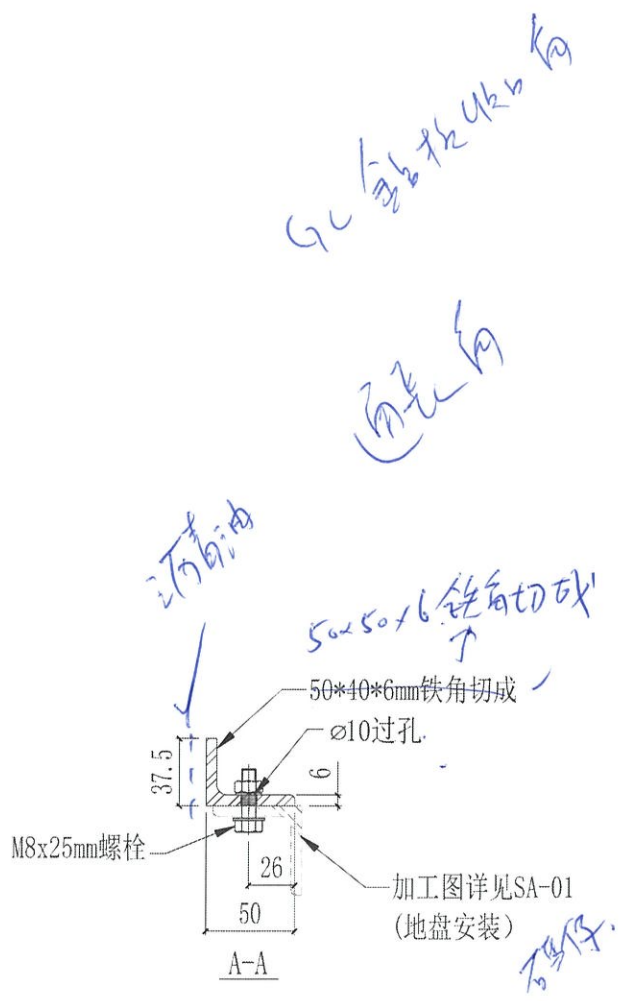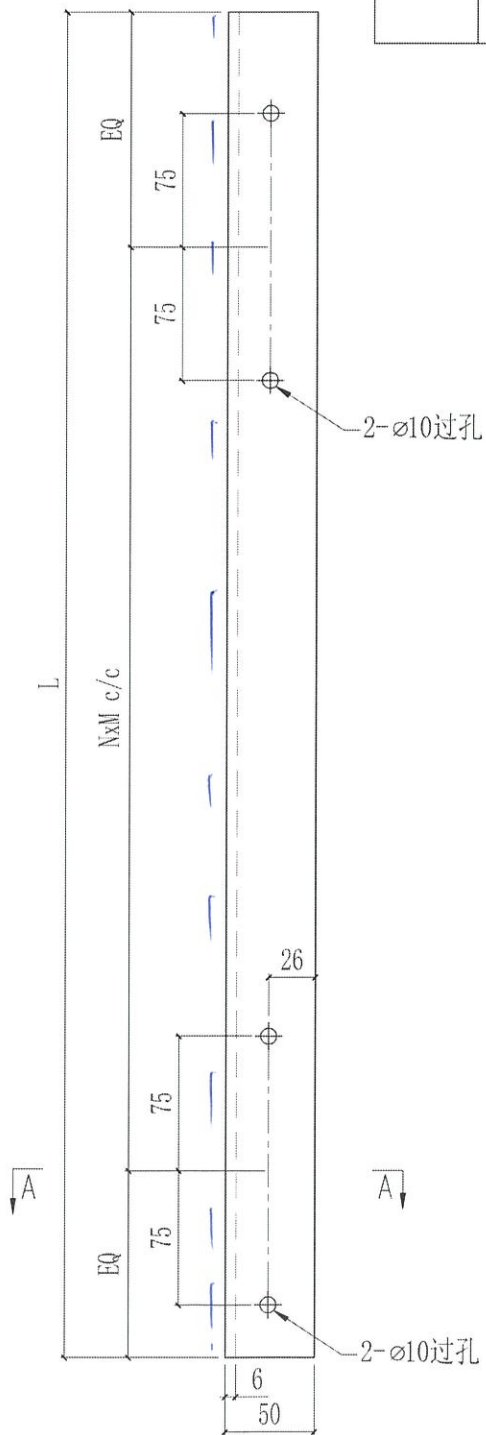

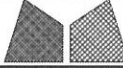
 美特鋁質有限公司 MIDI Aluminium Fabricator Ltd.				工程號	J858	類別		物料號	-			
				地盤	康城11期	制圖	WCM	2022-09-01	圖號	SL-02		
修改	-	-	-	採用工廠	地盤	✓	圖紙名稱	鐵料加工圖	復核	-	數量	-
日期	-	-	-	材料顏色	熱浸鋅		材料	S-275	批准	-	單件重量	- (KG)

編號	L	EQ	NxM	數量	位置	
SL-02-1	3242.5	421	2x1200	2	T1	9/F
				2	T2	9/F
				2	T3	9/F
SL-02-2	3285	442.5	2x1200	88	T1	10-39/F, 41-60/F, 62/F
				96	T2	10-39/F, 41-65/F, 67/F
				96	T3	10-39/F, 41-65/F, 67/F
SL-02-3	3235	417.5	2x1200	4	T1	11/F, 40/F
				4	T2	11/F, 40/F
				4	T3	11/F, 40/F
SL-02-4	3485	542.5	2x1200	2	T1	61/F
				2	T2	66/F
				2	T3	66/F

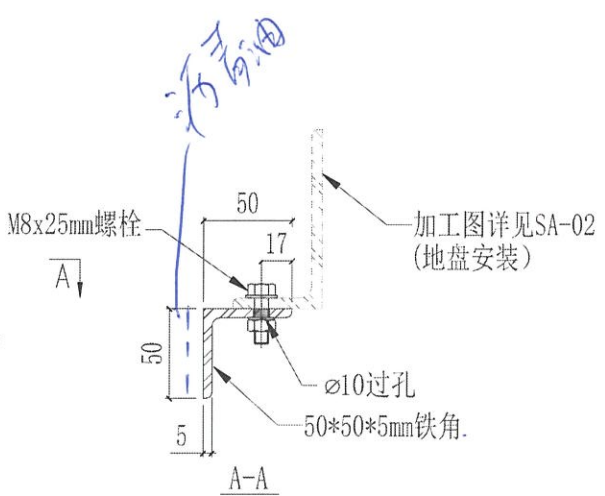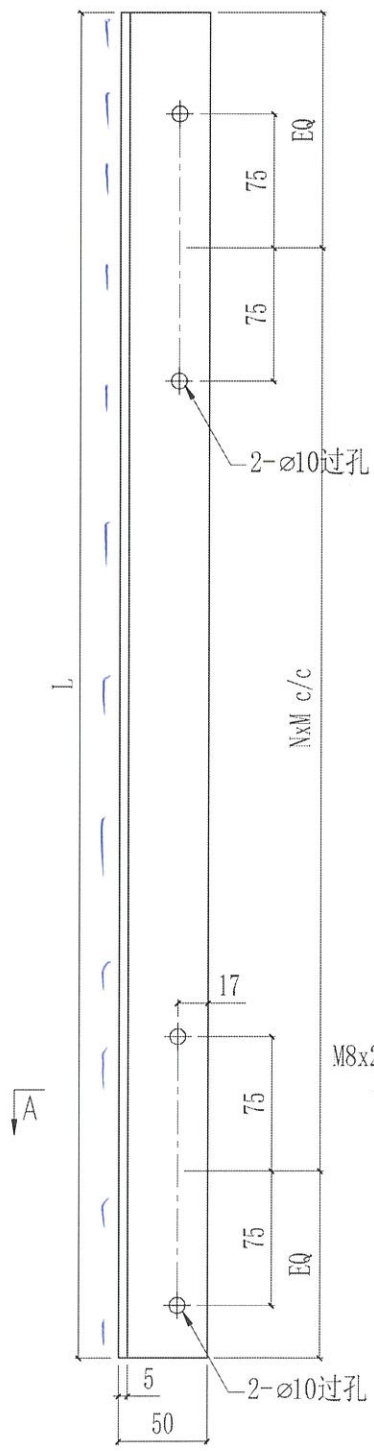

A-B



在中间用

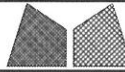



美特铝质有限公司
MIDI Aluminium Fabricator Ltd.

工程号	J858	类别		物料号	-		
地盘	康城11期	制图	WCM	2022-09-01	图号	SL-03	
修改	-	采用工厂			数量	-	
日期	-	材料颜色	热浸锌		单件重量	-	
		图纸名称	铁料加工图	复核	-		
		材料	S-275	批准	-		(KG)


数量	位置	
2	T1	11/F, 40/F
2	T2	11/F, 40/F
2	T3	11/F, 40/F

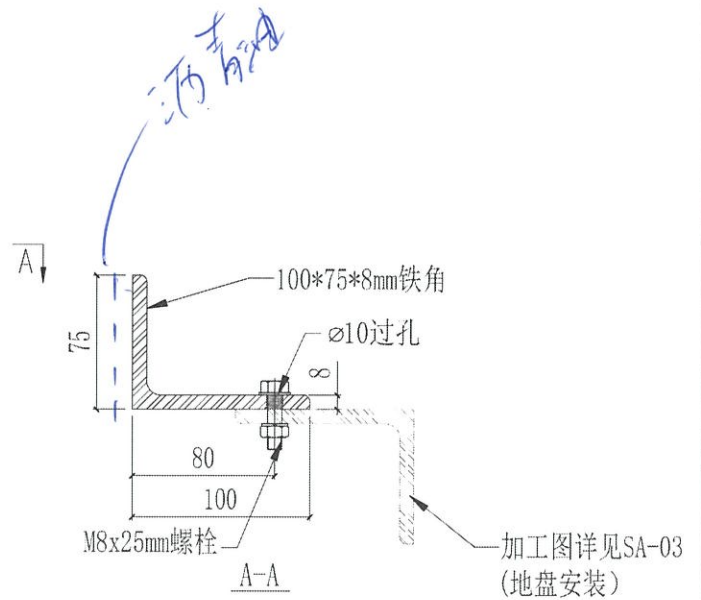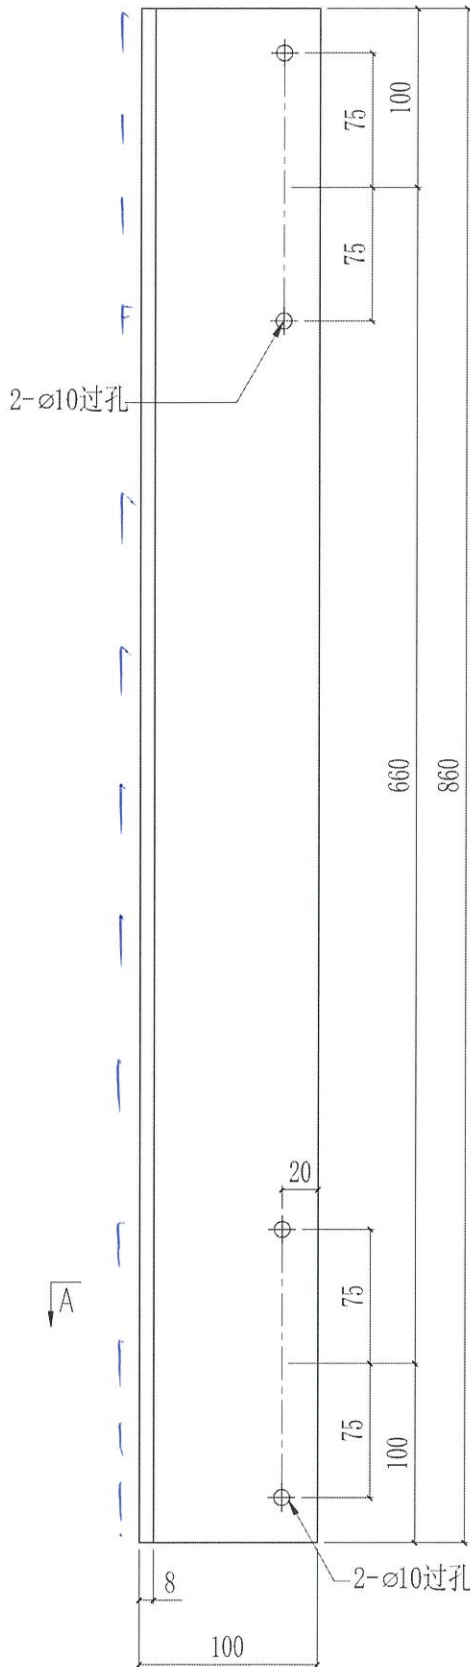

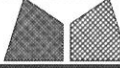 美特鋁質有限公司 MIDI Aluminium Fabricator Ltd.				工程號	J858	類別	物料號 -			
				地盘	康城11期	制圖	WCM	2022-09-01	圖號	SL-05
修改	-	-	-	採用工廠	地盘	✓	图纸名称	铁料加工图	復核	-
日期	-	-	-	材料颜色	热浸锌		材料	S-275	批准	-
								數量	位置	
								4	T1	11/F, 40/F
								4	T2	11/F, 40/F
								4	T3	11/F, 40/F

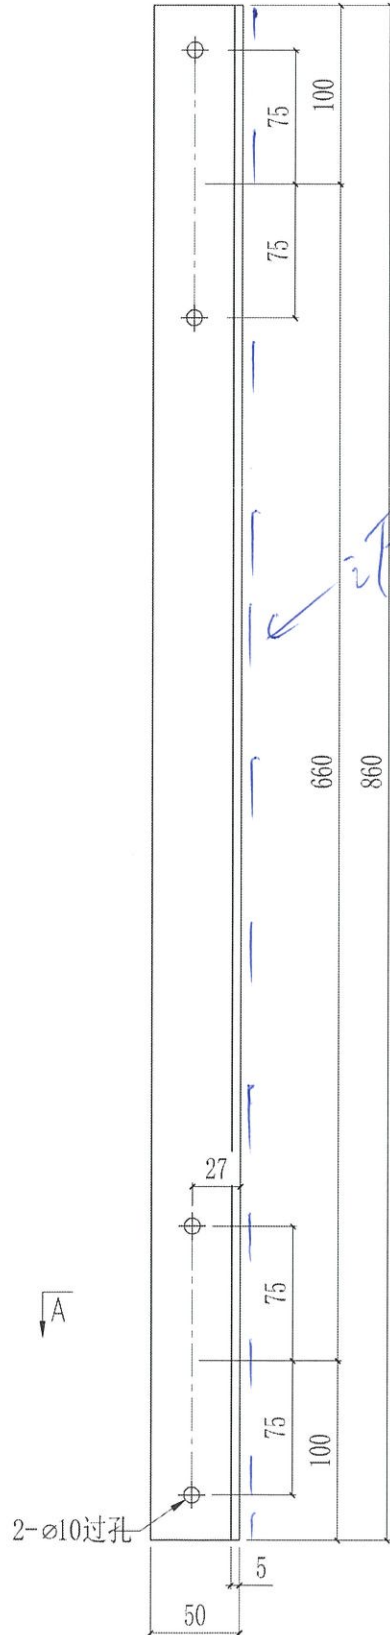



三丙青油

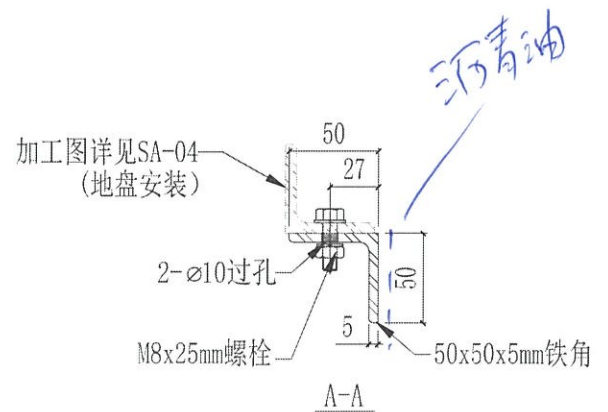


三丙青油

 美特鋁質有限公司 MIDI Aluminium Fabricator Ltd.				工程號	J858	類別		物料號	-					
				地盘	康城11期	制圖	WCM	2022-09-01	圖號	SL-06				
修改	-	-	-	採用工廠		地盤	✓	圖紙名稱	铁料加工图	復核	-	-	數量	-
日期	-	-	-	材料颜色	热浸锌	材料	S-275	批准	-	-	單件重量	-	(KG)	



编号	L	EQ	NxM	数量	位置
SL-06-1	2997	298.5	3x800	2	T1
				2	T2
				2	T3
SL-06-2	3047	323.5	3x800	2	T1
				2	T2
				2	T3
SL-06-3	3012	306	3x800	12	T1
				16	T2
				16	T3
SL-06-4	2932	266	3x800	4	T1
				4	T2
				4	T3
SL-06-5	2987	293.5	3x800	4	T1
SL-06-6	3402	101	4x800	2	T1
				2	T2
				2	T3
SL-06-7	3492	146	4x800	6	T1
				4	T2
				6	T3
SL-06-8	1367	283.5	1x800	8	T1
				8	T2
				8	T3

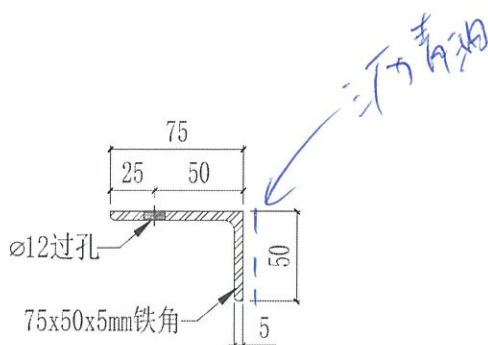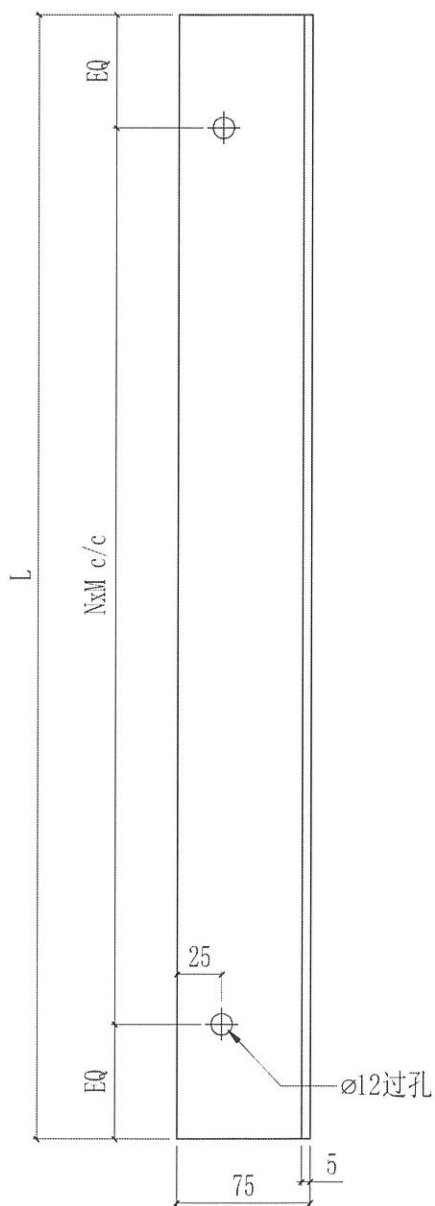

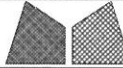 美特鋁質有限公司 MIDI Aluminium Fabricator Ltd.			工程號	J858	類別		物料號	-	
			地盘	康城11期	制圖	WCM	2022-09-01	圖號	SL-07
修改	-	-	採用工廠	地盘	✓	图纸名称	铁料加工图	復核	-
日期	-	-	材料颜色	热浸锌		材料	S-275	批准	-
								數量	-
								單件重量	(KG)



编号	L	EQ	NxM	数量	位置
SL-07-1	2997	298.5	2x1200	2	T1
				2	T2
				2	T3
SL-07-2	3047	323.5	2x1200	2	T1
				2	T2
				2	T3
SL-07-3	3012	306	2x1200	12	T1
				16	T2
				16	T3
SL-07-4	2932	266	2x1200	4	T1
				4	T2
				4	T3
SL-07-5	2987	293.5	2x1200	4	T1

2-∅10过孔

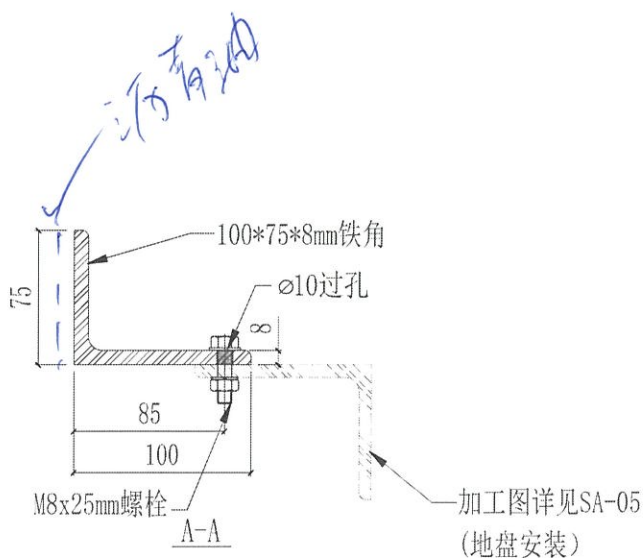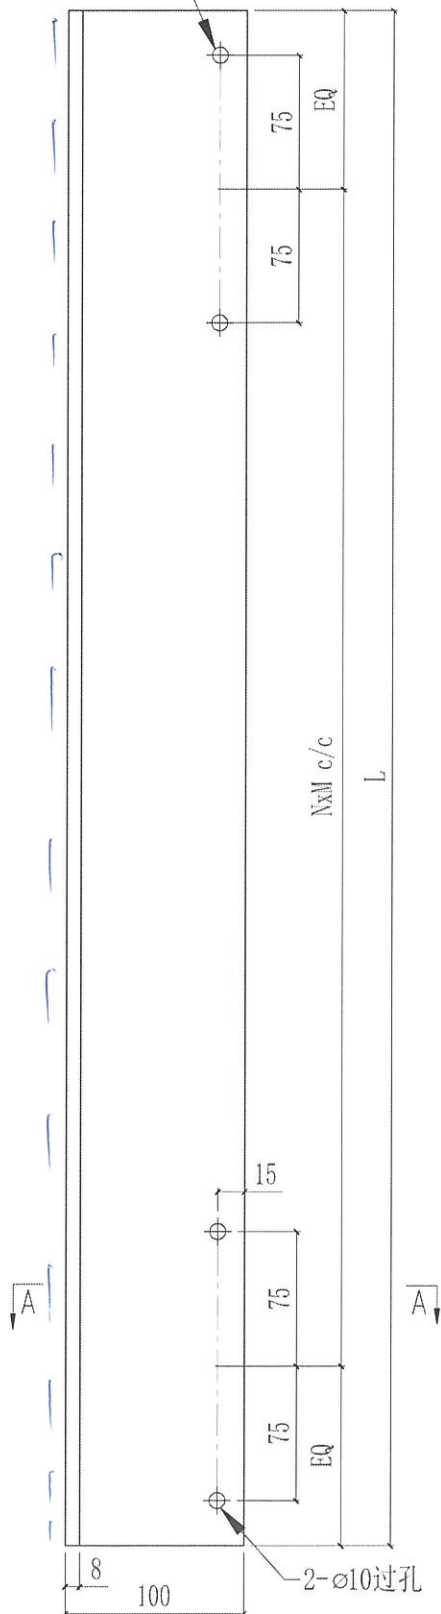


 美特鋁質有限公司 MIDI Aluminium Fabricator Ltd.				工程號	J858	類別		物料號	-			
				地盘	康城11期	制圖	WCM	2022-09-01	圖號	SL-08		
修改	-	-	-	採用工廠	地盘	✓	图纸名称	铁料加工图	復核	-	數量	-
日期	-	-	-	材料颜色	热浸锌		材料	S-275	批准	-	單件重量	- (KG)



编号	L	EQ	NxM	数量	位置
SL-08-1	2997	298.5	3x800	2	T1
				2	T2
				2	T3
SL-08-2	3047	323.5	3x800	2	T1
				2	T2
				2	T3
SL-08-3	3012	306	3x800	12	T1
				16	T2
				16	T3
SL-08-4	2932	266	3x800	4	T1
				4	T2
				4	T3
SL-08-5	2987	293.5	3x800	4	T1
SL-08-6	3402	101	4x800	2	T1
				2	T2
				2	T3
SL-08-7	3492	146	4x800	6	T1
				4	T2
				6	T3
SL-08-8	1367	283.5	1x800	8	T1
				8	T2
				8	T3

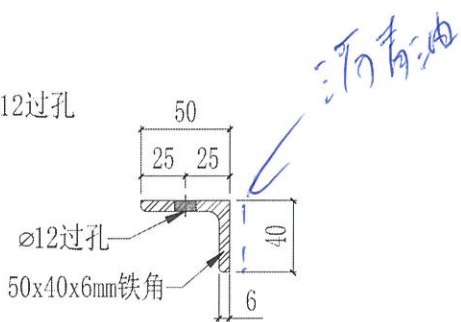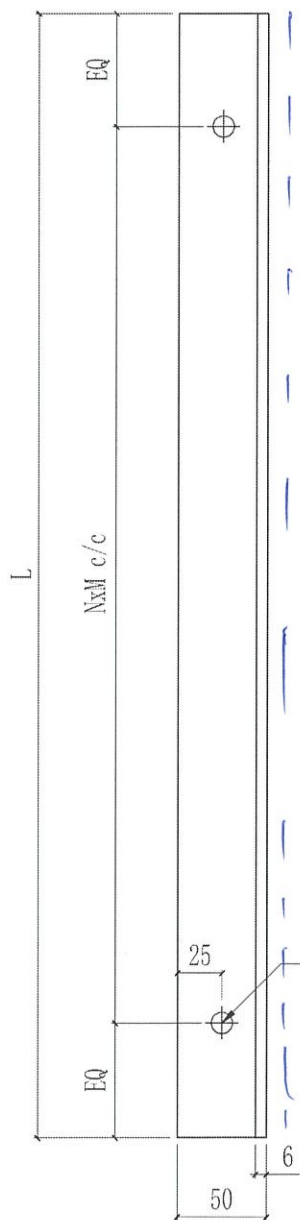


cut from 50x50x6mm铁角

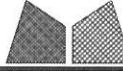 美特鋁質有限公司 MIDI Aluminium Fabricator Ltd.				工程號	J858	類別		物料號	-			
				地盘	康城11期	制圖	WCM	2022-09-01	圖號	SL-09		
修改	-	-	-	採用工廠	地盤	✓	圖紙名稱	铁料加工图	復核	-	數量	-
日期	-	-	-	材料颜色	热浸锌		材料	S-275	批准	-	單件重量	- (KG)

编号	L	EQ	NxM	数量	位置	
SL-09-1	1200	100	1x1000	3	T1, T2, T3	9/F
SL-09-2	770	135	1x500	3	T1, T2, T3	9/F
SL-09-3	800	100	1x600	3	T1, T2, T3	9/F
SL-09-4	1210	105	1x1000	1	T1	9/F

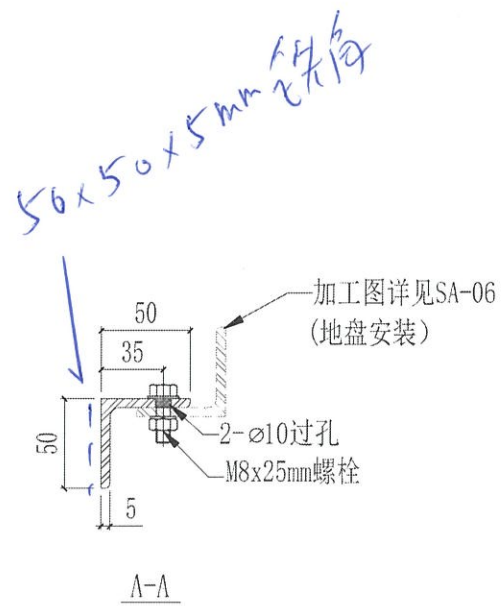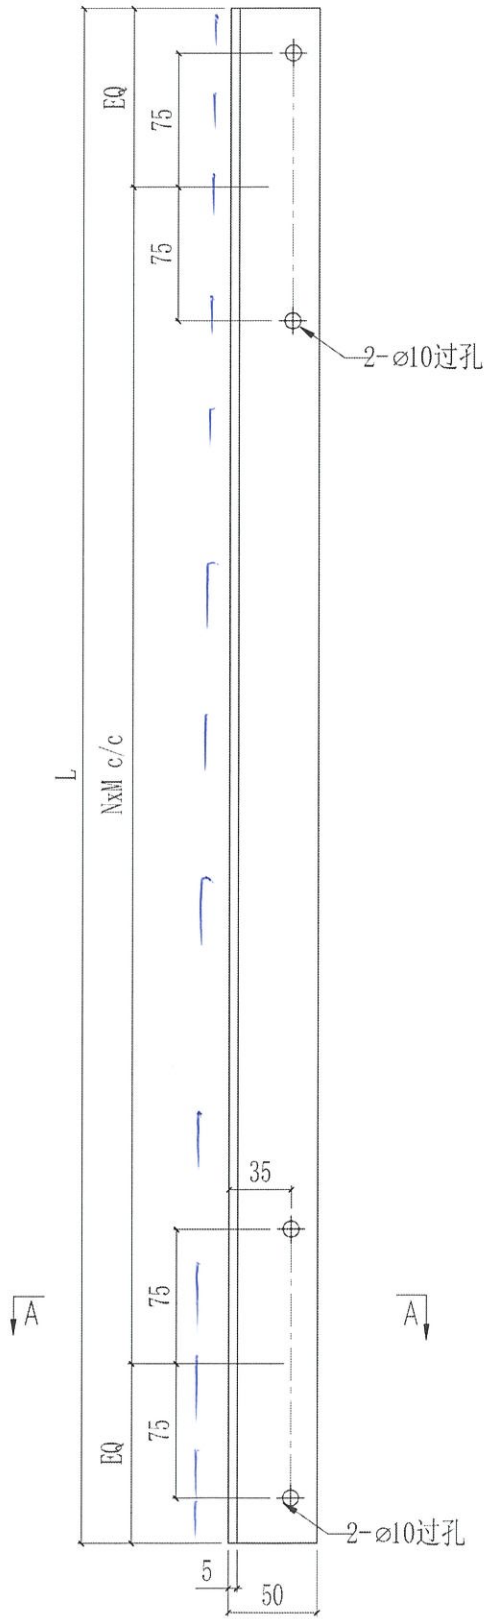

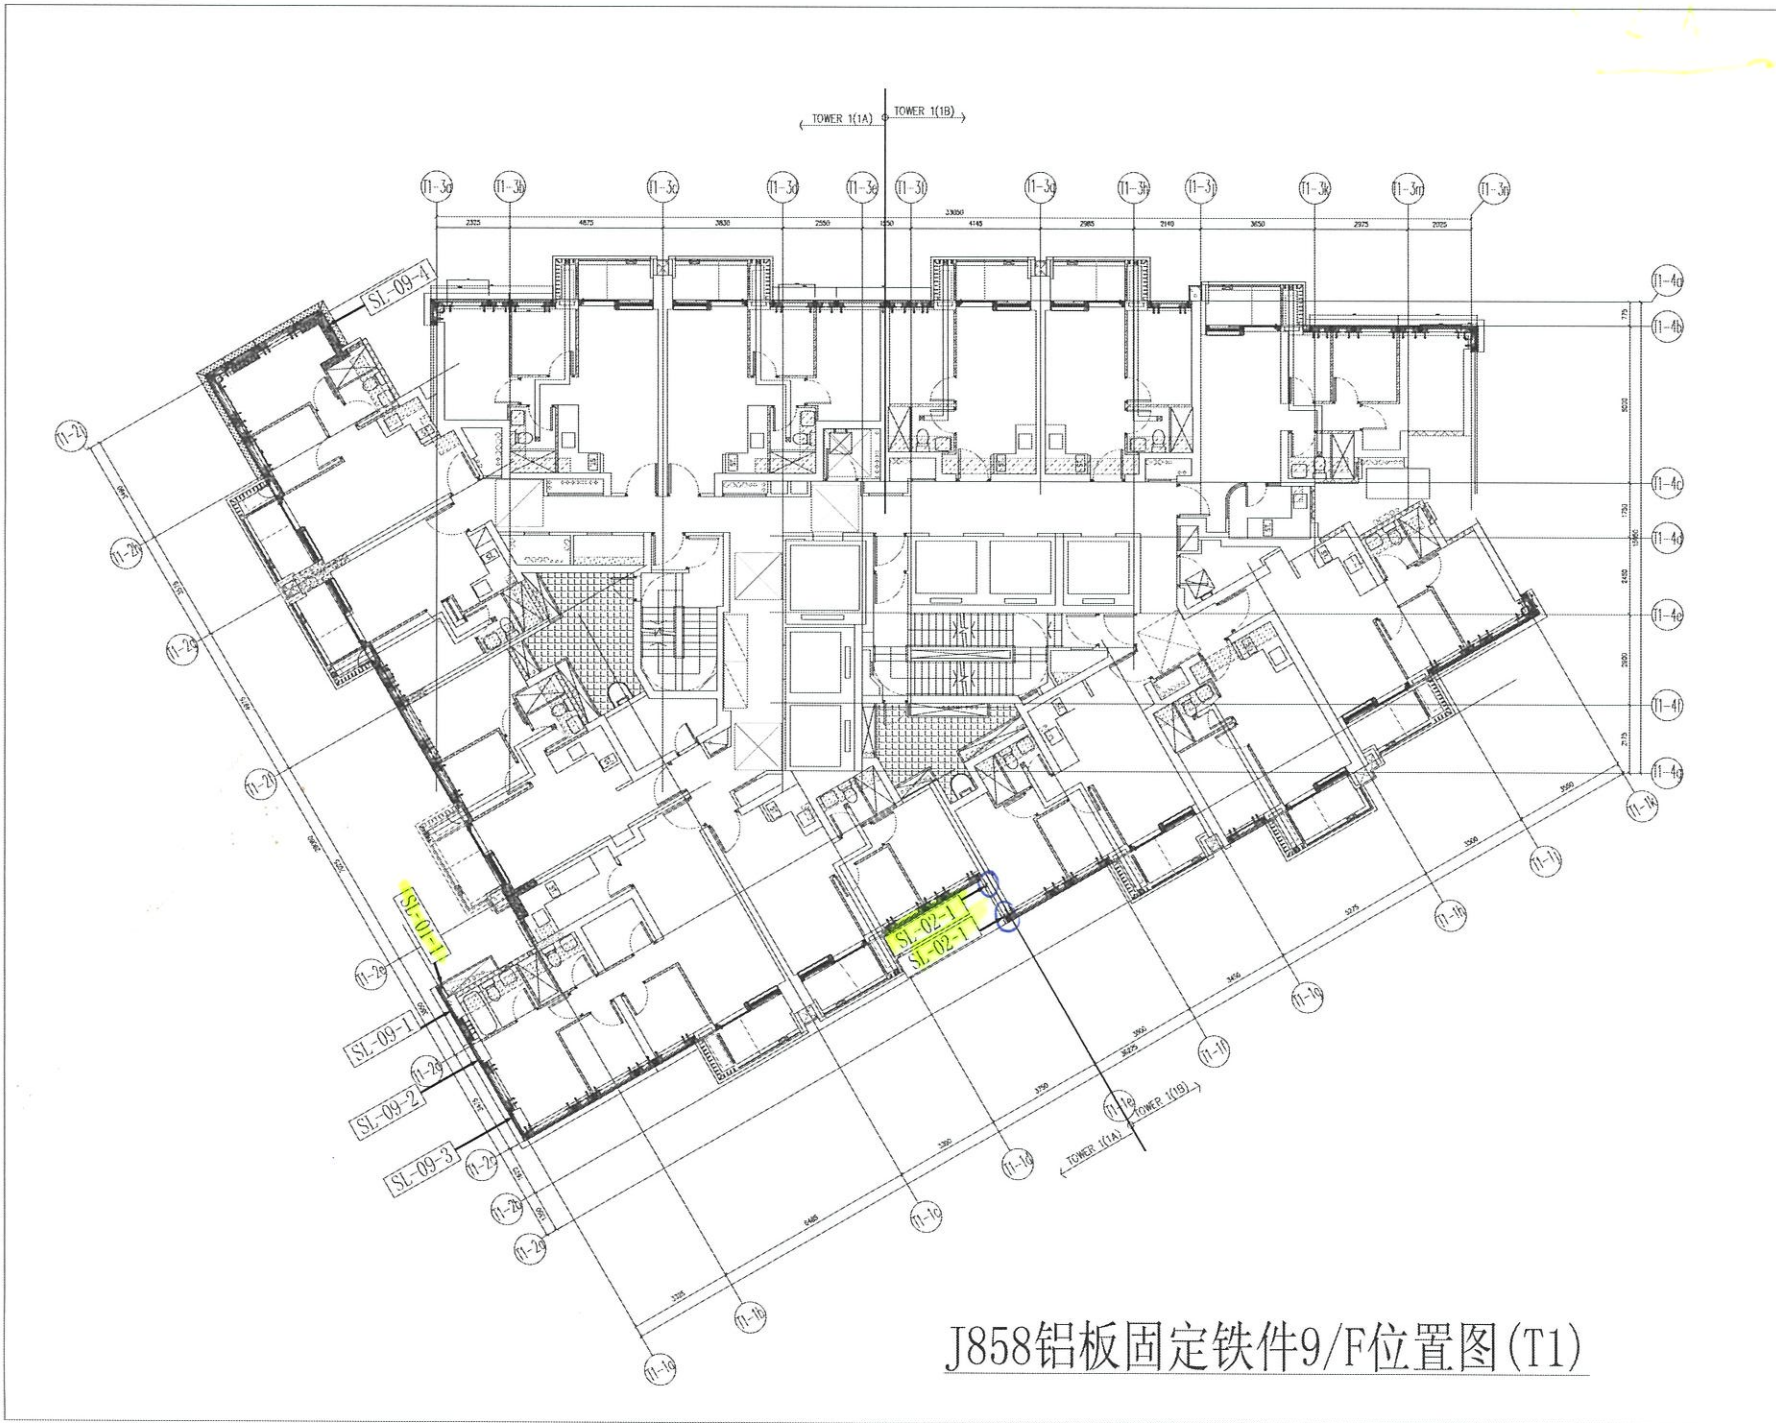

J858铝板固定铁件9/F位置图(T1)

B.D. REF :

CLIENT :
 信和置業有限公司
 Sino Land Company Limited


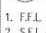
 
ARCHITECT :
 **ronald lu & partners**
 Ronald Lu & Partners (HK) Ltd.
 呂元祥建築師事務所 (香港) 有限公司

MAIN CONTRACTOR :
 **Gammon**

STRUCTURAL ENGINEER :
 **AE & M**

FACADE CONSULTANT:
 **AE & M**

NOTE :
 1. ALL DIMENSIONS ARE IN mm.
 2. ALL ELEVATIONS ARE VIEWED FROM OUTSIDE.
 3. ALL DIMENSIONS TO BE VERIFIED ON SITE BEFORE FABRICATION.

LEGEND :
 X1 -- DETAIL MARK NO.
 3200 -- REFER SHEET NO.
 1. F.F.L. -- FINISHED FLOOR LEVEL
 2. S.F.L. -- STRUCTURAL FLOOR LEVEL
 3.  20 -- REVERSED DETAIL

NO.	DATE	REVISION	BY

JOB NO. : J-858
 PROJECT :
 PROPOSED RESIDENTIAL DEVELOPMENT
 AT TSOI TAI ZORP, PHASE 11, LOHAS PARK
 TSEUNG KWAN O, N.T.


TITLE :
 TYPICAL FLOOR PLAN
 AT TOWER 1

DATE : 22-OCT-21 SCALE : 1:80(A1)

DRAWN BY : KY CHECKED BY : YB

 **美特鋁質有限公司**
 MIDI ALUMINIUM FABRICATOR LTD.
 Units 6-8, Sunray Industrial Centre, 1/F
 810 Cho Kwo Ling Road, Kowloon
 Tel: 23489211-4 Fax: (852) 27272666

DWG NO. : J858-LW101 REV :

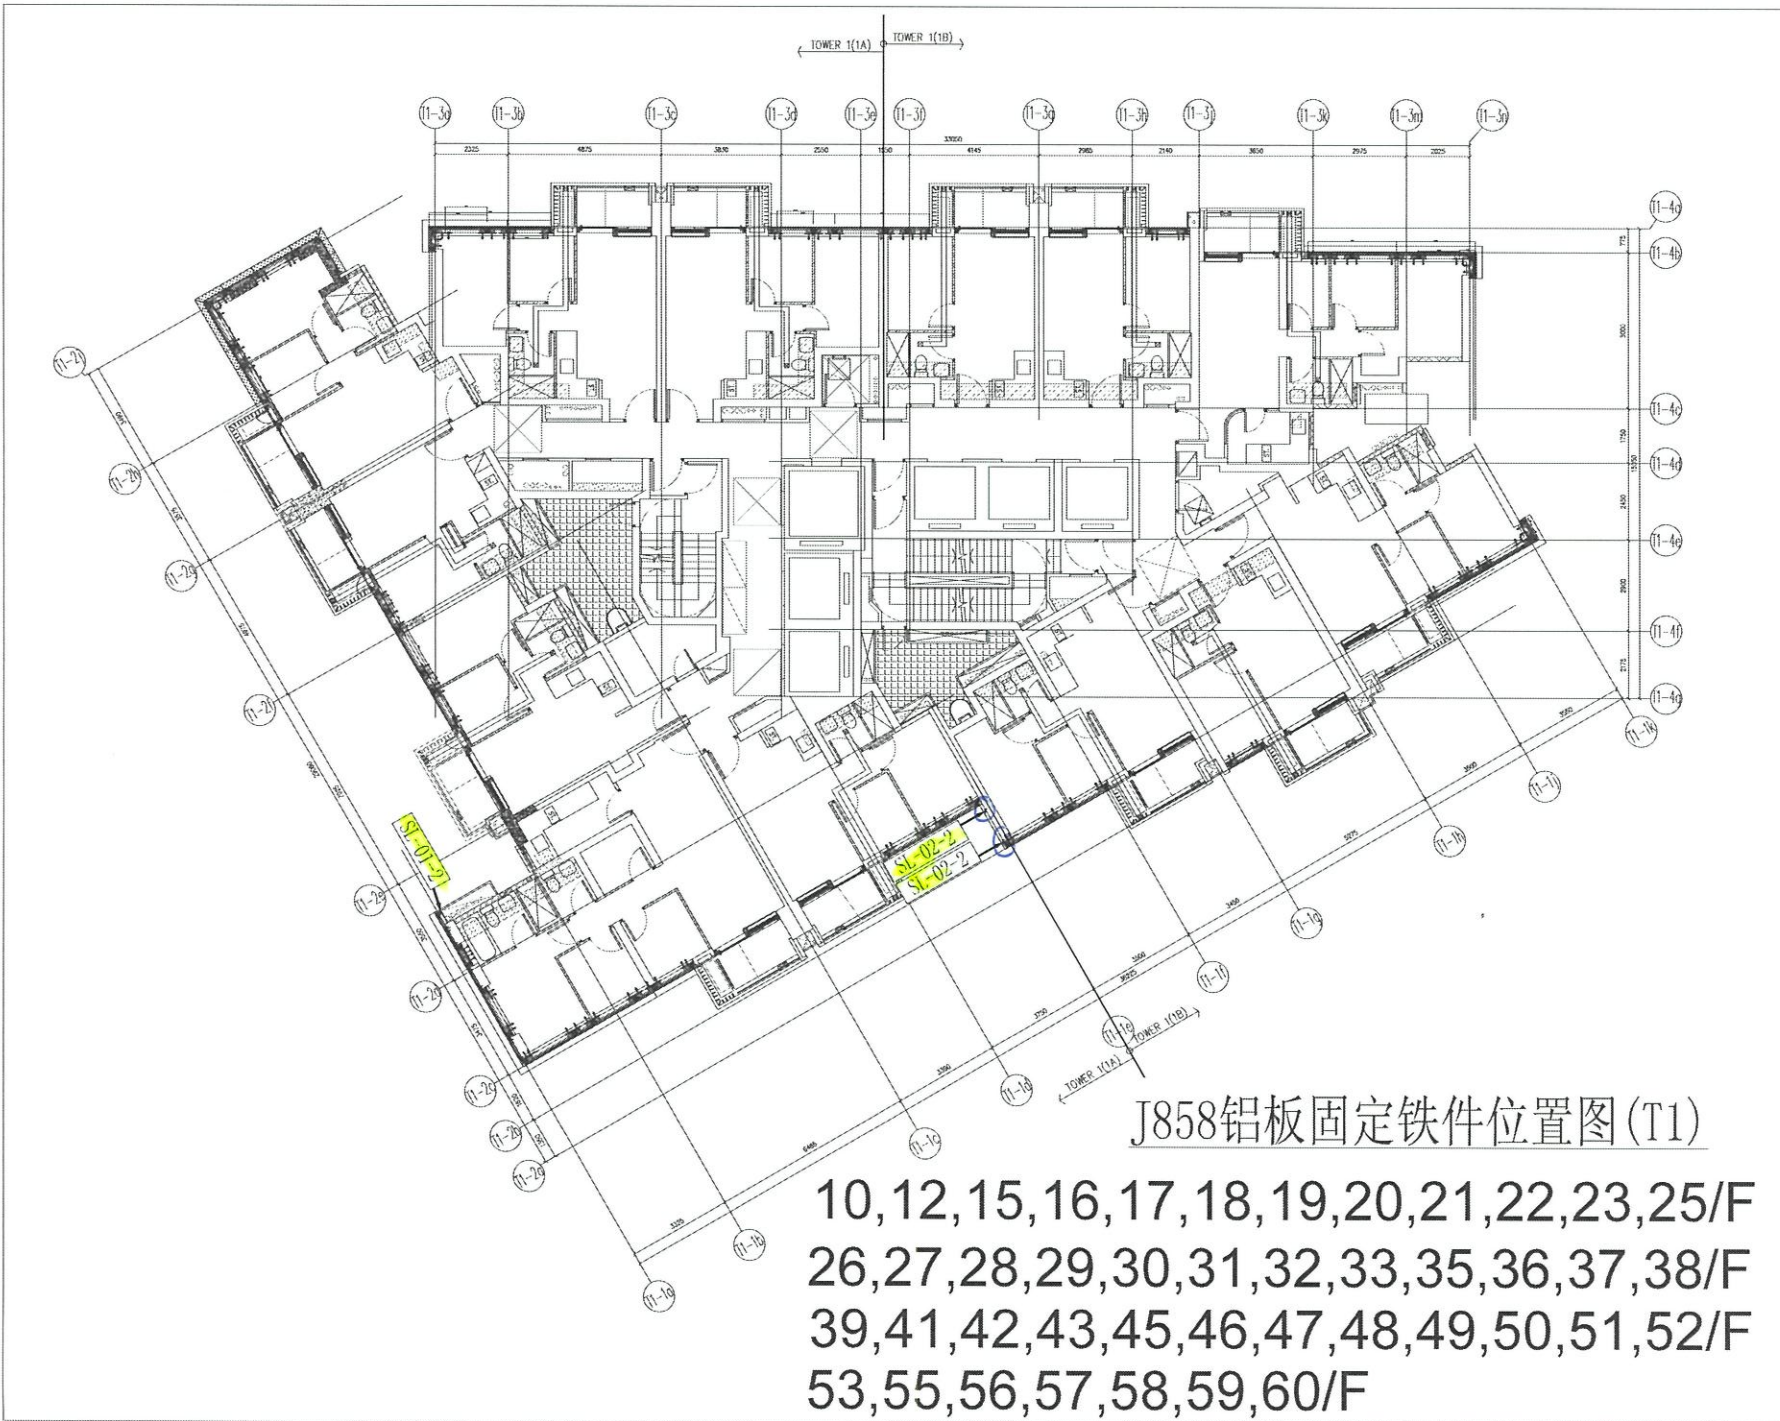

B.D. REF :

CLIENT :
 信和置業有限公司
 Sino Land Company Limited

ARCHITECT :
 ronald lu & partners
 ARCHITECTS, PLANNERS, INTERIOR DESIGNERS
 Ronald Lu & Partners (HK) Ltd.
 呂元祥建築師事務所 (香港) 有限公司

MAIN CONTRACTOR :
 Gammon

STRUCTURAL ENGINEER :
 AE & M

FACADE CONSULTANT :
 AE & M

NOTE :
 1. ALL DIMENSIONS ARE IN mm.
 2. ALL ELEVATIONS ARE VIEWED FROM OUTSIDE.
 3. ALL DIMENSIONS TO BE VERIFIED ON SITE BEFORE FABRICATION.

LEGEND :
 (A1) --- DETAIL MARK NO.
 (A001) --- REFER SHEET NO.
 1. F.F.L. --- FINISHED FLOOR LEVEL
 2. S.F.L. --- STRUCTURAL FLOOR LEVEL
 3. (R) --- REVERSED DETAIL

NO.	DATE	REVISED	BY


JOB NO. : J-858
 PROJECT : PROPOSED RESIDENTIAL DEVELOPMENT AT TKOIL ZORP, PHASE 11, LOHAS PARK TSEUNG KWAN O, N.T.

TITLE : TYPICAL FLOOR PLAN AT TOWER 1

DATE : 22-OCT-21 SCALE : 1:50(A1)
 DRAWN BY : KY CHECKED BY : YB

美特鋁質有限公司
 MIDI ALUMINUM FABRICATOR LTD.
 Units 6-8, Sanroy Industrial Centre, 1/F
 610 Cha Kwo Ling Road, Kowloon
 Tel:23489211-4 Fax:(852)2727666

DWG NO. : J858-LW102 REV :

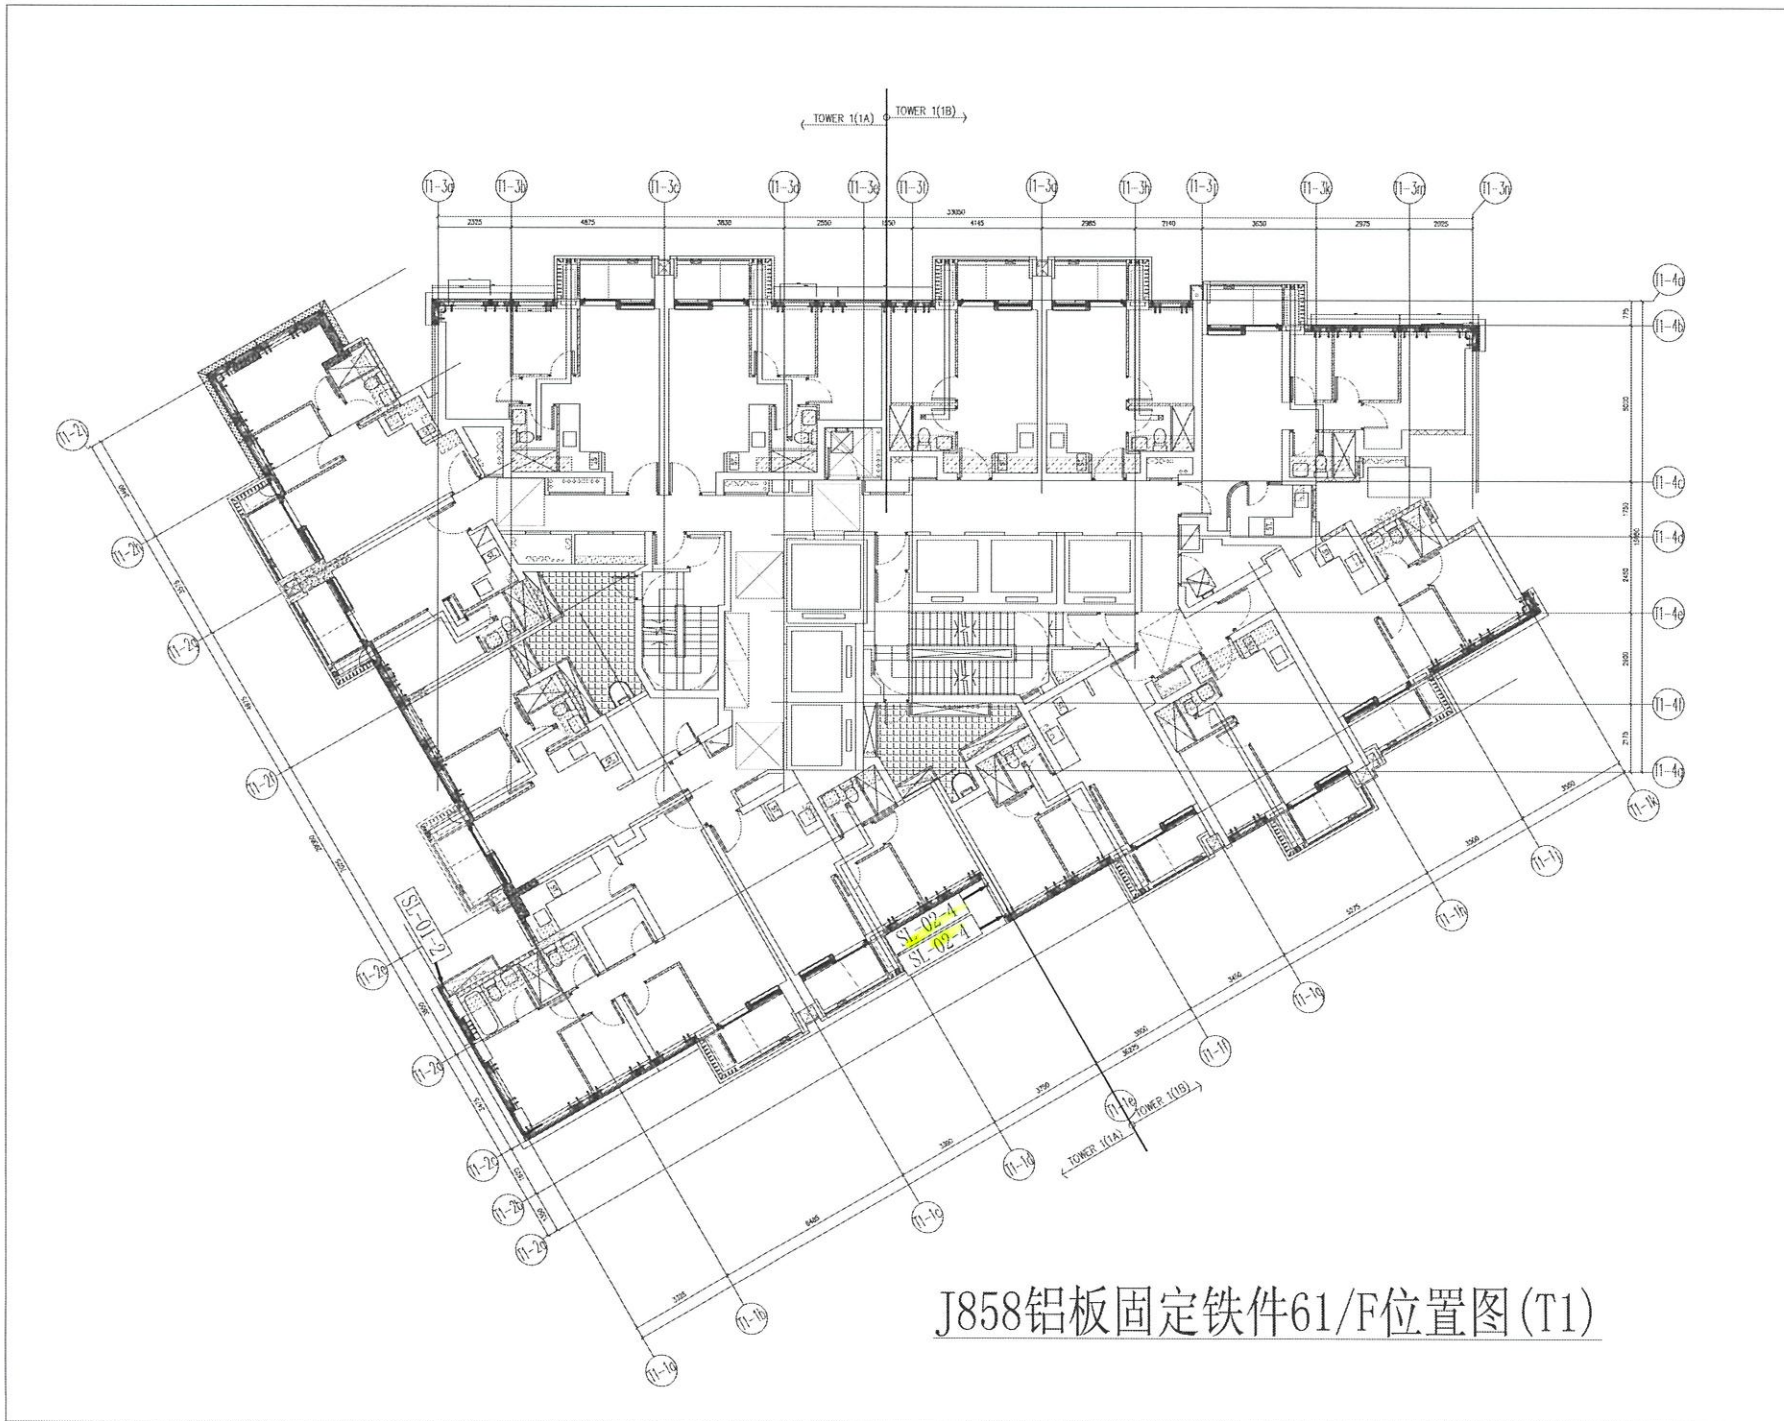

J858铝板固定铁件61/F位置图(T1)

B.D. REF :

CLIENT :
 信和置業有限公司
 Sino Land Company Limited

ARCHITECT :
ronald lu & partners
 ARCHITECTS PLANNERS INTERIORS DESIGNERS
 Ronald Lu & Partners (HK) Ltd.
 呂元祥建築師事務所 (香港) 有限公司

MAIN CONTRACTOR :
Gammon

STRUCTURAL ENGINEER :
AE & M

FACADE CONSULTANT:
AE & M

NOTE :
 1. ALL DIMENSIONS ARE IN mm.
 2. ALL ELEVATIONS ARE VIEWED FROM OUTSIDE.
 3. ALL DIMENSIONS TO BE VERIFIED ON SITE BEFORE FABRICATION.

LEGEND :
 ①① --- DETAIL MARK NO.
 X003 --- REFER SHEET NO.
 1. F.F.L. --- FINISHED FLOOR LEVEL
 2. S.F.L. --- STRUCTURAL FLOOR LEVEL
 3. (R) --- REVERSED DETAIL

NO.	DATE	REVISION	BY

JOB NO. : J-858
 PROJECT :
 PROPOSED RESIDENTIAL DEVELOPMENT
 AT TKOIL 70RP, PHASE 11, LOHAS PARK
 TSEUNG KWAN O, N.T.


TITLE :
 TYPICAL FLOOR PLAN
 AT TOWER 1

DATE : 22-OCT-21 SCALE : 1:80(A1)

DRAWN BY : KY CHECKED BY : YB


美特鋁質有限公司
 ALUMINIUM FABRICATOR LTD.
 Units 6-8, Sunray Industrial Centre, 1/F
 610 Cha Kwo Ling Road, Kowloon
 Tel: 23489211-4 Fax: (852) 2727666


DWG NO. : J858-LW104 REV :

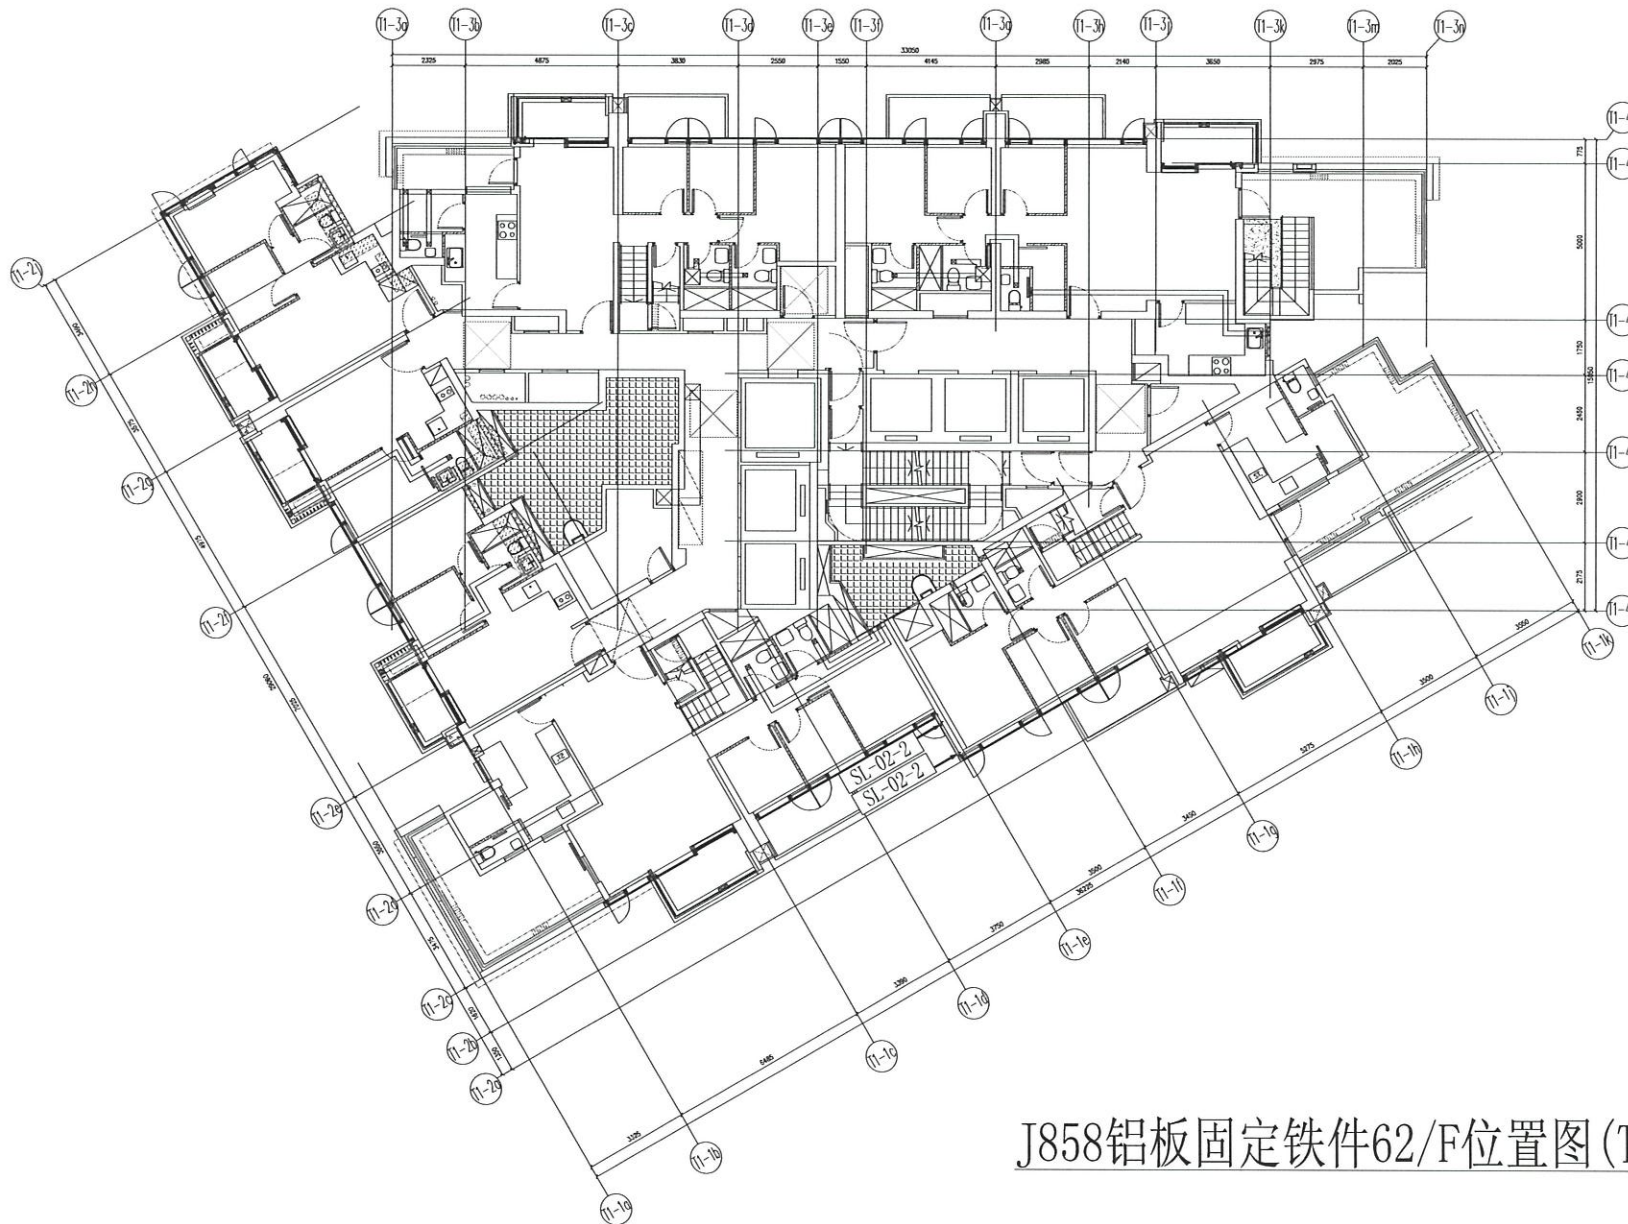



J858铝板固定铁件62/F位置图(T1)


B.D. REF :

CLIENT :
 信和置业有限公司
 Sino Land Company Limited

ARCHITECT :
 ronald lu & partners
 Architects | Planning | Interior Designers
 Ronald Lu & Partners (HK) Ltd.
 呂元祥建築師事務所 (香港) 有限公司

MAIN CONTRACTOR :
 Gammon

STRUCTURAL ENGINEER :
 AE & DM

FACADE CONSULTANT:
 AE & DM

NOTE :
 1. ALL DIMENSIONS ARE IN mm.
 2. ALL ELEVATIONS ARE VIEWED FROM OUTSIDE.
 3. ALL DIMENSIONS TO BE VERIFIED ON SITE BEFORE FABRICATION.

LEGEND :
 61 --- DETAIL MARK NO.
 2000 --- REFER SHEET NO.

1. F.F.L. --- FINISHED FLOOR LEVEL
 2. S.F.L. --- STRUCTURAL FLOOR LEVEL
 3. (7n) --- REVERSED DETAIL

NO.	DATE	REVISED	BY


JOB NO. : J-858

PROJECT :
 PROPOSED RESIDENTIAL DEVELOPMENT
 AT TKOIL ZORP, PHASE 11, LOHAS PARK
 TSEUNG KWAN O, N.T.


TITLE :
 TYPICAL FLOOR PLAN
 AT TOWER 1

DATE : 22-OCT-21 SCALE : 1:80(A1)

DRAWN BY : KY CHECKED BY : YB

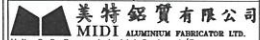
 美特鋁質有限公司
 MIDI ALUMINIUM FABRICATOR LTD.
 Units 6-8, Sunray Industrial Centre, 1/F
 610 Cha Kwo Ling Road, Kowloon
 Tel:23489211-4 Fax:(852)27727666


DWG NO. : J858-LW105 REV. :

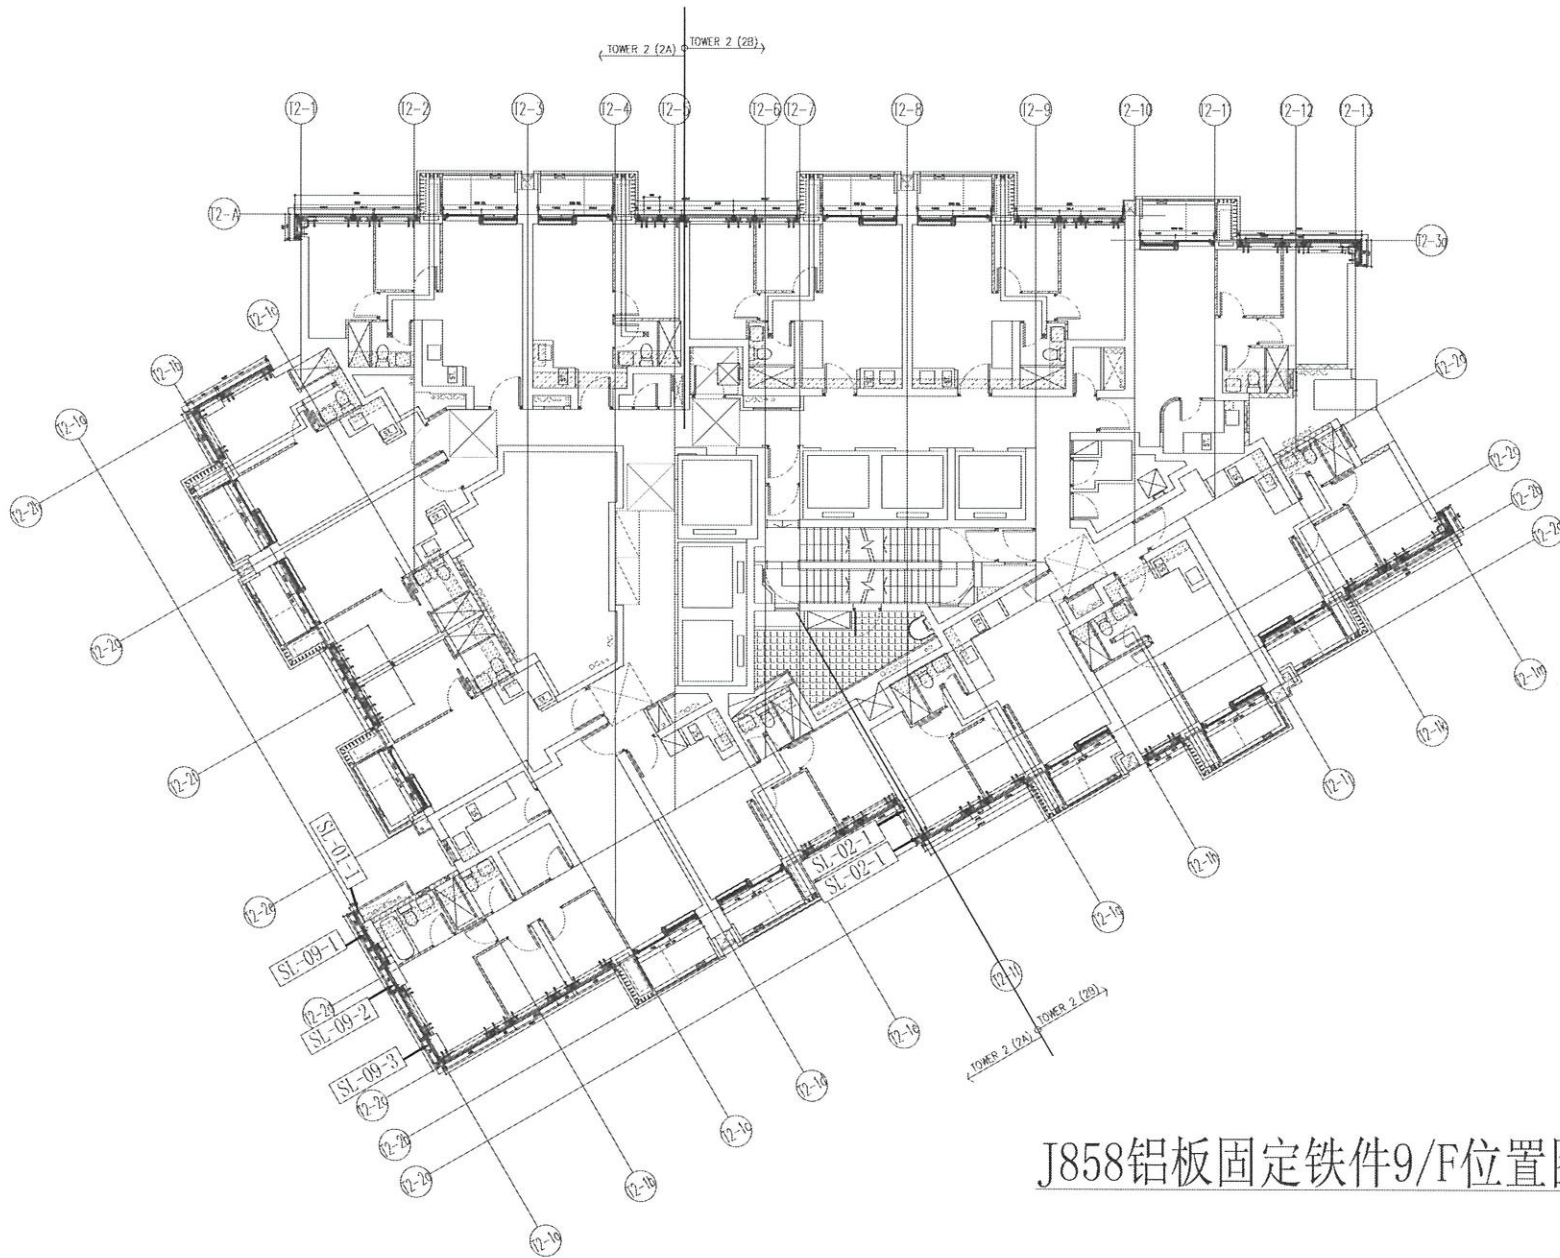



J858铝板固定铁件9/F位置图(T2)


B.D. REF :

CLIENT :
 信和置業有限公司
 Sino Land Company Limited


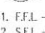
ARCHITECT :
 ronald lu & partners
 Architects, Planners, Interior Designers
 Ronald Lu & Partners (HK) Ltd.
 呂元祥建築師事務所 (香港) 有限公司

MAIN CONTRACTOR :
 Gammon

STRUCTURAL ENGINEER :
 AE & M

FACADE CONSULTANT:
 AE & M

NOTE :
 1. ALL DIMENSIONS ARE IN mm.
 2. ALL ELEVATIONS ARE VIEWED FROM OUTSIDE.
 3. ALL DIMENSIONS TO BE VERIFIED ON SITE BEFORE FABRICATION.

LEGEND :
 — DETAIL MARK NO.
 — REFER SHEET NO.
 1. F.F.L. — FINISHED FLOOR LEVEL
 2. S.F.L. — STRUCTURAL FLOOR LEVEL
 3. (T) — REVERSED DETAIL

NO.	DATE	REVISED	BY


JOB NO. : J-858

PROJECT :
 PROPOSED RESIDENTIAL DEVELOPMENT
 AT TKOIL 70RP, PHASE 11, LOHAS PARK
 TSEUNG KWAN O, N.T.


TITLE :
 TYPICAL FLOOR PLAN
 AT TOWER 2

DATE : 22-OCT-21 SCALE : 1:80(A1)

DRAWN BY : KY CHECKED BY : YB

 美特鋁質有限公司
 MIDI ALUMINUM FABRICATOR LTD.
 Units 6-8, Sunray Industrial Centre, 1/F
 610 Cho Kwo Ling Road, Kowloon
 Tel: 23489211-4 Fax: (852) 27727666

DWG NO. : J858-LW201 REV :

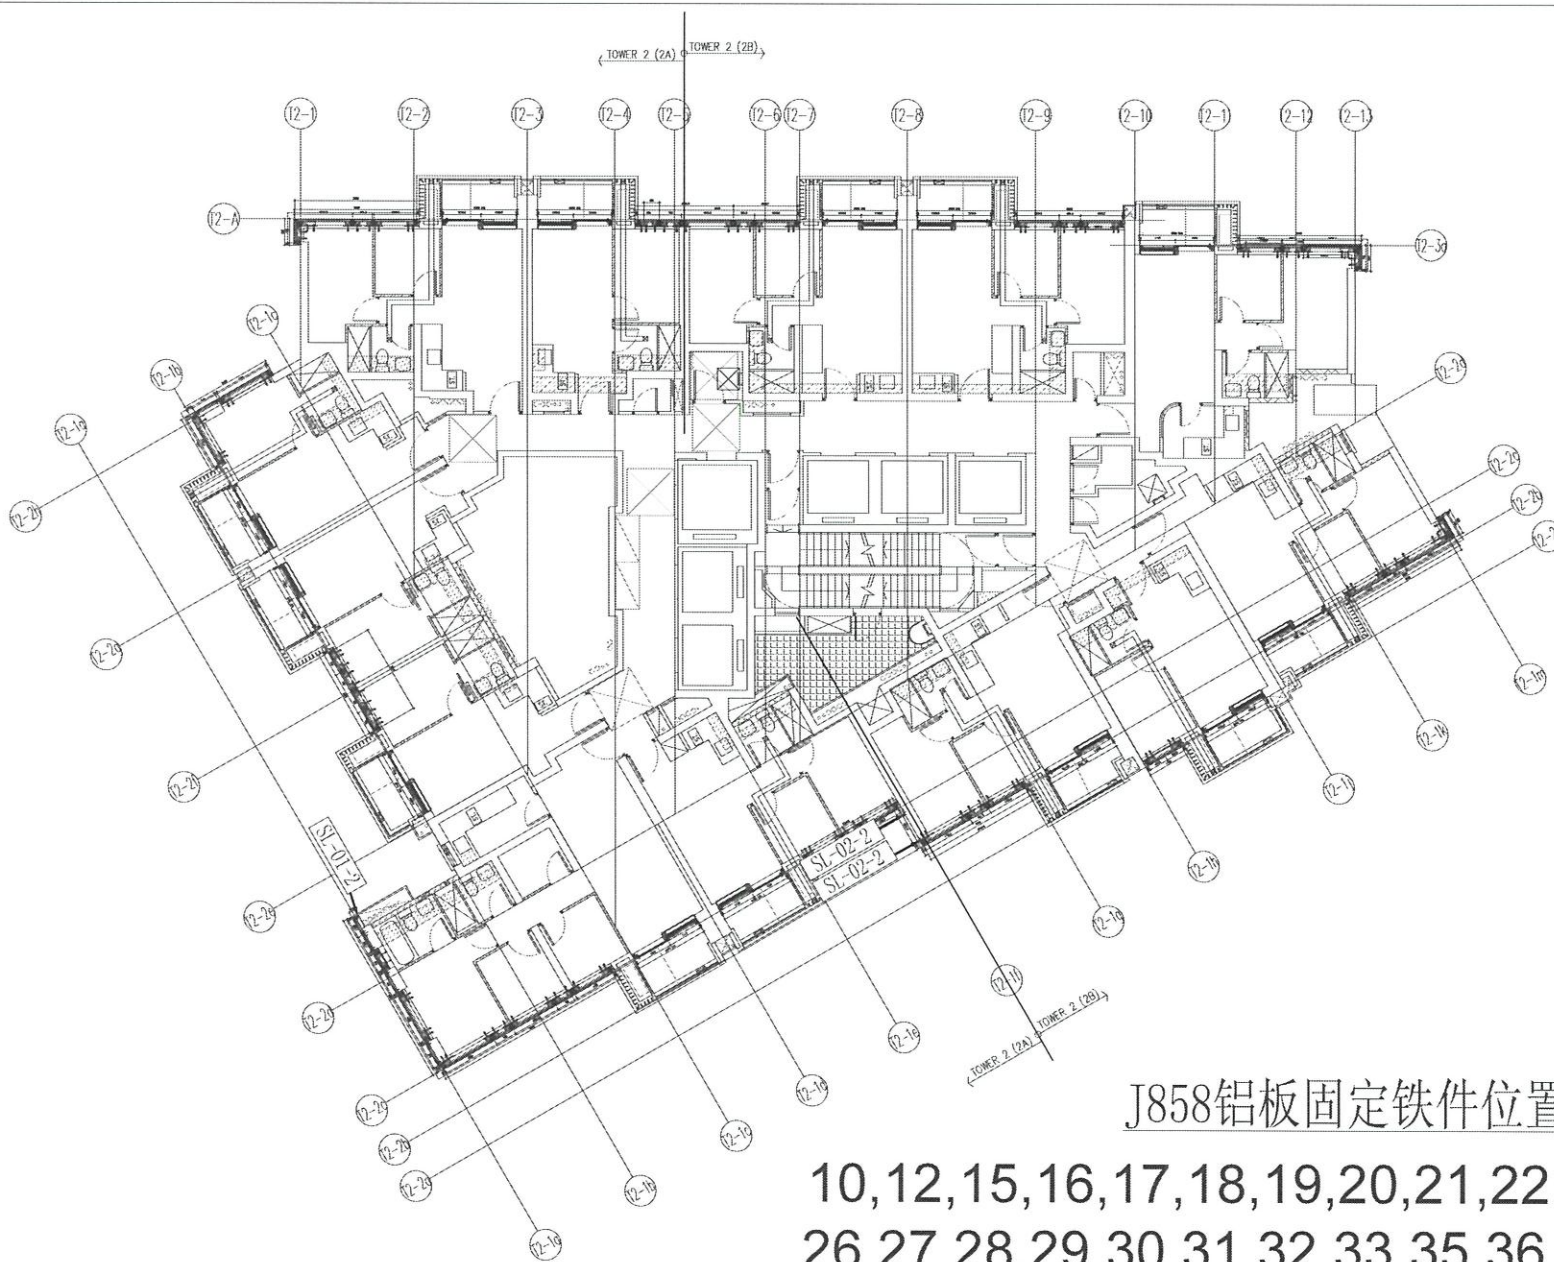

J858铝板固定铁件位置图(T2)

10,12,15,16,17,18,19,20,21,22,23,25/F
 26,27,28,29,30,31,32,33,35,36,37,38/F
 39,41,42,43,45,46,47,48,49,50,51,52/F
 53,55,56,57,58,59,60,61,62,63,65/F

B.D. REF :

CLIENT :
 信和置業有限公司
 Sino Land Company Limited

ARCHITECT :
 **ronald lu & partners**
 ARCHITECTS PLANNERS INTERIORS DESIGNERS
 Ronald Lu & Partners (HK) Ltd.
 呂元祥建築師事務所 (香港) 有限公司

MAIN CONTRACTOR :
 **Gammon**

STRUCTURAL ENGINEER :
 **AE & M**

FACADE CONSULTANT :
 **AE & M**

NOTE :
 1. ALL DIMENSIONS ARE IN mm.
 2. ALL ELEVATIONS ARE VIEWED FROM OUTSIDE.
 3. ALL DIMENSIONS TO BE VERIFIED ON SITE BEFORE FABRICATION.

LEGEND :
 (A1) --- DETAIL MARK NO.
 (WOOD) --- REFER SHEET NO.
 1. F.F.L. --- FINISHED FLOOR LEVEL
 2. S.F.L. --- STRUCTURAL FLOOR LEVEL
 3. (R) --- REVERSED DETAIL

NO.	DATE	REVISED	BY

JOB NO. : J-858

PROJECT :
 PROPOSED RESIDENTIAL DEVELOPMENT
 AT TKOIL ZORP, PHASE 11, LOHAS PARK
 ISEILING KWAN O, N.T.


TITLE :
 TYPICAL FLOOR PLAN
 AT TOWER 2

DATE : 22-OCT-21 SCALE : 1:50(A1)

DRAWN BY : KY CHECKED BY : YB

 **美特鋁質有限公司**
 MIDI ALUMINUM FABRICATOR LTD.
 Units 6-8, Sunroy Industrial Centre, 1/F
 610 Chu Kwo Ling Road, Kowloon
 Tel:23489211-4 Fax:(852)27727666

DWG NO. : J858-LW202 REV :

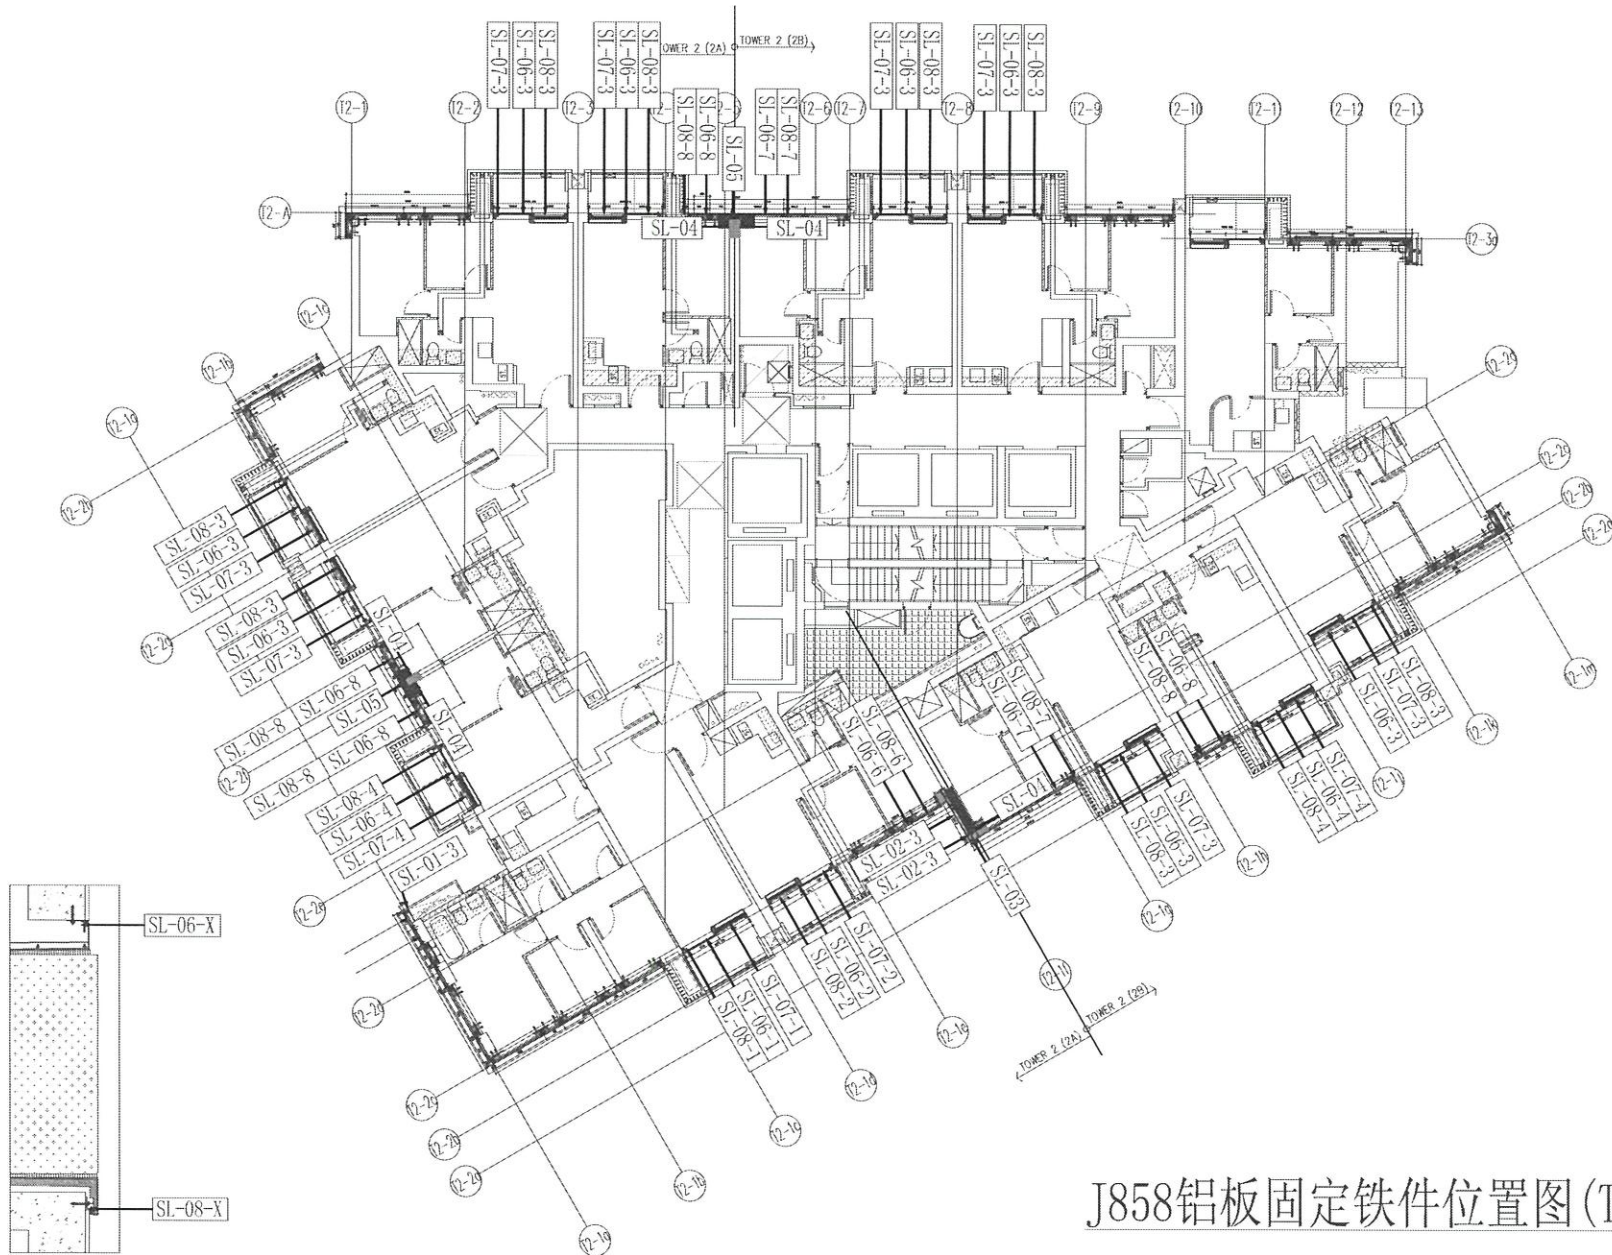

J858铝板固定铁件位置图(T2)

11/F, 40/F

B.D. REF :

CLIENT :
 信和置業有限公司
 Sino Land Company Limited

ARCHITECT :
ronald lu & partners
 ARCHITECTS PLANNERS DESIGNERS
 Ronald Lu & Partners (HK) Ltd.
 呂元祥建築師事務所 (香港) 有限公司

MAIN CONTRACTOR :
Gammon

STRUCTURAL ENGINEER :
AE & M

FACADE CONSULTANT :
AE & M

NOTE :
 1. ALL DIMENSIONS ARE IN mm.
 2. ALL ELEVATIONS ARE VIEWED FROM OUTSIDE.
 3. ALL DIMENSIONS TO BE VERIFIED ON SITE BEFORE FABRICATION.

LEGEND :
 ---DETAIL MARK NO.
 ---REFER SHEET NO.
 1. F.F.L. ---FINISHED FLOOR LEVEL
 2. S.F.L. ---STRUCTURAL FLOOR LEVEL
 3. (T2) ---REVERSED DETAIL

NO.	DATE	REVISED	BY

JOB NO. : J-B58B
 PROJECT :
 PROPOSED RESIDENTIAL DEVELOPMENT
 AT TKOIL ZORP, PHASE 11, LOHAS PARK
 TSEUNG KWAN O, N.T.


TITLE :
 TYPICAL FLOOR PLAN
 AT TOWER 2

DATE : 22-OCT-21 SCALE : 1:80(A1)

DRAWN BY : KY CHECKED BY : YB


美特鋁質有限公司
 ALUMINIUM FABRICATOR LTD.
 Units 6-8, Sunray Industrial Centre, 1/F
 610 Cha Kwo Ling Road, Kwailoon
 Tel: 23489211-4 Fax: (852) 27727666


DWG NO. : J858-LW203 REV. :

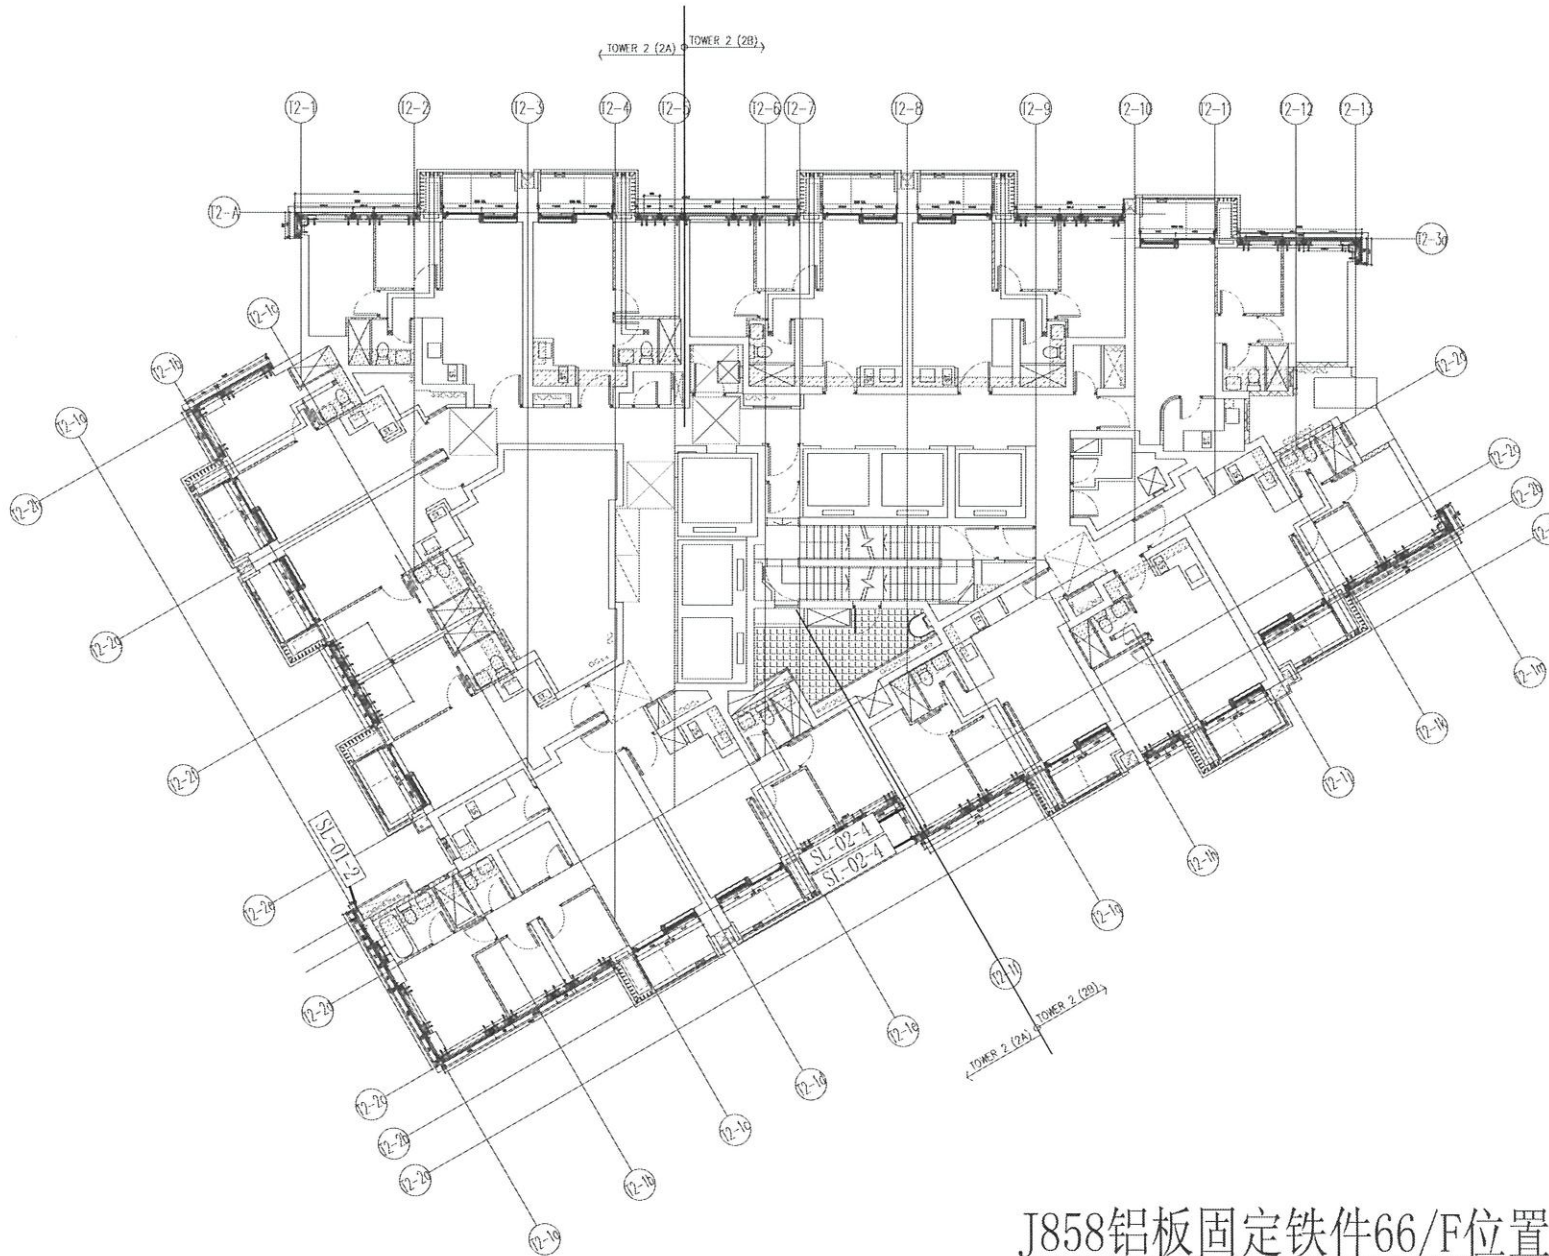



J858铝板固定铁件66/F位置图(T2)


B.D. REF :

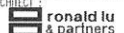CLIENT :
 信和置业有限公司
 Sino Land Company Limited


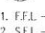
ARCHITECT :
 ronald lu & partners
 Architects, Planners, Interior Designers
 Ronald Lu & Partners (HK) Ltd.
 呂元祥建築師事務所 (香港) 有限公司

MAIN CONTRACTOR :
 Gammon

STRUCTURAL ENGINEER :
 AE & M

FACADE CONSULTANT:
 AE & M

NOTE :
 1. ALL DIMENSIONS ARE IN mm.
 2. ALL ELEVATIONS ARE VIEWED FROM OUTSIDE.
 3. ALL DIMENSIONS TO BE VERIFIED ON SITE BEFORE FABRICATION.

LEGEND :
 S1 --- DETAIL MARK NO.
 X0001 --- REFER SHEET NO.

1. F.F.L. --- FINISHED FLOOR LEVEL
 2. S.F.L. --- STRUCTURAL FLOOR LEVEL
 3. (P) --- REVERSED DETAIL

NO.	DATE	REVISED	BY


JOB NO. : J-858

PROJECT :
 PROPOSED RESIDENTIAL DEVELOPMENT
 AT TKOIL ZONP, PHASE 11, LOHAS PARK
 TSEUNG KWAN O, N.T.


TITLE :
 TYPICAL FLOOR PLAN
 AT TOWER 2

DATE : 22-OCT-21 SCALE : 1:80(A1)

DRAWN BY : KY CHECKED BY : YB

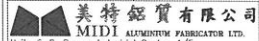
 美特鋁質有限公司
 MIDI ALUMINUM FABRICATOR LTD.
 Units 6-8, Sanroy Industrial Centre, 1/F
 61D Cho Kwo Ling Road, Kowloon
 Tel: 23489211-4 Fax: (852) 27276666


DWG NO. : J858-LW204 REV :

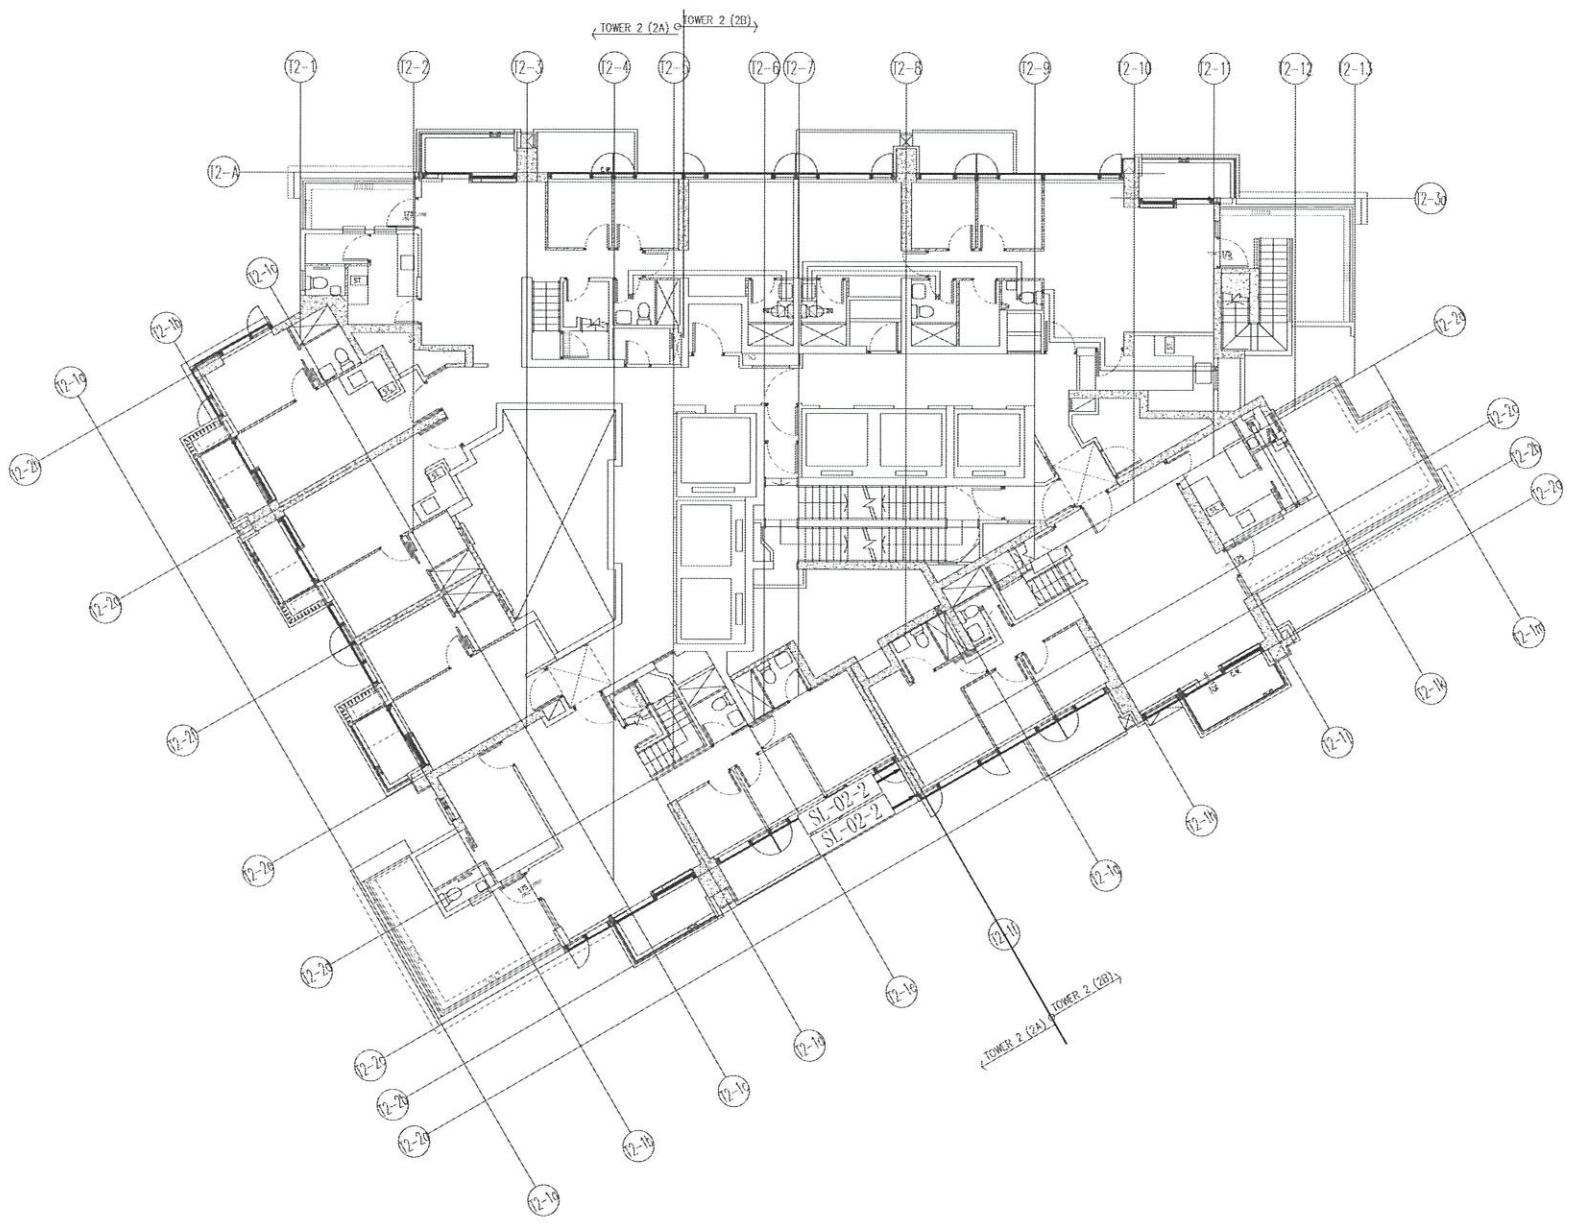



J858铝板固定铁件67/F位置图(T2)


B.D. REF :

CLIENT :
 信和置业有限公司
 Sino Land Company Limited

ARCHITECT :
 Ronald Lu & Partners
 Ronald Lu & Partners (HK) Ltd.
 呂元祥建築師事務所 (香港) 有限公司

MAIN CONTRACTOR :
 Gammon

STRUCTURAL ENGINEER :
 AE & M

FACADE CONSULTANT:
 AE & M

NOTE :
 1. ALL DIMENSIONS ARE IN mm.
 2. ALL ELEVATIONS ARE VIEWED FROM OUTSIDE.
 3. ALL DIMENSIONS TO BE VERIFIED ON SITE BEFORE FABRICATION.

LEGEND :
 ST --- DETAIL MARK NO.
 (XXX) --- REFER SHEET NO.
 1. F.F.L. --- FINISHED FLOOR LEVEL
 2. S.F.L. --- STRUCTURAL FLOOR LEVEL
 3. (R) --- REVERSED DETAIL

NO.	DATE	REVISED	BY


JOB NO. : J-858

PROJECT :
 PROPOSED RESIDENTIAL DEVELOPMENT
 AT TKOIL ZONE, PHASE 11, LOHAS PARK
 TSEUNG KWAN O, N.T.


TITLE :
 TYPICAL FLOOR PLAN
 AT TOWER 2

DATE : 22-OCT-21 SCALE : 1:80(A1)

DRAWN BY : KY CHECKED BY : YB


 美特鋁質有限公司
 MIDI ALUMINUM FABRICATOR LTD.
 Units 6-8, Sunray Industrial Centre, 1/F
 810 Cha Kwo Ling Road, Kowloon
 Tel: 23489211-4 Fax: (852) 27727666


DWG NO. : J858-LW205 REV :

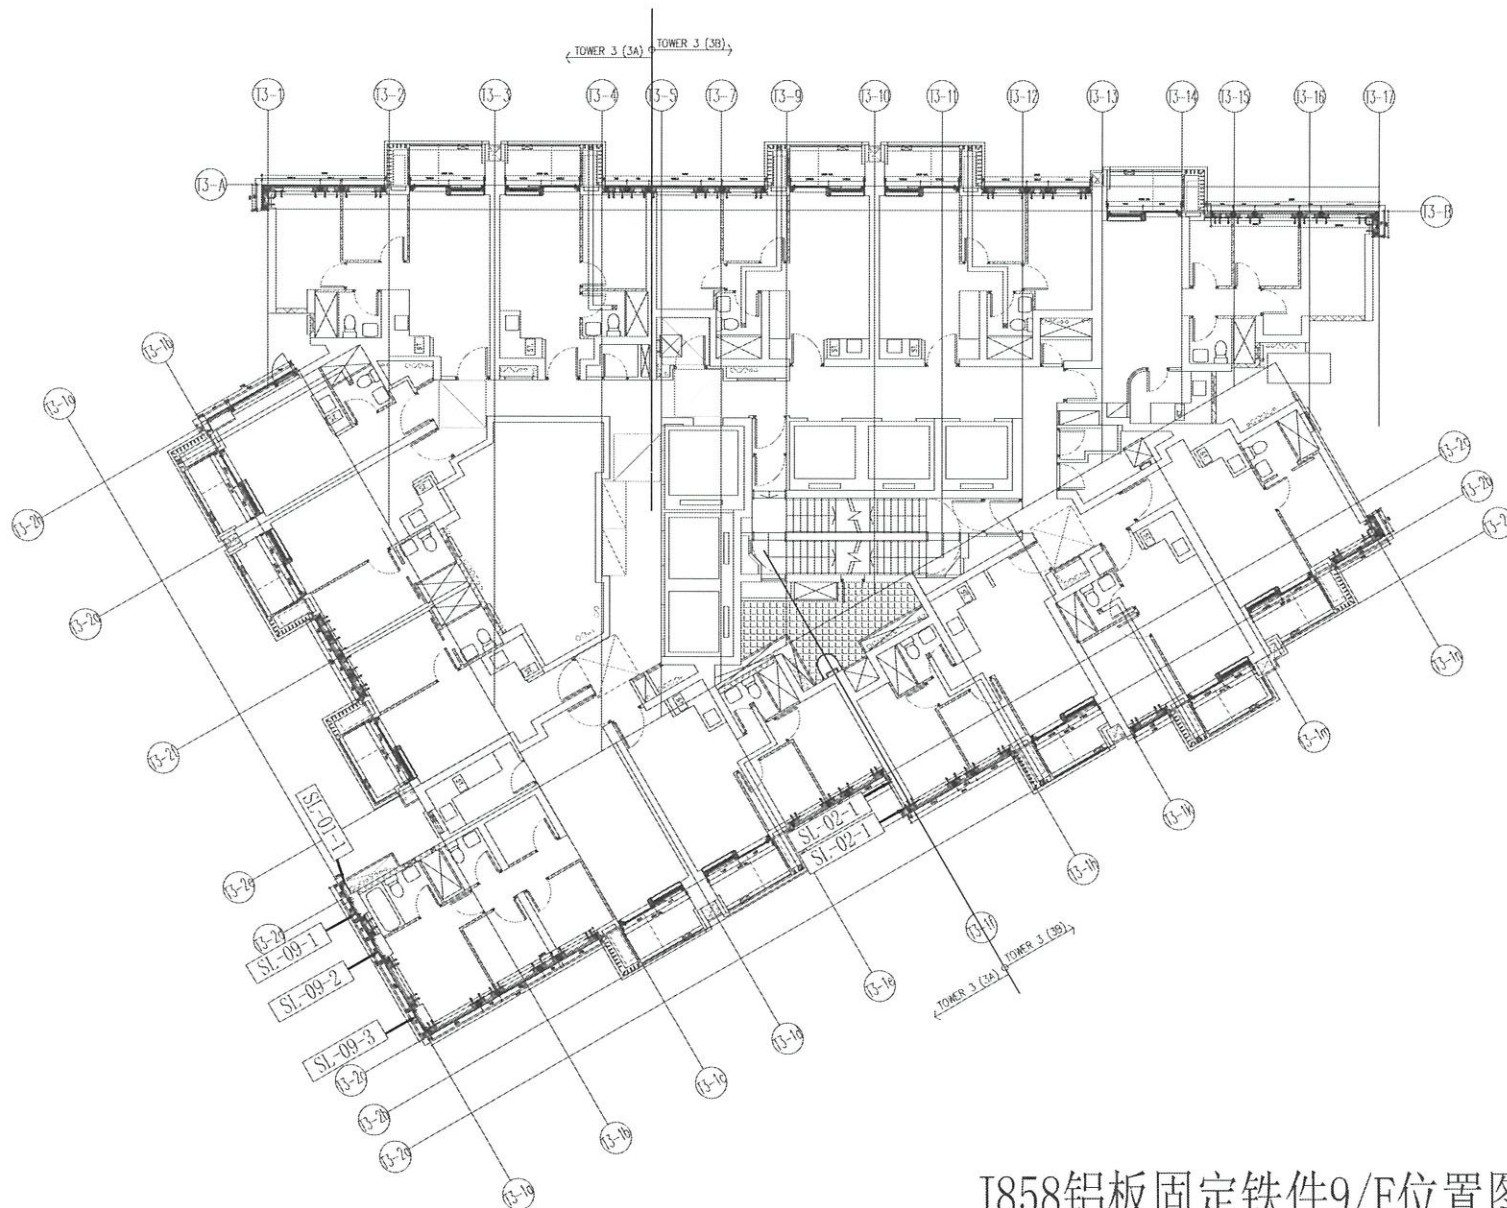



J858铝板固定铁件9/F位置图(T3)


B.O. REF :

 CLIENT :
 信和置業有限公司
 Sino Land Company Limited

ARCHITECT :
 Ronald Lu & Partners
 Ronald Lu & Partners (HK) Ltd.
 呂元祥建築師事務所 (香港) 有限公司

MAIN CONTRACTOR :
 Gammon

STRUCTURAL ENGINEER :
 AE & M

FACADE CONSULTANT:
 AE & M

NOTE :
 1. ALL DIMENSIONS ARE IN mm.
 2. ALL ELEVATIONS ARE VIEWED FROM OUTSIDE.
 3. ALL DIMENSIONS TO BE VERIFIED ON SITE BEFORE FABRICATION.

LEGEND :
 (SI) --- DETAIL MARK NO.
 (XXX) --- REFER SHEET NO.

1. F.F.L. --- FINISHED FLOOR LEVEL
 2. S.F.L. --- STRUCTURAL FLOOR LEVEL
 3. (2) --- REVERSED DETAIL

NO.	DATE	REVISED	BY


JOB NO. : J-858

PROJECT :
 PROPOSED RESIDENTIAL DEVELOPMENT
 AT TKOIL ZONE, PHASE 11, LOHAS PARK
 TSEUNG KWAN O, N.T.


TITLE :
 TYPICAL FLOOR PLAN
 AT TOWER 3

DATE : 22-OCT-21 SCALE : 1:80(A1)

DRAWN BY : KY CHECKED BY : YB

 美特鋁質有限公司
 MIDI ALUMINUM FABRICATOR LTD.
 Units 6-8, Sunray Industrial Centre, 1/F
 610 Cha Kwo Ling Road, Kowloon
 Tel: 23489211-4 Fax: (852) 2727666

DWG NO. : J858-LW301 REV :

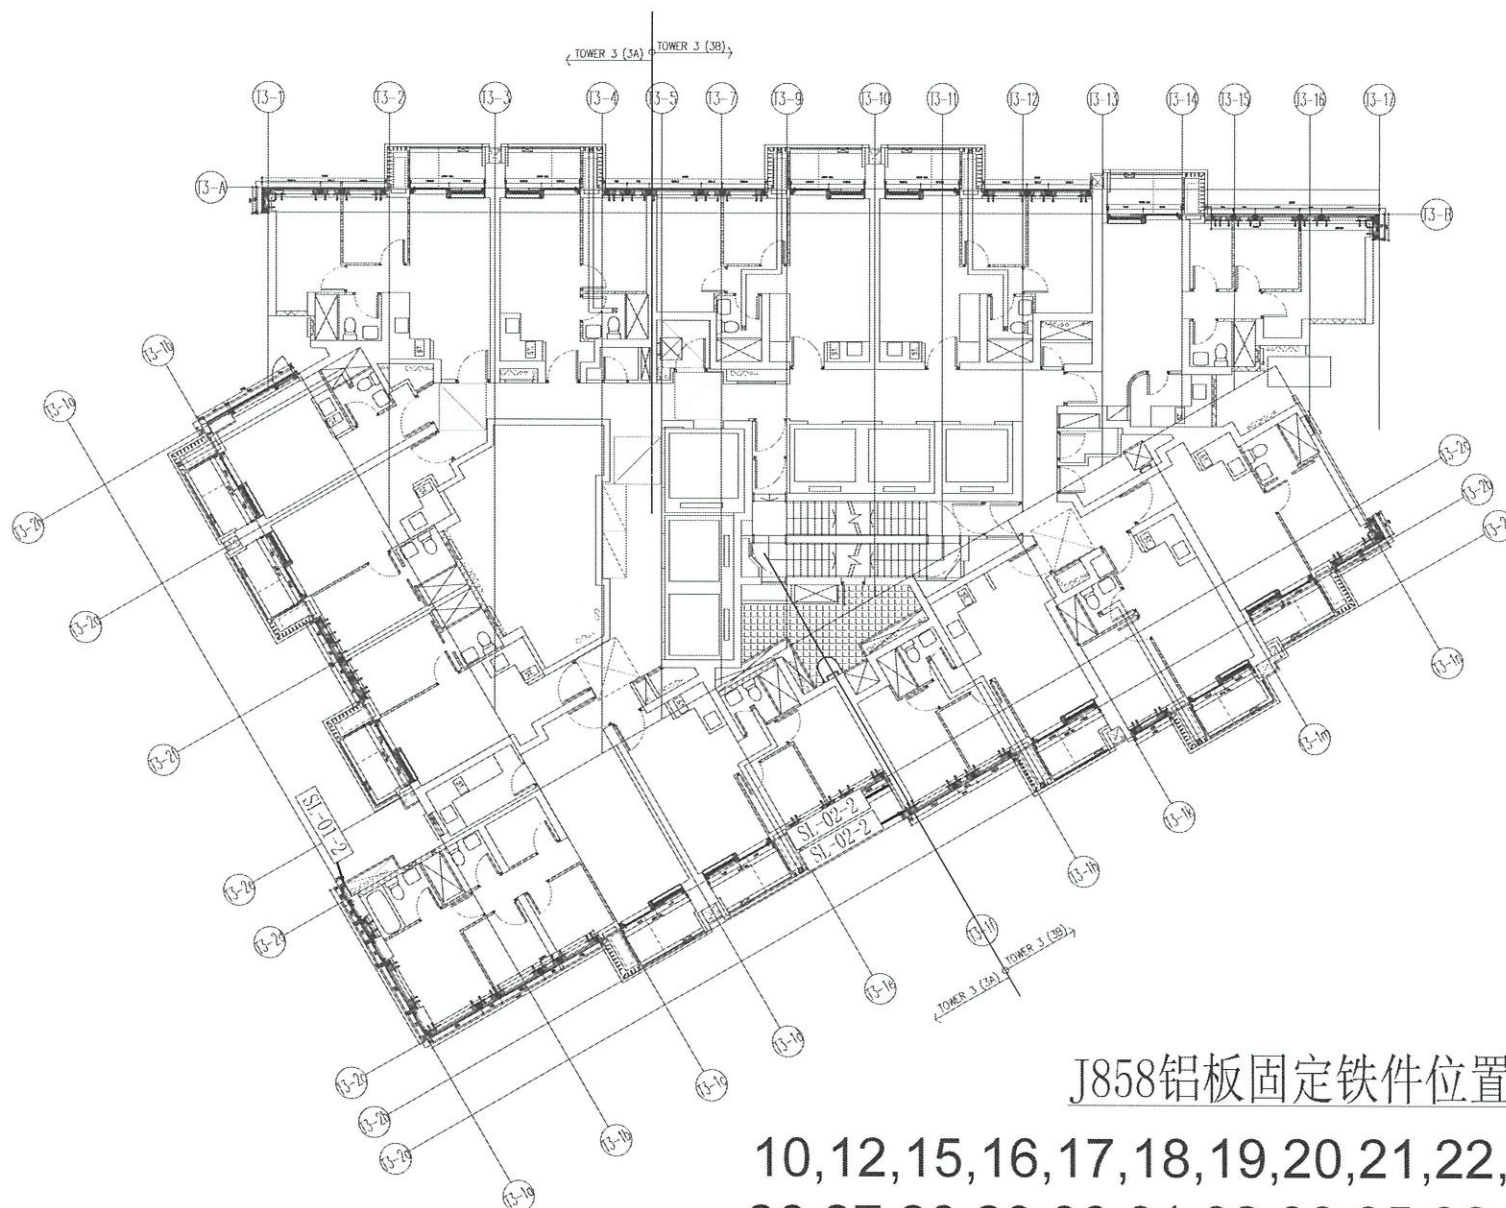

J858铝板固定铁件位置图(T3)

10,12,15,16,17,18,19,20,21,22,23,25/F
 26,27,28,29,30,31,32,33,35,36,37,38/F
 39,41,42,43,45,46,47,48,49,50,51,52/F
 53,55,56,57,58,59,60,61,62,63,65/F

B.D. REF :

CLIENT :
 信和置業有限公司
 Sino Land Company Limited

ARCHITECT :
ronald lu & partners
 Architects, Planners, Interior Designers
 Ronald Lu & Partners (HK) Ltd.
 呂元祥建築師事務所 (香港) 有限公司

MAIN CONTRACTOR :
Gammon

STRUCTURAL ENGINEER :
AE & M

FACADE CONSULTANT:
AE & M

NOTE :
 1. ALL DIMENSIONS ARE IN mm.
 2. ALL ELEVATIONS ARE VIEWED FROM OUTSIDE.
 3. ALL DIMENSIONS TO BE VERIFIED ON SITE BEFORE FABRICATION.

LEGEND :
 (R1) --- DETAIL MARK NO.
 (R2) --- REFER SHEET NO.

1. F.F.L. --- FINISHED FLOOR LEVEL
 2. S.F.L. --- STRUCTURAL FLOOR LEVEL
 3. (R) --- REVERSED DETAIL

NO.	DATE	REVISED	BY

JOB NO. : J-858

PROJECT :
 PROPOSED RESIDENTIAL DEVELOPMENT
 AT TKOIL ZONP, PHASE 11, LOHAS PARK
 TSEUNG KWAN O, N.T.


TITLE :
 TYPICAL FLOOR PLAN
 AT TOWER 3

DATE : 22-OCT-21 SCALE : 1:80(A1)

DRAWN BY : KY CHECKED BY : YB


美特鋁質有限公司
 MIDI ALUMINUM FABRICATOR LTD.
 Units 6-8, Sunray Industrial Centre, 1/F
 810 Cha Kwo Ling Road, Kowloon
 Tel: 23489211-4 Fax: (852) 27272666


DWG NO. : J858-LW302 REV :

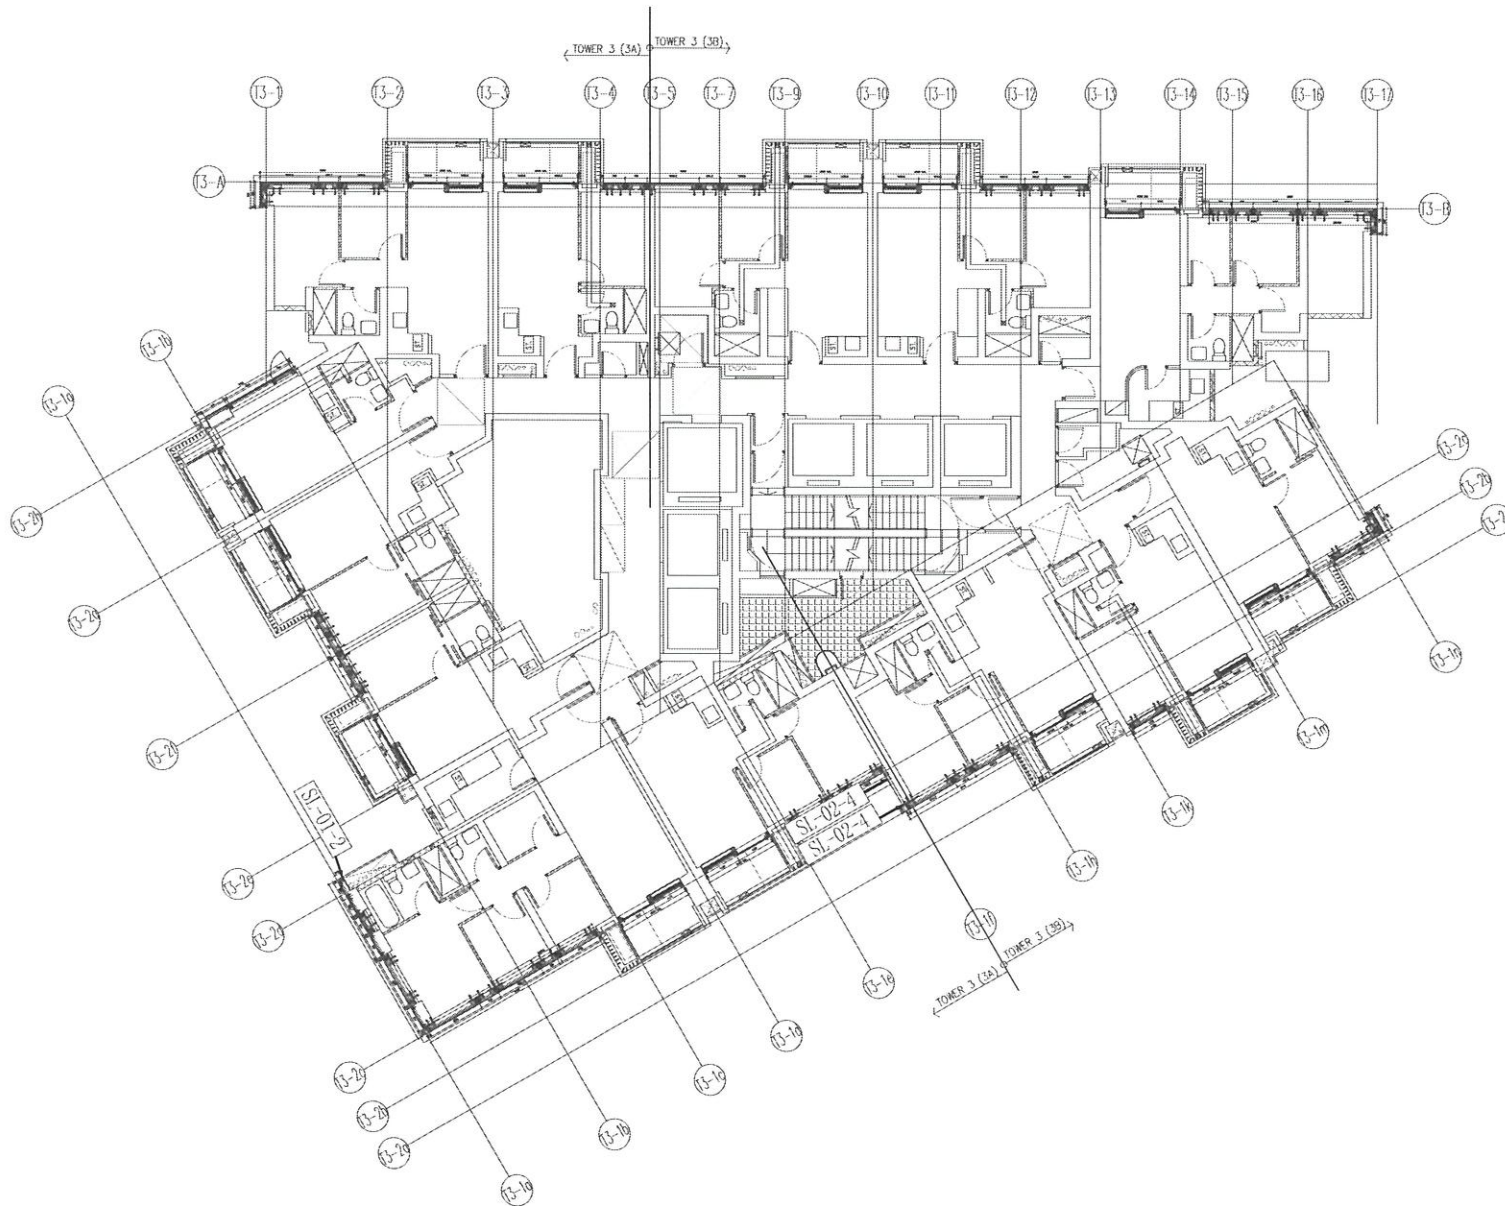



J858铝板固定铁件66/F位置图(T3)


B.D. REF :

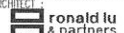CLIENT :
 信和置業有限公司
 Sino Land Company Limited


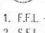
ARCHITECT :
 Ronald Lu & partners
 Chartered Structural Engineers
 Ronald Lu & Partners (HK) Ltd.
 呂元村建築師事務所(香港)有限公司

MAIN CONTRACTOR :
 Gammon

STRUCTURAL ENGINEER :
 AE & M

FACADE CONSULTANT:
 AE & M

NOTE :
 1. ALL DIMENSIONS ARE IN mm.
 2. ALL ELEVATIONS ARE VIEWED FROM OUTSIDE.
 3. ALL DIMENSIONS TO BE VERIFIED ON SITE BEFORE FABRICATION.

LEGEND :
 X1 --- DETAIL MARK NO.
 X005 --- REFER SHEET NO.

1. F.F.L. --- FINISHED FLOOR LEVEL
 2. S.F.L. --- STRUCTURAL FLOOR LEVEL
 3. (Z) --- REVERSED DETAIL.

NO.	DATE	REVISION	BY


JOB NO. : J-858

PROJECT :
 PROPOSED RESIDENTIAL DEVELOPMENT
 AT TKOIL ZONP, PHASE 11, LOHAS PARK
 TSEUNG KWAN O, N.T.


TITLE :
 TYPICAL FLOOR PLAN
 AT TOWER 3

DATE : 22-OCT-21 SCALE : 1:80(A1)

DRAWN BY : KY CHECKED BY : YB

 美特鋁質有限公司
 MIDI ALUMINUM FABRICATOR LTD.
 Units 6-8, Sunray Industrial Centre, 1/F
 610 Cha Kwo Ling Road, Kowloon
 Tel: 23489211-4 Fax: (852) 27727666

DWG NO. : J858-LW304 REV :

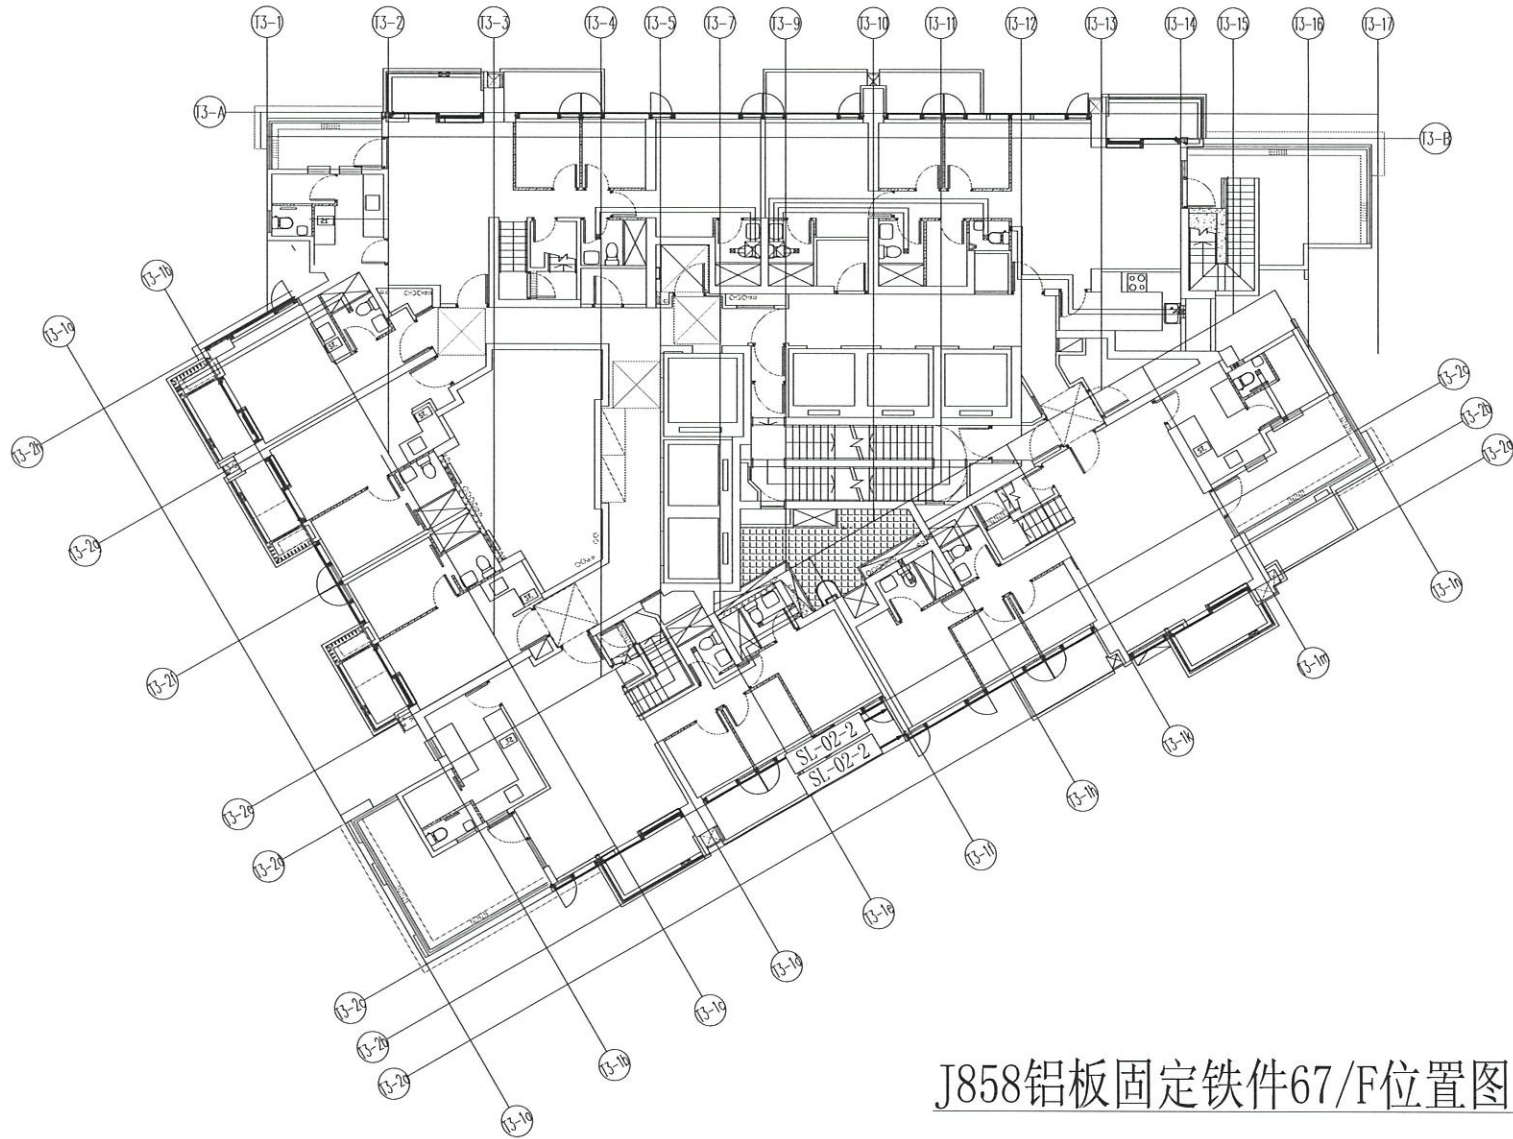

J858铝板固定铁件67/F位置图(T3)

B.O. REF :

CLIENT :
 信和置業有限公司
 Sino Land Company Limited

ARCHITECT :
ronald lu & partners
 Architects Planners Interior Designers
 Ronald Lu & Partners (HK) Ltd.
 呂元祥建築師事務所 (香港) 有限公司

MAIN CONTRACTOR :
Gammon

STRUCTURAL ENGINEER :
AE & M

FACADE CONSULTANT:
AE & M

NOTE :
 1. ALL DIMENSIONS ARE IN mm.
 2. ALL ELEVATIONS ARE VIEWED FROM OUTSIDE.
 3. ALL DIMENSIONS TO BE VERIFIED ON SITE BEFORE FABRICATION.

LEGEND :
 — DETAIL MARK NO.
 — REFER SHEET NO.
 1. F.F.L. — FINISHED FLOOR LEVEL
 2. S.F.L. — STRUCTURAL FLOOR LEVEL
 3. (7R) — REVERSED DETAIL

NO.	DATE	REVISED	BY

JOB NO. : J-858
 PROJECT :
 PROPOSED RESIDENTIAL DEVELOPMENT
 AT TKOIL ZORP, PHASE 11, LOHAS PARK
 TSEUNG KWAN O, N.T.

TITLE :
 TYPICAL FLOOR PLAN
 AT TOWER 3

DATE : 22-OCT-21 SCALE : 1:80(A1)

DRAWN BY : KY CHECKED BY : YB

美特鋁質有限公司
 MIDI ALUMINUM FABRICATOR LTD.
 Units 6-8, Sunray Industrial Centre, 1/F
 610 Cha Kwo Ling Road, Kowloon
 Tel: 23489211-4 Fax: (852) 2727666

DWG NO. : J858-LW305 REV. :

