



工程指示 / 要求簡箋(E.I.)

工程指示編號：EI / 7900 / 24 修改版次：-
 工程編號：J - 858 工程名稱：將軍澳日出康城 LP 11
 工程項目：後加百葉 加工圖 (第五批) (R/F) 共 3 隻
 收件人：生統 發件人：Paul Wong 日期：06/06/2024

附上：

- 請生產 3 隻百葉送地盆安裝。 T1-RF/IL26, T2-RF/IL23, T3-RF/IL23
- 請立即發出開料單。查鋁料是否足夠?? *Lift 房*
 如 B1502 鋁巴無料，用鋁板代替
 X86251 無料。用 X86157 改料代替
- 附圖則登記表，加工明細表，工序明細表，百頁開料單，百頁組裝圖及鋁料加工圖 (第五批)
- 按 3 號圖拆圖 EI 7777
- 分座打扎

請在 2024.06.13 前完成上列要求。

分發東莞

() 生產技術總監 口連附件 (✓) 技術部 口連附件 () 生產部 口連附件 () 機械設計部口連附件
 () 採購部 口連附件 (✓) 生產統籌部 口連附件 (✓) 小羅&清 口連附件
 () 質檢部 口連附件 () 會計部 口連附件 () 報關組 口連附件 () 其他 ____口連附件

分發香港各部門：

() 行政部口連附件 () 會計部口連附件 () 統籌部口連附件 (✓) 工程部地盤科文 積哥 口連附件
 () 採購部口連附件 () QS 部 口連附件 () 維修部口連附件 () 其他 _____口連附件


傳遞編號：

HK 1087 / 24

發件人簽署：

項目經理簽署：

BD. REF :

CLIENT :
 新和置業有限公司
 Sino Land Company Limited

ARCHITECT :
 Ronald Lu & Partners
 Ronald Lu & Partners (HK) Ltd.
 呂志祥建築師事務所 (香港) 有限公司

MAIN CONTRACTOR :
 Gammon

STRUCTURAL ENGINEER :
 AECOM

FIGURE CONSULTANT:
 AECOM

NOTE:
 1. ALL DIMENSIONS ARE IN mm.
 2. ALL ELEVATIONS ARE VIEWED FROM OUTSIDE.
 3. ALL DIMENSIONS TO BE VERIFIED ON SITE BEFORE FABRICATION.

LEGEND:

 ① --- DETAIL MARK NO.
 ② --- REFER SHEET NO.
 1. F.F.L. --- FINISHED FLOOR LEVEL
 2. S.F.L. --- STRUCTURAL FLOOR LEVEL
 3. Ⓞ --- REBUSED DETAIL





1	REV. NO.	ISSUED AS PER PROJECT COMMENTS
2	DATE	ISSUED

JOB NO. : J-858
 PROJECT : RESIDENTIAL DEVELOPMENT
 AT TKOHL 70RP, PHASE 11, LOHAS PARK
 TSEUNG KWAN O, N.T.

TITLE : IN-SITU ALUM. LOUVER
 ALUM. LOUVER SCHEDULE
 FOR TOWER 2

DATE : 04-OCT-21 SCALE : 1:40
 DRAWN BY :
 CHECKED BY :

美特銘實有限公司
 MTR
 MTR Aluminium Fabrication Ltd.
 610 Cho Kwo Ling Road, Kowloon
 Tel: 2469211-4 Fax: (852) 2727666
 DWG NO. : J858-IL-2210 REV. : A

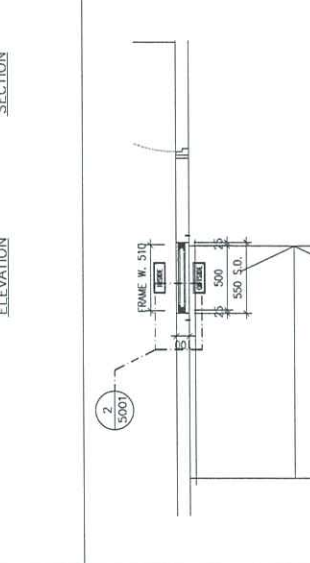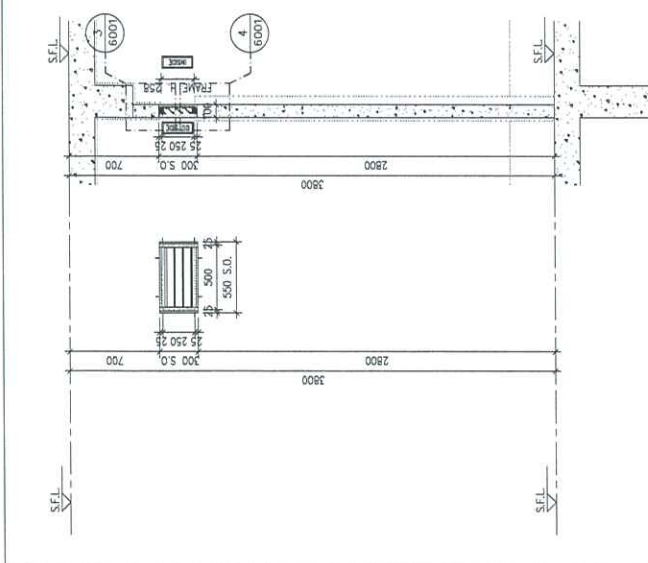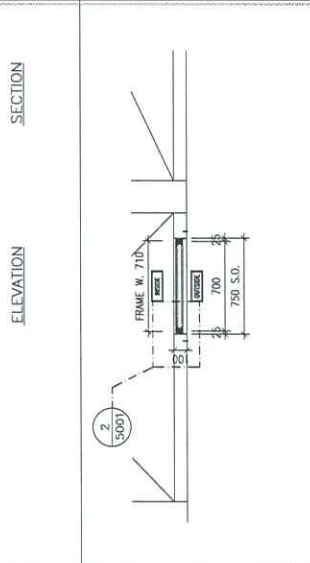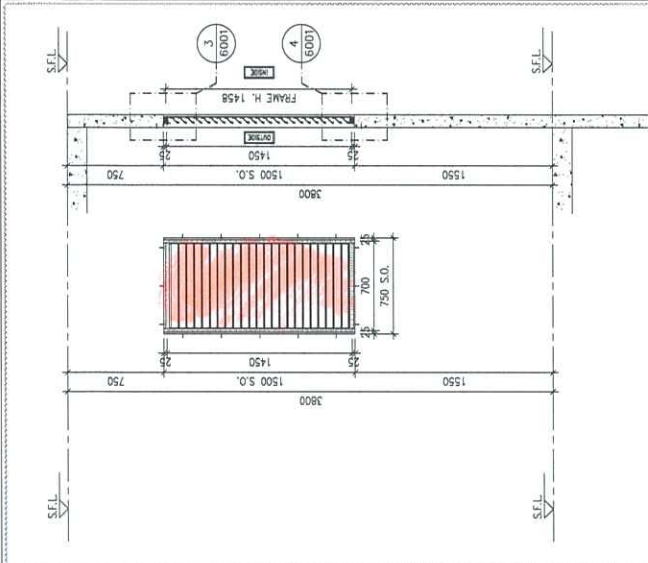

GLAZING AREA:	Required = N/A	Provided = N/A	GLAZING AREA:	Required = N/A	Provided = N/A
OPENABLE AREA:	Required = N/A	Provided = N/A	OPENABLE AREA:	Required = N/A	Provided = N/A
WINDOW MARK ①-② IL22			WINDOW MARK ①-② IL23		
LOCATION SECTION	TOWER 2 ROOF FLOOR 50mm ALUM. SECTION WITH PVF2 COATING(SILVER CHAMPAGNE COLOUR)				
GLAZING	N/A				
QUANTITY	1 NO.				
REMARKS	FREE AREA (%) : 25.17/59.13 = 0.6432 = 64.32%		FREE AREA (%) : 21.39/35.35 = 0.6051 = 60.51%		

BLD. REF :

CLIENT :
Sino Land Company Limited
信和置業有限公司

ARCHITECT :
Ronald Lu & Partners
Ronald Lu & Partners (HK) Ltd.
呂元祥建築師事務所 (香港) 有限公司

MAIN CONTRACTOR :
Gammon

STRUCTURAL ENGINEER :
AECOM

FRACADE CONSULTANT:
AECOM

NOTE:
1. ALL DIMENSIONS ARE IN MM.
2. ALL ELEVATIONS ARE VIEWED FROM OUTSIDE.
3. ALL DIMENSIONS TO BE VERIFIED ON SITE BEFORE FABRICATION.

LEGEND:
① --- DETAIL MARK NO.
② --- REFER SHEET NO.
③ --- F.F.L. --- FINISHED FLOOR LEVEL
④ --- S.F.L. --- STRUCTURAL FLOOR LEVEL
⑤ --- R.F.L. --- REVERSED DETAIL


NO.	DATE	REVISIONS AS PER ARCHITECT COMMENTS
A	20-01-2024	ISSUED

JOB NO. : J-858
PROJECT : RESIDENTIAL DEVELOPMENT AT TKOHL ZORP, PHASE 11, LOHAS PARK TSEUNG KWAN O, N.T.

TITLE : IN-SITU ALUM. LOUVER LAYOUT PLAN TOWER 2 - ROOF FLOOR

DATE : 04-OCT-21 SCALE : 1:160
DRAWN BY :
CHECKED BY :

MEETING :
M.T.D. Architectural Consultants Ltd.
610 Che Kwo Ling Road, Kowloon
Tel: 24489211-4 Fax: (852) 2727656
DWG NO. : JB55B-IL-3205 REV. : A

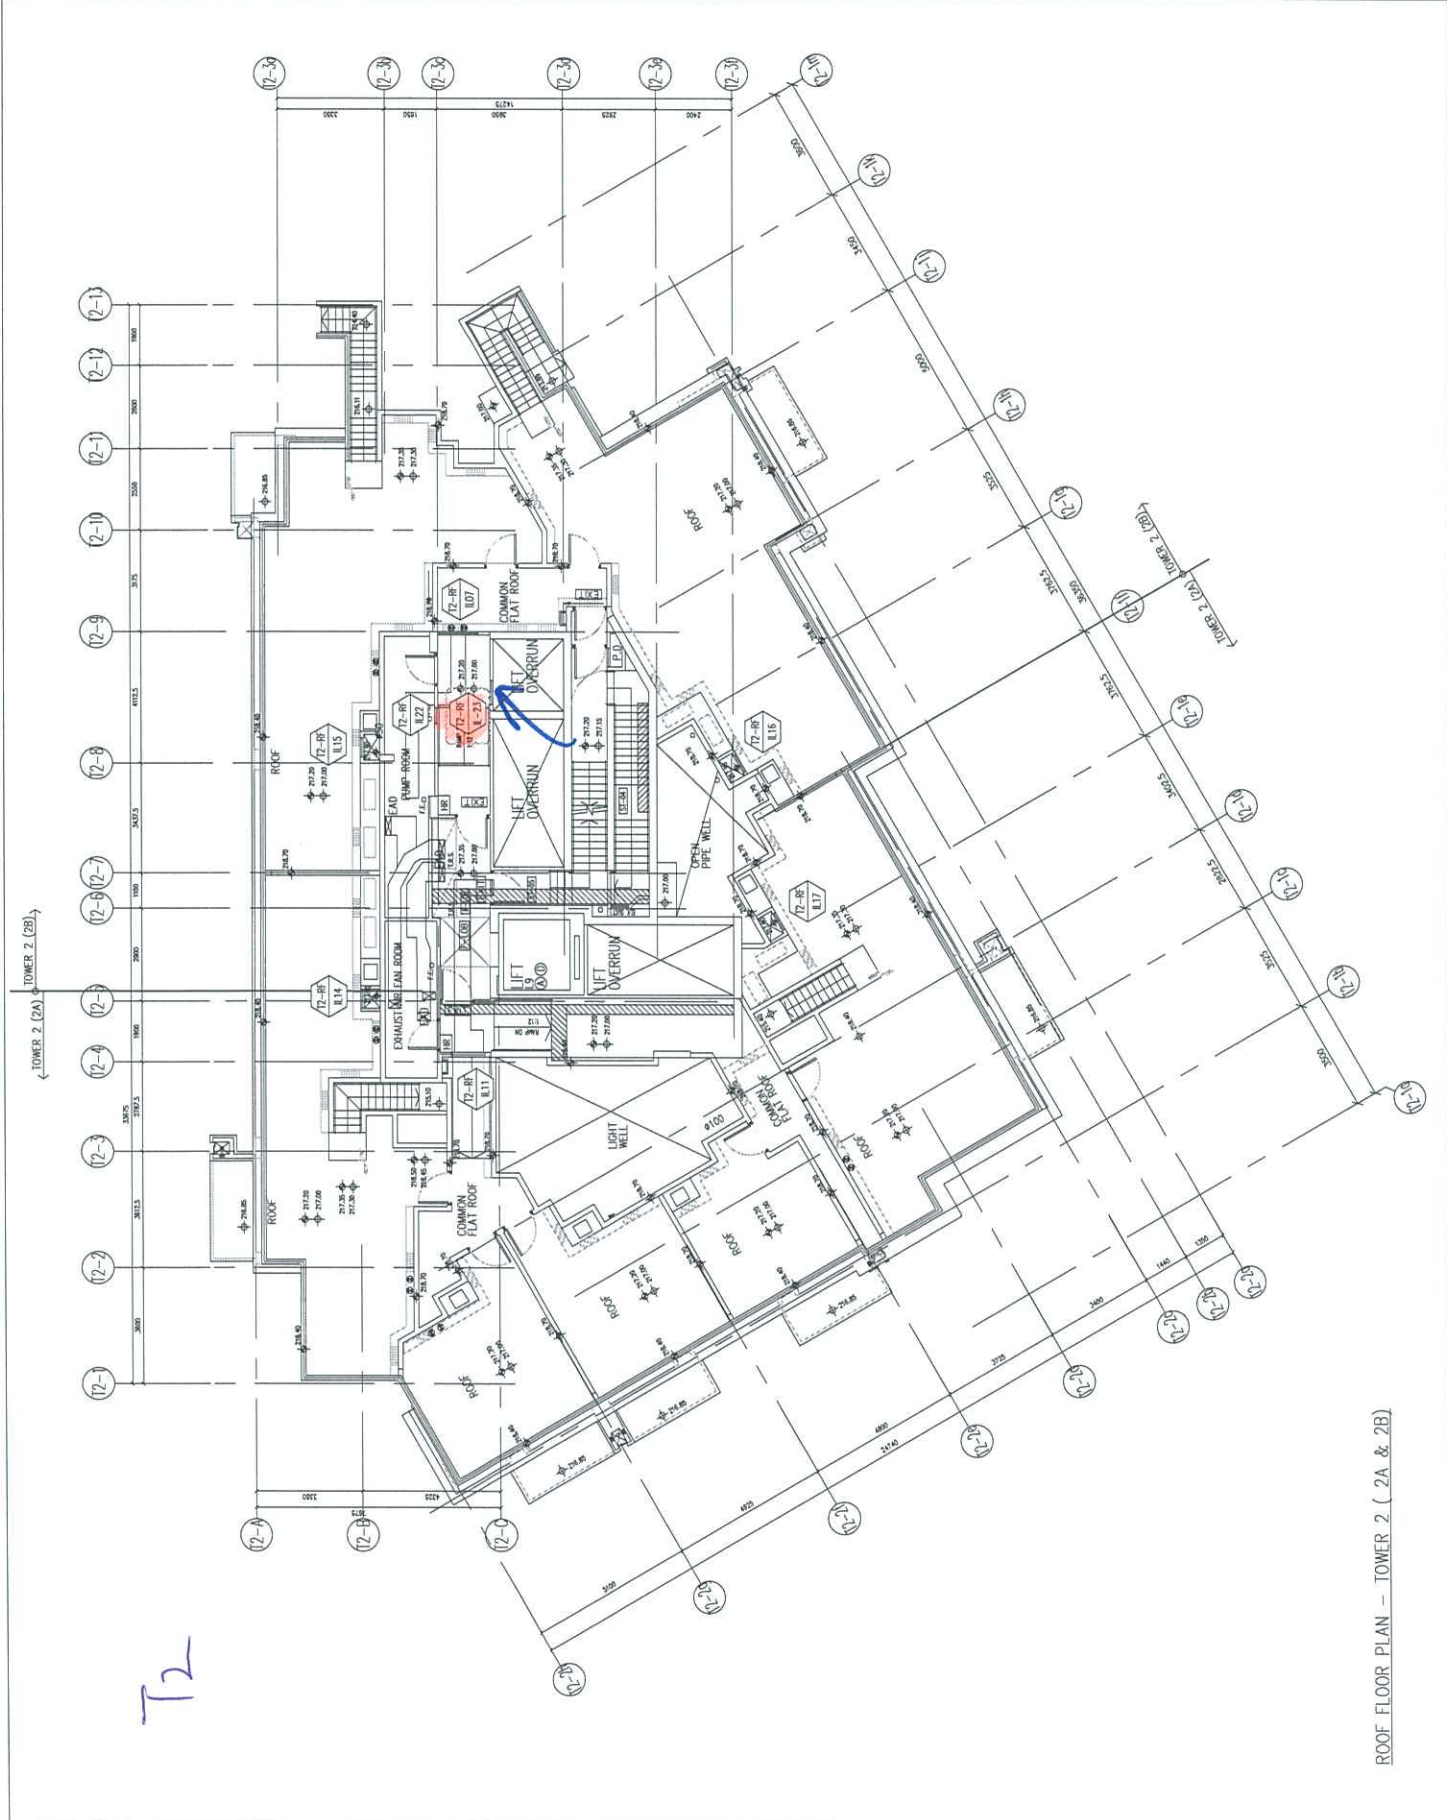

T2

ROOF FLOOR PLAN - TOWER 2 (2A & 2B)

BD. REF :

CLIENT :



信和置業有限公司
Sino Land Company Limited

ARCHITECT :



ronald lu & partners
Ronald Lu & Partners (HK) Ltd.
呂元祥建築師事務所 (香港) 有限公司

MAIN CONTRACTOR :



Gammon

STRUCTURAL ENGINEER :



AECOM

FRACADE CONSULTANT :



AECOM

NOTE.1

- 1. ALL DIMENSIONS ARE IN MM.
- 2. ALL ELEVATIONS ARE VIEWED FROM OUTSIDE.
- 3. ALL DIMENSIONS TO BE VERIFIED ON SITE BEFORE FABRICATION.

NOTE.2

- 1. FEEL - FINISHED FLOOR LEVEL
- 2. S.F.L. - STRUCTURAL OUTDOOR LEVEL
- 3. (R) - REVERSED DETAIL

LEGEND :

(1) - DETAIL MARK NO.

(2) - REFER SHEET NO.

(3) - REVERSED DETAIL

NO.	DATE	REVISIONS	BY
1	22-01-2024	REVISED AS PER ARCHITECT COMMENTS	BR

JOB NO. : J-858

PROJECT :
PROPOSED RESIDENTIAL DEVELOPMENT
AT TROTIL 70RP, PHASE 11, LOHAS PARK
TSEUNG KWAN O, N.T.

TITLE :

IN-SITU ALUM. LOUVER
LAYOUT PLAN
TOWER 3 - ROOF FLOOR

DATE : 04-OCT-21

SCALE : 1:160

DRAWN BY :

CHECKED BY :

MEI YU

MEI YU

美特鋁質有限公司
MEI YU
Mei Yu Aluminium Products Co., Ltd.
610 Che Kwo Ling Road, Kowloon
Tel: 23489211-4 Fax: (852) 27727656

DWG NO. : J858-IL-3305

REV. : A



ROOF FLOOR PLAN - TOWER 3 (3A & 3B)


T3



美特铝质有限公司
MIDI Aluminium Fabricator Ltd.

工程號	J858	類別		物料號	-	
地盘	康城11期	制圖	I.H.	2024-06-04	圖號	J858-AL-46SU
修改日期		採用工廠	地盘	✓	图纸名称	百叶窗组装图
		材料颜色	-		材料	-
					復核	-
					批准	-
					數量	-
					單件重量	- (KG)

1473

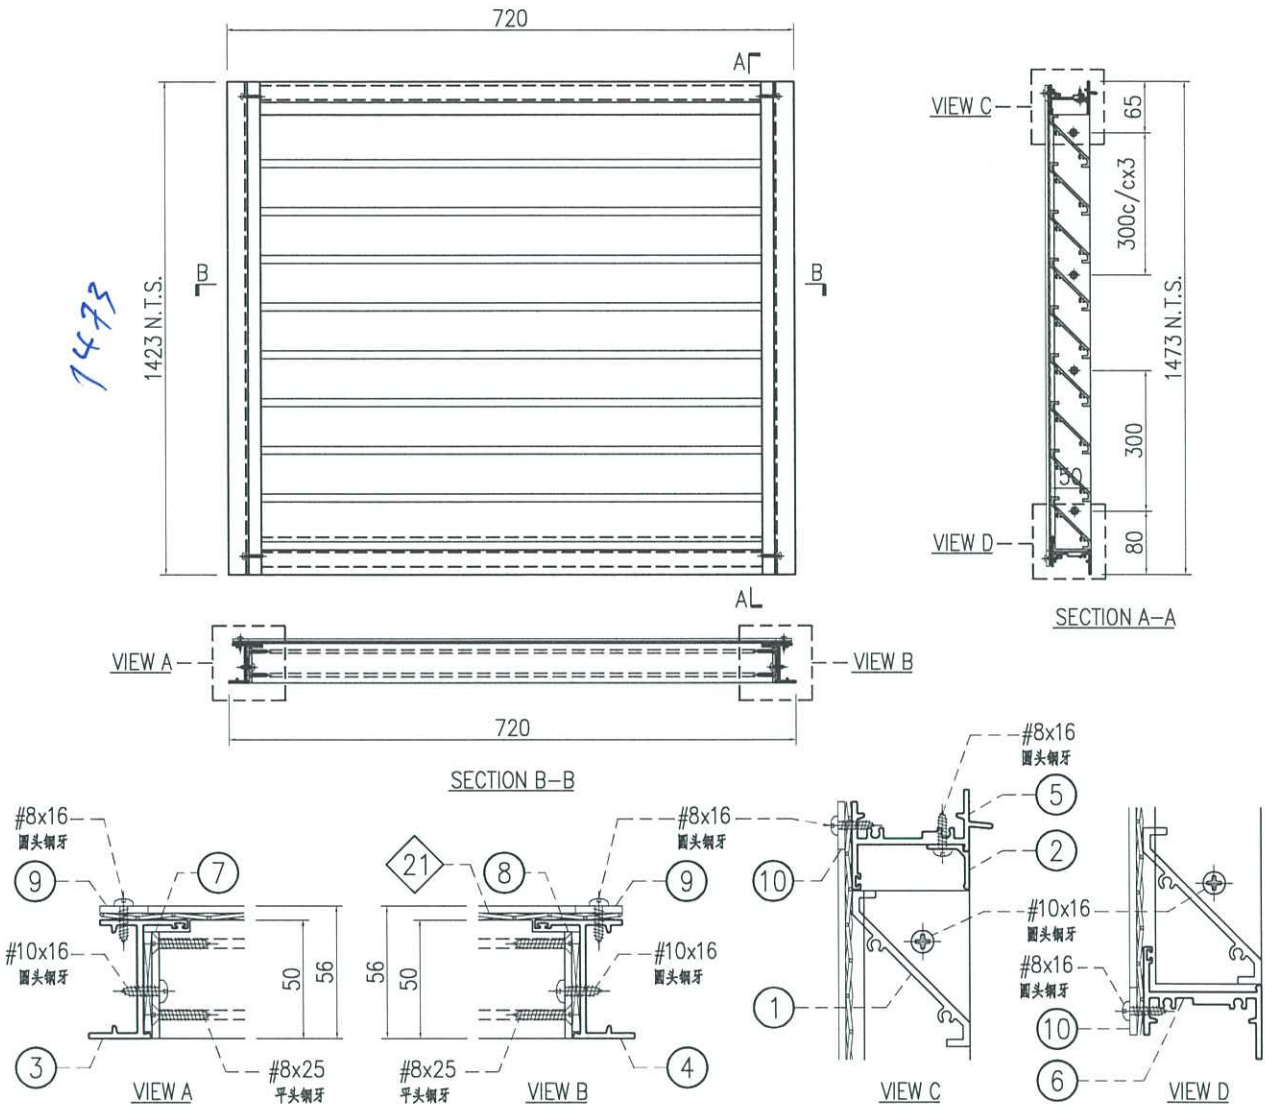

ALUM. EXTRUSION			
ITEM	FAB. DWG NO.	LENGTH (mm)	QTY
1	X86248-AL-54A	661	23
2	X86249-AL-57A	667.5	1
3	X86251-AL-74L	1473	1
4	X86251-AL-74R	1473	1
5	X86252-AL-57A	684	1
6	X86253-AL-57A	674	1
7	B09056-AL-74L	1399	1
8	B09056-AL-74R	1399	1
9	B1502-AL-59A	1458	2
10	B1502-AL-59B	669	2

窗号	宽度(W)	高度(H)	数量	楼层
T1-RF/IL26	720	1473	1	R/F
T2-RF/IL23	720	1473	1	R/F
T3-RF/IL23	720	1473	1	R/F

内门框配件	颜色	数量	备注
#8x16圆头钢牙	A4-70	16	鸟网压巴
#8x25平头钢牙	A4-70	88	百叶片
#8x25圆头钢牙	A4-70	8	组框
#10x16圆头钢牙	A4-70	12	百叶框


ALUM. BIRD MESH				
ITEM	FAB. DWG NO.	L (mm)	H (mm)	件/幅
21	BM-AL-54A	710	1458	1



美特鋁質有限公司
MIDI Aluminium Fabricator Ltd.

工程號	J858	類別		物料號	-							
地盘	康城11期	制圖	I. H.	2024-06-04	圖號	X86248-AL-54						
修改		採用工廠	✓	地盤		圖紙名稱	百叶片加工图	復核	-	-	數量	-
日期		材料顏色	香槟金 (EC03X1009 9S-XF1)	材料	X86248	批准	-	-	單件重量	-	(KG)	

序号	产品编号	L(mm)	数量
1	X86248-AL-54A	661	-

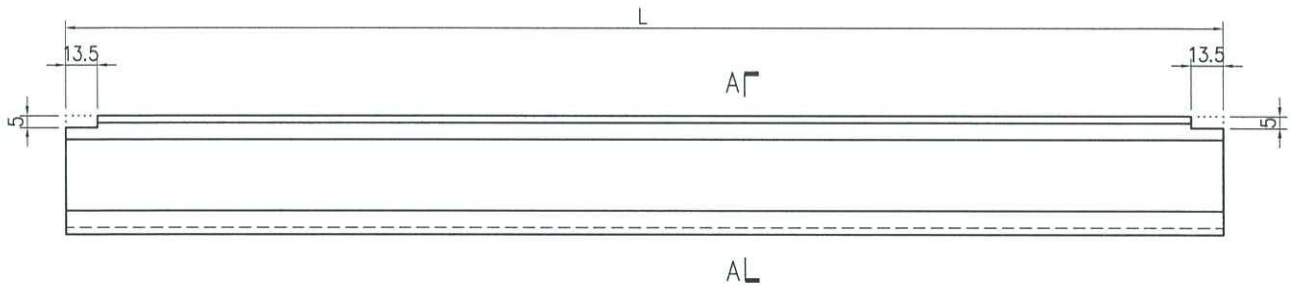



SECTION A-A



美特鋁質有限公司
MIDI Aluminium Fabricator Ltd.

工程號	J858	類別		物料號	-							
地盘	康城11期	制圖	I. H.	2024-06-04	圖號	X86249-AL-57						
修改		採用工廠	✓	地盤		圖紙名稱	百叶滴水线加工图	復核	-	-	數量	-
日期		材料颜色	香槟金 (EC03X1009 9S-TP1)	材料	X86249	批准	-	-	單件重量	-	(KG)	

序号	产品编号	L(mm)	C	数量
1	X86249-AL-57A	667.5	300c/cx2	-

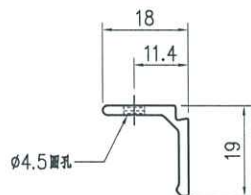
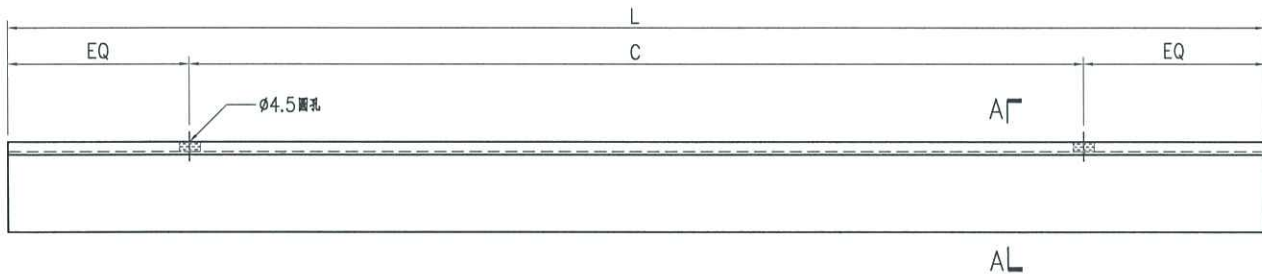


SECTION A-A




美特鋁質有限公司
MIDI Aluminium Fabricator Ltd.



工程號	J858	類別		物料號	-							
地盘	康城11期	制圖	I. H.	2024-06-04	圖號	X86251-AL-74						
修改		採用工廠	✓	地盘		图纸名称	生边企加工图	復核	-	-	數量	-
日期		材料颜色	香槟金 (ECD3X1009 9S-XP1)	材料	X86251	批准	-	-	單件重量	-	(KG)	

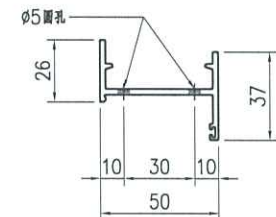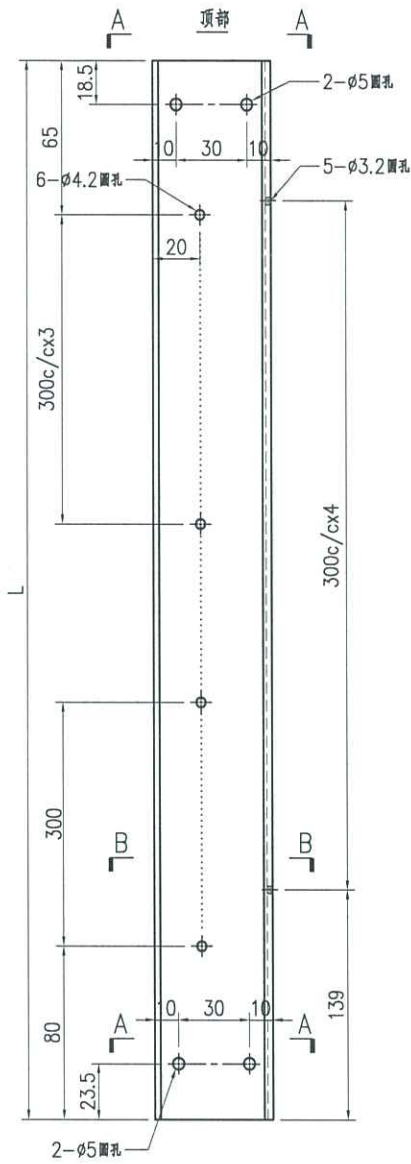


SECTION A-A

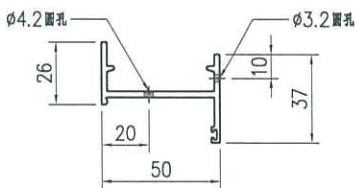

SECTION B-B

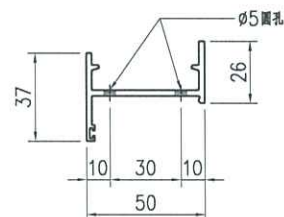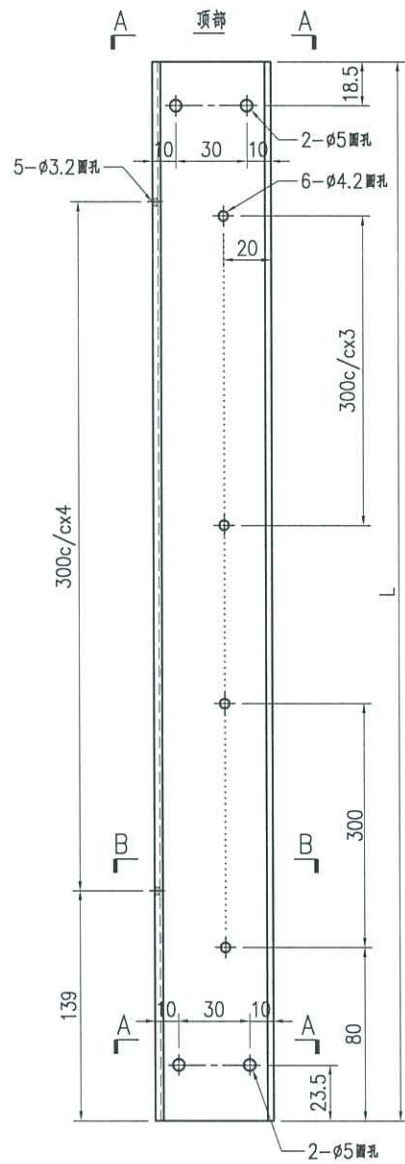

SECTION A-A

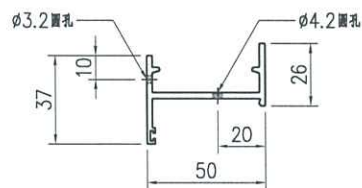

SECTION B-B

序号	产品编号	L(mm)	数量
1	X86251-AL-74L	1473	-



序号	产品编号	L(mm)	数量
1	X86251-AL-74R	1473	-



美特鋁質有限公司
MIDI Aluminium Fabricator Ltd.

工程號	J858	類別		物料號	-							
地盘	康城11期	制圖	I. H.	2024-06-04	圖號	X86252-AL-57						
修改		採用工廠	✓	地盤		图纸名称	生顶横加工图	復核	-	-	數量	-
日期		材料颜色	香槟金 (ECD3X1009 9S-XP1)	材料	X86252	批准	-	-	單件重量	-	(KG)	

序号	产品编号	L(mm)	C	数量
1	X86252-AL-57A	684	300c/cx2	-

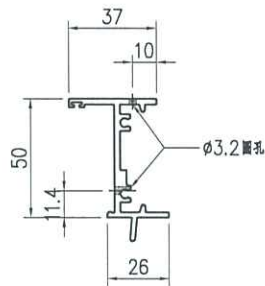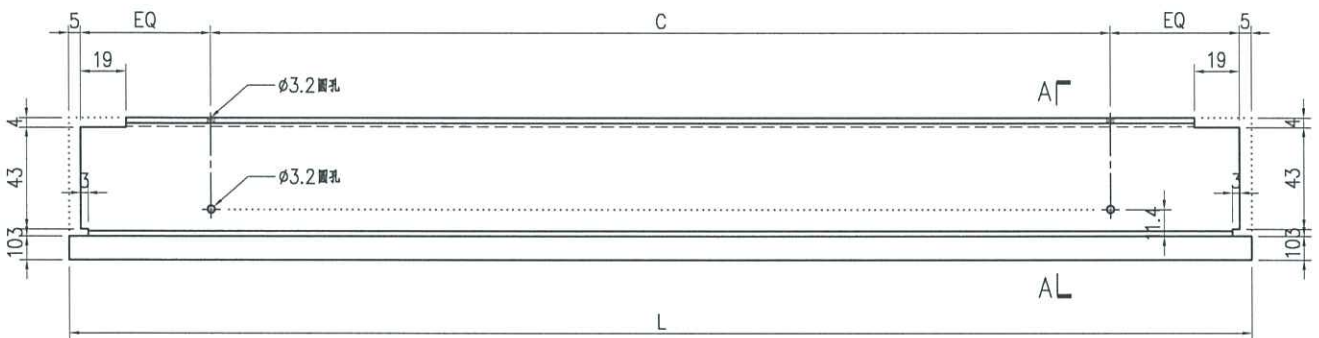



SECTION A-A



美特鋁質有限公司
MIDI Aluminium Fabricator Ltd.

工程號	J858	類別		物料號	-							
地盘	康城11期	制圖	I. H.	2024-06-04	圖號	X86253-AL-57						
修改日期		採用工廠	✓	地盘		圖紙名稱	生底橫加工圖	復核	-	-	數量	-
		材料顏色	香槟金 (EC03X1009 9S-XF1)	材料	X86253	批准	-	-	單件重量	-	(KG)	

序号	产品编号	长度L	C	D	数量
1	X86253-AL-57A	674	300c/cx2	165	-

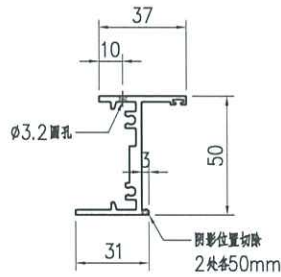
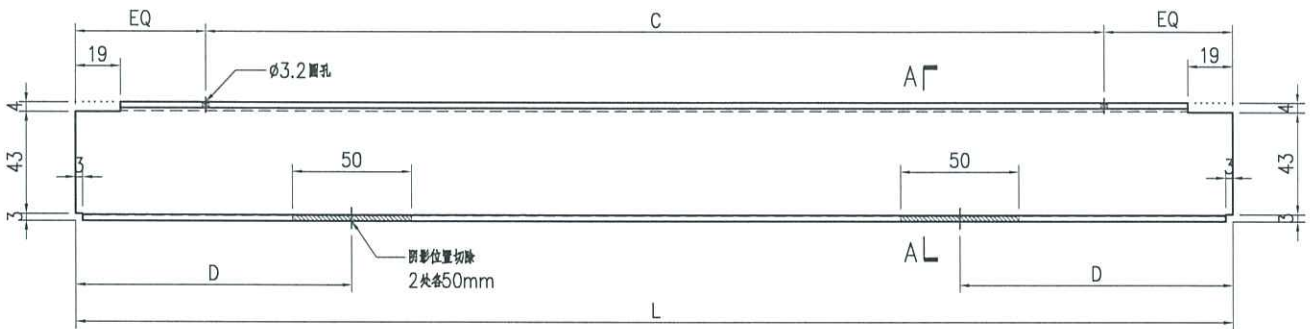


SECTION A-A





美特鋁質有限公司
MIDI Aluminium Fabricator Ltd.

工程號	J858	類別		物料號	-							
地盘	康城11期	制圖	I. H.	2024-06-04	圖號	B09056-AL-74						
修改		採用工廠	✓	地盘		圖紙名稱	百叶框铝巴加工图	復核	-	-	數量	-
日期		材料颜色	香槟金 (EC03X1009 9S-XF1)	材料	B09056	批准	-	-	單件重量	-	(KG)	

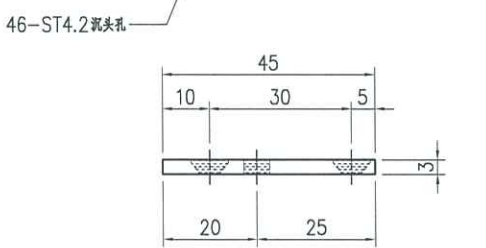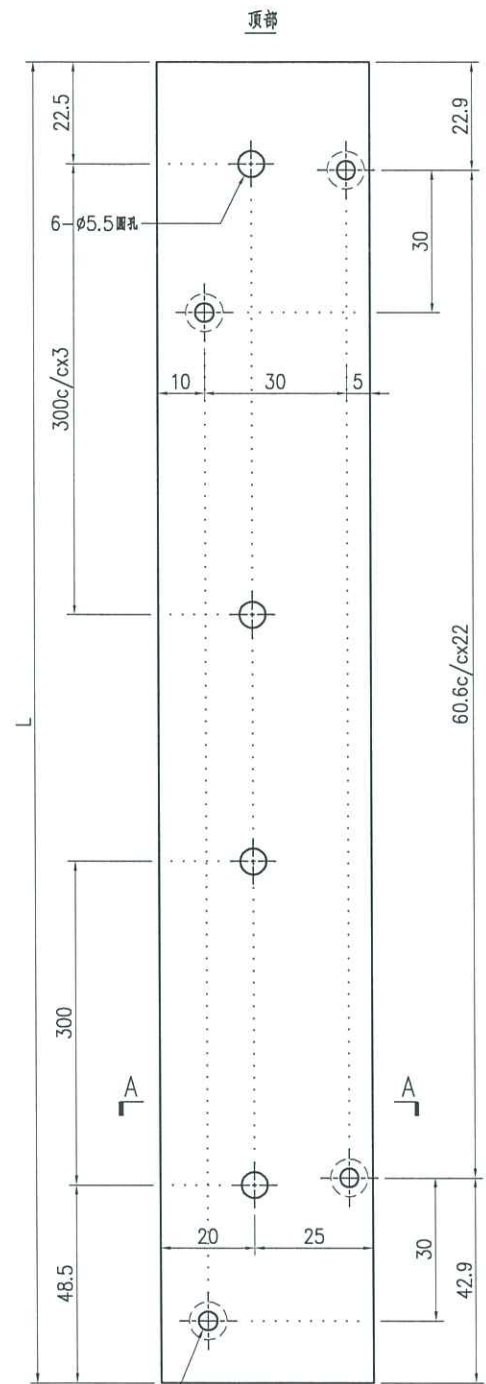

SECTION A-A

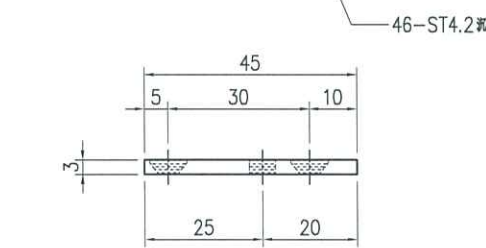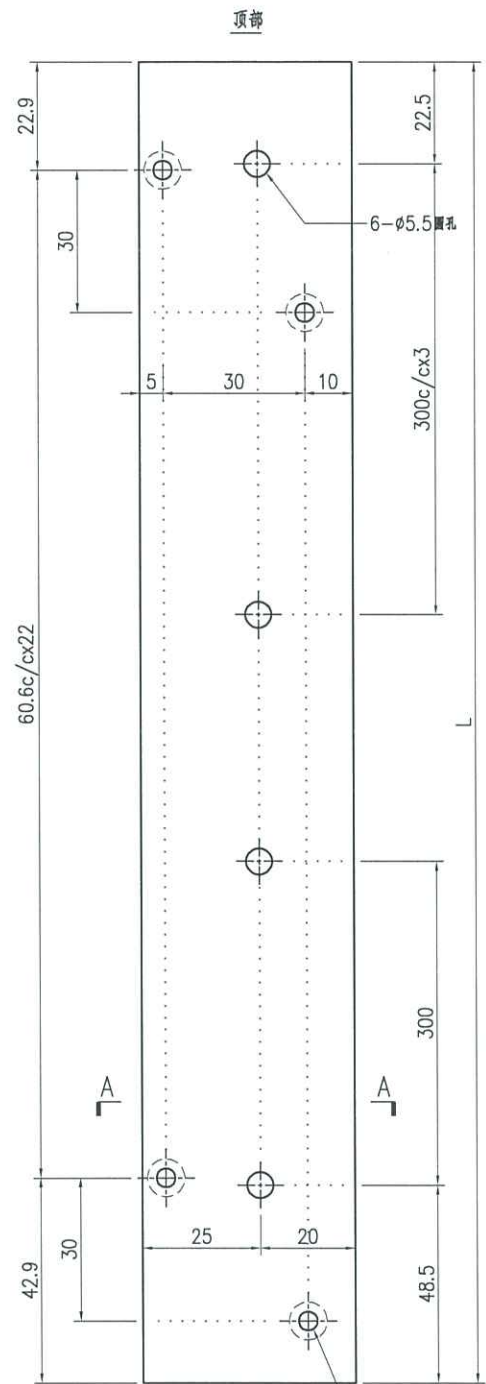

SECTION A-A

序号	产品编号	L(mm)	数量
1	B09056-AL-74L	1399	-



序号	产品编号	L(mm)	数量
1	B09056-AL-74R	1399	-



美特鋁質有限公司
MIDI Aluminium Fabricator Ltd.

工程號	J858	類別		物料號	-		
地盤	康城11期	制圖	I. H.	2024-06-04	圖號	B1502-AL-59	
修改		採用工廠	✓	地盤	數量	-	
日期		材料顏色	香槟金 (EC03X1009 9S-XF1)	材料	B1502	單件重量	- (KG)
圖紙名稱	鸟网竖压巴加工图			復核	-	-	
				批准	-	-	

序号	产品编号	L(mm)	C	数量
1	B1502-AL-59A	1458	300c/cx4	-
2	B1502-AL-59B	669	300c/cx2	-

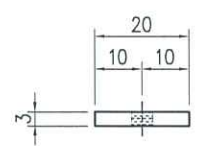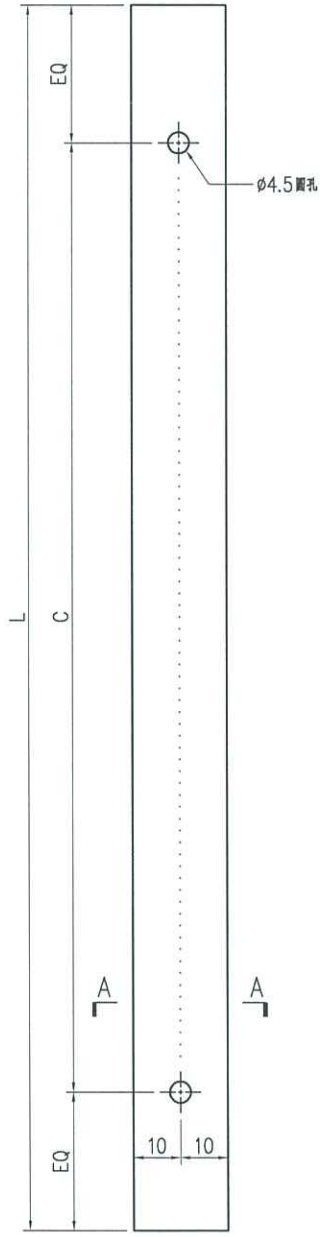

SECTION A-A



鋁材開料總表

工程號碼: J858 工程名稱: 康城11期(V0 Louver_第五批)

序號	鋁料編號	名稱	表面處理		開料長度	實用長料總數量		浪費率(%)
			顏色	層厚		支數	長度	
1	B09056	45X3mm鋁巴	ECD3X10 09 9S-		6000	2	12000	28.92
2	B1502	20x3mm鋁巴	ECD3X10 09 9S-		6000	3	18000	27.87
3	X86248	百叶片	ECD3X10 09 9S-		6100	8	48800	4.87
4	X86249	百叶滴水线	ECD3X10 09 9S-		5500	1	5500	62.35
5	X86251	窗框企料	ECD3X10 09 9S-		5150	2	10300	12.87
6	X86252	窗框頂橫料	ECD3X10 09 9S-		6000	1	6000	64.67
7	X86253	窗框底橫料	ECD3X10 09 9S-		6000	1	6000	65.17

送至: _____

由: _____

日期: _____

簡短說明: _____

共8頁 第1頁

打印日期: 2024/6/5 打印時間: 10:19

工程號碼: J858, 工程名稱: 康城11期(V0 Louver_第五批)
 開料長度: 6000, 總長料支數: 1, 總開料支數: 3
 鋸片厚度(mm): 6, 料頭尾總切除(mm): 50, 浪費率(%): 65.17

鋁材開料清單 X86253

窗號	編號(用料狀況)	實用長度(長料開數)	需要 支數	開料 支數	長料 支數	餘料 支數	編號(剩餘長度)
X86253-AL-57A	1	674.0	3	3	1	0	1@(3910)x1



工程號碼: J858, 工程名稱: 康城11期(VO Louver_第五批)
開料長度: 6000, 總長料支數: 1, 總開料支數: 3
鋸片厚度(mm): 6, 料頭尾總切除(mm): 50, 浪費率(%): 64.67

鋁材開料清單 X86252

窗號	編號(用料狀況)	實用長度(長料開數)	需要支數	開料支數	長料支數	餘料支數	編號(剩餘長度)
X86252-AL-57A	1	684.0	3	3	1	0	1@(3880)x1

工程號碼: J858, 工程名稱: 康城11期(VO Louver_第五批)
 開料長度: 5150, 總長料支數: 2, 總開料支數: 6
 鋸片厚度(mm): 6, 料頭尾總切除(mm): 50, 浪費率(%): 12.87

鋁材開料清單 X86251

窗號	編號(用料狀況)	實用長度(長料開數)	需要 支數	開料 支數	長料 支數	餘料 支數	編號(剩餘長度)
X86251-AL-74L, X86251-AL-74R	1-2	1473.0	6	6	2	0	1-2@(663)x2



工程號碼: J858, 工程名稱: 康城11期(VO Louver_第五批)

開料長度: 5500, 總長料支數: 1, 總開料支數: 3

鋸片厚度(mm): 6, 料頭尾總切除(mm): 50, 浪費率(%): 62.35

鋁材開料清單 X86249

窗號	編號(用料狀況)	實用長度(長料開數)	需要支數	開料支數	長料支數	餘料支數	編號(剩餘長度)
X86249-AL-57A	1	667.5	3	3	1	0	1@(3429.5)x1

工程號碼: J858, 工程名稱: 康城11期(VO Louver_第五批)
 開料長度: 6000, 總長料支數: 3, 總開料支數: 12
 鋸片厚度(mm): 6, 料頭尾總切除(mm): 50, 浪費率(%): 27.87

鋁材開料清單 B1502

窗號	編號(用料狀況)	實用長度(長料開數)	需要支數	開料支數	長料支數	餘料支數	編號(剩餘長度)
B1502-AL-59A	1-2	1458.0	6	6	2	0	1@(94)x1 2@(3022)x1
B1502-AL-59B	(餘料)2	669.0	6	4	0	1	2@(322)x1
B1502-AL-59B	3	669.0		2	1	0	3@(4600)x1

工程號碼: J858, 工程名稱: 康城11期(V0 Louver_第五批)

開料長度: 6000, 總長料支數: 2, 總開料支數: 6

鋸片厚度(mm): 6, 料頭尾總切除(mm): 50, 浪費率(%): 28.92

鋁材開料清單 B09056

窗號	編號(用料狀況)	實用長度(長料開數)	需要支數	開料支數	長料支數	餘料支數	編號(剩餘長度)
B09056-AL-74R, B09056-AL-74L, B09056-AL-74R	(餘料)1, 1-2	1399.0	6	6	2	1	1@(330)x1 1@(1735)x1 2@(3140)x1