

號：EI/ 8279 / 24 修改版次： -
：J - 858 工程名稱：將軍澳日出康城 11
工程項目：幕牆 Access panel 鋁板 地盆用配件 (連接不鏽鋼鏈)
收件人：基哥 發件人：Paul Wong 日期：02/09/2024

要求提供 / 確認 事項：
內容：

附相片參考，訂購 20*40 不鏽鋼鏈 10 米，送地盤使用

幕牆 Access panel 特色層鋁板用配件。此位置的鋁板(EI7468)可揭開，而揭開後需要有不鏽鋼鏈，連接鋁板和鐵架，防止鋁板掉下中人。附位置圖，大圖 detail D91，每座各 3 個 位置 近 AB, BB, BC

以往 J852 曾經訂購 EI 3844A (2022.01.22) 可參考
如有存貨，可優先使用。

請在 2024-09-13 前完成上列要求。

()生產技術總監 連附件 ()技術部 連附件 ()生產部 連附件 ()機械設計部 連附件
()採購部 連附件 ()生產統籌部 連附件 ()小羅&清 連附件
()質檢部 連附件 ()會計部 連附件 ()報關組 連附件 ()其他 _____ 連附件

分發香港各部門：

() 行政部 連附件 () 會計部 連附件 (✓) 統籌部 連附件 (✓) 地盤科文 積哥 連附件
() 採購部 連附件 () QS 部 連附件 () 維修部 連附件 () 其他 _____ 連附件

傳遞編號：

HK / 24

發件人簽署：

項目經理簽署：

 美特鋁質有限公司 MIDI Aluminium Fabricator Ltd.	工程號:	J-858	計算: WCM	日期:	2/9/2024	送呈: Jason哥
	地盤名稱:	康城11期	核對:	日期:	2/9/2024	副本:
	地盤用配件B.M.表	項目類別:	Access Panel	批准:	日期:	
BM編號:	A/C Code: EI 2024/09/02		此BM依據第7版施工圖大樣計算			

序 號	修改標示	配件圖號	物料編號	配件名稱	顏色	實用	後備	總數	單位	備注
1				連接繩索	不鏽鋼	10	0	10	米	固定開啟的Access panel，每座3個位 (共9個)
2										
3										
6.1.2022

852


3844A
the 4235

7.9/5/20

60


20

2022/06/01

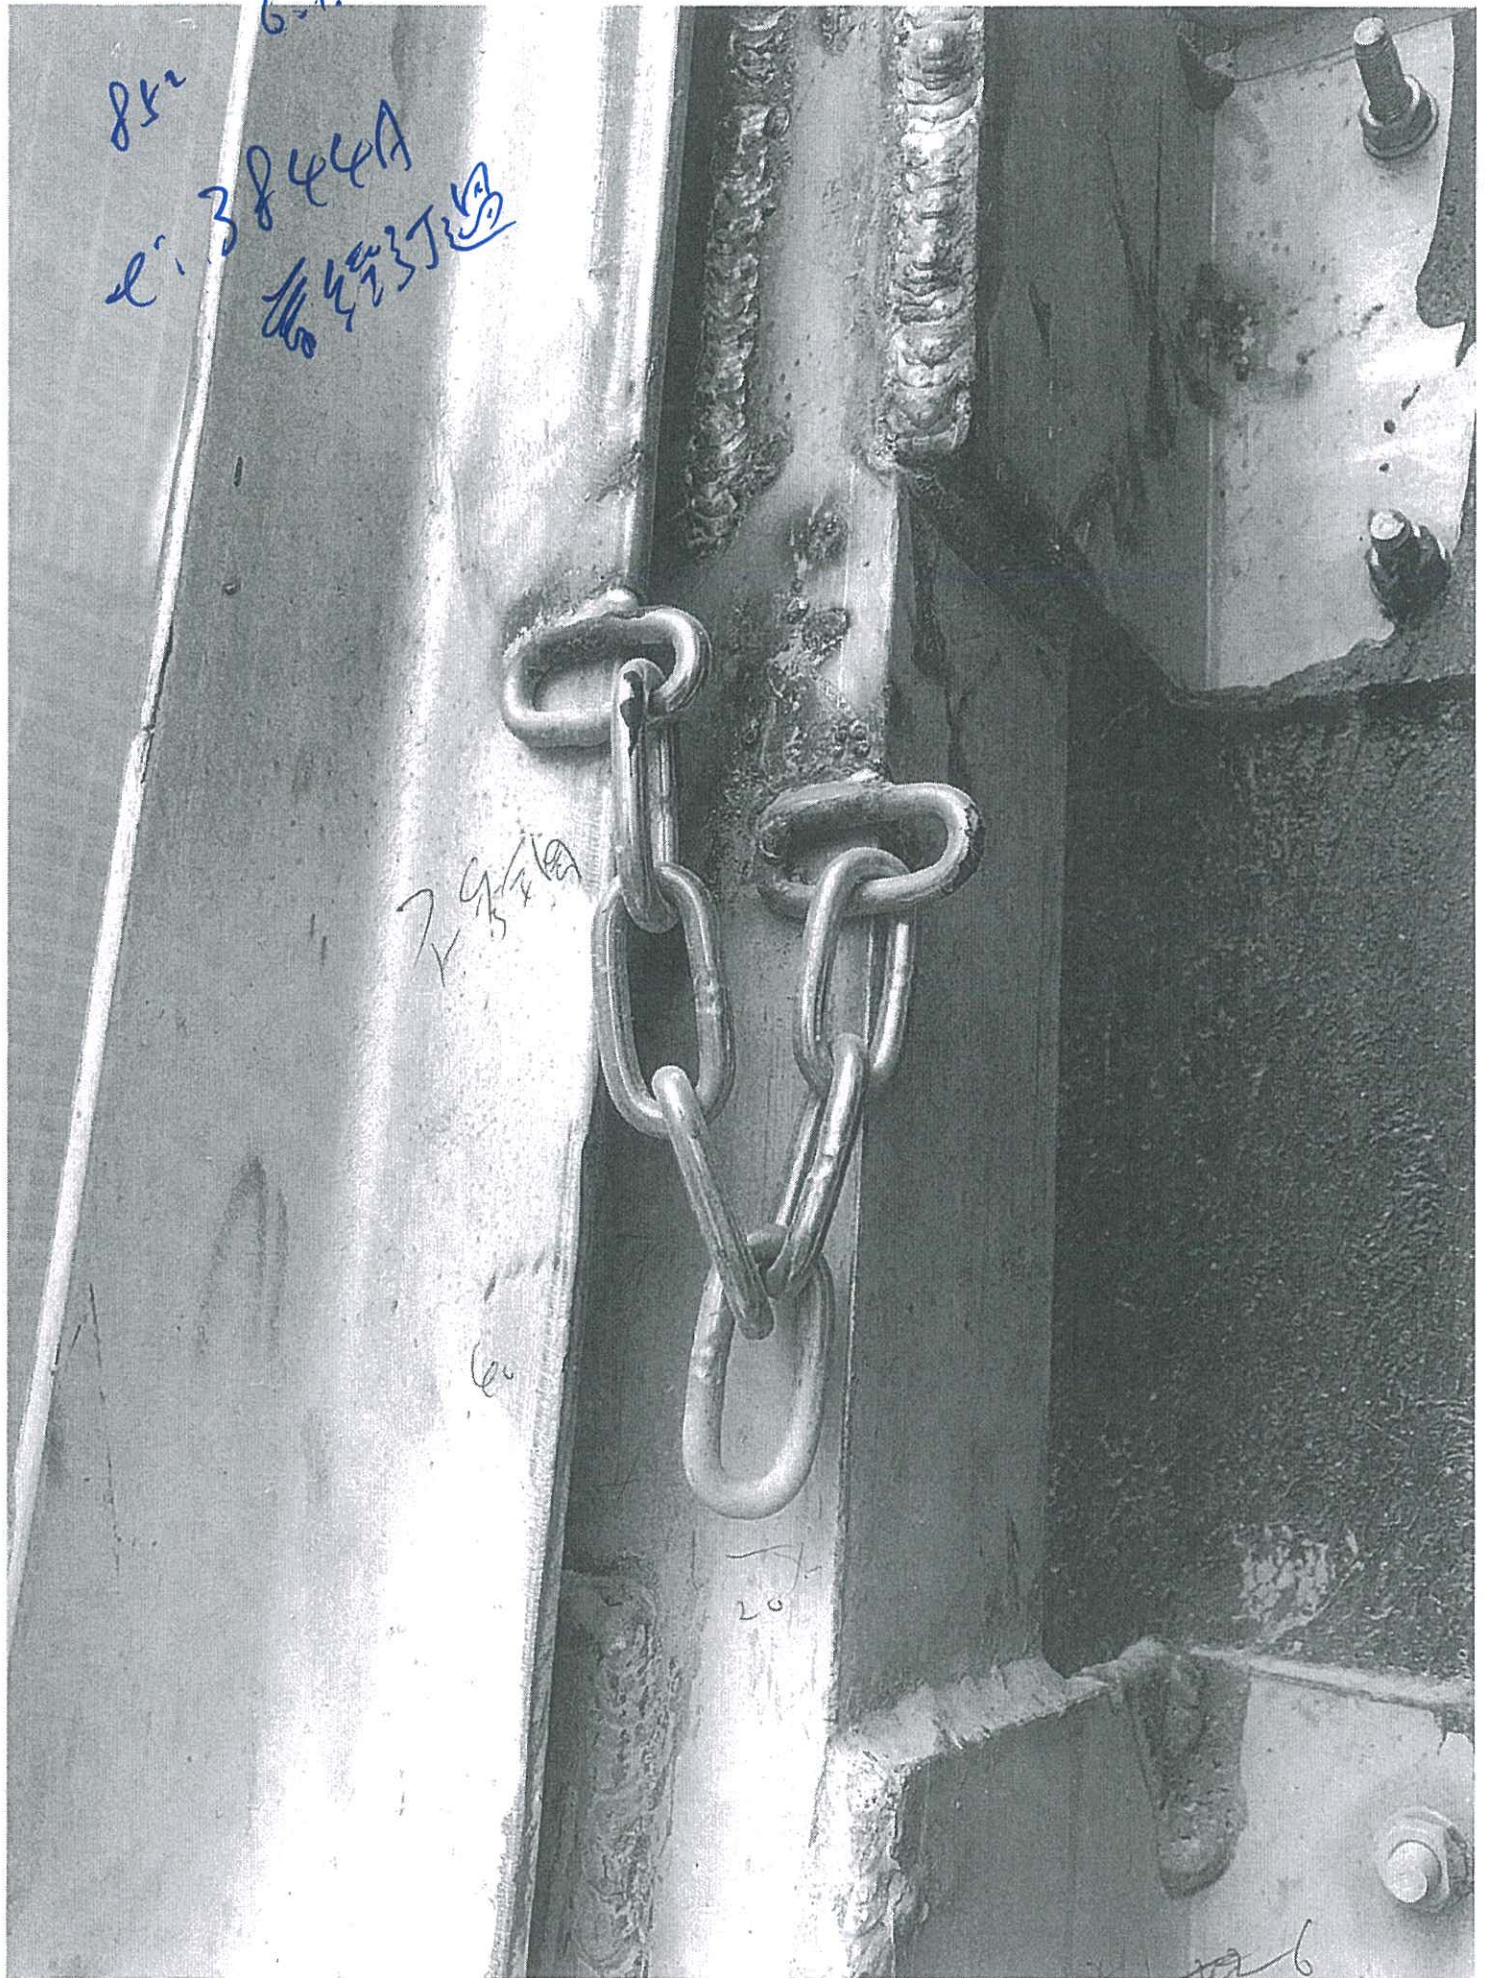

TI

Access Panel 位置

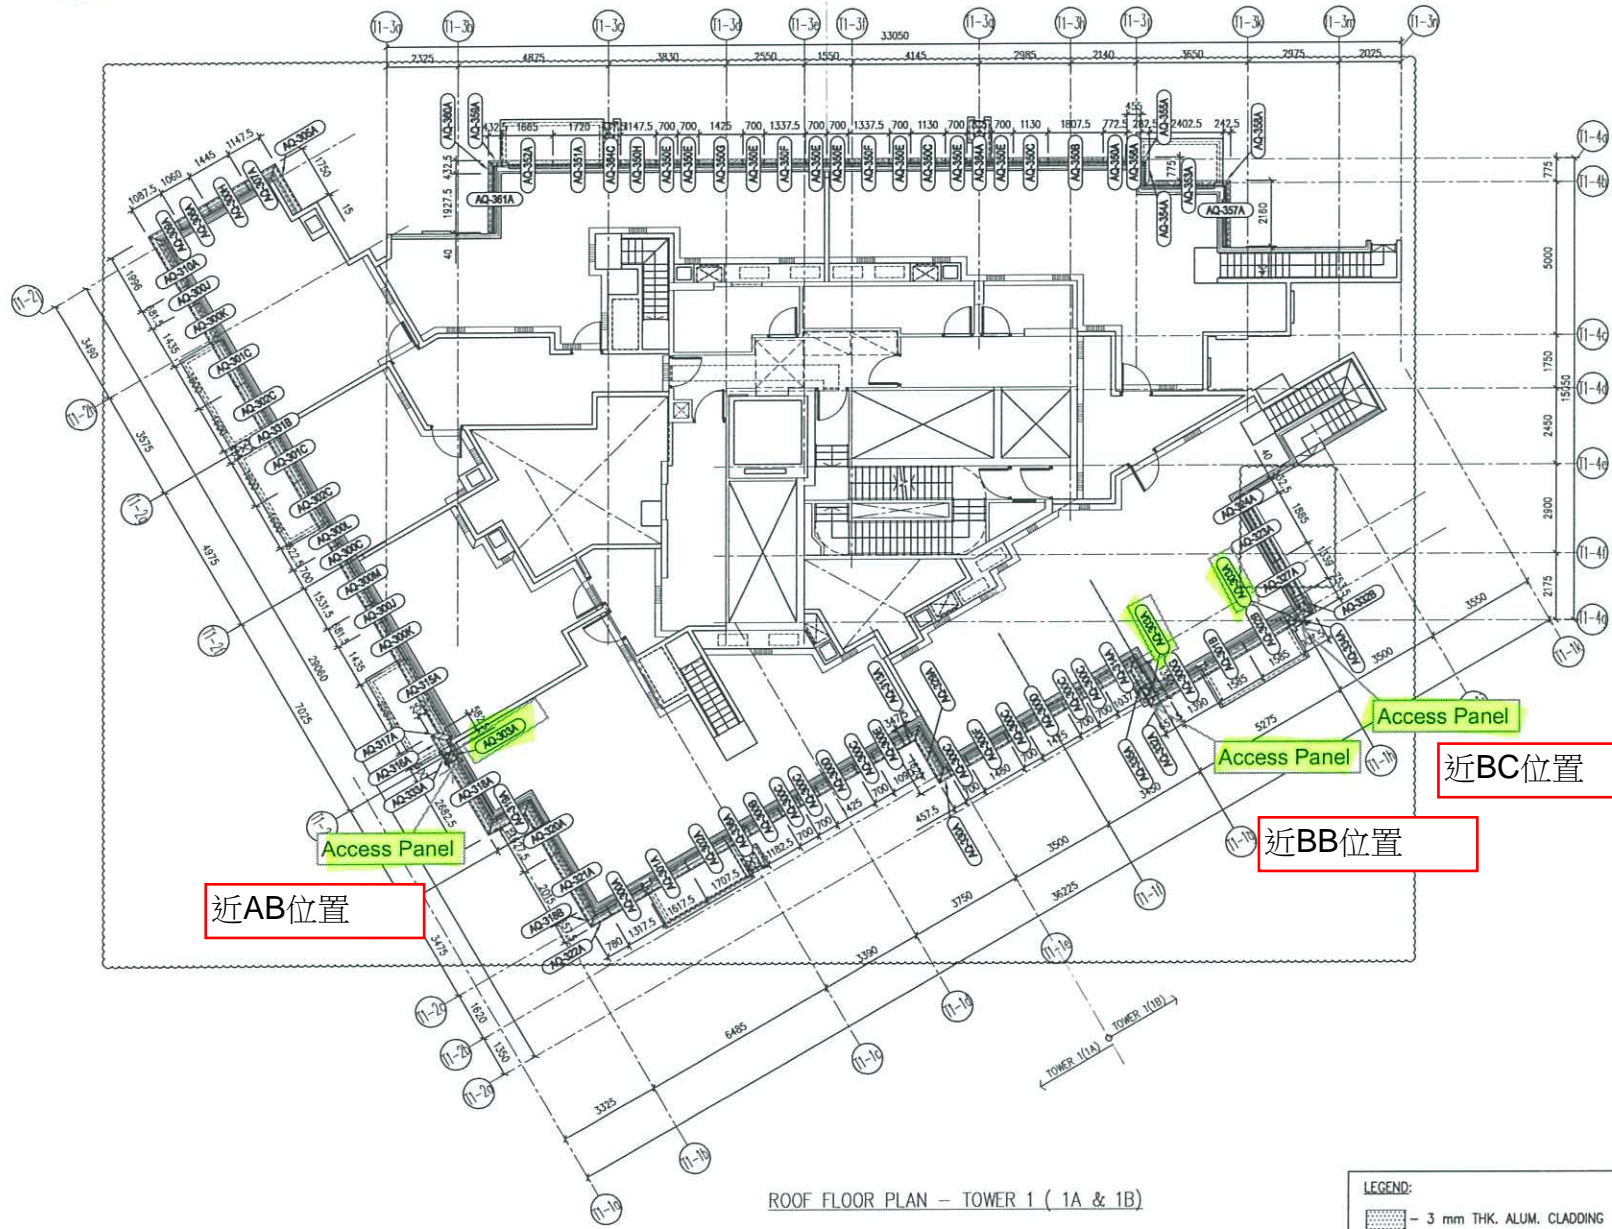

近AB位置

近BB位置

近BC位置

ROOF FLOOR PLAN - TOWER 1 (1A & 1B)

LEGEND:
 - 3 mm THK. ALUM. CLADDING

B.D. REF :

CLIENT :
 Sino Land Company Limited

ARCHITECT :
 ronald lu & partners
 Ronald Lu & Partners (HK) Ltd.
 呂元祥建築師事務所 (香港) 有限公司

MAIN CONTRACTOR :
 Gammon

STRUCTURAL ENGINEER :
 AECOM

FAÇADE CONSULTANT:
 AECOM

NOTE :
 1. ALL DIMENSIONS ARE IN mm.
 2. ALL ELEVATIONS ARE VIEWED FROM OUTSIDE.
 3. ALL DIMENSIONS TO BE VERIFIED ON SITE BEFORE FABRICATION.

LEGEND :
 (X1) DETAIL MARK NO.
 (1000) REFER SHEET NO.


1. F.F.L. --- FINISHED FLOOR LEVEL
 2. S.F.L. --- STRUCTURAL FLOOR LEVEL
 3. (R) --- REVERSED DETAIL

D			
C			
B			
A			
NO.	DATE	REVISED	BY

JOB NO. : J-B58
 PROJECT : PROPOSED RESIDENTIAL DEVELOPMENT AT TKOYL TORP, PHASE 11, LOHAS PARK TSEUNG KWAN O, N.T.
 TITLE : ALUM. FEATURE ROOF PLAN FOR CURTAIN WALL(TOWER 1)
 DATE : 22-OCT-21 SCALE : 1:160(A1)
 DRAWN BY : CHECKED BY :
 MIDI ALUMINUM FABRICATOR LTD.
 Units 6-8, Sunray Industrial Centre, 1/F
 610 Cheo Kwo Ling Road, Kowloon
 Tel:23489211-4 Fax:(852)2727666
 DWG NO. : J858-CW-RP101 REV. : -

T2

Access Panel 位置

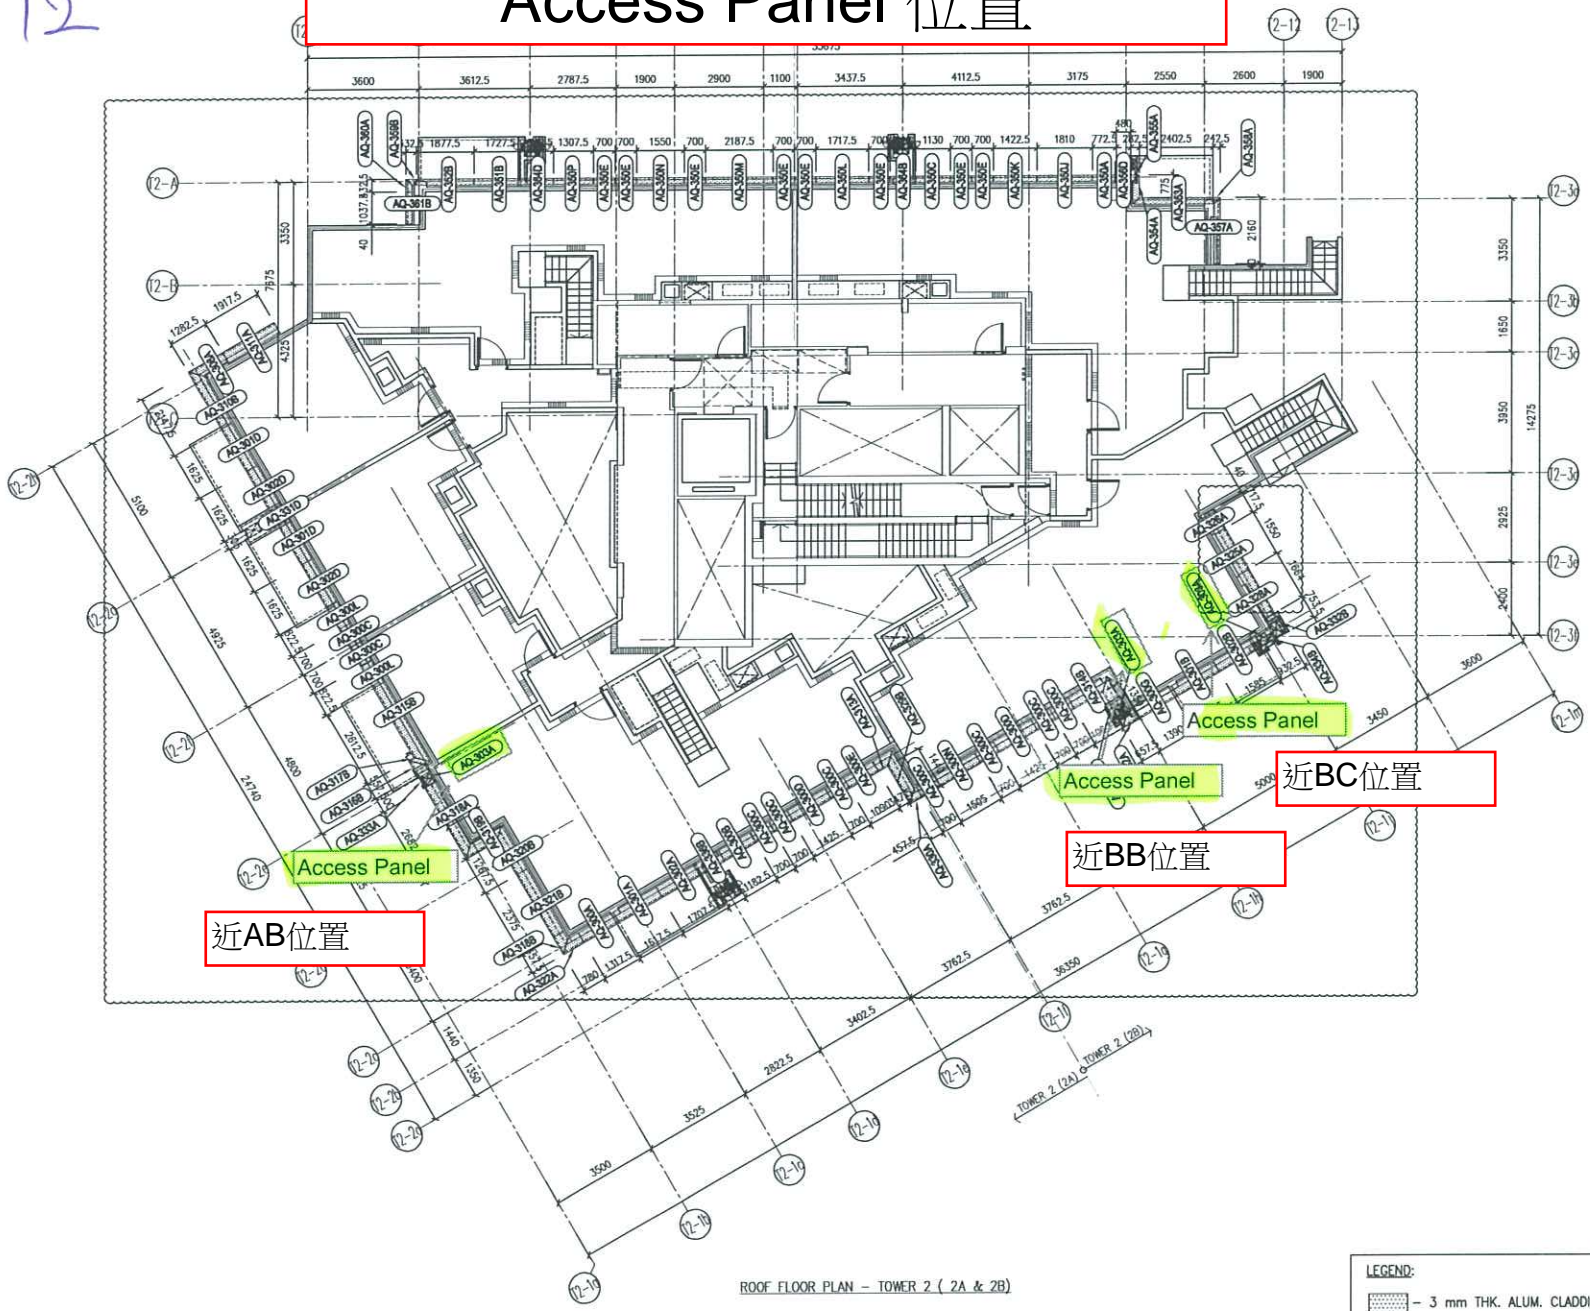

近AB位置

近BB位置

近BC位置

Access Panel

Access Panel

Access Panel

ROOF FLOOR PLAN - TOWER 2 (2A & 2B)

LEGEND:
 - 3 mm THK. ALUM. CLADDING

B.D. REF :

CLIENT :
 信和置業有限公司
 Sino Land Company Limited

ARCHITECT :
 ronald lu & partners
 Ronald Lu & Partners (HK) Ltd.
 呂元祥建築師事務所 (香港) 有限公司

MAIN CONTRACTOR :
 Gammon

STRUCTURAL ENGINEER :
 AECOM

FAÇADE CONSULTANT:
 AECOM

NOTE :
 1. ALL DIMENSIONS ARE IN mm.
 2. ALL ELEVATIONS ARE VIEWED FROM OUTSIDE.
 3. ALL DIMENSIONS TO BE VERIFIED ON SITE BEFORE FABRICATION.

LEGEND :
 X1 - DETAIL MARK NO.
 1000 - REFER SHEET NO.

1. F.F.L. --- FINISHED FLOOR LEVEL
 2. S.F.L. --- STRUCTURAL FLOOR LEVEL
 3. Ⓜ --- REVERSED DETAIL

D			
C			
B			
A			
NO.	DATE	REVISED	BY

JOB NO. : J-858

PROJECT :
 PROPOSED RESIDENTIAL DEVELOPMENT
 AT TKOIL 70RP, PHASE 11, LOHAS PARK
 TSEUNG KWAN O, N.T.

TITLE :
 ALUM. FEATURE ROOF PLAN
 FOR CURTAIN WALL(TOWER 2)


DATE : 22-OCT-21 SCALE : 1:160(A1)
 DRAWN BY : CHECKED BY :

 美特鋁質有限公司
 MIDI ALUMINUM FABRICATOR LTD.
 Units 6-8, Sunray Industrial Centre, 1/F
 610 Chu Kwo Ling Road, Kowloon
 Tel: 23489211-4 Fax: (852) 2727666

DWG NO. : J858-CW-RP201 REV. : -

T3

Access Panel 位置

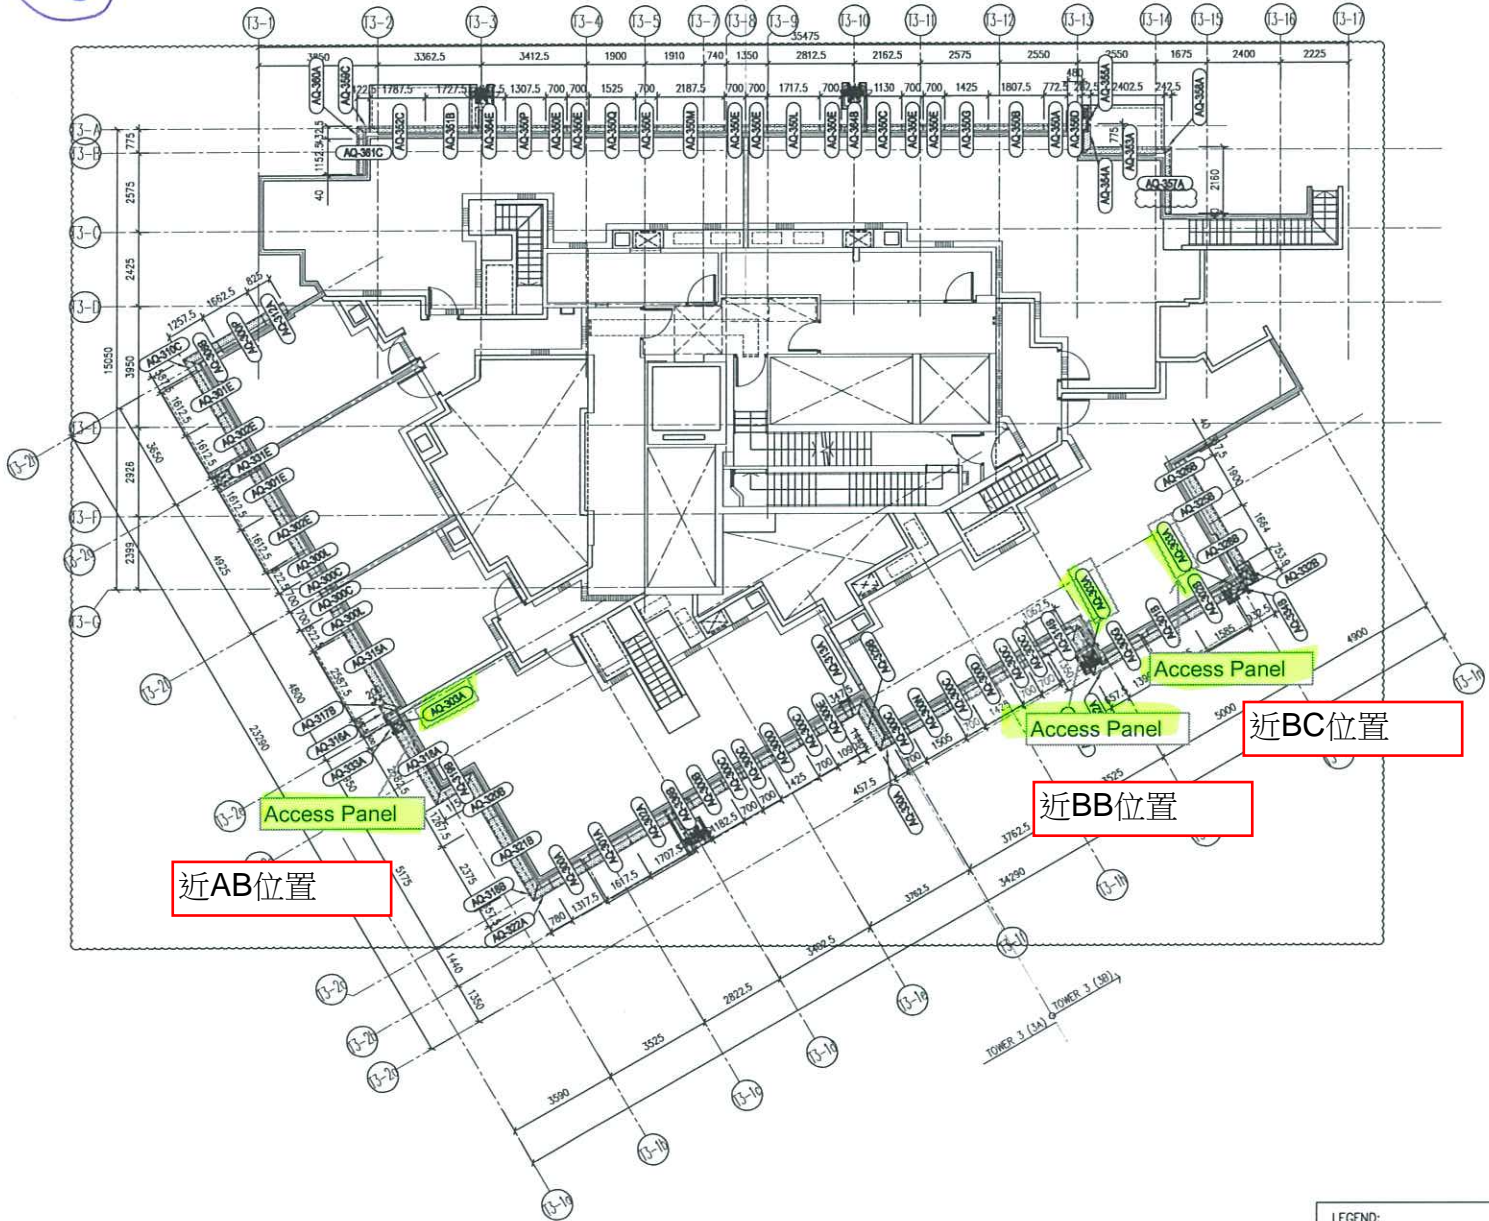

近AB位置

近BB位置

近BC位置

ROOF FLOOR PLAN - TOWER 3 (3A & 3B)

LEGEND:
 - 3 mm THK. ALUM. CLADDING

B.D. REF :

CLIENT :
 信和置業有限公司
 Sino Land Company Limited

ARCHITECT :
 ronald lu & partners
 Ronald Lu & Partners (HK) Ltd.
 呂元祥建築師事務所 (香港) 有限公司

MAIN CONTRACTOR :
 Gammon

STRUCTURAL ENGINEER :
 AECOM

FAÇADE CONSULTANT:
 AECOM

NOTE :
 1. ALL DIMENSIONS ARE IN MM.
 2. ALL ELEVATIONS ARE VIEWED FROM OUTSIDE.
 3. ALL DIMENSIONS TO BE VERIFIED ON SITE BEFORE FABRICATION.

LEGEND :
 X1 - DETAIL MARK NO.
 X001 - REFER SHEET NO.
 1. F.F.L. --- FINISHED FLOOR LEVEL
 2. S.F.L. --- STRUCTURAL FLOOR LEVEL
 3. Ⓜ --- REVERSED DETAIL

D			
C			
B			
A			
NO.	DATE	REVISED	BY

JOB NO. : J-B5B
 PROJECT :
 PROPOSED RESIDENTIAL DEVELOPMENT
 AT TIKOTL 70RP, PHASE 11, LOHAS PARK
 TSEUNG KWAN O, N.T.

TITLE :
 ALUM. FEATURE ROOF PLAN
 FOR CURTAIN WALL(TOWER 3)

DATE : 22-OCT-21 SCALE : 1:160(A1)
 DRAWN BY : CHECKED BY :

 美特鋁質有限公司
 MIDI ALUMINUM FABRICATOR LTD.
 Units 6-8, Suenroy Industrial Centre, 1/F
 510 Chee Kwo Ling Road, Kowloon
 Tel: 23489211-4 Fax: (852) 27728666

DWG NO. : JB5B-CW-RP301 REV. : -




美特鋁質有限公司
MIDI Aluminium Fabricator Ltd.

工程號	J858	類別		物料號	-				
地盘	康城11期	制圖	J.L.	2023-08-01	圖號	AQ-303			
修改		採用工廠	✓	圖紙名稱	铝板加工圖	復核	-	數量	-
日期		材料颜色	香槟金 (EC2331.0099S-JP2)	材料	3mm THK. 铝板	批准	-	單件重量	- (KG)

编号	L
AQ-303A	320

修改

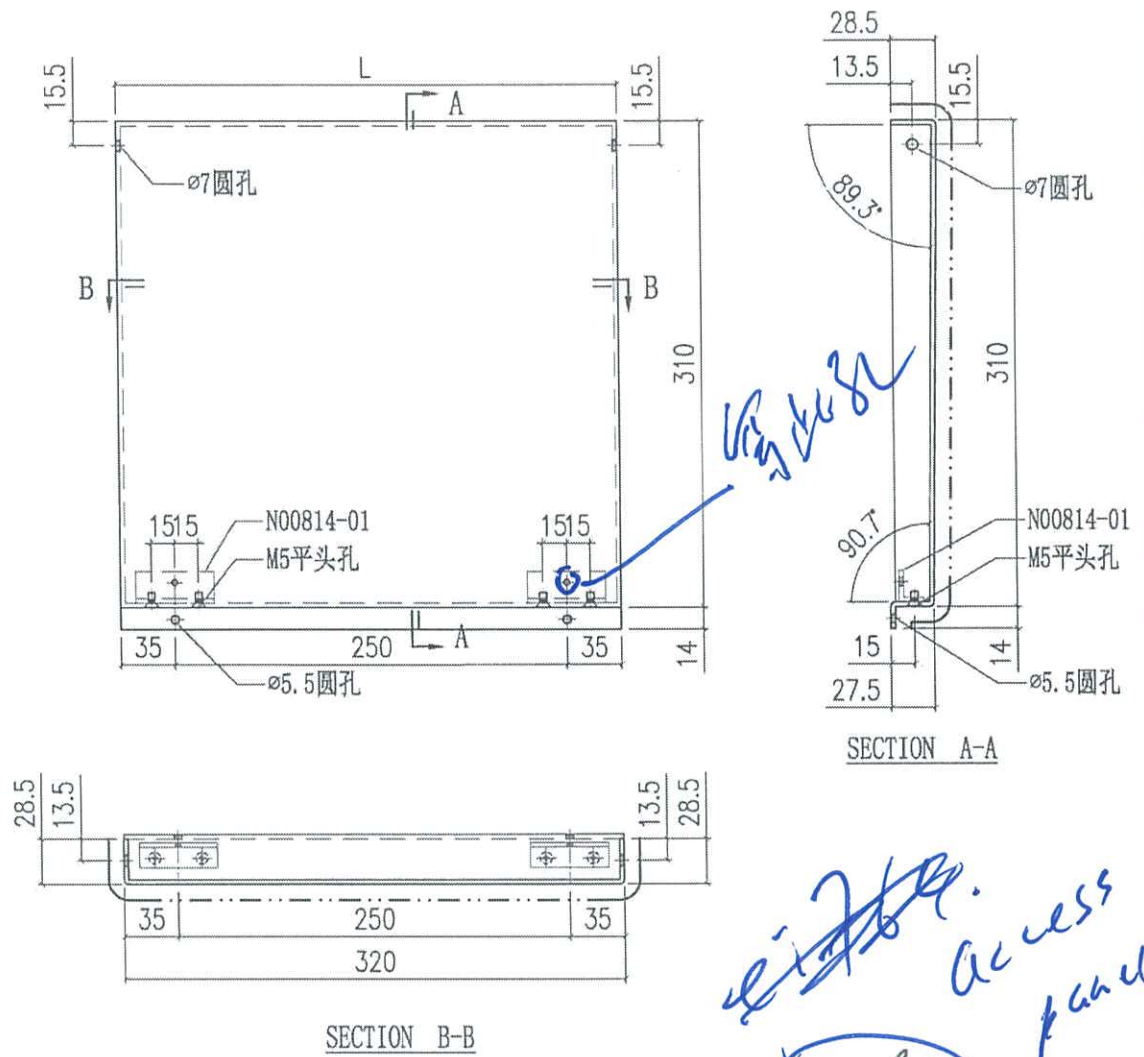

Access panel

091

ei7468