



美特鋁質有限公司

MIDI ALUMINIUM FABRICATOR LTD.



工程指示 / 要求簡箋 ENGINEER INSTRUCTIONS(E.I.)

工程指示編號:	EI- 6618 / 23	修改版本:	-
	HK- 1788 / 23		
工程編號:	J 860	工程名稱:	馬灣
收件人:	生統	發件人:	nero
工程項目:	Glass Wall - 廠用鋁料加工圖	日期:	09/08/2023

<input type="checkbox"/> 原合約工程包	<input type="checkbox"/> 原合約工程加 / 減賬 QT-	<input type="checkbox"/> 新工程報價 QT-
---------------------------------	--	------------------------------------

信件批核號碼/圖紙參考編號:	批核模具圖紙編號:
客戶指示附件:	管理內部批簽署:

<input type="checkbox"/> 初步鋁料 B.M.	<input type="checkbox"/> 加工拆圖, 然後生產	<input type="checkbox"/> 尺寸表
<input type="checkbox"/> 正式鋁料 B.M.	<input type="checkbox"/> 技術上資料/指示	<input type="checkbox"/> 報價
<input type="checkbox"/> 配件 B.M.	<input type="checkbox"/> 樣辦或貨品說明書	<input type="checkbox"/> 分判合約
<input type="checkbox"/> 其他:		

內容: 請按附件資料生產加工, 送地盤

送貨地址: 馬灣珀欣路 (消防局對出)
 *進入馬灣島之時間只限上午 10:00 至下午 4:00, 其他時間為禁區
 聯絡人: 熙
 聯絡電話: 6760 8798
 (送貨前需提前數天聯絡收貨人)

完成上列要求日期: ASAP

國內

<input type="checkbox"/> 生產技術總監	<input type="checkbox"/> 連附件	<input type="checkbox"/> 技術部	<input type="checkbox"/> 連附件	<input type="checkbox"/> 生產部	<input type="checkbox"/> 連附件
<input type="checkbox"/> 採購部	<input type="checkbox"/> 連附件	<input checked="" type="checkbox"/> 生產統籌部	<input checked="" type="checkbox"/> 連附件	<input type="checkbox"/> 報關組	<input type="checkbox"/> 連附件
<input type="checkbox"/> 質檢部	<input type="checkbox"/> 連附件	<input type="checkbox"/> 會計部	<input type="checkbox"/> 連附件	<input type="checkbox"/> 機械設計部	<input type="checkbox"/> 連附件
<input type="checkbox"/> 香港辦	<input type="checkbox"/> 連附件	<input type="checkbox"/> 其他:			

香港

<input type="checkbox"/> 行政部	<input type="checkbox"/> 連附件	<input type="checkbox"/> 會計部	<input type="checkbox"/> 連附件	<input type="checkbox"/> 統籌部	<input type="checkbox"/> 連附件	<input type="checkbox"/> 工程部	<input type="checkbox"/> 連附件
<input type="checkbox"/> 採購部	<input type="checkbox"/> 連附件	<input type="checkbox"/> QS部	<input type="checkbox"/> 連附件	<input checked="" type="checkbox"/> 地盤管理	<input checked="" type="checkbox"/> 連附件	<input type="checkbox"/> 維修部	<input type="checkbox"/> 連附件

*發件人簽署:	<i>[Signature]</i>	*組別成員批核簽署:	<i>[Signature]</i>
傳遞編號:	HK-1788 / 23	項目經理簽署:	<i>[Signature]</i>


圖則登記表
DRAWING REGISTER

圖則登記表 DRAWING REGISTER		接收日期 Receiving Date (適用於客戶圖則)									
工程名稱 Project Title: 馬灣		年									
工程編號 Project No: J-860		月									
分發予 Distributed To		日									
		發出日期 Issued Date									
		年	23								
		月	8								
		日	5								
		修訂編號 Revision No.									
圖則編號 Drg. No.		-									
圖則名稱 Drawing Title		-									
J860-GW-V1		-									
J860-GW-V2		-									
J860-GW-V3		-									
J860-GW-V4		-									
J860-GW-V5		-									
J860-GW-V6		-									
J860-GW-V7		-									
J860-GW-V8		-									
J860-GW-V9		-									
J860-GW-V10		-									
J860-GW-V11		-									
J860-GW-V12		-									
J860-GW-V13		-									
J860-GW-V14		-									
J860-GW-V15		-									
J860-GW-V16		-									
J860-GW-V17		-									
J860-GW-V18		-									
J860-GW-V19		-									
J860-GW-V20		-									
J860-GW-V21		-									
J860-GW-V22		-									
J860-GW-V23		-									
J860-GW-V24		-									
J860-GW-V25		-									
J860-GW-V26		-									
J860-GW-V27		-									

圖則登記表
DRAWING REGISTER




接收日期 Receiving Date (適用於客戶圖則)	
工程名稱 Project Title: 馬灣	年
工程編號 Project No: J-860	月
分發予 Distributed To	日
發出日期 Issued Date	
年	23
月	8
日	5
修訂編號 Revision No.	
-	
-	
-	
-	
-	
-	
-	
-	

圖則編號 Drg. No.	圖則名稱 Drawing Title
J860-B-SK1a	型材加工圖
J860-GW-ZZ1	型材加工圖
J860-GW-2001	安裝位置圖
J860-GW-2002	安裝位置圖
J860-GW-2003	安裝位置圖
J860-GW-2004	安裝位置圖
J860-GW-2005	安裝位置圖

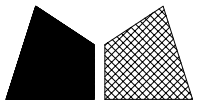


數量: 2支

工程號 | J860 | 地盤 | 馬灣

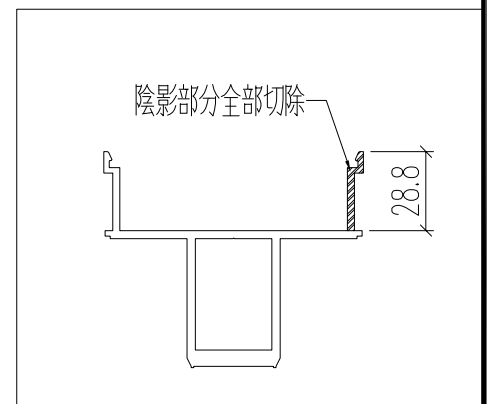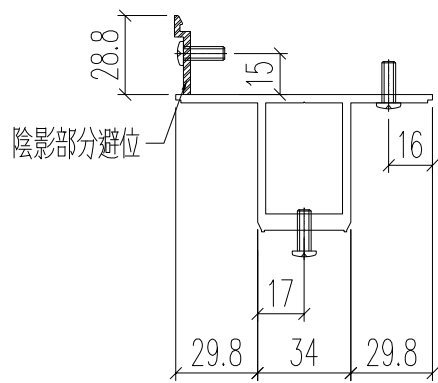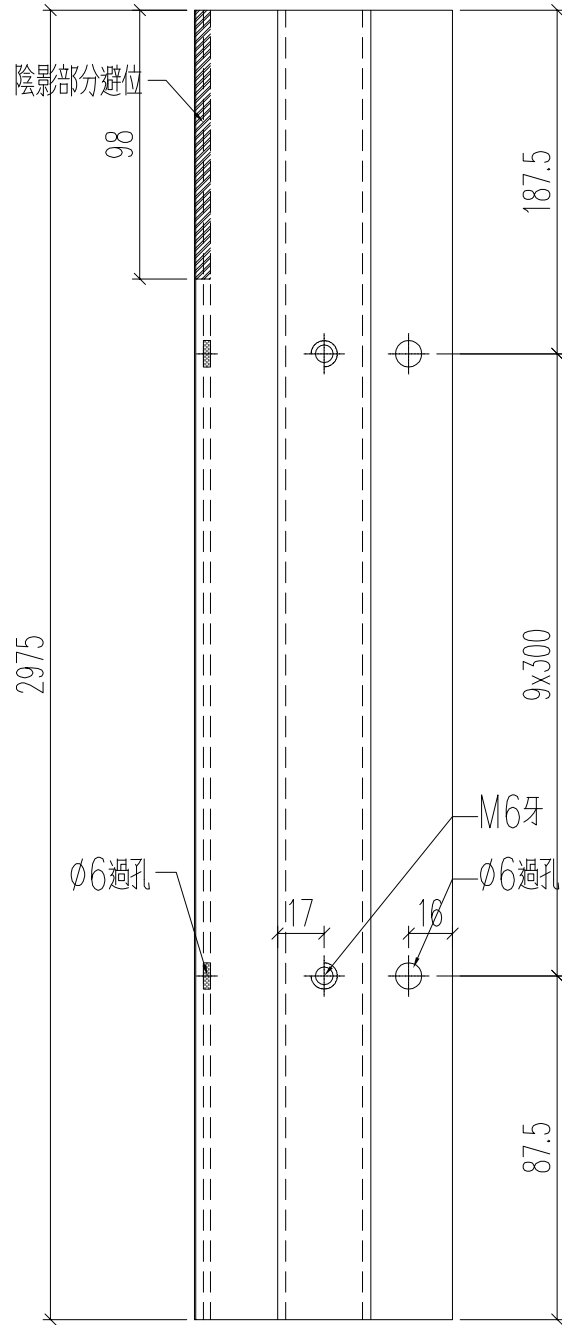

名稱	型材加工圖	制圖	黃漢卿	2023.8.5	修改		
材料	X86403	復核			日期		
顏色	UCT205366FXL-3(古銅色)	批准			圖號	J860-GW-V1	



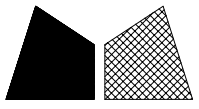


工程號




J860

地盤



馬灣

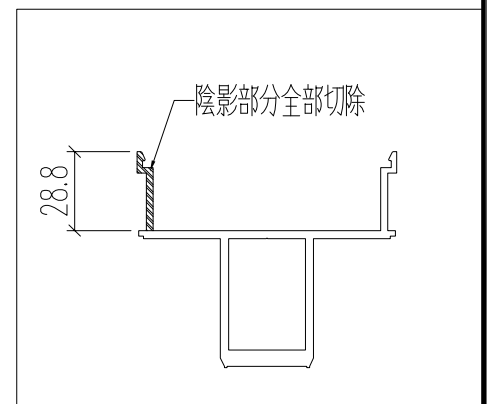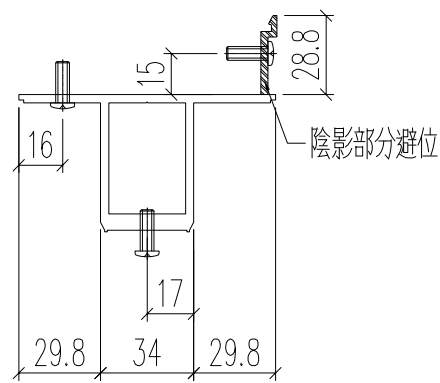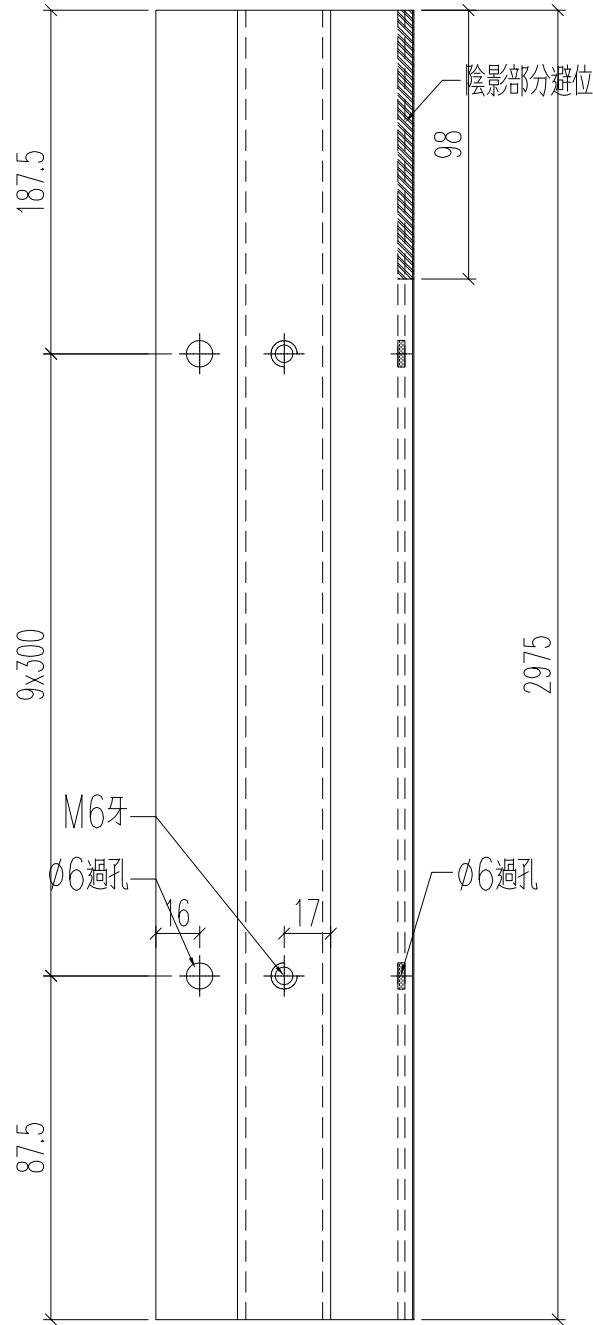




名稱	型材加工圖	制圖	黃漢卿	2023.8.5	修改		
材料	X86403	復核			日期		
顏色	UCT205366FXL-3(古銅色)	批准			圖號	J860-GW-V2	

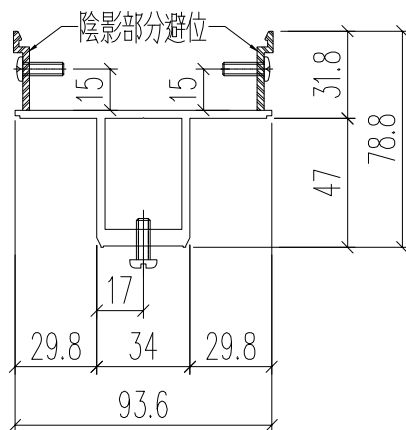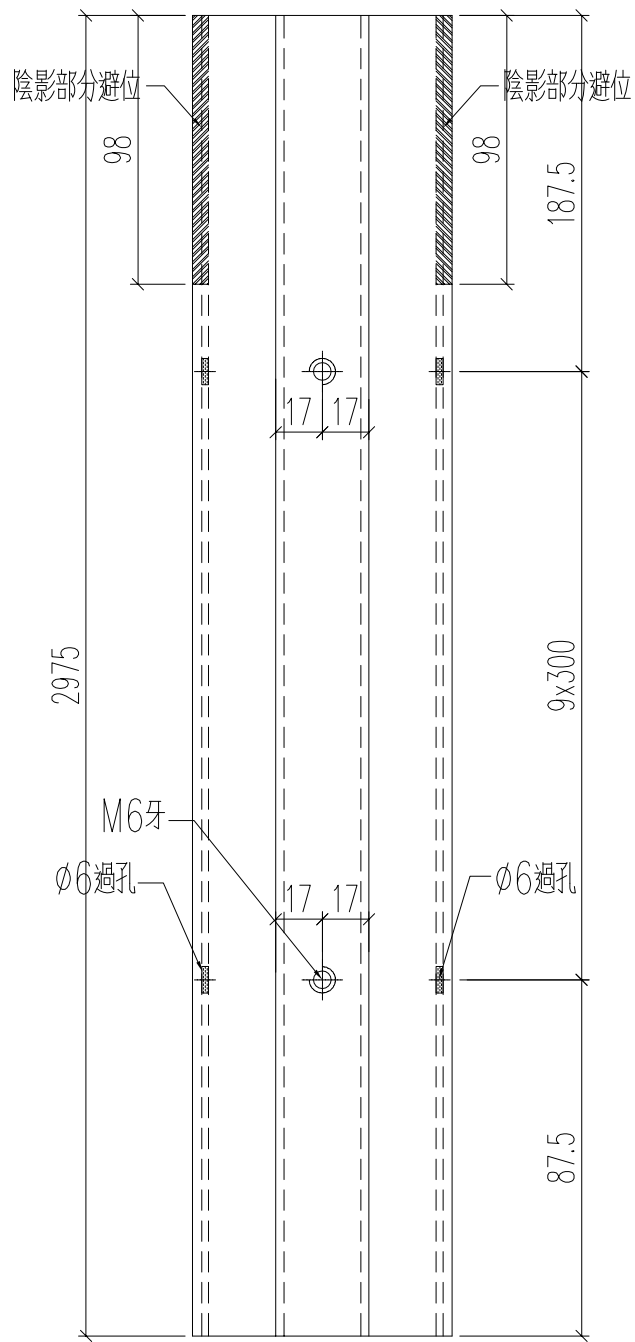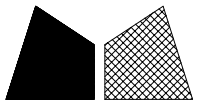





名稱	型材加工圖	制圖	黃漢卿	2023.8.5	修改		
材料	X86403	復核			日期		
顏色	UCT205366FXL-3(古銅色)	批准			圖號	J860-GW-V3	

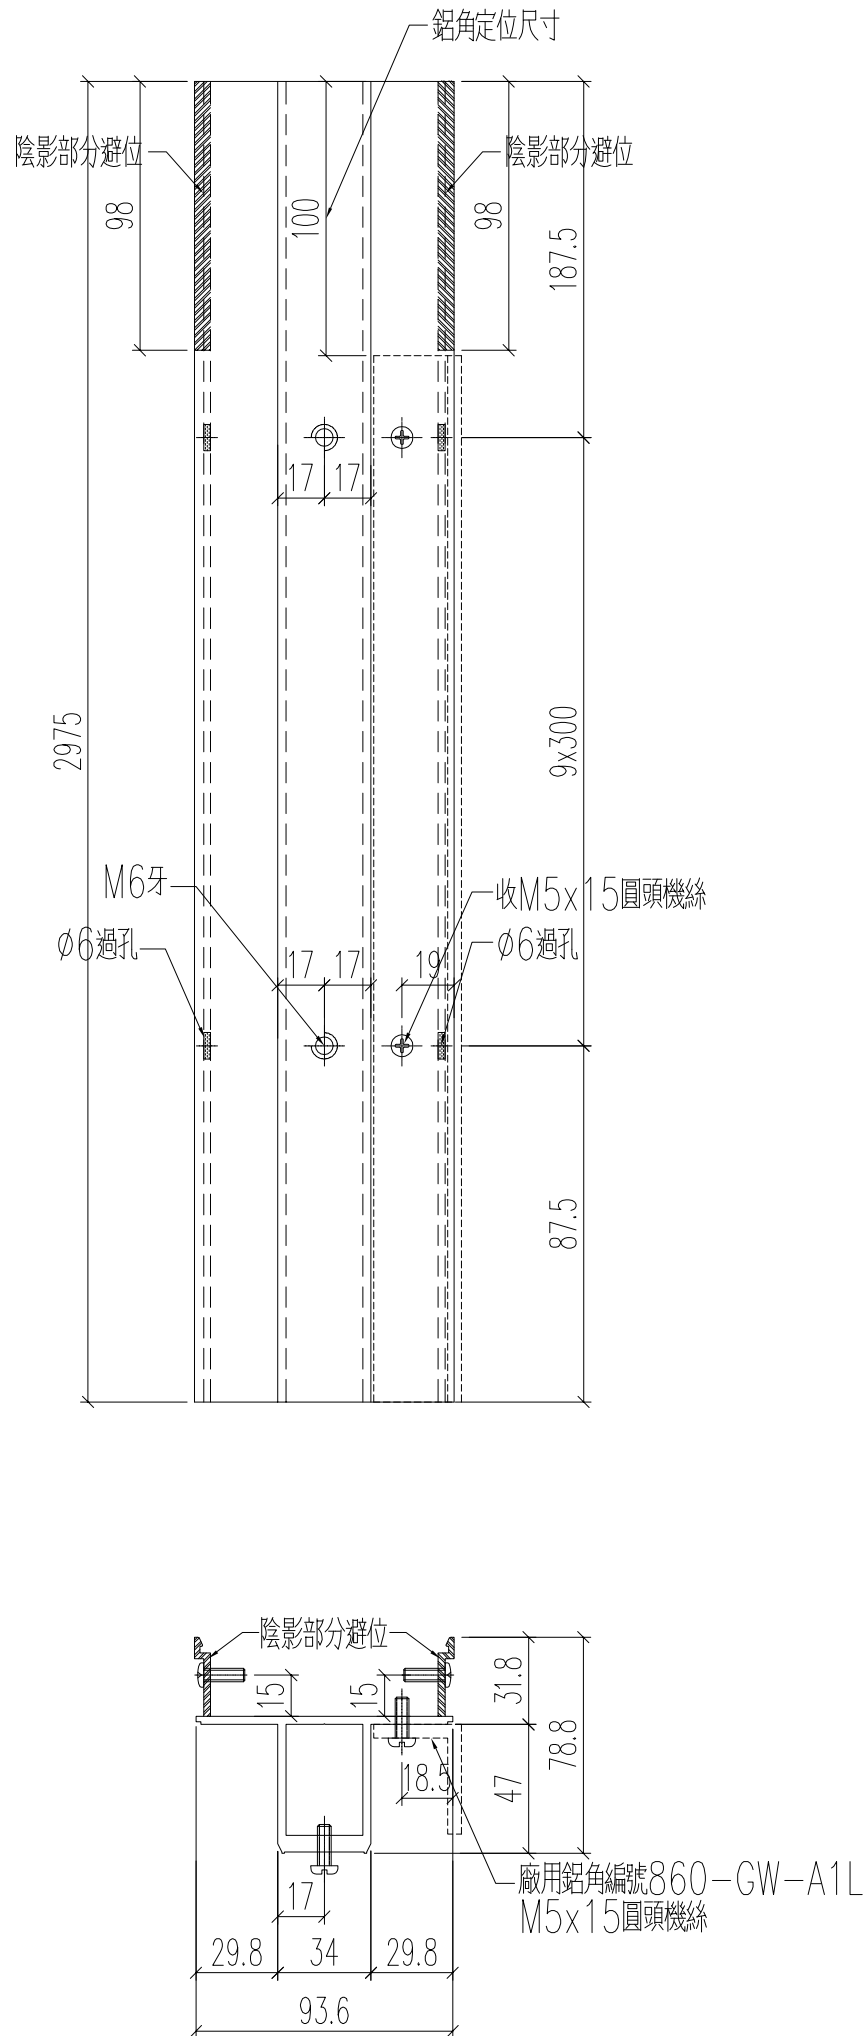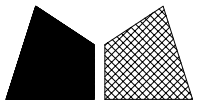





名稱	型材加工圖	制圖	黃漢卿	2023.8.5	修改		
材料	X86403	復核			日期		
顏色	UCT205366FXL-3(古銅色)	批准			圖號	J860-GW-V4	

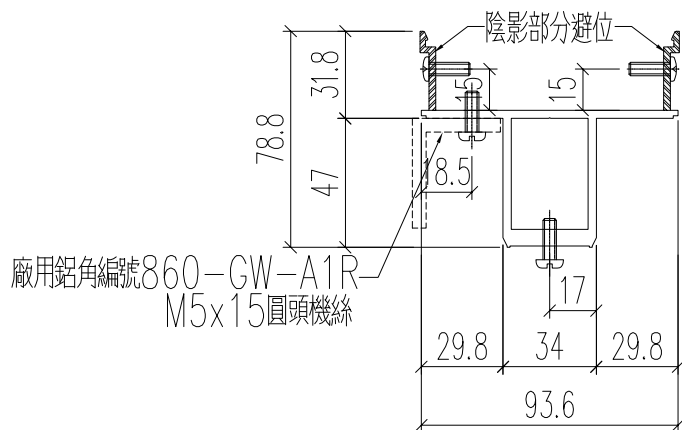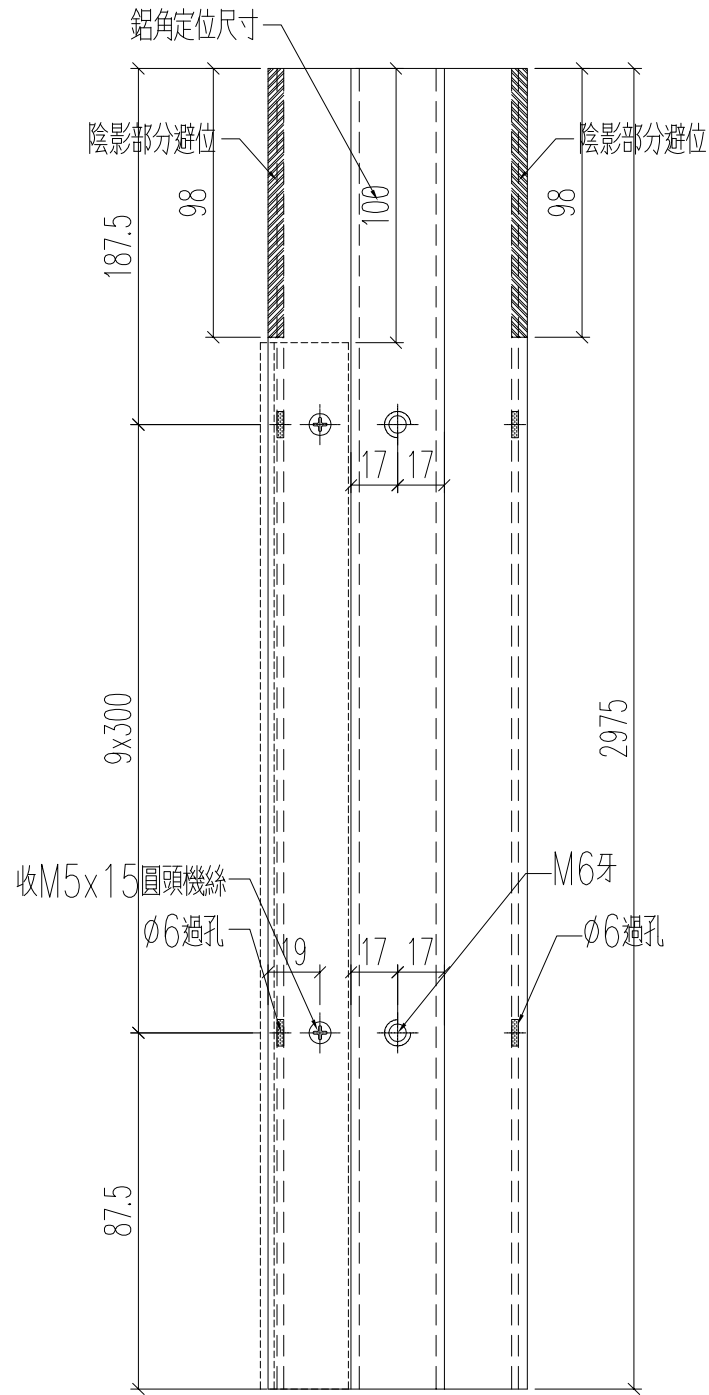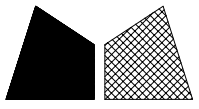



名稱	型材加工圖	制圖	黃漢卿	2023.8.5	修改		
材料	X86403	復核			日期		
顏色	UCT205366FXL-3(古銅色)	批准			圖號	J860-GW-V5	

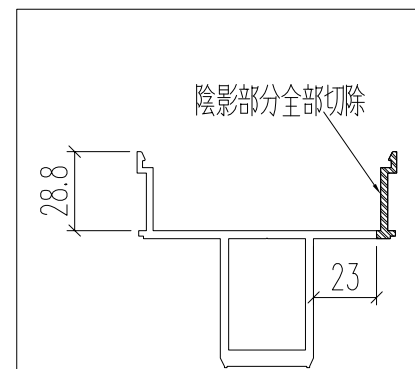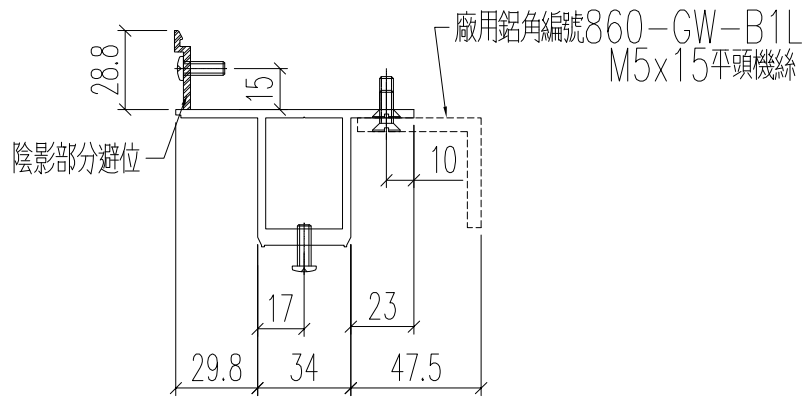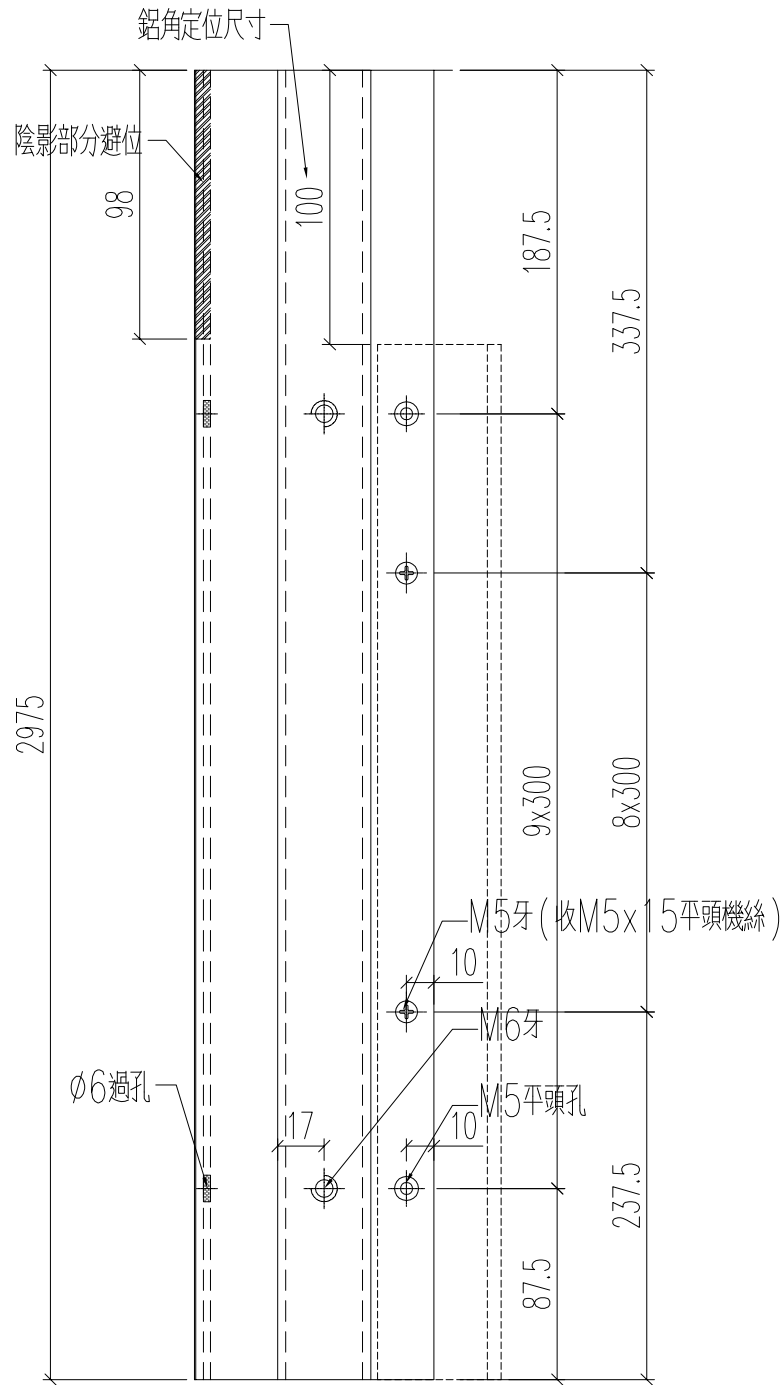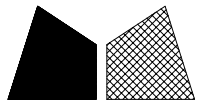



名稱	型材加工圖	制圖	黃漢卿	2023.8.5	修改		
材料	X86403	復核			日期		
顏色	UCT205366FXL-3(古銅色)	批准			圖號	J860-GW-V6	

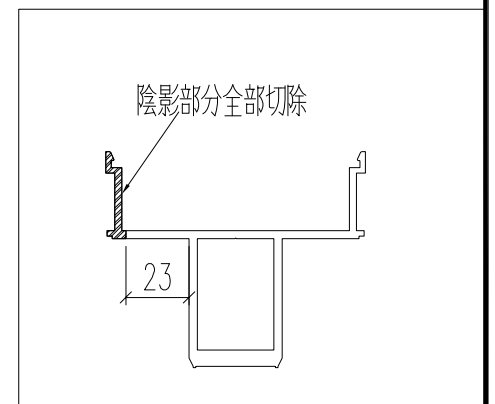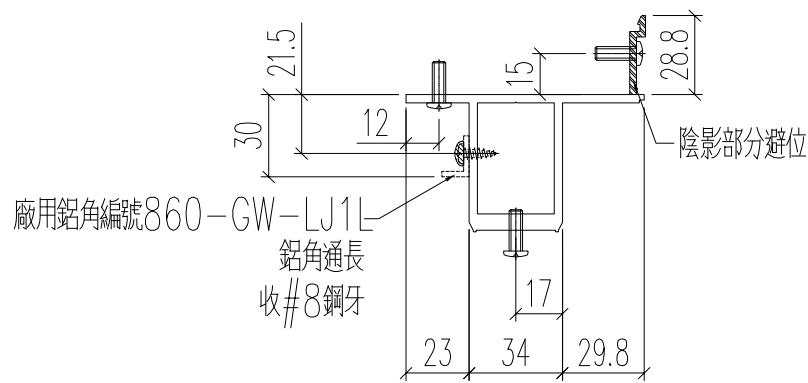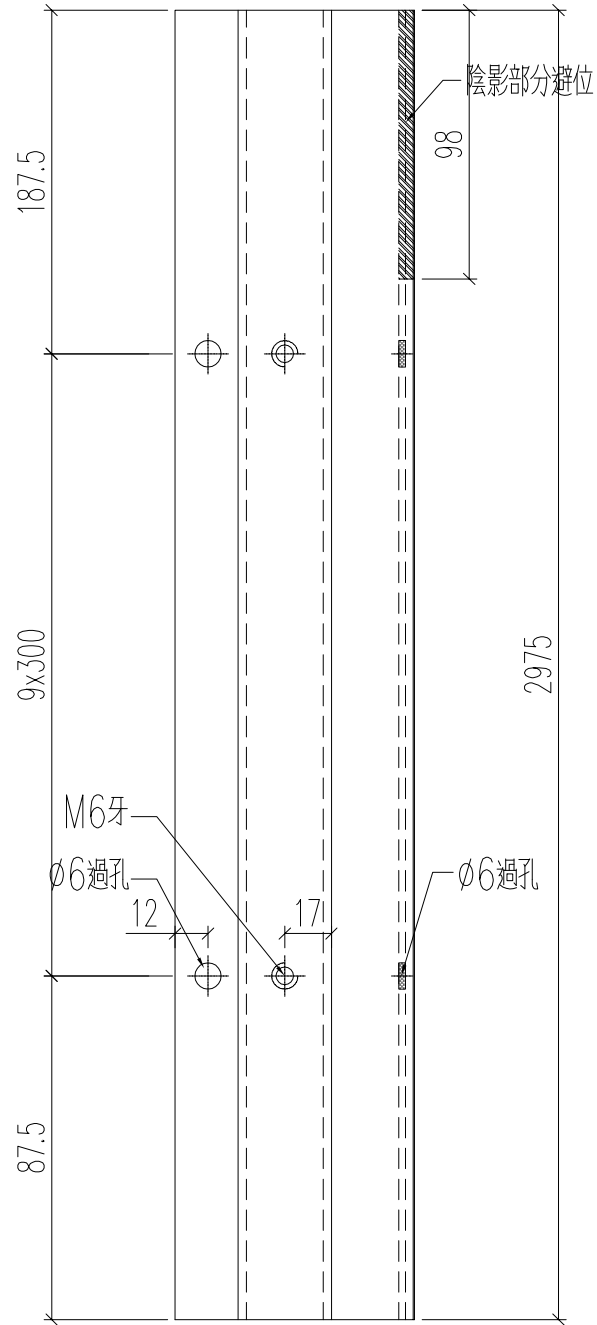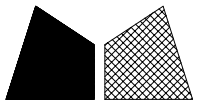





名稱	型材加工圖	制圖	黃漢卿	2023.8.5	修改		
材料	X86403	復核			日期		
顏色	UCT205366FXL-3(古銅色)	批准			圖號	J860-GW-V8	

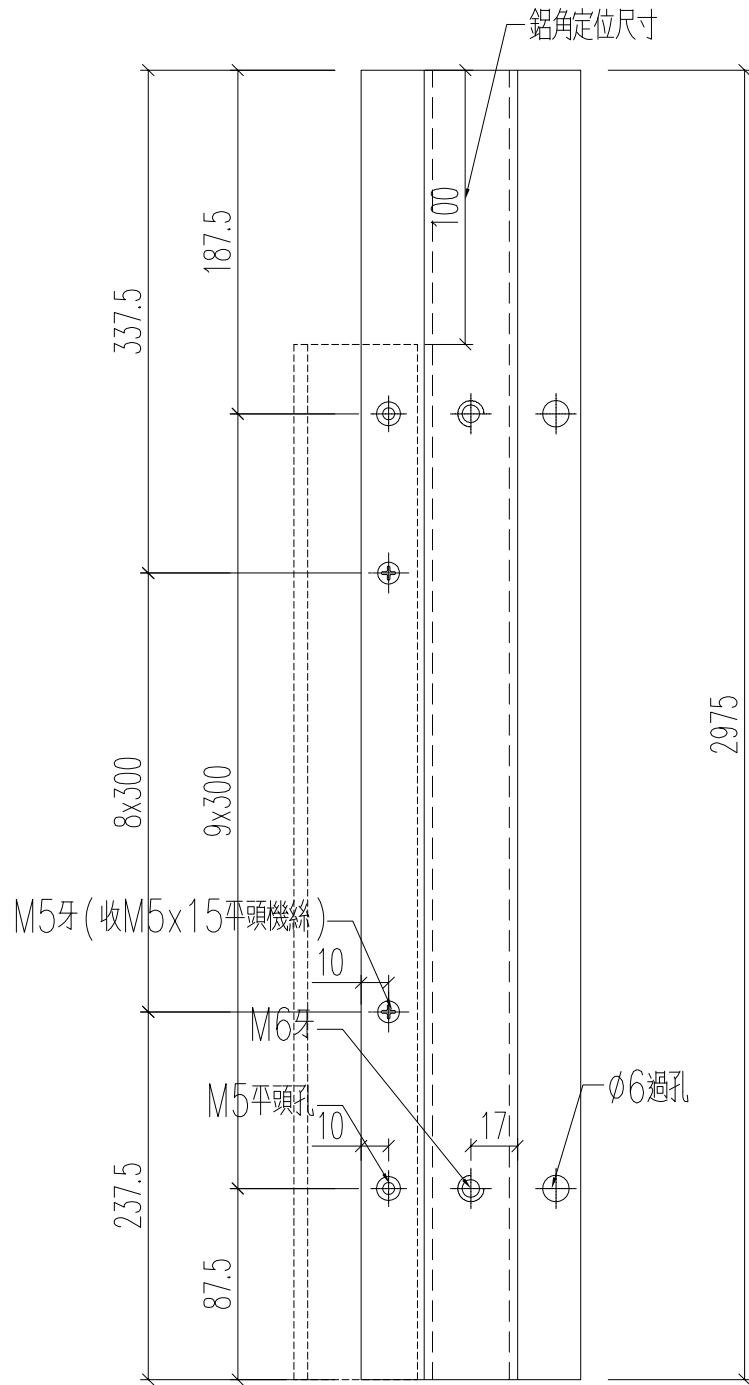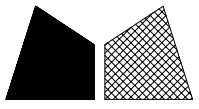




廠用鋁角編號860-GW-B1R
M5x15平頭機絲

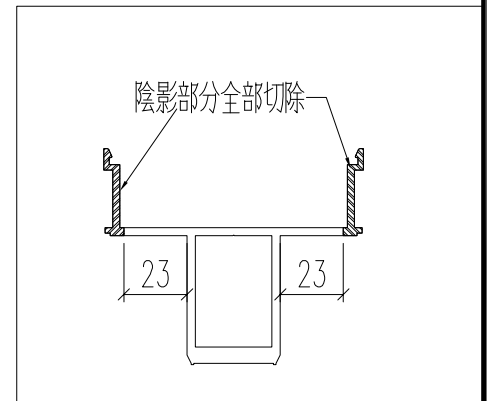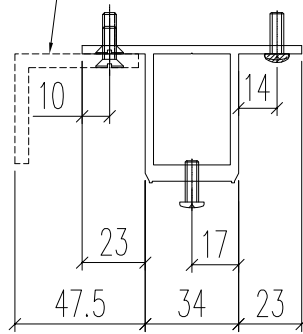





名稱	型材加工圖	制圖	黃漢卿	2023.8.5	修改		
材料	X86403	復核			日期		
顏色	UCT205366FXL-3(古銅色)	批准			圖號	J860-GW-V7	

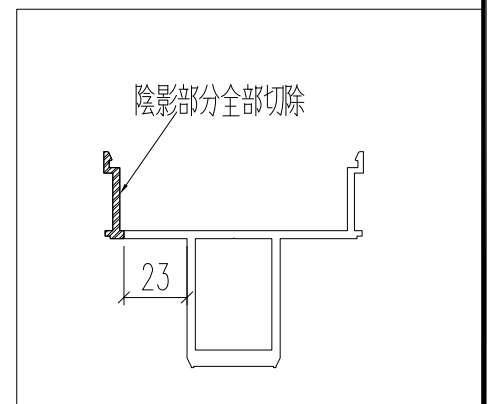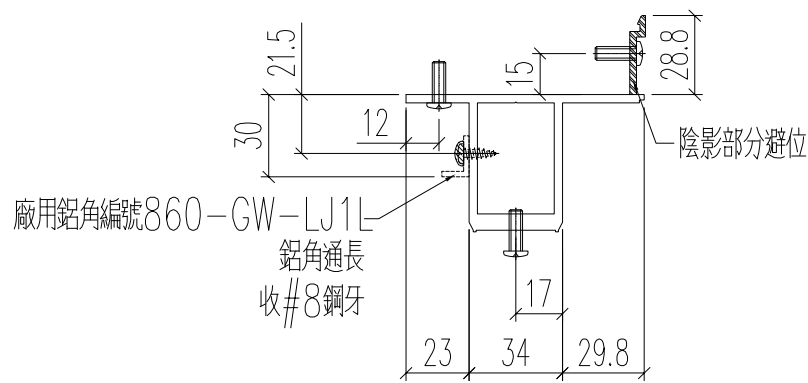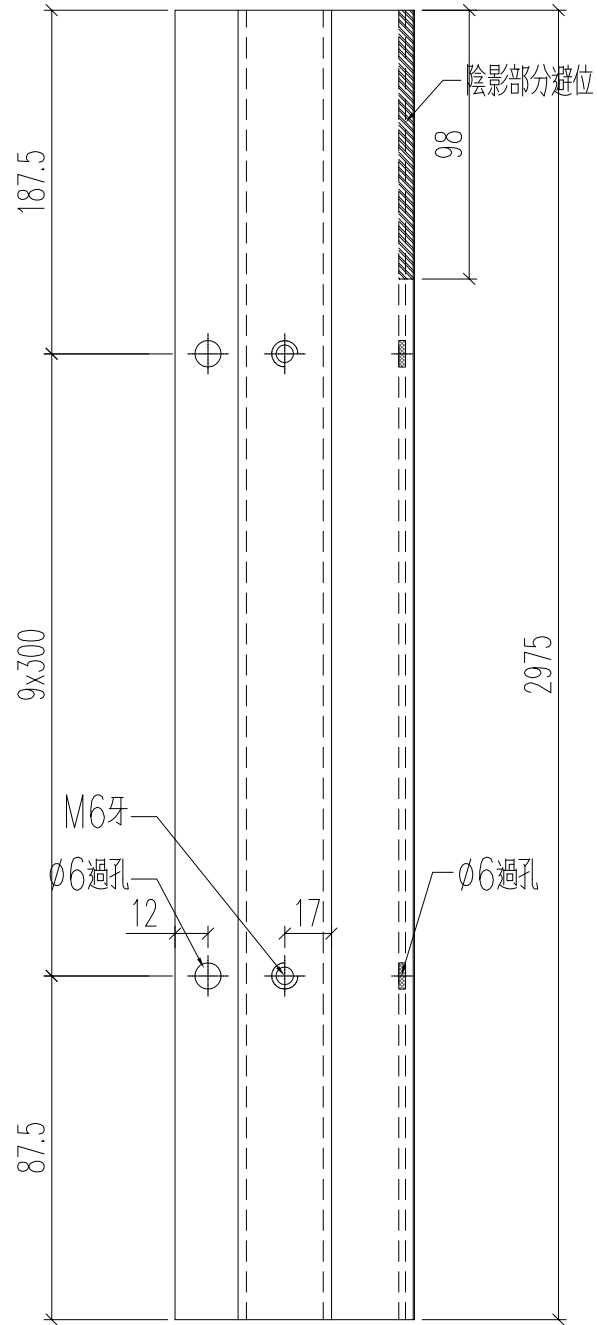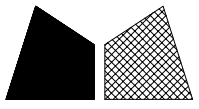




名稱	型材加工圖	制圖	黃漢卿	2023.8.5	修改		
材料	X86403	復核			日期		
顏色	UCT205366FXL-3(古銅色)	批准			圖號	J860-GW-V9	

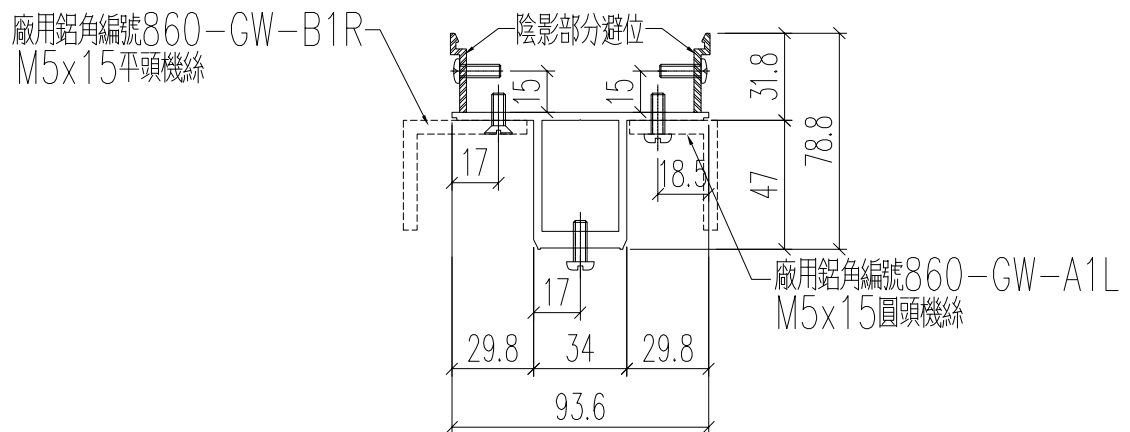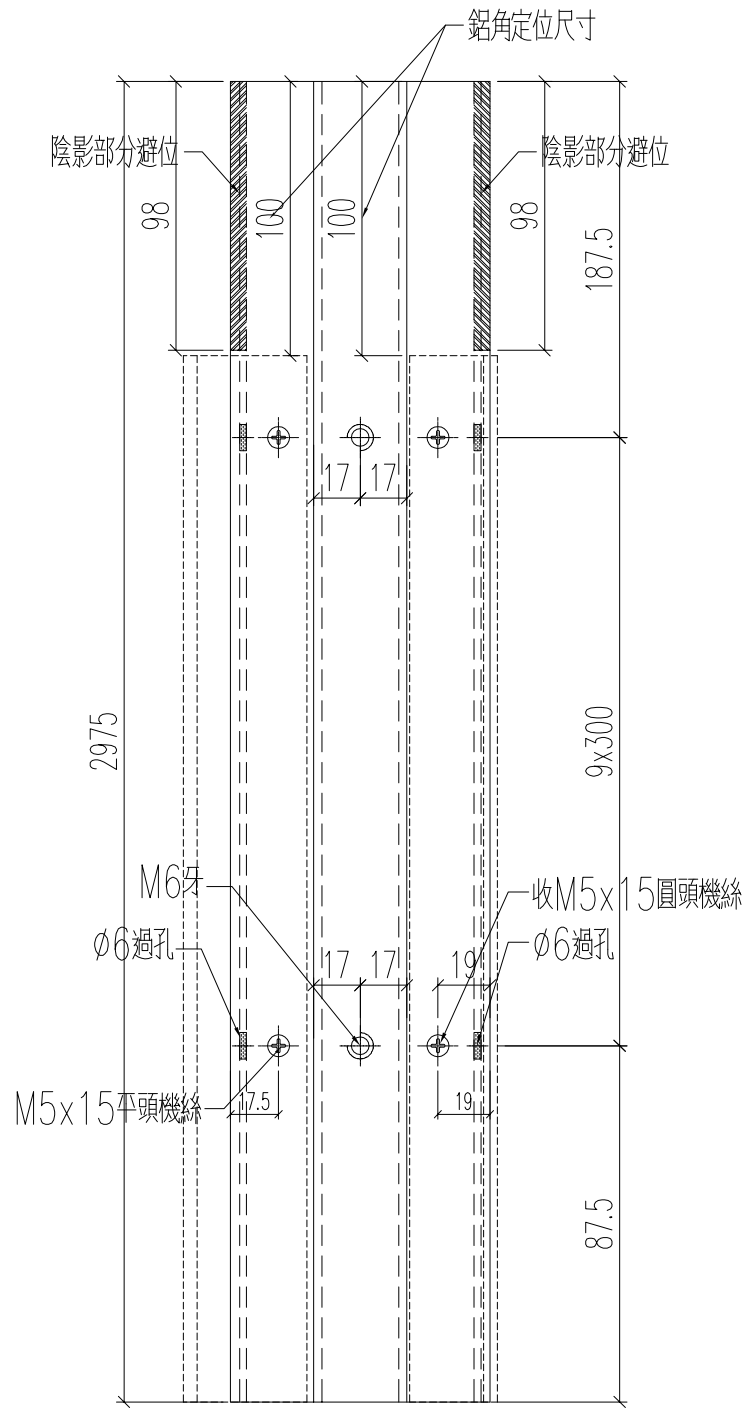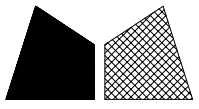


名稱	型材加工圖	制圖	黃漢卿	2023.8.5	修改		
材料	X86403	復核			日期		
顏色	UCT205366FXL-3(古銅色)	批准			圖號	J860-GW-V10	

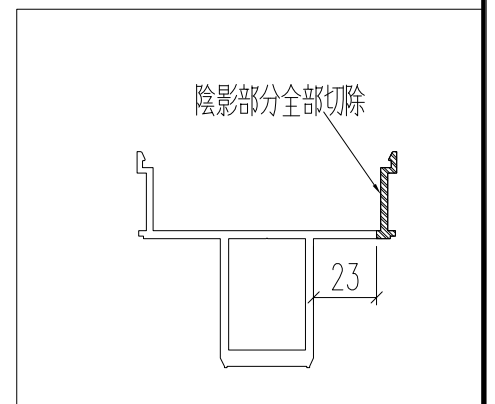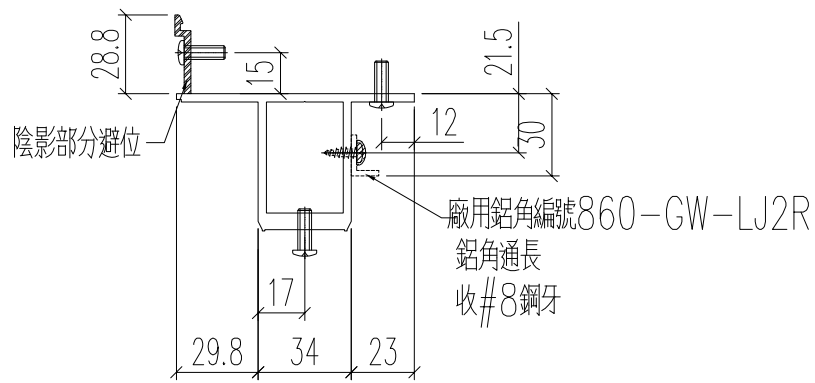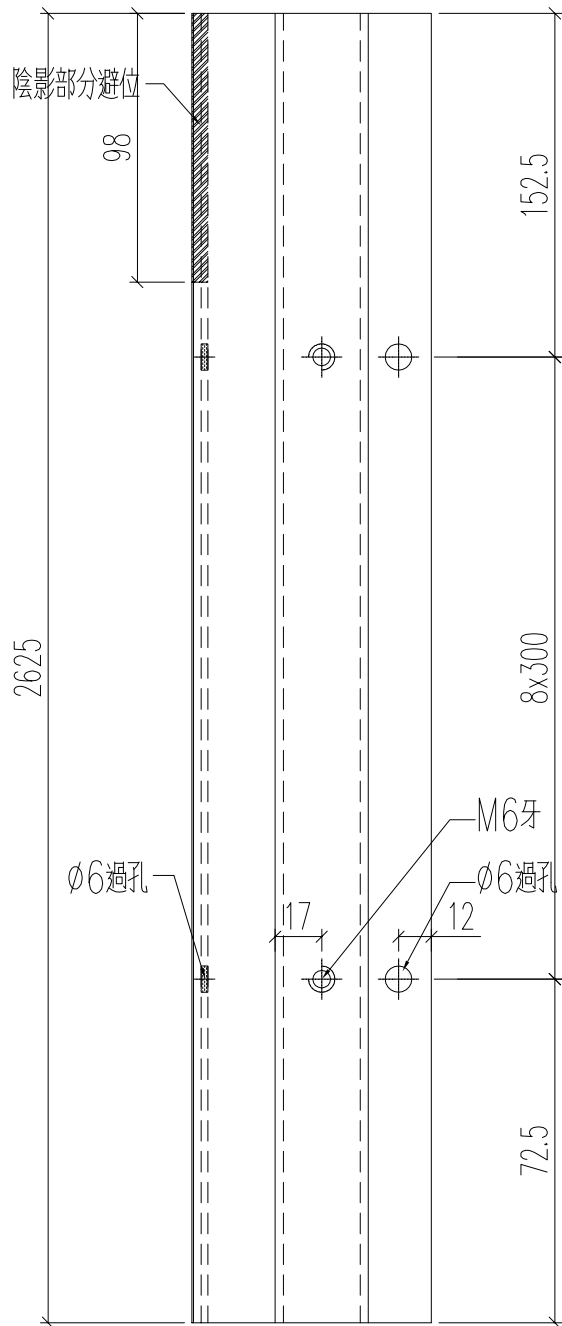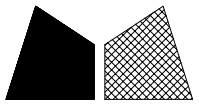

名稱	型材加工圖	制圖	黃漢卿	2023.8.5	修改		
材料	X86403	復核			日期		
顏色	UCT205366FXL-3(古銅色)	批准			圖號	J860-GW-V12	

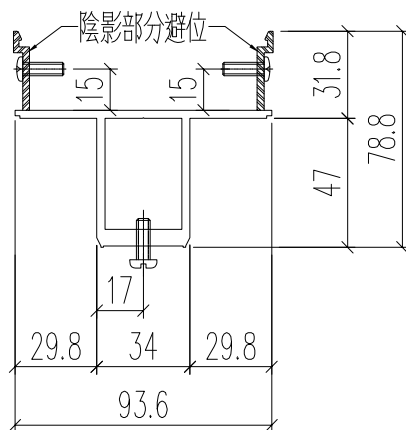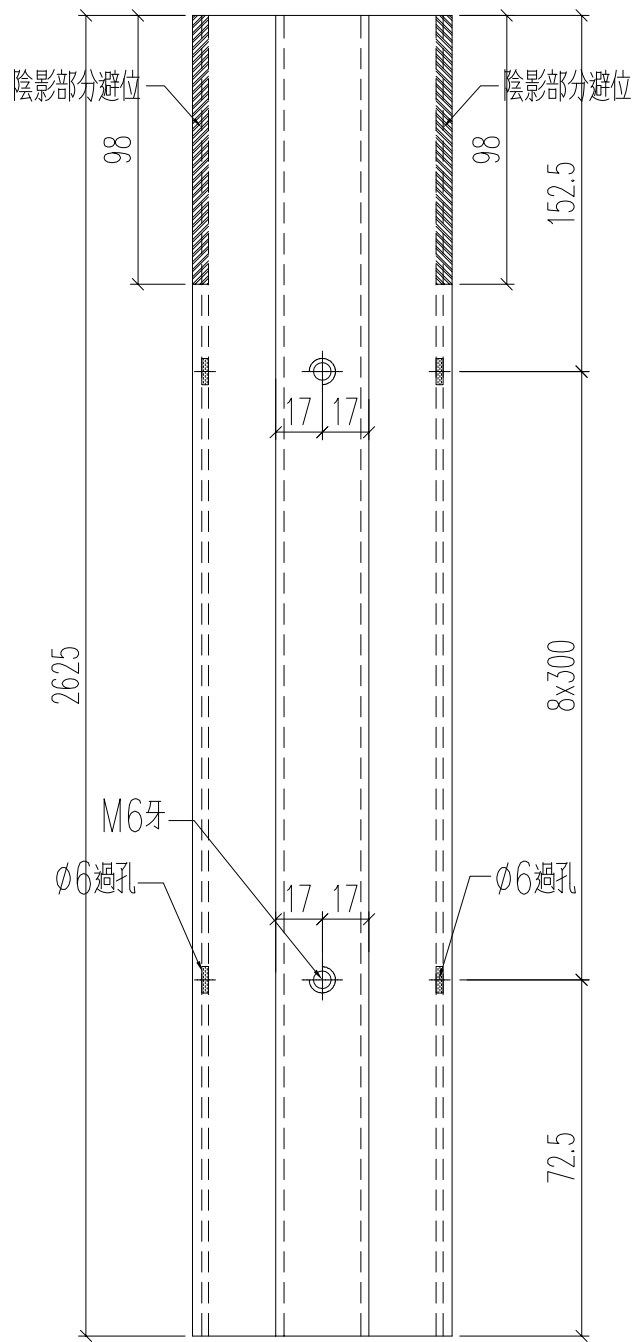
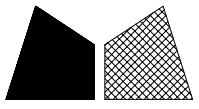


名稱	型材加工圖	制圖	黃漢卿	2023.8.5	修改		
材料	X86403	復核			日期		
顏色	UCT205366FXL-3(古銅色)	批准			圖號	J860-GW-V11	




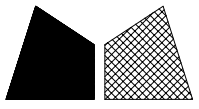


數量: 8支





工程號 | J860 | 地盤 | 馬灣

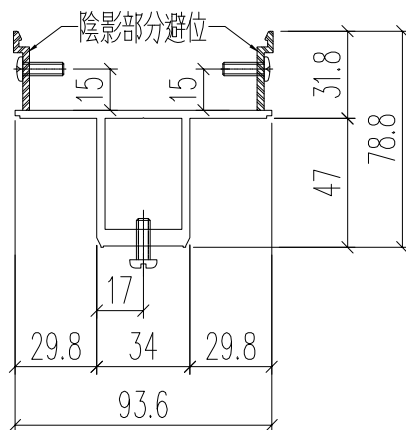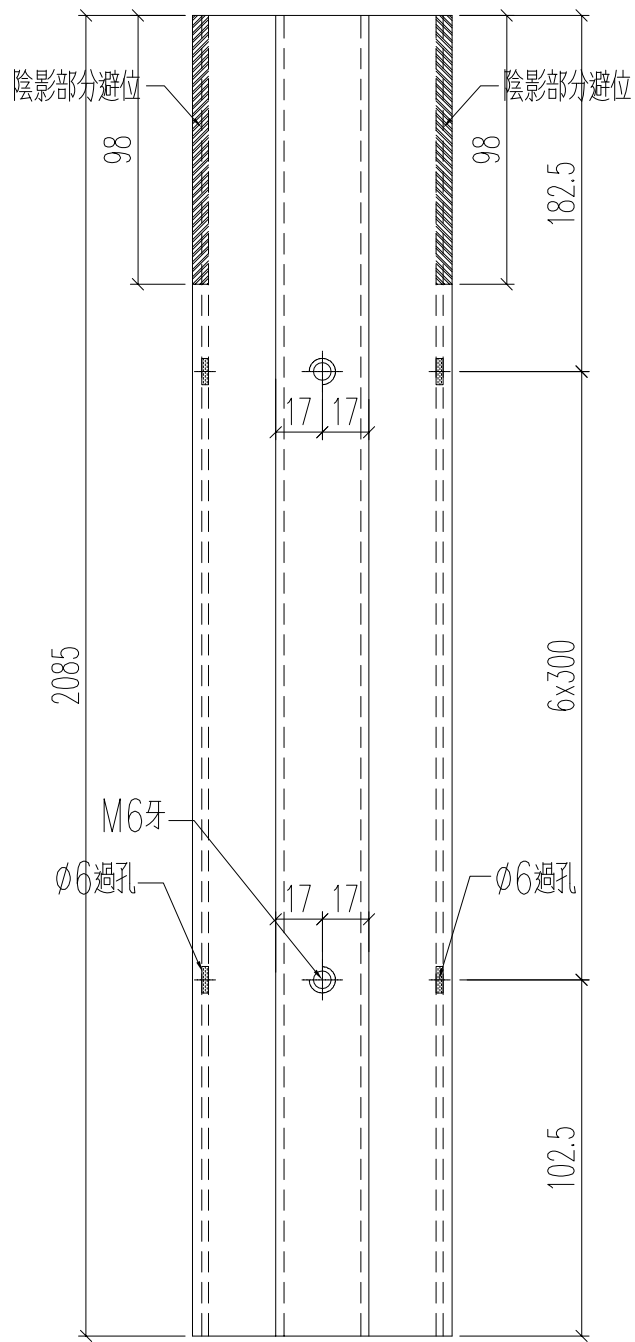





名稱	型材加工圖	制圖	黃漢卿	2023.8.5	修改		
材料	X86403	復核			日期		
顏色	UCT205366FXL-3(古銅色)	批准			圖號	J860-GW-V13	

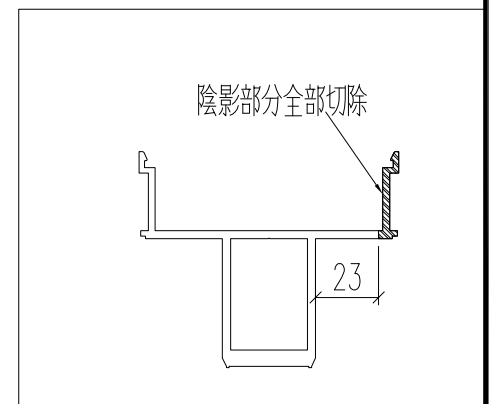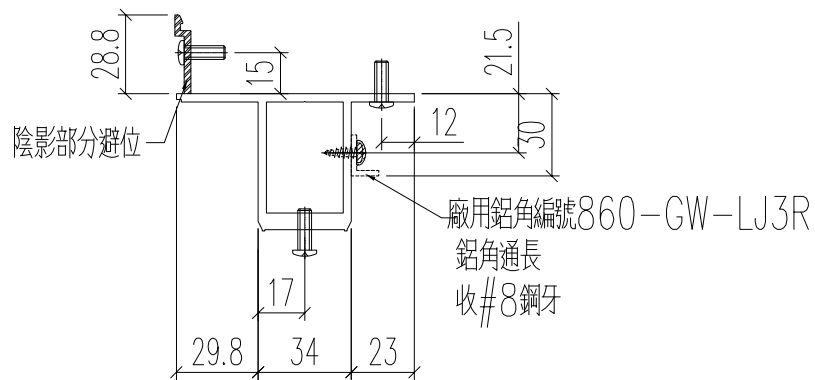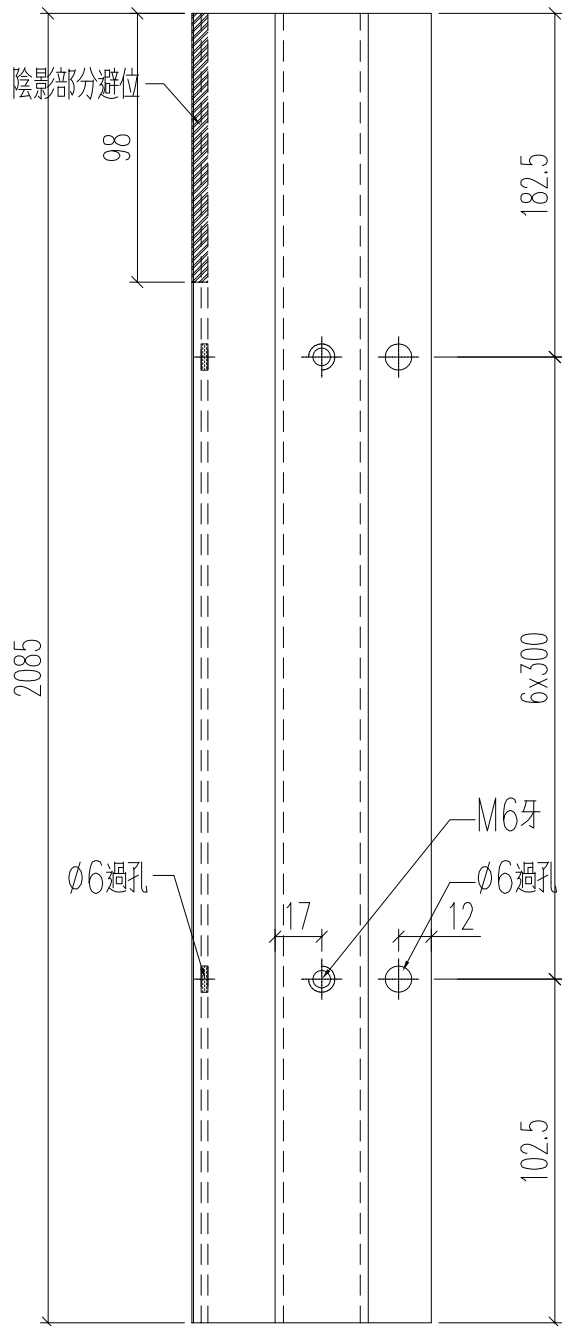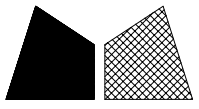





名稱	型材加工圖	制圖	黃漢卿	2023.8.5	修改		
材料	X86403	復核			日期		
顏色	UCT205366FXL-3(古銅色)	批准			圖號	J860-GW-V14	

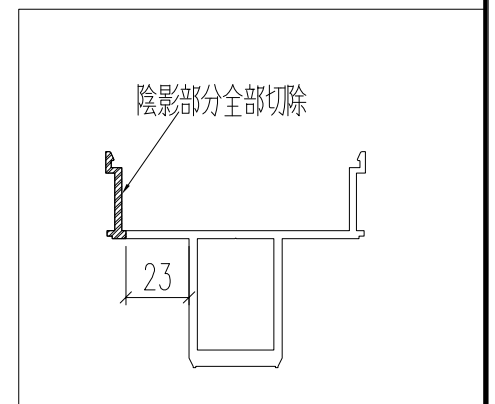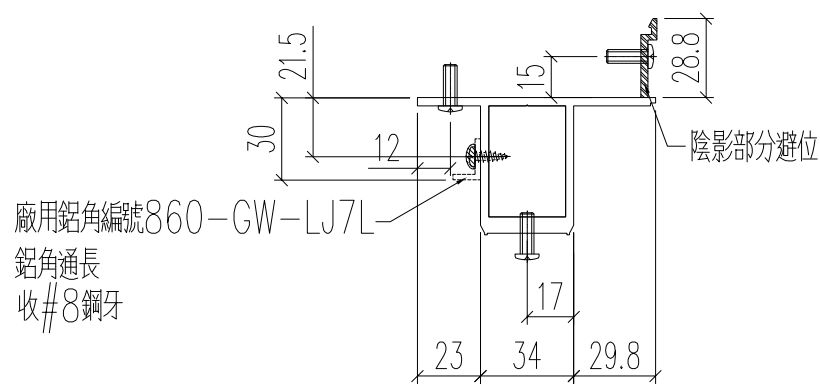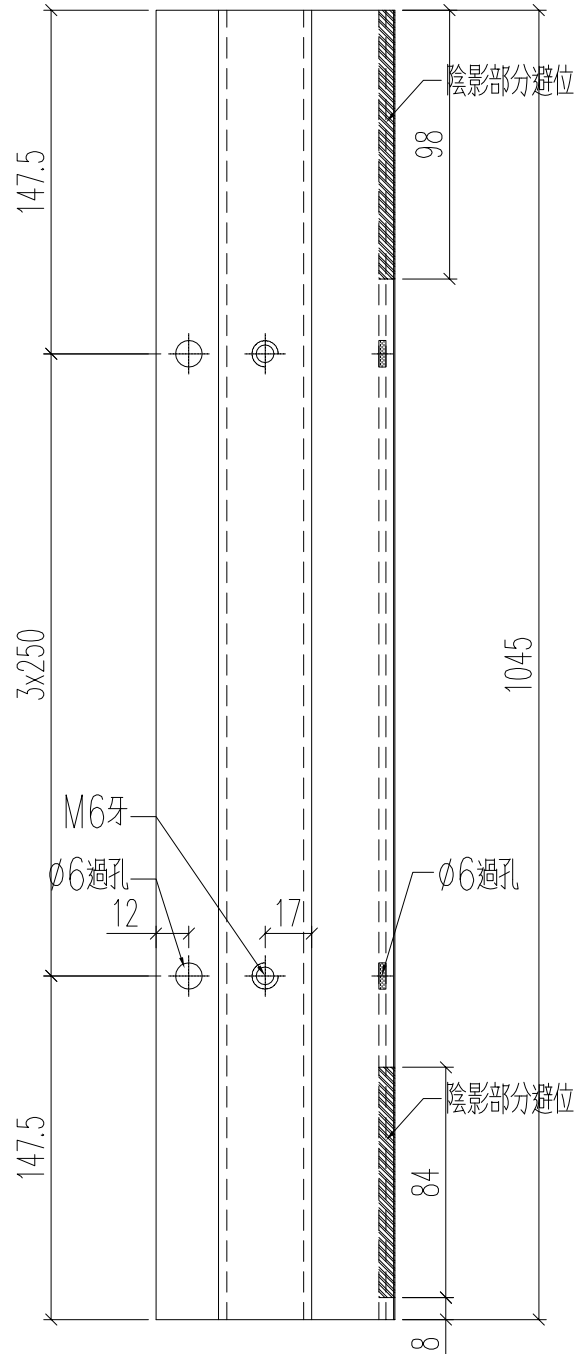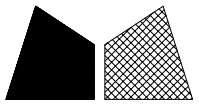





名稱	型材加工圖	制圖	黃漢卿	2023.8.5	修改		
材料	X86403	復核			日期		
顏色	UCT903896SC-3(白色)	批准			圖號	J860-GW-V15	

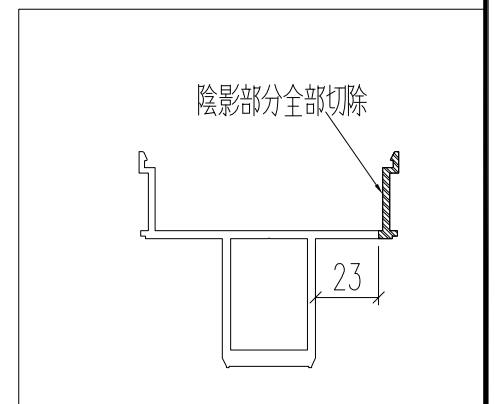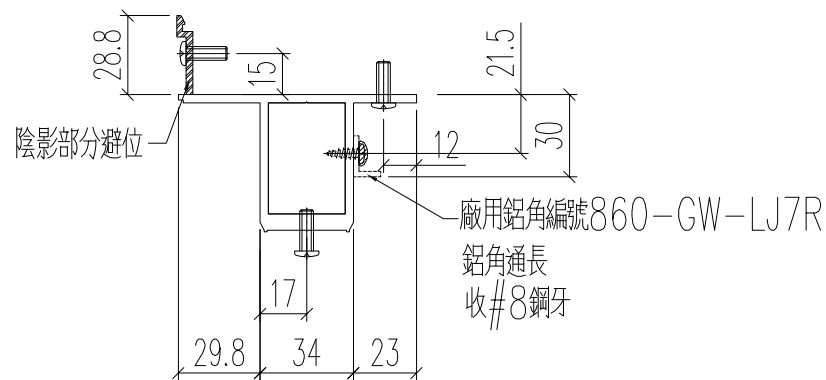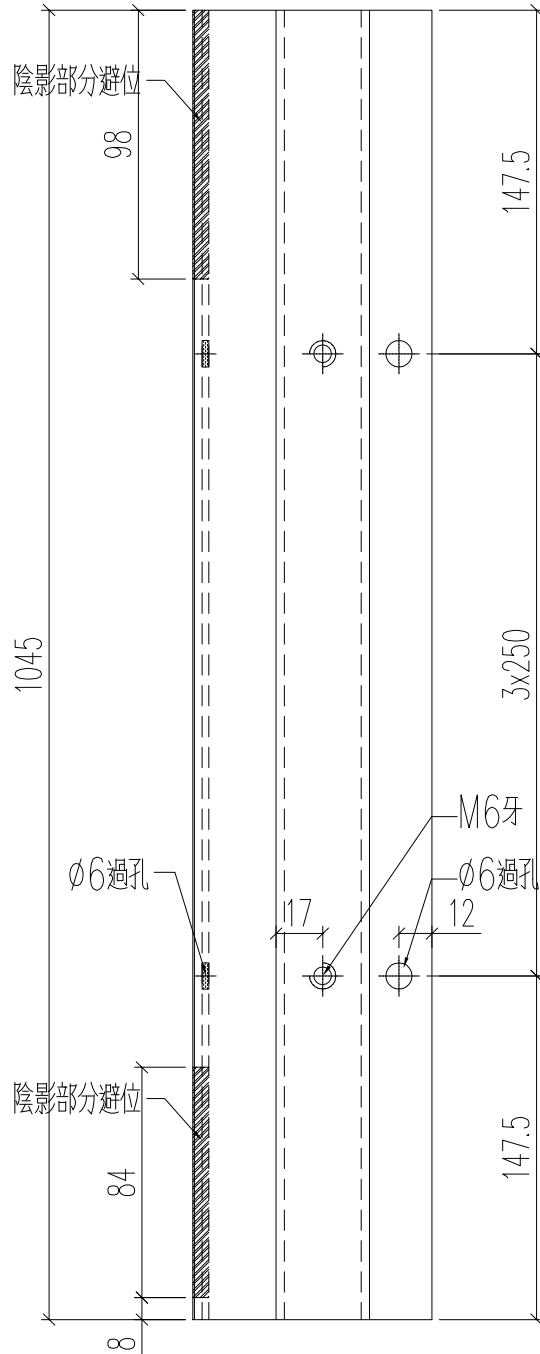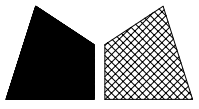





名稱	型材加工圖	制圖	黃漢卿	2023.8.5	修改		
材料	X86403	復核			日期		
顏色	UCT903896SC-3(白色)	批准			圖號	J860-GW-V16	

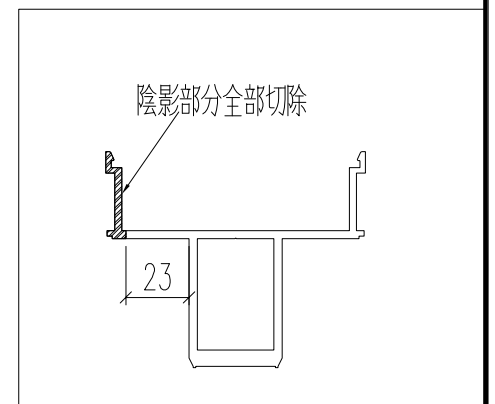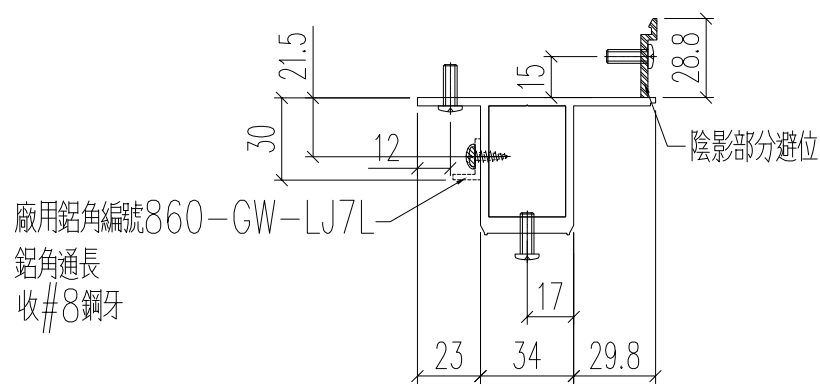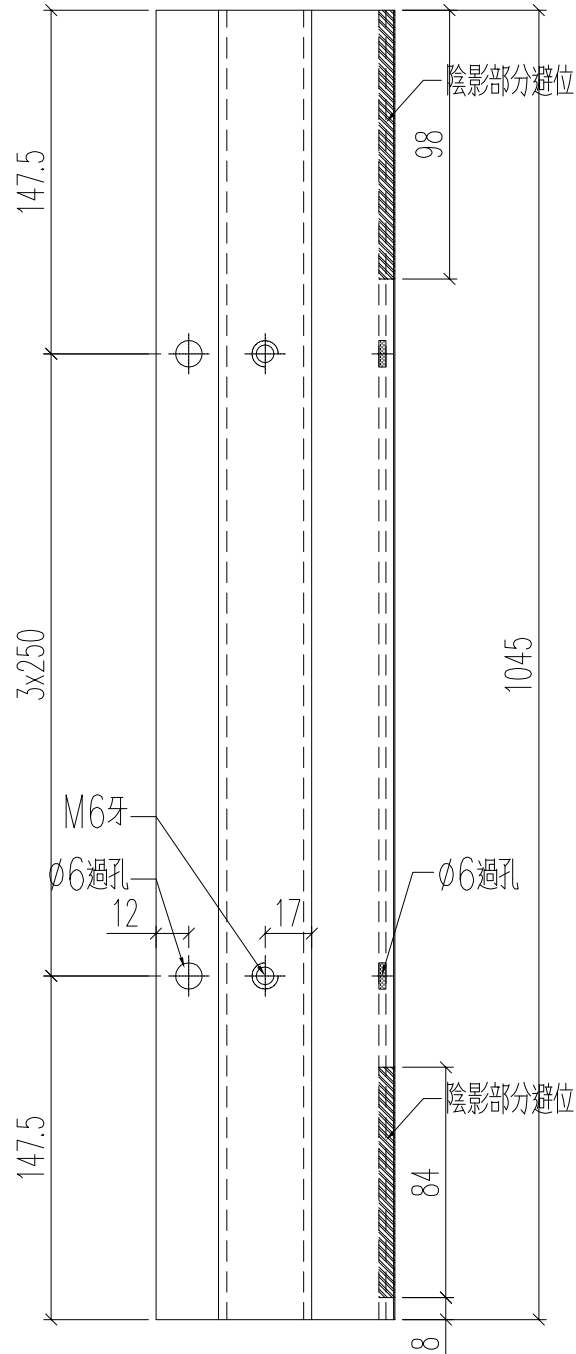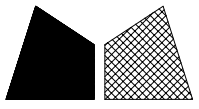





名稱	型材加工圖	制圖	黃漢卿	2023.8.5	修改		
材料	X86403	復核			日期		
顏色	UCT903896SC-3(白色)	批准			圖號	J860-GW-V17	

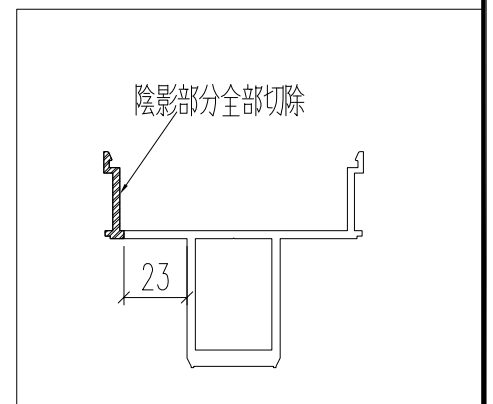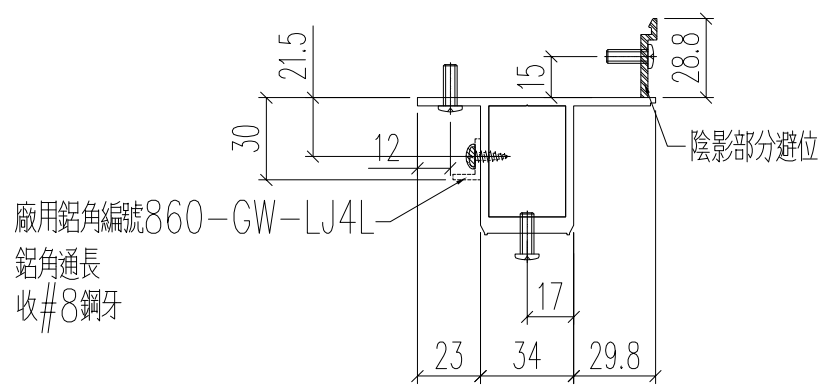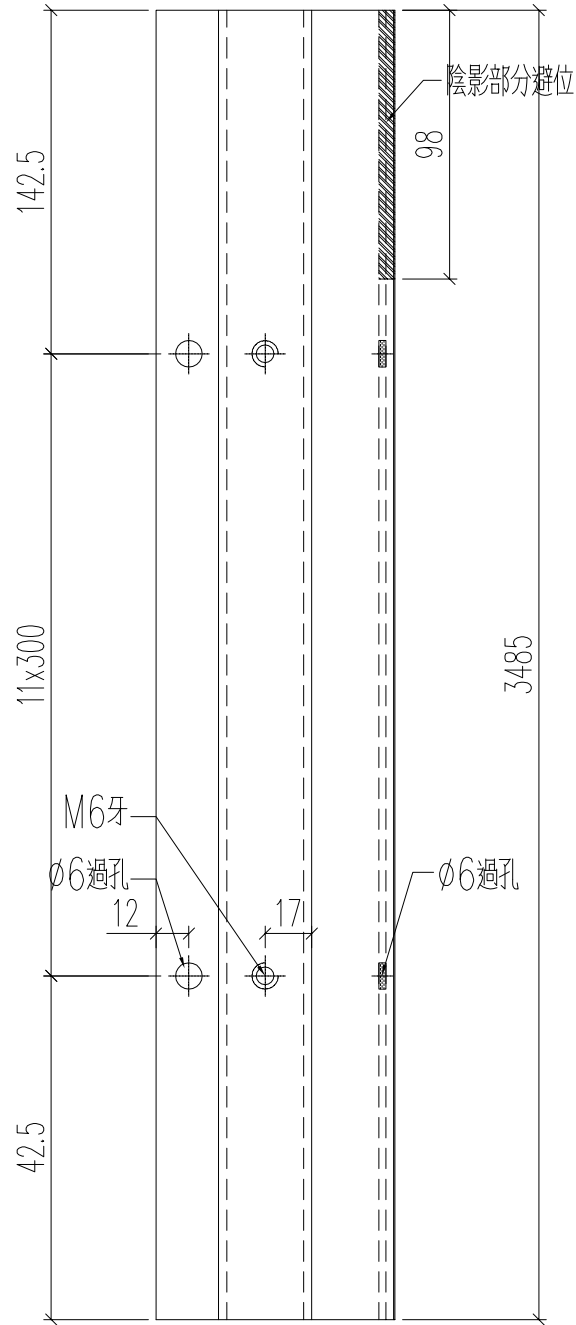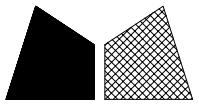


名稱	型材加工圖	制圖	黃漢卿	2023.8.5	修改		
材料	X86403	復核			日期		
顏色	UCT903896SC-3(白色)	批准			圖號	J860-GW-V19	

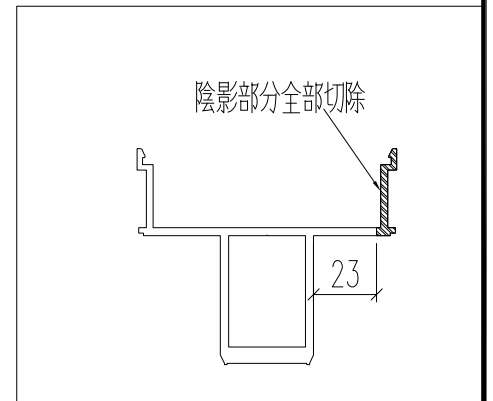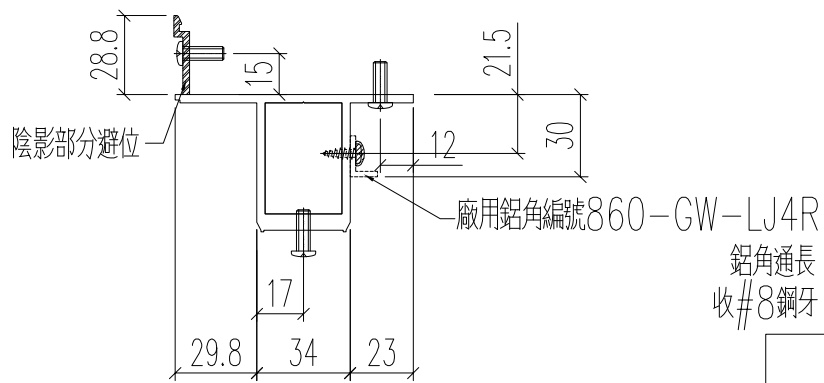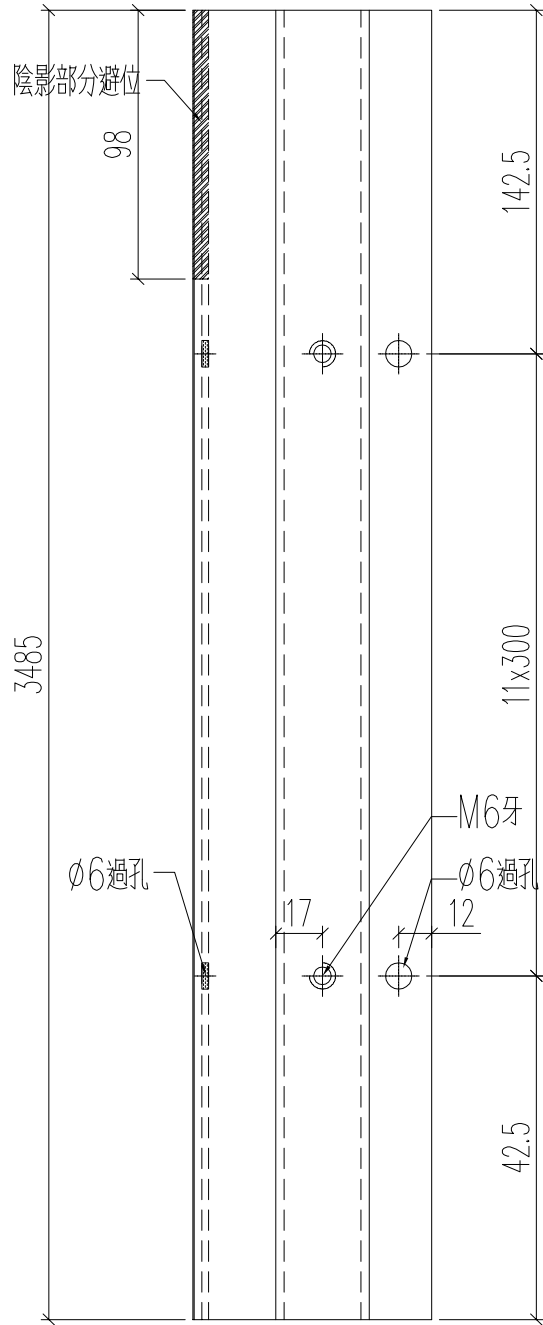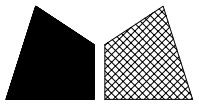

名稱	型材加工圖	制圖	黃漢卿	2023.8.5	修改		
材料	X86403	復核			日期		
顏色	UCT903896SC-3(白色)	批准			圖號	J860-GW-V20	

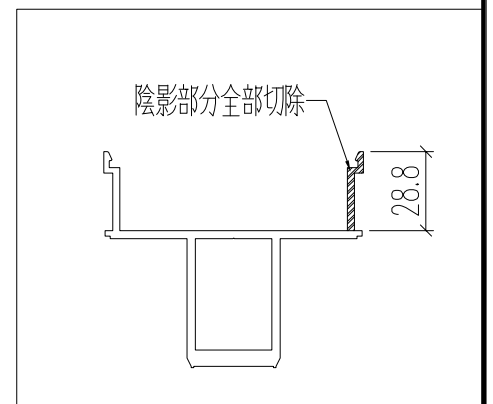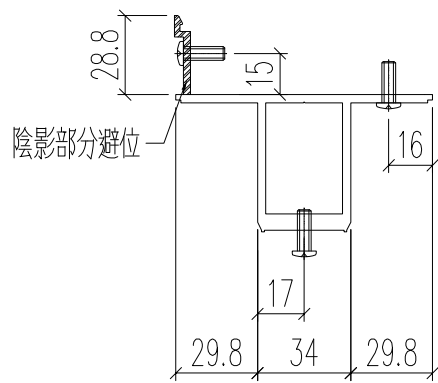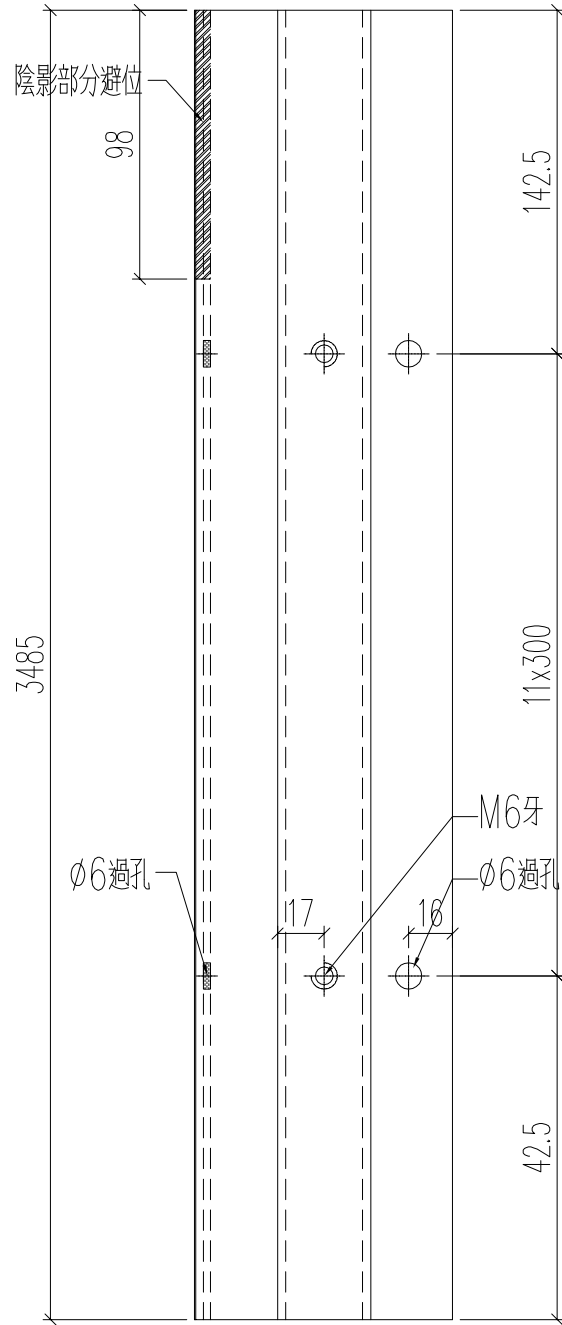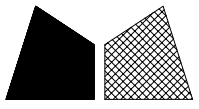

名稱	型材加工圖	制圖	黃漢卿	2023.8.5	修改		
材料	X86403	復核			日期		
顏色	UCT903896SC-3(白色)	批准			圖號	J860-GW-V21	



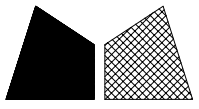


工程號


J860

地盤

馬灣

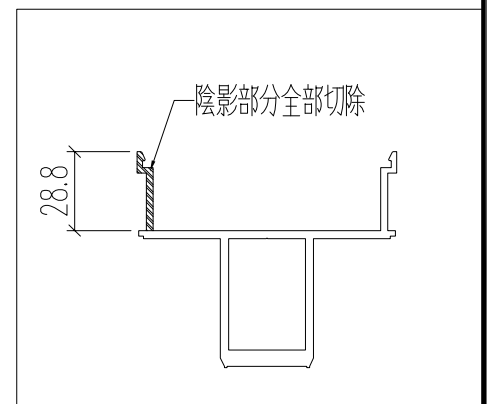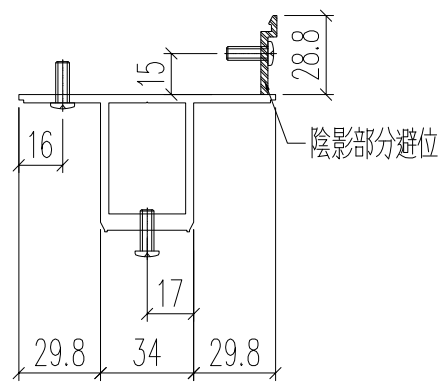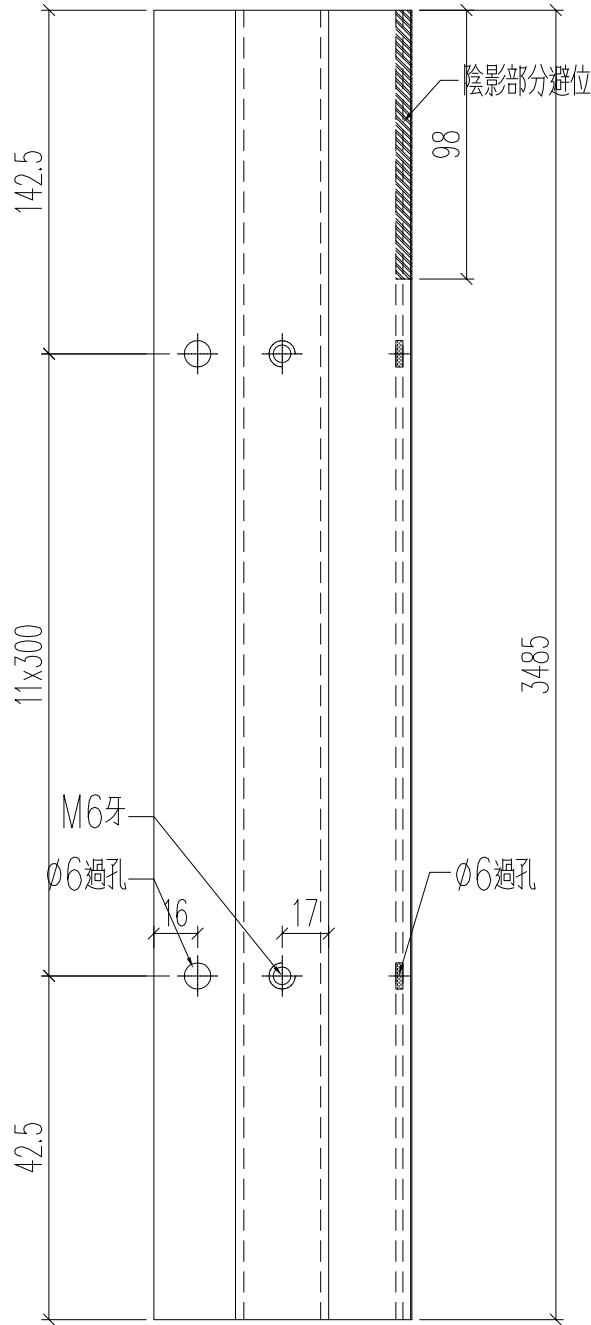

名稱	型材加工圖	制圖	黃漢卿	2023.8.5	修改		
材料	X86403	復核			日期		
顏色	UCT903896SC-3(白色)	批准			圖號	J860-GW-V22	

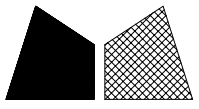



數量: 4支

工程號





J860

地盤





馬灣

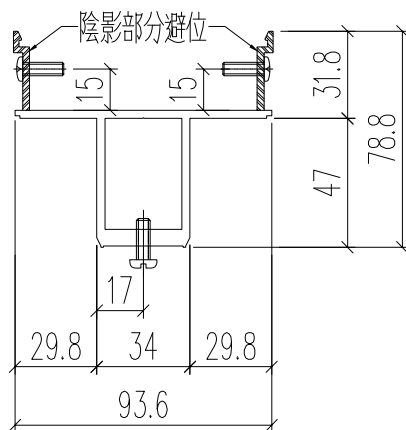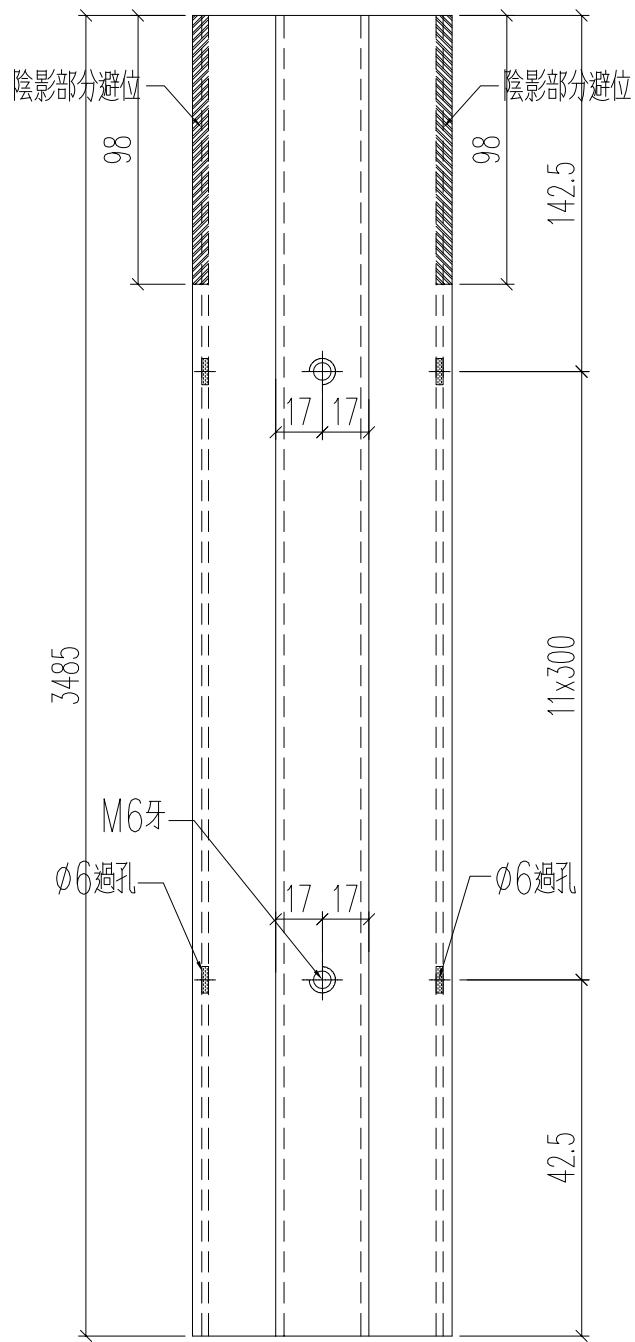





名稱	型材加工圖	制圖	黃漢卿	2023.8.5	修改		
材料	X86403	復核			日期		
顏色	UCT903896SC-3(白色)	批准			圖號	J860-GW-V23	

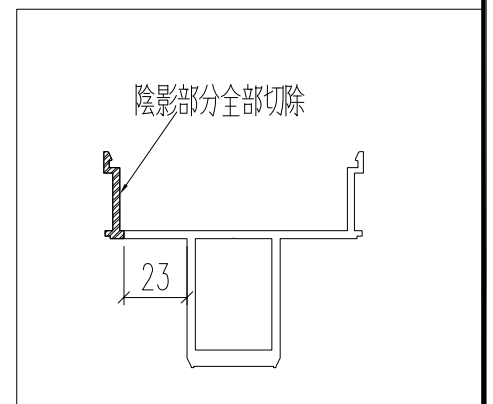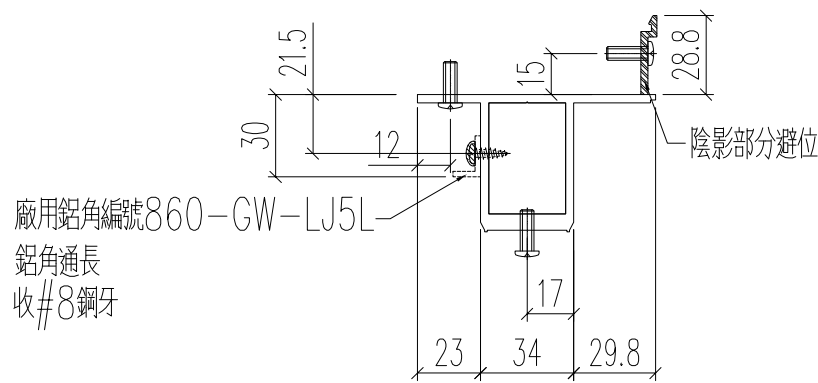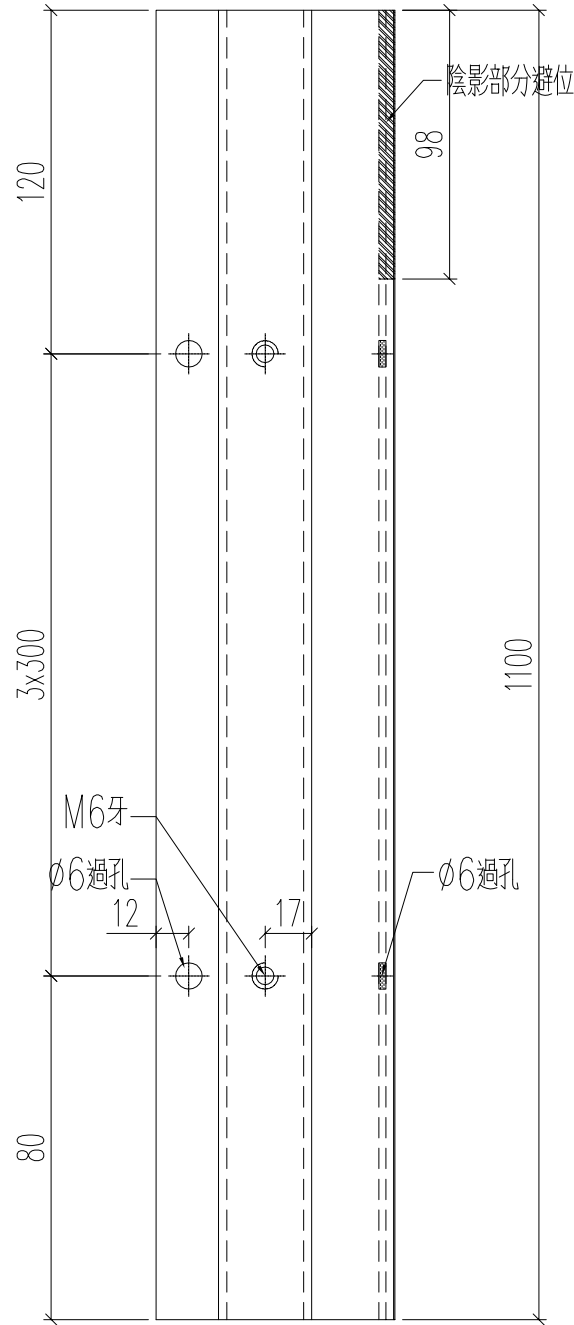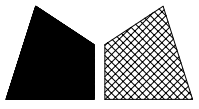





名稱	型材加工圖	制圖	黃漢卿	2023.8.5	修改		
材料	X86403	復核			日期		
顏色	UCT205366FXL-3(古銅色)	批准			圖號	J860-GW-V24	

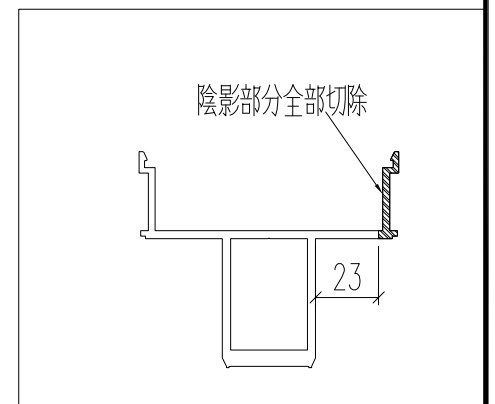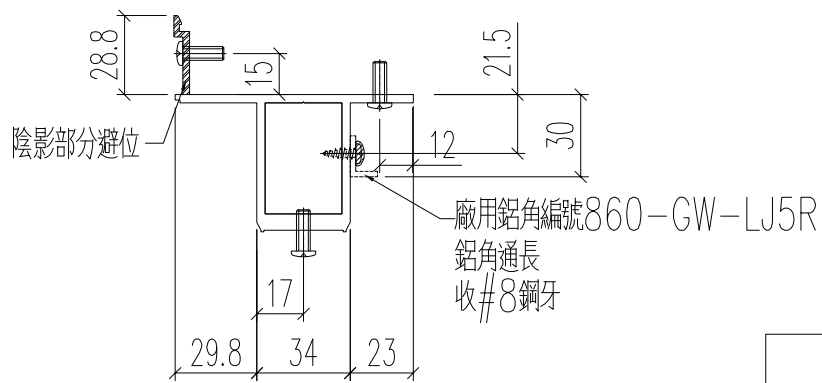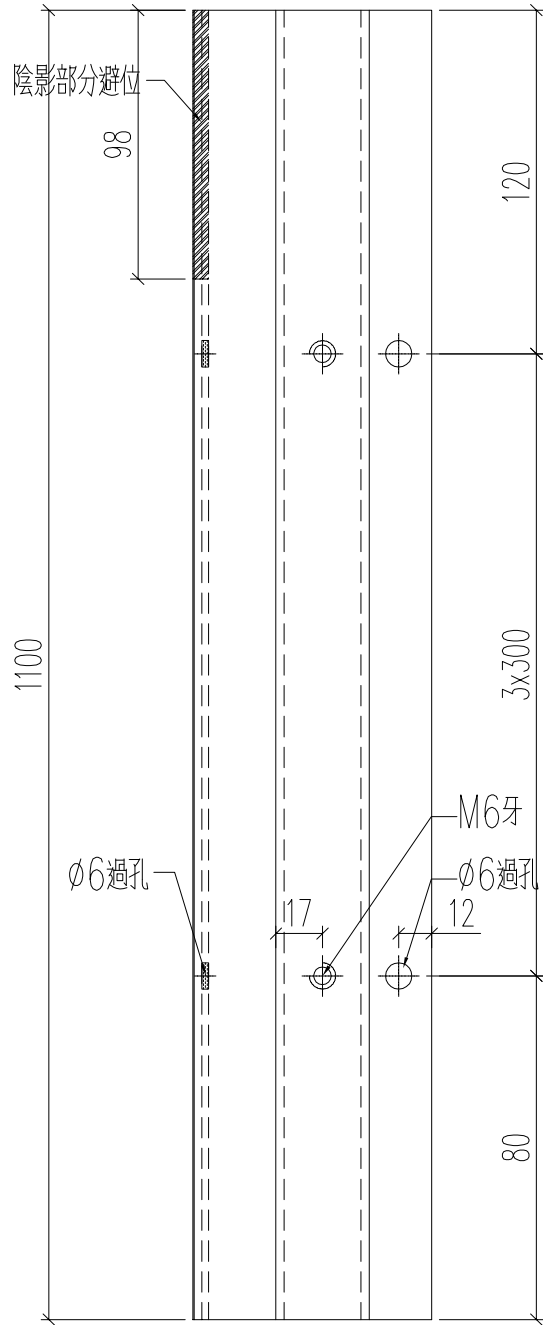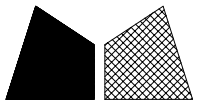


名稱	型材加工圖	制圖	黃漢卿	2023.8.5	修改		
材料	X86403	復核			日期		
顏色	UCT205366FXL-3(古銅色)	批准			圖號	J860-GW-V25	

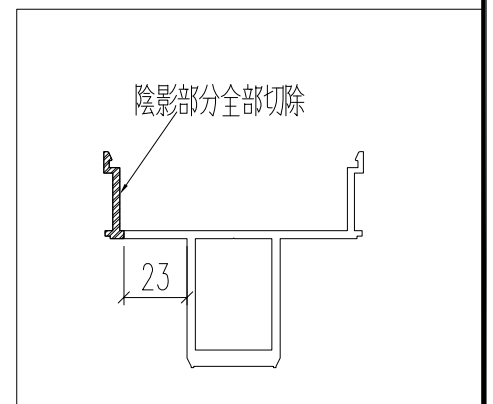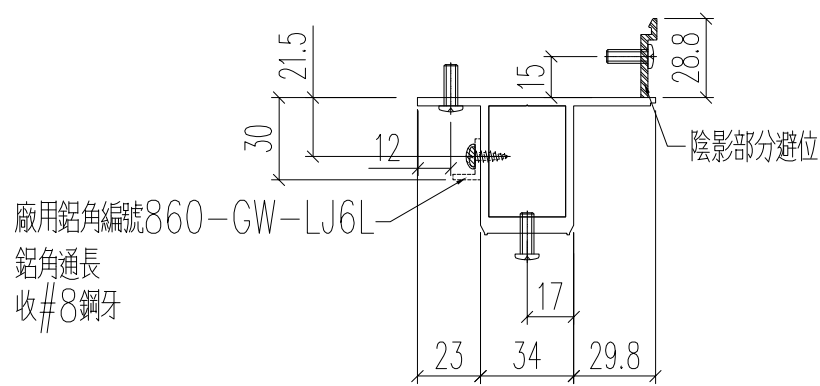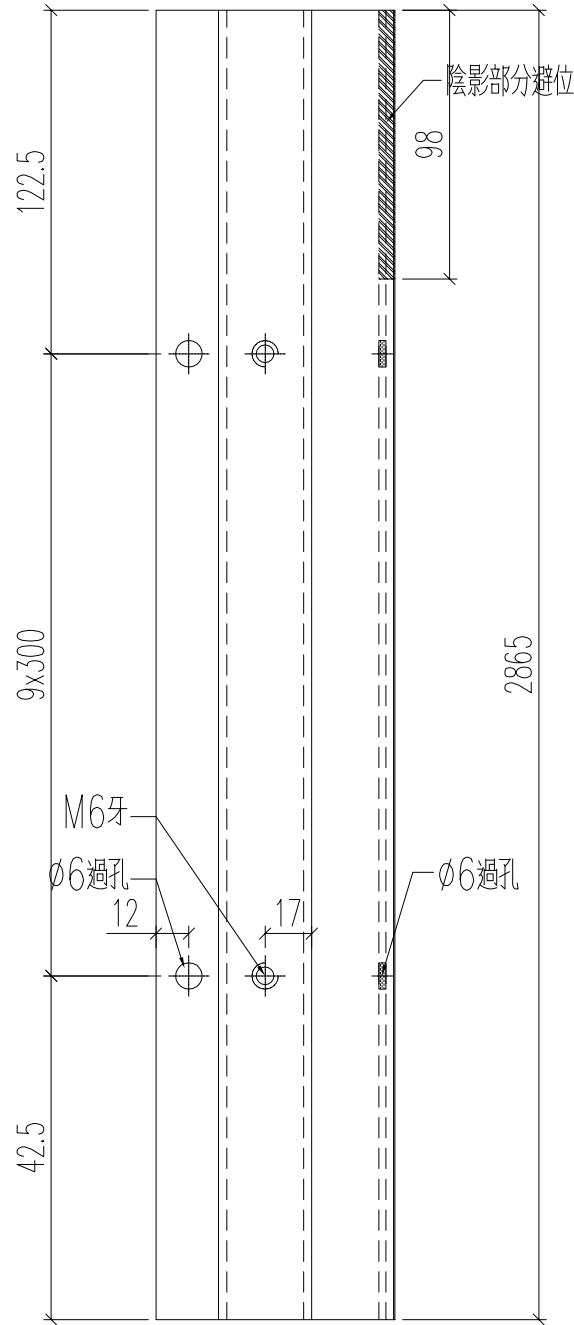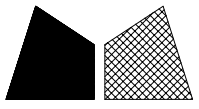

名稱	型材加工圖	制圖	黃漢卿	2023.8.5	修改		
材料	X86403	復核			日期		
顏色	UCT205366FXL-3(古銅色)	批准			圖號	J860-GW-V26	

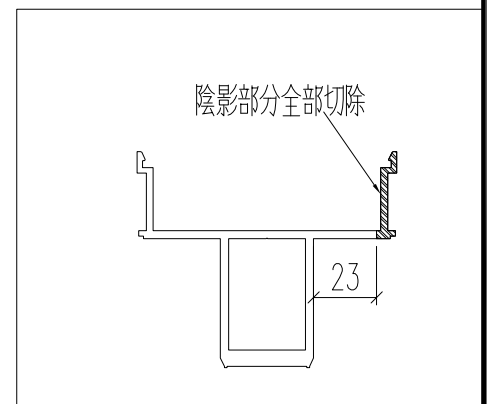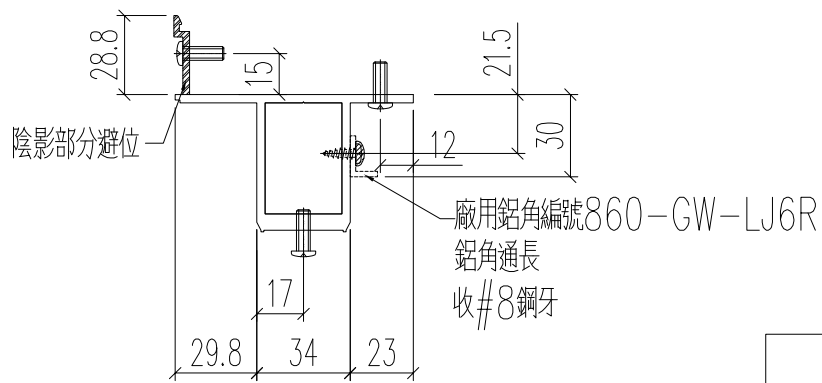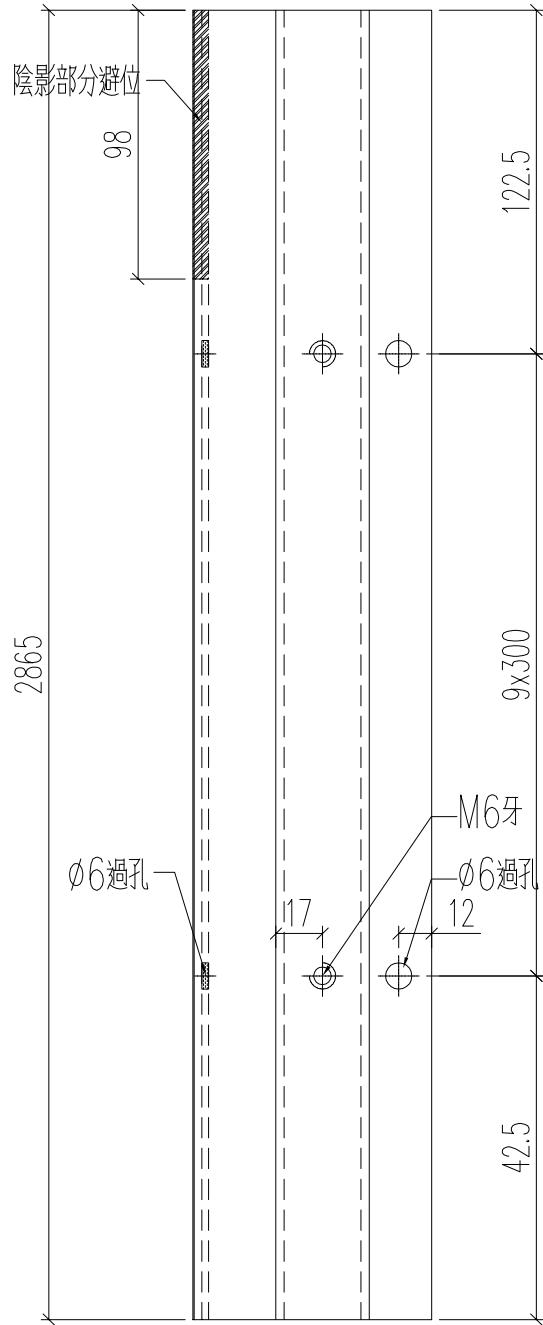
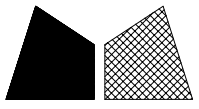


名稱	型材加工圖	制圖	黃漢卿	2023.8.5	修改		
材料	X86403	復核			日期		
顏色	UCT205366FXL-3(古銅色)	批准			圖號	J860-GW-V27	

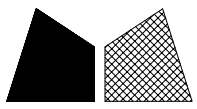


工程號 J860 地盤 馬灣

铝料编号	长度	数量	N	A	铝角编号	分格宽度	颜色
860-H-ZQ1	1465	1	x	4	860-ZQ1-LJ1	1500	古铜
860-H-ZQ2	1465	8	x	4	860-ZQ2-LJ1	1500	古铜
860-H-ZQ3	788	1	x	2	860-ZQ3-LJ1	823	古铜
860-H-ZQ7	1378	1	x	4	860-ZQ7-LJ1	1413	古铜
860-H-ZQ8	1225	1	x	3	860-ZQ8-LJ1	1260	古铜
860-H-ZQ10	1235	1	x	3	860-ZQ10-LJ1	1270	古铜
860-H-ZQ11	1285	1	x	4	860-ZQ11-LJ1	1320	古铜
860-H-ZQ12	1450	1	x	4	860-ZQ12-LJ1	1485	古铜
860-H-ZQ13	1450	3	x	4	860-ZQ13-LJ1	1485	古铜
860-H-ZQ15	1445	1	x	4	860-ZQ15-LJ1	1480	古铜
860-H-ZQ16	1205	1	x	3	860-ZQ16-LJ1	1240	古铜
860-H-ZQ18	1205	2	x	3	860-ZQ18-LJ1	1240	古铜
860-H-ZQ20	1460	1	x	4	860-ZQ20-LJ1	1495	古铜
860-H-ZQ23	1465	11	x	4	860-ZQ23-LJ1	1500	古铜
860-H-ZQ24	1390	1	x	4	860-ZQ24-LJ1	1425	古铜
860-H-ZQ25	965	1	x	2	860-ZQ25-LJ1	1000	白色
860-H-ZQ26	1845	1	x	5	860-ZQ26-LJ1	1880	白色
860-H-ZQ27	1419	1	x	4	860-ZQ27-LJ1	1454	白色
860-H-ZQ28	1419	3	x	4	860-ZQ28-LJ1	1454	白色
860-H-ZQ29	1419	1	x	4	860-ZQ29-LJ1	1454	白色
860-H-ZQ30	1065	1	x	3	860-ZQ30-LJ1	1100	白色
860-H-ZQ32	675	1	x	2	860-ZQ32-LJ1	710	古铜
860-H-ZQ33	1165	1	x	3	860-ZQ33-LJ1	1200	古铜

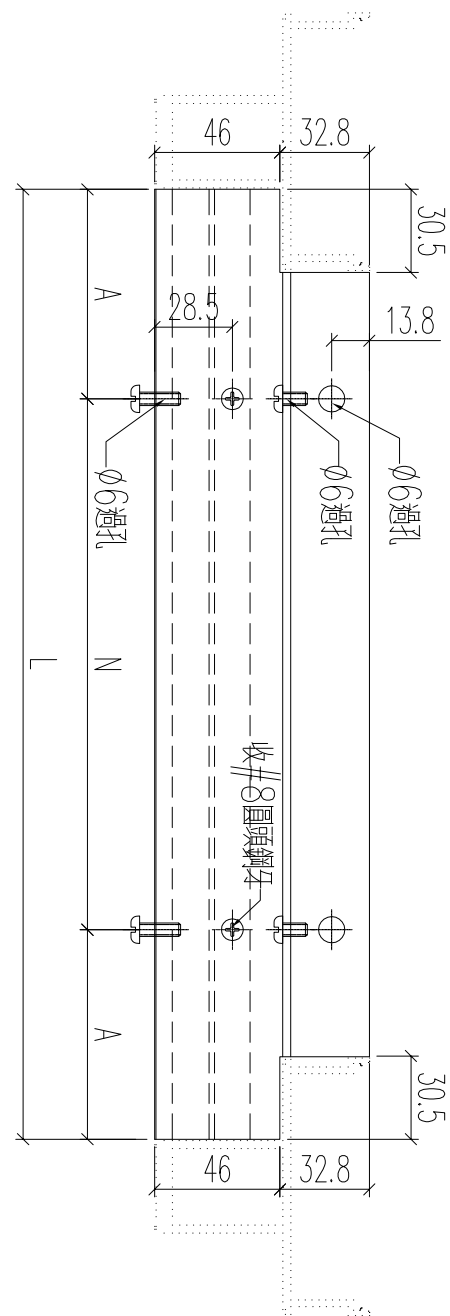
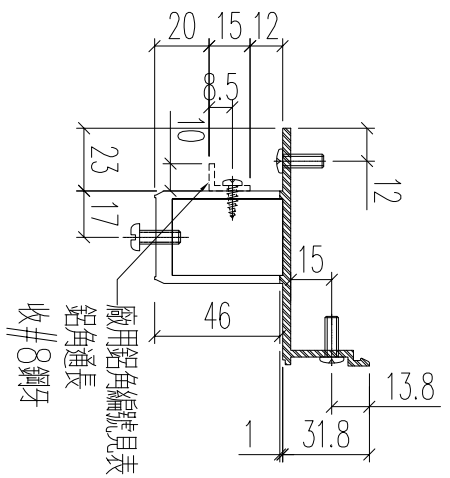


名稱	型材加工圖	制圖	黃漢卿	2023.8.5	修改	
材料	X86403	復核			日期	
顏色	見表	批准			圖號	J860-H-ZQ1

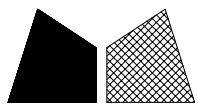


工程號 J860 地盤 馬灣

铝料编号	长度	数量	N	A	铝角1编号	铝角2编号	分格宽度	颜色
860-H-ZQ4	2165	1	x	6	860-ZQ4-LJ1	860-ZQ4-LJ1a	2200	古铜
860-H-ZQ9	2165	1	x	6	860-ZQ9-LJ1	860-ZQ9-LJ1a	2200	古铜
860-H-ZQ14	2165	1	x	6	860-ZQ14-LJ1	860-ZQ14-LJ1a	2200	古铜
860-H-ZQ17	1115	1	x	3	860-ZQ17-LJ1	860-ZQ17-LJ1a	1150	古铜
860-H-ZQ22	1115	1	x	3	860-ZQ22-LJ1	860-ZQ22-LJ1a	1150	古铜
860-H-ZQ25-2	965	1	x	2	不装铝角1	860-ZQ25-LJ1a	1000	白色
860-H-ZQ30-2	1065	1	x	3	不装铝角1	860-ZQ30-LJ1a	1100	白色

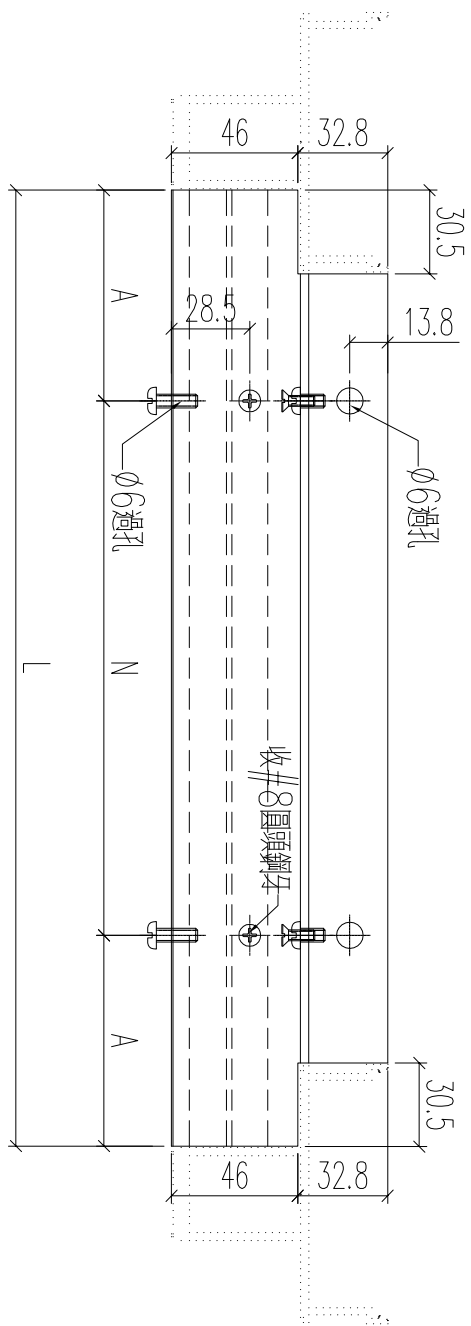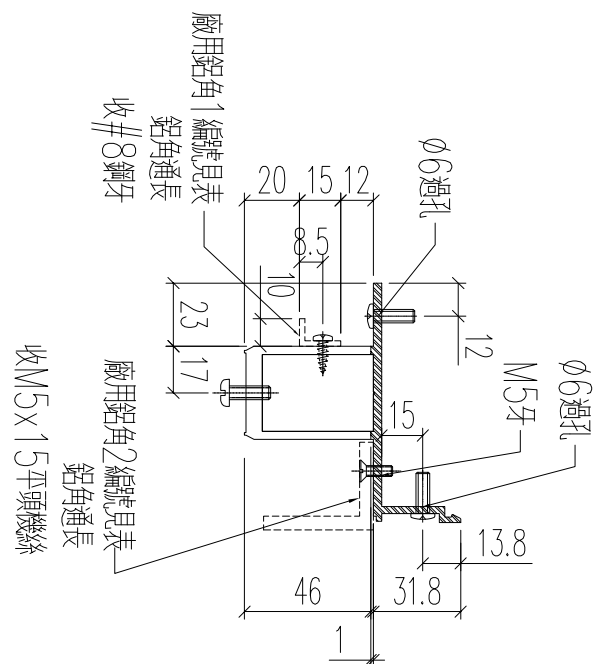




名稱	型材加工圖	制圖	黃漢卿	2023.8.5	修改		
材料	X86403	復核			日期		
顏色	見表	批准			圖號	J860-H-ZQ4	

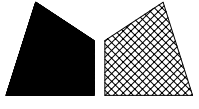


工程號 J860 地盤 馬灣

铝料编号	长度	数量	N	A	M	B	铝角1编号	铝角2编号	分格宽度	颜色
860-H-ZQ19	5365	1	x	17	x	282.5	860-ZQ19-LJ1	860-ZQ19-LJ1a	5400	古銅
860-H-ZQ21	5395	1	x	17	x	297.5	860-ZQ21-LJ1	860-ZQ21-LJ1a	5430	古銅

剖面B-B

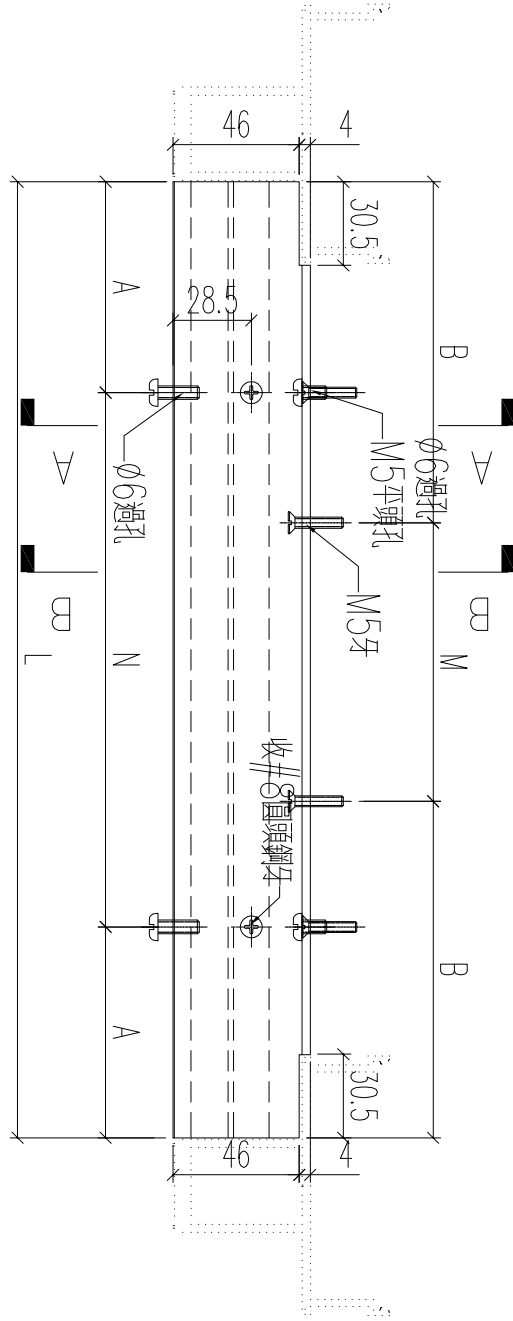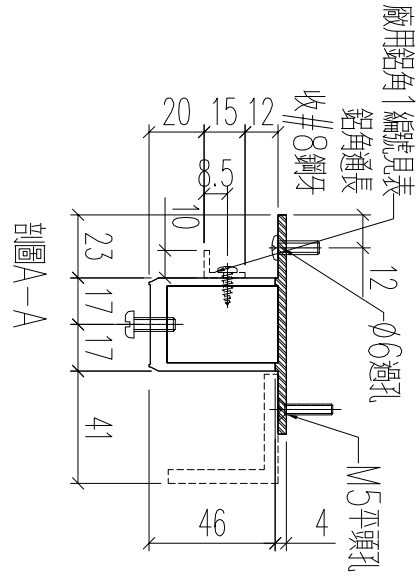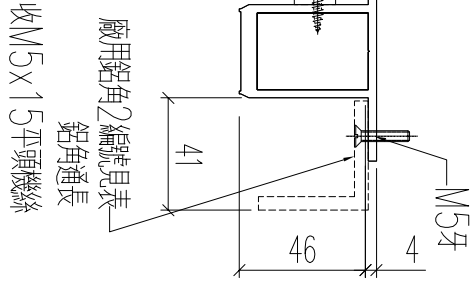

名稱	型材加工圖	制圖	黃漢卿	2023.8.5	修改		
材料	X86403	復核			日期		
顏色	見表	批准			圖號	J860-H-ZQ19	

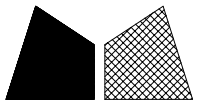


工程號

J860


地盤

馬灣

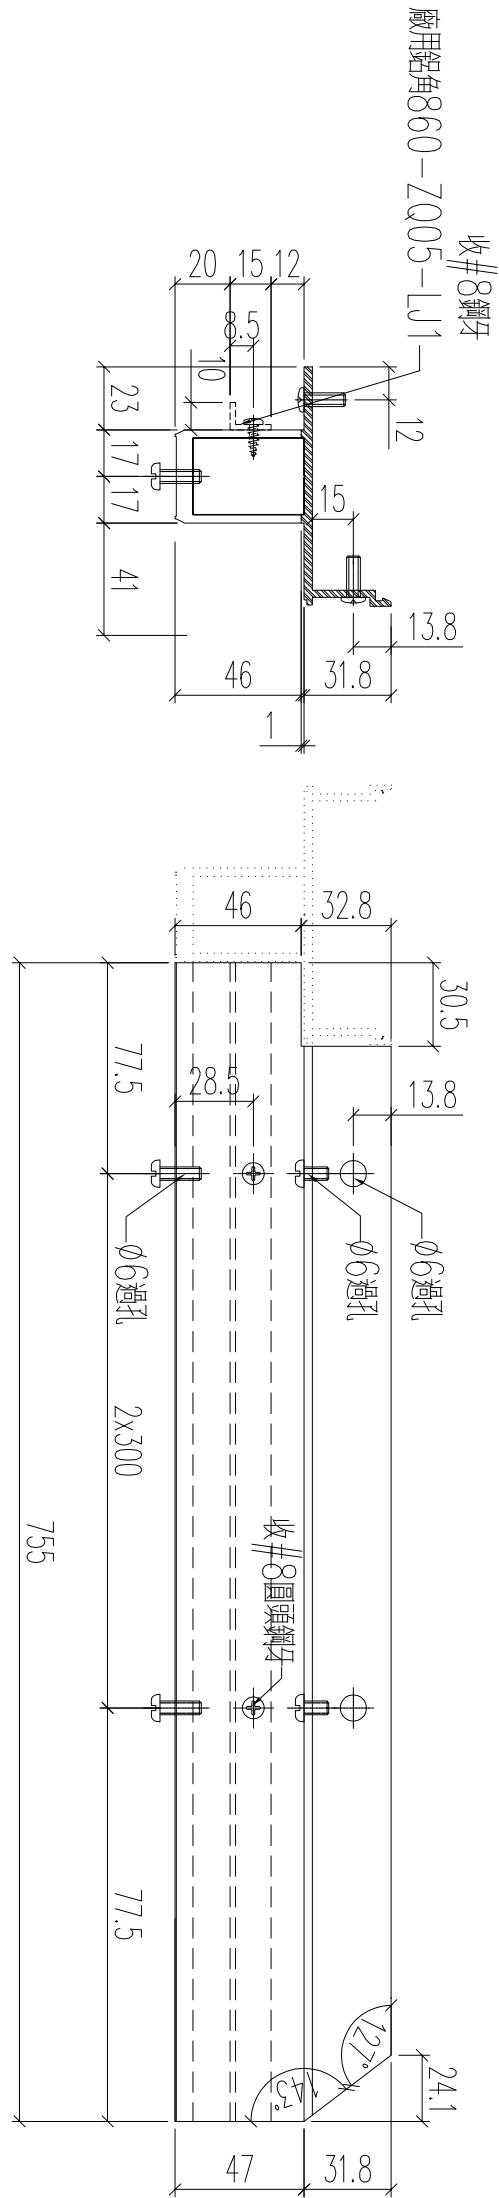

數量: 1支

名稱	型材加工圖	制圖	黃漢卿	2023.8.5	修改		
材料	X86403	復核			日期		
顏色	UCT205366FXL-3(古銅色)	批准			圖號	J860-H-ZQ5	


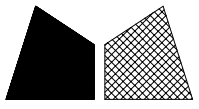


工程號

J860


地盤

馬灣

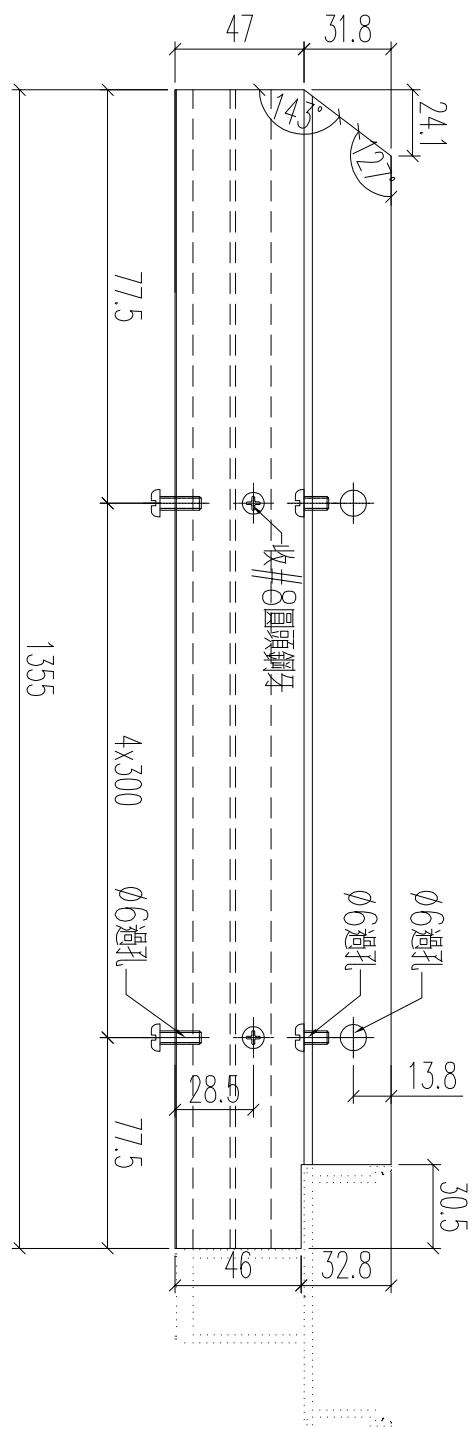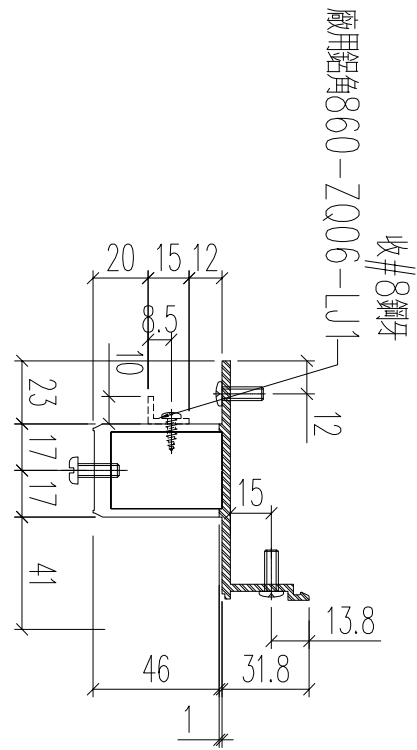

數量: 1支

名稱	型材加工圖	制圖	黃漢卿	2023.8.5	修改		
材料	X86403	復核			日期		
顏色	UCT205366FXL-3(古銅色)	批准			圖號	J860-H-ZQ6	

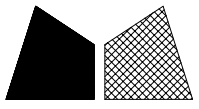


工程號

J860


地盤

馬灣

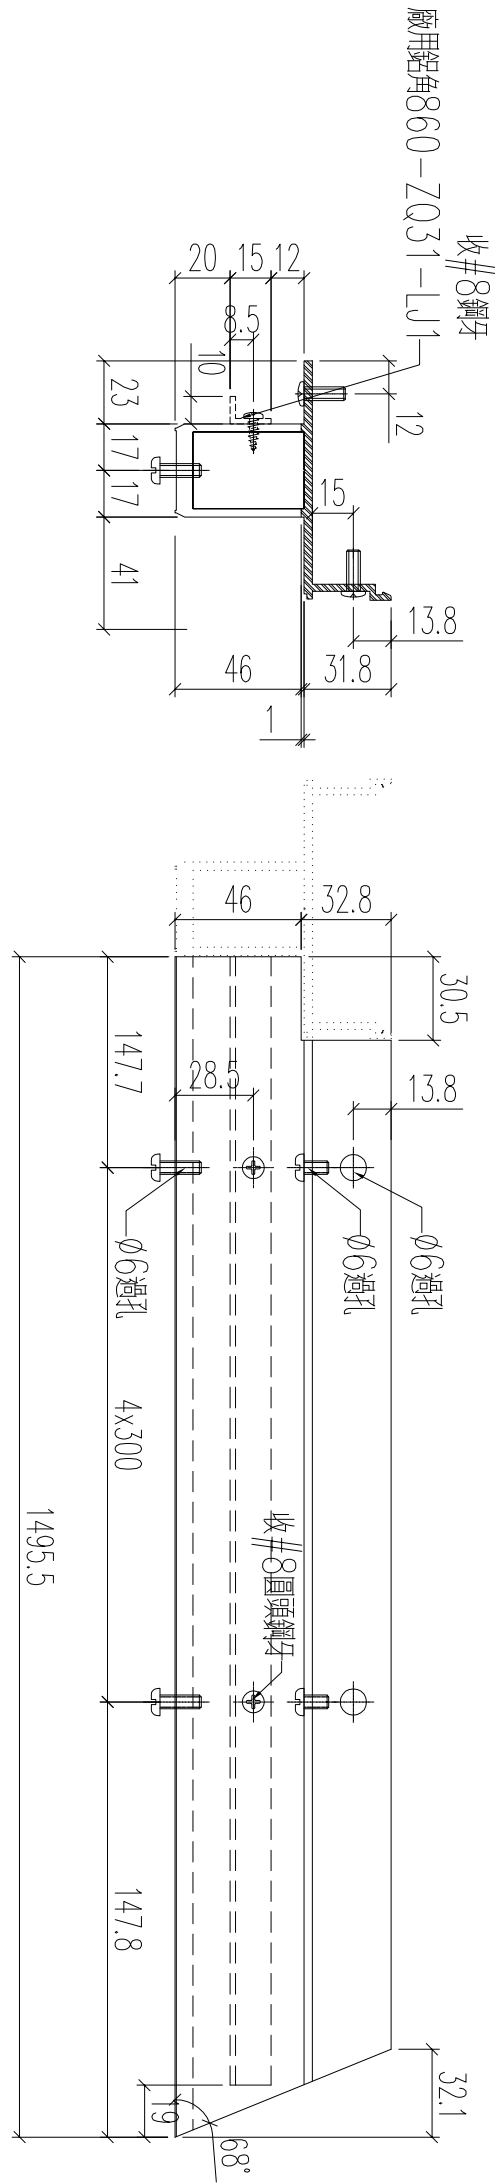

數量: 1支

名稱	型材加工圖	制圖	黃漢卿	2023.8.5	修改		
材料	X86403	復核			日期		
顏色	UCT903896SC-3(白色)	批准			圖號	J860-H-ZQ31	

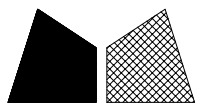

美特鋁質 有限公司
MIDI Aluminium Fabricator Ltd.




數量: 2支

工程號


J860

地盤

馬灣

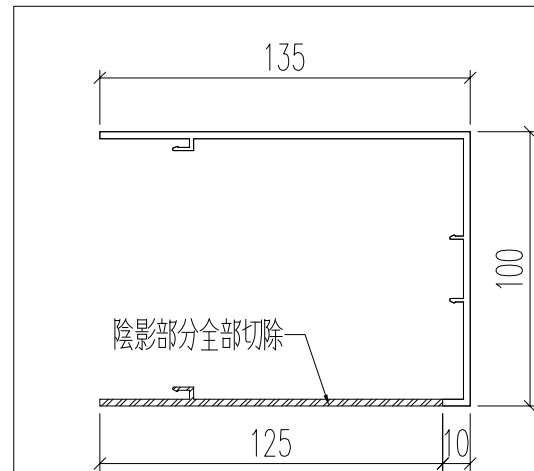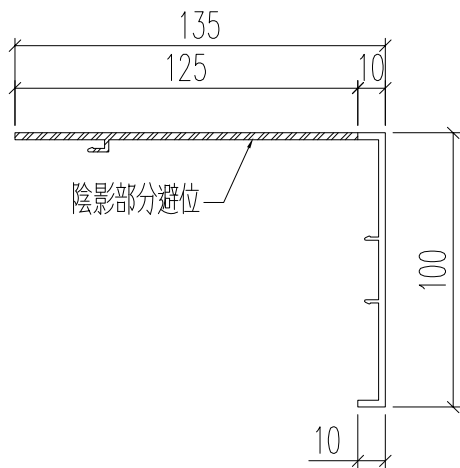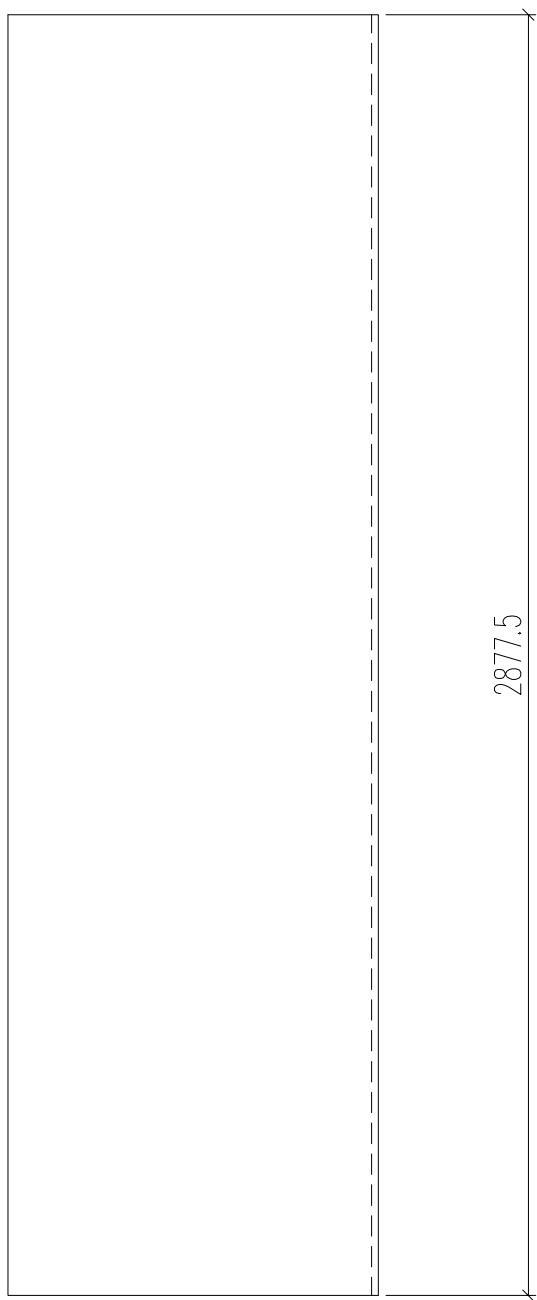



名稱	型材加工圖	制圖	黃漢卿	2023.8.5	修改			
材料	X86401	復核			日期			
顏色	UCT205366FXL-3(古銅色)	批准			圖號	J860-GW-QL1		

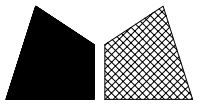


美特鋁質 有限公司
MIDI Aluminium Fabricator Ltd.

工程號	J860	地盤	馬灣
-----	------	----	----

鋁料編號	長度L	數量
J860-GW-QL3	2975	17
J860-GW-QL11	2625	2
J860-GW-QL13	2085	8
J860-GW-QL23	3485	4


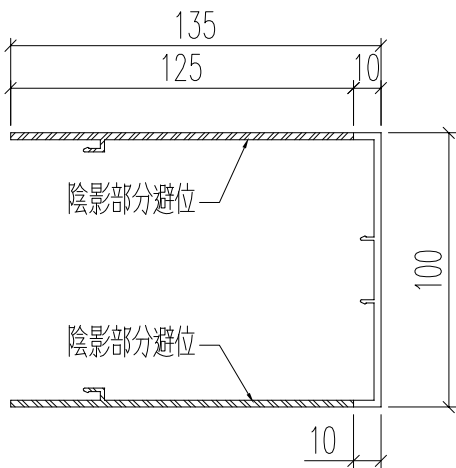
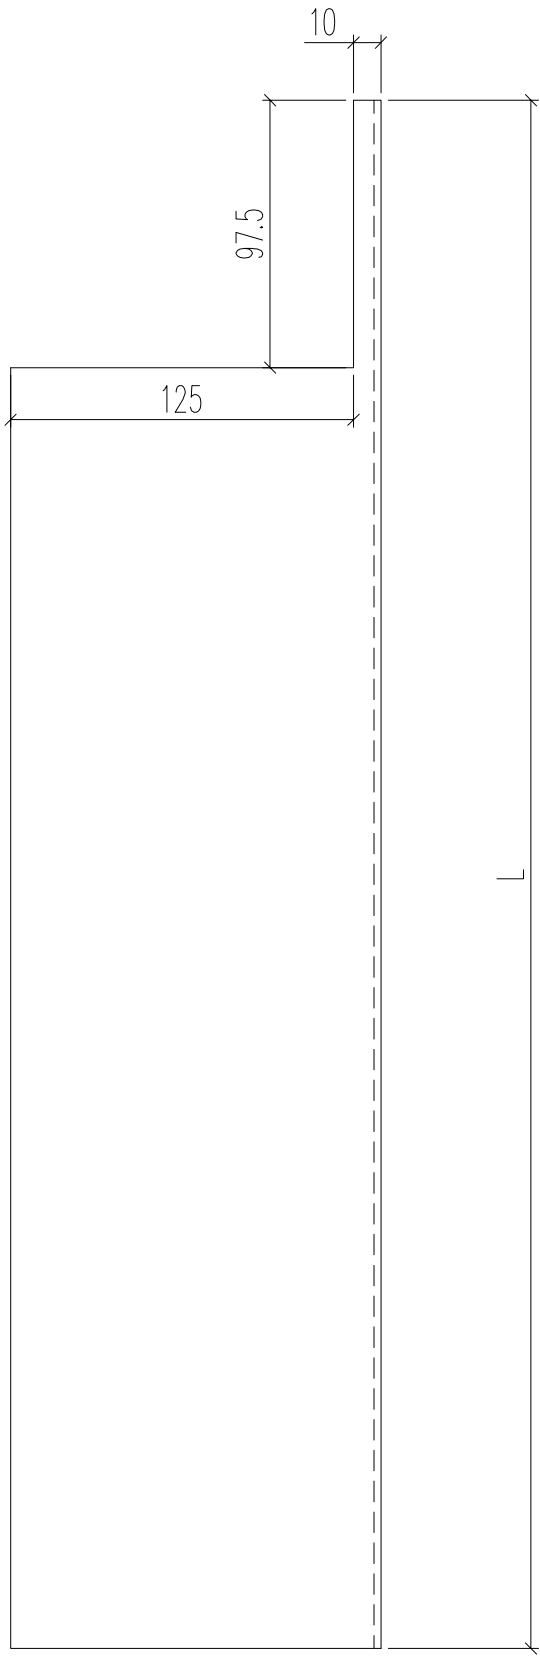


名稱	型材加工圖	制圖	黃漢卿	2023.8.5	修改		
材料	X86401	復核			日期		
顏色	UCT205366FXL-3(古銅色)	批准			圖號	J860-GW-QL3	




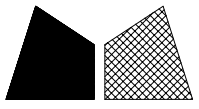


數量: 4支


工程號 | J860 | 地盤 | 馬灣

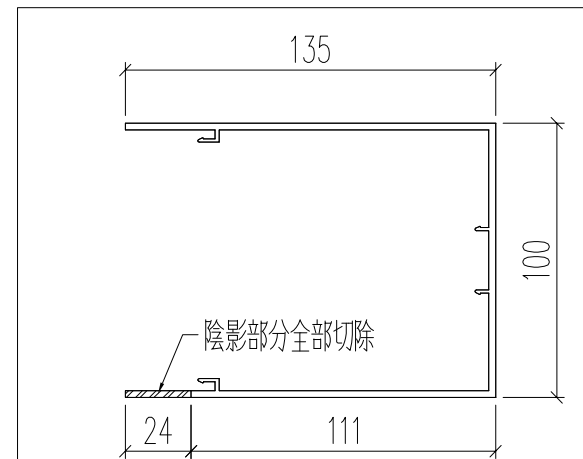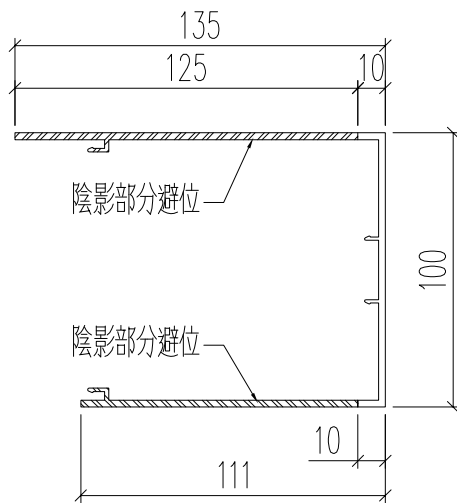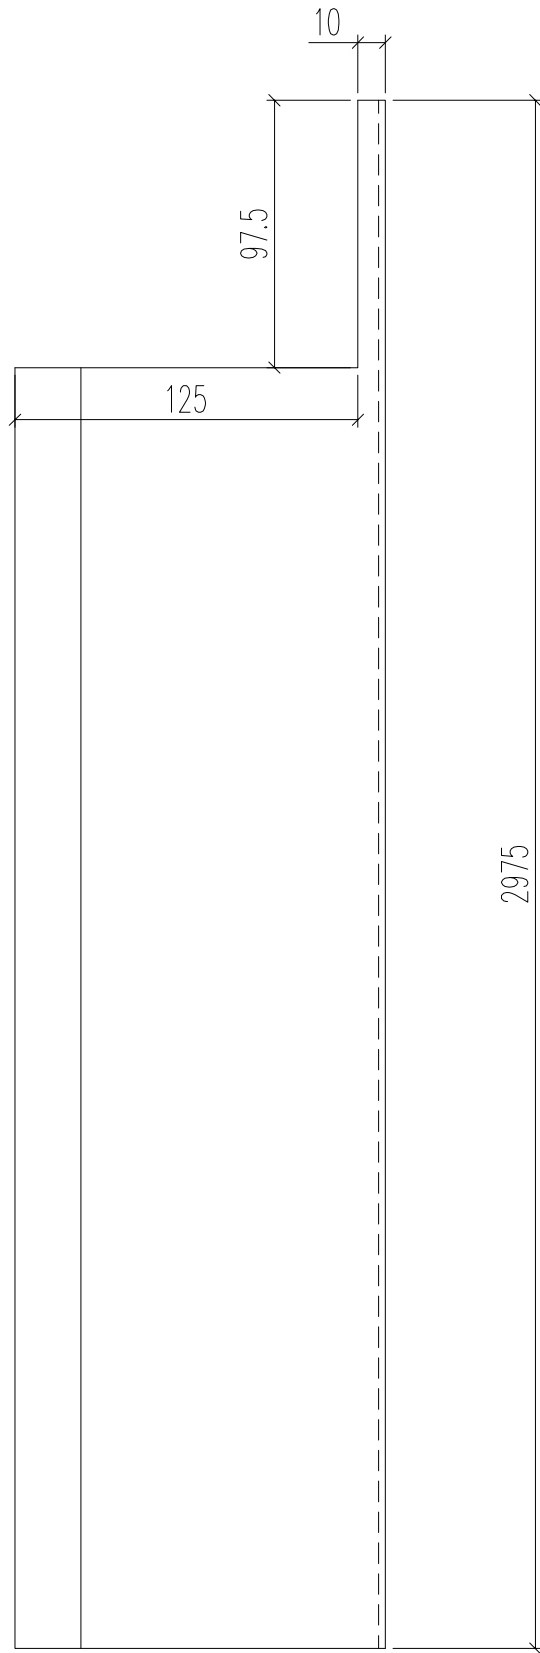

名稱	型材加工圖	制圖	黃漢卿	2023.8.5	修改		
材料	X86401	復核			日期		
顏色	UCT205366FXL-3(古銅色)	批准			圖號	J860-GW-QL4	

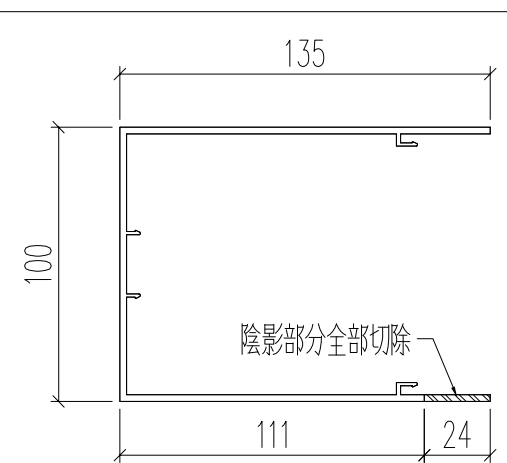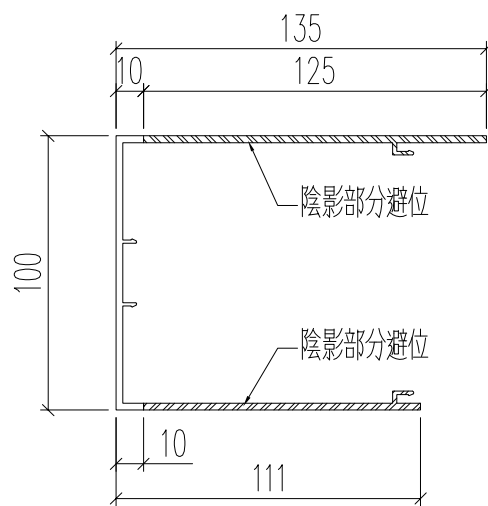
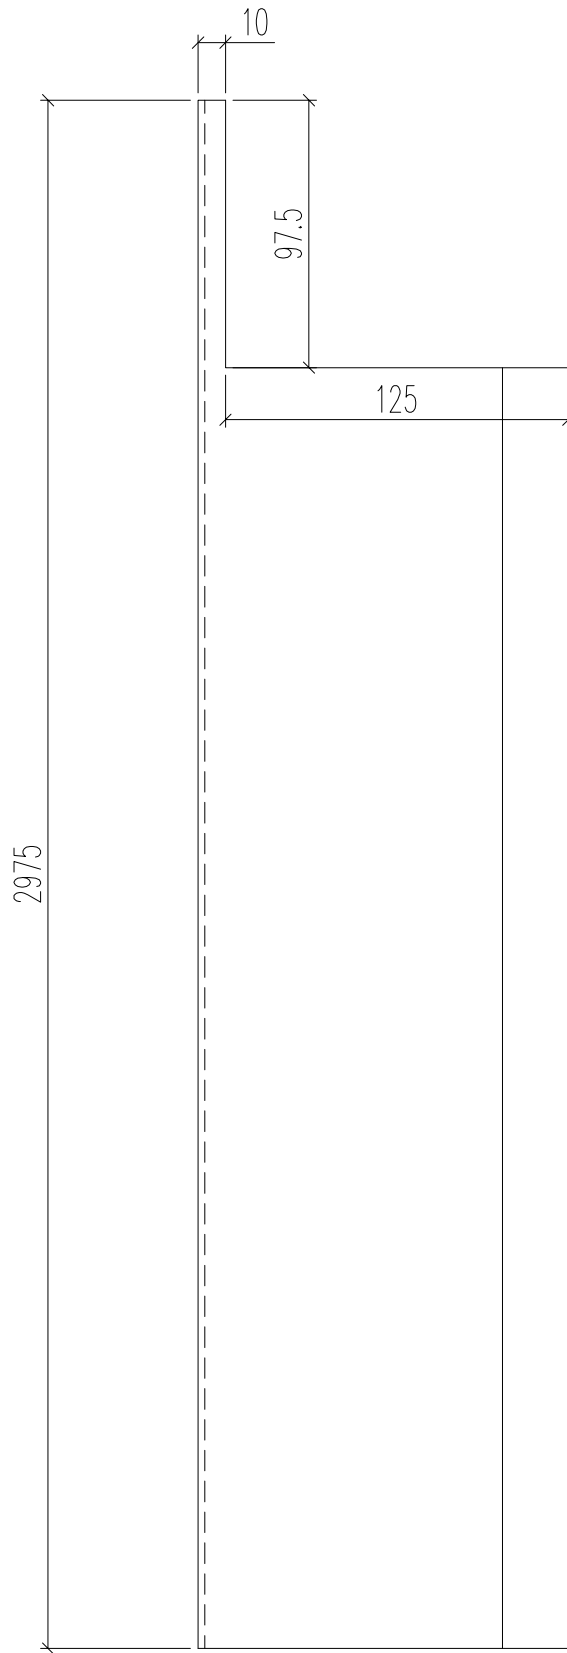
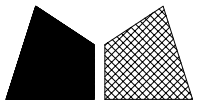


名稱	型材加工圖	制圖	黃漢卿	2023.8.5	修改		
材料	X86401	復核			日期		
顏色	UCT205366FXL-3(古銅色)	批准			圖號	J860-GW-QL5	

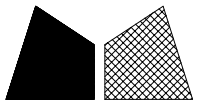


數量: 2支

工程號 | J860 | 地盤 | 馬灣

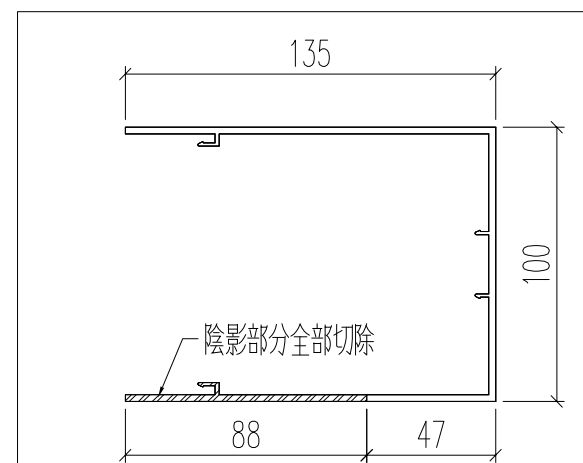
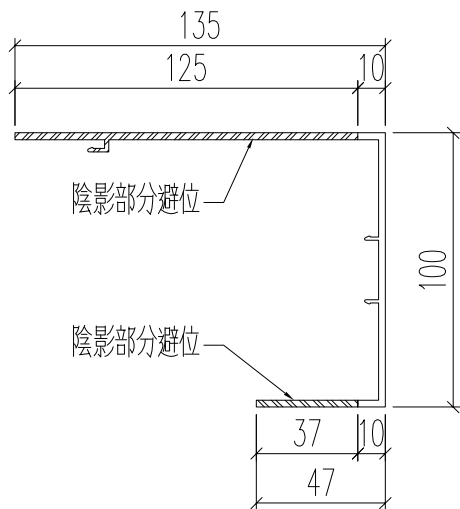
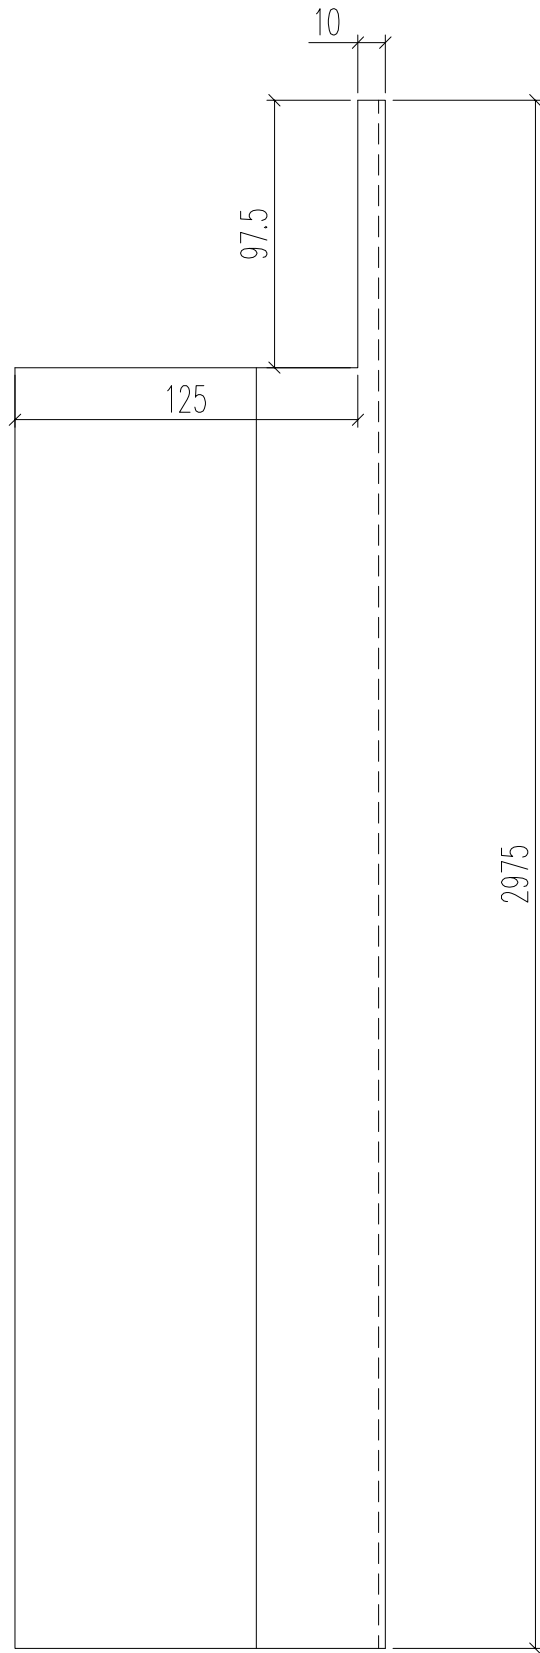


名稱	型材加工圖	制圖	黃漢卿	2023.8.5	修改		
材料	X86401	復核			日期		
顏色	UCT205366FXL-3(古銅色)	批准			圖號	J860-GW-QL6	




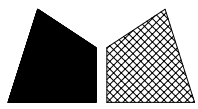


數量: 1支





工程號 | J860 | 地盤 | 馬灣

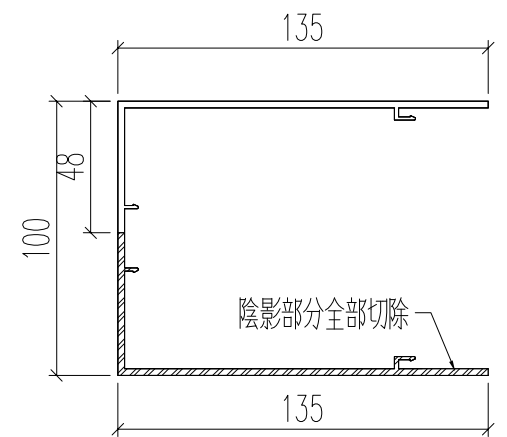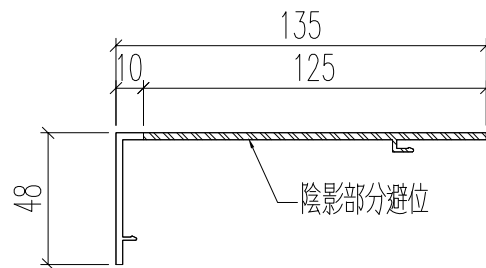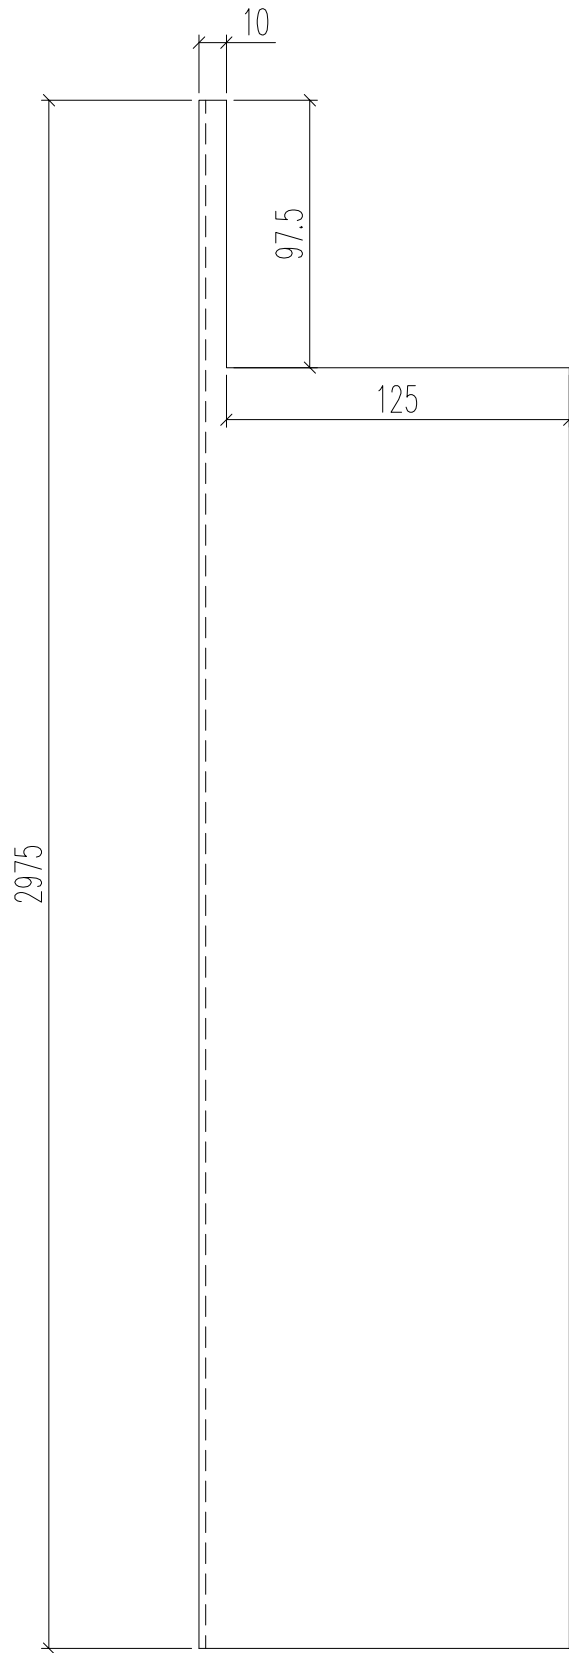


名稱	型材加工圖	制圖	黃漢卿	2023.8.5	修改		
材料	X86401	復核			日期		
顏色	UCT205366FXL-3(古銅色)	批准			圖號	J860-GW-QL7	

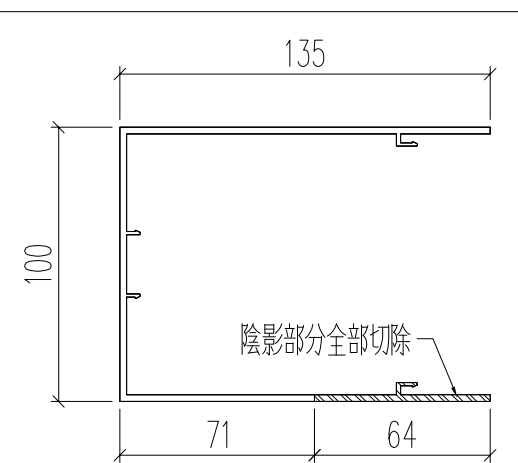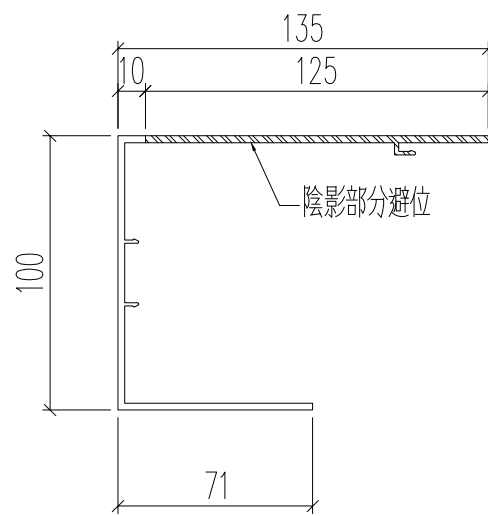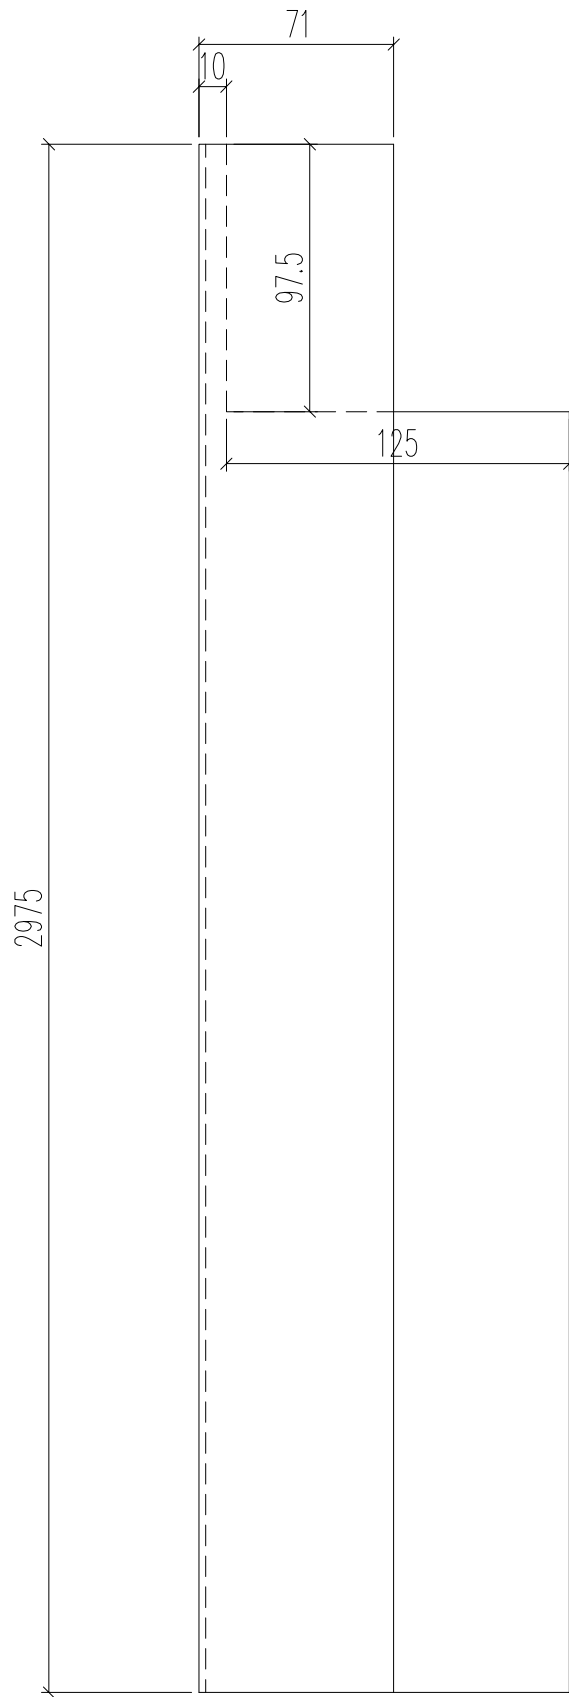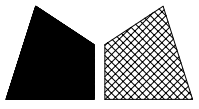

名稱	型材加工圖	制圖	黃漢卿	2023.8.5	修改		
材料	X86401	復核			日期		
顏色	UCT205366FXL-3(古銅色)	批准			圖號	J860-GW-QL8	

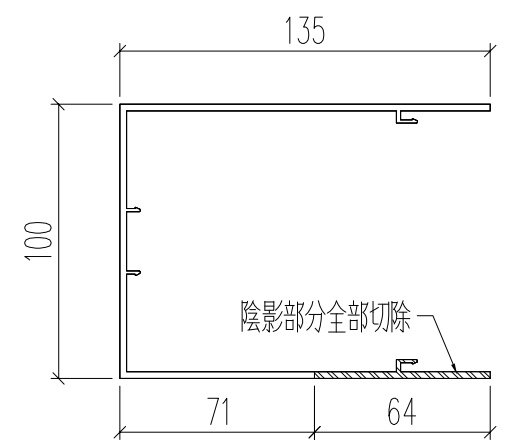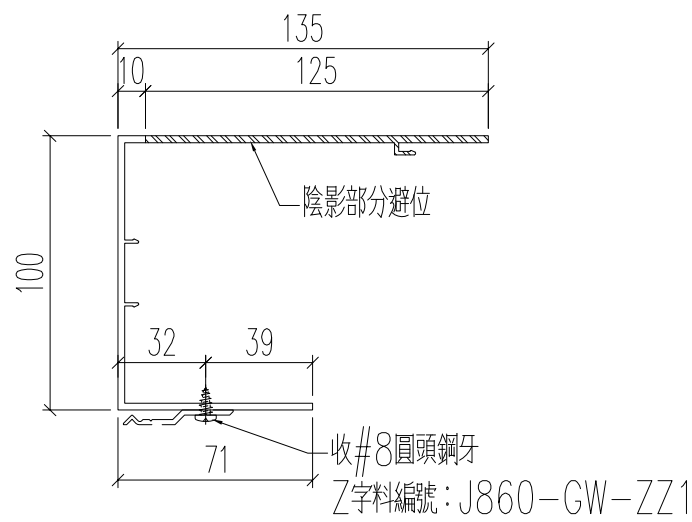
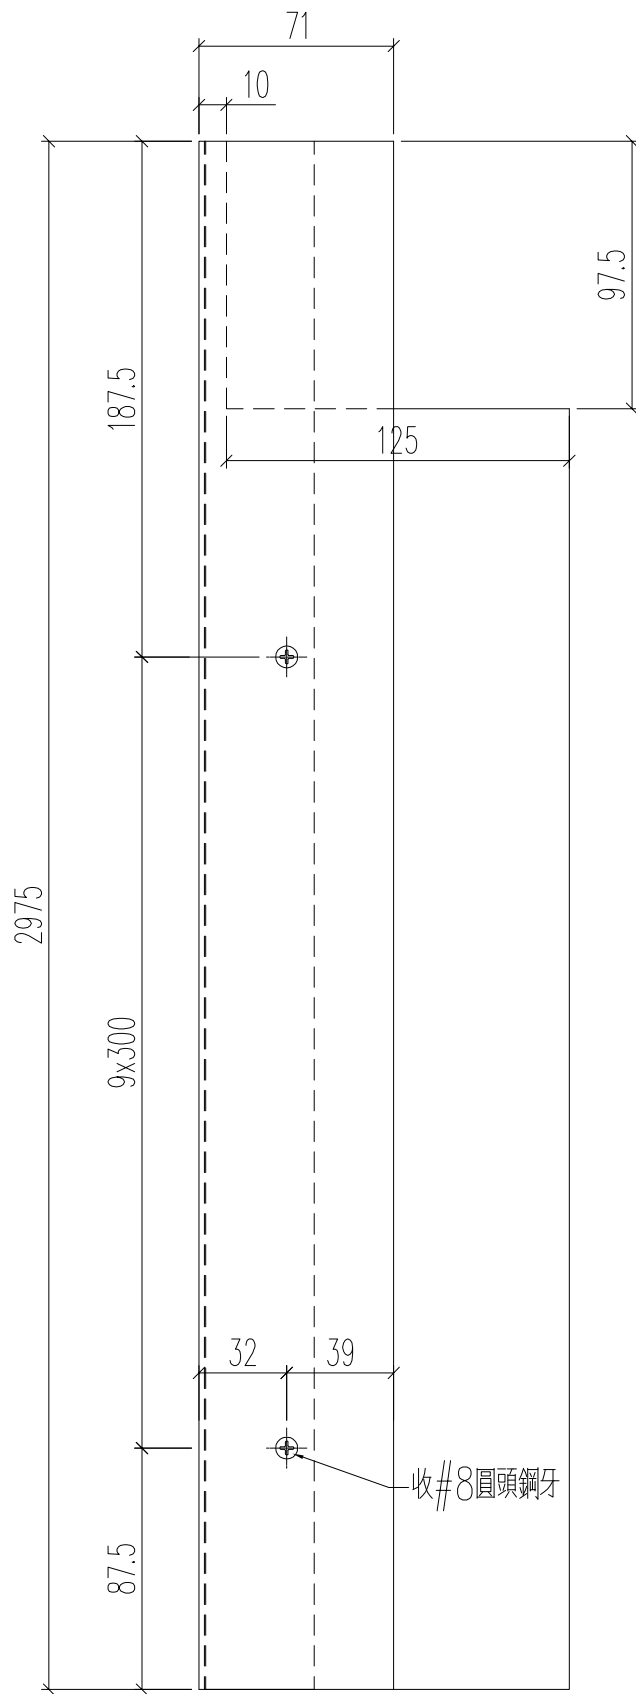
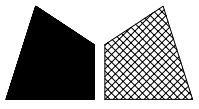


名稱	型材加工圖	制圖	黃漢卿	2023.8.5	修改		
材料	X86401	復核			日期		
顏色	UCT205366FXL-3(古銅色)	批准			圖號	J860-GW-QL9	

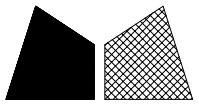


數量: 1支

工程號 | J860 | 地盤 | 馬灣

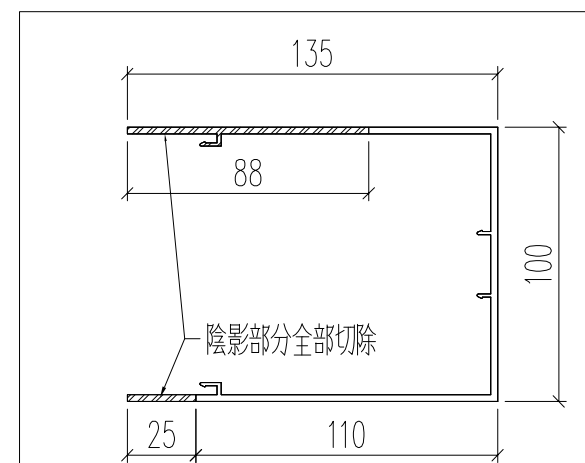
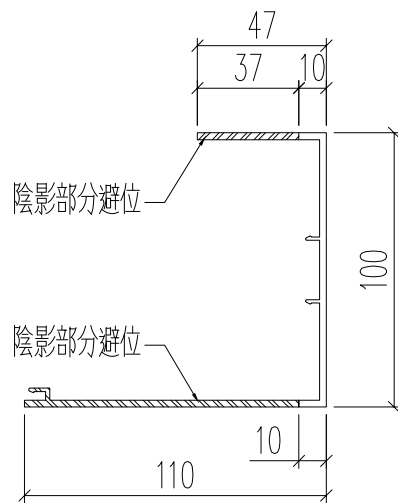
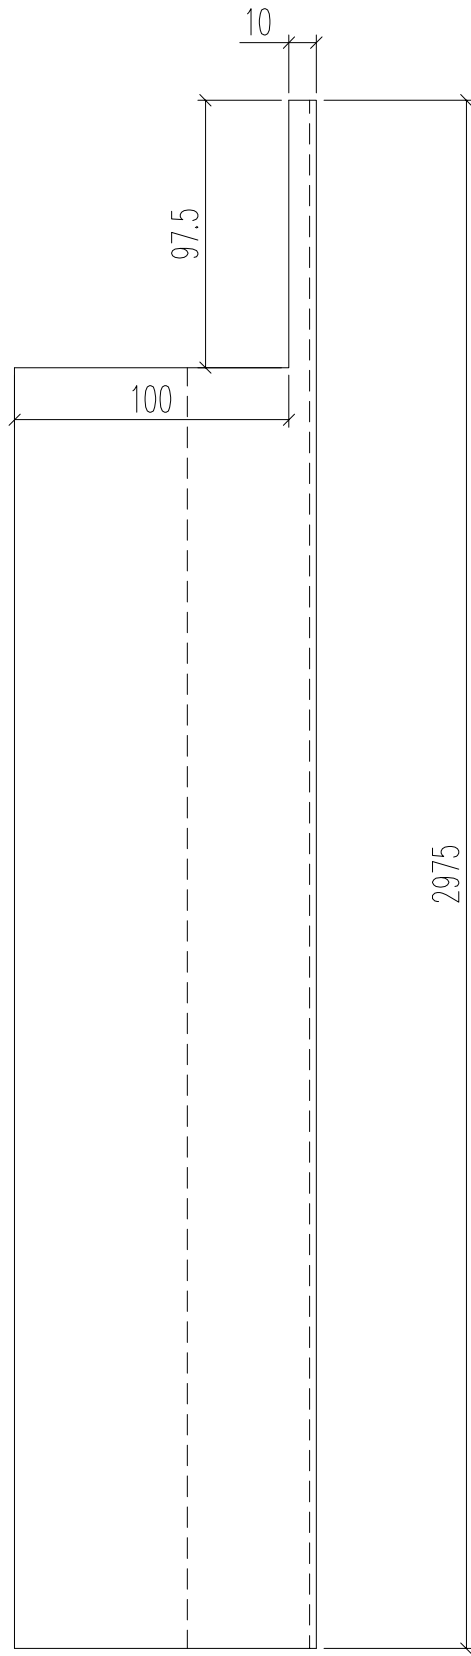


名稱	型材加工圖	制圖	黃漢卿	2023.8.5	修改			
材料	X86401	復核			日期			
顏色	UCT205366FXL-3(古銅色)	批准			圖號	J860-GW-QL10		

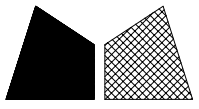


數量: 1支

工程號 | J860 | 地盤 | 馬灣

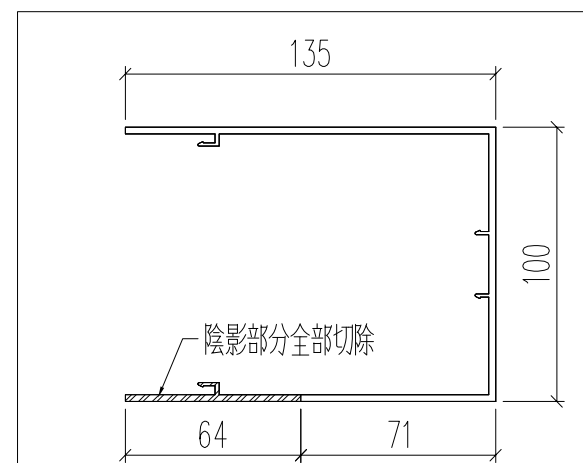
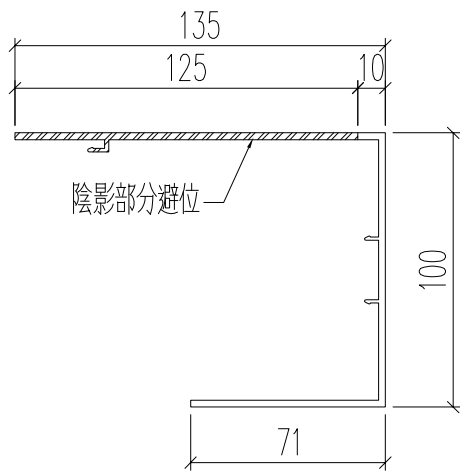
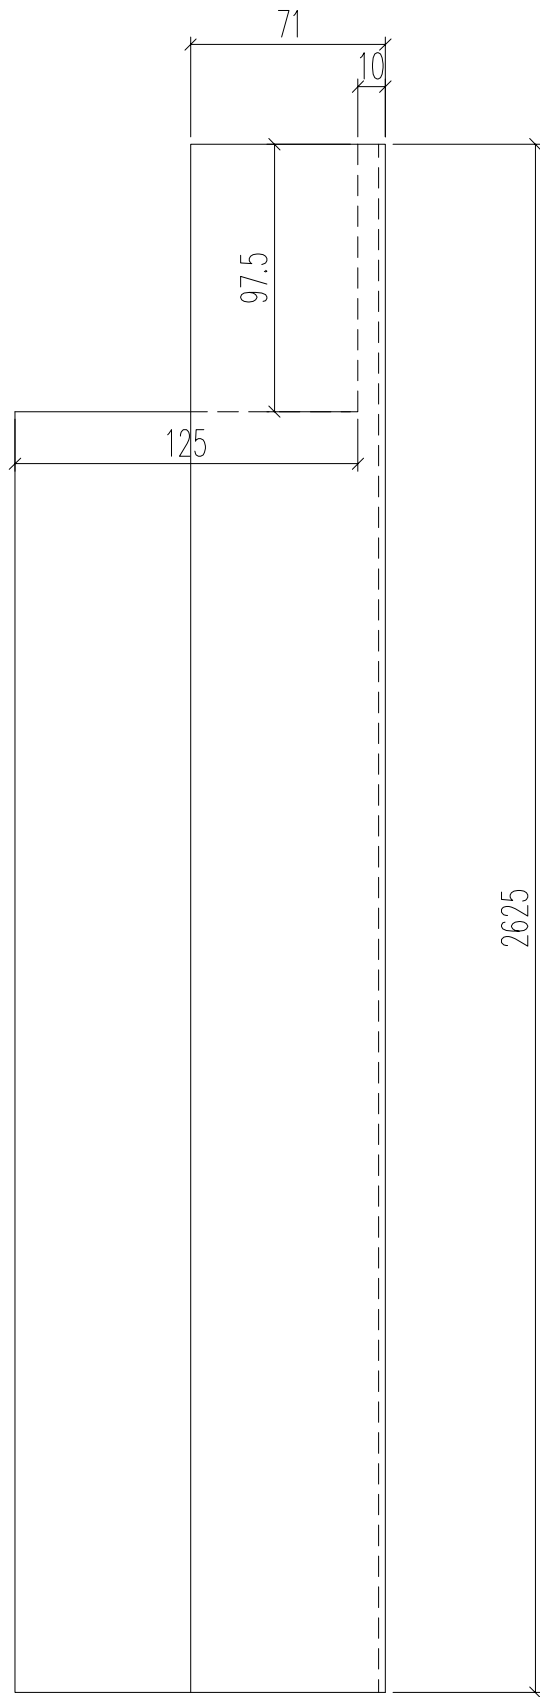


名稱	型材加工圖	制圖	黃漢卿	2023.8.5	修改		
材料	X86401	復核			日期		
顏色	UCT205366FXL-3(古銅色)	批准			圖號	J860-GW-QL12	

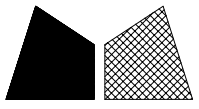


數量: 1支




工程號 | J860 | 地盤 | 馬灣

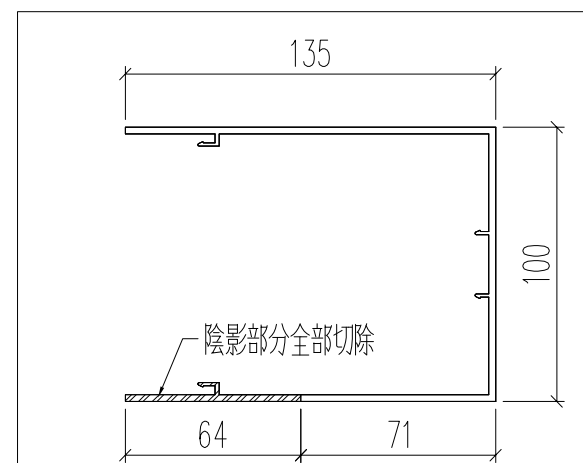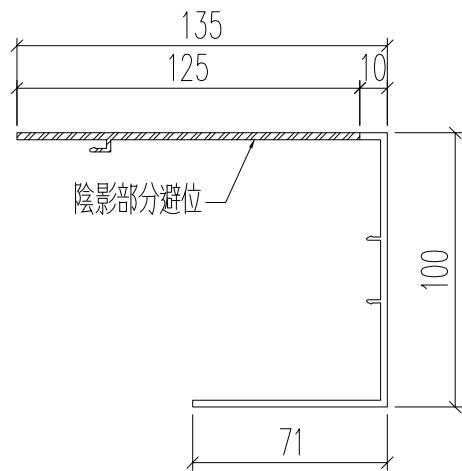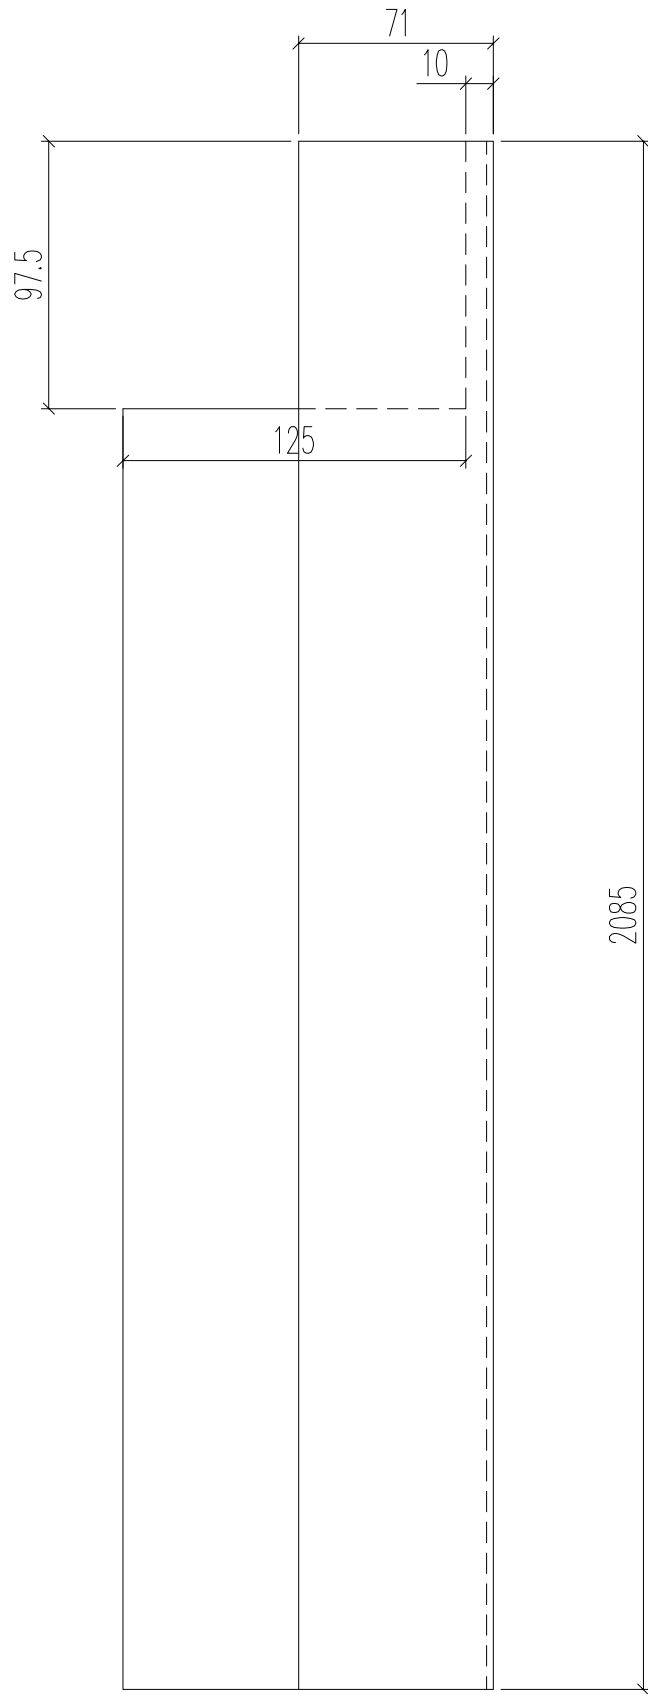


名稱	型材加工圖	制圖	黃漢卿	2023.8.5	修改		
材料	X86401	復核			日期		
顏色	UCT205366FXL-3(古銅色)	批准			圖號	J860-GW-QL14	

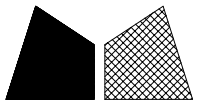

工程號	J860	地盤	馬灣
-----	------	----	----

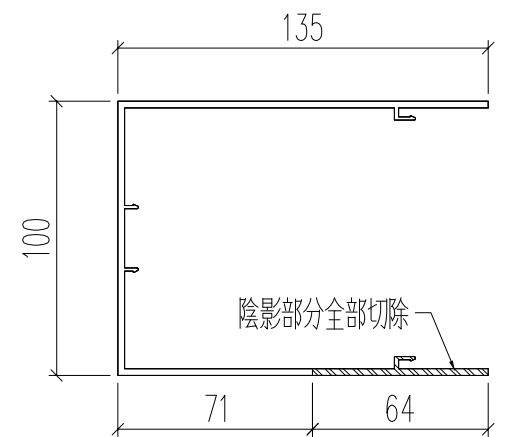
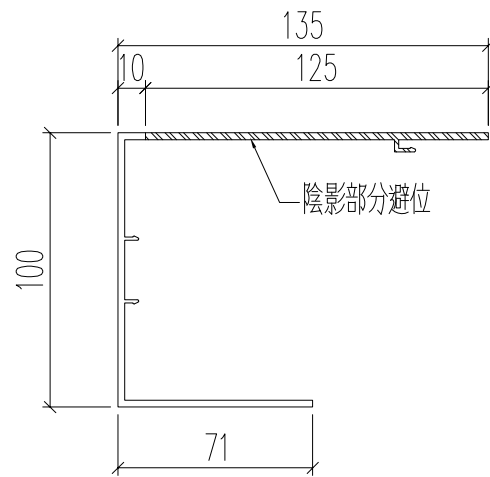
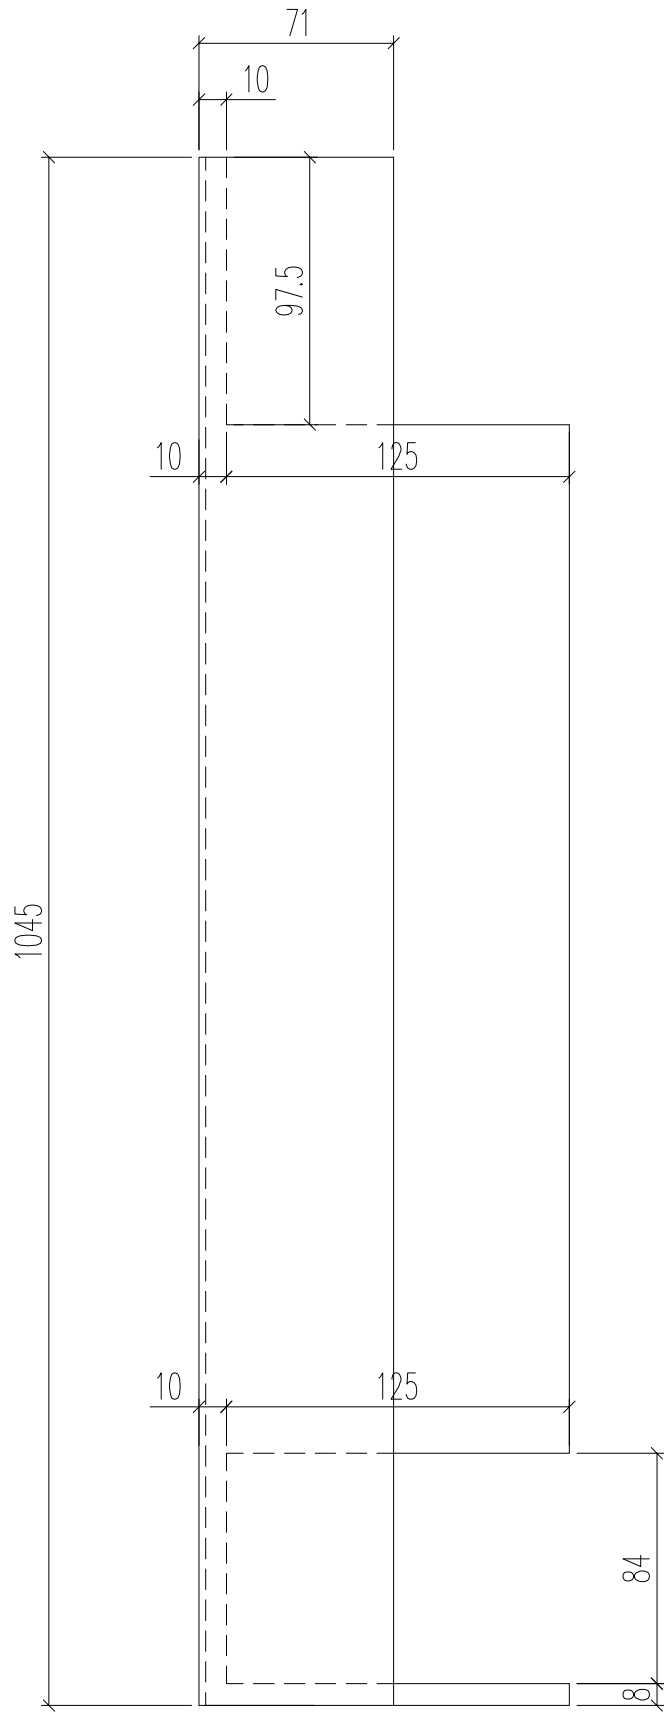


名稱	型材加工圖	制圖	黃漢卿	2023.8.5	修改		
材料	X86401	復核			日期		
顏色	UCT903896SC-3(白色)	批准			圖號	J860-GW-QL15	

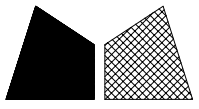


數量: 1支




工程號 | J860 | 地盤 | 馬灣

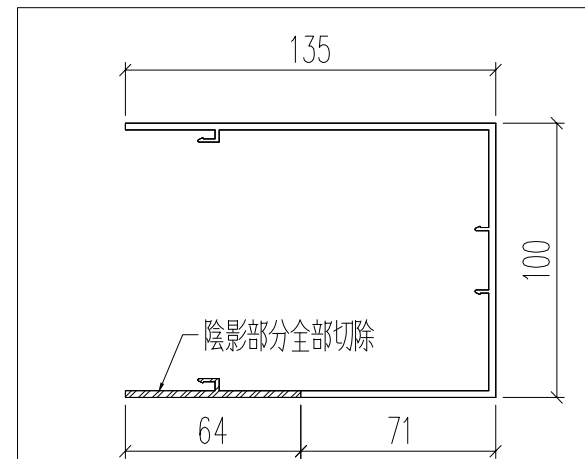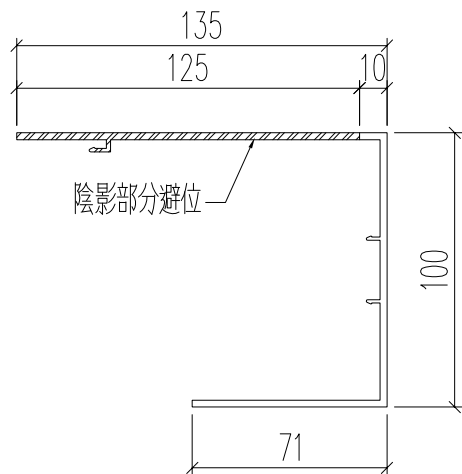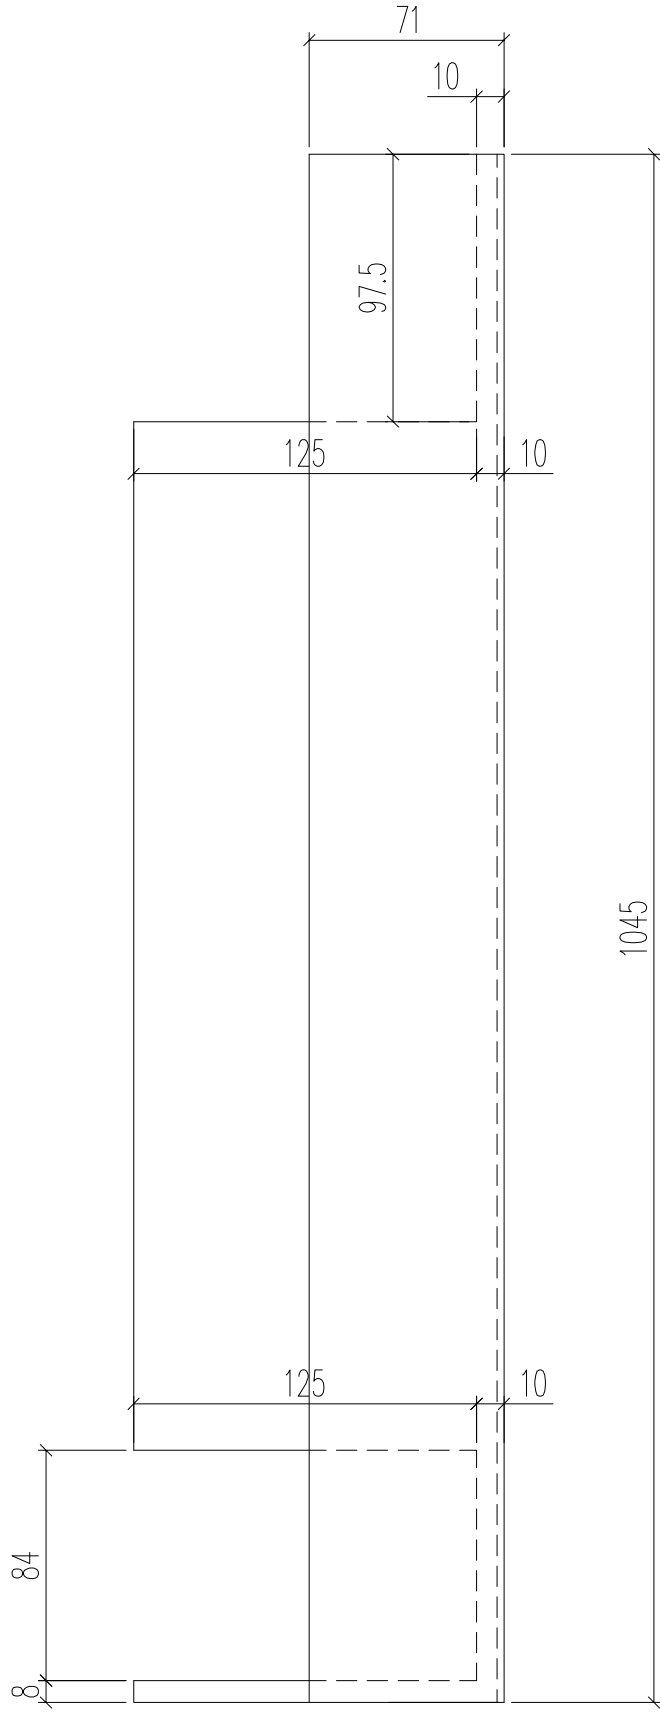


名稱	型材加工圖	制圖	黃漢卿	2023.8.5	修改		
材料	X86401	復核			日期		
顏色	UCT903896SC-3(白色)	批准			圖號	J860-GW-QL16	

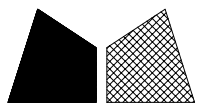




工程號 | J860 | 地盤 | 馬灣

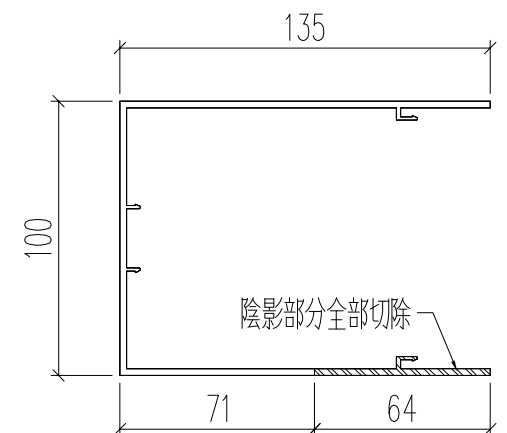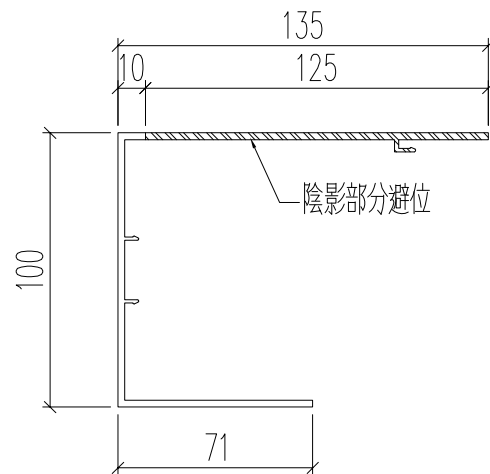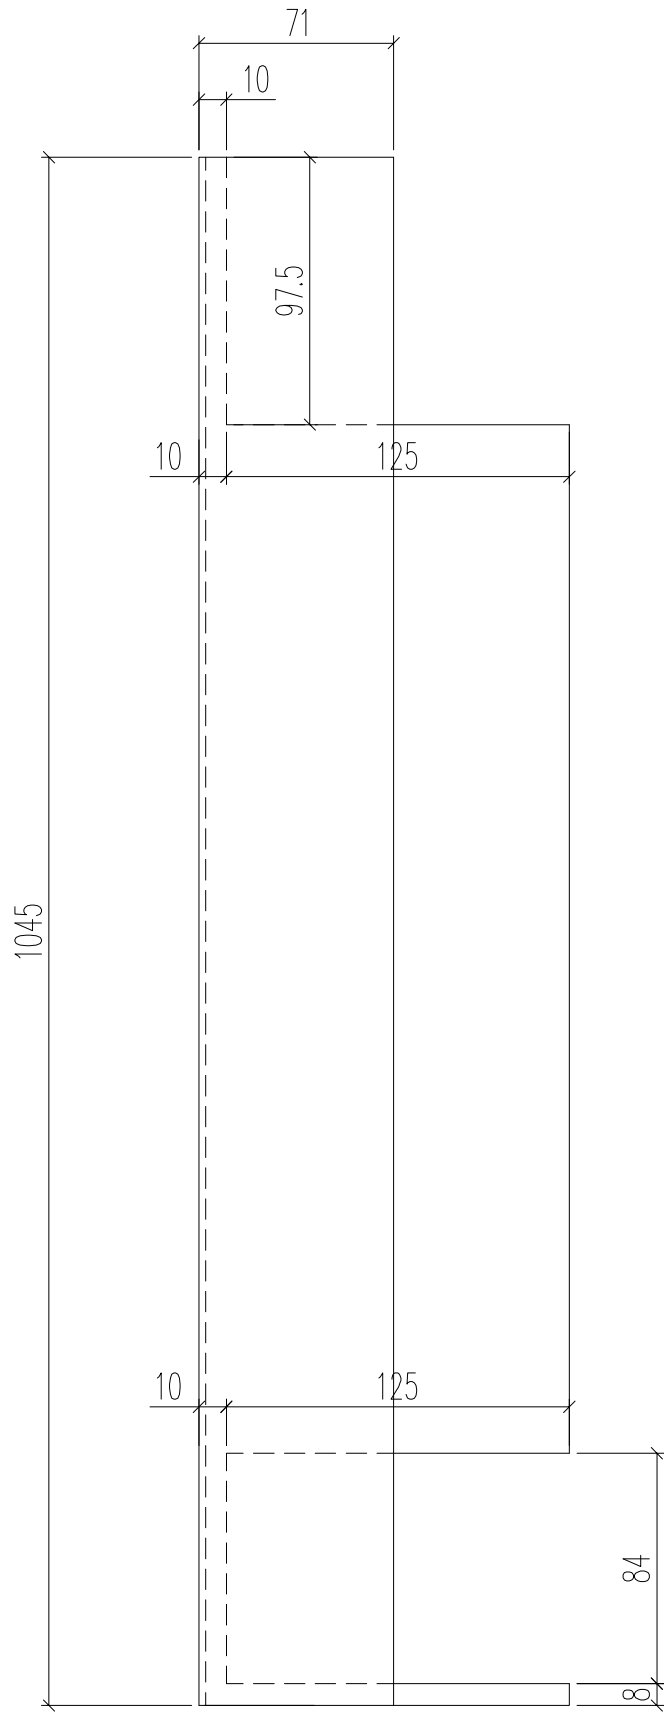


名稱	型材加工圖	制圖	黃漢卿	2023.8.5	修改		
材料	X86401	復核			日期		
顏色	UCT903896SC-3(白色)	批准			圖號	J860-GW-QL17	

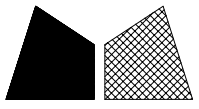




工程號 | J860 | 地盤 | 馬灣

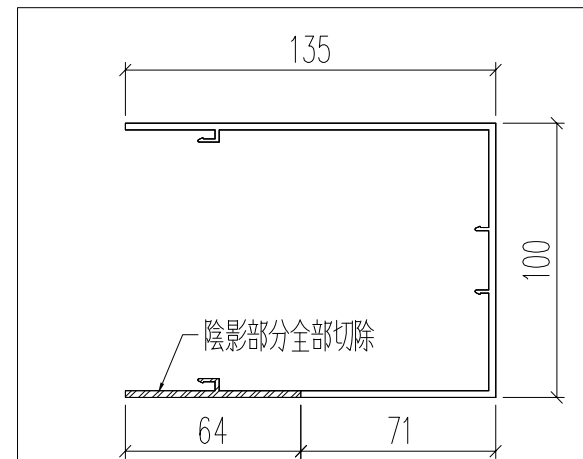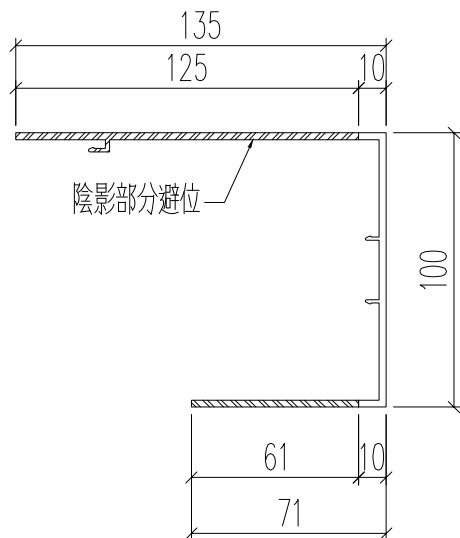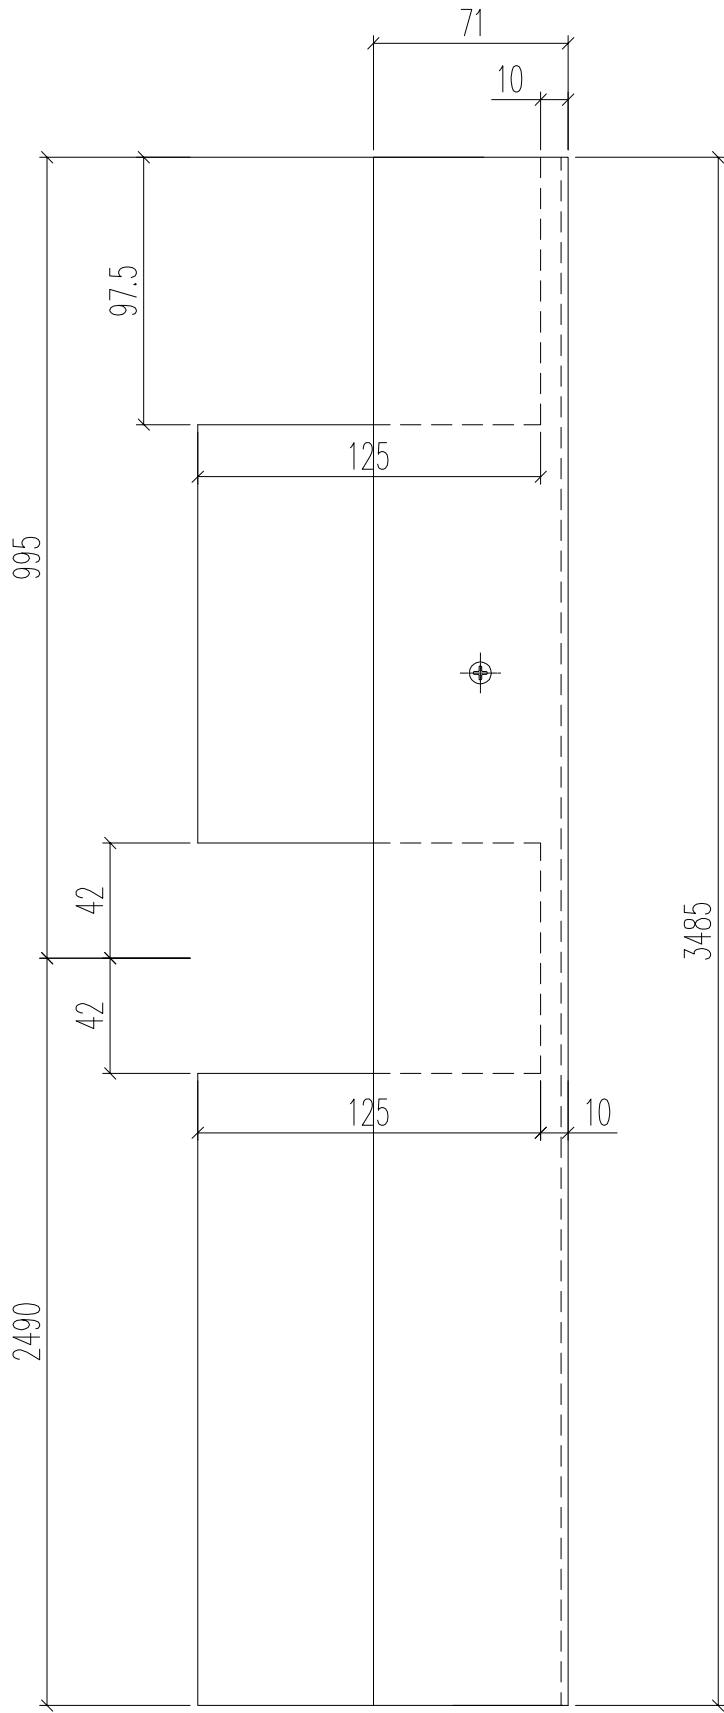


名稱	型材加工圖	制圖	黃漢卿	2023.8.5	修改		
材料	X86401	復核			日期		
顏色	UCT903896SC-3(白色)	批准			圖號	J860-GW-QL18	

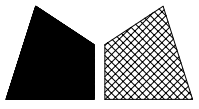

工程號	J860	地盤	馬灣
-----	------	----	----

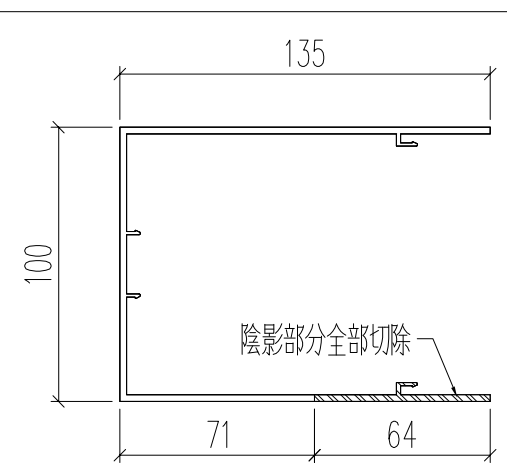
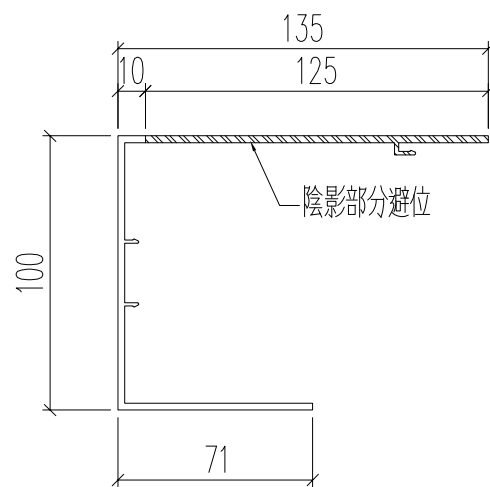
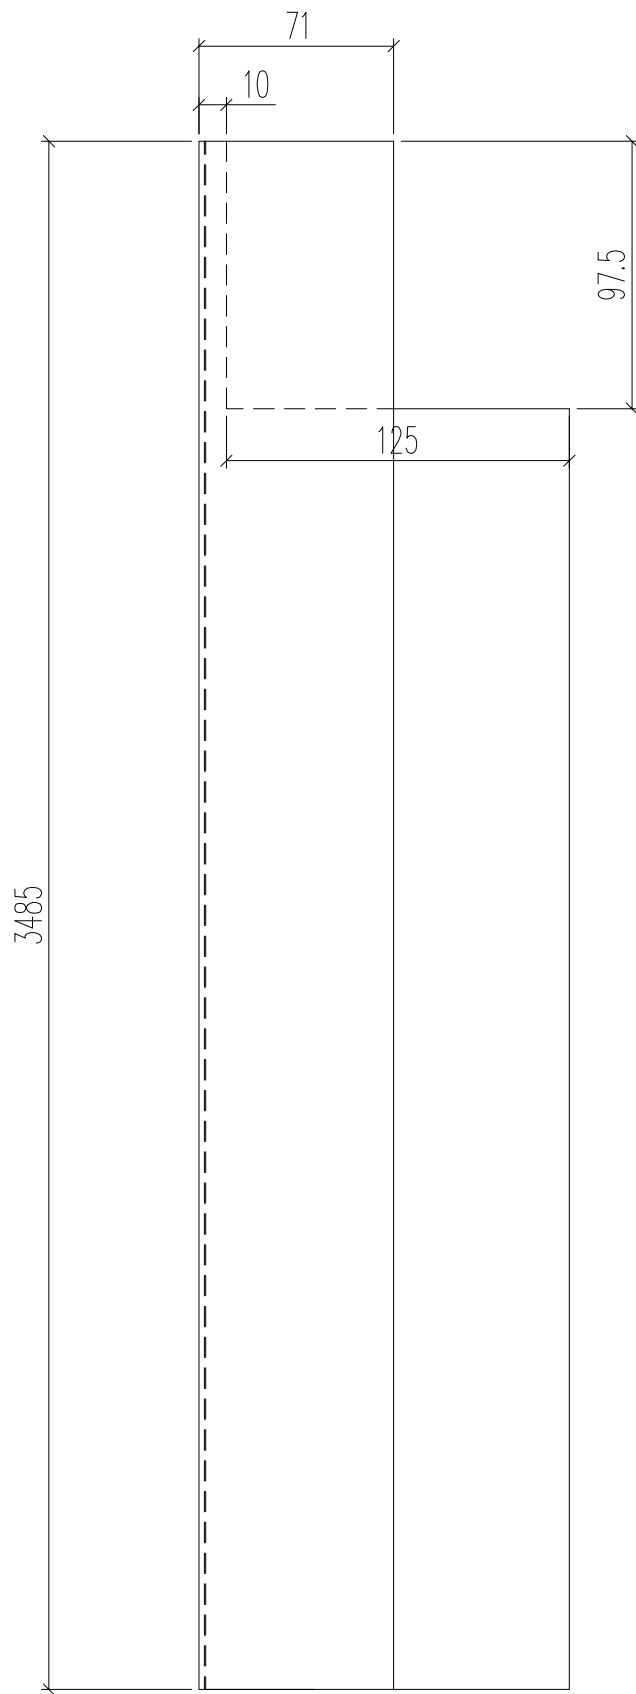


名稱	型材加工圖	制圖	黃漢卿	2023.8.5	修改		
材料	X86401	復核			日期		
顏色	UCT903896SC-3(白色)	批准			圖號	J860-GW-QL19	

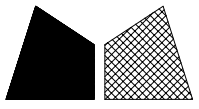


數量: 1支

工程號 | J860 | 地盤 | 馬灣

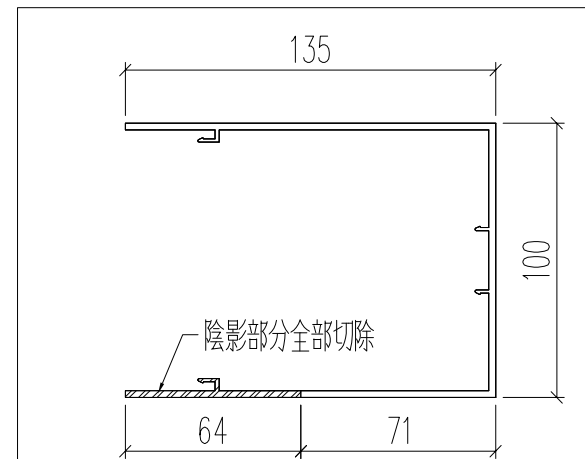
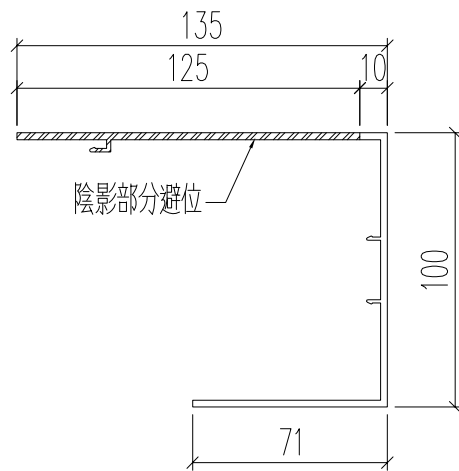
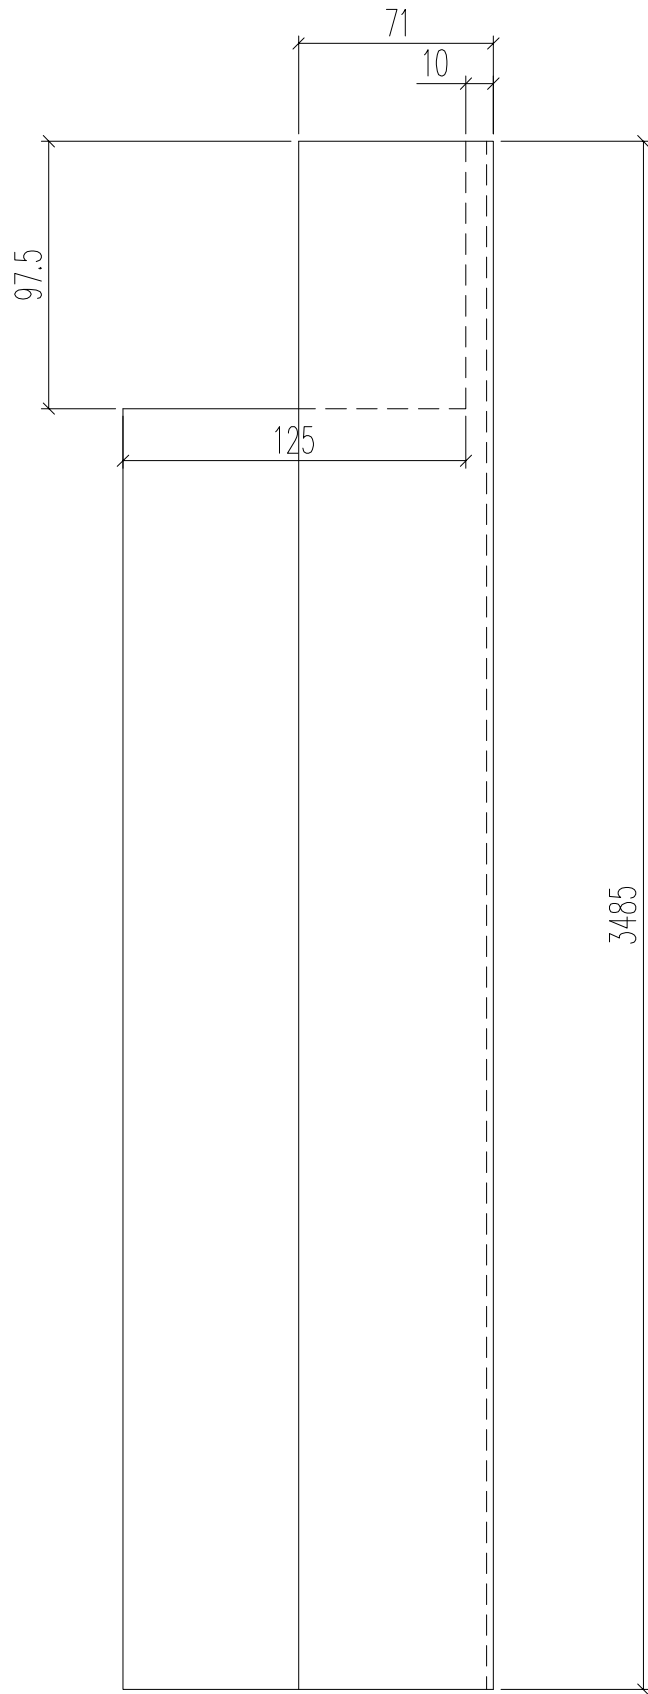


名稱	型材加工圖	制圖	黃漢卿	2023.8.5	修改		
材料	X86401	復核			日期		
顏色	UCT903896SC-3(白色)	批准			圖號	J860-GW-QL20	

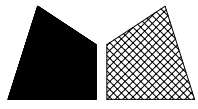


數量: 1支

工程號 | J860 | 地盤 | 馬灣

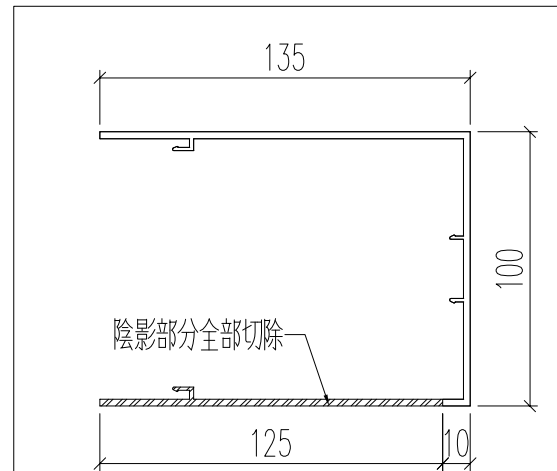
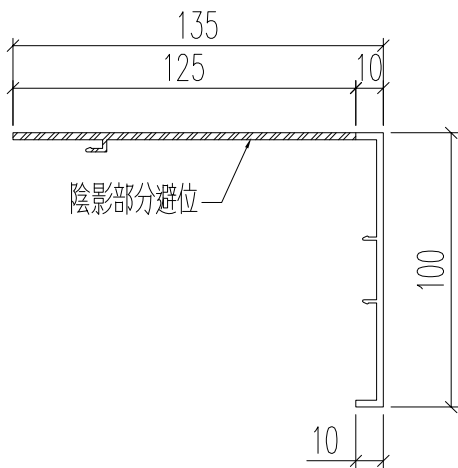
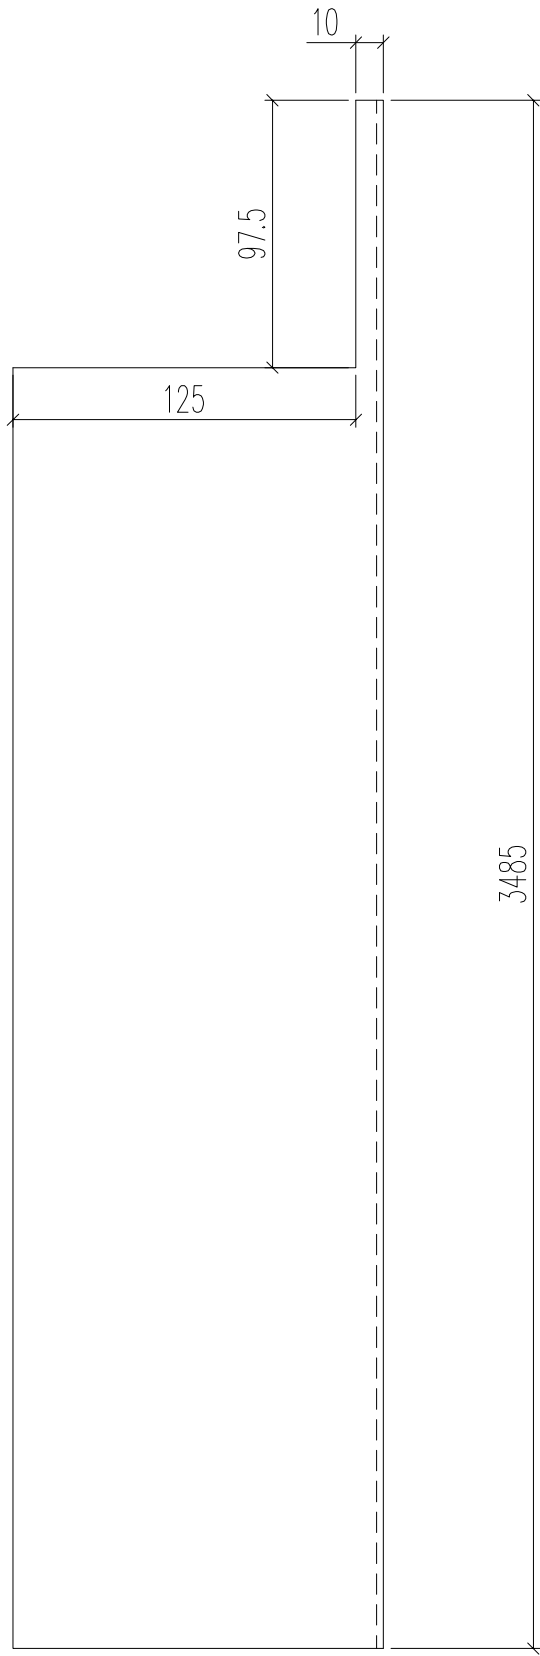


名稱	型材加工圖	制圖	黃漢卿	2023.8.5	修改		
材料	X86401	復核			日期		
顏色	UCT903896SC-3(白色)	批准			圖號	J860-GW-QL21	

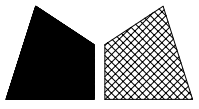


數量: 1支

工程號 | J860 | 地盤 | 馬灣

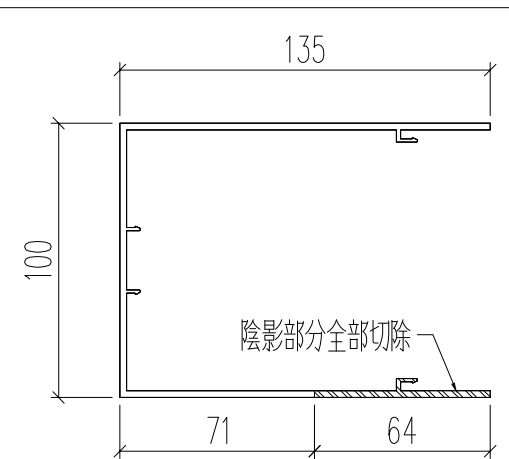
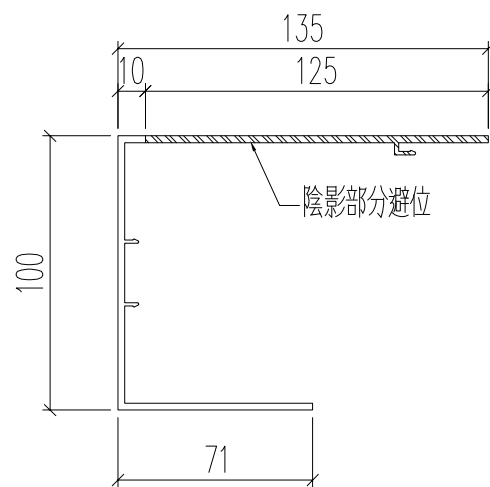
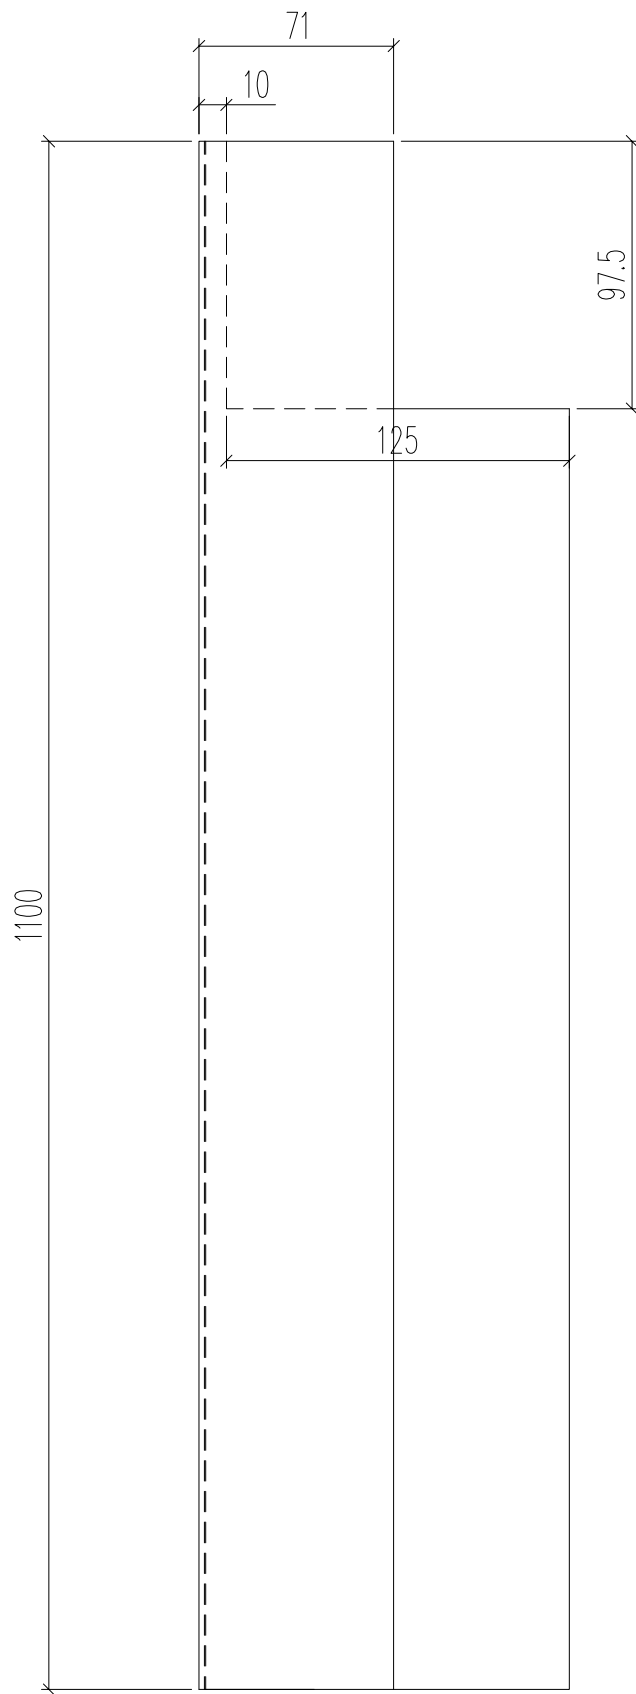


名稱	型材加工圖	制圖	黃漢卿	2023.8.5	修改		
材料	X86401	復核			日期		
顏色	UCT205366FXL-3(古銅色)	批准			圖號	J860-GW-QL24	

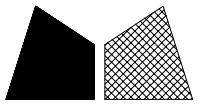


數量: 1支

工程號 | J860 | 地盤 | 馬灣

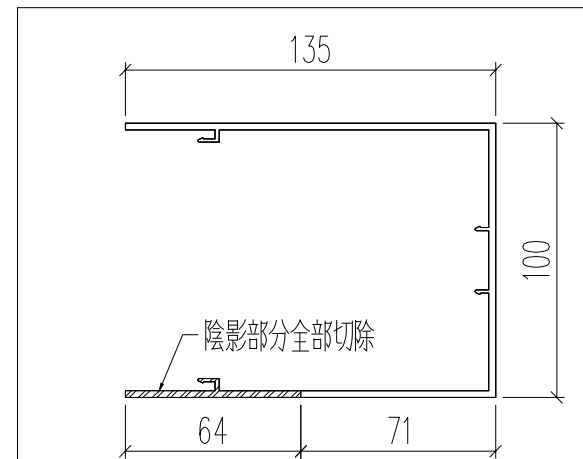
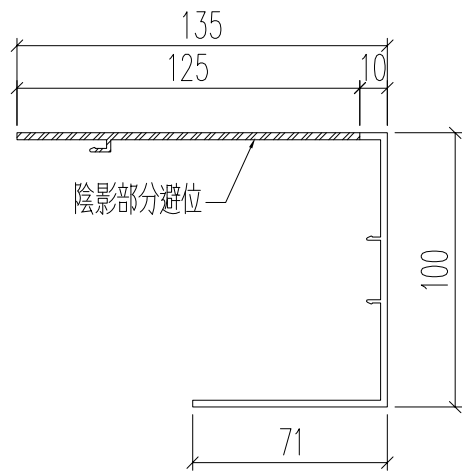
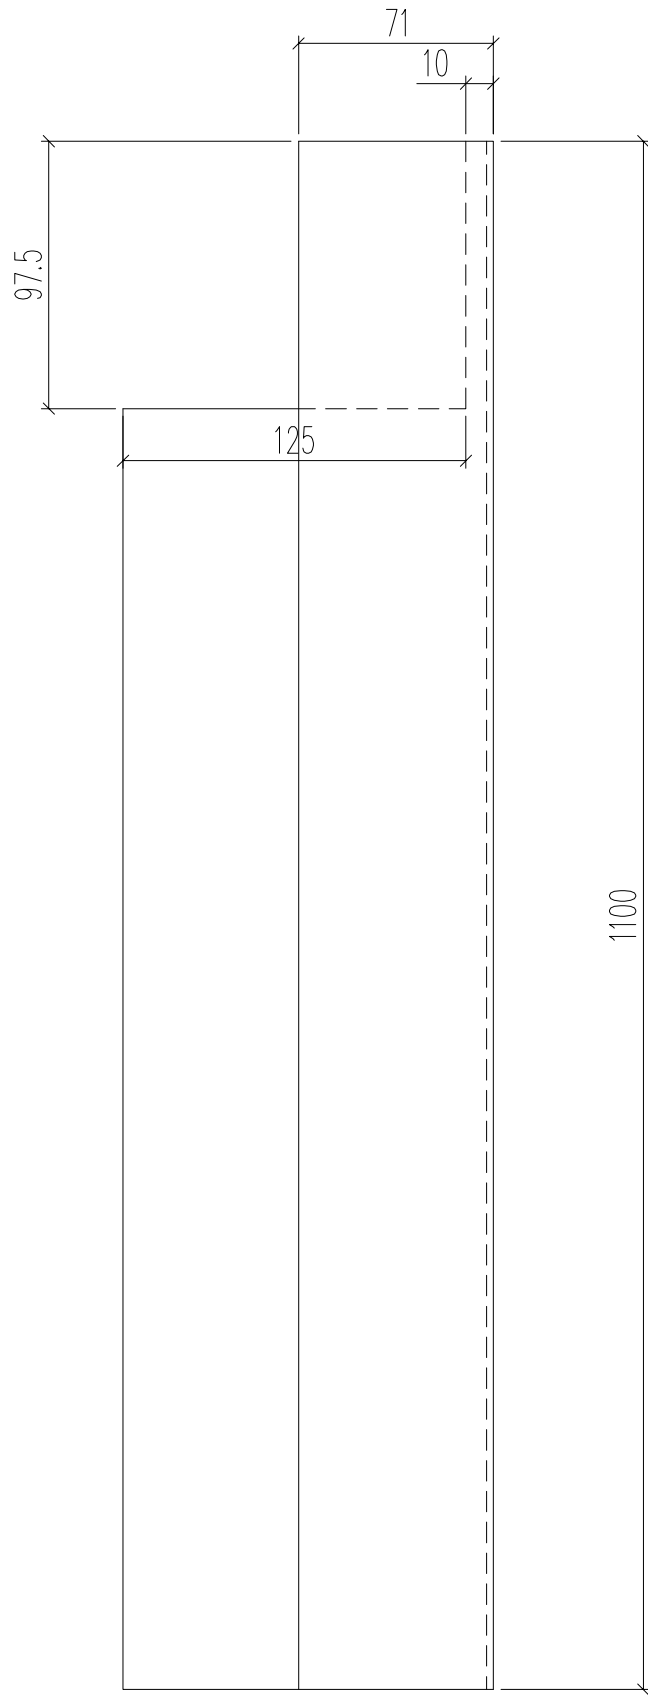


名稱	型材加工圖	制圖	黃漢卿	2023.8.5	修改		
材料	X86401	復核			日期		
顏色	UCT205366FXL-3(古銅色)	批准			圖號	J860-GW-QL25	

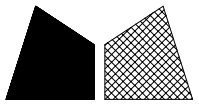


數量: 1支

工程號 | J860 | 地盤 | 馬灣

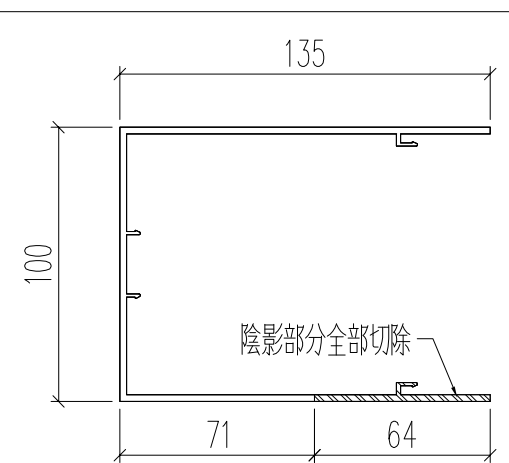
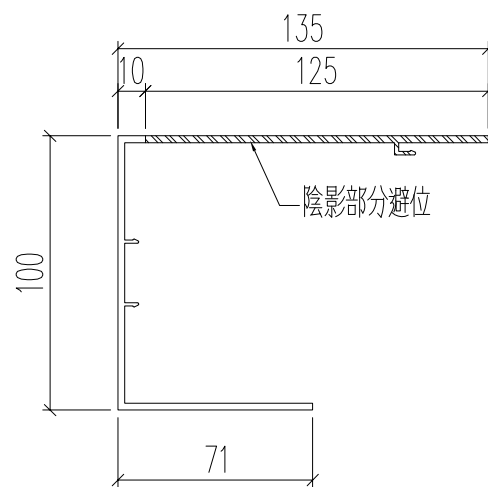
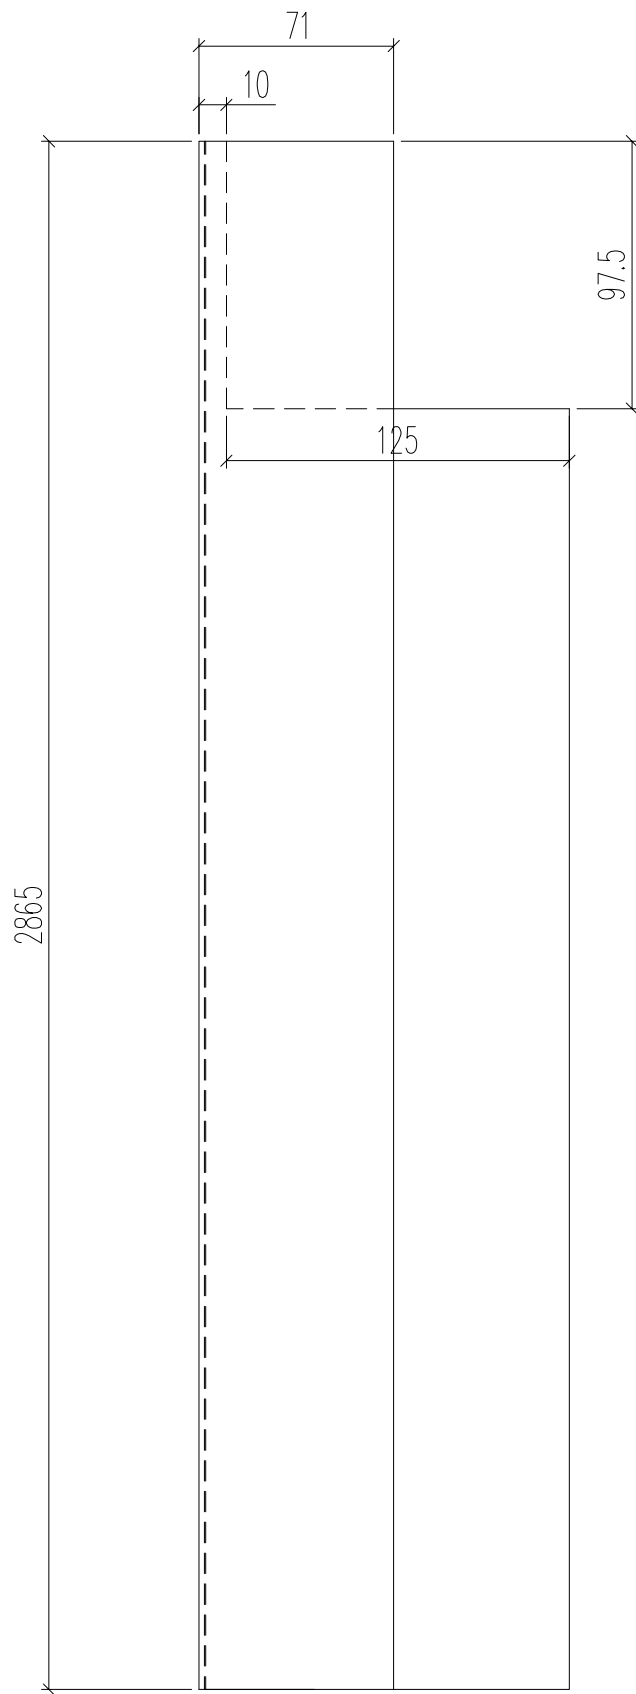


名稱	型材加工圖	制圖	黃漢卿	2023.8.5	修改		
材料	X86401	復核			日期		
顏色	UCT205366FXL-3(古銅色)	批准			圖號	J860-GW-QL26	

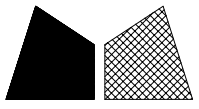


數量: 1支

工程號 | J860 | 地盤 | 馬灣

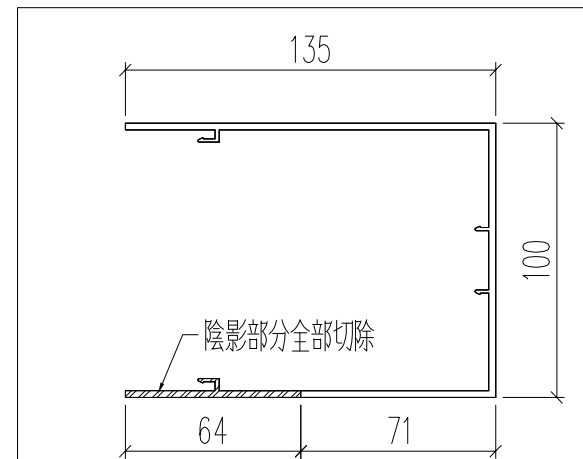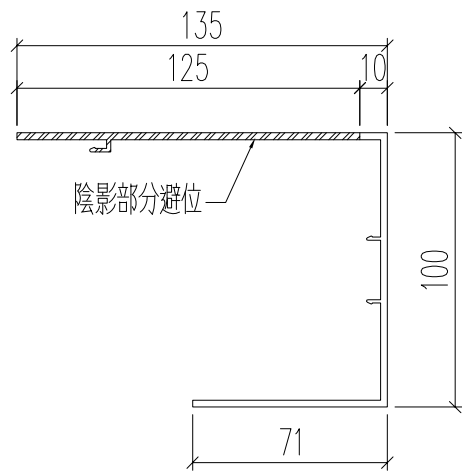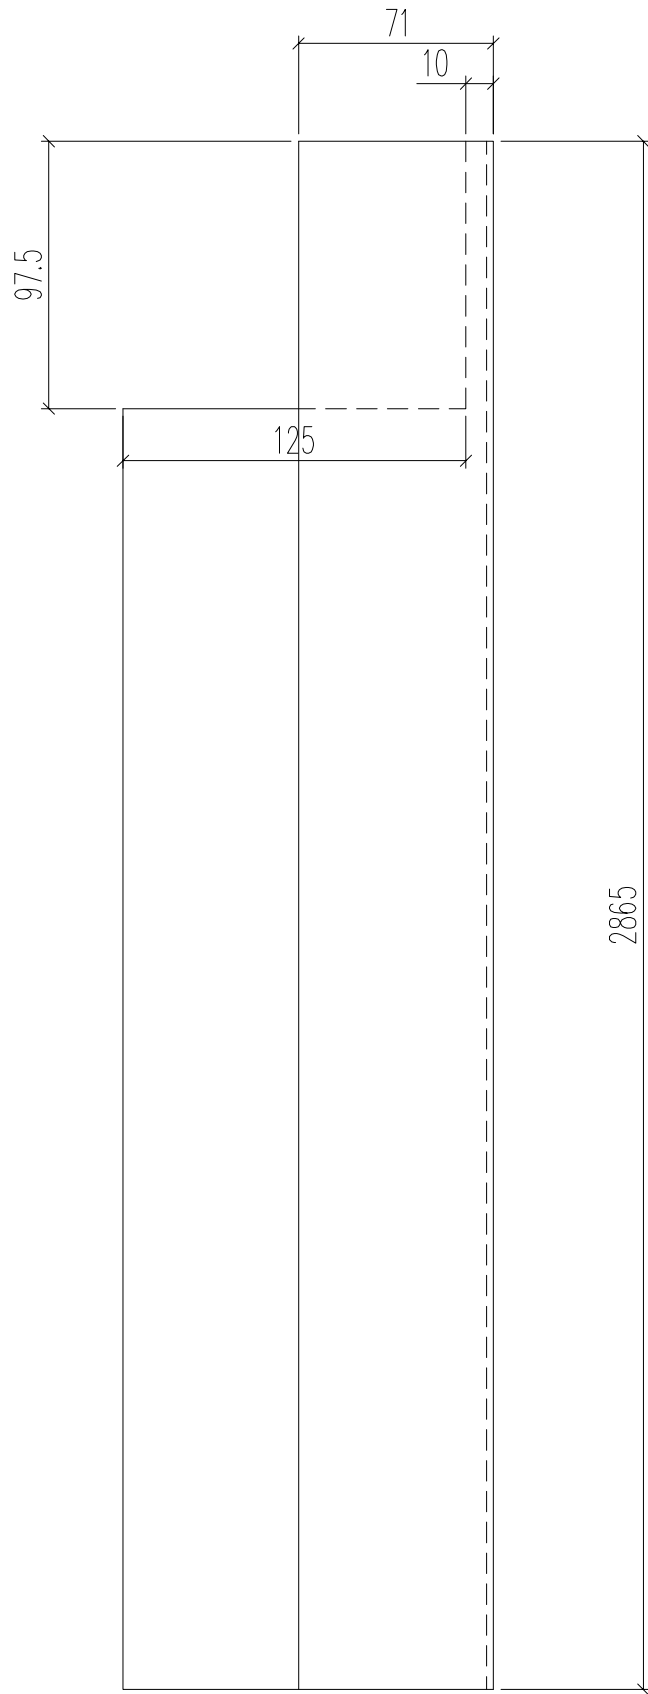




名稱	型材加工圖	制圖	黃漢卿	2023.8.5	修改		
材料	X86401	復核			日期		
顏色	UCT205366FXL-3(古銅色)	批准			圖號	J860-GW-QL27	

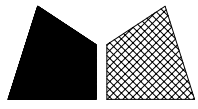


美特鋁質 有限公司
MIDI Aluminium Fabricator Ltd.

工程號 J860 地盤 馬灣

铝料编号	长度	数量	分格宽度	颜色
860-H-QL1	1399	1	1500	古铜色
860-H-QL2	1399	8	1500	古铜色
860-H-QL3	722	1	823	古铜色
860-H-QL4	2099	1	2200	古铜色
860-H-QL7	1312	1	1413	古铜色
860-H-QL8	1159	1	1260	古铜色
860-H-QL9	2099	1	2200	古铜色
860-H-QL10	1169	1	1270	古铜色
860-H-QL11	1219	1	1320	古铜色
860-H-QL12	1384	1	1485	古铜色
860-H-QL13	1384	3	1485	古铜色
860-H-QL14	2099	1	2200	古铜色
860-H-QL15	1379	1	1480	古铜色
860-H-QL16	1139	1	1240	古铜色
860-H-QL17	1049	1	1150	古铜色
860-H-QL18	1139	2	1240	古铜色
860-H-QL19	5299	1	5400	古铜色
860-H-QL20	1394	1	1495	古铜色
860-H-QL21	5329	1	5430	古铜色
860-H-QL22	1049	1	1150	古铜色
860-H-QL23	1399	11	1500	古铜色
860-H-QL24	1324	1	1425	古铜色
860-H-QL25	899	1	1000	白色
860-H-QL26	1779	1	1880	白色
860-H-QL27	1353	1	1454	白色
860-H-QL28	1353	3	1454	白色
860-H-QL29	1353	1	1454	白色
860-H-QL30	999	1	1100	白色
860-H-QL32	609	1	710	古铜色
860-H-QL33	1099	1	1200	古铜色

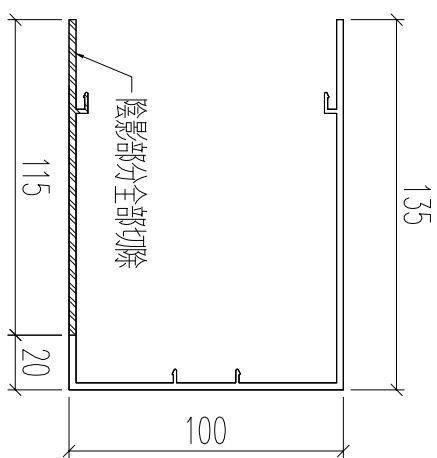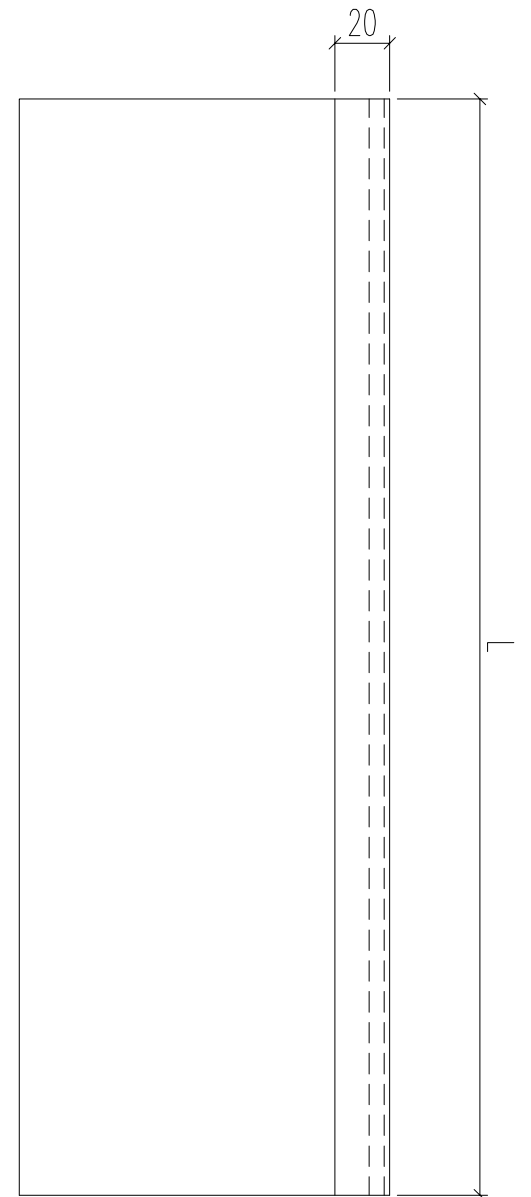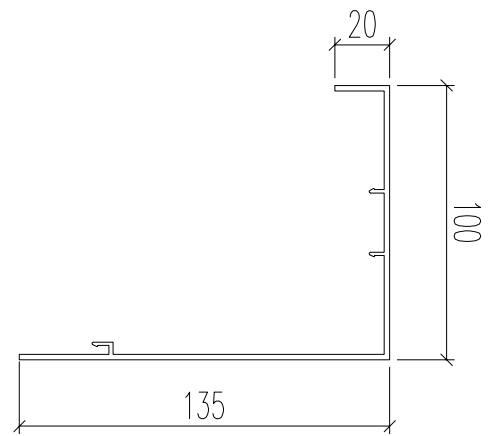




名稱	型材加工圖	制圖	黃漢卿	2023.8.5	修改		
材料	X86401	復核			日期		
顏色	UCT205366FXL-3(古銅色)	批准			圖號	J860-H-QL1	

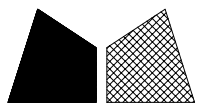


美特鋁質 有限公司
MIDI Aluminium Fabricator Ltd.

工程號 J860 地盤 馬灣

铝料编号	长度	数量	分格宽度	颜色
860-H-QL25-2	899	1	1000	白色
860-H-QL30-2	999	1	1100	白色

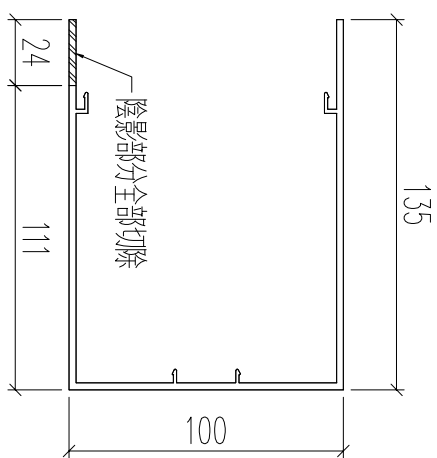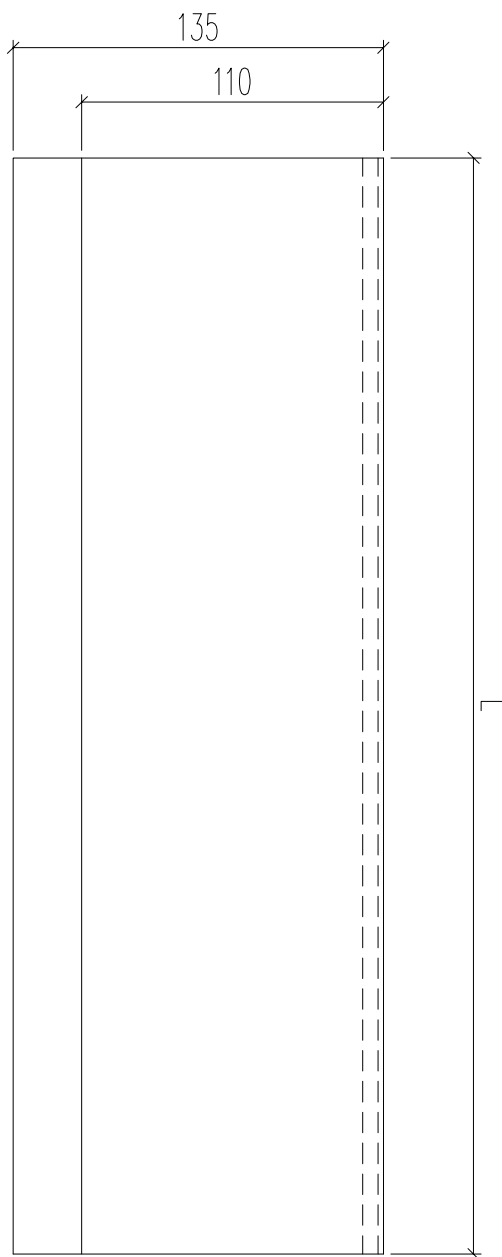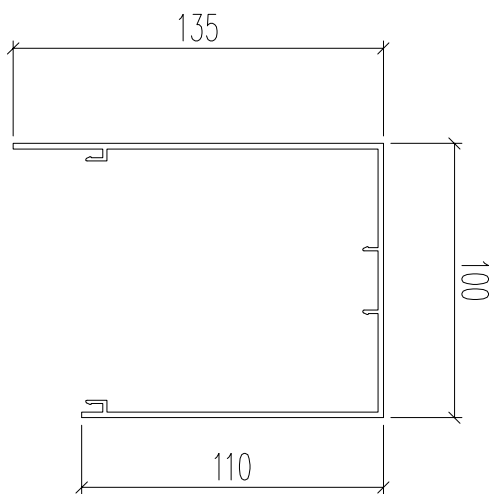

名稱	型材加工圖	制圖	黃漢卿	2023.8.5	修改		
材料	X86401	復核			日期		
顏色	UCT205366FXL-3(古銅色)	批准			圖號	J860-H-QL25-2	



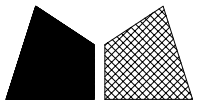


工程號

J860


地盤

馬灣

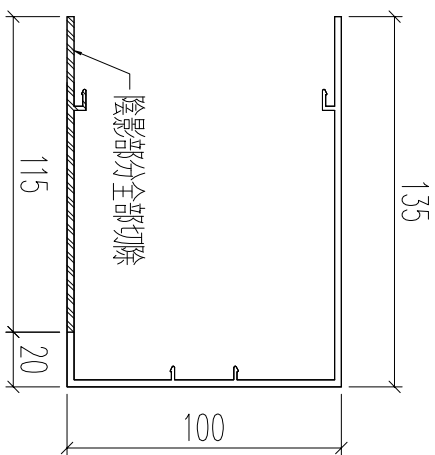
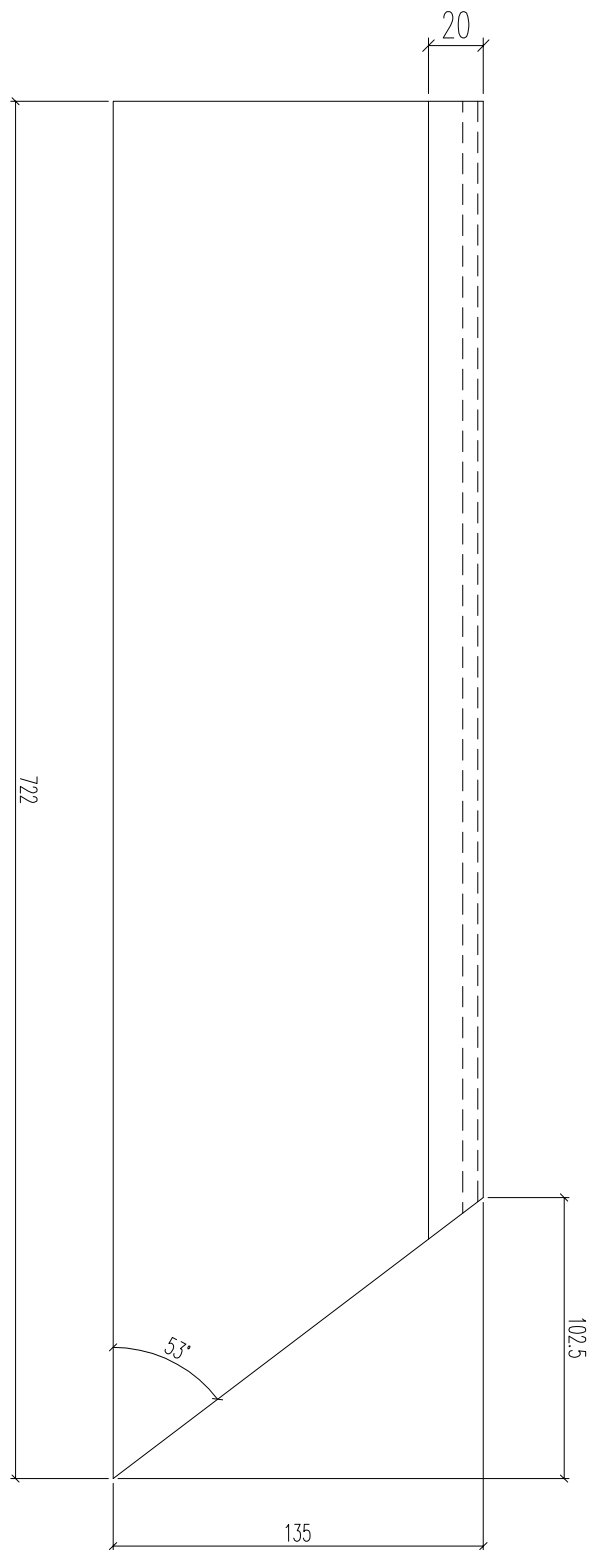
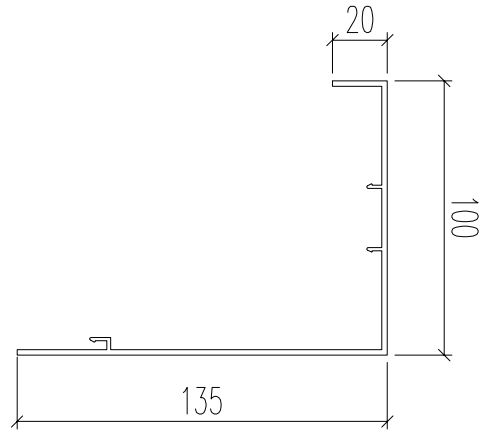


數量: 1支

名稱	型材加工圖	制圖	黃漢卿	2023.8.5	修改		
材料	X86401	復核			日期		
顏色	UCT205366FXL-3(古銅色)	批准			圖號	J860-H-QL5	

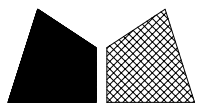


工程號	J860	地盤	馬灣
-----	------	----	----

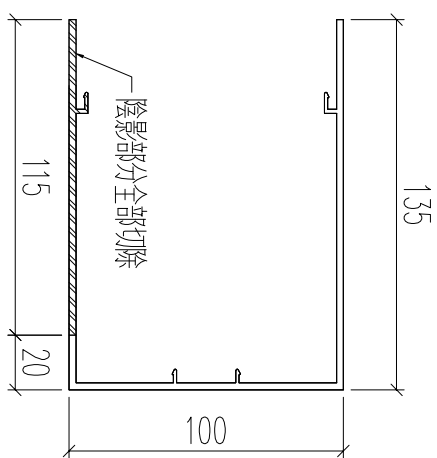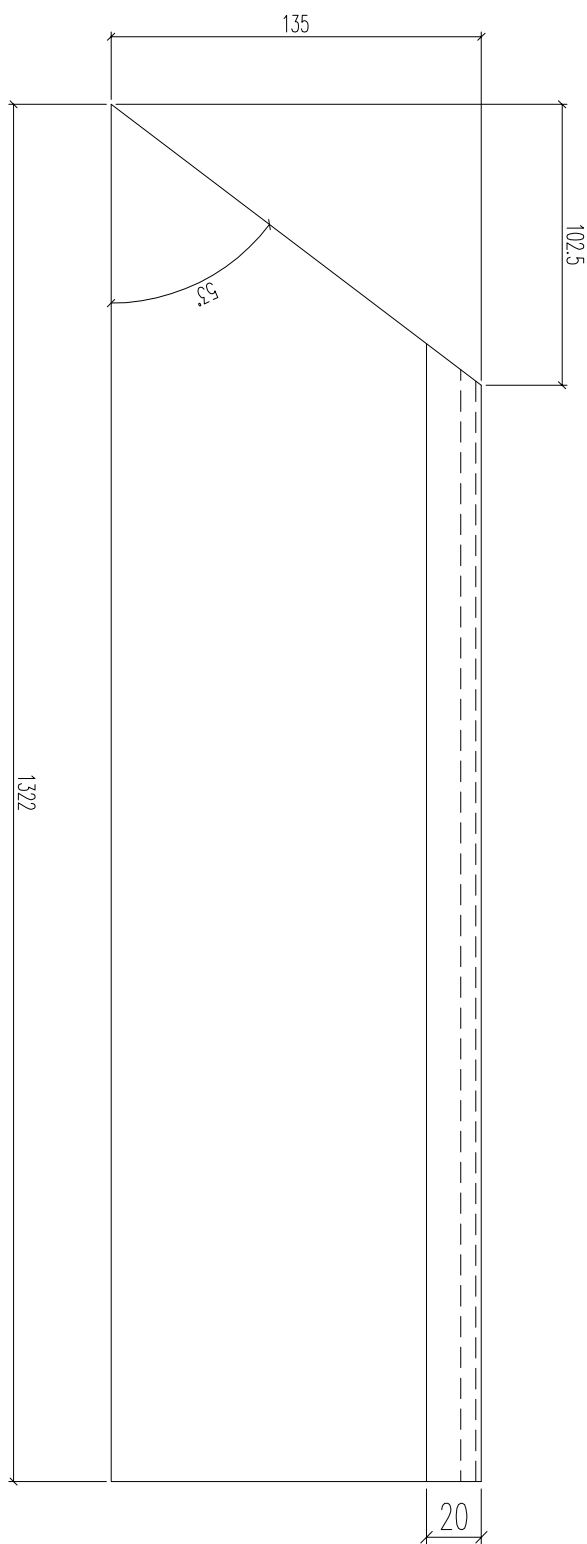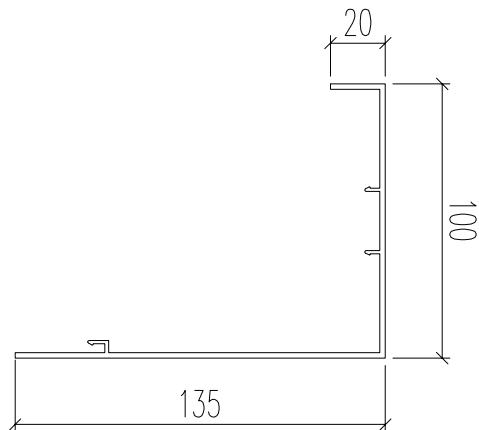

數量: 1支

名稱	型材加工圖	制圖	黃漢卿	2023.8.5	修改		
材料	X86401	復核			日期		
顏色	UCT205366FXL-3(古銅色)	批准			圖號	J860-H-QL6	

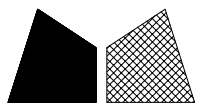




美特鋁質 有限公司
MIDI Aluminium Fabricator Ltd.

工程號

J860


地盤

馬灣

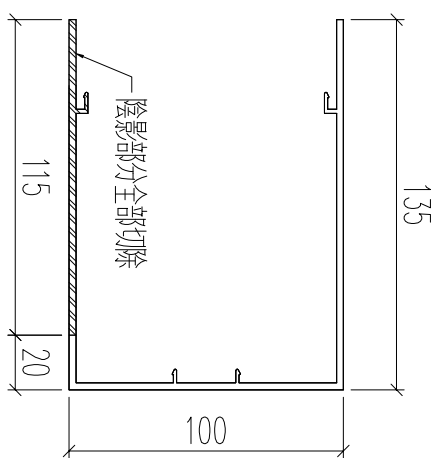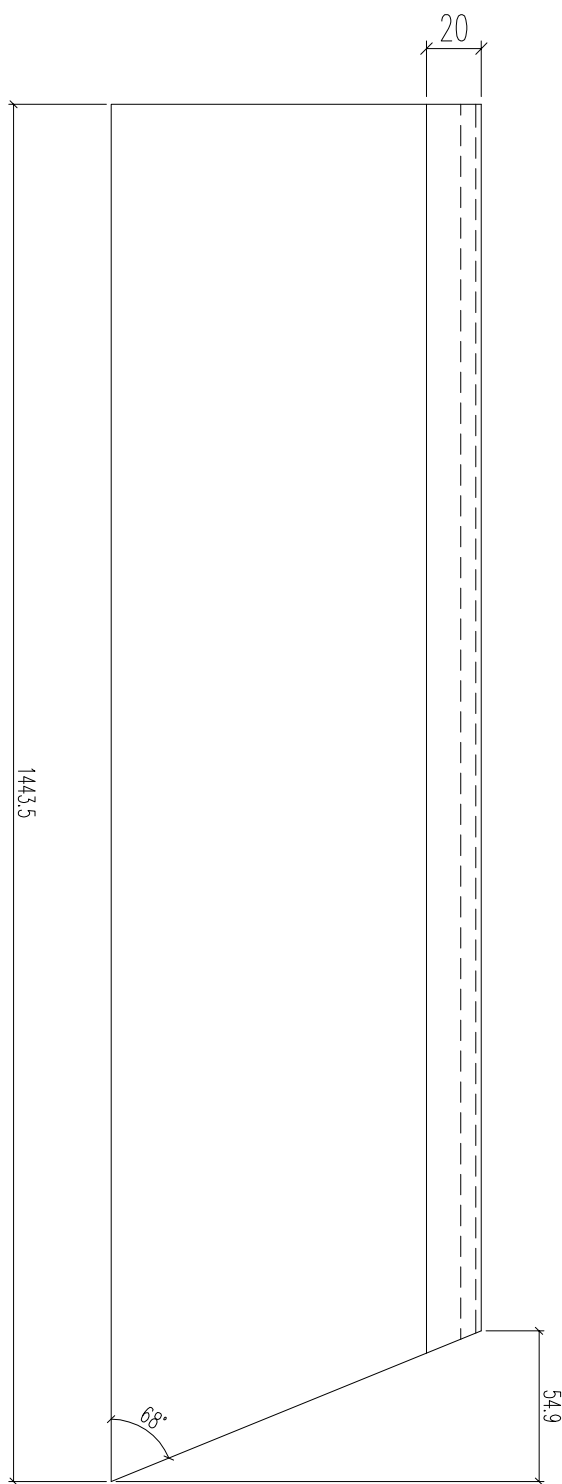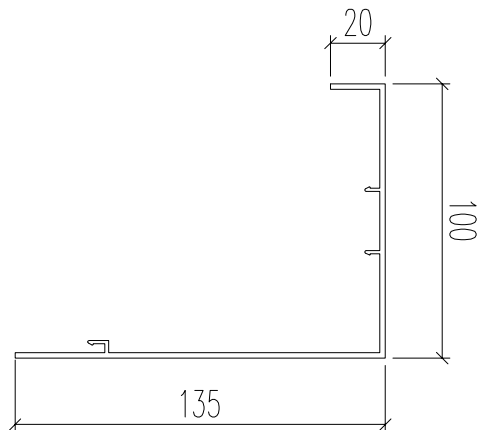

數量: 1支

名稱	型材加工圖	制圖	黃漢卿	2023.8.5	修改		
材料	X86401	復核			日期		
顏色	UCT903896SC-3(白色)	批准			圖號	J860-H-QL31	


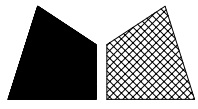


美特鋁質 有限公司
MIDI Aluminium Fabricator Ltd.


工程號 J860 地盤 馬灣

铝料编号	长度	数量		N		A	B	颜色
860-GW-YM1	2975	34	300	x	9	87.5	187.5	古铜
860-GW-YM2	2625	2	300	x	8	72.5	152.5	古铜
860-GW-YM3	2085	8	300	x	6	102.5	182.5	古铜
860-GW-YM4	3485	5	300	x	11	42.5	142.5	白色

預多2支

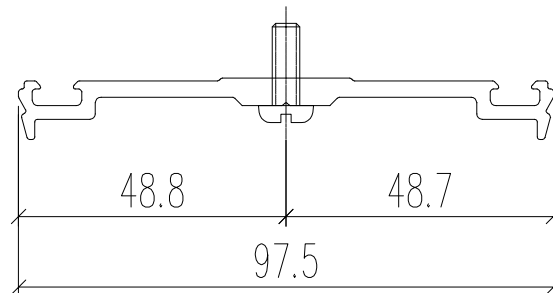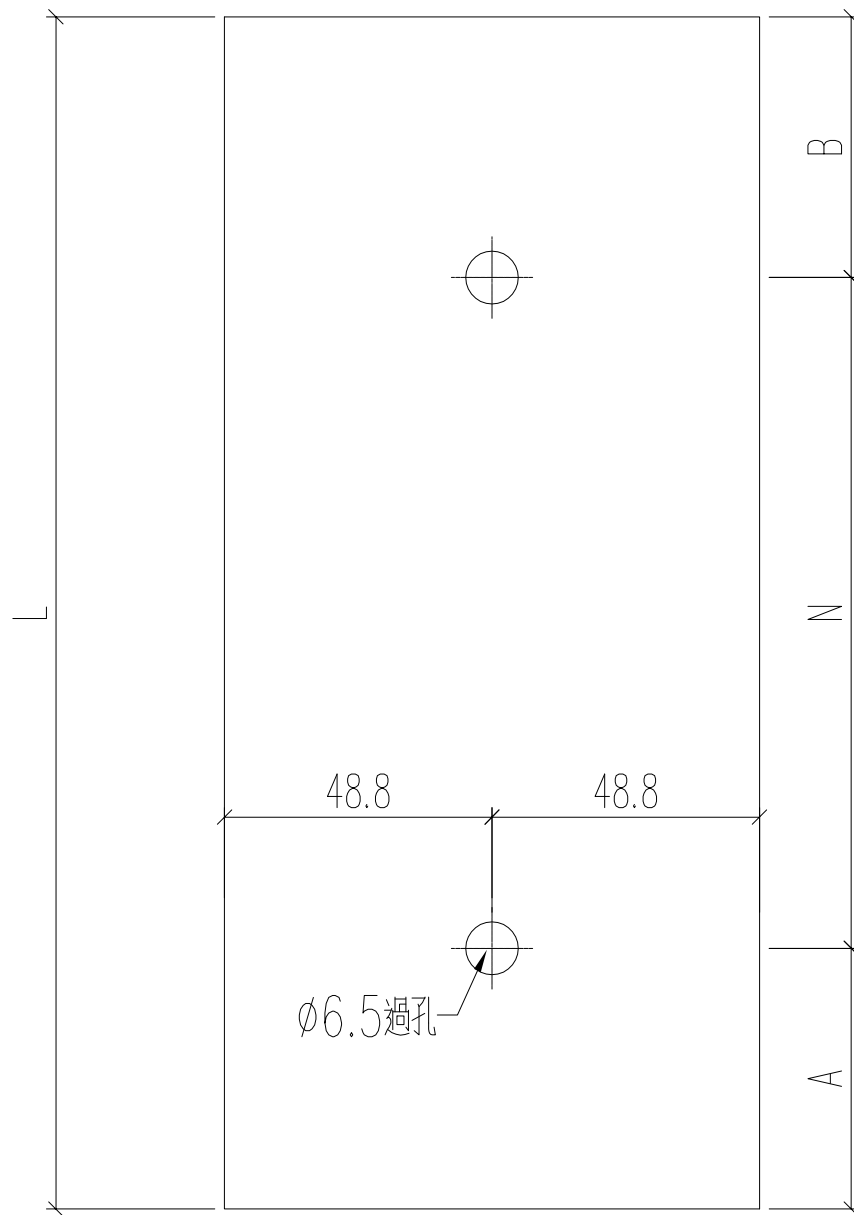




名稱	型材加工圖	制圖	黃漢卿	2023.8.5	修改		
材料	X86400	復核			日期		
顏色	見表	批准			圖號	J860-GW-YM1	

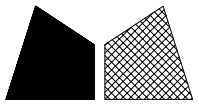


美特鋁質 有限公司
MIDI Aluminium Fabricator Ltd.

工程號	J860	地盤	馬灣
-----	------	----	----

铝料编号	长度	数量		N		A	B	颜色
860-GW-YM1L	2975	2	300	x	9	87.5	187.5	古铜
860-GW-YM4L	3485	1	300	x	11	42.5	142.5	白色
860-GW-YM5L	1100	1	300	x	6	80	120	古铜
860-GW-YM6L	2865	1	300	x	9	42.5	122.8	古铜

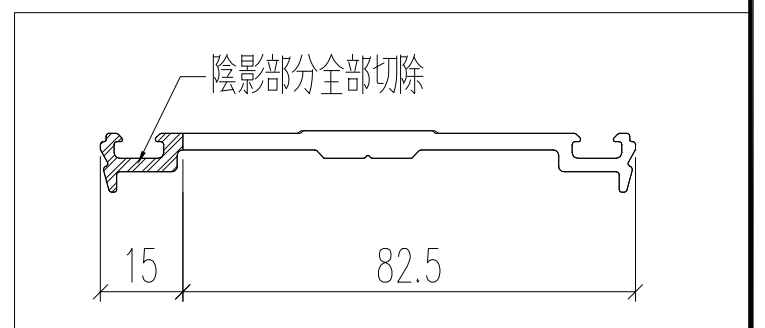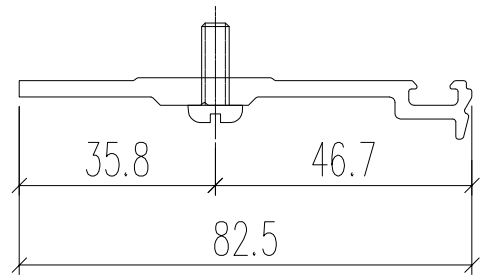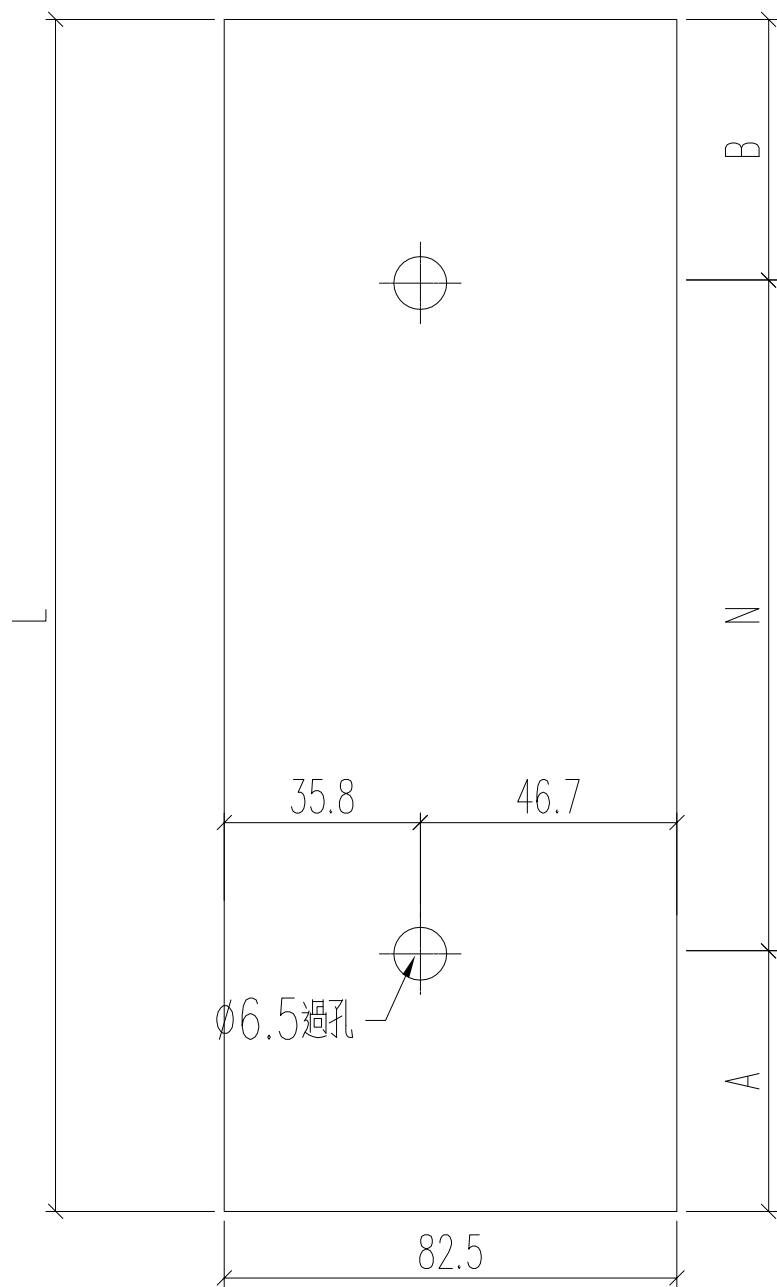




名稱	型材加工圖	制圖	黃漢卿	2023.8.5	修改			
材料	X86400	復核			日期			
顏色	見表	批准			圖號	J860-GW-YM1L		

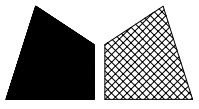


美特鋁質 有限公司
MIDI Aluminium Fabricator Ltd.

工程號 J860 地盤 馬灣

铝料编号	长度	数量	N			A	B	颜色
860-GW-YM2R	2625	1	300	x	8	72.5	152.5	古铜
860-GW-YM3R	2085	1	300	x	6	102.5	182.5	古铜
860-GW-YM4R	3485	1	300	x	11	42.5	142.5	白色
860-GW-YM5R	1100	1	300	x	6	80	120	古铜
860-GW-YM6R	2865	1	300	x	9	42.5	122.8	古铜

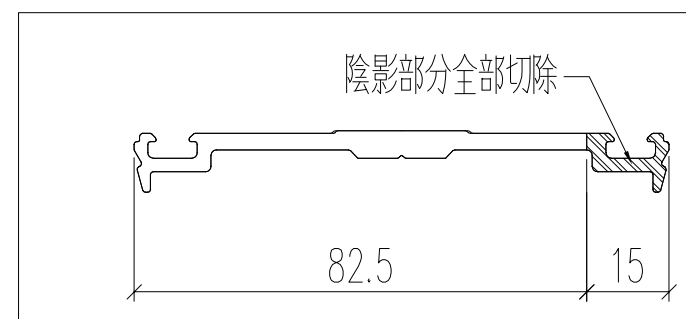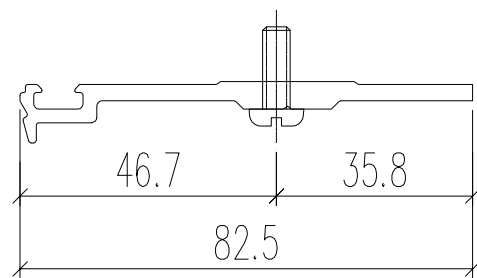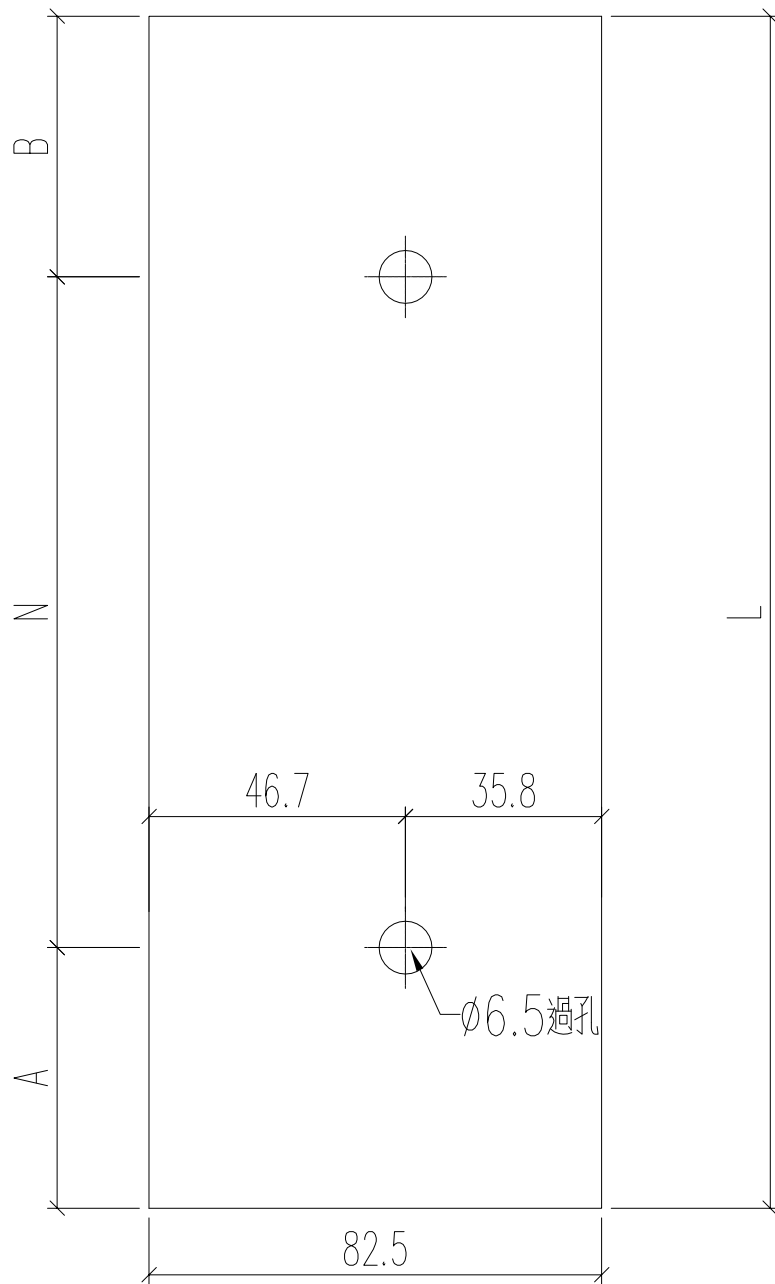




名稱	型材加工圖	制圖	黃漢卿	2023.8.5	修改		
材料	X86400	復核			日期		
顏色	見表	批准			圖號	J860-GW-YM1R	

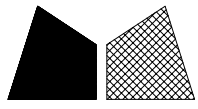


美特鋁質 有限公司
MIDI Aluminium Fabricator Ltd.

工程號	J860	地盤	馬灣
-----	------	----	----

铝料编号	长度	数量		N		A	B	颜色
860-GW-YM1Z	2975	2	300	x	9	87.5	187.5	古铜
860-GW-YM4Z	3485	1	300	x	11	42.5	142.5	白色

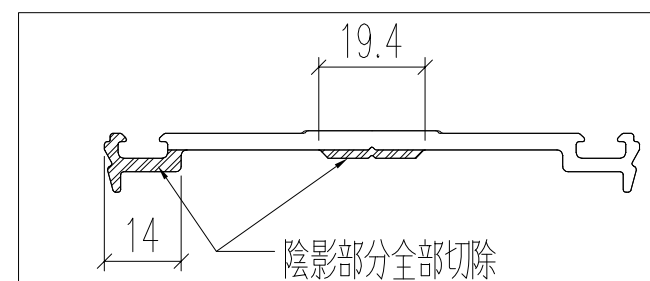
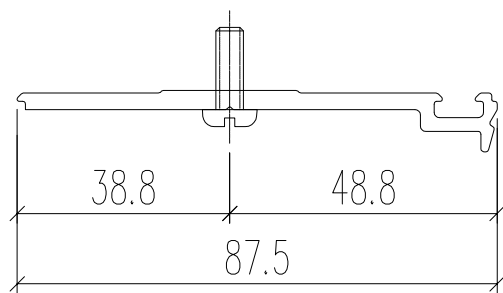
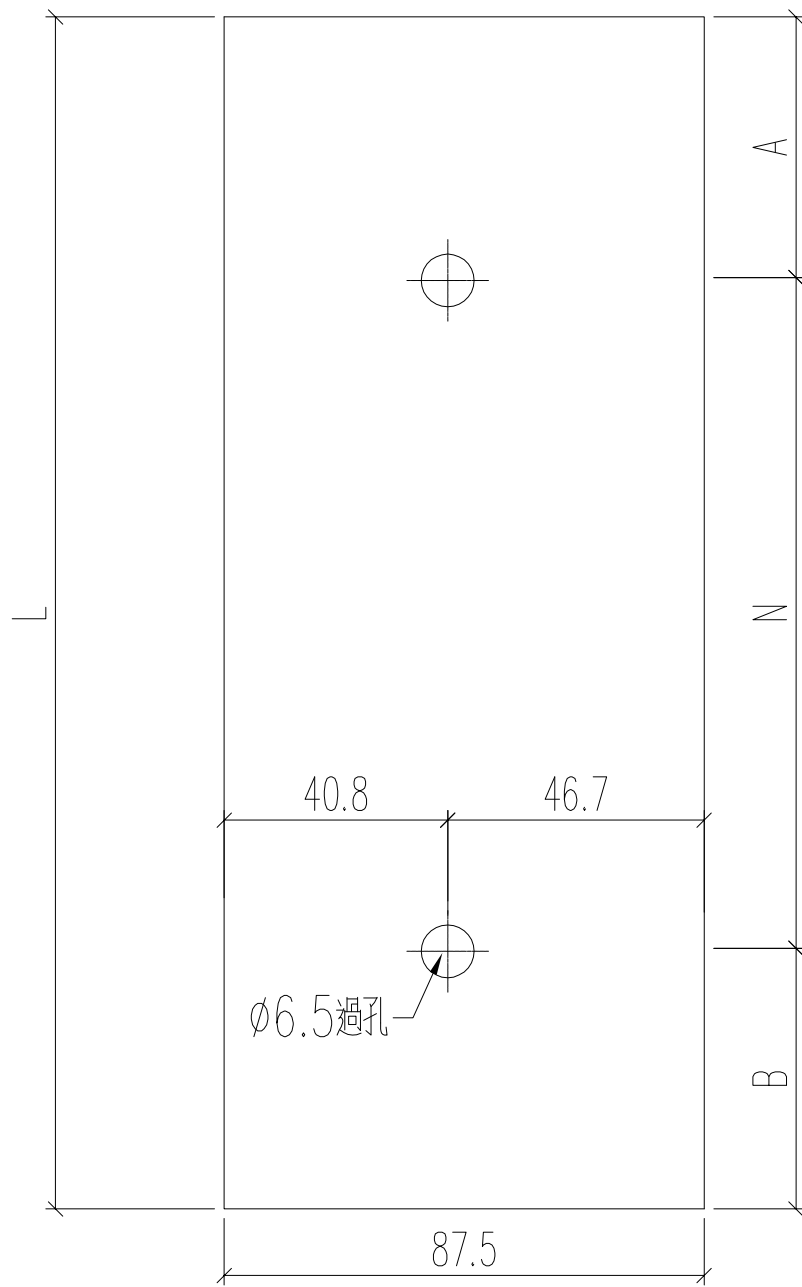


名稱	型材加工圖	制圖	黃漢卿	2023.8.5	修改			
材料	X86400	復核			日期			
顏色	錶	批准			圖號	J860-GW-YM1Z		

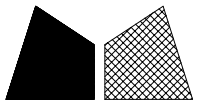


數量: 2支

工程號 | J860 | 地盤 | 馬灣

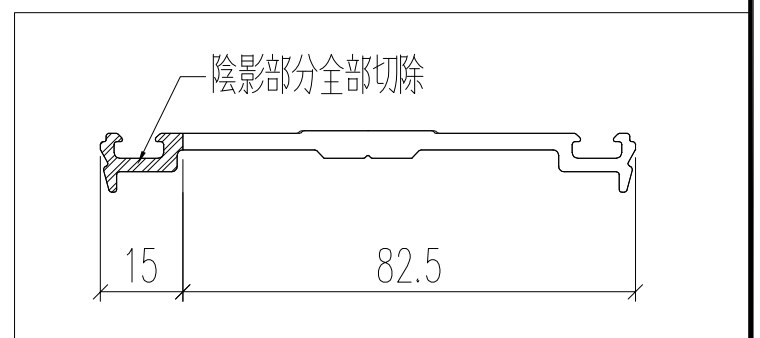
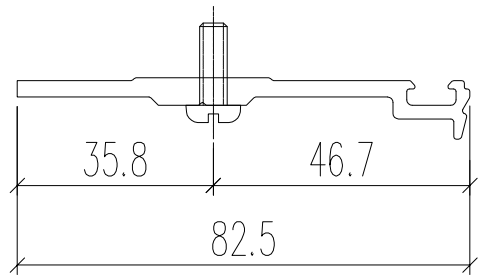
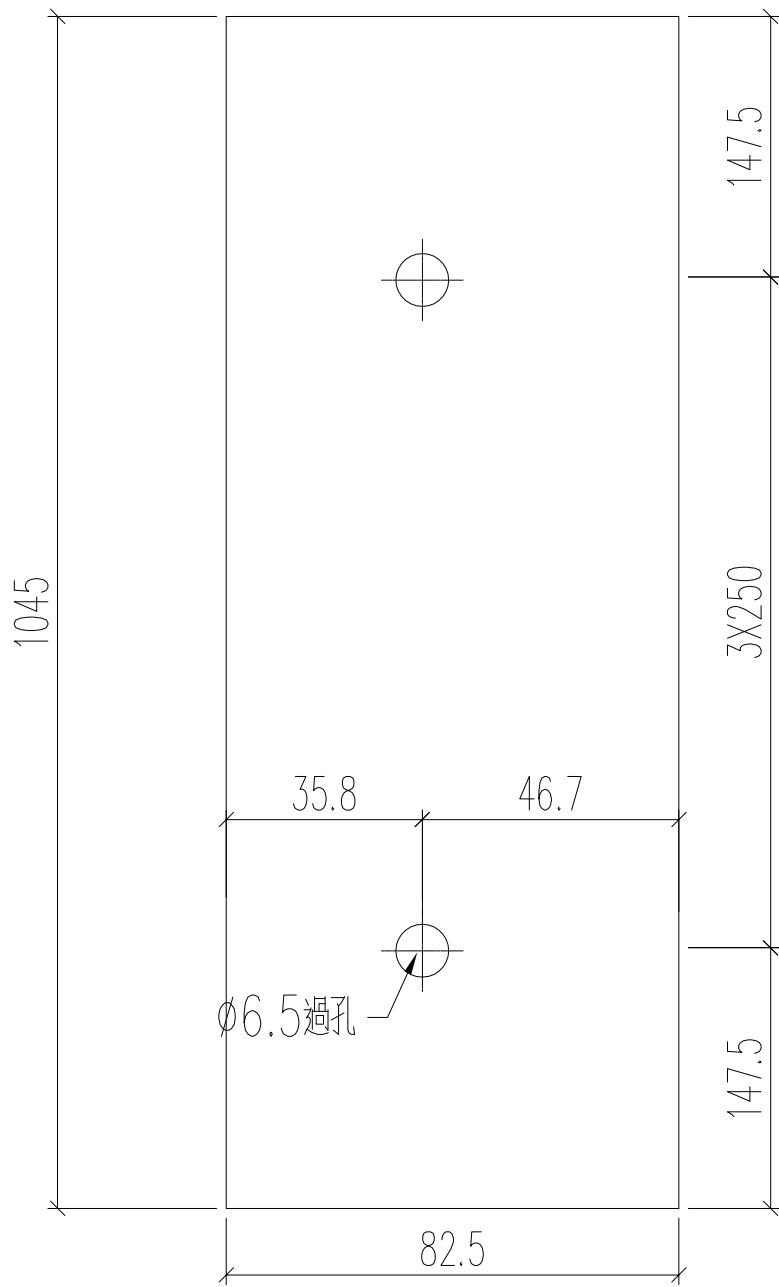


名稱	型材加工圖	制圖	黃漢卿	2023.8.5	修改			
材料	X86400	復核			日期			
顏色	UCT903896SC-3(白色)	批准			圖號	J860-GW-YM7L		

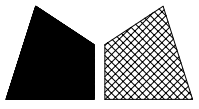


數量: 1支

工程號 | J860 | 地盤 | 馬灣

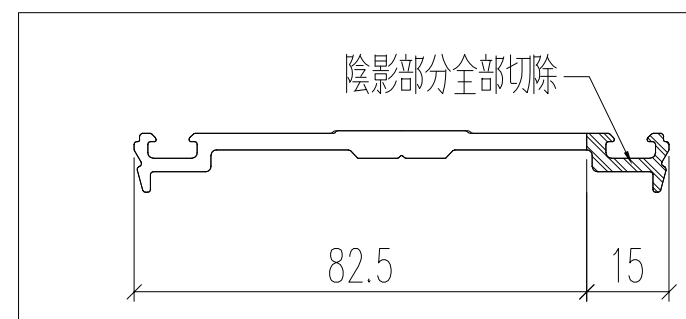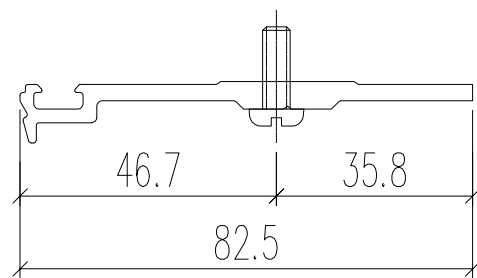
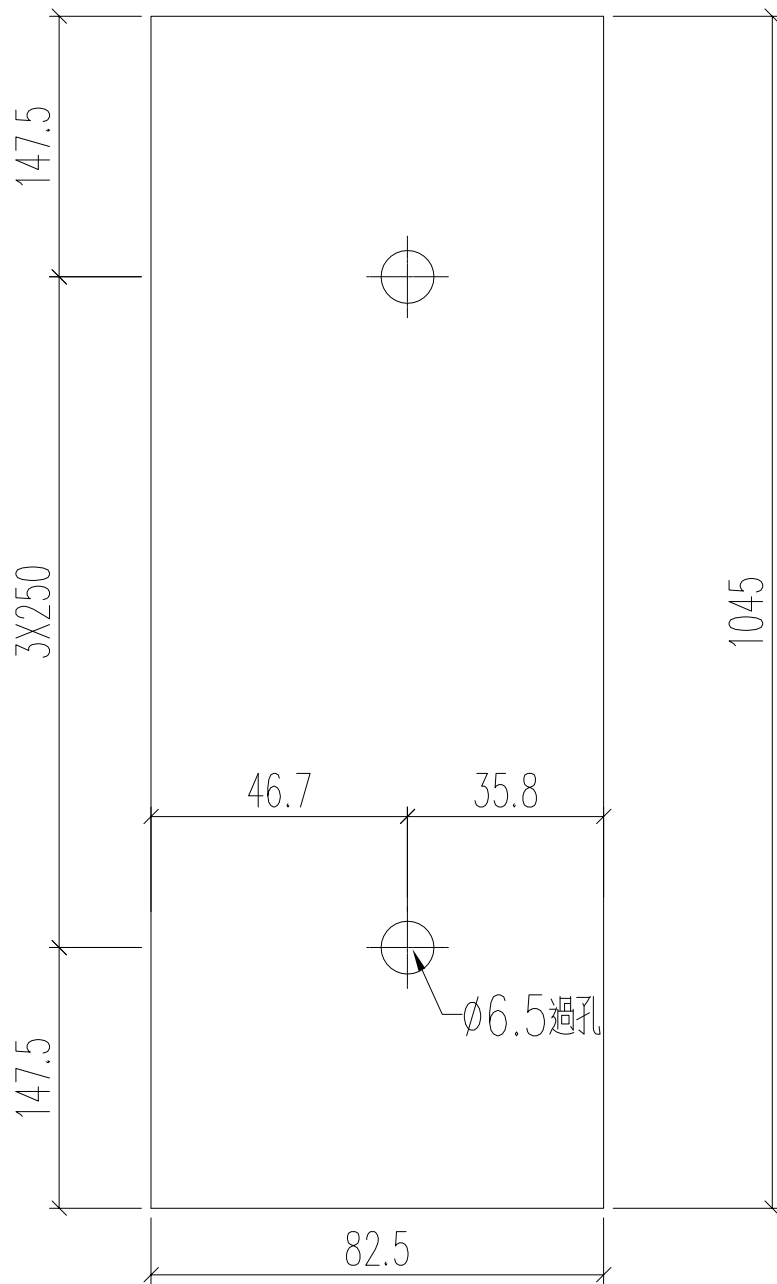


名稱	型材加工圖	制圖	黃漢卿	2023.8.5	修改			
材料	X86400	復核			日期			
顏色	UCT903896SC-3(白色)	批准			圖號	J860-GW-YM7R		

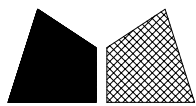


工程號 J860 地盤 馬灣

铝料编号	长度	数量	N	A	B	分格宽度	颜色
860-H-YM1	1399	1	300	x	4	99.5	古铜色
860-H-YM2	1399	8	300	x	4	99.5	古铜色
860-H-YM3	722	1	300	x	2	61	古铜色
860-H-YM4	2099	1	300	x	6	149.5	古铜色
860-H-YM5	722	1	300	x	2	44.5	古铜色
860-H-YM6	1322	1	300	x	4	77.5	古铜色
860-H-YM7	1312	1	300	x	4	56	古铜色
860-H-YM8	1159	1	300	x	3	129.5	古铜色
860-H-YM9	2099	1	300	x	6	149.5	古铜色
860-H-YM10	1169	1	300	x	3	134.5	古铜色
860-H-YM11	1219	1	300	x	4	9.5	古铜色
860-H-YM12	1384	1	300	x	4	92	古铜色
860-H-YM13	1384	3	300	x	4	92	古铜色
860-H-YM14	2099	1	300	x	6	149.5	古铜色
860-H-YM15	1379	1	300	x	4	89.5	古铜色
860-H-YM16	1139	1	300	x	3	119.5	古铜色
860-H-YM17	1049	1	300	x	3	74.5	古铜色
860-H-YM18	1139	2	300	x	3	119.5	古铜色
860-H-YM19	5299	1	300	x	17	99.5	古铜色
860-H-YM20	1394	1	300	x	4	97	古铜色
860-H-YM21	5329	1	300	x	17	114.5	古铜色
860-H-YM22	1049	1	300	x	3	74.5	古铜色
860-H-YM23	1399	11	300	x	4	99.5	古铜色
860-H-YM24	1324	1	300	x	4	62	古铜色
860-H-YM25	899	1	300	x	2	149.5	白色
860-H-YM26	1779	1	300	x	5	139.5	白色
860-H-YM27	1353	1	300	x	4	76.5	白色
860-H-YM28	1353	3	300	x	4	76.5	白色
860-H-YM29	1353	1	300	x	4	76.5	白色
860-H-YM30	999	1	300	x	3	49.5	白色
860-H-YM31	1462.5	1	300	x	4	114.7	白色
860-H-YM32	609	1	300	x	2	4.5	古铜色
860-H-YM33	1099	1	300	x	3	99.5	古铜色

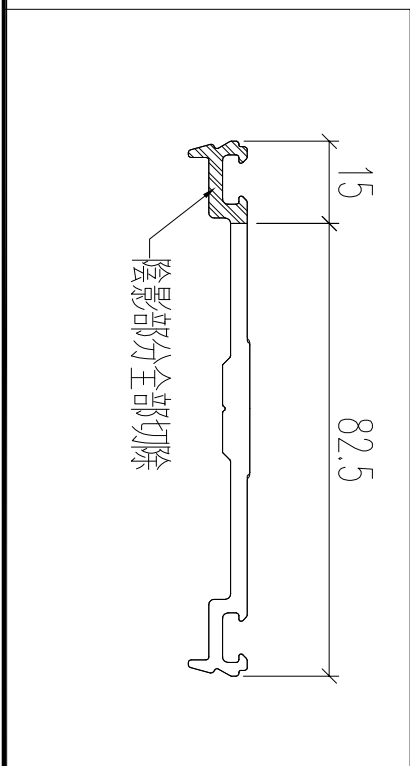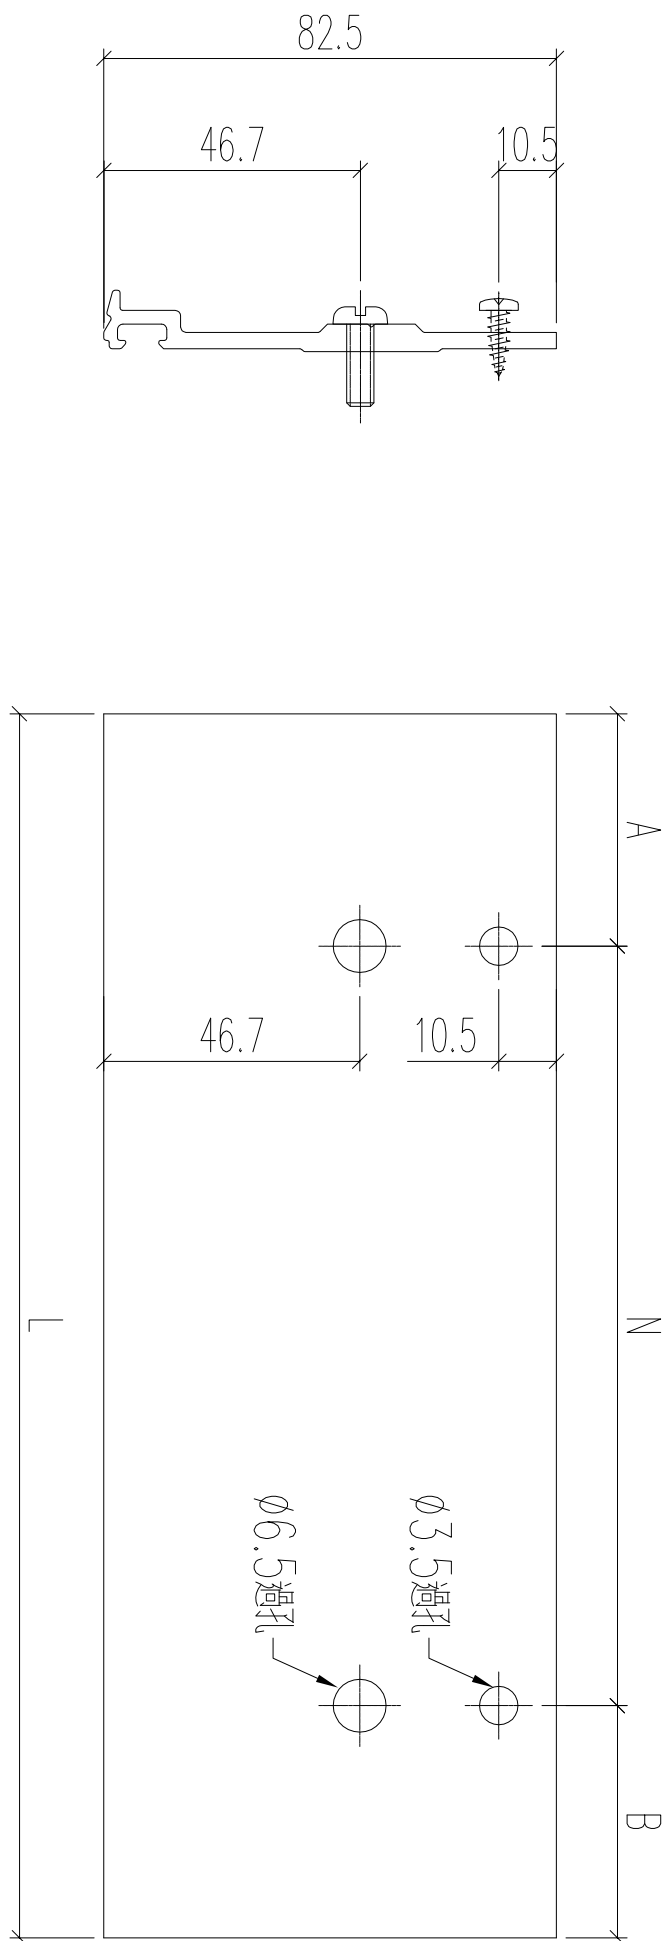



名稱	型材加工圖	制圖	黃漢卿	2023.8.5	修改		
材料	X86400	復核			日期		
顏色	見表	批准			圖號	J860-H-YM1	

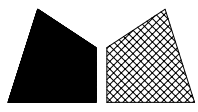

美特鋁質 有限公司
MIDI Aluminium Fabricator Ltd.


工程號 J860 地盤 馬灣

铝料编号	长度	数量		N		A	分格宽度	颜色
860-H-YM25-2	899	1	300	x	2	149.5	1000	白色
860-H-YM30-2	974	1	300	x	3	37	1075	白色

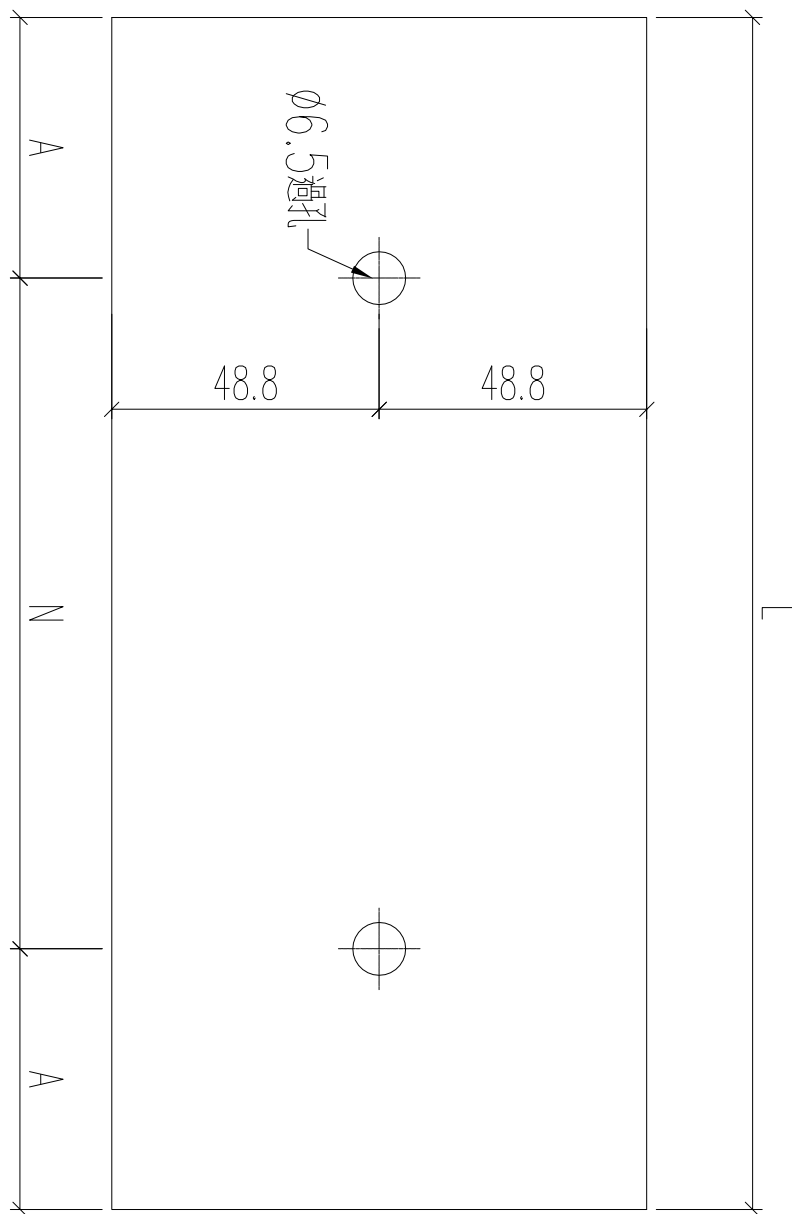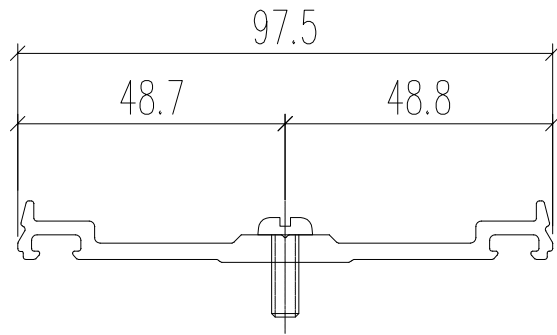

名稱	型材加工圖	制圖	黃漢卿	2023.8.5	修改		
材料	X86400	復核			日期		
顏色	見表	批准			圖號	J860-H-YM25-2	



EG-DWG3

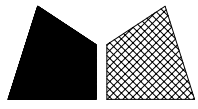


美特鋁質 有限公司
MIDI Aluminium Fabricator Ltd.

				铝料编号	长度	数量	分格宽度	颜色
				860-H-WG25	899	1	1000	白色
				860-H-WG30	999	1	1100	白色
工程號	J860	地盤	馬灣					
				860-V-WG1	2873	31		古铜色
				860-V-WG2	2523	2		古铜色
				860-V-WG3	1983	8		古铜色
				860-V-WG4	3383	5		白色

預多2支

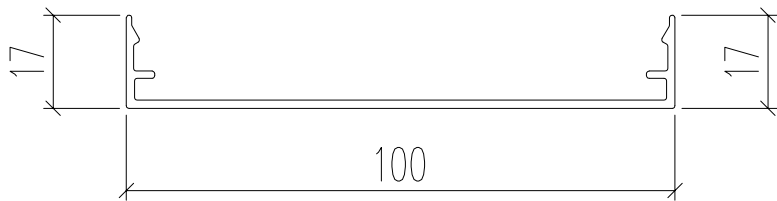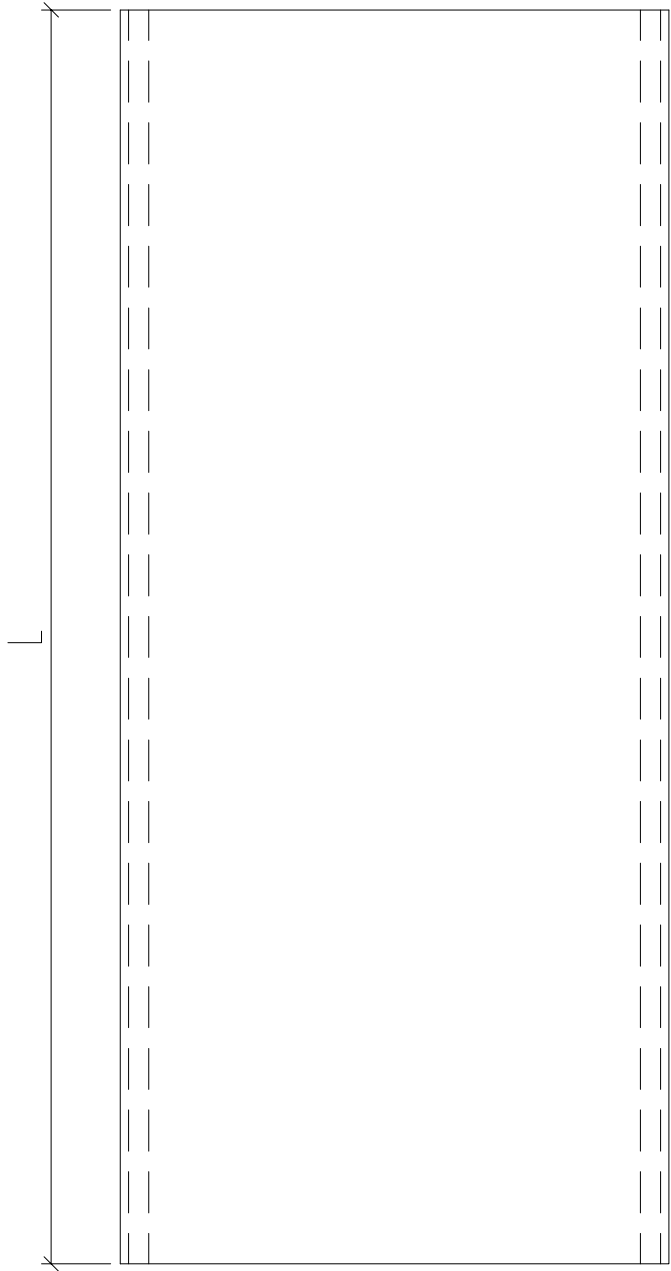

名稱	型材加工圖	制圖	黃漢卿	2023.8.5	修改		
材料	X86399	復核			日期		
顏色	見表	批准			圖號	J860-H-WG25	

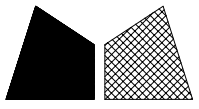



美特鋁質 有限公司
MIDI Aluminium Fabricator Ltd.

工程號

J860


地盤

馬灣

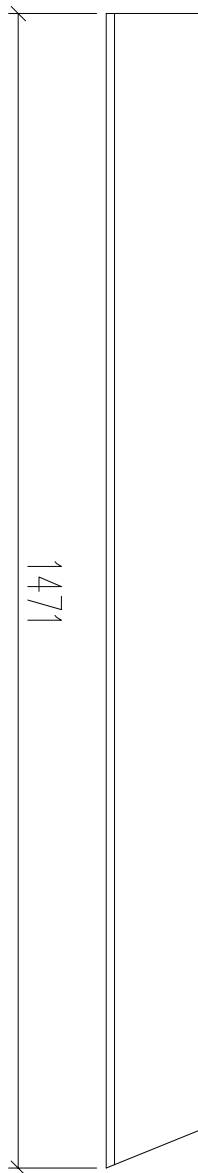
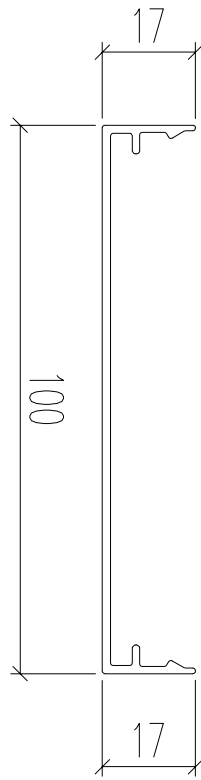


數量: 1支

名稱	型材加工圖	制圖	黃漢卿	2023.8.5	修改			
材料	X86399	復核			日期			
顏色	UCT903896SC-3(白色)	批准			圖號	J860-H-WG31		

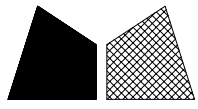


工程號 J860 地盤 馬灣

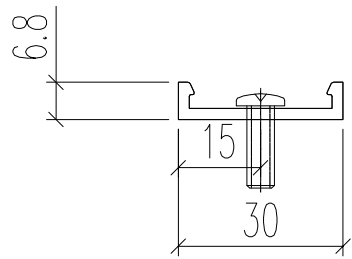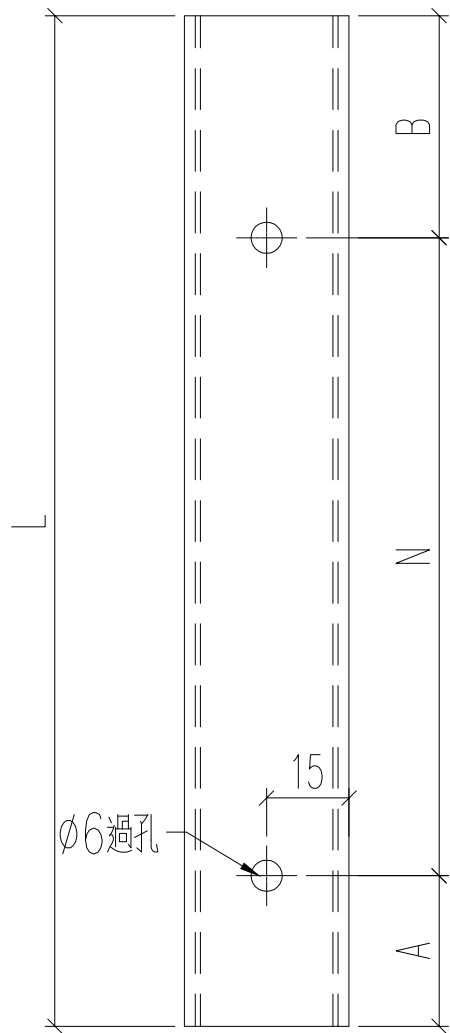

預多2支




铝料编号	长度	数量		N	A	B	分格宽度
860-H-DZ1	1399	1	300	x	4	99.5	1500
860-H-DZ2	1399	8	300	x	4	99.5	1500
860-H-DZ3	722	1	300	x	2	61	823
860-H-DZ4	2099	1	300	x	6	149.5	2200
860-H-DZ5	722	1	300	x	2	44.5	887
860-H-DZ6	1322	1	300	x	4	77.5	1478
860-H-DZ7	1312	1	300	x	4	56	1413
860-H-DZ8	1159	1	300	x	3	129.5	1260
860-H-DZ9	2099	1	300	x	6	149.5	2200
860-H-DZ10	1169	1	300	x	3	134.5	1270
860-H-DZ11	1219	1	300	x	4	9.5	1320
860-H-DZ12	1384	1	300	x	4	92	1485
860-H-DZ13	1384	3	300	x	4	92	1485
860-H-DZ14	2099	1	300	x	6	149.5	2200
860-H-DZ15	1379	1	300	x	4	89.5	1480
860-H-DZ16	1139	1	300	x	3	119.5	1240
860-H-DZ17	1049	1	300	x	3	74.5	1150
860-H-DZ18	1139	2	300	x	3	119.5	1240
860-H-DZ19	5299	1	300	x	17	99.5	5400
860-H-DZ20	1394	1	300	x	4	97	1495
860-H-DZ21	5329	1	300	x	17	114.5	5430
860-H-DZ22	1049	1	300	x	3	74.5	1150
860-H-DZ23	1399	11	300	x	4	99.5	1500
860-H-DZ24	1324	1	300	x	4	62	1425
860-H-DZ25	899	2	300	x	2	149.5	1000
860-H-DZ26	1779	1	300	x	5	139.5	1880
860-H-DZ27	1353	1	300	x	4	76.5	1454
860-H-DZ28	1353	3	300	x	4	76.5	1454
860-H-DZ29	1353	1	300	x	4	76.5	1454
860-H-DZ30	999	2	300	x	3	49.5	1100
860-H-DZ31	1462.5	1	300	x	4	114.7	147.8
860-H-DZ32	609	1	300	x	2	4.5	710
860-H-DZ33	1099	1	300	x	3	99.5	1200
860-V-DZ1	2975	38	300	x	9	87.5	187.5
860-V-DZ2	2625	3	300	x	8	72.5	152.5
860-V-DZ3	2085	9	300	x	6	102.5	182.5
860-V-DZ4	3485	10	300	x	11	42.5	142.5
860-V-DZ5	1100	2	300	x	3	80	120
860-V-DZ6	2865	2	300	x	9	42.5	122.5
860-V-DZ7	1045	3	250	x	3	147.5	147.5

名稱	型材加工圖	制圖	黃漢卿	2023.8.5	修改	
材料	X86402	復核			日期	
顏色	電鍍	批准			圖號	J860-H-DZ1

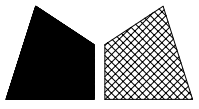


工程號 J860 地盤 馬灣

鋁角编号	长度	数量		N		A	分格宽度
860-ZQ4-LJ1a	2104	1	300	x	6	152	2200
860-ZQ9-LJ1a	2104	1	300	x	6	152	2200
860-ZQ14-LJ1a	2104	1	300	x	6	152	2200
860-ZQ17-LJ1a	1054	1	300	x	3	77	1150
860-ZQ22-LJ1a	1054	1	300	x	3	77	1150
860-ZQ25-LJ1a	904	1	300	x	2	152	1000
860-ZQ30-LJ1a	1004	1	300	x	3	52	1100
860-GW-A1L	2875	5	300	x	9	87.5	
860-GW-A1R	2875	5	300	x	9	87.5	
860-GW-C1	2440	1	300	x	7	170	

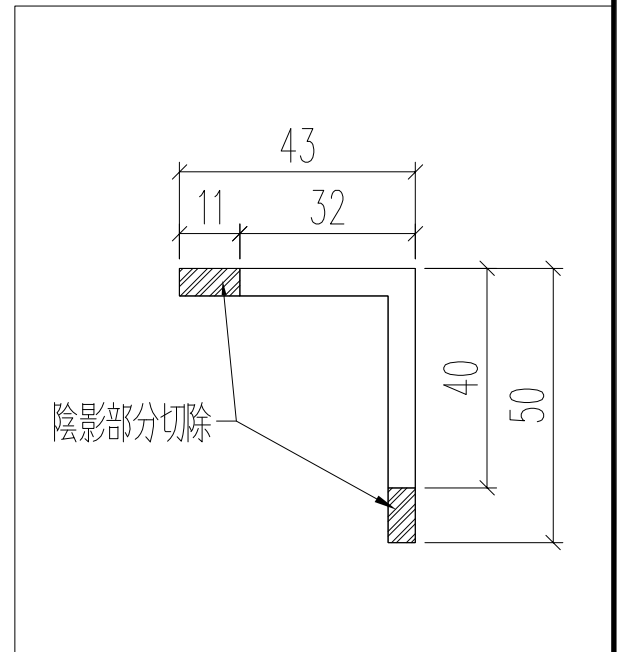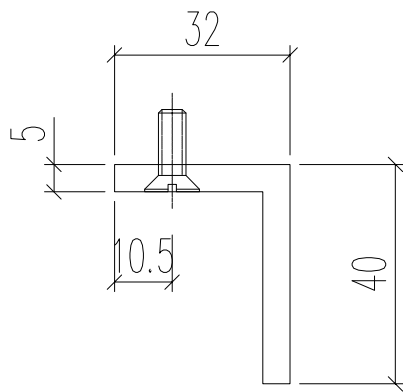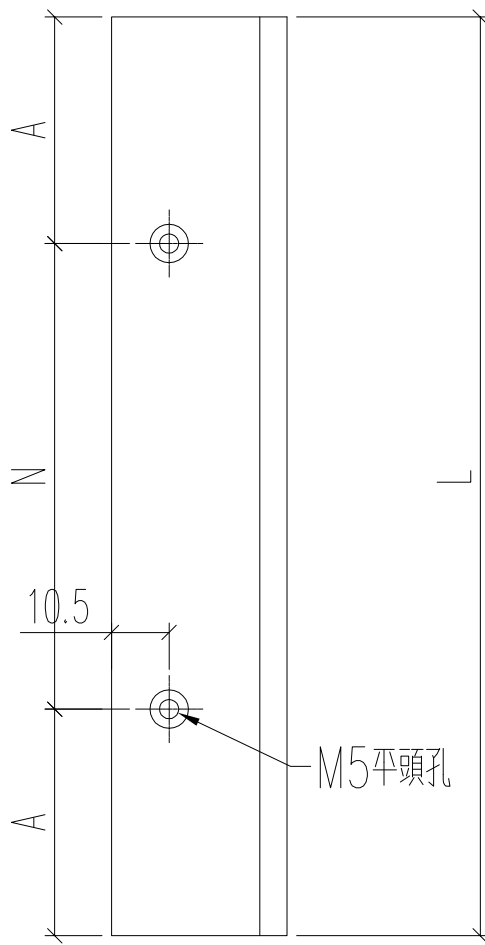




名稱	型材加工圖	制圖	黃漢卿	2023.8.5	修改		
材料	50x43x5mm鋁角	復核			日期		
顏色	電鍍	批准			圖號	J860-ZQ4-LJ1a	

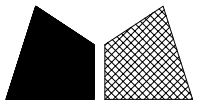


美特鋁質 有限公司
MIDI Aluminium Fabricator Ltd.

工程號 J860 地盤 馬灣



鋁角编号	长度	数量		N		A	B	分格宽度
860-ZQ19-LJ1a	5304	1	300	x	16	252	252	5400
860-ZQ21-LJ1a	5334	1	300	x	16	267	267	5430
860-GW-B1L	2875	2	300	x	8	237.5	237.5	
860-GW-B1R	2875	2	300	x	8	237.5	237.5	

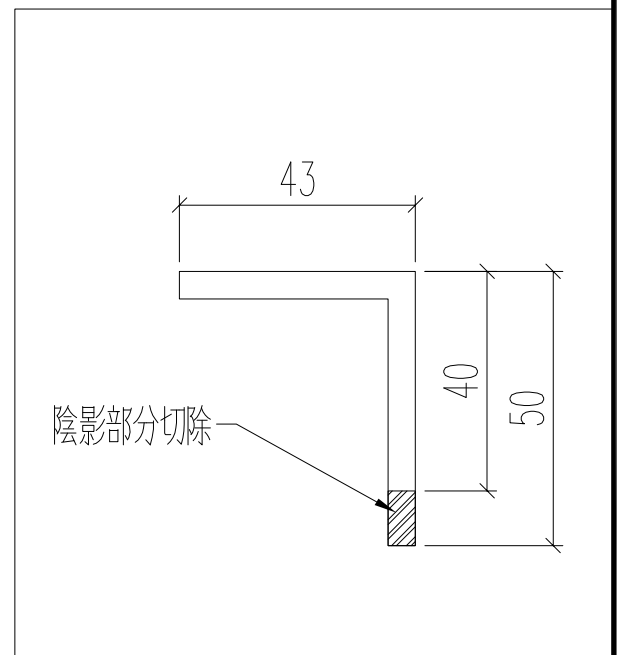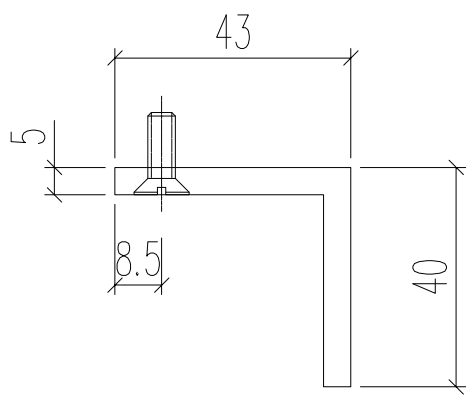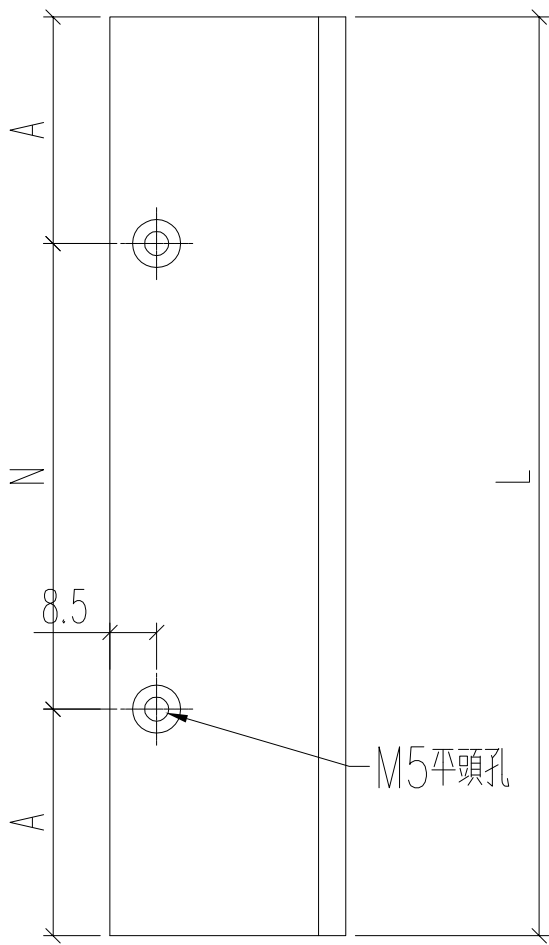


名稱	型材加工圖	制圖	黃漢卿	2023.8.5	修改		
材料	50x43x5mm鋁角	復核			日期		
顏色	電鍍	批准			圖號	J860-ZQ19-LJ1a	

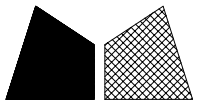


工程號 | J860 | 地盤 | 馬灣

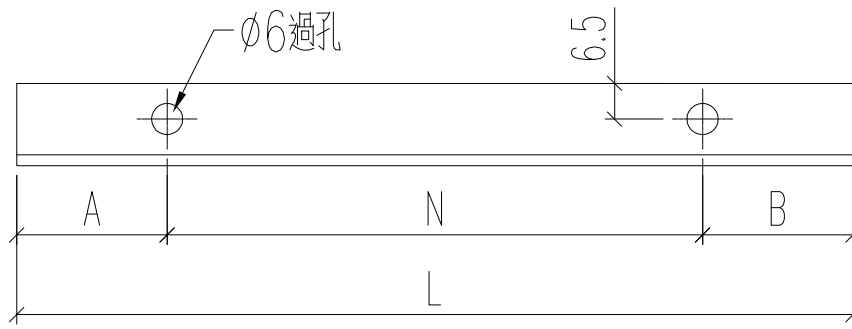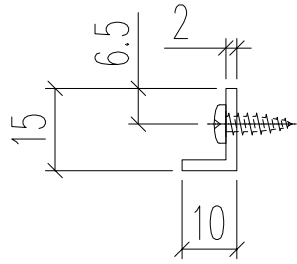

铝料编号	长度	数量		N		A	B	分格宽度
860-ZQ1-LJ1	1465	1	300	x	4	132.5	132.5	1500
860-ZQ2-LJ1	1465	8	300	x	4	132.5	132.5	1500
860-ZQ3-LJ1	788	1	300	x	2	94	94	823
860-ZQ7-LJ1	1378	1	300	x	4	89	89	1413
860-ZQ8-LJ1	1225	1	300	x	3	162.5	162.5	1260
860-ZQ10-LJ1	1235	1	300	x	3	167.5	167.5	1270
860-ZQ11-LJ1	1285	1	300	x	4	42.5	42.5	1320
860-ZQ12-LJ1	1450	1	300	x	4	125	125	1485
860-ZQ13-LJ1	1450	3	300	x	4	125	125	1485
860-ZQ15-LJ1	1445	1	300	x	4	122.5	122.5	1480
860-ZQ16-LJ1	1205	1	300	x	3	152.5	152.5	1240
860-ZQ18-LJ1	1205	2	300	x	3	152.5	152.5	1240
860-ZQ20-LJ1	1460	1	300	x	4	130	130	1495
860-ZQ23-LJ1	1465	11	300	x	4	132.5	132.5	1500
860-ZQ24-LJ1	1390	1	300	x	4	95	95	1425
860-ZQ25-LJ1	965	1	300	x	2	182.5	182.5	1000
860-ZQ26-LJ1	1845	1	300	x	5	172.5	172.5	1880
860-ZQ27-LJ1	1419	1	300	x	4	109.5	109.5	1454
860-ZQ28-LJ1	1419	3	300	x	4	109.5	109.5	1454
860-ZQ29-LJ1	1419	1	300	x	4	109.5	109.5	1454
860-ZQ30-LJ1	1065	1	300	x	3	82.5	82.5	1100
860-ZQ32-LJ1	675	1	300	x	2	37.5	37.5	710
860-ZQ33-LJ1	1165	1	300	x	3	132.5	132.5	1200
860-ZQ4-LJ1	2165	1	300	x	6	182.5	182.5	2200
860-ZQ9-LJ1	2165	1	300	x	6	182.5	182.5	2200
860-ZQ14-LJ1	2165	1	300	x	6	182.5	182.5	2200
860-ZQ17-LJ1	1115	1	300	x	3	107.5	107.5	1150
860-ZQ22-LJ1	1115	1	300	x	3	107.5	107.5	1150
860-ZQ19-LJ1	5365	1	300	x	17	132.5	132.5	5400
860-ZQ21-LJ1	5395	1	300	x	17	147.5	147.5	5430
860-ZQ05-LJ1	755	1	300	x	2	77.5	77.5	
860-ZQ06-LJ1	1355	1	300	x	4	77.5	77.5	
860-ZQ31-LJ1	1476.5	1	300	x	4	147.5	129	

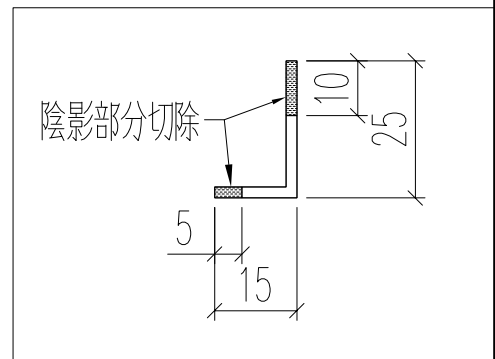




名稱	型材加工圖	制圖	黃漢卿	2023.8.5	修改		
材料	15x25x2mm厚鋁角	復核			日期		
顏色	電鍍	批准			圖號	J860-ZQ1-LJ1	

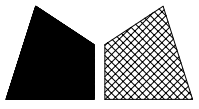


美特鋁質 有限公司
MIDI Aluminium Fabricator Ltd.

工程號 J860 地盤 馬灣

铝料编号	长度	数量		N		A	B
860-GW-LJ1L	2975	2	300	x	9	87.5	187.5
860-GW-LJ4L	3485	1	300	x	11	42.5	142.5
860-GW-LJ5L	1100	1	300	x	6	80	120
860-GW-LJ6L	2865	1	300	x	9	42.5	122.8
860-GW-LJ7L	1045	2	250	x	3	147.5	147.5

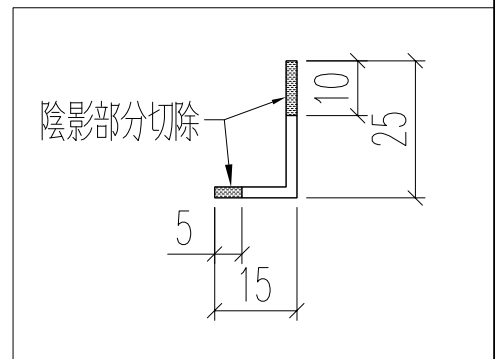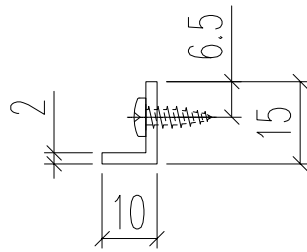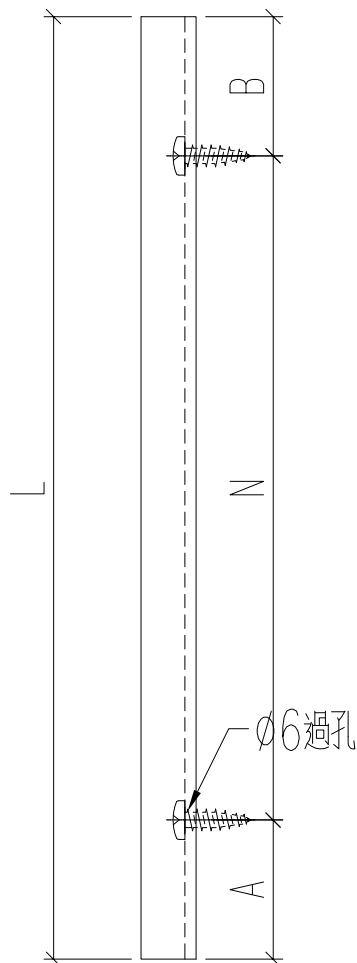




名稱	型材加工圖	制圖	黃漢卿	2023.8.5	修改		
材料	15x25x2mm厚鋁角	復核			日期		
顏色	電鍍	批准			圖號	J860-GW-LJ1L	

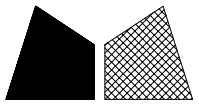


美特鋁質 有限公司
MIDI Aluminium Fabricator Ltd.

工程號 J860 地盤 馬灣

铝料编号	长度	数量		N		A	B
860-GW-LJ2R	2625	1	300	x	8	72.5	152.5
860-GW-LJ3R	2085	1	300	x	8	102.5	182.5
860-GW-LJ4R	3485	1	300	x	11	42.5	142.5
860-GW-LJ5R	1100	1	300	x	6	80	120
860-GW-LJ6R	2865	1	300	x	9	42.5	122.8
860-GW-LJ7R	1045	1	250	x	3	147.5	147.5

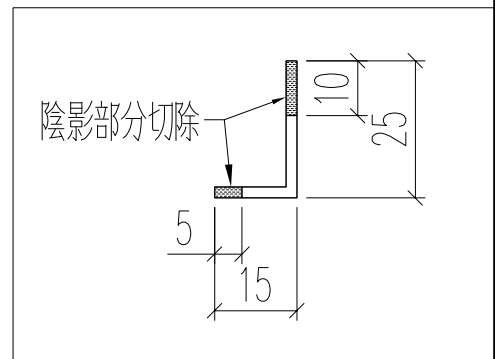
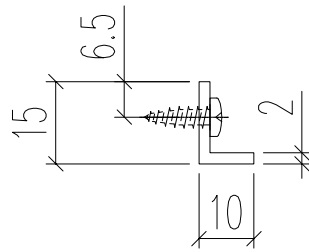
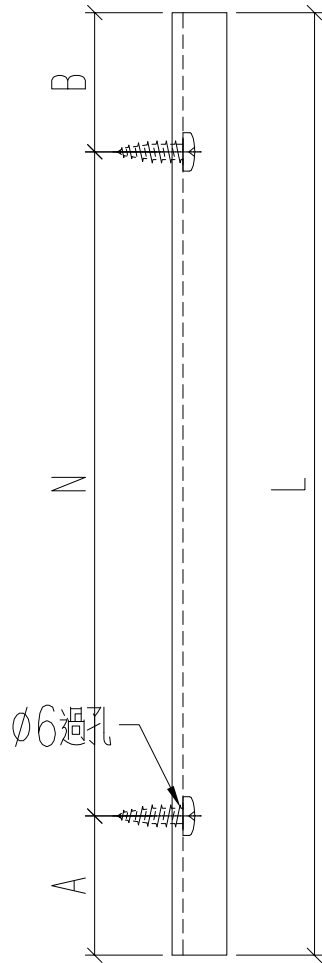


名稱	型材加工圖	制圖	黃漢卿	2023.8.5	修改		
材料	15x25x2mm厚鋁角	復核			日期		
顏色	電鍍	批准			圖號	J860-GW-LJ2R	

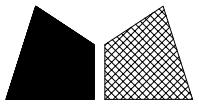


工程號 J860 地盤 馬灣

铝料编号	长度	数量		N		A
860-SN-SKJ1	3050	4	300	x	10	25
860-SN-SKJ2	3500	9	300	x	11	100
860-SN-SKJ3	1200	2	300	x	3	150
860-SN-SKJ4	3100	2	300	x	10	50

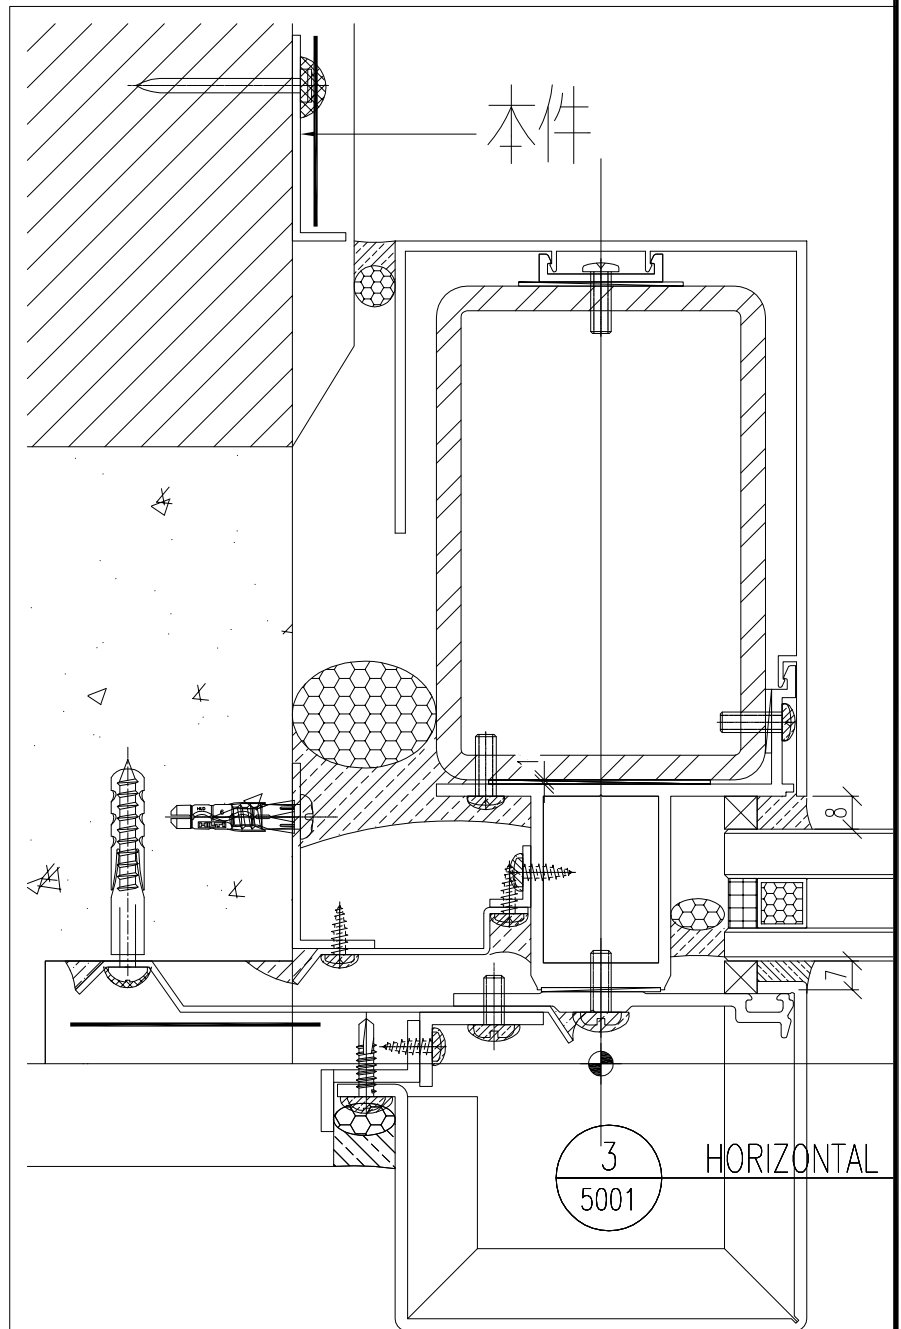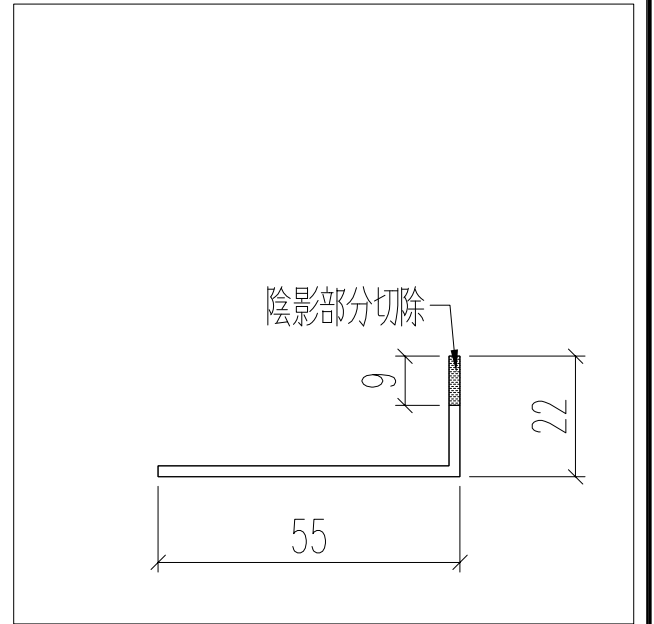
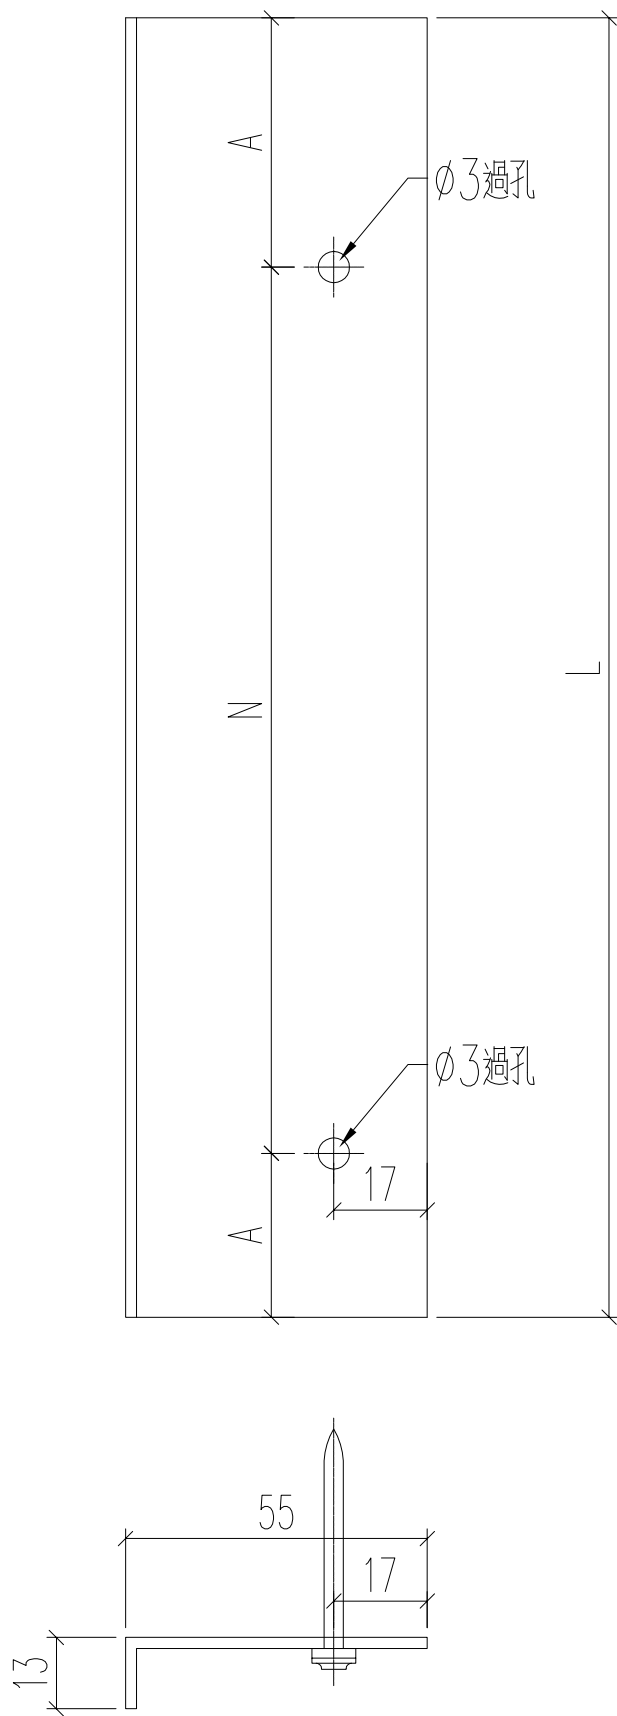


名稱	型材加工圖	制圖	黃漢卿	2023.8.5	修改		
材料	55x22x2mm厚鋁角	復核			日期		
顏色	電鍍	批准			圖號	J860-SN-SKJ1	

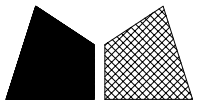


工程號 J860 地盤 馬灣




铝料编号	长度	数量		N		A
860-SW-SKJ1	3050	4	300	x	10	25
860-SW-SKJ2	3500	6	300	x	11	100
860-SW-SKJ3	1200	2	300	x	3	150
860-SW-SKJ4	3100	2	300	x	10	50

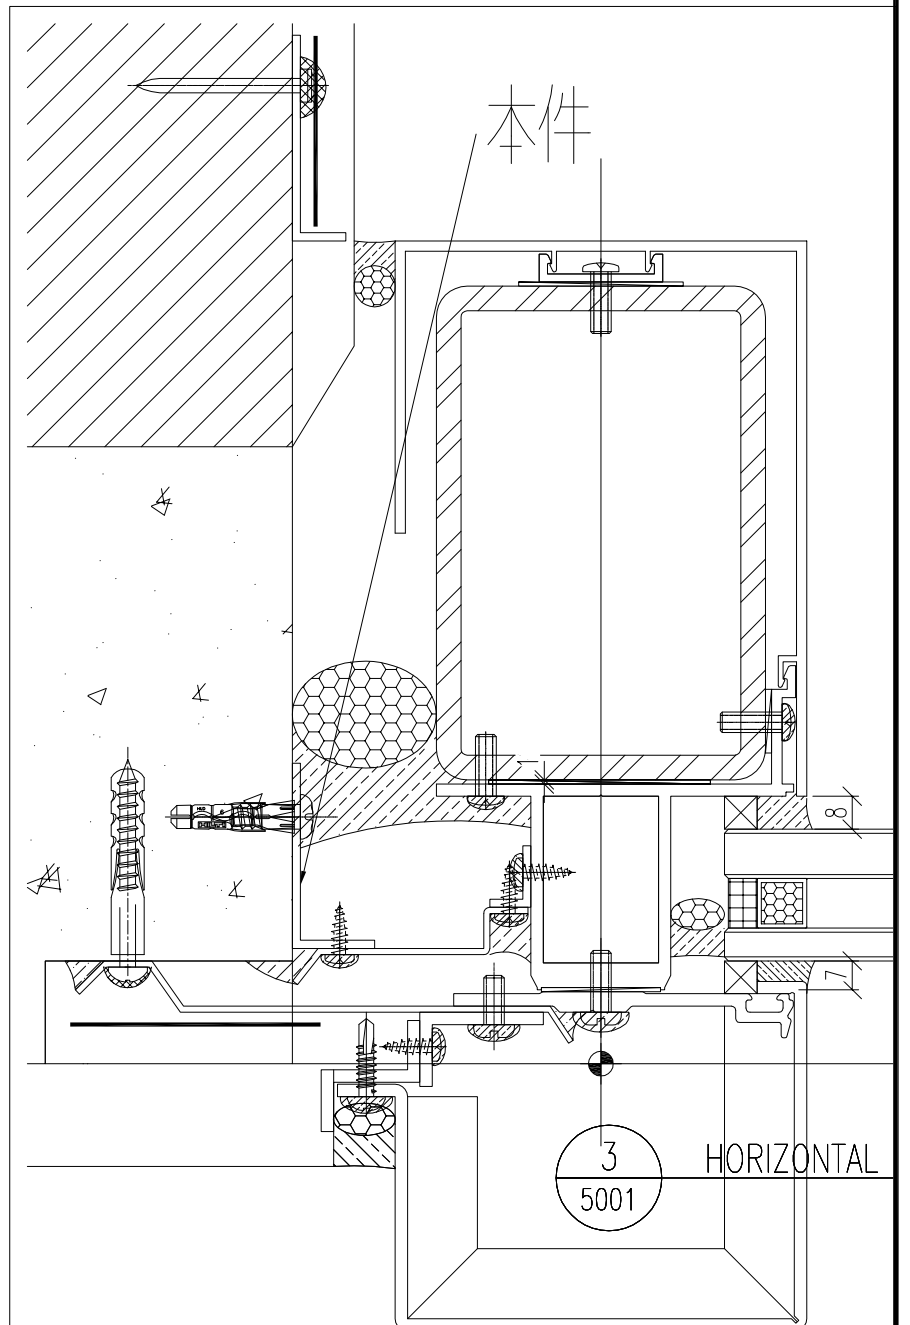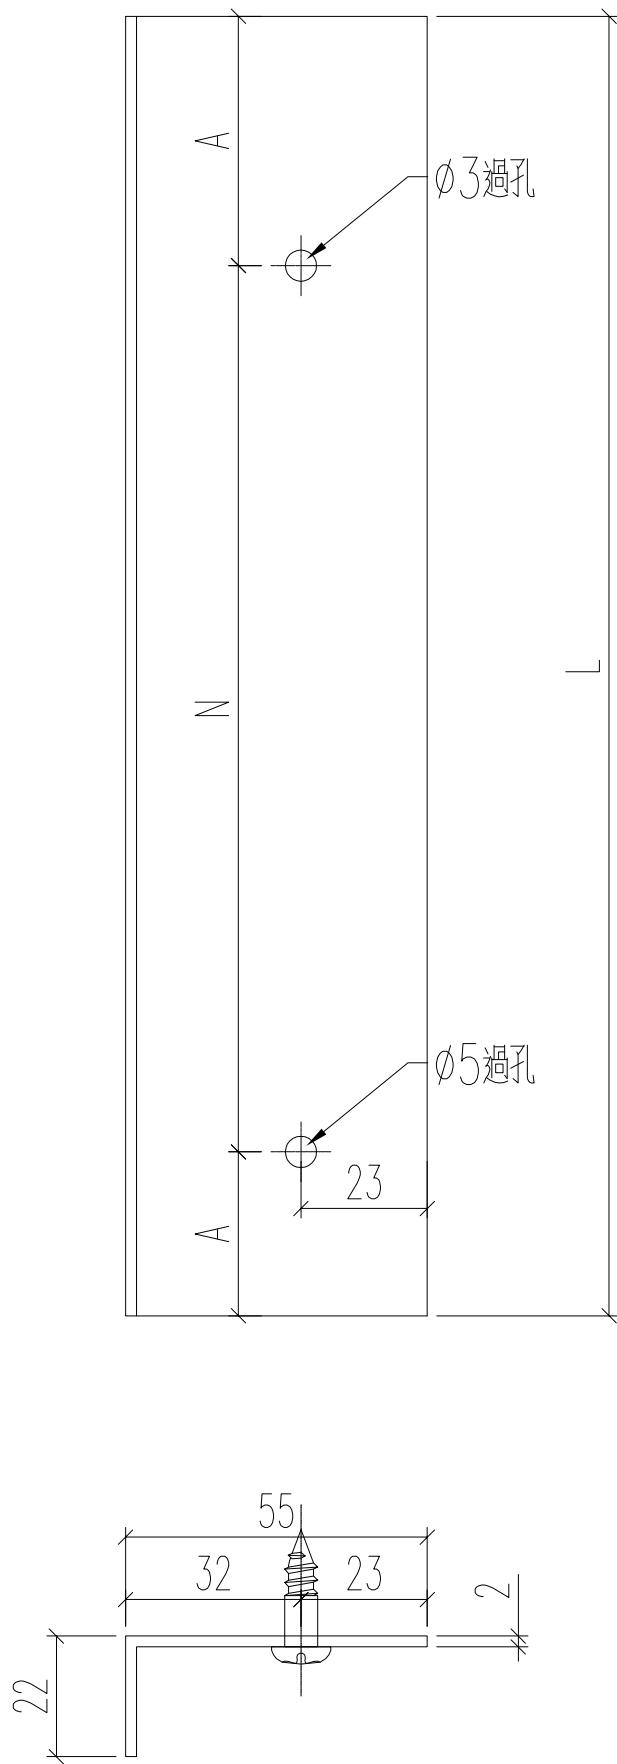

名稱	型材加工圖	制圖	黃漢卿	2023.8.5	修改		
材料	55x22x2mm厚鋁角	復核			日期		
顏色	電鍍	批准			圖號	J860-SW-SKJ1	

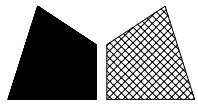


工程號 J860 地盤 馬灣

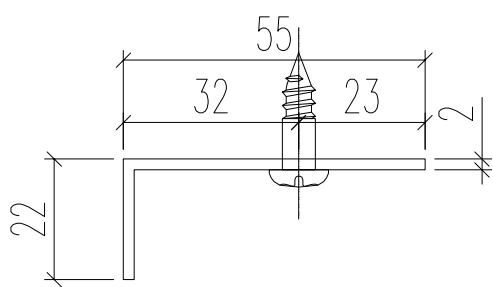
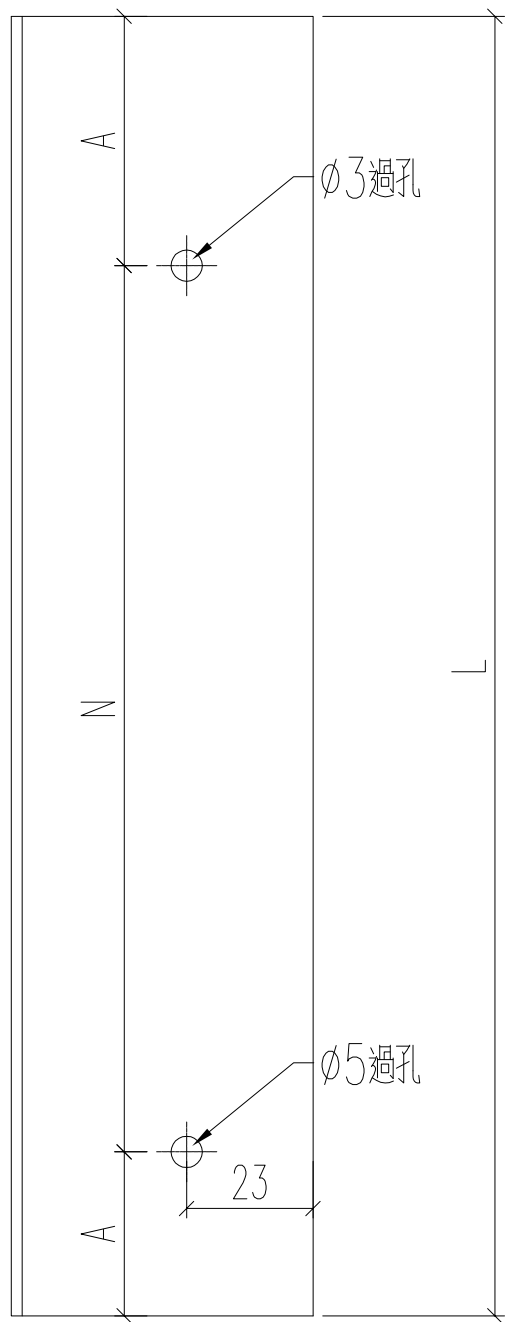
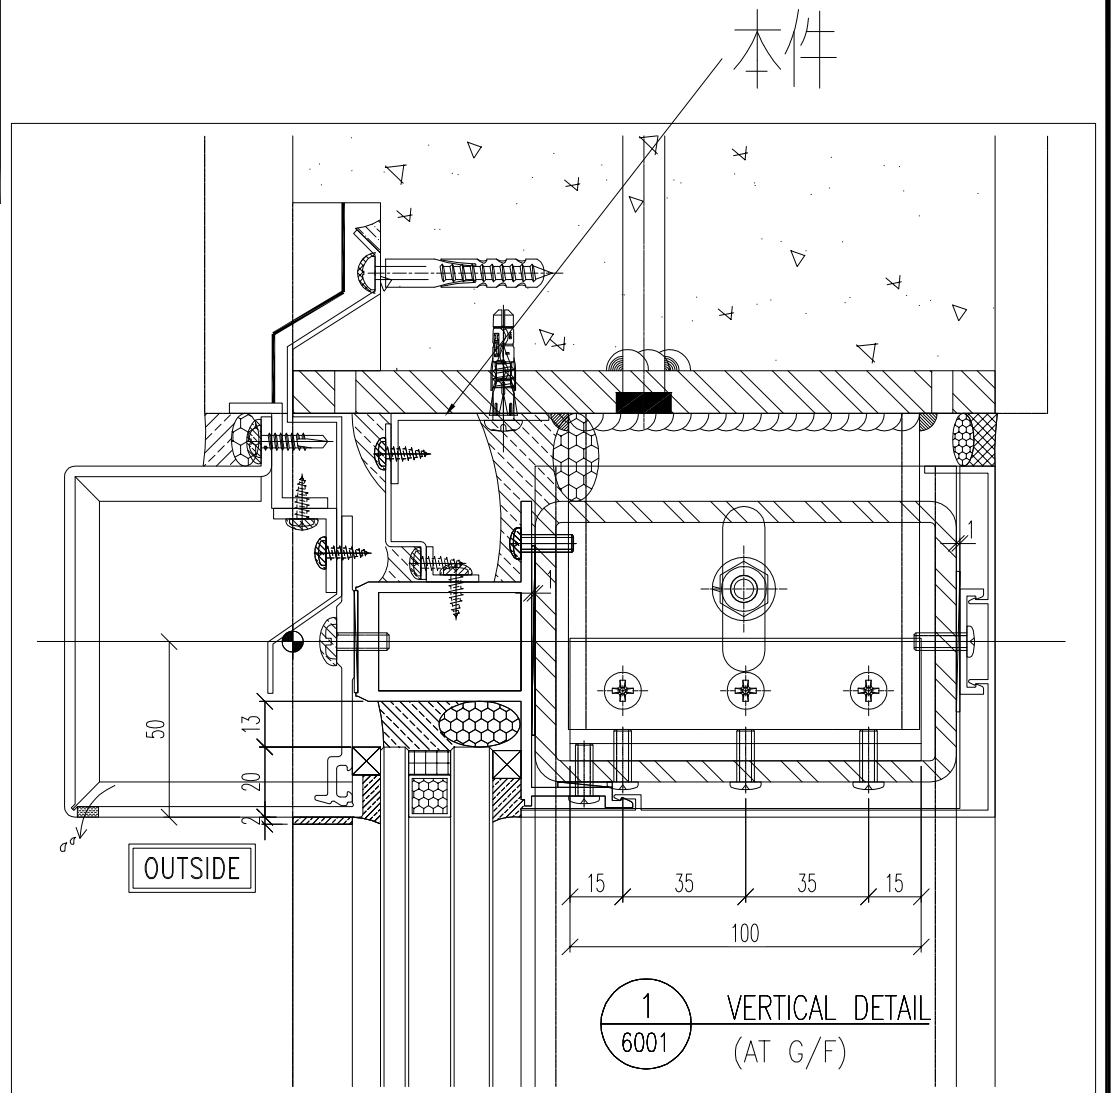


铝料编号	长度	数量	N	A	分格宽度
860-T-SK1	1498	1	300 x 4	149	1500
860-T-SK2	1498	8	300 x 4	149	1500
860-T-SK3	821	1	300 x 2	110.5	823
860-T-SK4	2198	1	300 x 6	199	2200
860-T-SK5	722	1	300 x 2	61	
860-T-SK6	1322	1	300 x 4	61	
860-T-SK7	1411	1	300 x 4	105.5	1413
860-T-SK8	1258	1	300 x 3	179	1260
860-T-SK9	2198	1	300 x 6	199	2200
860-T-SK10	1268	1	300 x 3	184	1270
860-T-SK11	1318	1	300 x 4	59	1320
860-T-SK12	1483	1	300 x 4	141.5	1485
860-T-SK13	1483	3	300 x 4	141.5	1485
860-T-SK14	2198	1	300 x 6	199	2200
860-T-SK15	1478	1	300 x 4	139	1480
860-T-SK16	1238	1	300 x 3	169	1240
860-T-SK17	1148	1	300 x 3	124	1150
860-T-SK18	1238	2	300 x 3	169	1240
860-T-SK19	5398	1	300 x 17	149	5400
860-T-SK20	1493	1	300 x 4	146.5	1495
860-T-SK21	5428	1	300 x 17	164	5430
860-T-SK22	1148	1	300 x 3	124	1150
860-T-SK23	1498	11	300 x 4	149	1500
860-T-SK24	1423	1	300 x 4	111.5	1425
860-T-SK25	998	1	300 x 2	199	1000
860-T-SK26	1878	1	300 x 5	189	1880
860-T-SK27	1452	1	300 x 4	126	1454
860-T-SK28	1452	3	300 x 4	126	1454
860-T-SK29	1452	1	300 x 4	126	1454
860-T-SK30	1098	1	300 x 3	99	1100
860-T-SK31	1462.5	1	300 x 4	131.25	
860-T-SK32	708	1	300 x 2	54	710
860-T-SK33	1198	1	300 x 3	149	1200

名稱	型材加工圖	制圖	黃漢卿	2023.8.5	修改	
材料	55x22x2mm厚鋁角	復核			日期	
顏色	電鍍	批准			圖號	J860-T-SK1

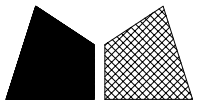


用倉存料加工

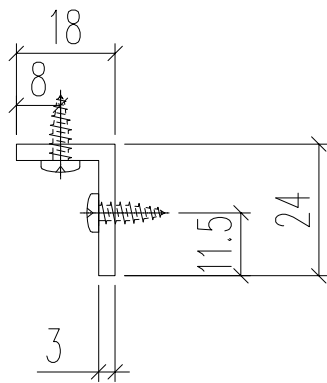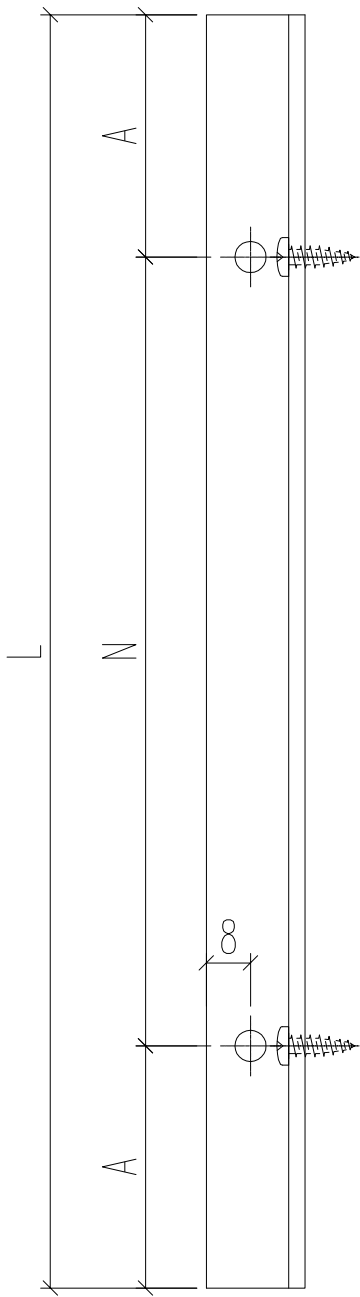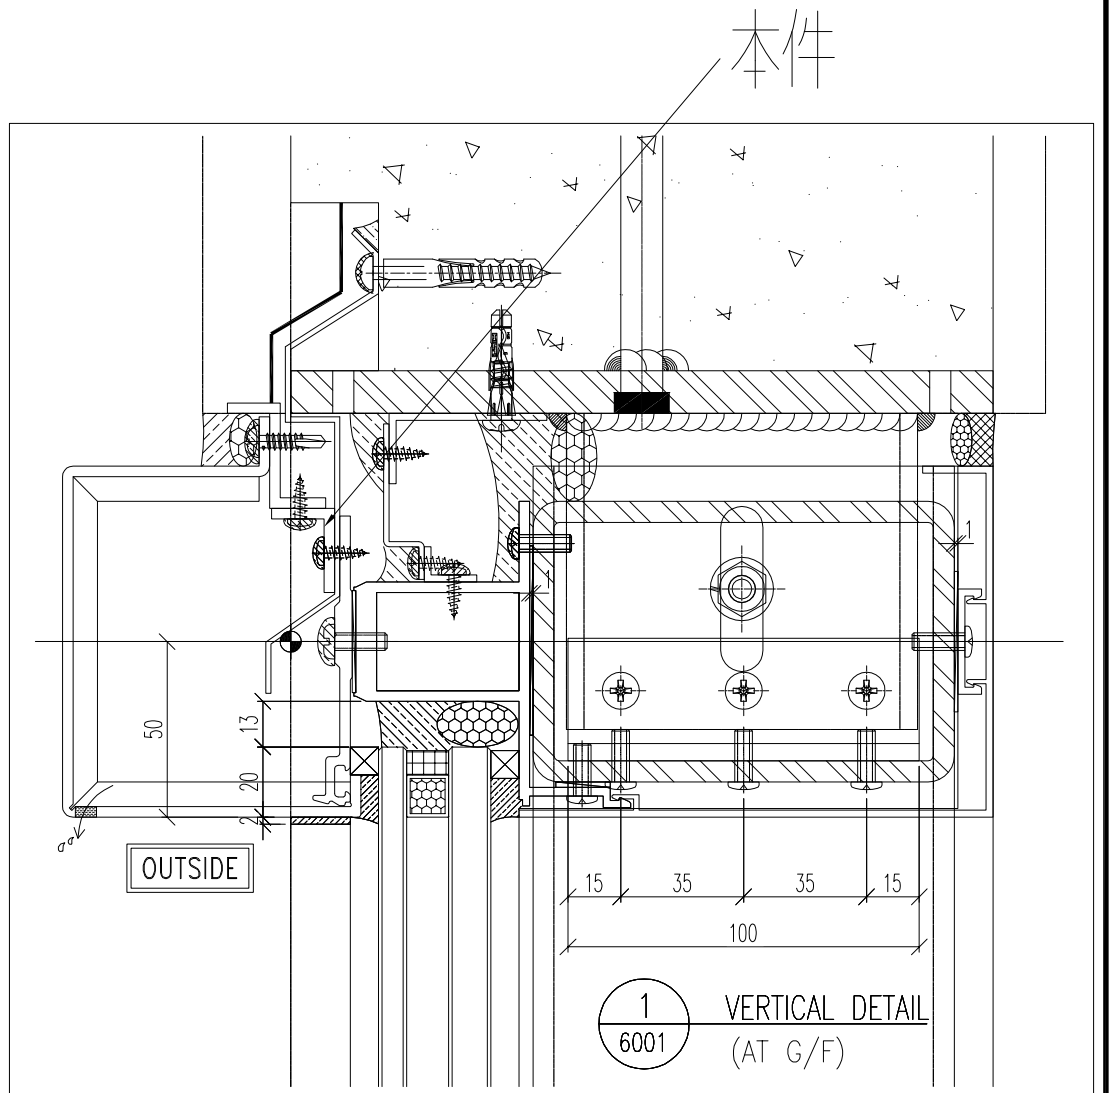

铝料编号	长度	数量	N	A	分格宽度
860-T-SK1a	1498	1	300 x 4	149	1500
860-T-SK2a	1498	8	300 x 4	149	1500
860-T-SK3a	821	1	300 x 2	110.5	823
860-T-SK4a	2198	1	300 x 6	199	2200
860-T-SK5a	722	1	300 x 2	61	
860-T-SK6a	1322	1	300 x 4	61	
860-T-SK7a	1411	1	300 x 4	105.5	1413
860-T-SK8a	1258	1	300 x 3	179	1260
860-T-SK9a	2198	1	300 x 6	199	2200
860-T-SK10a	1268	1	300 x 3	184	1270
860-T-SK11a	1318	1	300 x 4	59	1320
860-T-SK12a	1483	1	300 x 4	141.5	1485
860-T-SK13a	1483	3	300 x 4	141.5	1485
860-T-SK14a	2198	1	300 x 6	199	2200
860-T-SK15a	1478	1	300 x 4	139	1480
860-T-SK16a	1238	1	300 x 3	169	1240
860-T-SK17a	1148	1	300 x 3	124	1150
860-T-SK18a	1238	2	300 x 3	169	1240
860-T-SK19a	5398	1	300 x 17	149	5400
860-T-SK20a	1493	1	300 x 4	146.5	1495
860-T-SK21a	5428	1	300 x 17	164	5430
860-T-SK22a	1148	1	300 x 3	124	1150
860-T-SK23a	1498	11	300 x 4	149	1500
860-T-SK24a	1423	1	300 x 4	111.5	1425
860-T-SK25a	998	1	300 x 2	199	1000
860-T-SK26a	1878	1	300 x 5	189	1880
860-T-SK27a	1452	1	300 x 4	126	1454
860-T-SK28a	1452	3	300 x 4	126	1454
860-T-SK29a	1452	1	300 x 4	126	1454
860-T-SK30a	1098	1	300 x 3	99	1100
860-T-SK31a	1462.5	1	300 x 4	131.25	
860-T-SK32a	708	1	300 x 2	54	710
860-T-SK33a	1198	1	300 x 3	149	1200




名稱	型材加工圖	制圖	黃漢卿	2023.8.5	修改	
材料	24x18x3mm厚鋁角	復核			日期	
顏色	電鍍	批准			圖號	J860-T-SK1a

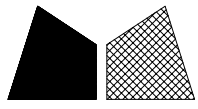

美特鋁質 有限公司
MIDI Aluminium Fabricator Ltd.


工程號 J860 地盤 馬灣

本件

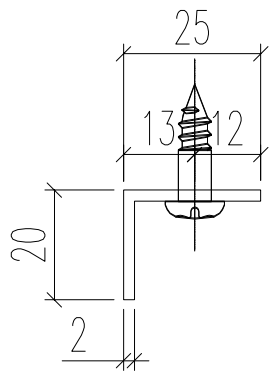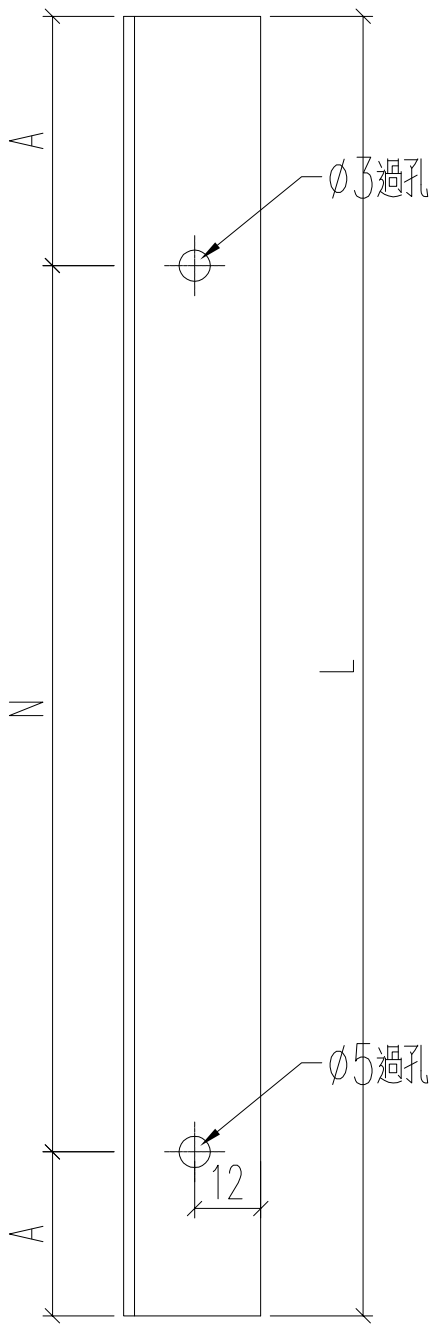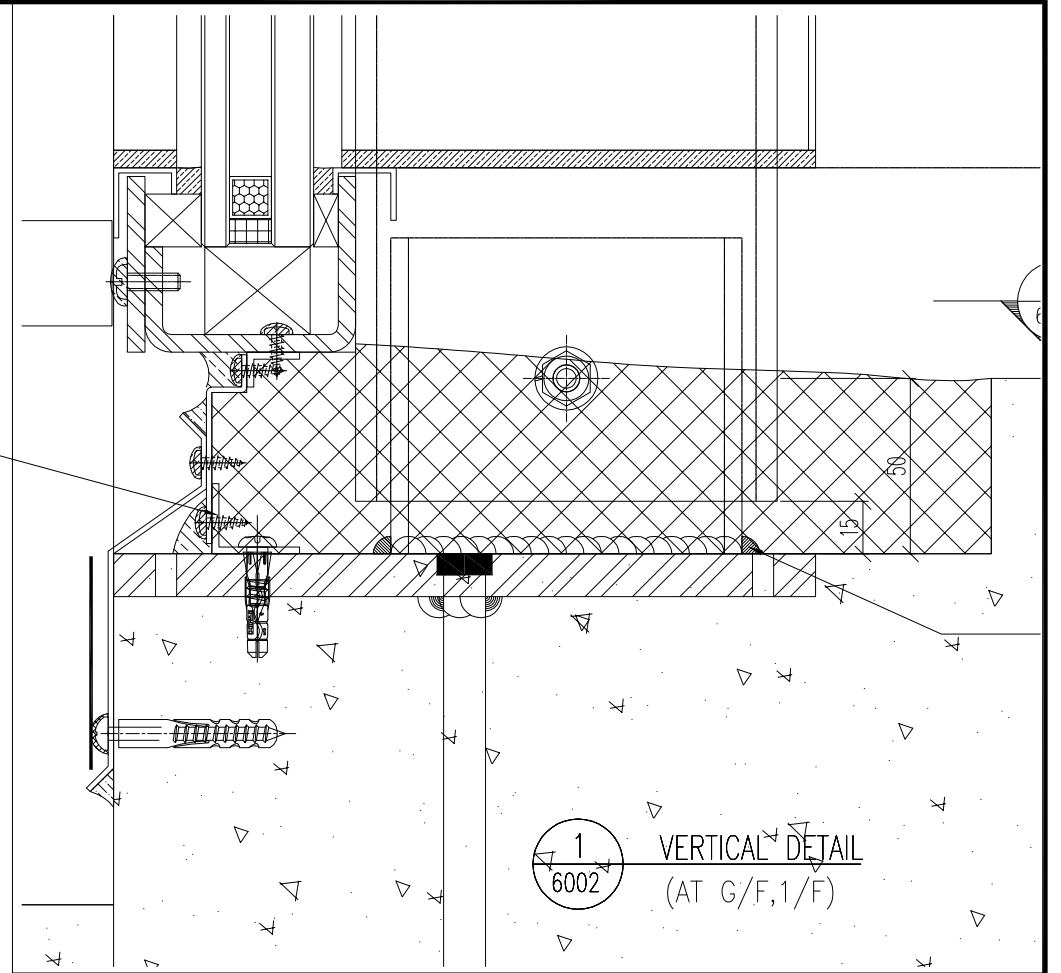


铝料编号	长度	数量		N		A	分格宽度
860-B-SK1	1498	1	300	x	4	149	1500
860-B-SK2	1498	8	300	x	4	149	1500
860-B-SK3	821	1	300	x	2	110.5	823
860-B-SK5	722	1	300	x	2	61	
860-B-SK6	1322	1	300	x	4	61	
860-B-SK7	1411	1	300	x	4	105.5	1413
860-B-SK8	1258	1	300	x	3	179	1260
860-B-SK10	1268	1	300	x	3	184	1270
860-B-SK11	1318	1	300	x	4	59	1320
860-B-SK12	1483	1	300	x	4	141.5	1485
860-B-SK13	1483	3	300	x	4	141.5	1485
860-B-SK15	1478	1	300	x	4	139	1480
860-B-SK16	1238	1	300	x	3	169	1240
860-B-SK18	1238	2	300	x	3	169	1240
860-B-SK19	5398	1	300	x	17	149	5400
860-B-SK20	1493	1	300	x	4	146.5	1495
860-B-SK23	1498	11	300	x	4	149	1500
860-B-SK24	1423	1	300	x	4	111.5	1425
860-B-SK26	1878	1	300	x	5	189	1880
860-B-SK27	1452	1	300	x	4	126	1454
860-B-SK28	1452	3	300	x	4	126	1454
860-B-SK29	1452	1	300	x	4	126	1454
860-B-SK31	1462.5	1	300	x	4	131.25	
860-B-SK32	708	1	300	x	2	54	710
860-B-SK33	1198	1	300	x	3	149	1200

名稱	型材加工圖	制圖	黃漢卿	2023.8.5	修改	
材料	25x20x2mm厚鋁角	復核			日期	
顏色	電鍍	批准			圖號	J860-B-SK1



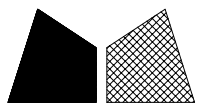


美特鋁質 有限公司
MIDI Aluminium Fabricator Ltd.

工程號 J860 地盤 馬灣

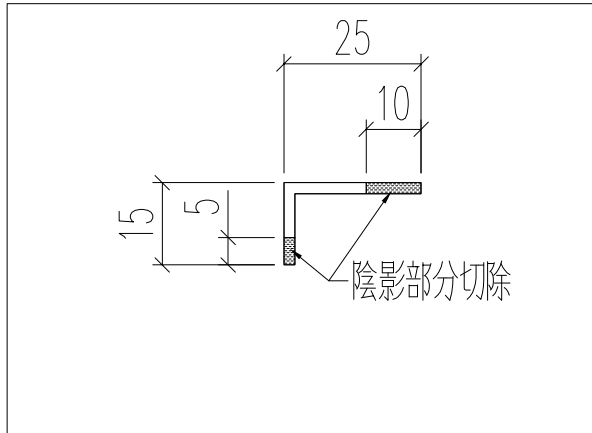


本件

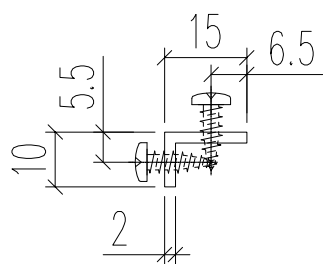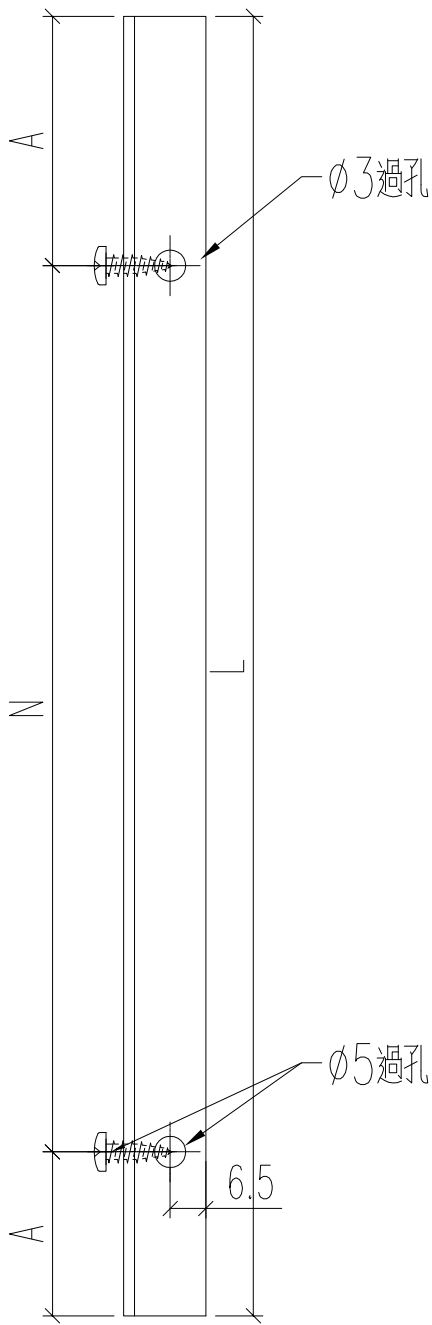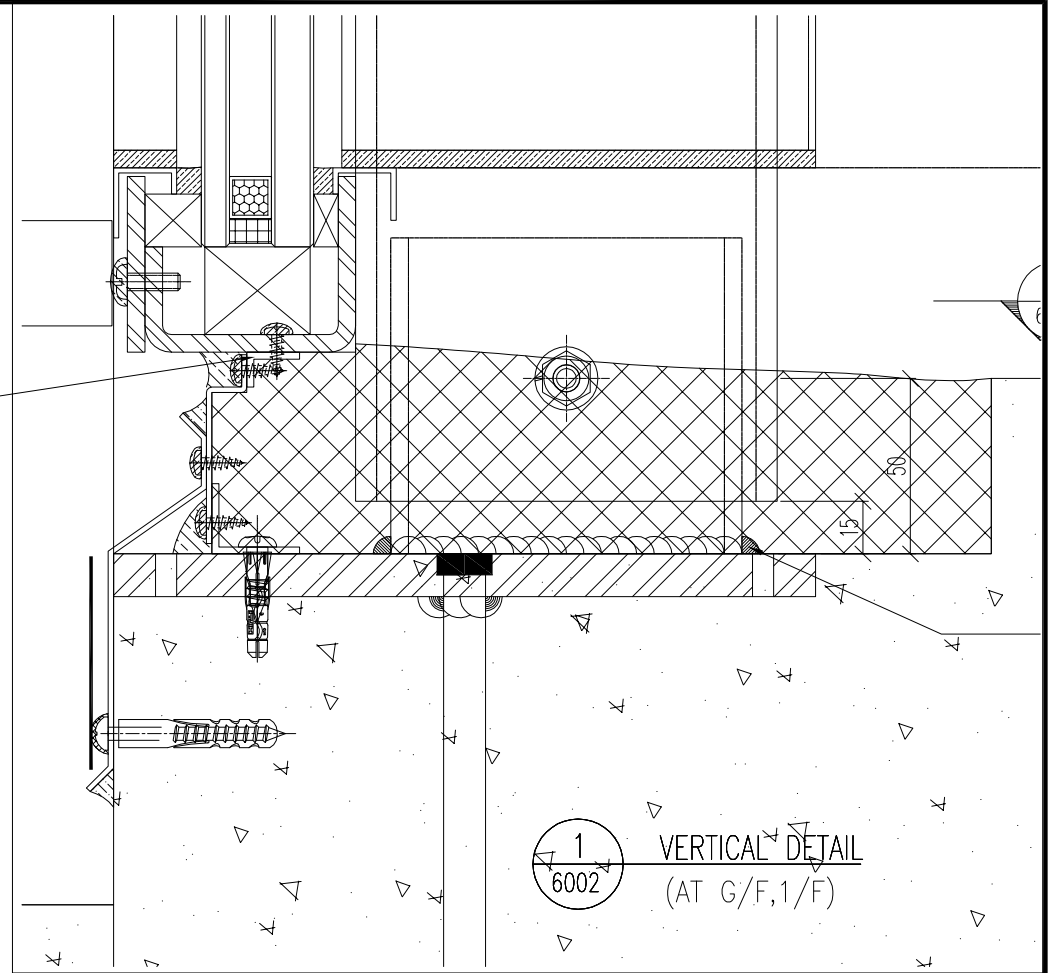



铝料编号	长度	数量		N		A	分格宽度
860-B-SK1a	1498	1	300	x	4	149	1500
860-B-SK2a	1498	8	300	x	4	149	1500
860-B-SK3a	821	1	300	x	2	110.5	823
860-B-SK5a	722	1	300	x	2	61	
860-B-SK6a	1322	1	300	x	4	61	
860-B-SK7a	1411	1	300	x	4	105.5	1413
860-B-SK8a	1258	1	300	x	3	179	1260
860-B-SK10a	1268	1	300	x	3	184	1270
860-B-SK11a	1318	1	300	x	4	59	1320
860-B-SK12a	1483	1	300	x	4	141.5	1485
860-B-SK13a	1483	3	300	x	4	141.5	1485
860-B-SK15a	1478	1	300	x	4	139	1480
860-B-SK16a	1238	1	300	x	3	169	1240
860-B-SK18a	1238	2	300	x	3	169	1240
860-B-SK19a	5398	1	300	x	17	149	5400
860-B-SK20a	1493	1	300	x	4	146.5	1495
860-B-SK23a	1498	11	300	x	4	149	1500
860-B-SK24a	1423	1	300	x	4	111.5	1425
860-B-SK26a	1878	1	300	x	5	189	1880
860-B-SK27a	1452	1	300	x	4	126	1454
860-B-SK28a	1452	3	300	x	4	126	1454
860-B-SK29	1452	1	300	x	4	126	1454
860-B-SK31a	1462.5	1	300	x	4	131.25	
860-B-SK32a	708	1	300	x	2	54	710
860-B-SK33a	1198	1	300	x	3	149	1200

名稱	型材加工圖	制圖	黃漢卿	2023.8.5	修改	
材料	25x20x2mm厚鋁角	復核			日期	
顏色	電鍍	批准			圖號	J860-B-SK1a


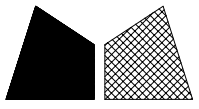


數量: 1支



工程號	J860	地盤	馬灣
-----	------	----	----

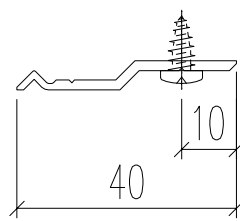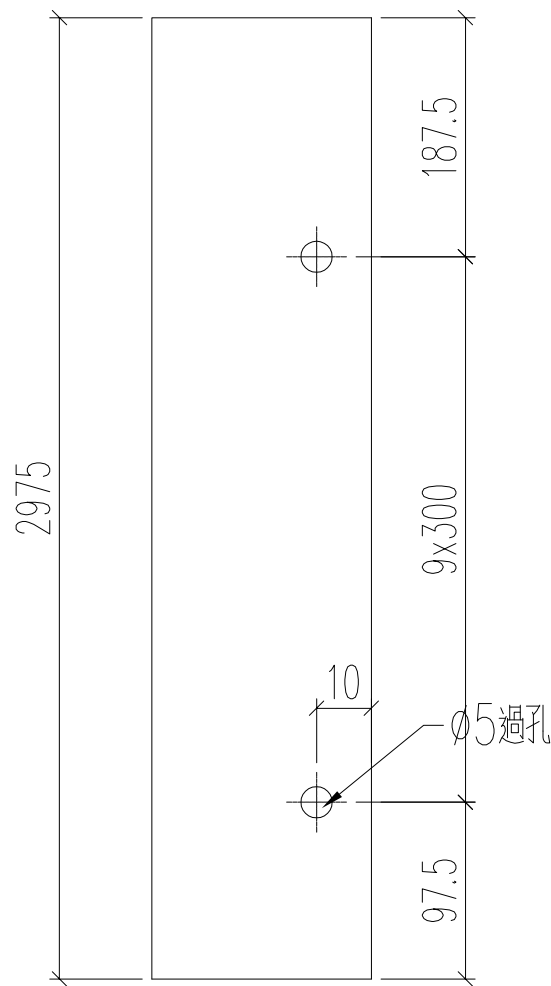


名稱	型材加工圖	制圖	黃漢卿	2023.8.5	修改		
材料	X84589	復核			日期		
顏色	電鍍	批准			圖號	J860-GW-ZZ1	

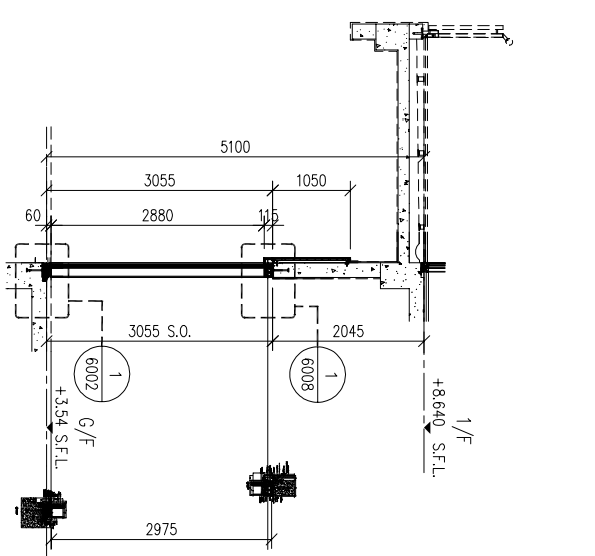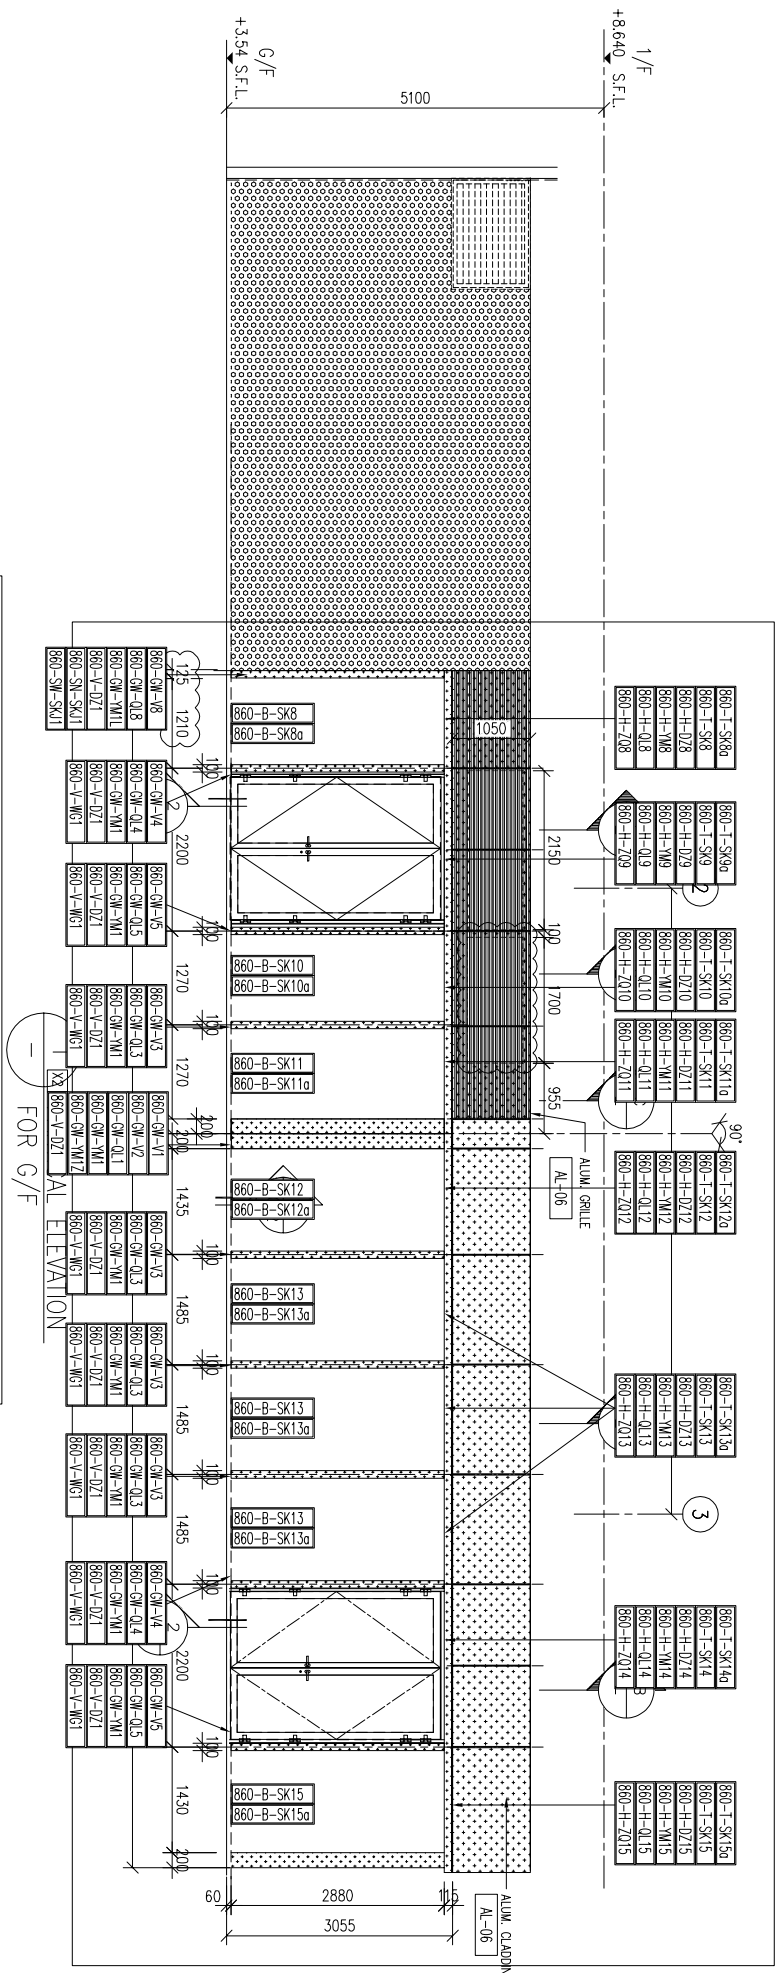


A TYPICAL SECTION FOR G/F

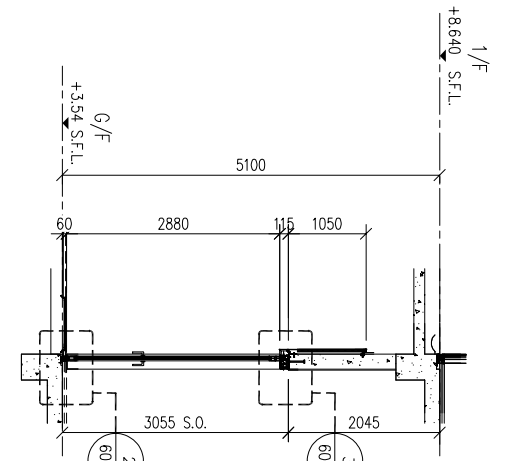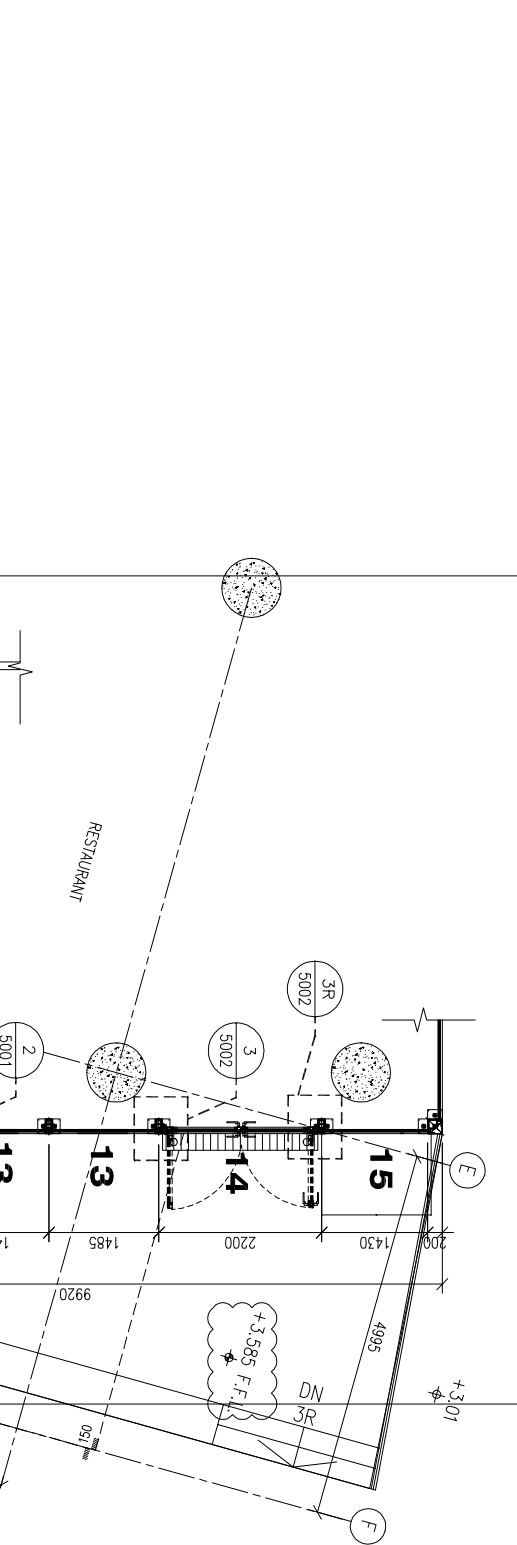


B TYPICAL SECTION FOR G/F

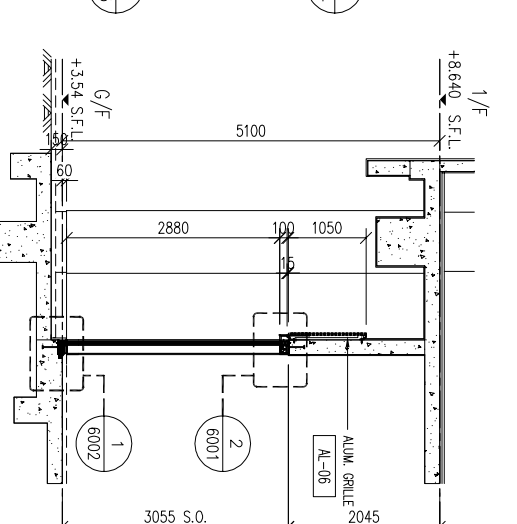

C TYPICAL SECTION FOR G/F

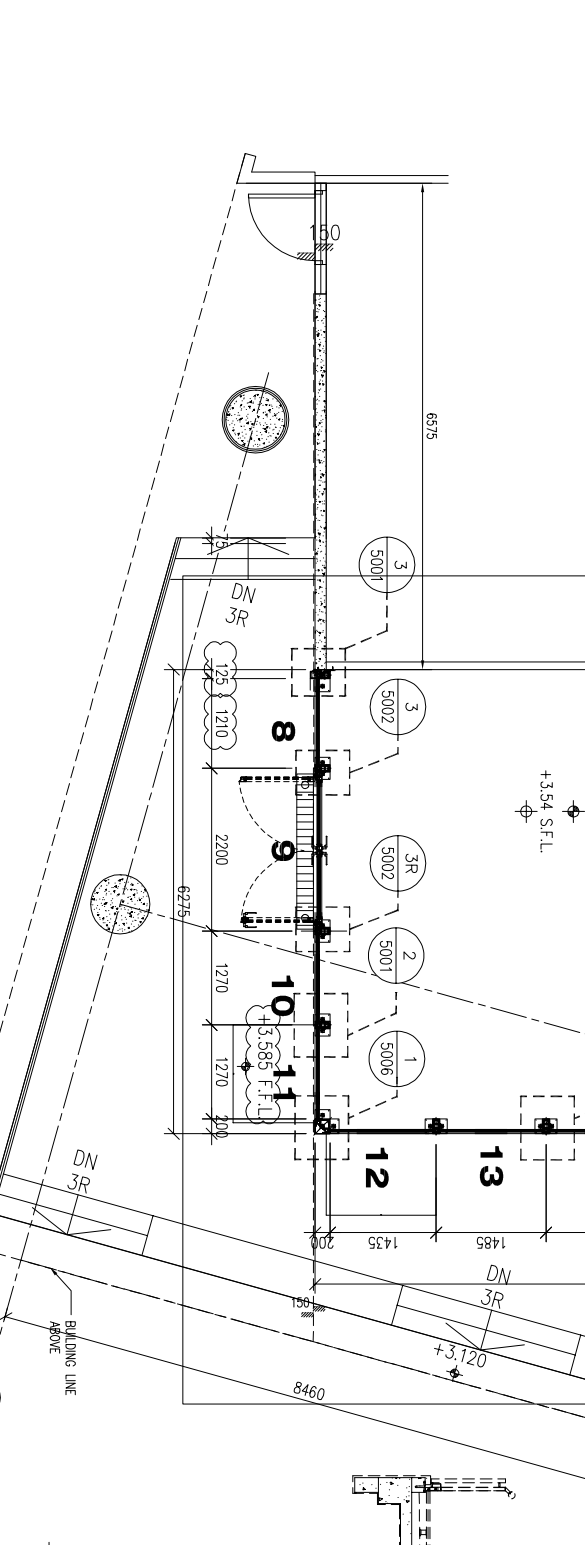

D TYPICAL SECTION FOR G/F

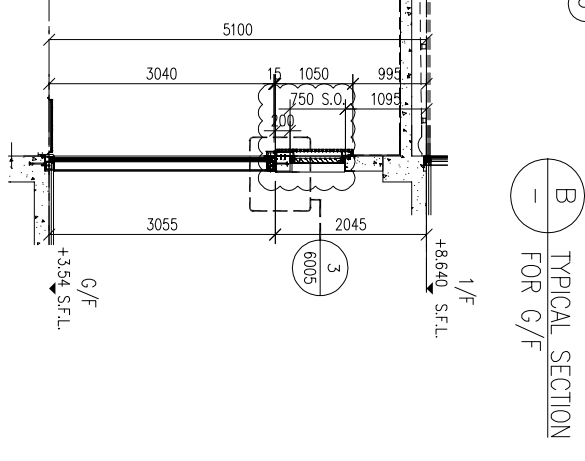

E TYPICAL SECTION FOR G/F

B.O. REF :

LEGEND

	8mm THICK HEAT STRENGTHENED CLEAR GLASS (LOW-E) COATING ON SURFACE NO. 2 XENON175-JT OR APPROVED EQUIVALENT + 12mm AIR GAP + 12mm THICK CLEAR TEMPERED GLASS INNER PANE INSULATED GLAZING UNIT (IGU)
	AL-04 ALUMINIUM CLADDING
	AL-06 ALUMINIUM CLADDING

CLIENT :

SUN HUNG KAI
REAL ESTATE AGENCY LTD.
42/F SUN HUNG KAI CENTRE, WANCHAI, HONGKONG

ARCHITECT :

ARCHI+
ARCHIPLUS INTERNATIONAL (HK) LIMITED

MAIN CONTRACTOR :

Sanfield Building Contractors Ltd.
5th - 11th Floor, Steel & Box-Shop, Shek Lei, Shek Lei, Shek Lei, Hong Kong

STRUCTURAL ENGINEER :

SUN HUNG KAI ARCHITECTS AND ENGINEERS LTD.
22/F SUN HUNG KAI CENTRE, WANCHAI, HONGKONG

FAÇADE CONSULTANT:

NOTE:

- ALL DIMENSIONS ARE IN mm.
- ALL ELEVATIONS ARE VIEWED FROM OUTSIDE.
- ALL DIMENSIONS TO BE VERIFIED ON SITE BEFORE FABRICATION.

LEGEND:

-
-
- 1. F.F.L. -- FINISHED FLOOR LEVEL
- 2. S.F.L. -- STRUCTURAL FLOOR LEVEL
- 3.

NO.	DATE	REVISION
C	08/07/2023	GENERAL REVISED
B	15/03/2023	GENERAL REVISED
A	28/11/2022	GENERAL REVISED

JOB NO. : J-860

PROJECT :

PROPOSED DEVELOPMENT
AT MA WAN PARK PHASE II, MA WAN
(NOW KNOWN AS MA WAN LOT NO.684)
NEW BUILDING

TITLE :



PARTIAL ELEVATION
FOR GLASS WALL

DATE : 15-10-22 SCALE : 1:100(A3)

DRAWN BY : Asing CHECKED BY :

美特經貿有限公司
MIDI ALUMINIUM FABRICATOR LTD.
Units 6-8, Sunray Industrial Centre, 1/F
610 Ono Kwong Road, Kowloon
Tel: 23489211-4 Fax: (852) 27277866

DWG NO. : J860-GW-2002 REV. : C

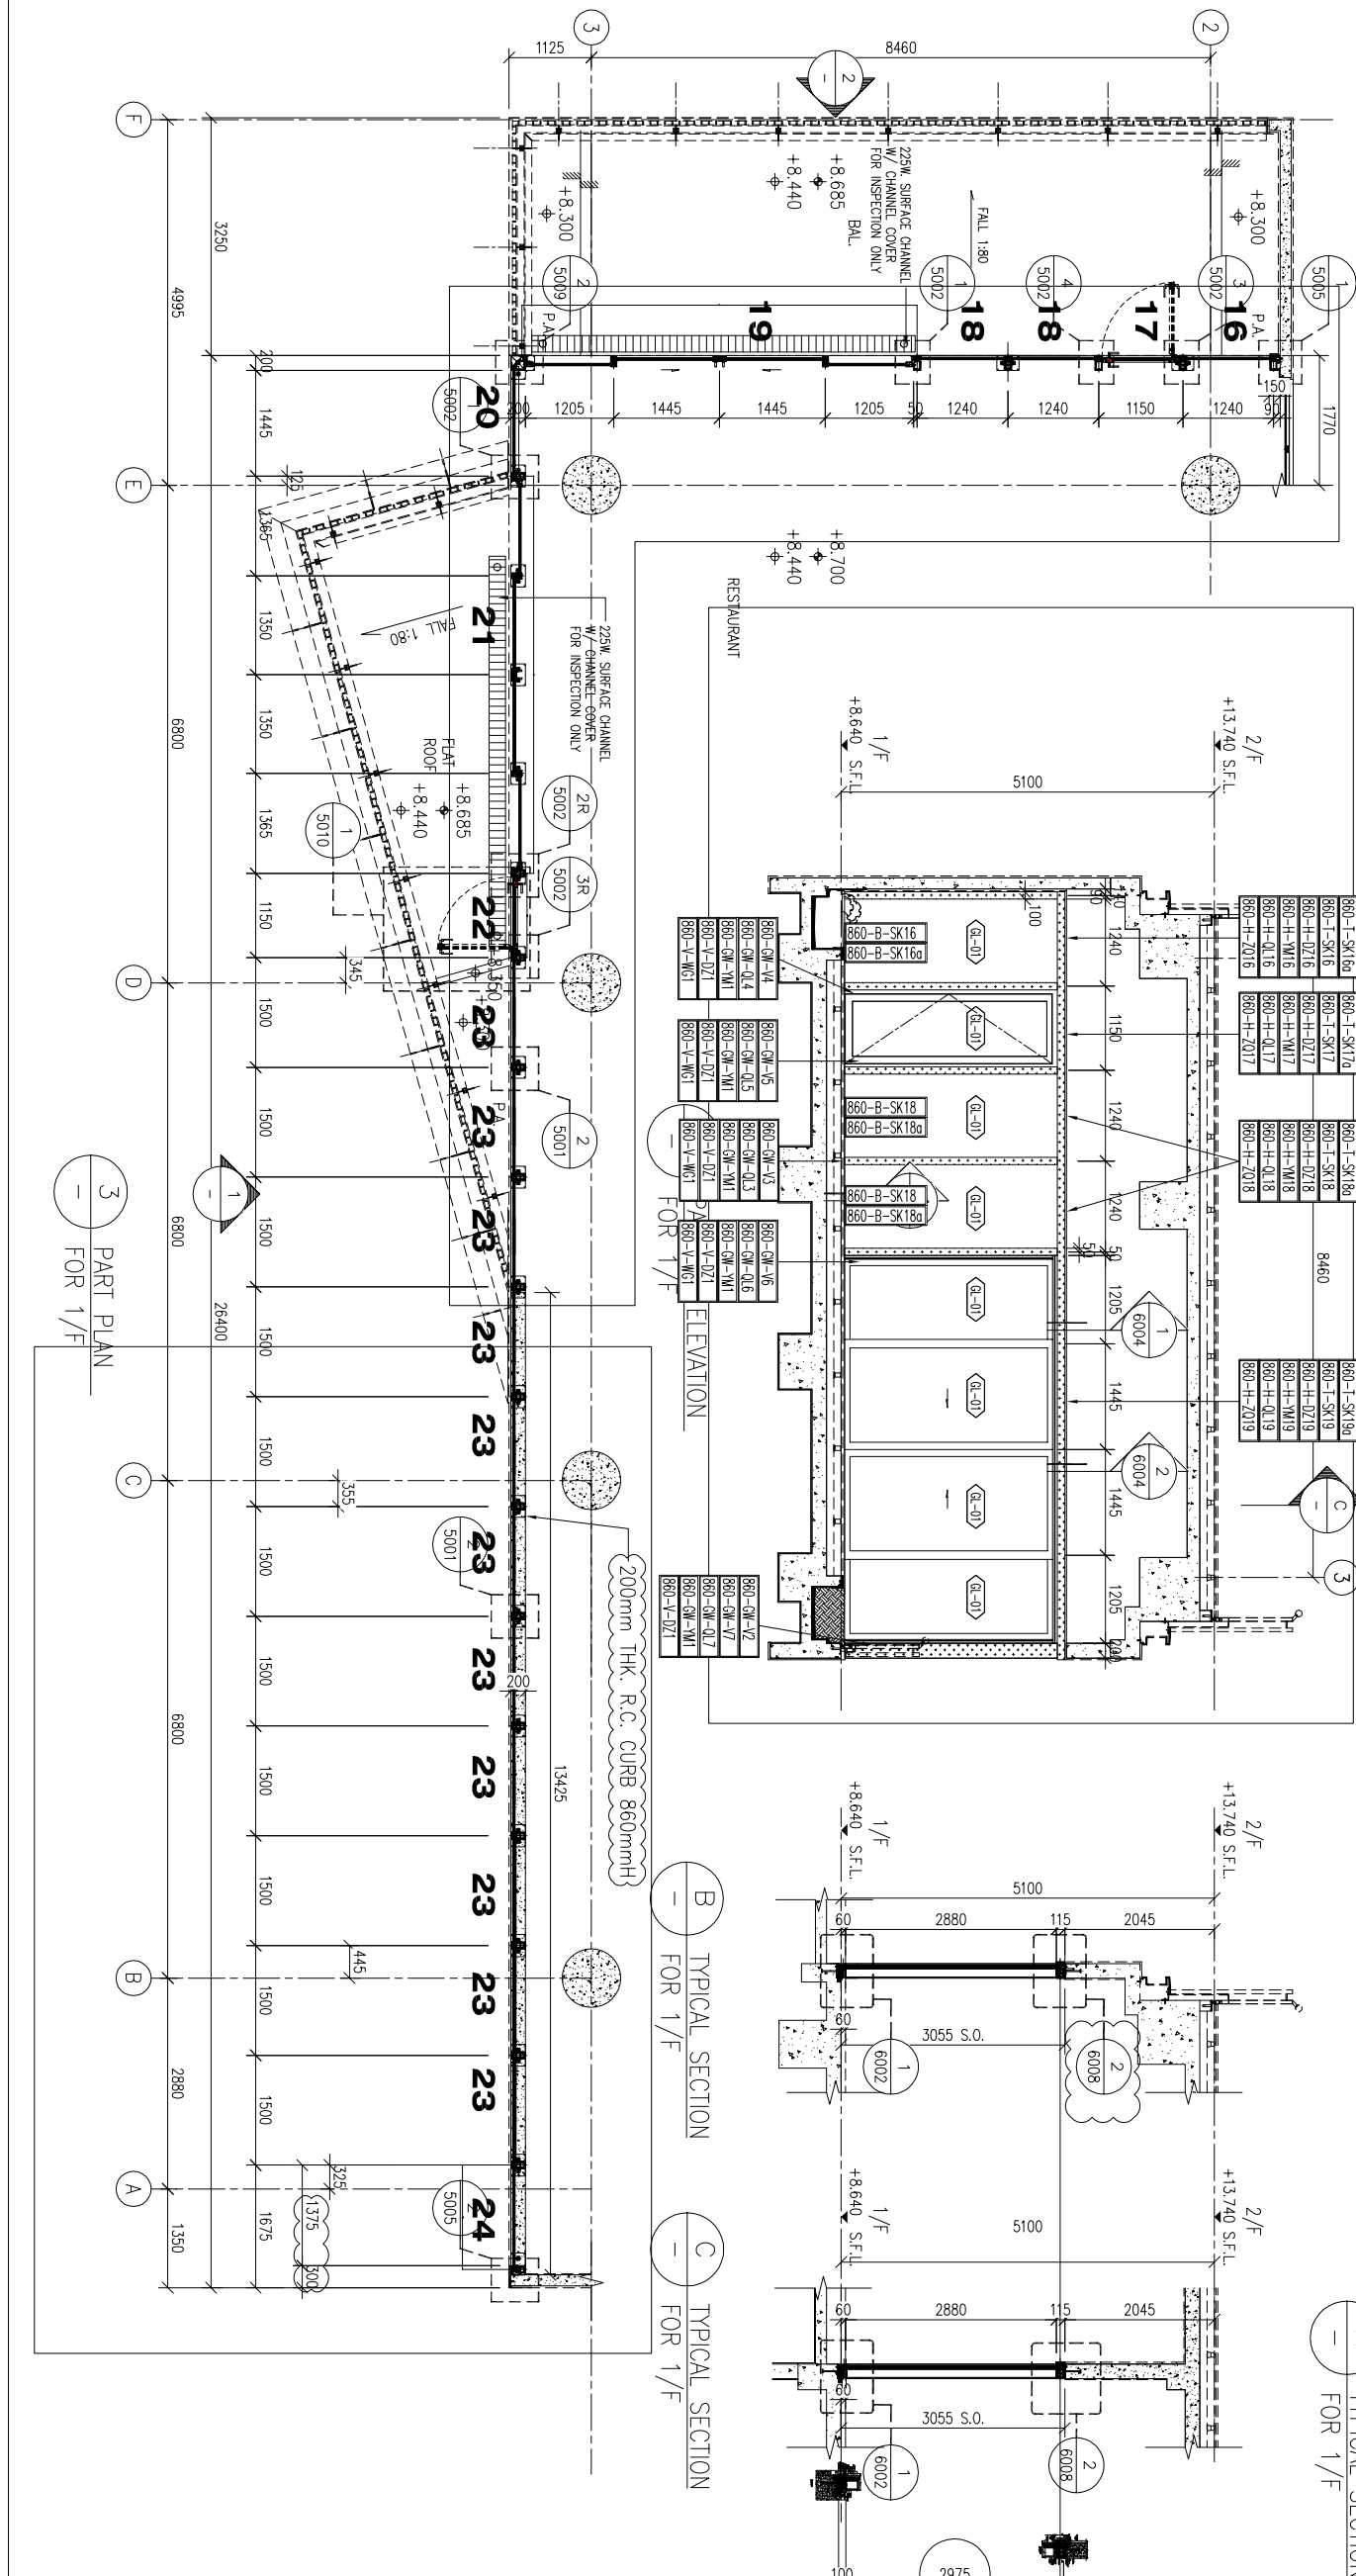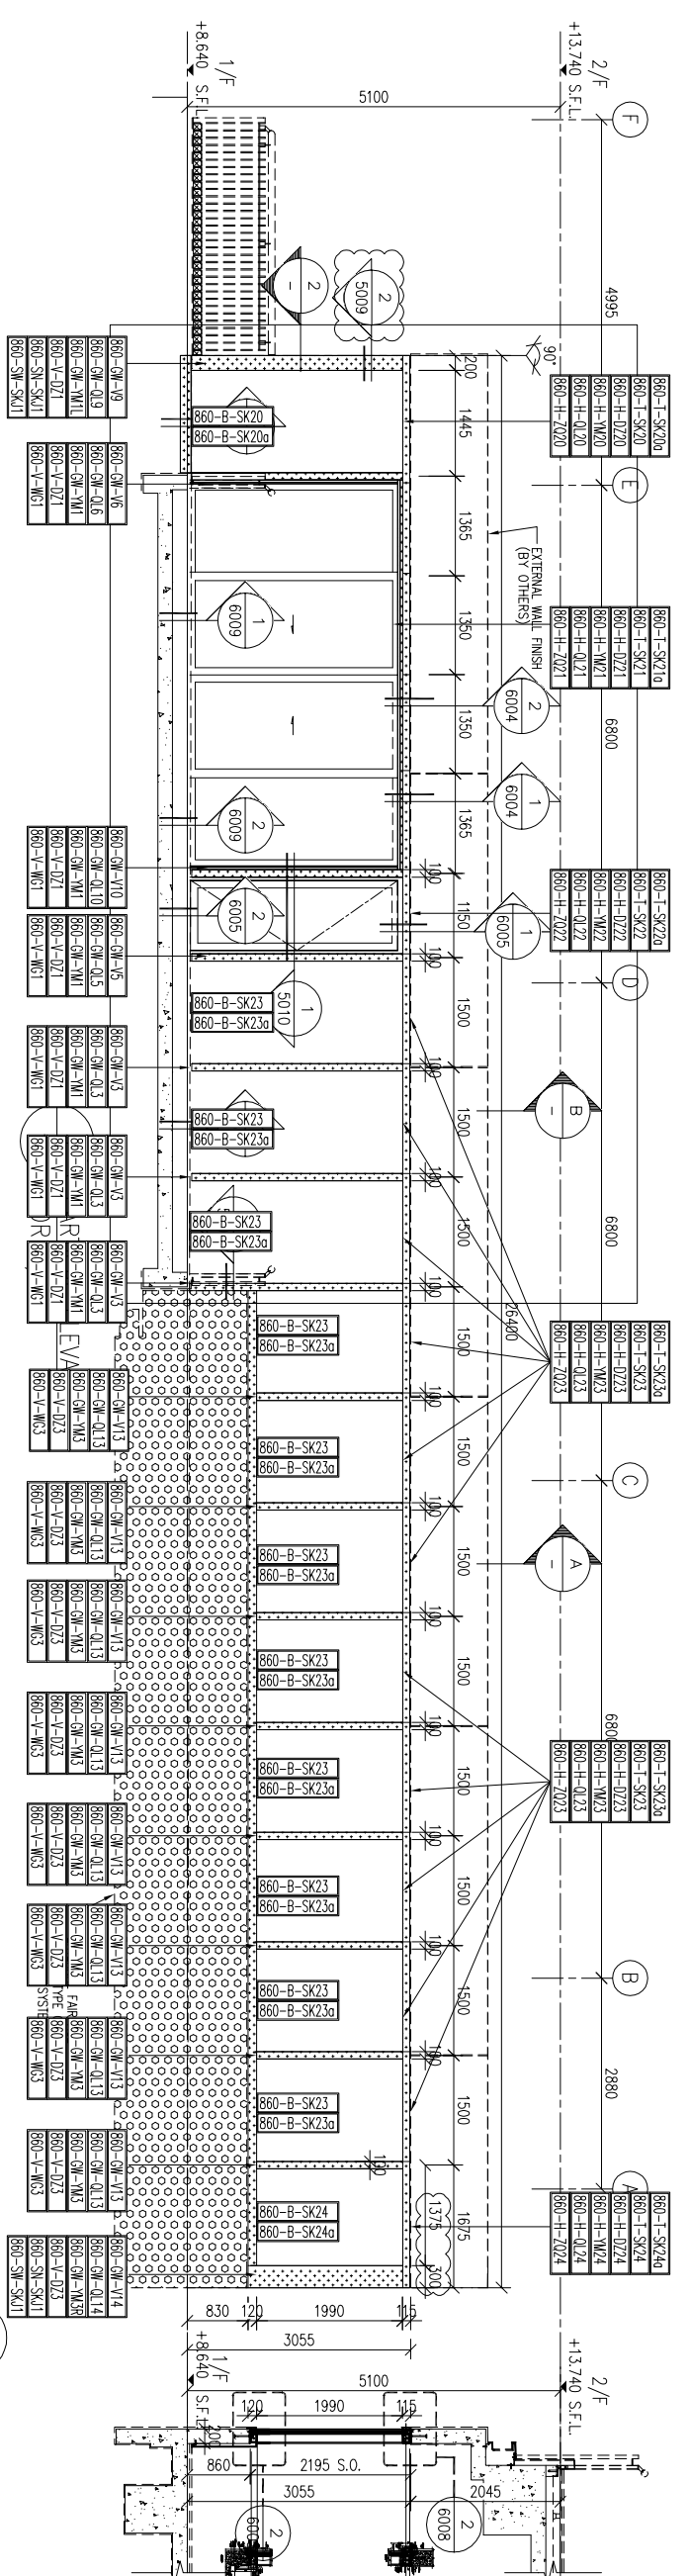

B.O. REF :

LEGEND
 AL-04 ALUMINIUM CLADDING
 AL-05 ALUMINIUM CLADDING
 BRm THICK HEAT STRENGTHENED CLEAR GLASS (LOW-E) COATING ON SURFACE NO. 2 XENON175-JT OR APPROVED EQUIVALENT + 12mm AIR GAP + 12mm THICK CLEAR TEMPERED GLASS INNER PANE INSULATED GLAZING UNIT (IGU)

SUN HUNG KAI
 REAL ESTATE AGENCY LTD.
 42/F SUN HUNG KAI CENTRE, WANCHAI, HONGKONG

ARCHI+
 ARCHITECTS AND ENGINEERS LTD.
 22/F SUN HUNG KAI CENTRE, WANCHAI, HONGKONG

SUN HUNG KAI
 ARCHITECTS AND ENGINEERS LTD.
 22/F SUN HUNG KAI CENTRE, WANCHAI, HONGKONG

NOTE:
 1. ALL DIMENSIONS ARE IN mm.
 2. ALL ELEVATIONS ARE VIEWED FROM OUTSIDE.
 3. WALL DIMENSIONS TO BE VERIFIED ON SITE BEFORE FABRICATION.

LEGEND:
 XI DETAIL MARK NO.
 1001 REFER SHEET NO.
 1/F.F.L. -- FINISHED FLOOR LEVEL
 2. S.F.L. -- STRUCTURAL FLOOR LEVEL
 3. (R) -- REVERSED DETAIL

NO.	DATE	REVISION
C	08/07/2023	GENERAL REVISED
B	15/03/2023	GENERAL REVISED
A	28/11/2022	GENERAL REVISED

J-860
 PROPOSED DEVELOPMENT
 AT MA WAN PARK PHASE II, MA WAN
 (NOW KNOWN AS MA WAN LOT NO.684)
 NEW BUILDING

美特經貿有限公司
 MIDT ALUMINIUM FABRICATOR LTD.
 Units 6-8, Sunray Industrial Centre, 1/F
 610 Cho Kwong Road, Kowloon
 Tel: 23489211-4 Fax: (852) 27727866
 DWG NO. : J860-GW-2003
 REV. : C

- B.O. REF :
- LEGEND**
- (GL-01) Brm THICK HEAT STRENGTHENED CLEAR GLASS (LOW-E) COATING ON SURFACE NO. 2 XONE10175-07 OR APPROVED EQUIVALENT + 12mm AIR GAP + 12mm THICK CLEAR TEMPERED GLASS INNER PANE INSULATED GLAZING UNIT (IGU)
 - AL-04 ALUMINIUM CLADDING
 - AL-05 ALUMINIUM CLADDING
 - AL-06 ALUMINIUM CLADDING

CLIENT :

SUN HUNG KAI REAL ESTATE AGENCY LTD.
42/F SUN HUNG KAI CENTRE, WANGCHAI, HONGKONG

ARCHITECT :

ARCHIPLUS INTERNATIONAL (HK) LIMITED

MAIN CONTRACTOR :

Sanfield Building Contractors Ltd.
5th - 11-29 Kowloon Street & 303-309 Sun Hei Mall, Sun Hei Plaza, Hong Kong

STRUCTURAL ENGINEER :

SUN HUNG KAI ARCHITECTS AND ENGINEERS LTD.
22/F SUN HUNG KAI CENTRE, WANGCHAI, HONGKONG

FACE CONSULTANT:

SUN HUNG KAI ARCHITECTS AND ENGINEERS LTD.
22/F SUN HUNG KAI CENTRE, WANGCHAI, HONGKONG

NOTE :

1. ALL DIMENSIONS ARE IN mm.
2. ALL ELEVATIONS ARE VIEWED FROM OUTSIDE.
3. ALL DIMENSIONS TO BE VERIFIED ON SITE BEFORE FABRICATION.

LEGEND :

- ⊗1 DETAIL MARK NO.
- ⊗001 REFER SHEET NO.

1. F.F.L.--FINISHED FLOOR LEVEL
2. S.F.L.--STRUCTURAL FLOOR LEVEL
3. Ⓡ --REVERSED DETAIL

JOB NO. : J-860

PROJECT : PROPOSED DEVELOPMENT AT MA WAN PARK PHASE II, MA WAN (NOW KNOWN AS MA WAN LOT NO.684) NEW BUILDING

TITLE : PARTIAL ELEVATION FOR GLASS WALL

NO.	DATE	REVISION
C	08/07/2023	GENERAL REVISED
B	15/03/2023	GENERAL REVISED
A	28/11/2022	GENERAL REVISED

DATE : 15-10-22



SCALE : 1:100(A3)

DRAWN BY : Asing

CHECKED BY :

REV. : C

美特經貿有限公司
MIDI ALUMINIUM FABRICATOR LTD.
Units 6-8, Sunray Industrial Centre, 1/F
610 Cho Kwong Road, Kowloon
Tel: 23489211-4 Fax: (852) 27277866
DWG NO. : J860-GW-2004

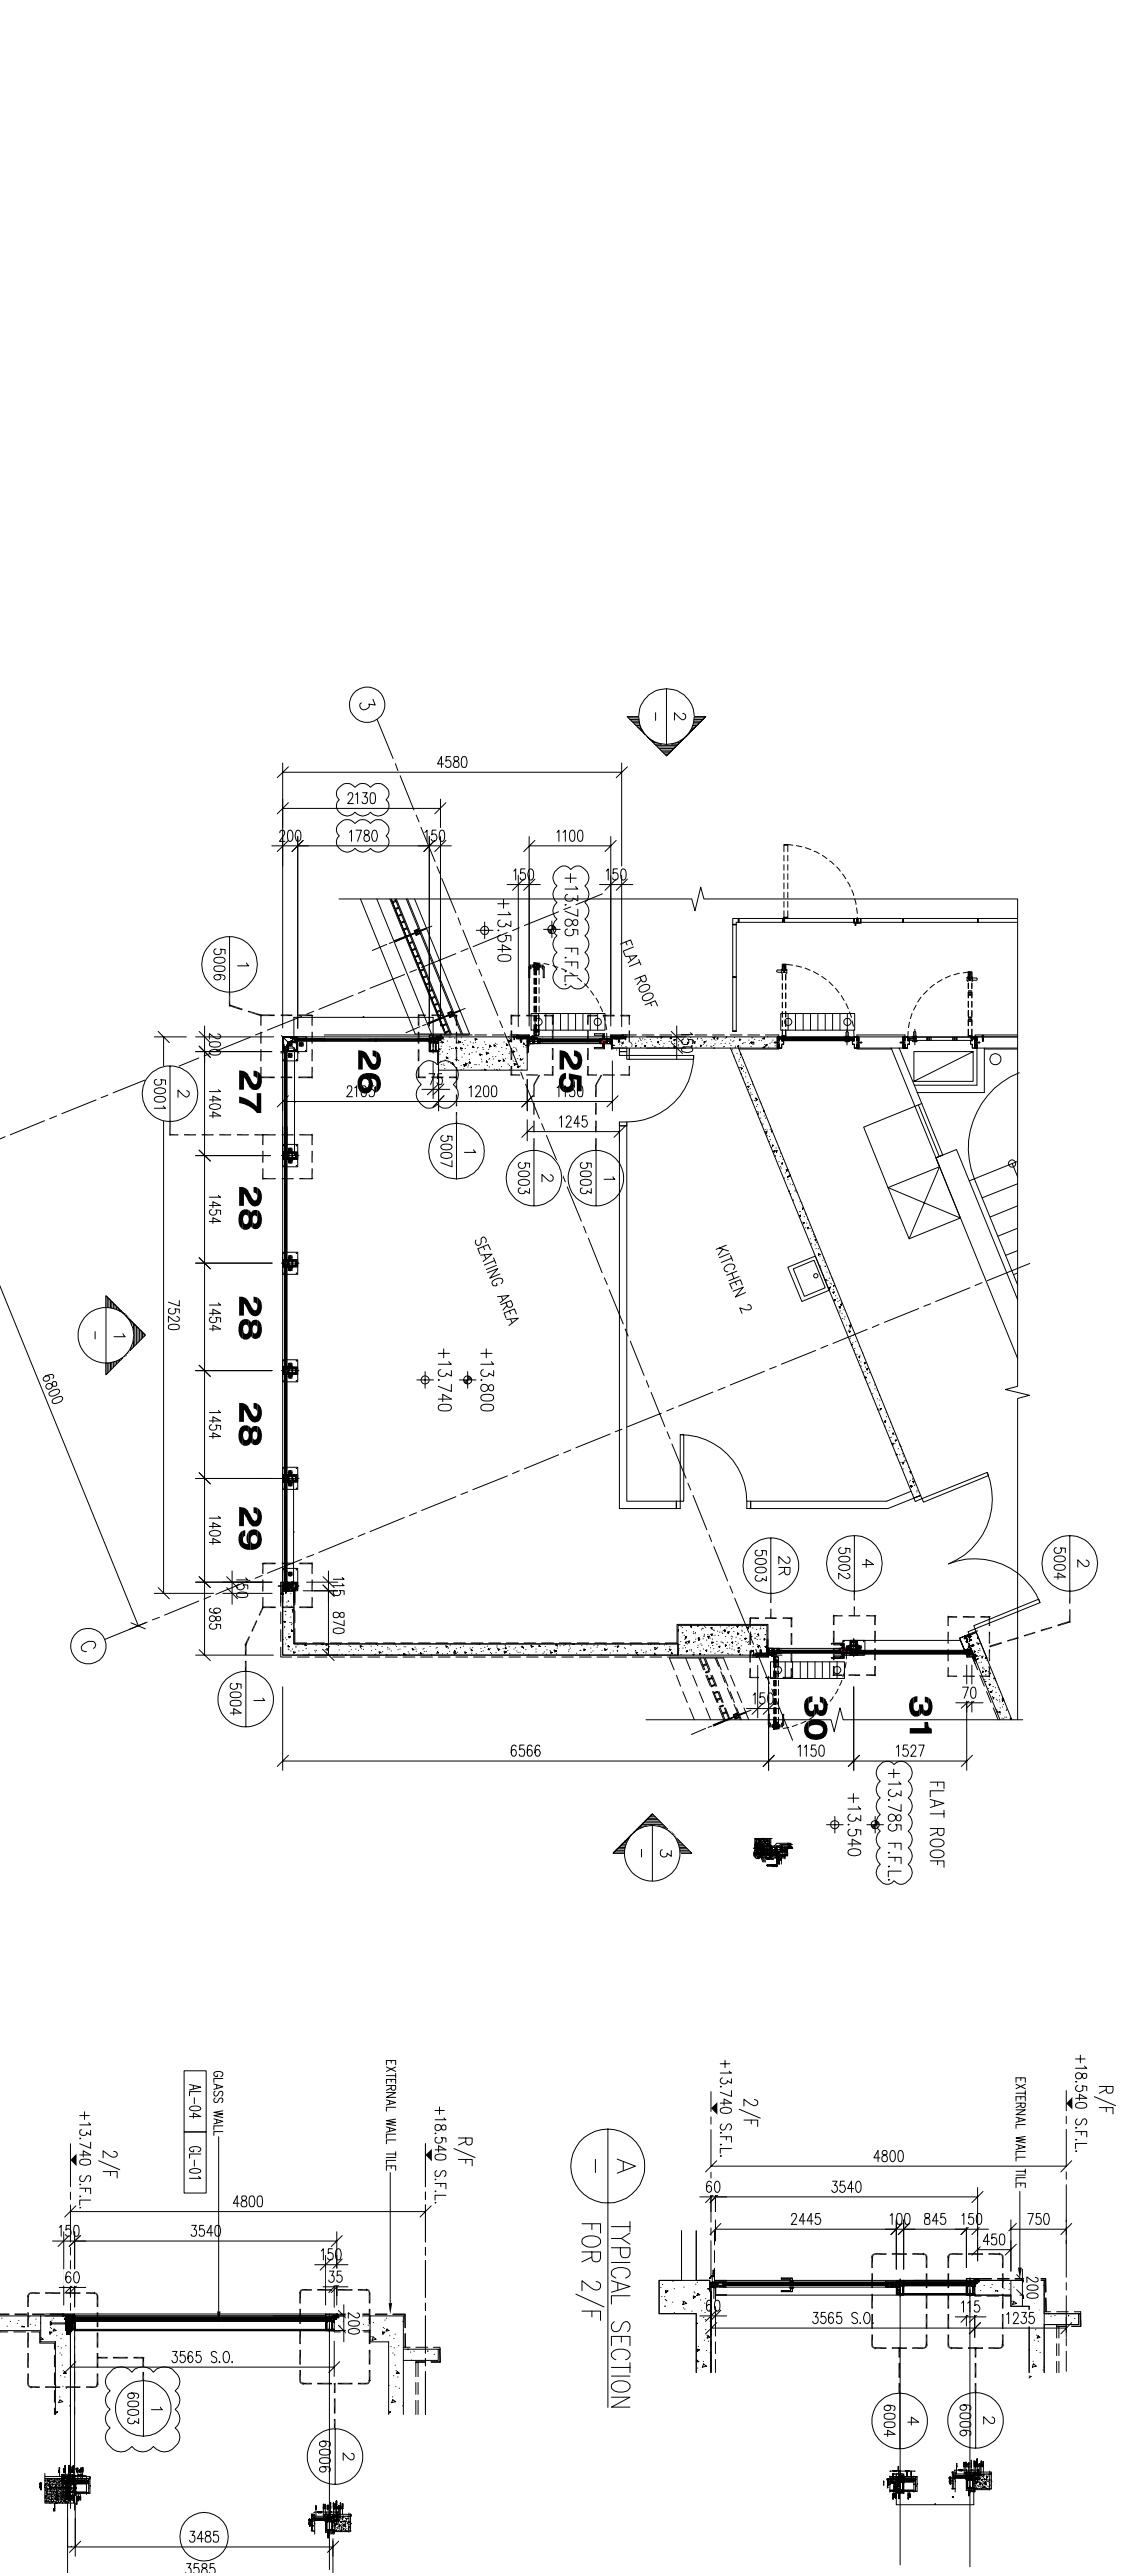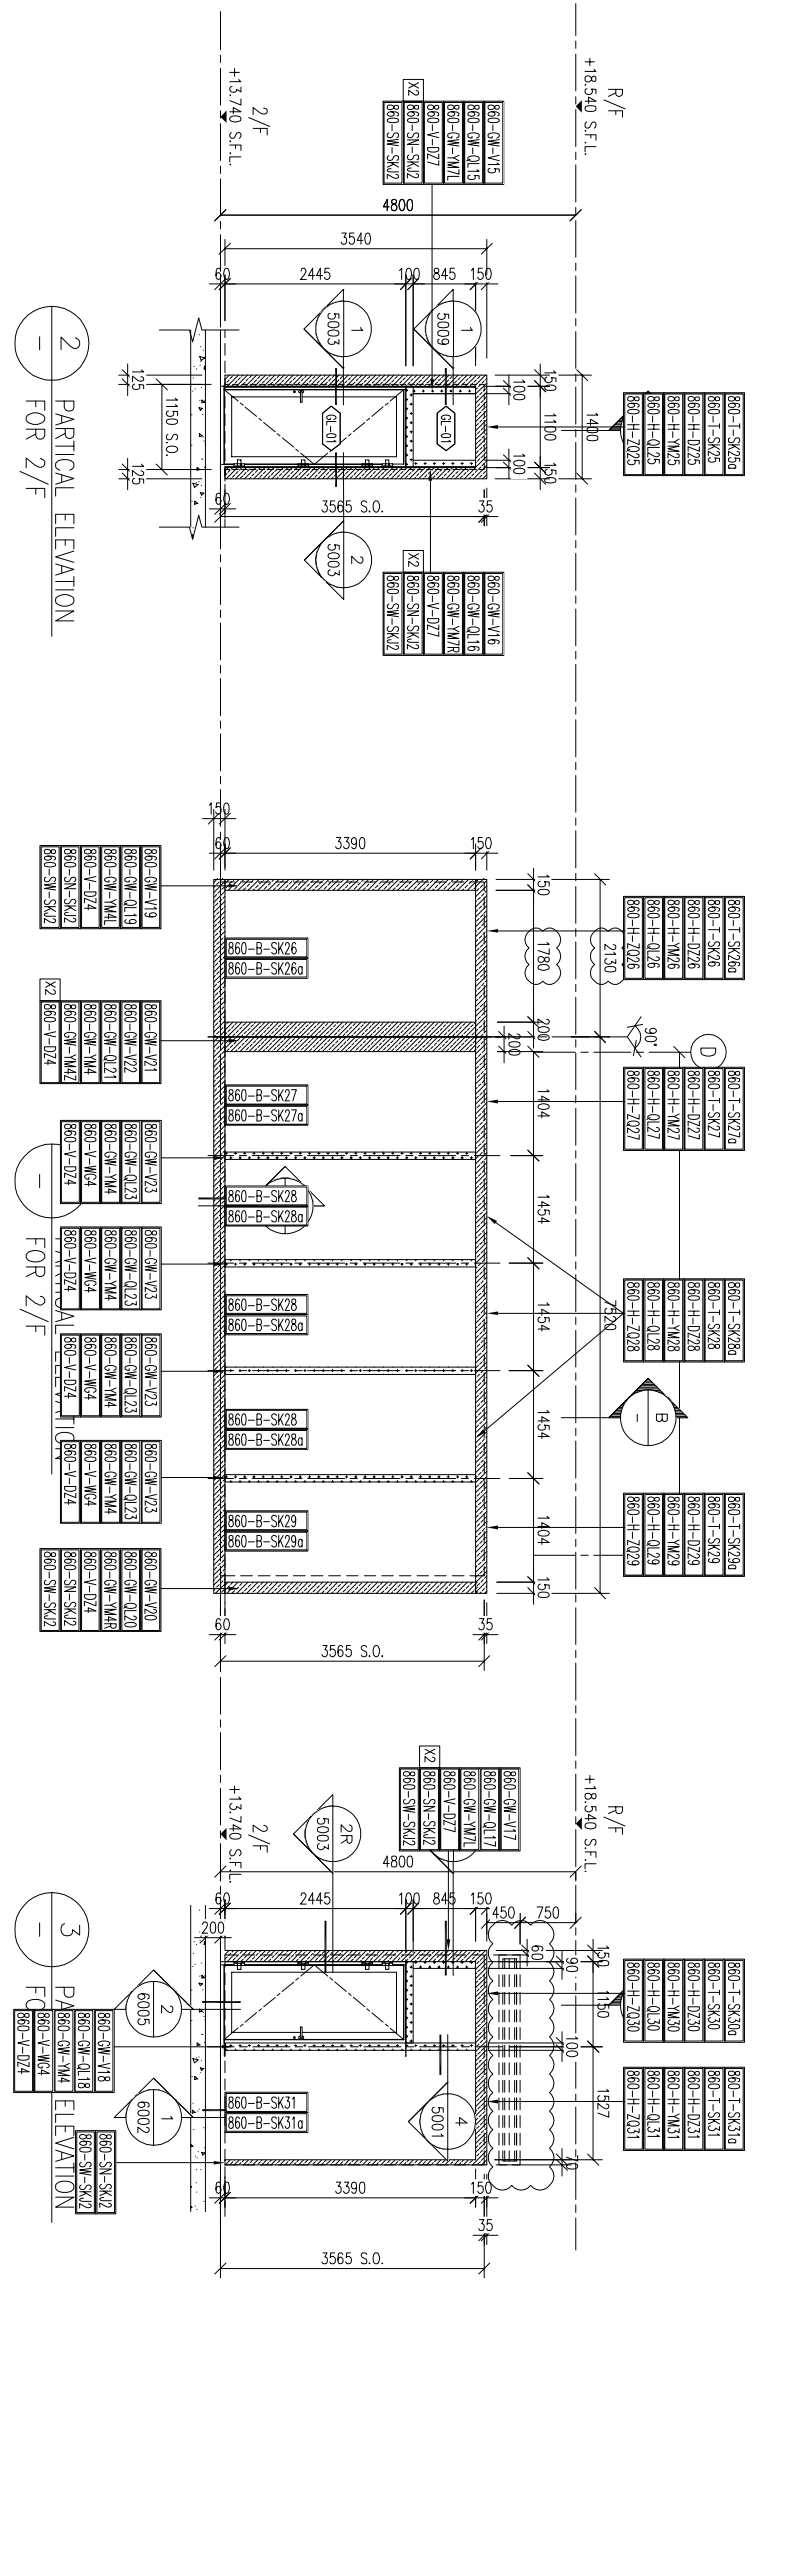

NOTE :

1. ALL DIMENSIONS ARE IN mm.
2. ALL ELEVATIONS ARE VIEWED FROM OUTSIDE.
3. ALL DIMENSIONS TO BE VERIFIED ON SITE BEFORE FABRICATION.

LEGEND :

- ⊗1 DETAIL MARK NO.
- ⊗001 REFER SHEET NO.

1. F.F.L.--FINISHED FLOOR LEVEL
2. S.F.L.--STRUCTURAL FLOOR LEVEL
3. Ⓡ --REVERSED DETAIL

B.O. REF :

LEGEND

Brm THICK HEAT STRENGTHENED CLEAR GLASS (LOW-E) COATING ON SURFACE NO. 2 XONE0175-07 OR APPROVED EQUIVALENT + 12mm AIR GAP + 12mm THICK FROSTED TEMPERED GLASS INNER PANE INSULATED GLAZING UNIT (IGU)

AL-06 ALUMINIUM CLADDING

CLIENT :

SUN HUNG KAI
REAL ESTATE AGENCY LTD.
42/F SUN HUNG KAI CENTRE, WANGCHAI, HONGKONG

ARCHITECT :

ARCHI+
ARCHIPLUS INTERNATIONAL (HK) LIMITED

MAIN CONTRACTOR :

Sanfield Building Contractors Ltd.
SHE : 11-29 Kwai Yee Street & 302-308 Shek Tin Tai, Shek Tin Tai, Hong Kong

STRUCTURAL ENGINEER :

SUN HUNG KAI
ARCHITECTS AND ENGINEERS LTD.
22/F SUN HUNG KAI CENTRE, WANGCHAI, HONGKONG

FAÇADE CONSULTANT:

NOTE:

1. ALL DIMENSIONS ARE IN mm.
2. ALL ELEVATIONS ARE VIEWED FROM OUTSIDE.
3. ALL DIMENSIONS TO BE VERIFIED ON SITE BEFORE FABRICATION.

LEGEND:

- X1 DETAIL MARK NO.
 - X001 REFER SHEET NO.
1. F.F.L.--FINISHED FLOOR LEVEL
 2. S.F.L.--STRUCTURAL FLOOR LEVEL
 3. /R ---REVERSED DETAIL

NO.	DATE	REVISION	BY
-----	------	----------	----

JOB NO. : J-860

PROJECT : PROPOSED DEVELOPMENT
AT MA WAN PARK PHASE II, MA WAN
(NOW KNOWN AS MA WAN LOT NO.684)
NEW BUILDING


TITLE :

PARTIAL ELEVATION
FOR GLASS WALL

DATE : 15-10-22 SCALE : 1:100(A3)


DRAWN BY : Asing CHECKED BY :

美特铝业有限公司
MIDI ALUMINIUM FABRICATOR LTD.
Units 6-8, Sunray Industrial Centre, 1/F
610 Cho Kwong Road, Kowloon
Tel:23489211-4 Fax:(852)27277866
DWG NO. : J860-GW-2005 REV. : -

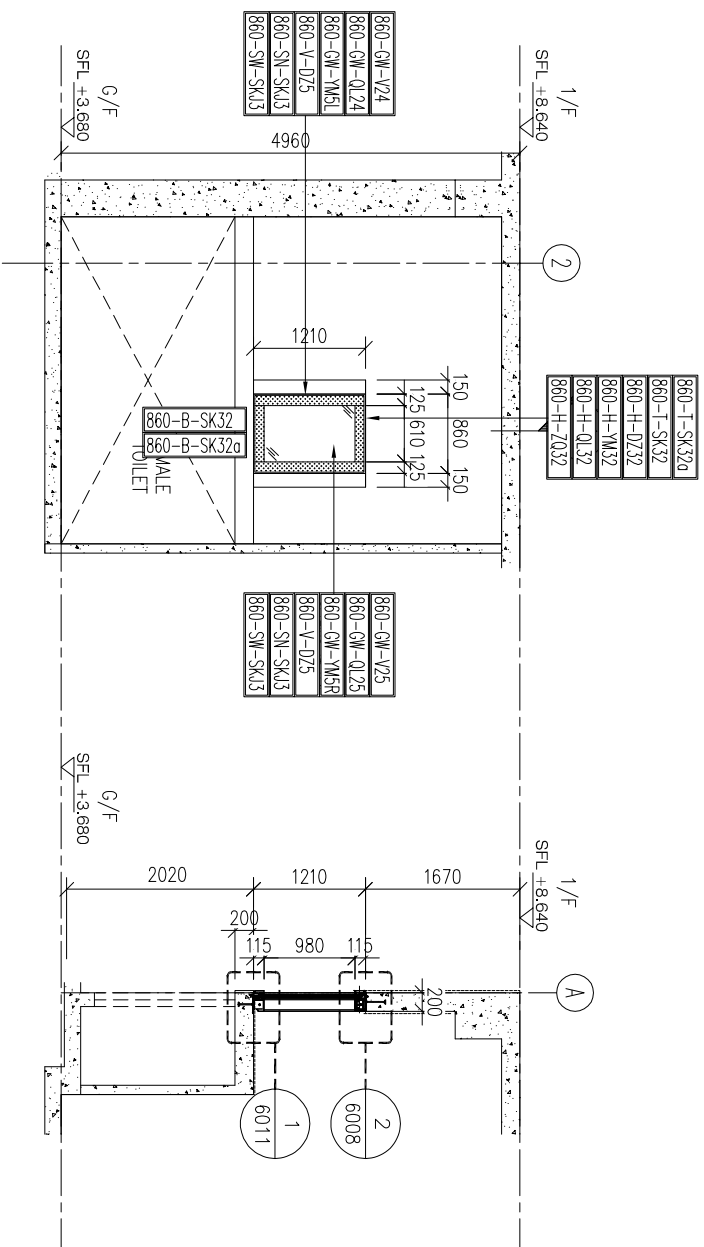


1 PARTIAL ELEVATION
FOR G/F

A TYPICAL SECTION
FOR G/F

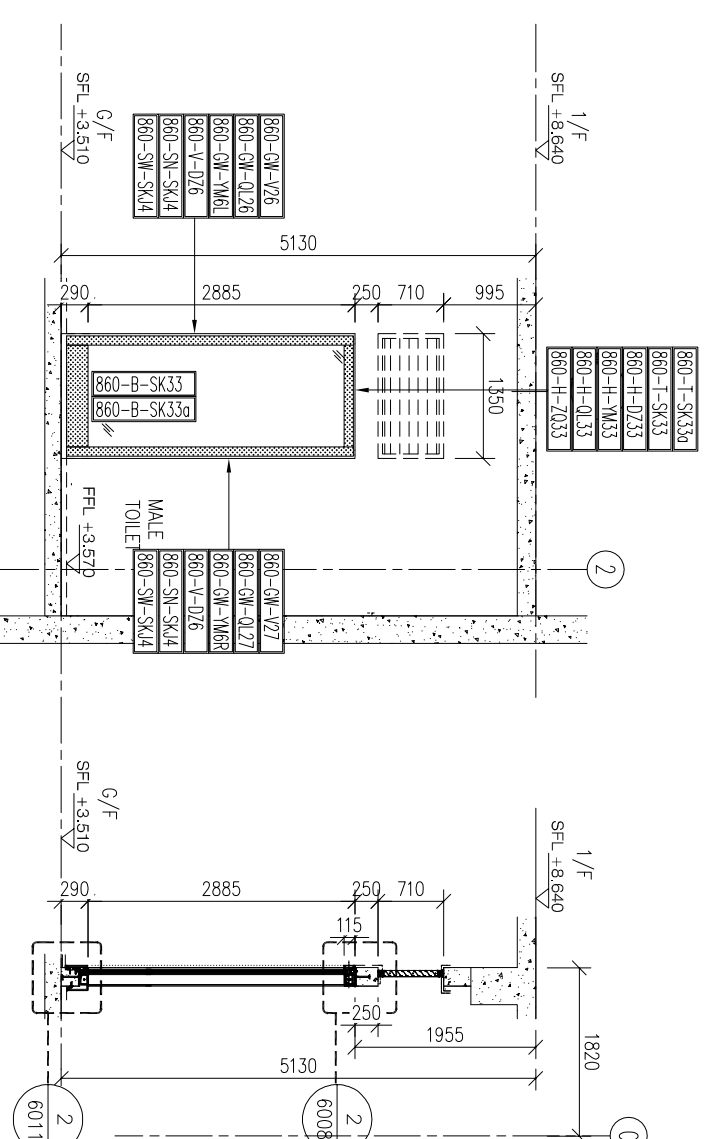

3 PARTIAL ELEVATION
FOR G/F

B TYPICAL SECTION
FOR G/F

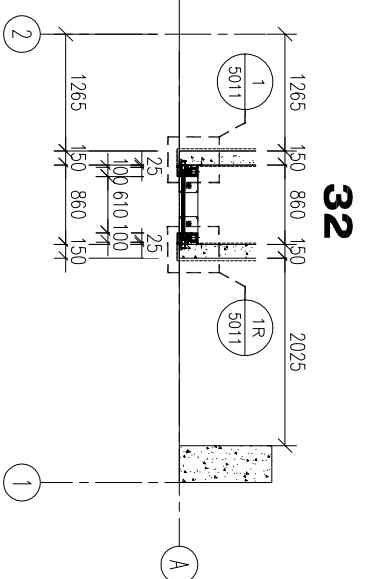

2 PART PLAN
FOR G/F

4 PART PLAN
FOR G/F

鋁材開料總表

工程號碼: J-860 工程名稱: 馬灣

序號	鋁料編號	名稱	表面處理		開料長度	實用長料總數量		浪費率(%)
			顏色	層厚		支數	長度	
1	X86403	豬嘴料	古銅色		5450	46	250700	12.92
2	X86403-2	豬嘴料	白色		5450	10	54500	9.56
3	X86401	主企橫	古銅色		5450	45	245250	10.23
4	X86401-2	主企橫	白色		5450	7	38150	18.56
5	X86400	室外蓋底座	古銅色		5450	46	250700	12.91
6	X86400-2	室外蓋底座	白色		5450	10	54500	17.28
7	X86399	主企室外蓋	古銅色		3800	41	155800	28.78
8	X86399-2	主企室外蓋	白色		3800	6	22800	10.37
9	X86402	室內底座	电镀		5450	54	294300	8.13
10	50x43x5mm鋁角		电镀		3800	25	95000	43.57
11	15x25x2mm鋁角		电镀		5800	21	121800	6.25
12	55x22x2mm鋁角		电镀		5800	34	197200	7.93
13	24x18x3mm鋁角		电镀		5800	16	92800	6.27
14	25x20x2mm鋁角		电镀		5800	26	150800	6.54
15	X84589	Z字料	电镀		5800	1	5800	48.29

送至: _____

由: _____

日期: _____

簡短說明: _____

共16頁 第1頁

打印日期: 2023-8-5 打印時間: 10:16

鋁材開料清單 X84589

工程號碼:J-860, 工程名稱:馬灣
開料長度:5800, 總長料支數:1, 總開料支數:1
鋸片厚度(mm):4, 料頭尾總切除(mm):20, 浪費率

鋁料 長度	窗號	編號(用料狀況)	實用長度(長料開數)	需要 支數	開料 支數	長料 支數	餘料 支數	編號(剩餘長度)
5800	J860-GW-ZZ1	1	2975.0	1	1	1	0	1@(2801)x1

鋁材開料清單 25x20x2mm鋁角

鋁料長度	窗號	編號(用料狀況)	實用長度(長料開數)	需要支數	開料支數	長料支數	餘料支數	編號(剩餘長度)
5800	860-B-SK19, 860-B-SK19a	1-2	5398.0	2	2	2	0	1-2@(378)x2
5800	860-B-SK26a	(餘料)3	1878.0	2	1	0	1	3@(2016)x1
5800	860-B-SK26	3	1878.0		1	1	0	3@(3898)x1
5800	860-B-SK1, 860-B-SK2, 860-B-SK23a, 860-B-SK2a	(餘料)3-4, 10, 14	1498.0	40	6	0	4	3@(514)x1 4@(1274)x1 10@(1274)x1 14@(1274)x1
5800	860-B-SK1a, 860-B-SK2, 860-B-SK23, 860-B-SK23a, 860-B-SK2a	4-16	1498.0		34	13	0	4@(4278)x1 5-9@(1274)x5 10@(2776)x1 11-13@(1274)x3 14@(4278)x1 15-16@(1274)x2
5800	860-B-SK20a	(餘料)17	1493.0	2	1	0	1	17@(2786)x1
5800	860-B-SK20	17	1493.0		1	1	0	17@(4283)x1
5800	860-B-SK12, 860-B-SK13, 860-B-SK13a	(餘料)17-19	1483.0	8	5	0	3	17@(1299)x1 18-19@(1319)x2
5800	860-B-SK12a, 860-B-SK13, 860-B-SK13a	18-20	1483.0		3	3	0	18-20@(4293)x3
5800	860-B-SK15, 860-B-SK15a	(餘料)20, 20	1478.0	2	2	0	2	20@(2811)x1 20@(1329)x1
5800	860-B-SK31a	(餘料)21	1462.5	2	1	0	1	21@(2847)x1
5800	860-B-SK31	21	1462.5		1	1	0	21@(4313.5)x1
5800	860-B-SK27, 860-B-SK28, 860-B-SK28a, 860-B-SK29	(餘料)21-24, 24	1452.0	10	7	0	5	21@(1391)x1 22-23@(1412)x2 24@(2868)x1 24@(1412)x1
5800	860-B-SK27a, 860-B-SK28, 860-B-SK28a	22-24	1452.0		3	3	0	22-24@(4324)x3
5800	860-B-SK24a	(餘料)25	1423.0	2	1	0	1	25@(2926)x1
5800	860-B-SK24	25	1423.0		1	1	0	25@(4353)x1
5800	860-B-SK7, 860-B-SK7a	(餘料)25, 25	1411.0	2	2	0	2	25@(1511)x1 25@(96)x1
5800	860-B-SK6, 860-B-SK6a	(餘料)20-21	1322.0	2	2	0	2	20@(3)x1 21@(65)x1
5800	860-B-SK11, 860-B-SK11a	(餘料)22-23	1318.0	2	2	0	2	22-23@(90)x2
5800	860-B-SK10, 860-B-SK10a	(餘料)4-5	1268.0	2	2	0	2	4-5@(2)x2
5800	860-B-SK8, 860-B-SK8a	(餘料)6-7	1258.0	2	2	0	2	6-7@(12)x2
5800	860-B-SK16, 860-B-SK16a, 860-B-SK18, 860-B-SK18a	(餘料)8-13	1238.0	6	6	0	6	8-13@(32)x6
5800	860-B-SK33, 860-B-SK33a	(餘料)14-15	1198.0	2	2	0	2	14-15@(72)x2
5800	860-B-SK3, 860-B-SK3a	(餘料)16-17	821.0	2	2	0	2	16@(449)x1 17@(474)x1
5800	860-B-SK5, 860-B-SK5a	(餘料)18-19	722.0	2	2	0	2	18-19@(593)x2
5800	860-B-SK32	(餘料)24	708.0	2	1	0	1	24@(700)x1
5800	860-B-SK32a	26	708.0		1	1	0	26@(5068)x1

鋁材開料清單 24x18x3mm鋁角

鋁料 長度	窗號	編號(用料狀況)	實用長度(長料開數)	需要 支數	開料 支數	長料 支數	餘料 支數	編號(剩餘長度)
5800	860-T-SK21a	1	5428.0	1	1	1	0	1@(348)x1
5800	860-T-SK19a	2	5398.0	1	1	1	0	2@(378)x1
5800	860-T-SK4a	(餘料)3	2198.0		1	0	1	3@(1376)x1
5800	860-T-SK14a, 860-T-SK9a	3-4	2198.0		2	2	0	3-4@(3578)x2
5800	860-T-SK26a	(餘料)4	1878.0		1	0	1	4@(1696)x1
5800	860-T-SK1a, 860-T-SK2a	(餘料)4, 8	1498.0		2	0	2	4@(194)x1 8@(1274)x1
5800	860-T-SK23a, 860-T-SK2a	5-11	1498.0		18	7	0	5-7@(1274)x3 8@(2776)x1 9-10@(1274)x2 11@(4278)x1
5800	860-T-SK20a	(餘料)11	1493.0		1	0	1	11@(2781)x1
5800	860-T-SK12a	(餘料)11	1483.0		1	0	1	11@(1294)x1
5800	860-T-SK13a	12	1483.0		3	1	0	12@(1319)x1
5800	860-T-SK15a	13	1478.0		1	1	0	13@(4298)x1
5800	860-T-SK31a	(餘料)13	1462.5		1	0	1	13@(2831.5)x1
5800	860-T-SK27a	(餘料)13	1452.0		1	0	1	13@(1375.5)x1
5800	860-T-SK28a, 860-T-SK29a	14-15	1452.0		4	2	0	14@(1412)x1 15@(4324)x1
5800	860-T-SK24a	(餘料)15	1423.0		1	0	1	15@(2897)x1
5800	860-T-SK7a	(餘料)15	1411.0		1	0	1	15@(1482)x1
5800	860-T-SK6a	(餘料)3	1322.0		1	0	1	3@(50)x1
5800	860-T-SK11a	(餘料)13	1318.0		1	0	1	13@(53.5)x1
5800	860-T-SK10a	(餘料)5	1268.0		1	0	1	5@(2)x1
5800	860-T-SK8a	(餘料)6	1258.0		1	0	1	6@(12)x1
5800	860-T-SK16a, 860-T-SK18a	(餘料)7-9	1238.0		3	0	3	7-9@(32)x3
5800	860-T-SK33a	(餘料)10	1198.0		1	0	1	10@(72)x1
5800	860-T-SK17a, 860-T-SK22a	(餘料)11-12	1148.0		2	0	2	11@(142)x1 12@(167)x1
5800	860-T-SK30a	(餘料)14	1098.0		1	0	1	14@(310)x1
5800	860-T-SK25a	(餘料)15	998.0		1	0	1	15@(480)x1
5800	860-T-SK3a	16	821.0		1	1	0	16@(4955)x1
5800	860-T-SK5a	(餘料)16	722.0		1	0	1	16@(4229)x1
5800	860-T-SK32a	(餘料)16	708.0		1	0	1	16@(3517)x1

鋁材開料清單 55x22x2mm鋁角

鋁料 長度	窗號	編號(用料狀況)	實用長度(長料開數)	需要 支數	開料 支數	長料 支數	餘料 支數	編號(剩餘長度)
5800	860-T-SK21	1	5428.0	1	1	1	0	1@(348)x1
5800	860-T-SK19	2	5398.0	1	1	1	0	2@(378)x1
5800	860-SN-SKJ2, 860-SW-SKJ2	3-17	3500.0	15	15	15	0	3-17@(2276)x15
5800	860-SN-SKJ4, 860-SW-SKJ4	18-21	3100.0	4	4	4	0	18-21@(2676)x4
5800	860-SN-SKJ1, 860-SW-SKJ1	22-29	3050.0	8	8	8	0	22-29@(2726)x8
5800	860-T-SK14, 860-T-SK4, 860-T-SK9	(餘料)3-5	2198.0	3	3	0	3	3-5@(74)x3
5800	860-T-SK26	(餘料)6	1878.0	1	1	0	1	6@(394)x1
5800	860-T-SK1, 860-T-SK2, 860-T-SK23	(餘料)7-26	1498.0	20	20	0	20	7-17@(774)x11 18-21@(1174)x4 22-26@(1224)x5
5800	860-T-SK20	(餘料)27	1493.0	1	1	0	1	27@(1229)x1
5800	860-T-SK12, 860-T-SK13	(餘料)28-29	1483.0	4	2	0	2	28-29@(1239)x2
5800	860-T-SK13	30	1483.0		2	1	0	30@(2806)x1
5800	860-T-SK15	(餘料)30	1478.0	1	1	0	1	30@(1324)x1
5800	860-T-SK31	31	1462.5	1	1	1	0	31@(4313.5)x1
5800	860-T-SK27, 860-T-SK28, 860-T-SK29	(餘料)31, 31-32	1452.0	5	3	0	3	31@(2857.5)x1 31@(1401.5)x1 32@(1412)x1
5800	860-T-SK28	32	1452.0		2	1	0	32@(2868)x1
5800	860-T-SK24	33	1423.0	1	1	1	0	33@(4353)x1
5800	860-T-SK7	(餘料)33	1411.0	1	1	0	1	33@(2938)x1
5800	860-T-SK6	(餘料)31	1322.0	1	1	0	1	31@(75.5)x1
5800	860-T-SK11	(餘料)30	1318.0	1	1	0	1	30@(2)x1
5800	860-T-SK10	(餘料)32	1268.0	1	1	0	1	32@(140)x1
5800	860-T-SK8	(餘料)33	1258.0	1	1	0	1	33@(1676)x1
5800	860-T-SK16	(餘料)33	1238.0	3	1	0	1	33@(434)x1
5800	860-T-SK18	34	1238.0		2	1	0	34@(3296)x1
5800	860-SN-SKJ3, 860-SW-SKJ3	(餘料)22-25	1200.0	4	4	0	4	22-25@(20)x4
5800	860-T-SK33	(餘料)26	1198.0	1	1	0	1	26@(22)x1
5800	860-T-SK17, 860-T-SK22	(餘料)18-19	1148.0	2	2	0	2	18-19@(22)x2
5800	860-T-SK30	(餘料)20	1098.0	1	1	0	1	20@(72)x1
5800	860-T-SK25	(餘料)21	998.0	1	1	0	1	21@(172)x1
5800	860-T-SK3	(餘料)27	821.0	1	1	0	1	27@(404)x1
5800	860-T-SK5	(餘料)7	722.0	1	1	0	1	7@(48)x1
5800	860-T-SK32	(餘料)8	708.0	1	1	0	1	8@(62)x1

鋁材開料清單 15x25x2mm鋁角

鋁料 長度	窗號	編號(用料狀況)	實用長度(長料開數)	需要 支數	開料 支數	長料 支數	餘料 支數	編號(剩餘長度)
5800	860-ZQ21-LJ1	1	5395.0	1	1	1	0	1@(381)x1
5800	860-ZQ19-LJ1	2	5365.0	1	1	1	0	2@(411)x1
5800	860-GW-LJ4L, 860-GW-LJ4R	3-4	3485.0	2	2	2	0	3-4@(2291)x2
5800	860-GW-LJ1L	5-6	2975.0	2	2	2	0	5-6@(2801)x2
5800	860-GW-LJ6R	(餘料)7	2865.0	2	1	0	1	7@(42)x1
5800	860-GW-LJ6L	7	2865.0		1	1	0	7@(2911)x1
5800	860-GW-LJ2R	(餘料)5	2625.0	1	1	0	1	5@(172)x1
5800	860-ZQ14-LJ1, 860-ZQ4-LJ1, 860-ZQ9-LJ1	(餘料)3-4, 6	2165.0	3	3	0	3	3-4@(122)x2 6@(632)x1
5800	860-GW-LJ3R	8	2085.0	1	1	1	0	8@(3691)x1
5800	860-ZQ26-LJ1	(餘料)8	1845.0	1	1	0	1	8@(1842)x1
5800	860-ZQ31-LJ1	(餘料)8	1476.5	1	1	0	1	8@(361.5)x1
5800	860-ZQ23-LJ1	(餘料)9	1465.0	20	2	0	1	9@(1373)x1
5800	860-ZQ1-LJ1, 860-ZQ23-LJ1, 860-ZQ2-LJ1	9-15	1465.0		18	7	0	9@(4311)x1 10-14@(1373)x5 15@(2842)x1
5800	860-ZQ20-LJ1	(餘料)15	1460.0	1	1	0	1	15@(1378)x1
5800	860-ZQ13-LJ1	(餘料)16	1450.0	4	2	0	1	16@(1418)x1
5800	860-ZQ12-LJ1, 860-ZQ13-LJ1	16-17	1450.0		2	2	0	16-17@(4326)x2
5800	860-ZQ15-LJ1	(餘料)17	1445.0	1	1	0	1	17@(2877)x1
5800	860-ZQ27-LJ1, 860-ZQ28-LJ1, 860-ZQ29-LJ1	(餘料)17, 17-18	1419.0	5	3	0	3	17@(1454)x1 17@(31)x1 18@(1511)x1
5800	860-ZQ28-LJ1	18	1419.0		2	1	0	18@(2934)x1
5800	860-ZQ24-LJ1	(餘料)16	1390.0	1	1	0	1	16@(24)x1
5800	860-ZQ7-LJ1	(餘料)18	1378.0	1	1	0	1	18@(129)x1
5800	860-ZQ06-LJ1	(餘料)9	1355.0	1	1	0	1	9@(14)x1
5800	860-ZQ11-LJ1	(餘料)10	1285.0	1	1	0	1	10@(84)x1
5800	860-ZQ10-LJ1	(餘料)11	1235.0	1	1	0	1	11@(134)x1
5800	860-ZQ8-LJ1	(餘料)12	1225.0	1	1	0	1	12@(144)x1
5800	860-ZQ16-LJ1, 860-ZQ18-LJ1	(餘料)13-15	1205.0	3	3	0	3	13-14@(164)x2 15@(169)x1
5800	860-ZQ33-LJ1	19	1165.0	1	1	1	0	19@(4611)x1
5800	860-ZQ17-LJ1, 860-ZQ22-LJ1	(餘料)19, 19	1115.0	2	2	0	2	19@(3492)x1 19@(2373)x1
5800	860-GW-LJ5L, 860-GW-LJ5R	(餘料)19, 19	1100.0	2	2	0	2	19@(1269)x1 19@(165)x1
5800	860-ZQ30-LJ1	20	1065.0	1	1	1	0	20@(4711)x1
5800	860-GW-LJ7L, 860-GW-LJ7R	(餘料)20, 20	1045.0	3	3	0	2	20@(2613)x1 20@(1564)x1
5800	860-ZQ25-LJ1	(餘料)20	965.0	1	1	0	1	20@(595)x1
5800	860-ZQ3-LJ1	21	788.0	1	1	1	0	21@(4988)x1
5800	860-ZQ05-LJ1	(餘料)21	755.0	1	1	0	1	21@(4229)x1
5800	860-ZQ32-LJ1	(餘料)21	675.0	1	1	0	1	21@(3550)x1

工程號碼: J-860, 工程名稱: 馬灣
開料長度: 3800, 總長料支數: 25, 總開料支數: 24
鋸片厚度(mm): 4, 料頭尾總切除(mm): 20, 浪費率

鋁材開料清單 50x43x5mm鋁角

鋁料 長度	窗號	編號(用料狀況)	實用長度(長料開數)	需要 支數	開料 支數	長料 支數	餘料 支數	編號(剩餘長度)
3800	860-GW-A1L, 860-GW-A1R, 860-GW-B1L, 860-GW-B1R	1-14	2875.0	14	14	14	0	1-14@(901)x14
3800	860-GW-C1	15	2440.0	1	1	1	0	15@(1336)x1
3800	860-ZQ14-LJ1a, 860-ZQ4- LJ1a, 860-ZQ9-LJ1a	16-18	2104.0	3	3	3	0	16-18@(1672)x3
3800	860-ZQ17-LJ1a, 860-ZQ22- LJ1a	(餘料)15-16	1054.0	2	2	0	2	15@(278)x1 16@(614)x1
3800	860-ZQ30-LJ1a	(餘料)17	1004.0	1	1	0	1	17@(664)x1
3800	860-ZQ25-LJ1a	(餘料)18	904.0	1	1	0	1	18@(764)x1

鋁材開料清單 X86402

鋁料 長度	窗號	編號(用料狀況)	實用長度(長料開數)	需要 支數	開料 支數	長料 支數	餘料 支數	編號(剩餘長度)
5450	860-H-DZ21	1	5329.0	1	1	1	0	1@(97)x1
5450	860-H-DZ19	2	5299.0	1	1	1	0	2@(127)x1
5450	860-V-DZ4	3-12	3485.0	10	10	10	0	3-12@(1941)x10
5450	860-V-DZ1	13-50	2975.0	38	38	38	0	13-50@(2451)x38
5450	860-V-DZ6	51-52	2865.0	2	2	2	0	51-52@(2561)x2
5450	860-V-DZ2	53-54	2625.0	3	3	2	0	53@(172)x1 54@(2801)x1
5450	860-H-DZ14, 860-H-DZ4, 860-H-DZ9	(餘料)13-15	2099.0	3	3	0	3	13-15@(348)x3
5450	860-V-DZ3	(餘料)16-24	2085.0	9	9	0	9	16-24@(362)x9
5450	860-H-DZ26	(餘料)3	1779.0	1	1	0	1	3@(158)x1
5450	860-H-DZ31	(餘料)4	1462.5	1	1	0	1	4@(474.5)x1
5450	860-H-DZ1, 860-H-DZ2, 860-H-DZ23	(餘料)5-12, 25-36	1399.0	20	20	0	20	5-12@(538)x8 25-36@(1048)x12
5450	860-H-DZ20	(餘料)37	1394.0	1	1	0	1	37@(1053)x1
5450	860-H-DZ12, 860-H-DZ13	(餘料)38-41	1384.0	4	4	0	4	38-41@(1063)x4
5450	860-H-DZ15	(餘料)42	1379.0	1	1	0	1	42@(1068)x1
5450	860-H-DZ27, 860-H-DZ28, 860-H-DZ29	(餘料)43-47	1353.0	5	5	0	5	43-47@(1094)x5
5450	860-H-DZ24	(餘料)48	1324.0	1	1	0	1	48@(1123)x1
5450	860-H-DZ6	(餘料)49	1322.0	1	1	0	1	49@(1125)x1
5450	860-H-DZ7	(餘料)50	1312.0	1	1	0	1	50@(1135)x1
5450	860-H-DZ11	(餘料)51	1219.0	1	1	0	1	51@(1338)x1
5450	860-H-DZ10	(餘料)51	1169.0	1	1	0	1	51@(165)x1
5450	860-H-DZ8	(餘料)52	1159.0	1	1	0	1	52@(1398)x1
5450	860-H-DZ16, 860-H-DZ18	(餘料)52, 54	1139.0	3	3	0	2	52@(255)x1 54@(515)x1
5450	860-V-DZ5	(餘料)48-49	1100.0	2	2	0	2	48@(19)x1 49@(21)x1
5450	860-H-DZ33	(餘料)50	1099.0	1	1	0	1	50@(32)x1
5450	860-H-DZ17, 860-H-DZ22	(餘料)37-38	1049.0	2	2	0	2	37@(0)x1 38@(10)x1
5450	860-V-DZ7	(餘料)39-41	1045.0	3	3	0	3	39-41@(14)x3
5450	860-H-DZ30	(餘料)25-26	999.0	2	2	0	2	25-26@(45)x2
5450	860-H-DZ25	(餘料)27-28	899.0	2	2	0	2	27-28@(145)x2
5450	860-H-DZ3, 860-H-DZ5	(餘料)29-30	722.0	2	2	0	2	29-30@(322)x2
5450	860-H-DZ32	(餘料)31	609.0	1	1	0	1	31@(435)x1

工程號碼: J-860, 工程名稱: 馬灣
開料長度: 5450, 總長料支數: 10, 總開料支數: 23
鋸片厚度(mm): 4, 料頭尾總切除(mm): 20, 浪費率

鋁材開料清單 X86403-2

鋁料 長度	窗號	編號(用料狀況)	實用長度(長料開數)	需要 支數	開料 支數	長料 支數	餘料 支數	編號(剩餘長度)
5450	J860-GW-V18, J860-GW-V19, J860-GW-V20, J860-GW-V21, J860-GW-V22, J860-GW-V23	1-9	3485.0	9	9	9	0	1-9@(1941)x9
5450	860-H-ZQ26	(餘料)1	1845.0	1	1	0	1	1@(92)x1
5450	J860-H-ZQ31	(餘料)2	1495.5	1	1	0	1	2@(441.5)x1
5450	860-H-ZQ27, 860-H-ZQ28, 860-H-ZQ29	(餘料)3-7	1419.0	5	5	0	5	3-7@(518)x5
5450	860-H-ZQ30, 860-H-ZQ30-2	(餘料)8-9	1065.0	2	2	0	2	8-9@(872)x2
5450	J860-GW-V16, J860-GW-V17	(餘料)10, 10	1045.0	3	2	0	2	10@(3332)x1 10@(2283)x1
5450	J860-GW-V15	10	1045.0		1	1	0	10@(4381)x1
5450	860-H-ZQ25, 860-H-ZQ25-2	(餘料)10, 10	965.0	2	2	0	2	10@(1314)x1 10@(345)x1

鋁材開料清單 X86403

鋁料 長度	窗號	編號(用料狀況)	實用長度(長料開數)	需要 支數	開料 支數	長料 支數	餘料 支數	編號(剩餘長度)
5450	860-H-ZQ21	1	5395.0	1	1	1	0	1@(31)x1
5450	860-H-ZQ19	2	5365.0	1	1	1	0	2@(61)x1
5450	J860-GW-V1, J860-GW-V10, J860-GW-V2, J860-GW-V3, J860-GW-V4, J860-GW-V5, J860-GW-V6, J860-GW-V7, J860-GW-V8, J860-GW-V9	3-39	2975.0	37	37	37	0	3-39@(2451)x37
5450	J860-GW-V26, J860-GW-V27	40-41	2865.0	2	2	2	0	40-41@(2561)x2
5450	J860-GW-V11, J860-GW-V12	42-43	2625.0	3	3	2	0	42@(172)x1 43@(2801)x1
5450	860-H-ZQ14, 860-H-ZQ4, 860-H-ZQ9	(餘料)3-5	2165.0	3	3	0	3	3-5@(282)x3
5450	J860-GW-V13, J860-GW-V14	(餘料)6-14	2085.0	9	9	0	9	6-14@(362)x9
5450	860-H-ZQ1, 860-H-ZQ2, 860-H-ZQ23	(餘料)15-34	1465.0	20	20	0	20	15-34@(982)x20
5450	860-H-ZQ20	(餘料)35	1460.0	1	1	0	1	35@(987)x1
5450	860-H-ZQ12, 860-H-ZQ13	(餘料)36-39	1450.0	4	4	0	4	36-39@(997)x4
5450	860-H-ZQ15	(餘料)40	1445.0	1	1	0	1	40@(1112)x1
5450	860-H-ZQ24	(餘料)41	1390.0	1	1	0	1	41@(1167)x1
5450	860-H-ZQ7	(餘料)43	1378.0	1	1	0	1	43@(1419)x1
5450	J860-H-ZQ6	(餘料)43	1355.0	1	1	0	1	43@(60)x1
5450	860-H-ZQ11	44	1285.0	1	1	1	0	44@(4141)x1
5450	860-H-ZQ10	(餘料)44	1235.0	1	1	0	1	44@(2902)x1
5450	860-H-ZQ8	(餘料)44	1225.0	1	1	0	1	44@(1673)x1
5450	860-H-ZQ16	(餘料)44	1205.0	3	1	0	1	44@(464)x1
5450	860-H-ZQ18	45	1205.0		2	1	0	45@(3012)x1
5450	860-H-ZQ33	(餘料)45	1165.0	1	1	0	1	45@(1843)x1
5450	860-H-ZQ17, 860-H-ZQ22	(餘料)41, 45	1115.0	2	2	0	2	41@(48)x1 45@(724)x1
5450	J860-GW-V24	(餘料)40	1100.0	2	1	0	1	40@(8)x1
5450	J860-GW-V25	46	1100.0		1	1	0	46@(4326)x1
5450	860-H-ZQ3	(餘料)15	788.0	1	1	0	1	15@(190)x1
5450	J860-H-ZQ5	(餘料)16	755.0	1	1	0	1	16@(223)x1
5450	860-H-ZQ32	(餘料)17	675.0	1	1	0	1	17@(303)x1

鋁材開料清單 X86401-2

鋁料 長度	窗號	編號(用料狀況)	實用長度(長料開數)	需要 支數	開料 支數	長料 支數	餘料 支數	編號(剩餘長度)
5450	J860-GW-QL18, J860-GW-QL19, J860-GW-QL20, J860-GW-QL21	1-4	3485.0	4	4	4	0	1-4@(1941)x4
5450	860-H-QL26	(餘料)1	1779.0	1	1	0	1	1@(158)x1
5450	J860-H-QL31	(餘料)2	1443.5	1	1	0	1	2@(493.5)x1
5450	860-H-QL27, 860-H-QL28, 860-H-QL29	(餘料)3-5	1353.0	5	3	0	3	3-4@(584)x2 5@(1359)x1
5450	860-H-QL28	5	1353.0		2	1	0	5@(2716)x1
5450	J860-GW-QL15, J860-GW-QL17	(餘料)5-6	1045.0	3	2	0	2	5@(310)x1 6@(3332)x1
5450	J860-GW-QL16	6	1045.0		1	1	0	6@(4381)x1
5450	860-H-QL30, 860-H-QL30-2	(餘料)6, 6	999.0	2	2	0	2	6@(2329)x1 6@(1326)x1
5450	860-H-QL25	(餘料)6	899.0	2	1	0	1	6@(423)x1
5450	860-H-QL25-2	7	899.0		1	1	0	7@(4527)x1

鋁材開料清單 X86401

鋁料 長度	窗號	編號(用料狀況)	實用長度(長料開數)	需要 支數	開料 支數	長料 支數	餘料 支數	編號(剩餘長度)
5450	860-H-QL21	1	5329.0	1	1	1	0	1@(97)x1
5450	860-H-QL19	2	5299.0	1	1	1	0	2@(127)x1
5450	J860-GW-QL23	3-6	3485.0	4	4	4	0	3-6@(194)x4
5450	J860-GW-QL10, J860-GW-QL3, J860-GW-QL4, J860-GW-QL5, J860-GW-QL6, J860-GW-QL7, J860-GW-QL8, J860-GW-QL9	7-38	2975.0	32	32	32	0	7-38@(245)x32
5450	J860-GW-QL1	39-40	2877.5	2	2	2	0	39-40@(2548.5)x2
5450	J860-GW-QL26, J860-GW-QL27	41-42	2865.0	2	2	2	0	41-42@(2561)x2
5450	J860-GW-QL11, J860-GW-QL12	43-44	2625.0	3	3	2	0	43@(172)x1 44@(2801)x1
5450	860-H-QL14, 860-H-QL4, 860-H-QL9	(餘料)7-9	2099.0	3	3	0	3	7-9@(348)x3
5450	J860-GW-QL13, J860-GW-QL14	(餘料)10-18	2085.0	9	9	0	9	10-18@(362)x9
5450	860-H-QL1, 860-H-QL2, 860-H-QL23	(餘料)3-6, 19-34	1399.0	20	20	0	20	3-6@(538)x4 19-34@(1048)x16
5450	860-H-QL20	(餘料)35	1394.0	1	1	0	1	35@(1053)x1
5450	860-H-QL12, 860-H-QL13	(餘料)36-39	1384.0	4	4	0	4	36-38@(1063)x3 39@(1160.5)x1
5450	860-H-QL15	(餘料)40	1379.0	1	1	0	1	40@(1165.5)x1
5450	860-H-QL24	(餘料)41	1324.0	1	1	0	1	41@(1233)x1
5450	J860-H-QL6	(餘料)42	1322.0	1	1	0	1	42@(1235)x1
5450	860-H-QL7	(餘料)44	1312.0	1	1	0	1	44@(1485)x1
5450	860-H-QL11	(餘料)41	1219.0	1	1	0	1	41@(10)x1
5450	860-H-QL10	(餘料)42	1169.0	1	1	0	1	42@(62)x1
5450	860-H-QL8	(餘料)40	1159.0	1	1	0	1	40@(2.5)x1
5450	860-H-QL16, 860-H-QL18	(餘料)39, 44	1139.0	3	2	0	2	39@(17.5)x1 44@(342)x1
5450	860-H-QL18	45	1139.0		1	1	0	45@(4287)x1
5450	J860-GW-QL24, J860-GW-QL25	(餘料)45, 45	1100.0	2	2	0	2	45@(3183)x1 45@(2079)x1
5450	860-H-QL33	(餘料)45	1099.0	1	1	0	1	45@(976)x1
5450	860-H-QL17, 860-H-QL22	(餘料)35-36	1049.0	2	2	0	2	35@(0)x1 36@(10)x1
5450	860-H-QL3, J860-H-QL5	(餘料)19-20	722.0	2	2	0	2	19-20@(322)x2
5450	860-H-QL32	(餘料)21	609.0	1	1	0	1	21@(435)x1

工程號碼:J-860, 工程名稱:馬灣

開料長度:5450, 總長料支數:10, 總開料支數:22

鋸片厚度(mm):4, 料頭尾總切除(mm):20, 浪費率(%):17.28

鋁材開料清單 X86400-2

鋁料 長度	窗號	編號(用料狀況)	實用長度(長料開數)	需要 支數	開料 支數	長料 支數	餘料 支數	編號(剩餘長度)
5450	860-GW-YM4, 860-GW-YM4L, 860-GW-YM4R, 860-GW-YM4Z	1-8	3485.0	8	8	8	0	1-8@(1941)x8
5450	860-H-YM26	(餘料)1	1779.0	1	1	0	1	1@(158)x1
5450	860-H-YM31	(餘料)2	1462.5	1	1	0	1	2@(474.5)x1
5450	860-H-YM27, 860-H-YM28, 860-H-YM29	(餘料)3-7	1353.0	5	5	0	5	3-7@(584)x5
5450	J860-GW-YM7L, J860-GW- YM7R	(餘料)8-9	1045.0	3	2	0	2	8@(892)x1 9@(3332)x1
5450	J860-GW-YM7L	9	1045.0		1	1	0	9@(4381)x1
5450	860-H-YM30	(餘料)9	999.0	1	1	0	1	9@(2329)x1
5450	860-H-YM30-2	(餘料)9	974.0	1	1	0	1	9@(1351)x1
5450	860-H-YM25	(餘料)9	899.0	2	1	0	1	9@(448)x1
5450	860-H-YM25-2	10	899.0		1	1	0	10@(4527)x1

鋁材開料清單 X86400

鋁料 長度	窗號	編號(用料狀況)	實用長度(長料開數)	需要 支數	開料 支數	長料 支數	餘料 支數	編號(剩餘長度)
5450	860-H-YM21	1	5329.0	1	1	1	0	1@(97)x1
5450	860-H-YM19	2	5299.0	1	1	1	0	2@(127)x1
5450	860-GW-YM1, 860-GW-YM1L, 860-GW-YM1Z	3-40	2975.0	38	38	38	0	3-40@(2451)x38
5450	860-GW-YM6L, 860-GW-YM6R	41-42	2865.0	2	2	2	0	41-42@(2561)x2
5450	860-GW-YM2, 860-GW-YM2R	43-44	2625.0	3	3	2	0	43@(172)x1 44@(2801)x1
5450	860-H-YM14, 860-H-YM4, 860-H-YM9	(餘料)3-5	2099.0	3	3	0	3	3-5@(348)x3
5450	860-GW-YM3, 860-GW-YM3R	(餘料)6-14	2085.0	9	9	0	9	6-14@(362)x9
5450	860-H-YM1, 860-H-YM2, 860-H-YM23	(餘料)15-34	1399.0	20	20	0	20	15-34@(1048)x20
5450	860-H-YM20	(餘料)35	1394.0	1	1	0	1	35@(1053)x1
5450	860-H-YM12, 860-H-YM13	(餘料)36-39	1384.0	4	4	0	4	36-39@(1063)x4
5450	860-H-YM15	(餘料)40	1379.0	1	1	0	1	40@(1068)x1
5450	860-H-YM24	(餘料)41	1324.0	1	1	0	1	41@(1233)x1
5450	860-H-YM6	(餘料)42	1322.0	1	1	0	1	42@(1235)x1
5450	860-H-YM7	(餘料)44	1312.0	1	1	0	1	44@(1485)x1
5450	860-H-YM11	(餘料)41	1219.0	1	1	0	1	41@(10)x1
5450	860-H-YM10	(餘料)42	1169.0	1	1	0	1	42@(62)x1
5450	860-H-YM8	(餘料)44	1159.0	1	1	0	1	44@(322)x1
5450	860-H-YM18	(餘料)45	1139.0	3	2	0	1	45@(2001)x1
5450	860-H-YM16	45	1139.0		1	1	0	45@(4287)x1
5450	860-GW-YM5L	(餘料)45	1100.0	2	1	0	1	45@(897)x1
5450	860-GW-YM5R	46	1100.0		1	1	0	46@(4326)x1
5450	860-H-YM33	(餘料)46	1099.0	1	1	0	1	46@(3223)x1
5450	860-H-YM17, 860-H-YM22	(餘料)35-36	1049.0	2	2	0	2	35@(0)x1 36@(10)x1
5450	860-H-YM3, 860-H-YM5	(餘料)15-16	722.0	2	2	0	2	15-16@(322)x2
5450	860-H-YM32	(餘料)17	609.0	1	1	0	1	17@(435)x1

鋁材開料清單 X86399-2

鋁料 長度	窗號	編號(用料狀況)	實用長度(長料開數)	需要 支數	開料 支數	長料 支數	餘料 支數	編號(剩餘長度)
3800	860-V-WG4	1-5	3383.0	5	5	5	0	1-5@(393)x5
3800	J860-H-WG31	6	1471.0	1	1	1	0	6@(2305)x1
3800	860-H-WG30	(餘料)6	999.0	1	1	0	1	6@(1302)x1
3800	860-H-WG25	(餘料)6	899.0	1	1	0	1	6@(399)x1

鋁材開料清單 X86399

鋁料 長度	窗號	編號(用料狀況)	實用長度(長料開數)	需要 支數	開料 支數	長料 支數	餘料 支數	編號(剩餘長度)
3800	860-V-WG1	1-31	2873.0	31	31	31	0	1-31@(903)x31
3800	860-V-WG2	32-33	2523.0		2	2	0	32-33@(1253)x2
3800	860-V-WG3	34-41	1983.0		8	8	0	34-41@(1793)x8