



工程指示 / 要求簡箋(E.I.)

工程指示編號：EI/1472/19

修改版次：-

工程編號：J851

工程名稱：青衣明翹匯住宅

工程項目：大貨試模窗

收件人：生統

發件人：Leung Hin Wai

日期：18/01/2020

要求提供 / 確認 事項：

- () 初步鋁料 B.M.
- () 加工拆圖，然後生產
- () 尺寸表
- () 正式鋁料 B.M.
- () 技術上資料 / 指示
- () 報價
- () 配件 B.M.
- () 樣辦或貨品說明書
- () 分判合約
- () 其他：_____

內容：

現附上預制窗施工圖，請在 2020 年 2 月中開始送試模窗到預制場，試模窗是每個窗號送一隻，如有雙同尺寸和款式(不包括左右相反)就不需要做。注意：可用舊工程 50 窗料改成 65 窗、可任何顏色，百業部份可不用做百業玉，只需做百業框可以了。

請在 15/2 前完成上列要求。

附： -

以上項目為：

- 原合約工程包
- 原合約工程加 / 減賬
- 新工程報價

原因：-

分發東莞各部門：

- () 生產技術總監 連附件
- () 技術部 連附件
- () 生產部 連附件
- () 機械設計部 連附件
- () 採購部 連附件
- () 生產統籌部 連附件
- () 質檢部 連附件
- () 會計部 連附件
- () 報關組 連附件
- () 其他 _____ 連附件

分發香港各部門：

- () 行政部 連附件
- () 會計部 連附件
- () 統籌部 連附件
- () 工程部地盤科文(柄) 連附件
- () 採購部 連附件
- () QS 部 連附件
- () 維修部 連附件
- () 其他 _____ 連附件

傳遞編號：

HR0097

發件人簽署：

項目經理簽署：

PROJECT :

**RESIDENTIAL DEVELOPMENT AT
TSING YI TOWN LOT 190
SAI SHAN ROAD**

**SHOPDRAWING FOR
PRE-CAST ALUM. WINDOW & LOUVRE
(TOWER 1/1A, TOWER 2/2A)
DATE : 10 - December - 2019**



美特鋁質有限公司
MIDI ALUMINIUM FABRICATOR LTD.

Units 6-8, Sunny Industrial Centre, 1/F
610 Cha Kwo Ling Road, Kowloon
Tel:23489211-4 Fax:(852)27727666

DRAWING SUBMISSION REGISTER

PROJECT : RESIDENTIAL DEVELOPMENT AT TSING YI TOWN LOT 190 SAI SHAN ROAD WORK TYPE: SHOPPING CENTRE-CAST ALUM. WINDOW & LOUVER (TOWER 1/1A, TOWER 2/2A)	DATE OF ISSUE				SUBMISSION STATE (FOR A.I./A.S.D.) AP - APPROVED AC - APPROVED SUB. TO CONDITION NA - NOT APPROVED COMMENT DATE	SUBMISSION STATE (FOR CLIENT/CONSULTANT) AP - APPROVED AC - APPROVED SUB. TO CONDITION NA - NOT APPROVED COMMENT DATE	SUBMISSION STATE (FOR ARCHITECT) AP - APPROVED AC - APPROVED SUB. TO CONDITION NA - NOT APPROVED COMMENT DATE	FABRICATION/CONSTRUCTION STATE					
	COVER	DAY	MONTH	YEAR				ISSUE TO CHINA OFFICE	ISSUE TO SITE	ISSUE TO SUB-CONTRACTOR			
	01	10	12	18				REV.	DATE	REV.	DATE		
DRAWING TITLE	REVISIONS												
COVER PAGE	J851-AW-000												
DRAWING REGISTER	J851-AW-001												
DRAWING REGISTER	J851-AW-002												
SECTION PROPERTIES	J851-AW-010												
TOWER 1/1A WINDOW LOCATION PLAN 1/F	J851-PL-101												
TOWER 1/1A WINDOW LOCATION PLAN 2/F-3/F (TYPICAL)	J851-PL-102												
TOWER 1/1A WINDOW LOCATION PLAN 32/F	J851-PL-103												
TOWER 1/1A WINDOW LOCATION PLAN 33/F	J851-PL-104												
TOWER 1/1A WINDOW LOCATION PLAN 35/F	J851-PL-105												
TOWER 2/2A WINDOW LOCATION PLAN 1/F	J851-PL-201												
TOWER 2/2A WINDOW LOCATION PLAN 2/F-3/F (TYPICAL)	J851-PL-202												
TOWER 2/2A WINDOW LOCATION PLAN 32/F	J851-PL-203												
TOWER 2/2A WINDOW LOCATION PLAN 33/F	J851-PL-204												
TOWER 2/2A WINDOW LOCATION PLAN 35/F	J851-PL-205												
WINDOW SCHEDULE FOR PRECAST FACADE OF T1/T1A (1 OF 6)	J851-SC1H-101												
WINDOW SCHEDULE FOR PRECAST FACADE OF T1/T1A (2 OF 6)	J851-SC1H-102												
WINDOW SCHEDULE FOR PRECAST FACADE OF T1/T1A (3 OF 6)	J851-SC1H-103												
WINDOW SCHEDULE FOR PRECAST FACADE OF T1/T1A (4 OF 6)	J851-SC1H-104												
WINDOW SCHEDULE FOR PRECAST FACADE OF T1/T1A (5 OF 6)	J851-SC1H-105												
WINDOW SCHEDULE FOR PRECAST FACADE OF T1/T1A (6 OF 6)	J851-SC1H-106												
LOUVER SCHEDULE FOR PRECAST FACADE OF T1/T1A	J851-SC1H-107												
WINDOW SCHEDULE FOR PRECAST FACADE OF T2/T2A (1 OF 6)	J851-SC1H-201												
WINDOW SCHEDULE FOR PRECAST FACADE OF T2/T2A (2 OF 6)	J851-SC1H-202												
WINDOW SCHEDULE FOR PRECAST FACADE OF T2/T2A (3 OF 6)	J851-SC1H-203												
WINDOW SCHEDULE FOR PRECAST FACADE OF T2/T2A (4 OF 6)	J851-SC1H-204												
WINDOW SCHEDULE FOR PRECAST FACADE OF T2/T2A (5 OF 6)	J851-SC1H-205												
WINDOW SCHEDULE FOR PRECAST FACADE OF T2/T2A (6 OF 6)	J851-SC1H-206												
LOUVER SCHEDULE FOR PRECAST FACADE OF T2/T2A	J851-SC1H-207												

IN-HOUSE DESIGN CHECKER

ENC. NO. : J851-AW-001
REV. : -

D.C. NO. :
 T.S.D. REF. :
 DATE :
 1. All dimensions are in mm.
 2. All elevations are stated from outside.
 3. All elevations are to be verified on site.
 4. Refer to site plan for location.


GENERAL NOTES
Legend:
 1. F.F.L. --- Finished floor level
 2. S.F.L. --- Structural floor level
 3. H.L. --- Proposed level
 (X1) --- DETAIL MARK NO.
 (X001) --- REFER SHEET NO.

NO.	DATE	REVISION

CLIENT :
 佳明集團控股有限公司
 GOOD MIND GROUP HOLDINGS LIMITED

MAIN CONTRACTOR :
 GRAND TECH CONSTRUCTION CO., LTD.

ARCHITECT :
 WONG TANG & PARTNERS LIMITED



STRUCTURAL ENGINEER :
 C M HONG & ASSOCIATES LTD


美特鋁質有限公司
 MITI ALUMINUM FABRICATOR LTD.
 Unit 6-8, Sunny Industrial Centre, 1/F
 102, 389, 411-4, Tsing Yi Road, Kowloon
 Tel: (852) 27727666

PROJECT :
 RESIDENTIAL DEVELOPMENT AT
 TSING YI TOWER LOT 180 SUI SHAN ROAD

TITLE :
 TOWER 1/A WINDOW LOCATION PLAN
 1/F

JOB NO. : J-851
 DRAWN BY : C.H.P. DATE : 30-11-2018
 CHECK BY : SCALE : A1
 AS 1:50
 DWG. NO. : J851-PL-101 REV. : -

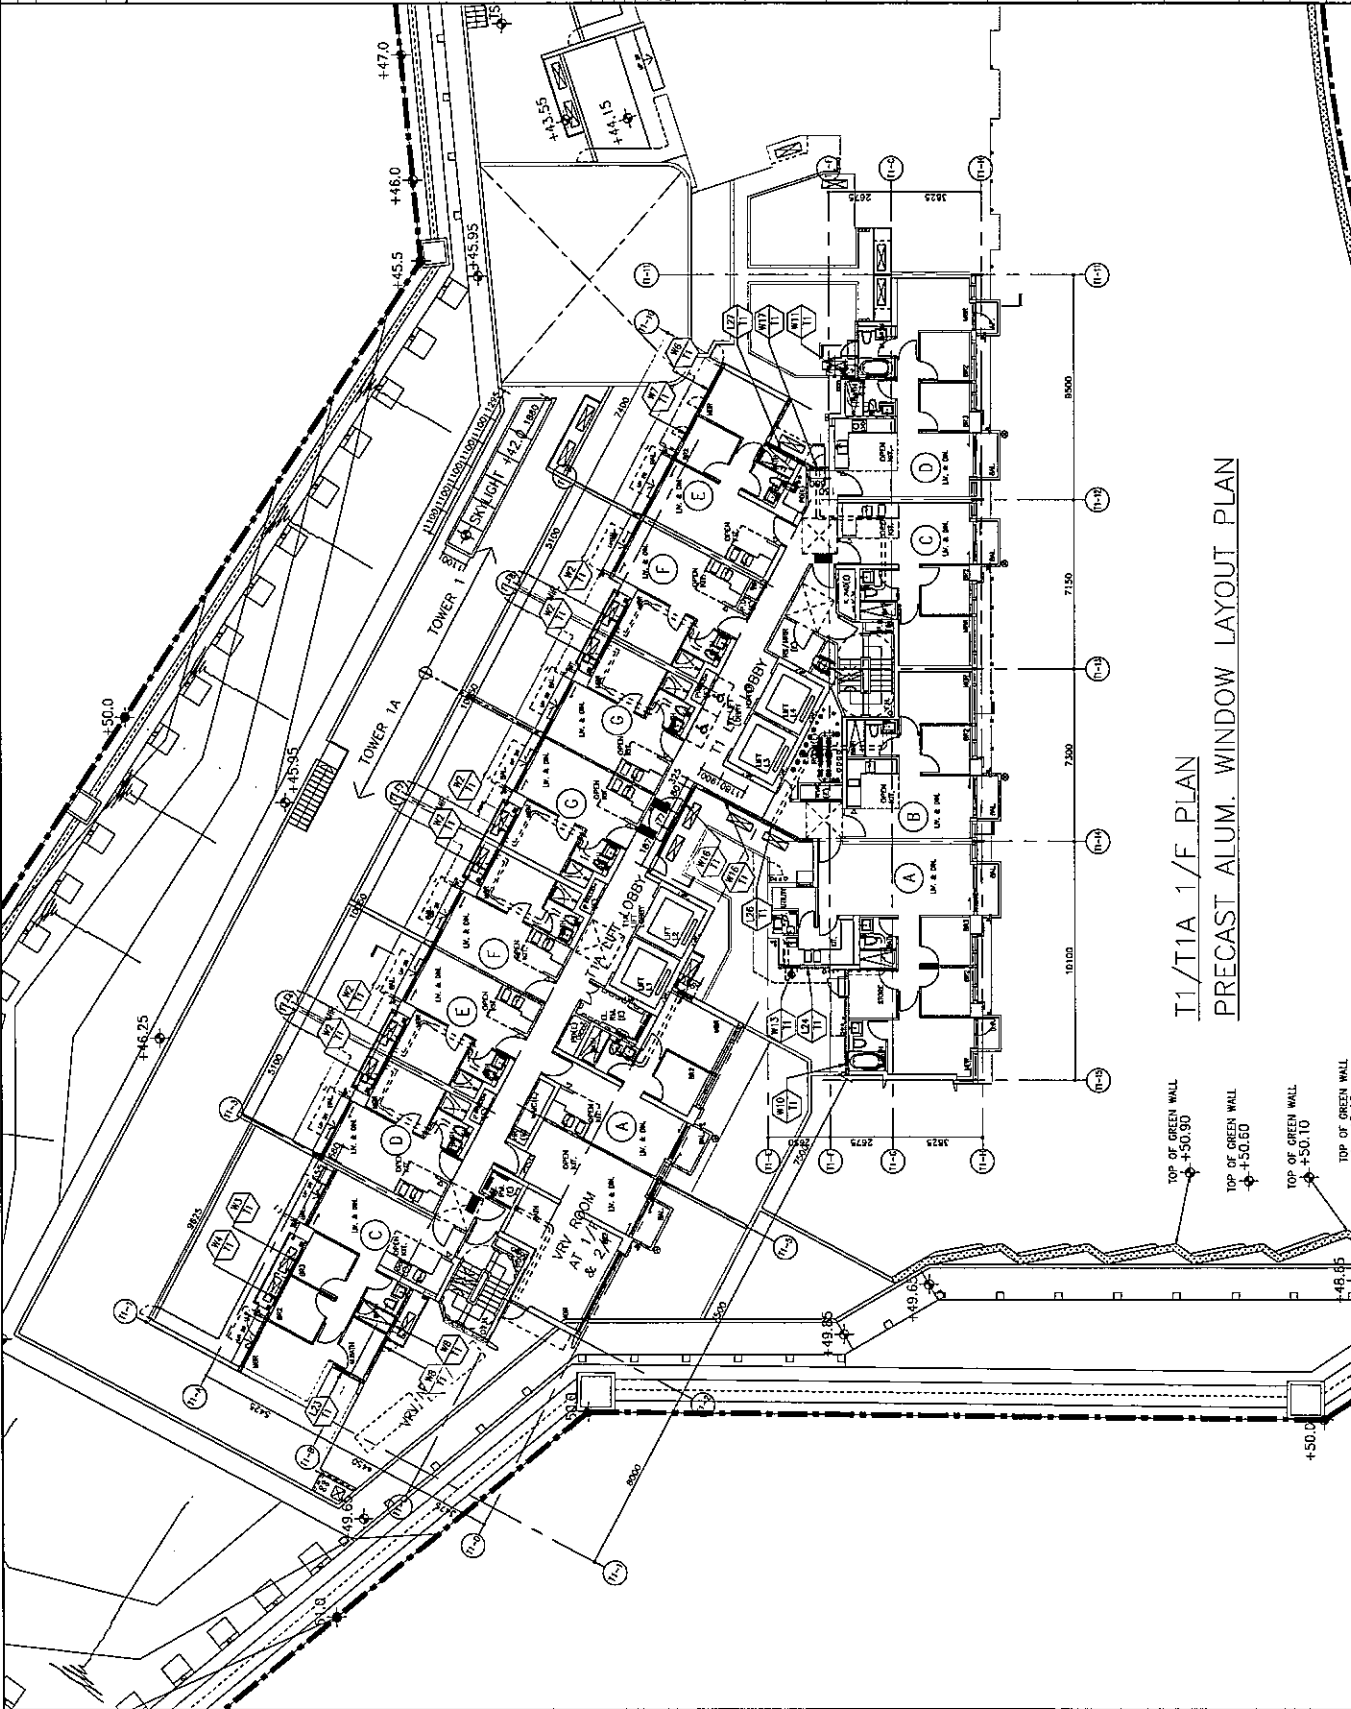

T1/T1A 1/F PLAN
 PRECAST ALUM. WINDOW LAYOUT PLAN

D.D. REF :
 F.S.D. REF :
 1. All dimensions are in mm.
 2. All elevations are viewed from outside.
 3. All dimensions to be verified on site.
 4. All dimensions to be verified on site.

GENERAL NOTES
 1. F.F.L. --- Finished Floor Level
 2. S.F.L. --- Structural Floor Level
 3. () --- Reversed Detail
 (X1) --- DETAIL MARK NO.
 (X001) --- REFER SHEET NO.

NO.	DATE	REVISION	BY

CLIENT :
佳明集團控股有限公司
 GRAND MING GROUP HOLDINGS LIMITED

MAIN CONTRACTOR :
GRAND TECH CONSTRUCTION CO. LTD.

ARCHITECT :
WONG TUNG & PARTNERS LIMITED
 ARCHITECTS & PLANNERS


STRUCTURAL ENGINEER :
C M WONG & ASSOCIATES LTD

英特鋁質有限公司
 MIDJI Aluminium Fabricator Ltd.
 Units 6-8, Sunny Industrial Centre, 1/F
 253, HONG KONG ROAD
 TEL: 2423 4821-4 FAX: 2423 7726-6

PROJECT :
 RESIDENTIAL DEVELOPMENT AT
 TSING YI TOWER LOT 190 SA SHAN ROAD

TITLE :
 TOWER 1/A WINDOW LOCATION PLAN
 35/F

JOB NO. : J-851
 DRAWN BY : C.H.P. DATE : 30-11-2019
 CHECK BY : SCALE : A3: 1:50
 DWG. NO. : J851-PL-105 REV. : -

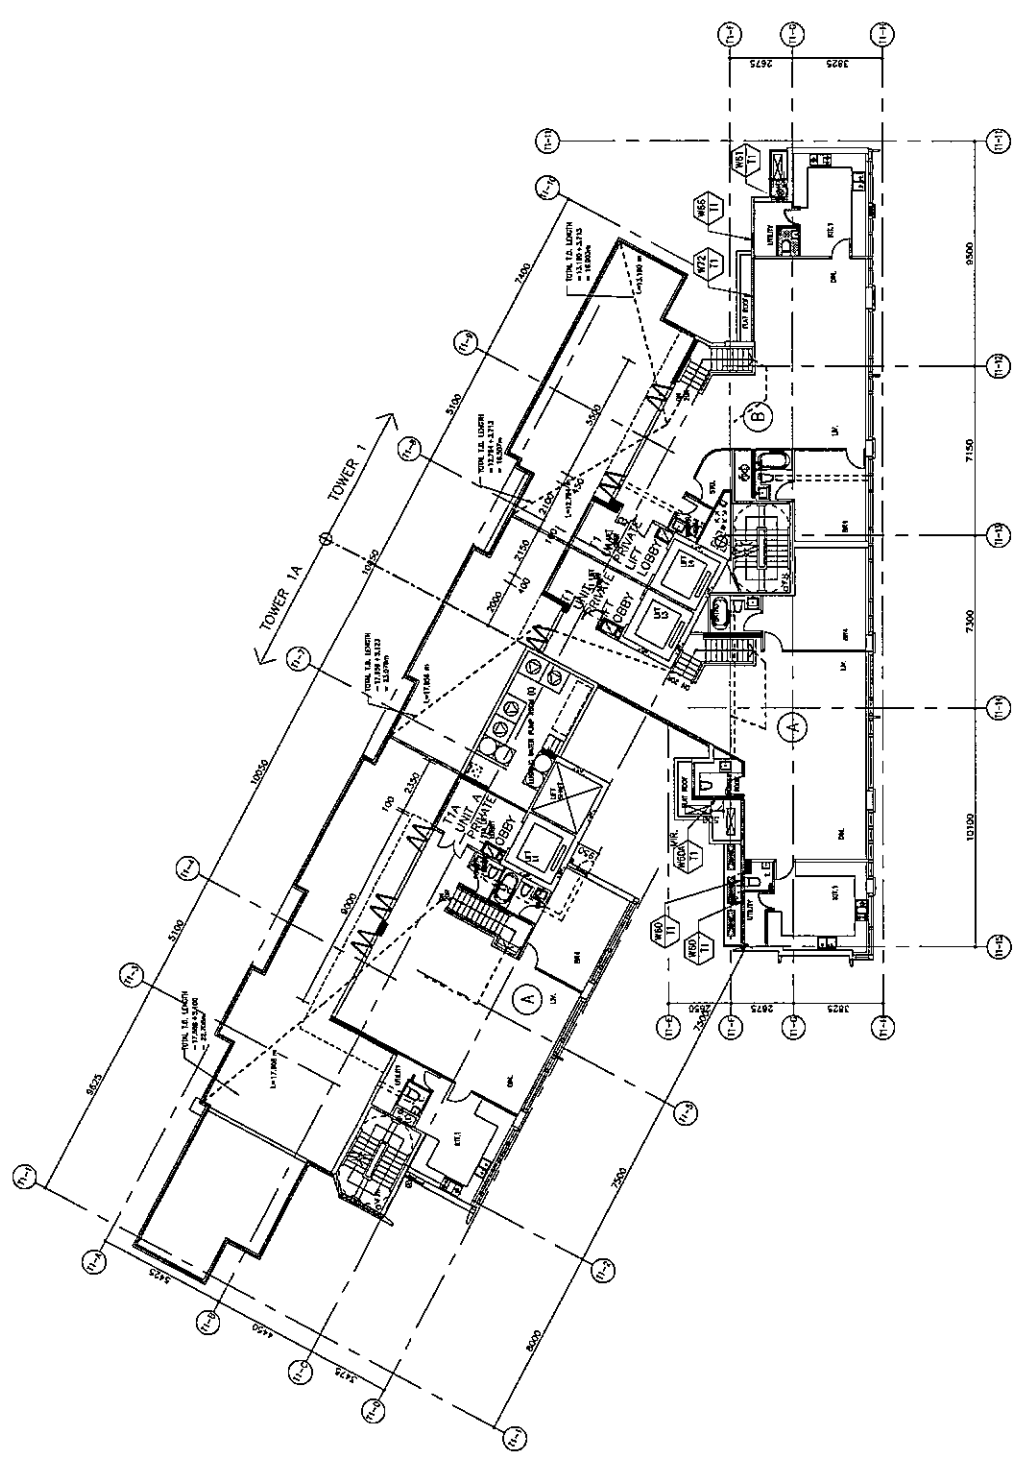

T1/T1A 35/F PLAN
 PRECAST ALUM. WINDOW LAYOUT PLAN

B.C. REF. :
F.S.D. REF. :

NOTE :
1. All dimensions are in mm.
2. All elevations are stated from outside.
3. All dimensions to be verified on site.

GENERAL NOTES

Legend :
1. FFL -- Finished Floor Level
2. SFL -- Structural Floor Level
3. () -- Proposed Detail

DETAIL MARK NO. :
REFER SHEET NO. :

X1
X001

NO.	DATE	REVISION	BY

CLIENT :
佳明集團控股有限公司
GRAND MING GROUP HOLDINGS LIMITED

MAIN CONTRACTOR :
GRAND TECH CONSTRUCTION CO. LTD.

ARCHITECT :
WONG TUNG & PARTNERS LIMITED
ARCHITECTS



STRUCTURAL ENGINEER :
C M WONG & ASSOCIATES LTD

英特銘實有限公司
MTIDI ASSOCIATED ENGINEERS LTD.

PROJECT :
RESIDENTIAL DEVELOPMENT AT
TING YI TOWNSHIP 190 SAI SHAN ROAD


TITLE :
TOWER 2/2A WINDOW LOCATION PLAN
1/F

DWG. NO. : J851-PL-201

DATE : 30-11-2018


SCALE : A3 1:50

REV. : -

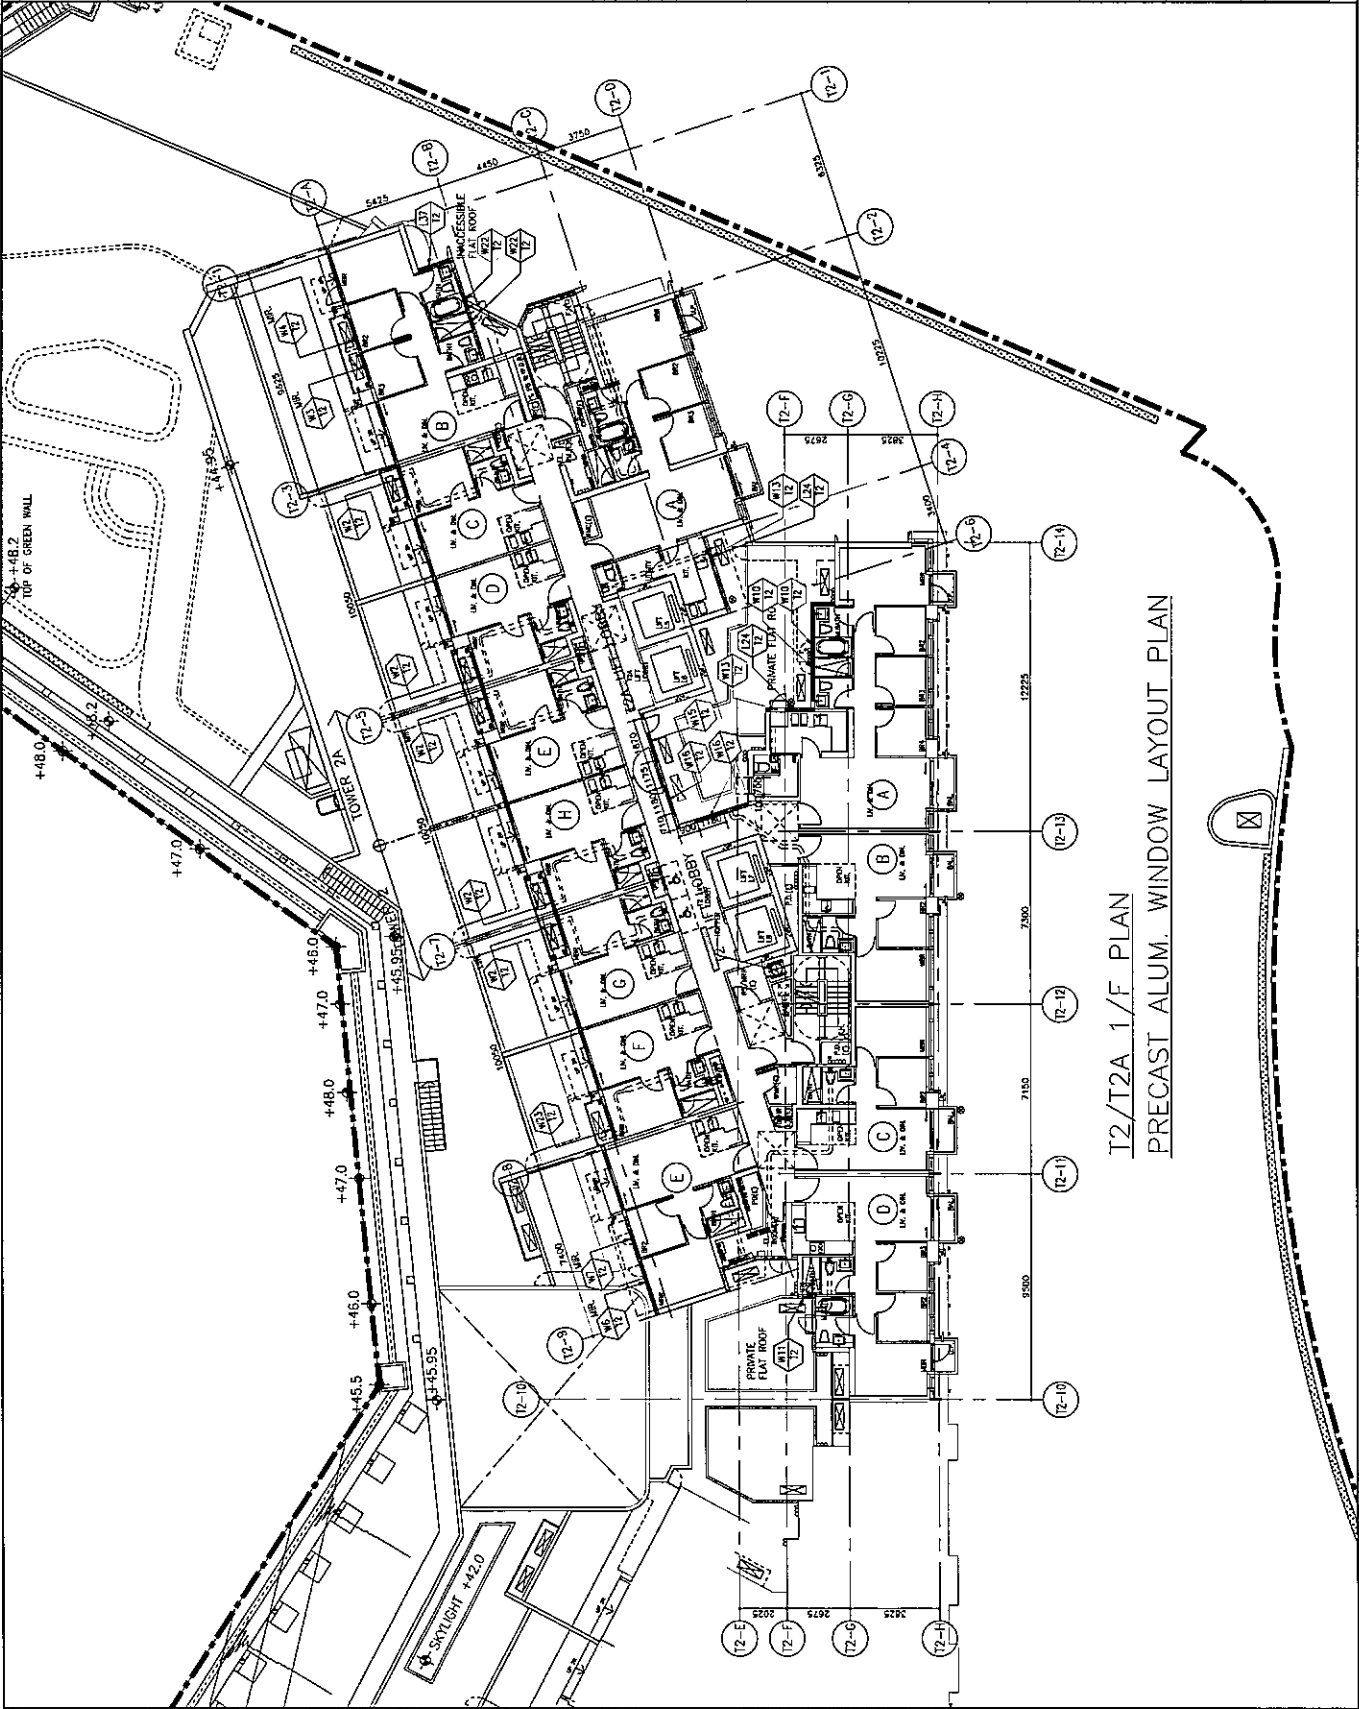

T2/T2A 1/F PLAN
PRECAST ALUM. WINDOW LAYOUT PLAN

BD. REF :	
FSD. REF :	
SCALE :	1:48
GENERAL NOTES :	<p>1. All dimensions are in mm.</p> <p>2. All dimensions are stored from outside.</p> <p>3. All dimensions to be verified on site.</p>
Legend :	<p>1. FFL — Finished Floor Level</p> <p>2. SFL — Structural Floor Level</p> <p>3. — Reformed Detail</p>
	<p>XT1 — DETAIL MARK NO.</p> <p>XDD1 — REFER SHEET NO.</p>
CLIENT :	<p>佳明集團控股有限公司</p> <p>GRAND MING GROUP HOLDINGS LIMITED</p>
MAIN CONTRACTOR :	<p>GRAND TECH CONSTRUCTION CO. LTD.</p>
ARCHITECT :	<p>WONG TUNG & PARTNERS LIMITED</p> <p>ARCHITECTS IN HONG KONG</p>
STRUCTURAL ENGINEER :	<p>C M WONG & ASSOCIATES LTD</p> <p>美特銘實業有限公司</p> <p>MTDI, Structural Engineering Firm.</p> <p>Units: 6-8, Sunny Industrial Centre, 1/F</p> <p>1-2, 24888411-4, Tel: (852) 27272666</p>
PROJECT :	<p>RESIDENTIAL DEVELOPMENT AT</p> <p>TSING YI TOWN LOT 150 SAU SHAN ROAD</p>
TITLE :	<p>TOWER 2/2A WINDOW LOCATION PLAN</p> <p>2/F-31/F (TYPICAL)</p>
JOB NO. :	J-481
DRAWN BY :	C.H.P.
CHECK BY :	
DATE :	30-11-2018
SCALE :	A1
AS. 1:48	
DATE :	
REV. :	

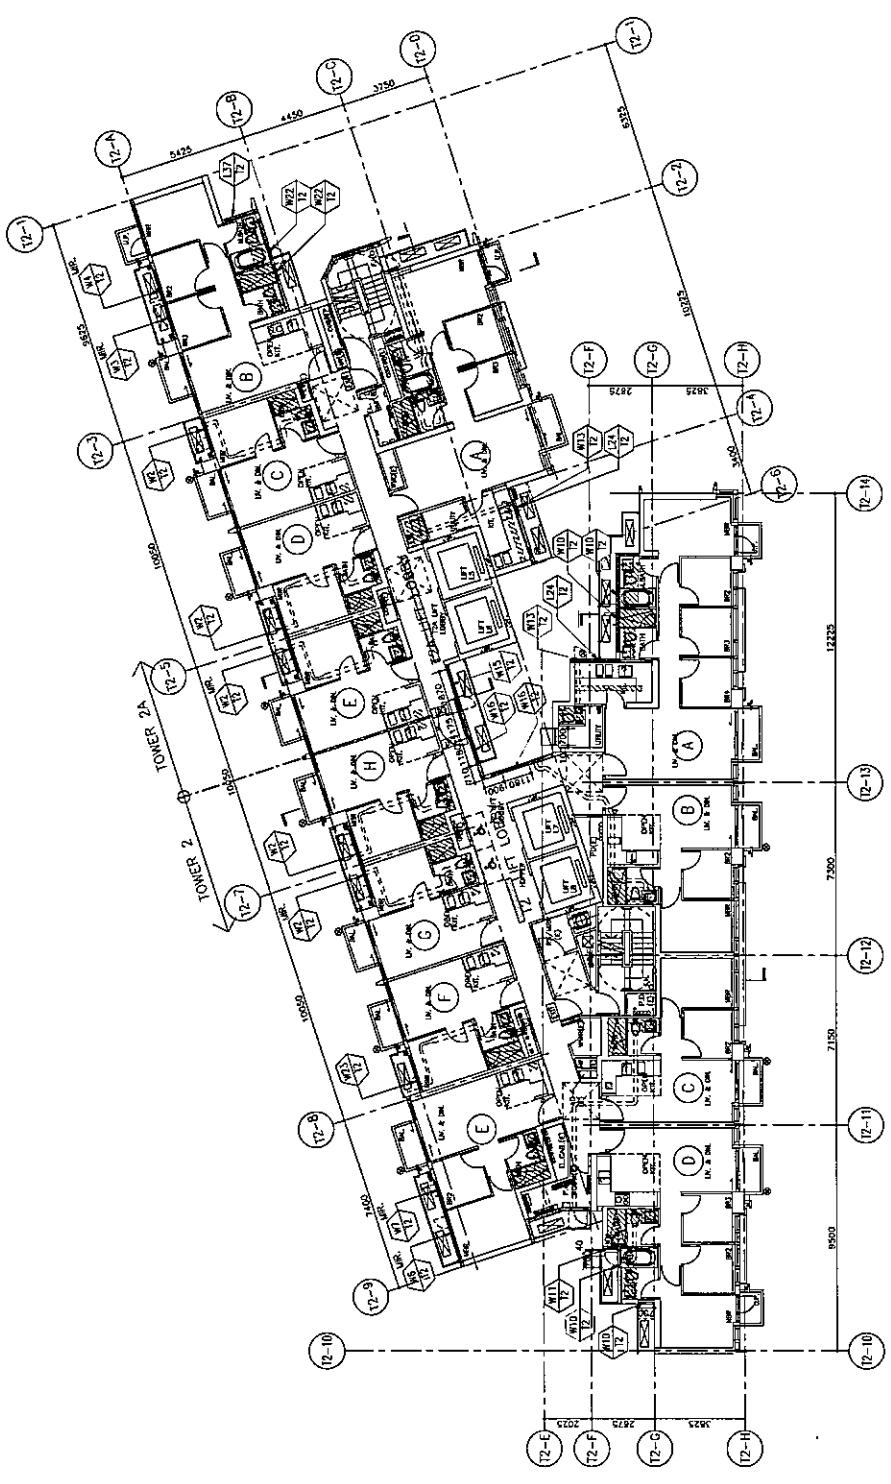

T2/T2A 2/F - 31/F (TYPICAL)
 PRECAST ALUM. WINDOW LAYOUT PLAN

B.O. REF :
 T.S.D. REF :
 SCALE :
 1/4" dimensions are in mm.
 2/4" elevations are viewed from outside.
 3/4" elevations are viewed from inside.
 ALL dimensions to be verified on site.
 GENERAL NOTES

Legend :
 1. F.F.L. — Finished Floor Level
 2. S.F.L. — Structural Floor Level
 3. P.L. — Proposed Level
 (X1) — DETAIL MARK NO.
 (X001) — REFER SHEET NO.

NO.	DATE	REVISION	BY

CLIENT :
 佳明集團控股有限公司
 GRAND MING GROUP HOLDINGS LIMITED

MAIN CONTRACTOR :
 GRAND TECH CONSTRUCTION CO. LTD.


ARCHITECT :
 WONG TUNG & PARTNERS LIMITED
 ARCHITECTS

STRUCTURAL ENGINEER :
 C M WONG & ASSOCIATES LTD
 美特堅質有限公司
 MTDI ENGINEERING CONSULTANTS LTD.
 110, 5-B, Sunny Industrial Centre, 1/F
 102, 5-B, Sunny Industrial Centre, 1/F
 T: 23338821-4 F: 233377766

PROJECT :
 RESIDENTIAL DEVELOPMENT AT
 TSING YI CONN LOT 180 SHAN ROAD

TITLE :
 TOWER 2/2A WINDOW LOCATION PLAN
 32/F

JOB NO. : J-351
 DRAWN BY : C.H.F. DATE : 30-11-2019
 CHECK BY : SCALE : A1
 DWG. NO. : J851-FE-203 REV. : -

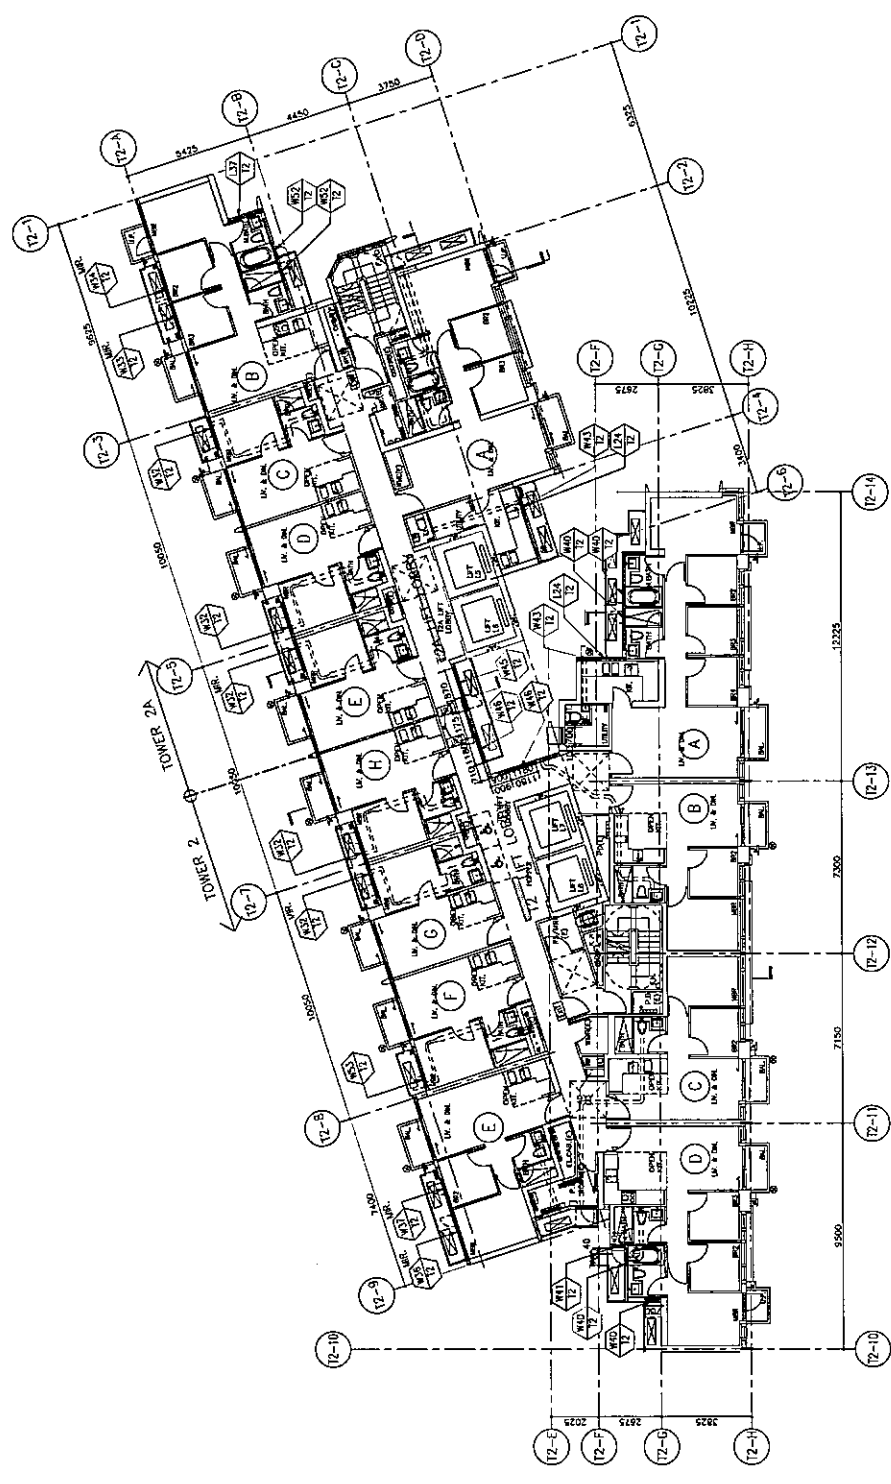

T2/T2A 32/F PLAN
 PRECAST ALUM. WINDOW LAYOUT PLAN

D.D. REF :
 F.S.D. REF :
 Scale:
 1/A dimensions are in mm.
 2/A dimensions are viewed from outside.
 3/A dimensions to be verified on site.
 GENERAL NOTES

Legend
 1. F.F.L. --- Finished Floor Level
 2. S.F.L. --- Structural Floor Level
 3. (A) --- Reserved Aisle
 (X1) --- DETAIL MARK NO.
 (X001) --- REFER SHEET NO.

NO.	DATE	REVISION	BY

CLIENT :
 佳明集團控股有限公司
 GRAND MIND GROUP HOLDINGS LIMITED

MAIN CONTRACTOR :
 GRAND TECH CONSTRUCTION CO. LTD.


ARCHITECT :
 WONG TUNG & PARTNERS LIMITED
 ARCHITECTS & PLANNERS

STRUCTURAL ENGINEER :
 C M WONG & ASSOCIATES LTD
 美特鋁質有限公司
 MTDI Aluminium Fabrication Ltd.
 Units 6-8, Sunny Industrial Centre, 1/F
 182-188, 189-191, 192-194, 195-197, 1995-1997, 1998-1999

PROJECT :
 RESIDENTIAL DEVELOPMENT AT
 TUNG YI TOWNSHIP LOT 191 SAUSHAN ROAD

TITLE :
 TOWER 2/2A WINDOW LOCATION PLAN
 33/F

JOB NO. : J-851
 DRAWN BY : C.H.P.
 CHECK BY :
 DATE : 30-11-2019
 SCALE : A1 : 1/50
 DWG. NO. : J851-PL-204
 REV. : -

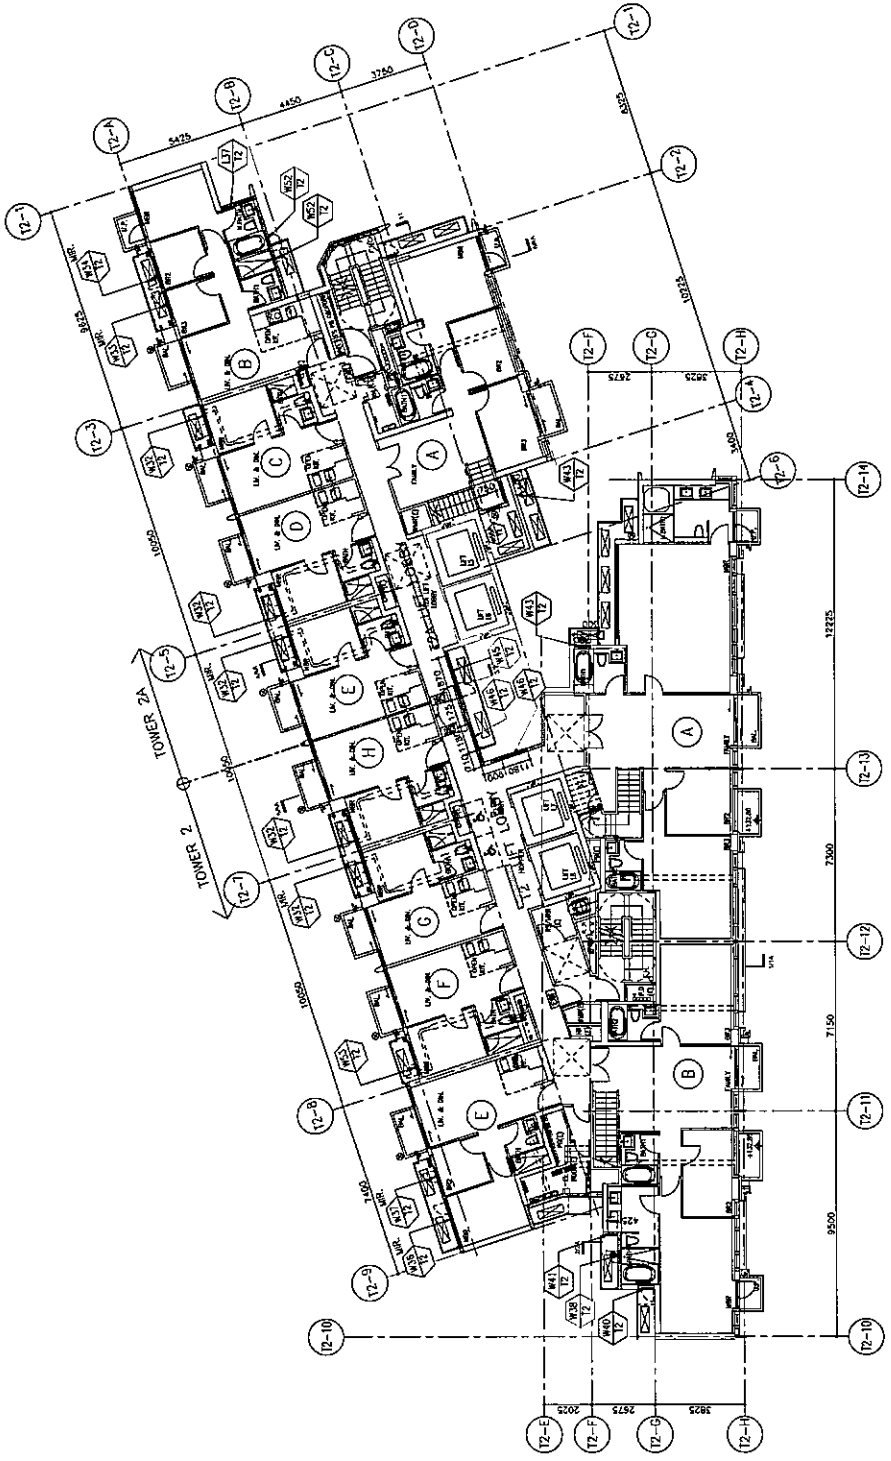

T2/T2A 33/F PLAN
 PRECAST ALUM. WINDOW LAYOUT PLAN

DD, REF :
 7.3D, REF :
 Note:
 1. All dimensions are in mm.
 2. All elevations are noted from outside.
 3. All dimensions to be verified on site.
 4. All dimensions to be verified on site.
 5. All dimensions to be verified on site.

GENERAL NOTES
 Legend:
 1. FTL --- Finished Floor Level
 2. SFL --- Structural Floor Level
 3. RL --- Revised Detail
 X-1 --- DETAIL MARK NO.
 X001 --- REFER SHEET NO.

NO.	DATE	REVISION	BY

CLIENT :
 佳明集團控股有限公司
 GRAND MING GROUP HOLDINGS LIMITED

MAIN CONTRACTOR :
 GRAND TECH CONSTRUCTION CO. LTD.

ARCHITECT :
 WONG TUNG & PARTNERS LIMITED
 ARCHITECTS


STRUCTURAL ENGINEER :
 C M WONG & ASSOCIATES LTD

美特鋁質有限公司
 METAL ALUMINIUM PRODUCTS LTD.
 110, 112, Sunny Building, Centre, 1/F
 110, 112, Sunny Building, Centre, 1/F
 142, 144, Sunny Building, Centre, 1/F
 142, 144, Sunny Building, Centre, 1/F

PROJECT :
 RESIDENTIAL DEVELOPMENT AT
 TSIANG MI TOWN LOT 190 SAISHAN ROAD

TITLE :
 TOWER 2/T2 WINDOW LOCATION PLAN
 35/F




JOB NO. : J-351
 DRAWN BY : C.H.F. DATE : 30-11-2019
 CHECK BY : SCALE : A1
 A1: 1/8
 DWG. NO. : 055-PL-005 REV. : -

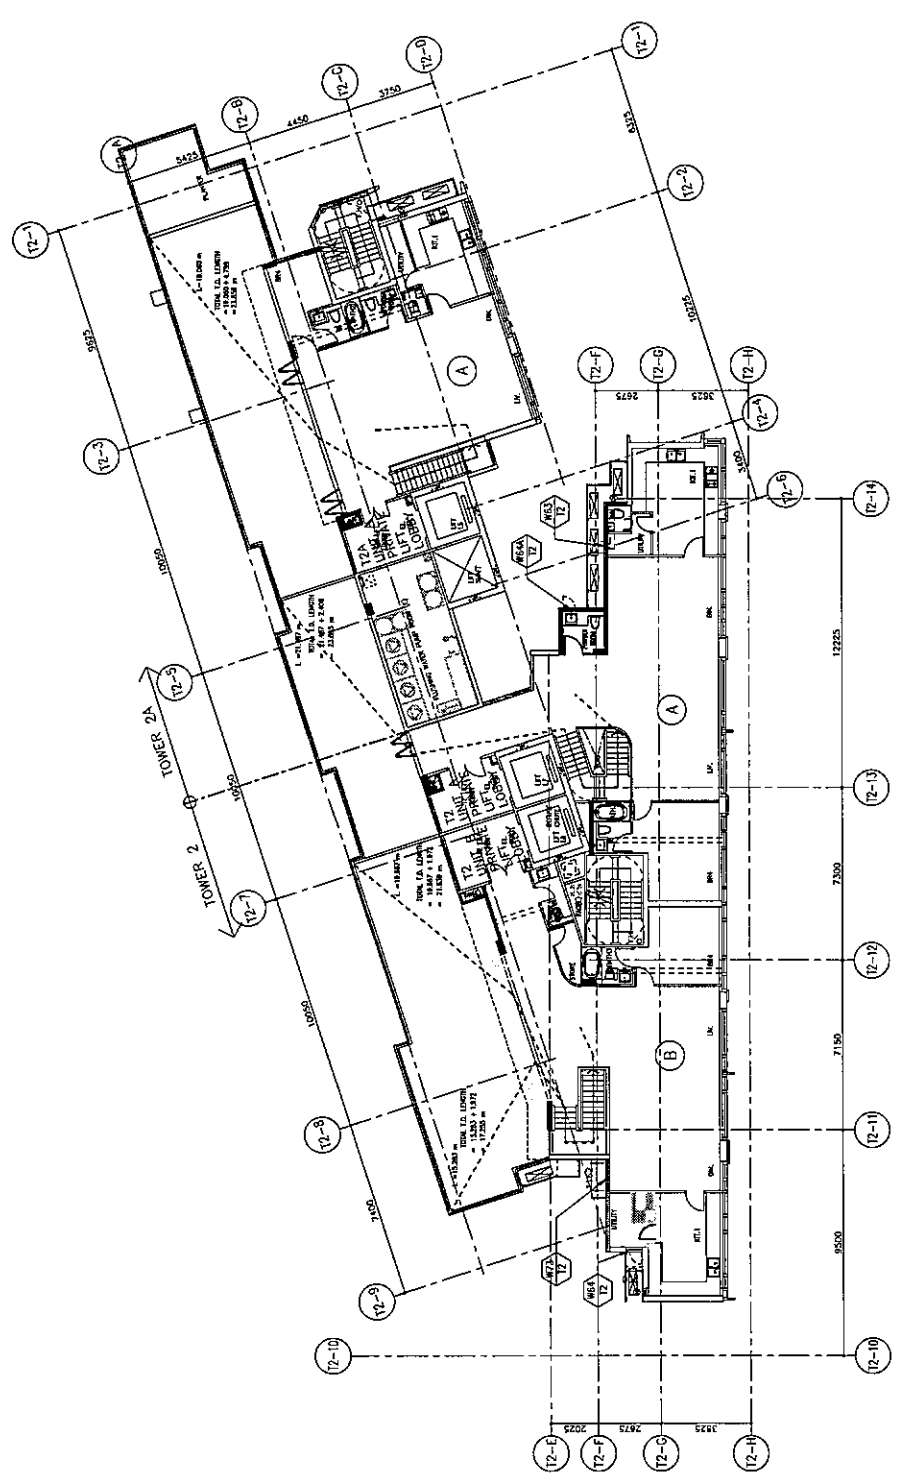

T2/T2A_35/F PLAN
 PRECAST ALUM. WINDOW LAYOUT PLAN

FREE AREA(%)
52.6%




ED. REF :
F.S.D. REF :
NOTE:
1. All dimensions are in mm.
2. All elevations are stated from outside.
3. All dimensions to be verified on site.
REVISIONS:
GENERAL NOTES
Legend:
1. FFL --- Finished Floor Level
2. SFL --- Structural Floor Level
3. P --- Proposed Detail
X1 --- DETAIL MARK NO.
X001 --- REFER SHEET NO.

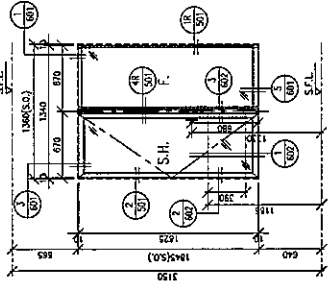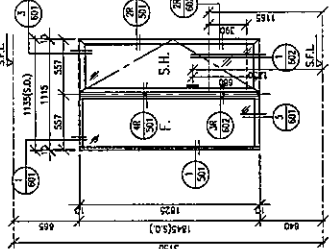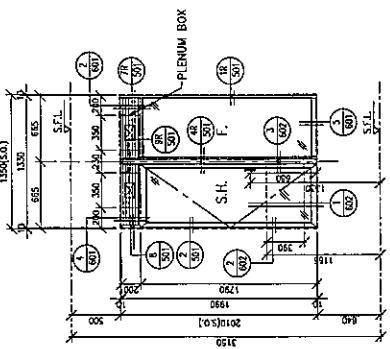

WINDOW MARK	W2 TI	81 nos.	W2 TI	81 nos.
LOCATION	T1A FLAT C BRZ (1-3)/F; 4.13.14.24/F (OMITTED) T1 FLAT F BRZ (1-3)/F; 4.13.14.24/F (OMITTED)			
GLAZING	GLO2	FRAME	AL11	
REMARK	65mm ALUM. WINDOW SECTION			

WINDOW MARK	W3 TI	27 nos.	W3 TI	27 nos.
LOCATION	T1A FLAT C BRZ (1-3)/F; 4.13.14.24/F (OMITTED)			
GLAZING	GLO2	FRAME	AL11	
REMARK	65mm ALUM. WINDOW SECTION			

WINDOW MARK	W4 TI	27 nos.	W4 TI	27 nos.
LOCATION	T1A FLAT C BRZ (1-3)/F; 4.13.14.24/F (OMITTED)			
GLAZING	GLO2	FRAME	AL11	
REMARK	65mm ALUM. WINDOW SECTION			

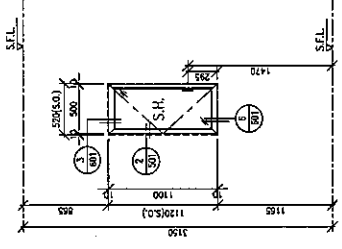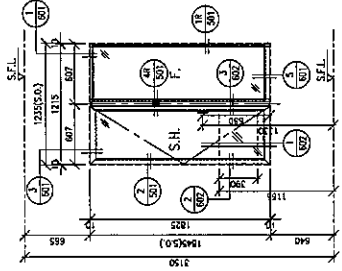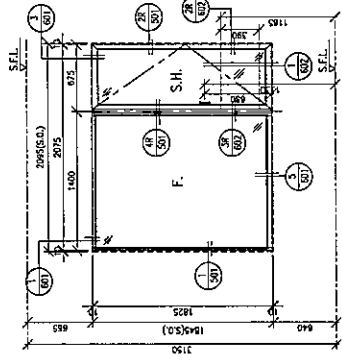

WINDOW MARK	W5 TI	27 nos.	W5 TI	27 nos.
LOCATION	T1A FLAT E BRZ (1-3)/F; 4.13.14.24/F (OMITTED)			
GLAZING	GLO2	FRAME	AL11	
REMARK	65mm ALUM. WINDOW SECTION			

WINDOW MARK	W7 TI	27 nos.	W7 TI	27 nos.
LOCATION	T1 FLAT E BRZ (1-3)/F; 4.13.14.24/F (OMITTED)			
GLAZING	GLO2	FRAME	AL11	
REMARK	65mm ALUM. WINDOW SECTION			

WINDOW MARK	W8 TI	54 nos.	W8 TI	54 nos.
LOCATION	T1A FLAT C BRZ (1-3)/F; 4.13.14.24/F (OMITTED) T1A FLAT C BRZ (1-3)/F; 4.13.14.24/F (OMITTED)			
GLAZING	GLO6	FRAME	AL11	
REMARK	65mm ALUM. WINDOW SECTION			

NO.	DATE	REVISION

CURT :
佳明集團控股有限公司
GRAND MING GROUP HOLDINGS LIMITED

MAIN CONTRACTOR :
GRAND TECH CONSTRUCTION CO. LTD.

ARCHITECT :
WONG TUNG & PARTNERS LIMITED
ARCHITECTS & PLANNERS

STRUCTURAL ENGINEER :
C M WONG & ASSOCIATES LTD

美特鋁質有限公司
MTDI ALUMINUM INDUSTRIES LTD.
Unit 4-B, Sunny Industrial Centre, 1/F
72-248/249-4, Tseung Kwan O Road, Tseung Kwan O, N.T.

PROJECT :
RESIDENTIAL DEVELOPMENT AT
TUNG YI TOWN LOT 190 SAI SHAN ROAD

TITLE :
WINDOW SCHEDULE
FOR PRECAST FACADE
OF T1/T1A (1 OF 6)

JOB NO. : J-851

DRAWN BY : C.H.P. DATE : 30-11-2019


CHECK BY : SCALE : AS SHD

DWG. NO. : JB51-SCH-01

REV. : -

BD. REF :
 F.S.D. REF :
 SCALE: 1:100
 1. All dimensions are in mm.
 2. All elevations are viewed from outside.
 3. All dimensions to be verified on site.


GENERAL NOTES
 Legend:
 1. F.L. = Finished Floor Level
 2. S.F.L. = Standard Floor Level
 3. () = Referred Detail
 X1 = METAL WORK NO.
 X001 = REFER SHEET NO.

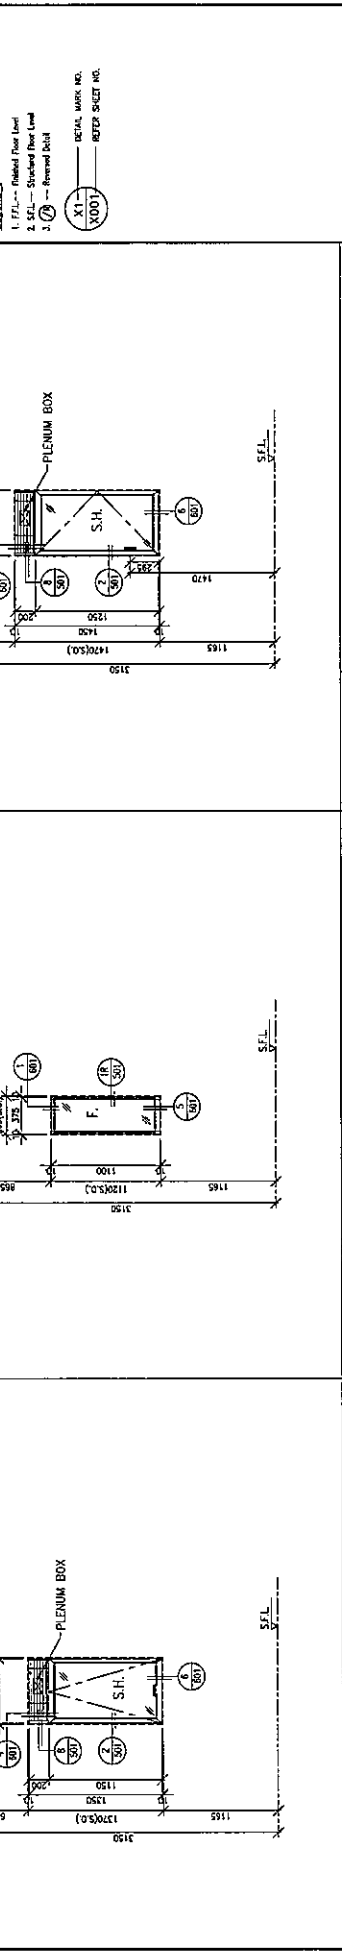

WINDOW MARK	LOCATION	GLAZING	FRAME	AL11	REMARK
W11	TI 104 A BATH (1-3)/F; 4.13.14.24/F (OMITTED)	GLO6	FRAME	AL11	65mm ALUM. WINDOW SECTION
W12	TI 104 A BATH (1-3)/F; 4.13.14.24/F (OMITTED)	GLO2	FRAME	AL11	65mm ALUM. WINDOW SECTION
W13	TI 104 A BATH (2-3)/F; 4.13.14.24/F (OMITTED)	GLO5	FRAME	AL11	65mm ALUM. WINDOW SECTION

FREE AREA(%)
52.6%

WINDOW MARK
LOCATION
GLAZING
FRAME
AL11
REMARK

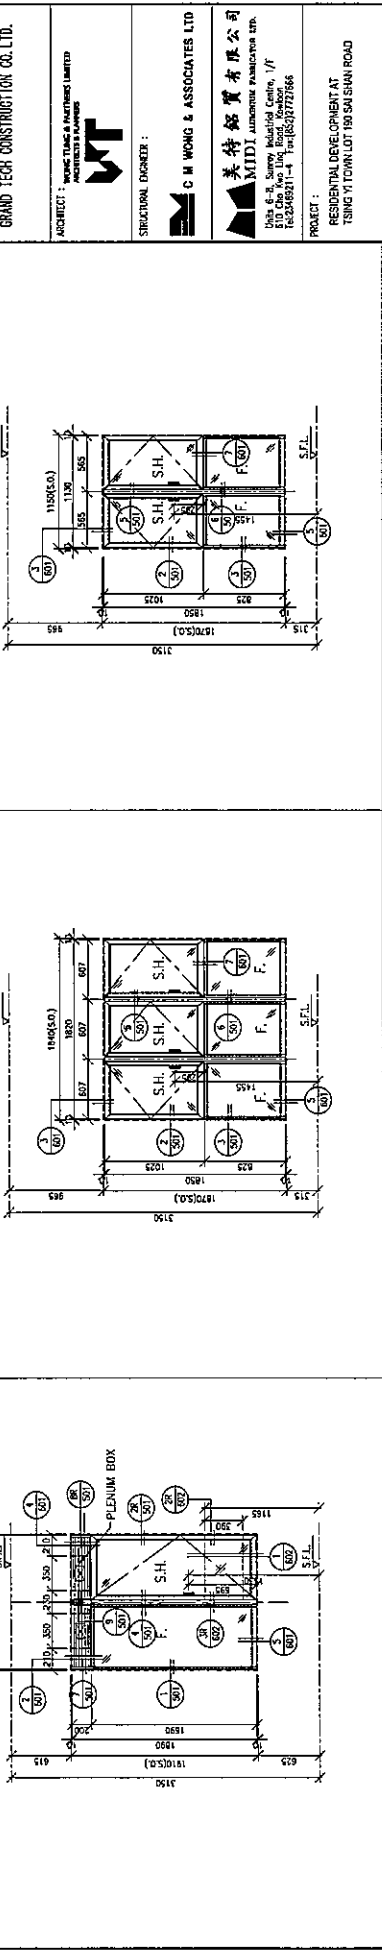

WINDOW MARK	LOCATION	GLAZING	FRAME	AL11	REMARK
W14	TI 104 A BATH (1-3)/F; 4.13.14.24/F (OMITTED)	GLO8	FRAME	AL11	65mm ALUM. WINDOW SECTION
W15	TI 104 A BATH (2-3)/F; 4.13.14.24/F (OMITTED)	GLO9	FRAME	AL11	65mm ALUM. WINDOW SECTION
W16	TI 104 A BATH (2-3)/F; 4.13.14.24/F (OMITTED)	GLO8	FRAME	AL11	65mm ALUM. WINDOW SECTION

FREE AREA(%)
52.6%

WINDOW MARK
LOCATION
GLAZING
FRAME
AL11
REMARK

CLIENT: 佳明集團控股有限公司
 GRAND WING GROUP HOLDINGS LIMITED
 MAIN CONTRACTOR: GRAND TECH CONSTRUCTION CO. LTD.
 ARCHITECT: WONG TUNG & PARTNERS LIMITED
 STRUCTURAL ENGINEER: C M WONG & ASSOCIATES LTD.
 PROJECT: RESIDENTIAL DEVELOPMENT AT TSING YI TOWN LOT 19 SAUSHAN ROAD
 WINDOW SCHEDULE FOR PRECAST FACADE OF T1/T1A (2 OF 6)
 JOB NO.: J-851
 DRAWN BY: C.H.P. DATE: 30-11-2019
 CHECK BY: SCALE: A1:150
 DWG. NO.: JBH-SCH-102 REV.: -

BD. REF :
 F.S.D. REF :
 ASSE.
 1. All dimensions are in mm.
 2. All elevations are viewed from outside.
 3. All dimensions to be verified on site.
 4. REVISIONS

GENERAL NOTES
 Legend :
 1. F.F.L. = Finished Floor Level
 2. S.F.L. = Structural Floor Level
 3. (R) = Reversed Detail
 (X1) (X001) = DETAIL MARK NO.
 --- = REFER SHEET NO.

NO.	DATE	REVISION

CLIENT :
 佳明集團控股有限公司
 GRAND MING GROUP HOLDINGS LIMITED

NAME CONTRACTOR :
 GRAND TECH CONSTRUCTION CO. LTD.

ARCHITECT :
 WONG TUNG & PARTNERS LIMITED
 ARCHITECTS & PLANNERS




STRUCTURAL ENGINEER :
 C M WONG & ASSOCIATES LTD
 美特鋁質有限公司
 MIDEL ALUMINIUM EXTRUSION LTD.
 Units 4-5, Seung Hing Industrial Centre, 1/F
 222, Sheung Shing Street, Tseung Kwan O, N.T.
 Tel: (854) 2777868

PROJECT :
 RESIDENTIAL DEVELOPMENT AT
 TSING YI TOWN LOT 193 SAN SHAN ROAD

TITLE :
 WINDOW SCHEDULE
 FOR PRECAST FRAME
 OF T1/T1H (3 OF 6)

JOB NO. : J-851
 DRAWN BY : C.H.P.
 DATE : 30-11-2019
 CHECK BY :
 SCALE : A1
 AS ISSUED

DWG. NO. : J051-SCH-103
 REV. : -

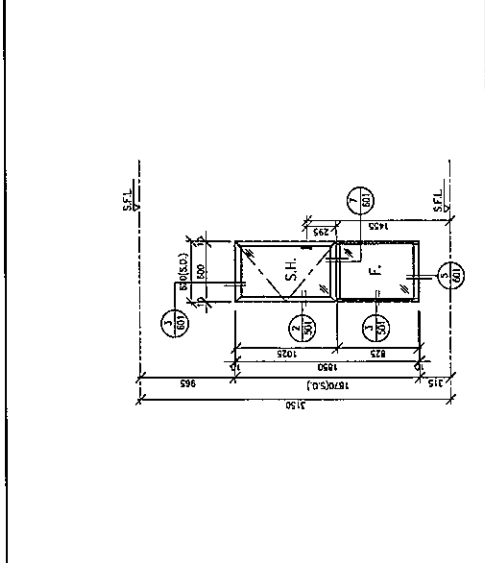  

WINDOW MARK	WINDOW MARK
W17 (27 nos.)	W33 (2 nos.)




LOCATION	LOCATION
T1 LOBBY CORRIDOR (1-3/F; 4,5,12,24/F (LIMITED))	T1A FLAT C BRZ. (02-33/F)

GLAZING	GLAZING
GL02	GL02

FRAME	FRAME
AL11	AL11

REMARK	REMARK
65mm ALUM. WINDOW SECTION	65mm ALUM. WINDOW SECTION

REMARK	REMARK
65mm ALUM. WINDOW SECTION	65mm ALUM. WINDOW SECTION

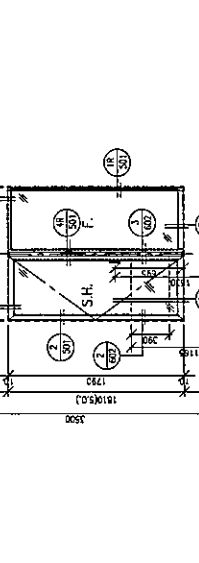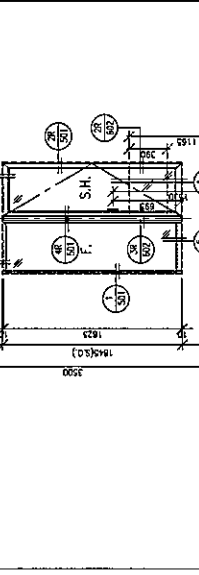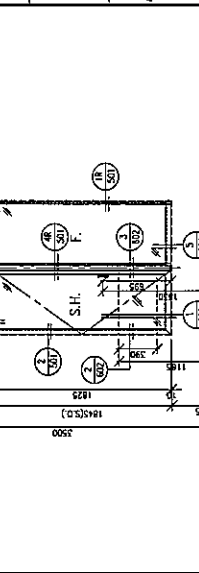

WINDOW MARK	WINDOW MARK
W33 (2 nos.)	W32 (6 nos.)

LOCATION	LOCATION
T1A FLAT C BRZ. (02-33/F)	T1A FLAT EG BRZ. (02-33/F) T1A FLAT F BRZ. (02-33/F)

GLAZING	GLAZING
GL02	GL02


FRAME	FRAME
AL11	AL11

REMARK	REMARK
65mm ALUM. WINDOW SECTION	65mm ALUM. WINDOW SECTION


REMARK	REMARK
65mm ALUM. WINDOW SECTION	65mm ALUM. WINDOW SECTION

B.D. REF :
 F.S.D. REF :
 TITLE :
 1. All dimensions are in mm.
 2. All elevations are viewed from outside.
 3. All dimensions to be verified on site.
 4. Refer to specification.
 GENERAL NOTES
 Legend:
 1. F.F.L. - Finished Floor Level
 2. S.F.L. - Structural Floor Level
 3. () - Reserved Detail
 (X1) - DETAIL MARK NO.
 (X001) - REFER SHEET NO.


ARCHITECT : WONG TUNG & PARTNERS LIMITED
 CLIENT : 佳明集團控股有限公司
 GRAND WING GROUP HOLDINGS LIMITED
 MAIN CONTRACTOR : GRAND TECH CONSTRUCTION CO. LTD.
 STRUCTURAL ENGINEER : G M WONG & ASSOCIATES LTD
 PROJECT : RESIDENTIAL DEVELOPMENT AT TUNG YI TOWN LOT 190 SA SHAN ROAD
 WINDOW SCHEDULE FOR PRECAST FRAME OF 11/F (A, B OF 6)
 DRAWN BY : C.C.H.P. DATE : 30-11-2019
 CHKD BY : SCALE : AS 1:100
 DWG. NO. : JBS1-RSCH-105 REV. : -

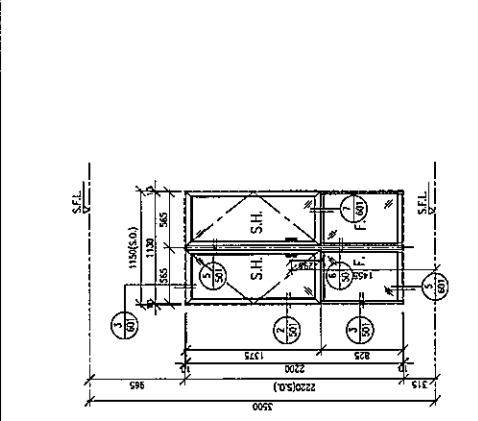


WINDOW MARK	W14	TI	4 nos.
LOCATION	11/Lobby Corridor (02-3A/F)		
GLAZING	GLOB	FRAME	AL11
REMARK	65mm ALUM. WINDOW SECTION		

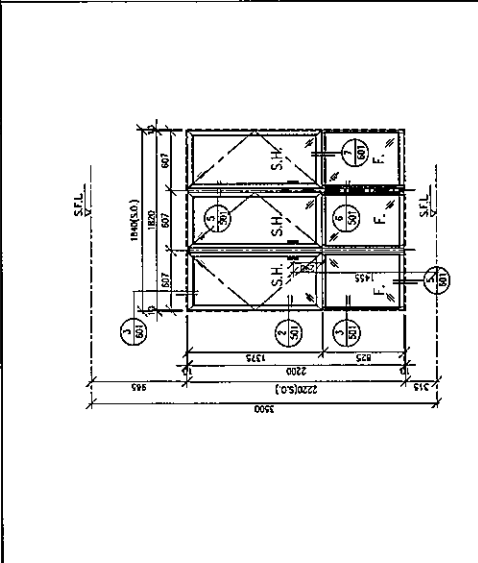


WINDOW MARK	W15	TI	2 nos.
LOCATION	11/A Lobby Corridor (02-3A/F)		
GLAZING	GLOB	FRAME	AL11
REMARK	65mm ALUM. WINDOW SECTION		

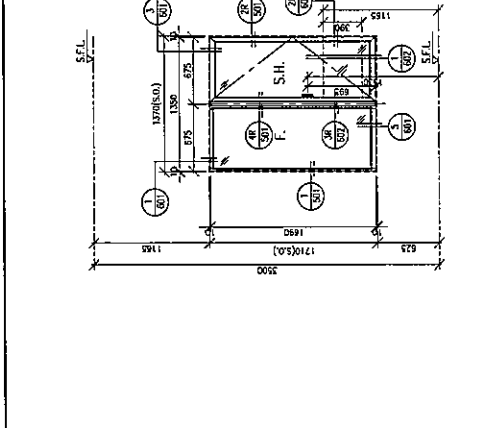


WINDOW MARK	W16	TI	1 nos.
LOCATION	11/Store (02A/F)		
GLAZING	GLOB	FRAME	AL11
REMARK	65mm ALUM. WINDOW SECTION		

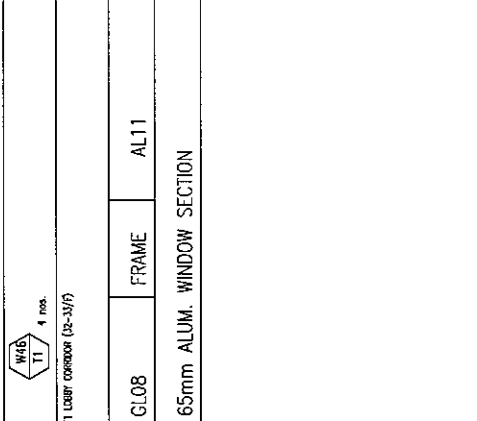


WINDOW MARK	W17	TI	2 nos.
LOCATION	11/B Lobby Corridor (02-3A/F)		
GLAZING	GLOB	FRAME	AL11
REMARK	65mm ALUM. WINDOW SECTION		

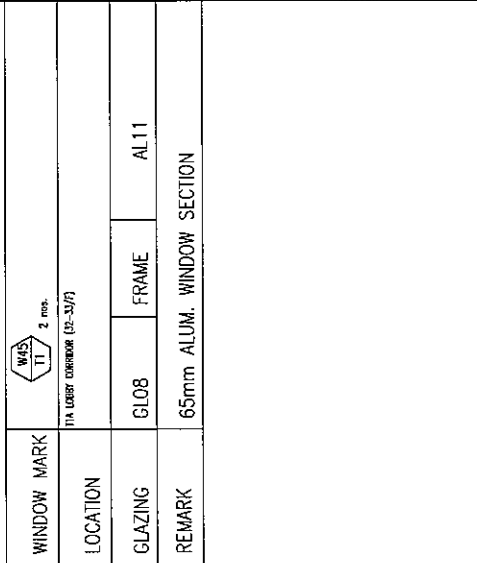


WINDOW MARK	W18	TI	2 nos.
LOCATION	11 Lobby Corridor (02-3A/F)		
GLAZING	GLOB	FRAME	AL11
REMARK	65mm ALUM. WINDOW SECTION		

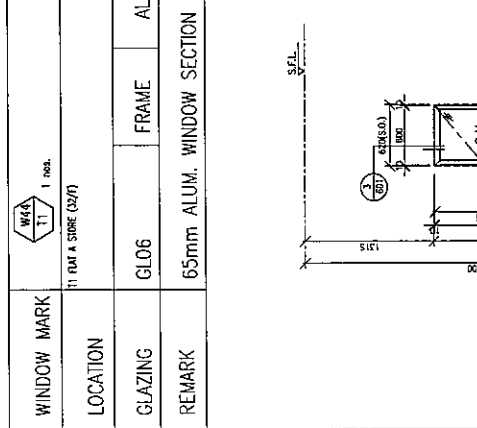


WINDOW MARK	W19	TI	2 nos.
LOCATION	11 Lobby Corridor (02-3A/F)		
GLAZING	GLOB	FRAME	AL11
REMARK	65mm ALUM. WINDOW SECTION		

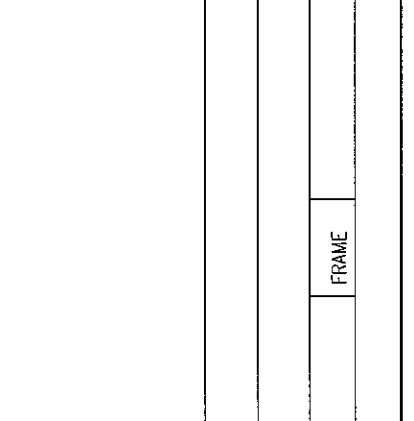

WINDOW MARK	W20	TI	2 nos.
LOCATION	11 Lobby Corridor (02-3A/F)		
GLAZING	GLOB	FRAME	AL11
REMARK	65mm ALUM. WINDOW SECTION		

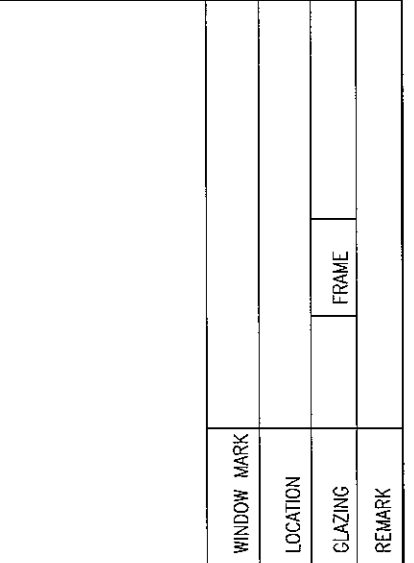


WINDOW MARK	W21	TI	2 nos.
LOCATION	11 Lobby Corridor (02-3A/F)		
GLAZING	GLOB	FRAME	AL11
REMARK	65mm ALUM. WINDOW SECTION		

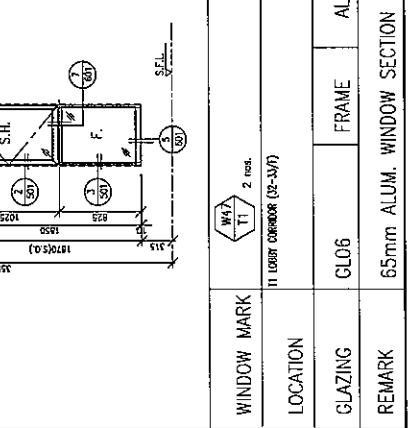


WINDOW MARK	W22	TI	2 nos.
LOCATION	11 Lobby Corridor (02-3A/F)		
GLAZING	GLOB	FRAME	AL11
REMARK	65mm ALUM. WINDOW SECTION		

B.D. REF :
 F.S.D. REF :
 DATE :
 1/4 dimensions are in mm.
 2/All elevations are viewed from outside.
 3/All dimensions to be verified on site.
 4/All dimensions are in mm.


GENERAL NOTES
 Legend:
 1. F.F.L. --- Finished Floor Level
 2. S.F.L. --- Suggested Floor Level
 3. () --- Referred Level
 (X1) --- ACTUAL MARK NO.
 (X001) --- REFER SHEET NO.

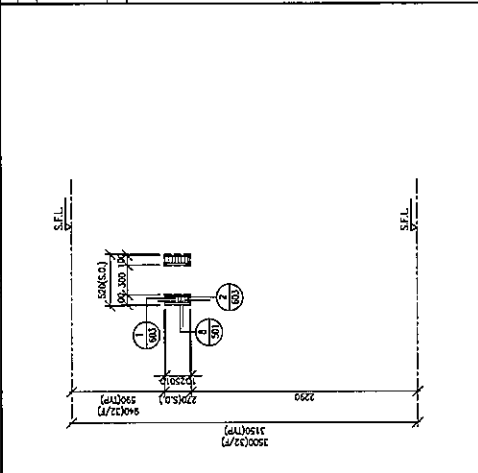

FREE AREA(%)
52.6%

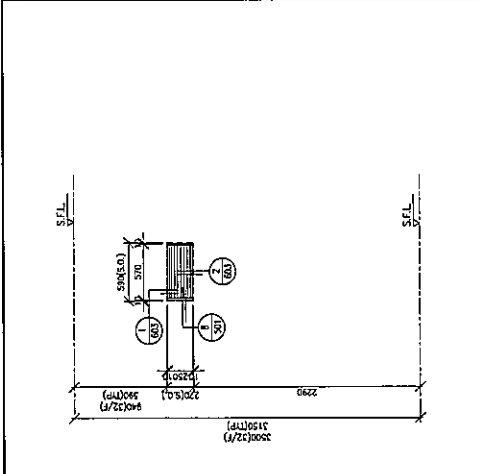

FREE AREA(%)
52.6%

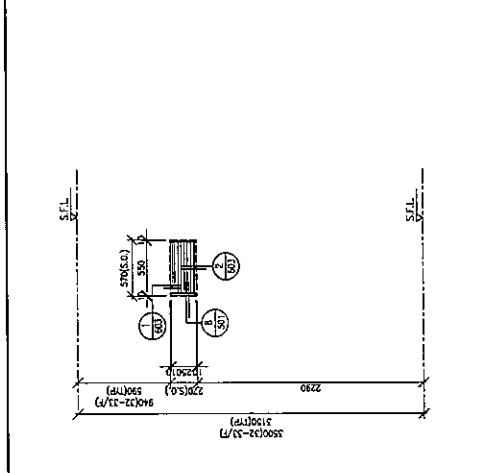

FREE AREA(%)
52.6%

WINDOW MARK	WINDOW MARK	WINDOW MARK	WINDOW MARK
123	124	125	127
29 nos.	28 nos.	28 nos.	29 nos.
11th FLOOR W. WINDOW (1-29/F; 4.13.14.24/F OMITTED)	11th FLOOR W. WINDOW (1-28/F; 4.13.14.24/F OMITTED)	11th FLOOR W. WINDOW (1-28/F; 4.13.14.24/F OMITTED)	11th FLOOR W. WINDOW (1-29/F; 4.13.14.24/F OMITTED)
LOCATION	LOCATION	LOCATION	LOCATION
GLAZING	GLAZING	GLAZING	GLAZING
FRAME	FRAME	FRAME	FRAME
AL11	AL11	AL11	AL11
REMARK	REMARK	REMARK	REMARK
65mm ALUM. WINDOW SECTION	65mm ALUM. WINDOW SECTION	65mm ALUM. WINDOW SECTION	65mm ALUM. WINDOW SECTION

CLIENT :
 佳明集團控股有限公司
 GRAND MING GROUP HOLDINGS LIMITED

MAIN CONTRACTOR :
 GRAND TECH CONSTRUCTION CO. LTD.

ARCHITECT :
 WONG TUNG & PARTNERS LIMITED
 ARCHITECTS & PLANNERS

STRUCTURAL ENGINEER :
 C M WONG & ASSOCIATES LTD

美特鋁質有限公司
 MTDI ALUMINUM MANUFACTURER LTD.
 Unit 6-8, Sunny Industrial Centre, 1/F
 142A, 142B, 142C, 142MN, 142MO, 142MP, 142NO, 142NP, 142NQ, 142ZZ

PROJECT :
 RESIDENTIAL DEVELOPMENT AT
 TSIANG YI TOWN LOT 190 SAI SHAN ROAD

TITLE :
 LOADS SCHEDULE
 FOR PRECAST FACADE
 OF 11/F 11A

JOB NO. : J-851
 DRAWN BY : C.H.F.
 DATE : 20-11-2019
 CHECK BY :
 SCALE : A1
 AS SH. :
 DWG. NO. : JBES-GCH-107
 REV. : -






FREE AREA %
52.67%

B.D. REF.
F.S.D. REF.
NOTE:
1. All dimensions are in mm.
2. All elevations are viewed from outside.
3. All dimensions to be verified on site.
4. All dimensions to be verified on site.

GENERAL NOTES

Legend:
1. F.F.L. - Finished Floor Level
2. S.F.L. - Structural Floor Level
3. () - Reserved Detail

(X1) - DETAIL MARK NO.
(X001) - REFER SHEET NO.

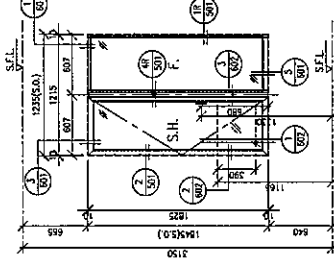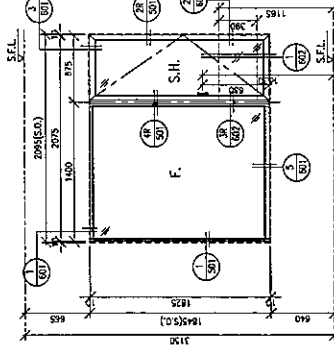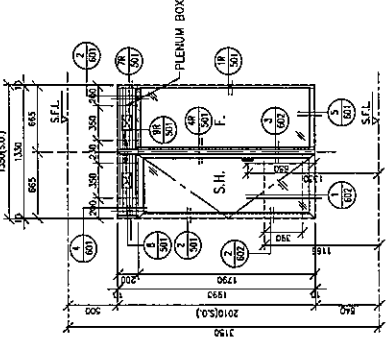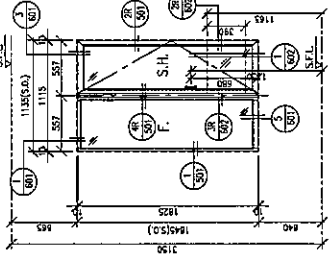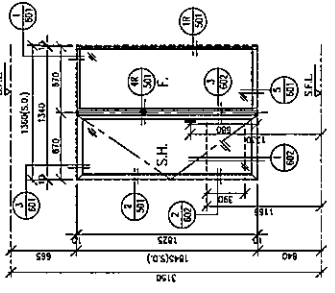

WINDOW MARK	MR. T2	MR. T2	WINDOW MARK	MR. T2	WINDOW MARK	MR. T2	
W2	78 mm.	W2	32 mm.	W3	25 mm.	W4	26 mm.
12A PLAN CD W02(2-3)/F. 4.13.14.24/F. (OMITTED)	12A PLAN CD W02(2-3)/F. 4.13.14.24/F. (OMITTED)	12A PLAN CD W02(2-3)/F. 4.13.14.24/F. (OMITTED)	12A PLAN CD W02(2-3)/F. 4.13.14.24/F. (OMITTED)	12A PLAN B W02(2-3)/F. 4.13.14.24/F. (OMITTED)	12A PLAN B W02(2-3)/F. 4.13.14.24/F. (OMITTED)	12A PLAN B W02(2-3)/F. 4.13.14.24/F. (OMITTED)	12A PLAN B W02(2-3)/F. 4.13.14.24/F. (OMITTED)
12 PLAN CD W02(2-3)/F. 4.13.14.24/F. (OMITTED)	12 PLAN CD W02(2-3)/F. 4.13.14.24/F. (OMITTED)	12 PLAN CD W02(2-3)/F. 4.13.14.24/F. (OMITTED)	12 PLAN CD W02(2-3)/F. 4.13.14.24/F. (OMITTED)	12 PLAN E W02(2-3)/F. 4.13.14.24/F. (OMITTED)	12 PLAN E W02(2-3)/F. 4.13.14.24/F. (OMITTED)	12 PLAN E W02(2-3)/F. 4.13.14.24/F. (OMITTED)	12 PLAN E W02(2-3)/F. 4.13.14.24/F. (OMITTED)
GL02	FRAME	AL11	GL02	FRAME	AL11	GL02	FRAME
65mm ALUM. WINDOW SECTION	65mm ALUM. WINDOW SECTION	65mm ALUM. WINDOW SECTION	65mm ALUM. WINDOW SECTION	65mm ALUM. WINDOW SECTION	65mm ALUM. WINDOW SECTION	65mm ALUM. WINDOW SECTION	65mm ALUM. WINDOW SECTION
LOCATION	GLAZING	REMARK	LOCATION	GLAZING	REMARK	LOCATION	GLAZING
REMARK	REMARK	REMARK	REMARK	REMARK	REMARK	REMARK	REMARK

CLIENT :
佳明集團控股有限公司
GRAND MING GROUP HOLDINGS LIMITED

MAIN CONTRACTOR :
GRAND TECH CONSTRUCTION CO. LTD.

ARCHITECT :
WONG TUNG & PARTNERS LIMITED
ARCHITECTS

STRUCTURAL ENGINEER :
C H WONG & ASSOCIATES LTD
美特鋁質有限公司
MIDI Aluminium Extrusion Ltd.
Units 6 & 8, Sunny Industrial Centre, 1/F
16-23, HING YI ST., TAI WAI, HONG KONG
TEL: (852) 27727666

PROJECT :
RESIDENTIAL DEVELOPMENT AT
TUNG YI TOWN LOT 189 SAN SAN ROAD

TITLE :
WINDOW SCHEDULE
FOR PRECAST FACADE
OF T2/T2A (1 OF 6)

JOB NO. : J-851
DRAWN BY : C.H.P. DATE : 30-11-2019
CHKD BY : SCALE : A1 : 1/8
AS : 1/8

DWG. NO. : JBS1-SCH-201 REV. : -

SO. REF :
 F.S.D. REF :
 ANGLE:
 1.M dimensions are in mm.
 2.M elevations are shown from outside.
 3. All dimensions to be verified on site.
 4. All dimensions to be verified on site.

GENERAL NOTES
 Legend:
 1. F.F.L. -- Finished Floor Level
 2. S.F.L. -- Standard Floor Level
 3. () -- Proposed level
 (X1) -- DETAIL MARK NO.
 (X001) -- REFER SHEET NO.

NO.	DATE	REVISION

CLIENT :
 佳明集團控股有限公司
 GRAND MING GROUP HOLDINGS LIMITED

MAIN CONTRACTOR :
 GRAND TECH CONSTRUCTION CO. LTD.

ARCHITECT :
 WONG TUNG & PARTNERS LIMITED
 ARCHITECTS IN HONG KONG

STRUCTURAL ENGINEER :
 C M WONG & ASSOCIATES LTD
 美特鋁質有限公司
 MIDT Aluminium Fabrication Ltd.
 Units 6-8, Sunny Industrial Centre, 1/F
 852-3489211-4 Fax: 852-37272666


PROJECT :
 RESIDENTIAL DEVELOPMENT AT
 TSING YI TOWN LOT 191, GUNSHAN ROAD

TITLE :
 WINDOW SCHEDULE
 FOR PRECAST FACADE
 OF T2/T2A (3 OF 6)


DRAWN BY : C.C.L.P.
 DATE : 30-11-2019

CHECK BY :
 SCALE :
 AS 1:50


DWG. NO. : J851-SCH-203
 REV. : -

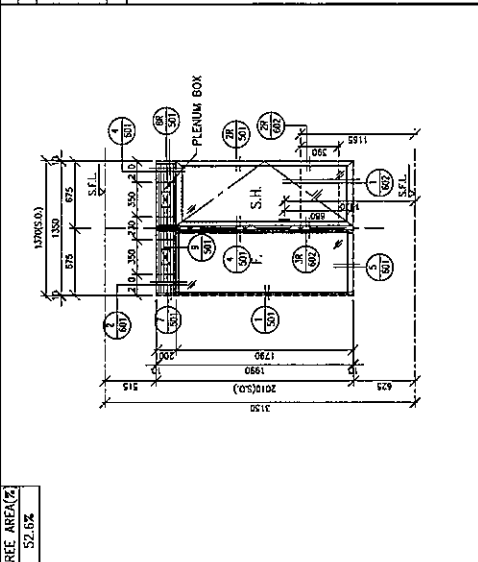


WINDOW MARK	W23 TZ	26 nos.
LOCATION	T2 (D.A.F. MBR(2-3)/F. 413,142A/F. OMITTED)	
GLAZING	GLO2	FRAME AL11
REMARK	65mm ALUM. WINDOW SECTION	

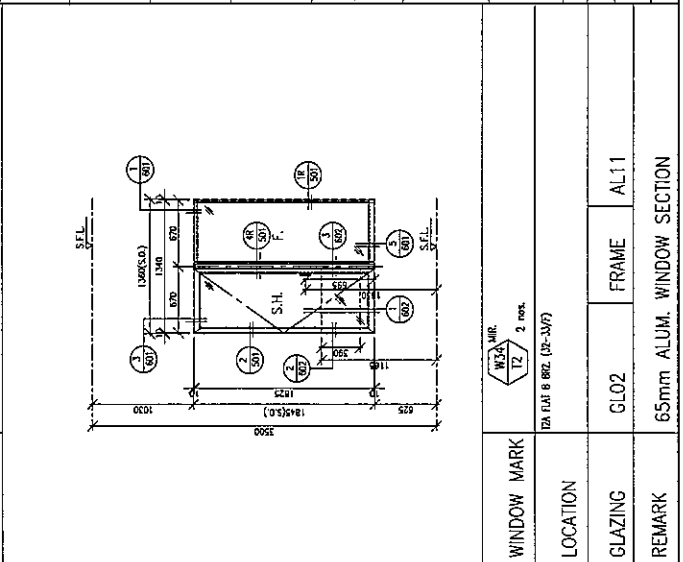

WINDOW MARK	W32 TZ	2 nos.
LOCATION	T2A (D.A.F. BRZ. (2-3)/F)	
GLAZING	GLO2	FRAME AL11
REMARK	65mm ALUM. WINDOW SECTION	

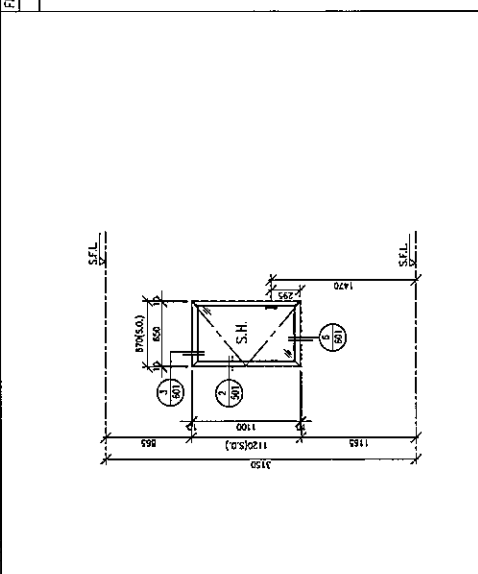


WINDOW MARK	W22 TZ	52 nos.
LOCATION	T2A (D.A.F. MBR(2-3)/F. 413,142A/F. OMITTED) T2A (D.A.F. B BRZ(2-3)/F. 413,142A/F. OMITTED)	
GLAZING	GLO6	FRAME AL11
REMARK	65mm ALUM. WINDOW SECTION	

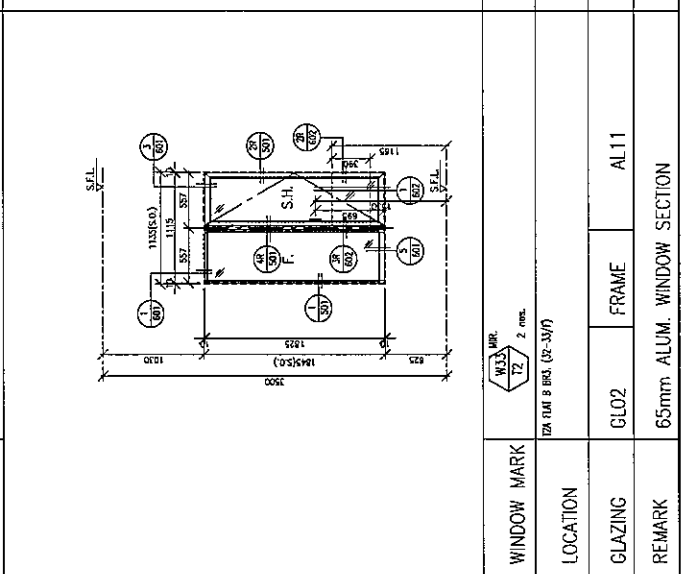

WINDOW MARK	W33 TZ	2 nos.
LOCATION	T2A (D.A.F. BRZ. (2-3)/F)	
GLAZING	GLO2	FRAME AL11
REMARK	65mm ALUM. WINDOW SECTION	



WINDOW MARK	W34 TZ	4 nos.
LOCATION	T2A (D.A.F. MBR(2-3)/F) T2 (D.A.F. B BRZ(2-3)/F)	
GLAZING	GLO2	FRAME AL11
REMARK	65mm ALUM. WINDOW SECTION	

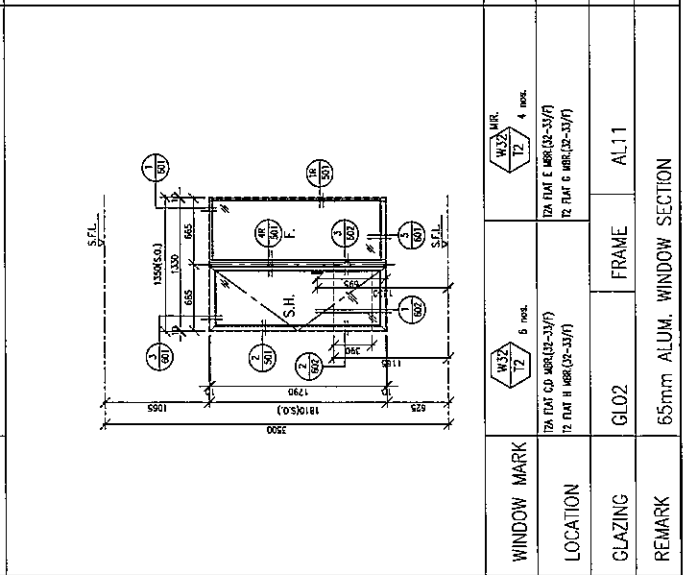

WINDOW MARK	W35 TZ	6 nos.
LOCATION	T2A (D.A.F. CD MBR(2-3)/F) T2 (D.A.F. B BRZ(2-3)/F)	
GLAZING	GLO2	FRAME AL11
REMARK	65mm ALUM. WINDOW SECTION	

BD. NO. :
 F.S.D. NO. :
 NOTE:
 1. All dimensions are in mm.
 2. All elevations are cleared from outside.
 3. All dimensions to be verified on site.
 4. REVISIONS:
 GENERAL NOTES
 Legend:
 1. F.L. --- Finished Floor Level
 2. S.F.L. --- Structural Floor Level
 3. () --- Revised Detail
 (X1) --- ORIGINAL MARK NO.
 (X001) --- REVISION SHEET NO.

NO.	DATE	REVISION

CLIENT :
 佳美集團控股有限公司
 GRAND MINDI GROUP HOLDINGS LIMITED

MAIN CONTRACTOR :
 GRAND TECH CONSTRUCTION CO. LTD.

ARCHITECT :
 WONG YING & PARTNERS LIMITED
 ARCHITECTS & PLANNERS

STRUCTURAL ENGINEER :
 C M WONG & ASSOCIATES LTD

美特鋁質有限公司
 MIDJI Aluminium Fabrication Ltd.
 Units 6-8, Sunny Industrial Centre, 1/F
 123, SIANG KAI STREET, TAI WAI
 TEL: 23484311-4 FAX: 23477565

PROJECT :
 RESIDENTIAL DEVELOPMENT AT
 TSIING YI TOWN LOT 190 SAN SHAN ROAD

TITLE :
 WINDOW SCHEDULE
 FOR PRECAST FACADE
 OF 12/F (A, D, F, G)

JOB NO. : J-051
 DRAWN BY : C.H.P.
 DATE : 30-11-2019
 CHECK BY :
 SCALE : A1 : 1/30
 PKG. NO. : JB51-SC4-204
 REV. : -



WINDOW MARK	W35 12/2	2 nos.
LOCATION	12/F AT E BRK. (D2-3)/F	
GLAZING	GLO2	FRAME AL11
REMARK	65mm ALUM. WINDOW SECTION	


FREE AREA(%)
 52.6%

WINDOW MARK	W37 12/2	2 nos.
LOCATION	12/F AT E BRK. (D2-3)/F	
GLAZING	GLO2	FRAME AL11
REMARK	65mm ALUM. WINDOW SECTION	


FREE AREA(%)
 52.6%

WINDOW MARK	W39 12/2	4 nos.
LOCATION	12/F AT A BRK. (D2/F) 12/F AT A BRK. (D2/F) 12/F AT D BRK. (D2/F)	
GLAZING	GLO6	FRAME AL11
REMARK	65mm ALUM. WINDOW SECTION	


FREE AREA(%)
 52.6%

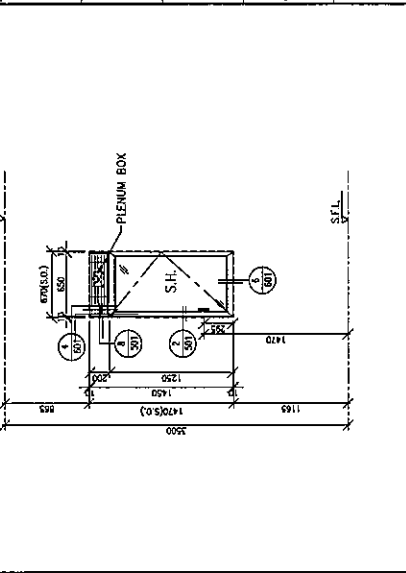

WINDOW MARK	W43 12/2	2 nos.
LOCATION	12/F AT A BRK. (D2/F) 12/F AT A BRK. (D2/F)	
GLAZING	GLO2	FRAME AL11
REMARK	65mm ALUM. WINDOW SECTION	


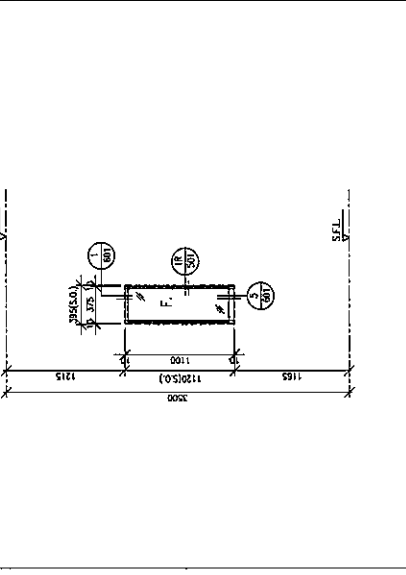


WINDOW MARK	W41 12/2	2 nos.
LOCATION	12/F AT D BRK. (D2/F) 12/F AT B BRK. (D2/F)	
GLAZING	GLO6	FRAME AL11
REMARK	65mm ALUM. WINDOW SECTION	

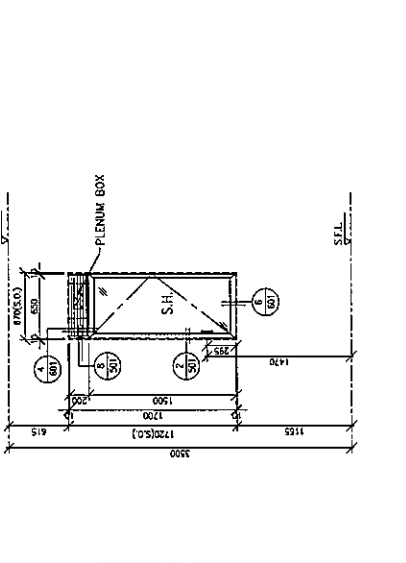

WINDOW MARK	W40 12/2	4 nos.
LOCATION	12/F AT A BRK. (D2/F) 12/F AT A BRK. (D2/F) 12/F AT D BRK. (D2/F)	
GLAZING	GLO6	FRAME AL11
REMARK	65mm ALUM. WINDOW SECTION	

D.D. REF :
 F.S.D. REF :
 A/E :
 1. All dimensions are in mm.
 2. All elevations are viewed from outside.
 3. All dimensions are to be verified on site before fabrication.
GENERAL NOTES
 Legend:
 1. F.F.L. -- Finished Floor Level
 2. S.F.L. -- Structural Floor Level
 3. --- -- Proposed Detail
 XI
 X001
 DETAIL MARK NO.
 REFER SHEET NO.

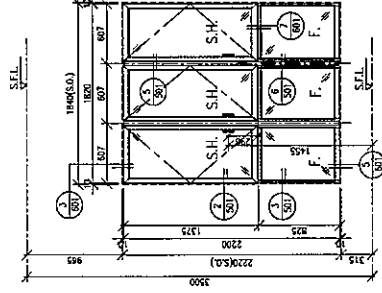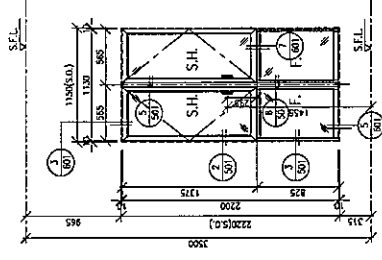

WINDOW MARK	WINDOW MARK	WINDOW MARK	WINDOW MARK	WINDOW MARK	WINDOW MARK
LOCATION	LOCATION	LOCATION	LOCATION	LOCATION	LOCATION
GLAZING	GLAZING	GLAZING	GLAZING	GLAZING	GLAZING
FRAME	FRAME	FRAME	FRAME	FRAME	FRAME
REMARK	REMARK	REMARK	REMARK	REMARK	REMARK

CLIENT :
 佳明集團控股有限公司
 GRAND MING GROUP HOLDINGS LIMITED
 MAIN CONTRACTOR :
 GRAND TECH CONSTRUCTION CO. LTD.
 ARCHITECT :
 WONG TUNG & PARTNERS LIMITED
 STRUCTURAL ENGINEER :
 C M WONG & ASSOCIATES LTD
 美特鋁質有限公司
 MITD Aluminium Fabrication Ltd.
 Unit 6-8, Sunny Industrial Centre, 1/F
 182, Kowloon Road East, Kowloon
 Tel: (852) 2428211-4 Fax: (852) 7772866
 PROJECT :
 RESIDENTIAL DEVELOPMENT AT
 TSIING YI TOWN, LOT 190 SAI SHAN ROAD
 TITLE :
 WINDOW SCHEDULE
 FOR PRECAST FACADE
 OF T2/T2A (5 OF 6)
 JOB NO. : J-851
 DRAWN BY : C.H.P. DATE : 30-11-2019
 CHECK BY : SCALE : A1 : 1/8
 DWG. NO. : JBS1-SCH-025 REV. : -

B.D. REF :
 F.S.D. REF :
 Note :
 1. All dimensions are in mm.
 2. All dimensions are taken from outside.
 3. All dimensions to be verified on site before fabrication.

GENERAL NOTES
 LABELS:
 1. F.F.L. - Finished Floor Level
 2. S.F.L. - Standard Floor Level
 3. F.F. - Finished Floor

X1
 X100
 DETAIL MARK NO.
 REFER SHEET NO.

NO.	DATE	REVISED	BY

CLIENT :
 佳陽集團控股有限公司
 GRAND WING GROUP HOLDINGS LIMITED

MAIN CONTRACTOR :
 GRAND TECH CONSTRUCTION CO. LTD.

ARCHITECT :
 WONG TING & PARTNERS LIMITED








STRUCTURAL ENGINEER :
 C M WONG & ASSOCIATES LTD

美特鋁質有限公司
 MIDTI ALUMINIUM FABRICATORS LTD.
 16th F-8, Sunny Industrial Centre, 1/F
 810 Cheong Cheong Road, Tsimshatsui
 Kowloon, HONG KONG
 Tel: 24282114 Fax: (852) 27272666

PROJECT :
 RESIDENTIAL DEVELOPMENT AT
 TSING TI TOWN LOT 180 SHAM SHAN ROAD

TITLE :
 TYPICAL DETAIL FOR
 PRECAST ALUM. WINDOW

JOB NO. : J-851
 DRAWN BY : C.M.P. DATE : 30-11-2019
 CHECK BY : SCALE : A3 : 1/50
 DWG. NO. : JBST-PW-801 REV. : A

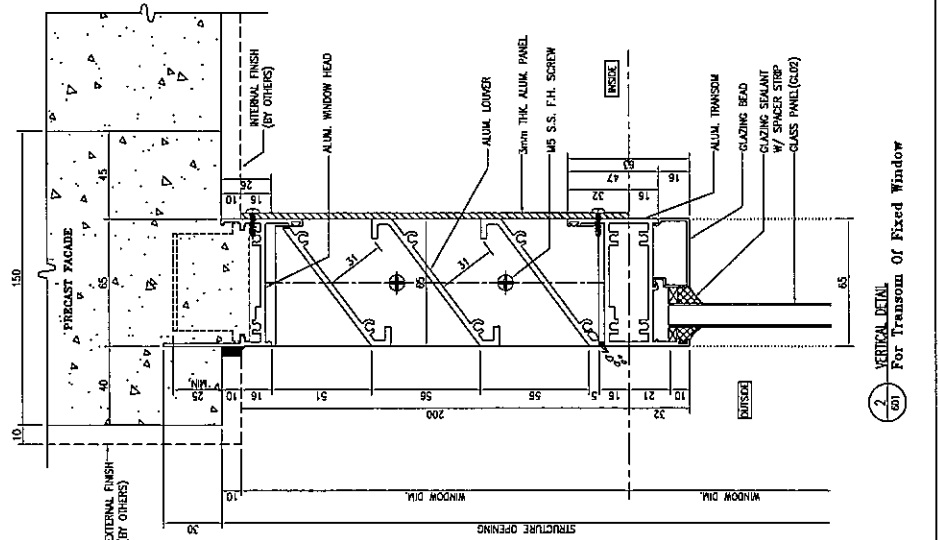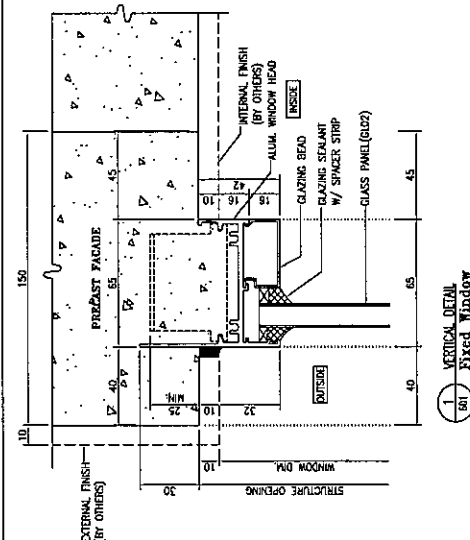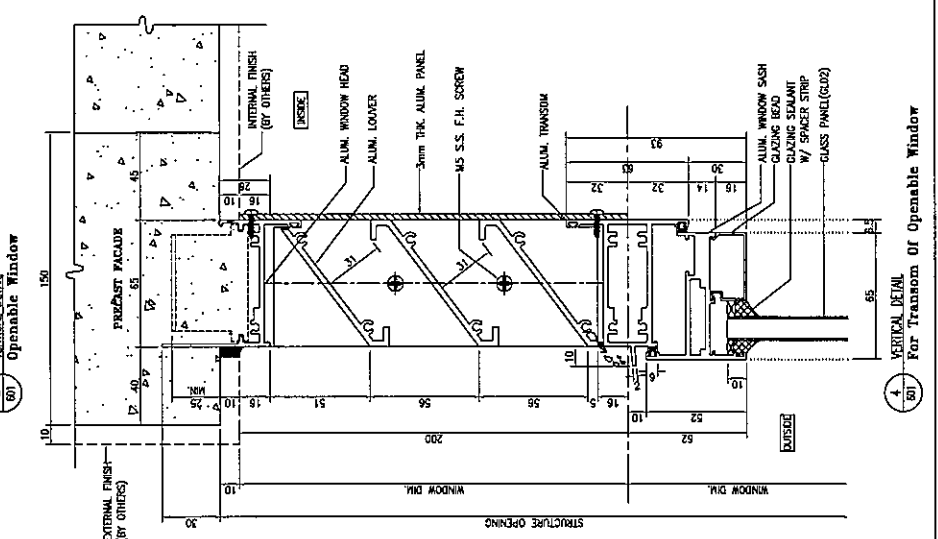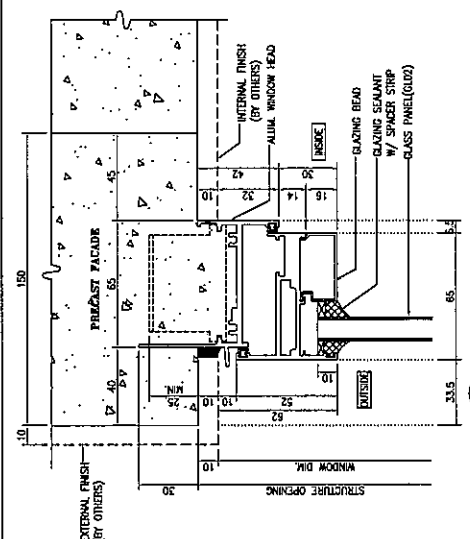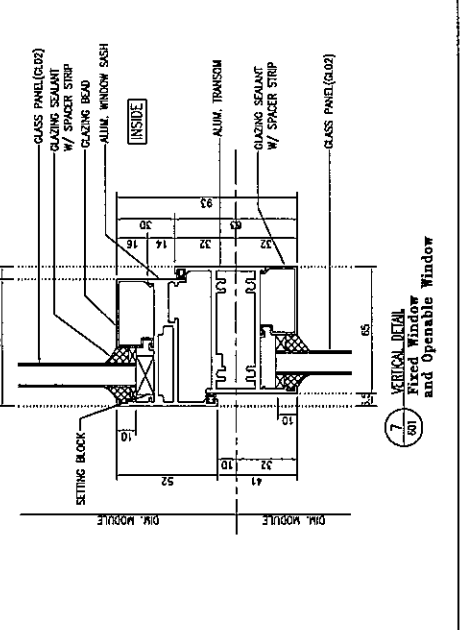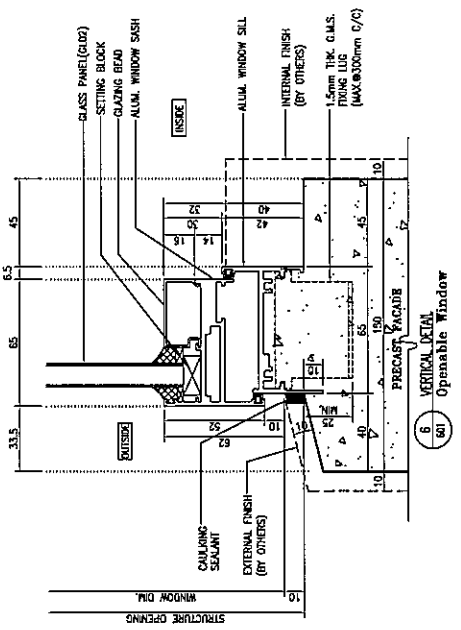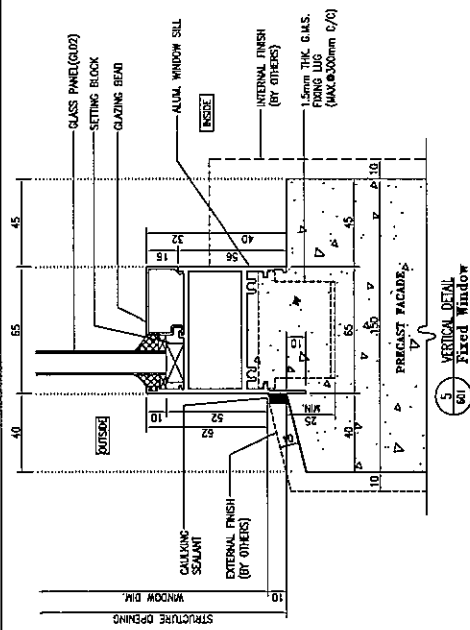

B.O. REF :
 F.S.D. REF :
 1. All dimensions are in mm.
 2. All dimensions are based from outside.
 3. All dimensions to be verified on site before construction.

GENERAL NOTES
 1. F.F.L. — Finished Floor Level
 2. S.F.L. — Structural Floor Level
 3. — Referred Detail

DETAIL MARK NO.
 REFER SHEET NO.
 X1001

NO.	DATE	REVISION	BY

CLIENT :
佳明集團控股有限公司
 GRAND MING GROUP HOLDINGS LIMITED

MAIN CONTRACTOR :
GRAND TECH CONSTRUCTION CO. LTD.

ARCHITECT :
WORKING PARTNERS LIMITED






STRUCTURAL ENGINEER :
C M WONG & ASSOCIATES LTD

美特鋁業有限公司
 MIDTI ALUMINIUM FABRICATOR LTD.
 Units 6-8, Sunny Industrial Centre, 1/F
 610 Cheung Yee Road, Kowloon
 Tel: 24248211-17 Fax: (852) 27272668

PROJECT :
 RESIDENTIAL DEVELOPMENT AT
 TSING YI TOWN LOT 100 SAU SHAN ROAD

TITLE :
 TYPICAL DETAIL FOR
 PRECAST ALUM. WINDOW

JOB NO. : J-551
 DRAWN BY : C.H.P.
 CHECK BY :
 DATE : 30-11-2019
 SCALE : AS SHD
 DWG. NO. : J051-PW-602
 REV. : A

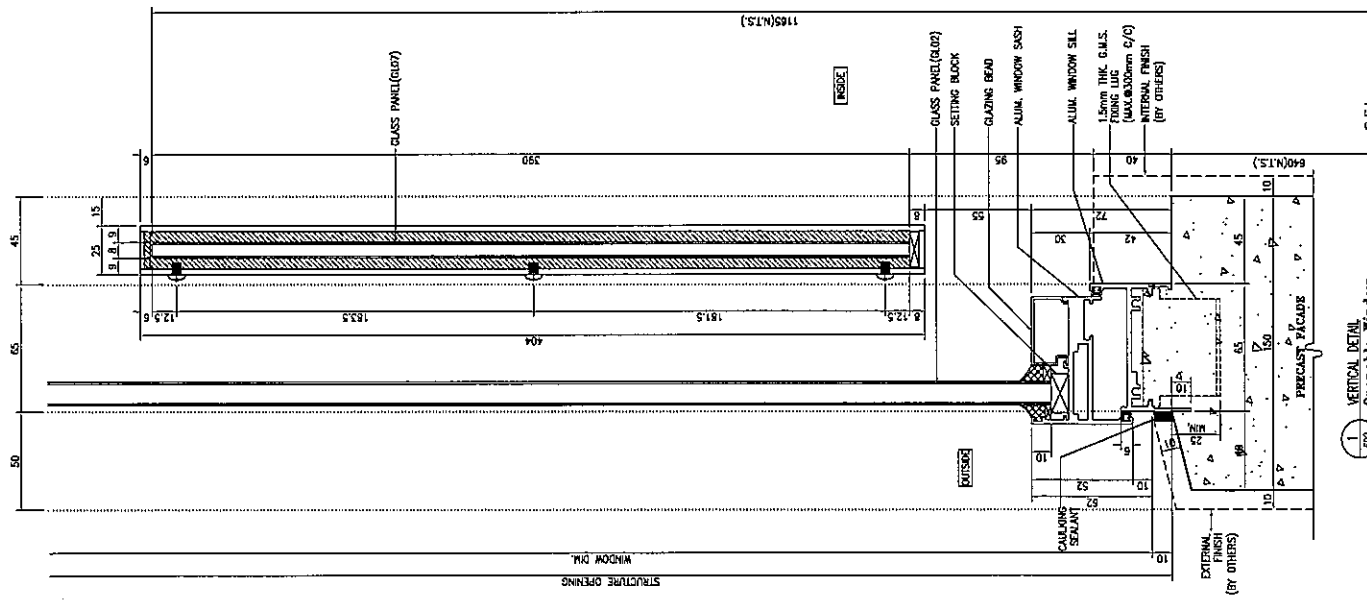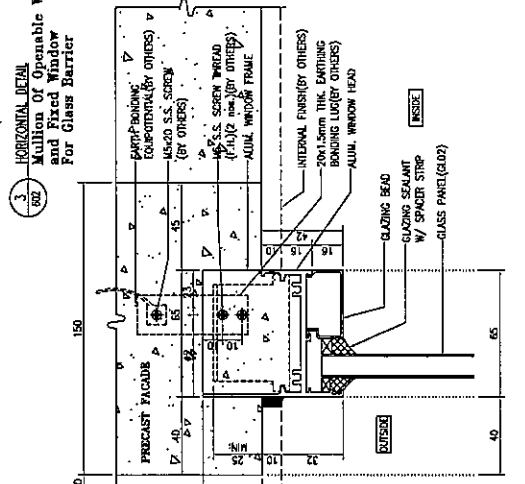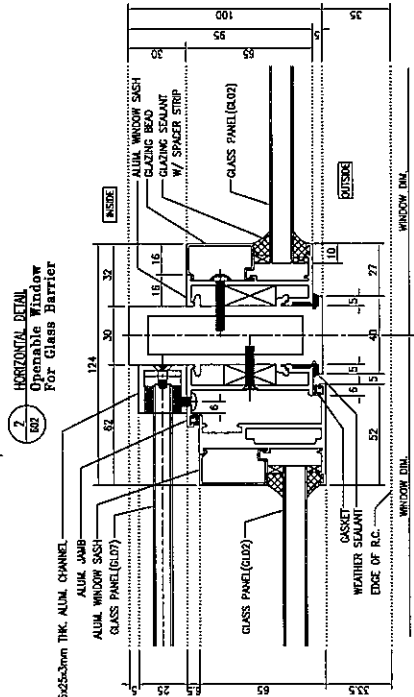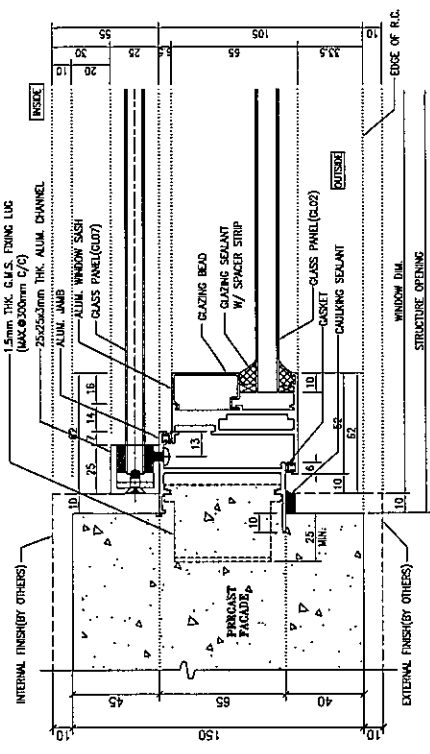

5. VERTICAL DETAIL BONDING DETAILS OF PRECAST

4. VERTICAL DETAIL BONDING DETAILS OF PRECAST

1. VERTICAL DETAIL Operable Window For Glass Barrier

