



工程指示 / 要求簡箋(E.I.)

工程指示編號：EI / 3298 / 21

修改版次：-

工程編號：J - 852

工程名稱：亞皆老街中電

工程項目：吊船分判 (大樓)

收件人：Maggie

發件人：Ant Yeung

日期：16/04/2021

要求提供 / 確認 事項：

- | | | |
|------------------------------------|-------------------------------------|-------------------------------|
| <input type="checkbox"/> 初步鋁料 B.M. | <input type="checkbox"/> 加工拆圖，然後生產 | <input type="checkbox"/> 尺寸表 |
| <input type="checkbox"/> 正式鋁料 B.M. | <input type="checkbox"/> 技術上資料 / 指示 | <input type="checkbox"/> 報價 |
| <input type="checkbox"/> 配件 B.M. | <input type="checkbox"/> 樣辦或貨品說明書 | <input type="checkbox"/> 分判合約 |
| <input type="checkbox"/> 其他：_____ | | |

內容：

請參考附件，為 J852 Tower 分判吊船。用於清潔、搥膠紙、試水

預算 T1：11 隻 / T2：8 隻 / T3：11 隻 合共 30 隻 預 T3 拆棚 7 月 5 日

預 T2, T1 拆棚 8 月 28 日

驗樓前要走船一次，驗樓後須重置吊船作執修等等。 預 OP：2021 / 12 / 06

請按資料分判。預 6 月 入場

請在 2021 / 05 / 16 前完成上列要求。

附：1 頁 BM

以上項目為：

- 原合約工程包 原合約工程加 / 減賬 新工程報價

原因：-

分發東莞各部門：

- () 生產技術總監 連附件 () 技術部 連附件 () 生產部 連附件 () 機械設計部 連附件
 () 採購部 連附件 () 生產統籌部 連附件
 () 質檢部 連附件 () 會計部 連附件 () 報關組 連附件 () 其他 _____ 連附件

分發其他分判：

- (v) 水洪 連附件

分發香港各部門：

- () 行政部 連附件 () 會計部 連附件 () 統籌部 連附件 () 工程部地盤科文 連附件 祥哥
 () 採購部 連附件 () QS 部 連附件 () 維修部 連附件 () 其他 _____ 連附件

傳遞編號：

HK / 21


發件人簽署：

項目經理簽署：

吊柜分布预算

e1

2021.4.16

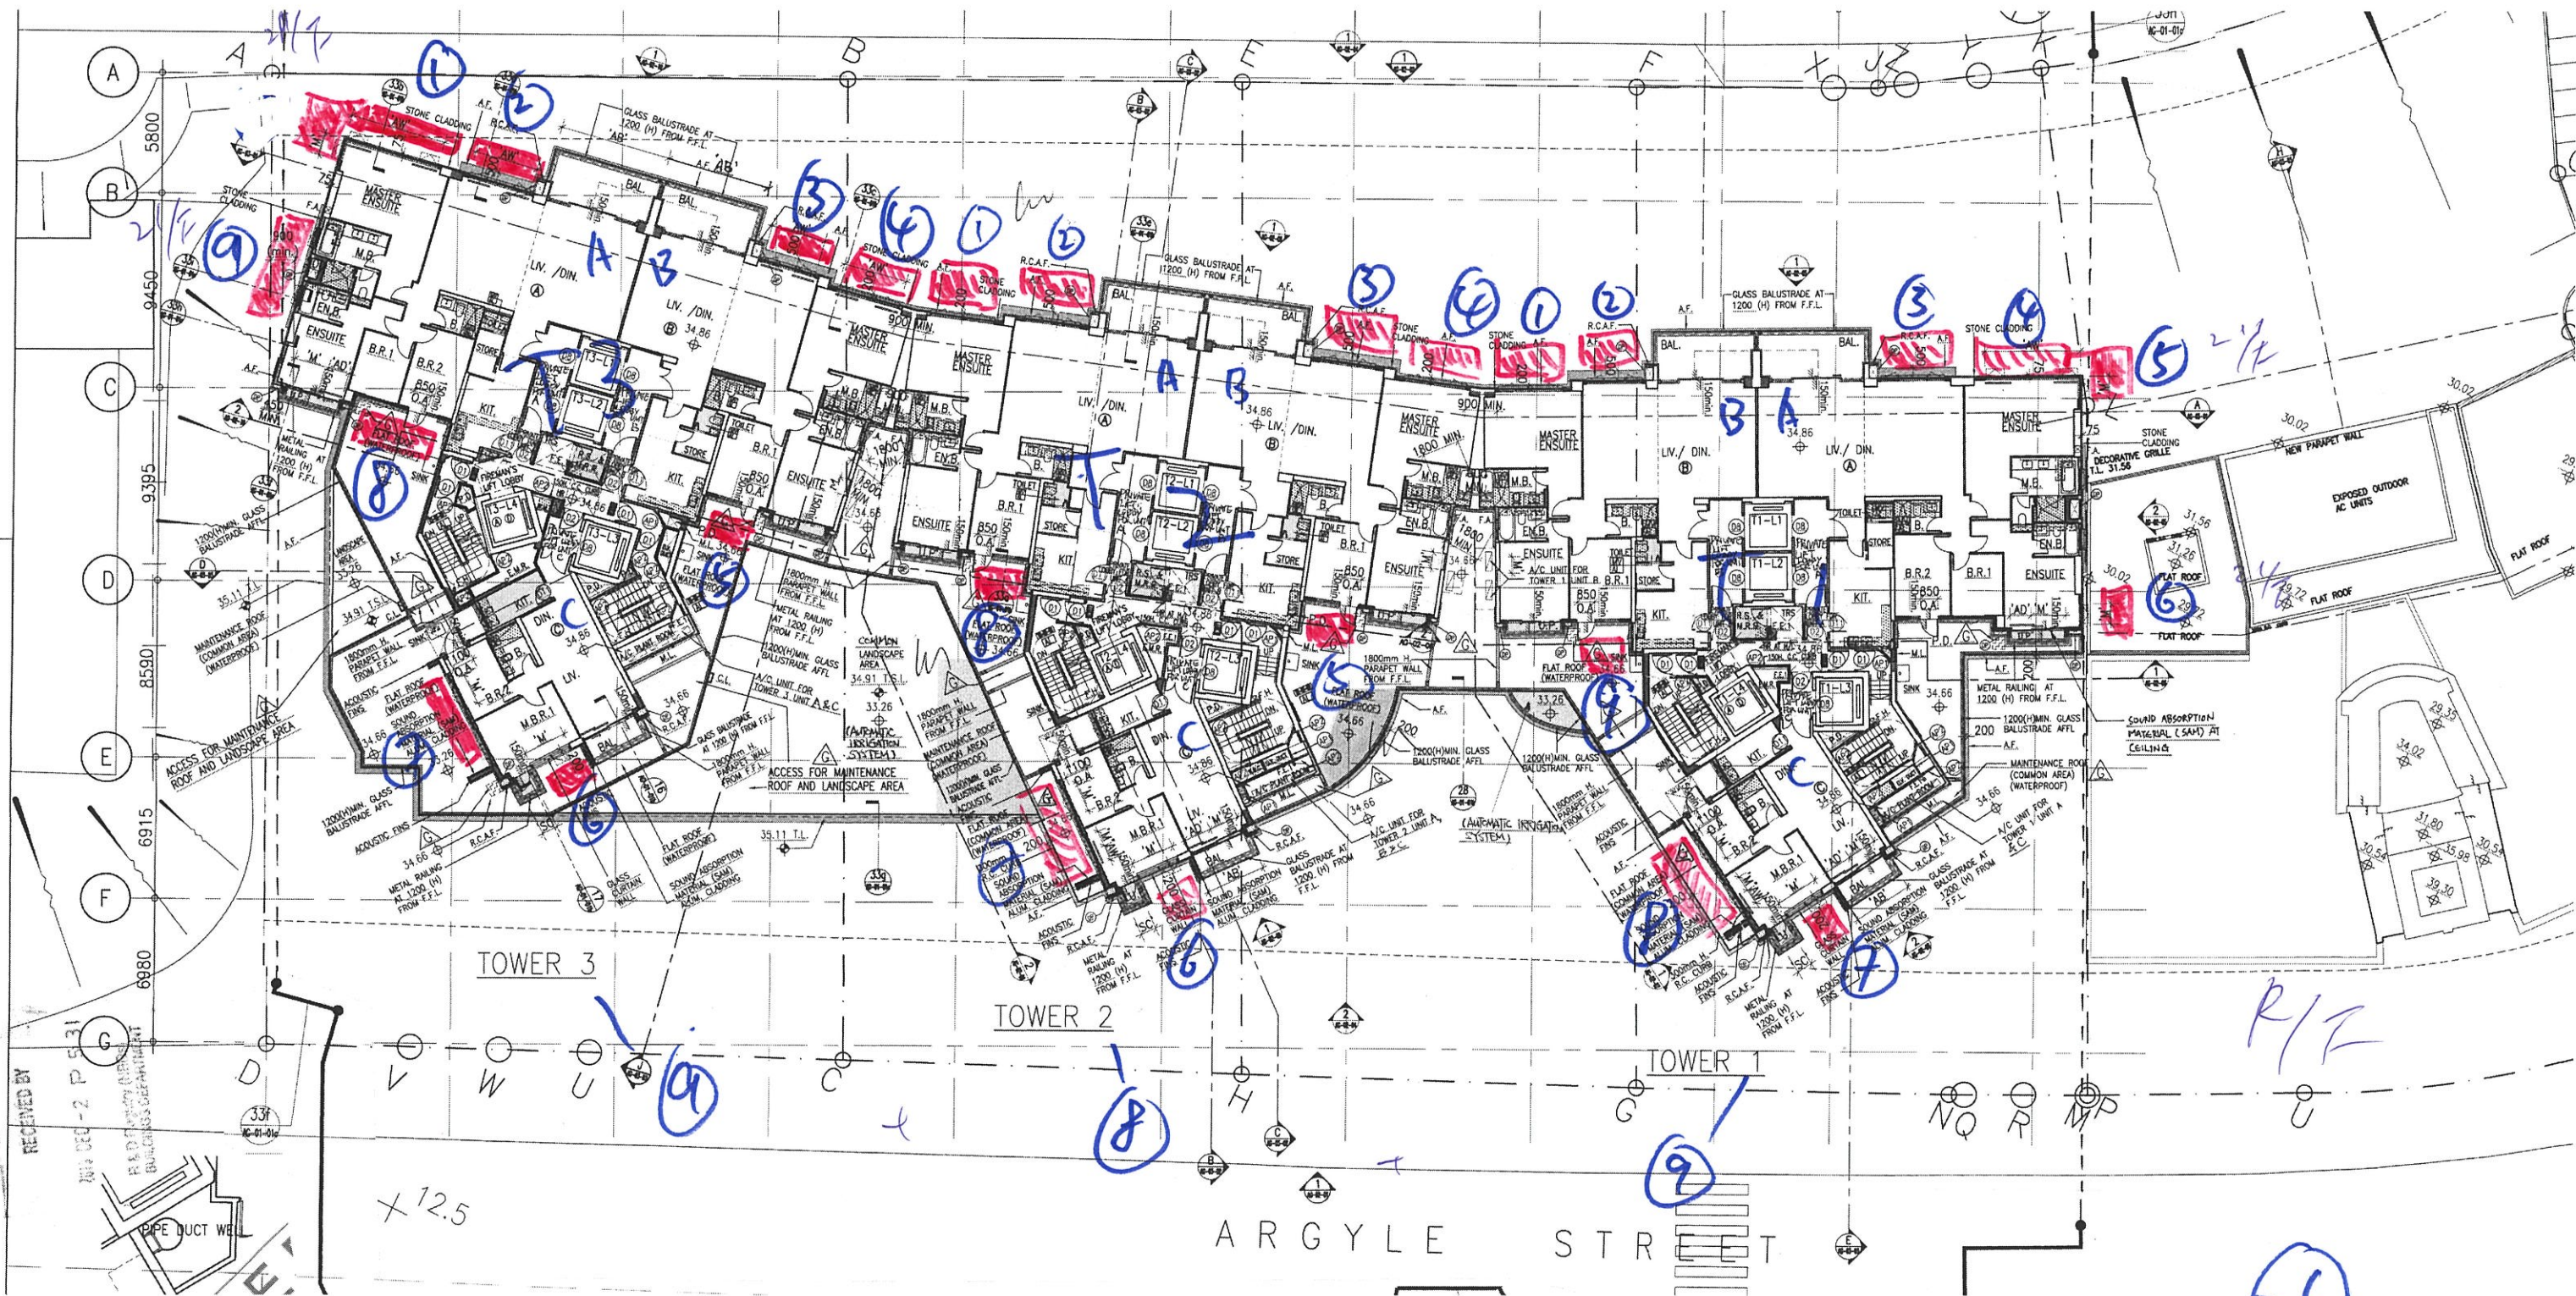

R/F

26

REV F
DRAWING NO. AG-01-14

NO. REF : RD 2 / 303 / 10 (M)
P/S REF : PP 8 / 483

This plan has been prepared on a computer system under the control of a processing system as promulgated in P&ID-10. The duties of the authorized person, registered structural engineer and registered professional engineer, are to ensure that the design and construction of the building complies with the Building Ordinance and the Building Regulations.

Plan Approved
WONG Yan-yun
Senior Building Surveyor
for BUILDING AUTHORITY
30 DEC 2019

Angie Cheng

Cheng Yan Ying Grace
for and on behalf of
AGC Design Ltd.

Authorized Person
(List of Architects)

BD
AMENDED PLAN 02 DEC 2019

A	MINOR AMENDMENT	NKK	5.2013	GC
B	MINOR AMENDMENT	NKK	07.2015	GC
C	AMENDMENT	SW	05.2016	GC
D	AMENDMENT	SW	07.2016	GC
E	AMENDMENT	AC	10.2019	GC
F	AMENDMENT	AC	12.2019	GC

REVISION	DESCRIPTION	BY	DATE	APPROVED

AGC DESIGN LTD
architecture
urban design
interior


創智建築有限公司
1601, 16/F, Olympic Plaza, 255 King's Road, North Point, Hong Kong
Tel: (852) 27181888, Fax: (852) 22191133, Email: agc@agcdesign.com.hk

DEVELOPMENT
PROPOSED RESIDENTIAL DEVELOPMENT
AT 139-147 ARGYLE STREET,
KOWLOON INLAND LOT Nos. 6005,
6035 R.P., 6036 R.P., 6037 R.P.
& 6038 R.P.

TITLE
ROOF FLOOR PLAN
(SHEET 1)

SCALE	1:100	DATE	NOV 2011	CHK REF	AG-01-14-15.dwg
DRAWN	CYM	DESIGNED	CMS	DRAWING NO	REV
CHECKED	CMS	APPROVED	GC	AG-01-14	F

"THE WORKS SHOWN ON THESE PLANS ARE TYPE II WORKS (GENERAL BUILDING WORKS) IN RESPECT OF WHICH CONSENT IS APPLIED FOR THE PURPOSE OF FAST TRACK CONSENT APPLICATION UNDER REGULATION 33 OF THE BUILDING (ADMINISTRATIVE) REGULATIONS"

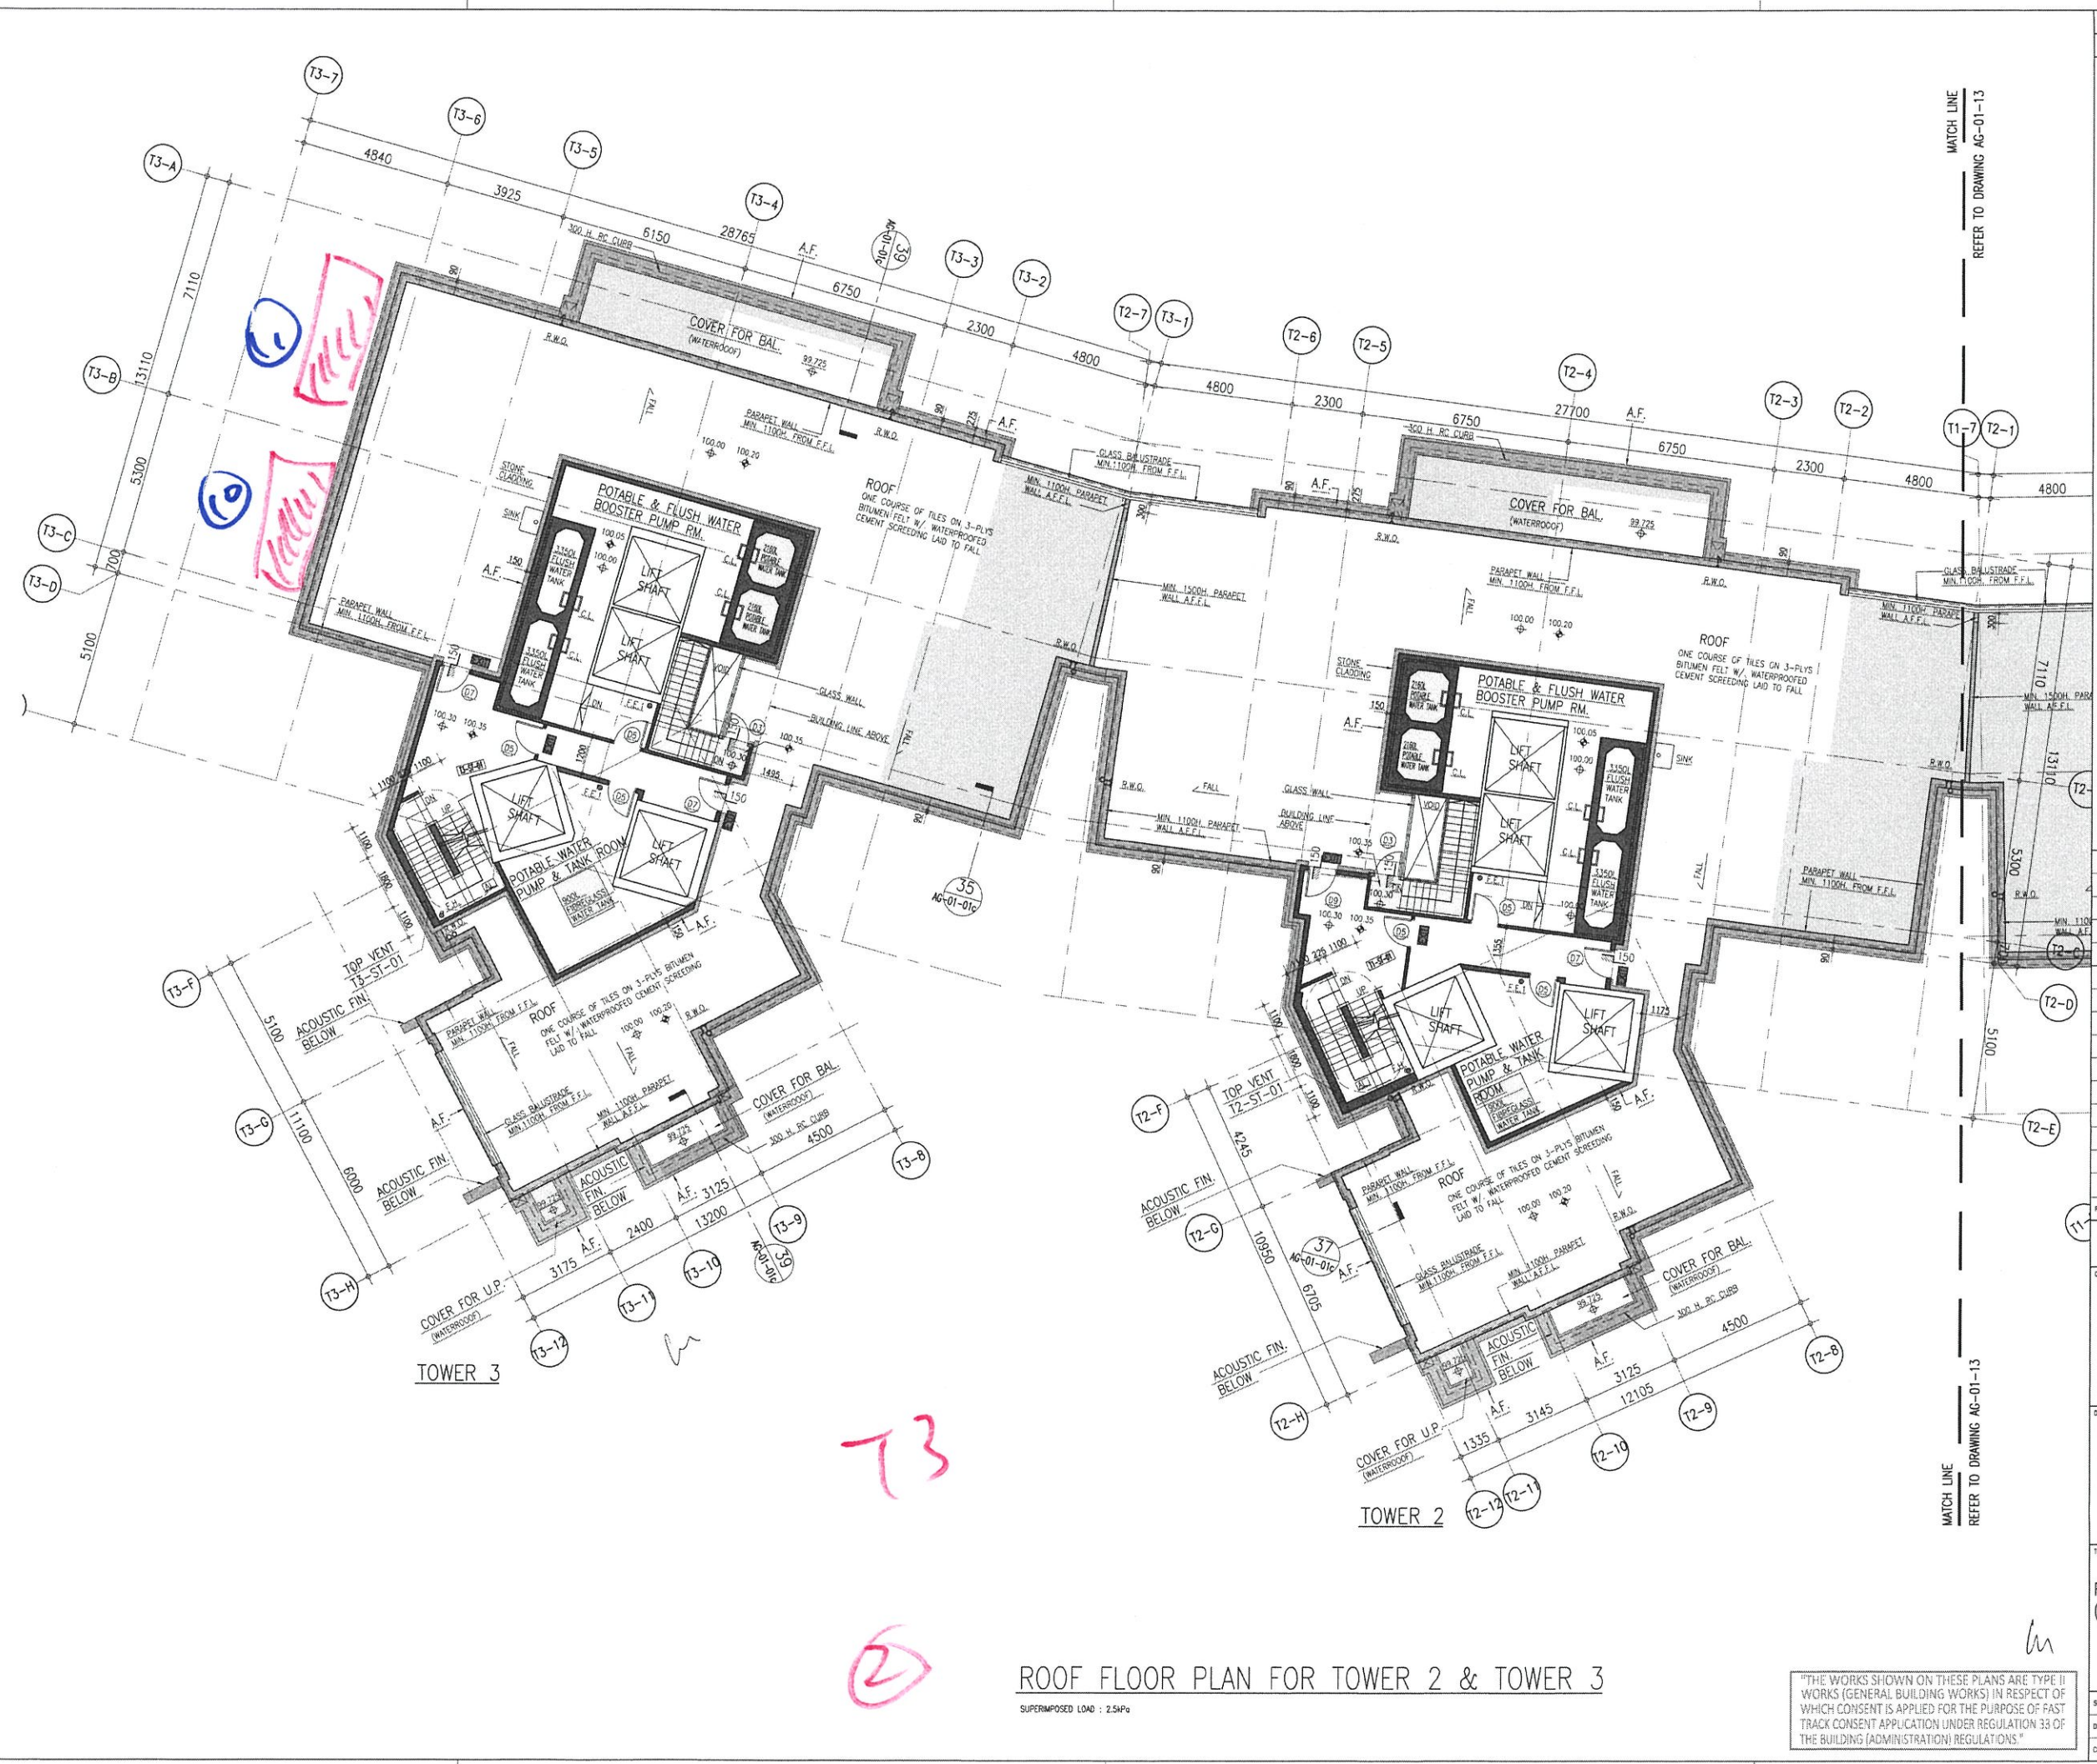


ROOF FLOOR PLAN FOR TOWER 2 & TOWER 3

SUPERIMPOSED LOAD : 2.5kPa


RECEIVED BY
RIS (CC-2 P 5 31)
P&ID DESIGN (P&ID)
BUILDING AUTHORITY

REFER TO DRAWING AG-01-12 MATCH LINE

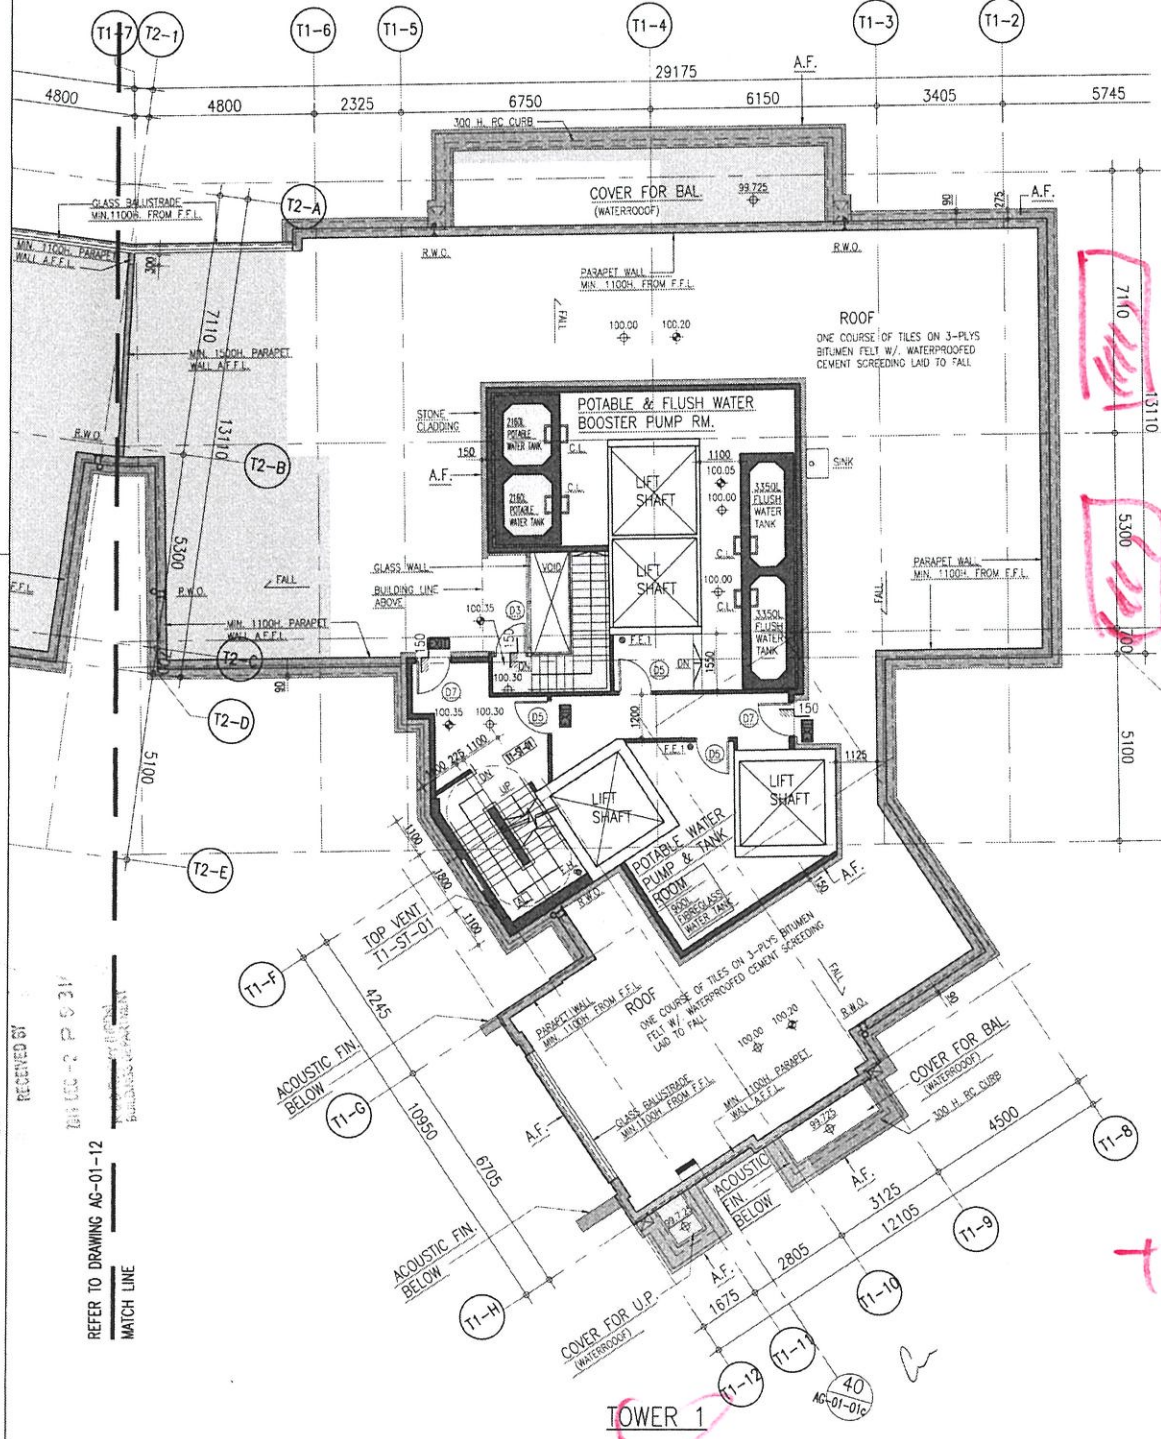

ROOF FLOOR PLAN FOR TOWER 1
SUPERIMPOSED LOAD : 2.5kPa

"THE WORKS SHOWN ON THESE PLANS ARE TYPE II WORKS (GENERAL BUILDING WORKS) IN RESPECT OF WHICH CONSENT IS APPLIED FOR THE PURPOSE OF FAST TRACK CONSENT APPLICATION UNDER REGULATION 33 OF THE BUILDING (ADMINISTRATION) REGULATIONS."

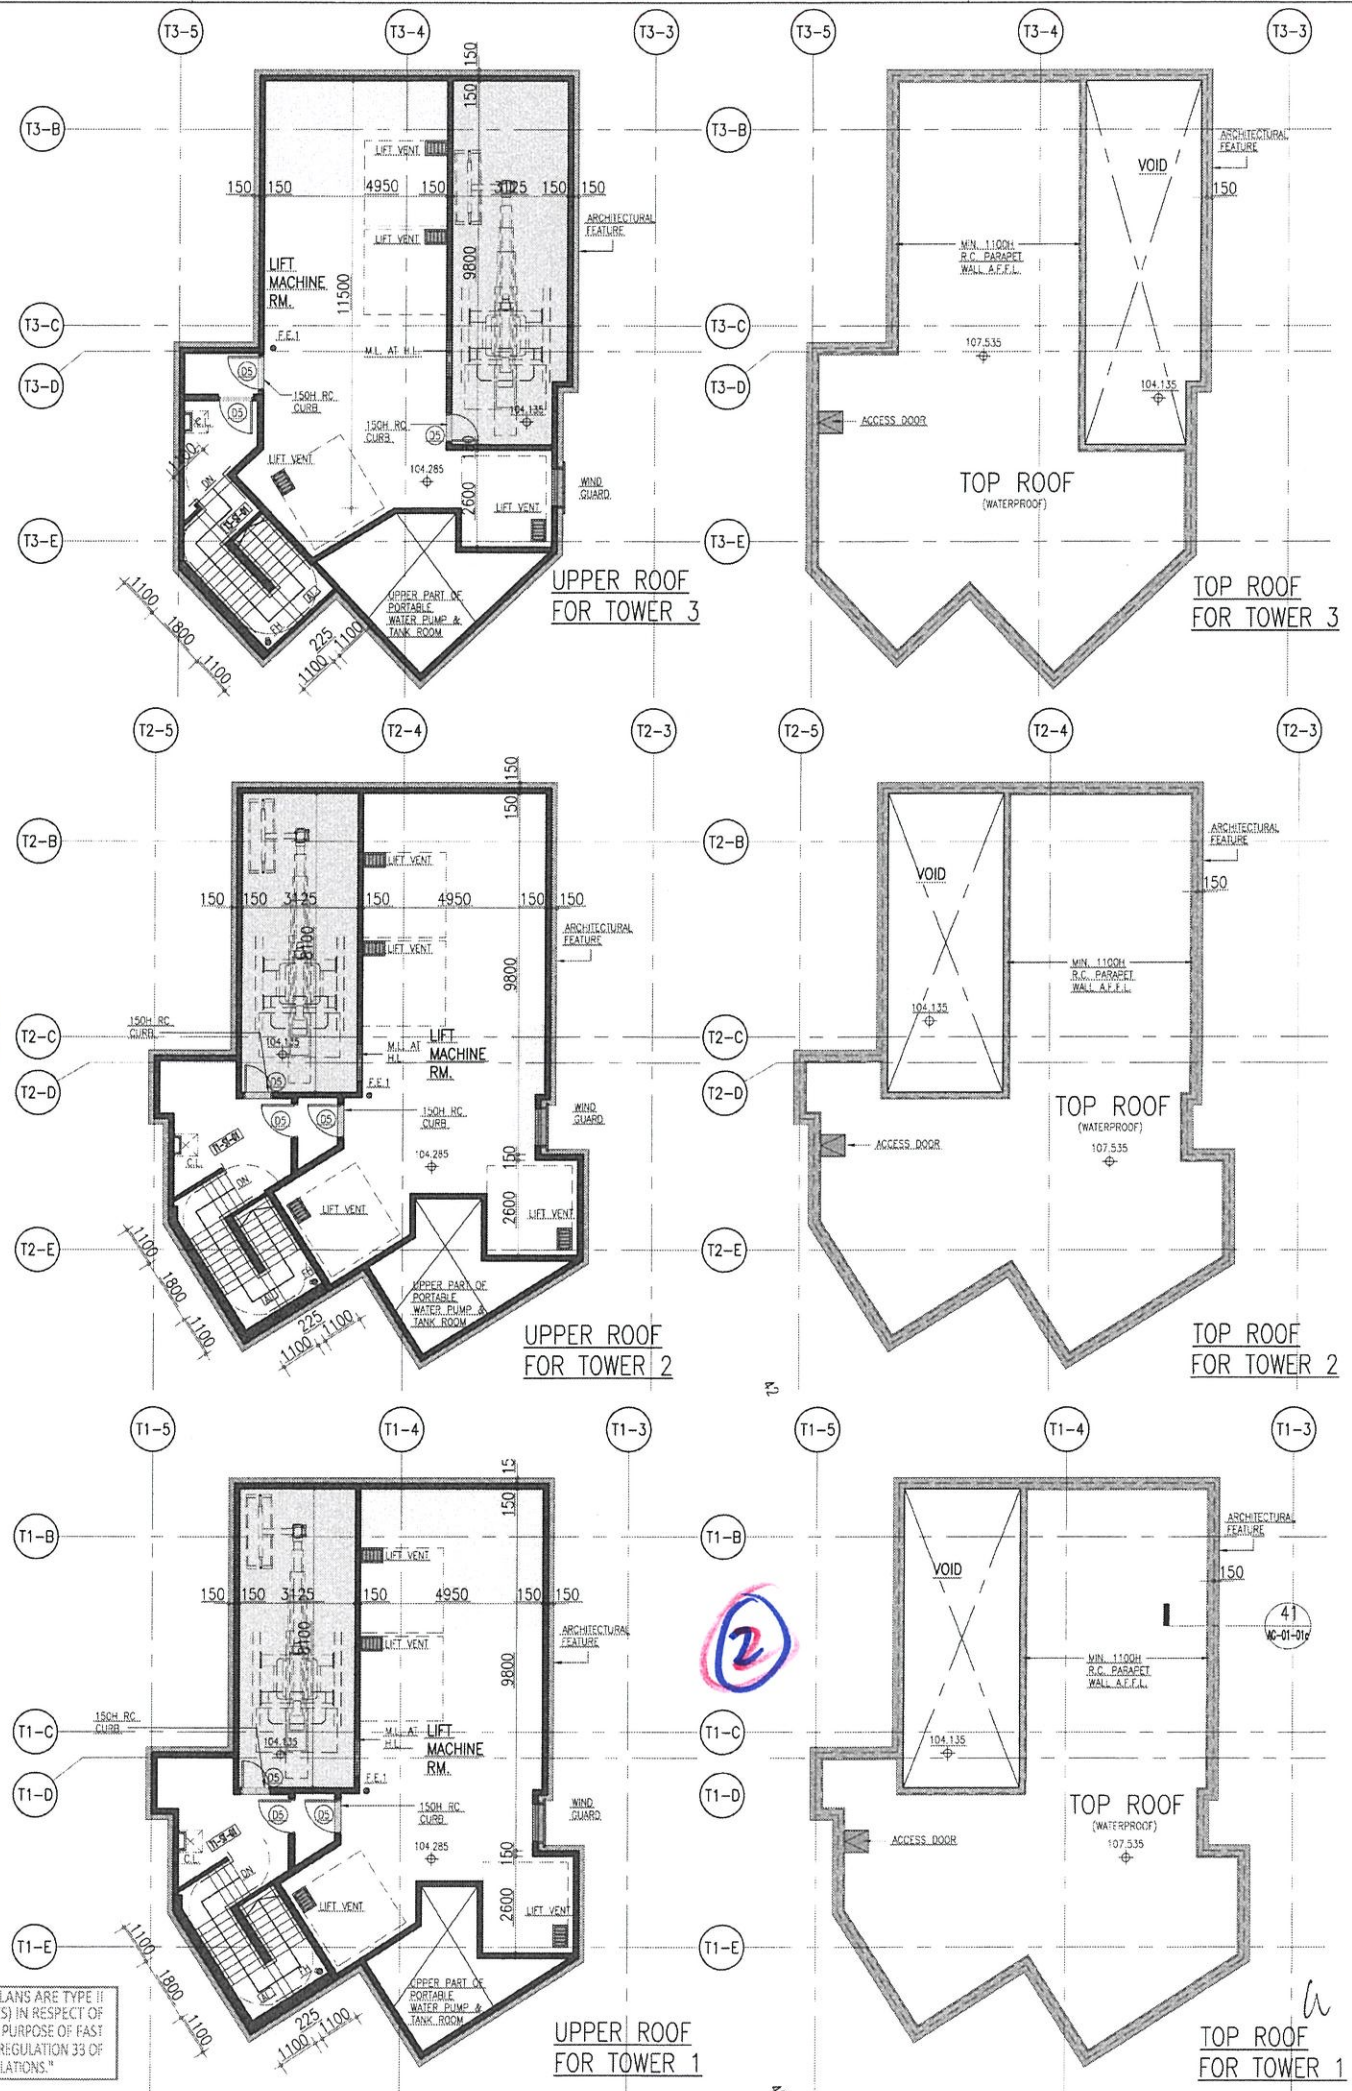

Note: This plan has been prepared on a limited check basis under the existing provisions. It is not to be construed as a structural design. The design is the responsibility of the registered structural engineer and/or registered geotechnical engineer involved as specified under section 14(2)(b) of the Buildings Ordinance of the Government of the Hong Kong Special Administrative Region.

Plan Approved
Wong Yan-yun
WONG Yan-yun
Senior Building Surveyor
for BUILDING AUTHORITY
30 DEC 2019

Grace Chung
Cheng Yan Ying Grace
for and on behalf of
AGC Design Ltd.

Authorized Person
(List of Architects)
BD
AMENDED PLAN 02 DEC 2019

A	MINOR AMENDMENT	NKK	5.2013	GC
B	MINOR AMENDMENT	NKK	07.2015	GC
C	AMENDMENT	SW	05.2018	GC
D	AMENDMENT	SW	07.2018	GC
E	AMENDMENT	AC	10.2019	GC
F	AMENDMENT	AC	12.2019	GC

REVISION	DESCRIPTION	BY	DATE	APPROVED

ORIGINATOR
AGC DESIGN LTD
AGC DESIGN LTD
1401, 14/F, Olympic Plaza, 355 King's Road, North Point, Hong Kong
Tel: (852)22197188, Fax: (852)22197133, Email: agc@agcdesign.com.hk

DEVELOPER
PROPOSED RESIDENTIAL DEVELOPMENT
AT 139-147 ARGYLE STREET,
KOWLOON INLAND LOT Nos. 6005,
6035 R.P., 6036 R.P., 6037 R.P.
& 6038 R.P.

TITLE
ROOF FLOOR PLAN
(SHEET 2)

SCALE	1:100	DATE	NOV 2011	DO REF	AG-01-14-15.dwg
DRAWN	CYM	DESIGNED	CMS	CHECKED	AG-01-15
CHECKED	CMS	APPROVED	GC	DRAWING NO.	REV