

工程指示 / 要求簡箋(E.I.)

工程指示編號：EI / 6987 / 23

修改版次：-

③

工程編號：J - 858 F.B

工程名稱：將軍澳日出康城

工程項目：T1-T3 蕃薯門 地盤用 玻璃 BM 特色層 共21件 按12th 門窗圖

收件人：Maggie

發件人：Paul Wong

日期：14/11/2023

要求提供 / 確認 事項：

- | | | |
|------------------------------------|-------------------------------------|-------------------------------|
| <input type="checkbox"/> 初步鋁料 B.M. | <input type="checkbox"/> 加工拆圖，然後生產 | <input type="checkbox"/> 尺寸表 |
| <input type="checkbox"/> 正式鋁料 B.M. | <input type="checkbox"/> 技術上資料 / 指示 | <input type="checkbox"/> 報價 |
| <input type="checkbox"/> 配件 B.M. | <input type="checkbox"/> 樣辦或貨品說明書 | <input type="checkbox"/> 分判合約 |

內容：

請按玻璃 BM 生產玻璃送地盤。(21 件玻璃)

1. 請排期生產、熱浸、和包箱 (分座打扎)

2. IGU: 標籤在室內面 (注明尺寸) 有 f + f IGU, 6+6 Lam.

3. 按 MTR 業主要求，需做 QR Code 追蹤玻璃。

4. 不要印上熱浸標纖。只給"可移除"的標纖

5. 分座分層包箱，不用和前 EI 包在一起

6. 玻璃以負公差生產

7. 依 EI-4999 玻璃熱浸標籤指示

8. 用 3M 保護膠紙

謝謝 地盤: 9. T2 有 1 件是 9/16 膠吊上特色層.

請在 2023. 12. 15 前完成上列要求。

附： BM excel, 參考 BM, , 加工圖, 位置圖

分發東莞各部門：

- | | | | | | | | |
|---------------------------------|------------------------------|--------------------------------|------------------------------|-------------------------------|------------------------------|--------------------------------|------------------------------|
| <input type="checkbox"/> 生產技術總監 | <input type="checkbox"/> 連附件 | <input type="checkbox"/> 技術部 | <input type="checkbox"/> 連附件 | <input type="checkbox"/> 生產部 | <input type="checkbox"/> 連附件 | <input type="checkbox"/> 機械設計部 | <input type="checkbox"/> 連附件 |
| <input type="checkbox"/> 採購部 | <input type="checkbox"/> 連附件 | <input type="checkbox"/> 生產統籌部 | <input type="checkbox"/> 連附件 | <input type="checkbox"/> 小羅&清 | <input type="checkbox"/> 連附件 | | |
| <input type="checkbox"/> 質檢部 | <input type="checkbox"/> 連附件 | <input type="checkbox"/> 會計部 | <input type="checkbox"/> 連附件 | <input type="checkbox"/> 報關組 | <input type="checkbox"/> 連附件 | <input type="checkbox"/> 其他 | <input type="checkbox"/> 連附件 |

分發香港各部門：

- | | | | | | | | |
|---|---|-------------------------------|------------------------------|------------------------------|------------------------------|--|---|
| <input type="checkbox"/> 行政部 | <input type="checkbox"/> 連附件 | <input type="checkbox"/> 會計部 | <input type="checkbox"/> 連附件 | <input type="checkbox"/> 統籌部 | <input type="checkbox"/> 連附件 | <input checked="" type="checkbox"/> 工程部地盤科文 二寶, 積哥 | <input checked="" type="checkbox"/> 連附件 |
| <input checked="" type="checkbox"/> 採購部 | <input checked="" type="checkbox"/> 連附件 | <input type="checkbox"/> QS 部 | <input type="checkbox"/> 連附件 | <input type="checkbox"/> 維修部 | <input type="checkbox"/> 連附件 | <input type="checkbox"/> 其他 | <input type="checkbox"/> 連附件 |

傳遞編號：

HK / 23

發件人簽署：

項目經理簽署：

lan
6+6
Iron
8+8

美特鋁質 HDI Aluminium Fabricator Ltd.		工程號: J-858	計算: I. H.	日期: 2/11/2023	送呈:Ant				
地盤名稱: B.M.表		廠城11期	核對:	日期:	副本:				
項目類別: 修改股次:		平开门	批准:	日期:	A/C Code:				
BM編號:		總計玻璃面積 (平方米): 24.30		此BM依據					
序號	修改內容	玻璃編號	顏色與類型		玻璃尺寸		數量 (張)	總面積 (平方米)	備注
			寬度W (mm)	高度H (mm)	寬度W (mm)	高度H (mm)			
1		TG09-F01-01	TG09: 6mm THK HEAT STRENGTHENED CLEAR GLASS +1.52mm MILKY WHITE PVB +6mm THK LOW IRON HEAT STRENGTHENED CLEAR GLASS(R20220414034)		571	1920	3	3.29	TG09-F01
2		TG12-F01-01	TG12: 8mm THK. CLEAR TEMPERED GLASS +12mm AIR +8mm THK. CLEAR TEMPERED GLASS		521	2295	5	5.98	J858-TG12-F01
3		TG12-F01-02	TG12: 8mm THK. CLEAR TEMPERED GLASS +12mm AIR +8mm THK. CLEAR TEMPERED GLASS		586	2030	1	1.19	J858-TG12-F01
4		TG12-F01-03	TG12: 8mm THK. CLEAR TEMPERED GLASS +12mm AIR +8mm THK. CLEAR TEMPERED GLASS		521	2030	1	1.06	J858-TG12-F01
5		TG12-F01-04	TG12: 8mm THK. CLEAR TEMPERED GLASS +12mm AIR +8mm THK. CLEAR TEMPERED GLASS		621	2295	1	1.43	J858-TG12-F01
6		TG12-F01-05	TG12: 8mm THK. CLEAR TEMPERED GLASS +12mm AIR +8mm THK. CLEAR TEMPERED GLASS		671	2295	1	1.54	J858-TG12-F01
7		TG12-F01-06	TG12: 8mm THK. CLEAR TEMPERED GLASS +12mm AIR +8mm THK. CLEAR TEMPERED GLASS		606	2295	3	4.17	J858-TG12-F01
8		TG12-F01-06a	TG12: 8mm THK. CLEAR TEMPERED GLASS +12mm AIR +8mm THK. CLEAR TEMPERED GLASS		596	2351	3	4.20	J858-TG12-F01
9		TG12-F01-07	TG12: 8mm THK. CLEAR TEMPERED GLASS +12mm AIR +8mm THK. CLEAR TEMPERED GLASS		706	2295	1	1.62	J858-TG12-F01
10		TG12-F01-08	TG12: 8mm THK. CLEAR TEMPERED GLASS +12mm AIR +8mm THK. CLEAR TEMPERED GLASS		786	2295	1	1.80	J858-TG12-F01
11		TG12-F01-09	TG12: 8mm THK. CLEAR TEMPERED GLASS +12mm AIR +8mm THK. CLEAR TEMPERED GLASS		571	2295	1	1.31	J858-TG12-F01
12					合計:		21	27.6	



加工注意事項:

- 1) 本表中所有玻璃對角線尺寸偏差要求不超過正負2mm。
- 2) 本表中所有玻璃要求粗磨邊及精磨邊處理並倒角。
- 3) 本表中不同種類玻璃參照玻璃加工圖加工。
- 4) 本表中所有強化玻璃均需HEAT SOAK TEST。
- 5) 本表中所有強化玻璃之入鋪方向均以寬度方向進入。
- 6) 本表中所有玻璃成品均需注明室內外面及其玻璃編號，以便識別。 廠



美特鋁質有限公司
MIDI Aluminium Fabricator Ltd.

工程號	J858	類別		物料號	-						
地盘	康城11期	制圖	I. H.	2023-11-01	圖號	J858-TG09-F01					
修改	-	採用工廠	✓	地盤	-	圖紙名稱	后裝窗玻璃加工圖	復核	-	數量	-
日期	-	材料顏色	-	材料	-	批准	-	單件重量	-	(KG)	

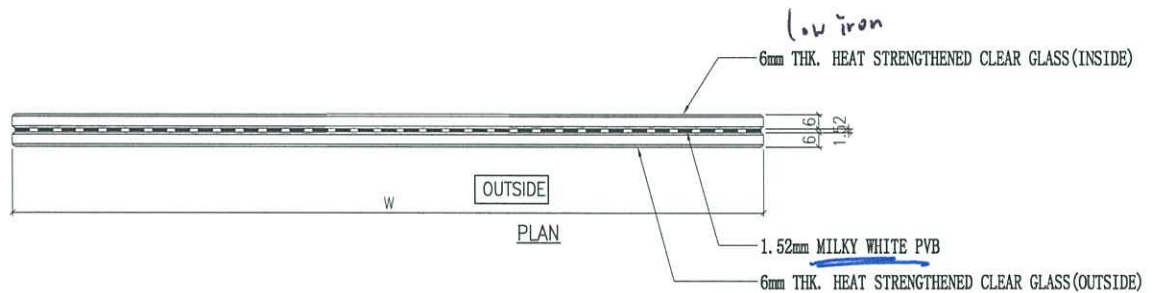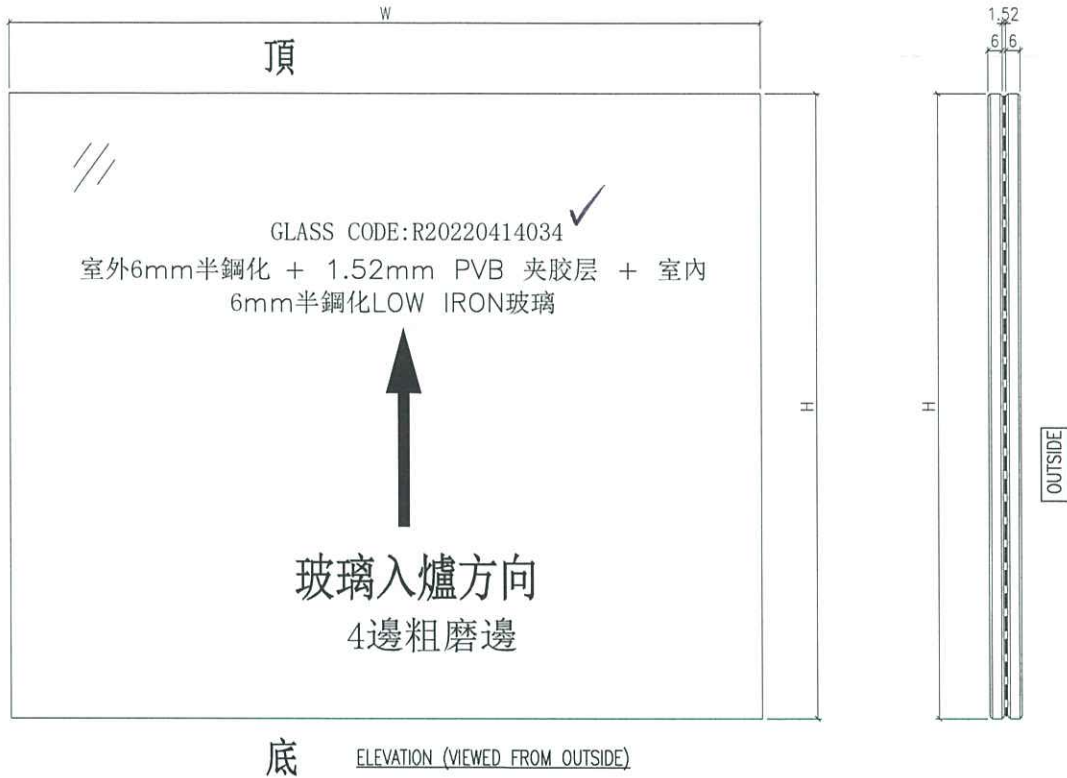

R 20220414034.

NOTES




1. ALL DIMENSION IN mm
2. ALL EDGE CHAMFER 1x1x45°

1	TG09-F01-01	571	1920	3
序號	玻璃編號	W	H	數量



美特鋁質有限公司
MIDI Aluminium Fabricator Ltd.

工程號	J858	類別		物料號	-						
地盘	康城11期	制圖	I. H.	2023-11-01	圖號	J858-GL12-F01					
修改	-	採用工廠	✓	地盤	-	图纸名称	平开门玻璃加工图	復核	-	數量	-
日期	-	材料颜色	-	材料	-	批准	-	單件重量	-	(KG)	

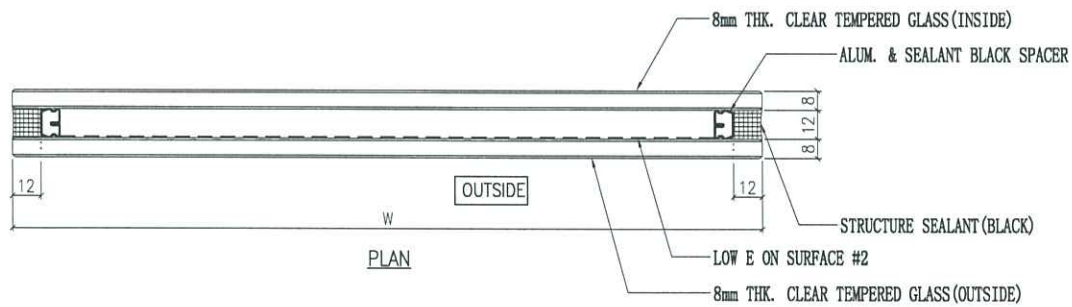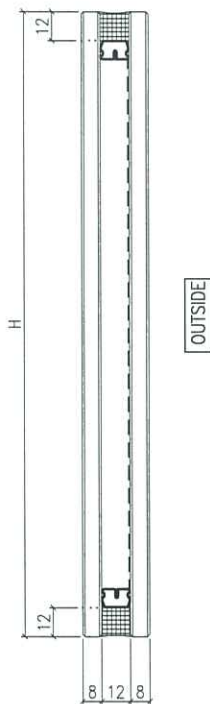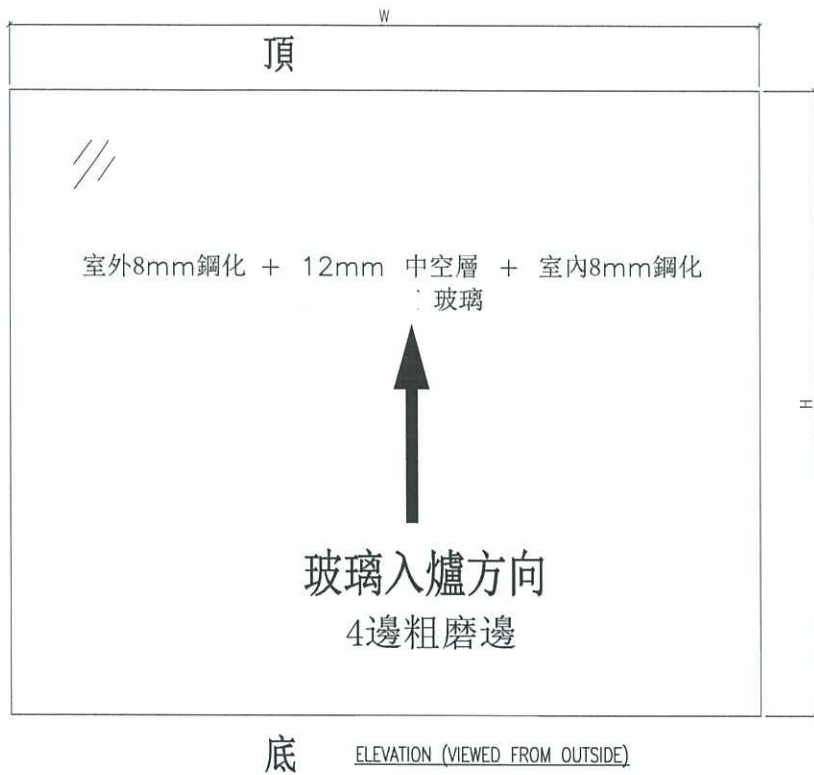

S + S Z G U

NOTES

1. ALL DIMENSION IN mm
2. ALL EDGE CHAMFER 1x1x45°

10	GL12-F01-09	571	2295	1
9	GL12-F01-08	786	2295	1
8	GL12-F01-07	706	2295	1
7	GL12-F01-06a	596	2351	3
6	GL12-F01-06	606	2295	3
5	GL12-F01-05	671	2295	1
4	GL12-F01-04	621	2295	1
3	GL12-F01-03	521	2030	1
2	GL12-F01-02	586	2030	1
1	GL12-F01-01	521	2295	5
序號	玻璃編號	W	H	數量

特色層F.D.門玻璃分箱表

T1					
T1A-A SC-1	TG12-F01-01	521	2295	1	
T1B-A K-1	TG12-F01-02	586	2030	1	
T1B-B D-1	TG12-F01-06	606	2295	1	
T1B-B D-1	TG12-F01-06a	596	2351	1	
T1B-B S-1	TG09-F01-01	571	1920	1	
T1A-F SC-1	TG12-F01-09	571	2295	1	

共 6 件

T2					
T2A-A SC-1	TG12-F01-01	521	2295	1	
T2B-A K-1	TG12-F01-03	521	2030	1	
T2B-D MBR-1	TG12-F01-05	671	2295	1	
T2B-B D-1	TG12-F01-06	606	2295	1	
T2B-B D-1	TG12-F01-06a	596	2351	1	
T2B-B S-1	TG09-F01-01	571	1920	1	
T2A-F L-1	TG12-F01-07	706	2295	1	
T2A-F SC-1	TG12-F01-01	521	2295	1	

共 8 件

T3					
T3A-A SC-1	TG12-F01-01	521	2295	1	
T3B-A SC-1	TG12-F01-04	621	2295	1	
T3B-B D-1	TG12-F01-06	606	2295	1	
T3B-B D-1	TG12-F01-06a	596	2351	1	
T3B-B S-1	TG09-F01-01	571	1920	1	
T3A-F L-1	TG12-F01-08	786	2295	1	
T3A-F SC-1	TG12-F01-01	521	2295	1	

共 7 件

9/作 用

B.D. REF :

CLIENT : 信和置業有限公司
Sino Land Company Limited

ARCHITECT : ronald lu & partners
Ronald Lu & Partners (HK) Ltd.
呂志祥建築師事務所 (香港) 有限公司

MAIN CONTRACTOR : Gammon

STRUCTURAL ENGINEERS : AECOM

FAÇADE CONSULTANT : AECOM

NOTE :
1. ALL DIMENSIONS ARE IN mm.
2. ALL ELEVATIONS ARE VIEWED FROM OUTSIDE.
3. ALL DIMENSIONS SHOULD BE VERIFIED ON SITE BEFORE FABRICATION.

LEGEND :
① DETAIL MARK NO.
② REFER SHEET NO.
③ FEL -- FINISHED FLOOR LEVEL
④ SFL -- STRUCTURAL FLOOR LEVEL
⑤ -- REVERSED DETAIL

1	30-06-2023	ISSUED AS PER ARCHITECT COMMENTS	UN
2	11-08-2023	ISSUED AS PER ARCHITECT COMMENTS	UN
3	26-06-2023	ISSUED AS PER ARCHITECT COMMENTS	UN
4	25-02-2022	ISSUED AS PER ARCHITECT COMMENTS	UN
5	11-11-2021	ISSUED AS PER ARCHITECT COMMENTS	UN
6	NA	ISSUED	UN

JOB NO. : J-858

PROJECT : PROPOSED RESIDENTIAL DEVELOPMENT AT TKOIL 70RP, PHASE 11, LOHAS PARK TSEUNG KWAN O, N.T.

TITLE : IN-SITU ALUM. WINDOW LAYOUT PLAN 67/F - TOWER 2


DATE : 04-OCT-21 SCALE : 1:160

DRAWN BY : CHECKED BY :

DESIGNED BY :

UNITED 6-8, Sunny Industrial Centre, 1/F
610 Che Kwo Ling Road, Kowloon
Tel: 23489211-4 Fax: (852) 2727668
DWC NO. : JBS58-IW-3203 REV. : E

T2 特色層F.D玻璃派倉位置圖

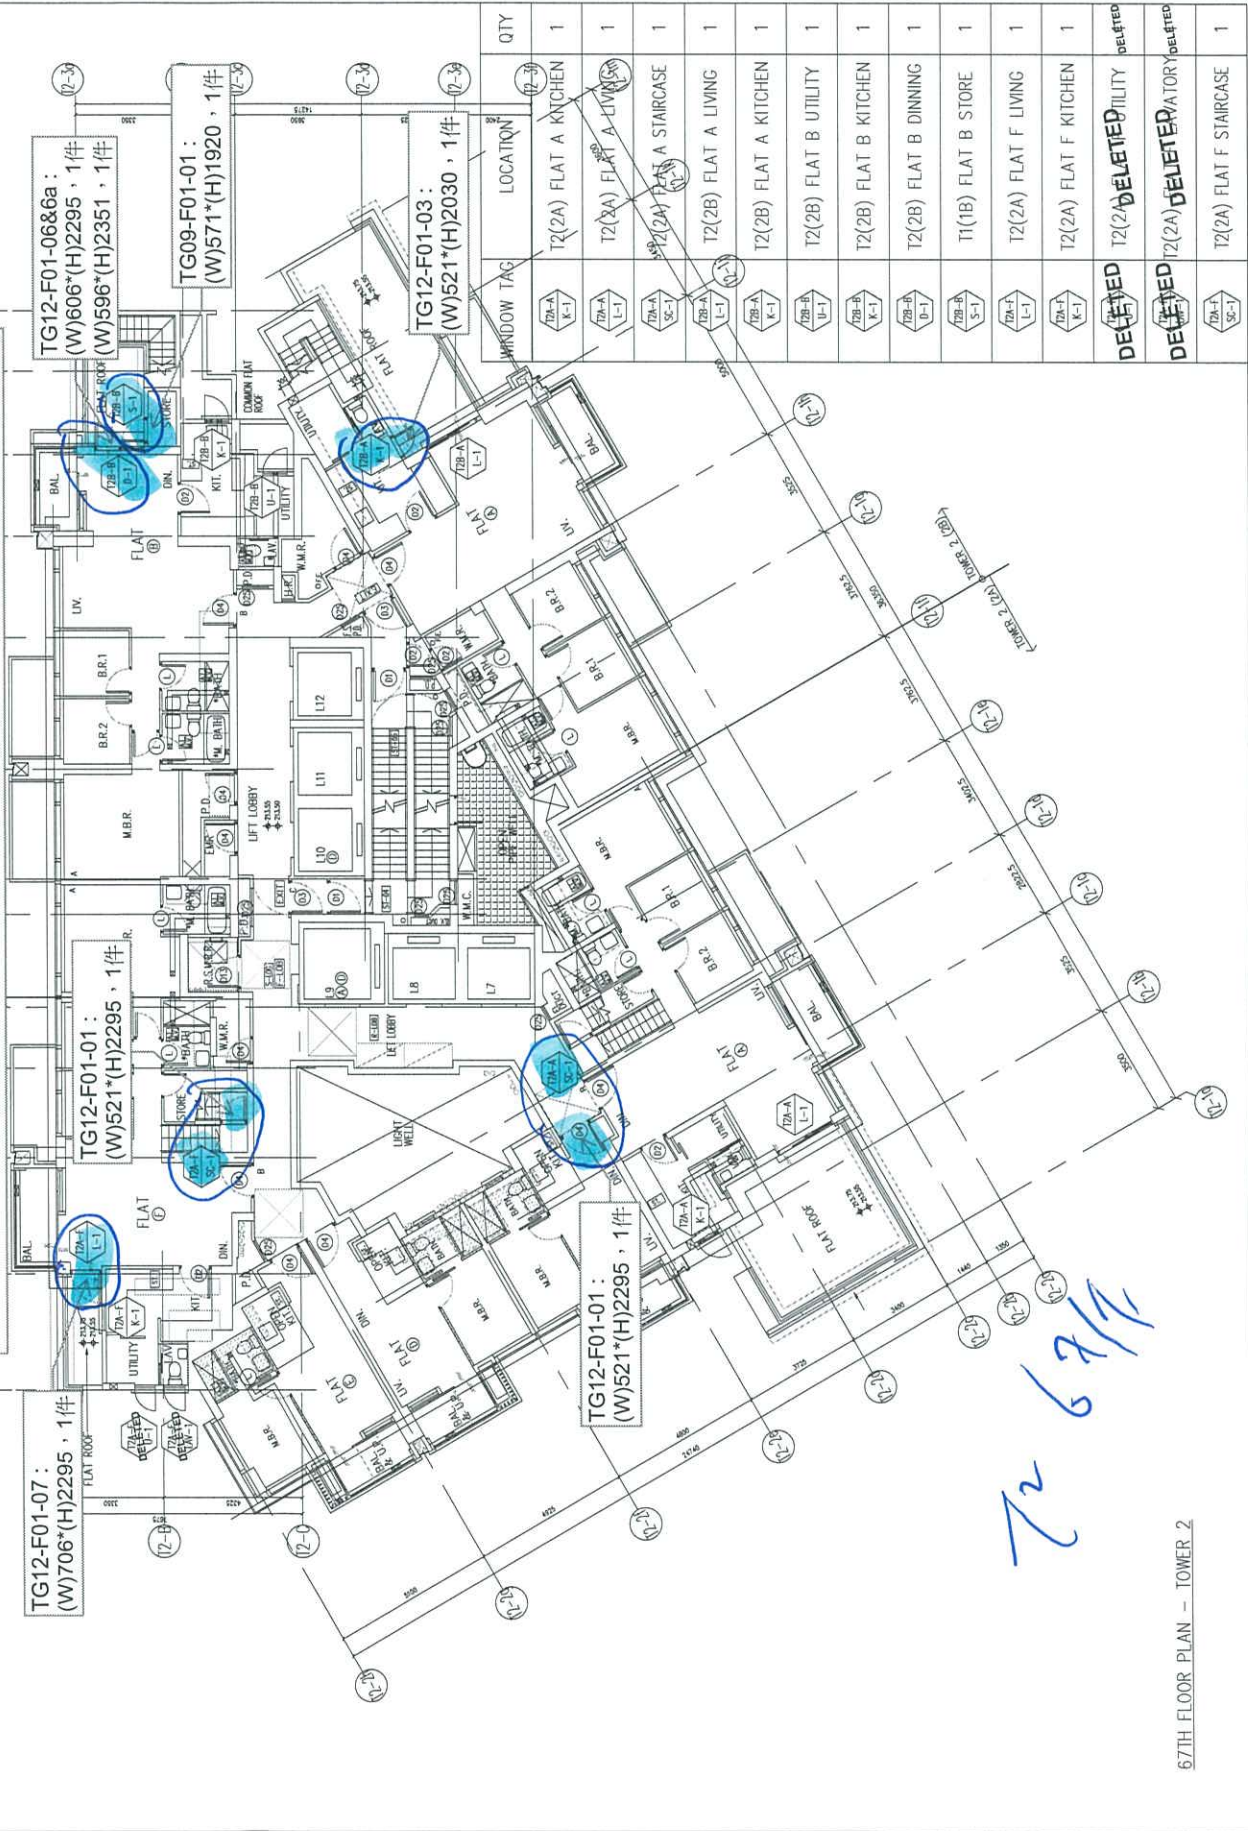

Handwritten blue notes: "T2 67/F"


BD. REF. :
 CLIENT : 德和置業有限公司
 Sino Land Company Limited
 ARCHITECT : Ronald Lu & Partners
 Ronald Lu & Partners (HK) Ltd.
 呂志祥建築師事務所 (香港) 有限公司
 MAIN CONTRACTOR : Gammon
 STRUCTURAL ENGINEERS : AECOM
 FACADE CONSULTANT : AECOM

NOTE:
 1. ALL DIMENSIONS ARE IN mm.
 2. ALL ELEVATIONS ARE VIEWED FROM OUTSIDE.
 3. ALL DIMENSIONS TO BE VERIFIED ON SITE BEFORE FABRICATION.
 LEGEND:
 DETAIL MARK NO.
 REFER SHEET NO.
 1. F.F.L. -- FINISHED FLOOR LEVEL
 2. S.F.L. -- STRUCTURAL FLOOR LEVEL
 3. R.F.D. -- REVERSED DETAIL

C	30-04-2023	REVISED AS PER ARCHITECT COMMENTS	14
D	11-09-2023	REVISED AS PER ARCHITECT COMMENTS	15
E	26-04-2024	REVISED AS PER ARCHITECT COMMENTS	16
F	26-04-2024	REVISED AS PER ARCHITECT COMMENTS	17
G	11-11-2024	REVISED AS PER ARCHITECT COMMENTS	18
H	11-11-2024	REVISED AS PER ARCHITECT COMMENTS	19
I	11-11-2024	REVISED AS PER ARCHITECT COMMENTS	20
J	11-11-2024	REVISED AS PER ARCHITECT COMMENTS	21
K	11-11-2024	REVISED AS PER ARCHITECT COMMENTS	22
L	11-11-2024	REVISED AS PER ARCHITECT COMMENTS	23
M	11-11-2024	REVISED AS PER ARCHITECT COMMENTS	24
N	11-11-2024	REVISED AS PER ARCHITECT COMMENTS	25
O	11-11-2024	REVISED AS PER ARCHITECT COMMENTS	26
P	11-11-2024	REVISED AS PER ARCHITECT COMMENTS	27
Q	11-11-2024	REVISED AS PER ARCHITECT COMMENTS	28
R	11-11-2024	REVISED AS PER ARCHITECT COMMENTS	29
S	11-11-2024	REVISED AS PER ARCHITECT COMMENTS	30
T	11-11-2024	REVISED AS PER ARCHITECT COMMENTS	31
U	11-11-2024	REVISED AS PER ARCHITECT COMMENTS	32
V	11-11-2024	REVISED AS PER ARCHITECT COMMENTS	33
W	11-11-2024	REVISED AS PER ARCHITECT COMMENTS	34
X	11-11-2024	REVISED AS PER ARCHITECT COMMENTS	35
CL	11-11-2024	REVISED AS PER ARCHITECT COMMENTS	100

JOB NO. : J-858
 PROJECT : PROPOSED RESIDENTIAL DEVELOPMENT AT TKOTL 70RP, PHASE 11, LOHAS PARK TSEUNG KWAN O, N.T.
 TITLE : IN-SITU ALUM. WINDOW LAYOUT PLAN 67/F - TOWER 3
 DRAWN BY :
 CHECKED BY :
 DATE : 04-OCT-23
 SCALE : 1:160
 美特銘實業有限公司
 MTDI Architecture & Interiors Ltd.
 110 Che Kwo Ling Road, Kowloon
 Tel: 24189211-4 Fax: (852) 2727668
 DWG. NO. : J858-IW-3303
 REV. : E

T3 特色層F.D玻璃派倉位置圖

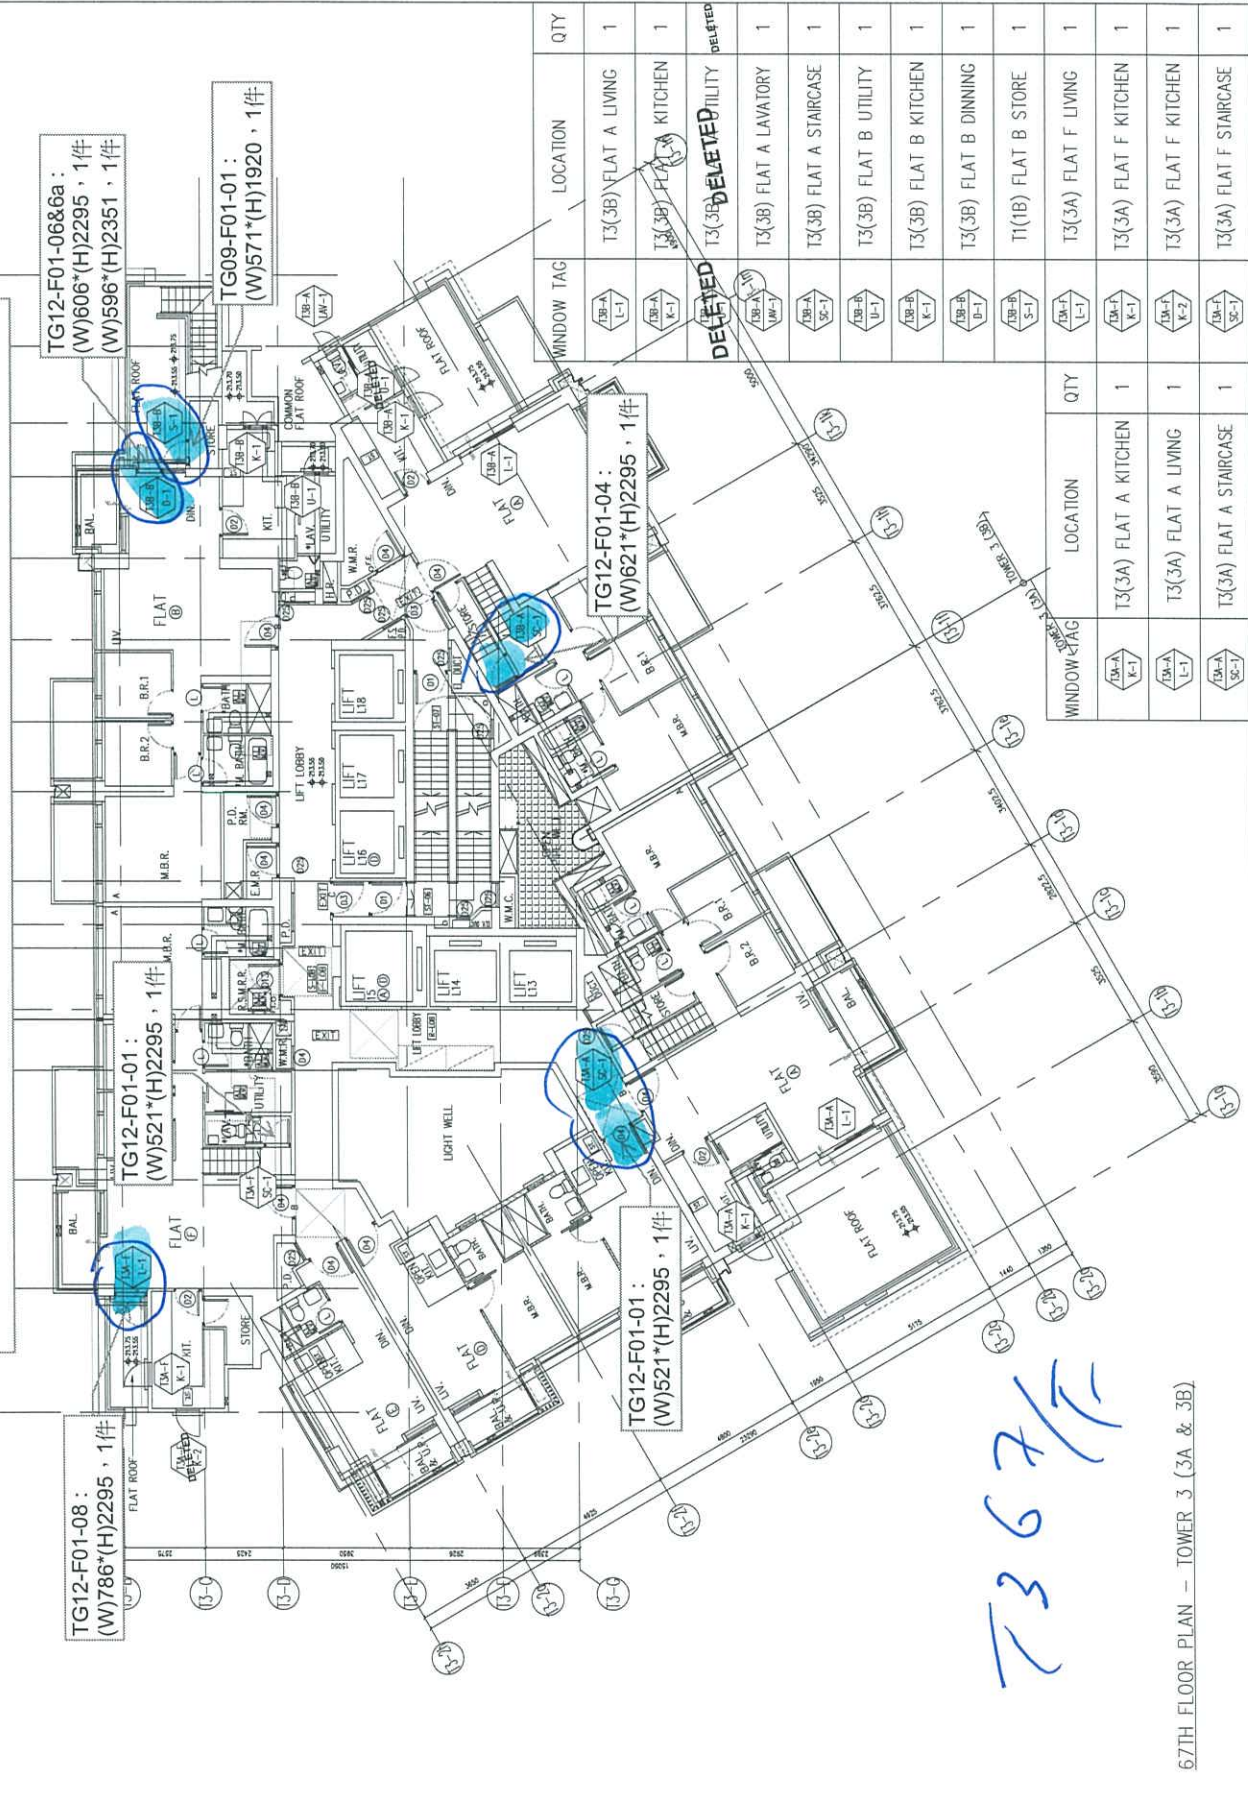

WINDOW TAG	LOCATION	QTY
T3(3B) FLAT A LIVING	T3(3B) FLAT A LIVING	1
T3(3B) FLAT A KITCHEN	T3(3B) FLAT A KITCHEN	1
T3(3B) FLAT A UTILITY	T3(3B) FLAT A UTILITY	1
T3(3B) FLAT A LAVATORY	T3(3B) FLAT A LAVATORY	1
T3(3B) FLAT A STAIRCASE	T3(3B) FLAT A STAIRCASE	1
T3(3B) FLAT B UTILITY	T3(3B) FLAT B UTILITY	1
T3(3B) FLAT B KITCHEN	T3(3B) FLAT B KITCHEN	1
T3(3B) FLAT B DINNING	T3(3B) FLAT B DINNING	1
T1(1B) FLAT B STORE	T1(1B) FLAT B STORE	1
T3(3A) FLAT F LIVING	T3(3A) FLAT F LIVING	1
T3(3A) FLAT F KITCHEN	T3(3A) FLAT F KITCHEN	1
T3(3A) FLAT F KITCHEN	T3(3A) FLAT F KITCHEN	1
T3(3A) FLAT F STAIRCASE	T3(3A) FLAT F STAIRCASE	1

7367/F

67TH FLOOR PLAN - TOWER 3 (3A & 3B)

2/1/2

75.
SPS-521
W-229

M-20

9/F 12

Fix

美特鋁質有限公司 MTR Aluminium Fabricator Ltd.		工程號: J-858	計算: I. H.	日期: 2/11/2023	送呈: Ant		
地盤名稱: 康城11期		核對:	日期:	副本:			
地盤用玻璃B.M.表		項目類別: 平开门	批准:	日期:	A/C Code:		
修改版次:		總計玻璃面積 (平方米): 24.30					
BM編號:		此BM依據					
序號	修改內容	玻璃編號	顏色與類型	玻璃尺寸 寬度W (mm) 高度H (mm)	數量 (塊)	總面積 (平方米)	備注
1		TG09-F01-01	TG09: 6mm THK HEAT STRENGTHENED CLEAR GLASS +1.52mm MILKY WHITE PVB +6mm THK LOW IRON HEAT STRENGTHENED CLEAR GLASS (R20220414034)	571 1920	3	3.29	TG09-F01
2		TG12-F01-01	TG12: 8mm THK. CLEAR TEMPERED GLASS +12mm AIR +8mm THK. CLEAR TEMPERED GLASS	521 2295	5	5.98	1858-TG12-F01
3		TG12-F01-02	TG12: 8mm THK. CLEAR TEMPERED GLASS +12mm AIR +8mm THK. CLEAR TEMPERED GLASS	586 2030	1	1.19	1858-TG12-F01
4		TG12-F01-03	TG12: 8mm THK. CLEAR TEMPERED GLASS +12mm AIR +8mm THK. CLEAR TEMPERED GLASS	521 2030	1	1.06	1858-TG12-F01
5		TG12-F01-04	TG12: 8mm THK. CLEAR TEMPERED GLASS +12mm AIR +8mm THK. CLEAR TEMPERED GLASS	621 2295	1	1.43	1858-TG12-F01
6	9/F	TG12-F01-05	TG12: 8mm THK. CLEAR TEMPERED GLASS +12mm AIR +8mm THK. CLEAR TEMPERED GLASS	671 2295	1	1.54	1858-TG12-F01
7	5	TG12-F01-06	TG12: 8mm THK. CLEAR TEMPERED GLASS +12mm AIR +8mm THK. CLEAR TEMPERED GLASS	606 2295	3	4.17	1858-TG12-F01
8	5	TG12-F01-06a	TG12: 8mm THK. CLEAR TEMPERED GLASS +12mm AIR +8mm THK. CLEAR TEMPERED GLASS	596 2351	3	4.20	1858-TG12-F01
9		TG12-F01-07	TG12: 8mm THK. CLEAR TEMPERED GLASS +12mm AIR +8mm THK. CLEAR TEMPERED GLASS	706 2295	1	1.62	1858-TG12-F01
10		TG12-F01-08	TG12: 8mm THK. CLEAR TEMPERED GLASS +12mm AIR +8mm THK. CLEAR TEMPERED GLASS	786 2295	1	1.80	1858-TG12-F01
11		TG12-F01-09	TG12: 8mm THK. CLEAR TEMPERED GLASS +12mm AIR +8mm THK. CLEAR TEMPERED GLASS	571 2295	1	1.31	1858-TG12-F01
12			合計:		21	24	

- 1). 本表中所有玻璃對角線尺寸偏差要求不超過正負2mm。
- 2). 本表中所有玻璃要求粗磨邊及精磨邊處理並倒斜角。
- 3). 本表中不同種類玻璃參照玻璃加工圖加工。
- 4). 本表中所有強化玻璃均需HEAT SOAK TEST。
- 5). 本表中所有強化玻璃之入牆方向均以寬度方向進人。
- 6). 本表中所有玻璃成品均需注明窗內外面積及其玻璃編號，以便識別。■

加工注意事項:

can
6+6
I can
8+8

Handwritten signature

B.D. REF :

CLIENT : Sino Land Company Limited

ARCHITECT : ronald lu & partners
Ronald Lu & Partners (HK) Ltd.
呂志祥建築師事務所 (香港) 有限公司

MAIN CONTRACTOR : AECOM

STRUCTURAL ENGINEER : AECOM

FAÇADE CONSULTANT: AECOM

NOTE :
1. ALL DIMENSIONS ARE IN mm.
2. ALL ELEVATIONS ARE VIEWED FROM OUTSIDE.
3. ALL DIMENSIONS TO BE CHECKED ON SITE BEFORE FABRICATION.

LEGEND :
X1 DETAIL MARK NO.
W001 REITER SHEET NO.
1. FFL -- FINISHED FLOOR LEVEL
2. S.F.L -- STRUCTURAL FLOOR LEVEL
3. 2R -- REVERSED DETAIL

NO.	DATE	REVISION
B	13-10-2023	REVISED AS PER PROJECT COMMENTS
A	29-09-2023	REVISED AS PER PROJECT COMMENTS
		REVISED

JOB NO. : J-858

PROJECT :
PROPOSED RESIDENTIAL DEVELOPMENT
AT TKOTL 70RP, PHASE 11, LOHAS PARK
TSEUNG KWAN O, N.T.


TITLE :
IN-SITU ALUM. WINDOW
ALUM. WINDOW SCHEDULE
AT SPECIAL UNITS FLOOR

DWG NO. : 04-OCT-21 SCALE : 1:40

DRAWN BY :
CHECKED BY :

MIDI ALUMINIUM FABRICATOR LTD.
Units 6-8, Sunray Industrial Centre, 1/F
610 Che Kwo Ling Road, Kowloon
Tel: 23489211-4 Fax: 6592727666

DWG NO. : J858-IW-2101c REV. : B

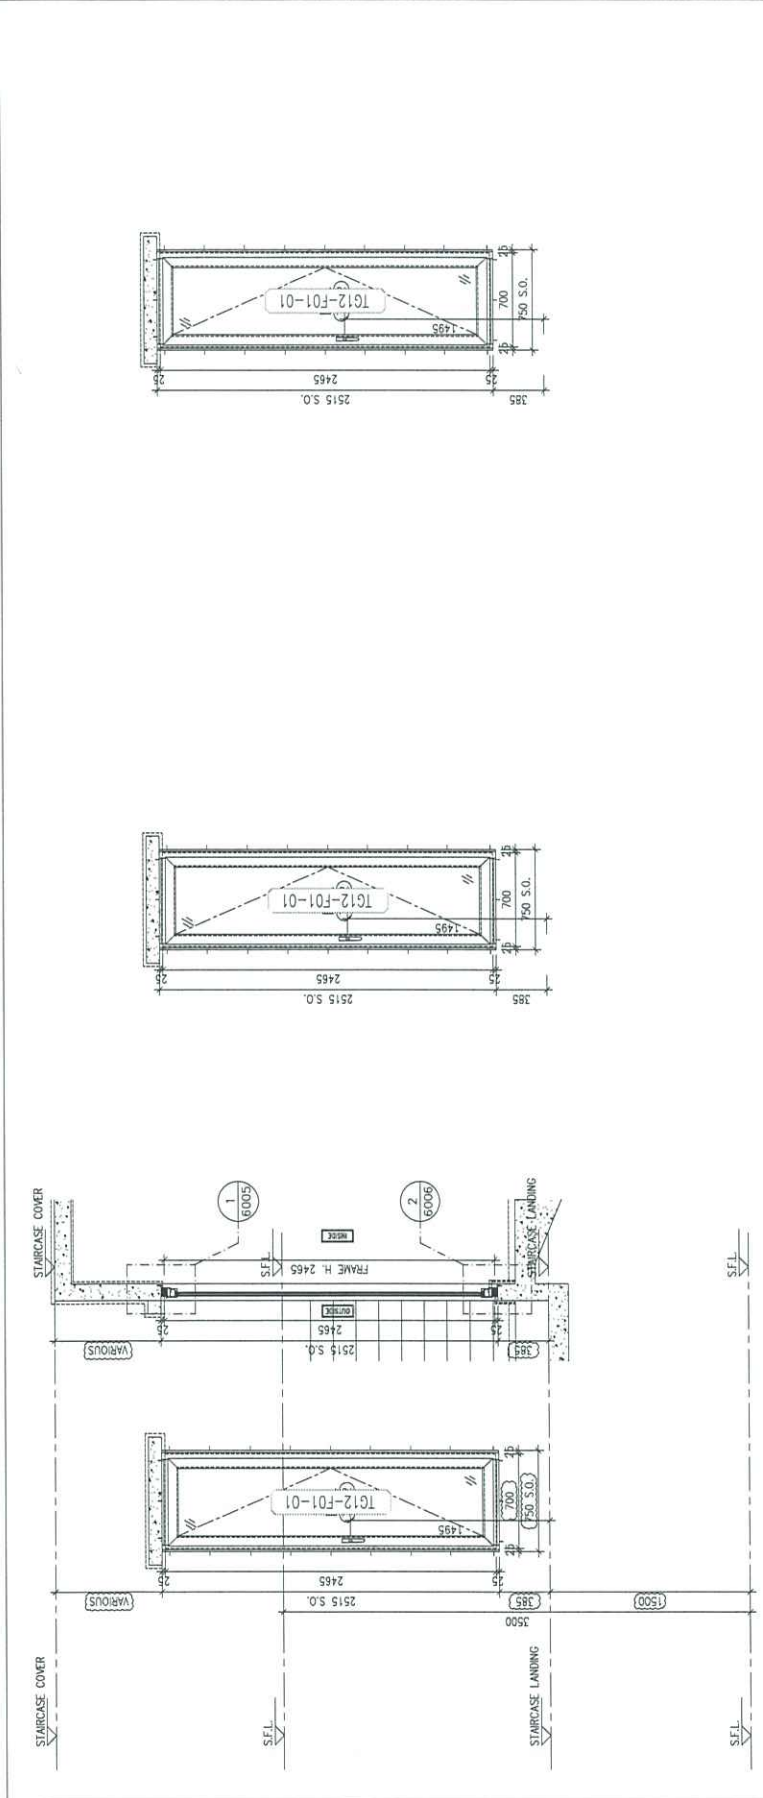

ELEVATION/
PART PLAN/
SECTION

WINDOW MARK	GLAZING AREA:	OPENABLE AREA:	Required =	Provided =	Required =	Provided =	GLAZING AREA:	OPENABLE AREA:	Required =	Provided =	GLAZING AREA:	OPENABLE AREA:	Required =	Provided =
T1	700x750	700x750	0.8211	0.8211	1.4393	1.4393	0.8211	1.4393	0.8211	0.8211	1.4393	1.4393	0.8211	0.8211
T2	700x750	700x750	0.8211	0.8211	1.4393	1.4393	0.8211	1.4393	0.8211	0.8211	1.4393	1.4393	0.8211	0.8211
T3	700x750	700x750	0.8211	0.8211	1.4393	1.4393	0.8211	1.4393	0.8211	0.8211	1.4393	1.4393	0.8211	0.8211
4R	500x700	500x700	0.3500	0.3500	0.3500	0.3500	0.3500	0.3500	0.3500	0.3500	0.3500	0.3500	0.3500	0.3500
LOCATION	TOWER 1(1A) FLAT A STAIRCASE(62/F)													
SECTION	65mm ALUM. SECTION WITH PVF2 COATING(SILVER CHAMPAGNE COLOUR)													
GLAZING	8mm THK. CLEAR TEMPERED GLASS+12mm AIR+8mm THK. CLEAR TEMPERED GLASS IGU													
QUANTITY	1 NO.													
REMARKS														

TOWER 1(1A) FLAT A STAIRCASE(62/F)
65mm ALUM. SECTION WITH PVF2 COATING(SILVER CHAMPAGNE COLOUR)
8mm THK. CLEAR TEMPERED GLASS+12mm AIR+8mm THK. CLEAR TEMPERED GLASS IGU
1 NO.

TOWER 2(2A) FLAT A STAIRCASE(67/F)
65mm ALUM. SECTION WITH PVF2 COATING(SILVER CHAMPAGNE COLOUR)
8mm THK. CLEAR TEMPERED GLASS+12mm AIR+8mm THK. CLEAR TEMPERED GLASS IGU
1 NO.

TOWER 3(3A) FLAT A STAIRCASE(67/F)
65mm ALUM. SECTION WITH PVF2 COATING(SILVER CHAMPAGNE COLOUR)
8mm THK. CLEAR TEMPERED GLASS+12mm AIR+8mm THK. CLEAR TEMPERED GLASS IGU
1 NO.

B.D. REF :

CLIENT : Sino Land Company Limited

ARCHITECT : Ronald Lu & Partners (HK) Ltd.
呂志祥建築師事務所 (香港) 有限公司

MAIN CONTRACTOR :

STRUCTURAL ENGINEER : AECOM

FAÇADE CONSULTANT : AECOM

NOTE :
1. ALL DIMENSIONS ARE IN MM.
2. ALL ELEVATIONS ARE VIEWED FROM OUTSIDE.
3. ALL DIMENSIONS TO BE REVERSED ON SITE.

LEGEND :
X1 DETAIL MARK NO.
W001 REFER SHEET NO.
1. F.F.L. -- FINISHED FLOOR LEVEL
2. S.F.L. -- STRUCTURAL FLOOR LEVEL
3. P -- REVERSED DETAIL

B	13-10-2023	REVISED AS PER PROJECT COMMENTS	AM
A	29-09-2023	REVISED AS PER PROJECT COMMENTS	AM
NE	DATE	REVISION	BY

JOB NO. : J-858



PROJECT : PROPOSED RESIDENTIAL DEVELOPMENT AT TKOTL 70RP, PHASE 11, LOHAS PARK TSEUNG KWAN O, N.T.

TITLE : IN-SITU ALUM. WINDOW ALUM. WINDOW SCHEDULE AT SPECIAL UNITS FLOOR

DATE : 04-OCT-21 SCALE : 1:40


DRAWN BY : CHECKED BY :

美特鋁質有限公司
MIDI ALUMINUM FABRICATOR LTD.
Units 6-8, Sunny Industrial Centre, 1/F
610 Che Kwo Ling Road, Kowloon
Tel: 2489211-4 Fax: (852) 2727866
DWG NO. : J858-IW-2102e REV. : B

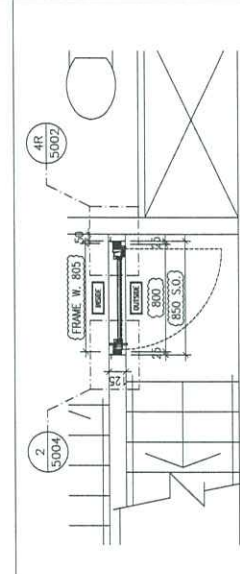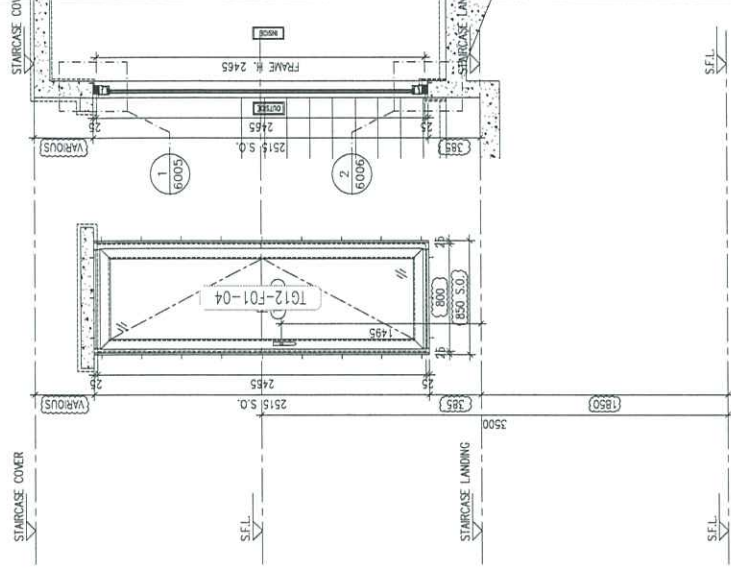

73

GLAZING AREA:	Required =	Provided = 0.9850
OPENABLE AREA:	Required =	Provided = 1.6772
(1/8" x 1/8" x 1/8")		
TOWER 3(3B) FLAT A STAIRCASE(67/F)		
65mm ALUM. SECTION WITH PVF2 COATING(SILVER CHAMPAGNE COLOUR)		
8mm THK. CLEAR TEMPERED GLASS+12mm AIR+8mm THK. CLEAR TEMPERED GLASS (G)		
1 NO.		

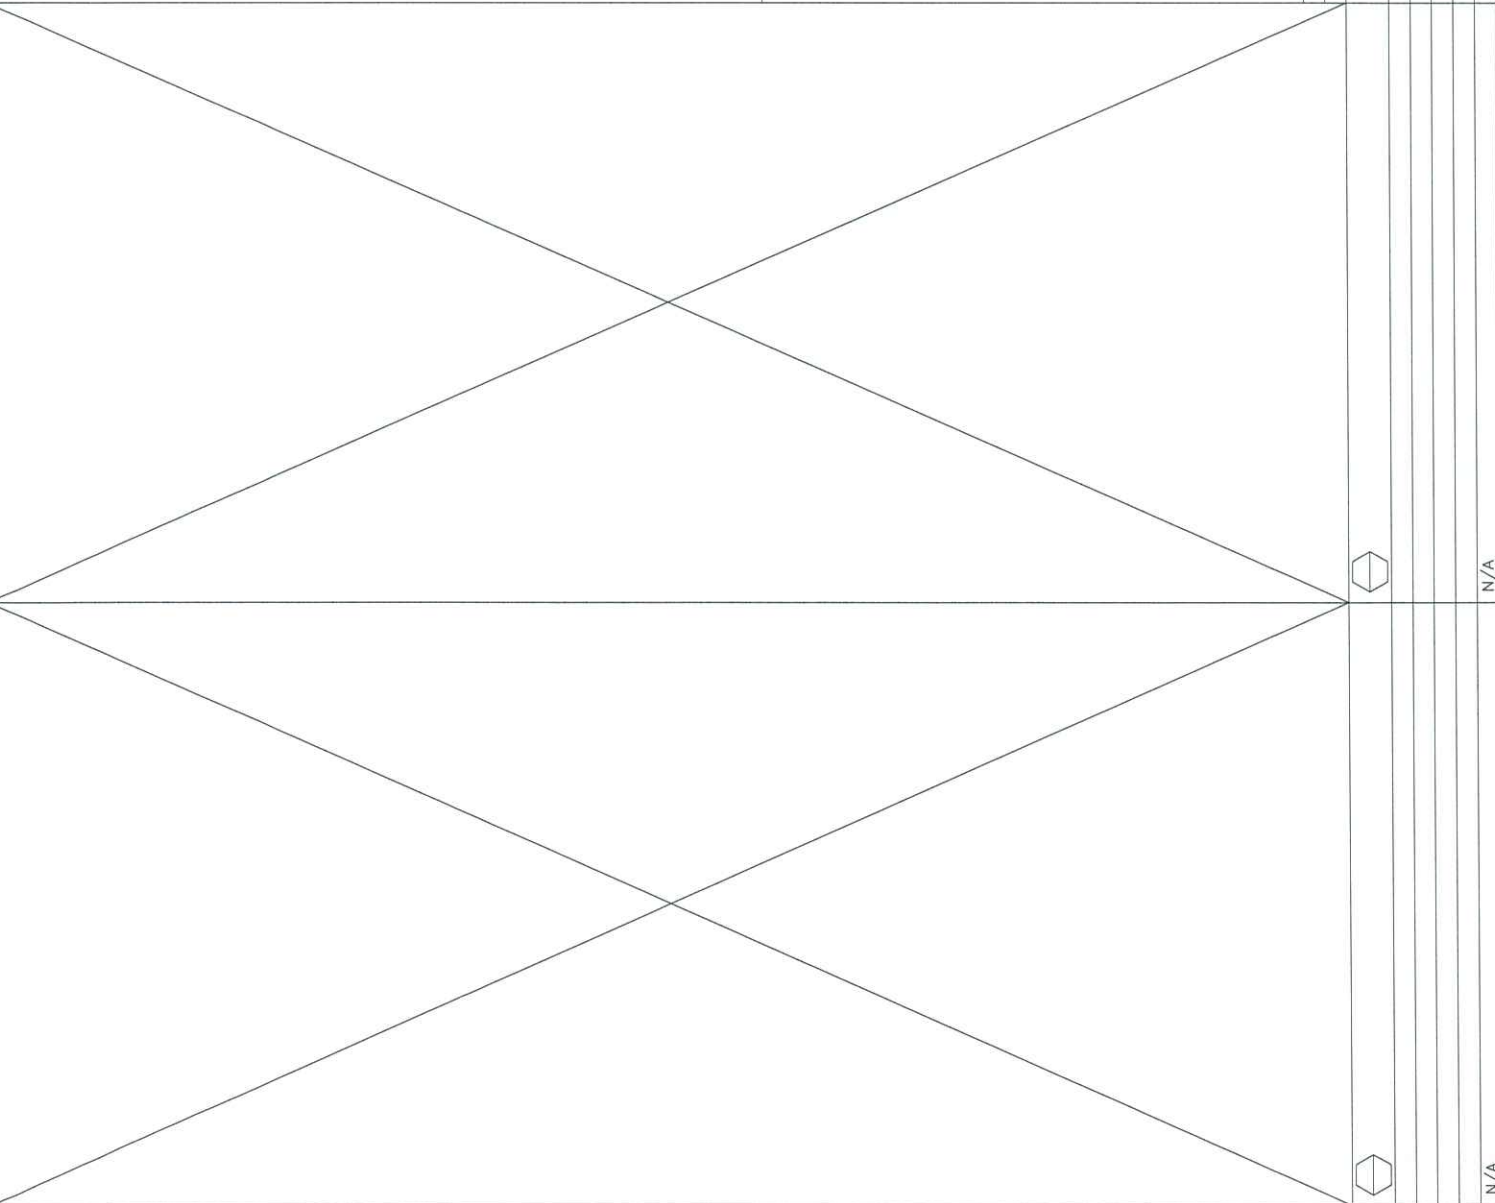

ELEVATION/ PART PLAN/ SECTION	WINDOW MARK	REMARKS
		N/A

B.D. REF :

CLIENT : Sino Land Company Limited

ARCHITECT : Ronald Lu Architects
Ronald Lu & Partners (HK) Ltd.
呂元祥建築師事務所 (香港) 有限公司

MAIN CONTRACTOR :

STRUCTURAL ENGINEER : AECOM

FACADE CONSULTANT: AECOM

NOTE :

1. ALL DIMENSIONS ARE IN MM.
2. ALL ELEVATIONS ARE VIEWED FROM OUTSIDE.
3. ALL DIMENSIONS TO BE VERIFIED ON SITE BEFORE FABRICATION.

LEGEND :

X1 - DETAIL MARK NO.
X2001 - REFER SHEET NO.

1. F.F.L. --- FINISHED FLOOR LEVEL
2. S.F.L. --- STRUCTURAL FLOOR LEVEL
3. Ⓢ --- REVERSED DETAIL

NO.	DATE	REVISION
E	28-09-2023	REVISED AS PER ARCHITECT COMMENTS
B	30-08-2023	REVISED AS PER ARCHITECT COMMENTS
C	26-06-2023	REVISED AS PER ARCHITECT COMMENTS
B	17-06-2022	REVISED AS PER ARCHITECT COMMENTS
A	22-02-2022	REVISED AS PER ARCHITECT COMMENTS

JOB NO. : J-858

PROJECT : PROPOSED RESIDENTIAL DEVELOPMENT AT TKOITL 70RP, PHASE 11, LOHAS PARK TSEUNG KWAN O, N.T.


TITLE : IN-SITU ALUM. WINDOW ALUM. WINDOW SCHEDULE AT TYPICAL FLOOR

DATE : 04-OCT-21 SCALE : 1:40


DRAWN BY : CHECKED BY :

MIDI ALUMINIUM FABRICATOR LTD.
Units 6-8, Sunny Industrial Centre, 1/F
162,248,271-4, Forster Road, Kowloon
TEL: 27272866

DWG NO. : JB58-IW-2103 REV. : E

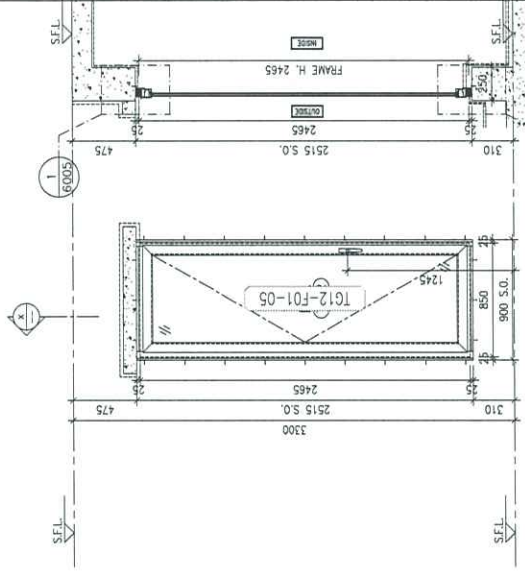

ELEVATION SECTION

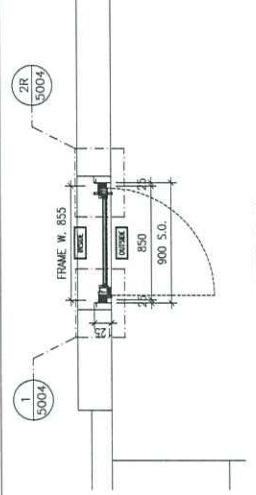

PART PLAN

T2 9/F

GLAZING AREA:	Required =	Provided = 1.0768
OPENABLE AREA:	Required =	Provided = 1.7962

WINDOW MARK

LOCATION

SECTION TOWER 2(2E) FLAT D M.B.R.(9/F)

GLAZING 65mm ALUM. SECTION WITH PVF2 COATING/SILVER CHAMPAGNE COLOUR)
8mm THK. CLEAR TEMPERED GLASS+12mm AIR+8mm THK. CLEAR TEMPERED GLASS IGU

QUANTITY 1 NO.

RF-MARKS N/A

B.D. REF :

CLIENT : **Sino Land Company Limited**

ARCHITECT : **Ronald Lu & Partners (HK) Ltd.**
 呂克祥建築師事務所 (香港) 有限公司

MAIN CONTRACTOR :

STRUCTURAL ENGINEER : **AECOM**

FAÇADE CONSULTANT: **AECOM**

NOTE :
 1. ALL DIMENSIONS ARE IN mm.
 2. ALL ELEVATIONS ARE VIEWED FROM OUTSIDE.
 3. ALL DIMENSIONS TO BE VERIFIED ON SITE BEFORE FABRICATION.

LEGEND :
 *1 - DETAIL MARK NO.
 *1000 - REFER SHEET NO.
 1. S.F.L. - FINISHED FLOOR LEVEL
 2. S.F.L. - STRUCTURAL FLOOR LEVEL
 3. ∅ - REVERSED DETAIL

REVISIONS:

NO.	DATE	REASON
B	28-09-2023	REVISED AS PER ARCHITECT COMMENTS
A	30-09-2023	REVISED AS PER ARCHITECT COMMENTS
NC	DWE	REVISION

JOB NO. : J-858

PROJECT : PROPOSED RESIDENTIAL DEVELOPMENT AT TKOITL 70RP, PHASE 11, LOHAS PARK TSEUNG KWAN O, N.T.

TITLE : IN-SITU ALUM. WINDOW ALUM. WINDOW SCHEDULE AT SPECIAL UNITS FLOOR




DATE : 04-OCT-21 SCALE : 1:40

DRAWN BY :

CHECKED BY :

APPROVED BY : **美特铝业有限公司**
 MIDTI ALUMINIUM FABRICATOR LTD.
 Units 6-8, Sunny Industrial Centre, 1/F
 610 Che Kwo Ling Road, Kowloon
 Tel: 2489711-4 Fax: (852) 2727866

DWG NO. : JB58-IW-21034 REV. : B

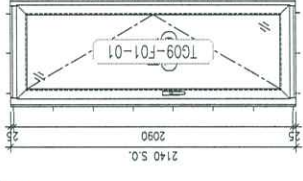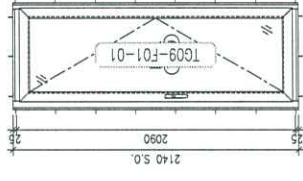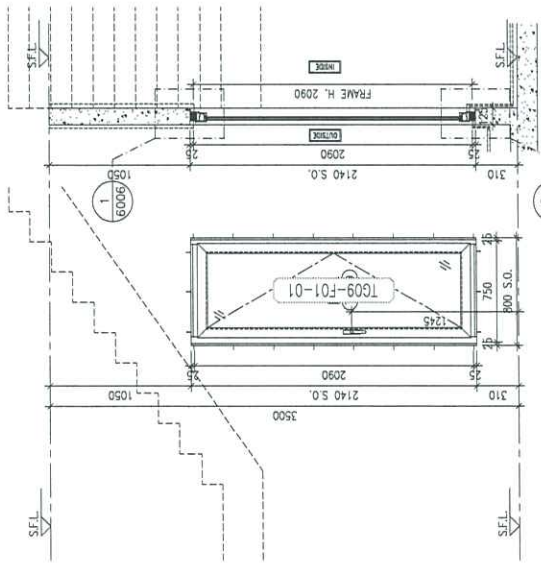




6x6 Lam H

2103d

ELEVATION/
PART PLAN/
SECTION

SECTION

ELEVATION

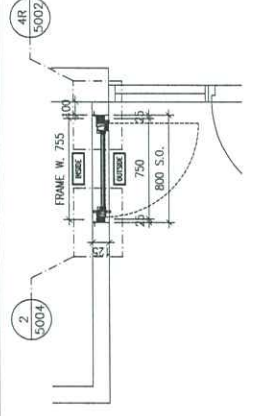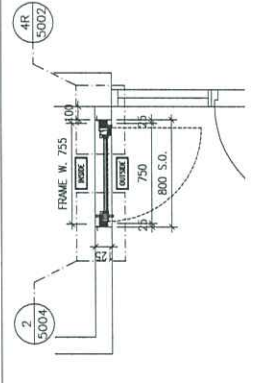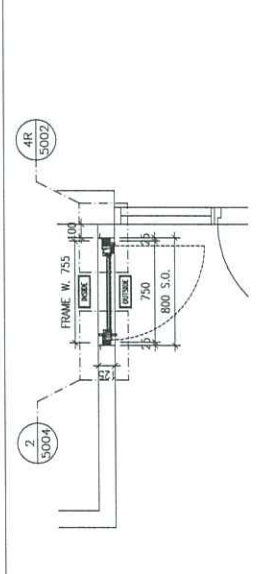

T1

T2

T3

WINDOW MARK	GLAZING AREA:	Required =	Provided =	GLAZING AREA:	Required =	Provided =
(1B) (S-1)	OPENABLE AREA:	Required =	Provided =	OPENABLE AREA:	Required =	Provided =
(1B) (S-1)	TOWER 1(1B) FLAT B STORE (62/F)			(1B) (S-1)		
	65mm ALUM. SECTION WITH PVF2 COATING (SILVER CHAMPAGNE COLOUR)					
	8mm CLEAR TEMPERED GLASS 1100mm x 1100mm					
QUANTITY	1			1		
REMARKS	1 NO.					

BD. REF :

CLIENT : 信和置業有限公司
Sino Land Company Limited

ARCHITECT : Ronald Lu & Partners
Ronald Lu & Partners (HK) Ltd.
呂宗祥建築師事務所 (香港) 有限公司

MAIN CONTRACTOR : Gammon

STRUCTURAL ENGINEER : AECOM

TRACE CONSULTANT: AECOM

NOTE:

1. ALL DIMENSIONS ARE IN mm.
2. ALL ELEVATIONS ARE VIEWED FROM OUTSIDE.
3. ALL DIMENSIONS TO BE VERIFIED ON SITE BEFORE FABRICATION.

LEGEND:

① - DETAIL MARK NO.
② - REFER SHEET NO.

1. F.F.L. -- FINISHED FLOOR LEVEL
2. S.F.L. -- STRUCTURAL FLOOR LEVEL
3. (P) -- REVERSED DETAIL

B	28-08-2023	REVISED AS PER PROJECT COMMENTS	W
A	30-08-2023	REVISED AS PER PROJECT COMMENTS	W
NO.	DATE	REVISION	BY

JOB NO. : J-858


PROJECT : PROPOSED RESIDENTIAL DEVELOPMENT AT TKOTIL 709P, PHASE 11, LOHAS PARK TSEUNG KWAN O, N.T.

TITLE : IN-SITU ALUM. WINDOW ALUM. WINDOW SCHEDULE AT SPECIAL UNITS FLOOR

DATE : 04-OCT-21 SCALE : 1:40

DRAWN BY : 姜特 銘實有限公司

Unit: 6-8, Sunny Industrial Centre, 1/F, 610 Che Kwo Ling Road, Kowloon Tel: 24248211-4 Fax: (852) 2727656 DWG NO. : J858-W-2103d REV. : B

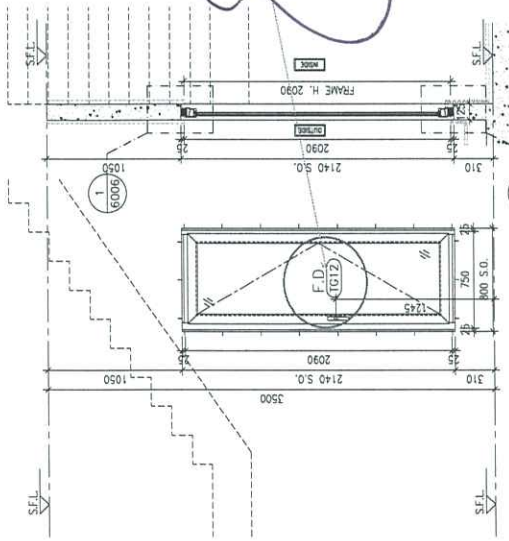




Comment

Change to TG09, same type of glass used in bathrooms

6+6 Lam.

2103d

ELEVATION/
PART PLAN/
SECTION

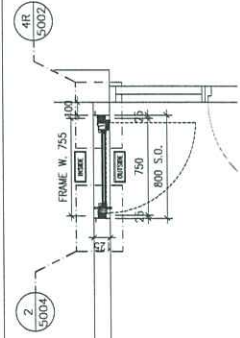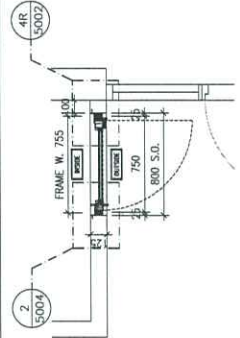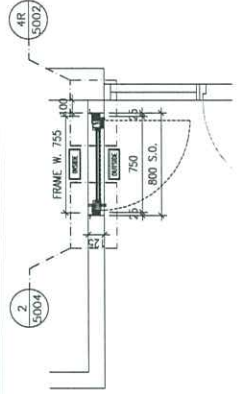

WINDOW MARK	GLAZING AREA:	Required =	Provided =	GLAZING AREA:	Required =	Provided =	GLAZING AREA:	Required =	Provided =
(1B-3) (S-1)	OPENABLE AREA:	Required =	Provided =	OPENABLE AREA:	Required =	Provided =	OPENABLE AREA:	Required =	Provided =
LOCATION SECTION	TOWER 1(1B) FLAT B STORE(62/F)								
GLAZING	65mm ALUM. SECTION WITH PVF2 COATING(SILVER CHAMPAGNE COLOUR) 8mm THK. CLEAR TEMPERED GLASS+12mm AIR+8mm THK. CLEAR TEMPERED GLASS+6U								
QUANTITY	1 NO.								
REMARKS									

B.D. REF :

CLIENT : Sino Land Company Limited

ARCHITECT : Ronald Lu & Partners
Ronald Lu & Partners (HK) Ltd.
呂元祥建築師事務所 (香港) 有限公司

MAIN CONTRACTOR :

STRUCTURAL ENGINEER : AECOM

FAÇADE CONSULTANT : AECOM

NOTE :
1. ALL DIMENSIONS ARE IN mm.
2. ALL ELEVATIONS ARE VIEWED FROM OUTSIDE.
3. ALL DIMENSIONS TO BE VERIFIED ON SITE BEFORE FABRICATION.

LEGEND :
XT DETAIL MARK NO.
X000 REFER SHEET NO.
1. FFL --- FINISHED FLOOR LEVEL
2. S.F.L --- STRUCTURAL FLOOR LEVEL
3. (A) --- REVERSED DETAIL


B	13-10-2023	REVISED AS PER ARCHITECT COMMENTS	NA
C	26-09-2023	REVISED AS PER ARCHITECT COMMENTS	NA
D	30-06-2023	REVISED AS PER ARCHITECT COMMENTS	NA
A	11-06-2023	REVISED AS PER ARCHITECT COMMENTS	NA
NA	DATE	REVISION	BY

JOB NO. : J-858
PROJECT : PROPOSED RESIDENTIAL DEVELOPMENT AT TKOIL 709PP, PHASE 11, LOHAS PARK TSEUNG KWAN O, N.T.

TITLE : IN-SITU ALUM. WINDOW ALUM. WINDOW SCHEDULE AT SPECIAL UNITS FLOOR


DATE : 04-OCT-21 SCALE : 1:40

DRAWN BY :
CHECKED BY :
MIDI 美特銘實有限公司
MIDI Engineering & Architecture Ltd.
810 Cha Kwo Ling Road, Kowloon
Tel: 2489111-4 Fax: (852) 2727666
DWG NO. : JB58-IW-2104a REV. : D

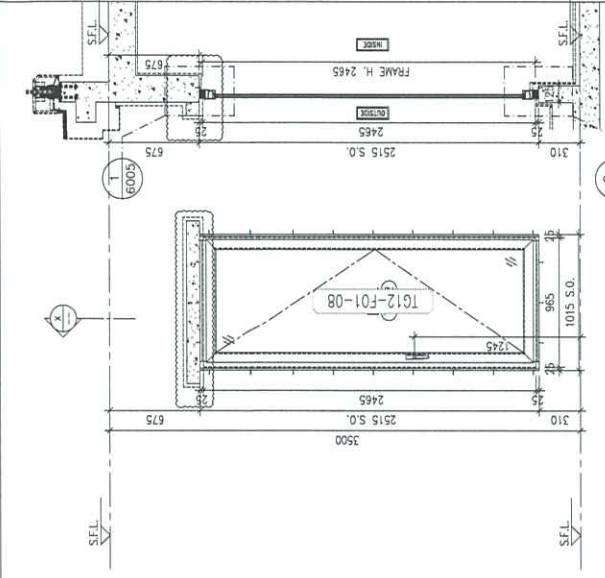


SECTION "X-X"

ELEVATION

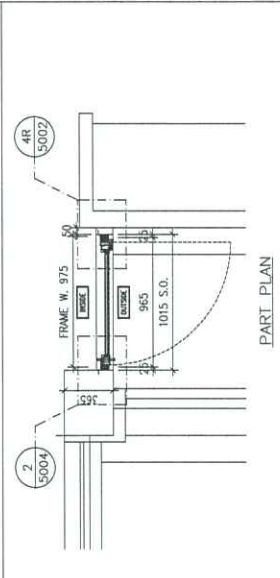


PART PLAN

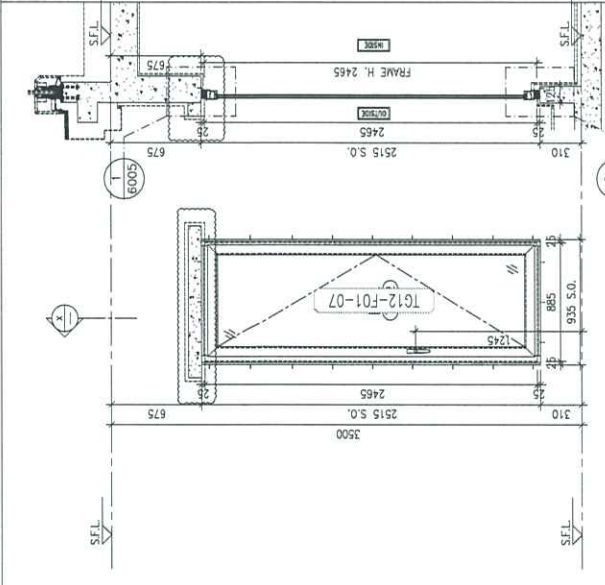


SECTION "X-X"

ELEVATION

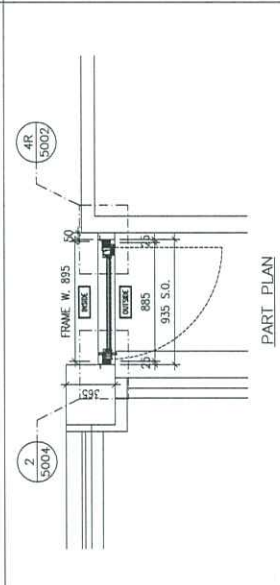


PART PLAN

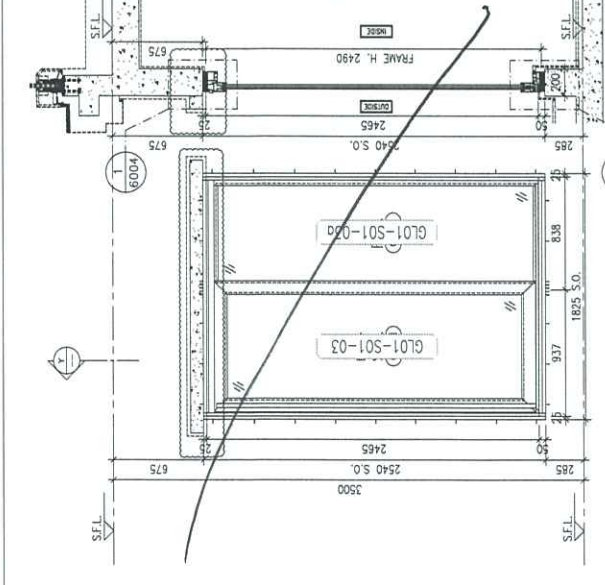


SECTION "Y-Y"

ELEVATION

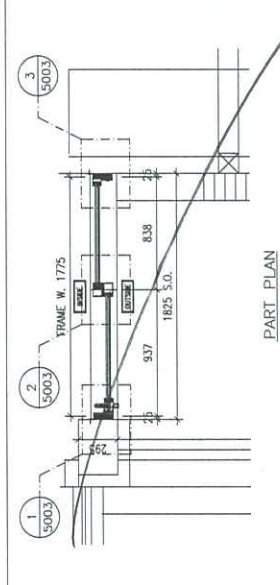

PART PLAN

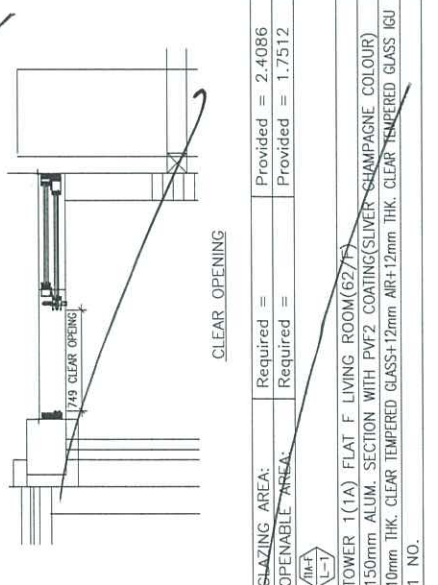

CLEAR OPENING

ELEVATION/ PART PLAN/ SECTION	GLAZING AREA: OPENABLE AREA:	Required =	Provided =	GLAZING AREA: OPENABLE AREA:	Required =	Provided =	WINDOW MARK	LOCATION	SECTION	GLAZING	QUANTITY	REMARKS
							(1/1-F)	TOWER 1(1A) FLAT F LIVING ROOM(627/F)	150mm ALUM. SECTION WITH PVF2 COATING(SILVER CHAMPAGNE COLOUR)	10mm THK. CLEAR TEMPERED GLASS+12mm AIR+12mm THK. CLEAR TEMPERED GLASS IGU	1 NO.	
							(1/1-F)	TOWER 2(2A) FLAT F LIVING ROOM(67/F)	65mm ALUM. SECTION WITH PVF2 COATING(SILVER CHAMPAGNE COLOUR)	8mm THK. CLEAR TEMPERED GLASS+12mm AIR+8mm THK. CLEAR TEMPERED GLASS IGU	1 NO.	
							(1/1-F)	TOWER 3(3A) FLAT F LIVING ROOM(67/F)	65mm ALUM. SECTION WITH PVF2 COATING(SILVER CHAMPAGNE COLOUR)	8mm THK. CLEAR TEMPERED GLASS+12mm AIR+8mm THK. CLEAR TEMPERED GLASS IGU	1 NO.	

B.D. REF :
 CLIENT : Sino Land Company Limited
 ARCHITECT : Ronald Lu & Partners
 MAIN CONTRACTOR :
 STRUCTURAL ENGINEER : AECOM
 FACADE CONSULTANT : AECOM

NOTE:
 1. ALL DIMENSIONS ARE IN mm.
 2. ALL ELEVATIONS ARE VIEWED FROM OUTSIDE.
 3. ALL DIMENSIONS TO BE VERIFIED ON SITE BEFORE FABRICATION.



LEGEND:
 1. FFL --- FINISHED FLOOR LEVEL
 2. SFL --- STRUCTURAL FLOOR LEVEL
 3. --- REVERSED DETAIL

NO.	DATE	REVISION	BY
13-11-2023		ISSUED AS PER ARCHITECT COMMENTS	MM
20-09-2023		ISSUED AS PER ARCHITECT COMMENTS	MM

JOB NO. : J-858
 PROJECT : RESIDENTIAL DEVELOPMENT
 AT TKOIL 709P, PHASE 11, LOHAS PARK
 TSEUNG KWAN O, N.T.

TITLE :
 IN-SITU ALUM. WINDOW
 ALUM. WINDOW SCHEDULE
 AT SPECIAL UNITS FLOOR

DATE : 04-OCT-21 SCALE : 1:40
 DRAWN BY :
 CHECKED BY :
 MIDICORP LIMITED
 Units 6-B, Sundry Industrial Centre, 1/F
 810, Cha Kwo Ling Road, Kowloon
 Tel: 2389511-4 Fax: 23272766
 DWG NO. : JB58-IW-2104 REV. : B

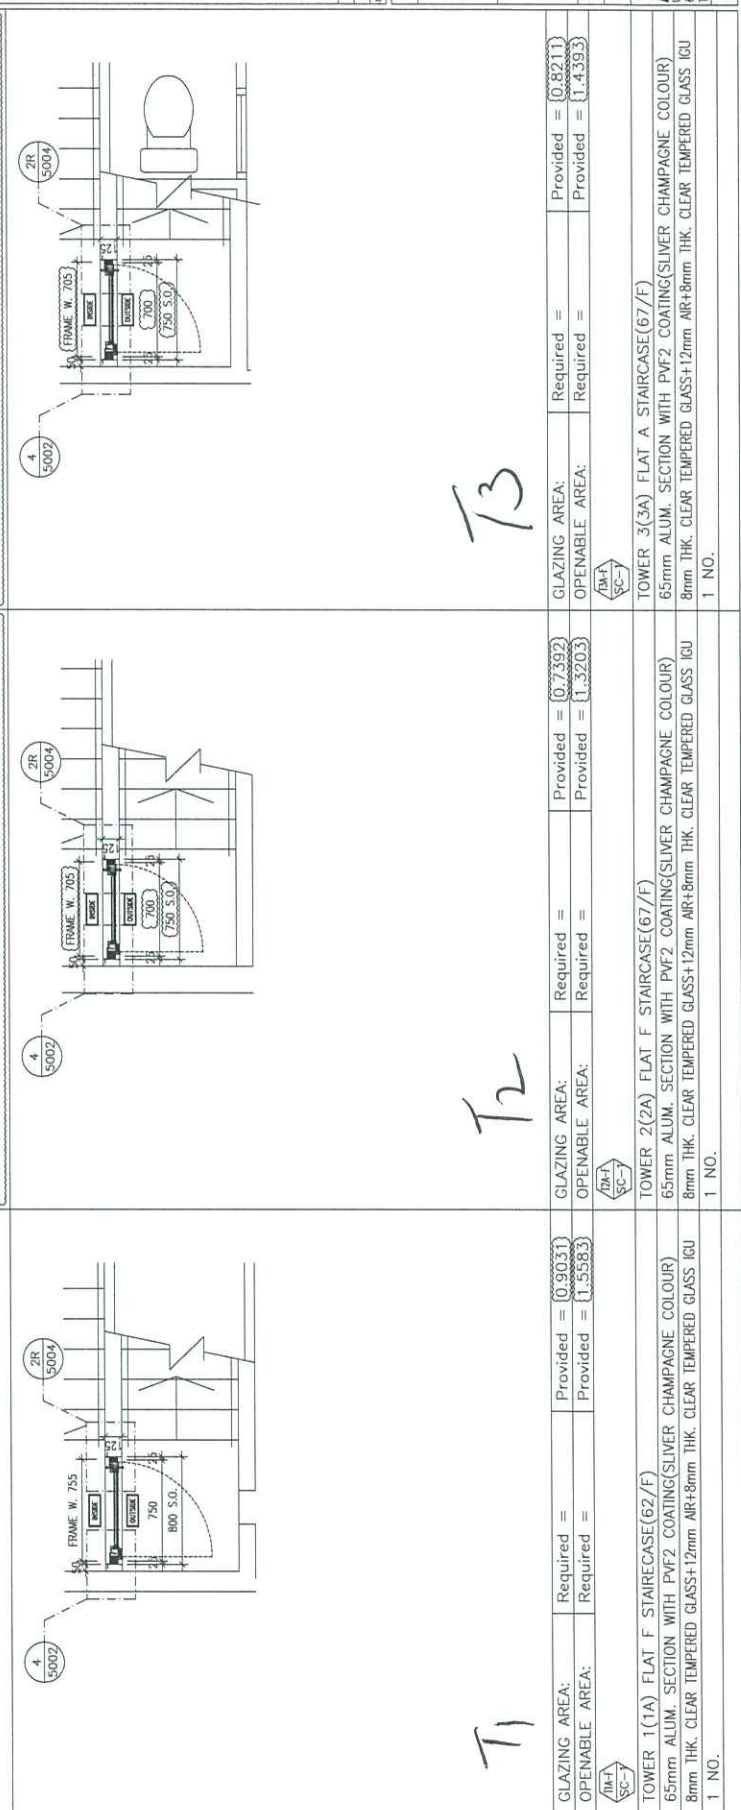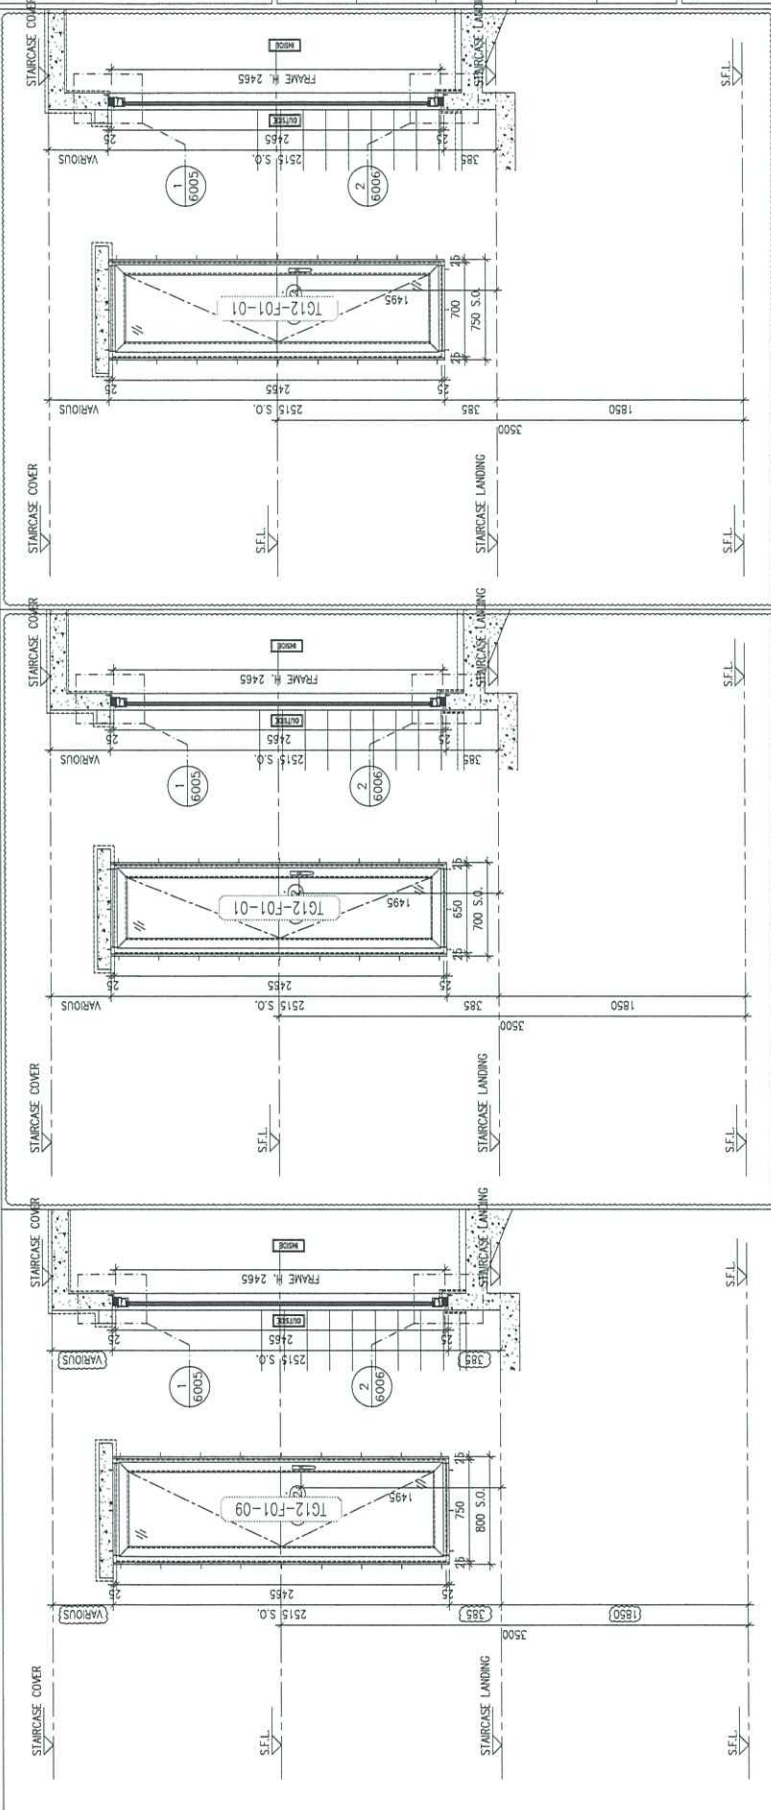

ELEVATION/ PART PLAN/ SECTION	GLAZING AREA: Provided = Required =	OPENABLE AREA: Provided = Required =	GLAZING AREA: Provided = Required =	OPENABLE AREA: Provided = Required =	GLAZING AREA: Provided = Required =	OPENABLE AREA: Provided = Required =	REMARKS
T1	0.9031	1.5983	0.7392	1.3203	0.8211	1.4393	TOWER 1(1A) FLAT F STAIRCASE (G2/F) 65mm ALUM. SECTION WITH PVF2 COATING(SILVER CHAMPAGNE COLOUR) 8mm THK. CLEAR TEMPERED GLASS+12mm AIR+8mm THK. CLEAR TEMPERED GLASS IGU 1 NO.
T2	0.7392	1.3203	0.8211	1.4393	0.8211	1.4393	TOWER 2(2A) FLAT F STAIRCASE (G7/F) 65mm ALUM. SECTION WITH PVF2 COATING(SILVER CHAMPAGNE COLOUR) 8mm THK. CLEAR TEMPERED GLASS+12mm AIR+8mm THK. CLEAR TEMPERED GLASS IGU 1 NO.
T3	0.8211	1.4393	0.8211	1.4393	0.8211	1.4393	TOWER 3(3A) FLAT A STAIRCASE (G7/F) 65mm ALUM. SECTION WITH PVF2 COATING(SILVER CHAMPAGNE COLOUR) 8mm THK. CLEAR TEMPERED GLASS+12mm AIR+8mm THK. CLEAR TEMPERED GLASS IGU 1 NO.

PROJECT :

**PROPOSED RESIDENTIAL DEVELOPMENT
AT TKOTL 7ORP, PHASE 11, LOHAS PARK, TSEUNG KWAN O, N.T.**

12

Approval Status **B**

Note: This approval is mainly on updating beam size above windows/ french door. Approval of the previous set of shop drawing (Rev.11 dated 20 Oct 2023) has already enabled manufacturing of in-situ window and french doors.

RLP - Marina Tong
2 Nov 2023

12號門窗批圖

TITLE : SHOP DRAWING FOR
IN- SITU ALUMINIUM WINDOW

DATE: 27 OCTOBER 2023