

工程指示 / 要求簡箋(E.I.)

工程指示編號 : E16205 16 修改版次 :-
 工程編號 : J835 工程名稱 : TK066D2 平台
 工程項目 : Glass Wall 玻璃樣板
 收件人 : 梁少顏 發件人 : Jingo Chow 日期 : 2016/11/5

■要求提供 / □確認 事項 :

- | | | |
|-------------------------------------|--|-------------------------------|
| <input type="checkbox"/> 初步鋁料 B.M. | <input type="checkbox"/> 加工拆圖, 然後生產 | <input type="checkbox"/> 尺寸表 |
| <input type="checkbox"/> 正式鋁料 B.M. | <input type="checkbox"/> 技術上資料 / 指示 | <input type="checkbox"/> 報價 |
| <input type="checkbox"/> 配件 B.M. | <input checked="" type="checkbox"/> 樣辦或貨品說明書 | <input type="checkbox"/> 分判合約 |
| <input type="checkbox"/> 其他 : _____ | | |

內容 : 按附圖做一件一米高的樣板, 按期
 完成後送雷港地盤
 出貨前請與有哥聯繫. 93708229

請在 2016-11-21 前完成上列要求。

附有關圖紙 / 文件 : 1 頁

以上項目為:

- 原合約工程包 原合約工程加 / 減賬 新工程報價

原因 :- _____

分發東莞各部門 :

- 生產技術總監 連附件 技術部 秋 連附件 生產部 連附件 機械設計部 連附件
 採購部 連附件 生產統籌部 連附件
 質檢部 連附件 會計部 連附件 報關組 連附件 其他 _____ 連附件

分發香港各部門 :

- 行政部 連附件 會計部 連附件 統籌部 連附件 有哥 工程部地盤科文 連附件
 採購部 連附件 QS 部 連附件 維修部 連附件 其他 _____ 連附件

傳遞編號 :

發件人簽署 :

HK /1

項目經理簽署 :


A1H

LEGEND:




G1 12mm THK. CLEAR TEMPERED GLASS

G2 15mm THK. CLEAR TEMPERED GLASS


M1: ALUM. MULLION (REF. TO J835-GW-GN02)

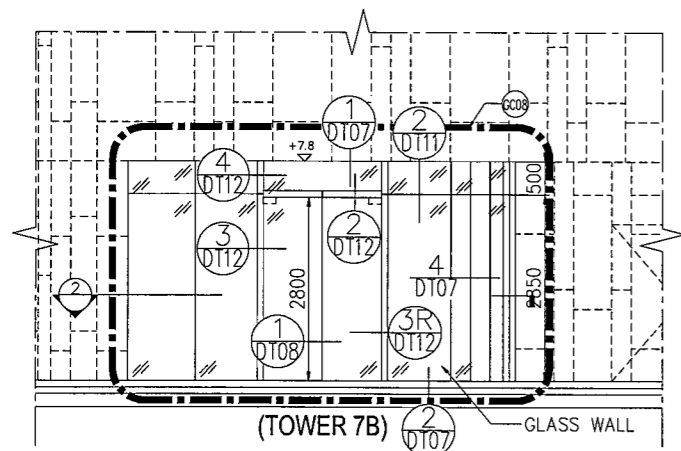

1 PARTIAL ELEVATION AT TOWER 7A & 7B

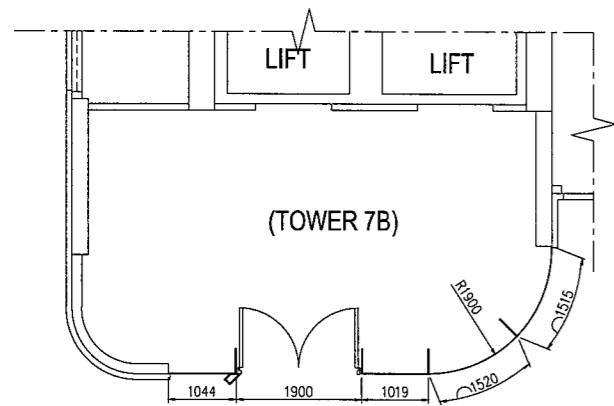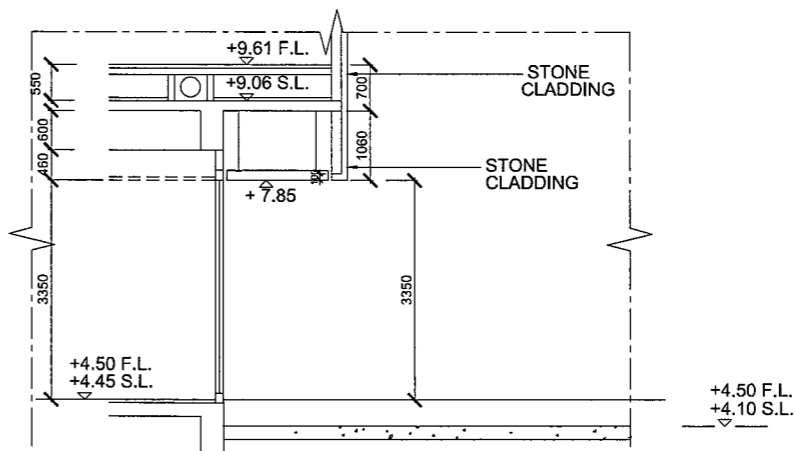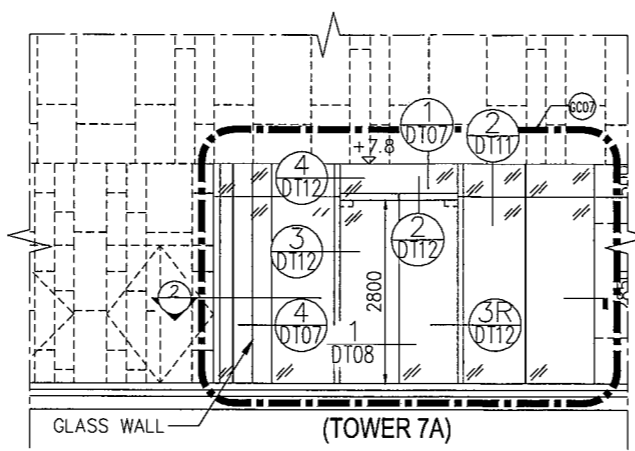

2 PARTIAL PLAN AT G/F

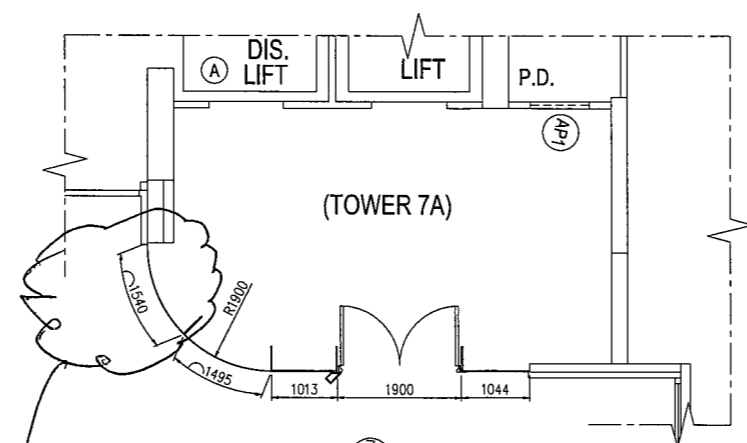

3 PARTIAL PLAN AT G/F

1米高樣板
12mm THK. clear tempered glass.

B.D. Ref.
F.P.B. Ref.

DATE/REVISION/AMENDMENTS

SUN HUNG KAI
ARCHITECTS AND ENGINEERS LTD.

SUN HUNG KAI CENTRE, WANCHAI, HONGKONG
TEL. 28278111 FAX. 28272884

YEE FAI CONTRACTORS CO. LTD.
44/F SUN HUNG KAI CENTRE, WANCHAI, HONGKONG
TEL. 28278111 FAX. 28270717

美特鋁質有限公司
MIDI ALUMINIUM FABRICATOR LTD.
Units E-8, Sunray Industrial Centre, 1/F
610 Cho Kwo Ling Road, Kowloon
Tel: 23489211-4 Fax: (852)27727666

This drawing and design are copyright of the authorized person. No portion may be reproduced without his written permission. Use written dimensions. Measurements to existing works to be verified on site. This drawing shall be read in conjunction with specification and condition of contract.

PROJECT

PROPOSED RESIDENTIAL
DEVELOPMENT AT
TSEUNG KWAN O
AREA 66D2, T.K.O.T.L. 118

TITLE

PARTIAL ELEVATION & PLAN
OF GLASS WALL
AT TOWER 7A & 7B

FILE NAME

DRAWN BY

CHECKED BY

PRINTED DATE

SCALE 1:100

JOB No.	DRAWING No.	REV.
J-835	J835-GW-PE17	-

R.S.E.

FOR B.D. APPROVAL