

工程指示 / 要求簡箋(E.I.)

工程指示編號：EI 6415/16

修改版次：

工程編號：J335

工程名稱：試水場

工程項目：幕牆(試水)

—— 確認 廠用玻璃 BM 供訂購

收件人：

羅小姐

發件人：

Eddie

日期：

2016.12.15

要求提供 /  確認 事項：

- |   |                                     |                               |
|---|-------------------------------------|-------------------------------|
| <input type="checkbox"/> 初步鋁料 B.M.                      | <input type="checkbox"/> 加工拆圖，然後生產  | <input type="checkbox"/> 尺寸表  |
| <input type="checkbox"/> 正式鋁料 B.M.                      | <input type="checkbox"/> 技術上資料 / 指示 | <input type="checkbox"/> 報價   |
| <input type="checkbox"/> 配件 B.M.                        | <input type="checkbox"/> 樣辦或貨品說明書   | <input type="checkbox"/> 分判合約 |
| <input checked="" type="checkbox"/> 其他： <u>玻璃 BM 訂購</u> |                                     |                               |

內容：

請將附頁加工圖紙，須按封袋。

請在 2016.12.19 前完成上列要求。

附有關圖紙 / 文件：

1+ 3頁

以上項目為：

- 原合約工程包                       原合約工程加 / 減賬                       新工程報價

原因：-

分發東莞各部門：

- ( ) 生產技術總監  連附件    ( ) 技術部     連附件    ( ) 生產部     連附件    ( ) 機械設計部  連附件  
 ( ) 採購部     連附件    ( ) 生產統籌部  連附件  
 ( ) 質檢部     連附件    ( ) 會計部     連附件    ( ) 報關組     連附件    ( ) 其他 \_\_\_\_\_  連附件


分發香港各部門：

- ( ) 行政部  連附件    ( ) 會計部  連附件    ( ) 統籌部  連附件    ( ) 工程部地盤科文  連附件  
 ( ) 採購部  連附件    ( ) QS 部  連附件    ( ) 維修部  連附件    ( ) 其他 \_\_\_\_\_  連附件

傳遞編號：

HK 2808 (FTP)

發件人簽署：

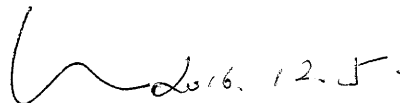 2016.12.15

項目經理簽署：

工程號: J-835

計算: 劉寶平

日期: 3/12/2016

送呈:

地盤名稱: 將軍澳

核對: 王禮秋

日期:

副本:

**廠用玻璃B.M.表**

項目類別: 單元幕牆(試水)

批准:

日期:

A/C Code:

B.M.編號:

修改版次:

總計玻璃面積 (平方米): 43.043


此BM依據最新施工圖資料計算

序號	修改內容	玻璃圖號	顏色與類型	厚度 (mm)	玻璃尺寸		數量 (塊)	總面積 (平方米)	備注	
					寬度W (mm)	高度H (mm)				
1		A-01	12mm THK. CLEAR TEMPERED GLASS 三鑫樣板編號:D16060699	12	1444	2965	2	8.56	樑玻	
2		A-02			1441	2965	1	4.27	樑玻	
3		A-03			1391	2965	1	4.12	樑玻	
4		A-04			1444	3025	2	8.74	樑玻	
5		A-05			1441	3025	1	4.36	樑玻	
6		A-06			1391	3025	1	4.21	樑玻	
7		A-07			1444	1535	2	4.43	樑玻	
8		A-08			1441	1535	1	2.21	樑玻	
9		A-09			1391	1535	1	2.14	樑玻	
10										
11										
				總計:			12	43.04		


- 加工注意事項:
- 1).本表中所有玻璃對角線尺寸偏差要求不超過正負2mm。
  - 2).本表中所有玻璃要求粗磨邊處理並倒棱角。
  - 3).本表中不同種類玻璃參照玻璃加工圖加工。
  - 4).本表中所有強化玻璃均需HEAT SOAK TEST。
  - 5).本表中所有強化玻璃之入爐方向均以寬度方向進入。
  - 6).本表中所有玻璃成品均需注明室內外面及其玻璃編號，以便識別。

類別		物料號		
制圖	劉寶平	2016.11.12	圖號	835-GL01
修改			數量	見下表
日期			位置	
			復核	王禮秋
			批准	


玻璃圖號	玻璃尺寸		數量 (塊)
	寬度W (mm)	高度H (mm)	
A-01	1444	2965	2
A-02	1441	2965	1
A-03	1391	2965	1
A-04	1444	3025	2
A-05	1441	3025	1
A-06	1391	3025	1
A-07	1444	1535	2
A-08	1441	1535	1
A-09	1391	1535	1

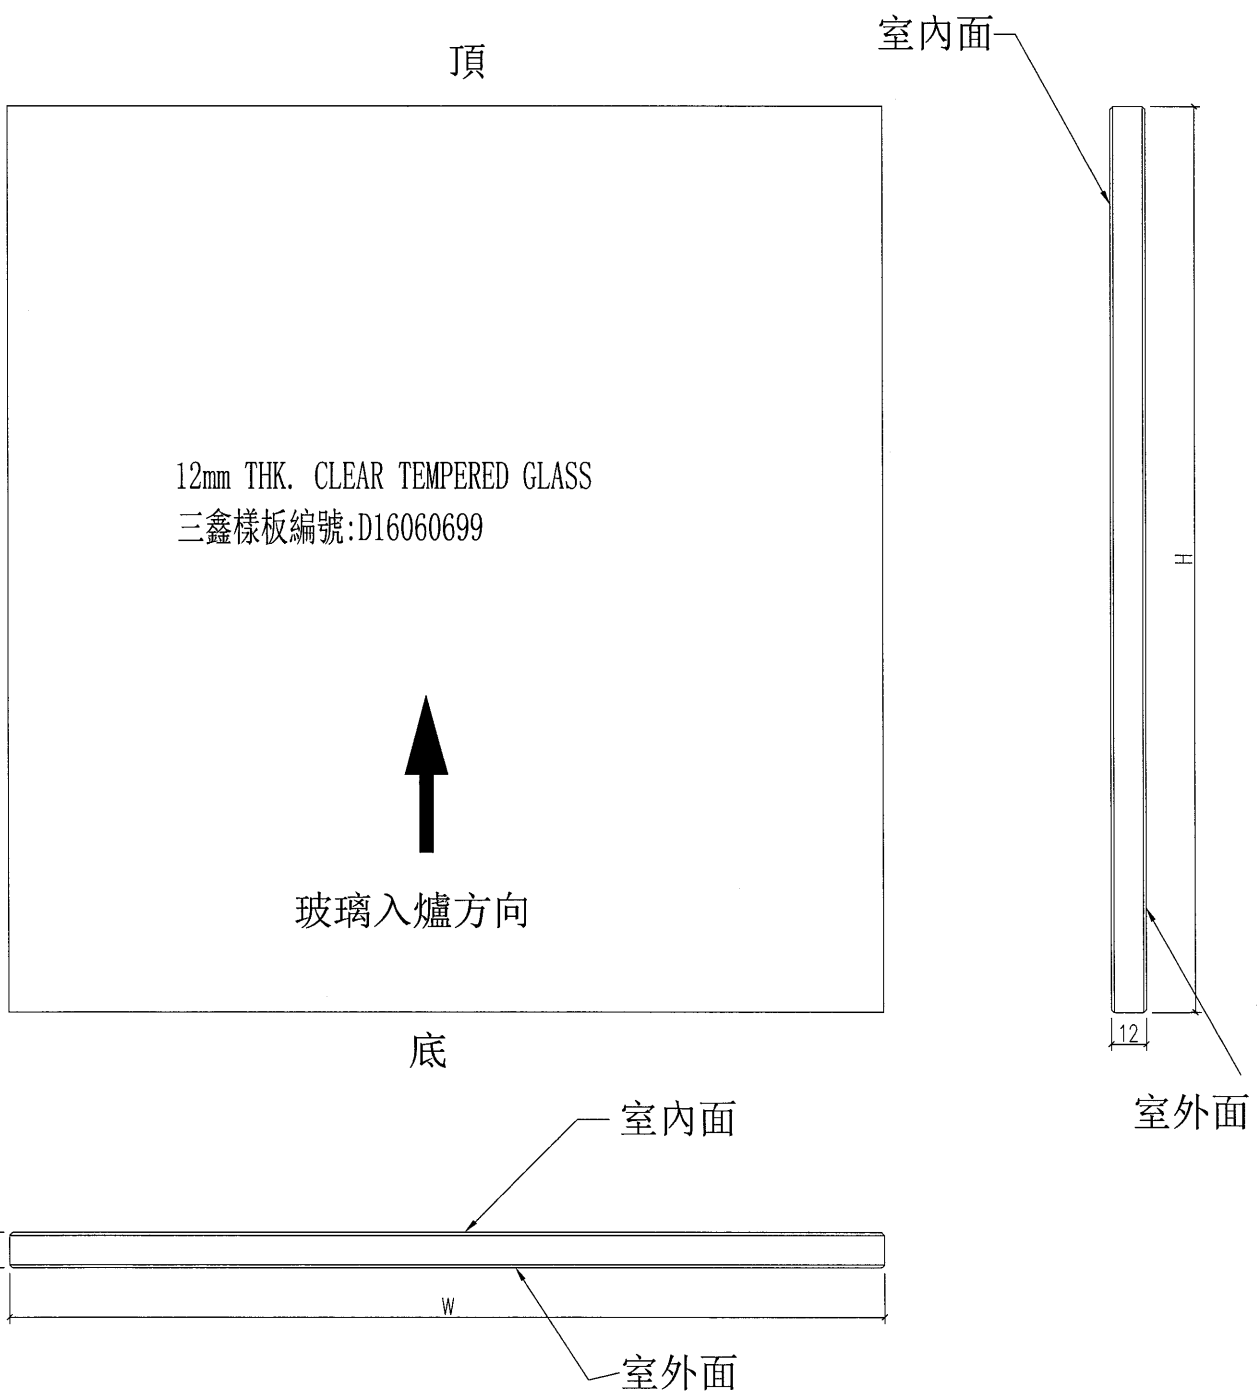


工程號	J-835	地盤	將軍澳天晉平臺	附件
名稱	玻璃加工圖		採用	
材料	12mm THK. CLEAR TEMPERED GLASS		地盤	
顏色	--		工廠	

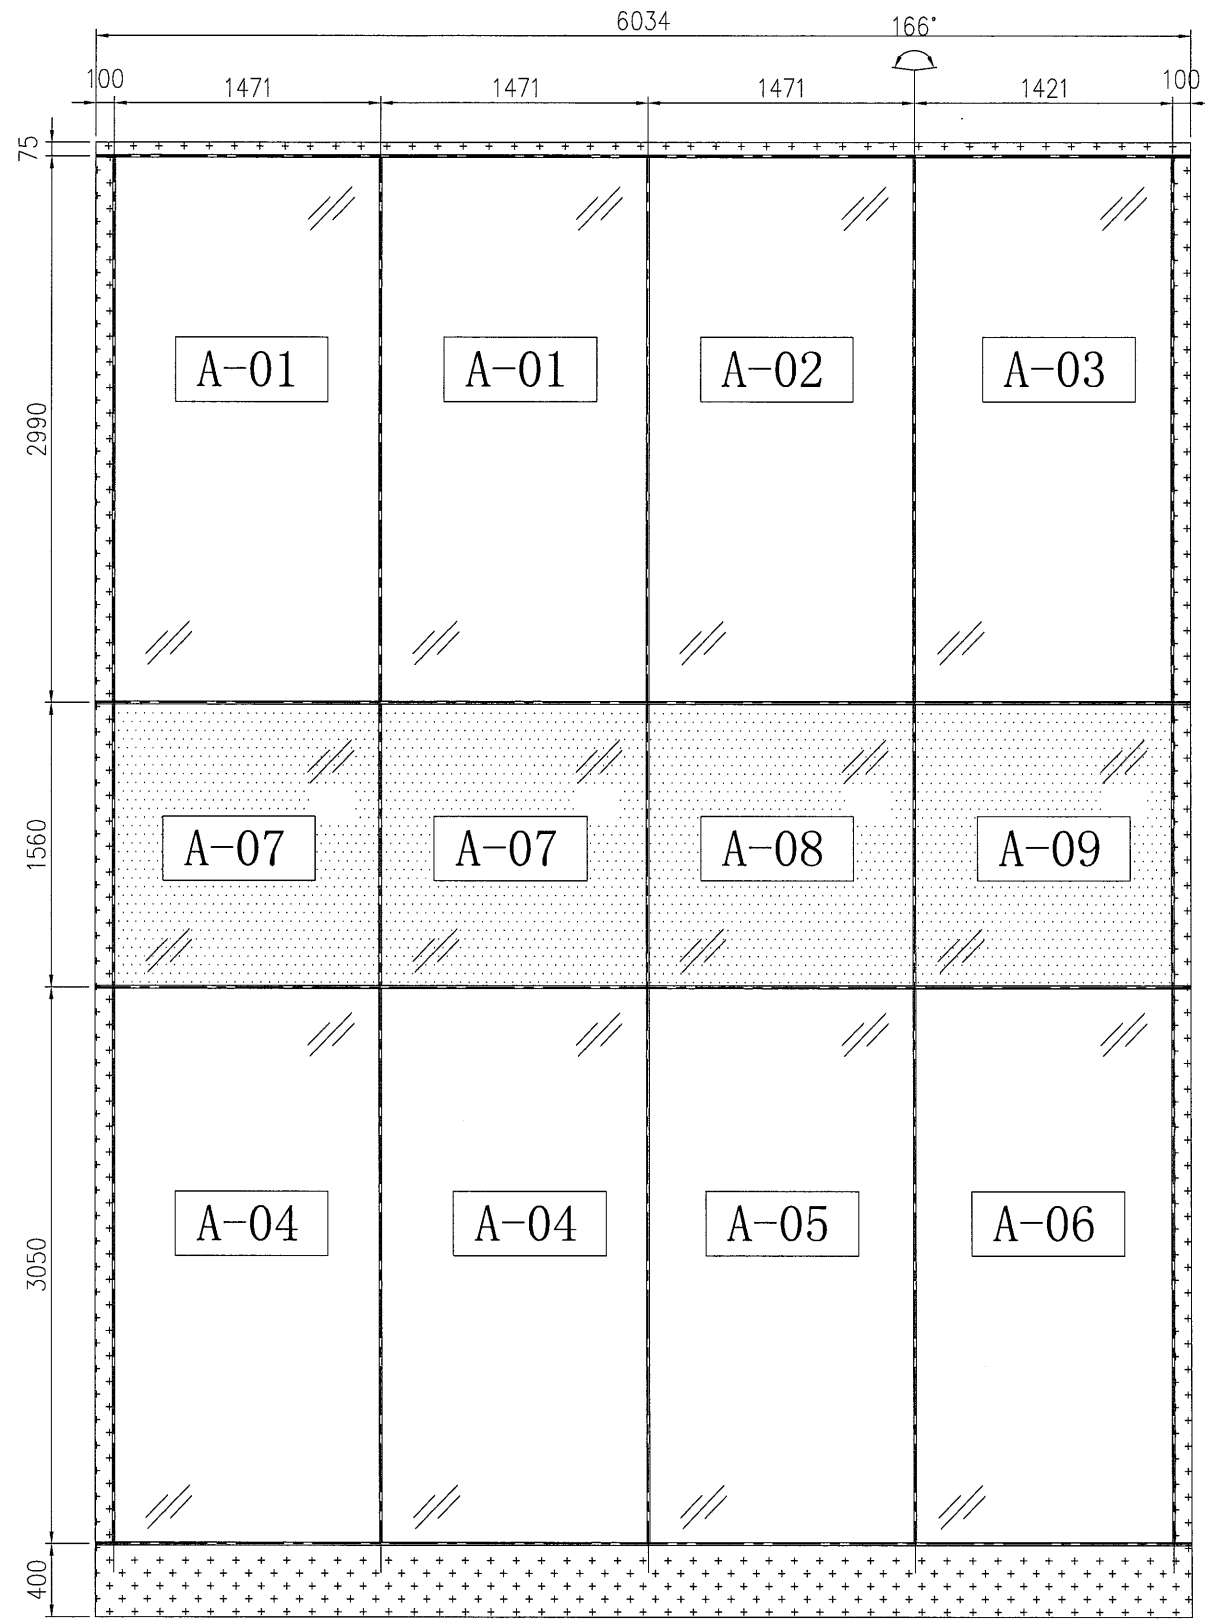

1 ELEVATION

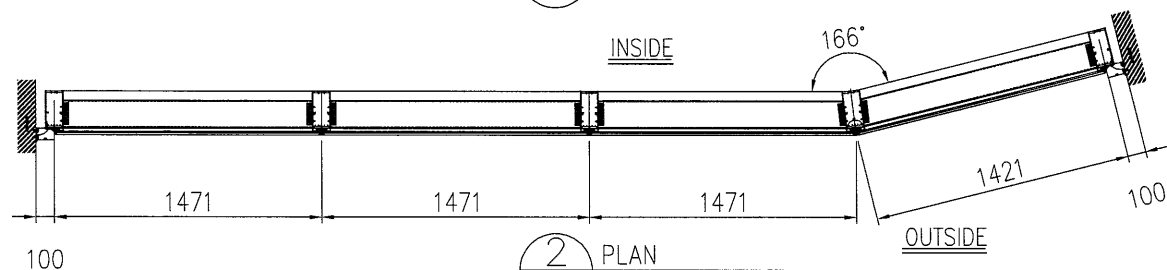


2 PLAN

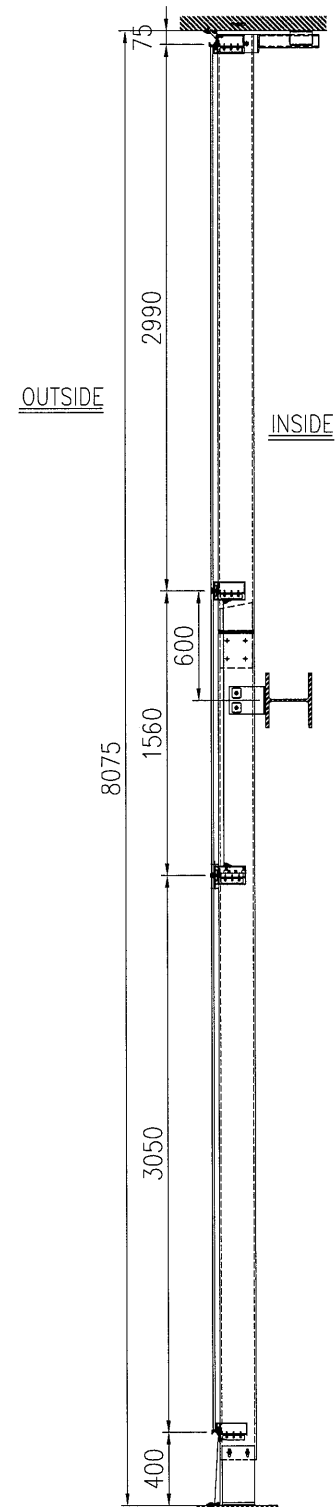


3 SECTION

LEGEND:

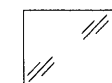

12mm THK. CLEAR TEMPERED GLASS

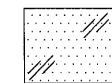

12mm THK. CLEAR TEMPERED GLASS + ALUM. BACK PANEL

B.D. Ref. 3/9243/12

F.P.B. Ref.

DATE/REVISION/AMENDMENTS

**SUN HUNG KAI**  
ARCHITECTS AND ENGINEERS LTD.

SUN HUNG KAI CENTRE, WANCHAI, HONGKONG  
TEL. 28278111 FAX. 28272884

YEE FAI CONTRACTORS CO. LTD.  
44/F SUN HUNG KAI CENTRE, WANCHAI, HONGKONG  
TEL. 28278111 FAX. 28270717

**美特鋁質有限公司**  
MIDI ALUMINIUM FABRICATOR LTD.  
Units 6-8, Sunray Industrial Centre, 1/F  
610 Cha Kwo Ling Road, Kowloon  
Tel: 23489211-4 Fax: (852)27727666

This drawing and design are copyright of the authorized person. No portion may be reproduced without his written permission. Use written dimensions. Measurements to existing works to be verified on site. This drawing shall be read in conjunction with specification and condition of contract.

PROJECT

PROPOSED RESIDENTIAL  
DEVELOPMENT AT  
TSEUNG KWAN O  
AREA 66D2, T.K.O.T.L. 118

TITLE

ELEVATION, PLAN  
AND SECTION

FILE NAME

DRAWN BY

CHECKED BY

PRINTED DATE

SCALE 1:10

JOB No.	DRAWING No.	REV.
J-835	J835-PT-301	-

R.S.E.

Lam Kwok Leung  
RSE Eng. CE Reg. M319026  
MEMBER RSE, RSE

FOR B.D. APPROVAL