

工程指示 / 要求簡箋(E.I.)

工程指示編號：EI/ 0696 /19 修改版次：
 工程編號：J836 工程名稱：日出康城7期(平台)
 工程項目：GC1@IR PMU 用 玻璃生產
 收件人：Maggie Lo 發件人：Joe Chan 日期：14/6/2019

要求提供 / 確認 事項：

- | | | |
|------------------------------------|-------------------------------------|-------------------------------|
| <input type="checkbox"/> 初步鋁料 B.M. | <input type="checkbox"/> 加工拆圖，然後生產 | <input type="checkbox"/> 尺寸表 |
| <input type="checkbox"/> 正式鋁料 B.M. | <input type="checkbox"/> 技術上資料 / 指示 | <input type="checkbox"/> 報價 |
| <input type="checkbox"/> 配件 B.M. | <input type="checkbox"/> 樣辦或貨品說明書 | <input type="checkbox"/> 分判合約 |
| <input type="checkbox"/> 其他：_____ | | |

內容：

請依附件資料，生產玻璃，送美
而轉廠
(玻璃圖案：使用 EI 0110, GC1-08
圖案) *不需熱浸。

請在 25/6/2019 前完成上列要求。

附有關圖紙 / 文件：

3頁

以上項目為：

- 原合約工程包 原合約工程加 / 減賬 新工程報價

原因：-

分發東莞各部門：

- | | | | |
|--|---|---|--|
| <input type="checkbox"/> 生產技術總監 <input type="checkbox"/> 連附件 | <input type="checkbox"/> 技術部 <input type="checkbox"/> 連附件 | <input type="checkbox"/> 生產部 <input type="checkbox"/> 連附件 | <input type="checkbox"/> 機械設計部 <input type="checkbox"/> 連附件 |
| <input type="checkbox"/> 採購部 <input type="checkbox"/> 連附件 | <input checked="" type="checkbox"/> 生產統籌部 <input checked="" type="checkbox"/> 連附件 | 梅軍 | |
| <input type="checkbox"/> 質檢部 <input type="checkbox"/> 連附件 | <input type="checkbox"/> 會計部 <input type="checkbox"/> 連附件 | <input type="checkbox"/> 報關組 <input type="checkbox"/> 連附件 | <input checked="" type="checkbox"/> 其他 胡冬云 <input checked="" type="checkbox"/> 連附件 |

分發香港各部門：

- 行政部 連附件 會計部 連附件 統籌部 連附件 工程部地盤科文 連附件
 採購部 連附件 QS 部 連附件 維修部 連附件 其他 _____ 連附件

傳遞編號：

HK 1379/19

發件人簽署：

項目經理簽署：


工程號: J836		計算: 劉春		日期: 2019.06.03		送呈: 胡哥				
地盤名稱: 日出康城7期平臺		核對: 胡冬雲		日期: 2019.06.03		副本:				
項目類別: GC1 PMU玻璃		批准:		日期:		A/C Code:				
修改版次:		總計玻璃面積 (平方米):		9.40						
序號	修改內容	玻璃圖號	顏色與類型	厚度 (mm)	玻璃尺寸		數量 (塊)	總面積 (平方米)	使用位置	加工圖參考
					寬度 (W mm)	高度 (H mm)				
1		PMU-G01	19mm THK. FRITTED TEMPERED GLASS	19.0	1750.0	5372.0	1	9.40	GC1 PMU	PMU-G01
							合計:	1	9.40	
<p>1).本表中所採用之玻璃為信義玻璃廠出品之玻璃原片</p> <p>2).本表中所有玻璃對角線尺寸偏差要求不超過負2mm。</p> <p>3).本表中玻璃要求粗磨邊處理並倒棱角，而所有玻璃之入爐方向需保持一致。</p> <p>4).本表中所有玻璃成品均需做雙面保護，用透明靜電膠紙加四周一寸FK白膠紙做雙面加固保護處理。</p> <p>5).本表中所有玻璃成品均需注明室內外及其玻璃編號，以便識別。</p>										
<p>加工注意事項:</p>										

①

2

EG-DWG4


 美特鋁質 有限公司 MIDI Aluminium Fabricator Ltd.				類別	物料號			
修改				制圖	胡冬云	2019.06.03	圖號	PMU-G01
日期				復核	劉春	2019.06.03	數量	1
				批准			位置	GC1 PMU

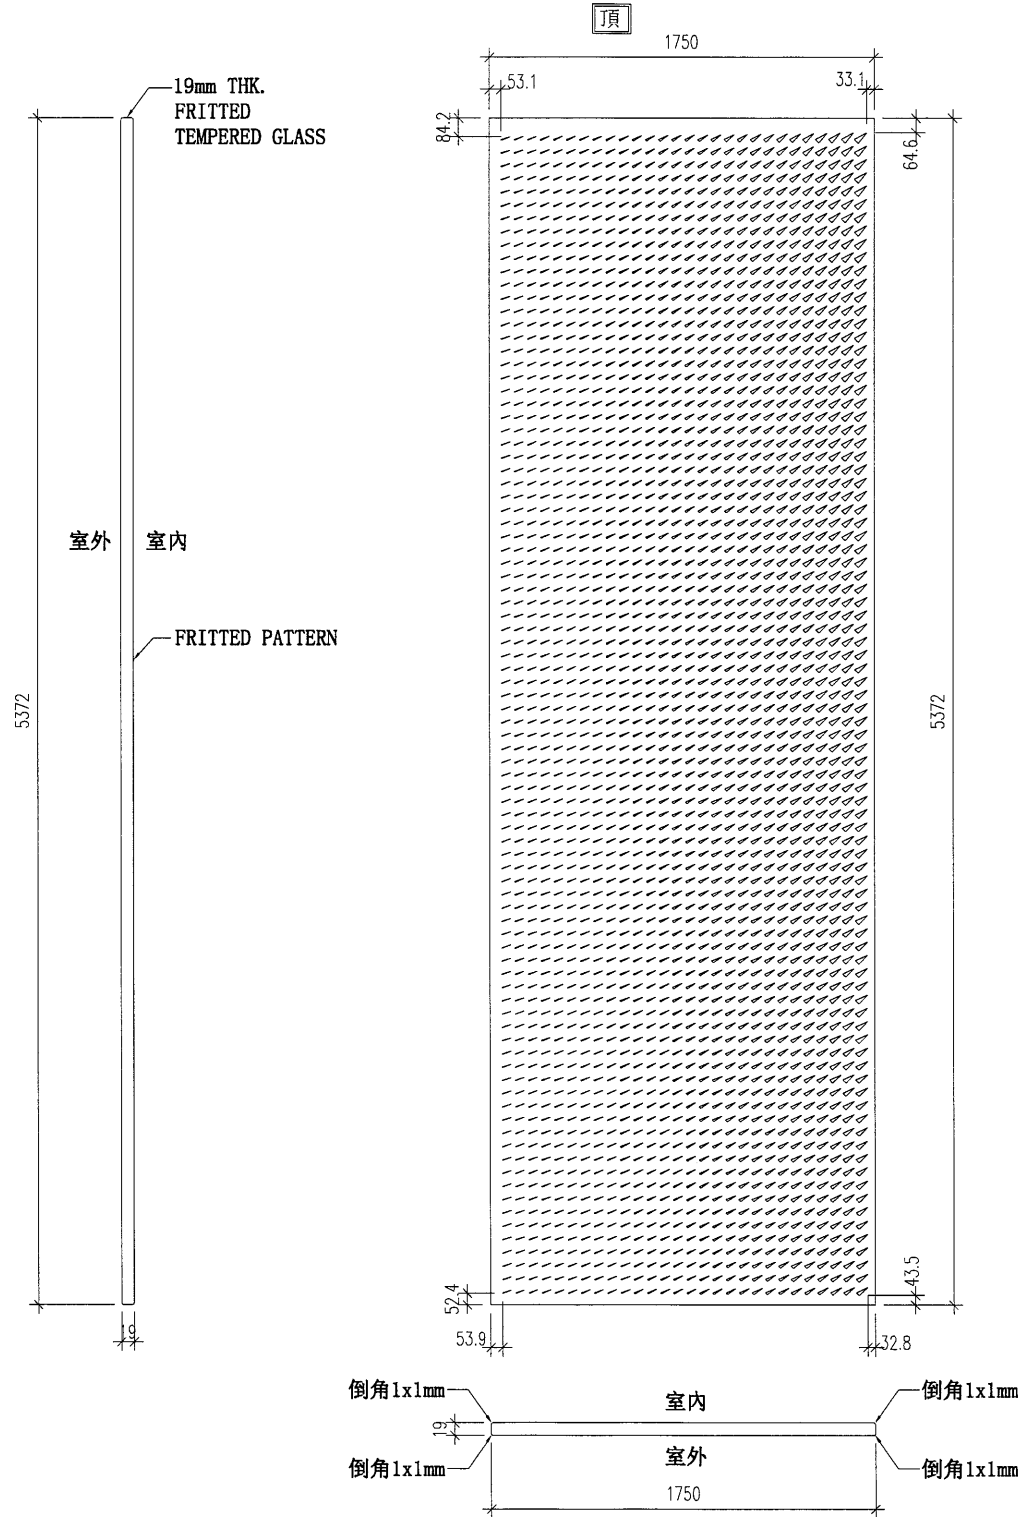

工程號	J-836	地盤	日出康城7期	附件
名稱	玻璃加工圖		採用	
材料		地盤		
顏色	-	工廠	✓	

3




玻璃位置圖:

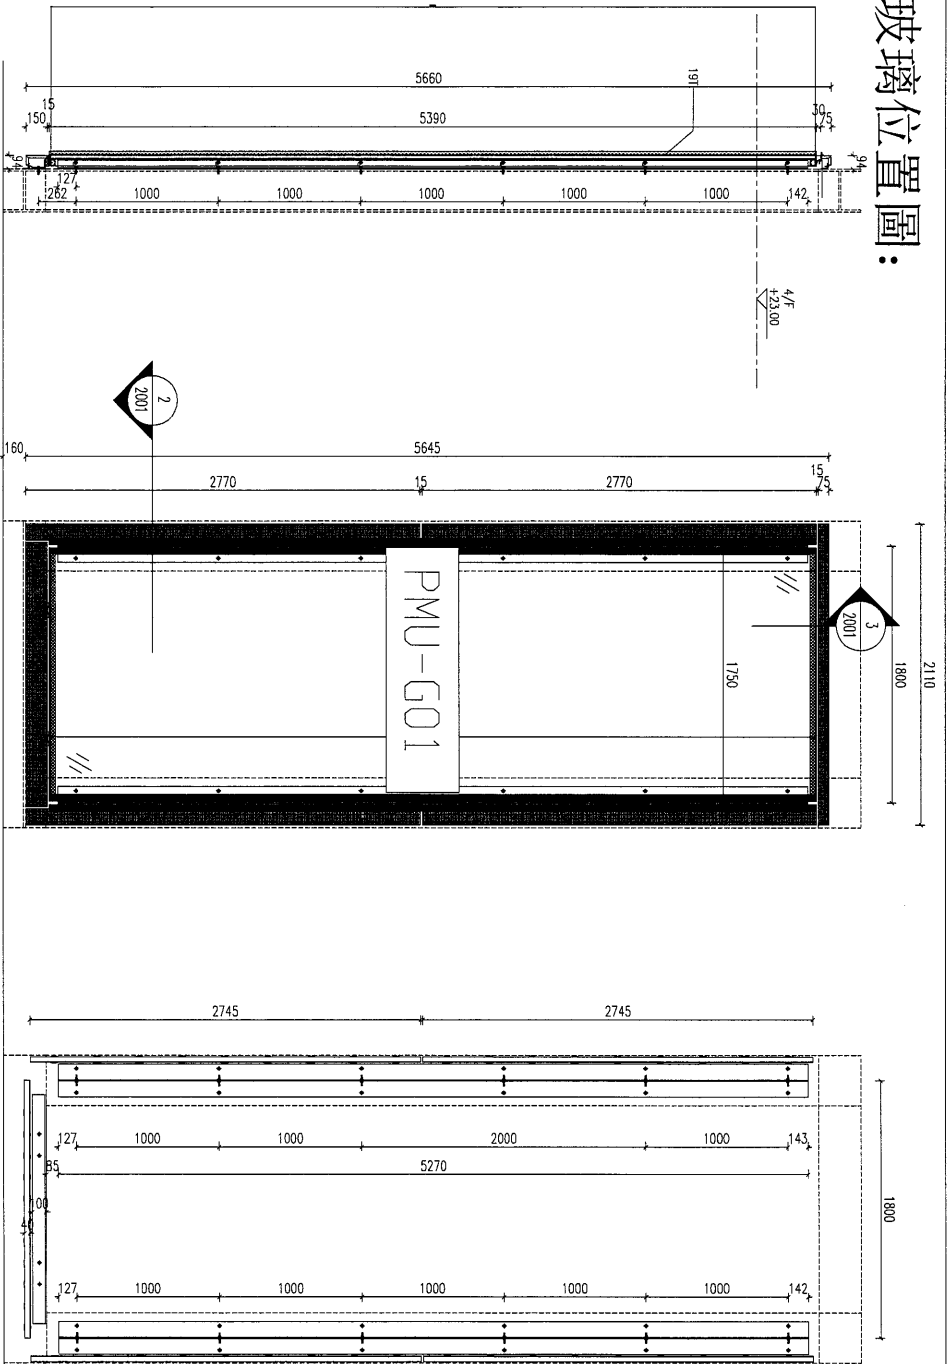

3 SECTION FOR GLASS CLADDING
2001

1 PART ELEVATION FOR GLASS CLADDING
2001

2 PART PLAN FOR GLASS CLADDING
2001

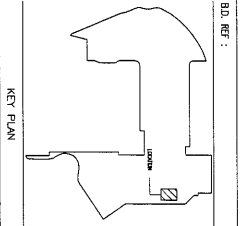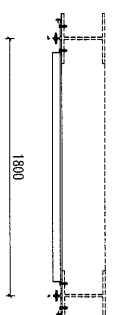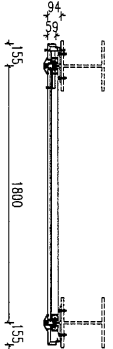

B.D. REF :

CLIENT :

ARCHITECT :
MTR
VENTURE SMART LIMITED

MAIN CONTRACTOR :
CHINA OVERSEAS BUILDING CONSTRUCTION LTD.

STRUCTURAL ENGINEER :

FAÇADE CONSULTANT:
ARUP
MENHARDT

NOTE:
1. ALL DIMENSIONS ARE IN mm.
2. ALL ELEVATIONS ARE VIEWED FROM OUTSIDE BEFORE FABRICATION.
3. ALL DIMENSIONS TO BE VERIFIED ON SITE.

LEGEND:
A1 DETAIL MARK NO.
A2 REFER SHEET NO.
1. F.F.L. -- FINISHED FLOOR LEVEL.
2. S.F.L. -- STRUCTURAL FLOOR LEVEL.
3. -- REVERSED DETAIL
4. MEMBER SCHEDULE
5. GLASS SCHEDULE
6. -- OPENING TO GLASS THERMAL GLASS (THERMAL INSULATION)

NO.	DESCRIPTION	DATE	BY	CHECKED
1	ISSUED FOR PERMIT			
2	FOR CONSTRUCTION			

JOB NO. : J-836
PROJECT : PROPOSED SITE C1 DEVELOPMENT AT AREA 86, TROTT 7/3 NP, TSEUNG KWAN O, NEW TERRITORIES
TITLE : ELEVATION OF GLASS CLADDING (GC1) @ ICE RINK
DATE : 30-DEC-17
SCALE : 1:80
DRAWN BY : JAK
CHECKED BY : JAK

MEI HOI ENGINEERING CO., LTD.
610 One Two Ling Road, Kowloon
Tel: 23692111-14 Fax: (852) 27272669
DWC NO. : 8636-PML-CC-2001 REV. : A