



工程指示 / 要求簡箋(E.I.)

工程指示編號：EI / 1707 / 20 修改版次：(A)
 工程編號：J-836 工程名稱：日出康城 7 期 平台
 工程項目：Window Wall(WW4) 上台雲石底鋁角 (後加)
 收件人：生統 發件人：大明 日期：27/04/2020

□要求提供 / □確認 事項：

- | | | |
|------------------------------------|-------------------------------------|-------------------------------|
| <input type="checkbox"/> 初步鋁料 B.M. | <input type="checkbox"/> 加工拆圖，然後生產 | <input type="checkbox"/> 尺寸表 |
| <input type="checkbox"/> 正式鋁料 B.M. | <input type="checkbox"/> 技術上資料 / 指示 | <input type="checkbox"/> 報價 |
| <input type="checkbox"/> 配件 B.M. | <input type="checkbox"/> 樣辦或貨品說明書 | <input type="checkbox"/> 分判合約 |
| <input type="checkbox"/> 其他：_____ | | |

內容：

煩請按圖紙生產鋁角後 送地盤安裝。 (共 99 件)
 (可用倉儲料界成)

* 修改圖紙 (標子回角度)

CI-MCA-A-173

請在 _____ 前完成上列要求。

11/05/2020

26248

附有關圖紙 / 文件：BM 表 頁, 圖紙 49 頁

以上項目為：

- 原合約工程包 原合約工程加 / 減賬 新工程報價

原因：-

分發東莞各部門：

- () 生產技術總監 □ 連附件 () 技術部 □ 連附件 () 生產部 □ 連附件 () 機械設計部 □ 連附件
 () 採購部 □ 連附件 () 生產統籌部 □ 連附件 申梅
 () 質檢部 □ 連附件 () 會計部 □ 連附件 () 報關組 □ 連附件 () 其他 _____ □ 連附件

分發香港各部門：

- () 行政部 □ 連附件 () 會計部 □ 連附件 () 統籌部 □ 連附件 () 工程部地盤科文 □ 連附件 彭積奇
 () 採購部 □ 連附件 () QS 部 □ 連附件 () 維修部 □ 連附件 () 其他 _____ □ 連附件


傳遞編號：

Hk 0702

(FTP)

發件人簽署：

項目經理簽署：

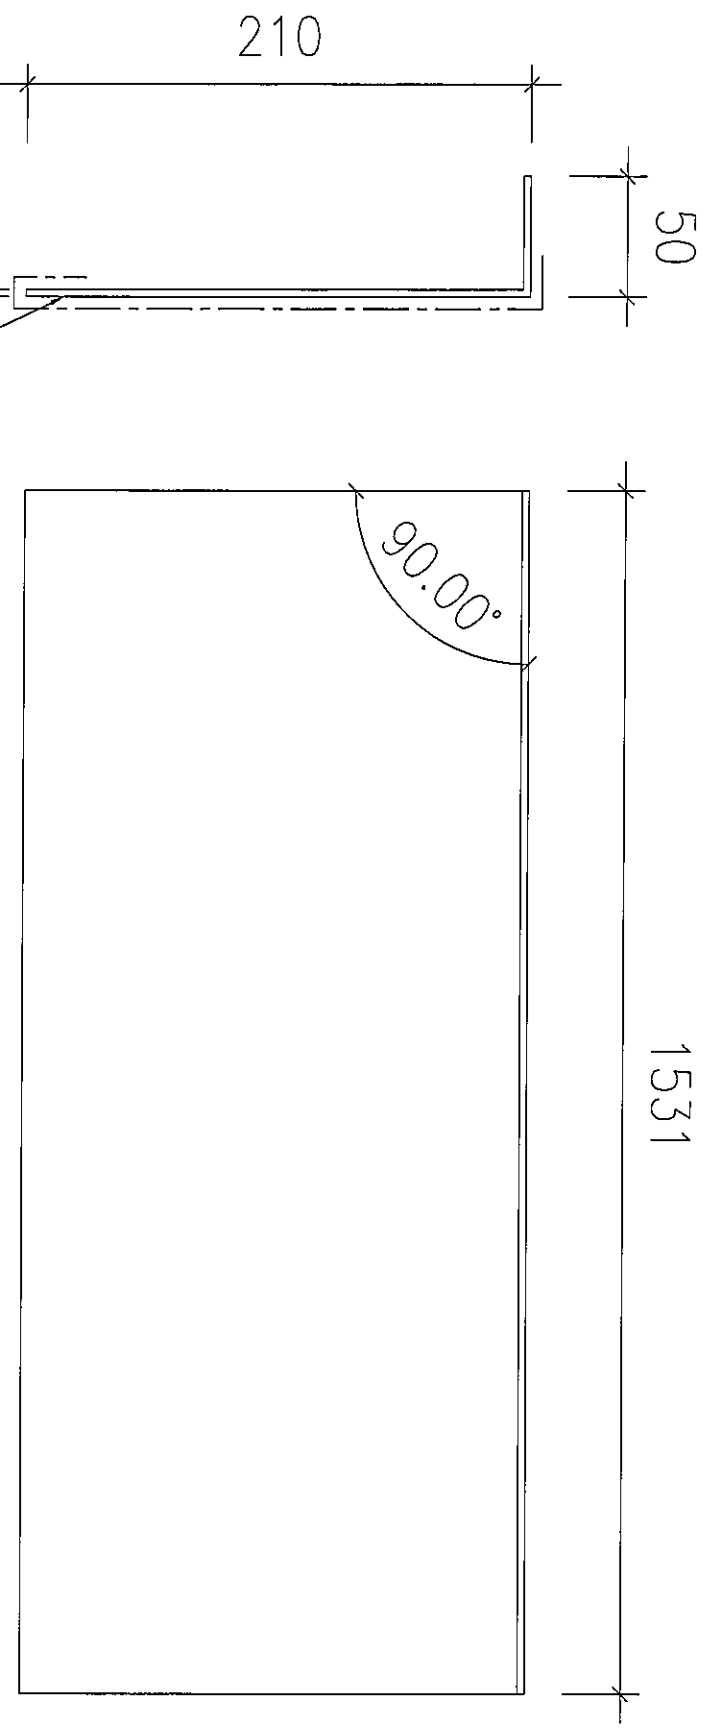


J836-AA-201

50x210x3mm 厚鋁角

顏色：TUC51602XL(RY)-3 深灰色

數量共 4 件



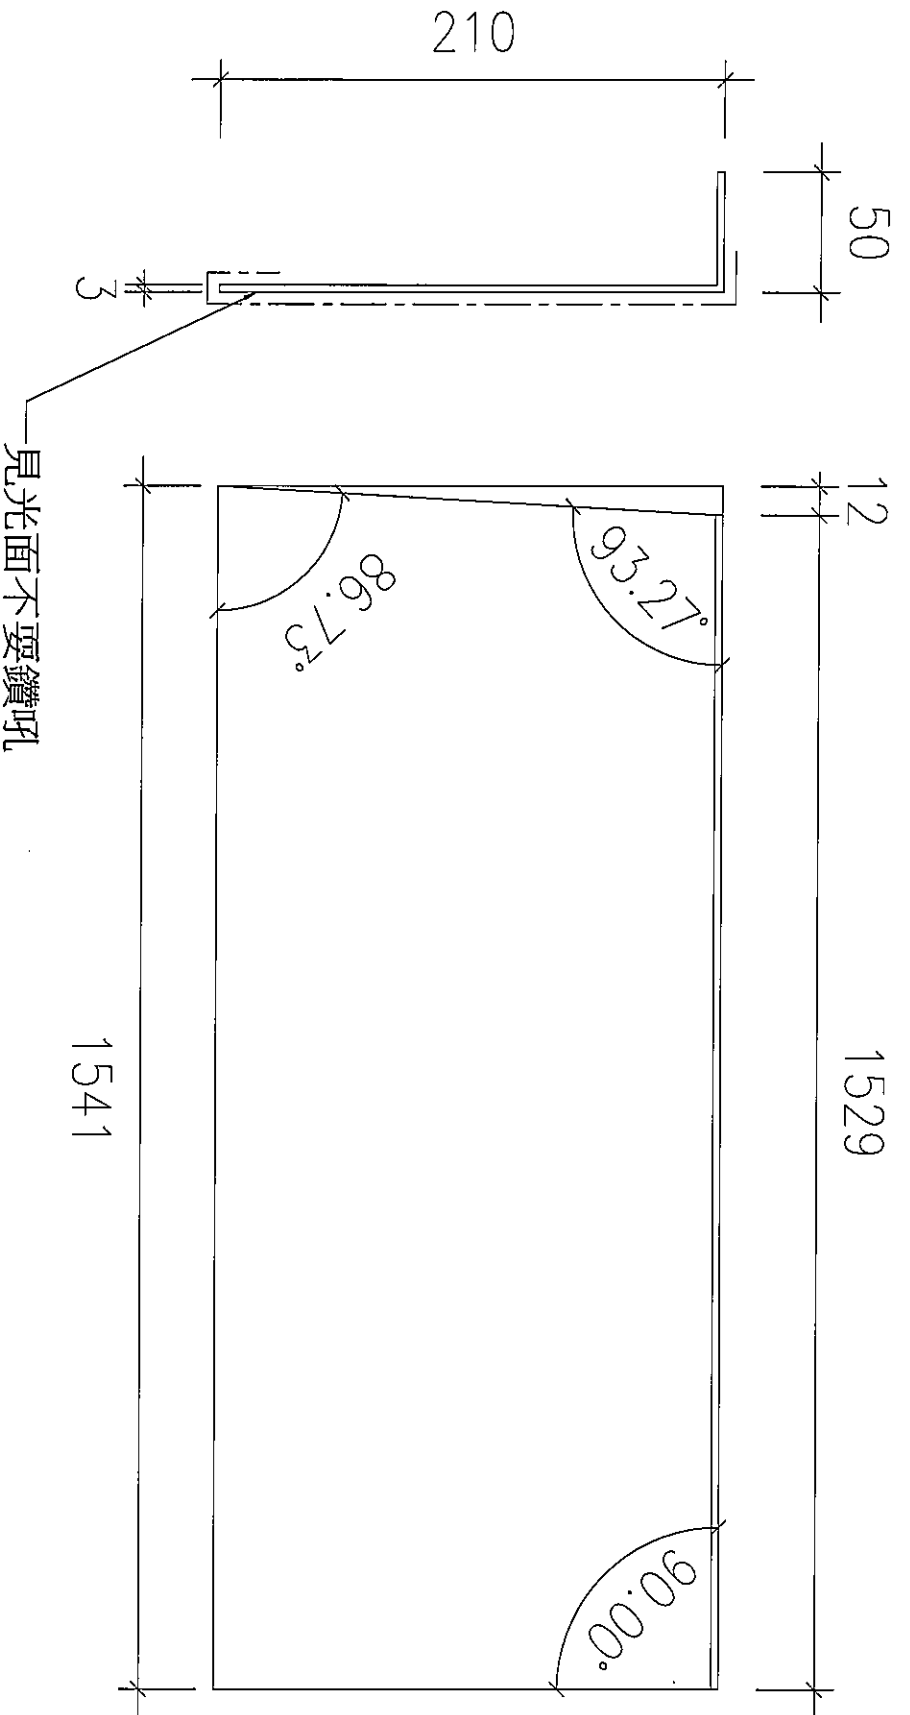


J836-AA-202

50X210X3mm 厚鋁角

顏色: TUC51602XL(RY)-3 深灰色


數量 共 1 件

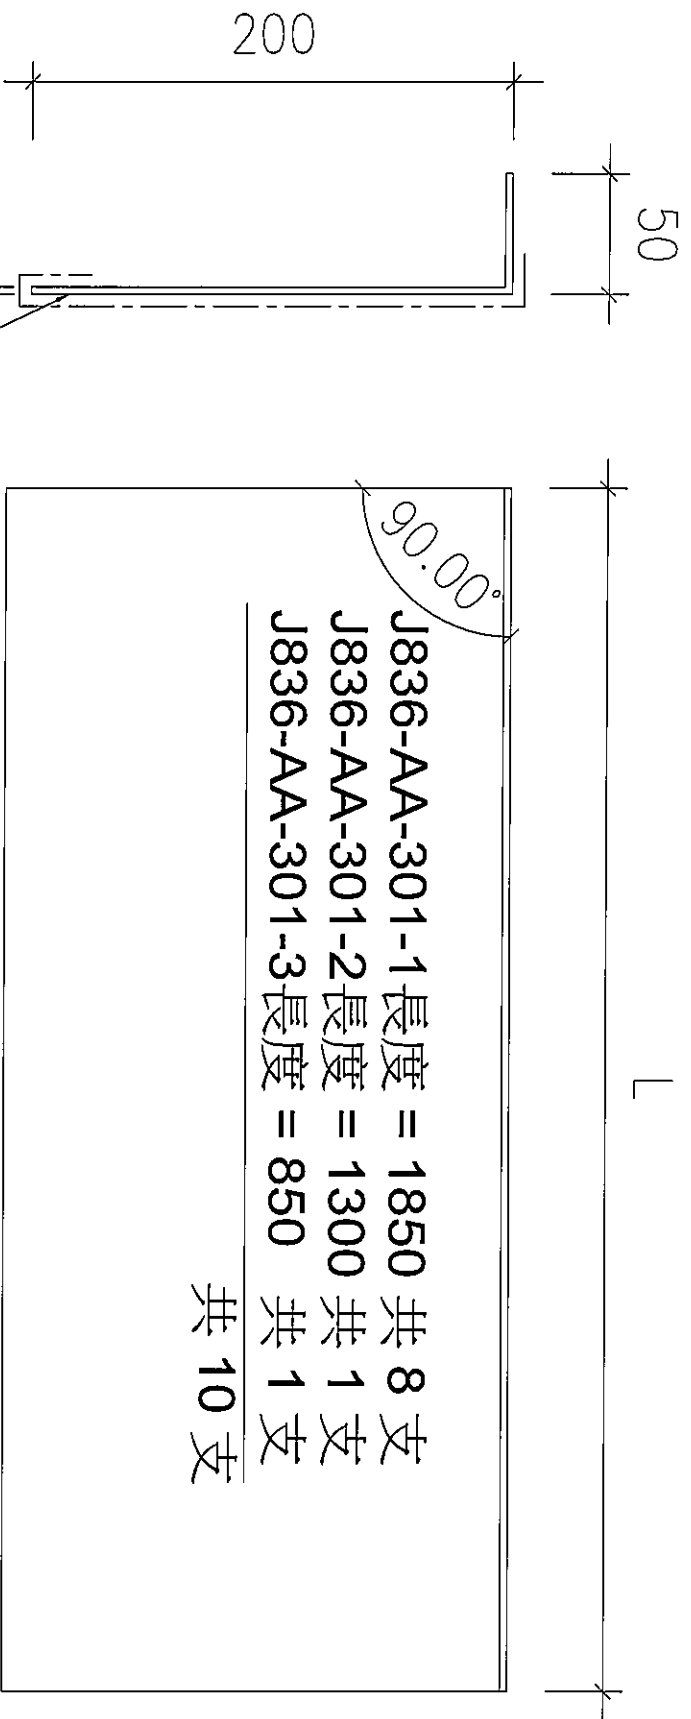

J836-AA-301-1	長度 = 1850	共 8	支
J836-AA-301-2	長度 = 1300	共 1	支
J836-AA-301-3	長度 = 850	共 1	支
		共 10	支

見光面不要鑽孔

J836-AA-301
 50X200X3mm 厚鋁角
 顏色：TUC51602XL(RY)-3 深灰色
 數量 共 件

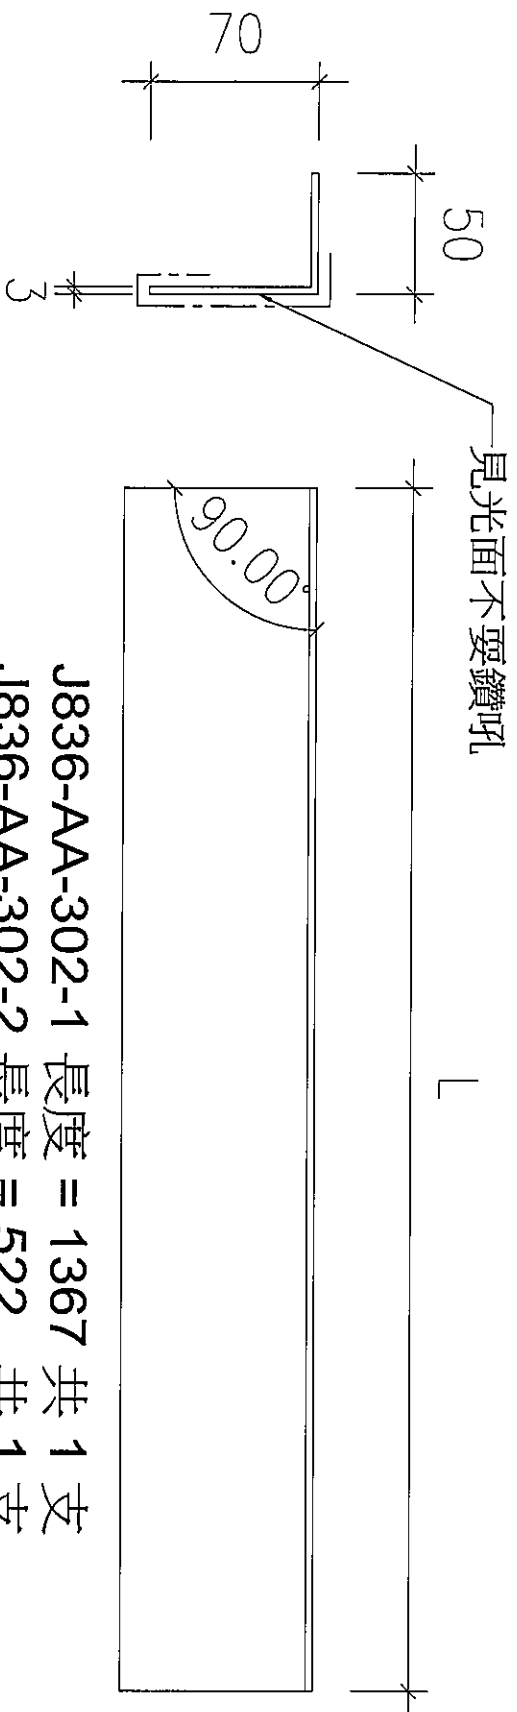


J836-AA-302-1	長度 = 1367	共 1	支
J836-AA-302-2	長度 = 522	共 1	支
J836-AA-302-3	長度 = 1795	共 5	支
J836-AA-302-4	長度 = 1788	共 1	支
J836-AA-302-5	長度 = 160	共 1	支
J836-AA-302-6	長度 = 1408	共 1	支
J836-AA-302-7	長度 = 1870	共 1	支
J836-AA-302-8	長度 = 1491	共 1	支
		共 12	支

J836-AA-302

50x70x3mm 厚鋁角


顏色：TUC51602XL(RY)-3 深灰色

數量 共 件

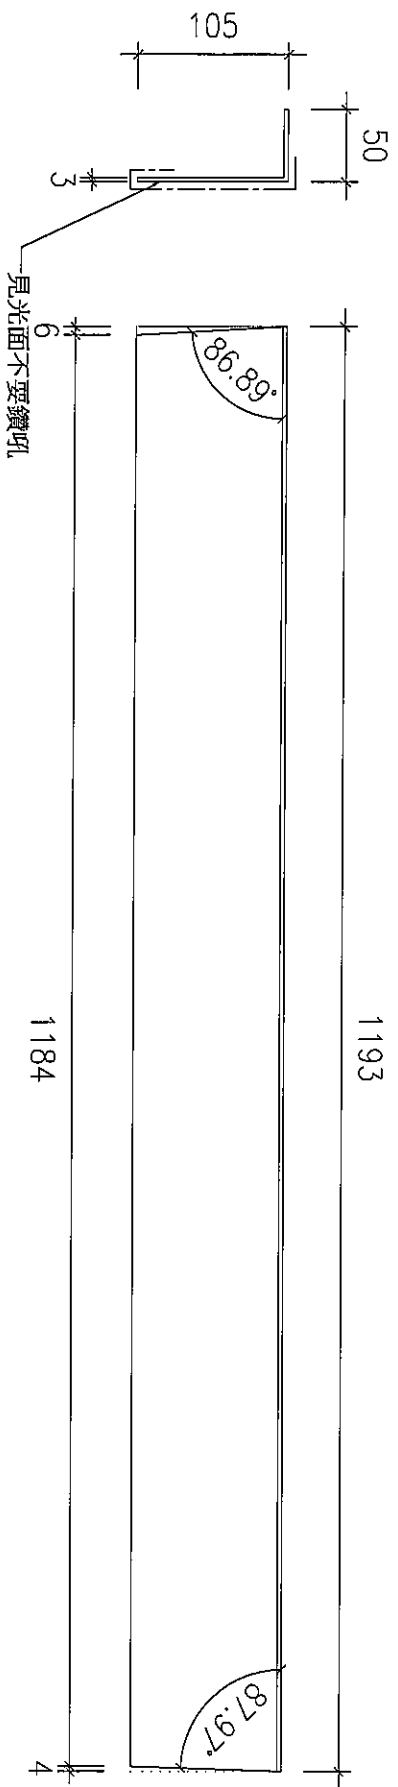

J836-AA-402
 50x105x3mm 厚鋁角
 顏色：TUC51602XL(RY)-3 深灰色
 數量共 1件

6

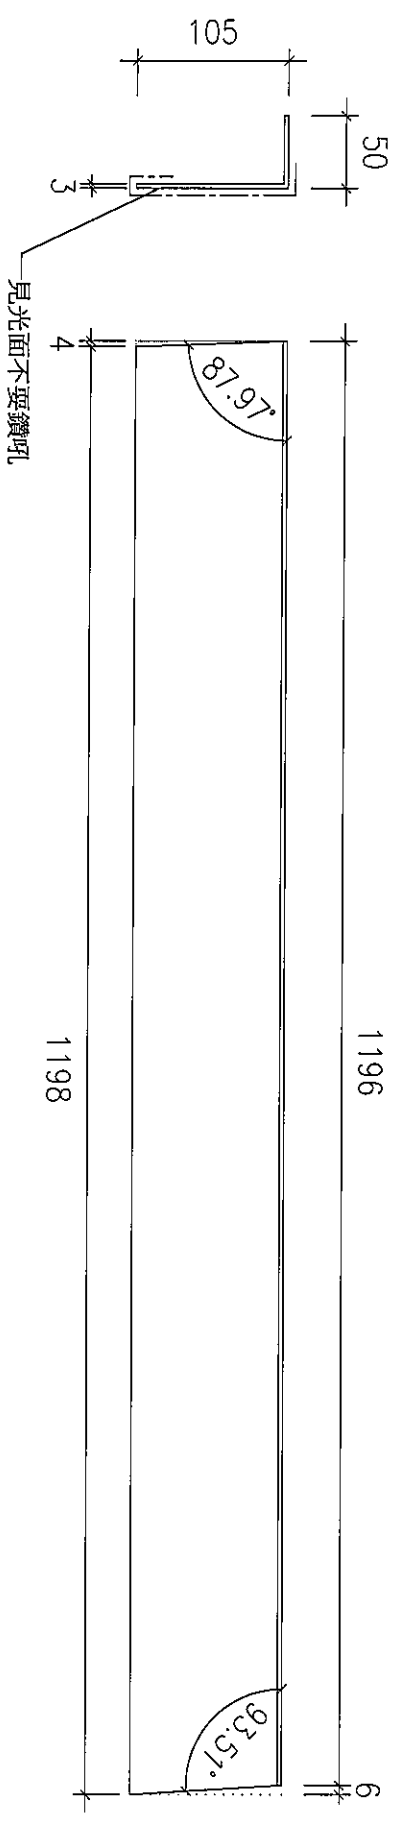


J836-AA-403

50x105x3mm 厚鋁角

顏色：TUC51602XL(RY)-3 深灰色




數量共 1 件

⑦

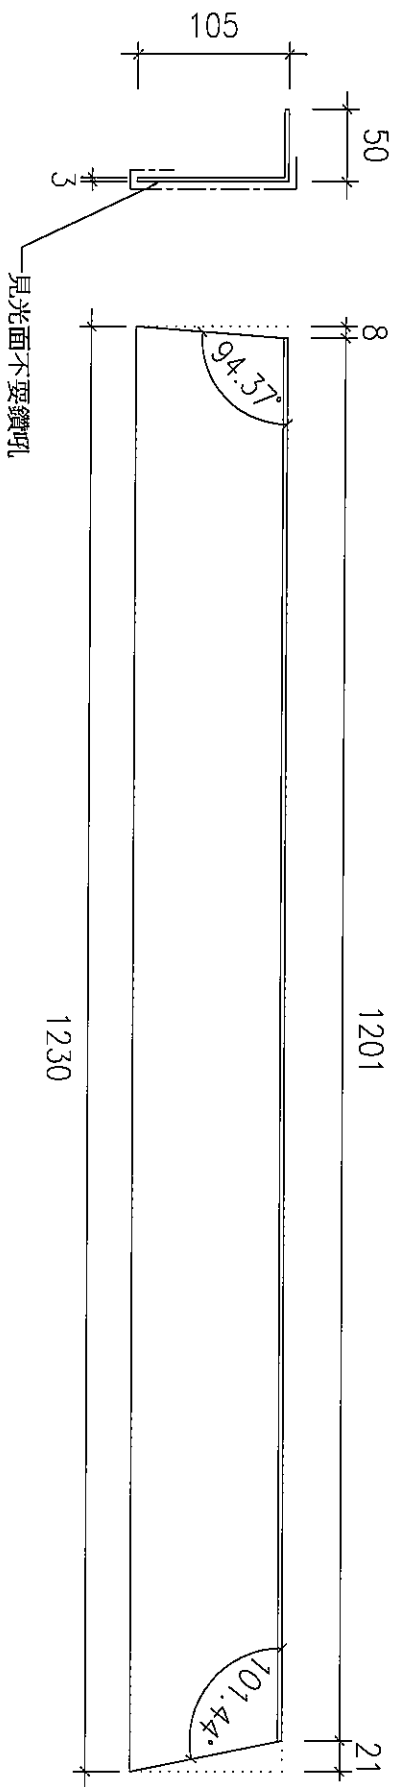




J836-AA-406
50x105x3mm 厚鋁角
顏色：TUC51602XL(RY)-3 深灰色
數量共 1件

120

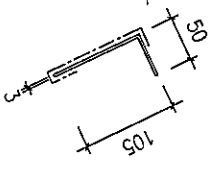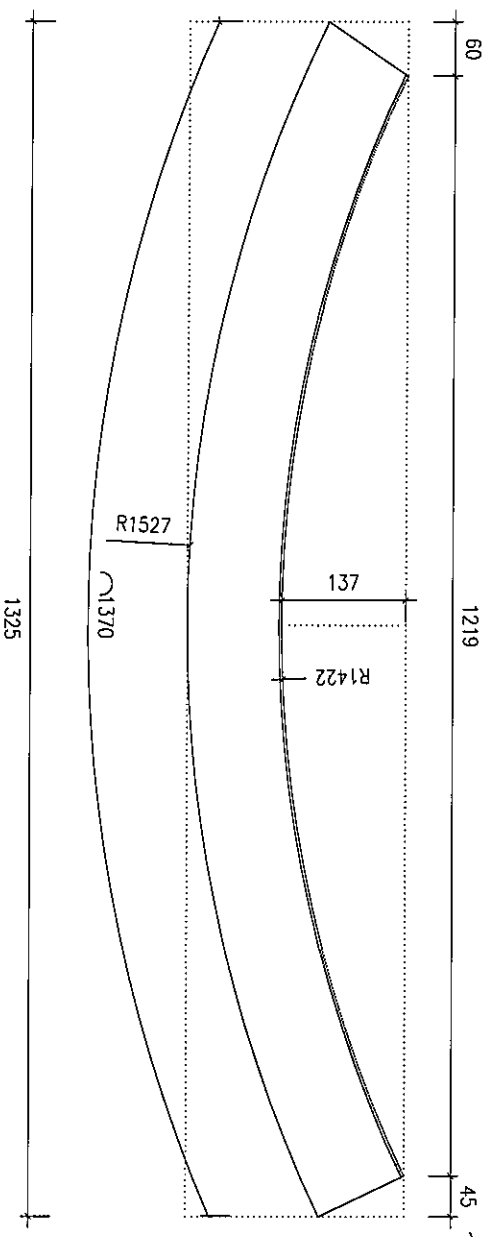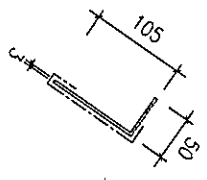


J836-AA-407
50x105x3mm 厚鋁角
顏色：TUC51602XL(RY)-3 深灰色
數量共 1 件

①

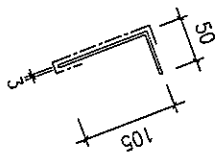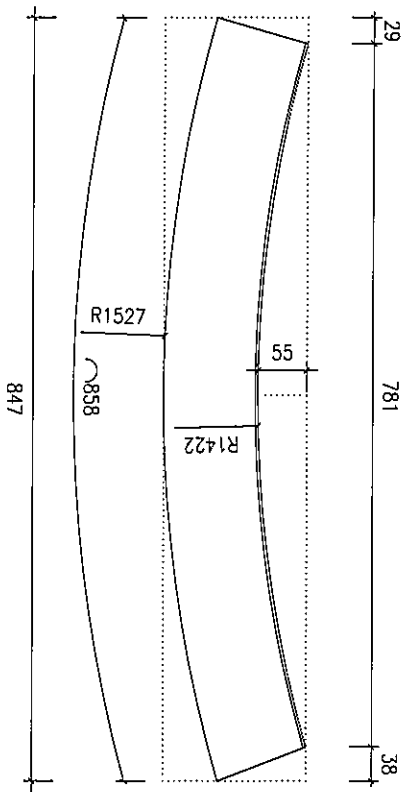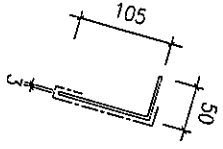

J836-AA-408
50x105x3mm 厚鋁角
顏色：TUC51602XL(RY)-3 深灰色
數量共 1 件

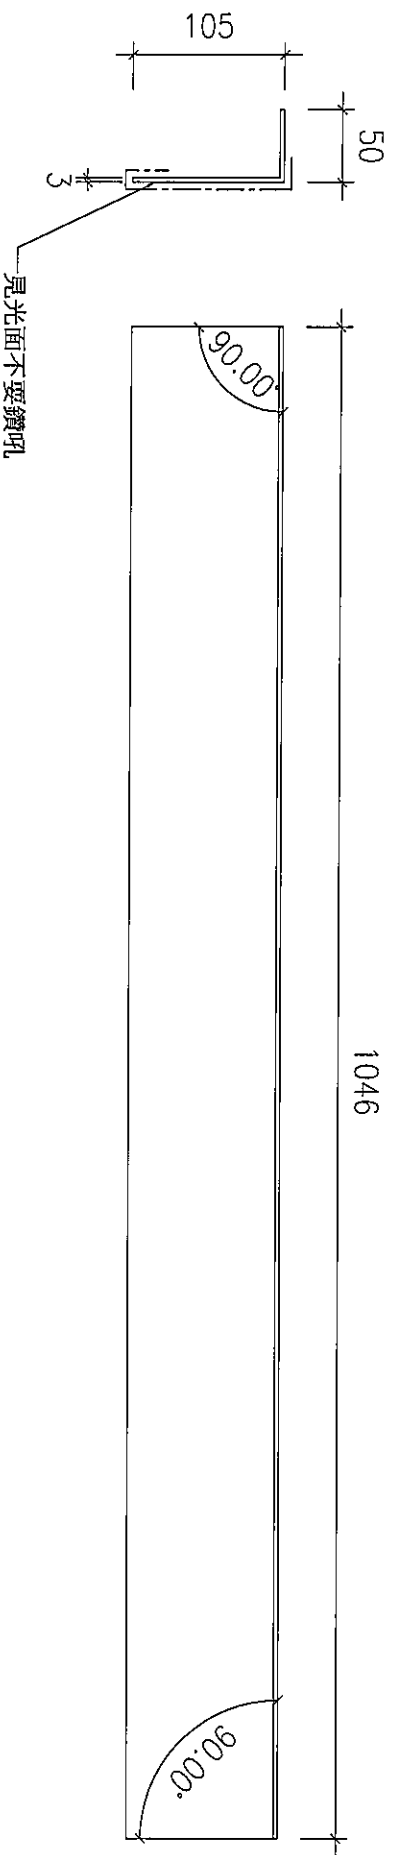


J836-AA-409

50x105x3mm 厚鋁角

顏色：TUC51602XL(RY)-3 深灰色

數量共 1 件

13

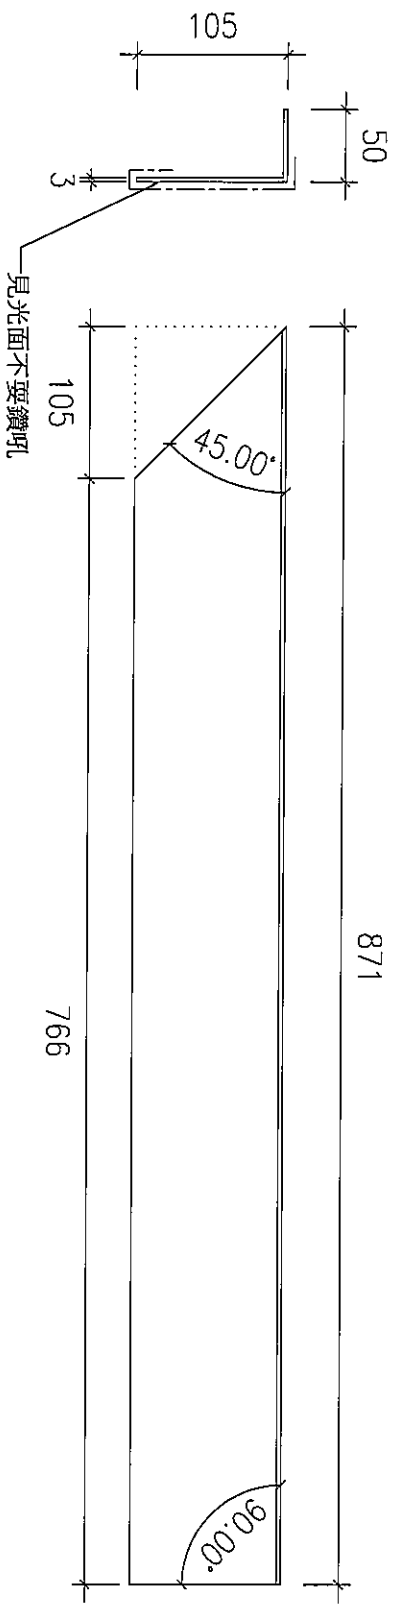


J836-AA-411

50x105x3mm 厚鋁角

顏色：TUC51602XL(RY)-3 深灰色

數量共 1件

15

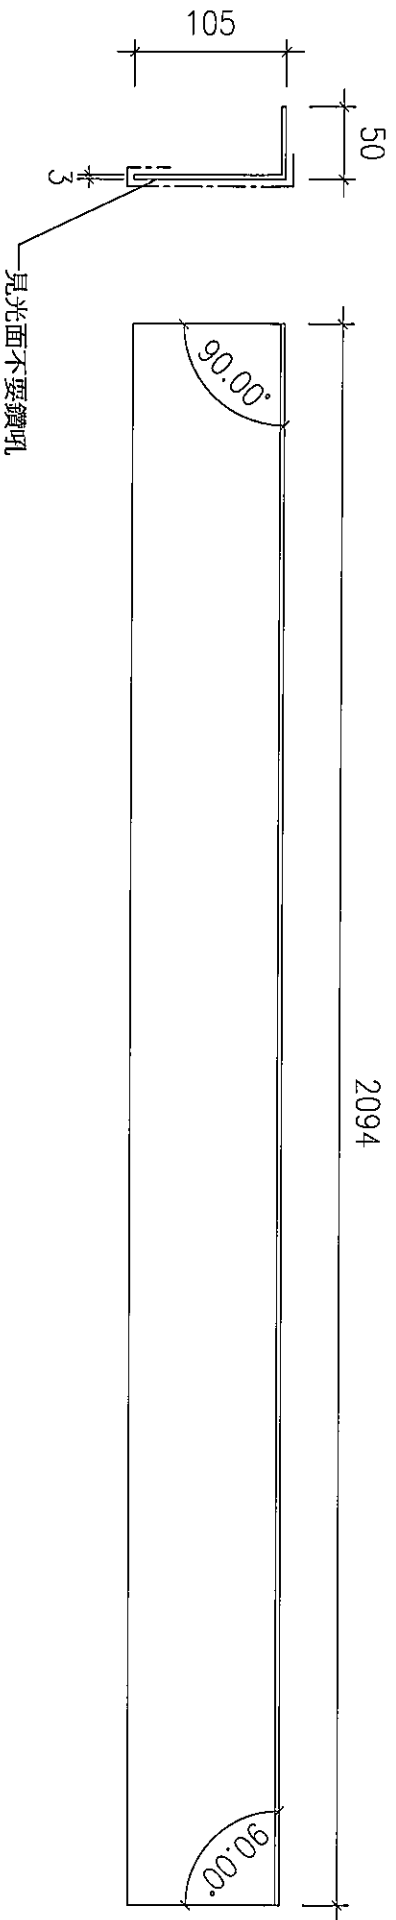


J836-AA-412

50x105x3mm 厚鋁角

顏色：TUC51602XL(RY)-3 深灰色

數量 共 2 件

16

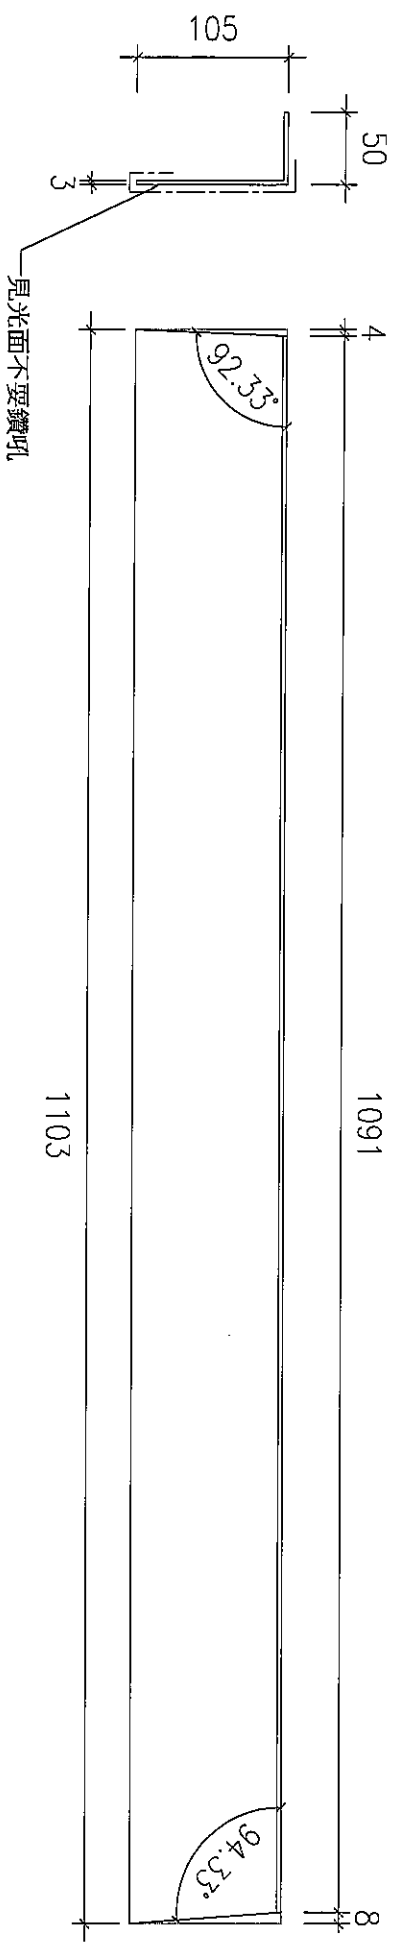


J836-AA-413

50x105x3mm 厚鋁角

顏色：TUC51602XL(RY)-3 深灰色


數量共 1 件

(17)

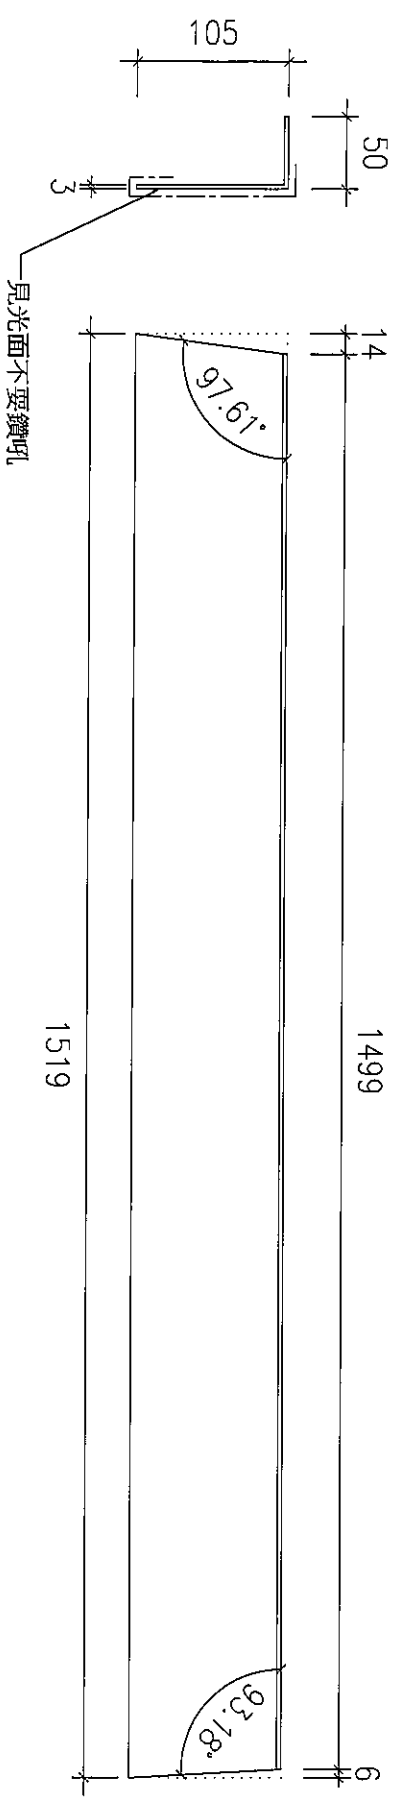


J836-AA-415
 50X105X3mm 厚鋁角
 顏色: TUC51602XL(RY)-3 深灰色
 數量共 1 件

19

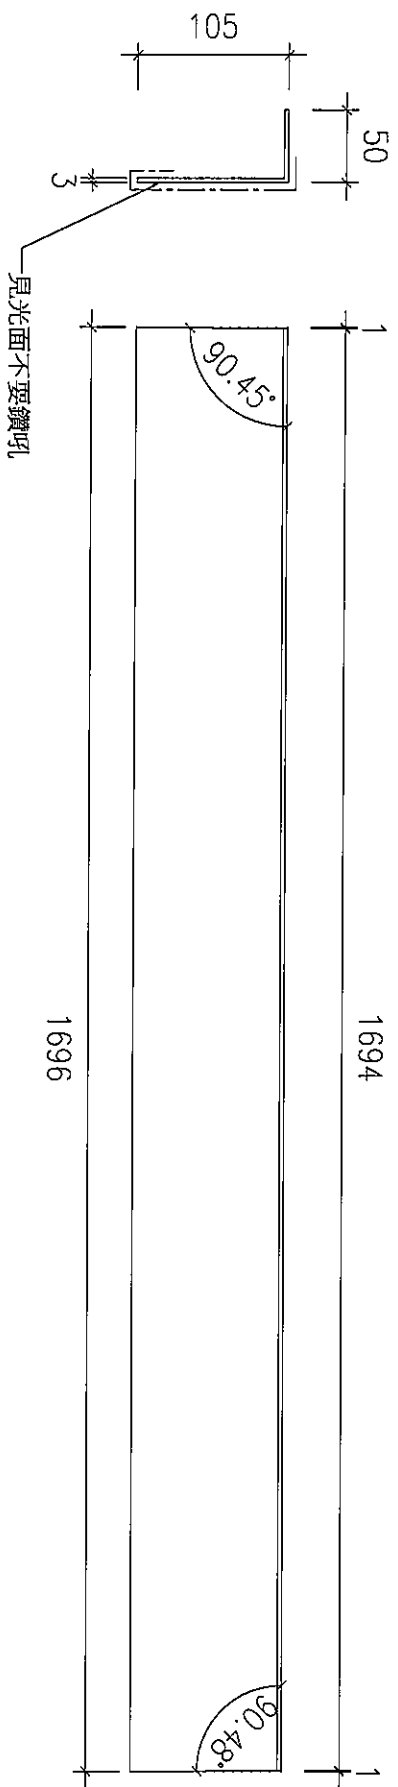

J836-AA-417
50x105x3mm 厚鋁角
顏色：TUC51602XL(RY)-3 深灰色
數量共 1件

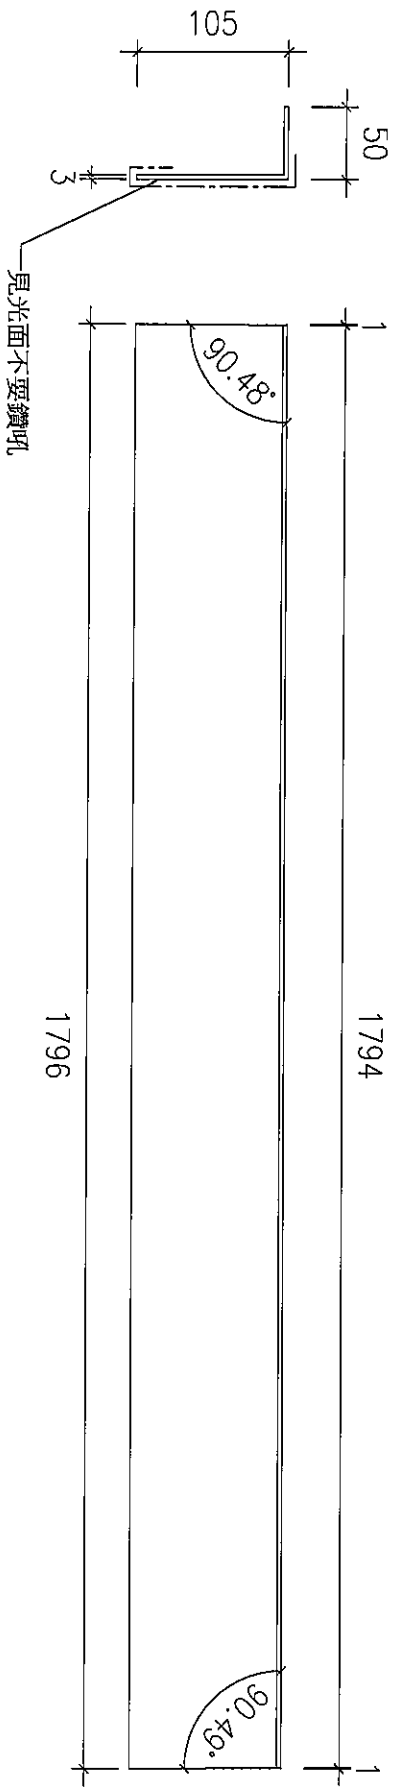


J836-AA-418

50X105X3mm 厚鋁角


顏色：TUC51602XL(RY)-3 深灰色

數量共 10 件

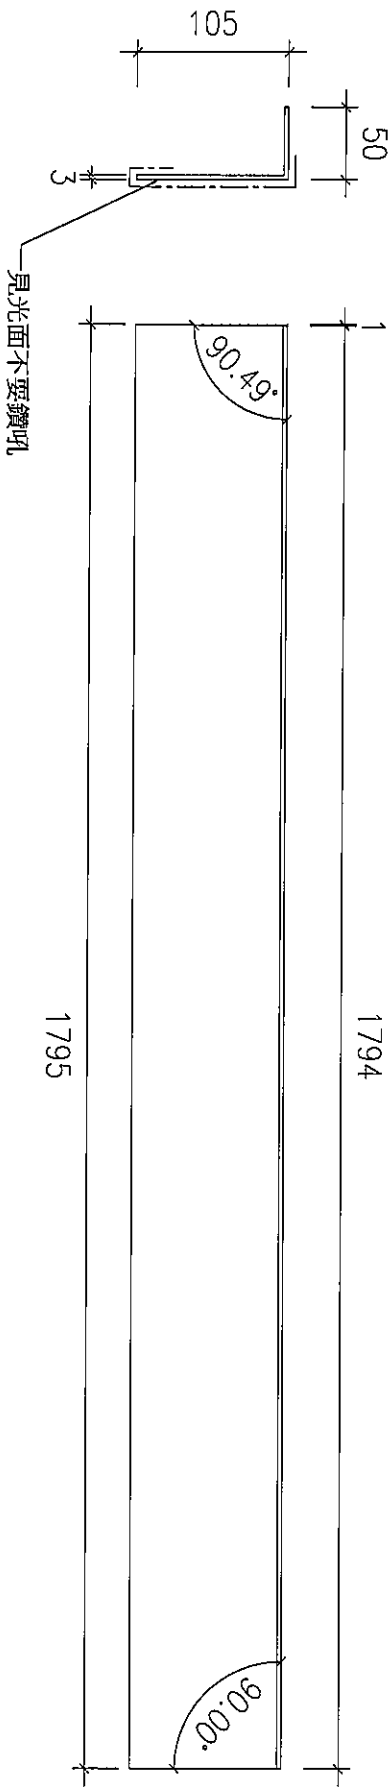

J836-AA-419
 50X105X3mm 厚鋁角
 顏色：TUC51602XL(RY)-3 深灰色
 數量共 1 件

23

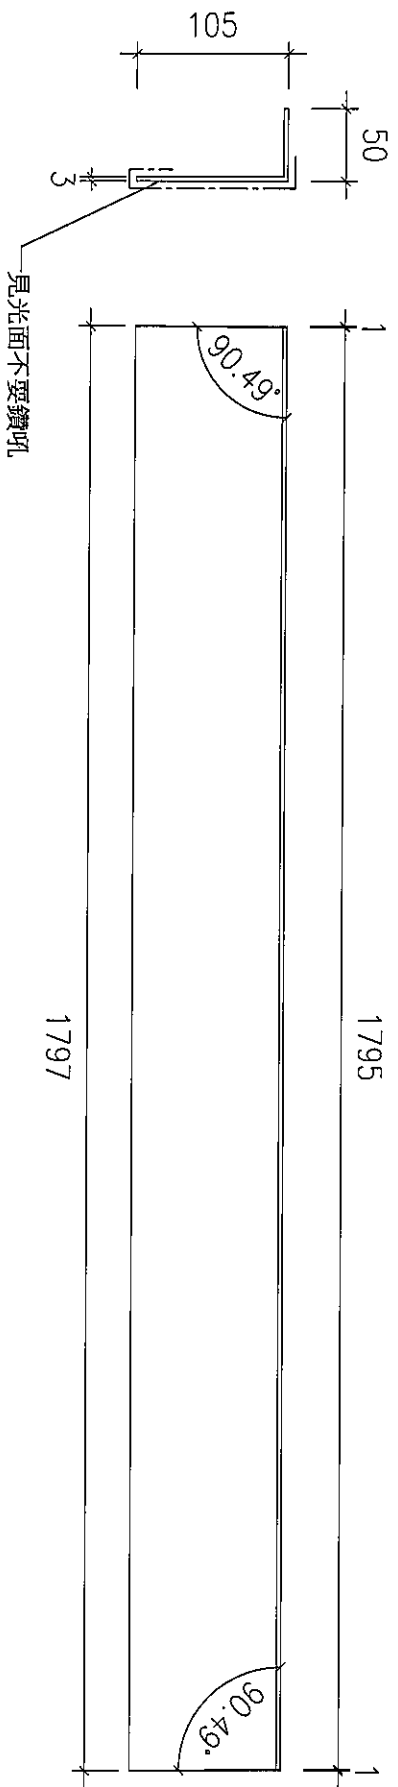


J836-AA-420

50x105x3mm 厚鋁角

顏色：TUC51602XL(RY)-3 深灰色

數量共 6 件

28

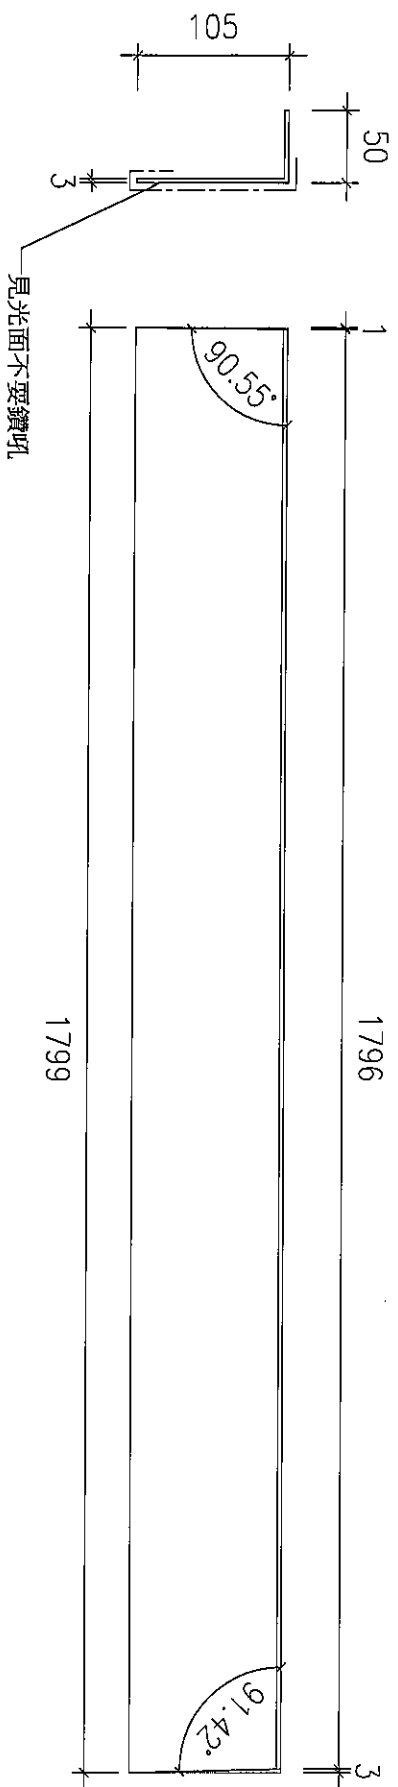


J836-AA-421

50x105x3mm 厚鋁角

顏色：TUC51602XL(RY)-3 深灰色




數量 共 1 件

25

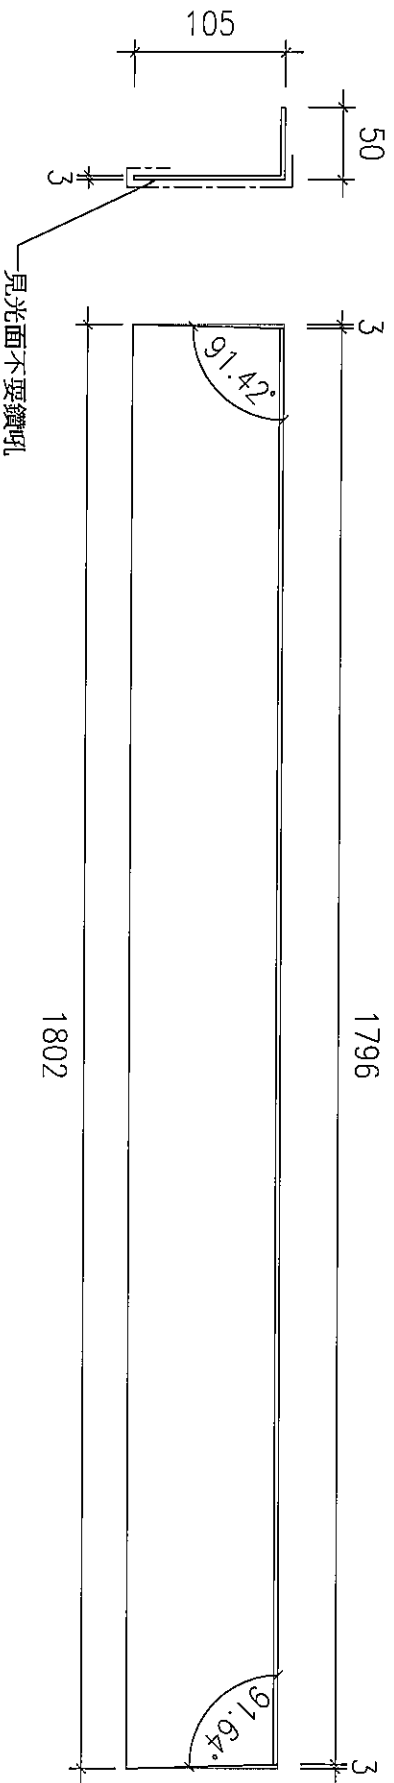




J836-AA-422
 50X105X3mm 厚鋁角
 顏色：TUC51602XL(RY)-3 深灰色
 數量共 5 件

28

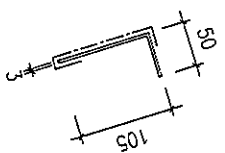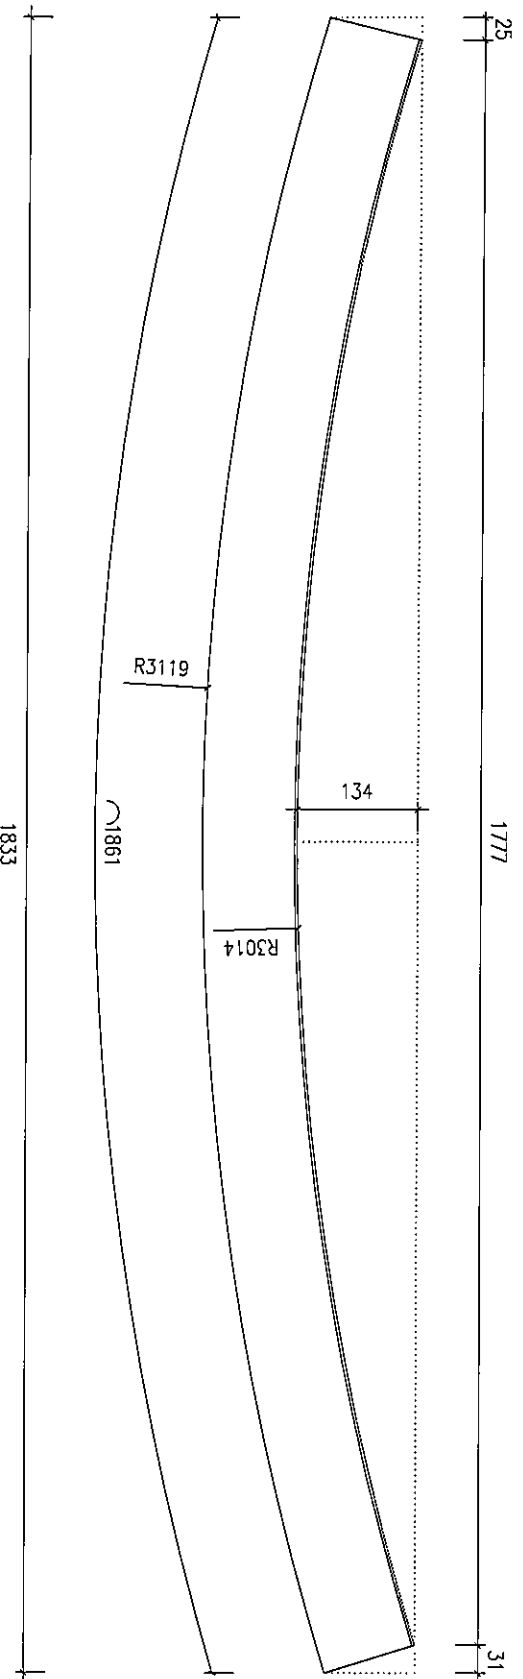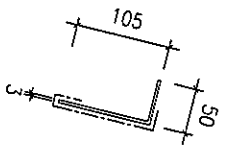




J836-AA-423
50x105x3mm 厚鋁角
顏色：TUC51602XL(RY)-3 深灰色
數量 共 1 件

27

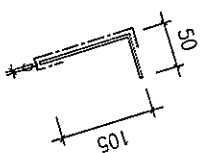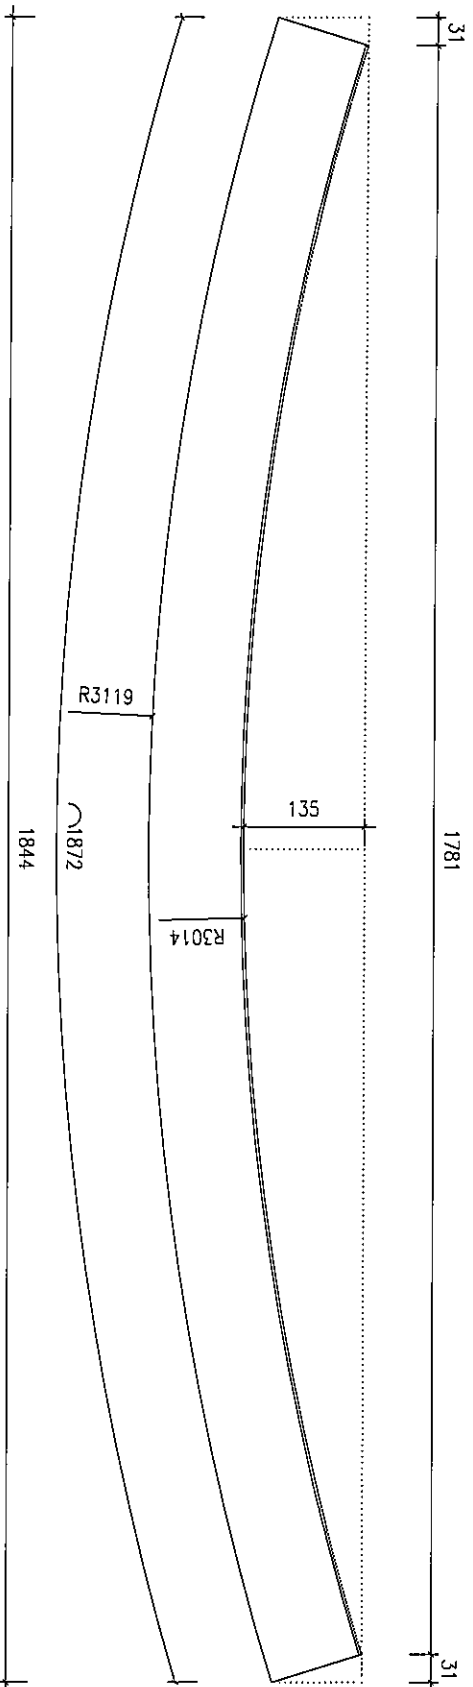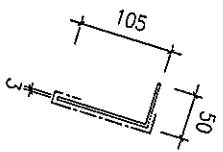


J836-AA-424
50x105x3mm 厚鋁角
顏色：TUC51602XL(RY)-3 深灰色
數量 共 1 件

28

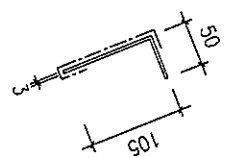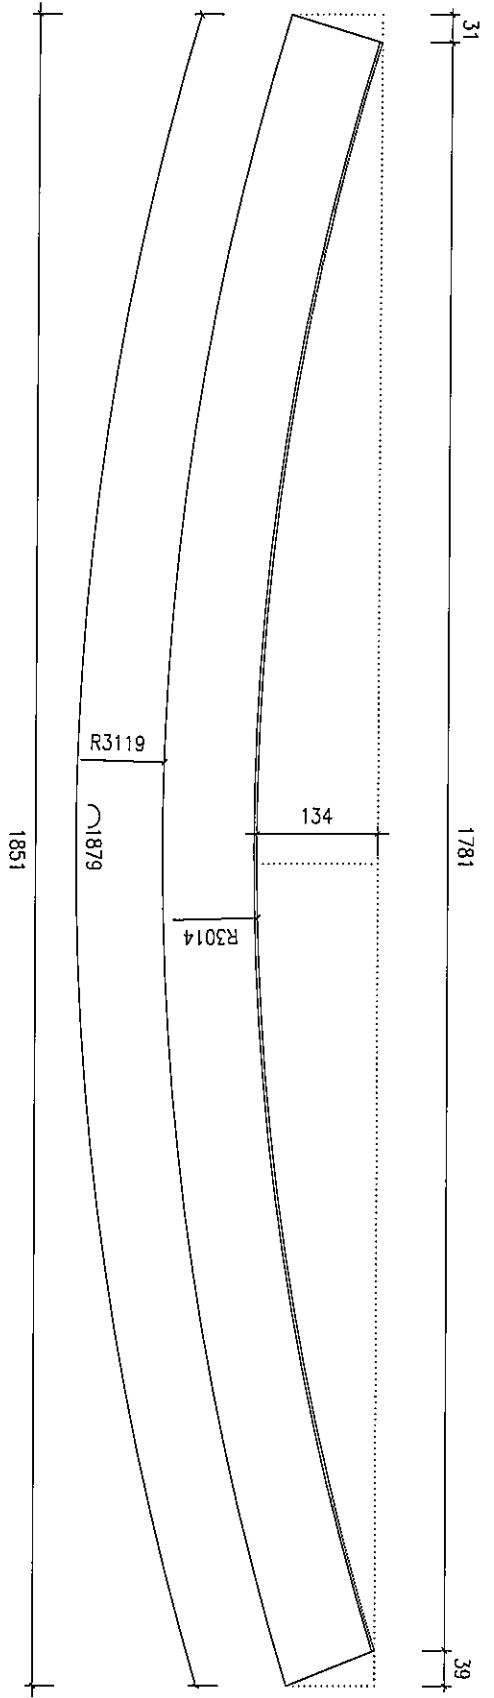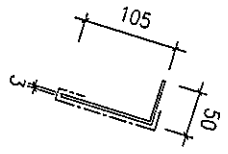


J836-AA-425
50x105x3mm 厚鋁角
顏色：TUC51602XL(RY)-3 深灰色
數量共 1 件

29

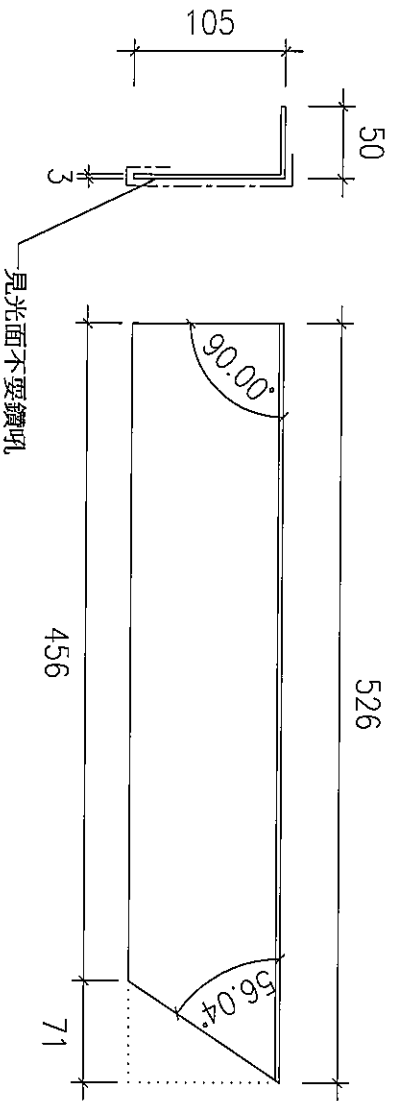


J836-AA-426
 50X105X3mm 厚鋁角
 顏色: TUC51602XL(RY)-3 深灰色
 數量共 1 件

30

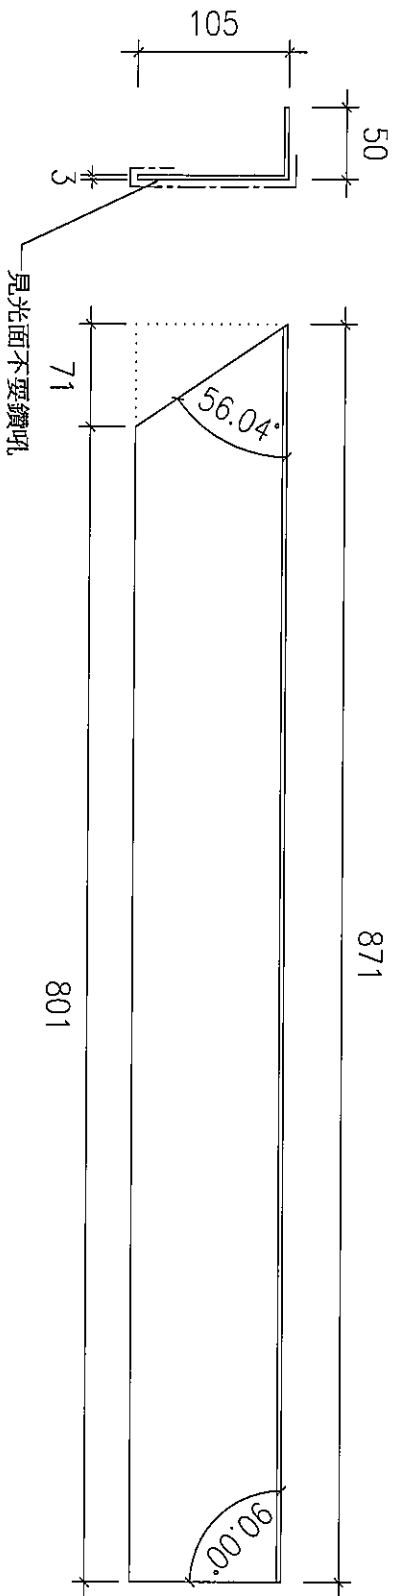


J836-AA-427
 50X105X3mm 厚鋁角
 顏色：TUC51602XL(RY)-3 深灰色
 數量共 1 件

(21)

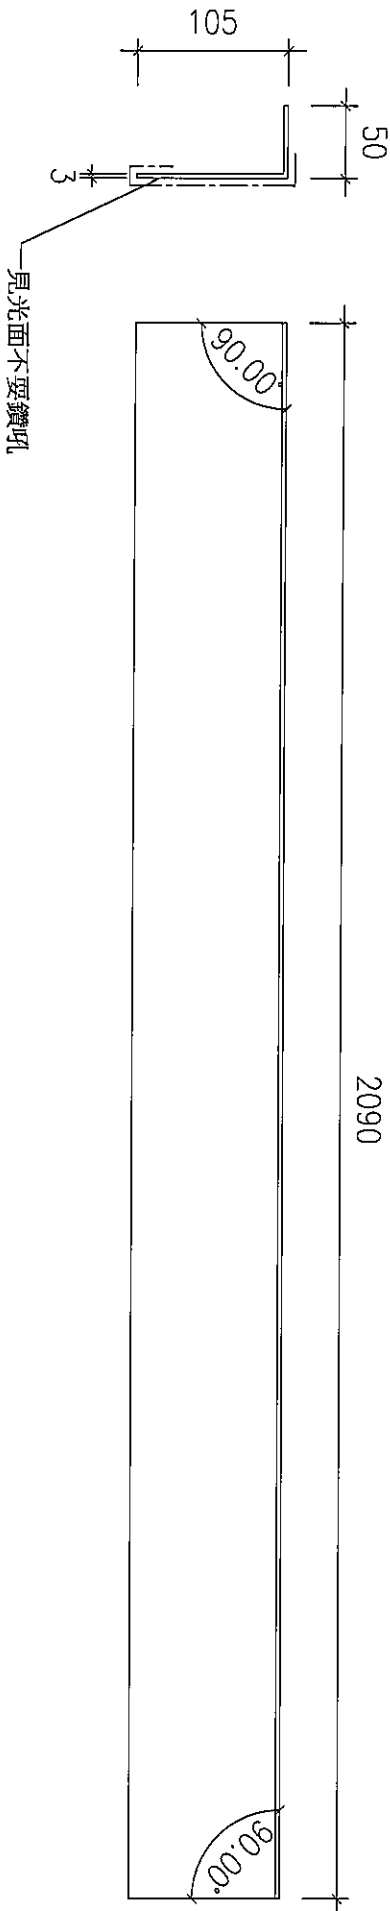


J836-AA-428
50X105X3mm 厚鋁角
顏色：TUC51602XL(RY)-3 深灰色
數量 共 1 件

32

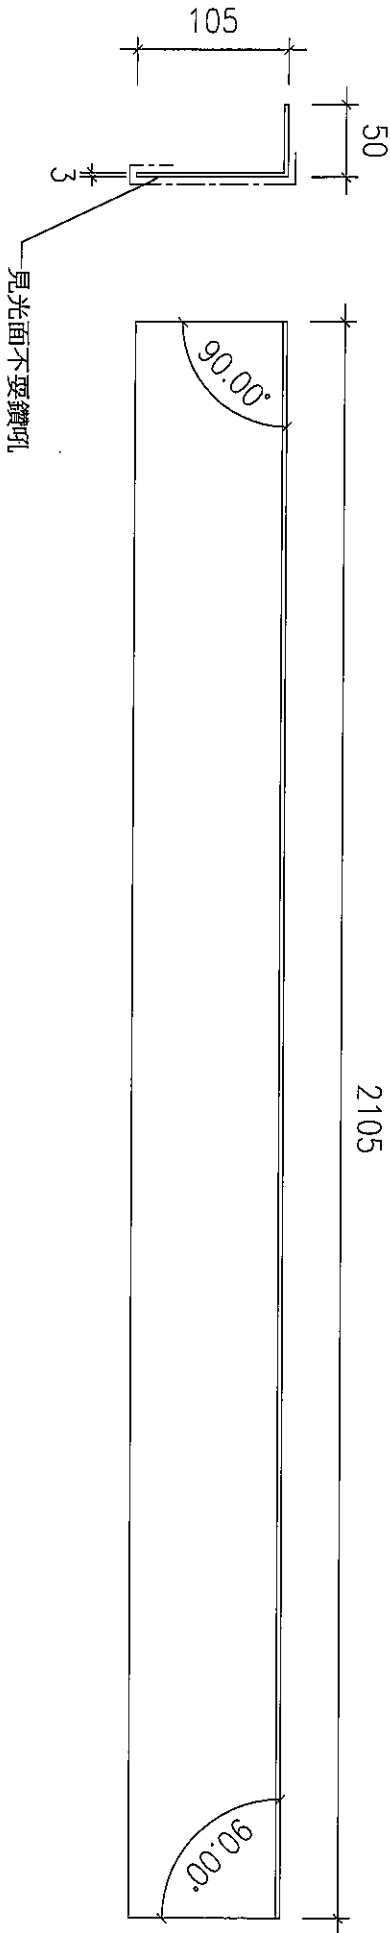

J836-AA-429
50x105x3mm 厚鋁角
顏色: TUC51602XL(RY)-3 深灰色
數量共 1 件

23

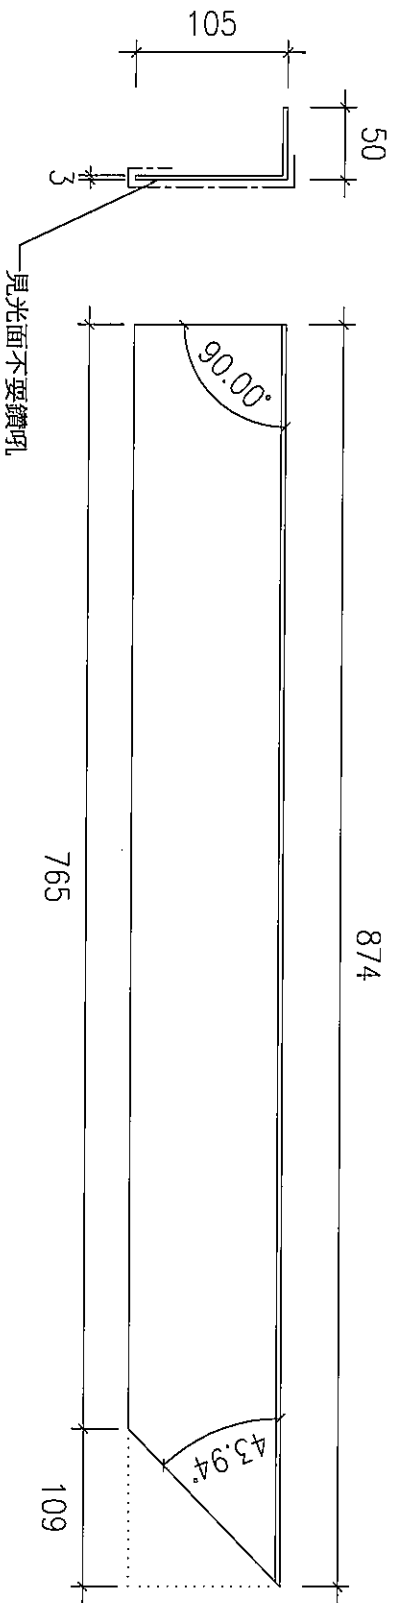


J836-AA-430

50x105x3mm 厚鋁角

顏色：TUC51602XL(RY)-3 深灰色


數量共 1 件

24

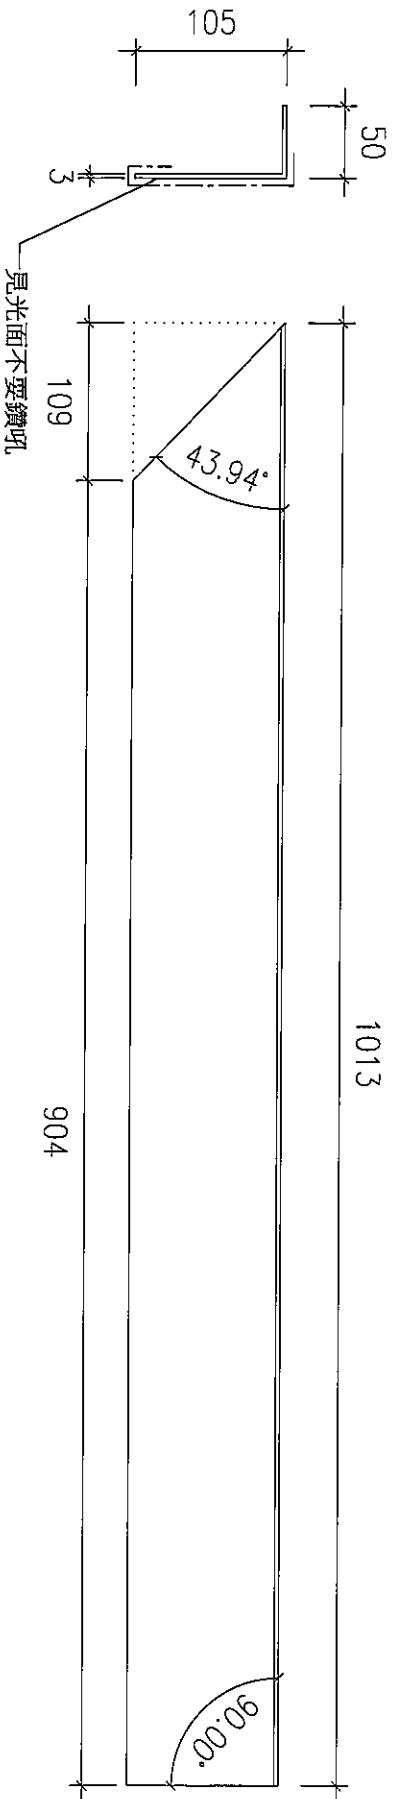




J836-AA-431
 50X105X3mm 厚鋁角
 顏色: TUC51602XL(RY)-3 深灰色
 數量共 1 件

35

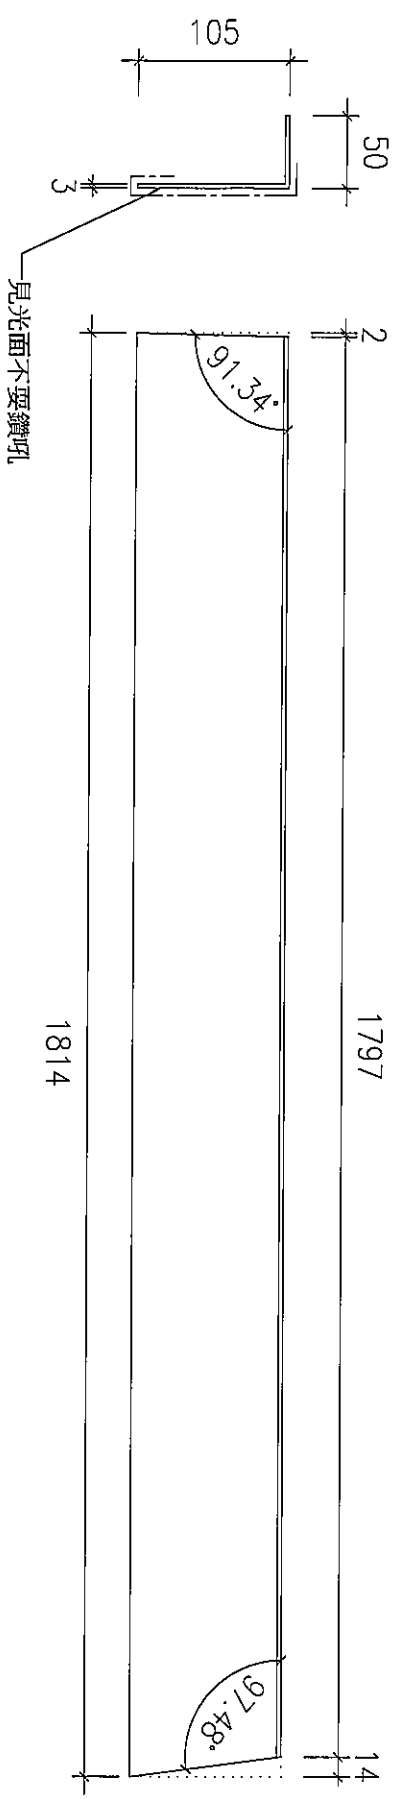


J836-AA-433
 50X105X3mm 厚鋁角
 顏色: TUC51602XL(RY)-3 深灰色
 數量共 1 件

37

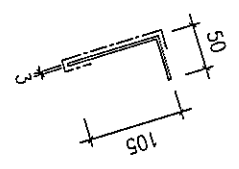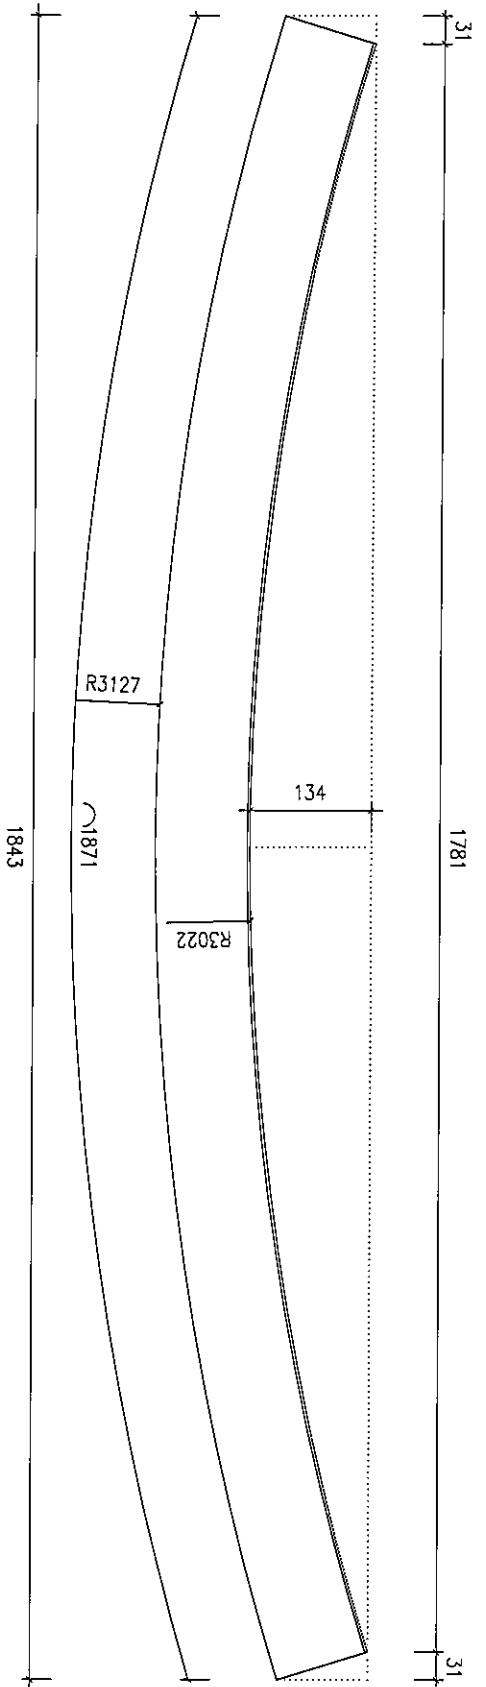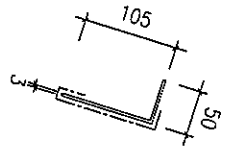

J836-AA-434
50x105x3mm 厚鋁角
顏色：TUC51602XL(RY)-3 深灰色
數量 共 2 件

38

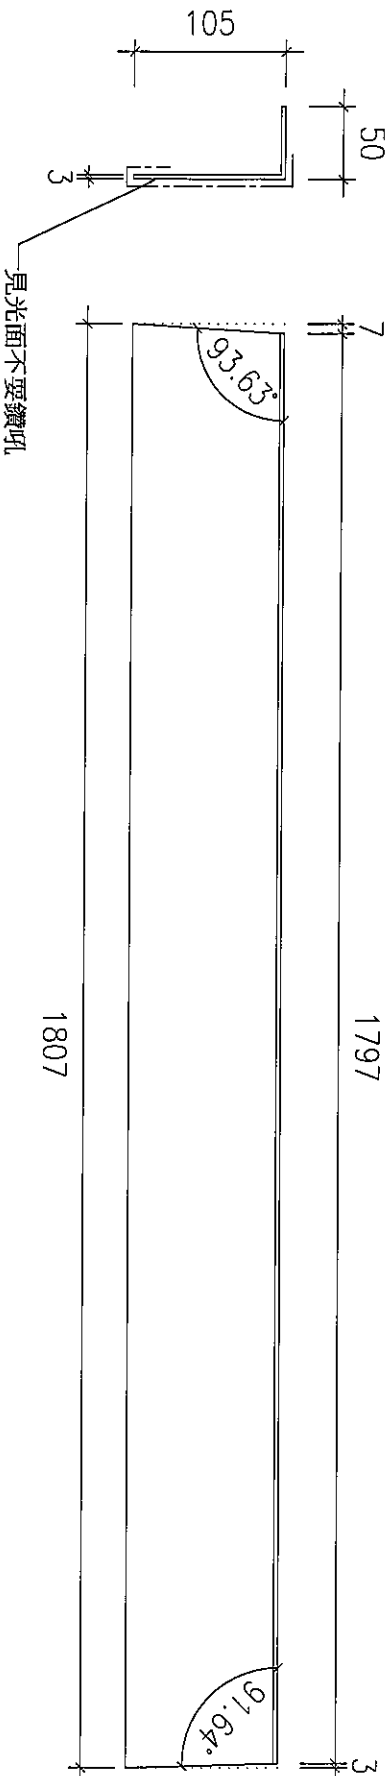


J836-AA-435

50X105X3mm 厚鋁角

顏色：TUC51602XL(RY)-3 深灰色

數量共 1 件

29

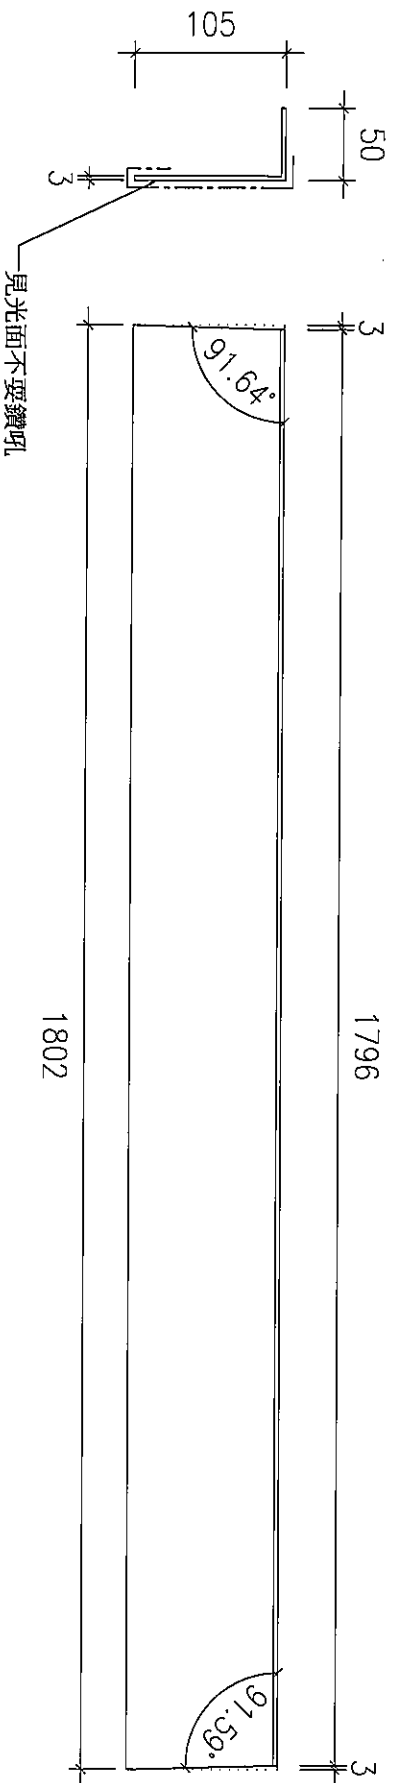


J836-AA-436

50X105X3mm 厚鋁角

顏色：TUC51602XL(RY)-3 深灰色

數量共 1 件

40

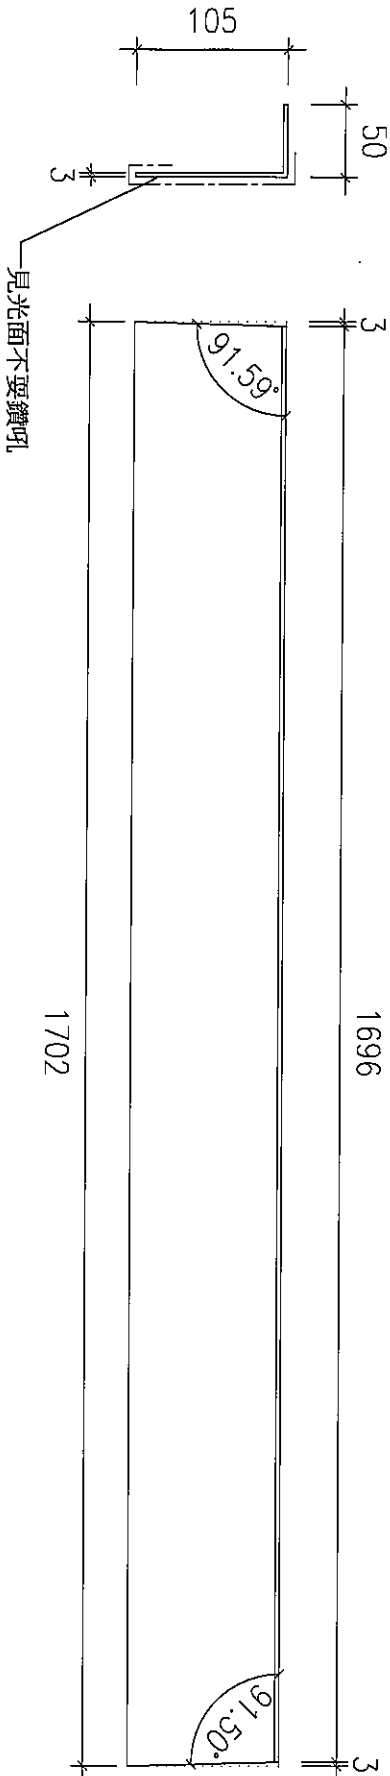


J836-AA-437

50X105X3mm 厚鋁角

顏色: TUC51602XL(RY)-3 深灰色


數量共 1 件

41

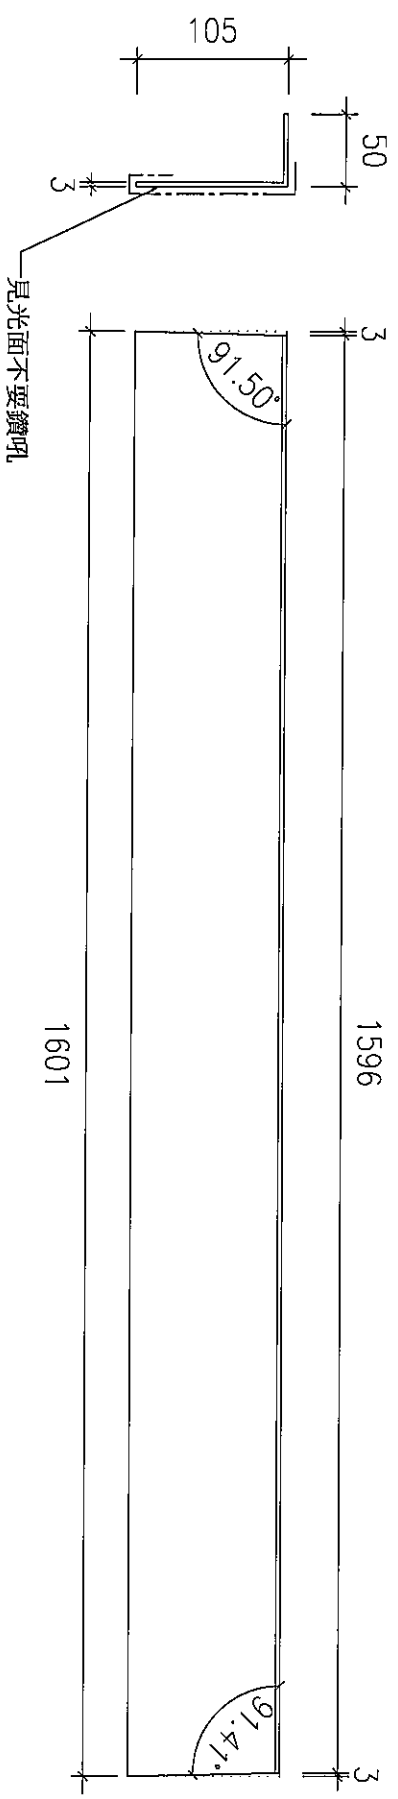

J836-AA-438
50x105x3mm 厚鋁角
顏色: TUC51602XL(RY)-3 深灰色
數量共 1 件

(42)

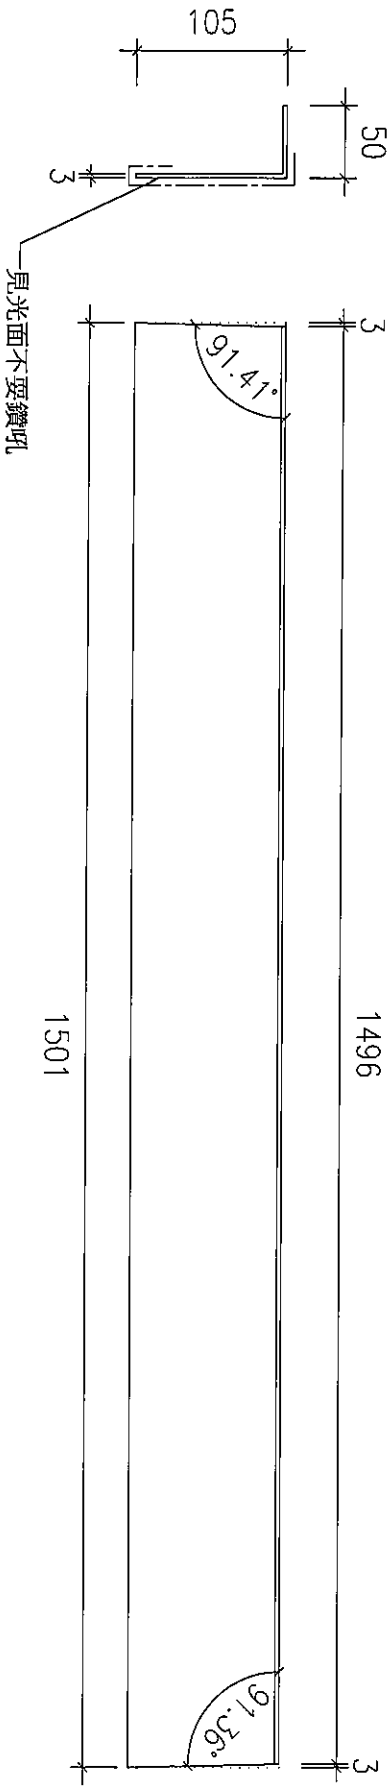


J836-AA-439

50X105X3mm 厚鋁角

顏色：TUC51602XL(RY)-3 深灰色


數量共 1 件

43

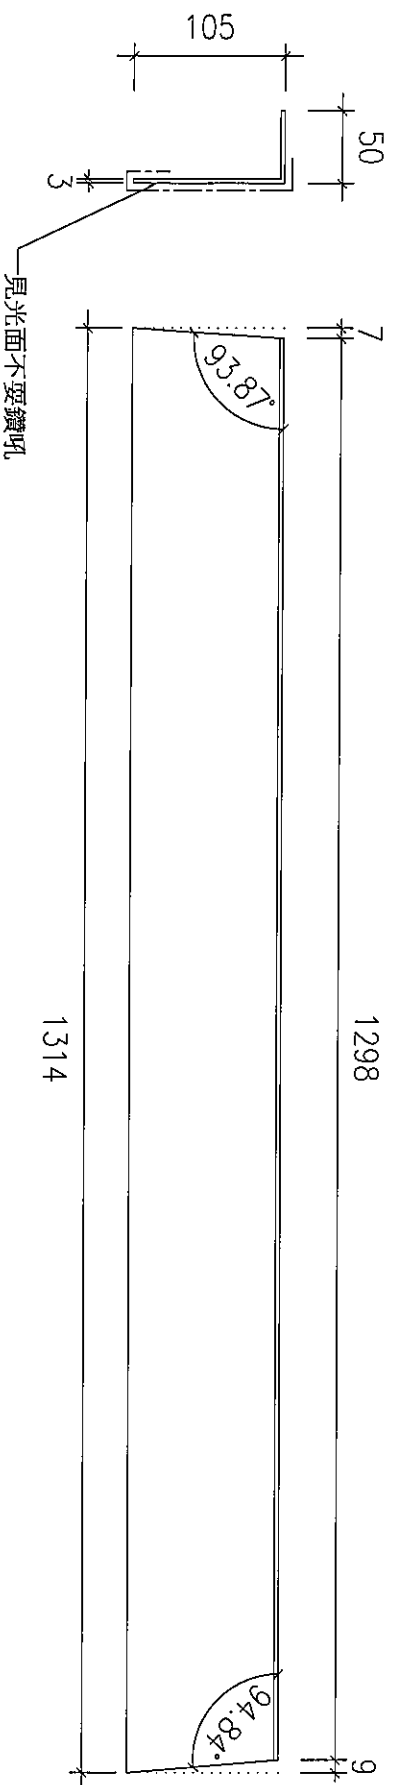

J836-AA-441
 50x105x3mm 厚鋁角
 顏色：TUC51602XL(RY)-3 深灰色
 數量共 1件

(45)

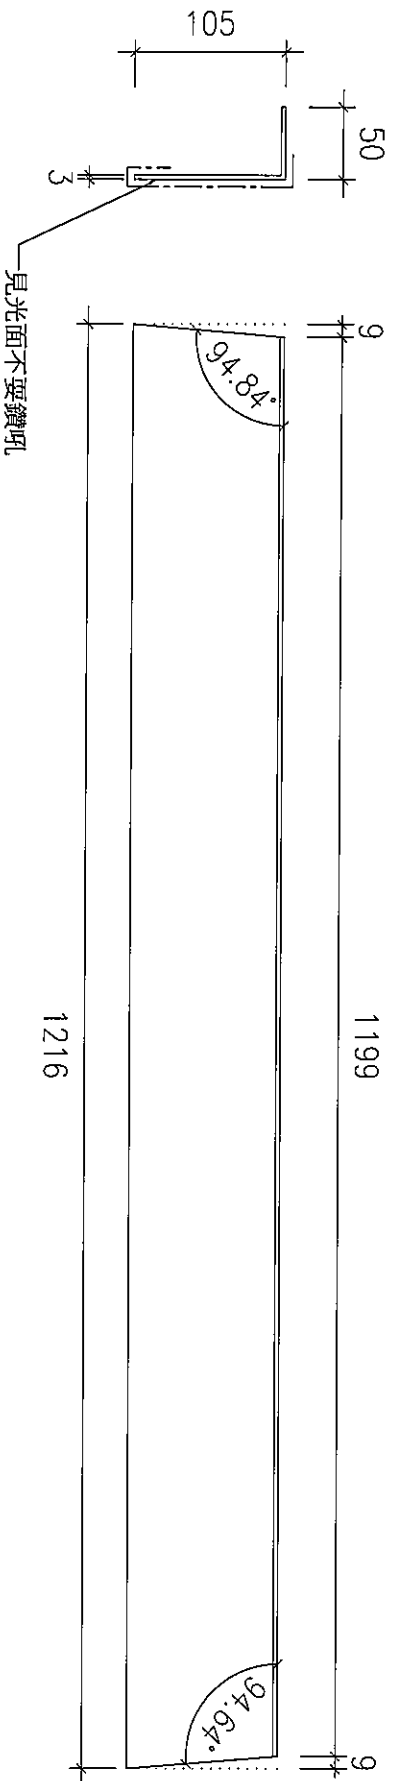


J836-AA-442

50x105x3mm 厚鋁角

顏色: TUC51602XL(RV)-3 深灰色


數量 共 5 件

46

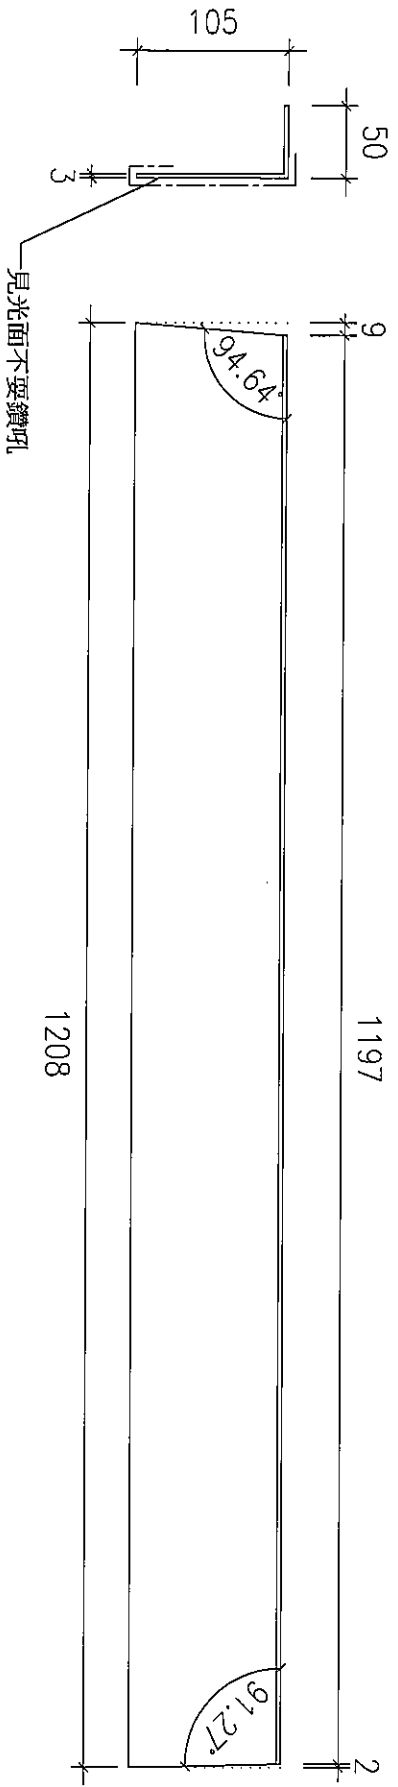


J836-AA-443
 50X105X3mm 厚鋁角
 顏色：TUC51602XL(RV)-3 深灰色
 數量共 1 件

67

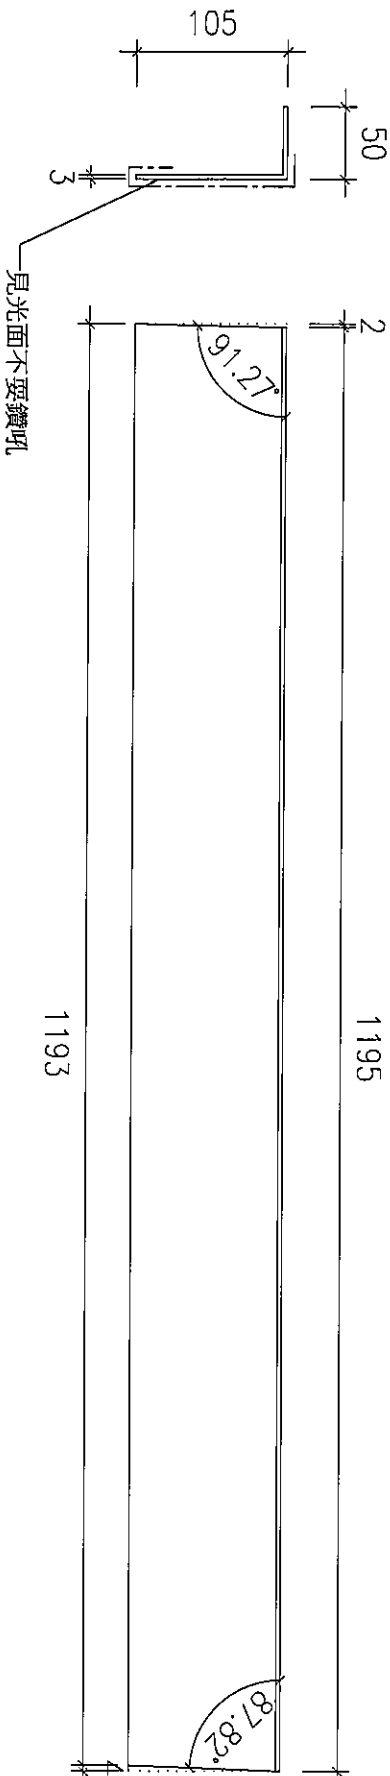

J836-AA-444
 50X105X3mm 厚鋁角
 顏色：TUC51602XL(RY)-3 深灰色
 數量共 1件

(48)

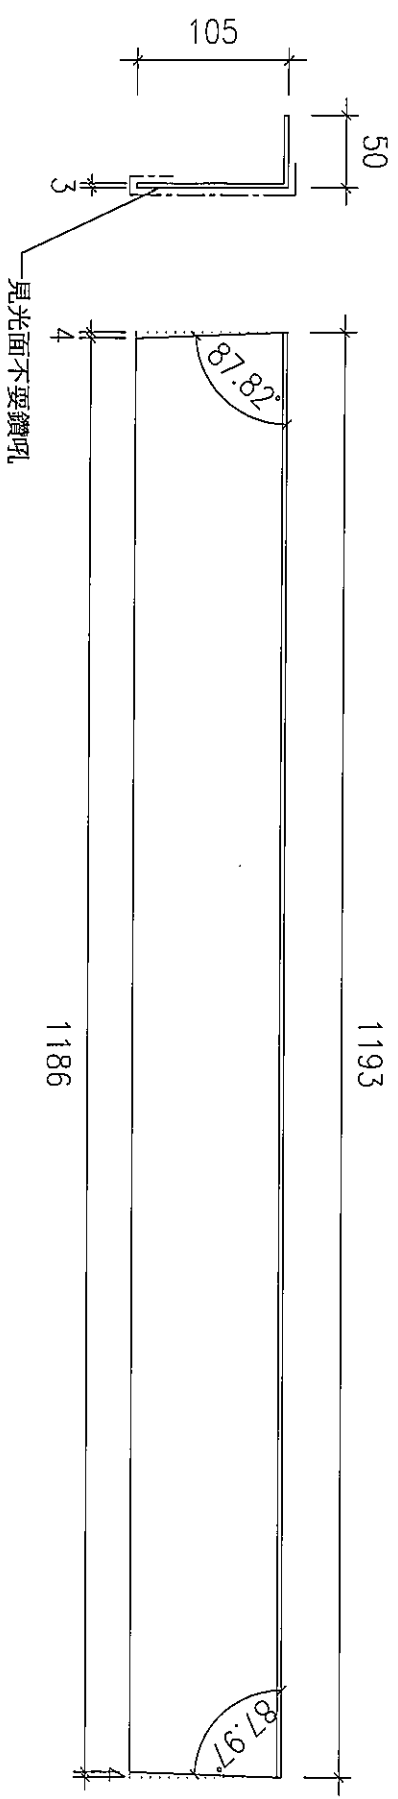


J836-AA-445
 50x105x3mm 厚鋁角
 顏色：TUC51602XL(RY)-3 深灰色
 數量 共 3 件

(49)

UNDER SEPARATED
SI-NB-26248

預設防沖位加裝大鋸齒環以加強

94/11

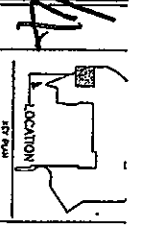

MTR

ARCHITECT:
PRT Architects and Engineers Ltd
香港特許專業工程師有限公司

STRUCTURAL ENGINEER:
CHINA OVERSEAS BUILDING CONSTRUCTION LTD.

ARUP

PROJECT CONSULTANT:
MEINHARDT

NOTE:
1. ALL DIMENSIONS ARE IN mm.
2. ALL DIMENSIONS ARE SHOWN FROM OUTSIDE.
3. ALL DIMENSIONS TO BE REPORTED ON SITE BEFORE INSTALLATION.

LEGEND:
① REBAR LAYER NO.
② REFER SHEET NO.
1. FFL - FINISHED FLOOR LEVEL.
2. SFL - STRUCTURAL FLOOR LEVEL.
3. REV - REVISION DETAIL.

NO.	DESCRIPTION	QTY	UNIT
1	210x210x210	120	CONCRETE (C20)
2	140x140x140	60	CONCRETE (C20)
3	110x110x110	70	CONCRETE (C20)
4	110x110x110	60	CONCRETE (C20)
5	110x110x110	60	CONCRETE (C20)
PROJECT: PROPOSED SITE C1
DEVELOPMENT AT AREA 86,
MTR 20 PH. TUNG WAI O,
NEW TERRORIES

TITLE: PART PLAN FOR WINDOW-WALL (WW4)
@ 2/F

DATE: 03-MAY-2010 SCALE: 1:75
DRAWN BY: C.F. CHECKED BY: H.K.

MEINHARDT
10/F, 100, Queen's Road, Victoria
HONGKONG TEL: 34222222 FAX: 34222200
WWW.MEINHARDT.COM

PP01 PART PLAN OF WINDOW-WALL (WW4)
3001 @2/F

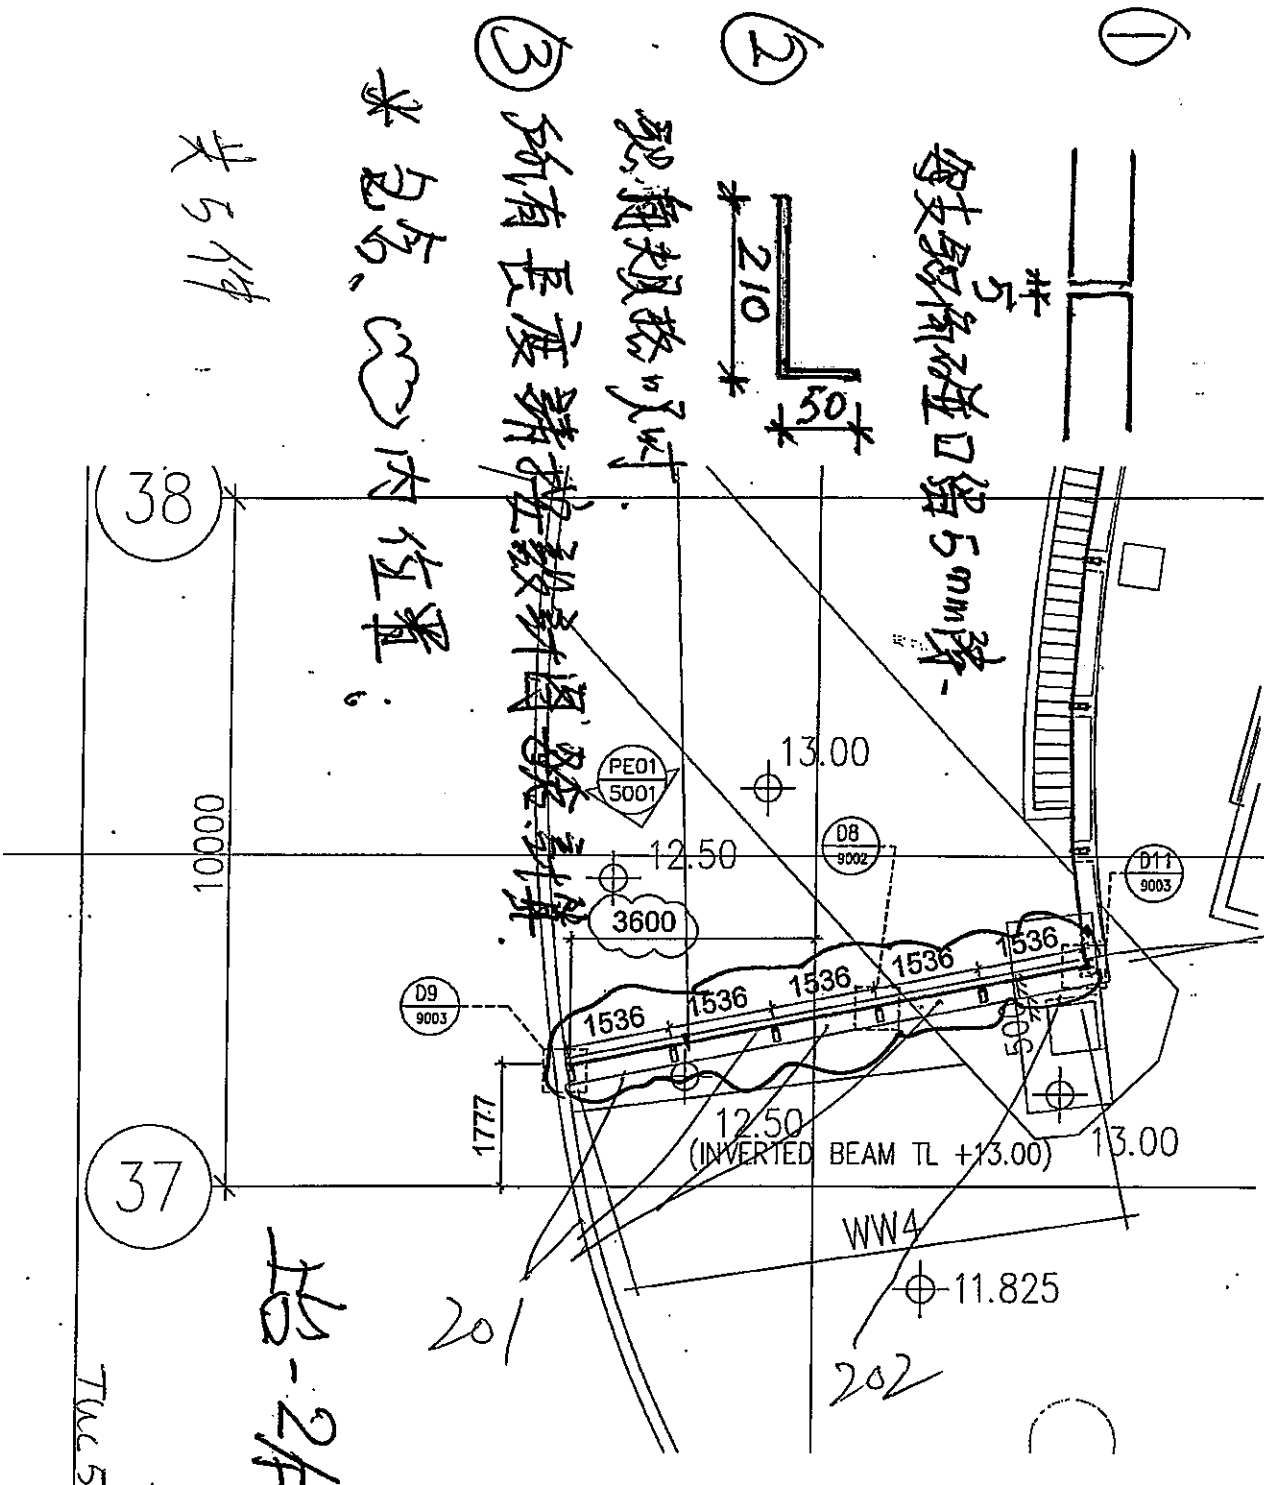

①
②
③ 所有長度請按設計圖計算



210 * 30 *
201
202

共5件

HS-2/F-WW4


TWC 51602 (29).3

S1-ND=26248
 顶部, 顶部井位扣款大裂角, 裂角记录

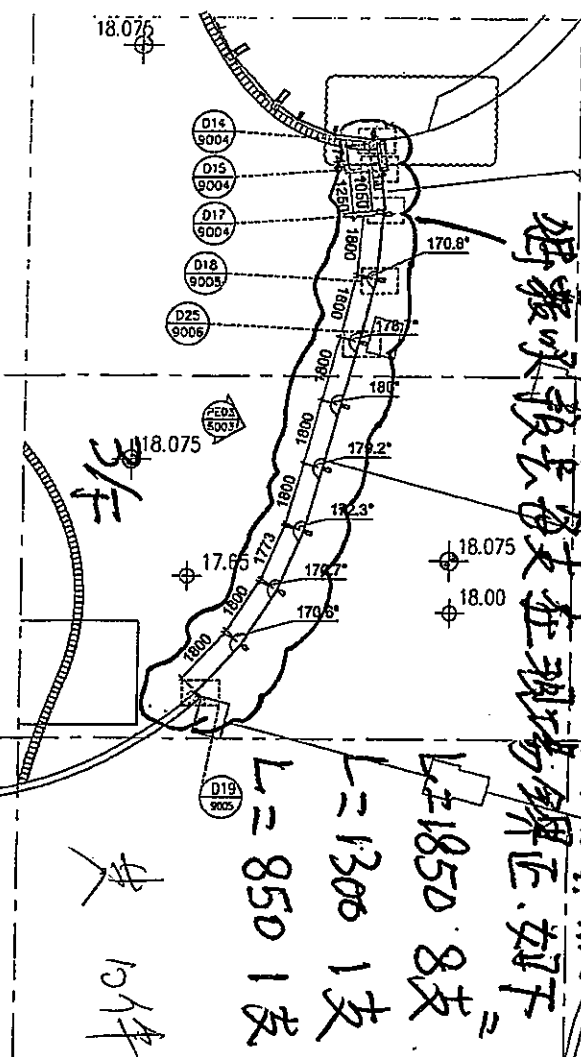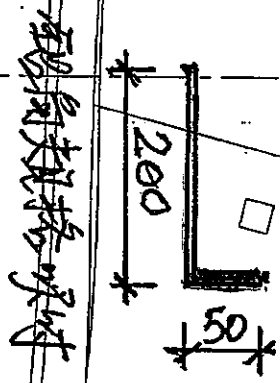


✱ 于此幅图, 改动遇
 不能以原设计图计算长度, 前度
 将裂角报告放在现场, 如下:

L=1850 8支
 L=1300 1支
 L=850 1支

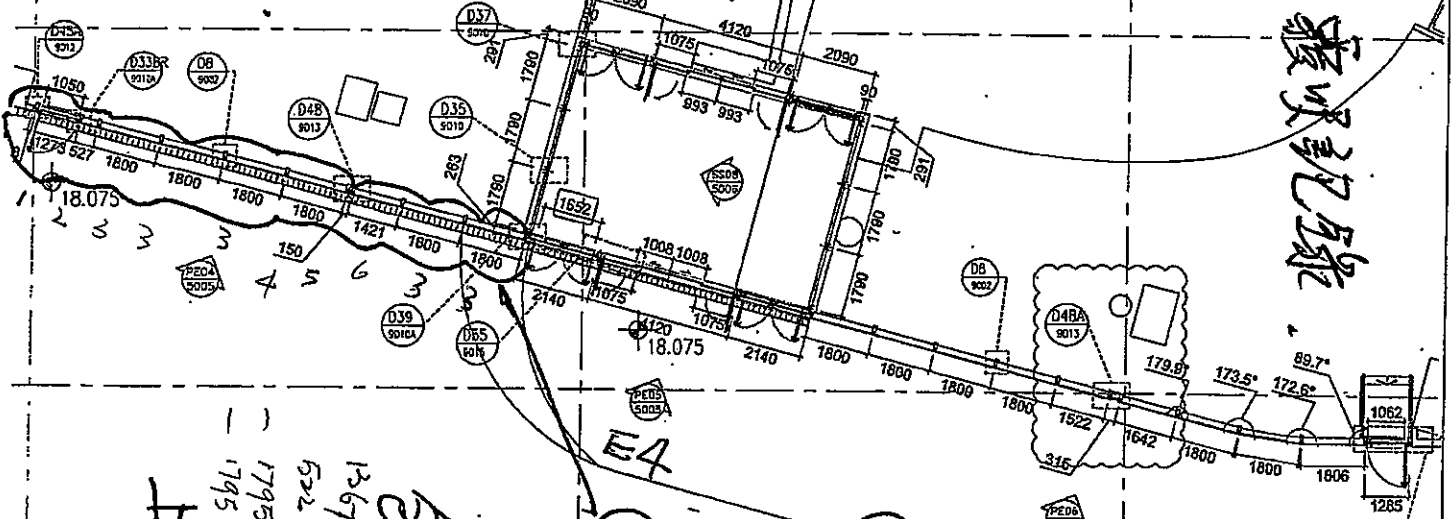

裂角规格吸时, 裂角规格吸时, 裂角规格吸时

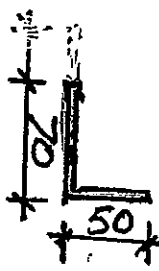

③ 所有长度, 裂角规格吸时, 裂角规格吸时, 裂角规格吸时

裂角内位置

1367-1795 -1795 1870
 522 1788 -1795 1491
 1795 160
 1795 1408
 1795 1408

裂角内位置



SI-NO. 26248.

P1/4

頂部防水片位加大鋁角覆膜記錄


TO: 文明
FR: 積奇



15-4-2020

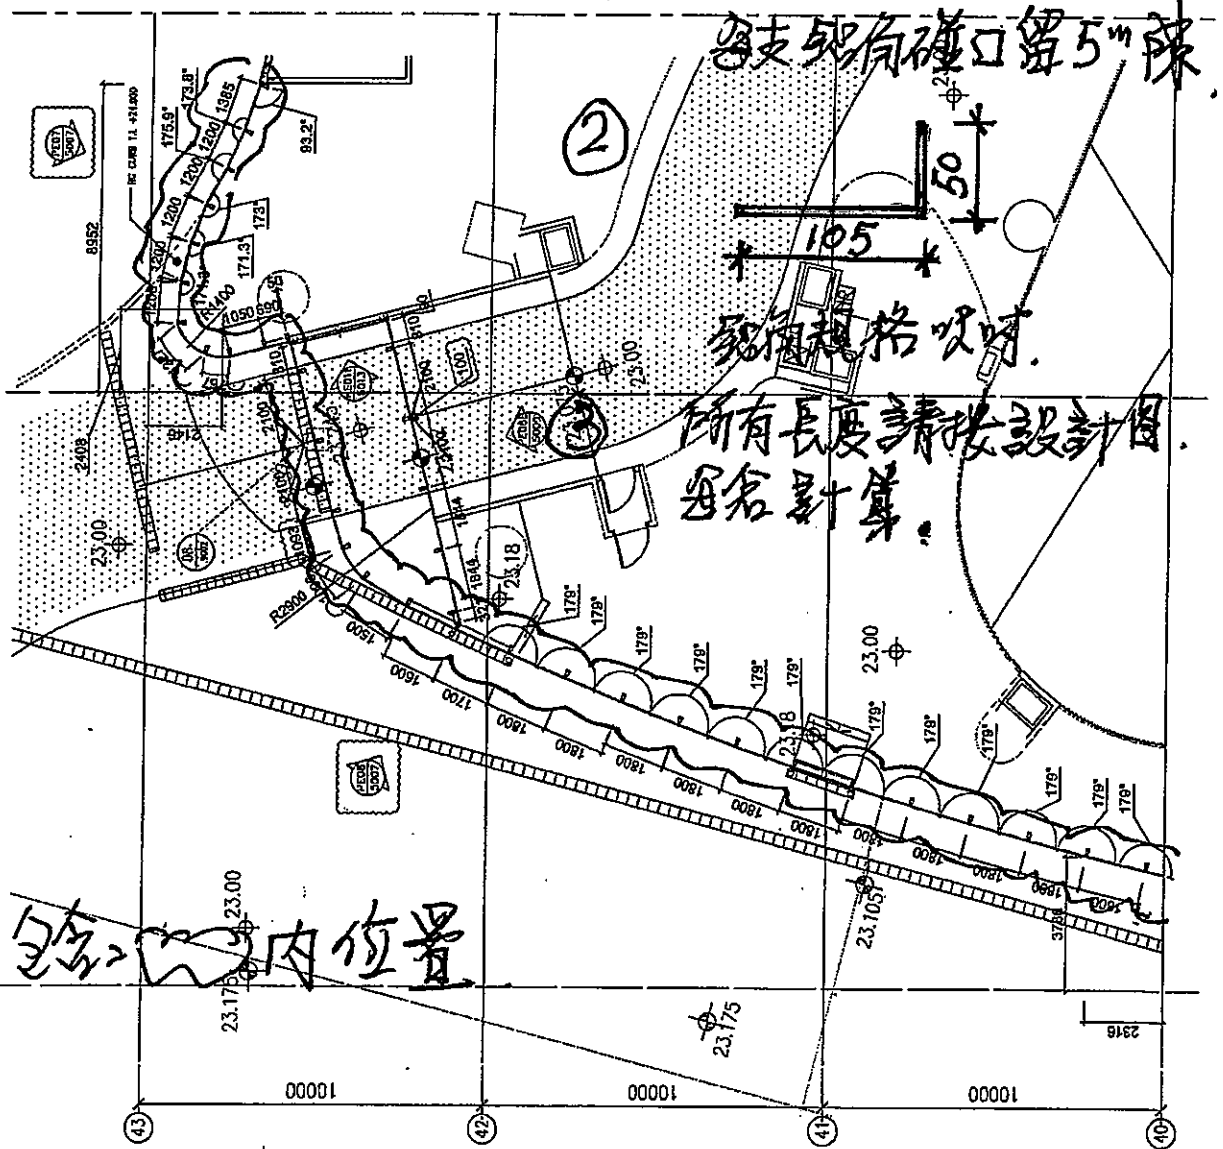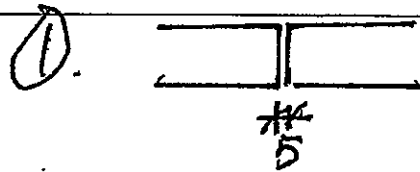


共30件

15-4-2020

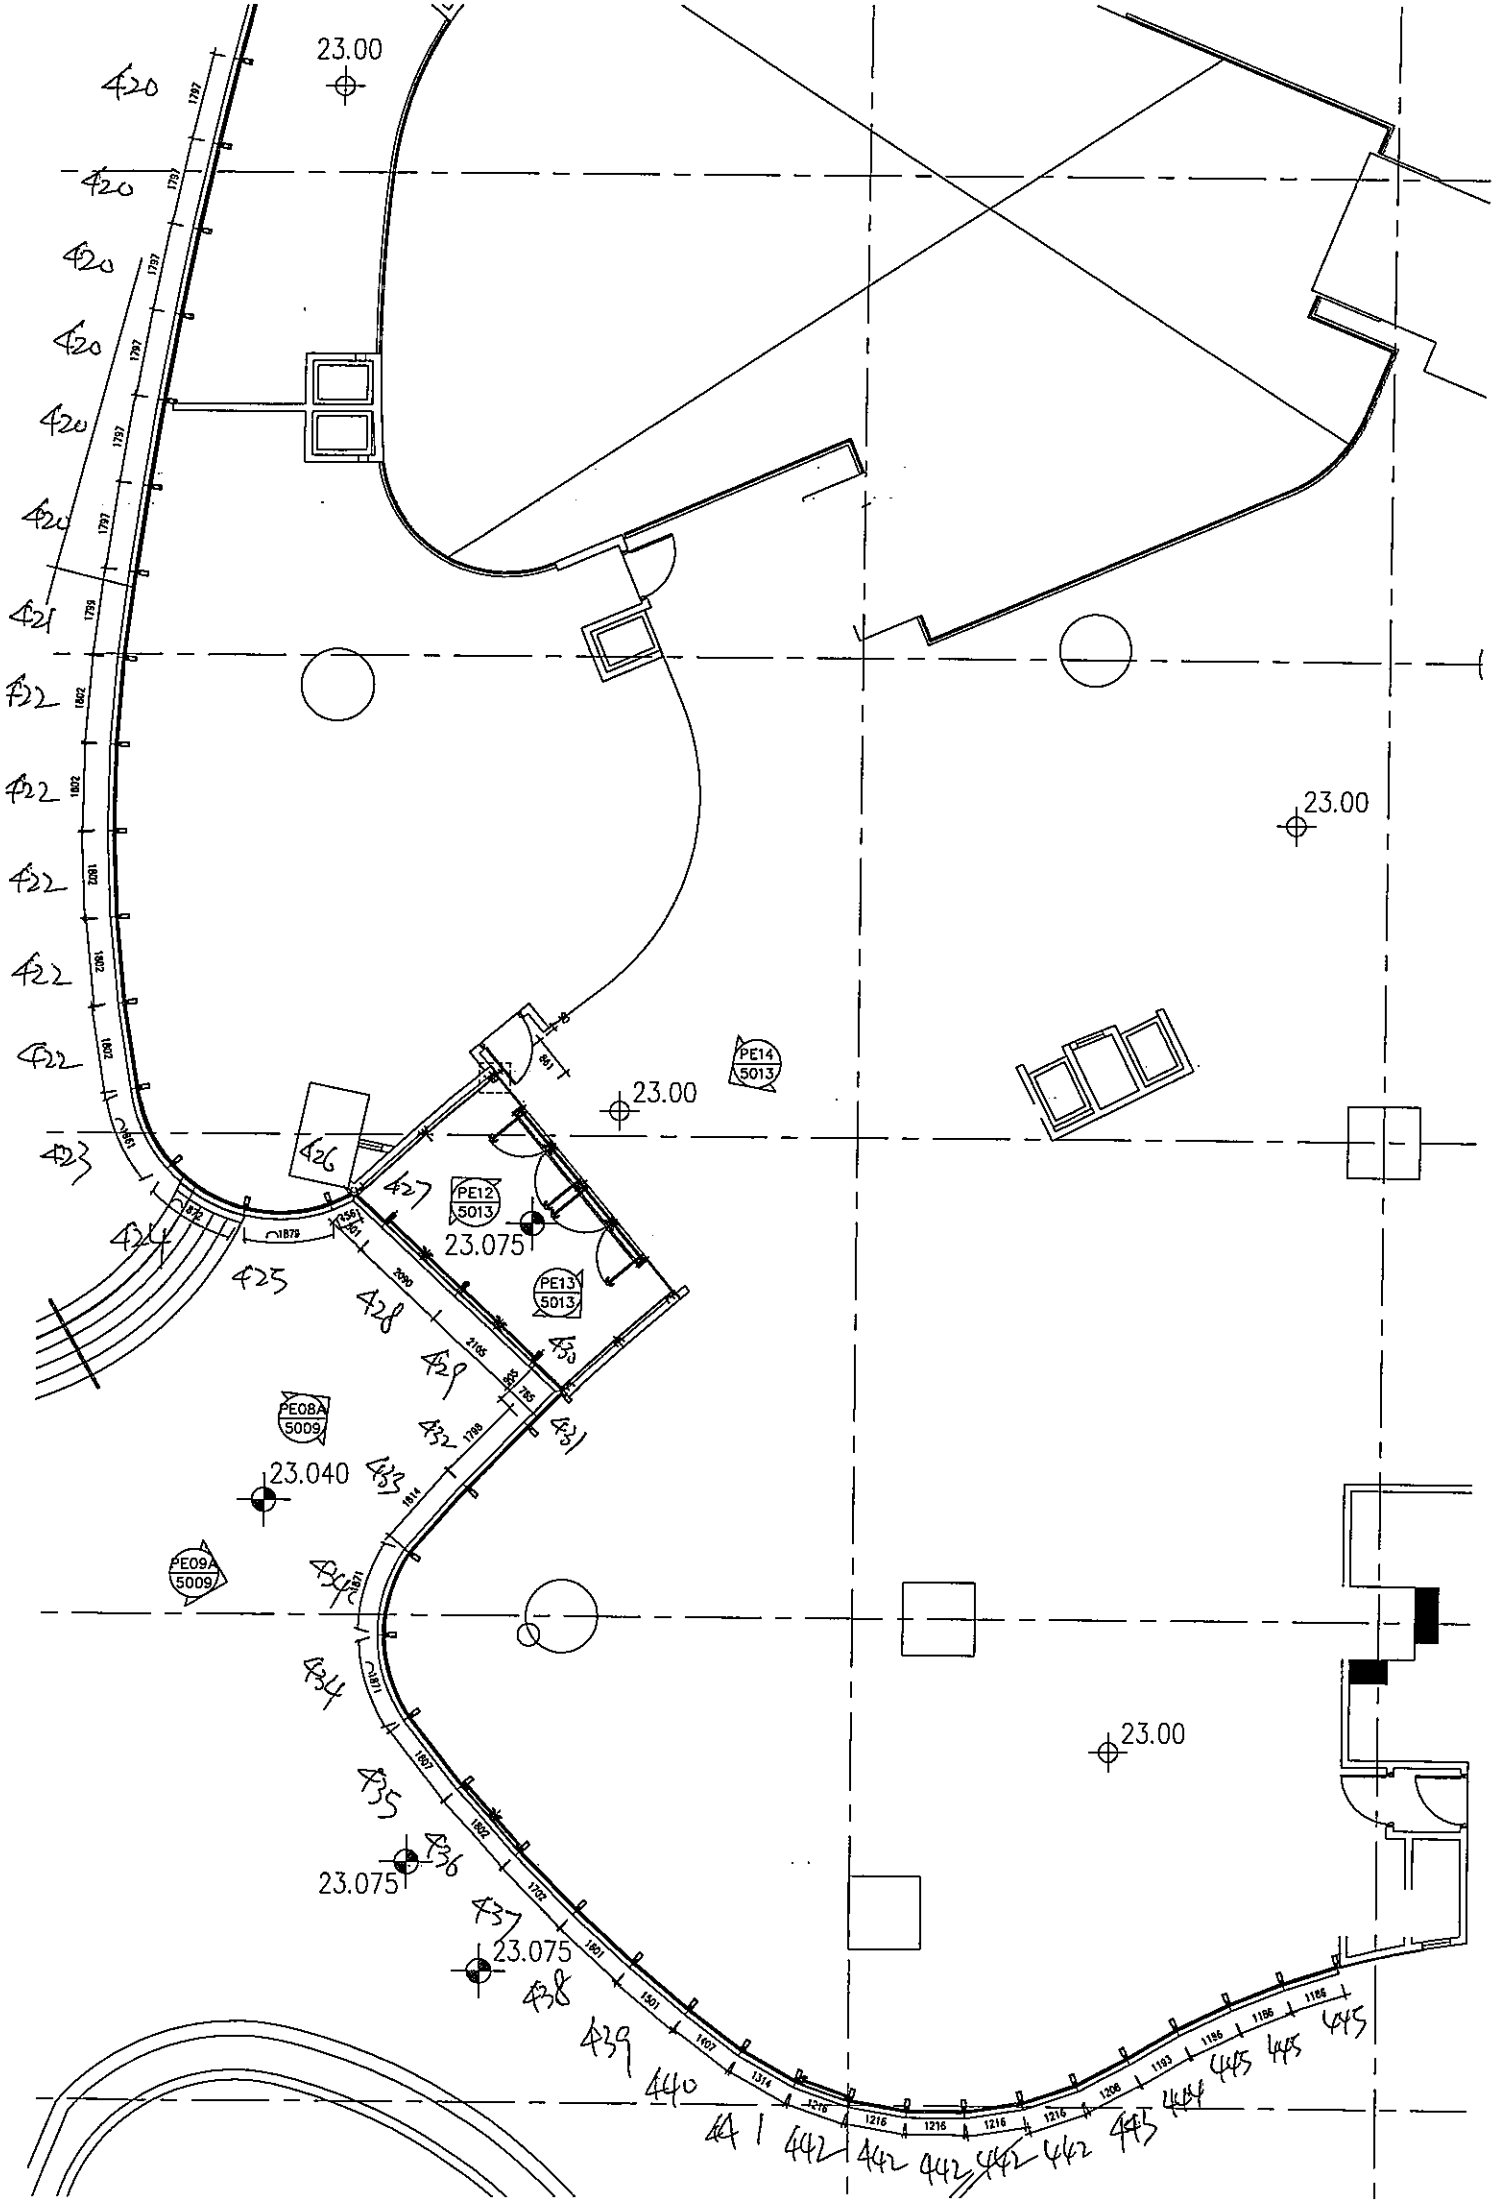

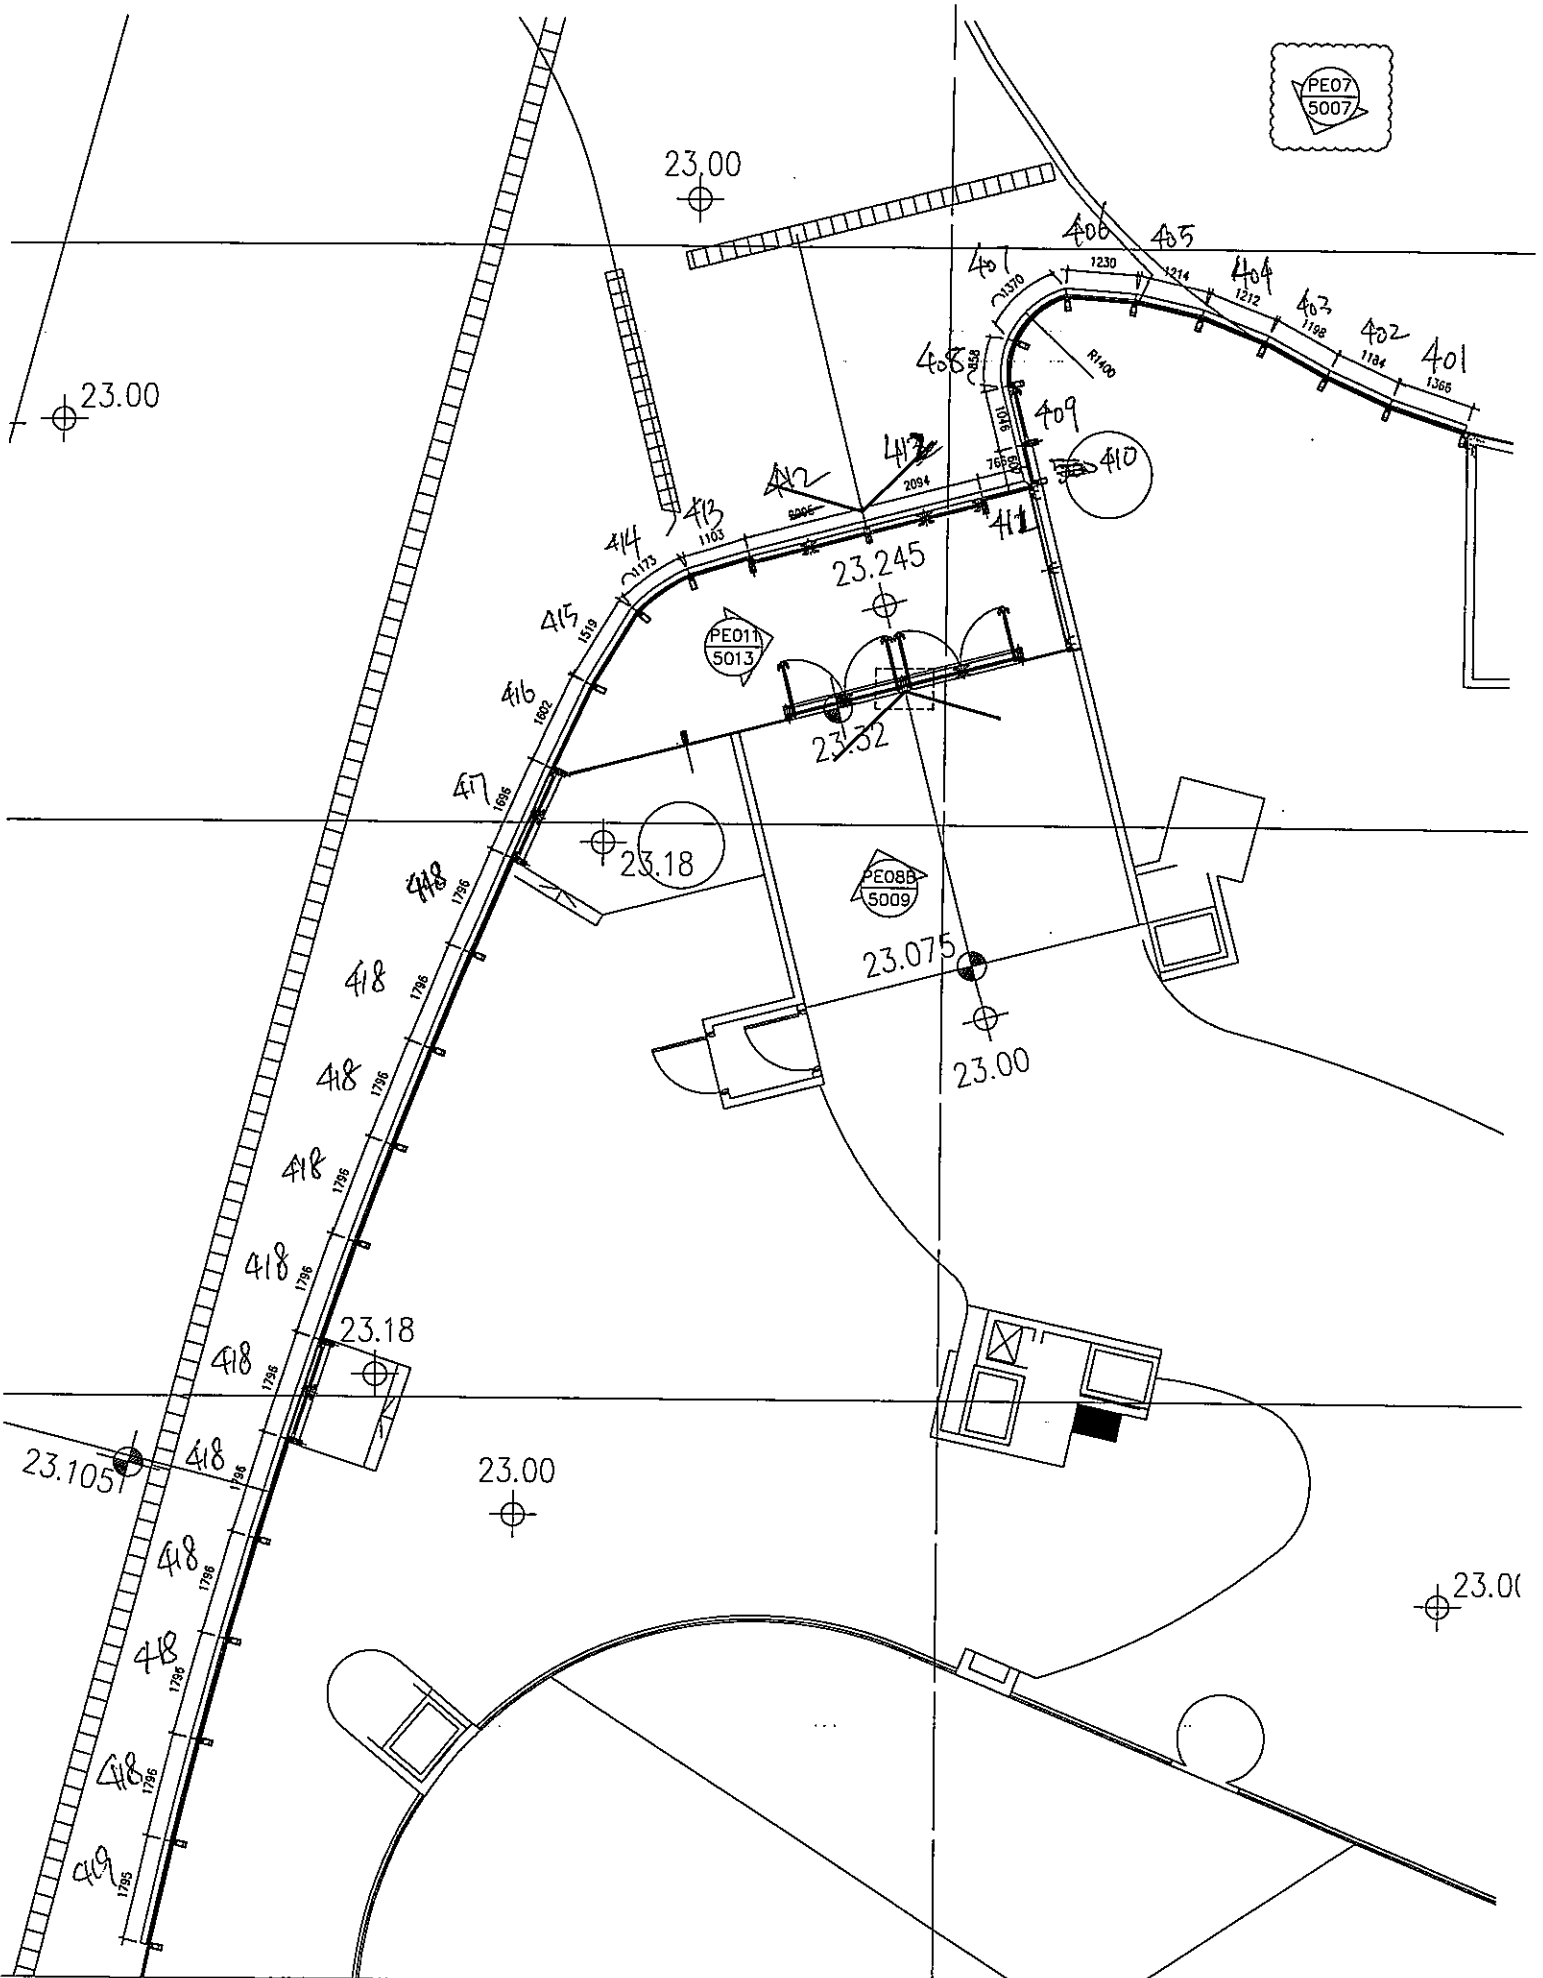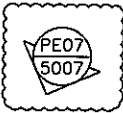

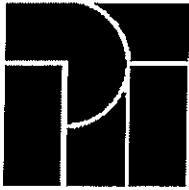

P&T Architects and Engineers Limited

33/F, 633 King's Road
 North Point, Hong Kong
 Telephone : 2575 6575
 Fax : 2891 3834

CONTRACTOR'S COPY

Contract Instruction

Job	Lohas Park Package Seven at TKOTL 70RP, Site C1, New Territories	Job No.	5138A
Contractor	China Overseas Building Construction Limited - Main Contract Works - Package A	Date	6 February 2020
		Instruction No.	CI-MCA-A-173 P.1 of 1

No.	Instruction	Cost
	Where applicable the contract sum will be adjusted in accordance with the contract conditions.	
	<p><u>Confirmation of dark grey colour for aluminum decorative flashing</u></p> <p>This CI serves to cover P&T's email dated 2 October 2018 (Appendix A) regarding confirmation on aluminum flashing in dark grey color for window wall WW4.</p> <p>Please proceed coordination works, submit material/ shop drawings and complete a mock-up for RSS team's review and acceptance prior to the site works.</p> <p>Time and cost implication shall be further assessed by LS.</p> <p>Encl.</p> <p>AC/TCHOW/WHNN</p>	

- Copies to :
- | | | | | | | |
|--|-------|---|------|---|-----|---|
| <input checked="" type="checkbox"/> Contractor | COBC* | <input checked="" type="checkbox"/> Stru Engineer | ARUP | <input checked="" type="checkbox"/> Interior Designer | CL3 | <input checked="" type="checkbox"/> RA/ COW |
| <input checked="" type="checkbox"/> Client | VSL | <input checked="" type="checkbox"/> EM Engineer | MME | <input checked="" type="checkbox"/> Façade Consultant | MFT | <input checked="" type="checkbox"/> RE |
| <input checked="" type="checkbox"/> Client | MTR* | <input checked="" type="checkbox"/> Landscape | ADI | <input checked="" type="checkbox"/> Beam Plus | WSP | <input checked="" type="checkbox"/> RBSE |
| | | <input checked="" type="checkbox"/> QS | ARC* | <input checked="" type="checkbox"/> Environ & Safety | WSP | |

* with hardcopy

Issued by P&T Architects and Engineers Limited

Authorised by :

Tony Chow

Angus Chan
 for P&T Architects and Engineers
 Limited

Appendix A

From: Alex SIN
Sent: 2018年10月2日星期二 18:27
To: hk cs; 5138a@p-t-group.com(Cloud); Vincent YIP (4877b); Chan Chau Kwai Michael; midi@midiltd.com.hk
Cc: Kin Wing Cheng; Terry Chan; Fok Kwun Lok-WPL BSC; benau@wheelockpropertieshk.com; davyko@wheelockpropertieshk.com; Mr. Will Yu; Mr. Elden chung; Mr. Terry Cheng; Mr. Benjamin Chan; Mr. Jimmy For; KP Tam-WPL; Stanley So; Vincent Lai-WPL; Daisy Cheng-WPL; Wilson Lau-WPL CM; Edward Wong-MTR; SL Kwan-MTR; LO SY Shuk Yi (羅淑怡); NG Allen Chi Yan (吳子殷); FAN Tony Siu Ching (范少青); LEE Ada Yee Nan (李綺年); VICTORNG@mtr.com.hk; Simon Fung-MTR; Barry Lai-MTR; CHENG Jackson Kwan Pui (鄭焜沛); TSE Keith Wing Keung (謝永強); Dennis Wong-MTR; Ken Tse-MTR; cliffy@mtr.com.hk; HF Au-MTR; ARUP (Ove Arup); HKG TKO-PH7-Site; Vincent Kwok; Daniel Tso; MFT Project Email; LOHASPARK7@hk.langdonseah.com; Wong, Wency Man-Sze; Ng, Anthea Kar-Wai; Tse, Dennis Chun-Pan; Lam, Heidi Ying-Hei; William Tsang; Ng, Wai Lok (CN - Hong Kong)
Subject: RE: Lohas Park P7 : Package A – SD(A)0357 – MIDI – 7th Submission of Shop Drawing for Window Wall WW4 (G.L A-N)

Dear COBC and Midi:

Further to our discussion today, please see attached comments for your onward action. Please revise some part layouts and details as per comments.

[ftp://61.244.114.162/20181002%20Response%20for%20SD-A-0357%207th%20submission%20of%20SD%20for%20window%20wall%20WW4%20\(GL%20A-N\)/](ftp://61.244.114.162/20181002%20Response%20for%20SD-A-0357%207th%20submission%20of%20SD%20for%20window%20wall%20WW4%20(GL%20A-N)/)

login: pt5138amcw
pw:ptftp4495

Regards
Alex Sin

From: hk cs <cstko2017@gmail.com>
Sent: Friday, September 21, 2018 4:33 PM
To: P&Ta <5138a@p-t-group.com>; Vincent Yip-COW <vincentyip@p-t-group.com>; Alex Sin <alexsin@p-t-group.com>; Michael Chan-RA <michaelchan@p-t-group.com>
Cc: Kin Wing Cheng <kinwing_cheng@cohl.com>; Terry Chan <terryyschan@wheelockpropertieshk.com>; Fok Kwun Lok-WPL BSC <klfok@wheelockpropertieshk.com>; benau@wheelockpropertieshk.com; davyko@wheelockpropertieshk.com; Mr. Will Yu <willyu@wheelockpropertieshk.com>; Mr. Elden chung <eldenchung@wheelockpropertieshk.com>; Mr. Terry Cheng <terrycheng@wheelockpropertieshk.com>; Mr. Benjamin Chan <benjaminchan@wheelockpropertieshk.com>; Mr. Jimmy For <jimmyfok@wheelockpropertieshk.com>; KP Tam- WPL <kptam@wheelockpropertieshk.com>; Stanley So <stanleyso@wheelockpropertieshk.com>; Vincent Lai-WPL <vincentlai@wheelockpropertieshk.com>; Daisy Cheng-WPL <daisycheng@wheelockpropertieshk.com>; Wilson Lau-WPL CM <wilsonlau@wheelockpropertieshk.com>; Edward Wong-MTR <edwong@mtr.com.hk>; SL Kwan-MTR <slkwan@mtr.com.hk>; LO SY Shuk Yi (羅淑怡) <SYLO@mtr.com.hk>; NG Allen Chi Yan (吳子殷) <ALLENNG@mtr.com.hk>; FAN Tony Siu Ching (范少青) <tonyfan@mtr.com.hk>; LEE Ada Yee Nan (李綺年) <adalee@mtr.com.hk>; VICTORNG@mtr.com.hk; Simon Fung-

MTR <kkfung@mtr.com.hk>; Barry Lai-MTR <LAIBYTSC@mtr.com.hk>; CHENG Jackson Kwan Pui (鄭昆沛) <kpcheng@mtr.com.hk>; TSE Keith Wing Keung (謝永強) <wkkkse@mtr.com.hk>; Dennis Wong-MTR <WDENNIS@mtr.com.hk>; Ken Tse-MTR <cktsekt@mtr.com.hk>; cliffy@mtr.com.hk; HF Au-MTR <HOFOAU@mtr.com.hk>; ARUP (Ove Arup) <hkg.tko-phase7@arup.com>; HKG TKO-PH7-Site <hkg.tko-ph7-site@arup.com>; Vincent Kwok <Vincent.kwok@arup.com>; Daniel Tso <daniel.tso@arup.com>; MFT Project Email <15/80180@mfacade.com>; LOHASPARK7@hk.langdonseah.com; Wong, Wency Man-Sze <Wency.Wong@wsp.com>; Ng, Anthea Kar-Wai <Anthea.Ng@wsp.com>; Tse, Dennis Chun-Pan <Dennis.Tse@wsp.com>; Lam, Heidi Ying-Hei <heidi.lam@wsp.com>; William Tsang <william_tsang@cohl.com>; Ng, Wai Lok (CN - Hong Kong) <wailok_ng@cohl.com>
Subject: Lohas Park P7 : Package A – SD(A)0357 – MIDI – 7th Submission of Shop Drawing for Window Wall WW4 (G.L.A-N)

Dear Sir,

Attached is the captioned Shop Drawing Submission (Ref. COBC/BHX/B1/2018/SD(A)/0357) for your perusal.

Thank you for your kind attention.

Best Regards
Amy Wu
Site Clerk
Lohas Park Package 7
CHINA OVERSEAS BLDG. CONSTRUCTION LTD.

oBHX-SD-A-0357.pdf