

工程指示 / 要求簡箋(E.I.)

工程指示編號：EI/ /18 修改版次：

工程編號：J836 工程名稱：日出康城 (平台)

工程項目：GC1 @ ICE RINK 鐵件

收件人：Maggie Lor 發件人：Joe Chan 日期：18/10/2018

□要求提供 / 確認 事項：

- () 初步鋁料 B.M. () 加工拆圖，然後生產 () 尺寸表
 () 正式鋁料 B.M. () 技術上資料 / 指示 () 報價
 () 配件 B.M. () 樣辦或貨品說明書 () 分判合約
 () 其他：_____

內容：請依附件資料，生產鐵件。完成生產後
送地盤

請在 31/10/2018 前完成上列要求。

附有關圖紙 / 文件：

4頁

以上項目為：

原合約工程包 原合約工程加 / 減賬 新工程報價

原因：-

分發東莞各部門：

- () 生產技術總監 連附件 () 技術部 連附件 () 生產部 連附件 () 機械設計部 連附件
 () 採購部 連附件 () 生產統籌部 連附件
 () 質檢部 連附件 () 會計部 連附件 () 報關組 連附件 () 其他 _____ 連附件


分發香港各部門：

- () 行政部 連附件 () 會計部 連附件 () 統籌部 連附件 () 工程地盤科文 連附件 積哥
 () 採購部 連附件 () QS 部 連附件 () 維修部 連附件 () 其他 _____ 連附件

傳遞編號：

發件人簽署：

項目經理簽署：

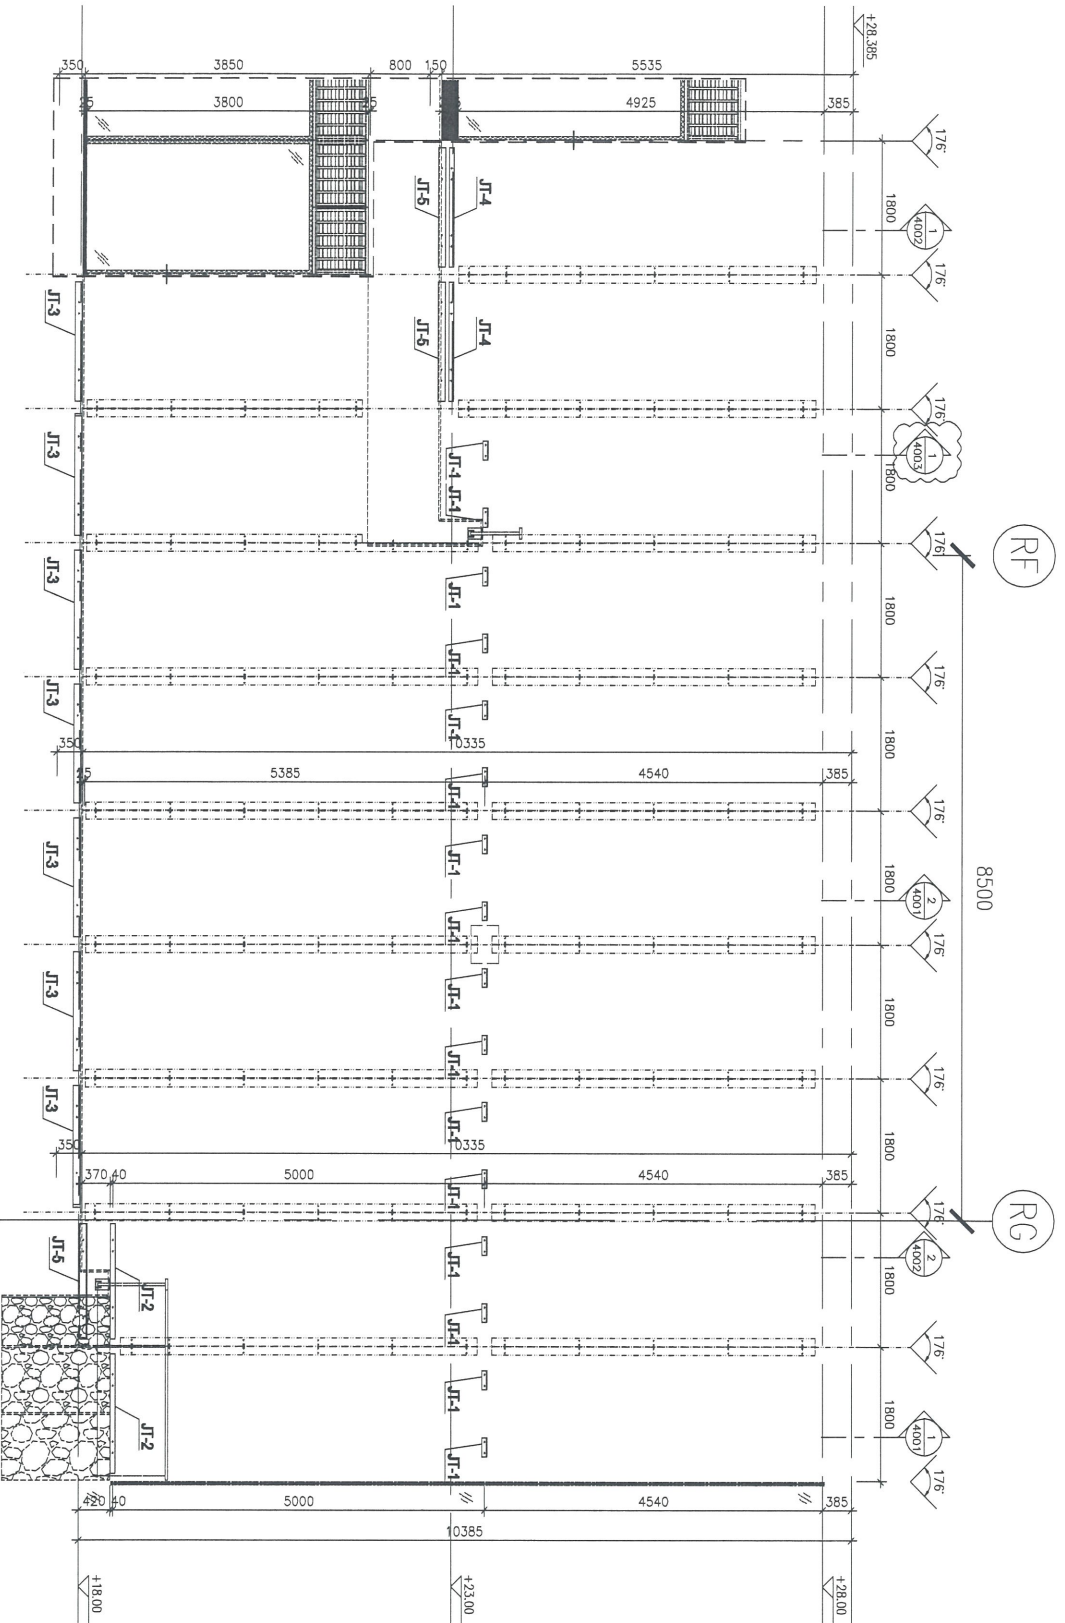

RF

RG

| Rev. | Description | Date |
|------|-------------|------------|
| 0 | 首次提呈 | 2018-10-17 |


PROJECT: PROPOSED SITE C1 DEVELOPMENT AT AREA B6, TKO1, TO RP, TSEUNG KWAN O, NEW TERRITORIES

CLIENT: 美特銘實有限公司
 MIDT
 11th & 8th Storey Industrial Centre, 1/F
 610 Ono Kwei Ling Road, Kowloon
 Tel: (852) 27272658
 Fax: (852) 27272658
 E-MAIL: ADMIN@SMEPROM.COM, IS@MIDT


銀同有限公司
 Silver Town Limited
 Tel: (852) 4334988 Fax: (852) 4333954
 E-MAIL: ADMIN@SILVERTOWN.COM, IS@SILVERTOWN

DRAWING TITLE: GC1 MARKING PLAN


| | |
|---------------------|--------|
| CAD File Name : | |
| Designed by | |
| Drawn by | |
| Reviewed by | |
| Approved by | |
| Scale | |
| DWG NO.: GC1 - MP01 | REV: 0 |

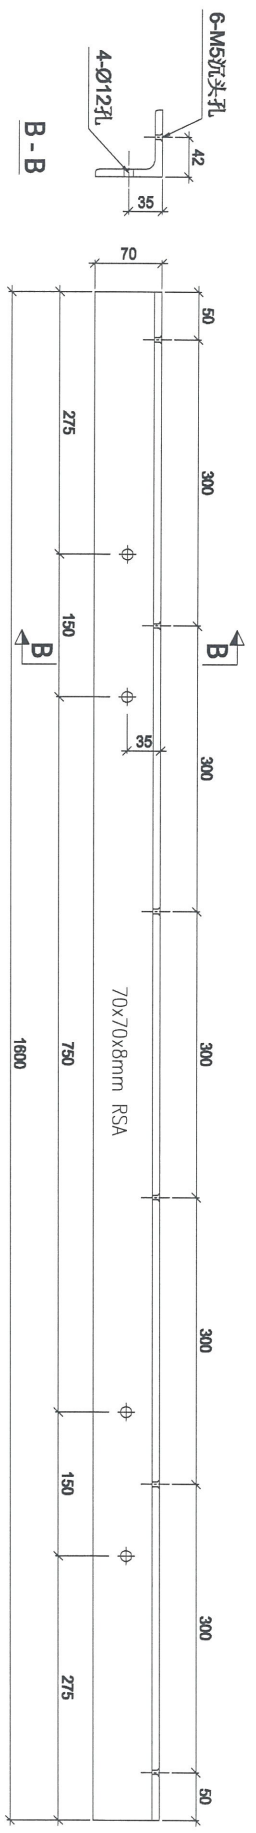

构件: JT-2
QTY: 1 PS

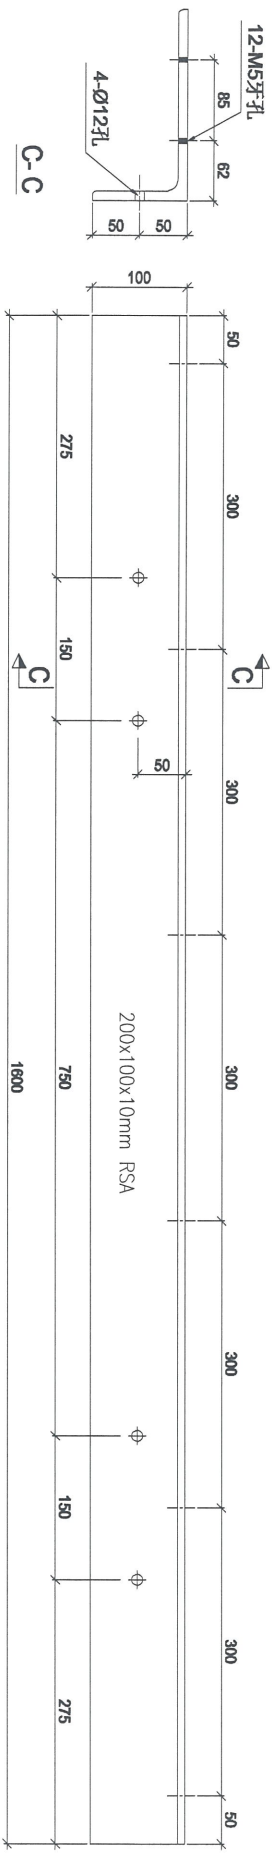

构件: JT-3
QTY: 7 PS

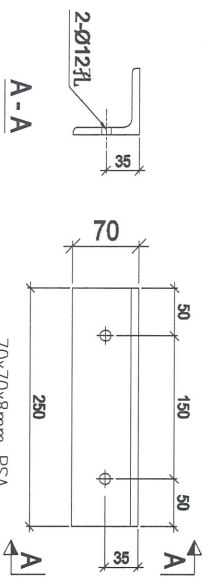

构件: JT-1
QTY: 16 PS

| | | |
|-----|-------------|------------|
| Rev | Description | Date |
| 0 | 第一次提單 | 2016-04-17 |

PROJECT: PROPOSED SITE C1
DEVELOPMENT AT AREA 88,
TKOIL 70/RP TSEUNG KWAN O,
NEW TERRITORIES

CLIENT: 華特經貿有限公司
MID Development Management Ltd.
Units 6-8, Suning Industrial Centre, 1/F
510 Chee Kwo Ling Road, Kowloon
Tel: 23489211-4 Fax: (852) 27277686

銀同有限公司
Silver Town Limited
Tel: 0709-8339488 Fax: 0709-8339954
E-MAIL: ADDRESS@silvertown.com.hk

DRAWING TITLE: [JT-1, JT-2, JT-3]

CAD File Name: _____

Designed by: _____

Drawn by: _____


Reviewed by: _____

Approved by: _____


Scale: _____

DWG NO: GCI - [JT-1]

| | |
|-----|---|
| REV | 0 |
|-----|---|

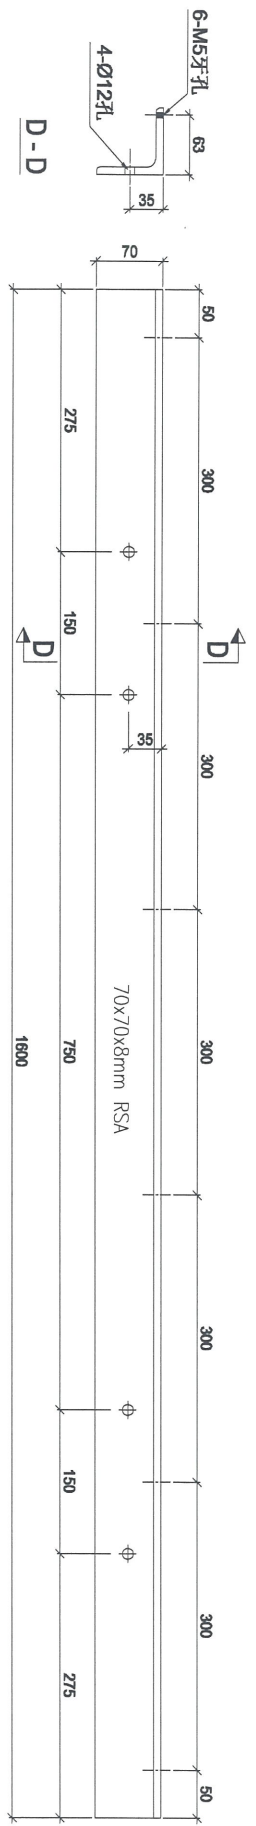

构件: JT-4
QTY: 2 PPS

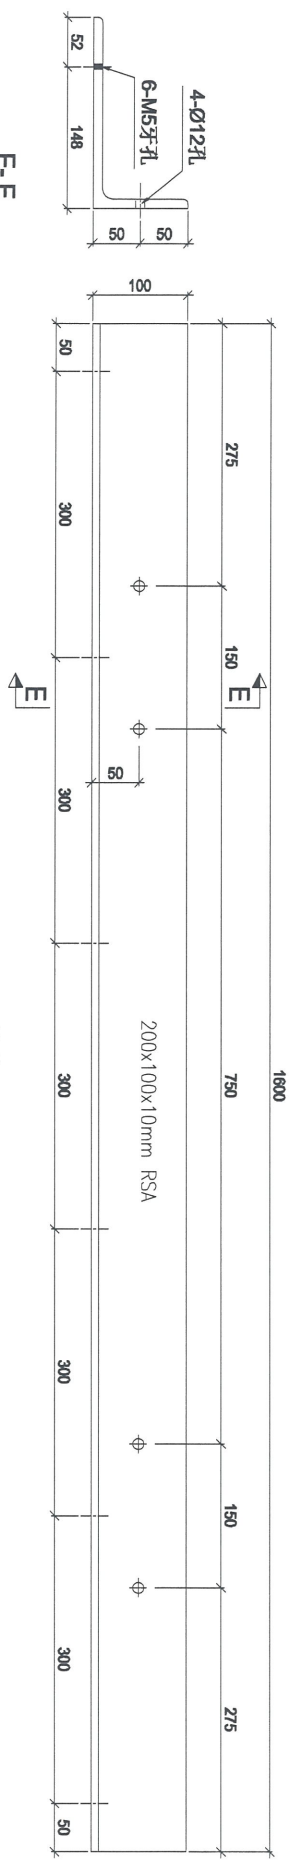

构件: JT-5
QTY: 3 PPS

| Rev. | Description | Date |
|------|-------------|------------|
| 0 | 第一次製圖 | 2016-10-17 |

PROJECT: PROPOSED SITE CH
DEVELOPMENT AT AREA 88,
TKOIL 70 RP TSEUNG KWAN O,
NEW TERRITORIES

CLIENT: 美特鋁質有限公司
MIDI ALUMINIUM MANUFACTURING LTD.
Units 5-8, Sunng Industrial Centre, 1/F
610 Che Kwo Ling Road, Kowloon
Tel: 23489211-4 Fax: (852) 71721986

銀同有限公司
Silver Town Limited
Tel: 0755-83356688 Fax: 0755-83359564
E-MAIL ADDRESS: sst@silvertown.com

DRAWING TITLE: [JT-4, JT-5]

| | |
|----------------------|--------|
| CAD File Name : | |
| Designed by | |
| Drawn by | |
| Reviewed by | |
| Approved by | |
| Scale | |
| DWG NO: GC1 - [JT-4] | REV: 0 |