



工程指示 / 要求簡箋(E.I.)

工程指示編號：EI / 012719

修改版次：-

工程編號：J - 837

工程名稱：觀塘裕民坊

工程項目：Glass Cladding 背板(樣板層)(7-9/F)

收件人：生統

發件人：Eric Liu

日期：21/01/2019

要求提供 / 確認 事項：

- | | | |
|------------------------------------|-------------------------------------|-------------------------------|
| <input type="checkbox"/> 初步鋁料 B.M. | <input type="checkbox"/> 加工拆圖，然後生產 | <input type="checkbox"/> 尺寸表 |
| <input type="checkbox"/> 正式鋁料 B.M. | <input type="checkbox"/> 技術上資料 / 指示 | <input type="checkbox"/> 報價 |
| <input type="checkbox"/> 配件 B.M. | <input type="checkbox"/> 樣辦或貨品說明書 | <input type="checkbox"/> 分判合約 |
| <input type="checkbox"/> 其他：_____ | | |

內容：

請按加工圖生產 Glass Cladding 用鋁背板(T1-T5 樣板層用)(7-9/F)

謝謝

(要更加 25mm 厚隔墊棉，錫紋面)

請在 2019 / 01 / 25 前完成上列要求。

附：11 頁加工圖，7 頁位置圖

以上項目為：

- 原合約工程包 原合約工程加 / 減賬 新工程報價

原因：-

分發東莞各部門：

- () 生產技術總監 連附件 (/) 技術部 連附件 永林 () 生產部 連附件 () 機械設計部 連附件
 () 採購部 連附件 (/) 生產統籌部 連附件 梅
 () 質檢部 連附件 () 會計部 連附件 () 報關組 連附件 () 其他 楊榮輝 連附件

分發香港各部門：

- () 行政部 連附件 () 會計部 連附件 () 統籌部 連附件 (/) 工程部地盤科文 連附件 炳哥
 () 採購部 連附件 () QS 部 連附件 () 維修部 連附件 () 其他 _____ 連附件

傳遞編號：

HK 0203 / 19

發件人簽署：

項目經理簽署：

圖則登記表
DRAWING REGISTER

工程名稱 Project Title: 觀塘裕民坊(7F~8F)
Glass Cladding 背板拆圖
工程編號 Project No: J-837

接收日期 Receiving Date (適用於客戶圖則)

年	月	日																		

分發予 Distributed To


發出日期 Issued Date

年	月	日																		
19																				
01																				
19																				


圖則編號 Drg. No.	圖則名稱 Drawing Title
BL-1001	鋁板拆圖
BL-1001(1)	鋁板拆圖 (數據表)
BL-1001(2)	鋁板拆圖 (數據表)
BL-1001a	鋁板拆圖
BL-1001a(1)	鋁板拆圖 (數據表)
BL-1001a(2)	鋁板拆圖 (數據表)
BL-2010	鋁板拆圖
BL-1011a	鋁板拆圖
BL-2013a	鋁板拆圖
BL-2010a	鋁板拆圖
BL-1011	鋁板拆圖
J837-GC-2101	背板位置圖
J837-GC-2102	背板位置圖
J837-GC-2201	背板位置圖
J837-GC-2202	背板位置圖
J837-GC-2301	背板位置圖
J837-GC-2501	背板位置圖
J837-GC-2502	背板位置圖


修訂編號
Revision No.


1	-																			
2	-																			
 美特鋁質 MIDI Aluminium Fabricator Ltd.		工程號: J-837	計算: 羅志光	日期:	2019/1/19	送呈: 胡哥								
廠用鋁板B.M.表		地盤名稱: 觀塘裕民坊	核對: 謝永林	日期:	2019/1/19	副本:								
項目類別: Glass Cladding (7/8F)		批准:	日期:	日期:	日期:	日期:								
BM編號: 837-GC-M01-F-BP01		修改版次:	A/C Code:	總V.F.:	150.69	總重量:								
				總V.F.:	1346.54	此BM依據HK0108計算								
序號	修改內容	鋁板圖號	鋁板名稱	顏色	實用	後備	總數	總重量	單件展開面積	總展開面積	單件V.F.		總V.F.	備註
											平方米	平方米		
1		BL-1001	3mm厚鋁板	銀藍UCT13172XL-3	1	0	1	11.892	1.463	1.463	1.350	1.350	1.350	
2		BL-1004	3mm厚鋁板	銀藍UCT13172XL-3	1	0	1	11.892	1.463	1.463	1.350	1.350	1.350	
3		BL-1014	3mm厚鋁板	銀藍UCT13172XL-3	1	0	1	11.892	1.463	1.463	1.350	1.350	1.350	
4		BL-1017	3mm厚鋁板	銀藍UCT13172XL-3	1	0	1	12.473	1.534	1.534	1.420	1.420	1.420	
5		BL-1018	3mm厚鋁板	銀藍UCT13172XL-3	1	0	1	11.892	1.463	1.463	1.350	1.350	1.350	
6		BL-2002	3mm厚鋁板	銀藍UCT13172XL-3	1	0	1	14.483	1.781	1.781	1.663	1.663	1.663	
7		BL-2003	3mm厚鋁板	銀藍UCT13172XL-3	1	0	1	11.892	1.463	1.463	1.350	1.350	1.350	
8		BL-2006	3mm厚鋁板	銀藍UCT13172XL-3	1	0	1	11.892	1.463	1.463	1.350	1.350	1.350	
9		BL-2007	3mm厚鋁板	銀藍UCT13172XL-3	1	0	1	12.042	1.481	1.481	1.368	1.368	1.368	
10		BL-2008	3mm厚鋁板	銀藍UCT13172XL-3	1	0	1	12.041	1.481	1.481	1.368	1.368	1.368	
11		BL-2009	3mm厚鋁板	銀藍UCT13172XL-3	1	0	1	12.041	1.481	1.481	1.368	1.368	1.368	
12		BL-2020	3mm厚鋁板	銀藍UCT13172XL-3	1	0	1	11.892	1.463	1.463	1.350	1.350	1.350	
13		BL-3001	3mm厚鋁板	銀藍UCT13172XL-3	1	0	1	11.892	1.463	1.463	1.350	1.350	1.350	
14		BL-3002	3mm厚鋁板	銀藍UCT13172XL-3	1	0	1	14.260	1.754	1.754	1.636	1.636	1.636	
15		BL-3003	3mm厚鋁板	銀藍UCT13172XL-3	1	0	1	14.260	1.754	1.754	1.636	1.636	1.636	
16		BL-3004	3mm厚鋁板	銀藍UCT13172XL-3	1	0	1	11.892	1.463	1.463	1.350	1.350	1.350	

美特鋁質 MIDI Aluminium Fabricator Ltd.		工程號: J-837		計算: 羅志光		日期:		2019/1/19		送呈: 胡哥		
廠用鋁板B.M.表		地盤名稱: 觀塘裕民坊		核對: 謝永林		日期:		2019/1/19		副本:		
BM編號: 837-GC-M01-F-BP01		項目類別: Glass Cladding (7/8F)		批准:		日期:						
修改版次:		A/C Code:		總V.F.:		總重量:		150.69		1346.54		
序號	修改內容	鋁板圖號	鋁板名稱	顏色	實用	後備	總數	總重量	總展開面積		備註	
									單件展開面積	總V.F.		
									平方米			
17		BL-3005	3mm厚鋁板	銀藍UCT13172XL-3	1	0	1	13.845	1.703	1.703	1.586	1.586
18		BL-3006	3mm厚鋁板	銀藍UCT13172XL-3	1	0	1	13.842	1.703	1.703	1.585	1.585
19		BL-3007	3mm厚鋁板	銀藍UCT13172XL-3	1	0	1	13.842	1.703	1.703	1.585	1.585
20		BL-3011	3mm厚鋁板	銀藍UCT13172XL-3	1	0	1	11.892	1.463	1.463	1.350	1.350
21		BL-5001	3mm厚鋁板	銀藍UCT13172XL-3	1	0	1	15.466	1.902	1.902	1.781	1.781
22		BL-5004	3mm厚鋁板	銀藍UCT13172XL-3	1	0	1	15.466	1.902	1.902	1.781	1.781
23		BL-5005	3mm厚鋁板	銀藍UCT13172XL-3	1	0	1	11.892	1.463	1.463	1.350	1.350
24		BL-5007	3mm厚鋁板	銀藍UCT13172XL-3	1	0	1	13.667	1.681	1.681	1.564	1.564
25		BL-5008	3mm厚鋁板	銀藍UCT13172XL-3	1	0	1	13.669	1.681	1.681	1.564	1.564
26		BL-5009	3mm厚鋁板	銀藍UCT13172XL-3	1	0	1	13.669	1.681	1.681	1.564	1.564
27		BL-5010	3mm厚鋁板	銀藍UCT13172XL-3	1	0	1	13.669	1.681	1.681	1.564	1.564
28		BL-5012	3mm厚鋁板	銀藍UCT13172XL-3	1	0	1	14.483	1.781	1.781	1.663	1.663
29		BL-1015	3mm厚鋁板	銀藍UCT13172XL-3	1	0	1	11.892	1.463	1.463	1.350	1.350
30		BL-1002	3mm厚鋁板	銀藍UCT13172XL-3	1	0	1	11.580	1.424	1.424	1.312	1.312
31		BL-1003	3mm厚鋁板	銀藍UCT13172XL-3	1	0	1	11.580	1.424	1.424	1.312	1.312
32		BL-1005	3mm厚鋁板	銀藍UCT13172XL-3	1	0	1	9.591	1.180	1.180	1.072	1.072


 美特鋁質 MIDI Aluminium Fabricator Ltd.		工程號: J-837 計算: 羅志光		日期: 2019/1/19 送呈: 胡哥									
廠用鋁板B.M.表		地盤名稱: 觀塘裕民坊 核對: 謝永林		日期: 2019/1/19 副本:									
項目類別: Glass Cladding (7/8F) 批准:		總V.F.: 150.69 總重量: 1346.54		此BM依據HK0108計算									
BM編號: 837-GC-M01-F-BP01 修改版次:		A/C Code:											
序號	修改內容	鋁板圖號	鋁板名稱	顏色	實用	後備	總數	總重量	單件展開面積	總展開面積	單件V.F.	總V.F.	備註
									平方米	平方米	平方米	平方米	
33		BL-1006	3mm厚鋁板	銀藍UCT13172XL-3	1	0	1	9.591	1.180	1.180	1.072	1.072	
34		BL-1007	3mm厚鋁板	銀藍UCT13172XL-3	1	0	1	11.379	1.400	1.400	1.288	1.288	
35		BL-1008	3mm厚鋁板	銀藍UCT13172XL-3	1	0	1	11.513	1.416	1.416	1.304	1.304	
36		BL-1009	3mm厚鋁板	銀藍UCT13172XL-3	1	0	1	10.395	1.279	1.279	1.169	1.169	
37		BL-1010	3mm厚鋁板	銀藍UCT13172XL-3	1	0	1	10.529	1.295	1.295	1.185	1.185	
38		BL-1012	3mm厚鋁板	銀藍UCT13172XL-3	1	0	1	6.442	0.792	0.792	0.692	0.692	
39		BL-1016	3mm厚鋁板	銀藍UCT13172XL-3	1	0	1	11.312	1.391	1.391	1.280	1.280	
40		BL-2001	3mm厚鋁板	銀藍UCT13172XL-3	1	0	1	10.909	1.342	1.342	1.231	1.231	
41		BL-2004	3mm厚鋁板	銀藍UCT13172XL-3	1	0	1	11.580	1.424	1.424	1.312	1.312	
42		BL-2005	3mm厚鋁板	銀藍UCT13172XL-3	1	0	1	11.580	1.424	1.424	1.312	1.312	
43		BL-2011	3mm厚鋁板	銀藍UCT13172XL-3	1	0	1	9.099	1.119	1.119	1.013	1.013	
44		BL-2012	3mm厚鋁板	銀藍UCT13172XL-3	1	0	1	9.099	1.119	1.119	1.013	1.013	
45		BL-2014	3mm厚鋁板	銀藍UCT13172XL-3	1	0	1	11.195	1.377	1.377	1.266	1.266	
46		BL-2015	3mm厚鋁板	銀藍UCT13172XL-3	1	0	1	11.195	1.377	1.377	1.266	1.266	
47		BL-2016	3mm厚鋁板	銀藍UCT13172XL-3	1	0	1	11.195	1.377	1.377	1.266	1.266	
48		BL-2017	3mm厚鋁板	銀藍UCT13172XL-3	1	0	1	11.195	1.377	1.377	1.266	1.266	


 美特鋁質 有限公司 MIDI Aluminium Fabricator Ltd.		工程號: J-837	計算: 羅志光	日期:	2019/1/19	送呈: 胡哥							
廠用鋁板B.M.表		地盤名稱: 觀塘裕民坊	核對: 謝永林	日期:	2019/1/19	副本:							
		項目類別: Glass Cladding (7/8F)	批准:	日期:									
BM編號: 837-GC-M01-F-BP01		修改版次:	A/C Code:	總 V.F.:	150.69	總重量: 1346.54							
序號	修改內容	鋁板圖號	鋁板名稱	顏色	實用	後備	總數	總重量	總展開面積		備註		
									單件展開面積	單件 V.F.		總 V.F.	
									平方米		平方米		
49		BL-2018	3mm/厚鋁板	銀藍UCT13172XL-3	1	0	1	11.195	1.377	1.377	1.266	1.266	
50		BL-2019	3mm/厚鋁板	銀藍UCT13172XL-3	1	0	1	11.312	1.391	1.391	1.280	1.280	
51		BL-3009	3mm/厚鋁板	銀藍UCT13172XL-3	1	0	1	11.580	1.424	1.424	1.312	1.312	
52		BL-3010	3mm/厚鋁板	銀藍UCT13172XL-3	1	0	1	11.312	1.391	1.391	1.280	1.280	
53		BL-5002	3mm/厚鋁板	銀藍UCT13172XL-3	1	0	1	11.580	1.424	1.424	1.312	1.312	
54		BL-5003	3mm/厚鋁板	銀藍UCT13172XL-3	1	0	1	11.580	1.424	1.424	1.312	1.312	
55		BL-5006	3mm/厚鋁板	銀藍UCT13172XL-3	1	0	1	11.312	1.391	1.391	1.280	1.280	
56		BL-5011	3mm/厚鋁板	銀藍UCT13172XL-3	1	0	1	11.580	1.424	1.424	1.312	1.312	
57		BL-5013	3mm/厚鋁板	銀藍UCT13172XL-3	1	0	1	11.151	1.372	1.372	1.260	1.260	
58		BL-5014	3mm/厚鋁板	銀藍UCT13172XL-3	1	0	1	11.151	1.372	1.372	1.260	1.260	
59		BL-5015	3mm/厚鋁板	銀藍UCT13172XL-3	1	0	1	11.151	1.372	1.372	1.260	1.260	
60		BL-5016	3mm/厚鋁板	銀藍UCT13172XL-3	1	0	1	10.400	1.279	1.279	1.170	1.170	
61		BL-5017	3mm/厚鋁板	銀藍UCT13172XL-3	1	0	1	10.400	1.279	1.279	1.170	1.170	
62		BL-5018	3mm/厚鋁板	銀藍UCT13172XL-3	1	0	1	10.400	1.279	1.279	1.170	1.170	
63		BL-1001a	3mm/厚鋁板	銀藍UCT13172XL-3	2	0	2	9.176	0.564	1.129	0.505	1.011	
64		BL-1002a	3mm/厚鋁板	銀藍UCT13172XL-3	2	0	2	8.935	0.550	1.099	0.491	0.983	

 美特鋁質 有限公司 MIDI Aluminium Fabricator Ltd.		工程號: J-837		計算: 羅志光		日期: 2019/1/19		送呈: 胡哥					
廠用鋁板B.M.表		地盤名稱: 觀塘裕民坊		核對: 謝永林		日期: 2019/1/19		副本:					
		項目類別: Glass Cladding (7/8F)		批准:		日期:							
BM編號: 837-GC-M01-F-BP01		修改版次:		A/C Code:		總V.F.: 150.69		總重量: 1346.54					
						總重量: 1346.54		此BM依據HK0108計算					
序號	修改內容	鋁板圖號	鋁板名稱	顏色	實用	後備	總數	總重量	單件展開面積		備註		
									平方米	平方米		單件V.F.	總V.F.
65		BL-1003a	3mm厚鋁板	銀藍UCT13172XL-3	2	0	2	8.935	0.550	1.099	0.491	0.983	
66		BL-1004a	3mm厚鋁板	銀藍UCT13172XL-3	2	0	2	9.176	0.564	1.129	0.505	1.011	
67		BL-1005a	3mm厚鋁板	銀藍UCT13172XL-3	2	0	2	7.400	0.455	0.910	0.401	0.803	
68		BL-1006a	3mm厚鋁板	銀藍UCT13172XL-3	2	0	2	7.400	0.455	0.910	0.401	0.803	
69		BL-1007a	3mm厚鋁板	銀藍UCT13172XL-3	2	0	2	8.781	0.540	1.080	0.482	0.964	
70		BL-1008a	3mm厚鋁板	銀藍UCT13172XL-3	2	0	2	8.884	0.546	1.093	0.488	0.977	
71		BL-1009a	3mm厚鋁板	銀藍UCT13172XL-3	2	0	2	8.021	0.493	0.987	0.438	0.875	
72		BL-1010a	3mm厚鋁板	銀藍UCT13172XL-3	2	0	2	8.124	0.500	0.999	0.444	0.888	
73		BL-1012a	3mm厚鋁板	銀藍UCT13172XL-3	2	0	2	4.971	0.306	0.611	0.259	0.518	
74		BL-1014a	3mm厚鋁板	銀藍UCT13172XL-3	2	0	2	9.176	0.564	1.129	0.505	1.011	
75		BL-1015a	3mm厚鋁板	銀藍UCT13172XL-3	2	0	2	9.176	0.564	1.129	0.505	1.011	
76		BL-1016a	3mm厚鋁板	銀藍UCT13172XL-3	2	0	2	8.728	0.537	1.074	0.479	0.958	
77		BL-1017a	3mm厚鋁板	銀藍UCT13172XL-3	2	0	2	9.624	0.592	1.184	0.532	1.063	
78		BL-1018a	3mm厚鋁板	銀藍UCT13172XL-3	2	0	2	9.176	0.564	1.129	0.505	1.011	
79		BL-2001a	3mm厚鋁板	銀藍UCT13172XL-3	2	0	2	8.418	0.518	1.035	0.461	0.922	
80		BL-2002a	3mm厚鋁板	銀藍UCT13172XL-3	2	0	2	11.176	0.687	1.375	0.623	1.245	

 美特鋁質 有限公司 MIDI Aluminium Fabricator Ltd.		工程號: J-837		計算: 羅志光		日期: 2019/1/19		送呈: 胡哥					
廠用鋁板B.M.表		地盤名稱: 觀塘裕民坊		核對: 謝永林		日期: 2019/1/19		副本:					
		項目類別: Glass Cladding (7/8F)		批准:		日期:							
BM編號: 837-GC-M01-F-BP01		修改版次:		A/C Code:		總重量: 150.69		總重量: 1346.54					
序號	修改內容	鋁板圖號	鋁板名稱	顏色	實用	後備	總數	總重量	單件展開面積		備註		
									平方米	平方米		單件V.F.	總V.F.
81		BL-2003a	3mm厚鋁板	銀藍UCT13172XL-3	2	0	2	9.176	0.564	1.129	0.505	1.011	
82		BL-2004a	3mm厚鋁板	銀藍UCT13172XL-3	2	0	2	8.935	0.550	1.099	0.491	0.983	
83		BL-2005a	3mm厚鋁板	銀藍UCT13172XL-3	2	0	2	8.935	0.550	1.099	0.491	0.983	
84		BL-2006a	3mm厚鋁板	銀藍UCT13172XL-3	2	0	2	9.176	0.564	1.129	0.505	1.011	
85		BL-2007a	3mm厚鋁板	銀藍UCT13172XL-3	2	0	2	9.292	0.571	1.143	0.512	1.024	
86		BL-2008a	3mm厚鋁板	銀藍UCT13172XL-3	2	0	2	9.291	0.571	1.143	0.512	1.024	
87		BL-2009a	3mm厚鋁板	銀藍UCT13172XL-3	2	0	2	9.291	0.571	1.143	0.512	1.024	
88		BL-2011a	3mm厚鋁板	銀藍UCT13172XL-3	2	0	2	7.021	0.432	0.864	0.379	0.758	
89		BL-2012a	3mm厚鋁板	銀藍UCT13172XL-3	2	0	2	7.021	0.432	0.864	0.379	0.758	
90		BL-2014a	3mm厚鋁板	銀藍UCT13172XL-3	2	0	2	8.638	0.531	1.063	0.474	0.948	
91		BL-2015a	3mm厚鋁板	銀藍UCT13172XL-3	2	0	2	8.638	0.531	1.063	0.474	0.948	
92		BL-2016a	3mm厚鋁板	銀藍UCT13172XL-3	2	0	2	8.638	0.531	1.063	0.474	0.948	
93		BL-2017a	3mm厚鋁板	銀藍UCT13172XL-3	2	0	2	8.638	0.531	1.063	0.474	0.948	
94		BL-2018a	3mm厚鋁板	銀藍UCT13172XL-3	2	0	2	8.638	0.531	1.063	0.474	0.948	
95		BL-2019a	3mm厚鋁板	銀藍UCT13172XL-3	2	0	2	8.728	0.537	1.074	0.479	0.958	
96		BL-2020a	3mm厚鋁板	銀藍UCT13172XL-3	2	0	2	9.176	0.564	1.129	0.505	1.011	

美特鋁質 MIDI Aluminium Fabricator Ltd.		工程號: J-837		計算: 羅志光		日期:		2019/1/19		送呈: 胡哥			
廠用鋁板B.M.表		地盤名稱: 觀塘裕民坊		核對: 謝永林		日期:		2019/1/19		副本:			
BM編號: 837-GC-M01-F-BP01		項目類別: Glass Cladding (7/8F)		批准:		日期:		150.69		總重量: 1346.54			
修改版次:		A/C Code:		總V.F.:		總重量:		1346.54		此BM依據HK0108計算			
序號	修改內容	鋁板圖號	鋁板名稱	顏色	實用	後備	總數	總重量	總展開面積		備註		
									單件展開面積	平方米		單件V.F.	平方米
97		BL-3001a	3mm厚鋁板	銀藍UCT13172XL-3	2	0	2	9.176	0.564	1.129	0.505	1.011	
98		BL-3002a	3mm厚鋁板	銀藍UCT13172XL-3	2	0	2	11.003	0.677	1.353	0.612	1.225	
99		BL-3003a	3mm厚鋁板	銀藍UCT13172XL-3	2	0	2	11.003	0.677	1.353	0.612	1.225	
100		BL-3004a	3mm厚鋁板	銀藍UCT13172XL-3	2	0	2	9.176	0.564	1.129	0.505	1.011	
101		BL-3005a	3mm厚鋁板	銀藍UCT13172XL-3	2	0	2	10.683	0.657	1.314	0.594	1.187	
102		BL-3006a	3mm厚鋁板	銀藍UCT13172XL-3	2	0	2	10.681	0.657	1.314	0.594	1.187	
103		BL-3007a	3mm厚鋁板	銀藍UCT13172XL-3	2	0	2	10.681	0.657	1.314	0.594	1.187	
104		BL-3009a	3mm厚鋁板	銀藍UCT13172XL-3	2	0	2	8.935	0.550	1.099	0.491	0.983	
105		BL-3010a	3mm厚鋁板	銀藍UCT13172XL-3	2	0	2	8.728	0.537	1.074	0.479	0.958	
106		BL-3011a	3mm厚鋁板	銀藍UCT13172XL-3	2	0	2	9.176	0.564	1.129	0.505	1.011	
107		BL-5001a	3mm厚鋁板	銀藍UCT13172XL-3	2	0	2	11.934	0.734	1.468	0.667	1.334	
108		BL-5002a	3mm厚鋁板	銀藍UCT13172XL-3	2	0	2	8.935	0.550	1.099	0.491	0.983	
109		BL-5003a	3mm厚鋁板	銀藍UCT13172XL-3	2	0	2	8.935	0.550	1.099	0.491	0.983	
110		BL-5004a	3mm厚鋁板	銀藍UCT13172XL-3	2	0	2	11.934	0.734	1.468	0.667	1.334	
111		BL-5005a	3mm厚鋁板	銀藍UCT13172XL-3	2	0	2	9.176	0.564	1.129	0.505	1.011	
112		BL-5006a	3mm厚鋁板	銀藍UCT13172XL-3	2	0	2	8.728	0.537	1.074	0.479	0.958	

 美特鋁質 有限公司 MIDI Aluminium Fabricator Ltd.		工程號: J-837		計算: 羅志光		日期: 2019/1/19		送呈: 胡哥				
廠用鋁板B.M.表		地盤名稱: 觀塘裕民坊		核對: 謝永林		日期: 2019/1/19		副本:				
BM編號: 837-GC-M01-F-BP01		項目類別: Glass Cladding (7/8F)		批准:		日期:						
修改版次:		A/C Code:		總V.F.:		150.69		總重量: 1346.54				
此BM依據HK0108計算												
序號	修改內容	鋁板圖號	鋁板名稱	顏色	實用	後備	總數	總重量	總展開面積		備註	
									單件展開面積	總V.F.		
									平方米			
113		BL-5007a	3mm厚鋁板	銀藍UCT13172XL-3	2	0	2	10.545	0.649	1.297	0.586	1.171
114		BL-5008a	3mm厚鋁板	銀藍UCT13172XL-3	2	0	2	10.547	0.649	1.297	0.586	1.171
115		BL-5009a	3mm厚鋁板	銀藍UCT13172XL-3	2	0	2	10.547	0.649	1.297	0.586	1.171
116		BL-5010a	3mm厚鋁板	銀藍UCT13172XL-3	2	0	2	10.547	0.649	1.297	0.586	1.171
117		BL-5011a	3mm厚鋁板	銀藍UCT13172XL-3	2	0	2	8.935	0.550	1.099	0.491	0.983
118		BL-5012a	3mm厚鋁板	銀藍UCT13172XL-3	2	0	2	11.176	0.687	1.375	0.623	1.245
119		BL-5013a	3mm厚鋁板	銀藍UCT13172XL-3	2	0	2	8.604	0.529	1.058	0.472	0.944
120		BL-5014a	3mm厚鋁板	銀藍UCT13172XL-3	2	0	2	8.604	0.529	1.058	0.472	0.944
121		BL-5015a	3mm厚鋁板	銀藍UCT13172XL-3	2	0	2	8.604	0.529	1.058	0.472	0.944
122		BL-5016a	3mm厚鋁板	銀藍UCT13172XL-3	2	0	2	8.025	0.494	0.987	0.438	0.876
123		BL-5017a	3mm厚鋁板	銀藍UCT13172XL-3	2	0	2	8.025	0.494	0.987	0.438	0.876
124		BL-5018a	3mm厚鋁板	銀藍UCT13172XL-3	2	0	2	8.025	0.494	0.987	0.438	0.876
125		BL-2010	3mm厚鋁板	銀藍UCT13172XL-3	1	0	1	6.215	0.764	0.764	0.696	0.696
126		BL-1011a	3mm厚鋁板	銀藍UCT13172XL-3	2	0	2	10.285	0.633	1.265	0.570	1.141
127		BL-1013a	3mm厚鋁板	銀藍UCT13172XL-3	2	0	2	8.166	0.502	1.004	0.447	0.894
128		BL-2013a	3mm厚鋁板	銀藍UCT13172XL-3	2	0	2	8.039	0.494	0.989	0.440	0.879

 美特鋁質 有限公司 MIDI Aluminium Fabricator Ltd.		工程號: J-837 計算: 羅志光		日期: 2019/1/19 送呈: 胡哥								
廠用鋁板B.M.表		地盤名稱: 觀塘裕民坊 核對: 謝永林 副本:		日期: 2019/1/19								
項目類別: Glass Cladding (7/8F) 批准:		總重量: 1346.54 <small>此BM依據HK0108計算</small>										
BM編號: 837-GC-M01-F-BP01 A/C Code:		單件展開面積 平方厘米		總重量: 150.69 總V.F.:								
序號	修改內容	鋁板圖號	鋁板名稱	顏色	實用	後備	總數	總重量	單件展開面積	單件V.F.	總V.F.	備註
129		BL-2010a	3mm厚鋁板	銀藍UCT13172XL-3	2	0	2	11.106	0.683	0.618	1.236	
130		BL-1011	3mm厚鋁板	銀藍UCT13172XL-3	1	0	1	1.606	0.198	0.157	0.157	
131		BL-1013	3mm厚鋁板	銀藍UCT13172XL-3	1	0	1	1.275	0.157	0.123	0.123	
132		BL-2013	3mm厚鋁板	銀藍UCT13172XL-3	1	0	1	1.280	0.157	0.123	0.123	
合計:							198	1346.539	165.626		150.692	




美特鋁質 有限公司
MIDI Aluminium Fabricator Ltd.

數據尺寸見附頁: BL-1001(1)/BL-1001(2)

工程號 J-837 地盤 觀塘裕民坊

工廠用

用於2250高度分格

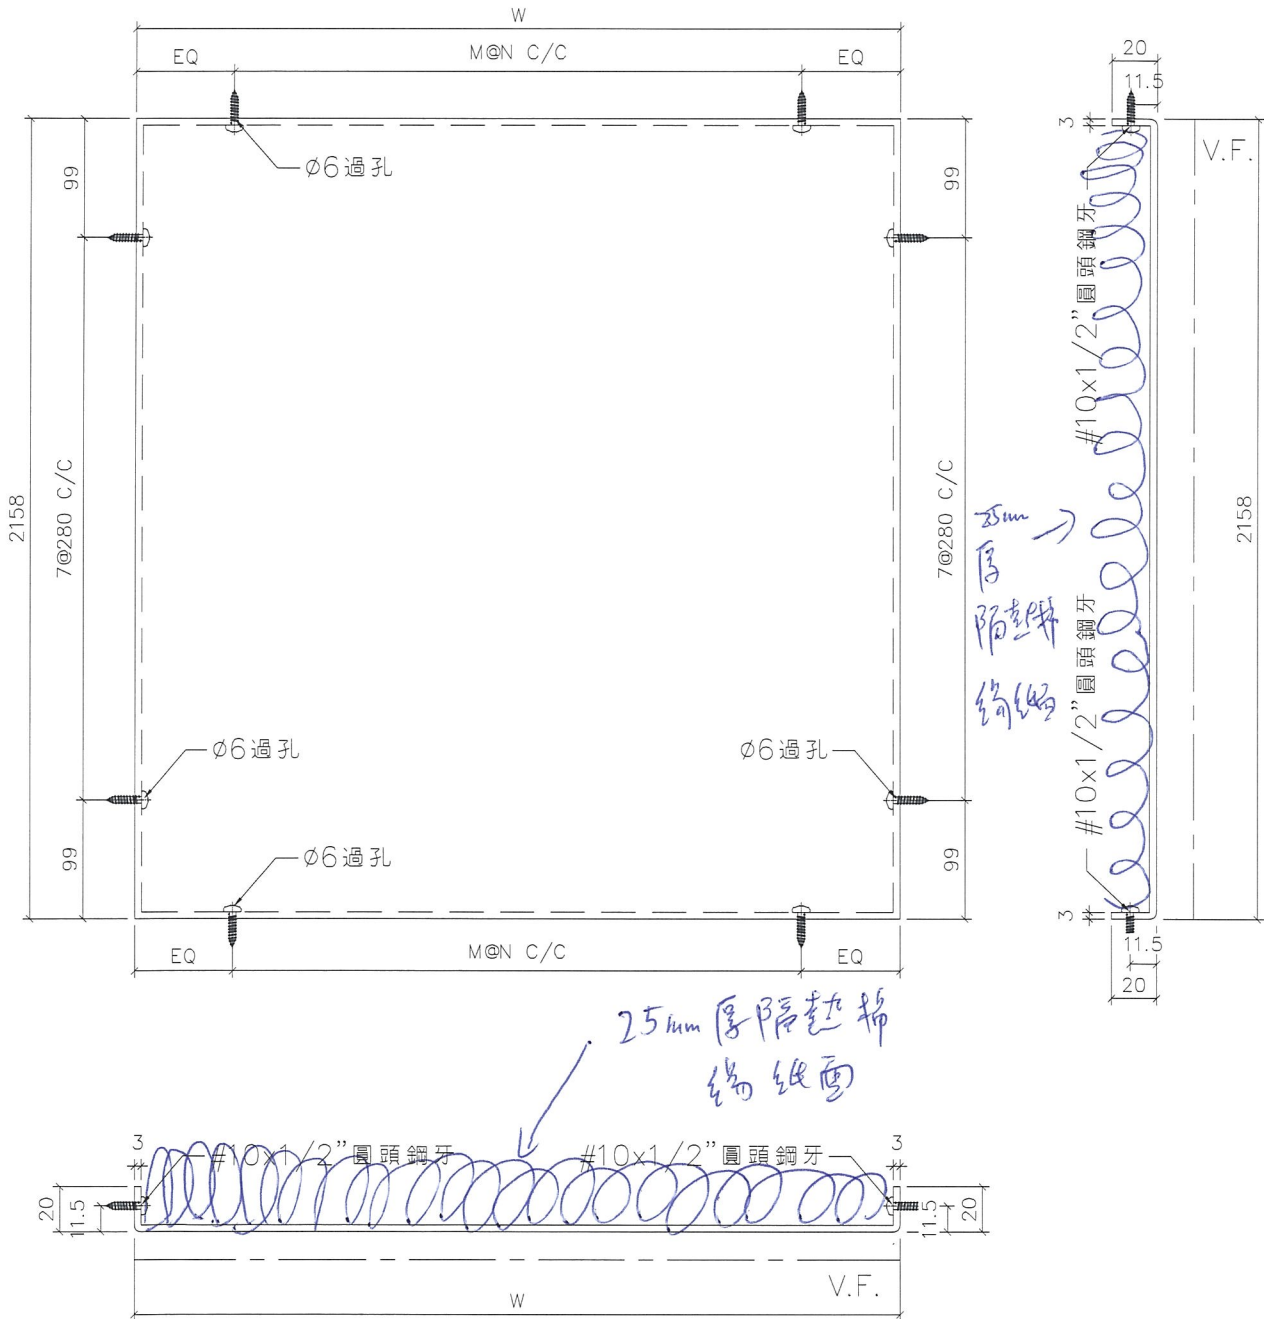

名稱	鋁板拆圖	制圖	羅志光	2019.01.18	修改		
材料	3mm厚鋁板	復核	謝永林	2019.01.18	日期		
顏色	銀藍UCT13172XL-3	批准			圖號	BL-1001	



美特鋁質 有限公司
MIDI Aluminium Fabricator Ltd.

工程號 J-837 地盤 觀塘裕民坊

序號	物料編號	數量	W	EQ	M	N	使用位置	樓層	分格寬度	分格高度
1	BL-1001	1	625.5	62.75	2	250	T1GC-H	8/F	717.5	2250.0
2	BL-1004	1	625.5	62.75	2	250	T1GC-G	8/F	717.5	2250.0
3	BL-1014	1	625.5	62.75	2	250	T1GC-E	8/F	717.5	2250.0
4	BL-1017	1	658.0	79.00	2	250	T1GC-B	8/F	750.0	2250.0
5	BL-1018	1	625.5	62.75	2	250	T1GC-B	8/F	717.5	2250.0
6	BL-2002	1	770.5	85.25	2	300	T2GC-H	8/F	862.5	2250.0
7	BL-2003	1	625.5	62.75	2	250	T2GC-B	8/F	717.5	2250.0
8	BL-2006	1	625.5	62.75	2	250	T2GC-A	8/F	717.5	2250.0
9	BL-2007	1	633.9	66.95	2	250	T2GC-M	8/F	725.9	2250.0
10	BL-2008	1	633.8	66.90	2	250	T2GC-M	8/F	725.8	2250.0
11	BL-2009	1	633.8	66.90	2	250	T2GC-M	8/F	725.8	2250.0
12	BL-2020	1	625.5	62.75	2	250	T2GC-M	8/F	717.5	2250.0
13	BL-3001	1	625.5	62.75	2	250	T3GC-B	8/F	717.5	2250.0
14	BL-3002	1	758.0	79.00	2	300	T3GC-B	8/F	850.0	2250.0
15	BL-3003	1	758.0	79.00	2	300	T3GC-A	8/F	850.0	2250.0
16	BL-3004	1	625.5	62.75	2	250	T3GC-A	8/F	717.5	2250.0
17	BL-3005	1	734.8	67.40	2	300	T3GC-F	8/F	826.8	2250.0
18	BL-3006	1	734.6	67.30	2	300	T3GC-F	8/F	826.6	2250.0
19	BL-3007	1	734.6	67.30	2	300	T3GC-F	8/F	826.6	2250.0
20	BL-3011	1	625.5	62.75	2	250	T3GC-F	8/F	717.5	2250.0
21	BL-5001	1	825.5	112.75	2	300	T5GC-M	8/F	917.5	2250.0
22	BL-5004	1	825.5	112.75	2	300	T5GC-L	8/F	917.5	2250.0
23	BL-5005	1	625.5	62.75	2	250	T5GC-A	8/F	717.5	2250.0
24	BL-5007	1	724.8	62.40	2	300	T5GC-A	8/F	816.8	2250.0
25	BL-5008	1	724.9	62.45	2	300	T5GC-A	8/F	816.9	2250.0
26	BL-5009	1	724.9	62.45	2	300	T5GC-A	8/F	816.9	2250.0
27	BL-5010	1	724.9	62.45	2	300	T5GC-A	8/F	816.9	2250.0
28	BL-5012	1	770.5	85.25	2	300	T5GC-H	8/F	862.5	2250.0
29	BL-1015	1	625.5	62.75	2	250	T1GC-A	8/F	717.5	2250.0
30	BL-1002	1	608.0	54.00	2	250	T1GC-H	8/F	700.0	2250.0
31	BL-1003	1	608.0	54.00	2	250	T1GC-G	8/F	700.0	2250.0
合計:		31								

名稱	鋁板拆圖 (數據表)	制圖	羅志光	2019.01.18	修改			
材料	3mm厚鋁板	復核	謝永林	2019.01.18	日期			
顏色	銀藍UCT13172XL-3	批准			圖號	BL-1001 (1)		



美特鋁質 有限公司

MIDI Aluminium Fabricator Ltd.

工程號

J-837

地盤

觀塘裕民坊

序號	物料編號	數量	W	EQ	M	N	使用位置	樓層	分格寬度	分格高度
1	BL-1005	1	496.7	98.35	1	300	T1GC-E	8/F	588.7	2250.0
2	BL-1006	1	496.7	98.35	1	300	T1GC-E	8/F	588.7	2250.0
3	BL-1007	1	596.8	48.40	2	250	T1GC-E	8/F	696.3	2250.0
4	BL-1008	1	604.3	52.15	2	250	T1GC-E	8/F	696.3	2250.0
5	BL-1009	1	541.7	120.85	1	300	T1GC-E	8/F	641.2	2250.0
6	BL-1010	1	549.2	124.60	1	300	T1GC-E	8/F	641.2	2250.0
7	BL-1012	1	320.5	60.25	1	200	T1GC-E	8/F	412.5	2250.0
8	BL-1016	1	593.0	46.50	2	250	T1GC-A	8/F	685.0	2250.0
9	BL-2001	1	570.5	135.25	1	300	T2GC-H	8/F	662.5	2250.0
10	BL-2004	1	608.0	54.00	2	250	T2GC-B	8/F	700.0	2250.0
11	BL-2005	1	608.0	54.00	2	250	T2GC-A	8/F	700.0	2250.0
12	BL-2011	1	469.2	84.60	1	300	T2GC-M	8/F	561.2	2250.0
13	BL-2012	1	469.2	84.60	1	300	T2GC-M	8/F	561.2	2250.0
14	BL-2014	1	586.5	143.25	1	300	T2GC-M	8/F	678.5	2250.0
15	BL-2015	1	586.5	143.25	1	300	T2GC-M	8/F	678.5	2250.0
16	BL-2016	1	586.5	143.25	1	300	T2GC-M	8/F	678.5	2250.0
17	BL-2017	1	586.5	143.25	1	300	T2GC-M	8/F	678.5	2250.0
18	BL-2018	1	586.5	143.25	1	300	T2GC-M	8/F	678.5	2250.0
19	BL-2019	1	593.0	46.50	2	250	T2GC-M	8/F	685.0	2250.0
20	BL-3009	1	608.0	54.00	2	250	T3GC-F	8/F	700.0	2250.0
21	BL-3010	1	593.0	46.50	2	250	T3GC-F	8/F	685.0	2250.0
22	BL-5002	1	608.0	54.00	2	250	T5GC-M	8/F	700.0	2250.0
23	BL-5003	1	608.0	54.00	2	250	T5GC-L	8/F	700.0	2250.0
24	BL-5006	1	593.0	46.50	2	250	T5GC-A	8/F	685.0	2250.0
25	BL-5011	1	608.0	54.00	2	250	T5GC-H	8/F	700.0	2250.0
26	BL-5013	1	584.0	142.00	1	300	T5GC-H	8/F	676.0	2250.0
27	BL-5014	1	584.0	142.00	1	300	T5GC-H	8/F	676.0	2250.0
28	BL-5015	1	584.0	142.00	1	300	T5GC-H	8/F	676.0	2250.0
29	BL-5016	1	542.0	121.00	1	300	T5GC-H	8/F	634.0	2250.0
30	BL-5017	1	542.0	121.00	1	300	T5GC-H	8/F	634.0	2250.0
31	BL-5018	1	542.0	121.00	1	300	T5GC-H	8/F	634.0	2250.0
合計:		31								

名稱	鋁板拆圖 (數據表)	制圖	羅志光	2019. 01. 18	修改			
材料	3mm厚鋁板	復核	謝永林	2019. 01. 18	日期			
顏色	銀藍UCT13172XL-3	批准			圖號	BL-1001 (2)		




美特鋁質 有限公司
MIDI Aluminium Fabricator Ltd.

數據尺寸見附頁: BL-1001a(1)/BL-1001a(2)

工程號 J-837 地盤 觀塘裕民坊

工廠用

用於900高度分格

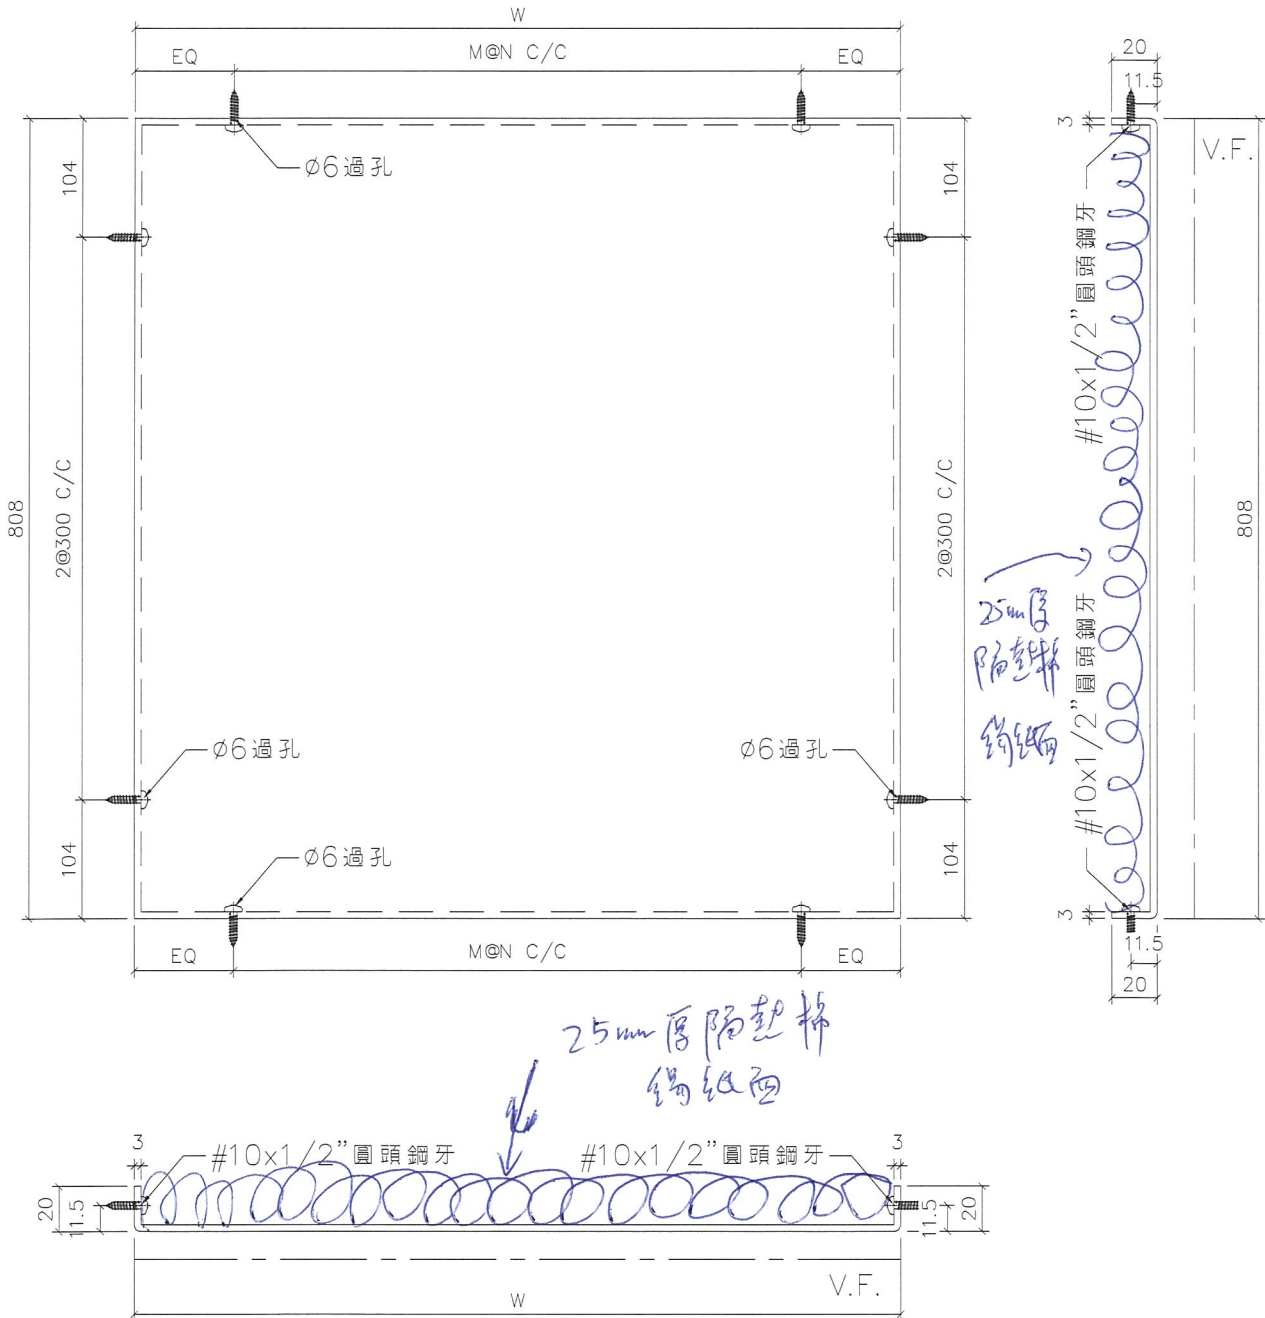

名稱	鋁板拆圖	制圖	羅志光	2019.01.18	修改		
材料	3mm厚鋁板	復核	謝永林	2019.01.18	日期		
顏色	銀藍UCT13172XL-3	批准			圖號	BL-1001a	



美特鋁質 有限公司

MIDI Aluminium Fabricator Ltd.

工程號

J-837

地盤

觀塘裕民坊

序號	物料編號	數量	W	EQ	M	N	使用位置	樓層	分格寬度	分格高度
1	BL-1001a	2	625.50	62.75	2	250	T1GC-H	7/F-8/F	717.5	900.0
2	BL-1002a	2	608.00	54.00	2	250	T1GC-H	7/F-8/F	700.0	900.0
3	BL-1003a	2	608.00	54.00	2	250	T1GC-G	7/F-8/F	700.0	900.0
4	BL-1004a	2	625.50	62.75	2	250	T1GC-G	7/F-8/F	717.5	900.0
5	BL-1005a	2	496.70	98.35	1	300	T1GC-E	7/F-8/F	588.7	900.0
6	BL-1006a	2	496.70	98.35	1	300	T1GC-E	7/F-8/F	588.7	900.0
7	BL-1007a	2	596.80	48.40	2	250	T1GC-E	7/F-8/F	696.3	900.0
8	BL-1008a	2	604.30	52.15	2	250	T1GC-E	7/F-8/F	696.3	900.0
9	BL-1009a	2	541.70	120.85	1	300	T1GC-E	7/F-8/F	641.2	900.0
10	BL-1010a	2	549.20	124.60	1	300	T1GC-E	7/F-8/F	641.2	900.0
11	BL-1012a	2	320.50	60.25	1	200	T1GC-E	7/F-8/F	412.5	900.0
12	BL-1014a	2	625.50	62.75	2	250	T1GC-E	7/F-8/F	717.5	900.0
13	BL-1015a	2	625.50	62.75	2	250	T1GC-A	7/F-8/F	717.5	900.0
14	BL-1016a	2	593.00	46.50	2	250	T1GC-A	7/F-8/F	685.0	900.0
15	BL-1017a	2	658.00	79.00	2	250	T1GC-B	7/F-8/F	750.0	900.0
16	BL-1018a	2	625.50	62.75	2	250	T1GC-B	7/F-8/F	717.5	900.0
17	BL-2001a	2	570.50	135.25	1	300	T2GC-H	7/F-8/F	662.5	900.0
18	BL-2002a	2	770.50	85.25	2	300	T2GC-H	7/F-8/F	862.5	900.0
19	BL-2003a	2	625.50	62.75	2	250	T2GC-B	7/F-8/F	717.5	900.0
20	BL-2004a	2	608.00	54.00	2	250	T2GC-B	7/F-8/F	700.0	900.0
21	BL-2005a	2	608.00	54.00	2	250	T2GC-A	7/F-8/F	700.0	900.0
22	BL-2006a	2	625.50	62.75	2	250	T2GC-A	7/F-8/F	717.5	900.0
23	BL-2007a	2	633.90	66.95	2	250	T2GC-M	7/F-8/F	725.9	900.0
24	BL-2008a	2	633.80	66.90	2	250	T2GC-M	7/F-8/F	725.8	900.0
25	BL-2009a	2	633.80	66.90	2	250	T2GC-M	7/F-8/F	725.8	900.0
26	BL-2011a	2	469.20	84.60	1	300	T2GC-M	7/F-8/F	561.2	900.0
27	BL-2012a	2	469.20	84.60	1	300	T2GC-M	7/F-8/F	561.2	900.0
28	BL-2014a	2	586.50	143.25	1	300	T2GC-M	7/F-8/F	678.5	900.0
29	BL-2015a	2	586.50	143.25	1	300	T2GC-M	7/F-8/F	678.5	900.0
30	BL-2016a	2	586.50	143.25	1	300	T2GC-M	7/F-8/F	678.5	900.0
31	BL-2017a	2	586.50	143.25	1	300	T2GC-M	7/F-8/F	678.5	900.0
	合計：	62								

名稱	鋁板拆圖(數據表)	制圖	羅志光	2019.01.18	修改			
材料	3mm厚鋁板	復核	謝永林	2019.01.18	日期			
顏色	銀藍UCT13172XL-3	批准			圖號	BL-1001a (1)		



美特鋁質 有限公司

MIDI Aluminium Fabricator Ltd.

工程號

J-837

地盤

觀塘裕民坊

序號	物料編號	數量	W	EQ	M	N	使用位置	樓層	分格寬度	分格高度
1	BL-2018a	2	586.50	143.25	1	300	T2GC-M	7/F-8/F	678.5	900.0
2	BL-2019a	2	593.00	46.50	2	250	T2GC-M	7/F-8/F	685.0	900.0
3	BL-2020a	2	625.50	62.75	2	250	T2GC-M	7/F-8/F	717.5	900.0
4	BL-3001a	2	625.50	62.75	2	250	T3GC-B	7/F-8/F	717.5	900.0
5	BL-3002a	2	758.00	79.00	2	300	T3GC-B	7/F-8/F	850.0	900.0
6	BL-3003a	2	758.00	79.00	2	300	T3GC-A	7/F-8/F	850.0	900.0
7	BL-3004a	2	625.50	62.75	2	250	T3GC-A	7/F-8/F	717.5	900.0
8	BL-3005a	2	734.80	67.40	2	300	T3GC-F	7/F-8/F	826.8	900.0
9	BL-3006a	2	734.60	67.30	2	300	T3GC-F	7/F-8/F	826.6	900.0
10	BL-3007a	2	734.60	67.30	2	300	T3GC-F	7/F-8/F	826.6	900.0
11	BL-3009a	2	608.00	54.00	2	250	T3GC-F	7/F-8/F	700.0	900.0
12	BL-3010a	2	593.00	46.50	2	250	T3GC-F	7/F-8/F	685.0	900.0
13	BL-3011a	2	625.50	62.75	2	250	T3GC-F	7/F-8/F	717.5	900.0
14	BL-5001a	2	825.50	112.75	2	300	T5GC-M	7/F-8/F	917.5	900.0
15	BL-5002a	2	608.00	54.00	2	250	T5GC-M	7/F-8/F	700.0	900.0
16	BL-5003a	2	608.00	54.00	2	250	T5GC-L	7/F-8/F	700.0	900.0
17	BL-5004a	2	825.50	112.75	2	300	T5GC-L	7/F-8/F	917.5	900.0
18	BL-5005a	2	625.50	62.75	2	250	T5GC-A	7/F-8/F	717.5	900.0
19	BL-5006a	2	593.00	46.50	2	250	T5GC-A	7/F-8/F	685.0	900.0
20	BL-5007a	2	724.80	62.40	2	300	T5GC-A	7/F-8/F	816.8	900.0
21	BL-5008a	2	724.90	62.45	2	300	T5GC-A	7/F-8/F	816.9	900.0
22	BL-5009a	2	724.90	62.45	2	300	T5GC-A	7/F-8/F	816.9	900.0
23	BL-5010a	2	724.90	62.45	2	300	T5GC-A	7/F-8/F	816.9	900.0
24	BL-5011a	2	608.00	54.00	2	250	T5GC-H	7/F-8/F	700.0	900.0
25	BL-5012a	2	770.50	85.25	2	300	T5GC-H	7/F-8/F	862.5	900.0
26	BL-5013a	2	584.00	142.00	1	300	T5GC-H	7/F-8/F	676.0	900.0
27	BL-5014a	2	584.00	142.00	1	300	T5GC-H	7/F-8/F	676.0	900.0
28	BL-5015a	2	584.00	142.00	1	300	T5GC-H	7/F-8/F	676.0	900.0
29	BL-5016a	2	542.00	121.00	1	300	T5GC-H	7/F-8/F	634.0	900.0
30	BL-5017a	2	542.00	121.00	1	300	T5GC-H	7/F-8/F	634.0	900.0
31	BL-5018a	2	542.00	121.00	1	300	T5GC-H	7/F-8/F	634.0	900.0
	合計：	62								

名稱	鋁板拆圖 (數據表)	制圖	羅志光	2019. 01. 18	修改			
材料	3mm厚鋁板	復核	謝永林	2019. 01. 18	日期			
顏色	銀藍UCT13172XL-3	批准			圖號	BL-1001a (2)		




美特鋁質有限公司
MIDI Aluminium Fabricator Ltd.

數量	使用位置	樓層	分格寬度	分格高度
1	T2GC-M	8/F	1010.0	850.0

工程號 J-837 地盤 觀塘裕民坊

工廠用

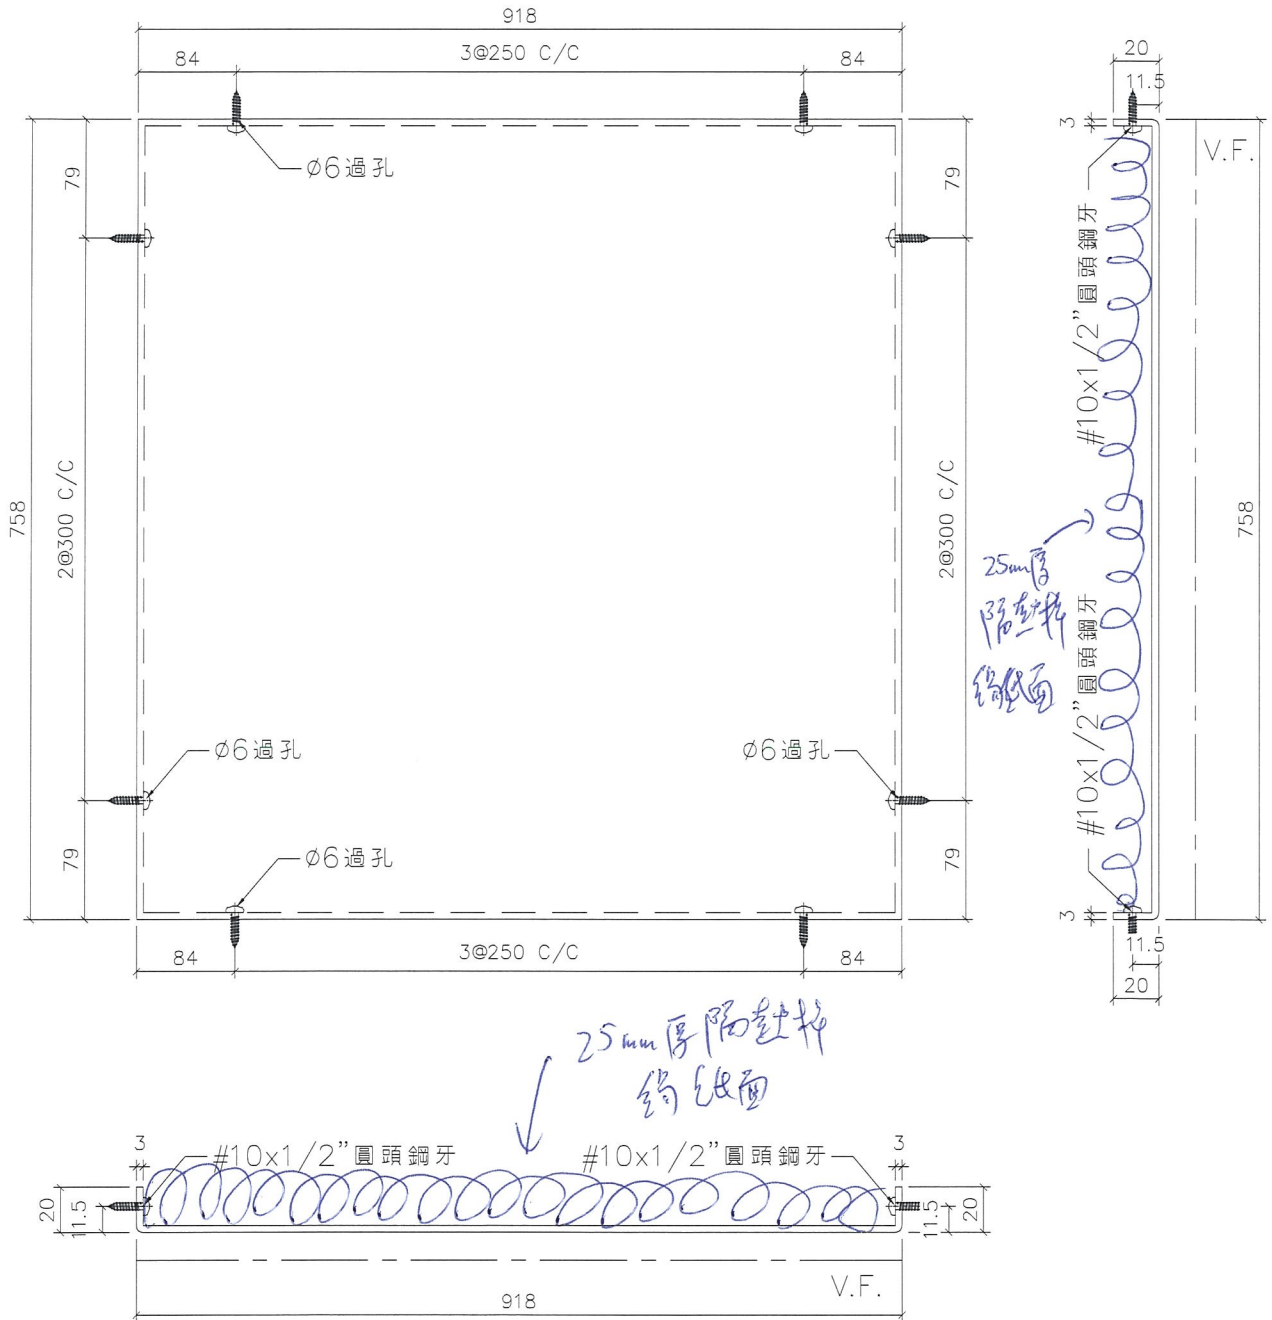

名稱	鋁板拆圖	制圖	羅志光	2019.01.18	修改		
材料	3mm厚鋁板	復核	謝永林	2019.01.18	日期		
顏色	銀藍UCT13172XL-3	批准			圖號	BL-2010	




美特鋁質 有限公司
MIDI Aluminium Fabricator Ltd.

工程號 J-837 地盤 觀塘裕民坊

工廠用

序號	物料編號	數量	W	EQ	M	N	使用位置	樓層	分格寬度	分格高度
1	BL-1011a	2	773.0	86.50	2	300	T1GC-E	7/F-8/F	865.0	830.0
2	BL-1013a	2	605.5	52.75	2	250	T1GC-E	7/F-8/F	697.5	830.0
總計：		4								

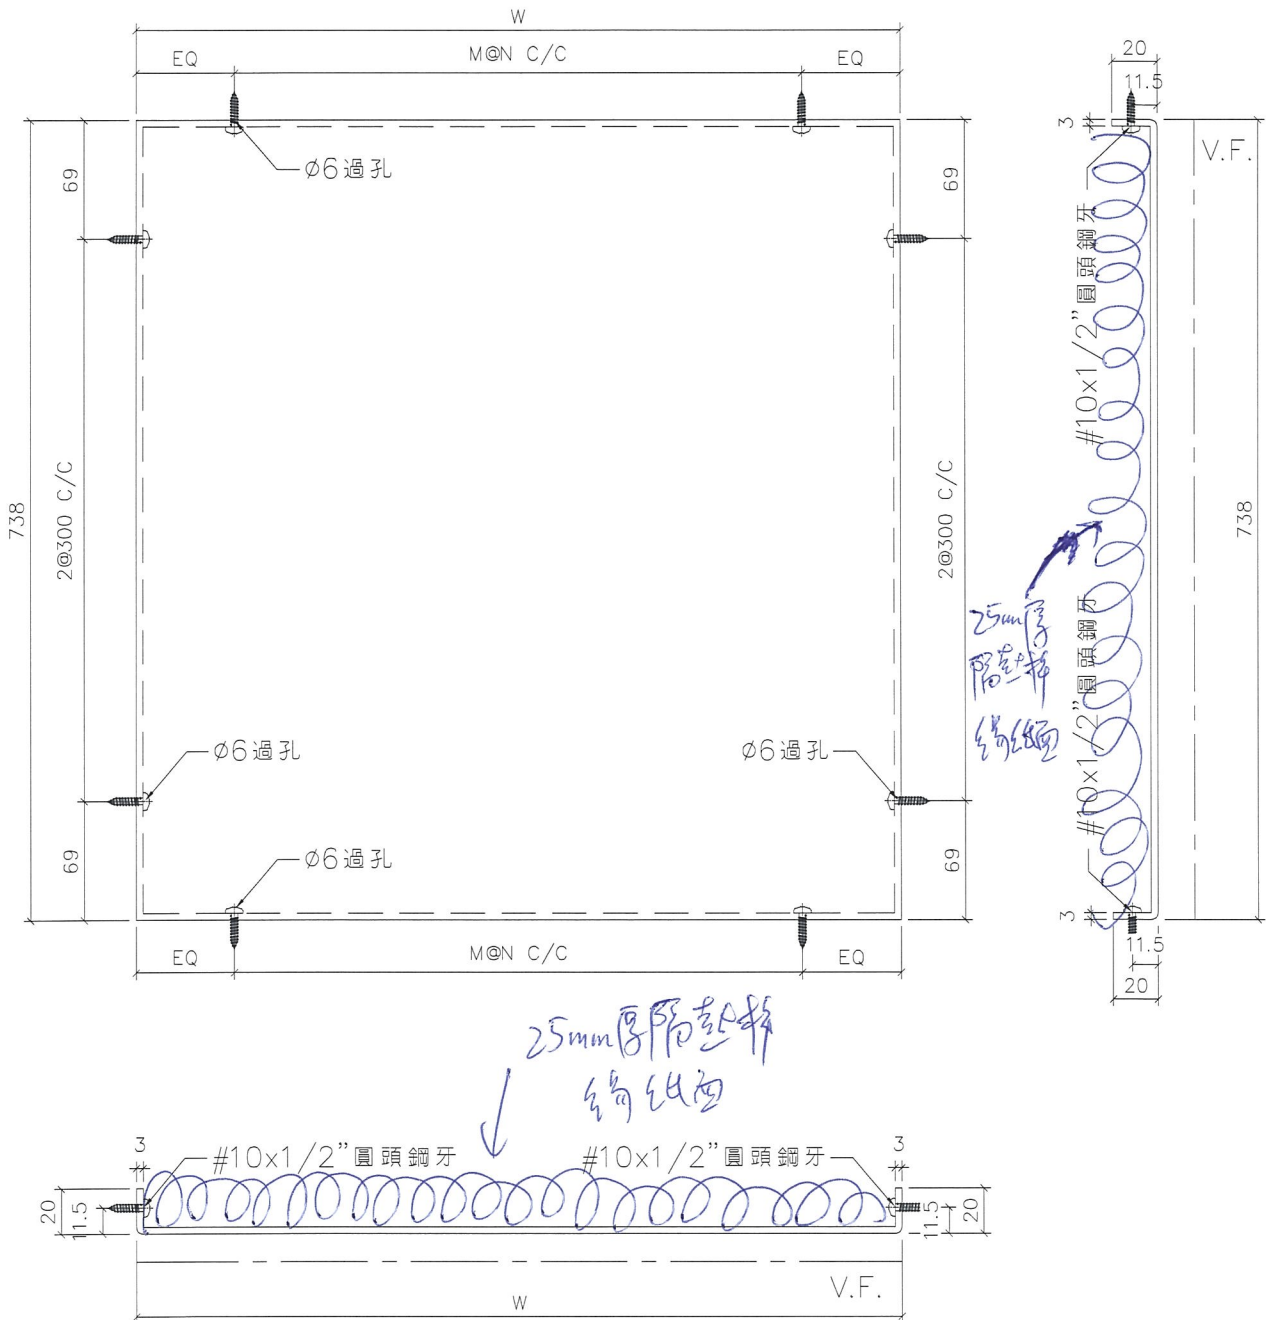

名稱	鋁板拆圖	制圖	羅志光	2019.01.18	修改		
材料	3mm厚鋁板	復核	謝永林	2019.01.18	日期		
顏色	銀藍UCT13172XL-3	批准			圖號	BL-1011a	




美特鋁質 有限公司
MIDI Aluminium Fabricator Ltd.

數量	使用位置	樓層	分格寬度	分格高度
2	T2GC-M	7/F-8/F	700.0	815.0

工程號	J-837	地盤	觀塘裕民坊
-----	-------	----	-------

工廠用

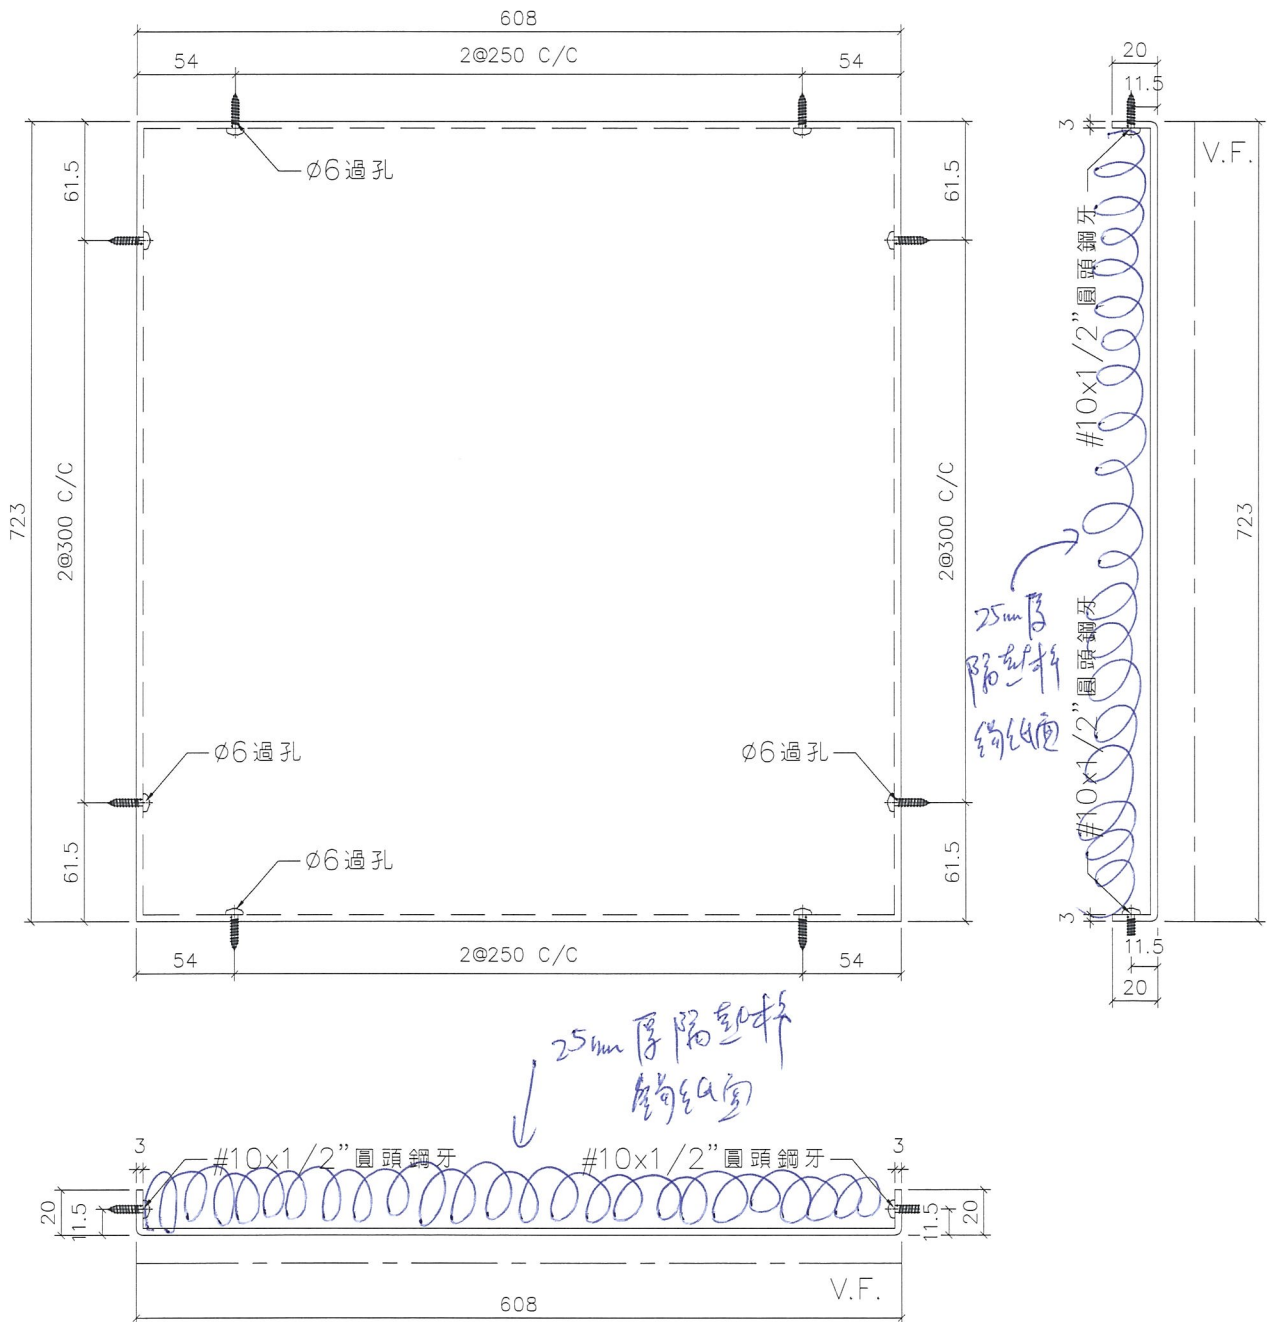

名稱	鋁板拆圖	制圖	羅志光	2019.01.18	修改		
材料	3mm厚鋁板	復核	謝永林	2019.01.18	日期		
顏色	銀藍UCT13172XL-3	批准			圖號	BL-2013a	




美特鋁質 有限公司
MIDI Aluminium Fabricator Ltd.

數量	使用位置	樓層	分格寬度	分格高度
2	T2GC-M	7/F-8/F	1010.0	765.0

工程號	J-837	地盤	觀塘裕民坊
-----	-------	----	-------

工廠用

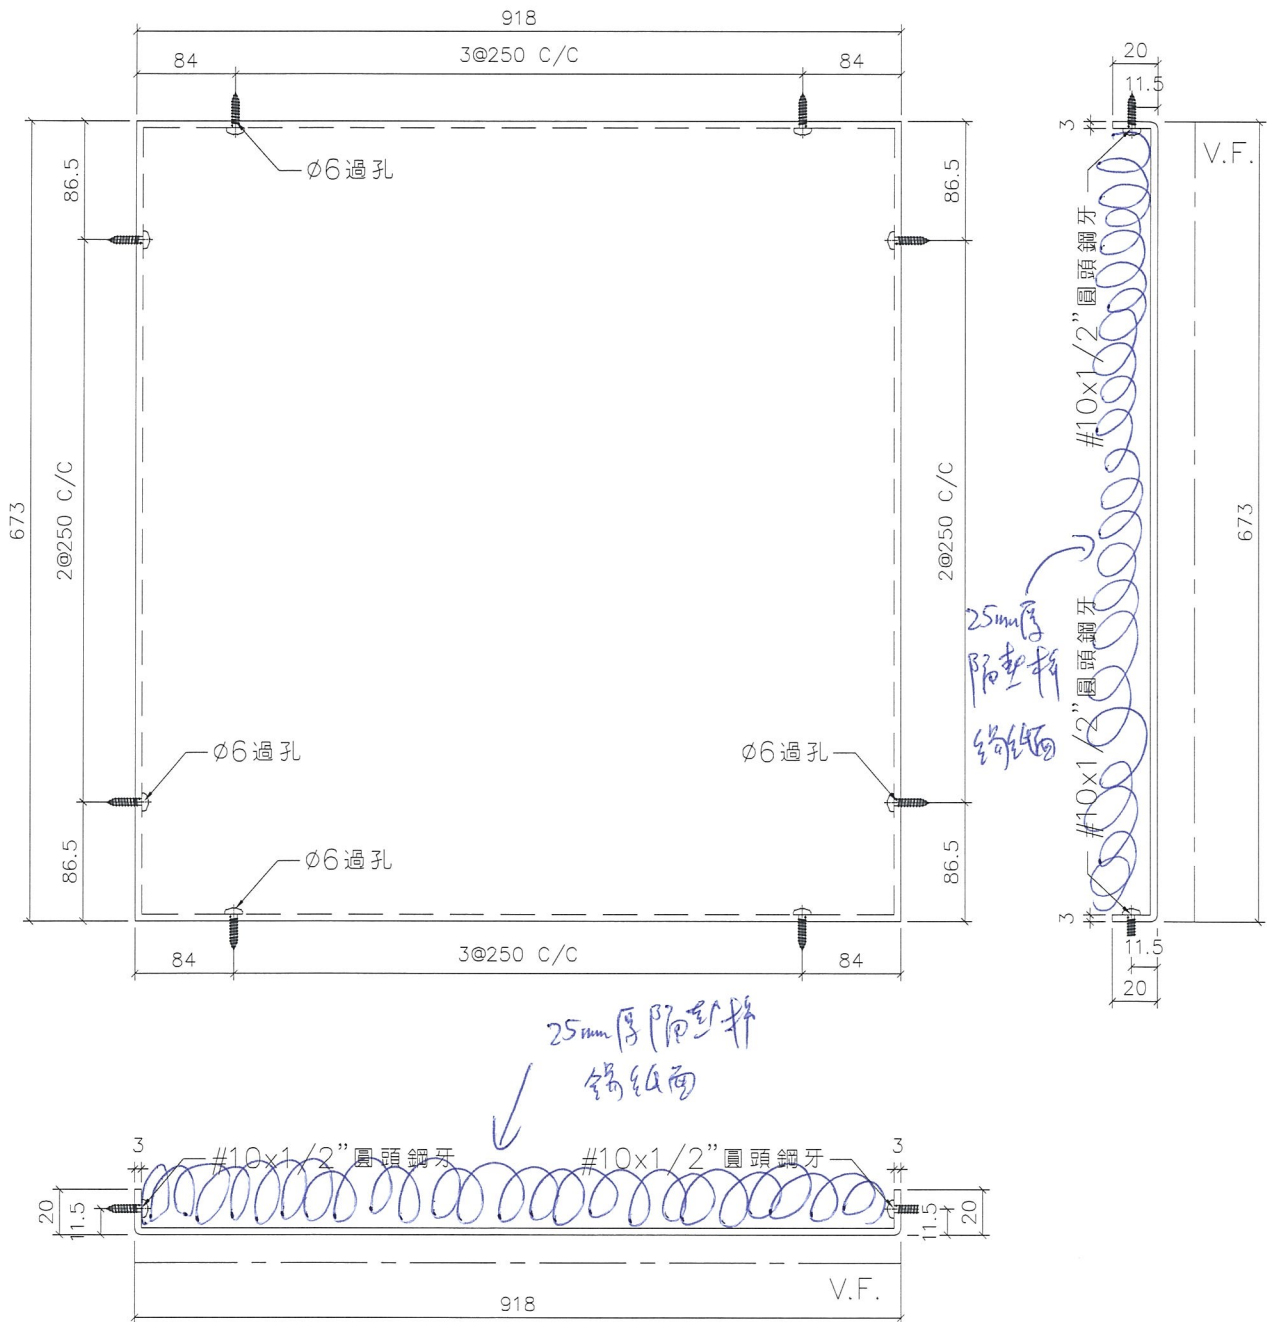

名稱	鋁板拆圖	制圖	羅志光	2019.01.18	修改		
材料	3mm厚鋁板	復核	謝永林	2019.01.18	日期		
顏色	銀藍UCT13172XL-3	批准			圖號	BL-2010a	




美特鋁質 有限公司
MIDI Aluminium Fabricator Ltd.


工程號 J-837 地盤 觀塘裕民坊

工廠用

序號	物料編號	數量	W	EQ	M	N	使用位置	樓層	分格寬度	分格高度
1	BL-1011	1	773.0	86.50	2	300	T1GC-E	8/F	865.0	295.0
2	BL-1013	1	605.5	52.75	2	250	T1GC-E	8/F	697.5	295.0
3	BL-2013	1	608.0	54.00	2	250	T2GC-M	8/F	700.0	295.0
合計：		3								

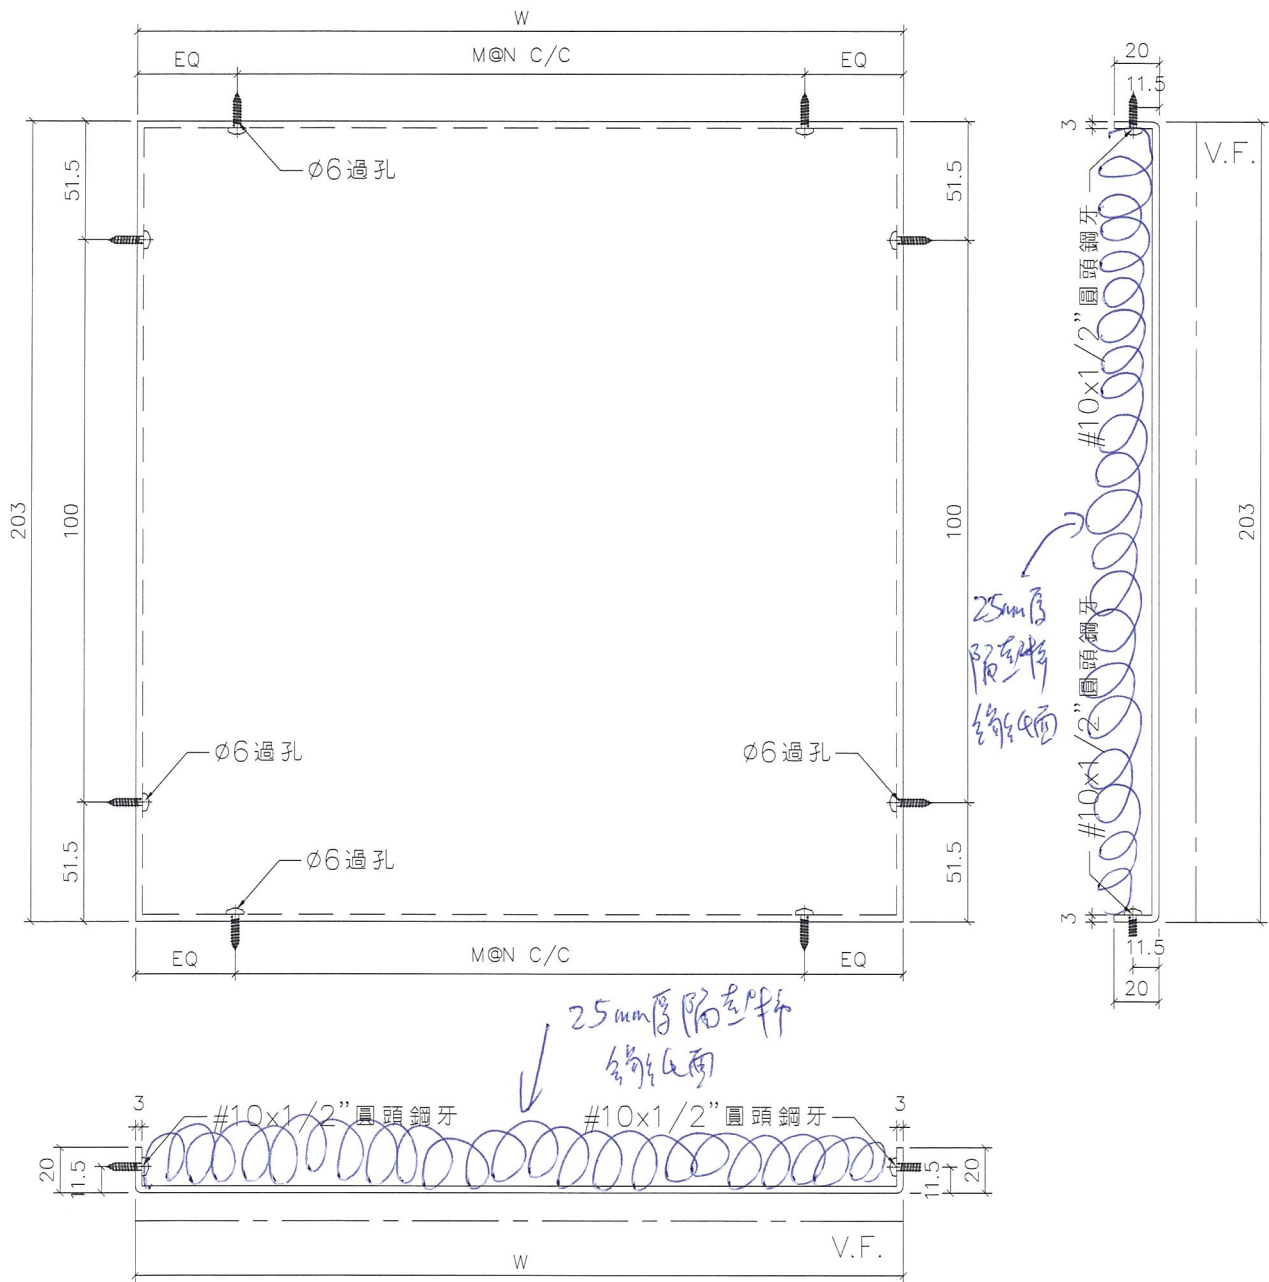

名稱	鋁板拆圖	制圖	羅志光	2019.01.18	修改		
材料	3mm厚鋁板	復核	謝永林	2019.01.18	日期		
顏色	銀藍UCT13172XL-3	批准			圖號	BL-1011	

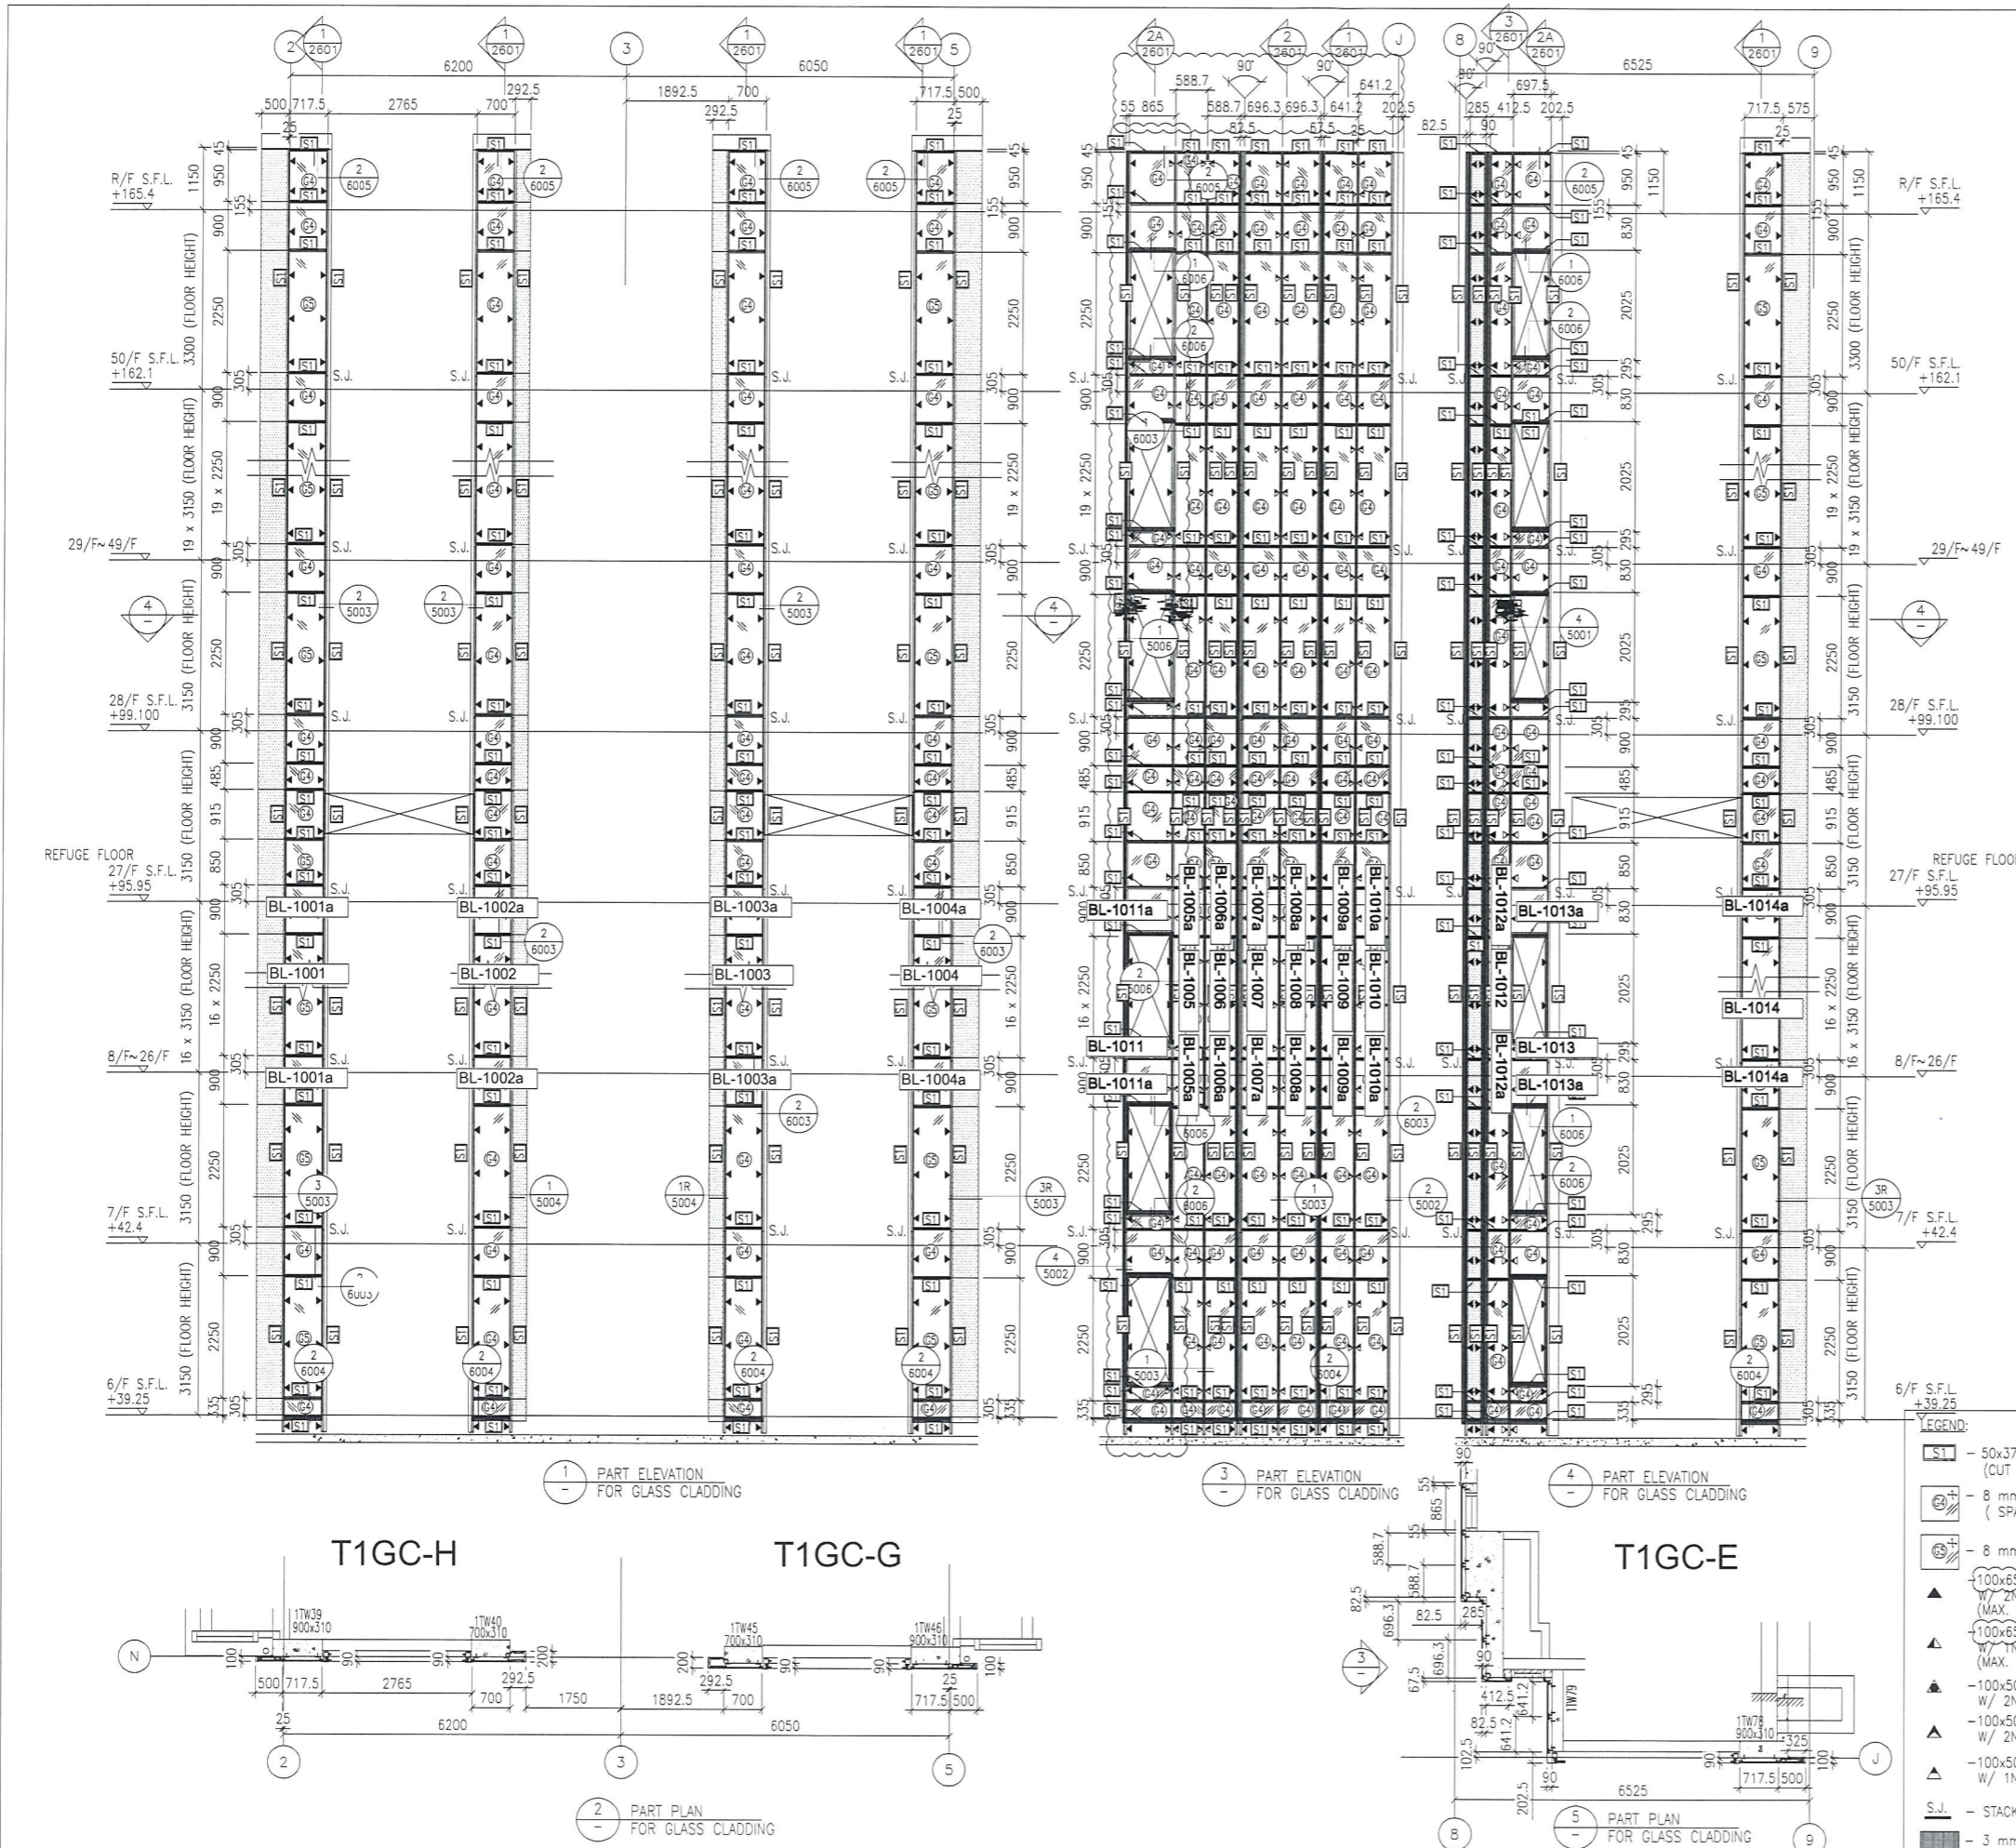

- LEGEND:**
- 50x37x5mm THK. G.M.S. CHANNEL (CUT FROM 100x50x5mm THK. G.M.S. R.H.S.)
 - 8 mm THK. HEAT STRENGTHENED BLUE TINTED GLASS (SPANDREL GLASS)
 - 8 mm THK. TEMPERED BLUE TINTED GLASS
 - 100x65x8mm THK. G.M.S. ANGLE BRACKET (L=250mm) W/ 2NOS-HILTI HST3-R M8 ANCHOR BOLT (MAX. @900c/c)
 - 100x65x8mm THK. G.M.S. ANGLE BRACKET (L=200mm) W/ 2NOS-HILTI HST3-R M8 ANCHOR BOLT (MAX. @900c/c)
 - 100x50x6mm THK. G.M.S. ANGLE BRACKET (L=250mm) W/ 2NOS-HILTI HST3-R M8 ANCHOR BOLT (MAX. @900c/c)
 - 100x50x6mm THK. G.M.S. ANGLE BRACKET (L=200mm) W/ 2NOS-Y12 STEEL BAR (BOND LENGTH=200mm)
 - 100x50x6mm THK. G.M.S. ANGLE BRACKET (L=200mm) W/ 1N0-Y12 STEEL BAR (BOND LENGTH=200mm)
 - STACK JOINT
 - 3 mm THK. ALUM. CLADDING

B.D. REF :

CLIENT :
 信和置業有限公司
 Sino Land Company Limited

ARCHITECT :
 WONG TUNG & PARTNERS LIMITED
 ARCHITECTS & PLANNERS

MAIN CONTRACTOR :
 CR Construction Company Limited

STRUCTURAL ENGINEER :
 AECOM

FAÇADE CONSULTANT:
 AECOM

NOTE :
 1. ALL DIMENSIONS ARE IN mm.
 2. ALL ELEVATIONS ARE VIEWED FROM OUTSIDE.
 3. ALL DIMENSIONS TO BE VERIFIED ON SITE BEFORE FABRICATION.

LEGEND :
 - DETAIL MARK NO.
 - REFER SHEET NO.

1. F.F.L. -- FINISHED FLOOR LEVEL
 2. S.F.L. -- STRUCTURAL FLOOR LEVEL
 3. (R) -- REVERSED DETAIL

B	17/11/2018	GENERAL REVISED	
A	15/10/2018	GENERAL REVISED	
NO.	DATE	REVISED	BY


JOB NO. : J-837
 PROJECT : URA KWUN TONG TOWN CENTRE REDEVELOPMENT (AREA 2 & 3) AT NKIL 6514, KWUN TONG, KWLOON

TITLE : PART ELEVATION OF GLASS CLADDING AT TOWER 1


DATE : 04-JUL-18 SCALE : 1:60 (A1)
 DRAWN BY : ASING CHECKED BY : -

MIDI ALUMINIUM FABRICATOR LTD.
 Units 6-8, Sunray Industrial Centre, 1/F
 610 Cha Kwo Ling Road, Kowloon
 Tel:23489211-4 Fax:(852)27727666

DWG NO. : J837-GC-2101 REV. : B

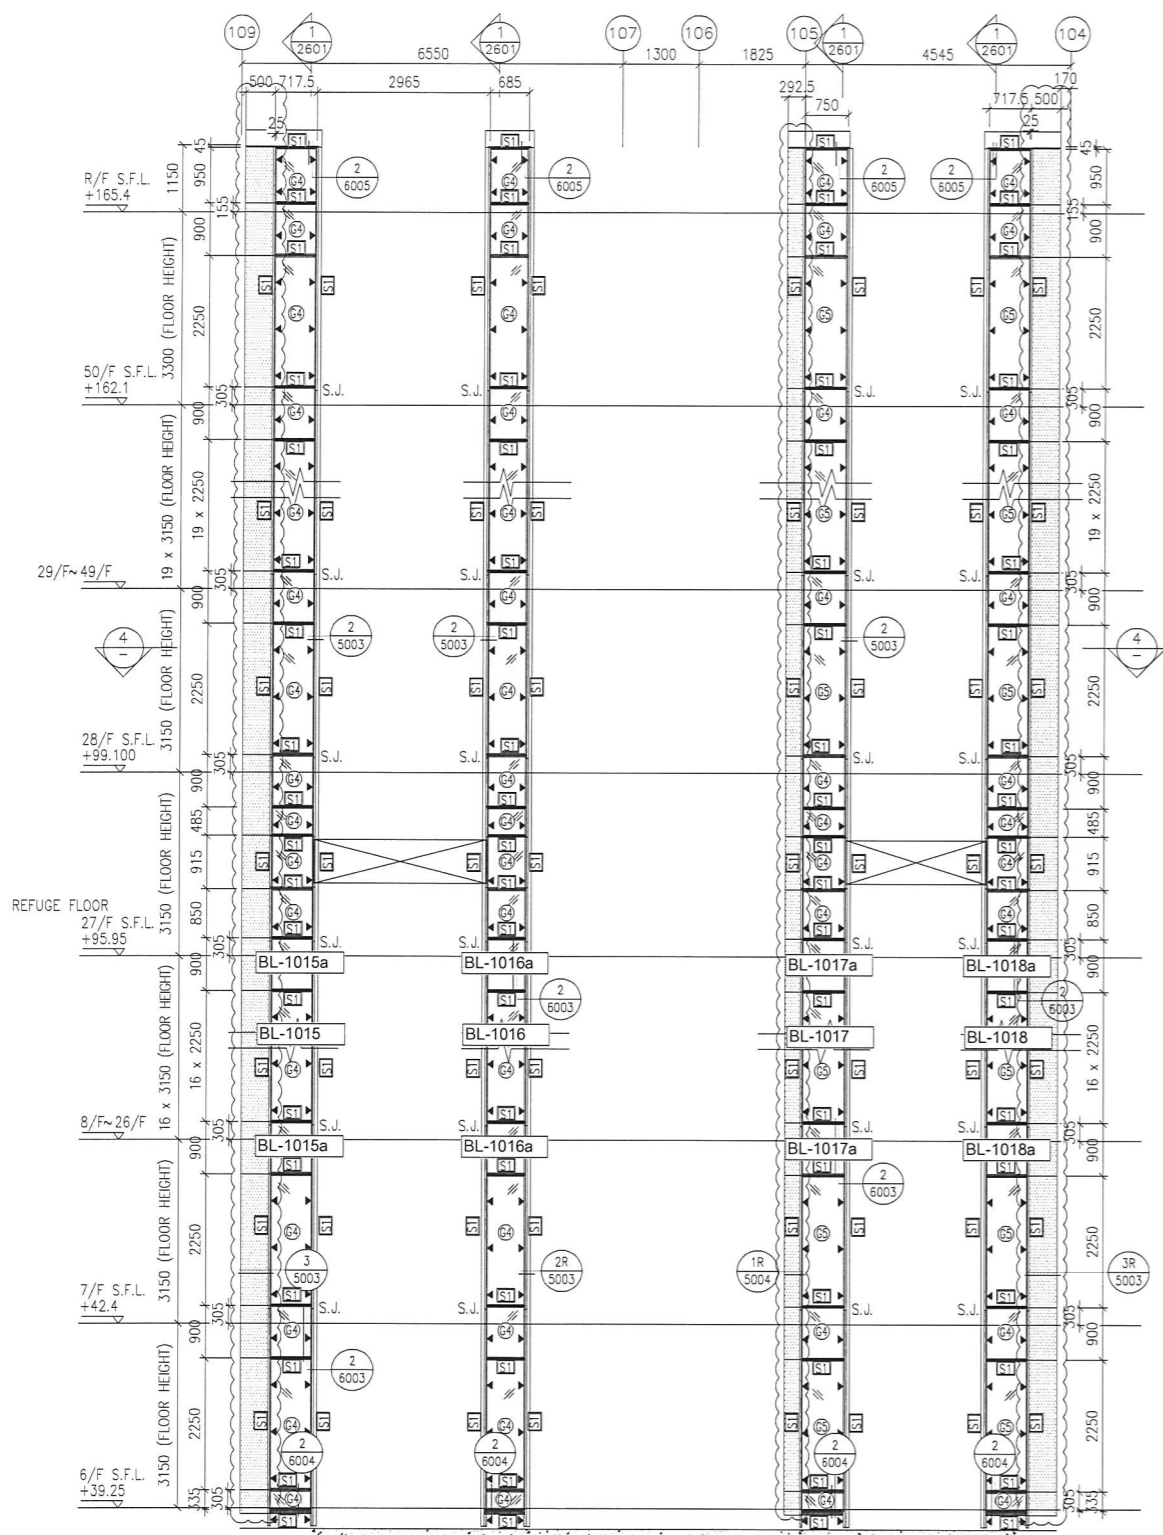

1 PART ELEVATION FOR GLASS CLADDING

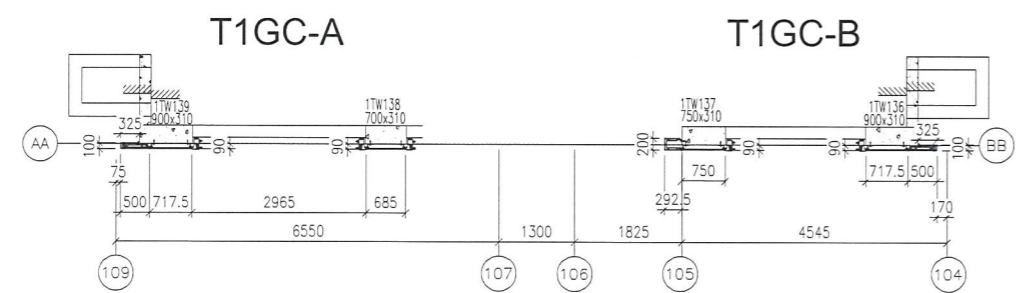

2 PART PLAN FOR GLASS CLADDING

T1GC-A

T1GC-B

- LEGEND:**
- 50x37x5mm THK. G.M.S. CHANNEL (CUT FROM 100x50x5mm THK. G.M.S. R.H.S.)
 - 8 mm THK. HEAT STRENGTHENED BLUE TINTED GLASS (SPANDREL GLASS)
 - 8 mm THK. TEMPERED BLUE TINTED GLASS
 - 100x65x8mm THK. G.M.S. ANGLE BRACKET (L=250mm) W/ 2NOS-HILTI HST3-R M8 ANCHOR BOLT (MAX. @900c/c)
 - 100x65x8mm THK. G.M.S. ANGLE BRACKET (L=200mm) W/ 2NOS-HILTI HST3-R M8 ANCHOR BOLT (MAX. @900c/c)
 - 100x50x6mm THK. G.M.S. ANGLE BRACKET (L=250mm) W/ 2NOS-Y12 STEEL BAR (BOND LENGTH=200mm)
 - 100x50x6mm THK. G.M.S. ANGLE BRACKET (L=200mm) W/ 1NO-Y12 STEEL BAR (BOND LENGTH=200mm)
 - STACK JOINT
 - 3 mm THK. ALUM. CLADDING

B.D. REF :

CLIENT :
 信和置業有限公司
 Sino Land Company Limited

ARCHITECT :
 WONG TUNG & PARTNERS LIMITED
 ARCHITECTS & PLANNERS

MAIN CONTRACTOR :
 CR Construction Company Limited

STRUCTURAL ENGINEER :
 AECOM

FACADE CONSULTANT:
 AECOM

NOTE :

1. ALL DIMENSIONS ARE IN mm.
2. ALL ELEVATIONS ARE VIEWED FROM OUTSIDE.
3. ALL DIMENSIONS TO BE VERIFIED ON SITE BEFORE FABRICATION.

LEGEND :

- DETAIL MARK NO.
- REFER SHEET NO.

1. F.F.L. -- FINISHED FLOOR LEVEL
2. S.F.L. -- STRUCTURAL FLOOR LEVEL
3. (R) -- REVERSED DETAIL

B	17/11/2018	GENERAL REVISED	
A	15/10/2018	GENERAL REVISED	
No.	DATE	REVISED	BY

JOB NO. : J-837
 PROJECT : URA KWUN TONG TOWN CENTRE REDEVELOPMENT (AREA 2 & 3) AT NKIL 6514, KWUN TONG, KWLOON

TITLE : PART ELEVATION OF GLASS CLADDING AT TOWER 1

DATE : 04-JUL-18 SCALE : 1:60 (A1)

DRAWN BY : ASING CHECKED BY : -

美特鋁質有限公司
 MIDI ALUMINIUM FABRICATOR LTD.
 Units 6-8, Sunray Industrial Centre, 1/F
 610 Cho Kwo Ling Road, Kowloon
 Tel:23489211-4 Fax:(852)27727666

DWG NO. : J837-GC-2102 REV. : B

B.D. REF :

CLIENT :

 信和置業有限公司
 Sino Land Company Limited

ARCHITECT :

 WONG TUNG & PARTNERS LIMITED
 ARCHITECTS & PLANNERS

MAIN CONTRACTOR :

 CR Construction Company Limited


STRUCTURAL ENGINEER :

 AECOM

FACADE CONSULTANT:

 AECOM

NOTE :
 1. ALL DIMENSIONS ARE IN mm.
 2. ALL ELEVATIONS ARE VIEWED FROM OUTSIDE.
 3. ALL DIMENSIONS TO BE VERIFIED ON SITE BEFORE FABRICATION.

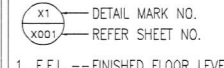LEGEND :

 (X1) --- DETAIL MARK NO.
 (X001) --- REFER SHEET NO.
 1. F.F.L. --- FINISHED FLOOR LEVEL
 2. S.F.L. --- STRUCTURAL FLOOR LEVEL
 3. (R) --- REVERSED DETAIL


B	17/11/2018	GENERAL REVISED	
A	15/10/2018	GENERAL REVISED	
NO.	DATE	REVISED	BY

JOB NO. : J-837
 PROJECT :
 URA KWUN TONG TOWN CENTRE
 REDEVELOPMENT (AREA 2 & 3) AT
 NKIL 6514, KWUN TONG, KWLOON


TITLE :
 PART ELEVATION
 OF GLASS CLADDING
 AT TOWER 2

DATE : 04-JUL-18 SCALE : 1:60 (A1)


DRAWN BY : ASING CHECKED BY : -


 MIDI ALUMINIUM FABRICATOR LTD.
 Units 6-8, Sunray Industrial Centre, 1/F
 610 Cha Kwo Ling Road, Kowloon
 Tel:2348211-4 Fax:(852)27727666


DWG NO. : J837-GC-2201 REV. : B

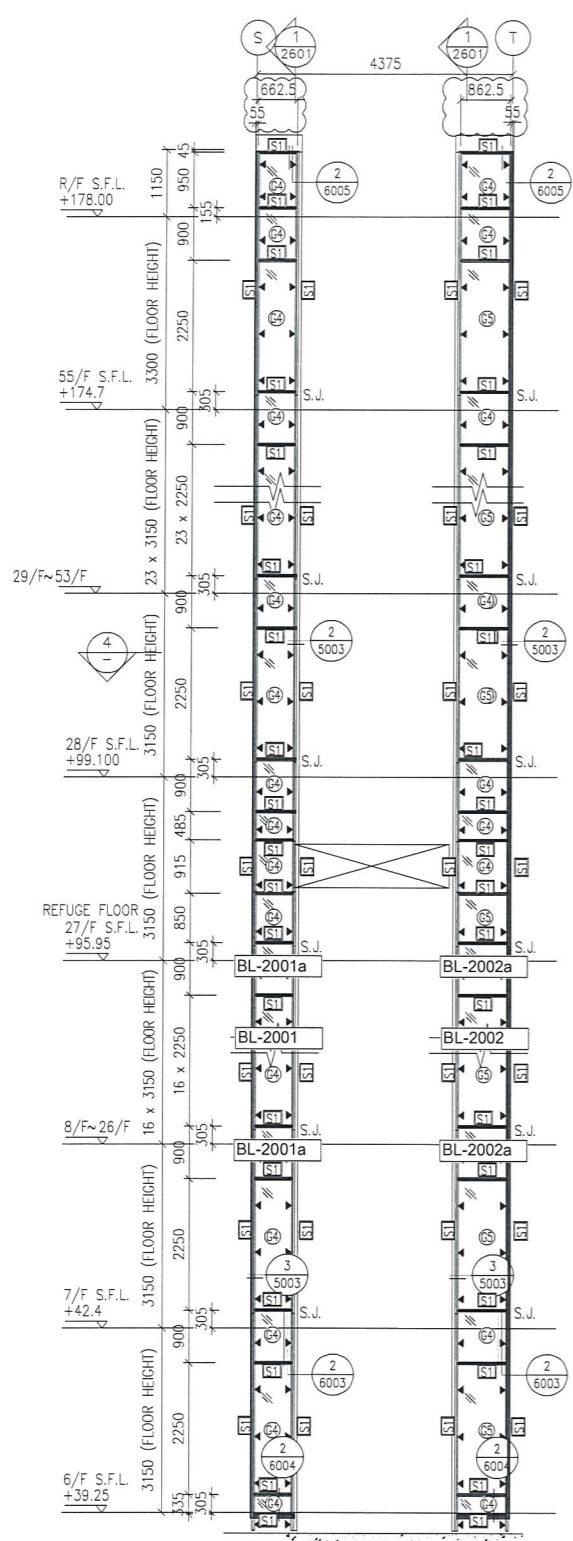


1 PART ELEVATION FOR GLASS CLADDING

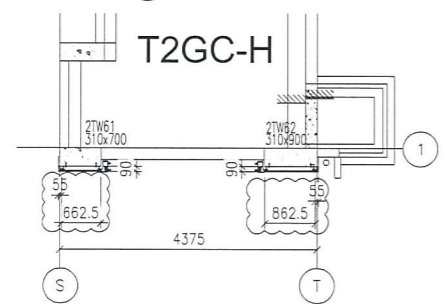



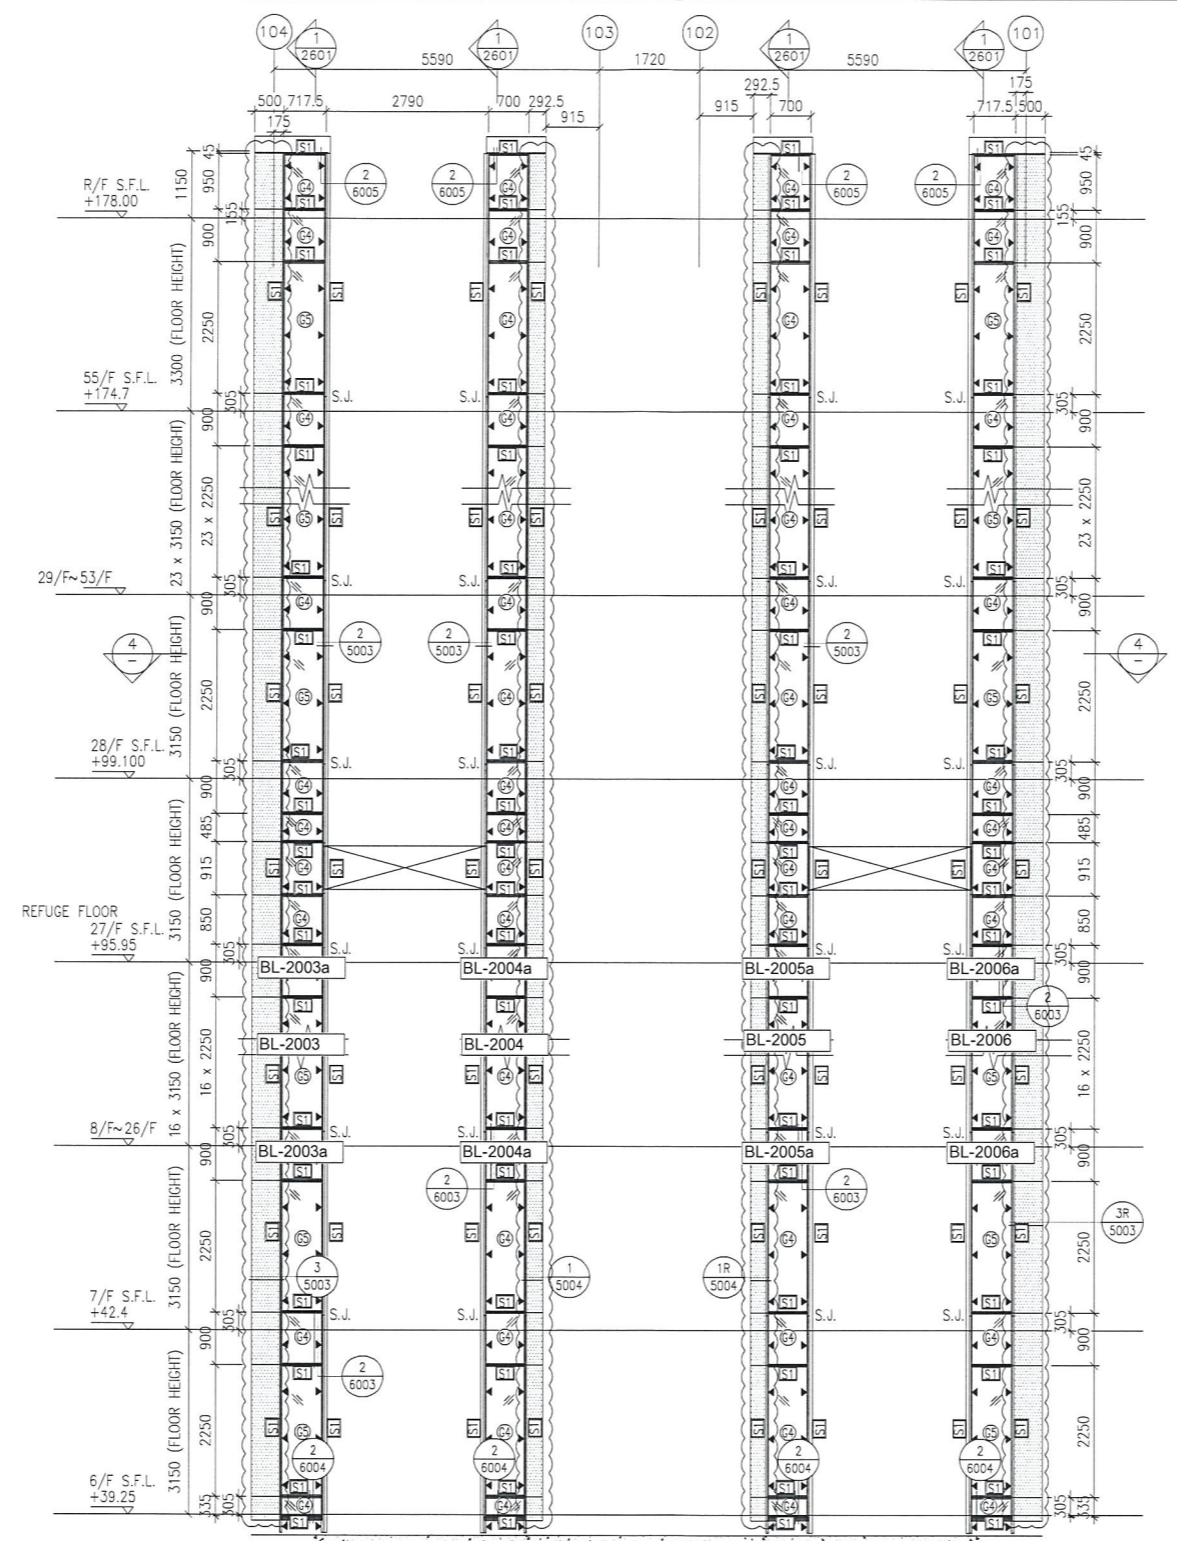



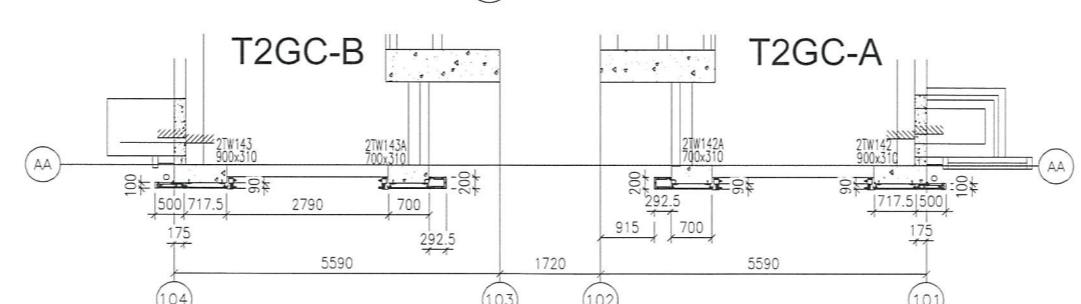


2 PART PLAN FOR GLASS CLADDING




3 PART ELEVATION FOR GLASS CLADDING




4 PART PLAN FOR GLASS CLADDING

- LEGEND:
-  - 50x37x5mm THK. G.M.S. CHANNEL (CUT FROM 100x50x5mm THK. G.M.S. R.H.S.)
 -  - 8 mm THK. HEAT STRENGTHENED BLUE TINTED GLASS (SPANDREL GLASS)
 -  - 8 mm THK. TEMPERED BLUE TINTED GLASS
 -  - 100x65x8mm THK. G.M.S. ANGLE BRACKET (L=250mm) W/ 2NOS-HILTI HST3-R M8 ANCHOR BOLT (MAX. @900c/c)
 -  - 100x65x8mm THK. G.M.S. ANGLE BRACKET (L=200mm) W/ 1NO-HILTI HST3-R M8 ANCHOR BOLT (MAX. @900c/c)
 -  - 100x50x6mm THK. G.M.S. ANGLE BRACKET (L=250mm) W/ 2NOS-HILTI HST3-R M8 ANCHOR BOLT (@900c/c)
 -  - 100x50x6mm THK. G.M.S. ANGLE BRACKET (L=250mm) W/ 2NOS-Y12 STEEL BAR (BOND LENGTH=200mm)
 -  - 100x50x6mm THK. G.M.S. ANGLE BRACKET (L=200mm) W/ 1NO-Y12 STEEL BAR (BOND LENGTH=200mm)
 - S.J. - STACK JOINT
 -  - 3 mm THK. ALUM. CLADDING

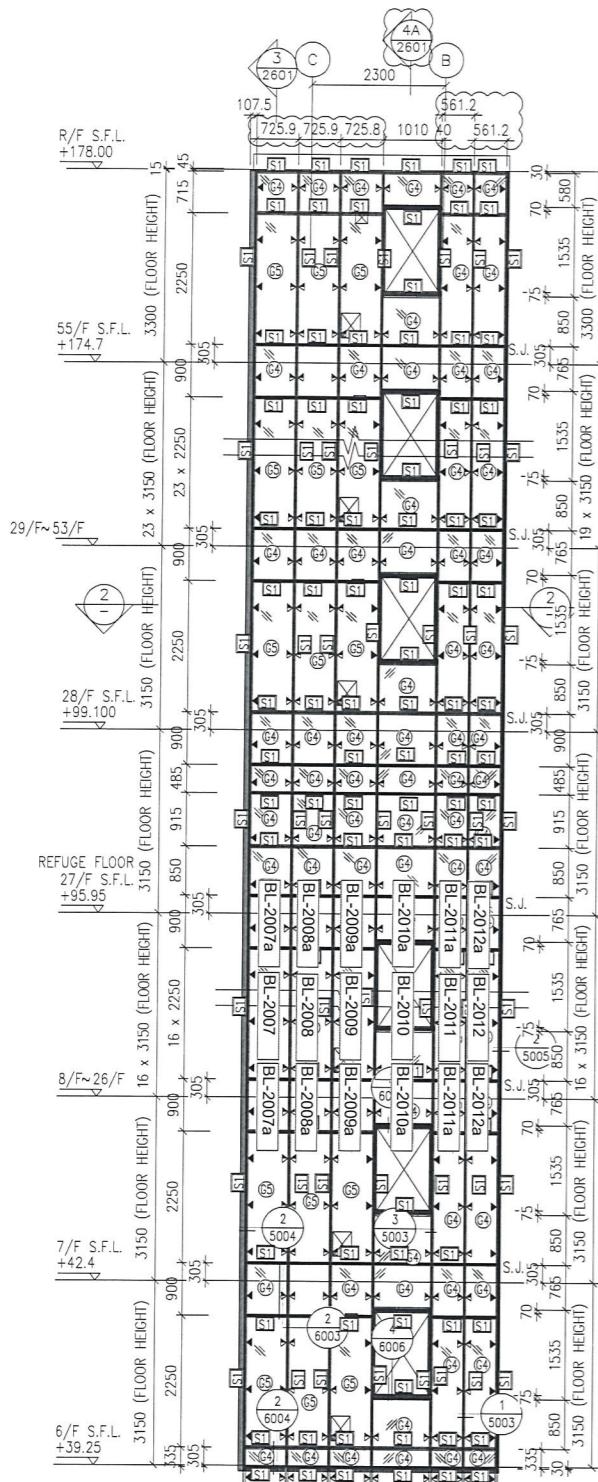


1 PART ELEVATION FOR GLASS CLADDING

T2GC-M

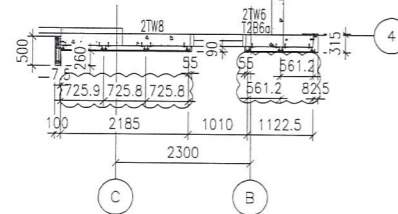


2 PART PLAN FOR GLASS CLADDING

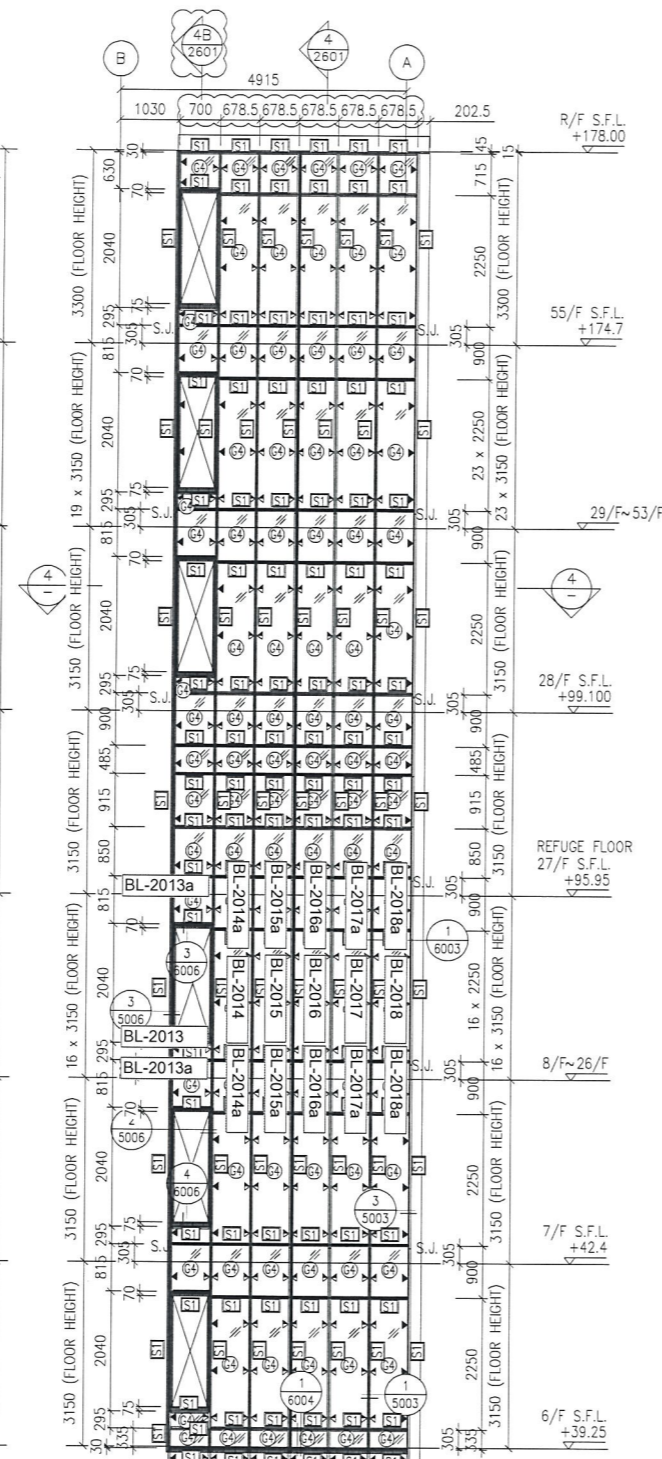


3 PART ELEVATION FOR GLASS CLADDING

T2GC-M

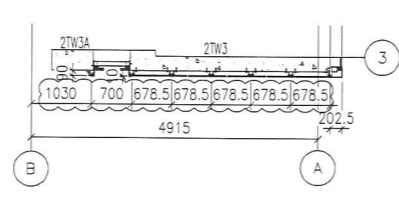


4 PART PLAN FOR GLASS CLADDING

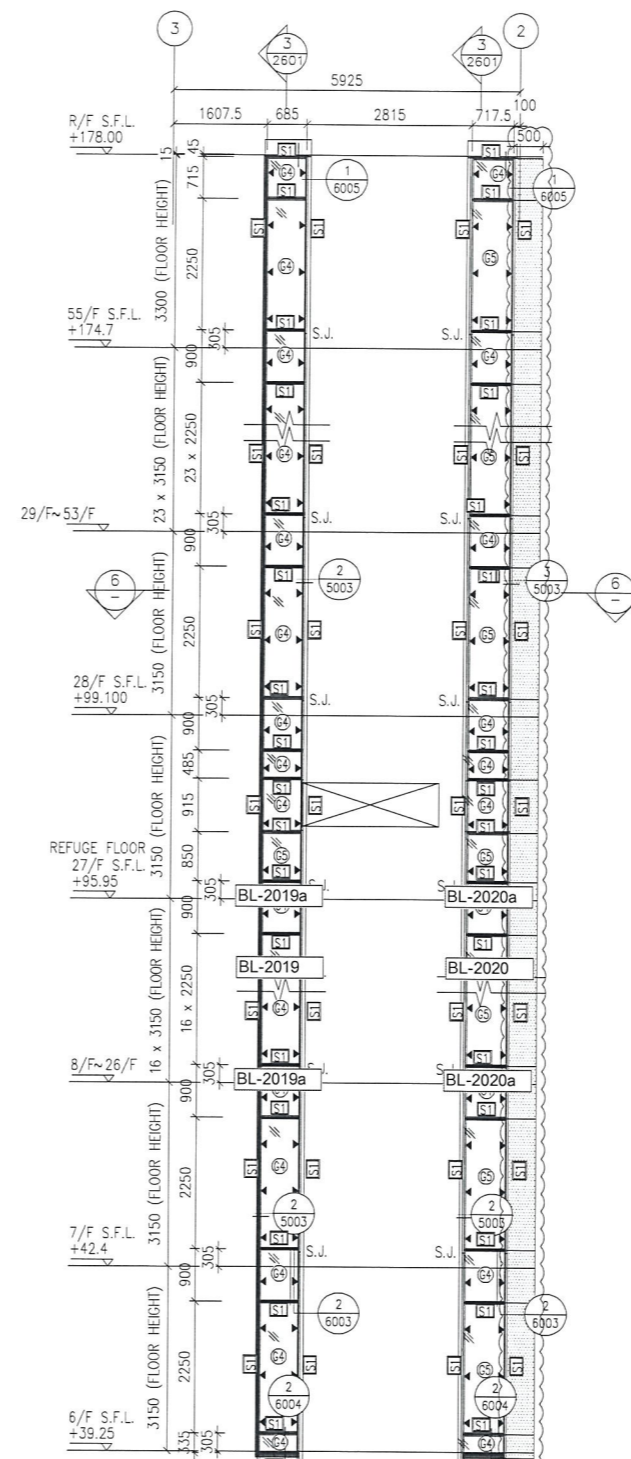

5 PART ELEVATION FOR GLASS CLADDING

T2GC-M

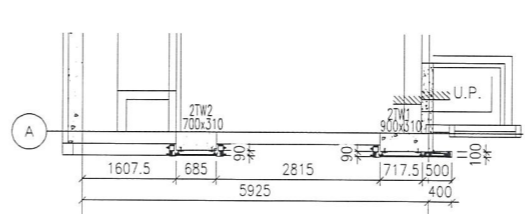

6 PART PLAN FOR GLASS CLADDING

- LEGEND:**
- 50x37x5mm THK. G.M.S. CHANNEL (CUT FROM 100x50x5mm THK. G.M.S. R.H.S.)
 - 8 mm THK. HEAT STRENGTHENED BLUE TINTED GLASS (SPANDREL GLASS)
 - 8 mm THK. TEMPERED BLUE TINTED GLASS
 - 100x65x8mm THK. G.M.S. ANGLE BRACKET (L=250mm) W/ 2NOS-HILTI HST3-R MB ANCHOR BOLT (MAX. @900c/c)
 - 100x65x8mm THK. G.M.S. ANGLE BRACKET (L=200mm) W/ 1NO-HILTI HST3-R MB ANCHOR BOLT (MAX. @900c/c)
 - 100x50x6mm THK. G.M.S. ANGLE BRACKET (L=250mm) W/ 2NOS-HILTI HST3-R MB ANCHOR BOLT (@900c/c)
 - 100x50x6mm THK. G.M.S. ANGLE BRACKET (L=250mm) W/ 2NOS-Y12 STEEL BAR (BOND LENGTH=200mm)
 - 100x50x6mm THK. G.M.S. ANGLE BRACKET (L=200mm) W/ 1NO-Y12 STEEL BAR (BOND LENGTH=200mm)
 - STACK JOINT
 - 3 mm THK. ALUM. CLADDING

B.D. REF :

CLIENT :
 Sino Land Company Limited

ARCHITECT :
 WONG TUNG & PARTNERS LIMITED ARCHITECTS & PLANNERS

MAIN CONTRACTOR :
 CR Construction Company Limited

STRUCTURAL ENGINEER :
 AECOM

FACADE CONSULTANT:
 AECOM

NOTE :
 1. ALL DIMENSIONS ARE IN mm.
 2. ALL ELEVATIONS ARE VIEWED FROM OUTSIDE.
 3. ALL DIMENSIONS TO BE VERIFIED ON SITE BEFORE FABRICATION.

LEGEND :
 - DETAIL MARK NO.
 - REFER SHEET NO.

1. F.F.L. -- FINISHED FLOOR LEVEL
 2. S.F.L. -- STRUCTURAL FLOOR LEVEL
 3. (R) -- REVERSED DETAIL

B	17/11/2018	GENERAL	REVISED	
A	15/10/2018	GENERAL	REVISED	
NO.	DATE	REVISED	BY	

JOB NO. : J-837

PROJECT :
 URA KWUN TONG TOWN CENTRE REDEVELOPMENT (AREA 2 & 3) AT NKIL 6514, KWUN TONG, KWLOON

TITLE :
 PART ELEVATION OF GLASS CLADDING AT TOWER 2

DATE : 04-JUL-18 SCALE : 1:60 (A1)

DRAWN BY : ASING CHECKED BY : -


MIDI ALUMINUM FABRICATOR LTD.
 Units 6-B, Sunray Industrial Centre, 1/F
 610 Cha Kwo Ling Road, Kowloon
 Tel:23489211-4 Fax:(852)27727666

DWG NO. : JB37-GC-2202 REV. : B

B.D. REF :

CLIENT :
 信和置業有限公司
 Sino Land Company Limited


ARCHITECT :
 WONG TUNG & PARTNERS LIMITED
 ARCHITECTS & PLANNERS


MAIN CONTRACTOR :
 CR Construction Company Limited

STRUCTURAL ENGINEER :


FAÇADE CONSULTANT:


NOTE :
 1. ALL DIMENSIONS ARE IN mm.
 2. ALL ELEVATIONS ARE VIEWED FROM OUTSIDE.
 3. ALL DIMENSIONS TO BE VERIFIED ON SITE BEFORE FABRICATION.

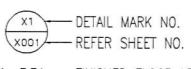LEGEND :

 1. F.F.L. -- FINISHED FLOOR LEVEL
 2. S.F.L. -- STRUCTURAL FLOOR LEVEL
 3. (R) -- REVERSED DETAIL

B	17/11/2018	GENERAL REVISED	
A	15/10/2018	GENERAL REVISED	
NO.	DATE	REVISED	BY





JOB NO. : J-837
 PROJECT :
 URA KWUN TONG TOWN CENTRE
 REDEVELOPMENT (AREA 2 & 3) AT
 NKIL 6514, KWUN TONG, KWLOON


 
 







TITLE :
 PART ELEVATION
 OF GLASS CLADDING
 AT TOWER 3

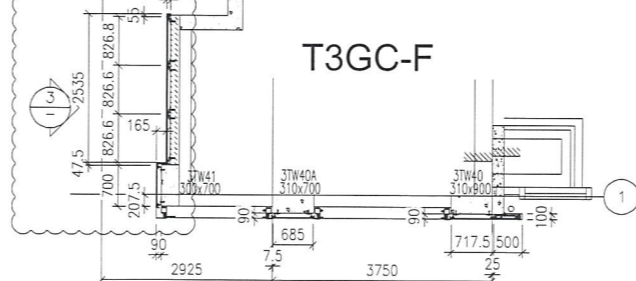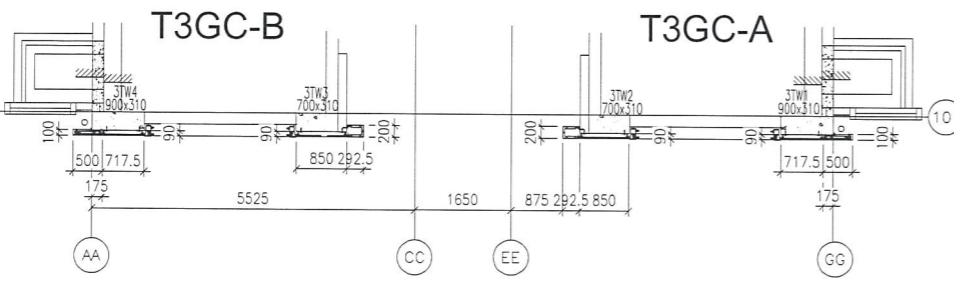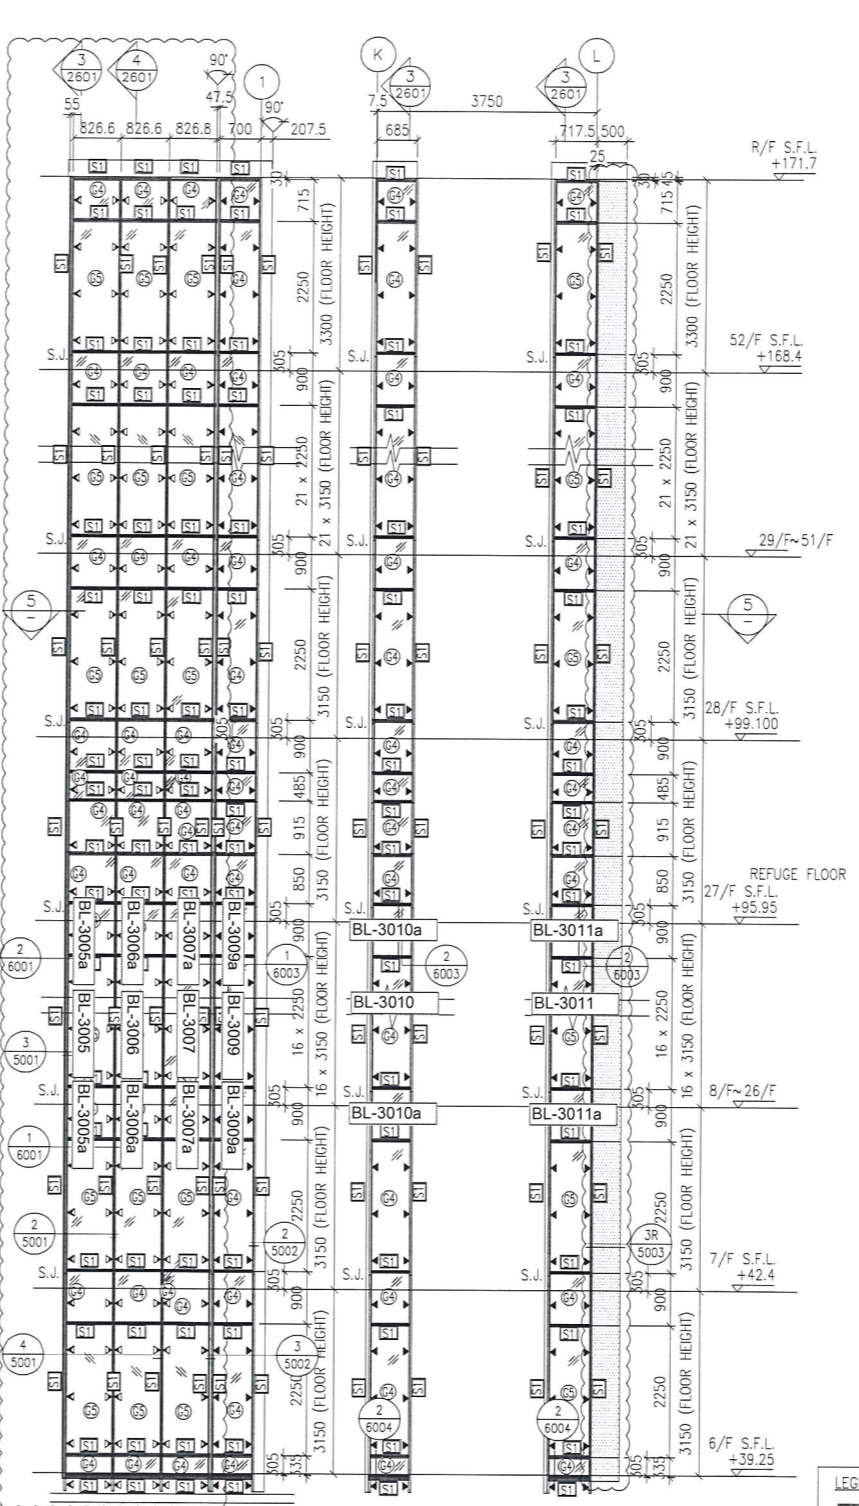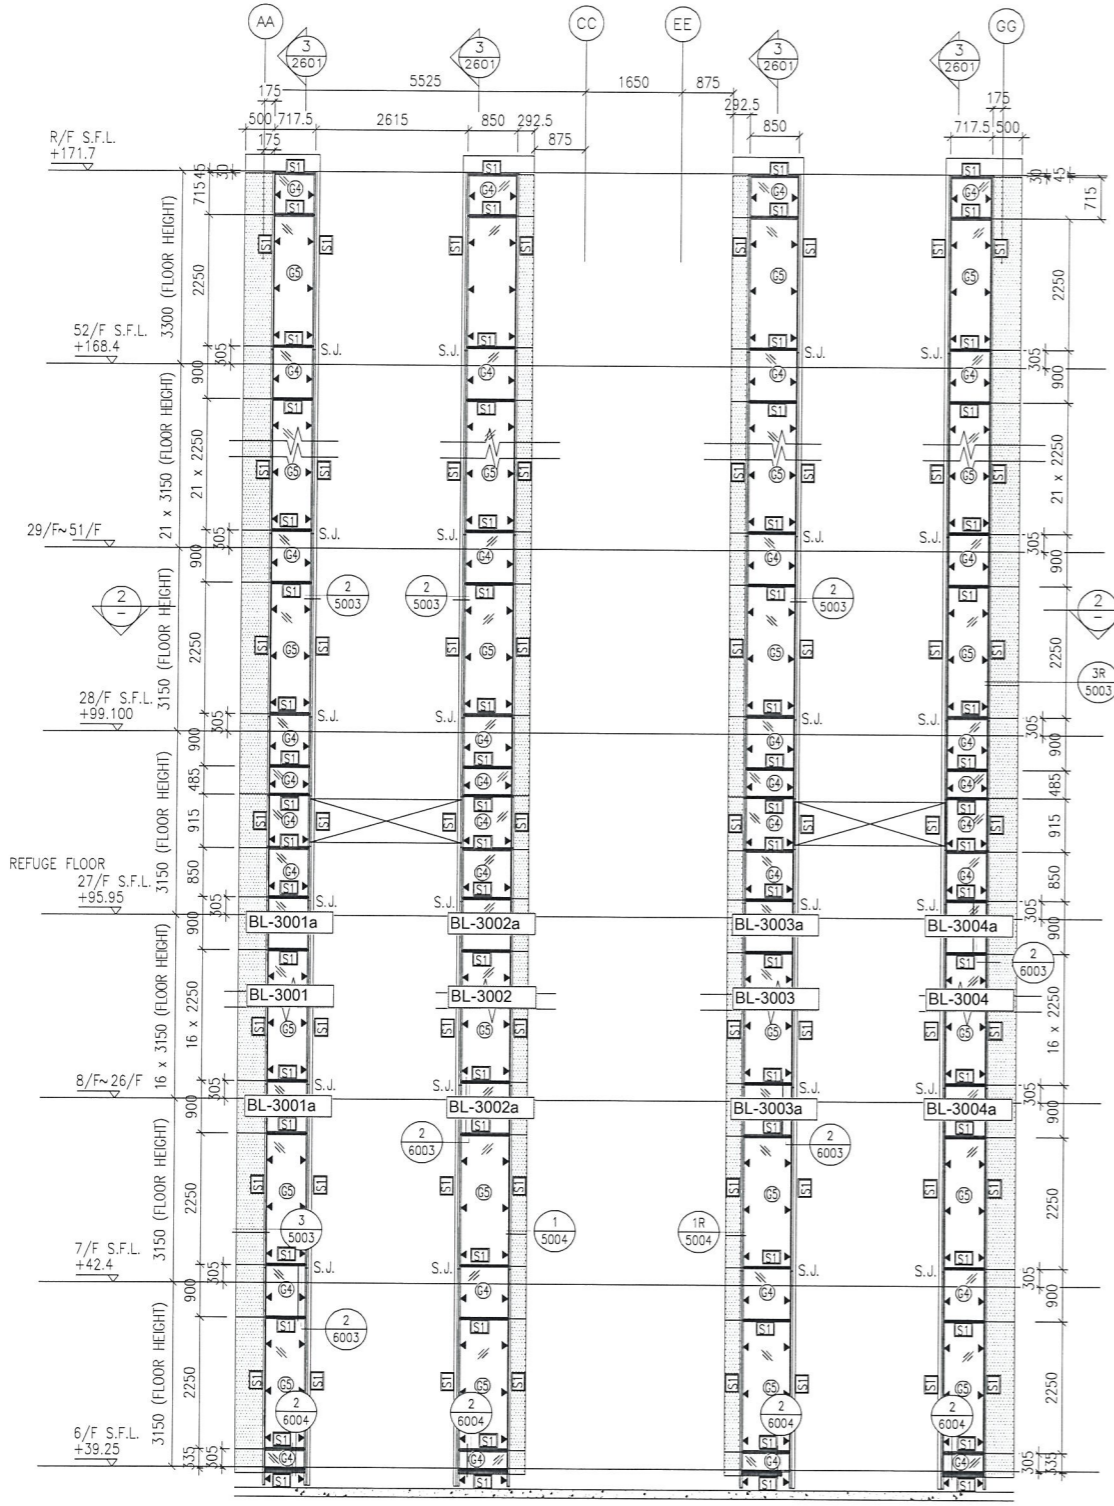DATE : 04-JUL-18 SCALE : 1:60 (A1)
 DRAWN BY : ASING CHECKED BY : -

 MIDI ALUMINIUM FABRICATOR LTD.
 Units 6-B, Sunray Industrial Centre, 1/F
 610 Cho Kwo Ling Road, Kowloon
 Tel: 23489211-4 Fax: (852) 27727666

DWG NO. : JB37-GC-2301 REV. : B



- LEGEND:
-  - 50x37x5mm THK. G.M.S. CHANNEL (CUT FROM 100x50x5mm THK. G.M.S. R.H.S.)
 -  - 8 mm THK. HEAT STRENGTHENED BLUE TINTED GLASS (SPANDREL GLASS)
 -  - 8 mm THK. TEMPERED BLUE TINTED GLASS
 -  - 100x65x8mm THK. G.M.S. ANGLE BRACKET (L=250mm) W/ 2NOS-HLTI HST3-R MB ANCHOR BOLT (MAX. @900c/c)
 -  - 100x65x8mm THK. G.M.S. ANGLE BRACKET (L=200mm) W/ 1NO-HLTI HST3-R MB ANCHOR BOLT (MAX. @900c/c)
 -  - 100x50x6mm THK. G.M.S. ANGLE BRACKET (L=250mm) W/ 2NOS-HLTI HST3-R MB ANCHOR BOLT (@900c/c)
 -  - 100x50x6mm THK. G.M.S. ANGLE BRACKET (L=250mm) W/ 2NOS-Y12 STEEL BAR (BOND LENGTH=200mm)
 -  - 100x50x6mm THK. G.M.S. ANGLE BRACKET (L=200mm) W/ 1NO-Y12 STEEL BAR (BOND LENGTH=200mm)
 -  - STACK JOINT
 -  - 3 mm THK. ALUM. CLADDING

B.D. REF :

CLIENT :
信和置業有限公司
Sino Land Company Limited

ARCHITECT :
WONG TUNG & PARTNERS LIMITED
ARCHITECTS & PLANNERS

MAIN CONTRACTOR :
CR Construction Company Limited

STRUCTURAL ENGINEER :
AECOM

FACADE CONSULTANT:
AECOM

NOTE :
1. ALL DIMENSIONS ARE IN mm.
2. ALL ELEVATIONS ARE VIEWED FROM OUTSIDE.
3. ALL DIMENSIONS TO BE VERIFIED ON SITE BEFORE FABRICATION.

LEGEND :
X1 - DETAIL MARK NO.
X001 - REFER SHEET NO.

1. F.F.L. -- FINISHED FLOOR LEVEL
2. S.F.L. -- STRUCTURAL FLOOR LEVEL
3. (R) -- REVERSED DETAIL

B	17/11/2018	GENERAL REVISED	
A	15/10/2018	GENERAL REVISED	
NO.	DATE	REVISED	BY

JOB NO. : J-837
PROJECT :
URA KWUN TONG TOWN CENTRE
REDEVELOPMENT (AREA 2 & 3) AT
NKIL 6514, KWUN TONG, KWLOON


TITLE :
PART ELEVATION
OF GLASS CLADDING
AT TOWER 5

DATE : 04-JUL-18 SCALE : 1:60 (A1)


DRAWN BY : ASING CHECKED BY : -

美特鋁質有限公司
MIDI ALUMINUM FABRICATOR LTD.
Units 6-8, Sunray Industrial Centre, 1/F
610 Cha Kwo Ling Road, Kowloon
Tel:23489211-4 Fax:(852)27278666


DWG NO. : J837-GC-2501 REV. : B

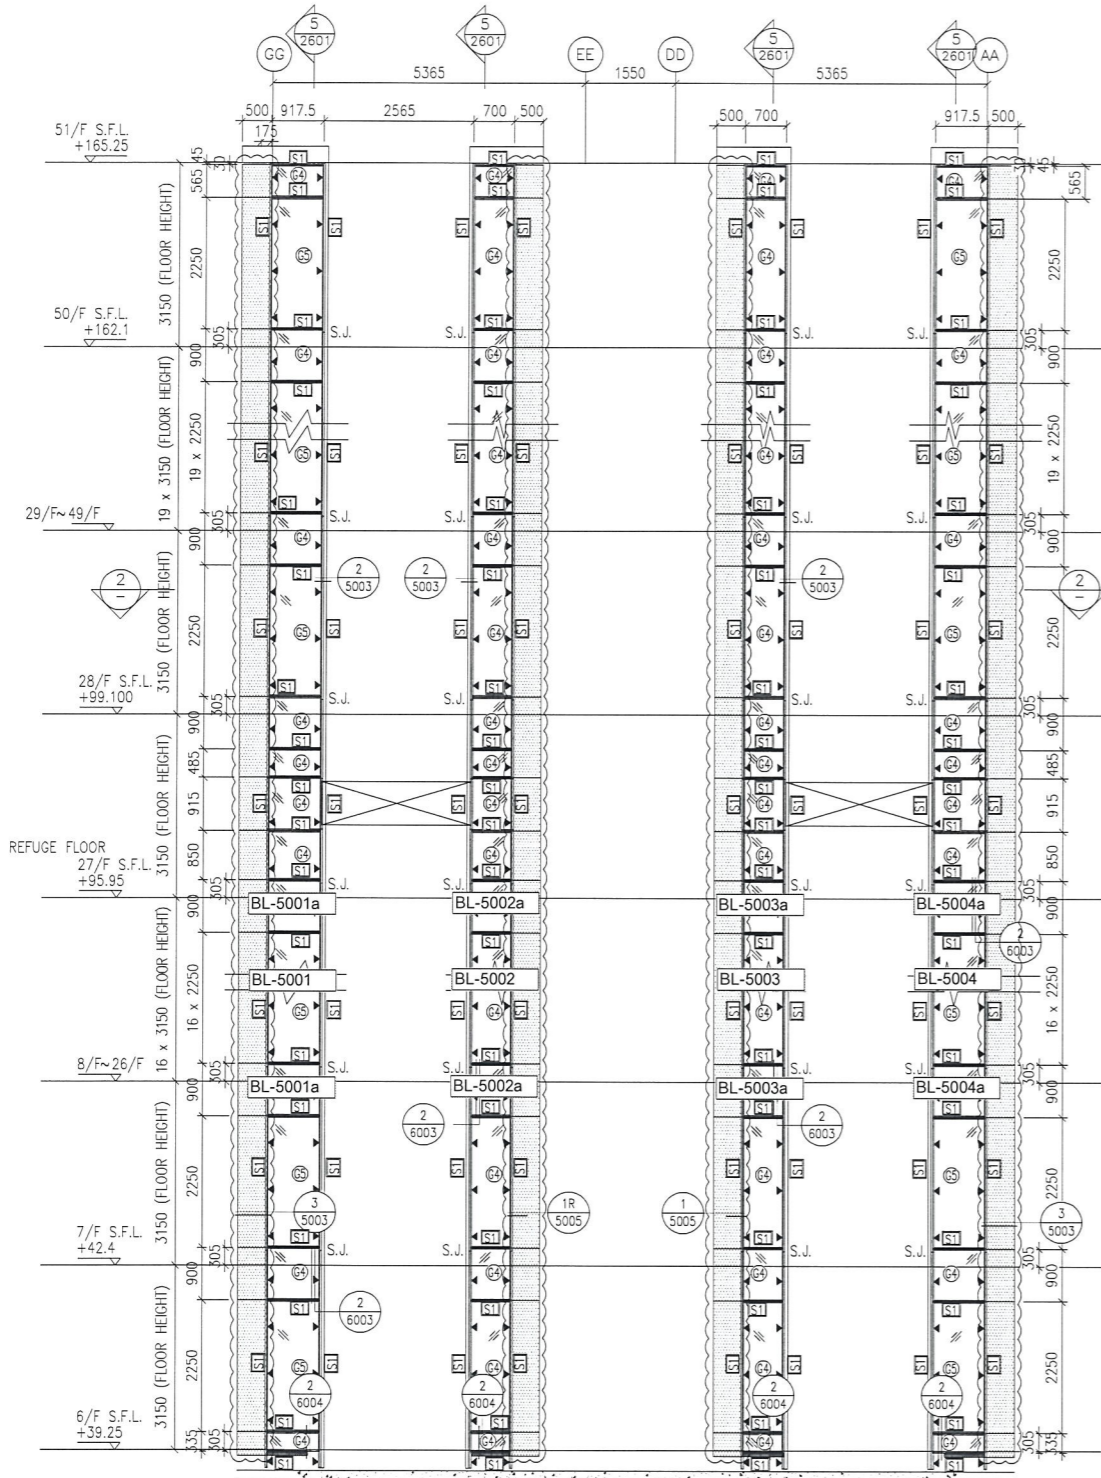

1 PART ELEVATION FOR GLASS CLADDING

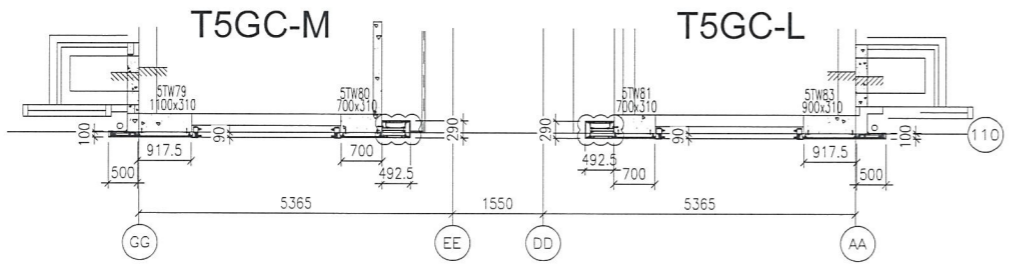


2 PART PLAN FOR GLASS CLADDING

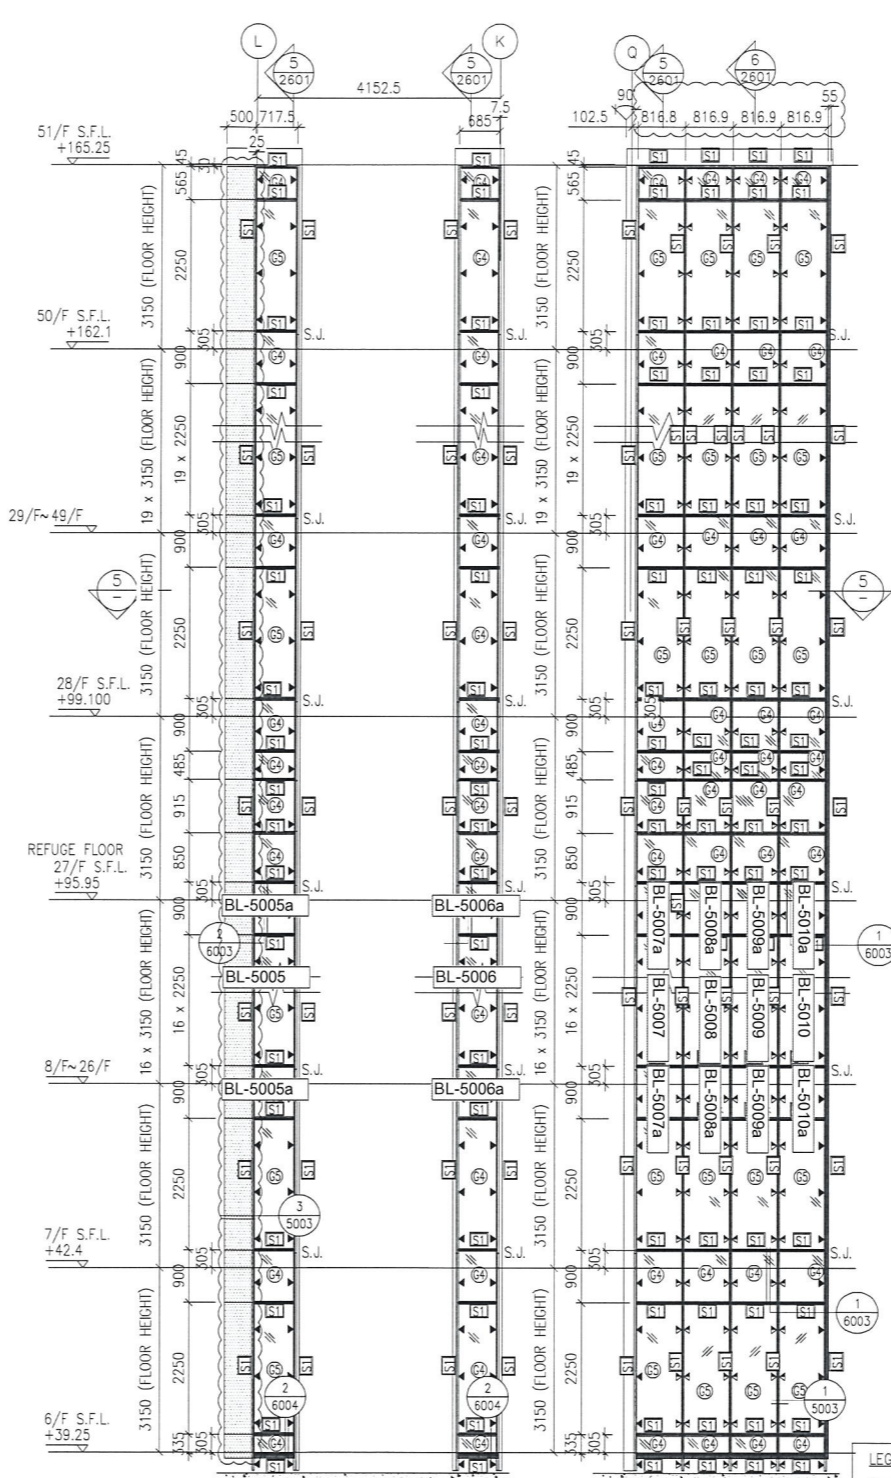

3 PART ELEVATION FOR GLASS CLADDING

4 PART ELEVATION FOR GLASS CLADDING

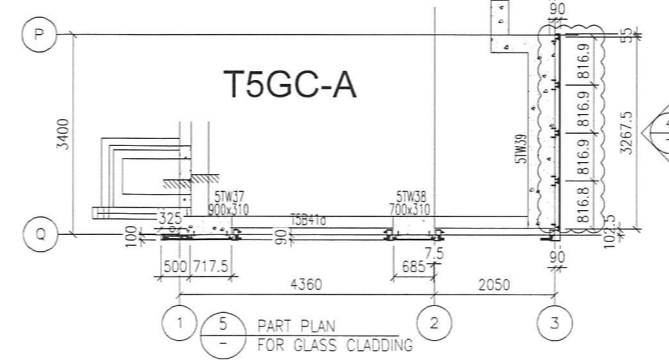

5 PART PLAN FOR GLASS CLADDING

- LEGEND:
- 50x37x5mm THK. G.M.S. CHANNEL (CUT FROM 100x50x5mm THK. G.M.S. R.H.S.)
 - 8 mm THK. HEAT STRENGTHENED BLUE TINTED GLASS (SPANDREL GLASS)
 - 8 mm THK. TEMPERED BLUE TINTED GLASS
 - 100x65x8mm THK. G.M.S. ANGLE BRACKET (L=250mm) W/ 2NOS-HILTI HST3-R MB ANCHOR BOLT (MAX. @900c/c)
 - 100x65x8mm THK. G.M.S. ANGLE BRACKET (L=200mm) W/ 1NO-HILTI HST3-R MB ANCHOR BOLT (MAX. @900c/c)
 - 100x50x6mm THK. G.M.S. ANGLE BRACKET (L=250mm) W/ 2NOS-HILTI HST3-R MB ANCHOR BOLT (@900c/c)
 - 100x50x6mm THK. G.M.S. ANGLE BRACKET (L=250mm) W/ 2NOS-Y12 STEEL BAR (BOND LENGTH=200mm)
 - 100x50x6mm THK. G.M.S. ANGLE BRACKET (L=200mm) W/ 1NO-Y12 STEEL BAR (BOND LENGTH=200mm)
 - STACK JOINT
 - 3 mm THK. ALUM. CLADDING

