



工程指示 / 要求簡箋(E.I.)

工程指示編號：EI / 0215 / 19

修改版次：F

工程編號：J - 837

工程名稱：觀塘裕民坊

工程項目：幕牆 隔音吊趟大圖(供應商設計圖)

收件人：生統/ 永林

發件人：Eric Liu

日期：2 / 5 / 2019

要求提供 / 確認 事項：

- () 初步鋁料 B.M.
- () 加工拆圖，然後生產
- () 尺寸表
- () 正式鋁料 B.M.
- () 技術上資料 / 指示
- () 報價
- () 配件 B.M.
- () 樣辦或貨品說明書
- () 分判合約
- () 其他：_____

內容：

E 版：提供供應商的吊趟加工圖

1) 生統請留意，8/F 樣板層用鋁料、膠板、鋁板，4 月 16 日已到廠

2) 生統請按此圖進行加工，8/F 樣板層吊趟

3) 若加工時有問題，請圈出圖紙問題位置及提出

謝謝！

4) 於5月8日，分判商技術人員到廠
如有組裝及圖紙問題，請及時查詢

請在 2019/5/10 前完成上列要求。

附：²⁰~~19~~ 頁

以上項目為：

- 原合約工程包
- 原合約工程加 / 減賬
- 新工程報價

原因：-

分發東莞各部門：

- () 生產技術總監 連附件
- () 技術部 連附件 **永林**
- () 生產部 連附件
- () 機械設計部 連附件
- () 採購部 連附件
- () 生產統籌部 連附件 **梅**
- () 質檢部 連附件
- () 會計部 連附件
- () 報關組 連附件
- () 其他 楊榮輝 連附件

分發香港各部門：


- () 行政部 連附件
- () 會計部 連附件
- () 統籌部 連附件
- () 工程部地盤科文 連附件
- 炳哥 / 民 / 豪
- () 採購部 連附件
- () QS 部 連附件
- () 維修部 連附件
- () 其他 _____ 連附件

傳遞編號：

HK 1021 / 19

發件人簽署：

項目經理簽署：

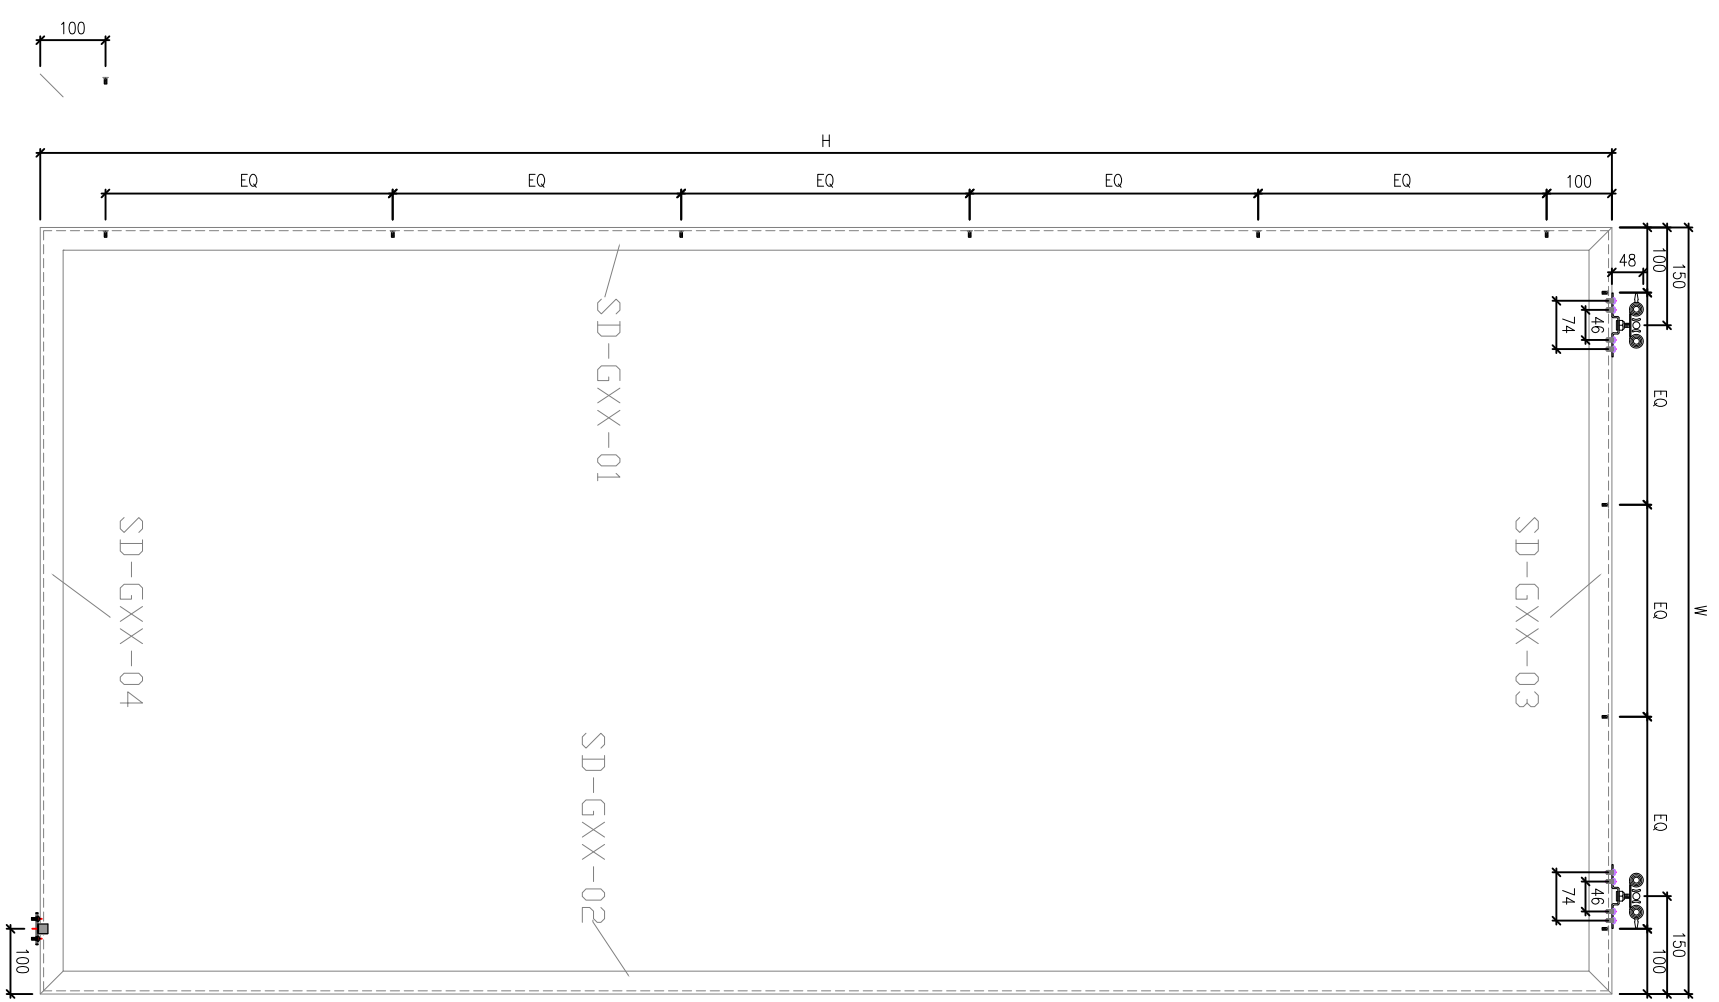


材料编号图

B.D. REF :

CLIENT :
 信和置業有限公司
 Sino Land Company Limited


ARCHITECT :
 WONG TING & PARTNERS LIMITED
 ARCHITECTS & PLANNERS



MAIN CONTRACTOR :
 CR Construction Company Limited

STRUCTURAL ENGINEER :
 AECOM

FAÇADE CONSULTANT:
 AECOM

NO.	DATE	REVISION	BY
JOB NO. : J-837			
PROJECT :			
URA KWUN TONG TOWN CENTRE REDEVELOPMENT (AREA 2&3) AT MKL 6514 KWUN TONG, NWL00N			
TITLE :			

DATE : SCALE :
 DRAWN BY : CHECKED BY :
 美特鋁質有限公司
 MIDI ALUMINIUM FABRICATOR LTD.
 Units 6-8, Sunny Industrial Centre, 1/F
 610 Cho Kwo Ling Road, Kowloon
 Tel: 23469211-4 Fax: (852) 27727666
 DWG NO. : satsdsgn REV. :

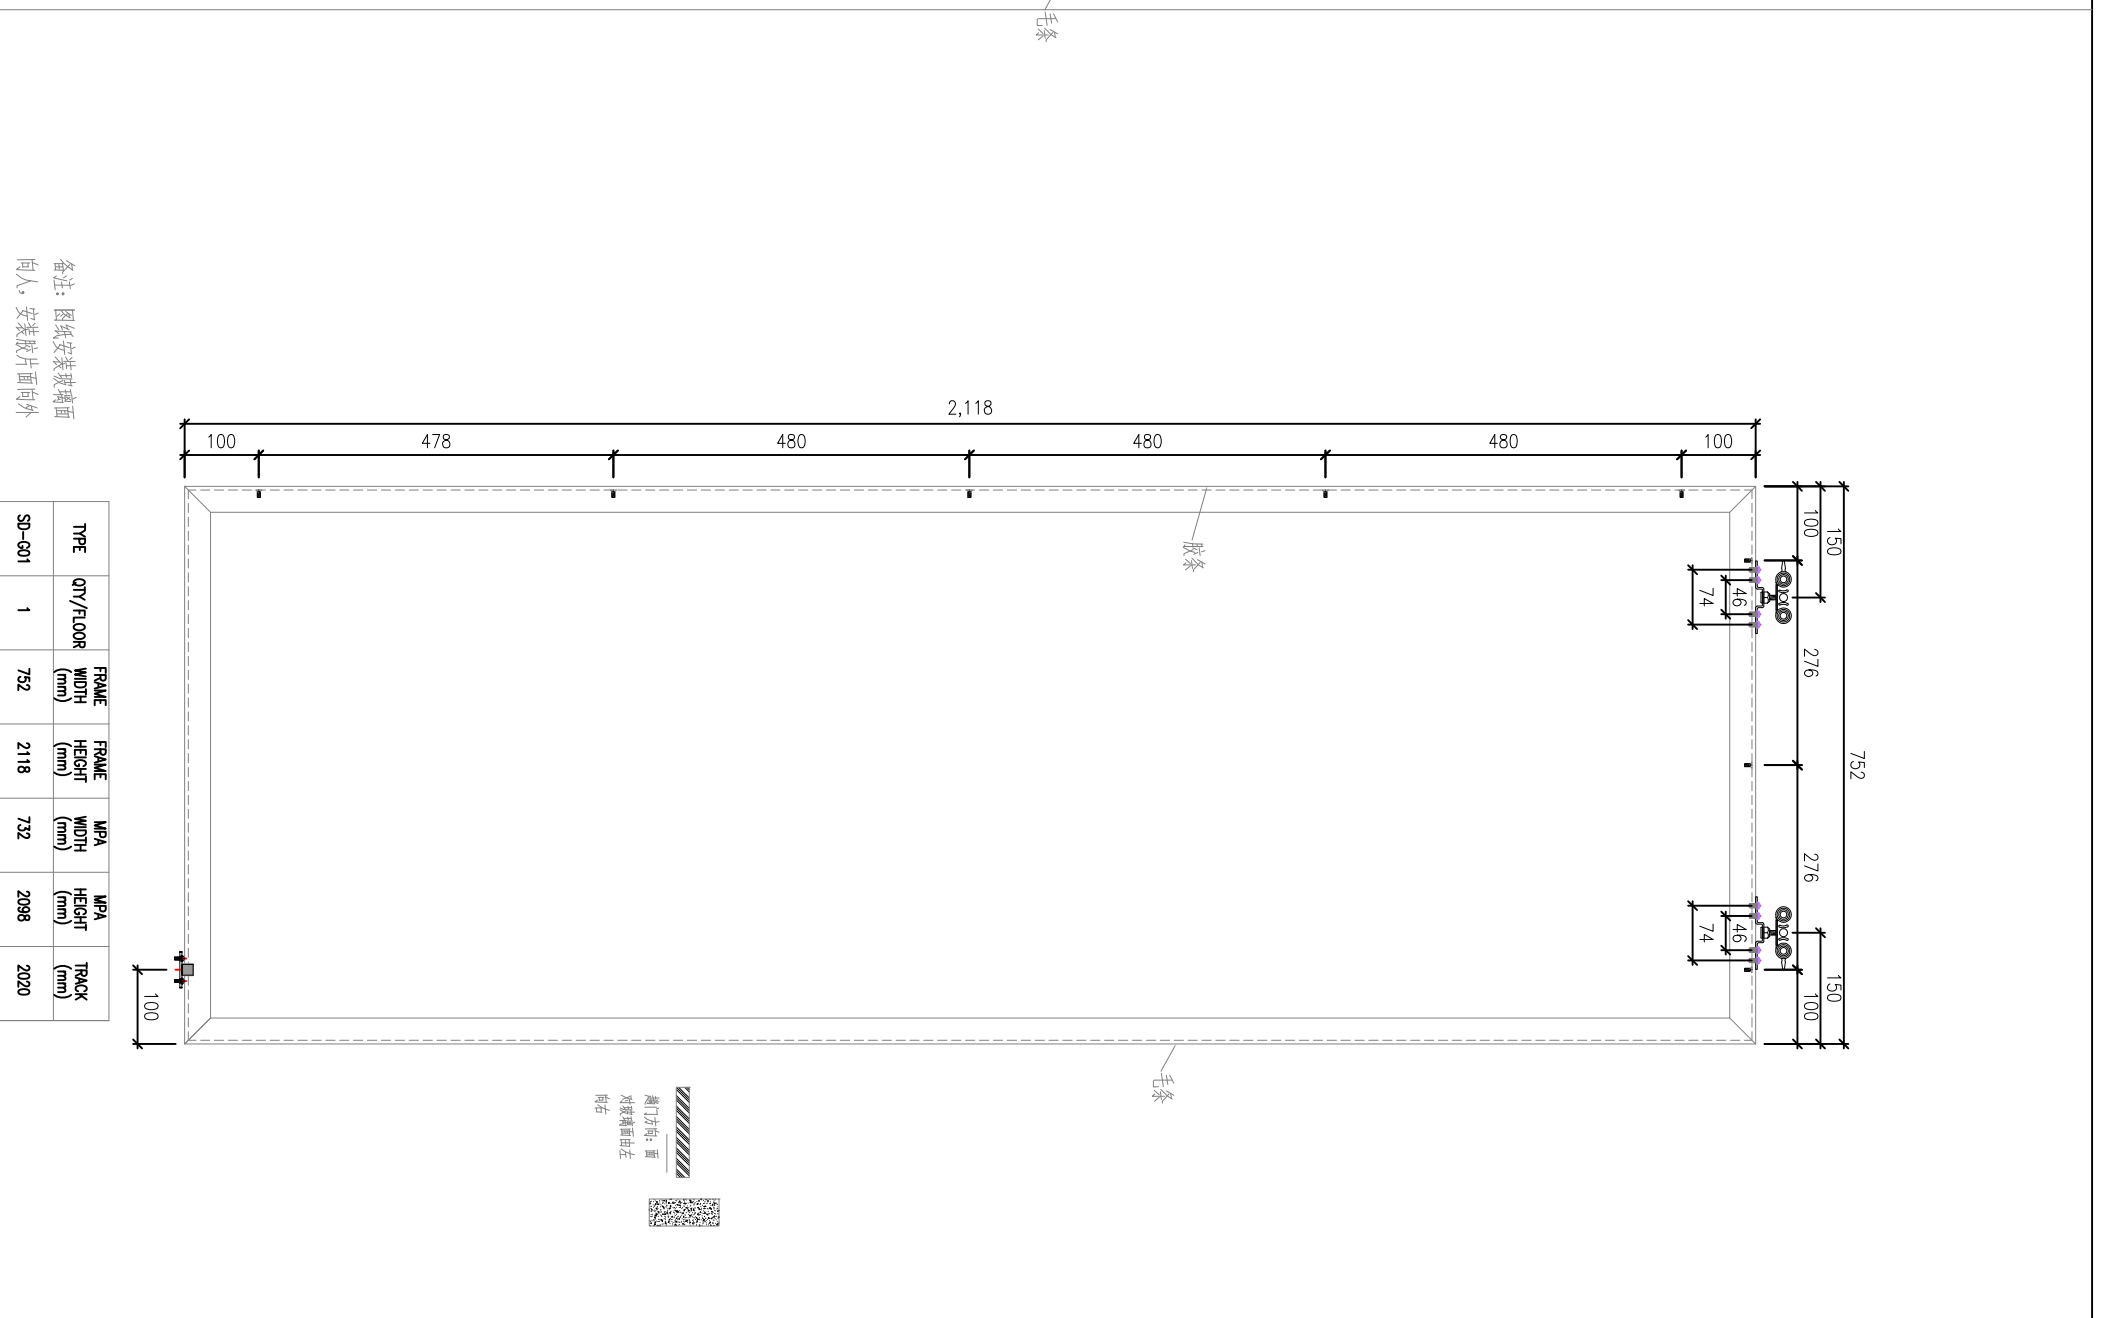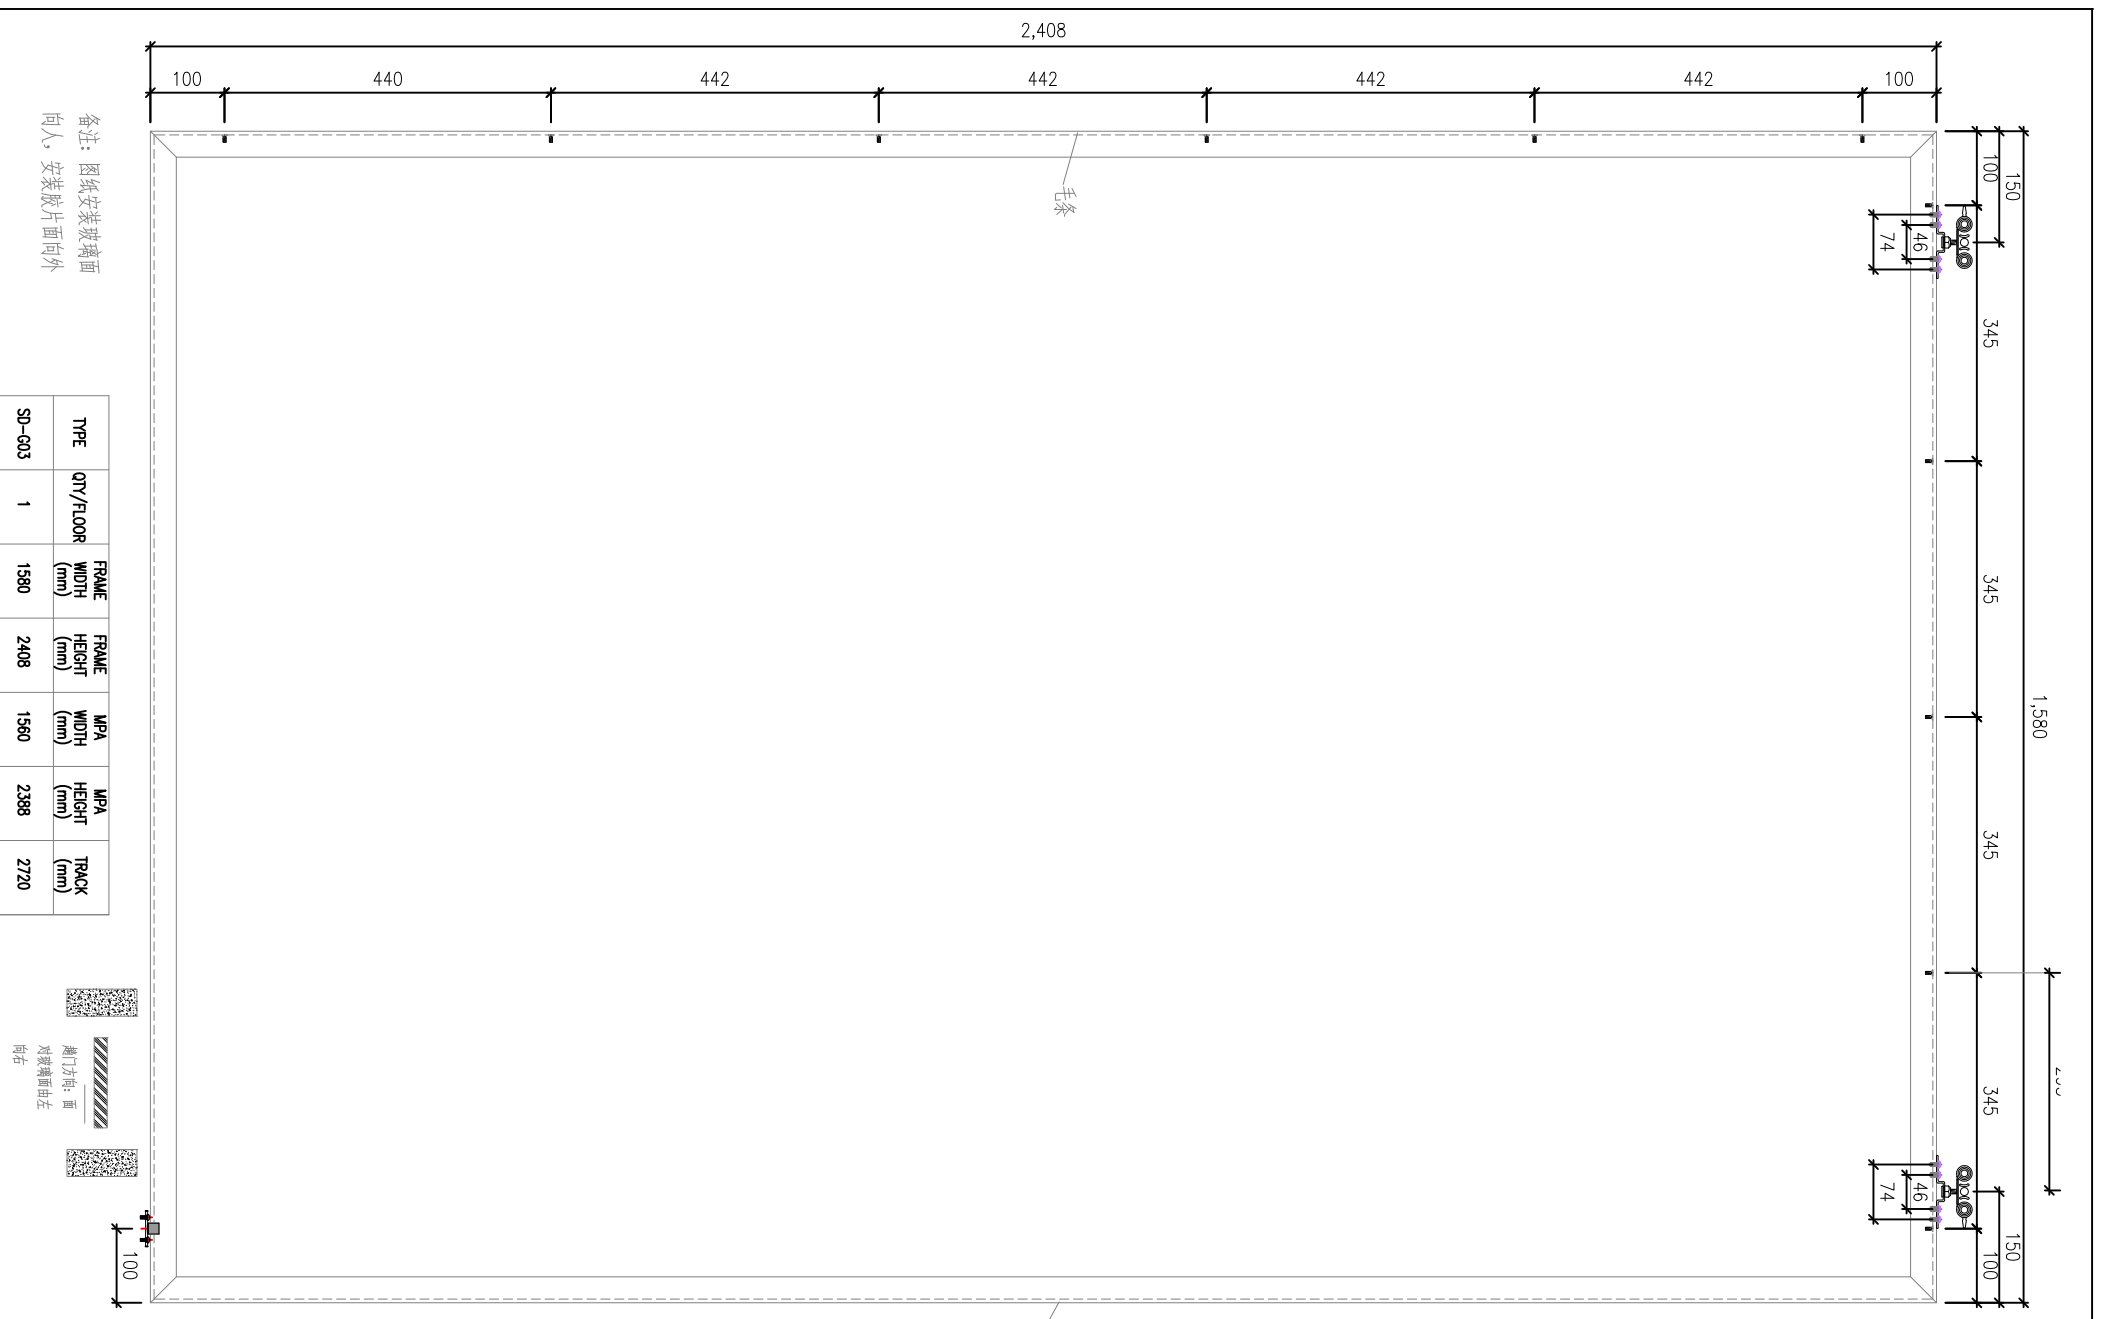

B.D. REF :

CLIENT :
信和置業有限公司
Sino Land Company Limited

ARCHITECT :
WONG TING & PARTNERS LIMITED
ARCHITECTS & ENGINEERS

MAIN CONTRACTOR :
CR Construction Company Limited

STRUCTURAL ENGINEER :
AECOM

FAÇADE CONSULTANT:
AECOM

NO.	DATE	REVISION	BY
JOB NO. : J-837			
PROJECT :			
URA KWUN TONG TOWN CENTRE REDEVELOPMENT (AREA 2&3) AT MKL 6514 KWUN TONG, MWLOON			
TITLE :			
DATE :		SCALE :	
DRAWN BY :		CHECKED BY :	

美特鋁質有限公司
MIDI ALUMINIUM FABRICATOR LTD.
Units 6-8, Sunny Industrial Centre, 1/F
610 Chiu Kwo Ling Road, Kowloon
Tel: 23469211-4 Fax: (852) 27272666
DWG NO. : 1

B.D. REF :

CLIENT :
信和置業有限公司
Sino Land Company Limited

ARCHITECT :
WONG TING & PARTNERS LIMITED
ARCHITECTS & PLANNERS

MAIN CONTRACTOR :

STRUCTURAL ENGINEER :
CR Construction Company Limited


FAÇADE CONSULTANT:
AECOM

AECOM

NO.	DATE	REVISION	BY
JOB NO. : J-837			
PROJECT :			
URA KWUN TONG TOWN CENTRE REDEVELOPMENT (AREA 2&3) AT MKL 6514 KWUN TONG, NWL00N			
TITLE :			
DATE :		SCALE :	
DRAWN BY :		CHECKED BY :	
DWG NO. : 2		REV. :	

UNITED KINGS DOMINIUM DEVELOPMENT LTD.
MIDI ALUMINIUM FABRICATOR LTD.
Units 6-8, Sunny Industrial Centre, 1/F
610 Cho Kwo Ling Road, Kowloon
Tel: 23469211-4 Fax: (852) 27272666


美特鋁質有限公司
MIDI ALUMINIUM FABRICATOR LTD.

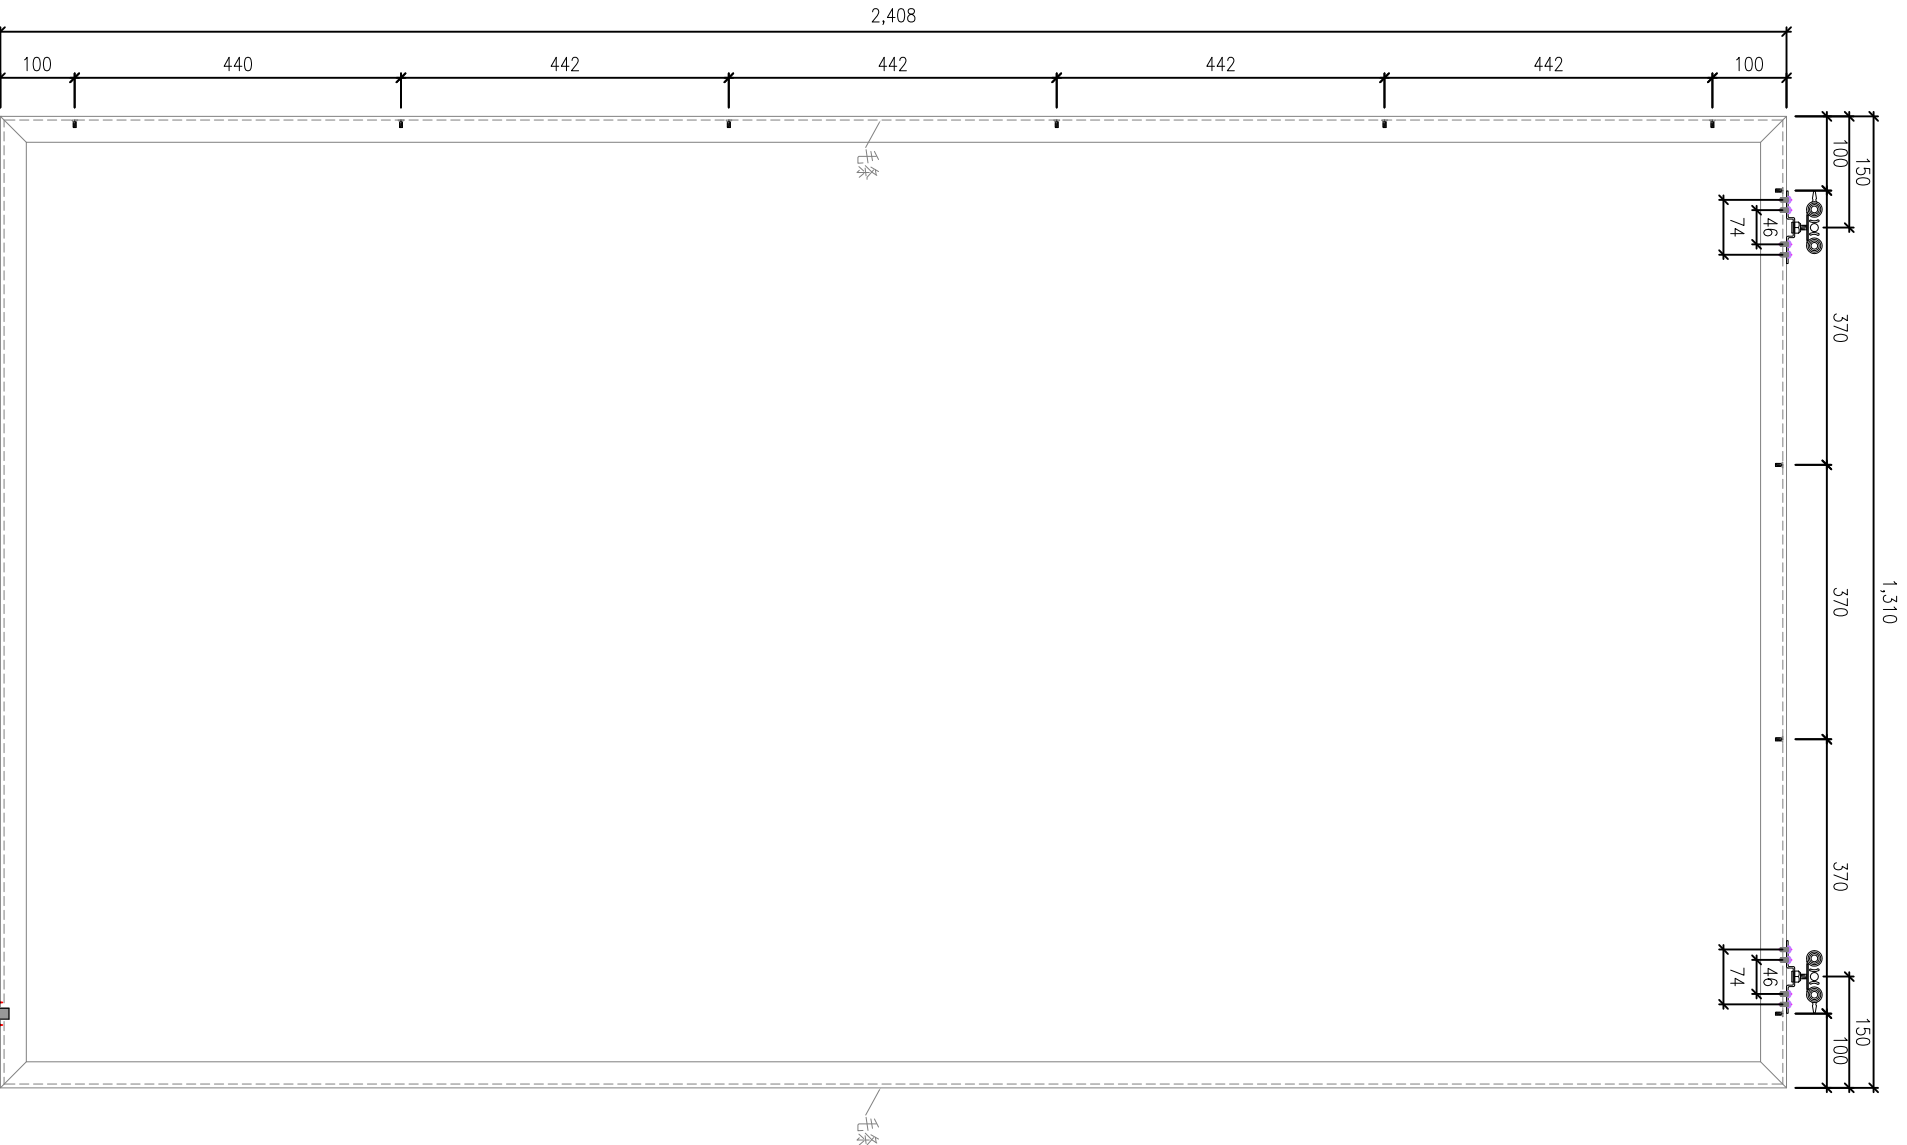

备注: 图纸安装玻璃面
向心, 安装胶片面向外

TYPE	QTY/FLOOR	FRAME WIDTH (mm)	FRAME HEIGHT (mm)	MPA WIDTH (mm)	MPA HEIGHT (mm)	TRACK (mm)
SD-611	1	1310	2408	1290	2388	2320

开门方向: 面
对玻璃面由左
向右

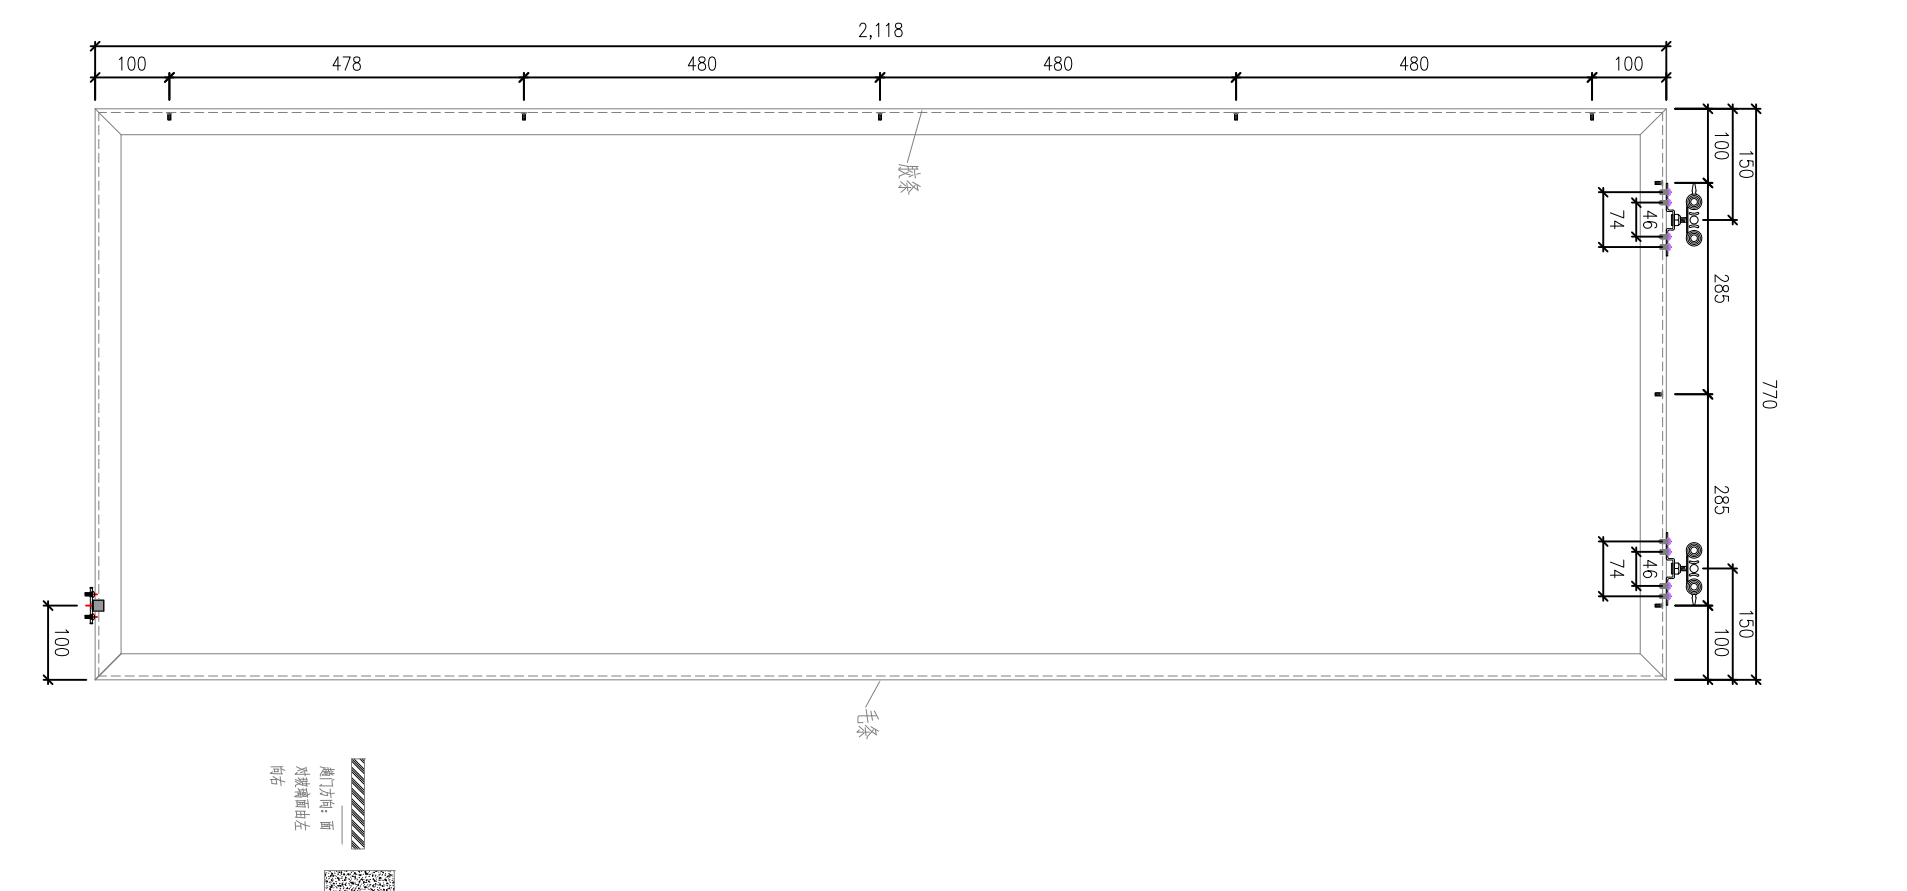

备注: 图纸安装玻璃面
向心, 安装胶片面向外


TYPE	QTY/FLOOR	FRAME WIDTH (mm)	FRAME HEIGHT (mm)	MPA WIDTH (mm)	MPA HEIGHT (mm)	TRACK (mm)
SD-602	1	770	2118	750	2098	2220

开门方向: 面
对玻璃面由左
向右

B.D. REF :

CLIENT :	
信和置業有限公司 Sino Land Company Limited	
ARCHITECT :	
WONG TING & PARTNERS LIMITED ARCHITECTS & ENGINEERS	
MAIN CONTRACTOR :	
CR Construction Company Limited	
STRUCTURAL ENGINEER :	
AECOM	
FAÇADE CONSULTANT :	
AECOM	


JOB NO. : J-837	
PROJECT :	
URA KWUN TONG TOWN CENTRE REDEVELOPMENT (AREA 2&3) AT MKL 6514, KWUN TONG, NWL/00N	
TITLE :	
DATE :	SCALE :
DRAWN BY :	CHECKED BY :
MIDI 美特鋁質有限公司 ALUMINIUM FABRICATOR LTD. Unit 6-8, Sunny Industrial Centre, 1/F 610 Cho Kwo Ling Road, Kowloon Tel: 23469211-4 Fax: (852) 27272666	
DWG NO. : 3	REV. :

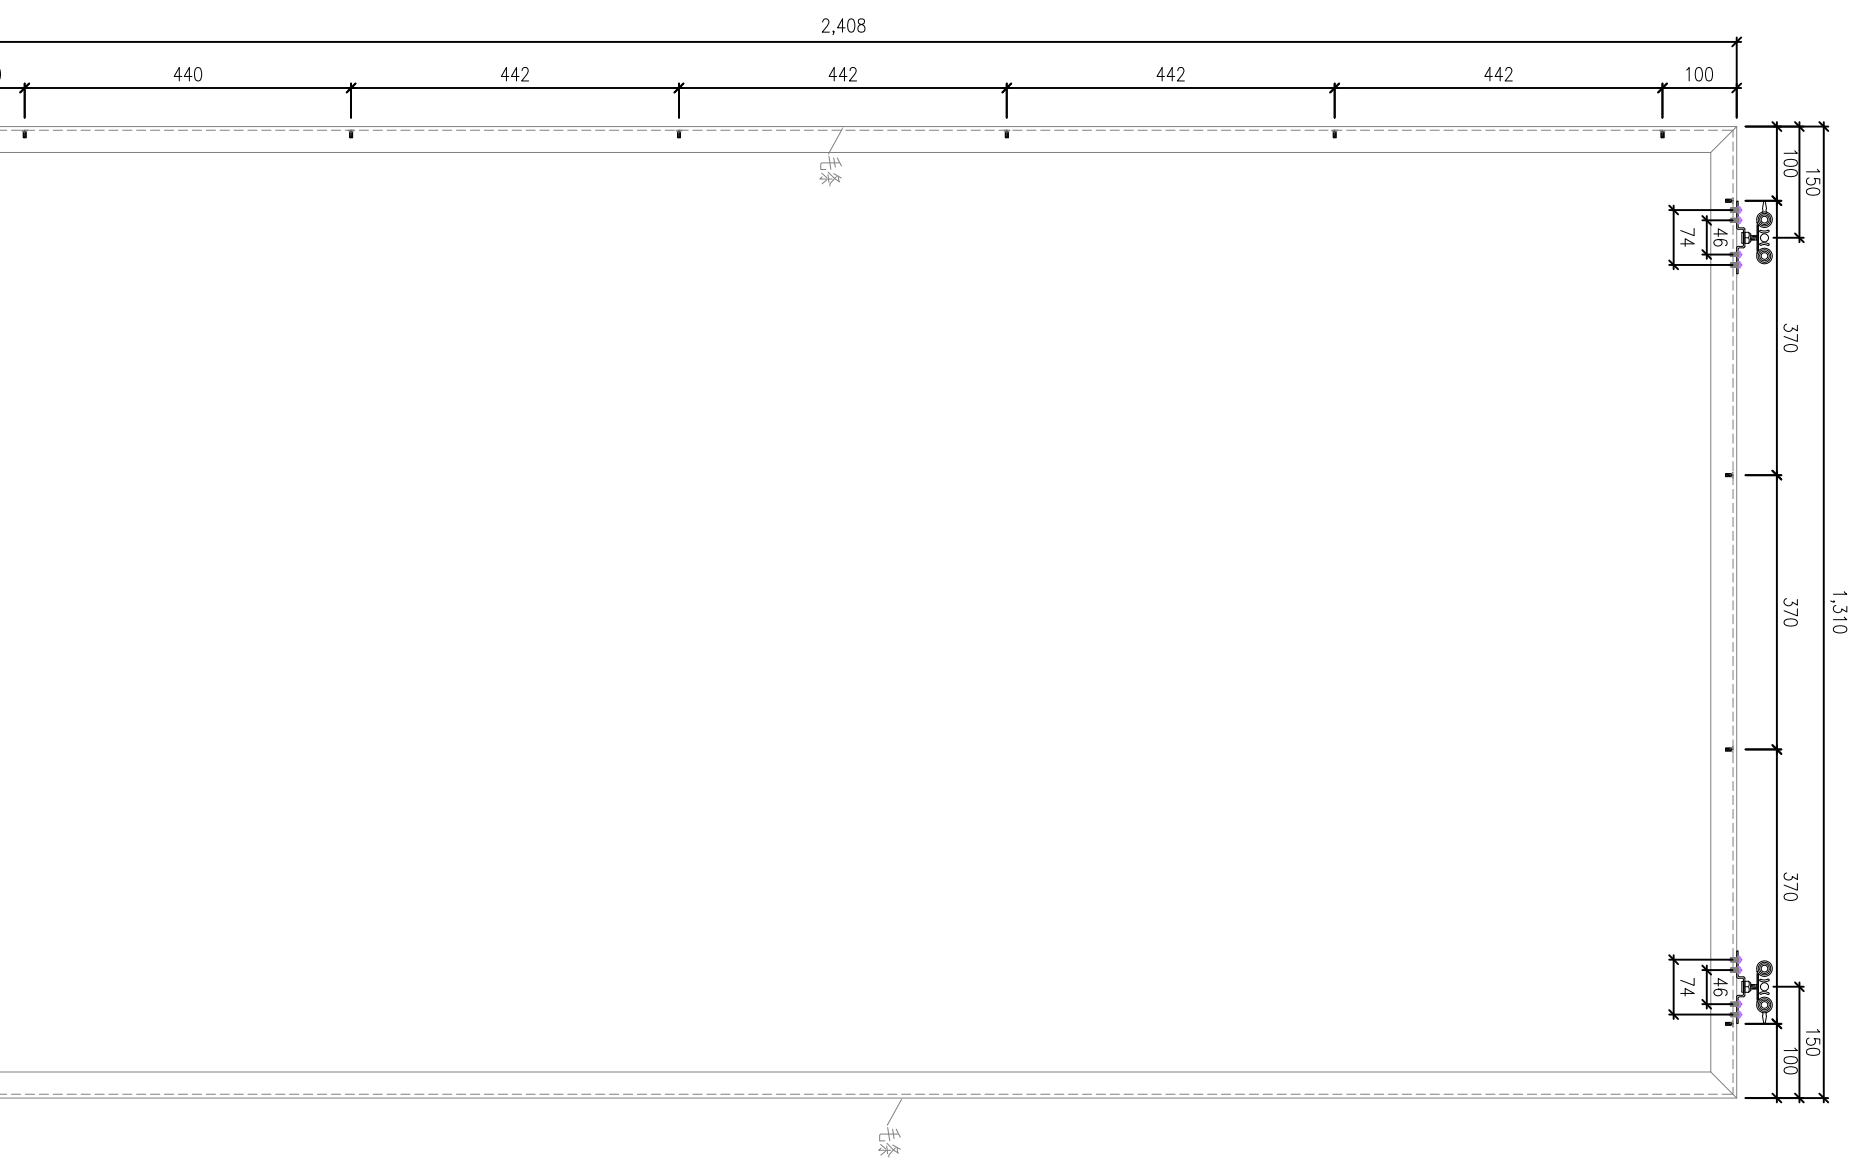

备注: 图纸安装玻璃面
向人, 安装版片面向外


TYPE	QTY/FLOOR	FRAME WIDTH (mm)	FRAME HEIGHT (mm)	MPA WIDTH (mm)	MPA HEIGHT (mm)	TRACK (mm)
SD-C06	1	1310	2408	1290	2388	2820

备注: 图纸安装玻璃面
向人, 安装版片面向外

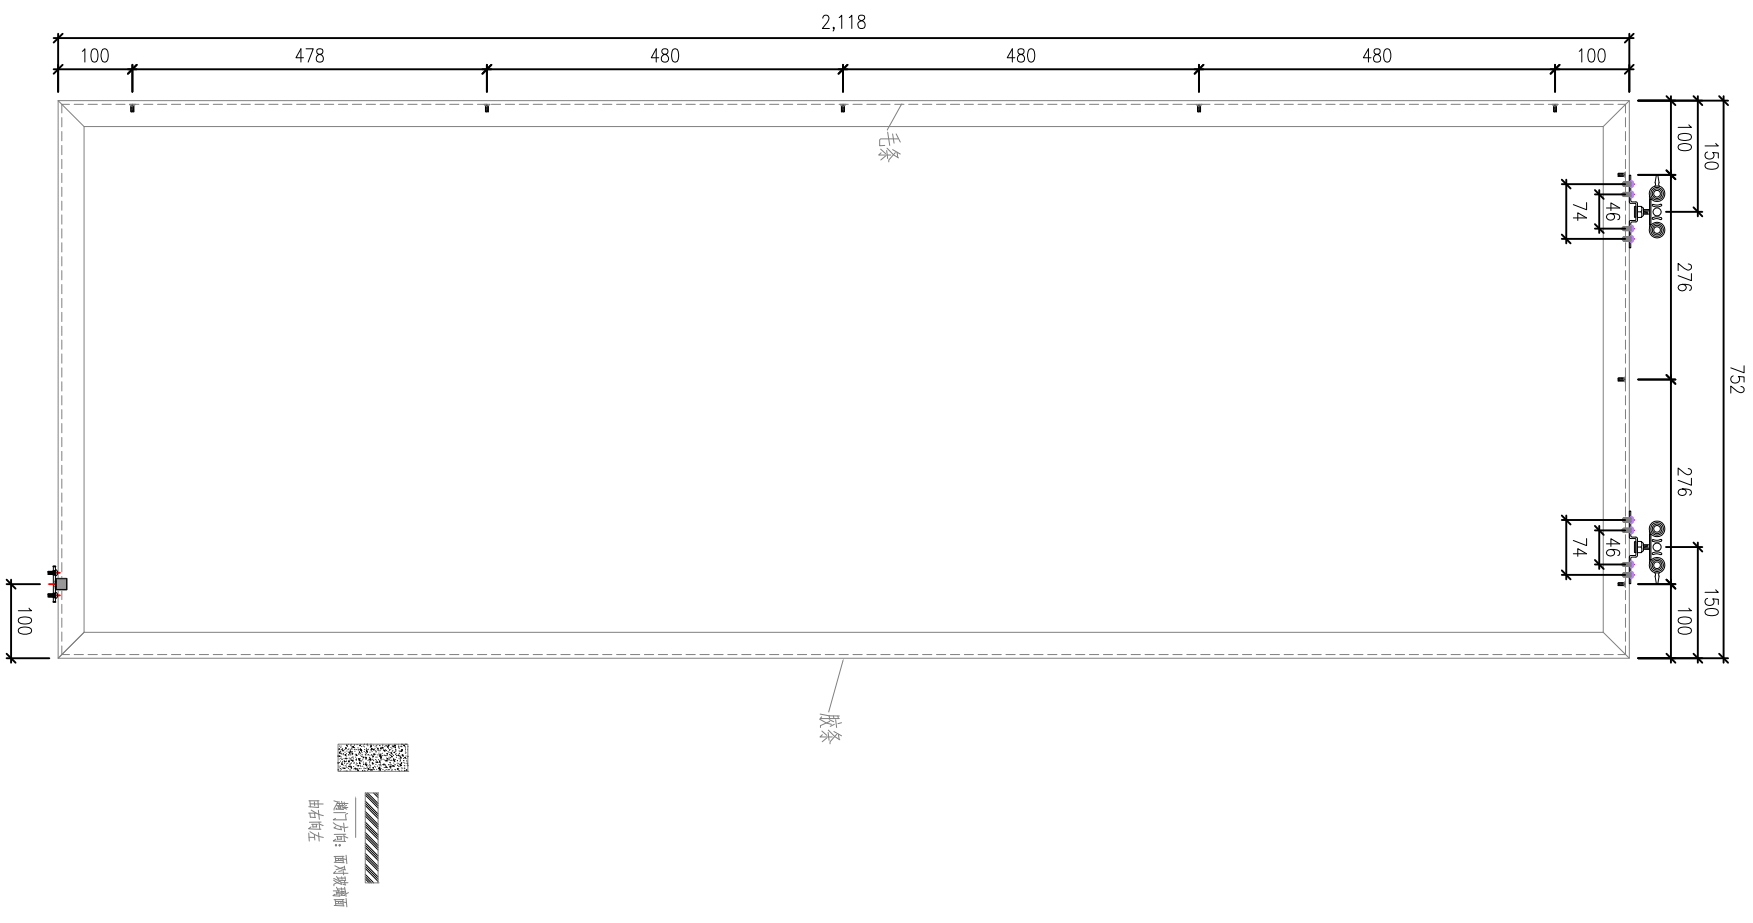

备注: 图纸安装玻璃面
向人, 安装版片面向外


TYPE	QTY/FLOOR	FRAME WIDTH (mm)	FRAME HEIGHT (mm)	MPA WIDTH (mm)	MPA HEIGHT (mm)	TRACK (mm)
SD-C10	1	752	2118	732	2098	2095

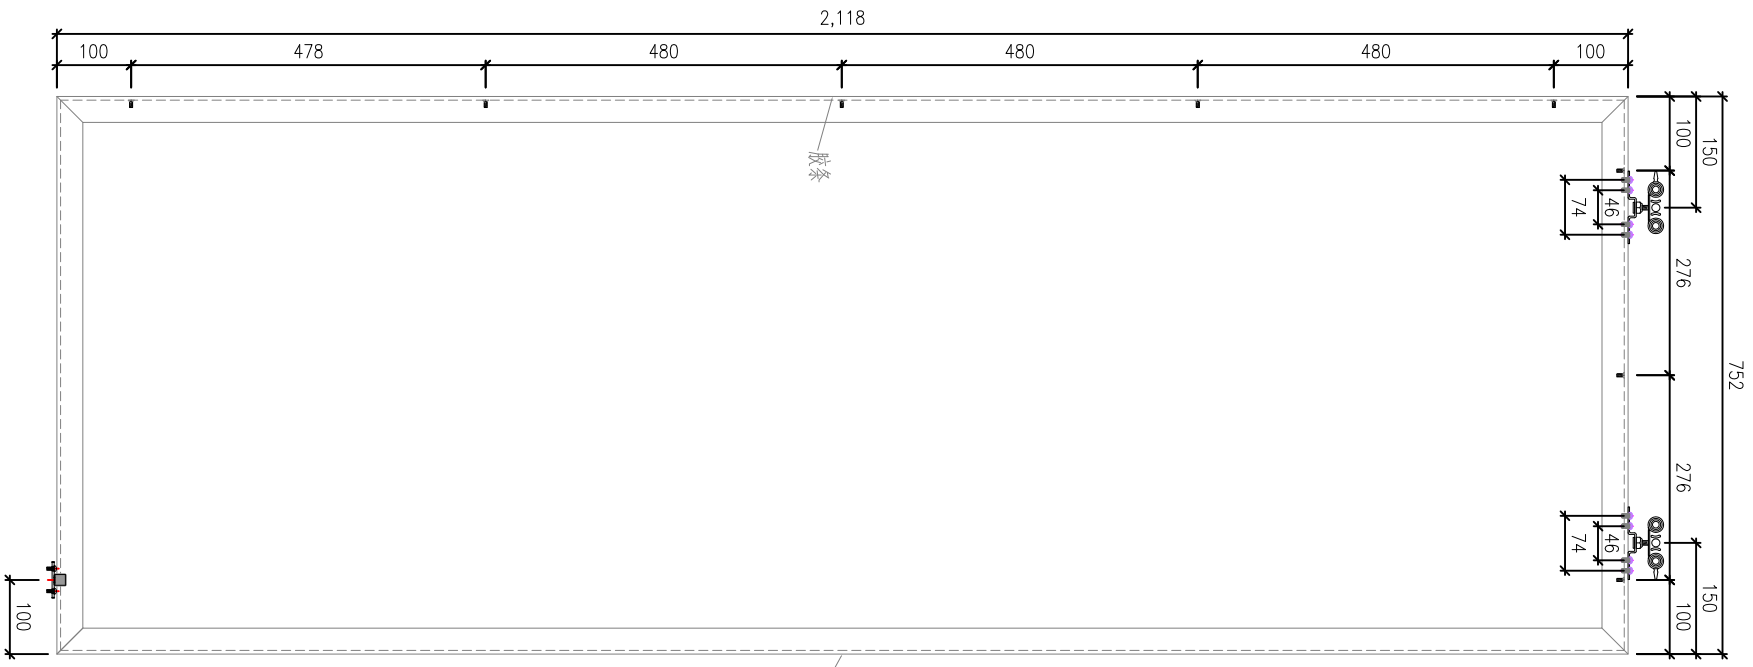


 扇门方向: 垂直
 对玻璃面由左
 向右

TYPE	QTY/FLOOR	FRAME WIDTH (mm)	FRAME HEIGHT (mm)	MPA WIDTH (mm)	MPA HEIGHT (mm)	TRACK (mm)
SD-004	1	752	2118	732	2098	2020

备注: 图纸安装玻璃面
向人, 安装玻片面向外

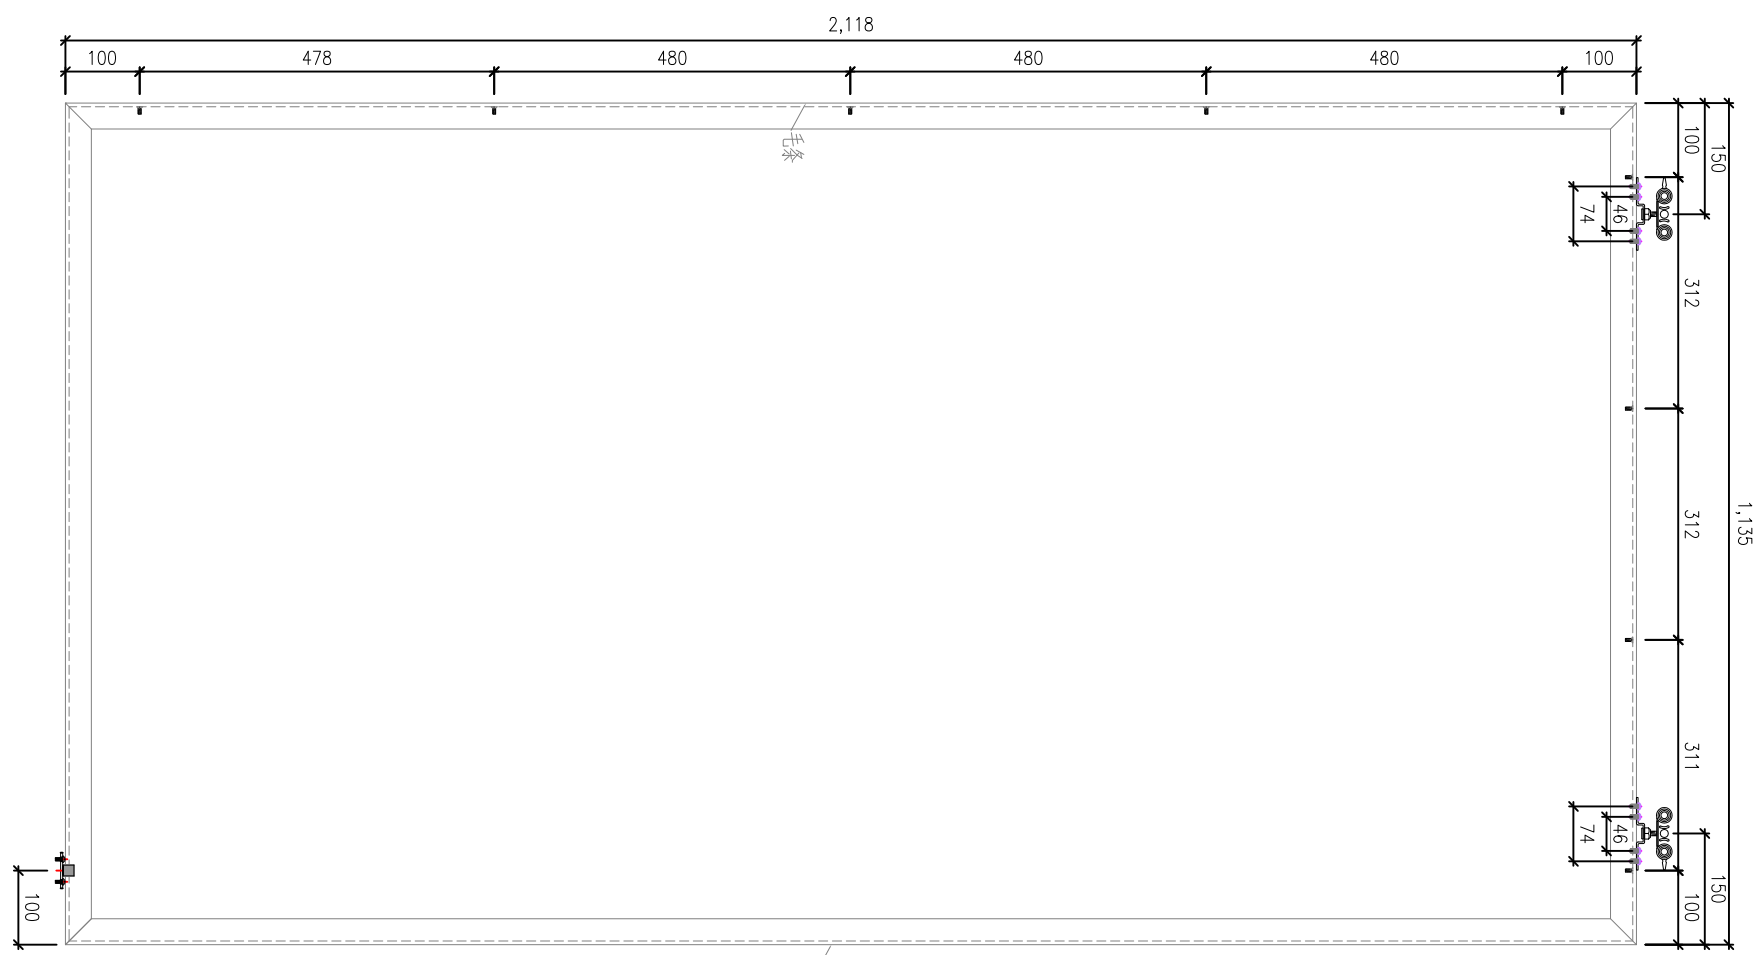

 扇门方向: 垂直
 对玻璃面
 由右向左

TYPE	QTY/FLOOR	FRAME WIDTH (mm)	FRAME HEIGHT (mm)	MPA WIDTH (mm)	MPA HEIGHT (mm)	TRACK (mm)
SD-005	1	1135	2118	1115	2098	2020

备注: 图纸安装玻璃面
向人, 安装玻片面向外

B.D. REF :

CLIENT :

 信和置業有限公司
 Sino Land Company Limited

ARCHITECT :

 WONG TING & PARTNERS LIMITED
 ARCHITECTS & ENGINEERS

MAIN CONTRACTOR :

 CR Construction Company Limited

STRUCTURAL ENGINEER :

 AECOM

FACADE CONSULTANT:


 AECOM


NO.	DATE	REVISION	BY

JOB NO. : J-837
 PROJECT :
 URA KWUN TONG TOWN CENTRE REDEVELOPMENT
 (AREA 2&3) AT MKL 651, KWUN TONG, MWL00N

DATE :
 SCALE :
 DRAWN BY :
 CHECKED BY :



 美特铝质有限公司
 MIDI ALUMINIUM FABRICATOR LTD.
 Units 6-8, Sunny Industrial Centre, 1/F
 610 Cho Kwo Ling Road, Kowloon
 Tel: 25469211-4 Fax: (852) 27272666
 DWG NO. : 4
 REV. :

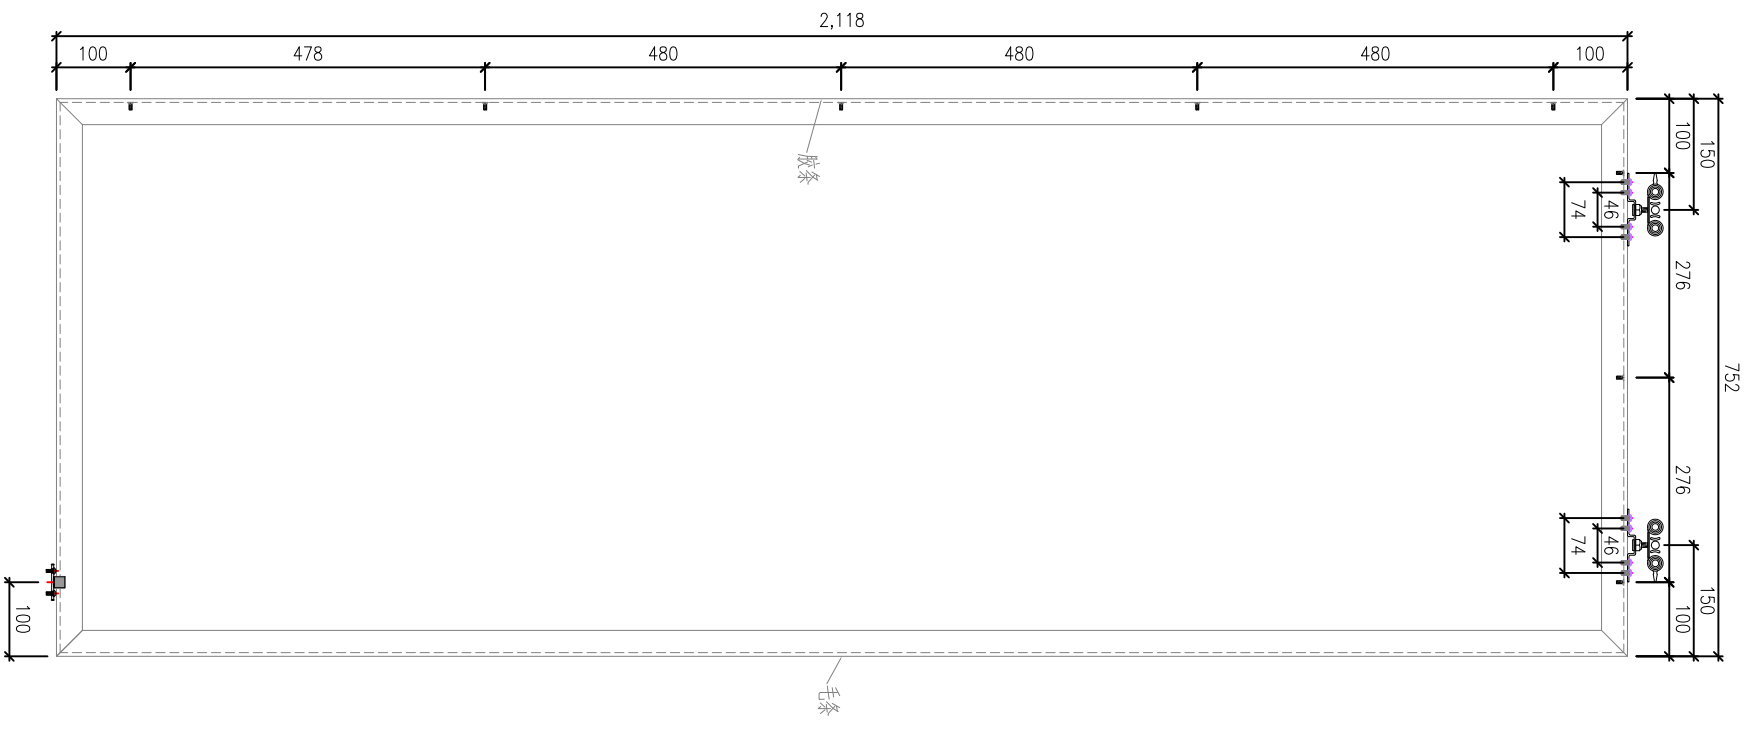


 开门方向: 垂直
 对玻璃面由左
 向右

TYPE	QTY/FLOOR	FRAME WIDTH (mm)	FRAME HEIGHT (mm)	MPA WIDTH (mm)	MPA HEIGHT (mm)	TRACK (mm)
SD-008	1	752	2118	732	2098	2020

备注: 图纸安装玻璃面
向人, 安装玻片面向外

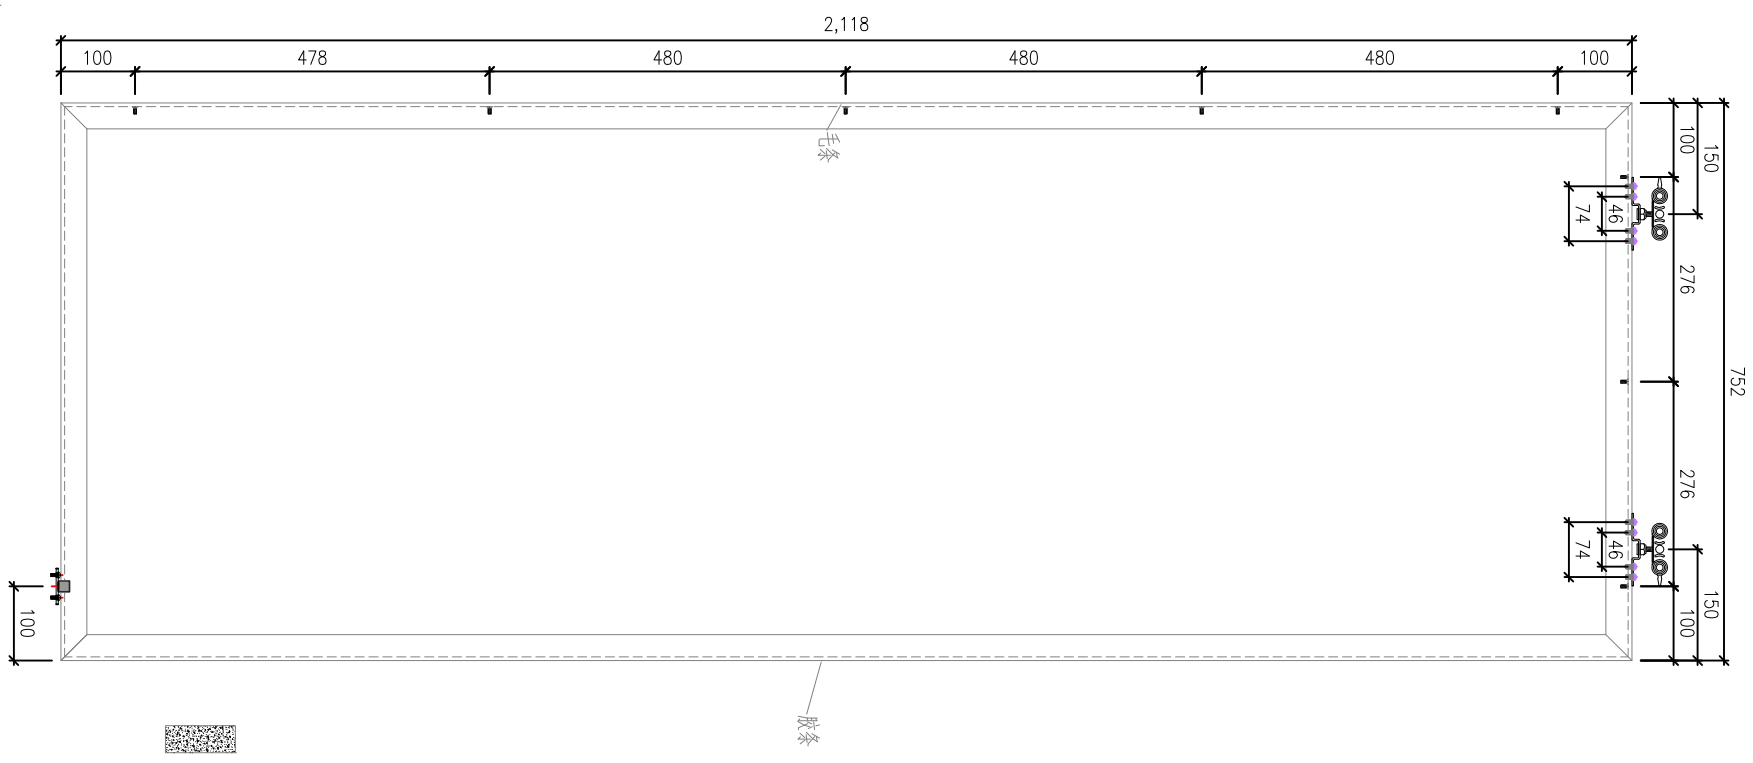

 开门方向: 垂直
 对玻璃面
 由右向左

TYPE	QTY/FLOOR	FRAME WIDTH (mm)	FRAME HEIGHT (mm)	MPA WIDTH (mm)	MPA HEIGHT (mm)	TRACK (mm)
SD-009	1	752	2118	732	2098	2020

备注: 图纸安装玻璃面
向人, 安装玻片面向外

B.D. REF :

CLIENT :

 信和置業有限公司
 Sino Land Company Limited

ARCHITECT :

 WONG TING & PARTNERS LIMITED
 ARCHITECTS & PLANNERS

MAIN CONTRACTOR :

 CR Construction Company Limited

STRUCTURAL ENGINEER :

 AECOM

FAÇADE CONSULTANT:



 AECOM

NO.	DATE	REVISION	BY

JOB NO. : J-837
 PROJECT :
 URA KWUN TONG TOWN CENTRE REDEVELOPMENT
 (AREA 2&3) AT MKL 6514 KWUN TONG, KWUN LOON

DATE :
 SCALE :
 DRAWN BY :
 CHECKED BY :


 MIDI ALUMINIUM FABRICATOR LTD.
 Units 6-8, Sunny Industrial Centre, 1/F
 610 Cho Kwo Ling Road, Kowloon
 Tel: 23469211-4 Fax: (852) 27272666
 DWG NO. : 5
 REV. :

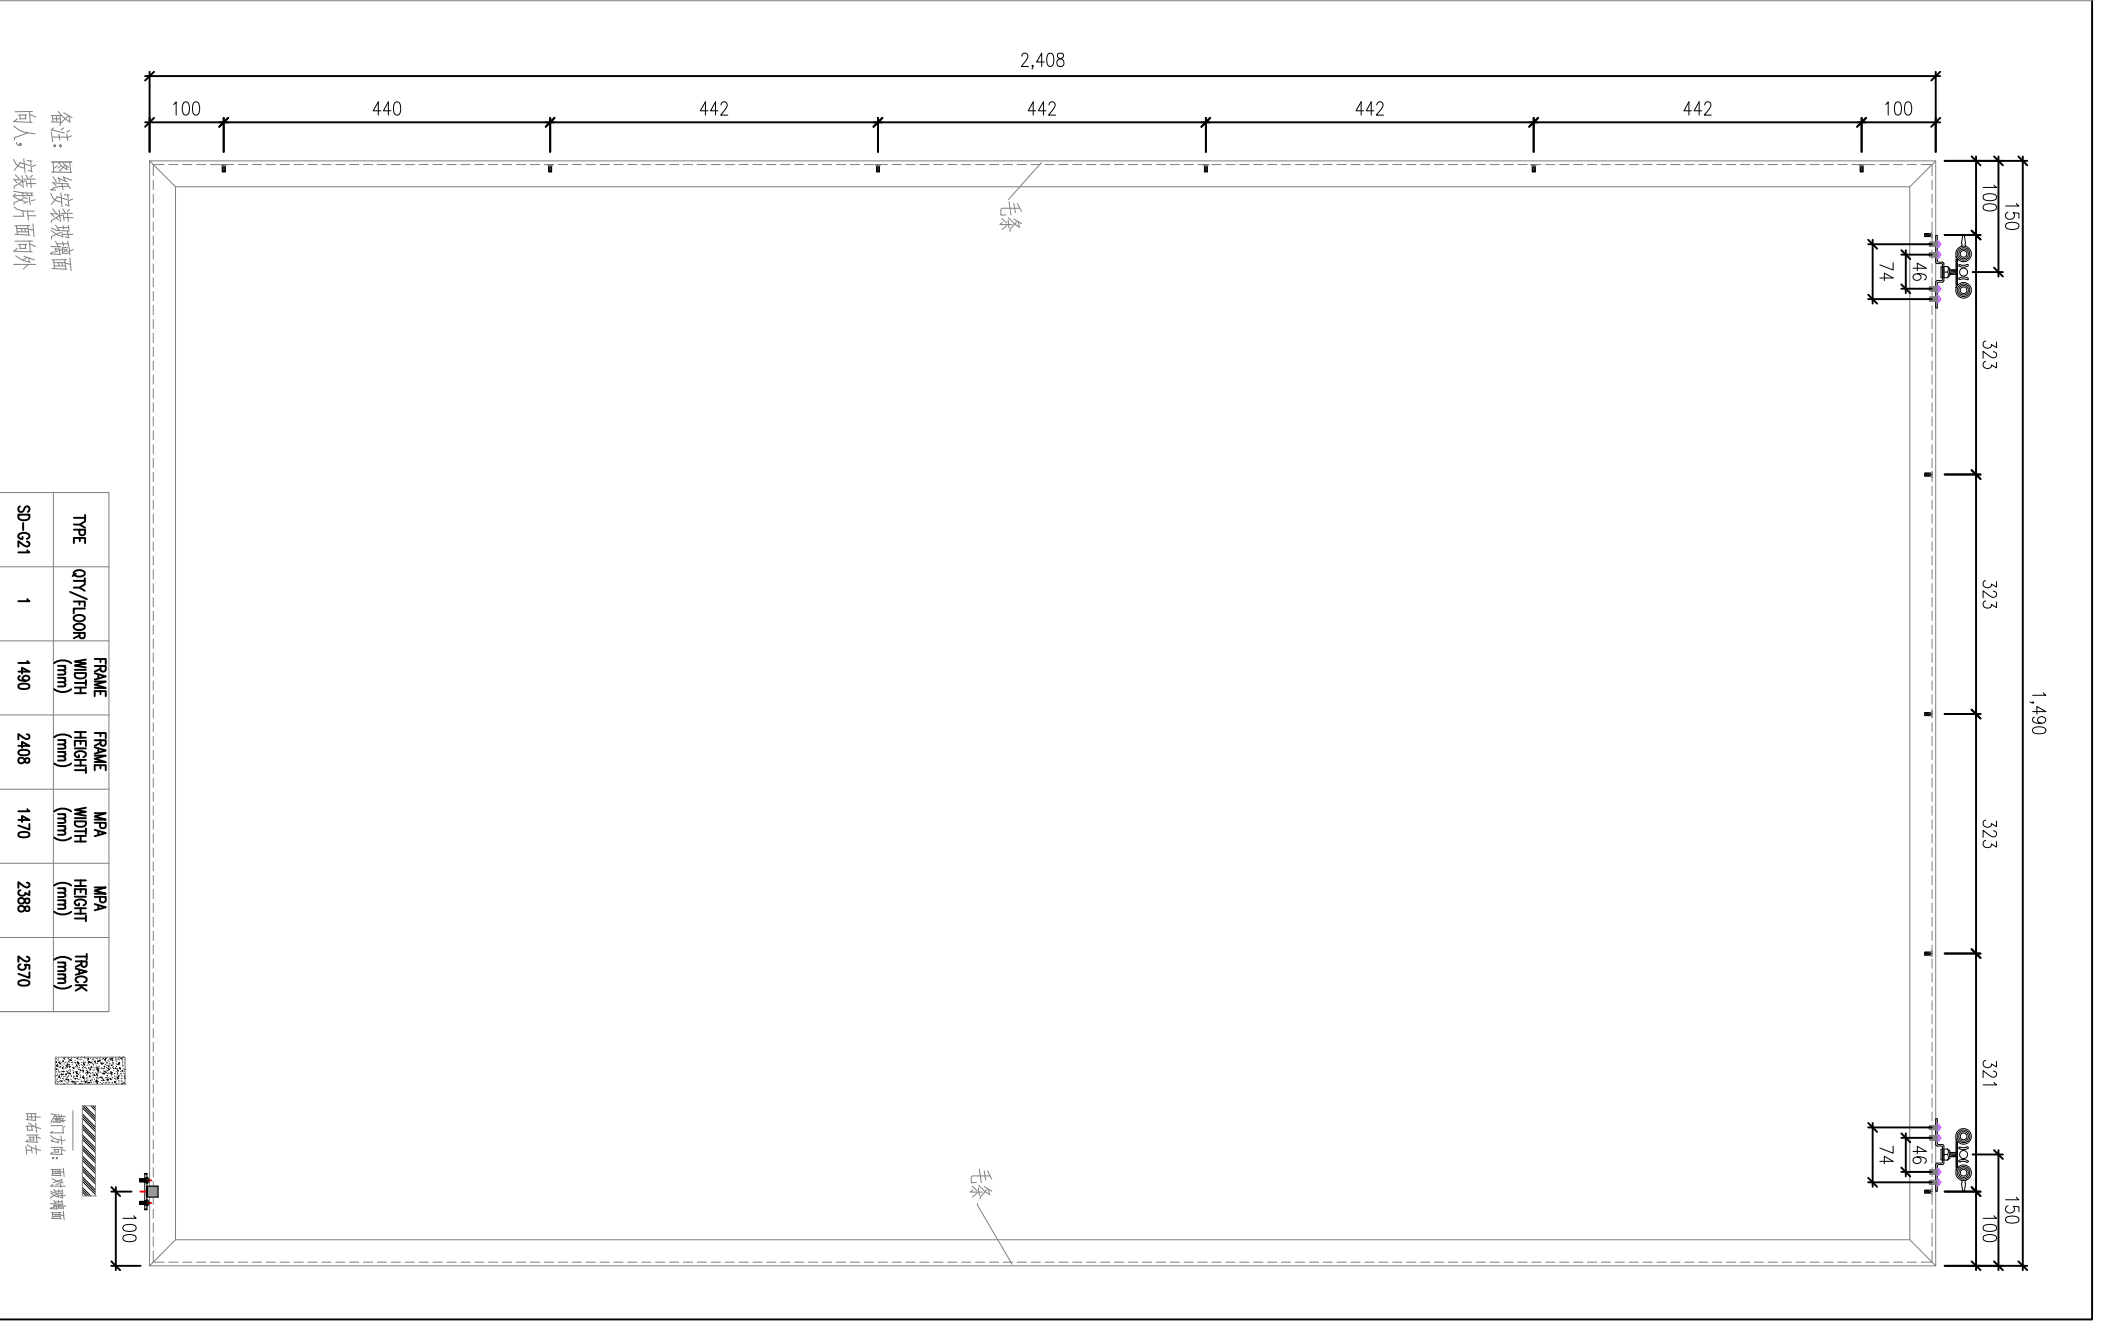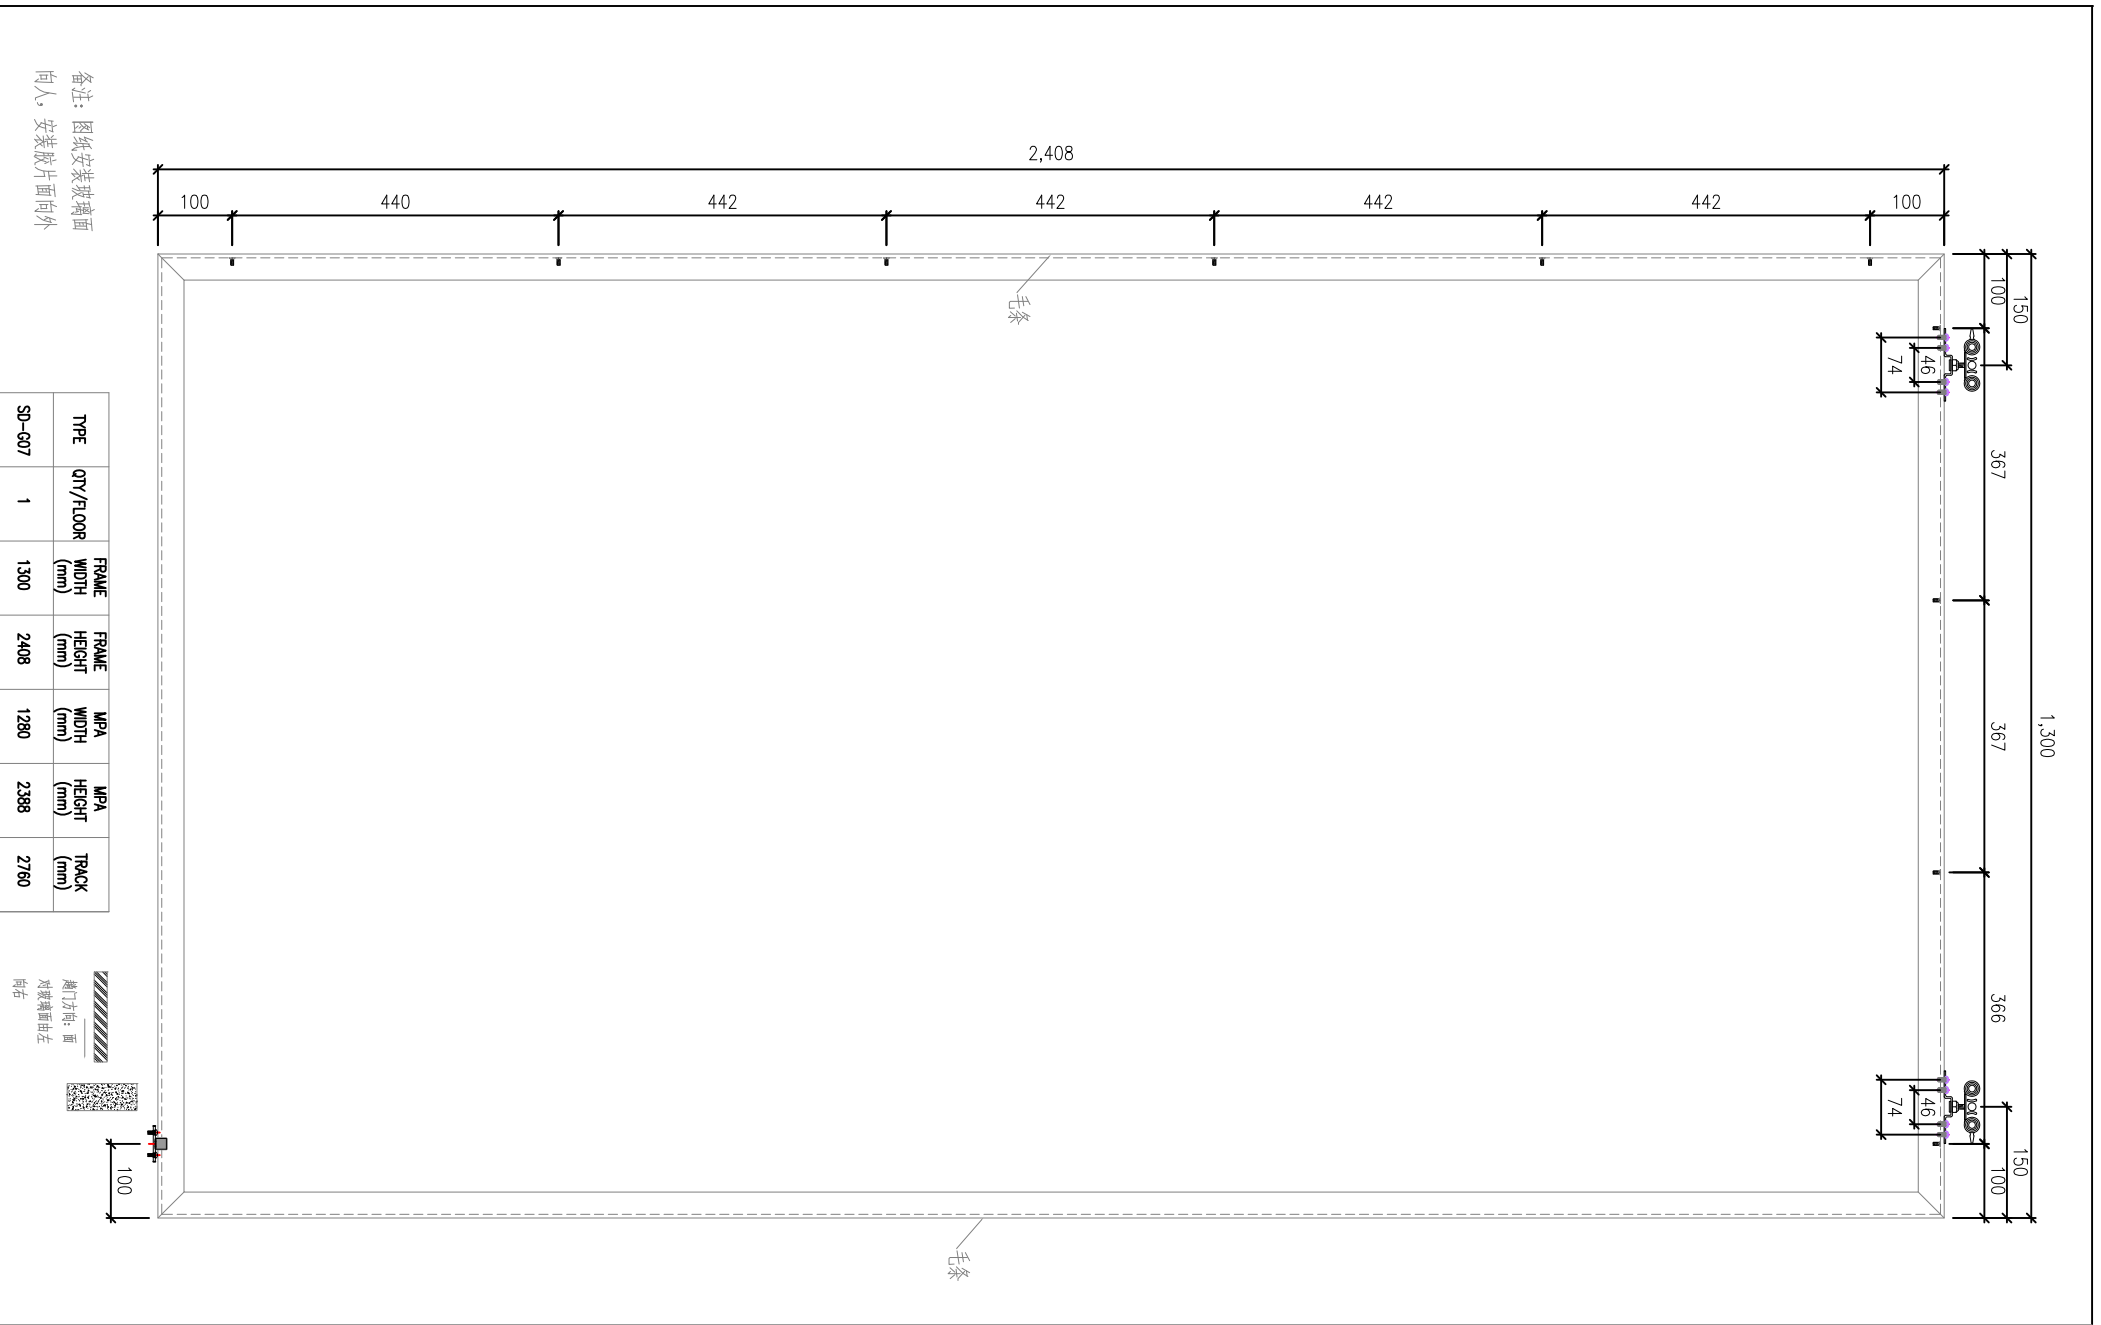

备注: 图纸安装玻璃面
向人, 安装放在面向外

TYPE	QTY/FLOOR	FRAME WIDTH (mm)	FRAME HEIGHT (mm)	MPA WIDTH (mm)	MPA HEIGHT (mm)	TRACK (mm)
SD-G07	1	1300	2408	1280	2388	2760





备注: 图纸安装玻璃面
向人, 安装放在面向外

TYPE	QTY/FLOOR	FRAME WIDTH (mm)	FRAME HEIGHT (mm)	MPA WIDTH (mm)	MPA HEIGHT (mm)	TRACK (mm)
SD-G21	1	1490	2408	1470	2388	2570



B.D. REF :	
CLIENT : 信和置業有限公司 Sino Land Company Limited	
ARCHITECT : WONG TING & PARTNERS LIMITED ARCHITECTS & ENGINEERS	
MAIN CONTRACTOR :	
STRUCTURAL ENGINEER : CR Construction Company Limited	
FAÇADE CONSULTANT: AECOM	
MIDI 鋁質有限公司 MIDI ALUMINIUM FABRICATOR LTD. Units 6-8, Sunny Industrial Centre, 1/F 610 Cho Kwo Ling Road, Kowloon Tel: 23469211-4 Fax: (852) 27272666	
DATE :	SCALE :
DRAWN BY :	CHECKED BY :
JOB NO. : J-837	REV. :
PROJECT :	
URA KWUN TONG TOWN CENTRE REDEVELOPMENT (AREA 2&3) AT MKL 6514 KWUN TONG, MWL00N	
TITLE :	

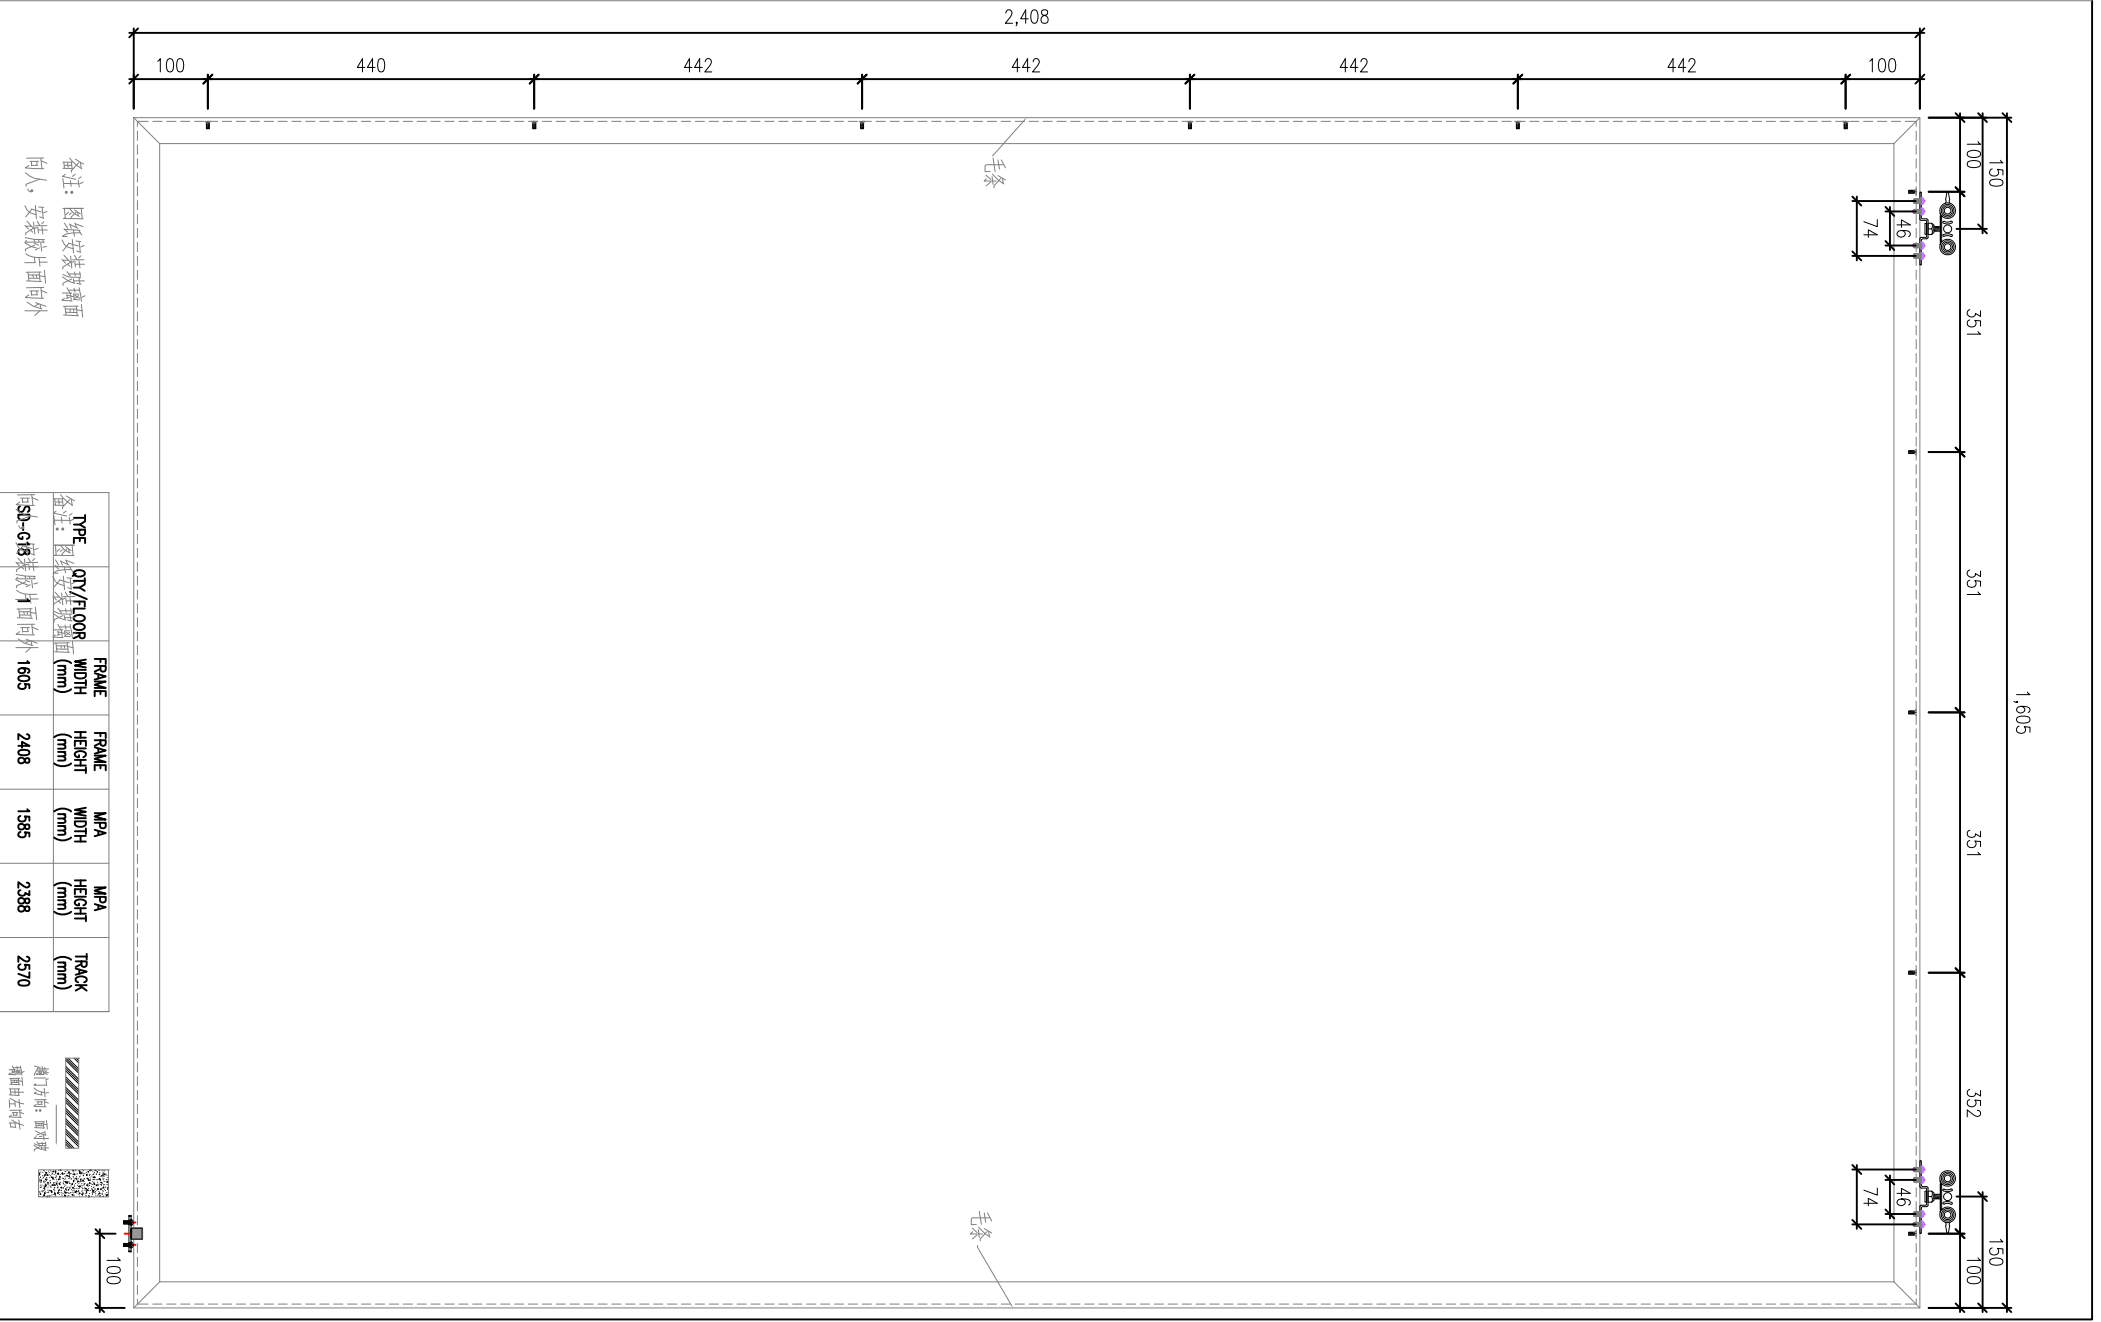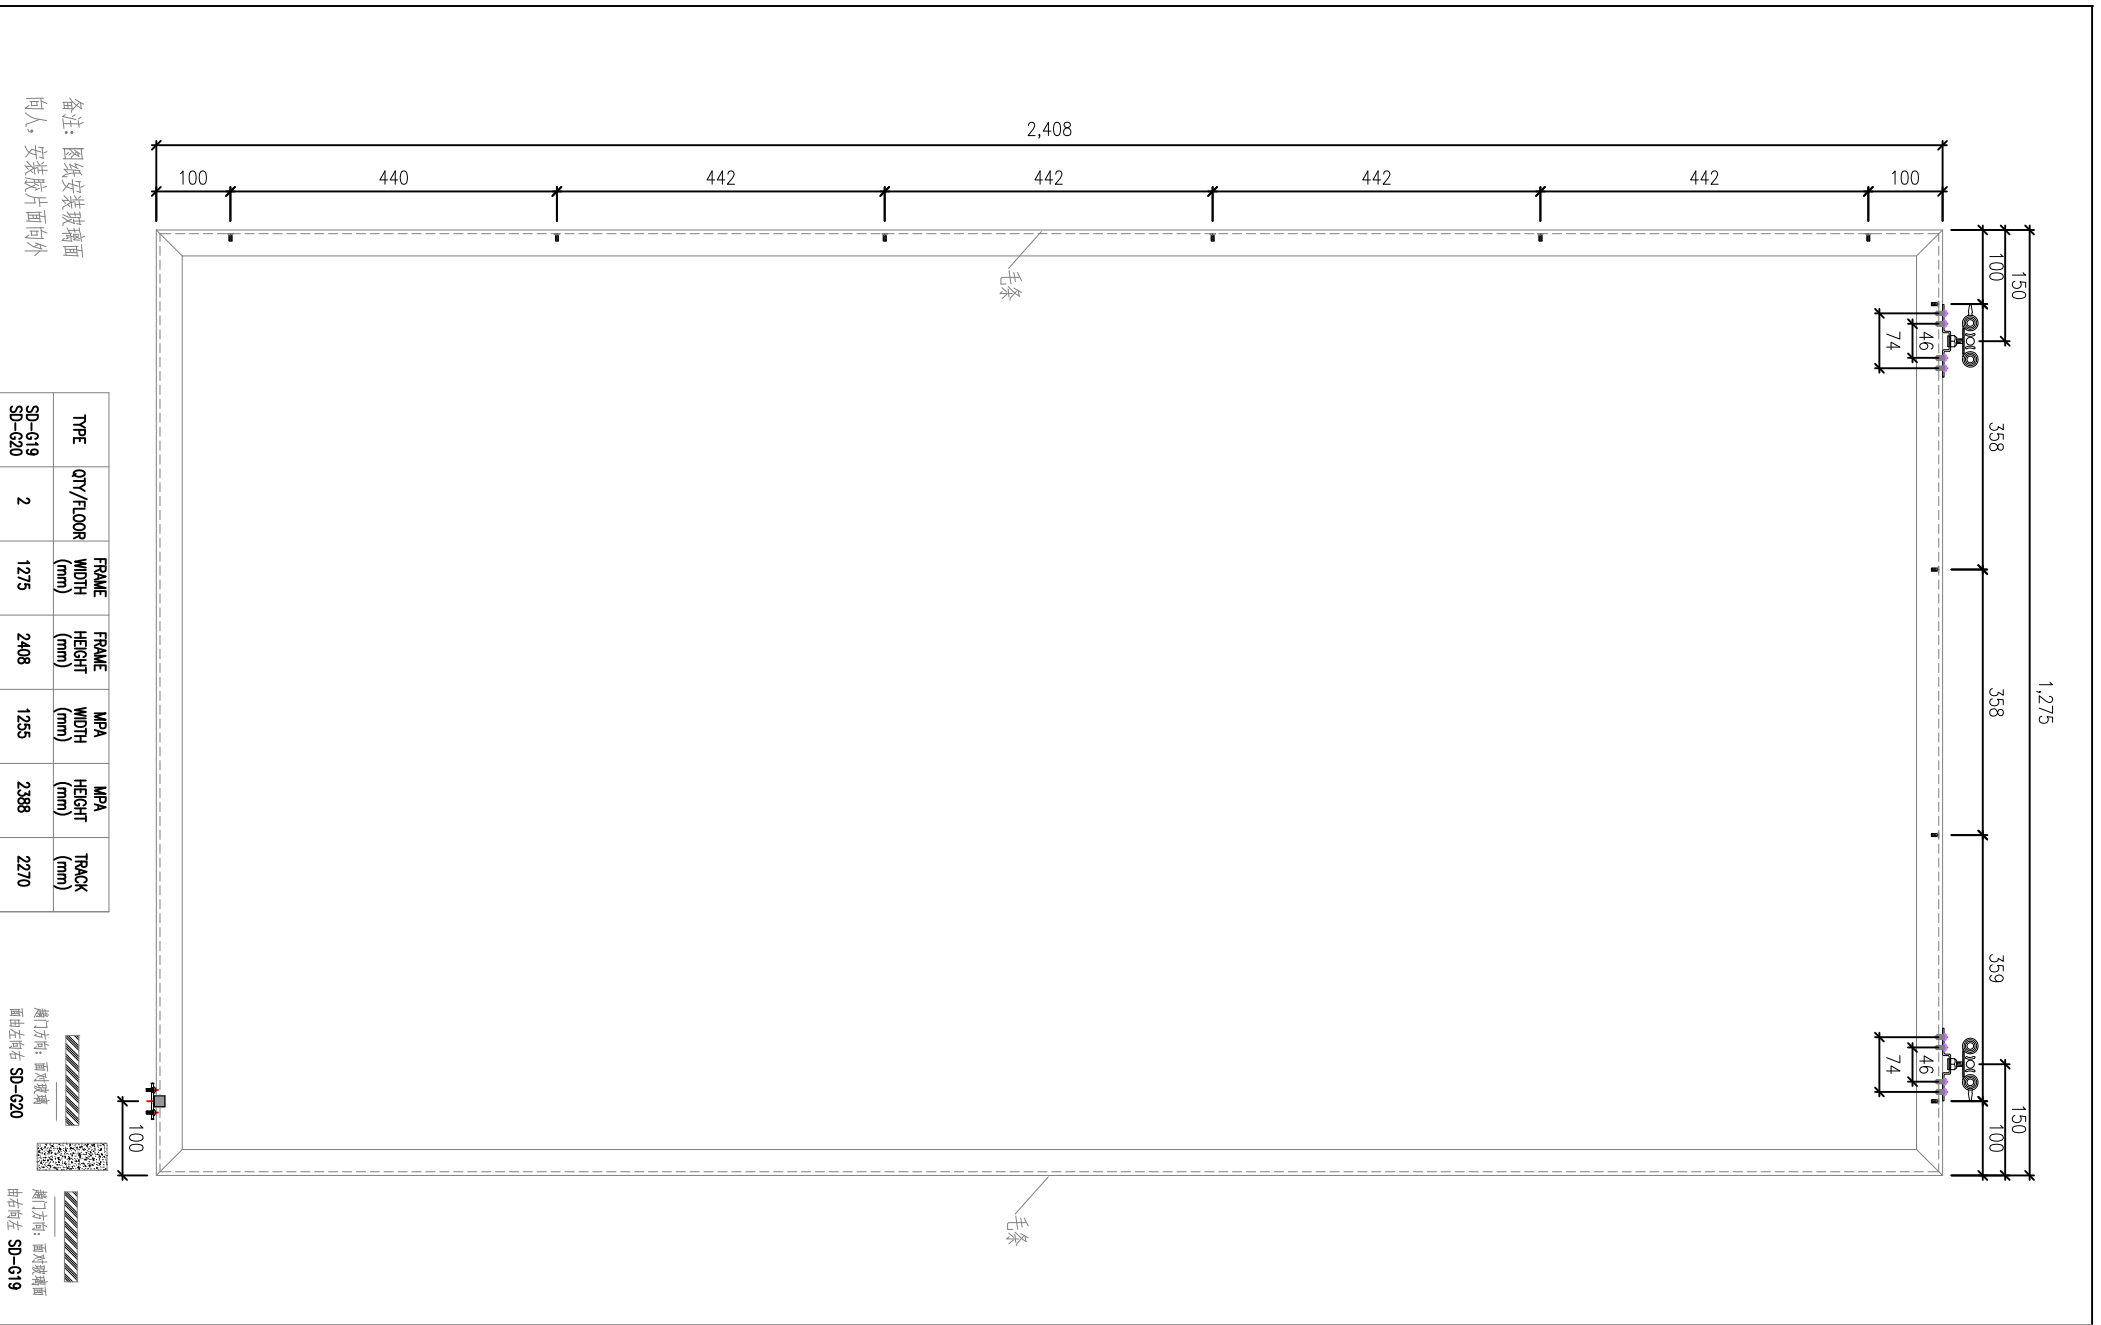

B.D. REF :	
CLIENT : 信和置業有限公司 Sino Land Company Limited	
ARCHITECT : WONG TING & PARTNERS LIMITED ARCHITECTS & PLANNERS	
MAIN CONTRACTOR :	
STRUCTURAL ENGINEER : CR Construction Company Limited	
FAÇADE CONSULTANT: AECOM	
NO.:	DATE:
DATE:	REVISION:
DATE:	BY:
JOB NO. : J-837	
PROJECT : URA KWUN TONG TOWN CENTRE REDEVELOPMENT (AREA 2&3) AT MKL 651, KWUN TONG, MWL00N	
TITLE :	
DATE :	SCALE :
DRAWN BY :	CHECKED BY :
美特鋁質有限公司 MIDI ALUMINIUM FABRICATOR LTD. Unit 6-8, Sunny Industrial Centre, 1/F 610 Cho Kwo Ling Road, Kowloon Tel: 23469211-4 Fax: (852) 27272666	
DWG NO. : 7	REV. :

备注: 图纸安装玻璃面
向人, 安装胶片面向外

TYPE	QTY/FLOOR	FRAME WIDTH (mm)	FRAME HEIGHT (mm)	MPA WIDTH (mm)	MPA HEIGHT (mm)	TRACK (mm)
SD-G19	2	1275	2408	1255	2388	2270


窗门方向: 面向玻璃
窗片左向右 SD-G20

窗门方向: 面向玻璃
窗片右向左 SD-G19



备注: 图纸安装玻璃面
向人, 安装胶片面向外

TYPE	QTY/FLOOR	FRAME WIDTH (mm)	FRAME HEIGHT (mm)	MPA WIDTH (mm)	MPA HEIGHT (mm)	TRACK (mm)
SD-G18	1	1605	2408	1585	2388	2570

窗门方向: 面向玻璃
窗面由左向右

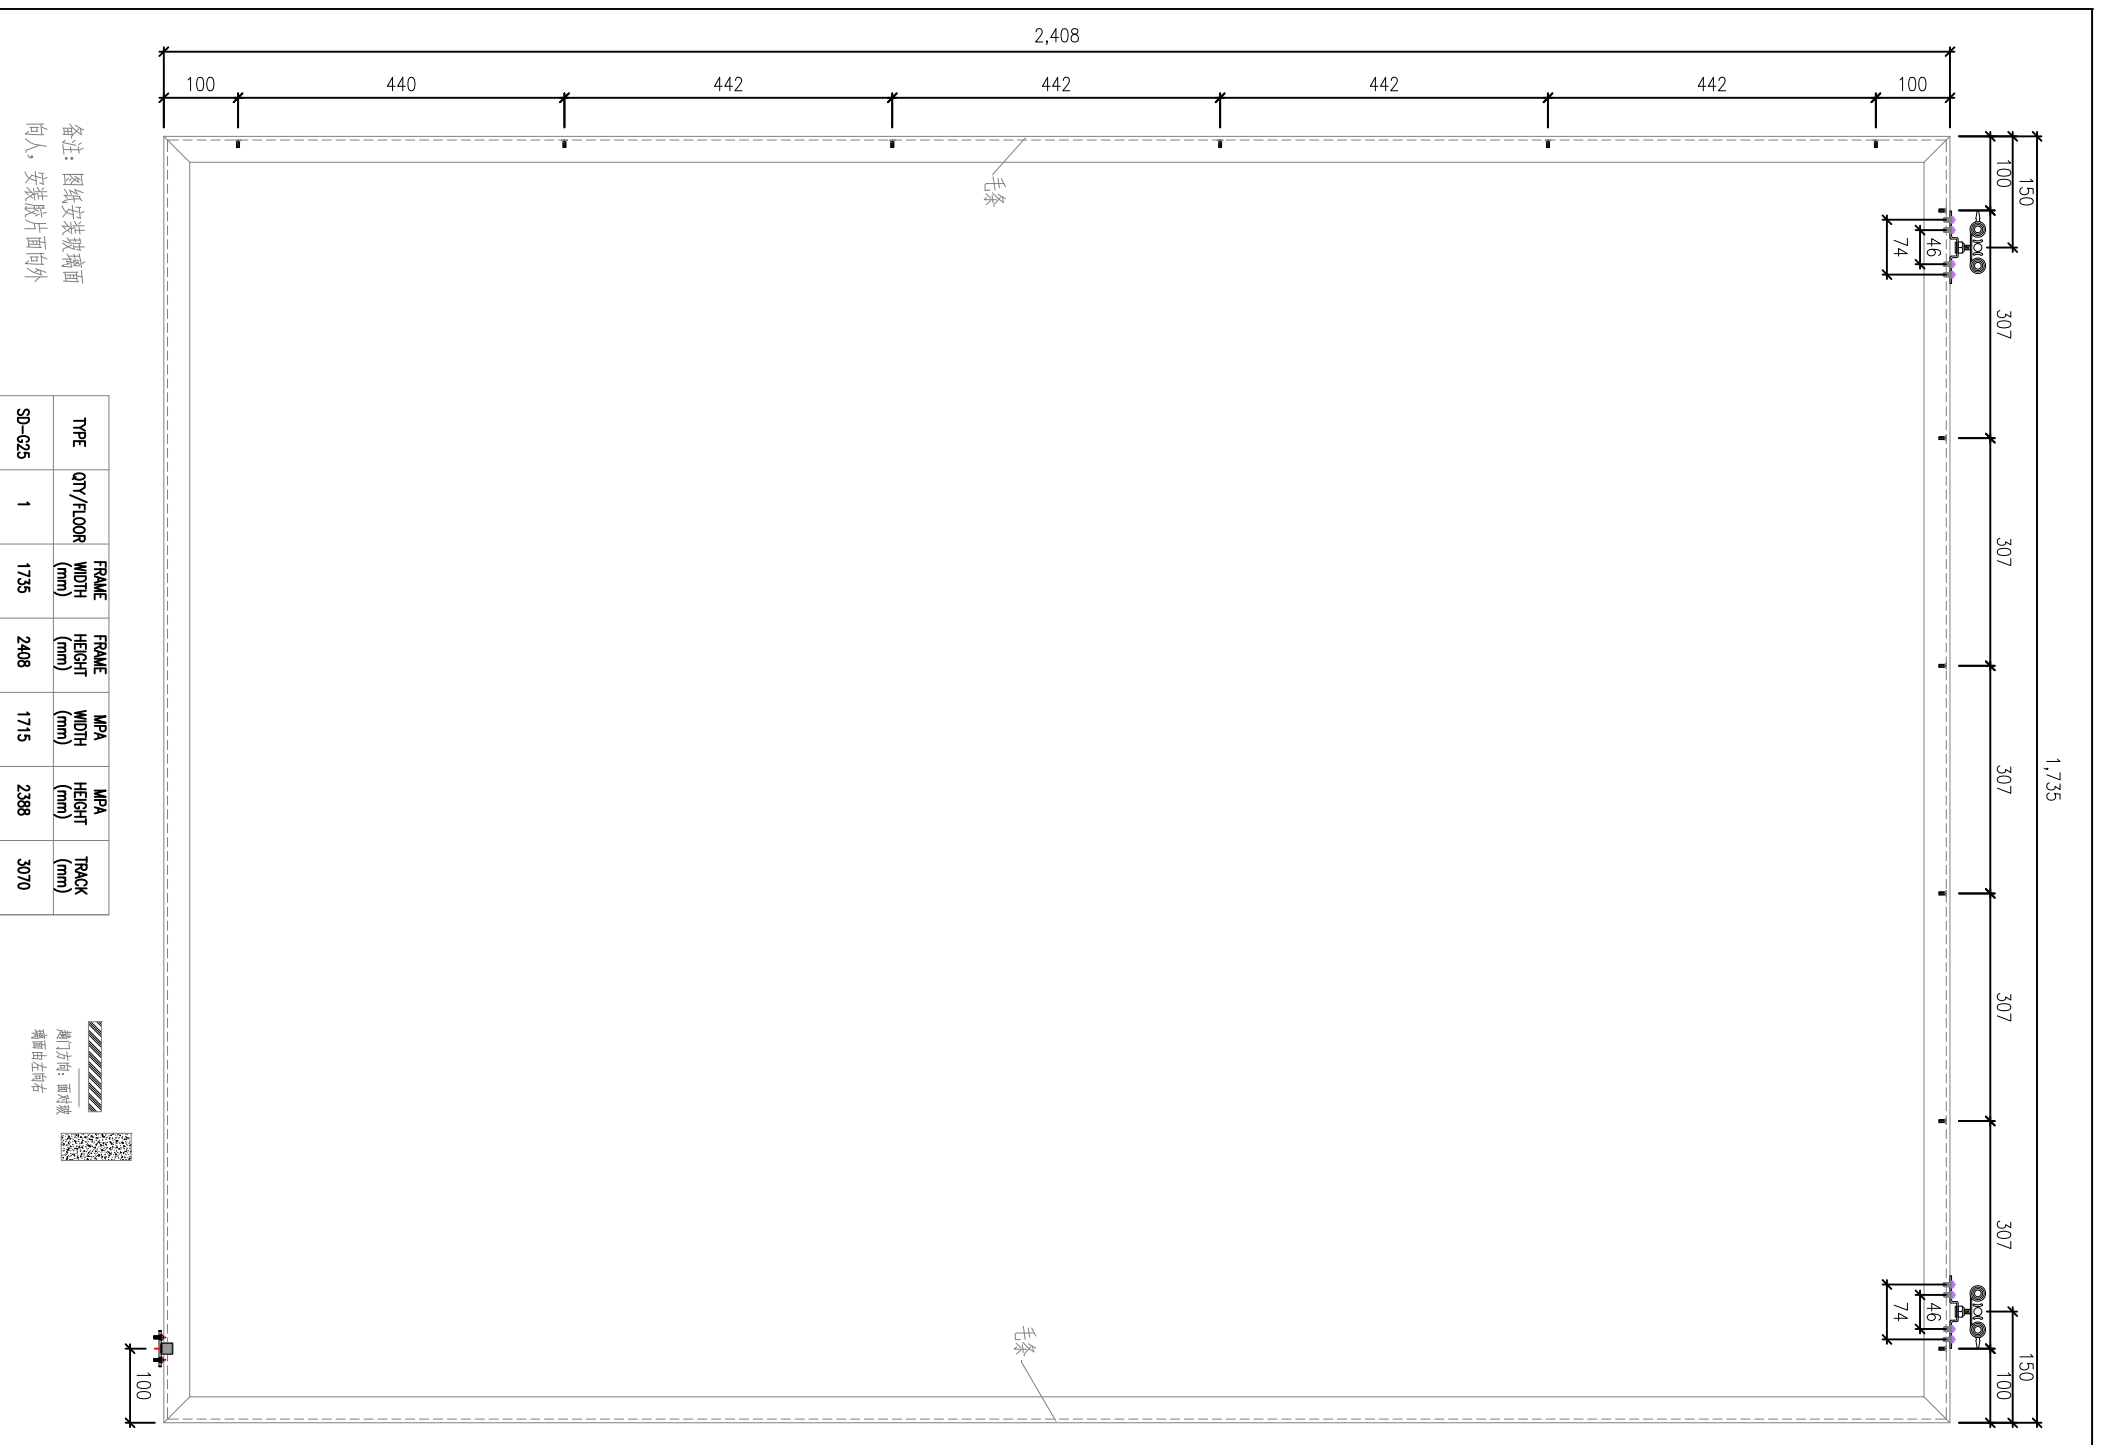


TYPE	QTY/FLOOR	FRAME WIDTH (mm)	FRAME HEIGHT (mm)	MPA WIDTH (mm)	MPA HEIGHT (mm)	TRACK (mm)
SD-G25	1	1735	2408	1715	2388	3070

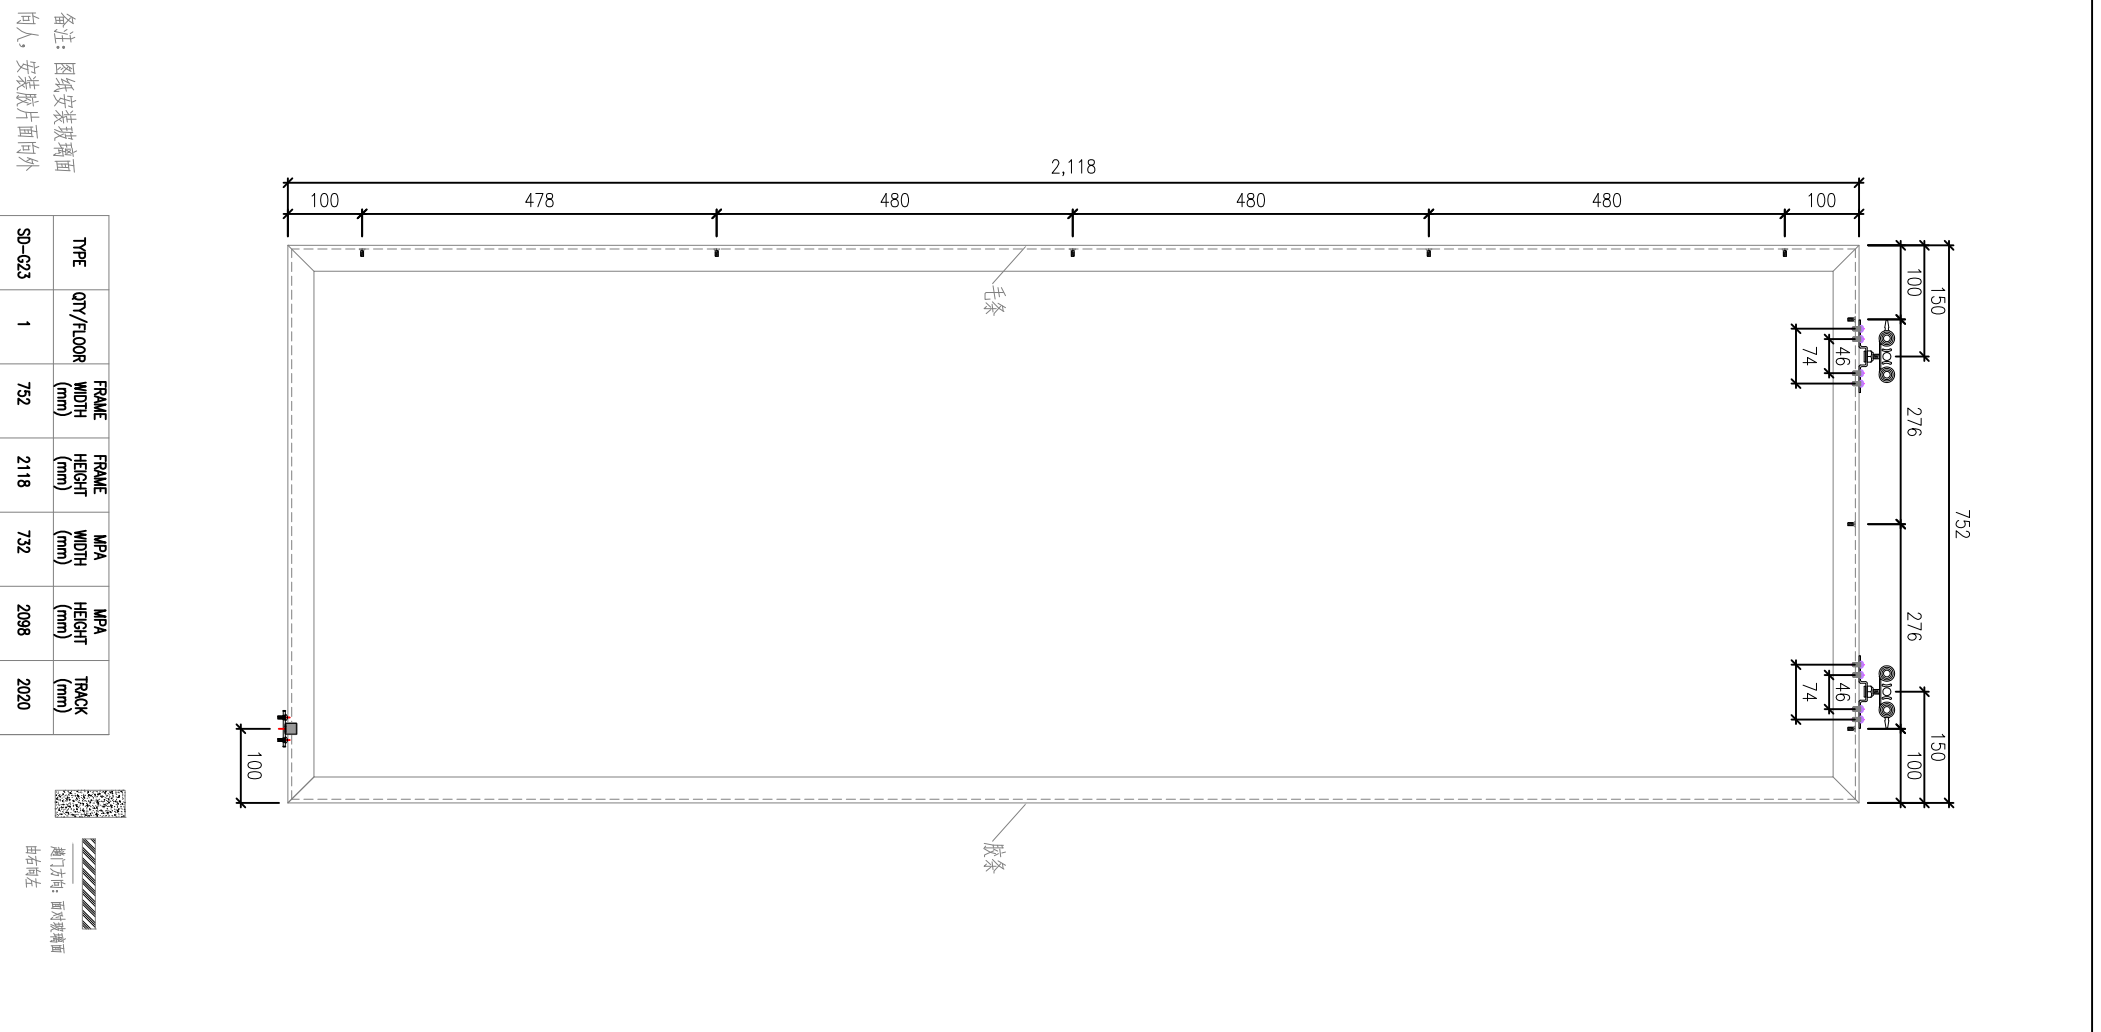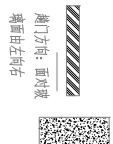

TYPE	QTY/FLOOR	FRAME WIDTH (mm)	FRAME HEIGHT (mm)	MPA WIDTH (mm)	MPA HEIGHT (mm)	TRACK (mm)
SD-G23	1	752	2118	732	2098	2020




B.D. REF :	
CLIENT : 信和置業有限公司 Sino Land Company Limited	
ARCHITECT : WONG TING & PARTNERS LIMITED ARCHITECTS & ENGINEERS	
MAIN CONTRACTOR :	
STRUCTURAL ENGINEER : CR Construction Company Limited	
FAÇADE CONSULTANT: AECOM	
AECOM	
NO. :	DATE :
DATE :	REVISION :
DATE :	BY :
JOB NO. : J-837	
PROJECT : URA KWUN TONG TOWN CENTRE REDEVELOPMENT (AREA 2&3) AT MKL 6514 KWUN TONG, MWL00N	
TITLE :	
DATE :	SCALE :
DRAWN BY :	CHECKED BY :
美特铝质有限公司 MIDI ALUMINIUM FABRICATOR LTD. Units 6-8, Sunny Industrial Centre, 1/F 610 Cho Kwo Ling Road, Kowloon Tel: 23469211-4 Fax: (852) 27272666	
DWG NO. : 8	REV. :

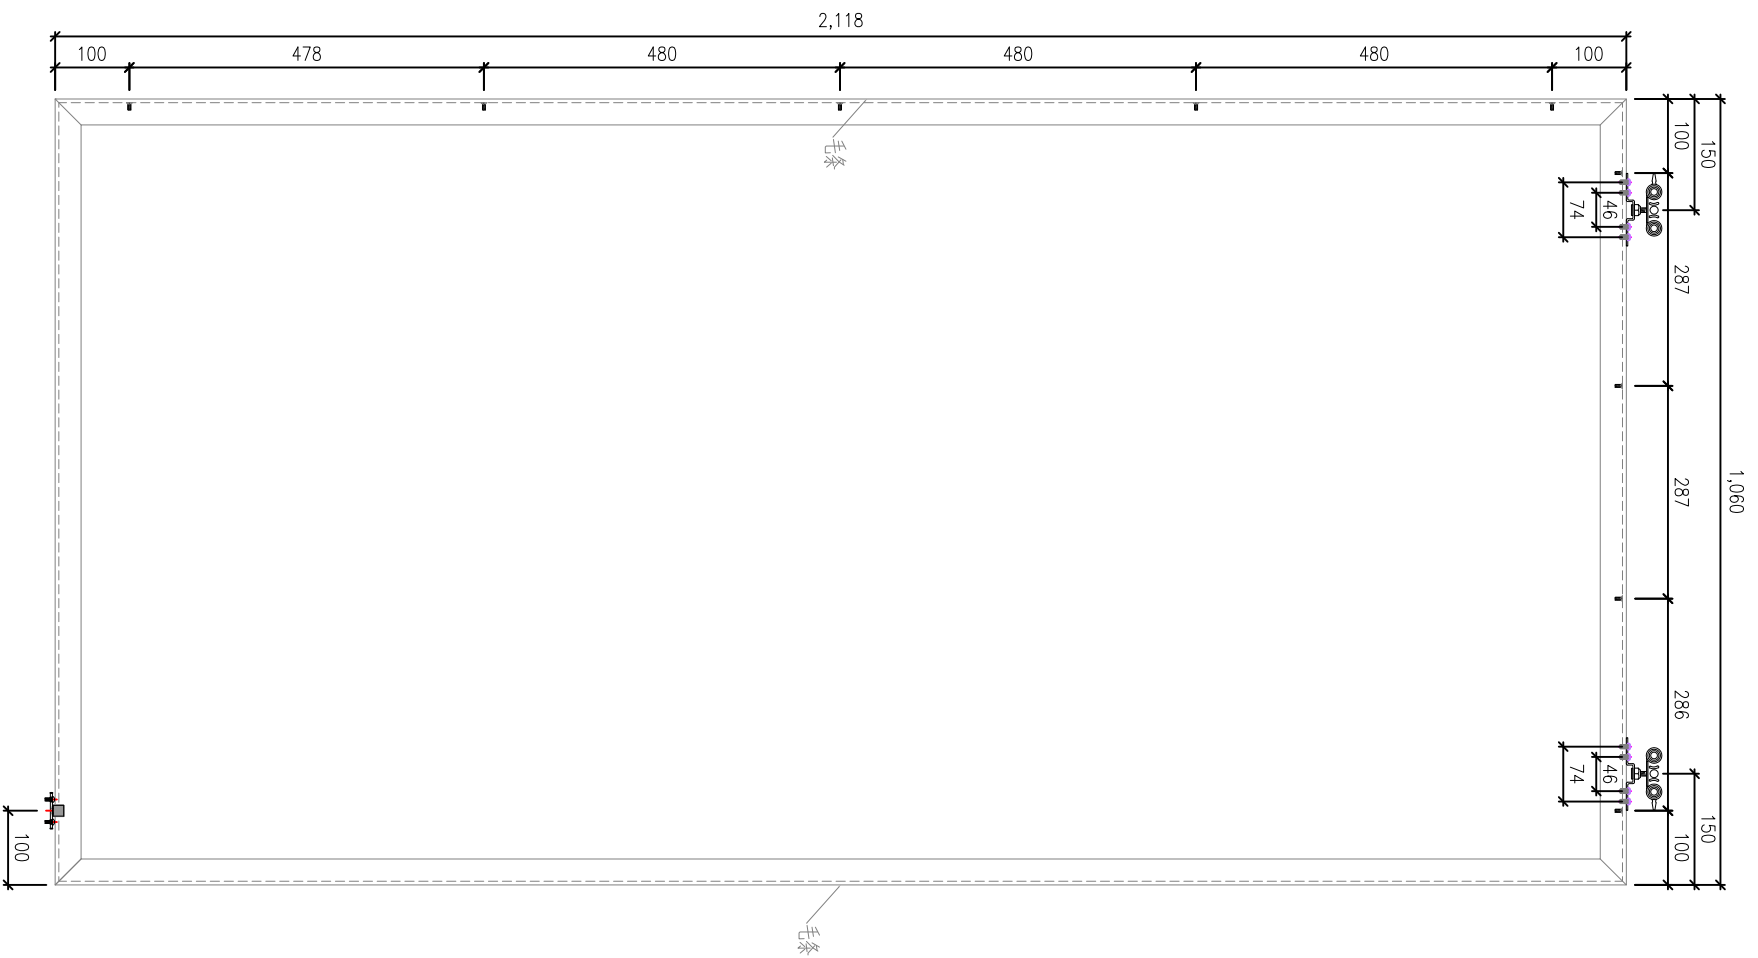


TYPE	QTY/FLOOR	FRAME WIDTH (mm)	FRAME HEIGHT (mm)	MPA WIDTH (mm)	MPA HEIGHT (mm)	TRACK (mm)
SD-G24	1	1060	2118	1040	2098	2020

备注：图纸安装玻璃面
向人，安装嵌片面向外

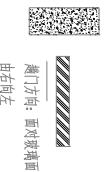

澳门方向：面对玻璃面
由右向左

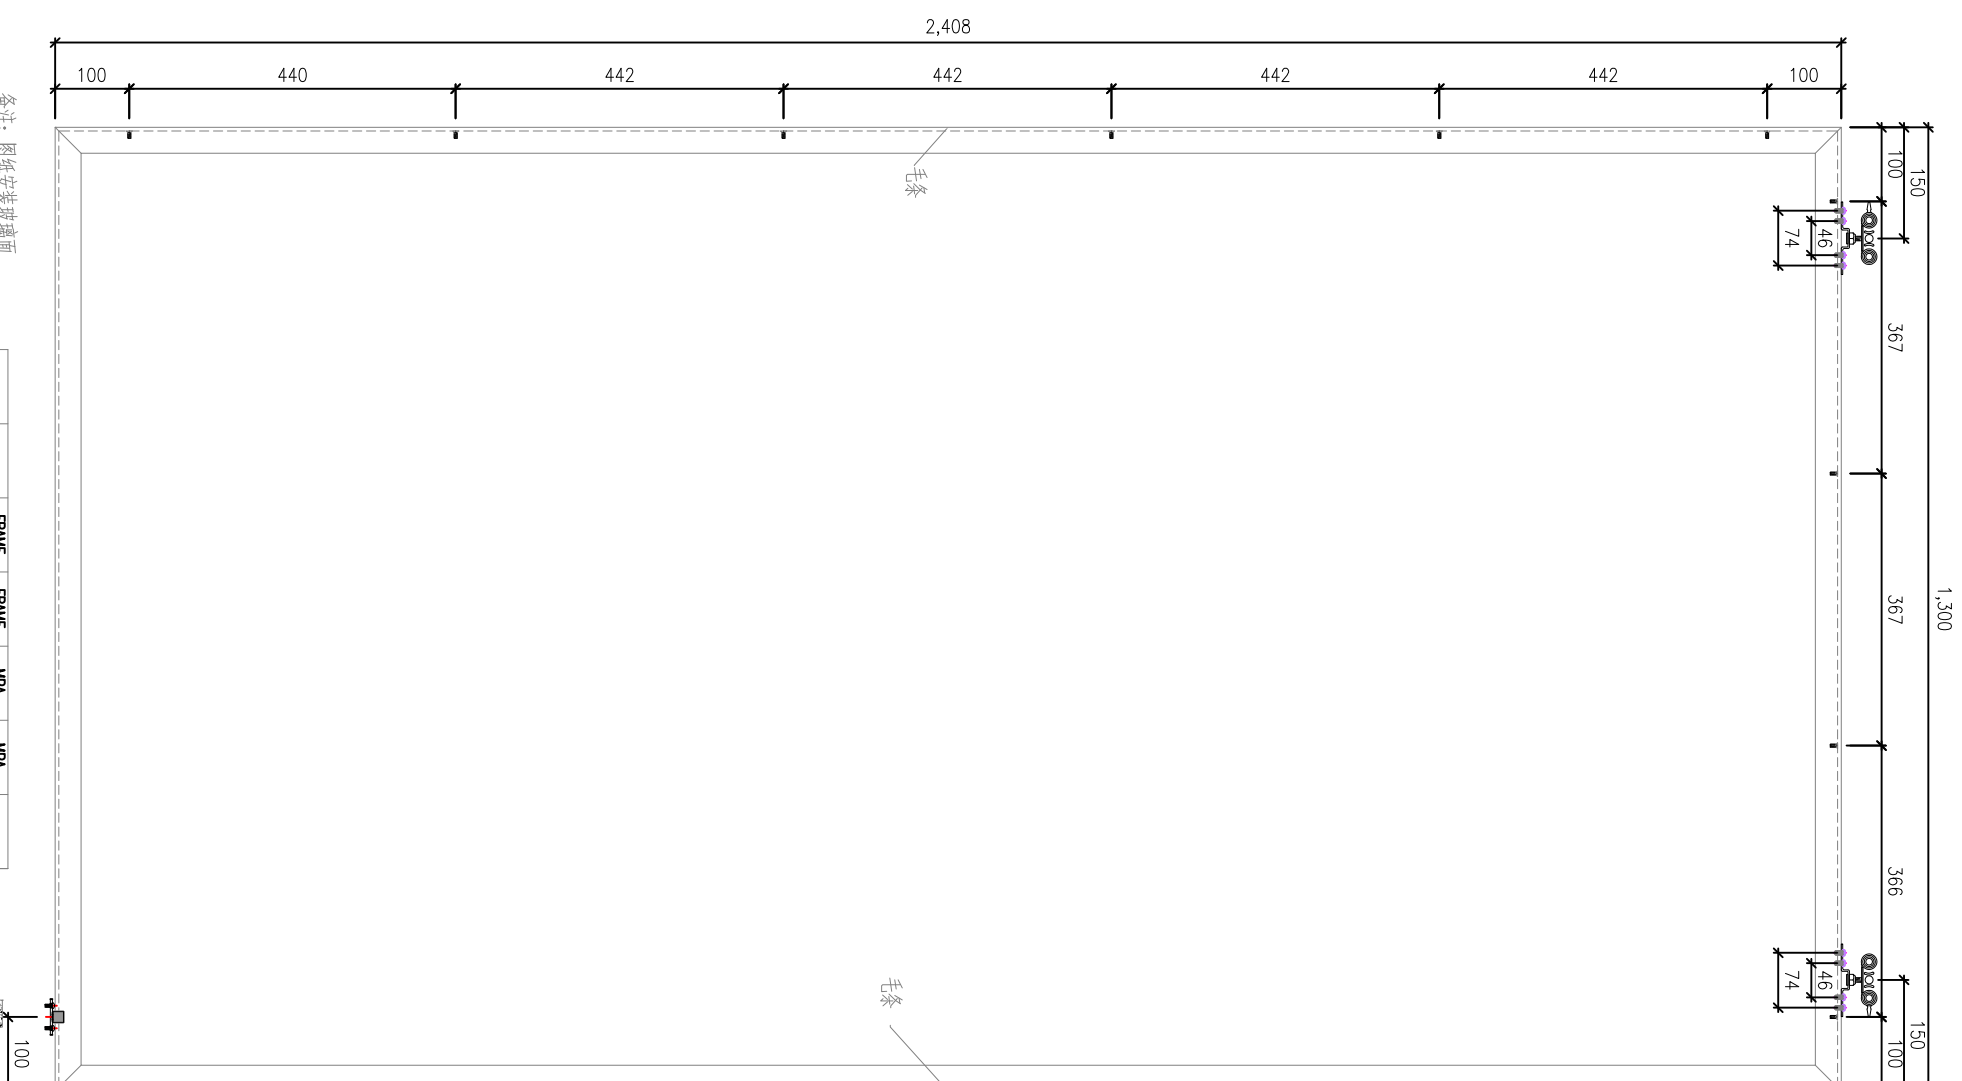

TYPE	QTY/FLOOR	FRAME WIDTH (mm)	FRAME HEIGHT (mm)	MPA WIDTH (mm)	MPA HEIGHT (mm)	TRACK (mm)
SD-G22	1	1300	2408	1280	2388	2450

备注：图纸安装玻璃面
向人，安装嵌片面向外



澳门方向：面对玻璃面
由左向右

B.D. REF :

CLIENT :
信和置業有限公司
Sino Land Company Limited

ARCHITECT :
WONG TING & PARTNERS LIMITED
ARCHITECTS & ENGINEERS

MAIN CONTRACTOR :
CR Construction Company Limited

STRUCTURAL ENGINEER :
AECOM

FAÇADE CONSULTANT:
AECOM

NO.	DATE	REVISION	BY



JOB NO. : J-837
PROJECT :
URA KWUN TONG TOWN CENTRE REDEVELOPMENT
(AREA 2&3) AT MKL 6514 KWUN TONG M/L/00N

TITLE :

DATE :
SCALE :

DRAWN BY :
CHECKED BY :

美特铝质有限公司
MIDI ALUMINIUM FABRICATOR LTD.
Units 6-8, Sunny Industrial Centre, 1/F
610 Cho Kwo Ling Road, Kowloon
Tel: 23469211-4 Fax: (852) 27272666
DWG NO. : 9

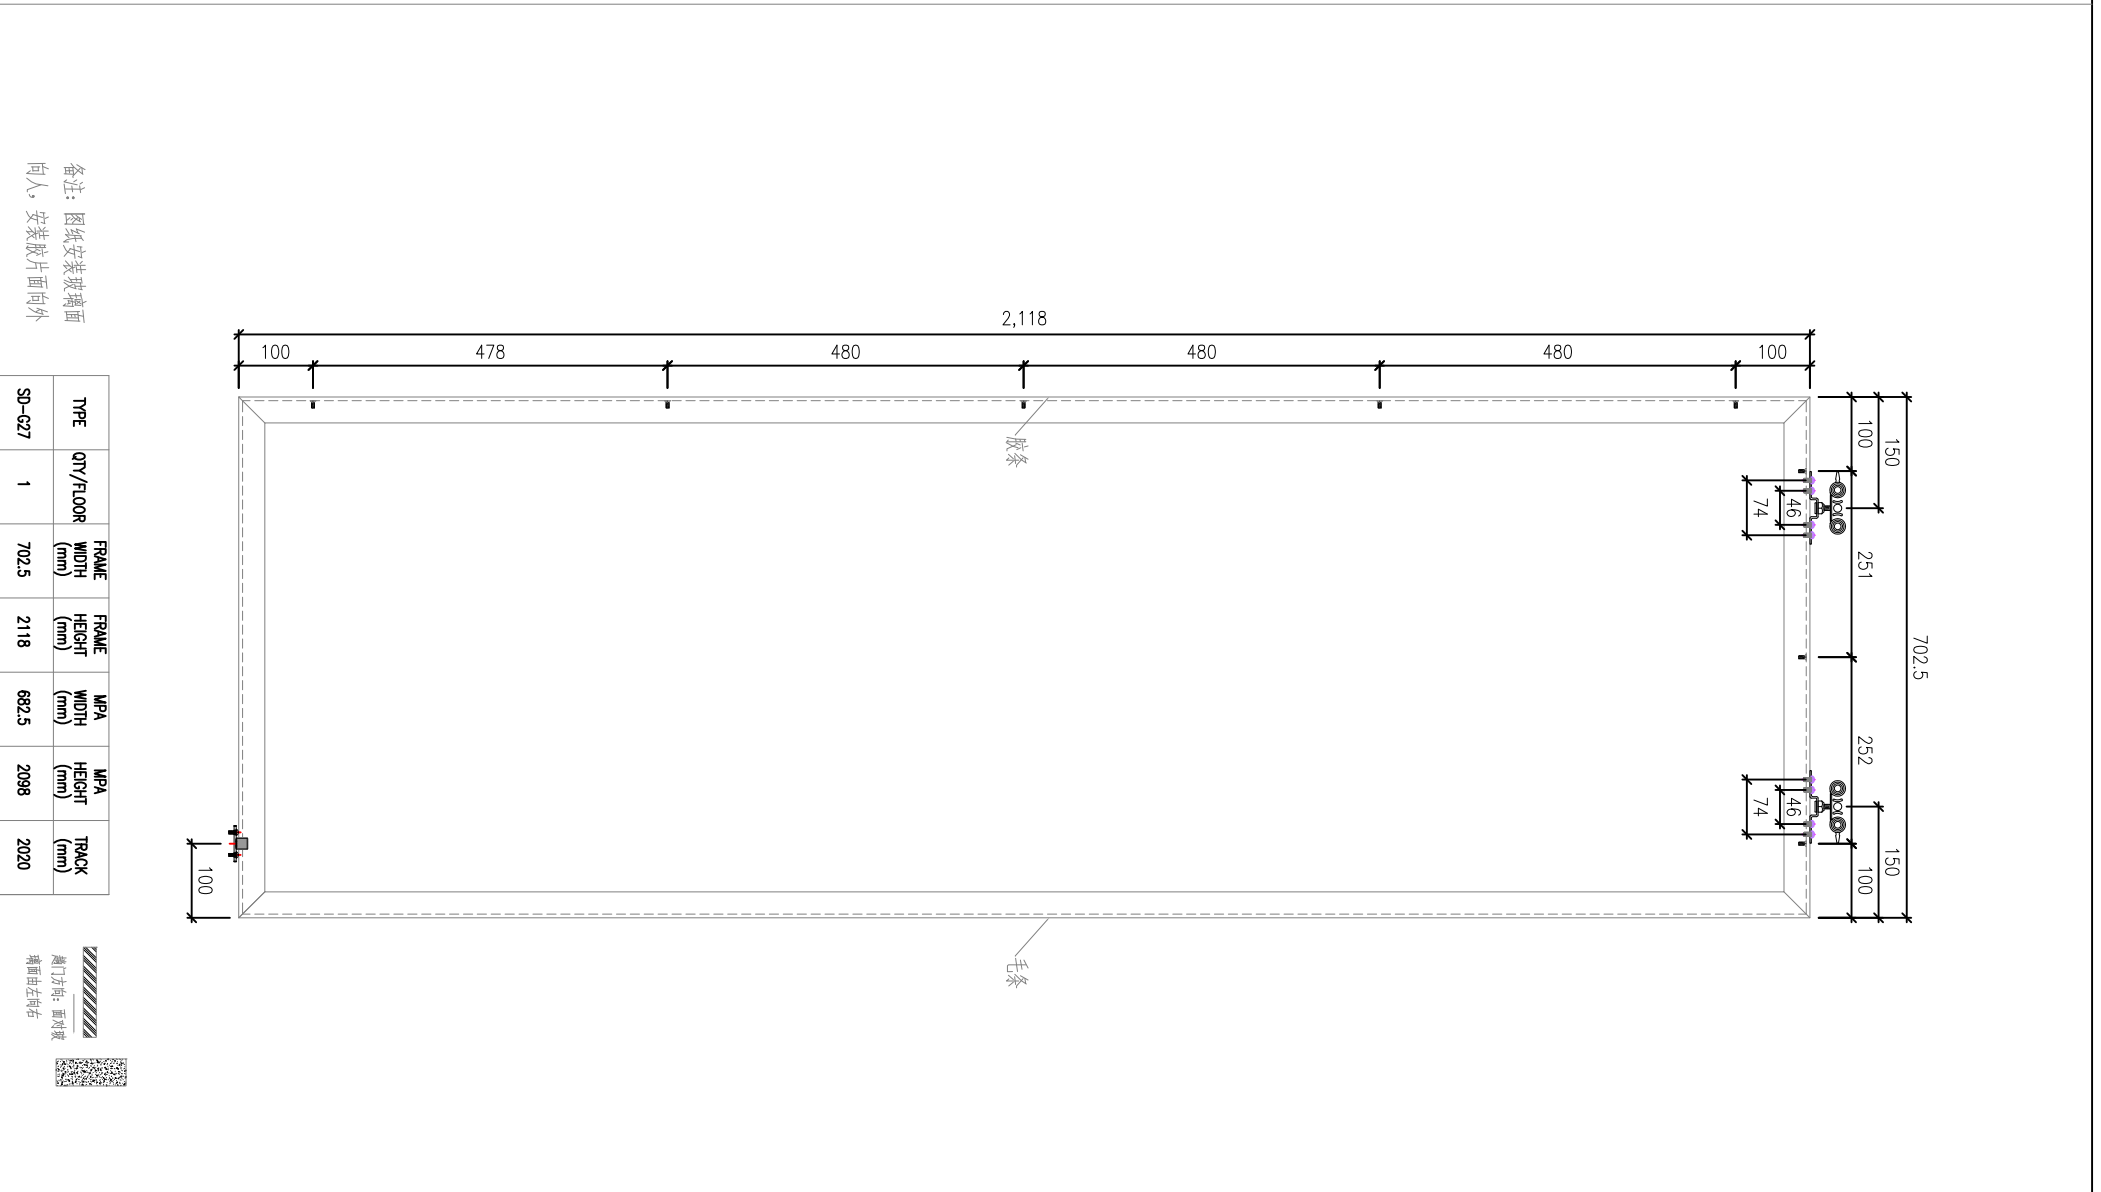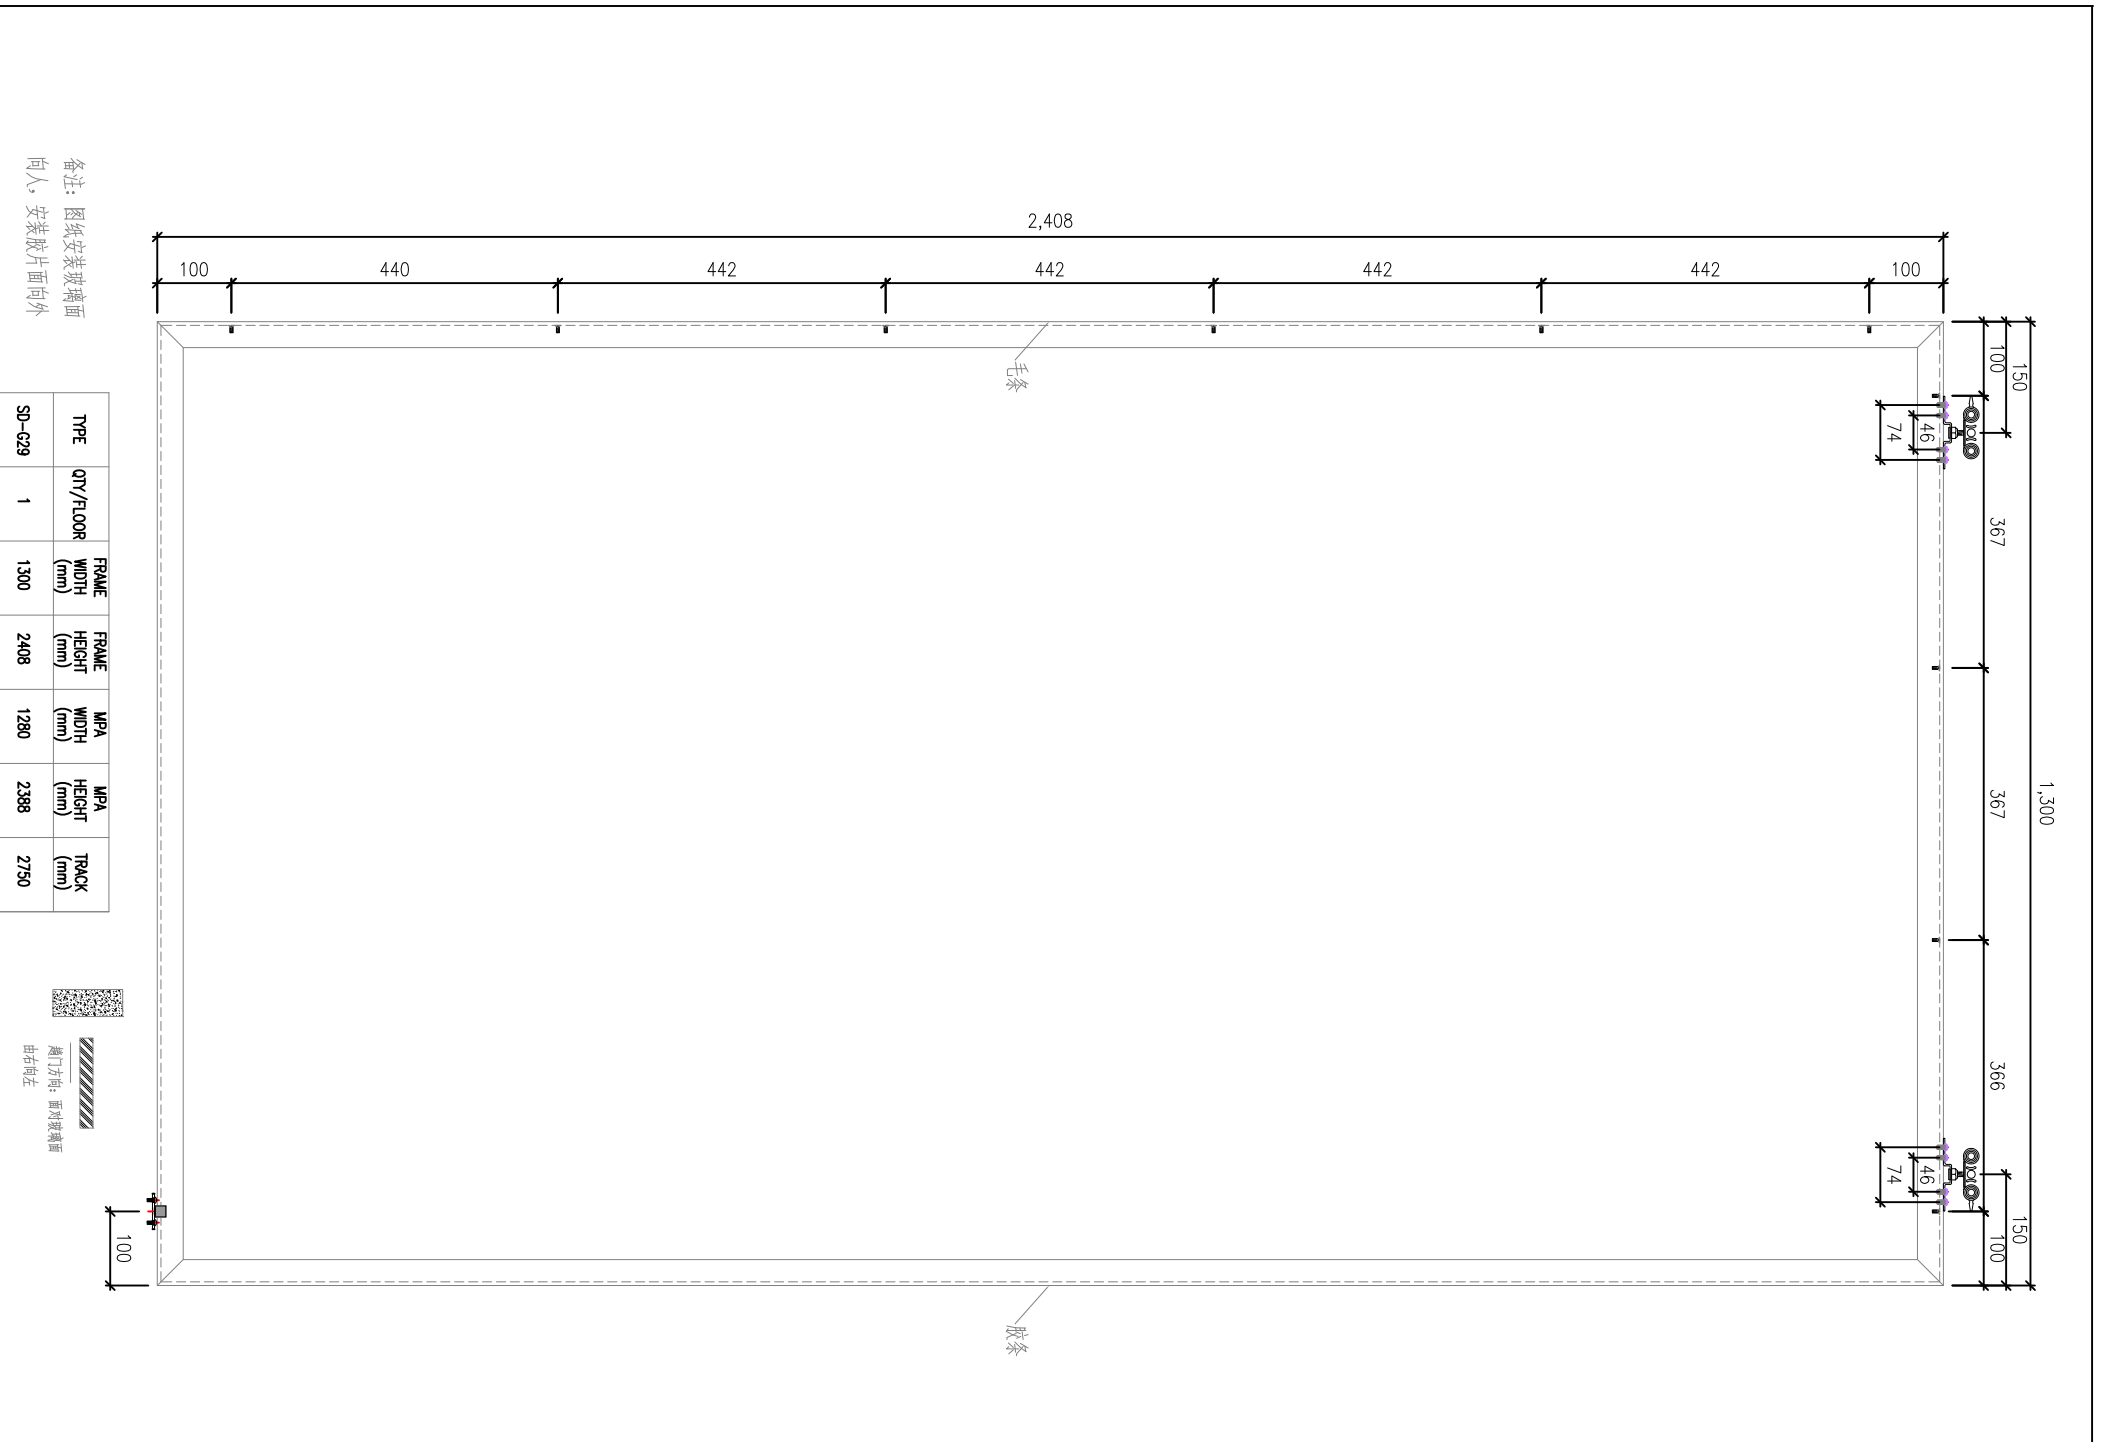

B.D. REF :

CLIENT :
 信和置業有限公司
 Sino Land Company Limited

ARCHITECT :
 WONG TING & PARTNERS LIMITED
 ARCHITECTS & ENGINEERS

MAIN CONTRACTOR :
 CR Construction Company Limited


STRUCTURAL ENGINEER :
 AECOM
 FACADE CONSULTANT:
 AECOM

NO.	DATE	REVISION	BY

JOB NO. : J-837
 PROJECT :
 URA KWUN TONG TOWN CENTRE REDEVELOPMENT
 (AREA 2&3) AT MKL 6514 KWUN TONG, KWUN LOON



DATE :
 SCALE :
 DRAWN BY :
 CHECKED BY :

TITLE :
 美特鋁質有限公司
 MIDI ALUMINIUM FABRICATOR LTD.
 Units 6-8, Sunny Industrial Centre, 1/F
 610 Cho Kwo Ling Road, Kowloon
 Tel: 23469211-4 Fax: (852) 27272666
 DWG NO. : 10
 REV. :

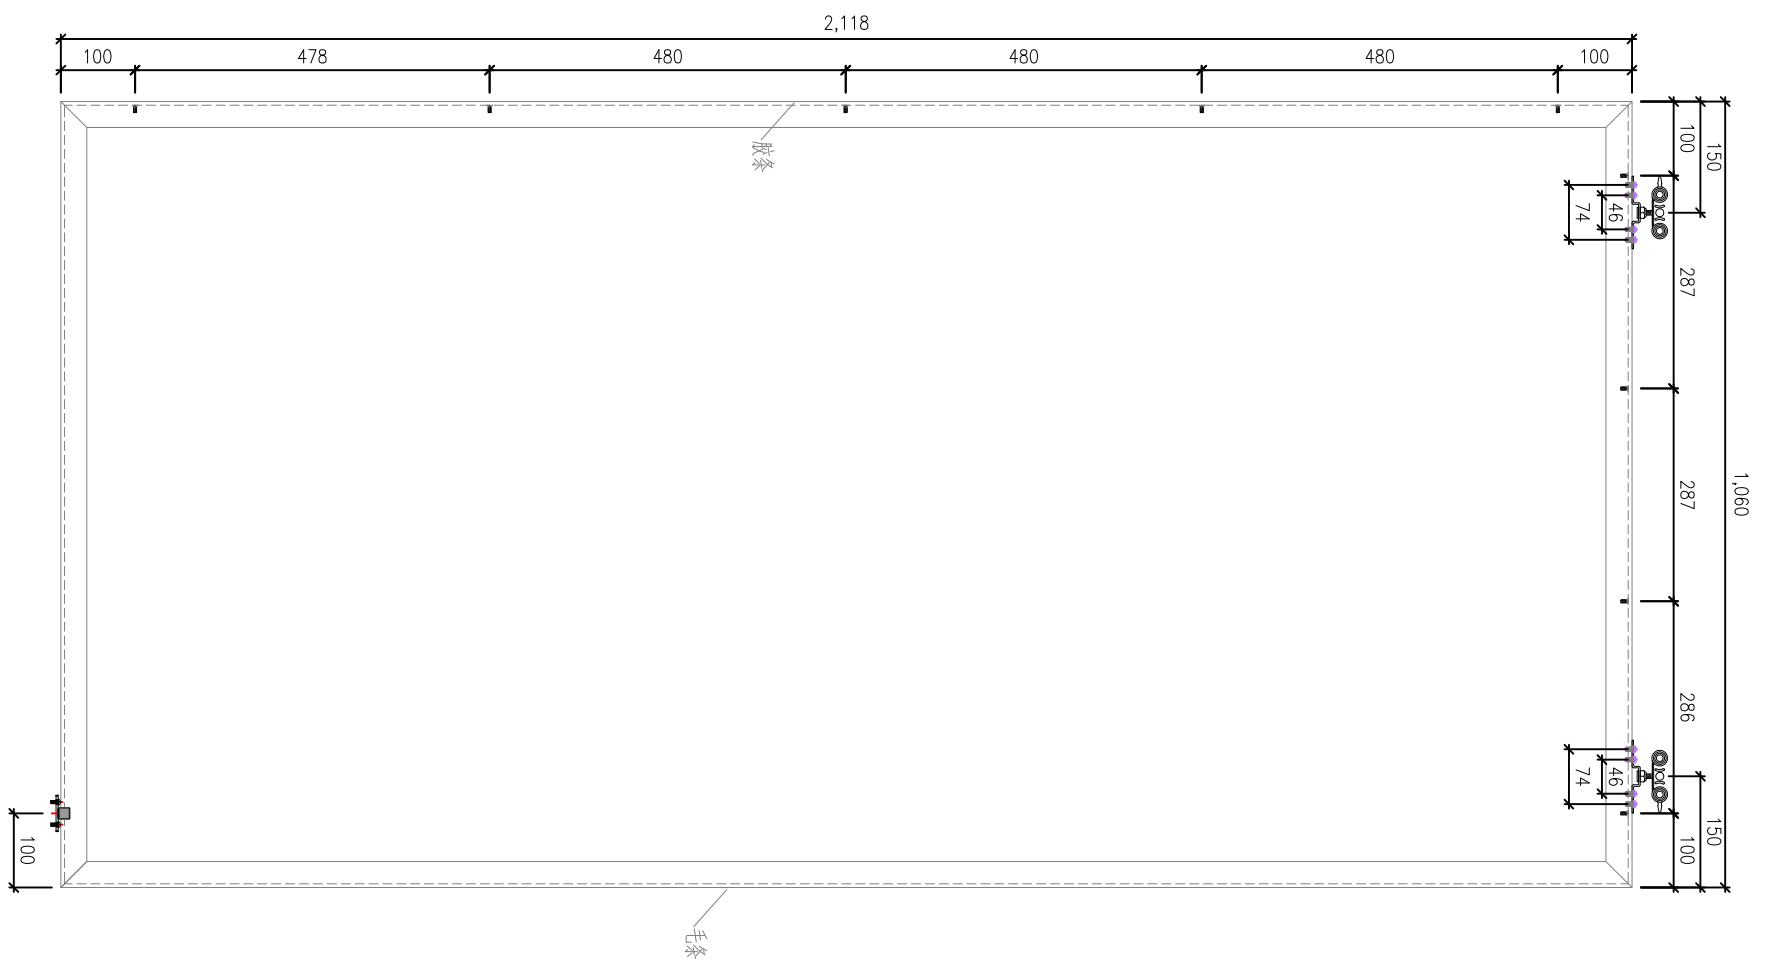


备注: 图纸安装玻璃面
向人, 安装胶片面向外

TYPE	QTY/FLOOR	FRAME WIDTH (mm)	FRAME HEIGHT (mm)	MPA WIDTH (mm)	MPA HEIGHT (mm)	TRACK (mm)
SD-C28	1	1060	2118	1040	2098	2020

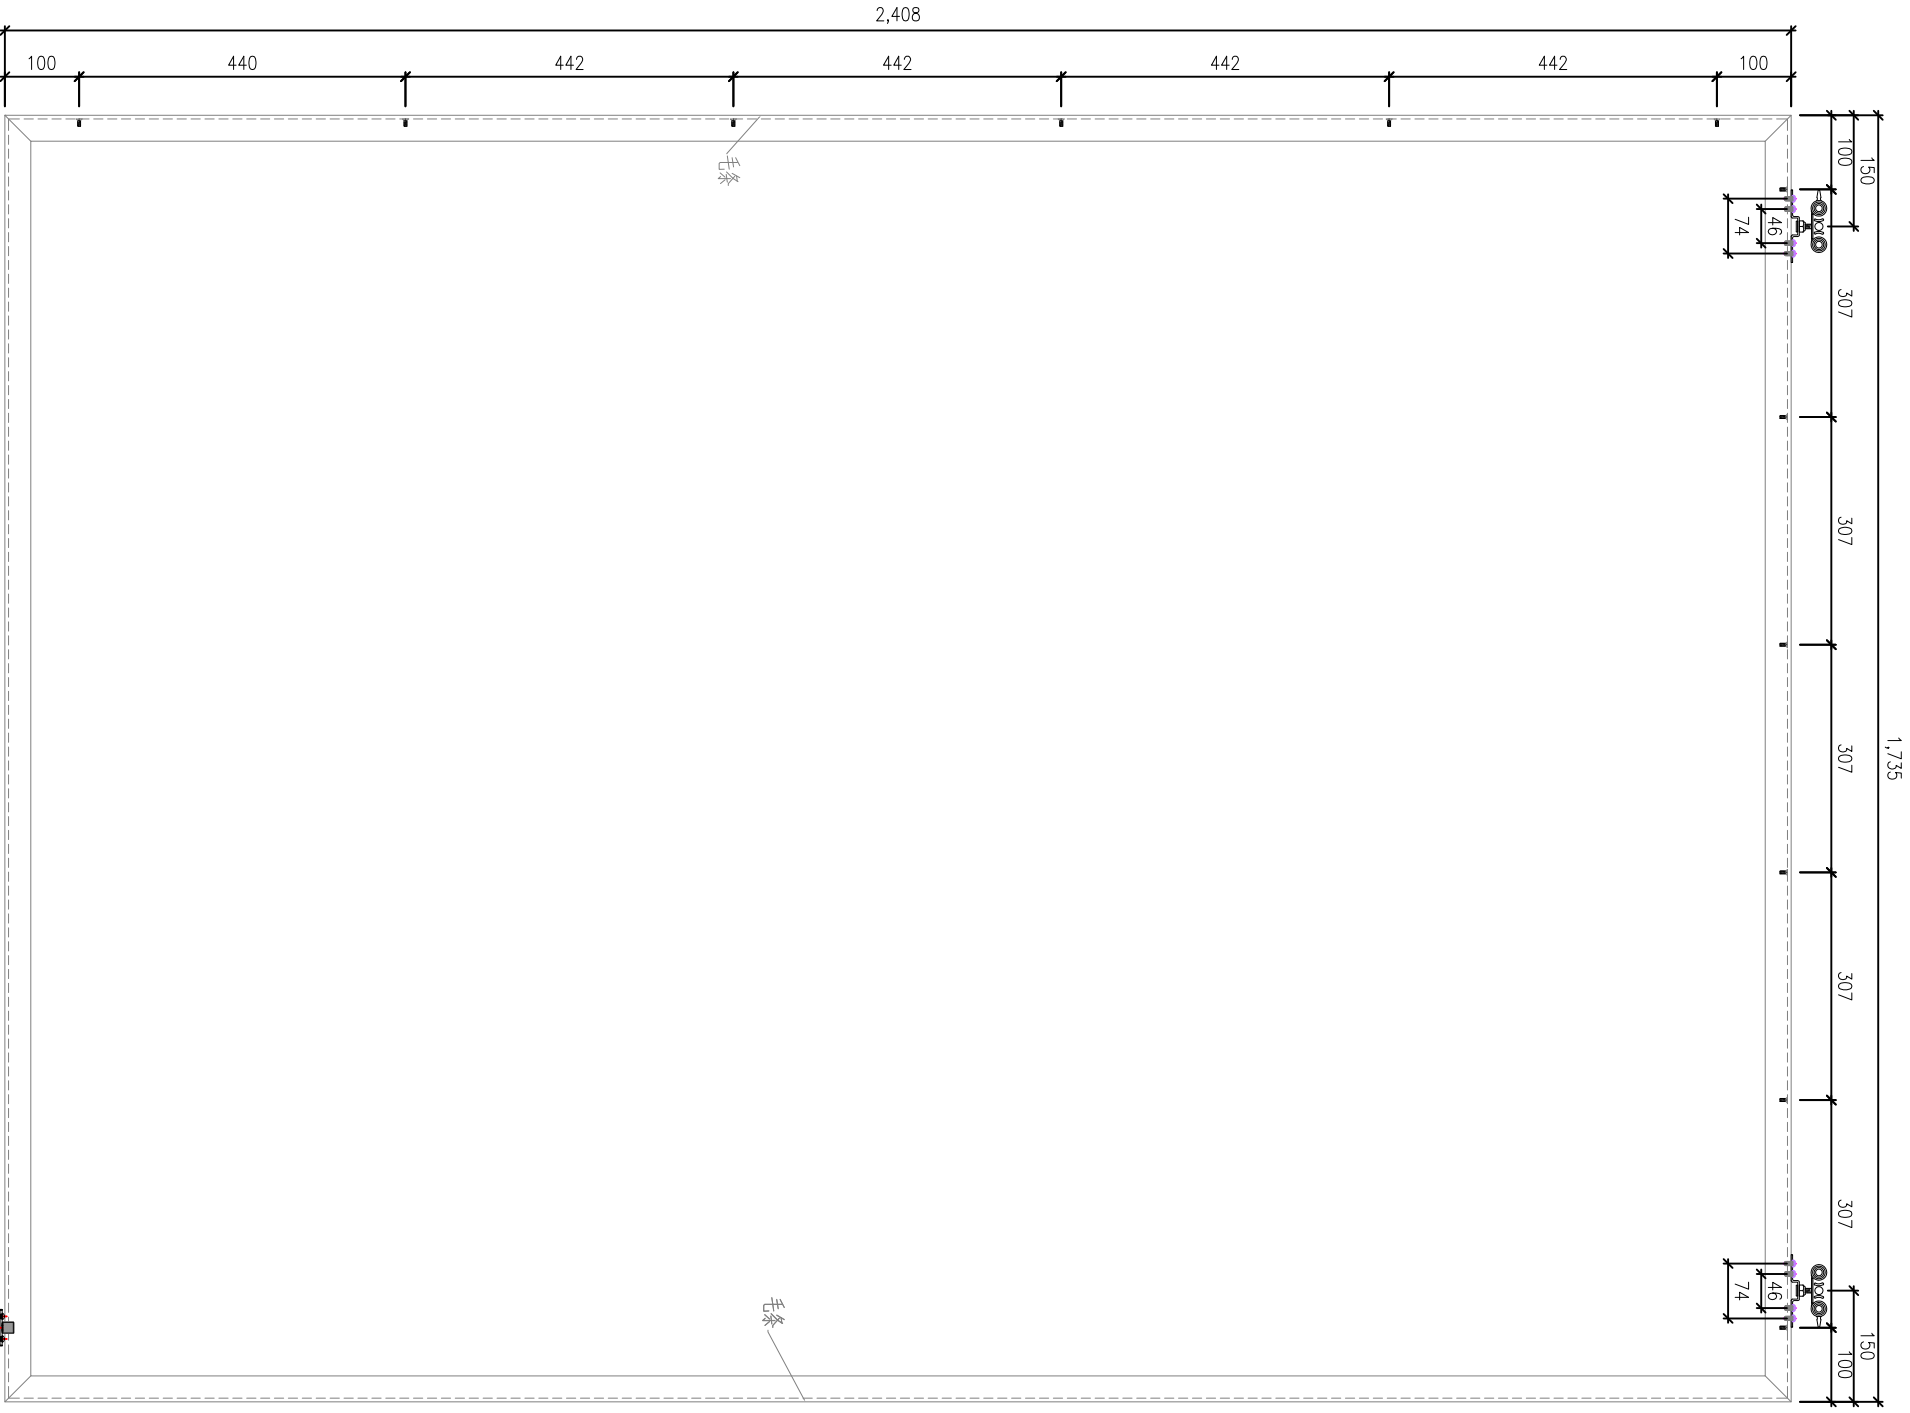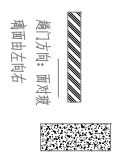

备注: 图纸安装玻璃面
向人, 安装胶片面向外

TYPE	QTY/FLOOR	FRAME WIDTH (mm)	FRAME HEIGHT (mm)	MPA WIDTH (mm)	MPA HEIGHT (mm)	TRACK (mm)
SD-C28	1	1735	2408	1715	2388	3270

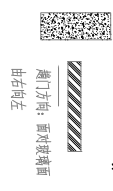

B.D. REF :

CLIENT :
信和置業有限公司
Sino Land Company Limited



ARCHITECT :
WONG TING & PARTNERS LIMITED
ARCHITECTS & PLANNERS

MAIN CONTRACTOR :
CR Construction Company Limited

STRUCTURAL ENGINEER :
AECOM

FAÇADE CONSULTANT:
AECOM

NO.	DATE	REVISION	BY
JOB NO. : J-837			
PROJECT : URA KWUN TONG TOWN CENTRE REDEVELOPMENT (AREA 2&3) AT MKL 6514 KWUN TONG, MWL00N			
TITLE :			
DATE :		SCALE :	
DRAWN BY :		CHECKED BY :	
MIDI 美特铝质有限公司 MIDI Aluminium Fabricator Ltd. Unit 6-8, Sunny Industrial Centre, 1/F 610 Cho Kwo Ling Road, Kowloon Tel: 23469211-4 Fax: (852) 27272666		DWG NO. : 11	
REV. :		REV. :	

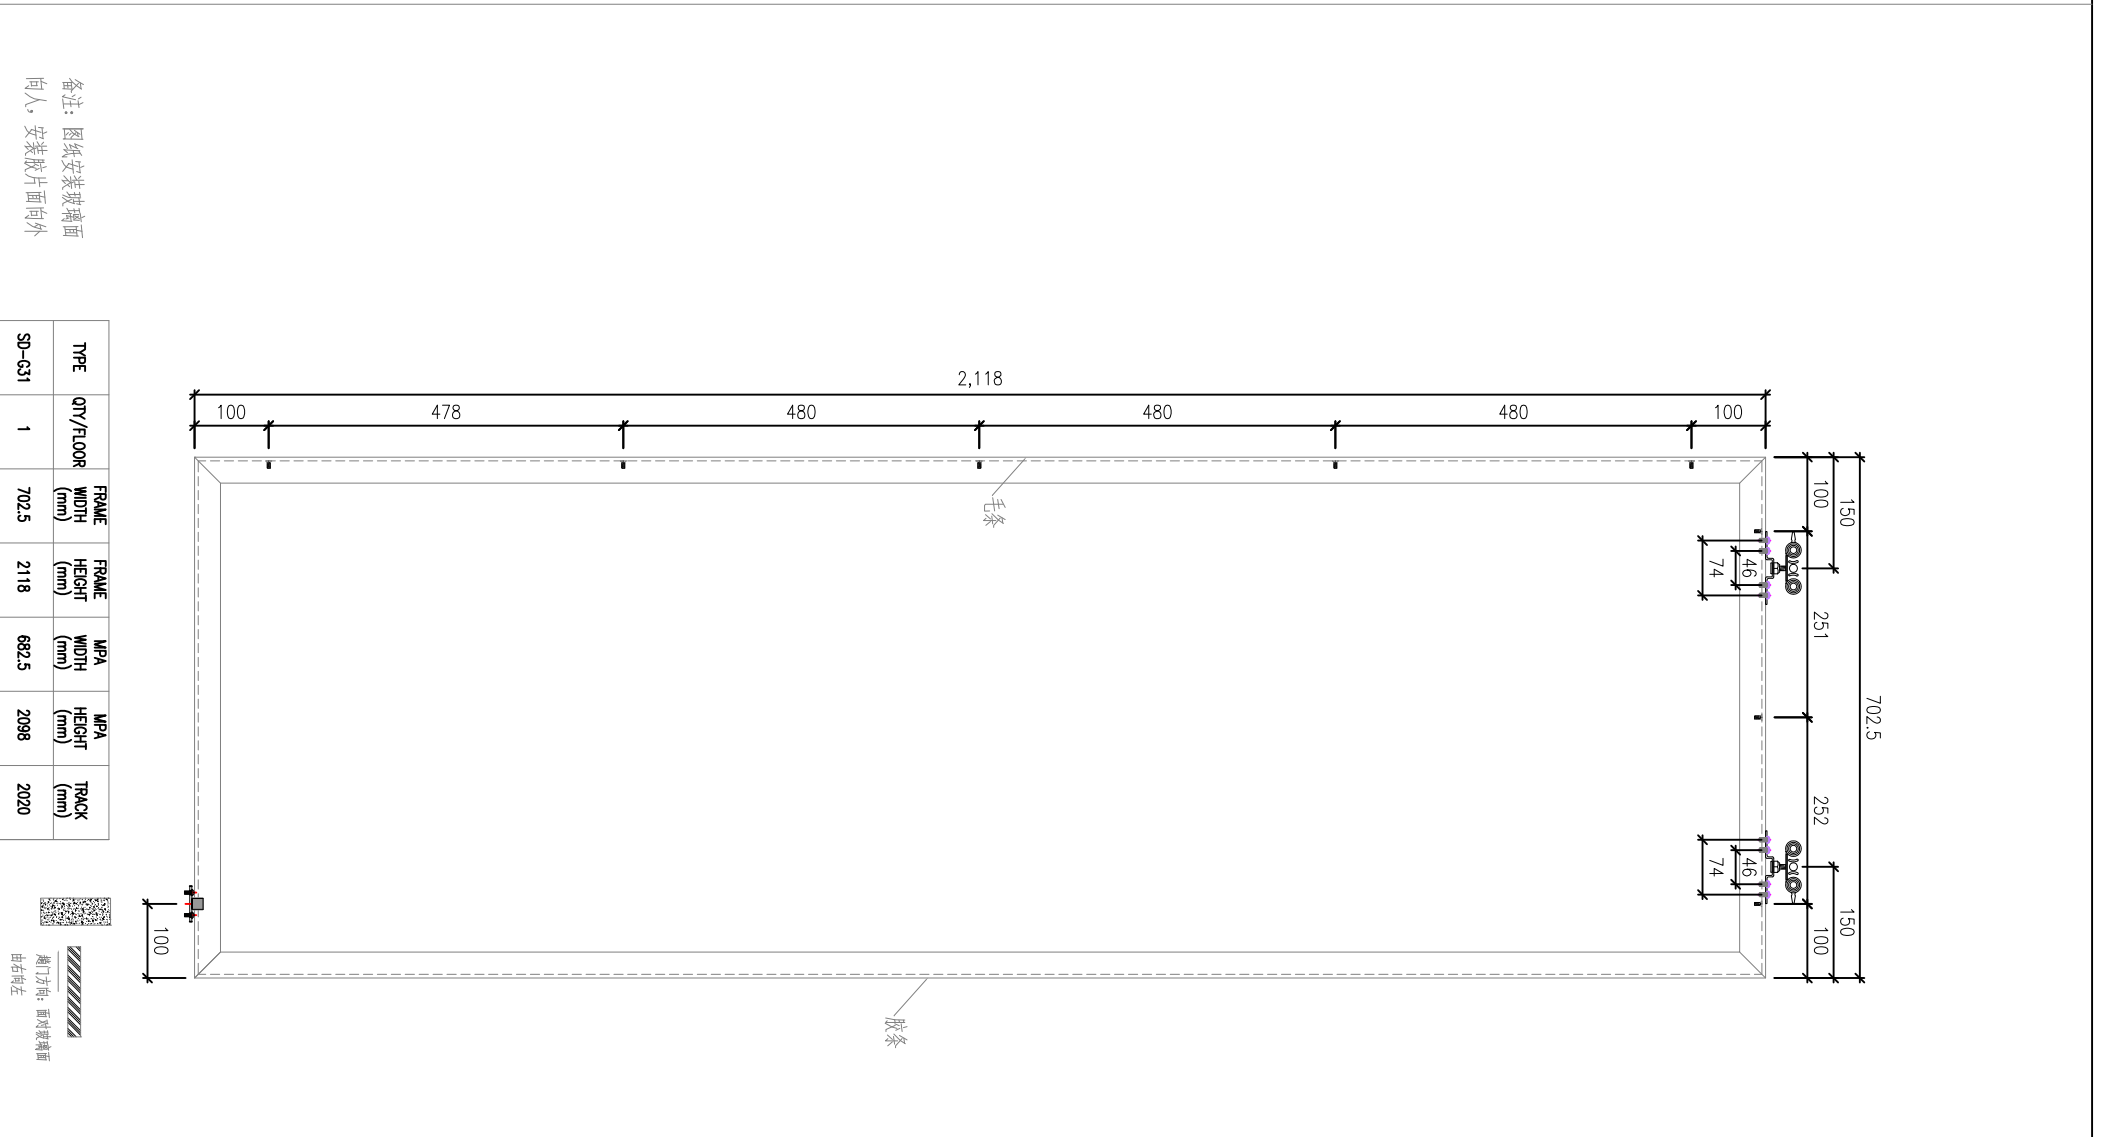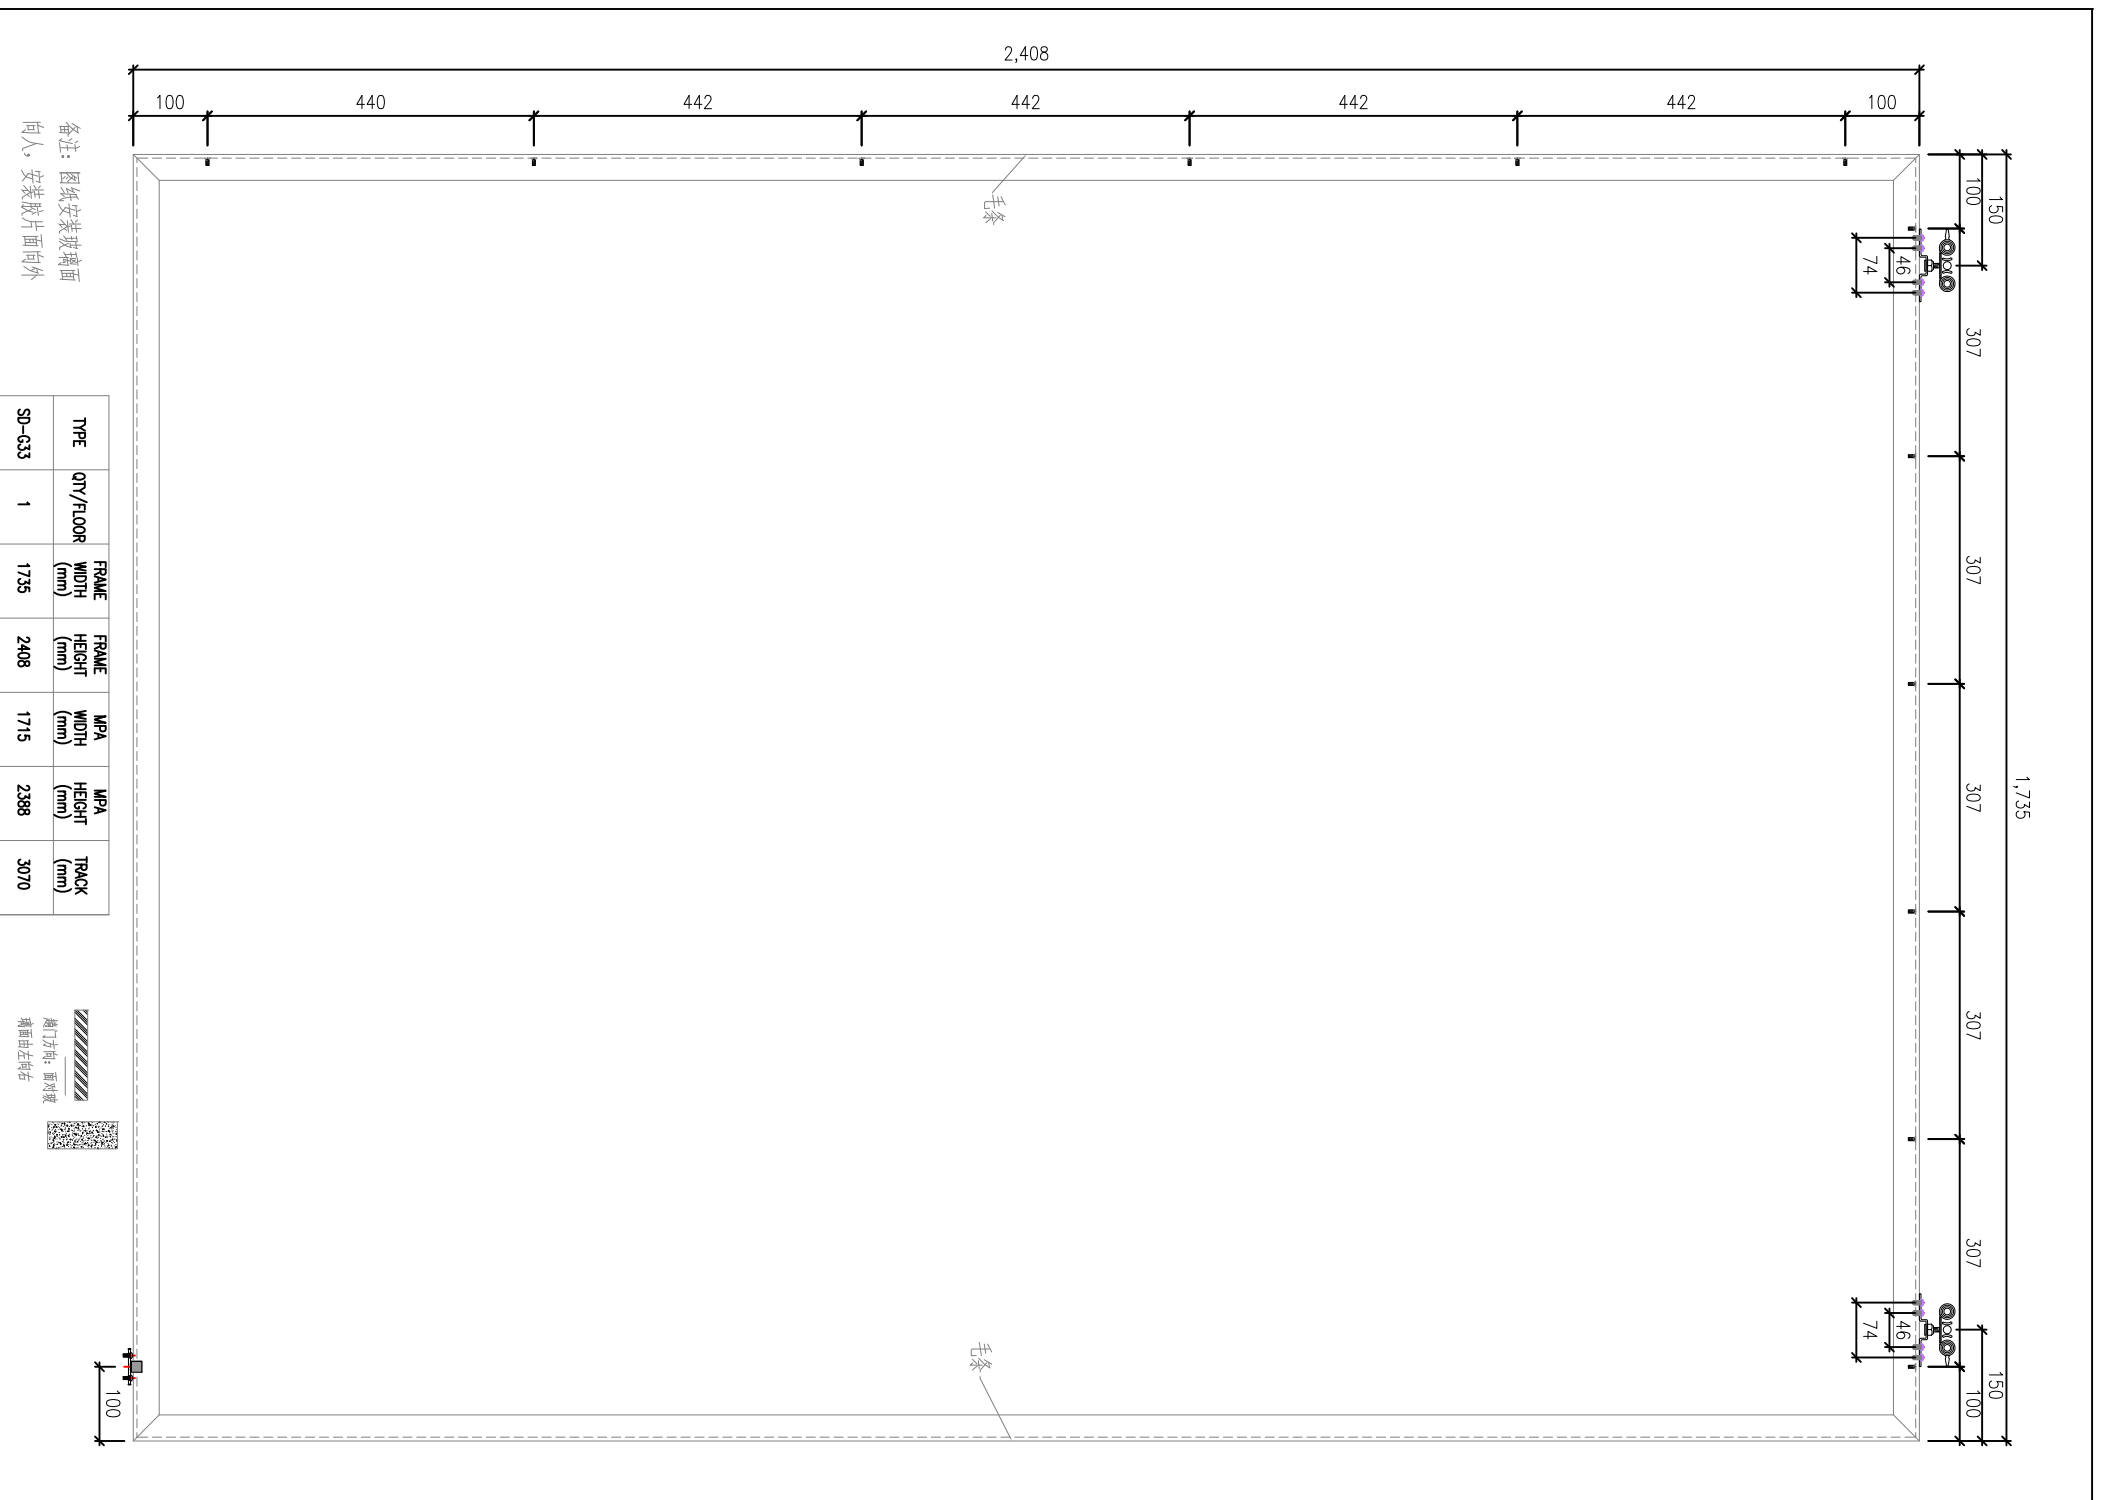

B.D. REF :

CLIENT :
信和置業有限公司
Sino Land Company Limited

ARCHITECT :
WONG TING & PARTNERS LIMITED
ARCHITECTS & ENGINEERS



MAIN CONTRACTOR :
CR Construction Company Limited

STRUCTURAL ENGINEER :
AECOM

FAÇADE CONSULTANT:
AECOM

NO.	DATE	REVISION	BY
JOB NO. : J-837			
PROJECT : URA KWUN TONG TOWN CENTRE REDEVELOPMENT (AREA 2&3) AT MKL 651, KWUN TONG, NWL/00N			
TITLE :			
DATE :			
SCALE :			
DRAWN BY :			
CHECKED BY :			

美特鋁質有限公司
MIDI ALUMINIUM FABRICATOR LTD.
Units 6-8, Sunny Industrial Centre, 1/F
610 Cho Kwo Ling Road, Kowloon
Tel: 23469211-4 Fax: (852) 27272666
DWG NO. : 12

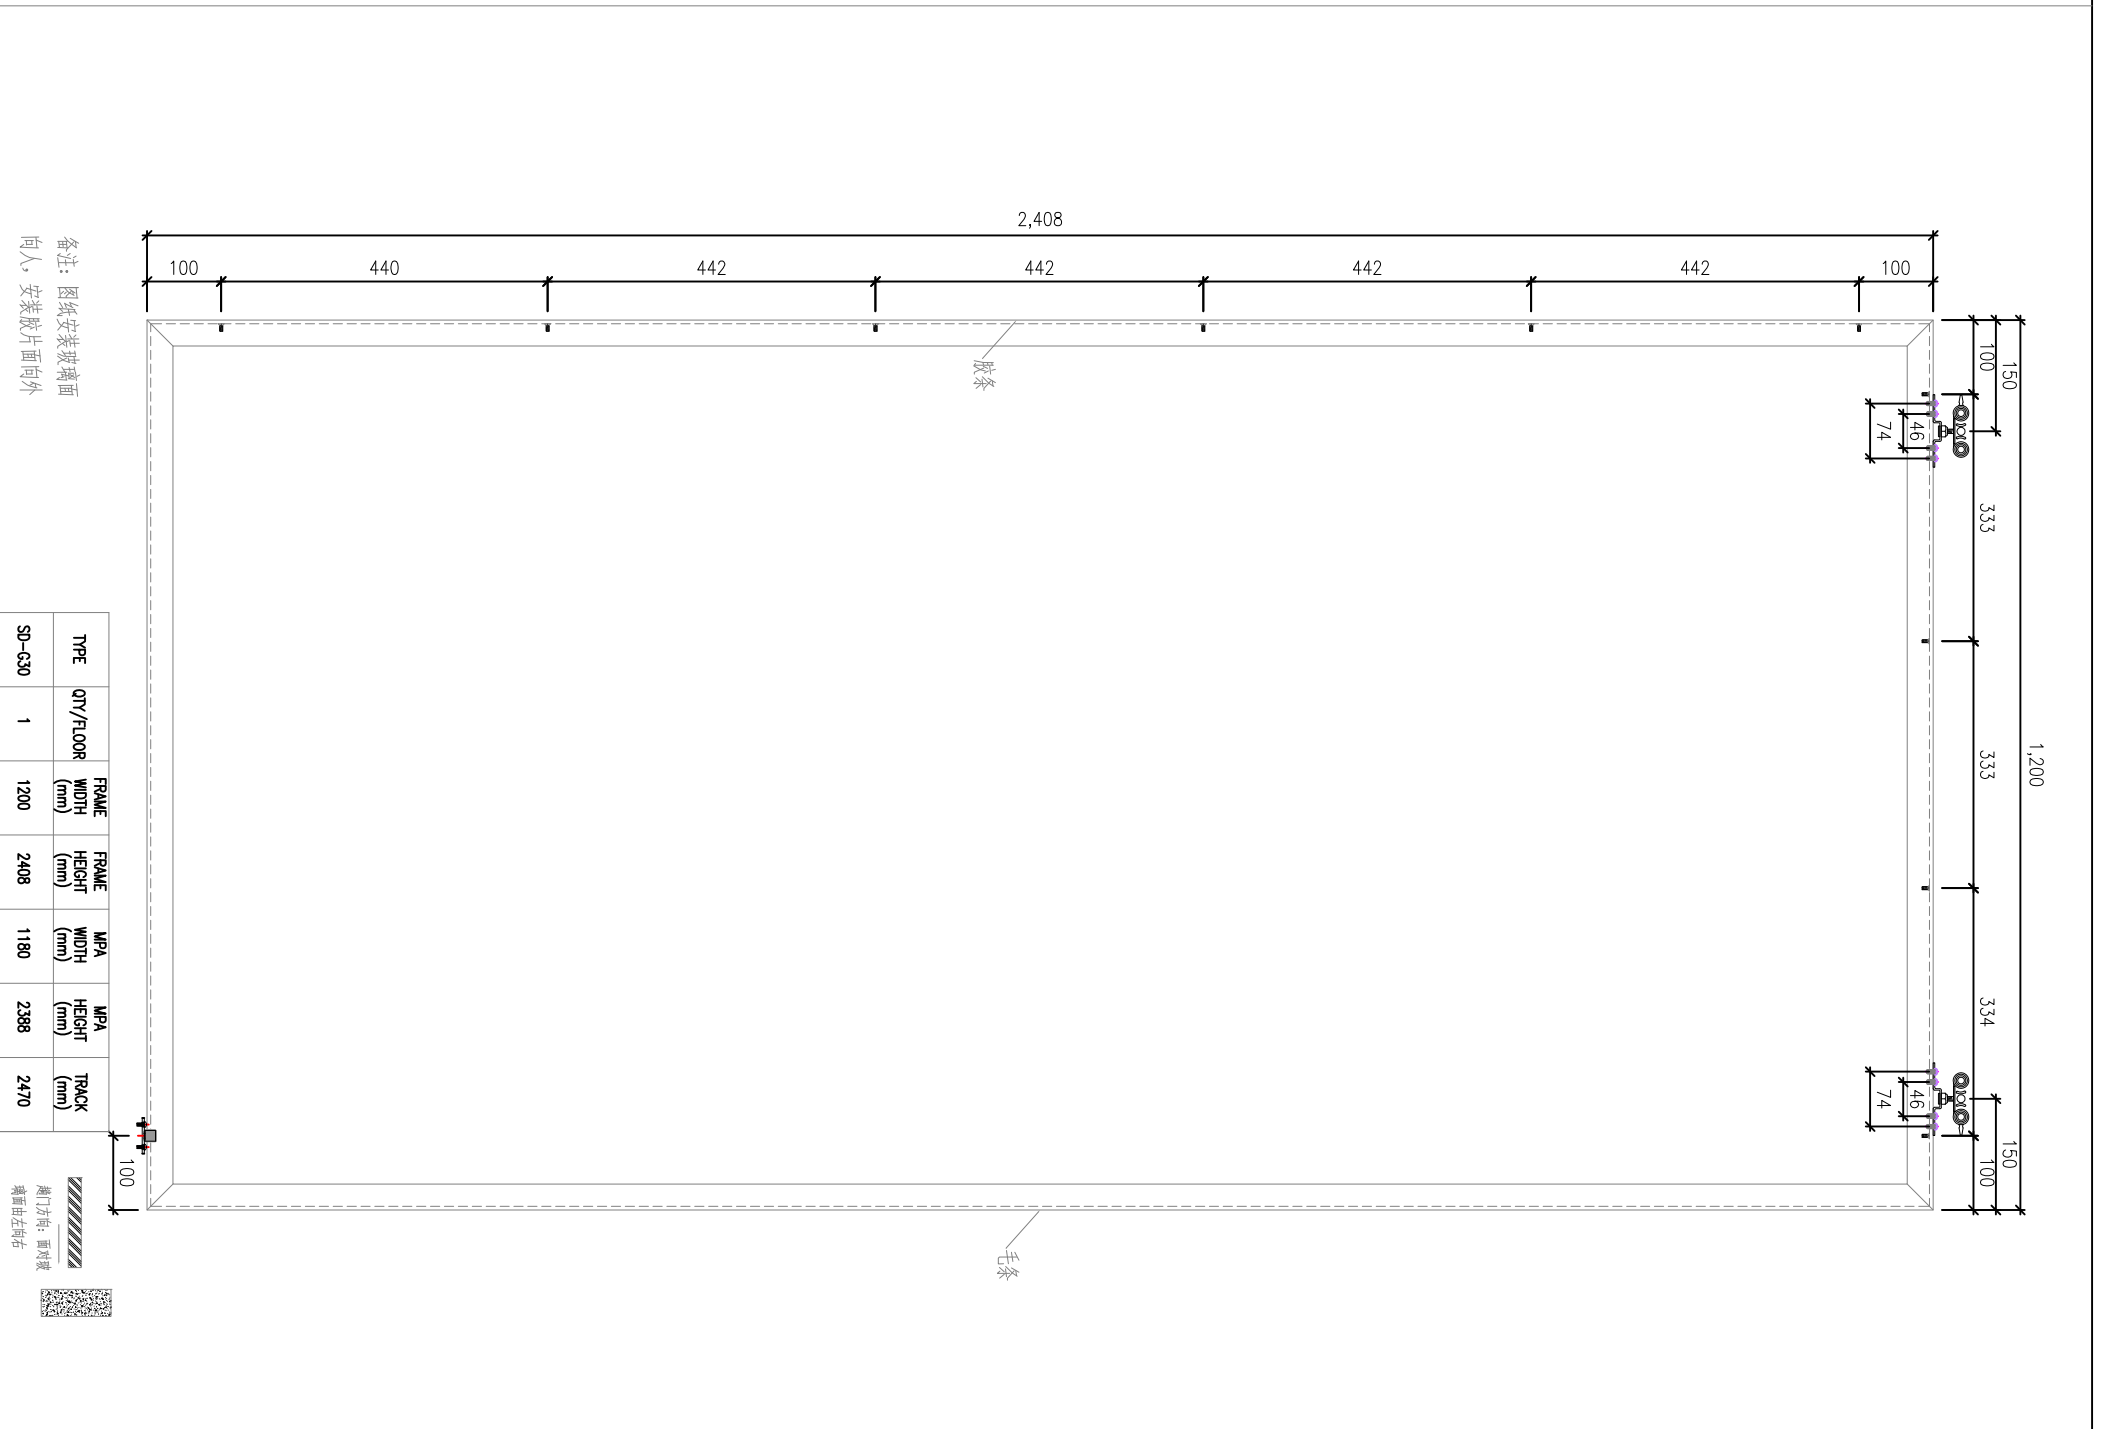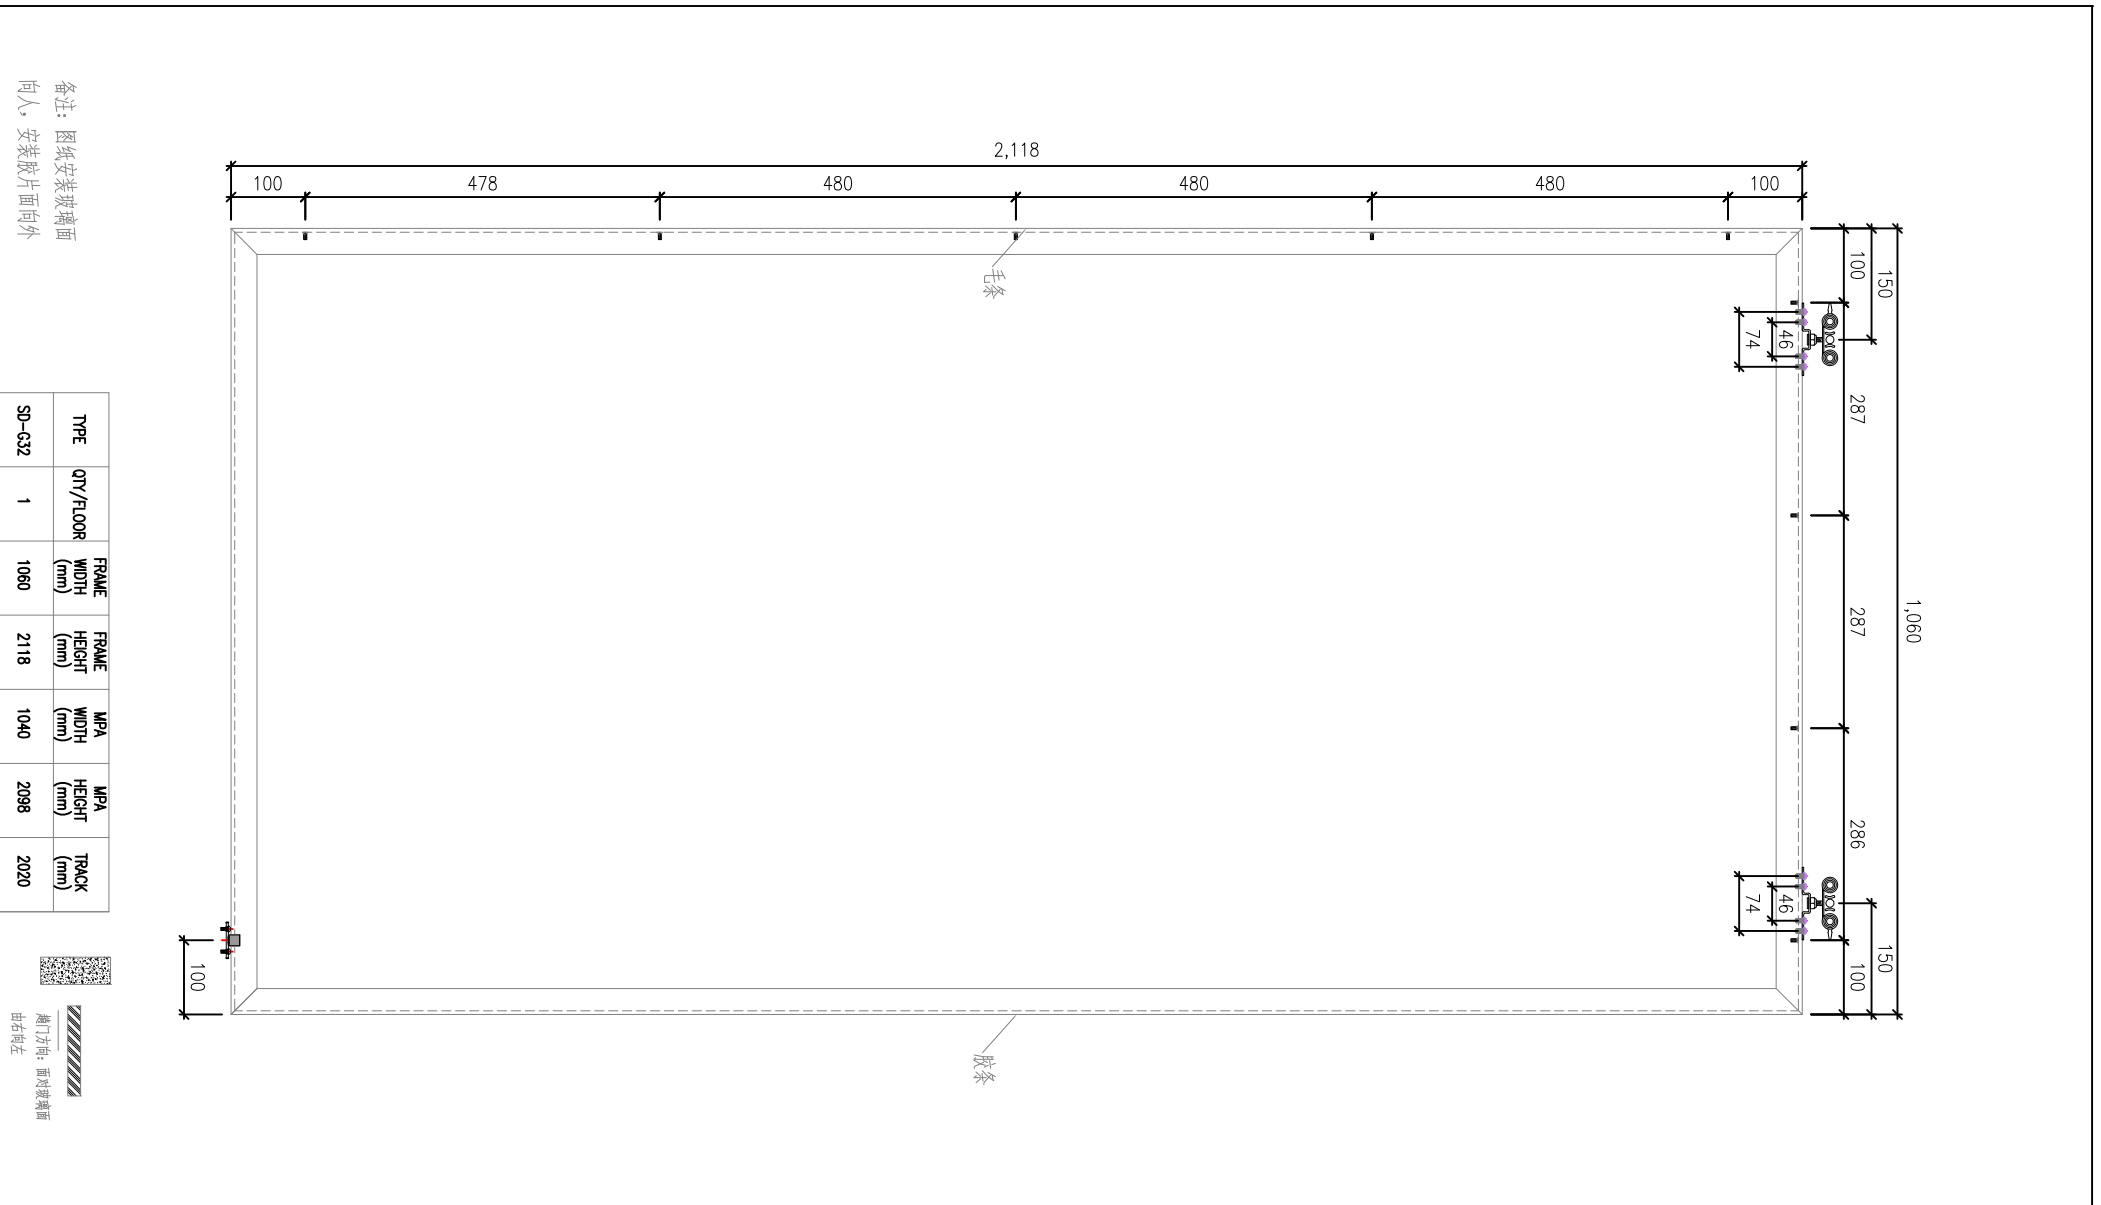

B.D. REF :

CLIENT :
信和置業有限公司
Sino Land Company Limited

ARCHITECT :
WONG TING & PARTNERS LIMITED
ARCHITECTS & PLANNERS

MAIN CONTRACTOR :
CR Construction Company Limited

STRUCTURAL ENGINEER :
AECOM

FAÇADE CONSULTANT:
AECOM


NO.	DATE	REVISION	BY

JOB NO. : J-837
PROJECT :
URA KWUN TONG TOWN CENTRE REDEVELOPMENT
(AREA 2&3) AT MKL 6514 KWUN TONG, MWL00N


TITLE :

DATE :
SCALE :
DRAWN BY :
CHECKED BY :

美特铝业有限公司
MIDI ALUMINIUM FABRICATOR LTD.
Units 6-8, Sunny Industrial Centre, 1/F
610 Cho Kwo Ling Road, Kowloon
Tel: 23469211-4 Fax: (852) 27272666
DWG NO. : 13

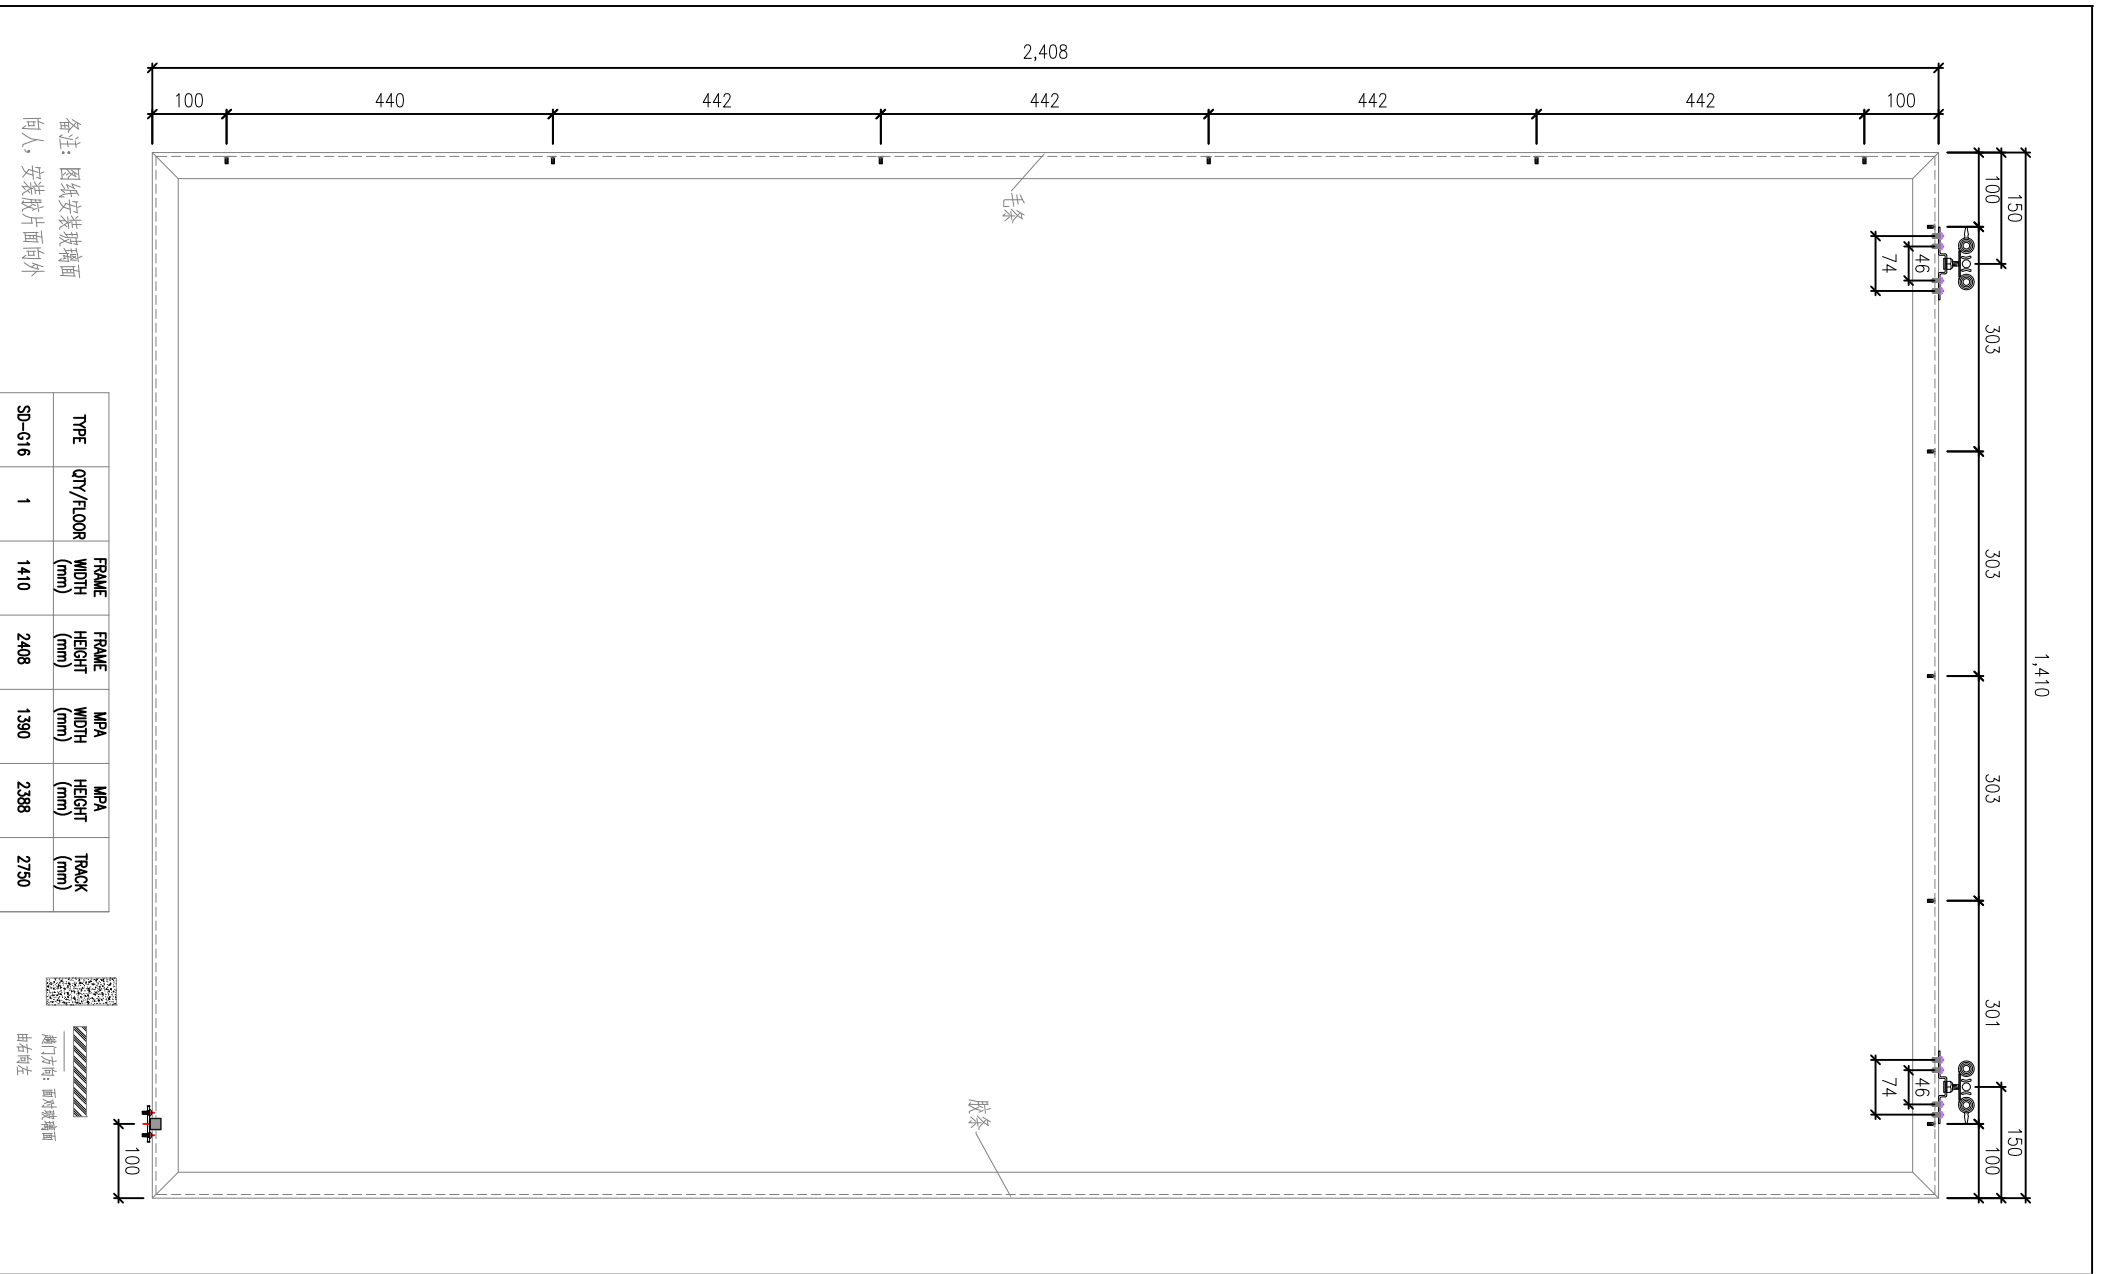


TYPE	QTY/FLOOR	FRAME WIDTH (mm)	FRAME HEIGHT (mm)	MPA WIDTH (mm)	MPA HEIGHT (mm)	TRACK (mm)
SD-G16	1	1410	2408	1390	2388	2750

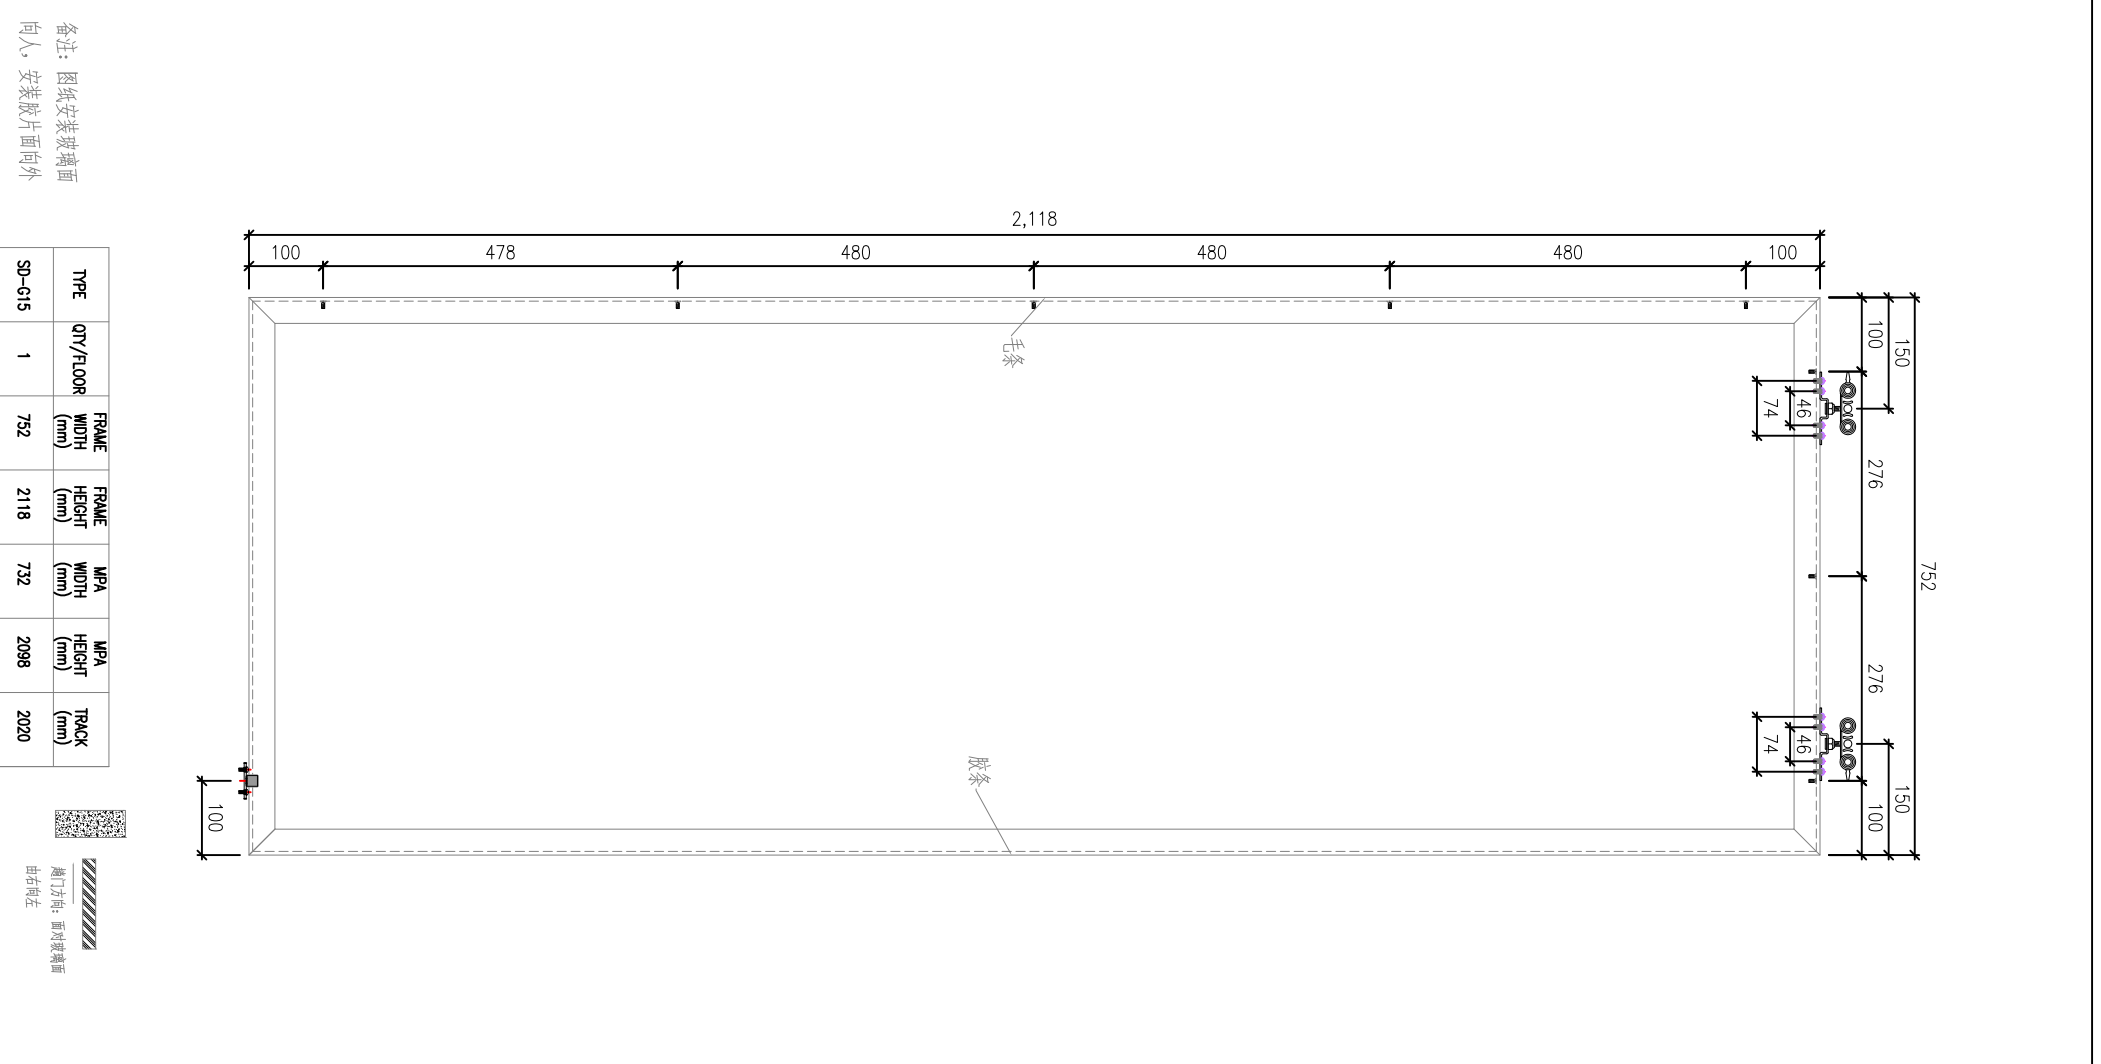

TYPE	QTY/FLOOR	FRAME WIDTH (mm)	FRAME HEIGHT (mm)	MPA WIDTH (mm)	MPA HEIGHT (mm)	TRACK (mm)
SD-G15	1	752	2118	732	2098	2020




B.D. REF :	
CLIENT : 信和置業有限公司 Sino Land Company Limited	
ARCHITECT : WONG TING & PARTNERS LIMITED ARCHITECTS & ENGINEERS	
MAIN CONTRACTOR :	
STRUCTURAL ENGINEER : CR Construction Company Limited	
FAÇADE CONSULTANT: AECOM	
AECOM	
NO. :	DATE :
DATE :	SCALE :
DRAWN BY :	CHECKED BY :
JOB NO. : J-837	
PROJECT : URA KWUN TONG TOWN CENTRE REDEVELOPMENT (AREA 2&3) AT MKL 6514 KWUN TONG, NW LON	
TITLE :	
DATE :	SCALE :
DRAWN BY :	CHECKED BY :
美特铝质有限公司 MIDI ALUMINIUM FABRICATOR LTD. Units 6-8, Sunny Industrial Centre, 1/F 610 Cho Kwo Ling Road, Kowloon Tel: 23469211-4 Fax: (852) 27272666	
DWG NO. : 14	REV. :

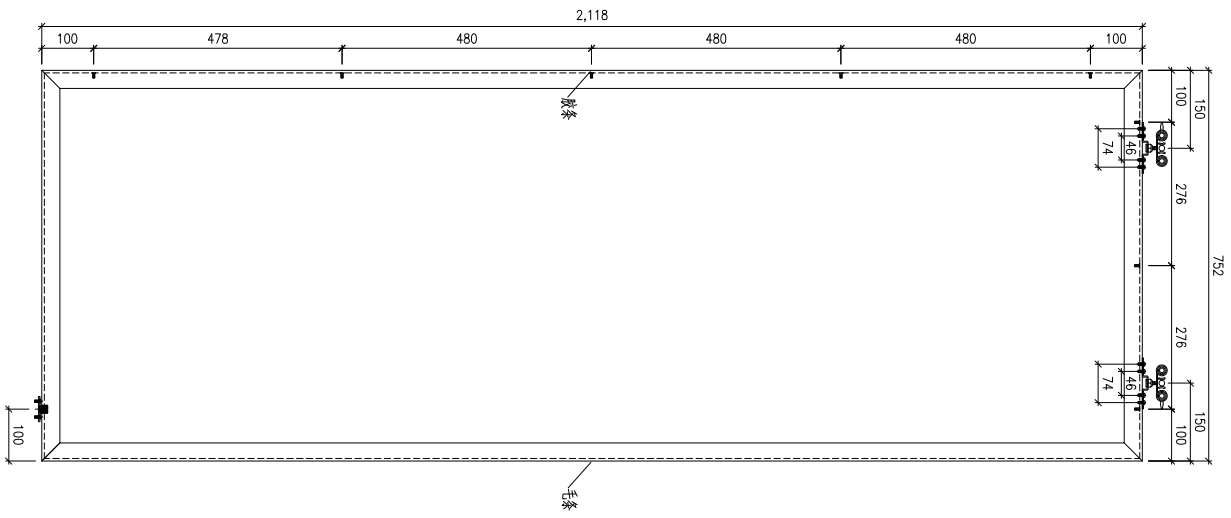

TYPE	QTY/FLOOR	FRAME WIDTH (mm)	FRAME HEIGHT (mm)	UPA WIDTH (mm)	UPA HEIGHT (mm)	TRACK (mm)
SO-G14	1	752	218	732	2098	2020



备注: 图纸安装玻璃面
向人, 安装散片面向外

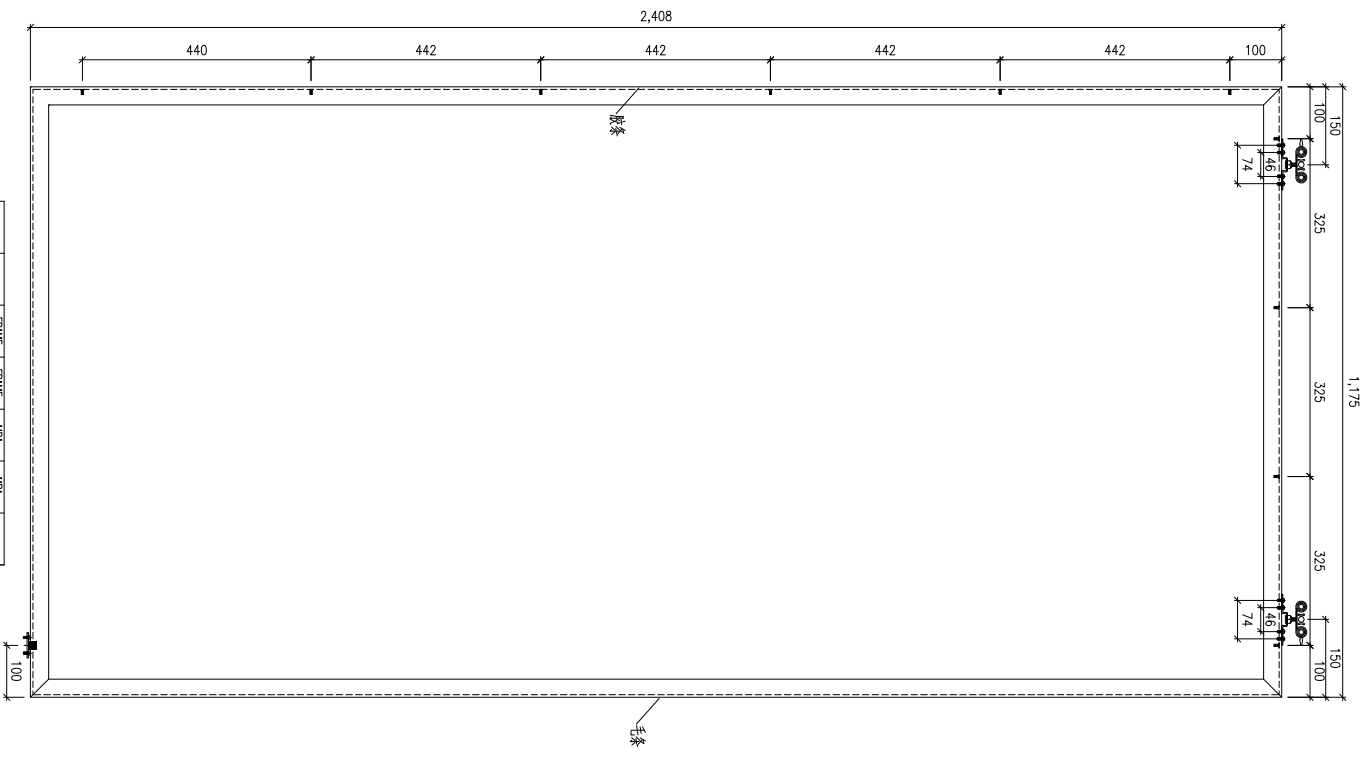

TYPE	QTY/FLOOR	FRAME WIDTH (mm)	FRAME HEIGHT (mm)	UPA WIDTH (mm)	UPA HEIGHT (mm)	TRACK (mm)
SO-G13	1	1175	2408	1155	2388	2320



备注: 图纸安装玻璃面
向人, 安装散片面向外

BO. REF :

CLIENT :
信和置業有限公司
Sino Land Company Limited

ARCHITECT :
HOING TUNG & PARTNERS LIMITED
ARCHITECTS & ENGINEERS

MAIN CONTRACTOR :
CR Construction Company Limited

STRUCTURAL ENGINEER :
AECOM

FAÇADE CONSULTANT:
AECOM

NO.	DATE	REVISION	BY

JOB NO. : J-837
PROJECT :
USA KWUN TONG TOWN CENTRE REDEVELOPMENT
(AREA 2&3) 1/F INCL. 6514 KWUN TONG.COM.HK

TITLE :
SCALE :
DATE :
DRAWN BY :
CHECKED BY :

幕墙有限公司
MIDI Aluminium Extrusions S.M.
Units 6-8, Sinyi Industrial Centre, 1/F
610 Chee Koo Ling Road, Kowloon
Tel: 23469271-4 Fax: (852) 27277066
DWG NO. : 15
REV. :

B.D. REF :

CLIENT :
信和置業有限公司
Sino Land Company Limited

ARCHITECT :
WTF
WONG TUNG & PARTNERS LIMITED
ARCHITECTS & PLANNERS

MAIN CONTRACTOR :
CR Construction Company Limited

STRUCTURAL ENGINEER :
AECOM
FAÇADE CONSULTANT:
AECOM


NO. DATE REVISION BY
JOB NO. : J-837
PROJECT :
URA KWUN TONG TOWN CENTRE REDEVELOPMENT
(AREA 2&3) AT NKIL 6514 KWUN TONG KWILCOON

DATE : SCALE :
DRAWN BY : CHECKED BY :

REV. :
MIDI ALUMINIUM FABRICATOR LTD.
Units 6-8, Sunny Industrial Centre, 1/F
610 Chi Kwo Ling Road, Kowloon
Tel:23489211-4 Fax:(852)27272666
DWC NO. : 0

图号	尺寸(MM)	数量
SD-G03	1576	2
	2404	2
SD-G01	748	2
	2114	2
SD-G02	766	2
	2114	2
SD-G11	1306	2
	2404	2
SD-G10	748	2
	2114	2
SD-G06	1306	2
	2404	2
SD-G04	748	2
	2114	2
SD-G05	1131	2
	2114	2
SD-G08	748	2
	2114	2
SD-G09	748	2
	2114	2
SD-G07	1296	2
	2404	2
SD-G21	1486	2
	2404	2
SD-G19/20	1271	4
	2404	4
SD-G18	1601	2
	2404	2
SD-G25	1731	2
	2404	2
SD-G23	748	2
	2114	2
SD-G24	1056	2
	2114	2
SD-G22	1296	2
	2404	2
SD-G29	1296	2
	2404	2
SD-G27	698.5	2
	2114	2
SD-G28	1056	2
	2114	2
SD-G26	1731	2
	2404	2
SD-G33	1731	2
	2404	2
SD-G31	698.5	2
	2114	2
SD-G32	1056	2
	2114	2
SD-G30	1196	2
	2404	2
SD-G16	1406	2
	2404	2
SD-G15	748	2
	2114	2
SD-G14	748	2
	2114	2
SD-G13	1171	2
	2404	2

图号	尺寸(MM)	数量
SD-G03	1580	2
	2408	2
SD-G01	752	2
	2118	2
SD-G02	770	2
	2118	2
SD-G11	1310	2
	2408	2
SD-G10	752	2
	2118	2
SD-G06	1310	2
	2408	2
SD-G04	752	2
	2118	2
SD-G05	1135	2
	2118	2
SD-G08	752	2
	2118	2
SD-G09	752	2
	2118	2
SD-G07	1300	2
	2408	2
SD-G21	1490	2
	2408	2
SD-G19/20	1275	4
	2408	4
SD-G18	1605	2
	2408	2
SD-G25	1735	2
	2408	2
SD-G23	752	2
	2118	2
SD-G24	1060	2
	2118	2
SD-G22	1300	2
	2408	2
SD-G29	1300	2
	2408	2
SD-G27	702.5	2
	2118	2
SD-G28	1060	2
	2118	2
SD-G26	1735	2
	2408	2
SD-G33	1735	2
	2408	2
SD-G31	702.5	2
	2118	2
SD-G32	1060	2
	2118	2
SD-G30	1200	2
	2408	2
SD-G16	1410	2
	2408	2
SD-G15	752	2
	2118	2
SD-G14	752	2
	2118	2
SD-G13	1175	2
	2408	2

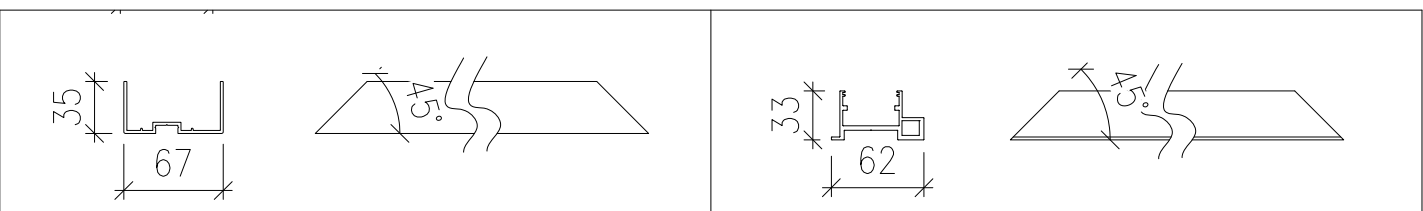

B.D. REF :

CLIENT :
信和置業有限公司
Sino Land Company Limited

ARCHITECT :
WTF
WONG TUNG & PARTNERS LIMITED
ARCHITECTS & PLANNERS




MAIN CONTRACTOR :
CR Construction Company Limited

STRUCTURAL ENGINEER :
AECOM
FAÇADE CONSULTANT:
AECOM

NO. DATE REVISION BY
JOB NO. : J-837
PROJECT :
URA KWUN TONG TOWN CENTRE REDEVELOPMENT
(AREA 2&3) AT NKIL 6514 KWUN TONG KWLOON



DATE : SCALE :
DRAWN BY : CHECKED BY :

DMC NO. : b REV :
MIDI ALUMINIUM FABRICATOR LTD.
Units 6-8, Sunny Industrial Centre, 1/F
610 Che Kwo Ling Road, Kowloon
Tel:23489211-4 Fax:(852)27727666

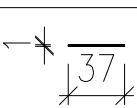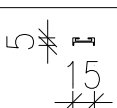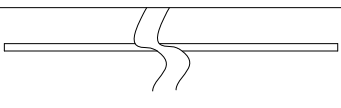

图号	尺寸(MM)	数量
SD-G03	2408	1
SD-G01	2118	1
SD-G02	2118	1
SD-G11	2408	1
SD-G10	2118	1
SD-G06	2408	1
SD-G04	2118	1
SD-G05	2118	1
SD-G08	2118	1
SD-G09	2118	1
SD-G07	2408	1
SD-G21	2408	1
SD-G19/20	2408	2
SD-G18	2408	1
SD-G25	2408	1
SD-G23	2118	1
SD-G24	2118	1
SD-G22	2408	1
SD-G29	2408	1
SD-G27	2118	1
SD-G28	2118	1
SD-G26	2408	1
SD-G33	2408	1
SD-G31	2118	1
SD-G32	2408	1
SD-G30	2408	1
SD-G16	2408	1
SD-G15	2118	1
SD-G14	2118	1
SD-G13	2408	1

图号	尺寸(MM)	数量
SD-G03	1513	2
SD-G03	2343	2
SD-G01	685	2
SD-G01	2053	2
SD-G02	703	2
SD-G02	2053	2
SD-G11	1243	2
SD-G11	2343	2
SD-G10	685	2
SD-G10	2053	2
SD-G06	1243	2
SD-G06	2343	2
SD-G04	685	2
SD-G04	2053	2
SD-G05	1068	2
SD-G05	2053	2
SD-G08	685	2
SD-G08	2053	2
SD-G09	685	2
SD-G09	2053	2
SD-G07	1233	2
SD-G07	2343	2
SD-G21	1423	2
SD-G21	2343	2
SD-G19/20	1208	4
SD-G19/20	2343	4
SD-G18	1538	2
SD-G18	2343	2
SD-G25	1668	2
SD-G25	2343	2
SD-G23	685	2
SD-G23	2053	2
SD-G24	993	2
SD-G24	2053	2
SD-G22	1233	2
SD-G22	2343	2
SD-G29	1233	2
SD-G29	2343	2
SD-G27	635.5	2
SD-G27	2053	2
SD-G28	993	2
SD-G28	2053	2
SD-G26	1668	2
SD-G26	2343	2
SD-G33	1668	2
SD-G33	2343	2
SD-G31	635.5	2
SD-G31	2053	2
SD-G32	993	2
SD-G32	2053	2
SD-G30	1133	2
SD-G30	2343	2
SD-G16	1343	2
SD-G16	2343	2
SD-G15	685	2
SD-G15	2053	2
SD-G14	685	2
SD-G14	2053	2
SD-G13	1108	2
SD-G13	2343	2

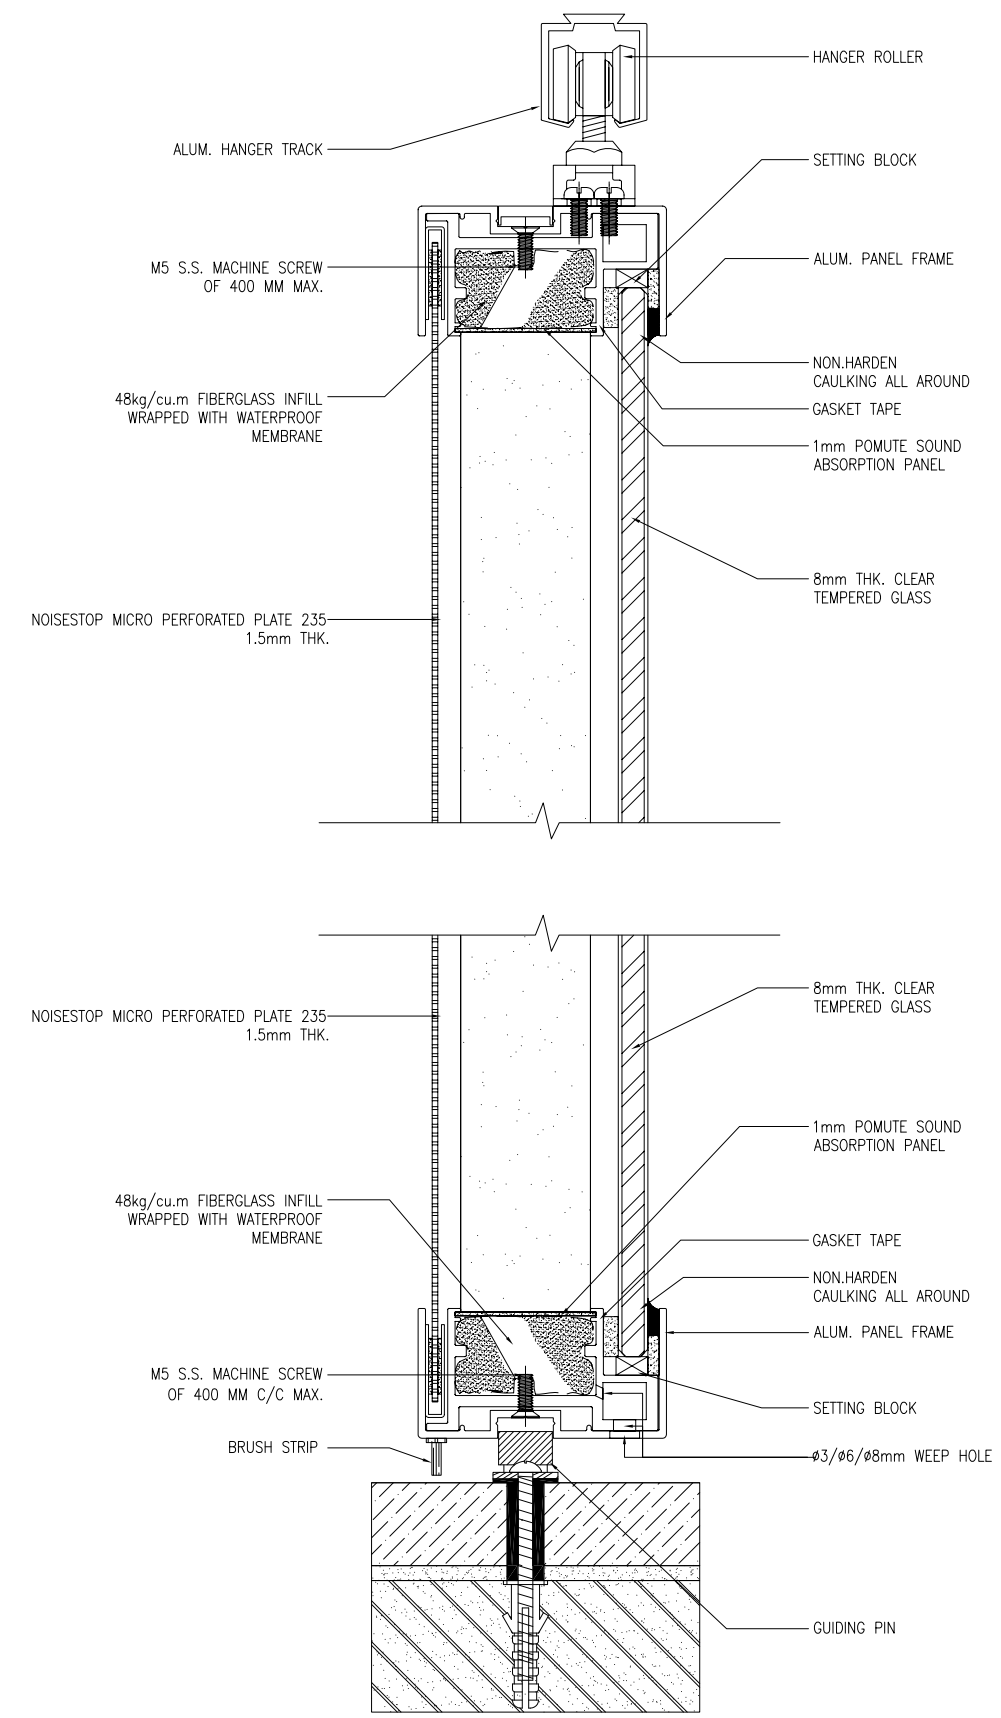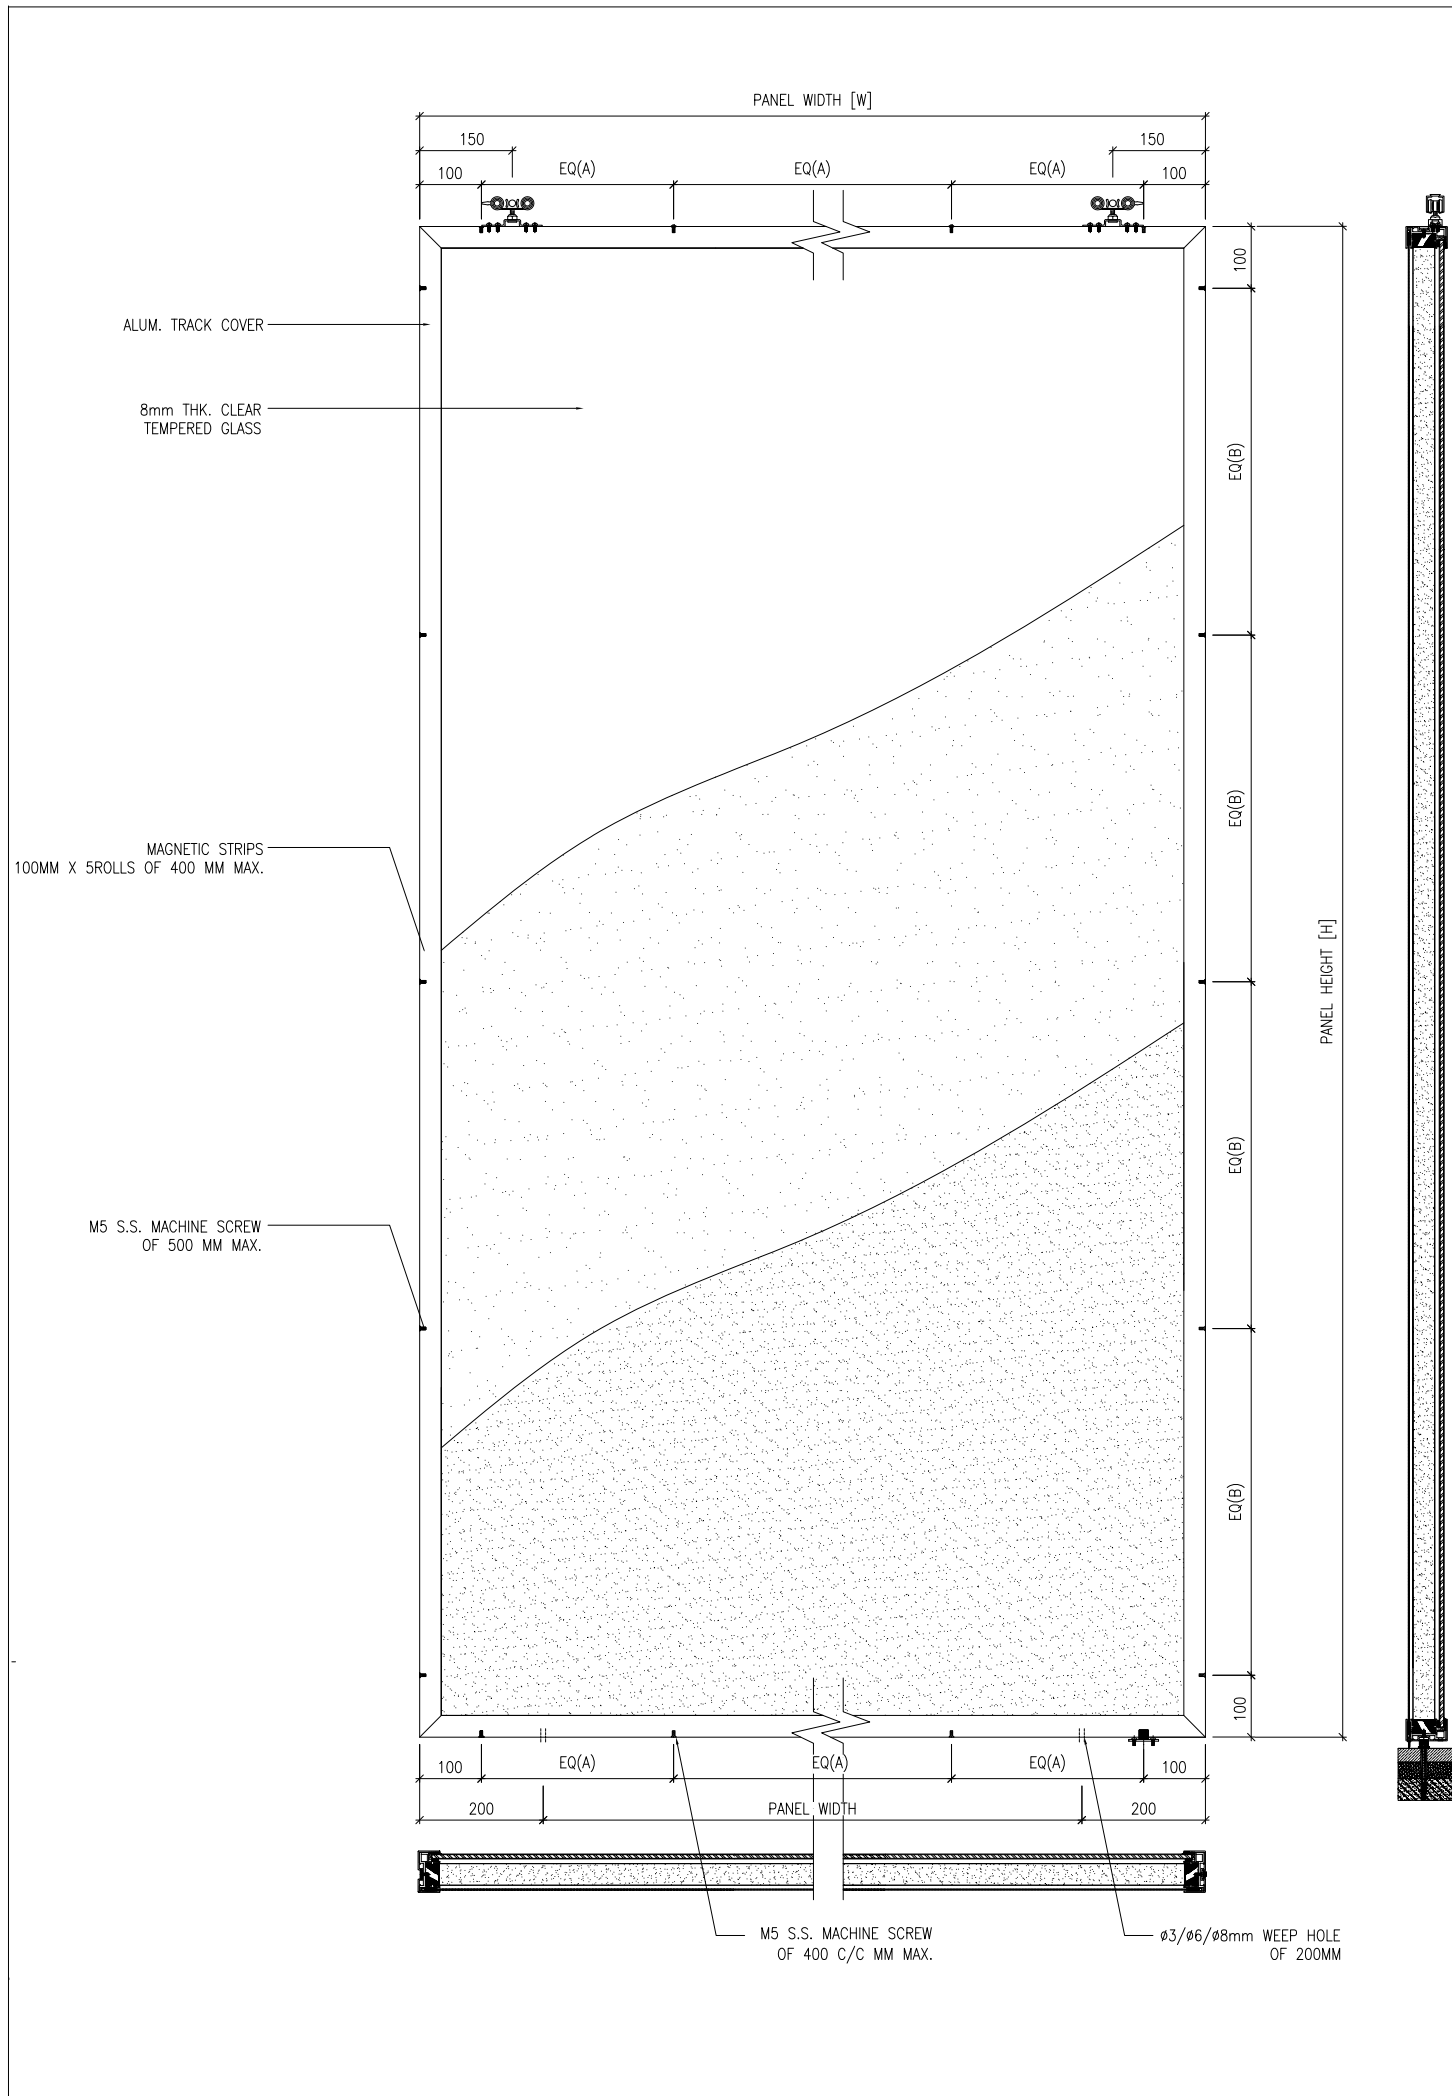

B.D. REF :

CLIENT :
 信和置業有限公司
 Sino Land Company Limited

ARCHITECT :
 WONG TUNG & PARTNERS LIMITED
 ARCHITECTS & PLANNERS

MAIN CONTRACTOR :
 CR Construction Company Limited


STRUCTURAL ENGINEER :
 A-ZCOM

FACADE CONSULTANT:
 A-ZCOM


NO.	DATE	REVISED	BY
JOB NO. : J-837			
PROJECT : URA KWUN TONG TOWN CENTRE REDEVELOPMENT (AREA 2&3) AT NKIL 6514, KWUN TONG, KWLOON			
TITLE :			
DATE :		SCALE :	
DRAWN BY :		CHECKED BY :	

美特鋁質有限公司
 MIDI ALUMINIUM FABRICATOR LTD.
 Units 6-8, Sunray Industrial Centre, 1/F
 610 Cha Kwo Ling Road, Kowloon
 Tel: 23489211-4 Fax: (852) 27727666


DWG NO. : c REV. :

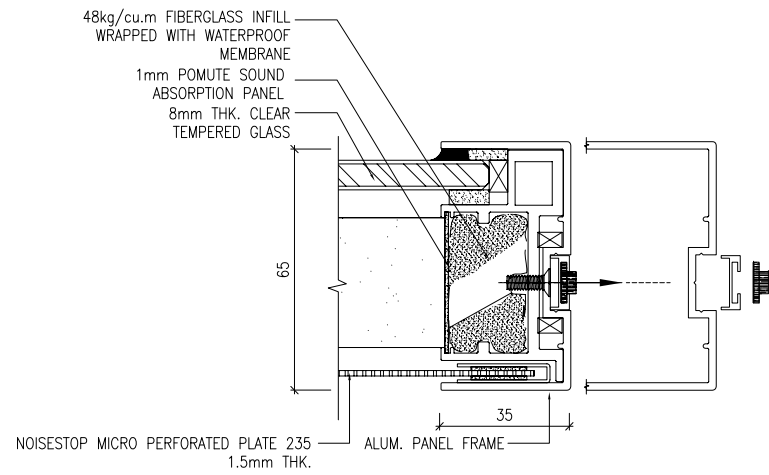


Section A

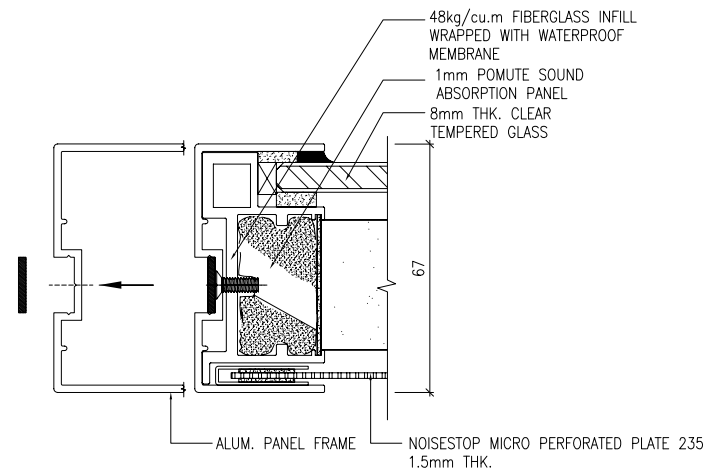


Section B

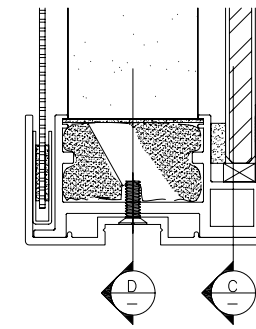



Section G

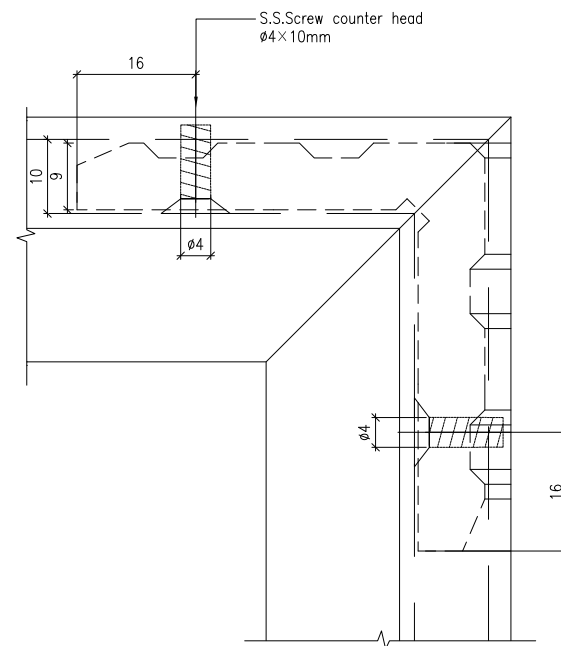

CONSTRUCTION DETAIL C

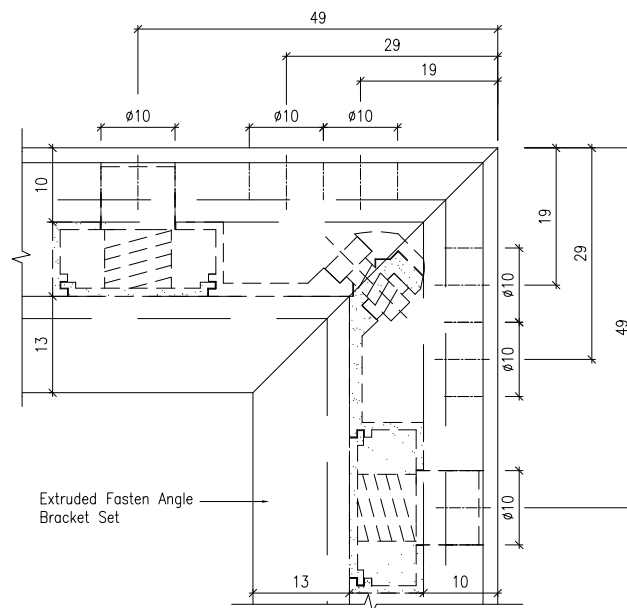

CONSTRUCTION DETAIL D

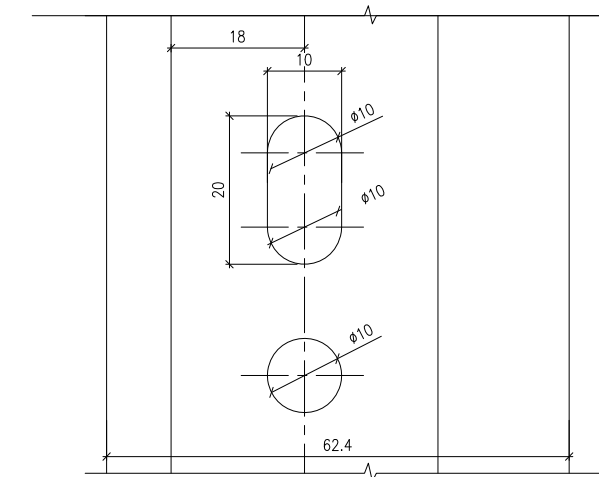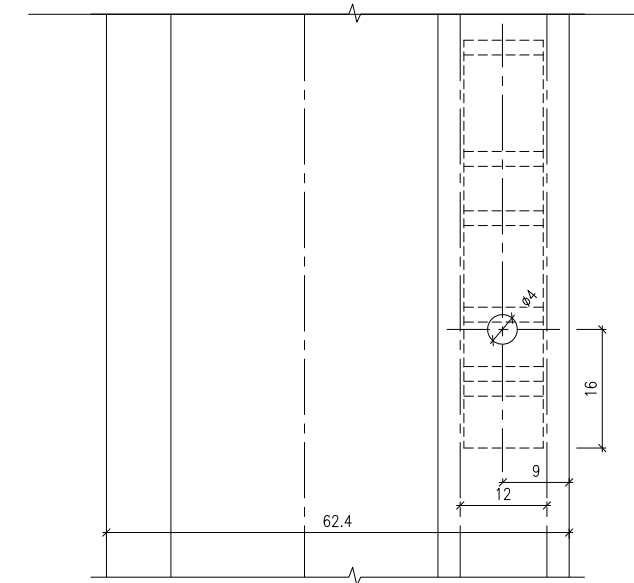

B.D. REF :

CLIENT :
 信和置業有限公司
 Sino Land Company Limited

ARCHITECT :
 WONG TUNG & PARTNERS LIMITED
 ARCHITECTS & PLANNERS

MAIN CONTRACTOR :
 CR Construction Company Limited

STRUCTURAL ENGINEER :
 A-ZCOM

FACADE CONSULTANT:
 A-ZCOM

NO.	DATE	REVISED	BY
-----	------	---------	----

JOB NO. : J-837
 PROJECT :
 URA KWUN TONG TOWN CENTRE REDEVELOPMENT
 (AREA 2&3) AT NKIL 6514, KWUN TONG, KWLOON

TITLE :

DATE : SCALE :
 DRAWN BY : CHECKED BY :

美特鋁質有限公司
 MIDI ALUMINIUM FABRICATOR LTD.
 Units 6-8, Sunray Industrial Centre, 1/F
 610 Cha Kwo Ling Road, Kowloon
 Tel: 23489211-4 Fax: (852) 27727666

DWG NO. : d REV. :