



工程指示 / 要求簡箋(E.I.)

工程指示編號：EI / 1393 / 19

修改版次：-

工程編號：J - 837

工程名稱：觀塘裕民坊

工程項目：幕牆 特式層及 6 樓絲吉利亞趟門+TH 窗(T1-T5)

收件人：生統 / 永林

發件人：Eric Liu

日期：24/12/2019

要求提供 / 確認 事項：

- | | | |
|------------------------------------|-------------------------------------|-------------------------------|
| <input type="checkbox"/> 初步鋁料 B.M. | <input type="checkbox"/> 加工拆圖，然後生產 | <input type="checkbox"/> 尺寸表 |
| <input type="checkbox"/> 正式鋁料 B.M. | <input type="checkbox"/> 技術上資料 / 指示 | <input type="checkbox"/> 報價 |
| <input type="checkbox"/> 配件 B.M. | <input type="checkbox"/> 樣辦或貨品說明書 | <input type="checkbox"/> 分判合約 |
| <input type="checkbox"/> 其他：_____ | | |

內容：

請按加工圖生產絲吉利亞趟門送地盤安裝(T1-T5)

另已包括特式層絲吉利亞旁邊 TH 窗

絲吉利亞趟門：特式層 T1A, T2G, T3D, T5A, T3A，6 樓位置 T3H, T1J

特式層 50 TH 窗：T2G

謝謝！

請在 2020 / 01 / 06 前完成上列要求。

附：3 頁圖登，72 頁加工圖，6 頁位置圖

以上項目為：

- 原合約工程包 原合約工程加 / 減賬 新工程報價

原因：-

分發東莞各部門：

- () 生產技術總監 連附件 () 技術部 連附件 永林 () 生產部 連附件 () 機械設計部 連附件
 () 採購部 連附件 () 生產統籌部 連附件 梅
 () 質檢部 連附件 () 會計部 連附件 () 報關組 連附件 () 其他 楊榮輝 連附件

分發香港各部門：

- () 行政部 連附件 () 會計部 連附件 () 統籌部 連附件 () 工程部地盤科文 連附件 姚子
 () 採購部 連附件 () QS 部 連附件 () 維修部 連附件 () 其他 _____ 連附件

傳遞編號：

HK 2617 / 19

發件人簽署：


項目經理簽署：

圖則登記表 DRAWING REGISTER		接收日期 Receiving Date (適用於客戶圖則)									
工程名稱 Project Title: 觀塘裕民坊		年									
T1-T5(特式層+6F 提升趟門)		月									
工程編號 Project No: J-837		日									
分發予 Distributed To		發出日期 Issued Date									
		年	19								
		月	11								
		日	19								
圖則編號 Drg. No.	圖則名稱 Drawing Title	修訂編號 Revision No.									
T1-A	趟門組裝圖	1	-								
T1-A(1)	趟門組裝圖(數據表)	2	-								
T2-G	趟門組裝圖	3	-								
T2-G(1)	趟門組裝圖(數據表)	4	-								
T3-D	趟門組裝圖	5	-								
T3-D(1)	趟門組裝圖(數據表)	6	-								
T5-A	趟門組裝圖	7	-								
T5-A(1)	趟門組裝圖(數據表)	8	-								
T3-A	趟門組裝圖	9	-								
T3-H	趟門組裝圖	10	-								
T1-J	趟門組裝圖	11	-								
T2-G-1	50後裝窗	12	-								
T2-G-2	50後裝窗	13	-								
T2-G-1-2	50窗多點鎖放樣	14	-								
T2-G-1-3	50窗節點示意圖	15	-								
TD-M01	趟門邊企邊拆圖	16	-								
TD-M01a	趟門邊企邊拆圖	17	-								
TD-M02	趟門邊企邊拆圖	18	-								
TD-M02a	趟門邊企邊拆圖	19	-								
TD-M03	趟門頂橫料拆圖	20	-								
TD-M03a	趟門頂橫料拆圖	21	-								
TD-M04	趟門底橫料拆圖	22	-								
TD-M04a	趟門底橫料拆圖	23	-								
TD-M05	趟門邊企邊拆圖	24	-								
TD-M05a	趟門頂橫料拆圖	25	-								
TD-M06	門企夾邊拆圖	26	-								


圖則登記表 DRAWING REGISTER										
工程名稱 Project Title: 觀塘裕民坊 T1-T5(特式層+6F 提升趟門)					接收日期 Receiving Date (適用於客戶圖則)					
工程編號 Project No: J-837					年					
分發予 Distributed To					月					
					日					
					發出日期 Issued Date					
					年	19				
					月	11				
					日	19				
圖則編號 Drg. No.	圖則名稱 Drawing Title		修訂編號 Revision No.							
TD-M07	門企夾邊拆圖	27	-							
TD-M01b	趟門邊企邊拆圖	28	-							
TD-M01d	趟門邊企邊拆圖	29	-							
TD-M02b	趟門邊企邊拆圖	30	-							
TD-M02c	趟門邊企邊拆圖	31	-							
TD-M02b	趟門邊企邊拆圖	32	-							
TD-M03b	趟門頂橫料拆圖	33	-							
TD-M04b	趟門底橫料拆圖	34	-							
TD-M05b	趟門軌道拆圖	35	-							
TD-M06b	門企夾邊拆圖	36	-							
TD-M07b	門企夾邊拆圖	37	-							
SD-01	趟門玉勾企蓋拆圖	38	-							
SD-02	趟門玉勾企蓋拆圖	39	-							
SD-03	趟門玉勾企蓋拆圖	40	-							
SD-04	趟門玉勾企蓋拆圖	41	-							
SD-05	趟玉企橫料拆圖	42	-							
SD-05a	趟玉企橫料拆圖	43	-							
SD-06	趟玉企橫料拆圖	44	-							
SD-06a	趟玉企橫料拆圖	45	-							
SD-07	趟門玉頂橫拆圖	46	-							
SD-08	趟門玉頂橫拆圖	47	-							
SD-09	趟門玉底橫拆圖	48	-							
SD-10	趟門玉底橫拆圖	49	-							
SD-11	趟門玉企橫拆圖	50	-							
SD-11a	趟門玉企橫拆圖	51	-							
SD-12	趟門玉企橫拆圖	52	-							

圖則登記表
DRAWING REGISTER


工程名稱 Project Title:		觀塘裕民坊		接收日期 Receiving Date (適用於客戶圖則)														
工程編號 Project No:		J-837		年														
		T1-T5(特式層+6F 提升趟門)		月														
				日														
分發予 Distributed To				發出日期 Issued Date														
				年	19													
				月	11													
				日	19													
圖則編號 Drg. No.	圖則名稱 Drawing Title			修訂編號 Revision No.														
SD-13	趟門玉企橫拆圖	53	-															
SD-14	趟門玉頂橫拆圖	54	-															
SD-15	趟門玉底橫拆圖	55	-															
SD-15b	趟門玉底橫拆圖	56	-															
SD-15b-1	趟門玉底橫拆圖	57	-															
SD-15d-1	趟門玉底橫拆圖	58	-															
SD-15d-1	趟門玉底橫拆圖	59	-															
SD-16	趟門玉底橫拆圖	60	-															
SD-17	趟門玉收口企拆圖	61	-															
SN01	鋁板拆圖	62	-															
SN02	鋁通拆圖	63	-															
SN03	鋁通拆圖	64	-															
SN04	鋁板拆圖	65	-															
AA-01	鋁通拆圖	66	-															
AA-01R	鋁通拆圖	67	-															
AA-02-1	鋁角拆圖	68	-															
BB-1	鋁巴拆圖	69	-															
CV01	鋁料拆圖	70	-															
837-B	膠條安裝圖	71	-															
L01	趟門玉玻璃線削料圖	72	-															
837-CW-2114	位置圖	73	-															
837-CW-2214	位置圖	74	-															
837-CW-2313	位置圖	75	-															
837-CW-2513	位置圖	76	-															
837-CW-2306	位置圖	77	-															
837-CW-2112	位置圖	78	-															

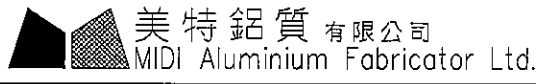


工程號	J-837	拆圖	柯慶余	2019.11.19
地盤	觀塘裕民坊	復核	謝永林	2019.11.20
名稱	趟門拆圖	顏色	EC-DG-S332054	批准 Jason

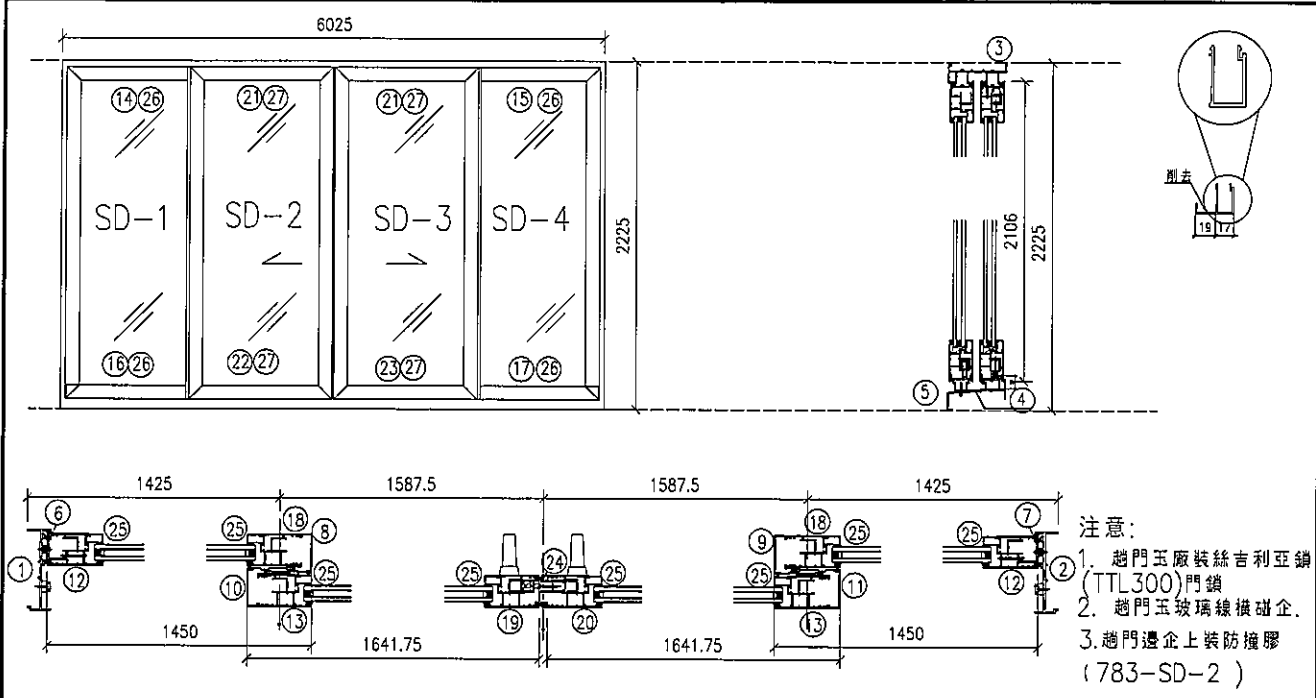

序號	料號	名稱	出苟	長度 (mm)	支/幅	加工說明	加工細則				
1	X846340	趟門框邊企	避位	2225.0	1	TD-M01	頂留			mm	
2	X846340	趟門框邊企	避位	2225.0	1	TD-M02	底留			mm	
3	X846320	趟門框頂橫		5970.0	1	TD-M03	企料底部開避位			mm	
4	X846330	趟門框底橫		5970.0	1	TD-M04	底橫料防水巴鋸去			mm	
5	X846350	趟門軌道		5970.0	1	TD-M05	水線孔在企料-----	頂	底		
6	X846270	門企夾邊	避位	2145.0	1	TD-M06	安裝扣碼				
7	X846270	門企夾邊	避位	2145.0	1	TD-M07	多點鎖芯型號:				
趟門玉SD-1							手柄型號:				
12	X846310	趟門玉企	45°	2106.0	1	SD-05	限位撐型號:				
18	X846310	趟門玉企	45°	2106.0	1	SD-11a	T窗最大的開度:				
14	X846310	趟門玉頂橫	45°	1430.0	1	SD-07	窗玉搭位數:				
16	X846310	趟門玉底橫	45°	1430.0	1	SD-09					
8	X846280	趟門玉企勾蓋	避位	2106.0	1	SD-01					
趟門玉SD-2											
13	X846310	趟門玉企	45°	2106.0	1	SD-06a					
19	X846310	趟門玉企	45°	2106.0	1	SD-12	窗款	寬度(mm)	高度(mm)	隻/幅	撐長
21	X846310	趟門玉頂橫	45°	1621.8	1	SD-14					
22	X846310	趟門玉底橫	45°	1621.8	1	SD-15					
10	X846280	趟門玉勾企蓋	避位	2106.0	1	SD-03					
趟門玉SD-3							大圖版次		本圖版		
20	X846310	趟門玉企	45°	2106.0	1	SD-13			日期		
13	X846310	趟門玉企	45°	2106.0	1	SD-06	窗号	寬度 (W)	高度 (H)	幅數	樓層
21	X846310	趟門玉頂橫	45°	1621.8	1	SD-14	T1-A	6025.0	2225.0	1	50/F
23	X846310	趟門玉底橫	45°	1621.8	1	SD-16					
11	X846280	趟門玉勾企蓋	避位	2106	1	SD-04					
24	X846300	趟門玉收口料	避位	2106	1	SD-17	圖號	T1-A			

 美特鋁質有限公司 MIDI Aluminium Fabricator Ltd.	工程號	J-837	拆圖	柯慶余	2019.11.19
	地盤	觀塘裕民坊	復核	謝永林	2019.11.20
名稱	趟門拆圖	顏色	EC-DG-S332054	批准	Jason

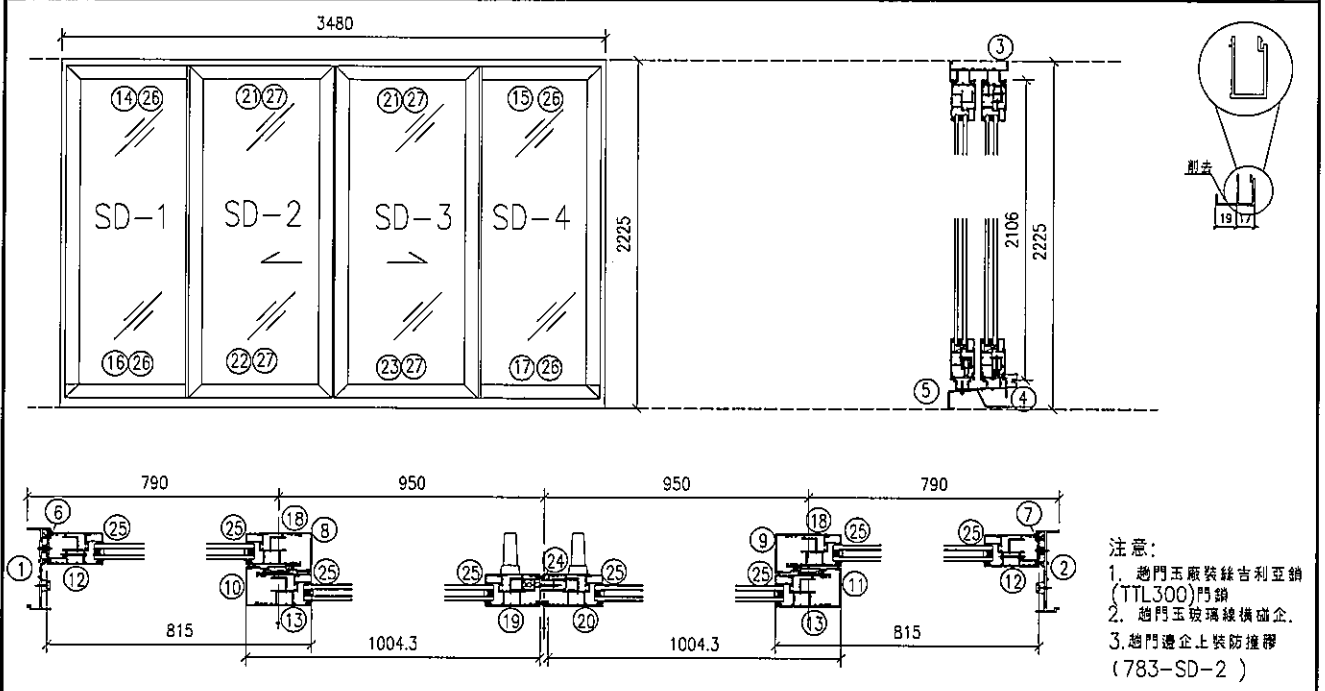

序號	料號	名稱	出苟	長度 (mm)	支/幅	加工說明	加工細則				
1	X846340	趟門框邊企	避位	2225.0	1	TD-M01	頂留			mm	
2	X846340	趟門框邊企	避位	2225.0	1	TD-M02	底留			mm	
3	X846320	趟門框頂橫		3425.0	1	TD-M03	企料底部開避位			mm	
4	X846330	趟門框底橫		3425.0	1	TD-M04	底橫料防水巴鋸去			mm	
5	X846350	趟門軌道		3425.0	1	TD-M05	水線孔在企料-----	頂	底		
6	X846270	門企夾邊	避位	2145.0	1	TD-M06	安裝扣碼				
7	X846270	門企夾邊	避位	2145.0	1	TD-M07	多點鎖芯型號:				
趟門玉SD-1							手柄型號:				
12	X846310	趟門玉企	45°	2106.0	1	SD-05	限位撐型號:				
18	X846310	趟門玉企	45°	2106.0	1	SD-11a	T窗最大的開度:				
14	X846310	趟門玉頂橫	45°	795.0	1	SD-07	窗玉搭位數:				
16	X846310	趟門玉底橫	45°	795.0	1	SD-09					
8	X846280	趟門玉企勾蓋	避位	2106.0	1	SD-01					
趟門玉SD-2											
13	X846310	趟門玉企	45°	2106.0	1	SD-06a					
19	X846310	趟門玉企	45°	2106.0	1	SD-12	窗款	寬度(mm)	高度(mm)	隻/幅	撐長
21	X846310	趟門玉頂橫	45°	984.3	1	SD-14					
22	X846310	趟門玉底橫	45°	984.3	1	SD-15					
10	X846280	趟門玉勾企蓋	避位	2106.0	1	SD-03					
趟門玉SD-3							大圖版次		本圖版		
20	X846310	趟門玉企	45°	2106.0	1	SD-13			日期		
13	X846310	趟門玉企	45°	2106.0	1	SD-06	窗号	寬度 (W)	高度 (H)	幅數	樓層
21	X846310	趟門玉頂橫	45°	984.3	1	SD-14	T3-D	3480.0	2225.0	1	52/F
23	X846310	趟門玉底橫	45°	984.3	1	SD-16					
11	X846280	趟門玉勾企蓋	避位	2106	1	SD-04					
24	X846300	趟門玉收口料	避位	2106	1	SD-17	圖號	T3-D			




美特鋁質有限公司
MIDI Aluminium Fabricator Ltd.

工程號	J-837	拆圖	柯慶余	2019.11.19
地盤	觀塘裕民坊	復核	謝永林	2019.11.20
名稱	趟門拆圖	顏色	EC--DG--S332054	批准 Jason


序號	料號	名稱	出苟	長度 (mm)	支幅	加工說明	加工細則				
趟門玉SD-4							頂留			mm	
12	X846310	趟門玉企	45°	2106.0	1	SD-5a	底留			mm	
18	X846310	趟門玉企	45°	2106.0	1	SD-11	企料底部開避位			mm	
15	X846310	趟門玉頂橫	45°	795.0	1	SD-08	底橫料防水巴鋸去			mm	
17	X846310	趟門玉底橫	45°	795.0	1	SD-10	水線孔在企料-----	頂	底		
9	X846280	趟門玉勾企蓋	避位	2106.0	1	SD-02	安裝扣碼				
							多點鎖芯型號：				
25	X846290	趟門玉企玻璃線	削腳	1952.0	8	L01	手柄型號：				
26	X846290	趟門玉橫玻璃線	削腳	591.0	4	L01	限位撐型號：				
27	X846290	趟門玉橫玻璃線	削腳	780.3	4	L01	T窗最大的開度：				
							窗玉搭位數：				
							窗款	寬度(mm)	高度(mm)	隻/幅	撐長
							大圖版次		本圖版		
									日期		
							窗号	寬度 (W)	高度 (H)	數量	
											幅
							圖號	T3-D (1)			

 美特鋁質有限公司 MIDI Aluminium Fabricator Ltd.	工程號	J-837	拆圖	柯慶余	2019.11.19
	地盤	觀塘裕民坊	復核	謝永林	2019.11.20
	名稱	趟門拆圖	顏色	EC-DG-S332054	批准

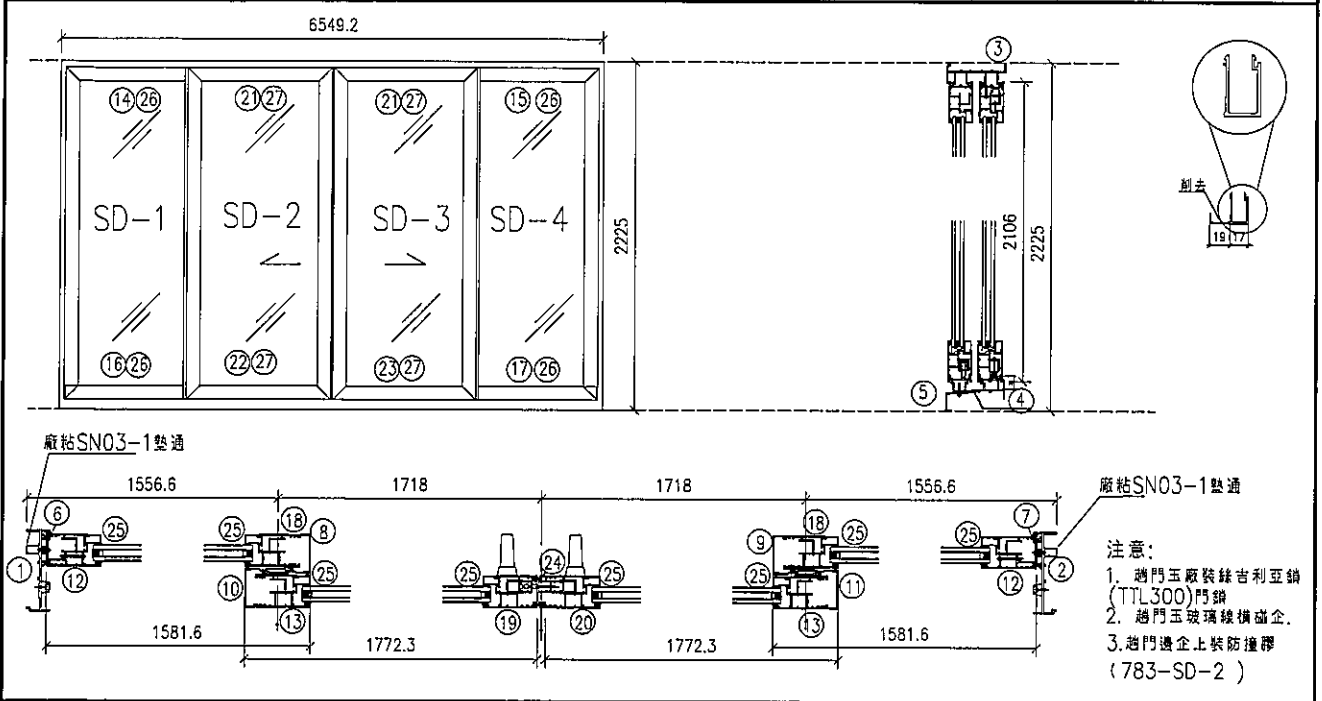


序號	料號	名稱	出苟	長度 (mm)	支/幅	加工說明	加工細則				
							頂留	底留	企料底部開避位	底橫料防水巴鋸去	
1	X846340	趟門框邊企	避位	2225.0	1	TD-M01a				mm	
2	X846340	趟門框邊企	避位	2225.0	1	TD-M02a				mm	
3	X846320	趟門框頂橫		6494.2	1	TD-M03a				mm	
4	X846330	趟門框底橫		6494.2	1	TD-M04a				mm	
5	X846350	趟門軌道		6494.2	1	TD-M05a	水線孔在企料-----	頂	底		
6	X846270	門企夾邊	避位	2145.0	1	TD-M06	安裝扣碼				
7	X846270	門企夾邊	避位	2145.0	1	TD-M07	多點鎖芯型號：				
趟門玉SD-1							手柄型號：				
12	X846310	趟門玉企	45°	2106.0	1	SD-05	限位撐型號：				
18	X846310	趟門玉企	45°	2106.0	1	SD-11a	T窗最大的開度：				
14	X846310	趟門玉頂橫	45°	1561.6	1	SD-07	窗玉搭位數：				
16	X846310	趟門玉底橫	45°	1561.6	1	SD-09					
8	X846280	趟門玉企勾蓋	避位	2106.0	1	SD-01					
趟門玉SD-2											
13	X846310	趟門玉企	45°	2106.0	1	SD-06a					
19	X846310	趟門玉企	45°	2106.0	1	SD-12	窗款	寬度(mm)	高度(mm)	隻/幅	撐長
21	X846310	趟門玉頂橫	45°	1752.3	1	SD-14					
22	X846310	趟門玉底橫	45°	1752.3	1	SD-15					
10	X846280	趟門玉勾企蓋	避位	2106.0	1	SD-03					
趟門玉SD-3							大圖版次		本圖版		
20	X846310	趟門玉企	45°	2106.0	1	SD-13			日期		
13	X846310	趟門玉企	45°	2106.0	1	SD-06	窗号	寬度 (W)	高度 (H)	幅數	樓層
21	X846310	趟門玉頂橫	45°	1752.3	1	SD-14	T2-G	6549.2	2225.0	1	55/F
23	X846310	趟門玉底橫	45°	1752.3	1	SD-16					
11	X846280	趟門玉勾企蓋	避位	2106.0	1	SD-04					
24	X846300	趟門玉收口料	避位	2106	1	SD-17	圖號	T2-G			

 美特鋁質有限公司 MIDI Aluminium Fabricator Ltd.	工程號	J-837	拆圖	柯慶余	2019.11.19
	地盤	觀塘裕民坊	復核	謝永林	2019.11.20
名稱	趟門拆圖	顏色	EC-DG-S332054	批准	Jason

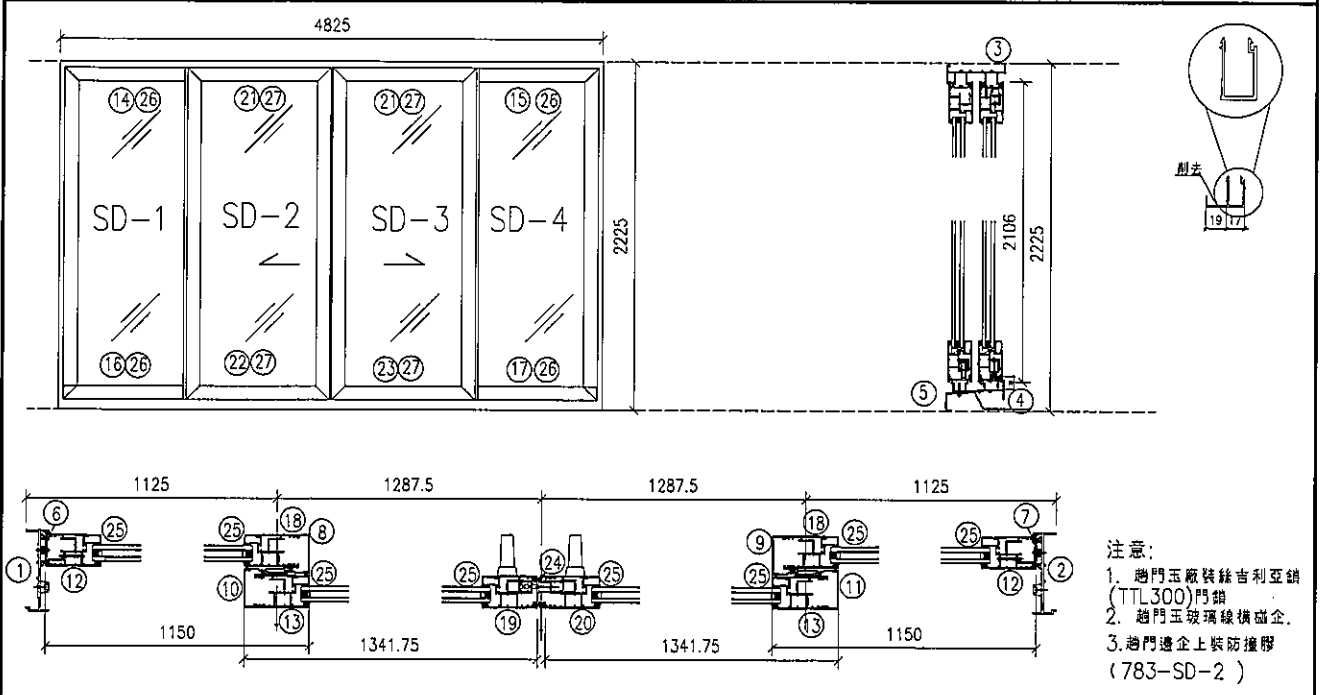


序號	料號	名稱	出苟	長度 (mm)	支/幅	加工說明	加工細則				
1	X846340	趟門框邊企	避位	2225.0	1	TD-M01	頂留				mm
2	X846340	趟門框邊企	避位	2225.0	1	TD-M02	底留				mm
3	X846320	趟門框頂橫		4770.0	1	TD-M03	企料底部開避位				mm
4	X846330	趟門框底橫		4770.0	1	TD-M04	底橫料防水巴鋸去				mm
5	X846350	趟門軌道		4770.0	1	TD-M05	水線孔在企料-----	頂	底		
6	X846270	門企夾邊	避位	2145.0	1	TD-M06	安裝扣碼				
7	X846270	門企夾邊	避位	2145.0	1	TD-M07	多點鎖芯型號:				
趟門玉SD-1							手柄型號:				
12	X846310	趟門玉企	45°	2106.0	1	SD-05	限位撐型號:				
18	X846310	趟門玉企	45°	2106.0	1	SD-11a	T窗最大的開度:				
14	X846310	趟門玉頂橫	45°	1130.0	1	SD-07	窗玉搭位數:				
16	X846310	趟門玉底橫	45°	1130.0	1	SD-09					
8	X846280	趟門玉企勾蓋	避位	2106.0	1	SD-01					
趟門玉SD-2											
13	X846310	趟門玉企	45°	2106.0	1	SD-06a					
19	X846310	趟門玉企	45°	2106.0	1	SD-12	窗款	寬度(mm)	高度(mm)	隻/幅	撐長
21	X846310	趟門玉頂橫	45°	1321.8	1	SD-14					
22	X846310	趟門玉底橫	45°	1321.8	1	SD-15					
10	X846280	趟門玉勾企蓋	避位	2106.0	1	SD-03					
趟門玉SD-3							大圖版次		本圖版		
20	X846310	趟門玉企	45°	2106.0	1	SD-13			日期		
13	X846310	趟門玉企	45°	2106.0	1	SD-06	窗号	寬度 (W)	高度 (H)	幅數	樓層
21	X846310	趟門玉頂橫	45°	1321.8	1	SD-14	T5-A	4825.0	2225.0	1	51/F
23	X846310	趟門玉底橫	45°	1321.8	1	SD-16					
11	X846280	趟門玉勾企蓋	避位	2106	1	SD-04					
24	X846300	趟門玉收口料	避位	2106	1	SD-17	圖號	T5-A			


 美特鋁質有限公司 MIDI Aluminium Fabricator Ltd.	工程號	J-837	拆圖	柯慶余	2019.11.19
	地盤	觀塘裕民坊	復核	謝永林	2019.11.20
名稱	趟門拆圖	顏色	EC-DG-S332054	批准	Jason

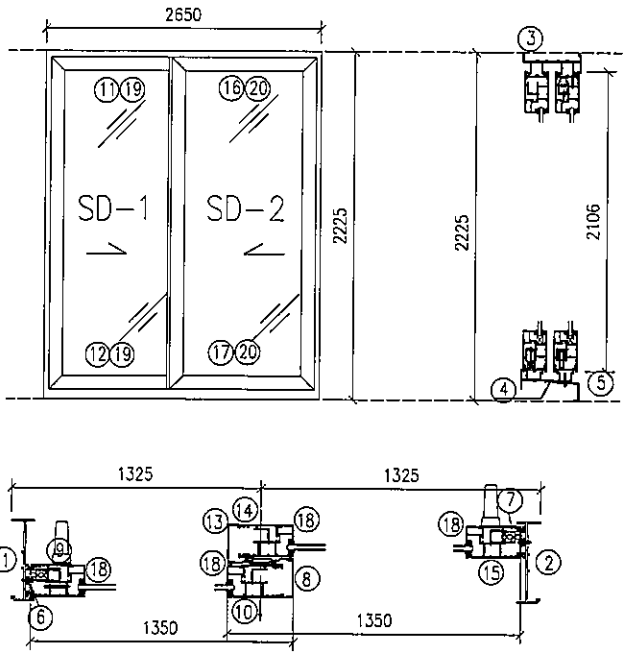

注意：
 1. 趟門玉廠裝絲吉利亞鎖 (TTL300)門鎖
 2. 趟門玉玻璃線橫磁企。
 3. 趟門邊企上裝防護膠 (783-SD-2)

序號	料號	名稱	出荷	長度 (mm)	支/幅	加工說明	加工細則				
							頂留	底留	企料底部開避位	底橫料防水巴鋸去	
1	X846340	趟門框邊企	避位	2225.0	1	TD-M01b					
2	X846340	趟門框邊企	避位	2225.0	1	TD-M02b					
3	X846320	趟門框頂橫		2595.0	1	TD-M03b					
4	X846330	趟門框底橫		2595.0	1	TD-M04b					
5	X846350	趟門軌道		2595.0	1	TD-M05b	水線孔在企料-----	頂	底		
6	X846270	門企夾邊	避位	2145.0	1	TD-M06b	安裝扣碼				
7	X846270	門企夾邊	避位	2145.0	1	TD-M07b	多點鎖芯型號：				
趟門玉SD-1							手柄型號：				
8	X846280	趟門玉勾企蓋-梗	避位	2106.0	1	SD-04	限位撐型號：				
9	X846310	趟門梗玉企	45°	2106.0	1	SD-13	T窗最大的開度：				
10	X846310	趟門梗玉企	45°	2106.0	1	SD-06	窗玉搭位數：				
11	X846310	趟門玉頂橫	45°	1330.0	1	SD-14					
12	X846310	趟門玉底橫	45°	1330.0	1	SD-15b					
趟門玉SD-2							窗款	寬度(mm)	高度(mm)	隻/幅	撐長
13	X846280	趟門玉企勾蓋-生	避位	2106.0	1	SD-02					
14	X846310	趟門生玉企	45°	2106.0	1	SD-11					
15	X846310	趟門生玉企	45°	2106.0	1	SD-12					
16	X846310	趟門玉頂橫	45°	1330.0	1	SD-14					
17	X846310	趟門玉底橫	45°	1330.0	1	SD-15b-1					
18	X846290	趟門玉企玻璃線	削腳	1952.0	4	L01	大圖版次		本圖版		
19	X846290	趟門玉橫玻璃線	削腳	1126.0	2	L01	T3-A	2650.0	2225.0	幅數	樓層
20	X846290	趟門玉橫玻璃線	削腳	1126.0	2	L01				1	52/F
							圖號	T3-A			

 美特鋁質有限公司 MIDI Aluminium Fabricator Ltd.	工程號	J-837	拆圖	柯慶余	2019.11.19
	地盤	觀塘裕民坊	復核	謝永林	2019.11.20
名稱	趟門拆圖	顏色	EC-DG-S332054	批准	Jason




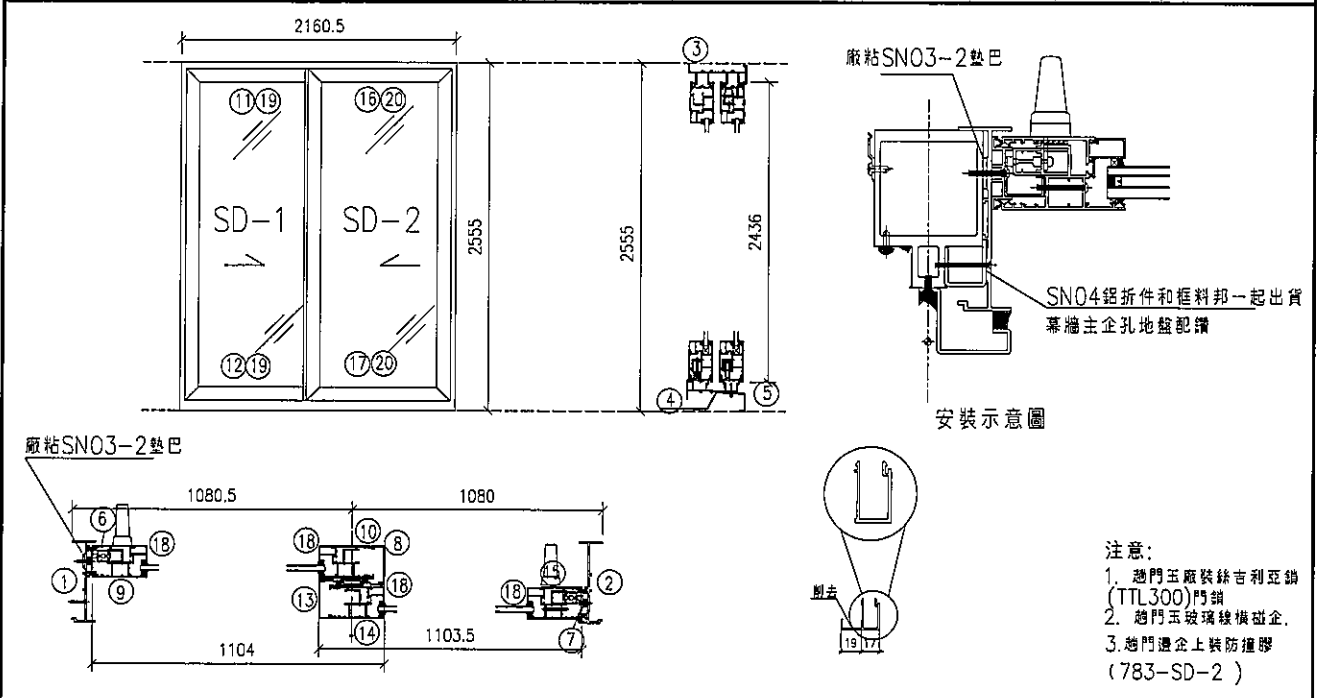


序號	料號	名稱	出苟	長度 (mm)	支幅	加工說明	加工細則				
1	X846340	趟門框邊企	避位	2555	1	TD-M01d	頂留			mm	
2	X846340	趟門框邊企	避位	2555	1	TD-M02d	底留			mm	
3	X846320	趟門框頂橫		2105.5	1	TD-M03d	企料底部開避位			mm	
4	X846330	趟門框底橫		2105.5	1	TD-M04d	底橫料防水巴鋸去			mm	
5	X846350	趟門軌道		2105.5	1	TD-M05d	水線孔在企料-----	頂	底		
6	X846270	門企夾邊	避位	2475	1	TD-M06d	安裝扣碼				
7	X846270	門企夾邊	避位	2475	1	TD-M07d	多點鎖芯型號:				
趟門玉SD-1							手柄型號:				
8	X846280	趟門玉企蓋-梗	避位	2436	1	SD-01d	限位撐型號:				
9	X846310	趟門梗玉企	45°	2436	1	SD-013d	T窗最大的開度:				
10	X846310	趟門梗玉企	45°	2436	1	SD-11d	窗玉搭位數:				
11	X846310	趟門玉頂橫	45°	1085.5	1	SD-14					
12	X846310	趟門玉底橫	45°	1085.5	1	SD-15d					
趟門玉SD-2							窗款	寬度(mm)	高度(mm)	雙幅	撐長
13	X846280	趟門玉企勾蓋-生	避位	2436	1	SD-03d					
14	X846310	趟門生玉企	45°	2436	1	SD-06d					
15	X846310	趟門生玉企	45°	2436	1	SD-12d					
16	X846310	趟門玉頂橫	45°	1085.0	1	SD-14					
17	X846310	趟門玉底橫	45°	1085.0	1	SD-15d-1					
18	X846290	趟門玉企玻璃線	削腳	2282	4	L01	大圖版次		本圖版		
19	X846290	趟門玉橫玻璃線	削腳	881.5	2	L01	T3-H	2160.5	2555.0	幅數	樓層
20	X846290	趟門玉橫玻璃線	削腳	881.0	2	L01				1	6/F
							圖號	T3-H			



美特鋁質有限公司
MIDI Aluminium Fabricator Ltd.

工程號	J-837	拆圖	柯慶余	2019.11.19	
地盤	觀塘裕民坊	復核	謝永林	2019.11.20	
名稱	趟門拆圖	顏色	EC-DG-S332054	批准	Jason

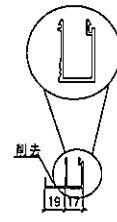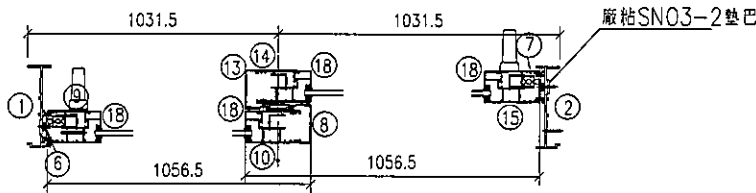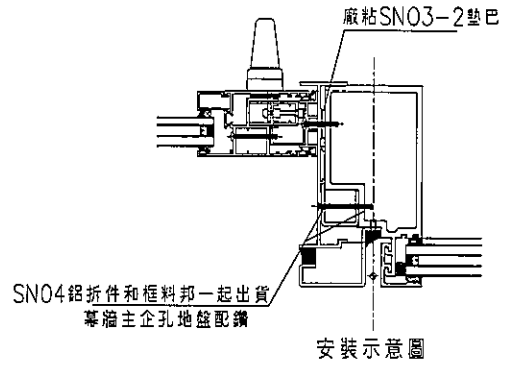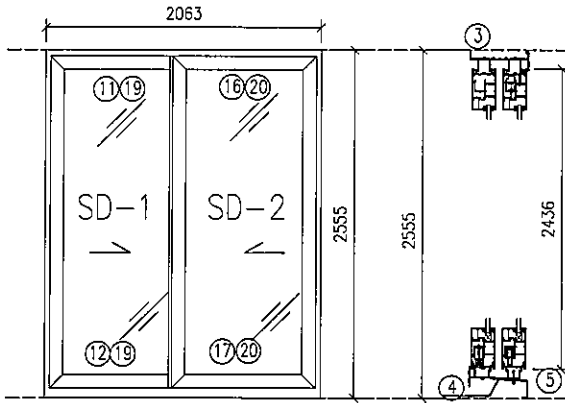

- 注意:
1. 趟門玉廠裝絲吉利亞鎖 (TTL300) 門鎖
 2. 趟門玉玻璃線橫企
 3. 趟門邊企上裝防撞膠 (783-SD-2)


序號	料號	名稱	出筍	長度 (mm)	支幅	加工說明
1	X846340	趟門框邊企	避位	2555	1	TD-M01c
2	X846340	趟門框邊企	避位	2555	1	TD-M02c
3	X846320	趟門框頂橫		2008.0	1	TD-M03c
4	X846330	趟門框底橫		2008.0	1	TD-M04c
5	X846350	趟門軌道		2008.0	1	TD-M05c
6	X846270	門企夾邊	避位	2475	1	TD-M06c
7	X846270	門企夾邊	避位	2475	1	TD-M07c
趟門玉SD-1						
8	X846280	趟門玉勾企蓋-梗	避位	2436	1	SD-04c
9	X846310	趟門梗玉企	45°	2436	1	SD-13c
10	X846310	趟門梗玉企	45°	2436	1	SD-06c
11	X846310	趟門玉頂橫	45°	1036.5	1	SD-14
12	X846310	趟門玉底橫	45°	1036.5	1	SD-15c
趟門玉SD-2						
13	X846280	趟門玉勾企蓋-生	避位	2436	1	SD-02c
14	X846310	趟門生玉企	45°	2436	1	SD-11c
15	X846310	趟門生玉企	45°	2436	1	SD-12c
16	X846310	趟門玉頂橫	45°	1036.5	1	SD-14
17	X846310	趟門玉底橫	45°	1036.5	1	SD-15c-1
18	X846290	趟門玉企玻璃線	削腳	2282	4	L01
19	X846290	趟門玉橫玻璃線	削腳	832.5	2	L01
20	X846290	趟門玉橫玻璃線	削腳	832.5	2	L01

加工細則				
頂留				mm
底留				mm
企料底部開避位				mm
底橫料防水巴鋸去				mm
水線孔在企料-----	頂	底		
安裝扣碼				
多點鎖芯型號:				
手柄型號:				
限位撐型號:				
T窗最大的開度:				
窗玉搭位數:				
窗款	寬度(mm)	高度(mm)	隻幅	撐長
大圖版次		本圖版		
T1-J	2063.0	2555.0	幅數	樓層
			1	6/F
圖號	T1-J			



美特鋁質有限公司
MIDI Aluminium Fabricator Ltd.

工程號 J-837 | 地盤 觀塘裕民坊

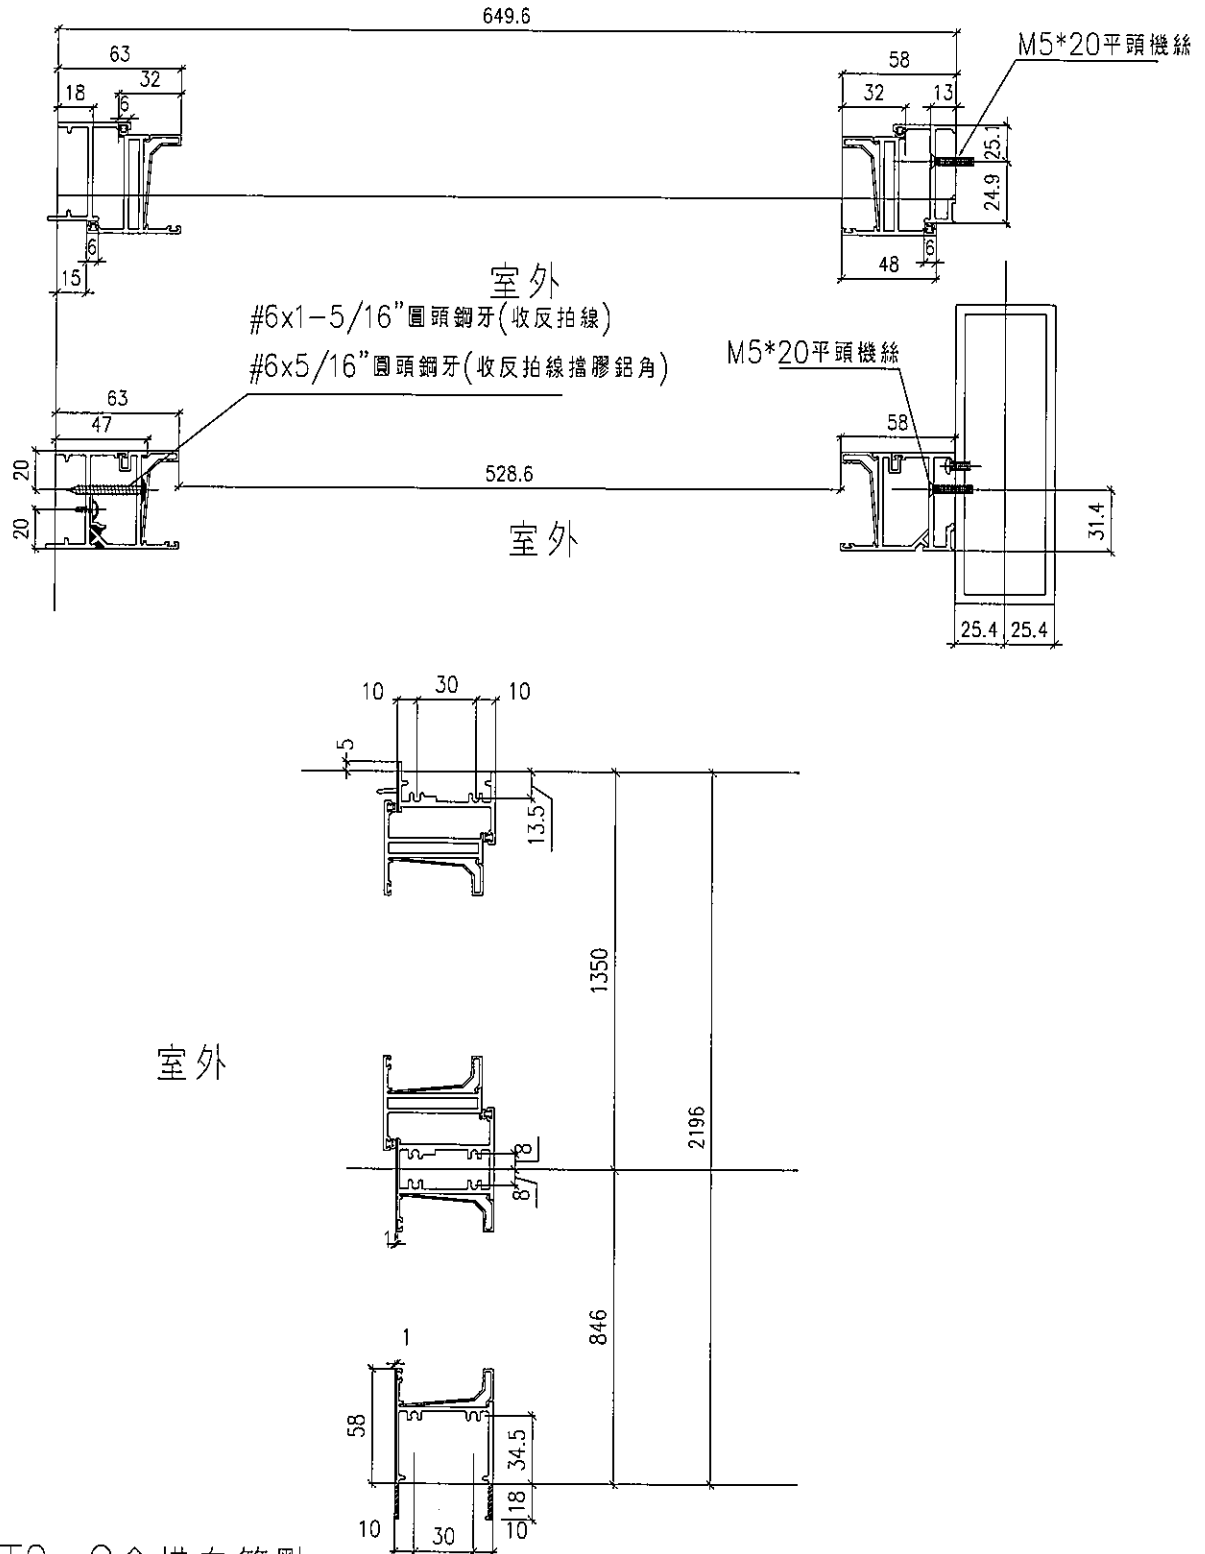

鋁窗: T2-G企橫向節點

名稱	50窗節點示意圖	制圖	柯慶余	2019.12.2	修改		
材料	-	復核	謝永林	2019.12.2	日期		
顏色	EC-DG-S332054 (3塗)	批准	Jason		圖號	T2-G-1-3	




美特鋁質有限公司
MIDI Aluminium Fabricator Ltd.

寬度 (W)	數量	窗號	W1	W2
624.6	2	T2-G	163.3	153.8

工程號 J-837 | 地盤 觀塘裕民坊

配件待定



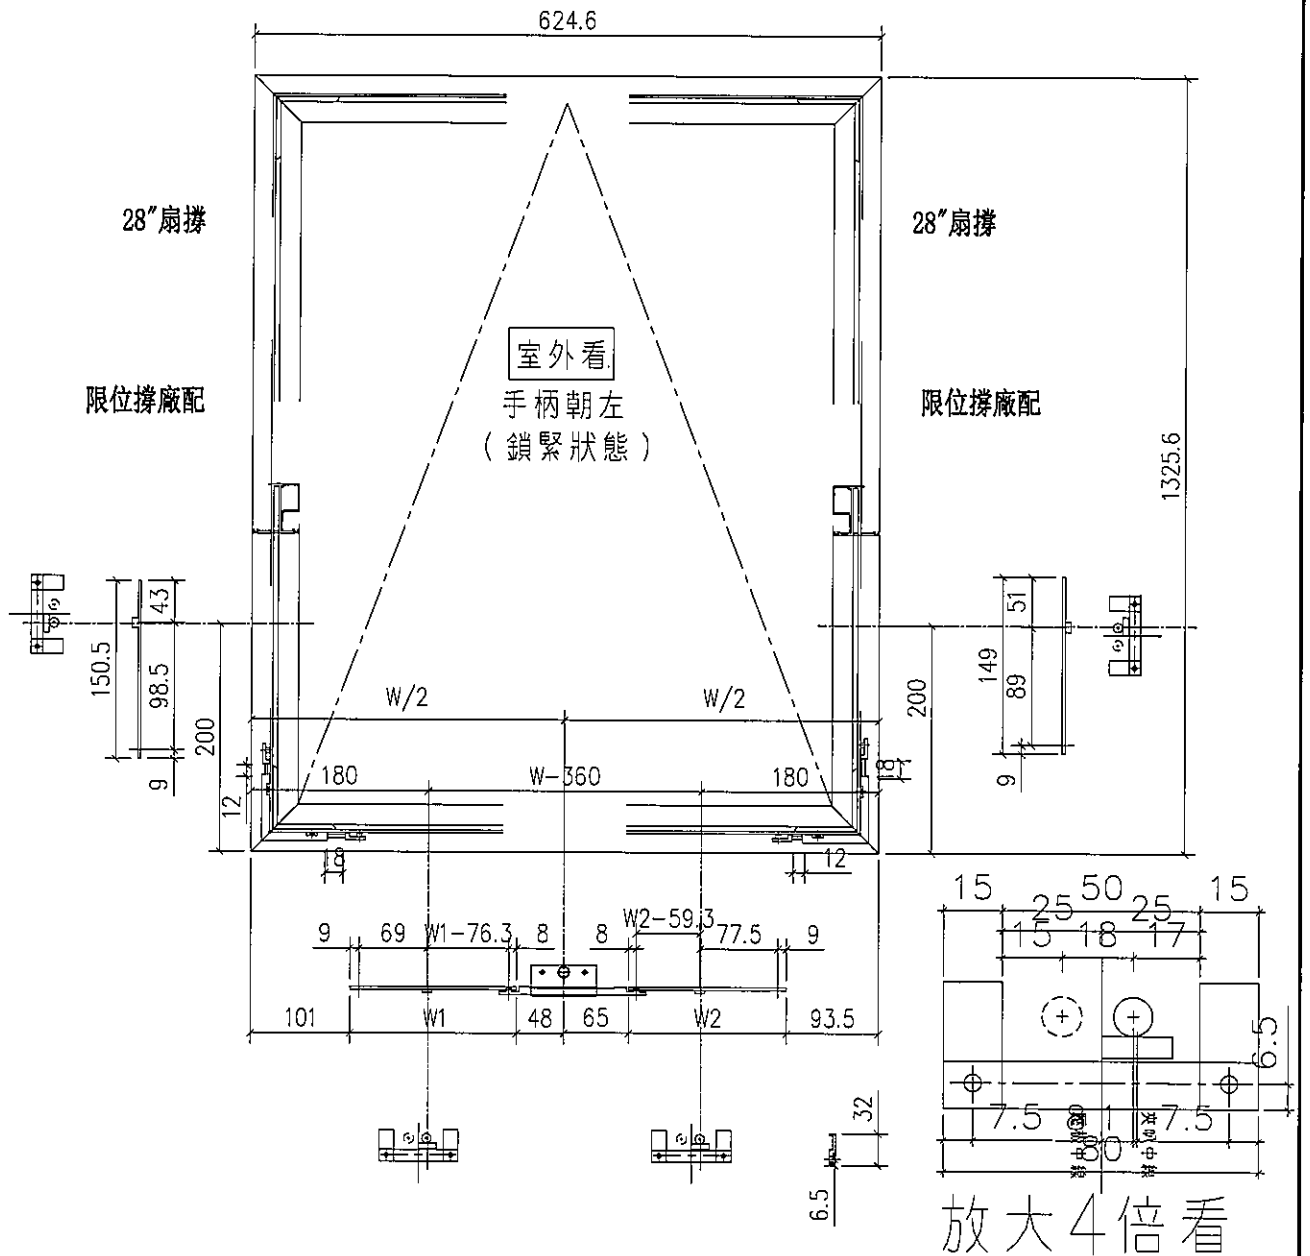


名稱	50窗多點鎖放樣	制圖	柯慶余	2019.12.2	修改		
材料	X846540	復核	謝永林	2019.12.2	日期		
顏色	EC-DG-S332054 (3塗)	批准	Jason		圖號	T2-G-1-2	


 美特鋁質有限公司 MIDI Aluminium Fabricator Ltd.				類別	物料號			
修改				制圖	柯慶余	2019.11.19	圖號	TD-M01
日期				復核	謝永林	2019.11.20	數量	見表
				批准	Jason		位置	如圖

物料編號	長度 (L)	數量	N	A	使用位置
TD-M01-1	2225	1	6	227.5	T1-A
TD-M01-2	2225	1	6	227.5	T3-D
TD-M01-3	2225	1	6	227.5	T5-A

室外

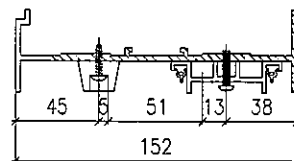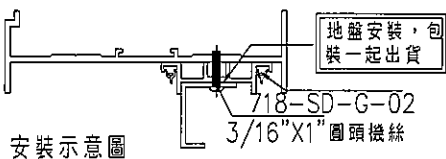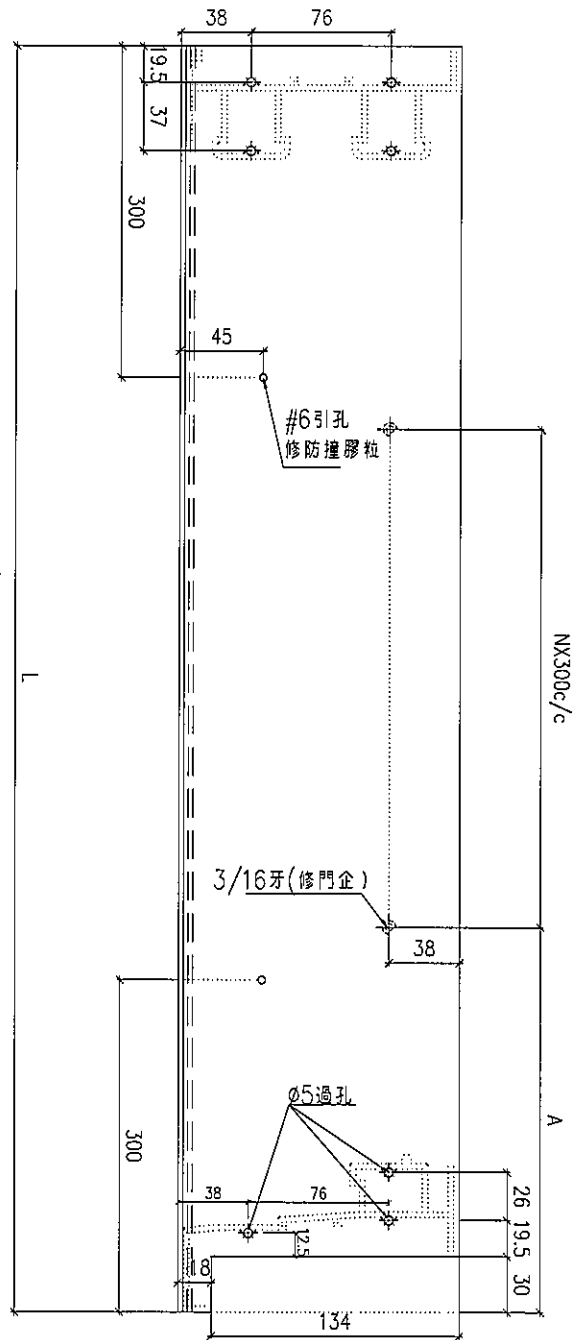


工程號	J-837	地盤	觀塘裕民坊	附 件
名稱	趟門邊企拆圖		採用	
材料	X846340		地盤	
顏色	EC-DG-S332054		工廠	

 美特鋁質有限公司 MIDI Aluminium Fabricator Ltd.		類別	物料號	
修改		制圖	柯慶余	2019.11.19
日期		復核	謝永林	2019.11.20
		批准	Jason	
			圖號	TD-M01a
			數量	見表
			位置	如圖



物料編號	TD-M01a
長度 (L)	2225
數量	1
A	227.5
使用位置	T2-G

安裝示意圖

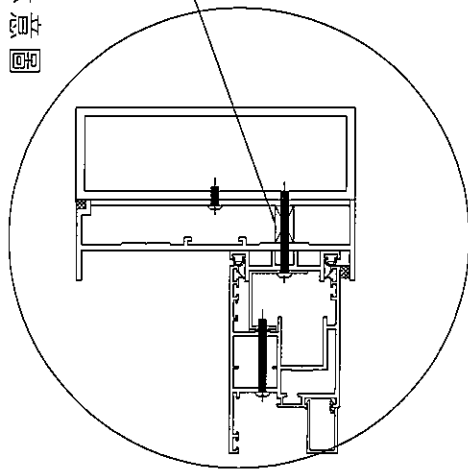

#6引孔
修防撞膠粒


室外

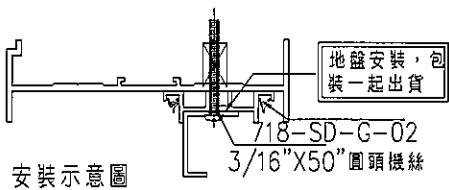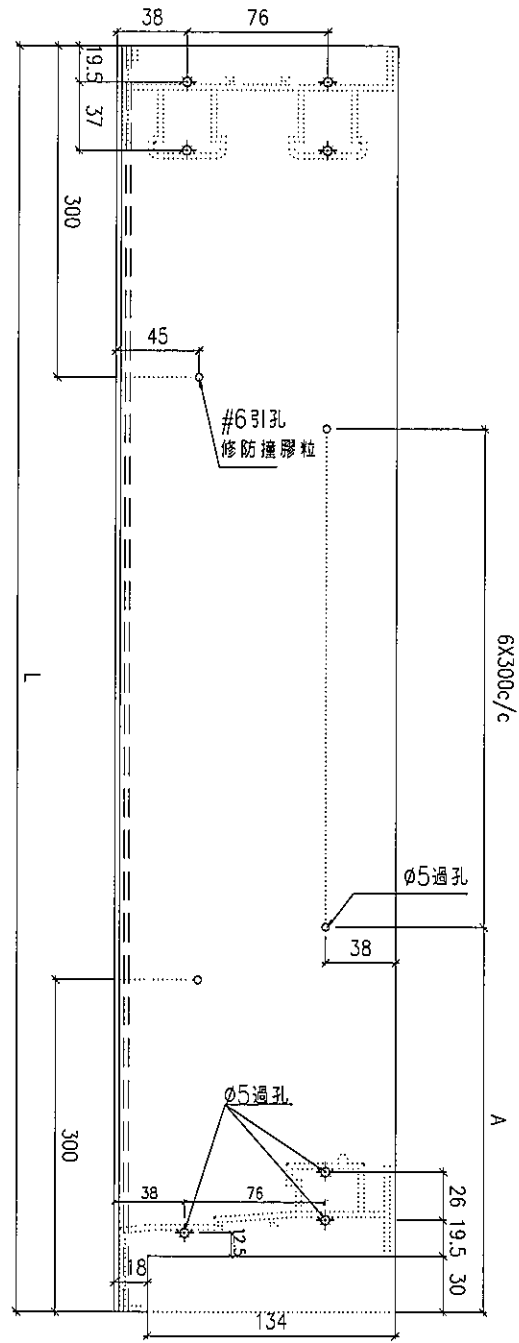


安裝示意圖


地盤安裝，包
裝一起出貨

718-SD-G-02
3/16"X50"圓頭螺絲

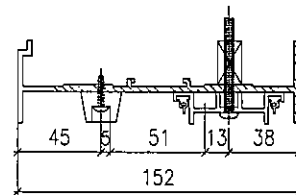

工程號	J-837	地盤	觀塘裕民坊	附 件
名稱	趟門邊企折圖	採用		
材料	X846340	地盤		
顏色	EC-DG-S332054	工廠		

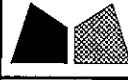 美特鋁質有限公司 MIDI Aluminium Fabricator Ltd.	類別		物料號	
	制圖	柯慶余	2019.11.19	圖號 TD-M02
修改			復核	謝永林
日期			批准	Jason
			數量	見表
			位置	如圖

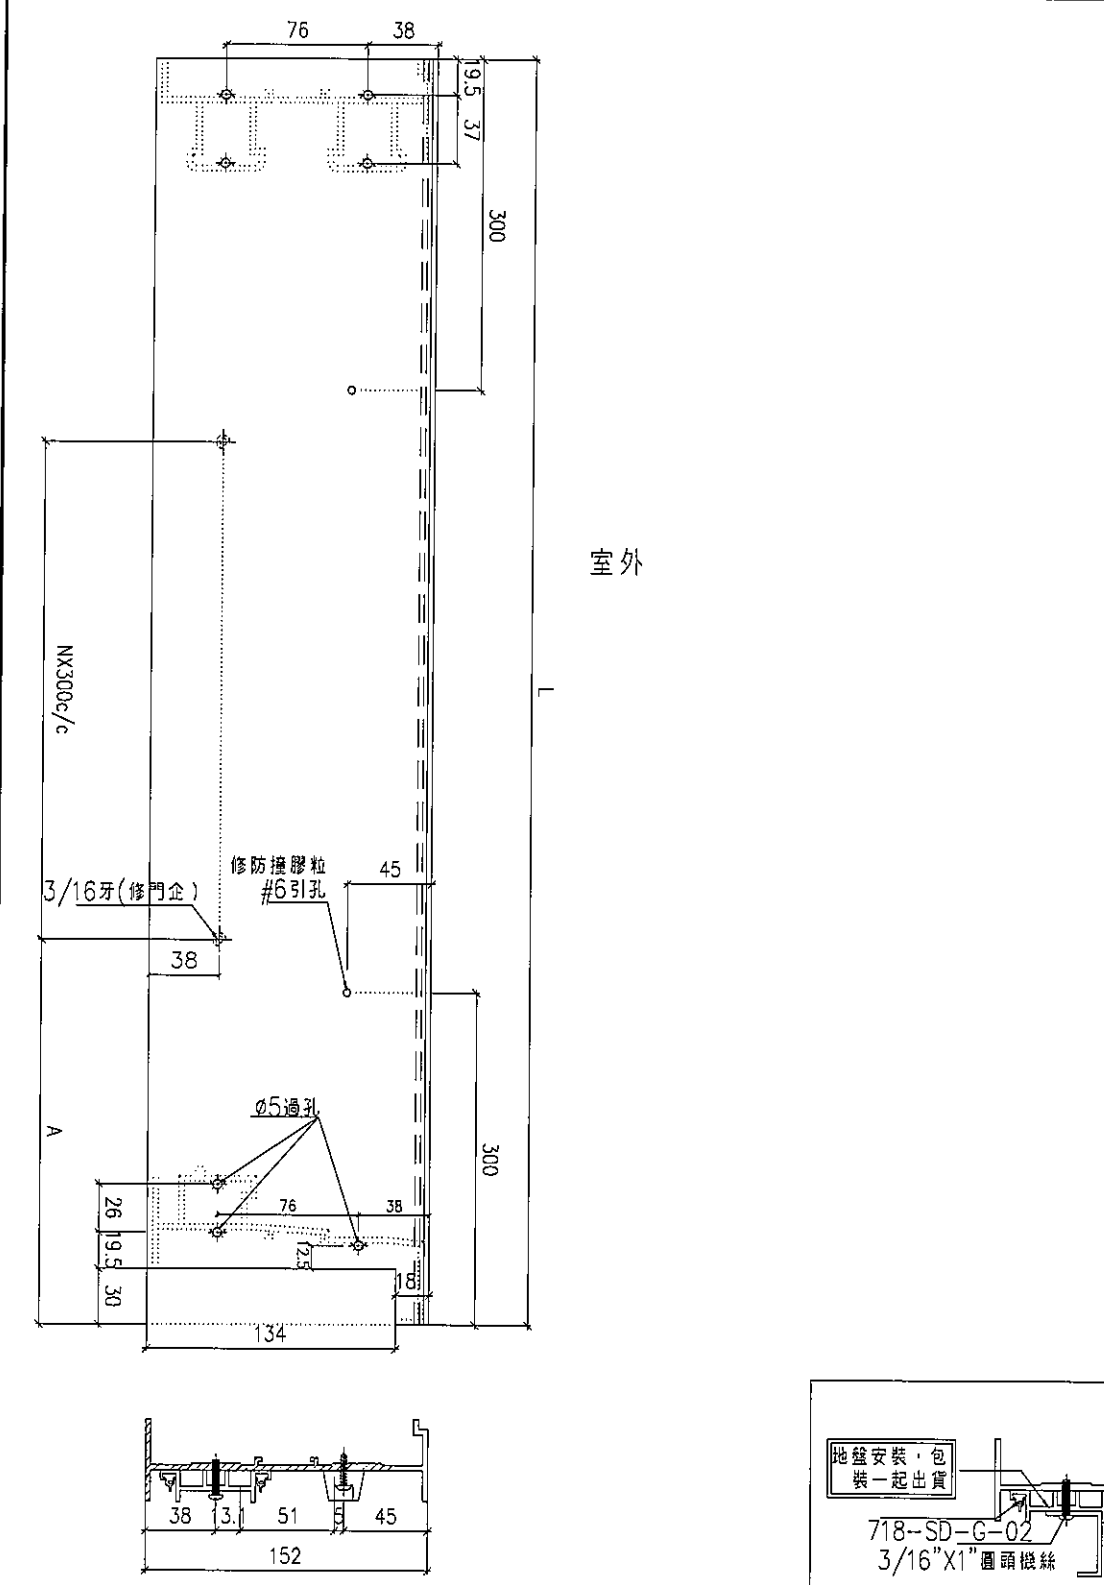


室外

物料編號	長度 (L)	數量	N	A	使用位置
TD-M02-1	2225	1	6	212.5	T1-A
TD-M02-2	2225	1	6	212.5	T3-D
TD-M02-3	2225	1	6	212.5	T5-A


工程號	J-837	地盤	觀塘裕民坊	附件
名稱	趟門邊企拆圖		採用	
材料	X846340		地盤	
顏色	EC-DG-S332054		工廠	


 美特鋁質有限公司 MIDI Aluminium Fabricator Ltd.	類別	物料號				
	制圖	柯慶余	2019.11.19	圖號	TD-M02a	
修改		復核	謝永林	2019.11.20	數量	見表
日期		批准	Jason		位置	如圖

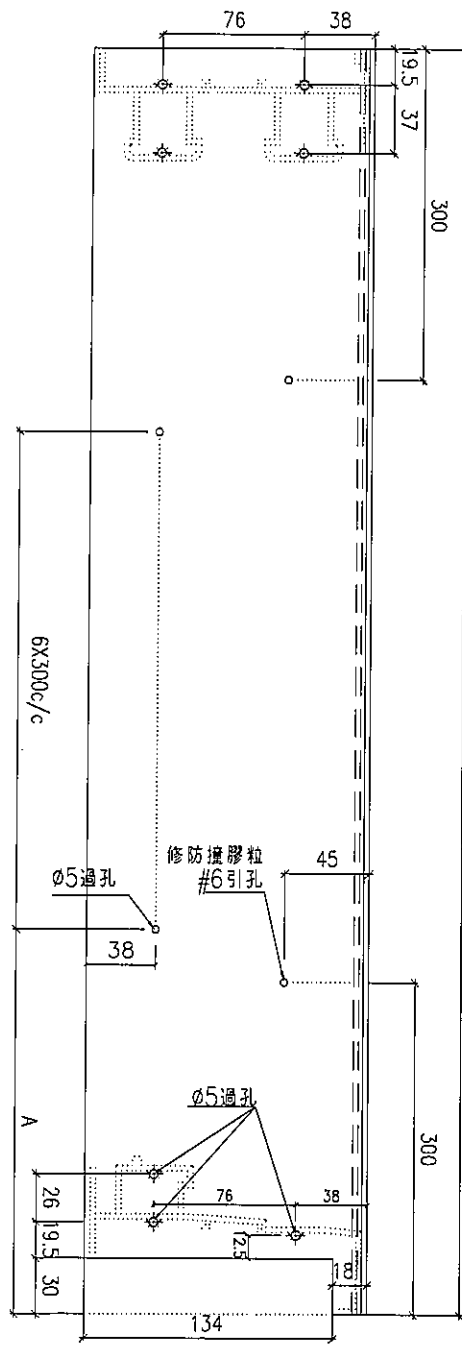

室外

安裝示意圖

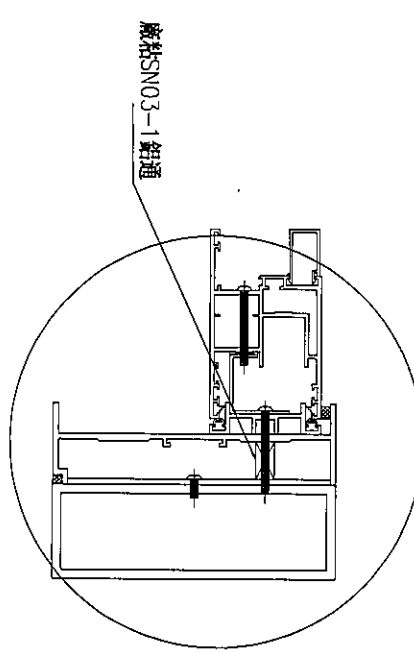

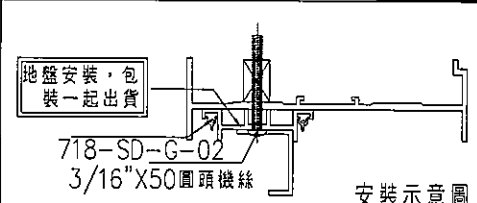


安裝示意圖

物料編號	TD-M02a	長度 (L)	2225	數量	1	A	使用位置	T2-G
------	---------	--------	------	----	---	---	------	------

工程號	J-837	地盤	觀塘裕民坊	附 件
名稱	趟門邊企拆圖		採用	
材料	X846340		地盤	
顏色	EC-DG-S332054		工廠	

 美特鋁質有限公司 MIDI Aluminium Fabricator Ltd.	類別		物料號	
	制圖	柯慶余	2019.11.19	圖號 TD-M03
修改		復核	謝永林	2019.11.20
日期		批准	Jason	
			數量	見表
			位置	如圖

物料編號	長度 (L)	數量	N	L1	使用位置
TD-M03-1	5970	1	3	274.25	T1-A
TD-M03-2	3425	1	1	256.75	T3-D
TD-M03-3	4770	1	3	124.25	T5-A

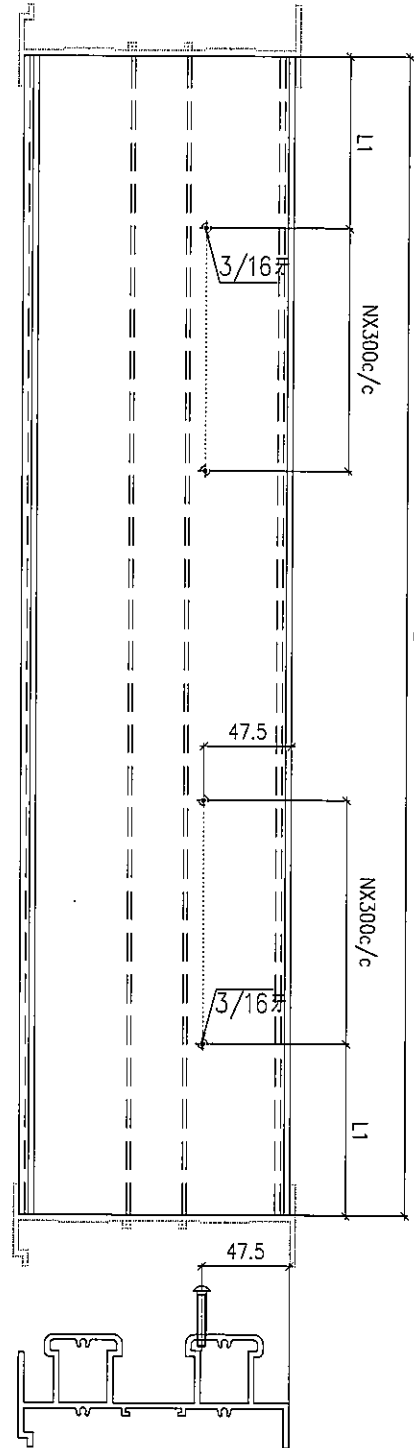


室外

工程號	J-837	地盤	觀塘裕民坊	附件
名稱	趟門頂橫料拆圖		採用	
材料	X846320		地盤	
顏色	EC-DG-S332054		工廠	



美特鋁質有限公司
MIDI Aluminium Fabricator Ltd.

類別		物料號	
制圖	柯慶余	2019.11.19	圖號 TD-M03a
修改		復核 謝永林	2019.11.20
日期		批准 Jason	數量 1
			位置 T2-G


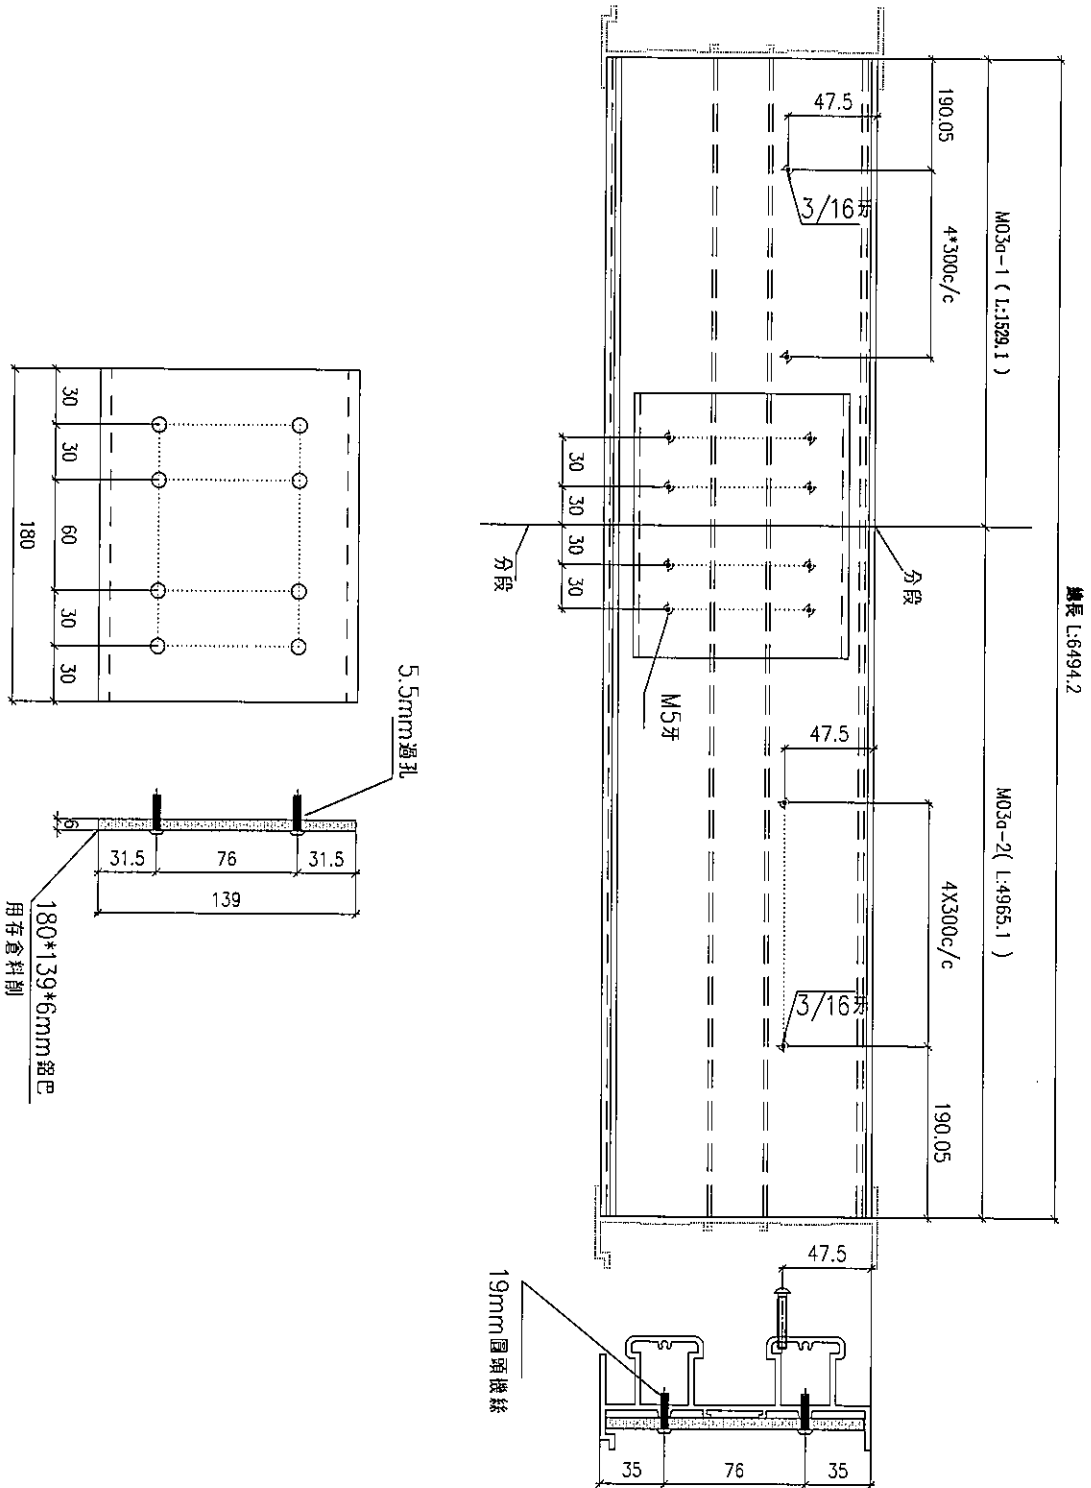


圖尺 L:6491.2

工程號	J-837	地盤	觀塘裕民坊	附 件	
名稱	趟門頂橫料拆圖		採用		
材料	X846320(180*139*6mm鋸巴存倉料劑)		地盤		
顏色	EC-DG-S332054		工廠		

 美特鋁質有限公司 MIDI Aluminium Fabricator Ltd.		類別	物料號	
修改		制圖	柯慶余	2019.11.19
日期		復核	謝永林	2019.11.20
		批准	Jason	
			圖號	TD-M04
			數量	見表
			位置	如圖



物料編號	長度 (L)	數量	MxN	BQ	使用位置	道軌編號
TD-M04-1	5970	1	19 X 300	135	T1-A	TD-M05-1
TD-M04-2	3425	1	10 X 300	212.5	T3-D	TD-M05-3
TD-M04-3	4770	1	15 X 300	135	T5-A	TD-M05-4

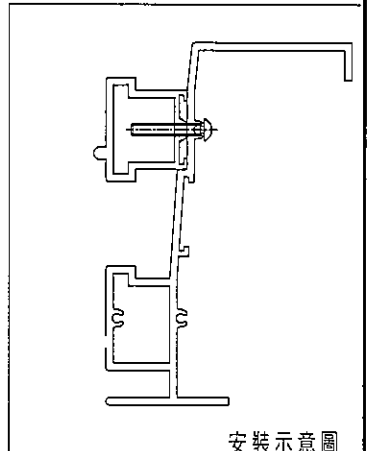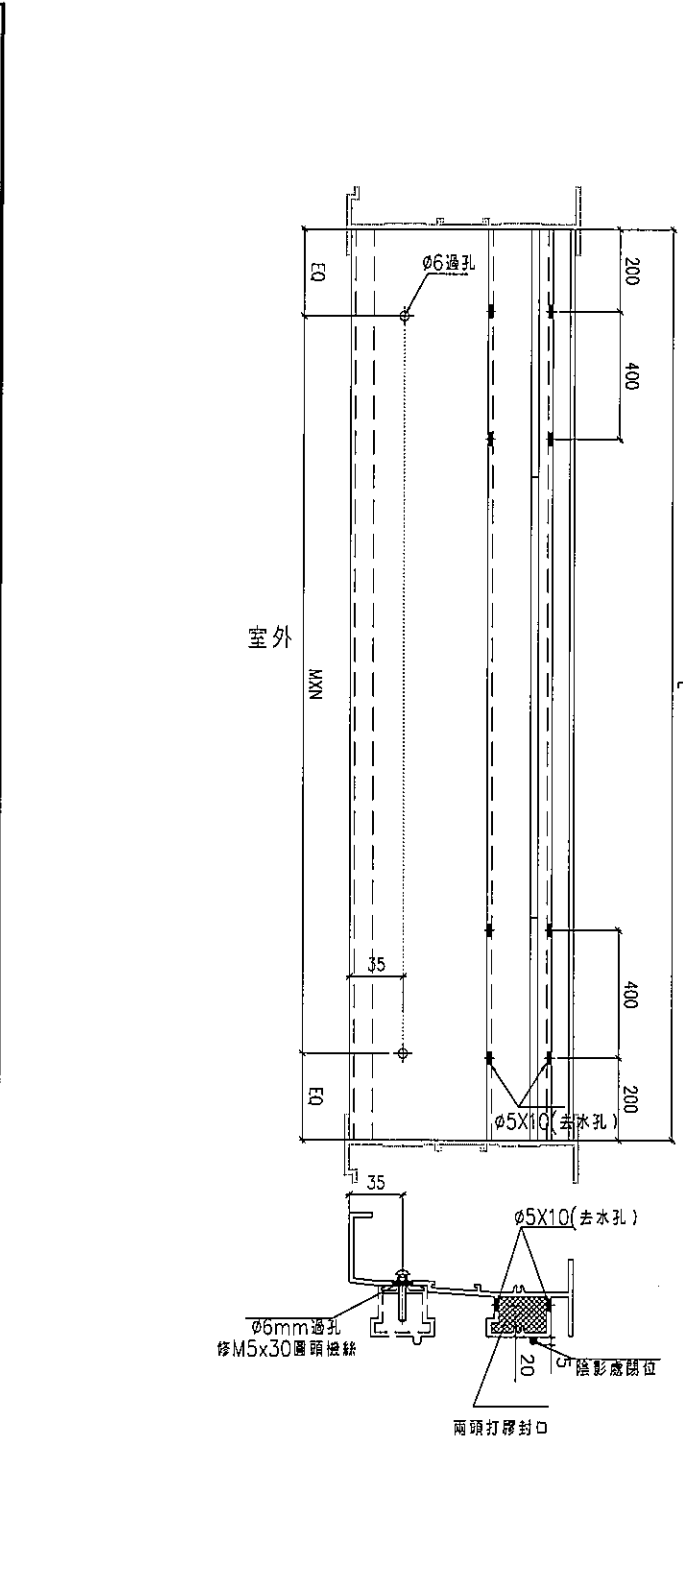

工程號	J-837	地盤	觀塘裕民坊	附件
名稱	趟門底橫料拆圖	採用		
材料	X846330	地盤		
顏色	EC-DG-S332054	工廠		

 美特鋁質有限公司 MIDI Aluminium Fabricator Ltd.		類別	物料號	
修改		制圖	柯慶余	2019.11.19
日期		復核	謝永林	2019.11.20
		批准	Jason	
			圖號	TD-M04a
			數量	見表
			位置	T2-G

物料編號	數量	使用位置	道軌編號
TD-M04a	1	T2-G	TD-M05a

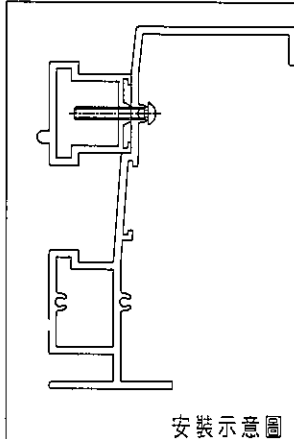
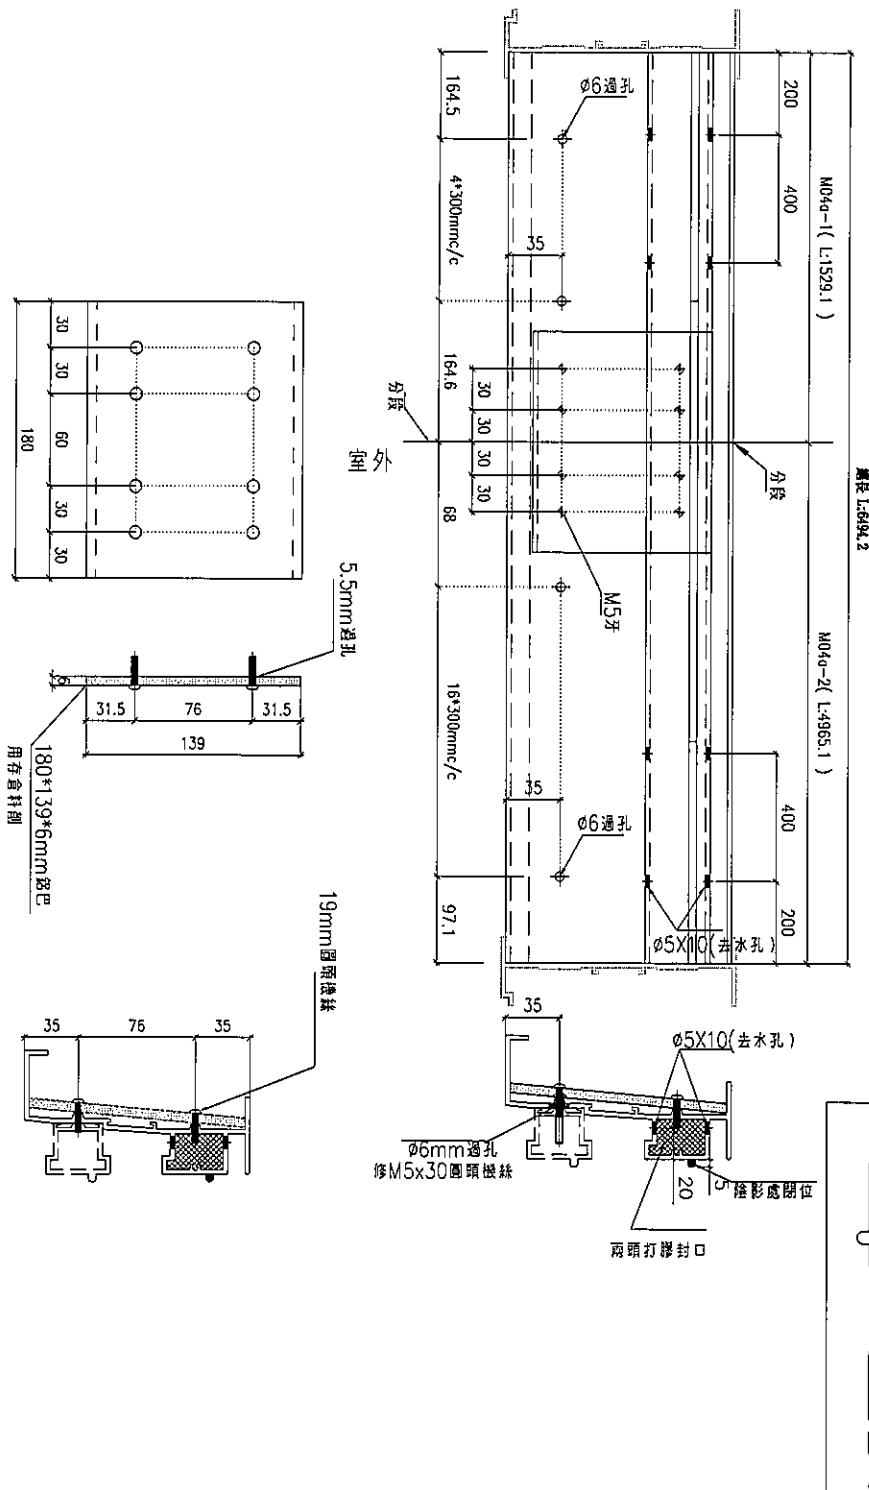


安裝示意圖


工程號	J-837	地盤	觀塘裕民坊	附 件
名稱	趟門底橫料拆圖		採用	
材料	X846330 (180*139*6mm巴存倉料剖)		地盤	
顏色	EC-DG-S332054		工廠	



 美特鋁質有限公司 MIDI Aluminium Fabricator Ltd.				類別	物料號			
修改				制圖	柯慶余	2019.11.19	圖號	TD-M05
日期				復核	謝永林	2019.11.20	數量	見表
				批准	Jason		位置	如圖

物料編號	長度 (L)	數量	MxN		EQ	A	使用位置
TD-M05-1	5970	1	19	X	135	2191.25	T1-A
TD-M05-2	3425	1	10	X	212.5	1237.5	T3-D
TD-M05-3	4770	1	15	X	135	1741.25	T5-A

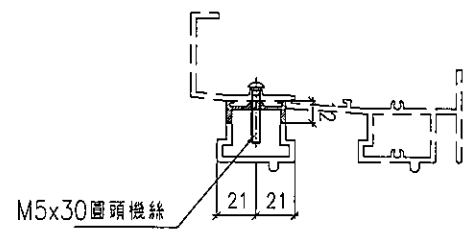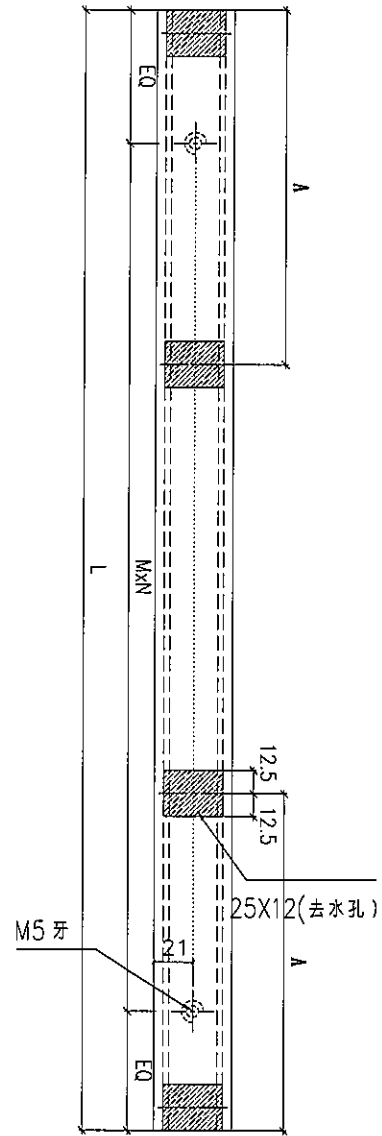

工程號	J-837	地盤	觀塘裕民坊	附 件	
名稱	趟門軌道拆圖		採用		
材料	X846350		地盤		
顏色	EC-DG-S332054		工廠		

 美特鋁質有限公司 MIDI Aluminium Fabricator Ltd.				類別	物料號		
修改				制圖	柯慶余	2019.11.19	圖號 TD-M05a
日期				復核	謝永林	2019.11.20	數量 1
				批准	Jason		位置 T2-G

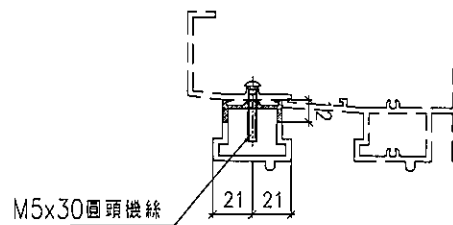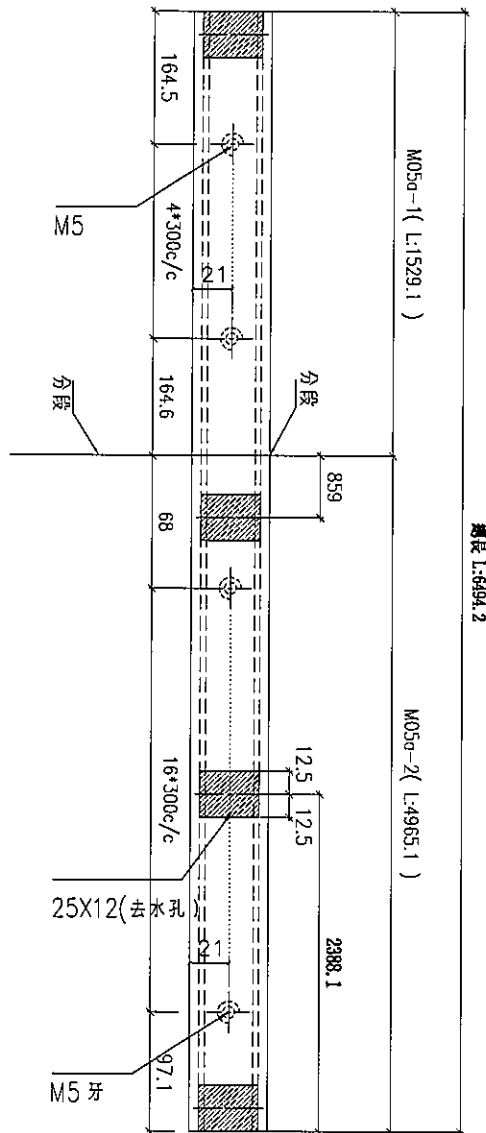


工程號	J-837	地盤	觀塘裕民坊	附 件	
名稱	趟門軌道拆圖		採用		
材料	X846350		地盤		
顏色	EC-DG-S332054		工廠		




類別		物料號	
制圖	柯慶余	2019.11.19	圖號 TD-M06
復核	謝永林	2019.11.20	數量 見表
批准	Jason		位置 如圖

修改日期			
------	--	--	--


物料編號	長度 (L)	數量	A	使用位置
TD-M06-1	2145	1	172.5	T1-A
TD-M06-2	2145	1	172.5	T3-D
TD-M06-3	2145	1	172.5	T2-G
TD-M06-4	2145	1	172.5	T5-A

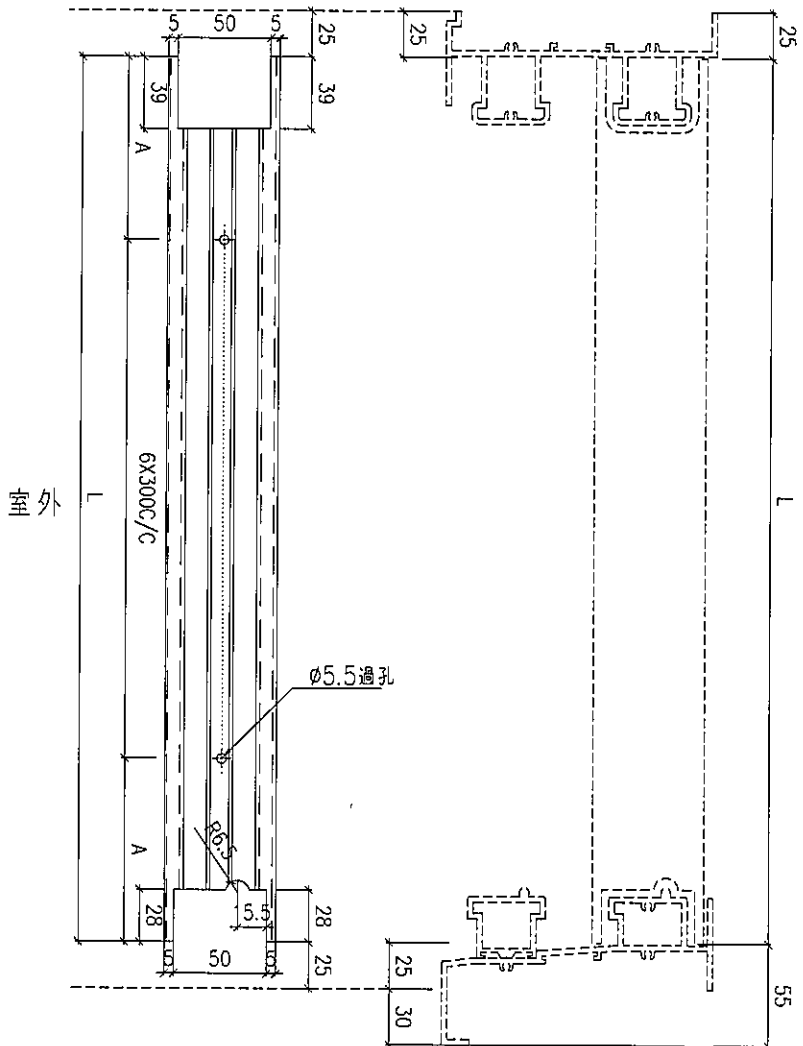


工程號	J-837	地盤	觀塘裕民坊	附 件
名稱	門企夾邊折圖	採用		
材料	X846270	地盤		
顏色	EC-DG-S332054	工廠		

 美特鋁質有限公司 MIDI Aluminium Fabricator Ltd.	類別	物料號		
	制圖 柯慶余	2019.11.19	圖號	TD-M07
修改		復核 謝永林	2019.11.20	數量 見表
日期		批准 Jason		位置 如圖

物料編號	長度 (L)	數量	A	使用位置
TD-M07-1	2145	1	172.5	T1-A
TD-M07-2	2145	1	172.5	T3-D
TD-M07-3	2145	1	172.5	T2-G
TD-M07-4	2145	1	172.5	T5-A


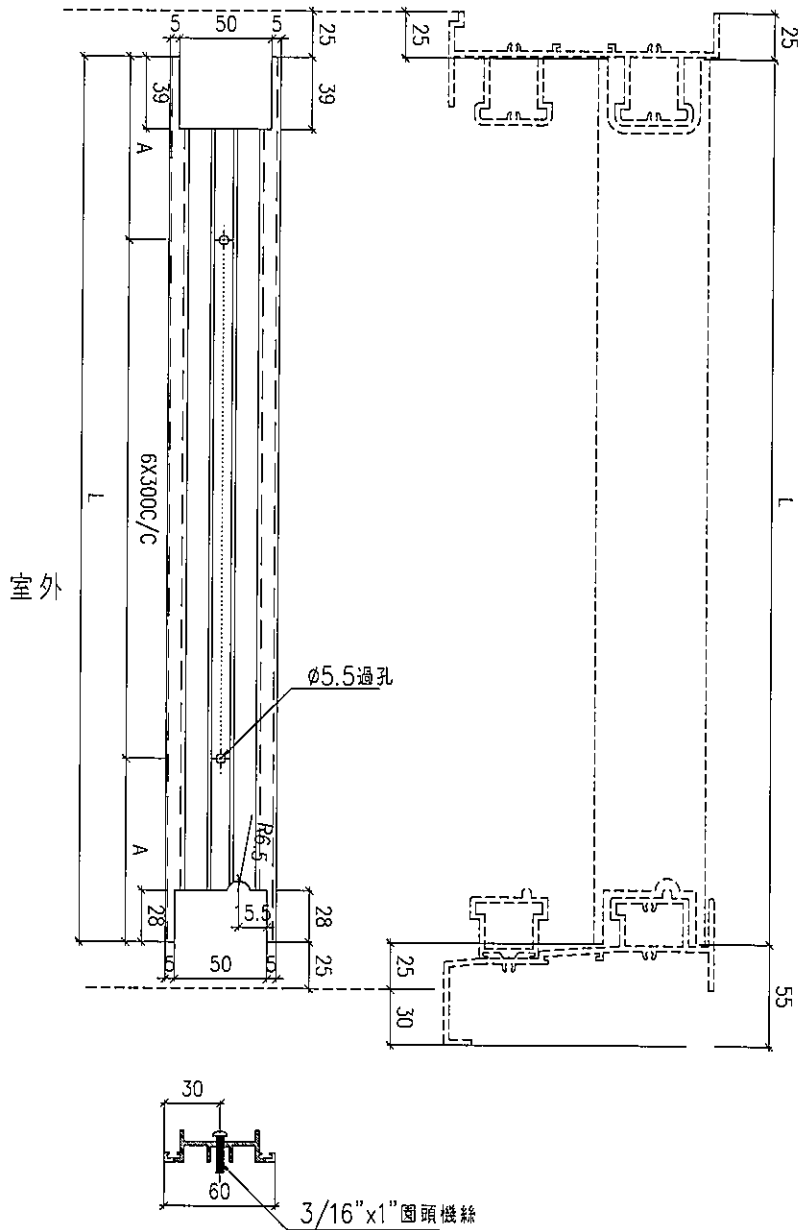


工程號	J-837	地盤	觀塘裕民坊	附件
名稱	門企夾邊拆圖		採用	
材料	X846270		地盤	
顏色	EC-DG-S332054		工廠	


 美特鋁質有限公司 MIDI Aluminium Fabricator Ltd.				類別	物料號			
修改				制圖	柯慶余	2019.11.19	圖號	TD-M01b
日期				復核	謝永林	2019.11.20	數量	見表
				批准	Jason		位置	如圖

物料編號	長度 (L)	數量	N	A	使用位置
TD-M01b	2225	1	6	227.5	T3-A
TD-M01c	2555	1	7	242.5	T1-J

室外

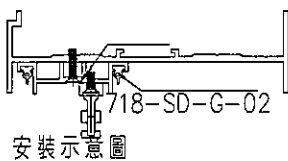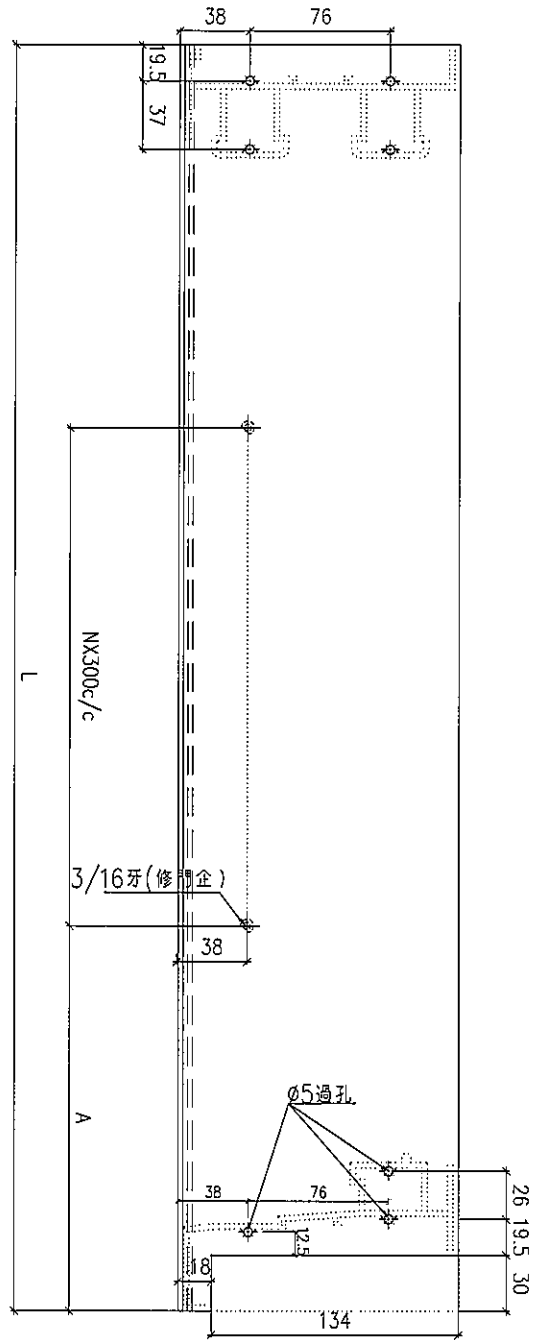





地盤安裝·包裝一起出貨

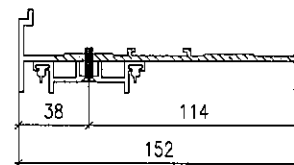

工程號	J-837	地盤	觀塘裕民坊	附件	
名稱	趟門邊企折圖	採用			
材料	X846340	地盤			
顏色	EC-DG-S332054	工廠			

 美特鋁質有限公司 MIDI Aluminium Fabricator Ltd.		類別		物料號	
修改		制圖	柯慶余	2019.11.19	圖號 TD-M01d
日期		復核	謝永林	2019.11.20	數量 見表
		批准	Jason		位置 如圖

物料編號	TD-M01d
長度 (L)	2555
數量	1
N	7
A	242.5
使用位置	T3-H

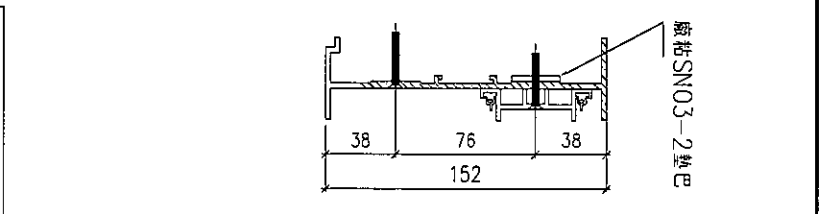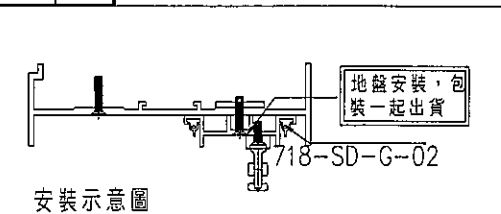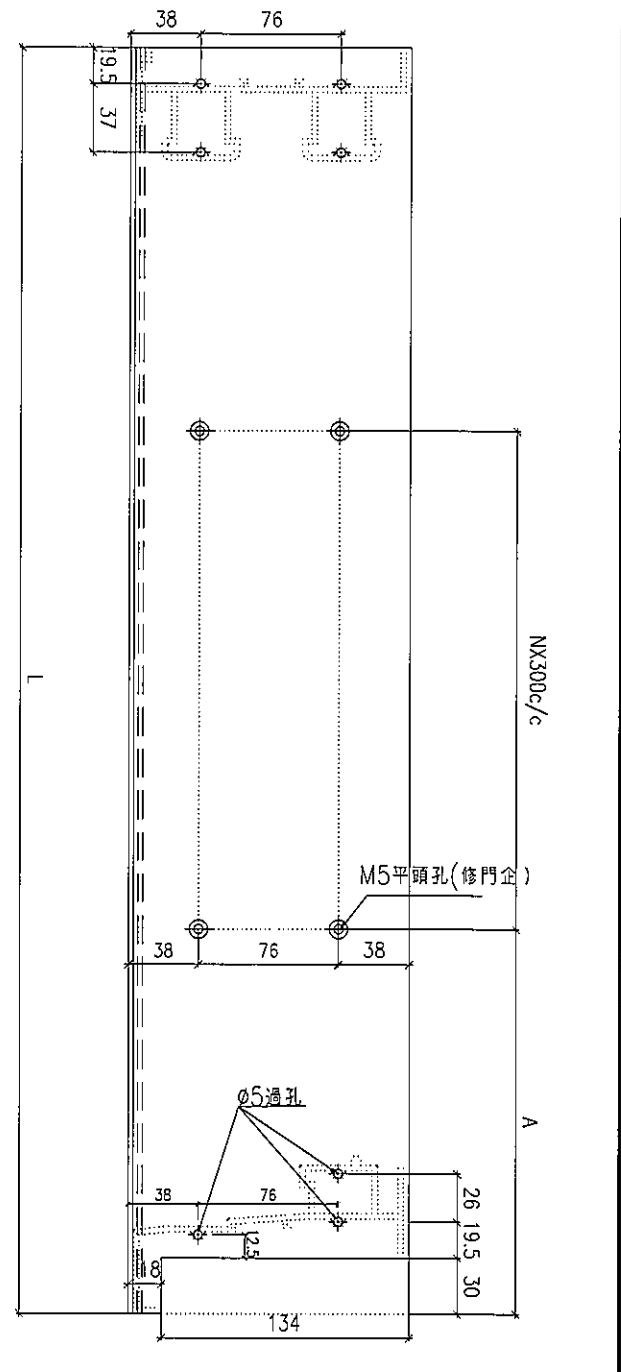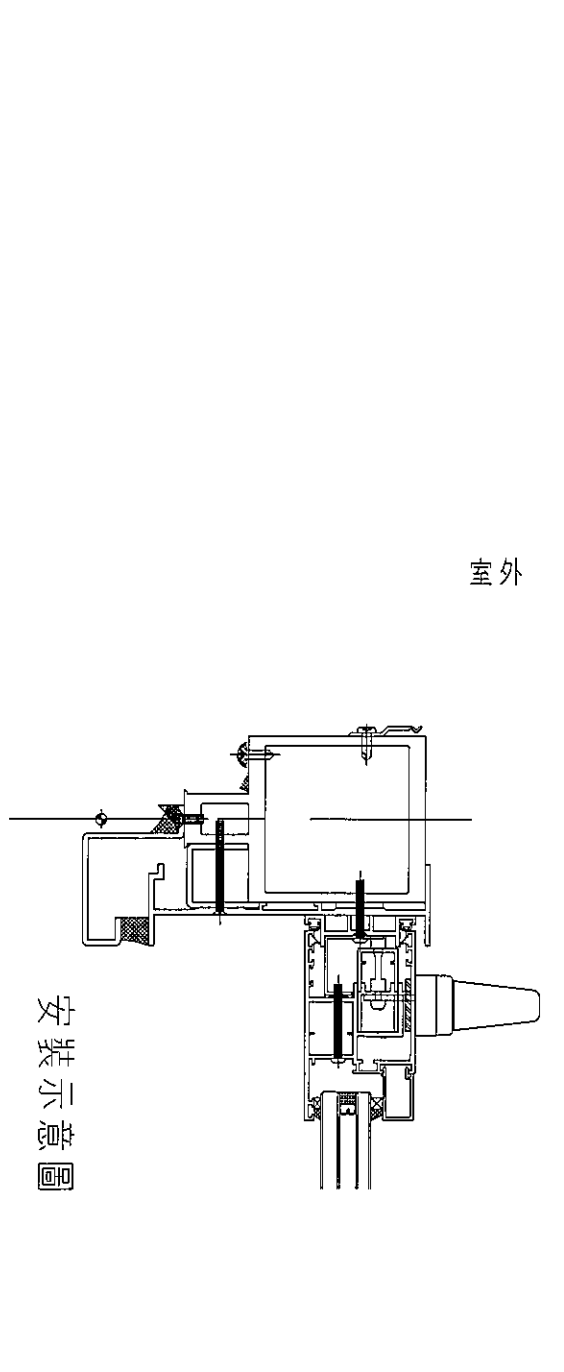


工程號	J-837	地盤	觀塘裕民坊	附件	
名稱	趟門邊企拆圖	採用			
材料	X846340	地盤			
顏色	EC-DG-S332054	工廠			

 美特鋁質有限公司
MIDI Aluminium Fabricator Ltd.

類別		物料號	
制圖	柯慶余	2019.11.19	圖號 TD-M02b
復核	謝永林	2019.11.20	數量 見表
批准	Jason		位置 如圖


修改			
日期			

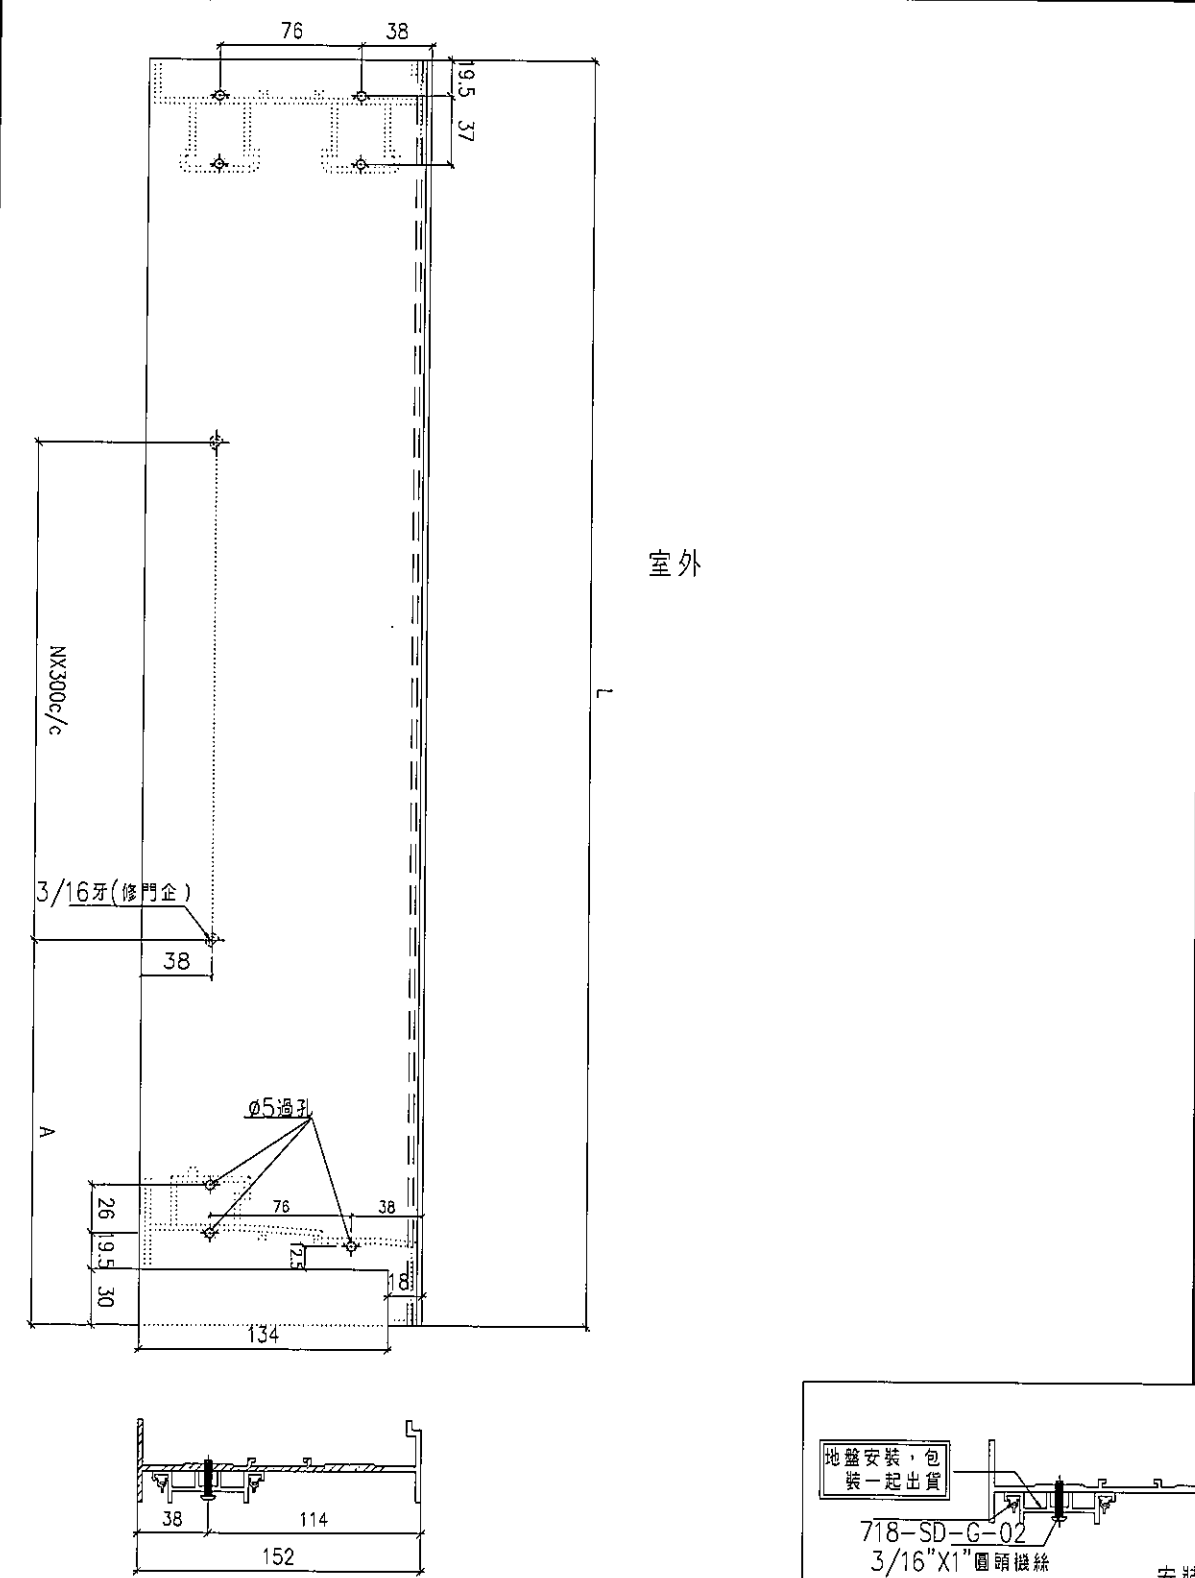


物料編號	長度 (L)	數量	N	A	使用位置
TD-M02b	2225	1	6	227.5	T3-A

工程號	J-837	地盤	觀塘裕民坊
名稱	趟門邊企折圖	採用	
材料	X846340	地盤	
顏色	EC-DG-S332054	工廠	

附件		




 美特鋁質有限公司 MIDI Aluminium Fabricator Ltd.		類別		物料號	
修改		制圖	柯慶余	2019.11.19	圖號 TD-M02c
日期		復核	謝永林	2019.11.20	數量 見表
		批准	Jason		位置 如圖

物料編號	TD-M02c	長度 (L)	2555	數量	1	N	A	242.5	使用位置	T1-J
------	---------	--------	------	----	---	---	---	-------	------	------

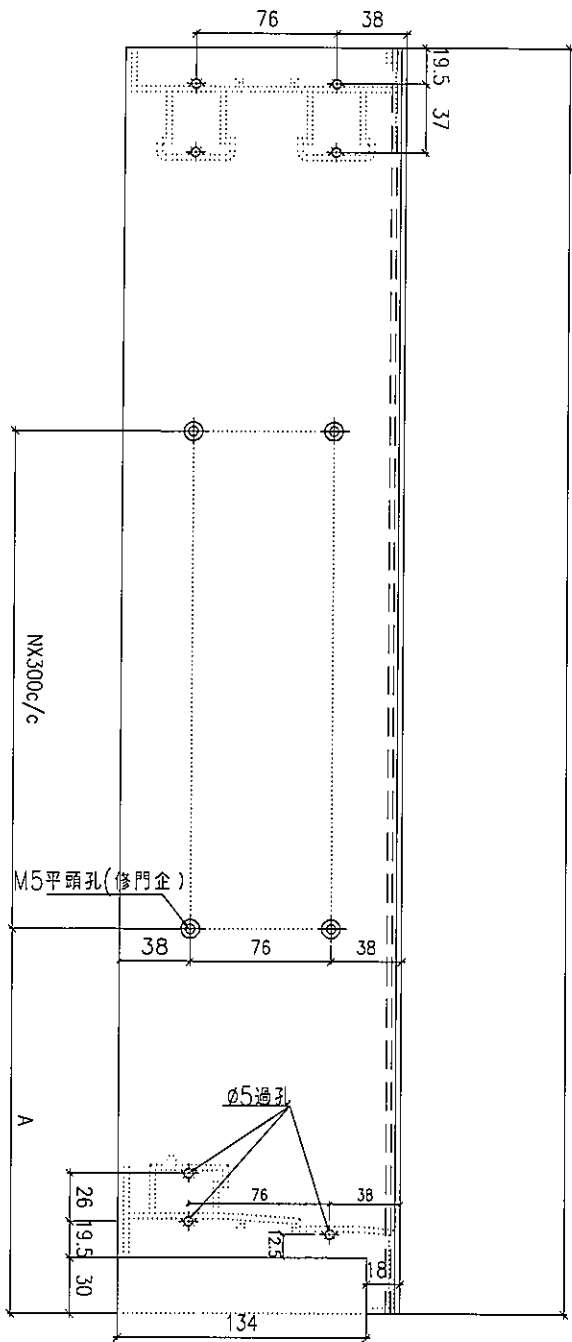

室外


安裝示意圖

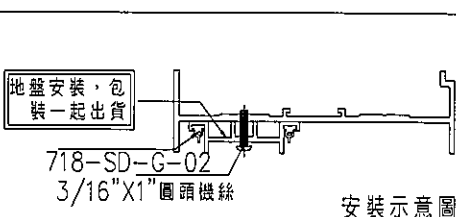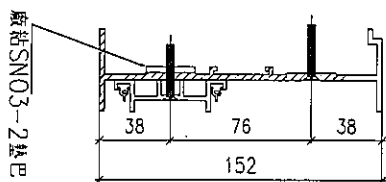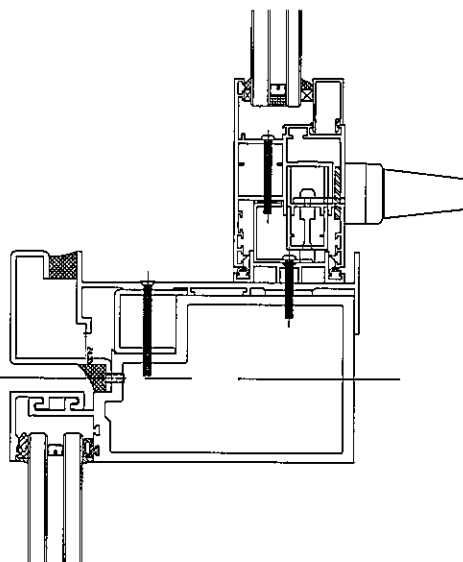

工程號	J-837	地盤	觀塘裕民坊	附 件	
名稱	趟門邊企拆圖		採用		
材料	X846340		地盤		
顏色	EC-DG-S332054		工廠		



 美特鋁質有限公司
MIDI Aluminium Fabricator Ltd.

類別		物料號	
制圖	柯慶余	2019.11.19	圖號 TD-M02d
修改		復核 謝永林	2019.11.20
日期		批准 Jason	數量 見表
			位置 如圖

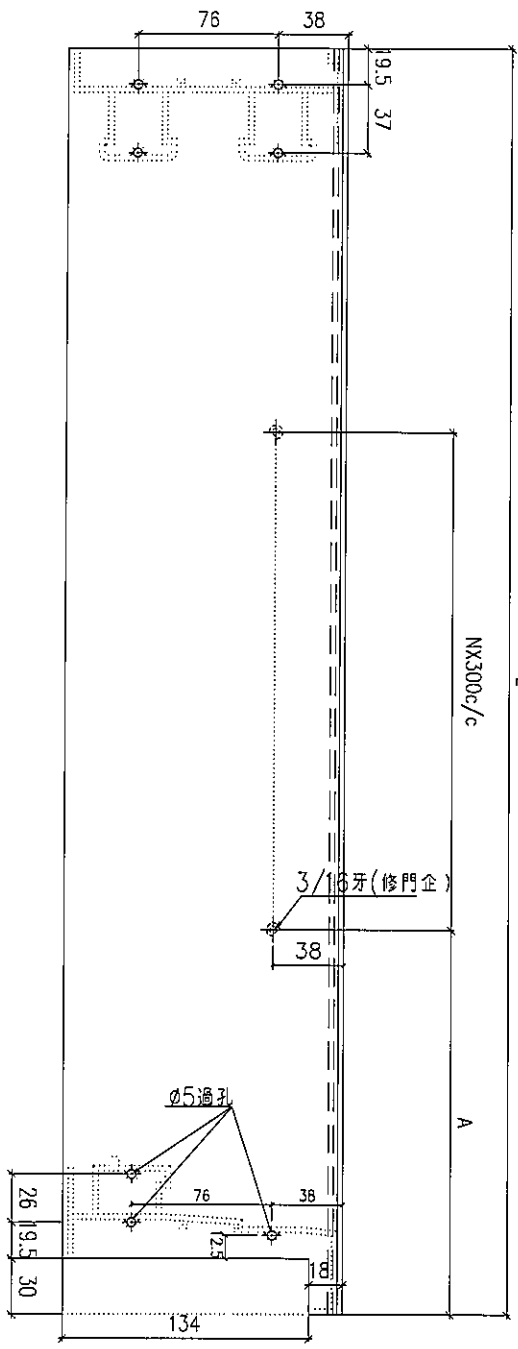

室外

物料編號	長度 (L)	數量	N	A	使用位置
TD-M02d	2555	1	7	242.5	T3-H

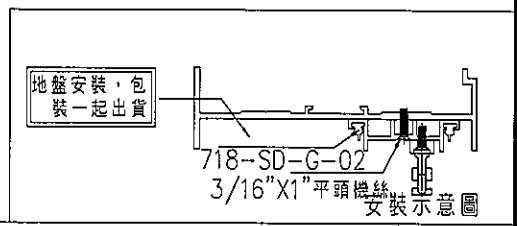
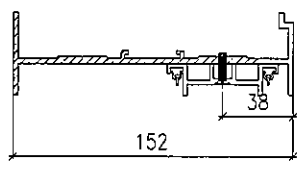


工程號	J-837	地盤	觀塘裕民坊	附 件
名稱	趟門邊企折圖	採用		
材料	X846340	地盤		
顏色	EC-DG-S332054	工廠		


 美特鋁質有限公司 MIDI Aluminium Fabricator Ltd.				類別	物料號			
				制圖	柯慶余	2019.11.19	圖號	TD-M03b
修改				復核	謝永林	2019.11.20	數量	見表
日期				批准	Jason		位置	如圖

物料編號	長度 (L)	數量	使用位置
TD-M03b	2595	1	T3-A
TD-M03c	2008	1	T1-J
TD-M03d	2105.5	1	T3-H


室外

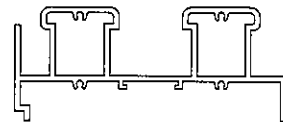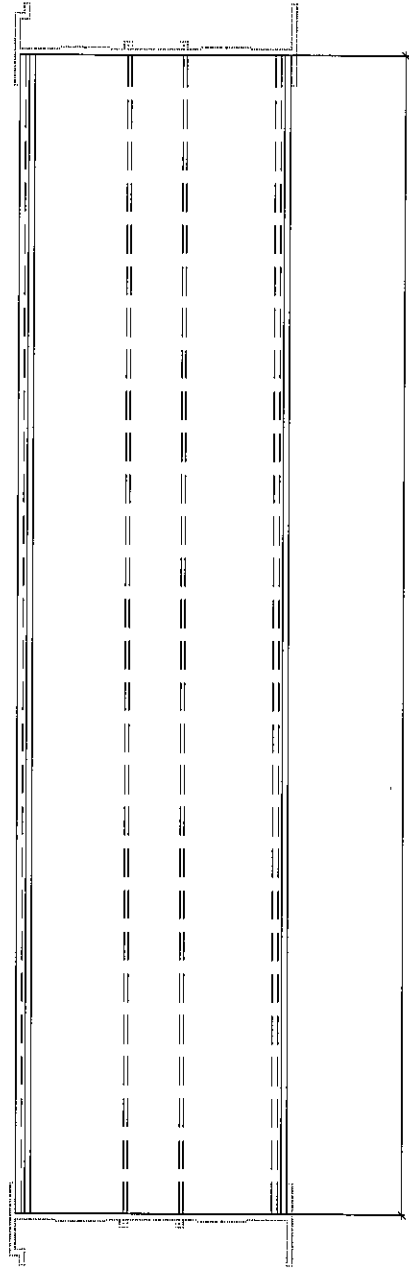

工程號	J-837	地盤	觀塘裕民坊	附 件	
名稱	趟門頂橫料拆圖		採用		
材料	X846320		地盤		
顏色	EC-DG-S332054		工廠		

 美特鋁質有限公司 MIDI Aluminium Fabricator Ltd.				類別	物料號	
修改				制圖	2019.11.19	圖號
日期				復核	2019.11.20	數量
				批准	Jason	位置
						如圖



物料編號	長度 (L)	數量	MxN	EQ	使用位置
TD-M05b	2595	1	7 X 300	247.5	T3-A
TD-M05d	2105.5	1	6 X 300	152.75	T3-H
TD-M05c	2008	1	6 X 300	104	T1-J

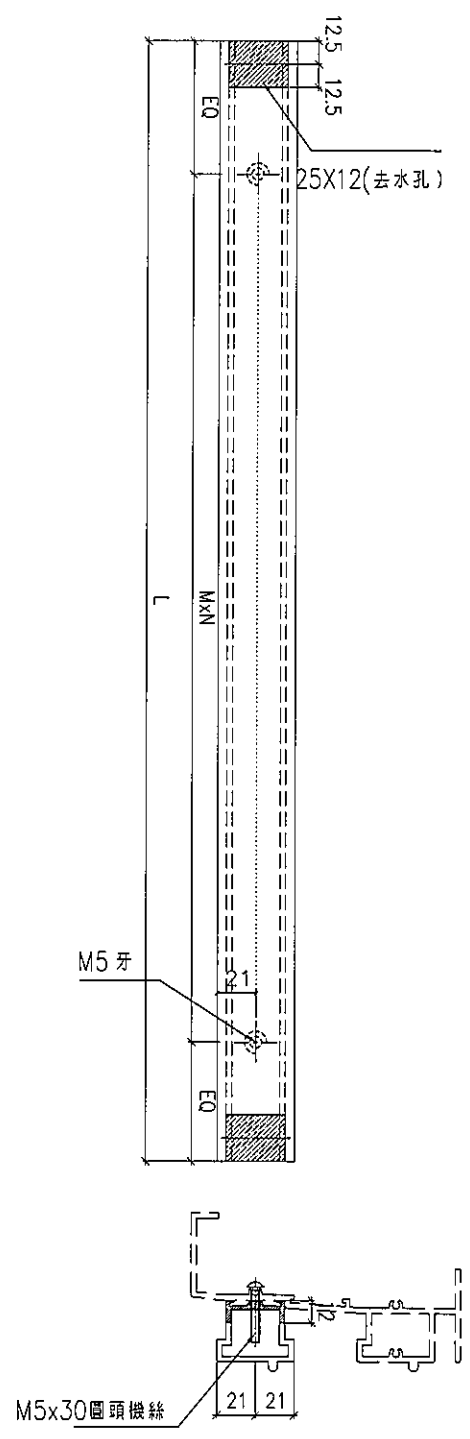


工程號	J-837	地盤	觀塘裕民坊	附 件
名稱	趙門軌道拆圖	採用		
材料	X846350	地盤		
顏色	EC-DG-S332054	工廠		

 美特鋁質有限公司 MIDI Aluminium Fabricator Ltd.	類別	物料號				
	制圖	柯慶余	2019.11.19	圖號	TD-M04b	
修改		復核	謝永林	2019.11.20	數量	見表
日期		批准	Jason		位置	如圖


物料編號	長度 (L)	數量	MxN	EQ	使用位置	道軌編號
TD-M04b	2595	1	7 X 300	247.5	T3-A	TD-M05b
TD-M04d	2105.5	1	6 X 300	152.75	T3-H	TD-M05d
TD-M04c	2008	1	6 X 300	104	T1-J	TD-M05c

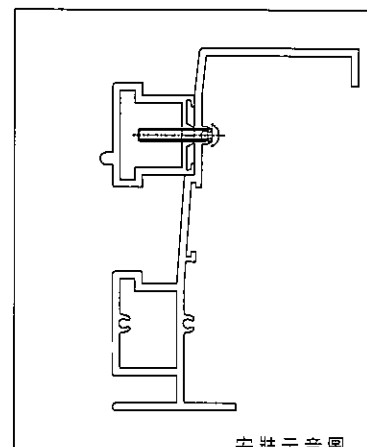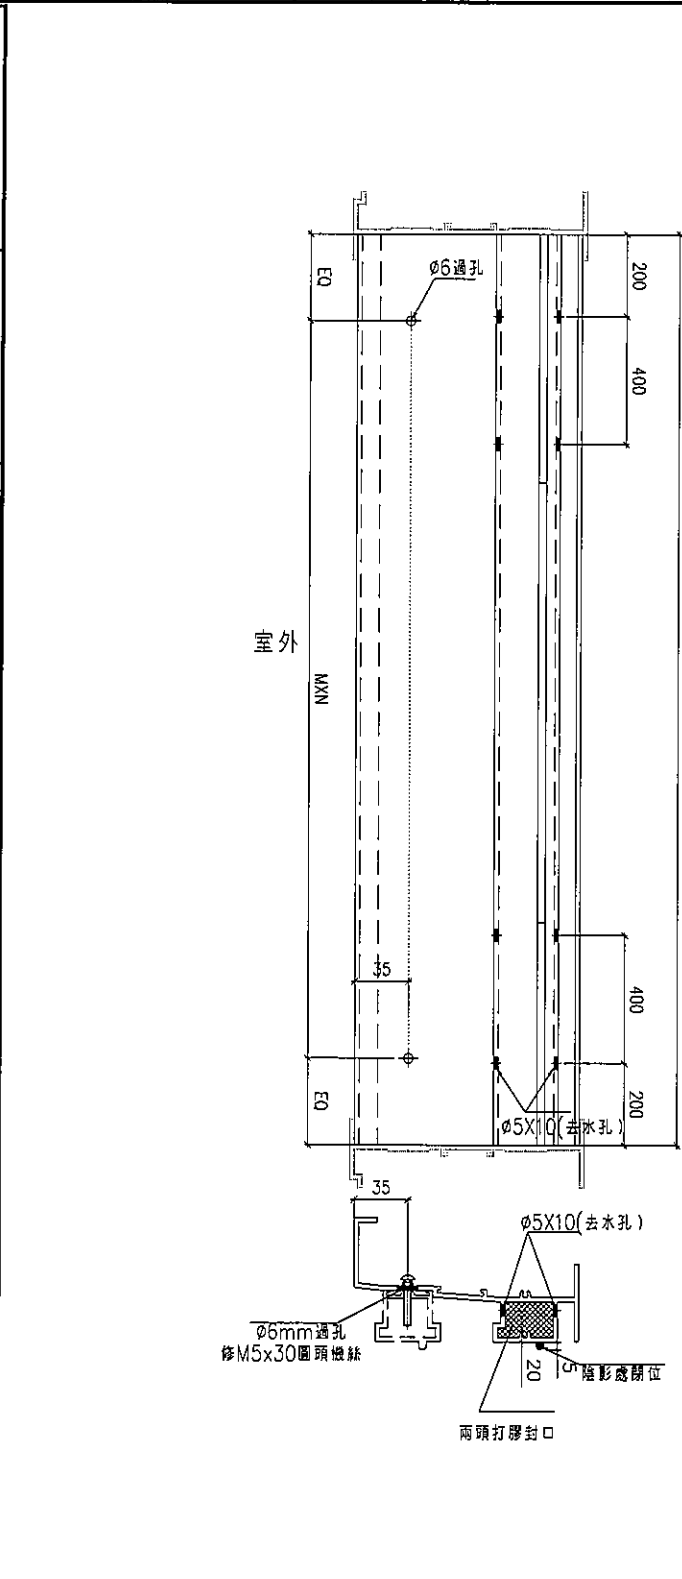


工程號	J-837	地盤	觀塘裕民坊	附件
名稱	趟門底橫料拆圖		採用	
材料	X846330		地盤	
顏色	EC-DG-S332054		工廠	

 美特鋁質有限公司 MIDI Aluminium Fabricator Ltd.	類別	物料號				
	制圖	柯慶余	2019.11.19	圖號	TD-M07b	
修改		復核	謝永林	2019.11.20	數量	見表
日期		批准	Jason		位置	如圖


物料編號	長度 (L)	數量	N	A	使用位置
TD-M07b	2145	1	6	172.5	T3-A
TD-M07c	2475	1	7	187.5	T1-J
TD-M07d	2475	1	7	187.5	T3-H

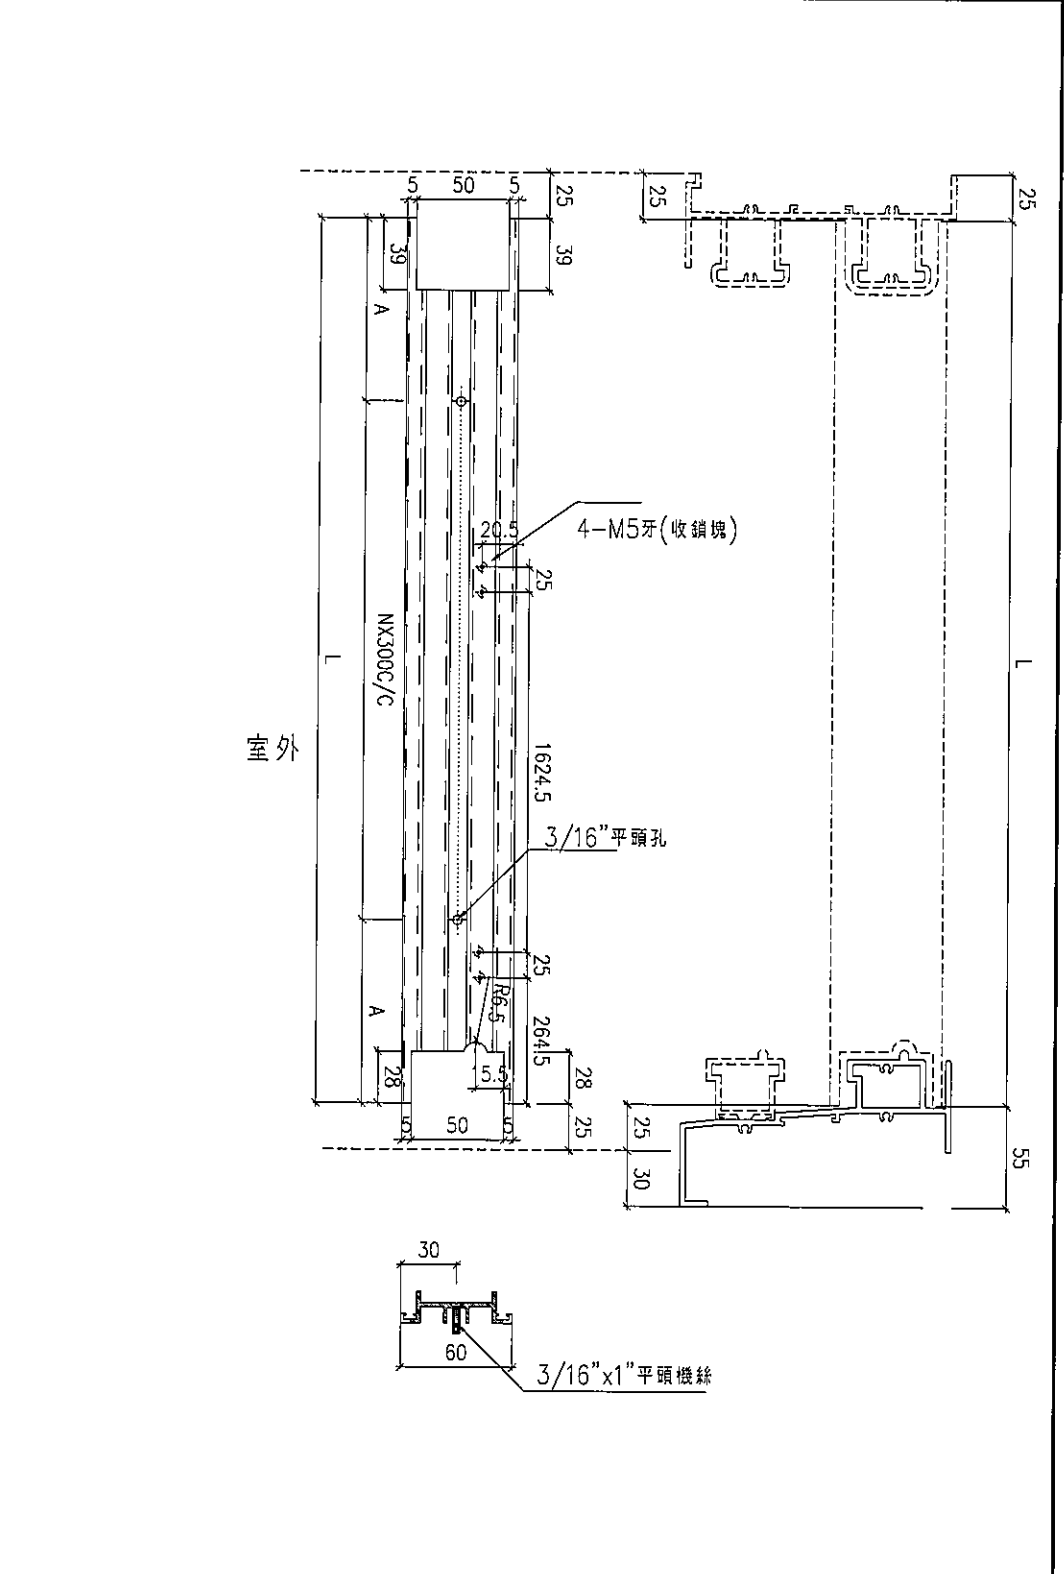

工程號	J-837	地盤	觀塘裕民坊	附 件	
名稱	門企夾邊拆圖		採用		
材料	X846270		地盤		
顏色	EC-DG-S332054		工廠		


 美特鋁質有限公司 MIDI Aluminium Fabricator Ltd.				類別		物料號	
修改				制圖	柯慶余	2019.11.19	圖號 SD-01
日期				復核	謝永林	2019.11.20	數量 見表
				批准	Jason		位置 如圖

物料編號	長度 (L)	數量	N	A	使用位置
SD-01-1	2106	1	6	153	T1-A
SD-01-2	2106	1	6	153	T2-G
SD-01-3	2106	1	6	153	T3-D
SD-01-4	2106	1	6	153	T5-A
SD-01d-5	2436	1	7	168	T3-H

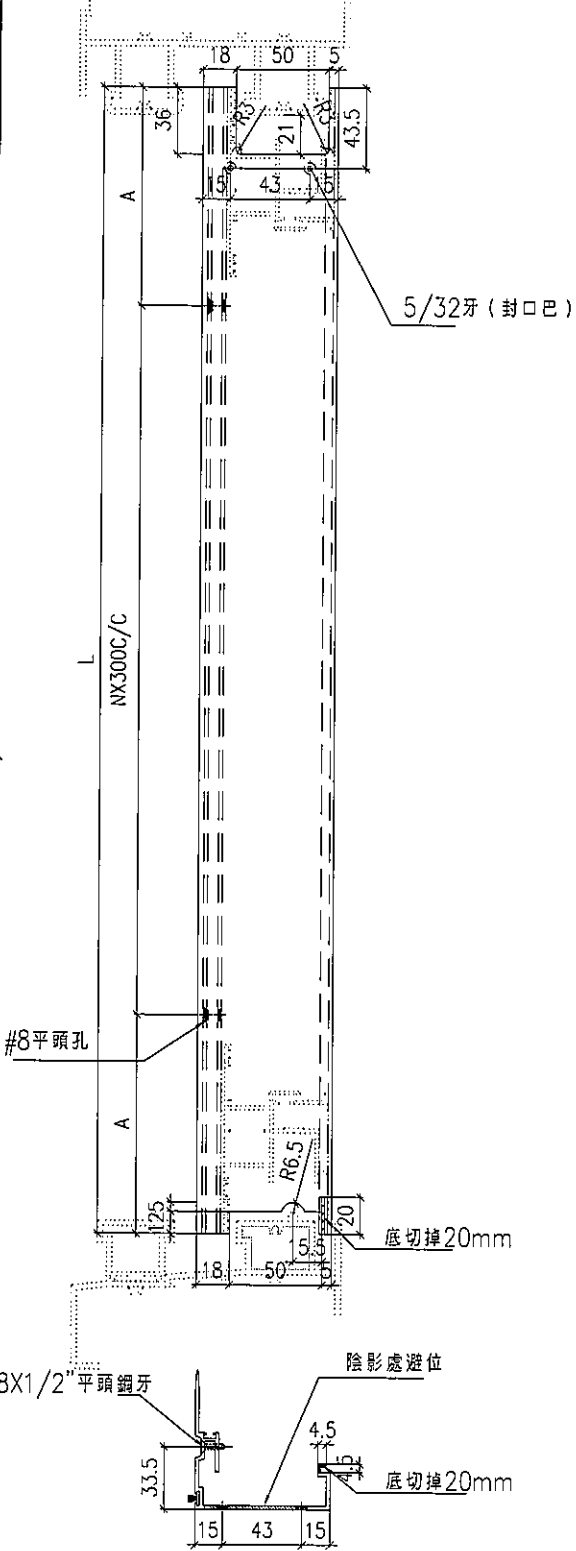


室外


工程號	J-837	地盤	觀塘裕民坊	附 件	
名稱	趟門玉勾企蓋拆圖	採用			
材料	X846280	地盤			
顏色	EC-DG-S332054	工廠			


 美特鋁質有限公司 MIDI Aluminium Fabricator Ltd.				類別		物料號	
修改				制圖	柯慶余	2019.11.19	圖號 SD-02
日期				復核	謝永林	2019.11.20	數量 見表
				批准	Jason		位置 如圖

物料編號	長度 (L)	數量	N	A	使用位置
SD-02-1	2106	1	6	153	T1-A
SD-02-2	2106	1	6	153	T2-G
SD-02-3	2106	1	6	153	T3-D
SD-02-4	2106	1	6	153	T5-A
SD-02-5	2106	1	6	153	T3-A
SD-02c-6	2436	1	7	168	T1-J

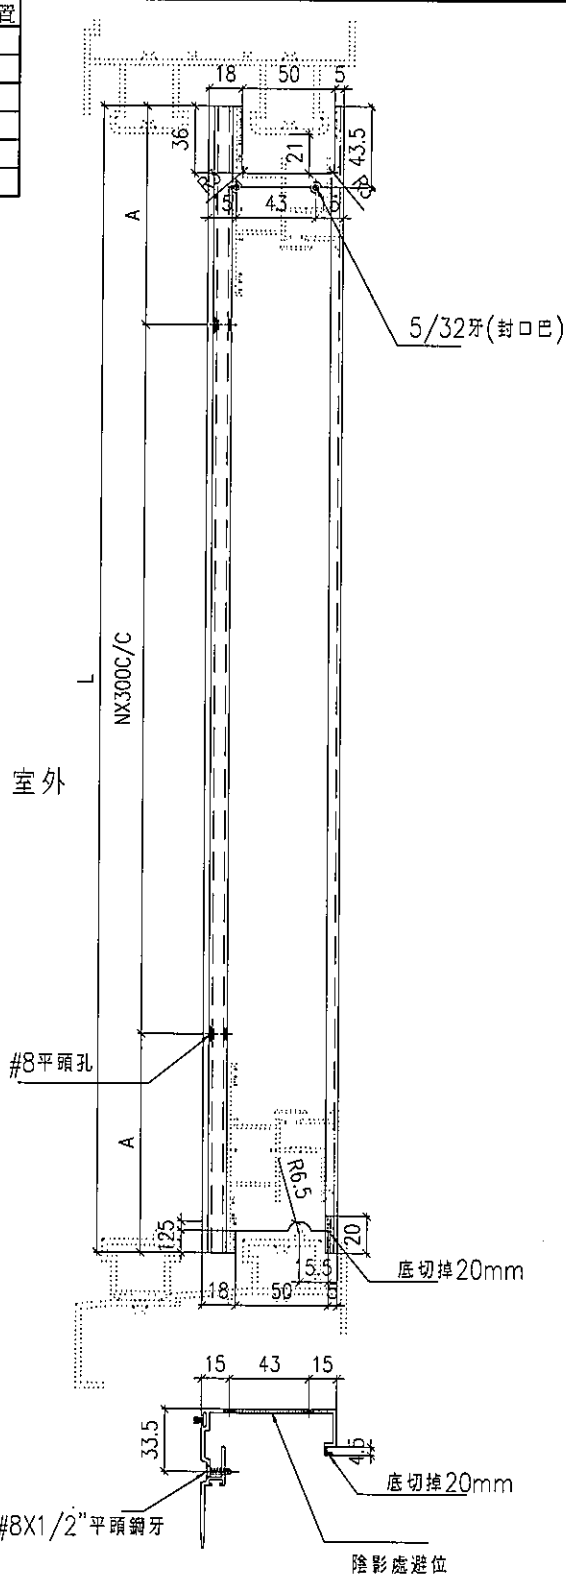

工程號	J-837	地盤	觀塘裕民坊	附 件	
名稱	趙門玉勾企蓋拆圖		採用		
材料	X846280		地盤		
顏色	EC-DG-S332054		工廠		


 美特鋁質有限公司 MIDI Aluminium Fabricator Ltd.	類別	物料號				
	制圖	柯慶余	2019.11.19	圖號	SD-03	
修改		復核	謝永林	2019.11.20	數量	見表
日期		批准	Jason		位置	如圖

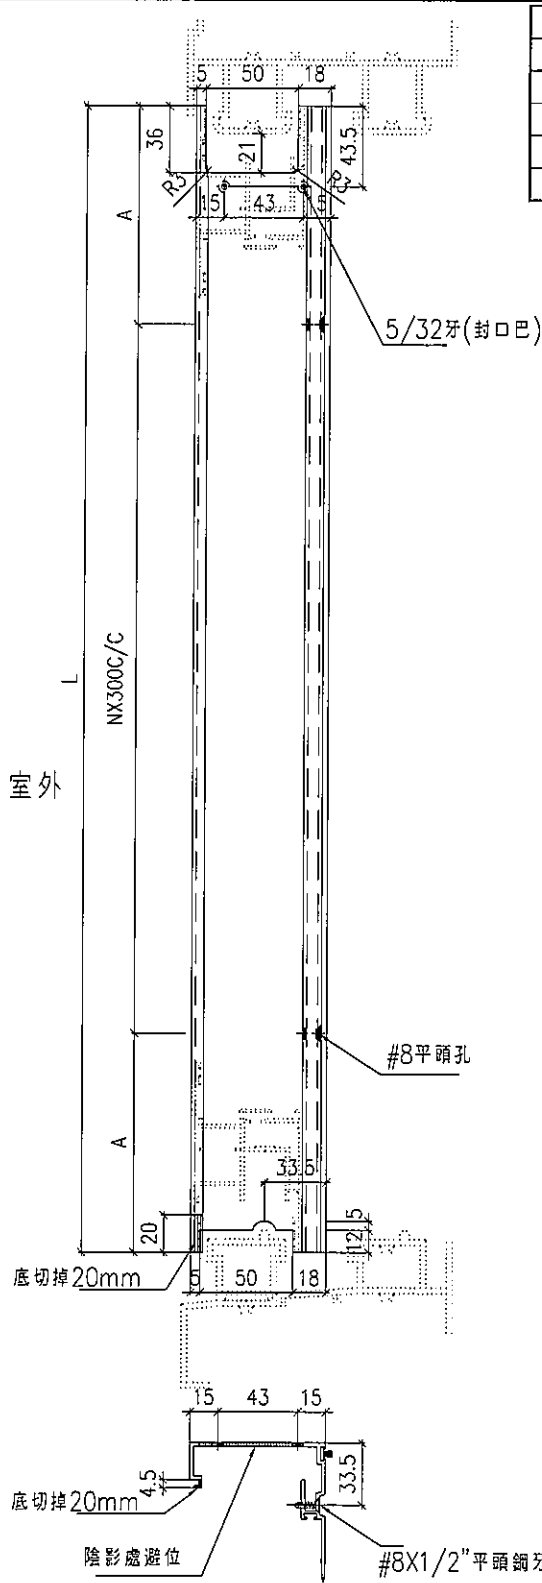

物料編號	長度 (L)	數量	N	A	使用位置
SD-03-1	2106	1	6	153	T1-A
SD-03-2	2106	1	6	153	T2-G
SD-03-3	2106	1	6	153	T3-D
SD-03-4	2106	1	6	153	T5-A
SD-03d-5	2136	1	7	168	T3-H


工程號	J-837	地盤	觀塘裕民坊	附 件	
名稱	趟門玉勾企蓋拆圖	採用			
材料	X846280	地盤			
顏色	EC-DG-S332054	工廠			


 美特鋁質有限公司 MIDI Aluminium Fabricator Ltd.		類別	物料號		
修改		制圖 柯慶余	2019.11.19	圖號	SD-04
日期		復核 謝永林	2019.11.20	數量	見表
		批准 Jason		位置	如圖

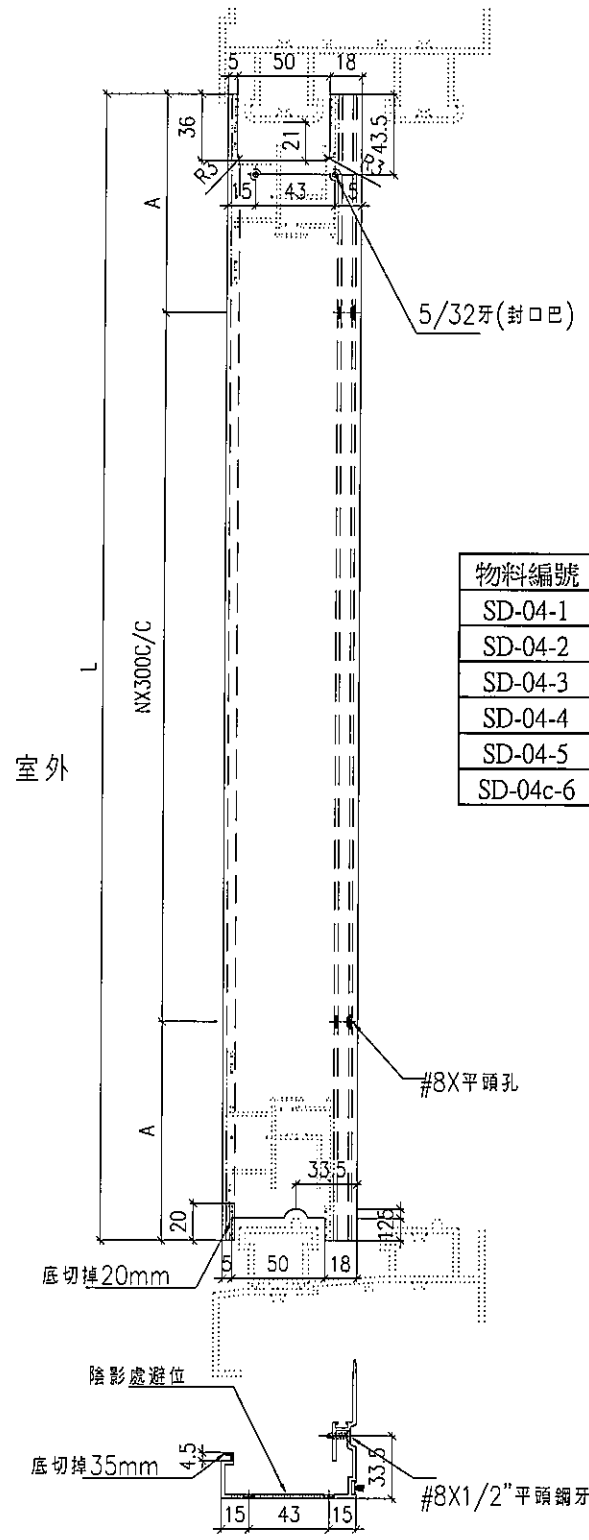

物料編號	長度 (L)	數量	N	A	使用位置
SD-04-1	2106	1	6	153	T1-A
SD-04-2	2106	1	6	153	T2-G
SD-04-3	2106	1	6	153	T3-D
SD-04-4	2106	1	6	153	T5-A
SD-04-5	2106	1	6	153	T3-A
SD-04c-6	2436	1	7	168	T1-J


工程號	J-837	地盤	觀塘裕民坊	附 件	
名稱	趟門玉勾企蓋拆圖	採用			
材料	X846280	地盤			
顏色	EC-DG-S332054	工廠			

 美特鋁質有限公司 MIDI Aluminium Fabricator Ltd.			類別	物料號	
修改			制圖 柯慶余	2019.11.19	圖號 SD-05
日期			復核 謝永林	2019.11.20	數量 見表
			批准 Jason		位置 如圖

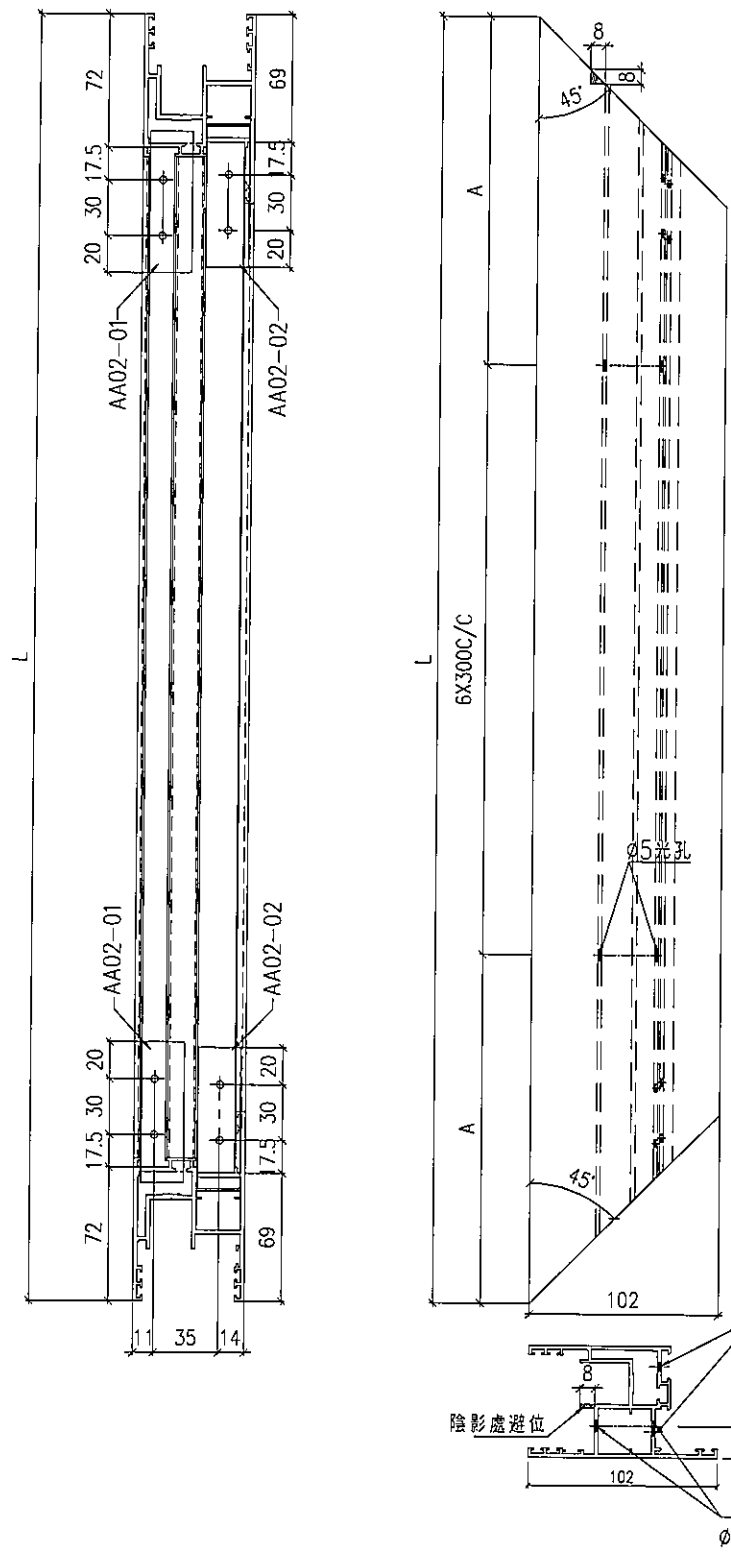


物料編號	長度 (L)	數量	A	使用位置
SD-05-1	2106	1	153	T1-A
SD-05-2	2106	1	153	T2-G
SD-05-3	2106	1	153	T3-D
SD-05-4	2106	1	153	T5-A


工程號	J-837	地盤	觀塘裕民坊	附 件	
名稱	趟門玉企橫拆圖		採用		
材料	X846310		地盤		
顏色	EC-DG-S332054		工廠		

 美特鋁質有限公司 MIDI Aluminium Fabricator Ltd.				類別	物料號		
修改				制圖 柯慶余	2019.11.19	圖號 SD-05a	
日期				復核 謝永林	2019.11.20	數量 見表	
				批准 Jason		位置 如圖	


物料編號	長度 (L)	數量	A	使用位置
SD-05a-1	2106	1	153	T1-A
SD-05a-2	2106	1	153	T2-G
SD-05a-3	2106	1	153	T3-D
SD-05a-4	2106	1	153	T5-A

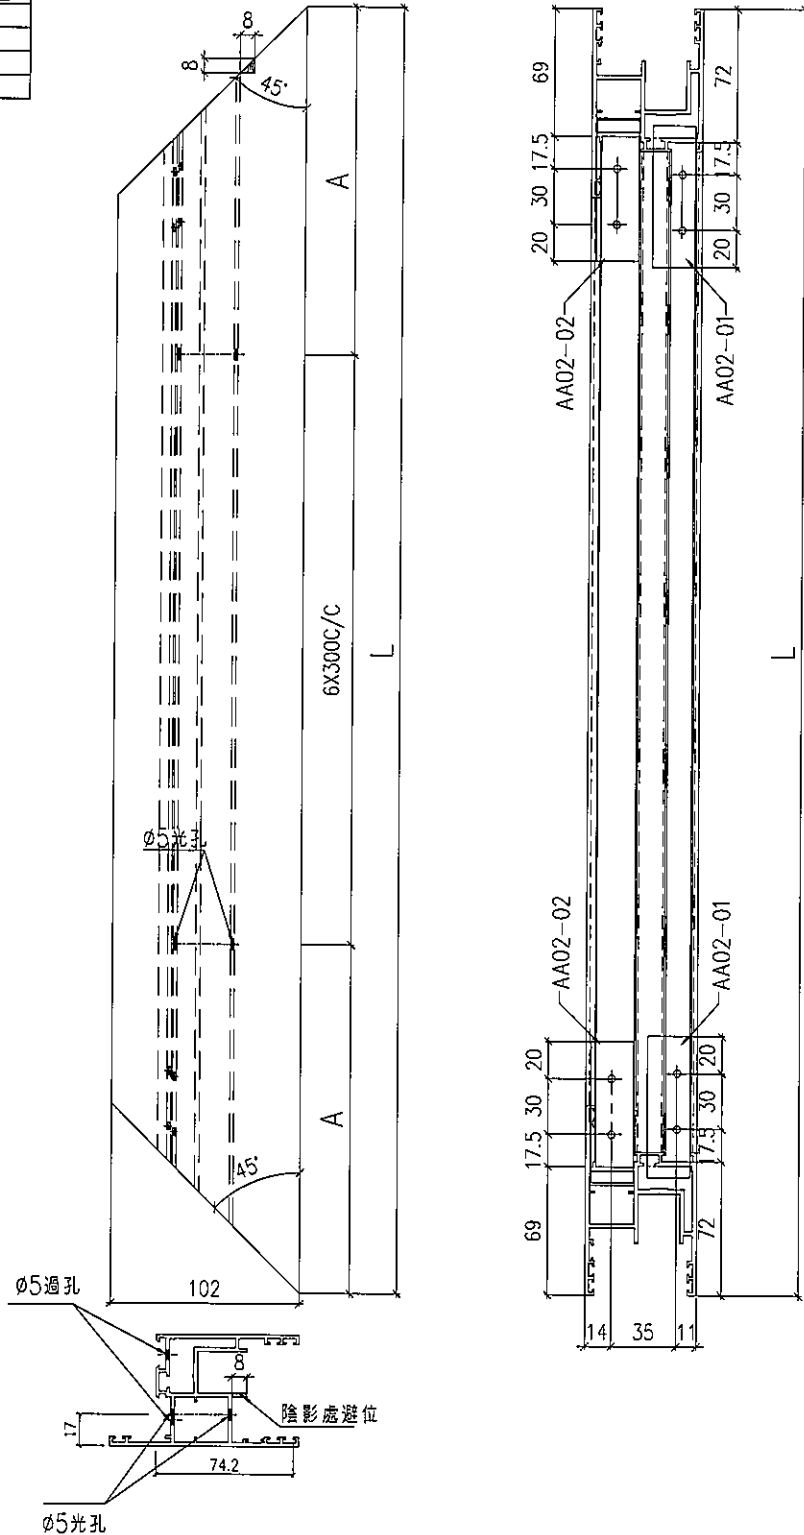


工程號	J-837	地盤	觀塘裕民坊	附 件	
名稱	趟門五金橫折圖	採用			
材料	X846310	地盤			
顏色	EC-DG-S332054	工廠			

 美特鋁質有限公司 MIDI Aluminium Fabricator Ltd.	類別	物料號		
	制圖 柯慶余	2019.11.19	圖號 SD-06	
修改	復核 謝永林	2019.11.20	數量 見表	
日期	批准 Jason		位置 如圖	


物料編號	長度 (L)	數量	N	A	使用位置
SD-06-1	2106	1	6	153	T1-A
SD-06-2	2106	1	6	153	T2-G
SD-06-3	2106	1	6	153	T3-D
SD-06-4	2106	1	6	153	T5-A
SD-06-5	2106	1	6	153	T3-A
SD-06c-6	2436	1	7	168	T1-J

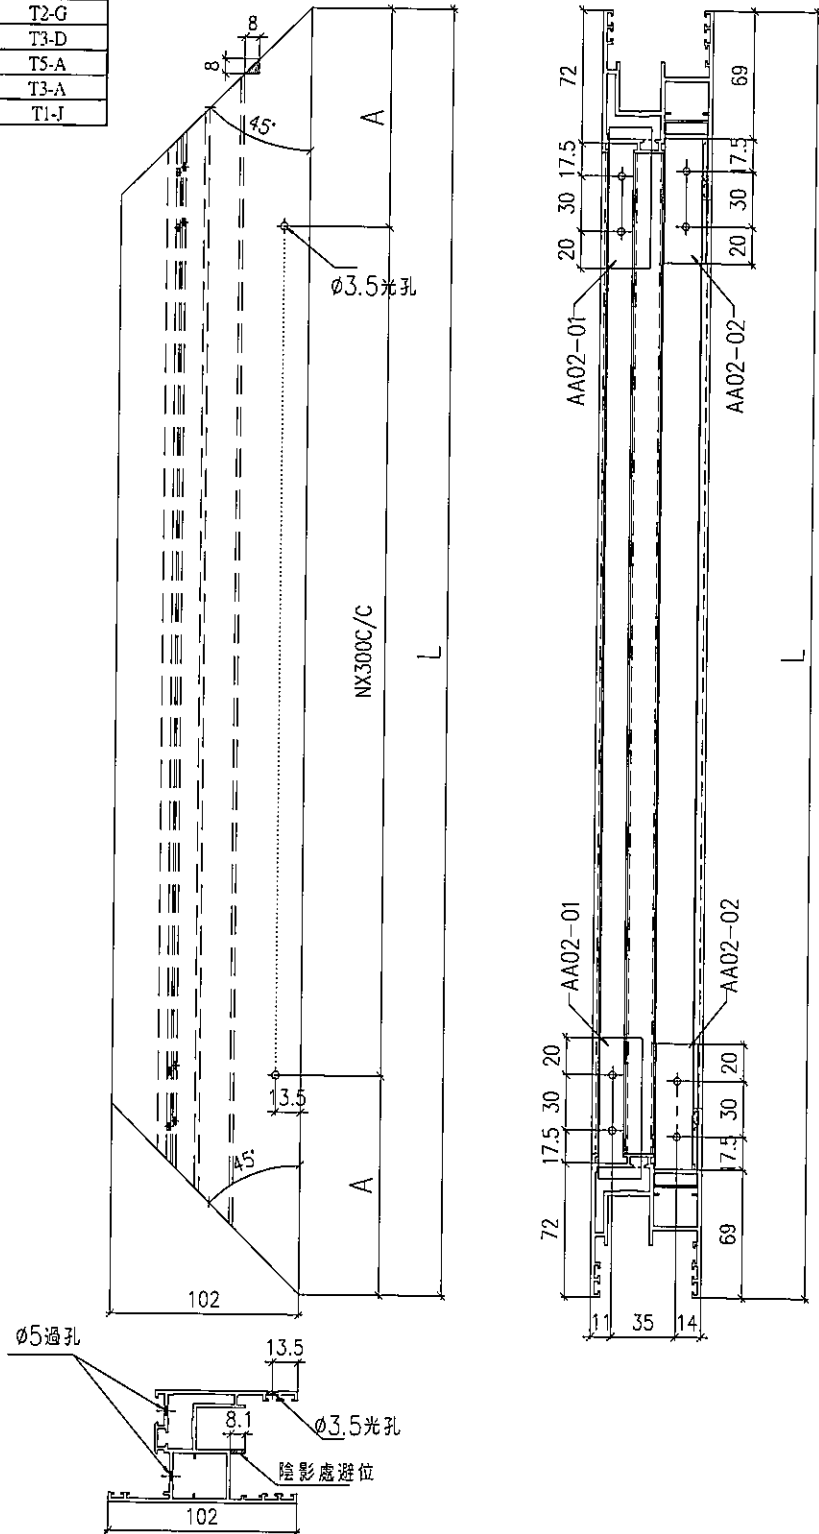


工程號 J-837	地盤 觀塘裕民坊	採用	附件
名稱 趟門玉企橫拆圖			
材料 X846310	地盤		
顏色 EC-DG-S332054	工廠		

 美特鋁質有限公司 MIDI Aluminium Fabricator Ltd.	類別	物料號		
	制圖 柯慶余	2019.11.19	圖號	SD-06a
修改	復核 謝永林	2019.11.20	數量	見表
日期	批准 Jason		位置	如圖




物料編號	長度 (L)	數量	A	使用位置
SD-06a-1	2106	1	153	T1-A
SD-06a-2	2106	1	153	T2-G
SD-06a-3	2106	1	153	T3-D
SD-06a-4	2106	1	153	T5-A
SD-06d-5	2436	1	168	T3-H

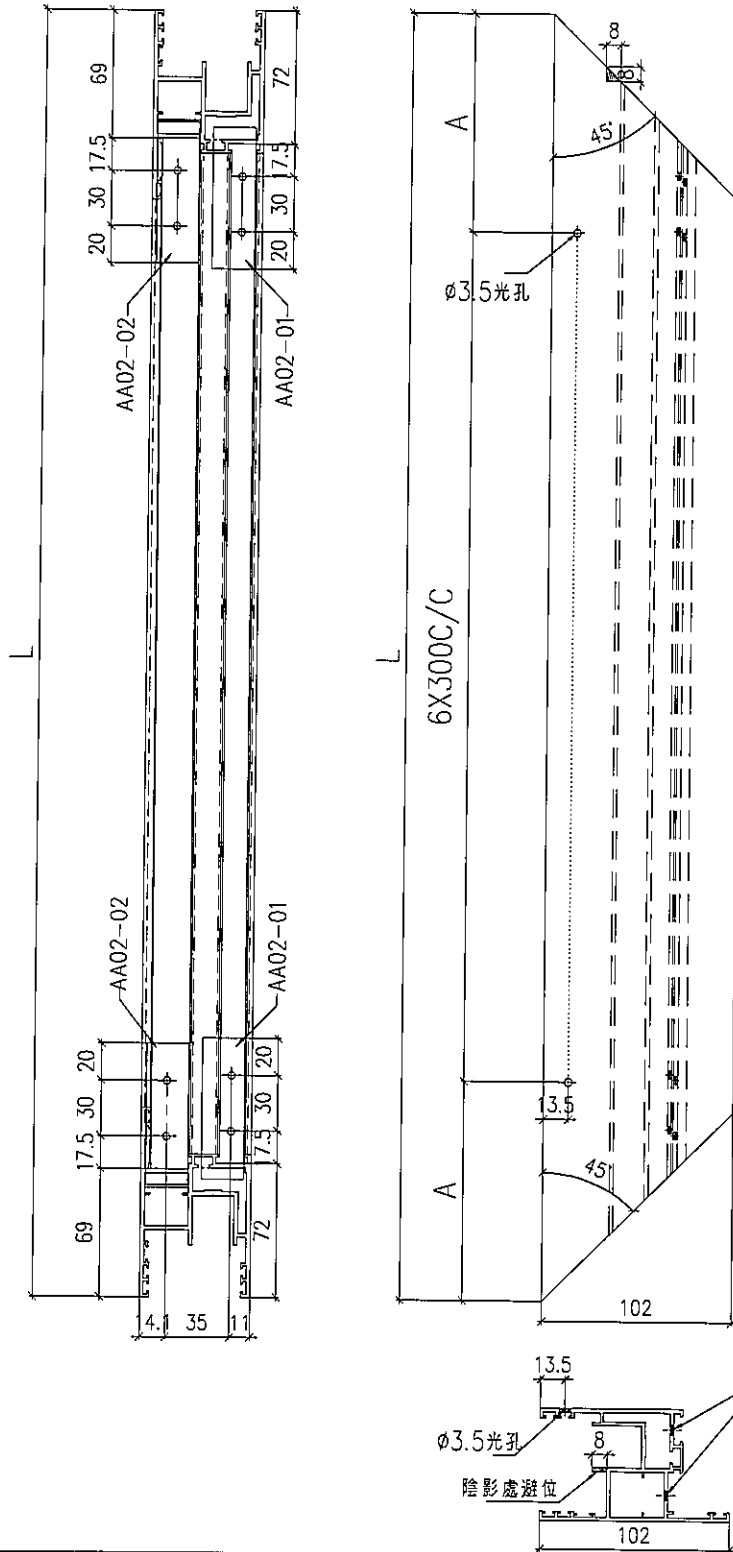


工程號	J-837	地盤	觀塘裕民坊	附 件
名稱	趟門玉企橫折圖		採用	
材料	X846310		地盤	
顏色	EC-DG-S332054		工廠	

 美特鋁質有限公司 MIDI Aluminium Fabricator Ltd.			類別		物料號		
修改			制圖	柯慶余	2019.11.19	圖號	SD-07
日期			復核	謝永林	2019.11.20	數量	見表
			批准	Jason		位置	如圖


物料編號	長度 (L)	數量	A	M	使用位置
SD-07-1	1430	1	265	3	T1-A
SD-07-2	1561.6	1	180.8	4	T2-G
SD-07-3	795	1	247.5	1	T3-D
SD-07-4	1130	1	115	3	T5-A

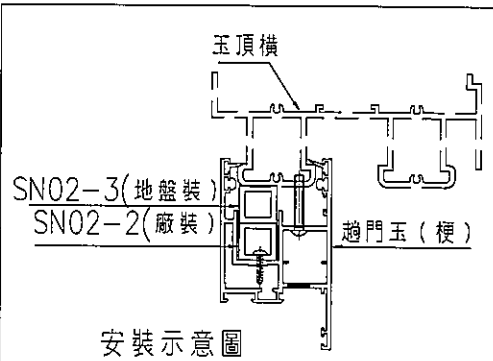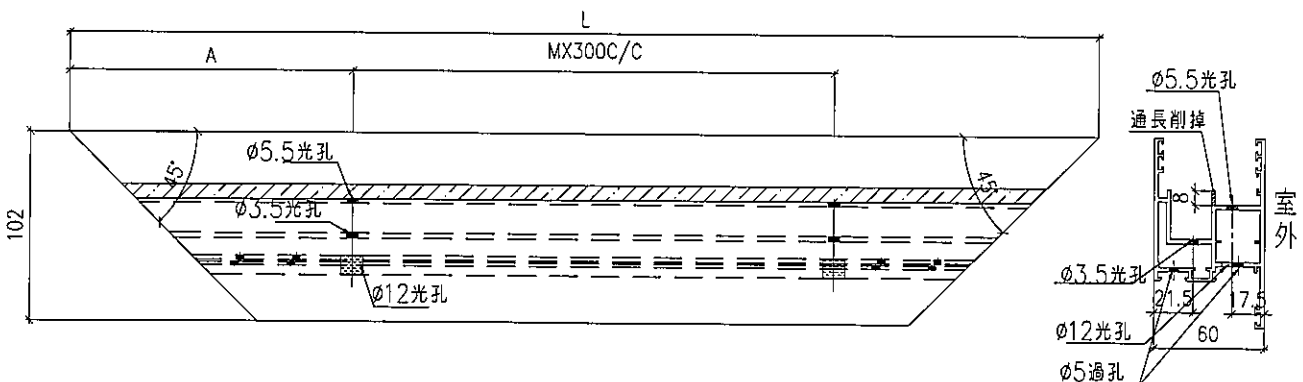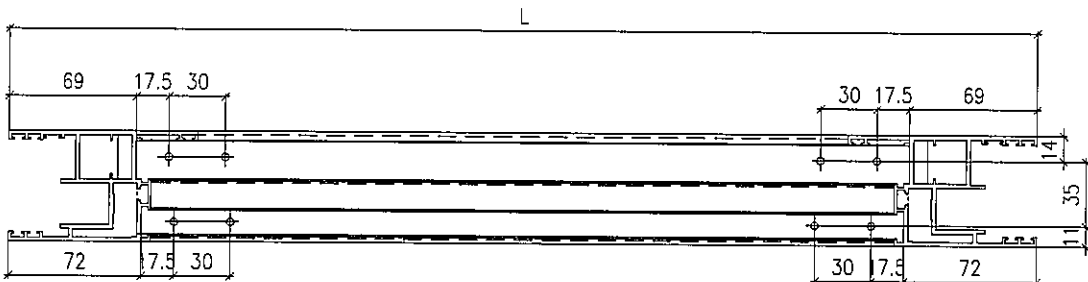


工程號	J-837	地盤	觀塘裕民坊	附件	
名稱	趟門玉頂橫拆圖		採用		
材料	X846310		地盤		
顏色	EC-DG-S332054		工廠		

 美特鋁質有限公司 MIDI Aluminium Fabricator Ltd.			類別	物料號	
修改			制圖 柯慶余	2019/11/19	圖號 SD-08
日期			復核 謝永林	2019/11/20	數量 見表
			批准 Jason		位置 如圖



物料編號	長度 (L)	數量	A	M	使用位置
SD-08-1	1430	1	265	3	T1-A
SD-08-2	1561.6	1	180.8	4	T2-G
SD-08-3	795	1	247.5	1	T3-D
SD-08-4	1130	1	115	3	T5-A

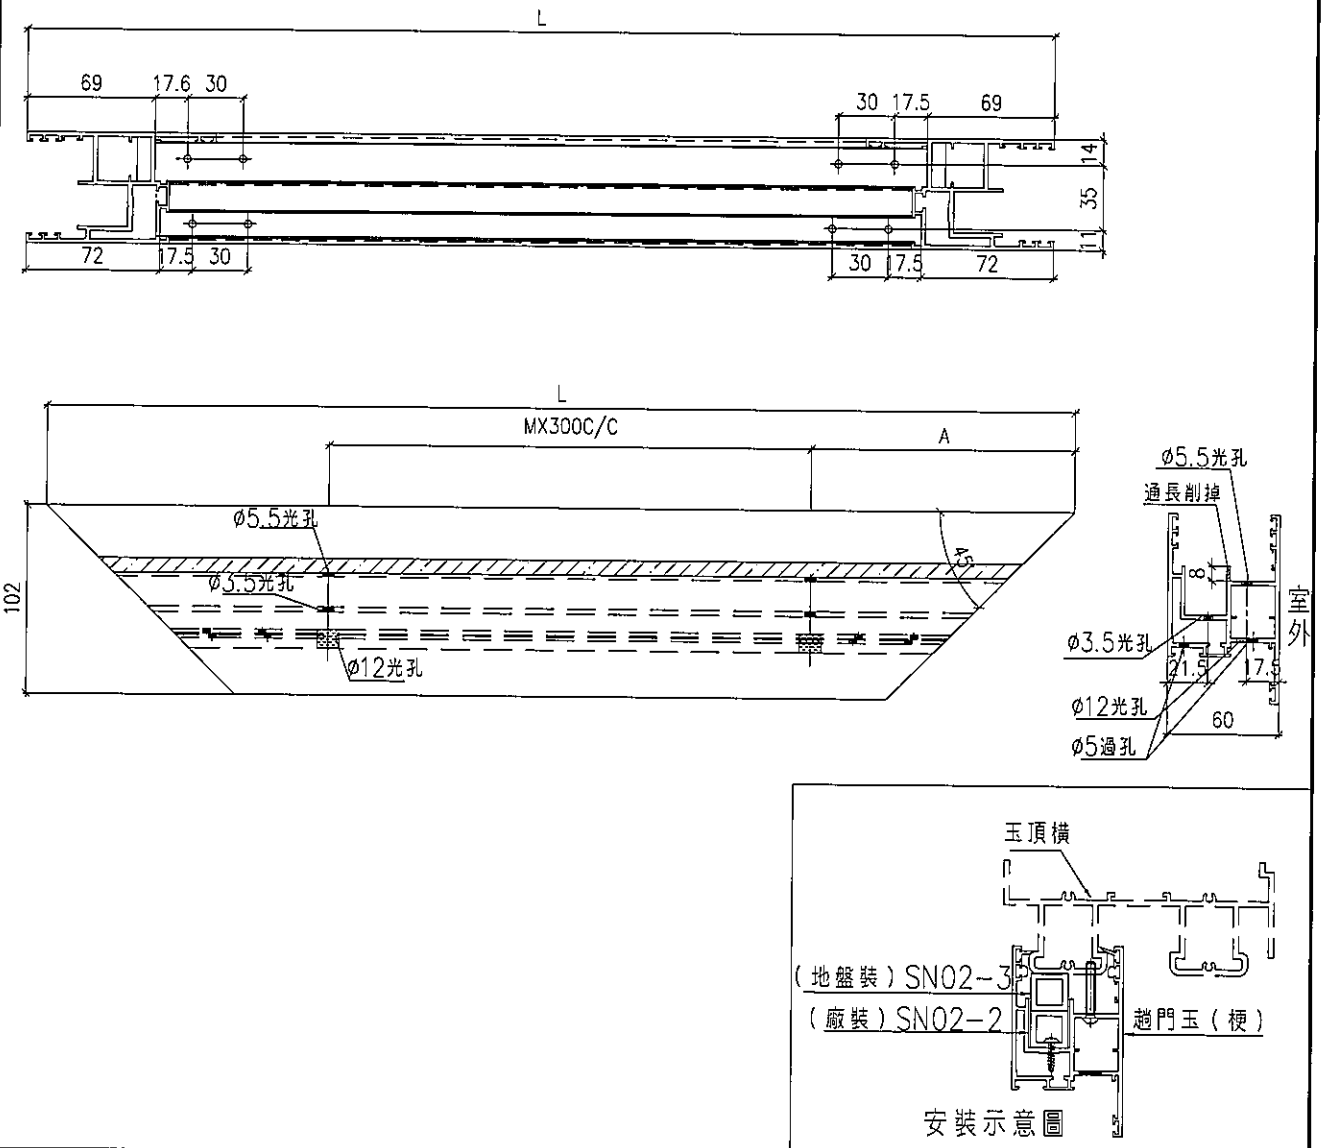

工程號	J-837	地盤	觀塘裕民坊	附件	
名稱	趟門玉頂橫拆圖	採用			
材料	X846310	地盤			
顏色	EC-DG-S330254	工廠			

 美特鋁質有限公司 MIDI Aluminium Fabricator Ltd.			類別	物料號	
修改			制圖	柯慶余	2019.11.19
日期			復核	謝永林	2019.11.20
			批准	Jason	
				圖號	SD-09
				數量	見表
				位置	如圖


物料編號	長度 (L)	數量	N	M	使用位置
SD-09-1	1430	1	265	900	T1-A
SD-09-2	1561.6	1	280.8	1000	T2-G
SD-09-3	795	1	147.5	500	T3-D
SD-09-4	1130	1	215	700	T5-A

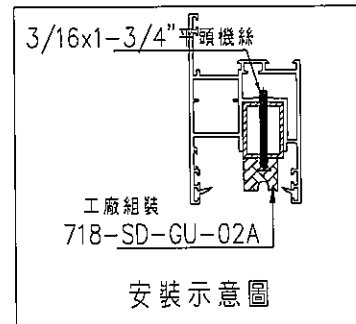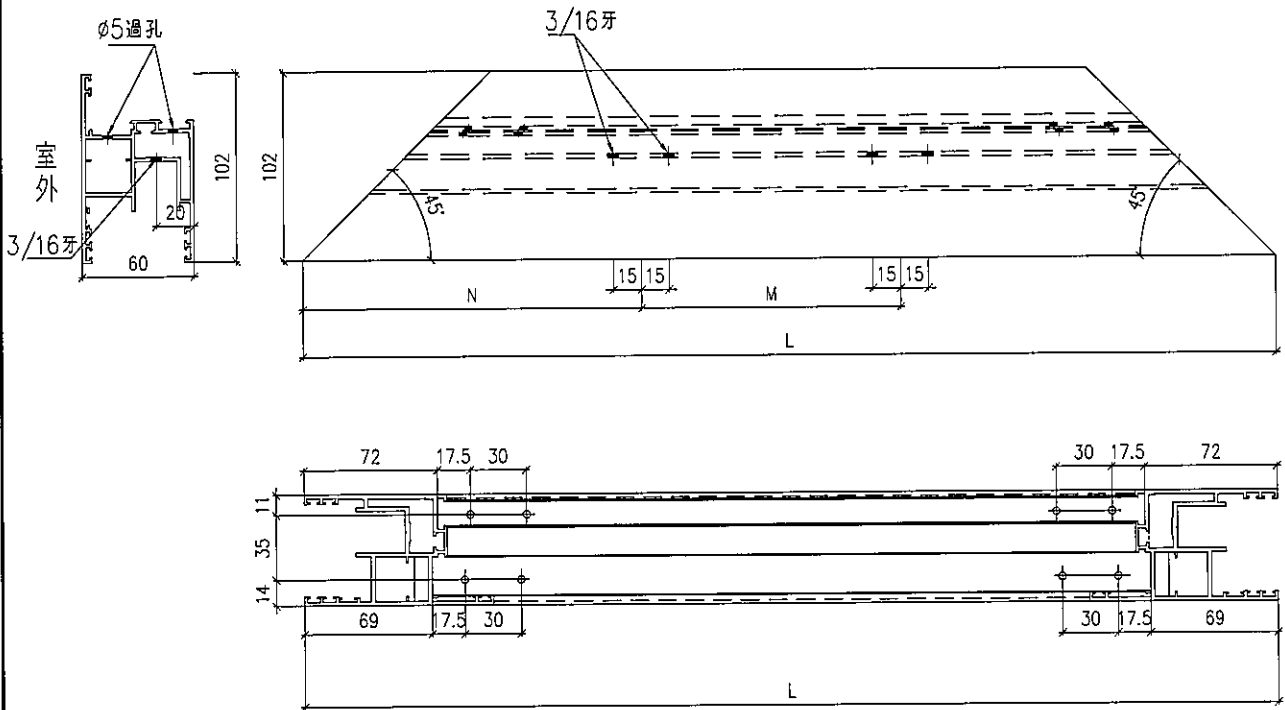


工程號	J-837	地盤	觀塘裕民坊	附 件	
名稱	趟門玉底橫拆圖		採用		
材料	X846310		地盤		
顏色	EC-DG-S332054		工廠		

美特鋁質有限公司
MIDI Aluminium Fabricator Ltd.

類別		物料號	
制圖	柯慶余	2019.11.19	圖號 SD-11
修改		2019.11.20	數量 見表
日期		批准 Jason	位置 如圖

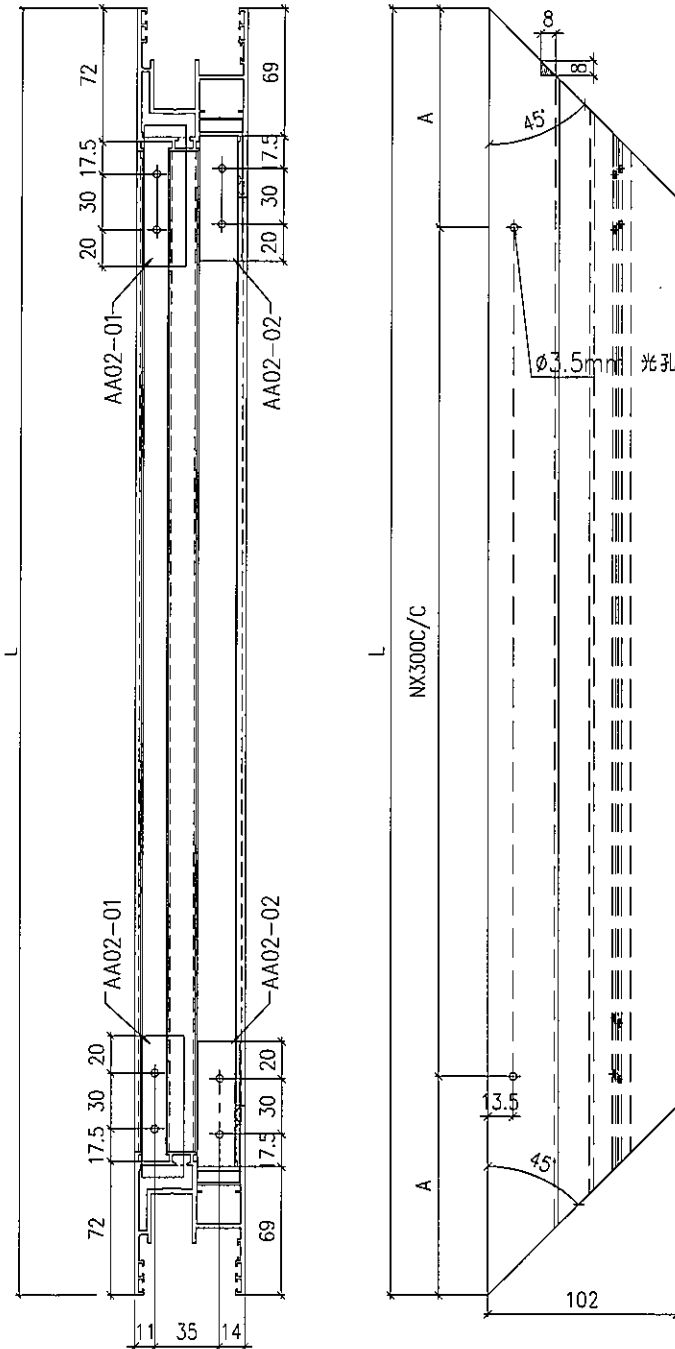

物料編號	長度 (L)	數量	N	A	使用位置
SD-11-1	2106	1	6	153	T1-A
SD-11-2	2106	1	6	153	T2-G
SD-11-3	2106	1	6	153	T3-D
SD-11-4	2106	1	6	153	T5-A
SD-11-5	2106	1	6	153	T3-A
SD-11c-6	2430	1	7	165	T1-J

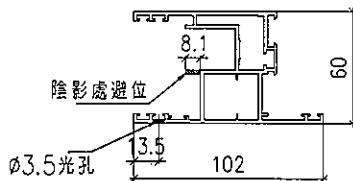



工程號	J-837	地盤	觀塘裕民坊	附 件
名稱	趟門玉企橫拆圖	採用		
材料	X846310	地盤		
顏色	EC-DG-S332054	工廠		

 美特鋁質有限公司
MIDI Aluminium Fabricator Ltd.

類別		物料號	
制圖	柯慶余	2019.11.19	圖號 SD-11a
復核	謝永林	2019.11.20	數量 見表
批准	Jason		位置 如圖

修改				
日期				





SD-11a-1	2106	1	153	T1-A
SD-11a-2	2106	1	153	T2-G
SD-11a-3	2106	1	153	T3-D
SD-11a-4	2106	1	153	T5-A
SD-11d-5	2436	1	168	T3-H

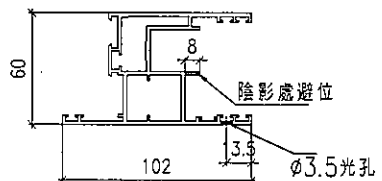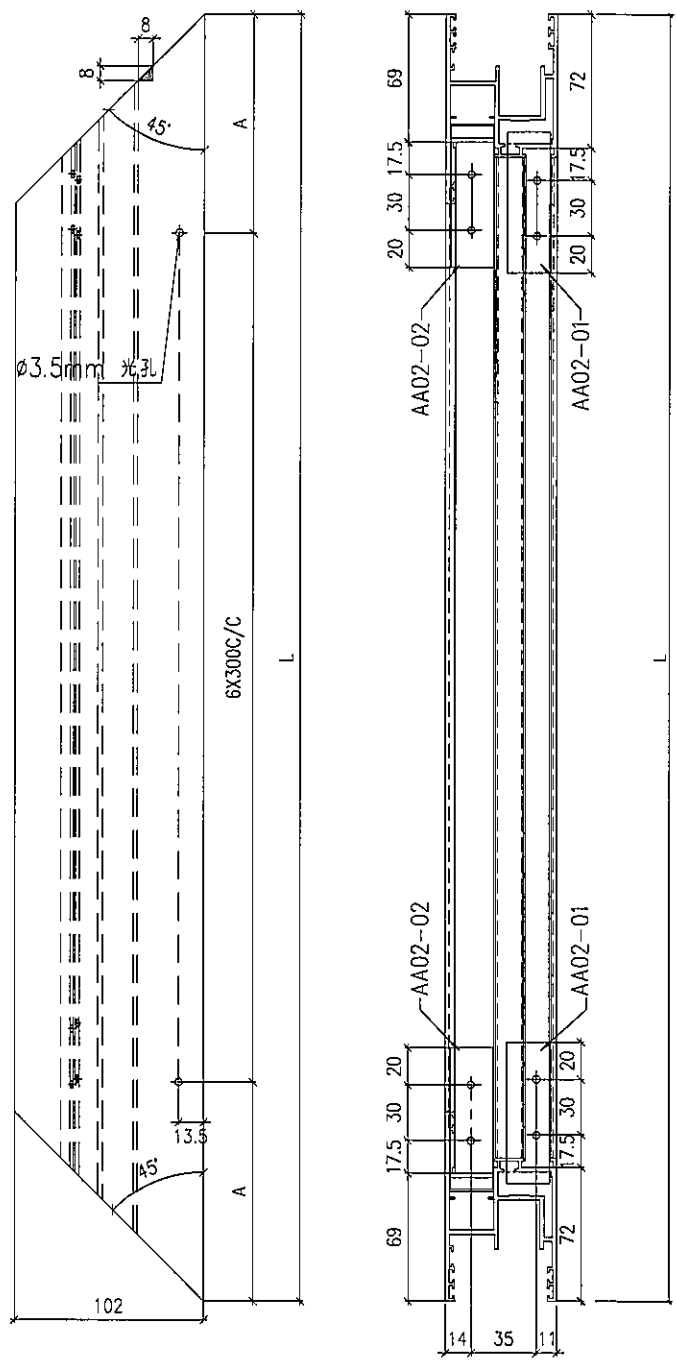


工程號	J-837	地盤	觀塘裕民坊	附 件	
名稱	趟門五金橫拆圖	採用			
材料	X846310	地盤			
顏色	EC-DG-S332054	工廠			

 美特鋁質有限公司 MIDI Aluminium Fabricator Ltd.	類別		物料號	
	制圖	柯慶余	2019.11.19	圖號 SD-14
修改			復核	謝永林
日期			批准	Jason
			數量	見表
			位置	如圖





物料編號	長度 (L)	數量	使用位置
SD-14-1	1621.8	2	T1-A
SD-14-2	1752.3	2	T2-G
SD-14-3	984.3	2	T3-D
SD-14-4	1321.8	2	T5-A
SD-14-5	1330	2	T3-A
SD-14-6	1036.5	2	T1-J
SD-14-8	1085.5	2	T3-H

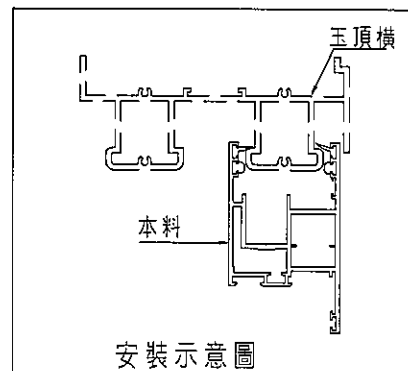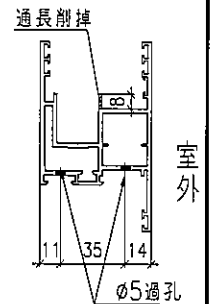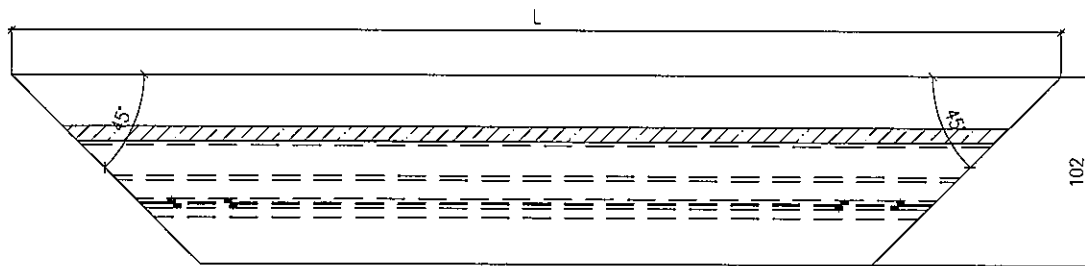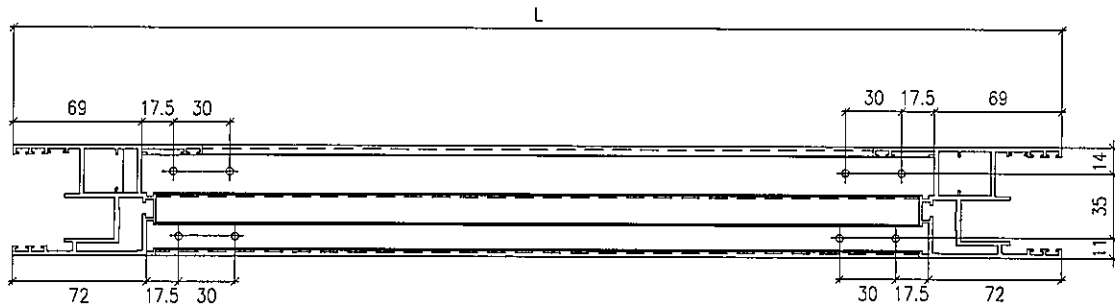


工程號	J-837	地盤	觀塘裕民坊	附 件	
名稱	趟門玉頂橫拆圖		採用		
材料	X846310		地盤		
顏色	EC-DG-S332054		工廠		

 美特鋁質有限公司 MIDI Aluminium Fabricator Ltd.	類別		物料號	
	制圖	柯慶余	2019.11.19	圖號 SD-15
修改			復核	謝永林
日期			批准	Jason
			數量	見表
			位置	如圖





物料編號	長度 (L)	數量	使用位置
SD-15-1	1621	1	T1-A
SD-15-2	1751.5	1	T2-G
SD-15-3	983.5	1	T3-D
SD-15-4	1321	1	T5-A

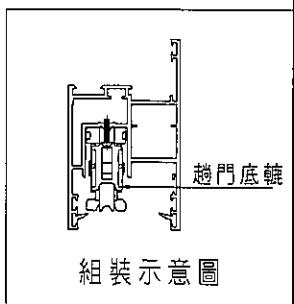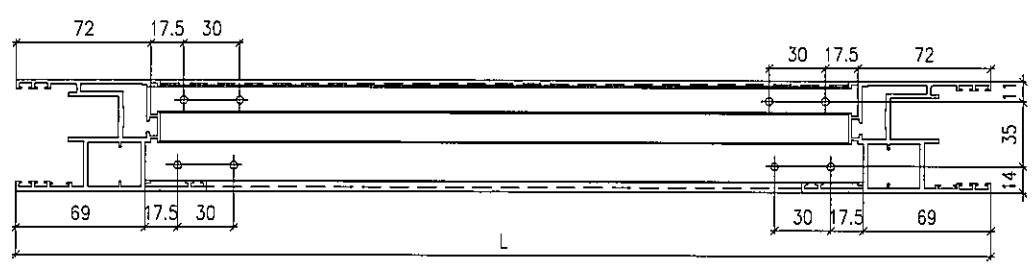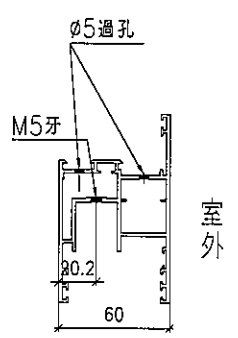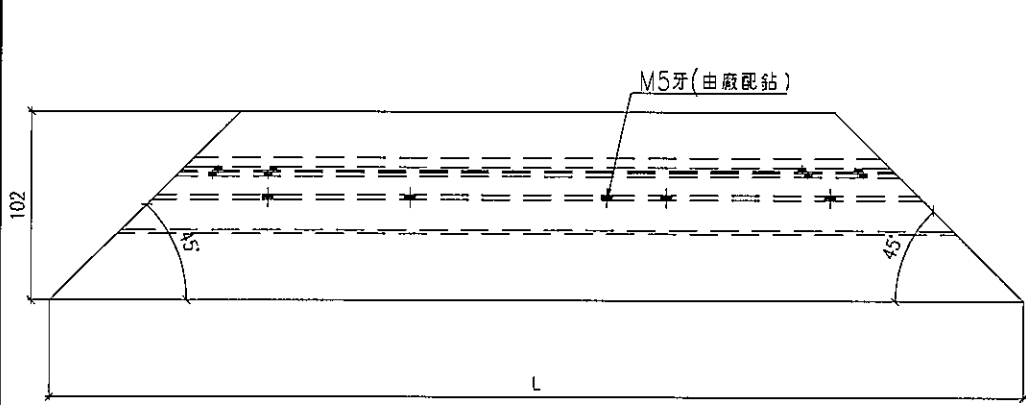


工程號	J-837	地盤	觀塘裕民坊	附 件	
名稱	趟門玉底橫拆圖		採用		
材料	X846310		地盤		
顏色	EC-DG-S332054		工廠		

 美特鋁質有限公司 MIDI Aluminium Fabricator Ltd.				類別	物料號			
修改				制圖	柯慶余	2019.11.19	圖號	SD-15d
日期				復核	謝永林	2019.11.20	數量	見表
				批准	Jason		位置	如圖




物料編號	長度 (L)	數量	使用位置
SD-15d	1085.5	1	T3-H

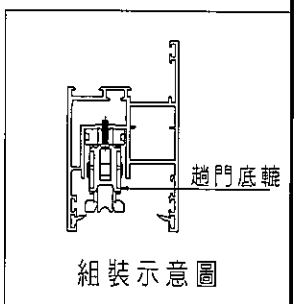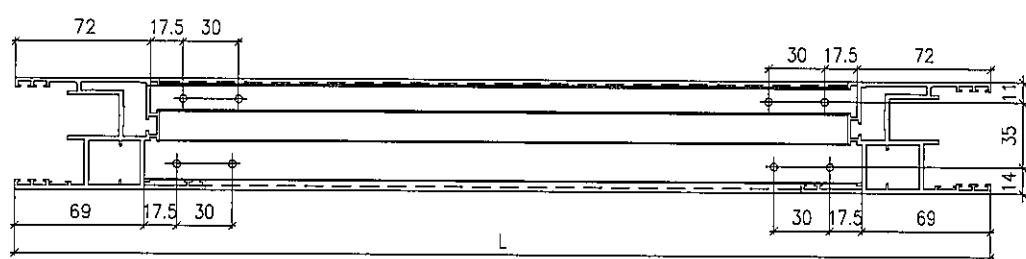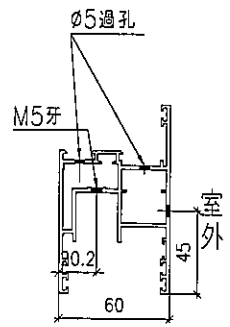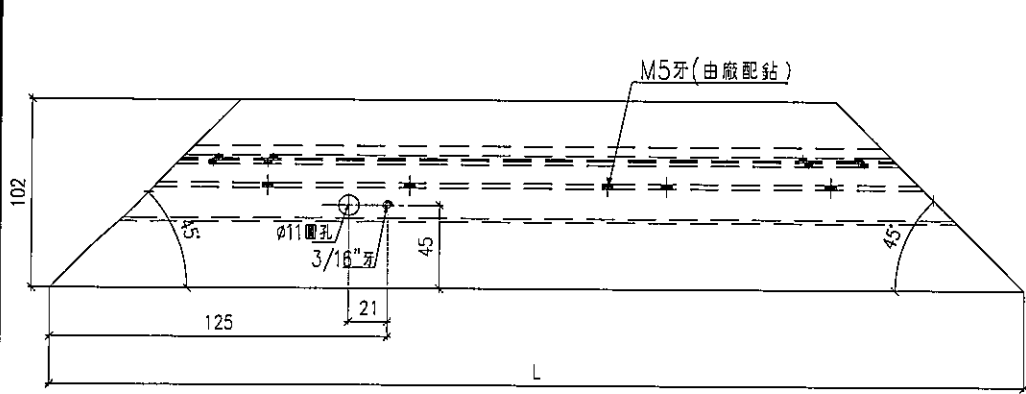

工程號	J-837	地盤	觀塘裕民坊	附 件	
名稱	趟門玉底橫拆圖	採用			
材料	X846310	地盤			
顏色	EC-DG-S332054	工廠			

 美特鋁質有限公司 MIDI Aluminium Fabricator Ltd.		類別	物料號	
修改		制圖	柯慶余	2019.11.19
日期		復核	謝永林	2019.11.20
		批准	Jason	
			圖號	SD-15d-1
			數量	見表
			位置	如圖





物料編號	長度 (L)	數量	使用位置
SD-15d-1	1085.5	1	T3-H

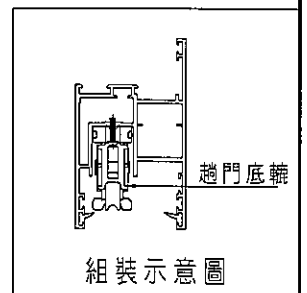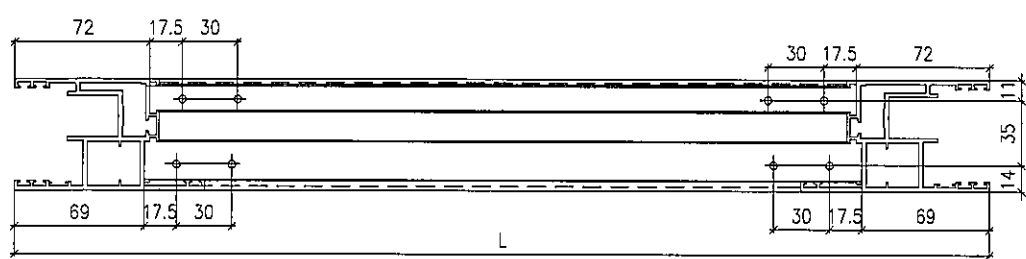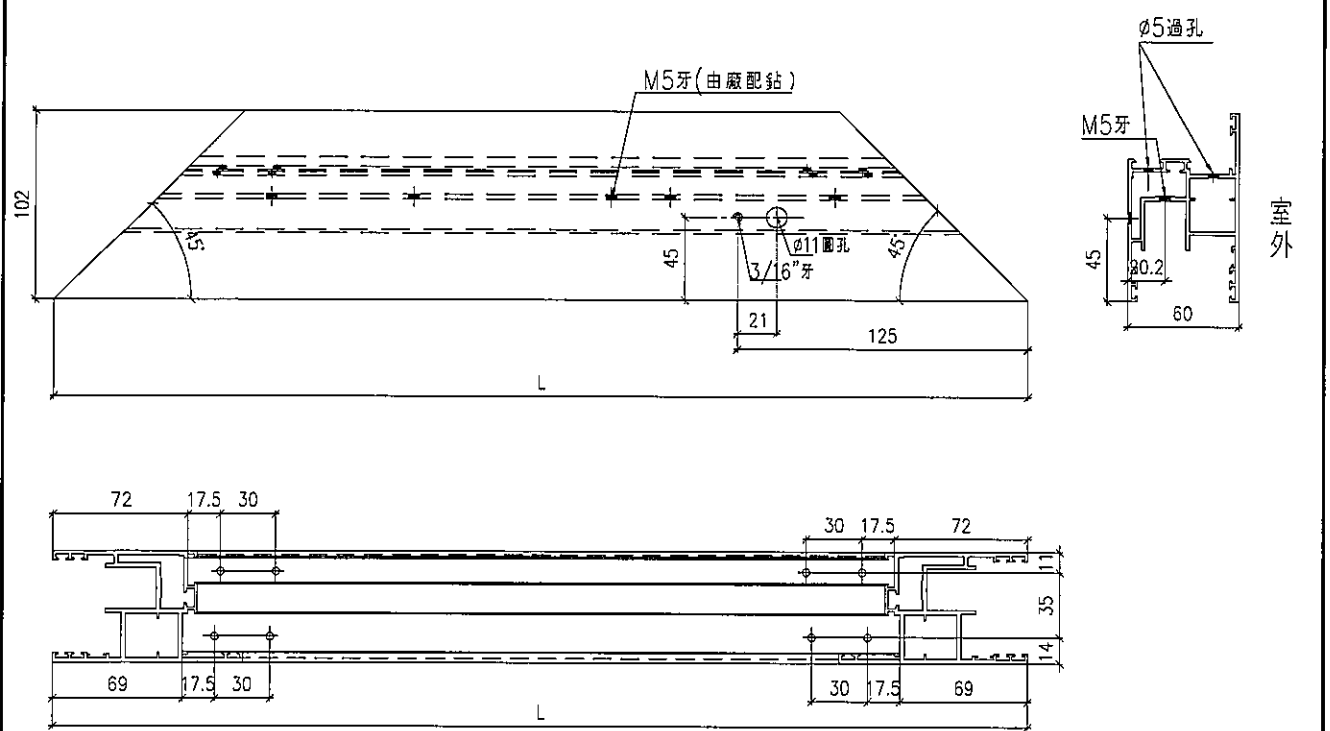


工程號	J-837	地盤	觀塘裕民坊	附 件	
名稱	趟門玉底橫拆圖		採用		
材料	X846310		地盤		
顏色	EC-DG-S332054		工廠		

 美特鋁質有限公司 MIDI Aluminium Fabricator Ltd.				類別	物料號			
				制圖	柯慶余	2019.11.19	圖號	SD-15b
修改				復核	謝永林	2019.11.20	數量	見表
日期				批准	Jason		位置	如圖





物料編號	長度 (L)	數量	使用位置
SD-15b	1328.5	1	T3-A
SD-15c	1036.5	1	T1-J

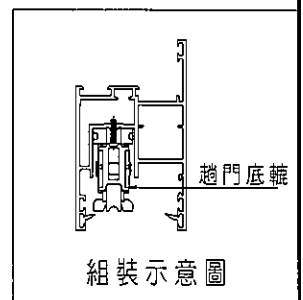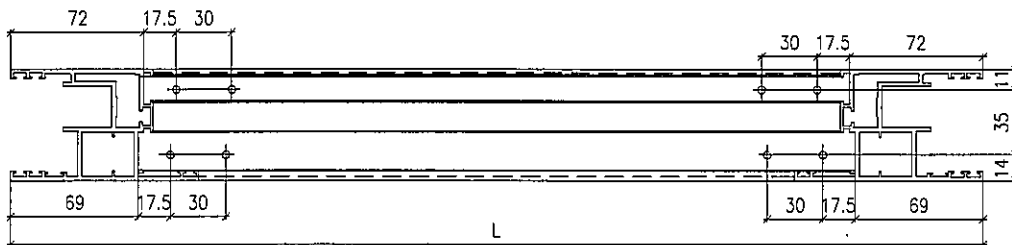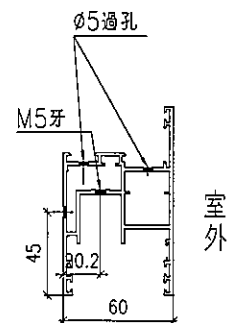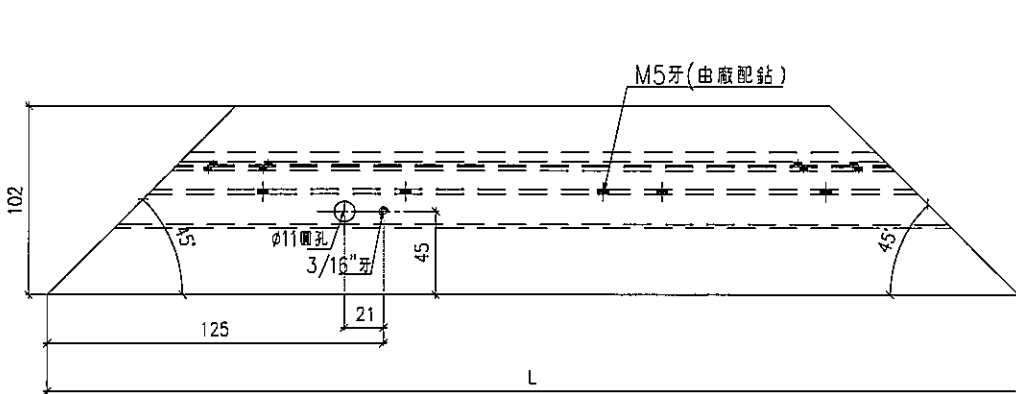

工程號	J-837	地盤	觀塘裕民坊	附 件	
名稱	趟門玉底橫拆圖		採用		
材料	X846310		地盤		
顏色	EC-DG-S332054		工廠		

 美特鋁質有限公司 MIDI Aluminium Fabricator Ltd.				類別		物料號		
修改				制圖	柯慶余	2019.11.19	圖號	SD-15b-1
日期				復核	謝永林	2019.11.20	數量	見表
				批准	Jason		位置	如圖




物料編號	長度 (L)	數量	使用位置
SD-15b-1	1328.5	1	T3-A
SD-15c-1	1036.5	1	T1-J

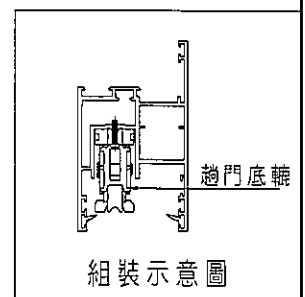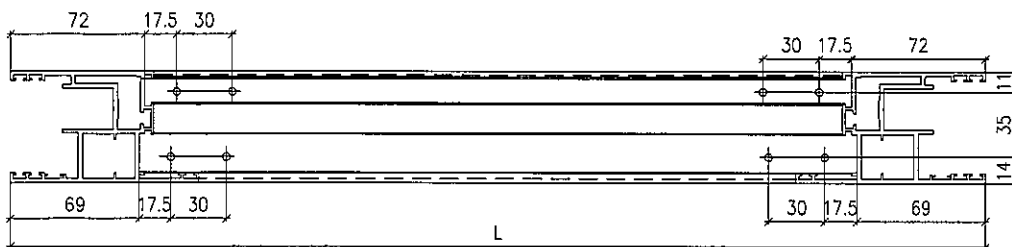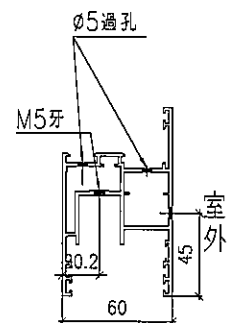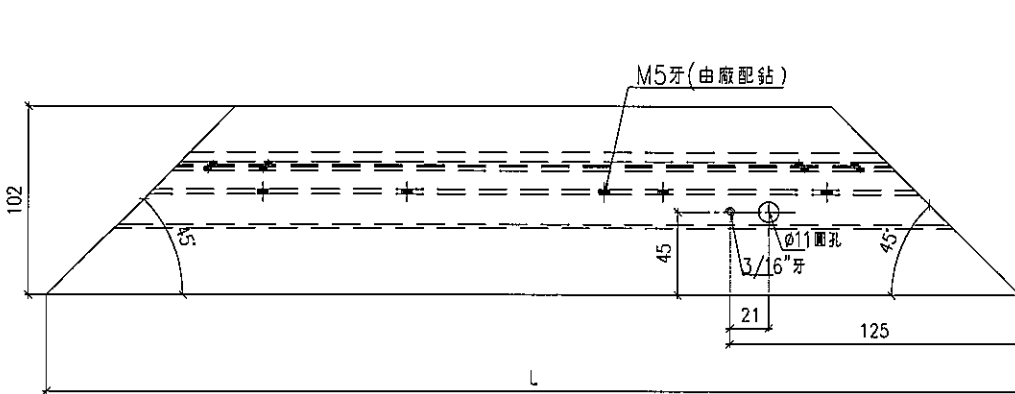


工程號	J-837	地盤	觀塘裕民坊	附 件	
名稱	趟門玉底橫拆圖		採用		
材料	X846310		地盤		
顏色	EC-DG-S332054		工廠		

 美特鋁質有限公司 MIDI Aluminium Fabricator Ltd.				類別	物料號			
修改				制圖	柯慶余	2019.11.19	圖號	SD-16
日期				復核	謝永林	2019.11.20	數量	見表
				批准	Jason		位置	如圖


物料編號	長度 (L)	數量	使用位置
SD-16-1	1621.8	1	T1-A
SD-16-2	1752.3	1	T2-G
SD-16-3	984.3	1	T3-D
SD-16-4	1321.8	1	T5-A
SD-16-5	1328.5	1	T3-A
SD-16-6	1035	1	T1-J
SD-16-7	1084	1	T3-H

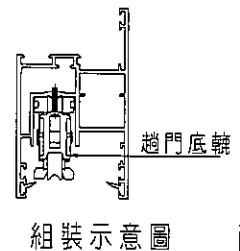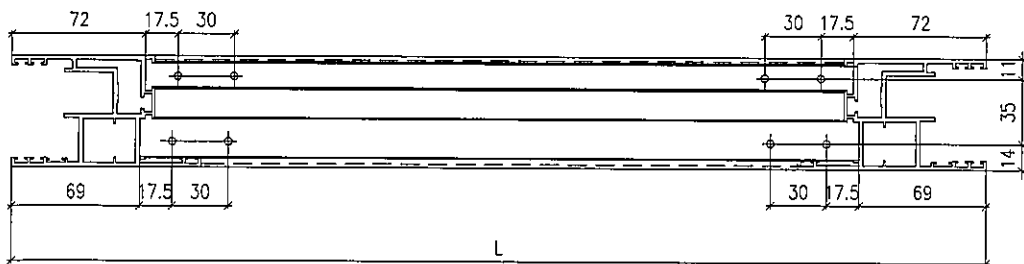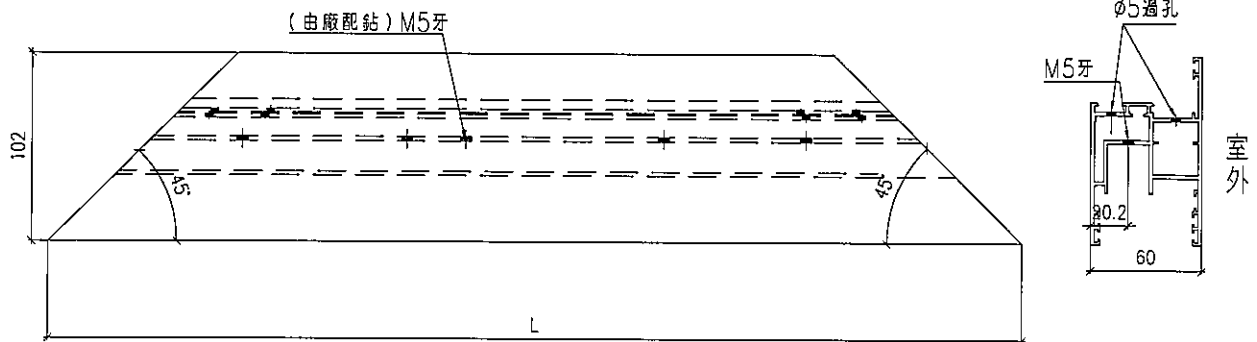

工程號	J-837	地盤	觀塘裕民坊	附 件		
名稱	趟門玉底橫拆圖		採用			
材料	X846310		地盤			
顏色	EC-DG-S332054		工廠			

 美特鋁質有限公司 MIDI Aluminium Fabricator Ltd.				類別	物料號	
修改				制圖	柯慶余	2019.11.19
日期				復核	謝永林	2019.11.20
				批准	Jason	
				圖號	SD-17	
				數量	見表	
				位置	如圖	

物料編號	長度 (L)	數量	使用位置
SD-17-1	2106	1	T1-A
SD-17-2	2106	1	T2-G
SD-17-3	2106	1	T3-D
SD-17-4	2106	1	T5-A

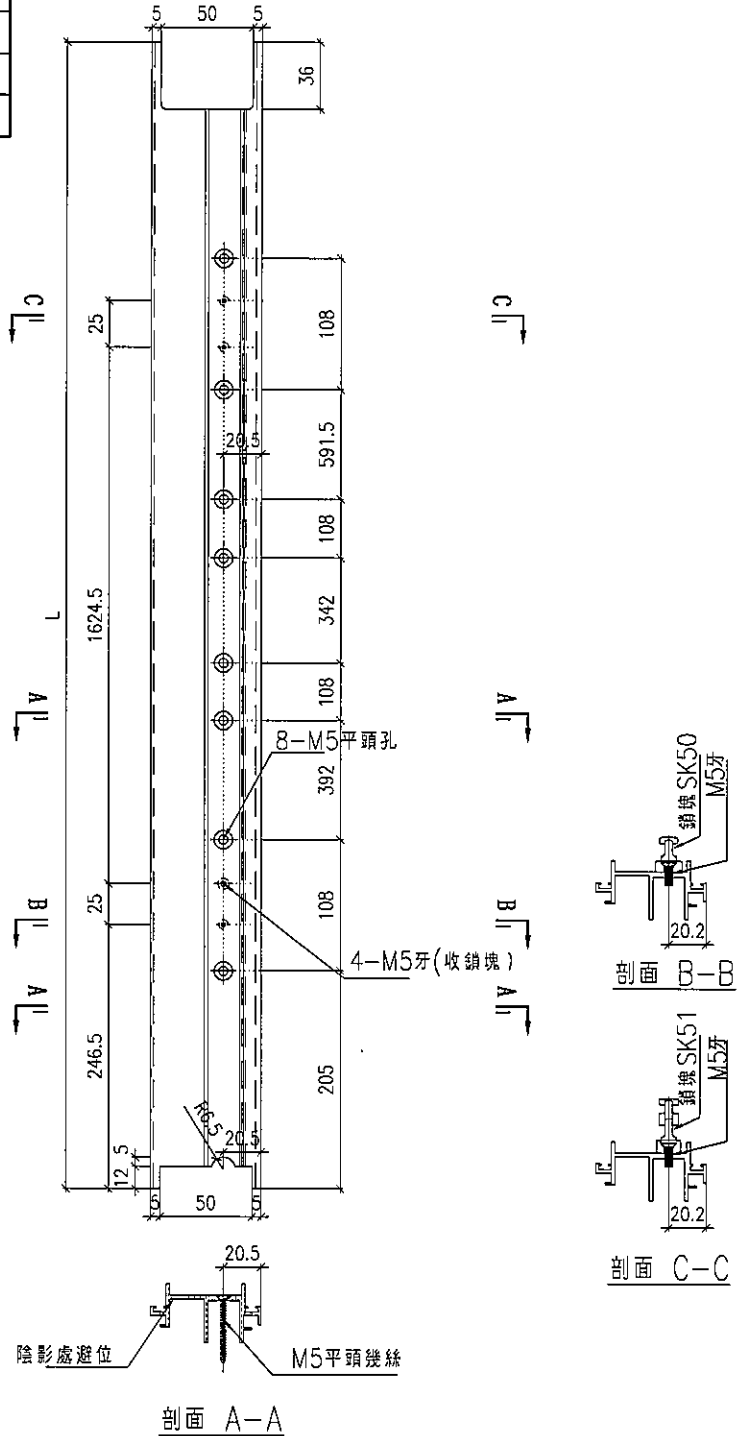


工程號	J-837	地盤	觀塘裕民坊	附 件	
名稱	趟門玉收口企拆圖		採用		
材料	X846300		地盤		
顏色	EC-DG-S332054		工廠		


 美特鋁質有限公司 MIDI Aluminium Fabricator Ltd.				類別	物料號	
修改				制圖 柯慶余	2019.11.19	圖號 SN02
日期				復核 謝永林	2019.11.20	數量 見表
				批准 Jason		位置 如圖

出貨到地盤，由地盤安裝
地盤把梗門安裝好之後再安裝

物料編號	長度 (L)	數量	使用位置
SN02	1200	2	T1-A
SN02	1200	2	T2-G
SN02	700	2	T3-D
SN02	900	2	T5-A

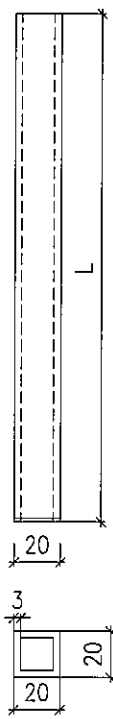

圖號：SN02-3
數量：8 支
墊通梗門頂用

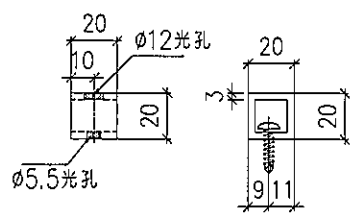


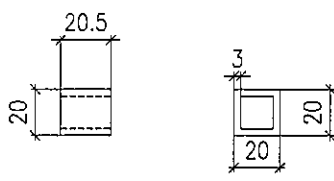
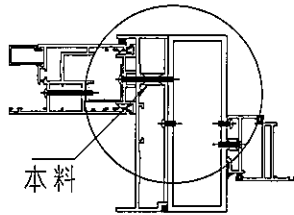
圖號：SN02-2
數量：40+2(後備) = 42支
墊通梗門頂用

地盤

廠用

工程號	J-837	地盤	觀塘裕民坊	附 件	
名稱	鋁通拆圖		採用		
材料	20X20X3MM 鋁通		地盤		✓
顏色	MILL		工廠		✓




 美特鋁質有限公司 MIDI Aluminium Fabricator Ltd.			類別	物料號	
修改			制圖 柯慶余	2019.11.19	圖號 SN03
日期			復核 謝永林	2019.11.20	數量 見表
			批准 Jason		位置 如圖



圖號：SN03-1

數量：14+2(後備)=16 支

使用位置：T2-G
墊通邊企用

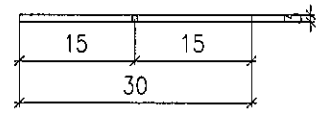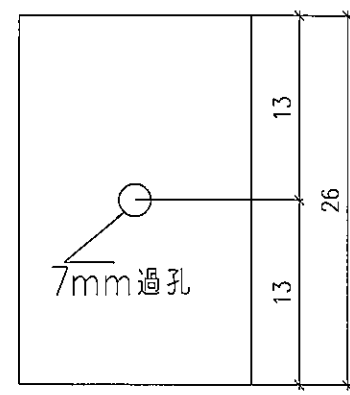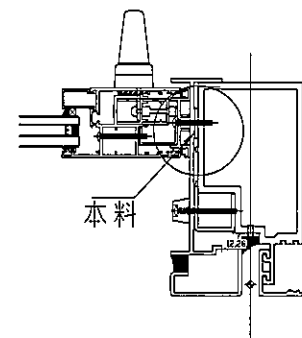


圖號：SN03-2



數量：15+2(後備)=17 支

使用位置：T1-J, T3-H
墊巴邊企用


工程號	J-837	地盤	觀塘裕民坊	附 件	
名稱	鋁通折圖	採用			
材料	20X20X3MM	地盤			
顏色	MILL	工廠	✓		




 美特鋁質有限公司 MIDI Aluminium Fabricator Ltd.				類別	物料號			
修改				制圖	柯慶余	2019.11.19	圖號	AA-01
日期				復核	謝永林	2019.11.20	數量	1
				批准	Jason		位置	T2-G

組裝示意圖

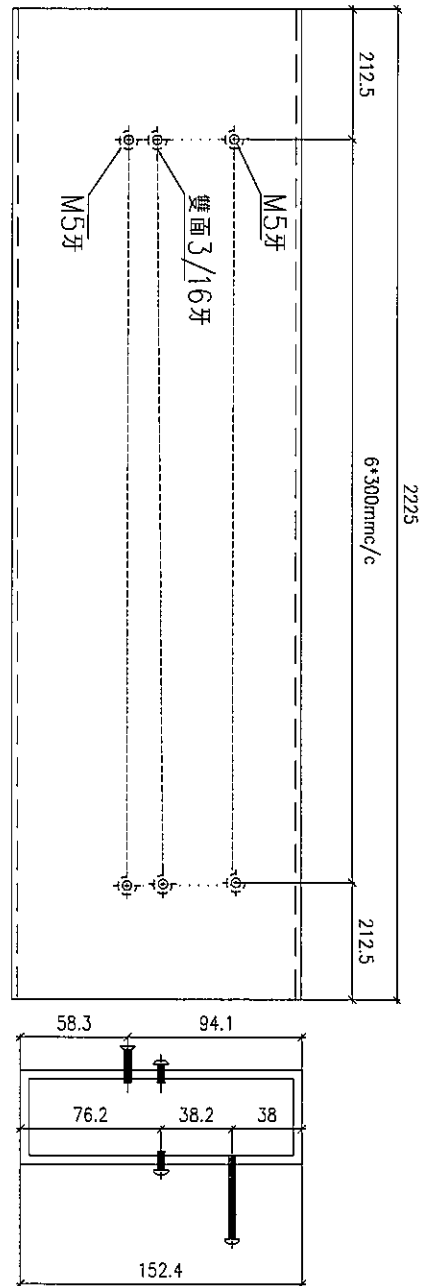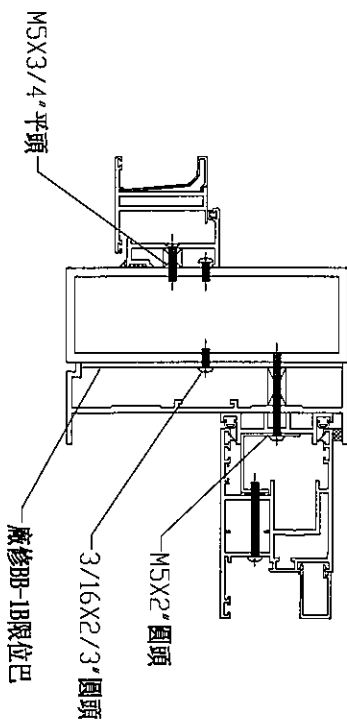



工程號	J-837	地盤	觀塘裕民坊	附 件	
名稱	鋁通	採用			
材料	152.4*50.8*4.78鋁通	地盤			
顏色	EC-DG-S332054	工廠			

 美特鋁質有限公司 MIDI Aluminium Fabricator Ltd.				類別		物料號	
修改				制圖	柯慶余	2019.11.19	圖號 AA-01R
日期				復核	謝永林	2019.11.20	數量 1
				批准	Jason		位置 T2-G

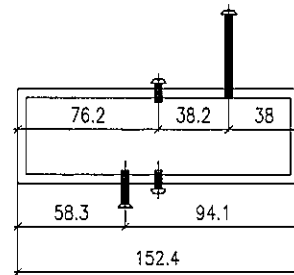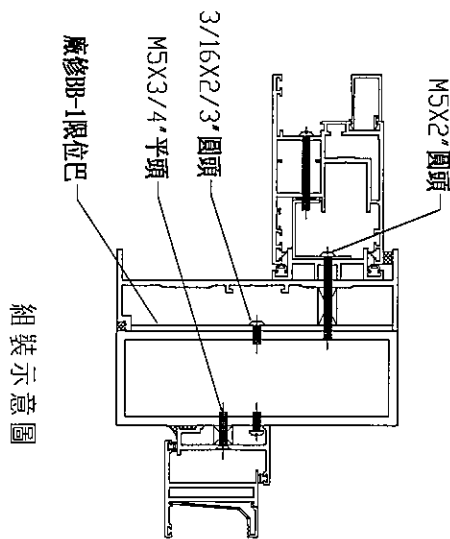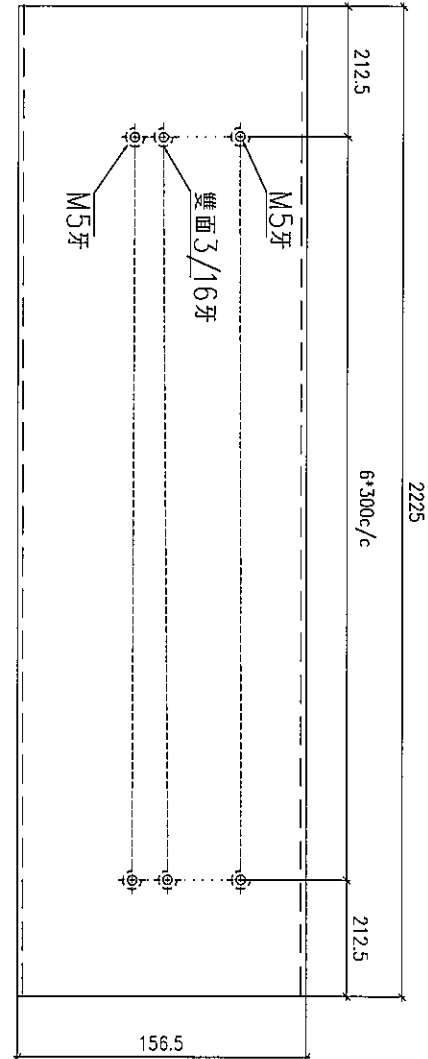


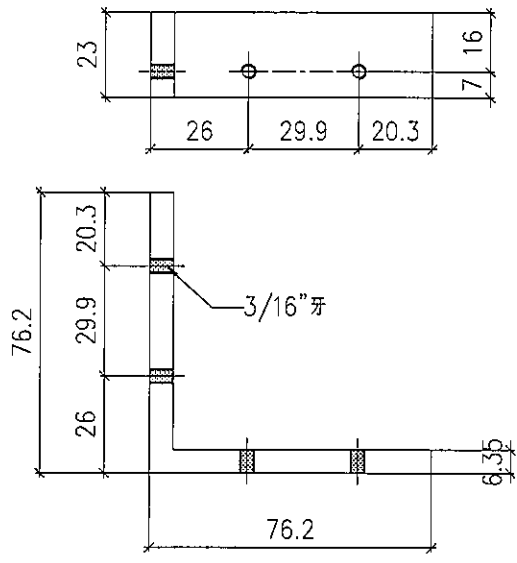
工程號	J-837	地盤	觀塘裕民坊	附 件	
名稱	鋁通	採用			
材料	152.4*50.8*4.78鋁通	地盤			
顏色	EC-DG-S332054	工廠			

 美特鋁質有限公司 MIDI Aluminium Fabricator Ltd.				類別		物料號	
修改				制圖	柯慶余	2019/11.19	圖號 BB-1
日期				復核	謝永林	2019.11.20	數量 14
				批准	Jason		位置 如圖

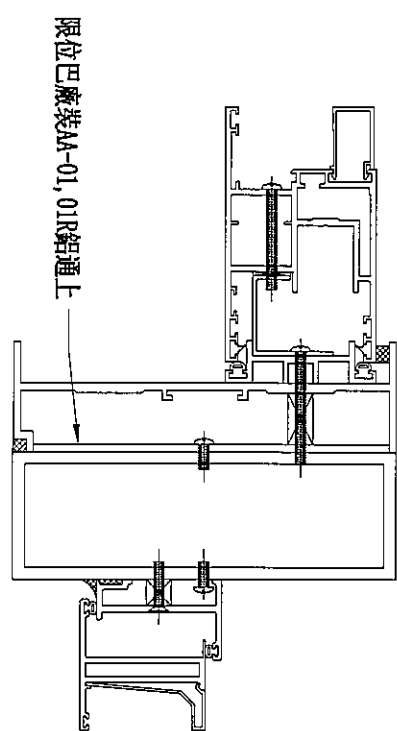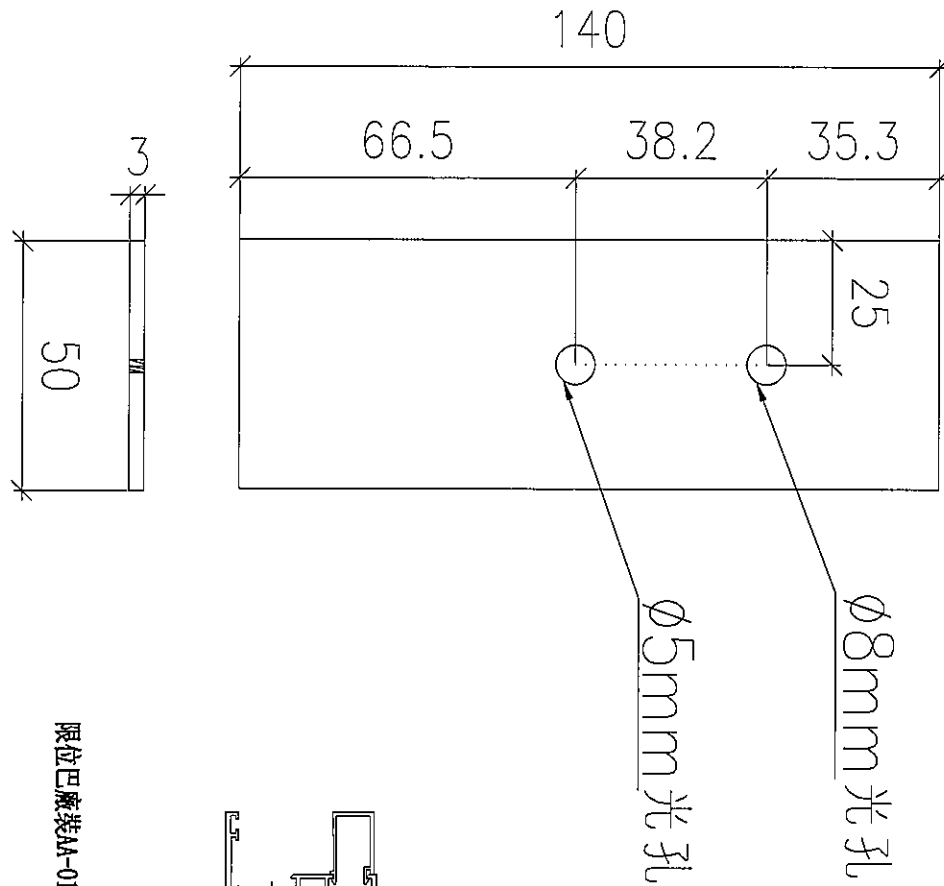


工程號	J-837	地盤	觀塘裕民坊	附 件	
名稱		採用			
材料	140*50*3鋁巴	地盤			
顏色	MILL	工廠			

 美特鋁質有限公司 MIDI Aluminium Fabricator Ltd.			類別		物料號		
修改			制圖	柯慶余	2019.11.19	圖號	AA02-01
日期			復核	謝永林	2019.11.20	數量	如圖
			批准	Jason		位置	如圖




圖號：AA02-01
數量：88 支

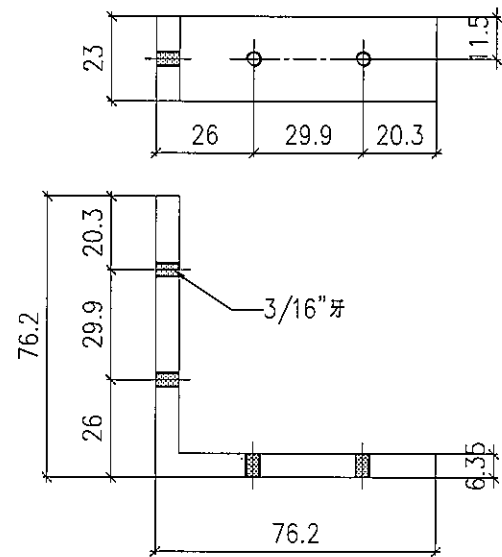


圖號：AA02-02
數量：88 支

工程號	J-837	地盤	觀塘裕民坊	附 件	
名稱	鋁角拆圖	採用			
材料	76.2X76.2X6.3mm	地盤			
顏色	MILL	工廠	<input checked="" type="checkbox"/>		

 美特鋁質有限公司 MIDI Aluminium Fabricator Ltd.				類別	物料號		
				制圖 柯慶余	2019.11.19	圖號	CV01
修改				復核 謝永林	2019.11.20	數量	如圖
日期				批准 Jason		位置	如圖

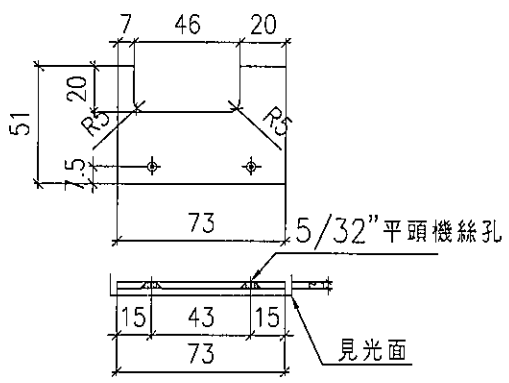


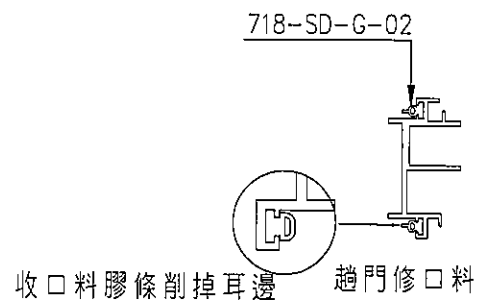
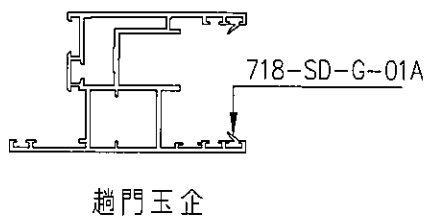
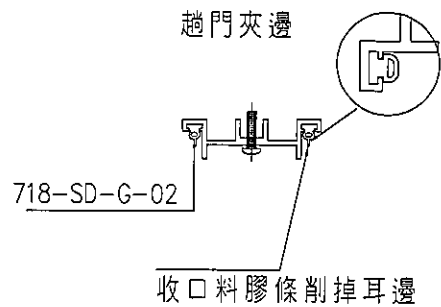
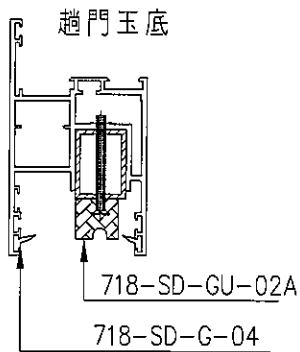
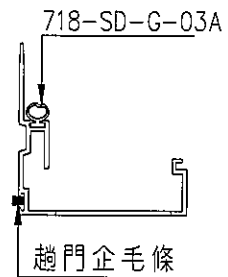
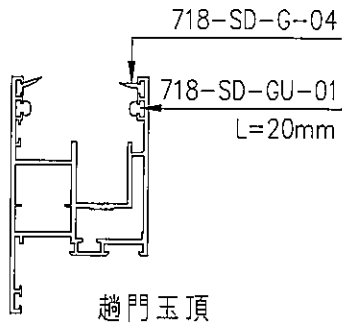
圖號：CV-01
 材料：3mm鋁巴
 數量：11 件
 位置：趟門外蓋收口用

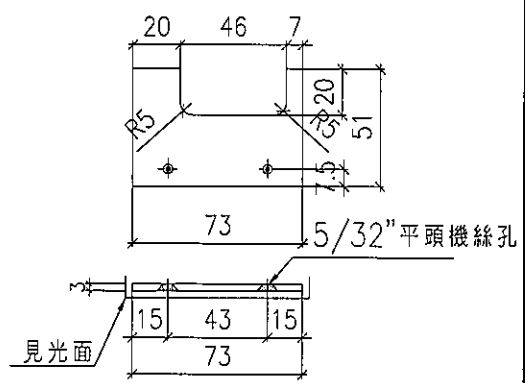


圖號：CV-01a
 材料：3mm鋁巴
 數量：11 件
 位置：趟門外蓋收口用

工程號	J-837	地盤	觀塘裕民坊	附 件		
名稱	鋁料拆圖		採用			
材料	3mm		地盤			
顏色	EC-DG-S332054		工廠		✓	

 美特鋁質有限公司 MIDI Aluminium Fabricator Ltd.	類別		物料號	
	制圖	柯慶余	2019.11.19	圖號 837-B
修改			復核	謝永林
日期			批准	Jason
			數量	
			位置	如圖



工程號	J-837	地盤	觀塘裕民坊	附 件	
名稱	膠條安裝圖		採用		
材料		地盤			
顏色		工廠			

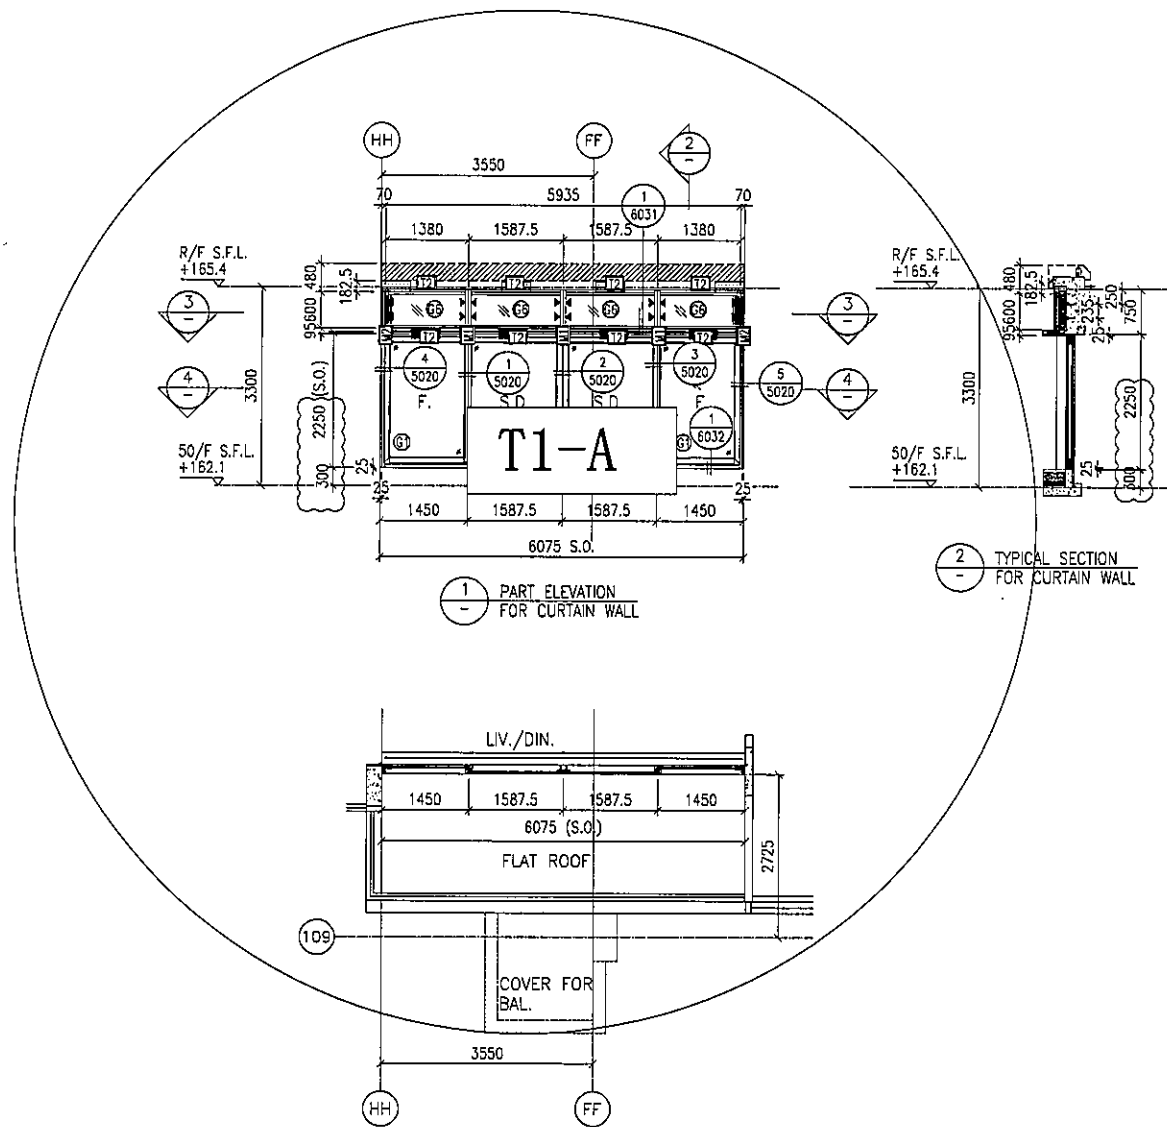

1 PART ELEVATION FOR CURTAIN WALL

2 TYPICAL SECTION FOR CURTAIN WALL

4 PART PLAN FOR CURTAIN WALL

LEGEND:

- 10 mm THK. TEMPERED BLUE TINTED GLASS (OUTER) + 9 mm AIR SPACE + 8 mm THK. TEMPERED CLEAR GLASS (INNER)	- 8 mm THK. TEMPERED BLUE TINTED GLASS (SPANDREL GLASS)
- 8 mm THK. HEAT STRENGTHENED TINTED GLASS (OUTER) + 9 mm AIR SPACE + 8 mm THK. HEAT STRENGTHENED CLEAR GLASS (INNER)	- 8 mm THK. HEAT STRENGTHENED TINTED GLASS (OUTER) + 1.52PVB + 8 mm THK. HEAT STRENGTHENED CLEAR LAMINATED GLASS (INNER)
- 10 mm THK. HEAT STRENGTHENED BLUE TINTED GLASS (OUTER) + 9 mm AIR SPACE + 8 mm THK. TEMPERED CLEAR GLASS (INNER)	- 10 mm THK. TEMPERED GLASS (INTERNAL PROTECTIVE BARRIER)
- 8 mm THK. HEAT STRENGTHENED BLUE TINTED GLASS (SPANDREL GLASS)	- 3 mm THK. ALUM. CLADDING
- 8 mm THK. HEAT STRENGTHENED BLUE TINTED GLASS (OUTER) + 9 mm AIR SPACE + 8 mm THK. TEMPERED CLEAR GLASS (INNER)	- M.W. - MAINTENANCE WINDOW
	- S.J. - STACK JOINT
	- ALUM. EXTRUSION DIE NO.
	- SUPPORT POINT
	- RESTRAINT SOCKET

B.D. REF :

CLIENT :
 信和置業有限公司
 Sino Land Company Limited

ARCHITECT :
 WONG TUNG & PARTNERS LIMITED
 ARCHITECTS & PLANNERS

MAIN CONTRACTOR :
 CR Construction Company Limited

STRUCTURAL ENGINEER :
 AECOM

FACADE CONSULTANT:
 AECOM

NOTE :
 1. ALL DIMENSIONS ARE IN mm.
 2. ALL ELEVATIONS ARE VIEWED FROM OUTSIDE.
 3. ALL DIMENSIONS TO BE VERIFIED ON SITE BEFORE FABRICATION.

LEGEND :
 - DETAIL MARK NO.
 - REFER SHEET NO.



1. F.F.L. -- FINISHED FLOOR LEVEL
 2. S.F.L. -- STRUCTURAL FLOOR LEVEL
 3. (R) -- REVERSED DETAIL

B	16/07/2019	GENERAL REVISED
A	26/05/2019	GENERAL REVISED
NO.	DATE	REVISED BY

JOB NO. : J-837
 PROJECT :
 URA KWUN TONG TOWN CENTRE
 REDEVELOPMENT (AREA 2 & 3) AT
 NKIL 6514, KWUN TONG, KWLOON

TITLE :
 PART ELEVATION
 OF CURTAIN WALL
 AT TOWER 1

DATE : 18-FEB-19 SCALE : 1:60 (A1)
 DRAWN BY : ASING CHECKED BY : -
 美特鋁質有限公司
 MIDI ALUMINIUM FABRICATOR LTD.
 Units 6-8, Sunray Industrial Centre, 1/F
 610 Che Kwa Ling Road, Kowloon
 Tel: 23489211-4 Fax: (852) 27727666
 DWG NO. : JB37-CW-2114 REV. : B

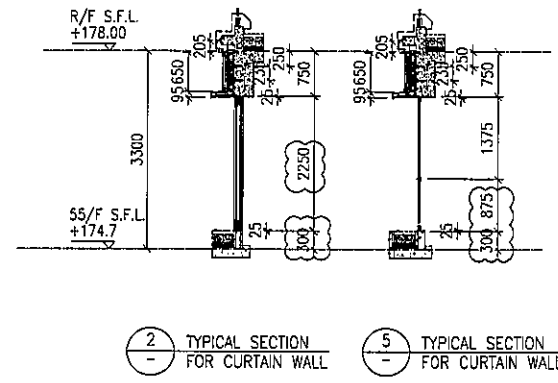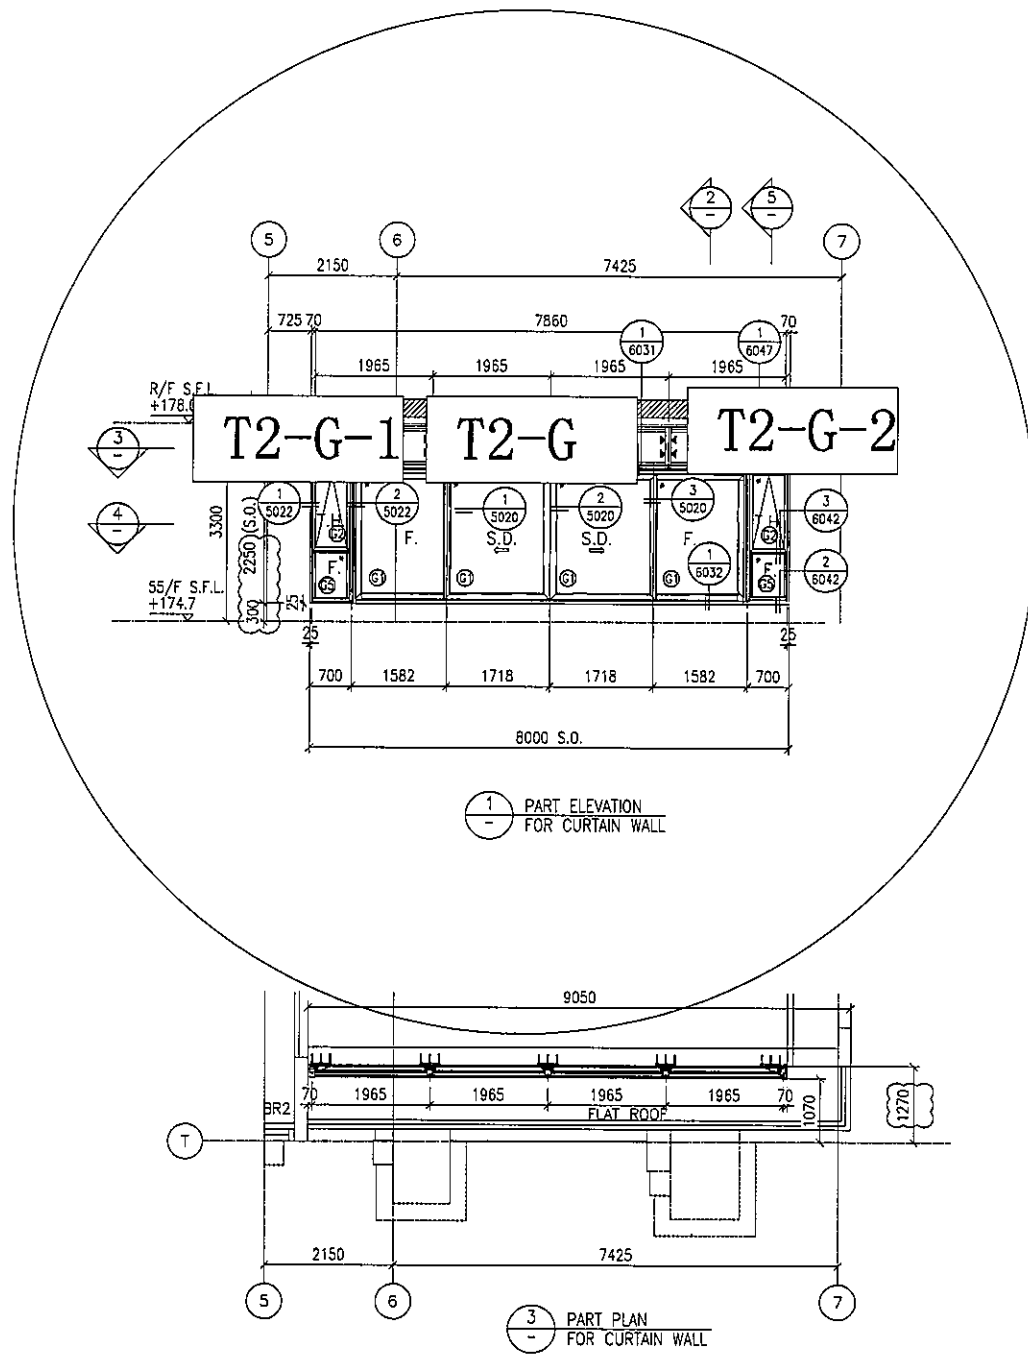

2 TYPICAL SECTION FOR CURTAIN WALL
5 TYPICAL SECTION FOR CURTAIN WALL

LEGEND:

	10 mm THK. TEMPERED BLUE TINTED GLASS (OUTER) + 9 mm AIR SPACE + 8 mm THK. TEMPERED CLEAR GLASS (INNER)		8 mm THK. TEMPERED BLUE TINTED GLASS (SPANDREL GLASS)
	8 mm THK. HEAT STRENGTHENED TINTED GLASS (OUTER) + 9 mm AIR SPACE + 8 mm THK. HEAT STRENGTHENED CLEAR GLASS (INNER)		8 mm THK. HEAT STRENGTHENED TINTED GLASS (OUTER) + 1.52PVB + 8 mm THK. HEAT STRENGTHENED CLEAR LAMINATED GLASS (INNER)
	10 mm THK. HEAT STRENGTHENED BLUE TINTED GLASS (OUTER) + 9 mm AIR SPACE + 8 mm THK. TEMPERED CLEAR GLASS (INNER)		10 mm THK. TEMPERED GLASS (INTERNAL PROTECTIVE BARRIER)
	8 mm THK. HEAT STRENGTHENED BLUE TINTED GLASS (SPANDREL GLASS)		3 mm THK. ALUM. CLADDING
	8 mm THK. HEAT STRENGTHENED BLUE TINTED GLASS (OUTER) + 9 mm AIR SPACE + 8 mm THK. TEMPERED CLEAR GLASS (INNER)		M.W. - MAINTENANCE WINDOW
			S.J. - STACK JOINT
			AF01 - ALUM. EXTRUSION DIE NO.
			▲ - SUPPORT POINT
			◆ - RESTRAINT SOCKET

B.D. REF :

CLIENT :
 信和置業有限公司
 Sino Land Company Limited

ARCHITECT :
 WONG TUNG & PARTNERS LIMITED
 ARCHITECTS & PLANNERS

MAIN CONTRACTOR :
 CR Construction Company Limited

STRUCTURAL ENGINEER :
 AECOM

FACADE CONSULTANT:
 AECOM

NOTE :
 1. ALL DIMENSIONS ARE IN mm.
 2. ALL ELEVATIONS ARE VIEWED FROM OUTSIDE.
 3. ALL DIMENSIONS TO BE VERIFIED ON SITE BEFORE FABRICATION.

LEGEND :
 XI - DETAIL MARK NO.
 X001 - REFER SHEET NO.
 1. F.F.L. --- FINISHED FLOOR LEVEL
 2. S.F.L. --- STRUCTURAL FLOOR LEVEL
 3. (R) --- REVERSED DETAIL


C	16/07/2019	GENERAL REVISED
B	26/05/2019	GENERAL REVISED
A	16/05/2019	GENERAL REVISED

JOB NO. : J-837
 PROJECT :
 URA KWUN TONG TOWN CENTRE
 REDEVELOPMENT (AREA 2 & 3) AT
 NKIL 6514, KWUN TONG, KWLOON

TITLE :
 PART ELEVATION
 OF CURTAIN WALL
 AT TOWER 2

DATE : 18-FEB-19 SCALE : 1:60 (A1)
 DRAWN BY : ASING CHECKED BY : -

美特鋁質有限公司
 MIDI ALUMINIUM FABRICATOR LTD.
 Units 6-8, Sunray Industrial Centre, 1/F
 610 Cha Kwo Ling Road, Kowloon
 Tel: 23489211-4 Fax: (852) 27727666
 DWG NO. : J837-CW-2214 REV. : C

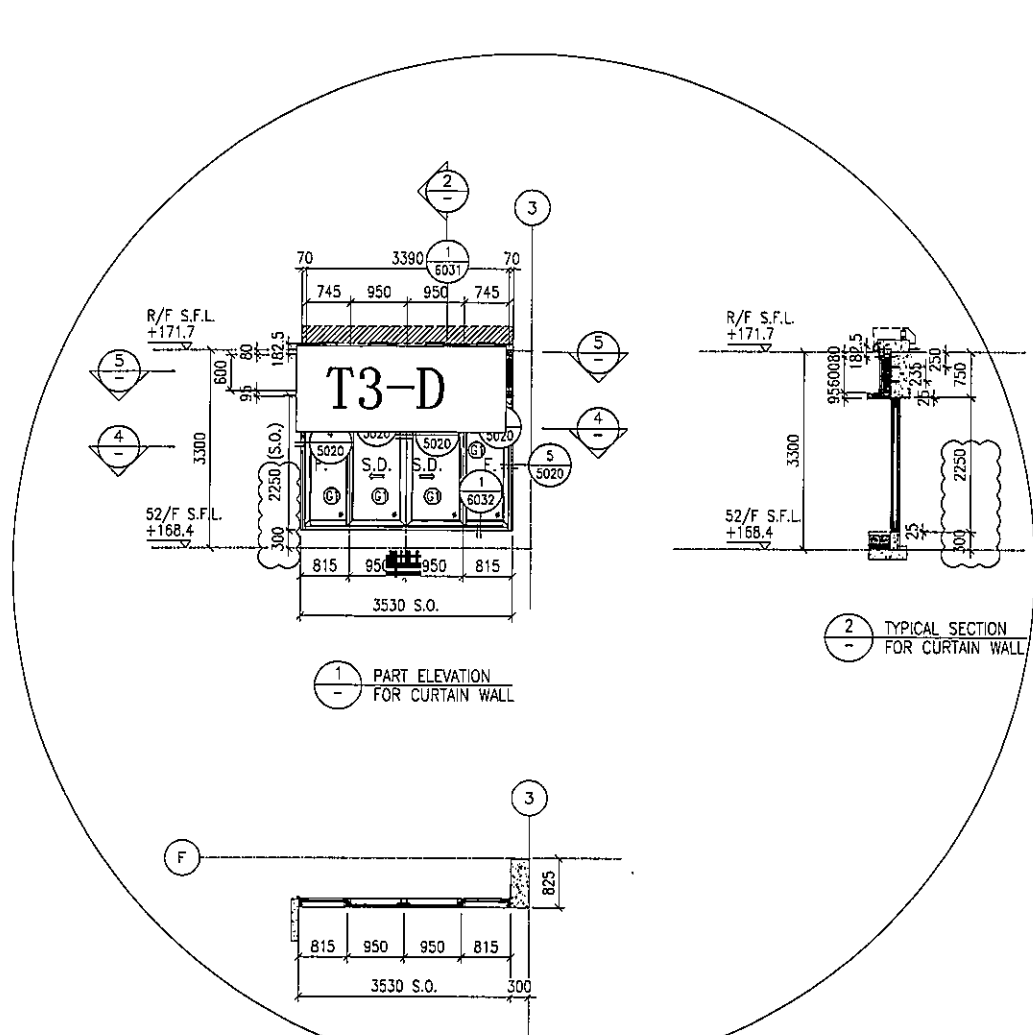


1 - PART ELEVATION FOR CURTAIN WALL

2 - TYPICAL SECTION FOR CURTAIN WALL

4 - PART PLAN FOR CURTAIN WALL

5 - PART PLAN FOR CURTAIN WALL

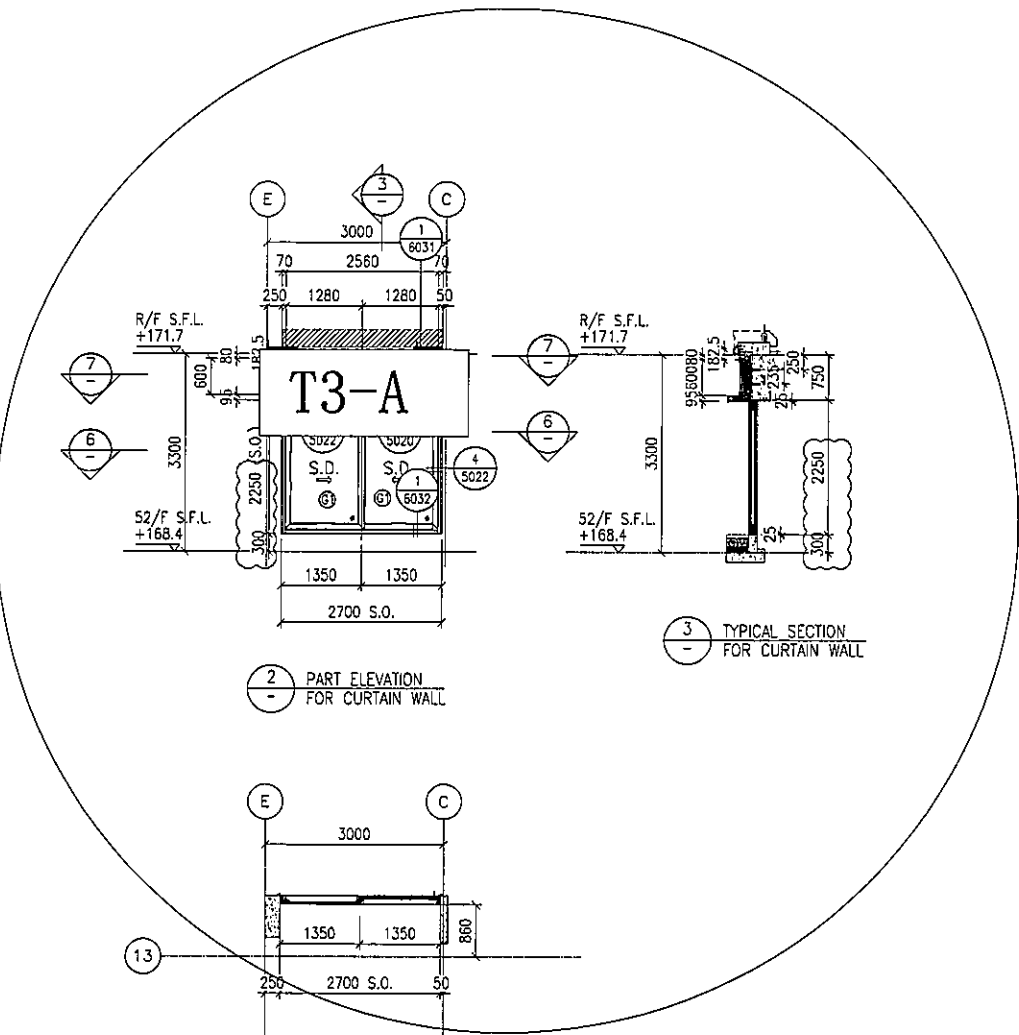

2 - PART ELEVATION FOR CURTAIN WALL

3 - TYPICAL SECTION FOR CURTAIN WALL

6 - PART PLAN FOR CURTAIN WALL

7 - PART PLAN FOR CURTAIN WALL

- LEGEND:**
- 10 mm THK. TEMPERED BLUE TINTED GLASS (OUTER) + 9 mm AIR SPACE + 8 mm THK. TEMPERED CLEAR GLASS (INNER)
 - 8 mm THK. HEAT STRENGTHENED TINTED GLASS (OUTER) + 9 mm AIR SPACE + 8 mm THK. HEAT STRENGTHENED CLEAR GLASS (INNER)
 - 10 mm THK. HEAT STRENGTHENED BLUE TINTED GLASS (OUTER) + 9 mm AIR SPACE + 8 mm THK. TEMPERED CLEAR GLASS (INNER)
 - 8 mm THK. HEAT STRENGTHENED BLUE TINTED GLASS (SPANDREL GLASS)
 - 8 mm THK. HEAT STRENGTHENED BLUE TINTED GLASS (OUTER) + 9 mm AIR SPACE + 8 mm THK. TEMPERED CLEAR GLASS (INNER)
 - 8 mm THK. TEMPERED BLUE TINTED GLASS (SPANDREL GLASS)
 - 8 mm THK. HEAT STRENGTHENED TINTED GLASS (OUTER) + 1.52PVB + 8 mm THK. HEAT STRENGTHENED CLEAR LAMINATED GLASS (INNER)
 - 10 mm THK. TEMPERED CLEAR GLASS (INTERNAL PROTECTIVE BARRIER)
 - 3 mm THK. ALUM. CLADDING
 - M.W. - MAINTENANCE WINDOW
 - S.J. - STACK JOINT
 - A.F.O.I. - ALUM. EXTRUSION DIE NO.
 - SUPPORT POINT
 - RESTRAINT SOCKET

- 8 mm THK. TEMPERED BLUE TINTED GLASS (SPANDREL GLASS)
- 8 mm THK. HEAT STRENGTHENED TINTED GLASS (OUTER) + 1.52PVB + 8 mm THK. HEAT STRENGTHENED CLEAR LAMINATED GLASS (INNER)
- 10 mm THK. TEMPERED CLEAR GLASS (INTERNAL PROTECTIVE BARRIER)
- 3 mm THK. ALUM. CLADDING
- M.W. - MAINTENANCE WINDOW
- S.J. - STACK JOINT
- A.F.O.I. - ALUM. EXTRUSION DIE NO.
- SUPPORT POINT
- RESTRAINT SOCKET

B.D. REF :

CLIENT :
 信和置業有限公司
 Sino Land Company Limited

ARCHITECT :
 WONG TUNG & PARTNERS LIMITED
 ARCHITECTS & PLANNERS

MAIN CONTRACTOR :
 CR Construction Company Limited

STRUCTURAL ENGINEER :

FACADE CONSULTANT:

NOTE:
 1. ALL DIMENSIONS ARE IN mm.
 2. ALL ELEVATIONS ARE VIEWED FROM OUTSIDE.
 3. ALL DIMENSIONS TO BE VERIFIED ON SITE BEFORE FABRICATION.

LEGEND:
 x1 - DETAIL MARK NO.
 x001 - REFER SHEET NO.
 1. F.F.L. -- FINISHED FLOOR LEVEL
 2. S.F.L. -- STRUCTURAL FLOOR LEVEL
 3. (R) -- REVERSED DETAIL



NO.	DATE	REVISED	BY

JOB NO. : J-837
 PROJECT :
 URA KWUN TONG TOWN CENTRE
 REDEVELOPMENT (AREA 2 & 3) AT
 NKIL 6514, KWUN TONG, KWLOON

TITLE :
 PART ELEVATION
 OF CURTAIN WALL
 AT TOWER 3

DATE : 30-JUN-19 SCALE : 1:60 (A1)
 DRAWN BY : ASING CHECKED BY : -

美特鋁質有限公司
 MIDI ALUMINIUM FABRICATOR LTD.
 Units 6-8, Sunray Industrial Centre, 1/F
 610 Cha Kwo Ling Road, Kowloon
 Tel: 23469211-4 Fax: (852) 27727666
 DWG NO. : JB37-CW-2313 REV. : -

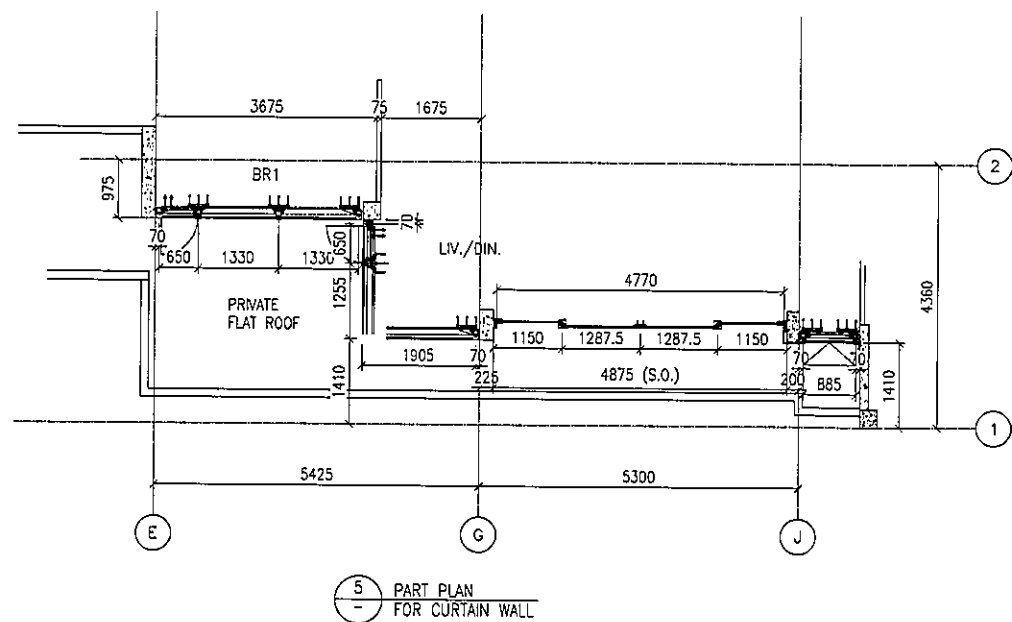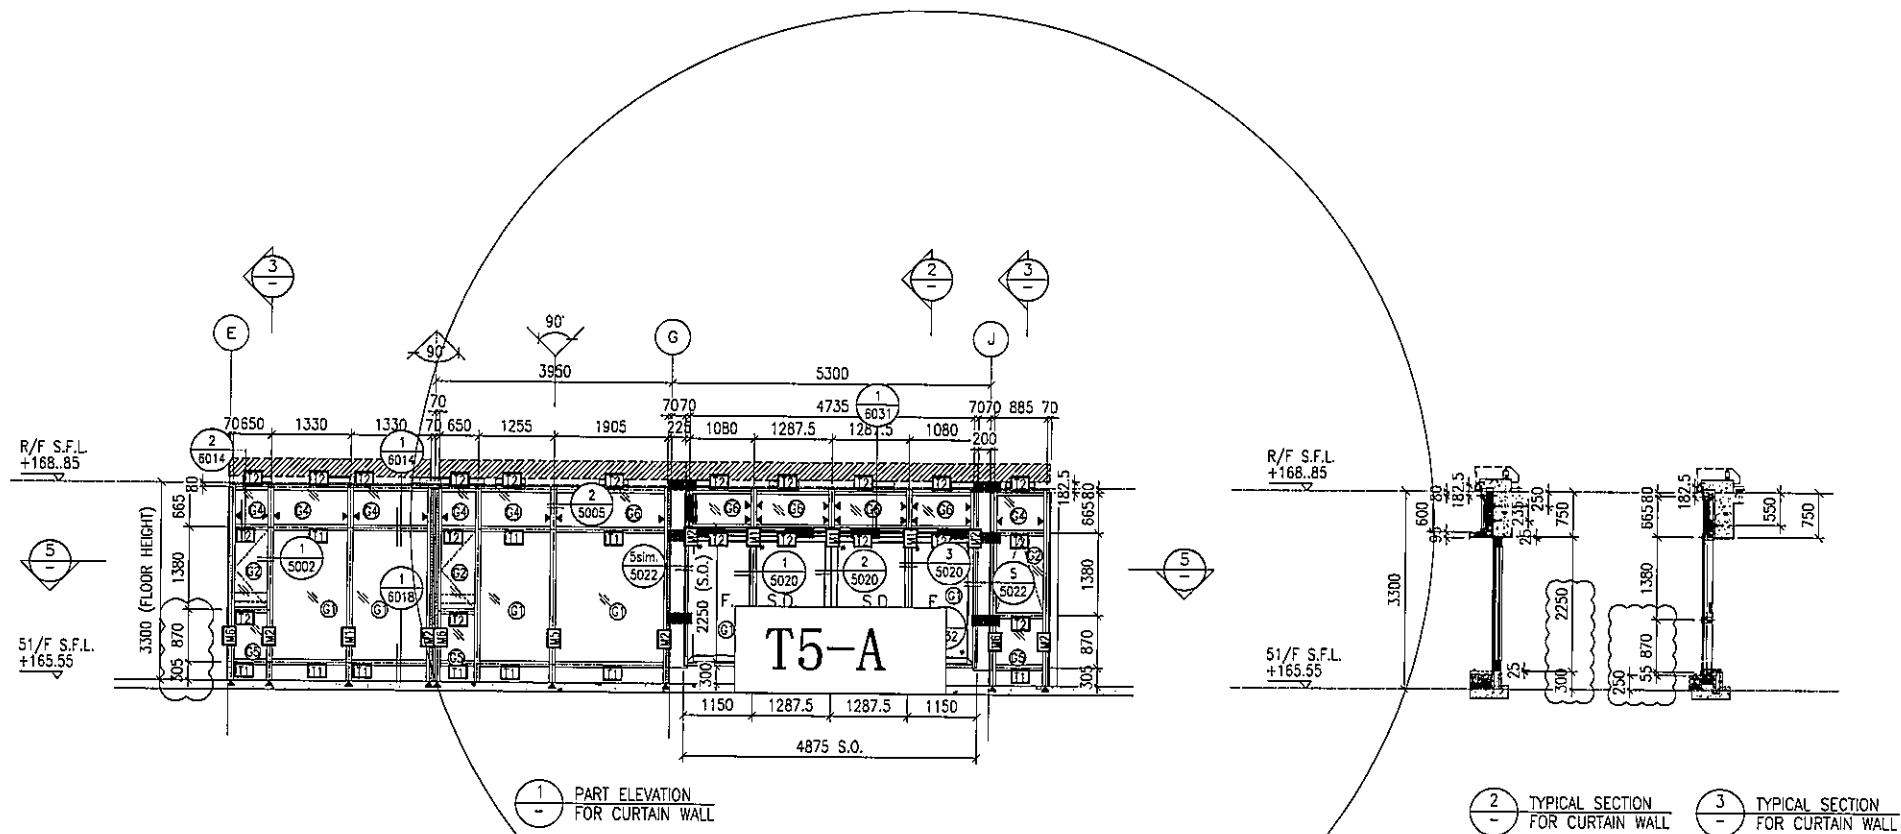

- LEGEND:**
- 10 mm THK. TEMPERED BLUE TINTED GLASS (OUTER) + 9 mm AIR SPACE + 8 mm THK. TEMPERED CLEAR GLASS (INNER)
 - 8 mm THK. HEAT STRENGTHENED TINTED GLASS (OUTER) + 9 mm AIR SPACE + 8 mm THK. HEAT STRENGTHENED CLEAR GLASS (INNER)
 - 10 mm THK. HEAT STRENGTHENED BLUE TINTED GLASS (OUTER) + 9 mm AIR SPACE + 8 mm THK. TEMPERED CLEAR GLASS (INNER)
 - 8 mm THK. HEAT STRENGTHENED BLUE TINTED GLASS (SPANDREL GLASS)
 - 8 mm THK. HEAT STRENGTHENED BLUE TINTED GLASS (OUTER) + 9 mm AIR SPACE + 8 mm THK. TEMPERED CLEAR GLASS (INNER)
 - 8 mm THK. TEMPERED BLUE TINTED GLASS (SPANDREL GLASS)
 - 8 mm THK. HEAT STRENGTHENED TINTED GLASS (OUTER) + 1.52PVB + 8 mm THK. HEAT STRENGTHENED CLEAR LAMINATED GLASS (INNER)
 - 10 mm THK. TEMPERED GLASS (INTERNAL PROTECTIVE BARRIER)
 - 3 mm THK. ALUM. CLADDING
 - MAINTENANCE WINDOW
 - STACK JOINT
 - ALUM. EXTRUSION DIE NO.
 - SUPPORT POINT
 - RESTRAINT SOCKET

B.D. REF :

CLIENT :
 信和置業有限公司
 Sino Land Company Limited

ARCHITECT :
 WONG TUNG & PARTNERS LIMITED
 ARCHITECTS & PLANNERS

MAIN CONTRACTOR :
 CR Construction Company Limited

STRUCTURAL ENGINEER :
 AECOM

FACADE CONSULTANT:
 AECOM

NOTE :

1. ALL DIMENSIONS ARE IN mm.
2. ALL ELEVATIONS ARE VIEWED FROM OUTSIDE.
3. ALL DIMENSIONS TO BE VERIFIED ON SITE BEFORE FABRICATION.

LEGEND :

- DETAIL MARK NO.
- REFER SHEET NO.

1. F.F.L. --- FINISHED FLOOR LEVEL
2. S.F.L. --- STRUCTURAL FLOOR LEVEL
3. (R) --- REVERSED DETAIL

NO.	DATE	REVISED	BY
C	16/07/2019	GENERAL REVISED	
B	23/05/2019	GENERAL REVISED	
A	07/04/2019	GENERAL REVISED	





JOB NO. : J-B37
 PROJECT :
 URA KWUN TONG TOWN CENTRE
 REDEVELOPMENT (AREA 2 & 3) AT
 NKIL 6514, KWUN TONG, KWLOON

TITLE :
 PART ELEVATION
 OF CURTAIN WALL
 AT TOWER 5

DATE : 22-DEC-18 SCALE : 1:60 (A1)
 DRAWN BY : ASING CHECKED BY : -

美特鋁質有限公司
 MIDI ALUMINIUM FABRICATOR LTD.
 Units 6-8, Sunray Industrial Centre, 1/F
 610 Che Kwo Ling Road, Kowloon
 Tel: 23489211-4 Fax: (852) 2727666

DWG NO. : J837-CW-2513 REV. : C

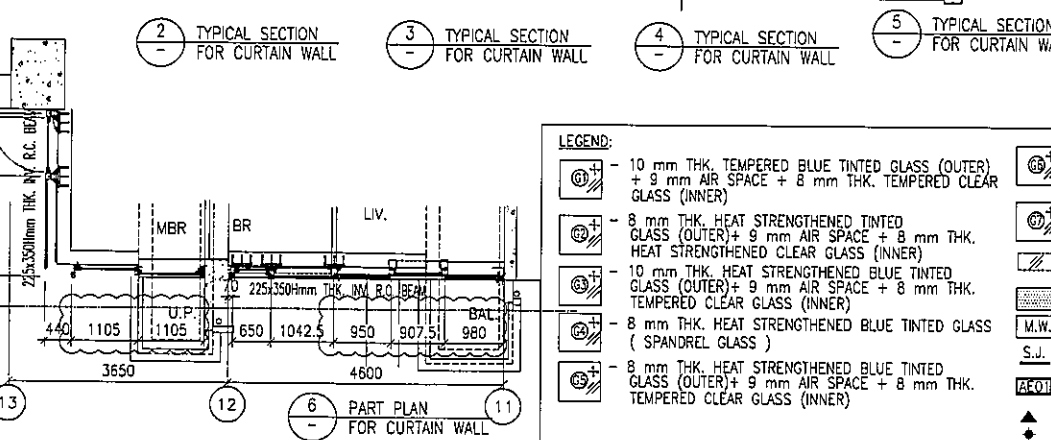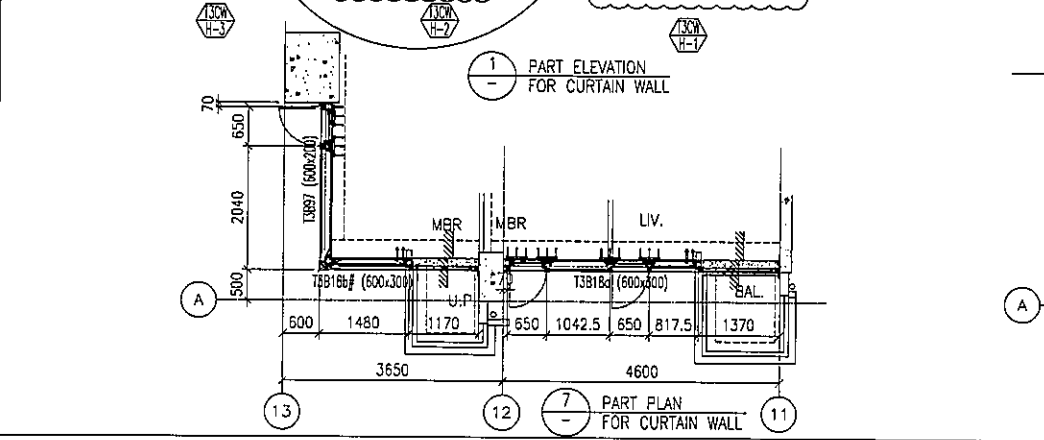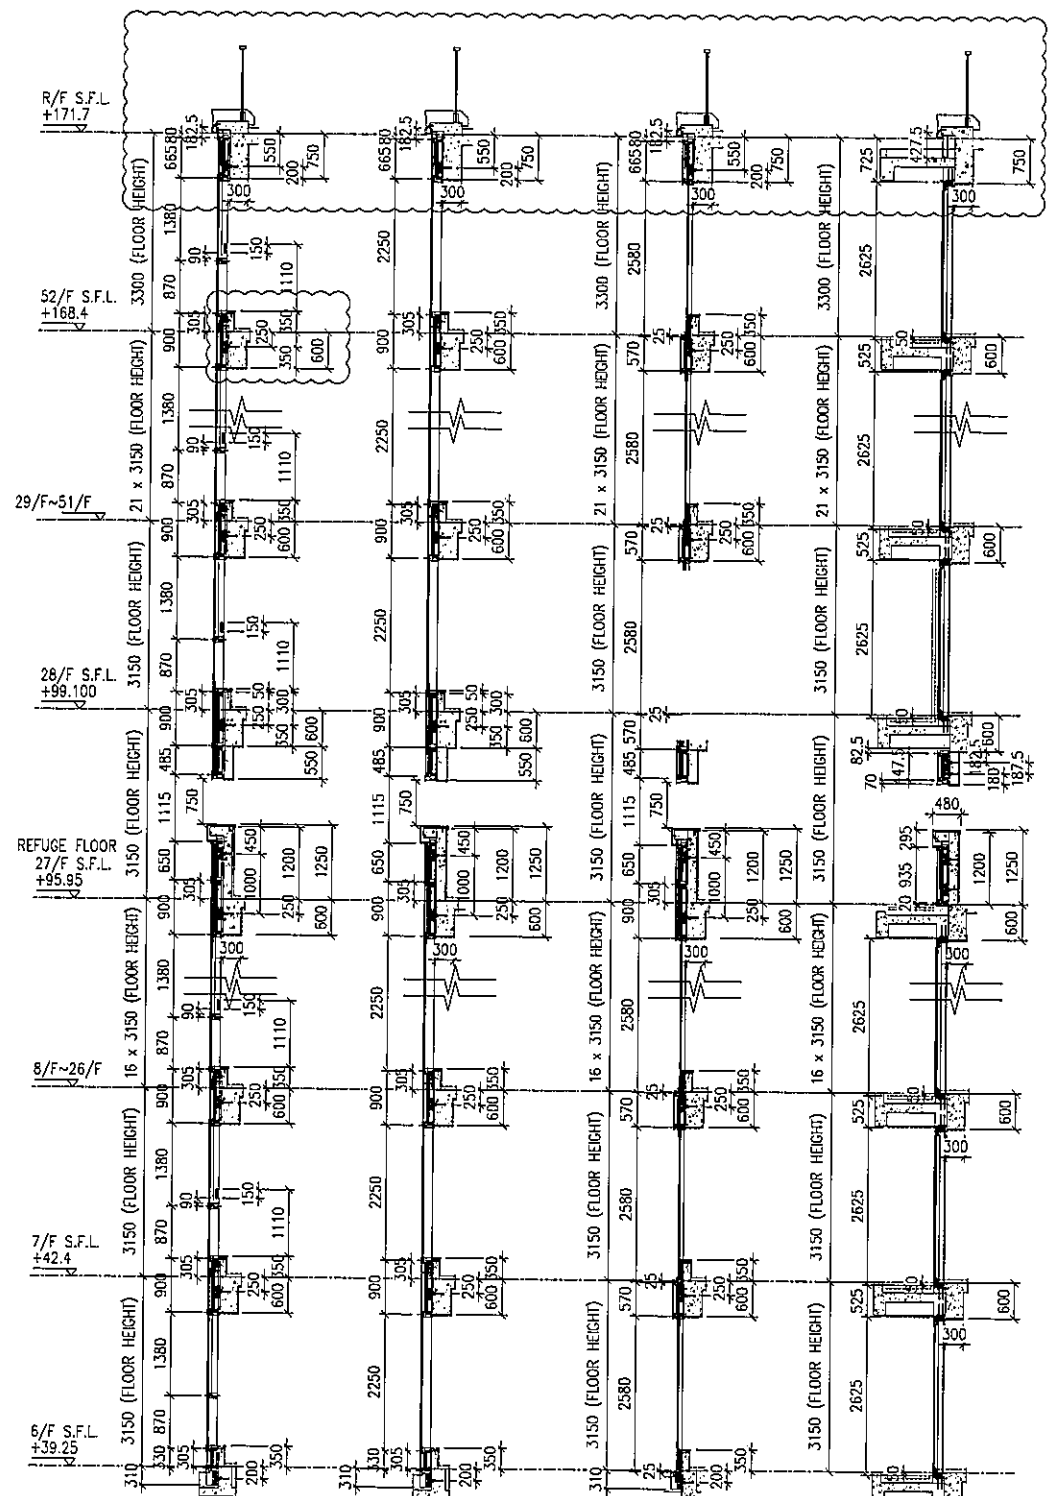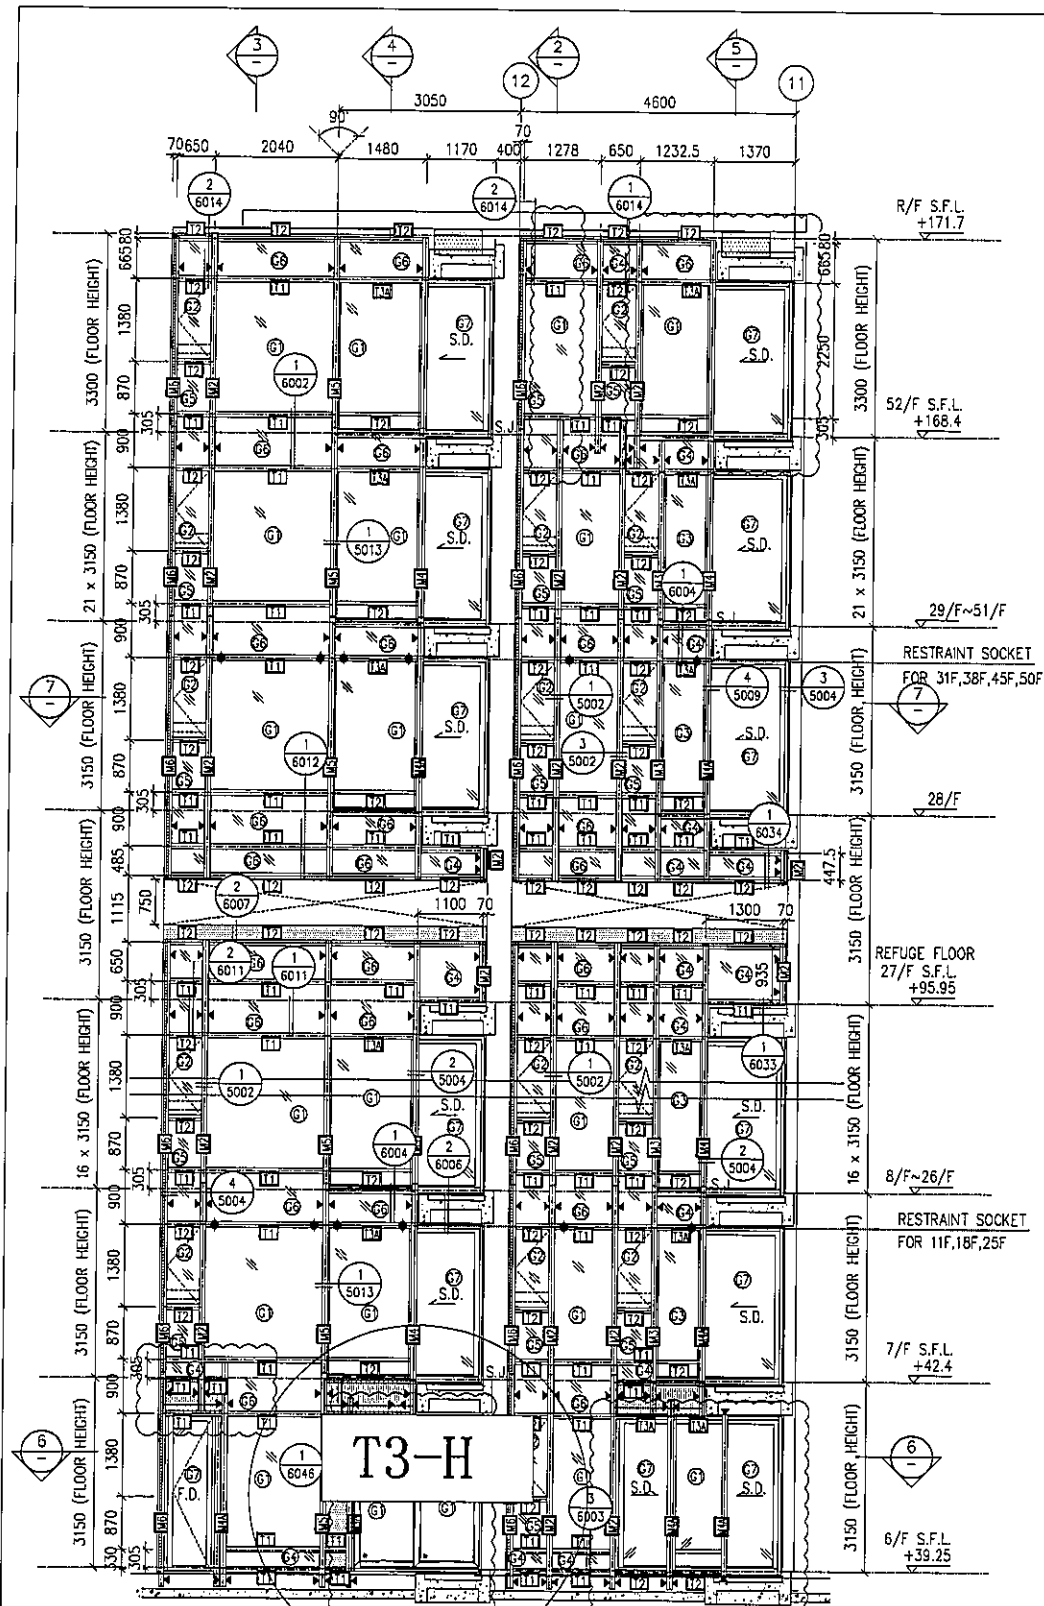

- LEGEND:**
- ① - 10 mm THK. TEMPERED BLUE TINTED GLASS (OUTER) + 9 mm AIR SPACE + 8 mm THK. TEMPERED CLEAR GLASS (INNER)
 - ② - 8 mm THK. HEAT STRENGTHENED TINTED GLASS (OUTER) + 9 mm AIR SPACE + 8 mm THK. HEAT STRENGTHENED CLEAR GLASS (INNER)
 - ③ - 10 mm THK. HEAT STRENGTHENED BLUE TINTED GLASS (OUTER) + 9 mm AIR SPACE + 8 mm THK. TEMPERED CLEAR GLASS (INNER)
 - ④ - 8 mm THK. HEAT STRENGTHENED BLUE TINTED GLASS (SPANDREL GLASS)
 - ⑤ - 8 mm THK. HEAT STRENGTHENED BLUE TINTED GLASS (OUTER) + 9 mm AIR SPACE + 8 mm THK. TEMPERED CLEAR GLASS (INNER)
 - ⑥ - 8 mm THK. TEMPERED BLUE TINTED GLASS (SPANDREL GLASS)
 - ⑦ - 8 mm THK. HEAT STRENGTHENED TINTED GLASS (OUTER) + 1.52mm + 8 mm THK. HEAT STRENGTHENED CLEAR LAMINATED GLASS (INNER)
 - ⑧ - 10 mm THK. TEMPERED GLASS (INTERNAL PROTECTIVE BARRIER)
 - ⑨ - 3 mm THK. ALUM. CLADDING
 - M.W. - MAINTENANCE WINDOW
 - S.J. - STACK JOINT
 - ALU. - ALUM. EXTRUSION DIE NO.
 - ▲ - SUPPORT POINT
 - ◆ - RESTRAINT SOCKET

B.D. REF :

CLIENT :
 Sino Land Company Limited

ARCHITECT :
 WONG TUNG & PARTNERS LIMITED
 ARCHITECTS & PLANNERS

MAIN CONTRACTOR :
 CR Construction Company Limited

STRUCTURAL ENGINEER :
 AECOM

FACADE CONSULTANT:
 AECOM

NOTE:
 1. ALL DIMENSIONS ARE IN mm.
 2. ALL ELEVATIONS ARE VIEWED FROM OUTSIDE.
 3. ALL DIMENSIONS TO BE VERIFIED ON SITE BEFORE FABRICATION.

LEGEND:
 (X1) - DETAIL MARK NO.
 (X00) - REFER SHEET NO.
 1. F.F.L. --- FINISHED FLOOR LEVEL
 2. S.F.L. --- STRUCTURAL FLOOR LEVEL
 3. (R) --- REVERSED DETAIL

NO.	DATE	REVISED	BY
H	16/07/2019	GENERAL REVISED	
G	26/05/2019	GENERAL REVISED	
F	07/04/2019	GENERAL REVISED	
E	22/12/2018	GENERAL REVISED	
D	22/12/2018	GENERAL REVISED	
C	04/12/2018	GENERAL REVISED	
B	24/11/2018	GENERAL REVISED	
A	10/9/2018	GENERAL REVISED	



JOB NO. : J-837
 PROJECT :
 URA KWUN TONG TOWN CENTRE
 REDEVELOPMENT (AREA 2 & 3) AT
 NKIL 6514, KWUN TONG, KWLOON

TITLE :
 PART ELEVATION
 OF CURTAIN WALL
 AT TOWER 3

DATE : 04-JUL-18 SCALE : 1:60 (A1)
 DRAWN BY : ASING CHECKED BY : -

英特鋁質有限公司
 MIDI ALUMINIUM FABRICATOR LTD.
 Units 6-8, Sunray Industrial Centre, 1/F
 610 Cha Kwo Ling Road, Kowloon
 Tel: 23489211-4 Fax: (852) 2727666

DWG NO. : J837-CW-2306 REV. : H

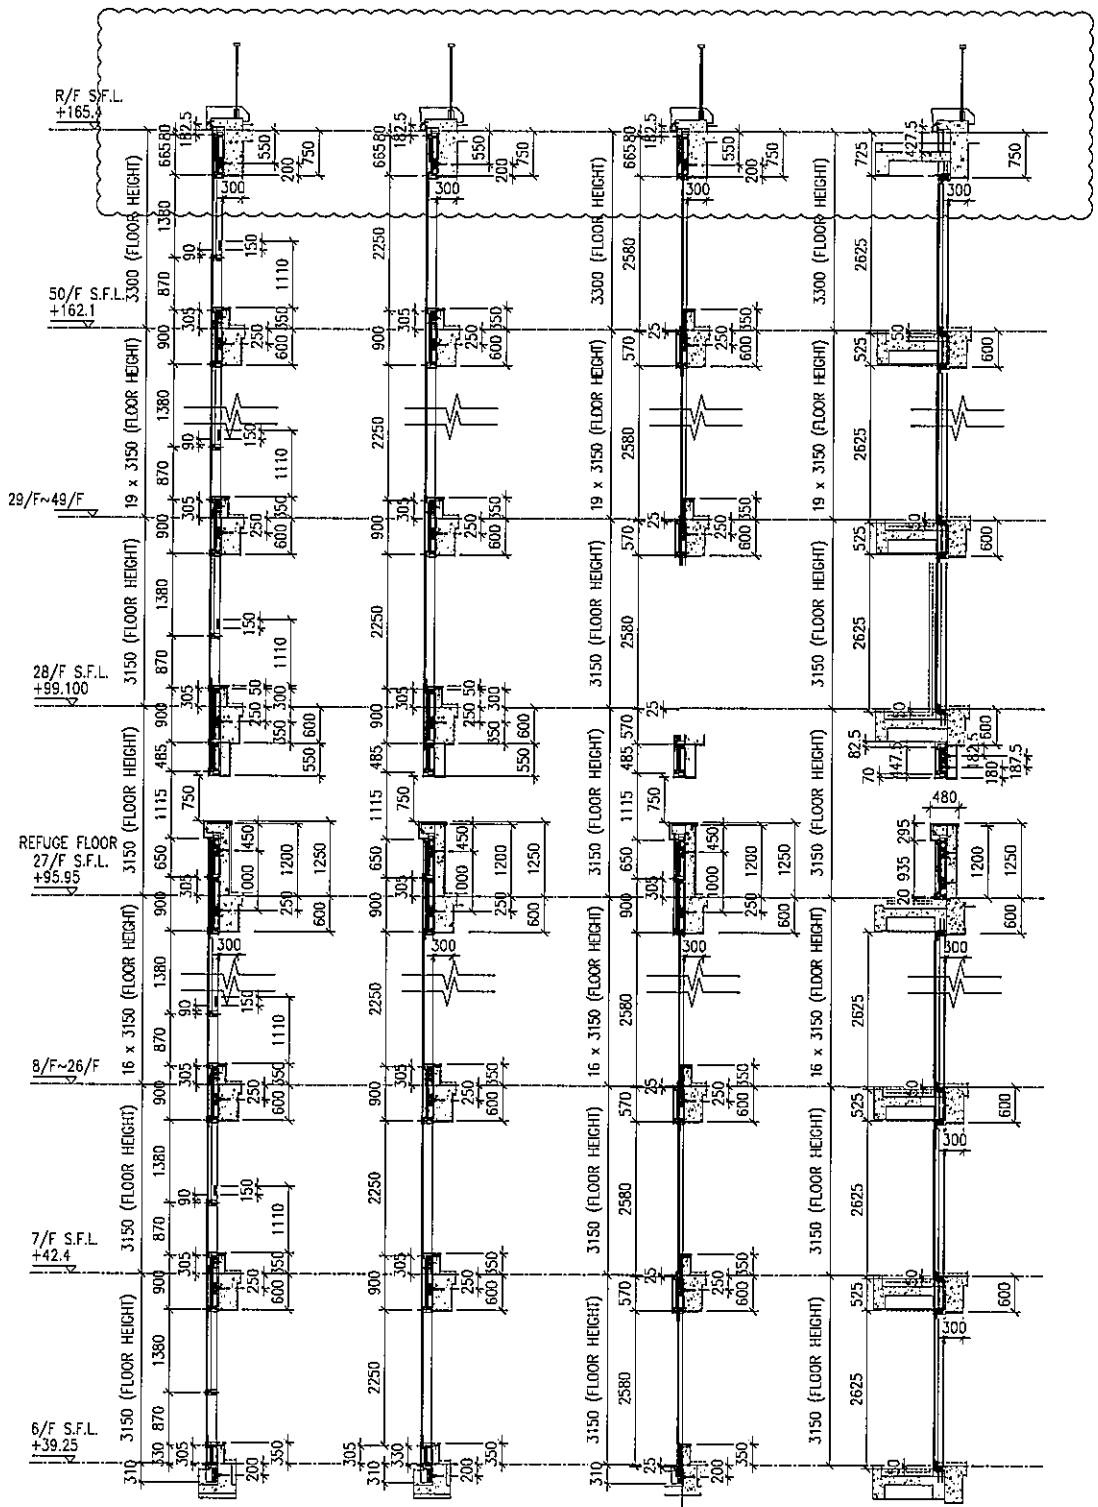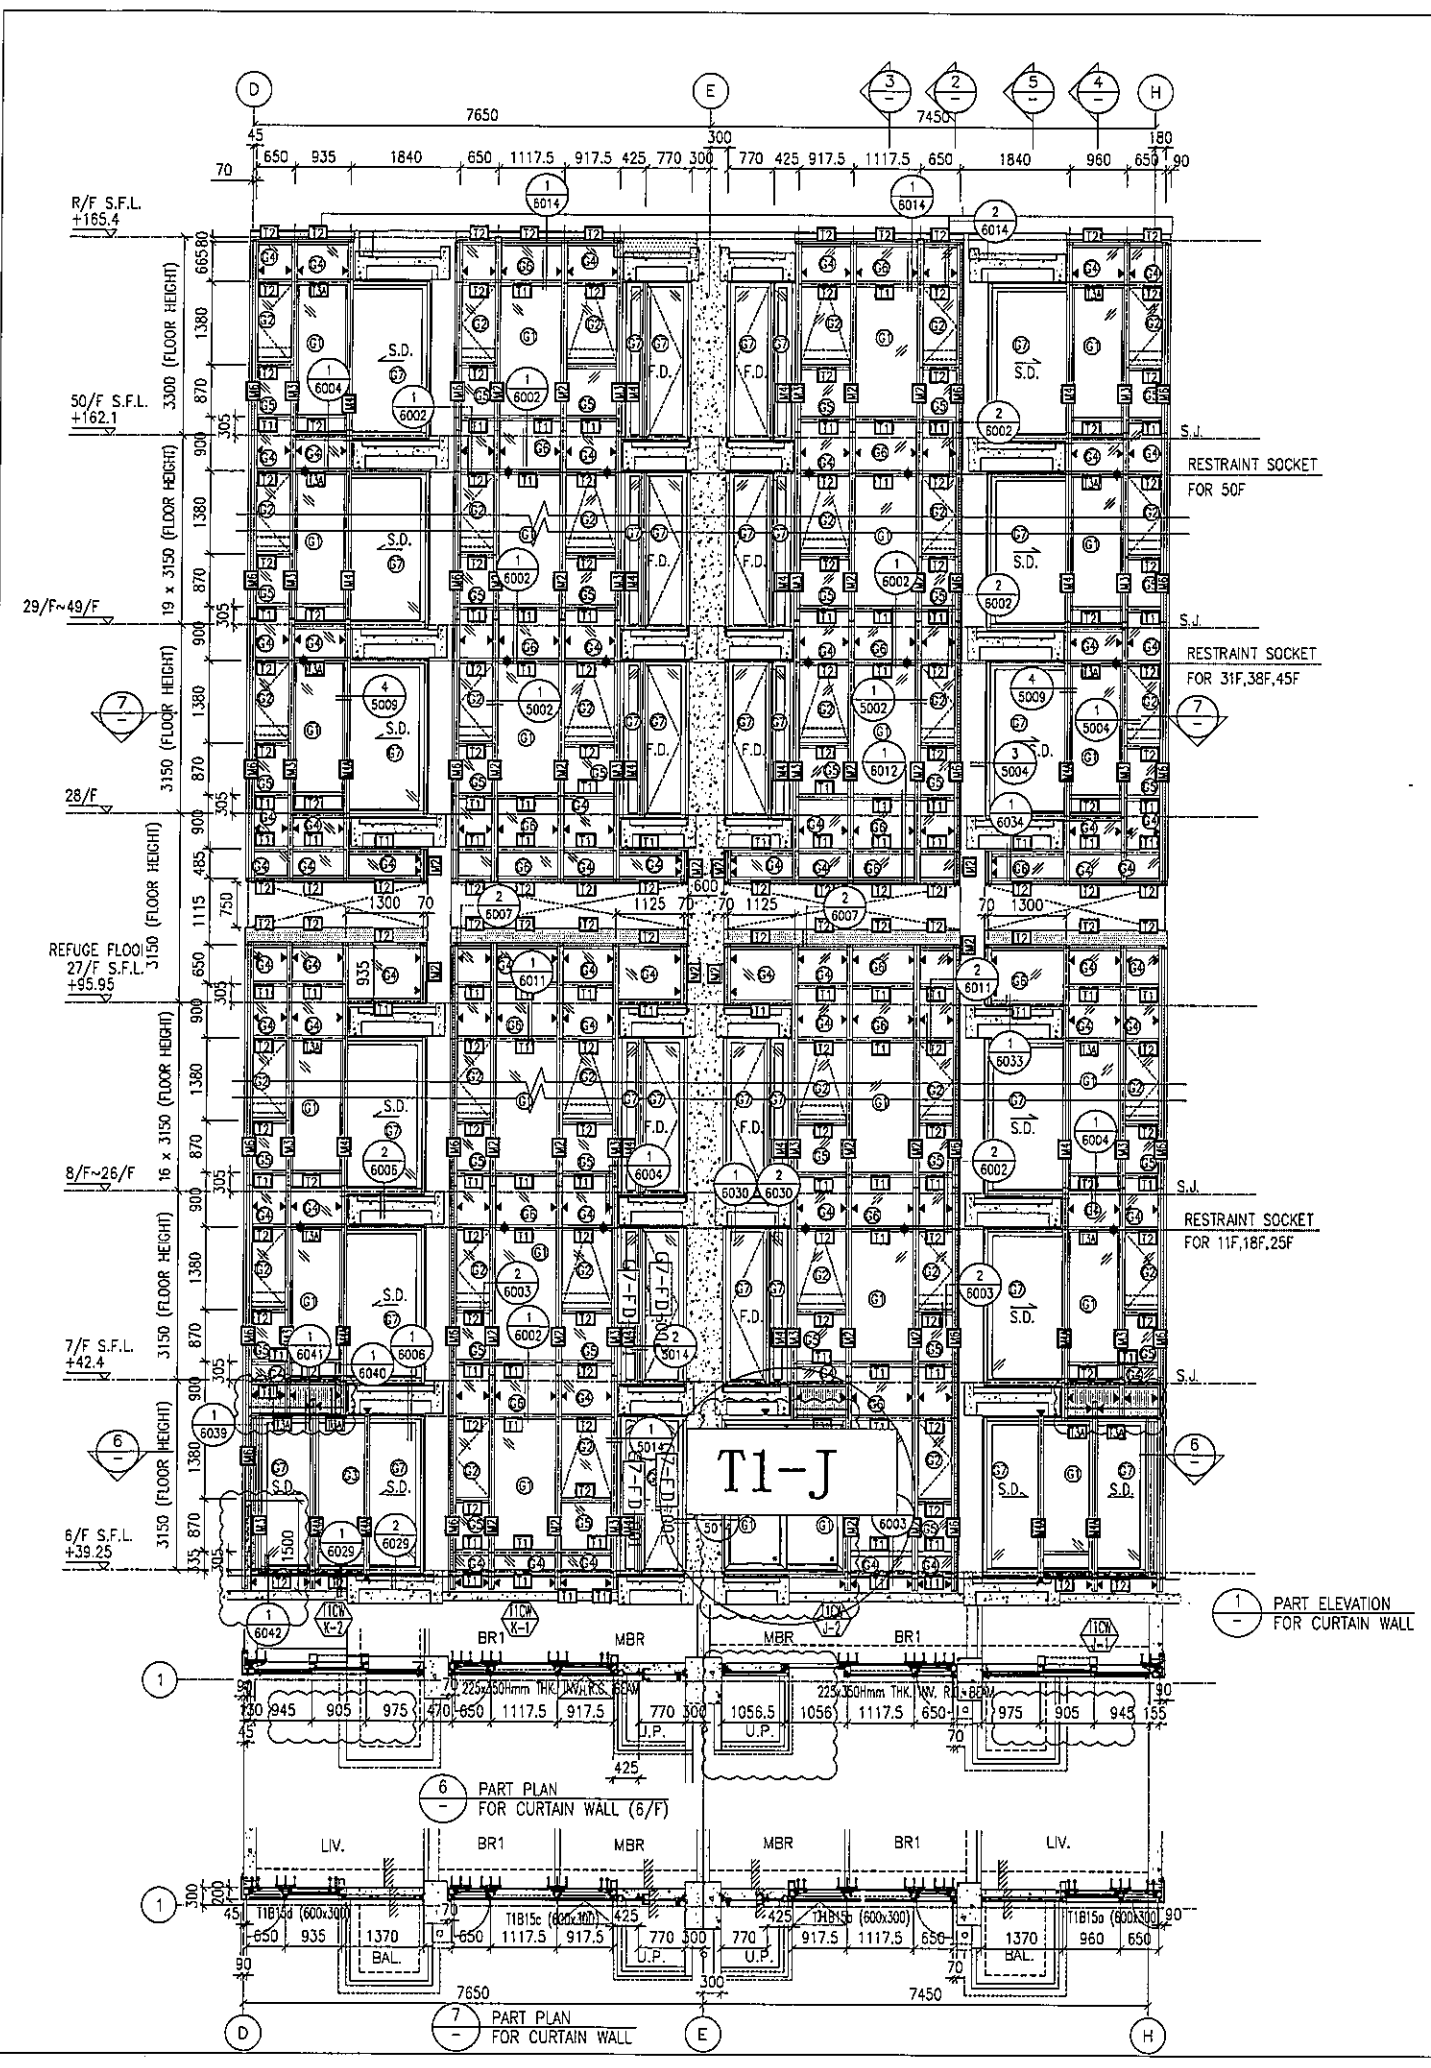

1 PART ELEVATION FOR CURTAIN WALL
 2 TYPICAL SECTION FOR CURTAIN WALL
 3 TYPICAL SECTION FOR CURTAIN WALL
 4 TYPICAL SECTION FOR CURTAIN WALL
 5 TYPICAL SECTION FOR CURTAIN WALL

- LEGEND:**
- 10 mm THK. TEMPERED BLUE TINTED GLASS (OUTER) + 9 mm AIR SPACE + 8 mm THK. TEMPERED CLEAR GLASS (INNER)
 - 8 mm THK. HEAT STRENGTHENED TINTED GLASS (OUTER) + 9 mm AIR SPACE + 8 mm THK. HEAT STRENGTHENED CLEAR GLASS (INNER)
 - 10 mm THK. HEAT STRENGTHENED BLUE TINTED GLASS (OUTER) + 9 mm AIR SPACE + 8 mm THK. TEMPERED CLEAR GLASS (INNER)
 - 8 mm THK. HEAT STRENGTHENED BLUE TINTED GLASS (SPANDREL GLASS)
 - 8 mm THK. HEAT STRENGTHENED BLUE TINTED GLASS (OUTER) + 9 mm AIR SPACE + 8 mm THK. TEMPERED CLEAR GLASS (INNER)
 - 8 mm THK. TEMPERED BLUE TINTED GLASS (SPANDREL GLASS)
 - 8 mm THK. HEAT STRENGTHENED TINTED GLASS (OUTER) + 1.52PVB + 8 mm THK. HEAT STRENGTHENED CLEAR LAMINATED GLASS (INNER)
 - 10 mm THK. TEMPERED GLASS (INTERNAL PROTECTIVE BARRIER)
 - 3 mm THK. ALUM. CLADDING
 - MAINTENANCE WINDOW
 - STACK JOINT
 - ALUM. EXTRUSION DIE NO. AFO1
 - SUPPORT POINT
 - RESTRAINT SOCKET

B.D. REF :

CLIENT :
 信和置業有限公司
 Sino Land Company Limited

ARCHITECT :
 WONG TUNG & PARTNERS LIMITED
 ARCHITECTS & PLANNERS

MAIN CONTRACTOR :
 CR Construction Company Limited

STRUCTURAL ENGINEER :
 AECOM

FAÇADE CONSULTANT:
 AECOM

NOTE:
 1. ALL DIMENSIONS ARE IN mm.
 2. ALL ELEVATIONS ARE VIEWED FROM OUTSIDE.
 3. ALL DIMENSIONS TO BE VERIFIED ON SITE BEFORE FABRICATION.

LEGEND:
 - DETAIL MARK NO.
 - REFER SHEET NO.

1. F.F.L. -- FINISHED FLOOR LEVEL
 2. S.F.L. -- STRUCTURAL FLOOR LEVEL
 3. (7) -- REVERSED DETAIL

NO.	DATE	REVISION	BY
G	16/07/2019	GENERAL REVISED	
F	26/05/2019	GENERAL REVISED	
E	17/01/2019	GENERAL REVISED	
D	22/12/2018	GENERAL REVISED	
C	04/12/2018	GENERAL REVISED	
B	24/11/2018	GENERAL REVISED	
A	10/9/2018	GENERAL REVISED	

JOB NO. : J-837

PROJECT :
 URA KWUN TONG TOWN CENTRE
 REDEVELOPMENT (AREA 2 & 3) AT
 NKIL 6514, KWUN TONG, KWLOON

TITLE :
 PART ELEVATION
 OF CURTAIN WALL
 AT TOWER 1

DATE : 04-JUL-18 SCALE : 1:60 (A1)

DRAWN BY : ASING CHECKED BY : -

美特鋁質有限公司
 MIDI ALUMINUM FABRICATOR LTD.
 Units 6-8, Sunray Industrial Centre, 1/F
 610 Cha Kwo Ling Road, Kowloon
 Tel: 23489211-4 Fax: (852) 2727666

DWG NO. : J837-CW-2112 REV. : G