

工程指示 / 要求簡箋(E.I.)

工程指示編號：EI / 1711 / 20      修改版次：-  
 工程編號      : J - 837                      工程名稱      : 觀塘裕民坊  
 工程項目      : 幕牆 RF 橫向收口飾線(T2 lift 機房層,8 件)  
 收件人         : 生統 / 永林                      發件人       : Eric Liu                      日期 : 20/04/2020

要求提供 / 確認 事項：

- |                                    |                                     |                               |
|------------------------------------|-------------------------------------|-------------------------------|
| <input type="checkbox"/> 初步鋁料 B.M. | <input type="checkbox"/> 加工拆圖，然後生產  | <input type="checkbox"/> 尺寸表  |
| <input type="checkbox"/> 正式鋁料 B.M. | <input type="checkbox"/> 技術上資料 / 指示 | <input type="checkbox"/> 報價   |
| <input type="checkbox"/> 配件 B.M.   | <input type="checkbox"/> 樣辦或貨品說明書   | <input type="checkbox"/> 分判合約 |
| <input type="checkbox"/> 其他：_____  |                                     |                               |

內容：

請按加工圖生產橫向飾線送地盤安裝  
T2 LIFT 機房層，8 件  
謝謝！

請在 2020 / 04 / 30 前完成上列要求。

附：3 頁加工圖，1 頁位置圖

以上項目為：

- 原合約工程包                       原合約工程加 / 減賬                       新工程報價

原因：-

分發東莞各部門：

- ( ) 生產技術總監  連附件    ( / ) 技術部     連附件    永林    ( ) 生產部     連附件    ( ) 機械設計部  連附件  
 ( ) 採購部     連附件    ( / ) 生產統籌部  連附件    梅  
 ( ) 質檢部     連附件    ( ) 會計部     連附件    ( ) 報關組     連附件    ( ) 其他 楊榮輝  連附件

分發香港各部門：

- ( ) 行政部  連附件    ( ) 會計部  連附件    ( ) 統籌部  連附件    ( / ) 工程部地盤科文  連附件    炳哥、有哥  
 ( ) 採購部  連附件    ( ) QS 部  連附件    ( ) 維修部  連附件    ( ) 其他 \_\_\_\_\_  連附件

傳遞編號：

HK 0638 / 20


發件人簽署：

項目經理簽署：







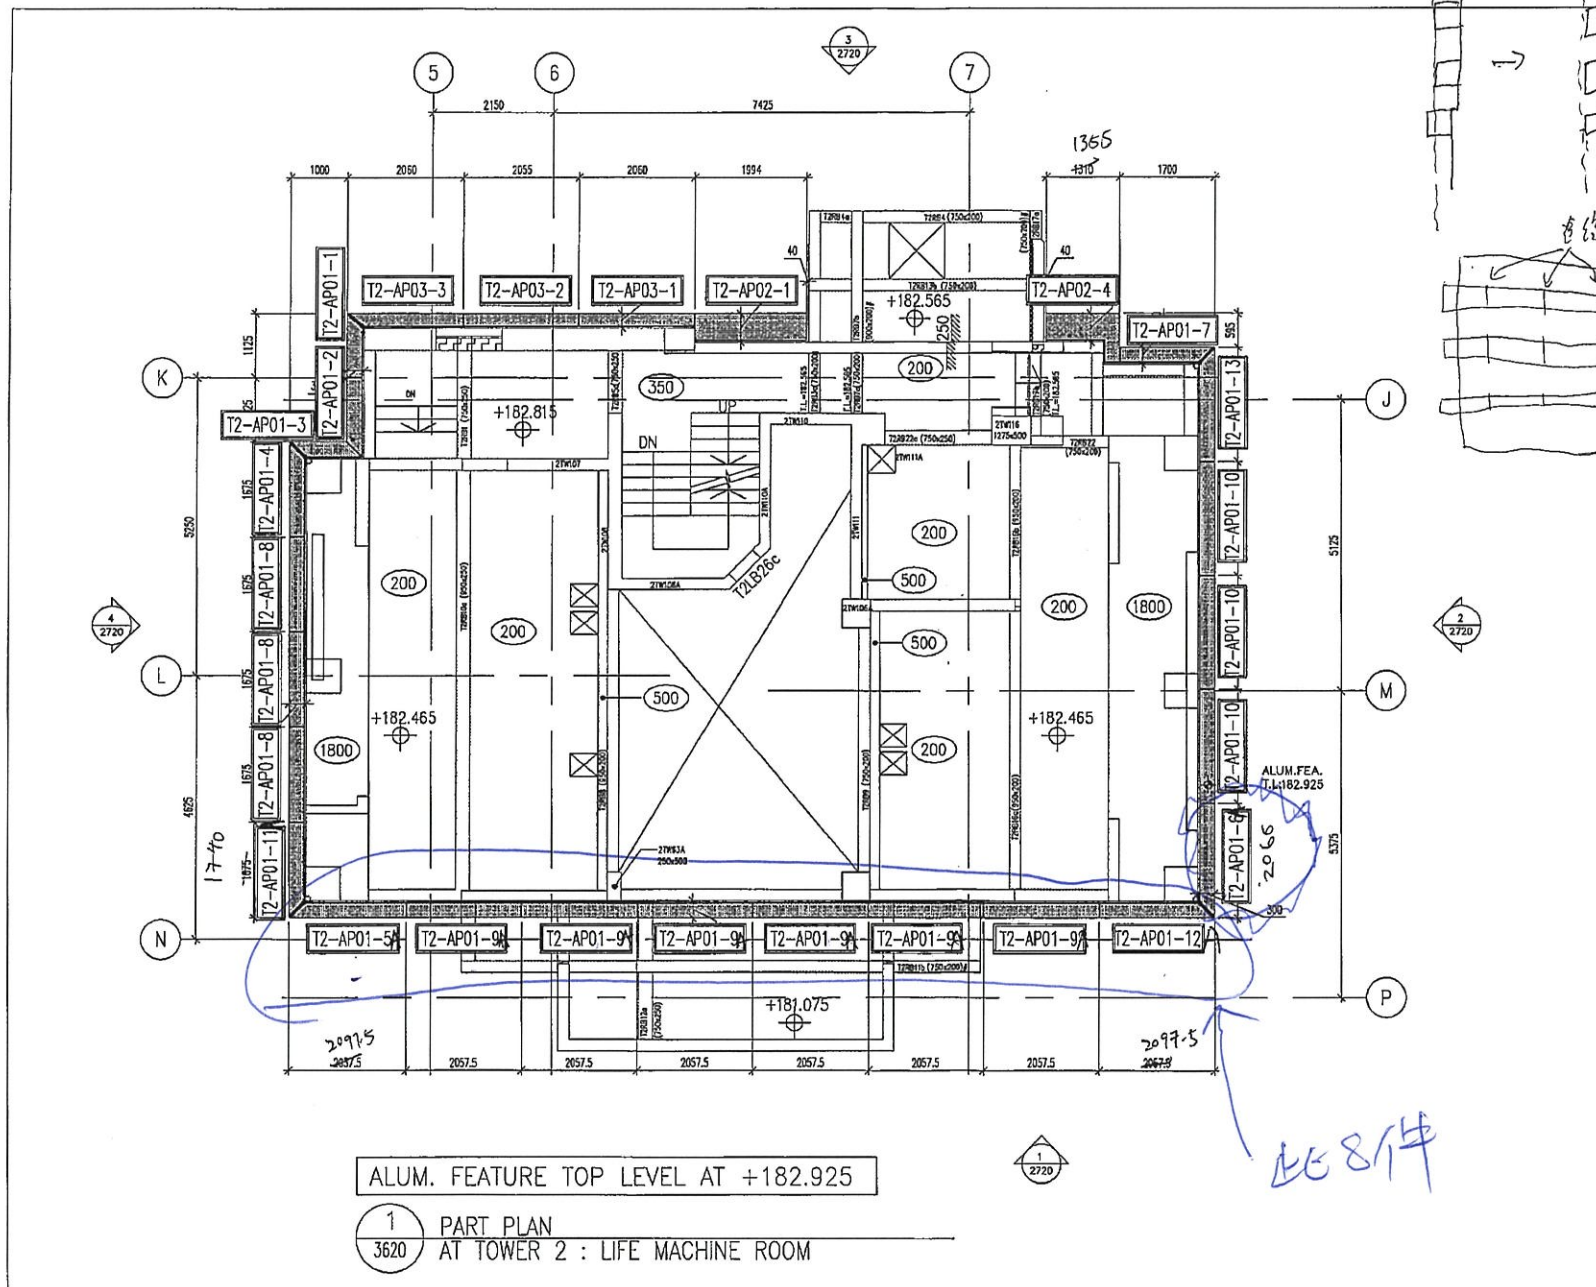

ALUM. FEATURE TOP LEVEL AT +182.925

1 PART PLAN  
3620 AT TOWER 2 : LIFE MACHINE ROOM

B.D. REF :			
CLIENT : 信和置業有限公司 Sino Land Company Limited			
ARCHITECT : WONG TUNG & PARTNERS LIMITED ARCHITECTS & PLANNERS <b>WT</b>			
MAIN CONTRACTOR : <b>CR Construction Company Limited</b>			
STRUCTURAL ENGINEER : <b>AECOM</b>			
FACADE CONSULTANT: <b>AECOM</b>			
NOTE : 1. ALL DIMENSIONS ARE IN mm. 2. ALL ELEVATIONS ARE VENED FROM OUTSIDE. 3. ALL DIMENSIONS TO BE VERIFIED ON SITE BEFORE FABRICATION.			
LEGEND : XT — DETAIL MARK NO. REF — REFER SHEET NO. 1. F.F.L. — FINISHED FLOOR LEVEL 2. S.F.L. — STRUCTURAL FLOOR LEVEL 3. ② — REVERSED DETAIL ALUM. FEAT. — ALUM. FEATURE			
NO.	DATE	REVISION	BY
JOB NO. : J-837			
PROJECT : URA KWUN TONG TOWN CENTRE REDEVELOPMENT (AREA 2 & 3) AT NKIL 6514, KWUN TONG, KWLOON			
TITLE : PART PLAN OF ALUM. ROOF FEATURE AT TOWER 2			
DATE : 22-OCT-2019 SCALE : 1:40 (A1)			
DRAWN BY : ARBUT		CHECKED BY : -	
美特鋁質有限公司 MIDI ALUMINIUM FABRICATOR LTD. Units 6-8, Sunway Industrial Centre, 1/F 519 Chee Yee Ling Road, Kowloon Tel: 2418211-4 Fax: (852) 2727666			
DWG NO. : JB37-506C-3620A		REV. : -	