

工程指示 / 要求簡箋(E.I.)

工程指示編號：EI / 9062 / 18

修改版次：-

工程編號：J - 833

工程名稱：白石

工程項目：大樓 企向鋁板(標準層)

收件人：生統

發件人：Eric Liu

日期：07/03/2018

要求提供 / 確認 事項：

- |                                    |                                     |                               |
|------------------------------------|-------------------------------------|-------------------------------|
| <input type="checkbox"/> 初步鋁料 B.M. | <input type="checkbox"/> 加工拆圖，然後生產  | <input type="checkbox"/> 尺寸表  |
| <input type="checkbox"/> 正式鋁料 B.M. | <input type="checkbox"/> 技術上資料 / 指示 | <input type="checkbox"/> 報價   |
| <input type="checkbox"/> 配件 B.M.   | <input type="checkbox"/> 樣辦或貨品說明書   | <input type="checkbox"/> 分判合約 |
| <input type="checkbox"/> 其他：_____  |                                     |                               |

內容：

請按加工圖生產收口鋁板送地盤安裝。

1. 起腳款鋁板收口全部暫停。 地盤：現場覆尺後再生產 (6/4)
2. 非標準層全部暫停
3. 秋:留意 135 款鋁折件收口尺寸，已手改
4. 先出 T1,2,3 (21/3 出貨)，T5,T6(29/3 出貨)，T7,T8(6/4 出貨)

謝謝！

請在 2018 / 03 / 21 前完成上列要求。

附：39 頁加工圖 + 37 頁位置圖

以上項目為：

- 原合約工程包                       原合約工程加 / 減賬                       新工程報價

分發東莞各部門：

- ( ) 生產技術總監  連附件    ( ) 技術部  連附件    ( ) 生產部  連附件    ( ) 機械設計部  連附件  
 ( ) 採購部  連附件    ( ) 生產統籌部  連附件  
 ( ) 質檢部  連附件    ( ) 會計部  連附件    ( ) 報關組  連附件    ( ) 其他 湛哥  連附件

分發其他分判：

- ( ) 王禮秋  連附件

分發香港各部門：

- ( ) 行政部  連附件    ( ) 會計部  連附件    ( ) 統籌部  連附件    林哥 ( ) 地盤科文  連附件 炳哥 / 祥哥  
 ( ) 採購部  連附件    ( ) QS 部  連附件    ( ) 維修部  連附件    ( ) 其他 \_\_\_\_\_  連附件

傳遞編號：

HK 0357 / 18

發件人簽署：

項目經理簽署：

 美特鋁質 有限公司 MIDI Aluminium Fabricator Ltd.	工程號: J-833	計算: 吳禕瑜	日期: 01/03/2018	送呈: Jason
	地盤名稱: 白石	核對:	日期:	副本:
廠用鋁板B.M.表	項目類別:	批准:	日期:	
BM編號:	修改版次:	A/C Code:	總V.F.: 257.618	總重量: 2606.11 此BM依據資料計算

序號	修改內容	鋁板圖號	鋁板名稱	顏色	實用	後備	總數	總重量	單件展	總展開面	單件V.F.	總V.F.	備註
									開面積	積			
1		J833-DLB01	3mm厚鋁板	UCT519075XL-3(中灰)	6		6	18.257	0.374	2.246	0.290	1.741	
2		J833-DLB02-1	3mm厚鋁板	UCT519075XL-3(中灰)	2		2	5.295	0.326	0.651	0.244	0.489	
3		J833-DLB02-2	3mm厚鋁板	UCT519075XL-3(中灰)	5		5	15.538	0.382	1.911	0.290	1.450	
4		J833-DLB02-3	3mm厚鋁板	UCT519075XL-3(中灰)	3		3	22.138	0.908	2.723	0.714	2.142	
5		J833-DLB02-4	3mm厚鋁板	UCT519075XL-3(中灰)	1		1	6.527	0.803	0.803	0.629	0.629	
6		J833-DLB03-1	3mm厚鋁板	UCT519075XL-3(中灰)	8		8	46.451	0.714	5.714	0.566	4.529	
7		J833-DLB03-2	3mm厚鋁板	UCT519075XL-3(中灰)	23		23	52.164	0.279	6.416	0.215	4.944	
8		J833-DLB03-3	3mm厚鋁板	UCT519075XL-3(中灰)	15		15	71.749	0.588	8.825	0.465	6.969	
9		J833-DLB03-4	3mm厚鋁板	UCT519075XL-3(中灰)	1		1	4.715	0.580	0.580	0.458	0.458	
10		J833-DLB03-5	3mm厚鋁板	UCT519075XL-3(中灰)	1		1	4.954	0.609	0.609	0.482	0.482	
11		J833-DLB03-6	3mm厚鋁板	UCT519075XL-3(中灰)	1		1	5.303	0.652	0.652	0.516	0.516	
12		J833-DLB03-7	3mm厚鋁板	UCT519075XL-3(中灰)	2		2	6.651	0.409	0.818	0.320	0.640	
13		J833-DLB04-2	3mm厚鋁板	UCT519075XL-3(中灰)	2		2	5.260	0.324	0.647	0.244	0.489	
14		J833-DLB04-3	3mm厚鋁板	UCT519075XL-3(中灰)	2		2	14.725	0.906	1.811	0.714	1.428	
15		J833-DLB04-4	3mm厚鋁板	UCT519075XL-3(中灰)	1		1	6.510	0.801	0.801	0.629	0.629	
16		J833-DLB05-1	3mm厚鋁板	UCT519075XL-3(中灰)	11		11	24.948	0.279	3.069	0.215	2.364	
17		J833-DLB05-2	3mm厚鋁板	UCT519075XL-3(中灰)	1		1	4.792	0.589	0.589	0.465	0.465	
18		J833-DLB05-3	3mm厚鋁板	UCT519075XL-3(中灰)	2		2	6.292	0.387	0.774	0.302	0.604	

 <b>美特鋁質</b> 有限公司 MIDI Aluminium Fabricator Ltd.	工程號: J-833	計算:	吳禕瑜	日期:	01/03/2018	送呈:	Jason
	地盤名稱: 白石	核對:		日期:		副本:	
<b>廠用鋁板B.M.表</b>	項目類別:	批准:		日期:			
BM編號:	修改版次:	A/C Code:		總V.F.:	257.618	總重量:	2606.11 此BM依據資料計算

序號	修改內容	鋁板圖號	鋁板名稱	顏色	實用	後備	總數	總重量	單件展 開面積	總展開面 積	單件V.F.	總V.F.	備註
									平方米		平方米		
19		J833-DLB06	3mm厚鋁板	UCT519075XL-3(中灰)	4		4	30.337	0.933	3.731	0.763	3.053	
20		J833-DLB06R	3mm厚鋁板	UCT519075XL-3(中灰)	4		4	30.337	0.933	3.731	0.763	3.053	
21		J833-DLB07-1	3mm厚鋁板	UCT519075XL-3(中灰)	88		88	221.758	0.310	27.276	0.247	21.755	
22		J833-DLB07-2	3mm厚鋁板	UCT519075XL-3(中灰)	79		79	449.949	0.701	55.344	0.573	45.294	
23		J833-DLB07-3	3mm厚鋁板	UCT519075XL-3(中灰)	12		12	79.103	0.811	9.730	0.665	7.985	
24		J833-DLB07-4	3mm厚鋁板	UCT519075XL-3(中灰)	1		1	5.414	0.666	0.666	0.544	0.544	
25		J833-DLB07R-1	3mm厚鋁板	UCT519075XL-3(中灰)	81		81	204.118	0.310	25.107	0.247	20.025	
26		J833-DLB07R-2	3mm厚鋁板	UCT519075XL-3(中灰)	75		75	427.166	0.701	52.542	0.573	43.001	
27		J833-DLB07R-3	3mm厚鋁板	UCT519075XL-3(中灰)	8		8	52.735	0.811	6.486	0.665	5.323	
28		J833-DLB08-1	3mm厚鋁板	UCT519075XL-3(中灰)	1		1	6.929	0.852	0.852	0.665	0.665	
29		J833-DLB08-2	3mm厚鋁板	UCT519075XL-3(中灰)	2		2	4.510	0.277	0.555	0.185	0.370	
30		J833-DLB08R	3mm厚鋁板	UCT519075XL-3(中灰)	1		1	2.255	0.277	0.277	0.185	0.185	
31		J833-DLB09	3mm厚鋁板	UCT519075XL-3(中灰)	7		7	19.352	0.340	2.380	0.233	1.634	
32		J833-DLB09R	3mm厚鋁板	UCT519075XL-3(中灰)	7		7	19.352	0.340	2.380	0.233	1.634	
33		J833-DLB10-1	3mm厚鋁板	UCT519075XL-3(中灰)	2		2	2.241	0.138	0.276	0.107	0.214	
34		J833-DLB10-2	3mm厚鋁板	UCT519075XL-3(中灰)	1		1	6.575	0.809	0.809	0.667	0.667	
35		J833-DLB10-4	3mm厚鋁板	UCT519075XL-3(中灰)	1		1	1.876	0.231	0.231	0.185	0.185	
36		J833-DLB10-5	3mm厚鋁板	UCT519075XL-3(中灰)	1		1	1.172	0.144	0.144	0.112	0.112	

 <b>美特鋁質</b> 有限公司 MIDI Aluminium Fabricator Ltd.	工程號: J-833	計算:	吳禱瑜	日期:	01/03/2018	送呈:	Jason
	地盤名稱: 白石	核對:		日期:		副本:	
<b>廠用鋁板B.M.表</b>	項目類別:	批准:		日期:			
BM編號:	修改版次:	A/C Code:		總V.F.:	257.618	總重量:	2606.11 此BM依據資料計算

序號	修改內容	鋁板圖號	鋁板名稱	顏色	實用	後備	總數	總重量	單件展	總展開面	單件V.F.	總V.F.	備註
									開面積	積			
37		J833-DLB10-6	3mm厚鋁板	UCT519075XL-3(中灰)	5		5	31.212	0.768	3.839	0.633	3.166	
38		J833-DLB10R-1	3mm厚鋁板	UCT519075XL-3(中灰)	1		1	1.120	0.138	0.138	0.107	0.107	
39		J833-DLB10R-2	3mm厚鋁板	UCT519075XL-3(中灰)	2		2	3.752	0.231	0.461	0.185	0.370	
40		J833-DLB10R-3	3mm厚鋁板	UCT519075XL-3(中灰)	1		1	1.172	0.144	0.144	0.112	0.112	
41		J833-DLB10R-4	3mm厚鋁板	UCT519075XL-3(中灰)	1		1	1.364	0.168	0.168	0.132	0.132	
42		J833-DLB10R-5	3mm厚鋁板	UCT519075XL-3(中灰)	2		2	12.485	0.768	1.536	0.633	1.266	
43		J833-DLB10R-6	3mm厚鋁板	UCT519075XL-3(中灰)	1		1	1.133	0.139	0.139	0.108	0.108	
44		J833-DLB11-1	3mm厚鋁板	UCT519075XL-3(中灰)	3		3	9.020	0.370	1.109	0.286	0.857	
45		J833-DLB12-1	3mm厚鋁板	UCT519075XL-3(中灰)	3		3	7.847	0.322	0.965	0.241	0.722	
46		J833-DLB12-2	3mm厚鋁板	UCT519075XL-3(中灰)	3		3	9.212	0.378	1.133	0.286	0.857	
47		J833-DLB13-1	3mm厚鋁板	UCT519075XL-3(中灰)	6		6	33.190	0.680	4.082	0.533	3.197	
48		J833-DLB13-2	3mm厚鋁板	UCT519075XL-3(中灰)	3		3	6.864	0.281	0.844	0.212	0.635	
49		J833-DLB14	3mm厚鋁板	UCT519075XL-3(中灰)	3		3	7.655	0.314	0.942	0.241	0.722	
50		J833-DLB15	3mm厚鋁板	UCT519075XL-3(中灰)	4		4	8.964	0.276	1.103	0.212	0.847	
51		J833-DLB16-1	3mm厚鋁板	UCT519075XL-3(中灰)	1		1	2.970	0.365	0.365	0.276	0.276	
52		J833-DLB16-2	3mm厚鋁板	UCT519075XL-3(中灰)	1		1	2.119	0.261	0.261	0.192	0.192	
53		J833-DLB16-3	3mm厚鋁板	UCT519075XL-3(中灰)	1		1	2.961	0.364	0.364	0.275	0.275	
54		J833-DLB16-4	3mm厚鋁板	UCT519075XL-3(中灰)	1		1	2.936	0.361	0.361	0.272	0.272	

 <b>美特鋁質</b> 有限公司 MIDI Aluminium Fabricator Ltd.	工程號: J-833	計算:	吳禕瑜	日期:	01/03/2018	送呈:	Jason
	地盤名稱: 白石	核對:		日期:		副本:	
<b>廠用鋁板B.M.表</b>	項目類別:	批准:		日期:			
BM編號:	修改版次:	A/C Code:		總V.F.:	257.618	總重量:	2606.11 此BM依據資料計算

序號	修改內容	鋁板圖號	鋁板名稱	顏色	實用	後備	總數	總重量	單件展	總展開面	單件V.F.	總V.F.	備註
									開面積	積			
55		J833-DLB17	3mm厚鋁板	UCT519075XL-3(中灰)	4		4	20.549	0.632	2.528	0.398	1.593	
56		TDP-AP2	3mm厚鋁板	UCT519075XL-3(中灰)	4		4	22.156	0.681	2.725	0.493	1.973	
57		TDP-AP5	3mm厚鋁板	UCT519075XL-3(中灰)	1		1	7.156	0.880	0.880	0.590	0.590	
58		TDP-AP7	3mm厚鋁板	UCT519075XL-3(中灰)	1		1	3.770	0.464	0.464	0.282	0.282	
59		TDP-AP4	3mm厚鋁板	UCT519075XL-3(中灰)	2		2	7.024	0.432	0.864	0.259	0.518	
60		TDP-AP6	3mm厚鋁板	UCT519075XL-3(中灰)	1		1	6.932	0.853	0.853	0.570	0.570	
61		TDP-AP3	3mm厚鋁板	UCT519075XL-3(中灰)	1		1	4.970	0.611	0.611	0.391	0.391	
62		J833-DLB20	3mm厚鋁板	UCT519075XL-3(中灰)	4		4	4.129	0.127	0.508	0.095	0.380	
63		J833-DLB20R	3mm厚鋁板	UCT519075XL-3(中灰)	3		3	3.097	0.127	0.381	0.095	0.285	
64		J833-DLB21-1	3mm厚鋁板	UCT519075XL-3(中灰)	26		26	63.465	0.300	7.806	0.233	6.065	
65		J833-DLB21-2	3mm厚鋁板	UCT519075XL-3(中灰)	26		26	28.080	0.133	3.454	0.101	2.615	
66		J833-DLB21-3	3mm厚鋁板	UCT519075XL-3(中灰)	4		4	11.300	0.347	1.390	0.271	1.083	
67		J833-DLB21R-1	3mm厚鋁板	UCT519075XL-3(中灰)	36		36	87.874	0.300	10.809	0.233	8.397	
68		J833-DLB21R-2	3mm厚鋁板	UCT519075XL-3(中灰)	41		41	44.280	0.133	5.446	0.101	4.124	
69		J833-DLB21R-3	3mm厚鋁板	UCT519075XL-3(中灰)	8		8	22.601	0.347	2.780	0.271	2.166	
70		J833-DLB22-1	3mm厚鋁板	UCT519075XL-3(中灰)	1		1	0.595	0.073	0.073	0.055	0.055	
71		J833-DLB22-2	3mm厚鋁板	UCT519075XL-3(中灰)	3		3	1.506	0.062	0.185	0.046	0.137	
72		J833-DLB22R-1	3mm厚鋁板	UCT519075XL-3(中灰)	1		1	0.606	0.075	0.075	0.056	0.056	

 <b>美特鋁質</b> 有限公司 MIDI Aluminium Fabricator Ltd.		工程號: J-833	計算: 吳禕瑜	日期: 01/03/2018	送呈: Jason								
		地盤名稱: 白石	核對:	日期:	副本:								
<b>廠用鋁板B.M.表</b>		項目類別:	批准:	日期:									
BM編號:		修改版次:	A/C Code:	總V.F.: 257.618	總重量: 2606.11 此BM依據資料計算								
序號	修改內容	鋁板圖號	鋁板名稱	顏色	實用	後備	總數	總重量	單件展 開面積	總展開面 積	單件V.F.	總V.F.	備註
									平方米		平方米		
73		J833-DLB22R-2	3mm厚鋁板	UCT519075XL-3(中灰)	3		3	2.412	0.099	0.297	0.075	0.226	
74		J833-DLB22R-3	3mm厚鋁板	UCT519075XL-3(中灰)	1		1	0.502	0.062	0.062	0.046	0.046	
75		J833-DLB23	3mm厚鋁板	UCT519075XL-3(中灰)	2		2	6.501	0.400	0.800	0.311	0.621	
76		J833-DLB24	3mm厚鋁板	UCT519075XL-3(中灰)	1		1	14.938	1.837	1.837	1.797	1.797	
77		J833-DLB25	3mm厚鋁板	UCT519075XL-3(中灰)	8		8	131.108	2.016	16.126	1.972	15.775	
78		J833-DLB26	3mm厚鋁板	UCT519075XL-3(中灰)	3		3	54.654	2.241	6.723	2.192	6.576	
79		J833-DLB27	3mm厚鋁板	UCT519075XL-3(中灰)	1		1	4.268	0.525	0.525	0.514	0.514	
80		SK36-LJ1	3mm厚鋁板	MILL	1		1	1.162	0.143	0.143	0.000	0.000	
81		SK37-LJ1	3mm厚鋁板	MILL	8		8	10.195	0.157	1.254	0.000	0.000	
82		SK38-LJ1	3mm厚鋁板	MILL	3		3	4.250	0.174	0.523	0.000	0.000	
83		SK39-LJ1	3mm厚鋁板	MILL	1		1	0.332	0.041	0.041	0.000	0.000	
84		TS-01	3mm厚鋁板	MILL	52	4	56	2.276	0.005	0.280	0.000	0.000	
85						合計:	759	2606.110		320.555		257.618	

圖則登記表  
DRAWING REGISTER

工程名稱 Project Title: <u>白石</u>		接收日期 Receiving Date (適用於客戶圖則)											
工程編號 Project No: <u>J-833</u>		年											
分發予 Distributed To		月											
		日											
		年	18										
		月	3										
		日	1										
圖則編號 Drg. No.	圖則名稱 Drawing Title	修訂編號 Revision No.											
J833-DLB01	鋁板拆圖	1	-										
J833-DLB02	鋁板拆圖	2	-										
J833-DLB03	鋁板拆圖	3	-										
J833-DLB04	鋁板拆圖	4	-										
J833-DLB05	鋁板拆圖	5	-										
J833-DLB06	鋁板拆圖	6	-										
J833-DLB07	鋁板拆圖	7	-										
J833-DLB07a	鋁板拆圖	8	-										
J833-DLB08	鋁板拆圖	9	-										
J833-DLB09	鋁板拆圖	10	-										
J833-DLB10	鋁板拆圖	11	-										
J833-DLB06R	鋁板拆圖	12	-										
J833-DLB07R	鋁板拆圖	13	-										
J833-DLB07Ra	鋁板拆圖	14	-										
J833-DLB08R	鋁板拆圖	15	-										
J833-DLB09R	鋁板拆圖	16	-										
J833-DLB10R	鋁板拆圖	17	-										
J833-DLB11	鋁板拆圖	18	-										
J833-DLB12	鋁板拆圖	19	-										
J833-DLB13	鋁板拆圖	20	-										
J833-DLB14	鋁板拆圖	21	-										
J833-DLB15	鋁板拆圖	22	-										
J833-DLB16	鋁板拆圖	23	-										
J833-DLB17	鋁板拆圖	24	-										

9/1 畢

結美

SU 起脚

趙明

圖則登記表  
DRAWING REGISTER

工程名稱 Project Title: 白石		接收日期 Receiving Date (適用於客戶圖則)									
工程編號 Project No: J-833		年									
分發予 Distributed To		月									
		日									
圖則編號 Drg. No.	圖則名稱 Drawing Title	年	18								
		月	3								
		日	1								
		修訂編號 Revision No.									
J833-DLB18	鋁板拆圖	25	-								
J833-DLB20	鋁板拆圖	26	-								
J833-DLB21	鋁板拆圖	27	-								
J833-DLB21a	鋁板拆圖	28	-								
J833-DLB22	鋁板拆圖	29	-								
J833-DLB23	鋁板拆圖	30	-								
J833-DLB20R	鋁板拆圖	31	-								
J833-DLB21R	鋁板拆圖	32	-								
J833-DLB21Ra	鋁板拆圖	33	-								
J833-DLB22R	鋁板拆圖	34	-								
J833-DLB24	鋁板拆圖	35	-								
J833-DLB25	鋁板拆圖	36	-								
J833-DLB27	鋁板拆圖	37	-								
SK36-LJ1	鋁板拆圖	38	-								
TS-01	套芯加工圖	39	-								
J833-T1-BL01	鋁板安裝位置圖	40	-								
J833-T1-BL02	鋁板安裝位置圖	41	-								
J833-T1-BL03	鋁板安裝位置圖	42	-								
J833-T1-BL04	鋁板安裝位置圖	43	-								
J833-T1-BL05	鋁板安裝位置圖	44	-								
J833-T2-BL01	鋁板安裝位置圖	45	-								
J833-T2-BL02	鋁板安裝位置圖	46	-								
J833-T2-BL03	鋁板安裝位置圖	47	-								
J833-T2-BL04	鋁板安裝位置圖	48	-								

陳禮

全窗小鋁板


76C 135mm  
鋁板

圖則登記表  
DRAWING REGISTER

圖則登記表 DRAWING REGISTER		接收日期 Receiving Date (適用於客戶圖則)									
工程名稱 Project Title: <u>白石</u>		年									
工程編號 Project No: <u>J-833</u>		月									
分發予 Distributed To		日									
		年	18								
		月	3								
		日	1								
圖則編號 Drg. No.	圖則名稱 Drawing Title	修訂編號 Revision No.									
J833-T2-BL05	鋁板安裝位置圖	49	-								
J833-T3-BL01	鋁板安裝位置圖	50	-								
J833-T3-BL02	鋁板安裝位置圖	51	-								
J833-T3-BL03	鋁板安裝位置圖	52	-								
J833-T3-BL04	鋁板安裝位置圖	53	-								
J833-T5-BL01	鋁板安裝位置圖	54	-								
J833-T5-BL02	鋁板安裝位置圖	55	-								
J833-T5-BL03	鋁板安裝位置圖	56	-								
J833-T5-BL04	鋁板安裝位置圖	57	-								
J833-T6-BL01	鋁板安裝位置圖	58	-								
J833-T6-BL02	鋁板安裝位置圖	59	-								
J833-T6-BL03	鋁板安裝位置圖	60	-								
J833-T6-BL04	鋁板安裝位置圖	61	-								
J833-T6-BL05	鋁板安裝位置圖	62	-								
J833-T6-BL06	鋁板安裝位置圖	63	-								
J833-T7-BL01	鋁板安裝位置圖	64	-								
J833-T7-BL02	鋁板安裝位置圖	65	-								
J833-T7-BL03	鋁板安裝位置圖	66	-								
J833-T7-BL04	鋁板安裝位置圖	67	-								
J833-T7-BL05	鋁板安裝位置圖	68	-								
J833-T7-BL06	鋁板安裝位置圖	69	-								
J833-T8-BL01	鋁板安裝位置圖	70	-								
J833-T8-BL02	鋁板安裝位置圖	71	-								
J833-T8-BL03	鋁板安裝位置圖	72	-								

圖則登記表  
DRAWING REGISTER

圖則登記表 DRAWING REGISTER		接收日期 Receiving Date (適用於客戶圖則)									
工程名稱 Project Title: <u>白石</u>		年									
工程編號 Project No: <b>J-833</b>		月									
分發予 Distributed To		日									
		年	18								
		月	3								
		日	1								
圖則編號 Drg. No.	圖則名稱 Drawing Title	修訂編號 Revision No.									
J833-T8-BL04	鋁板安裝位置圖	73	-								
J833-T8-BL05	鋁板安裝位置圖	74	-								
J833-T8-BL06	鋁板安裝位置圖	75	-								
J833-T8-BL07	鋁板安裝位置圖	76	-								




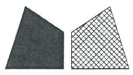


美特鋁質 有限公司  
MIDI Aluminium Fabricator Ltd.

工程號 J-833 地盤 白石


背板編號	長度(L/mm)	A	N		B	數量
J833-DLB01	857	128.5	300	x 2	128.5	6

- ① Stator 轉停尺
- ② check 鋁角 高度 位置
- ③ check Stator 非水櫃
- ④ 135 鋁板 複 V-cut 10 → 25

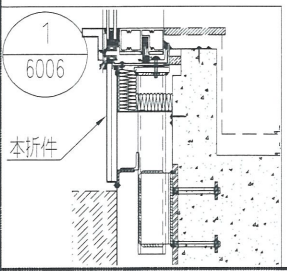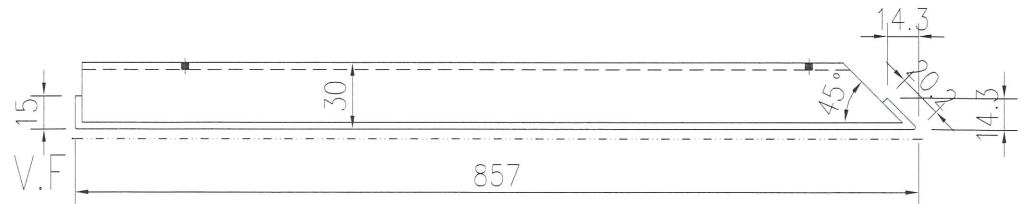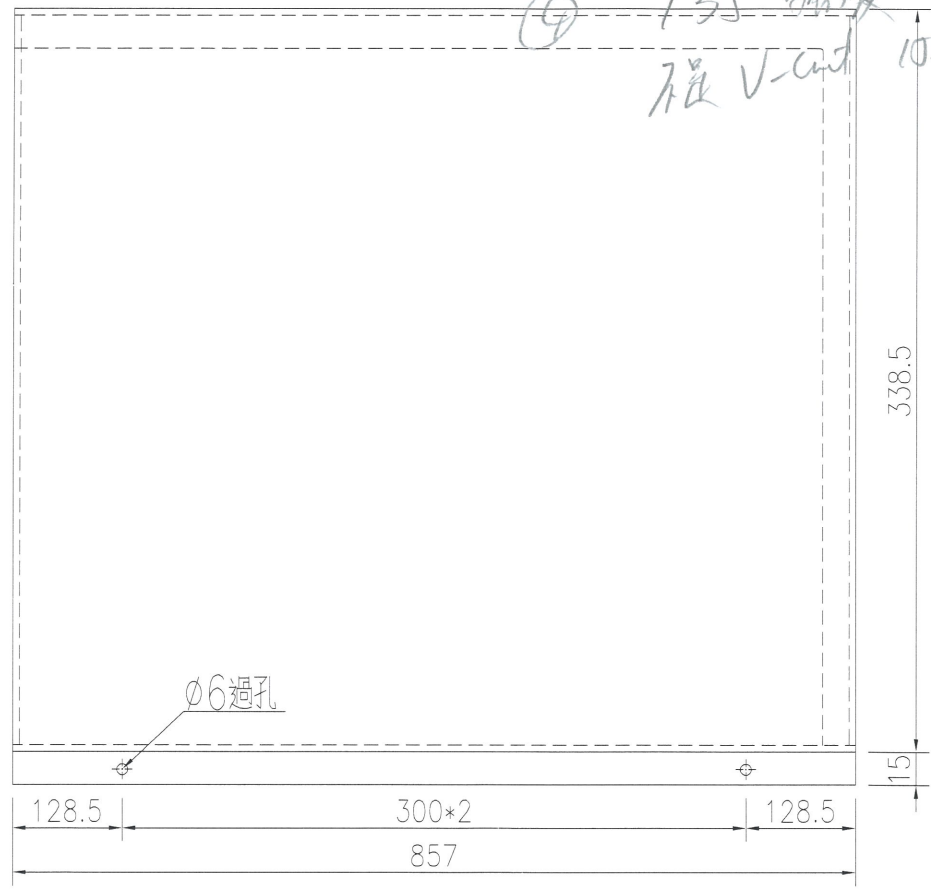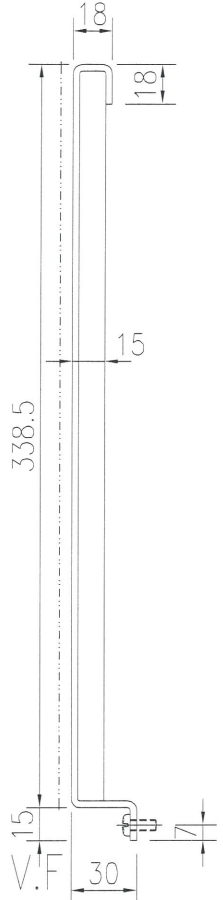

暫停，待覆尺




名稱	鋁板拆圖	制圖	吳禕瑜	2017.11.28	修改		
材料	3mm鋁板	復核			日期		
顏色	UCT519075XL-3(中灰)	批准			圖號	J833-DLB01	5

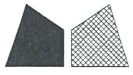

美特鋁質 有限公司  
MIDI Aluminium Fabricator Ltd.


背板編號	長度(L/mm)	A	N		B	數量
J833-DLB02-1	722	61	300	x 2	61	2
J833-DLB02-2	857	128.5	300	x 2	128.5	5
J833-DLB02-3	2109.5	151.75	300	x 6	151.75	3
J833-DLB02-4	1859.5	179.75	300	x 5	179.75	1

工程號 J-833 地盤 白石

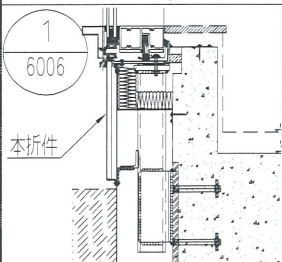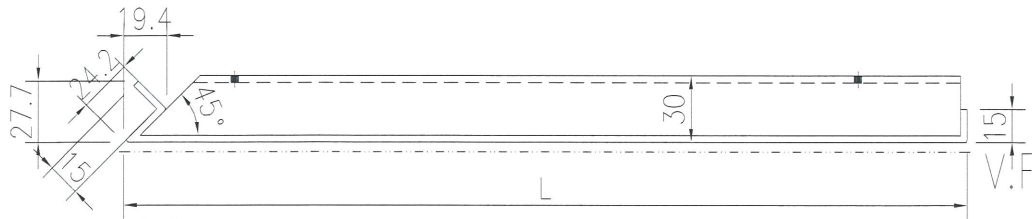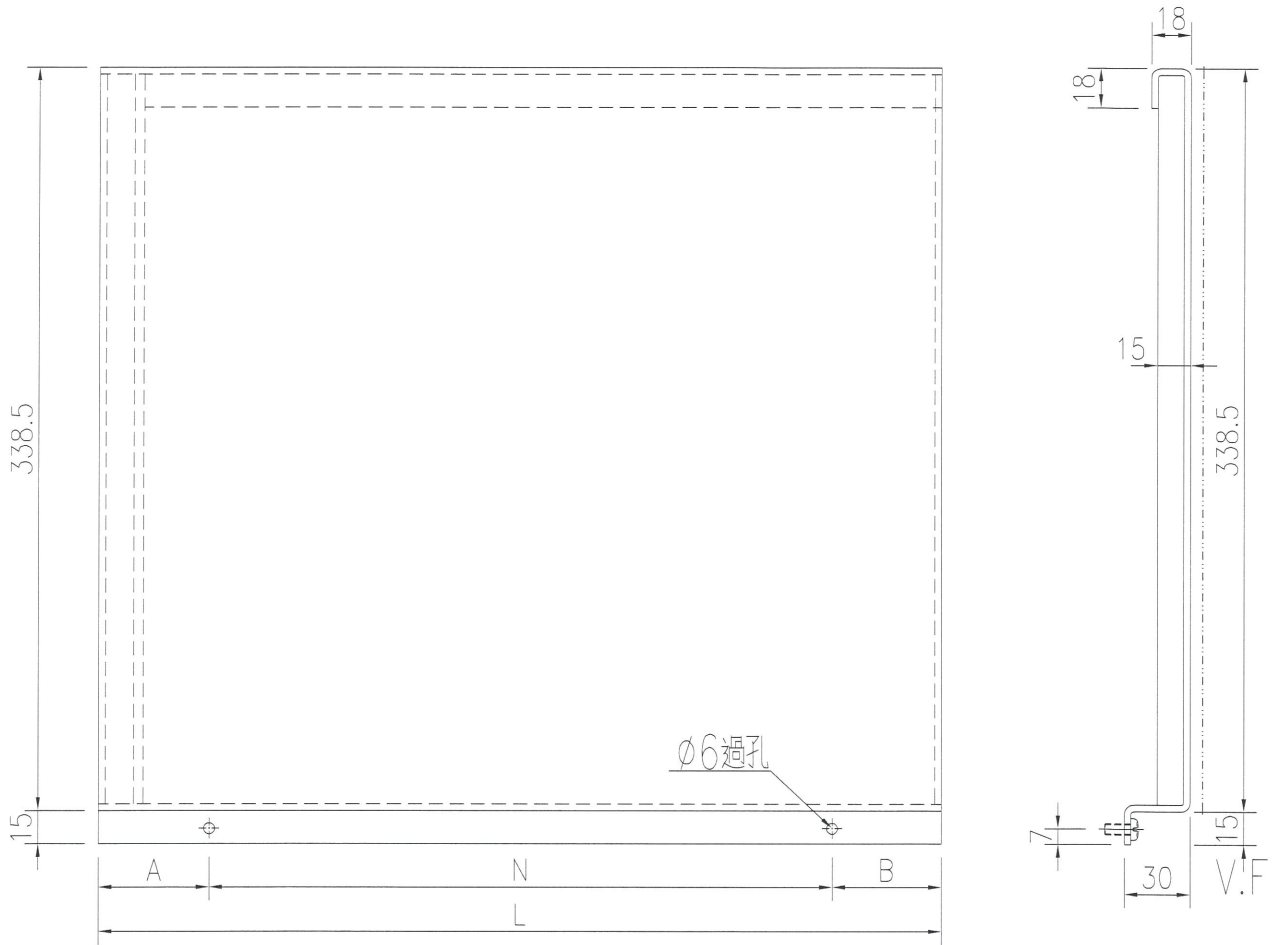

暫停，待覆尺





名稱	鋁板拆圖	制圖	吳禕瑜	2017.11.28	修改		
材料	3mm鋁板	復核			日期		
顏色	UCT519075XL-3(中灰)	批准			圖號	J833-DLB02	26

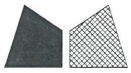

美特鋁質 有限公司  
MIDI Aluminium Fabricator Ltd.

背板編號	長度(L/mm)	A	N			B	數量
J833-DLB03-1	1672.5	86.25	300	x	5	86.25	8
J833-DLB03-2	635	17.5	300	x	2	17.5	23
J833-DLB03-3	1372.5	86.25	300	x	4	86.25	15
J833-DLB03-1	1352.5	76.25	300	x	4	76.25	1
J833-DLB03-5	1422.5	111.25	300	x	4	111.25	1
J833-DLB03-6	1525	162.5	300	x	4	162.5	1
J833-DLB03-7	945	22.5	300	x	3	22.5	2


工程號 J-833 地盤 白石

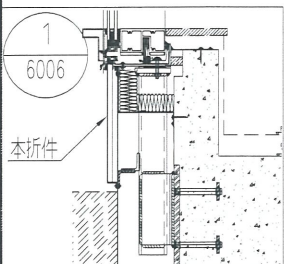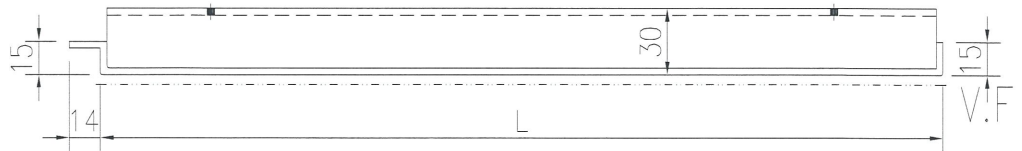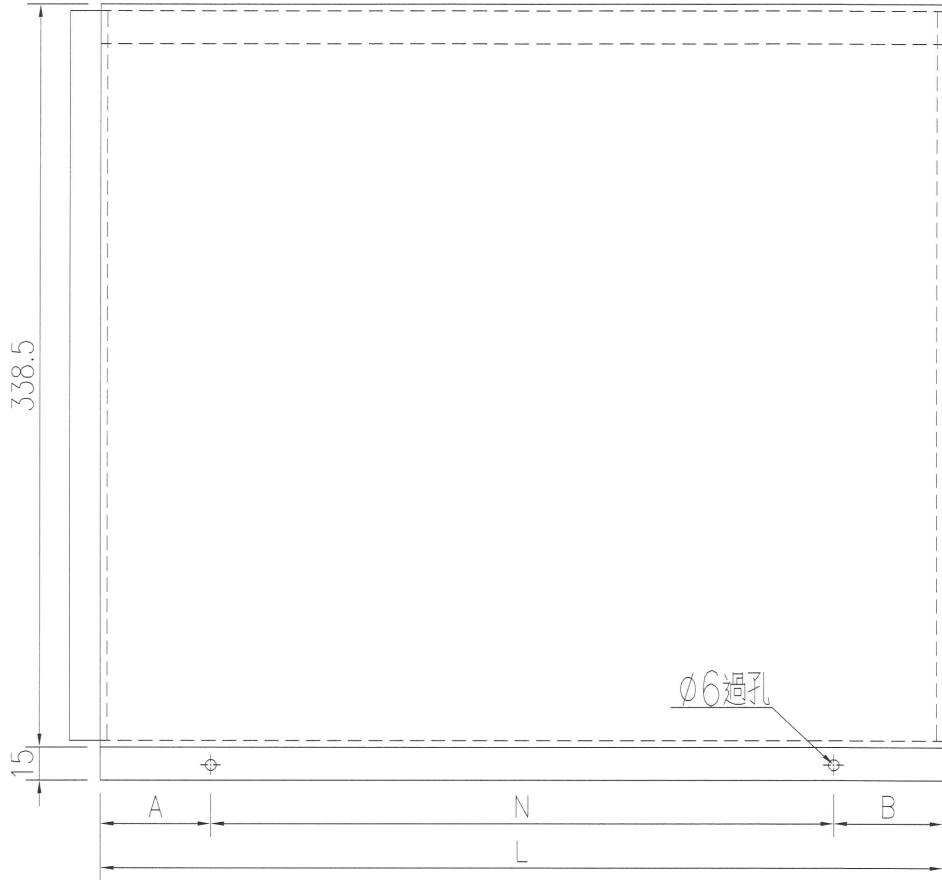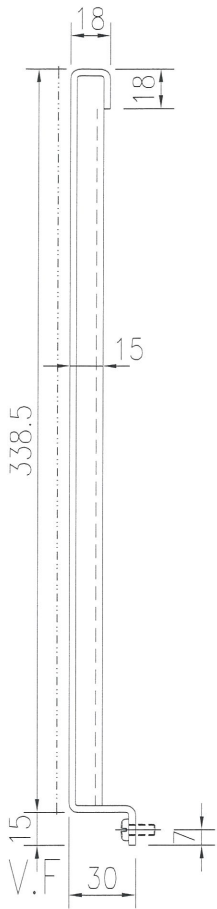

暫停, 待覆尺

名稱	鋁板拆圖	制圖	吳禕瑜	2017.11.28	修改		
材料	3mm鋁板	復核			日期		
顏色	UCT519075XL-3(中灰)	批准			圖號	J833-DLB03	




27

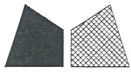

美特鋁質 有限公司  
MIDI Aluminium Fabricator Ltd.


背板編號	長度(L/mm)	A	N	B	數量
J833-DLB01-2	722	61	300 x 2	61	2
J833-DLB01-3	2109.5	151.75	300 x 6	151.75	2
J833-DLB01-4	1859.5	179.75	300 x 5	179.75	1

工程號 J-833 地盤 白石

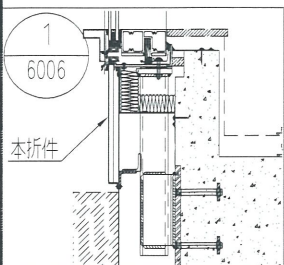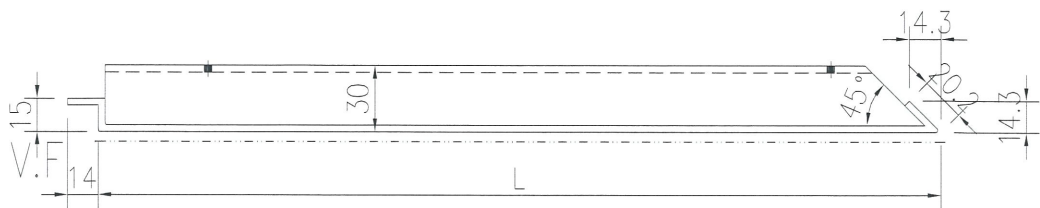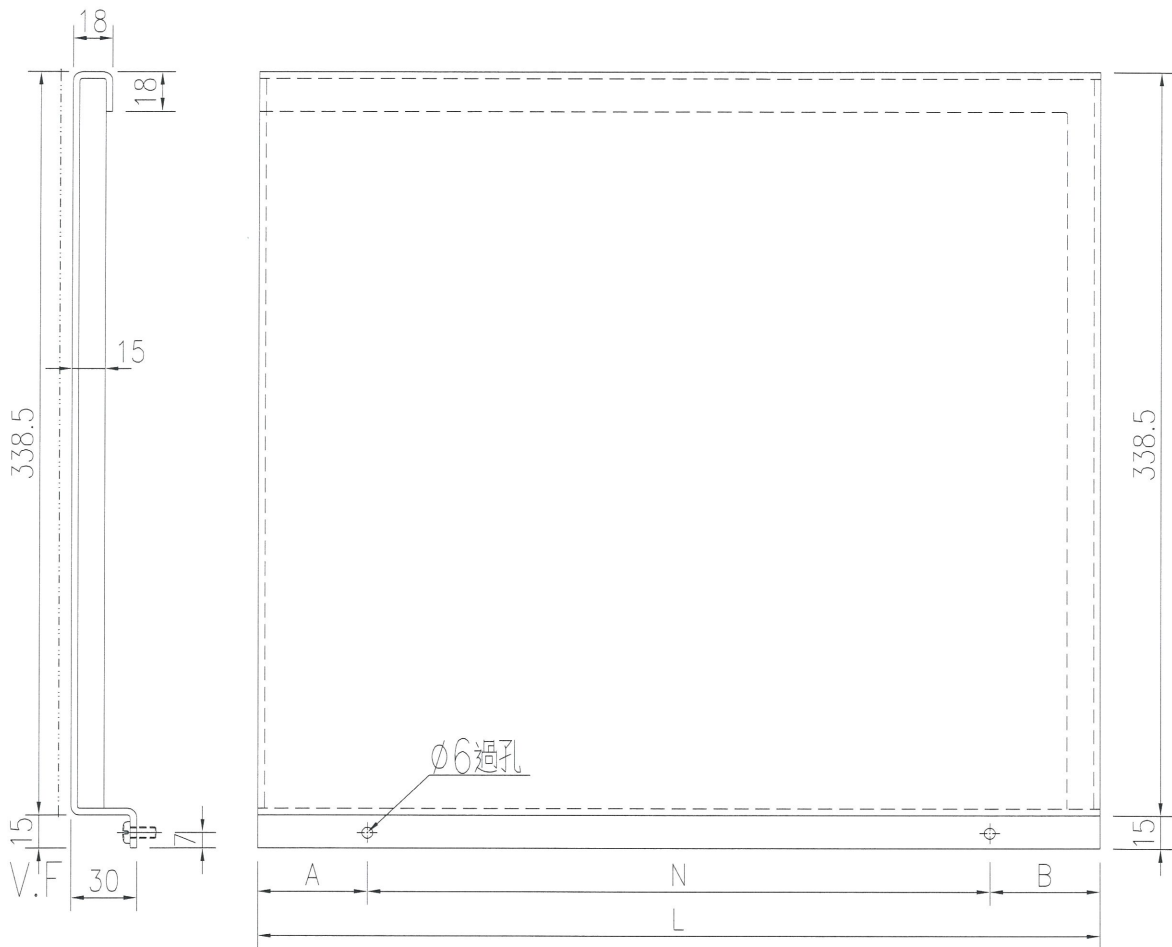

暫停, 待覆尺



名稱	鋁板拆圖	制圖	吳禕瑜	2017.11.28	修改		
材料	3mm鋁板	復核			日期		
顏色	UCT519075XL-3(中灰)	批准			圖號	J833-DLB04	48

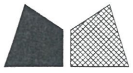

美特鋁質 有限公司  
MIDI Aluminium Fabricator Ltd.

背板編號	長度(L/mm)	A	N		B	數量
J833-DLB05-1	635	17.5	300	x 2	17.5	11
J833-DLB05-2	1375	87.5	300	x 4	87.5	1
J833-DLB05-3	892.5	146.25	300	x 2	146.25	2


工程號 J-833 地盤 白石

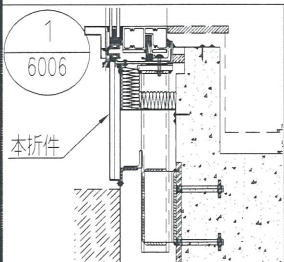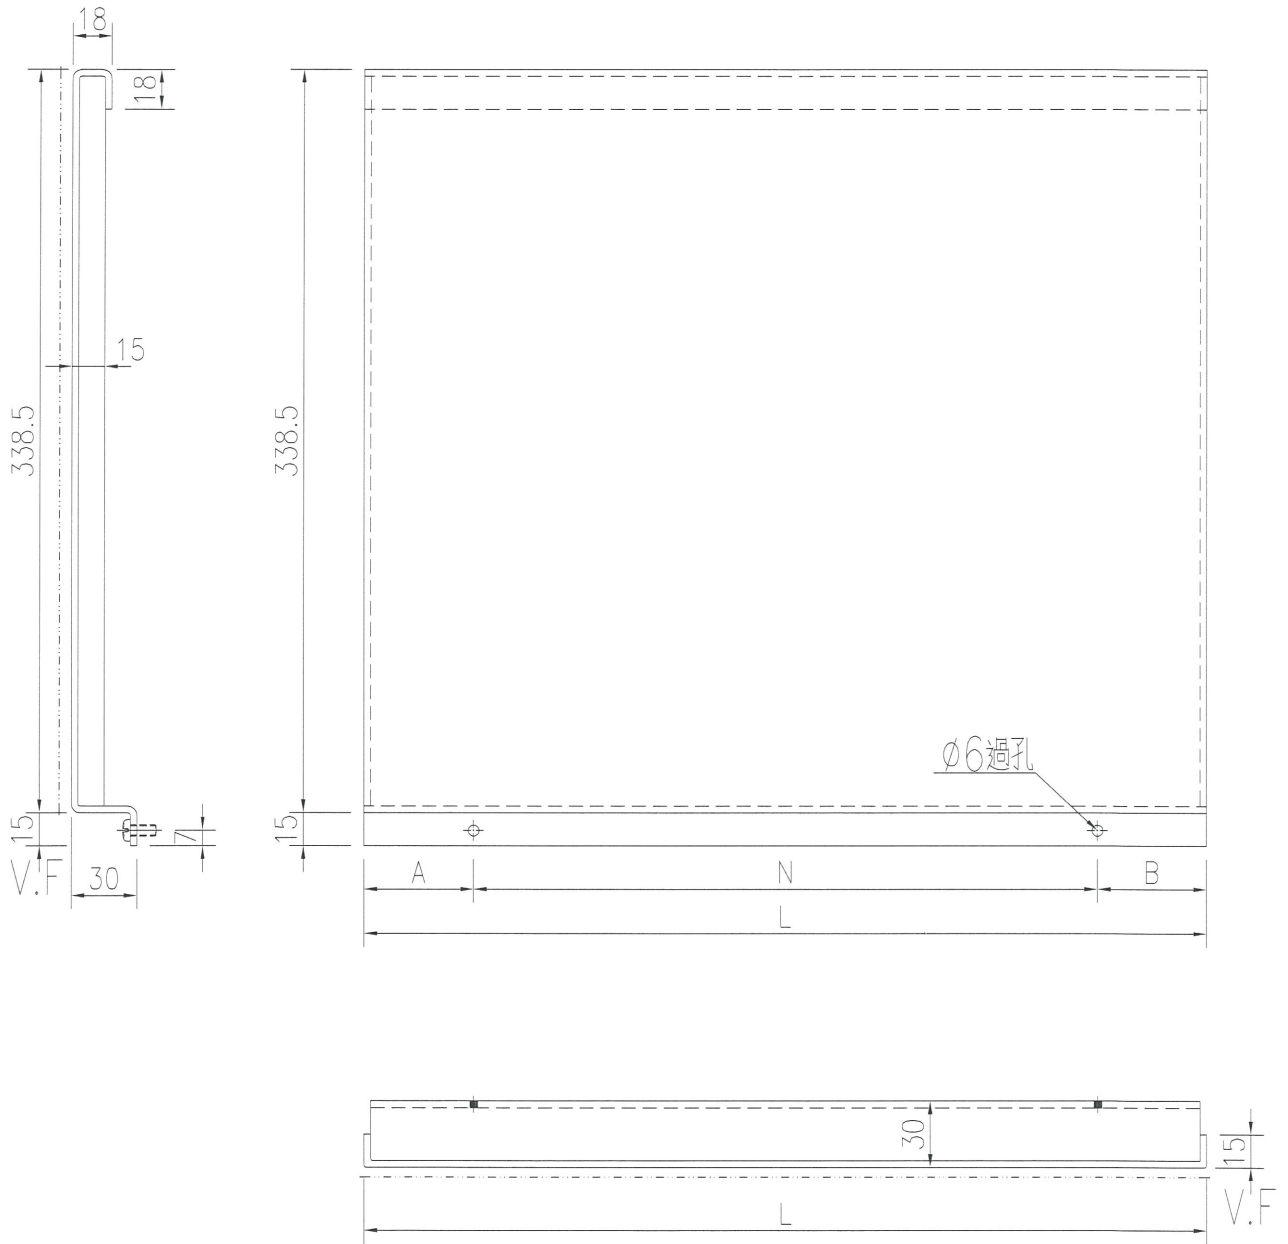

暫停，待覆尺

名稱	鋁板拆圖	制圖	吳禕瑜	2017.11.28	修改		
材料	3mm鋁板	復核			日期		
顏色	UCT519075XL-3(中灰)	批准			圖號	J833-DLB05	9








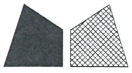


美特鋁質 有限公司  
MIDI Aluminium Fabricator Ltd.

背板編號	長度(L/mm)	A	N	B	數量
J833-DLB07-1	610	155	300 x 1	155	88

工程號 J-833 地盤 白石

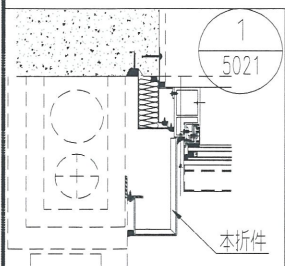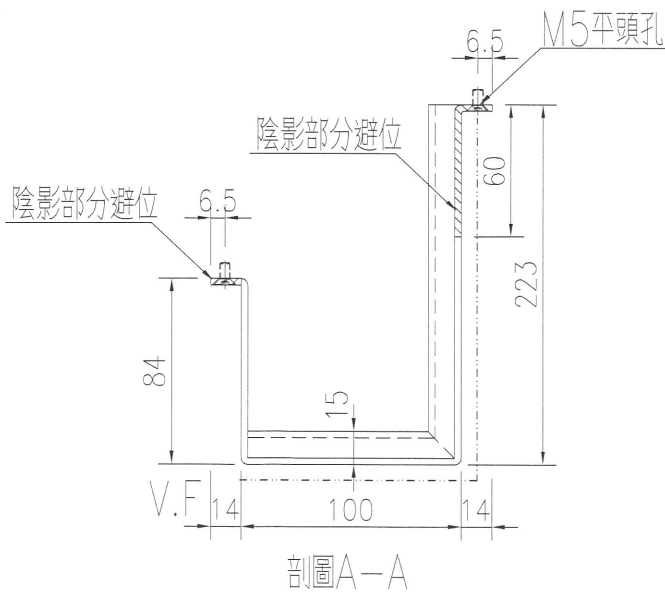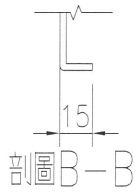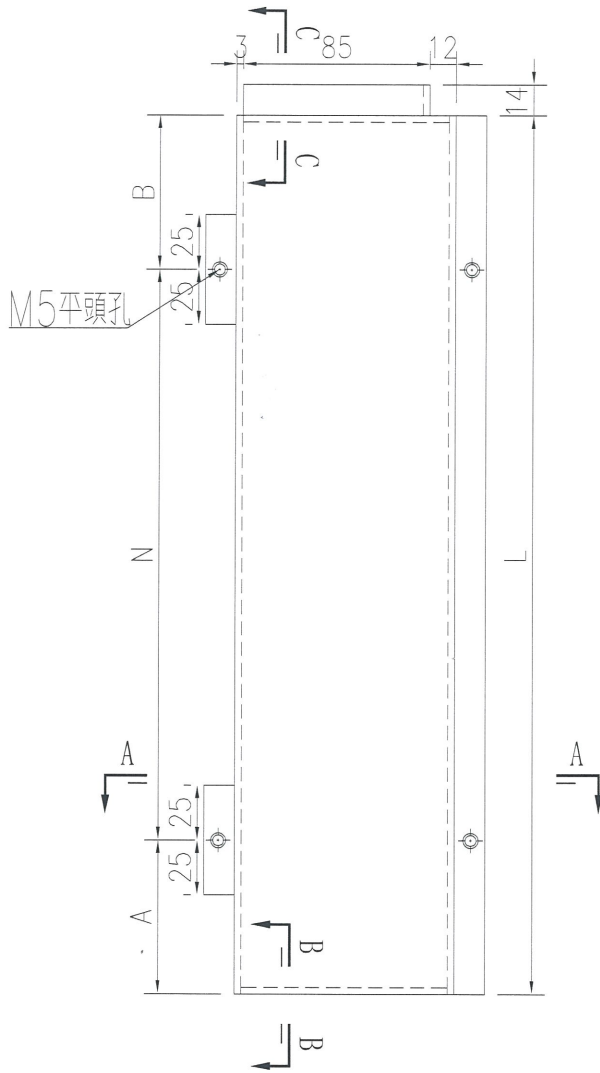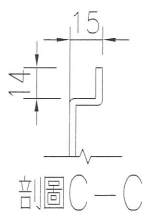




名稱	鋁板拆圖	制圖	吳禕瑜	2017.11.28	修改		
材料	3mm鋁板	復核			日期		
顏色	UCT519075XL-3(中灰)	批准			圖號	J833-DLB07	

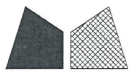


美特鋁質 有限公司  
MIDI Aluminium Fabricator Ltd.

背板編號	長度(L/mm)	A	N	B	數量	
J833-DLB07-2	2510	260	300 x 7	150	79	
J833-DLB07-3	2530	65	300 x 8	65	12	暫停加工
J833-DLB07-4	2070	135	300 x 6	135	1	暫停加工

工程號 J-833 地盤 白石

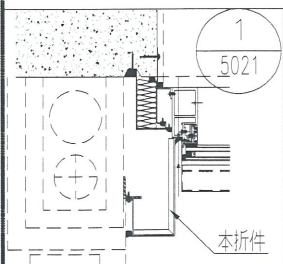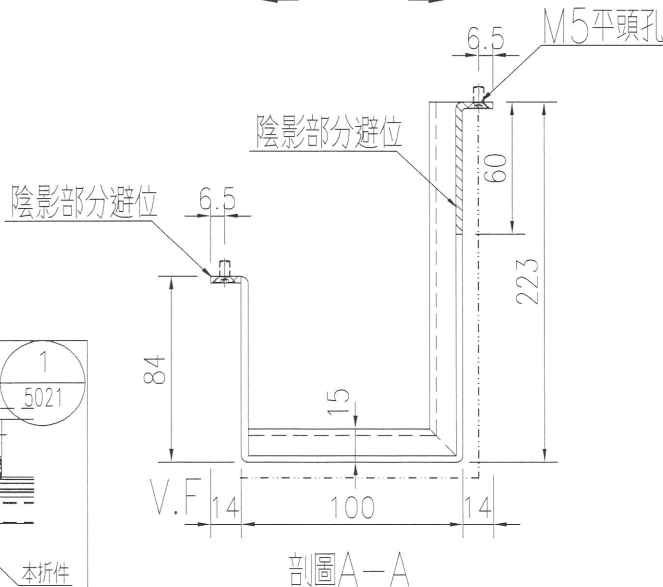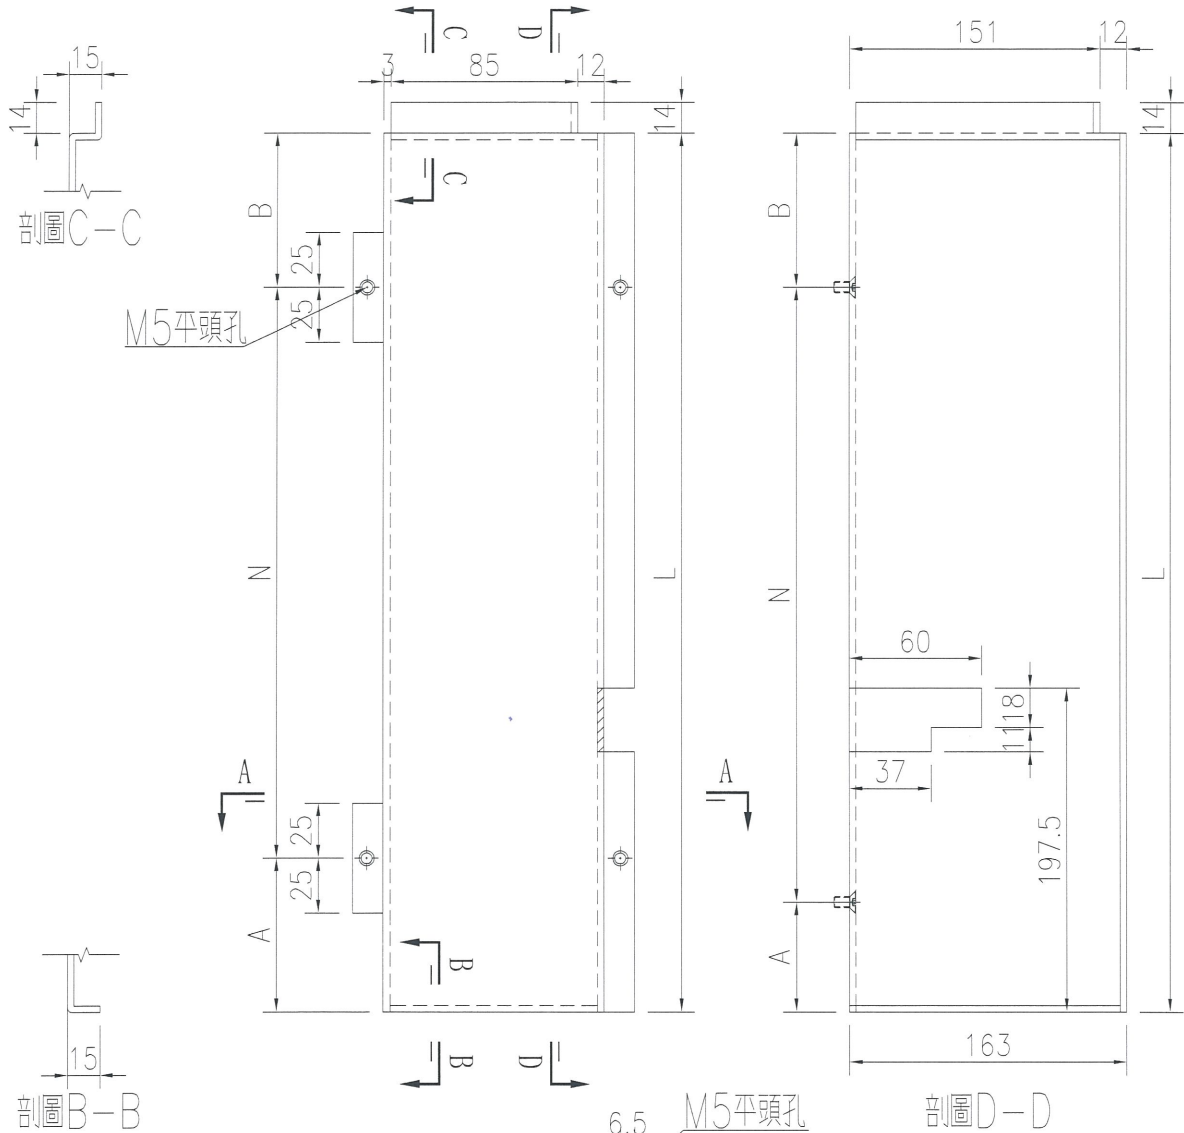




名稱	鋁板拆圖	制圖	吳禕瑜	2017.11.28	修改		
材料	3mm鋁板	復核			日期		
顏色	UCT519075XL-3(中灰)	批准			圖號	J833-DLB07c	12

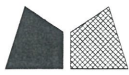

美特鋁質 有限公司  
MIDI Aluminium Fabricator Ltd.

背板編號	長度(L/mm)	A	N			B	數量
J833-DLB08-1	2527.5	63.75	300	x	8	63.75	1
J833-DLB08-2	702.5	51.25	300	x	2	51.25	2


工程號 J-833 地盤 白石

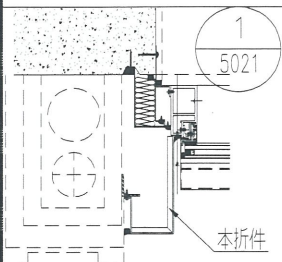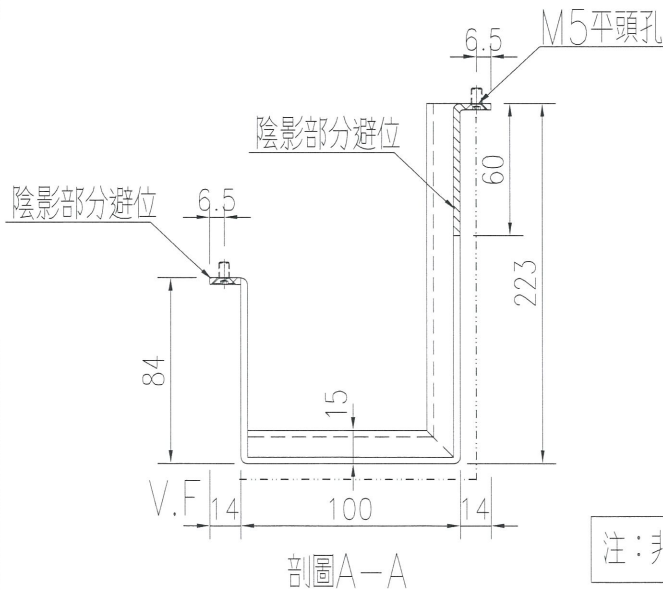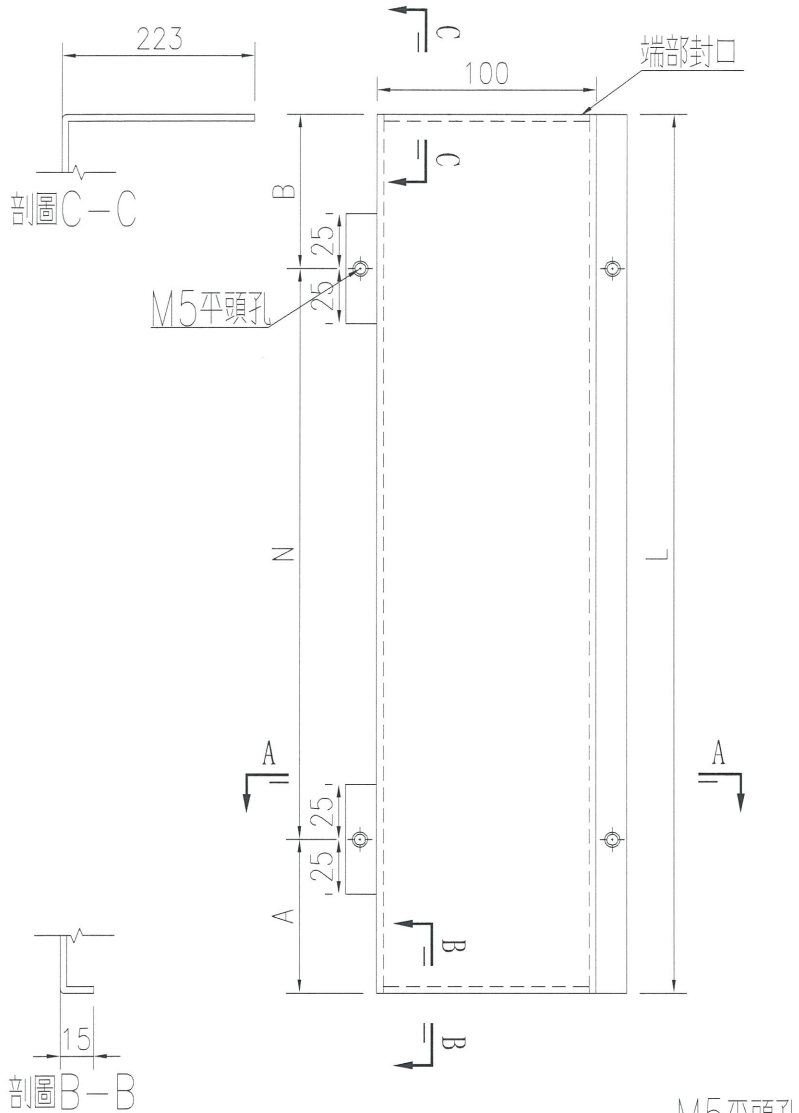

蔡明修

注：非標準層鋁板，將有修改，暫停加工。




名稱	鋁板拆圖	制圖	吳禕瑜	2017.11.28	修改		
材料	3mm鋁板	復核			日期		
顏色	UCT519075XL-3(中灰)	批准			圖號	J833-DLB08	13

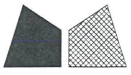

美特鋁質 有限公司  
MIDI Aluminium Fabricator Ltd.


背板編號	長度(L/mm)	A	N	B	數量
J833-DLB09	385	42.5	300 x 1	42.5	7

工程號	J-833	地盤	白石
-----	-------	----	----

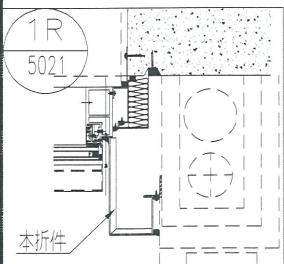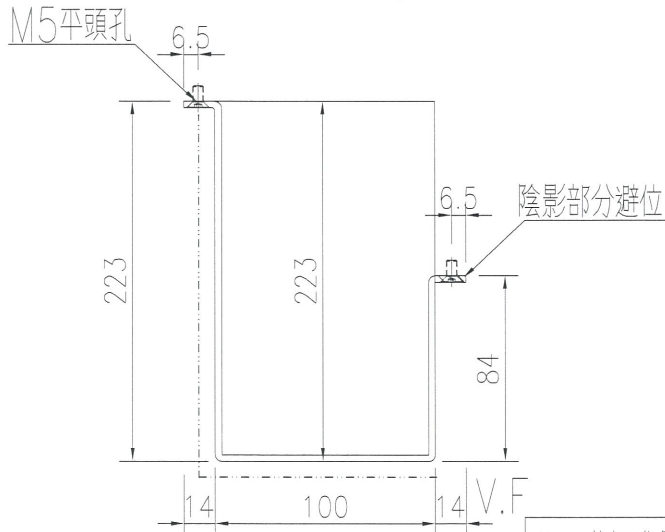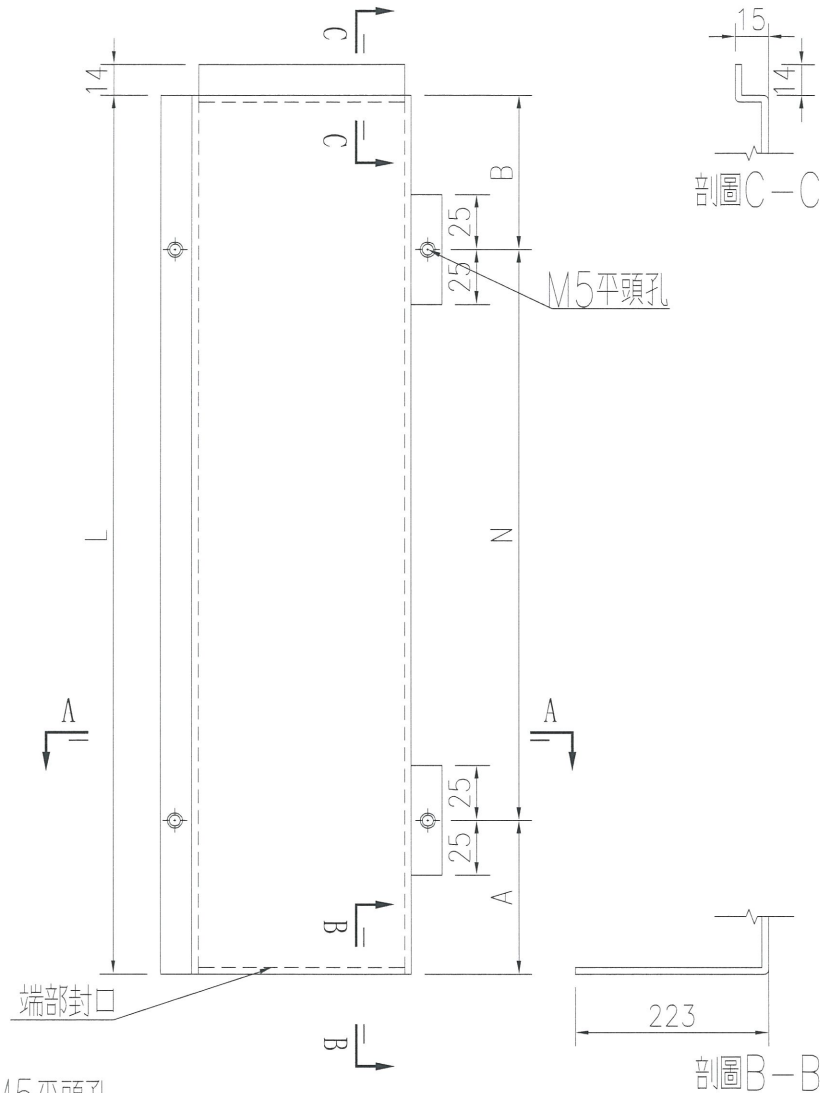

注：非標準層鋁板，將有修改，暫停加工。




名稱	鋁板拆圖	制圖	吳禕瑜	2017.11.28	修改		
材料	3mm鋁板	復核			日期		
顏色	UCT519075XL-3(中灰)	批准			圖號	J833-DLB09	14

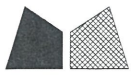

美特鋁質 有限公司  
MIDI Aluminium Fabricator Ltd.

工程號 J-833 地盤 白石

背板編號	長度(L/mm)	A	N	B	數量	
J833-DLB10-1	407.5	53.75	300	x 1	53.75	2
J833-DLB10-2	2537.5	68.75	300	x 8	68.75	1
J833-DLB10-4	702.5	51.25	300	x 2	51.25	1
J833-DLB10-5	427.5	63.75	300	x 1	63.75	1
J833-DLB10-6	2407.5	153.75	300	x 7	153.75	5

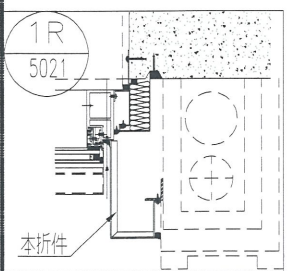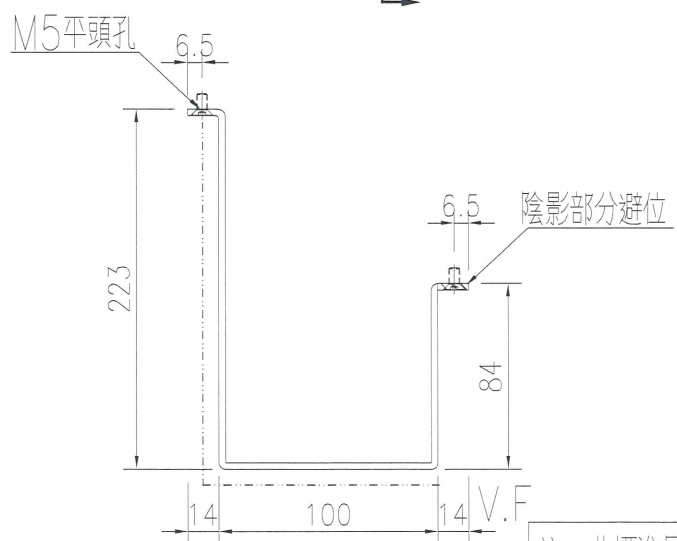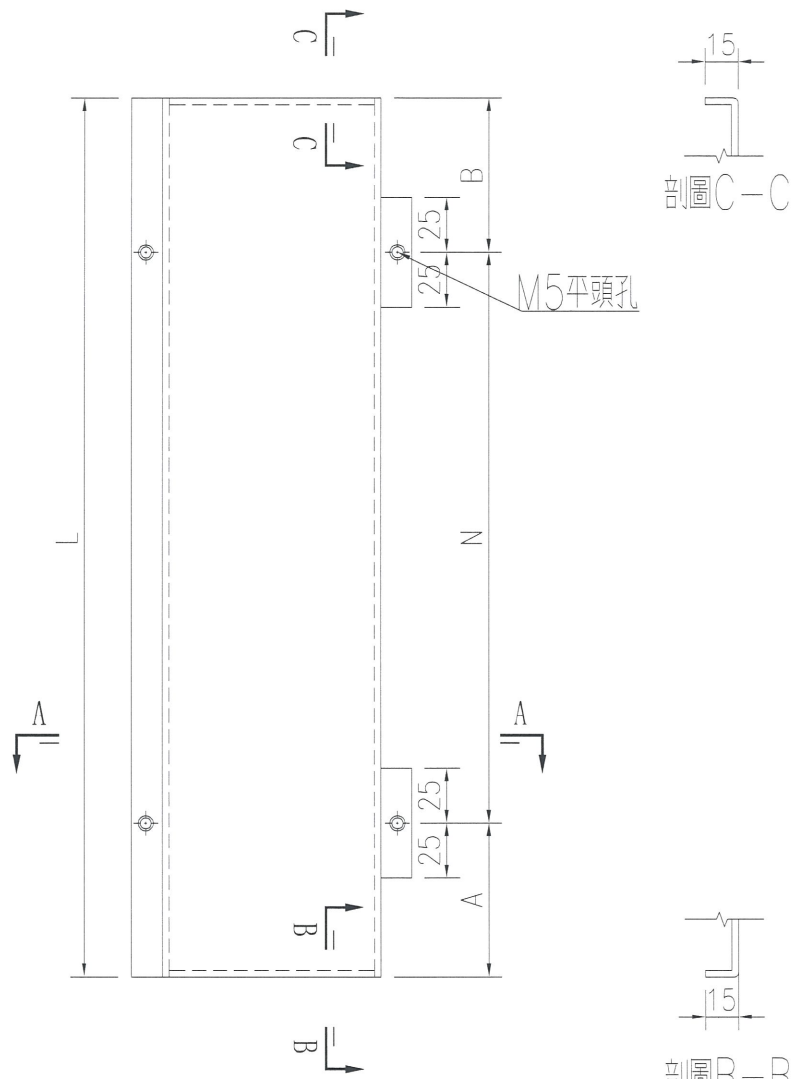

注：非標準層鋁板，將有修改，暫停加工。


名稱	鋁板拆圖	制圖	吳禕瑜	2017.11.28	修改		
材料	3mm鋁板	復核			日期		
顏色	UCT519075XL-3(中灰)	批准			圖號	J833-DLB10	15




美特鋁質 有限公司  
MIDI Aluminium Fabricator Ltd.

背板編號	長度(L/mm)	A	N	B	數量
1833-DLB06R	2902.5	101.25	300 x 9	101.25	4

工程號 J-833 地盤 白石

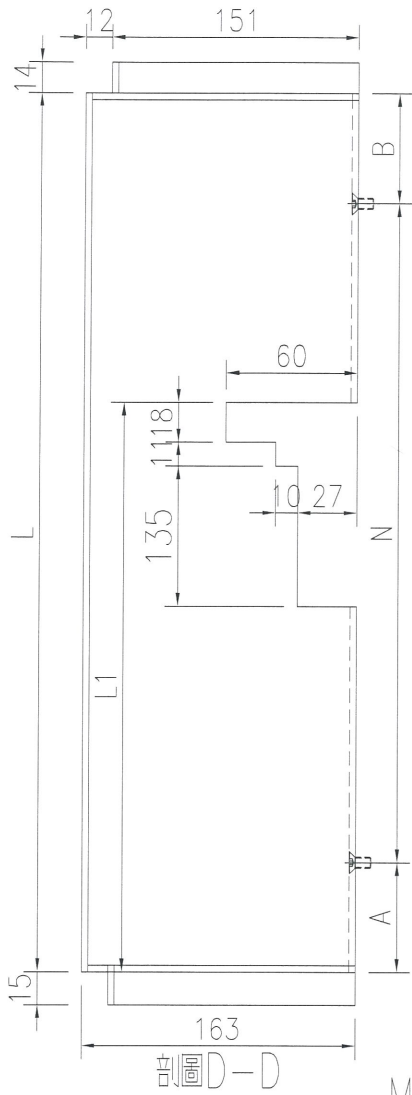


剖圖D-D

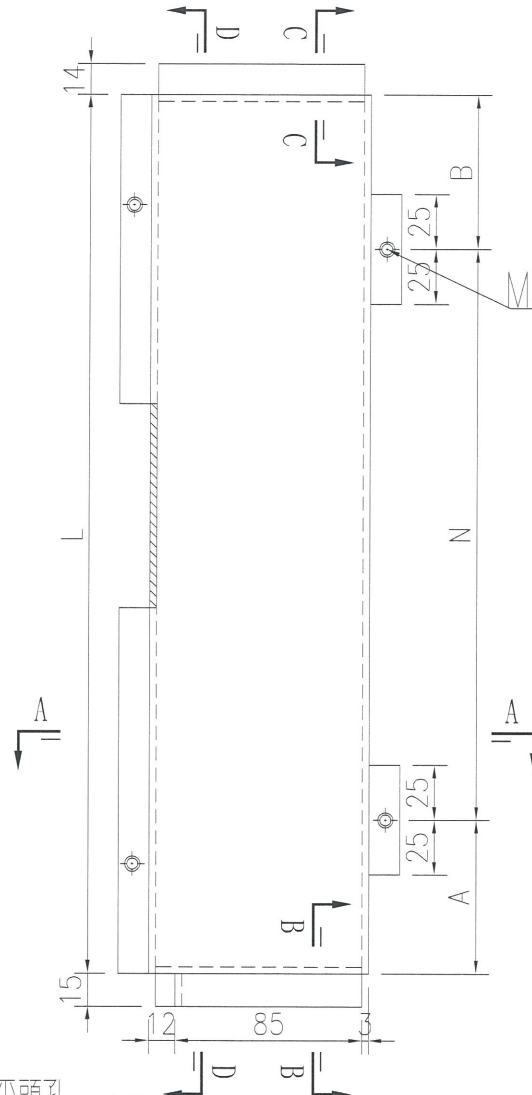

剖圖C-C


剖圖B-B

M5平頭孔

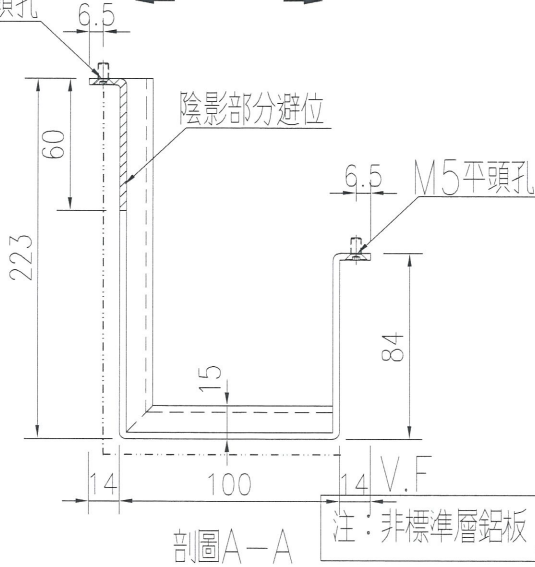

剖圖A-A


注：非標準層鋁板，將有修改，暫停加工。

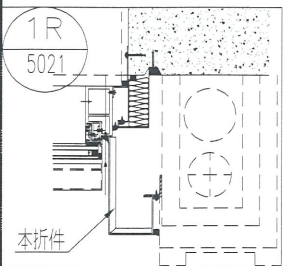

本折件

注：非標準層鋁板，將有修改，暫停加工。




名稱	鋁板拆圖	制圖	吳禕瑜	2017.11.28	修改		
材料	3mm鋁板	復核			日期		
顏色	UCT519075XL-3(中灰)	批准			圖號	J833-DLB06R	16

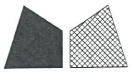


美特鋁質 有限公司  
MIDI Aluminium Fabricator Ltd.

背板編號	長度(L/mm)	A	N			B	數量
1833-DLB07R-1	610	155	300	x	1	155	81

工程號 J-833 地盤 白石

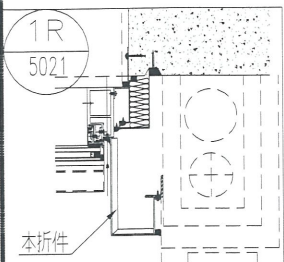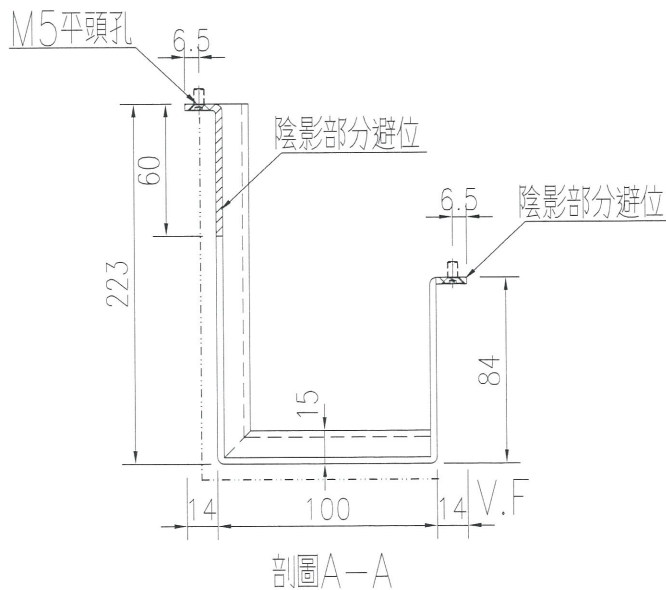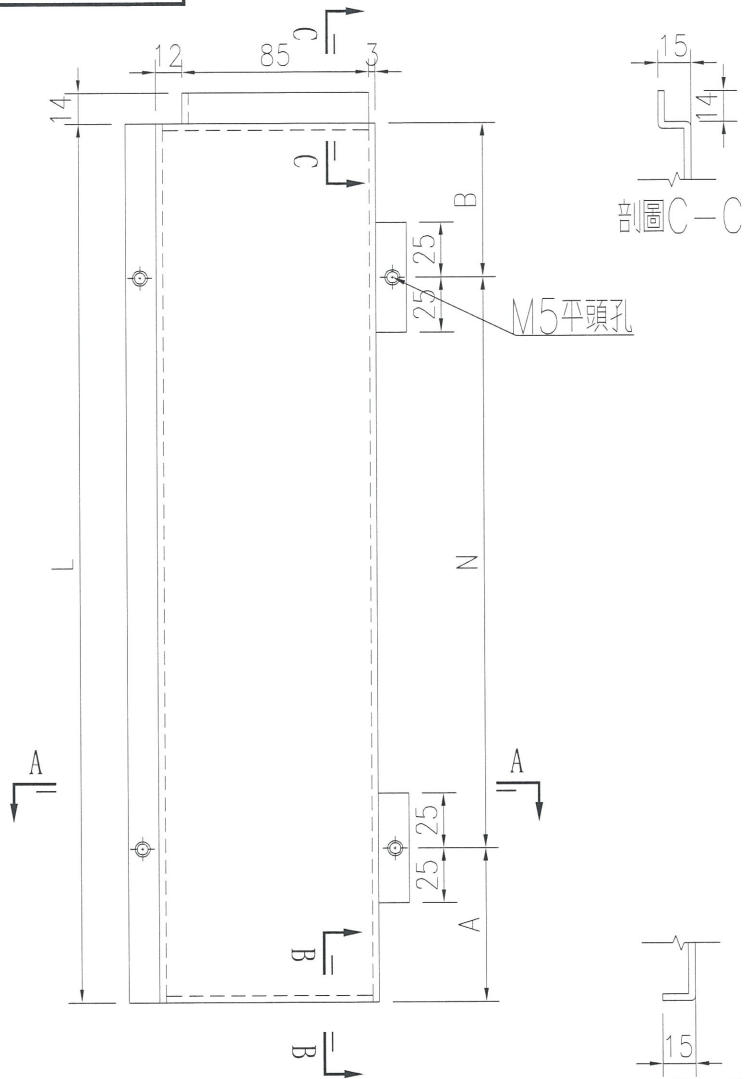


名稱	鋁板拆圖	制圖	吳禕瑜	2017.11.28	修改		
材料	3mm鋁板	復核			日期		
顏色	UCT519075XL-3(中灰)	批准			圖號	J833-DLB07R	17

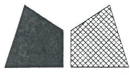



美特鋁質 有限公司  
MIDI Aluminium Fabricator Ltd.

背板編號	長度(L/mm)	A	N			B	數量	
J833-DLB07R-2	2510	260	300	x	7	150	75	
J833-DLB07R-3	2530	65	300	x	8	65	8	暫停加工


工程號	J-833	地盤	白石
-----	-------	----	----

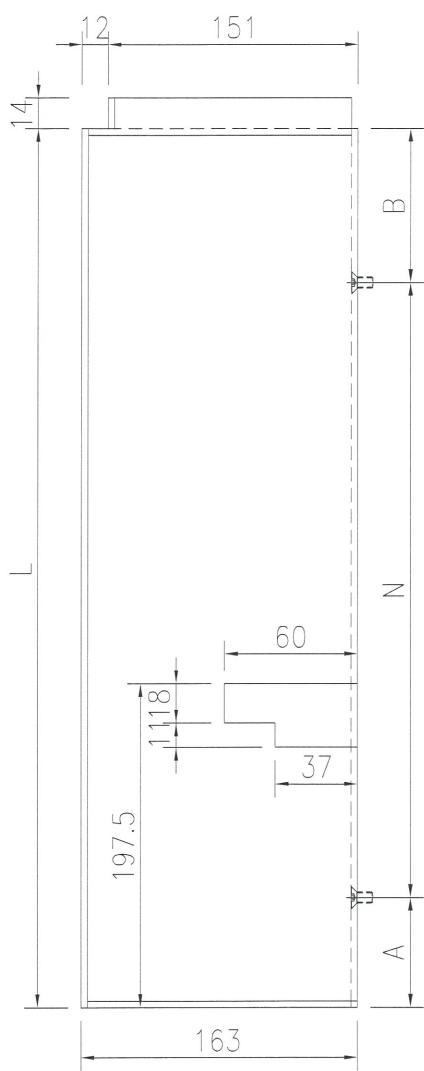


剖圖D-D

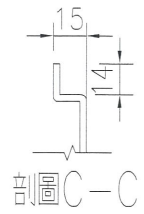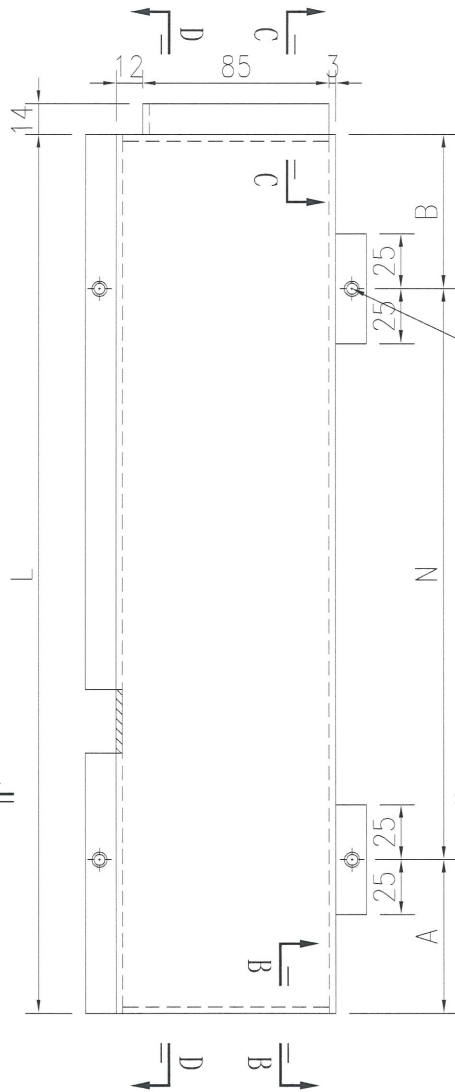


剖圖C-C

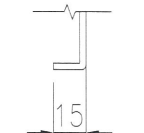


剖圖B-B

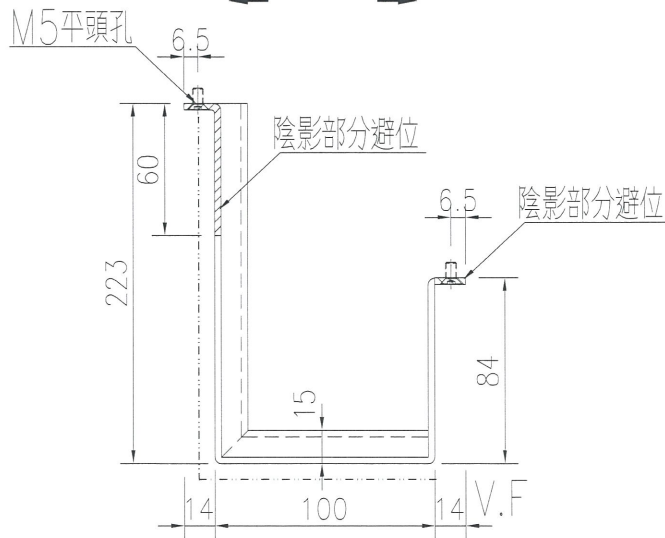

剖圖A-A

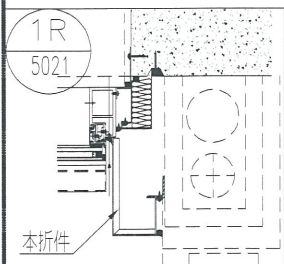




名稱	鋁板拆圖	制圖	吳禕瑜	2017.11.28	修改		
材料	3mm鋁板	復核			日期		
顏色	UCT519075XL-3(中灰)	批准			圖號	J833-DLB07R <sub>a</sub>	18

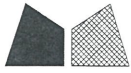

美特鋁質 有限公司  
MIDI Aluminium Fabricator Ltd.


背板編號	長度(L/mm)	A	N	B	數量
J833-DLB08R	702.5	51.25	300	51.25	1

工程號 J-833 地盤 白石

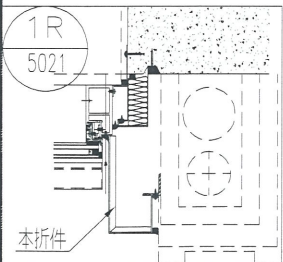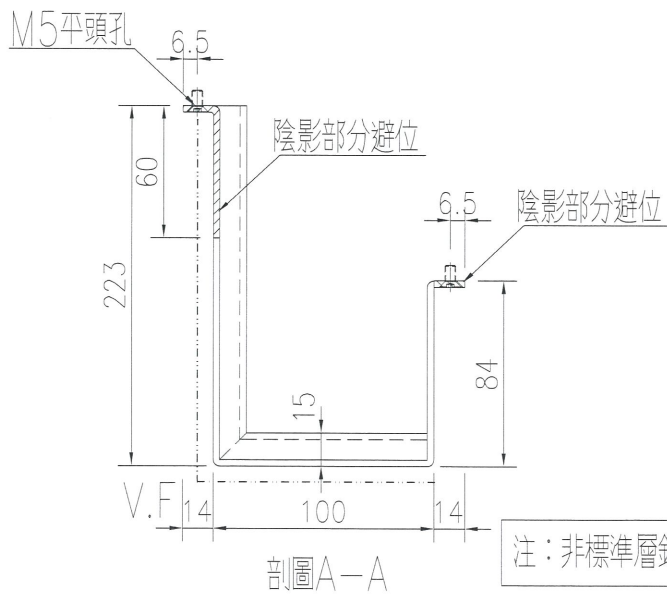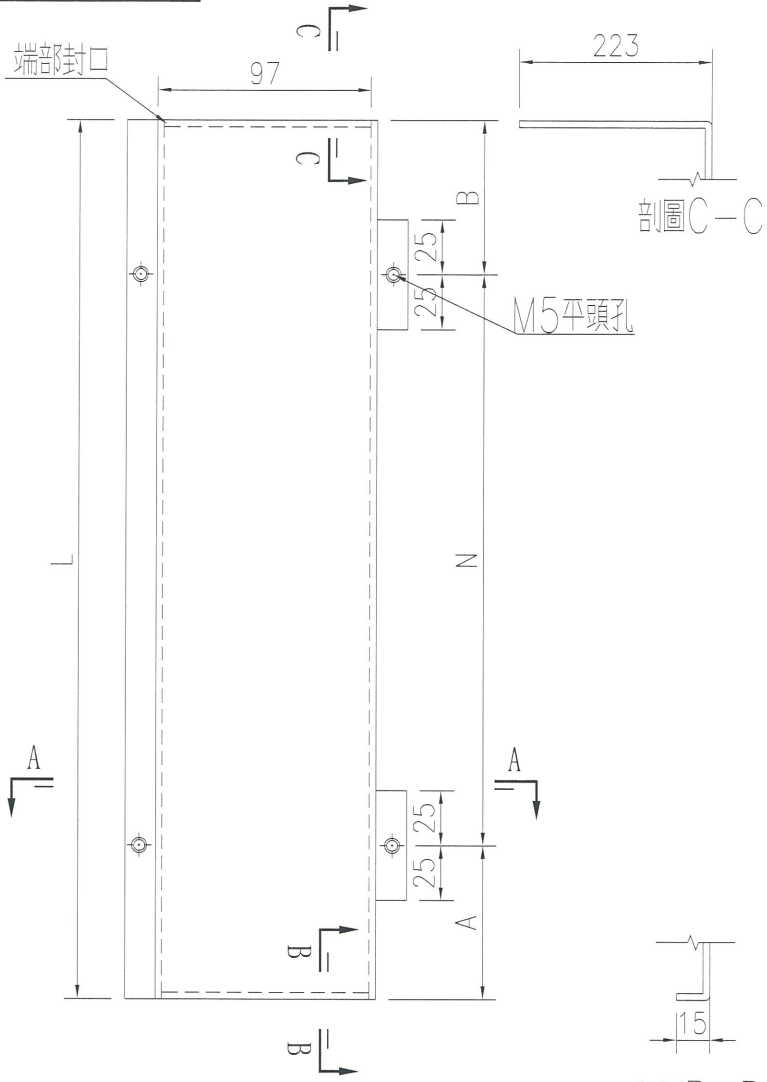

注：非標準層鋁板，將有修改，暫停加工。






名稱	鋁板拆圖	制圖	吳禕瑜	2017.11.28	修改		
材料	3mm鋁板	復核			日期		
顏色	UCT519075XL-3(中灰)	批准			圖號	J833-DLB08R	19

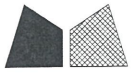

美特鋁質 有限公司  
MIDI Aluminium Fabricator Ltd.


背板編號	長度(L/mm)	A	N	B	數量
J833-DLB09R	385	42.5	300 x 1	42.5	7

工程號	J-833	地盤	白石
-----	-------	----	----

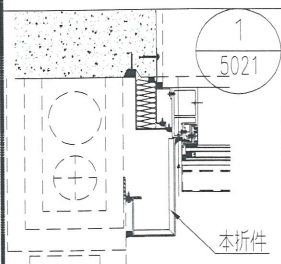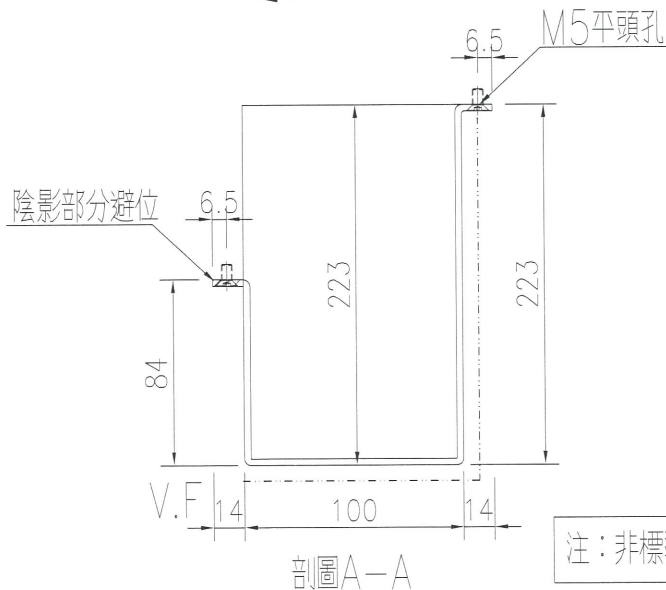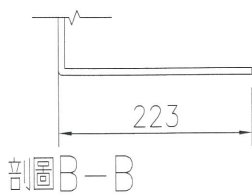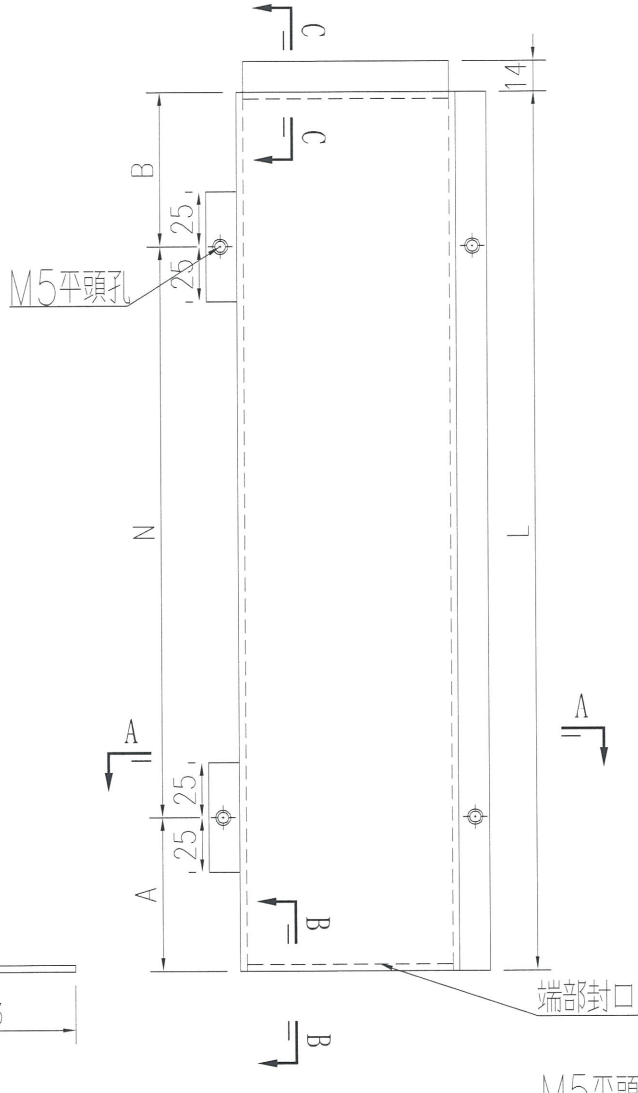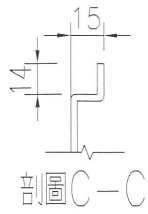

注：非標準層鋁板，將有修改，暫停加工。






名稱	鋁板拆圖	制圖	吳禕瑜	2017.11.28	修改	
材料	3mm鋁板	復核			日期	
顏色	UCT519075XL-3(中灰)	批准			圖號	J833-DLB09R 20

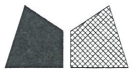

美特鋁質 有限公司  
MIDI Aluminium Fabricator Ltd.


背板編號	長度(L/mm)	A	N	B	數量
J833-DLB10R-1	407.5	53.75	300 x 1	53.75	1
J833-DLB10R-2	702.5	51.25	300 x 2	51.25	2
J833-DLB10R-3	427.5	63.75	300 x 1	63.75	1
J833-DLB10R-4	502.5	101.25	300 x 1	101.25	1
J833-DLB10R-5	2407.5	153.75	300 x 7	153.75	2
J833-DLB10R-6	412.5	56.25	300 x 1	56.25	1

工程號 J-833 地盤 白石

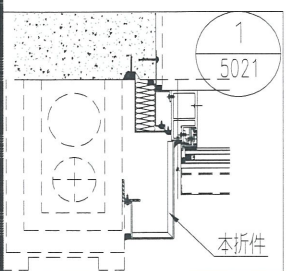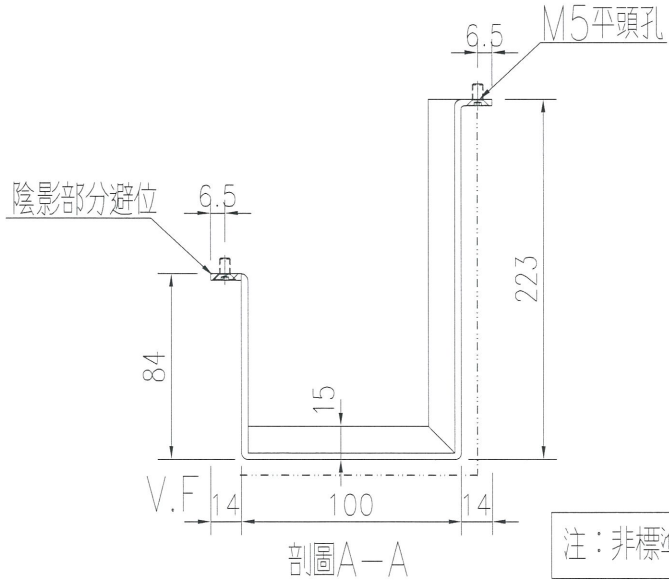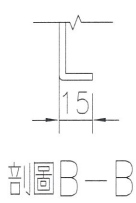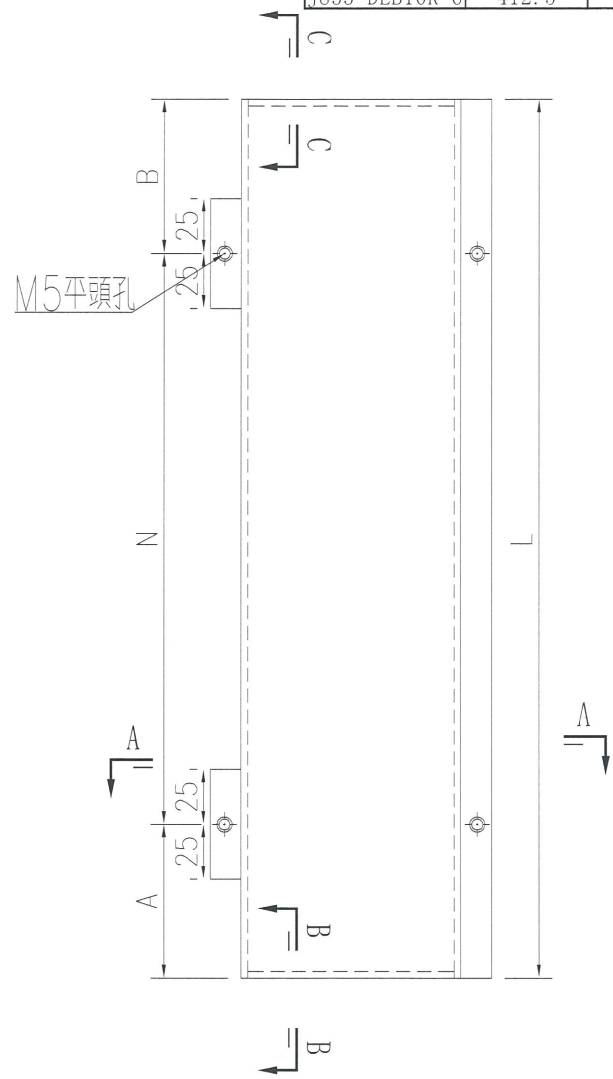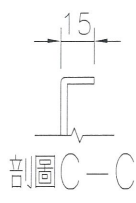

注：非標準層鋁板，將有修改，暫停加工。


名稱	鋁板拆圖	制圖	吳禕瑜	2017.11.28	修改		
材料	3mm鋁板	復核			日期		
顏色	UCT519075XL-3(中灰)	批准			圖號	J833-DLB10R	21

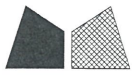


美特鋁質 有限公司  
MIDI Aluminium Fabricator Ltd.

背板編號	長度(L/mm)	A	X	B	數量
J833-DLB11-1	857	128.5	x 2	128.5	3


工程號 J-833 地盤 白石

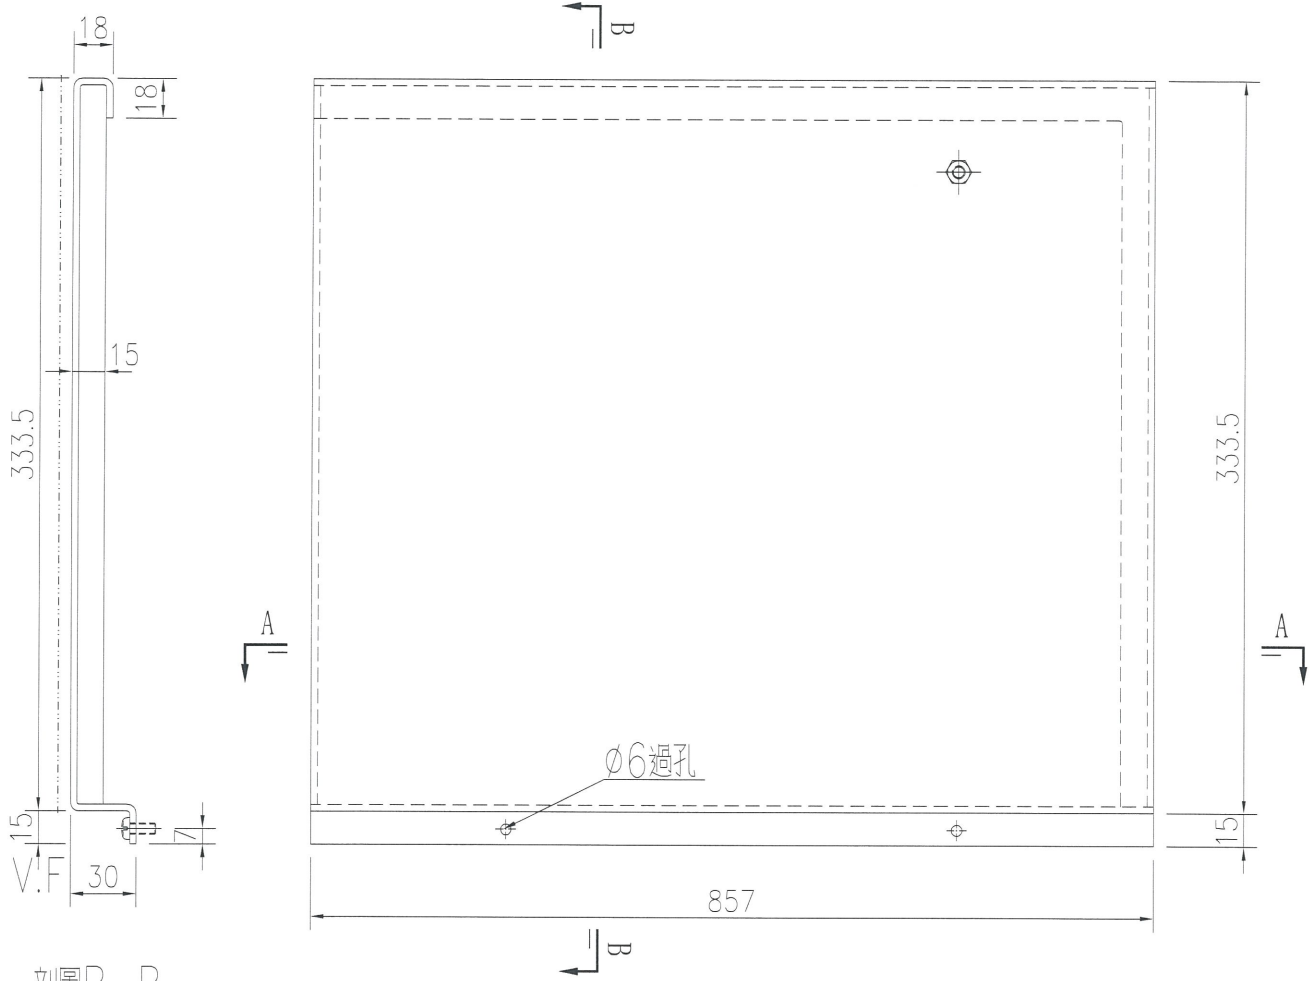

剖圖B-B

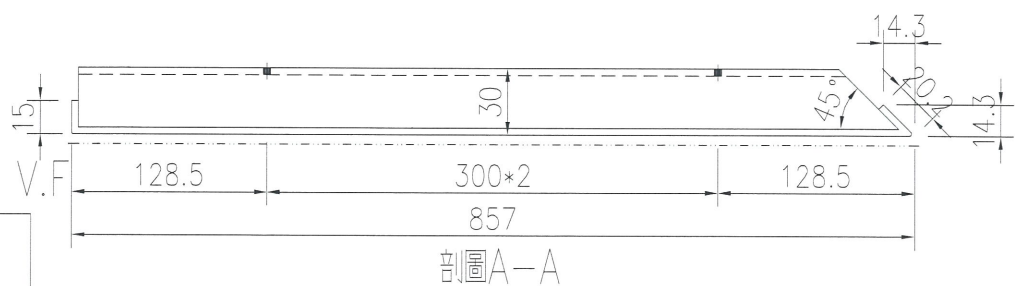


剖圖A-A

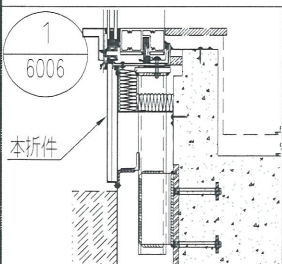

暫停, 待覆尺



名稱	鋁板拆圖	制圖	吳禕瑜	2017.11.27	修改		
材料	3mm鋁板	復核			日期		
顏色	UCT519075XL-3(中灰)	批准			圖號	J833-DLB11	22

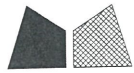


美特鋁質有限公司  
MIDI Aluminium Fabricator Ltd.

背板編號	長度(L/mm)	A	N		B		數量
J833-DLB12-1	722	61	300	x	2	61	3
J833-DLB12-2	857	128.5	300	x	2	128.5	3


工程號	J-833	地盤	白石
-----	-------	----	----

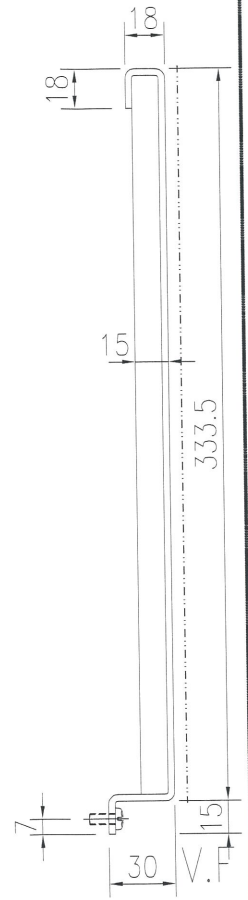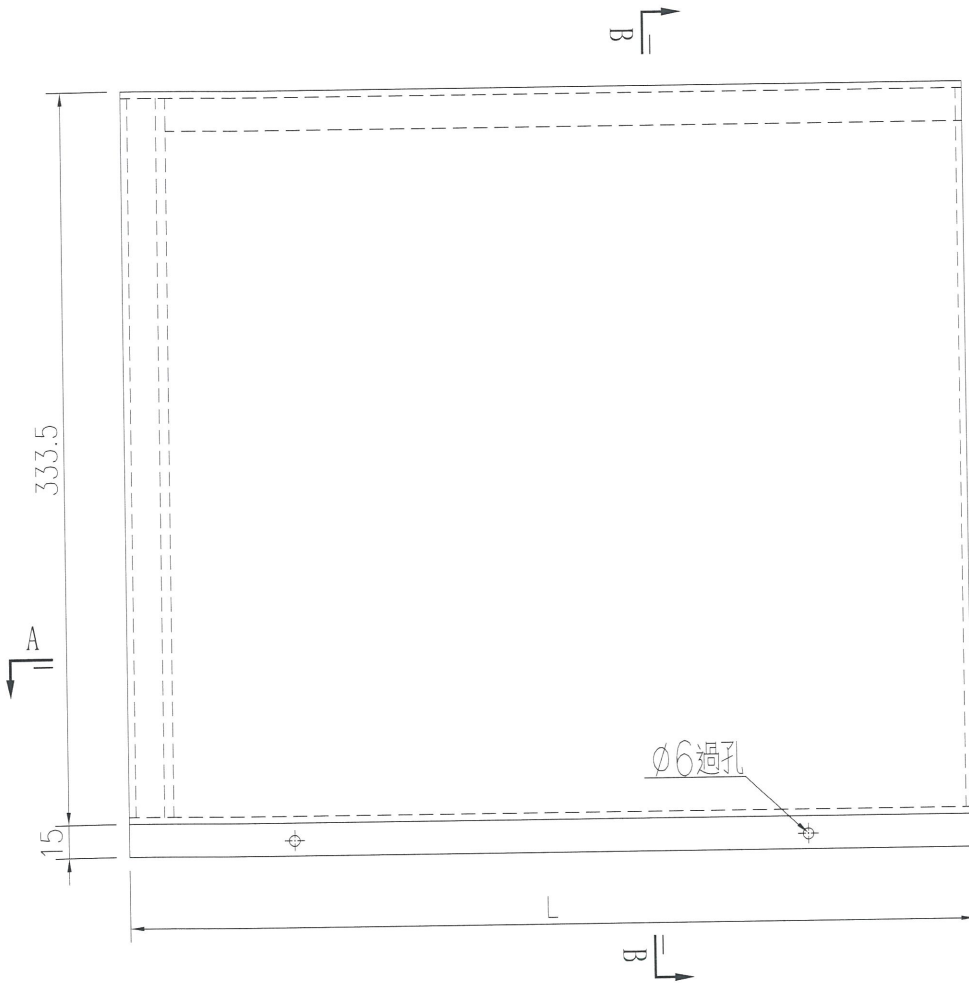

剖圖B-B

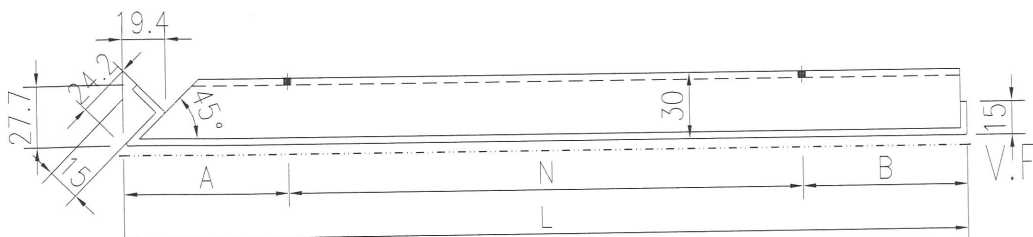


剖圖A-A

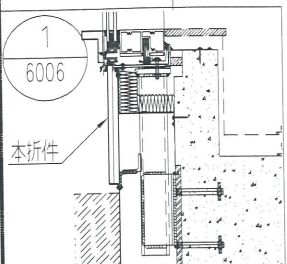

暫停，待覆尺


名稱	鋁板拆圖	制圖	吳禕瑜	2017.11.27	修改	
材料	3mm鋁板	復核			日期	
顏色	UCT519075XL-3(中灰)	批准			圖號	J833-DLB12 23

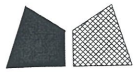


美特鋁質有限公司  
MIDI Aluminium Fabricator Ltd.

背板編號	長度(L/mm)	A		N	B	數量
J833-DLB13-1	1597.5	48.75	300	x 5	48.75	6
J833-DLB13-2	635	17.5	300	x 2	17.5	3


工程號	J-833	地盤	白石
-----	-------	----	----

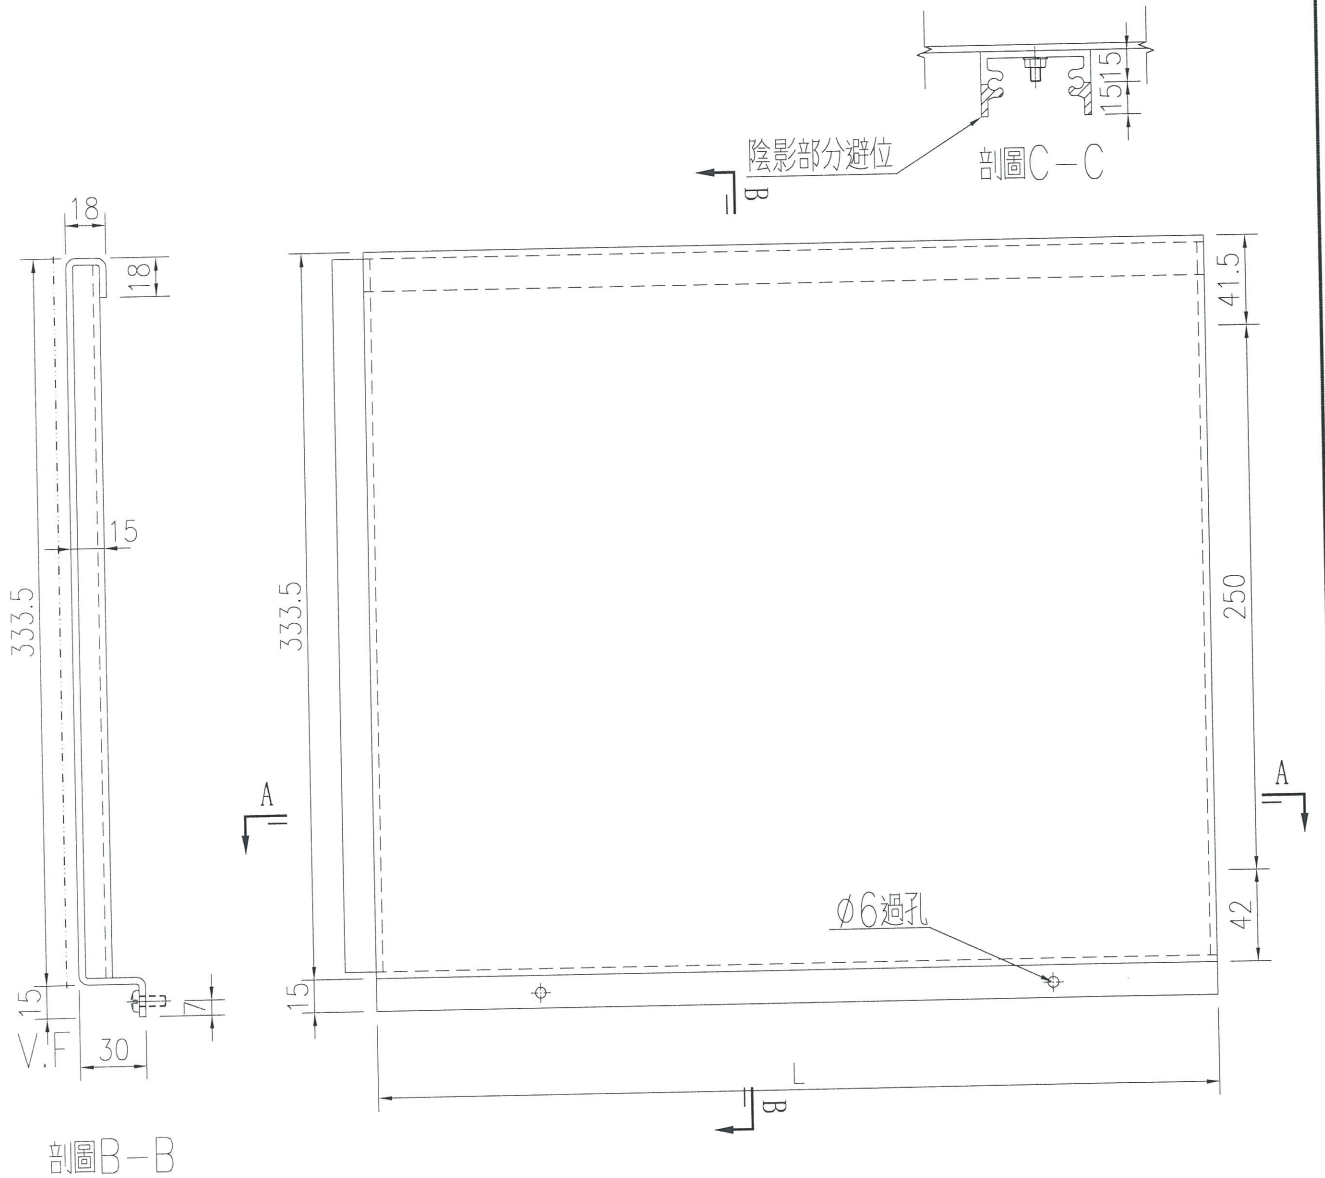

剖圖B-B

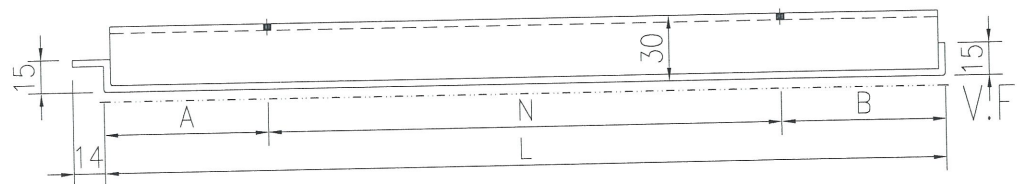


剖圖A-A

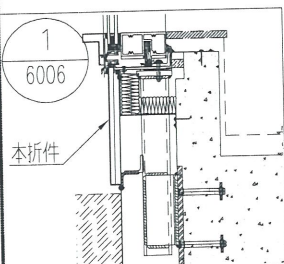

暫停, 待覆尺



名稱	鋁板拆圖	制圖	吳偉瑜	2017.11.27	修改	
材料	3mm鋁板	復核			日期	
顏色	UCT519075XL-3(中灰)	批准			圖號	J833-DLB13 24

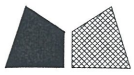

美特鋁質 有限公司  
MIDI Aluminium Fabricator Ltd.

背板編號	長度(L/mm)	A	N		B	數量
J833-DLB14	722	61	300	x 2	61	3

工程號 J-833 地盤 白石

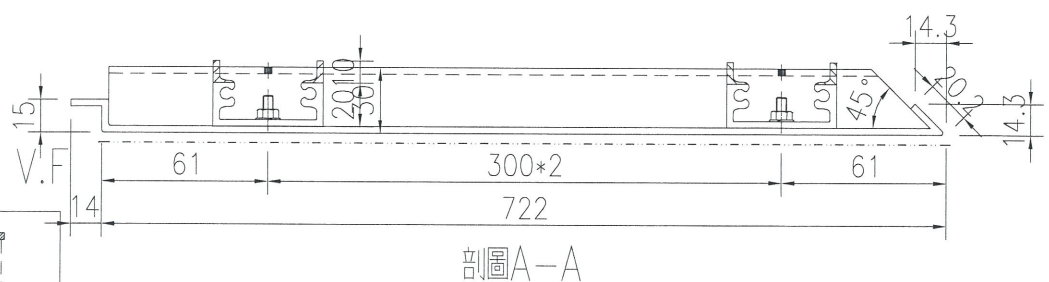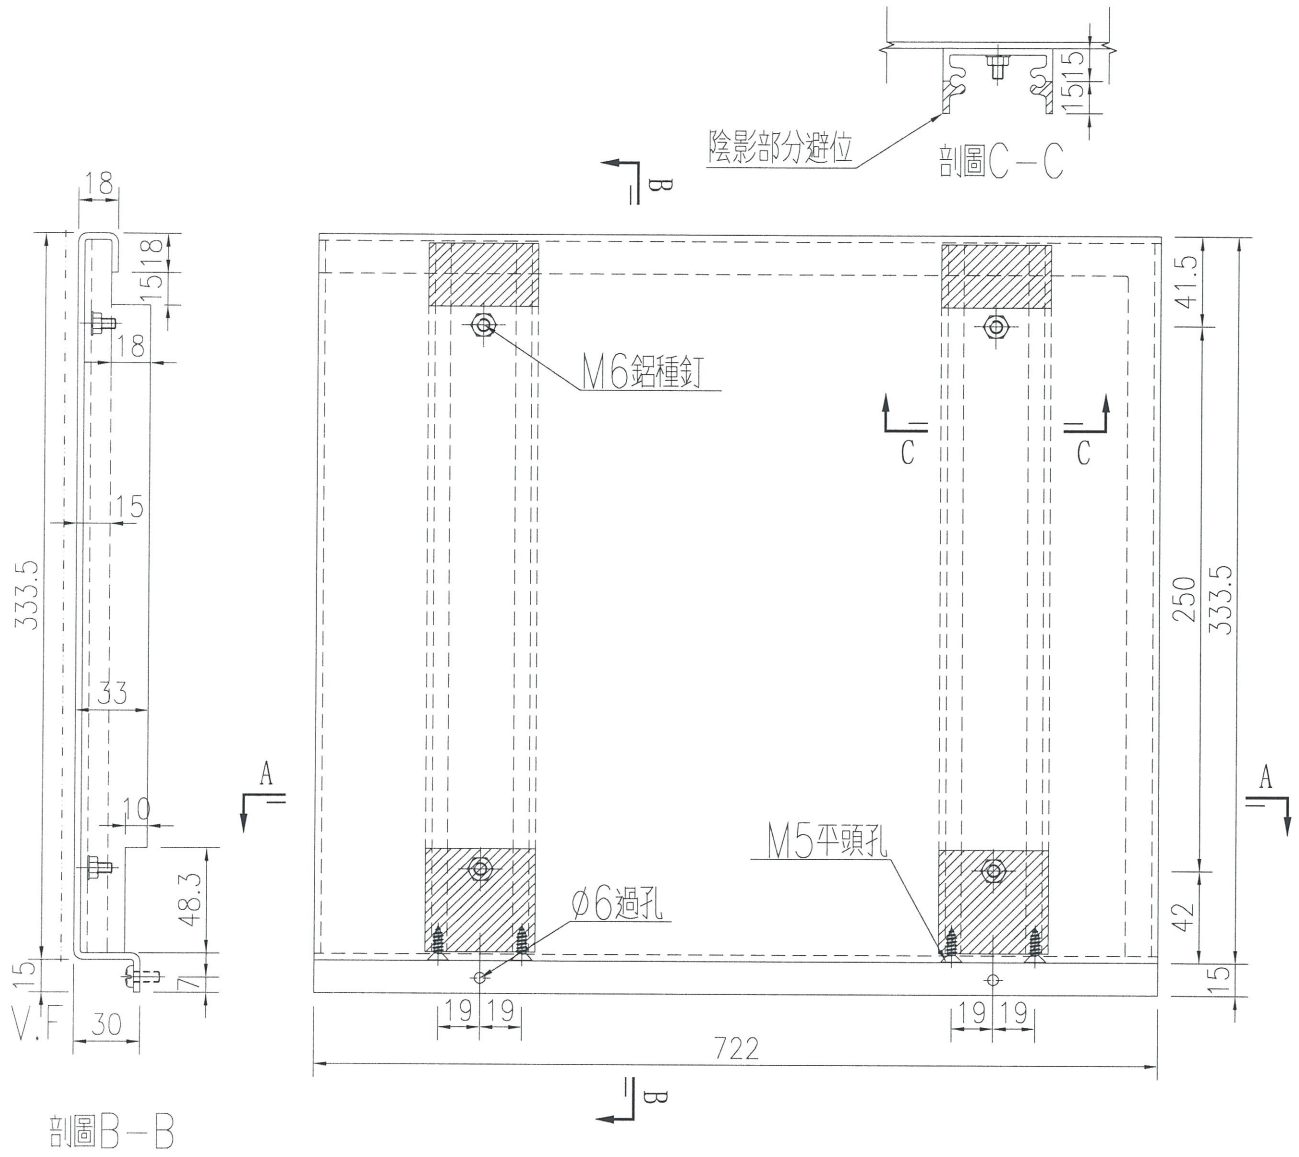

暫停, 待覆尺


名稱	鋁板拆圖	制圖	吳禕瑜	2017.11.27	修改		
材料	3mm 鋁板	復核			日期		
顏色	UCT519075XL-3(中灰)	批准			圖號	J833-DLB14	25




美特鋁質 有限公司  
MIDI Aluminium Fabricator Ltd.

背板編號	長度(L/mm)	A	X	B	數量
J833-DLB15	635	17.5	x 2	17.5	4


工程號 J-833 地盤 白石

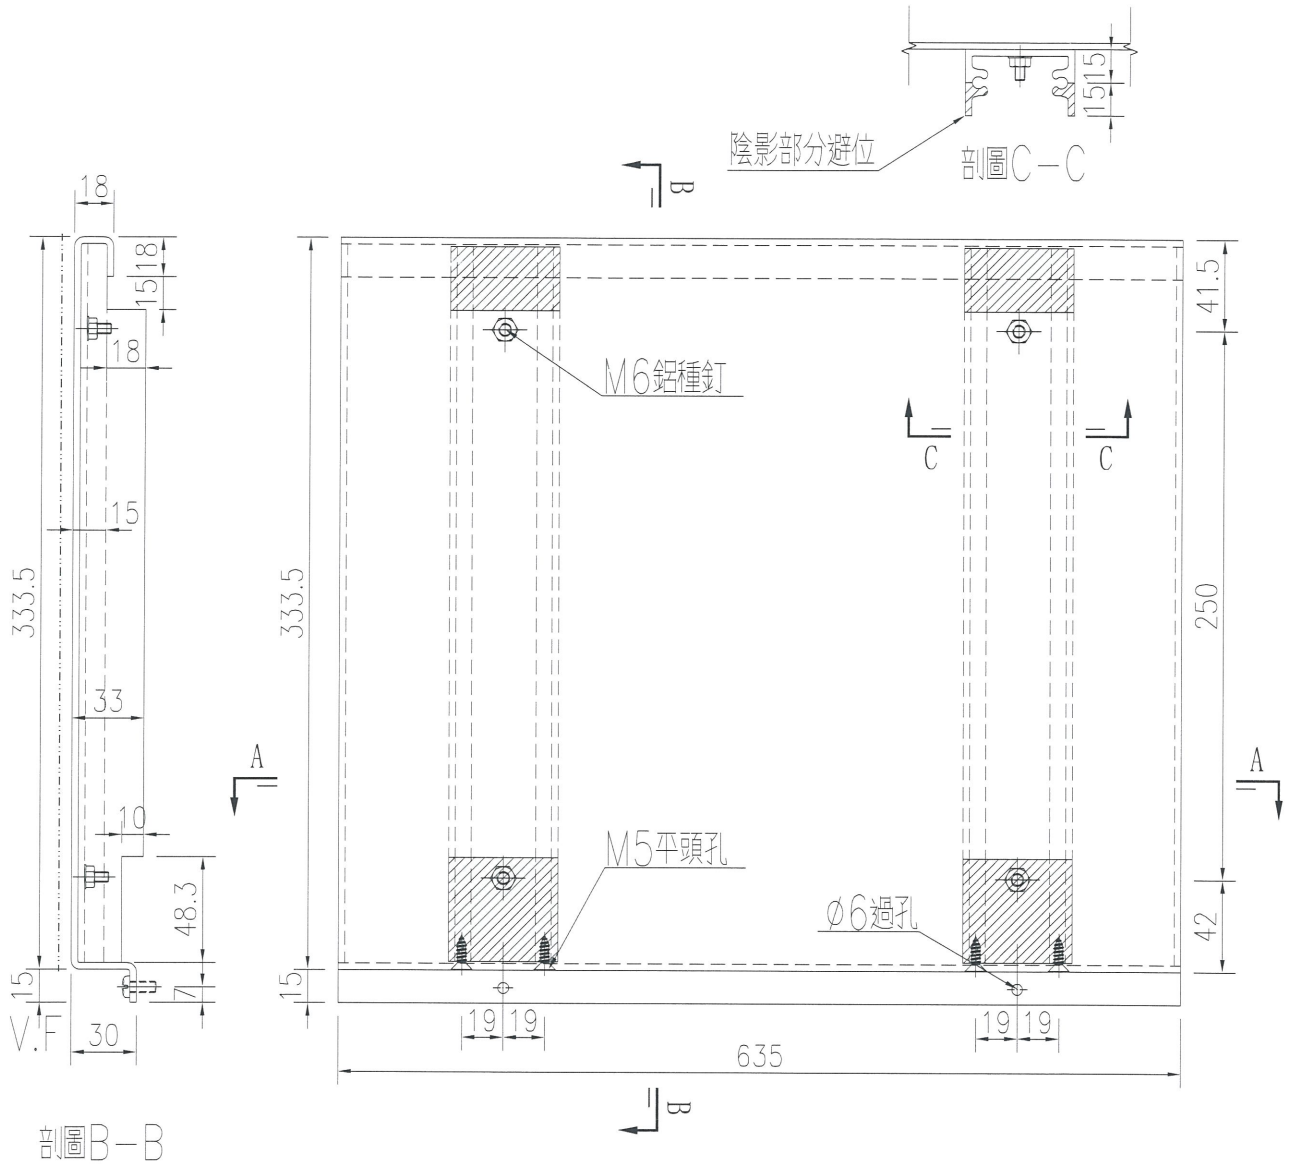

剖圖B-B

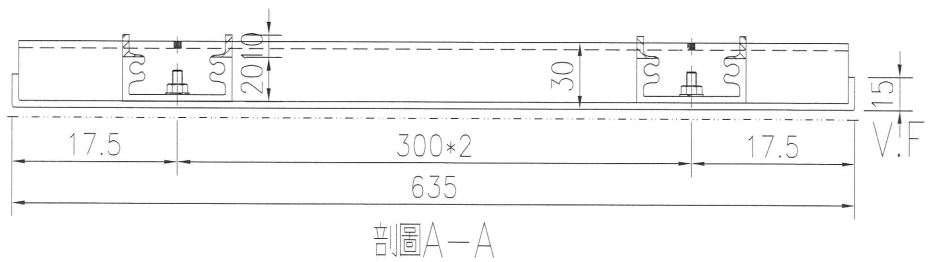


剖圖A-A

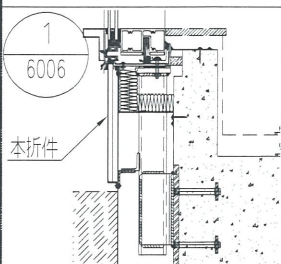

暫停, 待覆尺

名稱	鋁板拆圖	制圖	吳禕瑜	2017.11.27	修改		
材料	3mm鋁板	復核			日期		
顏色	UCT519075XL-3(中灰)	批准			圖號	J833-DLB15	26








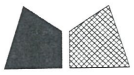


美特鋁質 有限公司  
MIDI Aluminium Fabricator Ltd.

背板編號	長度(L/mm)	A	N		B	數量
J833-DLB17	2794	17	300	x 9	17	4

工程號	J-833	地盤	白石
-----	-------	----	----

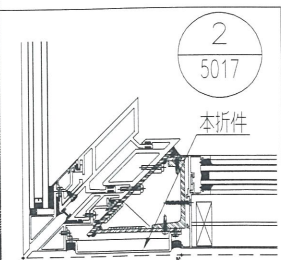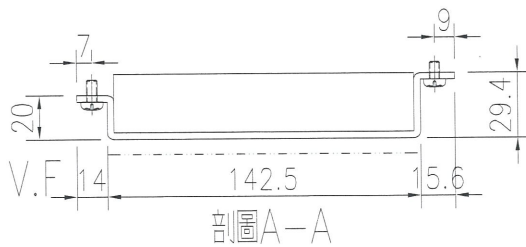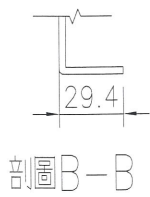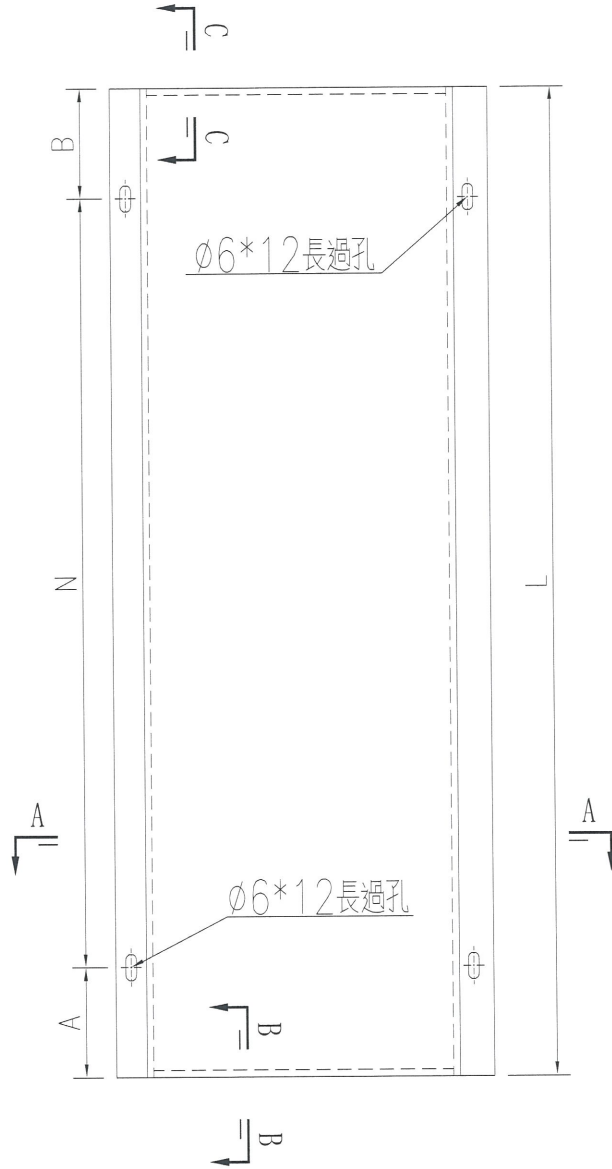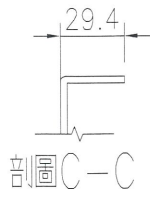





名稱	鋁板拆圖	制圖	吳禕瑜	2017.11.27	修改		
材料	3mm鋁板	復核			日期		
顏色	UCT519075XL-3(中灰)	批准			圖號	J833-DLB17	28

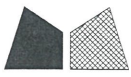


美特鋁質 有限公司  
MIDI Aluminium Fabricator Ltd.

背板編號	長度(L/mm)	A	N	B	C	數量	
TDP-AP2	1210	155	300	x 3	155	302.5	4
TDP-AP5	1417.5	123.75	300	x 4	123.75	362	1
TDP-AP7	692.5	46.25	300	x 2	46.25	173	1
TDP-AP4	635	17.5	300	x 2	17.5	159	2
TDP-AP6	1397.5	98.75	300	x 4	98.75	349.5	1
TDP-AP3	960	30	300	x 3	30	210.0	1

工程號 J-833 地盤 白石

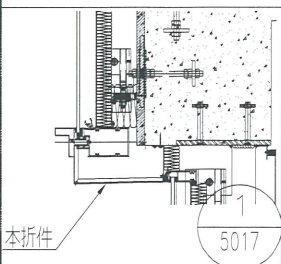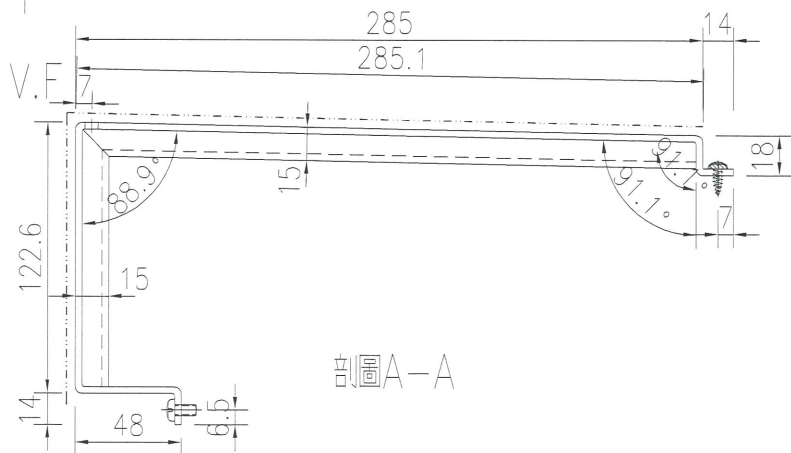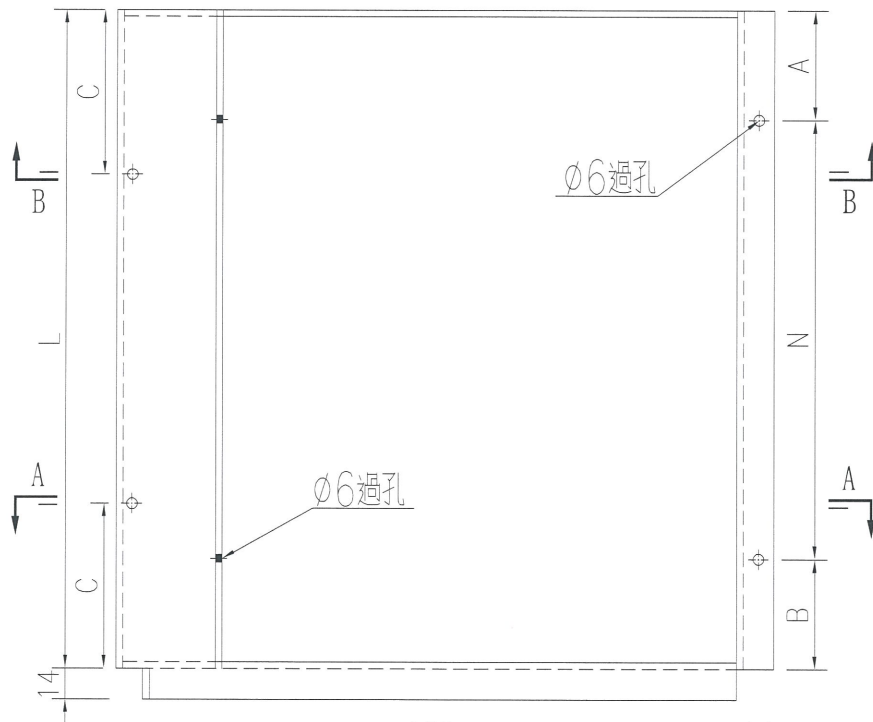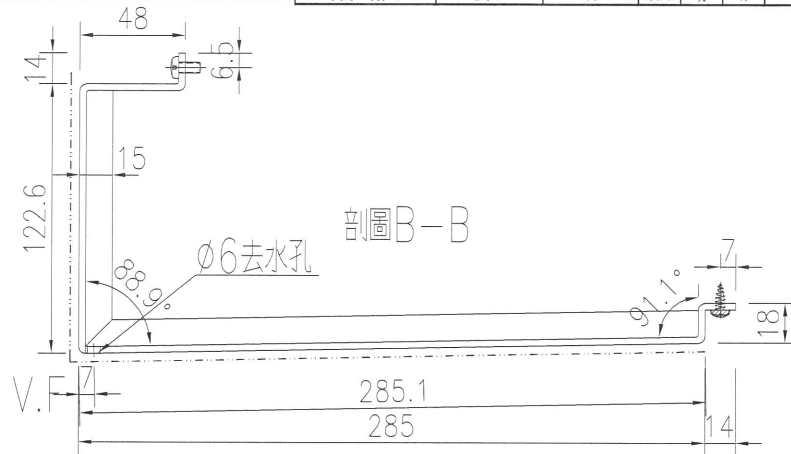



名稱	鋁板拆圖	制圖	吳禕瑜	2017.11.27	修改		
材料	3mm鋁板	復核			日期		
顏色	UCT519075XL-3(中灰)	批准			圖號	J833-DLB18	29

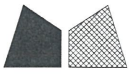

美特鋁質 有限公司  
MIDI Aluminium Fabricator Ltd.

背板編號	長度(L/mm)	A	N		B	數量
J833-DLB20	887.5	143.75	300	x 2	143.75	4



工程號 J-833 地盤 白石

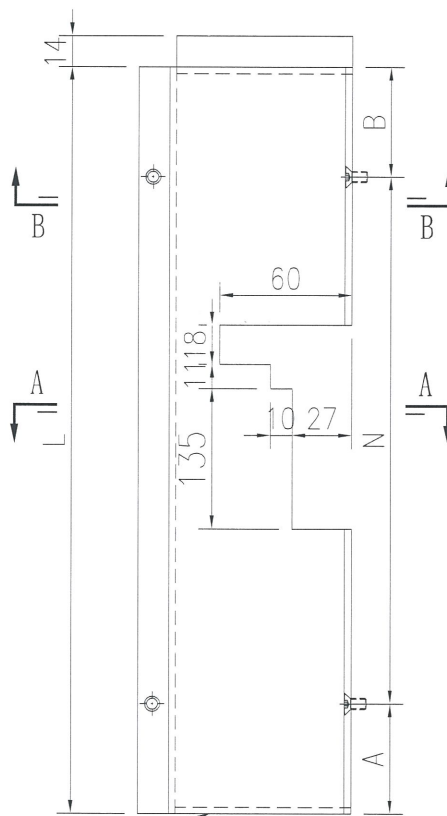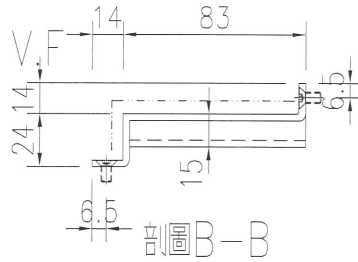

端部封口

M5平頭孔


M5平頭孔

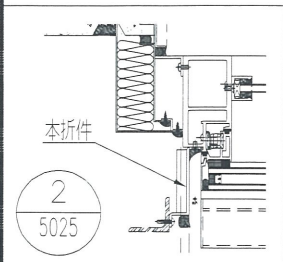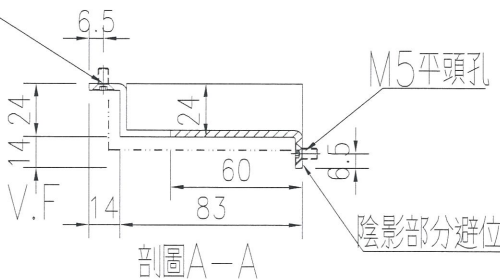

2  
5025

注：非標準層鋁板，將有修改，暫停加工。



名稱	鋁板拆圖	制圖	吳禕瑜	2017.11.29	修改		
材料	3mm鋁板	復核			日期		
顏色	UCT519075XL-3(中灰)	批准			圖號	J833-DLB20	30

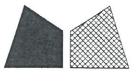

美特鋁質有限公司  
MIDI Aluminium Fabricator Ltd.

背板編號	長度(L/mm)	A	N		B	數量
J833-DLB21-2	610	155	300	x 1	155	26

工程號 J-833 地盤 白石

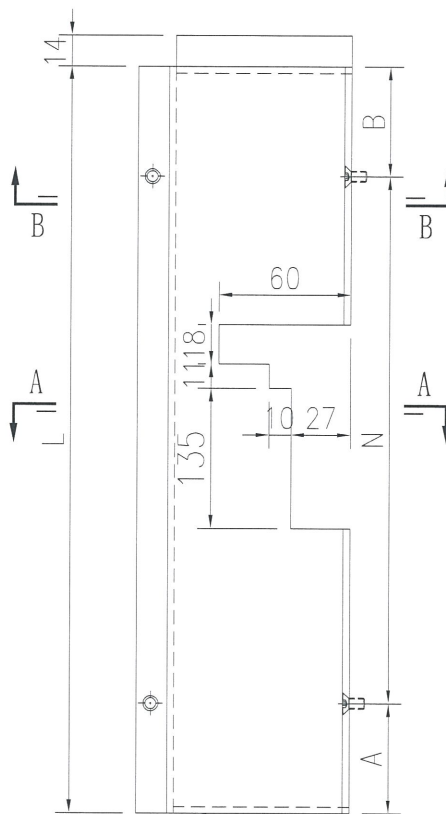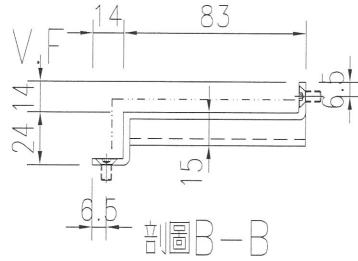



端部封口

M5平頭孔


M5平頭孔

陰影部分避位

暫停  
白行

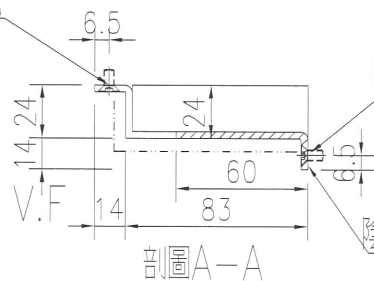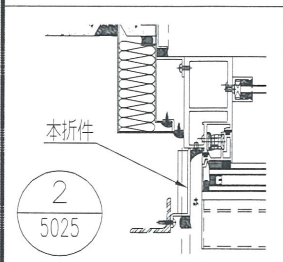



名稱	鋁板拆圖	制圖	吳禕瑜	2017.11.29	修改		
材料	3mm鋁板	復核			日期		
顏色	UCT519075XL-3(中灰)	批准			圖號	J833-DLB21	31

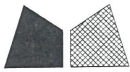

美特鋁質 有限公司  
MIDI Aluminium Fabricator Ltd.


背板編號	長度(L/mm)	A	N			B	數量	
1833-DLB21-1	2510	260	300	x	7	150	26	暫停加工
1833-DLB21-3	2530	65	300	x	8	65	4	暫停加工

工程號	J-833	地盤	白石
-----	-------	----	----

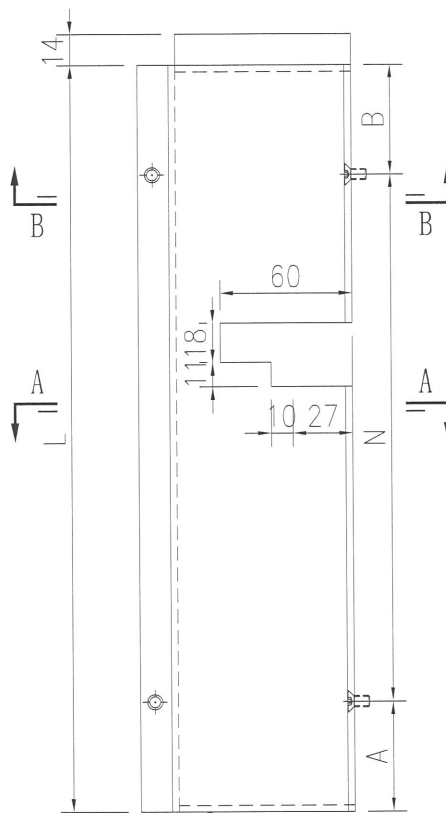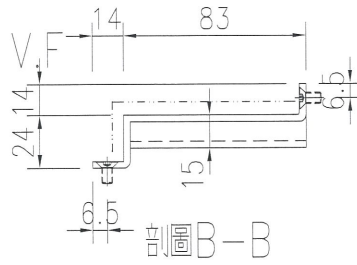


端部封口


M5平頭孔

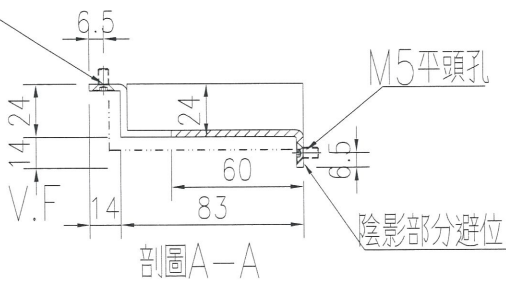

暫停

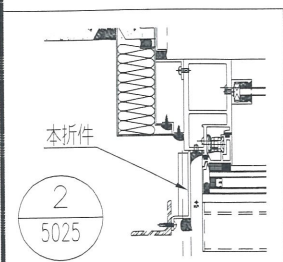





名稱	鋁板拆圖	制圖	吳禕瑜	2017.11.29	修改		
材料	3mm鋁板	復核			日期		
顏色	UCT519075XL-3(中灰)	批准			圖號	J833-DLB21a	32

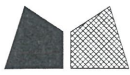

美特鋁質 有限公司  
MIDI Aluminium Fabricator Ltd.


背板編號	長度(L/mm)	A		N			B		數量
J833-DLB22-1	512.5	106.25	300	x	1	106.25	1	1	
J833-DLB22-2	427.5	63.75	300	x	1	63.75	3	3	

工程號 J-833 地盤 白石

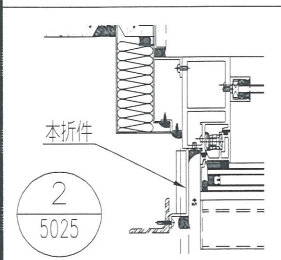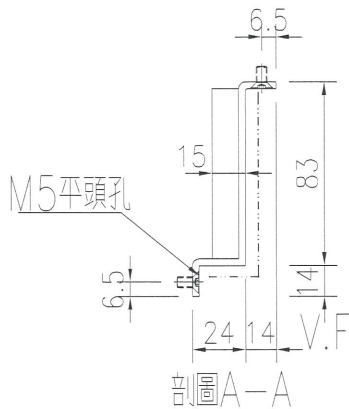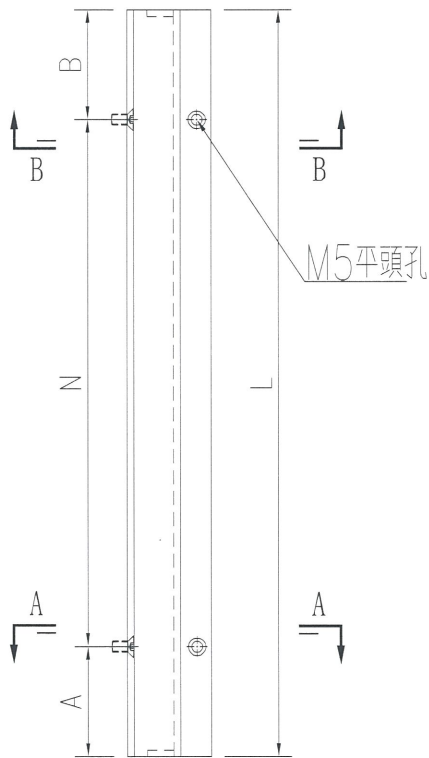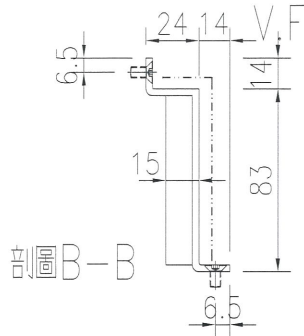

注：非標準層鋁板，將有修改，暫停加工。



名稱	鋁板拆圖	制圖	吳禕瑜	2017.11.29	修改			
材料	3mm鋁板	復核			日期			
顏色	UCT519075XL-3(中灰)	批准			圖號	J833-DLB22	33	

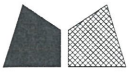

美特鋁質 有限公司  
MIDI Aluminium Fabricator Ltd.


背板編號	長度(L/mm)	A	N		B	數量
J833-DLB23	2902.5	101.25	300	x 9	101.25	2

工程號	J-833	地盤	白石
-----	-------	----	----

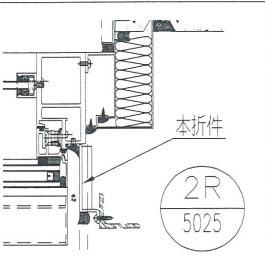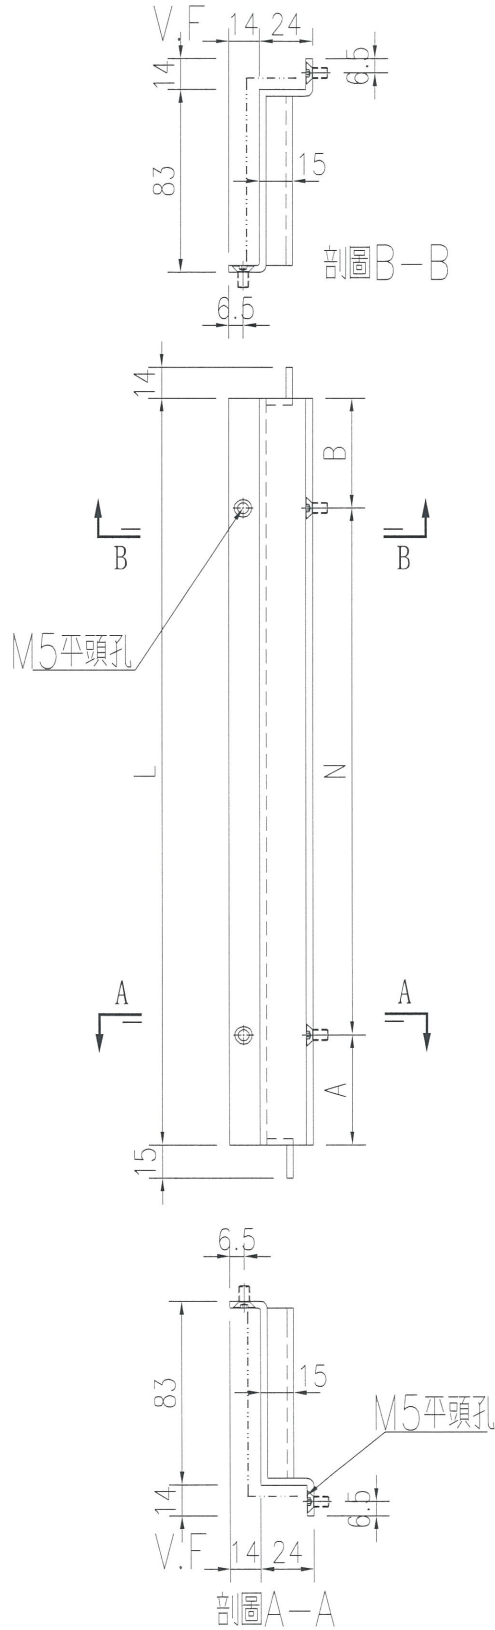

注：非標準層鋁板，將有修改，暫停加工。





名稱	鋁板拆圖	制圖	吳禕瑜	2017.11.29	修改		
材料	3mm鋁板	復核			日期		
顏色	UCT519075XL-3(中灰)	批准			圖號	J833-DLB23	34

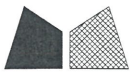

美特鋁質 有限公司  
MIDI Aluminium Fabricator Ltd.

工程號 J-833 地盤 白石

背板編號	長度(L/mm)	A		N		B		數量
J833-DLB20R	887.5	143.75	300	x	2	143.75	3	

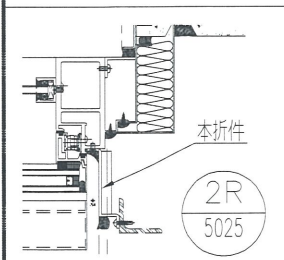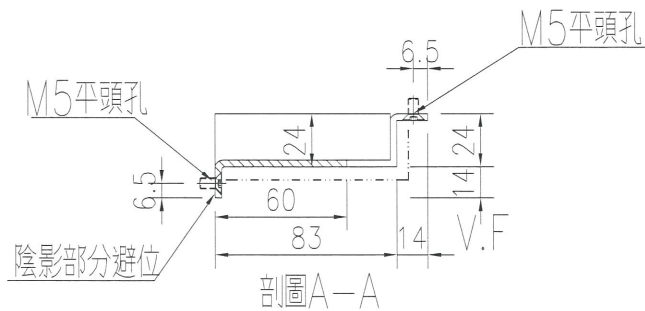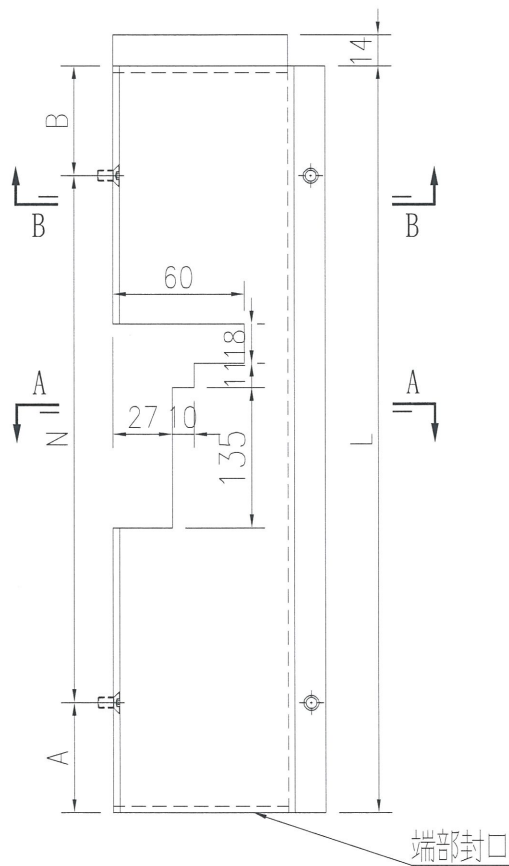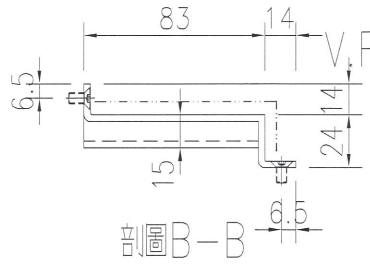

注：非標準層鋁板，將有修改 (暫停加工)




名稱	鋁板拆圖	制圖	吳禕瑜	2017.11.29	修改		
材料	3mm鋁板	復核			日期		
顏色	UCT519075XL-3(中灰)	批准			圖號	J833-DLB20R	35




美特鋁質 有限公司  
MIDI Aluminium Fabricator Ltd.

背板編號	長度 (L/mm)	A	N		B	數量
J833-DLB21R-2	610	155	300	x 1	155	11


工程號 J-833 地盤 白石

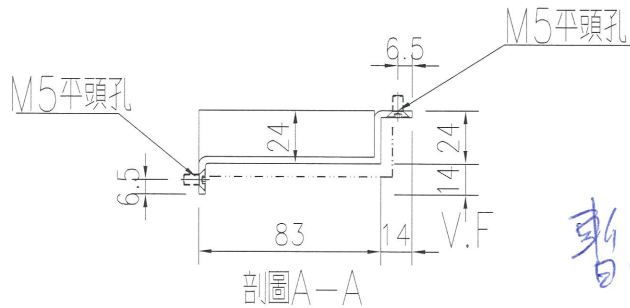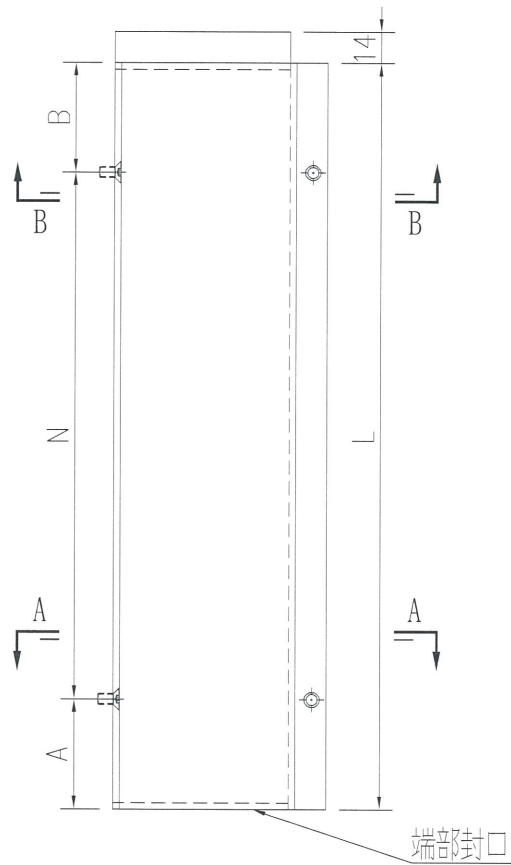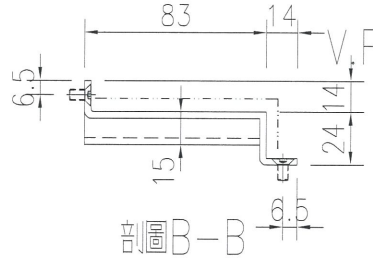

暫停

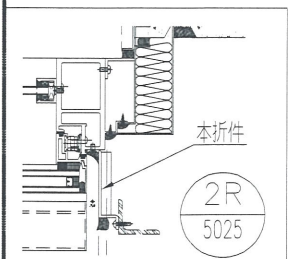




名稱	鋁板拆圖	制圖	吳禕瑜	2017.11.29	修改			
材料	3mm鋁板	復核			日期			
顏色	UCT519075XL-3(中灰)	批准			圖號	J833-DLB21R	36	

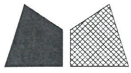


美特鋁質 有限公司  
MIDI Aluminium Fabricator Ltd.

背板編號	長度(L/mm)	A	N			B	數量	
J833-DLB21R-1	2510	260	300	x	7	150	36	暫停加工
J833-DLB21R-3	2530	65	300	x	8	65	8	暫停加工


工程號 J-833 地盤 白石

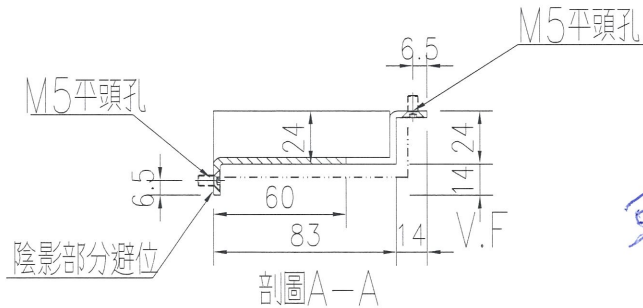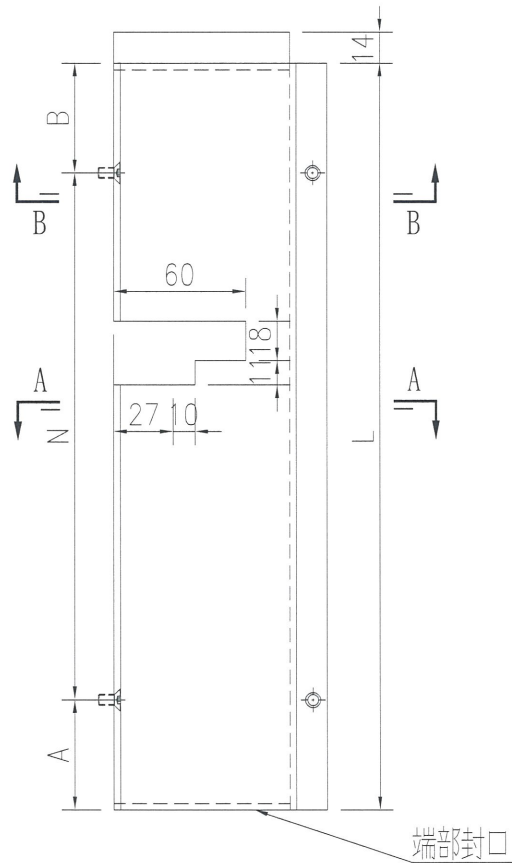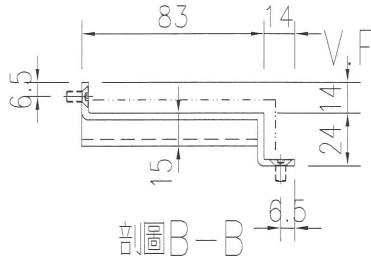

暫停

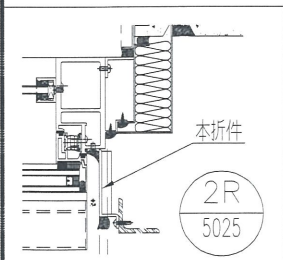





名稱	鋁板拆圖	制圖	吳禕瑜	2017.11.29	修改			
材料	3mm鋁板	復核			日期			
顏色	UCT519075XL-3(中灰)	批准			圖號	J833-DLB21Rc	37	

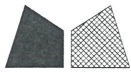

美特鋁質 有限公司  
MIDI Aluminium Fabricator Ltd.


背板編號	長度(L/mm)	A		N		B		數量
J833-DLB22R-1	522.5	111.25	300	x	1	111.25	1	
J833-DLB22R-2	702.5	51.25	300	x	2	51.25	3	
J833-DLB22R-3	127.5	63.75	300	x	1	63.75	1	

工程號 J-833 地盤 白石

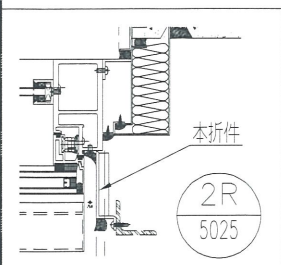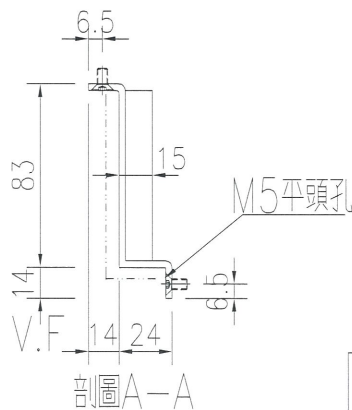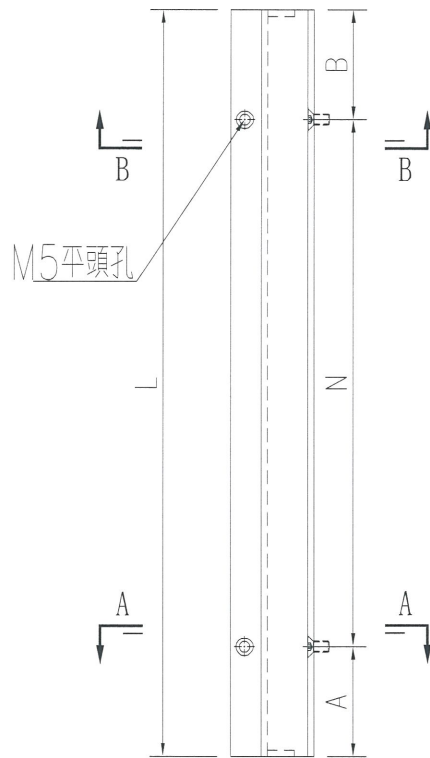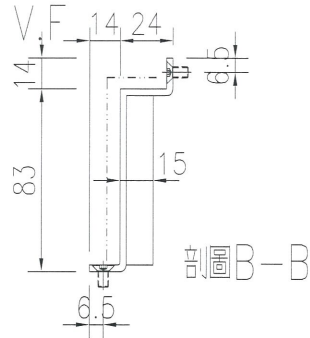

注：非標準層鋁板，將有修改，暫停加工。

名稱	鋁板拆圖	制圖	吳禕瑜	2017.11.29	修改		
材料	3mm鋁板	復核			日期		
顏色	UCT519075XL-3(中灰)	批准			圖號	J833-DLB22R	38


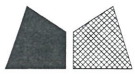


美特鋁質有限公司  
MIDI Aluminium Fabricator Ltd.

物料編號	長度L	L1	數量	N	A	鋁角編號	使用位置
1833-DLB24	2857.5	357.5	1	300 x 9	78.75	SK36-L11	T6-CW17


工程號 J-833 地盤 白石

**暫停加工** 要確定碰法及鋁角安裝方法

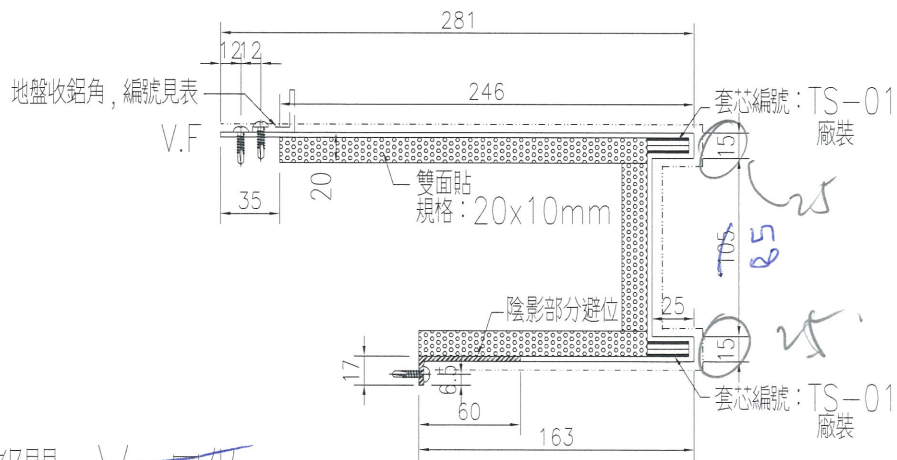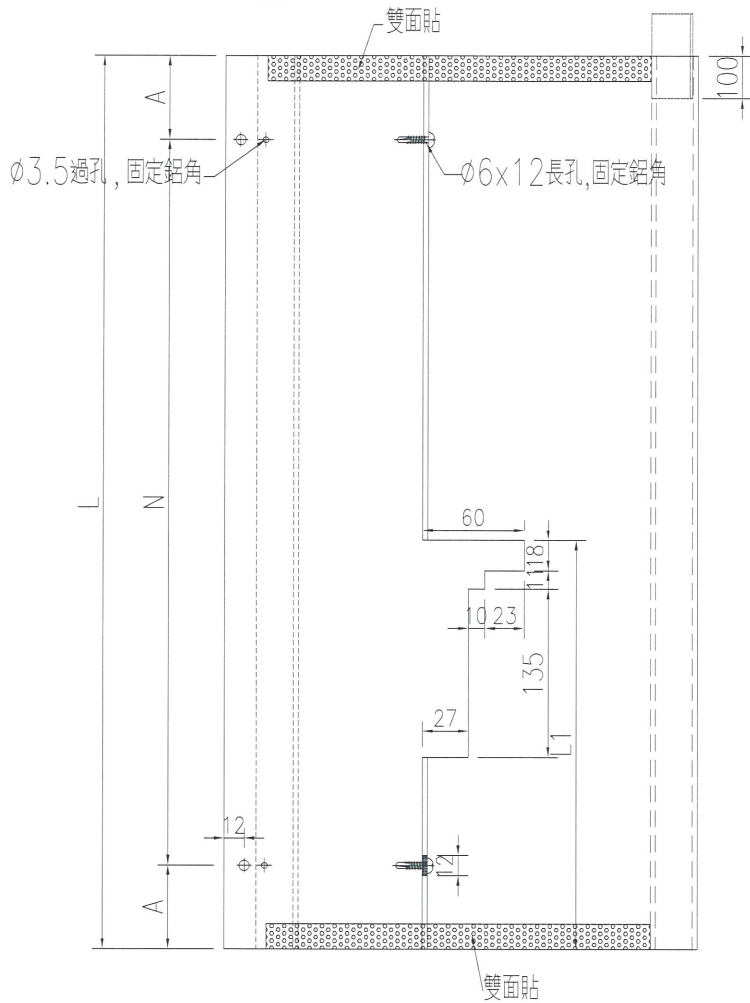

注: 90度角都開 V 口做.

名稱	鋁板拆圖	制圖	黃漢卿	2017.12.13	修改		
材料	3mm鋁板	復核	王禮秋	2017.12.13	日期	J833-DLB24	39
顏色	UCT519075XL-3(中灰)	批准			圖號	J833-DLB24	


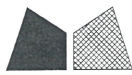


美特鋁質有限公司  
MIDI Aluminium Fabricator Ltd.

物料編號	長度L	L1	數量	N	A	鋁角編號	使用位置
J833-DLB25	3135	985	8	300 x 10	67.5	SK37-L11	T6-CW17
J833-DLB26	3485	985	3	300 x 11	92.5	SK38-L11	T6-CW17


工程號	J-833	地盤	白石
-----	-------	----	----

暫停加工，要確定磁法及鋁角安裝方法

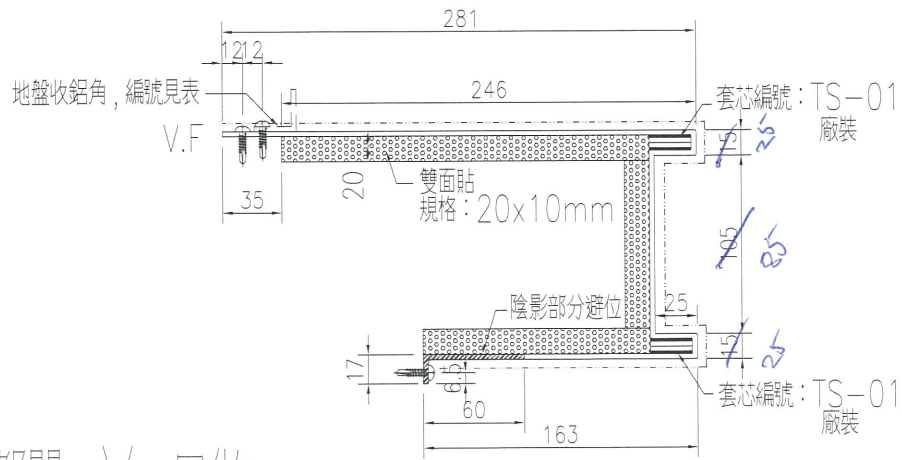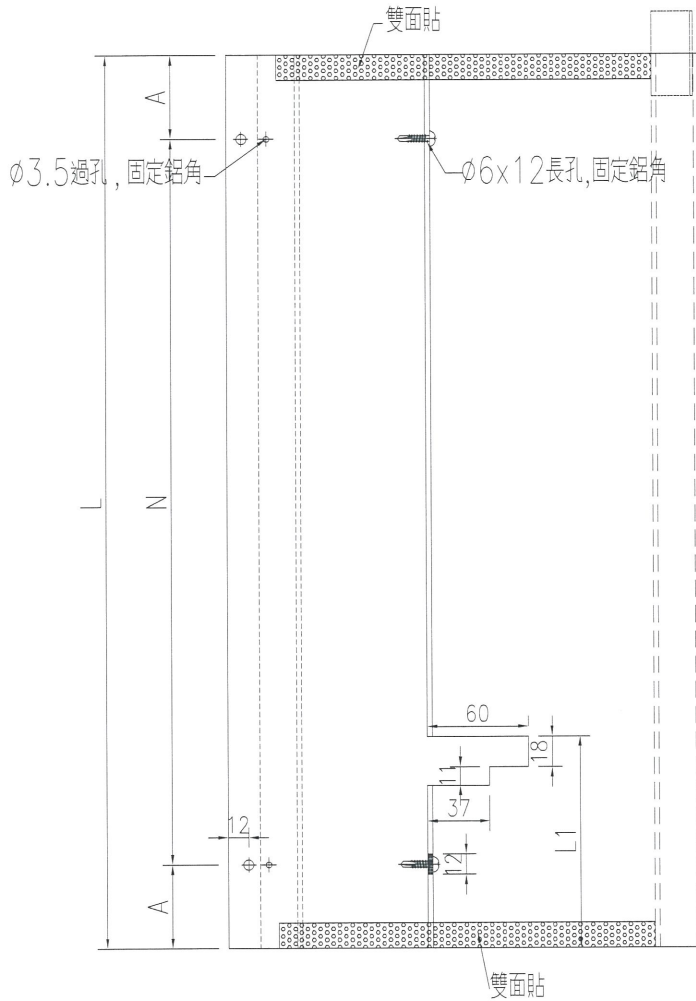

注: 90度角都開 V 口做.

名稱	鋁板拆圖	制圖	吳禕瑜	2017.12.13	修改		
材料	3mm鋁板	復核			日期	J833-DLB 25	40
顏色	UCT519075XL-3(中灰)	批准			圖號		


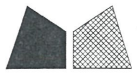


美特鋁質 有限公司  
MIDI Aluminium Fabricator Ltd.

數量	位置
1	T6-CW17

工程號	J-833	地盤	白石
-----	-------	----	----


暫停加工, 要確定碰法及鋁角安裝方法

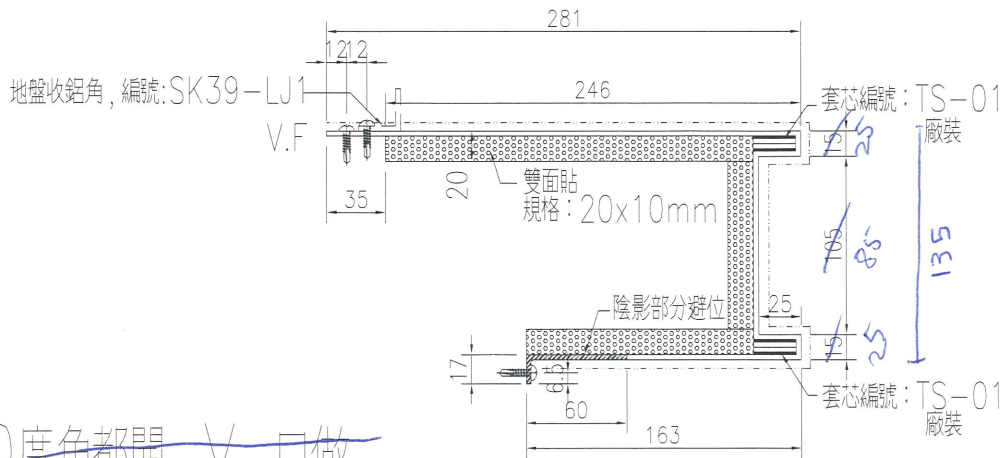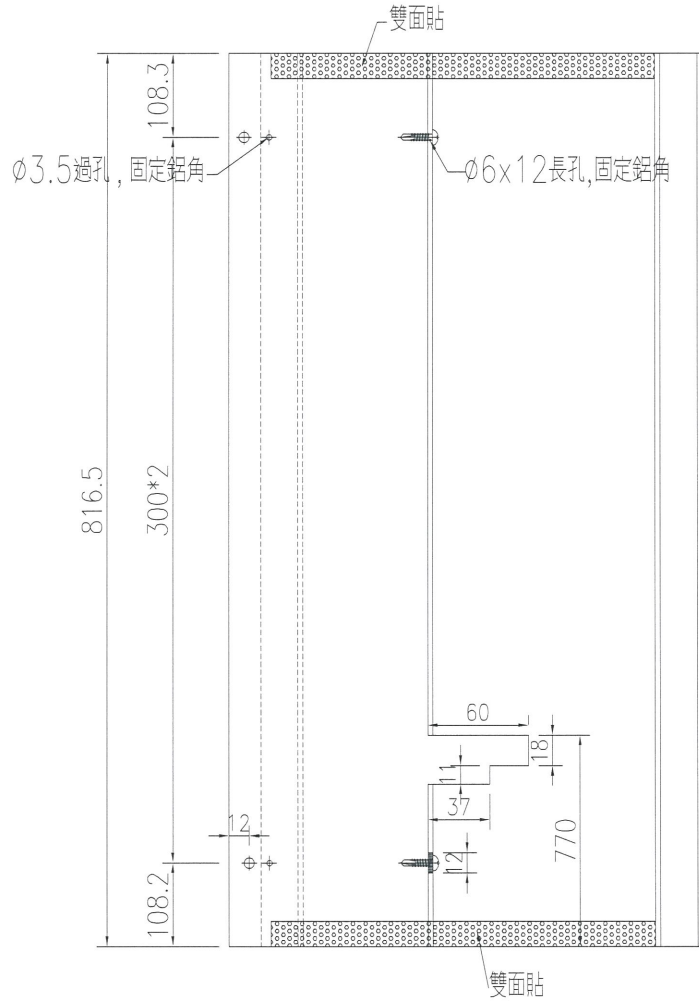

注: 90度角都開 V 口做。



名稱	鋁板拆圖	制圖	吳禕瑜	2017.12.13	修改		
材料	3mm鋁板	復核			日期		
顏色	UCT519075XL-3(中灰)	批准			圖號	J833-DLB27	41



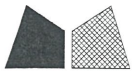


工程號	J-833	地盤	白石
-----	-------	----	----

數量：26+2後備

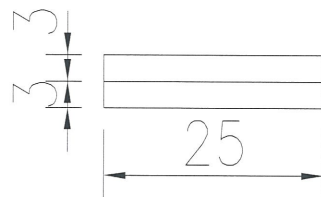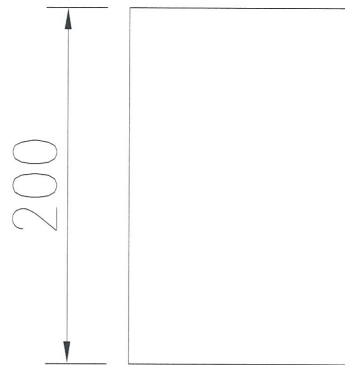

名稱	鋁板拆圖	制圖	吳禕瑜	2017.9.7	修改			
材料	3mm鋁板	復核			日期			
顏色	MILL	批准			圖號	TS-01		43

# EG-DWG3

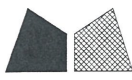

美特鋁質 有限公司  
MIDI Aluminium Fabricator Ltd.

工程號

J-833


地盤

石

放行  
暫停

LEGEND:

- IGU (8mm THK. HEAT STRENGTHENED GLASS+12mm THK. AIR +10mm THK. TEMPERED GLASS)
- 10mm THK. HEAT STRENGTHENED GLASS W/ 2mm THICK ALUM. BACK PANEL
- IGU SIDE HUNG WINDOW (8mm THK. HEAT STRENGTHENED GLASS+12mm THK. AIR +8mm THK. TEMPERED GLASS) W/ 10mm THK. TEMPERED GLASS BARRIER BEHIND
- IGU TOP HUNG WINDOW (8mm THK. HEAT STRENGTHENED GLASS+12mm THK. AIR +8mm THK. TEMPERED GLASS) W/ 10mm THK. TEMPERED GLASS BARRIER BEHIND
- ALUM. FEATURE
- 3mm THK. ALUM. CLADDING
- SUPPORT POINT

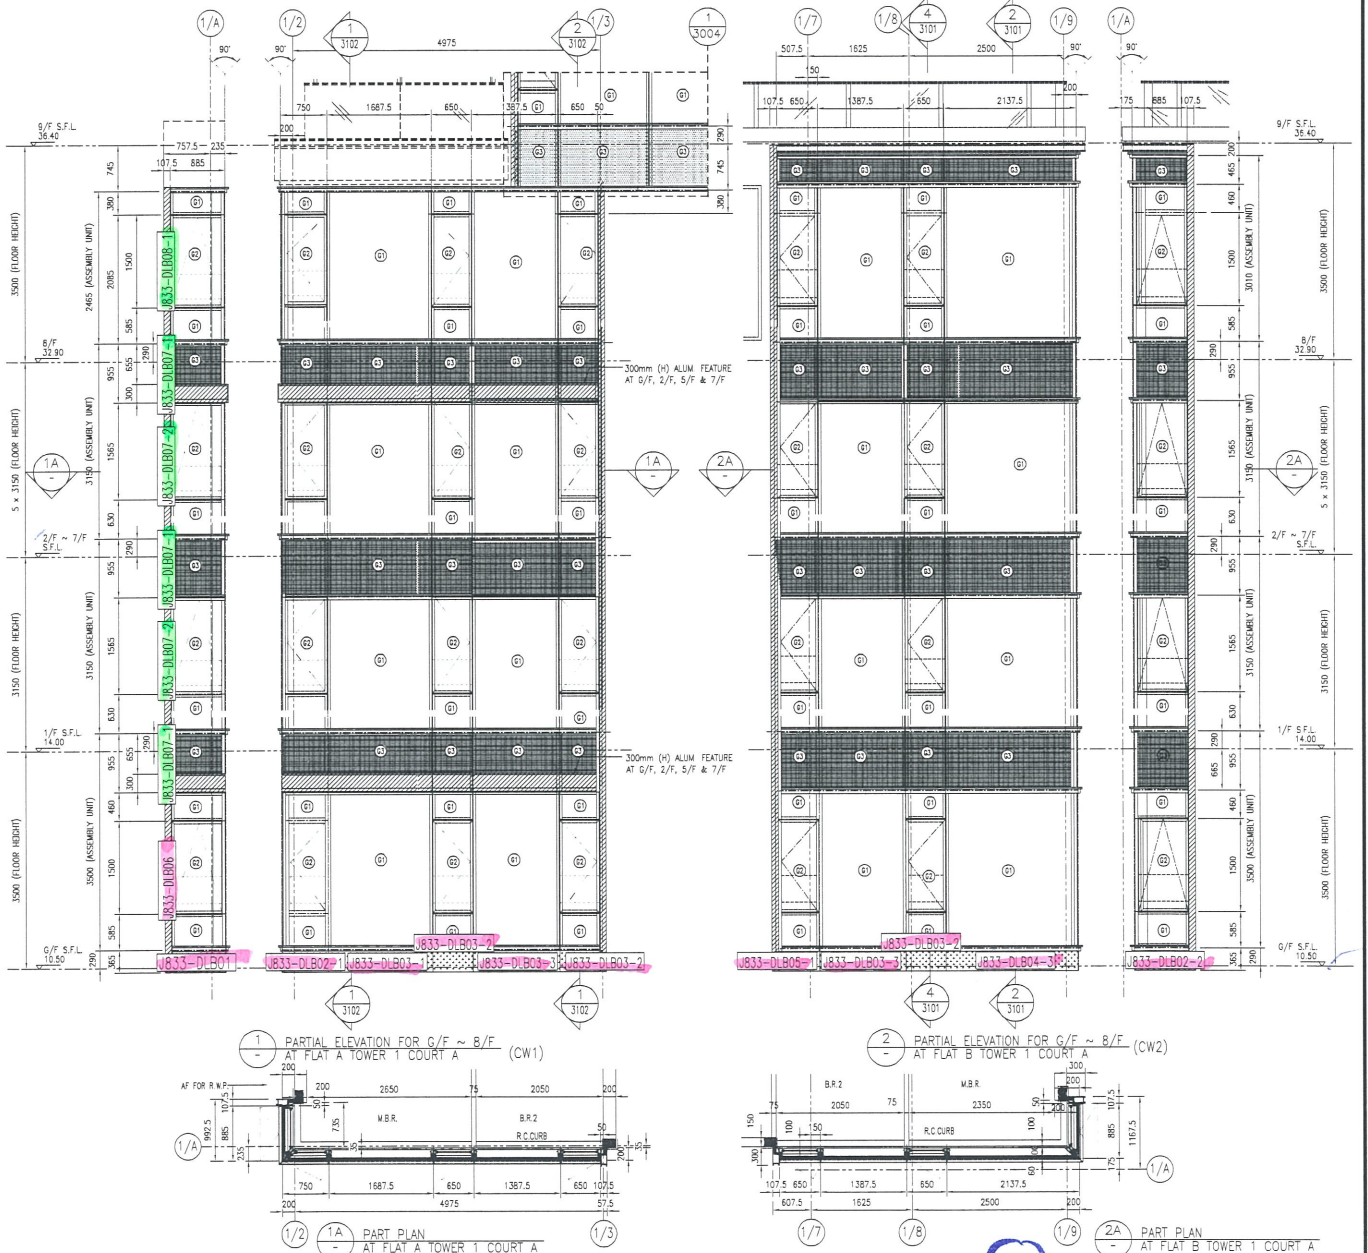

(A)

(B)

T1

名稱	鋁板安裝位置圖	制圖	吳禕瑜	2017.11.29	修改	
材料		復核			日期	
顏色		批准			圖號	J833-T1-BL01

44




美特鋁質 有限公司  
MIDI Aluminium Fabricator Ltd.



工程號 J-833 地盤 白石

**LEGEND:**

	IGU (6mm THK. HEAT STRENGTHENED GLASS+2mm THK. AIR +10mm THK. TEMPERED GLASS)
	10mm THK. HEAT STRENGTHENED GLASS W/ 2mm THICK ALUM. BACK PANEL
	IGU SIDE HUNG WINDOW (6mm THK. HEAT STRENGTHENED GLASS+12mm THK. AIR +6mm THK. TEMPERED GLASS) W/ 10mm THK. TEMPERED GLASS BARRIER BEHIND
	IGU TOP HUNG WINDOW (6mm THK. HEAT STRENGTHENED GLASS+12mm THK. AIR +6mm THK. TEMPERED GLASS) W/ 10mm THK. TEMPERED GLASS BARRIER BEHIND
	ALUM FEATURE
	3mm THK. ALUM. CLADDING
	SUPPORT POINT

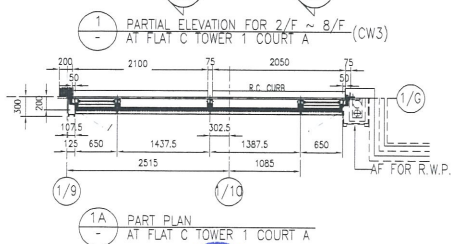

**C**

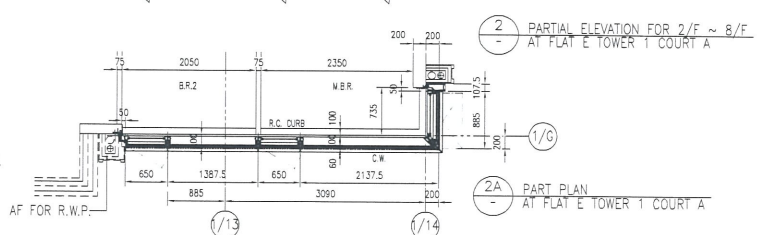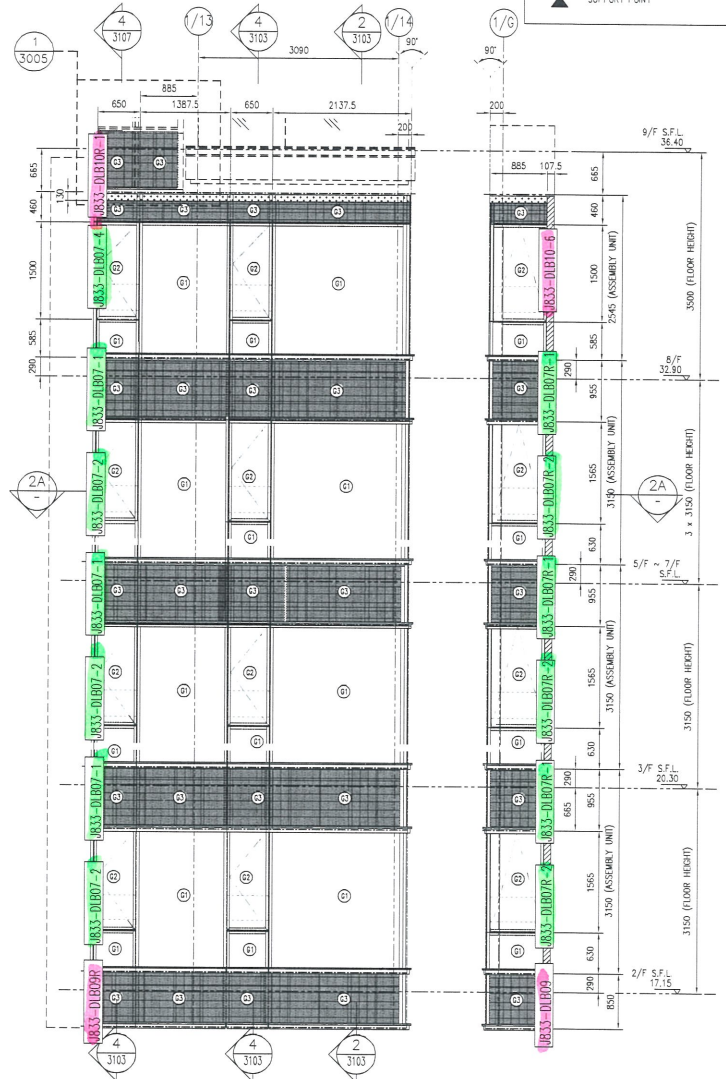


**E**

**T1**

名稱	鋁板安裝位置圖	制圖	吳禱瑜	2017.11.29	修改	
材料		復核			日期	
顏色		批准			圖號	J833-T1-BL02

45

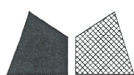

美特鋁質有限公司  
MIDI Aluminium Fabricator Ltd.


工程號 J-833 地盤 白石

LEGEND:

	IGU (8mm THK. HEAT STRENGTHENED GLASS+12mm THK. AIR +10mm THK. TEMPERED GLASS)
	10mm THK. HEAT STRENGTHENED GLASS W/ 2mm THICK ALUM. BACK PANEL
	IGU SIDE HUNG WINDOW (8mm THK. HEAT STRENGTHENED GLASS+12mm THK. AIR +8mm THK. TEMPERED GLASS) W/ 10mm THK. TEMPERED GLASS BARRIER BEHIND
	IGU TOP HUNG WINDOW (8mm THK. HEAT STRENGTHENED GLASS+12mm THK. AIR +8mm THK. TEMPERED GLASS) W/ 10mm THK. TEMPERED GLASS BARRIER BEHIND
	ALUM. FEATURE
	3mm THK. ALUM. CLADDING
	SUPPORT POINT



1 - PARTIAL ELEVATION FOR 2/F ~ 8/F AT FLAT D TOWER 1 COURT A (CWS)

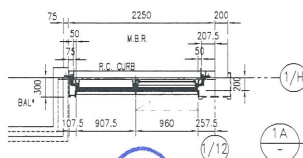


1A - PART PLAN AT FLAT D TOWER 1 COURT A

D

T1

名稱	鋁板安裝位置圖	制圖	吳禕瑜	2017.11.29	修改		
材料		復核			日期		
顏色		批准			圖號	J833-T1-BL03	46

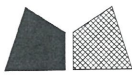


美特鋁質 有限公司  
MIDI Aluminium Fabricator Ltd.

工程號 J-833 地盤 白石

LEGEND:

	IGU (8mm THK HEAT STRENGTHENED GLASS+12mm THK AIR +10mm THK TEMPERED GLASS)
	10mm THK HEAT STRENGTHENED GLASS W/ 2mm THICK ALUM. BACK PANEL
	IGU SIDE HUNG WINDOW (8mm THK HEAT STRENGTHENED GLASS+12mm THK AIR +8mm THK TEMPERED GLASS) W/ 10mm THK TEMPERED GLASS BARRIER BEHIND
	IGU TOP HUNG WINDOW (8mm THK HEAT STRENGTHENED GLASS+12mm THK AIR +8mm THK TEMPERED GLASS) W/ 10mm THK TEMPERED GLASS BARRIER BEHIND
	ALUM. FEATURE
	3mm THK ALUM. CLADDING
	SUPPORT POINT

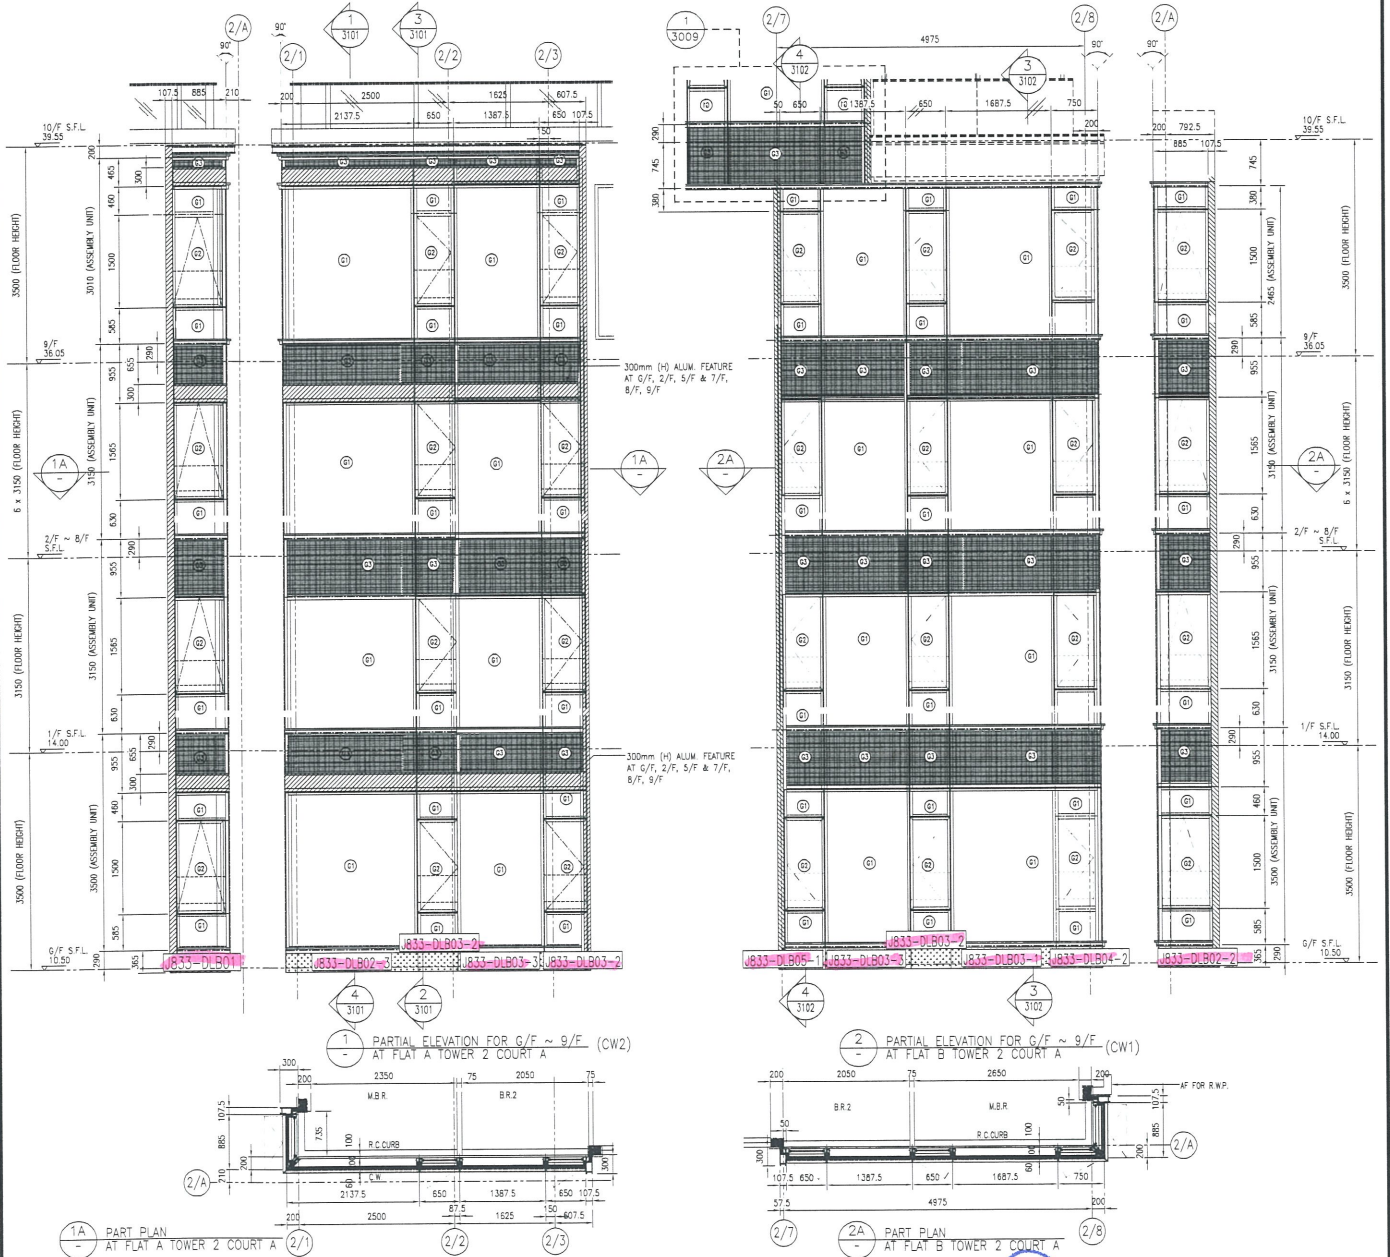


A

B

T2




名稱	鋁板安裝位置圖	制圖	吳禕瑜	2017.11.29	修改	
材料		復核			日期	
顏色		批准			圖號	J833-T2-BL01

47

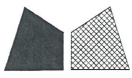

**LEGEND:**

	IGU (8mm THK. HEAT STRENGTHENED GLASS+12mm THK. AIR +10mm THK. TEMPERED GLASS)
	10mm THK. HEAT STRENGTHENED GLASS W/ 2mm THICK ALUM. BACK PANEL
	IGU SIDE HUNG WINDOW (8mm THK. HEAT STRENGTHENED GLASS+12mm THK. AIR +8mm THK. TEMPERED GLASS) W/ 10mm THK. TEMPERED GLASS BARRIER BEHIND
	IGU TOP HUNG WINDOW (8mm THK. HEAT STRENGTHENED GLASS+12mm THK. AIR +8mm THK. TEMPERED GLASS) W/ 10mm THK. TEMPERED GLASS BARRIER BEHIND
	ALUM FEATURE
	3mm THK. ALUM. CLADDING
	SUPPORT POINT

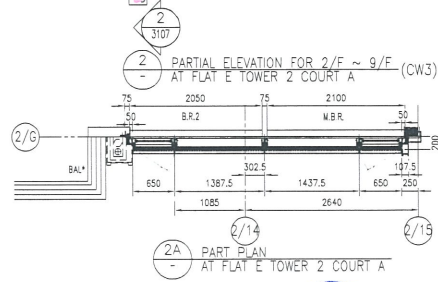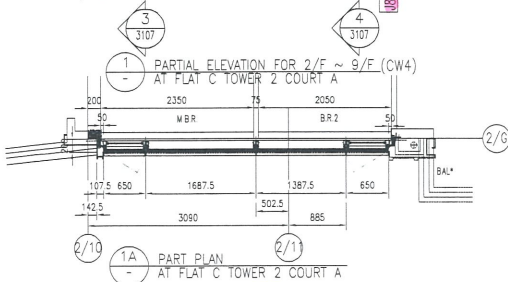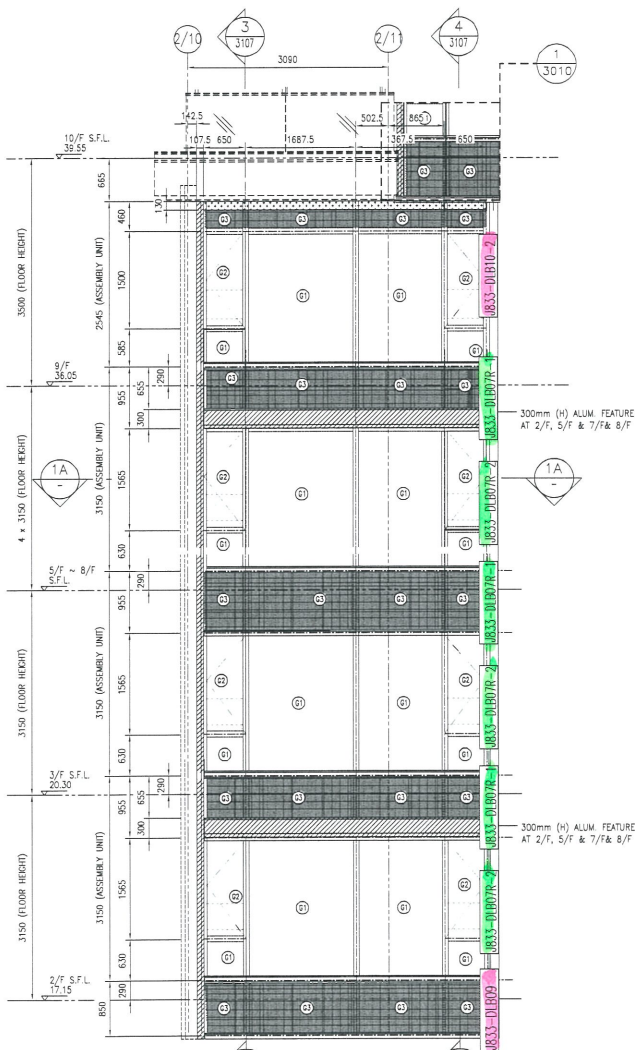

**C**

**E**


**T2**

名稱	鋁板安裝位置圖	制圖	吳禕瑜	2017.11.29	修改		
材料		復核			日期		
顏色		批准			圖號	J833-T2-BL02	48

LEGEND:

	IGU (6mm THK. HEAT STRENGTHENED GLASS+12mm THK. AIR +10mm THK. TEMPERED GLASS)
	10mm THK. HEAT STRENGTHENED GLASS W/ 2mm THICK ALUM. BACK PANEL
	IGU SIDE HUNG WINDOW (6mm THK. HEAT STRENGTHENED GLASS+12mm THK. AIR +6mm THK. TEMPERED GLASS) W/ 10mm THK. TEMPERED GLASS BARRIER BEHIND
	IGU TOP HUNG WINDOW (6mm THK. HEAT STRENGTHENED GLASS+12mm THK. AIR +6mm THK. TEMPERED GLASS) W/ 10mm THK. TEMPERED GLASS BARRIER BEHIND
	ALUM FEATURE
	3mm THK. ALUM CLADDING
	SUPPORT POINT


紅線標確

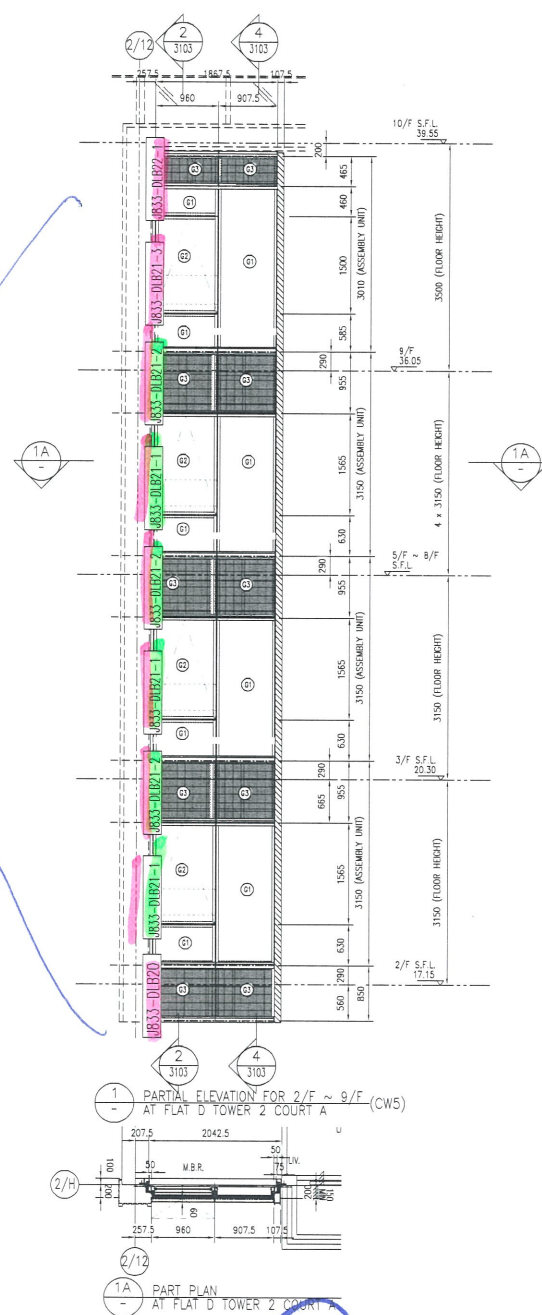

T2

名稱	鋁板安裝位置圖	制圖	吳禕瑜	2017.11.29	修改		
材料		復核			日期		
顏色		批准			圖號	J833-T2-BL03	49




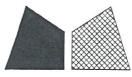

工程號	J-833	地盤	白石
-----	-------	----	----

LEGEND:

- IGU (6mm THK. HEAT STRENGTHENED GLASS+12mm THK. AIR +10mm THK. TEMPERED GLASS)
- 10mm THK. HEAT STRENGTHENED GLASS W/ 2mm THICK ALUM. BACK PANEL
- IGU SIDE HUNG WINDOW (8mm THK. HEAT STRENGTHENED GLASS+12mm THK. AIR +8mm THK. TEMPERED GLASS) W/ 10mm THK. TEMPERED GLASS BARRIER BEHIND
- IGU TOP HUNG WINDOW (8mm THK. HEAT STRENGTHENED GLASS+12mm THK. AIR +8mm THK. TEMPERED GLASS) W/ 10mm THK. TEMPERED GLASS BARRIER BEHIND
- ALUM. FEATURE
- 3mm THK. ALUM. CLADDING
- SUPPORT POINT

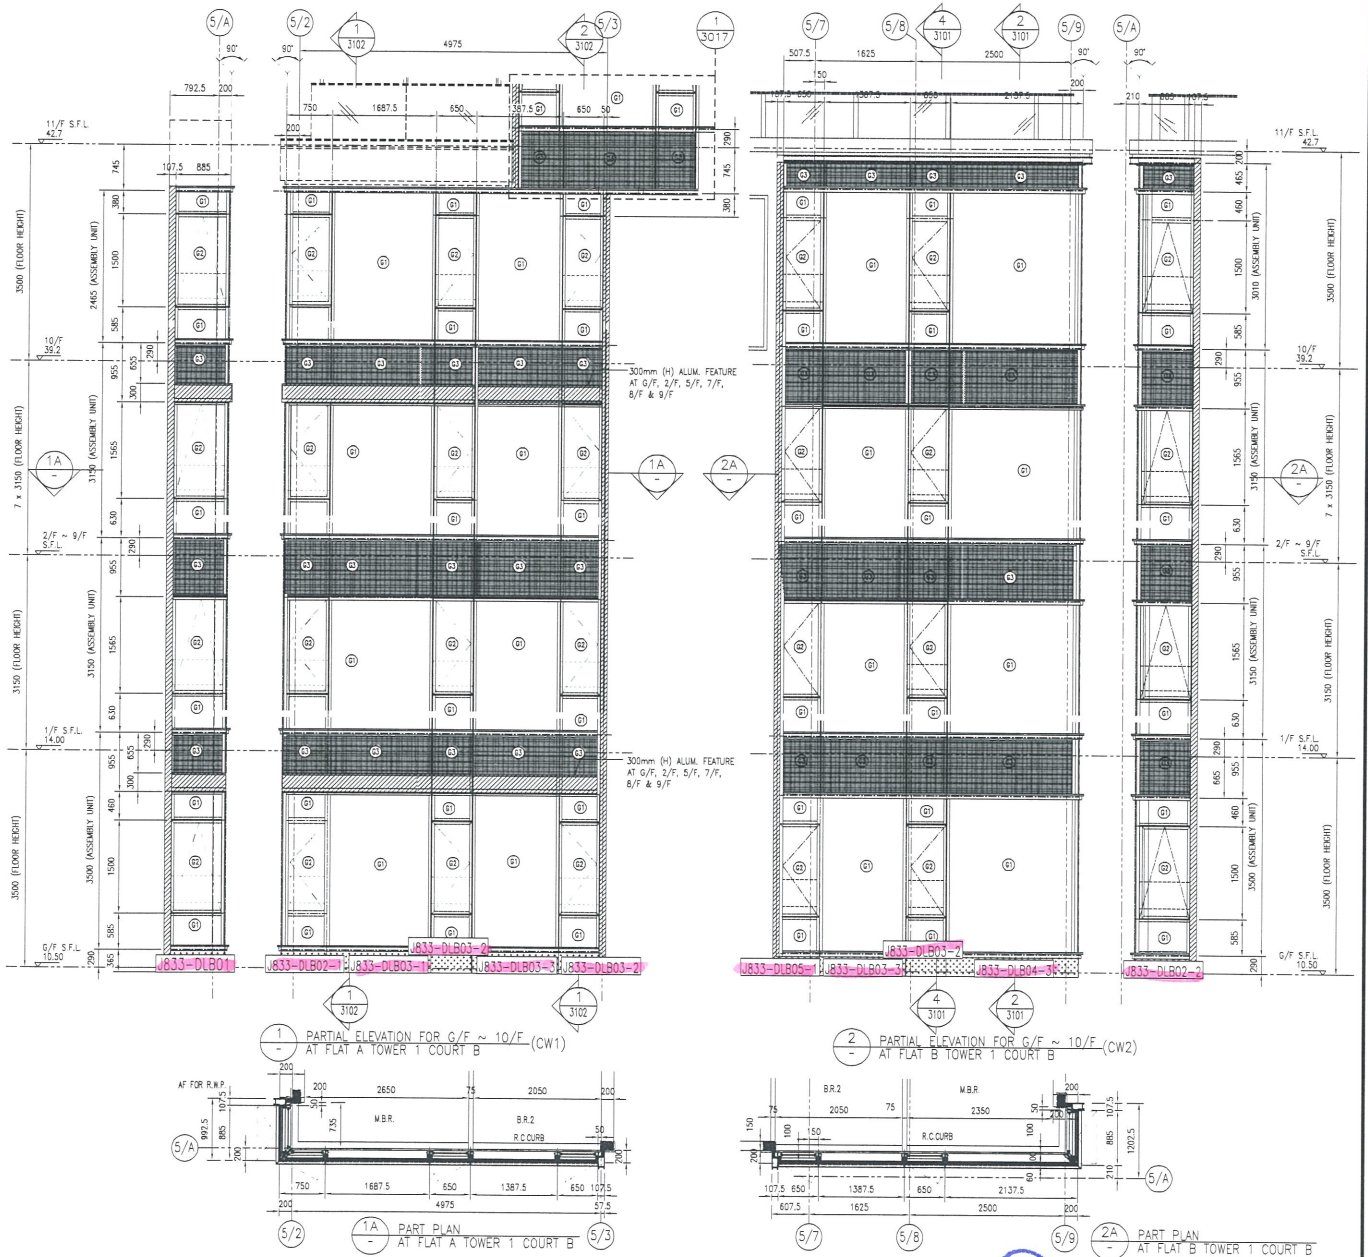


A

B

T5

名稱	鋁板安裝位置圖	制圖	吳禱瑜	2017.11.29	修改	
材料		復核			日期	
顏色		批准			圖號	J833-T5-BL01

51

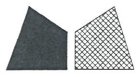


美特鋁質 有限公司  
MIDI Aluminium Fabricator Ltd.

工程號 J-833 地盤 白石

LEGEND:

	IGU (8mm THK. HEAT STRENGTHENED GLASS+12mm THK. AIR +10mm THK. TEMPERED GLASS)
	10mm THK. HEAT STRENGTHENED GLASS W/ 2mm THICK ALUM. BACK PANEL
	IGU SIDE HUNG WINDOW (8mm THK. HEAT STRENGTHENED GLASS+12mm THK. AIR +8mm THK. TEMPERED GLASS) W/ 10mm THK. TEMPERED GLASS BARRIER BEHIND
	IGU TOP HUNG WINDOW (8mm THK. HEAT STRENGTHENED GLASS+12mm THK. AIR +8mm THK. TEMPERED GLASS) W/ 10mm THK. TEMPERED GLASS BARRIER BEHIND
	ALUM. FEATURE
	3mm THK. ALUM. CLADDING
	SUPPORT POINT

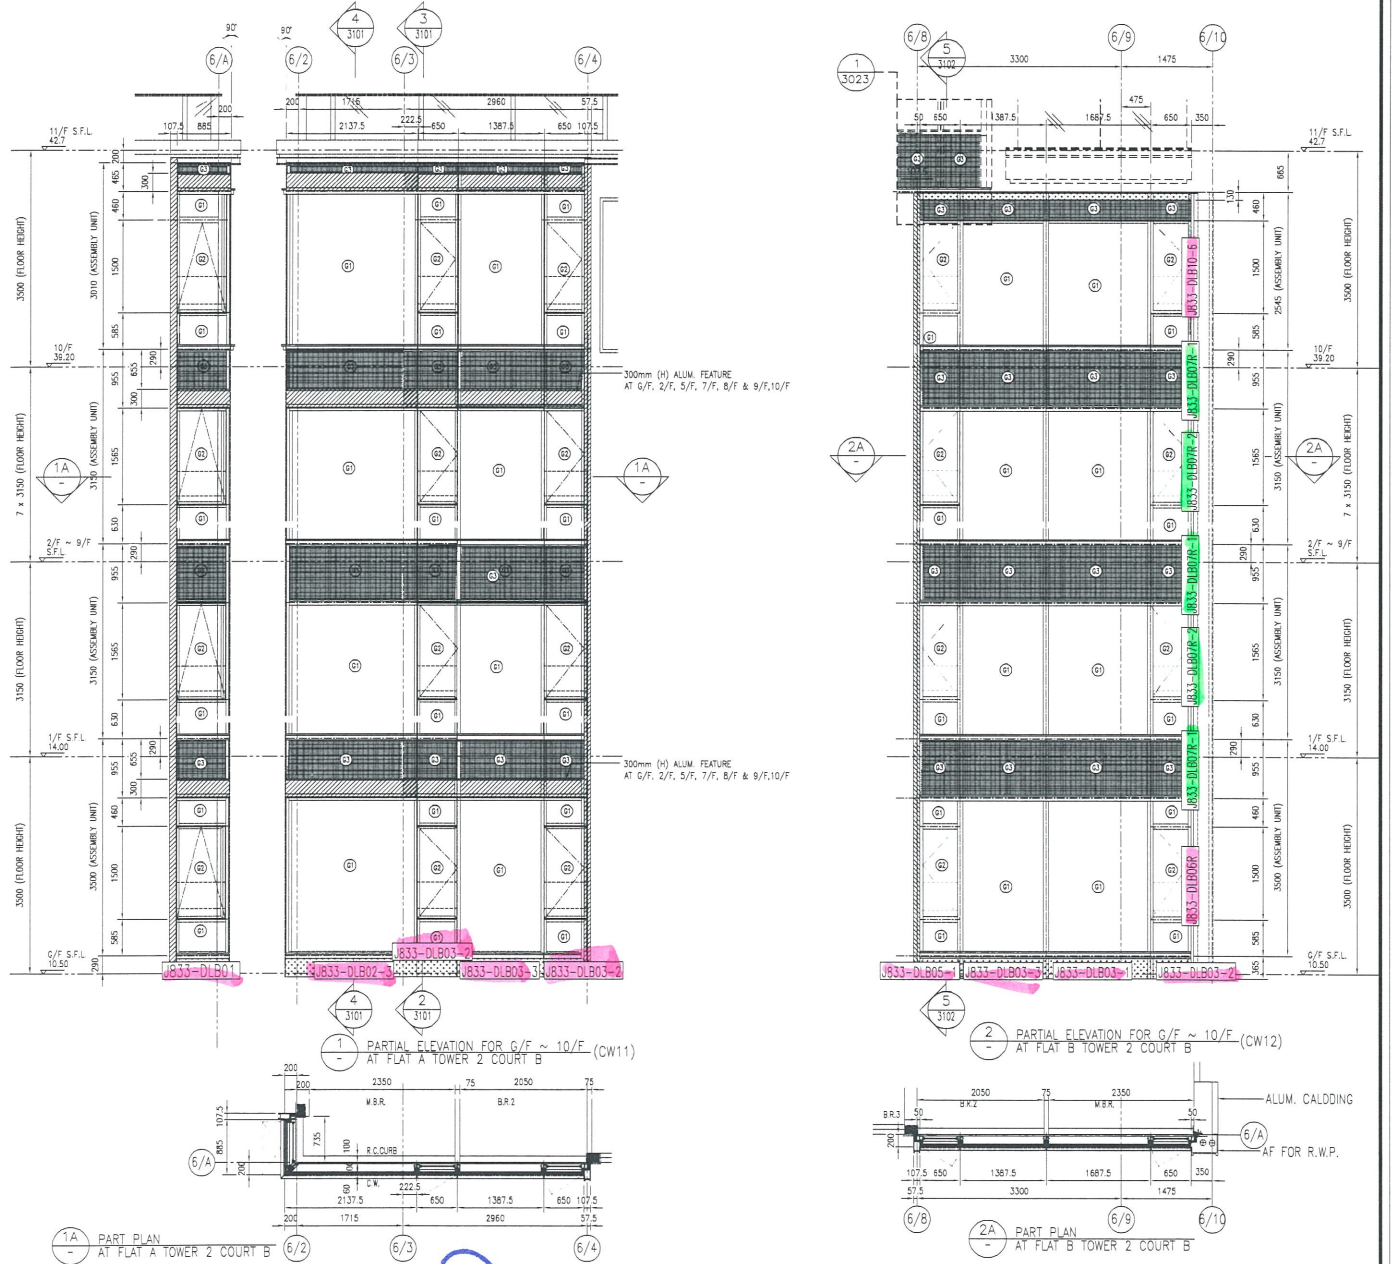


A

B

T6

名稱	鋁板安裝位置圖	制圖	吳禕瑜	2017.11.29	修改	
材料		復核			日期	
顏色		批准			圖號	J833-T6-BL01

52

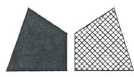


美特鋁質有限公司  
MIDI Aluminium Fabricator Ltd.


工程號 J-833 地盤 白石

LEGEND:


	IGU (6mm THK. HEAT STRENGTHENED GLASS+12mm THK. AIR +10mm THK. TEMPERED GLASS)
	10mm THK. HEAT STRENGTHENED GLASS W/ 5mm THICK ALUM. BACK PANEL
	IGU SIDE HUNG WINDOW (6mm THK. HEAT STRENGTHENED GLASS+10mm THK. AIR +6mm THK. TEMPERED GLASS) W/ 10mm THK. TEMPERED GLASS BARRIER BEHIND
	IGU TOP HUNG WINDOW (6mm THK. HEAT STRENGTHENED GLASS+12mm THK. AIR +6mm THK. TEMPERED GLASS) W/ 10mm THK. TEMPERED GLASS BARRIER BEHIND
	ALUM. FEATURE
	3mm THK. ALUM. CLADDING
	SUPPORT POINT

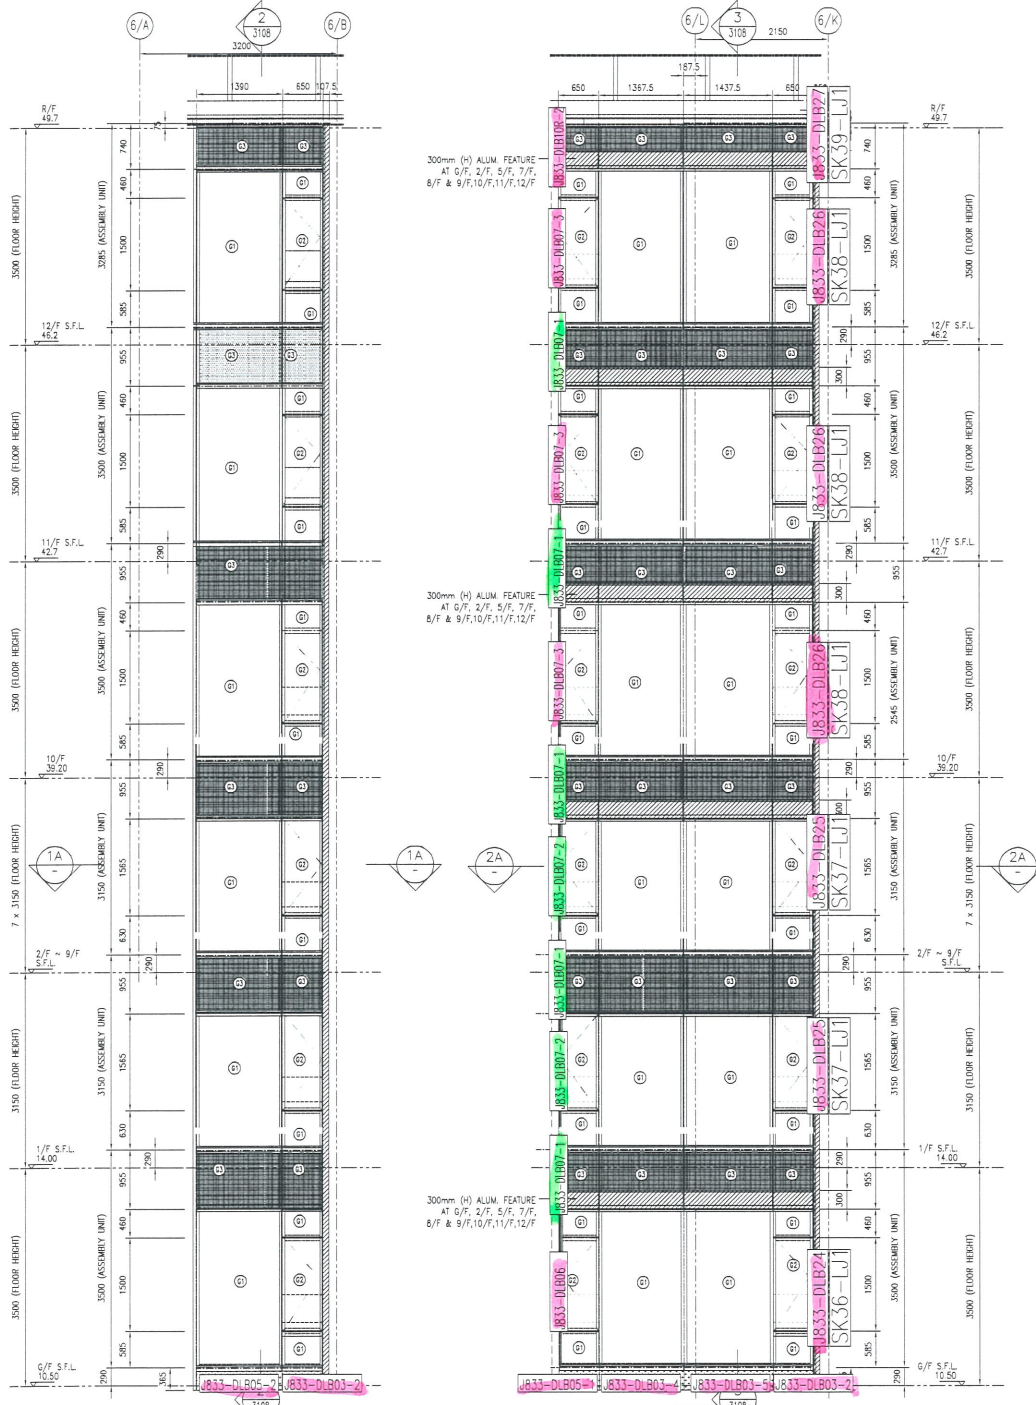

**B**

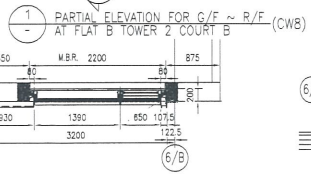

**C**

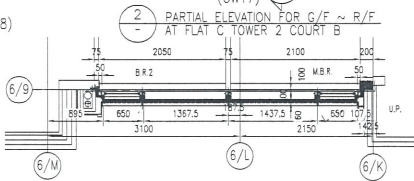


1A - PART PLAN AT FLAT B TOWER 2 COURT B

2A - PART PLAN AT FLAT C TOWER 2 COURT B

T6

名稱	鋁板安裝位置圖	制圖	吳禕瑜	2017.11.29	修改	
材料		復核			日期	
顏色		批准			圖號	J833-T6-BL02

53




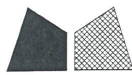


美特鋁質有限公司  
MIDI Aluminium Fabricator Ltd.

工程號 J-833 地盤 白石

LEGEND:

	IGU (8mm THK. HEAT STRENGTHENED GLASS+12mm THK. AIR +10mm THK. TEMPERED GLASS)
	10mm THK. HEAT STRENGTHENED GLASS W/ 2mm THK. ALUM. BACK PANEL
	IGU SIDE HUNG WINDOW (8mm THK. HEAT STRENGTHENED GLASS+12mm THK. AIR +8mm THK. TEMPERED GLASS) W/ 10mm THK. TEMPERED GLASS BARRIER BEHIND
	IGU TOP HUNG WINDOW (8mm THK. HEAT STRENGTHENED GLASS+12mm THK. AIR +8mm THK. TEMPERED GLASS) W/ 10mm THK. TEMPERED GLASS BARRIER BEHIND
	ALUM. FEATURE
	3mm THK. ALUM. CLADDING
	SUPPORT POINT

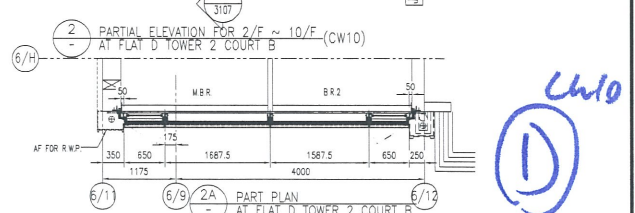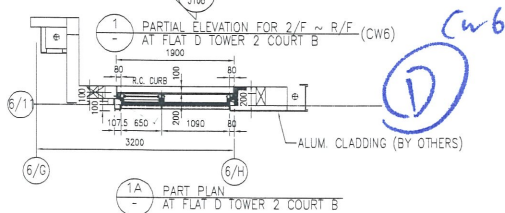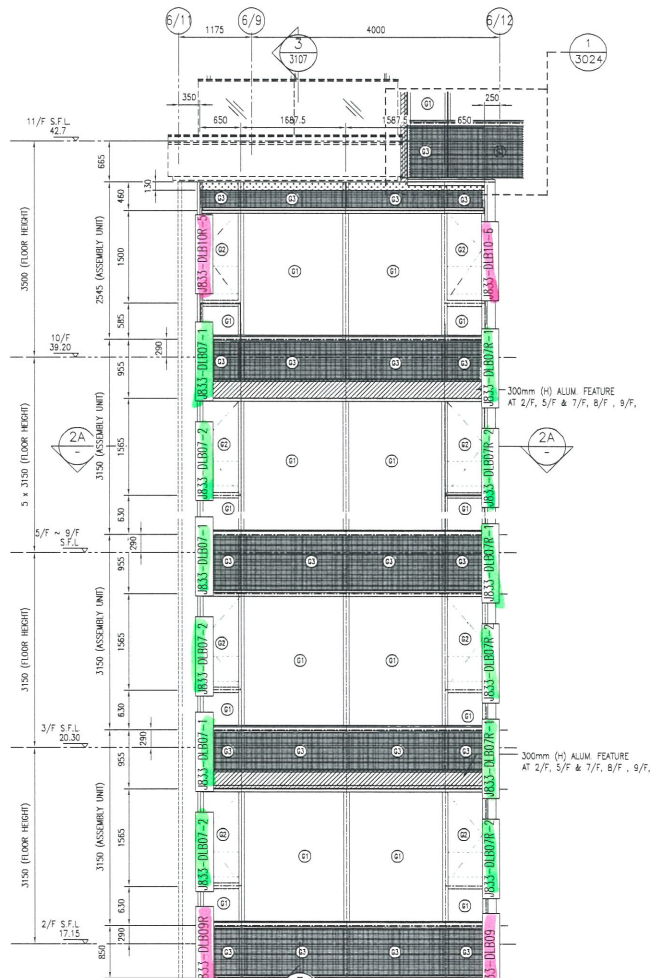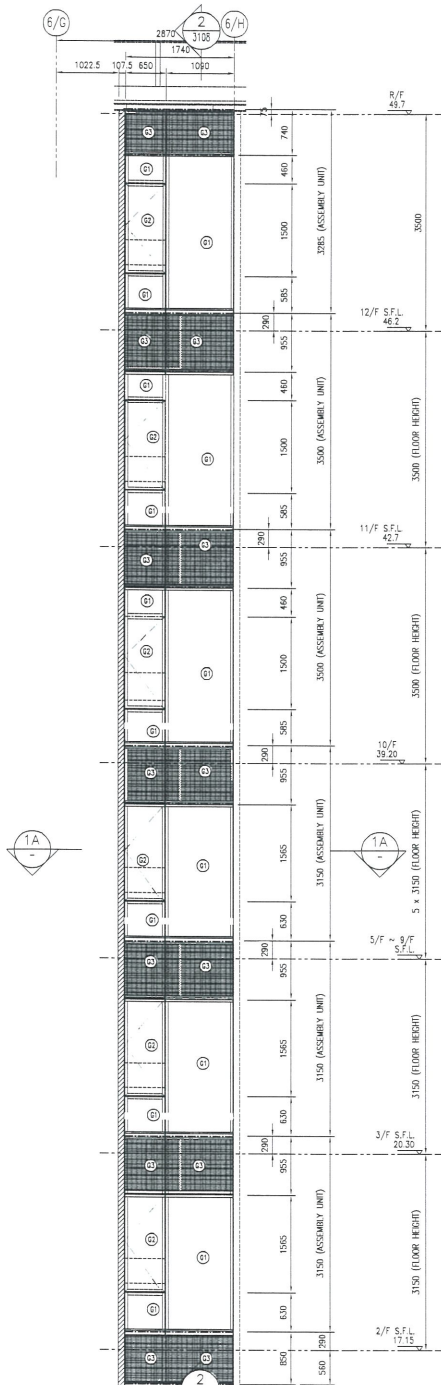

名稱	鋁板安裝位置圖	制圖	吳禕瑜	2017.11.29	修改	
材料		復核			日期	
顏色		批准			圖號	J833-T6-BL03

T6  
54





美特鋁質 有限公司  
MIDI Aluminium Fabricator Ltd.



工程號 J-833 地盤 白石

LEGEND:

- IGU (8mm THK. HEAT STRENGTHENED GLASS+12mm THK. AIR +10mm THK. TEMPERED GLASS)
- IGU (8mm THK. HEAT STRENGTHENED GLASS W/ 2mm THICK ALUM. BACK PANEL)
- IGU SIDE HUNG WINDOW (8mm THK. HEAT STRENGTHENED GLASS+12mm THK. AIR +8mm THK. TEMPERED GLASS) W/ 10mm THK. TEMPERED GLASS BARRIER BEHIND
- IGU TOP HUNG WINDOW (8mm THK. HEAT STRENGTHENED GLASS+12mm THK. AIR +8mm THK. TEMPERED GLASS) W/ 10mm THK. TEMPERED GLASS BARRIER BEHIND
- ALUM. FEATURE
- 3mm THK. ALUM. CLADDING
- SUPPORT POINT

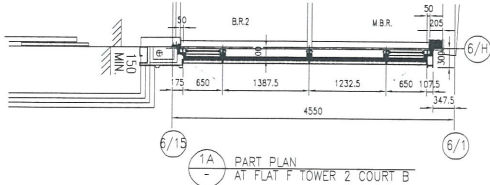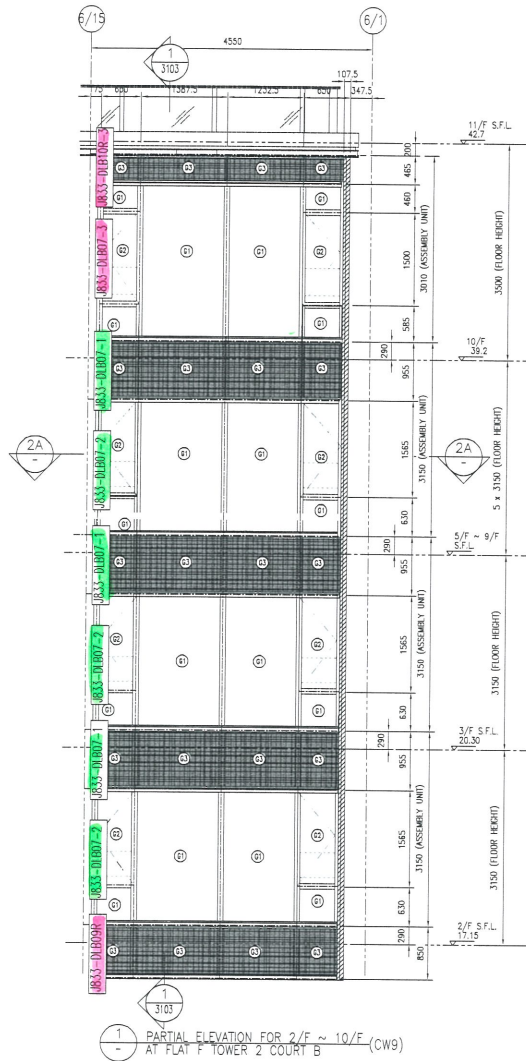

F

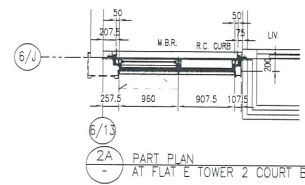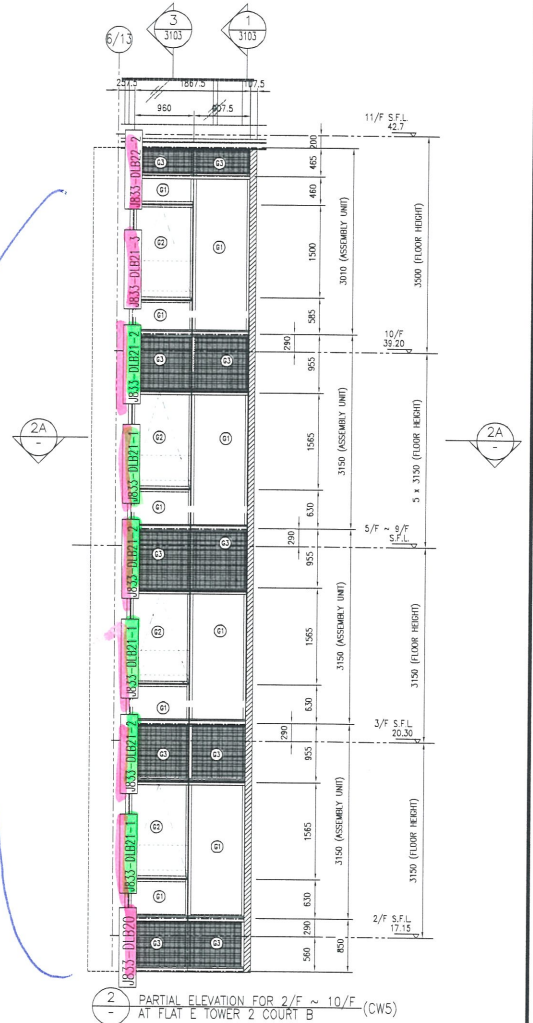

E

T6

名稱	鋁板安裝位置圖	制圖	吳禱瑜	2017.11.29	修改	
材料		復核			日期	
顏色		批准			圖號	J833-T6-BL04

55




工程號 J-833 地盤 白石



名稱	鋁板安裝位置圖	制圖	吳禕瑜	2017.11.29	修改	T7
材料		復核			日期	
顏色		批准			圖號	J833-T7-BL01



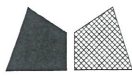

工程號

J-833

地盤

白




D

E

T7

名稱	鋁板安裝位置圖	制圖	吳禕瑜	2017.11.29	修改	
材料		復核			日期	
顏色		批准			圖號	J833-T7-BL03

58

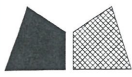


1 PARTIAL ELEVATION FOR 2/F ~ 10/F (CW10)  
AT FLAT F TOWER 1 COURT C

1A PART PLAN  
AT FLAT F TOWER 1 COURT C




名稱	鋁板安裝位置圖	制圖	吳禕瑜	2017.11.29	修改	T7
材料		復核			日期	
顏色		批准			圖號	


59

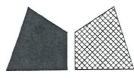

工程號	J-833	地盤	白
-----	-------	----	---

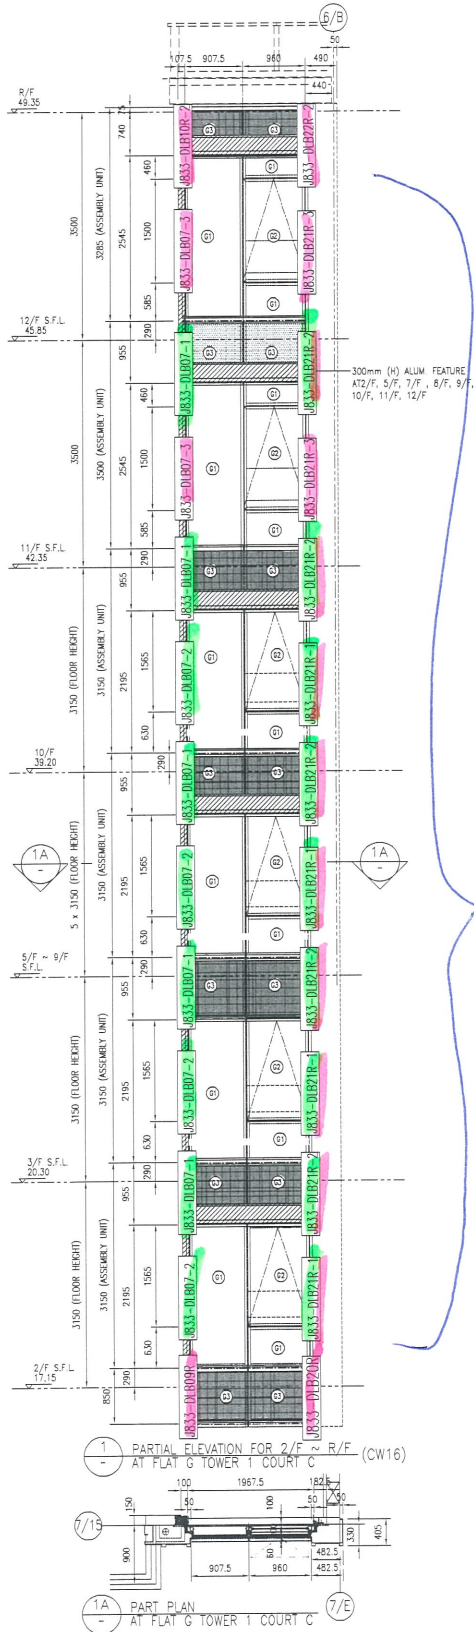

絕緣材料

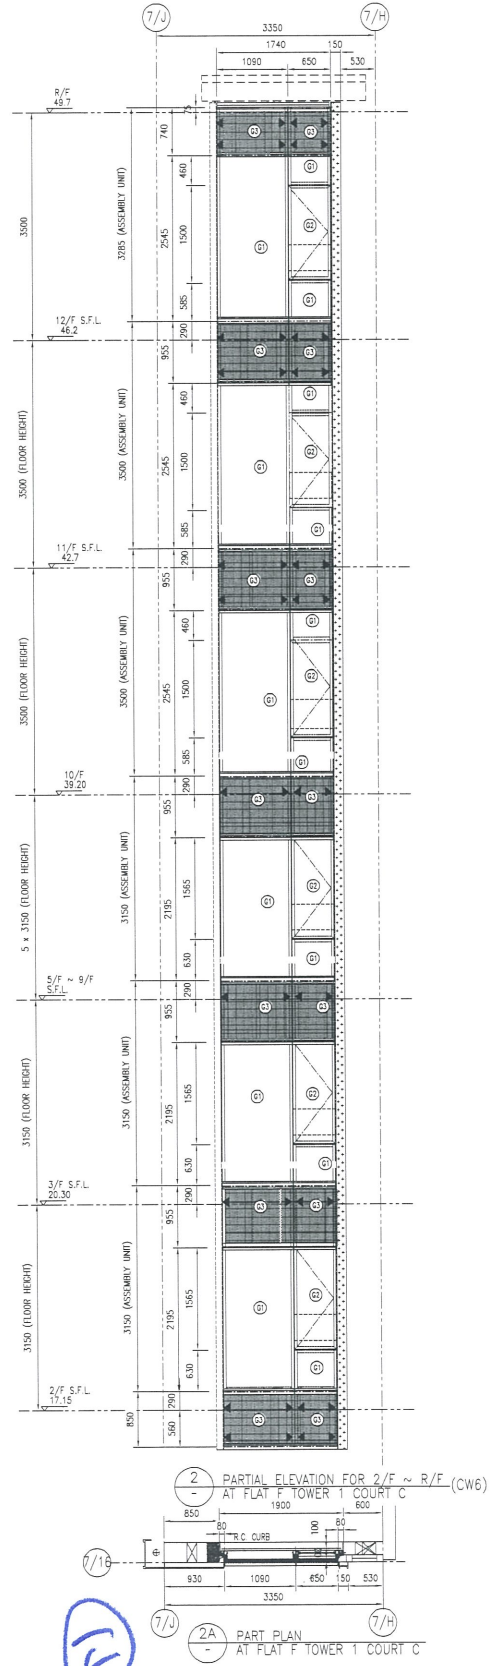


名稱	鋁板安裝位置圖	制圖	吳禱瑜	2017.11.29	修改	
材料		復核			日期	
顏色		批准			圖號	J833-T7-BL05

9

F

T7

60

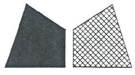

工程號 J-833 地盤 白石



紅色 扣板

名稱	鋁板安裝位置圖	制圖	吳禕瑜	2017.11.29	修改	
材料		復核			日期	
顏色		批准			圖號	J833-T8-BL01


A

B

T8


61

# EG-DWG3

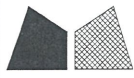


美特鋁質 有限公司  
MIDI Aluminium Fabricator Ltd.

工程號 J-833 地盤 白石

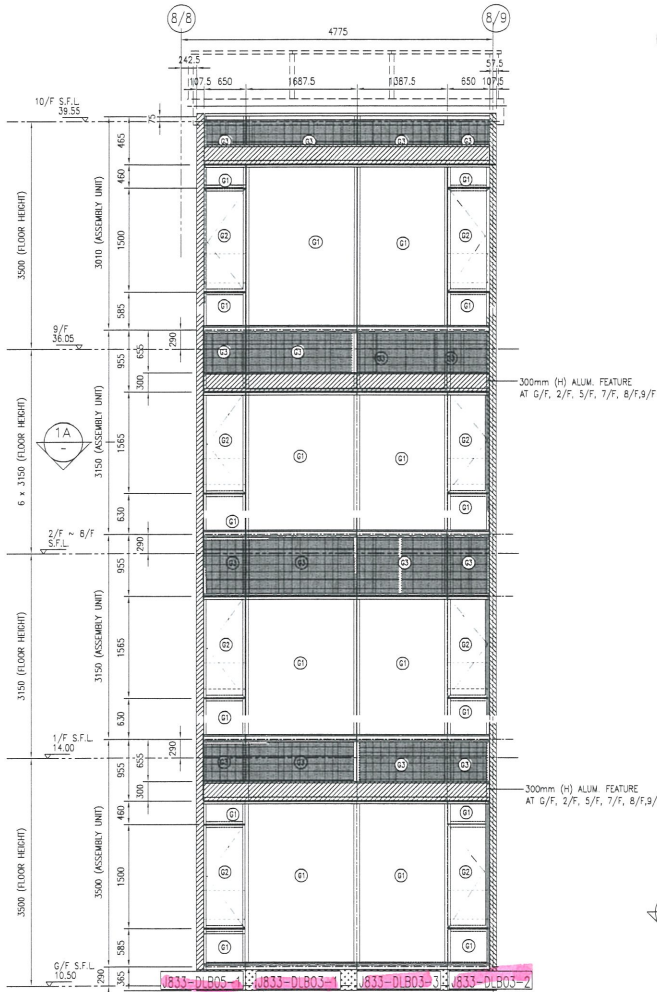

1 PARTIAL ELEVATION FOR G/F ~ R/F AT FLAT C TOWER 2 COURT C (CW7)

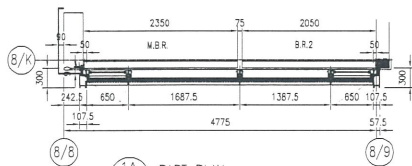


1A PART PLAN AT FLAT C TOWER 2 COURT C

C




2 PARTIAL ELEVATION FOR G/F ~ 9/F AT FLAT D TOWER 2 COURT C (CW7R)

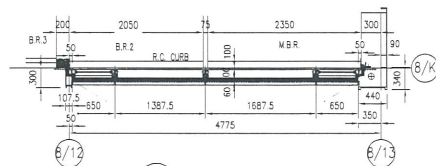

2A PART PLAN AT FLAT D TOWER 2 COURT C

D

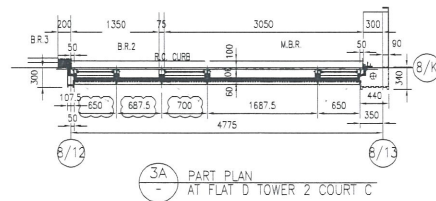


3A PART PLAN AT FLAT D TOWER 2 COURT C

名稱	鋁板安裝位置圖	制圖	吳禱瑜	2017.11.29	修改	
材料		復核			日期	
顏色		批准			圖號	J833-T8-BL02

T8 62



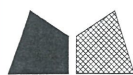


工程號


J-833

地盤

80

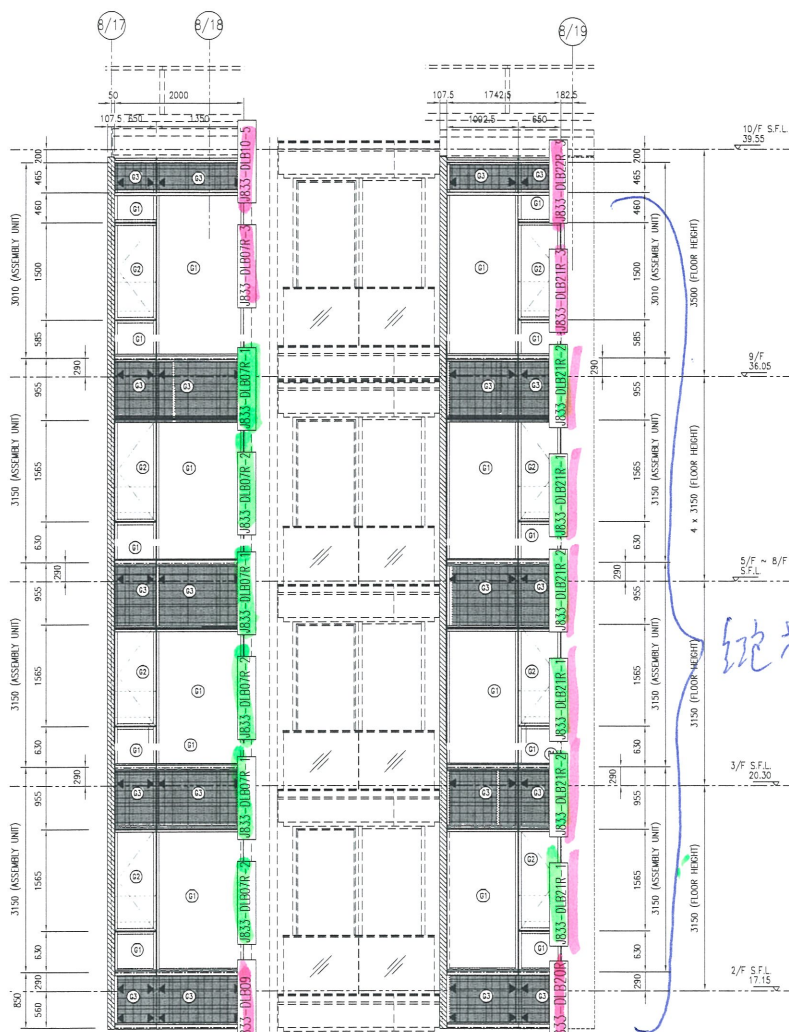


(CW14A) 1 PARTIAL ELEVATION FOR 2/F ~ 9/F. (CW14B) AT FLAT F TOWER 2 COURT C

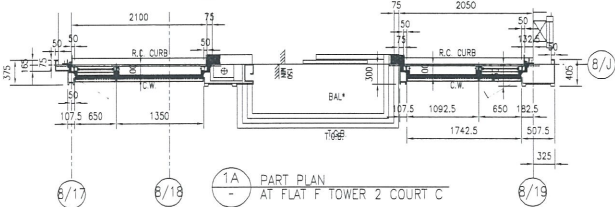


1A PART PLAN AT FLAT F TOWER 2 COURT C

**F**

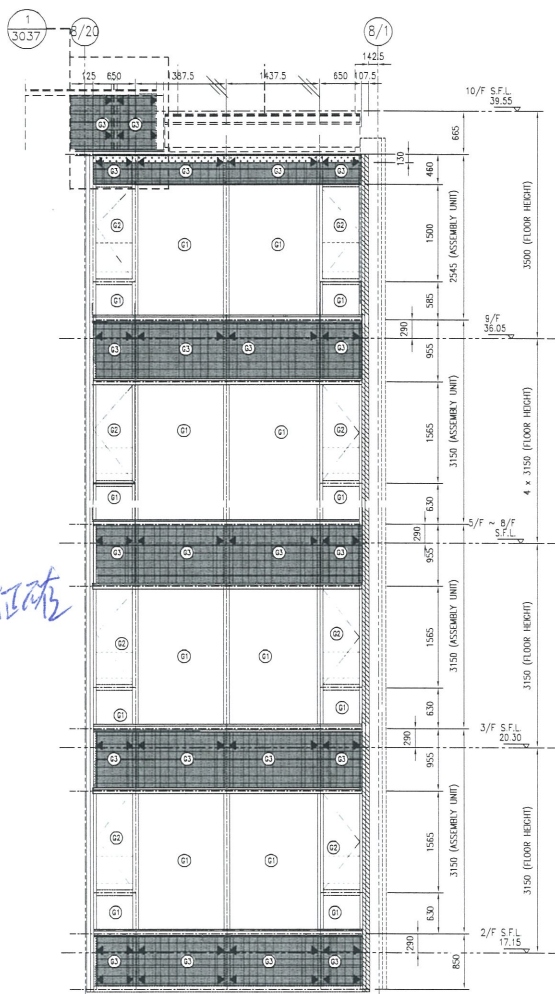

2 PARTIAL ELEVATION FOR 2/F ~ 9/F. (CW3) AT FLAT G TOWER 2 COURT C

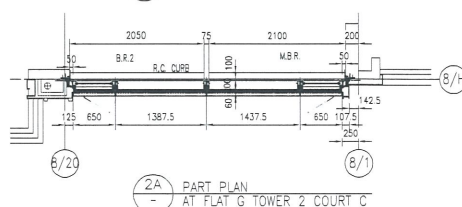


2A PART PLAN AT FLAT G TOWER 2 COURT C

**G**

T8

名稱	鋁板安裝位置圖	制圖	吳禕瑜	2017.11.29	修改	
材料		復核			日期	
顏色		批准			圖號	J833-T8-BL05

64

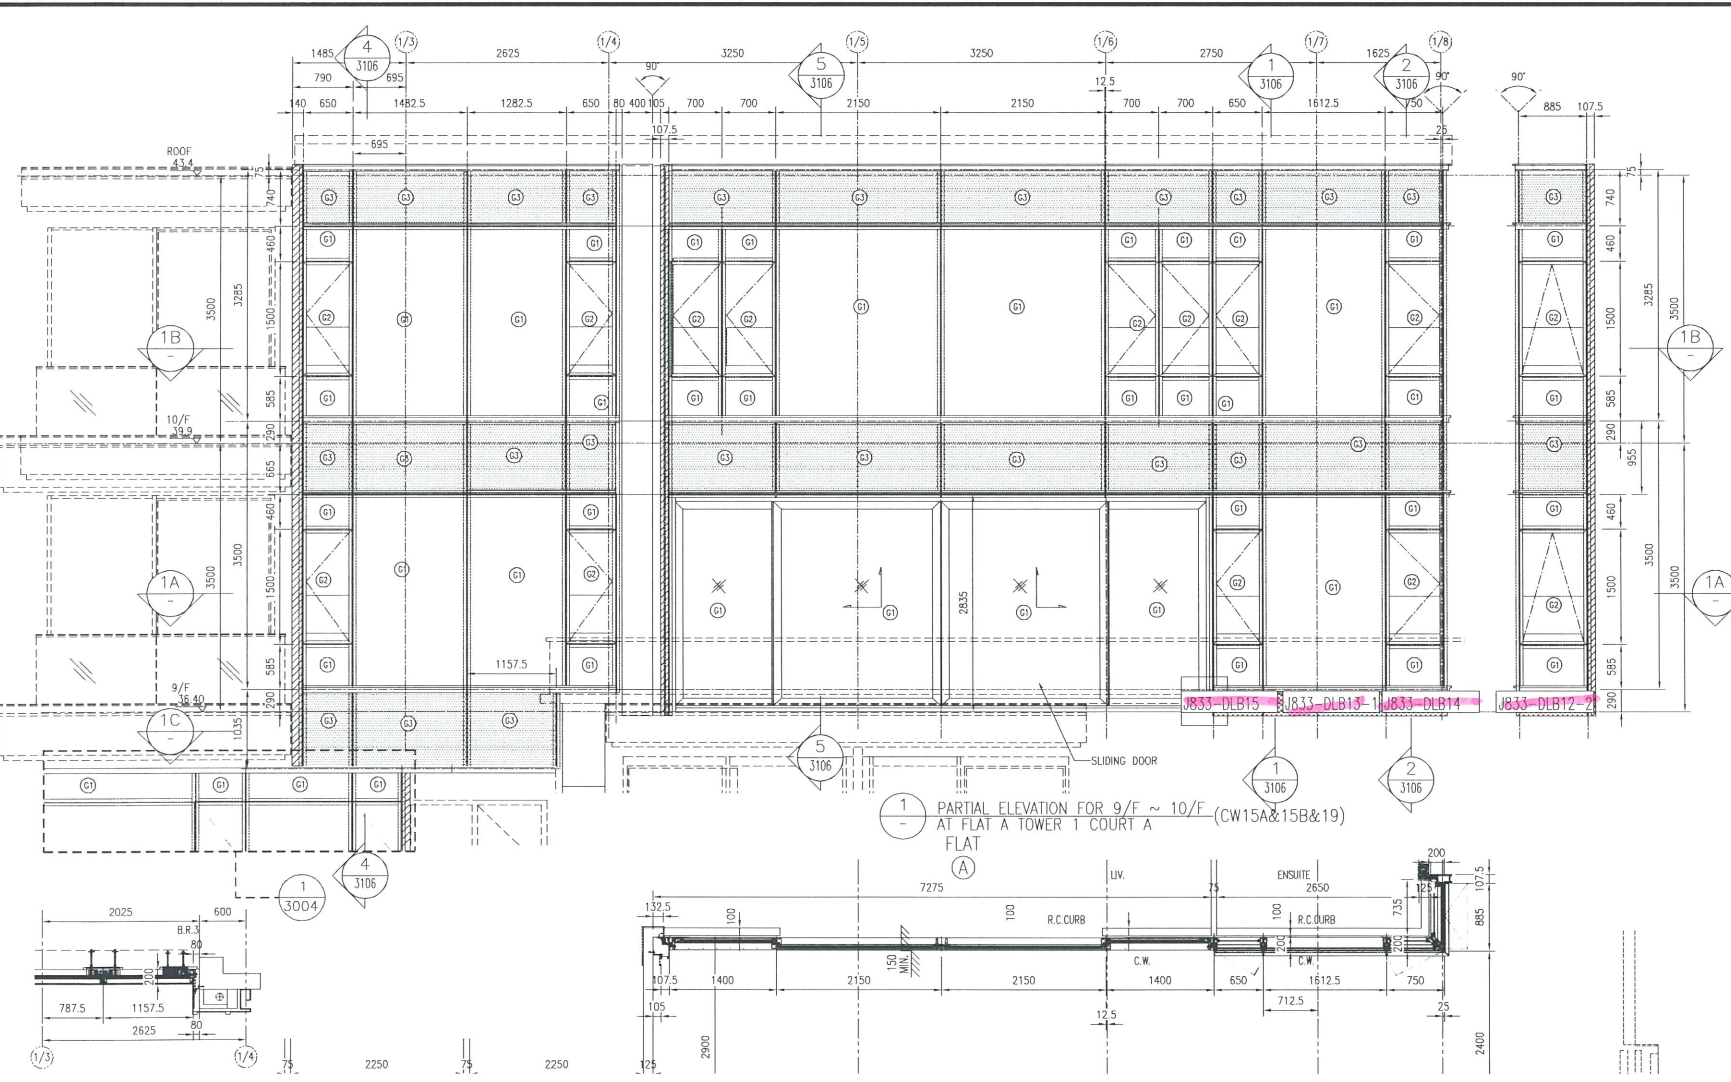

**LEGEND:**




- IGU (8mm THK. HEAT STRENGTHENED GLASS+12mm THK. AIR +10mm THK. TEMPERED GLASS)
- 10mm THK. HEAT STRENGTHENED GLASS W./ 2mm THICK ALUM. BACK PANEL
- IGU SIDE HUNG WINDOW (8mm THK. HEAT STRENGTHENED GLASS+12mm THK. AIR +8mm THK. TEMPERED GLASS) W./ 10mm THK. TEMPERED GLASS BARRIER BEHIND
- IGU TOP HUNG WINDOW (8mm THK. HEAT STRENGTHENED GLASS+12mm THK. AIR +8mm THK. TEMPERED GLASS) W./ 10mm THK. TEMPERED GLASS BARRIER BEHIND
- ALUM. FEATURE
- 3mm THK. ALUM. CLADDING
- SUPPORT POINT

1 PARTIAL ELEVATION FOR 9/F ~ 10/F AT FLAT A TOWER 1 COURT A FLAT (CW15A&15B&19)

制圖	吳禕瑜	2017.11.29	修改	J833-T1-BL04
復核			日期	
批准			圖號	

TIA

65

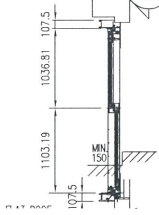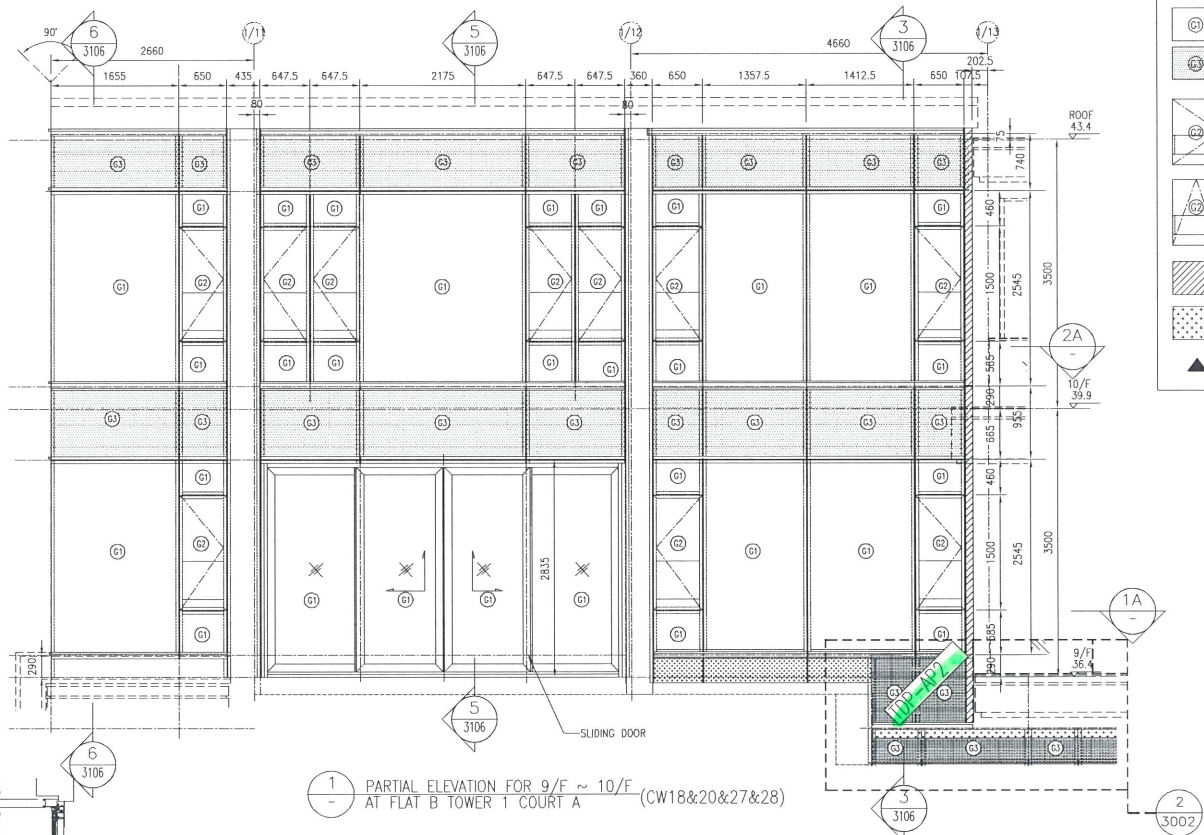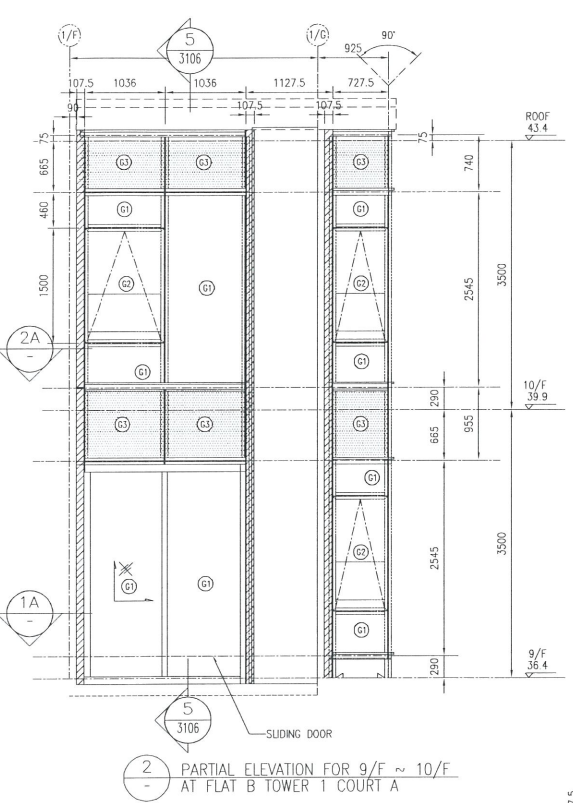


- LEGEND:
- IGU (8mm THK. HEAT STRENGTHENED GLASS+12mm THK. AIR +10mm THK. TEMPERED GLASS)
  - 10mm THK. HEAT STRENGTHENED GLASS W/ 2mm THICK ALUM. BACK PANEL
  - IGU SIDE HUNG WINDOW (8mm THK. HEAT STRENGTHENED GLASS+12mm THK. AIR +8mm THK. TEMPERED GLASS) W/ 10mm THK. TEMPERED GLASS BARRIER BEHIND
  - IGU TOP HUNG WINDOW (8mm THK. HEAT STRENGTHENED GLASS+12mm THK. AIR +8mm THK. TEMPERED GLASS) W/ 10mm THK. TEMPERED GLASS BARRIER BEHIND
  - ALUM. FEATURE
  - 3mm THK. ALUM. CLADDING
  - SUPPORT POINT

7285      19      2175      75      2150      75

T1B

66

吳禕瑜	2017.11.29	修改	J833-T1-BL05
圖		日期	
女		圖號	
佳			

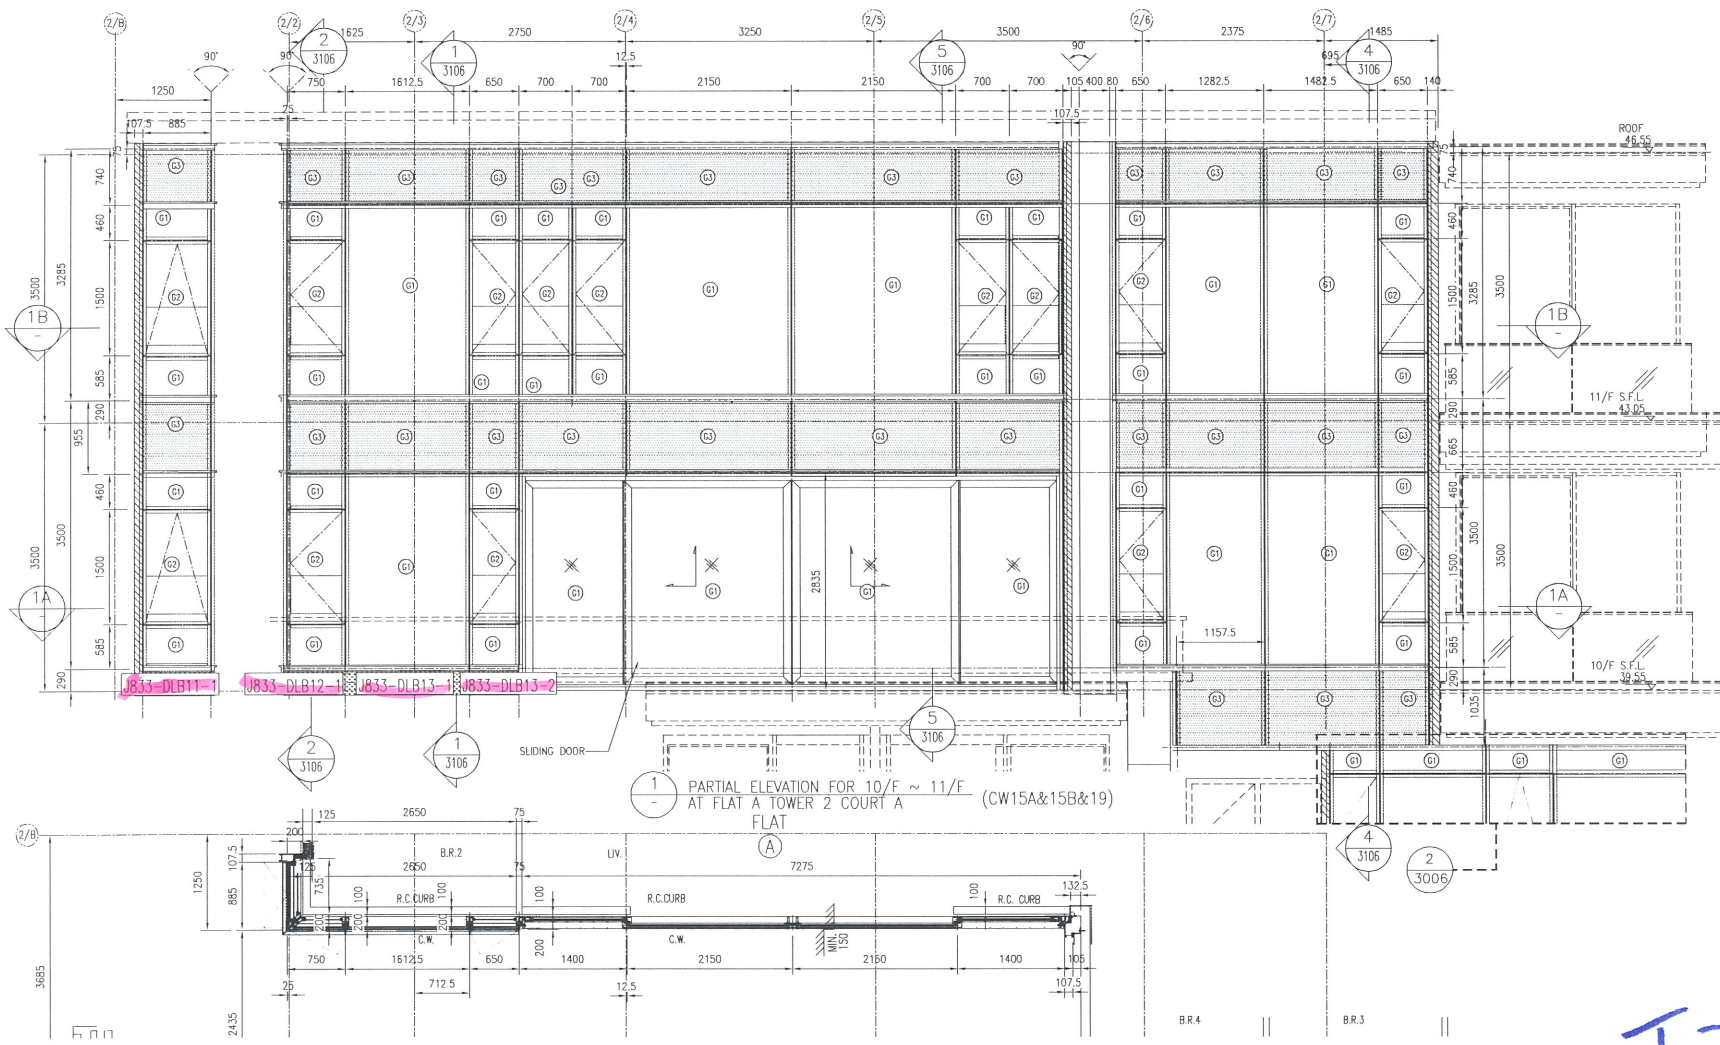


**LEGEND:**

- IGU (8mm THK. HEAT STRENGTHENED GLASS+12mm THK. AIR +10mm THK. TEMPERED GLASS)
- 10mm THK. HEAT STRENGTHENED GLASS W/ 2mm THICK ALUM. BACK PANEL
- IGU SIDE HUNG WINDOW (8mm THK. HEAT STRENGTHENED GLASS+12mm THK. AIR +8mm THK. TEMPERED GLASS) W/ 10mm THK. TEMPERED GLASS BARRIER BEHIND
- IGU TOP HUNG WINDOW (8mm THK. HEAT STRENGTHENED GLASS+12mm THK. AIR +8mm THK. TEMPERED GLASS) W/ 10mm THK. TEMPERED GLASS BARRIER BEHIND
- ALUM. FEATURE
- 3mm THK. ALUM. CLADDING
- SUPPORT POINT


制圖	吳焯瑜	2017.11.29	修改		
復核			日期		
批准			圖號	J833-T2-BL04	

T2A

67

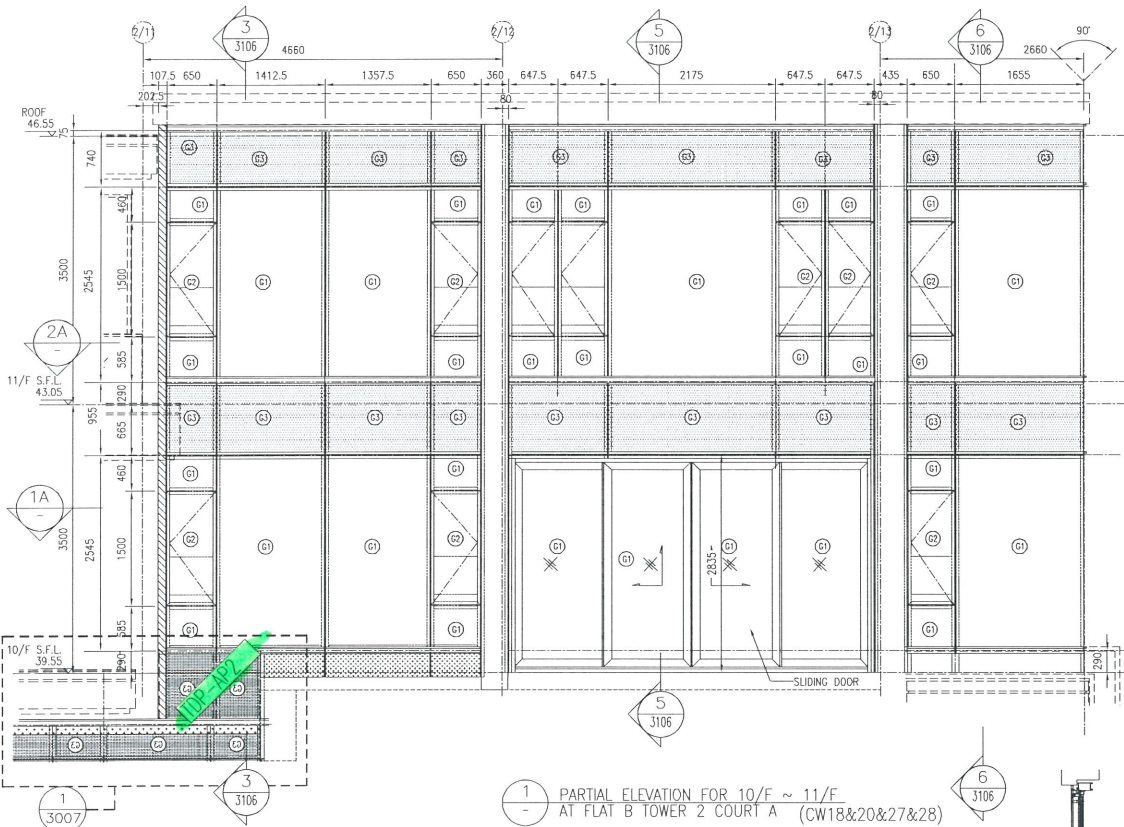

1 - PARTIAL ELEVATION FOR 10/F ~ 11/F AT FLAT B TOWER 2 COURT A (CW18&20&27&28)

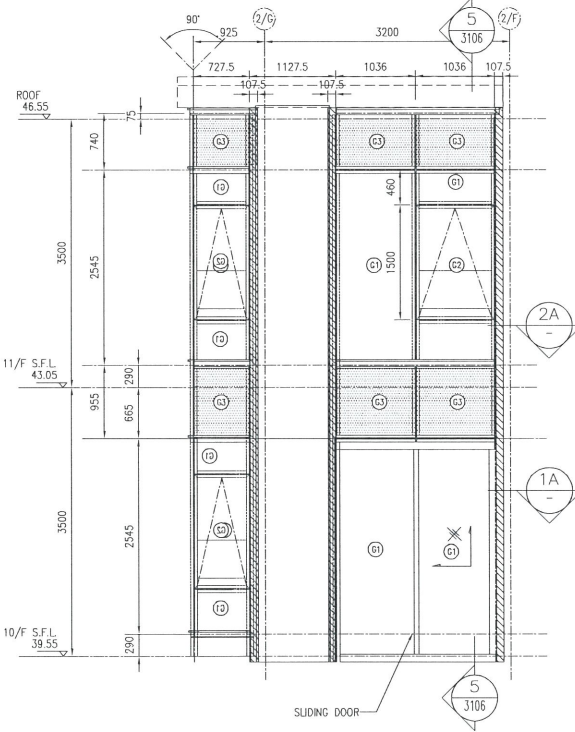


2 - PARTIAL ELEVATION FOR 10/F ~ 11/F AT FLAT B TOWER 2 COURT A

- LEGEND:
- IGU (8mm THK. HEAT STRENGTHENED GLASS+12mm THK. AIR +10mm THK. TEMPERED GLASS)
  - 10mm THK. HEAT STRENGTHENED GLASS W/ 2mm THICK ALUM. BACK PANEL
  - IGU SIDE HUNG WINDOW (8mm THK. HEAT STRENGTHENED GLASS+12mm THK. AIR +8mm THK. TEMPERED GLASS) W/ 10mm THK. TEMPERED GLASS BARRIER BEHIND
  - IGU TOP HUNG WINDOW (8mm THK. HEAT STRENGTHENED GLASS+12mm THK. AIR +8mm THK. TEMPERED GLASS) W/ 10mm THK. TEMPERED GLASS BARRIER BEHIND
  - ALUM. FEATURE
  - 3mm THK. ALUM. CLADDING
  - SUPPORT POINT



T2B

制圖	吳禕瑜	2017.11.29	修改	日期	圖號	J833-T2-BL05
復核						
批准						

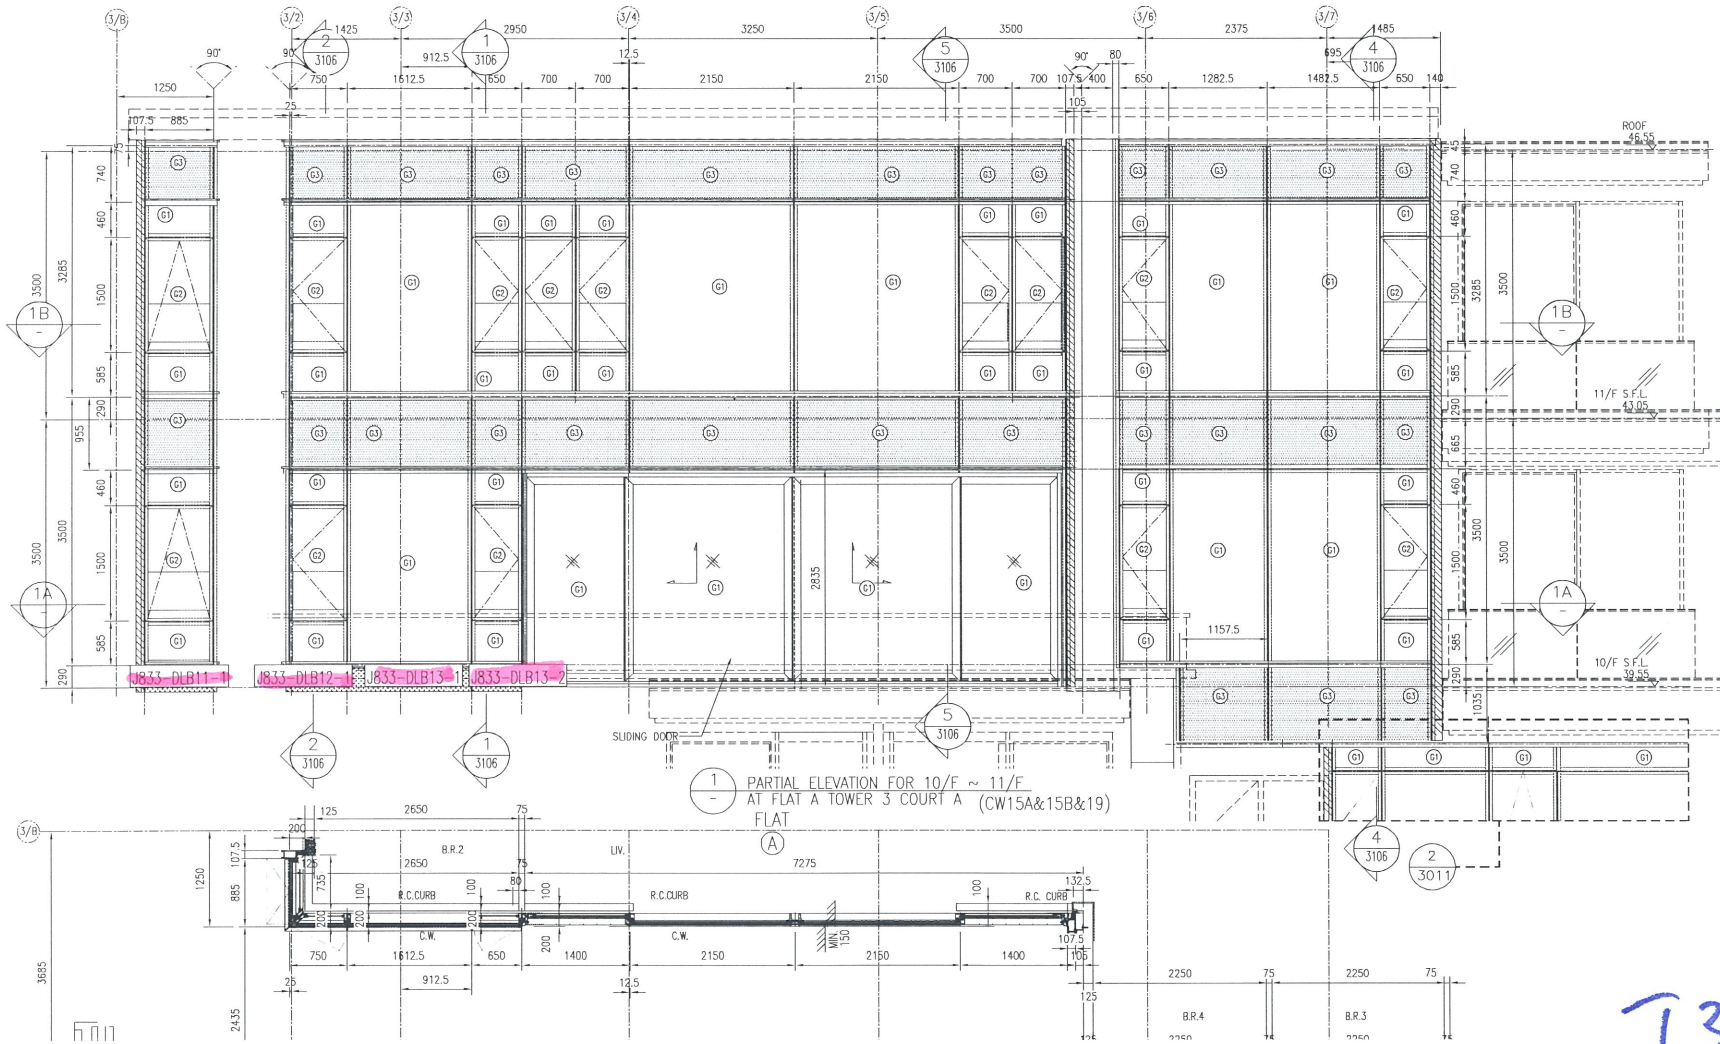


**LEGEND:**

- (G1) IGU (8mm THK. HEAT STRENGTHENED GLASS+12mm THK. AIR +10mm THK. TEMPERED GLASS)
- (G2) 10mm THK. HEAT STRENGTHENED GLASS W/ 2mm THICK ALUM. BACK PANEL
- (G3) IGU SIDE HUNG WINDOW (8mm THK. HEAT STRENGTHENED GLASS+12mm THK. AIR +8mm THK. TEMPERED GLASS) W/ 10mm THK. TEMPERED GLASS BARRIER BEHIND
- (G4) IGU TOP HUNG WINDOW (8mm THK. HEAT STRENGTHENED GLASS+12mm THK. AIR +8mm THK. TEMPERED GLASS) W/ 10mm THK. TEMPERED GLASS BARRIER BEHIND
- ALUM. FEATURE
- 3mm THK. ALUM. CLADDING
- SUPPORT POINT

制圖	吳禕瑜	2017.11.29	修改		
復核			日期		
批准			圖號	J833-T3-BL03	

T3A

69

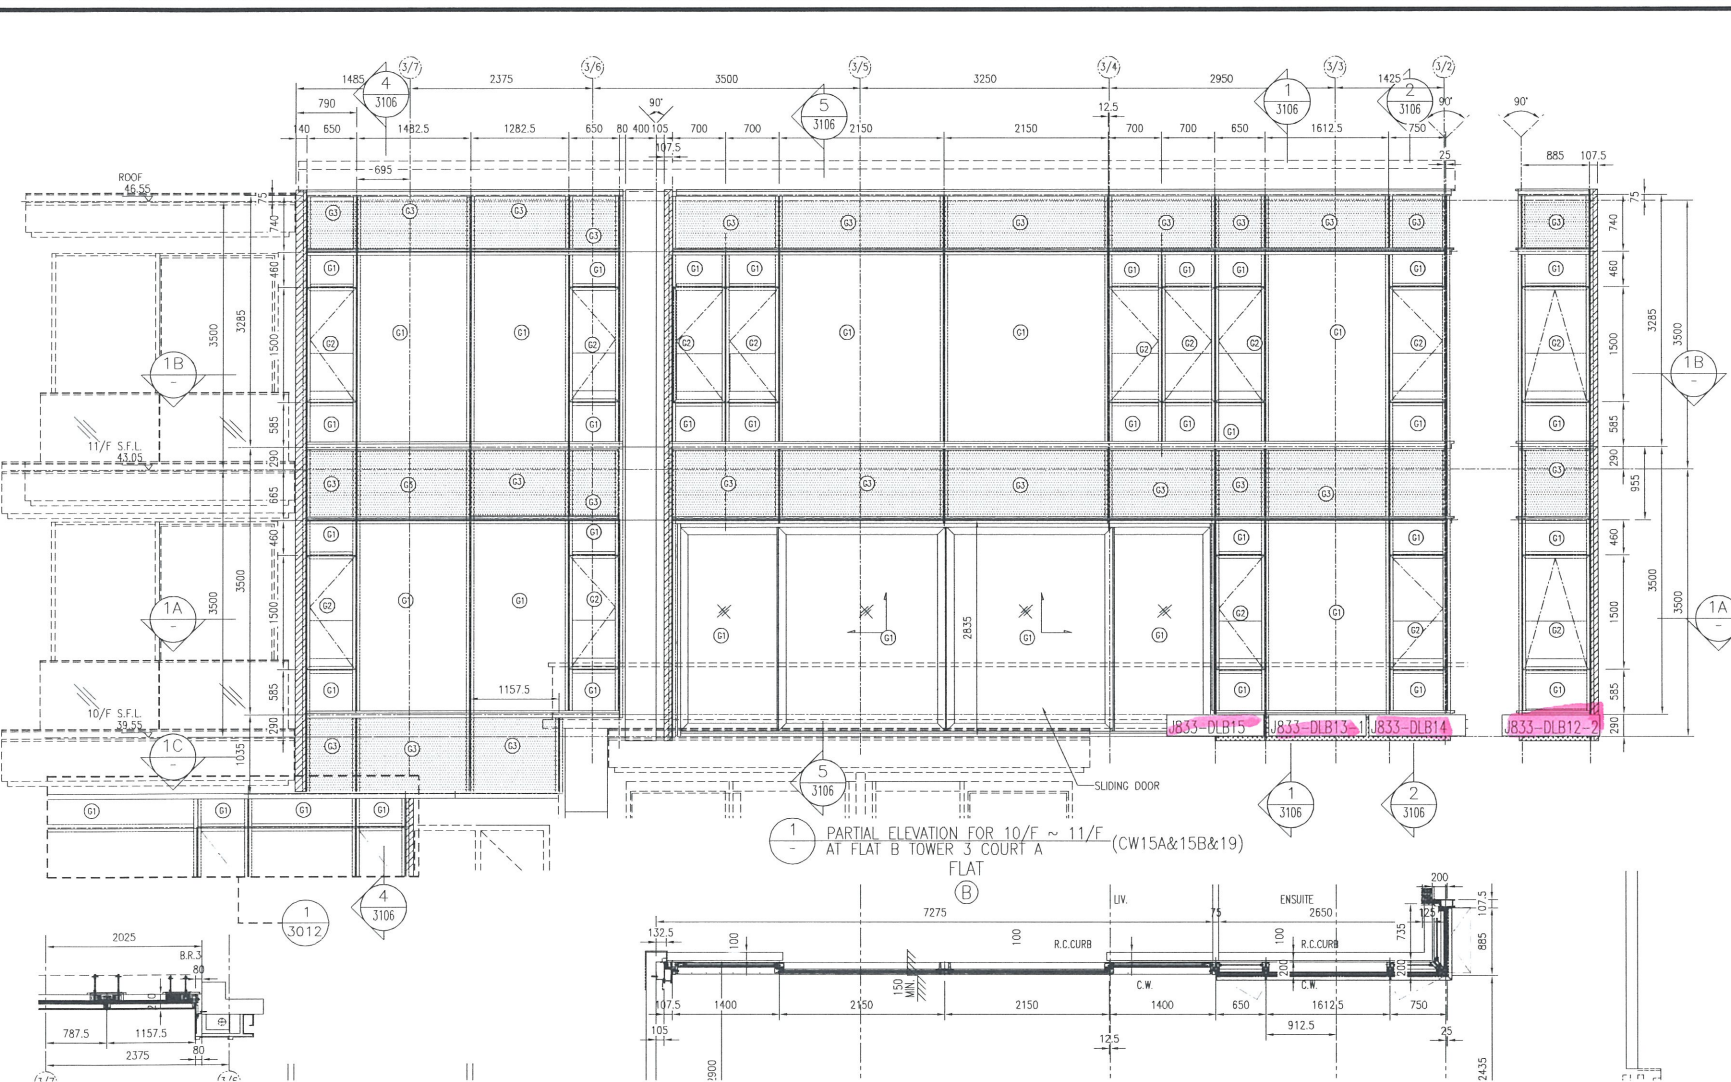

- LEGEND:**
- IGU (8mm THK. HEAT STRENGTHENED GLASS+12mm THK. AIR +10mm THK. TEMPERED GLASS)
  - 10mm THK. HEAT STRENGTHENED GLASS W/ 2mm THICK ALUM. BACK PANEL
  - IGU SIDE HUNG WINDOW (8mm THK. HEAT STRENGTHENED GLASS+12mm THK. AIR +8mm THK. TEMPERED GLASS) W/ 10mm THK. TEMPERED GLASS BARRIER BEHND
  - IGU TOP HUNG WINDOW (8mm THK. HEAT STRENGTHENED GLASS+12mm THK. AIR +8mm THK. TEMPERED GLASS) W/ 10mm THK. TEMPERED GLASS BARRIER BEHND
  - ALUM. FEATURE
  - 3mm THK. ALUM. CLADDING
  - SUPPORT POINT


1 PARTIAL ELEVATION FOR 10/F ~ 11/F (CW15A&15B&19) AT FLAT B TOWER 3 COURT A

制圖	吳禕瑜	2017.11.29	修改			
復核			日期			
批准			圖號	J833-T3-BL04		

T3B

70



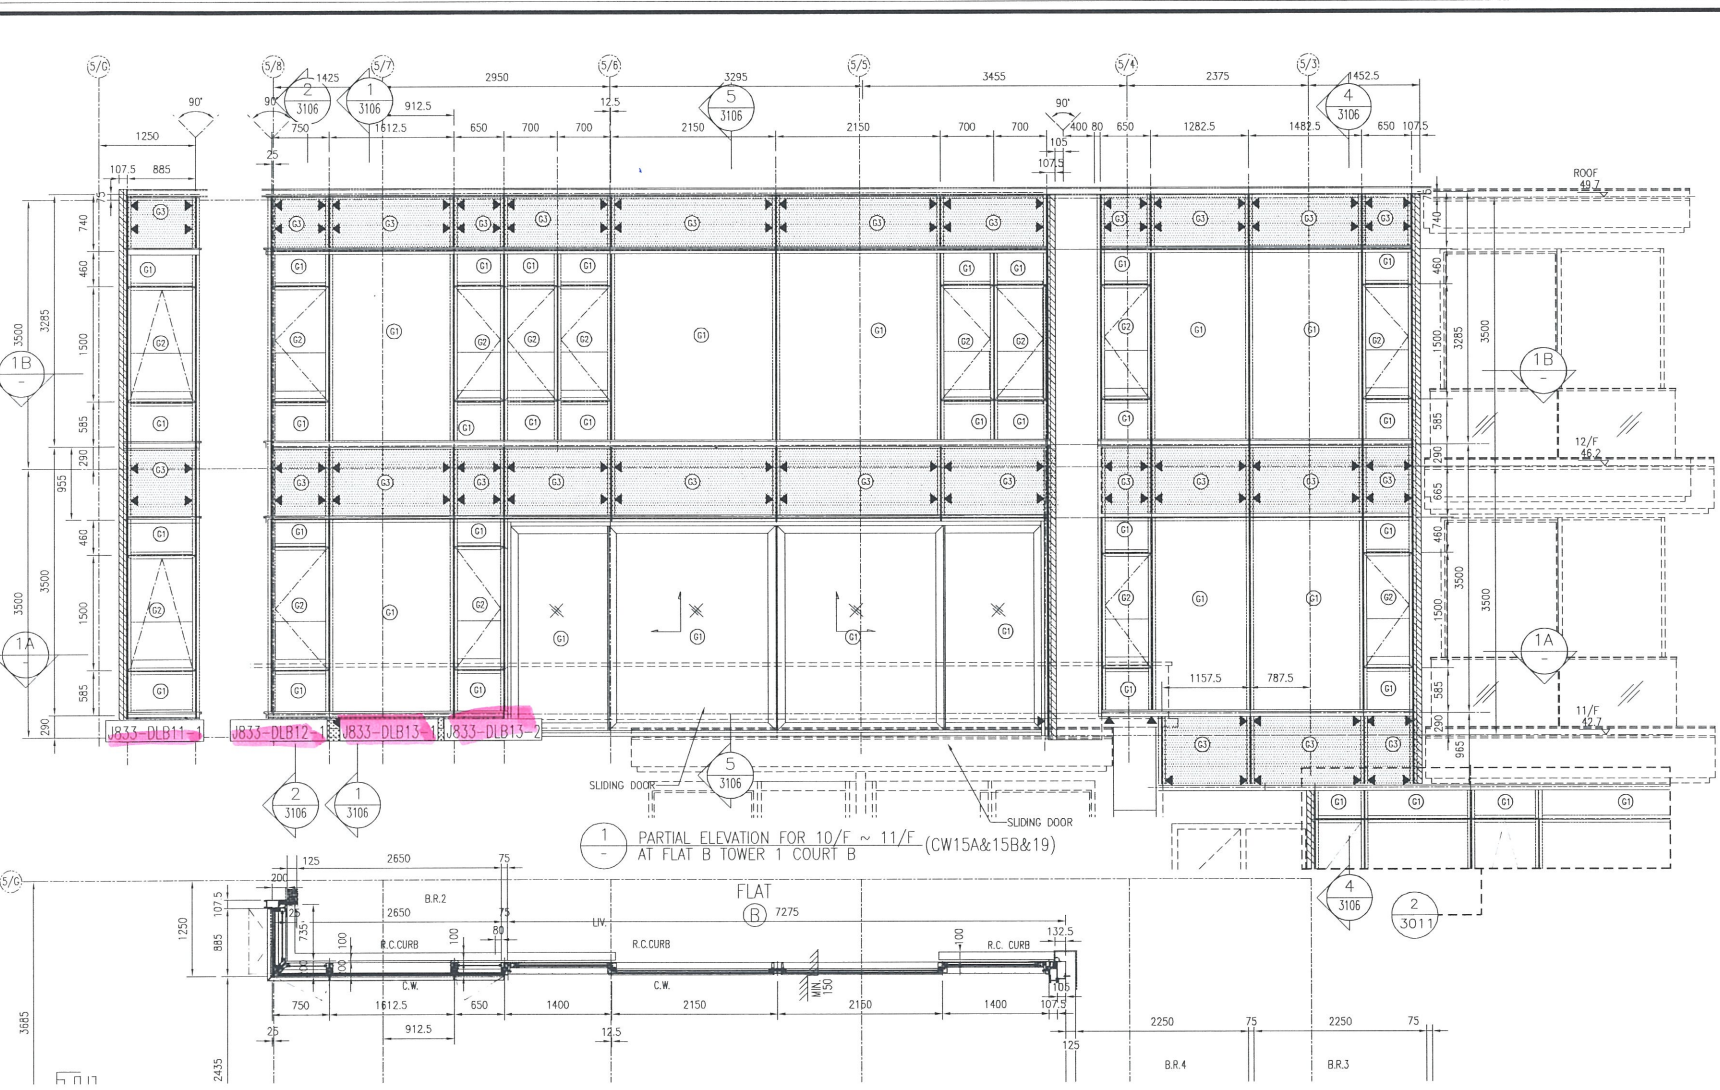


- LEGEND:**
- (G1) IGU (6mm THK. HEAT STRENGTHENED GLASS+12mm THK. AIR +10mm THK. TEMPERED GLASS)
  - (G2) 10mm THK. HEAT STRENGTHENED GLASS W/ 2mm THICK ALUM. BACK PANEL
  - (G3) IGU SIDE HUNG WINDOW (6mm THK. HEAT STRENGTHENED GLASS+12mm THK. AIR +6mm THK. TEMPERED GLASS) W/ 10mm THK. TEMPERED GLASS BARRIER BEHIND
  - (G4) IGU TOP HUNG WINDOW (6mm THK. HEAT STRENGTHENED GLASS+12mm THK. AIR +6mm THK. TEMPERED GLASS) W/ 10mm THK. TEMPERED GLASS BARRIER BEHIND
  - (H) ALUM. FEATURE
  - (C) 3mm THK. ALUM. CLADDING
  - ▲ SUPPORT POINT

1 - PARTIAL ELEVATION FOR 10/F ~ 11/F AT FLAT B TOWER 1 COURT B (CW15A&15B&19)

制圖	吳禕瑜	2017.11.29	修改		
復核			日期		
批准			圖號	J833-T5-BL04	

T5B


72

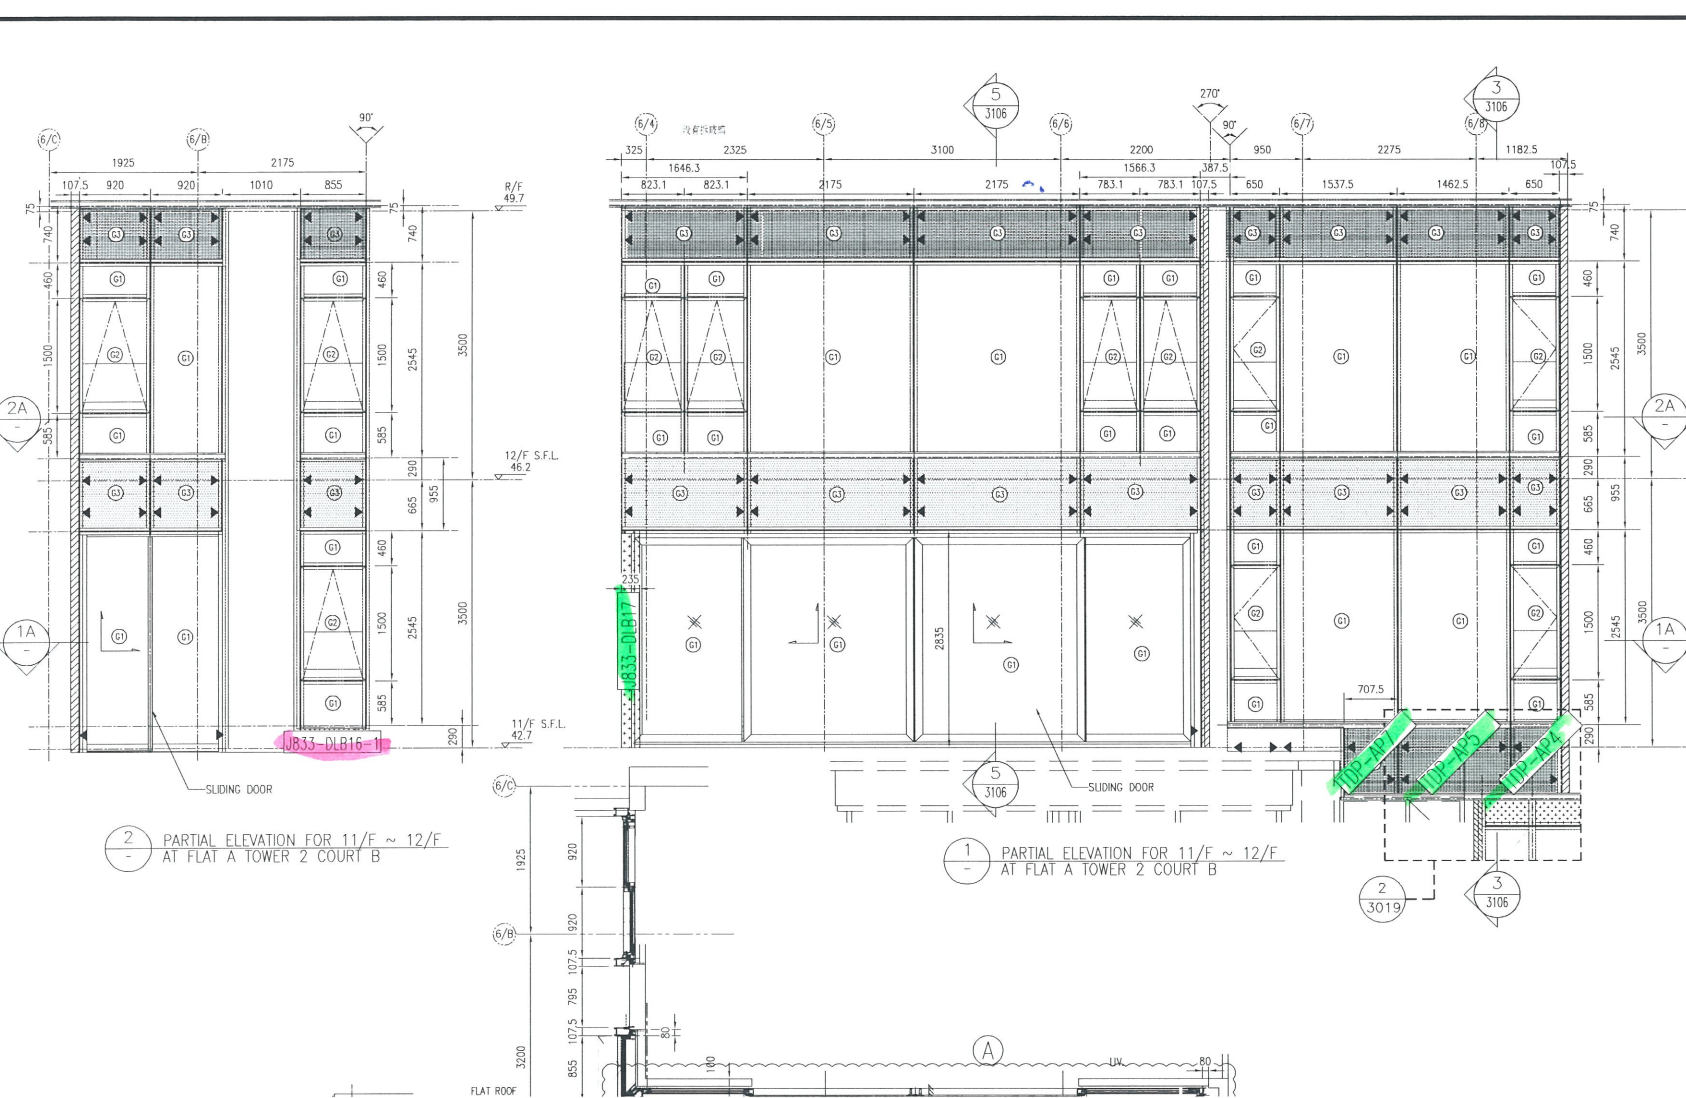

- LEGEND:**
- IGU (8mm THK. HEAT STRENGTHENED GLASS+12mm THK. AIR +10mm THK. TEMPERED GLASS)
  - 10mm THK. HEAT STRENGTHENED GLASS W./ 2mm THICK ALUM. BACK PANEL
  - IGU SIDE HUNG WINDOW (8mm THK. HEAT STRENGTHENED GLASS+12mm THK. AIR +8mm THK. TEMPERED GLASS) W./ 10mm THK. TEMPERED GLASS BARRIER BEHIND
  - IGU TOP HUNG WINDOW (8mm THK. HEAT STRENGTHENED GLASS+12mm THK. AIR +8mm THK. TEMPERED GLASS) W./ 10mm THK. TEMPERED GLASS BARRIER BEHIND
  - ALUM. FEATURE
  - 3mm THK. ALUM. CLADDING
  - SUPPORT POINT

制圖	吳焯瑜	2017.11.29	修改	
復核			日期	
批准			圖號	J833-T6-BL05


T6A  
73

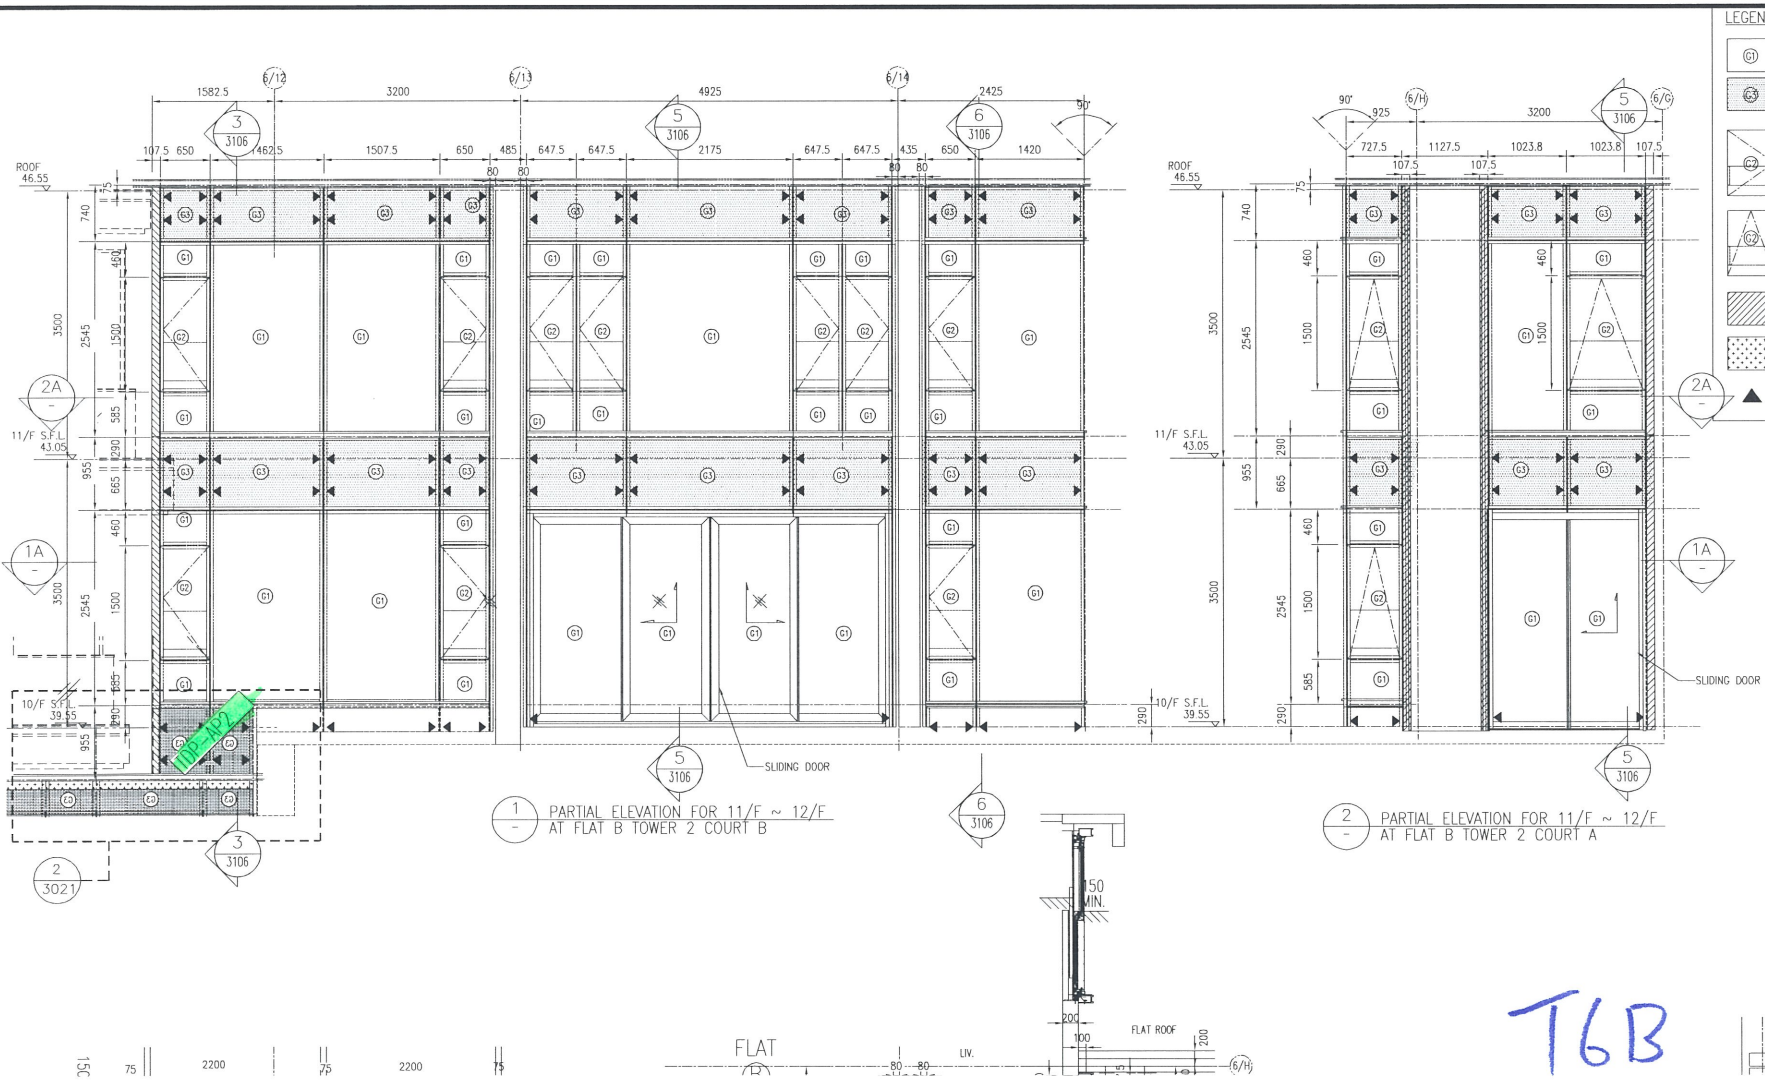

T6B

74

制圖	吳禕瑜	2017.11.29	修改	
復核			日期	
批准			圖號	J833-T6-BL06

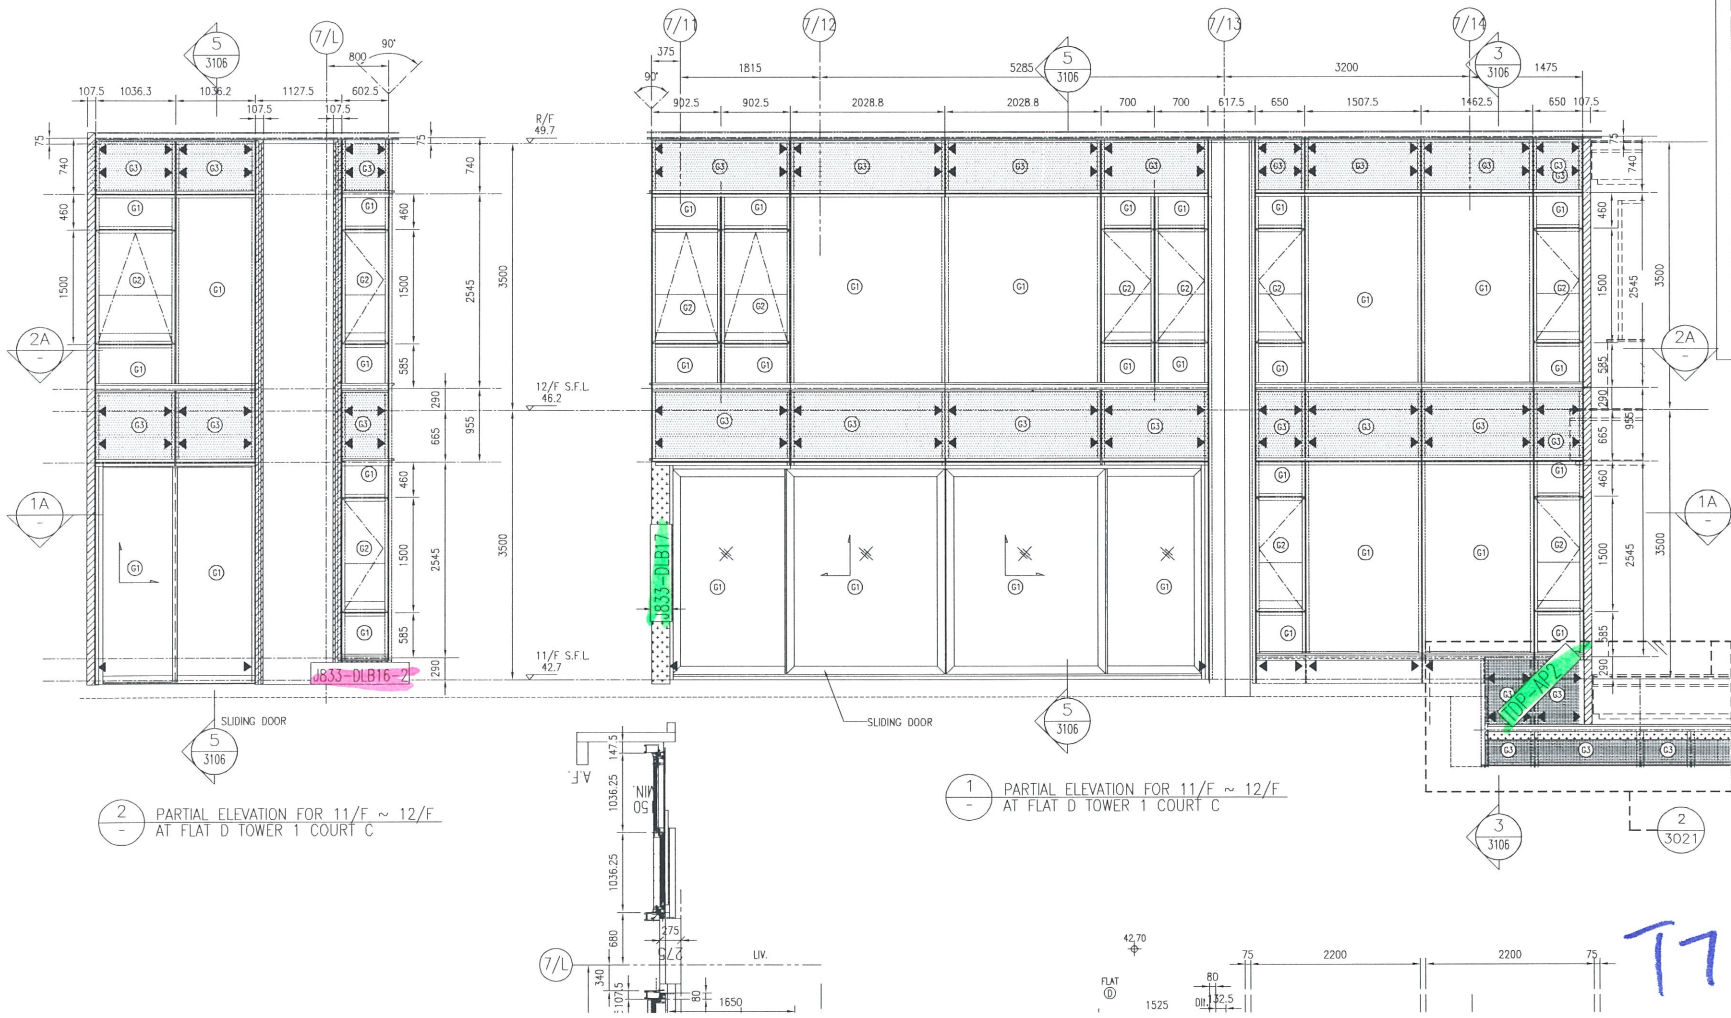

- LEGEND:
- (G1) IGU (8mm THK. HEAT STRENGTHENED GLASS+12mm THK. AIR +10mm THK. TEMPERED GLASS)
  - (G2) 10mm THK. HEAT STRENGTHENED GLASS W/ 2mm THICK ALUM. BACK PANEL
  - (G3) IGU SIDE HUNG WINDOW (8mm THK. HEAT STRENGTHENED GLASS+12mm THK. AIR +8mm THK. TEMPERED GLASS) W/ 10mm THK. TEMPERED GLASS BARRIER BEHIND
  - (G4) IGU TOP HUNG WINDOW (8mm THK. HEAT STRENGTHENED GLASS+12mm THK. AIR +8mm THK. TEMPERED GLASS) W/ 10mm THK. TEMPERED GLASS BARRIER BEHIND
  - ALUM. FEATURE
  - 3mm THK. ALUM. CLADDING
  - SUPPORT POINT


2 - PARTIAL ELEVATION FOR 11/F ~ 12/F AT FLAT D TOWER 1 COURT C

1 - PARTIAL ELEVATION FOR 11/F ~ 12/F AT FLAT D TOWER 1 COURT C

T7D


75

制圖	吳禕瑜	2017.11.29	修改		
復核			日期		
批准			圖號	J833-T7-BL06	

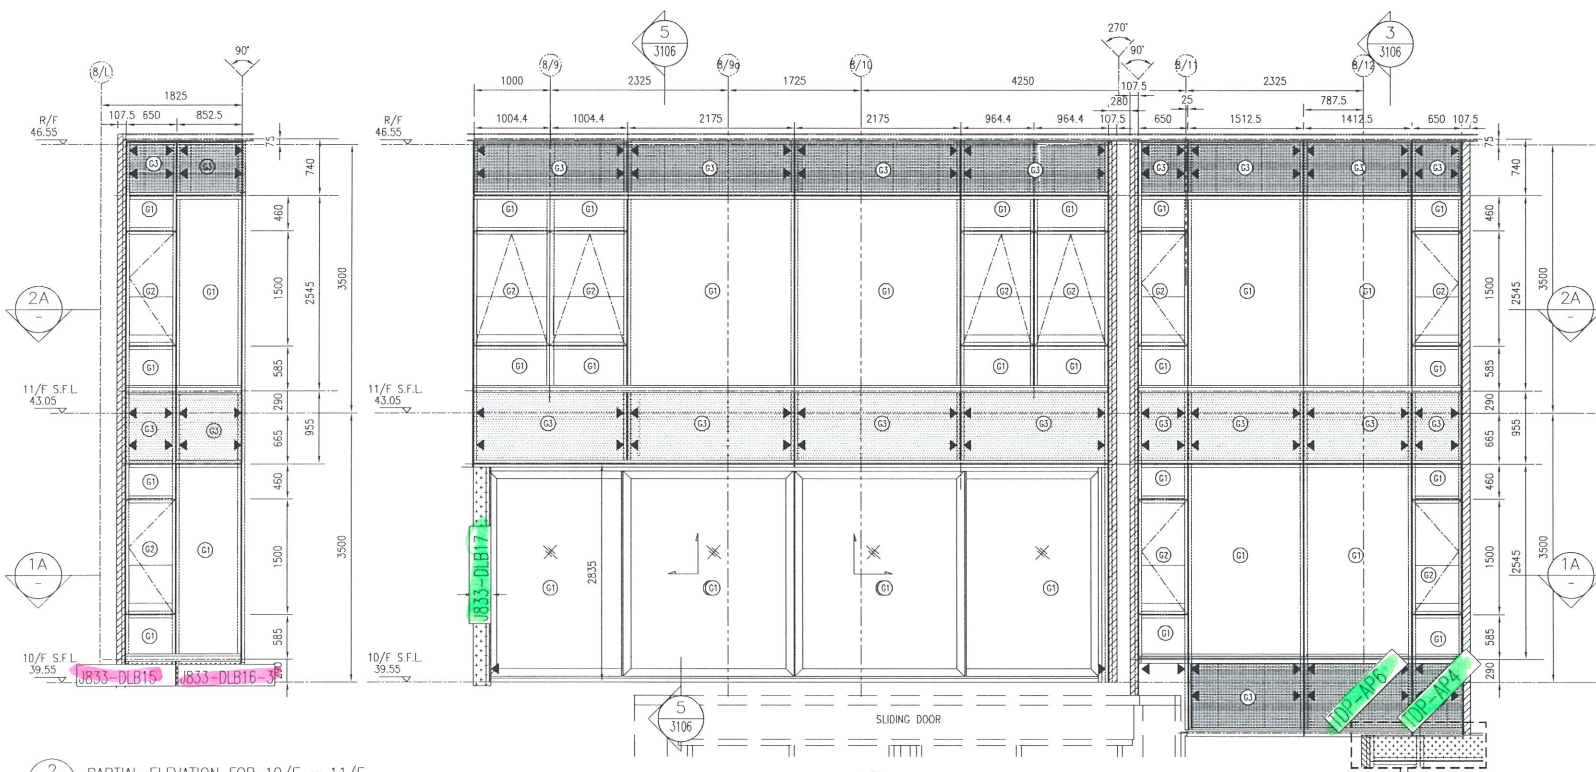

2 - PARTIAL ELEVATION FOR 10/F ~ 11/F AT FLAT A TOWER 2 COURT C

1 - PARTIAL ELEVATION FOR 10/F ~ 11/F AT FLAT C TOWER 2 COURT C

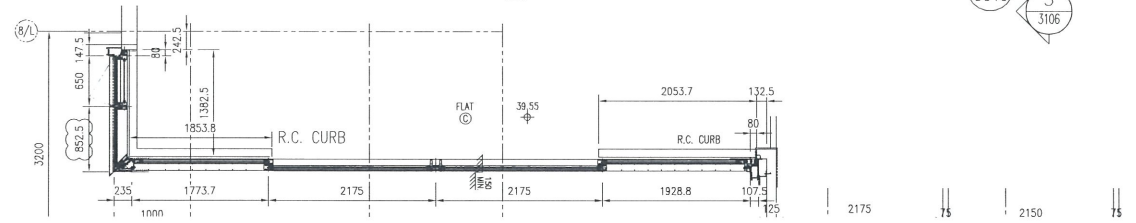


- LEGEND:
- IGU (8mm THK. HEAT STRENGTHENED GLASS+12mm THK. AIR +10mm THK. TEMPERED GLASS)
  - 10mm THK. HEAT STRENGTHENED GLASS W/ 2mm THICK ALUM. BACK PANEL
  - IGU SIDE HUNG WINDOW (8mm THK. HEAT STRENGTHENED GLASS+12mm THK. AIR +8mm THK. TEMPERED GLASS) W/ 10mm THK. TEMPERED GLASS BARRIER BEHIND
  - IGU TOP HUNG WINDOW (8mm THK. HEAT STRENGTHENED GLASS+12mm THK. AIR +8mm THK. TEMPERED GLASS) W/ 10mm THK. TEMPERED GLASS BARRIER BEHIND
  - ALUM. FEATURE
  - 3mm THK. ALUM. CLADDING
  - SUPPORT POINT

T8C

76

制圖	吳禕瑜	2017.11.29	修改		
復核			日期		
批准			圖號	J833-T8-BL06	

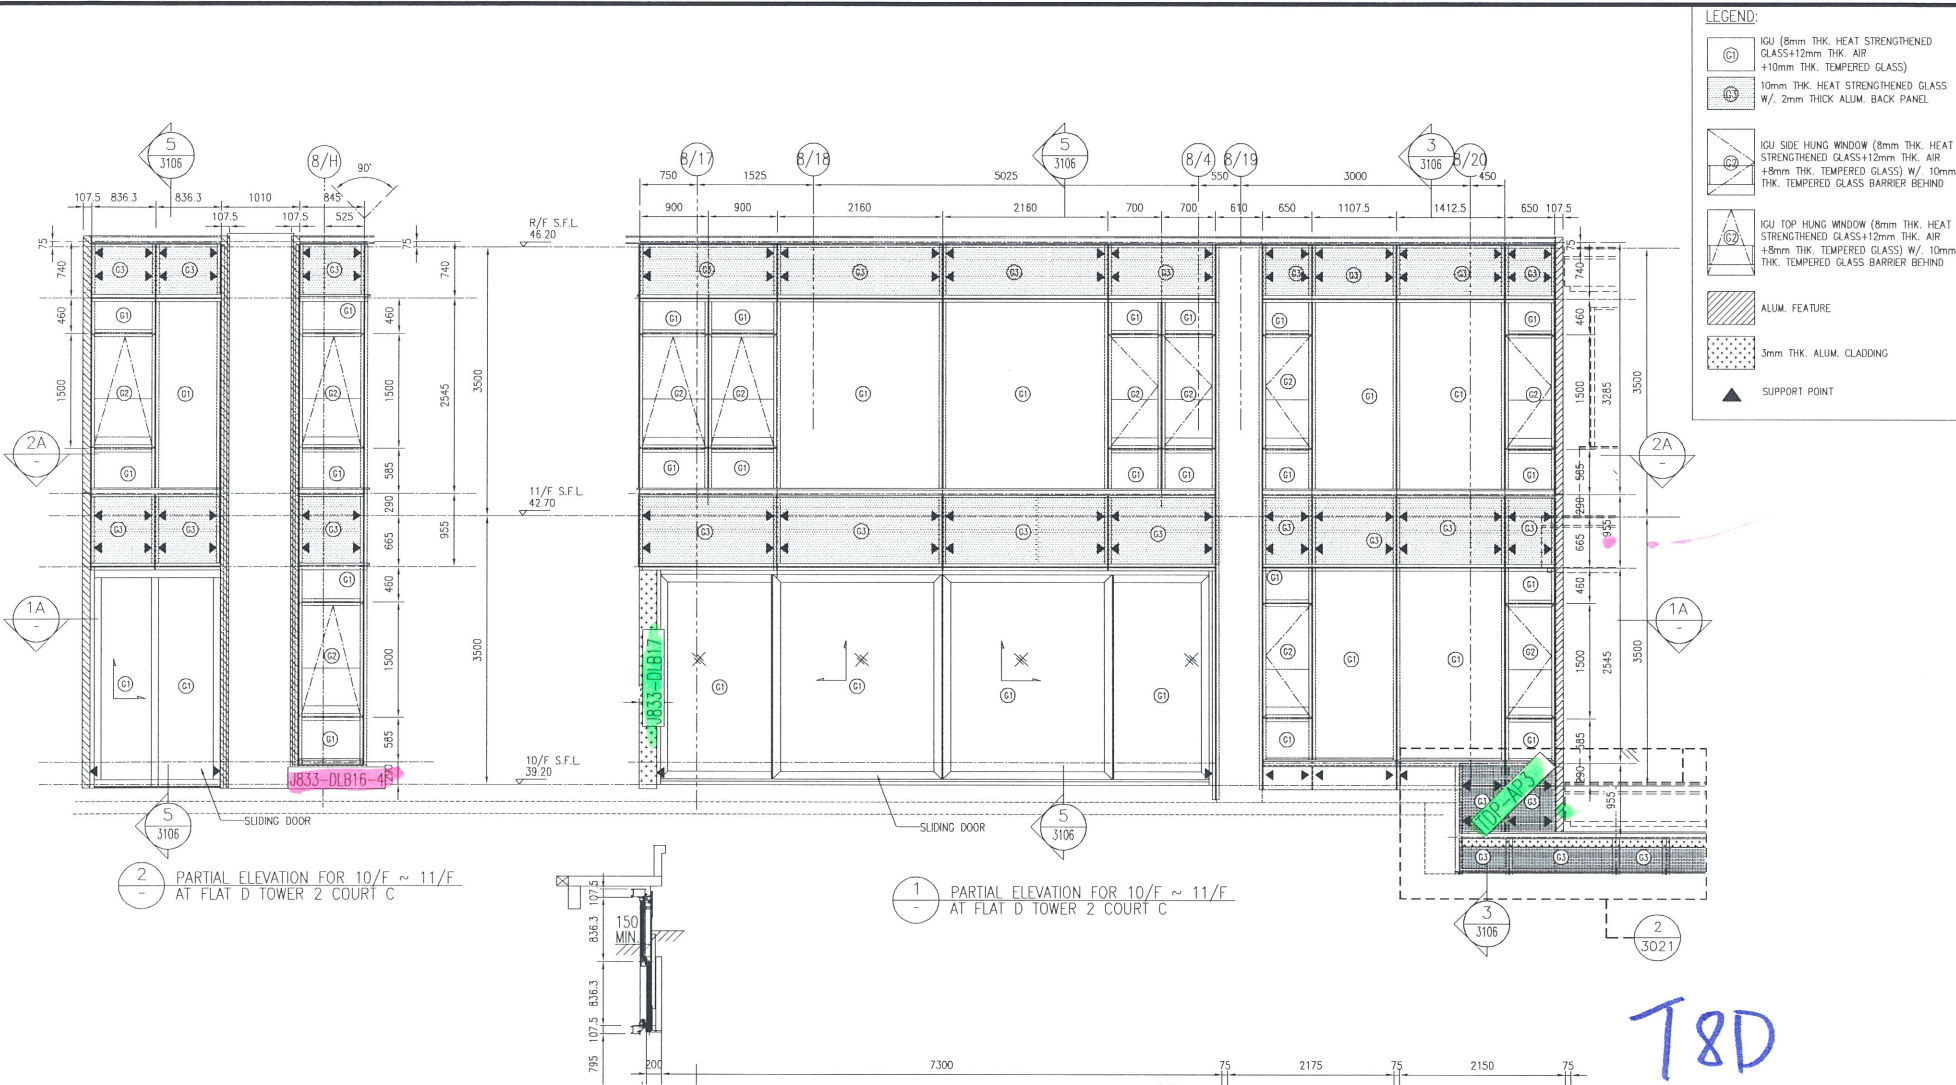

T8D

77

制圖	吳禕瑜	2017.11.29	修改	J833-T8-BL07
復核			日期	
批准			圖號	