

工程指示 / 要求簡箋(E.I.)

工程指示編號：EI/ 2461 /20 修改版次：
 工程編號：J851 工程名稱：青衣明翹滙
 工程項目：玻璃欄河地盤用玻璃線 & UP欄河補橫料(辦房)
 收件人：生統 發件人：Joe Chan 日期：21/9/2020

要求提供 / 確認 事項：

- () 初步鋁料 B.M. () 加工拆圖，然後生產 () 尺寸表
- () 正式鋁料 B.M. () 技術上資料 / 指示 () 報價
- () 配件 B.M. () 樣辦或貨品說明書 () 分判合約
- () 其他：_____



內容：

請依附件資料，加工鋁料，送地盤。
 (樣板層補料，急用)

請在 25/9/2020 前完成上列要求。

附有關圖紙 / 文件：

1+9頁

以上項目為：

- 原合約工程包 原合約工程加 / 減賬 新工程報價

原因：-

分發東莞各部門：

- () 生產技術總監 連附件 () 技術部 連附件 () 生產部 連附件 () 機械設計部 連附件
- () 採購部 連附件 () 生產統籌部 連附件
- () 質檢部 連附件 () 會計部 連附件 () 報關組 連附件 () 其他 _____ 連附件

分發香港各部門：

- () 行政部 連附件 () 會計部 連附件 () 統籌部 連附件 () 工程部地盤科文 連附件 積哥
- () 採購部 連附件 () QS 部 連附件 () 維修部 連附件 () 其他 _____ 連附件


傳遞編號：

HK2149/20

發件人簽署：

項目經理簽署：



積哥
 P.P. 2

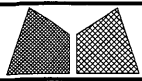


美特鋁質有限公司
MIDI Aluminium Fabricator Ltd.

工程號	J851	類別		物料號	-
地盘	青衣190	制圖	W. E. X	2020-07-29	圖號 X85792-01-a
修改	-	採用工廠		数量	-
日期	-	材料颜色	CHROMATE	單件重量	- (KG)



部件编号	L	N	数量
X85792-03	2283	@7X300	1
X85792-05	1933	@6X300	1
X85792-07	1913	@6X300	2
X85792-09	1876	@6X300	1
X85792-11	1746	@5X300	1
X85792-16	2143	@7X300	1
X85792-17	649	@2X300	5
X85792-18	679	@2X300	2
X85792-19	229	@2X80	2
X85792-20	129	@2X40	1
X85792-21	29	中間1個孔	2

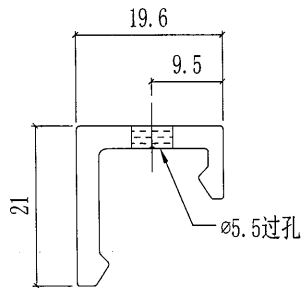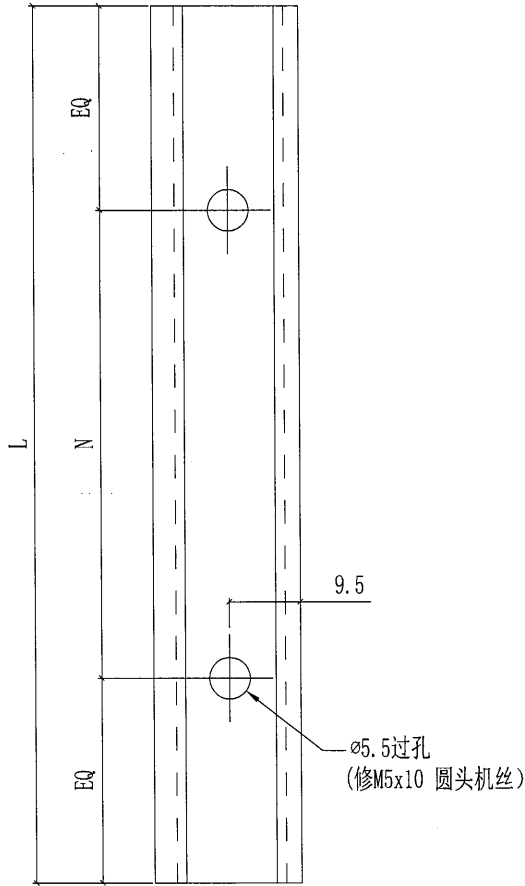


(2)

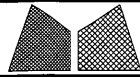 美特鋁質有限公司 MIDI Aluminium Fabricator Ltd.				工程號	J851	類別		物料號	-					
				地盘	青衣190	制圖	W. E. X	2020-07-29	圖號	X85793-01-a				
修改	-	-	-	採用工廠		地盤	✓	图纸名称	铝型材加工图	復核	-	-	數量	-
日期	-	-	-	材料颜色	-	材料	X85793	批准	-	-	單件重量	-	(KG)	

部件编号	L	颜色	颜色编号	数量
X85793-03G	2283	深灰色	UCT534193SC-3	1
X85793-05W	1933	白色	TUC43350SC(ZH)-3	1
X85793-07W	1913	白色	TUC43350SC(ZH)-3	2
X85793-09G	1876	深灰色	UCT534193SC-3	1
X85793-11G	1746	白色	TUC43350SC(ZH)-3	1
X85793-16G	2143	深灰色	UCT534193SC-3	1
X85793-17G	649	深灰色	UCT534193SC-3	2
X85793-17W	649	白色	TUC43350SC(ZH)-3	3
X85793-18G	679	深灰色	UCT534193SC-3	1
X85793-18W	679	白色	TUC43350SC(ZH)-3	1
X85793-19W	229	白色	TUC43350SC(ZH)-3	2
X85793-20G	129	深灰色	UCT534193SC-3	1
X85793-21G	29	深灰色	UCT534193SC-3	1
X85793-21W	29	白色	TUC43350SC(ZH)-3	1

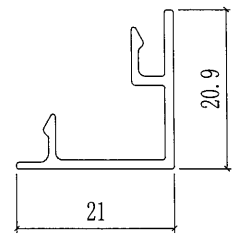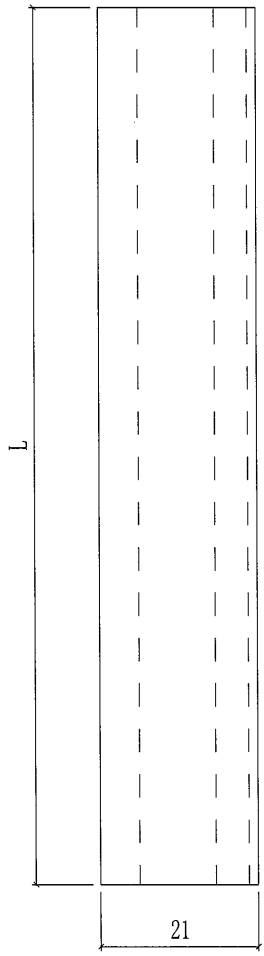

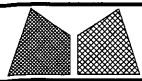







美特铝质有限公司
MIDI Aluminium Fabricator Ltd.


工程號	J851	類別		物料號	-
地盘	青衣190	制圖	W. E. X	2020-05-13	圖號 X85798-01R
修改日期	A 11/09	採用工廠	✓ 地盘	圖紙名稱	顶横料加工图
日期		材料颜色	-	復核	-
		材料	X85798	批准	-
				單件重量	- (KG)

3

部件编号	L	A	B	N	颜色	颜色编号	配封口片编号	数量
X85798-01RG-04	477	132.5	67	99	深灰色	UCT534193SC-3	AP-UP01LG	28
X85798-01RG-05	427	112.5	67	89	深灰色	UCT534193SC-3	AP-UP01LG	29

顶横

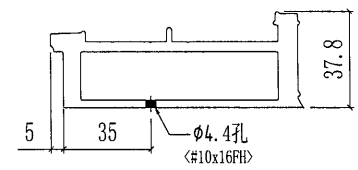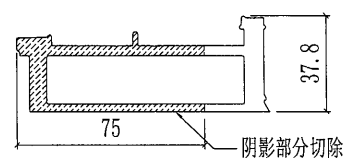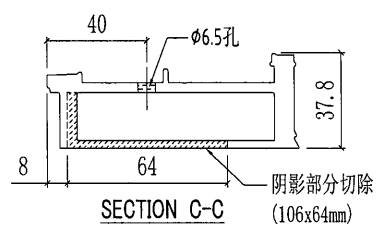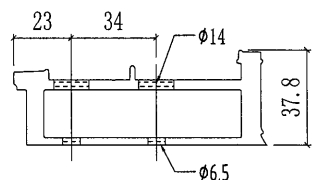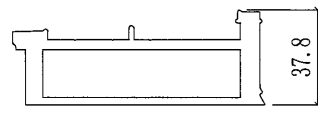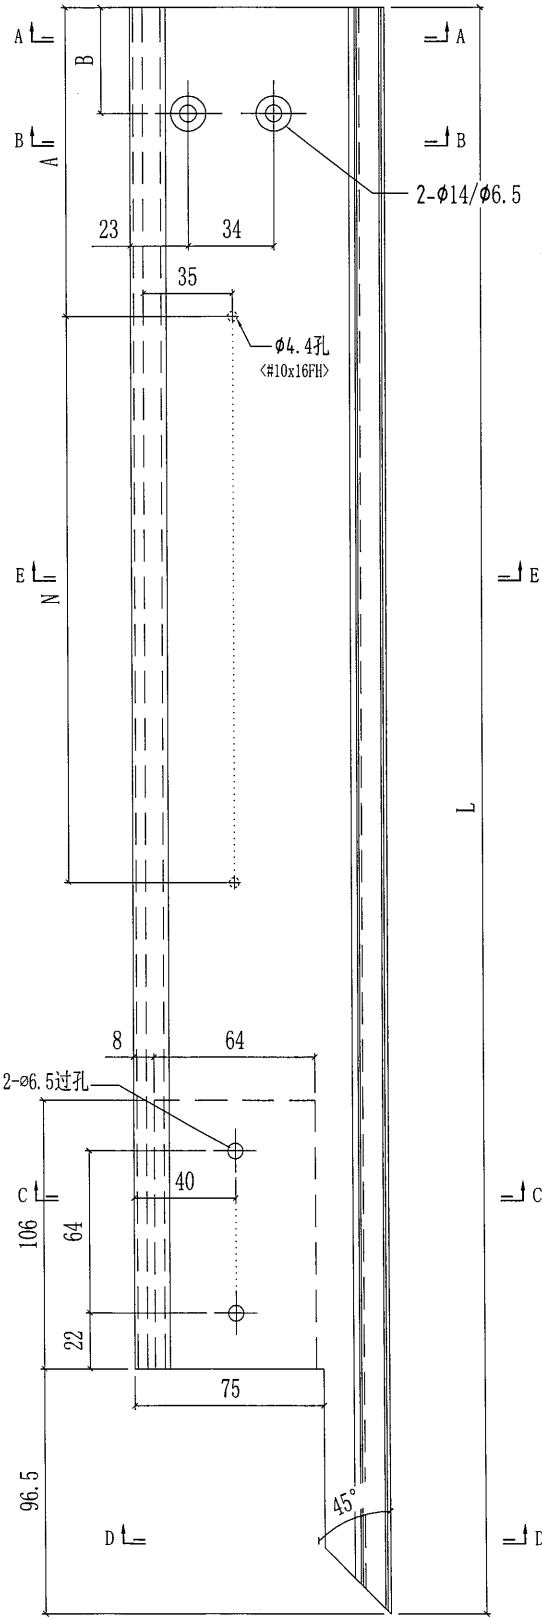


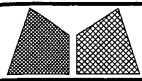


美特鋁質有限公司
MIDI Aluminium Fabricator Ltd.


工程號	J851	類別		物料號	-		
地盤	青衣190	制圖	W. E. X	2020-05-13	圖號	X85798-05L	
修改	-	採用工廠	✓	地盤	圖紙名稱	頂橫料加工圖	
日期	-	材料	X85798	顏色	深灰色	數量	-
		材料顏色	-	批准	-	單件重量	- (KG)

部件编号	L	A	N	颜色	颜色编号	配封口片编号	数量
X85798-05LG-01	377	87.5	64	深灰色	UCT534193SC-3	AP-UP01LG	14


頂橫

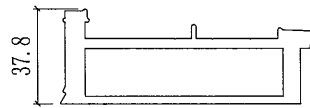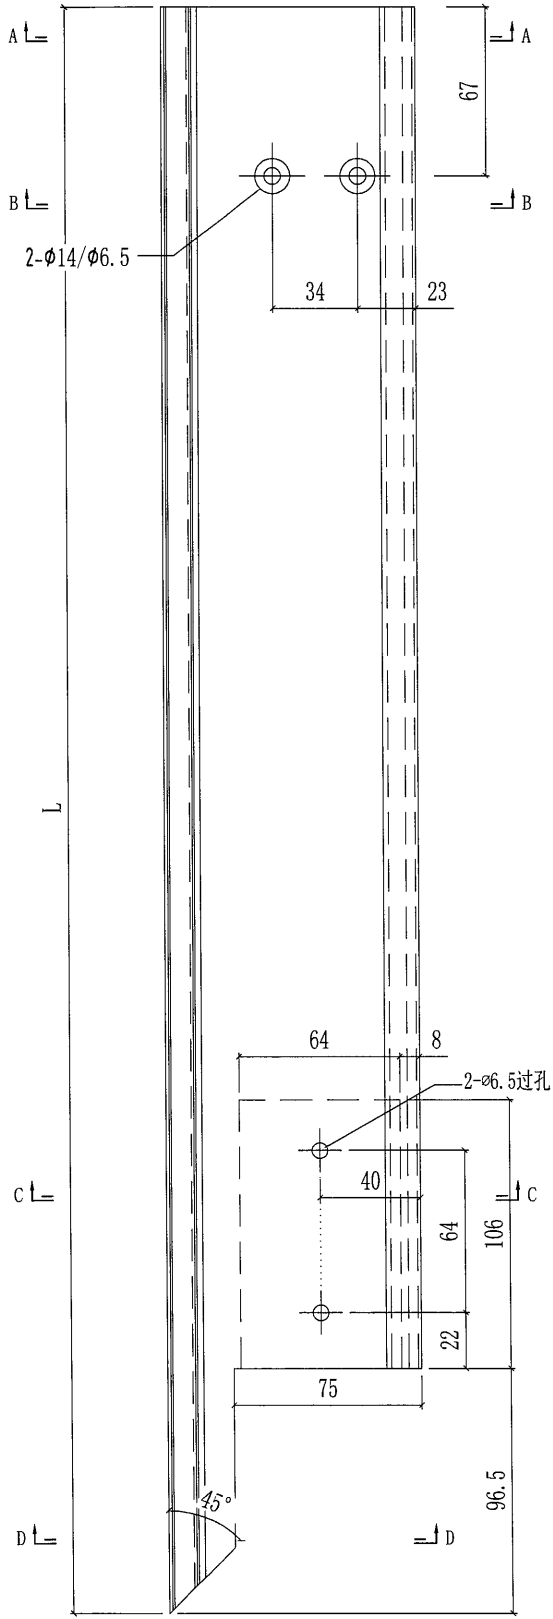


SECTION A-A

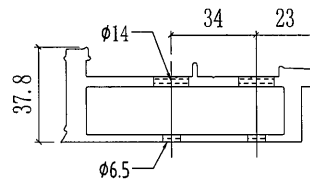


SECTION B-B

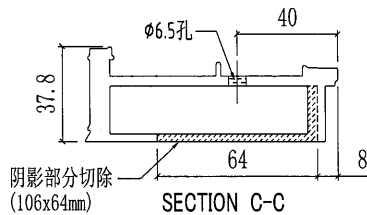

SECTION C-C

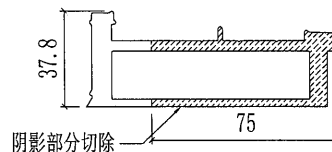

SECTION D-D


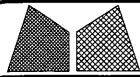


美特鋁質有限公司
MIDI Aluminium Fabricator Ltd.


工程號	J851	類別		物料號	-
地盘	青衣190	制圖	W. E. X	2020-05-13	圖號 X85789-01R
修改	A	採用工廠	✓	地盘	圖紙名稱 底橫料加工圖
日期	11/09	材料顏色	-	材料	X85789
				復核	-
				批准	-
				數量	-
				單件重量	- (KG)

部件编号	L	A	N	颜色	部件编号	数量
X85789-01RG-04	439	44	100	深灰色	UCT534193SC-3	28
X85789-01RG-05	389	24	90	深灰色	UCT534193SC-3	29

底橫

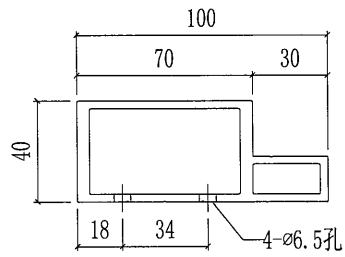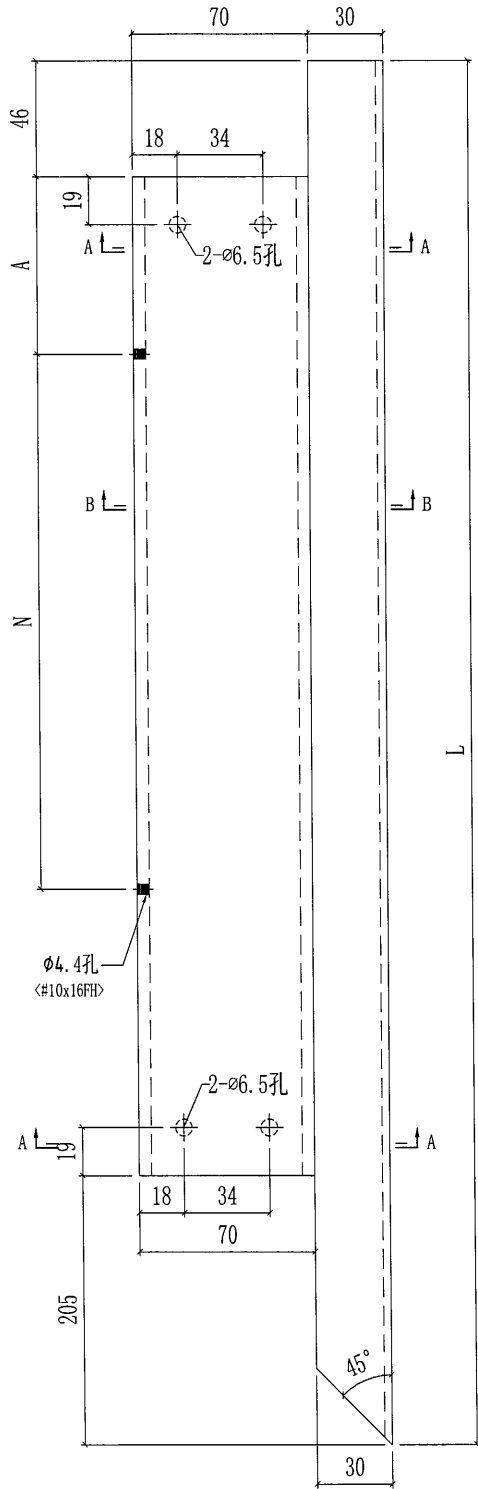

SECTION A-A

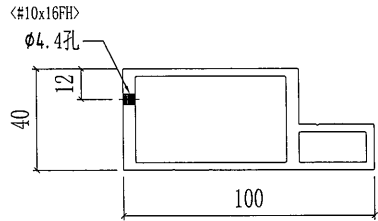

SECTION B-B



6

美特鋁質有限公司
MIDI Aluminium Fabricator Ltd.


工程號	J851	類別		物料號	-
地盘	青衣190	制圖	W. E. X	2020-05-13	圖號 X85789-01L
修改	A	採用工廠	✓	地盘	图纸名称 底橫料加工图
日期	11/09	材料颜色	-	材料	X85789
				復核	-
				批准	-
				數量	-
				單件重量	- (KG)

部件编号	L	A	N	颜色	部件编号	数量
X85789-01LG-02	339	24	40	深灰色	UCT534193SC-3	14

底橫

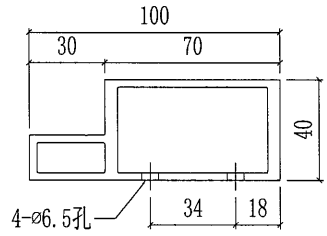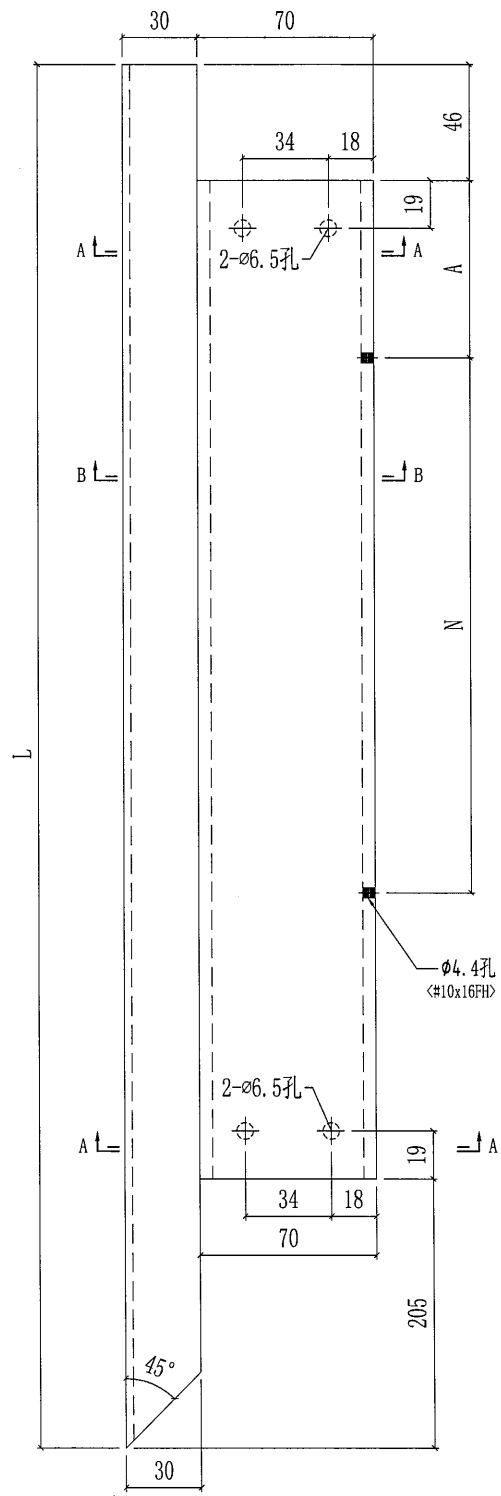


SECTION A-A

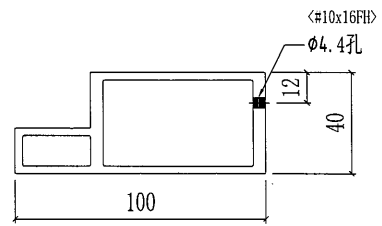

SECTION B-B

[T2 FLAT A (MR.)]

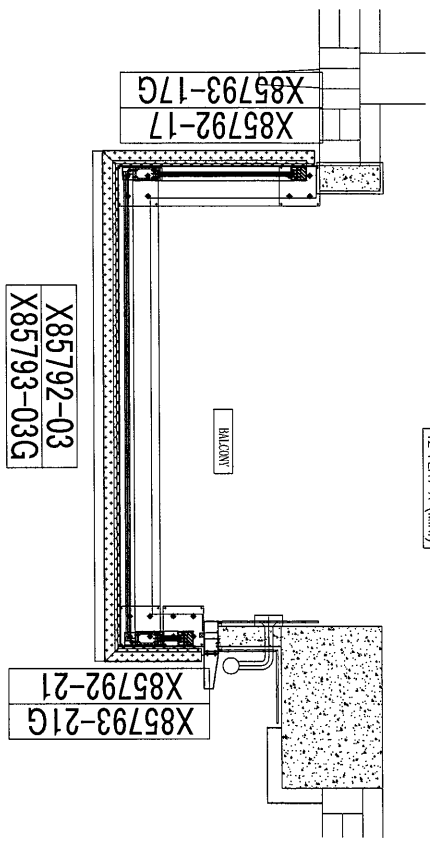


X85792-03
X85793-03G

FACADE COLOUR	
BALUSTRADE OF RAILING (1-17)	DARK GREY
BALUSTRADE OF RAILING (8-33)	WHITE
AL01	DARK GREY
AL02	WHITE
AL03	SANDY BROWN
AL04	TIMBER PATTERN

BAL. TYPE	TOWER	F.L.R.	FLAT	QTY
B1 (MR.)	T2	1/F	A	1
B1 (MR.)	T2	2/F TO 31/F	A	26
B9 (MR.)	T2	32/F	A	1
B9 (MR.)	T2	33/F	A	1

[T2A FLAT A]

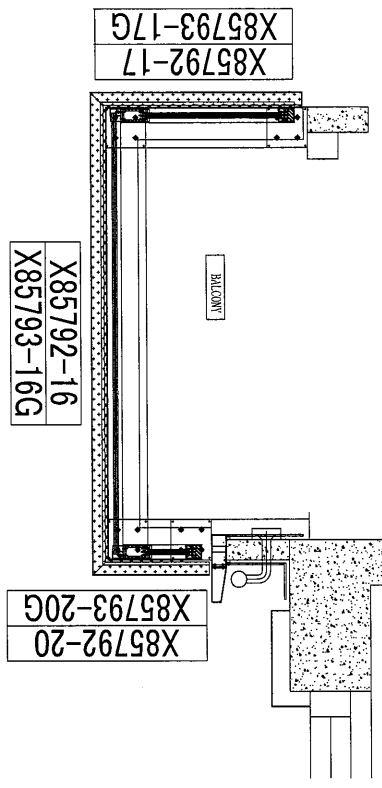

X85792-16
X85793-16G


FACADE COLOUR	
BALUSTRADE OF RAILING (1-17)	DARK GREY
BALUSTRADE OF RAILING (8-33)	DARK GREY
AL01	DARK GREY
AL02	WHITE
AL03	SANDY BROWN
AL04	TIMBER PATTERN

BAL. TYPE	TOWER	F.L.R.	FLAT	QTY
B21	T2A	1/F	A	1
B21	T2A	2/F TO 31/F	A	26
B26	T2A	32/F TO 33/F	A	2

B21
T2A

B26
T2A

[T2 FLAT B]

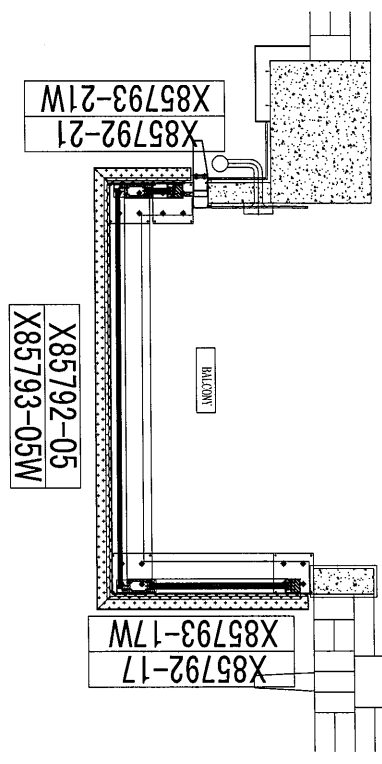


X85792-05
X85793-05W

FACADE COLOUR	
BALUSTRADE OF RAILING (1-17)	WHITE
BALUSTRADE OF RAILING (8-33)	DARK GREY
AL01	DARK GREY
AL02	WHITE
AL03	SANDY BROWN
AL04	TIMBER PATTERN

BAL. TYPE	TOWER	F.L.R.	FLAT	QTY
B2 (MR.)	T2	1/F	B	1
B2 (MR.)	T2	2/F TO 31/F	B	26
B10 (MR.)	T2	32/F	B	1

[T2A FLAT B]

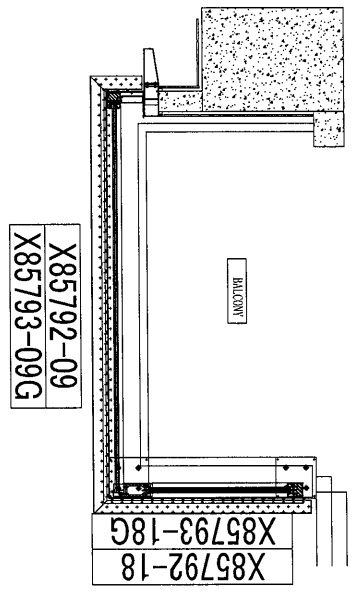

X85792-09
X85793-09G

FACADE COLOUR	
BALUSTRADE OF RAILING (1-17)	DARK GREY
BALUSTRADE OF RAILING (8-33)	DARK GREY
AL01	DARK GREY
AL02	WHITE
AL03	SANDY BROWN
AL04	TIMBER PATTERN

BAL. TYPE	TOWER	F.L.R.	FLAT	QTY
B20	T2A	2/F TO 31/F	B	26
B25	T2A	32/F TO 33/F	B	2

B20
T2A

B25
T2A

B.D. REF :
F.S.D. REF :
Note :
1/ All dimensions are in mm.
2/ All elevations are viewed from outside.
3/ All elevations to be verified on site.
GENERAL NOTES

Legend :
1. F.L.L. --- Finished floor level
2. S.F.L. --- Structural floor level
3. (R) --- Revised Detail

X11
X001
DETAILED MARK NO.
ISSUE SHEET NO.

JOB NO. : J-851
DRAWN BY : DROWN/DH
DATE :
CHKD BY :
SCALE : A1
AS :
DWG. NO. :
DWG. NO. :
REV. :
REV. :

TITLE :
TITLE-1
TITLE-2
TITLE-3
TITLE-4

PROJECT :
RESIDENTIAL DEVELOPMENT AT
TSING YI TOWN LOT 190 SHI SHAN ROAD

ARCHITECT :
WONG TUNG & PARTNERS LIMITED
ARCHITECTS & PLANNERS

STRUCTURAL ENGINEER :
C M WONG & ASSOCIATES LTD

MAIN CONTRACTOR :
GRAND TECH CONSTRUCTION CO. LTD.


CLIENT :
佳明集團控股有限公司
GRAND HING GROUP HOLDINGS LIMITED

DATE :
REVISED :
BY :

7


9

T2A FLAT A (MIR.)

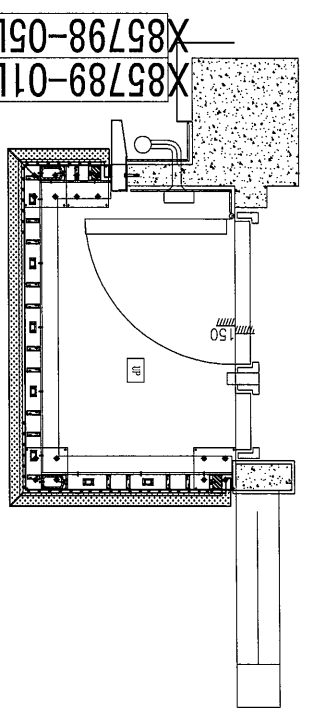


UP TYPE	TOWER	FIBR.	FLAT	QTY
UP4 (MIR.)	T2	1/F TO 31/F	A	27
(FLOOR NOS. 4, 13, 14, 24 NOT USED)				
UP4 (MIR.)	T2	32/F TO 33/F	A	2

14G
15W

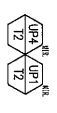


T2A FLAT A

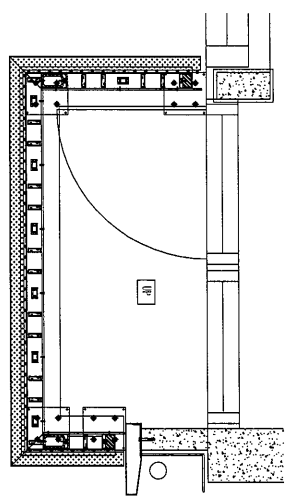


X85789-01RG-05
X85798-01RG-05

UP TYPE	TOWER	FIBR.	FLAT	QTY
UP8	T2A	1/F TO 31/F	A	27
(FLOOR NOS. 4, 13, 14, 24 NOT USED)				
UP9	T2A	32/F TO 33/F	A	2

29G

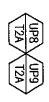

T2A FLAT B

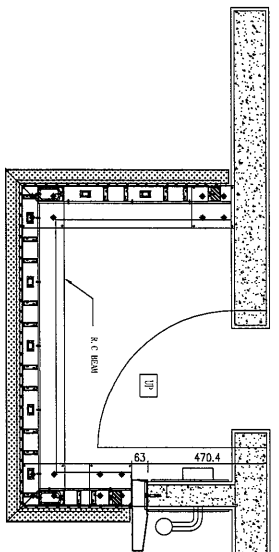

X85789-01RG-04
X85798-01RG-04

UP TYPE	TOWER	FIBR.	FLAT	QTY
UP3 (MIR.)	T2A	2/F TO 31/F	B	26
(FLOOR NOS. 4, 13, 14, 24 NOT USED)				
UP6 (MIR.)	T2A	32/F TO 33/F	B	2

28G



BD. REF. :
E.S.D. REF. :

SCALE :
1. All dimensions are in mm.
2. All elevations are viewed from outside.
3. All dimensions to be verified on site before construction.

GENERAL NOTES

Legend :

- 1. F.F.L. --- Finished Floor Level
- 2. S.F.L. --- Structural Floor Level
- 3. (7/8) --- Revised Detail



CLIENT : 佳明集團控股有限公司
GRAND HING GROUP HOLDINGS LIMITED

MAIN CONTRACTOR : GRAND TECH CONSTRUCTION CO. LTD.

ARCHITECT : WONG TUNG & PARTNERS LIMITED
ARCHITECTS & PLANNERS

STRUCTURAL ENGINEER : C M WONG & ASSOCIATES LTD

MECHANICAL ENGINEER : 美特鋁質有限公司
MIDI Aluminium Fabricators Ltd.
Units 6-8, Sunny Industrial Centre, 1/F
610 Chee Kwoi Ling Road, Kowloon
Tel: (2982) 1111 Fax: (2982) 772886

PROJECT : RESIDENTIAL DEVELOPMENT AT
TUNG YI TOWN LOT 190 SAI SHAN ROAD

TITLE : TITLE-1
TITLE-2
TITLE-3
TITLE-4

JOB NO. : J-651
DATE :
DRAWN BY :
CHECK BY :
SCALE :
DATE :
DWG. NO. :
REV. :

DATE