



工程指示 / 要求簡箋(E.I.)

工程指示編號：EI/ 2587 /20 修改版次： A
 工程編號： J851 工程名稱：青衣明邨滙
 工程項目：露台欄河(UP欄河)地盤用踢腳板(2/F-17/F)
 收件人：生統 發件人：Joe Chan 日期：2/3/2021

要求提供 / 確認 事項：

- () 初步鋁料 B.M. () 加工拆圖，然後生產 () 尺寸表
- () 正式鋁料 B.M. () 技術上資料 / 指示 () 報價
- () 配件 B.M. () 樣辦或貨品說明書 () 分判合約
- () 其他：_____

內容：

請依附件資料，生產踢腳板，送地盤
 工廠包裝要求：按附表資料，3件為一小包裝，
 標示樓層、單位及露台編號。
 - A：修改圖紙3頁

請在 2/3/2021 前完成上列要求。

附有關圖紙 / 文件：

1 + 3頁

以上項目為：

- 原合約工程包 原合約工程加 / 減賬 新工程報價

原因：-

分發東莞各部門：

- () 生產技術總監 連附件 () 技術部 連附件 () 生產部 連附件 () 機械設計部 連附件
- () 採購部 連附件 () 生產統籌部 連附件 軍梅
- () 質檢部 連附件 () 會計部 連附件 () 報關組 連附件 () 其他 _____ 連附件

分發香港各部門：



- () 行政部 連附件 () 會計部 連附件 () 統籌部 連附件 () 工程部地盤科文 連附件 積哥
- () 採購部 連附件 () QS 部 連附件 () 維修部 連附件 () 其他 _____ 連附件

傳遞編號：


AK0645 / 2

發件人簽署：

項目經理簽署：





 美特鋁質有限公司 MIDI Aluminium Fabricator Ltd.				工程號 J851 地盘 青衣190	類別 制圖 W. E. X	物料號 - 圖號 AP-UP03
修改 A B - 日期 11/09 24/09 -	採用工廠 材料颜色 -	地盘 ✓ 图纸名称 铝扁加工图	復核 - 批准 -	數量 - 單件重量 - (KG)		
材料 X85918						

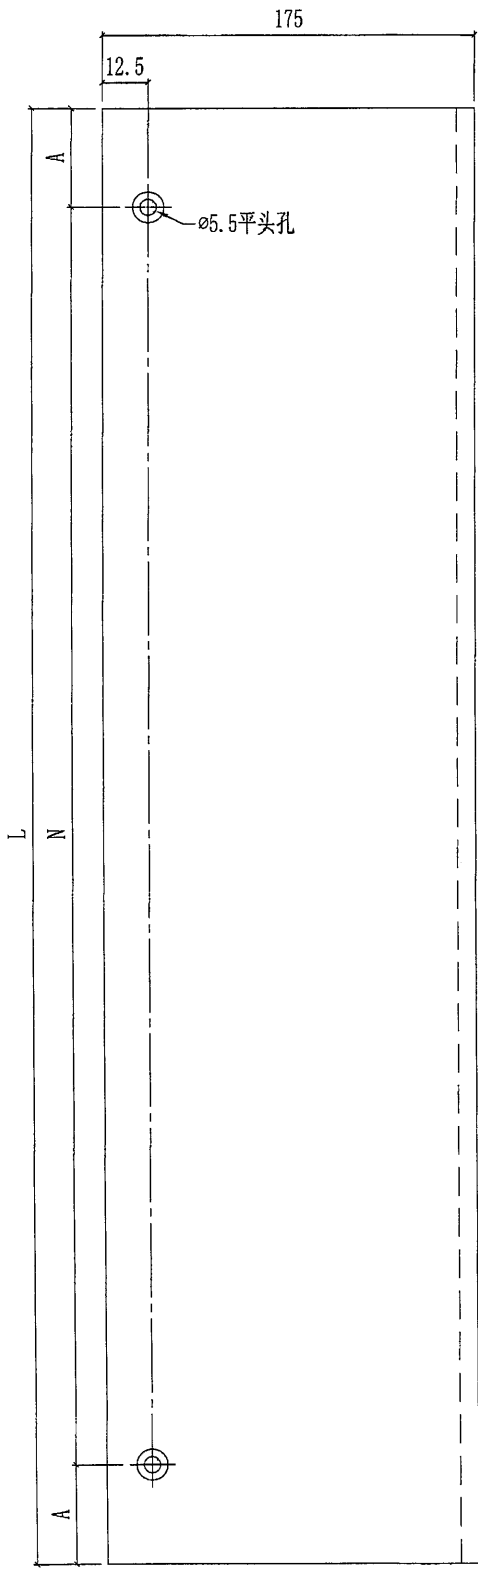

部件编号	L	A	N	颜色	颜色编号	数量
AP-UP03G-01	869	84.5	7x100c/c	深灰色	UCT534193SC-3	26
AP-UP03W-01	869	84.5	7x100c/c	白色	TUC43350SC(ZH)-3	26
AP-UP03G-02	869	84.5	7x100c/c	深灰色	UCT534193SC-3	13
AP-UP03W-02	869	84.5	7x100c/c	白色	TUC43350SC(ZH)-3	13
AP-UP03G-03	299	49.5	2x100c/c	深灰色	UCT534193SC-3	13
AP-UP03W-04	299	49.5	2x100c/c	白色	TUC43350SC(ZH)-3	13
AP-UP03W-05	499	49.5	4x100c/c	白色	TUC43350SC(ZH)-3	13
AP-UP03G-06	499	49.5	4x100c/c	深灰色	UCT534193SC-3	13
AP-UP03G-07	399	49.5	3x100c/c	深灰色	UCT534193SC-3	26
AP-UP03G-08	869	84.5	7x100c/c	深灰色	UCT534193SC-3	13
AP-UP03G-09	719	59.5	6x100c/c	深灰色	UCT534193SC-3	13
AP-UP03G-10	349	24.5	3x100c/c	深灰色	UCT534193SC-3	13
AP-UP03G-12	1373	36.5	13x100c/c	深灰色	UCT534193SC-3	13
AP-UP03W-12	1373	36.5	13x100c/c	白色	TUC43350SC(ZH)-3	13
AP-UP03G-13	1358	79	12x100c/c	深灰色	UCT534193SC-3	13
AP-UP03W-13	1358	79	12x100c/c	白色	TUC43350SC(ZH)-3	13
AP-UP03G-14	1353	76.5	12x100c/c	深灰色	UCT534193SC-3	26
AP-UP03G-15	1618	59	15x100c/c	深灰色	UCT534193SC-3	13
AP-UP03G-18	894	47	8x100c/c	深灰色	UCT534193SC-3	26

AP-UP03G-18 增加数量.

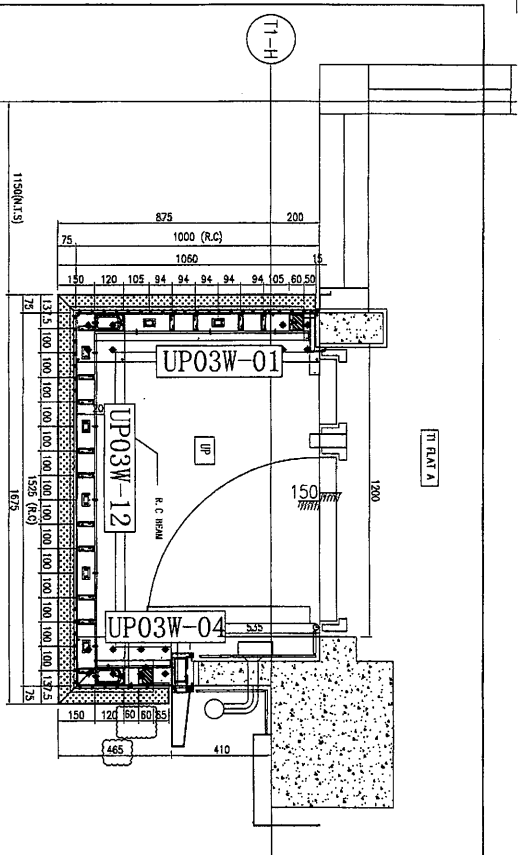

①-13


UP1 14W+13G

UP4 1G

UP TYPE	TOWER	F.LR.	FLAT	QTY
UP1	T1	1/F TO 31/F	A	27
(FLOOR NOS. 4, 13, 14, 24 NOT USED)				
UP4	T1	{32/F}	A	{1}

14W+13G

1G

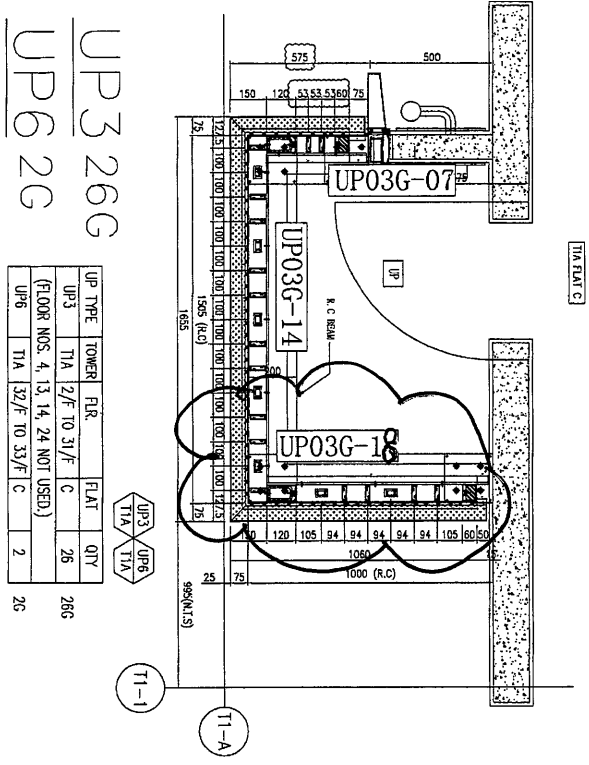



UP3 26G

UP6 2G

UP TYPE	TOWER	F.LR.	FLAT	QTY
UP3	T1A	12/F TO 31/F	C	26
(FLOOR NOS. 4, 13, 14, 24 NOT USED)				
UP6	T1A	{32/F TO 33/F}	C	2

26G

2G

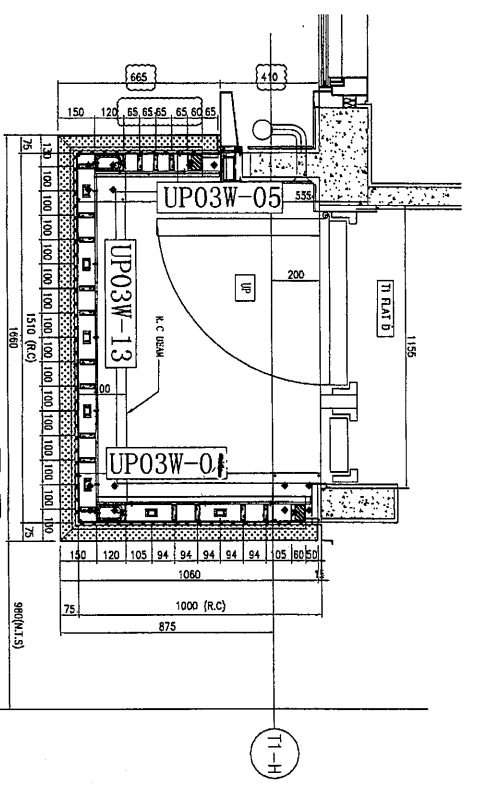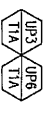


UP2 14W+13G

UP5 1G

UP TYPE	TOWER	F.LR.	FLAT	QTY
UP2	T1	1/F TO 31/F	A	27
(FLOOR NOS. 4, 13, 14, 24 NOT USED)				
UP5	T1	{32/F}	A	{1}

14W+13G

1G

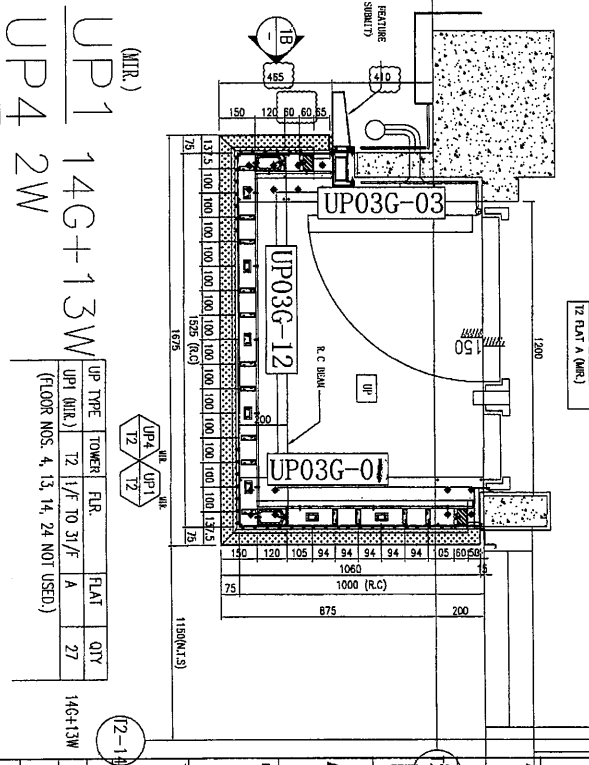

(MIR.)


UP1 14G+13W

UP4 2W

UP TYPE	TOWER	F.LR.	FLAT	QTY
UP1	T2	1/F TO 31/F	A	27
(FLOOR NOS. 4, 13, 14, 24 NOT USED)				


14G+13W

2W

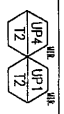

B.D. REF :
 E.S.D. REF :
 Note :
 1. All dimensions are in mm.
 2. All dimensions are viewed from outside.
 3. All dimensions to be verified on site before fabrication.

GENERAL NOTES

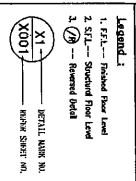

CLIENT :
 佳明集團控股有限公司
 GRAND PINE GROUP HOLDINGS LIMITED

MAIN CONTRACTOR :
 GRAND TECH CONSTRUCTION CO. LTD.

ARCHITECT :
 WONG TUNG & PARTNERS LIMITED
 ARCHITECTS & PLANNERS

STRUCTURAL ENGINEER :
 C M WONG & ASSOCIATES LTD

Project :
 Residential Development at
 Tsim Sha Tsui East, 180 SA SHAN ROAD

Product :
 Residential Development at
 Tsim Sha Tsui East, 180 SA SHAN ROAD

THE SCHEDULE OF MEAL BALUSTRADE
 AT UP(TOWER 1)

JOB NO. : J-851
 DRAWN BY : LS
 DATE : 18-11-2019
 CHECK BY : SNAE
 SCALE : A1 : 1:20
 DWG. NO. : UP-04A
 REV. : A

