

BD. REF : 3/9/09/16
 F.S.D. REF :
 Note :
 1. All dimensions are in mm.
 2. All elevations are viewed from outside.
 3. All dimensions to be verified on site before fabrication.

GENERAL NOTES

Legend :
 1. F.F.L. -- Finished Floor Level
 2. S.F.L. -- Structural Floor Level
 3. (Symbol) -- Reversed Detail

X1 -- DETAIL MARK NO.
 X001 -- REFER SHEET NO.

CLIENT : 佳明集團控股有限公司
 GRAND HING GROUP HOLDINGS LIMITED

MAIN CONTRACTOR : GRAND TECH CONSTRUCTION CO. LTD.

ARCHITECT : WONG TUNG & PARTNERS LIMITED
 ARCHITECTS & PLANNERS


STRUCTURAL ENGINEER : C.M. WONG & ASSOCIATES LTD

UNIT 6-8, Sunray Industrial Centre, 1/F
 610 Cho Kwai Ling Road, Kowloon
 Tel: 24592114 Fax: 24521727/6666

PROJECT : RESIDENTIAL DEVELOPMENT AT TSING YI TOWN LOT 190 SAI SHAN ROAD

TITLE : 樓宇單位圖

JOB NO. : J-851
 DRAWN BY : Y.J.F. DATE : 2020-11-13
 CHKD BY : SCALE A1: 1/50
 DWG. NO. : J851-1A001 REV. : -

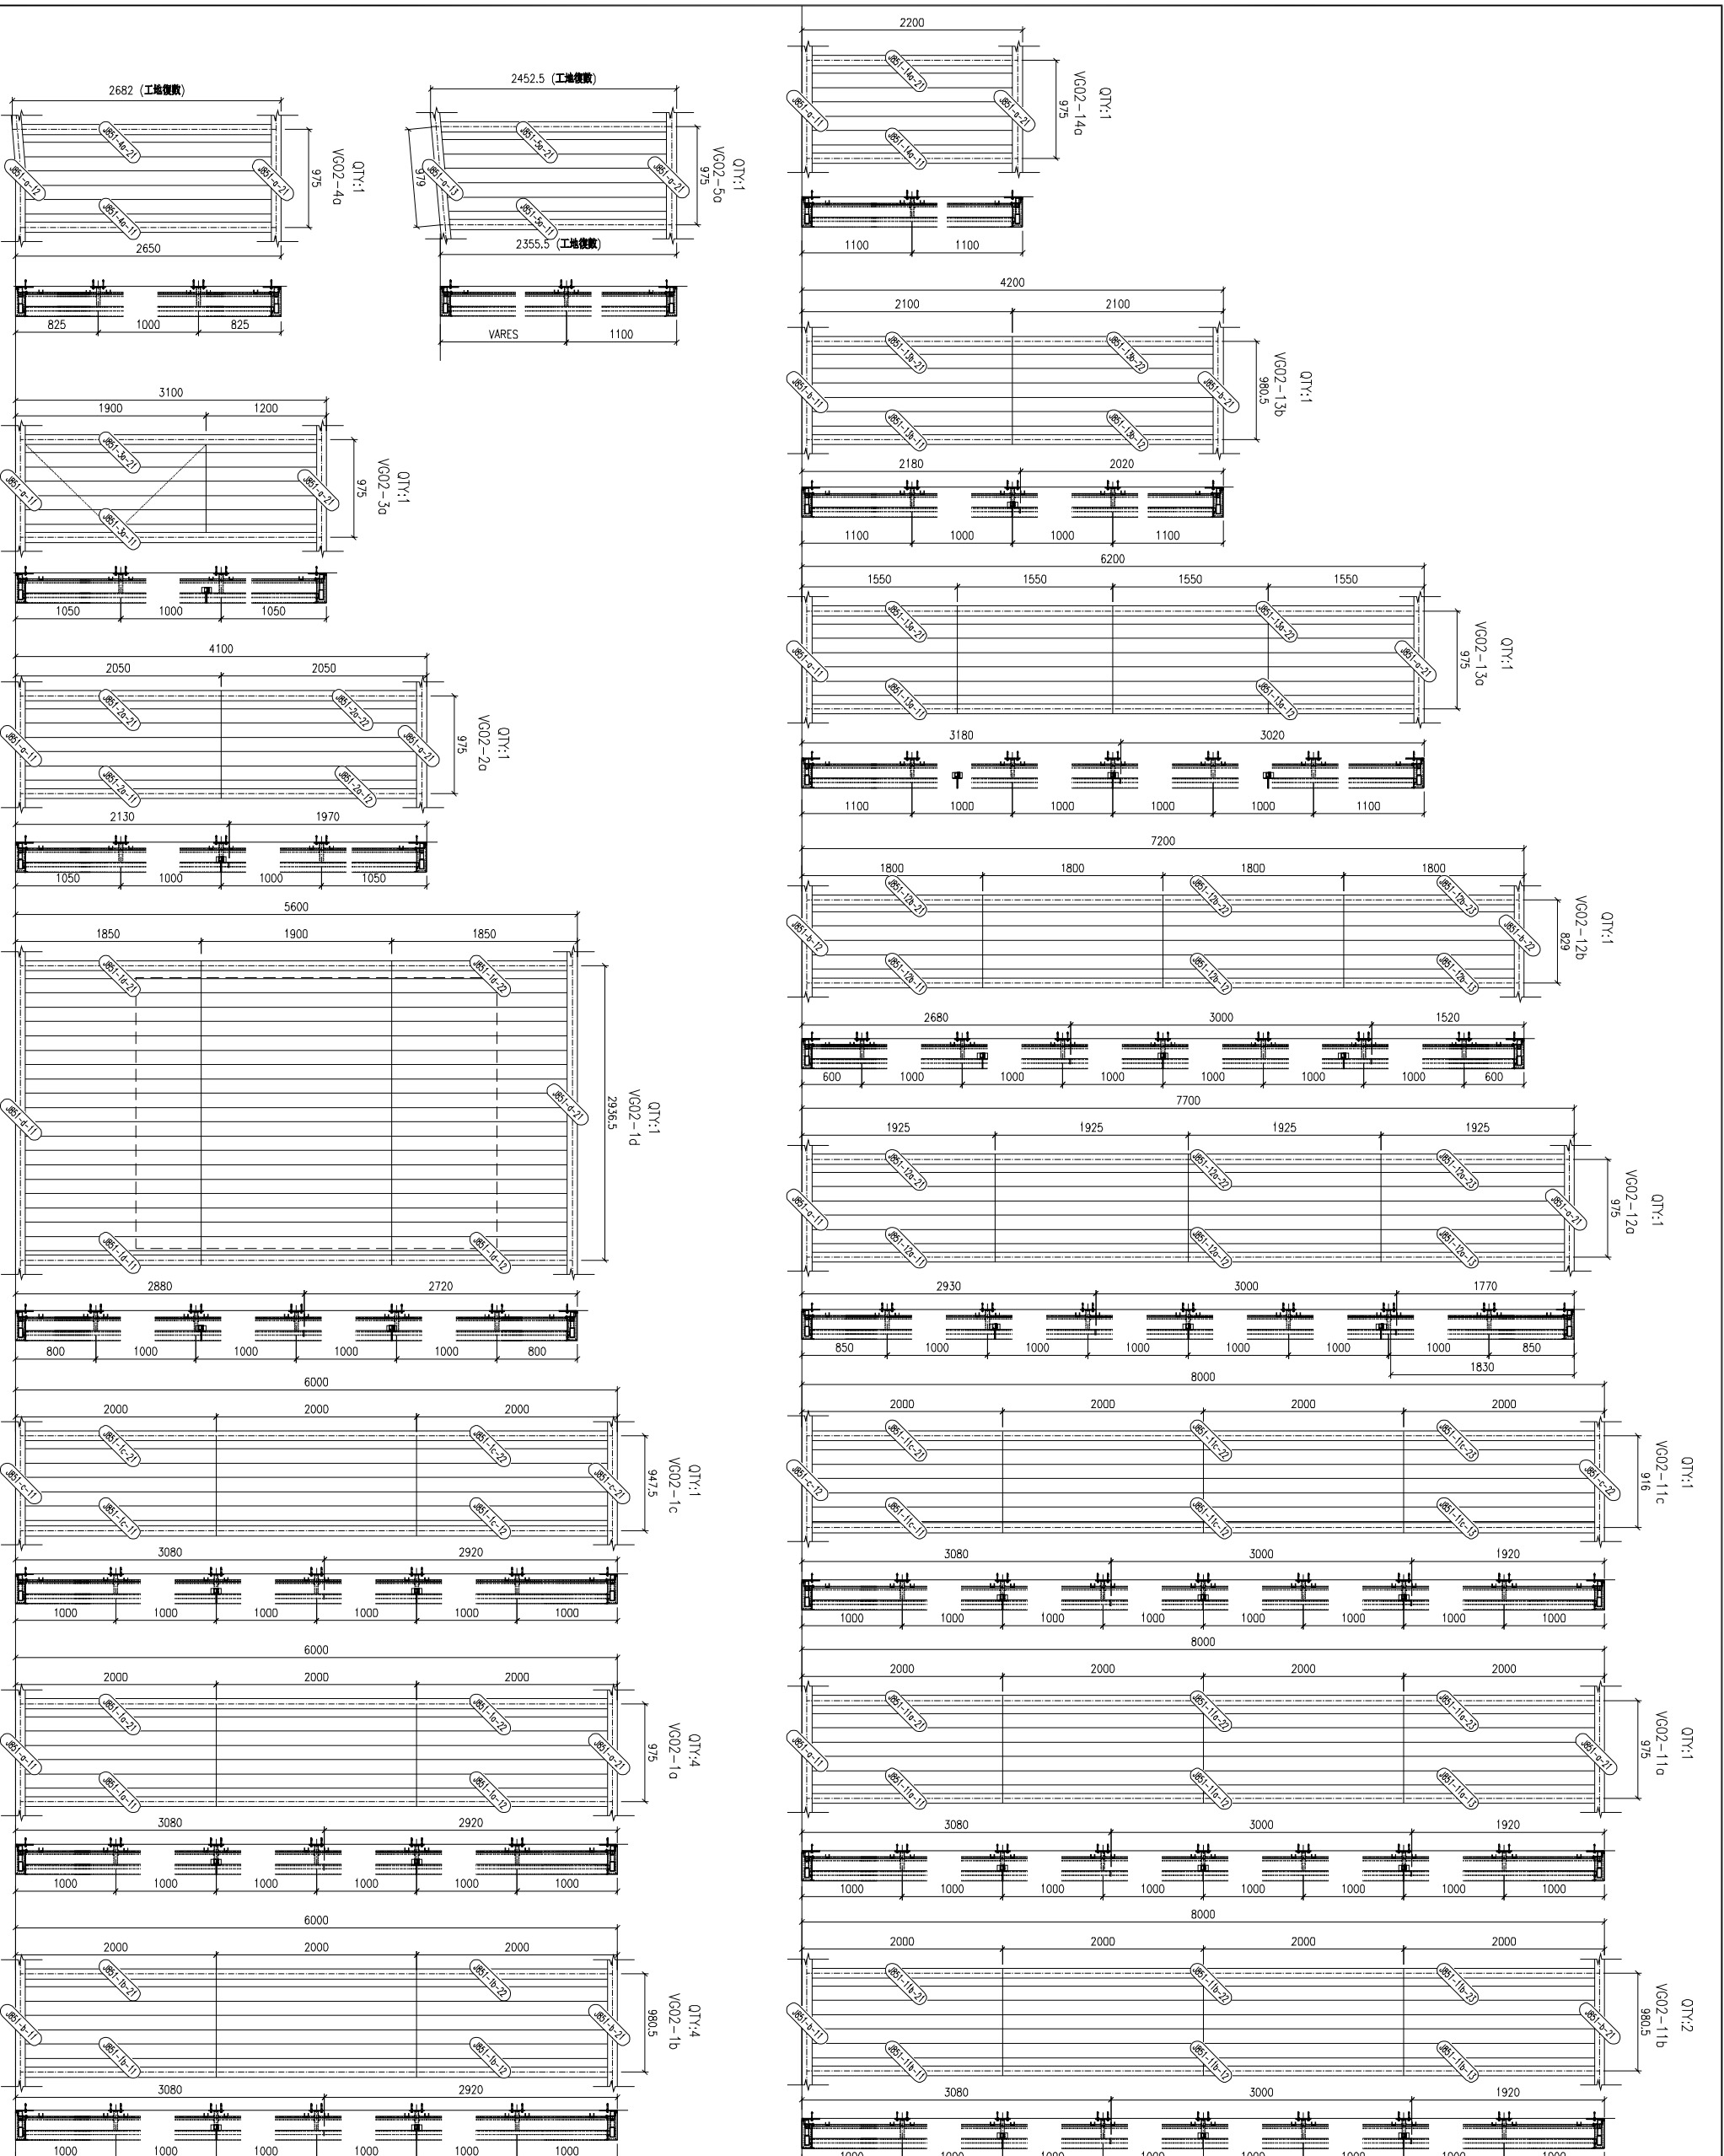

BD. REF : 3/9/09/16

F.S.D. REF :

Note :
1. All elevations are viewed from outside.
2. All elevations to be verified on site before fabrication.

GENERAL NOTES

Legend :

- 1. F.F.L. -- Finished Floor Level
- 2. S.F.L. -- Structural Floor Level
- 3. (Symbol) -- Reversed Detail

X1 -- DETAIL MARK NO.
X001 -- REFER SHEET NO.

NO.	DATE	GENERAL REVISION	REVISION	BY
A	21-12-2020	GENERAL REVISION		

CLIENT : 佳明集團控股有限公司
GRAND HING GROUP HOLDINGS LIMITED

MAIN CONTRACTOR :

GRAND TECH CONSTRUCTION CO. LTD.

ARCHITECT : WONG TUNG & PARTNERS LIMITED
ARCHITECTS & ENGINEERS



STRUCTURAL ENGINEER :
CMA C.M. WONG & ASSOCIATES LTD

美特銘實有限公司
MIDI ALUMINIUM FABRICATOR LTD.

Units 6-8, Sunray Industrial Centre, 1/F
610 Chee Kwo Ling Road, Kowloon
Tel: (852) 2727 6666 Fax: (852) 2727 6666

PROJECT :
RESIDENTIAL DEVELOPMENT AT
TUNG YI TOWN LOT 190 SAI SHAN ROAD

TITLE : 鐵架架位圖

JOB NO. : J-851
DRAWN BY : Y.J.F. DATE : 2020-11-13

CHKD BY : SCALE A1: 1/50
AS:

DWG. NO. : JB51-1A002 REV. : -