


01
DE41
OUTSIDE
TYPICAL DETAIL

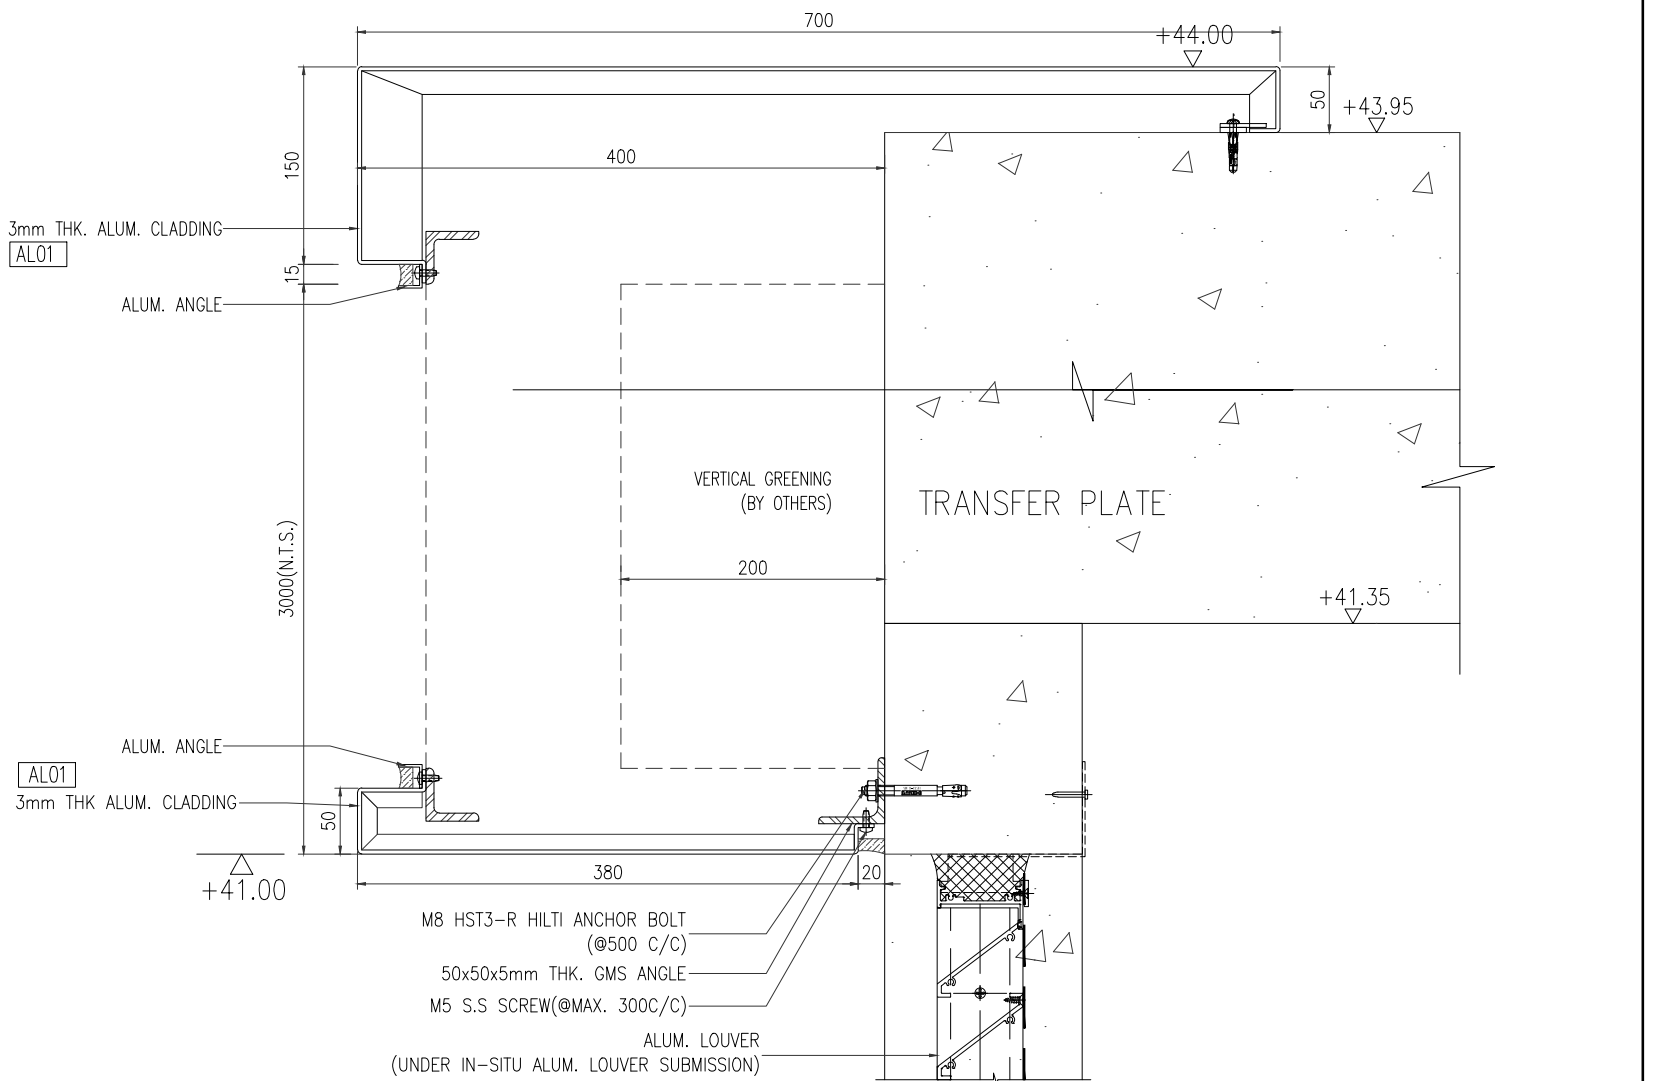

02
DE41
OUTSIDE
TYPICAL DETAIL

B.D. REF :
F.S.D. REF :
Note :
1. All dimensions are in mm.
2. All elevations are viewed from outside.
3. All dimensions to be verified on site before fabrication.

GENERAL NOTES

- Legend :**
- 1. F.F.L.-- Finished Floor Level
 - 2. S.F.L.-- Structural Floor Level
 - 3. (R) -- Reversed Detail

X1
X001
DETAIL MARK NO.
REFER SHEET NO.

NO.	DATE	REVISION	BY

CLIENT :
佳明集團控股有限公司
GRAND MING GROUP HOLDINGS LIMITED

MAIN CONTRACTOR :
GRAND TECH CONSTRUCTION CO. LTD.

ARCHITECT :
WONG TUNG & PARTNERS LIMITED
ARCHITECTS PLANNERS

STRUCTURAL ENGINEER :
C.M. WONG & ASSOCIATES LTD

MIDI 美特鋁質有限公司
MIDI ALUMINIUM FABRICATOR LTD.
Units 6-8, Sunny Industrial Centre, 1/F
610 Cho Kwo Ling Road, Kowloon
Tel: 23489211-4 Fax: (852) 27271666

PROJECT :
RESIDENTIAL DEVELOPMENT AT
TSING NI TOWN LOT 190 SAN SHAN ROAD

TITLE :
DETAILS FOR ALUM. FEATURE CLADDING

JOB NO. : J-851
DRAWN BY : LS DATE : 22-06-2020
CHKD BY : SCALE A1:
A3: 1/4
DWG. NO. : J851-WW-DE41 REV. : -