

工程指示 / 要求簡箋(E.I.)

工程指示編號：EI / 3618 / 21 修改版次：-  
 工程編號：J - 852 工程名稱：亞皆老街中電  
 工程項目：大樓百葉 室內收口蓋 (補出)  
 收件人：生統 發件人：Ant Yeung 日期：12/07/2021

要求提供 /  確認 事項：

- |                                    |                                     |                               |
|------------------------------------|-------------------------------------|-------------------------------|
| <input type="checkbox"/> 初步鋁料 B.M. | <input type="checkbox"/> 加工拆圖，然後生產  | <input type="checkbox"/> 尺寸表  |
| <input type="checkbox"/> 正式鋁料 B.M. | <input type="checkbox"/> 技術上資料 / 指示 | <input type="checkbox"/> 報價   |
| <input type="checkbox"/> 配件 B.M.   | <input type="checkbox"/> 樣辦或貨品說明書   | <input type="checkbox"/> 分判合約 |

內容：

請按加工圖生產鋁板收口送地盤安裝用

百葉位置後加 鋁板，前 EI2722 已出，拆圖有誤需重出

(原工控款)

謝謝

(11/07/2021)

請在 2021.07.19 前完成上列要求。

附：2 頁加工圖

以上項目為：

- 原合約工程包  原合約工程加 / 減賬  新工程報價

原因：-

分發東莞各部門：

- 生產技術總監  連附件  技術部  連附件  生產部  連附件  機械設計部  連附件  
 採購部  連附件  生產統籌部  連附件  小羅 & 清  連附件  
 質檢部  連附件  會計部  連附件  報關組  連附件  其他 楊榮輝  連附件

分發其他分判：

- 水洪  連附件

分發香港各部門：

- 行政部  連附件  會計部  連附件  統籌部  連附件  工程部地盤科文  連附件 (祥哥)  
 採購部  連附件  QS 部  連附件  維修部  連附件  其他  連附件

傳遞編號：

HK1434 / 21

發件人簽署：

*(Signature)*

項目經理簽署：

*(Signature)*



美特鋁質 有限公司  
MIDI Aluminium Fabricator Ltd.



工程號

J852

地盤

亞答老街

序號	物料編號	數量
01	AP1-45	60

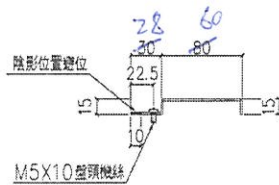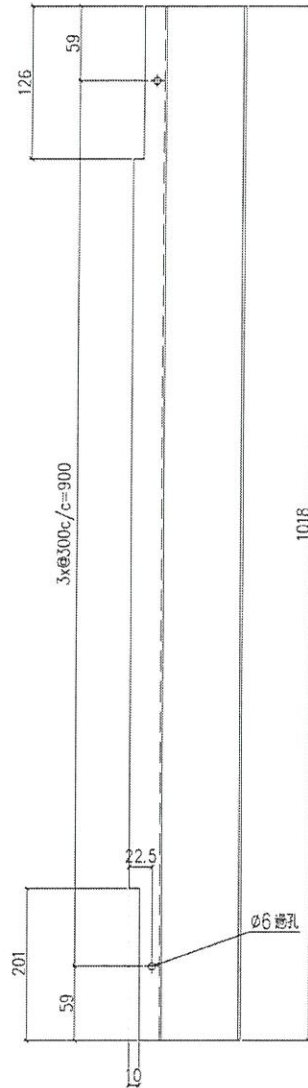


室外



SCALE 2:1



名稱	鋁折件加工圖	制圖	Ivan	2020.11.13	修改		
材料	2mm厚鋁板	復核	-	-	日期		
顏色	UCT201498XL(A)-3	批準			圖號	J852-LVA-AP1-45	

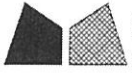

美特鋁質 有限公司  
MIDI Aluminium Fabricator Ltd.

工程號 J852 地盤 亞皆老街

序號	物料編號	數量
01	AP1-46	60

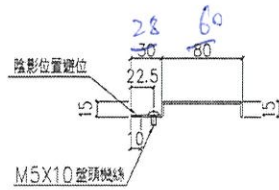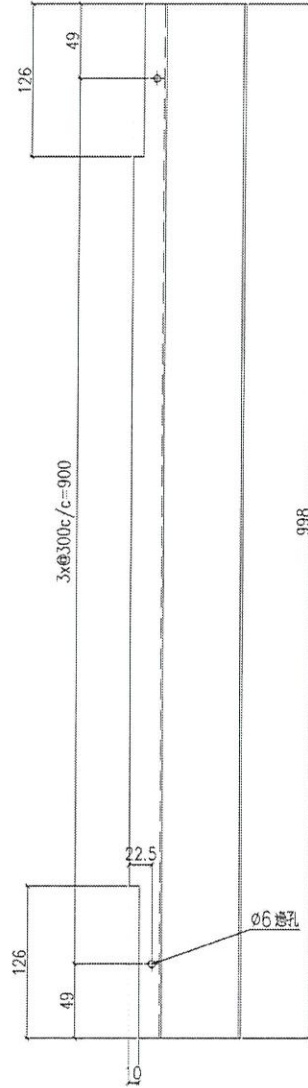


室外



SCALE 2:1

名稱	鋁折件加工圖	制圖	Ivan	2020.11.13	修改		
材料	2mm厚鋁板	復核	-	-	日期		
顏色	UCT201498XL(A)-3	批准			圖號	J852-LVA-AP1-46	

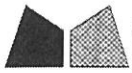

美特鋁質 有限公司  
MIDI Aluminium Fabricator Ltd.

工程號

J852

地盤

亞皆老街

序號



物料編號

數量

01



AP1-47

60

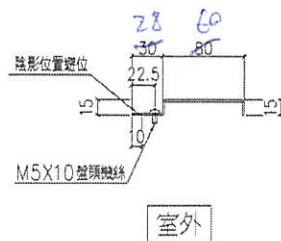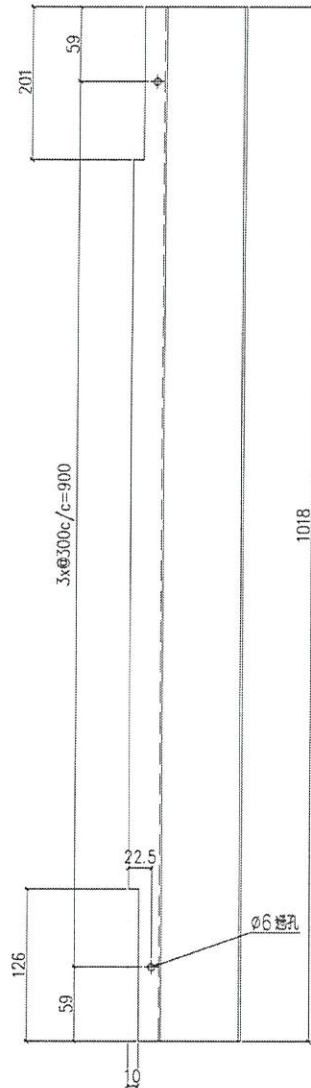



SCALE 2:1

名稱	鋁折件加工圖	制圖	Ivan	2020.11.13	修改		
材料	2mm厚鋁板	復核	-	-	日期		
顏色	UCT201498XL(A)-3	批准			圖號	J852-LVA-AP1-47	

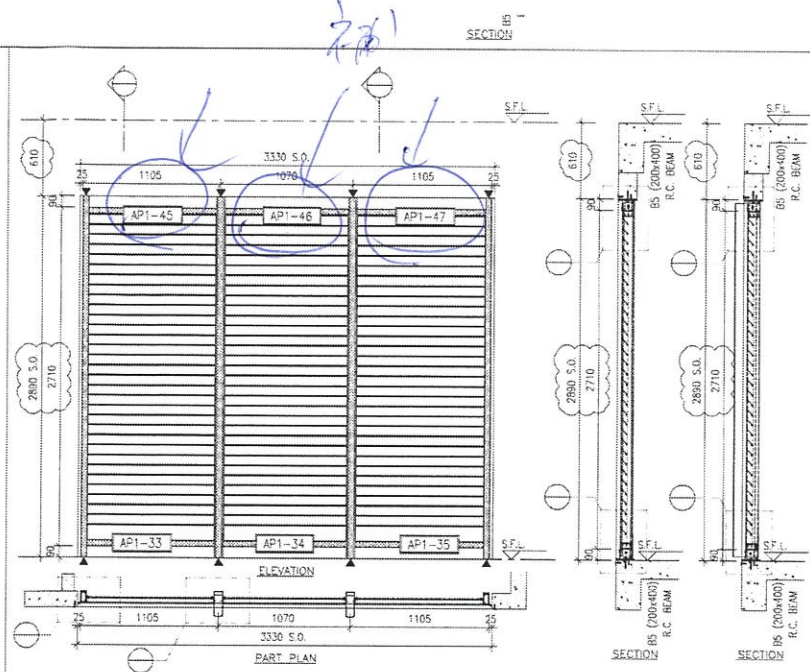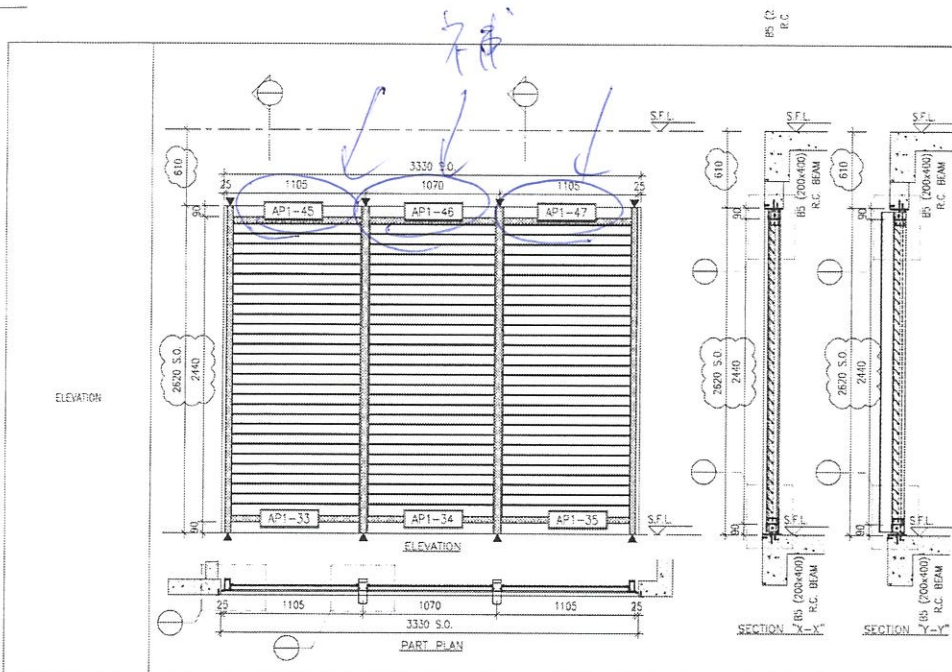

LOUVER MARK	LLC
LOCATION	22/F ~ 21/F/4, 13, 14 OMITTED (TOWER 1 & 2 & 3)
FLOOR ROOM	A/C PLANT ROOM
QUANTITY	1 ST
REMARKS	WEATHERPROOF LOUVER (70% FREE AREA)

LOUVER MARK	LLC
LOCATION	22/F ~ 23/F (TOWER 1 & 2 & 3)
FLOOR ROOM	A/C PLANT ROOM
QUANTITY	6
REMARKS	WEATHERPROOF LOUVER (70% FREE AREA)

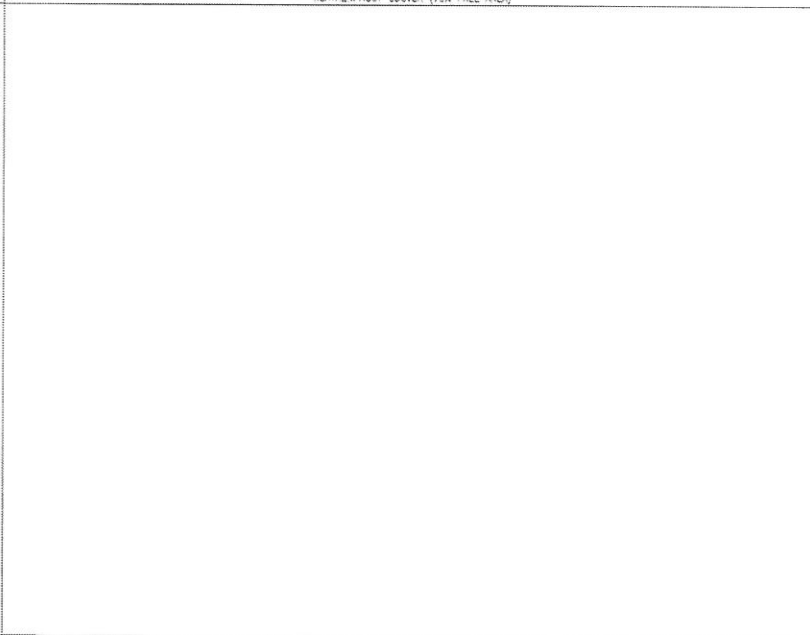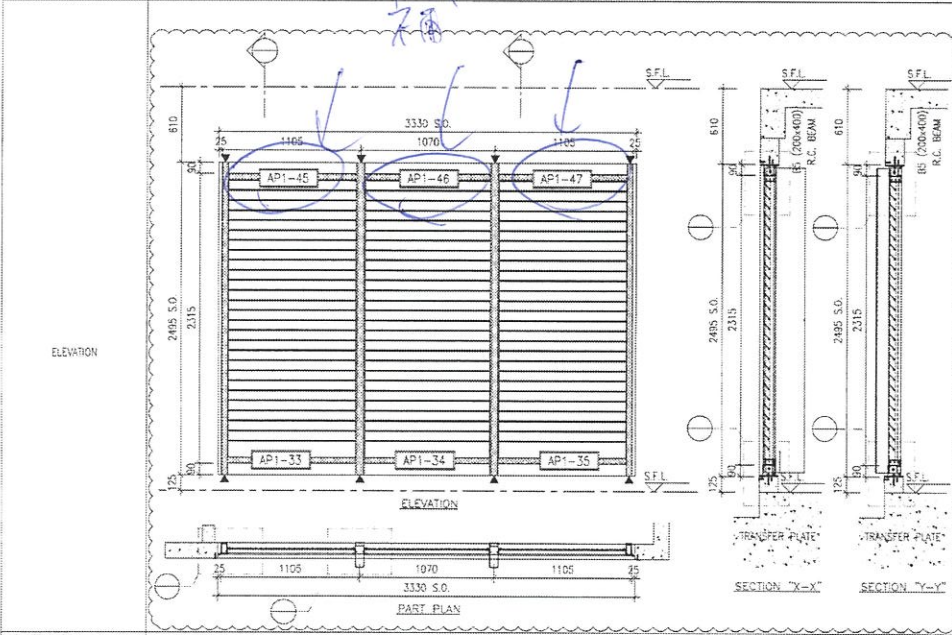

LOUVER MARK	LLC
LOCATION	1/F (TOWER 1 & 2 & 3)
FLOOR ROOM	A/C PLANT ROOM
QUANTITY	3
REMARKS	WEATHERPROOF LOUVER (70% FREE AREA)

B.O. REF :

CLIENT :

ARCHITECT :

**AGC DESIGN LTD**

MAIN CONTRACTOR :

**Gammon**

STRUCTURAL ENGINEER :

**ARUP**

FAÇADE CONSULTANT :

**MEINHARDT**

- NOTE :
1. ALL DIMENSIONS ARE IN mm.
  2. ALL ELEVATIONS ARE VIEWED FROM OUTSIDE
  3. ALL DIMENSIONS TO BE VERIFIED ON SITE BEFORE FABRICATION.

- LEGEND :
- ⊙ X1 - DETAIL MARK NO.
  - ⊙ X001 - REFER SHEET NO.
1. F.F.L. -- FINISHED FLOOR LEVEL
  2. S.F.L. -- STRUCTURAL FLOOR LEVEL
  3. S.O. -- STRUCTURAL OPENING
  4. ▲ -- FIXING LOCATION
  5. S.Z. -- STRUCTURAL FLOOR LEVEL MARK

NO	DATE	REVISION	BY
1	29-10-2020	REVISION SUBJECT TO COMMENTS	WV
2	05-03-2020	REVISION SUBJECT TO COMMENTS	WV
3	27-04-2020	REVISION SUBJECT TO COMMENTS	WV

JOB NO. : J-852

PROJECT :

PROPOSED RESIDENTIAL DEVELOPMENT  
AT 139 - 147 ARGYLE STREET,  
NKIL 6035, 6035 R.P., 6036 R.P.,  
6037 R.P. & 6038 R.P.

TITLE :

LOUVER SCHEDULE FOR  
ALUM. LOUVER

DATE : 27-Apr-2020 SCALE : 1:40

DRAWN BY : LHR CHECKED BY : QW

**英特鋁質有限公司**  
**MIDI ALUMINIUM FABRICATOR LTD.**  
Units 6-8, Sunny Industrial Centre, 1/F  
610 Cho Kwo Ling Road, Kwai Tsing  
Tel: 2348211-4 Fax: (852) 27272666

DWG NO. : JB52-SD-LVA-4010 REV. : 0