

工程指示 / 要求簡箋(E.I.)

工程指示編號：EI / 3711 / 21

修改版次：-

工程編號：J - 852

工程名稱：亞皆老街中電

工程項目：欄河 地盤用防水片(G-1/F: Free stand) 鋁化

收件人：生統

發件人：Ant Yeung

日期：09/08/2021

要求提供 / 確認 事項：

- | | | |
|------------------------------------|-------------------------------------|-------------------------------|
| <input type="checkbox"/> 初步鋁料 B.M. | <input type="checkbox"/> 加工拆圖，然後生產 | <input type="checkbox"/> 尺寸表 |
| <input type="checkbox"/> 正式鋁料 B.M. | <input type="checkbox"/> 技術上資料 / 指示 | <input type="checkbox"/> 報價 |
| <input type="checkbox"/> 配件 B.M. | <input type="checkbox"/> 樣辦或貨品說明書 | <input type="checkbox"/> 分判合約 |
| <input type="checkbox"/> 其他：_____ | | |

內容：

請按加工圖生產欄河 G/F+ 1/F Free stand 用防水片送地盤用。防水片要鋁化。

請在 2021.08.20 前完成上列要求。

附有關圖紙 / 文件：6 頁 BM+ 3 頁位置圖+ 69 頁加工圖

以上項目為：

- 原合約工程包 原合約工程加 / 減賬 新工程報價

原因：-

分發東莞各部門：

- | | | | |
|--|---|--|--|
| <input type="checkbox"/> 生產技術總監 <input type="checkbox"/> 連附件 | <input type="checkbox"/> 技術部 <input type="checkbox"/> 連附件 | <input type="checkbox"/> 生產部 <input type="checkbox"/> 連附件 | <input type="checkbox"/> 機械設計部 <input type="checkbox"/> 連附件 |
| <input type="checkbox"/> 採購部 <input type="checkbox"/> 連附件 | <input checked="" type="checkbox"/> 生產統籌部 <input checked="" type="checkbox"/> 連附件 | <input type="checkbox"/> 小羅&清 <input type="checkbox"/> 連附件 | |
| <input type="checkbox"/> 質檢部 <input type="checkbox"/> 連附件 | <input type="checkbox"/> 會計部 <input type="checkbox"/> 連附件 | <input type="checkbox"/> 報關組 <input type="checkbox"/> 連附件 | <input type="checkbox"/> 其他 _____ <input type="checkbox"/> 連附件 |

分發其他分判：

- 水洪 連附件

分發香港各部門：

- | | | | |
|---|--|---|---|
| <input type="checkbox"/> 行政部 <input type="checkbox"/> 連附件 | <input type="checkbox"/> 會計部 <input type="checkbox"/> 連附件 | <input type="checkbox"/> 統籌部 <input type="checkbox"/> 連附件 | <input checked="" type="checkbox"/> 工程部地盤科文 <input checked="" type="checkbox"/> 連附件 |
| <input type="checkbox"/> 採購部 <input type="checkbox"/> 連附件 | <input type="checkbox"/> QS 部 <input type="checkbox"/> 連附件 | <input type="checkbox"/> 維修部 <input type="checkbox"/> 連附件 | <input type="checkbox"/> 其他 _____ <input type="checkbox"/> 連附件 |

傳遞編號：

HK 1588 / 21

發件人簽署：

項目經理簽署：

圖則登記表
DRAWING REGISTER

		接收日期 Receiving Date (適用於客戶圖則)									
工程名稱 Project Title:	亞皆老街	年									
攔河G/F, 1F防水鋁板項目		月									
工程編號 Project No:	J-852 (攔河)	日									
分發予 Distributed To		發出日期 Issued Date									
		年	21	21	21						
		月	06	07	07						
		日	23	12	19						
圖則編號 Drg. No.	圖則名稱 Drawing Title	修訂編號 Revision No.									
G/F-LP5	G/F 攔河防水鋁板位置圖	1	-	-	-						
3002-GP5	3002,3003,3004防水鋁板位置圖	2	-	A	A						
3005-GP5	3005,3006防水鋁板位置圖	3	-	A	A						
G/F-AL01-LT01	攔河鋁合金防水板	4	-	-	-						
1F-AL02-LT01	攔河鋁合金防水板	5	-	-	-						
1F-AL02-LT01-1	攔河鋁合金防水板	6	-	-	A						
1F-AL02-LT02	攔河鋁合金防水板	7	-	-	-						
1F-AL02-LT03	攔河鋁合金防水板	8	-	-	-						
1F-AL02-LT04	攔河鋁合金防水板	9	-	-	-						
1F-AL02-LT05	攔河鋁合金防水板	10	-	-	-						
1F-AL02-LT07	攔河鋁合金防水板	11	-	A	A						
1F-AL02-LT08	攔河鋁合金防水板	12	-	A	A						
1F-AL02-LT09	攔河鋁合金防水板	13	-	-	-						
1F-AL02-LT11	攔河鋁合金防水板	14	-	-	-						
1F-AL02-LT13	攔河鋁合金防水板	15	-	-	-						
1F-AL02-LT14	攔河鋁合金防水板	16	-	-	-						
1F-AL02-LT15	攔河鋁合金防水板	17	-	-	-						
1F-AL02-LT16	攔河鋁合金防水板	18	-	-	-						
1F-AL02-LT17	攔河鋁合金防水板	19	-	-	-						
1F-AL02-LT18	攔河鋁合金防水板	20	-	-	-						
1F-AL02-LT21	攔河鋁合金防水板	21	-	-	-						
1F-AL02-LT22	攔河鋁合金防水板	22	-	-	-						
1F-AL02-LT24	攔河鋁合金防水板	23	-	-	-						
1F-AL02-LT27	攔河鋁合金防水板	24	-	-	-						
1F-AL02-LT30	攔河鋁合金防水板	25	-	-	-						
1F-AL02-LT32	攔河鋁合金防水板	26	-	-	-						
1F-AL02-LT34	攔河鋁合金防水板	27	-	-	-						

圖則登記表
DRAWING REGISTER

		接收日期 Receiving Date (適用於客戶圖則)									
工程名稱 Project Title:	亞皆老街	年									
	攔河G/F, 1F防水鋁板項目	月									
工程編號 Project No:	J-852 (攔河)	日									
分發予 Distributed To		發出日期 Issued Date									
		年	21	21	21						
		月	06	07	07						
		日	23	12	19						
圖則編號 Drg. No.	圖則名稱 Drawing Title		修訂編號 Revision No.								
1F-AL02-LT36	攔河鋁合金防水板	28	-	-	-						
1F-AL02-LT37	攔河鋁合金防水板	29	-	-	-						
1F-AL02-LT38	攔河鋁合金防水板	30	-	-	-						
1F-AL02-LT43	攔河鋁合金防水板	31	-	-	-						
1F-AL02-LT44	攔河鋁合金防水板	32	-	-	-						
1F-AL02-LT45	攔河鋁合金防水板	33	-	-	-						
1F-AL02-LT50	攔河鋁合金防水板	34	-	-	-						
1F-AL02-LT51	攔河鋁合金防水板	35	-	-	-						
1F-AL02-LT54	攔河鋁合金防水板	36	-	-	-						
1F-AL02-LT56	攔河鋁合金防水板	37	-	-	-						
1F-AL03-LT01	攔河鋁合金防水板	38	-	-	-						
1F-AL03-LT01-1				A	A						
1F-AL03-LT02	攔河鋁合金防水板	39	-	-	-						
1F-AL03-LT04	攔河鋁合金防水板	40	-	-	-						
1F-AL03-LT05	攔河鋁合金防水板	41	-	-	-						
1F-AL03-LT06	攔河鋁合金防水板	42	-	-	-						
1F-AL03-LT07	攔河鋁合金防水板	43	-	A	A						
1F-AL03-LT08	攔河鋁合金防水板	44	-	A	A						
1F-AL03-LT09	攔河鋁合金防水板	45	-	-	-						
1F-AL03-LT10	攔河鋁合金防水板	46	-	-	-						
1F-AL03-LT11	攔河鋁合金防水板	47	-	-	-						
1F-AL03-LT12	攔河鋁合金防水板	48	-	-	-						
1F-AL03-LT16	攔河鋁合金防水板	49	-	-	-						
1F-AL03-LT19	攔河鋁合金防水板	50	-	-	-						
1F-AL03-LT20	攔河鋁合金防水板	51	-	-	-						
1F-AL03-LT25	攔河鋁合金防水板	52	-	-	-						
1F-AL03-LT26	攔河鋁合金防水板	53	-	-	-						

發貨時：一個完整露臺的鋼件
打包成一扎，同時出貨到地盤


美特鋁質有限公司
MIDI Aluminium Fabricator Ltd.

工程號


J-852

地盤



亞皆老街 / 欄河

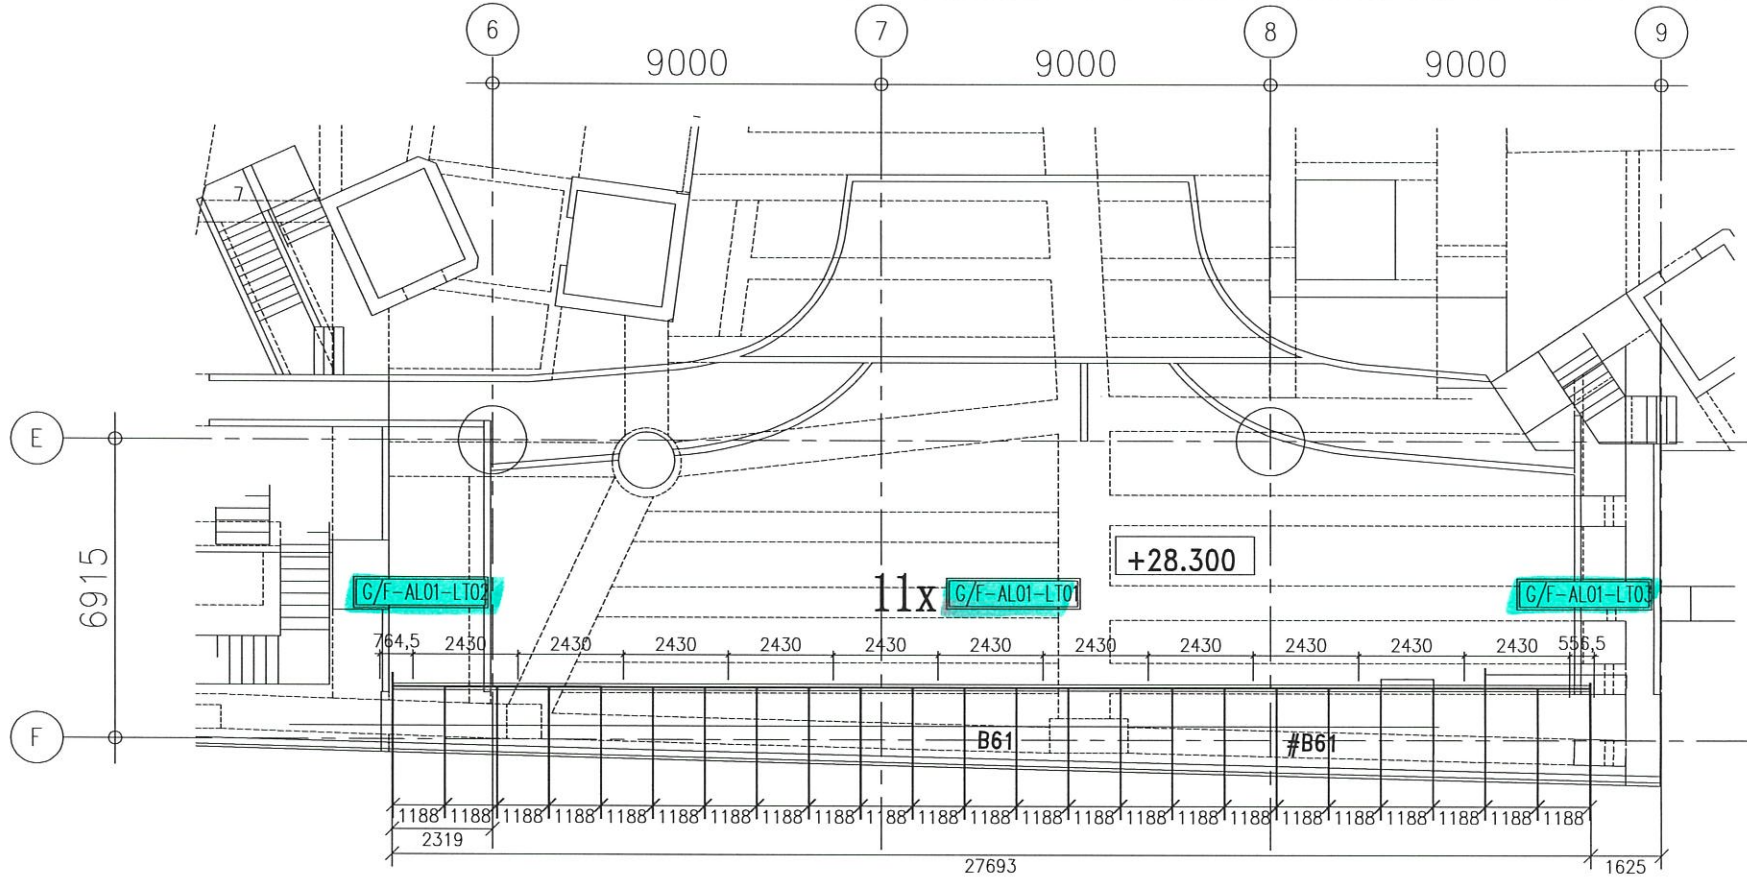


G/F 防水鋁板位置圖

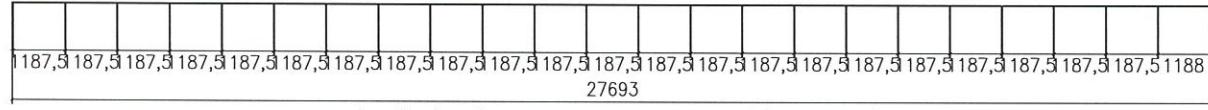

防水鋁板=11+1+1=13件(單邊)，

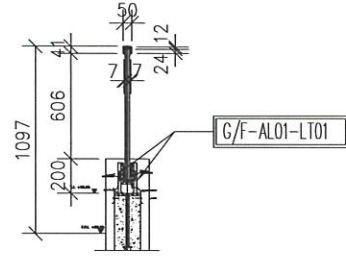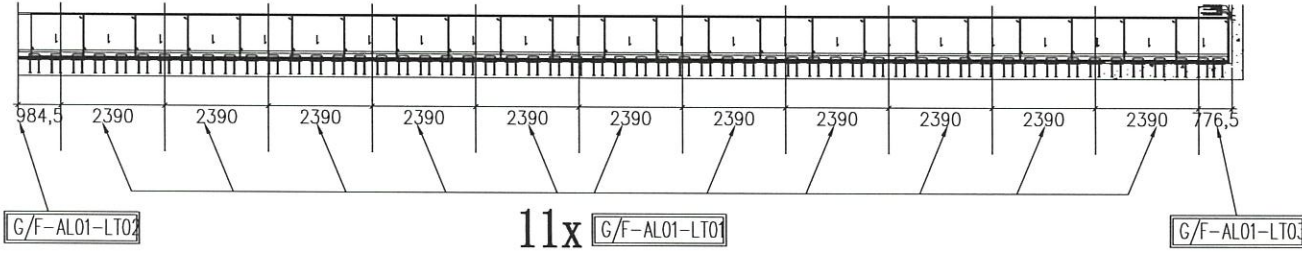

名稱	G/F 欄河鋼件位置圖	制圖	CJM	2021.6.15	修改
材料		審核			日期
顏色		批准			圖號
					G/F-LP5

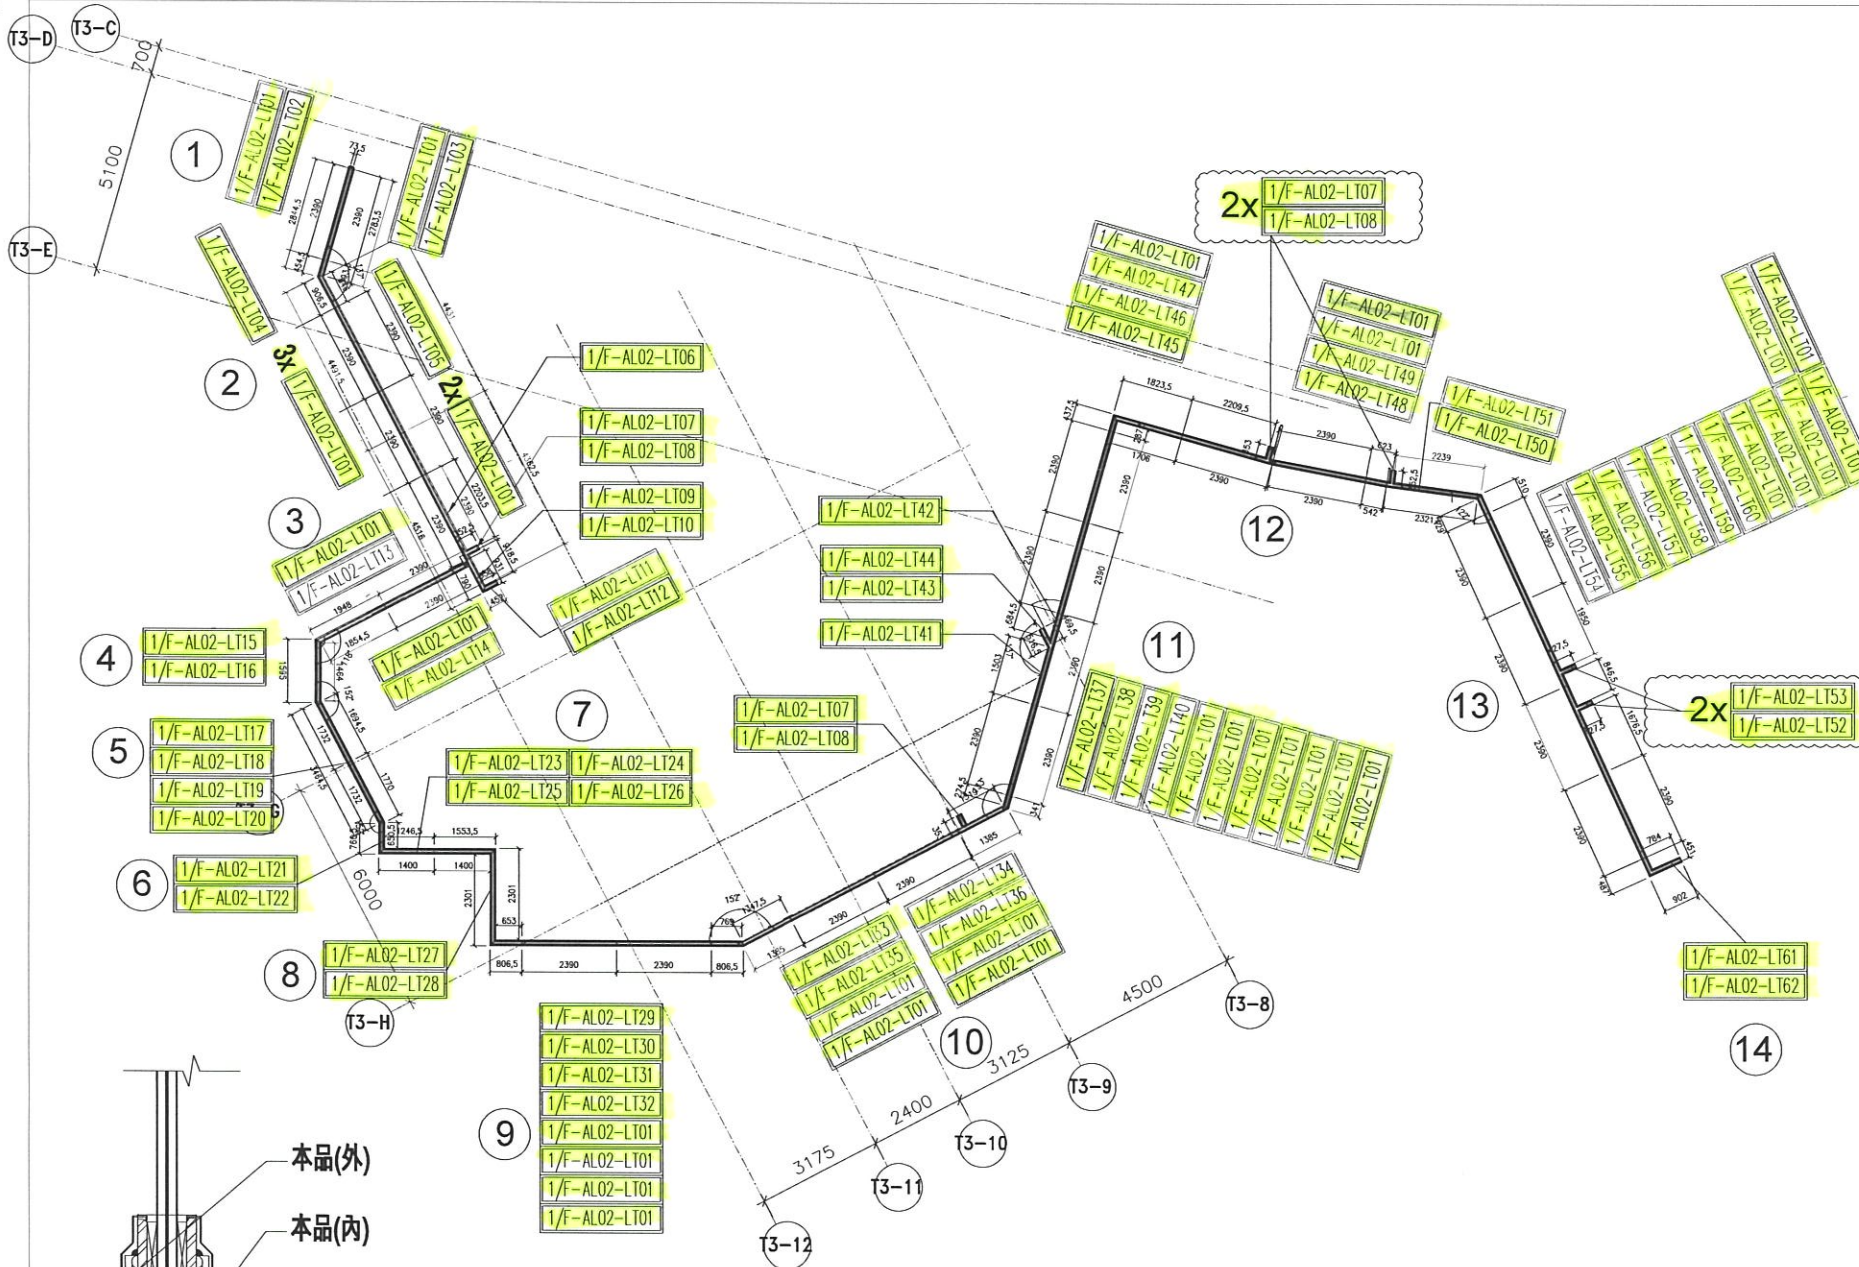

3002,3003,3004 1.5mm 防水鋁板

B.D. REF :

ARCHITECT :
AGC
 BOSTON LTD

MAIN CONTRACTOR :
Gammon

STRUCTURAL ENGINEER :
ARUP

FACADE CONSULTANT :
MEINHARDT

NOTE :
 1. ALL DIMENSIONS ARE IN mm.
 2. ALL ELEVATIONS ARE VIEWED FROM OUTSIDE.
 3. ALL DIMENSIONS TO BE VERIFIED ON SITE BEFORE FABRICATION.

LEGEND :
 (X1) DETAIL MARK NO.
 (X001) REFER SHEET NO.
 1. F.F.L. — FINISHED FLOOR LEVEL
 2. S.F.L. — STRUCTURAL FLOOR LEVEL
 3. (↔) — REVERSED DETAIL

INDEPENDENT CHECKING ENGINEER :
Stu Koon Hoi Carmine
 Authorized Person
 Registered Structural Engineer
 Registered Mechanical Engineer

NO.	DATE	REVISED	BY

JOB NO. : J-852

PROJECT :
 PROPOSED RESIDENTIAL DEVELOPMENT
 AT 139 - 147 ARGYLE STREET,
 NKIL 6005, 6035 R.P., 6036 R.P.,
 6037 R.P. & 6038 R.P.


TITLE :
 GLASS BALUSTRADE (FREE STAND)
 LAYOUT PLAN AT 1/F

DATE : 18-FEB-20 SCALE : 1:150

DRAWN BY : CF CHECKED BY : DW

美特鋁質有限公司
 MIDT ALUMINIUM FABRICATOR LTD.
 Units 6-8, Sunray Industrial Centre, 1/F
 610 Cha Kwo Ling Road, Kowloon
 Tel:23489211-4 Fax:(852)2727666

DWG NO. : 3002-GP5 REV. : A

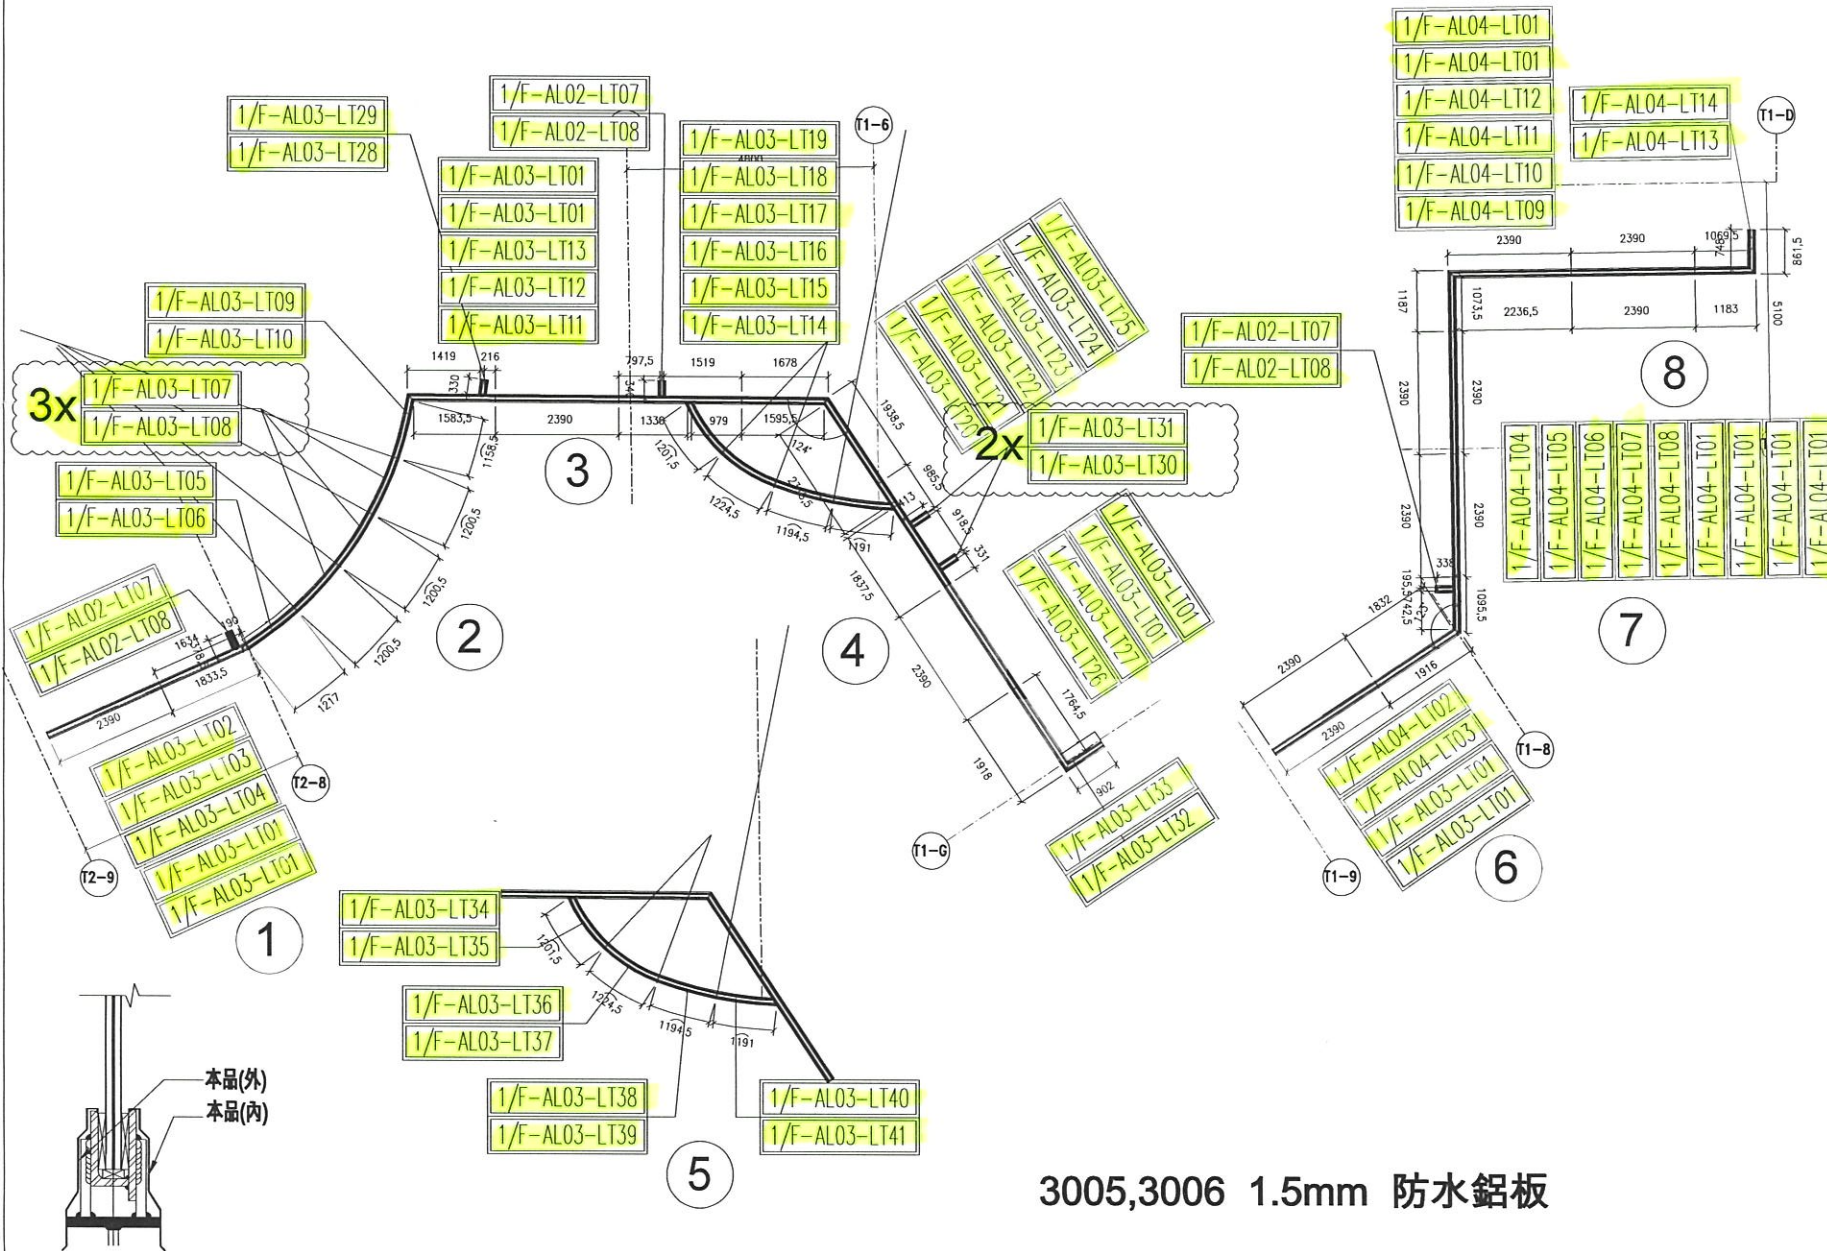

3005,3006 1.5mm 防水鋁板

B.D. REF :

ARCHITECT : **AGC**

MAIN CONTRACTOR : **Gammon**

STRUCTURAL ENGINEER : **ARUP**

FACADE CONSULTANT : **MEINHARDT**

NOTE :
 1. ALL DIMENSIONS ARE IN mm.
 2. ALL ELEVATIONS ARE VIEWED FROM OUTSIDE.
 3. ALL DIMENSIONS TO BE VERIFIED ON SITE BEFORE FABRICATION.

LEGEND :
 (XT) DETAIL MARK NO.
 (X00) REFER SHEET NO.
 1. F.F.L. --- FINISHED FLOOR LEVEL
 2. S.F.L. --- STRUCTURAL FLOOR LEVEL
 3. (M) --- REVERSED DETAIL

INDEPENDENT CHECKING ENGINEER : **Stu Koon Hoi Carmine**
 Authorized Person
 Registered Structural Engineer
 Registered Construction Engineer

NO.	DATE	REVISION	BY

JOB NO. : J-852

PROJECT :
 PROPOSED RESIDENTIAL DEVELOPMENT
 AT 139 - 147 ARGYLE STREET,
 NKIL 6005, 6035 R.P., 6036 R.P.,
 6037 R.P. & 6038 R.P.


TITLE :
 GLASS BALUSTRADE (FREE STAND)
 LAYOUT PLAN AT 1/F


DATE : 18-FEB-20 SCALE : 1:150


DRAWN BY : CF CHECKED BY : DW


美特鋁質有限公司
 ALUMINIUM FABRICATOR LTD.
 Units 6-8, Sunray Industrial Centre, 1/F
 610 Cha Kwo Ling Road, Kowloon
 Tel:23489211-4 Fax:(852)2727666


DWG NO. : 3005-GP5 REV. : A

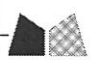 美特鋁質 有限公司 MIDI Aluminium Fabricator Ltd.		工程號:	J852	計算:	CJM	日期:	23/06/2021	送呈:							
		地盤名稱:	亞皆老街	核對:		日期:		副本:							
地盤用鋁板B.M.表		項目類別:	G/F,1-F 鋁板防水板			日期:									
BM編號:		修改版次:		A/C Code:		總V.F.:	85.35	總重量:	346.94	此BM依據**拆圖資料計算					
序號	修改內容	鋁板圖號	鋁板名稱	顏色	實用	後備	總數	總重量	單件展開面積	總展開面積	單件V.F.	總V.F.	備註	樓層	
									平方米		平方米				
1	G/F-AL01-LT01	G/F-AL01-LT01	1.5mm厚鋁板	鉻化	22		22	63.237	0.707	15.556	0.707	15.556			
2		G/F-AL01-LT02	1.5mm厚鋁板	鉻化	2		2	2.439	0.300	0.600	0.300	0.600			
3		G/F-AL01-LT03	1.5mm厚鋁板	鉻化	2		2	1.946	0.239	0.479	0.239	0.479			
4	1/F-AL02-LT01	1F-AL02-LT01	1.5mm厚鋁板	鉻化	2		2	5.320	0.654	1.309	0.654	1.309			
5		1F-AL02-LT01	1.5mm厚鋁板	鉻化	5		5	13.301	0.654	3.272	0.654	3.272			
6		1F-AL02-LT01	1.5mm厚鋁板	鉻化	3		3	7.976	0.654	1.962	0.654	1.962			
7		1F-AL02-LT06	1.5mm厚鋁板	鉻化	1		1	2.456	0.604	0.604	0.604	0.604			
8		1F-AL02-LT10	1.5mm厚鋁板	鉻化	1		1	1.001	0.246	0.246	0.246	0.246			
9		1F-AL02-LT01	1.5mm厚鋁板	鉻化	2		2	5.320	0.654	1.309	0.654	1.309			
10		1F-AL02-LT01	1.5mm厚鋁板	鉻化	4		4	10.641	0.654	2.618	0.654	2.618			
11		1F-AL02-LT01	1.5mm厚鋁板	鉻化	4		4	10.641	0.654	2.618	0.654	2.618			
12		1F-AL02-LT01	1.5mm厚鋁板	鉻化	7		7	18.621	0.654	4.581	0.654	4.581			
13		1F-AL02-LT41	1.5mm厚鋁板	鉻化	1		1	1.693	0.417	0.417	0.417	0.417			
14		1F-AL02-LT42	1.5mm厚鋁板	鉻化	1		1	0.954	0.235	0.235	0.235	0.235			
15		1F-AL02-LT46	1.5mm厚鋁板	鉻化	1		1	2.420	0.595	0.595	0.595	0.595			
16		1F-AL02-LT48	1.5mm厚鋁板	鉻化	1		1	0.602	0.148	0.148	0.148	0.148			
17		1F-AL02-LT49	1.5mm厚鋁板	鉻化	1		1	0.690	0.170	0.170	0.170	0.170			
18		1F-AL02-LT57	1.5mm厚鋁板	鉻化	1		1	2.137	0.526	0.526	0.526	0.526			
19		1F-AL02-LT58	1.5mm厚鋁板	鉻化	1		1	0.934	0.230	0.230	0.230	0.230			
20		1F-AL02-LT59	1.5mm厚鋁板	鉻化	1		1	1.839	0.452	0.452	0.452	0.452			
21		1/F-AL02-LT02	1F-AL02-LT01	1.5mm厚鋁板	鉻化	6		6	15.961	0.654	3.926	0.654	3.926		
22		1/F-AL02-LT03	1F-AL02-LT02	1.5mm厚鋁板	鉻化	1		1	0.549	0.135	0.135	0.135	0.135		
23		1/F-AL02-LT04	1F-AL02-LT03	1.5mm厚鋁板	鉻化	1		1	0.484	0.119	0.119	0.119	0.119		
24	1/F-AL02-LT05	1F-AL02-LT04	1.5mm厚鋁板	鉻化	1		1	1.043	0.257	0.257	0.257	0.257			
25		1F-AL02-LT05	1.5mm厚鋁板	鉻化	1		1	0.977	0.240	0.240	0.240	0.240			
26		1F-AL02-LT07	1.5mm厚鋁板	鉻化	1		1	0.482	0.119	0.119	0.119	0.119			
27		1F-AL02-LT07	1.5mm厚鋁板	鉻化	1		1	0.482	0.119	0.119	0.119	0.119			

 美特鋁質 有限公司 MIDI Aluminium Fabricator Ltd.		工程號:	J852	計算:	CJM	日期:	23/06/2021	送呈:						
		地盤名稱:	亞皆老街	核對:		日期:		副本:						
地盤用鋁板B.M.表		項目類別:	G/F,1-F 鋁板防水板			日期:								
BM編號:		修改版次:		A/C Code:		總V.F.:	85.35	總重量:	346.94	此BM依據**拆圖資料計算				
序號	修改內容	鋁板圖號	鋁板名稱	顏色	實用	後備	總數	總重量	單件展開面積	總展開面積	單件V.F.	總V.F.	備註	樓層
									平方米		平方米			
28	1/F-AL02-LT07	1F-AL02-LT07	1.5mm厚鋁板	鉻化	2		2	0.965	0.119	0.237	0.119	0.237		
29		1F-AL02-LT52	1.5mm厚鋁板	鉻化	2		2	1.041	0.128	0.256	0.128	0.256		
30		1F-AL02-LT07	1.5mm厚鋁板	鉻化	1		1	0.482	0.119	0.119	0.119	0.119		
31		1F-AL02-LT07	1.5mm厚鋁板	鉻化	1		1	0.482	0.119	0.119	0.119	0.119		
32		1F-AL02-LT28	1.5mm厚鋁板	鉻化	1		1	0.414	0.102	0.102	0.102	0.102		
33		1F-AL02-LT30	1.5mm厚鋁板	鉻化	2		2	0.988	0.121	0.243	0.121	0.243		
34	1/F-AL02-LT08	1F-AL02-LT07	1.5mm厚鋁板	鉻化	1		1	0.482	0.119	0.119	0.119	0.119		
35		1F-AL02-LT08	1.5mm厚鋁板	鉻化	1		1	0.482	0.119	0.119	0.119	0.119		
36		1F-AL02-LT12	1.5mm厚鋁板	鉻化	1		1	0.423	0.104	0.104	0.104	0.104		
37		1F-AL02-LT08	1.5mm厚鋁板	鉻化	1		1	0.482	0.119	0.119	0.119	0.119		
38		1F-AL02-LT08	1.5mm厚鋁板	鉻化	2		2	0.965	0.119	0.237	0.119	0.237		
39		1F-AL02-LT53	1.5mm厚鋁板	鉻化	2		2	1.041	0.128	0.256	0.128	0.256		
40		1F-AL02-LT08	1.5mm厚鋁板	鉻化	2		2	0.965	0.119	0.237	0.119	0.237		
41		1F-AL03-LT29	1.5mm厚鋁板	鉻化	1		1	0.414	0.102	0.102	0.102	0.102		
42	1F-AL03-LT31	1.5mm厚鋁板	鉻化	2		2	0.988	0.121	0.243	0.121	0.243			
43	1/F-AL02-LT09	1F-AL02-LT08	1.5mm厚鋁板	鉻化	1		1	0.482	0.119	0.119	0.119	0.119		
44		1F-AL02-LT09	1.5mm厚鋁板	鉻化	1		1	0.861	0.212	0.212	0.212	0.212		
45		1F-AL02-LT47	1.5mm厚鋁板	鉻化	1		1	1.999	0.492	0.492	0.492	0.492		
46	1/F-AL02-LT11	1F-AL02-LT55	1.5mm厚鋁板	鉻化	1		1	0.542	0.133	0.133	0.133	0.133		
47		1F-AL02-LT11	1.5mm厚鋁板	鉻化	1		1	0.547	0.135	0.135	0.135	0.135		
48		1F-AL02-LT23	1.5mm厚鋁板	鉻化	1		1	1.526	0.375	0.375	0.375	0.375		
49		1F-AL02-LT26	1.5mm厚鋁板	鉻化	1		1	1.705	0.419	0.419	0.419	0.419		
50		1F-AL02-LT29	1.5mm厚鋁板	鉻化	1		1	0.879	0.216	0.216	0.216	0.216		
51	1F-AL02-LT40	1.5mm厚鋁板	鉻化	1		1	0.585	0.144	0.144	0.144	0.144	0.144		
52	1/F-AL02-LT13	1F-AL02-LT61	1.5mm厚鋁板	鉻化	1		1	1.038	0.255	0.255	0.255	0.255		
53	1/F-AL02-LT14	1F-AL02-LT13	1.5mm厚鋁板	鉻化	1		1	2.124	0.522	0.522	0.522	0.522		
54	1/F-AL02-LT15	1F-AL02-LT14	1.5mm厚鋁板	鉻化	1		1	2.022	0.497	0.497	0.497	0.497		

 美特鋁質 有限公司 MIDI Aluminium Fabricator Ltd.		工程號:	J852	計算:	CJM	日期:	23/06/2021	送呈:						
		地盤名稱:	亞皆老街	核對:		日期:		副本:						
地盤用鋁板B.M.表		項目類別:	G/F,1-F 鋁板防水板			日期:								
BM編號:		修改版次:		A/C Code:		總V.F.:	85.35	總重量:	346.94	此BM依據**拆圖資料計算				
序號	修改內容	鋁板圖號	鋁板名稱	顏色	實用	後備	總數	總重量	單件展開面積	總展開面積	單件V.F.	總V.F.	備註	樓層
									平方米		平方米			
55	1/F-AL02-LT16	1F-AL02-LT15	1.5mm厚鋁板	鉻化	1		1	1.739	0.428	0.428	0.428	0.428		
56		1F-AL02-LT16	1.5mm厚鋁板	鉻化	1		1	1.596	0.393	0.393	0.393	0.393		
57	1/F-AL02-LT13	1F-AL02-LT17	1.5mm厚鋁板	鉻化	1		1	1.888	0.465	0.465	0.465	0.465		
58		1F-AL02-LT20	1.5mm厚鋁板	鉻化	1		1	1.930	0.475	0.475	0.475	0.475		
59		1F-AL02-LT33	1.5mm厚鋁板	鉻化	1		1	1.521	0.374	0.374	0.374	0.374		
60	1/F-AL02-LT18	1F-AL02-LT18	1.5mm厚鋁板	鉻化	1		1	1.888	0.465	0.465	0.465	0.465		
61		1F-AL02-LT19	1.5mm厚鋁板	鉻化	1		1	1.848	0.455	0.455	0.455	0.455		
62	1/F-AL02-LT21	1F-AL02-LT35	1.5mm厚鋁板	鉻化	1		1	1.480	0.364	0.364	0.364	0.364		
63	1/F-AL02-LT22	1F-AL02-LT21	1.5mm厚鋁板	鉻化	1		1	0.836	0.206	0.206	0.206	0.206		
64		1F-AL02-LT22	1.5mm厚鋁板	鉻化	1		1	0.709	0.174	0.174	0.174	0.174		
65		1F-AL02-LT24	1.5mm厚鋁板	鉻化	1		1	1.526	0.375	0.375	0.375	0.375		
66	1/F-AL02-LT18	1F-AL02-LT25	1.5mm厚鋁板	鉻化	1		1	1.359	0.334	0.334	0.334	0.334		
67		1F-AL02-LT31	1.5mm厚鋁板	鉻化	1		1	0.723	0.178	0.178	0.178	0.178		
68		1F-AL02-LT39	1.5mm厚鋁板	鉻化	1		1	0.389	0.096	0.096	0.096	0.096		
69	1/F-AL02-LT27	1F-AL02-LT62	1.5mm厚鋁板	鉻化	1		1	0.964	0.237	0.237	0.237	0.237		
70		1F-AL02-LT27	1.5mm厚鋁板	鉻化	1		1	2.509	0.617	0.617	0.617	0.617		
71	1/F-AL02-LT30	1F-AL02-LT28	1.5mm厚鋁板	鉻化	1		1	1.128	0.278	0.278	0.278	0.278		
72	1/F-AL02-LT32	1F-AL02-LT30	1.5mm厚鋁板	鉻化	1		1	0.891	0.219	0.219	0.219	0.219		
73	1/F-AL02-LT34	1F-AL02-LT32	1.5mm厚鋁板	鉻化	1		1	0.850	0.209	0.209	0.209	0.209		
74	1/F-AL02-LT36	1F-AL02-LT34	1.5mm厚鋁板	鉻化	1		1	1.521	0.374	0.374	0.374	0.374		
75	1/F-AL02-LT37	1F-AL02-LT36	1.5mm厚鋁板	鉻化	1		1	1.449	0.356	0.356	0.356	0.356		
76	1/F-AL02-LT38	1F-AL02-LT37	1.5mm厚鋁板	鉻化	1		1	0.383	0.094	0.094	0.094	0.094		
77	1/F-AL02-LT43	1F-AL02-LT38	1.5mm厚鋁板	鉻化	1		1	0.409	0.101	0.101	0.101	0.101		
78	1/F-AL02-LT44	1F-AL02-LT43	1.5mm厚鋁板	鉻化	1		1	0.606	0.149	0.149	0.149	0.149		
79	1/F-AL02-LT45	1F-AL02-LT44	1.5mm厚鋁板	鉻化	1		1	0.566	0.139	0.139	0.139	0.139		
80		1F-AL02-LT45	1.5mm厚鋁板	鉻化	1		1	1.871	0.460	0.460	0.460	0.460		

 美特鋁質 有限公司 MIDI Aluminium Fabricator Ltd.		工程號:	J852	計算:	CJM	日期:	23/06/2021	送呈:						
		地盤名稱:	亞皆老街	核對:		日期:		副本:						
地盤用鋁板B.M.表		項目類別:	G/F,1-F 鋁板防水板			日期:								
BM編號:		修改版次:		A/C Code:		總V.F.:	85.35	總重量:	346.94	此BM依據**拆圖資料計算				
序號	修改內容	鋁板圖號	鋁板名稱	顏色	實用	後備	總數	總重量	單件展開面積	總展開面積	單件V.F.	總V.F.	備註	樓層
									平方米		平方米			
81	1/F-AL02-LT50	1F-AL02-LT60	1.5mm厚鋁板	鉻化	1		1	0.503	0.124	0.124	0.124	0.124		
82	1/F-AL02-LT51	1F-AL02-LT50	1.5mm厚鋁板	鉻化	1		1	2.542	0.625	0.625	0.625	0.625		
83	1/F-AL02-LT54	1F-AL02-LT51	1.5mm厚鋁板	鉻化	1		1	2.452	0.603	0.603	0.603	0.603		
84	1/F-AL02-LT56	1F-AL02-LT54	1.5mm厚鋁板	鉻化	1		1	2.542	0.625	0.625	0.625	0.625		
85		1F-AL02-LT56	1.5mm厚鋁板	鉻化	1		1	0.567	0.139	0.139	0.139	0.139		
86		1F-AL03-LT01	1.5mm厚鋁板	鉻化	2		2	5.320	0.654	1.309	0.654	1.309		
87		1F-AL03-LT03	1.5mm厚鋁板	鉻化	1		1	1.781	0.438	0.438	0.438	0.438		
88		1F-AL03-LT01	1.5mm厚鋁板	鉻化	2		2	5.320	0.654	1.309	0.654	1.309		
89		1F-AL03-LT13	1.5mm厚鋁板	鉻化	1		1	0.290	0.071	0.071	0.071	0.071		
90		1F-AL03-LT14	1.5mm厚鋁板	鉻化	1		1	1.472	0.362	0.362	0.362	0.362		
91		1F-AL03-LT15	1.5mm厚鋁板	鉻化	1		1	1.067	0.263	0.263	0.263	0.263		
92		1F-AL03-LT17	1.5mm厚鋁板	鉻化	1		1	0.924	0.227	0.227	0.227	0.227		
93	1/F-AL03-LT01	1F-AL03-LT18	1.5mm厚鋁板	鉻化	1		1	1.711	0.421	0.421	0.421	0.421		
94		1F-AL03-LT21	1.5mm厚鋁板	鉻化	1		1	2.058	0.506	0.506	0.506	0.506		
95		1F-AL03-LT22	1.5mm厚鋁板	鉻化	1		1	0.415	0.102	0.102	0.102	0.102		
96		1F-AL03-LT23	1.5mm厚鋁板	鉻化	1		1	1.023	0.252	0.252	0.252	0.252		
97		1F-AL03-LT24	1.5mm厚鋁板	鉻化	1		1	1.129	0.278	0.278	0.278	0.278		
98		1F-AL03-LT01	1.5mm厚鋁板	鉻化	2		2	5.320	0.654	1.309	0.654	1.309		
99		1F-AL03-LT01	1.5mm厚鋁板	鉻化	2		2	5.320	0.654	1.309	0.654	1.309		
100		1F-AL04-LT01	1.5mm厚鋁板	鉻化	4		4	10.641	0.654	2.618	0.654	2.618		
101		1F-AL04-LT08	1.5mm厚鋁板	鉻化	1		1	0.267	0.066	0.066	0.066	0.066		
102	1/F-AL03-LT02	1F-AL04-LT01	1.5mm厚鋁板	鉻化	2		2	5.320	0.654	1.309	0.654	1.309		
103	1/F-AL03-LT04	1F-AL03-LT02	1.5mm厚鋁板	鉻化	1		1	1.999	0.492	0.492	0.492	0.492		
104	1/F-AL03-LT05	1F-AL03-LT04	1.5mm厚鋁板	鉻化	1		1	0.262	0.064	0.064	0.064	0.064		
105	1/F-AL03-LT06	1F-AL03-LT05	1.5mm厚鋁板	鉻化	1		1	1.325	0.326	0.326	0.326	0.326		
106	1/F-AL03-LT07	1F-AL03-LT06	1.5mm厚鋁板	鉻化	1		1	1.285	0.316	0.316	0.316	0.316		

 美特鋁質 有限公司 MIDI Aluminium Fabricator Ltd.		工程號:	J852	計算:	CJM	日期:	23/06/2021	送呈:						
		地盤名稱:	亞皆老街	核對:		日期:		副本:						
地盤用鋁板B.M.表		項目類別:	G/F,1-F 鋁板防水板			日期:								
BM編號:		修改版次:		A/C Code:		總V.F.:	85.35	總重量:	346.94	此BM依據**拆圖資料計算				
序號	修改內容	鋁板圖號	鋁板名稱	顏色	實用	後備	總數	總重量	單件展開面積	總展開面積	單件V.F.	總V.F.	備註	樓層
									平方米		平方米			
107	1/F-AL03-LT08	1F-AL03-LT07	1.5mm厚鋁板	鉻化	1		1	1.309	0.322	0.322	0.322	0.322		
108	1/F-AL03-LT09	1F-AL03-LT08	1.5mm厚鋁板	鉻化	1		1	1.336	0.329	0.329	0.329	0.329		
109	1/F-AL03-LT10	1F-AL03-LT09	1.5mm厚鋁板	鉻化	1		1	1.368	0.336	0.336	0.336	0.336		
110	1/F-AL03-LT11	1F-AL03-LT10	1.5mm厚鋁板	鉻化	1		1	1.379	0.339	0.339	0.339	0.339		
111	1/F-AL03-LT12	1F-AL03-LT11	1.5mm厚鋁板	鉻化	1		1	1.999	0.492	0.492	0.492	0.492		
112	1/F-AL03-LT16	1F-AL03-LT12	1.5mm厚鋁板	鉻化	1		1	1.547	0.381	0.381	0.381	0.381		
113	1/F-AL03-LT19	1F-AL03-LT16	1.5mm厚鋁板	鉻化	1		1	1.794	0.441	0.441	0.441	0.441		
114	1/F-AL03-LT20	1F-AL03-LT19	1.5mm厚鋁板	鉻化	1		1	1.884	0.463	0.463	0.463	0.463		
115	1/F-AL03-LT25	1F-AL03-LT20	1.5mm厚鋁板	鉻化	1		1	2.582	0.635	0.635	0.635	0.635		
116	1/F-AL03-LT26	1F-AL03-LT25	1.5mm厚鋁板	鉻化	1		1	2.168	0.533	0.533	0.533	0.533		
117	1/F-AL03-LT27	1F-AL03-LT26	1.5mm厚鋁板	鉻化	1		1	2.146	0.528	0.528	0.528	0.528		
118	1/F-AL03-LT32	1F-AL03-LT27	1.5mm厚鋁板	鉻化	1		1	1.999	0.492	0.492	0.492	0.492		
119	1/F-AL03-LT33	1F-AL03-LT32	1.5mm厚鋁板	鉻化	1		1	1.039	0.256	0.256	0.256	0.256		
120	1/F-AL03-LT34	1F-AL03-LT33	1.5mm厚鋁板	鉻化	1		1	0.914	0.225	0.225	0.225	0.225		
121	1/F-AL03-LT35	1F-AL03-LT34	1.5mm厚鋁板	鉻化	1		1	1.406	0.346	0.346	0.346	0.346		
122	1/F-AL03-LT36	1F-AL03-LT35	1.5mm厚鋁板	鉻化	1		1	1.264	0.311	0.311	0.311	0.311		
123	1/F-AL03-LT37	1F-AL03-LT36	1.5mm厚鋁板	鉻化	1		1	1.334	0.328	0.328	0.328	0.328		
124	1/F-AL03-LT38	1F-AL03-LT37	1.5mm厚鋁板	鉻化	1		1	1.267	0.312	0.312	0.312	0.312		
125	1/F-AL03-LT39	1F-AL03-LT38	1.5mm厚鋁板	鉻化	1		1	1.302	0.320	0.320	0.320	0.320		
126	1/F-AL03-LT40	1F-AL03-LT39	1.5mm厚鋁板	鉻化	1		1	1.275	0.314	0.314	0.314	0.314		
127	1/F-AL03-LT41	1F-AL03-LT40	1.5mm厚鋁板	鉻化	1		1	1.401	0.345	0.345	0.345	0.345		
128	1/F-AL04-LT02	1F-AL03-LT41	1.5mm厚鋁板	鉻化	1		1	1.255	0.309	0.309	0.309	0.309		
129	1/F-AL04-LT03	1F-AL04-LT02	1.5mm厚鋁板	鉻化	1		1	2.143	0.527	0.527	0.527	0.527		
130	1/F-AL04-LT04	1F-AL04-LT03	1.5mm厚鋁板	鉻化	1		1	2.052	0.505	0.505	0.505	0.505		
131	1/F-AL04-LT05	1F-AL04-LT04	1.5mm厚鋁板	鉻化	1		1	1.249	0.307	0.307	0.307	0.307		
132	1/F-AL04-	1F-AL04-LT05	1.5mm厚鋁板	鉻化	1		1	0.864	0.213	0.213	0.213	0.213		

 美特鋁質 有限公司 MIDI Aluminium Fabricator Ltd.		工程號:	J852	計算:	CJM	日期:	23/06/2021	送呈:						
		地盤名稱:	亞皆老街	核對:		日期:		副本:						
地盤用鋁板B.M.表		項目類別:	G/F,1-F 鋁板防水板			日期:								
BM編號:		修改版次:		A/C Code:		總V.F.:	85.35	總重量:	346.94	此BM依據**拆圖資料計算				
序號	修改內容	鋁板圖號	鋁板名稱	顏色	實用	後備	總數	總重量	單件展開面積	總展開面積	單件V.F.	總V.F.	備註	樓層
									平方米		平方米			
133	LT06	1F-AL04-LT06	1.5mm厚鋁板	鉻化	1		1	1.225	0.301	0.301	0.301	0.301		
134	1/F-AL02-LT07	1F-AL04-LT14	1.5mm厚鋁板	鉻化	1		1	0.870	0.214	0.214	0.214	0.214		
135		1F-AL04-LT07	1.5mm厚鋁板	鉻化	1		1	1.349	0.332	0.332	0.332	0.332		
136	1/F-AL02-LT09	1F-AL04-LT13	1.5mm厚鋁板	鉻化	1		1	0.994	0.244	0.244	0.244	0.244		
137		1F-AL04-LT09	1.5mm厚鋁板	鉻化	1		1	2.493	0.613	0.613	0.613	0.613		
138	1/F-AL02-LT10	1F-AL04-LT12	1.5mm厚鋁板	鉻化	1		1	1.221	0.300	0.300	0.300	0.300		
139		1F-AL04-LT10	1.5mm厚鋁板	鉻化	1		1	2.660	0.654	0.654	0.654	0.654		
		1F-AL04-LT11	1.5mm厚鋁板	鉻化	1		1	1.344	0.331	0.331	0.331	0.331		
總計:					203		346.94		85.35		85.35			



美特鋁質 有限公司

MIDI Aluminium Fabricator Ltd.





工程號

J-852

地盤

亞答老街 / 攔河

送工地

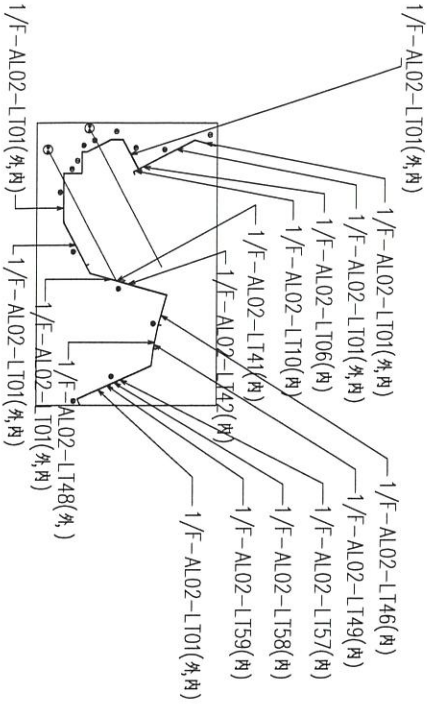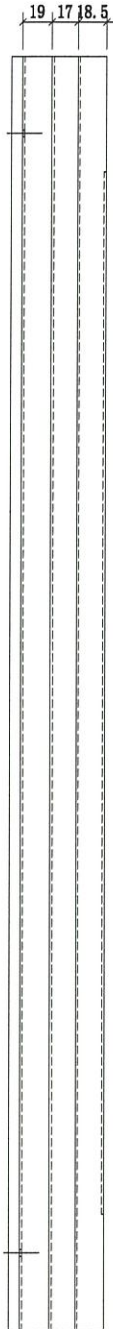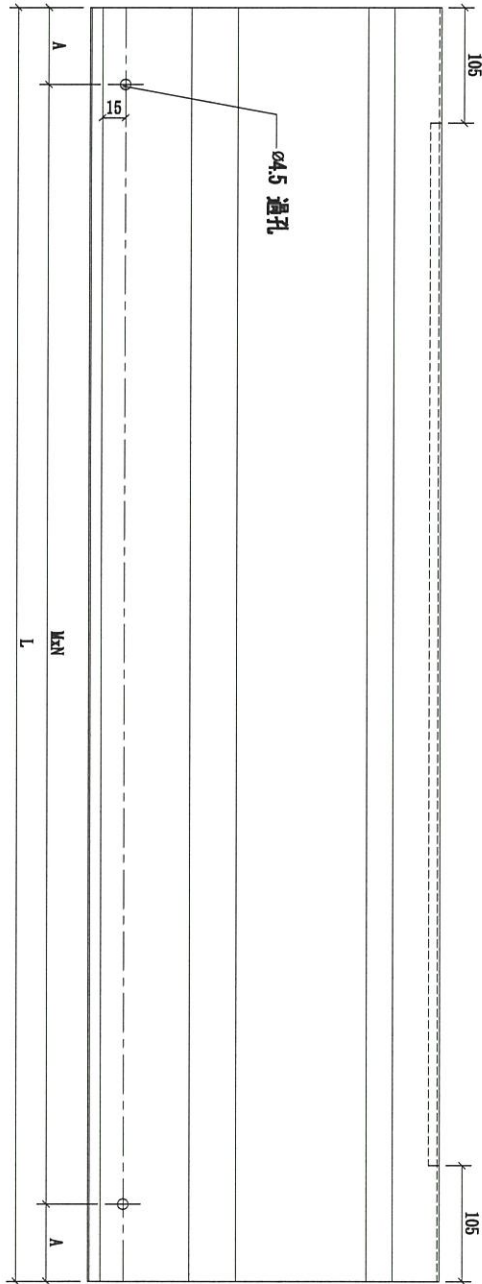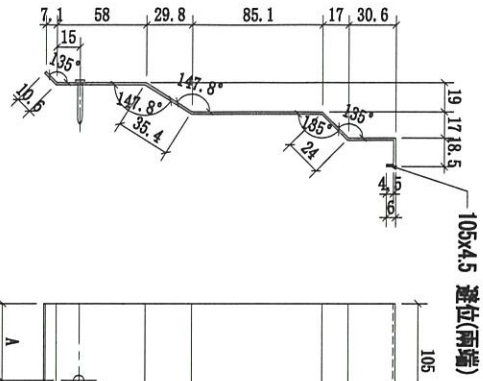

數量詳見：1/F-AL02-LT01-1

名稱	攔河鋁合金防水板	制圖	CJM	2021.0616	修改		
材料	1.5mm 鋁(副牌)	復核	SHUI	2021.06.18	日期		
顏色		批準			圖號	1/F-AL02-LT01	

送工地

上見:1/F-AL02-LT01


美特鋁質 有限公司
 MIDI Aluminium Fabricator Ltd.
 工程號: J-852 | 地盤: 亞皆老街/攔河

序號	物料編號	長度 (L:)	A:	M×N:	數量	使用位置	樓層
01	1/F-AL02-LT01	2440	170	300x7	2(正:1;反:1)	1/F	3002-GP5 ①
02	1/F-AL02-LT01	2440	170	300x7	5(正:3;反:2)	1/F	3002-GP5 ②
03	1/F-AL02-LT06	2253	76.5	300x7	1(正:1)	1/F	3002-GP5 ②
04	1/F-AL02-LT10	918.5	9.25	300x3	1(正:1)	1/F	3002-GP5 ②
05	1/F-AL02-LT01	2440	170	300x7	2(正:1;反:1)	1/F	3002-GP5 ③
06	1/F-AL02-LT01	2440	170	300x7	4(正:2;反:2)	1/F	3002-GP5 ⑨
07	1/F-AL02-LT01	2440	170	300x7	4(正:2;反:2)	1/F	3002-GP5 ⑩
08	1/F-AL02-LT01	2440	170	300x7	7(正:4;反:3)	1/F	3002-GP5 ⑪
09	1/F-AL02-LT41	1553	26.5	300x5	1(反:1)	1/F	3002-GP5 ⑪
10	1/F-AL02-LT42	875	137.5	300x2	1(反:1)	1/F	3002-GP5 ⑪
11	1/F-AL02-LT46	2219.5	59.75	300x7	1(反:1)	1/F	3002-GP5 ⑫
12	1/F-AL02-LT48	552	126	300x1	1(正:1)	1/F	3002-GP5 ⑫
13	1/F-AL02-LT49	633	16.5	300x2	1(正:1)	1/F	3002-GP5 ⑫
13A	1/F-AL02-LT01	2440	170	300x7	3(正:3)	1/F	3002-GP5 ⑫
14	1/F-AL02-LT57	1960	80	300x6	1(正:1)	1/F	3002-GP5 ⑬
15	1/F-AL02-LT58	856.5	128.25	300x2	1(正:1)	1/F	3002-GP5 ⑬
16	1/F-AL02-LT59	1686.5	93.25	300x5	1(正:1)	1/F	3002-GP5 ⑬
17	1/F-AL02-LT01	2440	170	300x7	6(正:4;反:2)	1/F	3002-GP5 ⑬

43

名稱	攔河鋁合金防水板	制圖	CJM	2021.0616	修改	A
材料	1.5mm 鋁(亂鏜)	復核	SHUI	2021.06.18	日期	20210719
顏色		批准			圖號	1/F-AL02-LT01-1



美特鋁質有限公司


MIDI Aluminium Fabricator Ltd.

工程號


J-852

地盤


亞皆老街 / 攔河

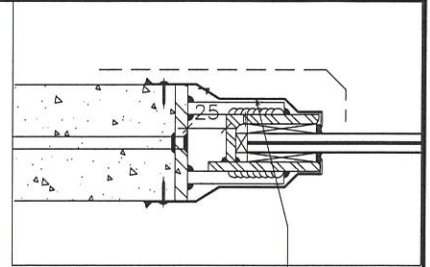



本品

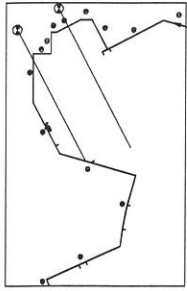

1/F-AL02-LT02(※)

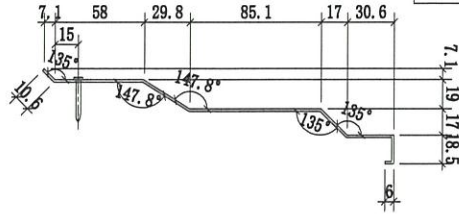

送工地

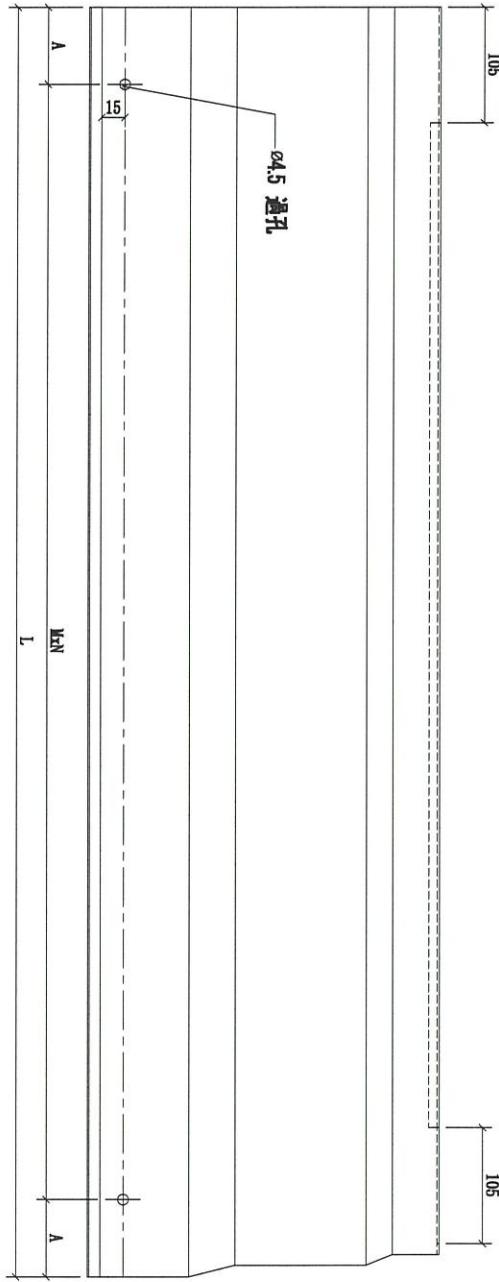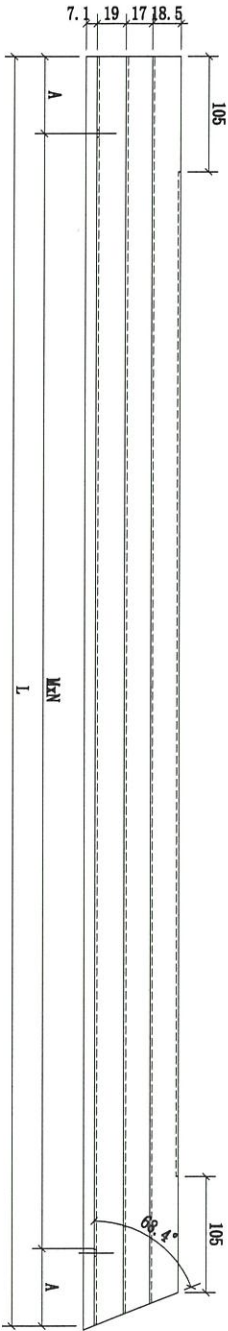


序號	物料編號	長度 (L:)	A:	M×N:	數量	使用位置	樓層
01	1/F-AL02-LT02	504	102	300×1	1(正:1)	1/F	3002-GP5 ①

名稱	攔河鋁合金防水板	制圖	CJM	2021.0616	修改		
材料	1.5mm 鋁(刮磨)	復核	SHUI	2021.06.18	日期		
顏色		批準			圖號	1/F-AL02-LT02	




美特鋁質 有限公司
MIDI Aluminium Fabricator Ltd.

工程號 J-852 地盤 亞皆老街 / 欄河



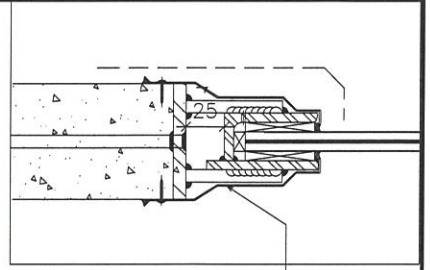


本品

送工地

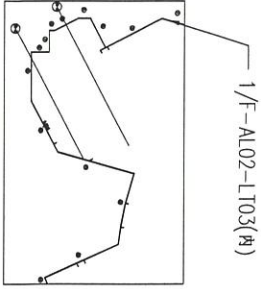


1/F-AL02-LT03(A)

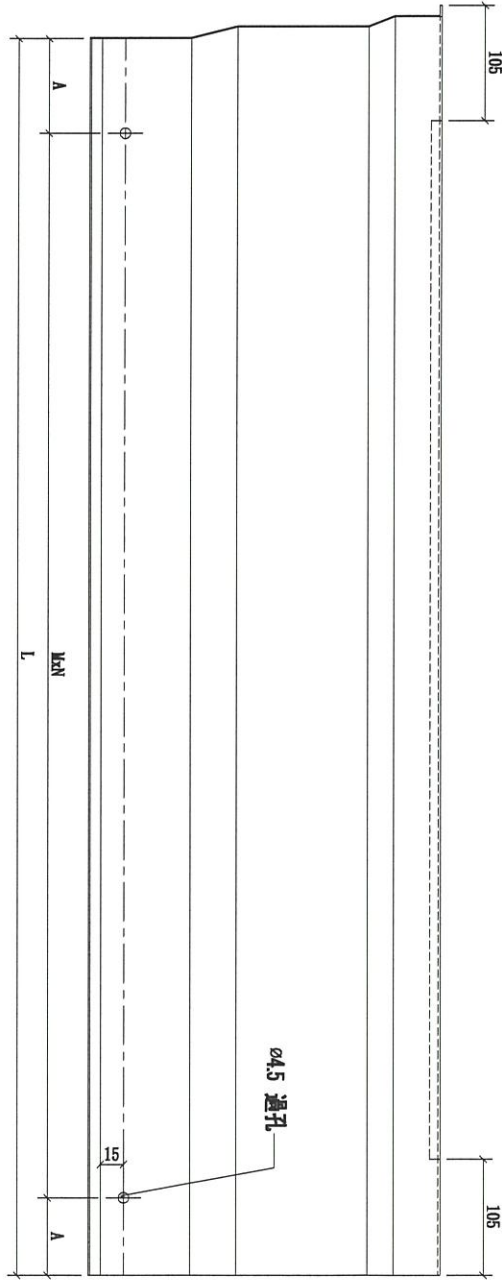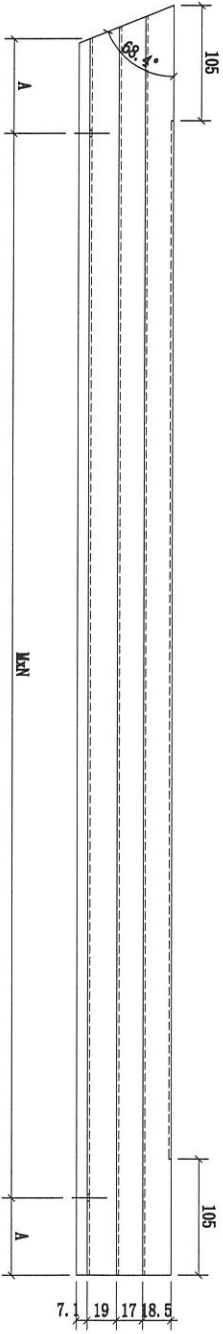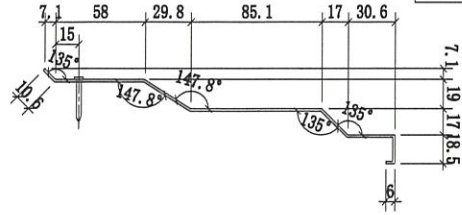

序號	物料編號	長度 (L:)	A:	M×N:	數量	使用位置	樓層
01	1/F-AL02-LT03	444	72	300×1	1 (正:1)	1/F	3002-GP5 ①

名稱	欄河鋁合金防水板	制圖	CJM	2021.0616	修改		
材料	1.5mm 鋁(批覽)	復核	SHUI	2021.06.18	日期		
顏色		批準			圖號	1/F-AL02-LT03	

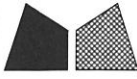

美特鋁質 有限公司


MIDI Aluminium Fabricator Ltd.

工程號





J-852

地盤

亞皆老街 / 欄河

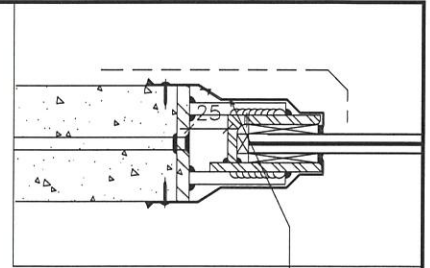

本品

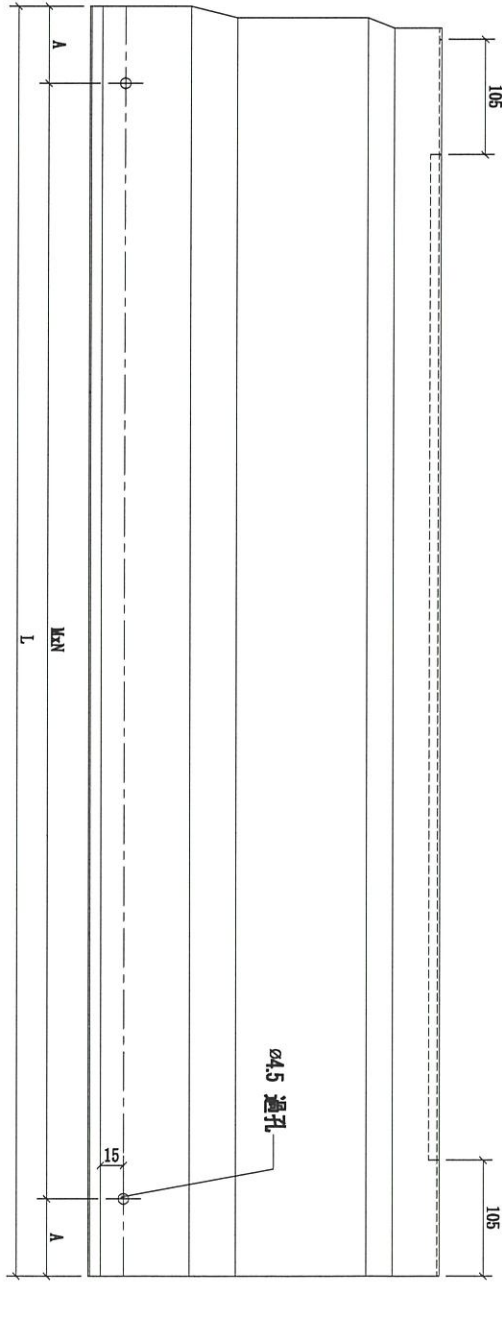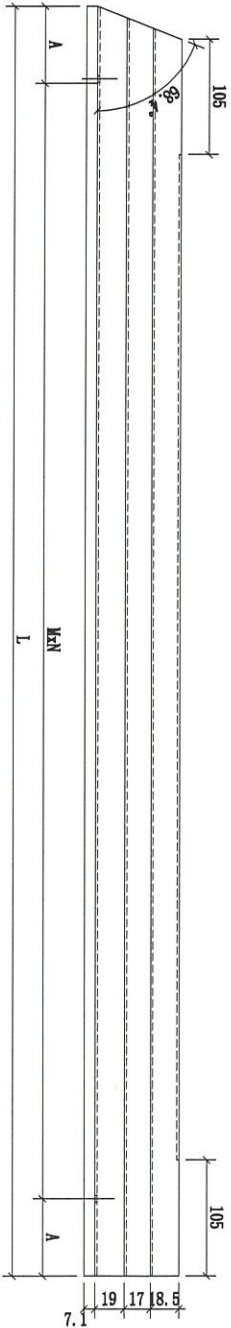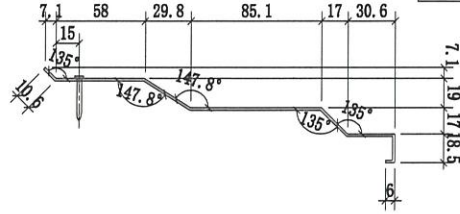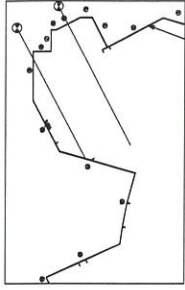





序號	物料編號	長度 (L:)	A:	M×N:	數量	使用位置	樓層
01	1/F-AL02-LT04	957	28.5	300×3	1 (正:1)	1/F	3002-GP5 ②

名稱	欄河鋁合金防水板	制圖	CJM	2021.0616	修改		
材料	1.5mm 鋁(批磨)	復核	SHUI	2021.06.18	日期		
顏色		批準			圖號	1/F-AL02-LT04	




美特鋁質有限公司
MIDI Aluminium Fabricator Ltd.

工程號 J-852 地盤 亞皆老街 / 欄河

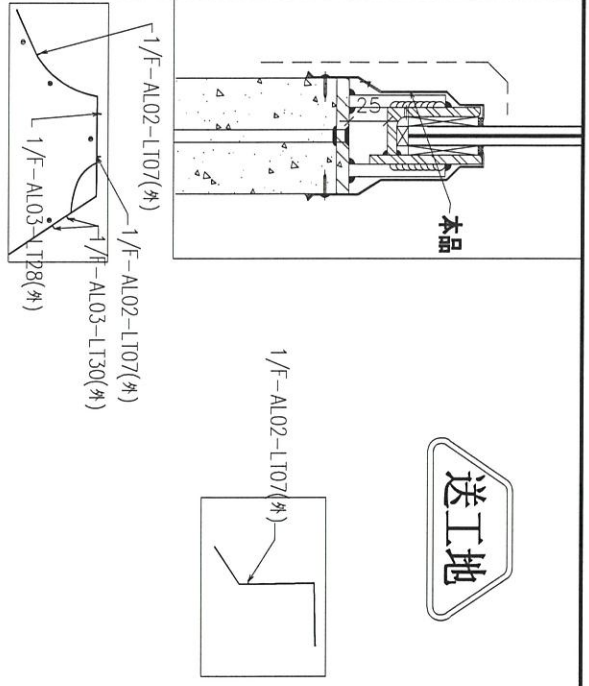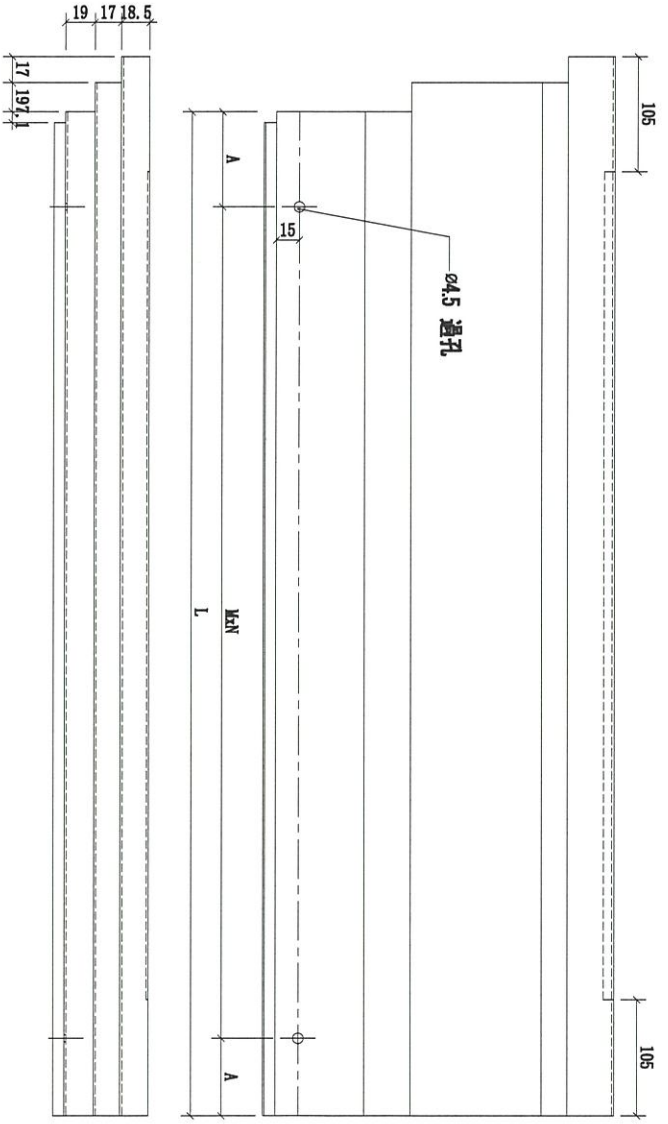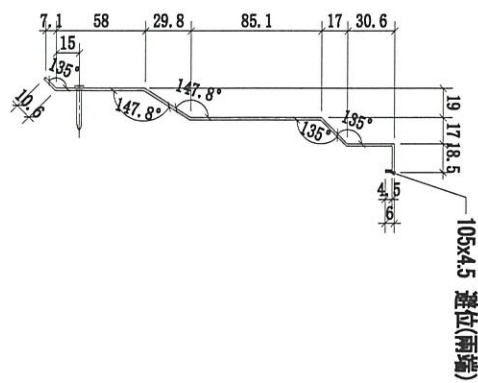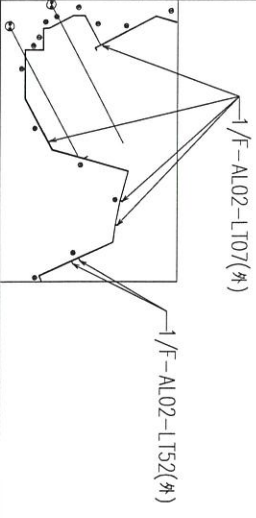




序號	物料編號	長度(L:)	A:	M×N:	數量	使用位置	樓層
01	1/F-AL02-LT07	442.5	71.25	300x1	1(E:1)	1/F	3002-GP5 ②
02	1/F-AL02-LT07	442.5	71.25	300x1	1(E:1)	1/F	3002-GP5 ⑩
03	1/F-AL02-LT07	442.5	71.25	300x1	2(E:2)	1/F	3002-GP5 ⑫
04	1/F-AL02-LT52	477.5	88.75	300x1	2(E:2)	1/F	3002-GP5 ⑬
05	1/F-AL02-LT07	442.5	71.25	300x1	1(E:1)	1/F	3005-GP5 ①
06	1/F-AL02-LT07	442.5	71.25	300x1	1(E:1)	1/F	3005-GP5 ③
07	1/F-AL03-LT28	380	40	300x1	1(E:1)	1/F	3005-GP5 ③
08	1/F-AL03-LT30	453	76.5	300x1	2(E:2)	1/F	3005-GP5 ④
09	1/F-AL02-LT07	442.5	71.25	300x1	1(E:1)	1/F	3005-GP5 ⑦

名稱	欄河鋁合金防水板	制圖	CJM	2021.0616	修改	A
材料	1.5mm 鋁(批發)	復核	SHUI	2021.06.18	日期	20210712
顏色		批準			圖號	1/F-AL02-LT07

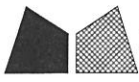


美特鋁質 有限公司
MIDI Aluminium Fabricator Ltd.

工程號 J-852 地盤 亞皆老街 / 欄河

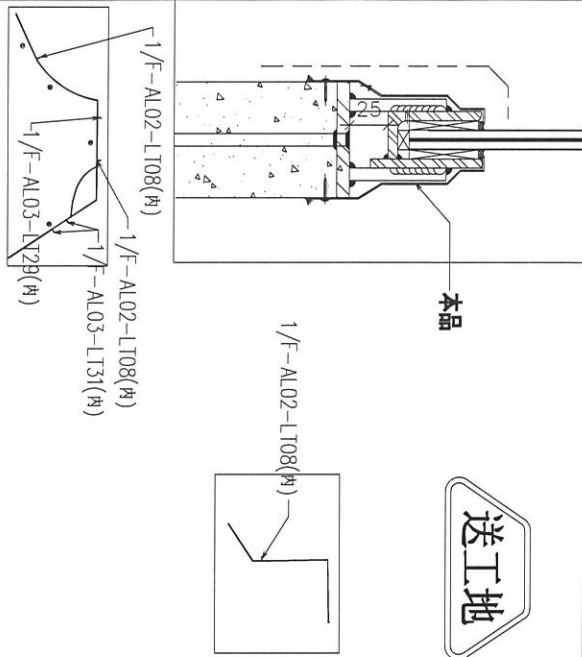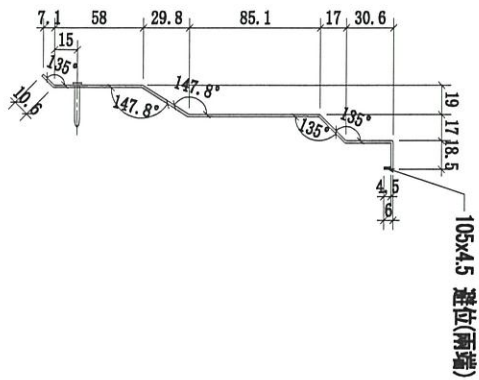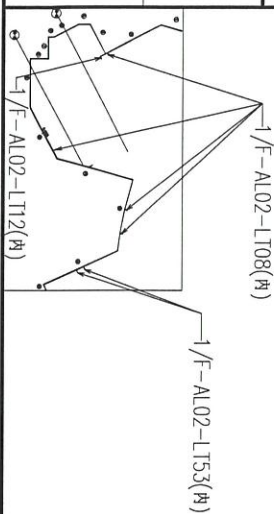

序號	物料編號	長度 (L:)	A:	M×N:	數量	使用位置	樓層
01	1/F-AL02-LT108	442.5	71.25	300x1	1(正:1)	1/F	3002-GP5 ②
02	1/F-AL02-LT12	388	44	300x1	1(正:1)	1/F	3002-GP5 ②
03	1/F-AL02-LT108	442.5	71.25	300x1	1(正:1)	1/F	3002-GP5 ⑩
04	1/F-AL02-LT108	442.5	71.25	300x1	2(正:2)	1/F	3002-GP5 ⑫
05	1/F-AL02-LT53	477.5	88.75	300x1	2(正:2)	1/F	3002-GP5 ⑬
06	1/F-AL02-LT108	442.5	71.25	300x1	2(正:2)	1/F	3005-GP5 ⑬
07	1/F-AL03-LT29	380	40	300x1	1(正:1)	1/F	3005-GP5 ⑬
08	1/F-AL03-LT31	453	76.5	300x1	2(正:2)	1/F	3005-GP5 ⑭
09	1/F-AL02-LT108	442.5	71.25	300x1	1(正:1)	1/F	3005-GP5 ⑯



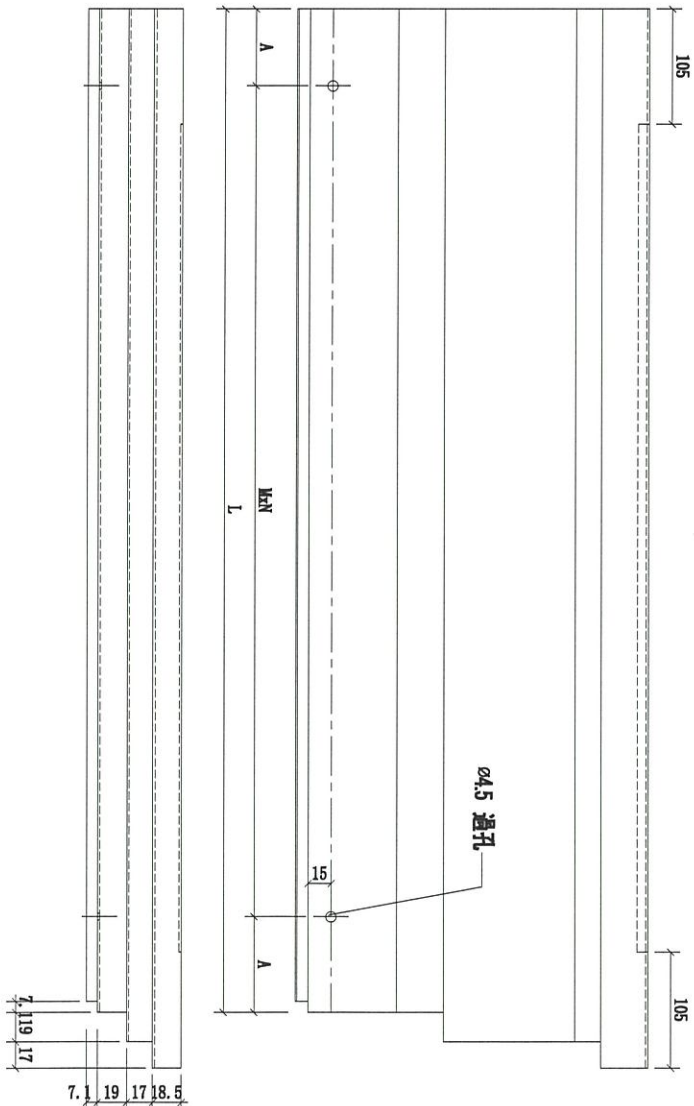


名稱	欄河鋁合金防水板	制圖	CJM	2021.0616	修改	A
材料	1.5mm 鋁(亂鋸)	復核	SHUI	2021.06.18	日期	20210712
顏色		批準			圖號	1/F-AL02-LT08





美特鋁質 有限公司
MIDI Aluminium Fabricator Ltd.

工程號 J-852 地盤 亞皆老街 / 欄河

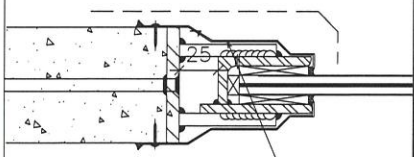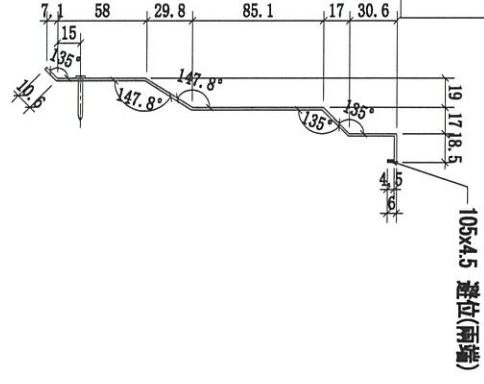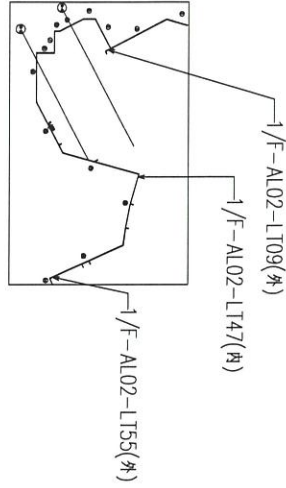

送工地

序號	物料編號	長度 (L:)	A:	M×N:	數量	使用位置	樓層
01	1/F-AL02-LT09	790	95	300×2	1 (正:1)	1/F	3002-GP5 ②
02	1/F-AL02-LT47	1833.5	16.75	300×6	1 (正:1)	1/F	3002-GP5 ⑫
03	1/F-AL02-LT55	497	98.5	300×1	1 (正:1)	1/F	3002-GP5 ⑬

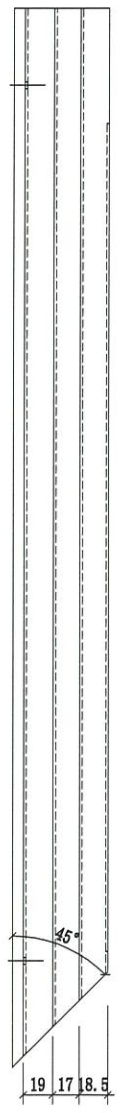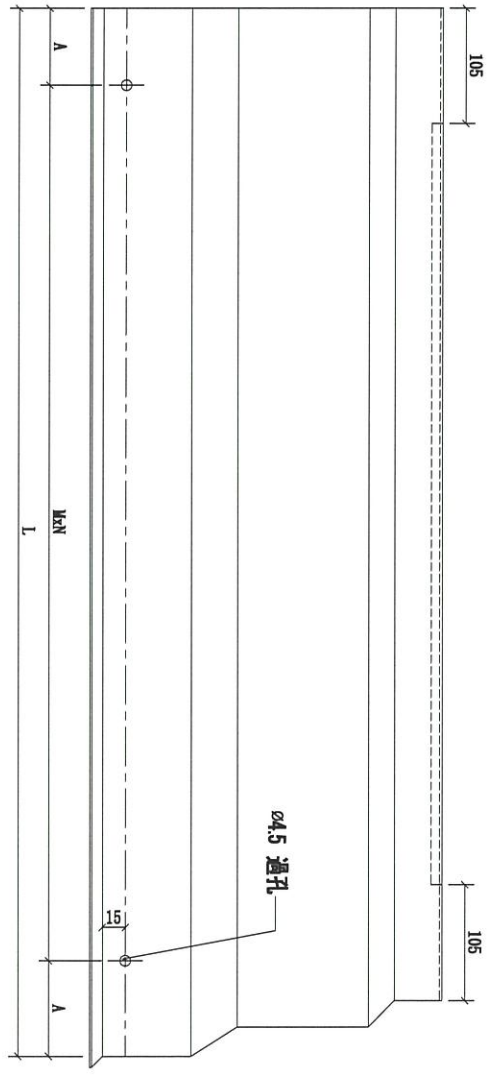


名稱	欄河鋁合金防水板	制圖	CJM	2021.0616	修改	
材料	1.5mm 鋁(批覽)	復核	SHUI	2021.06.18	日期	
顏色		批準			圖號	1/F-AL02-LT09






美特鋁質有限公司
MIDI Aluminium Fabricator Ltd.

工程號 J-852 地盤 亞皆老街 / 欄河

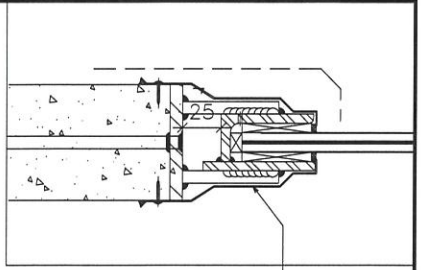

本品

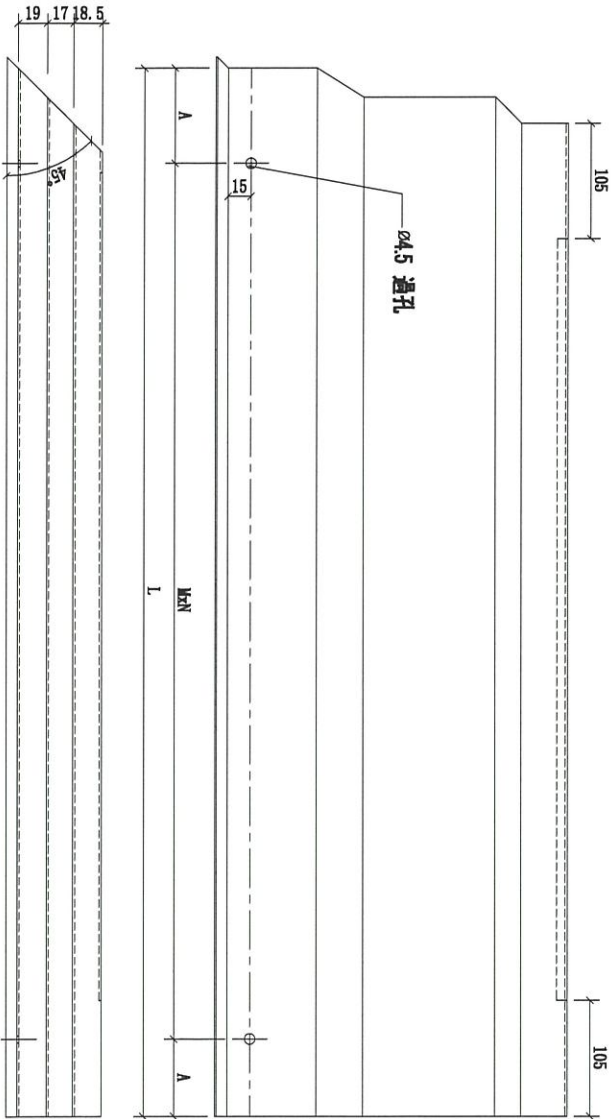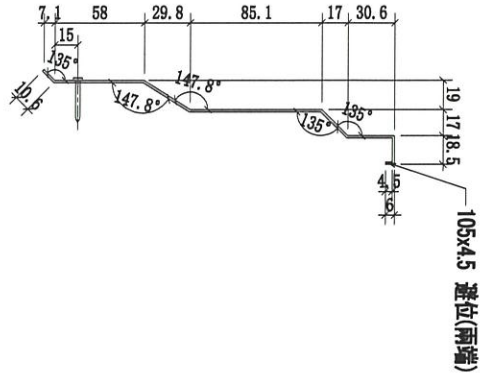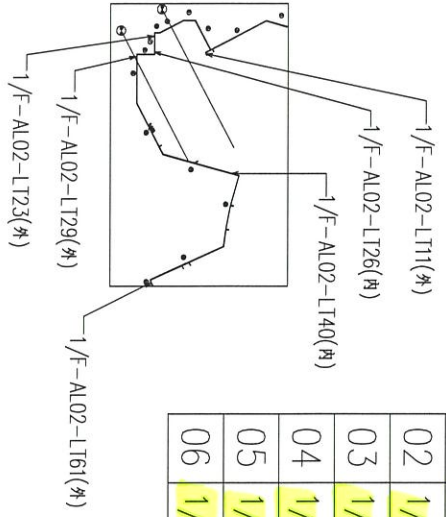

送工地


序號	物料編號	長度 (L:)	A:	M×N:	數量	使用位置	樓層
01	1/F-AL02-LT11	502	101	300x1	1(正:1)	1/F	3002-GP5 ②
02	1/F-AL02-LT23	1400	100	300x4	1(正:1)	1/F	3002-GP5 ⑦
03	1/F-AL02-LT26	1563.5	31.75	300x5	1(正:1)	1/F	3002-GP5 ⑦
04	1/F-AL02-LT29	806.5	103.25	300x2	1(正:1)	1/F	3002-GP5 ⑨
05	1/F-AL02-LT40	537	118.5	300x1	1(正:1)	1/F	3002-GP5 ⑪
06	1/F-AL02-LT61	952	26	300x3	1(正:1)	1/F	3002-GP5 ⑭

名稱	欄河鋁合金防水板	制圖	CJM	2021.0616	修改	
材料	1.5mm 鋁(刷漆)	復核	SHUI	2021.06.18	日期	
顏色		批準			圖號	1/F-AL02-LT11




美特鋁質 有限公司
MIDI Aluminium Fabricator Ltd.

工程號 J-852 地盤 亞皆老街 / 攔河

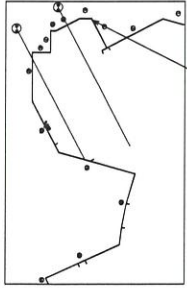


1/F-AL02-LT13(外)

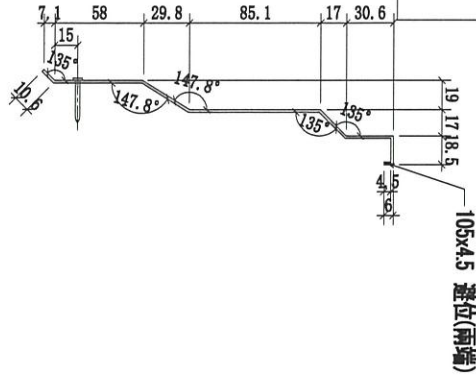

本品

送工地

序號	物料編號	長度 (L:)	A:	M×N:	數量	使用位置	樓層
01	1/F-AL02-LT13	1948	74	300x6	1(正:1)	1/F	3002-GP5 ②③

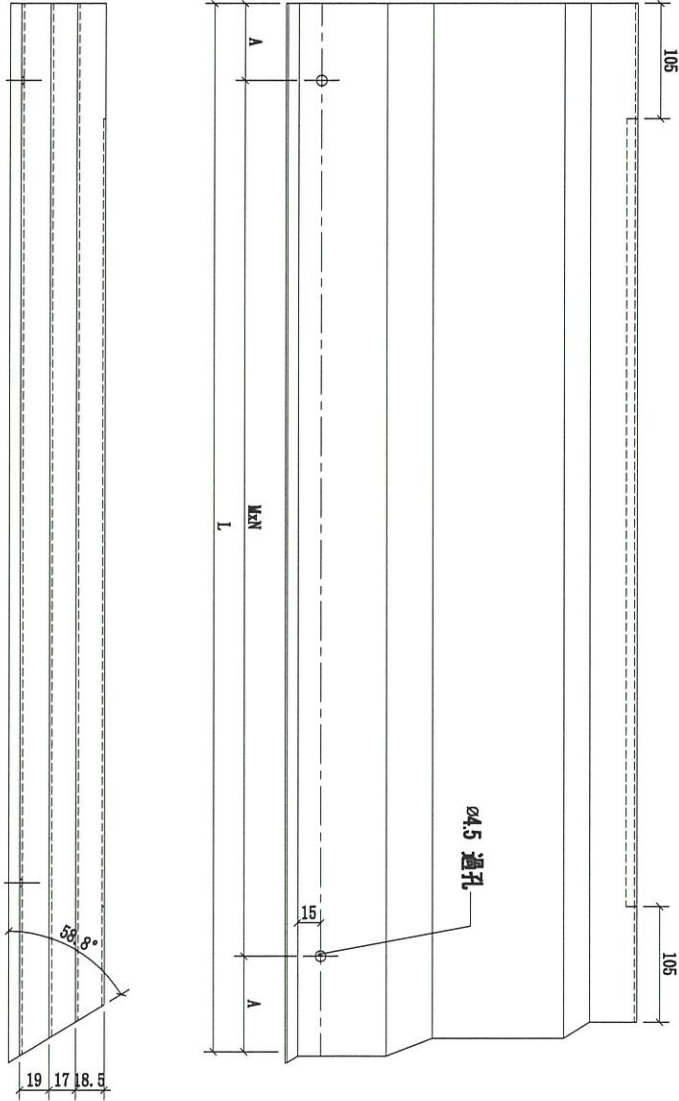


名稱	攔河鋁合金防水板	制圖	CJM	2021.0616	修改		
材料	1.5mm 鋁(批理)	復核	SHUI	2021.06.18	日期		
顏色		批準			圖號	1/F-AL02-LT13	




美特鋁質有限公司
MIDI Aluminium Fabricator Ltd.


工程號 J-852 地盤 亞皆老街 / 擱河

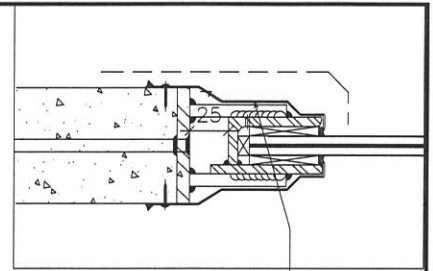



本品

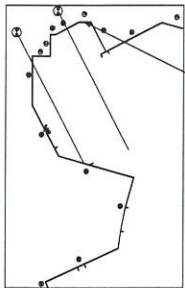

本品(外)

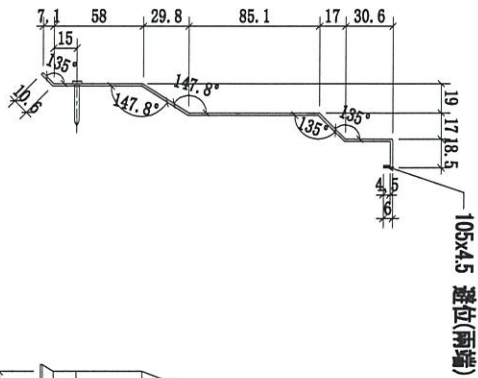

序號	物料編號	長度 (L:)	A:	M×N:	數量	使用位置	樓層
01	1/F-AL02-LT15	1595	47.5	300x5	1 (正:1)	1/F	3002-GP5 ④


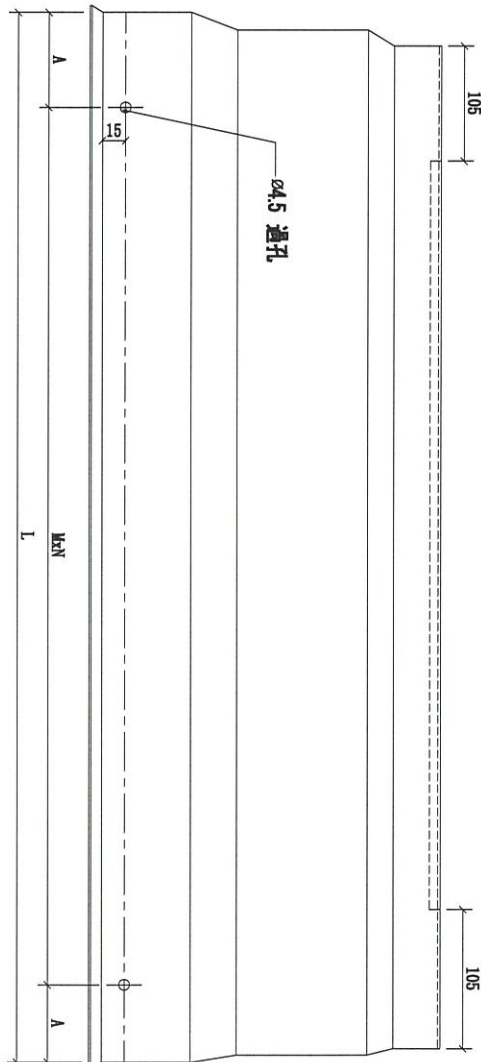
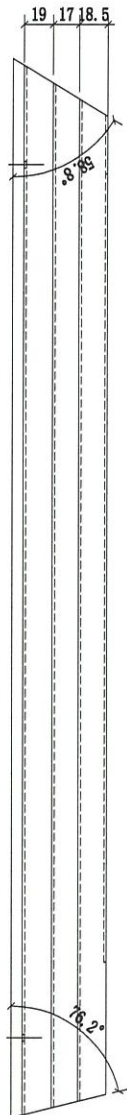


名稱	擱河鋁合金防水板	制圖	CJM	2021.0616	修改		
材料	1.5mm 鋁(批磨)	復核	SHUI	2021.06.18	日期		
顏色		批準			圖號	1/F-AL02-LT15	





美特鋁質有限公司
MIDI Aluminium Fabricator Ltd.

工程號 J-852 地盤 亞皆老街 / 欄河

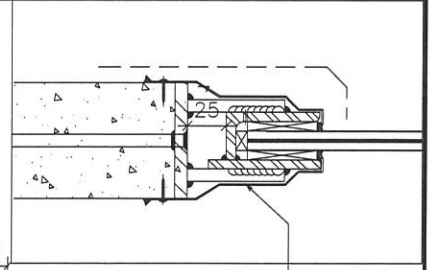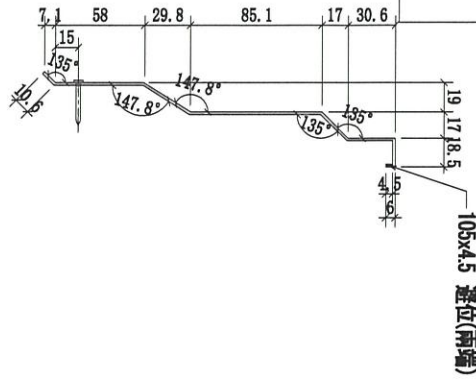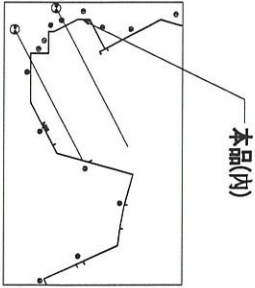

本品

送工地

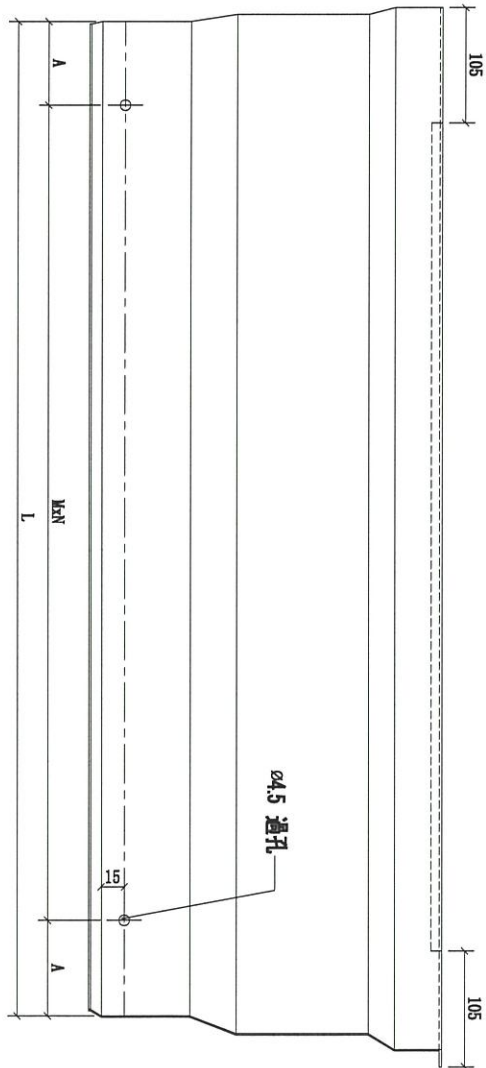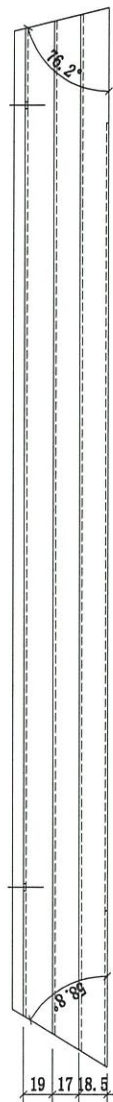

序號	物料編號	長度 (L:)	A:	MxN:	數量	使用位置	樓層
01	1/F-AL02-LT16	1464	132	300x4	1 (正:1)	1/F	3002-GP5 ④

名稱	欄河鋁合金防水板	制圖	CJM	2021.0616	修改		
材料	1.5mm 鋁(亂紋)	復核	SHUI	2021.06.18	日期		
顏色		批准			圖號	1/F-AL02-LT16	



美特鋁質 有限公司


MIDI Aluminium Fabricator Ltd.

工程號


J-852

地盤

亞皆老街 / 攔河

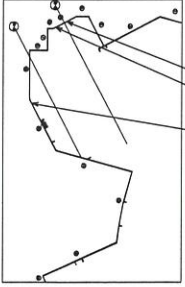


1/F-AL02-LT19(A)
1/F-AL02-LT18(A)
1/F-AL02-LT35(A)

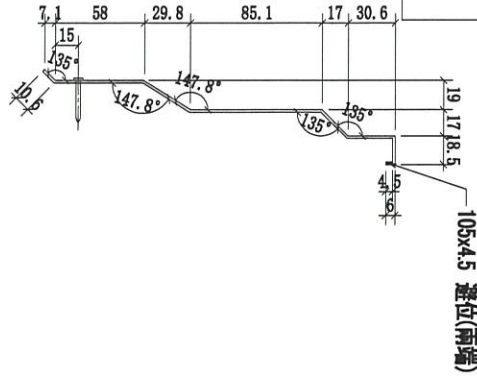

送工地

序號	物料編號	長度 (L:)	A:	M×N:	數量	使用位置	樓層
01	1/F-AL02-LT18	1732	116	300×5	1(正:1)	1/F	3002-GP5 ⑤
02	1/F-AL02-LT19	1695	97.5	300×4	1(正:1)	1/F	3002-GP5 ⑤
03	1/F-AL02-LT35	1357.5	78.75	300×4	1(正:1)	1/F	3002-GP5 ⑩

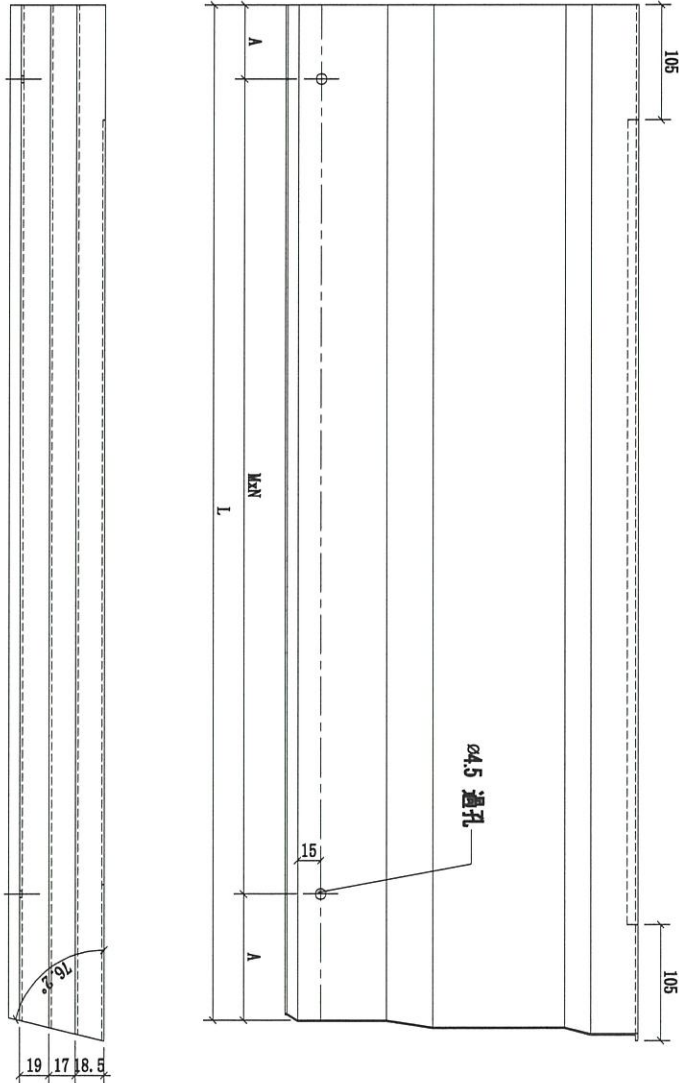

名稱	攔河鋁合金防水板	制圖	CJM	2021.0616	修改		
材料	1.5mm 鋁(批註)	復核	SHUI	2021.06.18	日期		
顏色		批準			圖號	1/F-AL02-LT18	



美特鋁質有限公司


MIDI Aluminium Fabricator Ltd.

工程號


J-852

地盤

亞皆老街 / 欄河

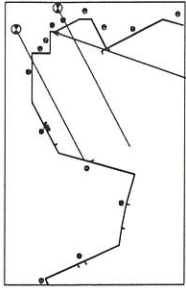



本品(外)

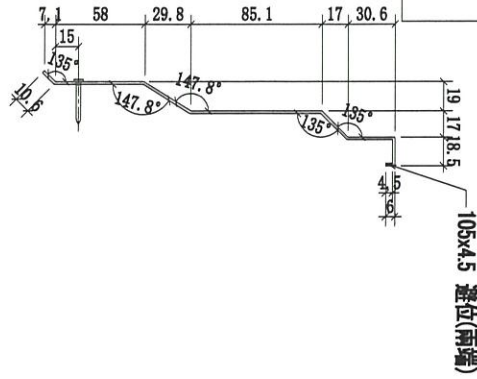

本品



序號	物料編號	長度 (L:)	A:	M×N:	數量	使用位置	樓層
01	1/F-AL02-LT21	766.5	83.25	300x2	1(正:1)	1/F	3002-GP5 ⑥

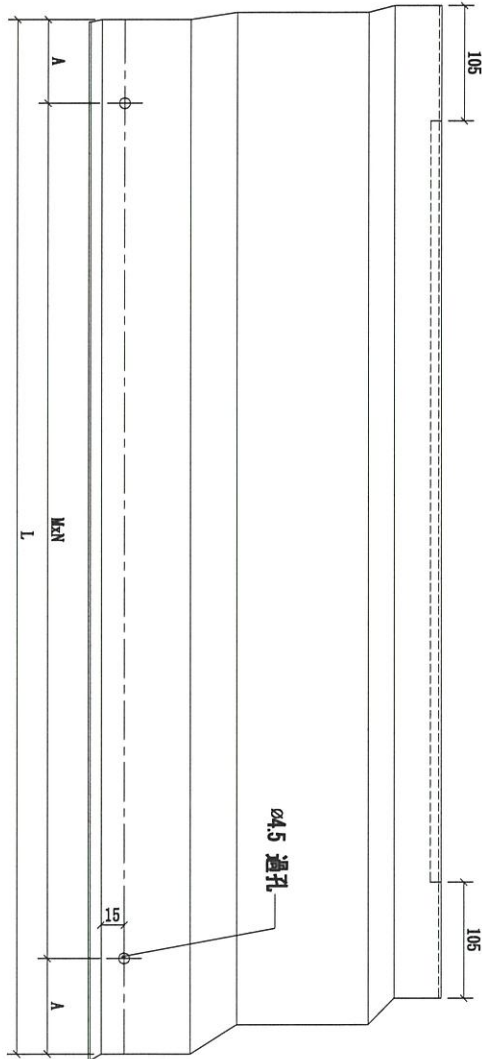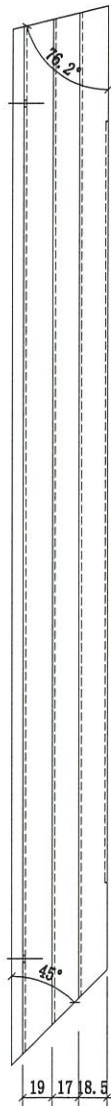


名稱	欄河鋁合金防水板	制圖	CJM	2021.0616	修改		
材料	1.5mm 鋁(批覆)	復核	SHUI	2021.06.18	日期		
顏色		批準			圖號	1/F-AL02-LT21	




美特鋁質有限公司
MIDI Aluminium Fabricator Ltd.


工程號 J-852 地盤 亞皆老街 / 攔河

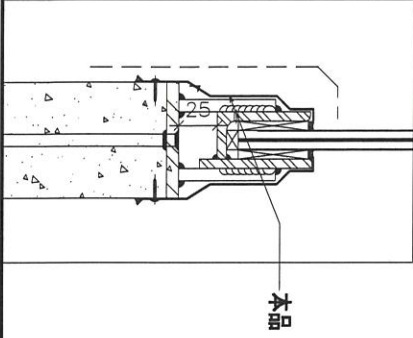



木品

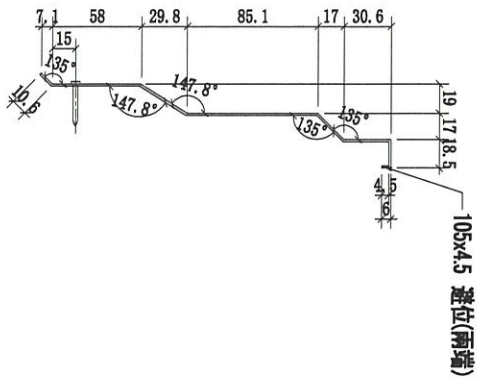

送工地

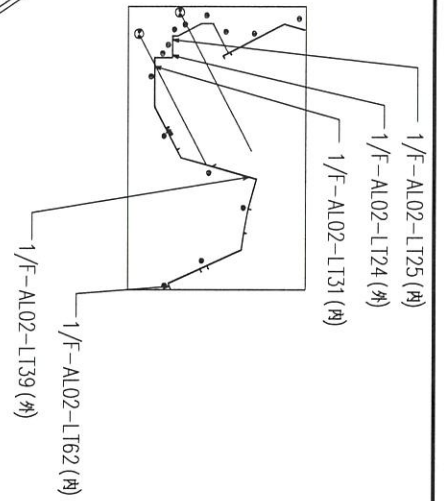

序號	物料編號	長度 (L:)	A:	M×N:	數量	使用位置	樓層
01	1/F-AL02-LT24	1400	100	300×4	1(正:1)	1/F	3002-GP5 ⑦
02	1/F-AL02-LT25	1246.5	23.25	300×4	1(正:1)	1/F	3002-GP5 ⑦
03	1/F-AL02-LT31	663	31.5	300×2	1(正:1)	1/F	3002-GP5 ⑨
04	1/F-AL02-LT39	357	28.5	300×1	1(正:1)	1/F	3002-GP5 ⑩
05	1/F-AL02-LT62	884	142	300×2	1(正:1)	1/F	3002-GP5 ⑭

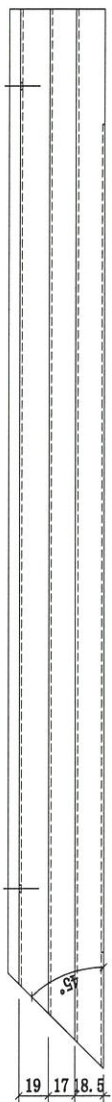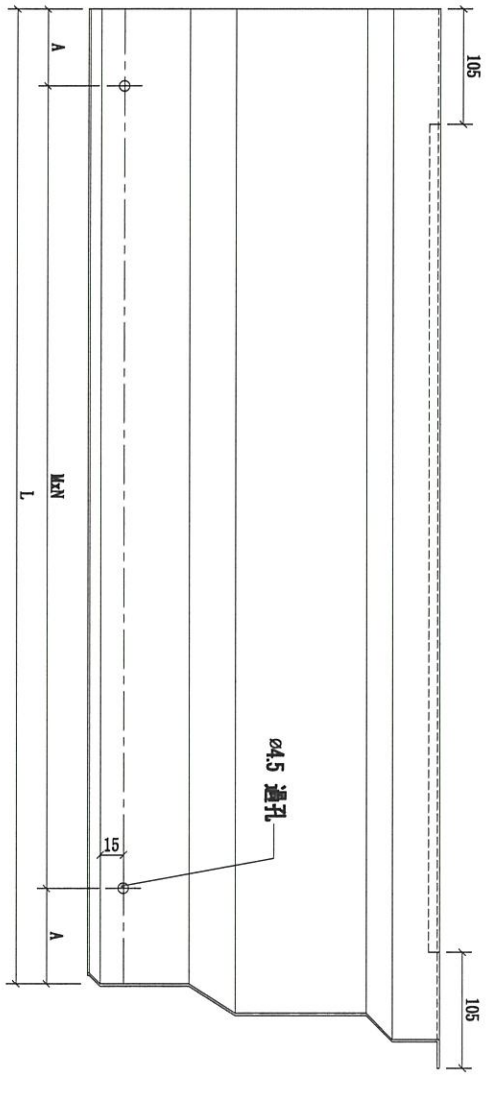

名稱	攔河鋁合金防水板	制圖	CJM	2021.0616	修改	
材料	1.5mm 鋁(粗糙)	復核	SHUI	2021.06.18	日期	
顏色		批准			圖號	1/F-AL02-LT24







美特鋁質 有限公司
MIDI Aluminium Fabricator Ltd.

工程號 J-852 地盤 亞皆老街 / 攔河

本品

送工地

序號	物料編號	長度 (L:)	A:	M×N:	數量	使用位置	樓層
01	1/F-AL02-LT27	2301	100.5	300×7	1 (正:1)	1/F	3002-GP5 ⑧
02	1/F-AL02-LT28	1035	67.5	300×7	1 (正:1)	1/F	3002-GP5 ⑧

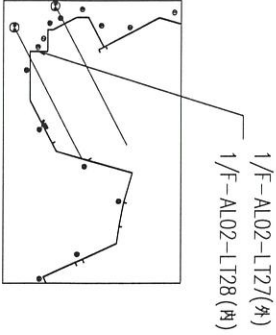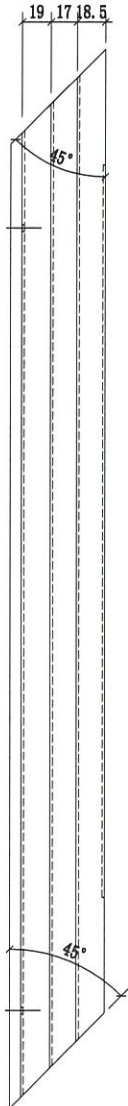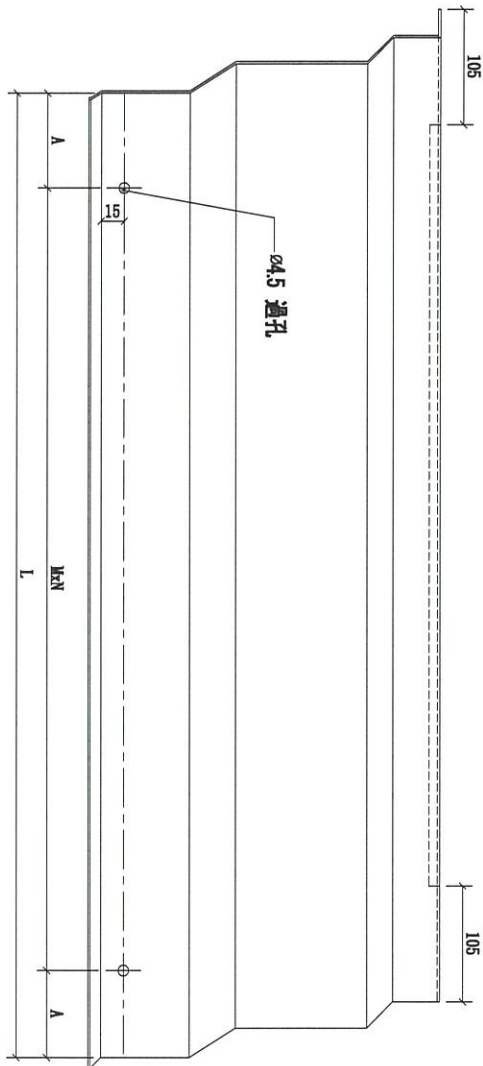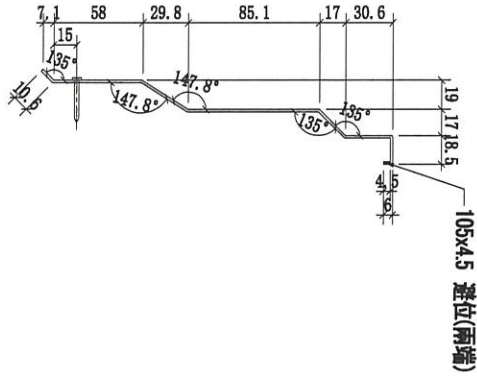


名稱	攔河鋁合金防水板	制圖	CJM	2021.0616	修改	
材料	1.5mm 鋁(鋁鎂)	復核	SHUI	2021.06.18	日期	
顏色		批准			圖號	1/F-AL02-LT27





美特鋁質 有限公司
MIDI Aluminium Fabricator Ltd.



工程號 J-852 地盤 亞皆老街 / 擱河

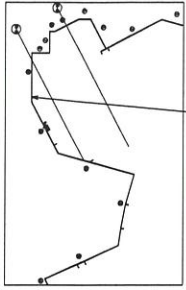

1/F-AL02-LT30(外)

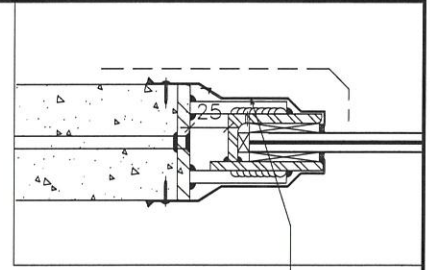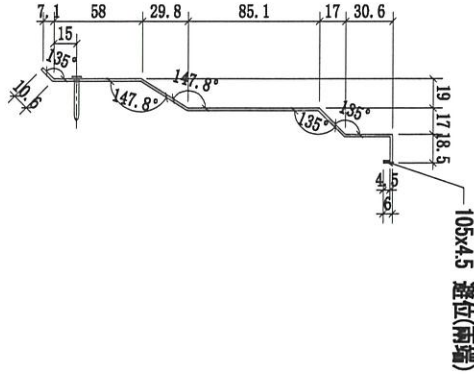

本品

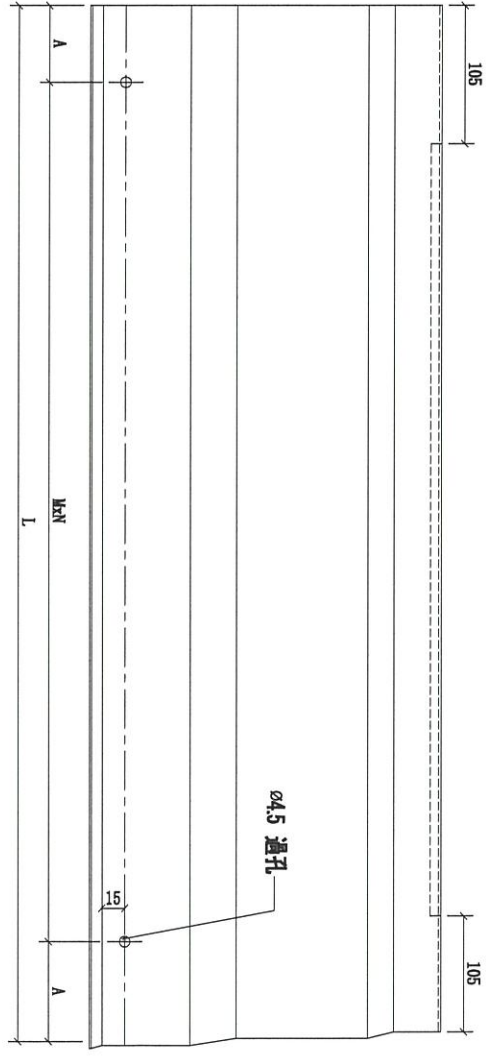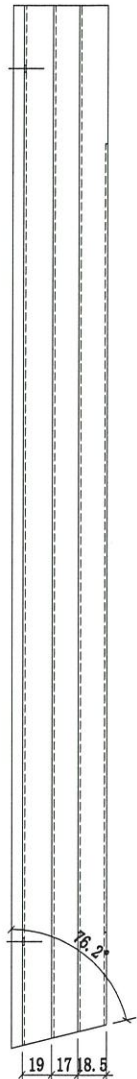




序號	物料編號	長度 (L:)	A:	M×N:	數量	使用位置	樓層
01	1/F-AL02-LT30	817	108.5	300x2	1 (正:1)	1/F	3002-GP5 ⑨

名稱	擱河鋁合金防水板	制圖	CJM	2021.0616	修改		
材料	1.5mm 鋁(批磨)	復核	SHUI	2021.06.18	日期		
顏色		批準			圖號	1/F-AL02-LT30	





美特鋁質 有限公司
MIDI Aluminium Fabricator Ltd.

工程號 J-852 地盤 亞皆老街 / 攔河

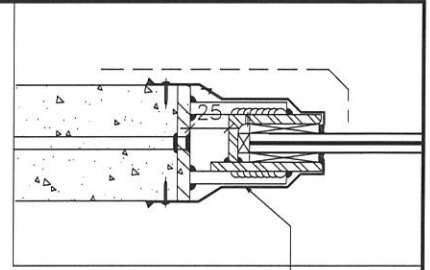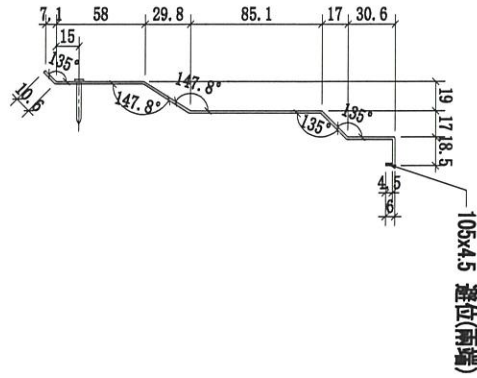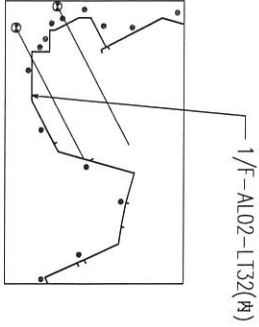

本品

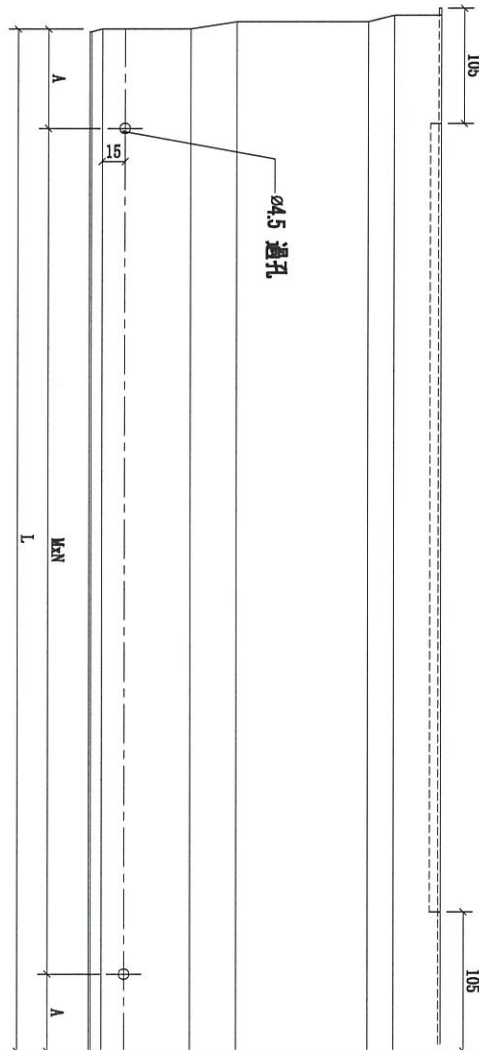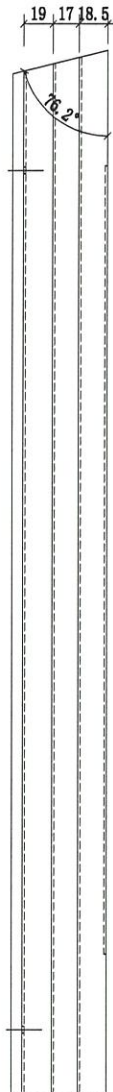


序號	物料編號	長度 (L:)	A:	M×N:	數量	使用位置	樓層
01	1/F-AL02-LT32	780	90	300x2	1(正:1)	1/F	3002-GP5 ⑨

名稱	攔河鋁合金防水板	制圖	CJM	2021.0616	修改		
材料	1.5mm 鋁(刷漆)	復核	SHUI	2021.06.18	日期		
顏色		批準			圖號	1/F-AL02-LT32	





美特鋁質有限公司
MIDI Aluminium Fabricator Ltd.

工程號 J-852 地盤 亞皆老街 / 欄河

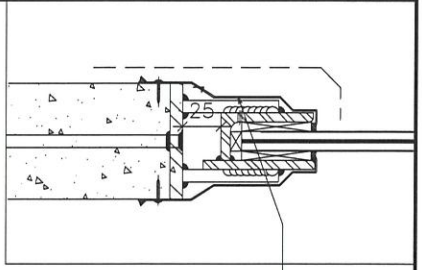


本品

送工地

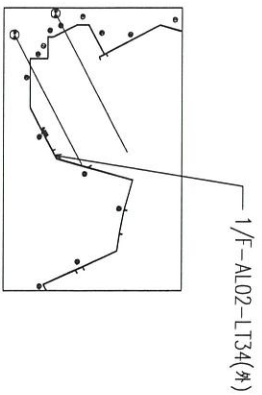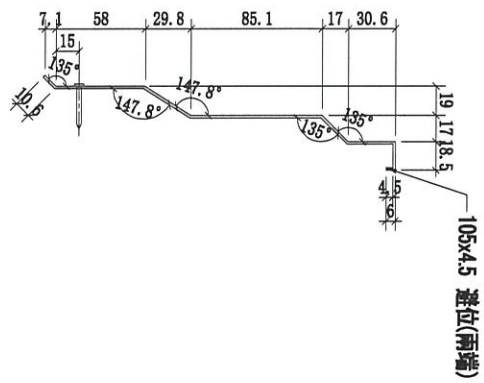

序號	物料編號	長度 (L:)	A:	M×N:	數量	使用位置	樓層
01	1/F-AL02-LT34	1395	97.5	300x4	1 (正:1)	1/F	3002-GP5 ⑩

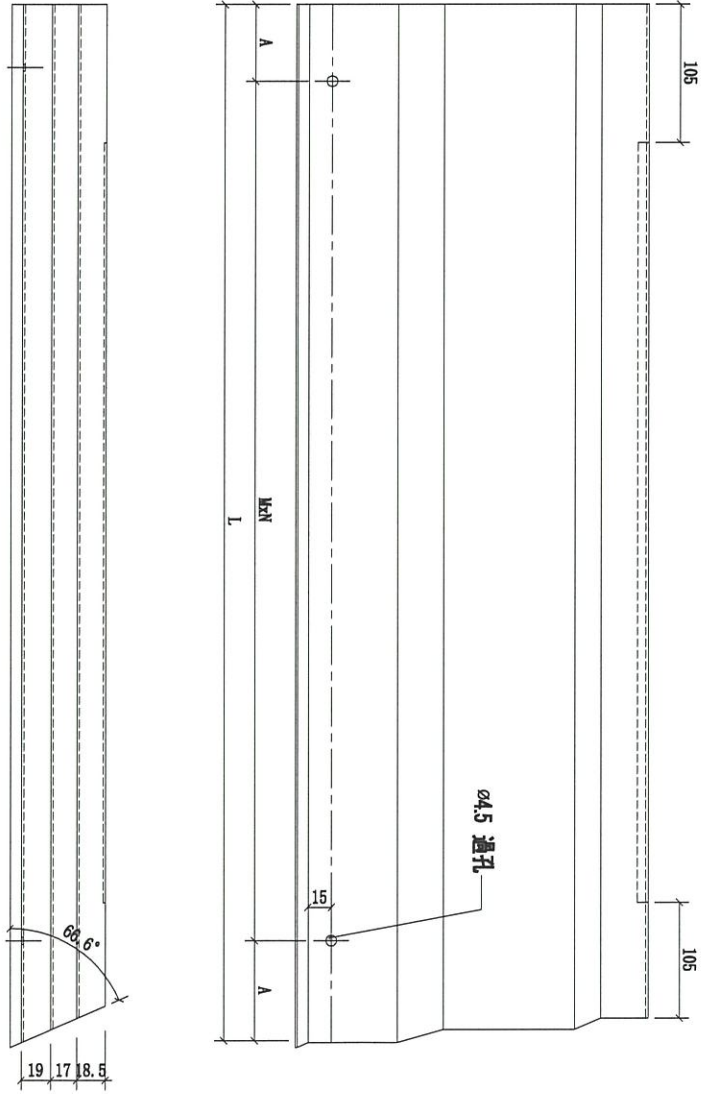


名稱	欄河鋁合金防水板	制圖	CJM	2021.0616	修改	
材料	1.5mm 鋁(批註)	復核	SHUI	2021.06.18	日期	
顏色		批準			圖號	1/F-AL02-LT34





美特鋁質 有限公司
MIDI Aluminium Fabricator Ltd.

工程號 J-852 地盤 亞皆老街 / 擱河


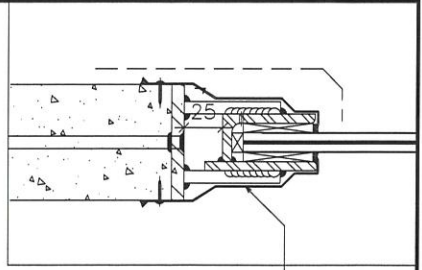


本品

送工地

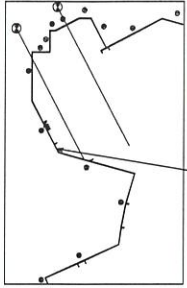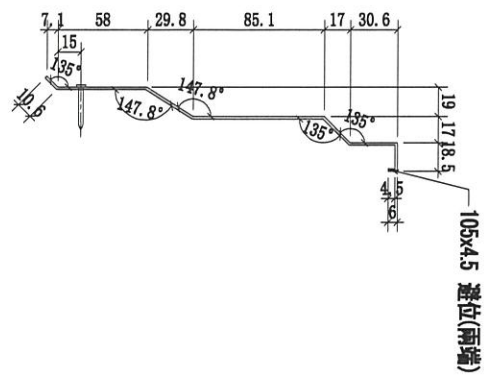

1/F-AL02-LT36(內)

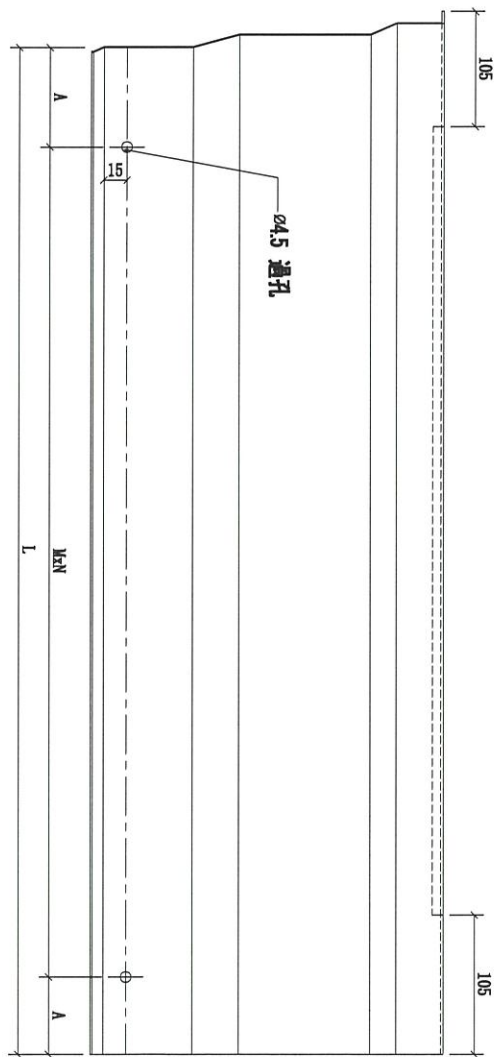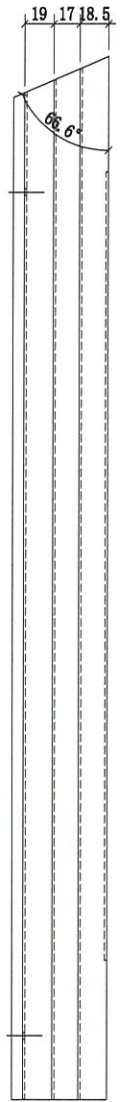


序號	物料編號	長度 (L:)	A:	M×N:	數量	使用位置	樓層
01	1/F-AL02-LT36	1329	64.5	300x4	1 (正:1)	1/F	3002-GP5⑩

名稱	擱河鋁合金防水板	制圖	CJM	2021.0616	修改	
材料	1.5mm 鋁(批註)	復核	SHUI	2021.06.18	日期	
顏色		批準			圖號	1/F-AL02-LT36 6




美特鋁質有限公司
MIDI Aluminium Fabricator Ltd.

工程號 J-852 地盤 亞皆老街 / 欄河



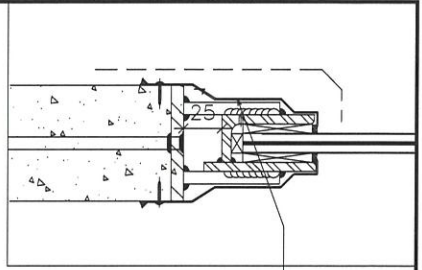


本品

送工地

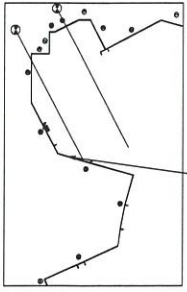

1/F-AL02-LT37(4)

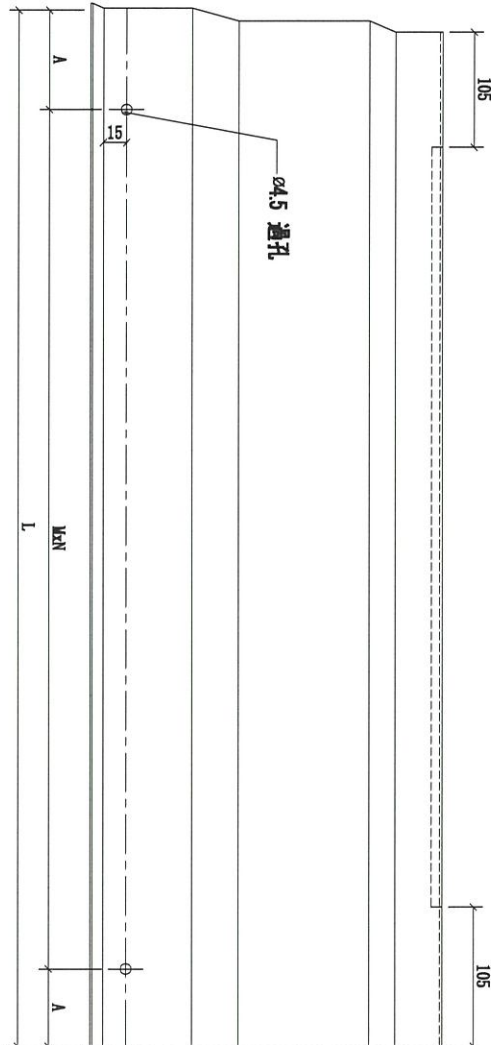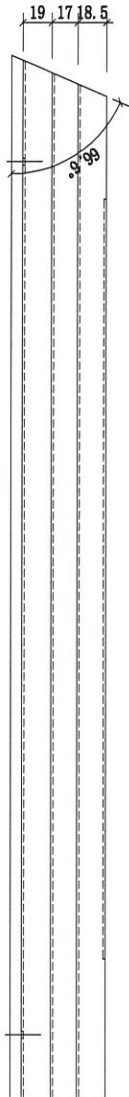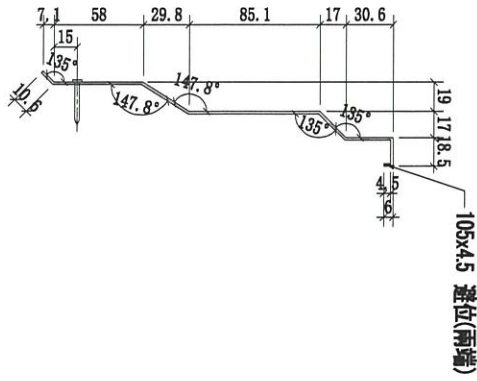

序號	物料編號	長度 (L:)	A:	MxN:	數量	使用位置	樓層
01	1/F-AL02-LT37	351	25.5	300x1	1 (正:1)	1/F	3002-GP5 ①

名稱	欄河鋁合金防水板	制圖	CJM	2021.0616	修改		
材料	1.5mm 鋁(鋁鎂)	復核	SHUI	2021.06.18	日期		
顏色		批准			圖號	1/F-AL02-LT37	



美特鋁質有限公司


MIDI Aluminium Fabricator Ltd.

工程號


J-852

地盤


亞皆老街 / 欄河

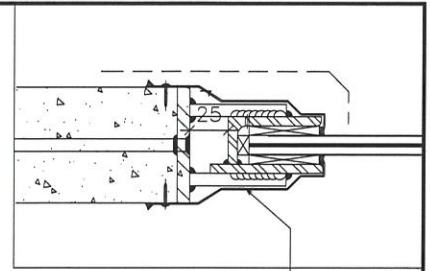


本品

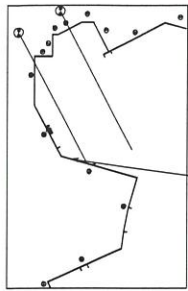

1/F-AL02-LT37(內)

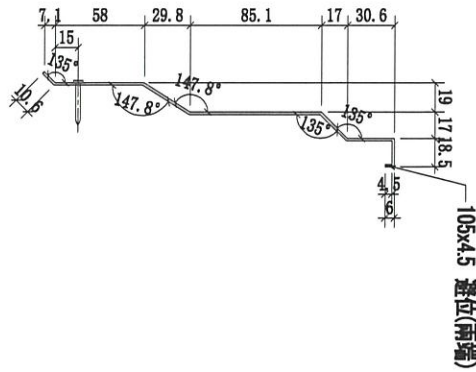

序號	物料編號	長度 (L:)	A:	M×N:	數量	使用位置	樓層
01	1/F-AL02-LT38	375	37.5	300x1	1 (正:1)	1/F	3002-GP5 ①

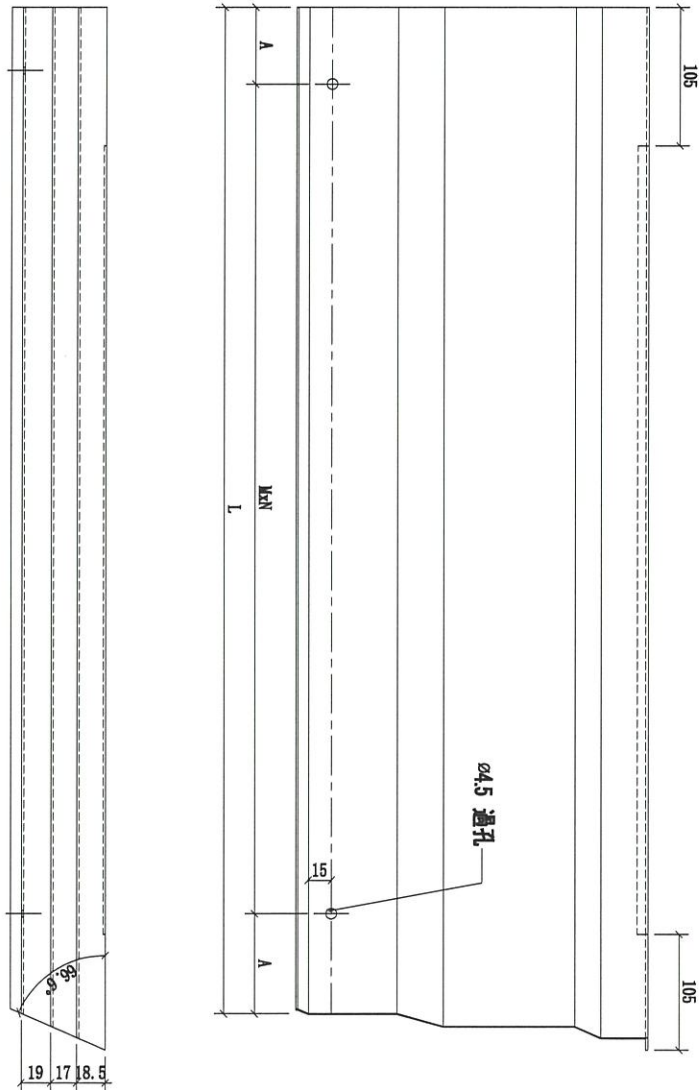


名稱	欄河鋁合金防水板	制圖	CJM	2021.0616	修改		
材料	1.5mm 鋁(氧化)	復核	SHUI	2021.06.18	日期		
顏色		批準			圖號	1/F-AL02-LT38	





美特鋁質有限公司
MIDI Aluminium Fabricator Ltd.



工程號 J-852 地盤 亞皆老街 / 攬河

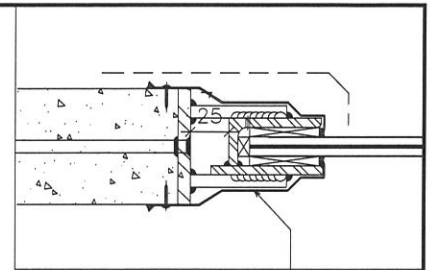

本品

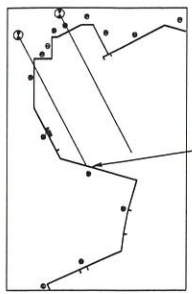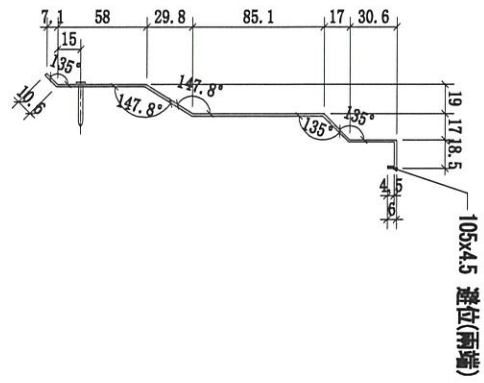

1/F-AL02-LT44(A)

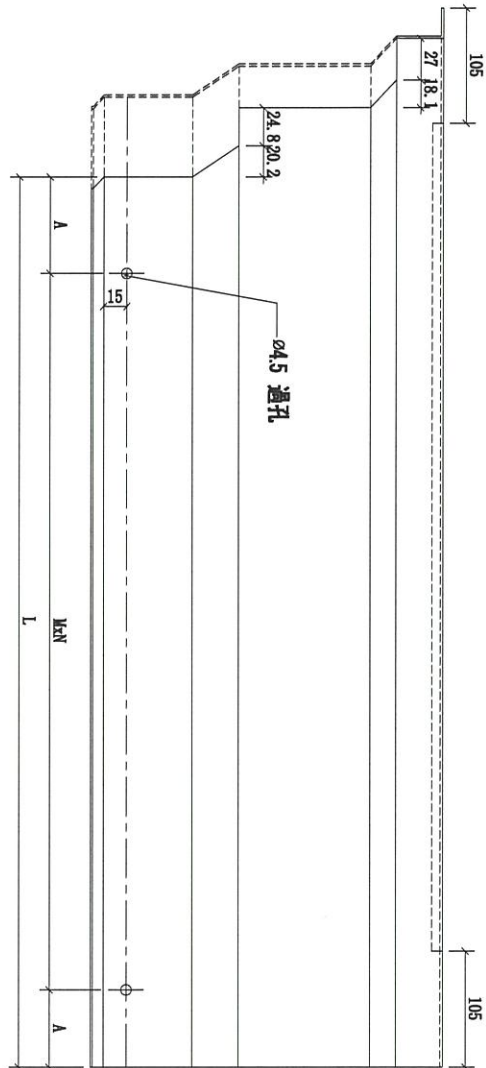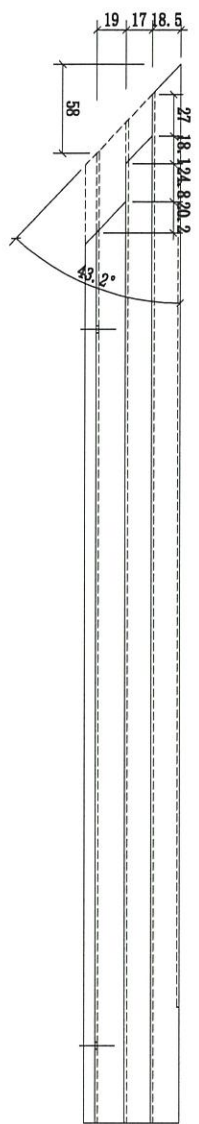


序號	物料編號	長度 (L:)	A:	M×N:	數量	使用位置	樓層
01	1/F-AL02-LT44	519.5	109.75	300x1	1 (正:1)	1/F	3002-GP5 ①

名稱	攬河鋁合金防水板	制圖	CJM	2021.0616	修改		
材料	1.5mm 鋁(細粒)	復核	SHUI	2021.06.18	日期		
顏色		批准			圖號	1/F-AL02-LT44	





美特鋁質有限公司
MIDI Aluminium Fabricator Ltd.

工程號 J-852 地盤 亞皆老街 / 攔河


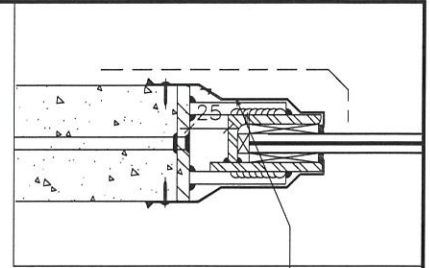


本品

送工地

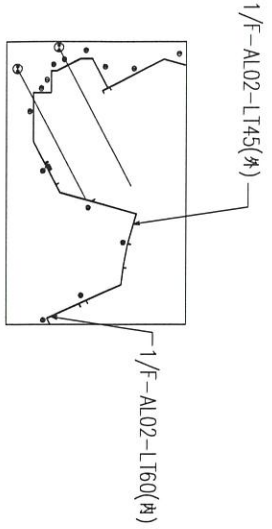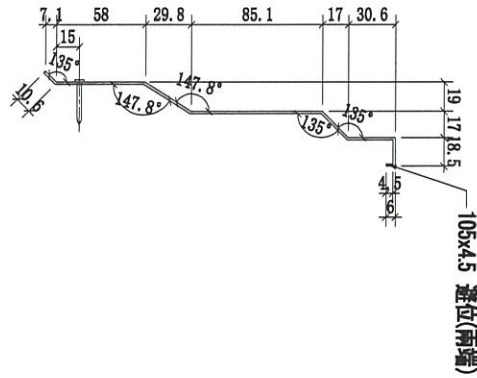

字號	物料編號	長度 (L:)	A:	M×N:	數量	使用位置	樓層
01	1/F-AL02-LT45	1716	100.5	300×5	1 (正:1)	1/F	3002-GP5 ⑫
02	1/F-AL02-LT60	461	80.5	300×1	1 (正:1)	1/F	3002-GP5 ⑬

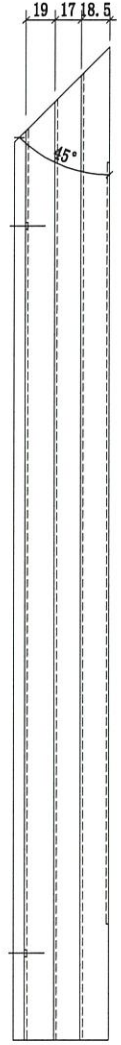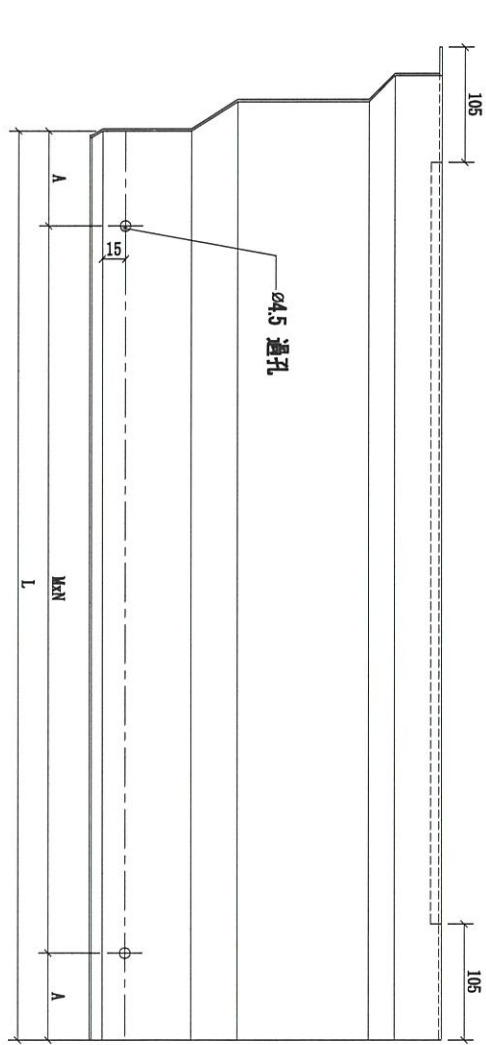


名稱	攔河鋁合金防水板	制圖	CJM	2021.0616	修改		
材料	1.5mm 鋁(亂紋)	復核	SHUI	2021.06.18	日期		
顏色		批准			圖號	1/F-AL02-LT45	





美特鋁質 有限公司
MIDI Aluminium Fabricator Ltd.

工程號 J-852 地盤 亞答老街 / 攔河

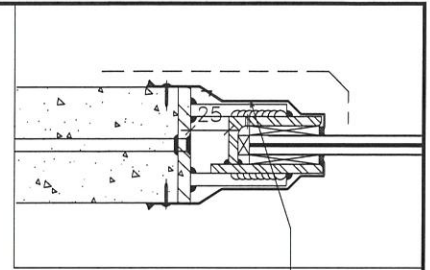


本品

送工地

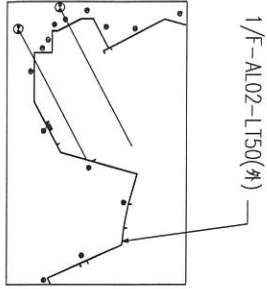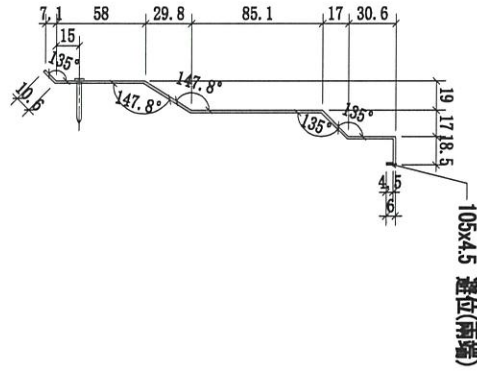

序號	物料編號	長度 (L:)	A:	M×N:	數量	使用位置	樓層
01	1/F-AL02-LT50	2331.5	115.75	300×7	1 (正:1)	1/F	3002-GP5 ⑫

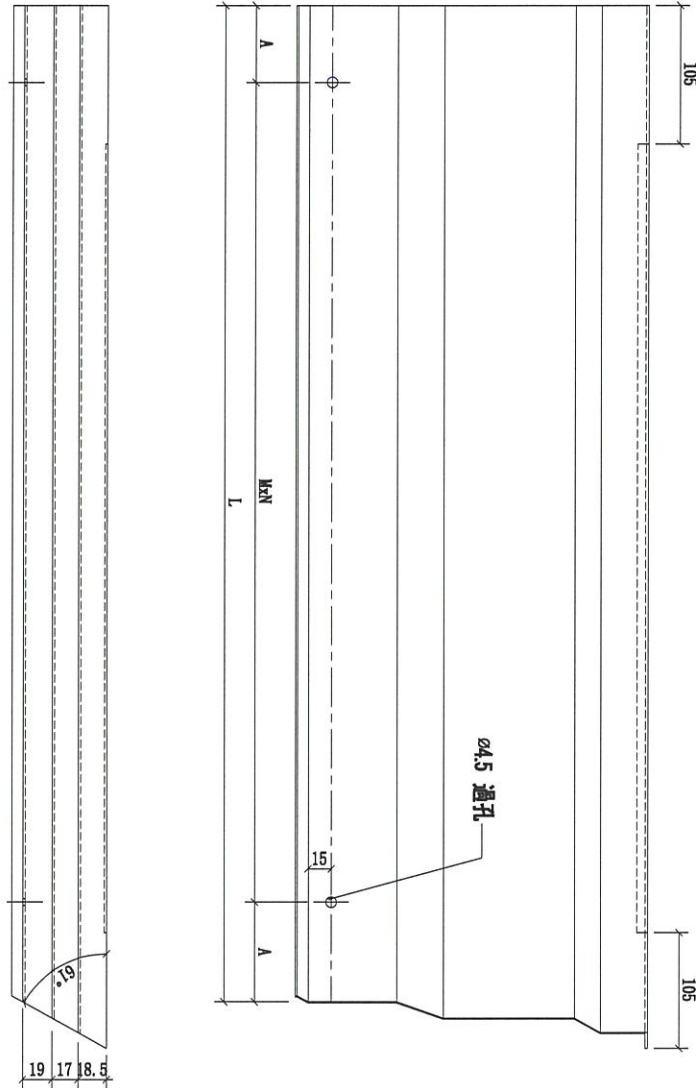


名稱	攔河鋁合金防水板	制圖	CJM	2021.0616	修改		
材料	1.5mm 鋁(刮磨)	復核	SHUI	2021.06.18	日期		
顏色		批准			圖號	1/F-AL02-LT50	





美特鋁質有限公司
MIDI Aluminium Fabricator Ltd.



工程號 J-852 地盤 亞皆老街 / 攔河

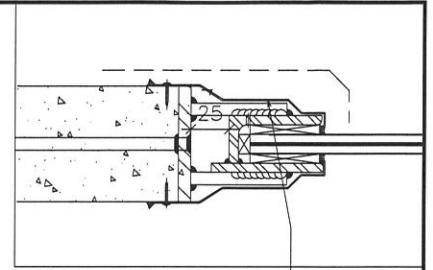

本品

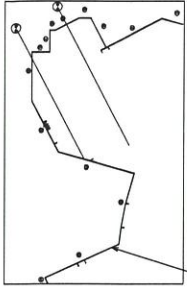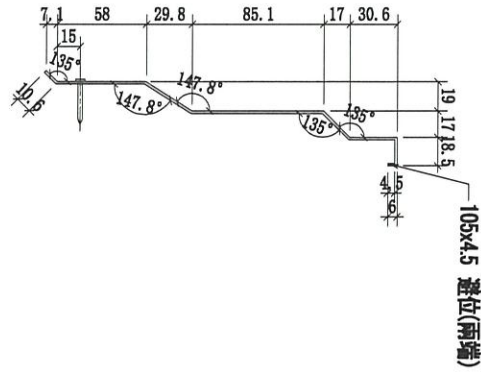

1/F-AL02-LT54(外)

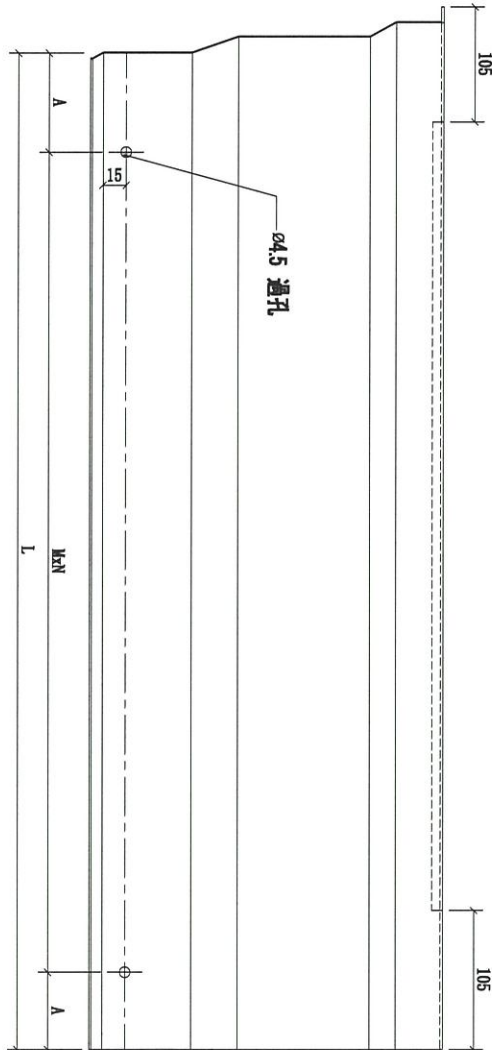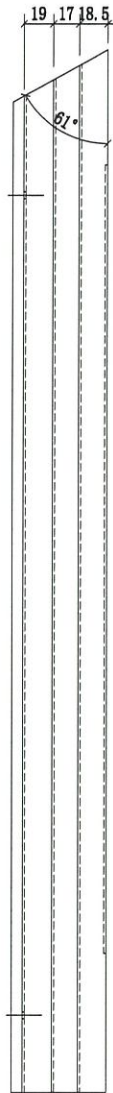

序號	物料編號	長度 (L:)	A:	M×N:	數量	使用位置	樓層
01	1/F-AL02-LT54	2331.5	115.75	300×7	1 (正:1)	1/F	3002-GP5 (13)

名稱	攔河鋁合金防水板	制圖	CJM	2021.0616	修改		
材料	1.5mm 鋁(刮磨)	復核	SHUI	2021.06.18	日期		
顏色		批準			圖號	1/F-AL02-LT54	








美特鋁質 有限公司
MIDI Aluminium Fabricator Ltd.

工程號 J-852 地盤 亞答老街/攔河

送工地

數量詳見: 1/F-AL03-LT01-1

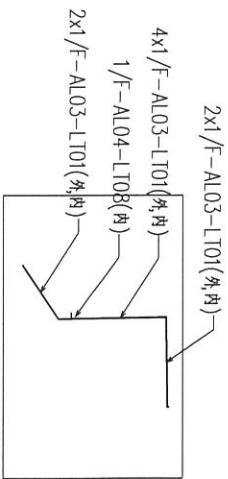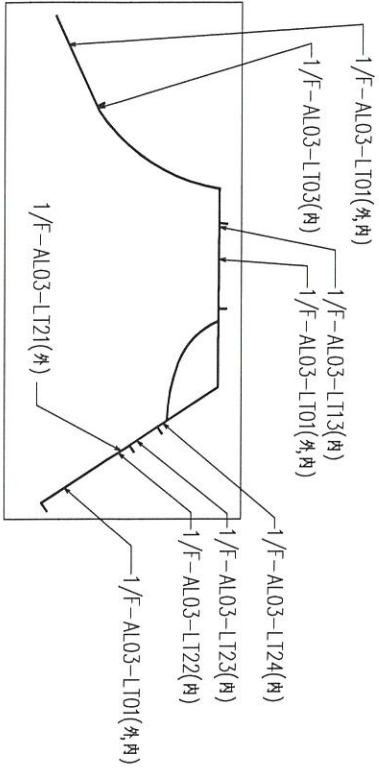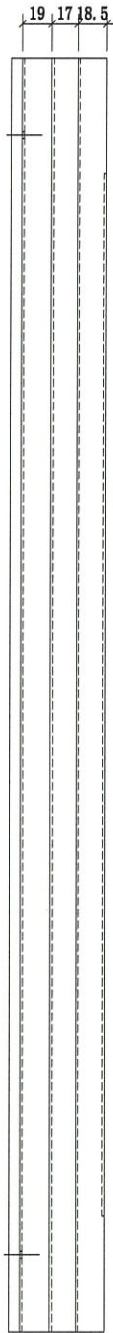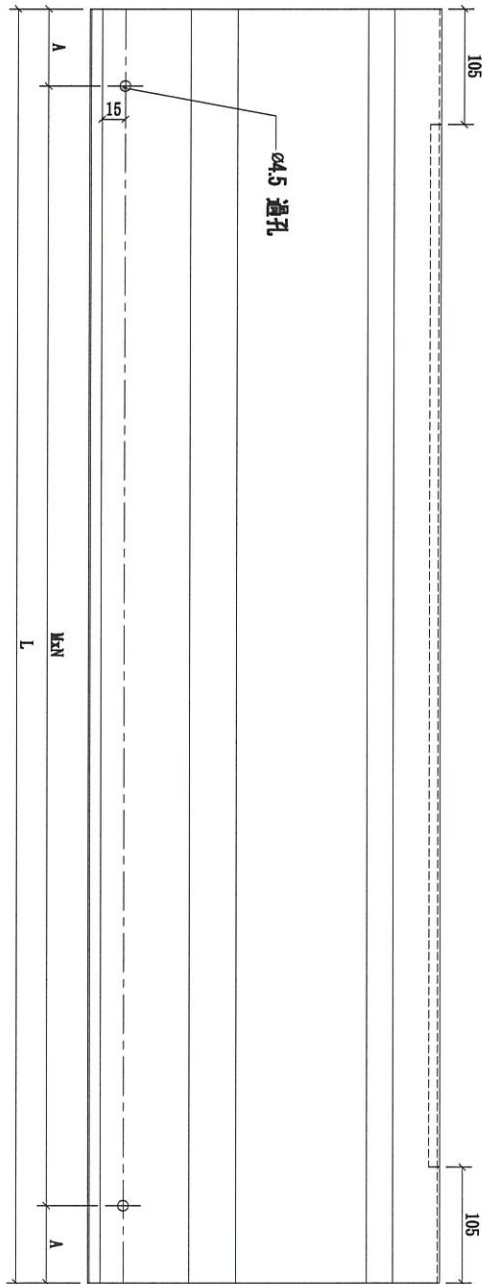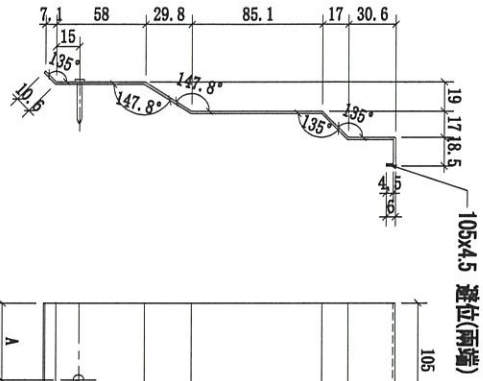


名稱	攔河鋁合金防水板	制圖	CJM	2021.0616	修改		
材料	1.5mm 鋁(亂鋸)	復核	SHUI	2021.06.18	日期		
顏色		批准			圖號	1/F-AL03-LT01	

送工地

上見: 1/F-AL03-LT01

序號	物料編號	長度 (L:)	A:	M×N:	數量	使用位置	樓層
01	1/F-AL03-LT01	2440	170	300×7	2(正:1;反:1)	1/F	3005-GP5 ①
02	1/F-AL03-LT03	1634	67	300×5	1(反:1)	1/F	3005-GP5 ①
03	1/F-AL03-LT01	2440	170	300×7	2(正:1;反:1)	1/F	3005-GP5 ③
04	1/F-AL03-LT13	266	33	200×1	1(反:1)	1/F	3005-GP5 ③
05	1/F-AL03-LT14	1350	75	300×4	1(正:1)	1/F	3005-GP5 ③
06	1/F-AL03-LT15	979	39.5	300×3	1(正:1)	1/F	3005-GP5 ③
07	1/F-AL03-LT17	847.5	123.75	300×2	1(反:1)	1/F	3005-GP5 ③
08	1/F-AL03-LT18	1569	34.5	300×5	1(反:1)	1/F	3005-GP5 ③
09	1/F-AL03-LT21	1887.5	43.75	300×6	1(反:1)	1/F	3005-GP5 ④
10	1/F-AL03-LT22	381	40.5	300×1	1(反:1)	1/F	3005-GP5 ④
11	1/F-AL03-LT23	938.5	19.25	300×3	1(反:1)	1/F	3005-GP5 ④
12	1/F-AL03-LT24	1035.5	67.75	300×3	1(反:1)	1/F	3005-GP5 ④
13	1/F-AL03-LT01	2440	170	300×7	2(正:1;反:1)	1/F	3005-GP5 ④
14	1/F-AL03-LT01	2440	170	300×7	2(正:1;反:1)	1/F	3005-GP5 ⑥
15	1/F-AL04-LT01	2440	170	300×7	4(正:2;反:2)	1/F	3005-GP5 ⑦
16	1/F-AL04-LT08	245	22.5	200×1	1(反:1)	1/F	3005-GP5 ⑦
17	1/F-AL04-LT01	2440	170	300×7	2(正:1;反:1)	1/F	3005-GP5 ⑧
					25		

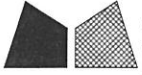

美特鋁質有限公司

MIDI Aluminium Fabricator Ltd.

工程號

J-852

地盤




亞答老街/攔河

名稱	攔河鋁合金防水板	制圖	CJM	2021.0616	修改	A
材料	1.5mm 鋁(鋁鎂)	復核	SHUI	2021.06.18	日期	20210712
顏色		批準			圖號	1/F-AL03-LT01-1





美特鋁質有限公司
MIDI Aluminium Fabricator Ltd.

工程號 J-852 地盤 亞皆老街 / 攔河

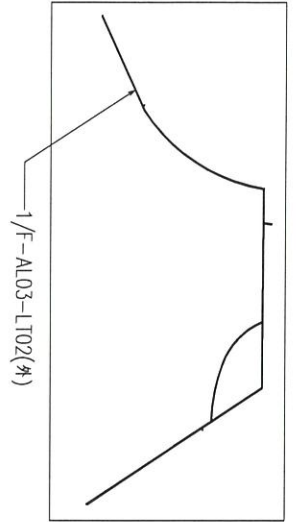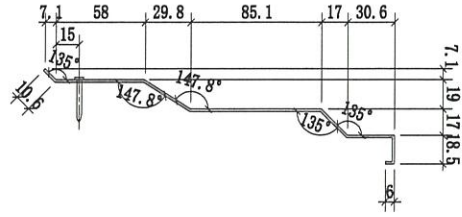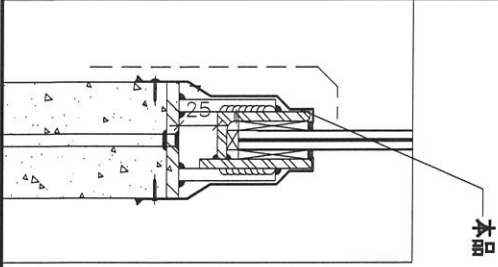

送工地

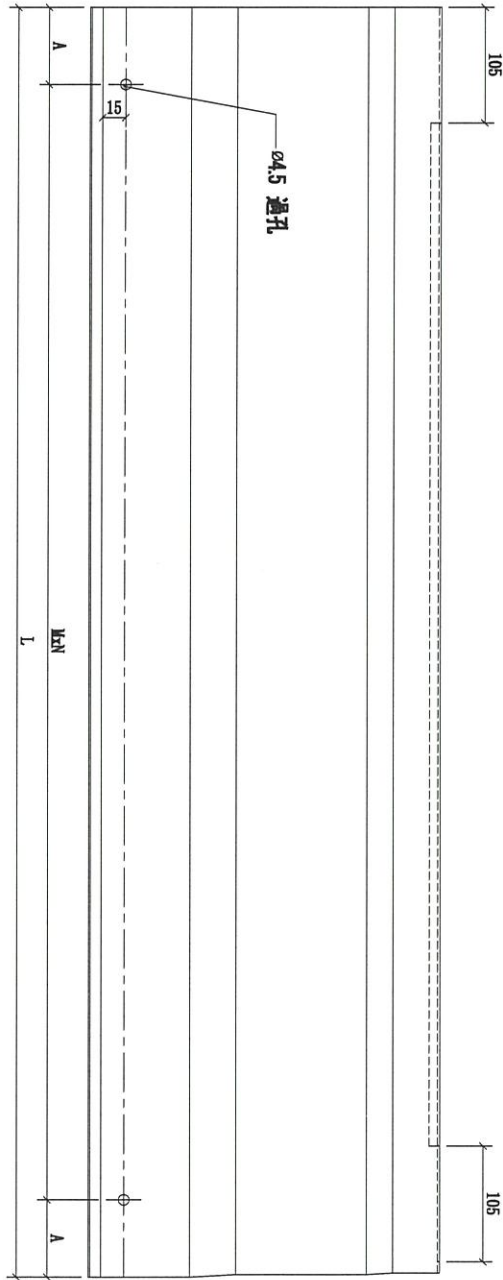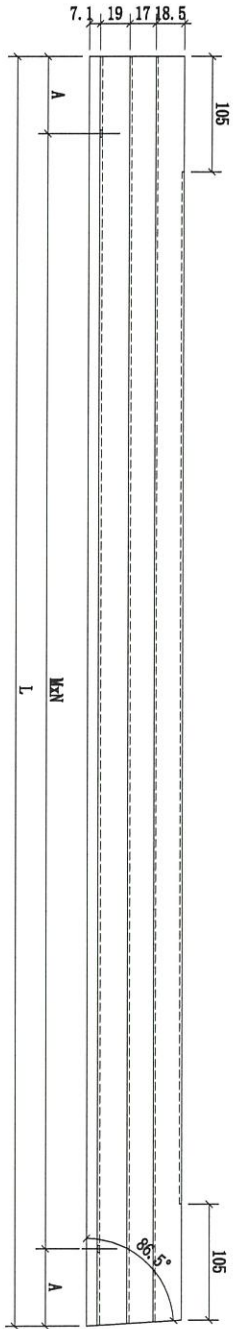




序號	物料編號	長度 (L:)	A:	M×N:	數量	使用位置	樓層
01	1/F-AL03-LT02	1833.5	16.75	300×6	1 (正: 1)	1/F	3005-GP5 ①

名稱	攔河鋁合金防水板	制圖	CJM	2021.0616	修改		
材料	1.5mm 鋁(批理)	復核	SHUI	2021.06.18	日期		
顏色		批準			圖號	1/F-AL03-LT02	





美特鋁質有限公司
MIDI Aluminium Fabricator Ltd.

工程號 J-852 地盤 亞皆老街 / 攔河

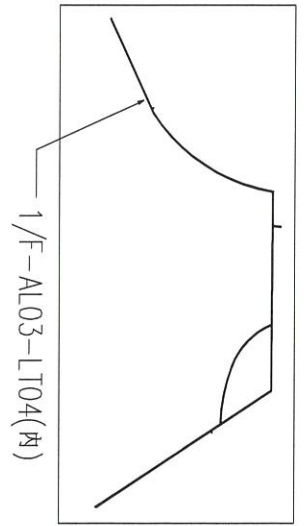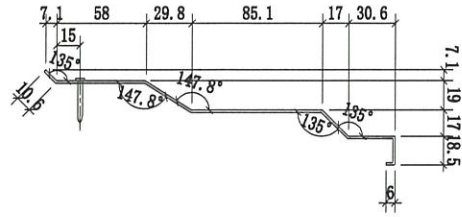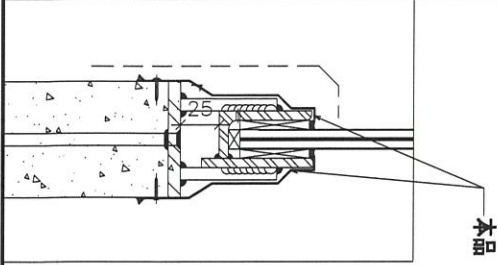

送工地

序號	物料編號	長度 (L:)	A:	M×N:	數量	使用位置	樓層
01	1/F-AL03-LT04	240	20	200×1	1 (正:1)	1/F	3005-GP5 ①

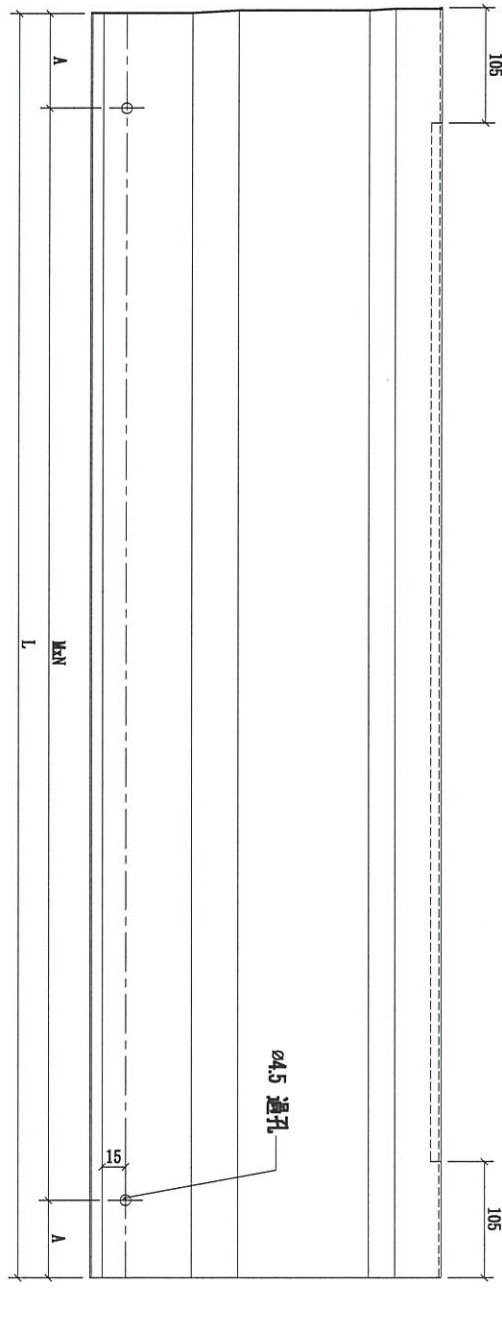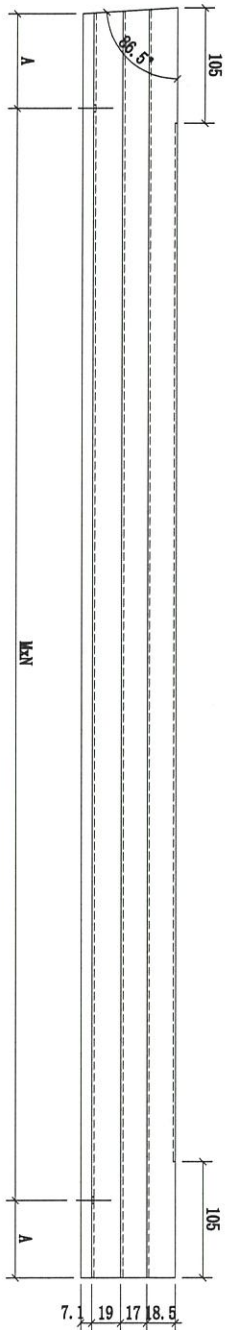


名稱	攔河鋁合金防水板	制圖	CJM	2021.0616	修改	
材料	1.5mm 鋁(批註)	復核	SHUI	2021.06.18	日期	
顏色		批準			圖號	1/F-AL03-LT04






美特鋁質有限公司
MIDI Aluminium Fabricator Ltd.

工程號 J-852 地盤 亞皆老街 / 欄河

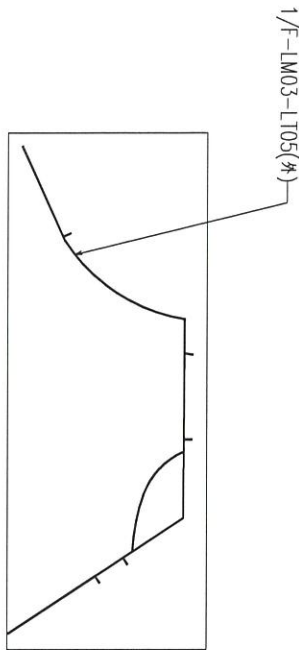

序號	物料編號	長度 (L:)	A:	M×N:	數量	使用位置	樓層
01	1/F-AL03-LT05	1217	8.5	300×4	1 (正:1)	1/F	3005-GP5 ②

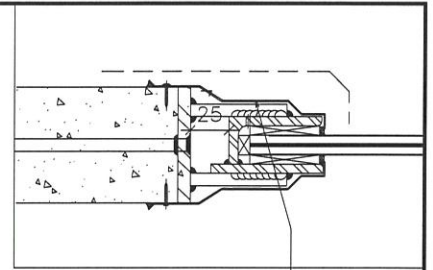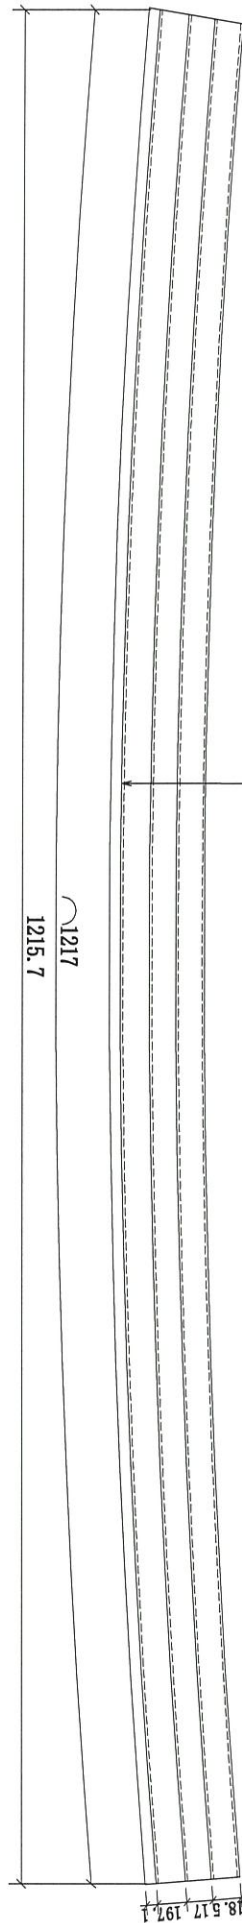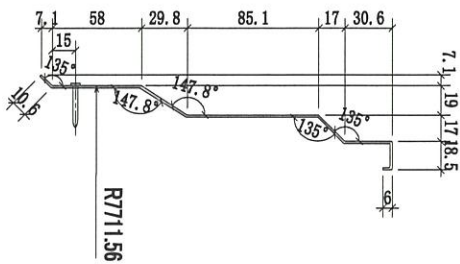

本品





送工地

名稱	欄河鋁合金防水板	制圖	CJM	2021.05.10	修改		
材料	1.5mm 鋁(刮磨)	復核	SHUI	2021.05.15	日期		
顏色		批准			圖號	1/F-LM03-LT05	



美特鋁質有限公司
MIDI Aluminium Fabricator Ltd.

工程號 J-852 地盤 亞答老街 / 攔河

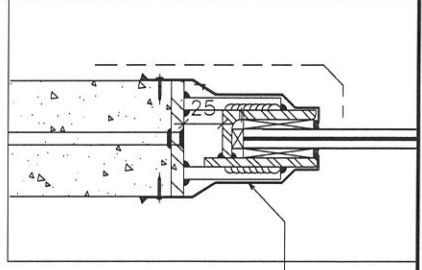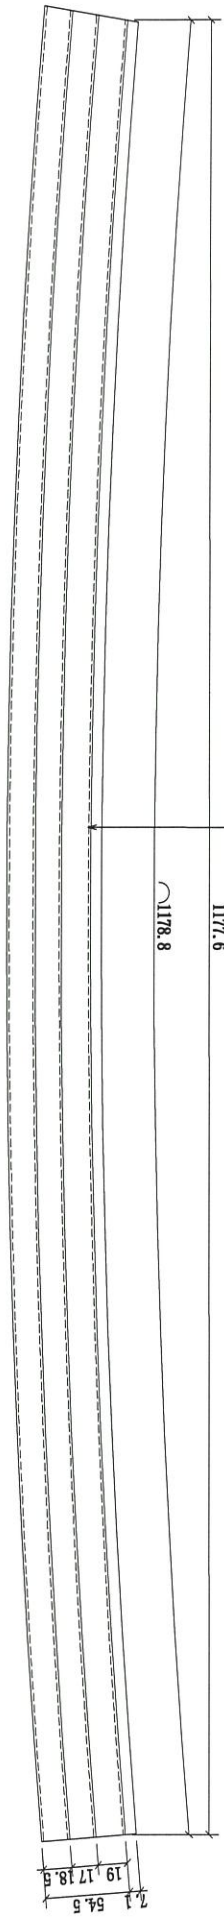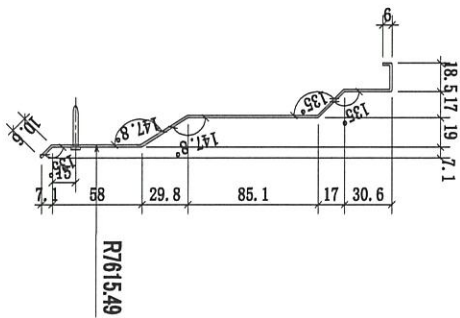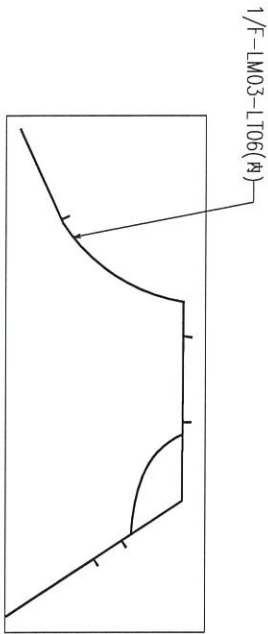

本品

送工地

01	字號	物料編號	長度 (L:)	A:	M×N:	數量	使用位置	樓層
		1/F-AL03-LT06	1178.8	139.4	300×3	1 (正:1)	1/F	3005-GP5 ②





名稱	攔河鋁合金防水板	制圖	CJM	2021.05.10	修改		
材料	1.5mm 鋁(亂紋)	復核	SHUI	2021.05.15	日期		
顏色		批準			圖號	1/F-LM03-LT06	



美特鋁質有限公司
MIDI Aluminium Fabricator Ltd.

工程號 J-852 地盤 亞皆老街 / 欄河

01	1/F-AL03-LT07	1220.7	10.35	300x4	3 (正 3)	1/F	樓層
字號	物料編號	長度 (L:)	A:	M×N:	數量	使用位置	樓層

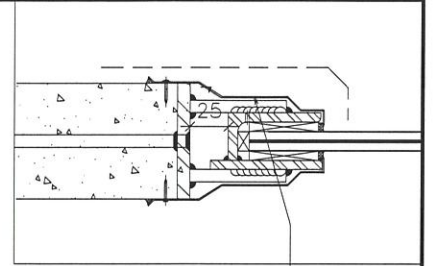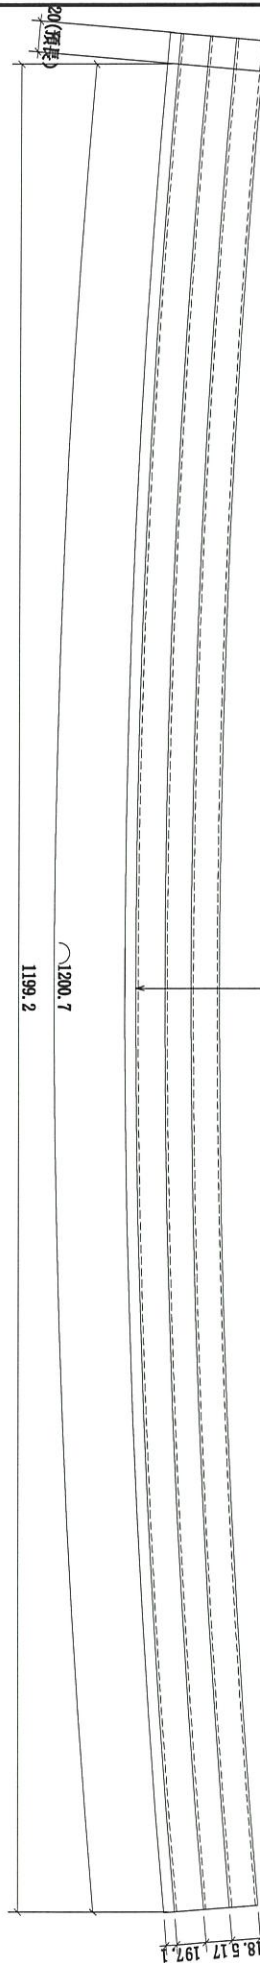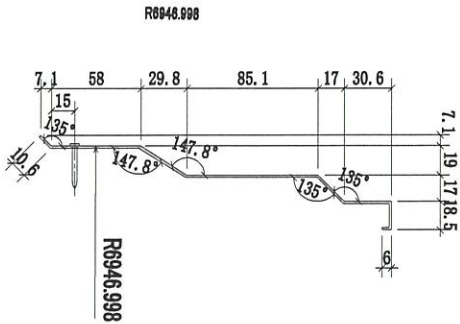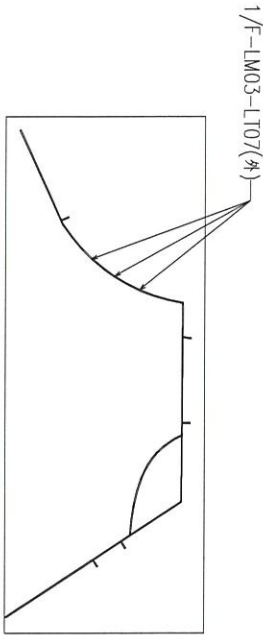

送工地

名稱	欄河鋁合金防水板	制圖	CJM	2021.05.10	修改	A
材料	1.5mm 鋁(批註)	復核	SHUI	2021.05.15	日期	20210712
顏色		批準			圖號	1/F-LM03-LT07



美特鋁質 有限公司

MIDI Aluminium Fabricator Ltd.





工程號

J-852

地盤

亞皆老街 / 欄河

序號	物料編號	長度 (L:)	A:	M×N:	數量	使用位置	樓層
01	1/F-AL03-LT08	1195.1	147.55	300×3	3 (正: 3)	1/F	3005-GP5 ②

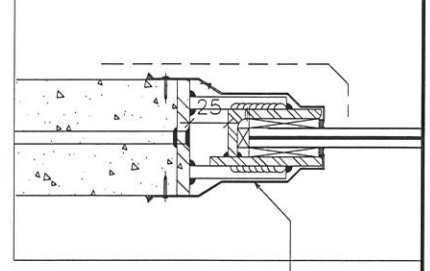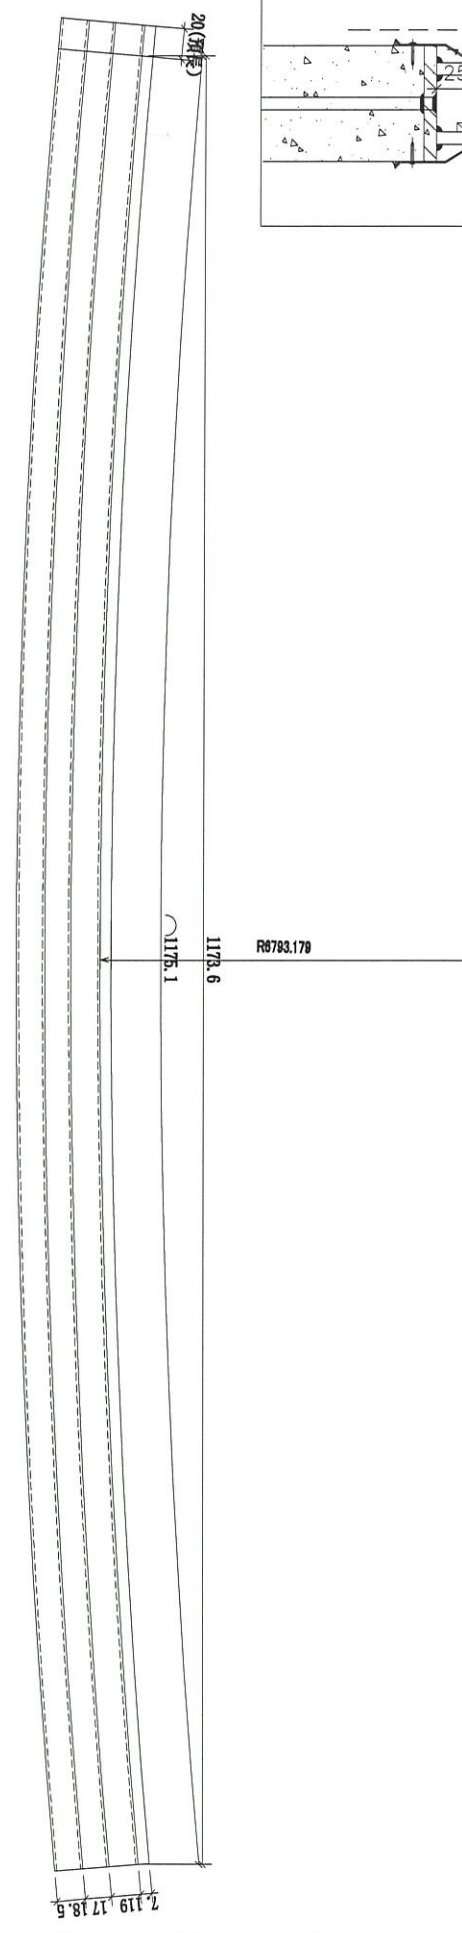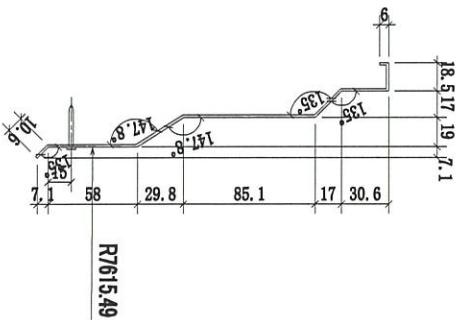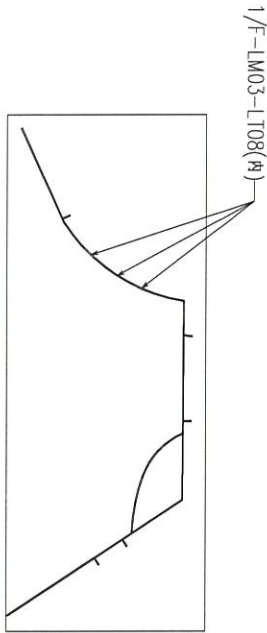

送工地

名稱	欄河鋁合金防水板	制圖	CJM	2021.05.10	修改	A
材料	1.5mm 鋁(鋁鎂)	復核	SHUI	2021.05.15	日期	20210712
顏色		批準			圖號	1/F-LM03-LT08



美特鋁質有限公司

MIDI Aluminium Fabricator Ltd.





工程號

J-852

地盤

亞皆老街 / 攔河

01	1/F-AL03-LT09	1258.5	29.25	300x4	1 (E:1)	1/F	3005-GP5 ②
序號	物料編號	長度 (L:)	A:	M×N:	數量	使用位置	樓層

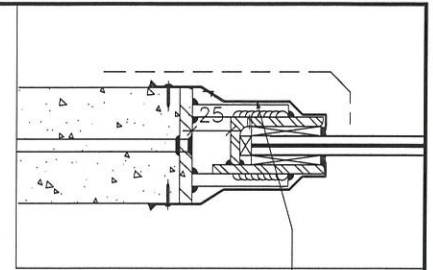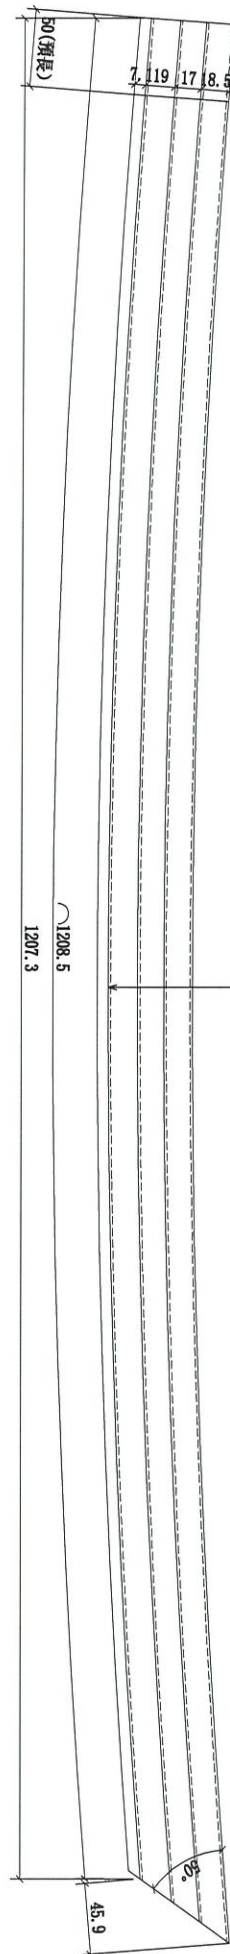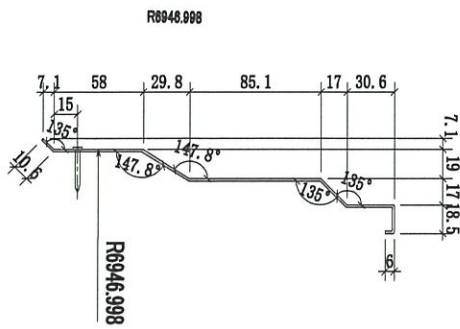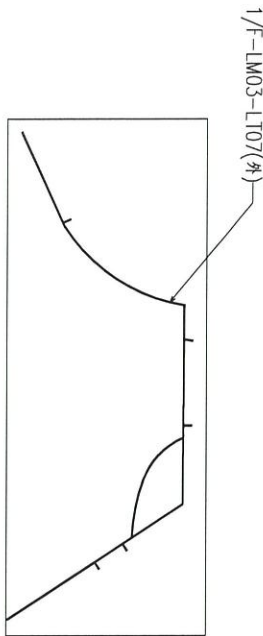

本品


送工地

名稱	攔河鋁合金防水板	制圖	CJM	2021.05.10	修改		
材料	1.5mm 鋁(鋁鎂)	復核	SHUI	2021.05.15	日期		
顏色		批準			圖號	1/F-LM03-LT09	





美特鋁質 有限公司
MIDI Aluminium Fabricator Ltd.


工程號 J-852 地盤 亞皆老街 / 欄河

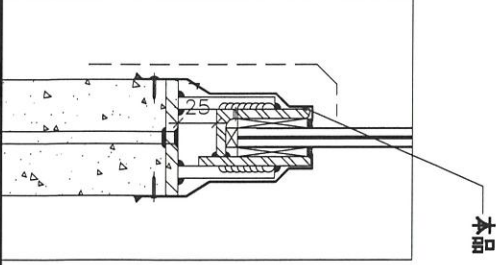

本品

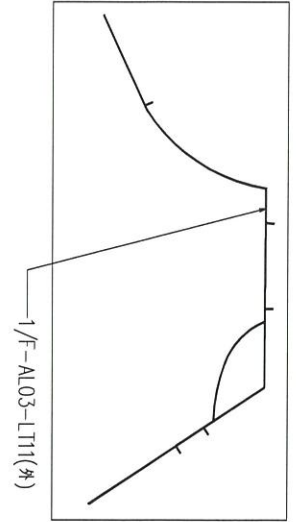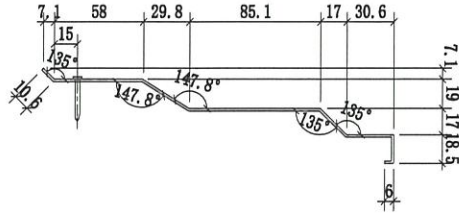

送工地

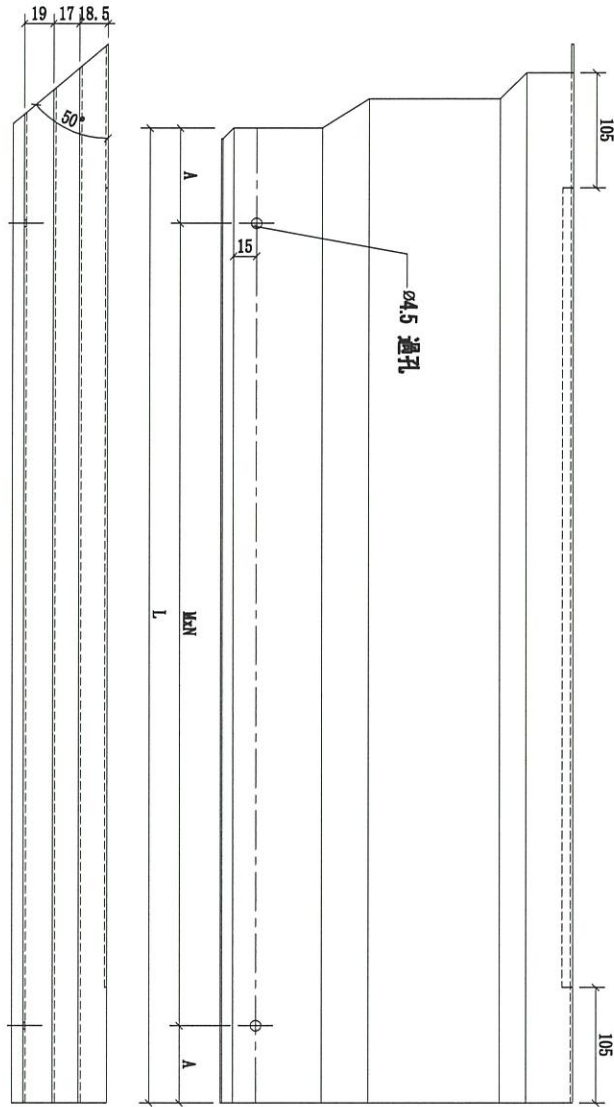






序號	物料編號	長度 (L:)	A:	M×N:	數量	使用位置	樓層
01	1/F-AL03-LT11	1833.5	16.75	300×6	1 (E:1)	1/F	3005-GP5 ③

名稱	欄河鋁合金防水板	制圖	CJM	2021.0616	修改		
材料	1.5mm 鋁(亂料)	復核	SHUI	2021.06.18	日期		
顏色		批准			圖號	1/F-AL03-LT11	



美特鋁質有限公司
MIDI Aluminium Fabricator Ltd.

工程號 J-852 地盤 亞皆老街 / 欄河

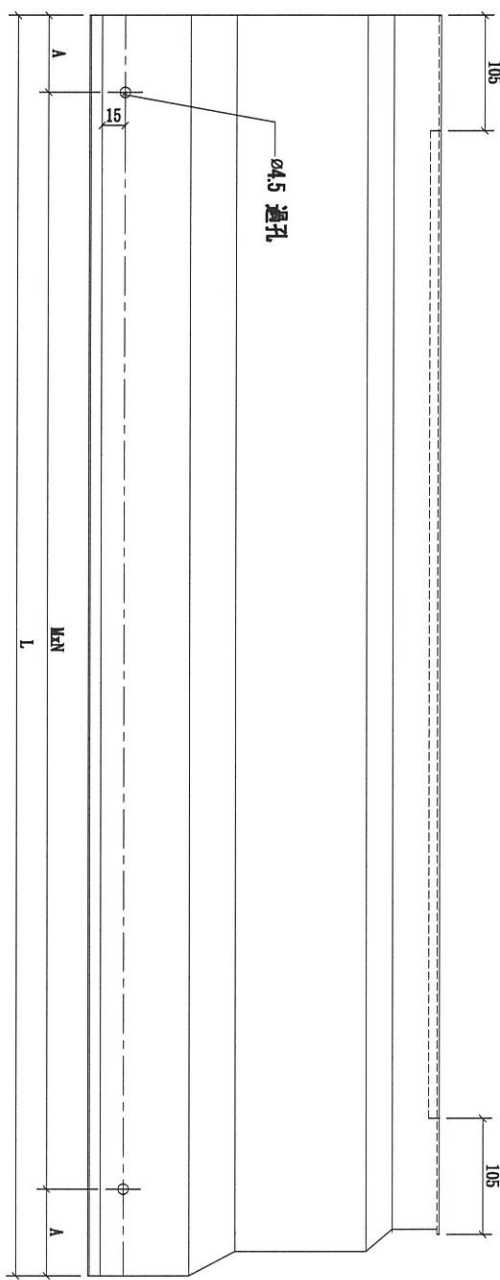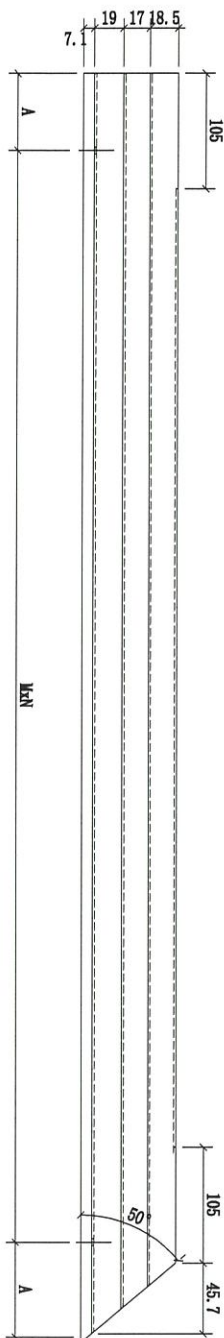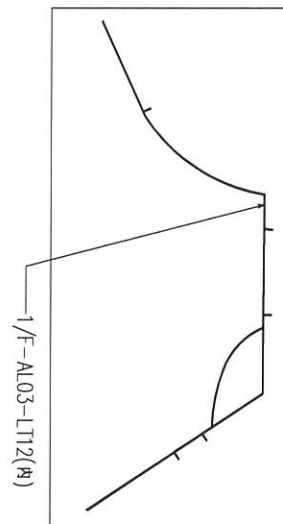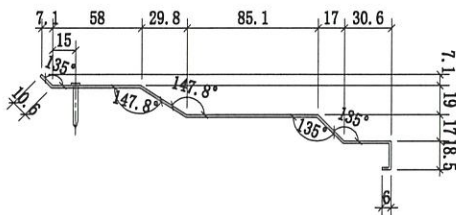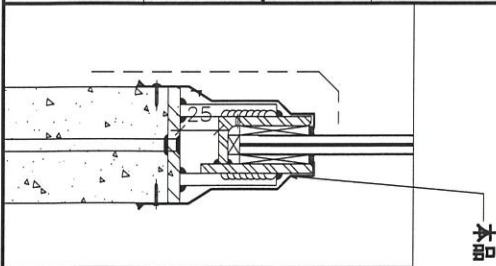

送工地




序號	物料編號	長度 (L:)	A:	M×N:	數量	使用位置	樓層
01	1/F-AL03-LT12	1419	109.5	300×4	1 (正:1)	1/F	3005-GP5 ③

名稱	欄河鋁合金防水板	制圖	CJM	2021.0616	修改		
材料	1.5mm 鋁(鋁鎂)	復核	SHUI	2021.06.18	日期		
顏色		批准			圖號	1/F-AL03-LT12	





美特鋁質有限公司
MIDI Aluminium Fabricator Ltd.

工程號 J-852 地盤 亞皆老街 / 欄河

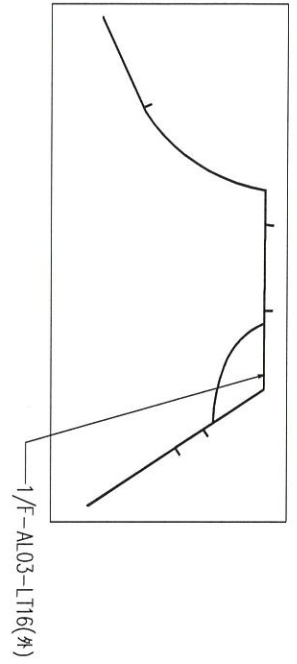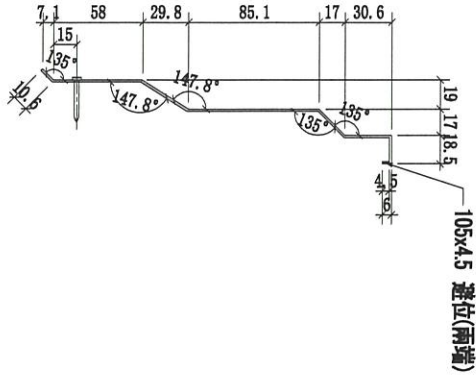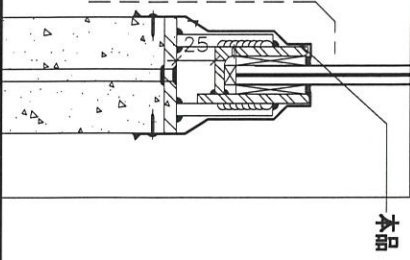

送工地

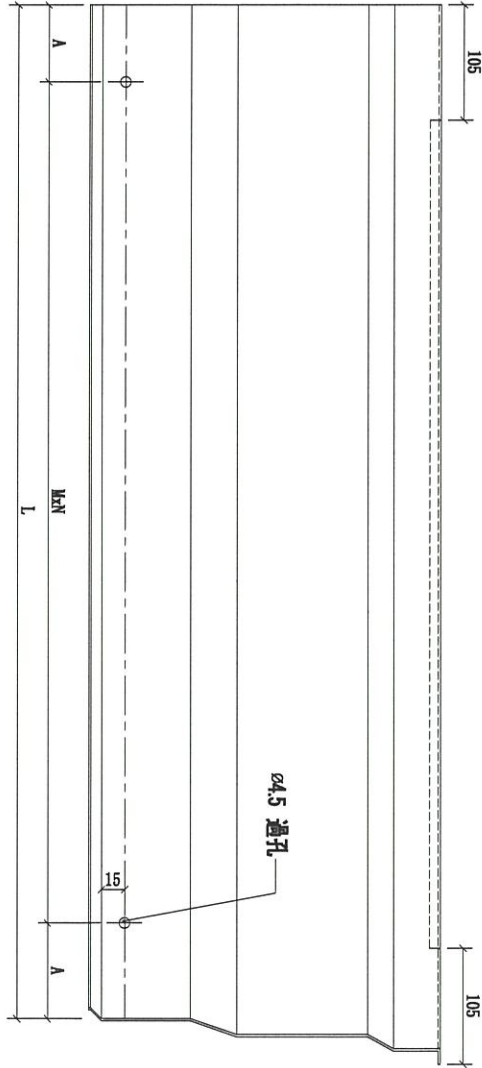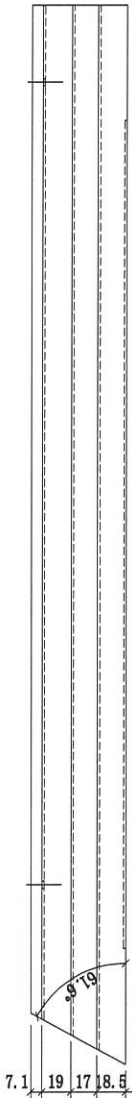


序號	物料編號	長度 (L:)	A:	M×N:	數量	使用位置	樓層
01	1/F-AL03-LT16	1645.5	72.75	300x5	1 (正:1)	1/F	3005-GP5 ③

名稱	欄河鋁合金防水板	制圖	CJM	2021.0616	修改		
材料	1.5mm 鋁(批覆)	復核	SHUI	2021.06.18	日期		
顏色		批準			圖號	1/F-AL03-LT16	





美特鋁質有限公司
MIDI Aluminium Fabricator Ltd.

工程號 J-852 地盤 亞皆老街 / 攔河


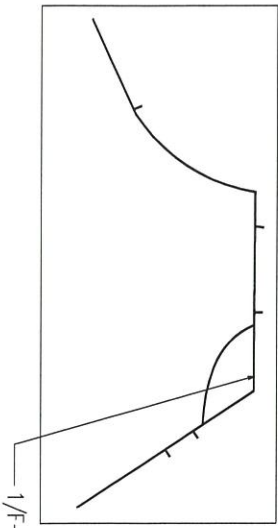


1/F-AL03-LT19(外)

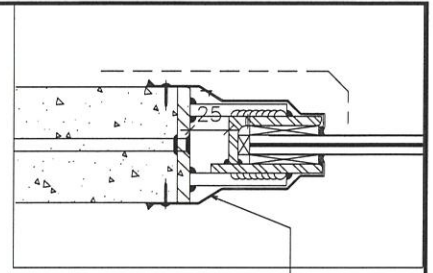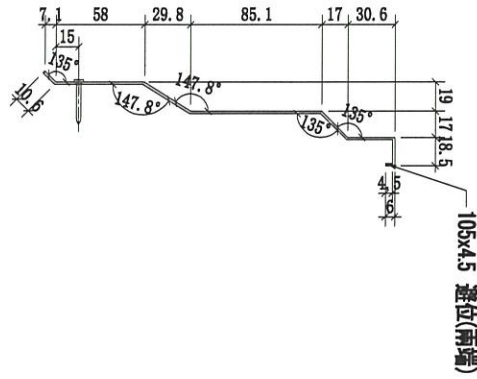

本品

送工地

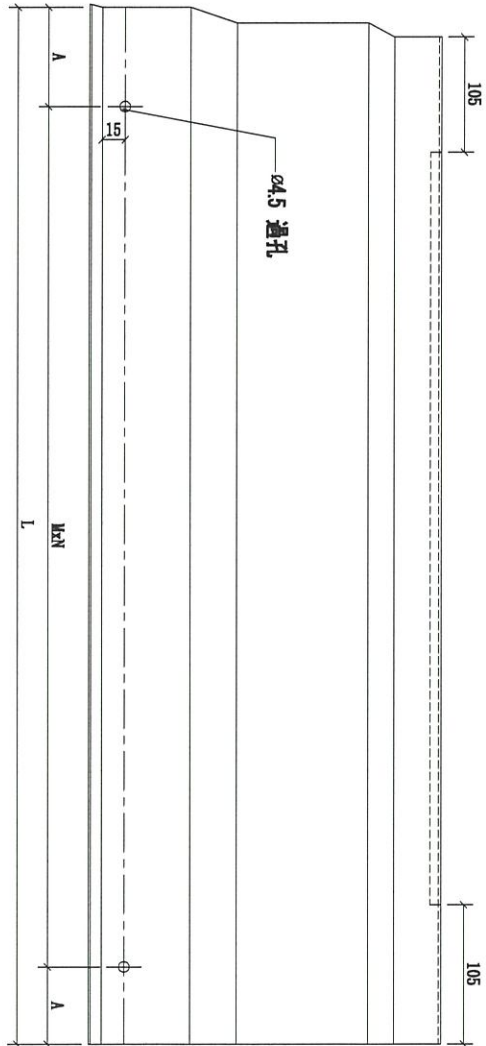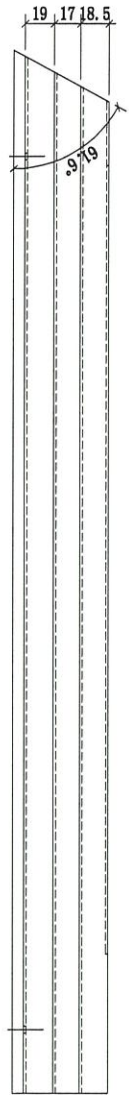

序號	物料編號	長度 (L:)	A:	M×N:	數量	使用位置	樓層
01	1/F-AL03-LT19	1728	114	300x5	1(反:1)	1/F	3005-GP5 ③


名稱	攔河鋁合金防水板	制圖	CJM	2021.0616	修改		
材料	1.5mm 鋁(刮磨)	復核	SHUI	2021.06.18	日期		
顏色		批準			圖號	1/F-AL03-LT19	




美特鋁質有限公司
MIDI Aluminium Fabricator Ltd.

工程號 J-852 地盤 亞皆老街 / 攔河


送工地

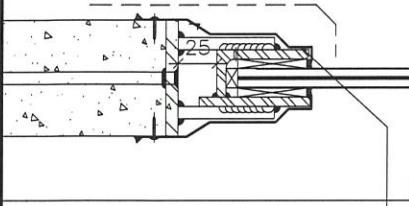



本品

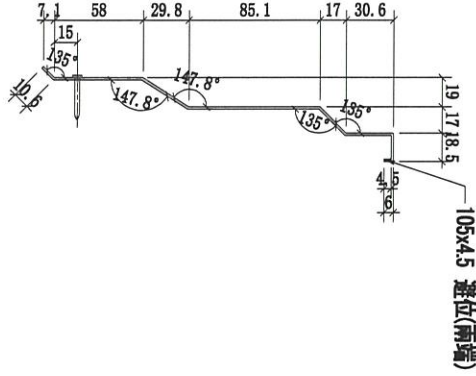

1/F-AL03-LT20(外)

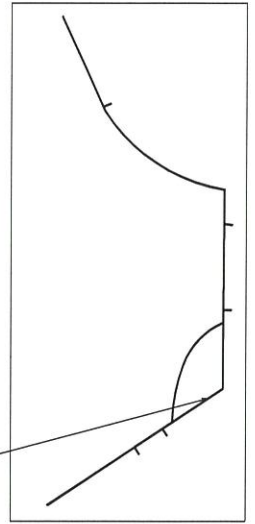

7.1, 19, 17, 18.5

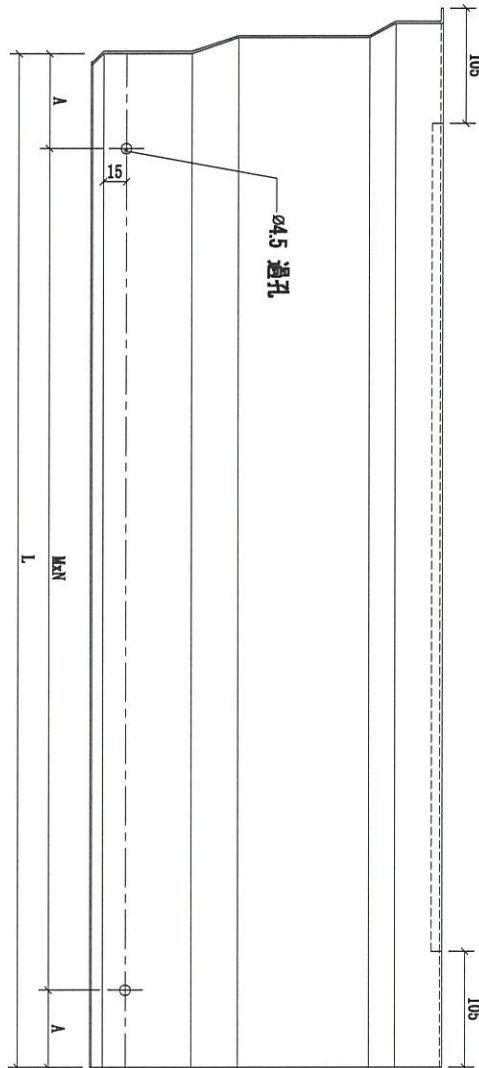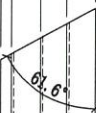

序號	物料編號	長度 (L:)	A:	M×N:	數量	使用位置	樓層
01	1/F-AL03-LT20	2368.5	134.25	300x7	1(正:1)	1/F	3005-GP5 ④

名稱	攔河鋁合金防水板	制圖	CJM	2021.0616	修改		
材料	1.5mm 韌(粗磨)	復核	SHUI	2021.06.18	日期		
顏色		批準			圖號	1/F-AL03-LT20	



美特鋁質有限公司


MIDI Aluminium Fabricator Ltd.

工程號

J-852



地盤

亞皆老街 / 欄河

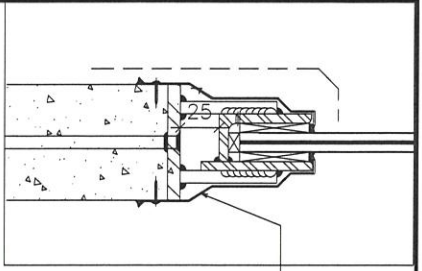


本品

送工地

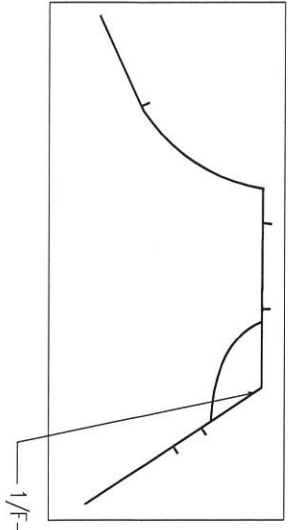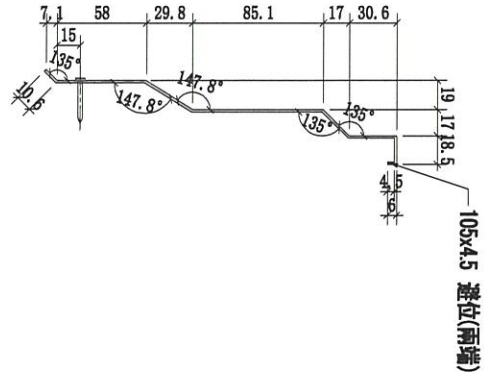

1/F-AL03-LT25(內)

序號	物料編號	長度 (L:)	A:	M×N:	數量	使用位置	樓層
01	1/F-AL03-LT25	1988.5	94.25	300×6	1(反:1)	1/F	3005-GP5 ④

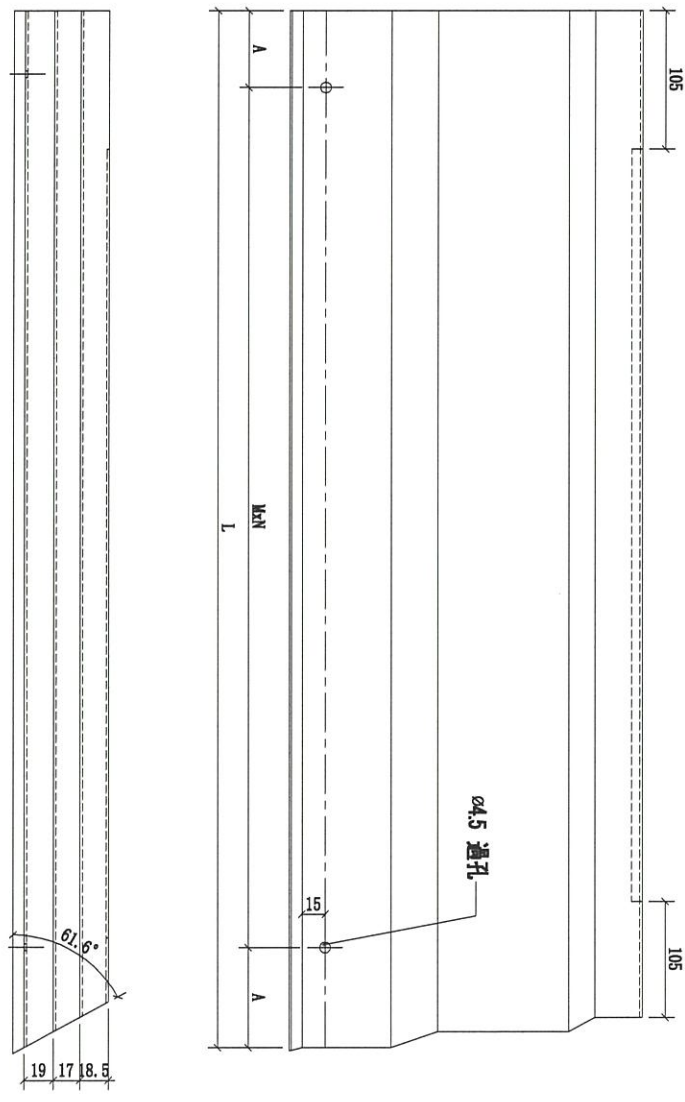


名稱	欄河鋁合金防水板	制圖	CJM	2021.0616	修改		
材料	1.5mm 鋁(亂磨)	復核	SHUI	2021.06.18	日期		
顏色		批準			圖號	1/F-AL03-LT25	





美特鋁質 有限公司
MIDI Aluminium Fabricator Ltd.

工程號 J-852 地盤 亞皆老街 / 欄河

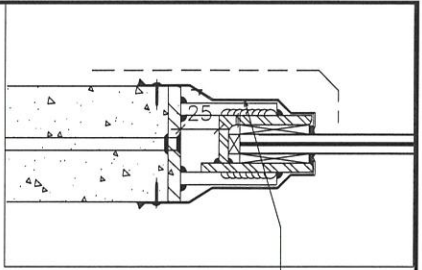


本品

送工地

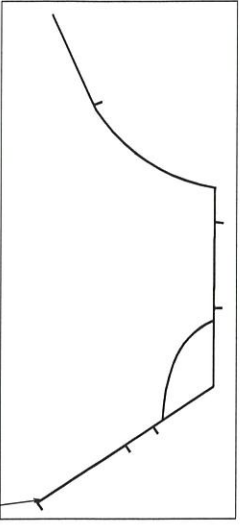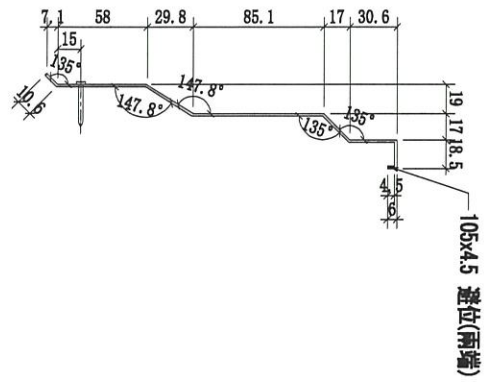

1/F-AL03-LT26(※)

序號	物料編號	長度 (L:)	A:	M×N:	數量	使用位置	樓層
01	1/F-AL03-LT26	1968	84	300×6	1(正:1)	1/F	3005-GP5 ④

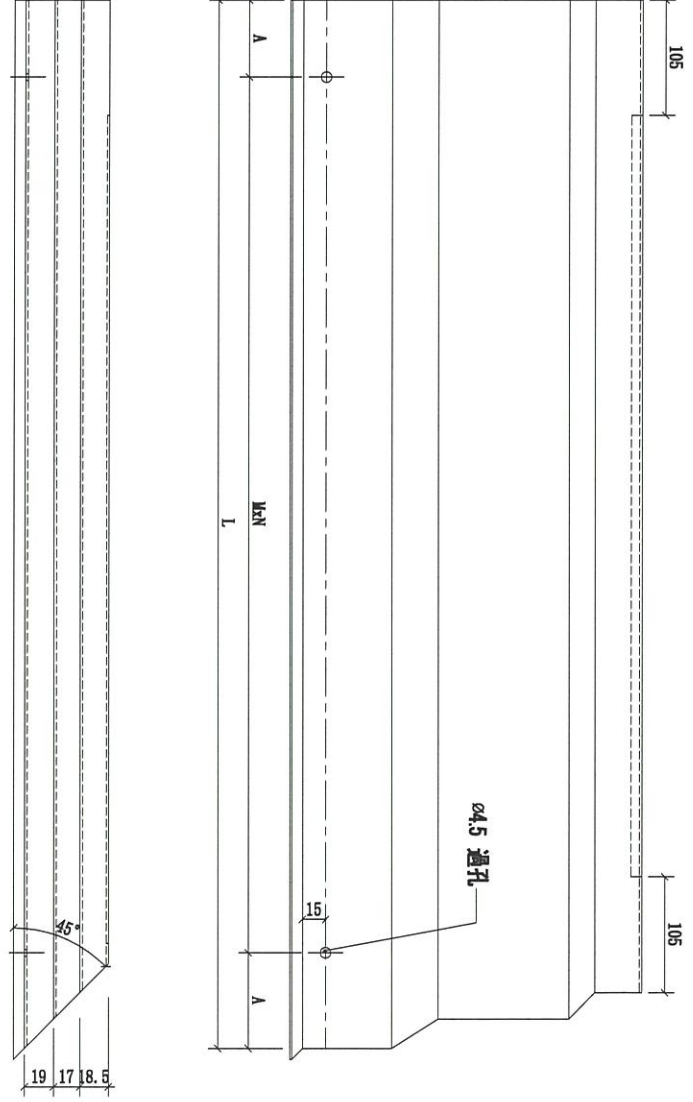


名稱	欄河鋁合金防水板	制圖	CJM	2021.0616	修改	
材料	1.5mm 鋁(亂磨)	復核	SHUI	2021.06.18	日期	
顏色		批準			圖號	1/F-AL03-LT26





美特鋁質有限公司
MIDI Aluminium Fabricator Ltd.

工程號 J-852 地盤 亞皆老街 / 攔河


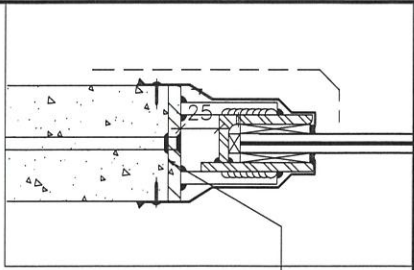


本品

送工地

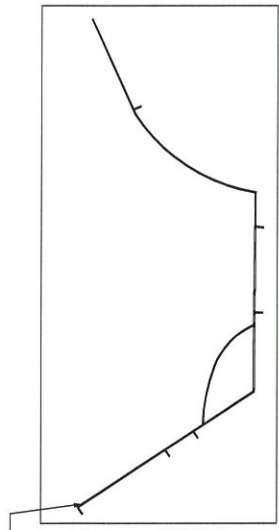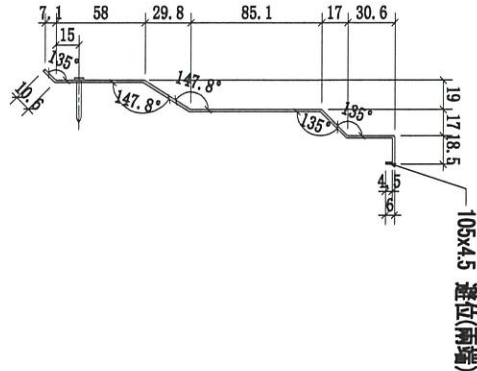

1/F-AL03-LT27(共)

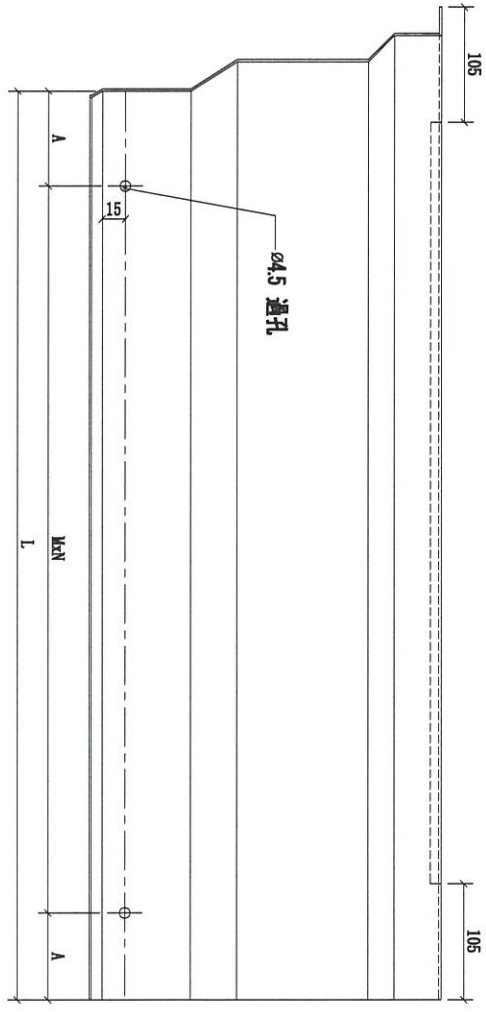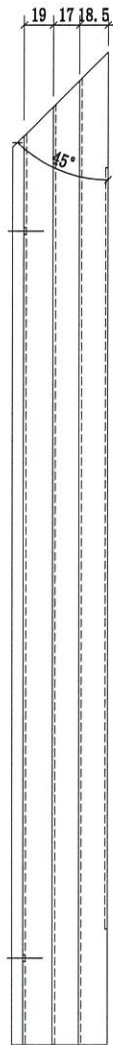


序號	物料編號	長度 (L:)	A:	M×N:	數量	使用位置	樓層
01	1/F-AL03-LT27	1814.5	7.25	300x6	1(反:1)	1/F	3005-GP5 ④

名稱	攔河鋁合金防水板	制圖	CJM	2021.0616	修改		
材料	1.5mm 鋁(批理)	復核	SHUI	2021.06.18	日期		
顏色		批準			圖號	1/F-AL03-LT27	





美特鋁質有限公司
MIDI Aluminium Fabricator Ltd.

工程號 J-852 地盤 亞皆老街 / 欄河

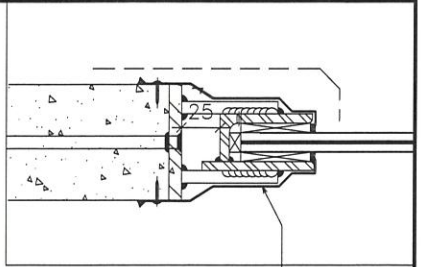


本品

送工地

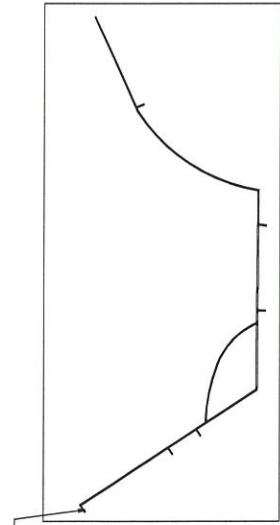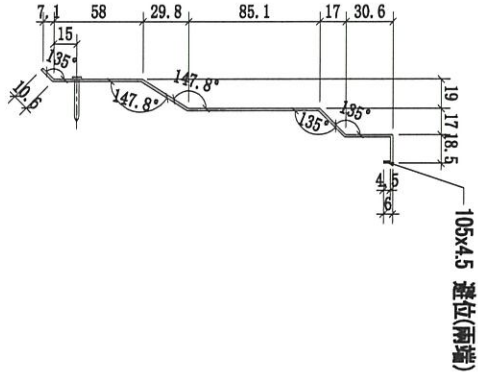

1/F-AL03-LT33(A)

序號	物料編號	長度 (L:)	A:	M×N:	數量	使用位置	樓層
01	1/F-AL03-LT33	838.2	119.1	300x2	1(反:1)	1/F	3005-GP5 ④

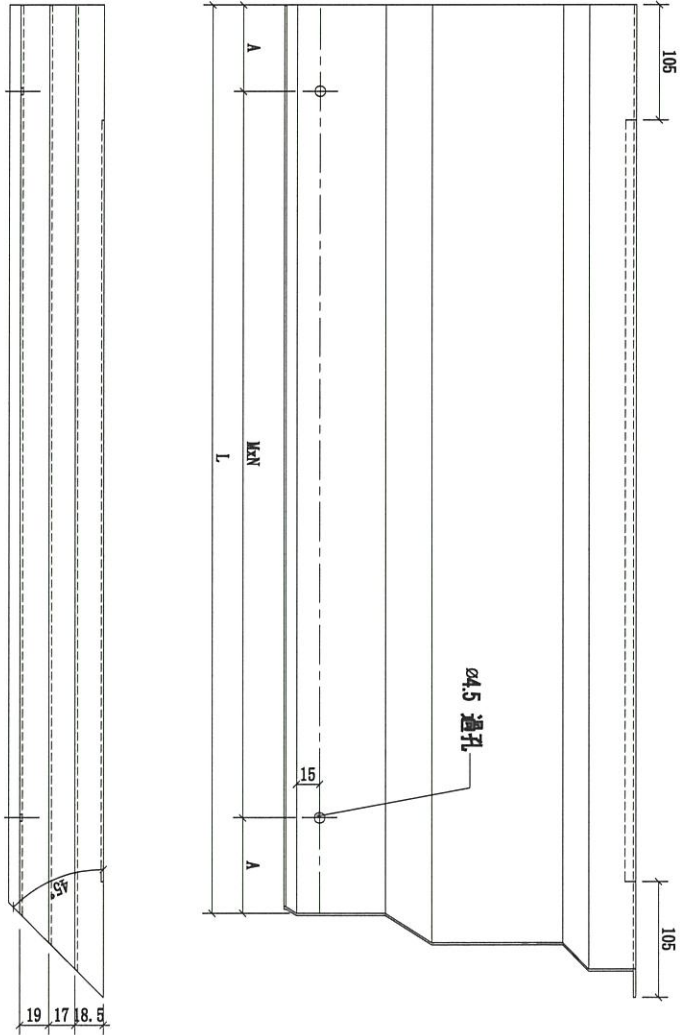

名稱	欄河鋁合金防水板	制圖	CJM	2021.0616	修改		
材料	1.5mm 鋁(亂理)	復核	SHUI	2021.06.18	日期		
顏色		批準			圖號	1/F-AL03-LT33	



美特鋁質有限公司


MIDI Aluminium Fabricator Ltd.

工程號




J-852

地盤

亞皆老街 / 欄河

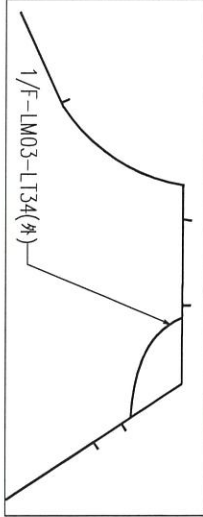

序號	物料編號	長度 (L:)	A:	M×N:	數量	使用位置	樓層
01	1/F-AL03-LT34	1289.7	44.85	300×4	1 (正:1)	1/F	3005-GP5 ⑤

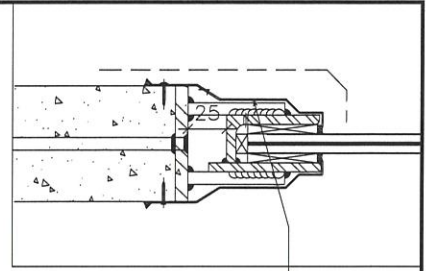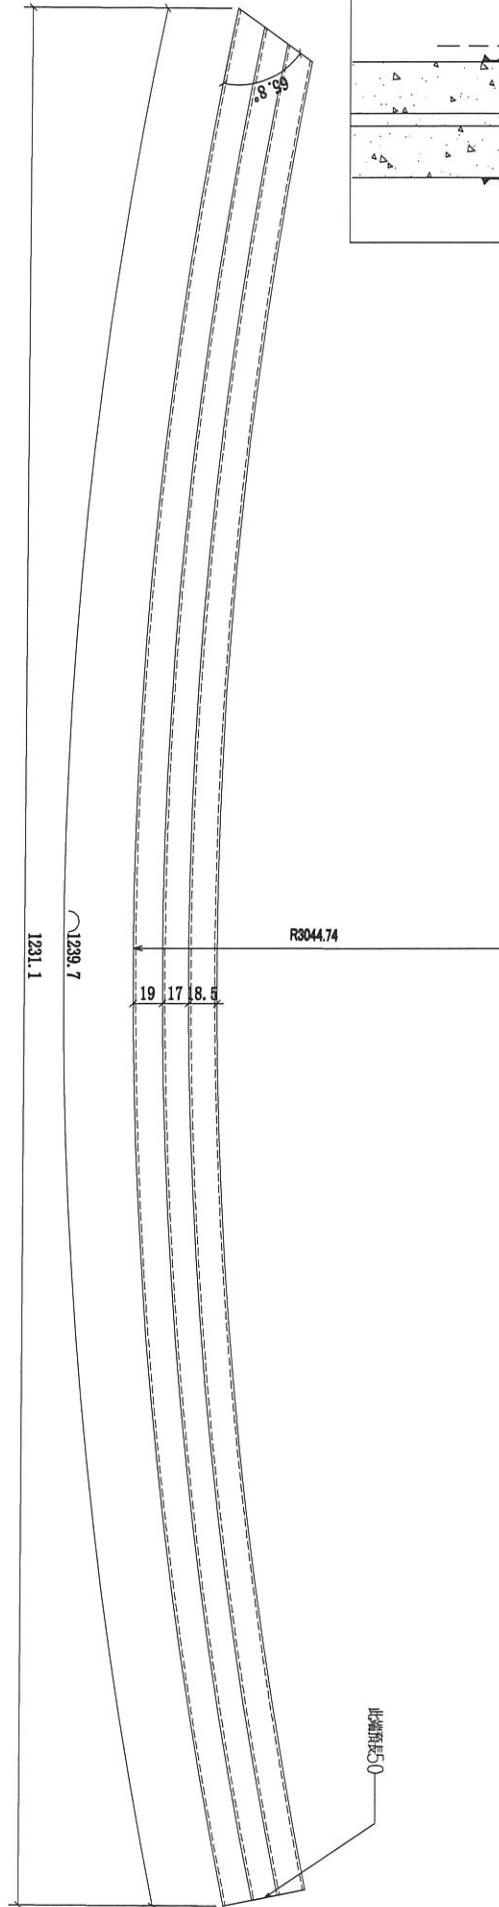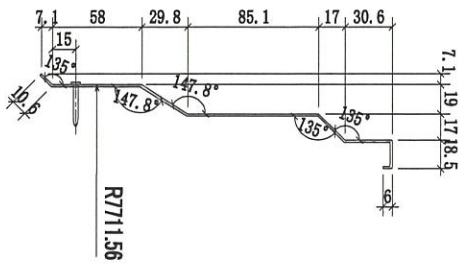





送工地

名稱	欄河鋁合金防水板	制圖	CJM	2021.05.10	修改		
材料	1.5mm 鋁(鋁牌)	復核	SHUI	2021.05.15	日期		
顏色		批準			圖號	1/F-LM03-LT34	



美特鋁質 有限公司
MIDI Aluminium Fabricator Ltd.

工程號 J-852 地盤 亞皆老街 / 擱河

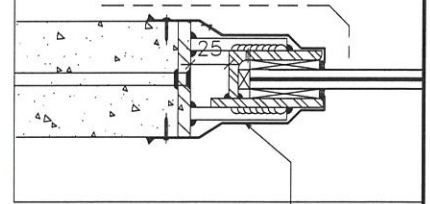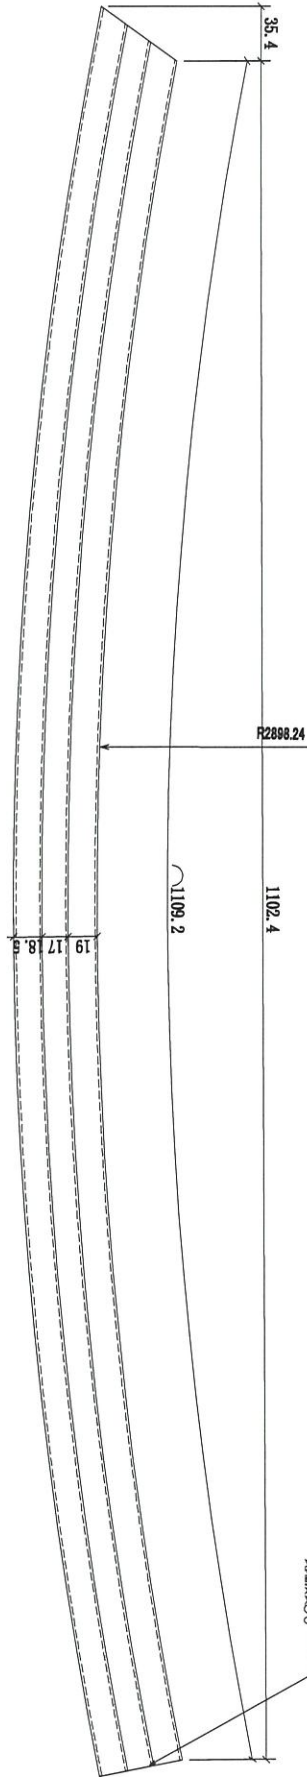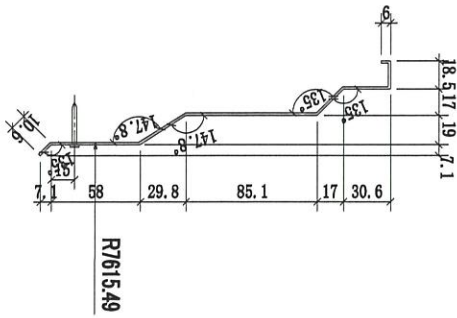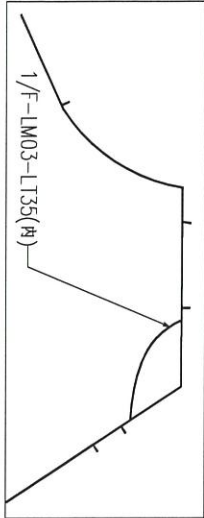

本品

送工地

01	字號	物料編號	長度 (L:)	A:	M×N:	數量	使用位置	樓層
		1/F-AL03-LT35	1159.2	129.6	300×3	1 (正:1)	1/F	3005-GP5 ⑤

名稱	擱河鋁合金防水板	制圖	CJM	2021.05.10	修改		
材料	1.5mm 鋁(亂鱗)	復核	SHUI	2021.05.15	日期		
顏色		批準			圖號	1/F-LM03-LT35	



美特鋁質有限公司


MIDI Aluminium Fabricator Ltd.

工程號




J-852

地盤

亞皆老街 / 攔河

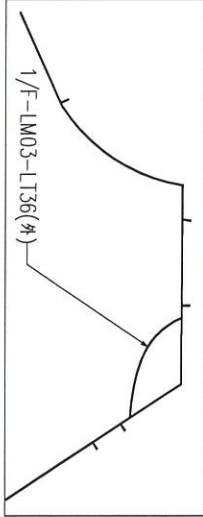

序號	物料編號	長度 (L:)	A:	M×N:	數量	使用位置	樓層
01	1/F-AL03-LT36	1223.5	11.75	300×4	1 (正:1)	1/F	3005-GP5 ⑤

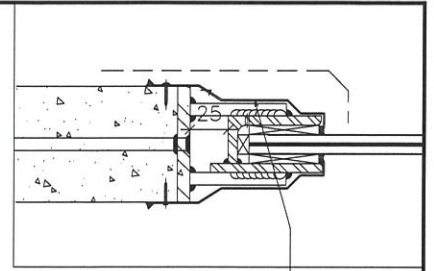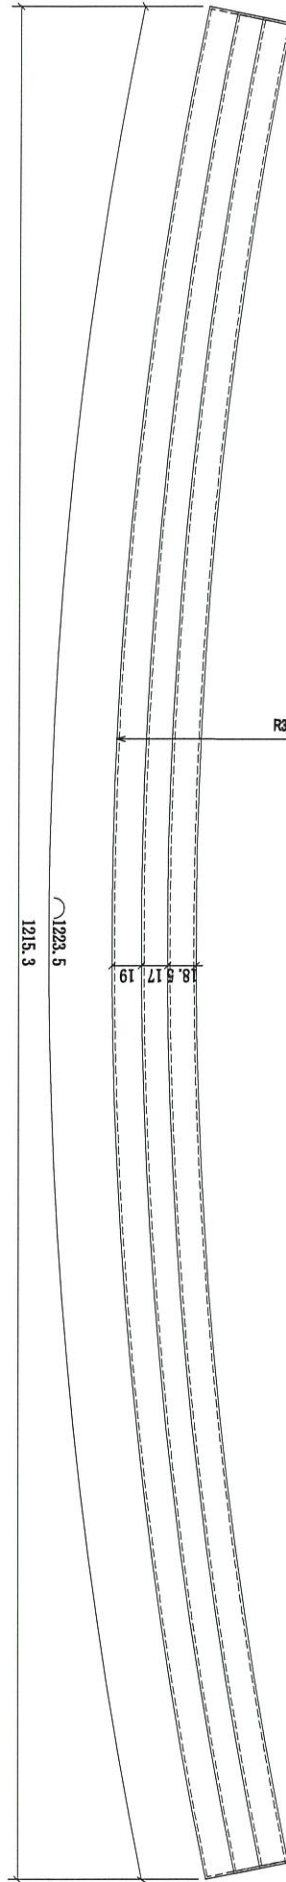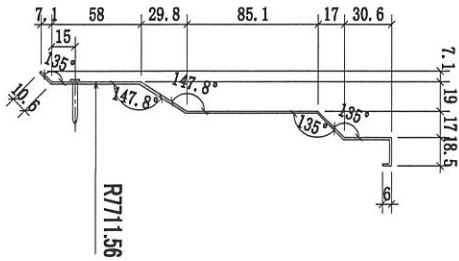

本品



名稱	攔河鋁合金防水板	制圖	CJM	2021.05.10	修改		
材料	1.5mm 鋁(刮磨)	復核	SHUI	2021.05.15	日期		
顏色		批準			圖號	1/F-LM03-LT36	



美特鋁質有限公司


MIDI Aluminium Fabricator Ltd.

工程號




J-852

地盤

亞皆老街 / 欄河

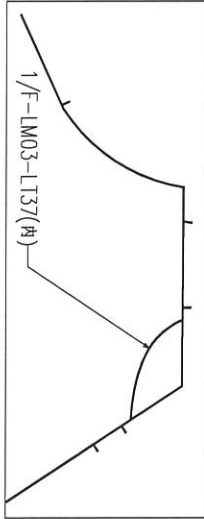

01	序號	物料編號	長度 (L:)	A:	M×N:	數量	使用位置	樓層
		1/F-AL03-LT37	1162	129.6	300x3	1 (正:1)	1/F	3005-GP5 ⑤

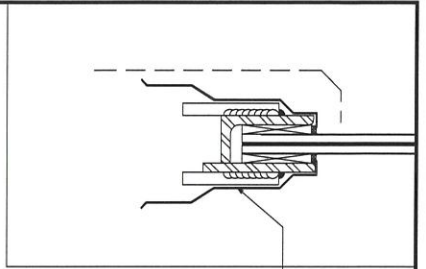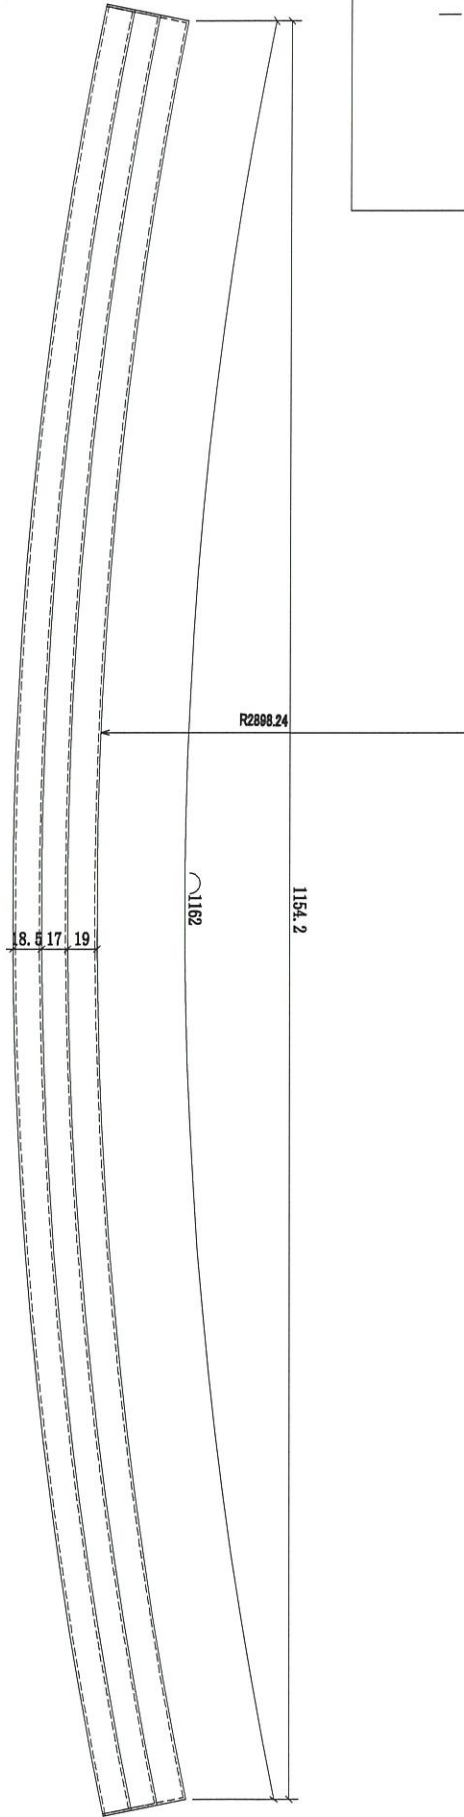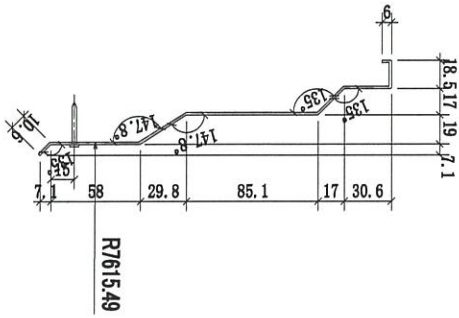

本品

送工地

名稱	欄河鋁合金防水板	制圖	CJM	2021.05.10	修改		
材料	1.5mm 鋁(刮磨)	復核	SHUI	2021.05.15	日期		
顏色		批準			圖號	1/F-LM03-LT37	



美特鋁質 有限公司


MIDI Aluminium Fabricator Ltd.

工程號




J-852

地盤

亞皆老街 / 欄河

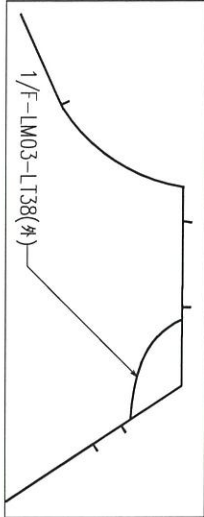

01	序號	物料編號	長度 (L:)	A:	M×N:	數量	使用位置	樓層
		1/F-AL03-LT38	1194.5	11.75	300x3	1 (正:1)	1/F	3005-GP5 ⑤

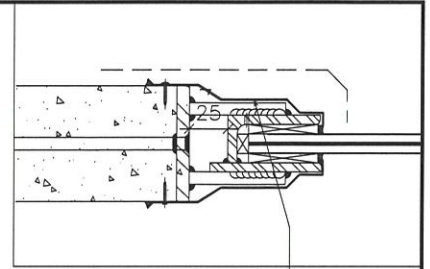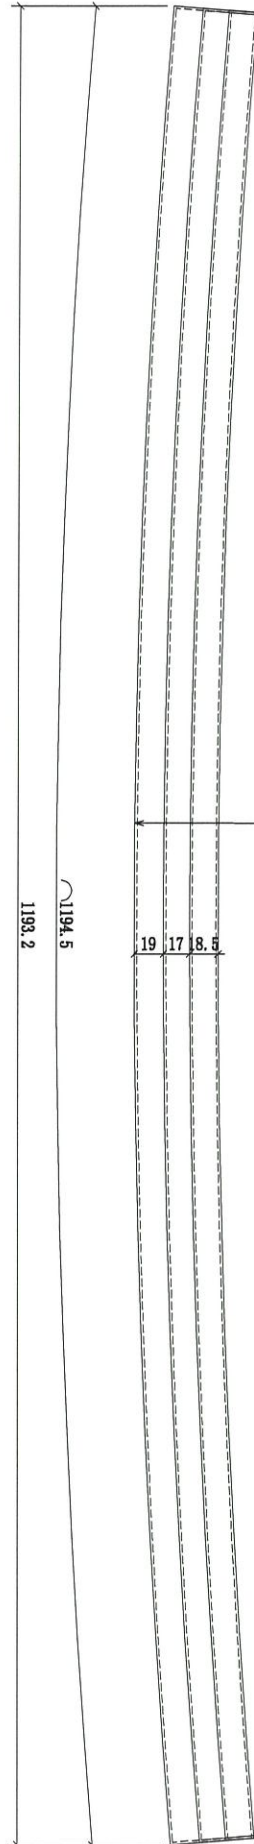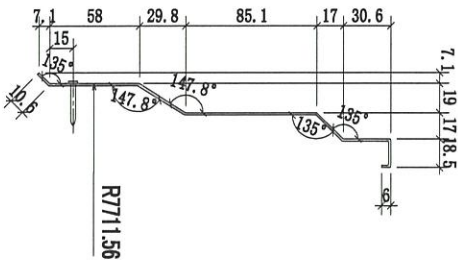

本品

送工地

名稱	欄河鋁合金防水板	制圖	CJM	2021.05.10	修改		
材料	1.5mm 鋁(批覆)	復核	SHUI	2021.05.15	日期		
顏色		批准			圖號	1/F-LM03-LT38	



美特鋁質 有限公司


MIDI Aluminium Fabricator Ltd.

工程號



J-852

地盤

亞皆老街 / 欄河

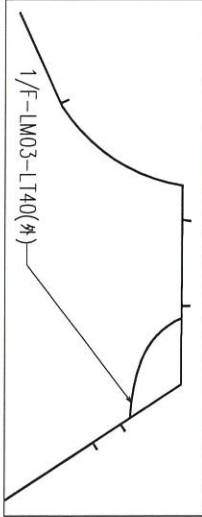


序號	物料編號	長度 (L:)	A:	M×N:	數量	使用位置	樓層
01	1/F-AL03-LT40	1284.8	42.4	300×4	1 (正:1)	1/F	3005-GP5 ⑤

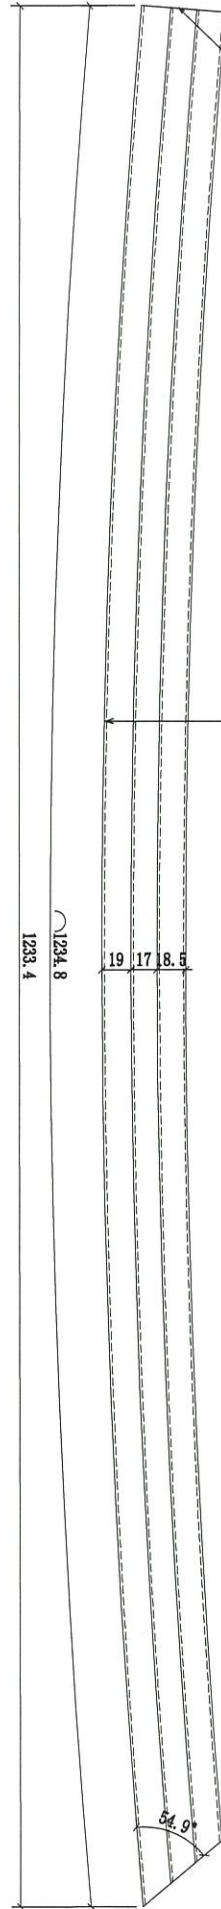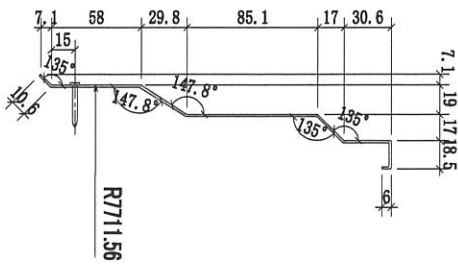

此處厚度50

R7387.05

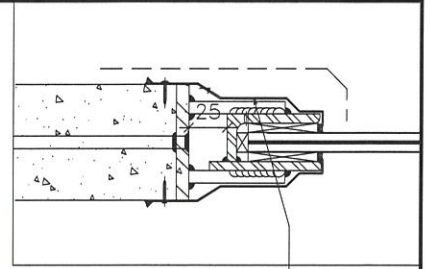

本品


送工地

名稱	欄河鋁合金防水板	制圖	CJM	2021.05.10	修改		
材料	1.5mm 鋁(亂雜)	復核	SHUI	2021.05.15	日期		
顏色		批准			圖號	1/F-LM03-LT40	






美特鋁質有限公司
MIDI Aluminium Fabricator Ltd.

工程號 J-852 地盤 亞皆老街 / 欄河

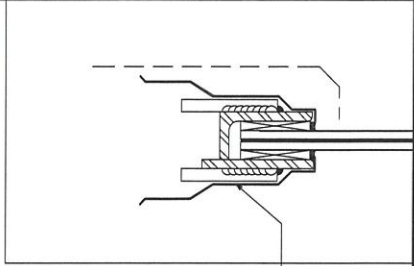

本品

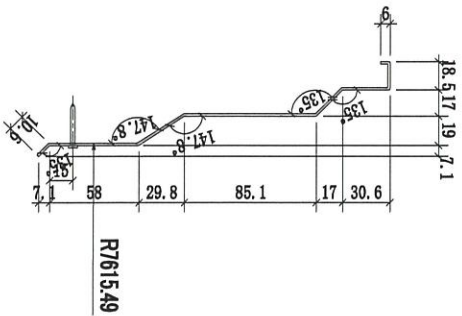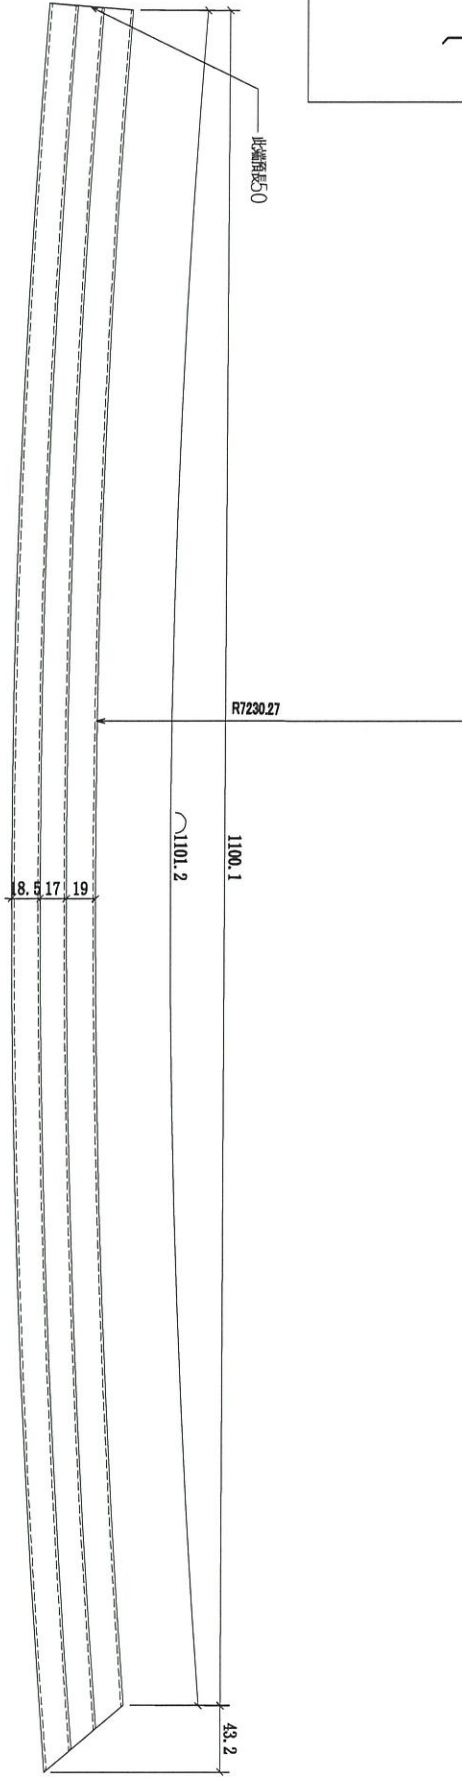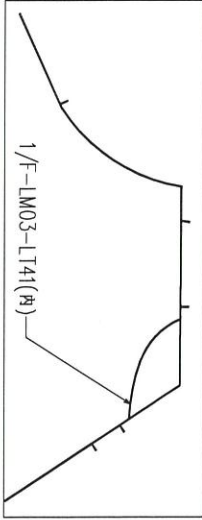

01	序號	物料編號	長度 (L:)	A:	M×N:	數量	使用位置	樓層
		1/F-AL03-LT41	1151.2	125.6	300×3	1 (正:1)	1/F	3005-GP5 ⑤




送工地

名稱	欄河鋁合金防水板	制圖	CJM	2021.05.10	修改		
材料	1.5mm 鋁(刮磨)	復核	SHUI	2021.05.15	日期		
顏色		批準			圖號	1/F-LM03-LT41	




美特鋁質有限公司
MIDI Aluminium Fabricator Ltd.

工程號 J-852 地盤 亞皆老街 / 欄河

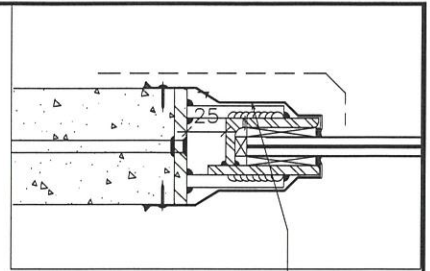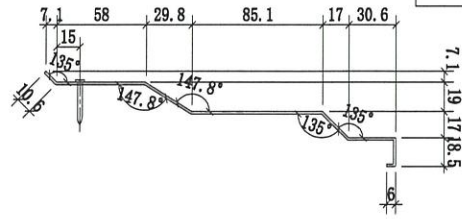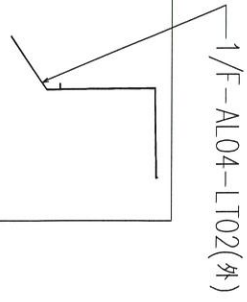

本品

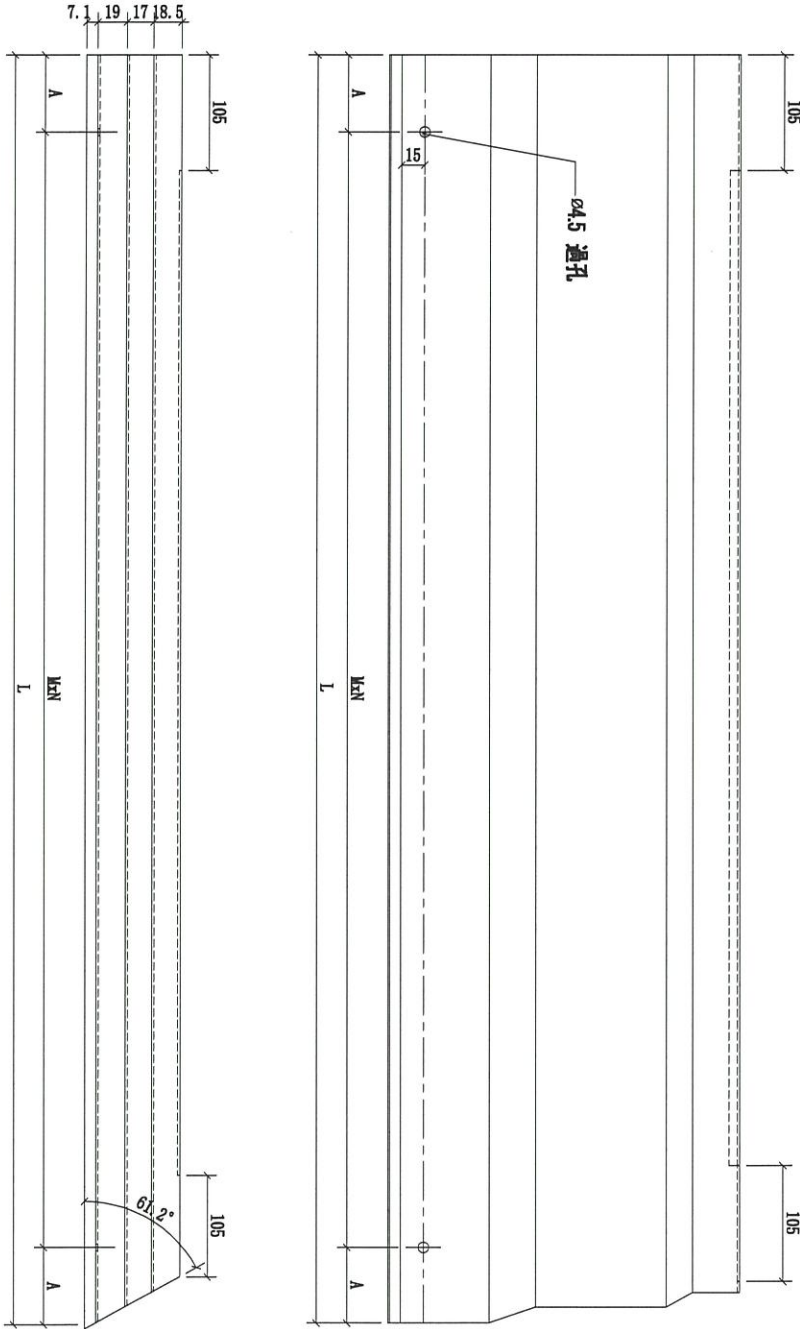


序號	物料編號	長度 (L:)	A:	M×N:	數量	使用位置	樓層
01	1/F-AL04-LT02	1966	83	300×6	1(正:1)	1/F	3005-GP5 ⑥

名稱	欄河鋁合金防水板	制圖	CJM	2021.0616	修改		
材料	1.5mm 鋅(刮磨)	復核	SHUI	2021.06.18	日期		
顏色		批準			圖號	1/F-AL04-LT02	




美特鋁質 有限公司
MIDI Aluminium Fabricator Ltd.

工程號 J-852 地盤 亞皆老街 / 擱河


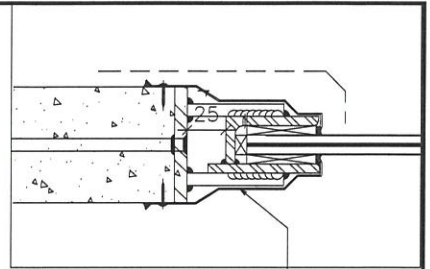


本品

送工地

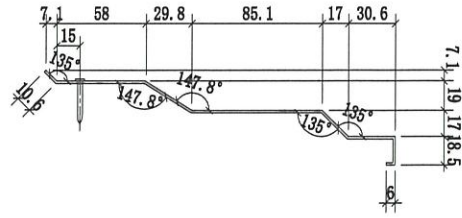

1/F-AL04-LT03(內)

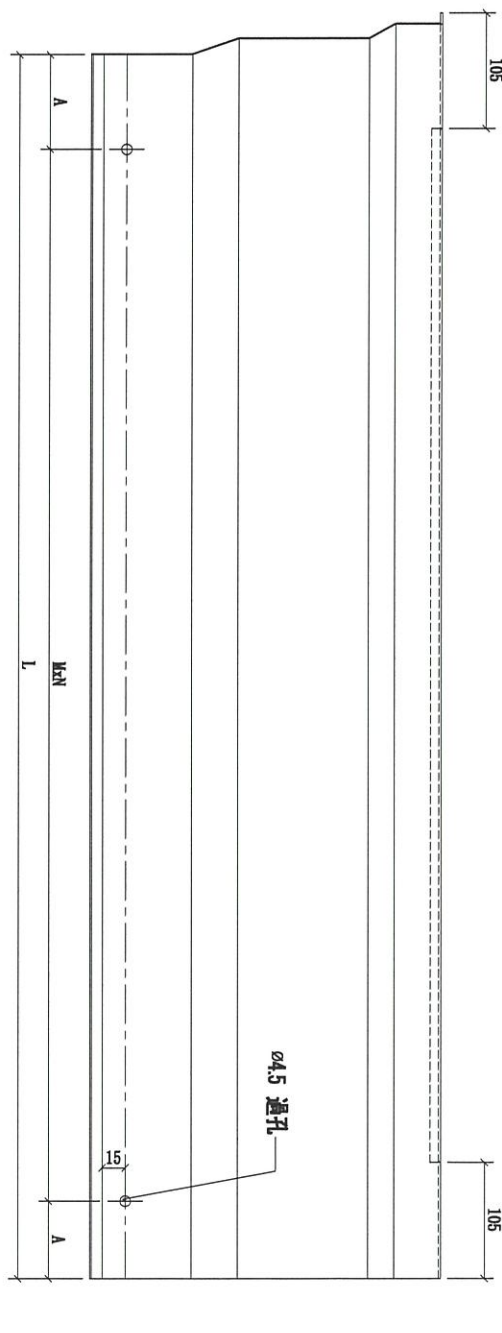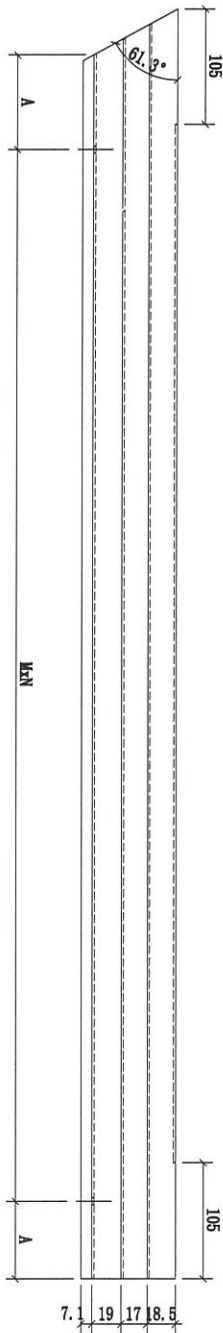


序號	物料編號	長度 (L:)	A:	M×N:	數量	使用位置	樓層
01	1/F-AL04-LT03	1882	41	300×6	1(反:1)	1/F	3005-GP5 ⑥

名稱	擱河鋁合金防水板	制圖	CJM	2021.0616	修改		
材料	1.5mm 鋁(刮磨)	復核	SHUI	2021.06.18	日期		
顏色		批準			圖號	1/F-AL04-LT03	




美特鋁質有限公司
MIDI Aluminium Fabricator Ltd.

工程號 J-852 地盤 亞皆老街 / 欄河


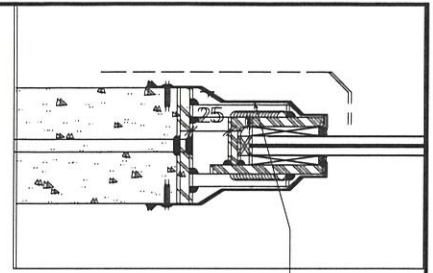


本品

送工地

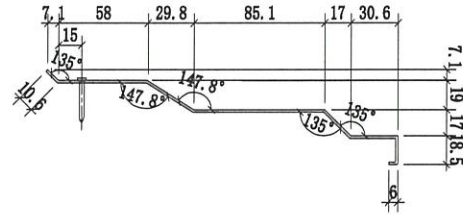

1/F-AL04-LT04(外)

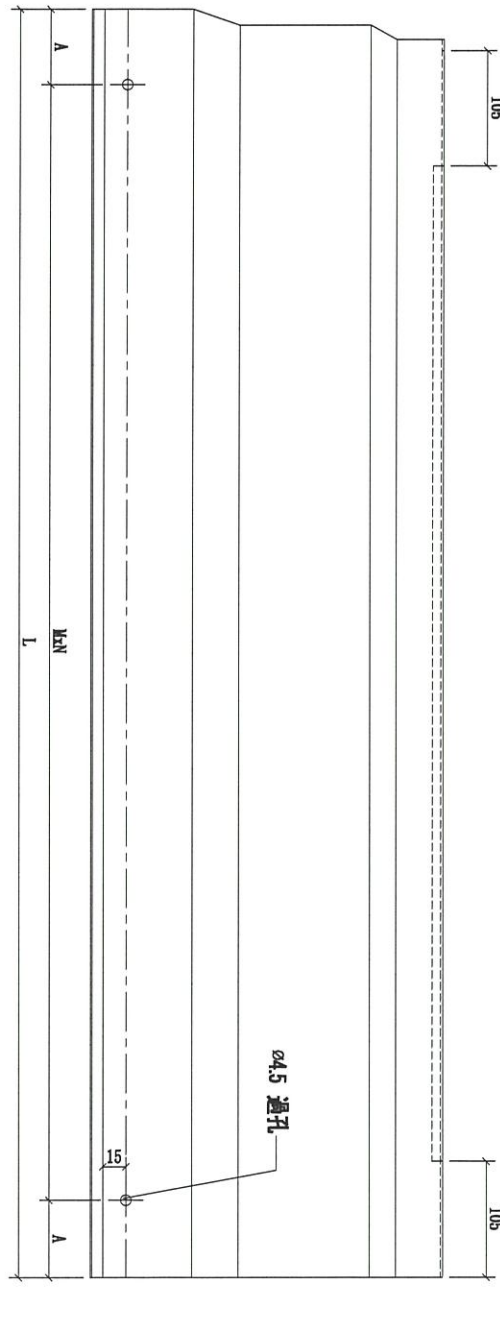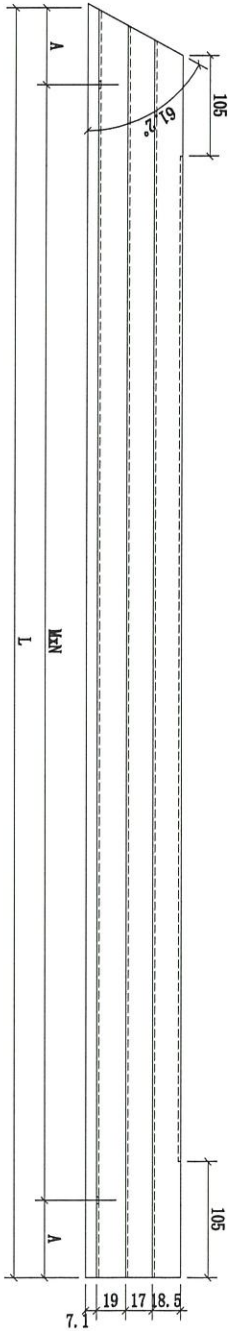


序號	物料編號	長度 (L:)	A:	M×N:	數量	使用位置	樓層
01	1/F-AL04-LT04	1145.5	122.75	300×3	1 (正:1)	1/F	3005-GP5 ⑦

名稱	欄河鋁合金防水板	制圖	CJM	2021.0616	修改		
材料	1.5mm 鋁(批覆)	復核	SHUI	2021.06.18	日期		
顏色		批準			圖號	1/F-AL04-LT04	




美特鋁質有限公司
MIDI Aluminium Fabricator Ltd.

工程號 J-852 地盤 亞皆老街 / 攔河


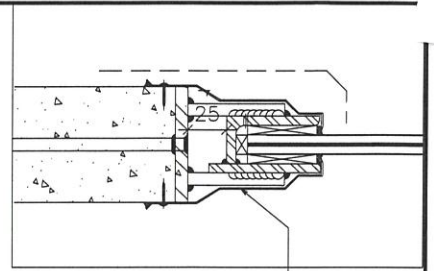


本品

送工地

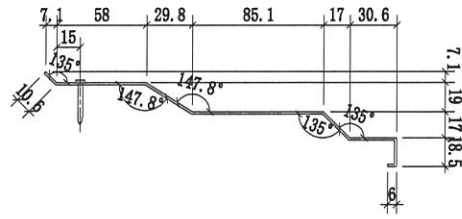

1/F-AL04-LT05(內)

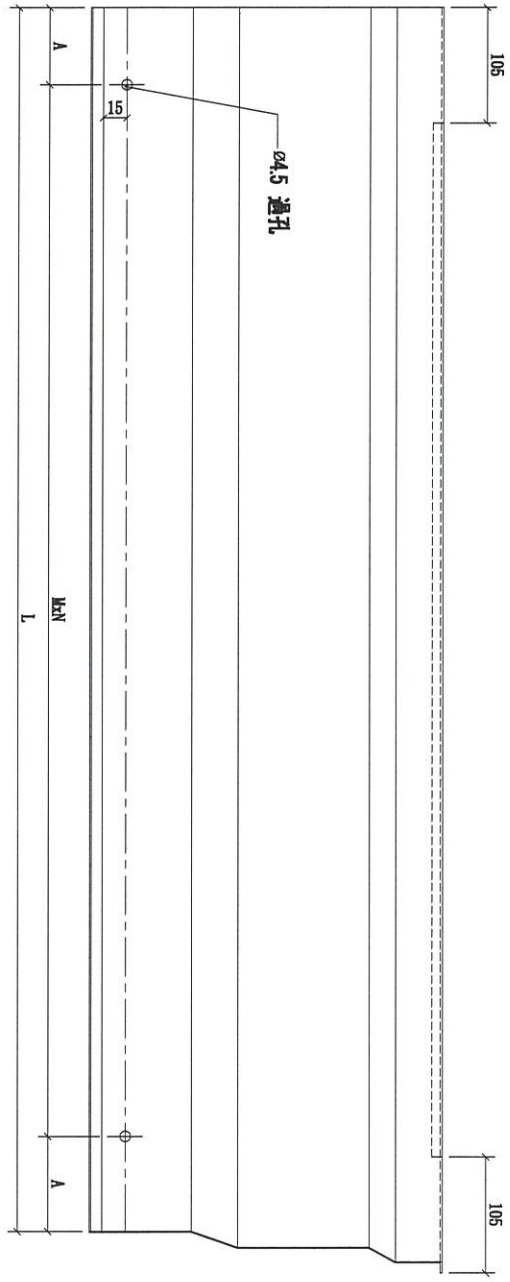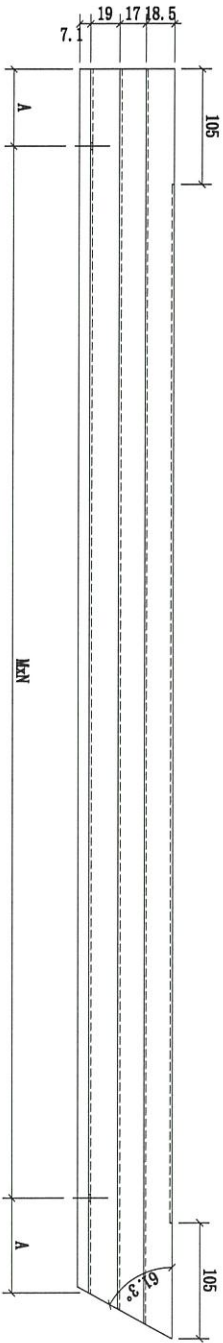



序號	物料編號	長度(L:)	A:	M×N:	數量	使用位置	樓層
01	1/F-AL04-LT05	792.5	96.25	300×2	1(反:1)	1/F	3005-GP5 ⑦

名稱	攔河鋁合金防水板	制圖	CJM	2021.0616	修改	
材料	1.5mm 鋁(刮磨)	復核	SHUI	2021.06.18	日期	
顏色		批準			圖號	1/F-AL04-LT05




美特鋁質有限公司
MIDI Aluminium Fabricator Ltd.

工程號 J-852 地盤 亞皆老街 / 攔河

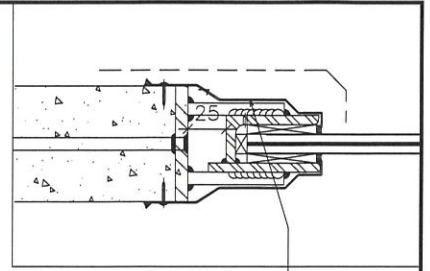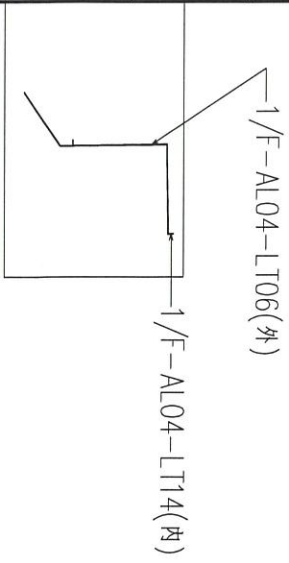


本品

送工地

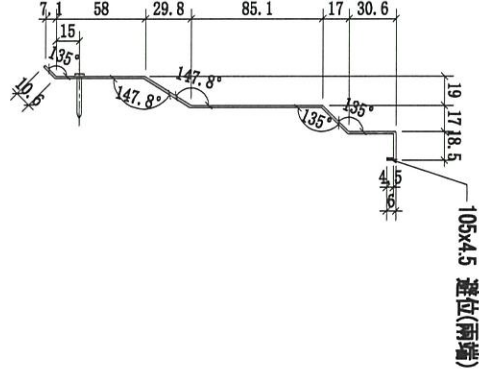

序號	物料編號	長度 (L:)	A:	M×N:	數量	使用位置	樓層
01	1/F-AL04-LT06	1123.5	111.75	300×3	1(反:1)	1/F	3005-GP5 ⑦
02	1/F-AL04-LT14	798	99	300×2	1(正:1)	1/F	3002-GP5 ⑧

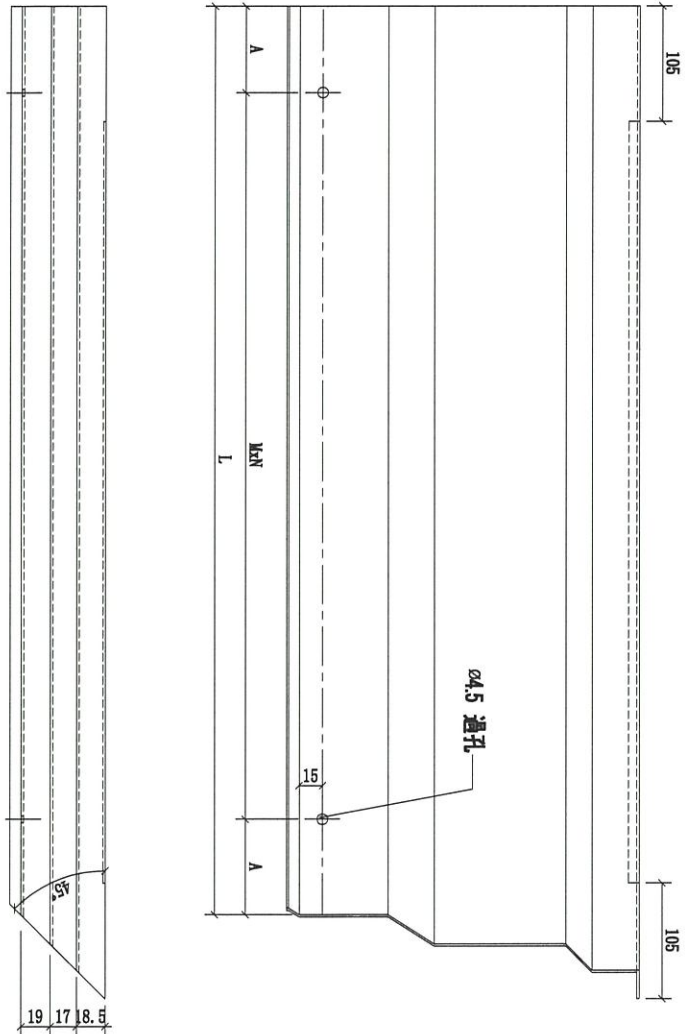


名稱	攔河鋁合金防水板	制圖	CJM	2021.0616	修改	
材料	1.5mm 鋁(鋁鎂)	復核	SHUI	2021.06.18	日期	
顏色		批準			圖號	1/F-AL04-LT06






美特鋁質 有限公司
MIDI Aluminium Fabricator Ltd.

工程號 J-852 地盤 亞皆老街 / 擱河

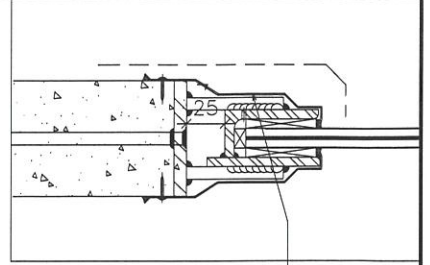


本品

送工地

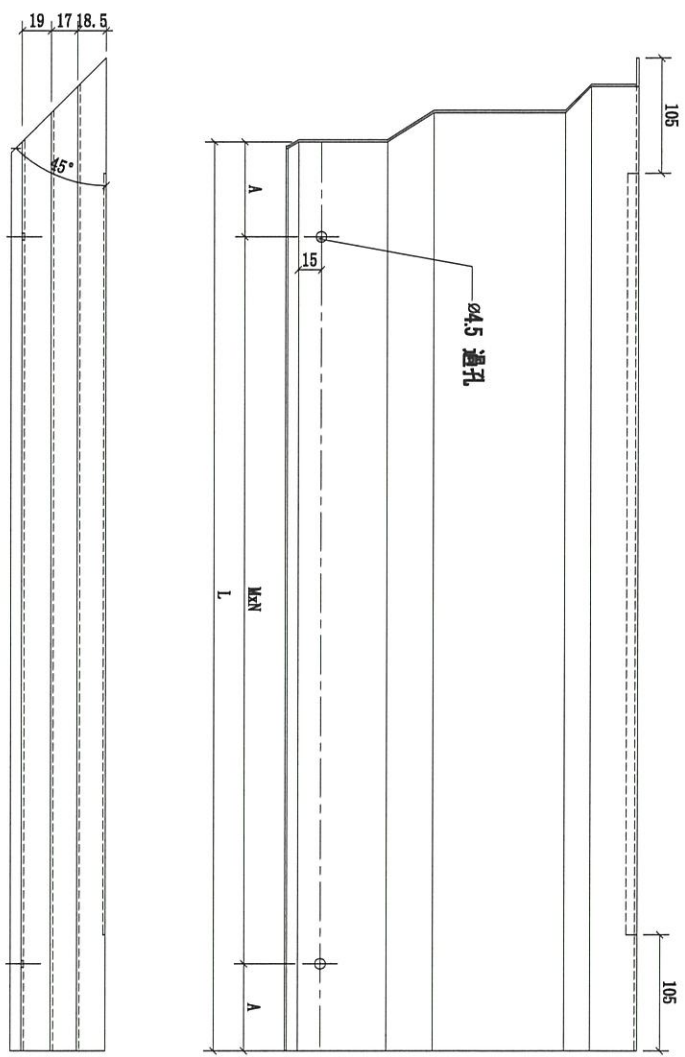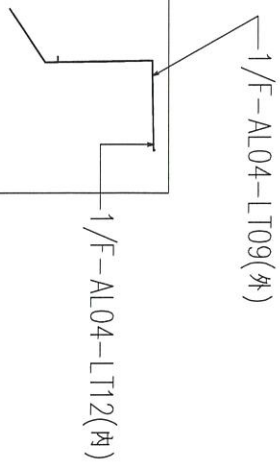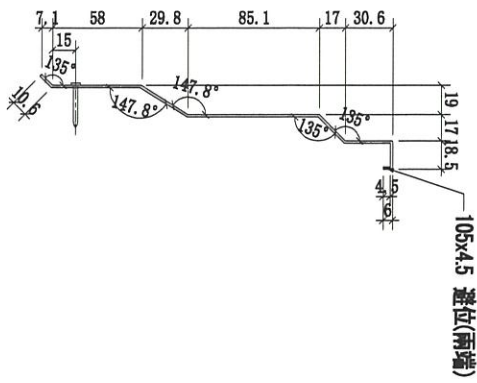


序號	物料編號	長度 (L:)	A:	M×N:	數量	使用位置	樓層
01	1/F-AL04-LT109	2286.5	93.25	300×7	1(反:1)	1/F	3005-GP5 ⑧
02	1/F-AL04-LT112	1119.5	109.75	300×3	1(正:1)	1/F	3005-GP5 ⑧

名稱	擱河鋁合金防水板	制圖	CJM	2021.0616	修改		
材料	1.5mm 鋁(鋁鎂)	復核	SHUI	2021.06.18	日期		
顏色		批準			圖號	1/F-AL03-LT09	


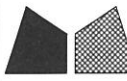


美特鋁質 有限公司
MIDI Aluminium Fabricator Ltd.


工程號 J-852 地盤 亞皆老街 / 攔河

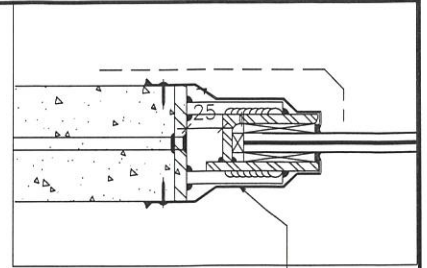

本品

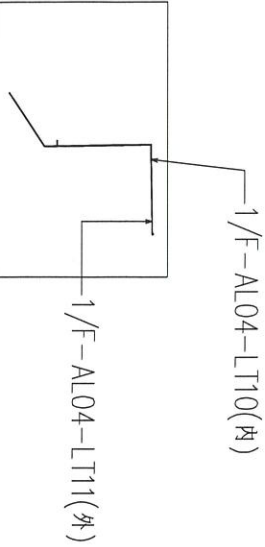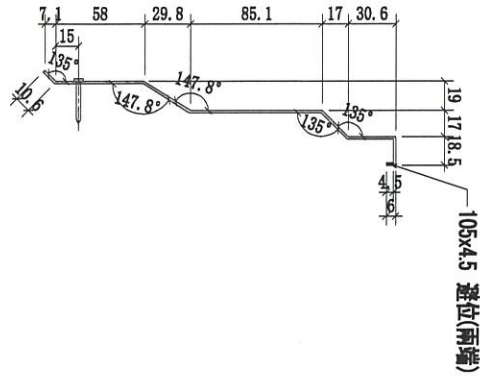

序號	物料編號	長度 (L:)	A:	M×N:	數量	使用位置	樓層
01	1/F-AL04-LT10	2440	20	300×8	1(正:1)	1/F	3005-GP5 ⑧
02	1/F-AL04-LT11	1233	16.5	300×4	1(正:1)	1/F	3005-GP5 ⑧

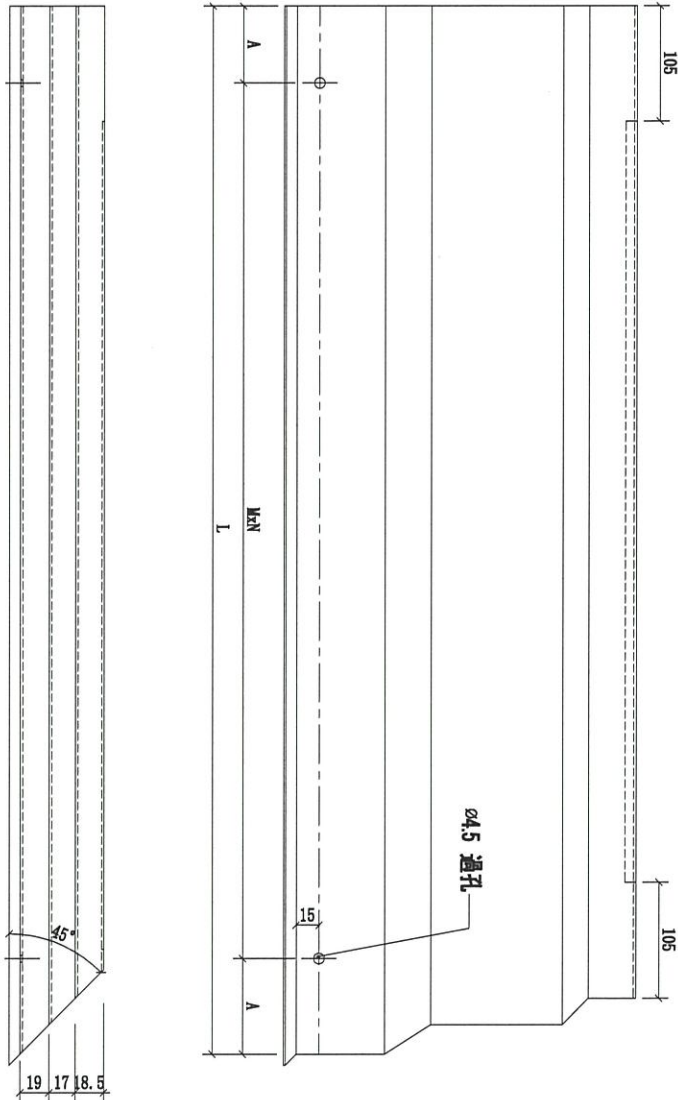

名稱	攔河鋁合金防水板	制圖	CJM	2021.0616	修改	
材料	1.5mm 鋁(批註)	復核	SHUI	2021.06.18	日期	
顏色		批準			圖號	1/F-AL04-LT10