

工程指示 / 要求簡箋(E.I.)

工程指示編號：EI / 3788 / 21

修改版次：

工程編號：J - 852

工程名稱：亞皆老街中電

工程項目：平台 LG4 Glass Wall 鋁板和防水片

收件人：生統

發件人：Ant Yeung

日期：02/09/2021

要求提供 / 確認 事項：

- () 初步鋁料 B.M. () 加工拆圖，然後生產 () 尺寸表
- () 正式鋁料 B.M. () 技術上資料 / 指示 () 報價
- () 配件 B.M. () 樣辦或貨品說明書 () 分判合約
- () 其他：_____

內容：

請按加工圖生產平台 LG4 Glass Wall 鋁板和防水片送地盆 球哥收

防水片請先出貨

防水片要鉻化

請在 2021.09.10 前完成上列要求。

附：1 頁 BM+ 2 頁

- 原合約工程包 原合約工程加 / 減賬 新工程報價

原因：-

分發東莞各部門：

- () 生產技術總監 連附件 () 技術部 連附件 () 生產部 連附件 () 機械設計部 連附件
- () 採購部 連附件 () 生產統籌部 連附件 () 小羅 & 清 連附件
- () 質檢部 連附件 () 會計部 連附件 () 報關組 連附件 () 其他 楊榮輝 連附件

分發其他分判：

- (v) 水洪 連附件

分發香港各部門：

- () 行政部 連附件 () 會計部 連附件 () 統籌部 連附件 () 工程部地盤科文 連附件 祥哥
- () 採購部 連附件 () QS 部 連附件 () 維修部 連附件 () 其他 _____ 連附件

傳遞編號：


發件人簽署：

HK 1734 / 21

項目經理簽署：

BM編號:		工程號:	J852	計算:	DZL	日期:	2021.8.31	送呈:					
		地盤名稱:	亞皆老街	核對:		日期:		副本:					
		項目類別:	地盤用鋁板 (GLASS WALL@LG4)			日期:							
		修改版次:	A/C Code:	總V.F.:	總重量:	8.36	88.28	此BM依據**拆圖資料計算					
序號	修改內容	鋁板圖號	鋁板名稱	顏色	實用	後備	總數	總重量	總展開面積		備註	位置	
									單件展開面積	總展開面積			單件V.F.
										平方米		平方米	
1		J852-LGW-AD01	1.5mm厚鋁板	MILL	4		4	4.918	0.302	1.210	0.000	0.000	AL701/701a/701b/701c
2		J852-LGW-AD01a	1.5mm厚鋁板	MILL	2		2	4.830	0.594	1.188	0.000	0.000	AL702/702a
5		J852-LGW-AD02	1.5mm厚鋁板	MILL	4		4	4.523	0.278	1.113	0.000	0.000	AL701/701a/701b/701c/702a
6		J852-LGW-AD02a	1.5mm厚鋁板	MILL	2		2	4.441	0.546	1.093	0.000	0.000	AL702
7		J852-LGW-AD03	1.5mm厚鋁板	MILL	6		6	12.988	0.533	3.195	0.000	0.000	AL701/701a/701b/701c/702a
9		LGW-AP1	3.0mm厚鋁板	UCT201498XC(A)-3	4		4	5.159	0.317	1.269	0.283	1.133	AL701/701a/701b/701c
10		LGW-AP2	3.0mm厚鋁板	UCT201498XC(A)-3	4		4	5.081	0.312	1.250	0.283	1.133	AL701/701a/701b/701c
12		LGW-AP3	3.0mm厚鋁板	UCT201498XC(A)-3	2		2	5.455	0.671	1.342	0.288	0.576	AL701/701a/701b/701c
16		LGW-AP4	3.0mm厚鋁板	UCT201498XC(A)-3	2		2	5.372	0.661	1.322	0.288	0.576	AL701/701a/701b/701c
20		LGW-AP5	3.0mm厚鋁板	UCT201498XC(A)-3	6		6	17.758	0.728	4.369	0.528	3.170	AL702/702a
21		LGW-AP5R	3.0mm厚鋁板	UCT201498XC(A)-3	6		6	17.758	0.728	4.369	0.296	1.778	AL702/702a

總計: 42 88.28 21.72 8.36

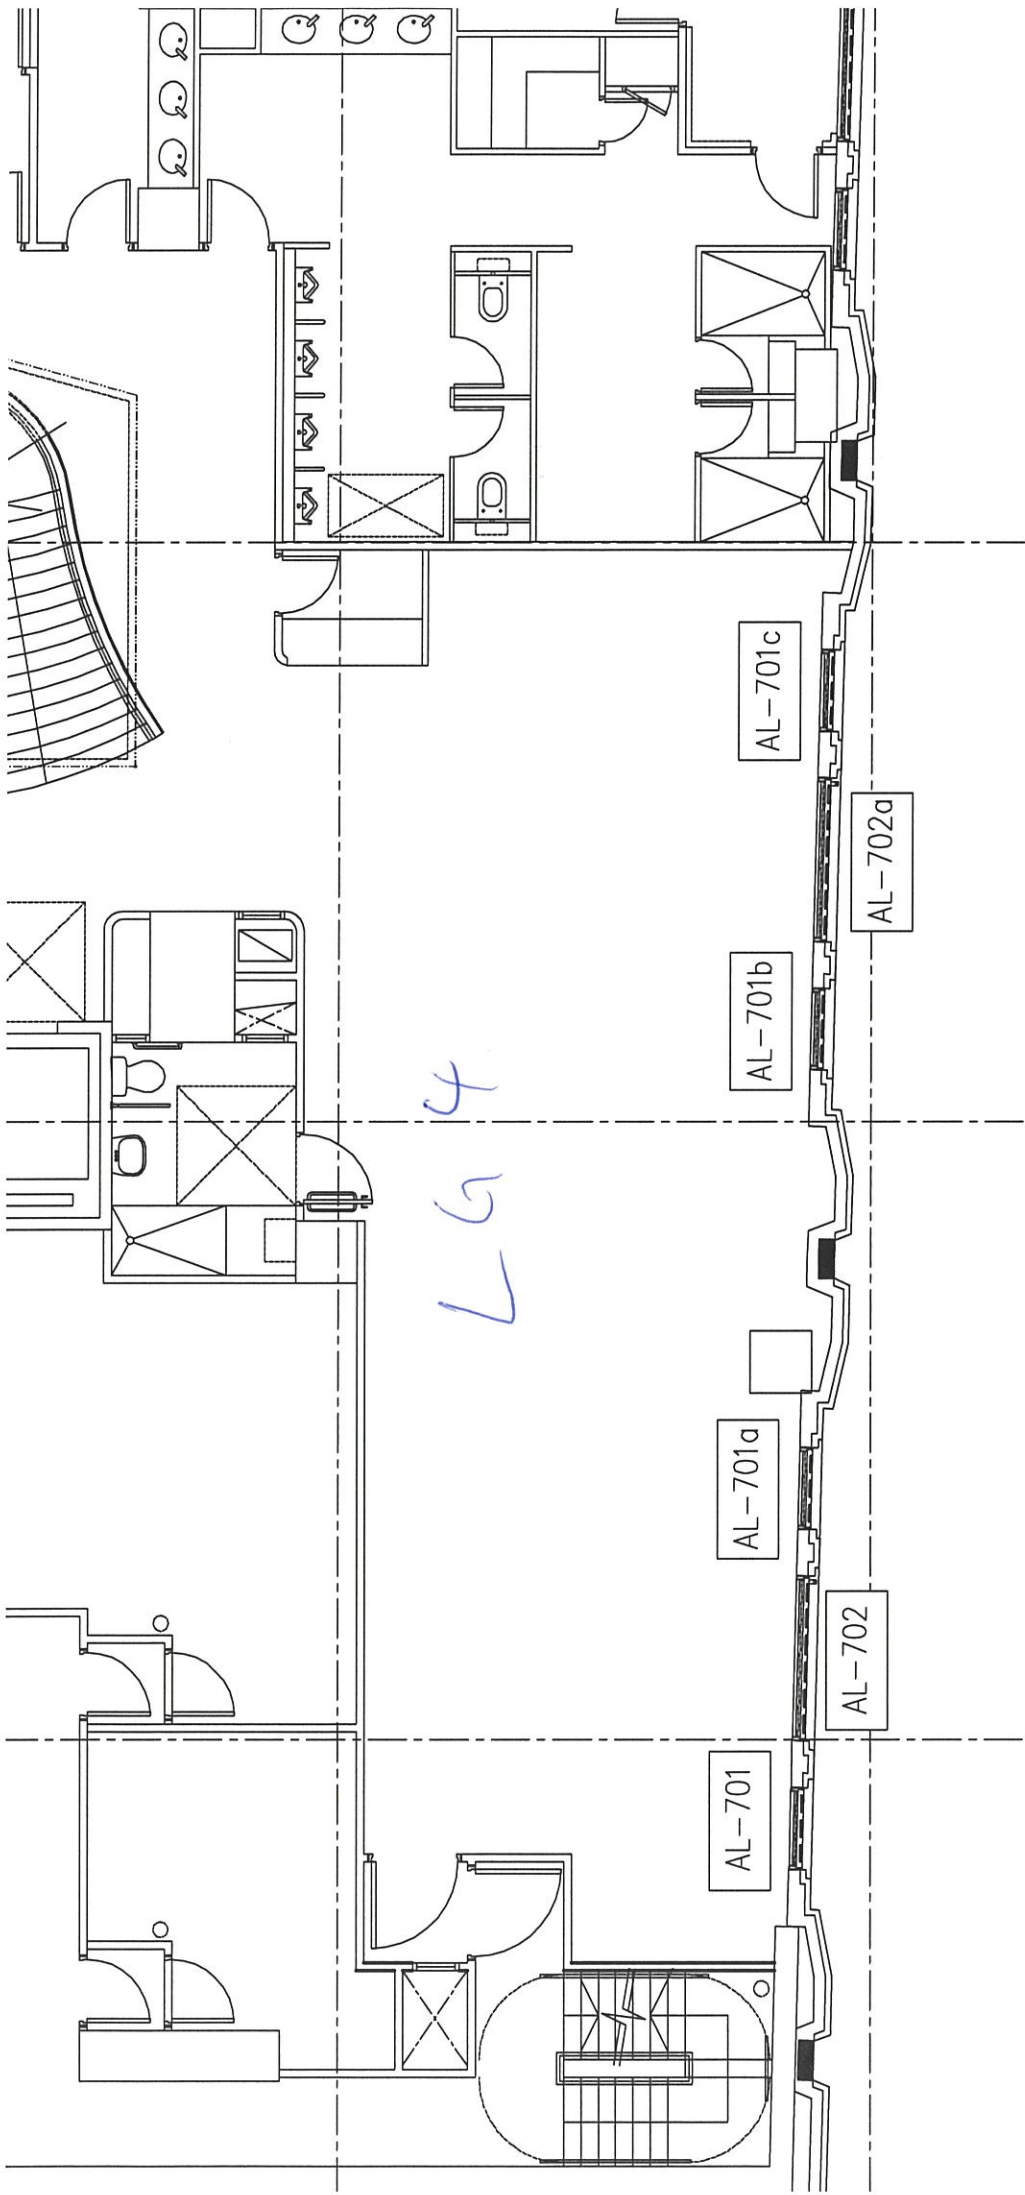

LG 4

AL-701

AL-701a


AL-701b

AL-701c

AL-702

AL-702a

GLASS WALL MARK	AL-701
FLOOR	LG4/F
ROOM	GM & YOGA AREA
QUANTITY	1
REMARKS	WINDOW WALL

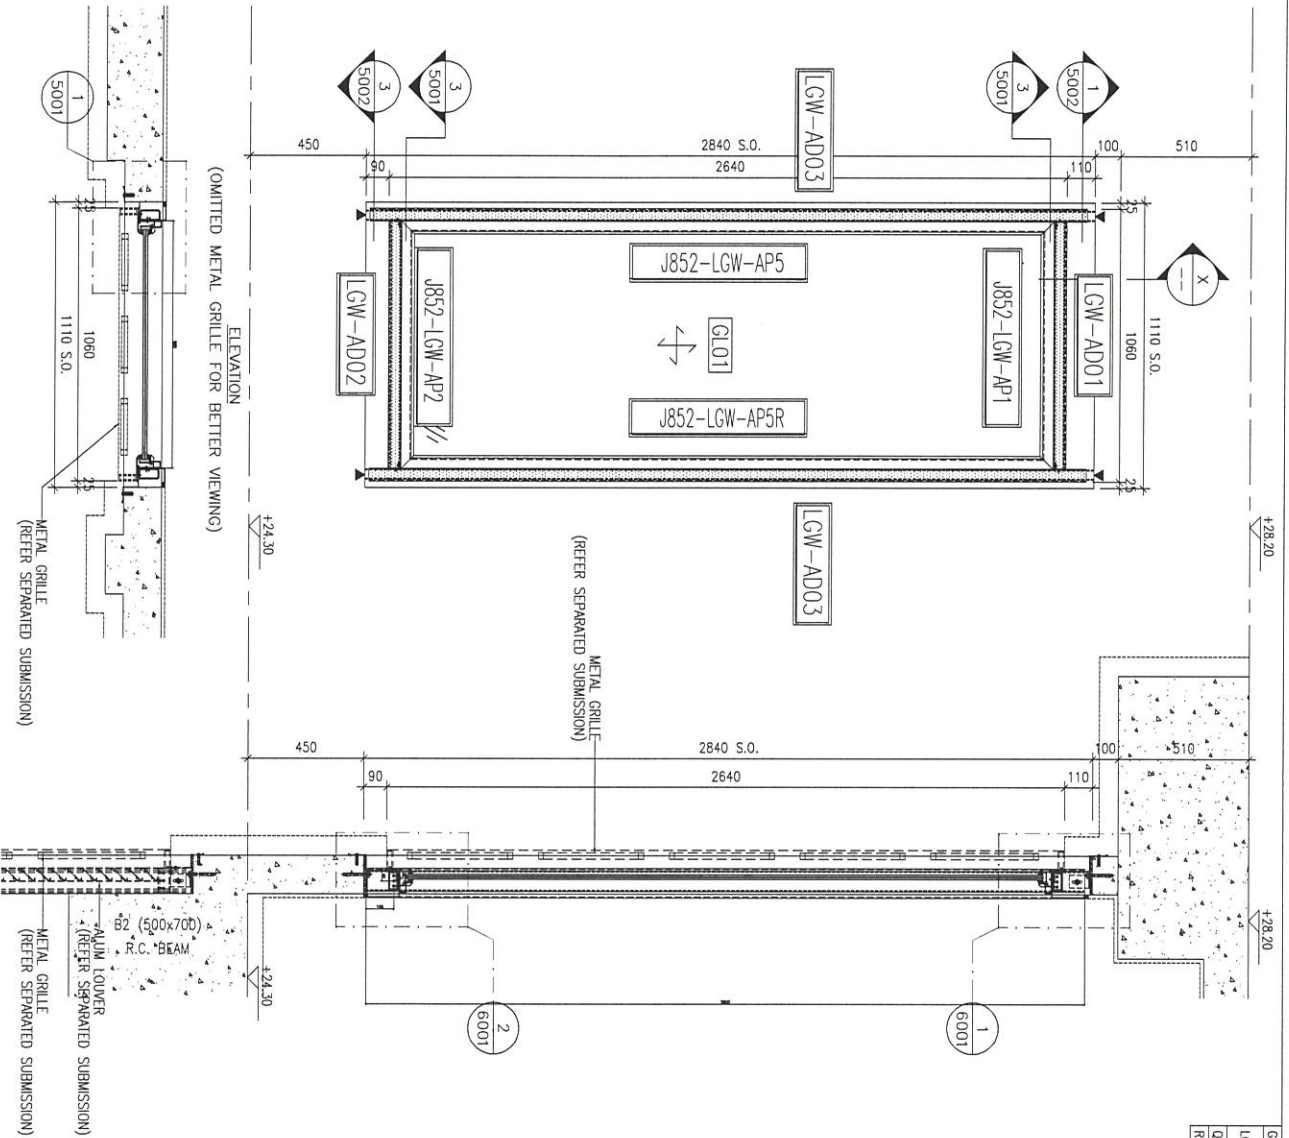

AL-701 铝板, 防水板位置图

B.D. REF. :	
CLIENT :	
ARCHITECT :	AEC ARCHITECTS
STRUCTURAL ENGINEER :	Gammorn
FAÇADE CONSULTANT :	ARUP MEINHARDT
MAIN CONTRACTOR :	

NOTE :
 1. ALL DIMENSIONS ARE IN mm.
 2. ALL ELEVATIONS ARE VIEWED FROM OUTSIDE.
 3. ALL DIMENSIONS TO BE VERIFIED ON SITE BEFORE FABRICATION.


LEGEND :

(A1) DETAIL MARK NO.
 (A2) REFER SHEET NO.

PROJECT :
 1. F.F.L. --- FINISHED FLOOR LEVEL
 2. S.F.L. --- STRUCTURAL FLOOR LEVEL
 3. S.O. --- STRUCTURAL OPENING
 4. ▲ --- FINISH LOCATION
 5. GLASS LEGEND
 G101 --- Glass 15WGL from THE CLEAR LAMINATED GLASS
 G102 --- 10mm 15WGL from THE CLEAR LAMINATED GLASS

DATE :	26-Feb-2021	SCALE :	1:20
DRAWN BY :	CJM	CHECKED BY :	LDW
JOB NO. :	J-852		
PROJECT :	PROPOSED RESIDENTIAL DEVELOPMENT AT F39 6177 ARBOTE STREET, MHL 6003, 6005 R.F., 6006 R.F., 6037 R.F. & 6038 R.F.		
TITLE :	ELEVATION & PART PLAN FOR WINDOW WALL @ LG4		

美特经贸有限公司
MIDI AUTOMATIC MANAGEMENT LTD.
 Units 6-8, Sunny Industrial Centre, 1/F
 610 Che Kwo Ling Road, Kowloon
 Tel: 23489211-4 Fax: (852) 27275666
 DWG NO. : J852-S0-LGW-4001 REV. : D

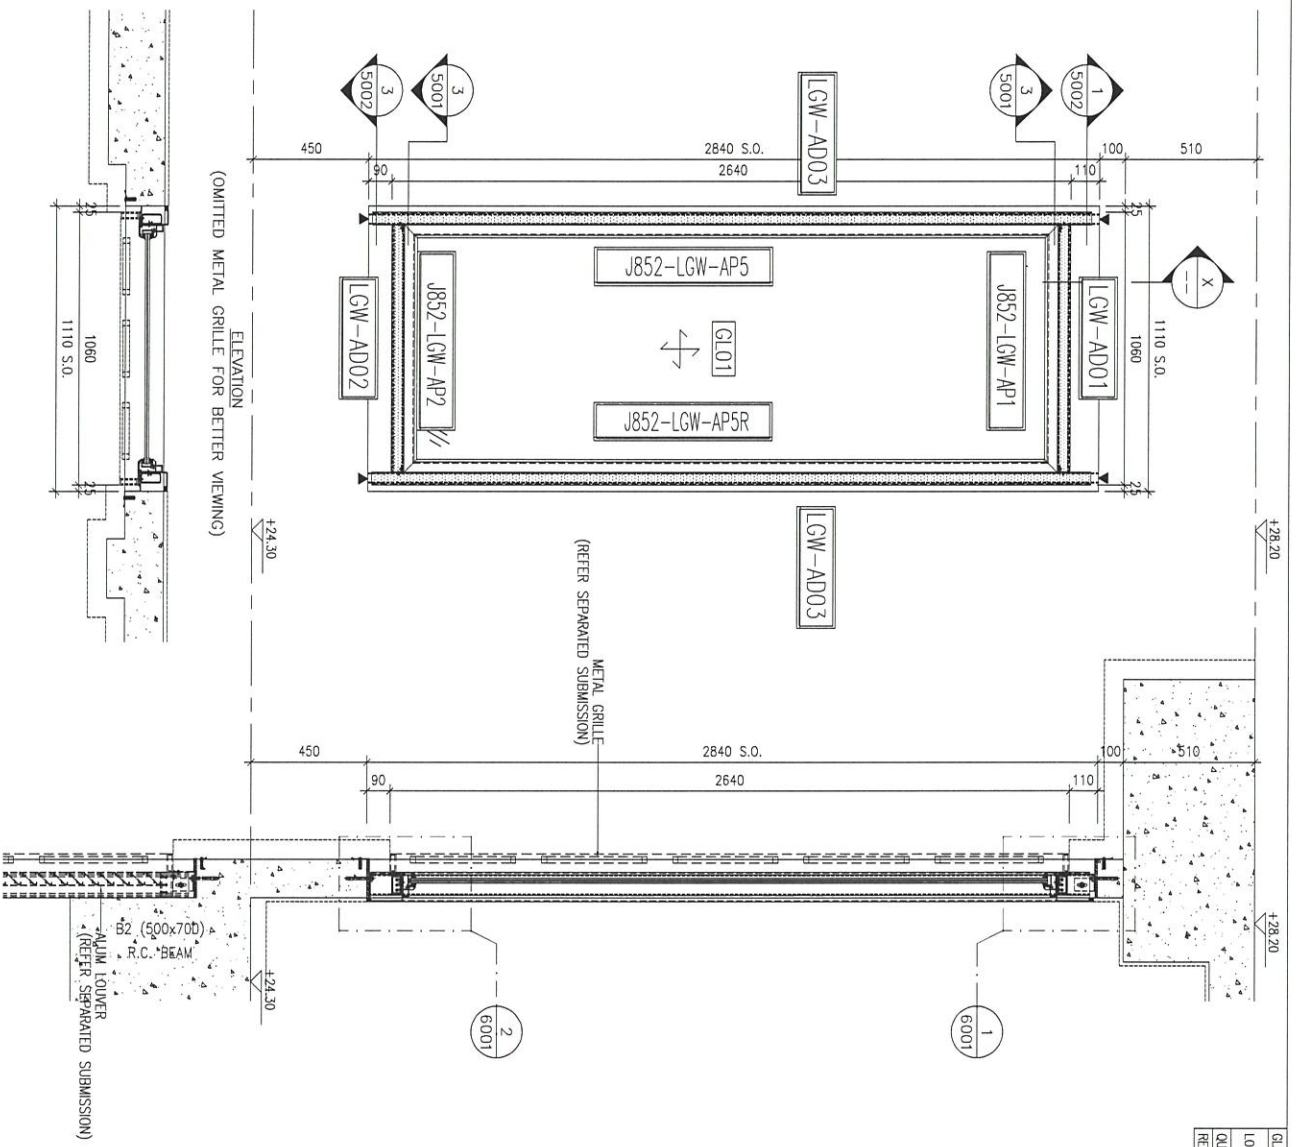

AL-701b 铝板, 防水板位置图

GLASS WALL MARK	AL-701b
LOCATION	LG4/F
FLOOR	GM & YOGA AREA
ROOM	
QUANTITY	1
REMARKS	WINDOW WALL


B.D. REF :
 CLIENT :
 ARCHITECT :
 MAIN CONTRACTOR :
 STRUCTURAL ENGINEER :
 FACADE CONSULTANT :

NOTE:
 1. ALL DIMENSIONS ARE IN mm.
 2. ALL DIMENSIONS ARE VIEWED FROM OUTSIDE, BEFORE FABRICATION.
 3. ALL DIMENSIONS TO BE VERIFIED ON SITE.

LEGEND:
 (A) METAL MARK NO.
 (S) REFER SHEET NO.
 1. F.F.L. -- FINISHED FLOOR LEVEL
 2. S.F.L. -- STRUCTURAL FLOOR LEVEL
 3. S.O. -- STRUCTURAL OPENING
 4. ▲ -- FINING LOCATION
 5. GLASS LEGEND
 GLO1 -- Glass 1594x from 10K, 10K, 10K LAMINATED GLASS
 GLO2 -- Glass 1594x from 10K, 10K LAMINATED GLASS

DATE	REVISED	BY
J-852		
JOB NO. :	PROJECT :	
	PROPOSED RESIDENTIAL DEVELOPMENT	
	AT 139 - 147 ARGYLE STREET,	
	KHL 6005, 6035 R.F.P., 6036 R.F.P.,	
	6037 R.F.P. & 6038 R.F.P.	
TITLE :	ELEVATION & PART PLAN FOR WINDOW WALL @ LG4	
DATE :	SCALE :	
26-Feb-2021	1:20	
DRAWN BY : CAM	CHECKED BY : DW	
美特經貿有限公司 MTD Engineering & Construction Ltd. Units 5-8, Sunco Industrial Centre, 1/F 610 Chee Koo Ling Road, Kowloon Tel: 23489211-4 Fax: (852) 7727666 DWG NO. : J852-SD-LGW-4003 REV. : D		

GLASS WALL MARK	AL-701c
LOCATION	LG4/F
FLOOR ROOM	GYM & YOGA AREA
QUANTITY	1
REMARKS	WINDOW WALL

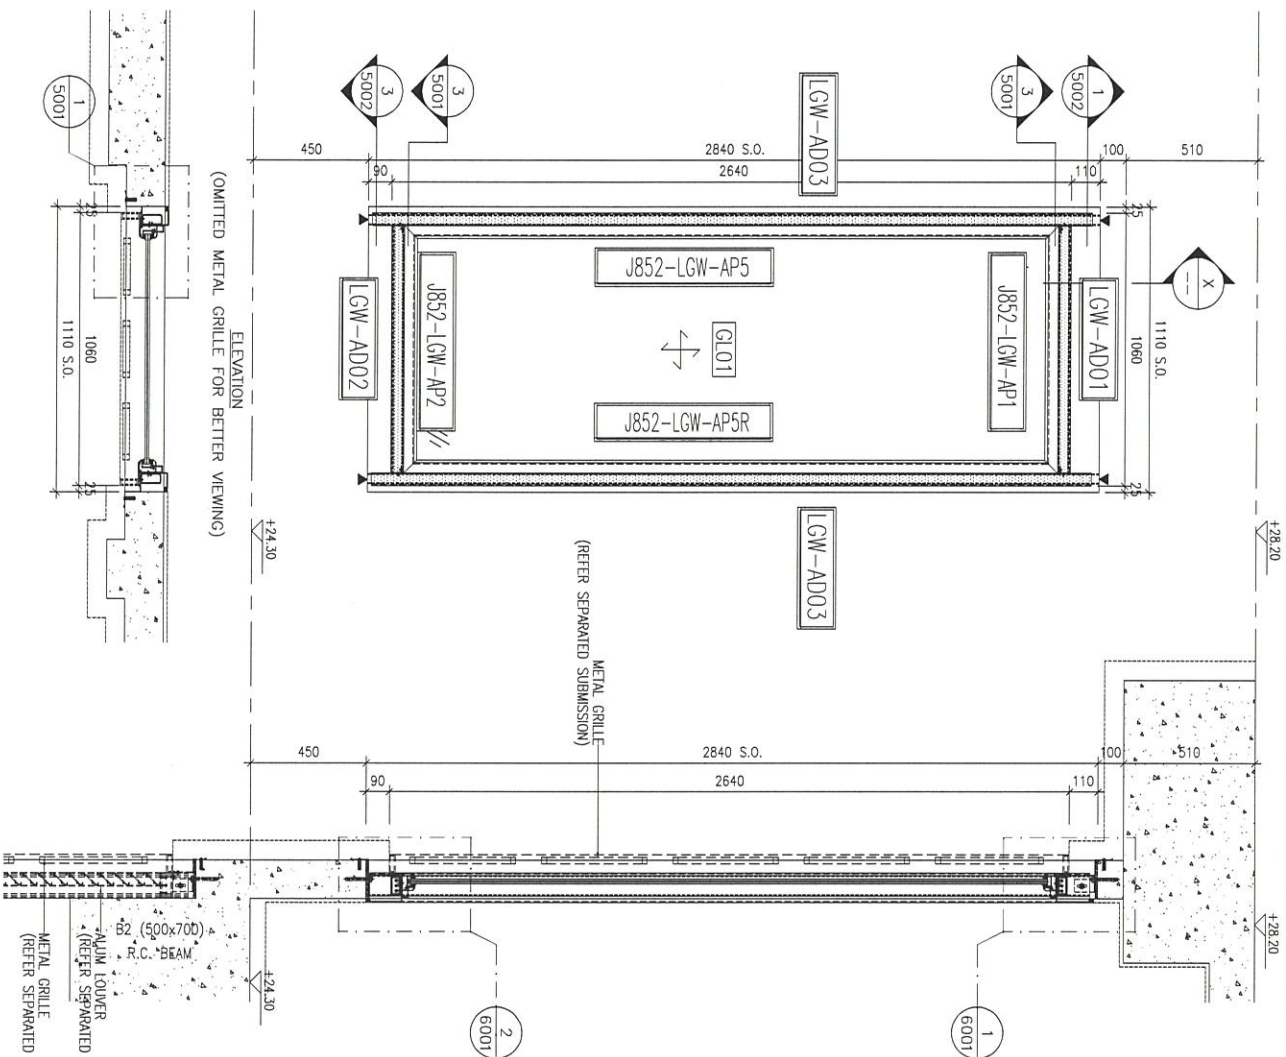

B.D. REF :	
CLIENT :	
ARCHITECT :	ABC INTERIOR DESIGN
MAIN CONTRACTOR :	SHEN HING HO
STRUCTURAL ENGINEER :	GAMMON
FAÇADE CONSULTANT :	ARUP
	WEINHARDT

NOTE:
 1. ALL DIMENSIONS ARE IN mm.
 2. ALL DIMENSIONS ARE VIEWED FROM OUTSIDE, BEFORE FABRICATION.
 3. ALL DIMENSIONS TO BE VERIFIED ON SITE.


LEGEND:
 (A1) METAL MARK NO.
 (S00) REFER SHEET NO.

1. F.F.L. -- FINISHED FLOOR LEVEL
 2. S.F.L. -- STRUCTURAL FLOOR LEVEL
 3. S.O. -- STRUCTURAL OPENING
 4. ▲ -- FINISH LOCATION
 5. CLASS LEGEND
 GLO1 --- Glass 1596x1100mm THK. CLEAR LAMINATED GLASS
 GLO2 --- Glass 1596x1100mm THK. CLEAR LAMINATED GLASS

DATE	REVISED	BY
J-852		
JOB NO.:	PROJECT:	
	PROPOSED RESIDENTIAL DEVELOPMENT	
	AT 139 - 147 ARGYLE STREET,	
	NKL 6005, 6035 R.P., 6056 R.P.,	
	6037 R.P. & 6038 R.P.	
TITLE:	ELEVATION & PART PLAN FOR WINDOW WALL @ LG4	
DATE:	SCALE:	
26-Feb-2021	1:20	
DRAWN BY: CAM	CHECKED BY: DW	
美特铝业有限公司 MTD Engineering & Construction Ltd. Units E-8, Sunny Industrial Centre, 1/F 610 Chee Koo Ling Road, Kowloon Tel: 23489211-4 Fax: (852) 27275658		
DWG. NO.:	REV.:	
J852-SD-LCW-4004	D	

AL-701c 铝板, 防水板位置图

GLASS WALL MARK	AL-702
FLOOR	G4/F
ROOM	GYM & YOGA AREA
QUANTITY	1
REMARKS	WINDOW WALL

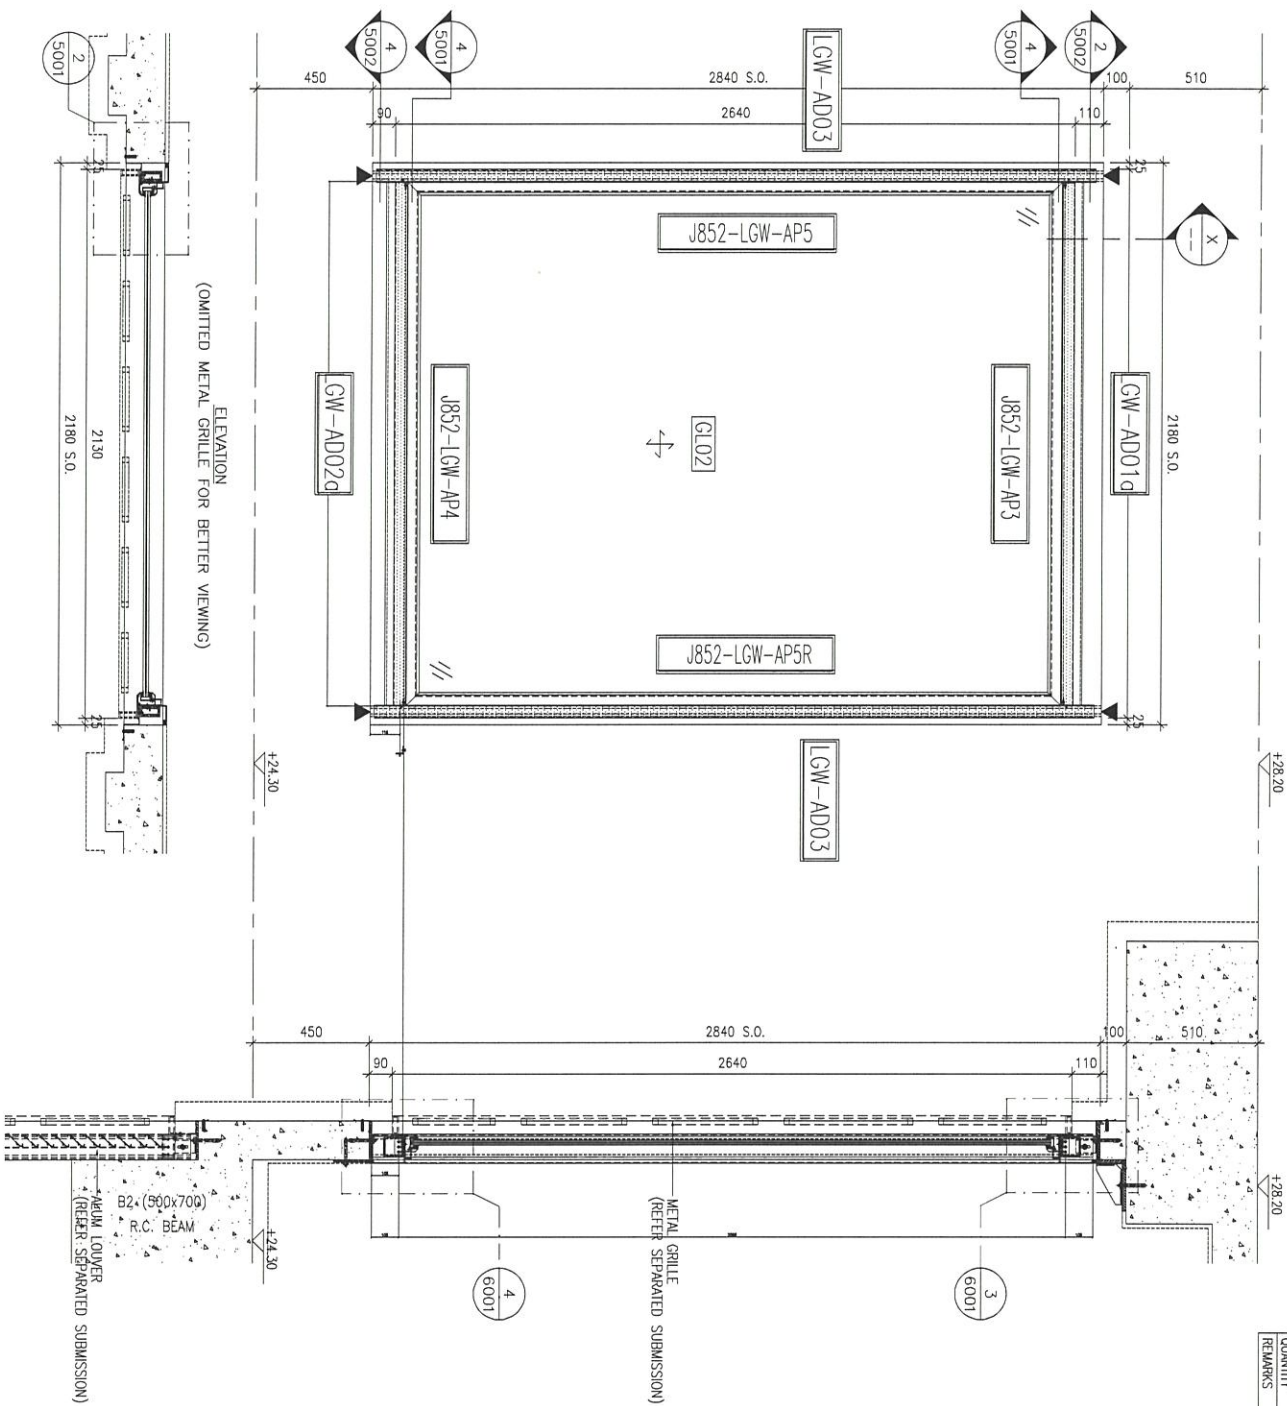

(OMITTED METAL GRILLE FOR BETTER VIEWING)

ELEVATION

2180 S.O.

2130

2180 S.O.

AL-702 铝板, 防水板位置图

B.O. REF :

CLIENT :

ARCHITECT :
AGC
 ARCHITECTS
 10/F, 100, QUEEN'S ROAD EAST, HONG KONG

MAIN CONTRACTOR :

STRUCTURAL ENGINEER :
Gammron
 1/F, 100, QUEEN'S ROAD EAST, HONG KONG

FAÇADE CONSULTANT:
ARUP
MEINHARDT


NOTE:
 1. ALL DIMENSIONS ARE IN mm.
 2. ALL ELEVATIONS ARE VIEWED FROM OUTSIDE.
 3. ALL DIMENSIONS TO BE VERIFIED ON SITE BEFORE FABRICATION.

LEGEND:
 (X) - METAL MARK NO.
 (5001) - METAL SHEET NO.

1. F.F.L. -- FINISHED FLOOR LEVEL
 2. S.F.L. -- STRUCTURAL FLOOR LEVEL
 3. S.O. -- STRUCTURAL OPENING
 4. ▲ -- FINISH LOCATION
 5. GLASS LEGEND
 G101 -- 10mm 15WVA HARM THK. CLEAR LAMINATED GLASS
 G102 -- 10mm 15WVA HARM THK. CLIM LAMINATED GLASS

DATE : 26-Feb-2021	SCALE : 1:20
DRAWN BY : CAM	CHECKED BY : DW
JOB NO. : J-852	
PROJECT : PROPOSED RESIDENTIAL DEVELOPMENT AT 139 - 147 ARROYO STREET, NWL 6005, 6035 R.P., 6036 R.P., 6037 R.P. & 6038 R.P.	
TITLE : ELEVATION & PART PLAN FOR WINDOW WALL @ G4	
DATE : 26-Feb-2021	SCALE : 1:20
DRAWN BY : CAM	CHECKED BY : DW
UNIT: 6-8, Sunny Industrial Centre, 1/F, 610 Chee Keng Road, Kowloon	
TEL: 23489211-4 Fax: (852) 27277666	
DMC NO. : J852-SI-LGW-4005	REV. : D

GLASS WALL MARK	AL-702a
FLOOR	LG4/F
ROOM	GYM & YOGA AREA
QUANTITY	1
REMARKS	WINDOW WALL

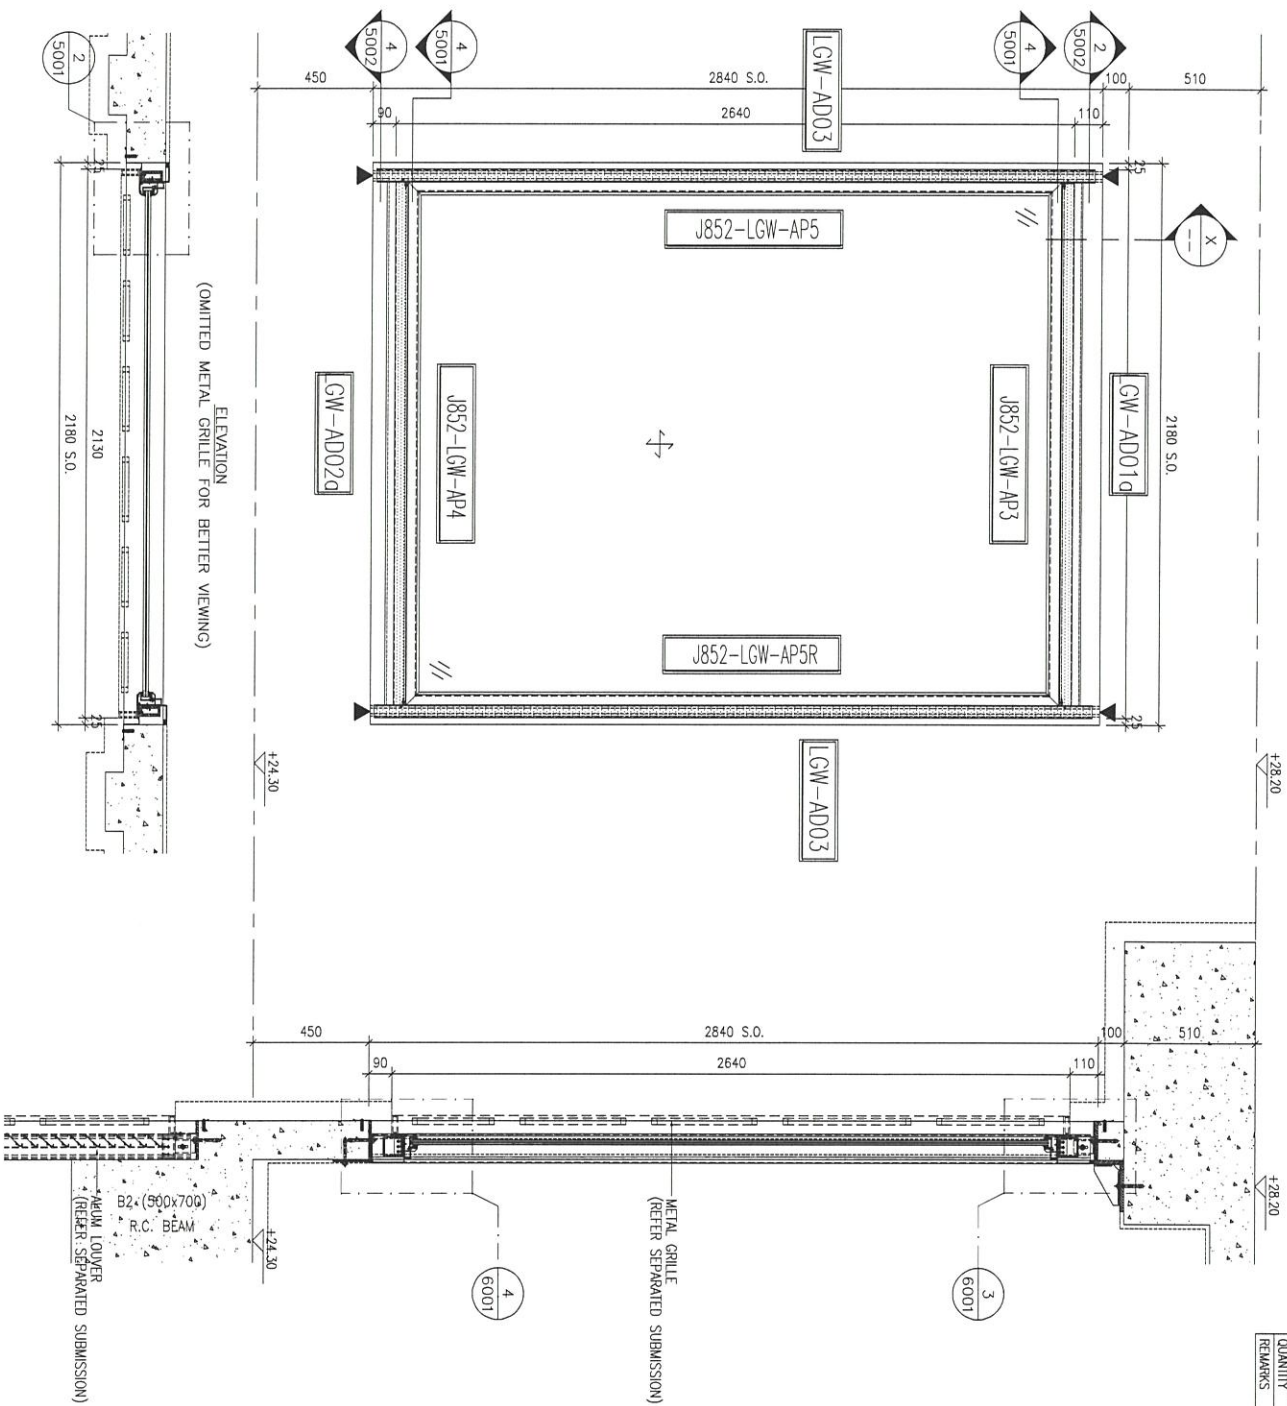

AL-702a 铝板, 防水板位置图

B.O. REF :

CLIENT :

ARCHITECT :
ABC
 ARCHITECTS
 5/F, 110, WING LOK STREET, HONG KONG

STRUCTURAL ENGINEER :
Gammon
 1/F, 110, WING LOK STREET, HONG KONG

FAÇADE CONSULTANT:
ARUP
WEINHARDT

NOTE:
 1. ALL DIMENSIONS ARE IN mm.
 2. ALL ELEVATIONS ARE VIEWED FROM OUTSIDE.
 3. ALL DIMENSIONS TO BE VERIFIED ON SITE BEFORE FABRICATION.

LEGEND:
 (A) METAL MARK NO.
 (S) METAL SHEET NO.
 1. F.F.L. -- FINISHED FLOOR LEVEL
 2. S.F.L. -- STRUCTURAL FLOOR LEVEL
 3. S.O. -- STRUCTURAL OPENING
 4. ▲ -- FINISH LOCATION
 5. GLASS LEGEND
 Q101 -- 10mm 159W4 from HK. Q101 LAMINATED GLASS
 Q102 -- 10mm 159W4 from HK. Q102 LAMINATED GLASS

JOB NO. : J-852
 PROJECT : PROPOSED RESIDENTIAL DEVELOPMENT AT 139 - 147 ARCADE STREET, NGUL 6005, 6035 R.P., 6036 R.P., 6037 R.P. & 6038 R.P.
 TITLE : ELEVATION & PART PLAN FOR WINDOW WALL @ LG4

DATE : 26-Feb-2021 SCALE : 1:20
 DRAWN BY : CJM CHECKED BY : DW
美特经贸有限公司
 MTD
 5/F, 110, WING LOK STREET, HONG KONG
 Units E-8, Sunny Industrial Centre, 1/F
 610 Chee Kwoi Ling Road, Kowloon
 Tel: 23489211-4 Fax: (852) 27277666
 DMC NO. : J852-SI-LGW-4006 REV. : D






美特鋁質 有限公司
MIDI Aluminium Fabricator Ltd.

工程號

J852

地盤

亞皆老街

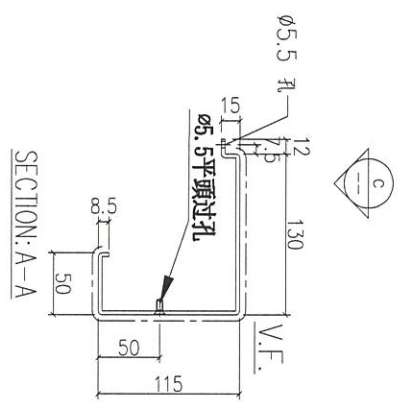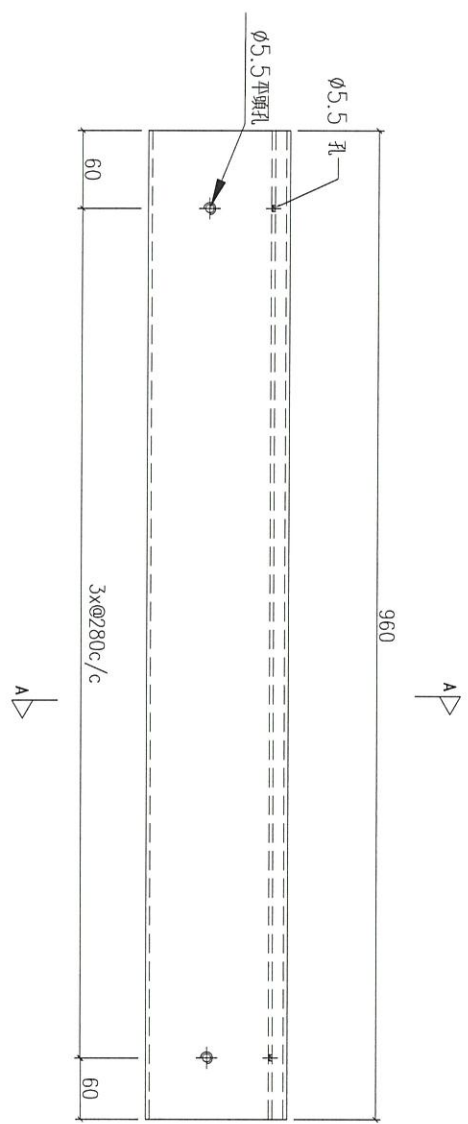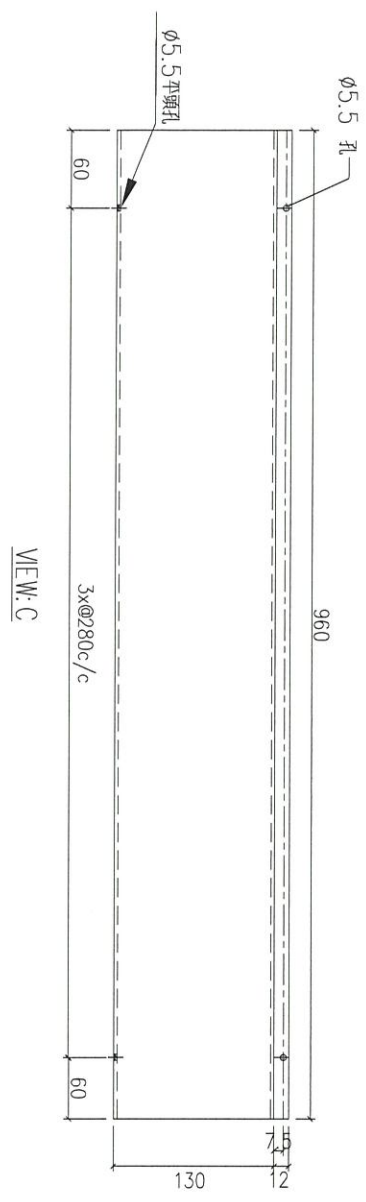

序號	物料編號	數量	使用位置
01	LGW-AP1	4	AL701/701a/701b/701c

名稱	鋁折件工圖	制圖	DZL	2021.05.26	修改	
材料	3.0mm.THK. ALUM CLADDING	復核	-	-	日期	
顏色	UCT201498XC(A)-3	批準			圖號	J852-LGW-AP1




美特鋁質 有限公司
MIDI Aluminium Fabricator Ltd.

工程號


J852

地盤


亞皆老街

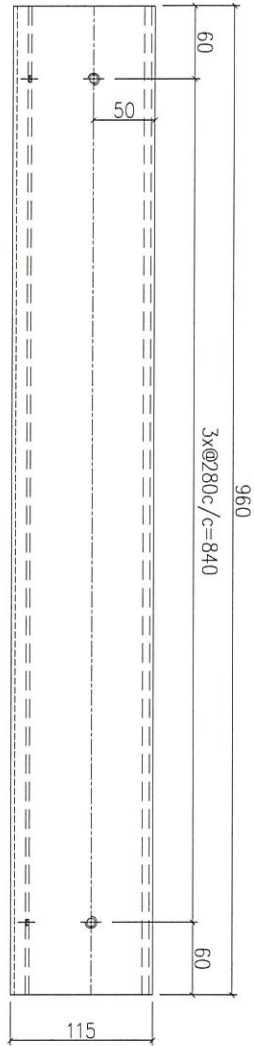

VIEW: C

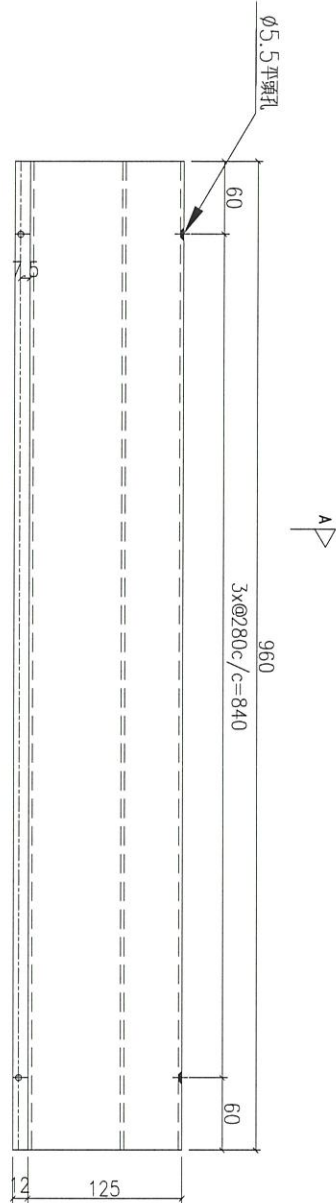

A/A

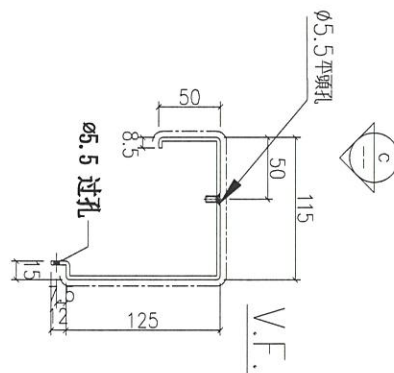

SECTION: A-A

序號	物料編號	數量	使用位置
01	LGW-AP2	4	AL701/701a/701b/701c

名稱	鋁折件工圖	制圖	DZL	2021.05.26	修改	
材料	3.0mm.THK. ALUM CLADDING	復核	-	-	日期	
顏色	UCT201498XC(A)-3	批準			圖號	J852-LGW-AP2






美特鋁質 有限公司
MIDI Aluminium Fabricator Ltd.

工程號

J852

地盤

亞皆老街

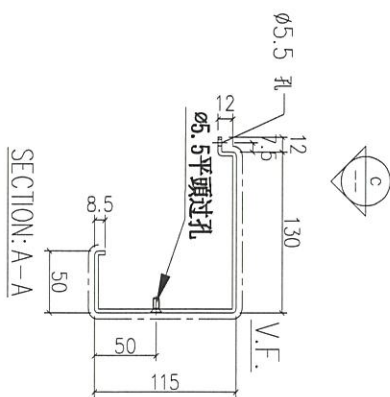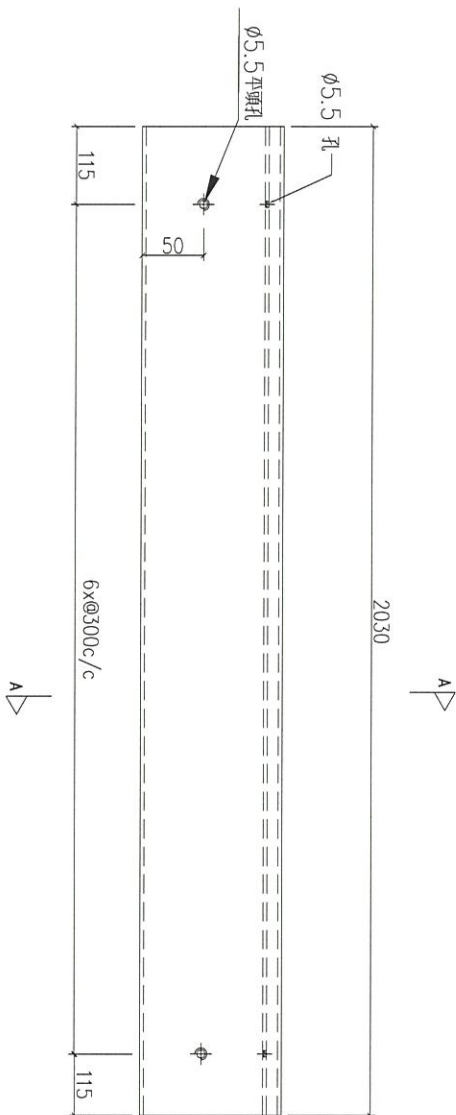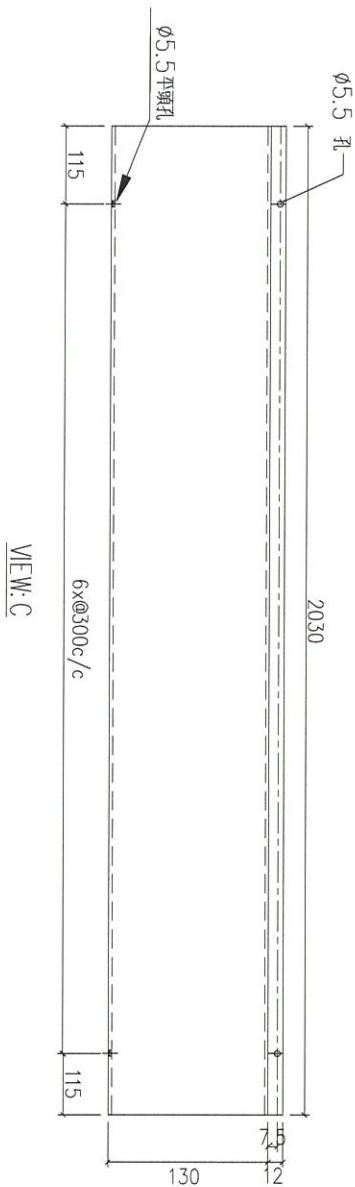

序號	物料編號	數量	使用位置
01	LGW-AP3	2	AL702/702a

名稱	鋁折件工圖	制圖	DZL	2021.05.26	修改	
材料	3.0mm.THK. ALUM CLADDING	復核	-	-	日期	
顏色	UCT201498XC(A)-3	批準			圖號	J852-LGW-AP3




美特鋁質 有限公司
MIDI Aluminium Fabricator Ltd.

工程號	J852	地盤	亞皆老街
-----	------	----	------




序號	物料編號	數量	使用位置
01	LGW-AP4	2	AL702/702a

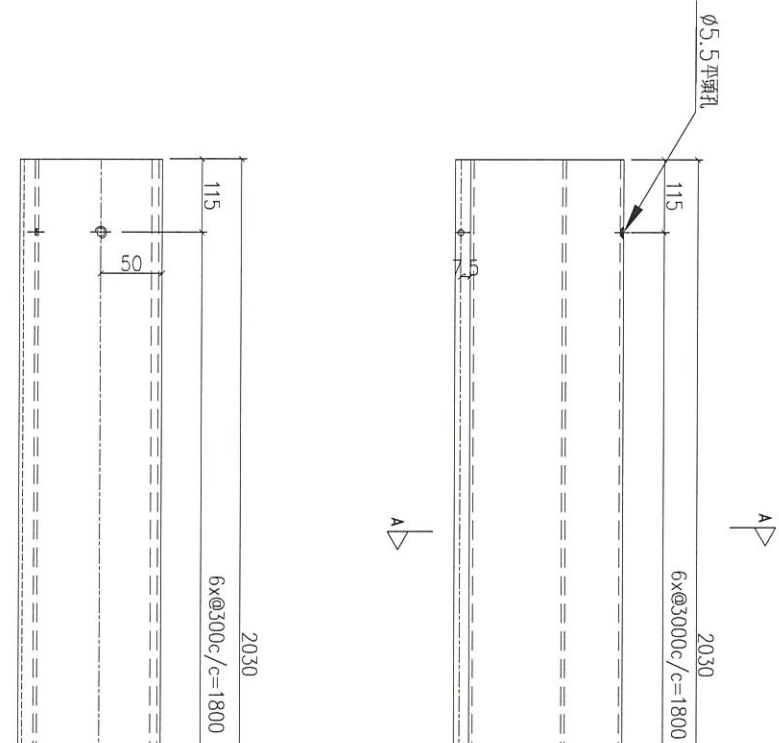

VIEW: C

SECTION: A-A

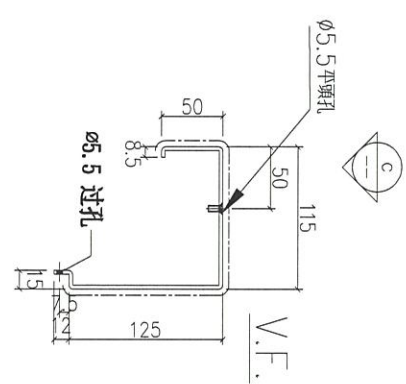


名稱	鋁折件工圖	制圖	DZL	2021.05.26	修改	
材料	3.0mm.THK. ALUM CLADDING	復核	-	-	日期	
顏色	UCT201498XC(A)-3	批準			圖號	J852-LGW-AP4




美特鋁質 有限公司
MIDI Aluminium Fabricator Ltd.

工程號	J852	地盤	亞皆老街
-----	------	----	------

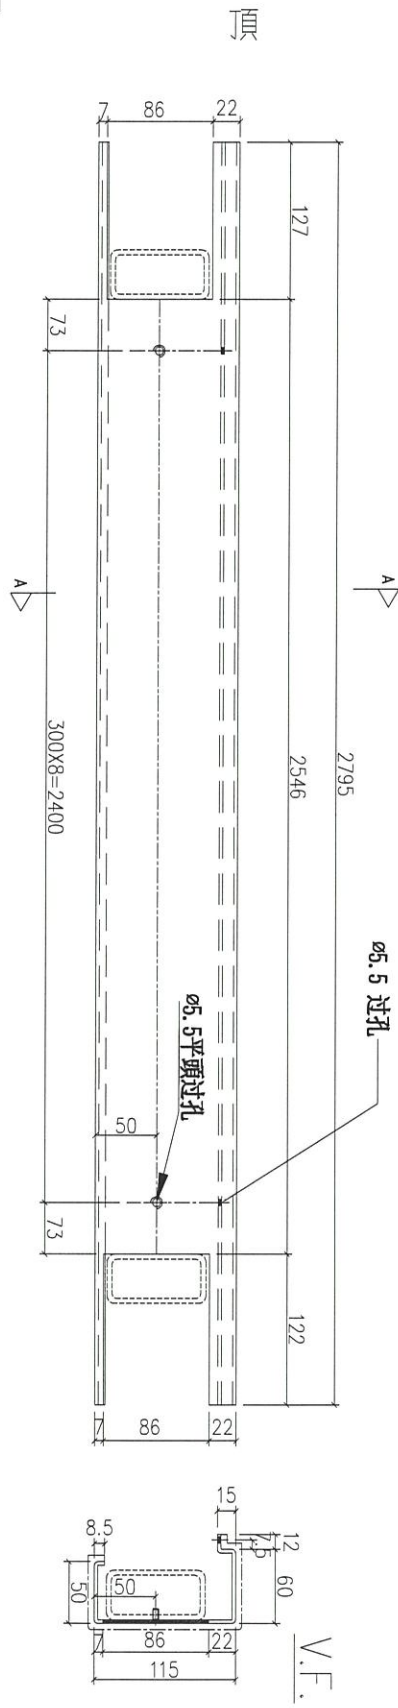

序號	物料編號	數量	使用位置
01	LGW-AP5	6	AL-701/701a/701b/701c AL702/702a

名稱	鋁折件工圖	制圖	DZL	2021.05.26	修改	
材料	3.0mm.THK. ALUM CLADDING	復核	-	-	日期	
顏色	UCT201498XC(A)-3	批準			圖號	J852-LGW-AP5

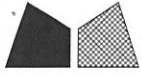


美特鋁質 有限公司
MIDI Aluminium Fabricator Ltd.

工程號


J852

地盤

亞皆老街

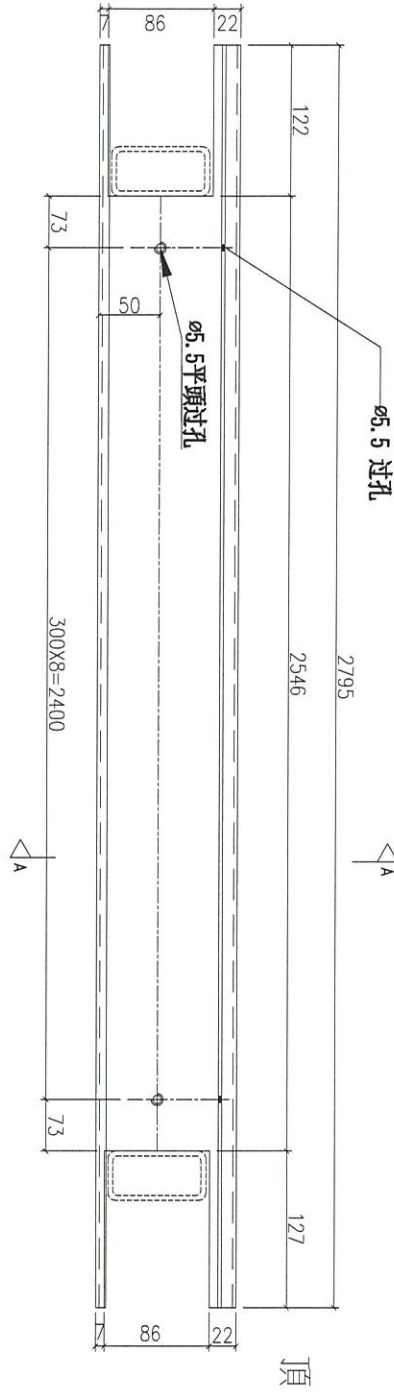

SECTION: A-A

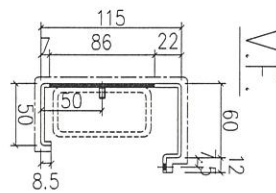

序號	物料編號	數量	使用位置
01	LGW-AP5R	6	AL-701/701a/701b/701c AL702/702a

名稱	鋁折件工圖	制圖	DZL	2021.05.26	修改		
材料	3.0mm.THK. ALUM CLADDING	復核	-	-	日期		
顏色	UCT201498XC(A)-3	批準			圖號	J852-LGW-AP5R	



美特鋁質 有限公司
MIDI Aluminium Fabricator Ltd.

工程號

J852



地盤

亞皆老街

序號	物料編號	數量	使用位置	W
01	J852-LGW-AD01	4	AL701,a,b,c	1110
02	J852-LGW-AD01a	2+2	AL702/702a	2180



A▷

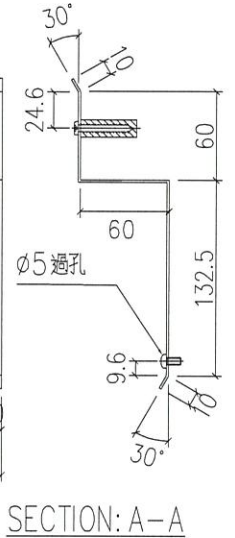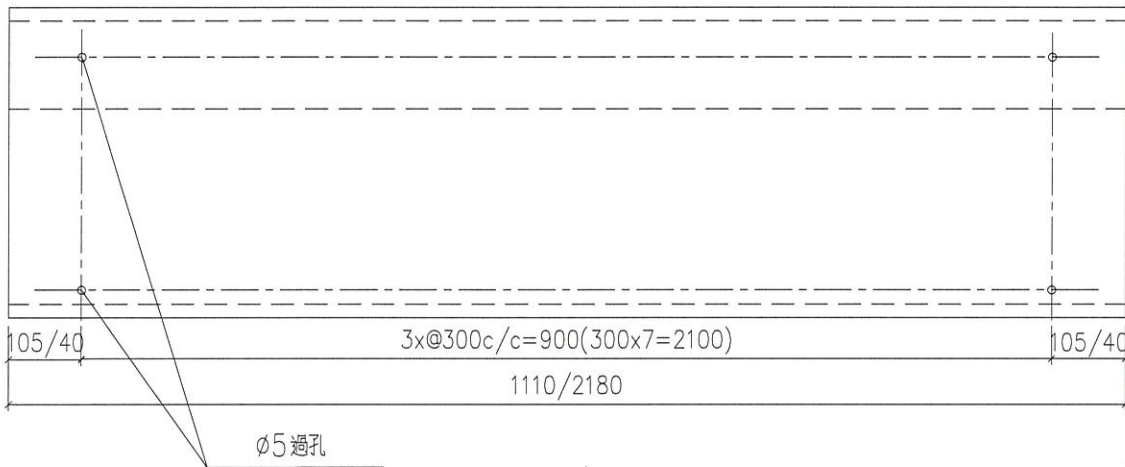

A▷

橫向上口用

名稱	鋁折件工圖	制圖	DZL	2021.05.25	修改			
材料	1.5mm厚鋁板(洛化?理)	復核	-	-	日期			
顏色		批準			圖號	J852-LGW-AD01		



美特鋁質 有限公司
MIDI Aluminium Fabricator Ltd.


工程號

J852

地盤

亞皆老街

序號	物料編號	數量	使用位置	W
01	J852-LGW-AD02	4	AL701,a,b,c	1110
02	J852-LGW-AD02a	2	AL702/702a	2180

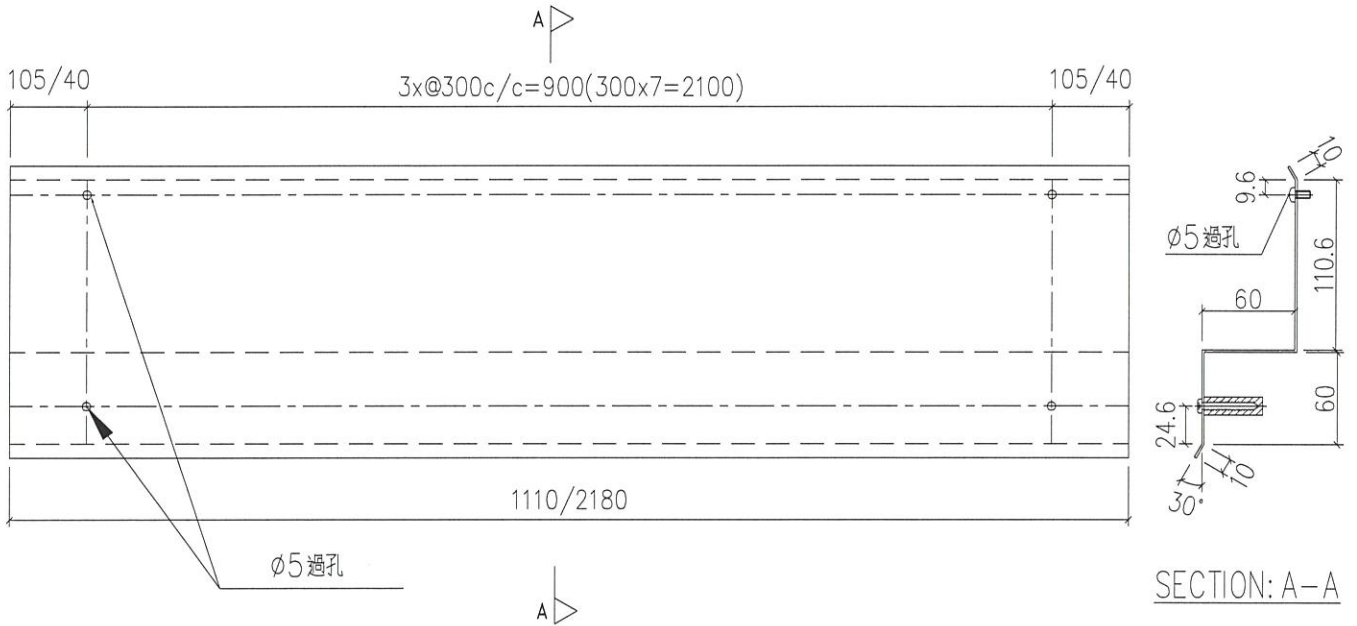

橫向下口用



名稱	鋁折件工圖	制圖	DZL	2021.05.25	修改		
材料	1.5mm厚鋁板(溶化? 理)	復核	-	-	日期		
顏色		批準			圖號	J852-LGW-AD02	



美特鋁質 有限公司
MIDI Aluminium Fabricator Ltd.

工程號 J852 地盤 亞皆老街

序號	物料編號	數量	使用位置	W
01	J852-LGW-AD03	12	AL701/701a/701b/701c/702a AL702	2840

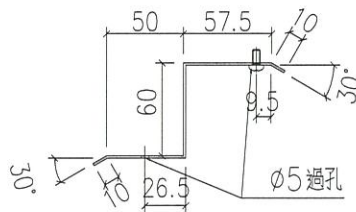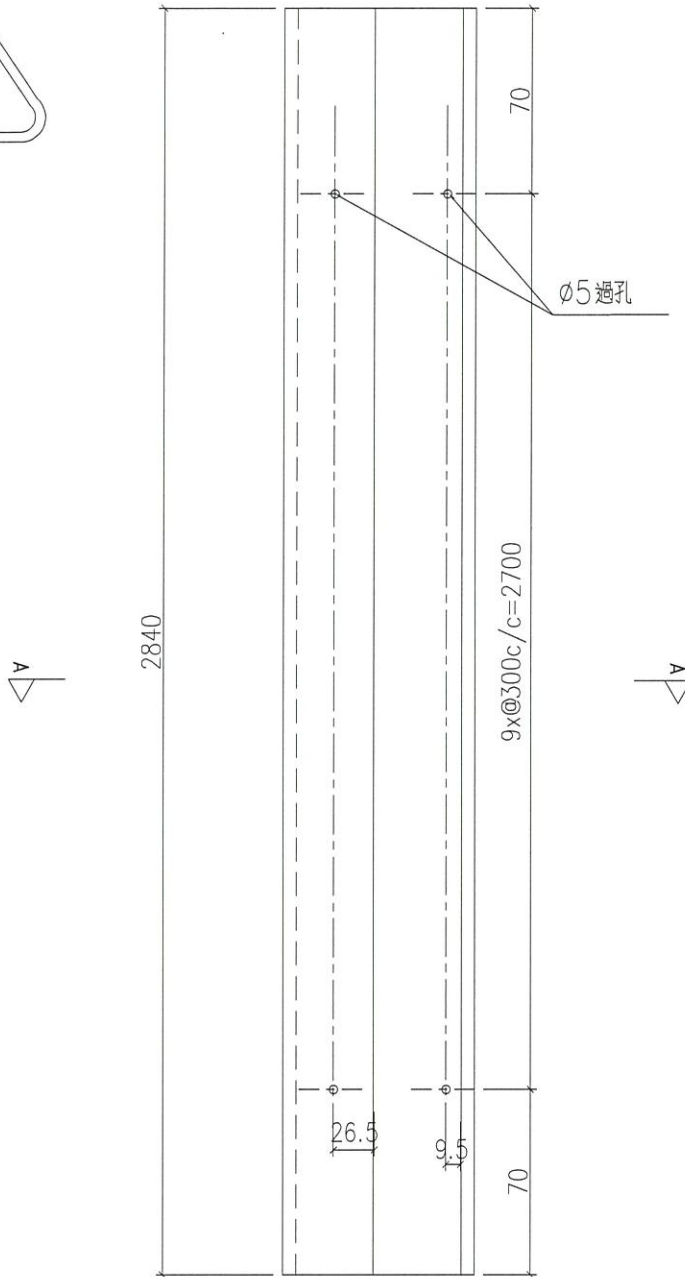

SECTION: A-A

企向用

名稱	鋁折件工圖	制圖	DZL	2021.05.25	修改		
材料	1.5mm厚鋁板 (洛化? 理)	復核	-	-	日期		
顏色		批準			圖號	J852-LGW-AD03	