

工程指示 / 要求簡箋(E.I.)

工程指示編號：EI / 3900 / 21

修改版次：-

工程編號：J - 852

工程名稱：亞皆老街中電

工程項目：鐘樓新翼 短梳子 地盤用鐵件

收件人：Maggie

發件人：Ant Yeung

日期：06/10/2021

要求提供 / 確認 事項：

- | | | |
|------------------------------------|-------------------------------------|-------------------------------|
| <input type="checkbox"/> 初步鋁料 B.M. | <input type="checkbox"/> 加工拆圖，然後生產 | <input type="checkbox"/> 尺寸表 |
| <input type="checkbox"/> 正式鋁料 B.M. | <input type="checkbox"/> 技術上資料 / 指示 | <input type="checkbox"/> 報價 |
| <input type="checkbox"/> 配件 B.M. | <input type="checkbox"/> 樣辦或貨品說明書 | <input type="checkbox"/> 分判合約 |

內容：

請按加工圖生產鐘樓新翼 鐵梳子 地盤用鐵件， 球哥收貨

顏色= 啡跟色板 做好全項

請在 2021.10.30 前完成上列要求。

附：1 頁 BM+ 12 頁

以上項目為：

- | | | |
|---------------------------------|--------------------------------------|--------------------------------|
| <input type="checkbox"/> 原合約工程包 | <input type="checkbox"/> 原合約工程加 / 減賬 | <input type="checkbox"/> 新工程報價 |
|---------------------------------|--------------------------------------|--------------------------------|

原因：-

分發東莞各部門：

- | | | | | | | | |
|---------------------------------|------------------------------|--------------------------------|------------------------------|-------------------------------|------------------------------|--------------------------------|------------------------------|
| <input type="checkbox"/> 生產技術總監 | <input type="checkbox"/> 連附件 | <input type="checkbox"/> 技術部 | <input type="checkbox"/> 連附件 | <input type="checkbox"/> 生產部 | <input type="checkbox"/> 連附件 | <input type="checkbox"/> 機械設計部 | <input type="checkbox"/> 連附件 |
| <input type="checkbox"/> 採購部 | <input type="checkbox"/> 連附件 | <input type="checkbox"/> 生產統籌部 | <input type="checkbox"/> 連附件 | <input type="checkbox"/> 小羅&清 | <input type="checkbox"/> 連附件 | | |
| <input type="checkbox"/> 質檢部 | <input type="checkbox"/> 連附件 | <input type="checkbox"/> 會計部 | <input type="checkbox"/> 連附件 | <input type="checkbox"/> 報關組 | <input type="checkbox"/> 連附件 | <input type="checkbox"/> 其他 | <input type="checkbox"/> 連附件 |

分發其他分判：

- | | |
|--|------------------------------|
| <input checked="" type="checkbox"/> 水洪 | <input type="checkbox"/> 連附件 |
|--|------------------------------|

分發香港各部門：

- | | | | | | | | | |
|---|------------------------------|-------------------------------|------------------------------|------------------------------|------------------------------|--|------------------------------|----|
| <input type="checkbox"/> 行政部 | <input type="checkbox"/> 連附件 | <input type="checkbox"/> 會計部 | <input type="checkbox"/> 連附件 | <input type="checkbox"/> 統籌部 | <input type="checkbox"/> 連附件 | <input checked="" type="checkbox"/> 工程部地盤科 | <input type="checkbox"/> 連附件 | 祥哥 |
| <input checked="" type="checkbox"/> 採購部 | <input type="checkbox"/> 連附件 | <input type="checkbox"/> QS 部 | <input type="checkbox"/> 連附件 | <input type="checkbox"/> 維修部 | <input type="checkbox"/> 連附件 | <input type="checkbox"/> 其他 | <input type="checkbox"/> 連附件 | |


傳遞編號：

HK / 21

發件人簽署：

項目經理簽署：


		工程號:	J-852	計算:	吳祎瑜	日期:	2021/10/05		送呈:胡哥		
		地盤名稱:	亞皆老街	核對:		日期:			副本:		
地盤用鐵件BM表		項目類別:	CTB new Phase Grille	批准:		日期:					
BM編號:		修改版次:		A/C Code:		鐵件總重量KG:	5311.74	此BM依據最新施工圖資料計算			
序號	修改內容	鐵件圖號	图纸名稱	顏色	實用	後備	總數	單位	單件 (kg)	總重量 (kg)	備注
1		J852-GR-TJ01	鐵件加工圖	熱浸鍍鋅+噴瀝青油	35	0	35	件	2.826	98.910	
2		J852-GR-TJ02	鐵件加工圖	熱浸鍍鋅	1	0	1	件	189.840	189.840	
3		J852-GR-TJ03	鐵件加工圖	熱浸鍍鋅	18	0	18	件	158.370	2850.660	
4		J852-GR-TJ04	鐵件加工圖	熱浸鍍鋅	1	0	1	件	148.450	148.450	
5		J852-GR-TJ05	鐵件加工圖	熱浸鍍鋅	1	0	1	件	196.980	196.980	
6		J852-GR-TJ06	鐵件加工圖	熱浸鍍鋅	1	0	1	件	197.670	197.670	
7		J852-GR-TJ07	鐵件加工圖	熱浸鍍鋅	2	0	2	件	180.580	361.160	
8		J852-GR-TJ08	鐵件加工圖	熱浸鍍鋅	1	0	1	件	186.480	186.480	
9		J852-GR-TJ09	鐵件加工圖	熱浸鍍鋅	1	0	1	件	236.820	236.820	
10		J852-GR-TJ10	鐵件加工圖	熱浸鍍鋅	1	0	1	件	227.420	227.420	
11		J852-GR-TJ11	鐵件加工圖	熱浸鍍鋅	1	0	1	件	201.580	201.580	
12		J852-GR-TJ12	鐵件加工圖	熱浸鍍鋅	1	0	1	件	201.300	201.300	
13		J852-GR-TJ13	鐵件加工圖	熱浸鍍鋅	1	0	1	件	212.990	212.990	
14		J852-GR-TJZ01	鐵件加工圖	熱浸鍍鋅	70	0	70	件	0.021	1.484	
15					合計:		135	件	合共:	5311.744	KG
加工說明		1.所有需燒焊之鐵件均需驗磁粉焊20%,目測100%,除特別注明外.詳見附件8.56-1									
		2.所有鐵件均需熱浸鍍鋅,材質為Grade S275(BS EN10025 & EN10210)									
		3.加工成品分三批交地盤,到貨前需提前三至五天聯絡地盤負責人以便安排申請入閘紙及告知來貨詳情									

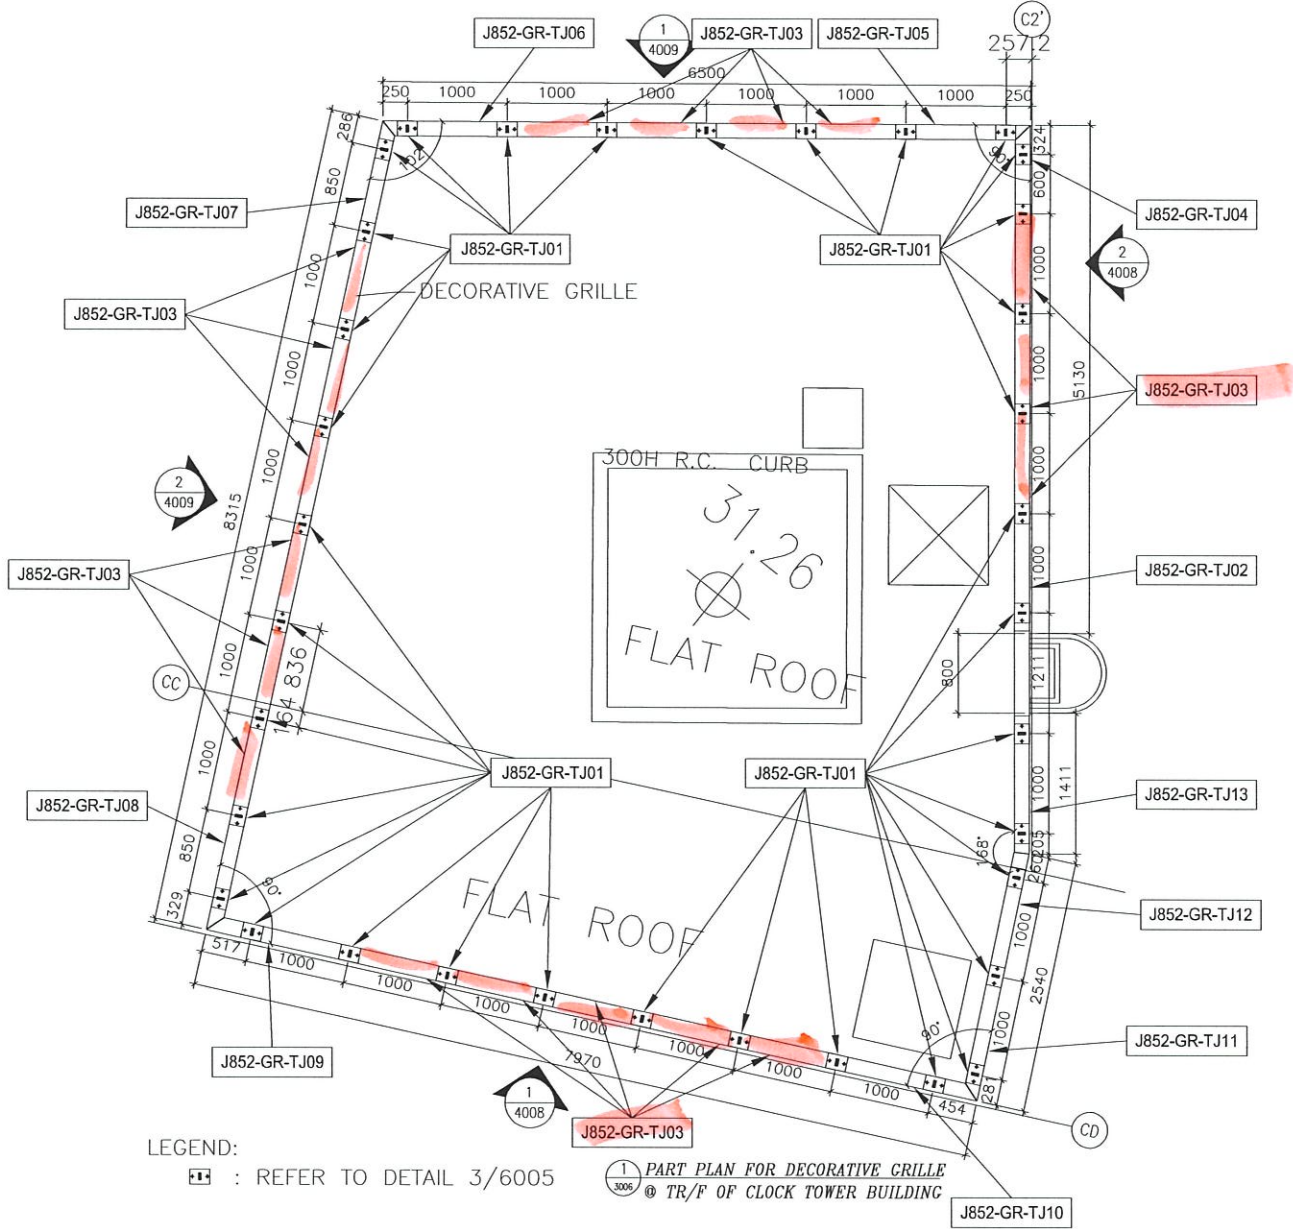

名稱	鐵件位置圖	制圖	吳韓瑜	修改	
材料		復核		日期	
顏色		批准		圖號	J852-GR-TJW01
				2021-10-05	

 美特鋁質有限公司 MIDI Aluminium Fabricator Ltd.			
工程號	J852	地盤	亞皆老街


产品编号	L(MM)	数量	A	N	M	B	N1	M1	备注
		1							

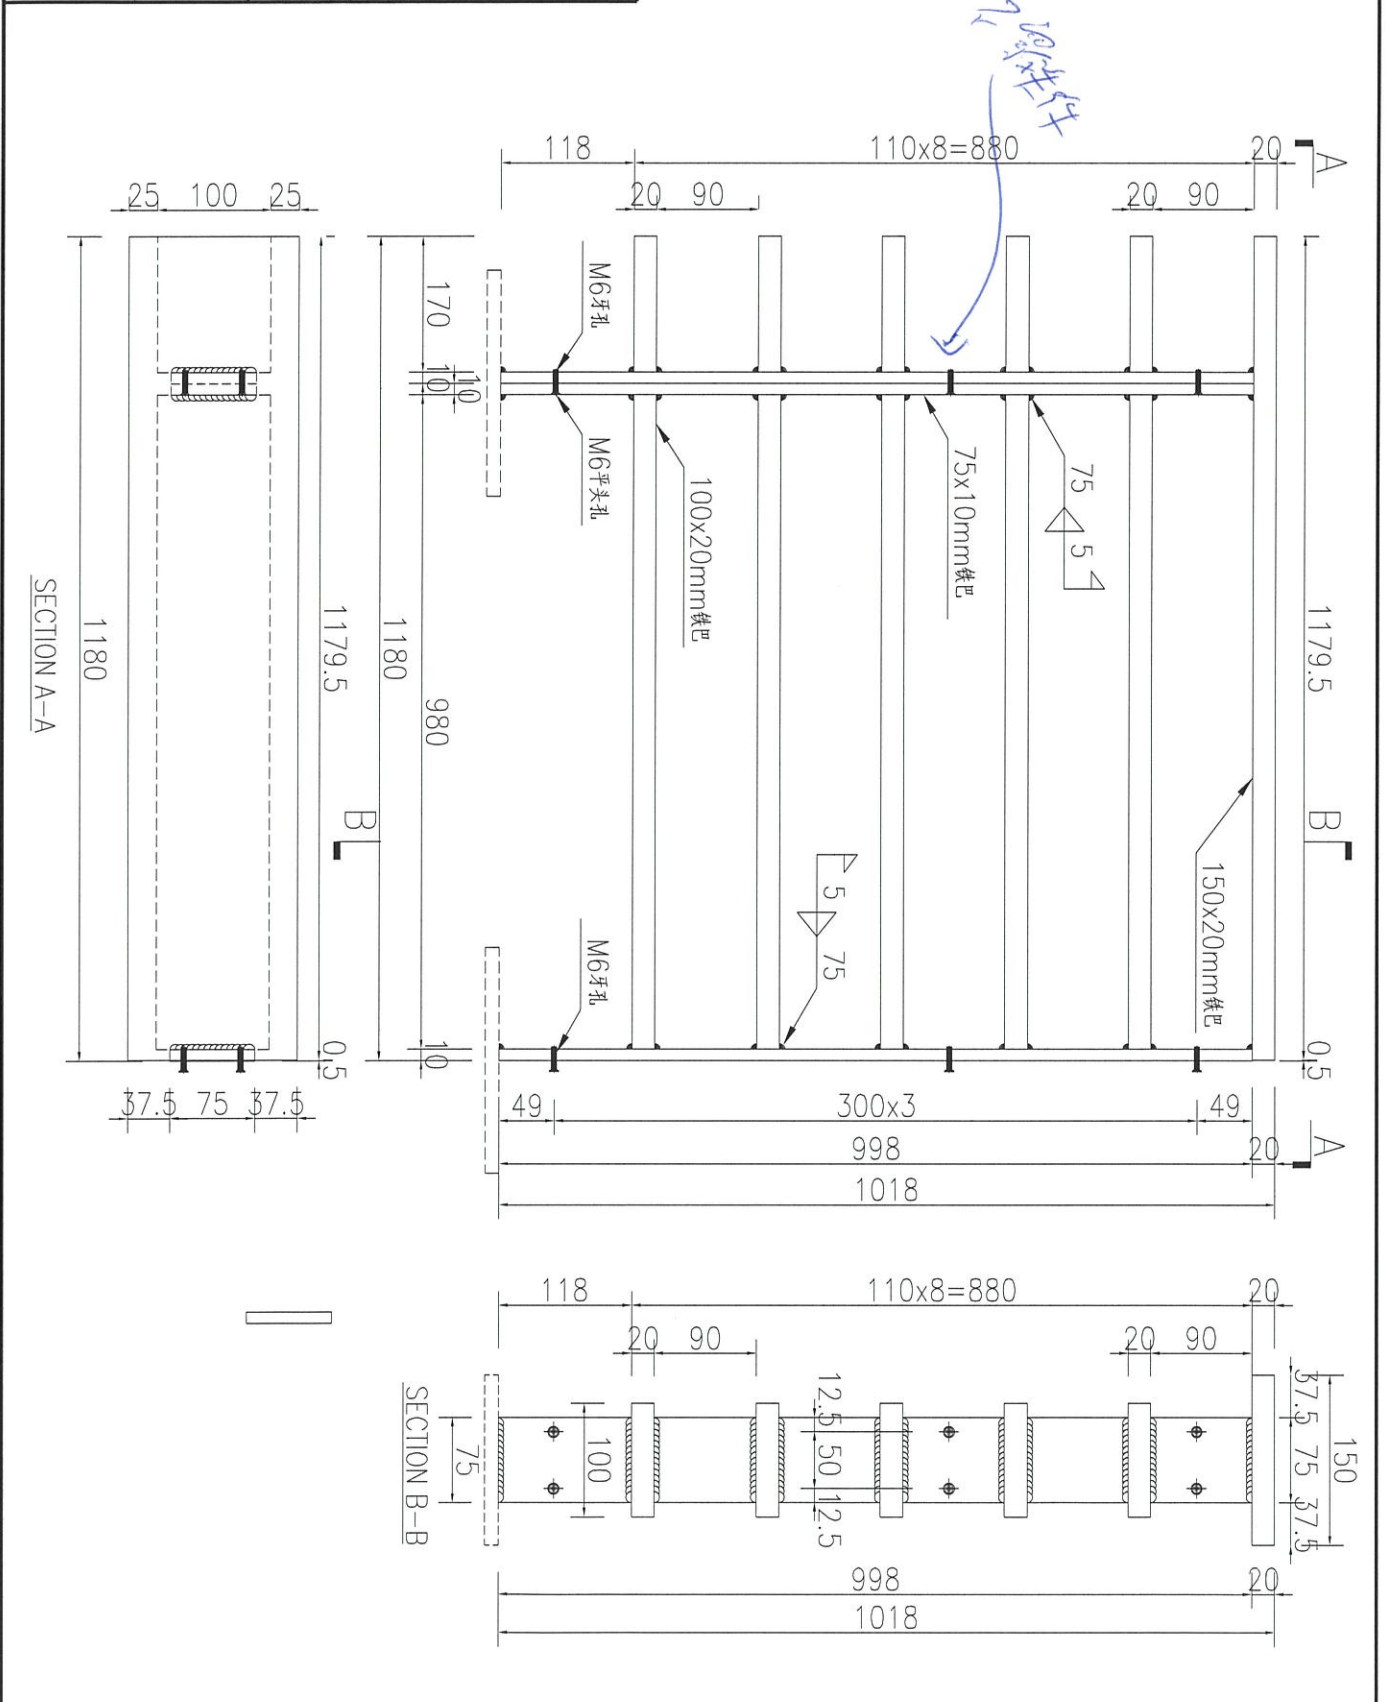

名稱	鐵件加工圖	制圖	吳禕瑜	2021-09-18	修改			
材料	詳見加工圖	復核			日期			
顏色	熱浸鍍鋅	批准			圖號	J852-GR-TJ02		

 美特鋁質 有限公司 MIDI Aluminium Fabricator Ltd.			
工程號	J852	地盤	亞皆老街

产品编号	L(MM)	数量	A	N	M	B	N1	M1	备注
		18							

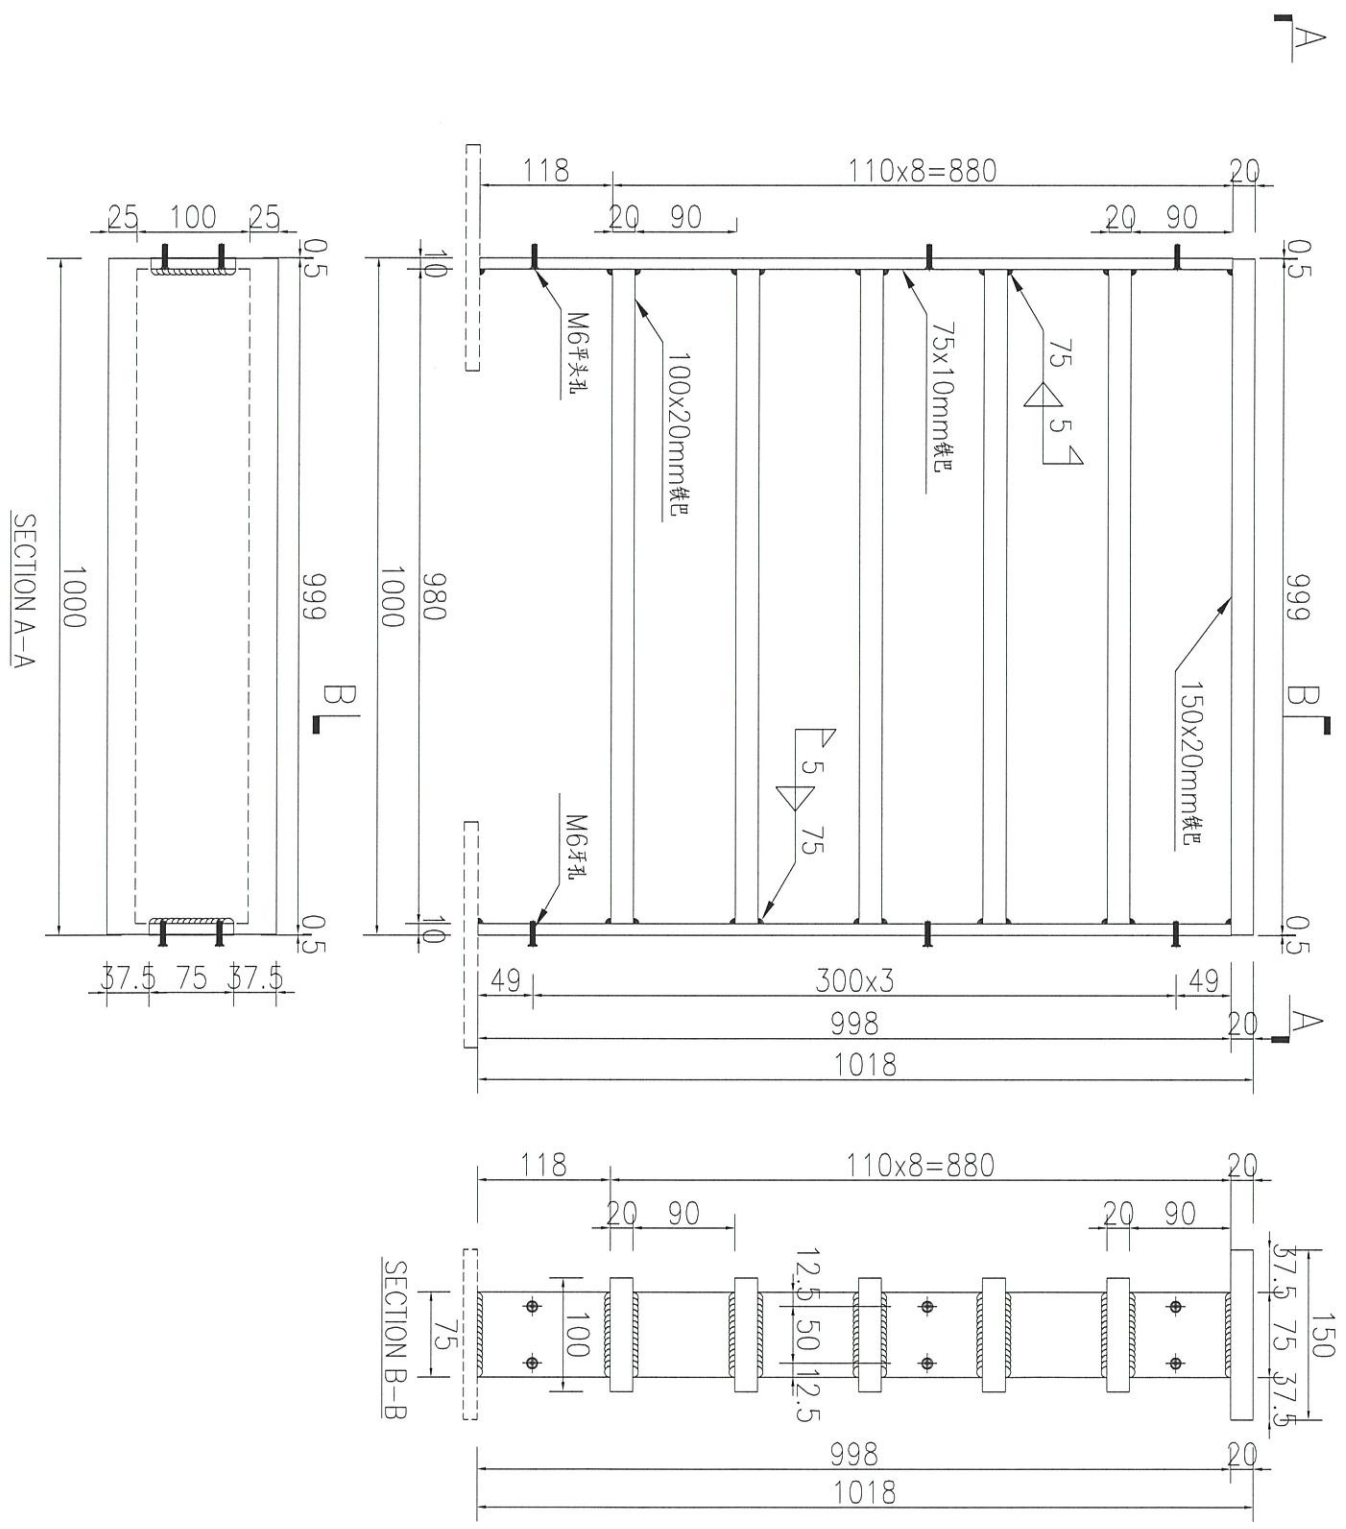


名稱	鐵件加工圖	制圖	吳禕瑜	2021-09-18	修改			
材料	詳見加工圖	復核			日期			
顏色	熱浸鍍鋅	批准			圖號	J852-GR-TJ03		



美特鋁質 有限公司
MIDI Aluminium Fabricator Ltd.

产品编号	L(MM)	数量	A	N	M	B	N1	M1	备注
		1							

工程號	J852	地盤	亞皆老街
-----	------	----	------

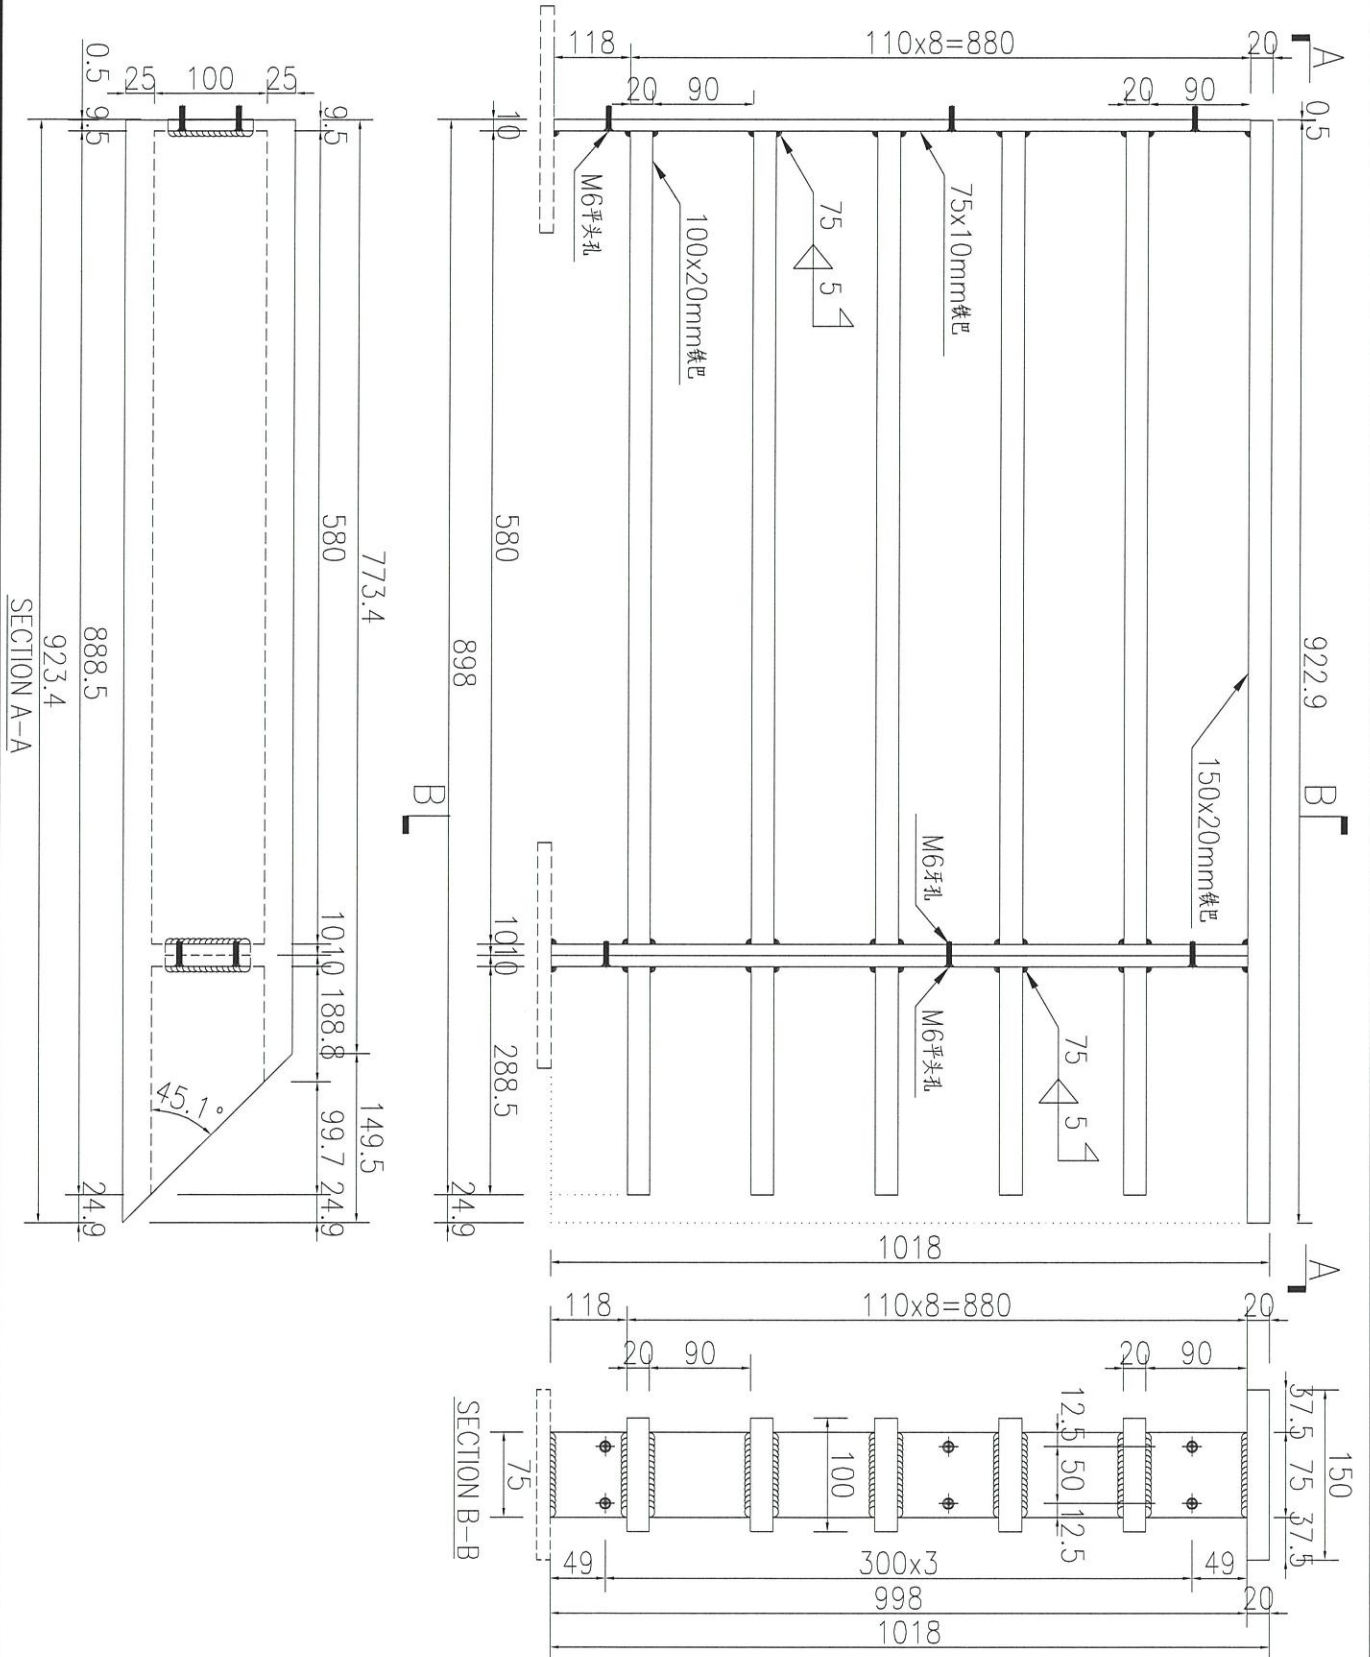


名稱	鐵件加工圖	制圖	吳禕瑜	2021-09-18	修改				
材料	詳見加工圖	復核			日期				
顏色	熱浸鍍鋅	批准			圖號	J852-GR-TJ04			



美特鋁質 有限公司
MIDI Aluminium Fabricator Ltd.

产品编号	L(MM)	数量	A	N	M	B	N1	M1	备注
		1							

工程號 J852 地盤 亞皆老街

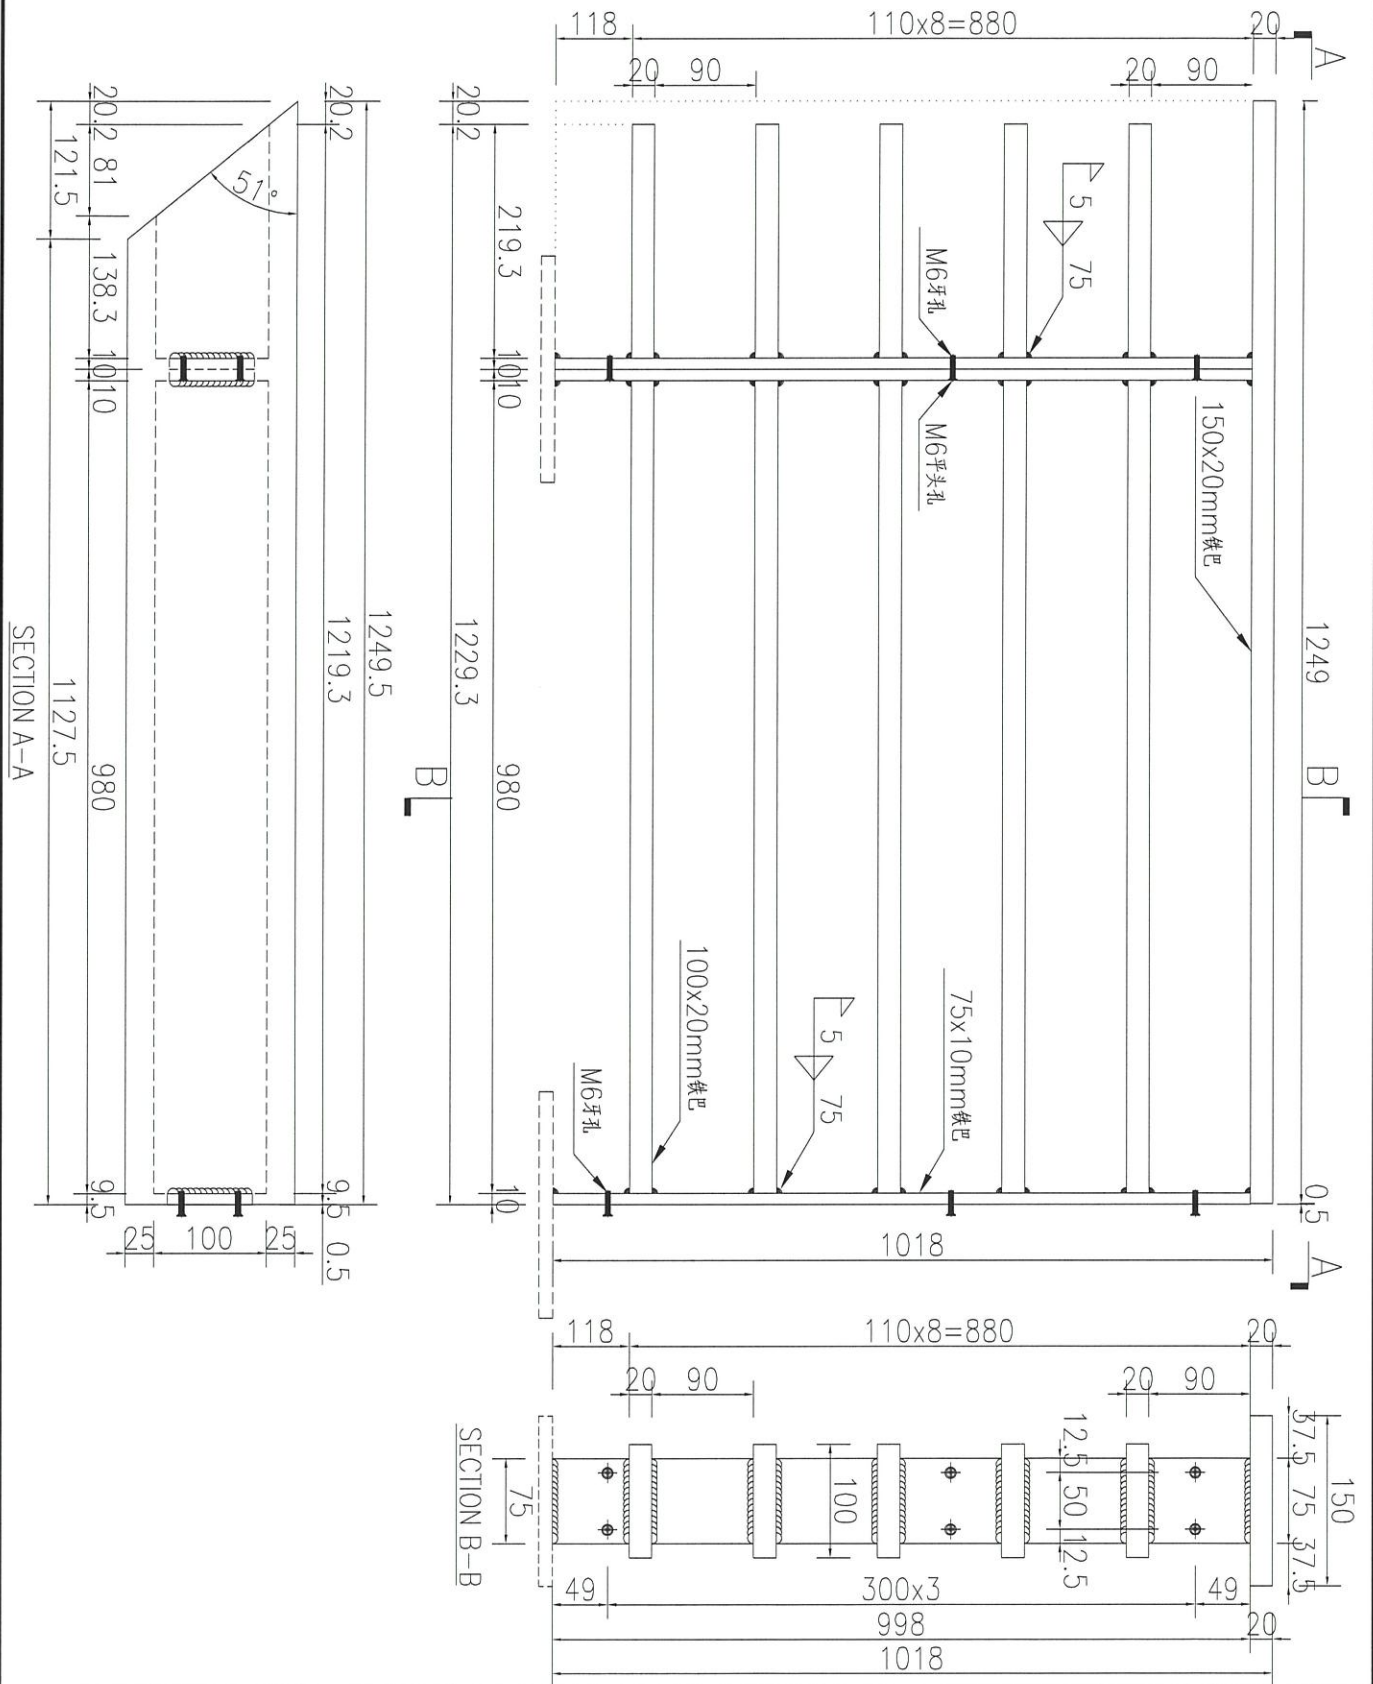


名稱	鐵件加工圖	制圖	吳禕瑜	2021-09-18	修改				
材料	詳見加工圖	復核			日期				
顏色	熱浸鍍鋅	批准			圖號	J852-GR-TJ06			



美特鋁質 有限公司
MIDI Aluminium Fabricator Ltd.

产品编号	L(MM)	数量	A	N	M	B	N1	M1	备注
		1							

工程號 J852 地盤 亞皆老街

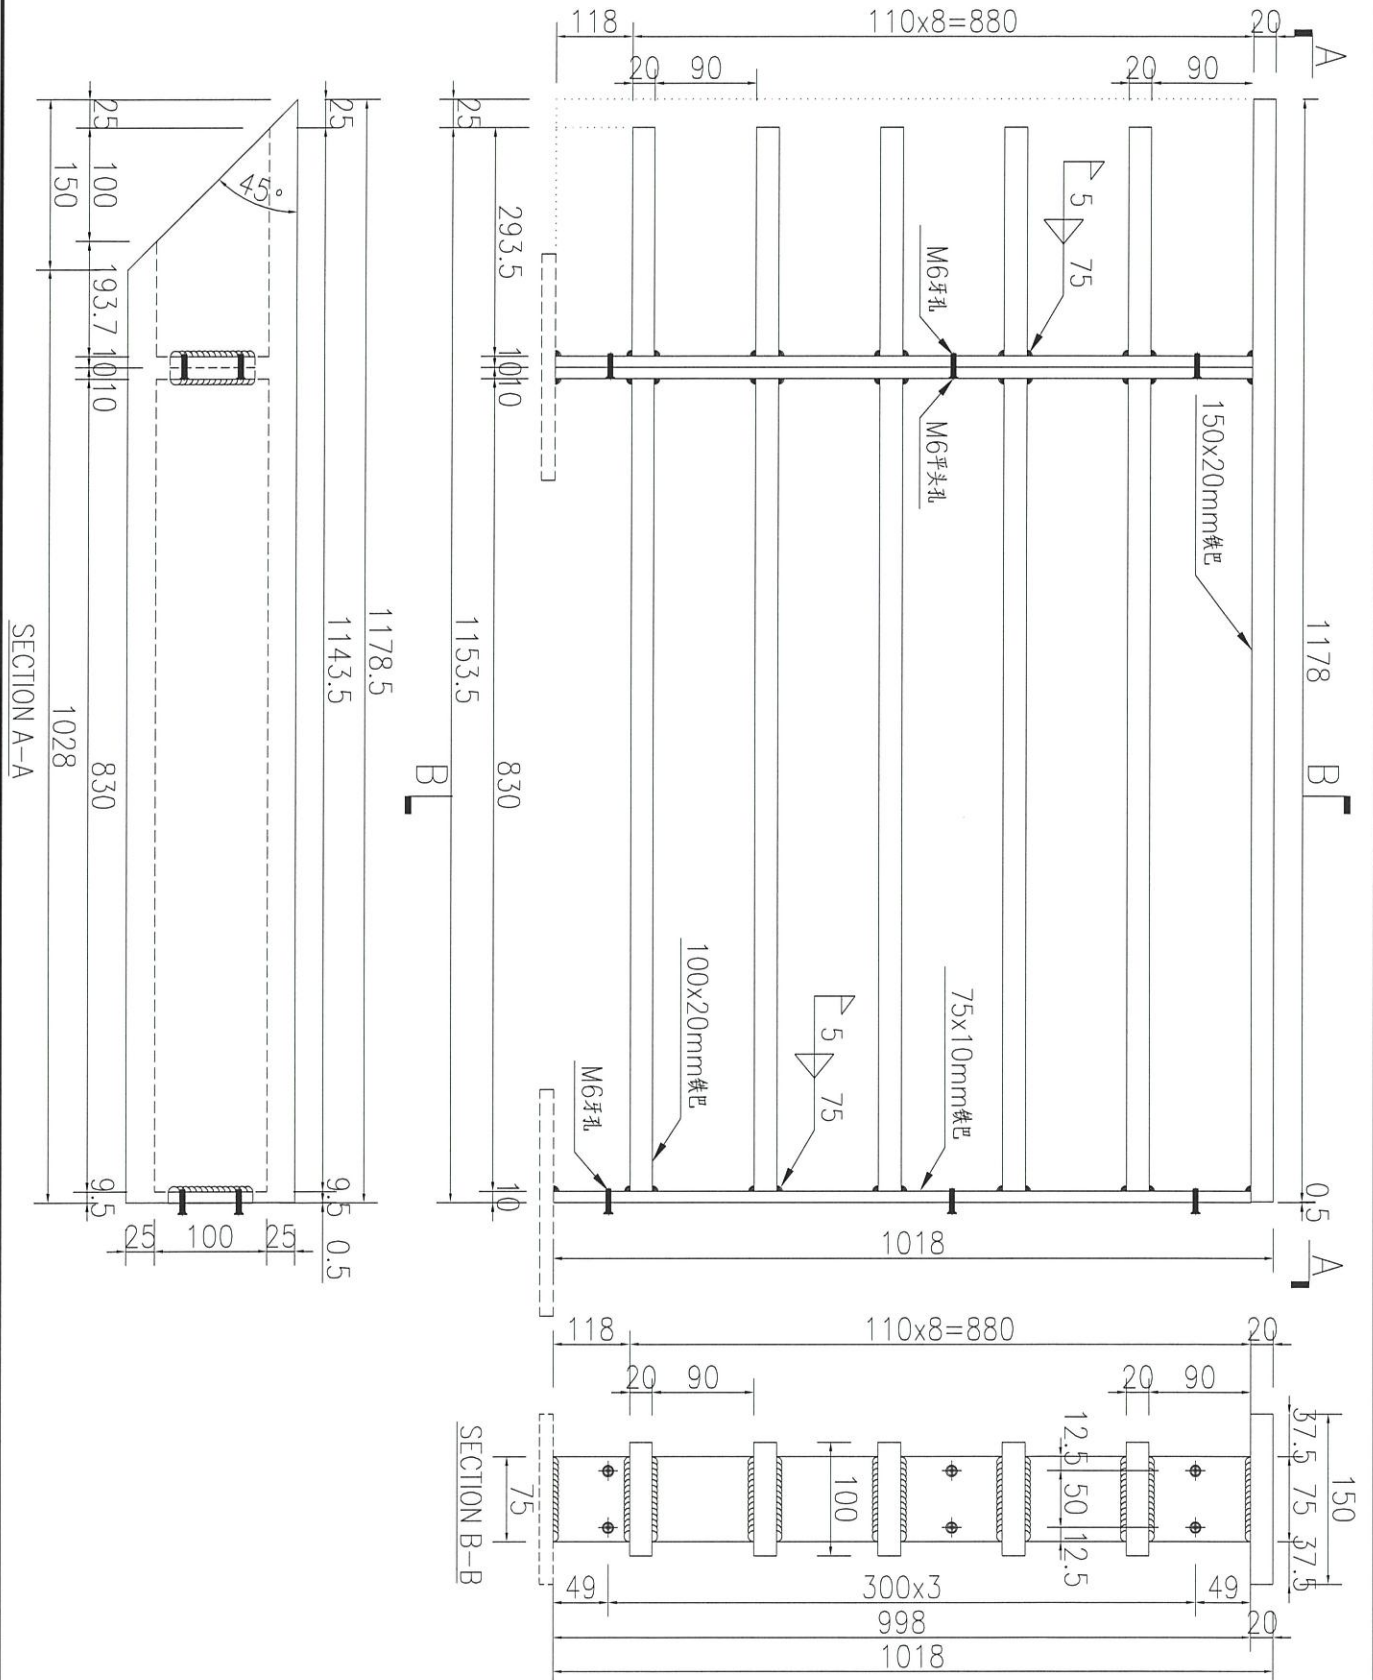


名稱	鐵件加工圖	制圖	吳禕瑜	2021-09-18	修改			
材料	詳見加工圖	復核			日期			
顏色	熱浸鍍鋅	批准			圖號	J852-GR-TJ08		



美特鋁質 有限公司
MIDI Aluminium Fabricator Ltd.

工程號 J852 地盤 亞皆老街

产品编号	L(MM)	数量	A	N	M	B	N1	M1	备注
		1							

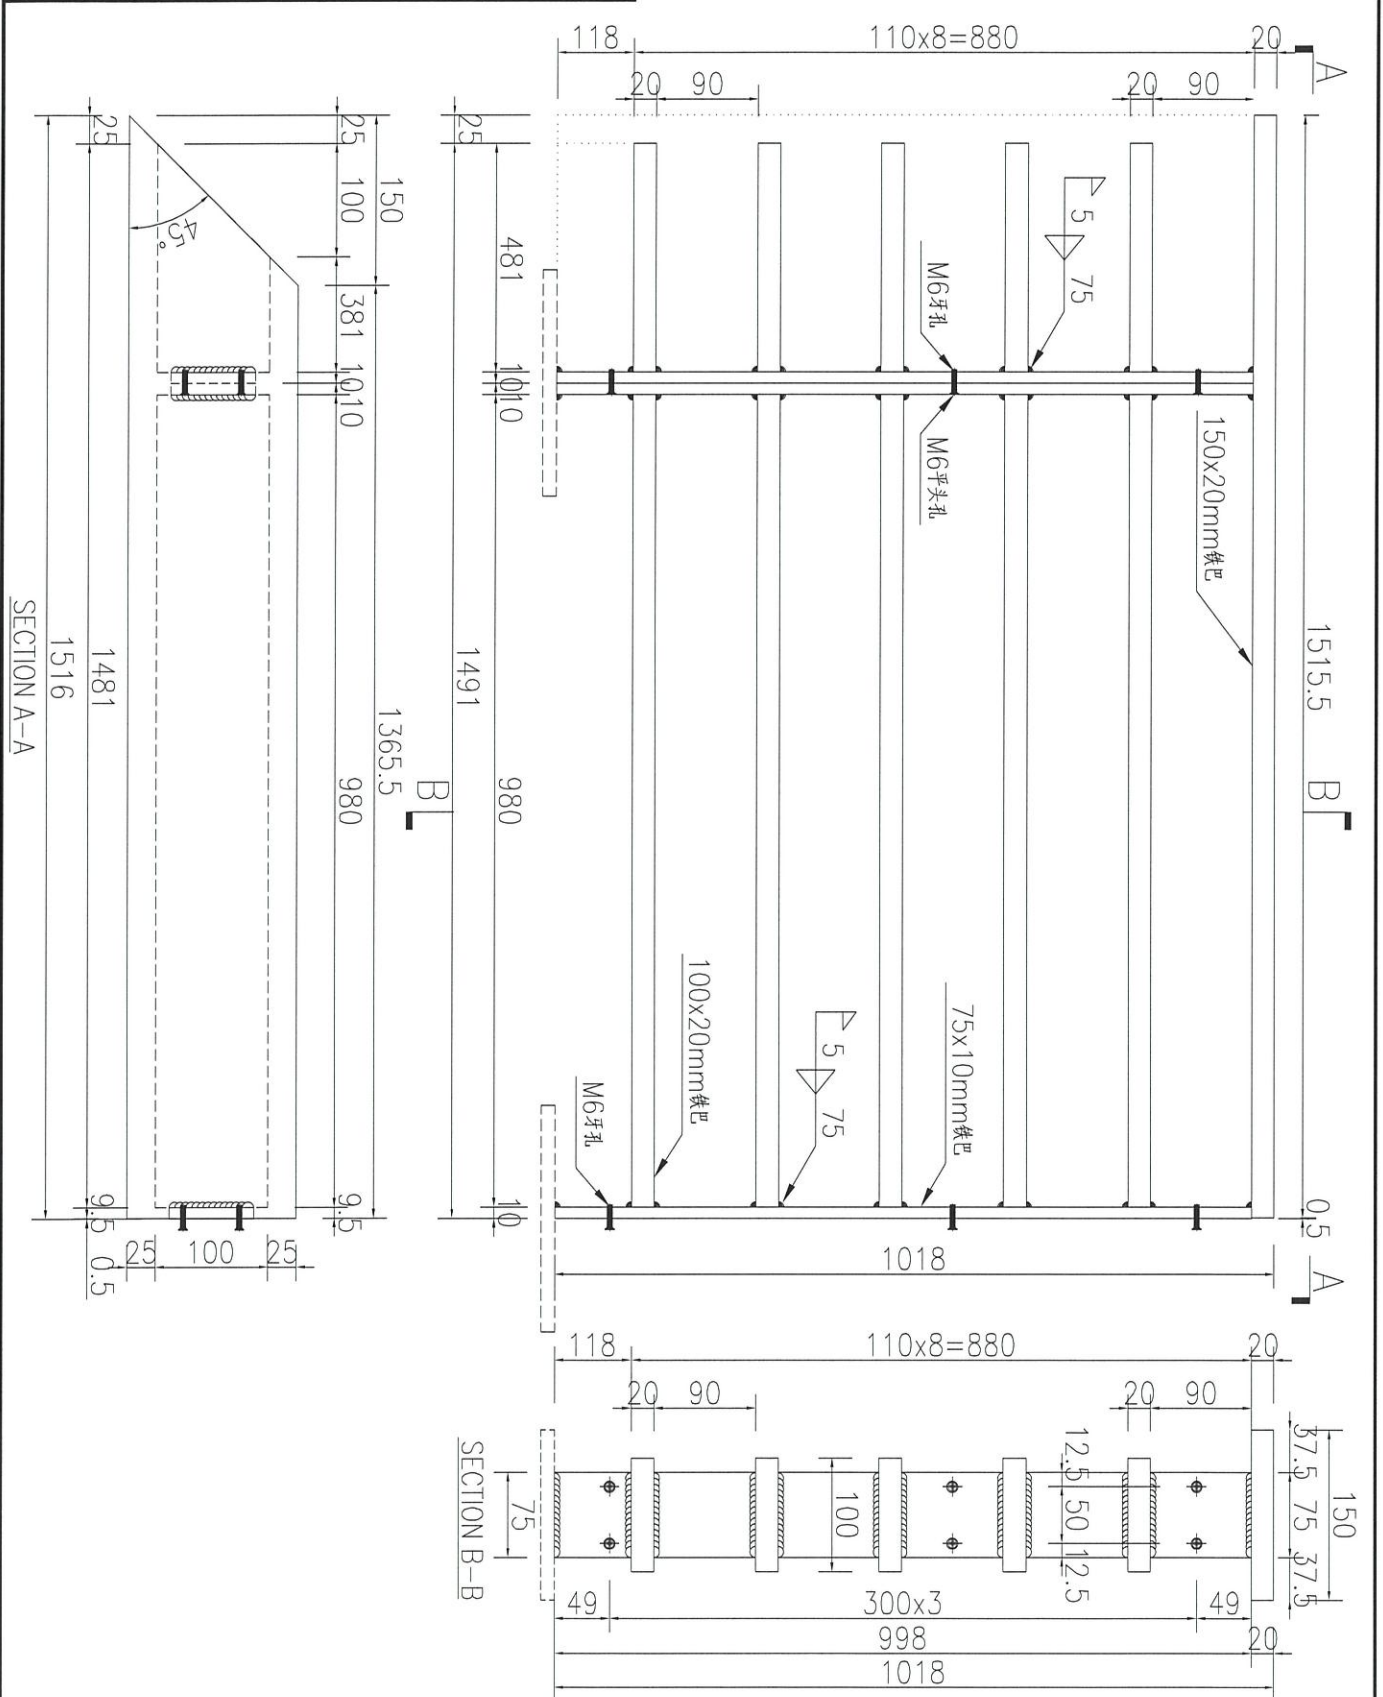


名稱	鐵件加工圖	制圖	吳禕瑜	2021-09-18	修改				
材料	詳見加工圖	復核			日期				
顏色	熱浸鍍鋅	批准			圖號	J852-GR-TJ09			



美特鋁質有限公司
MIDI Aluminium Fabricator Ltd.

产品编号	L(MM)	数量	A	N	M	B	N1	M1	备注
		1							

工程號 J852 地盤 亞皆老街

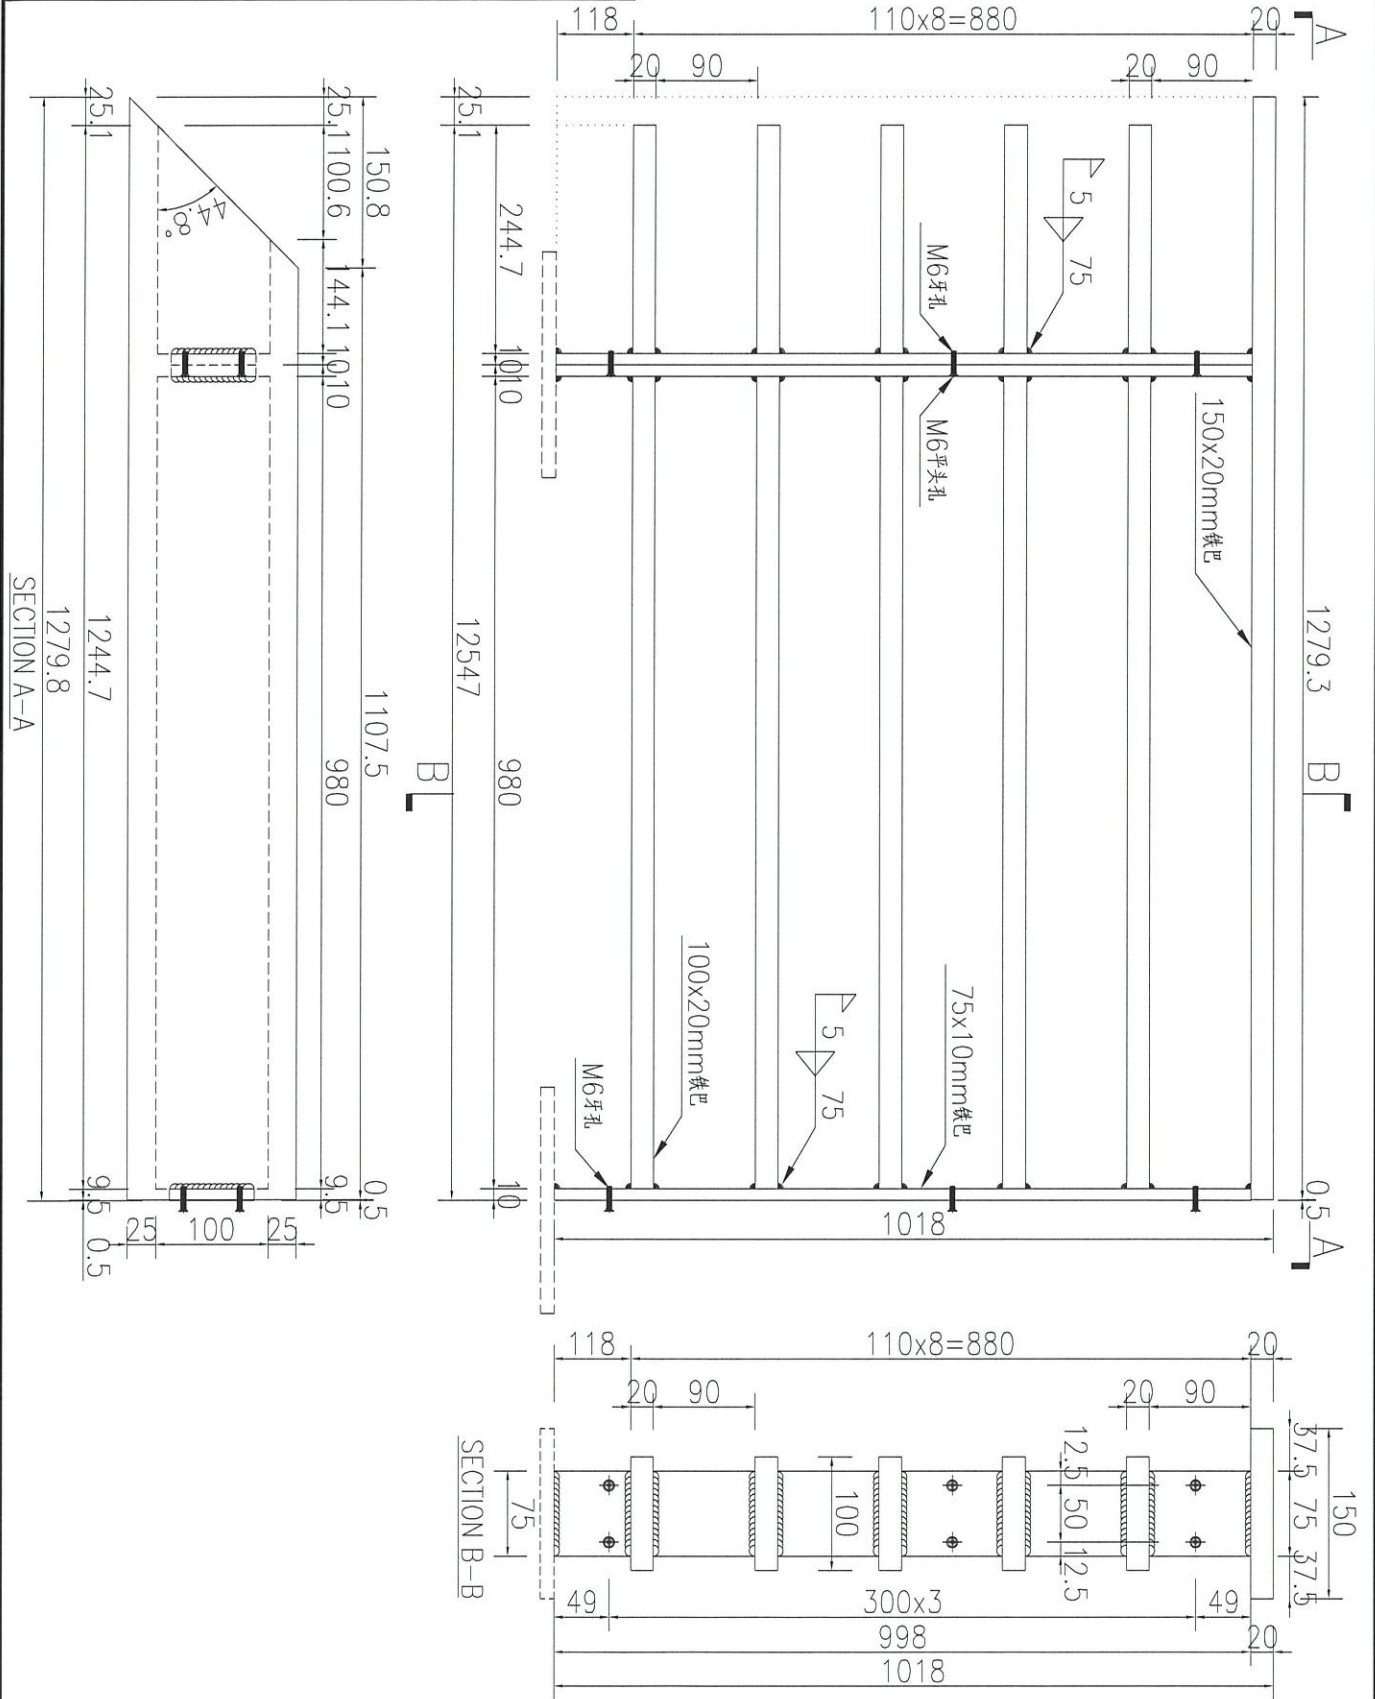


名稱	鐵件加工圖	制圖	吳禕瑜	2021-09-18	修改			
材料	詳見加工圖	復核			日期			
顏色	熱浸鍍鋅	批准			圖號	J852-GR-TJ11		

EG-DWG3

 美特鋁質 有限公司 MIDI Aluminium Fabricator Ltd.	产品编号	L(MM)	数量	A	N	M	B	N1	M1	备注
	工程號	J852	地盤	亞皆老街						

产品编号	L(MM)	数量	A	N	M	B	N1	M1	备注
		1							

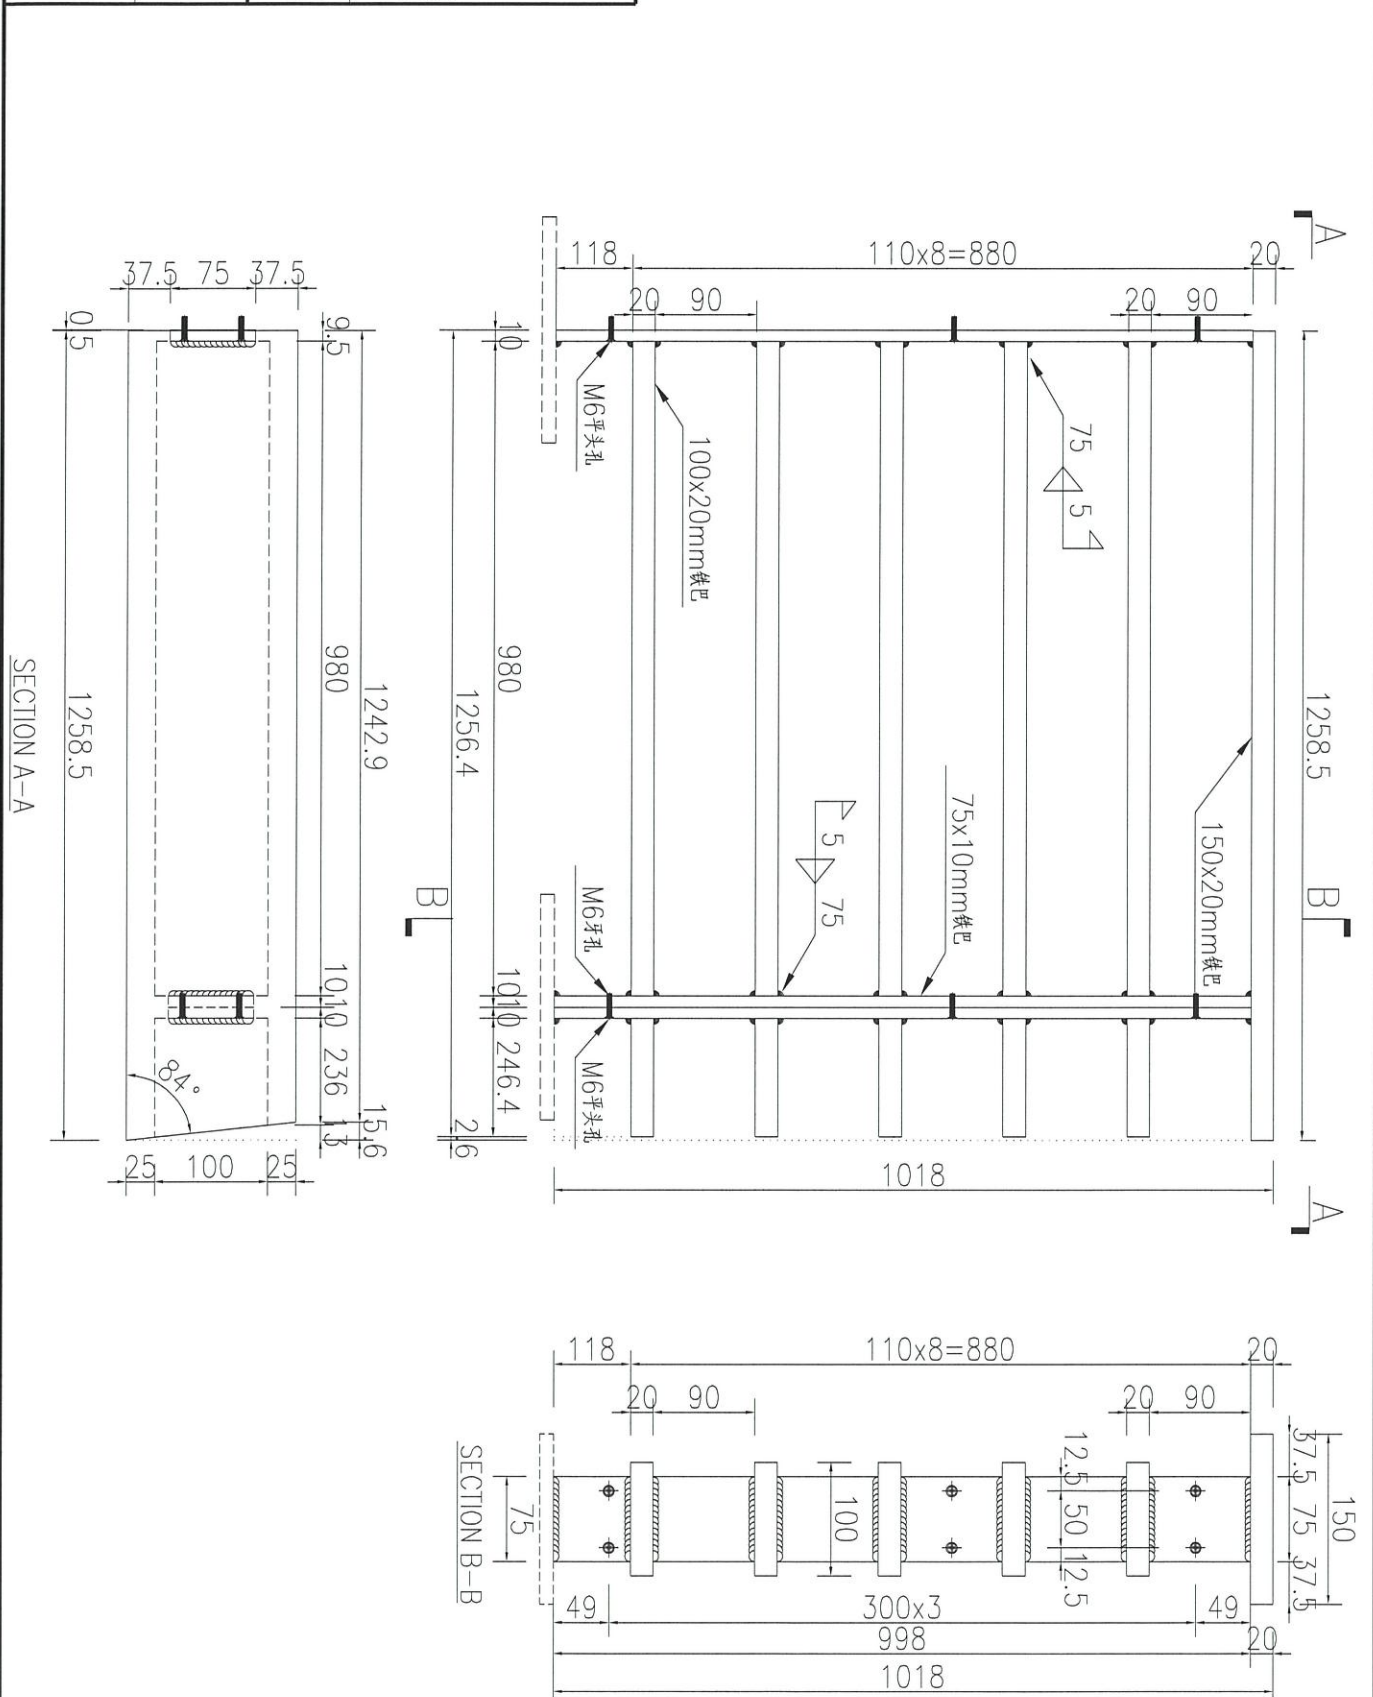


名稱	鐵件加工圖	制圖	吳禕瑜	2021-09-18	修改				
材料	詳見加工圖	復核			日期				
顏色	熱浸鍍鋅	批准			圖號	J852-GR-TJ12			

EG-DWG3

 美特鋁質 有限公司 MIDI Aluminium Fabricator Ltd.			
工程號	J852	地盤	亞皆老街

产品编号	L(MM)	数量	A	N	M	B	N1	M1	备注
		1							

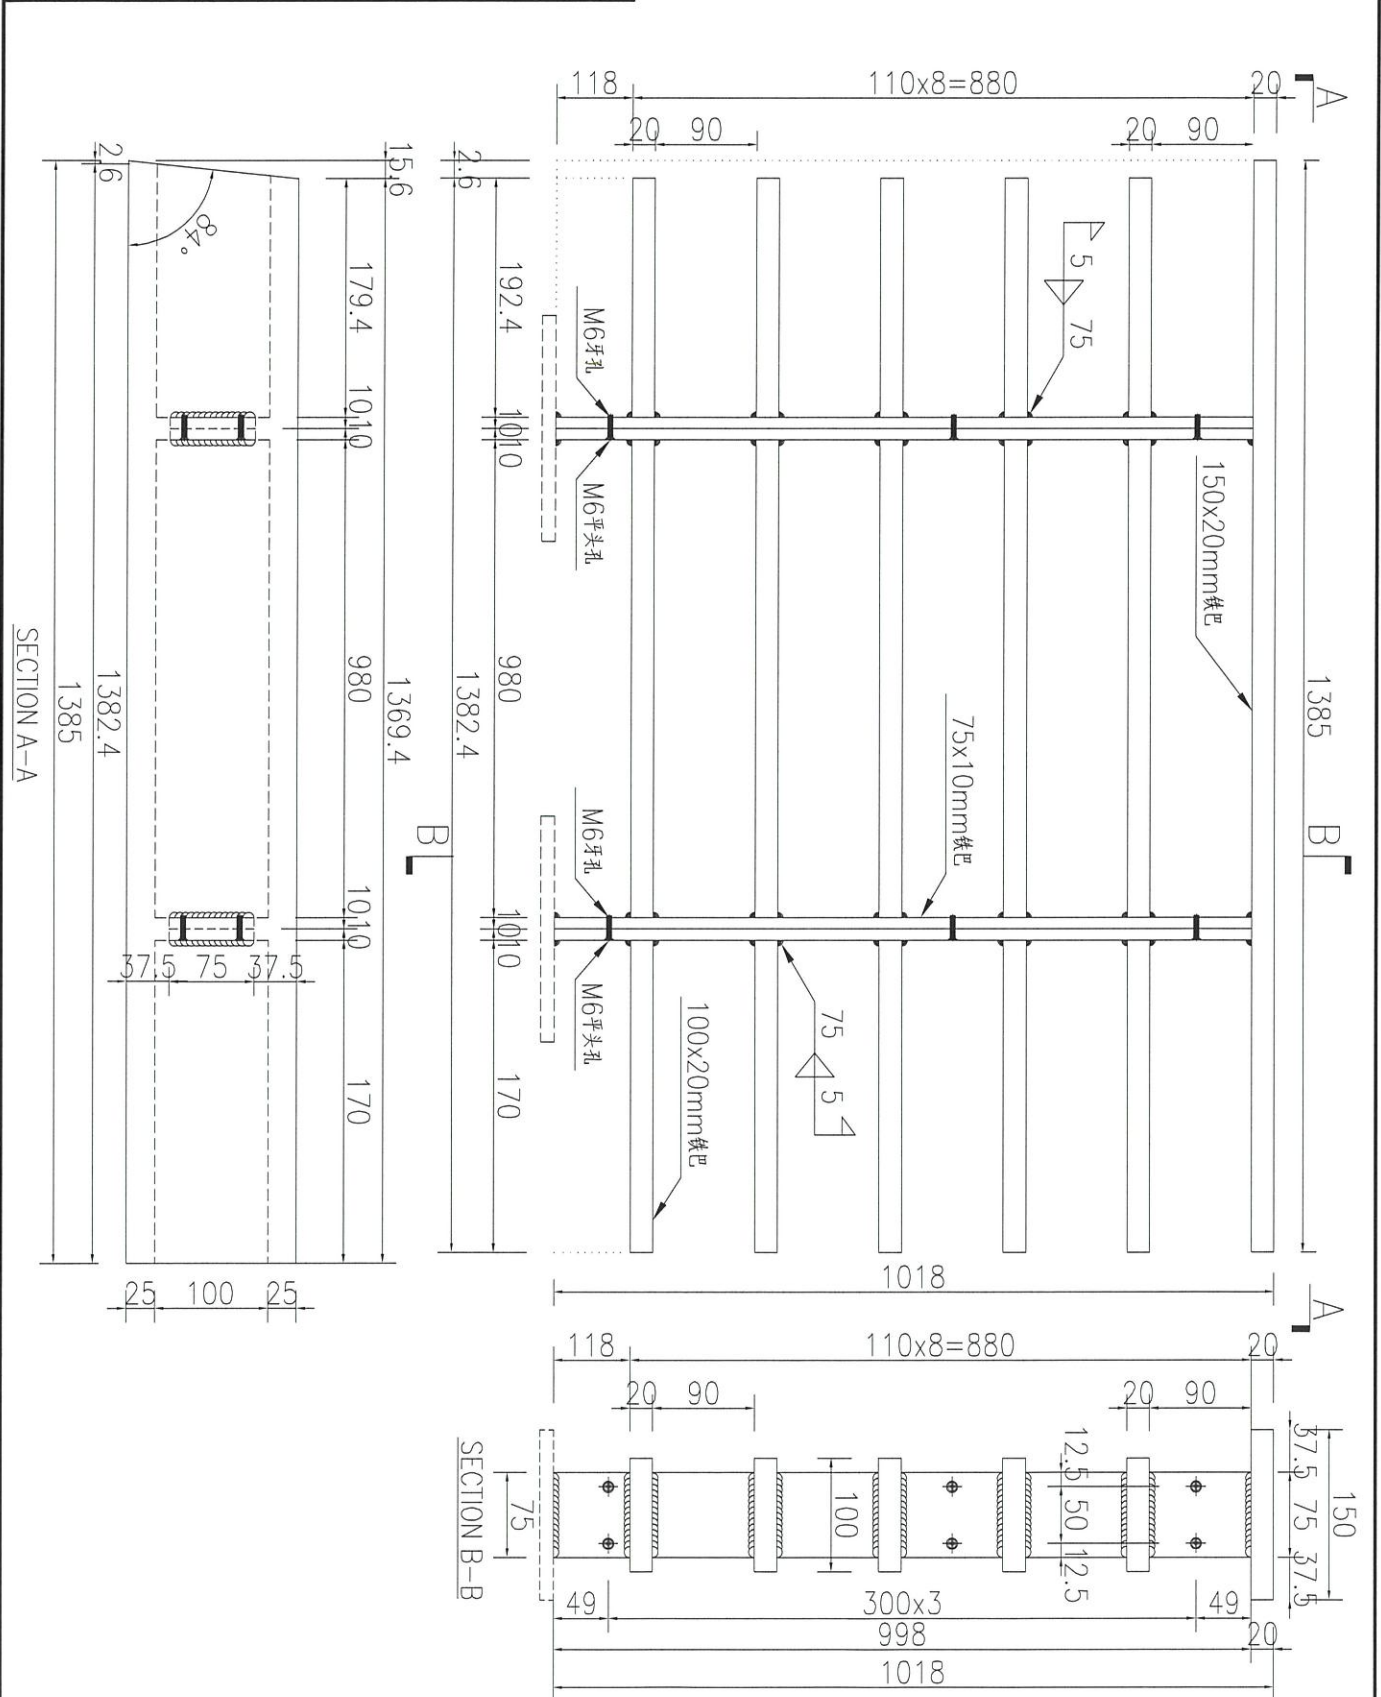

名稱	鐵件加工圖	制圖	吳禕瑜	2021-09-18	修改				
材料	詳見加工圖	復核			日期				
顏色	熱浸鍍鋅	批准			圖號	J852-GR-TJ13			




Approval of color sample

J3860 - Proposed Residential Development,
At 139 - 147 Argyle Street, Kowloon

MATERIAL / SAMPLE SUBMISSION FORM

To : Ms Grace Cheng / Mr Tony Lam / Mr Raymond Ho
AGC Design Limited
Room 1601, Olympia Plaza,
255 King's Road, North Point,
Hong Kong

No. MS/A/337 (Rev. 0)
Date: 02 June 2021

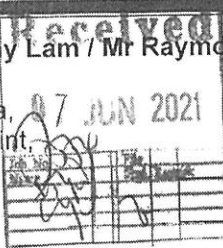

REQUIRED APPROVAL DATE: 16 June 2021

Ref. J3860/304.6/D10324

We submit the following material for your comment / approval by the date indicated above.

Sub-Contractor / Trade: Midi Aluminium Fabrication Ltd. / Curtain Wall, Aluminium Windows and Louvres, Aluminium Cladding and Glass Balustrade

Material Description: Submission of GMS Color Sample for Clock Tower - Metal Balustrade at Roof (Midi's Ref.: MS082)

Comply fully w/ Specification MFT's Specification 584C Not comply fully with Specification (Deviation Listed herein) N.A.

Equipment Originally Offered

Type : N.A.
Manufacturer : N.A.
Origin : N.A.
Model No : N.A.

Equipment Offer

Type : Color Sample
Manufacturer : Peacock Paint
Origin : China
Model No : BR20210521
Color : Light Brown

Reason for change if any : N.A.

Location for use: Clock Tower (Metal Balustrade at Roof)

Enclosures: Catalogue Data / Specification Certificate / Approval
 Test Report Material Sample Installation Drawing
 Job Reference Schedule Other (specify): Method Statement; Demarcation Plan

Remarks: There are 3 sets of sample on site for review and approval.

- cc Pacific Shine - Mr Billy Tang / Mr Kocher Wong / Mr Edwin Chow / Mr Simon Chung / Mr Ross Pau / Mr Ken Ng / Mr Wyman Fong / Mr Jimmy Cheung / Mr C F Lee / Mr Peter Chong
- ARUP (Stru) - Mr Johnson Po / Mr Keith Ng / Mr Wayne Ke / Mr Andrew Tai
- W&O - Mr Nier Chan / Mr Anson Lau
- Arcadis - Ms Brenda Mok / Ms Emily Chu
- AXXA - Ms Siuman Hung / Ms Sammy Tang / Mr Oscar Leung / Ms Yvonne Yau
- ARUP (Traffic) - Ms Carmen Chu / Mr Eddy Cheung
- MFT - Mr Brian Leung / Mr Nigel Lo / Ms Eunice Yan
- WSP - Ms Anthea Ng / Mr Dennis Tse
- RE - Mr Edwin Lui / Mr Raymond Hui / Mr Jayden Wong
- MFT (RE) - Ms Cosimo Wong / Mr Neo Wong
- OSR - Mr H T Tseung / Mr Poon Tsz Kit / Mr Jaja Wong / Mr Elvis Lam
- BSI (Sino) - Mr Kelvin Tam
- RBSE (W&O) - Mr Kevin Lee
- Sugar - Mr Fred / Mr William Lau
- GECCCL - DY / LCW / QS
- S/C - Midi (By Email)

Dick Yuen
Senior Project Manager
Gammon Engineering & Construction Company Limited
DY/CK/DH/M/wym
Encl

Architect's / Consultant's Reply
 Approved (A) Approved with comment (B) Approved with comment & resubmit (C) Rejected (D)

Comments: - SUBJECT TO SAMPLE REVIEW ON SITE.
- SHALL COMPLY WITH LEED REQUIREMENT & SUBJECT TO WSP APPROVAL.


Signed: ELVIS CHAN Designation: _____ Date: 10.6.2021
Remarks: w/encl. w/o encl



MIDI ALUMINIUM FABRICATOR LTD.

Units 6, 7, 8 Sunray Industrial Centre, 1st Floor, 610 Cha Kwo Ling Road Kowloon.

Project	: Nos. 139-147 Argyle Street, Kowloon.
Subject	: 4th Submission of GMS Color Sample for Clock Tower - Metal Balustrade at Roof (MS082)
Color Code	: BR20210521
Color	: Light Brown
Location	: Clock Tower - Metal Balustrade at Roof
Letter ref.	: MC/40171/852
Date	: 26 th May 2021

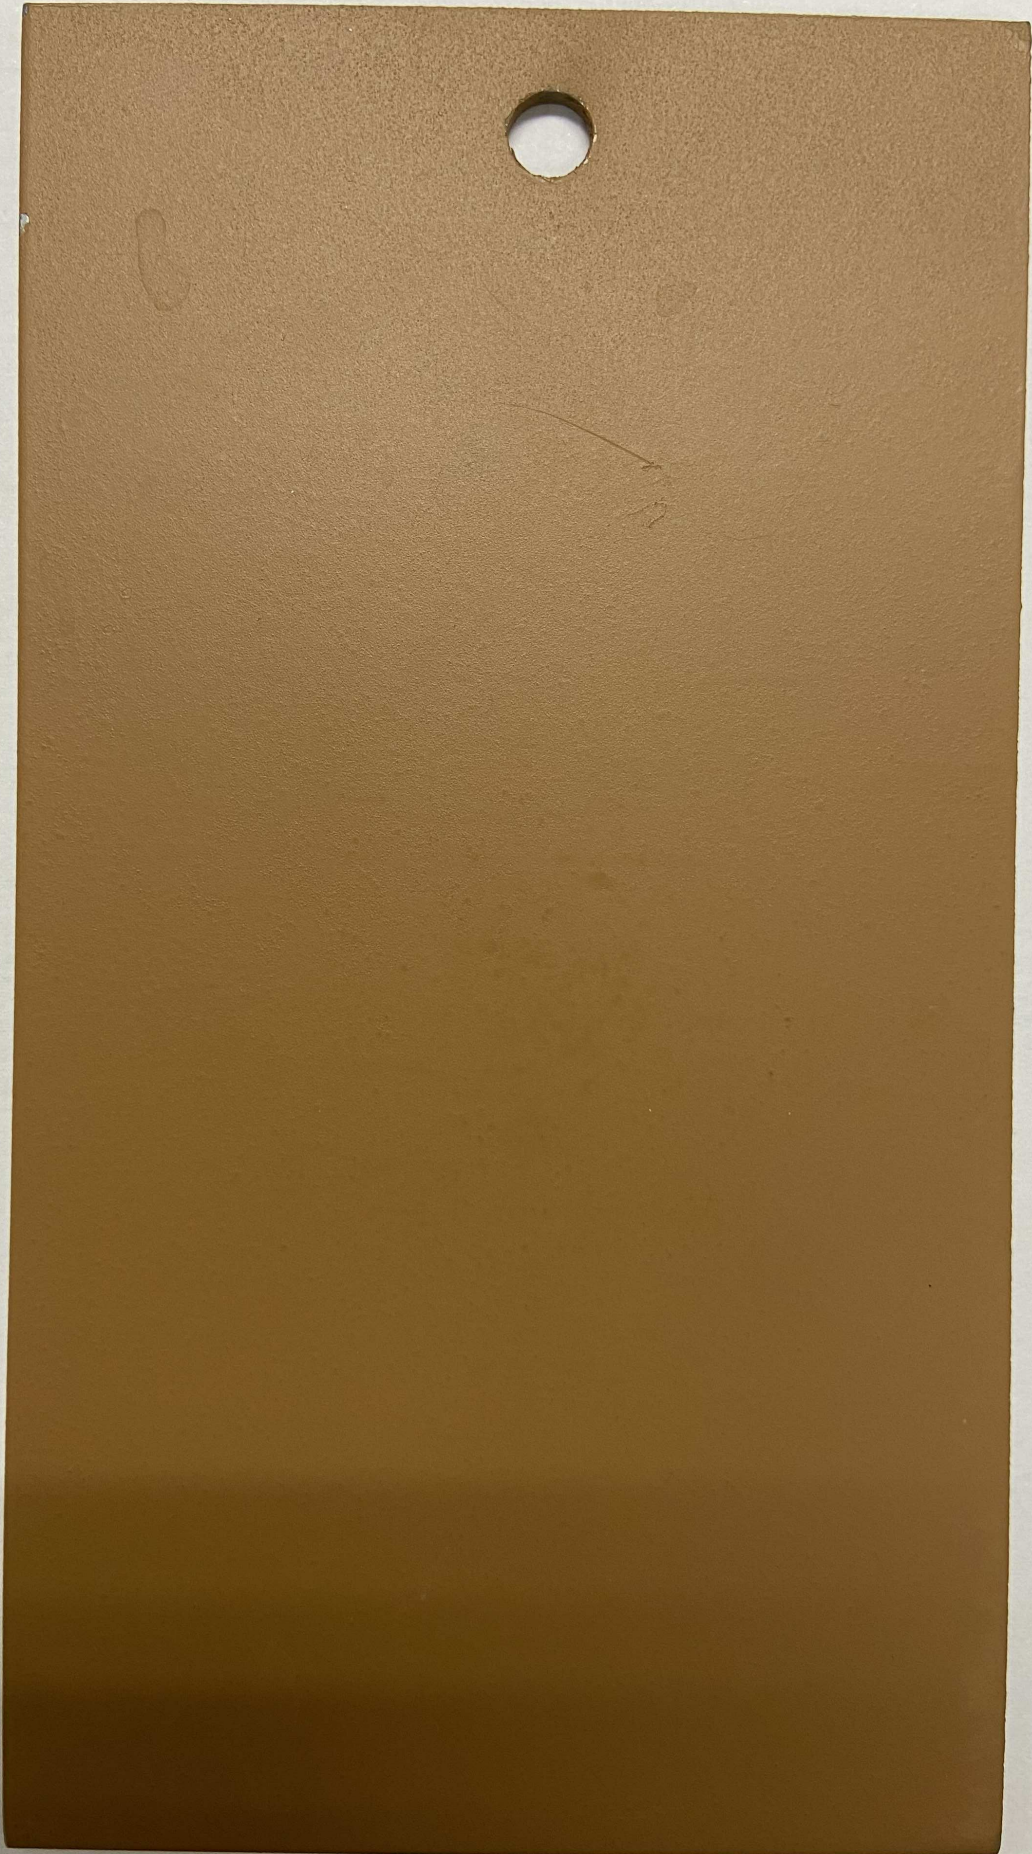

恒丰铁器

地盘：亚皆老街

名称：色板·咖啡色·浅色

尺寸：

数量：1件

日期：2021年05月21日