

工程指示 / 要求簡箋(E.I.)

工程指示編號：EI / 4268 / 21 修改版次：-
 工程編號：J - 852 工程名稱：亞皆老街中電
 工程項目：鐘樓 安全護欄 Protective barrier 玻璃 15mm (12 件) 地盤用
 收件人：Maggie 發件人：Ant Yeung 日期：10/01/2022

要求提供 / 確認 事項：

- | | | |
|------------------------------------|-------------------------------------|-------------------------------|
| <input type="checkbox"/> 初步鋁料 B.M. | <input type="checkbox"/> 加工拆圖，然後生產 | <input type="checkbox"/> 尺寸表 |
| <input type="checkbox"/> 正式鋁料 B.M. | <input type="checkbox"/> 技術上資料 / 指示 | <input type="checkbox"/> 報價 |
| <input type="checkbox"/> 配件 B.M. | <input type="checkbox"/> 樣辦或貨品說明書 | <input type="checkbox"/> 分判合約 |
| <input type="checkbox"/> 其他：_____ | | |

內容：
按覆尺後出玻璃

請按 BM 訂購玻璃 15mm 清片 (不需 Low - Iron) 送地盤安裝

標籤要標明 Iron 21/F 編號 #1, #5, #15.

謝謝

請在 2022 / 01 / 18 前完成上列要求。

附： 頁

以上項目為：

- 原合約工程包 原合約工程加 / 減賬 新工程報價

原因：-

分發東莞各部門：

- | | | | |
|--|---|--|--|
| <input type="checkbox"/> 生產技術總監 <input type="checkbox"/> 連附件 | <input type="checkbox"/> 技術部 <input type="checkbox"/> 連附件 | <input type="checkbox"/> 生產部 <input type="checkbox"/> 連附件 | <input type="checkbox"/> 機械設計部 <input type="checkbox"/> 連附件 |
| <input type="checkbox"/> 採購部 <input type="checkbox"/> 連附件 | <input type="checkbox"/> 生產統籌部 <input type="checkbox"/> 連附件 | <input type="checkbox"/> 小羅 & 清 <input type="checkbox"/> 連附件 | |
| <input type="checkbox"/> 質檢部 <input type="checkbox"/> 連附件 | <input type="checkbox"/> 會計部 <input type="checkbox"/> 連附件 | <input type="checkbox"/> 報關組 <input type="checkbox"/> 連附件 | <input type="checkbox"/> 其他 _____ <input type="checkbox"/> 連附件 |

分發其他分判：

- 水洪 連附件

分發香港各部門：


- | | | | |
|---|--|---|--|
| <input type="checkbox"/> 行政部 <input type="checkbox"/> 連附件 | <input type="checkbox"/> 會計部 <input type="checkbox"/> 連附件 | <input type="checkbox"/> 統籌部 <input type="checkbox"/> 連附件 | <input checked="" type="checkbox"/> 工程部地盤科文 <input checked="" type="checkbox"/> 連附件 祥哥 |
| <input checked="" type="checkbox"/> 採購部 <input checked="" type="checkbox"/> 連附件 | <input type="checkbox"/> QS 部 <input type="checkbox"/> 連附件 | <input type="checkbox"/> 維修部 <input type="checkbox"/> 連附件 | <input type="checkbox"/> 其他 _____ <input type="checkbox"/> 連附件 |


傳遞編號：

HK / 22

發件人簽署：

項目經理簽署：

 美特鋁質有限公司 MIDI Aluminium Fabricator Ltd.		工程號: 地盤名稱: 項目類別: 修改版次:	J-852 亞皆老街	計算: 核對: 批准:	WYY	日期: 日期: 日期:	2021/06/05	送呈: 副本: A/C Code:	Jason	
BM編號:		總計玻璃面積 (平方米): 1.035 此BM依據								
序號	修改內容	玻璃圖號	顏色與類型	厚度 (mm)	玻璃尺寸		數量 (塊)	總面積 (平方米)	備注	
4		852-PB-G01	15MM THK TEMP GLASS (CLEAR) D2104(27) (頂底精磨邊)	15	寬度 (mm)	高度 (mm)	1	0.085	#5	
4		852-PB-G01		15	426.0	200.0	1	0.087	#5	
5		852-PB-G01		15	435.0	200.0	1	0.088	#5	
6		852-PB-G01		15	442.0	200.0	1	0.087	#5	
7		852-PB-G01		15	435.0	200.0	1	0.085	#15	
8		852-PB-G01		15	424.0	200.0	1	0.087	#15	
9		852-PB-G01		15	435.0	200.0	1	0.085	#15	
10		852-PB-G01		15	423.0	200.0	1	0.087	#15	
12		852-PB-G01		15	435.0	200.0	1	0.087	#15	
13							4	0.430	#1	
14							小計:	12	1.121	
							總計:	12	1.035	
加工注意事項:										
1). 本表中所採用之玻璃為信義玻璃廠出品之玻璃原片										
2). 本表中所有玻璃對角線尺寸偏差要求不超過正負2mm。只可自公差										
3). 本表中所有玻璃要求粗磨邊處理並倒稜角。+ 頂底精磨										
4). 本表中不同種類玻璃參照玻璃加工圖加工。										
5). 本表中所有強化玻璃均需HEAT SOAK TEST。										
6). 本表中所有強化玻璃之入爐方向均以寬度方向進入。										
7). 本表中所有玻璃成品送交東莞美而特廠，每次交貨時須齊層、齊款、齊數量，每次來貨之具體數量由美而特廠生產統籌部提供。										
8). 本表中所有玻璃成品均需注明室內外面及其玻璃編號，以便識別。										


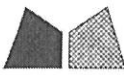


美特鋁質 有限公司
MIDI Aluminium Fabricator Ltd.


工程號 J-852 地盤 亞皆老街

玻璃編號	寬度W	數量
852-PB-G01	551.5	4
852-PB-G02	560.5	4
852-PB-G03	588.5	2
852-PB-G04	597.5	6
852-PB-G05	472.0	4
852-PB-G06	542.0	4
852-PB-G07	553.0	2
852-PB-G08	550.0	2
852-PB-G09	554.0	4
852-PB-G10	563.0	8


頂部

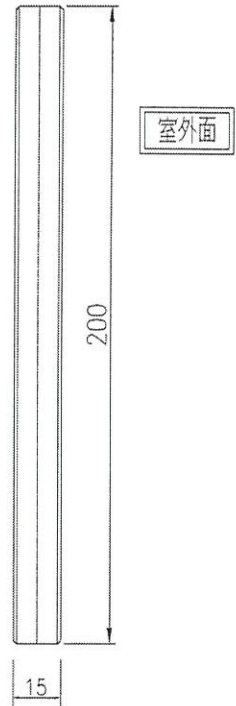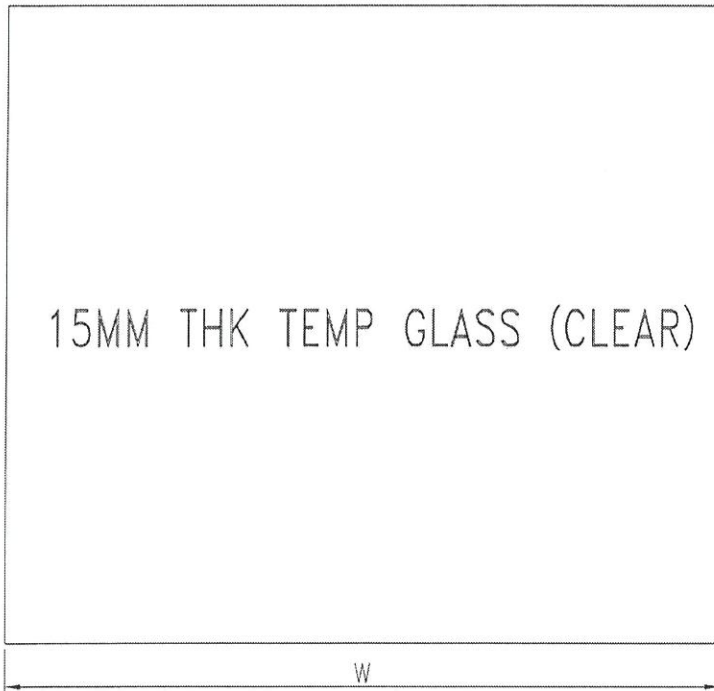


*頂底方向需倒棱角及精磨邊

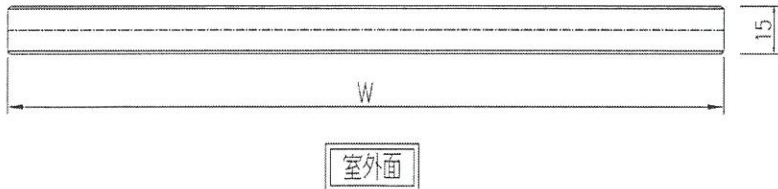

名稱	玻璃加工圖	制圖	吳禱瑜	2019.4.19	修改		
材料		復核			日期		
顏色		批准			圖號	J852-PB-A01	

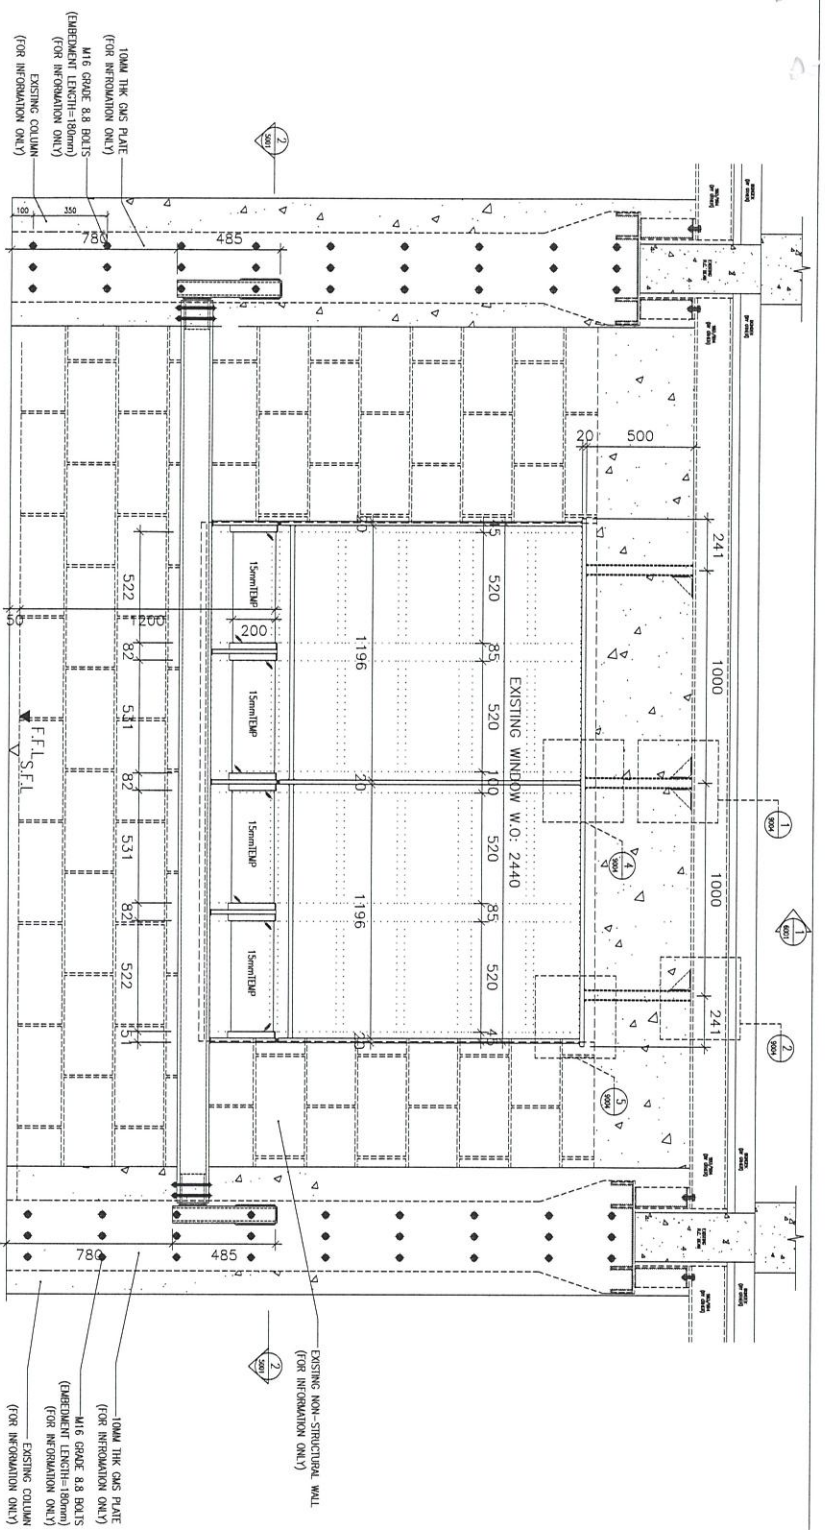

1 PART ELEV (TYPE A)
FOR EXISTING WINDOW(1.9,10,19,20)

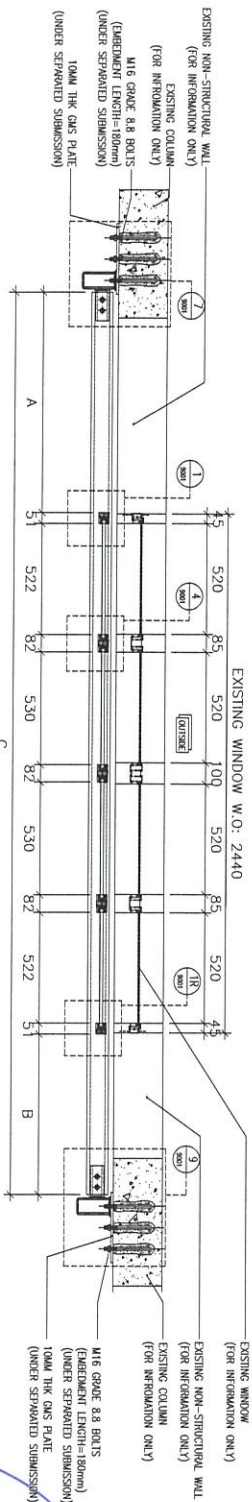

2 PART PLAN (TYPE A)
FOR EXISTING WINDOW(1.9,10,19,20)

WINDOW #	Area(m ²)	Blom(m)	Elem	LOCATION
1	385	1275	412	1/F
9	973	782	4212	1/F
10	978	1033	4463	1/F
19	1034	755	4240	2/F
20	839	976	4267	2/F

Handwritten blue circle containing the number 711.

B.L. REF :

ARCHITECT :
AGC
DESIGN LTD
CONTRACTOR :

STRUCTURAL ENGINEER :
Gammion
ARCHITECTURAL CONSULTING:
ARUP
MEINHARDT

NOTE :
1. ALL DIMENSIONS ARE IN mm.
2. ALL DIMENSIONS TO BE TAKEN FROM OUTSIDE.
3. ALL DIMENSIONS TO BE TAKEN ON SITE BEFORE FABRICATION.
4. ALL R.C. STRUCTURAL SHOWN ARE FOR INFORMATION ONLY.
LEGEND :
① - DETAIL MARK NO.
② - REEFER SHEET NO.

1. F.F.L. - FINISHED FLOOR LEVEL
2. S.F.L. - STRUCTURAL FLOOR LEVEL
3. ② - REVERSED LEVEL

DATE : 3 APRIL 2020 SCALE : 1:40
DRAWN BY : CF CHECKED BY : SAN
PROJECT : PROPOSED DEVELOPMENT AT KOWLOON INLAND, Lot Nos. 6035 R.P., 6036 R.P., 6037 R.P., 6038 R.P., AND Lot No. 6005
TITLE : PART ELEV / PART PLAN PROTECTIVE BARRIER AT CLOCK TOWER

MDI 美特经贸有限公司
510 Chea Kwo Ling Road, Kowloon
Tel: (852) 23489211-4 Fax: (852) 27777666
DWC NO. : J852-SB-PB-5001
REV. : F

