

工程指示 / 要求簡箋 ENGINEER INSTRUCTIONS(E.I.)

工程指示編號:	EI-8024	修改版本:	-
	HK-1271		
工程編號:	J 853	工程名稱:	延坪道 (第2期)
收件人:	生統/	發件人:	Jingo
工程項目:	Feature wall 飾線 鋁板加工圖地盤用 part 5.	日期:	8/7/2024

<input type="checkbox"/> 原合約工程包	<input type="checkbox"/> 原合約工程加 / 減脹 QT-	<input type="checkbox"/> 新工程報價 QT-
---------------------------------	--	------------------------------------

信件批核號碼/圖紙參考編號:	批核模具圖紙編號:
客戶指示附件:	管理內部批簽署:

<input type="checkbox"/> 初步鋁料 B.M.	<input type="checkbox"/> 加工拆圖, 然後生產	<input type="checkbox"/> 尺寸表
<input type="checkbox"/> 正式鋁料 B.M.	<input type="checkbox"/> 技術上資料/指示	<input type="checkbox"/> 報價
<input type="checkbox"/> 配件 B.M.	<input type="checkbox"/> 樣辦或貨品說明書	<input type="checkbox"/> 分判合約
<input type="checkbox"/> 其他:		

內容:

按派位圖分面包裝

完成上列要求日期 20/7/2024

國內

<input type="checkbox"/> 生產技術總監	<input type="checkbox"/> 連附件	<input type="checkbox"/> 技術部	<input type="checkbox"/> 連附件	<input type="checkbox"/> 生產部	<input type="checkbox"/> 連附件
<input type="checkbox"/> 採購部	<input type="checkbox"/> 連附件	<input checked="" type="checkbox"/> 生產統籌部	<input checked="" type="checkbox"/> 連附件	<input type="checkbox"/> 報關組	<input type="checkbox"/> 連附件
<input type="checkbox"/> 質檢部	<input type="checkbox"/> 連附件	<input type="checkbox"/> 會計部	<input type="checkbox"/> 連附件	<input type="checkbox"/> 機械設計部	<input type="checkbox"/> 連附件
<input type="checkbox"/> 香港辦	<input type="checkbox"/> 連附件	<input type="checkbox"/> 其他:			


香港

<input type="checkbox"/> 行政部	<input type="checkbox"/> 連附件	<input type="checkbox"/> 會計部	<input type="checkbox"/> 連附件	<input type="checkbox"/> 統籌部	<input type="checkbox"/> 連附件	<input type="checkbox"/> 工程部	<input type="checkbox"/> 連附件
<input type="checkbox"/> 採購部	<input type="checkbox"/> 連附件	<input type="checkbox"/> QS部	<input type="checkbox"/> 連附件	<input checked="" type="checkbox"/> 地盤管理	<input checked="" type="checkbox"/> 連附件	<input type="checkbox"/> 維修部	<input type="checkbox"/> 連附件

*發件人簽署:	*組別成員批核簽署: Jingo
傳遞編號:	項目經理簽署:

美特鋁質有限公司 MIDI Aluminium Fabricator Ltd.		工程號: J-853	計算: ming	日期:	2024.07.06		送呈:	JOE						
地盤名稱: 延坪路		核對:		日期:			副本:							
項目類別: 特征牆(2区)		批准:		日期:										
BM編號:	修改內容	鋁板圖號	鋁板名稱	顏色	A/C Code:	總V.F.:	總重量:	460.13						
序號	修改內容	鋁板圖號	鋁板名稱	顏色	A/C Code:	總V.F.:	總重量:	460.13						
				後備	實用	總重量	單件展開面積	總V.F.						
				數	面積	總重量	單件展開面積	總V.F.						
				積	平方米	平方米	平方米	平方米						
1		FW-T101	3mm厚铝板	EC-DG-D334232-ZD1 (SS-01)	2	0	2	13.385	0.823	1.646	0.823	1.646	0.823	1.646
2		FW-T102	3mm厚铝板	EC-DG-D334232-ZD1 (SS-01)	4	0	4	25.790	0.793	3.172	0.793	3.172	0.793	3.172
3		FW-T103	3mm厚铝板	EC-DG-D334232-ZD1 (SS-01)	1	0	1	6.693	0.823	0.823	0.823	0.823	0.823	0.823
4		FW-T104	3mm厚铝板	EC-DG-D334232-ZD1 (SS-01)	9	0	9	58.027	0.793	7.137	0.793	7.137	0.793	7.137
5		FW-T105	3mm厚铝板	EC-DG-D334232-ZD1 (SS-01)	1	0	1	6.693	0.823	0.823	0.823	0.823	0.823	0.823
6		FW-T106	3mm厚铝板	EC-DG-D334232-ZD1 (SS-01)	1	0	1	6.693	0.823	0.823	0.823	0.823	0.823	0.823
7		FW-T107	3mm厚铝板	EC-DG-D334232-ZD1 (SS-01)	4	0	4	25.790	0.793	3.172	0.793	3.172	0.793	3.172
8		FW-T108	3mm厚铝板	EC-DG-D334232-ZD1 (SS-01)	1	0	1	6.693	0.823	0.823	0.823	0.823	0.823	0.823
9		FW-T109	3mm厚铝板	EC-DG-D334232-ZD1 (SS-01)	1	0	1	6.447	0.793	0.793	0.793	0.793	0.793	0.793
10		FW-T110	3mm厚铝板	EC-DG-D334232-ZD1 (SS-01)	1	0	1	6.447	0.793	0.793	0.793	0.793	0.793	0.793
11		FW-T111	3mm厚铝板	EC-DG-D334232-ZD1 (SS-01)	1	0	1	3.322	0.409	0.409	0.409	0.409	0.409	0.409
12		FW-T112	3mm厚铝板	EC-DG-D334232-ZD1 (SS-01)	1	0	1	8.108	0.997	0.997	0.997	0.997	0.997	0.997
13		FW-T113	3mm厚铝板	EC-DG-D334232-ZD1 (SS-01)	1	0	1	6.447	0.793	0.793	0.793	0.793	0.793	0.793
14		FW-T114	3mm厚铝板	EC-DG-D334232-ZD1 (SS-01)	1	0	1	6.447	0.793	0.793	0.793	0.793	0.793	0.793
15		FW-T115	3mm厚铝板	EC-DG-D334232-ZD1 (SS-01)	1	0	1	8.743	1.075	1.075	1.075	1.075	1.075	1.075
16		FW-T201	3mm厚铝板	EC-DG-D334232-ZD1 (SS-01)	2	0	2	5.129	0.315	0.631	0.315	0.631	0.315	0.631
17		FW-T202	3mm厚铝板	EC-DG-D334232-ZD1 (SS-01)	4	0	4	9.879	0.304	1.215	0.304	1.215	0.304	1.215
18		FW-T203	3mm厚铝板	EC-DG-D334232-ZD1 (SS-01)	1	0	1	2.565	0.315	0.315	0.315	0.315	0.315	0.315
19		FW-T204	3mm厚铝板	EC-DG-D334232-ZD1 (SS-01)	9	0	9	22.203	0.303	2.731	0.303	2.731	0.303	2.731
20		FW-T205	3mm厚铝板	EC-DG-D334232-ZD1 (SS-01)	1	0	1	2.562	0.315	0.315	0.315	0.315	0.315	0.315
21		FW-T206	3mm厚铝板	EC-DG-D334232-ZD1 (SS-01)	1	0	1	2.563	0.315	0.315	0.315	0.315	0.315	0.315
22		FW-T207	3mm厚铝板	EC-DG-D334232-ZD1 (SS-01)	4	0	4	9.873	0.304	1.214	0.304	1.214	0.304	1.214

美特鋁質有限公司 MIDI Aluminium Fabricator Ltd.		工程號: J-853	計算:	ming	日期:	2024.07.06		送呈:	JOE	
地盤名稱: 延坪路		核對:			日期:			副本:		
項目類別: 特征牆(2区)		批准:			日期:					
BM編號:	修改內容	鋁板圖號	鋁板名稱	顏色	實用	後備	56.375		總重量:	460.13
序號	修改內容	鋁板圖號	鋁板名稱	顏色	實用	後備	單件展開面積	總展開面積	單件V.F.	總V.F.
							平方米		平方米	
23		FW-T208	3mm厚鋁板	EC-DG-D334232-ZD1 (SS-01)	1	0	0.315	0.315	0.315	0.315
24		FW-T209	3mm厚鋁板	EC-DG-D334232-ZD1 (SS-01)	1	0	0.304	0.304	0.081	0.081
25		FW-T210	3mm厚鋁板	EC-DG-D334232-ZD1 (SS-01)	1	0	0.353	0.353	0.353	0.353
26		FW-T211	3mm厚鋁板	EC-DG-D334232-ZD1 (SS-01)	1	0	0.158	0.158	0.158	0.158
27		FW-T212	3mm厚鋁板	EC-DG-D334232-ZD1 (SS-01)	1	0	0.386	0.386	0.386	0.386
28		FW-T213	3mm厚鋁板	EC-DG-D334232-ZD1 (SS-01)	1	0	0.307	0.307	0.307	0.307
29		FW-T214	3mm厚鋁板	EC-DG-D334232-ZD1 (SS-01)	1	0	0.307	0.307	0.307	0.307
30		FW-T215	3mm厚鋁板	EC-DG-D334232-ZD1 (SS-01)	1	0	0.841	0.841	0.841	0.841
31		FW-T301	3mm厚鋁板	EC-DG-D334232-ZD1 (SS-01)	2	0	0.811	1.622	0.811	1.622
32		FW-T302	3mm厚鋁板	EC-DG-D334232-ZD1 (SS-01)	4	0	0.781	3.124	0.781	3.124
33		FW-T303	3mm厚鋁板	EC-DG-D334232-ZD1 (SS-01)	1	0	0.811	0.811	0.811	0.811
34		FW-T304	3mm厚鋁板	EC-DG-D334232-ZD1 (SS-01)	9	0	0.780	7.021	0.780	7.021
35		FW-T305	3mm厚鋁板	EC-DG-D334232-ZD1 (SS-01)	1	0	0.810	0.810	0.810	0.810
36		FW-T306	3mm厚鋁板	EC-DG-D334232-ZD1 (SS-01)	1	0	0.811	0.811	0.811	0.811
37		FW-T307	3mm厚鋁板	EC-DG-D334232-ZD1 (SS-01)	4	0	0.781	3.122	0.781	3.122
38		FW-T308	3mm厚鋁板	EC-DG-D334232-ZD1 (SS-01)	1	0	0.811	0.811	0.811	0.811
39		FW-T309	3mm厚鋁板	EC-DG-D334232-ZD1 (SS-01)	1	0	0.781	0.781	0.781	0.781
40		FW-T310	3mm厚鋁板	EC-DG-D334232-ZD1 (SS-01)	1	0	0.908	0.908	0.908	0.908
41		FW-T311	3mm厚鋁板	EC-DG-D334232-ZD1 (SS-01)	1	0	0.409	0.409	0.409	0.409
42		FW-T312	3mm厚鋁板	EC-DG-D334232-ZD1 (SS-01)	1	0	0.997	0.997	0.997	0.997
43		FW-T313	3mm厚鋁板	EC-DG-D334232-ZD1 (SS-01)	1	0	0.793	0.793	0.793	0.793
44		FW-T314	3mm厚鋁板	EC-DG-D334232-ZD1 (SS-01)	1	0	0.793	0.793	0.793	0.793

 <b>美特鋁質</b> 有限公司 MIDI Aluminium Fabricator Ltd.		工程號:	J-853	計算:	ming	日期:	2024.07.06		送呈:	JOE			
地盤名稱:		J-853 廷坪路		核對:		日期:			副本:				
項目類別:		特征牆(2区)		批准:		日期:							
BM編號:		修改版次:		A/C Code:		總V.F.:	56.375		總重量:	460.13			
序號	修改內容	鋁板圖號	鋁板名稱	顏色	實用	後備	總數	總重量	單件展開面積	單件V.F.	總V.F.		
								平方米	平方米	平方米	圖紙編號		
					總計:	89	0	89	460	28	57	28	56

PROJECT: YIN PING ROAD KOWLOON FEATURE WALL (PHASE 2)

COLOUR: EC-DG-D334232-ZD1(SS-01)


MARK. NO.:

COATING: PVF2

MATERIAL: 3mm鋁板

QTY.:




REV.	CHECKED BY	PART NUMBER	Dim. A	Dim. B	Dim. C	Dim. D	Dim. E	Dim. F	Dim. G	Dim. H	QTY.	Inv. Code	ASSEMBLE ON PARTS	地盤用
-	-	FW-T101	-	-	-	-	-	-	-	-	2	-	-	用A3紙打印

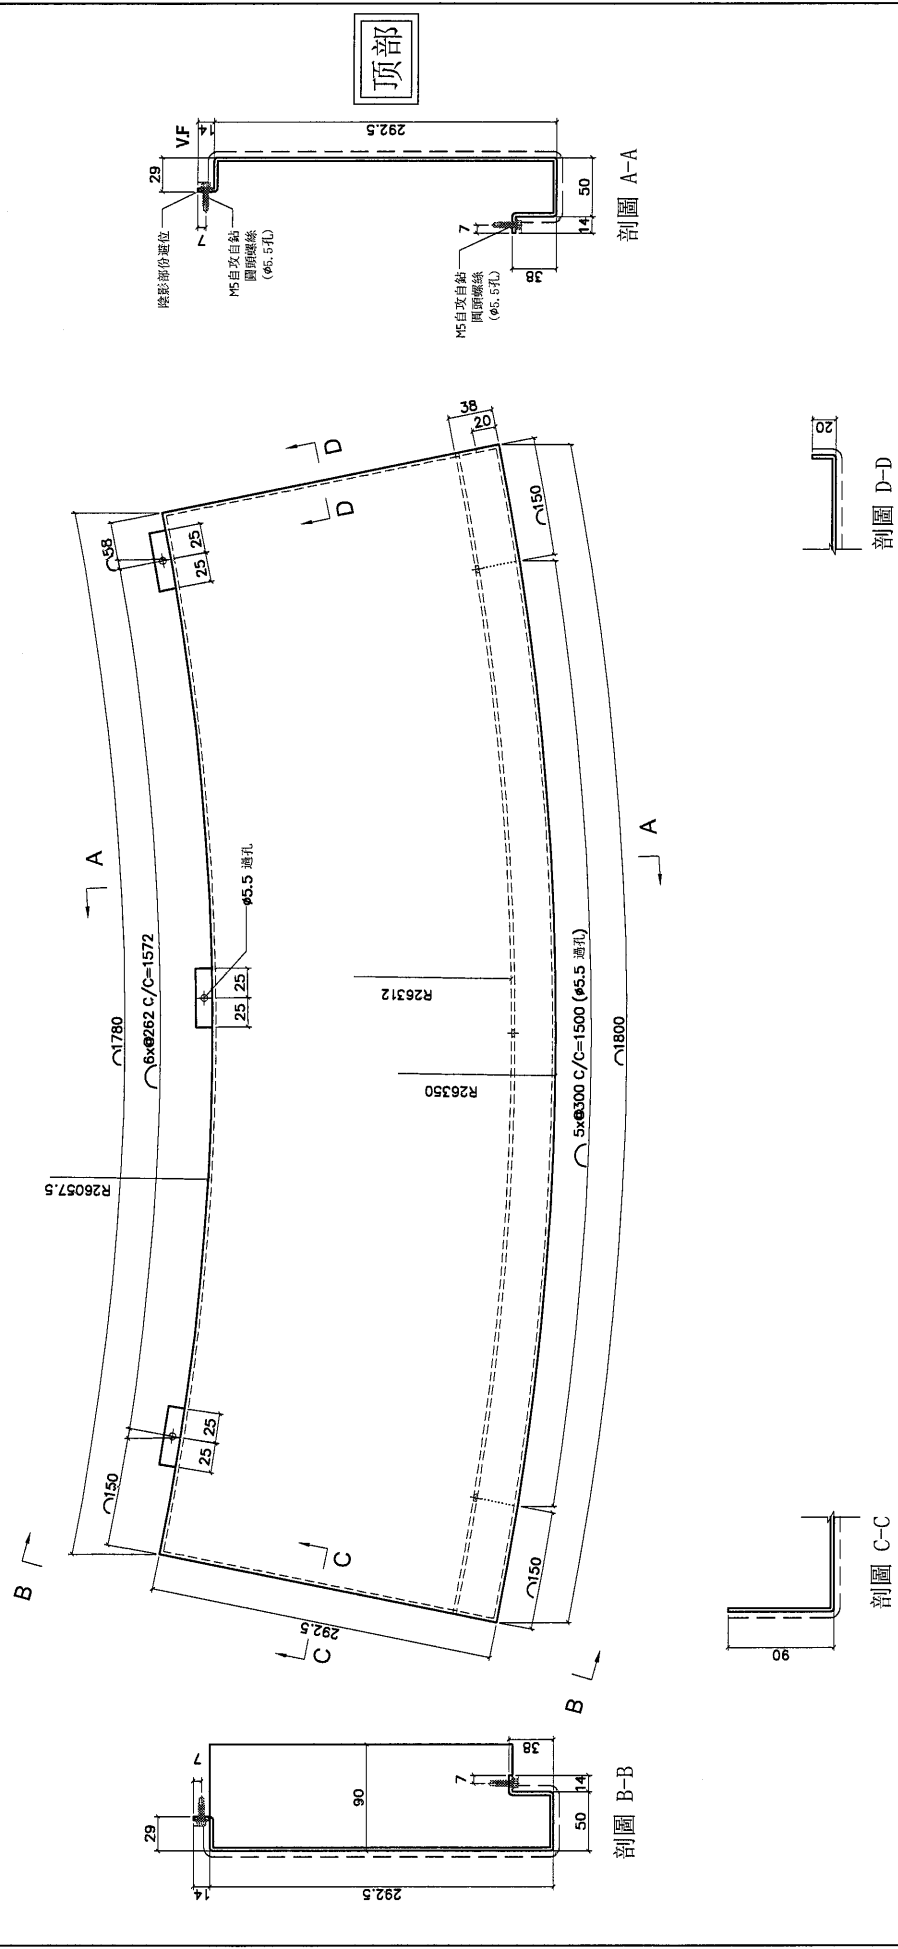

DWG. NO.	REV.	SCALE	DATE	DRAWN BY	APPROVED BY
FW-T101	-	-	06-07-2024	-	-


PROJECT		YIN PING ROAD KOWLOON FEATURE WALL (PHASE 2)				MATERIAL		3mm鋁板		COATING		PVF2		COLOUR		EC-DG-D334232-ZD1(SS-01)		MARK. NO.		-		QTY.		-	
---------	--	--	--	--	--	----------	--	-------	--	---------	--	------	--	--------	--	--------------------------	--	-----------	--	---	--	------	--	---	--

REV.	CREATED BY	PART NUMBER	Dim. A	Dim. B	Dim. C	Dim. D	Dim. E	Dim. F	Dim. G	Dim. H	QTY.	Inv. Code	ASSEMBLE ON PARTS									
-	-	FW-T102	-	-	-	-	-	-	-	-	4	-	地盤用									
													用A3紙打印									

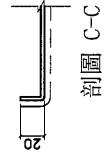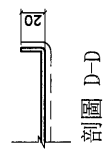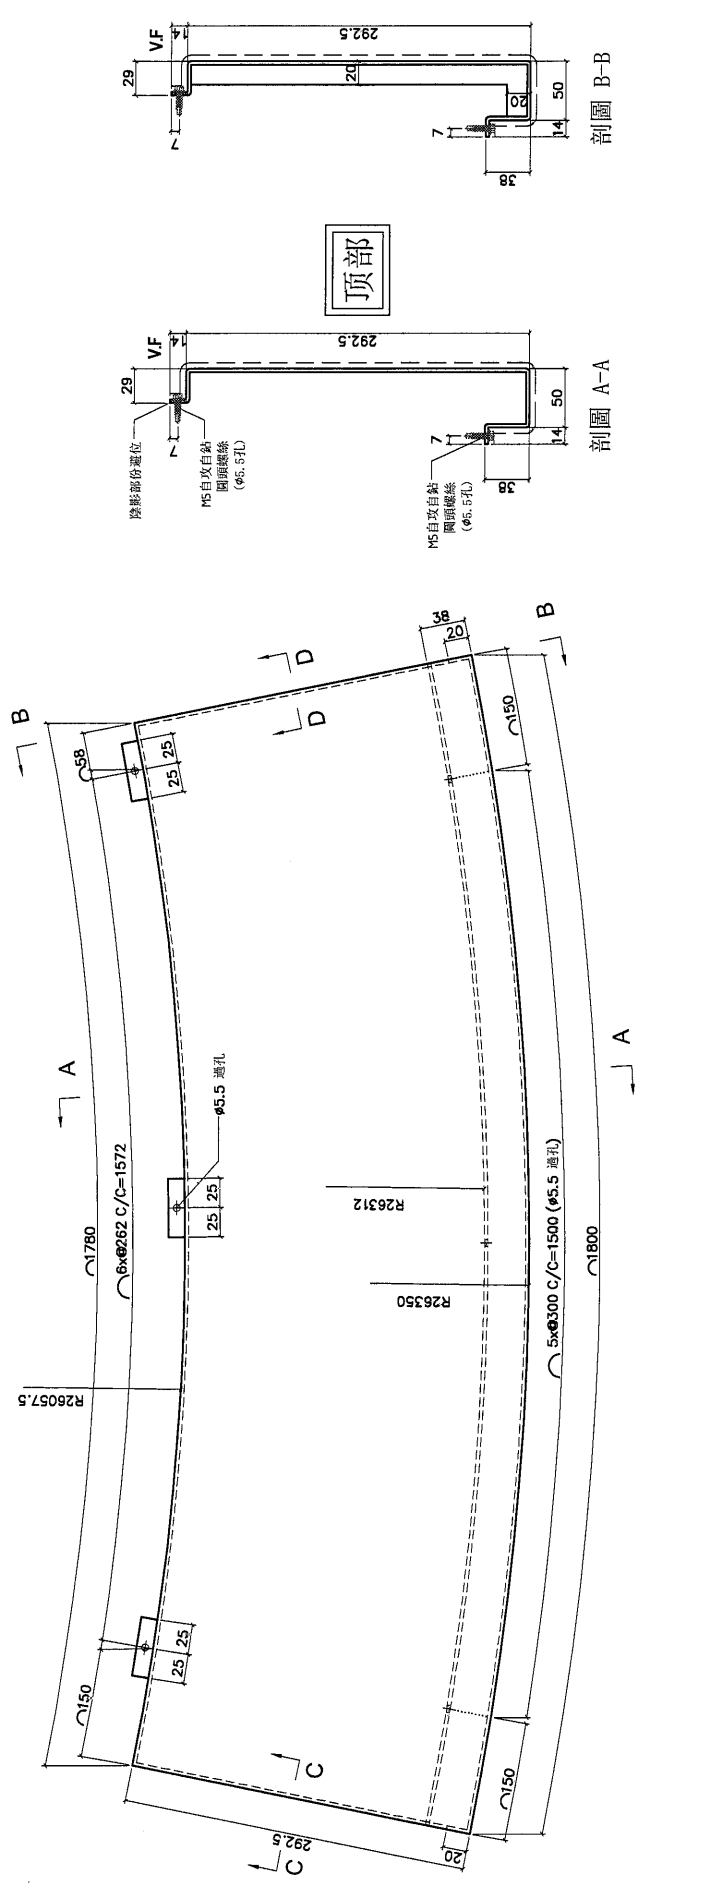


DWG. NO.	FW-T102	REV.	-	SCALE	-	DATE	06-07-2024	DRAWN BY	-	APPROVED BY	-
----------	---------	------	---	-------	---	------	------------	----------	---	-------------	---

PROJECT		YIN PING ROAD KOWLOON FEATURE WALL (PHASE 2)		MATERIAL		3mm鋅板		COATING		PVF2		COLOUR		EC-DG-D334232-ZD1(SS-01)		MARK. NO.		-		QTY.		-	
REV.	CHECKED BAR BY	PART NUMBER	Dim. A	Dim. B	Dim. C	Dim. D	Dim. E	Dim. F	Dim. G	Dim. H	QTY.	Inv. Code	ASSEMBLE ON PARTS										
-	-	FW-T103	-	-	-	-	-	-	-	-	1	-	地盤用										
用A3紙打印																							

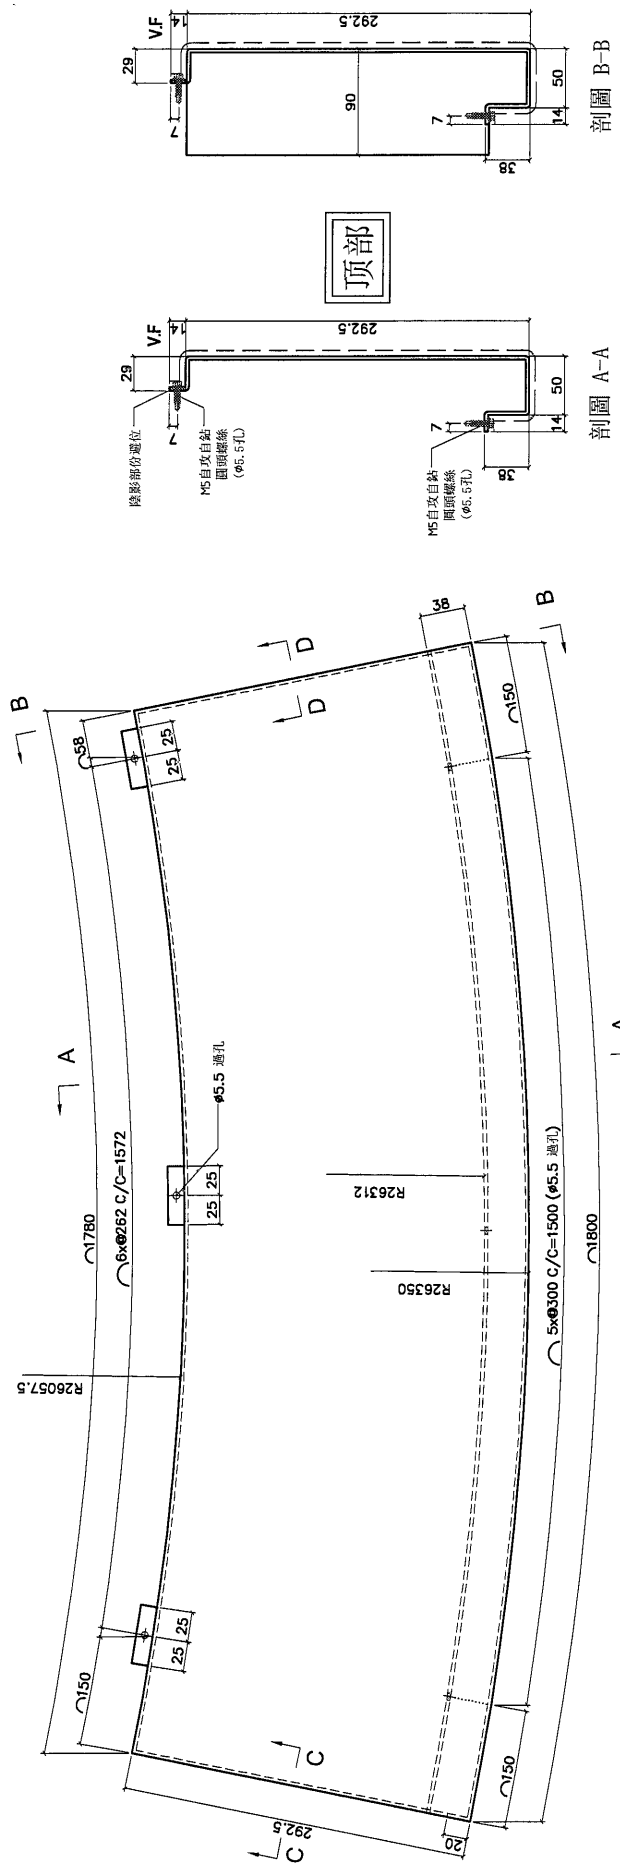


剖面 A-A

剖面 B-B

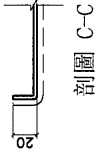





剖面 C-C

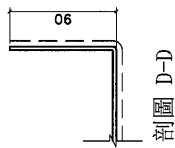

剖面 D-D

DWG. NO.	FW-T103	REV.	-	SCALE	-	DATE	06-07-2024	DRAWN BY	-	APPROVED BY	-
----------	---------	------	---	-------	---	------	------------	----------	---	-------------	---

PROJECT		YIN PING ROAD KOWLOON FEATURE WALL (PHASE 2)			MATERIAL			3mm鋁板			COATING			PVF2			COLOUR			EC-DG-D334232-ZD1(SS-01)			MARK. NO.			-			QTY.			-		
REV.	CHECKED BY	PART NUMBER	Dim. A	Dim. B	Dim. C	Dim. D	Dim. E	Dim. F	Dim. G	Dim. H	QTY.	Inv. Code	ASSEMBLE ON PARTS																					
-		FW-T104	-	-	-	-	-	-	-	-	9		<div style="border: 1px solid black; padding: 2px; display: inline-block;">地盤用</div> <div style="border: 1px solid black; padding: 2px; display: inline-block;">用A3紙打印</div>																					

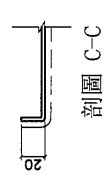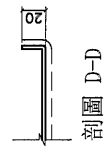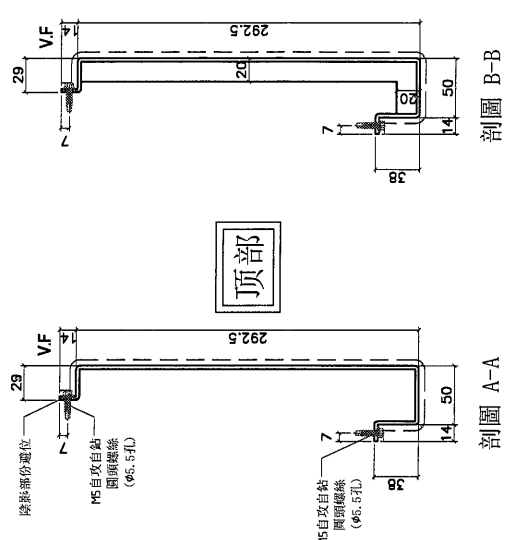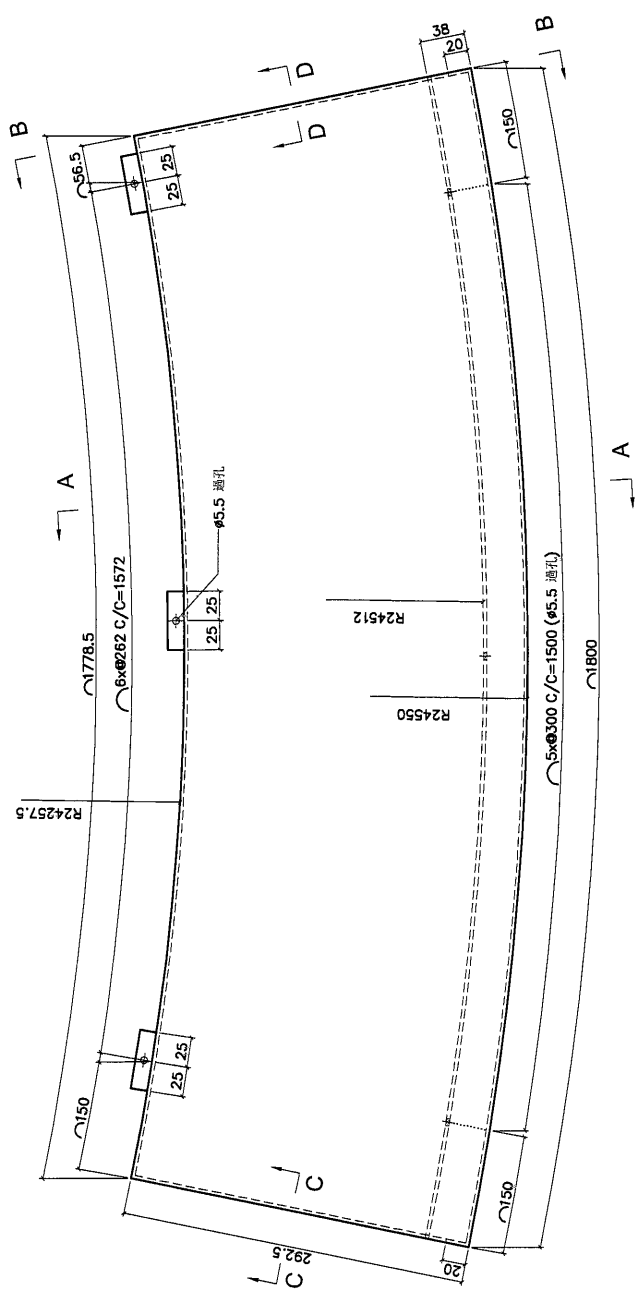


DWG. NO.	FW-T104	REV.	-	SCALE	-	DATE	06-07-2024	DRAWN BY	-	APPROVED BY	-
----------	---------	------	---	-------	---	------	------------	----------	---	-------------	---

PROJECT: YIN PING ROAD KOWLOON FEATURE WALL (PHASE 2) MATERIAL: 3mm鋁板 COATING: PVF2 MARK. NO. EC-DG-D334232-ZD1(SS-01) QTY. -

REV.	CHECKED BY	PART NUMBER	Dim. A	Dim. B	Dim. C	Dim. D	Dim. E	Dim. F	Dim. G	Dim. H	QTY.	Inv. Code	ASSEMBLE ON PARTS
-	-	FW-T105	-	-	-	-	-	-	-	-	1	-	地盤用

用A3紙打印



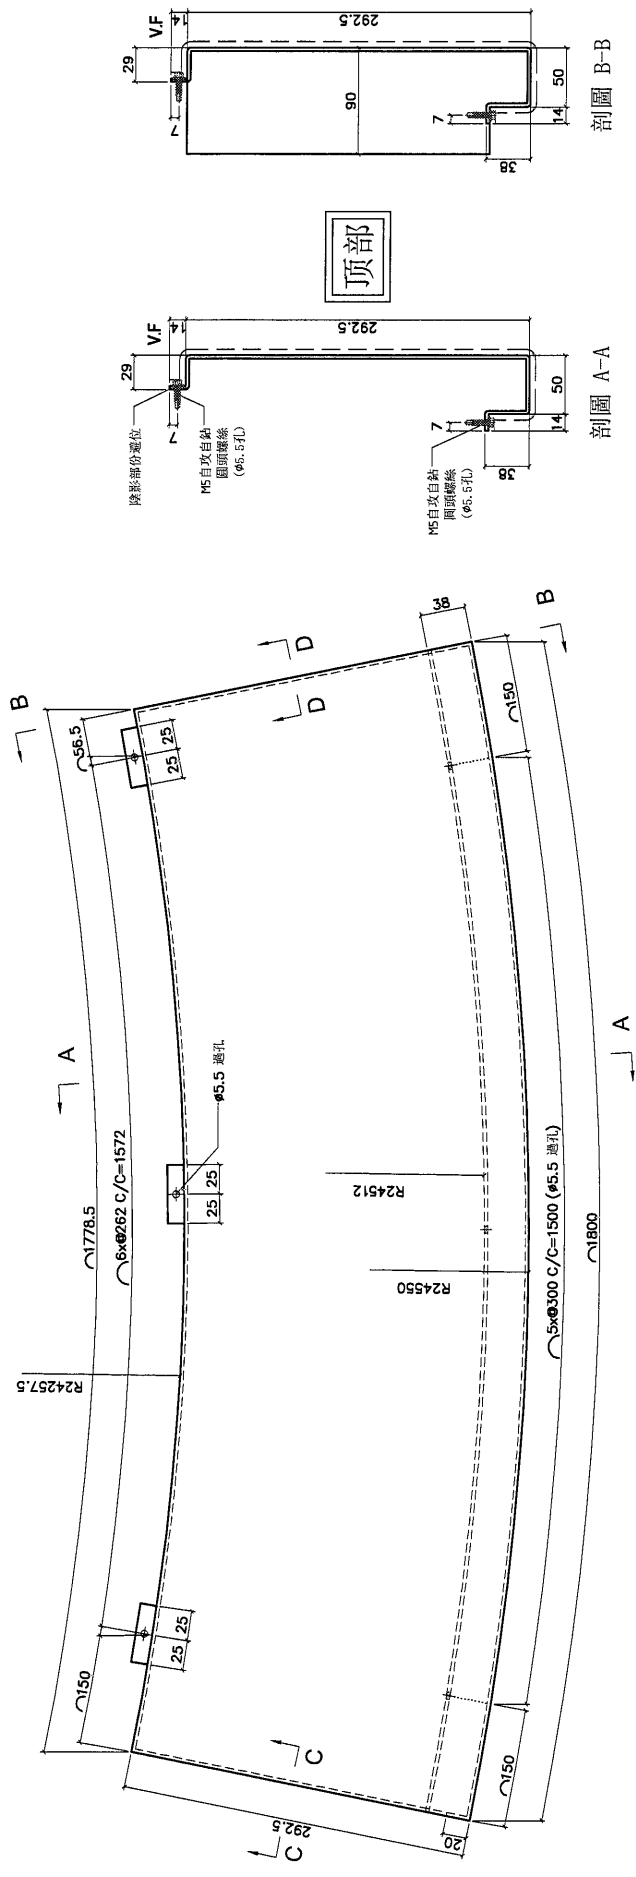


DWG. NO. FW-T105 DATE 06-07-2024 REV. - SCALE - DRAWN BY - APPROVED BY -

PROJECT: YIN PING ROAD KOWLOON FEATURE WALL (PHASE 2) MATERIAL: 3mm鋁板 COATING: PVF2 MARK. NO.: EC-DG-D334232-ZD1(SS-01) QTY.: -

REV.	CHECKED BY	PART NUMBER	Dim. A	Dim. B	Dim. C	Dim. D	Dim. E	Dim. F	Dim. G	Dim. H	QTY.	Inv. Code	ASSEMBLE ON PARTS
-	-	FW-T106	-	-	-	-	-	-	-	-	1	-	地盤用

用A3紙打印

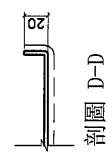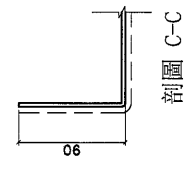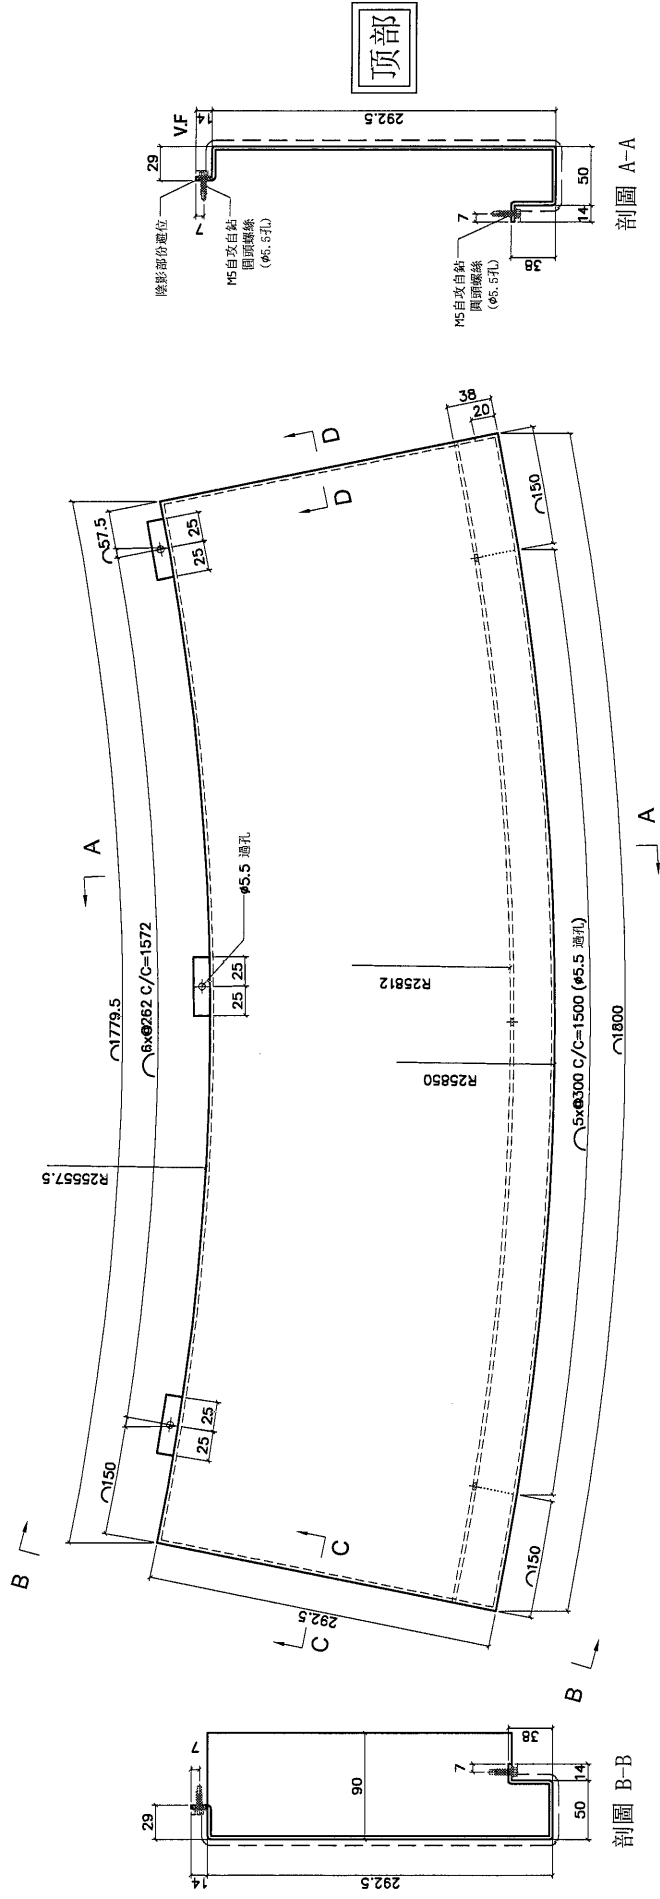

剖面 B-B

剖面 A-A


DWG. NO. FW-T106	REV. -	SCALE -	DATE 06-07-2024	DRAWN BY -	APPROVED BY -
------------------	--------	---------	-----------------	------------	---------------

PROJECT: YIN PING ROAD KOWLOON FEATURE WALL (PHASE 2) MATERIAL: 3mm鋁板 COATING: PVF2 MARK. NO.: EC-DG-D334232-ZD1(SS-01) QTY.: -

REV.	CHECKED BY	PART NUMBER	Dim. A	Dim. B	Dim. C	Dim. D	Dim. E	Dim. F	Dim. G	Dim. H	QTY.	Inv. Code	ASSEMBLE ON PARTS
-	-	FW-T107	-	-	-	-	-	-	-	-	4	-	ASSEMBLE ON PARTS


地盤用

用A3紙打印

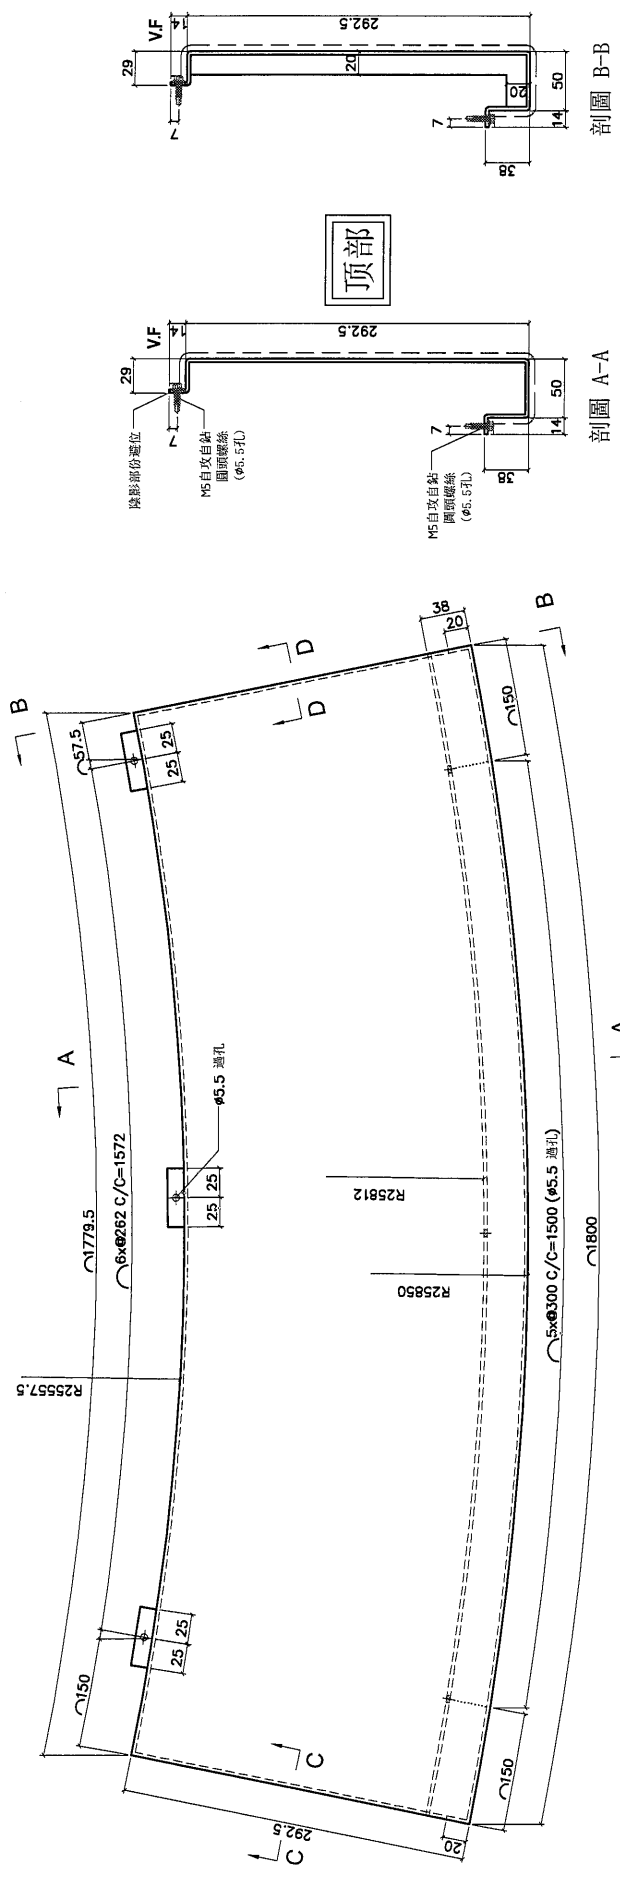


剖面 A-A

剖面 B-B

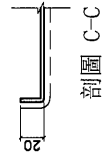

剖面 C-C

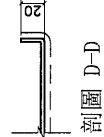


剖面 D-D

DWG. NO.	REV.	SCALE	DATE	APPROVED BY
FW-T107	-	-	06-07-2024	-

PROJECT: YIN PING ROAD KOWLOON FEATURE WALL (PHASE 2) MATERIAL: 3mm鋁板 COATING: PVF2 MARK. NO.: EC-DG-D334232-ZD1(SS-01) QTY.: -


REV.	CHECKED BY	PART NUMBER	Dim. A	Dim. B	Dim. C	Dim. D	Dim. E	Dim. F	Dim. G	Dim. H	QTY.	Inv. Code	ASSEMBLE ON PARTS
-	-	FW-T108	-	-	-	-	-	-	-	-	1	-	地盤用

用A3紙打印

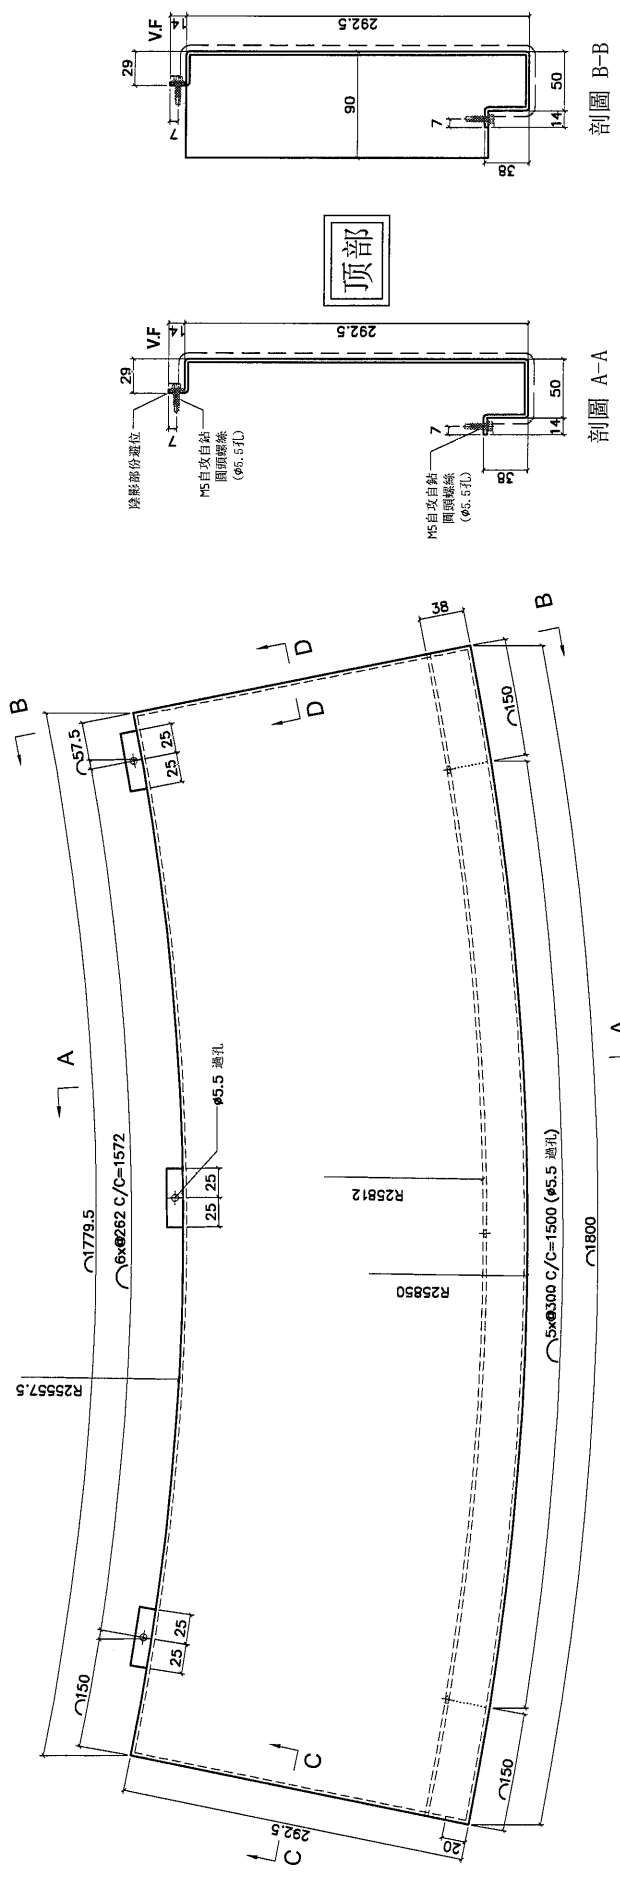


剖面 A-A


剖面 B-B

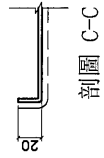

剖面 C-C

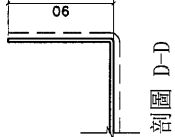


剖面 D-D

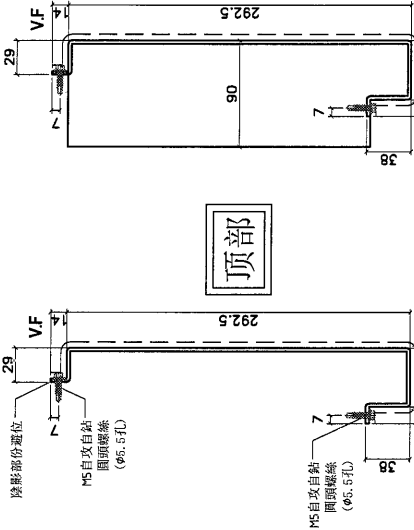

DWG. NO. FW-T108	REV. -	SCALE -	DATE 06-07-2024	DRAWN BY -	APPROVED BY -
------------------	--------	---------	-----------------	------------	---------------


PROJECT: YIN PING ROAD KOWLOON FEATURE WALL (PHASE 2) MATERIAL: 3mm鋅板 COATING: PVF2 MARK. NO.: EC-DG-D334232-ZD1(SS-01) QTY.: -

REV.	CHECKED BY	PART NUMBER	Dim. A	Dim. B	Dim. C	Dim. D	Dim. E	Dim. F	Dim. G	Dim. H	QTY.	Inv. Code	ASSEMBLE ON PARTS
-	-	FW-T109	-	-	-	-	-	-	-	-	1	-	地盤用
用A3紙打印													

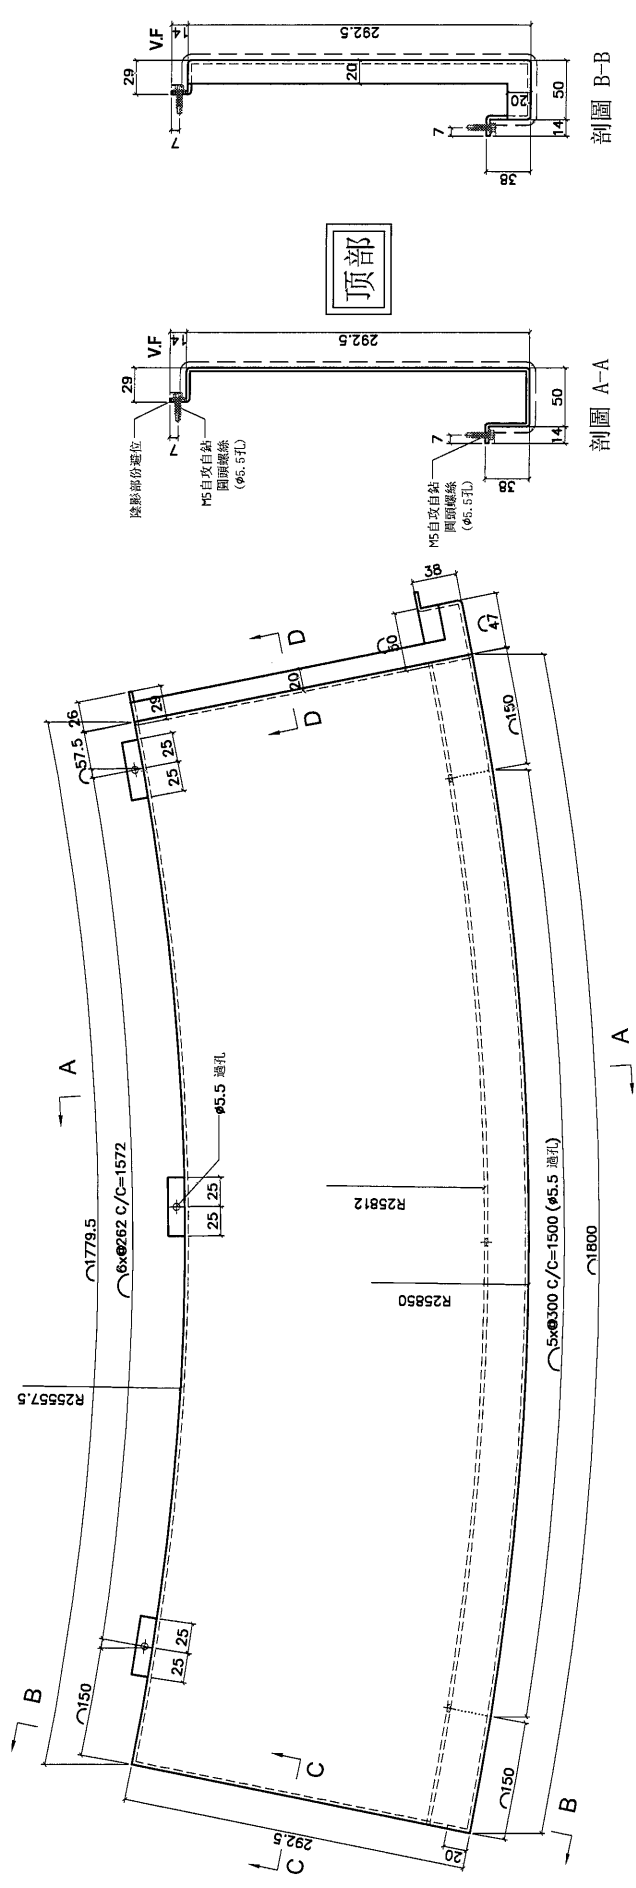


剖面 A-A

剖面 B-B

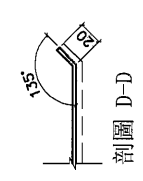

剖面 D-D

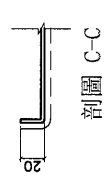

剖面 C-C





DWG. NO.: FW-T109 DATE: 06-07-2024 REV.: - SCALE: - DRAWN BY: - APPROVED BY: -



PROJECT: YIN PING ROAD KOWLOON FEATURE WALL (PHASE 2) MATERIAL: 3mm鋅板 COATING: PVF2 MARK. NO.: EC-DG-D334232-ZD1(SS-01) QTY.: -

REV.	CHANGED BY	PART NUMBER	Dim. A	Dim. B	Dim. C	Dim. D	Dim. E	Dim. F	Dim. G	Dim. H	QTY.	Inv. Code	ASSEMBLE ON PARTS
-	-	FW-T111	-	-	-	-	-	-	-	-	1	-	ASSEMBLE ON PARTS

地盤用  
用A3紙打印

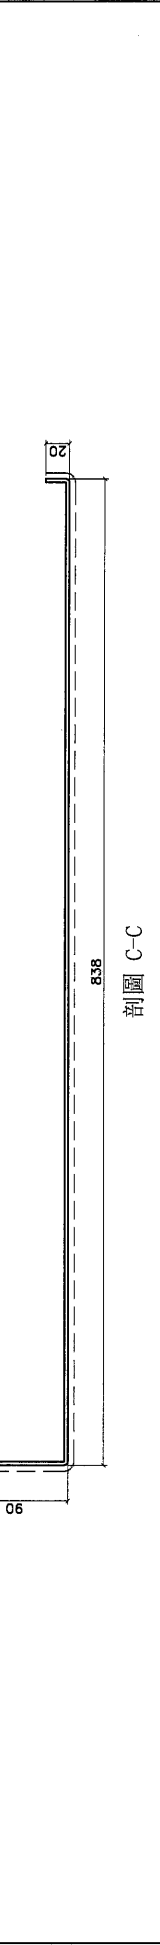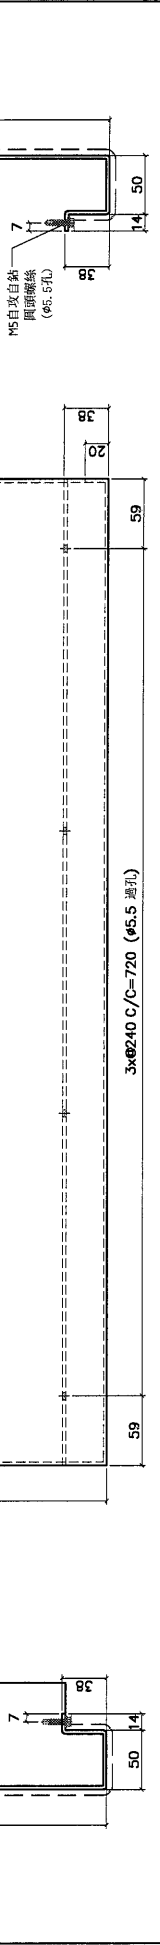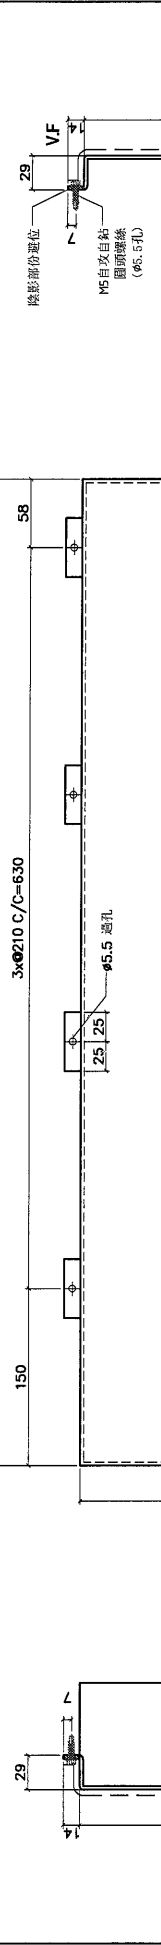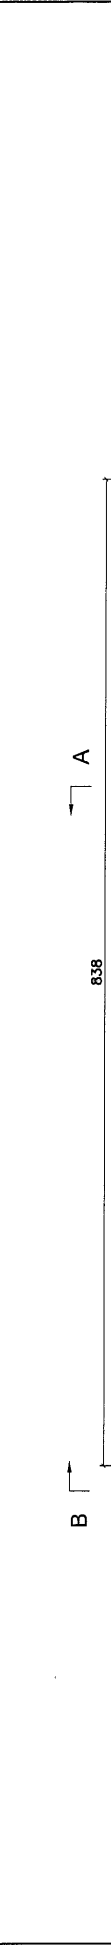

DWG. NO.:	FW-T111	REV.:	-	SCALE:	-	DATE:	06-07-2024	DRAWN BY:	-	APPROVED BY:	-
-----------	---------	-------	---	--------	---	-------	------------	-----------	---	--------------	---



PROJECT: YIN PING ROAD KOWLOON FEATURE WALL (PHASE 2) MATERIAL: 3mm鋁板 COLOUR: EC-DG-D334232-ZD1(SS-01) MARK. NO. --- QTY. ---

REV.	CHECKED DATE BY	PART NUMBER	Dim. A	Dim. B	Dim. C	Dim. D	Dim. E	Dim. F	Dim. G	Dim. H	QTY.	Inv. Code	ASSEMBLE ON PARTS
-		FW-T112	-	-	-	-	-	-	-	-	1		ASSEMBLE ON PARTS

地盤用

用A3紙打印

注：現場實尺

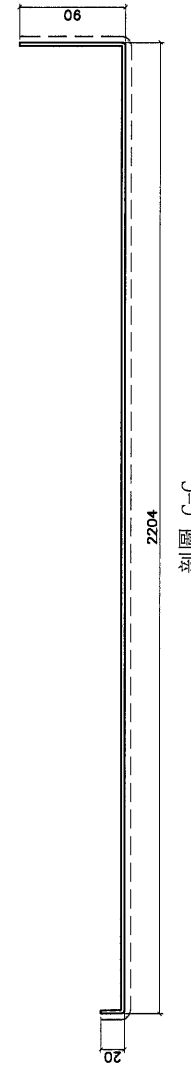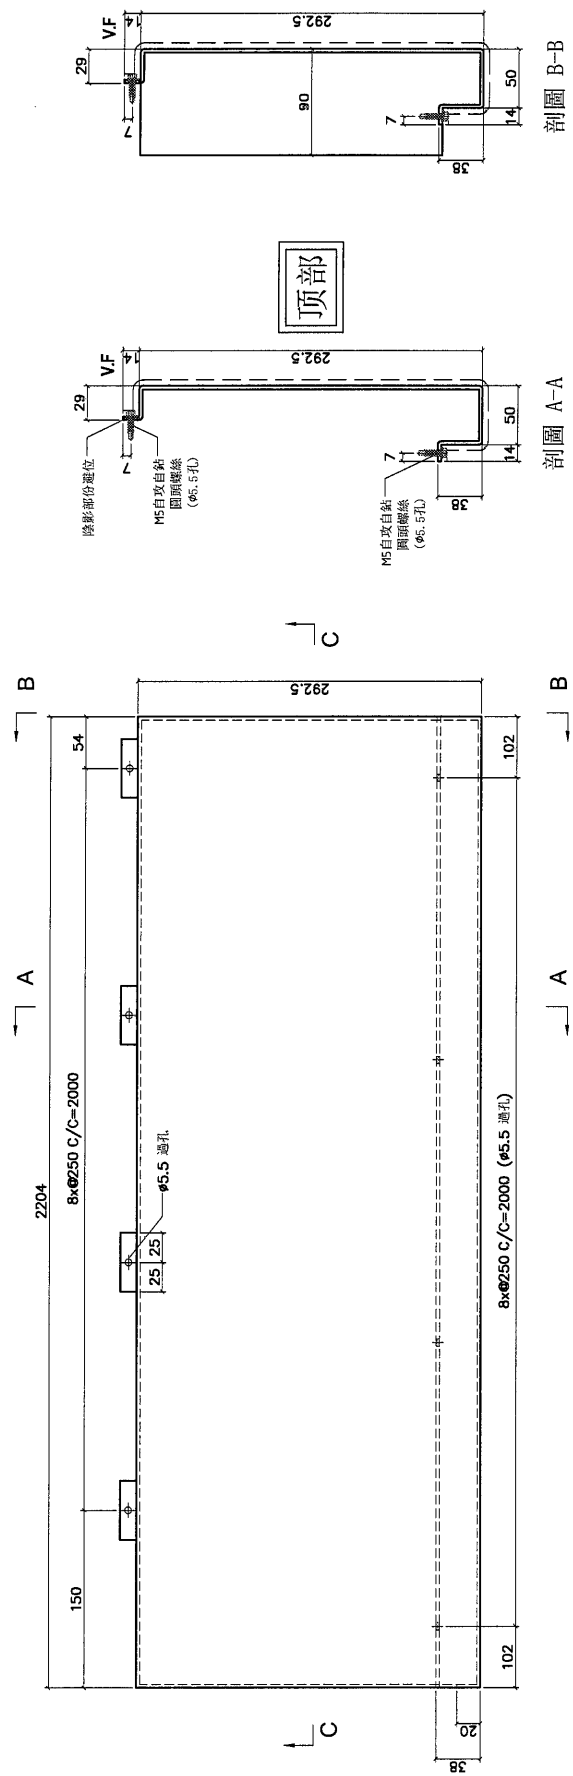

DWG. NO.	REV.	SCALE	DATE	DATE	DATE	DATE
FW-T112	-	-	06-07-2024			

APPROVED BY

DRAWN BY

DATE

SCALE

REV.

DWG. NO.

FW-T112

DATE

DATE

PROJECT: YIN PING ROAD KOWLOON FEATURE WALL (PHASE 2)


REV.	CHECKED BY	PART NUMBER	Dim. A	Dim. B	Dim. C	Dim. D	Dim. E	Dim. F	Dim. G	Dim. H	QTY.	Inv. Code	COATING	MARK. NO.	QTY.
-	-	FW-T113	-	-	-	-	-	-	-	-	1	-	PVF2	EC-DG-D334232-ZD1(SS-01)	-

MATERIAL: 3mm 鋁板

ASSEMBLE ON PARTS

地盤用

用A3紙打印

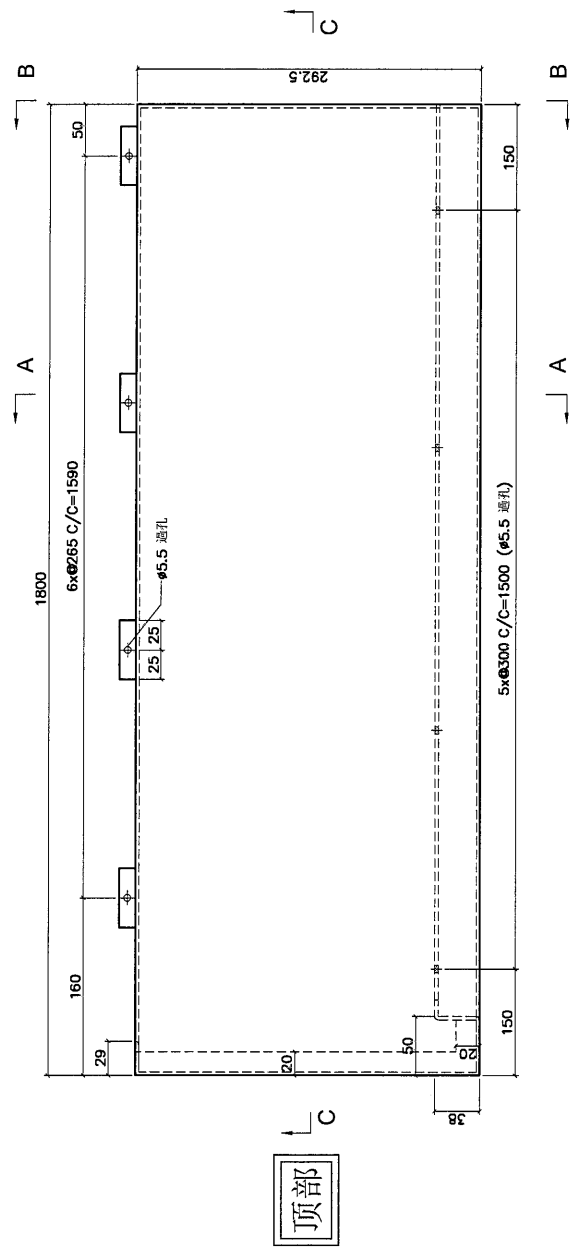

剖面 A-A

剖面 B-B

剖面 C-C

MS 自攻自黏 圓頭螺絲 (#6.5 FL)

陰影部份運位

292.5

29

VF

7

14

50

1.4

58

20

1800

5x#300 C/C=1500 (#5.5 通孔)

6x#265 C/C=1590

160

25

25

φ5.5 通孔

50

150

1800

20

5.5

2

1800

剖面 C-C

REV. -

SCALE -

DATE 06-07-2024

DRAWN BY -

APPROVED BY -

DWG. NO. FW-T113



PROJECT: YIN PING ROAD KOWLOON FEATURE WALL (PHASE 2)

MARK. NO.	COLOUR	COATING	MATERIAL	QTY.
-	EC-DG-D334232-ZD1(SS-01)	PVF2	3mm鋁板	-

ASSEMBLE ON PARTS




REV.	CHECKED BY	PART NUMBER	Dim. A	Dim. B	Dim. C	Dim. D	Dim. E	Dim. F	Dim. G	Dim. H	QTY.	Inv. Code
-	-	FW-T114	-	-	-	-	-	-	-	-	1	-

地盤用  
用A3紙打印

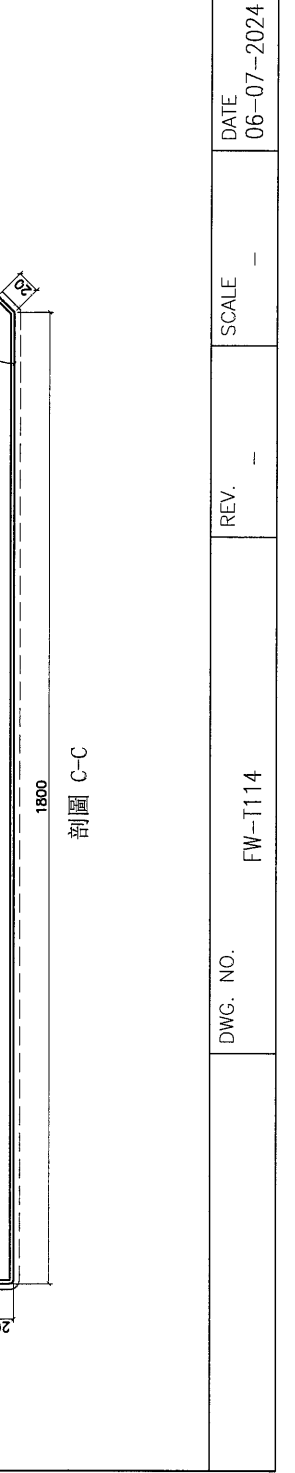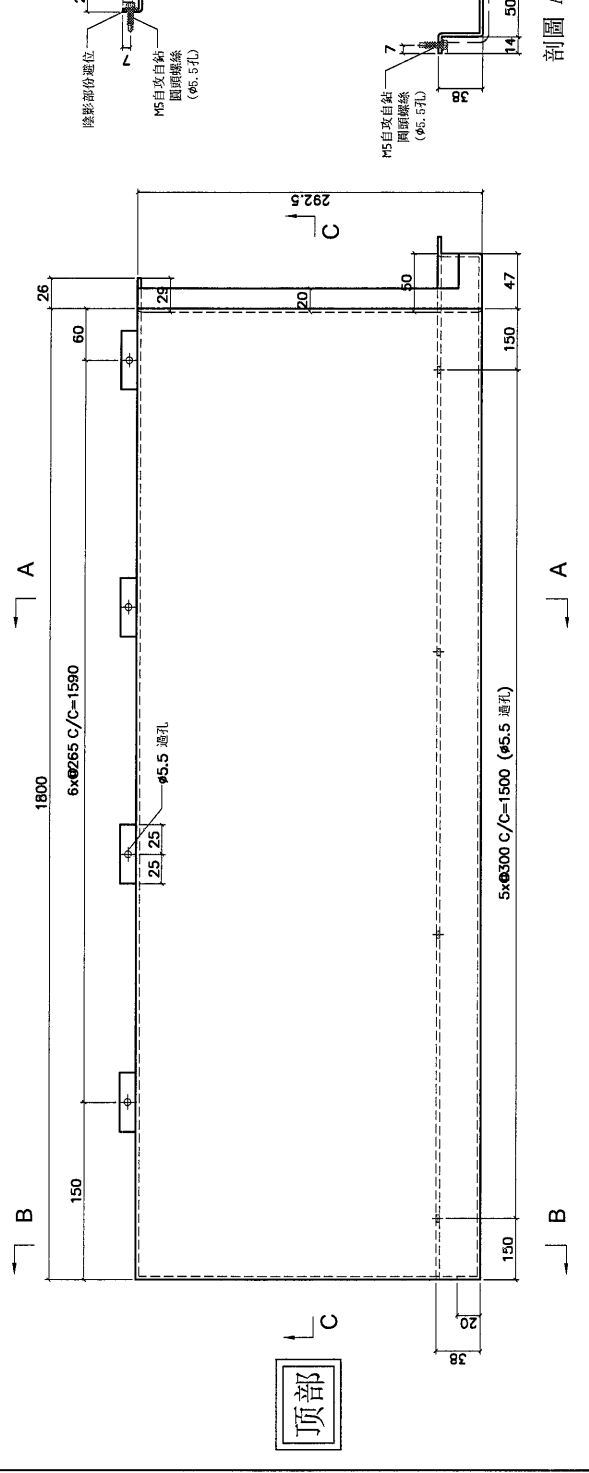

DWG. NO.	REV.	SCALE	DATE	DRAWN BY	APPROVED BY
FW-T114	-	-	06-07-2024	-	-

PROJECT		YIN PING ROAD KOWLOON FEATURE WALL (PHASE 2)			MATERIAL		3mm鋁板		COATING		PVF2		COLOUR		EC-DG-D334232-ZD1(SS-01)		MARK. NO.		-		QTY.		-	
REV.	CHECKED BY	PART NUMBER	Dim. A	Dim. B	Dim. C	Dim. D	Dim. E	Dim. F	Dim. G	Dim. H	QTY.	Inv. Code	ASSEMBLE ON PARTS											
-		FW-T115	-	-	-	-	-	-	-	-	1		法：現場量尺											
																						地盤用		
																						用A3紙打印		

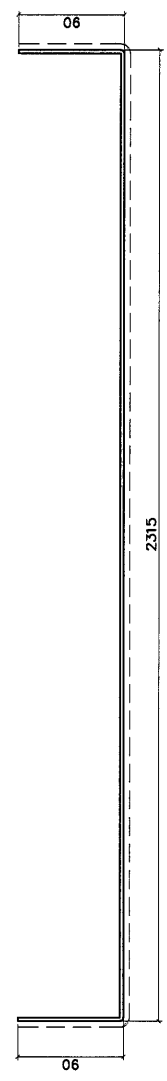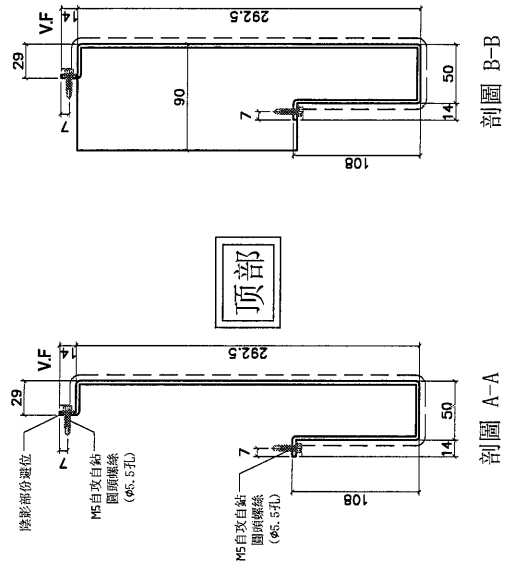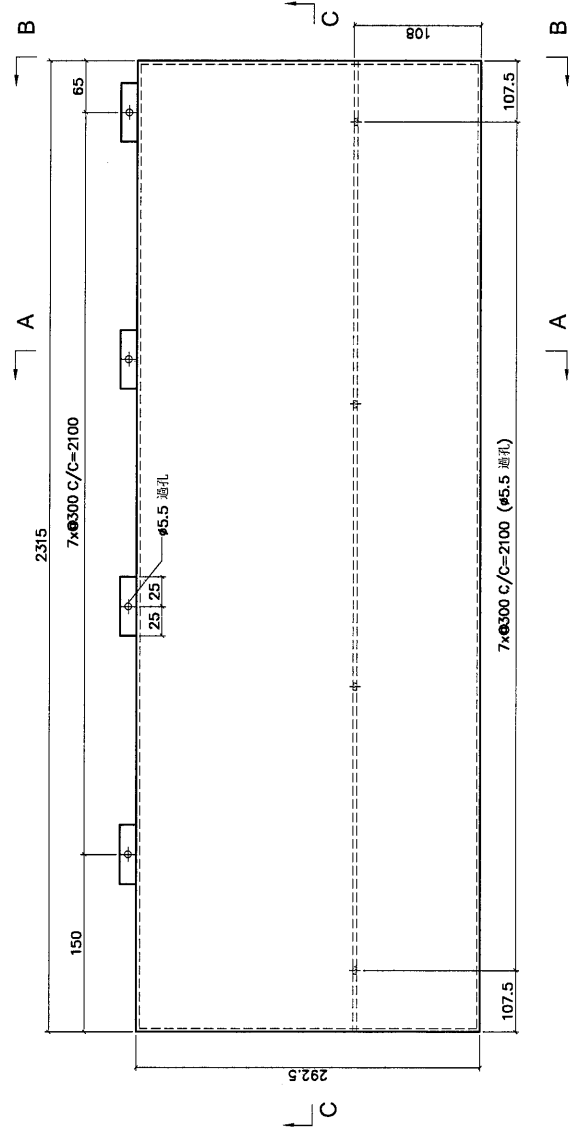

剖面 C-C

DWG. NO.	FW-T115	REV.	-	SCALE	-	DATE	06-07-2024	DRAWN BY	-	APPROVED BY	-
----------	---------	------	---	-------	---	------	------------	----------	---	-------------	---



PROJECT: YIN PING ROAD KOWLOON FEATURE WALL (PHASE 2)

MARK. NO.	COLOUR	COATING	MATERIAL	QTY.
-	EC-DG-D334232-ZD1(SS-01)	PVF2	3mm鋅板	-


ASSEMBLE ON PARTS

REV.	PART NUMBER	Dim. A	Dim. B	Dim. C	Dim. D	Dim. E	Dim. F	Dim. G	Dim. H	QTY.	Inv. Code
-	FW-T201	-	-	-	-	-	-	-	-	2	-


地盤用  
用A3紙打印

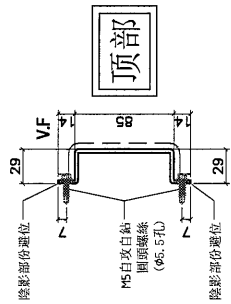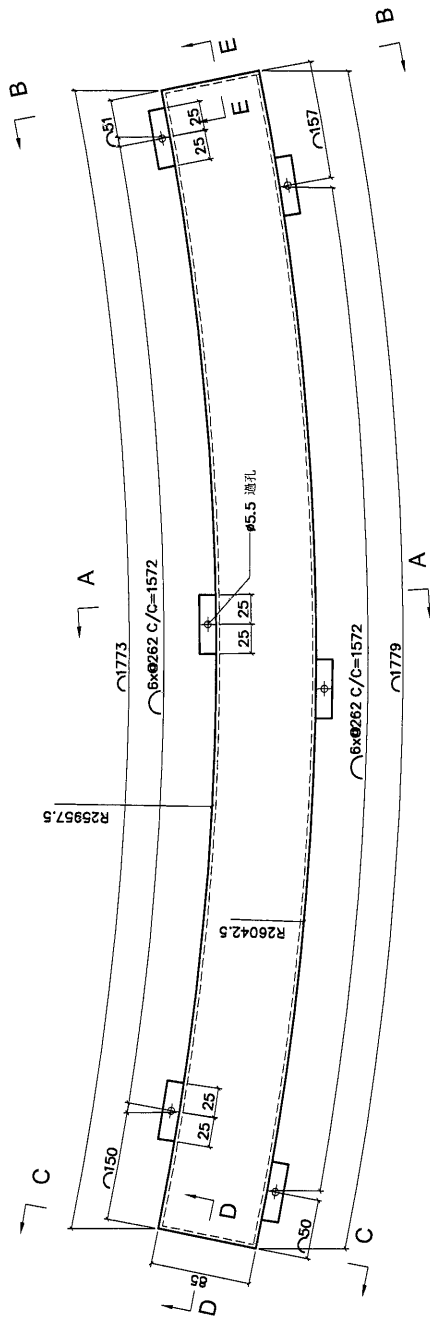


剖面 A-A

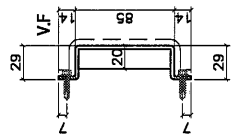

剖面 B-B

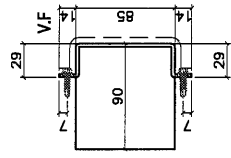

剖面 C-C

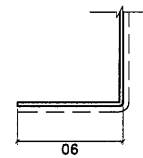

剖面 D-D



剖面 E-E

DWG. NO.	REV.	SCALE	DATE	DRAWN BY	APPROVED BY
FW-T201	-	-	06-07-2024	-	-

PROJECT: YIN PING ROAD KOWLOON FEATURE WALL (PHASE 2)

REV.	CHANGED BY	PART NUMBER	Dim. A	Dim. B	Dim. C	Dim. D	Dim. E	Dim. F	Dim. G	Dim. H	QTY.	Inv. Code	COATING	MARK. NO.	QTY.
-		FW-T202	-	-	-	-	-	-	-	-	4		PVF2	EC-DG-D334232-ZD1(SS-01)	-






MATERIAL: 3mm鋁板

COLOUR: EC-DG-D334232-ZD1(SS-01)

ASSEMBLE ON PARTS






地盤用

用A3紙打印

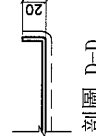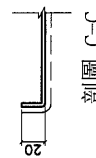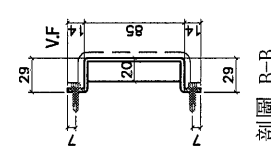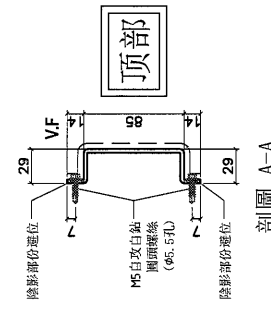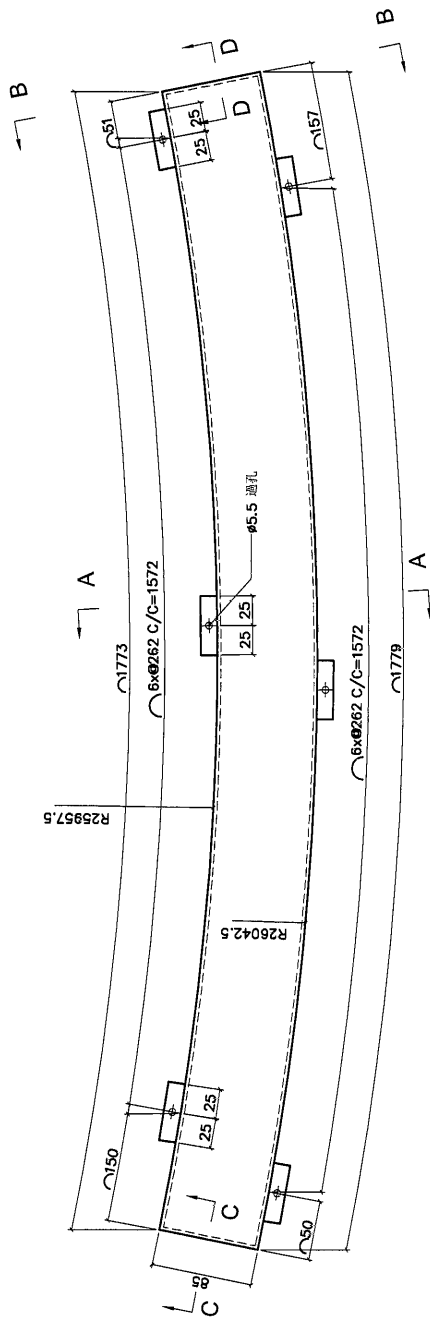

DWG. NO.	FW-T202	REV.	-	SCALE	-	DATE	06-07-2024	DRAWN BY	-	APPROVED BY	-
----------	---------	------	---	-------	---	------	------------	----------	---	-------------	---

PROJECT		YIN PING ROAD KOWLOON FEATURE WALL (PHASE 2)			MATERIAL			3mm鋁板			COATING		PVF2		COLOUR		EC-DG-D334232-ZD1(SS-01)		MARK. NO.		-		QTY.		-	
REV.	CHECKED DATE BY	PART NUMBER	Dim. A	Dim. B	Dim. C	Dim. D	Dim. E	Dim. F	Dim. G	Dim. H	QTY.	Inv. Code	ASSEMBLE ON PARTS													
-		FW-T203	-	-	-	-	-	-	-	-	1		地盤用													
用A3紙打印																										

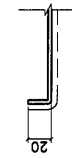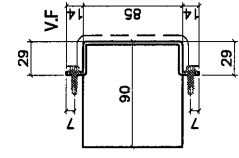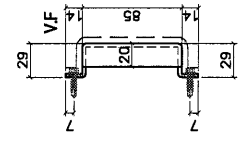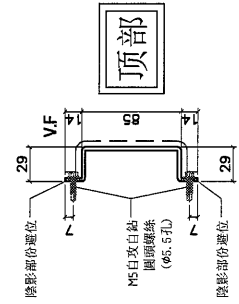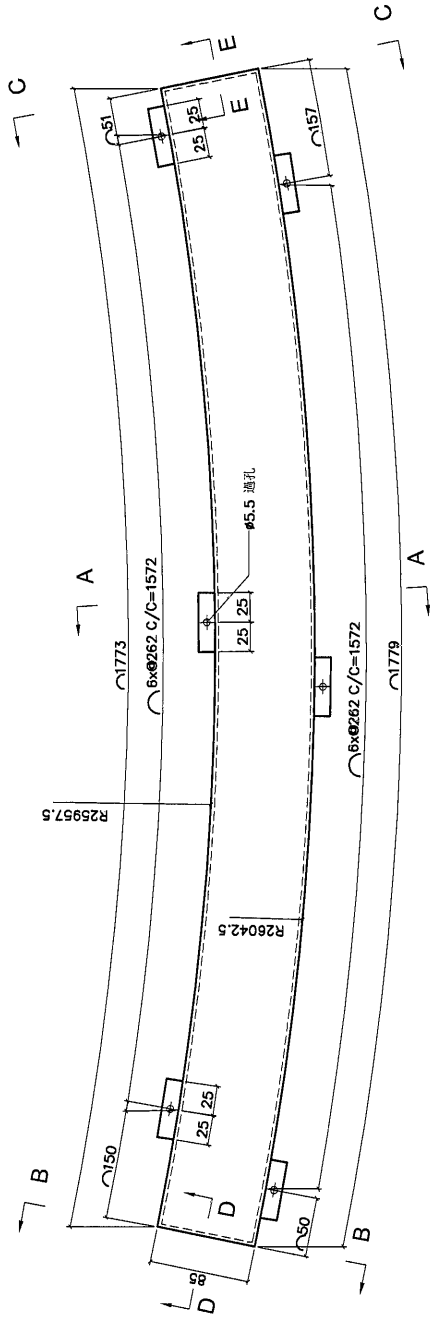



DWG. NO.	FW-T203	REV.	-	SCALE	-	DATE	06-07-2024	DRAWN BY	-	APPROVED BY	-
----------	---------	------	---	-------	---	------	------------	----------	---	-------------	---

PROJECT: YIN PING ROAD KOWLOON FEATURE WALL (PHASE 2) MATERIAL: 3mm鋁板 COATING: PVF2 MARK. NO. EC-DG-D334232-ZD1(SS-01) QTY. -


REV.	CHECKED BY	PART NUMBER	Dim. A	Dim. B	Dim. C	Dim. D	Dim. E	Dim. F	Dim. G	Dim. H	QTY.	Inv. Code	ASSEMBLE ON PARTS	MARK. NO.	QTY.
-	-	FW-T204	-	-	-	-	-	-	-	-	9	-	ASSEMBLE ON PARTS	-	-

地盤用


用A3紙打印

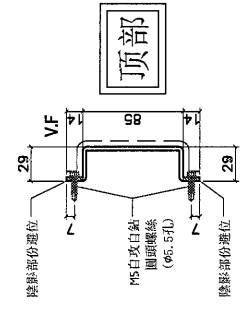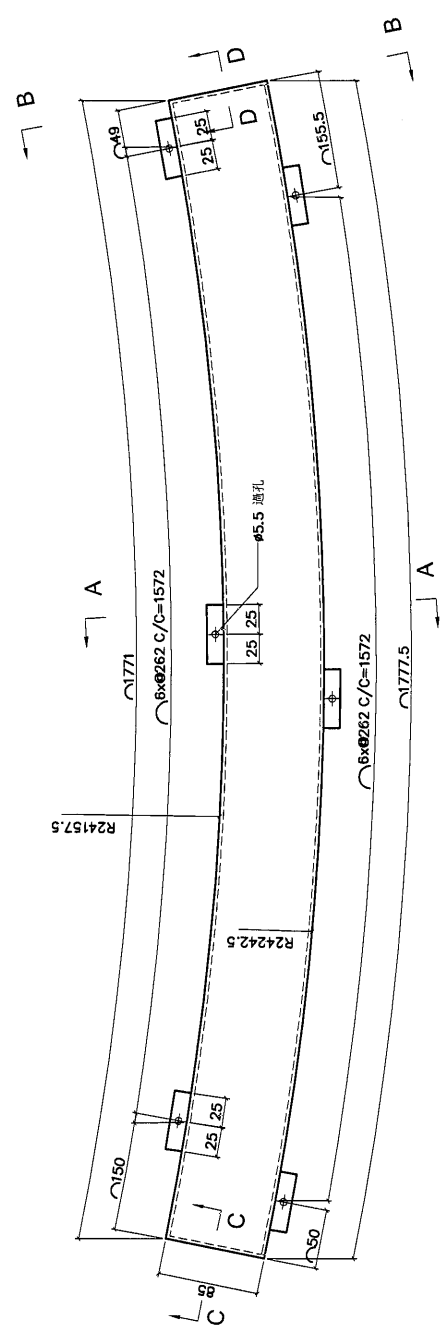


剖面圖 A-A

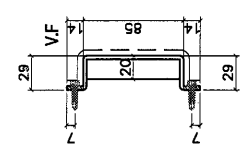

剖面圖 B-B

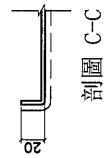

剖面圖 C-C

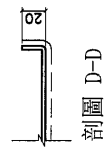

剖面圖 D-D



DWG. NO. FW-T204	REV. -	SCALE -	DATE 06-07-2024	DRAWN BY -	APPROVED BY -
------------------	--------	---------	-----------------	------------	---------------




PROJECT		YIN PING ROAD KOWLOON FEATURE WALL (PHASE 2)			MATERIAL			3mm鋁板			COATING			PVF2			COLOUR			EC-DG-D334232-ZD1(SS-01)			MARK. NO.			-			QTY.			-		
---------	--	--	--	--	----------	--	--	-------	--	--	---------	--	--	------	--	--	--------	--	--	--------------------------	--	--	-----------	--	--	---	--	--	------	--	--	---	--	--

REV.	CHK BY	Dim. A	Dim. B	Dim. C	Dim. D	Dim. E	Dim. F	Dim. G	Dim. H	QTY.	Inv. Code	ASSEMBLE ON PARTS														
-		-	-	-	-	-	-	-	-	1		地盤用														


用A3紙打印																	
--------	--	--	--	--	--	--	--	--	--	--	--	--	--	--	--	--	--

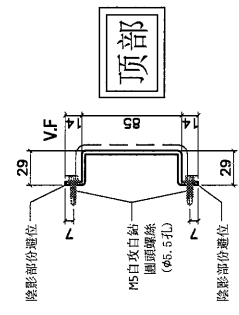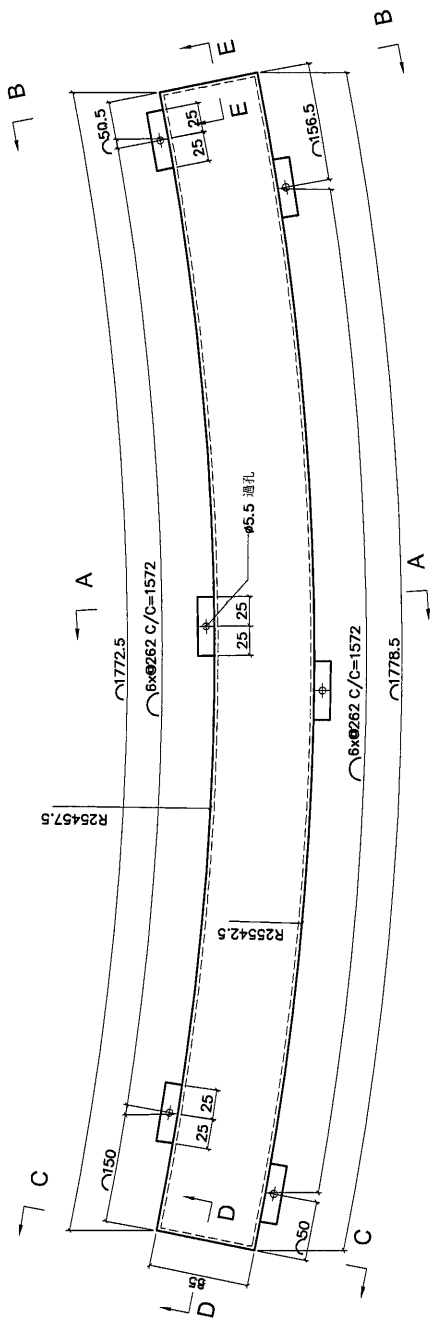


剖面 A-A

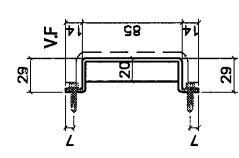


剖面 B-B

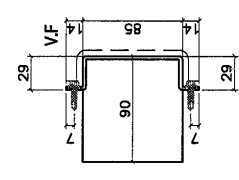

剖面 C-C

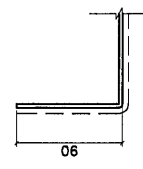

剖面 D-D

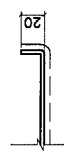

剖面 E-E

DWG. NO.	FW-T206	REV.	-	SCALE	-	DATE	06-07-2024	DRAWN BY	-	APPROVED BY	-
----------	---------	------	---	-------	---	------	------------	----------	---	-------------	---









PROJECT: YIN PING ROAD KOWLOON FEATURE WALL (PHASE 2)

REV.	CHANGED BY	PART NUMBER	Dim. A	Dim. B	Dim. C	Dim. D	Dim. E	Dim. F	Dim. G	Dim. H	QTY.	Inv. Code	COATING	COLOUR	MARK. NO.	QTY.
-	-	FW-T208	-	-	-	-	-	-	-	-	1	-	PVF2	EC-DG-D334232-ZD1(SS-01)	-	-

ASSEMBLE ON PARTS



地盤用  
用A3紙打印

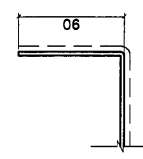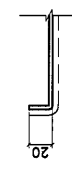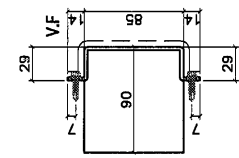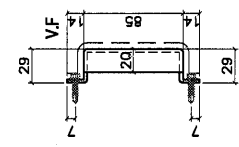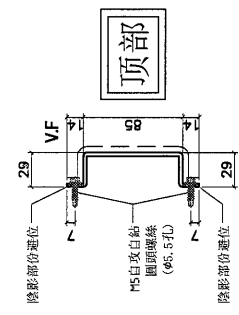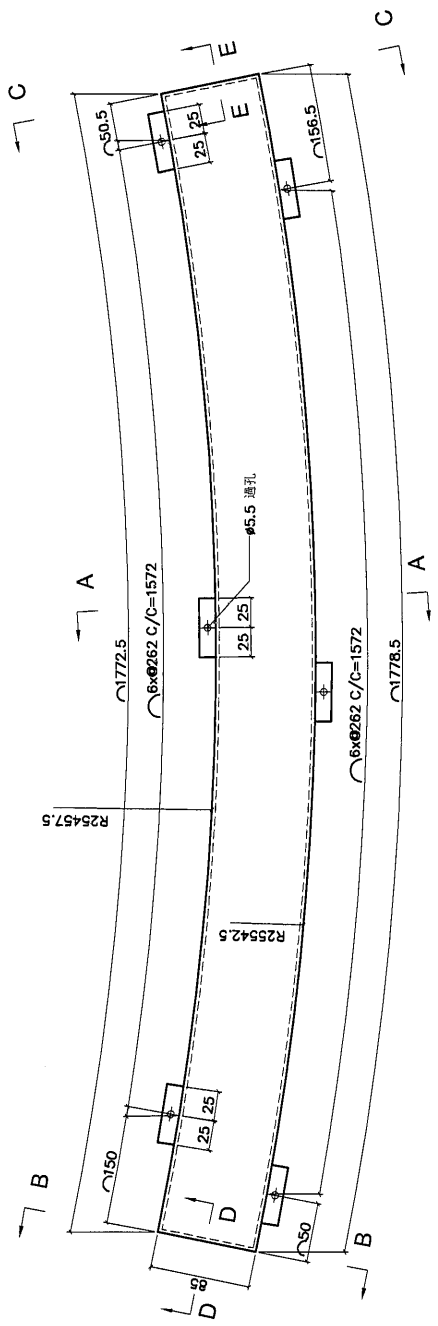

DWG. NO.	FW-T208	REV.	-	SCALE	-	DATE	06-07-2024	DRAWN BY	-	APPROVED BY	-
----------	---------	------	---	-------	---	------	------------	----------	---	-------------	---

PROJECT		YIN PING ROAD KOWLOON FEATURE WALL (PHASE 2)				MATERIAL				3mm铝板				COATING		PVF2		COLOUR		EC-DG-D334232-ZD1(SS-01)		MARK. NO.		-		QTY.		-	
REV.	CREATED BY	Dim. A	Dim. B	Dim. C	Dim. D	Dim. E	Dim. F	Dim. G	Dim. H	QTY.	Inv. Code	ASSEMBLE ON PARTS																	
-		-	-	-	-	-	-	-	-	1		地盤用																	
												用A3紙打印																	

REV.	CREATED BY	Dim. A	Dim. B	Dim. C	Dim. D	Dim. E	Dim. F	Dim. G	Dim. H	QTY.	Inv. Code	ASSEMBLE ON PARTS													
-		-	-	-	-	-	-	-	-	1		地盤用													
												用A3紙打印													

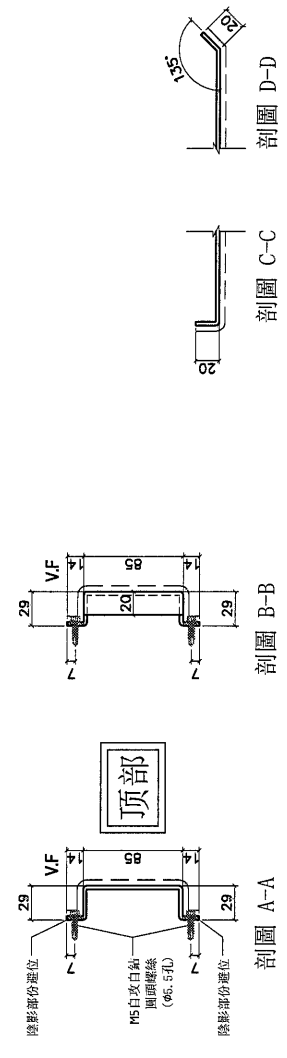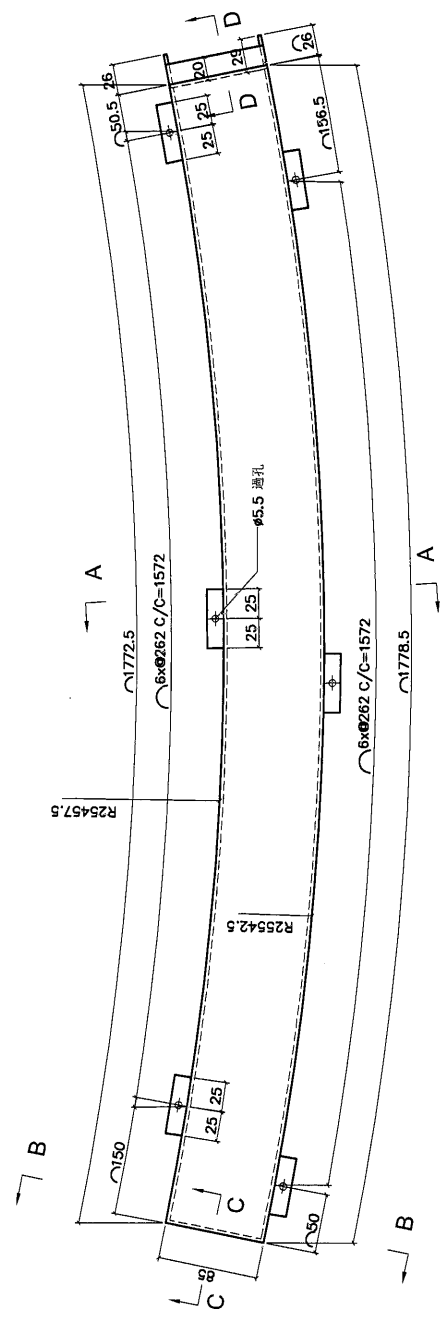

DWG. NO.	FW-T209	REV.	-	SCALE	-	DATE	06-07-2024	DRAWN BY	-	APPROVED BY	-
----------	---------	------	---	-------	---	------	------------	----------	---	-------------	---





PROJECT		YIN PING ROAD KOWLOON FEATURE WALL (PHASE 2)		MATERIAL		3mm鋁板		COATING		PVF2		COLOUR		EC-DG-D334232-ZD1(SS-01)		MARK. NO.		-		QTY.		-	
---------	--	--	--	----------	--	-------	--	---------	--	------	--	--------	--	--------------------------	--	-----------	--	---	--	------	--	---	--

REV.	CHECKED BY	PART NUMBER	Dim. A	Dim. B	Dim. C	Dim. D	Dim. E	Dim. F	Dim. G	Dim. H	QTY.	Inv. Code	ASSEMBLE ON PARTS									
-		FW-T211	-	-	-	-	-	-	-	-	1		注: 現場复尺									

地盤用

用A3紙打印

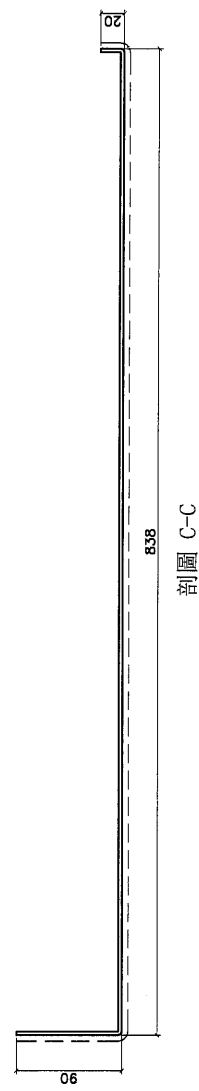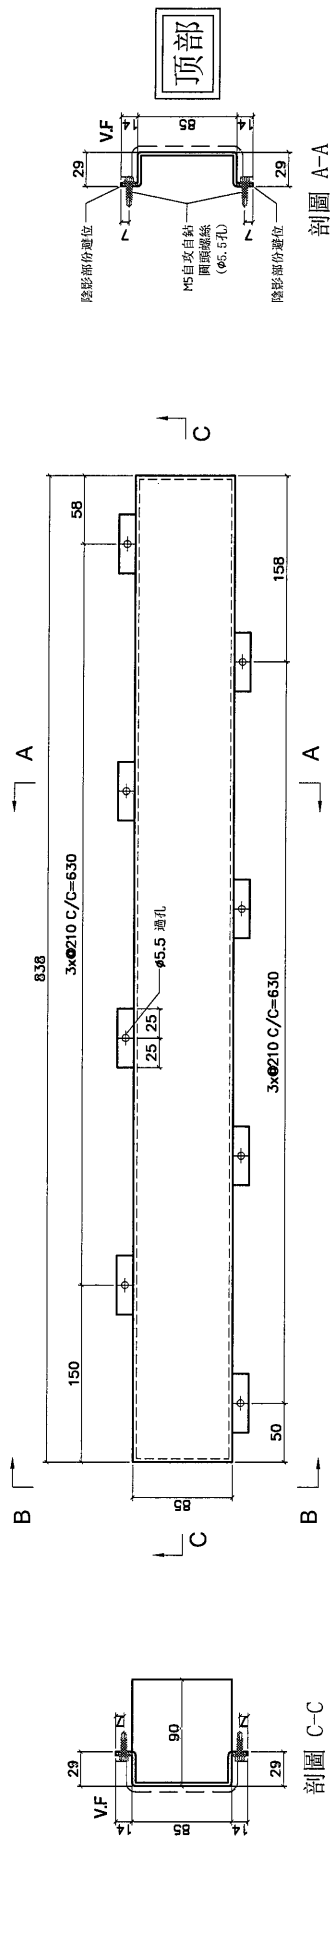

DWG. NO.	FW-T211	REV.	-	SCALE	-	DATE	06-07-2024	DRAWN BY	-	APPROVED BY	-
----------	---------	------	---	-------	---	------	------------	----------	---	-------------	---

PROJECT: YIN PING ROAD KOWLOON FEATURE WALL (PHASE 2)

REV.	CHECKED BY	PART NUMBER	Dim. A	Dim. B	Dim. C	Dim. D	Dim. E	Dim. F	Dim. G	Dim. H	QTY.	Inv. Code	COATING	COLOUR	MARK. NO.	QTY.
-		FW-T212	-	-	-	-	-	-	-	-	1		PVF2	EC-DG-D334232-ZD1(SS-01)	-	-



MATERIAL: 3mm鋁板

ASSEMBLE ON PARTS

注: 現場復尺


地盤用

用A3紙打印

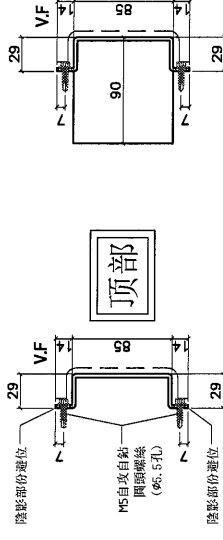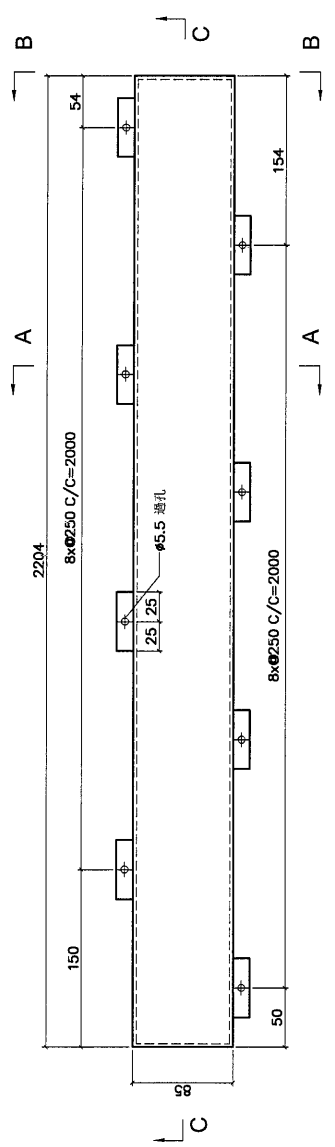

剖面 A-A

剖面 C-C

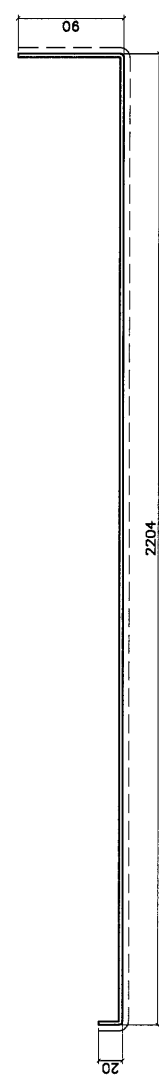

剖面 C-C

DWG. NO.	REV.	SCALE	DATE	DRAWN BY	APPROVED BY
FW-T212	-	-	06-07-2024	-	-

PROJECT: YIN PING ROAD KOWLOON FEATURE WALL (PHASE 2)

MATERIAL: 3mm 铝板




COATING: PVF2

COLOUR: EC-DG-D334232-ZD1(SS-01)

MARK. NO.:

QTY.:

REV.	CHANGED BY	Dim. A	Dim. B	Dim. C	Dim. D	Dim. E	Dim. F	Dim. G	Dim. H	QTY.	Inv. Code	ASSEMBLE ON PARTS
-		-	-	-	-	-	-	-	-	1		地盤用
-		-	-	-	-	-	-	-	-			用A3紙打印

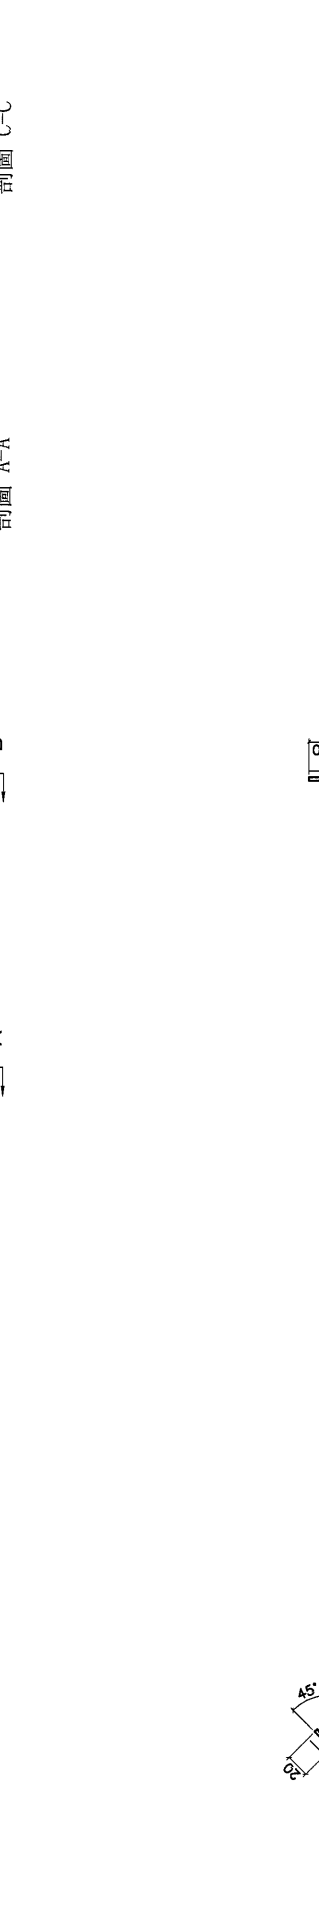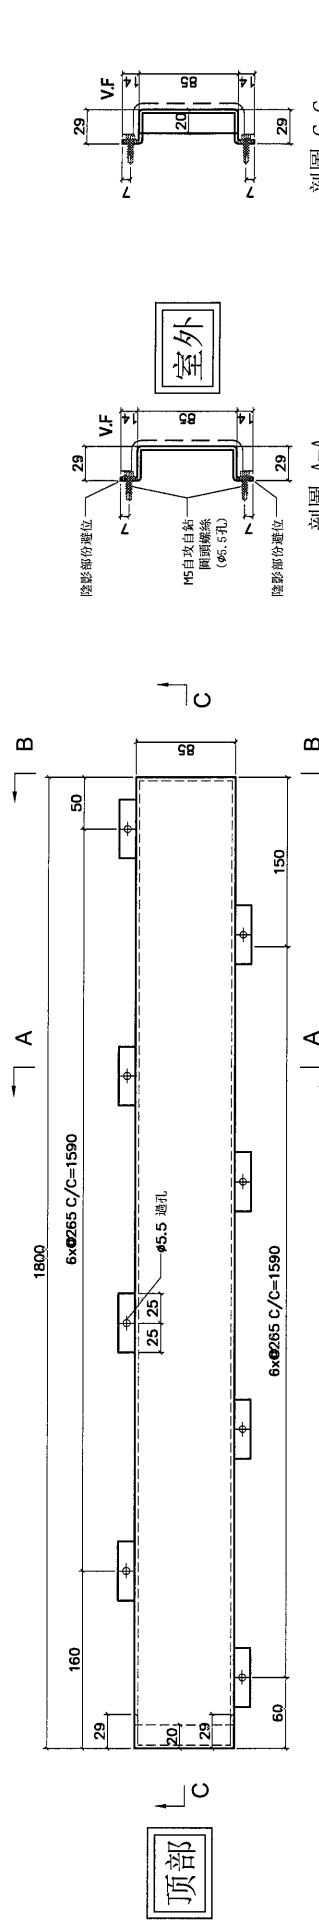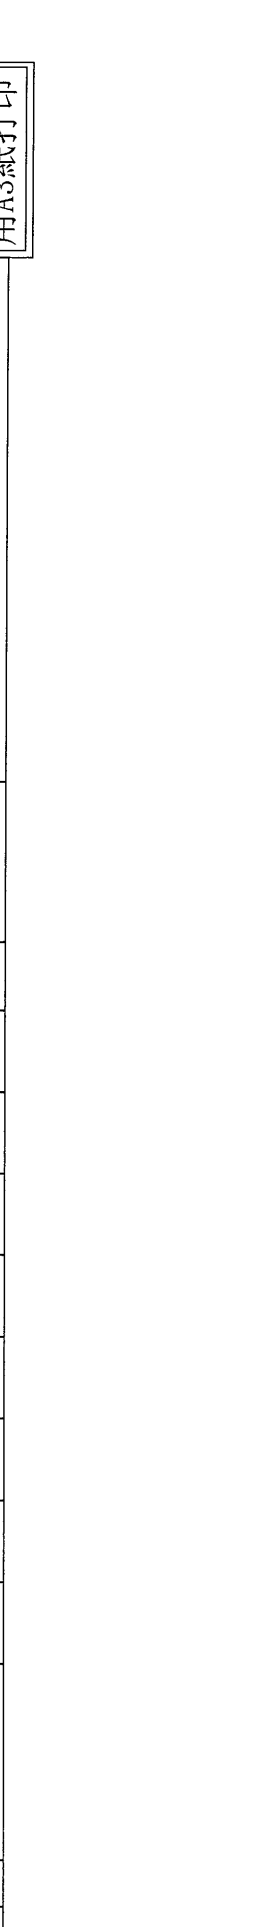

DWG. NO.	REV.	SCALE	DATE	DRAWN BY	APPROVED BY
FW-T213	-	-	06-07-2024	-	-

PROJECT: YIN PING ROAD KOWLOON FEATURE WALL (PHASE 2)

MATERIAL: 3mm铝板

COATING: PVF2

COLOUR: EC-DG-D334232-ZD1(SS-01)

MARK. NO.:


QTY.:

REV.	CHECKED BY	PART NUMBER	Dim. A	Dim. B	Dim. C	Dim. D	Dim. E	Dim. F	Dim. G	Dim. H	QTY.	Inv. Code
--		FW-T214	-	-	-	-	-	-	-	-	1	-

ASSEMBLE ON PARTS


地盤用

用A3紙打印

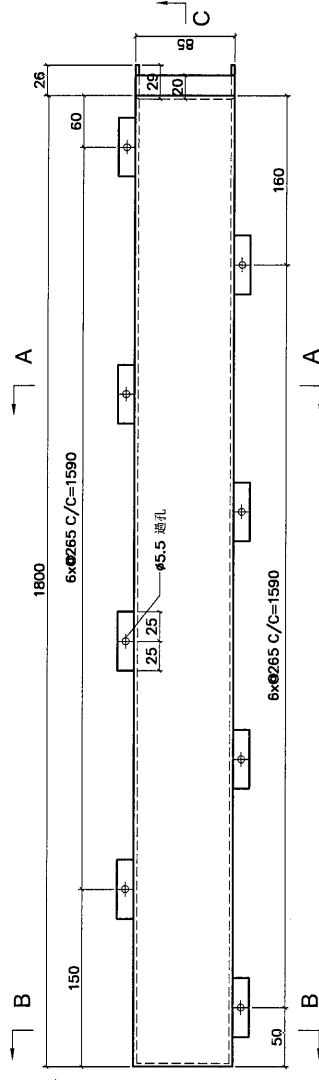


顶部


室外

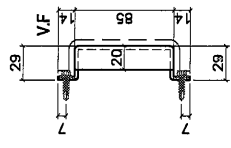

剖面 A-A

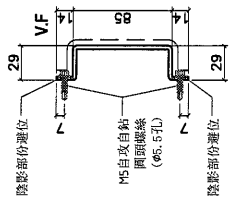

剖面 C-C

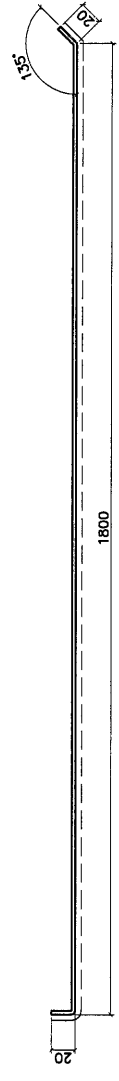

剖面 C-C

DWG. NO. FW-T214	REV. -	SCALE -	DATE 06-07-2024	DRAWN BY -	APPROVED BY -
------------------	--------	---------	-----------------	------------	---------------

PROJECT: YIN PING ROAD KOWLOON FEATURE WALL (PHASE 2)

COLOUR: EC-DG-D334232-ZD1(SS-01)

MARK. NO.:

QTY.:




REV.	CHANGED BY	PART NUMBER	Dim. A	Dim. B	Dim. C	Dim. D	Dim. E	Dim. F	Dim. G	Dim. H	QTY.	Inv. Code
-		FW-T215	-	-	-	-	-	-	-	-	1	

ASSEMBLE ON PARTS

法: 现场复尺

地盤用

用A3紙打印

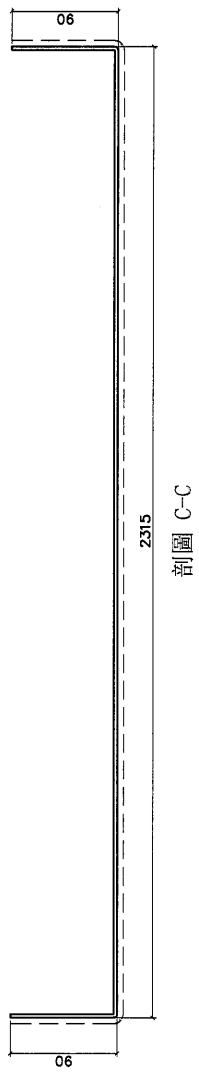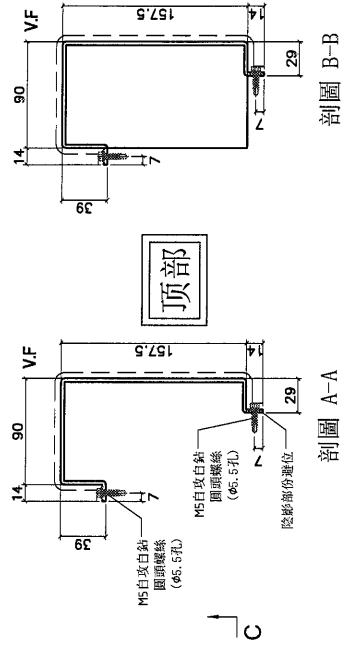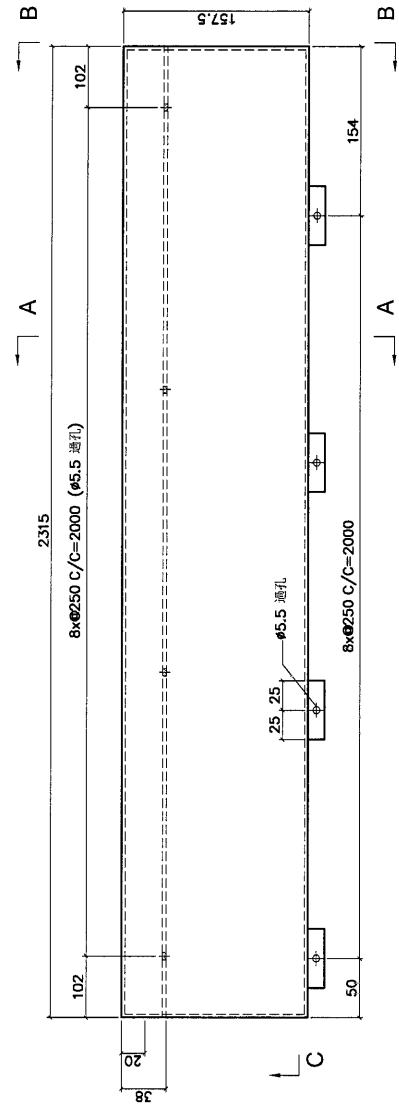

DWG. NO. FW-T215	REV. -	SCALE -	DATE 06-07-2024	DRAWN BY -	APPROVED BY -
------------------	--------	---------	-----------------	------------	---------------

PROJECT: YIN PING ROAD KOWLOON FEATURE WALL (PHASE 2)


COLOUR: EC-DG-D334232-ZD1(SS-01)

MARK. NO.:

QTY.:

REV.	CHECKED BY	PART NUMBER	Dim. A	Dim. B	Dim. C	Dim. D	Dim. E	Dim. F	Dim. G	Dim. H	QTY.	Inv. Code	ASSEMBLE ON PARTS
-		FW-T301	-	-	-	-	-	-	-	-	2		地盤用

用A3紙打印

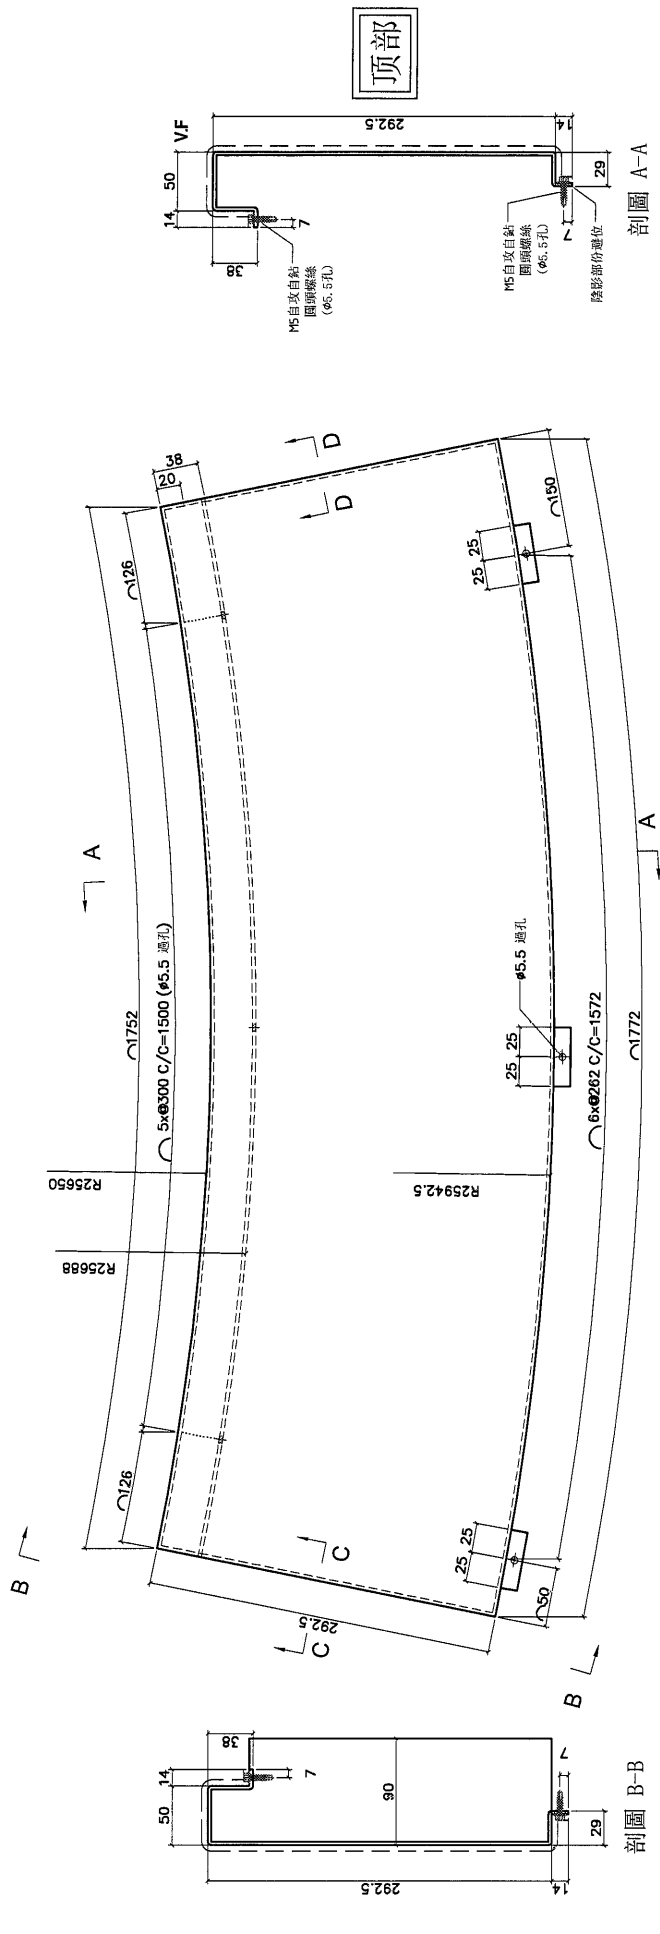

REV.	DATE	SCALE	DRAWN BY	APPROVED BY
-	06-07-2024	-	-	-

DWG. NO. FW-T301


PROJECT: YIN PING ROAD KOWLOON FEATURE WALL (PHASE 2) MATERIAL: 3mm铝板 COLOUR: EC-DG-D334232-ZD1(SS-01) MARK. NO. --- QTY. ---

REV.	CHECKED BY	PART NUMBER	Dim. A	Dim. B	Dim. C	Dim. D	Dim. E	Dim. F	Dim. G	Dim. H	QTY.	Inv. Code
-	-	FW-T302	-	-	-	-	-	-	-	-	4	-

地盤用

用A3紙打印

ASSEMBLE ON PARTS

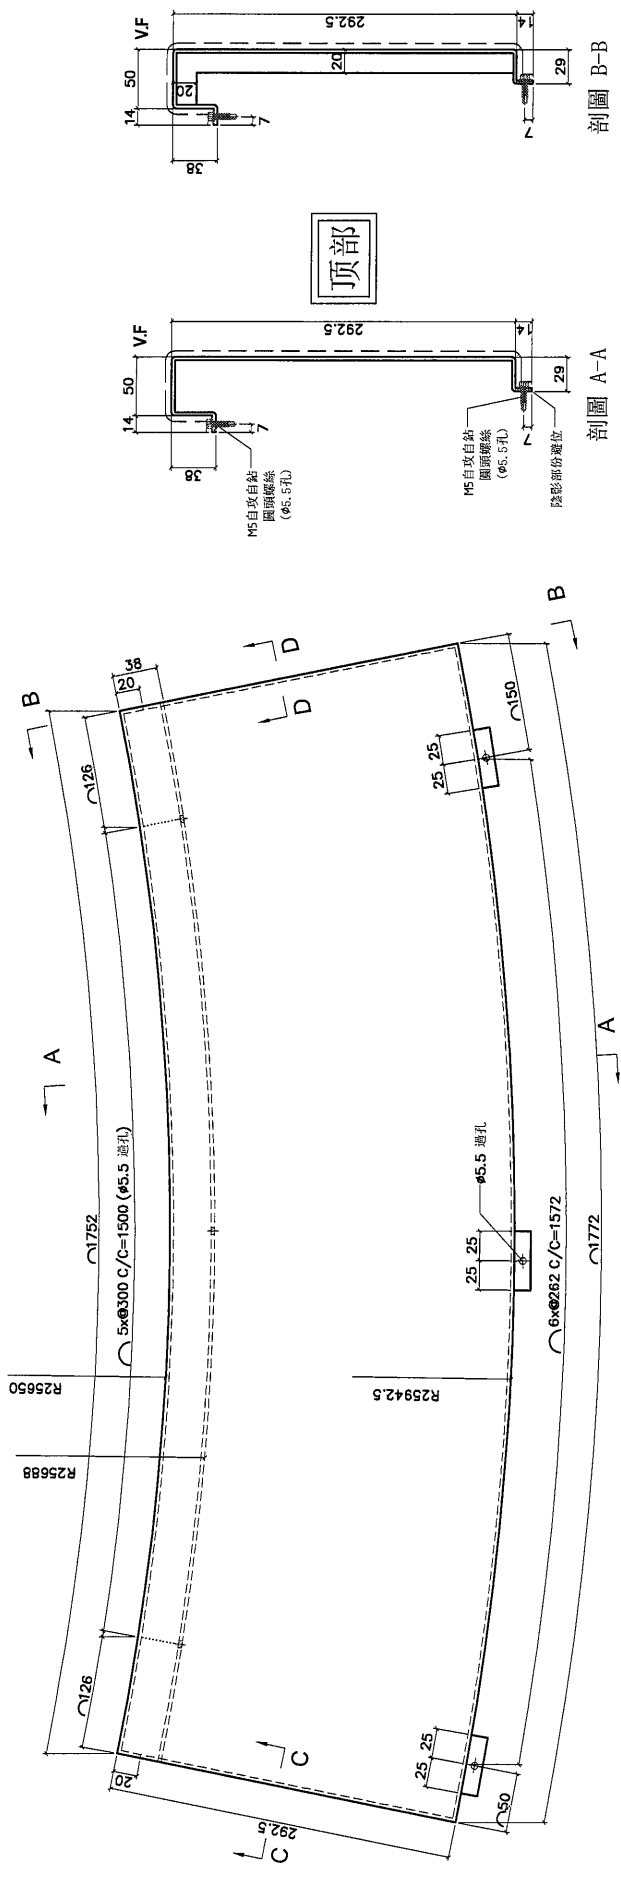

剖面 C-C



剖面 D-D

剖面 A-A

剖面 B-B

DWG. NO.	REV.	SCALE	DATE	DRAWN BY	APPROVED BY
FW-T302	-	-	06-07-2024	-	-

PROJECT: YIN PING ROAD KOWLOON FEATURE WALL (PHASE 2)

MARK. NO.: EC-DG-D334232-ZD1(SS-01)

COLOUR: EC-DG-D334232-ZD1(SS-01)

COATING: PVF2


MATERIAL: 3mm鋁板

ASSEMBLY ON PARTS

QTY.:

REV.	CHECKED BY	PART NUMBER	Dim. A	Dim. B	Dim. C	Dim. D	Dim. E	Dim. F	Dim. G	Dim. H	QTY.	Inv. Code
-	-	FW-1303	-	-	-	-	-	-	-	-	1	-

地盤用  
用A3紙打印

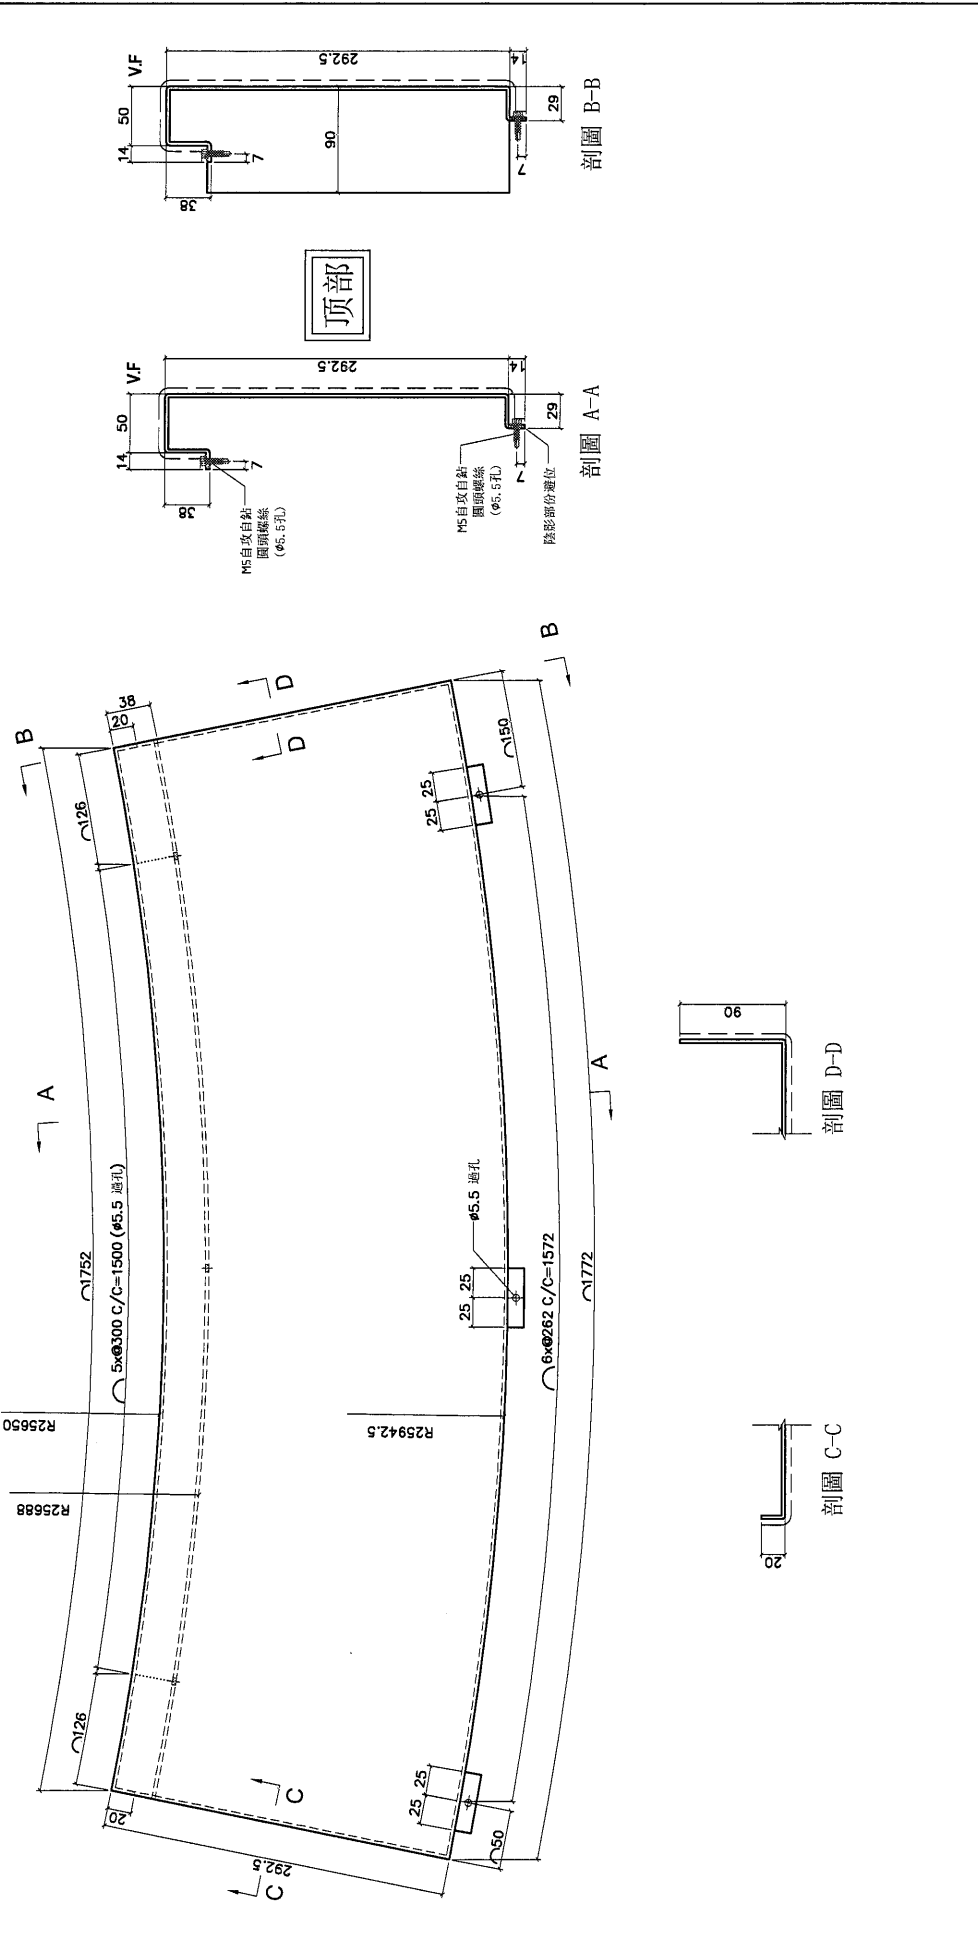

DWG. NO.: FW-1303

REV.:

SCALE:

DATE: 06-07-2024

DRAWN BY:

APPROVED BY:





PROJECT: YIN PING ROAD KOWLOON FEATURE WALL (PHASE 2)

COLOUR: EC-DG-D334232-ZD1(SS-01)


MARK. NO.:

QTY.:

REV.	CHANGED BY	PART NUMBER	Dim. A	Dim. B	Dim. C	Dim. D	Dim. E	Dim. F	Dim. G	Dim. H	QTY.	Inv. Code	ASSEMBLE ON PARTS
-		FW-T306	-	-	-	-	-	-	-	-	1		

地盤用

用A3紙打印

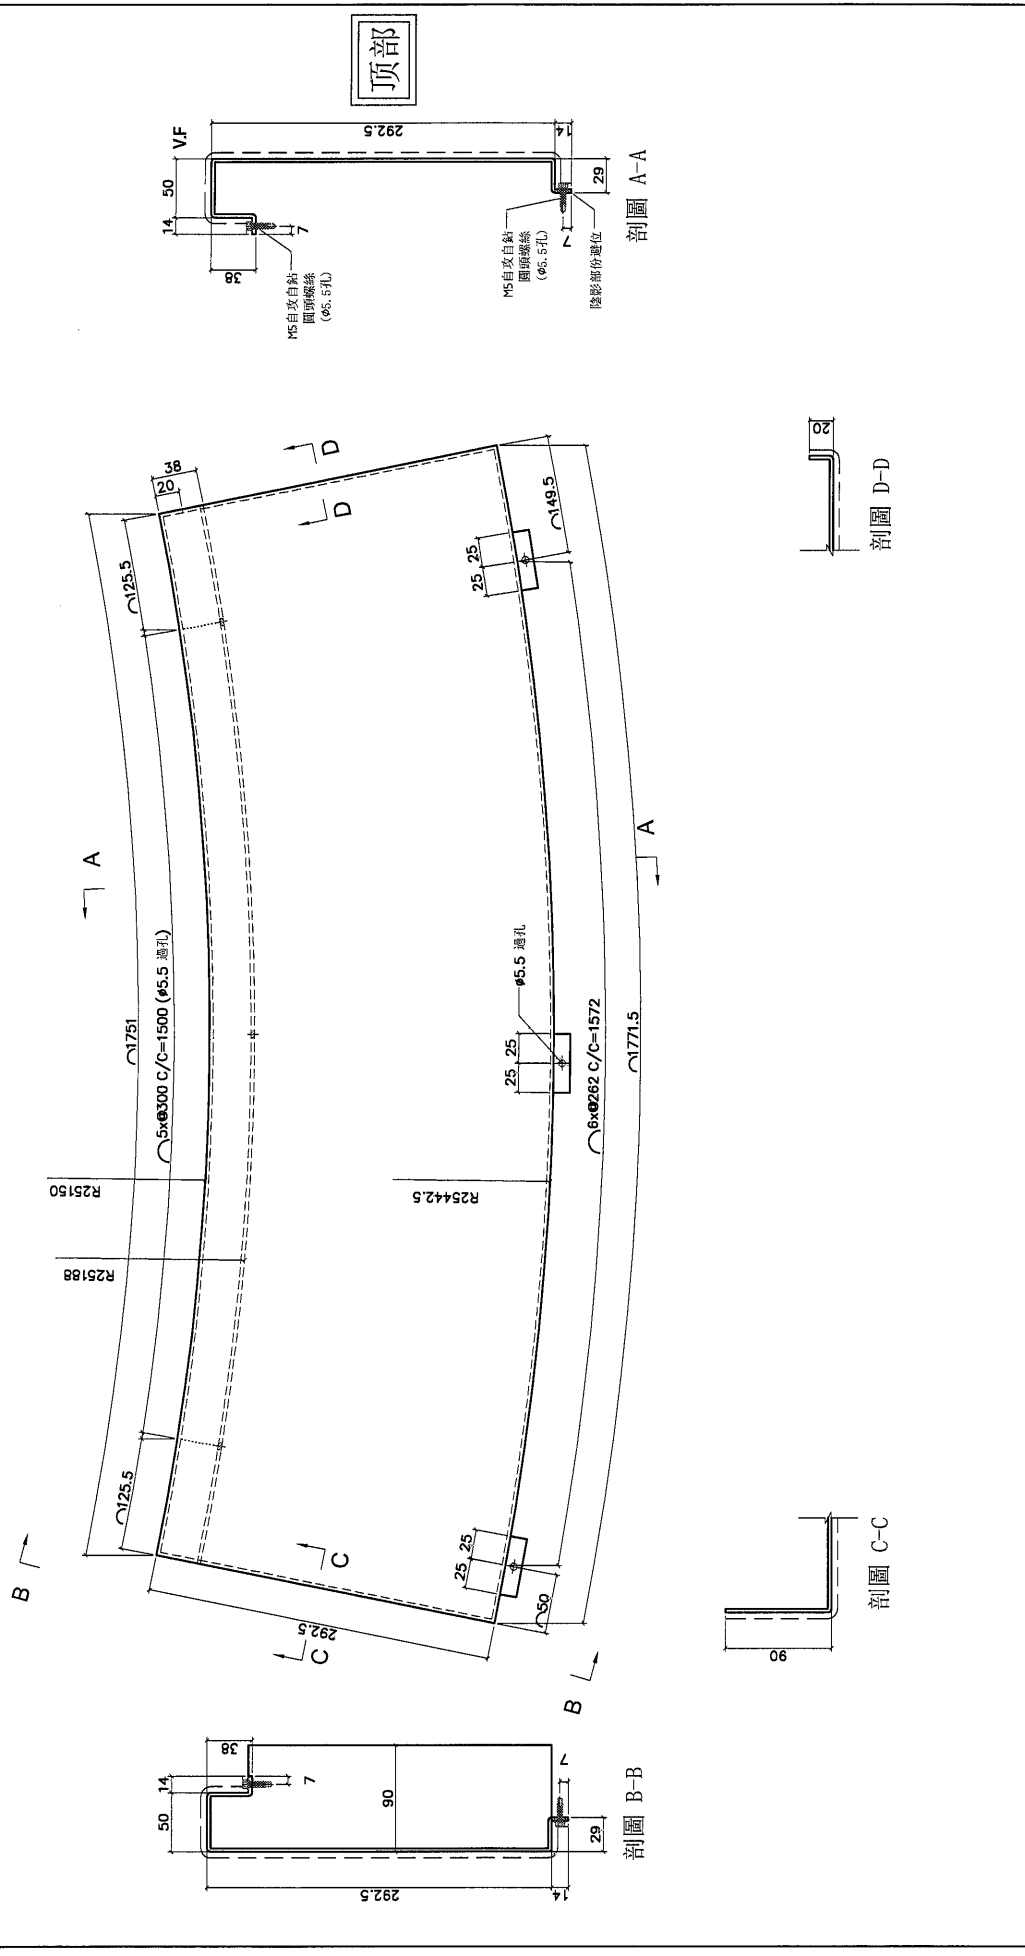


DWG. NO.	REV.	SCALE	DATE	DRAWN BY	APPROVED BY
FW-T306	-	-	06-07-2024	-	-



PROJECT: YIN PING ROAD KOWLOON FEATURE WALL (PHASE 2)      MATERIAL: 3mm鋁板      COATING: PVF2      MARK. NO.: --      QTY.: --

REV.	CHECKED BY	PART NUMBER	Dim. A	Dim. B	Dim. C	Dim. D	Dim. E	Dim. F	Dim. G	Dim. H	QTY.	Inv. Code	ASSEMBLE ON PARTS	
1		FW-T308									1		地盤用	
													用A3紙打印	

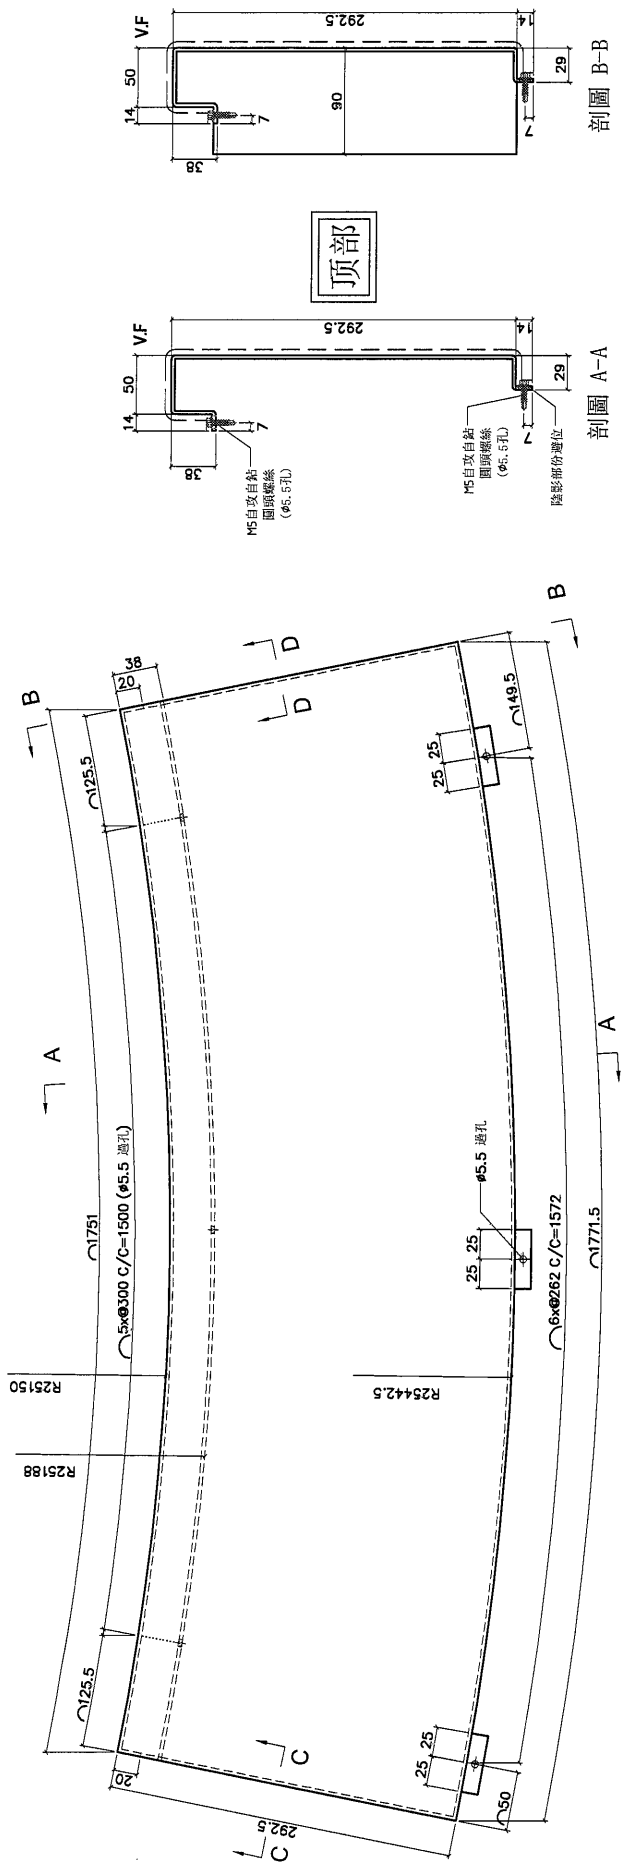


DWG. NO.	REV.	SCALE	DATE	DRAWN BY	APPROVED BY
FW-T308	--	--	06-07-2024	--	--



PROJECT		YIN PING ROAD KOWLOON FEATURE WALL (PHASE 2)		MATERIAL		3mm铝板		COATING		PVF2		COLOUR		EC-DG-D334232-ZD1(SS-01)		MARK. NO.		-		QTY.		-	
---------	--	--	--	----------	--	-------	--	---------	--	------	--	--------	--	--------------------------	--	-----------	--	---	--	------	--	---	--

REV.	CHECKED BY	PART NUMBER	Dim. A	Dim. B	Dim. C	Dim. D	Dim. E	Dim. F	Dim. G	Dim. H	QTY.	Inv. Code	ASSEMBLE ON PARTS									
-		FW-T310									1		地盤用									


用A3紙打印

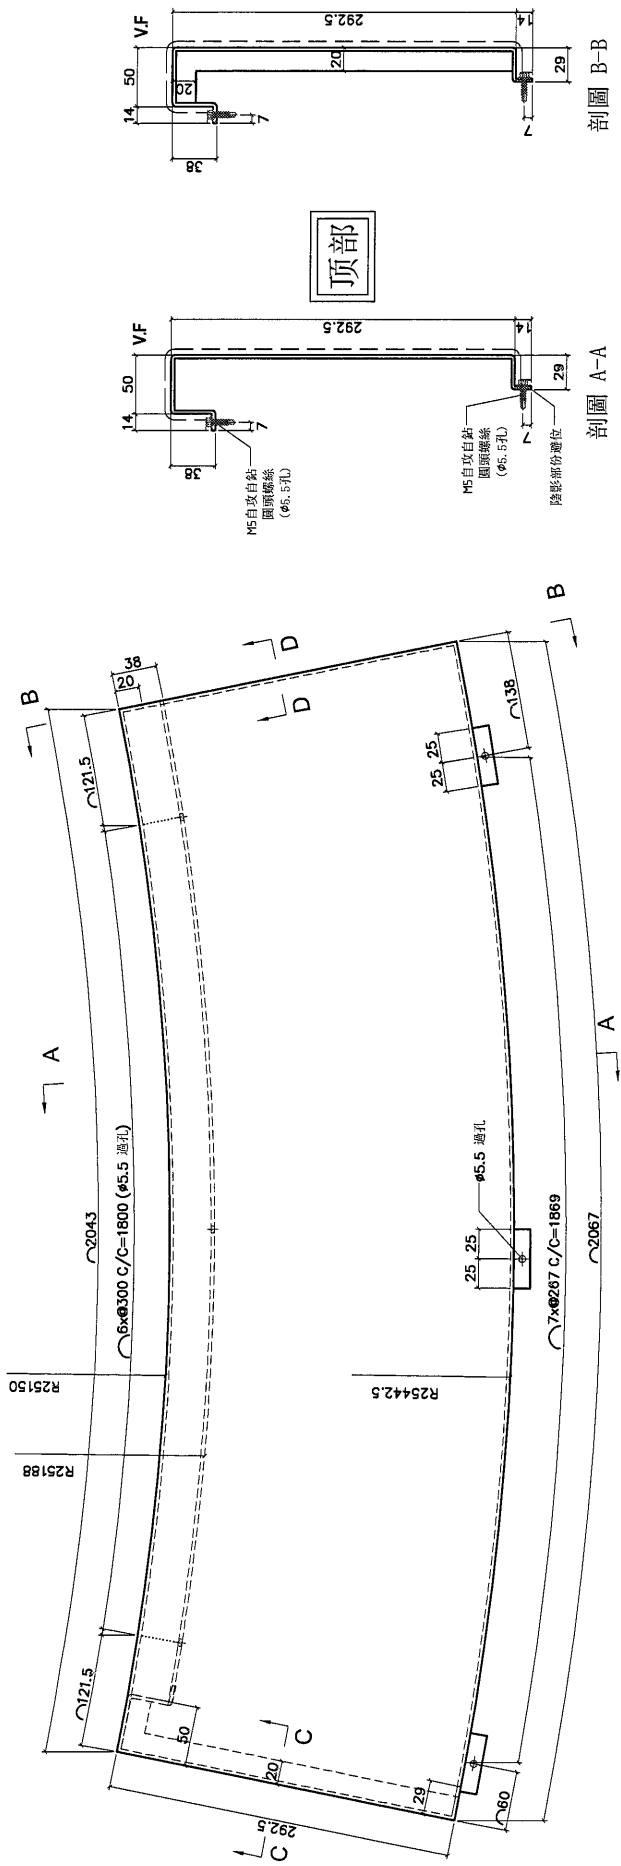


顶部

剖面 A-A

剖面 B-B

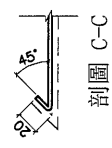

剖面 C-C

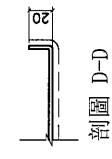

剖面 D-D

DWG. NO.	FW-T310	REV.	-	SCALE	-	DATE	06-07-2024	DRAWN BY	-	APPROVED BY	-
----------	---------	------	---	-------	---	------	------------	----------	---	-------------	---


PROJECT: YIN PING ROAD KOWLOON FEATURE WALL (PHASE 2)

MARK. NO.	COLOUR	COATING	MATERIAL
-	EC-DG-D334232-ZD1(SS-01)	PVF2	3mm鋁板

QTY.	ASSEMBLE ON PARTS
-	注: 現場量尺

REV.	CHECKED BY	PART NUMBER	Dim. A	Dim. B	Dim. C	Dim. D	Dim. E	Dim. F	Dim. G	Dim. H	QTY.	Inv. Code
-	-	FW-T311	-	-	-	-	-	-	-	-	1	-

地盤用  
用A3紙打印

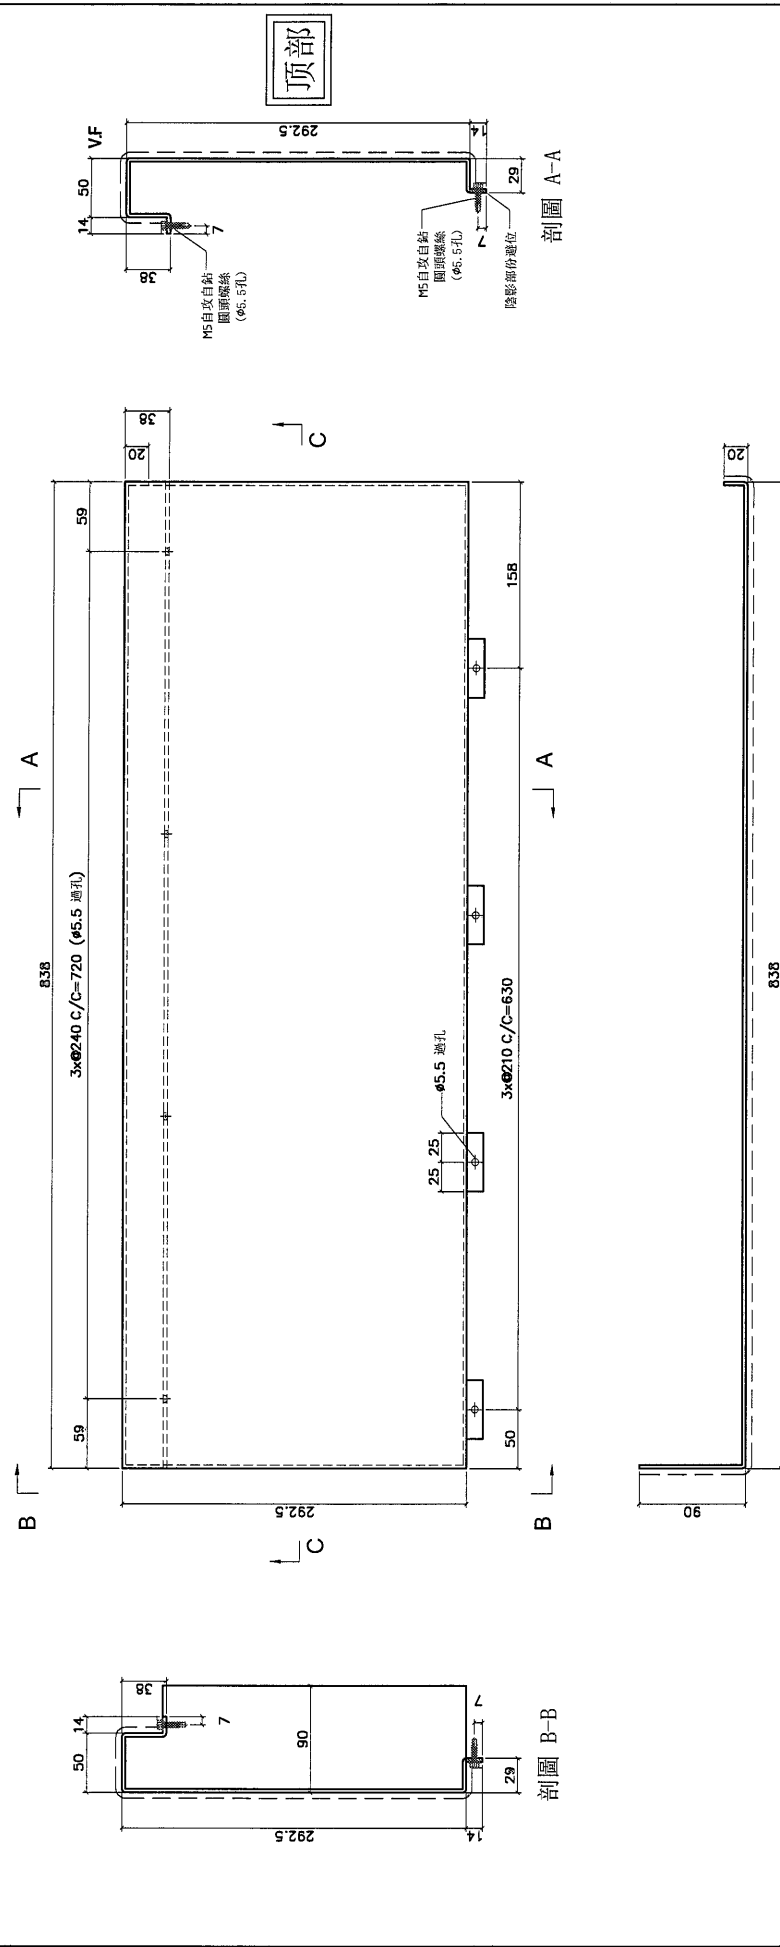

剖面 A-A  
剖面 B-B  
剖面 C-C

DWG. NO.	REV.	SCALE	DATE	DRAWN BY	APPROVED BY
FW-T311	-	-	06-07-2024	-	-

PROJECT: YIN PING ROAD KOWLOON FEATURE WALL (PHASE 2)

COLOUR: EC-DG-D334232-ZD1(SS-01)

MARK. NO.:

QTY.:




REV.	CHECKED BY	PART NUMBER	Dim. A	Dim. B	Dim. C	Dim. D	Dim. E	Dim. F	Dim. G	Dim. H	QTY.	Inv. Code	COATING	MATERIAL
-		FW-1312	-	-	-	-	-	-	-	-	1		PVF2	3mm鋁板

ASSEMBLE ON PARTS

注: 現場復尺

地盤用

用A3紙打印

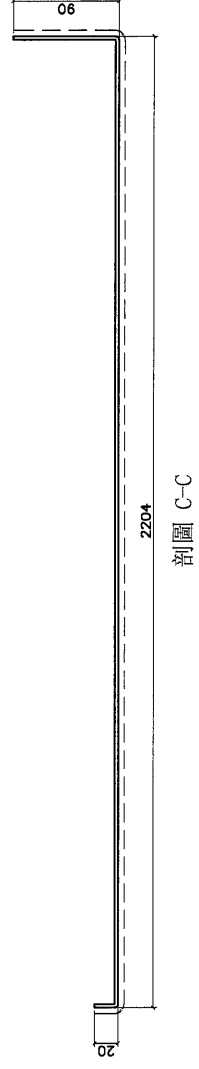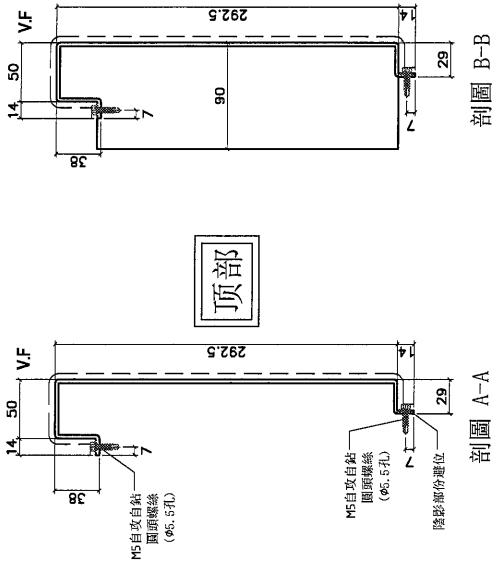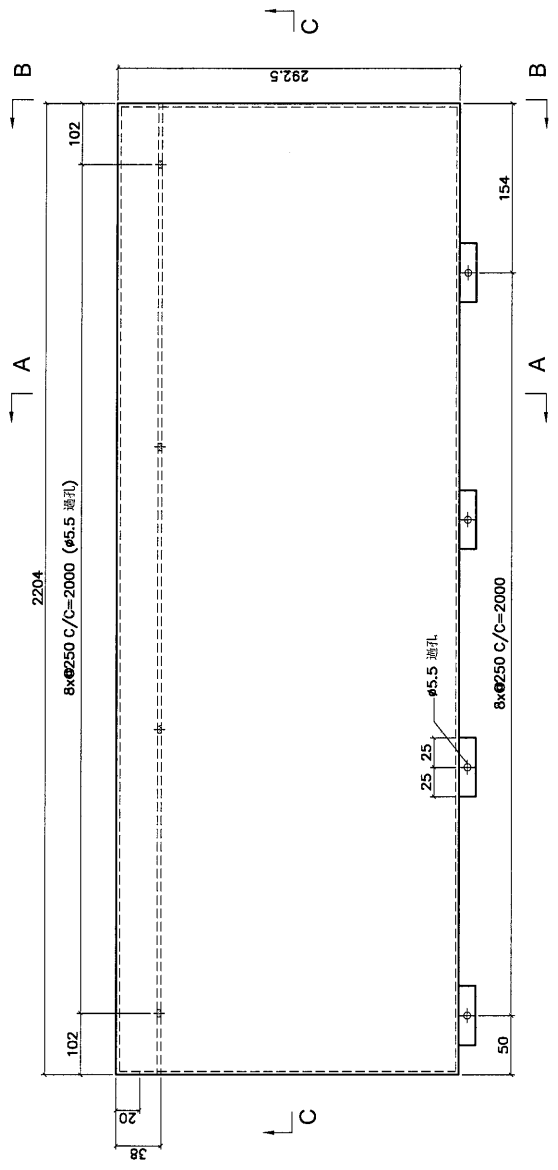

DWG. NO. FW-1312	REV. -	SCALE -	DATE 06-07-2024	DRAWN BY -	APPROVED BY -
------------------	--------	---------	-----------------	------------	---------------


PROJECT: YIN PING ROAD KOWLOON FEATURE WALL (PHASE 2)      MATERIAL: 3mm铝板      COATING: PVF2      COLOUR: EC-DG-D334232-ZD1(SS-01)      MARK. NO.: -      QTY.: -

REV.	CHECKED BY	PART NUMBER	Dim. A	Dim. B	Dim. C	Dim. D	Dim. E	Dim. F	Dim. G	Dim. H	QTY.	Inv. Code
-	-	FW-T313	-	-	-	-	-	-	-	-	1	-

ASSEMBLE ON PARTS


地盤用

用A3紙打印

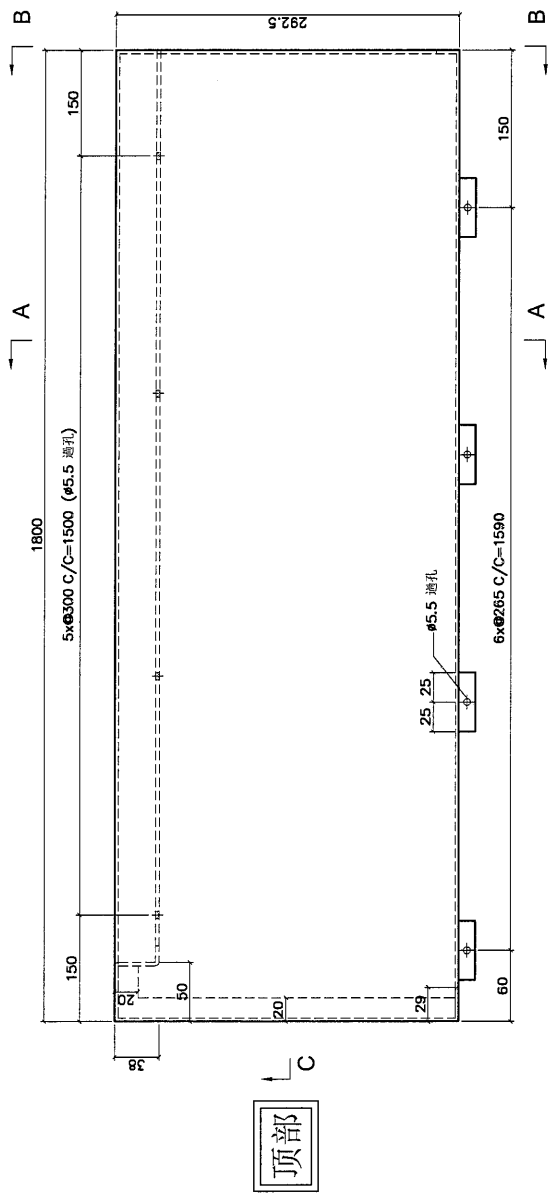


顶部

室外

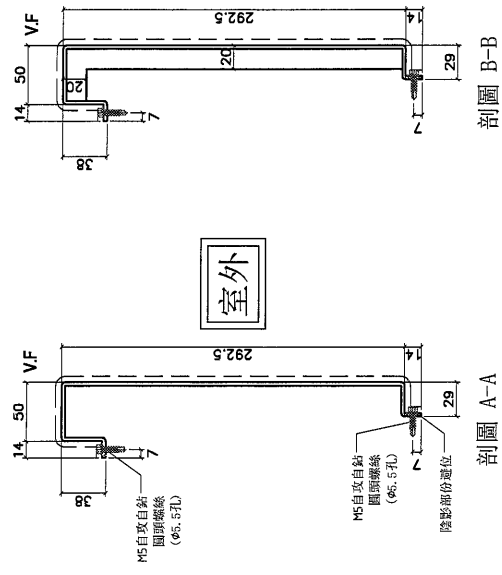

剖面 A-A

剖面 B-B

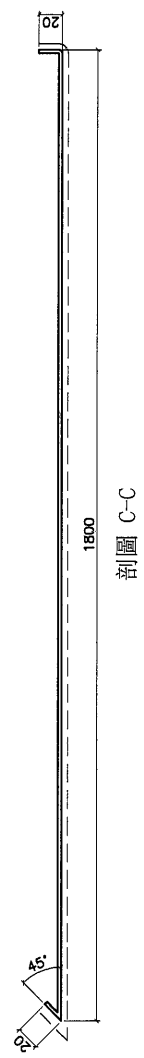

剖面 C-C

DWG. NO. FW-T313	REV. -	SCALE -	DATE 06-07-2024	DRAWN BY -	APPROVED BY -
------------------	--------	---------	-----------------	------------	---------------

PROJECT: YIN PING ROAD KOWLOON FEATURE WALL (PHASE 2)

COLOUR: EC-DG-D334232-ZD1(SS-01)

MARK. NO.:


QTY.:

REV.	CHECKED BY	PART NUMBER	Dim. A	Dim. B	Dim. C	Dim. D	Dim. E	Dim. F	Dim. G	Dim. H	QTY.	Inv. Code
-	-	FW-T314	-	-	-	-	-	-	-	1	1	

ASSEMBLE ON PARTS


地盤用

用A3紙打印

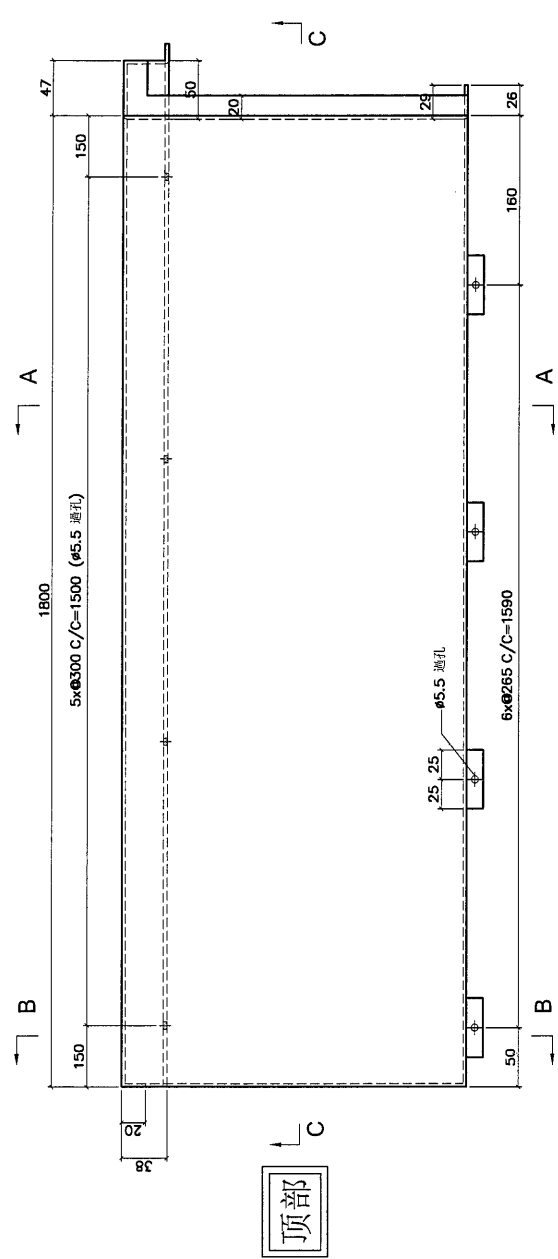


顶部

室外

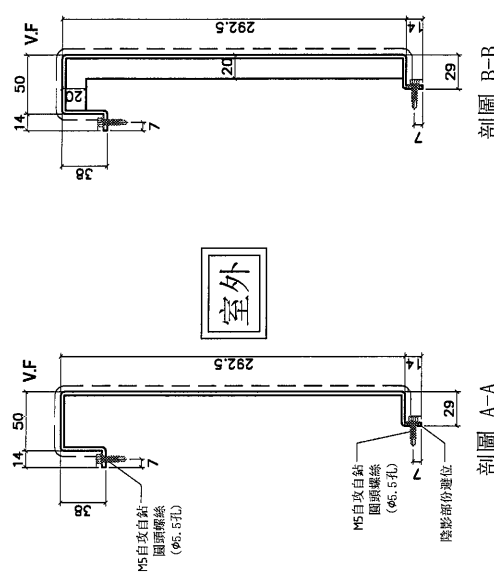

剖面 A-A


剖面 B-B

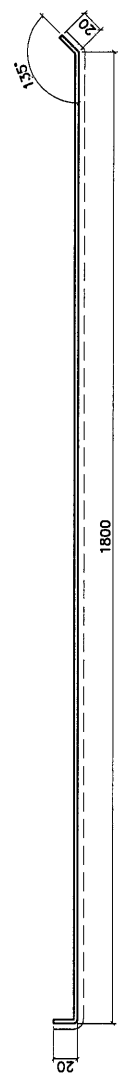



剖面 C-C

DWG. NO.	FW-T314	SCALE	-	DATE	06-07-2024	DRAWN BY	-	APPROVED BY	-
----------	---------	-------	---	------	------------	----------	---	-------------	---

DWG NO.: J853-SD-FW-3026  
 FEATURE WALL 工地用鋁板派位图 (part5)


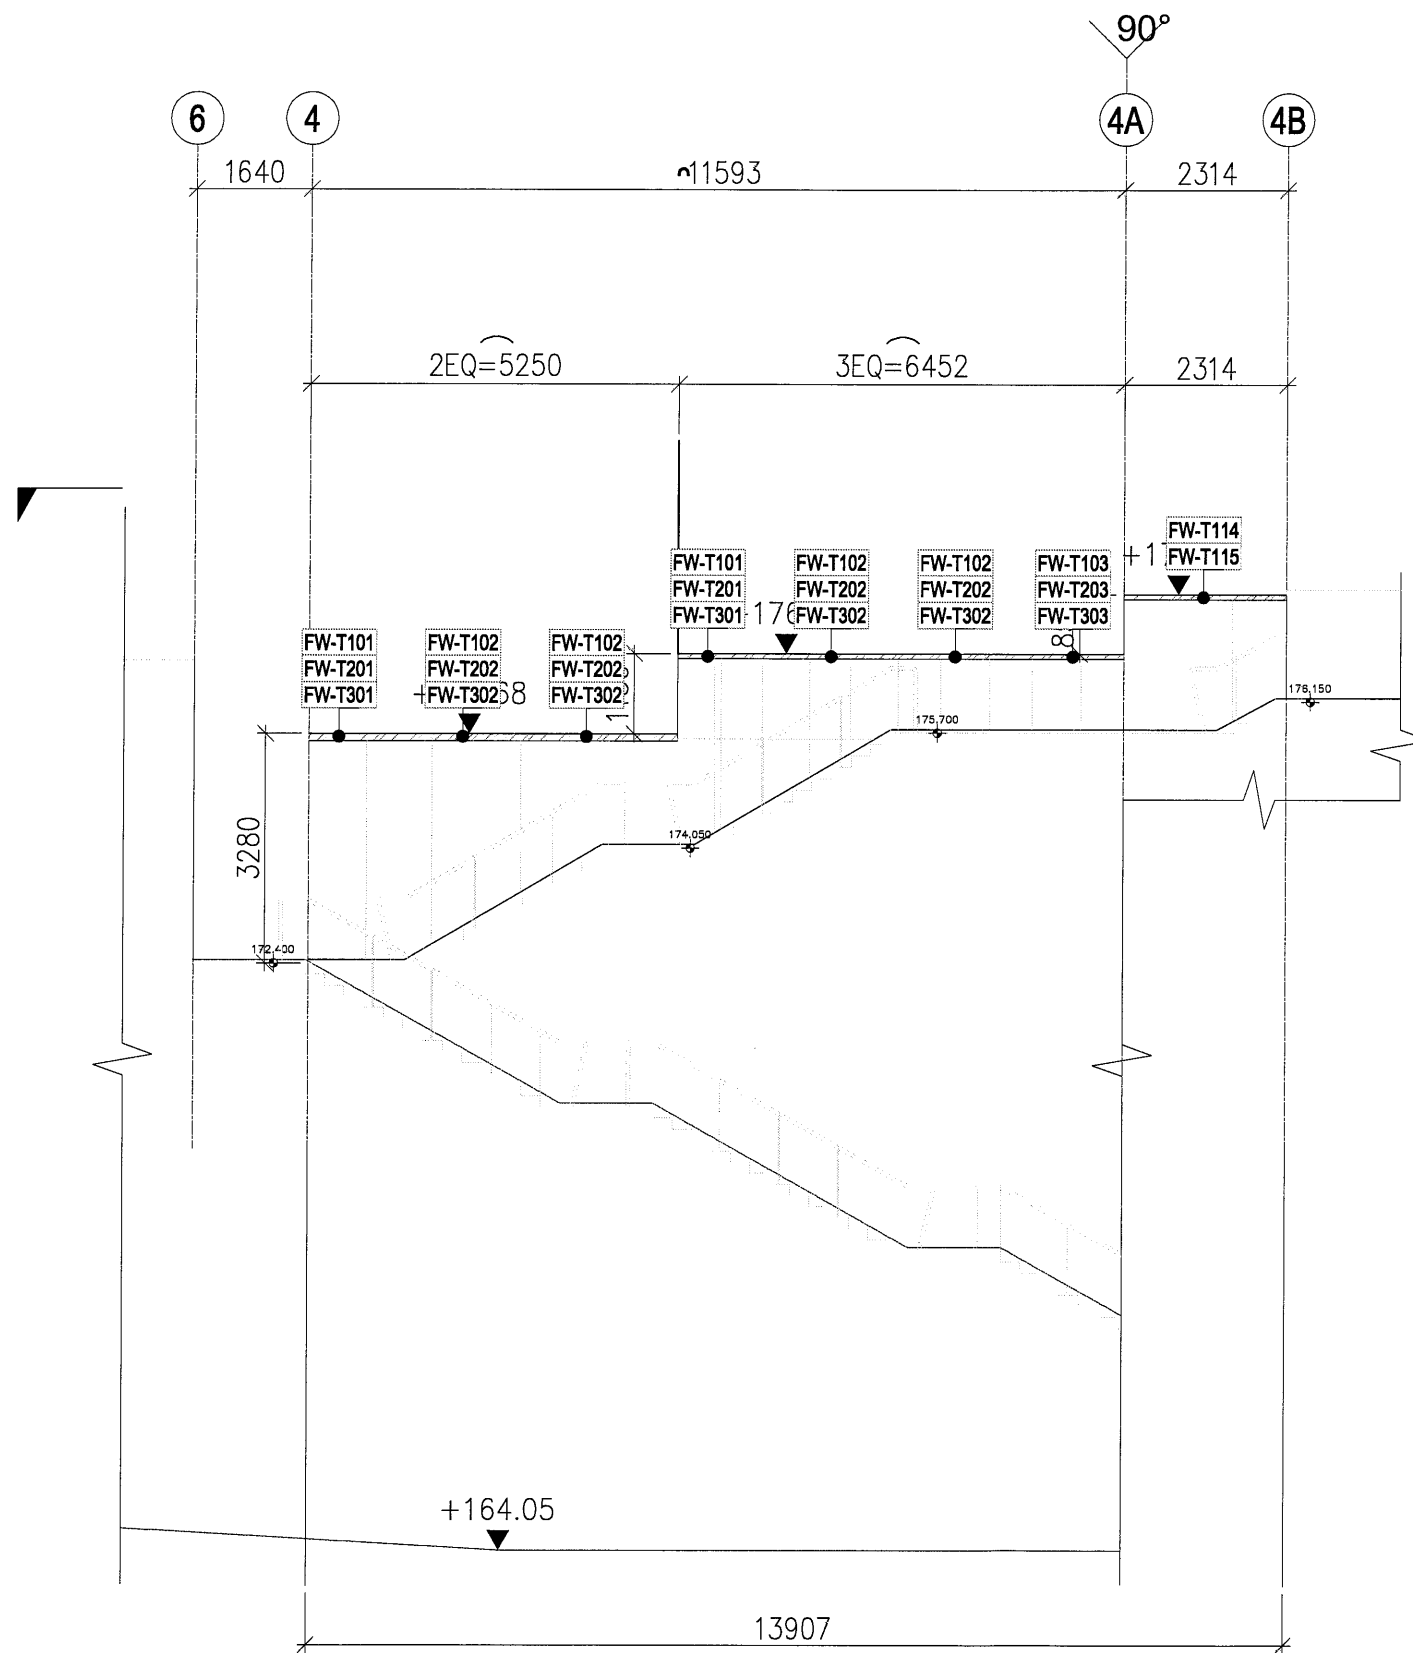


1 PARTIAL ELEVATION (ROW C)  
 - FEATURE WALL

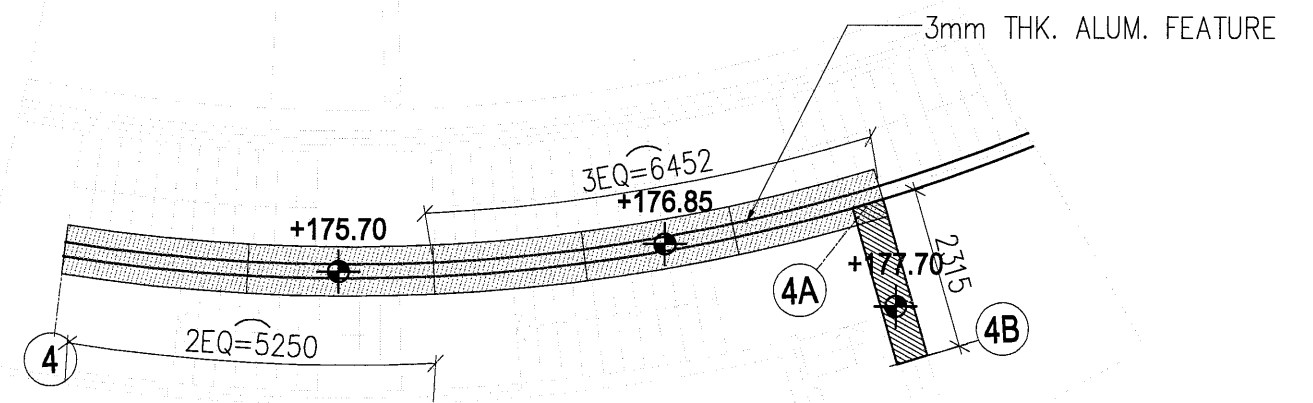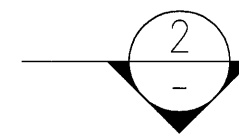


2 PARTIAL PLAN (ROW C)  
 - FEATURE WALL

DWG NO.: J853-SD-FW-3027  
 FEATURE WALL 工地用鋁板派位图 (part5)

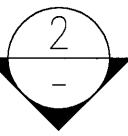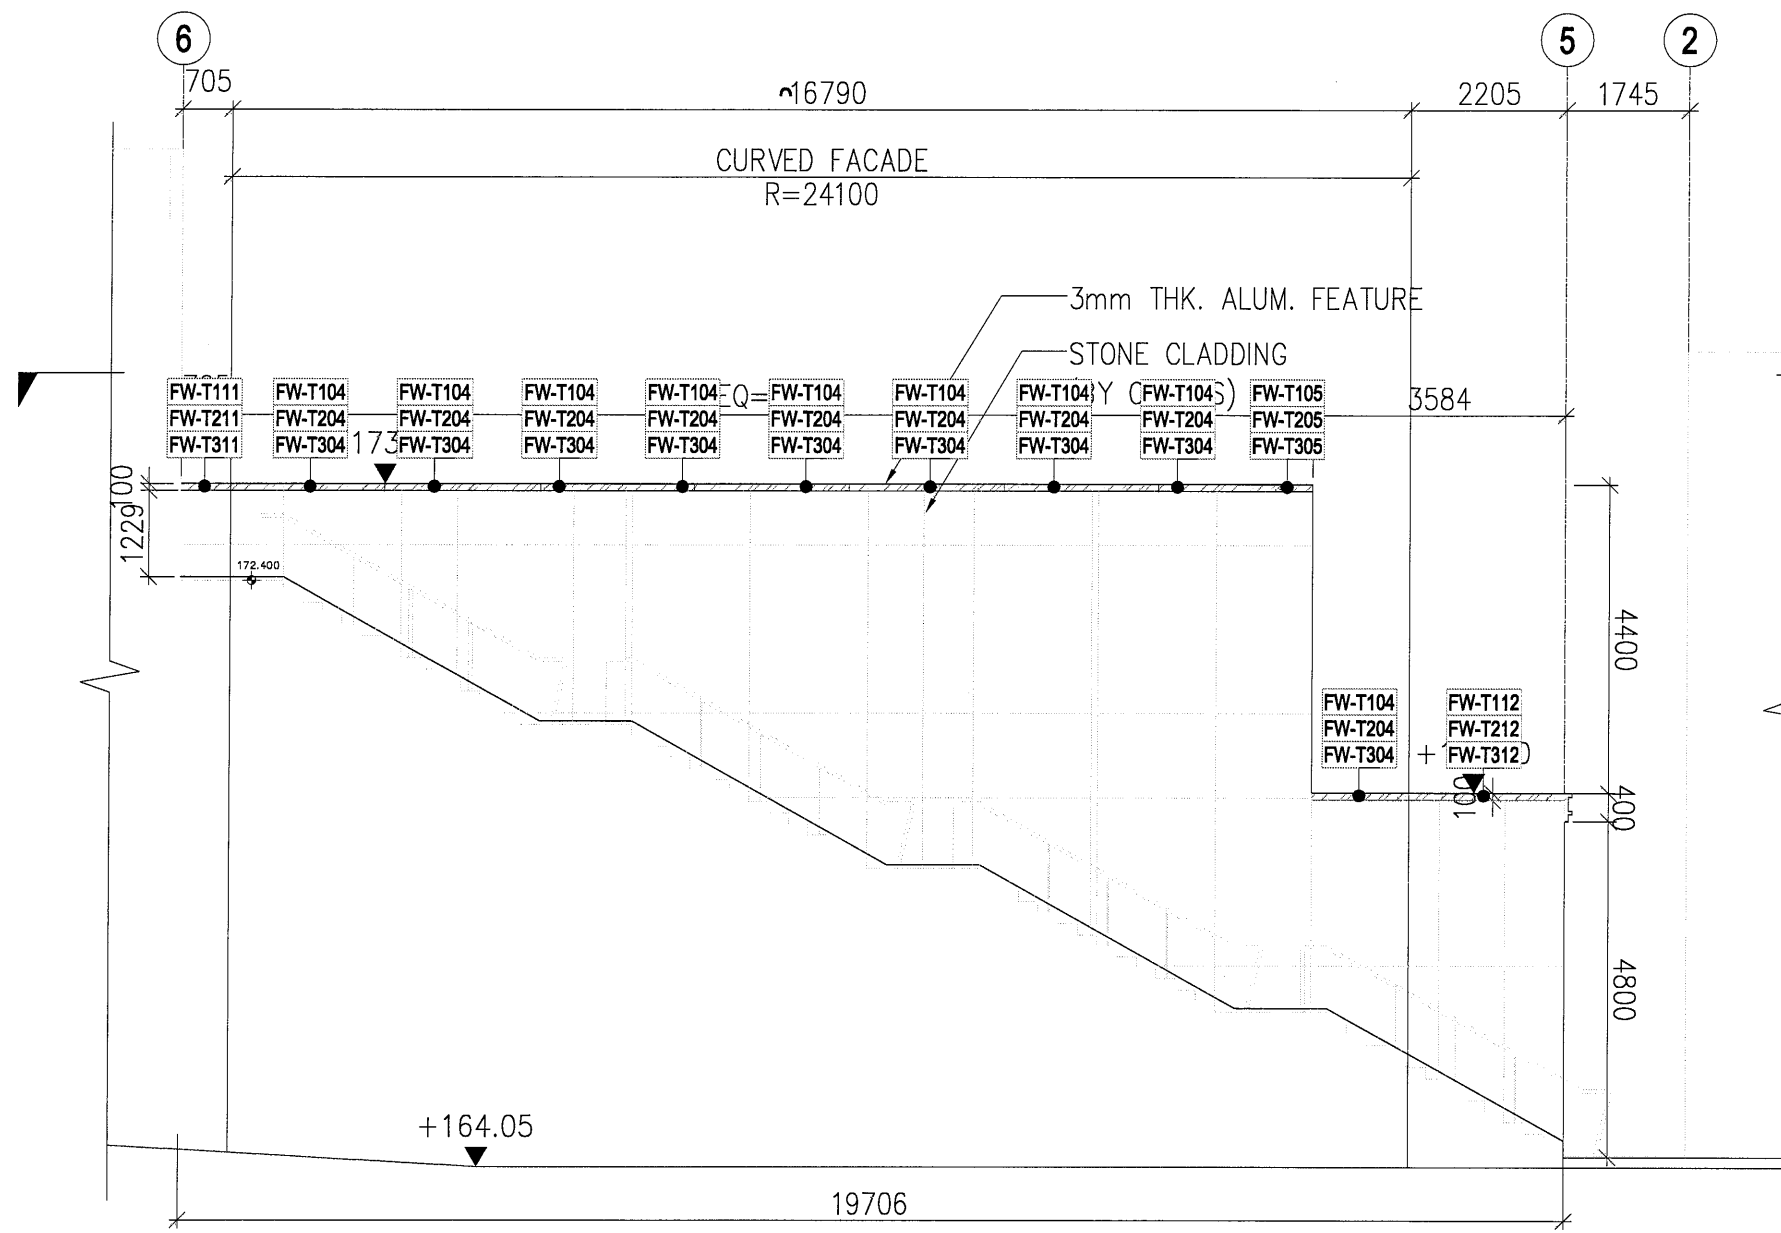

1 PARTIAL ELEVATION (ROW C)  
 - FEATURE WALL

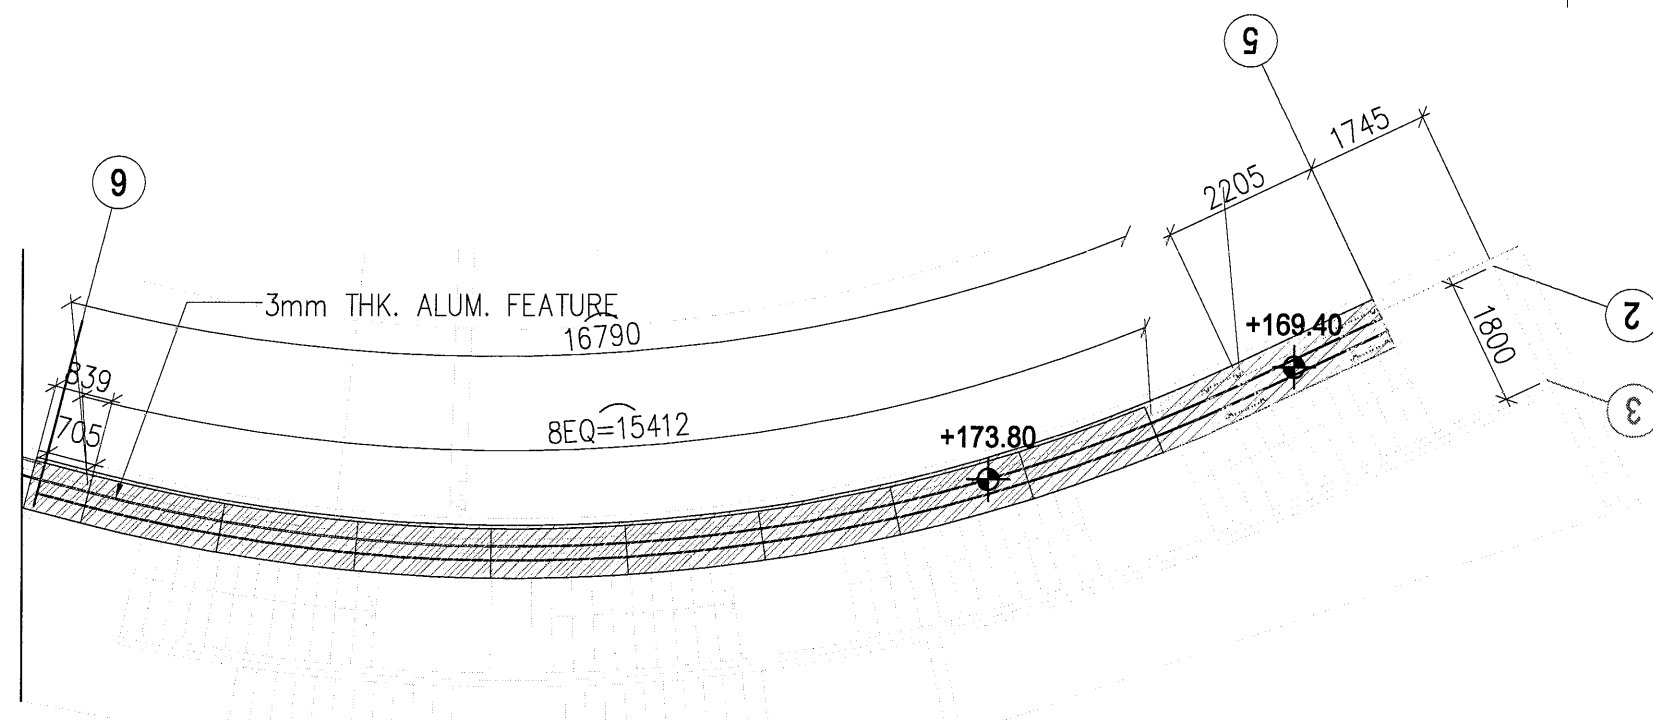

2 PARTIAL PLAN (ROW C)  
 - FEATURE WALL

