

工程指示 / 要求簡箋 ENGINEER INSTRUCTIONS(E.I.)

工程指示編號:	EI- 8045	修改版本:	F
	HK-1862		
工程編號:	J 853	工程名稱:	延坪道
收件人:	生統	發件人:	Joe Chan
工程項目:	Feature Wall (Part 6) 鋁料組裝	日期:	14/10/2024

<input checked="" type="checkbox"/> 原合約工程包	<input type="checkbox"/> 原合約工程加 / 減賬 QT-	<input type="checkbox"/> 新工程報價 QT-
--------------------------------------------	------------------------------------------	------------------------------------

信件批核號碼/圖紙參考編號:	批核模具圖紙編號:
客戶指示附件:	管理內部批簽署:

<input type="checkbox"/> 初步鋁料 B.M.	<input type="checkbox"/> 加工拆圖, 然後生產	<input type="checkbox"/> 尺寸表
<input type="checkbox"/> 正式鋁料 B.M.	<input type="checkbox"/> 技術上資料/指示	<input type="checkbox"/> 報價
<input type="checkbox"/> 配件 B.M.	<input type="checkbox"/> 樣辦或貨品說明書	<input type="checkbox"/> 分判合約
<input type="checkbox"/> 其他:		

內容: 確認 8mm 鏤空白頁組裝,
請按附件資料加工組裝.
(EI 8045 E 版請不需理會)

完成上列要求日期: 30/10/2024 ASAP

國內

<input type="checkbox"/> 生產技術總監	<input type="checkbox"/> 連附件	<input type="checkbox"/> 技術部	<input type="checkbox"/> 連附件	<input type="checkbox"/> 生產部	<input type="checkbox"/> 連附件
<input type="checkbox"/> 採購部	<input type="checkbox"/> 連附件	<input checked="" type="checkbox"/> 生產統籌部	<input checked="" type="checkbox"/> 連附件	<input type="checkbox"/> 報關組	<input type="checkbox"/> 連附件
<input type="checkbox"/> 質檢部	<input type="checkbox"/> 連附件	<input type="checkbox"/> 會計部	<input type="checkbox"/> 連附件	<input type="checkbox"/> 機械設計部	<input type="checkbox"/> 連附件
<input type="checkbox"/> 香港辦	<input type="checkbox"/> 連附件	<input type="checkbox"/> 其他:			

香港

<input type="checkbox"/> 行政部	<input type="checkbox"/> 連附件	<input type="checkbox"/> 會計部	<input type="checkbox"/> 連附件	<input checked="" type="checkbox"/> 統籌部	<input type="checkbox"/> 連附件	<input type="checkbox"/> 工程部	<input type="checkbox"/> 連附件
<input type="checkbox"/> 採購部	<input type="checkbox"/> 連附件	<input type="checkbox"/> QS部	<input type="checkbox"/> 連附件	<input checked="" type="checkbox"/> 地盤管理	<input checked="" type="checkbox"/> 連附件	<input type="checkbox"/> 維修部	<input type="checkbox"/> 連附件

*發件人簽署:		*組別成員批核簽署:	
傳遞編號:	HK1862/24	項目經理簽署:	


圖則登記表
DRAWING REGISTER


		接收日期 Receiving Date (適用於客戶圖則)					
工程名稱 Project Title:	J-853香港廷坪路						
	FEATURE WALL(Phase 2)拆圖	月					
工程編號 Project No: J-853		日					
分發予 Distributed To		發出日期 Issued Date					
		年	24	24	24	25	
		月	07	07	10	10	
		日	10	17	09	14	
圖則編號 Drg. No.	圖則名稱 Drawing Title	修訂編號Rev.	修訂編號Rev.	修訂編號Rev.	修訂編號Rev.		
J853-FW-3014F	位置圖	-	-	-	-		
J853-FW-3016F	位置圖	-	-	-	A		
J853-FW-3024F	位置圖	-	-	-	-		
J853-FW-3025F	位置圖	-	-	-	-		
J853-FW-3032F	位置圖	-	-	-	-		
J853-FW-3033F	位置圖	-	-	-	-		
P2-UN-C01A	鋁料組裝圖	-	-	-	-		
P2-UN-C01B	鋁料組裝圖	-	A	-	-		
P2-UN-C01C	鋁料組裝圖	-	A	-	-		
P2-UN-C01D	鋁料組裝圖	-	-	-	-		
P2-UN-C01E	鋁料組裝圖	-	-	-	-		
P2-UN-Z01F	鋁料組裝圖	-	A	-	-		
P2-UN-Z01G	鋁料組裝圖	-	A	-	-		
P2-UN-L01H	鋁料組裝圖	-	-	-	-		
P2-UN-L01J	鋁料組裝圖	-	-	-	-		
P2-UN-L01K	鋁料組裝圖	-	-	-	-		
P2-UN-K01L	鋁料組裝圖	-	-	-	-		
P2-UN-K01M	鋁料組裝圖	-	-	-	-		
P2-UN-K01N	鋁料組裝圖	-	-	-	-		
P2-UN-K01P	鋁料組裝圖	-	-	-	-		
P2-UN-ZL02	鋁料組裝圖	-	-	-	-		
P2-UN-C03A	鋁料組裝圖	-	A	-	-		
P2-UN-C03B	鋁料組裝圖	-	-	-	-		
P2-UN-C03C	鋁料組裝圖	-	-	-	-		
P2-UN-C03D	鋁料組裝圖	-	-	-	-		
P2-UN-C03E	鋁料組裝圖	-	-	-	-		
P2-UN-L03F	鋁料組裝圖	-	-	-	-		
P2-UN-L03G	鋁料組裝圖	-	-	-	-		
P2-UN-K03H	鋁料組裝圖	-	-	-	-		
P2-UN-K03J	鋁料組裝圖	-	-	-	-		
P2-UN-K03K	鋁料組裝圖	-	-	-	-		
P2-UN-C04A	鋁料組裝圖	-	-	-	-		
P2-UN-C04B	鋁料組裝圖	-	-	-	-		

P2-UN-C04C	铝料组装图	-	-	-					
P2-UN-C04D	铝料组装图	-	-	-					
P2-UN-C04E	铝料组装图	-	-	-					
P2-UN-Z04F	铝料组装图	-	-	-					
P2-UN-L04G	铝料组装图	-	-	-					
P2-UN-K04H	铝料组装图	-	-	-					
P2-UN-C05	铝料组装图	-	-	-					
P2-UN-C06	铝料组装图	-	A	-	-				
P2-UN-C07	铝料组装图	-	A	-	-				
P2-UN-C08	铝料组装图	-	-	-	-				
P2-UN-C09	铝料组装图	-	-	-	-				
P2-UN-H01	铝料组装图	-	-	-	-				
P2-UN-H02	铝料组装图	-	A	-	-				
P2-UN-H03	铝料组装图	-	A	-	-				
P2-UN-H04	铝料组装图	-	A	-	-				
P2-UN-H05	铝料组装图	-	-	-	-				
P2-UN-H06	铝料组装图	-	-	-	-				
P2-UN-H07	铝料组装图	-	A	-	-				
P2-AL-C01A	铝料加工图	-	-	-	-				
P2-AL-C02A	铝料加工图	-	-	-	-				
P2-AL-C01	铝料加工图	-	-	-	-				
P2-AL-C02	铝料加工图	-	-	-	-				
P2-AL-C03	铝料加工图	-	A	-	-				
P2-AL-C04	铝料加工图	-	A	-	-				
P2-AL-C05	铝料加工图	-	-	-	-				
P2-AL-C06	铝料加工图	-	-	-	-				
P2-AL-C07	铝料加工图	-	A	-	-				
P2-AL-C08	铝料加工图	-	A	-	-				
P2-AL-C09	铝料加工图	-	-	-	-				
P2-AL-C10	铝料加工图	-	-	-	-				
P2-AL-C11	铝料加工图	-	-	-	-				
P2-AL-C12	铝料加工图	-	-	-	-				
P2-AL-C13	铝料加工图	-	-	-	-				
P2-AL-C14	铝料加工图	-	-	-	-				
P2-AL-C15	铝料加工图	-	-	-	-				
P2-AL-C16	铝料加工图	-	-	-	-				
P2-AL-H01	铝料加工图	-	-	-	-				
P2-AL-H02	铝料加工图	-	-	-	-				
P2-AL-H03	铝料加工图	-	A	-	-				
P2-AL-H04	铝料加工图	-	A	-	-				
P2-AL-H05	铝料加工图	-	-	-	-				
P2-AL-H06	铝料加工图	-	-	-	-				
P2-AL-H07	铝料加工图	-	A	-	-				
P2-AL-H08	铝料加工图	-	A	-	-				
P2-AL-H09	铝料加工图	-	A	-	-				
P2-AL-H10	铝料加工图	-	A	-	-				

AW-YB-C21	铝料组装图	-		B	A				
AW-YB-C24	铝料组装图	-		B	A				
AL-21	铝料加工图	-		B	-				
AL-21R	铝料加工图	-		B	-				
AL-22	铝料加工图	-		B	-				
AL-22R	铝料加工图	-		B	-				
AL-C24	铝料加工图	-			-				
AL-C24R	铝料加工图	-			-				
ML-C21	铝料加工图	-			-				
ML-C21a	铝料加工图	-			-				
P2-AL-C31	铝料加工图	-			-				
P2-AL-C32	铝料加工图	-			-				
AW-YB-C21-1	铝料组装图	-	-	-	新增图纸				
AW-YB-C24-1	铝料组装图	-	-	-	新增图纸				
AL-21-1	铝料加工图	-	-	-	新增图纸				
AL-21R-1	铝料加工图	-	-	-	新增图纸				
AL-22-1	铝料加工图	-	-	-	新增图纸				
AL-22R-1	铝料加工图	-	-	-	新增图纸				
AL-C24-1	铝料加工图	-	-	-	新增图纸				
AL-C24R-1	铝料加工图	-	-	-	新增图纸				
ML-C21-1	铝料加工图	-	-	-	新增图纸				
ML-C21a-1	铝料加工图	-	-	-	新增图纸				


DWG. NO.: J853-SD-FW-3016F
FEATURE WALL 結構減位圖

B.D. REF :  LOCATION

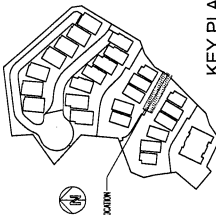

KEY PLAN

CLIENT : **SHIMAO GROUP HOLDINGS LIMITED**

ARCHITECT : **WORK TUNG & PARTNERS LIMITED**


MAIN CONTRACTOR : **協興建築有限公司**
HP HING CONSTRUCTION CO. LTD

STRUCTURAL ENGINEER : **CMA**
C.M. WONG & ASSOCIATES LTD
黃志明建築工程師有限公司

FAÇADE CONSULTANT : **MEYHARDT**

NOTE :

- ALL DIMENSIONS ARE IN mm.
- ALL ELEVATIONS ARE VIEWED FROM OUTSIDE.
- ALL DIMENSIONS TO BE VERIFIED ON SITE BEFORE FABRICATION.

LEGEND :

① RETAIL MARK NO.
② REFER SHEET NO.

1. F.F.L. — FINISHED FLOOR LEVEL
2. P.F.L. — PROPOSED FLOOR LEVEL
3. Ⓞ — RETAINED BEAM

NO.	REV.	REASON	BY

JOB NO. : J-853

PROJECT : PROPOSED RESIDENTIAL DEVELOPMENT AT N.K.L.L. 6542 YIN PING ROAD KOWLOON


TITLE : PARTIAL ELEVATION & PLAN OF FEATURE WALL (PHASE 2)

DATE : 30-Apr-24 SCALE : 1:150 (A3)


DRAWN BY : LUUR CHECKED BY :

美特銘有限公司
MIDI Architecture & Interiors Ltd.
Units E-8, Sunny Industrial Centre, 1/F
160 Wing Lok Street, Kowloon
Tel: 24268811-4 Fax: (852) 2777886


UWG NO. : J853-SD-FW-3016 REV. : D

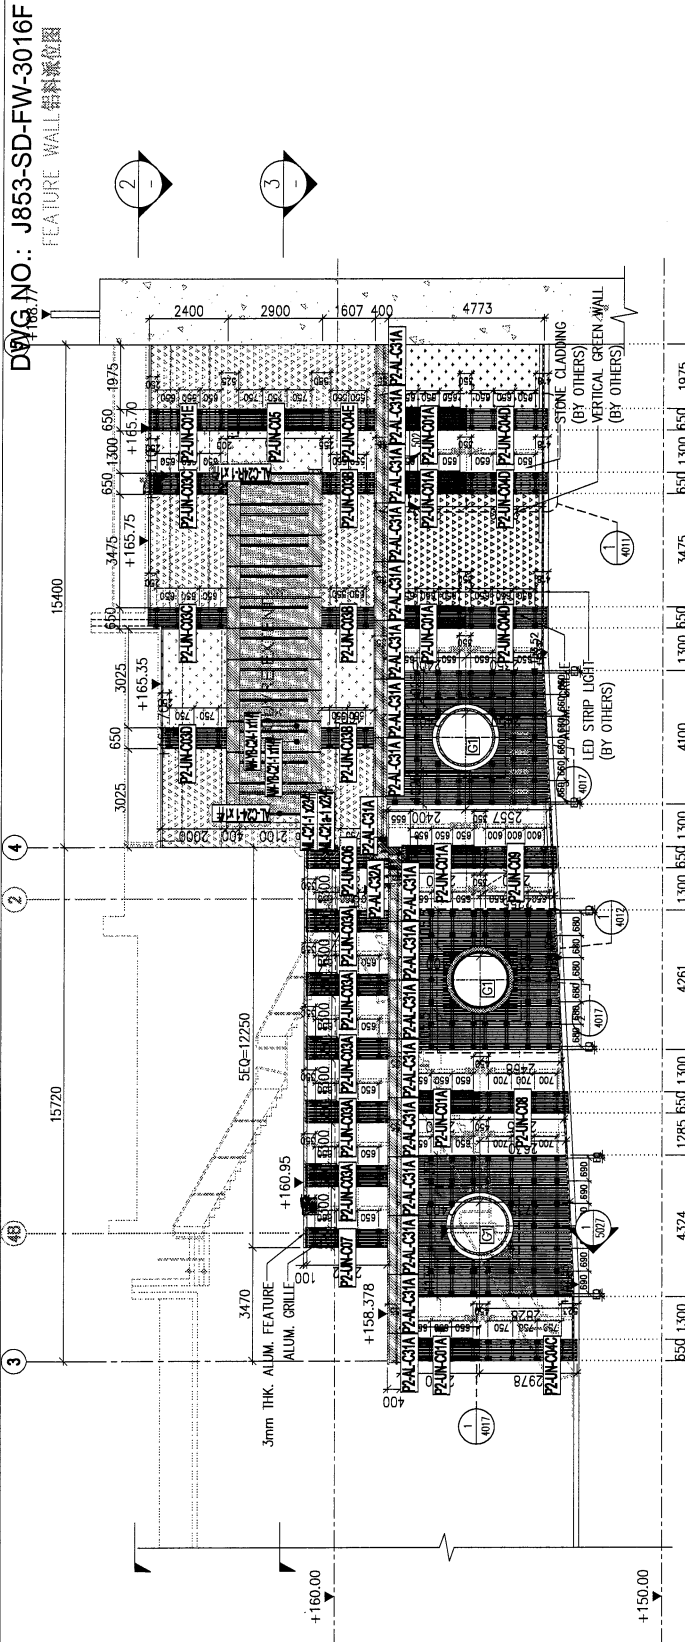

① PARTIAL ELEVATION (ROW D) — FEATURE WALL

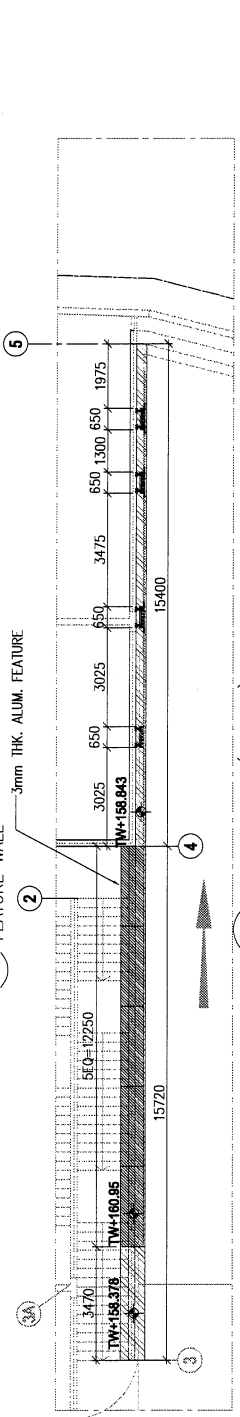

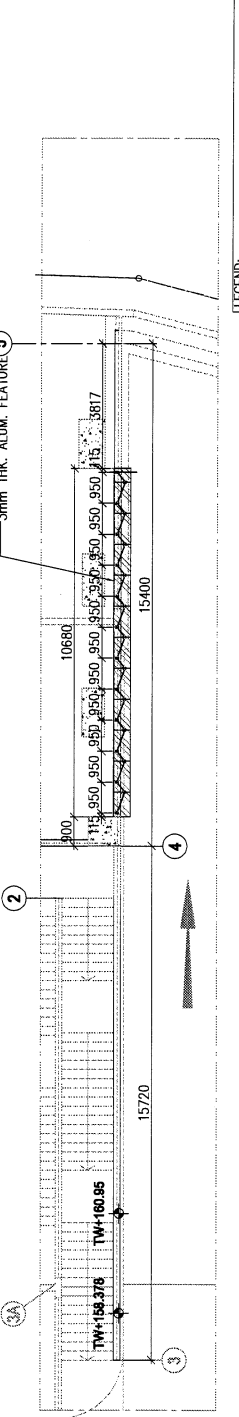

② PARTIAL PLAN (ROW D) — FEATURE WALL




③ PARTIAL PLAN (ROW D) — FEATURE WALL

LEGEND :

 ALUM. GRILLE

 3mm THK. ALUM. CLADDING

 G1 G1: 6mm+1.52PVB+6mm THK. LAMINATED TEMPERED GLASS WITH SILK PAINTING.

PROJECT
YIN PING ROAD KOWLOON
FEATURE WALL (PHASE 2)

MATERIAL
70x32x6mm 鋁角 (用 75x65x6mm 鋁角切) (JM1034)

COATING
PVF2

COLOUR
JM0213457 (SS-01)


MARK. NO.
-

QTY.
-





REV.	CHECKED BY	PART NUMBER	Dim. A	Dim. B	Dim. C	Dim. D	Dim. E	Dim. F	Dim. G	Dim. H	QTY.	Inv. Code	ASSEMBLE ON PARTS



注：新增图纸

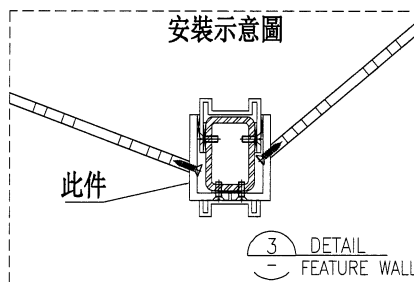


物料編號	數量	樓層	區域位置
AL-21-1	11		用於 C 區
合計:	11		

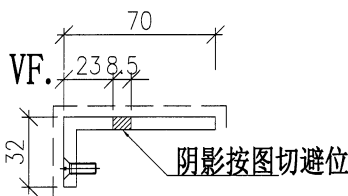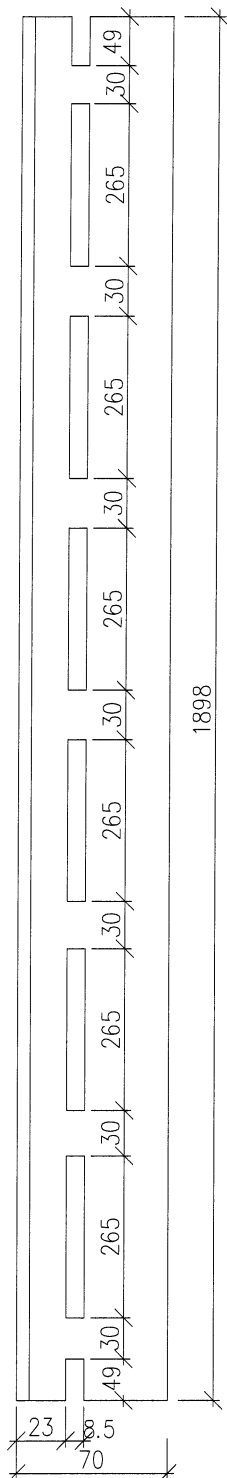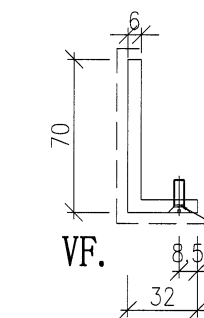
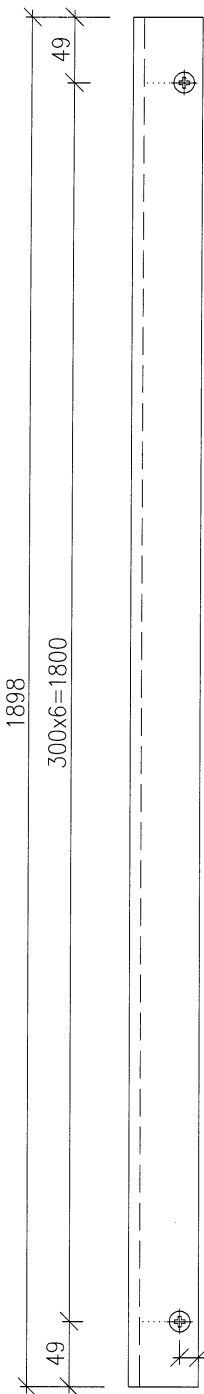


DWG. NO.	AL-21-1	REV.	-	SCALE	-	DATE	10-10-2024	DRAWN BY	-	APPROVED BY	-
----------	---------	------	---	-------	---	------	------------	----------	---	-------------	---

PROJECT		YIN PING ROAD KOWLOON FEATURE WALL (PHASE 2)				MATERIAL		70x32x6mm 鋁角(用75x65x6鋁角切)(JM1034)		COATING		PVF2		COLOUR		JMQ213457(SS-01)		MARK. NO.		-		QTY.		-	
REV.	CHANGED PART BY	PART NUMBER	Dim. A	Dim. B	Dim. C	Dim. D	Dim. E	Dim. F	Dim. G	Dim. H	QTY.	Inv. Code	ASSEMBLE ON PARTS												

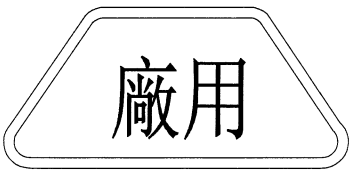

注：新增图纸

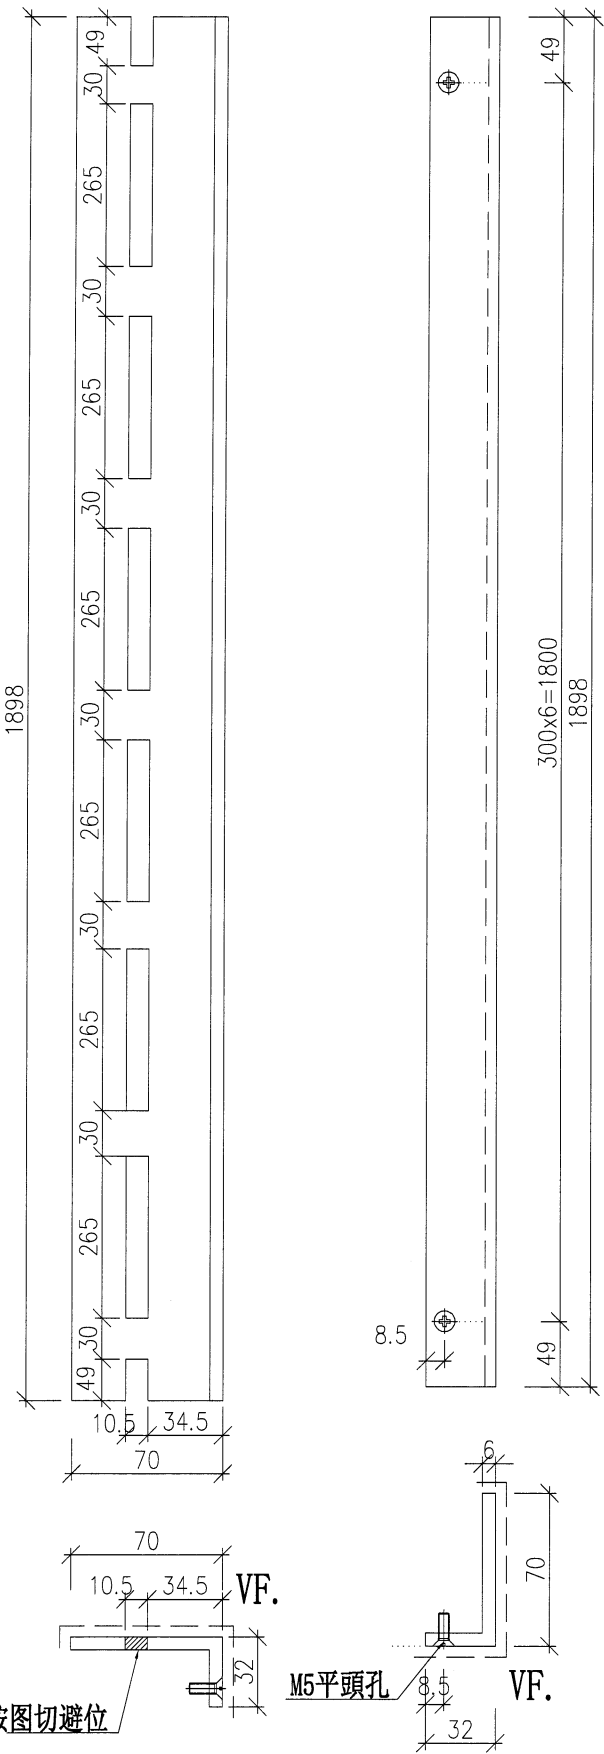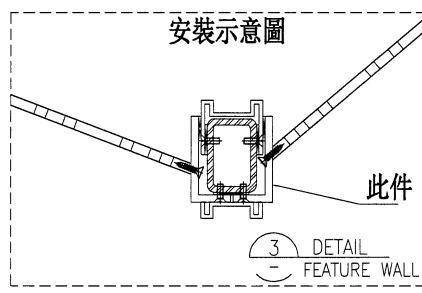

物料編號	數量	樓層	區域位置
AL-21R-1	11		用於 C 區
合計:	11		

DWG. NO.		AL-21R-1		REV.		-		SCALE		-		DATE		10-10-2024		DRAWN BY		-		APPROVED BY		-	
----------	--	----------	--	------	--	---	--	-------	--	---	--	------	--	------------	--	----------	--	---	--	-------------	--	---	--

PROJECT
YIN PING ROAD KOWLOON
FEATURE WALL (PHASE 2)

MATERIAL
70x32x6mm鋁角(用75x65x6鋁角切)(JM1034)

COATING
PVF2

COLOUR
JM0213457(SS-01)

MARK. NO.
-


QTY.
-

REV.	CHECKED DATE BY	PART NUMBER	Dim. A	Dim. B	Dim. C	Dim. D	Dim. E	Dim. F	Dim. G	Dim. H	QTY.	Inv. Code

ASSEMBLE ON PARTS



注：新增图纸

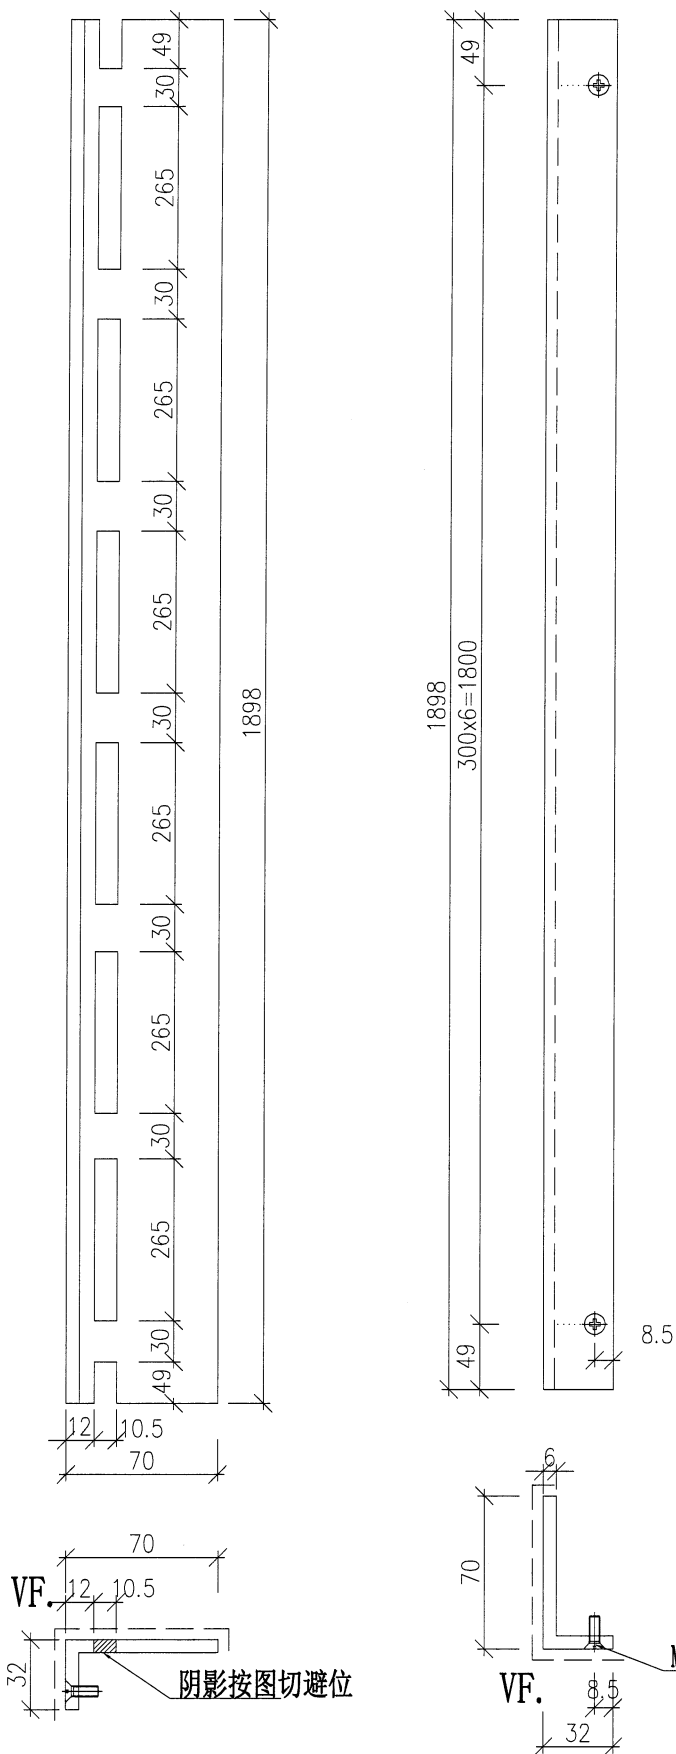

物料編號	數量	樓層	區域位置
AL-22-1	11		用於 C 區
合計:	11		

DWG. NO.

AL-22-1

REV.

SCALE

DATE
10-10-2024

DRAWN BY

APPROVED BY

PROJECT
YIN PING ROAD KOWLOON
FEATURE WALL (PHASE 2)

MATERIAL
70x32x6mm 鋁角 (用 5X65X6 鋁角切) (JM1034)

COATING
PVF2

COLOUR
JM0213457 (SS-01)



MARK. NO.
-

QTY.
-

REV.	CHECKED DATE BY	PART NUMBER	Dim. A	Dim. B	Dim. C	Dim. D	Dim. E	Dim. F	Dim. G	Dim. H	QTY.	Inv. Code	ASSEMBLE ON PARTS



注：新增图纸

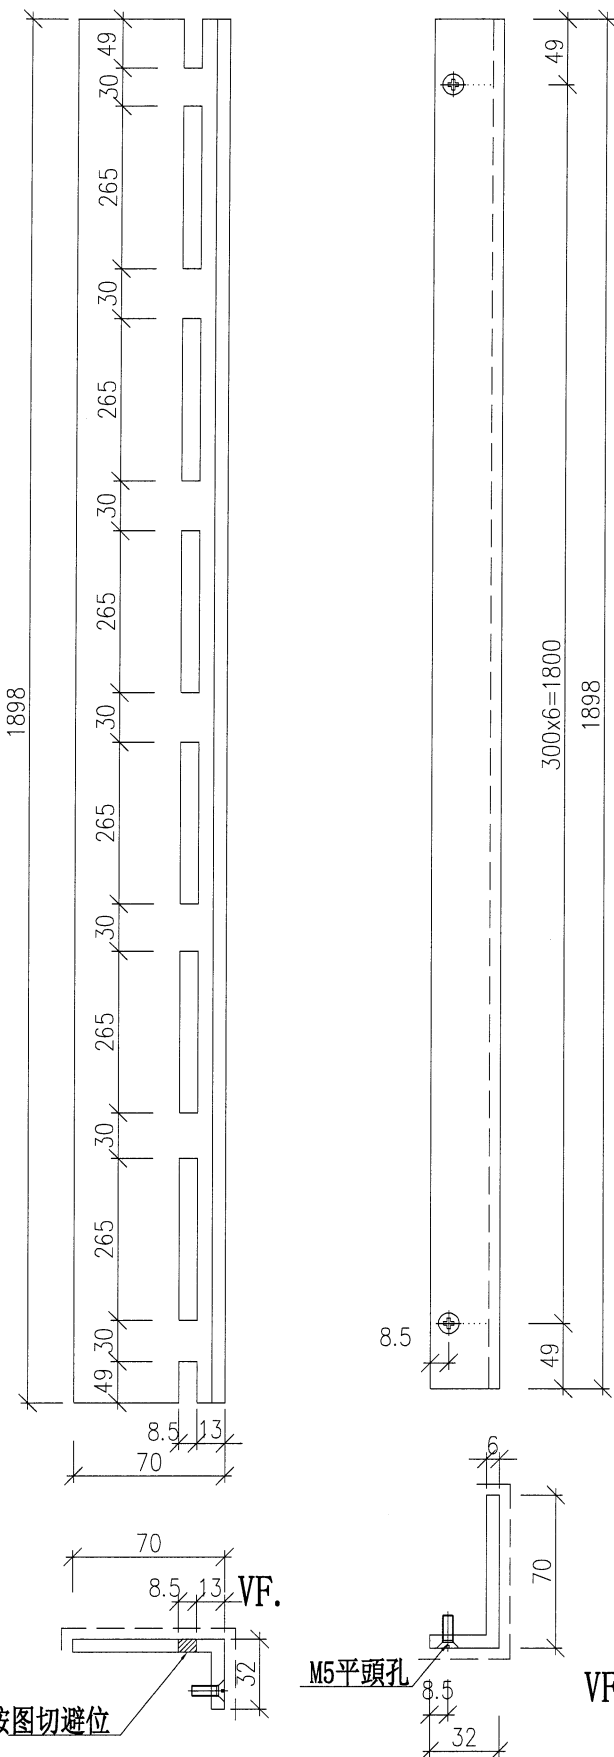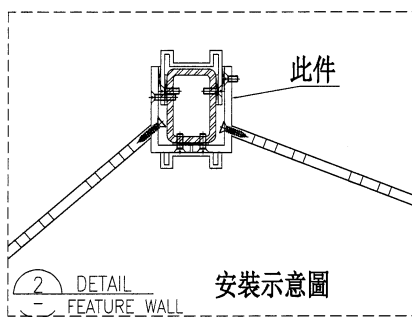

物料編號	數量	樓層	區域位置
AL-22R-1	11		用於 C 區
合計:	11		

DWG. NO.	AL-22R-1	REV.	-	SCALE	-	DATE	10-10-2024	DRAWN BY	-	APPROVED BY	-
----------	----------	------	---	-------	---	------	------------	----------	---	-------------	---

阴影按图切避位

PROJECT: YIN PING ROAD KOWLOON FEATURE WALL (PHASE 2)

MATERIAL: 70x32x6mm 鋁角(用5X65X6鋁角切)(JM1034)

COATING: PVF2

COLOUR: JM0213457(SS-01)

ASSEMBLE ON PARTS



MARK. NO. -

QTY. -


REV.	DESCRIBED BY	PART NUMBER	Dim. A	Dim. B	Dim. C	Dim. D	Dim. E	Dim. F	Dim. G	Dim. H	QTY.	Inv. Code
-		AL-24	-	-	-							

地盤用

注: 新增图纸

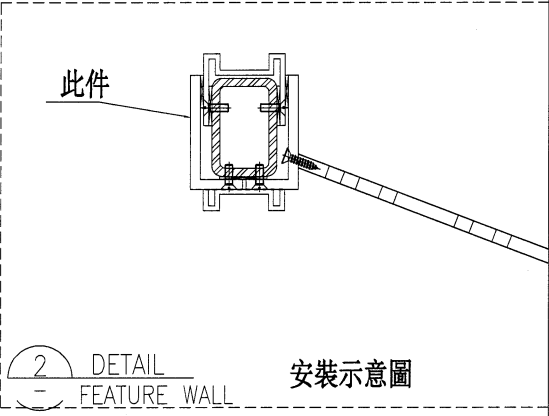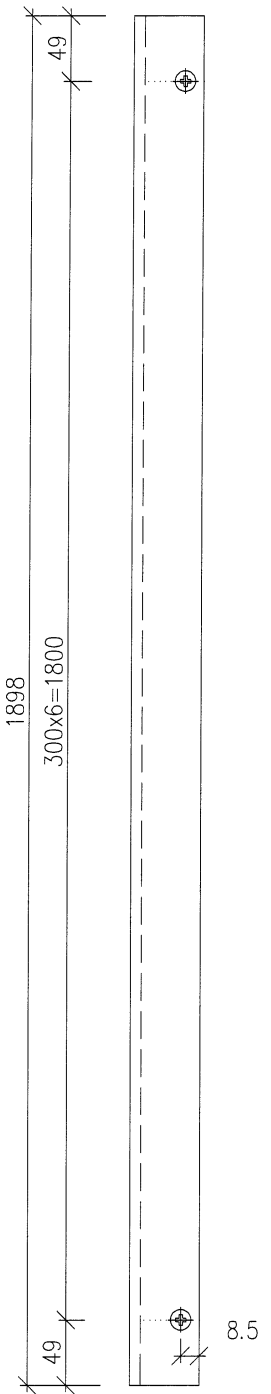

2 DETAIL
- FEATURE WALL

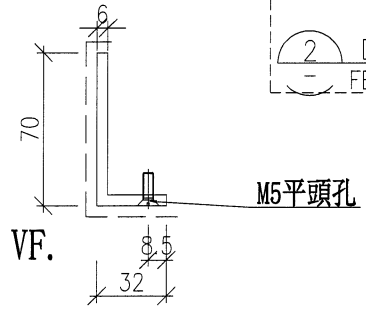

物料編號	數量	樓層	區域位置
AL-C24-1	1		用於 C 區
合計:	1		

DWG. NO. AL-C24-1
REV. -
SCALE -
DATE 08-07-2024
DRAWN BY -
APPROVED BY -

PROJECT
YIN PING ROAD KOWLOON
FEATURE WALL (PHASE 2)

MATERIAL
70x32.6mm 鋁角(用75x65x6鋁角切)(JM1034)

COATING
PVF2

COLOUR
JMQ213457(SS-01)

MARK. NO.
-


QTY.
-

REV.	CHECKED DATE BY	PART NUMBER	Dim. A	Dim. B	Dim. C	Dim. D	Dim. E	Dim. F	Dim. G	Dim. H	QTY.	Inv. Code
-		AL-24R	-	-	-						-	



ASSEMBLE ON PARTS

地盤用

注：新增图纸

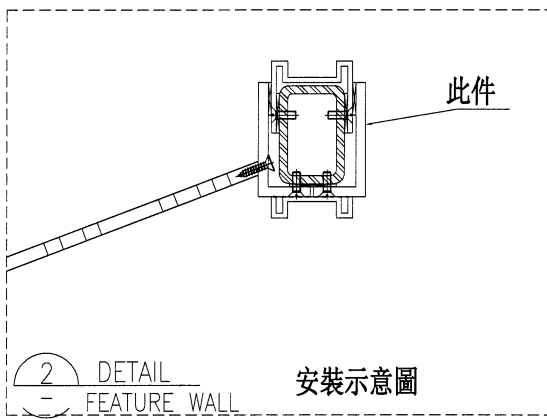

安裝示意圖

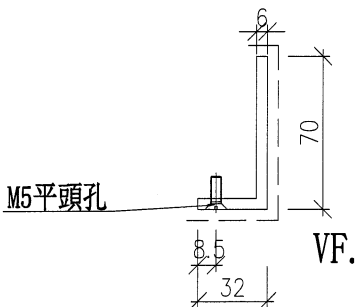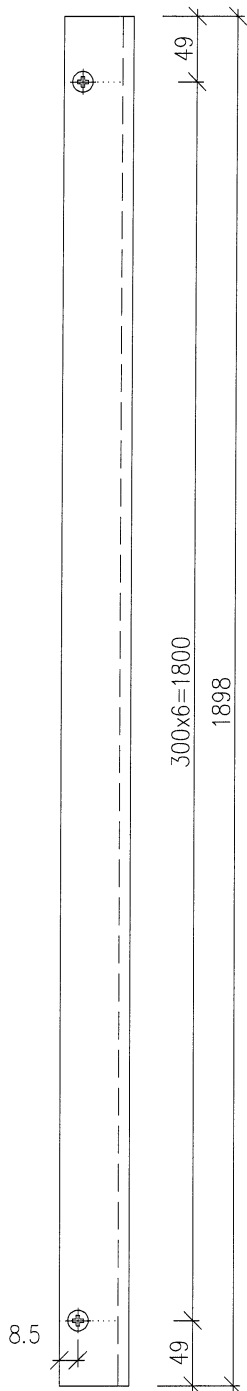

物料編號	數量	樓層	區域位置
AL-C24R-1	1		用於 C 區
合計:	1		

DWG. NO.

AL-C24R-1

REV.

SCALE

DATE
08-07-2024

DRAWN BY

APPROVED BY

PROJECT: YIN PING ROAD KOWLOON FEATURE WALL (PHASE 2)

MATERIAL: 鋁型材(X86549)

COATING: PVF2

COLOUR: JMQ213457(SS-01)



MARK. NO.:

QTY.:

REV. / CHECKED BY	PART NUMBER	Dim. A	Dim. B	Dim. C	Dim. D	Dim. E	Dim. F	Dim. G	Dim. H	QTY.	Inv. Code	ASSEMBLE ON PARTS

地盤用

注：新增图纸

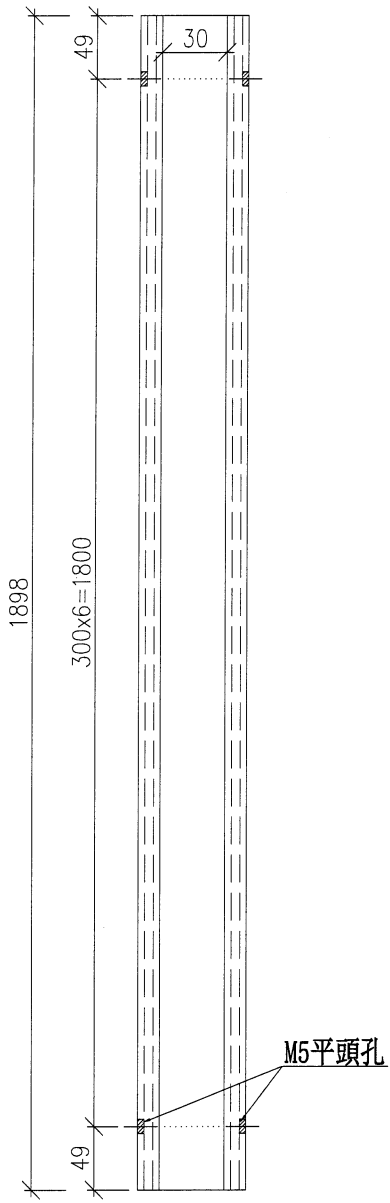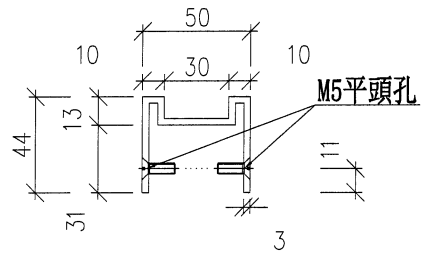

物料編號	數量	樓層	區域位置
ML-C21-1	23		用於 C 區
合計:	23		

DWG. NO. ML-C21-1

REV. -

SCALE -

DATE 08-07-2024

DRAWN BY

APPROVED BY

PROJECT
YIN PING ROAD KOWLOON
FEATURE WALL (PHASE 2)

MATERIAL
鋁型材(86549)

COATING
PVF2

COLOUR
JM0213457(SS-01)

MARK. NO.
-



QTY.
-

REV.	CHECKED DATE BY	PART NUMBER	Dim. A	Dim. B	Dim. C	Dim. D	Dim. E	Dim. F	Dim. G	Dim. H	QTY.	Inv. Code

ASSEMBLE ON PARTS

地盤用

注：新增图纸

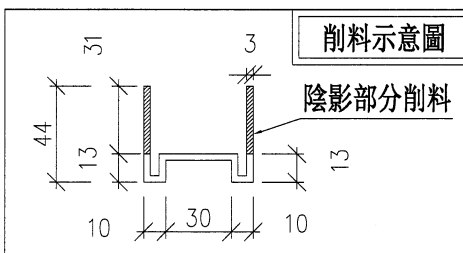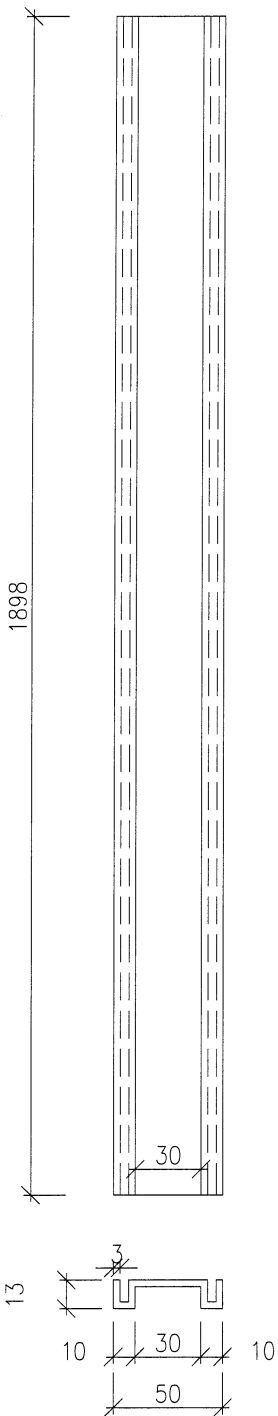

物料編號	數量	樓層	區域位置
ML-C21a-1	23		用於 C 區
合計:	23		

DWG. NO.

ML-C21a-1

REV.

-

SCALE

-

DATE

08-07-2024

DRAWN BY

-

APPROVED BY

-

PROJECT
YIN PING ROAD KOWLOON
FEATURE WALL (PHASE 2)

MATERIAL
网格组装图

COATING
PVF2

COLOUR
(SS-01)


MARK. NO.
-

QTY.
-

REV. OR CHANGED PART BY	PART NUMBER	Dim. A	Dim. B	Dim. C	Dim. D	Dim. E	Dim. F	Dim. G	Dim. H	QTY.	Inv. Code	ASSEMBLE ON PARTS

注：地盤用

物料編號	数量	樓層	區域位置
AW-YB-C21	13		用於 C 區
合計：	13		

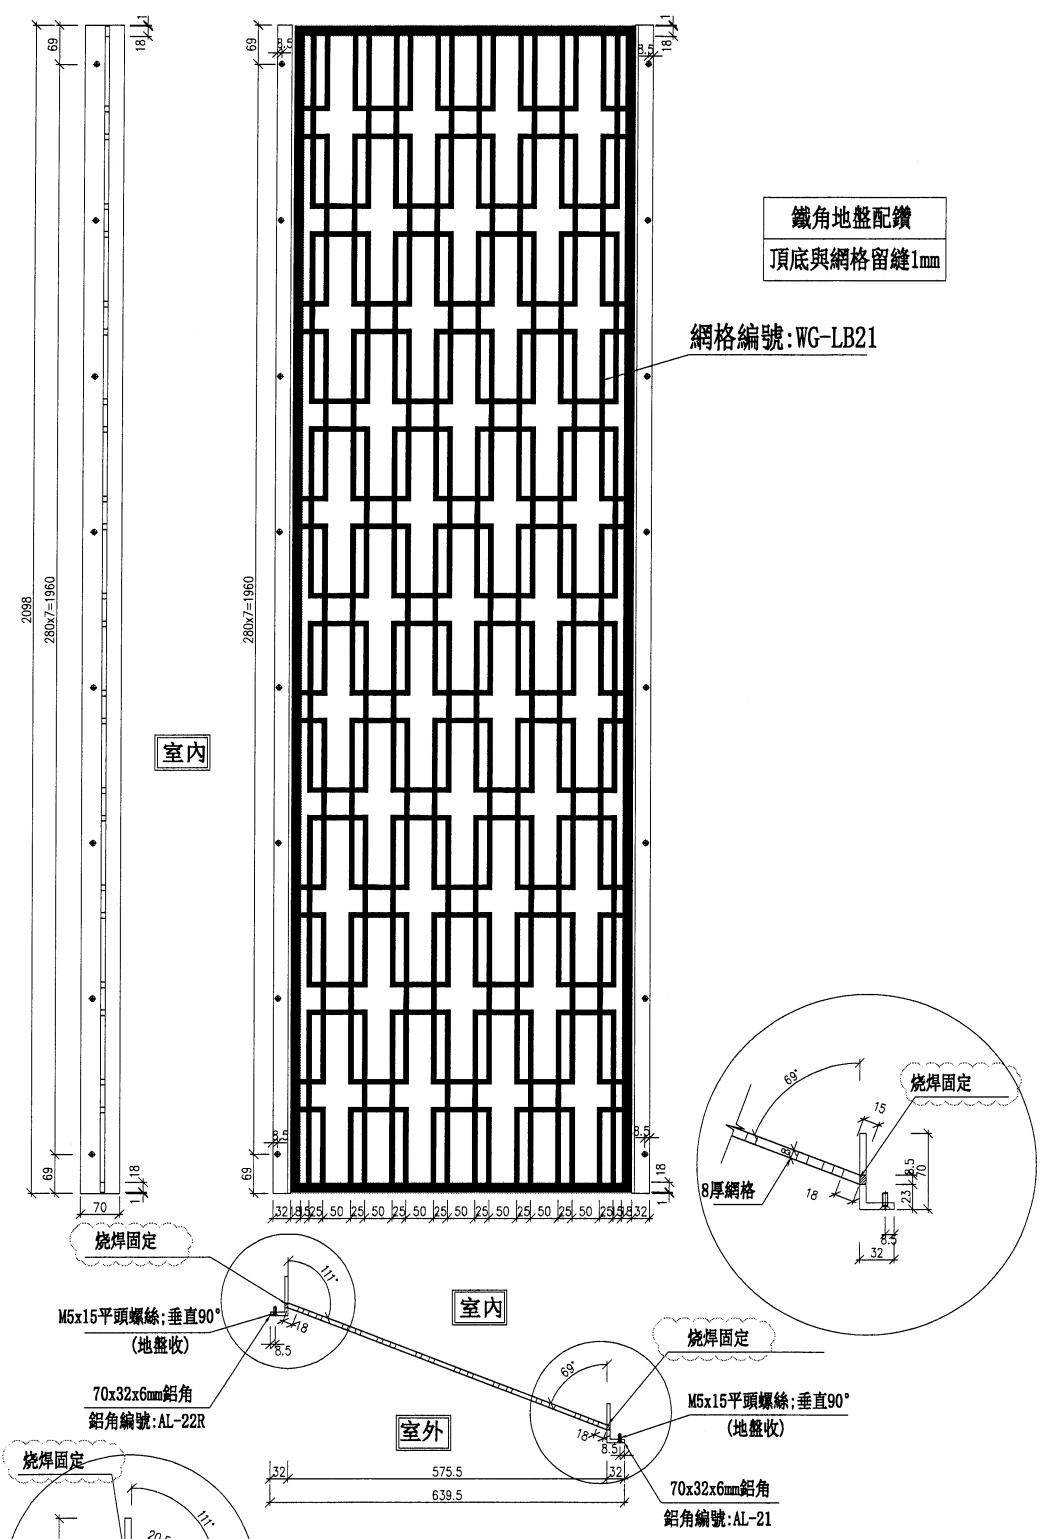

DWG. NO. AW-YB-C21	REV. B	SCALE -	DATE 08-07-2024	DRAWN BY -	APPROVED BY -
-----------------------	-----------	------------	--------------------	---------------	------------------

PROJECT
YIN PING ROAD KOWLOON
FEATURE WALL (PHASE 2)

MATERIAL
网格组装图

COATING
PVF2

COLOUR
(SS-01)

MARK. NO.




QTY.

REV.	CHECKED DATE	PART NUMBER	Dim. A	Dim. B	Dim. C	Dim. D	Dim. E	Dim. F	Dim. G	Dim. H	QTY.	Inv. Code

ASSEMBLE ON PARTS

注: 地盤用

物料編號	数量	樓層	區域位置
AW-YB-C24	13		用於 C 區
合計:	13		

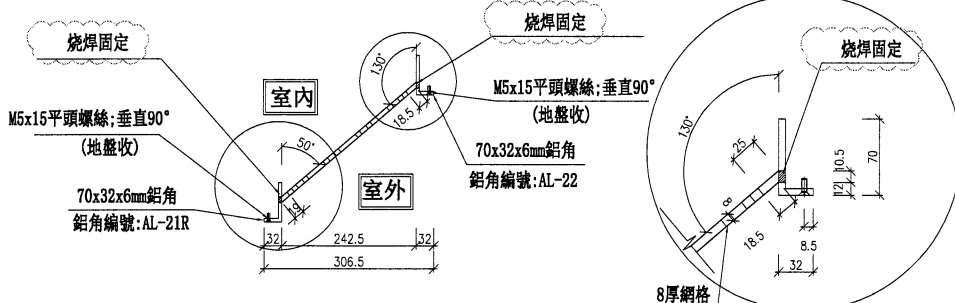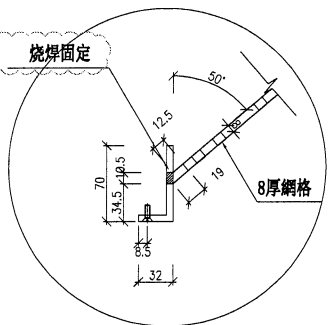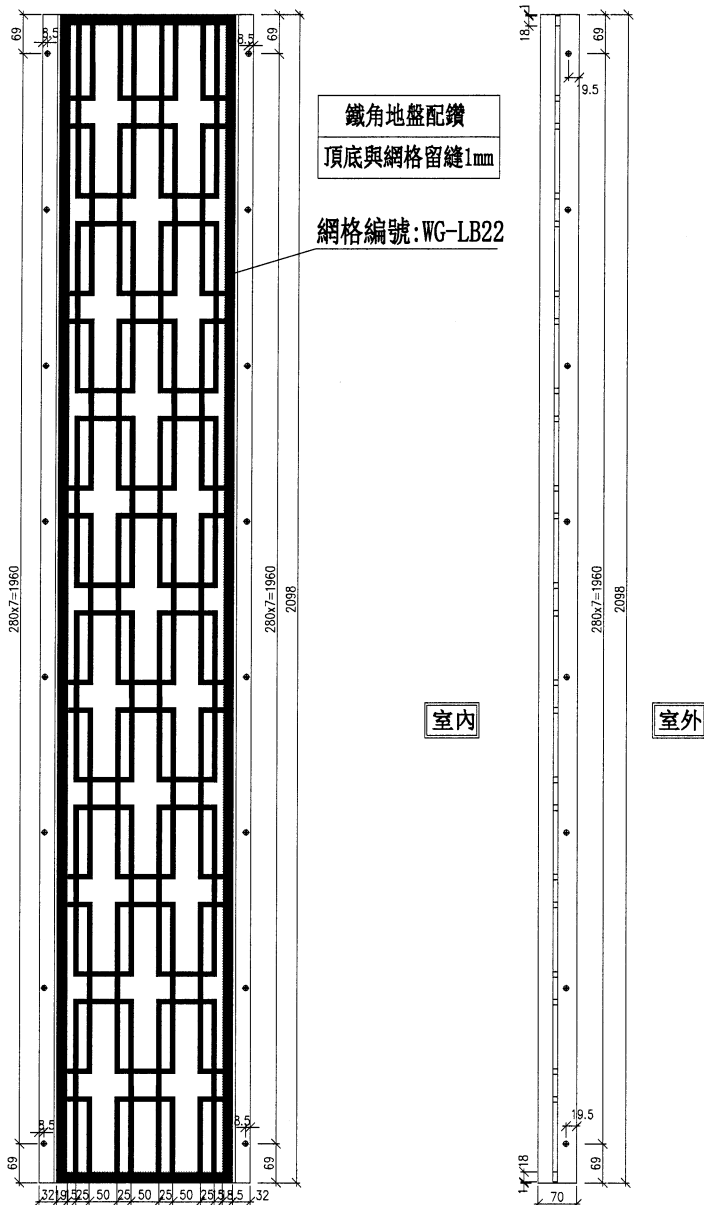

DWG. NO.

AW-YB-C24

REV.

B

SCALE

DATE
08-07-2024

DRAWN BY

APPROVED BY

PROJECT
YIN PING ROAD KOWLOON
FEATURE WALL (PHASE 2)

MATERIAL
70x32x6mm 鋁角 (用 75x65x6 鋁角切) (JM1034)







COATING
PVF2

COLOUR
JM0213457 (SS-01)

MARK. NO.
-

QTY.
-

REV. / CHKD BY	PART NUMBER	Dim. A	Dim. B	Dim. C	Dim. D	Dim. E	Dim. F	Dim. G	Dim. H	QTY.	Inv. Code	ASSEMBLE ON PARTS

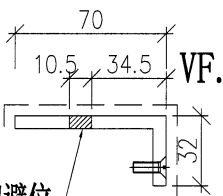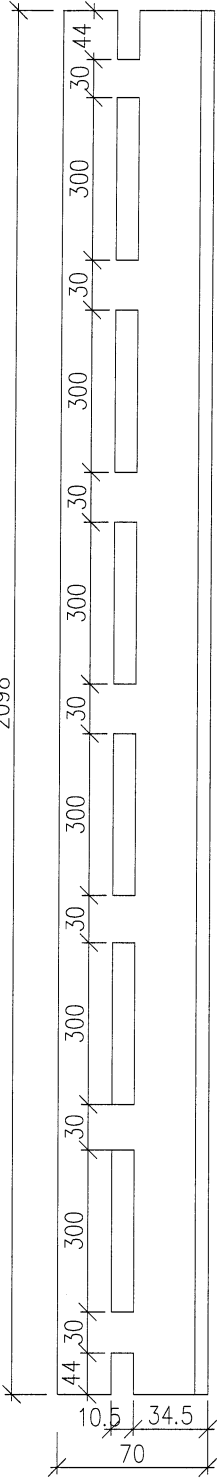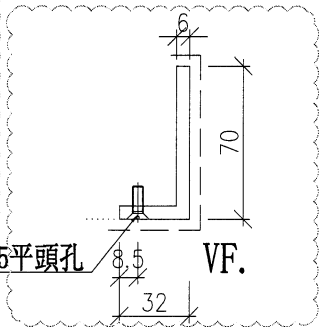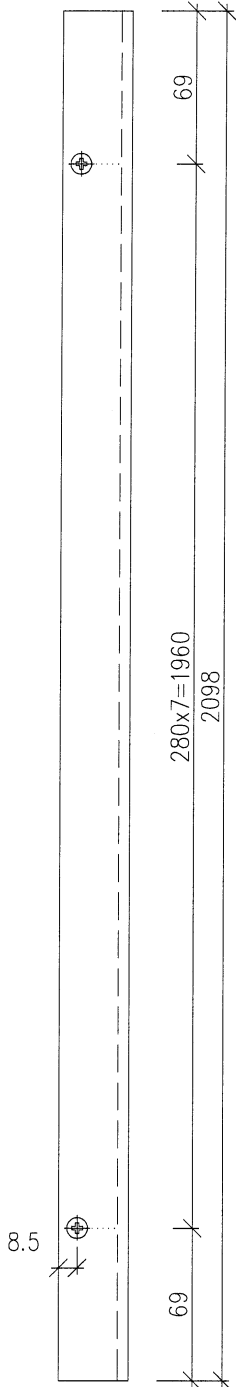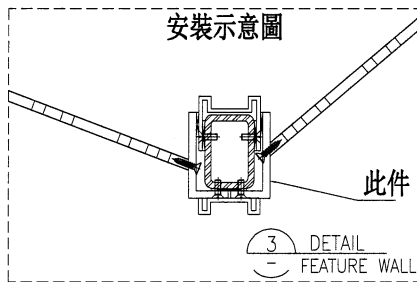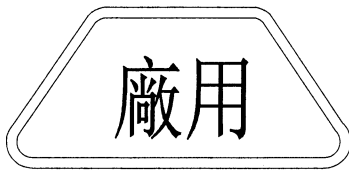

阴影按图切避位

物料編號	數量	樓層	區域位置
AL-21R	13		用於 C 區
合計:	13		

DWG. NO.
AL-21R

REV.
B

SCALE
-

DATE
08-07-2024

DRAWN BY
-

APPROVED BY
-

PROJECT
YIN PING ROAD KOWLOON
FEATURE WALL (PHASE 2)

MATERIAL
70x32x6mm 鋁角 (用 5X65X6 鋁角切) (JM1034)



COATING
PVF2

COLOUR
JM0213457 (SS-01)

MARK. NO.
-

QTY.
-


REV.	CHANGED BY	PART NUMBER	Dim. A	Dim. B	Dim. C	Dim. D	Dim. E	Dim. F	Dim. G	Dim. H	QTY.	Inv. Code	ASSEMBLE ON PARTS

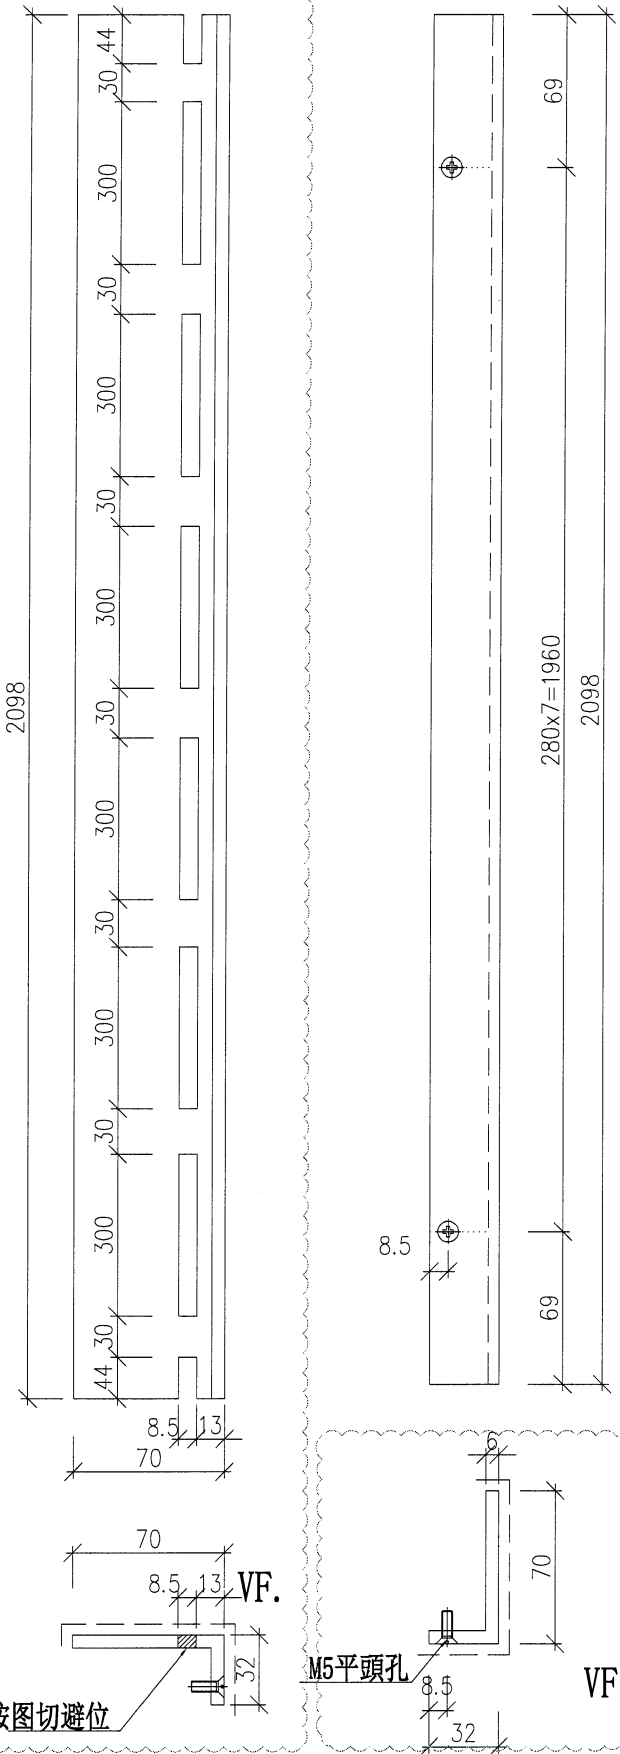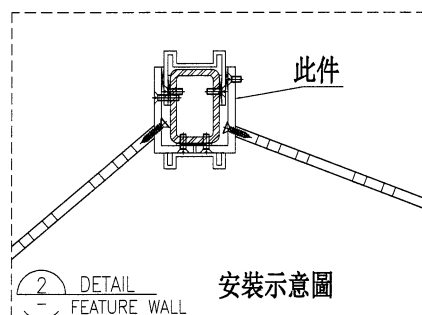

物料編號	數量	樓層	區域位置
AL-22R	13		用於 C 區
合計:	13		

DWG. NO. AL-22R
REV. B
SCALE -
DATE 08-07-2024
DRAWN BY
APPROVED BY

阴影按图切避位

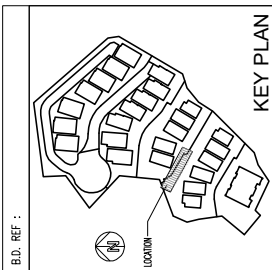

KEY PLAN

CLIENT : SHIMAO GROUP HOLDINGS LIMITED

ARCHITECT : WONG TUNG & PARTNERS LIMITED ARCHITECTS & PLANNERS

MAIN CONTRACTOR : 協興建築有限公司 HIP HING CONSTRUCTION CO LTD

STRUCTURAL ENGINEER : C M WONG & ASSOCIATES LTD 黃志明建築工程師有限公司

FAÇADE CONSULTANT : MEINHARDT

NOTE :
1. ALL DIMENSIONS ARE IN mm.
2. ALL ELEVATIONS ARE VIEWED FROM OUTSIDE.
3. ALL DIMENSIONS TO BE VERIFIED ON SITE BEFORE FABRICATION.

LEGEND :
① DETAIL MARK NO.
② REFER SHEET NO.
③ F.F.L. --- FINISHED FLOOR LEVEL
④ S.F.L. --- STRUCTURAL FLOOR LEVEL
⑤ --- REVERSED DETAIL


NO.	DATE	REVISION	BY

JOB NO. : J-853
PROJECT : PROPOSED RESIDENTIAL DEVELOPMENT AT N.K.L.L. 6542 YIN PING ROAD KOWLOON


TITLE : PARTIAL ELEVATION & PLAN OF FEATURE WALL (PHASE 2)

DATE : 30-Apr-24
SCALE : 1:150 (A3)
DRAWN BY : LHFR
CHECKED BY :


美特堅有限公司
MIDI INTERNATIONAL RESOURCES LTD.
Units 6-8, Sunmoy Industrial Centre, 1/F
610 Cha Kwo Ling Road, Kowloon
Tel: 23489211-4 Fax: (852) 2727666
DWG NO. : J853-SD-FW-3014F REV. : D

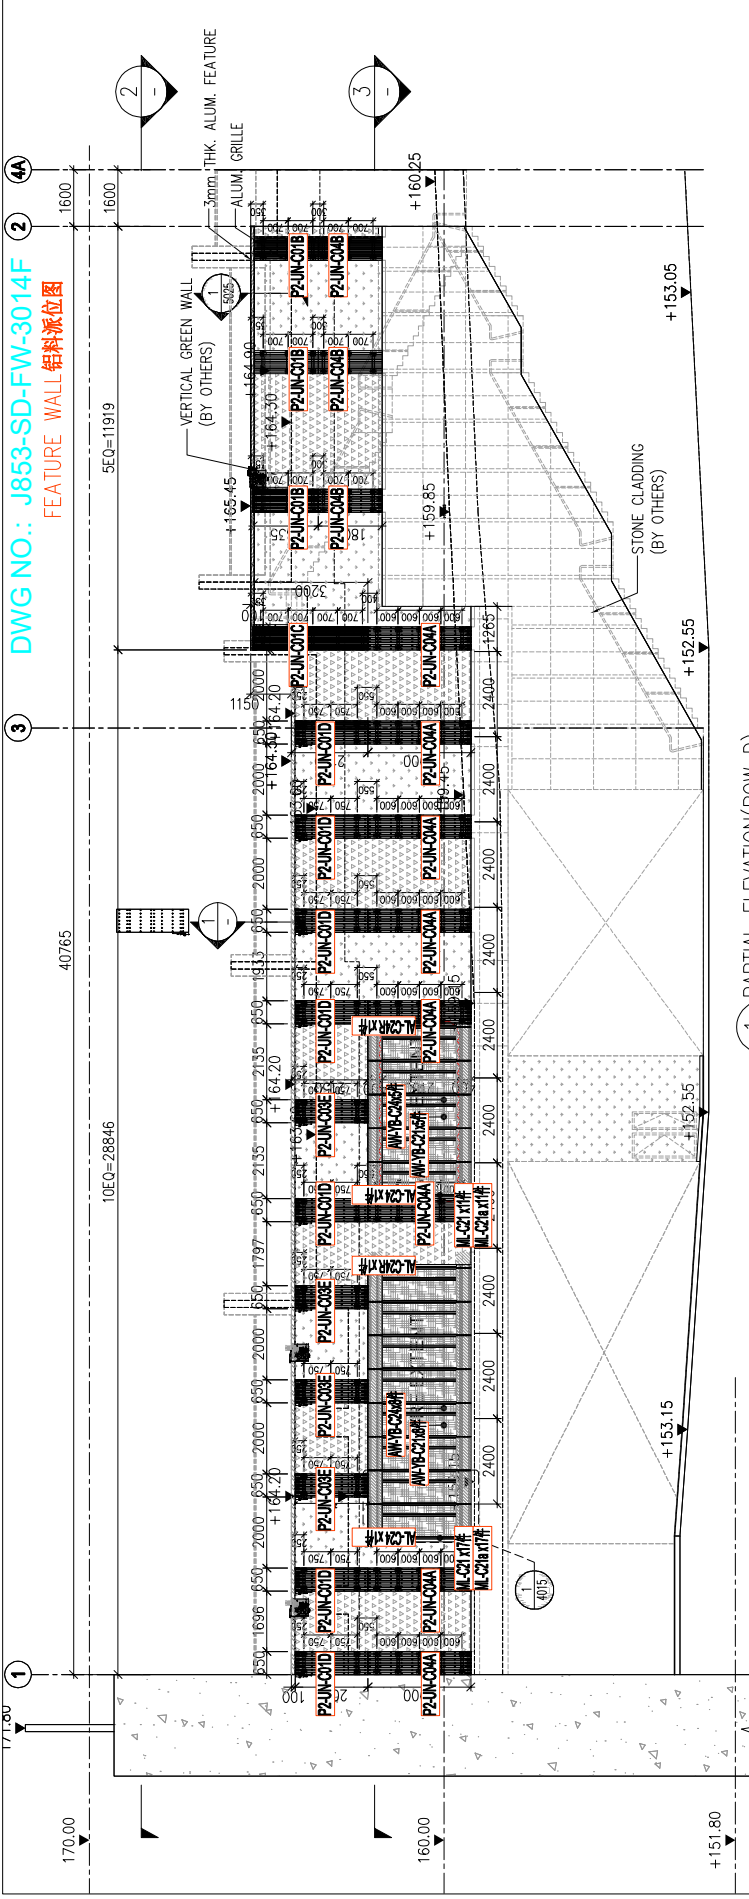

① PARTIAL ELEVATION (ROW D) FEATURE WALL

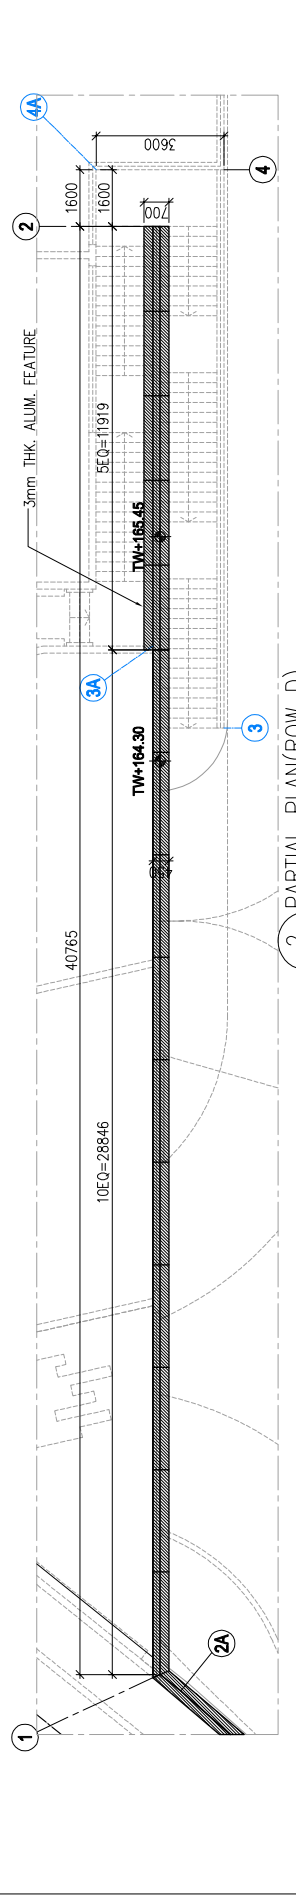


② PARTIAL PLAN (ROW D) FEATURE WALL

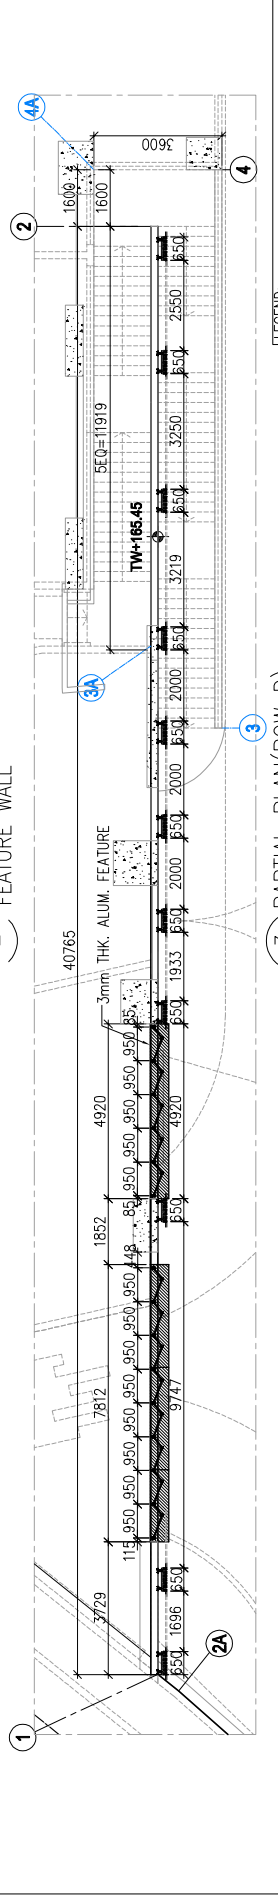

③ PARTIAL PLAN (ROW D) FEATURE WALL

LEGEND:
ALUM. GRILLE
3mm THK. ALUM. CLADDING
④ C1: 6mm+1.52PVB+6mm THK. LAMINATED TEMPERED GLASS WITH SILK PAINTING

DRG NO.: J853-SD-FW-3016F
FEATURE WALL 铝料派位图

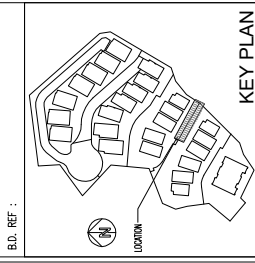

CLIENT : **SHIMAO GROUP HOLDINGS LIMITED**
 ARCHITECT : **YANG TUNG & PARTNERS LIMITED ARCHITECTS & PLANNERS**

MAIN CONTRACTOR : **協興建築有限公司 HHP HING CONSTRUCTION CO.LTD**

STRUCTURAL ENGINEER : **GMA G M HONG & ASSOCIATES LTD 黃志明建築工程師有限公司**

FAÇADE CONSULTANT : **MEINHARDT**

NOTE:
 1. ALL DIMENSIONS ARE IN mm.
 2. ALL ELEVATIONS ARE VIEWED FROM OUTSIDE.
 3. ALL DIMENSIONS TO BE VERIFIED ON SITE BEFORE FABRICATION.

LEGEND:
 (X) DETAIL MARK NO.
 (Y) REFER SHEET NO.
 1. F.F.L. -- FINISHED FLOOR LEVEL
 2. S.F.L. -- STRUCTURAL FLOOR LEVEL
 3. (R) -- REVERSED DETAIL




DATE : 30-Apr-24
 DRAWN BY : LHR
 CHECKED BY :
 SCALE : 1:150 (A3)

JOB NO. : J-853
 PROJECT : PROPOSED RESIDENTIAL DEVELOPMENT AT N.K.I.L. 6542 YIN PING ROAD KOWLOON

TITLE : PARTIAL ELEVATION & PLAN OF FEATURE WALL (PHASE 2)

DATE : 30-Apr-24
 DRAWN BY : LHR
 CHECKED BY :
 SCALE : 1:150 (A3)
 PROJECT : PROPOSED RESIDENTIAL DEVELOPMENT AT N.K.I.L. 6542 YIN PING ROAD KOWLOON

REV. : D
 DWG NO. : J853-SD-FW-3016

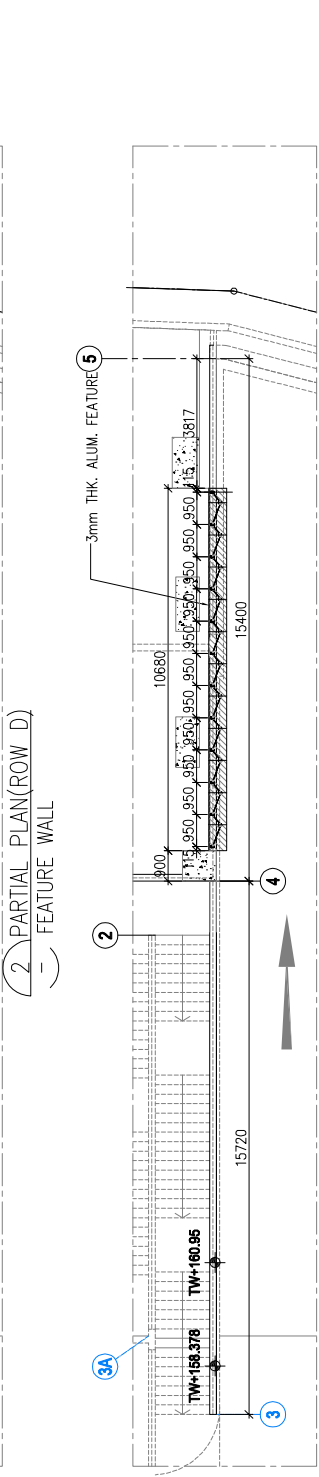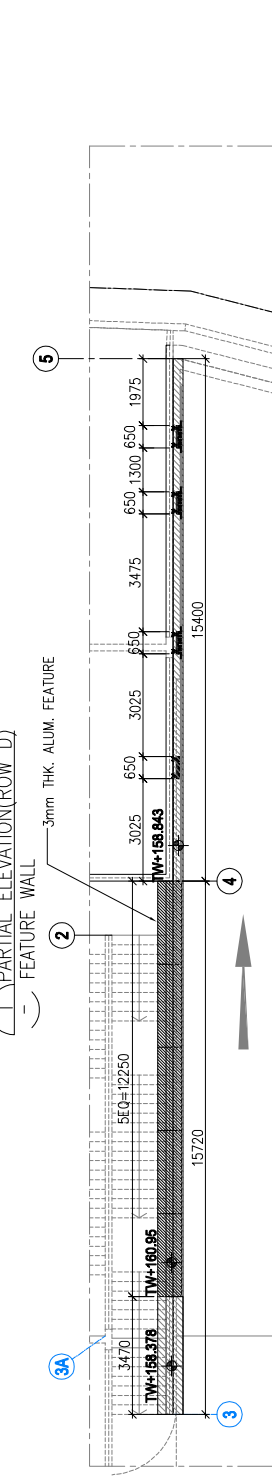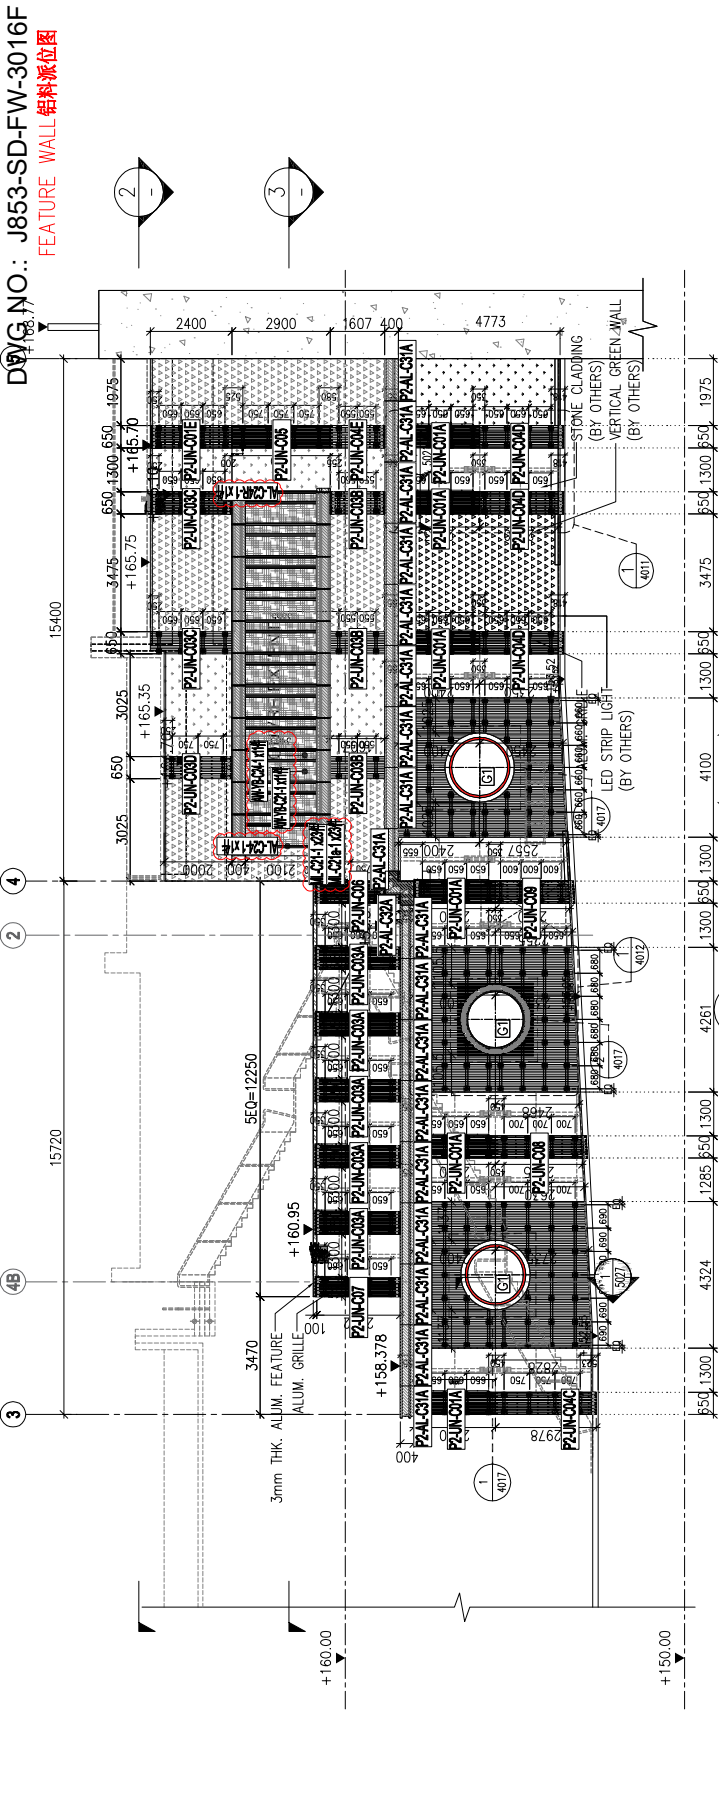


LEGEND:
 ALUM. GRILLE
 3mm THK. ALUM. CLADDING
 (G1) 6mmx11.52PV8+6mm THK. LAMINATED TEMPERED GLASS WITH SILK PAINTING

(3) PARTIAL PLAN (ROW D) FEATURE WALL
 (2) PARTIAL PLAN (ROW D) FEATURE WALL
 (1) PARTIAL ELEVATION (ROW D) FEATURE WALL

DWG NO.: J853-SD-FW-3024F

FEATURE WALL 材料派位图

B.D. REF :

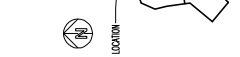

CLIENT : SHIMAO GROUP HOLDINGS LIMITED

ARCHITECT : WONG TUNG & PARTNERS LIMITED
 黃志明建築師事務所

MAIN CONTRACTOR : 協興建築有限公司
 HIP HING CONSTRUCTION CO LTD

STRUCTURAL ENGINEER : C M WONG & ASSOCIATES LTD
 黃志明建築工程師有限公司

FAÇADE CONSULTANT : MEINHARDT

NOTE:
 1. ALL DIMENSIONS ARE IN mm.
 2. ALL ELEVATIONS ARE VIEWED FROM OUTSIDE.
 3. ALL DIMENSIONS TO BE VERIFIED ON SITE BEFORE FABRICATION.

LEGEND:
 (X1) DETAIL MARK NO.
 (X00) REFER SHEET NO.
 1. F.F.L --- FINISHED FLOOR LEVEL
 2. S.F.L --- STRUCTURAL FLOOR LEVEL
 3. (R) --- REVERSED DETAIL

NO. DATE REVISION BY

JOB NO. : J-853
 PROJECT : PROPOSED RESIDENTIAL DEVELOPMENT AT N.K.I.L. 6542 YIN PING ROAD KOWLOON


TITLE : PARTIAL ELEVATION & PLAN OF FEATURE WALL (PHASE 2)

DATE : 30-Apr-24 SCALE : 1:150 (A3)


DRAWN BY : LHR CHECKED BY :
 美特铝业有限公司
 MIDY Aluminium Fabrication Ltd.
 Units 6-8, Sunny Industrial Centre, 1/F
 610 Cha Kwo Ling Road, Kowloon
 Tel:23489211-4 Fax:(652)2727666
 DWG NO. : J853-SD-FW-3024 REV. : A

2

1

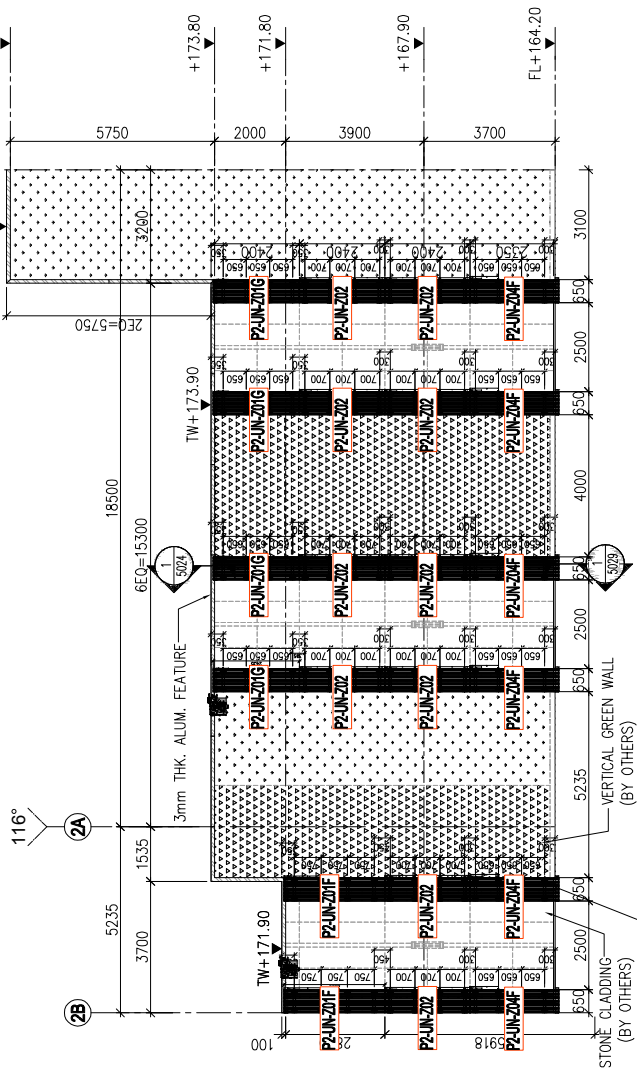


1 PARTIAL ELEVATION (ROW C)
 2 FEATURE WALL

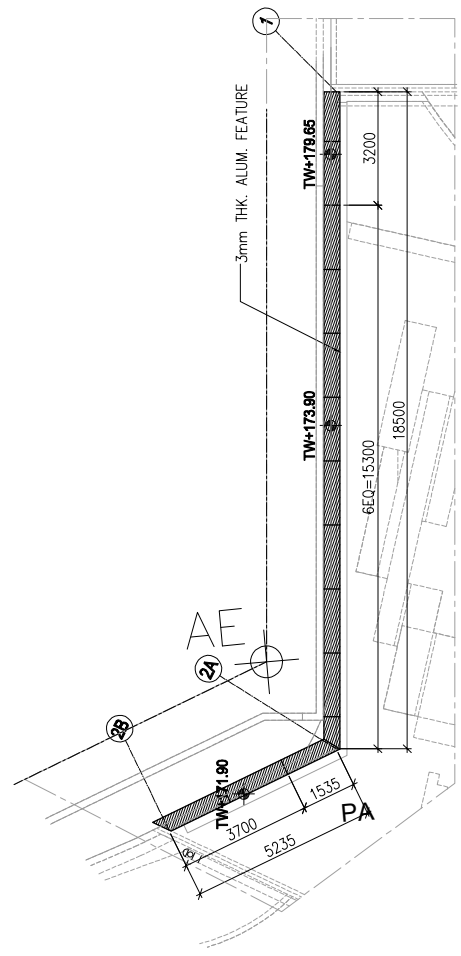

2 PARTIAL PLAN (ROW C)
 2 FEATURE WALL

LEGEND:
 ALUM. GRILLE
 3mm THK. ALUM. CLADDING
 C1: 6mm+1.52PVB+6mm THK. LAMINATED TEMPERED GLASS WITH SILK PAINTING

DWG NO.: J853-SD-FW-3025F
FEATURE WALL 材料派位图

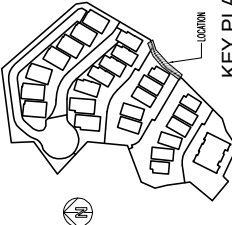B.D. REF. : 

CLIENT : SHIMAO GROUP HOLDINGS LIMITED

ARCHITECT : WONG TUNG & PARTNERS LIMITED ARCHITECTS & PLANNERS

MAIN CONTRACTOR : 協興建築有限公司 HIP HING CONSTRUCTION CO LTD

STRUCTURAL ENGINEER : C M WONG & ASSOCIATES LTD 黃志明建築工程師有限公司

FAÇADE CONSULTANT : MEINHARDT

NOTE:


1. ALL DIMENSIONS ARE IN mm.
2. ALL ELEVATIONS ARE VIEWED FROM OUTSIDE.
3. ALL DIMENSIONS TO BE VERIFIED ON SITE BEFORE FABRICATION.

LEGEND:


- (X1) DETAIL MARK NO.
- (X02) REFER SHEET NO.
- 1. F.F.L. -- FINISHED FLOOR LEVEL
- 2. S.F.L. -- STRUCTURAL FLOOR LEVEL
- 3. (⊖) -- REVERSED DETAIL

NO.	DATE	ISSUED	BY
		J-853	
PROJECT :			
PROPOSED RESIDENTIAL DEVELOPMENT AT N.K.I.L. 6542 YIN PING ROAD KOWLOON			
TITLE :			
PARTIAL ELEVATION & PLAN OF FEATURE WALL (PHASE 2)			
DATE :	30-Apr-24	SCALE :	1:150 (A3)
DRAWN BY :	LHR	CHECKED BY :	

UNITED MIDDY ENGINEERING & CONSTRUCTION LTD.
Units 6-8, Sunray Industrial Centre, 1/F
610 Cha Kwo Ling Road, Kowloon
Tel: 23489211-4 Fax: (852) 2727666
DWG NO. : J853-SD-FW-3025 REV. : A

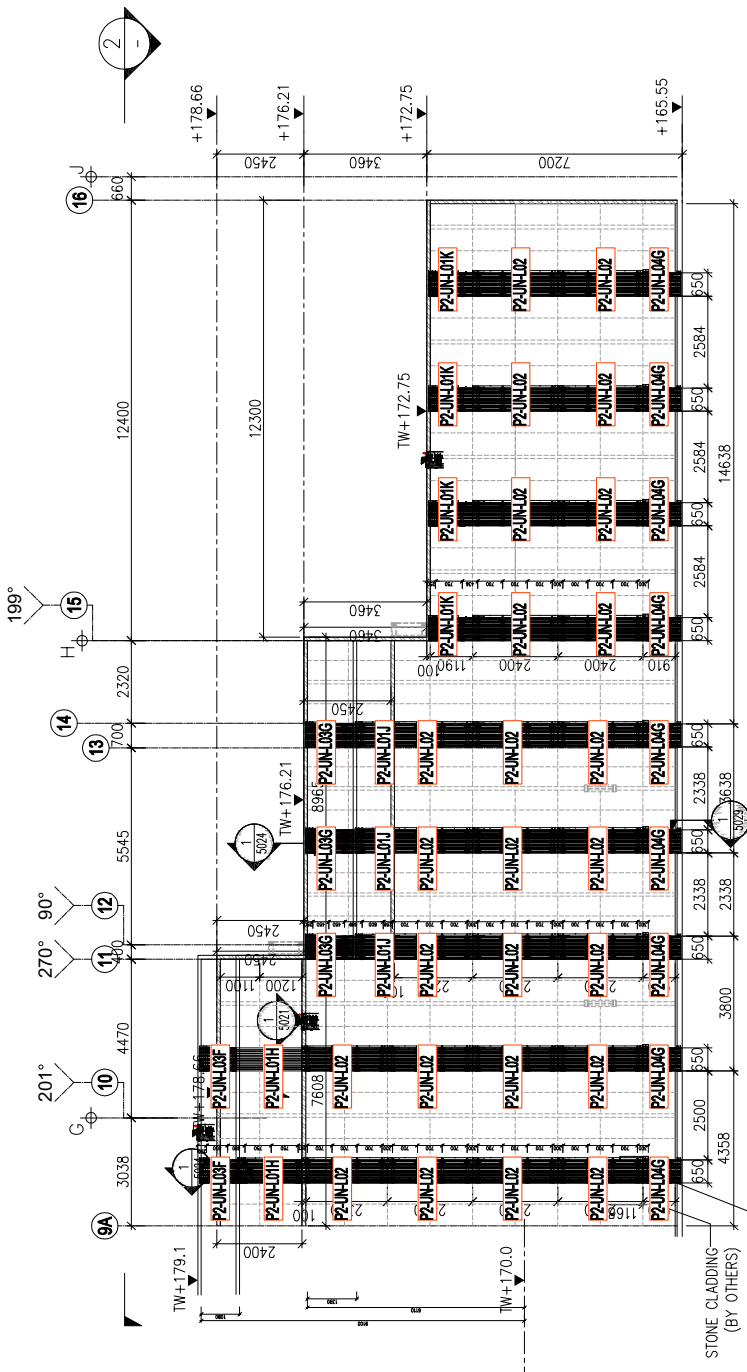


1 PARTIAL ELEVATION (ROW C)
- FEATURE WALL

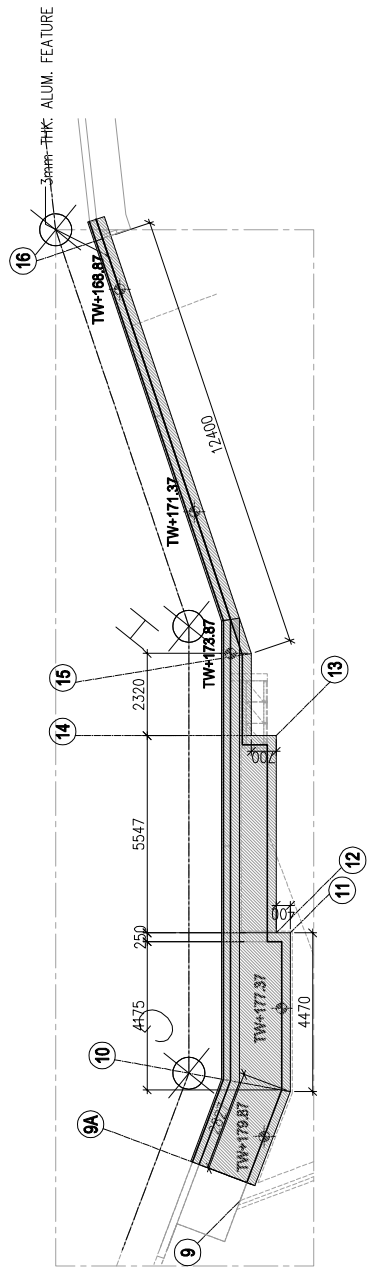

2 PARTIAL PLAN (ROW C)
- FEATURE WALL

LEGEND:

- STONE CLADDING (BY OTHERS)
- ALUM. GRILLE
- 3mm THK. ALUM. CLADDING
- 6mm THK. ALUM. CLADDING
- 1.52mm THK. LAMINATED TEMPERED GLASS WITH SILK PAINTING


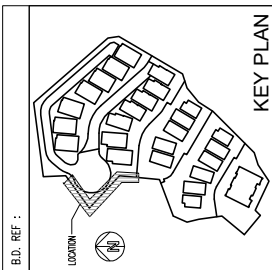


B.D. REF :
 CLIENT : SHIMAO GROUP HOLDINGS LIMITED
 ARCHITECT : WONG TUNG & PARTNERS LIMITED ARCHITECTS & PLANNERS
 MAIN CONTRACTOR : 協興建築有限公司 HIP HING CONSTRUCTION CO LTD
 STRUCTURAL ENGINEER : C M WONG & ASSOCIATES LTD 黃志明建築工程師有限公司
 FACADE CONSULTANT : MEINHARDT

NO.	DATE	REVISION	BY

NOTE:
 1. ALL DIMENSIONS ARE IN mm.
 2. ALL ELEVATIONS ARE VIEWED FROM OUTSIDE.
 3. ALL DIMENSIONS TO BE VERIFIED ON SITE BEFORE FABRICATION.
 LEGEND:
 (X1) DETAIL MARK NO.
 (X00) REFER SHEET NO.
 1. F.F.L. --- FINISHED FLOOR LEVEL
 2. S.F.L. --- STRUCTURAL FLOOR LEVEL
 3. (R) --- REVERSED DETAIL

JOB NO. : J-853
 PROJECT : PROPOSED RESIDENTIAL DEVELOPMENT AT N.K.I.L. 6542 YIN PING ROAD KOWLOON
 TITLE : PARTIAL ELEVATION & PLAN OF FEATURE WALL (PHASE 2)
 DATE : 30-Apr-24 SCALE : 1:150 (A3)
 DRAWN BY : LHR CHECKED BY :
 美特铝业有限公司
 MIDY Aluminium Fabrication Ltd.
 Units 6-8, Sunray Industrial Centre, 1/F
 610 Cha Kwo Ling Road, Kowloon
 Tel: 23489211-4 Fax: (852) 2727666
 DWG NO. : J853-SD-FW-3033F REV. : B

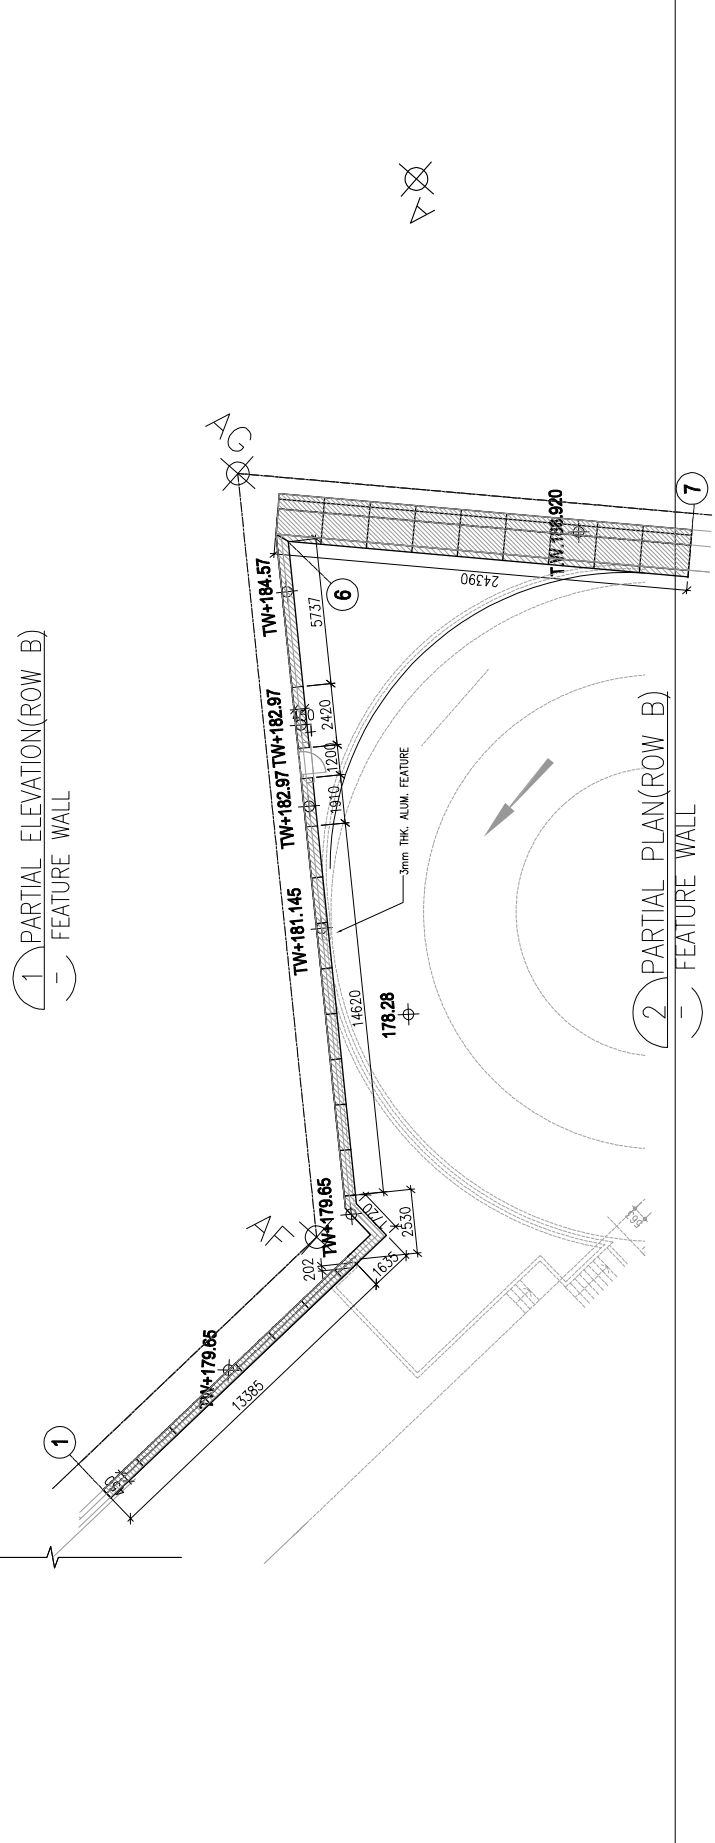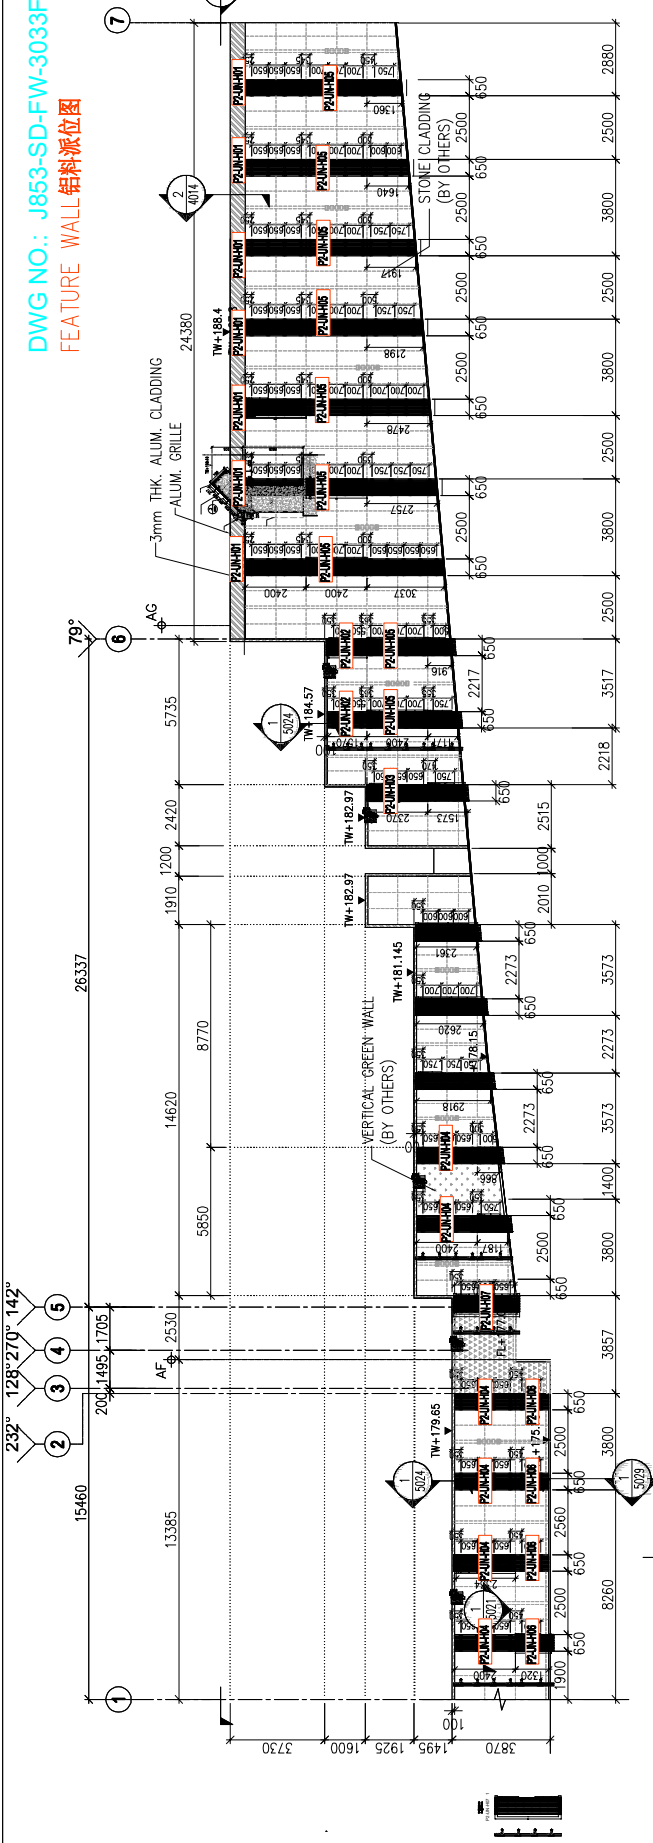

LEGEND:
 ALUM. GRILLE
 3mm THK. ALUM. CLADDING
 (G) G1: 6mm+1.52P/B+6mm THK. LAMINATED TEMPERED GLASS WITH SILK PAINTING