

工程指示 / 要求簡箋 ENGINEER INSTRUCTIONS (E.I.)

工程指示編號:	EI- 8063	修改版本:	-
	HK- /		
工程編號:	J 853	工程名稱:	延坪道
收件人:	Maggie Lor	發件人:	Joe Chan
工程項目:	Row D (HD127) 花園欄河 地盤用玻璃 (綠色)	日期:	15/7/2024

<input type="checkbox"/> 原合約工程包	<input type="checkbox"/> 原合約工程加 / 減賬 QT-	<input type="checkbox"/> 新工程報價 QT-
---------------------------------	--	------------------------------------

信件批核號碼/圖紙參考編號:	批核模具圖紙編號:
客戶指示附件:	管理內部批簽署:

<input type="checkbox"/> 初步鋁料 B.M.	<input type="checkbox"/> 加工拆圖, 然後生產	<input type="checkbox"/> 尺寸表
<input type="checkbox"/> 正式鋁料 B.M.	<input type="checkbox"/> 技術上資料/指示	<input type="checkbox"/> 報價
<input type="checkbox"/> 配件 B.M.	<input type="checkbox"/> 樣辦或貨品說明書	<input type="checkbox"/> 分判合約
<input type="checkbox"/> 其他:		

內容: 請依附件資料, 生產玻璃, 送地盤.

- 按 BS EN 14179-1:2016 標準熱浸.
- 請分屋包裝出貨

完成上列要求日期: 15/8/2024

國內

<input type="checkbox"/> 生產技術總監	<input type="checkbox"/> 連附件	<input type="checkbox"/> 技術部	<input type="checkbox"/> 連附件	<input type="checkbox"/> 生產部	<input type="checkbox"/> 連附件
<input type="checkbox"/> 採購部	<input type="checkbox"/> 連附件	<input type="checkbox"/> 生產統籌部	<input type="checkbox"/> 連附件	<input type="checkbox"/> 報關組	<input type="checkbox"/> 連附件
<input type="checkbox"/> 質檢部	<input type="checkbox"/> 連附件	<input type="checkbox"/> 會計部	<input type="checkbox"/> 連附件	<input type="checkbox"/> 機械設計部	<input type="checkbox"/> 連附件
<input type="checkbox"/> 香港辦	<input type="checkbox"/> 連附件	<input type="checkbox"/> 其他:			

香港

<input type="checkbox"/> 行政部	<input type="checkbox"/> 連附件	<input type="checkbox"/> 會計部	<input type="checkbox"/> 連附件	<input type="checkbox"/> 統籌部	<input type="checkbox"/> 連附件	<input type="checkbox"/> 工程部	<input type="checkbox"/> 連附件
<input type="checkbox"/> 採購部	<input type="checkbox"/> 連附件	<input type="checkbox"/> QS部	<input type="checkbox"/> 連附件	<input checked="" type="checkbox"/> 地盤管理	<input checked="" type="checkbox"/> 連附件	<input type="checkbox"/> 維修部	<input type="checkbox"/> 連附件

炳哥

*發件人簽署:		*組別成員批核簽署:	
傳遞編號:		項目經理簽署:	

J853-香港延坪道(第二期别墅)-Glass Balustrade-ROW D花园拦河地盘玻璃分栋数量统计表

工程: J853-香港延坪道(第二期别墅)

日期: 15-Jul-24

序号	部件图编号	HD1							总数量	备注
		HD1	HD2	HD3	HD5	HD6	HD7			
1	J853-GB-GL3-500-35					3		3		
2	J853-GB-GL3-500-40				4			4		
3	J853-GB-GL3-500-48	7						7		
4	J853-GB-GL3-500-49			4				4		
5	J853-GB-GL3-500-50					4		4		
6	J853-GB-GL3-500-51					3		3		
7	J853-GB-GL3-500-52						5	5		
8	J853-GB-GL3-500-64		2					2		
9	J853-GB-GL3-500-65		4					4		
10	J853-GB-GL3-500-66			1				1		
11	J853-GB-GL3-500-67			1				1		
		7	6	6	4	10	5	38		

地盘用玻璃B.M.表

核對: 日期:

批准: 日期:

日期:

副本:

版本:

BM編號:


A/C Code:

總數量: 38

總面積 (m²): 37.42


序號	修改標示	加工圖号	玻璃编号	玻璃名稱	厚度 (mm)	玻璃尺寸		數量(塊)	面積 (m ²)		備註
						寬度W (mm)	高度H (mm)		單件	總面積	
1		J853-GB-GL3-500	J853-GB-GL3-500-35	GL3:15mm THK. CLEAR TEMPERED + 1.52mm THK. (PVB) + 15mm THK. CLEAR TEMPERED LAMINATED GLASS	31.52	1046	790	3	0.83	2.48	
2		J853-GB-GL3-500	J853-GB-GL3-500-40			1369	790	4	1.08	4.33	
3		J853-GB-GL3-500	J853-GB-GL3-500-48			1320	790	7	1.04	7.30	
4		J853-GB-GL3-500	J853-GB-GL3-500-49			1251	790	4	0.99	3.95	
5		J853-GB-GL3-500	J853-GB-GL3-500-50			1143	790	4	0.90	3.61	
6		J853-GB-GL3-500	J853-GB-GL3-500-51			1263	790	3	1.00	2.99	
7		J853-GB-GL3-500	J853-GB-GL3-500-52			1243	790	5	0.98	4.91	
8		J853-GB-GL3-500	J853-GB-GL3-500-64			1234	790	2	0.97	1.95	
9		J853-GB-GL3-500	J853-GB-GL3-500-65			1240	790	4	0.98	3.92	
10		J853-GB-GL3-500	J853-GB-GL3-500-66			1253	790	1	0.99	0.99	
11		J853-GB-GL3-500	J853-GB-GL3-500-67			1251	790	1	0.99	0.99	
						總合計:		38		37.42	

- 加工注意事項:
- 1). 本表中所有玻璃對角線尺寸偏差要求不超過正負2mm.
 - 2). 本表中所有玻璃要求粗磨邊處理並倒棱角.
 - 3). 本表中玻璃要求粗磨邊處理並倒棱角, 攔河玻璃頂底要精磨邊, 而所有玻璃之入爐方向需保持一致.
 - 4). 本表中不同種類玻璃參照玻璃加工圖加工.
 - 5). 本表中所有強化玻璃均需HEAT SOAK TEST.
 - 6). 本表中所有玻璃均需注明室內外面及其玻璃編號, 以便識別.

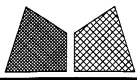


美特铝质有限公司
MIDI Aluminium Fabricator Ltd.


工程号	J853	制图	J.L.	15/03/24	物料号	详见玻璃BM表		
地盘	香港延坪路	复核	-	-	图号	J853-GB-GL3-500		
版本		名称	玻璃加工图	批准	-	数量	-	
日期		材料	GL3:15 T+1.52PBV+15 T	单件面积(m ²)	-	长度	-	宽度

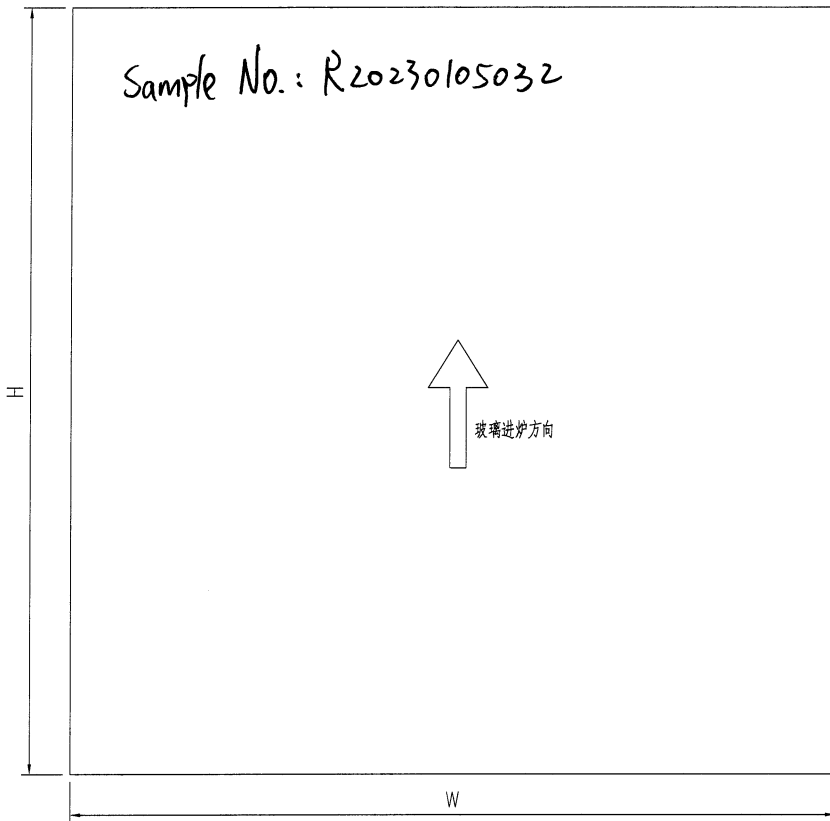

頂

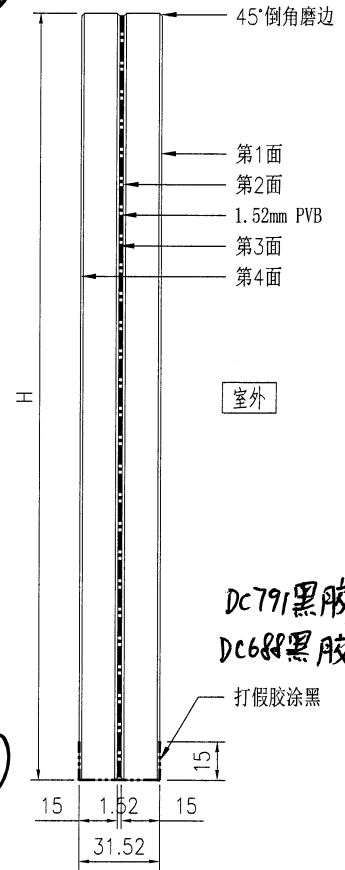


底

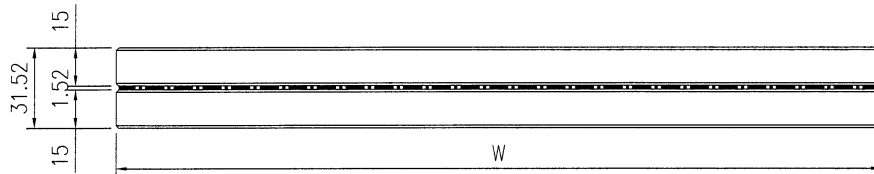

室外

技术说明:

- 1.玻璃为: GL3:15mm THK. CLEAR TEMPERED + 1.52mm THK. (PVB) + 15mm THK. CLEAR TEMPERED LAMINATED GLASS
- 2.色号为: -, Low-e膜在第 面;
- 3.中空铝隔条, 两面涂丁基胶涂抹均匀, 内层为铝框本色, 玻璃四周1x45°机磨边;
- 4.玻璃密封胶采用: , 胶深符合相应规范要求;
- 5.中空玻璃应符合《中空玻璃》GB1194-2002国家标准, 并按《玻璃幕墙工程质量检验标准》JGJ/T139-2001进行质量检验;
- 6.玻璃出厂前必须粘好相应编号及内外标签, 玻璃单边长度超过2m, 所有全钢化玻璃需要热浸处理;
- 7.玻璃钢化波纹方向平行分布; 图中标注尺寸单位为mm, 进炉方向与滚轮垂直。

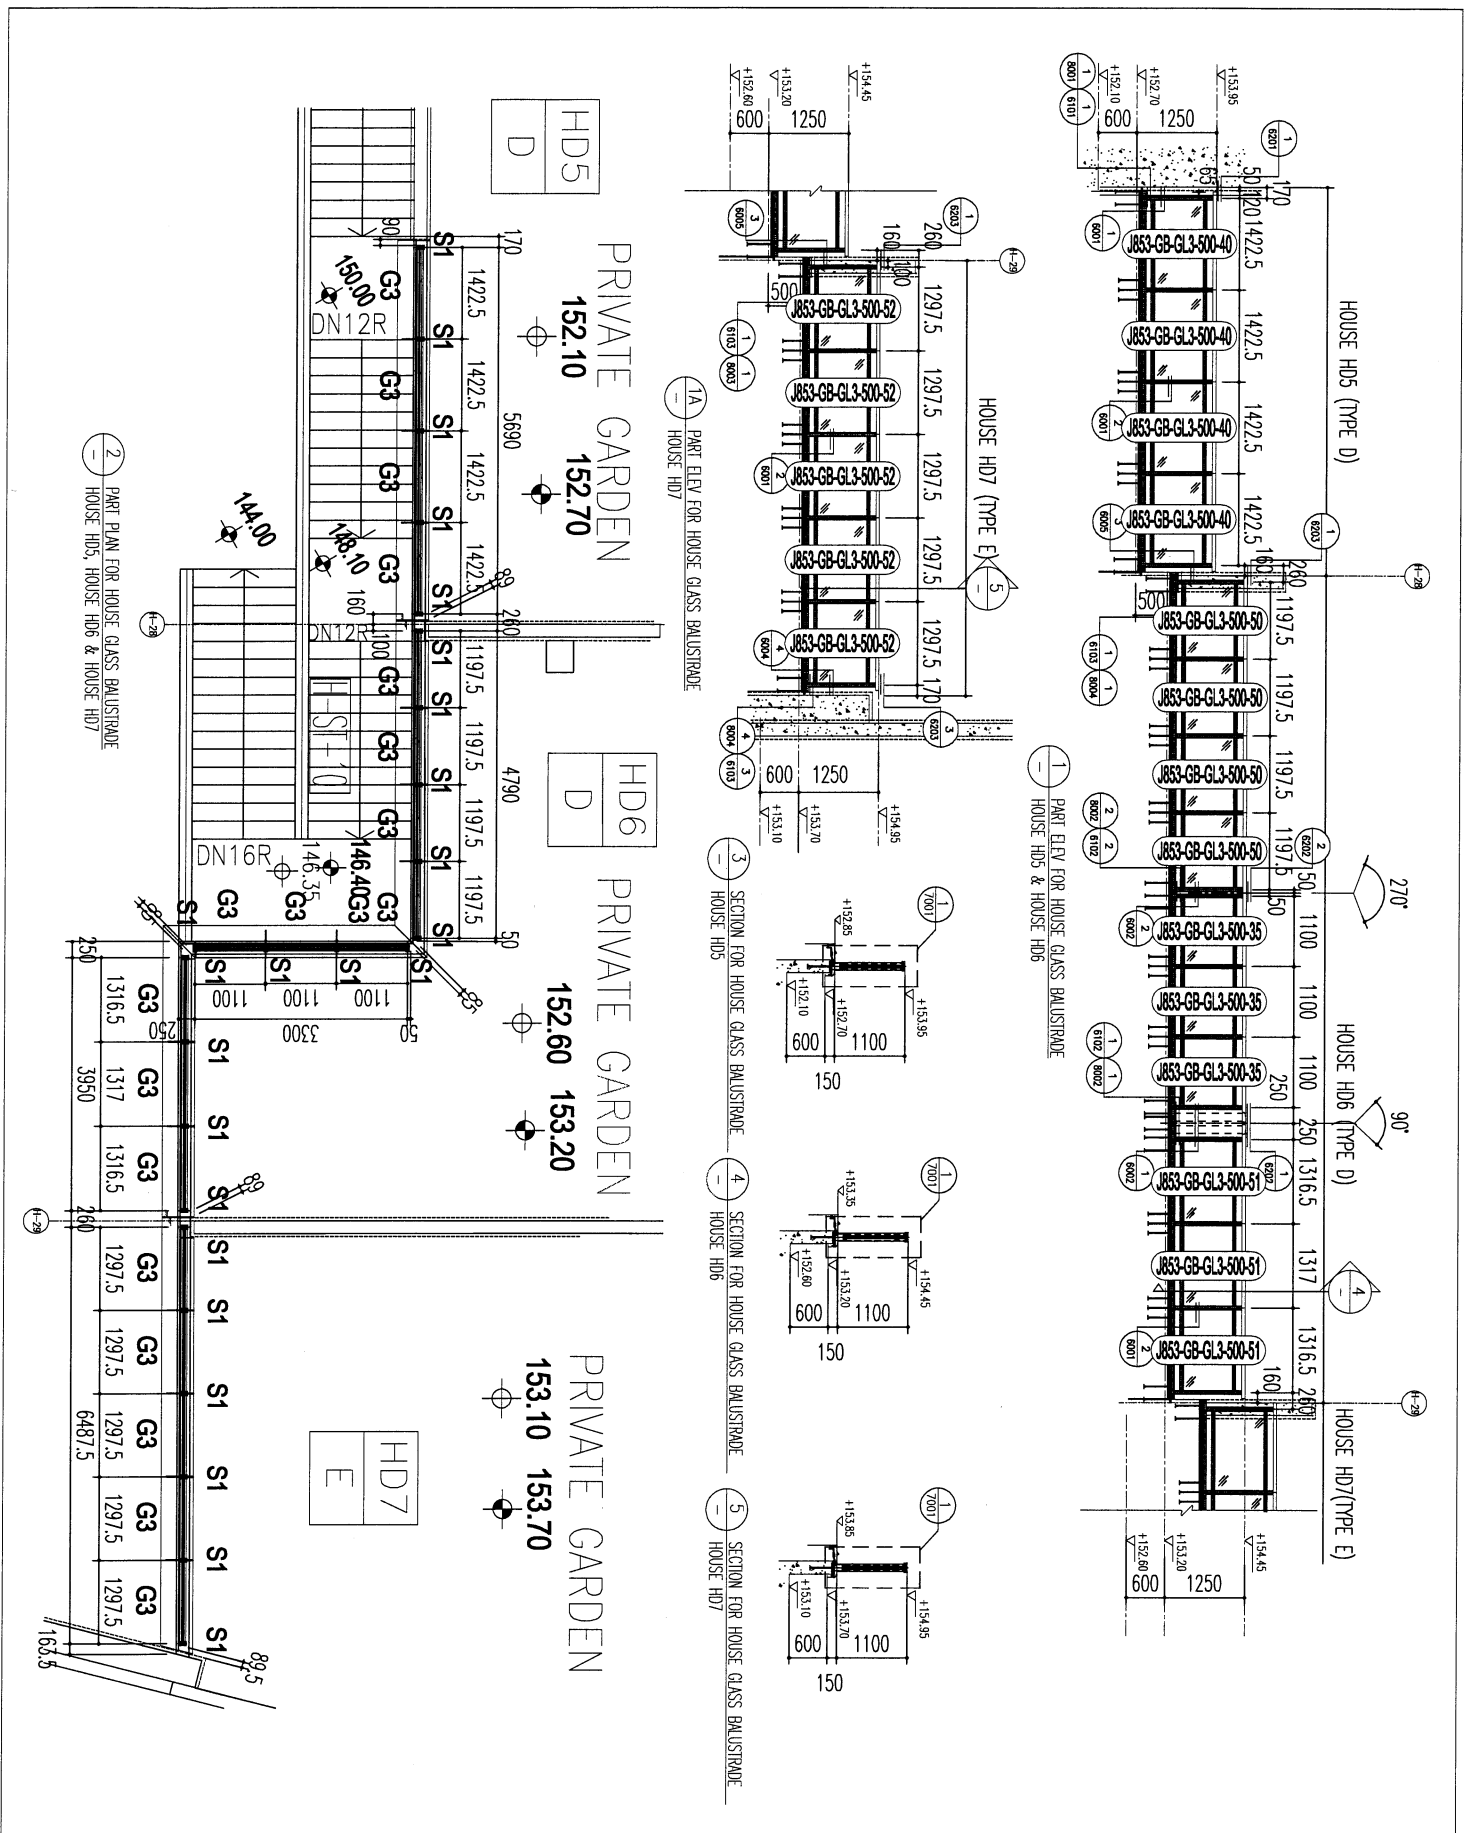

B.D. REF :	
CLIENT : SHIMAO GROUP HOLDINGS LIMITED	
ARCHITECT : WONG TANG & PARTNERS LIMITED	
MAIN CONTRACTOR : 協興建築有限公司 HIP HING CONSTRUCTION CO LTD	
STRUCTURAL ENGINEER : C M WONG & ASSOCIATES LTD 黃志明建築工程師有限公司	
FAÇADE CONSULTANT : MENHARDT	
NOTE : 1. ALL DIMENSIONS ARE IN mm. 2. ALL DIMENSIONS ARE VARIOUS FROM OUTSIDE BEFORE FABRICATION. 3. ALL DIMENSIONS TO BE VERIFIED ON SITE.	
LEGEND : (X1) DETAIL MARK NO. (X2) REFER SHEET NO.	
1. F.F.L.--FINISHED FLOOR LEVEL. 2. S.F.L.--STRUCTURAL FLOOR LEVEL. 3. (R)--REVERSED DETAIL.	
GLZ : 15mm THK. CLEAR TEMPERED GLASS +1520RB +15mm THK. CLEAR +1520RB +15mm THK. CLEAR S1 : 100x50mm THK. GLS. CHANNEL S2 : 80x40x5mm THK. GLS. CHANNEL S3 : 40x25x5mm THK. GLS. CHANNEL S4 : 40x25x5mm THK. GLS. CHANNEL S5 : (OUT FROM 0x0x0x5mm THK. GLS. ANGLE) S6 : (OUT FROM 0x0x0x5mm THK. GLS. ANGLE) S7 : (OUT FROM 0x0x0x5mm THK. GLS. ANGLE) S8 : (OUT FROM 75x50x5mm THK. GLS. ANGLE) S9 : (OUT FROM 75x50x5mm THK. GLS. ANGLE)	
JOB NO. : J-8533 PROJECT : PROPOSED RESIDENTIAL DEVELOPMENT AT N.K.I.L. 65442 YIN PING ROAD KOWLOON	
TITLE : PART ELEV and PART PLAN FOR HOUSE GLASS BALUSTRADE (ROW D) (2) GLASS MARKING DWG	
DATE : 20-MAY-23 SCALE : 1:80 (A3)	
DESIGN BY : YI CHECKED BY : YI DATE : 11-01-2024 REVISION SUBJECT TO ARCH COMMENT DATE : 01-09-2023 REVISION SUBJECT TO ARCH COMMENT	
DWG NO. : 1853-GB-cl-5402 REV. : -	

WTF
WONG TANG & PARTNERS LIMITED
 11/F, 111, Des Voeux Road, Hong Kong
 11/F, 111, Des Voeux Road, Hong Kong
 11/F, 111, Des Voeux Road, Hong Kong
 11/F, 111, Des Voeux Road, Hong Kong