

工程指示 / 要求簡箋 ENGINEER INSTRUCTIONS(E.I.)

工程指示編號:	EI- 8093	修改版本:	-
	HK- 1367		
工程編號:	J 853	工程名稱:	延坪道 (第2期)
收件人:	生統/	發件人:	Jingo
工程項目:	Feature Wall 飾線 地盤用鋁板 Part 6	日期:	23/7/2024

<input type="checkbox"/> 原合約工程包	<input type="checkbox"/> 原合約工程加 / 減脹 QT-	<input type="checkbox"/> 新工程報價 QT-
---------------------------------	--	------------------------------------

信件批核號碼/圖紙參考編號:	批核模具圖紙編號:
客戶指示附件:	管理內部批簽署:

<input type="checkbox"/> 初步鋁料 B.M.	<input type="checkbox"/> 加工拆圖, 然後生產	<input type="checkbox"/> 尺寸表
<input type="checkbox"/> 正式鋁料 B.M.	<input type="checkbox"/> 技術上資料/指示	<input type="checkbox"/> 報價
<input type="checkbox"/> 配件 B.M.	<input type="checkbox"/> 樣辦或貨品說明書	<input type="checkbox"/> 分判合約
<input type="checkbox"/> 其他:		

內容:

按孤位圖包裝

完成上列要求日期: 5/8/2024

國內

<input type="checkbox"/> 生產技術總監	<input type="checkbox"/> 連附件	<input type="checkbox"/> 技術部	<input type="checkbox"/> 連附件	<input type="checkbox"/> 生產部	<input type="checkbox"/> 連附件
<input type="checkbox"/> 採購部	<input type="checkbox"/> 連附件	<input checked="" type="checkbox"/> 生產統籌部	<input checked="" type="checkbox"/> 連附件	<input type="checkbox"/> 報關組	<input type="checkbox"/> 連附件
<input type="checkbox"/> 質檢部	<input type="checkbox"/> 連附件	<input type="checkbox"/> 會計部	<input type="checkbox"/> 連附件	<input type="checkbox"/> 機械設計部	<input type="checkbox"/> 連附件
<input type="checkbox"/> 香港辦	<input type="checkbox"/> 連附件	<input type="checkbox"/> 其他:			

香港

<input type="checkbox"/> 行政部	<input type="checkbox"/> 連附件	<input type="checkbox"/> 會計部	<input type="checkbox"/> 連附件	<input type="checkbox"/> 統籌部	<input type="checkbox"/> 連附件	<input type="checkbox"/> 工程部	<input type="checkbox"/> 連附件
<input type="checkbox"/> 採購部	<input type="checkbox"/> 連附件	<input type="checkbox"/> QS部	<input type="checkbox"/> 連附件	<input checked="" type="checkbox"/> 地盤管理	<input checked="" type="checkbox"/> 連附件	<input type="checkbox"/> 維修部	<input type="checkbox"/> 連附件

*發件人簽署:	*組別成員批核簽署:
傳遞編號:	項目經理簽署:




美特鋁質 MIDI Aluminium Fabricator Ltd.		工程號: J-853	計算:	日期:	2024.07.12		送呈:	JOE				
地盤名稱: 特征牆(2区)		項目類別: 特征牆(2区)	核對:	日期:			副本:					
修改版次:		A/C Code:	日期:	202.211		總重量:	總V.F.	1643.98				
序號	修改內容	鋁板圖號	鋁板名稱	顏色	實用	後備	總數	總重量	總展開面積		圖紙編號	
									平方米	平方米		
1		FW-C50	3mm厚鋁板	EC-DG-D334232-ZD1 (SS-01)	24	0	24	148.579	0.761	18.275	0.761	18.275
2		FW-C51	3mm厚鋁板	EC-DG-D334232-ZD1 (SS-01)	24	0	24	68.847	0.353	8.468	0.353	8.468
3		FW-C52	3mm厚鋁板	EC-DG-D334232-ZD1 (SS-01)	24	0	24	34.475	0.177	4.240	0.177	4.240
4		FW-C55L	3mm厚鋁板	EC-DG-D334232-ZD1 (SS-01)	3	0	3	4.349	0.178	0.535	0.178	0.535
5		FW-C55R	3mm厚鋁板	EC-DG-D334232-ZD1 (SS-01)	3	0	3	4.349	0.178	0.535	0.178	0.535
6		FW-C70	3mm厚鋁板	EC-DG-D334232-ZD1 (SS-01)	24	0	24	165.320	0.847	20.335	0.847	20.335
7		FW-C71	3mm厚鋁板	EC-DG-D334232-ZD1 (SS-01)	24	0	24	68.847	0.353	8.468	0.353	8.468
8		FW-C72	3mm厚鋁板	EC-DG-D334232-ZD1 (SS-01)	24	0	24	34.475	0.177	4.240	0.177	4.240
9		FW-C75L	3mm厚鋁板	EC-DG-D334232-ZD1 (SS-01)	3	0	3	4.665	0.191	0.574	0.191	0.574
10		FW-C75R	3mm厚鋁板	EC-DG-D334232-ZD1 (SS-01)	3	0	3	4.665	0.191	0.574	0.191	0.574
11		FW-C111	3mm厚鋁板	EC-DG-D334232-ZD1 (SS-01)	2	0	2	14.151	0.870	1.741	0.870	1.741
12		FW-C112	3mm厚鋁板	EC-DG-D334232-ZD1 (SS-01)	2	0	2	14.151	0.870	1.741	0.870	1.741
13		FW-C113	3mm厚鋁板	EC-DG-D334232-ZD1 (SS-01)	10	0	10	70.755	0.870	8.703	0.870	8.703
14		FW-C211	3mm厚鋁板	EC-DG-D334232-ZD1 (SS-01)	2	0	2	5.110	0.314	0.629	0.314	0.629
15		FW-C212	3mm厚鋁板	EC-DG-D334232-ZD1 (SS-01)	2	0	2	5.110	0.314	0.629	0.314	0.629
16		FW-C213	3mm厚鋁板	EC-DG-D334232-ZD1 (SS-01)	10	0	10	25.552	0.314	3.143	0.314	3.143
17		FW-C311	3mm厚鋁板	EC-DG-D334232-ZD1 (SS-01)	2	0	2	14.151	0.870	1.741	0.870	1.741
18		FW-C312	3mm厚鋁板	EC-DG-D334232-ZD1 (SS-01)	2	0	2	14.151	0.870	1.741	0.870	1.741
19		FW-C313	3mm厚鋁板	EC-DG-D334232-ZD1 (SS-01)	10	0	10	70.755	0.870	8.703	0.870	8.703
20		FW-Z101	3mm厚鋁板	EC-DG-D334232-ZD1 (SS-01)	1	0	1	9.644	1.186	1.186	1.186	1.186
21		FW-Z102	3mm厚鋁板	EC-DG-D334232-ZD1 (SS-01)	2	0	2	15.612	0.960	1.920	0.960	1.920
22		FW-Z103	3mm厚鋁板	EC-DG-D334232-ZD1 (SS-01)	1	0	1	8.425	1.036	1.036	1.036	1.036
23		FW-Z104	3mm厚鋁板	EC-DG-D334232-ZD1 (SS-01)	1	0	1	6.492	0.799	0.799	0.799	0.799
24		FW-Z105	3mm厚鋁板	EC-DG-D334232-ZD1 (SS-01)	1	0	1	7.599	0.935	0.935	0.935	0.935
25		FW-L106	3mm厚鋁板	EC-DG-D334232-ZD1 (SS-01)	9	0	9	68.393	0.935	8.412	0.935	8.412
26		FW-L106	3mm厚鋁板	EC-DG-D334232-ZD1 (SS-01)	11	0	11	83.592	0.935	10.282	0.935	10.282
27		FW-Z107	3mm厚鋁板	EC-DG-D334232-ZD1 (SS-01)	1	0	1	8.425	1.036	1.036	1.036	1.036
28		FW-Z108	3mm厚鋁板	EC-DG-D334232-ZD1 (SS-01)	1	0	1	8.425	1.036	1.036	1.036	1.036
29		FW-Z109	3mm厚鋁板	EC-DG-D334232-ZD1 (SS-01)	1	0	1	7.599	0.935	0.935	0.935	0.935
30		FW-Z110	3mm厚鋁板	EC-DG-D334232-ZD1 (SS-01)	1	0	1	7.888	0.970	0.970	0.970	0.970

美特鋁質 MIDI Aluminium Fabricator Ltd.		工程號: J-853	計算:	ming		日期:	2024.07.12		送呈:	JOE	
地盤名稱: 地盤用鋁板B.M.表 (part6)		延坪路	核對:			日期:			副本:		
項目類別: 特徵牆(2区)		特征牆(2区)	批准:			日期:					
BM編號:		修改版次:	A/C Code:	顏色		總V.F.:	202.211		總重量:	1643.98	
序號	修改內容	鋁板圖號	鋁板名稱	後備	實用	總數	總重量	單件展開面積	總展開面積	單件V.F.	總V.F.
平方米											
61		FW-Z208	3mm厚鋁板	1	0	1	5.523	0.679	0.679	0.679	0.679
62		FW-Z209	3mm厚鋁板	1	0	1	4.981	0.613	0.613	0.613	0.613
63		FW-Z210	3mm厚鋁板	1	0	1	5.171	0.636	0.636	0.636	0.636
64		FW-L210	3mm厚鋁板	1	0	1	5.171	0.636	0.636	0.636	0.636
65		FW-L211	3mm厚鋁板	1	0	1	5.171	0.636	0.636	0.636	0.636
66		FW-L212	3mm厚鋁板	1	0	1	4.830	0.594	0.594	0.594	0.594
67		FW-L213	3mm厚鋁板	1	0	1	4.830	0.594	0.594	0.594	0.594
68		FW-L214	3mm厚鋁板	3	0	3	14.944	0.613	1.838	0.613	1.838
69		FW-L215	3mm厚鋁板	3	0	3	14.944	0.613	1.838	0.613	1.838
70		FW-L216	3mm厚鋁板	2	0	2	10.450	0.643	1.285	0.643	1.285
71		FW-L217	3mm厚鋁板	2	0	2	10.450	0.643	1.285	0.643	1.285
72		FW-L218	3mm厚鋁板	1	0	1	4.846	0.596	0.596	0.596	0.596
73		FW-L219	3mm厚鋁板	1	0	1	4.846	0.596	0.596	0.596	0.596
74		FW-L221	3mm厚鋁板	1	0	1	17.110	2.105	2.105	2.105	2.105
75		FW-L222	3mm厚鋁板	1	0	1	16.607	2.043	2.043	2.043	2.043
76		FW-L223	3mm厚鋁板	1	0	1	16.317	2.007	2.007	2.007	2.007
77		FW-L224	3mm厚鋁板	1	0	1	16.811	2.068	2.068	2.068	2.068
78		FW-L225	3mm厚鋁板	1	0	1	16.811	2.068	2.068	2.068	2.068
79		FW-L226	3mm厚鋁板	1	0	1	16.736	2.059	2.059	2.059	2.059
80		FW-L227	3mm厚鋁板	1	0	1	16.736	2.059	2.059	2.059	2.059
81		FW-L228	3mm厚鋁板	5	0	5	59.025	1.452	7.260	1.452	7.260
				0		316	1644	70	202	70	202
				總計:							

PROJECT: YIN PING ROAD KOWLOON FEATURE WALL (PHASE 2) MATERIAL: 3mm鋁板 COATING: PVF2 COLOUR: EC-DG-D334232-ZD1(SS-01) MARK. NO. - QTY. -

ASSEMBLE ON PARTS 地盤用 用A3紙打印

REV.	CHECKED DATE	PART NUMBER	Dim. A	Dim. B	Dim. C	Dim. D	Dim. E	Dim. F	Dim. G	Dim. H	QTY.	Inv. Code
-	-	FW-C70	-	-	-	-	-	-	-	-	24	-

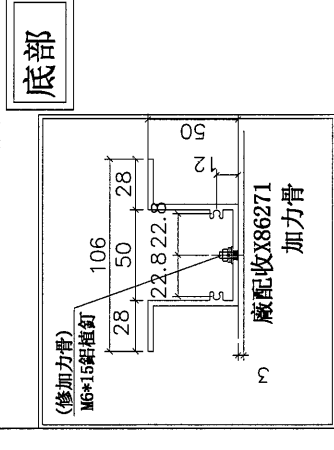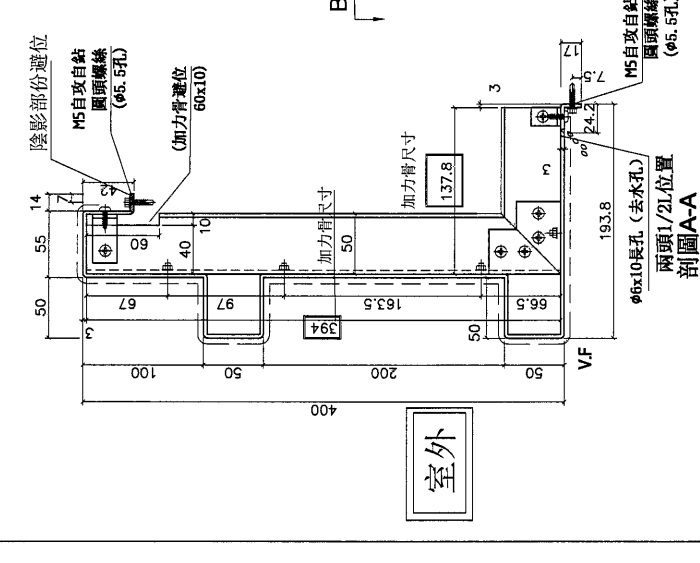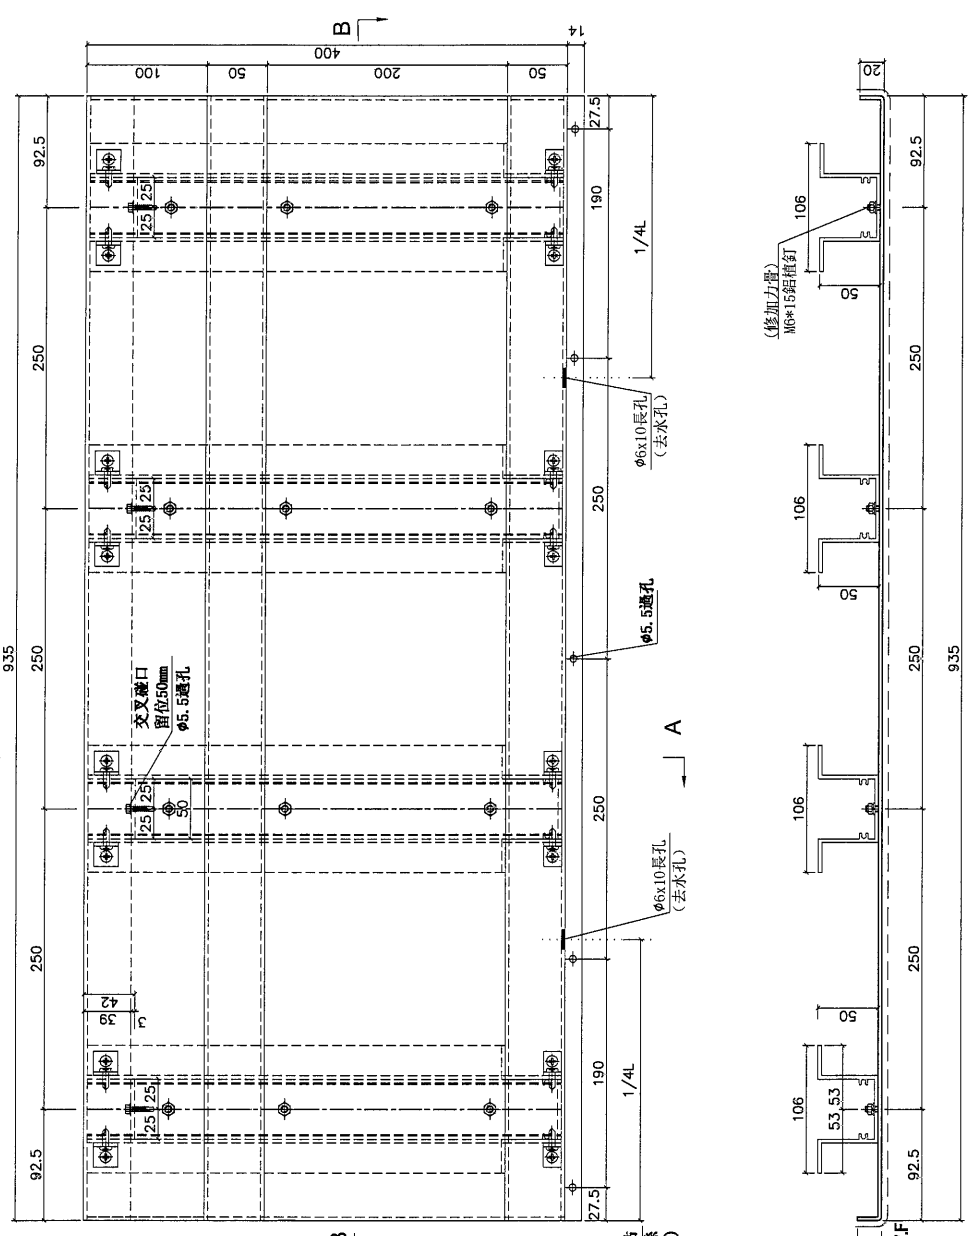

剖圖B-B

底部


室外

DWG. NO.	REV.	SCALE	DATE	DRAWN BY	APPROVED BY
FW-C70	-	-	17-04-2024	-	-

PROJECT		YIN PING ROAD KOWLOON FEATURE WALL (PHASE 2)		MATERIAL		3mm鋁板		COATING		PVF2		COLOUR		EC-DG-D334232-ZD1(SS-01)		MARK. NO.		-		QTY.		-	
---------	--	--	--	----------	--	-------	--	---------	--	------	--	--------	--	--------------------------	--	-----------	--	---	--	------	--	---	--

REV.	CHECKED BY	PART NUMBER	Dim. A	Dim. B	Dim. C	Dim. D	Dim. E	Dim. F	Dim. G	Dim. H	QTY.	Inv. Code	ASSEMBLE ON PARTS									
-		FW-C111	-	-	-	-	-	-	-	-	2		注：現場量尺									

地盤用
用A3紙打印

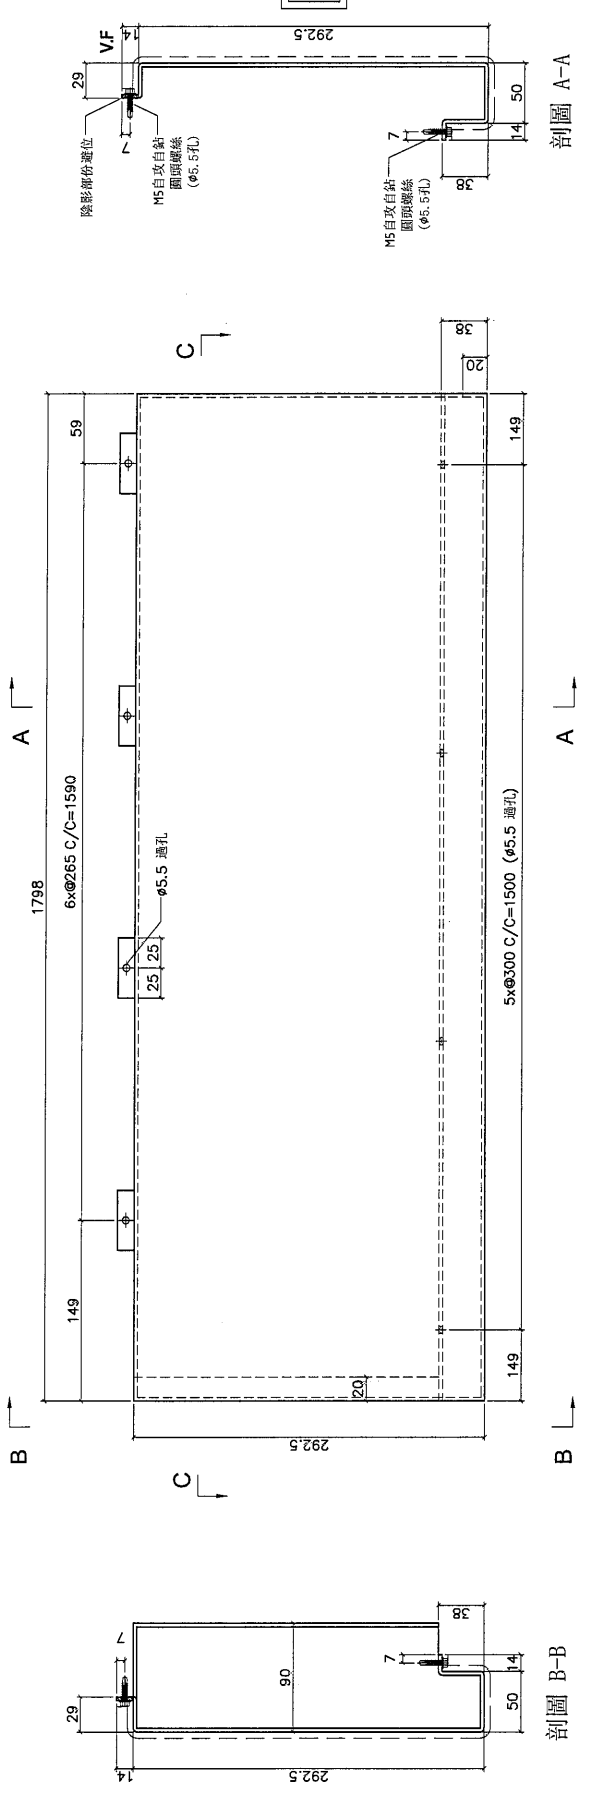

DWG. NO.	FW-C111	REV.	-	SCALE	-	DATE	06-07-2024	DRAWN BY	-	APPROVED BY	-
----------	---------	------	---	-------	---	------	------------	----------	---	-------------	---

PROJECT: YIN PING ROAD KOWLOON FEATURE WALL (PHASE 2)

MATERIAL: 3mm鋁板

COATING: PVF2

COLOUR: EC-DG-D334232-ZD1 (SS-01)

MARK. NO.: -


QTY.: -

REV.	CHECKED BY	PART NUMBER	Dim. A	Dim. B	Dim. C	Dim. D	Dim. E	Dim. F	Dim. G	Dim. H	QTY.	Inv. Code
-		FW-C113	-	-	-	-	-	-	-	-	10	-


ASSEMBLE ON PARTS

地盤用

用A3紙打印

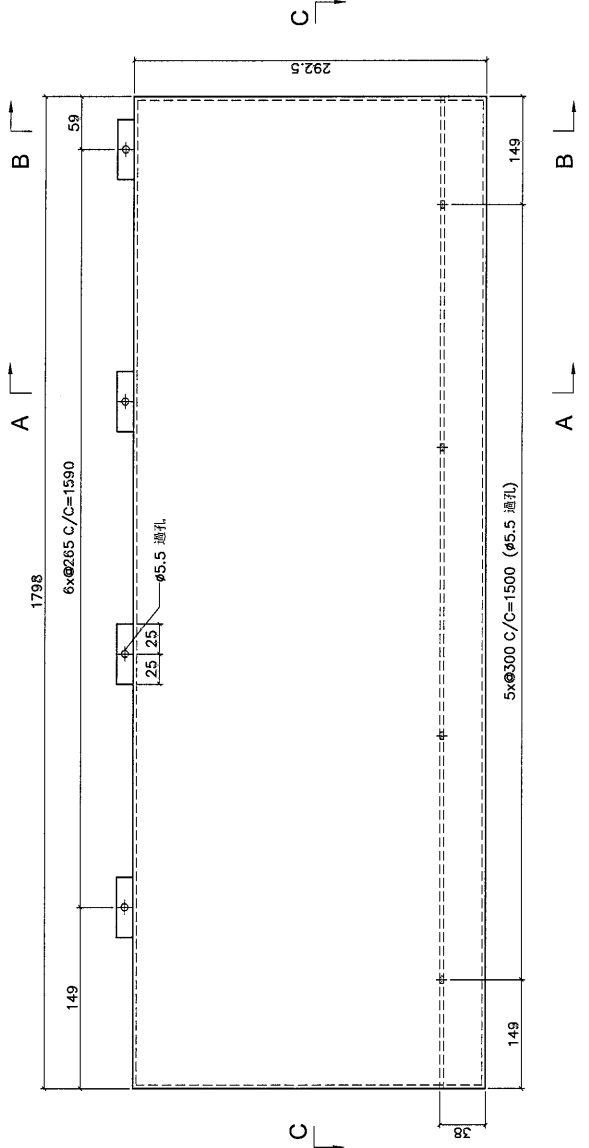

頂部

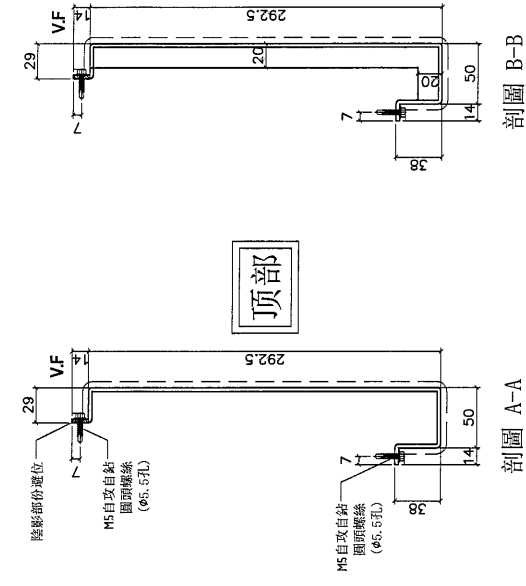

剖面 C-C

DWG. NO.	REV.	SCALE	DATE	DRAWN BY	APPROVED BY
FW-C113	-	-	06-07-2024	-	-

PROJECT: YIN PING ROAD KOWLOON FEATURE WALL (PHASE 2)

MATERIAL: 3mm鋁板

COATING: PVF2

COLOUR: EC-DG-D334232-ZD1(SS-01)

MARK. NO.:

QTY.:


REV.	CHECKED BY	PART NUMBER	Dim. A	Dim. B	Dim. C	Dim. D	Dim. E	Dim. F	Dim. G	Dim. H	QTY.	Inv. Code
-		FW-C211	-	-	-	-	-	-	-	-	2	

ASSEMBLE ON PARTS

注: 現場复尺

地盤用

用A3紙打印

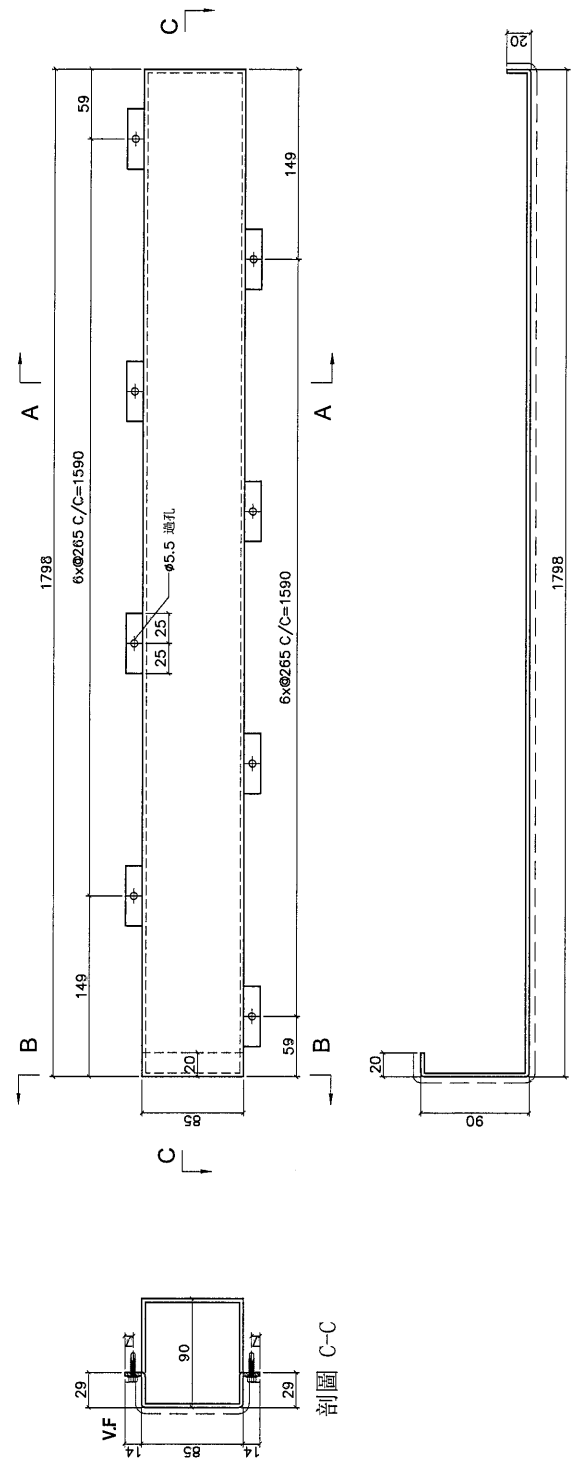

DWG. NO.	REV.	SCALE	DATE	DRAWN BY	APPROVED BY
FW-C211	-	-	06-07-2024	-	-

PROJECT YIN PING ROAD KOWLOON FEATURE WALL (PHASE 2)

MATERIAL 3mm鋁板

COATING PVF2

COLOUR EC-DG-D334232-ZD1(SS-01)

MARK. NO. -

QTY. -



REV.	CHANGED BY/DATE	PART NUMBER	Dim. A	Dim. B	Dim. C	Dim. D	Dim. E	Dim. F	Dim. G	Dim. H	QTY.	Inv. Code
-		FW-C212	-	-	-	-	-	-	-	-	2	

ASSEMBLE ON PARTS

注：現場復尺

地盤用

用A3紙打印

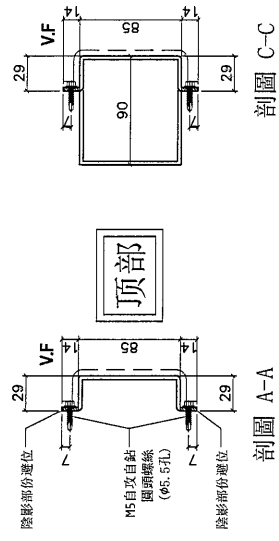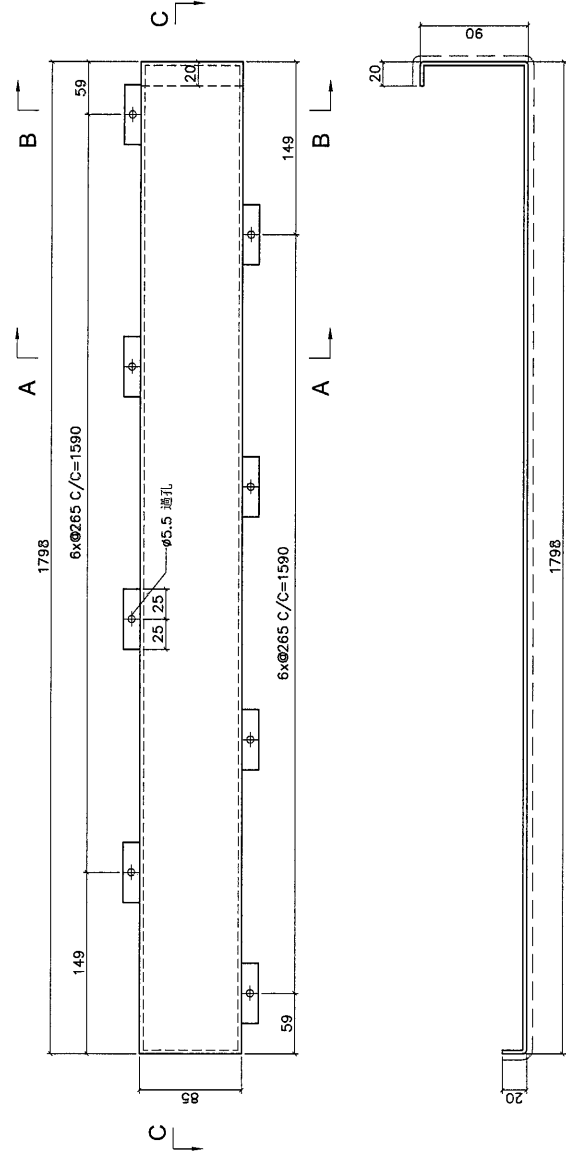

剖面 C-C

剖面 A-A

剖面 C-C

DWG. NO.	FW-C212	REV.	-	SCALE	-	DATE	06-07-2024	DRAWN BY	-	APPROVED BY	-
----------	---------	------	---	-------	---	------	------------	----------	---	-------------	---



PROJECT YIN PING ROAD KOWLOON FEATURE WALL (PHASE 2)

REV.	CHECKED DATE	PART NUMBER	Dim. A	Dim. B	Dim. C	Dim. D	Dim. E	Dim. F	Dim. G	Dim. H	QTY.	Inv. Code	COATING	COLOUR	MARK. NO.	QTY.
-		FW-C213	-	-	-	-	-	-	-	10	-	-	PVF2	EC-DG-D334232-ZD1 (SS-01)	-	-

MATERIAL 3mm鋁板 ASSEMBLE ON PARTS

地盤用

用A3紙打印

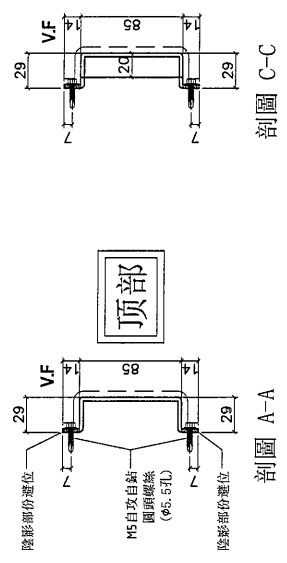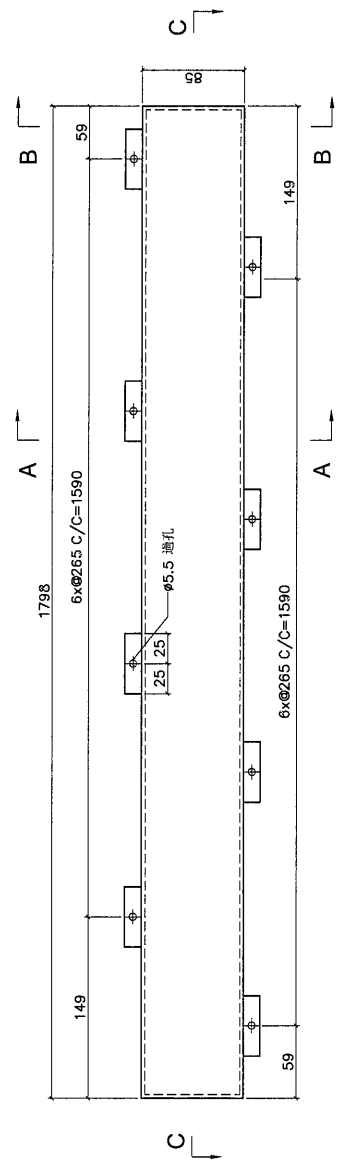

DWG. NO.	REV.	SCALE	DATE	DRAWN BY	APPROVED BY
FW-C213	-	-	06-07-2024	-	-

PROJECT YIN PING ROAD KOWLOON FEATURE WALL (PHASE 2)

REV.	CHECKED DATE	PART NUMBER	Dim. A	Dim. B	Dim. C	Dim. D	Dim. E	Dim. F	Dim. G	Dim. H	QTY.	Inv. Code	COATING	MARK. NO.	QTY.
--		FW-C311	-	-	-	-	-	-	-	-	2		PVF2	EC-DG-D334232-ZD1(SS-01)	-

MATERIAL 3mm鋁板




COLOUR EC-DG-D334232-ZD1(SS-01)

ASSEMBLE ON PARTS

注：現場尺

地盤用

用A3紙打印

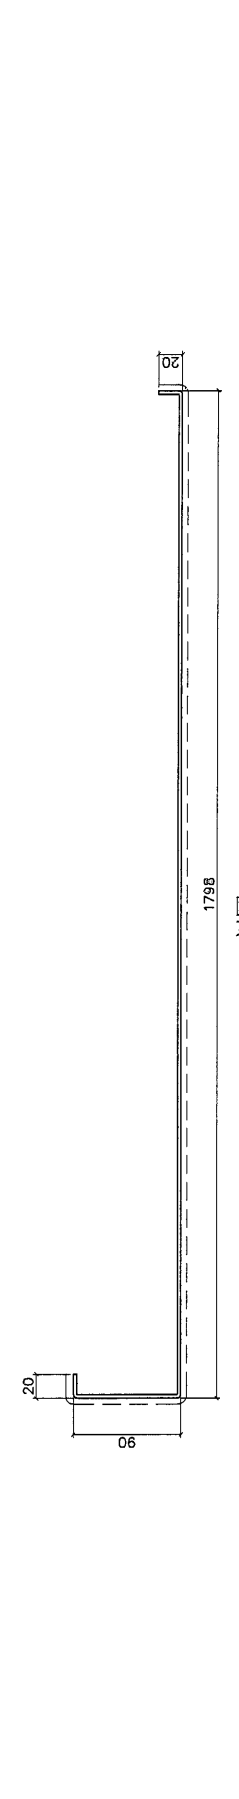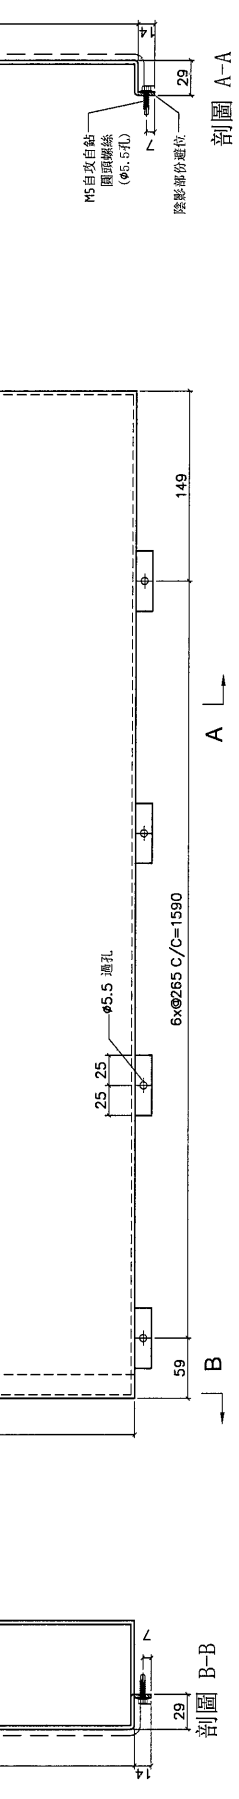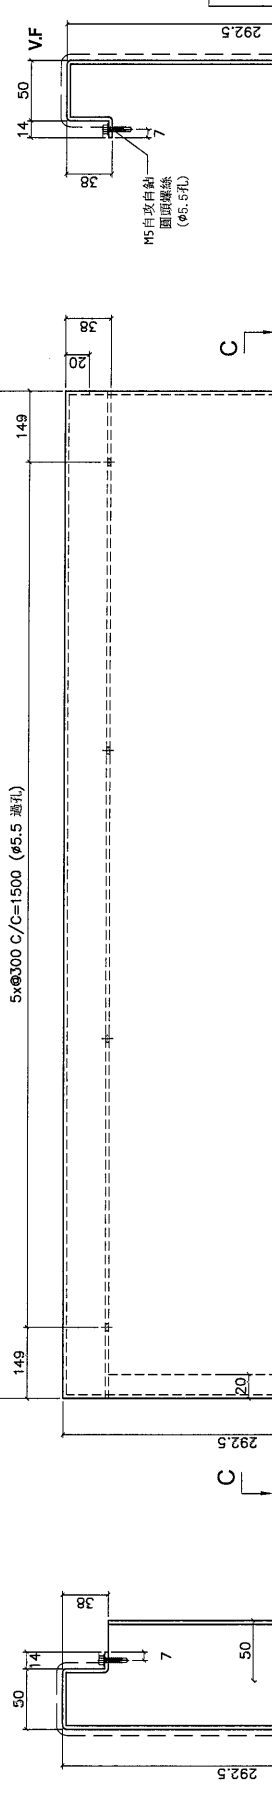

剖面 B-B

剖面 A-A

剖面 C-C

DWG. NO.	REV.	SCALE	DATE	DRAWN BY	APPROVED BY
FW-C311	-	-	06-07-2024	-	-

PROJECT: YIN PING ROAD KOWLOON FEATURE WALL (PHASE 2)

MATERIAL: 3mm 鋁板

COATING: PVF2

COLOUR: EC-DG-D334232-ZD1 (SS-01)

MARK. NO.:


QTY.:

REV.	CHECKED BY	PART NUMBER	Dim. A	Dim. B	Dim. C	Dim. D	Dim. E	Dim. F	Dim. G	Dim. H	QTY.	Inv. Code	ASSEMBLE ON PARTS
-		FW-C312	-	-	-	-	-	-	-	-	2		ASSEMBLE ON PARTS

注: 現場復尺

地盤用

用A3紙打印

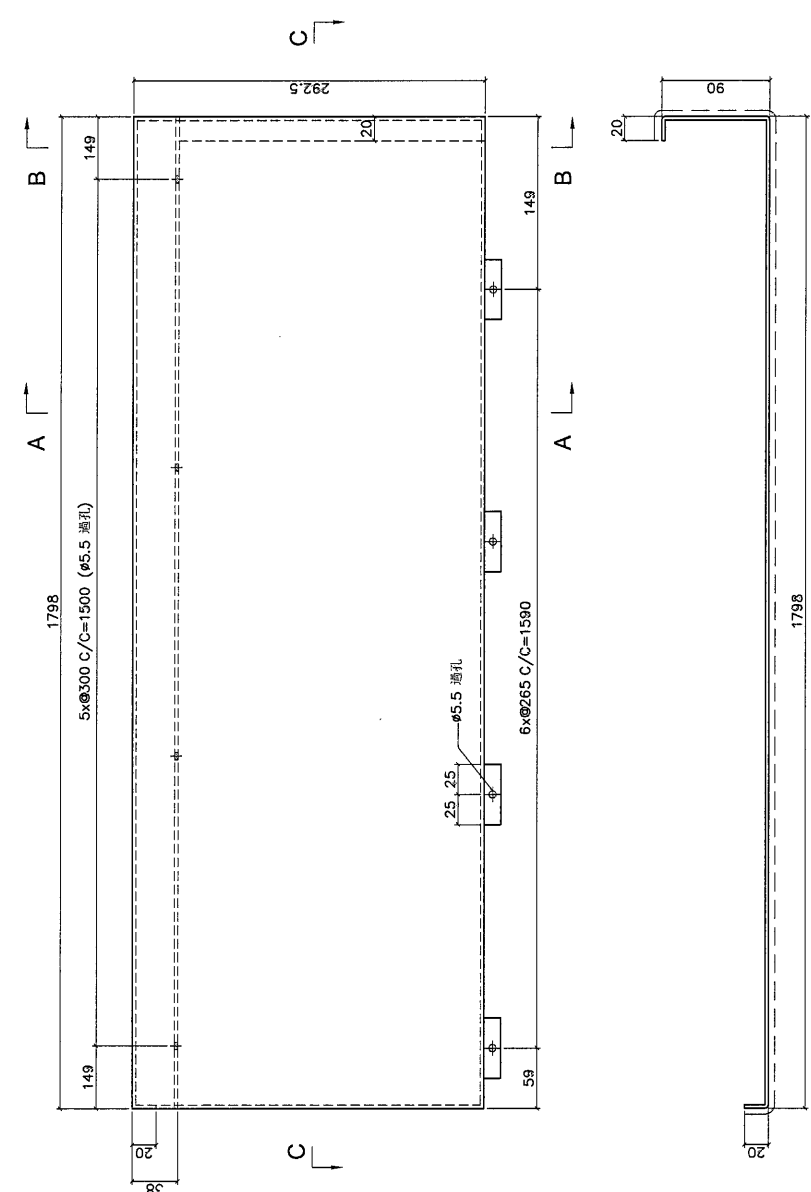

DWG. NO.	FW-C312	REV.	-	SCALE	-	DATE	06-07-2024	DRAWN BY	-	APPROVED BY	-
----------	---------	------	---	-------	---	------	------------	----------	---	-------------	---

PROJECT: YIN PING ROAD KOWLOON FEATURE WALL (PHASE 2)

MATERIAL: 3mm 鋁板

COATING: PVF2

COLOUR: EC-DG-D334232-ZD1 (SS-01)




MARK. NO.: -

QTY.: -

REV.	CHANGED BY/DATE	PART NUMBER	Dim. A	Dim. B	Dim. C	Dim. D	Dim. E	Dim. F	Dim. G	Dim. H	QTY.	Inv. Code	ASSEMBLE ON PARTS
-		FW-C313	-	-	-	-	-	-	-	-	10		ASSEMBLE ON PARTS

地盤用



用A3紙打印

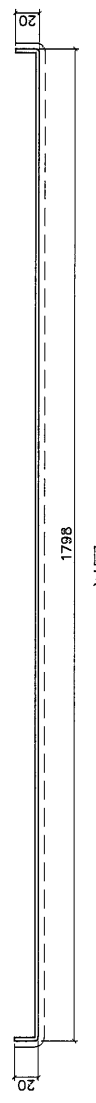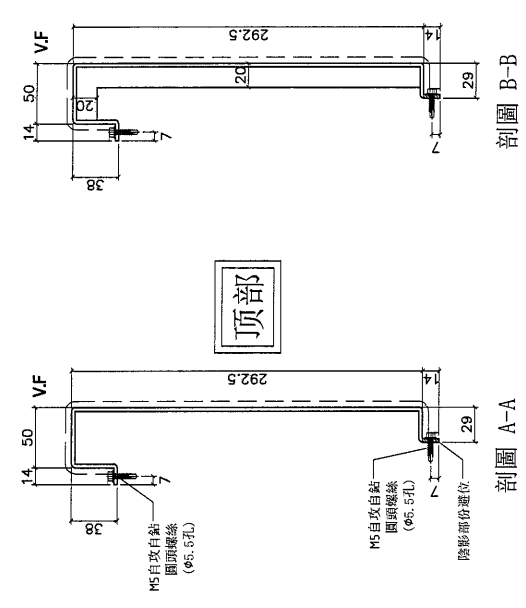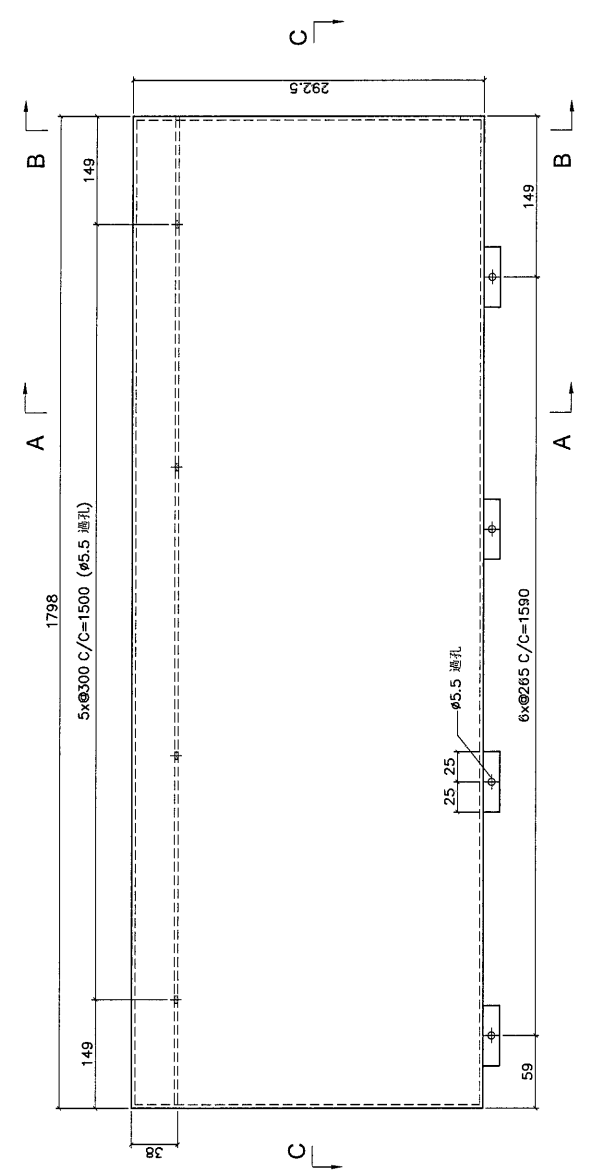

DWG. NO.	FW-C313	REV.	-	SCALE	-	DATE	06-07-2024	DRAWN BY	-	APPROVED BY	-
----------	---------	------	---	-------	---	------	------------	----------	---	-------------	---

PROJECT: YIN PING ROAD KOWLOON FEATURE WALL (PHASE 2) MATERIAL: 3mm 铝板 COATING: PVF2 COLOUR: EC-DG-D334232-ZD1(SS-01) MARK. NO. - QTY. -

REV.	RECORD DATE	PART NUMBER	Dim. A	Dim. B	Dim. C	Dim. D	Dim. E	Dim. F	Dim. G	Dim. H	QTY.	Inv. Code	ASSEMBLE ON PARTS	注: 地盤用
-	-	FW-Z101	-	-	-	-	-	-	-	-	1	-	-	-

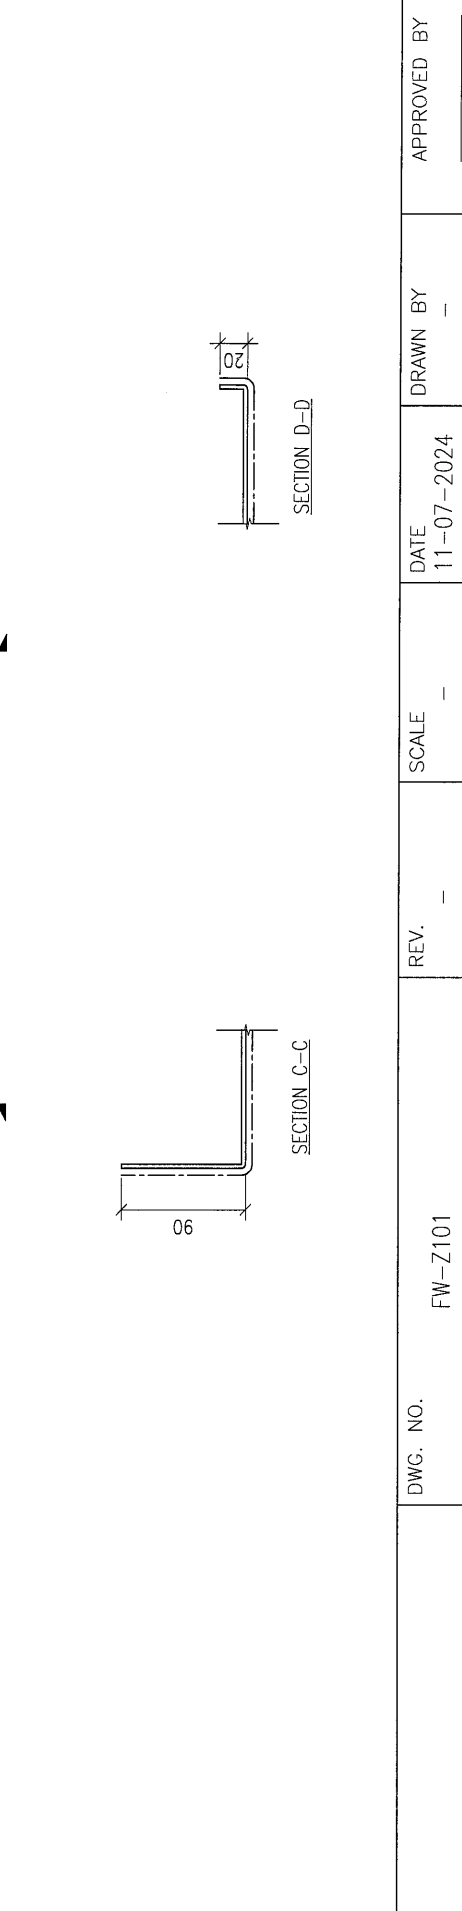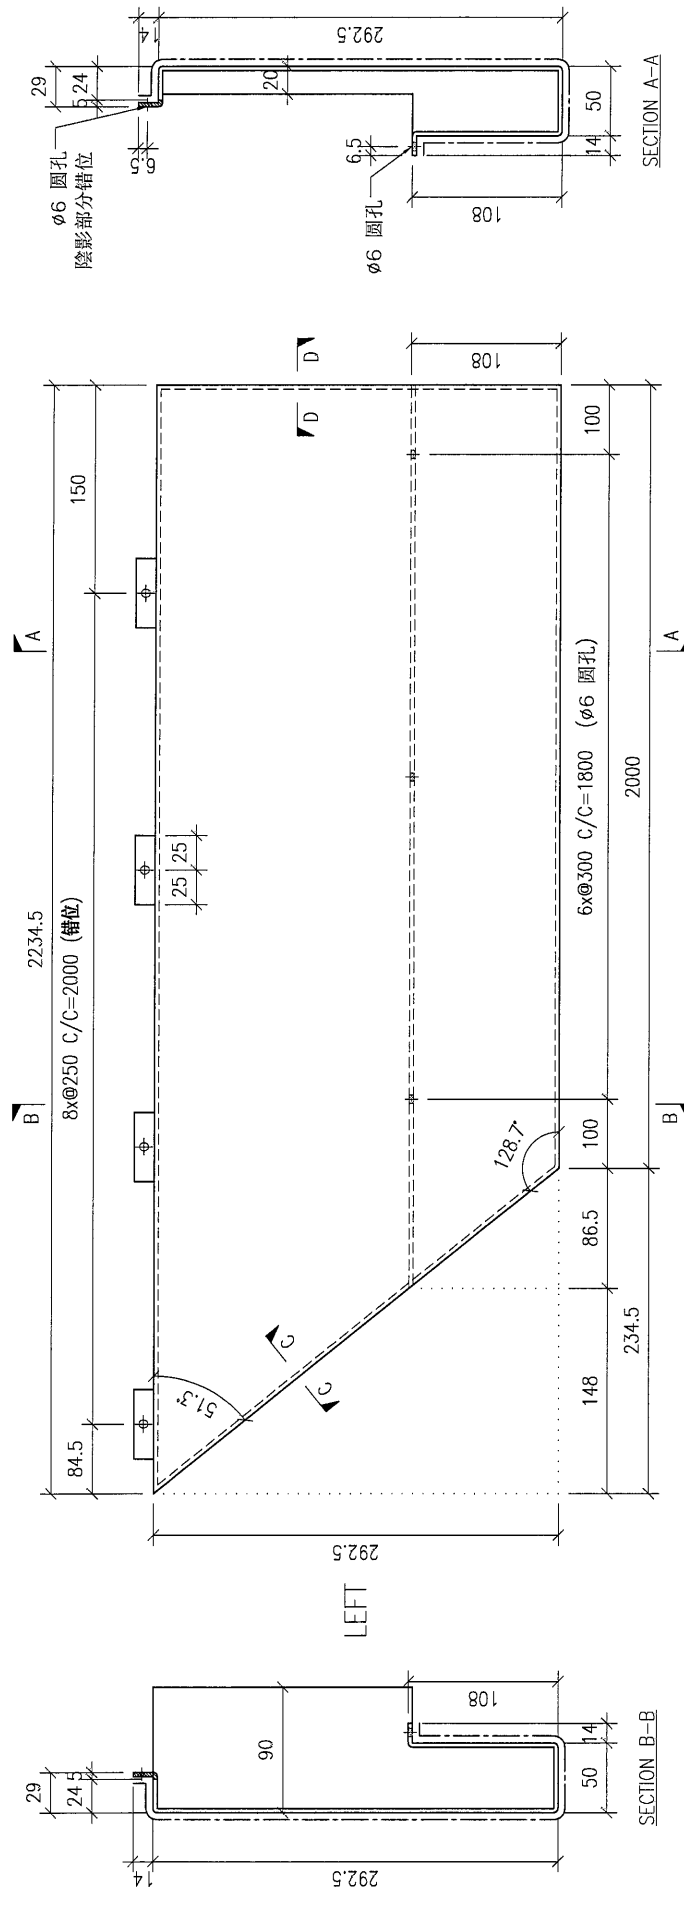

DWG. NO.	FW-Z101	REV.	-	SCALE	-	DATE	11-07-2024	DRAWN BY	-	APPROVED BY	-
----------	---------	------	---	-------	---	------	------------	----------	---	-------------	---

PROJECT: YIN PING ROAD KOWLOON FEATURE WALL (PHASE 2)

MATERIAL: 3mm 鋁板



COATING: PVF2

COLOUR: EC-DG-D334232-ZD1(SS-01)

MARK. NO.: -

QTY.: -

REV.	CHKD BY	PART NUMBER	Dim. A	Dim. B	Dim. C	Dim. D	Dim. E	Dim. F	Dim. G	Dim. H	QTY.	Inv. Code	ASSEMBLE ON PARTS		注: 地盤用
-		FW-Z102	-	-	-	-	-	-	-	-	2				

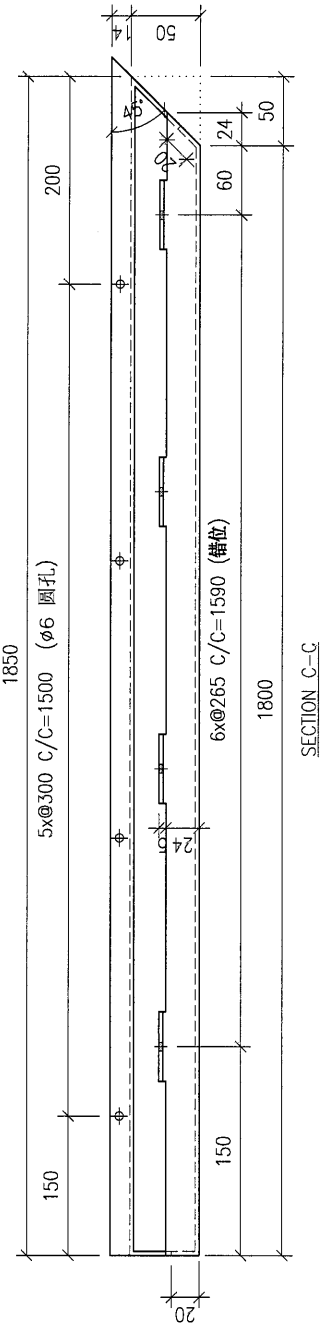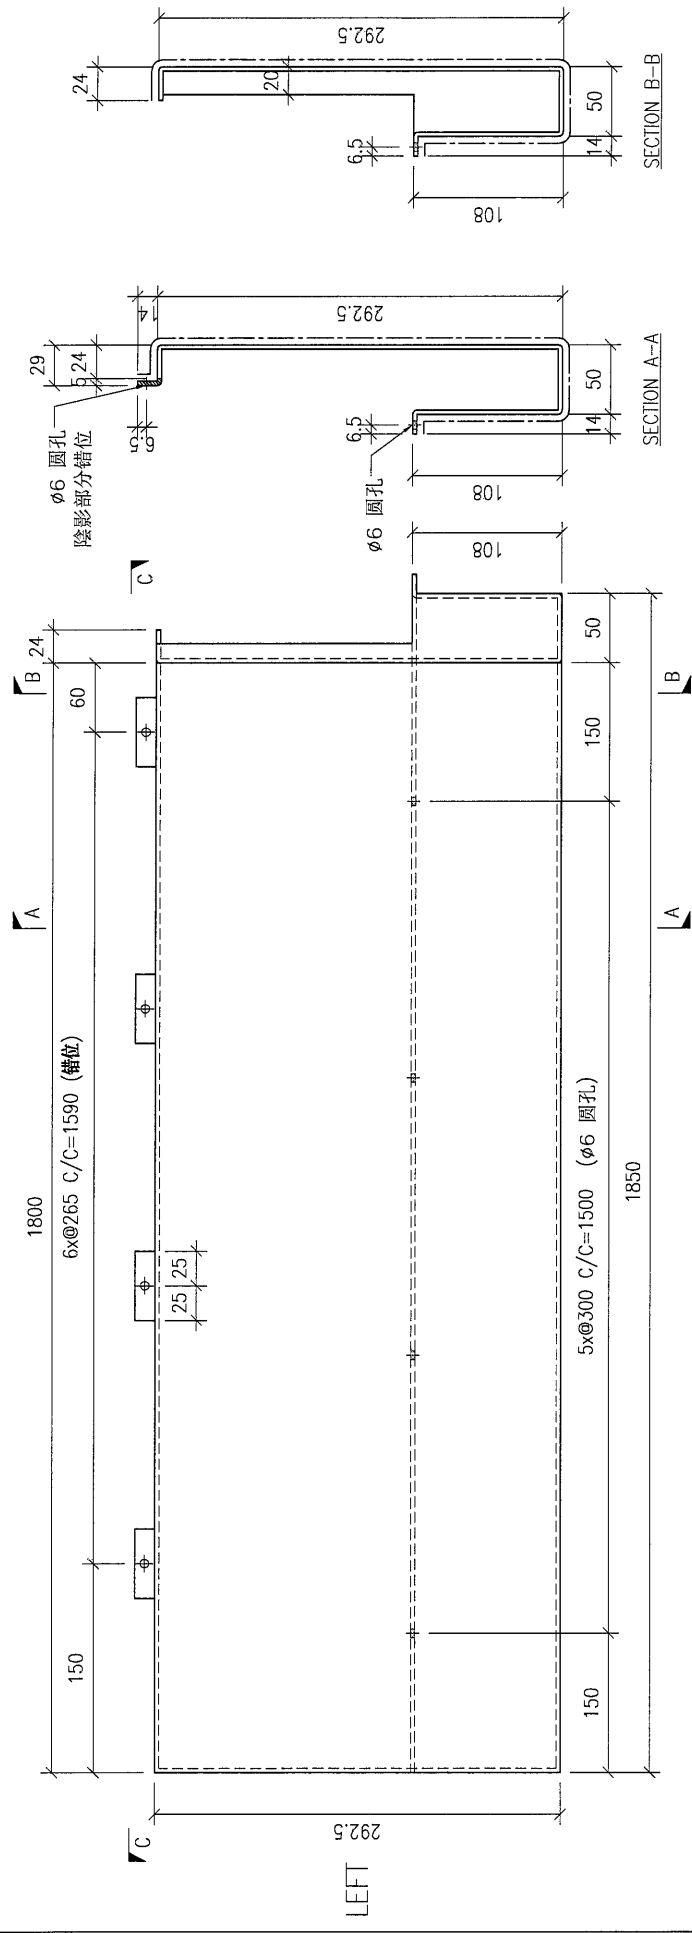

DWG. NO.	REV.	SCALE	DATE	DRAWN BY	APPROVED BY
FW-Z102	-	-	11-07-2024	-	-

PROJECT: YIN PING ROAD KOWLOON FEATURE WALL (PHASE 2)

MATERIAL: 3mm 铝板



COATING: PVF2

COLOUR: EC-DG-D334232-ZD1(SS-01)

MARK. NO.:

QTY.:

REV.	CHANGED BY	PART NUMBER	Dim. A	Dim. B	Dim. C	Dim. D	Dim. E	Dim. F	Dim. G	Dim. H	QTY.	Inv. Code	ASSEMBLE ON PARTS	注: 地盤用
-		FW-Z103	-	-	-	-	-	-	-	-	1			


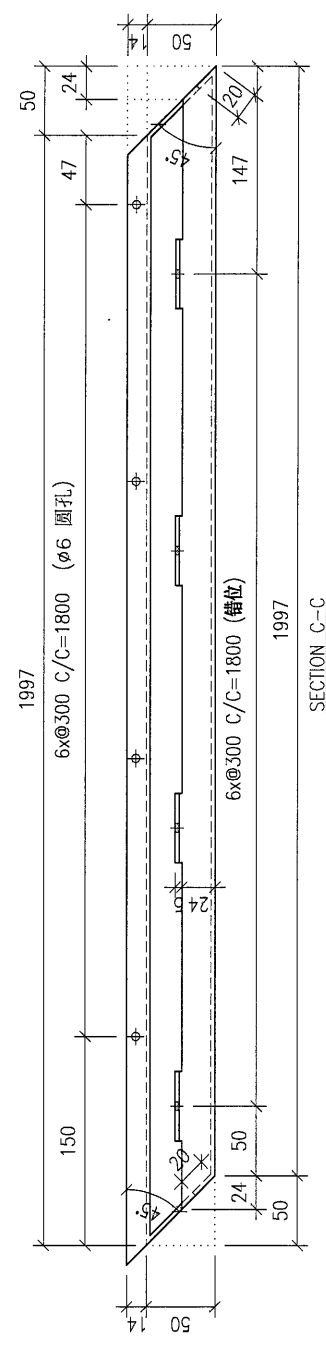
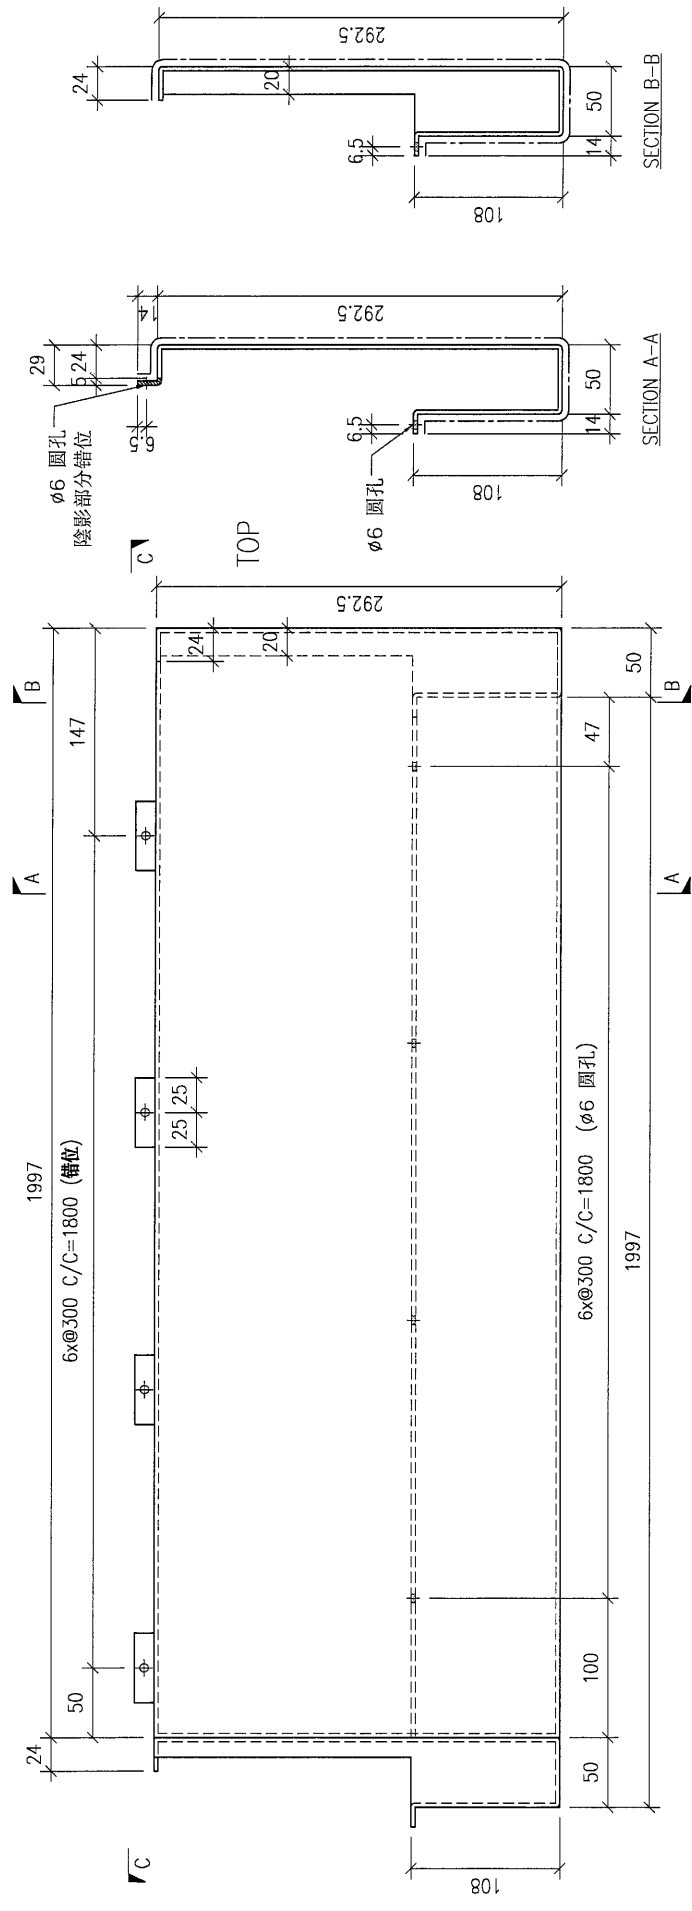


DWG. NO.	REV.	SCALE	DATE	DRAWN BY	APPROVED BY
FW-Z103	-	-	11-07-2024	-	-

PROJECT: YIN PING ROAD KOWLOON FEATURE WALL (PHASE 2)

REV.	CHANGED DATE	PART NUMBER	Dim. A	Dim. B	Dim. C	Dim. D	Dim. E	Dim. F	Dim. G	Dim. H	QTY.	Inv. Code	COATING	MATERIAL	COLOUR	MARK. NO.	QTY.
-		FW-Z104	-	-	-	-	-	-	-	-	1		PVF2	3mm铝板	EC-DG-D334232-ZD1(SS-01)	-	-




ASSEMBLE ON PARTS
注：现场复尺

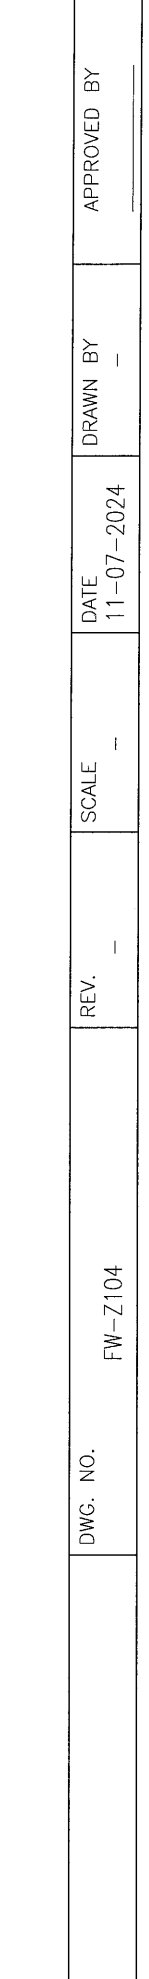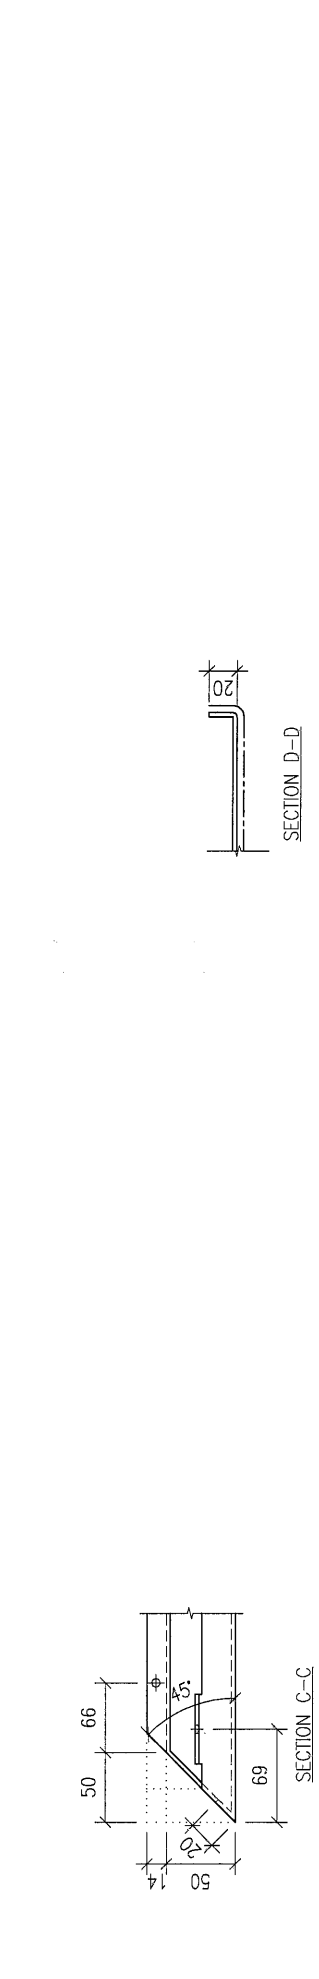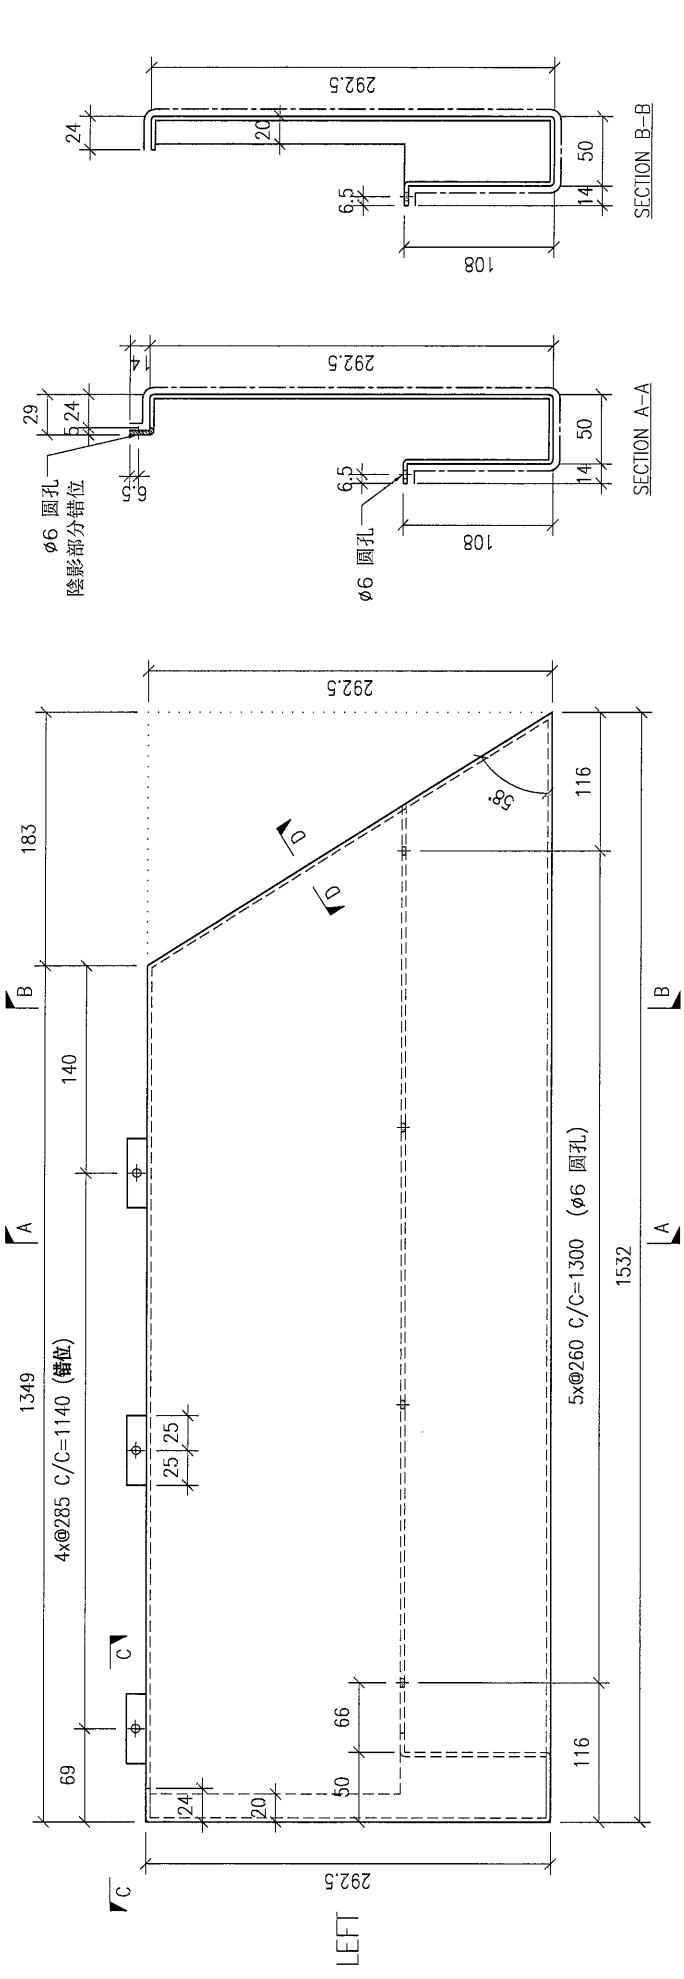

DWG. NO.	FW-Z104	REV.	-	SCALE	-	DATE	11-07-2024	DRAWN BY	-	APPROVED BY	-
----------	---------	------	---	-------	---	------	------------	----------	---	-------------	---

PROJECT: YIN PING ROAD KOWLOON FEATURE WALL (PHASE 2) MATERIAL: 3mm 鋁板 COATING: PVF2 MARK. NO.: EC-DG-D334232-ZD1(SS-01) QTY.:



REV.	REVISION	PART NUMBER	Dim. A	Dim. B	Dim. C	Dim. D	Dim. E	Dim. F	Dim. G	Dim. H	QTY.	Inv. Code	ASSEMBLE ON PARTS	注: 地盤用
-		FW-Z105	-	-	-	-	-	-	-	-	1			

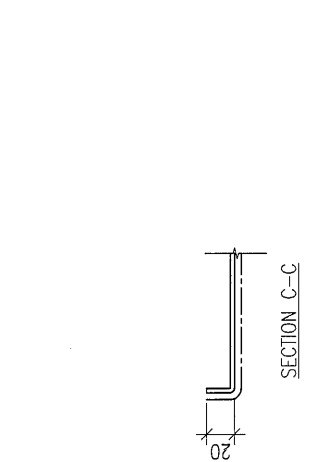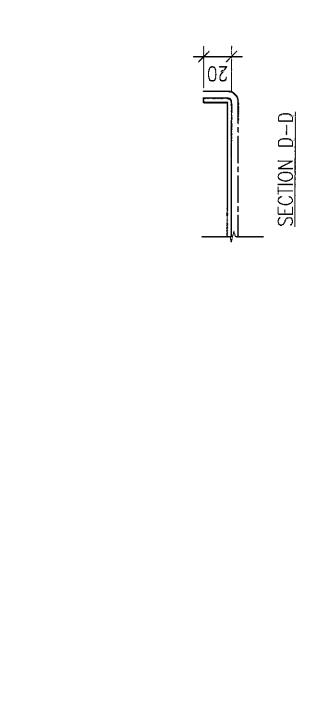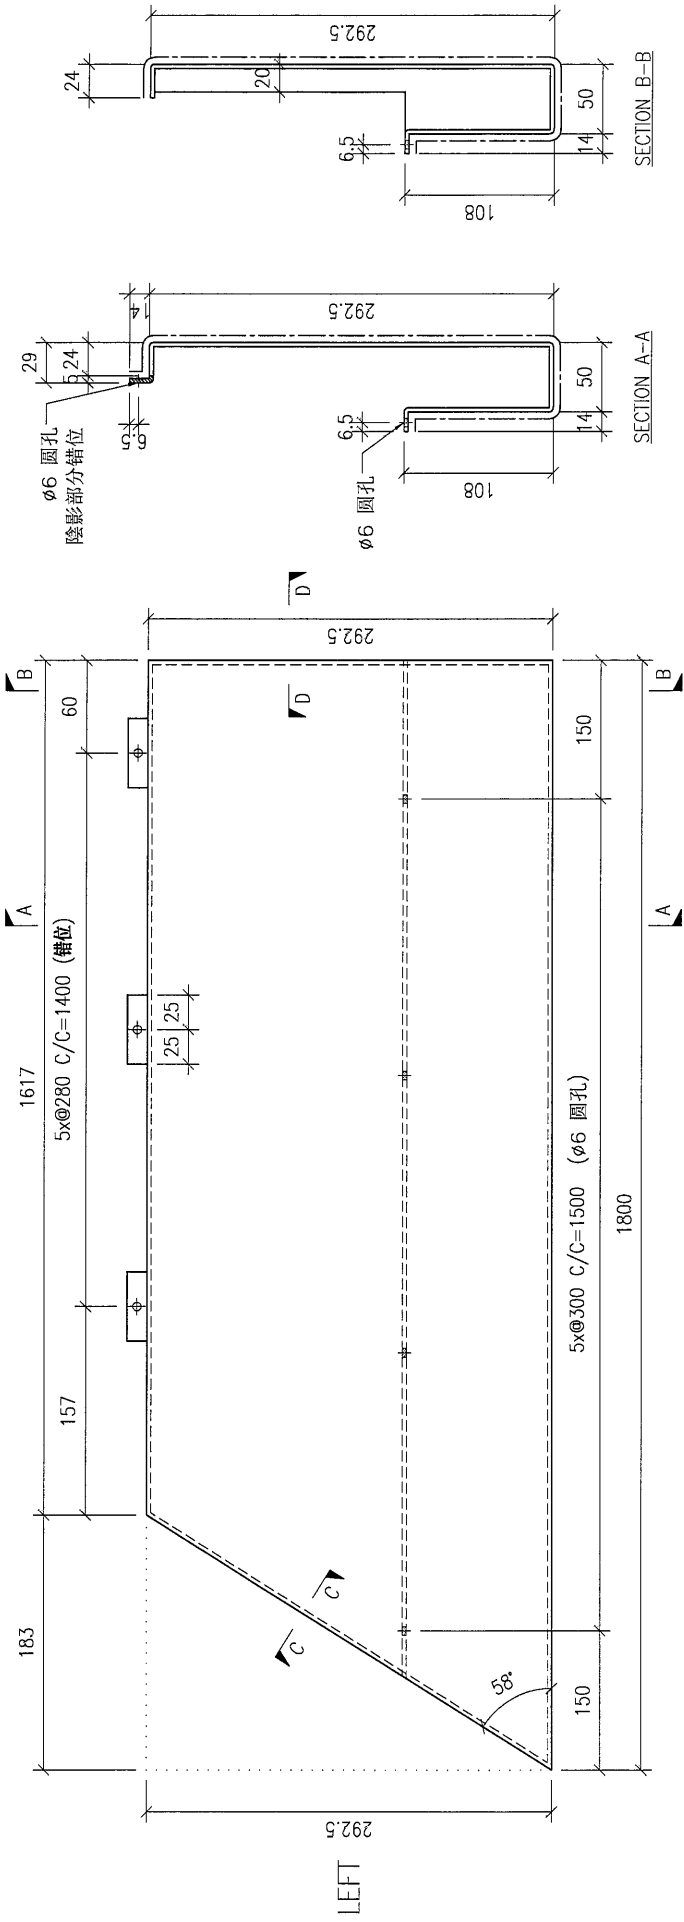

DWG. NO. FW-Z105	REV. -	SCALE -	DATE 11-07-2024	DRAWN BY -	APPROVED BY -
------------------	--------	---------	-----------------	------------	---------------

PROJECT: YIN PING ROAD KOWLOON FEATURE WALL (PHASE 2) MATERIAL: 3mm 鋁板 COATING: PVF2 COLOUR: EC-DG-D334232-ZD1(SS-01) MARK. NO.: - QTY.: -

REV.	CHECKED BY	PART NUMBER	Dim. A	Dim. B	Dim. C	Dim. D	Dim. E	Dim. F	Dim. G	Dim. H	QTY.	Inv. Code	ASSEMBLE ON PARTS		注: 地盤用
-		FW-Z106	-	-	-	-	-	-	-	-	9				
-		FW-L106	-	-	-	-	-	-	-	-	11				

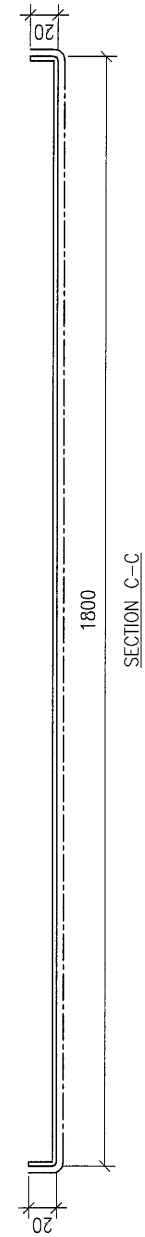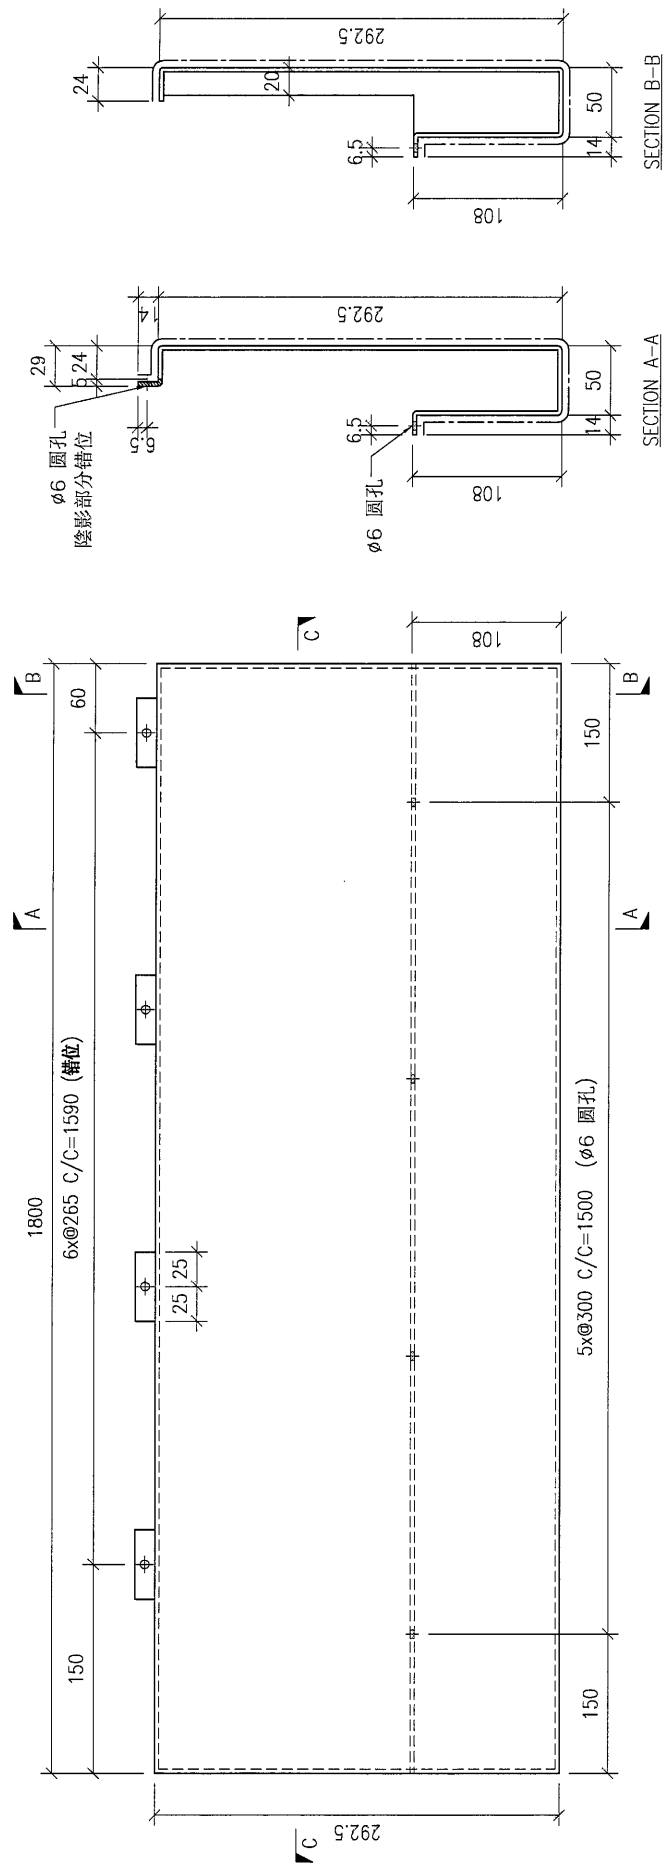

DWG. NO.	FW-ZL106	REV.	-	SCALE	-	DATE	11-07-2024	DRAWN BY	-	APPROVED BY	-
----------	----------	------	---	-------	---	------	------------	----------	---	-------------	---

PROJECT: YIN PING ROAD KOWLOON FEATURE WALL (PHASE 2)

MATERIAL: 3mm 鋁板

COATING: PVF2

COLOUR: EC-DG-D334232-ZD1(SS-01)



MARK. NO.:

QTY.:

REV.	CHECKED DATE	PART NUMBER	Dim. A	Dim. B	Dim. C	Dim. D	Dim. E	Dim. F	Dim. G	Dim. H	QTY.	Inv. Code
-		FW-Z107	-	-	-	-	-	-	-	-	1	

ASSEMBLE ON PARTS

注: 地盤用

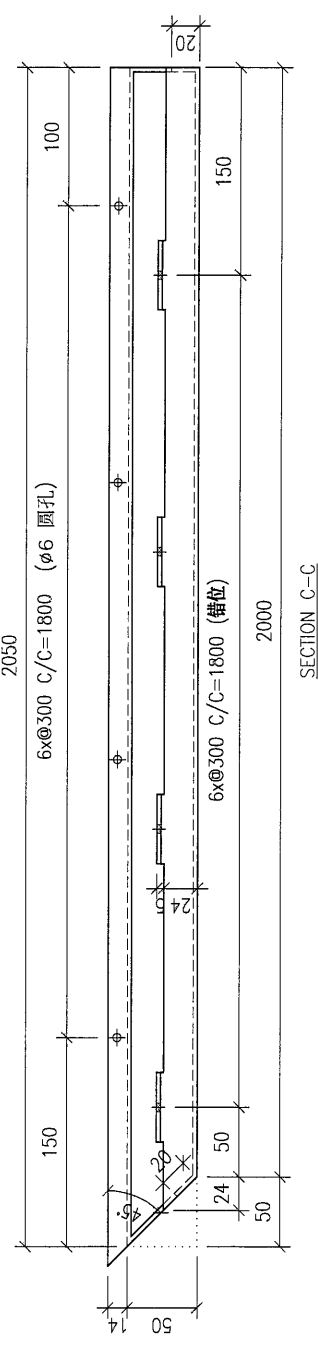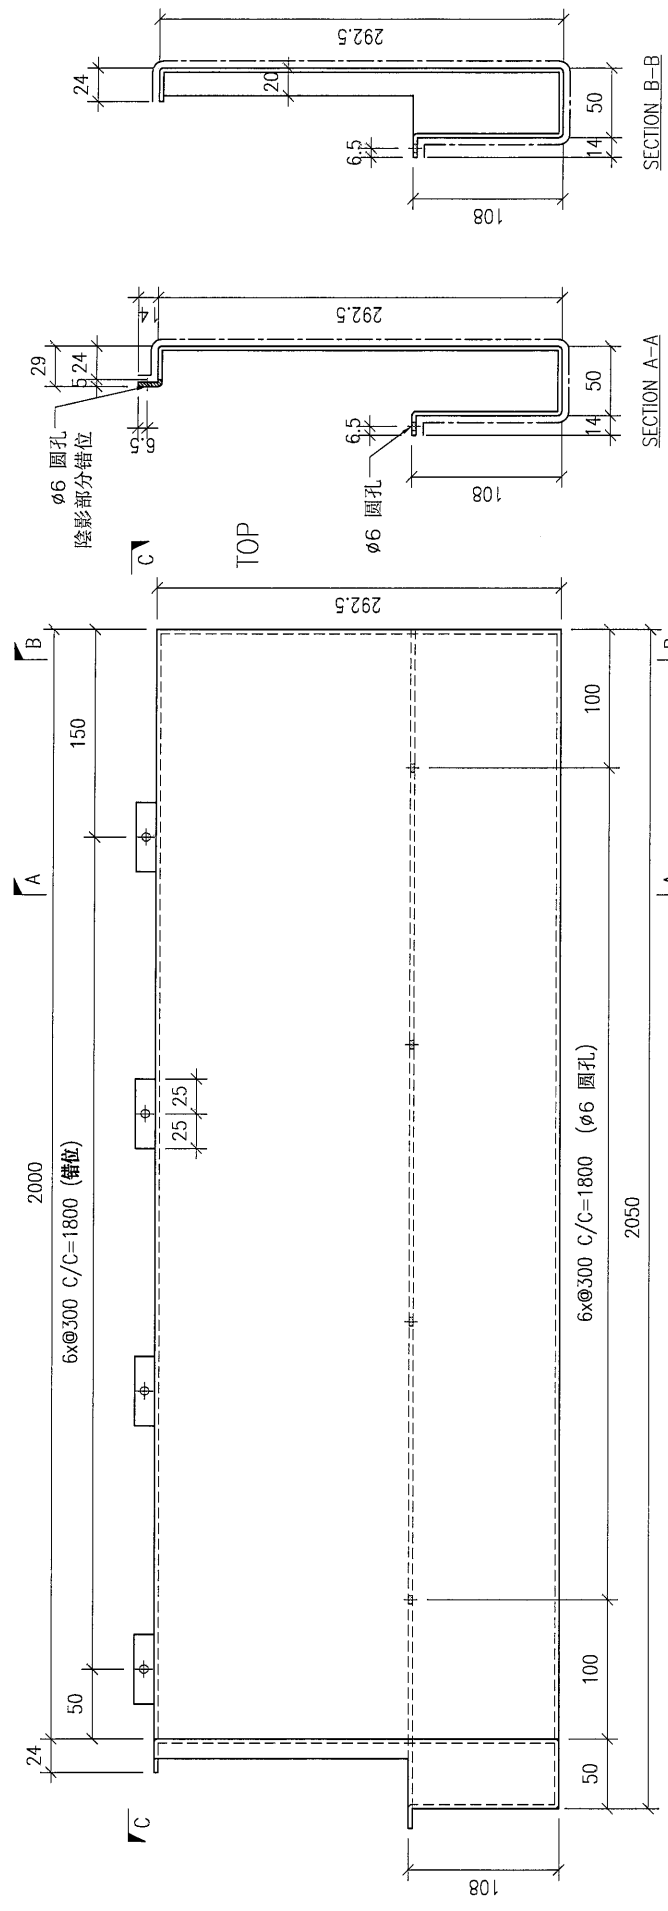

DWG. NO.	REV.	SCALE	DATE	DRAWN BY	APPROVED BY
FW-Z107	-	-	11-07-2024	-	-

PROJECT: YIN PING ROAD KOWLOON FEATURE WALL (PHASE 2)

MATERIAL: 3mm 鋁板

COATING: PVF2

COLOUR: EC-DG-D334232-ZD1(SS-01)



MARK. NO.:

QTY.:

REV.	CHANGED PART BY	PART NUMBER	Dim. A	Dim. B	Dim. C	Dim. D	Dim. E	Dim. F	Dim. G	Dim. H	QTY.	Inv. Code
-		FW-Z108	-	-	-	-	-	-	-	-	1	

ASSEMBLE ON PARTS

注: 地盤用

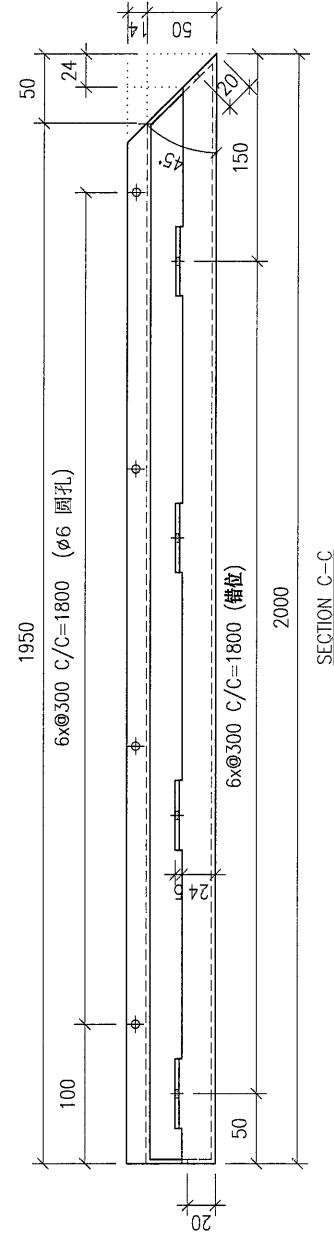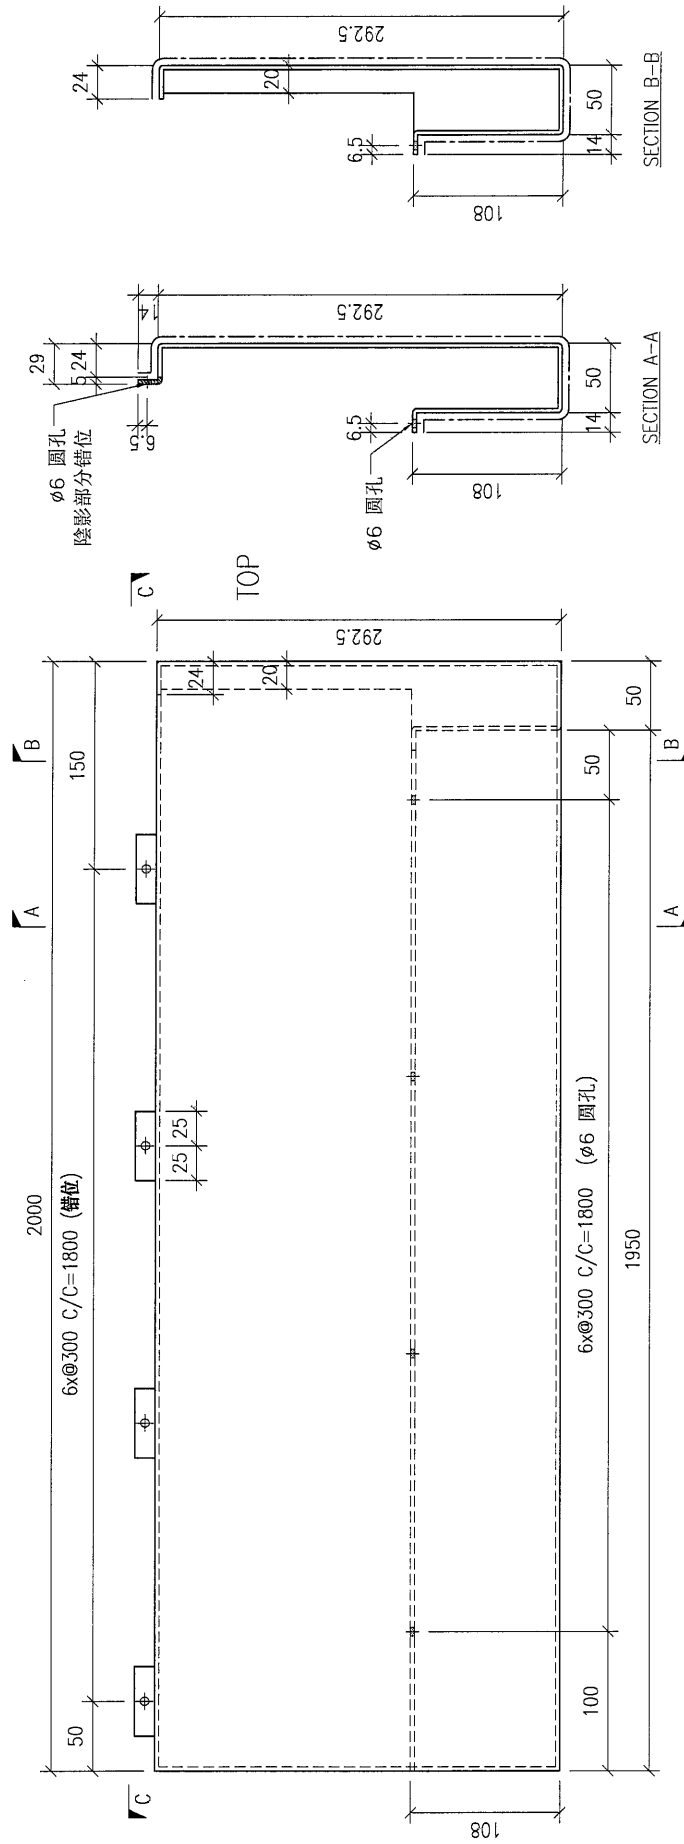

DWG. NO.	REV.	SCALE	DATE	DRAWN BY	APPROVED BY
FW-Z108	-	-	11-07-2024	-	-

PROJECT: YIN PING ROAD KOWLOON FEATURE WALL (PHASE 2)

MATERIAL: 3mm 铝板

COATING: PVF2

COLOUR: EC-DG-D334232-ZD1(SS-01)




MARK. NO.: -

QTY.: -

REV.	REVISION	PART NUMBER	Dim. A	Dim. B	Dim. C	Dim. D	Dim. E	Dim. F	Dim. G	Dim. H	QTY.	Inv. Code
-		FW-Z109	-	-	-	-	-	-	-	-	1	

ASSEMBLE ON PARTS



注: 地盤用

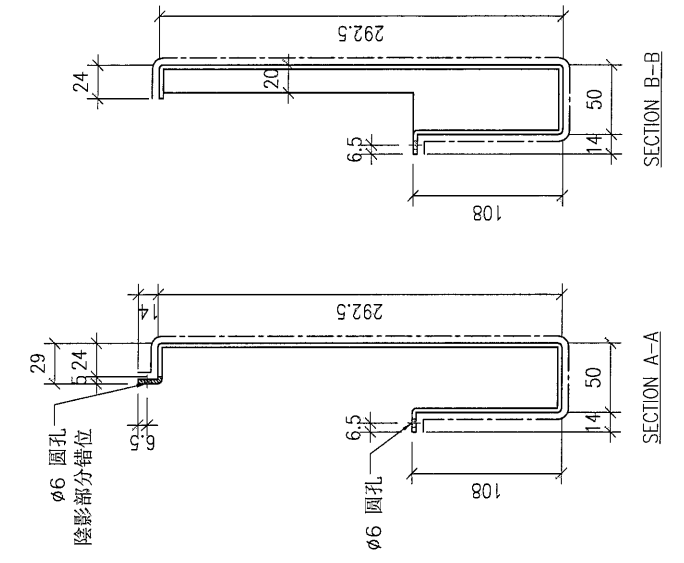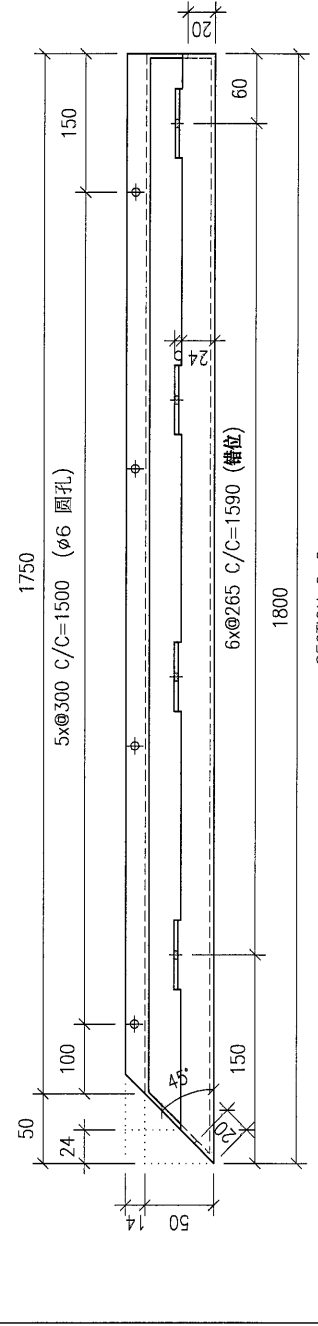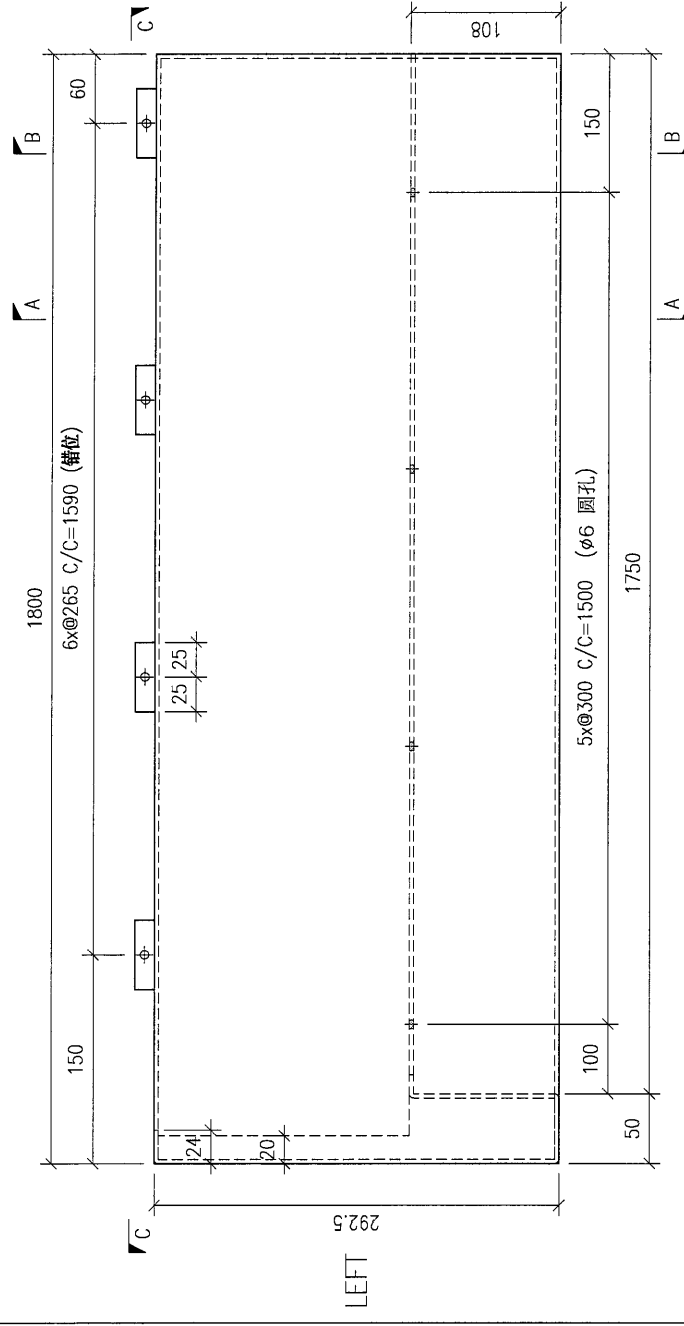

DWG. NO.	REV.	SCALE	DATE	DRAWN BY	APPROVED BY
FW-Z109	-	-	11-07-2024	-	-

PROJECT: YIN PING ROAD KOWLOON FEATURE WALL (PHASE 2) MATERIAL: 3mm鋁板 COATING: PVF2 MARK. NO.: - QTY.:


REV.	CHANGED BY	PART NUMBER	Dim. A	Dim. B	Dim. C	Dim. D	Dim. E	Dim. F	Dim. G	Dim. H	QTY.	Inv. Code	ASSEMBLE ON PARTS	注: 地盤用
-		FW-Z110	-	-	-	-	-	-	-	-	1			
-		FW-L110	-	-	-	-	-	-	-	-	1			

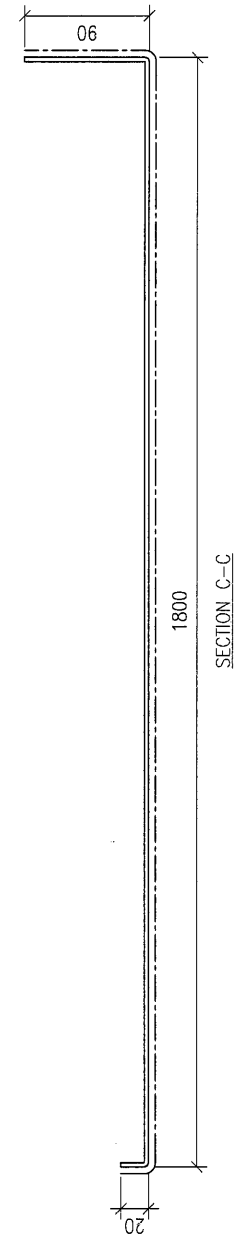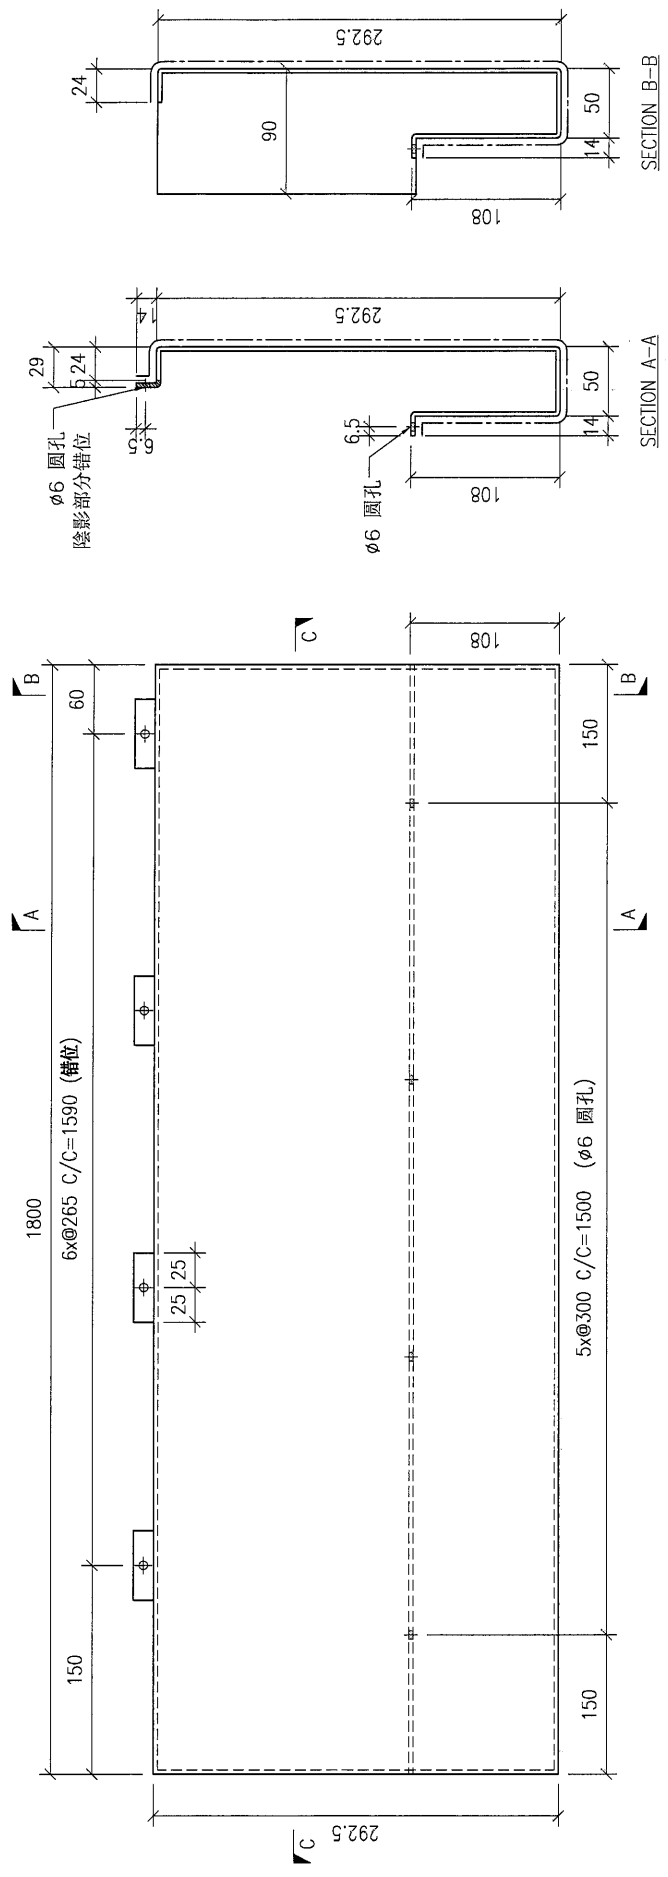

DWG. NO.	FW-Z110	REV.	-	SCALE	-	DATE	11-07-2024	DRAWN BY	-	APPROVED BY	-
----------	---------	------	---	-------	---	------	------------	----------	---	-------------	---

PROJECT: YIN PING ROAD KOWLOON FEATURE WALL (PHASE 2) MATERIAL: 3mm 铝板 COATING: PVF2 MARK. NO.: - QTY.:




REV.	REASON FOR REV.	Dim. A	Dim. B	Dim. C	Dim. D	Dim. E	Dim. F	Dim. G	Dim. H	QTY.	Inv. Code	ASSEMBLE ON PARTS	注: 地盤用
-	-	-	-	-	-	-	-	-	-	1	-	-	-
-	-	-	-	-	-	-	-	-	-	-	-	-	-

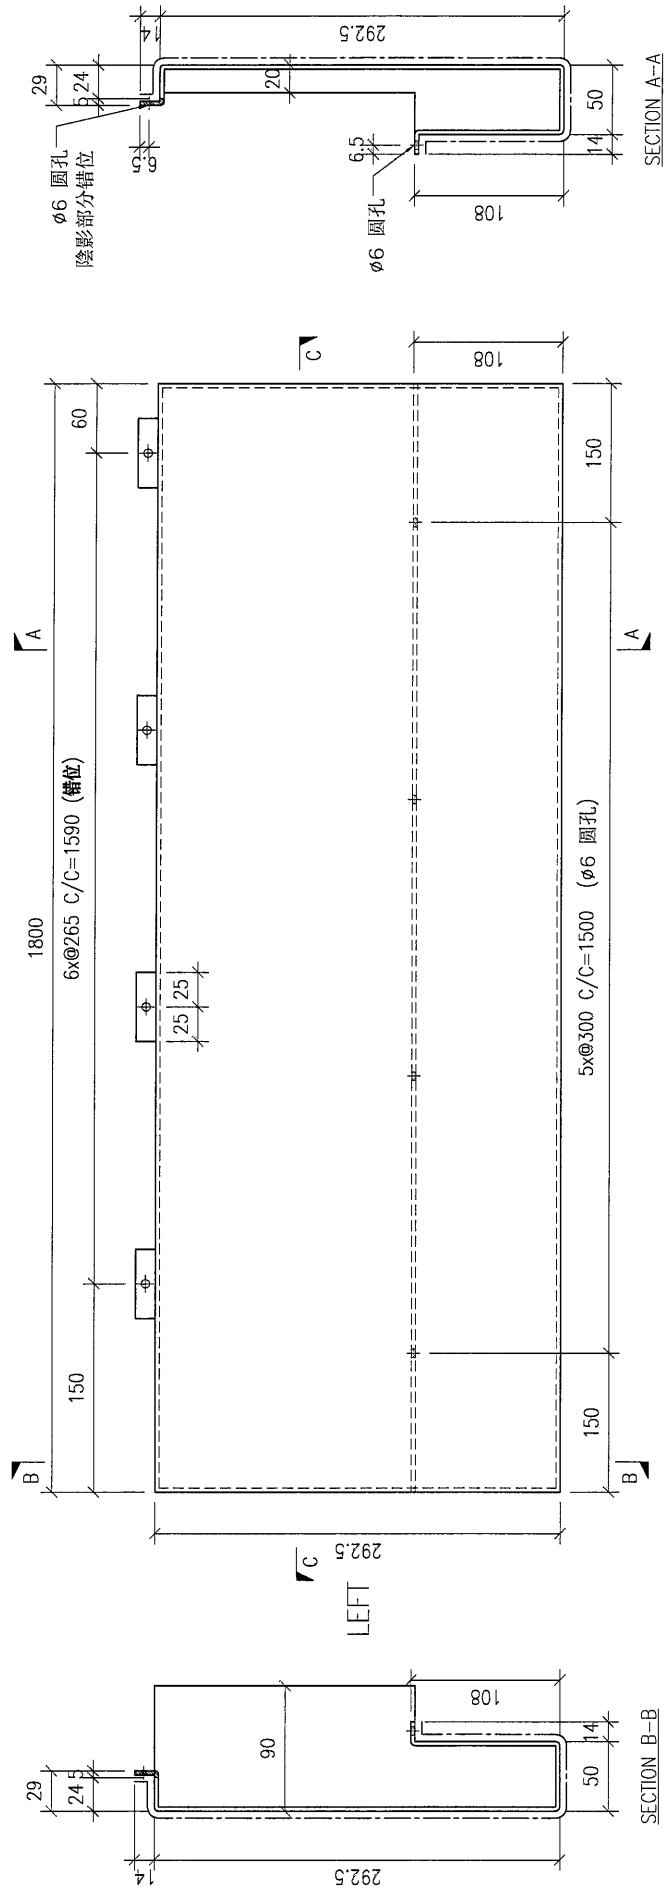

DWG. NO.	REV.	SCALE	DATE	DRAWN BY	APPROVED BY
FW-L111	-	-	11-07-2024	-	-

PROJECT: YIN PING ROAD KOWLOON FEATURE WALL (PHASE 2) MATERIAL: 3mm 鉛板 COATING: PVF2 COLOUR: EC-DG-D334232-ZD1(SS-01) MARK. NO.: - QTY.: -




REV.	CHECKED DATE BY	PART NUMBER	Dim. A	Dim. B	Dim. C	Dim. D	Dim. E	Dim. F	Dim. G	Dim. H	QTY.	Inv. Code	ASSEMBLE ON PARTS		注: 地盤用
-		FW-L112	-	-	-	-	-	-	-	-	1				

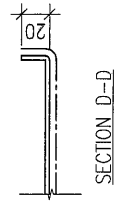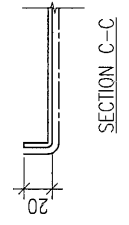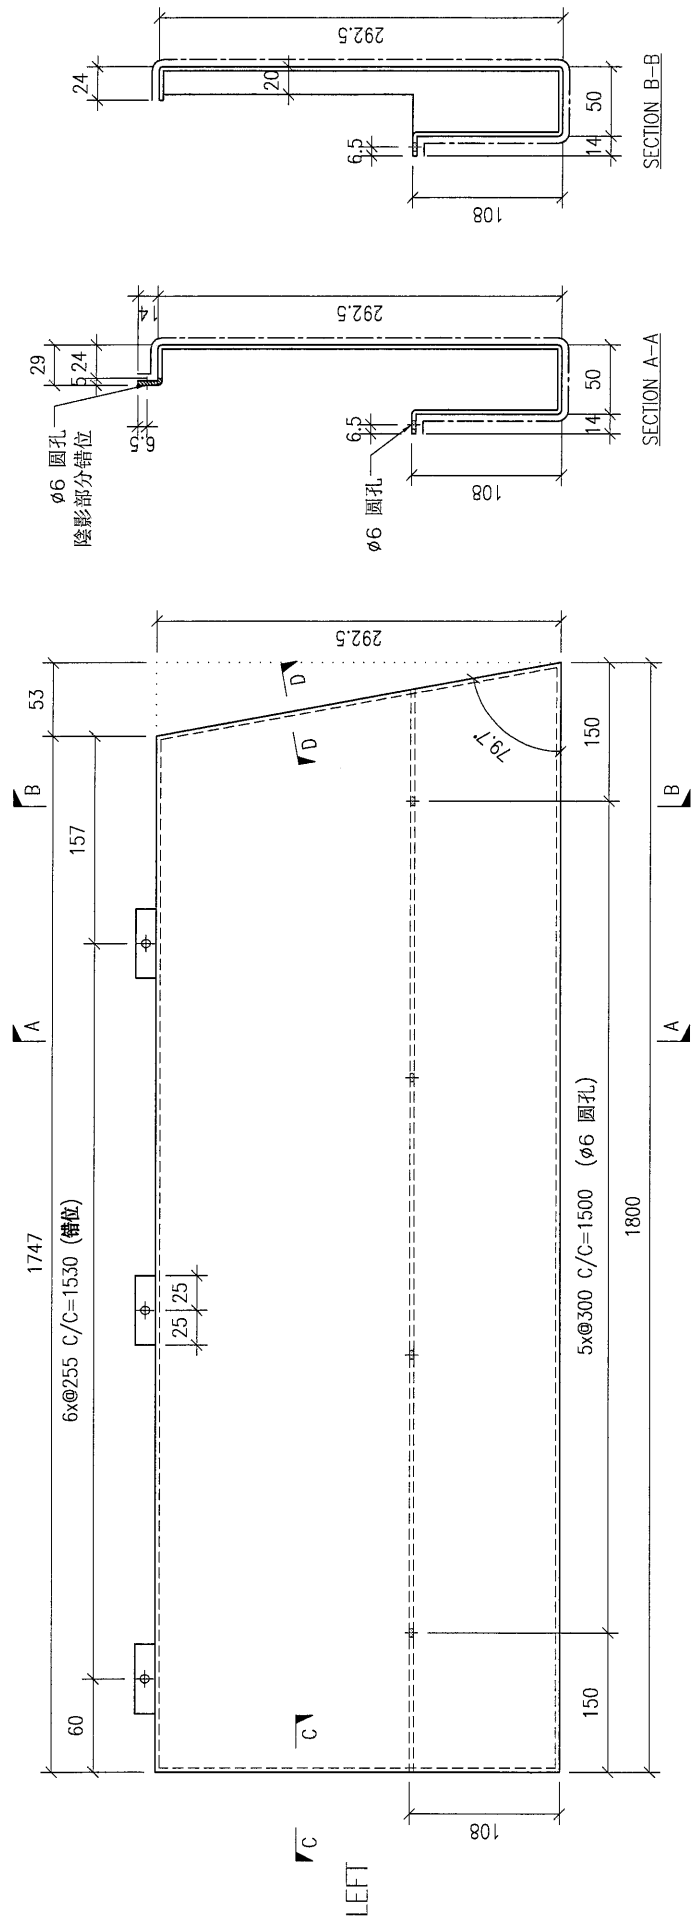

DWG. NO.	REV.	SCALE	DATE	DRAWN BY	APPROVED BY
FW-L112	-	-	11-07-2024	-	-

PROJECT: YIN PING ROAD KOWLOON FEATURE WALL (PHASE 2)

REV.	CHANGED PART NO.	PART NUMBER	Dim. A	Dim. B	Dim. C	Dim. D	Dim. E	Dim. F	Dim. G	Dim. H	QTY.	Inv. Code	COATING	MATERIAL	COLOUR	MARK. NO.	QTY.
-	-	FW-L113	-	-	-	-	-	-	-	-	1	-	PVF2	3mm鋁板	EC-DG-D334232-ZD1(SS-01)	-	-
													ASSEMBLE ON PARTS		注: 地盤用		

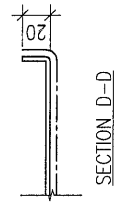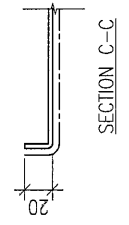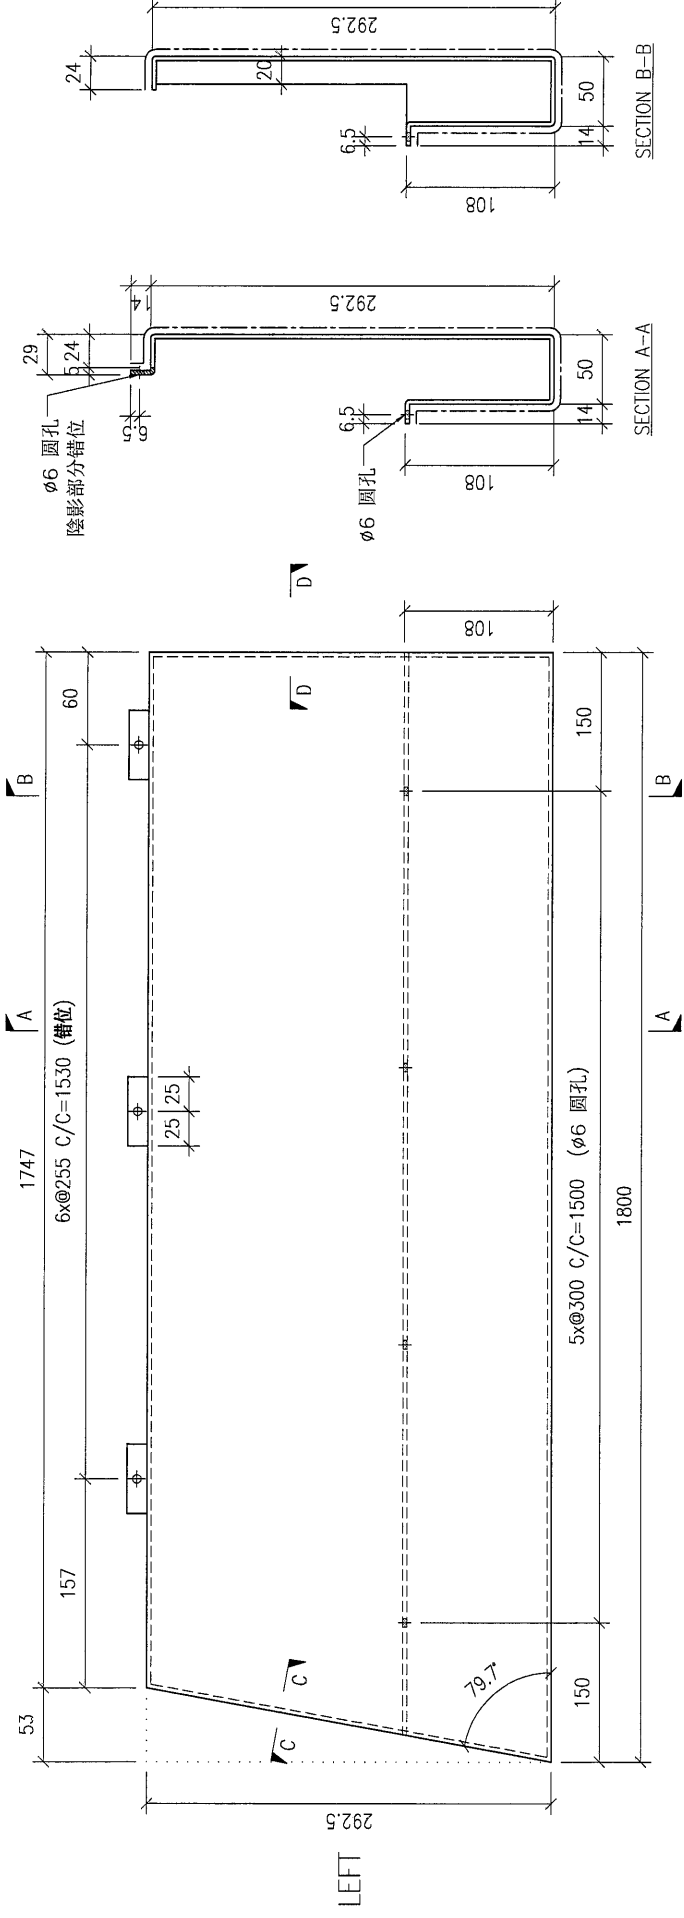

DWG. NO.	REV.	SCALE	DATE	DRAWN BY	APPROVED BY
FW-L113	-	-	11-07-2024	-	-

PROJECT: YIN PING ROAD KOWLOON FEATURE WALL (PHASE 2)

MATERIAL: 3mm 鋁板

COATING: PVF2

COLOUR: EC-DG-D334232-ZD1(SS-01)


MARK. NO.:

QTY.:

REV.	DESCRIPTION	Dim. A	Dim. B	Dim. C	Dim. D	Dim. E	Dim. F	Dim. G	Dim. H	QTY.	Inv. Code
FW-L114										3	

ASSEMBLE ON PARTS


注: 地盤用

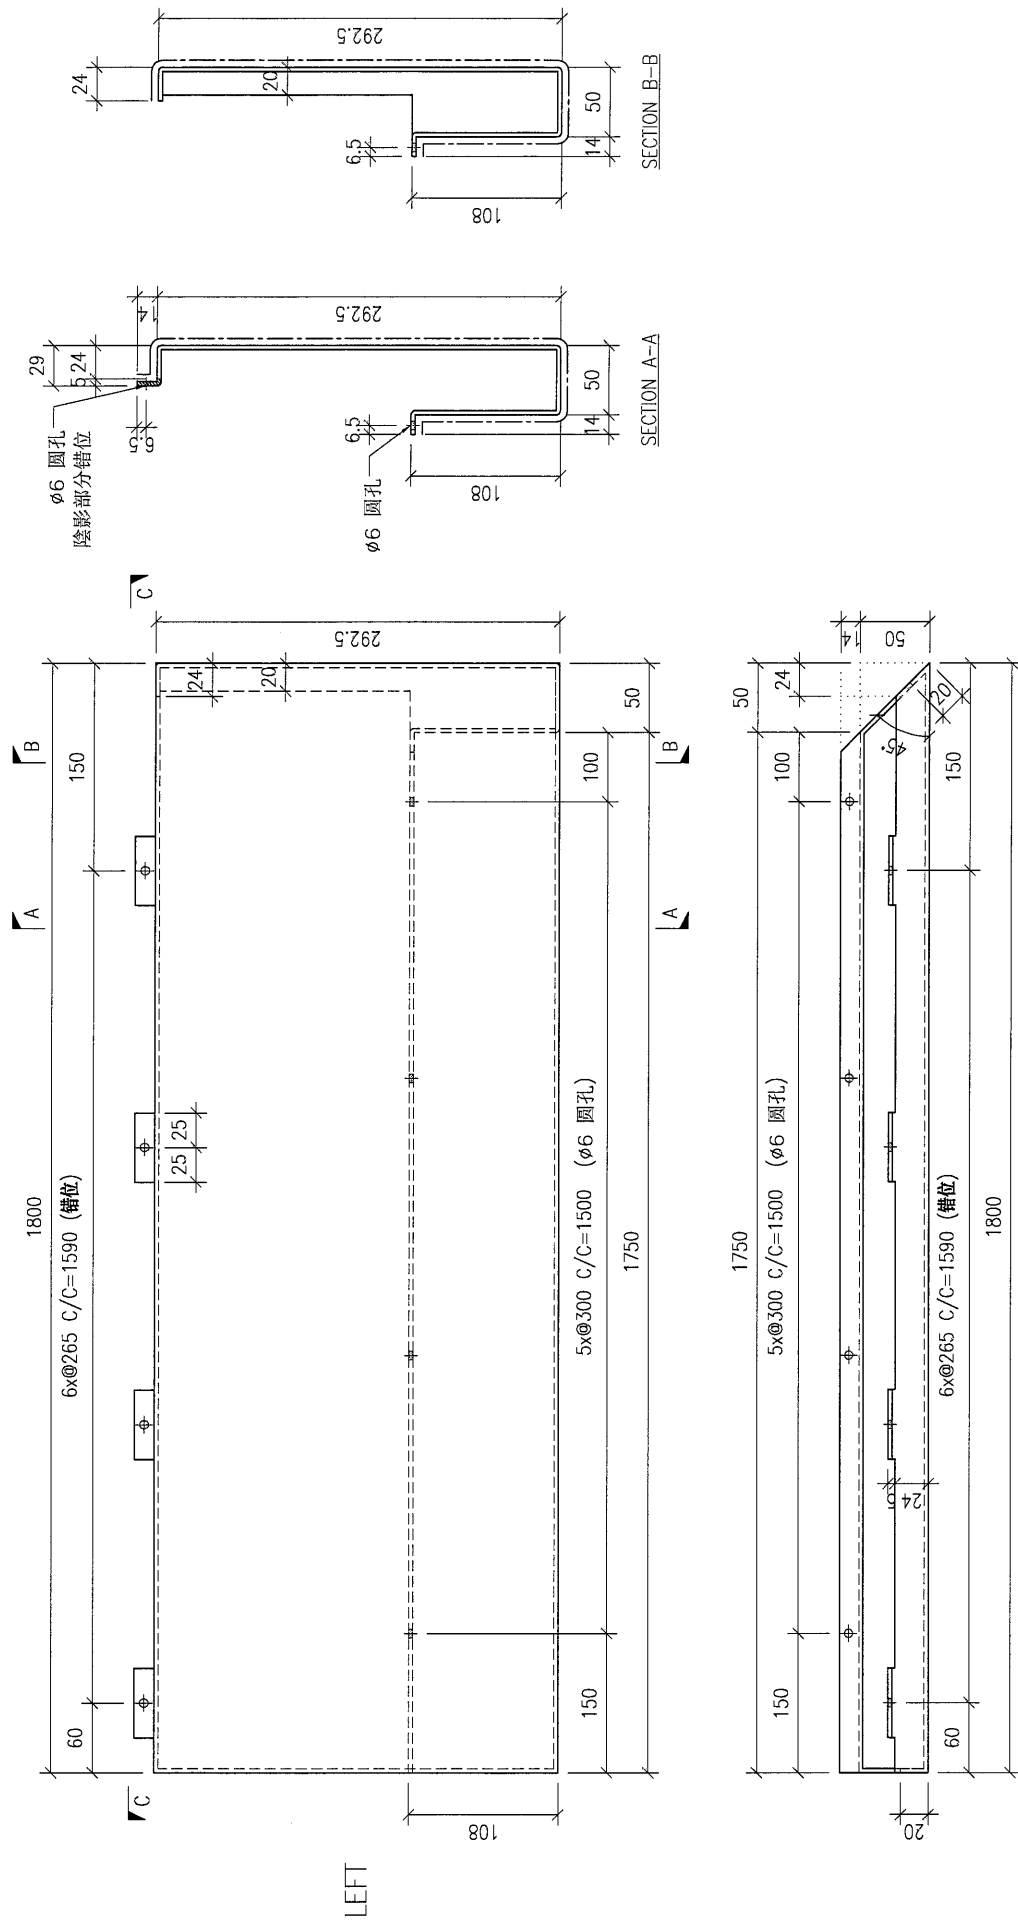

DWG. NO.	REV.	SCALE	DATE	DRAWN BY	APPROVED BY
FW-L114	-	-	11-07-2024	-	-

PROJECT		YIN PING ROAD KOWLOON FEATURE WALL (PHASE 2)				MATERIAL				COATING				COLOUR		MARK. NO.		QTY.	
		FW-L115				3mm铝板				PVF2				EC-DG-D334232-ZD1(SS-01)		-		-	
REV.	CHANGED BY	Dim. A	Dim. B	Dim. C	Dim. D	Dim. E	Dim. F	Dim. G	Dim. H	QTY.	Inv. Code	ASSEMBLE ON PARTS							
-		-	-	-	-	-	-	-	-	3									

										注: 地盘用									
--	--	--	--	--	--	--	--	--	--	--------	--	--	--	--	--	--	--	--	--

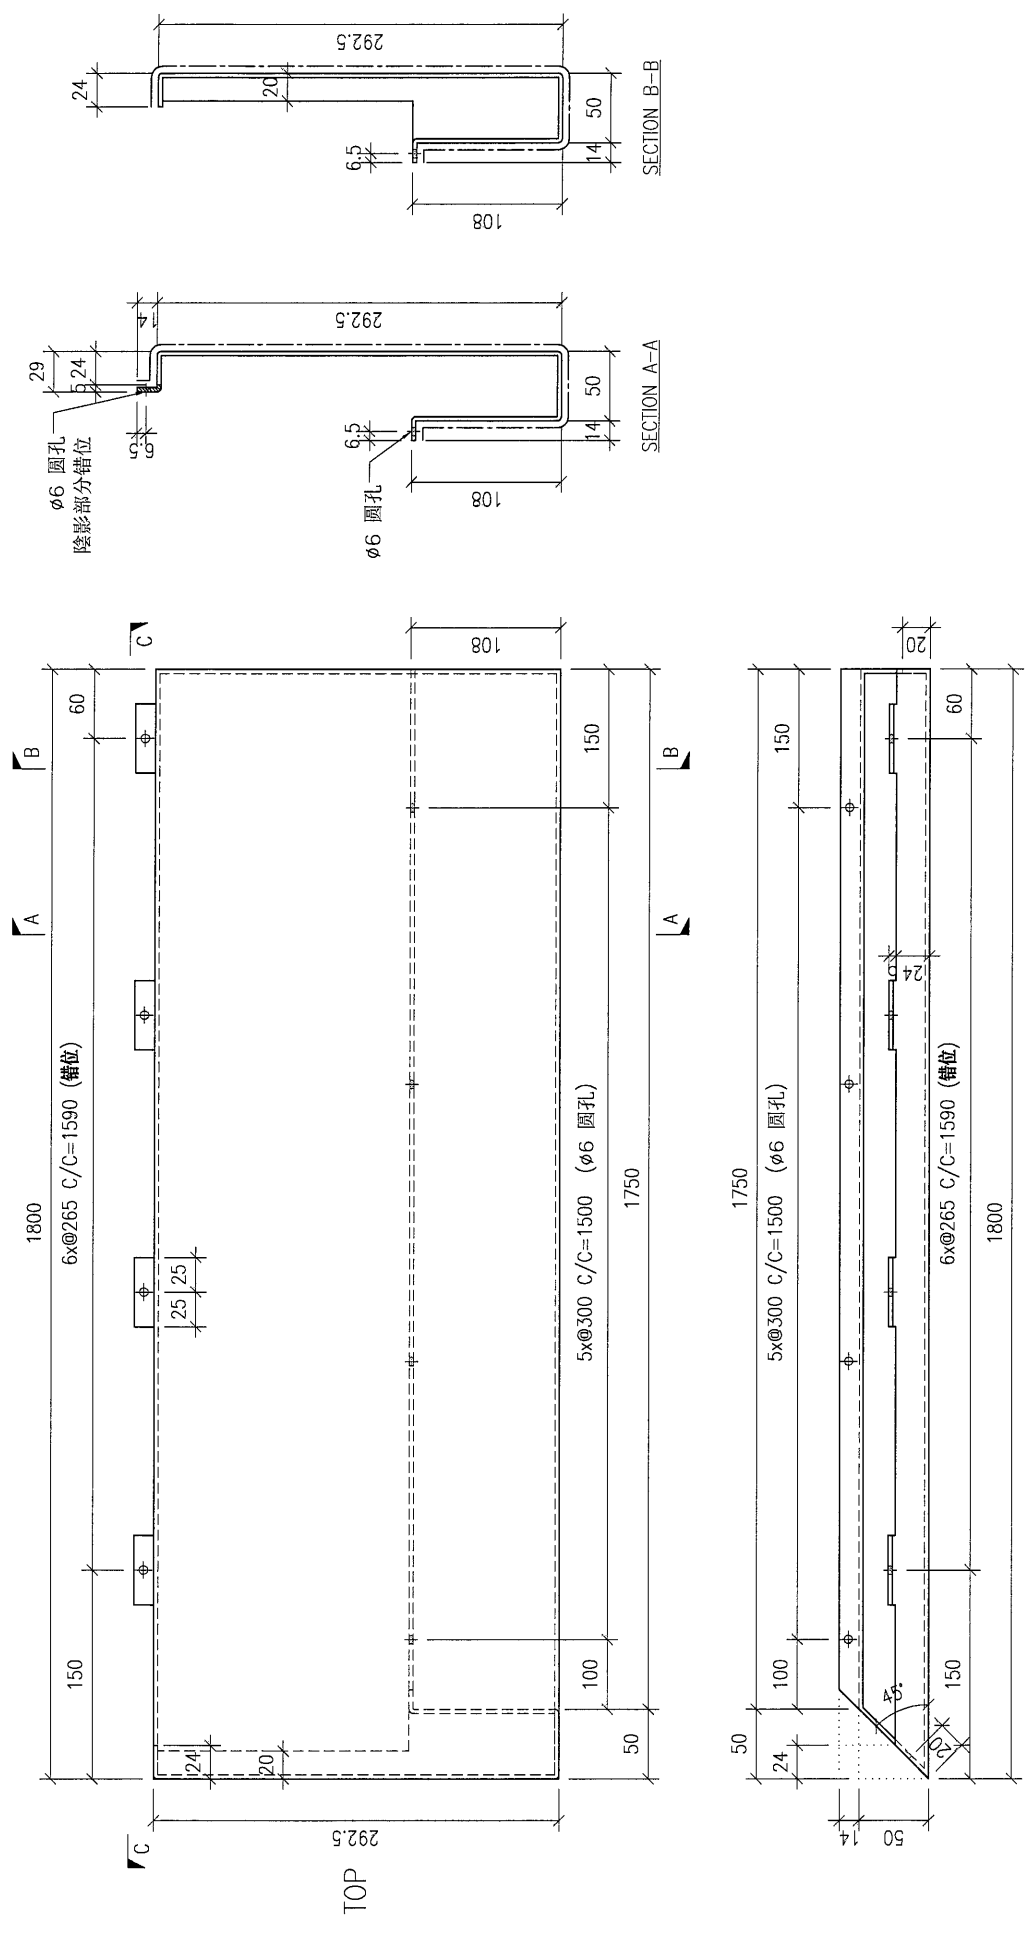

DWG. NO.		FW-L115		REV.		-		SCALE		-		DATE		11-07-2024		DRAWN BY		-		APPROVED BY		-	
----------	--	---------	--	------	--	---	--	-------	--	---	--	------	--	------------	--	----------	--	---	--	-------------	--	---	--

PROJECT: YIN PING ROAD KOWLOON FEATURE WALL (PHASE 2)

MATERIAL: 3mm 铝板

COATING: PVF2

COLOUR: EC-DG-D334232-ZD1(SS-01)

MARK. NO.:

QTY.:

REV.	DESCRIPTION	DATE	BY	CHK	APP
-	FW-L116				

REV.	DESCRIPTION	DATE	BY	CHK	APP
-	ASSEMBLE ON PARTS				

REV.	DESCRIPTION	DATE	BY	CHK	APP
-	ASSEMBLE ON PARTS				

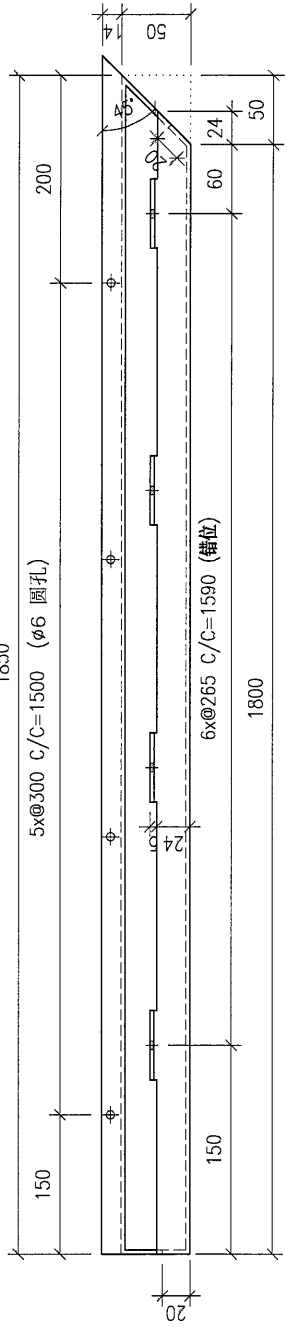
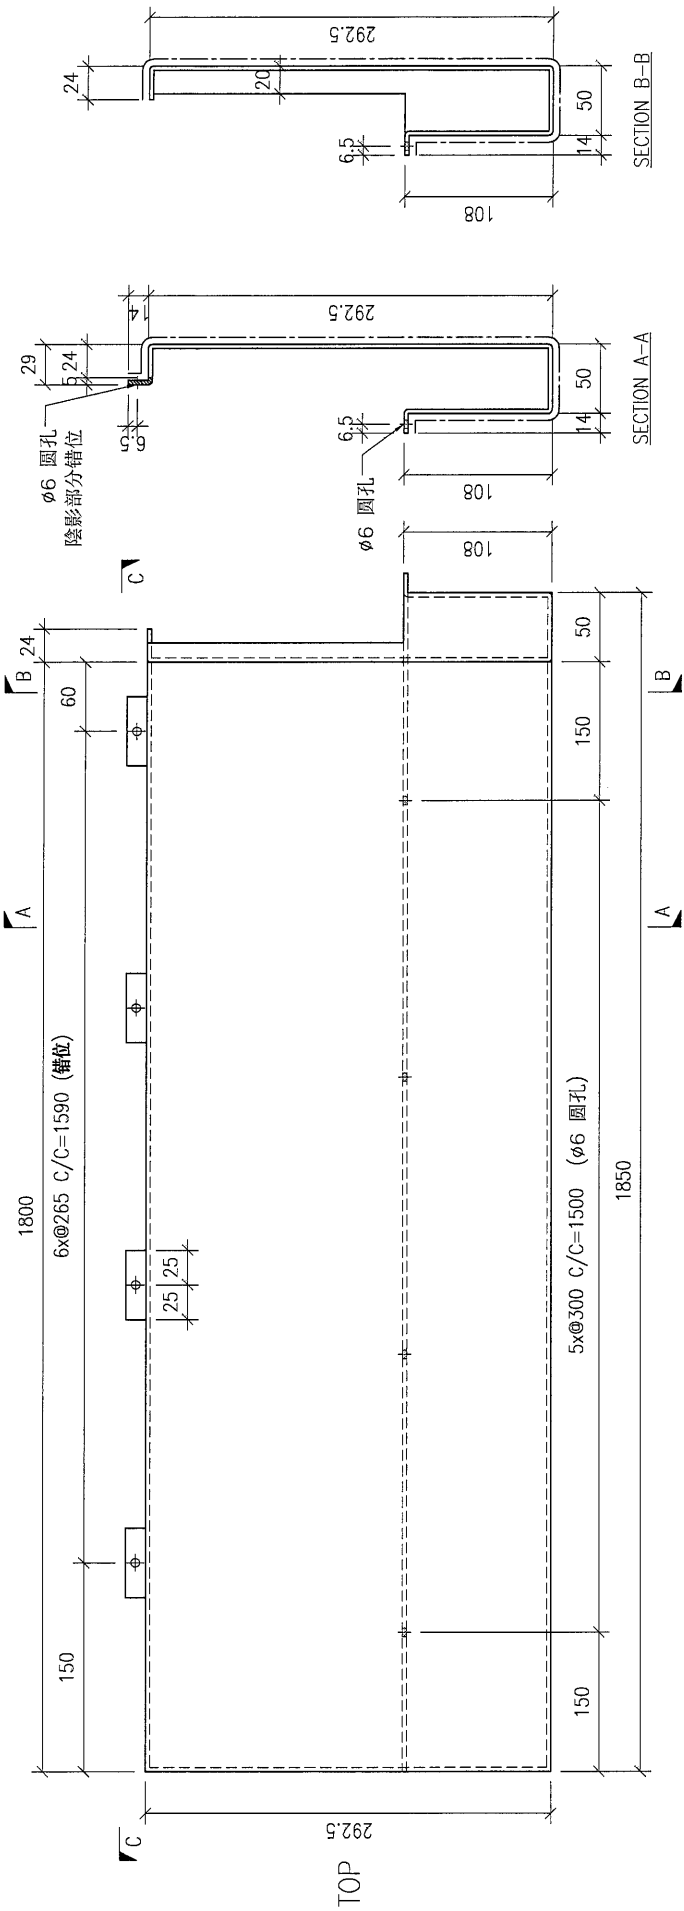


DWG. NO.	REV.	SCALE	DATE	DRAWN BY	APPROVED BY
FW-L116	-	-	11-07-2024	-	-

注: 地盘用

PROJECT: YIN PING ROAD KOWLOON FEATURE WALL (PHASE 2) MATERIAL: 3mm 铝板 COATING: PVF2 COLOUR: EC-DG-D334232-ZD1(SS-01) MARK. NO. - QTY. -

REV.	DESCRIBED PART OF	PART NUMBER	Dim. A	Dim. B	Dim. C	Dim. D	Dim. E	Dim. F	Dim. G	Dim. H	QTY.	Inv. Code	ASSEMBLE ON PARTS	注: 地盘用
-		FW-L117	-	-	-	-	-	-	-	-	2			




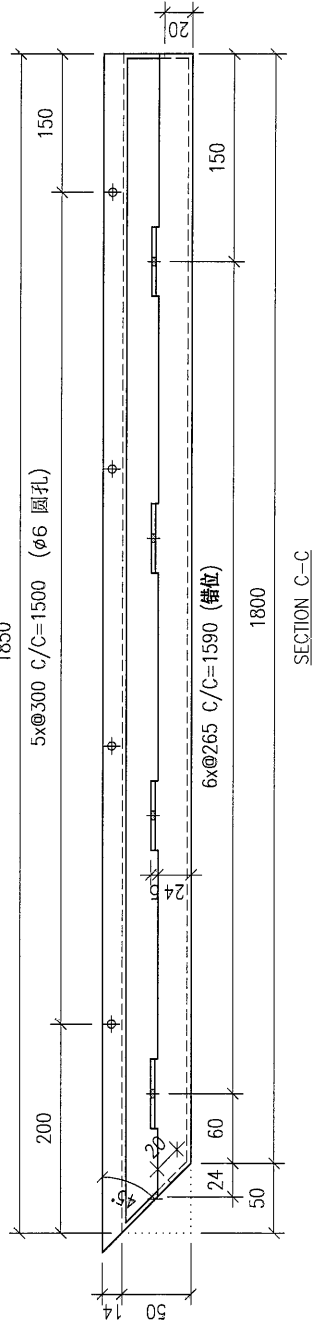
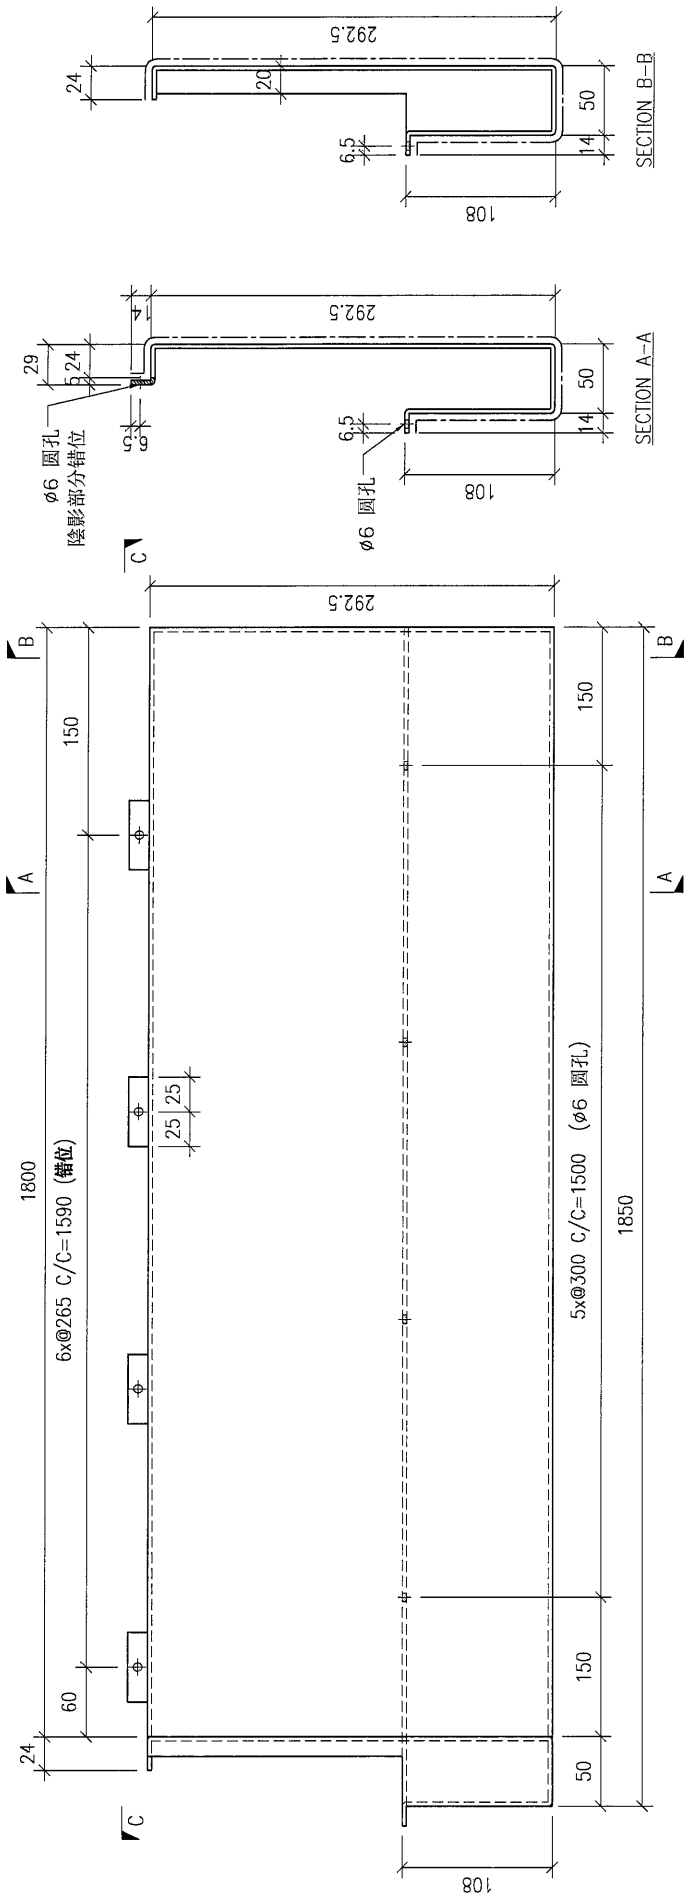


DWG. NO.	REV.	SCALE	DATE	DRAWN BY	APPROVED BY
FW-L117	-	-	11-07-2024	-	-

PROJECT: YIN PING ROAD KOWLOON FEATURE WALL (PHASE 2) MATERIAL: 3mm 铝板 COATING: PVF2 MARK. NO.: EC-DG-D334232-ZD1(SS-01) QTY.:

REV.	DESCRIPTION	Dim. A	Dim. B	Dim. C	Dim. D	Dim. E	Dim. F	Dim. G	Dim. H	QTY.	Inv. Code	ASSEMBLE ON PARTS
-	FW-L118	-	-	-	-	-	-	-	-	1	-	-




注: 地盤用

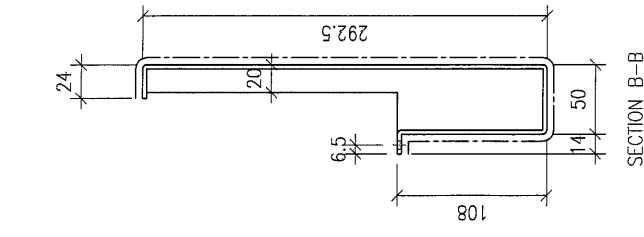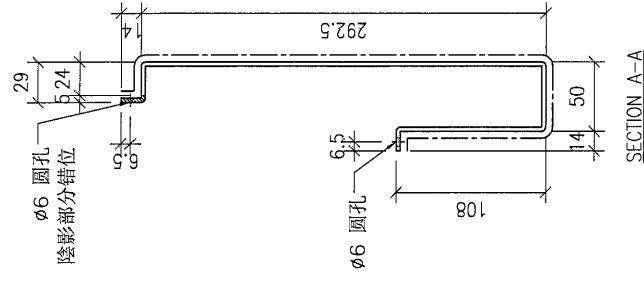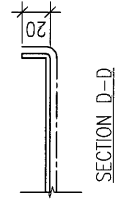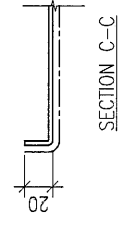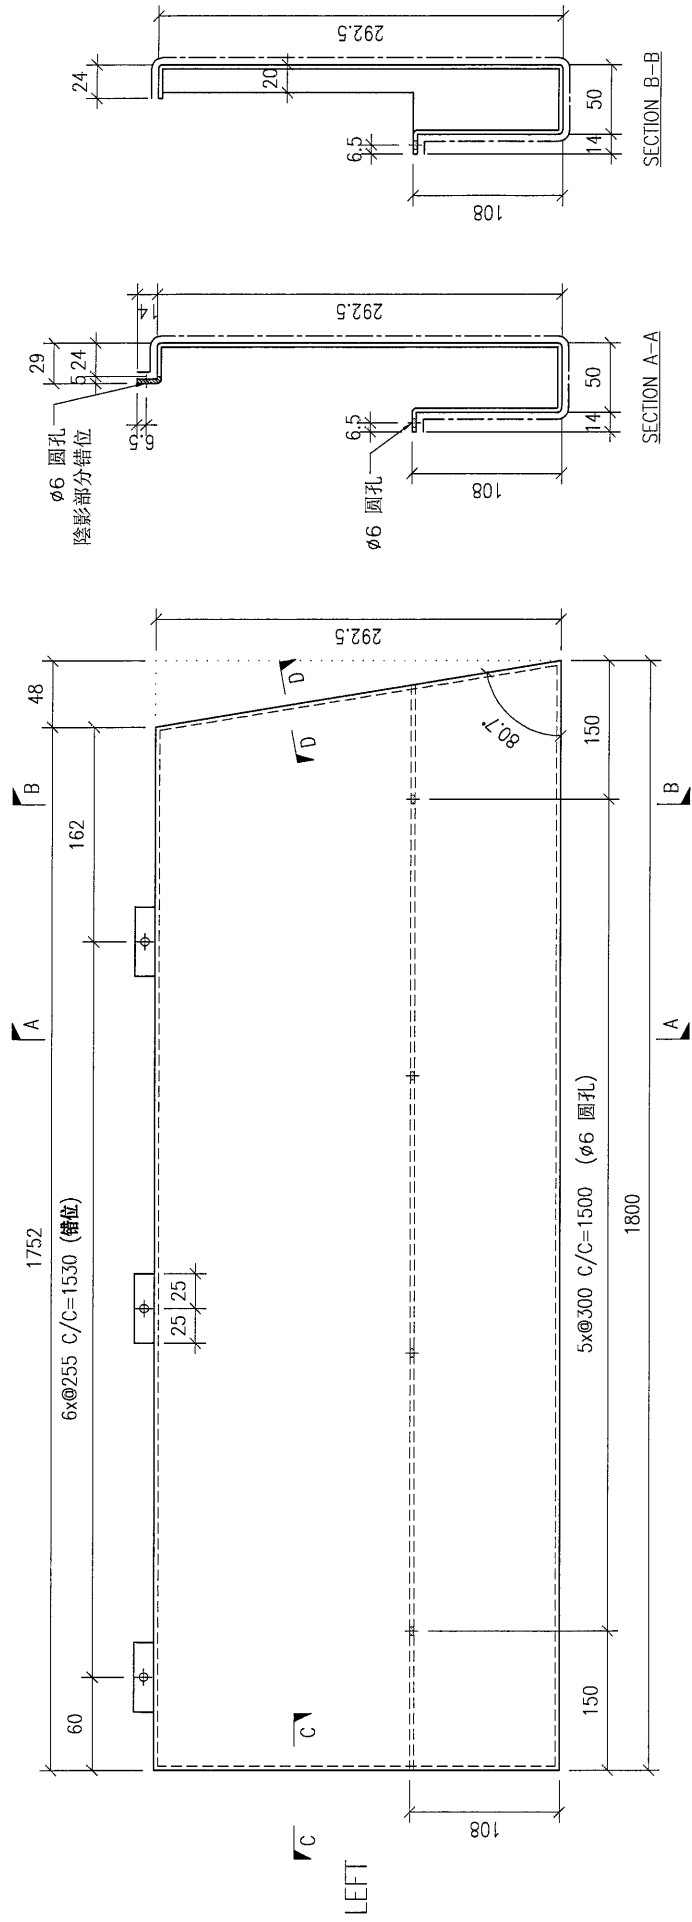

DWG. NO. FW-L118	REV. -	SCALE -	DATE 11-07-2024	DRAWN BY -	APPROVED BY -
------------------	--------	---------	-----------------	------------	---------------

PROJECT: YIN PING ROAD KOWLOON FEATURE WALL (PHASE 2) MATERIAL: 3mm 铝板 COATING: PVF2 MARK. NO.: - QTY.: -

REV.	REVISED PART OR	PART NUMBER	Dim. A	Dim. B	Dim. C	Dim. D	Dim. E	Dim. F	Dim. G	Dim. H	QTY.	Inv. Code	ASSEMBLE ON PARTS	注: 地盤用
-		FW-L119	-	-	-	-	-	-	-	-	1			

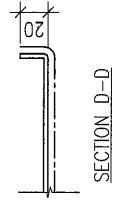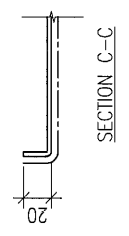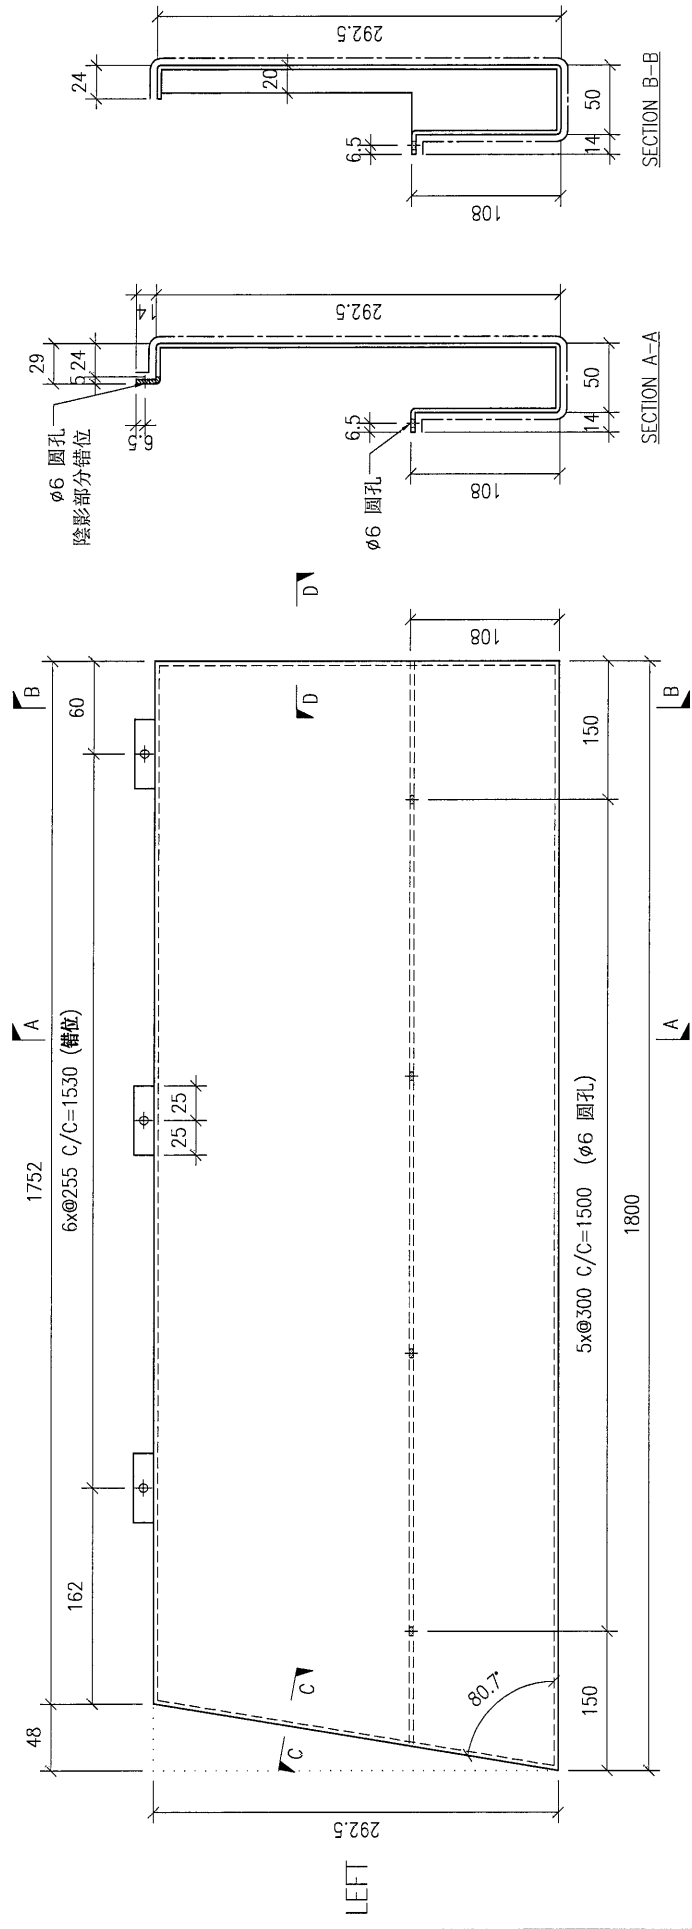

DWG. NO.	REV.	SCALE	DATE	DRAWN BY	APPROVED BY
FW-L119	-	-	11-07-2024	-	-

PROJECT: YIN PING ROAD KOWLOON FEATURE WALL (PHASE 2)

MATERIAL: 3mm 鋁板



COATING: PVF2

COLOUR: EC-DG-D334232-ZD1(SS-01)

MARK. NO.:

QTY.:

REV.	CHANGED DATE	PART NUMBER	Dim. A	Dim. B	Dim. C	Dim. D	Dim. E	Dim. F	Dim. G	Dim. H	QTY.	Inv. Code	ASSEMBLE ON PARTS	注: 地盤用
-		FW-L121	-	-	-	-	-	-	-	-	1			

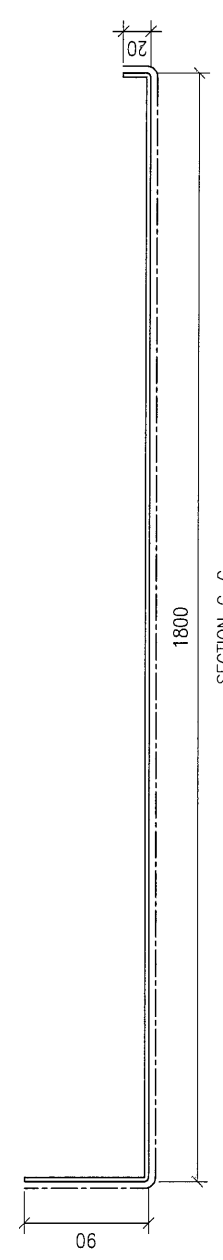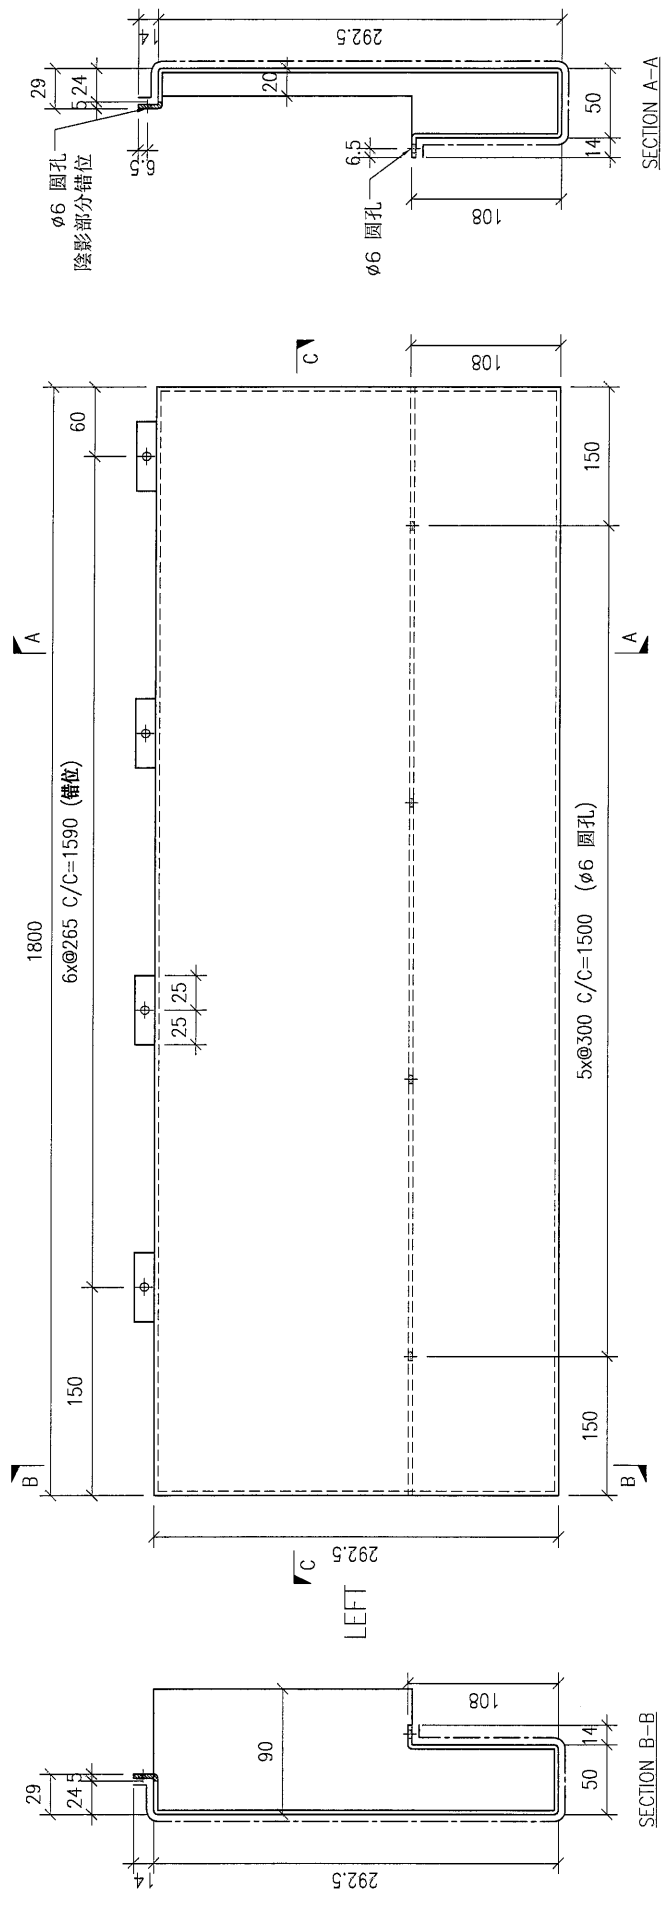

DWG. NO.	FW-L121	REV.	-	SCALE	-	DATE	11-07-2024	DRAWN BY	-	APPROVED BY	-
----------	---------	------	---	-------	---	------	------------	----------	---	-------------	---

PROJECT: YIN PING ROAD KOWLOON FEATURE WALL (PHASE 2)

MATERIAL: 3mm 鋁板

COATING: PVF2

COLOUR: EC-DG-D334232-ZD1(SS-01)




MARK. NO.:

QTY.:

REV.	DESCRIBED BY	PART NUMBER	Dim. A	Dim. B	Dim. C	Dim. D	Dim. E	Dim. F	Dim. G	Dim. H	QTY.	Inv. Code
-		FW-L123	-	-	-	-	-	-	-	-	1	

ASSEMBLE ON PARTS

注: 地盤用

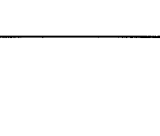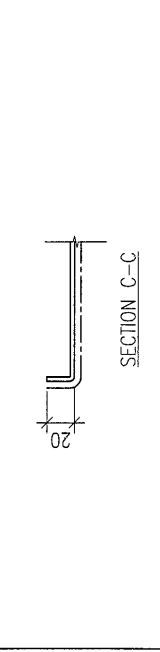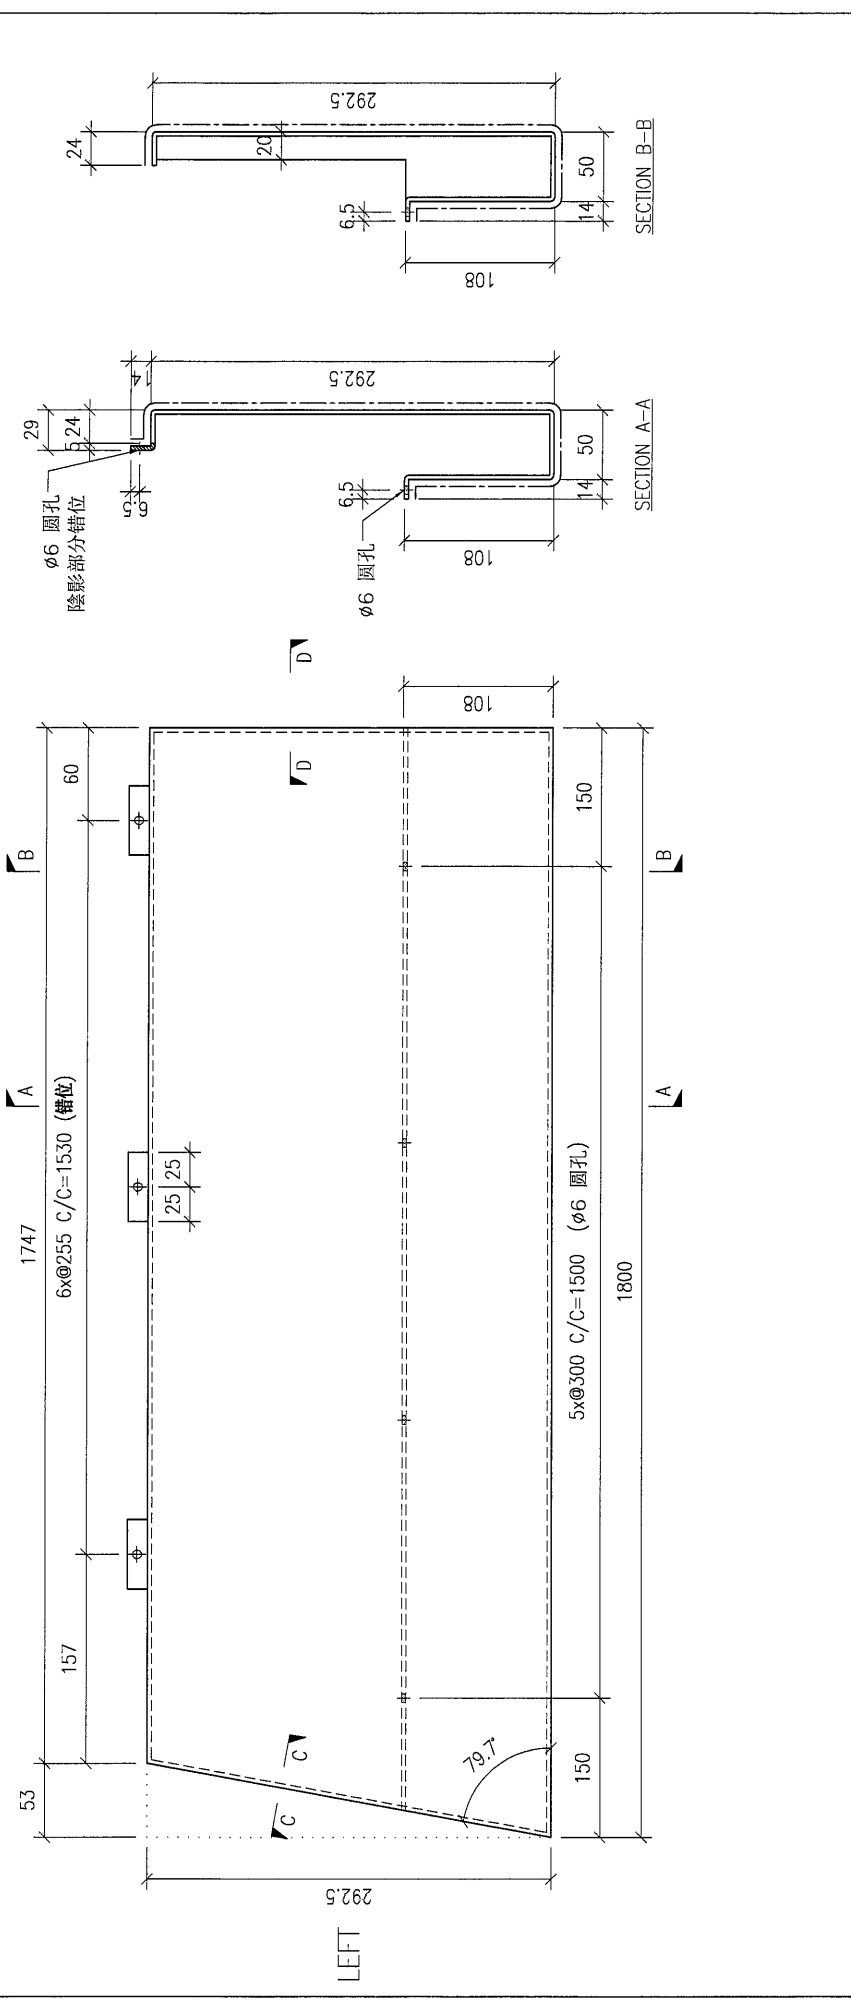

DWG. NO.	REV.	SCALE	DATE	DRAWN BY	APPROVED BY
FW-L123	-	-	11-07-2024	-	-

PROJECT: YIN PING ROAD KOWLOON FEATURE WALL (PHASE 2)

MATERIAL: 3mm鋁板


COATING: PVF2

COLOUR: EC-DG-D334232-ZD1(SS-01)

MARK. NO.:

QTY.:

REV.	CHECKED	PART NUMBER	Dim. A	Dim. B	Dim. C	Dim. D	Dim. E	Dim. F	Dim. G	Dim. H	QTY.	Inv. Code	ASSEMBLE ON PARTS	注: 地盤用
-		FW-L124	-	-	-	-	-	-	-	-	3			

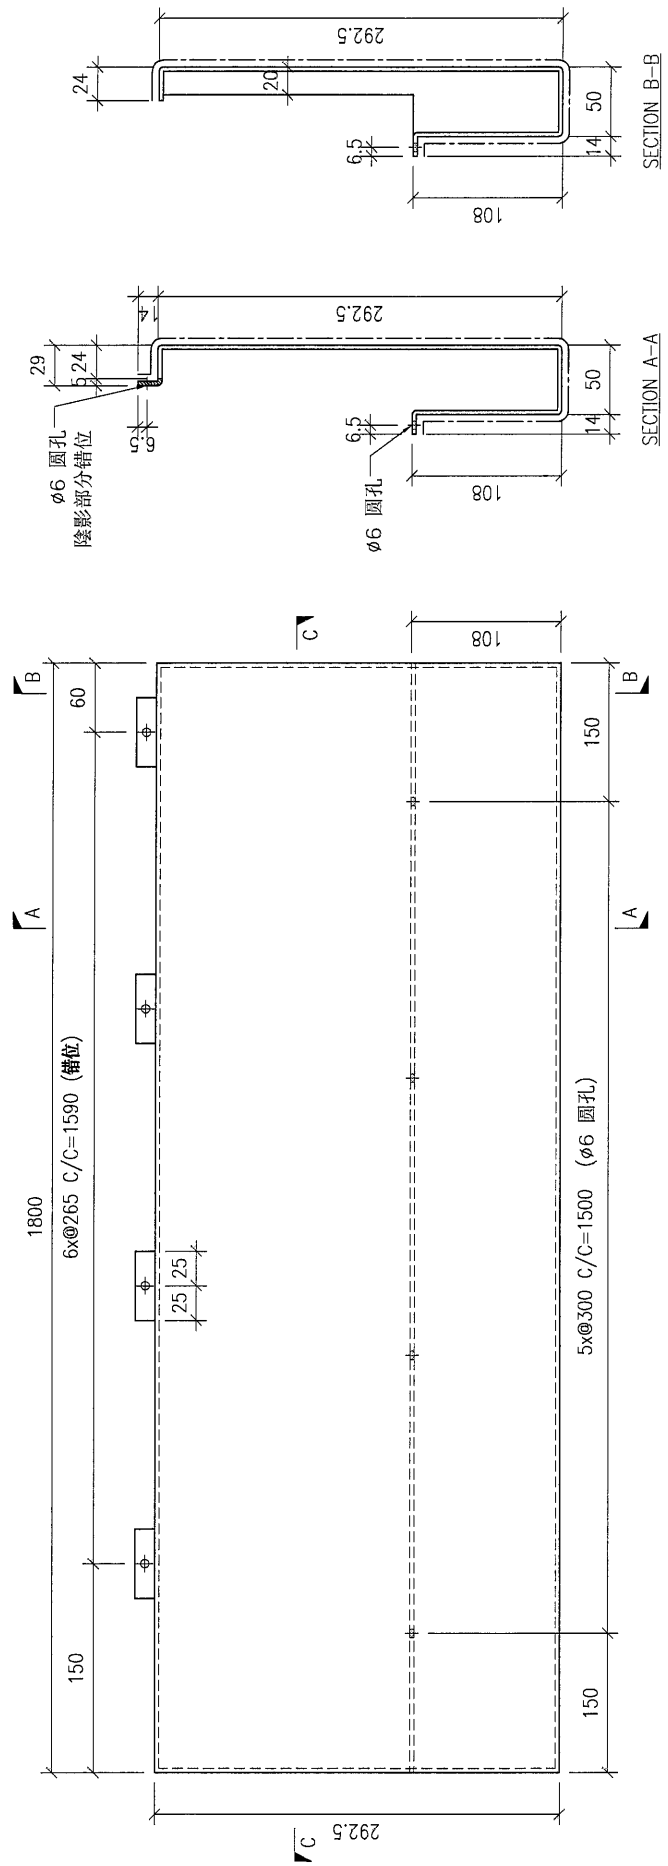

DWG. NO.	REV.	SCALE	DATE	DRAWN BY	APPROVED BY
FW-L124	-	-	11-07-2024	-	-

PROJECT: YIN PING ROAD KOWLOON FEATURE WALL (PHASE 2)

MATERIAL: 3mm 鋁板

COATING: PVF2

COLOUR: EC-DG-D334232-ZD1(SS-01)



MARK. NO.:

QTY.:

REV.	DESCRIPTION	Dim. A	Dim. B	Dim. C	Dim. D	Dim. E	Dim. F	Dim. G	Dim. H	QTY.	Inv. Code
-	FW-L125	-	-	-	-	-	-	-	-	1	-

ASSEMBLE ON PARTS

注: 地盤用

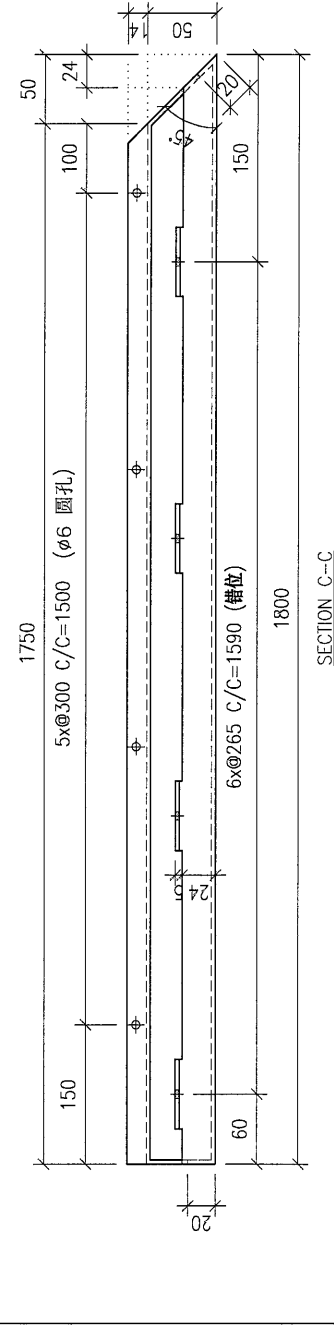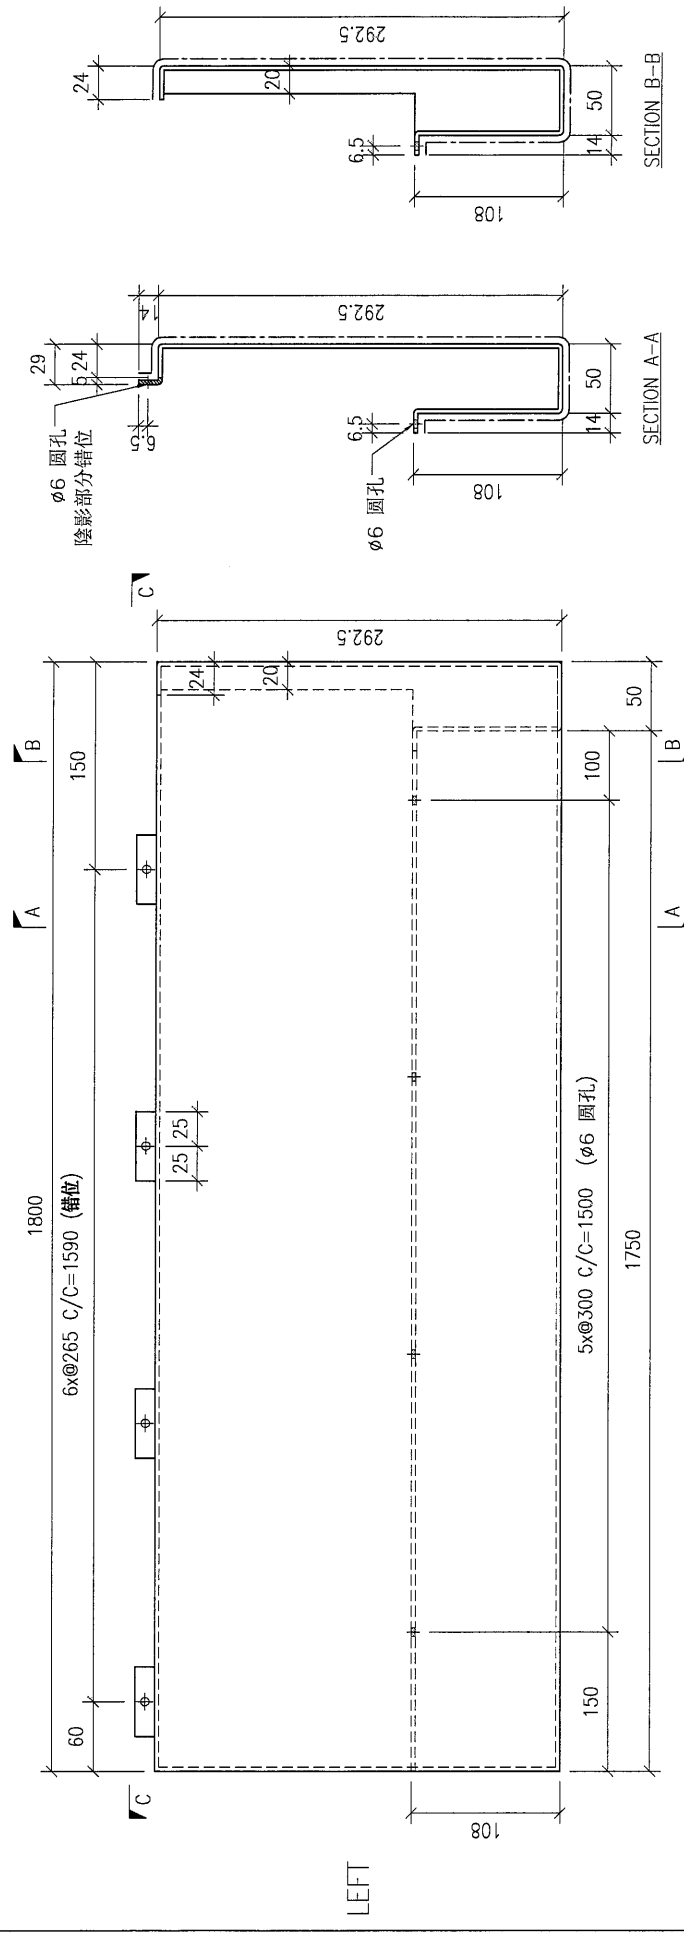

DWG. NO.	REV.	SCALE	DATE	DRAWN BY	APPROVED BY
FW-L125	-	-	11-07-2024	-	-

PROJECT: YIN PING ROAD KOWLOON FEATURE WALL (PHASE 2)

MATERIAL: 3mm 铝板

COATING: PVF2

COLOUR: EC-DG-D334232-ZD1(SS-01)

MARK. NO.:

QTY.:

REV.	DESCRIPTION	DATE	BY	CHKD	APP'D
-	FW-L126				

REV.	DESCRIPTION	DATE	BY	CHKD	APP'D
-	FW-L126				

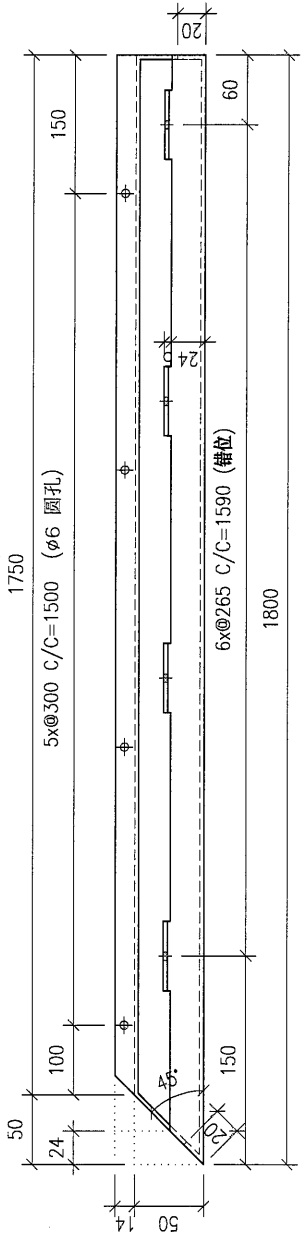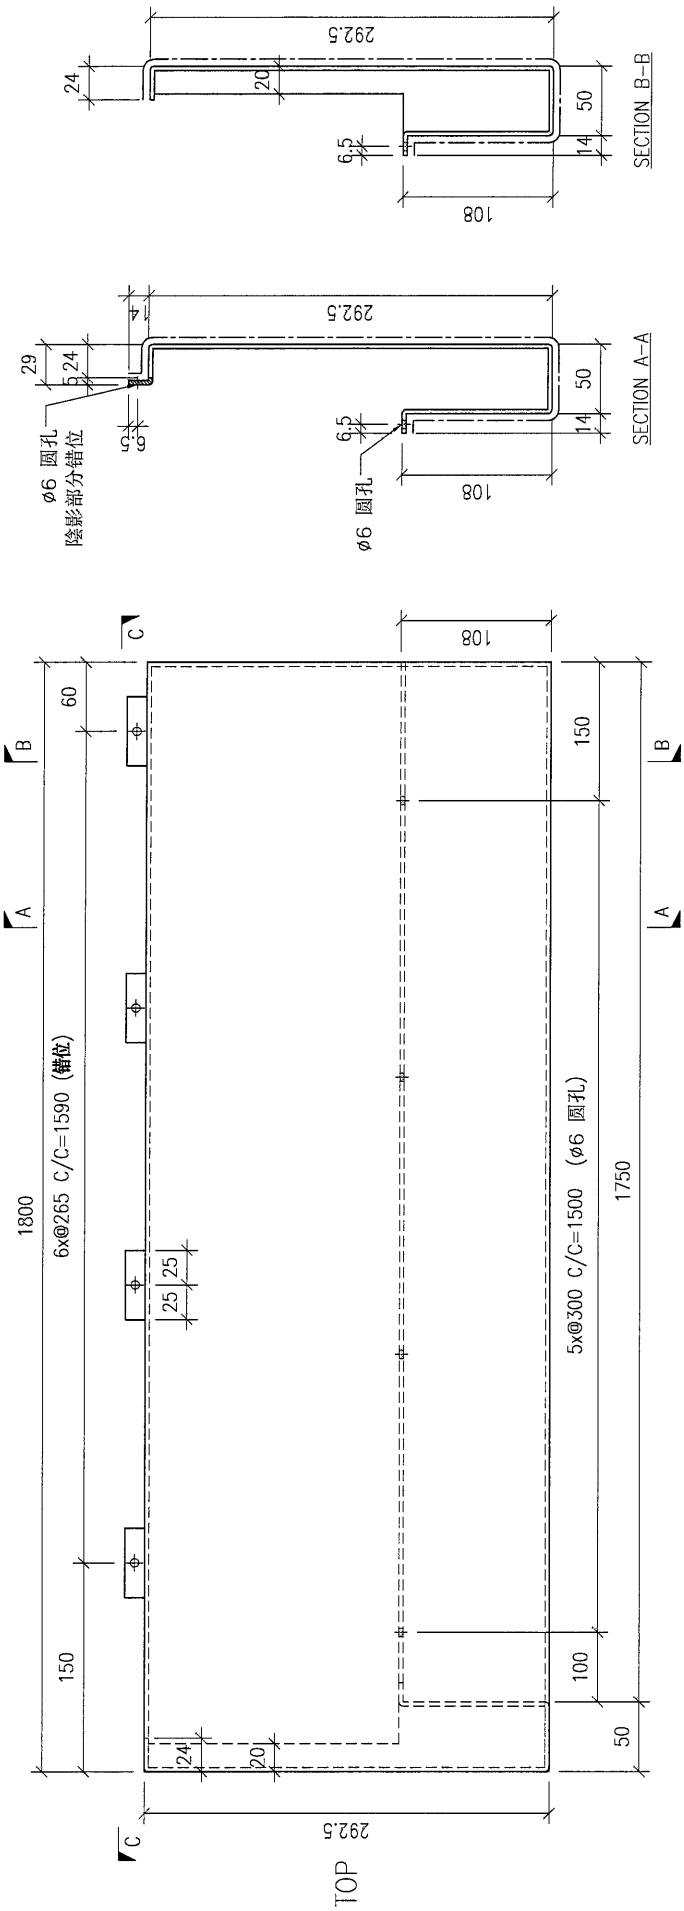

DWG. NO. FW-L126

REV. -

SCALE -

DATE 11-07-2024

DRAWN BY -

APPROVED BY -

注: 地盤用

PROJECT: YIN PING ROAD KOWLOON FEATURE WALL (PHASE 2)

MATERIAL: 3mm 铝板

COATING: PVF2

COLOUR: EC-DG-D334232-ZD1(SS-01)



MARK. NO.:

QTY.:

REV.	RECORD PART NO.	Dim. A	Dim. B	Dim. C	Dim. D	Dim. E	Dim. F	Dim. G	Dim. H	QTY.	Inv. Code
-	FW-L127	-	-	-	-	-	-	-	-	1	-

ASSEMBLE ON PARTS

注: 地盘用

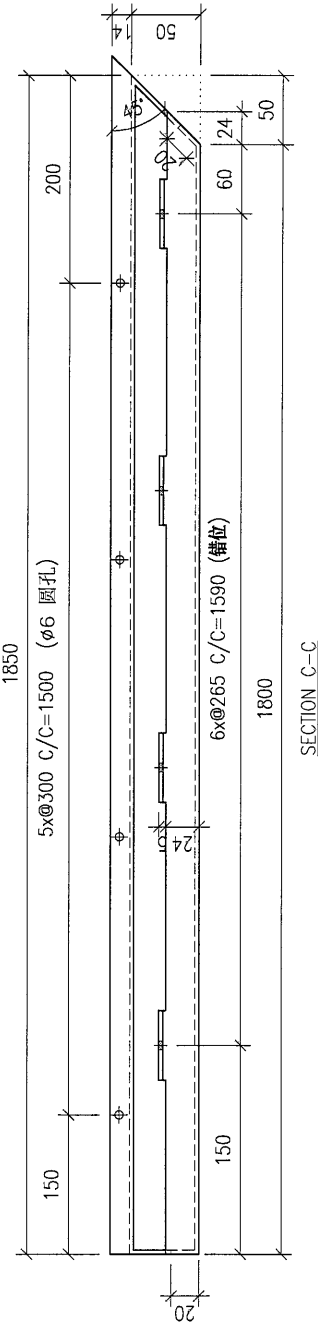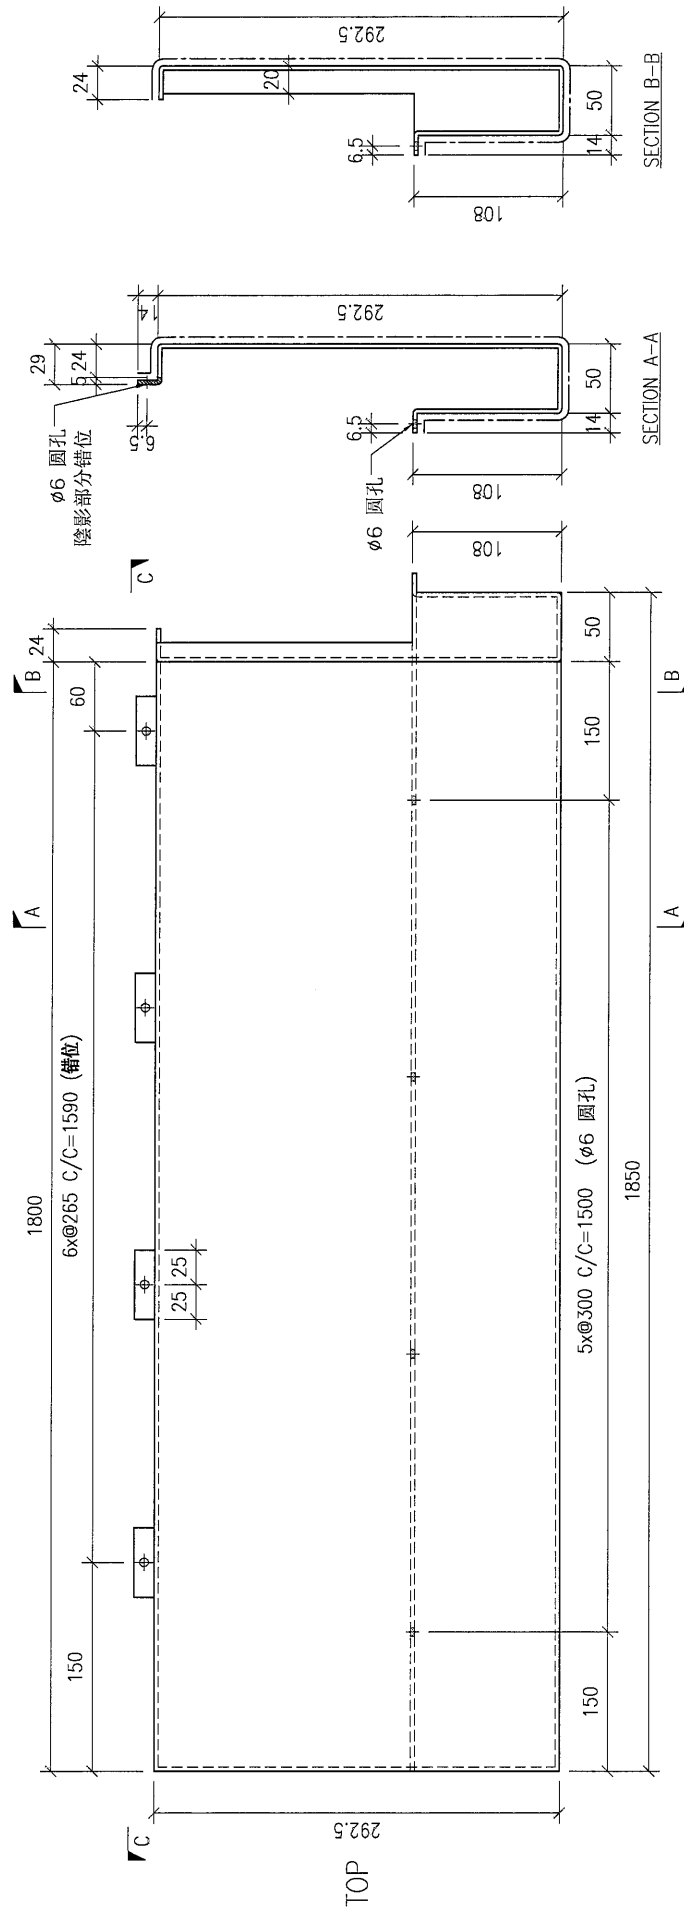

DWG. NO.	REV.	SCALE	DATE	DRAWN BY	APPROVED BY
FW-L127	-	-	11-07-2024	-	-

PROJECT: YIN PING ROAD KOWLOON FEATURE WALL (PHASE 2)

MATERIAL: 3mm 铝板

COATING: PVF2

COLOUR: EC-DG-D334232-ZD1(SS-01)




MARK. NO.:

QTY.:

REV.	REVISION	PART NUMBER	Dim. A	Dim. B	Dim. C	Dim. D	Dim. E	Dim. F	Dim. G	Dim. H	QTY.	Inv. Code
-		FW-L130	-	-	-	-	-	-	-	-	1	

ASSEMBLE ON PARTS




注: 地盘用

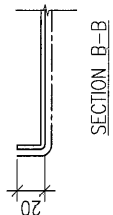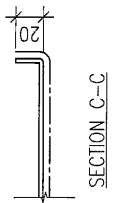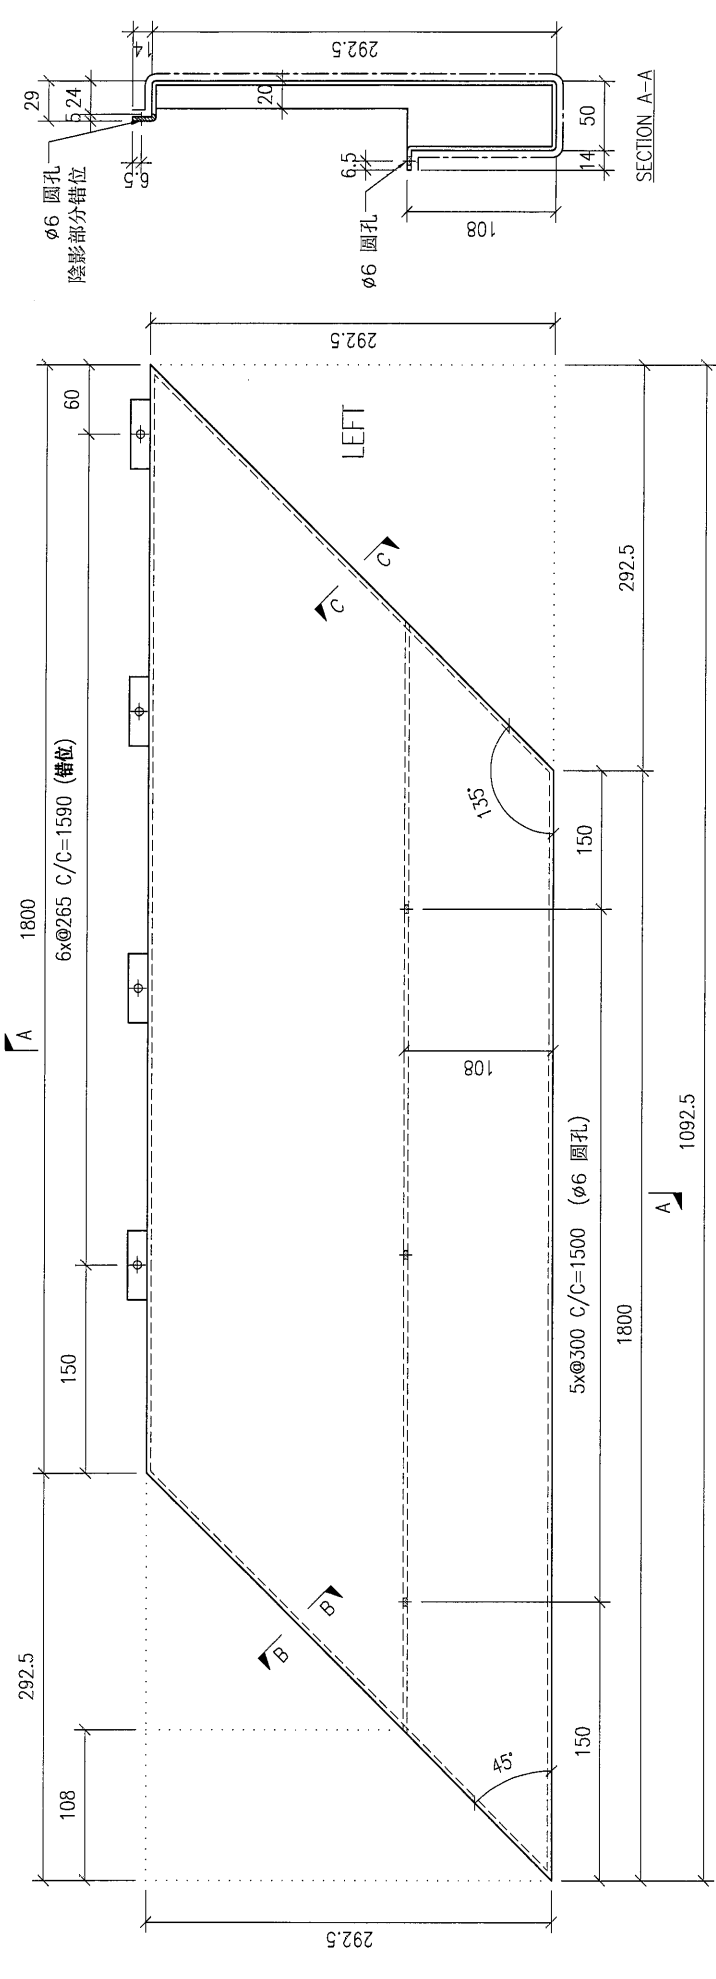

DWG. NO.	FW-L130	REV.	-	SCALE	-	DATE	11-07-2024	DRAWN BY	-	APPROVED BY	-
----------	---------	------	---	-------	---	------	------------	----------	---	-------------	---

PROJECT: YIN PING ROAD KOWLOON FEATURE WALL (PHASE 2)

REV.	CHECKED DATE BY	PART NUMBER	Dim. A	Dim. B	Dim. C	Dim. D	Dim. E	Dim. F	Dim. G	Dim. H	QTY.	Inv. Code	COATING	MATERIAL	COLOUR	MARK. NO.	QTY.
-		FW-L131	-	-	-	-	-	-	-	-	1		PVF2	3mm铝板	EC-DG-D334232-ZD1(SS-01)	-	-
													ASSEMBLE ON PARTS				
													注: 地盤用				

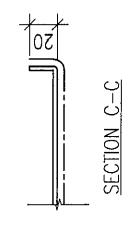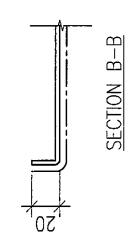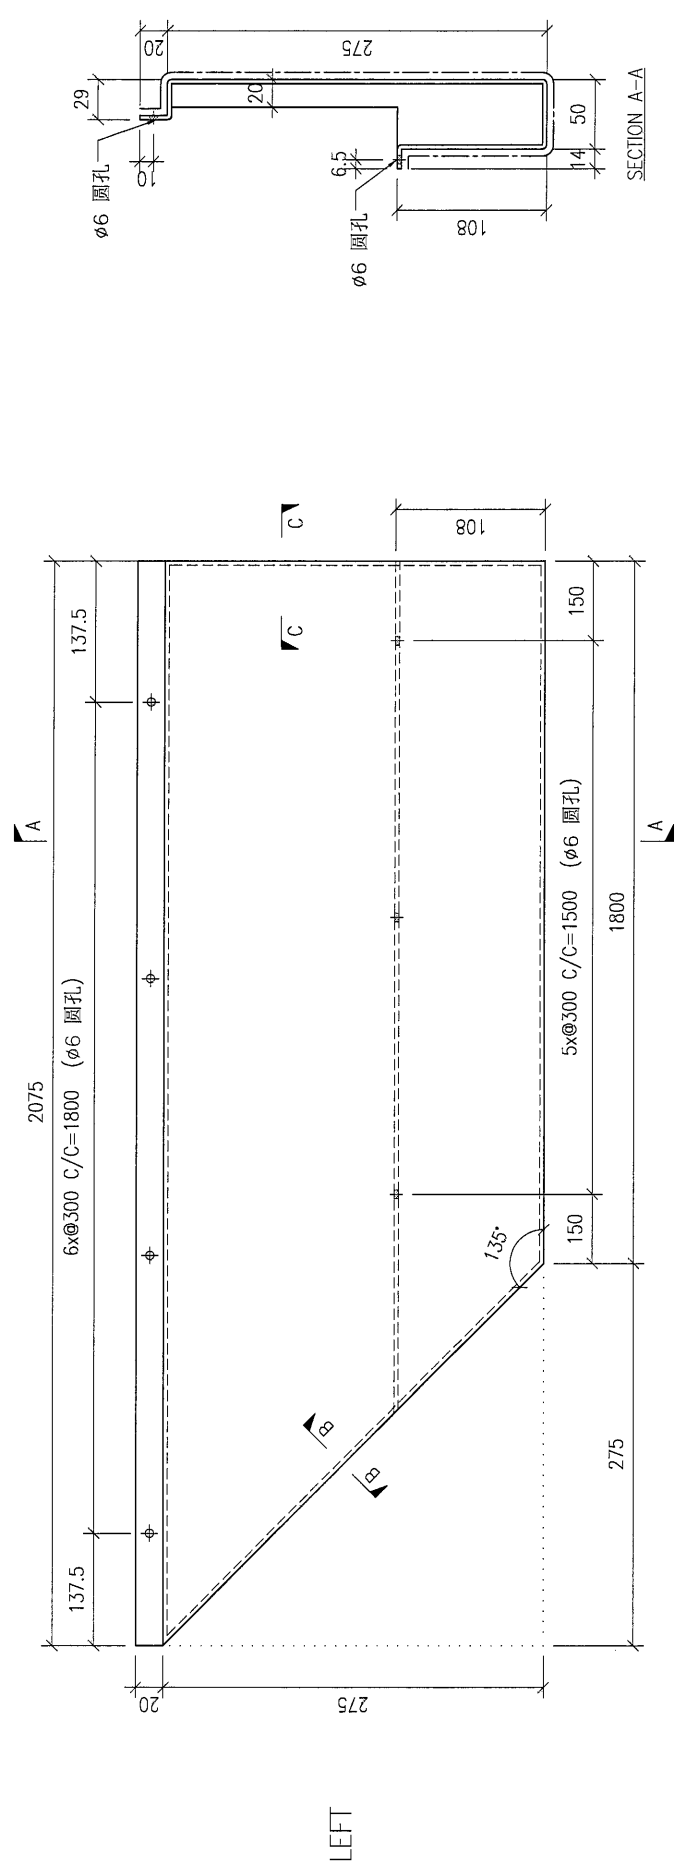

DWG. NO.	REV.	SCALE	DATE	DRAWN BY	APPROVED BY
FW-L131	-	-	11-07-2024	-	-

PROJECT: YIN PING ROAD KOWLOON FEATURE WALL (PHASE 2)


COLOUR: EC-DG-D334232-ZD1(SS-01)

MARK. NO.:

QTY.:

REV.	CHANGED BY	PART NUMBER	Dim. A	Dim. B	Dim. C	Dim. D	Dim. E	Dim. F	Dim. G	Dim. H	QTY.	Inv. Code	COATING	MATERIAL	3mm鋁板	ASSEMBLE ON PARTS
-		FW-L132	-	-	-	-	-	-	-	-	1		PVF2	3mm鋁板		

注: 地盤用

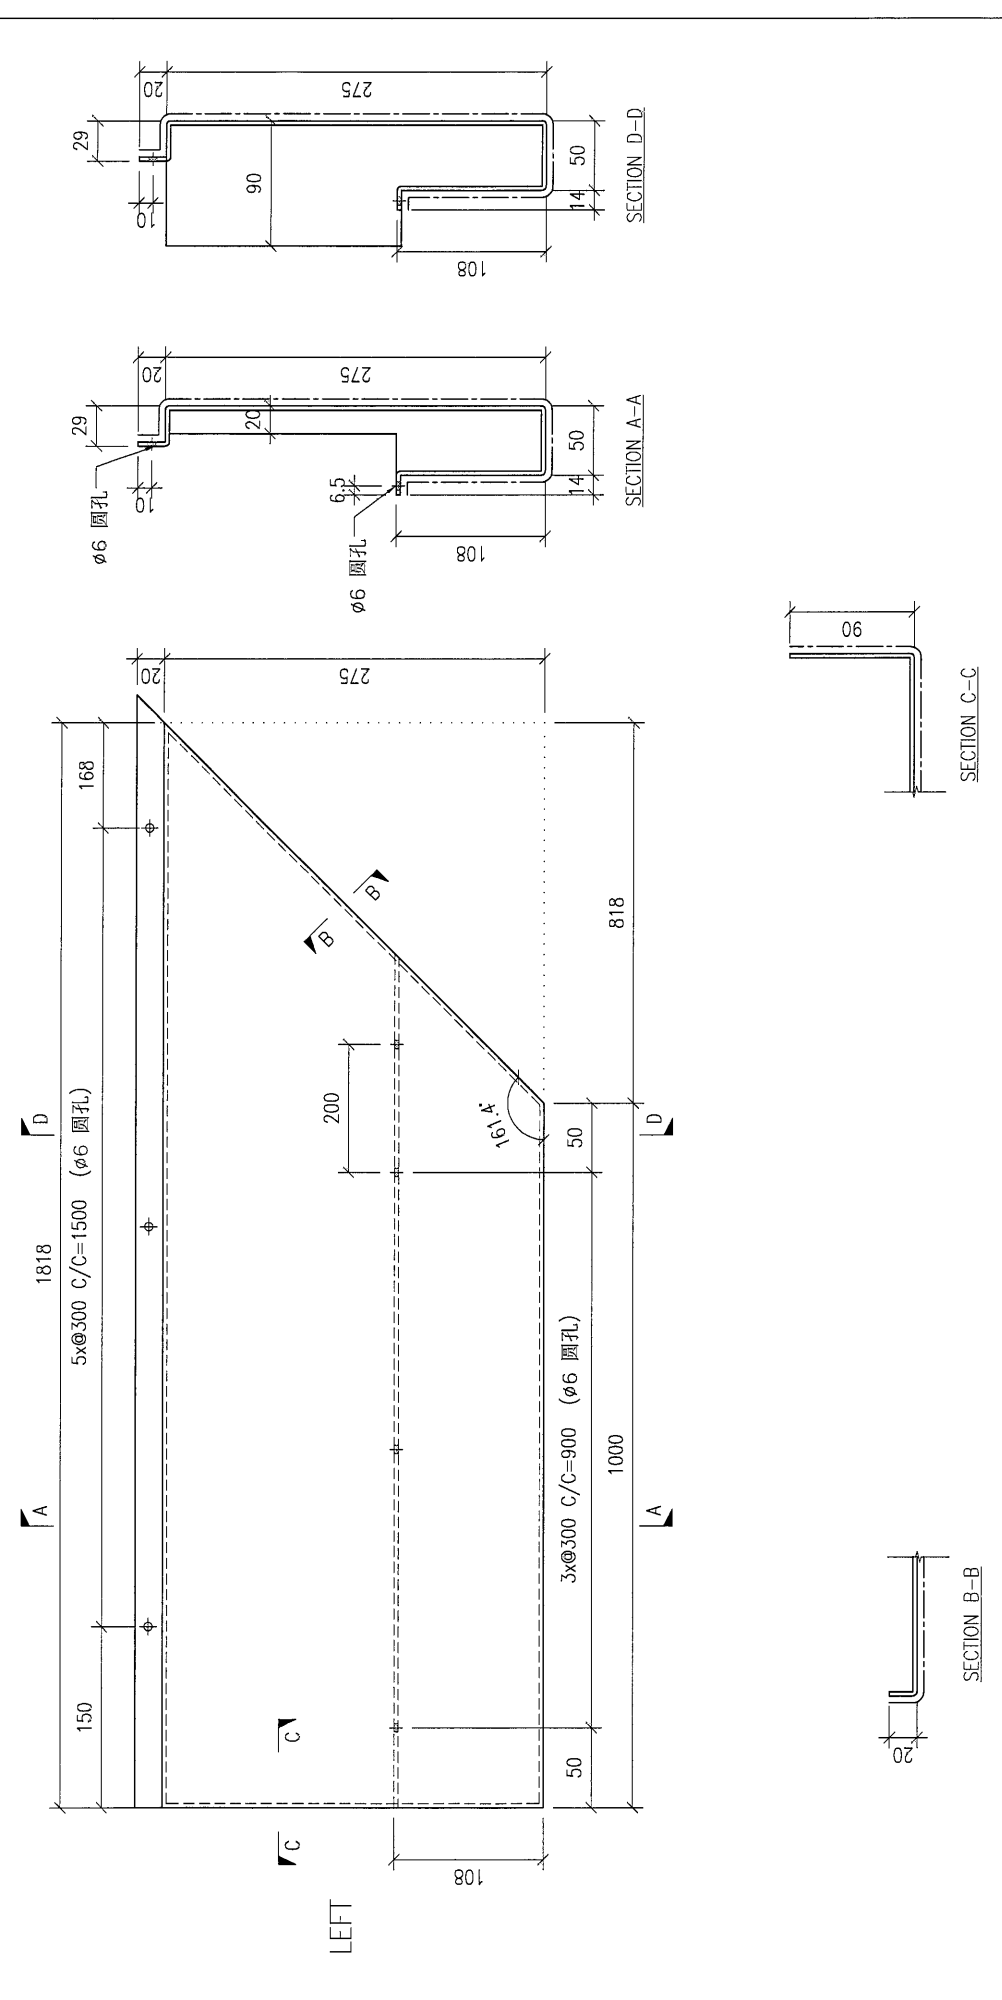

DWG. NO.	REV.	SCALE	DATE	DRAWN BY	APPROVED BY
FW-L132	-	-	11-07-2024	-	-

PROJECT: YIN PING ROAD KOWLOON FEATURE WALL (PHASE 2)

MATERIAL: 3mm 鉛板





COATING: PVF2

COLOUR: EC-DG-D334232-ZD1(SS-01)

MARK. NO.: -

QTY.: -

REV.	DESCRIPTION	Dim. A	Dim. B	Dim. C	Dim. D	Dim. E	Dim. F	Dim. G	Dim. H	QTY.	Inv. Code	ASSEMBLE ON PARTS	注: 地盤用
-	FW-Z202	-	-	-	-	-	-	-	-	2	-	-	-

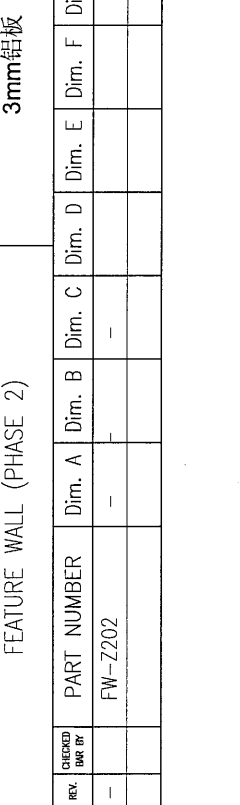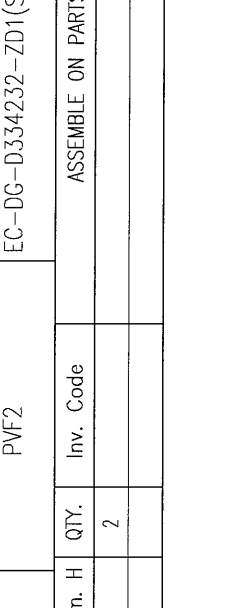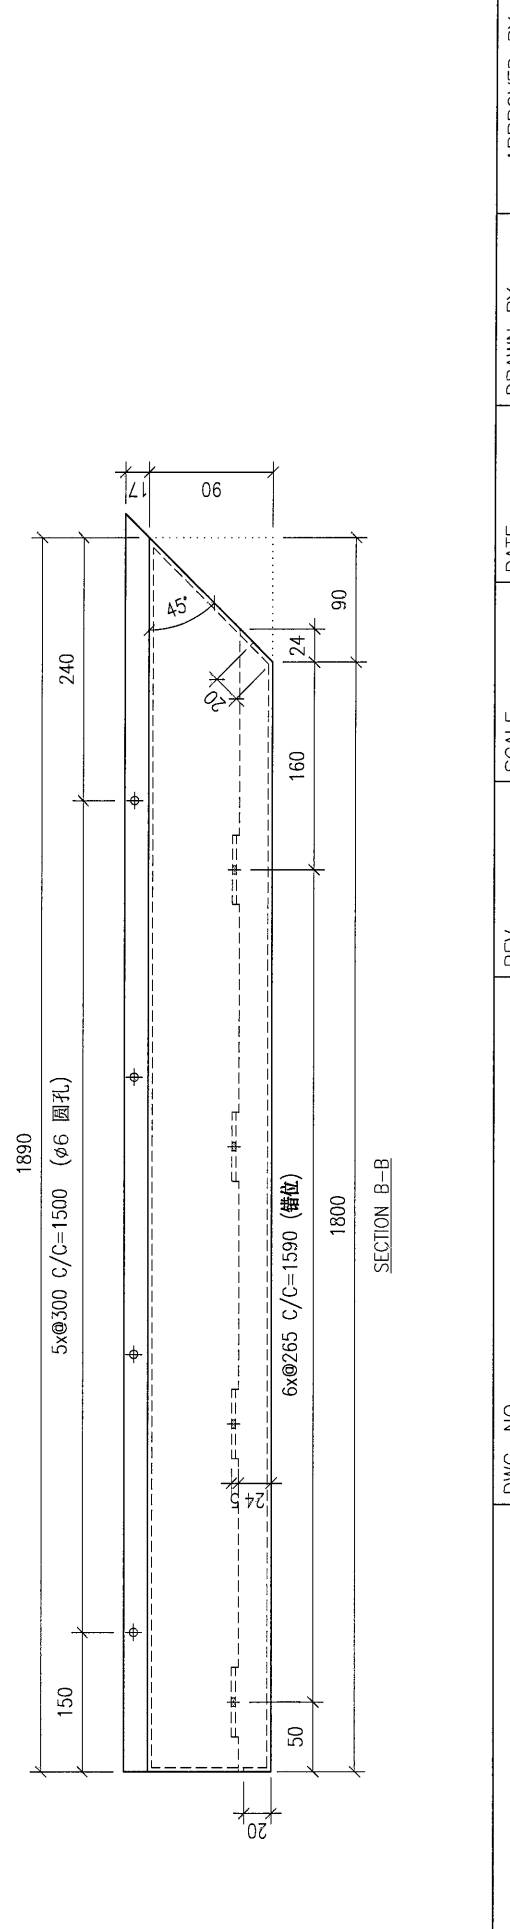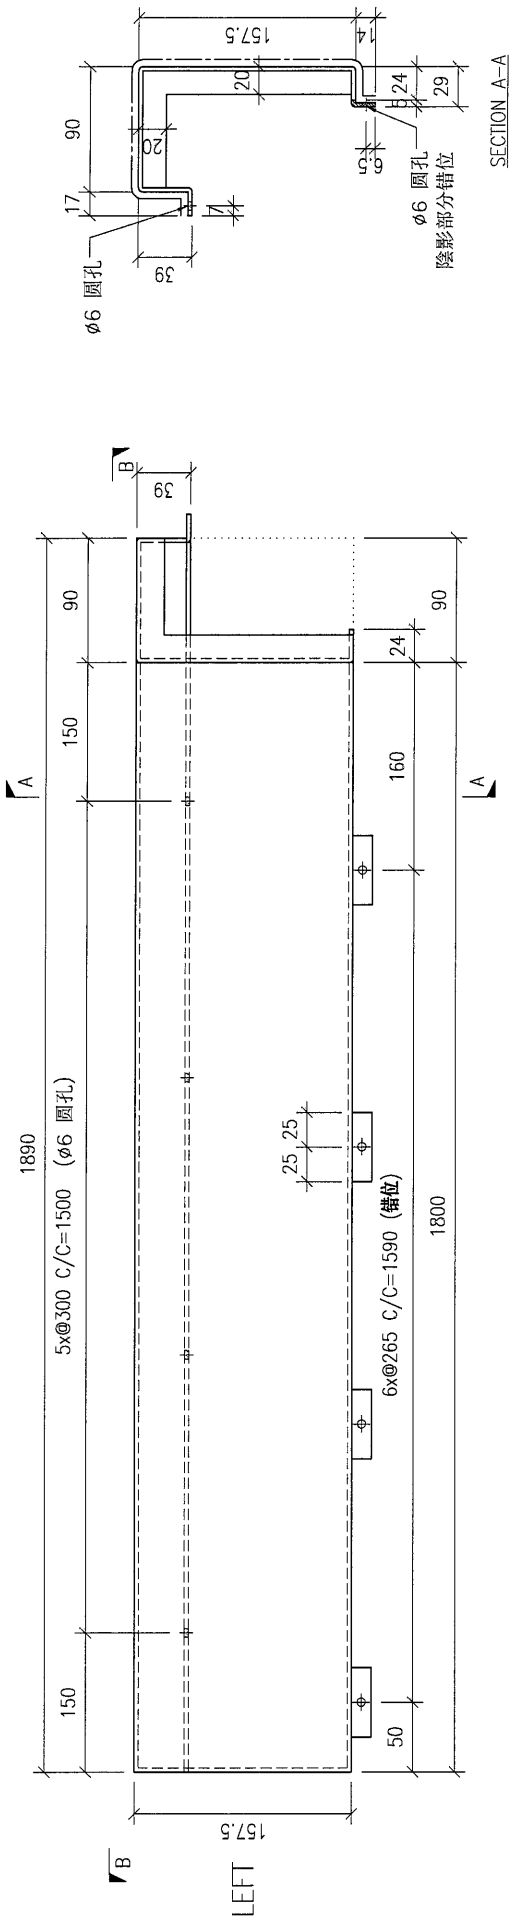

DWG. NO.	REV.	SCALE	DATE	DRAWN BY	APPROVED BY
FW-Z202	-	-	11-07-2024	-	-

PROJECT: YIN PING ROAD KOWLOON FEATURE WALL (PHASE 2)

MATERIAL: 3mm鋁板



COATING: PVF2

COLOUR: EC-DG-D334232-ZD1(SS-01)

MARK. NO.: -

QTY.: -




REV.	DESCRIPTION	Dim. A	Dim. B	Dim. C	Dim. D	Dim. E	Dim. F	Dim. G	Dim. H	QTY.	Inv. Code	ASSEMBLE ON PARTS	注: 地盤用
-	FW-Z203	-	-	-	-	-	-	-	-	1	-	注: 現場量尺	-

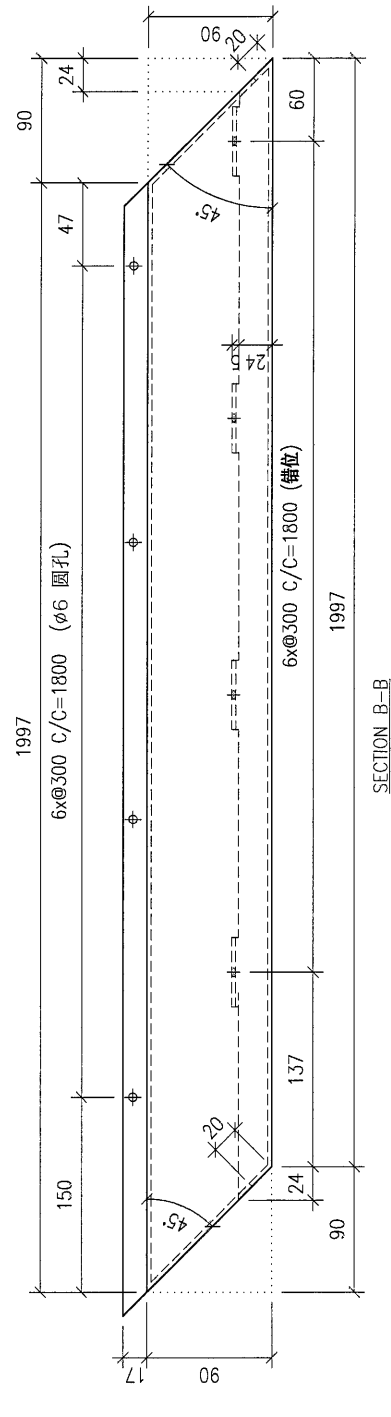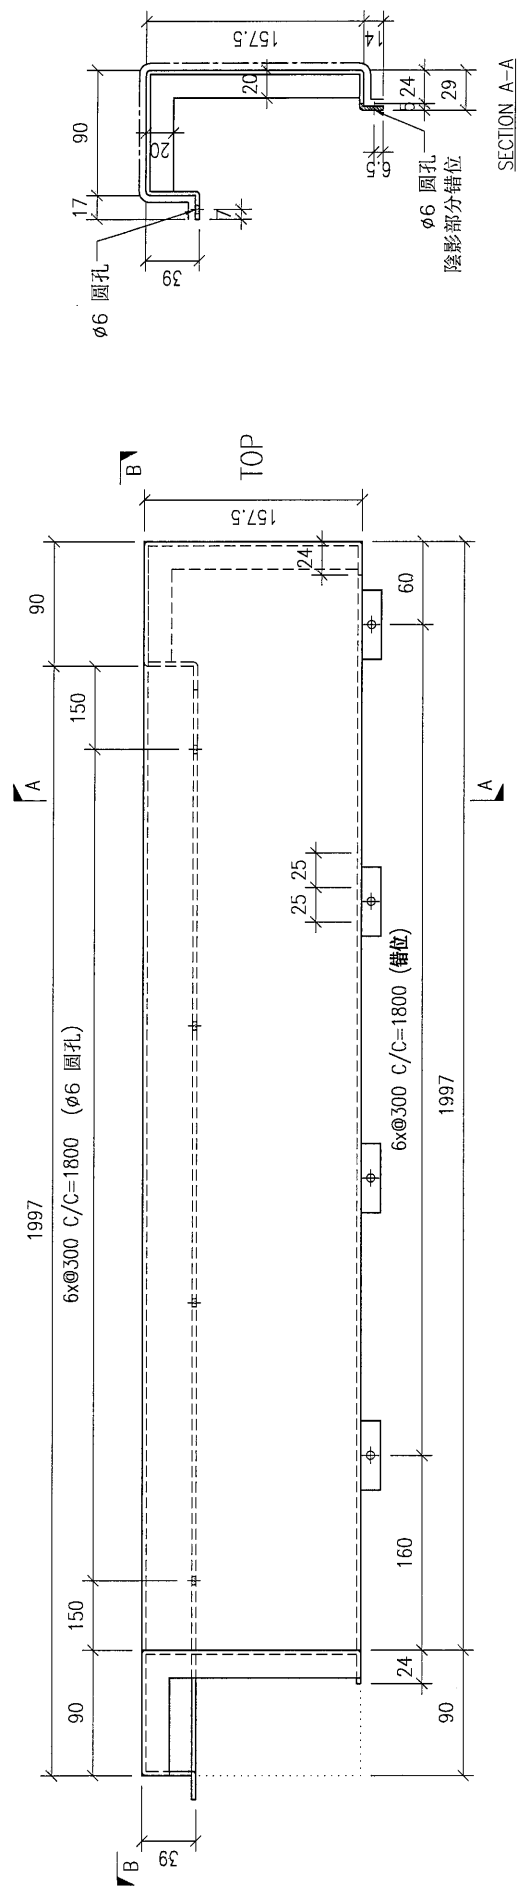

DWG. NO.	REV.	SCALE	DATE	DRAWN BY	APPROVED BY
FW-Z203	-	-	11-07-2024	-	-

PROJECT: YIN PING ROAD KOWLOON FEATURE WALL (PHASE 2) MATERIAL: 3mm鋁板 COATING: PVF2 COLOUR: EC-DG-D334232-ZD1(SS-01) MARK. NO.: - QTY.:




REV.	CHECKED BY	PART NUMBER	Dim. A	Dim. B	Dim. C	Dim. D	Dim. E	Dim. F	Dim. G	Dim. H	QTY.	Inv. Code	ASSEMBLE ON PARTS	注: 地盤用
-	-	FW-Z204	-	-	-	-	-	-	-	-	1	-	-	-

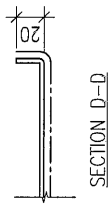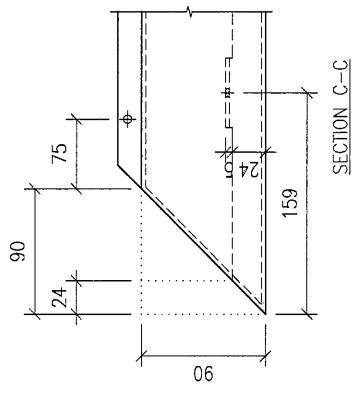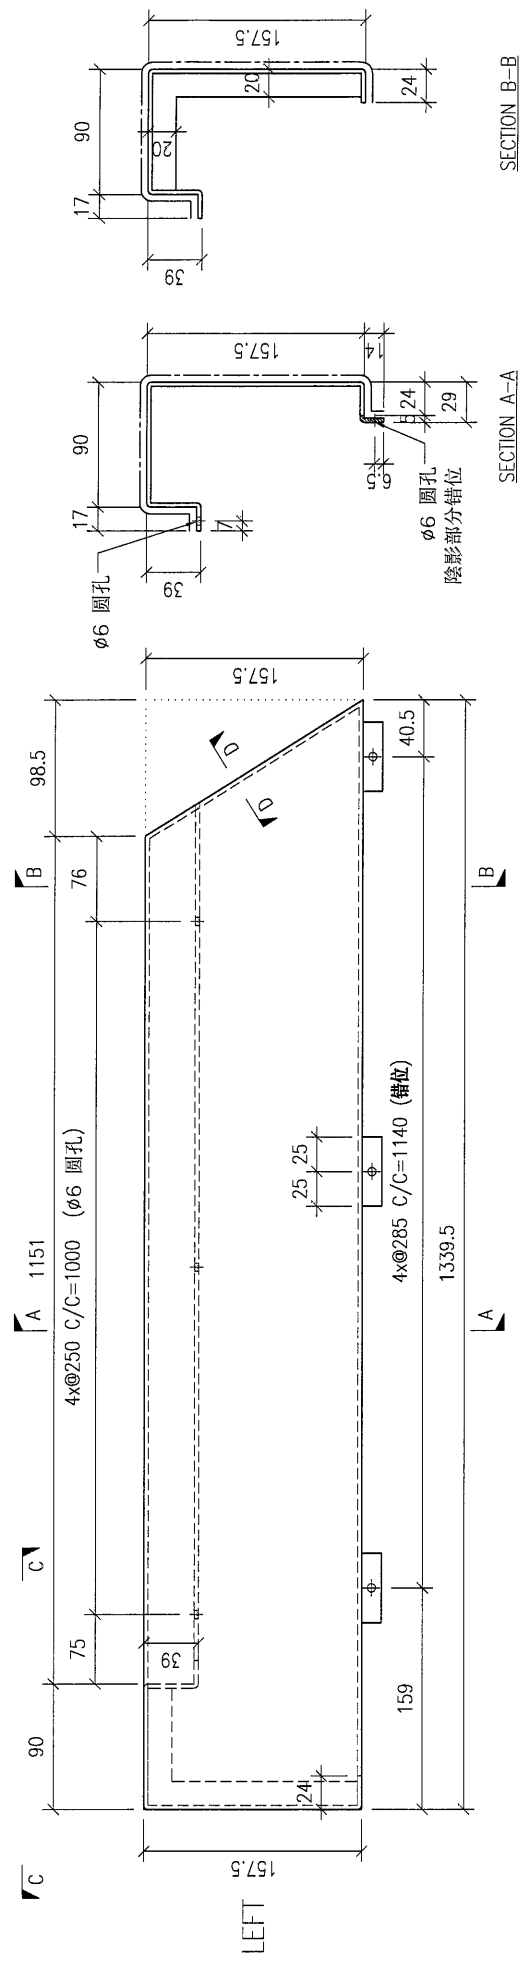

DWG. NO.	REV.	SCALE	DATE	DRAWN BY	APPROVED BY
FW-Z204	-	-	11-07-2024	-	-

PROJECT: YIN PING ROAD KOWLOON FEATURE WALL (PHASE 2) MATERIAL: 3mm 鋁板 COATING: PVF2 MARK. NO.: - QTY.: -

REV.	CHANGED BASE ON	PART NUMBER	Dim. A	Dim. B	Dim. C	Dim. D	Dim. E	Dim. F	Dim. G	Dim. H	QTY.	Inv. Code	ASSEMBLE ON PARTS	注: 地盤用
-	-	FW-Z205	-	-	-	-	-	-	-	-	1	-	-	-

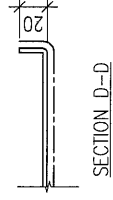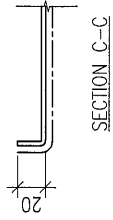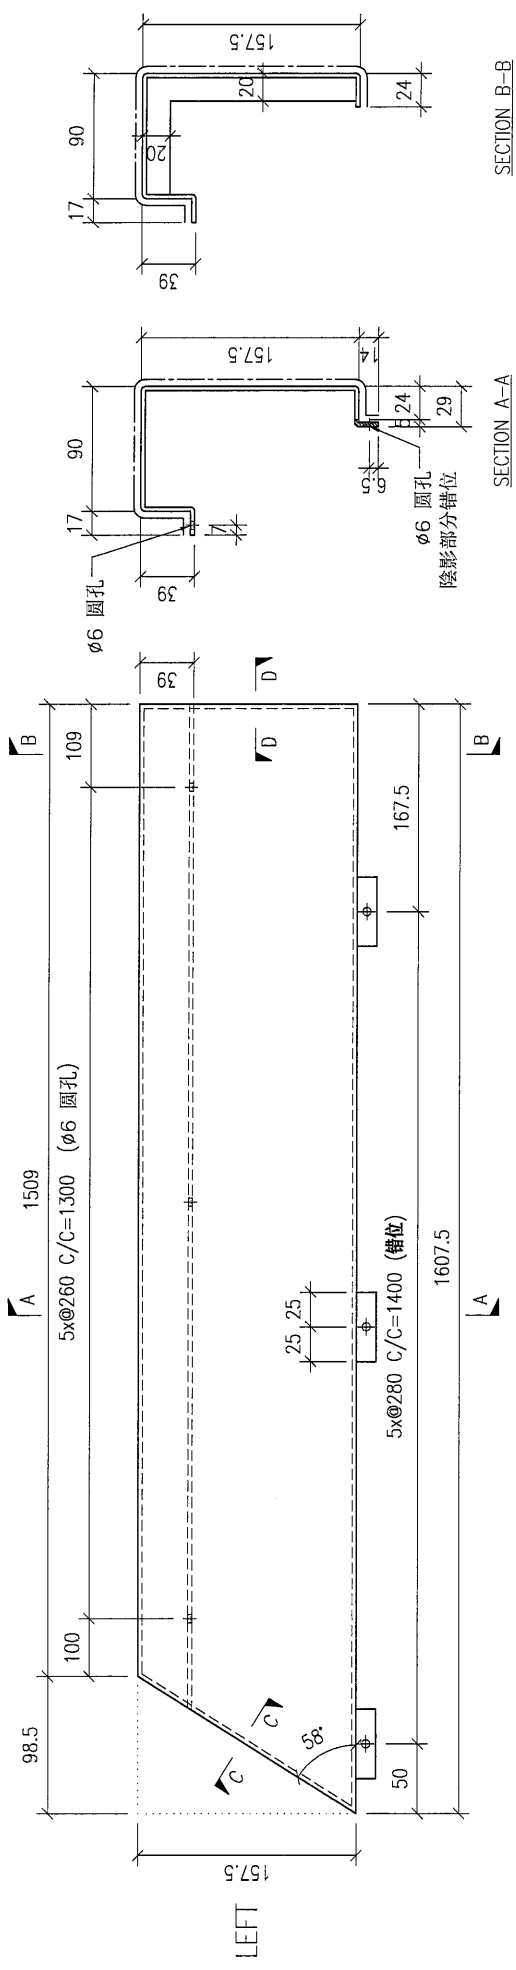

DWG. NO.	REV.	SCALE	DATE	DRAWN BY	APPROVED BY
FW-Z205	-	-	11-07-2024	-	-

PROJECT: YIN PING ROAD KOWLOON FEATURE WALL (PHASE 2)

MATERIAL: 3mm 鋁板


COATING: PVF2

COLOUR: EC-DG-D334232-ZD1(SS-01)

MARK. NO.:


QTY.:

REV.	CHANGED BY	PART NUMBER	Dim. A	Dim. B	Dim. C	Dim. D	Dim. E	Dim. F	Dim. G	Dim. H	QTY.	Inv. Code	ASSEMBLE ON PARTS	注: 地盤用
-		FW-Z206	-	-	-	-	-	-	-	-	9			
-		FW-L206	-	-	-	-	-	-	-	-	11			

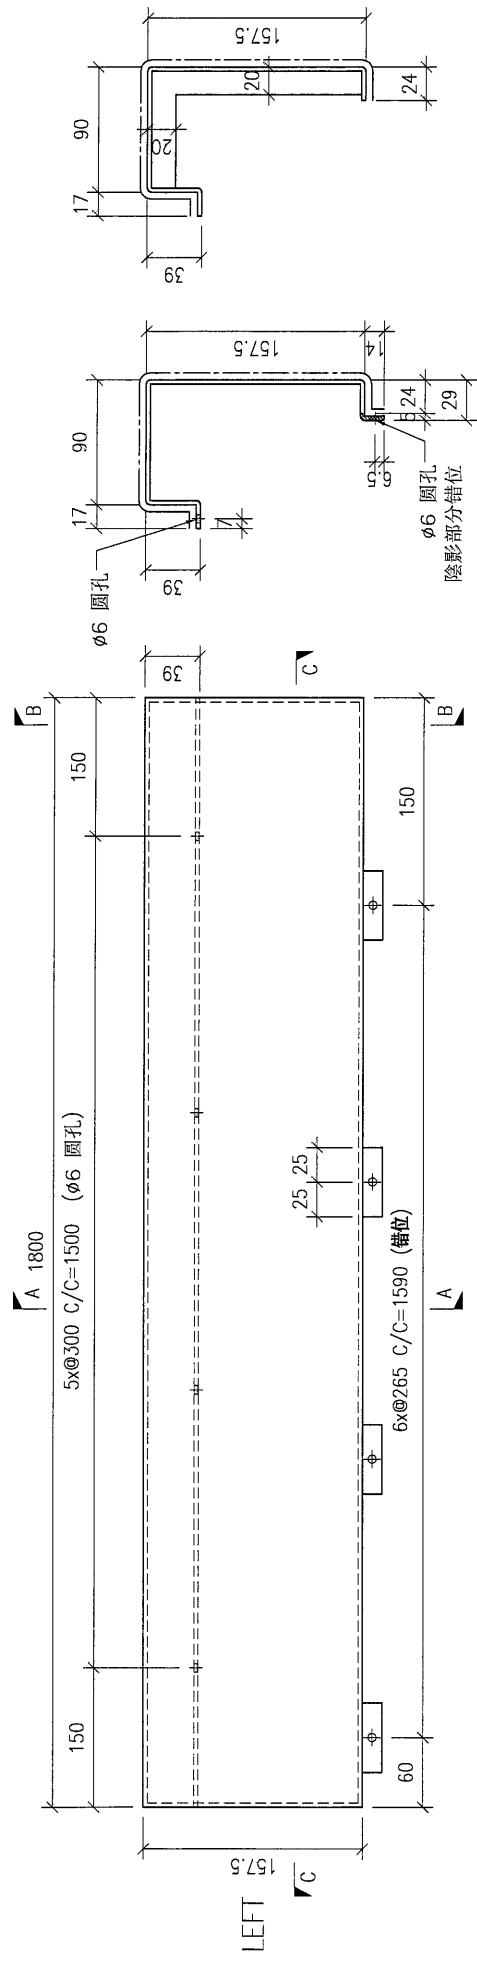

SECTION A-A

SECTION B-B


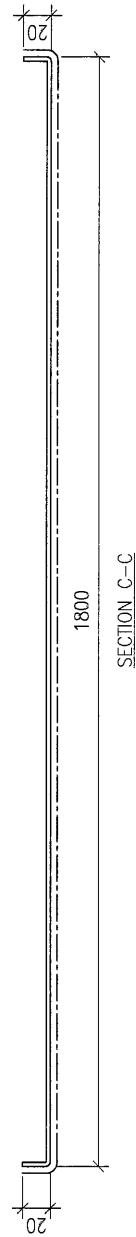


SECTION C-C

DWG. NO.	FW-ZL206	REV.	-	SCALE	-	DATE	11-07-2024	DRAWN BY	-	APPROVED BY	-
----------	----------	------	---	-------	---	------	------------	----------	---	-------------	---

PROJECT		YIN PING ROAD KOWLOON FEATURE WALL (PHASE 2)				MATERIAL				3mm鋁板		COATING		PVF2		COLOUR		EC-DG-D334232-ZD1(SS-01)		MARK. NO.		-		QTY.		-	
REV.	CHANGED PART OF	PART NUMBER	Dim. A	Dim. B	Dim. C	Dim. D	Dim. E	Dim. F	Dim. G	Dim. H	QTY.	Inv. Code	ASSEMBLE ON PARTS														
-	-	FW-Z207	-	-	-	-	-	-	-	-	1	-	注: 地盤用														

REV.	CHANGED PART OF	PART NUMBER	Dim. A	Dim. B	Dim. C	Dim. D	Dim. E	Dim. F	Dim. G	Dim. H	QTY.	Inv. Code	ASSEMBLE ON PARTS													
-	-	FW-Z207	-	-	-	-	-	-	-	-	1	-	注: 地盤用													

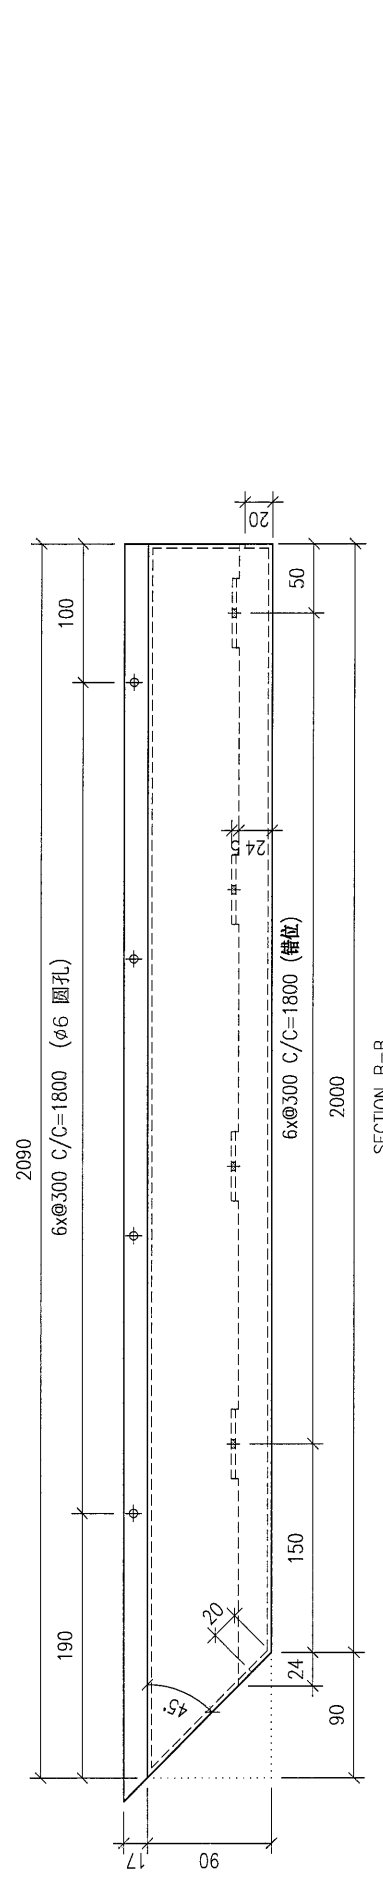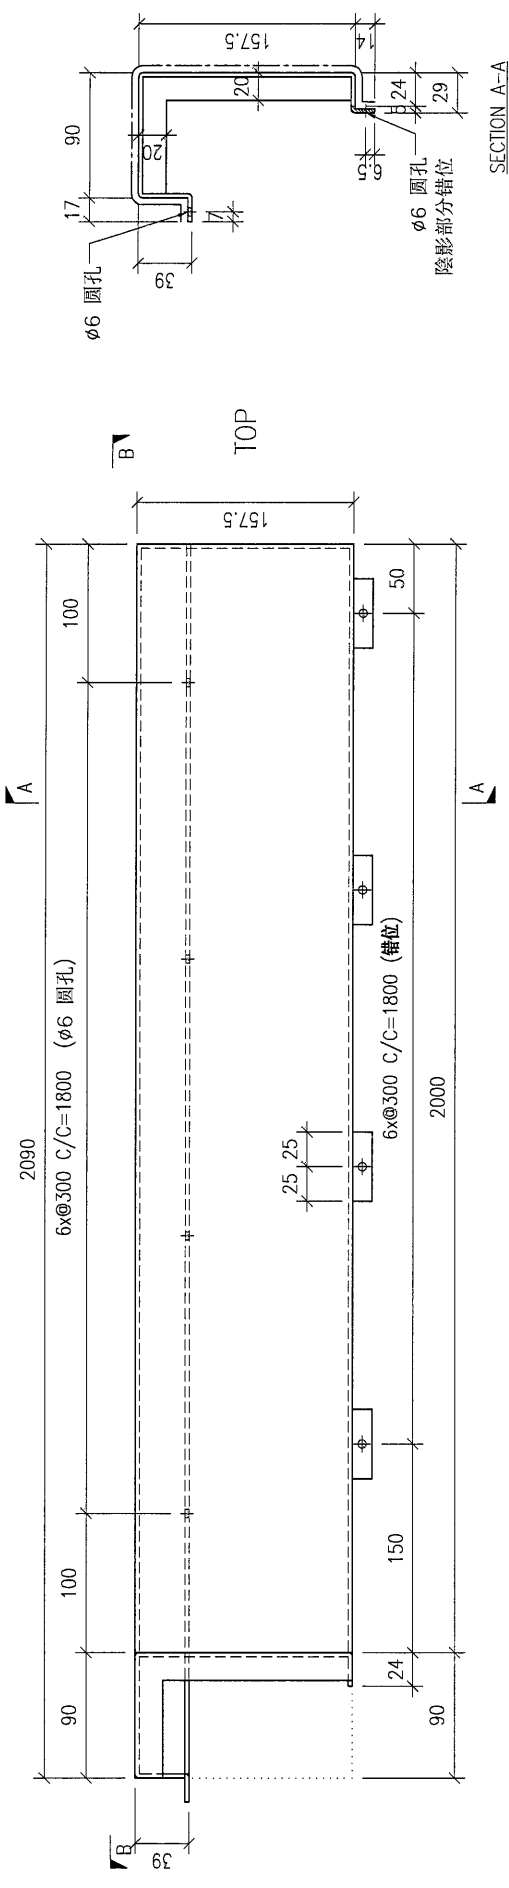

DWG. NO.		FW-Z207		REV.		SCALE		DATE		11-07-2024		DRAWN BY		APPROVED BY	
----------	--	---------	--	------	--	-------	--	------	--	------------	--	----------	--	-------------	--

PROJECT: YIN PING ROAD KOWLOON FEATURE WALL (PHASE 2)

MATERIAL: 3mm鋁板


COATING: PVF2

COLOUR: EC-DG-D334232-ZD1(SS-01)


MARK. NO.: -

QTY.: -


REV.	CHECKED DATE	PART NUMBER	Dim. A	Dim. B	Dim. C	Dim. D	Dim. E	Dim. F	Dim. G	Dim. H	QTY.	Inv. Code	ASSEMBLE ON PARTS	注: 地盤用
-	-	FW-Z208	-	-	-	-	-	-	-	-	1	-	-	-

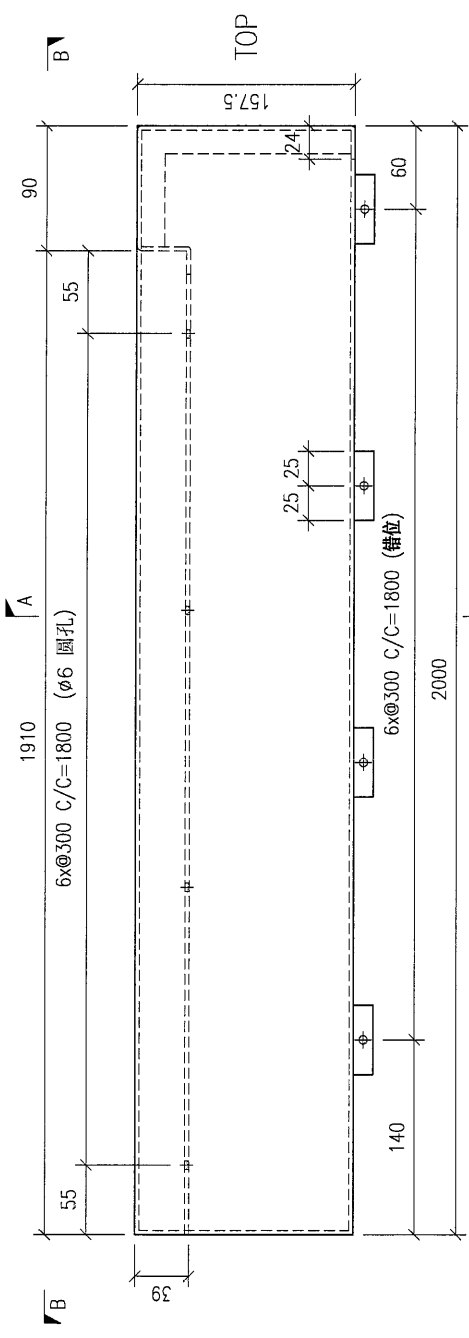

SECTION A-A

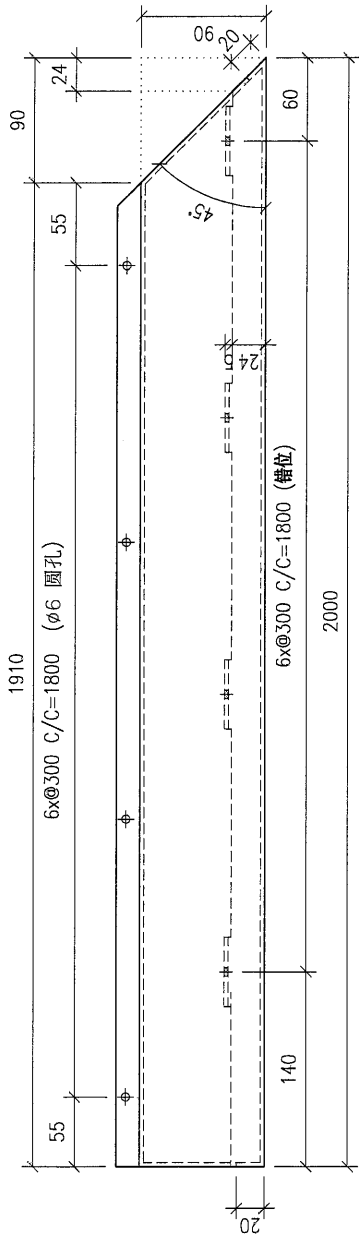

SECTION B-B

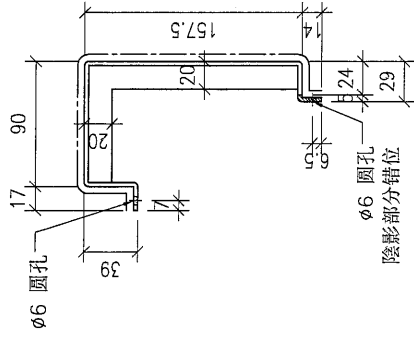

SECTION A-A

DWG. NO.	REV.	SCALE	DATE	DRAWN BY	APPROVED BY
FW-Z208	-	-	11-07-2024	-	-

PROJECT: YIN PING ROAD KOWLOON FEATURE WALL (PHASE 2)

MATERIAL: 3mm鋁板

COATING: PVF2



COLOUR: EC-DG-D334232-ZD1(SS-01)

MARK. NO.:

QTY.:

REV.	CHECKED BY	PART NUMBER	Dim. A	Dim. B	Dim. C	Dim. D	Dim. E	Dim. F	Dim. G	Dim. H	QTY.	Inv. Code
-	-	FW-Z209	-	-	-	-	-	-	-	-	1	ASSEMBLE ON PARTS

注: 地盤用

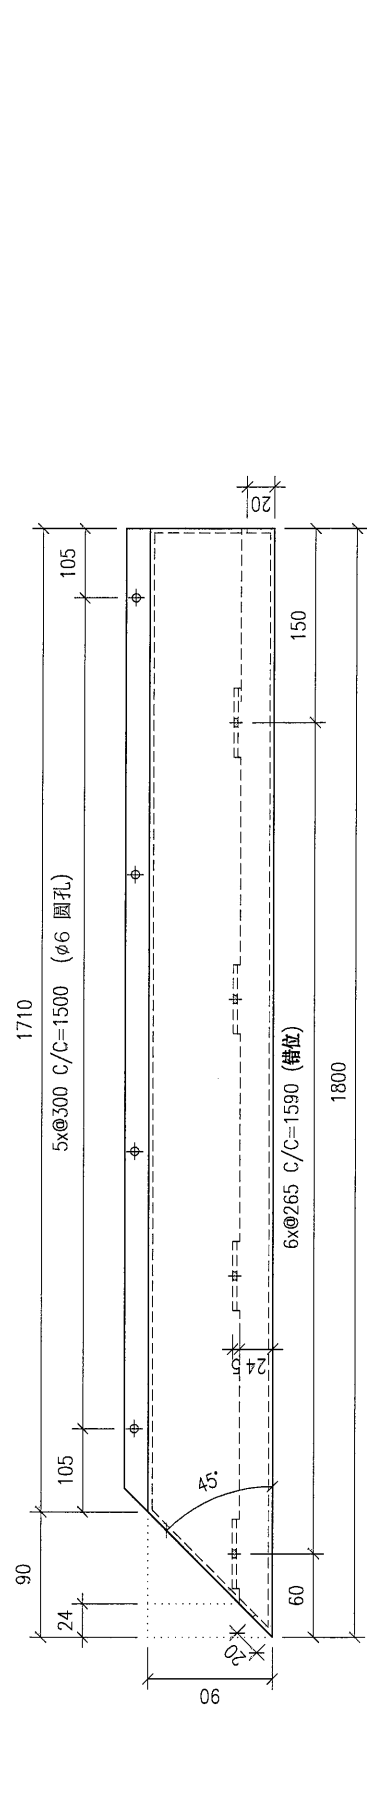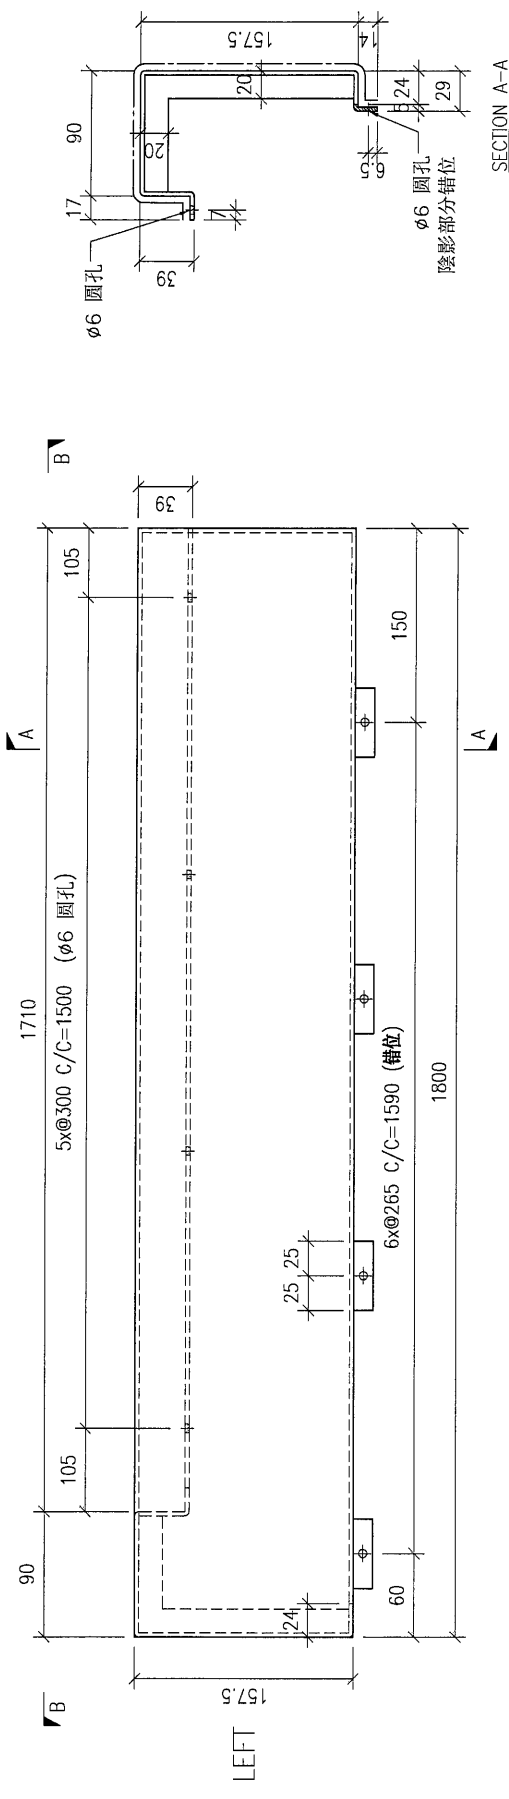

SECTION A-A

SECTION B-B

DWG. NO.	REV.	SCALE	DATE	DRAWN BY	APPROVED BY
FW-Z209	-	-	11-07-2024	-	-

PROJECT: YIN PING ROAD KOWLOON FEATURE WALL (PHASE 2)

MATERIAL: 3mm鋁板


COATING: PVF2

COLOUR: EC-DG-D334232-ZD1(SS-01)


MARK. NO.:

QTY.:


REV.	CHECKED DATE	PART NUMBER	Dim. A	Dim. B	Dim. C	Dim. D	Dim. E	Dim. F	Dim. G	Dim. H	QTY.	Inv. Code	ASSEMBLE ON PARTS	注: 地盤用
-		FW-Z210	-	-	-	-	-	-	-	-	1			
-		FW-L210	-	-	-	-	-	-	-	-	1			

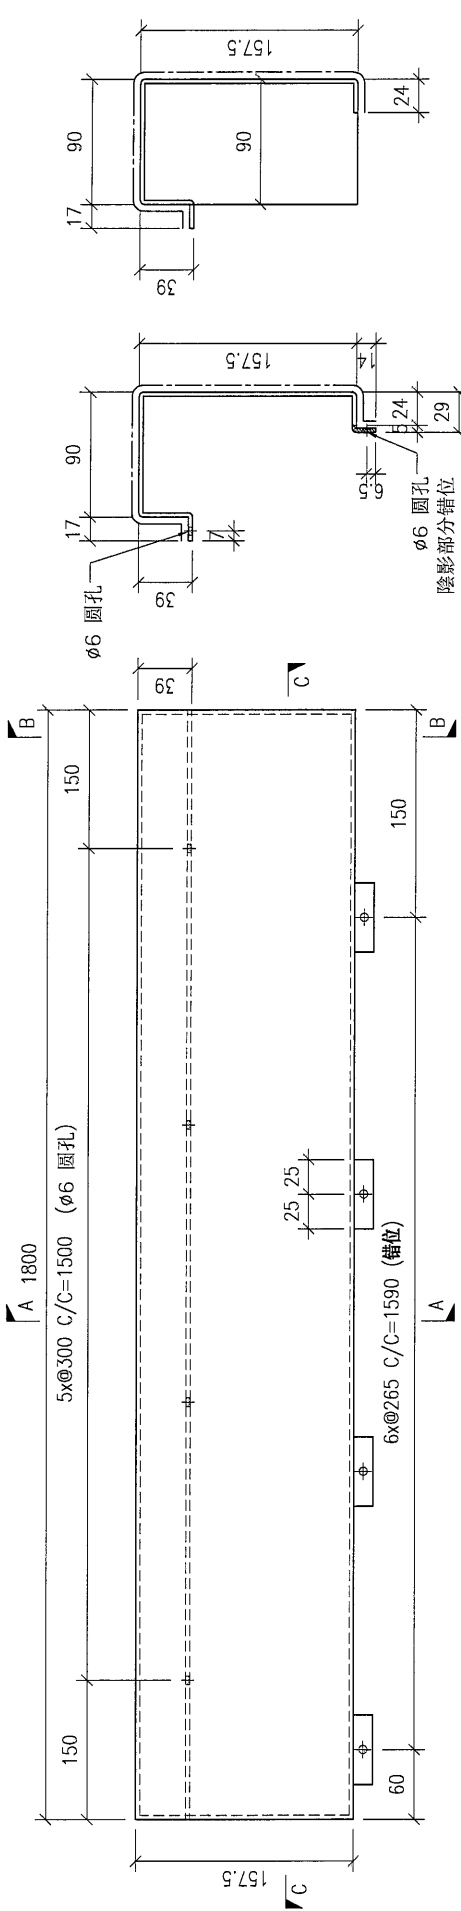

SECTION A-A

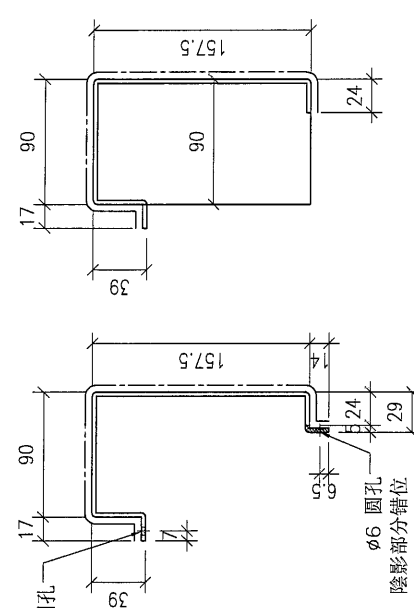

SECTION B-B

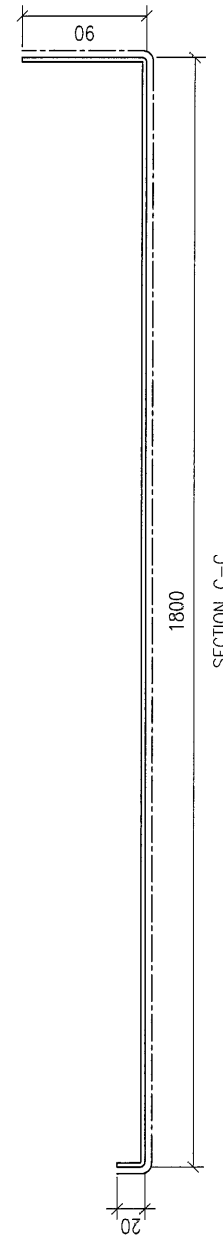

SECTION C-C

DWG. NO.	REV.	SCALE	DATE	DRAWN BY	APPROVED BY
FW-ZL210	-	-	11-07-2024	-	-

PROJECT: YIN PING ROAD KOWLOON FEATURE WALL (PHASE 2)

MATERIAL: 3mm鋁板




COATING: PVF2

COLOUR: EC-DG-D334232-ZD1(SS-01)

MARK. NO.:

QTY.:


REV.	CHANGED FOR	PART NUMBER	Dim. A	Dim. B	Dim. C	Dim. D	Dim. E	Dim. F	Dim. G	Dim. H	QTY.	Inv. Code	ASSEMBLE ON PARTS	注: 地盤用
-		FW-L211	-	-	-	-	-	-	-	-	1			

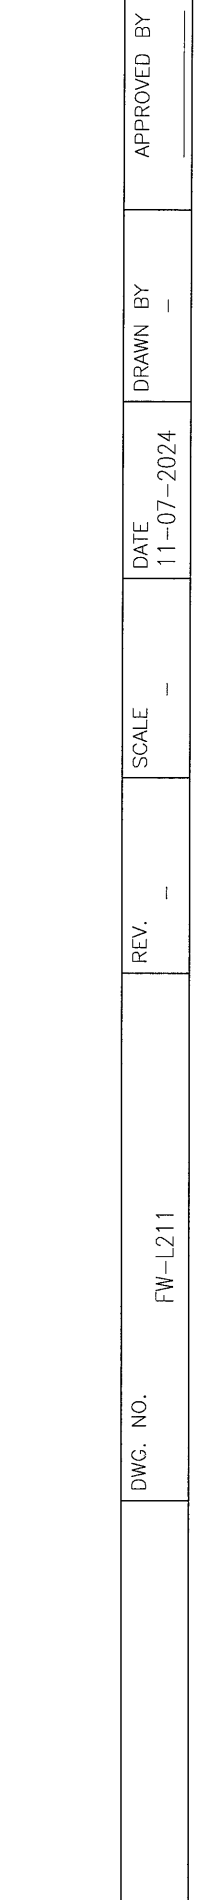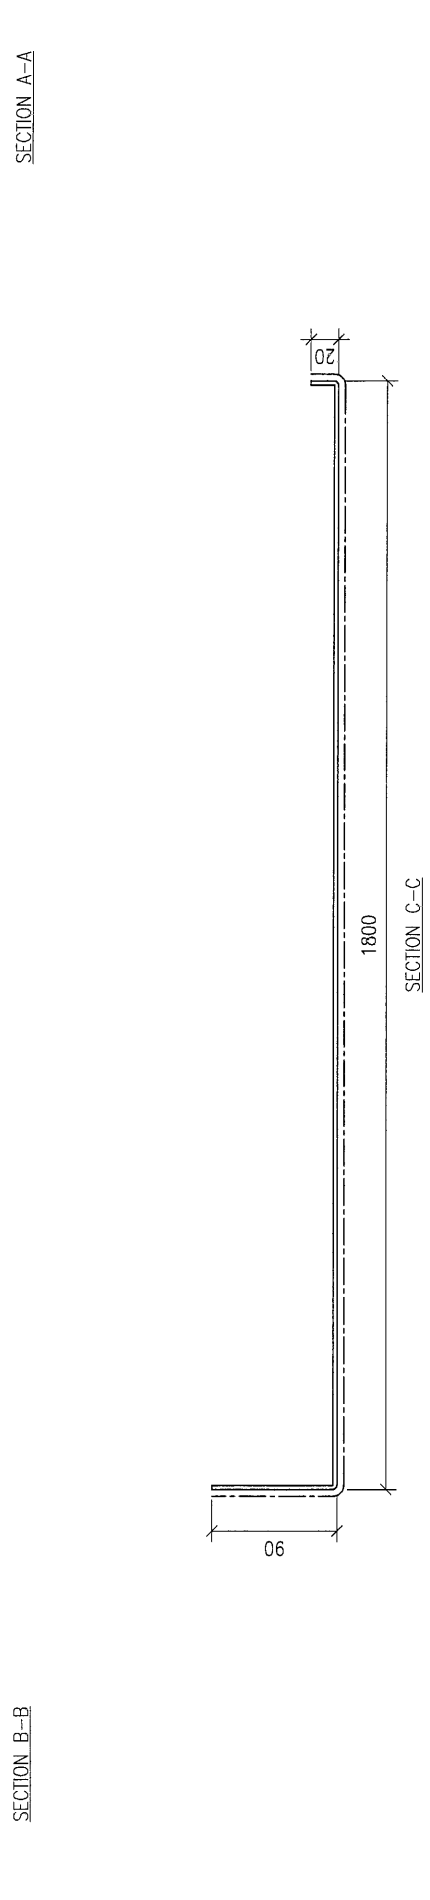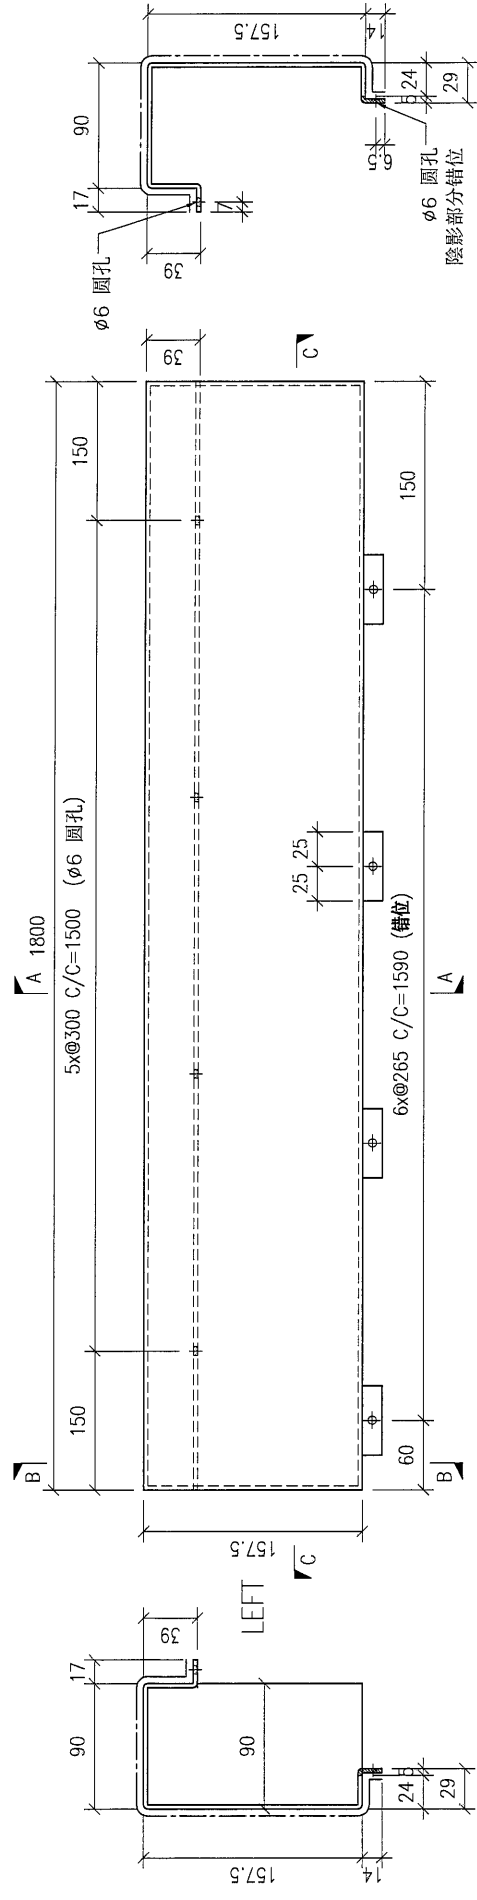

DWG. NO.	FW-L211	REV.	-	SCALE	-	DATE	11-07-2024	DRAWN BY	-	APPROVED BY	-
----------	---------	------	---	-------	---	------	------------	----------	---	-------------	---


PROJECT		YIN PING ROAD KOWLOON FEATURE WALL (PHASE 2)										MATERIAL		COATING		COLOUR		MARK. NO.		QTY.	
		3mm鋁板										PVF2		EC-DG-D334232-ZD1(SS-01)		-		-		-	

REV.	CHANGED FOR	PART NUMBER	Dim. A	Dim. B	Dim. C	Dim. D	Dim. E	Dim. F	Dim. G	Dim. H	QTY.	Inv. Code	ASSEMBLE ON PARTS								
-		FW-L212	-	-	-	-	-	-	-	-	1		注: 地盤用								

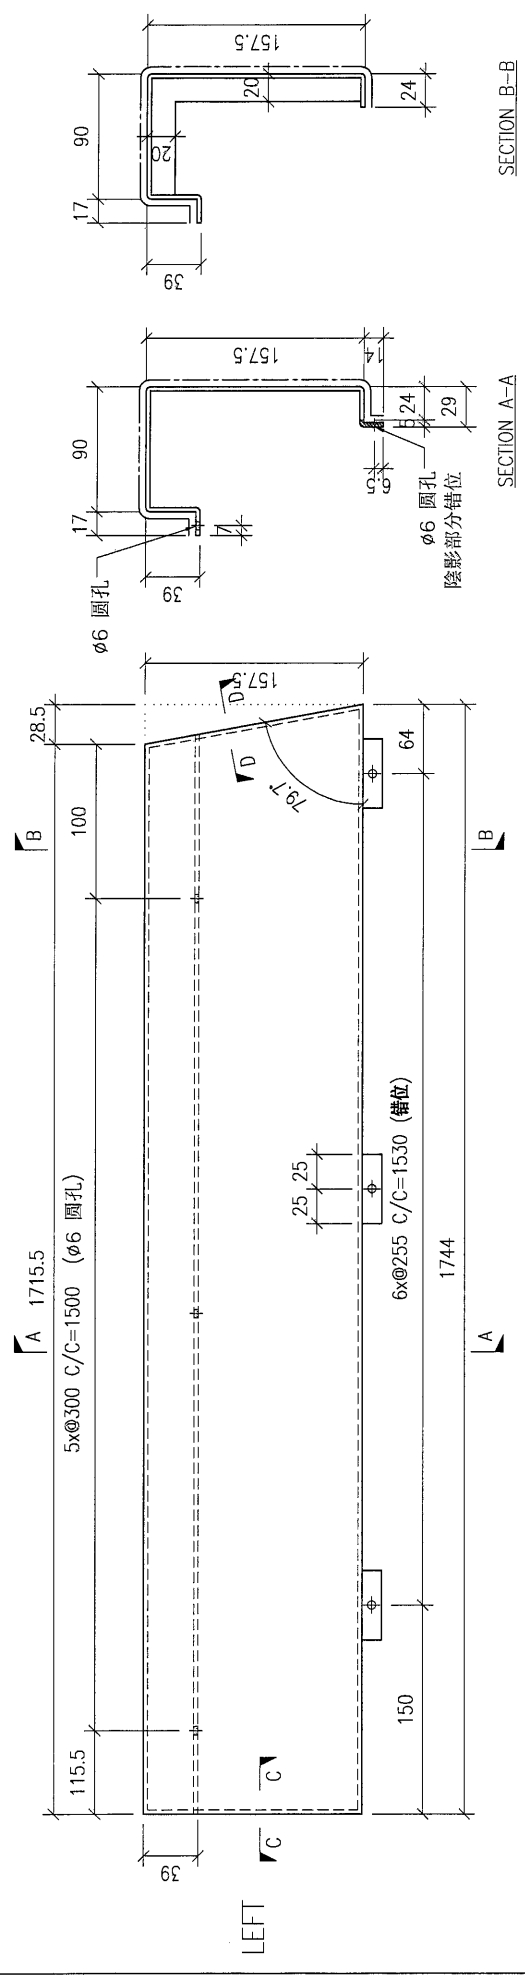


SECTION A-A

SECTION B-B

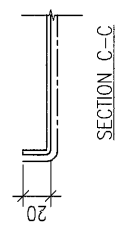

SECTION C-C

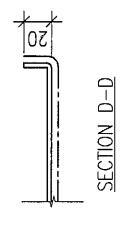


SECTION D-D

DWG. NO.	FW-L212	REV.	-	SCALE	-	DATE	11-07-2024	DRAWN BY	-	APPROVED BY	-
----------	---------	------	---	-------	---	------	------------	----------	---	-------------	---



PROJECT: YIN PING ROAD KOWLOON FEATURE WALL (PHASE 2) MATERIAL: 3mm鋁板 COLOUR: EC-DG-D334232-ZD1(SS-01) MARK. NO. --- QTY. ---

REV.	CHECKED BY	PART NUMBER	Dim. A	Dim. B	Dim. C	Dim. D	Dim. E	Dim. F	Dim. G	Dim. H	QTY.	Inv. Code	ASSEMBLE ON PARTS	注: 地盤用
-		FW-L213	-	-	-	-	-	-	-	-	1			

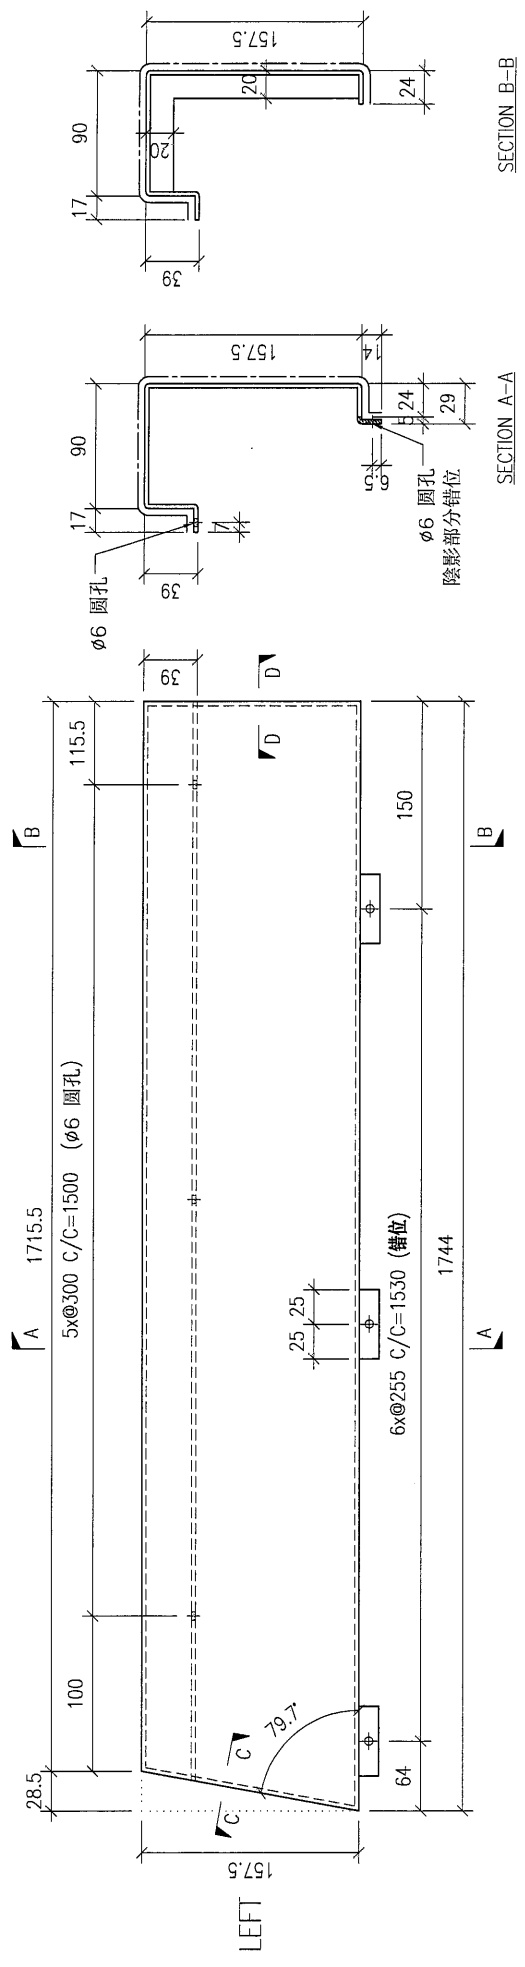

SECTION A-A


SECTION B-B

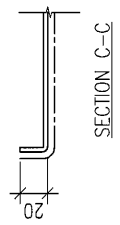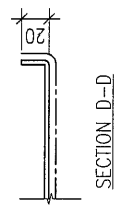

DWG. NO.	REV.	SCALE	DATE	DRAWN BY	APPROVED BY
FW-L213	-	-	11-07-2024	-	-

PROJECT		YIN PING ROAD KOWLOON FEATURE WALL (PHASE 2)										MATERIAL		COATING		COLOUR		MARK. NO.		QTY.	
PART NUMBER		Dim. A		Dim. B		Dim. C		Dim. D		Dim. E		Dim. F		Dim. G		Dim. H		QTY.		Inv. Code	
FW-L214		-		-		-		-		-		-		-		-		3		ASSEMBLE ON PARTS	
REV.		-		-		-		-		-		-		-		-		-		-	
CHECKED BY		-																			
REV.		-																			
-		-																			
-		-																			



REV.		-																			
CHECKED BY		-																			
-		-																			
-		-																			

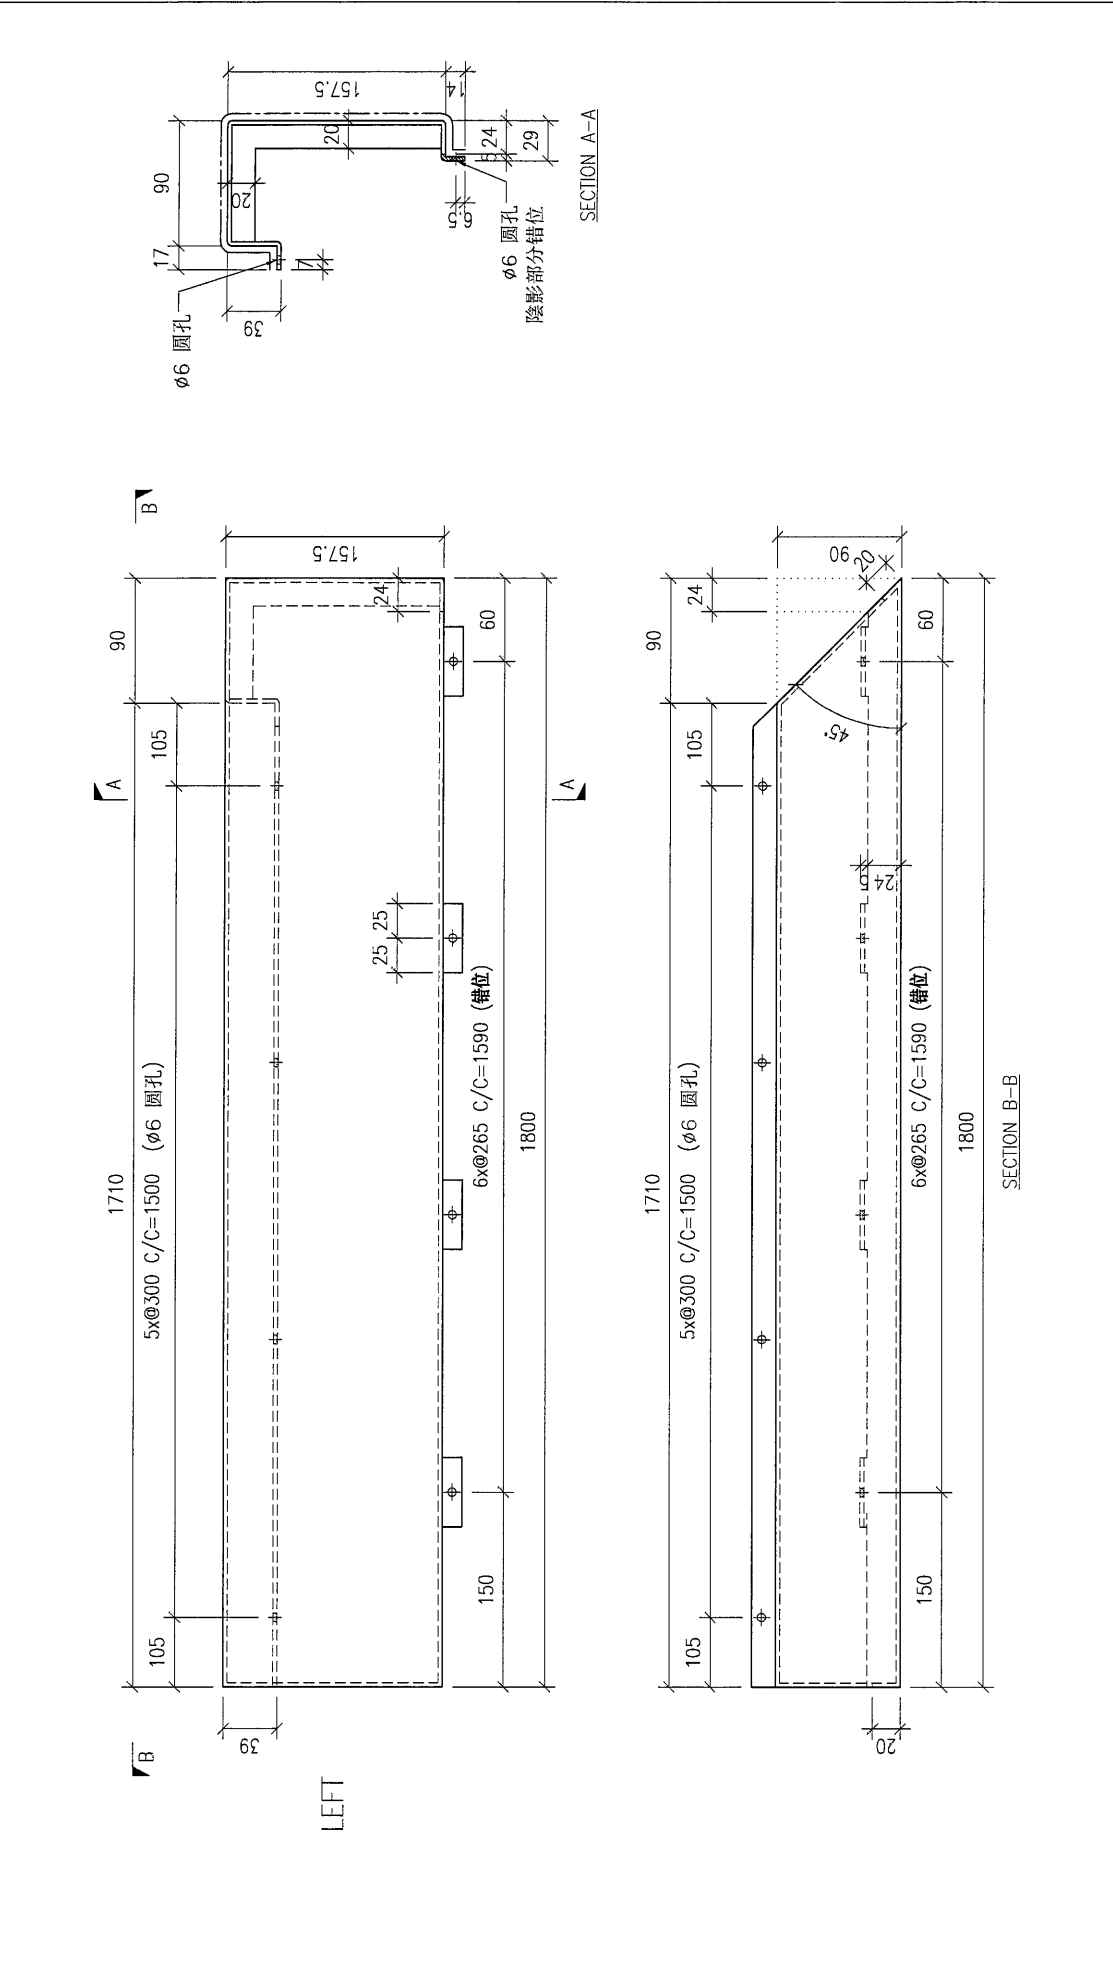

DWG. NO.		FW-L214		REV.		-		SCALE		-		DATE		11-07-2024		DRAWN BY		-		APPROVED BY		-	
----------	--	---------	--	------	--	---	--	-------	--	---	--	------	--	------------	--	----------	--	---	--	-------------	--	---	--

PROJECT		YIN PING ROAD KOWLOON FEATURE WALL (PHASE 2)				MATERIAL				COATING		COLOUR		MARK. NO.		QTY.			
REV.		PART NUMBER		Dim. A	Dim. B	Dim. C	Dim. D	Dim. E	Dim. F	Dim. G	Dim. H	QTY.	Inv. Code	EC-DG-D334232-ZD1(SS-01)		-		-	
-		FW-L215		-	-	-	-	-	-	-	-	3	-	ASSEMBLE ON PARTS		-		-	

注: 地盘用																	
--------	--	--	--	--	--	--	--	--	--	--	--	--	--	--	--	--	--

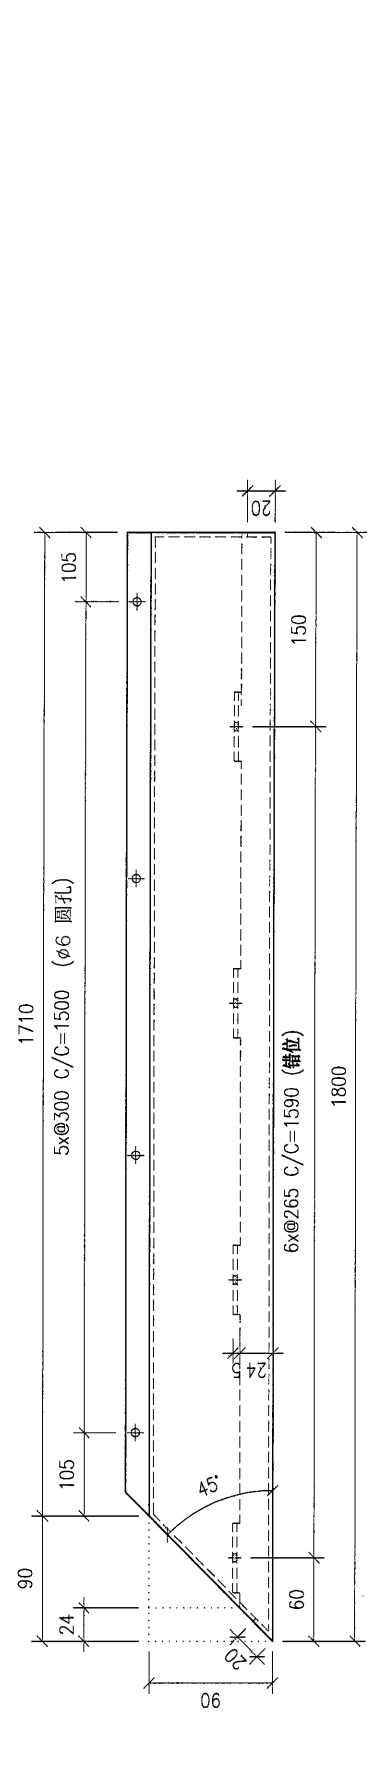
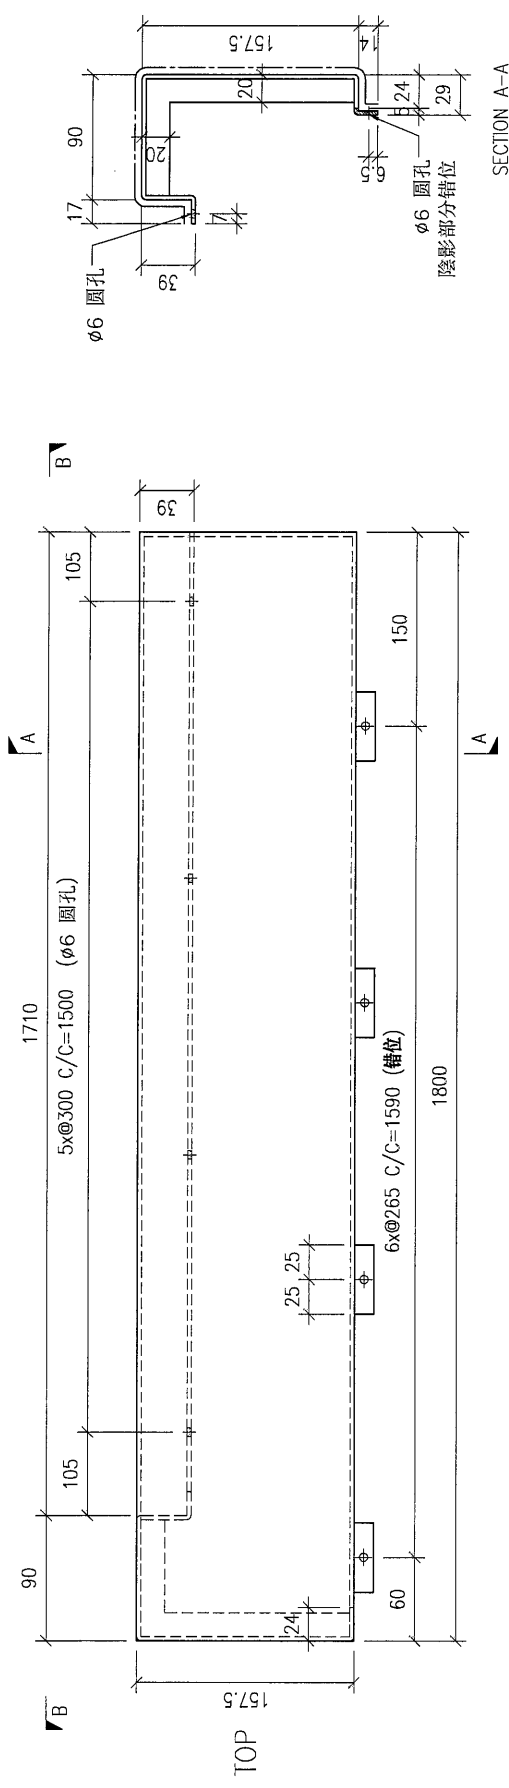


DWG. NO.		FW-L215		REV.		SCALE		DATE		DRAWN BY		APPROVED BY	
-		-		-		-		11-07-2024		-		-	

PROJECT		YIN PING ROAD KOWLOON FEATURE WALL (PHASE 2)				MATERIAL				3mm鋁板		COATING		PVF2		COLOUR		EC-DG-D334232-ZD1(SS-01)		MARK. NO.		-		QTY.		-	
REV.	CHECKED	PART NUMBER	Dim. A	Dim. B	Dim. C	Dim. D	Dim. E	Dim. F	Dim. G	Dim. H	QTY.	Inv. Code	ASSEMBLE ON PARTS														
-		FW-L216	-	-	-	-	-	-	-	-	2																

REV.	CHECKED	PART NO.	Dim. A	Dim. B	Dim. C	Dim. D	Dim. E	Dim. F	Dim. G	Dim. H	QTY.	Inv. Code	ASSEMBLE ON PARTS													
-		FW-L216	-	-	-	-	-	-	-	-	2															

注：地盤用

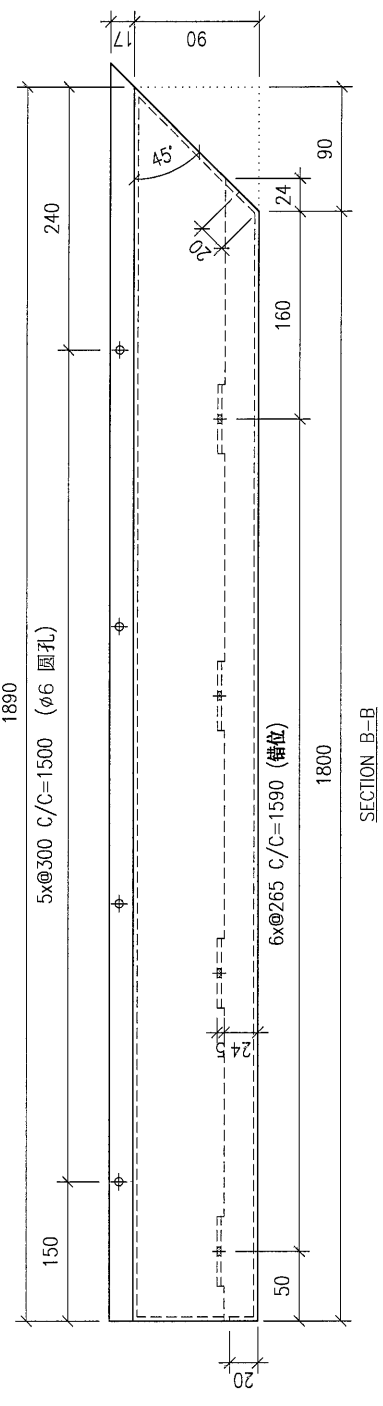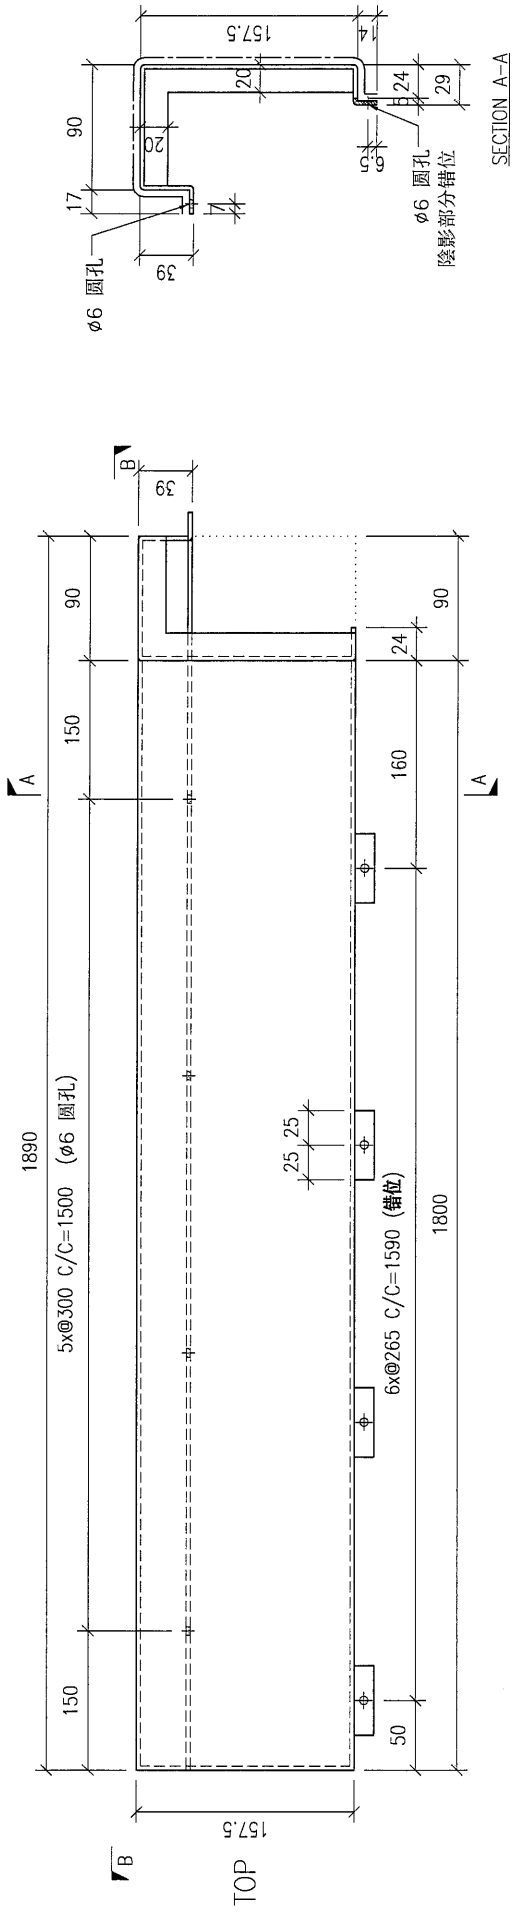

DWG. NO.	FW-L216	REV.	-	SCALE	-	DATE	11-07-2024	DRAWN BY	-	APPROVED BY	-
----------	---------	------	---	-------	---	------	------------	----------	---	-------------	---

PROJECT: YIN PING ROAD KOWLOON FEATURE WALL (PHASE 2)

MATERIAL: 3mm 鋁板




COATING: PVF2

COLOUR: EC-DG-D334232-ZD1 (SS-01)

MARK. NO.:

QTY.:

REV.	CHECKED DATE	PART NUMBER	Dim. A	Dim. B	Dim. C	Dim. D	Dim. E	Dim. F	Dim. G	Dim. H	QTY.	Inv. Code	ASSEMBLE ON PARTS	注: 地盤用
-		FW-L217	-	-	-	-	-	-	-	-	2			

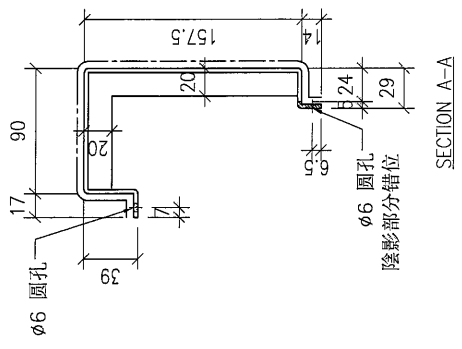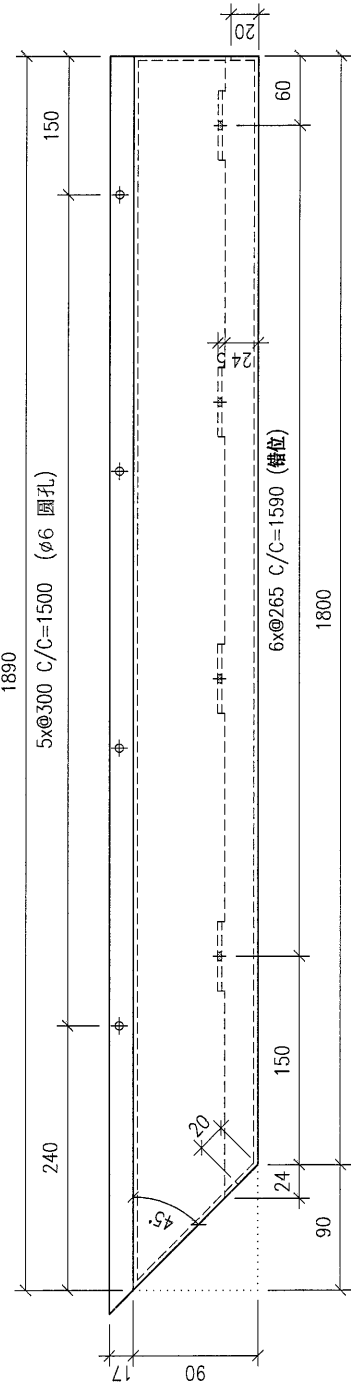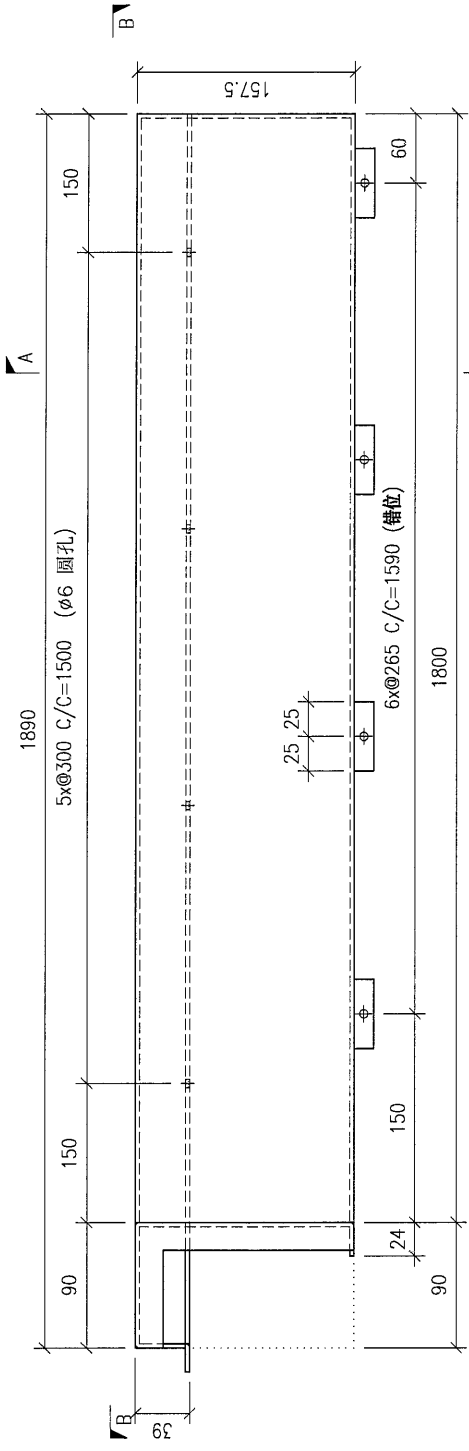

DWG. NO.	REV.	SCALE	DATE	DRAWN BY	APPROVED BY
FW-L217	-	-	11-07-2024	-	-

PROJECT: YIN PING ROAD KOWLOON FEATURE WALL (PHASE 2)

MATERIAL: 3mm鋁板




COATING: PVF2

COLOUR: EC-DG-D334232-ZD1 (SS-01)

MARK. NO.:

QTY.:

REV.	CHECKED DATE	PART NUMBER	Dim. A	Dim. B	Dim. C	Dim. D	Dim. E	Dim. F	Dim. G	Dim. H	QTY.	Inv. Code	ASSEMBLE ON PARTS	注: 地盤用
-		FW-L218	-	-	-	-	-	-	-	-	1			

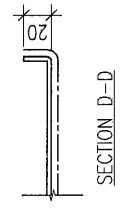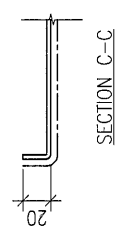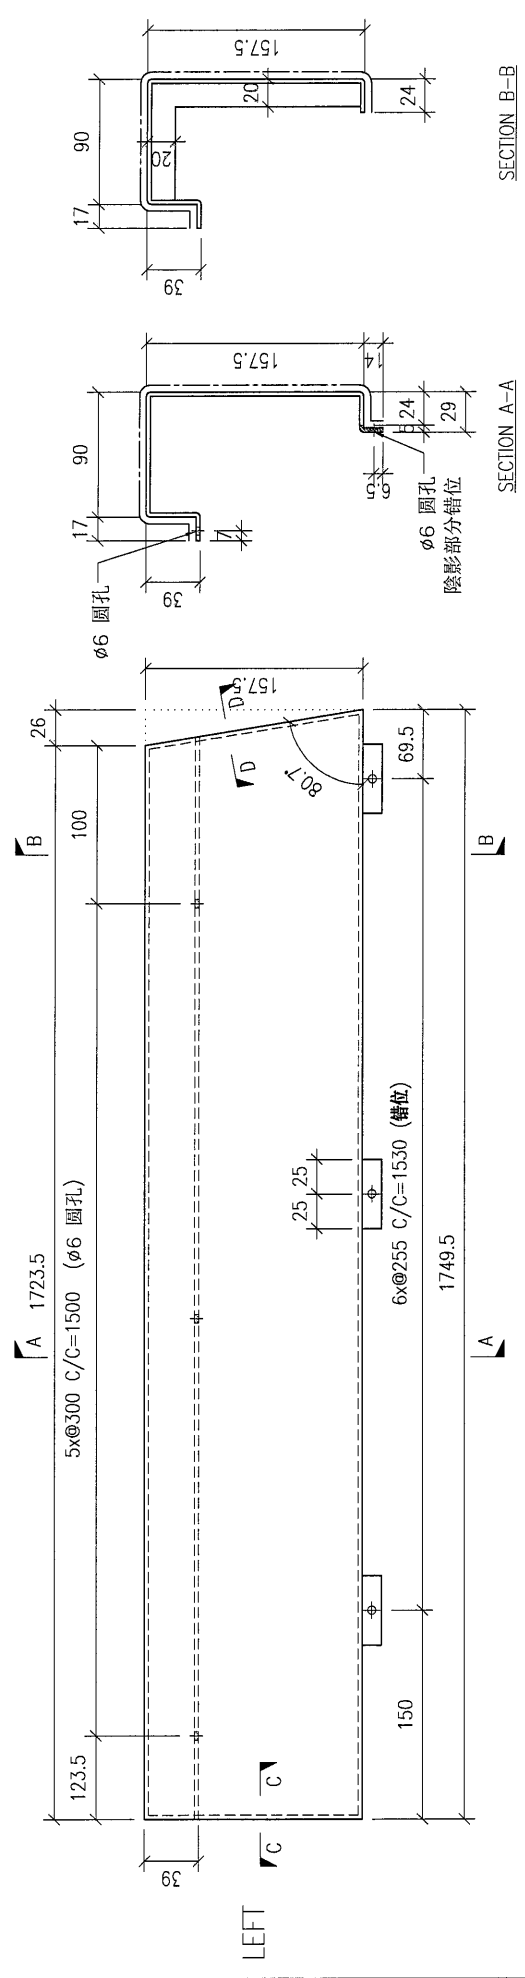

DWG. NO.	REV.	SCALE	DATE	DRAWN BY	APPROVED BY
FW-L218	-	-	11-07-2024	-	-

PROJECT: YIN PING ROAD KOWLOON FEATURE WALL (PHASE 2)

MATERIAL: 3mm鋁板




COATING: PVF2

COLOUR: EC-DG-D334232-ZD1(SS-01)

MARK. NO.: -

QTY.: -


REV.	CHECKED DATE	PART NUMBER	Dim. A	Dim. B	Dim. C	Dim. D	Dim. E	Dim. F	Dim. G	Dim. H	QTY.	Inv. Code	ASSEMBLE ON PARTS		注: 地盤用
-		FW-L219	-	-	-	-	-	-	-	-	1				

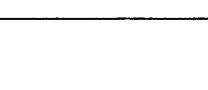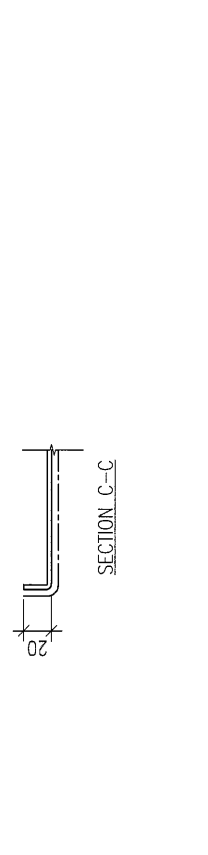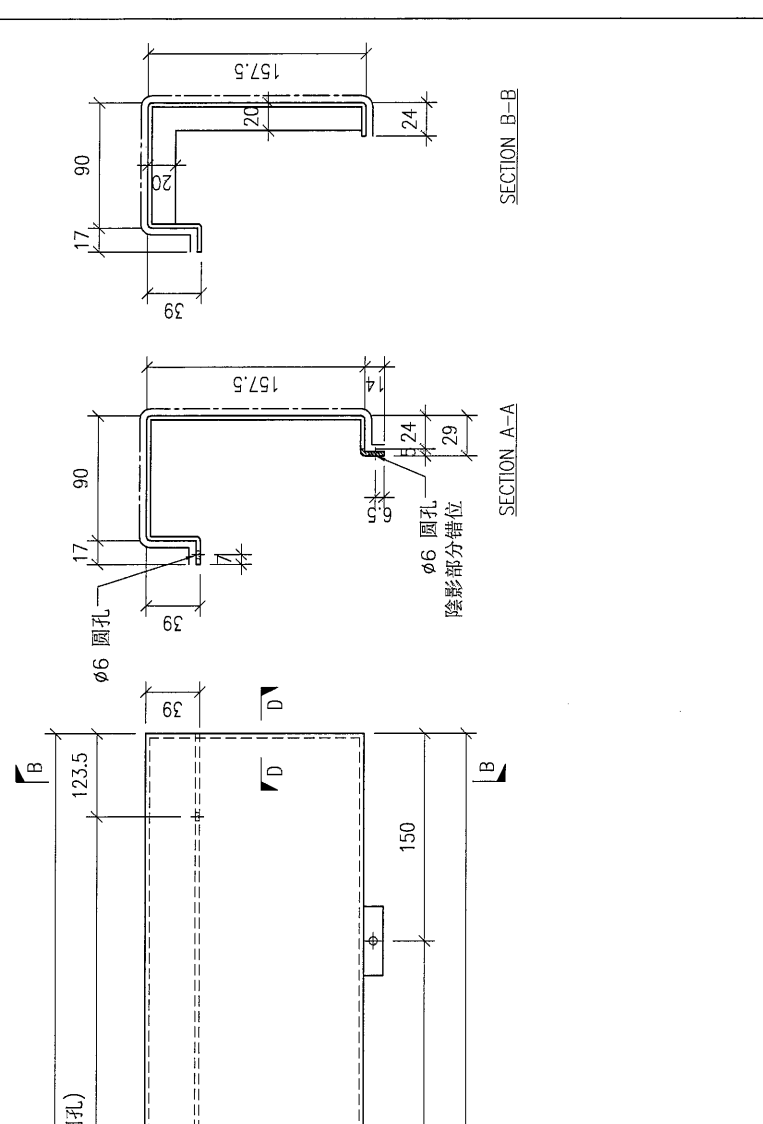

DWG. NO.	REV.	SCALE	DATE	DRAWN BY	APPROVED BY
FW-L219	-	-	11-07-2024	-	-

PROJECT: YIN PING ROAD KOWLOON FEATURE WALL (PHASE 2) MATERIAL: 3mm鋅板 COATING: PVF2 MARK. NO. - QTY. -

REV.	CHECKED DATE BY	PART NUMBER	Dim. A	Dim. B	Dim. C	Dim. D	Dim. E	Dim. F	Dim. G	Dim. H	QTY.	Inv. Code	ASSEMBLE ON PARTS	注: 地盘用
-		FW-L221	-	-	-	-	-	-	-	-	1			

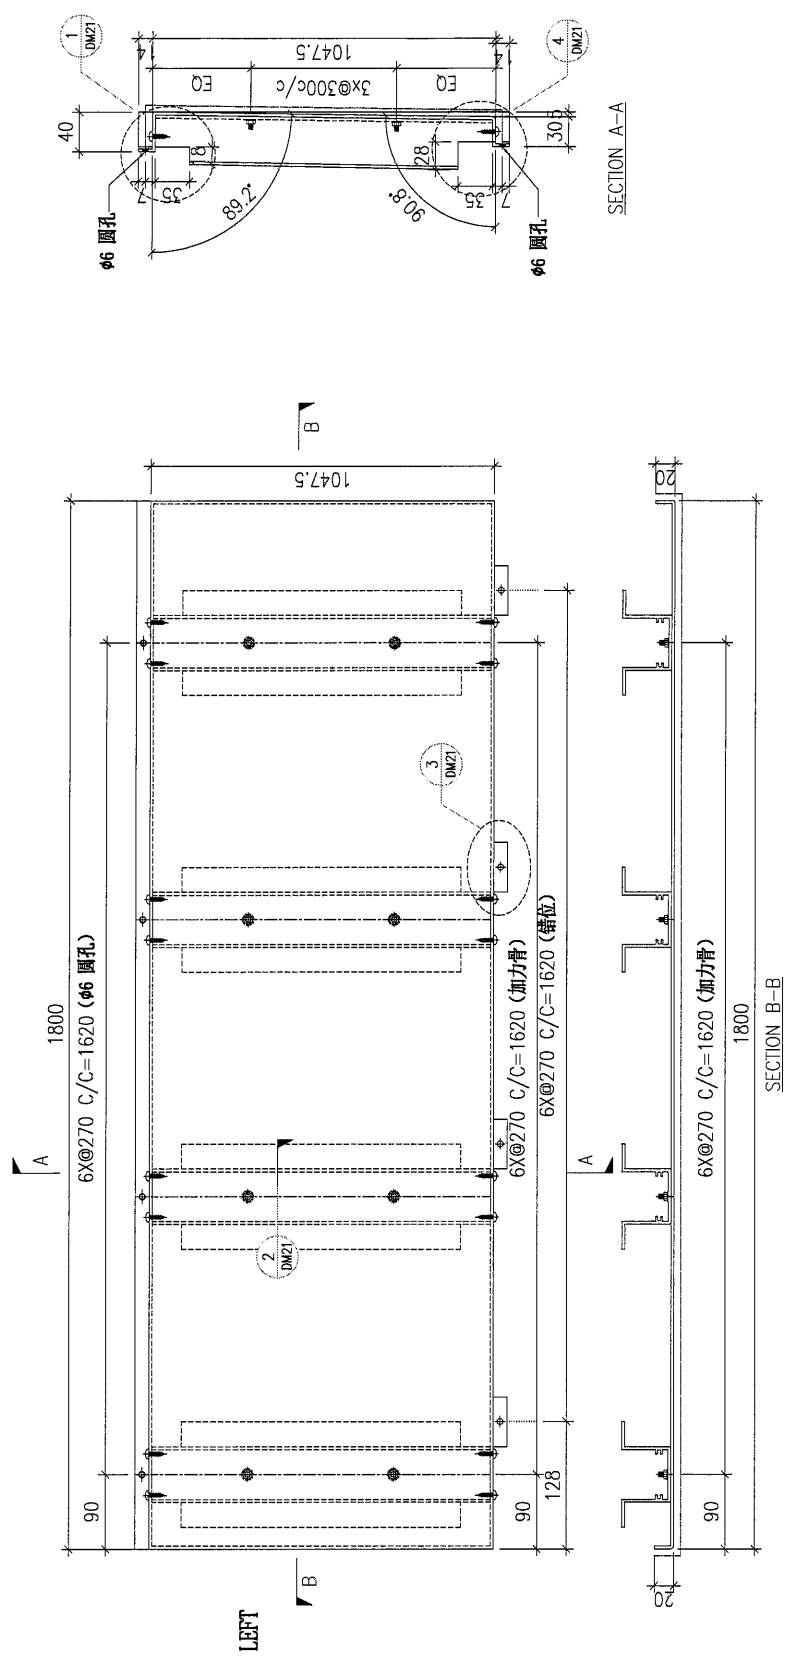

DWG. NO.	REV.	SCALE	DATE	DRAWN BY	APPROVED BY
FW-L221	-	-	15-06-2023	-	-

PROJECT: YIN PING ROAD KOWLOON FEATURE WALL (PHASE 2)

MATERIAL: 3mm鋁板

COATING: PVF2


COLOUR: EC-DG-D334232-ZD1(SS-01)

MARK. NO.:

QTY.:

REV.	CHECKED DATE BY	PART NUMBER	Dim. A	Dim. B	Dim. C	Dim. D	Dim. E	Dim. F	Dim. G	Dim. H	QTY.	Inv. Code
-		FW-L223	-	-	-	-	-	-	-	-	1	ASSEMBLE ON PARTS

注: 地盘用

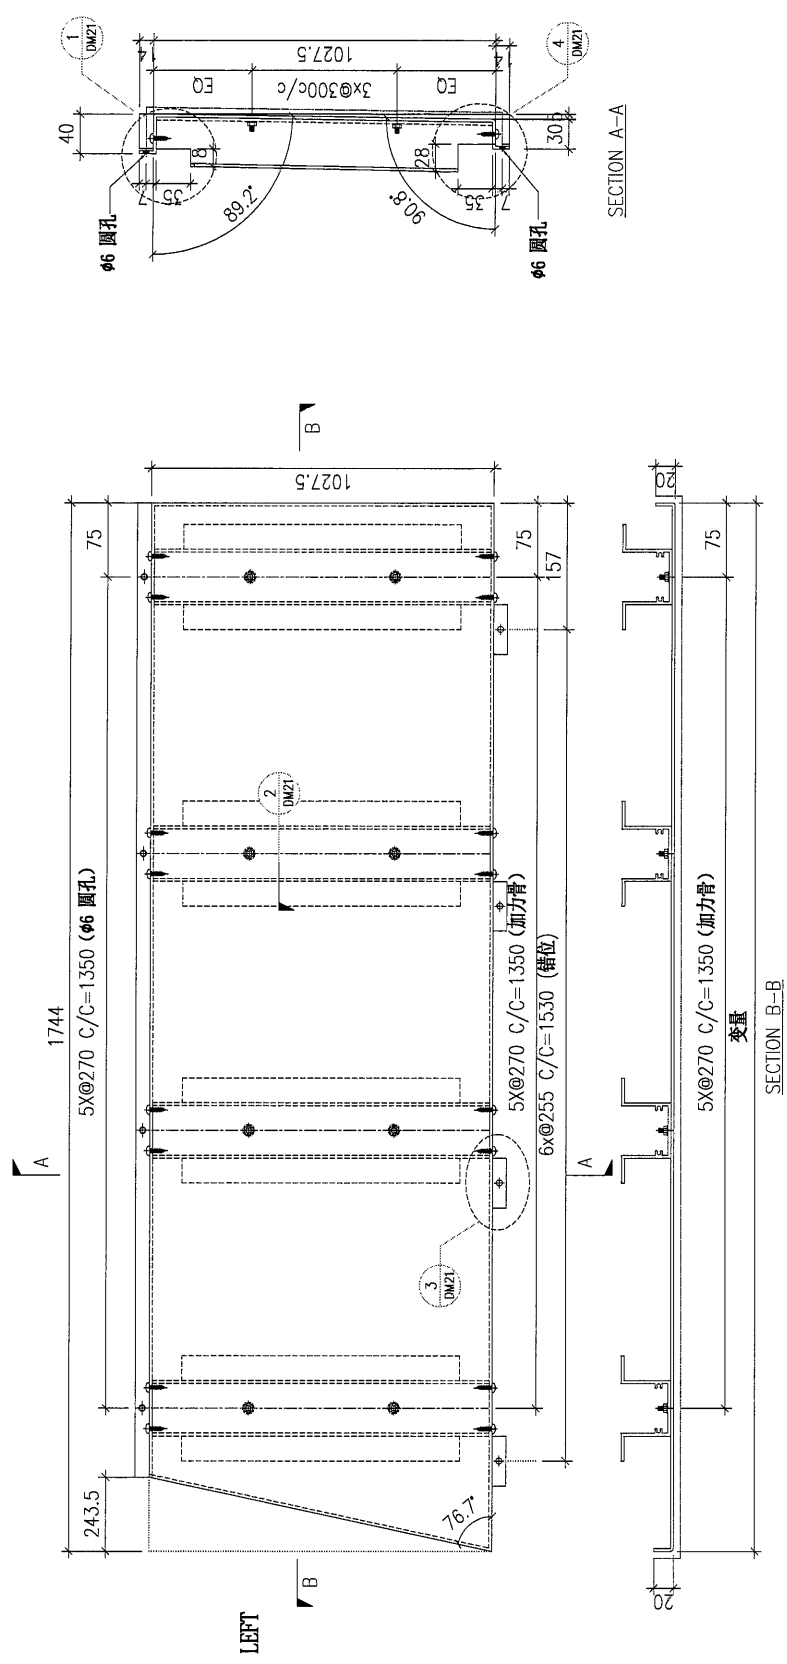


DWG. NO.	REV.	SCALE	DATE	DRAWN BY	APPROVED BY
FW-L223	-	-	15-06-2023	-	-

PROJECT: YIN PING ROAD KOWLOON FEATURE WALL (PHASE 2) MATERIAL: 3mm 鋁板 COLOUR: EC-DG-D334232-ZD1(SS-01) MARK. NO. - QTY. -

REV.	CHECKED DATE	PART NUMBER	Dim. A	Dim. B	Dim. C	Dim. D	Dim. E	Dim. F	Dim. G	Dim. H	QTY.	Inv. Code
-		FW-L224	-	-	-	-	-	-	-	-	1	

ASSEMBLE ON PARTS

注: 地盘用

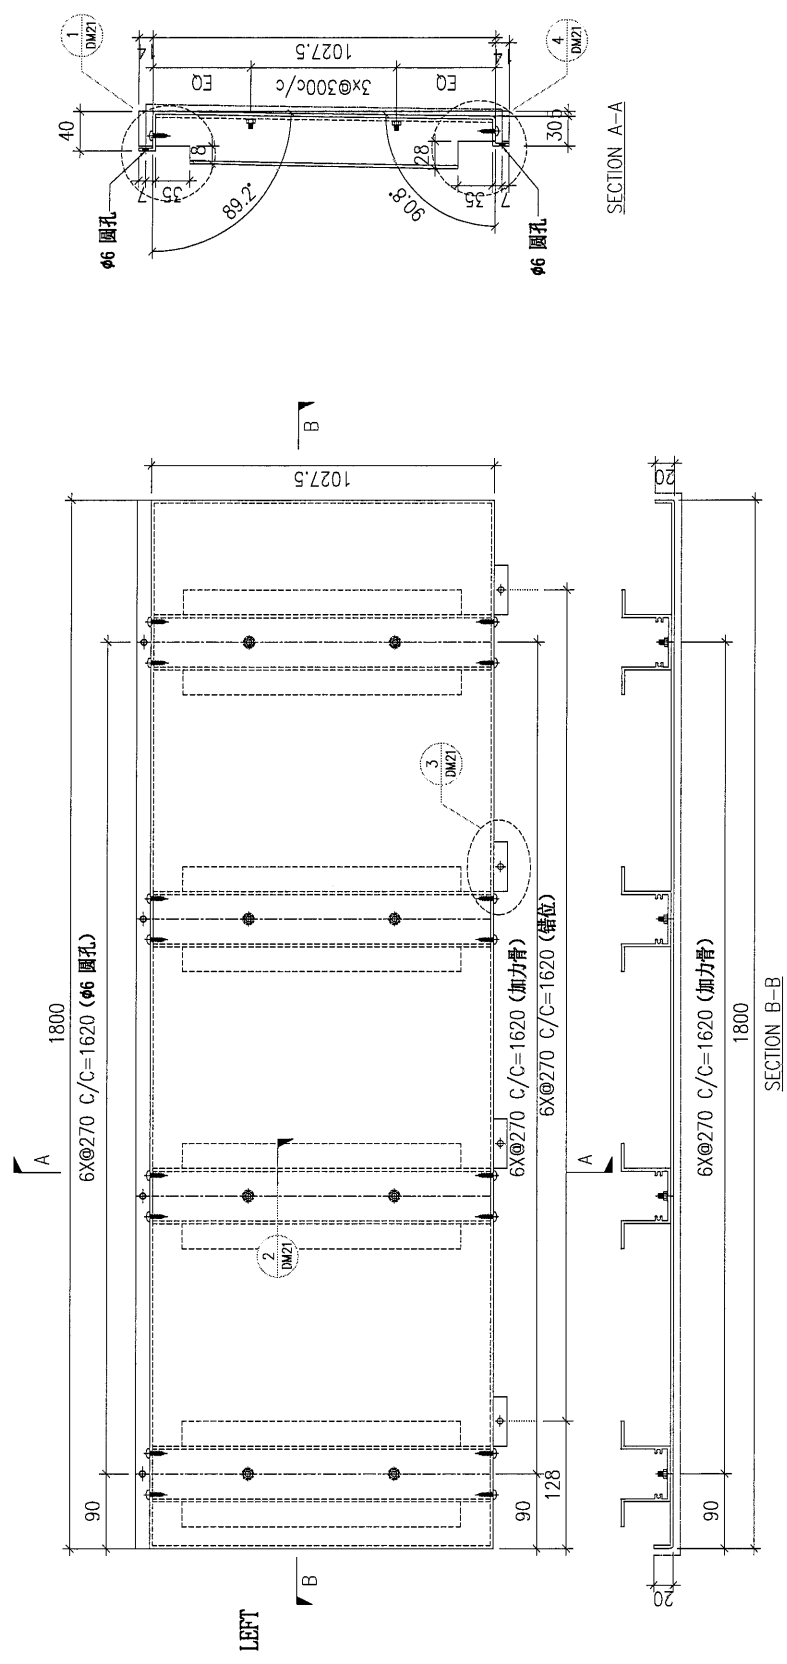

DWG. NO.	REV.	SCALE	DATE	DRAWN BY	APPROVED BY
FW-L224	-	-	15-06-2023	-	-

PROJECT: YIN PING ROAD KOWLOON FEATURE WALL (PHASE 2)

MATERIAL: 3mm 铝板

COATING: PVF2


COLOUR: EC-DG-D334232-ZD1(SS-01)

MARK. NO.:

QTY.:

REV.	CHANGED BY	PART NUMBER	Dim. A	Dim. B	Dim. C	Dim. D	Dim. E	Dim. F	Dim. G	Dim. H	QTY.	Inv. Code
-		FW-L225	-	-	-	-	-	-	-	-	1	

注: 地盘用

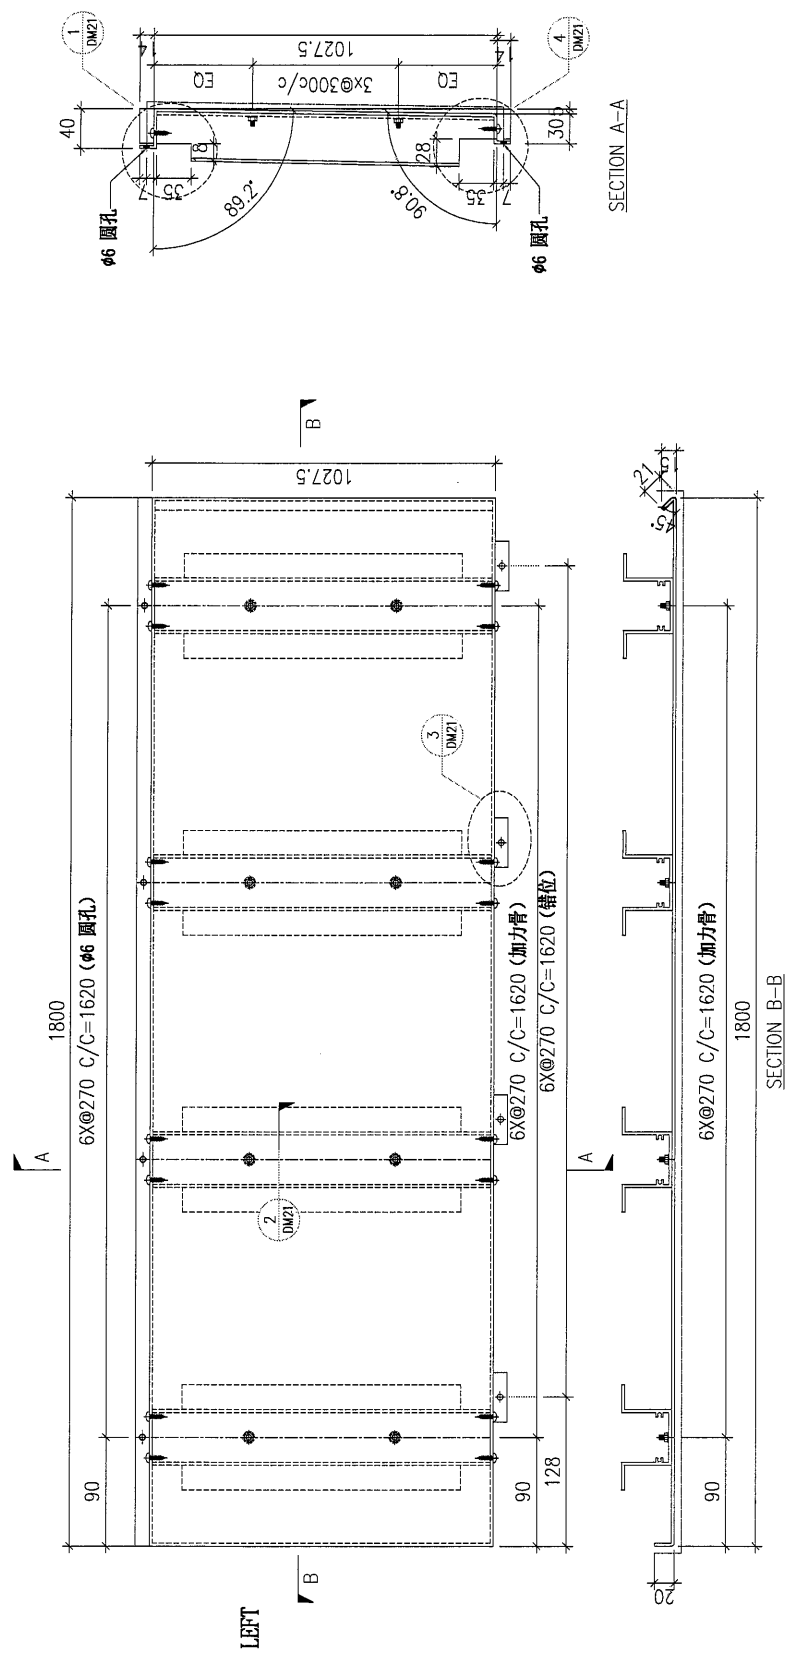


DWG. NO.	REV.	SCALE	DATE	DRAWN BY	APPROVED BY
FW-L225	-	-	15-06-2023	-	-

PROJECT: YIN PING ROAD KOWLOON FEATURE WALL (PHASE 2)

MARK. NO.	COLOUR	COATING	QTY.	QTY.
-	EC-DG-D334232-ZD1(SS-01)	PVF2	-	-
ASSEMBLE ON PARTS	注: 地盘用			

REV.	CHECKED DATE/ BY	PART NUMBER	Dim. A	Dim. B	Dim. C	Dim. D	Dim. E	Dim. F	Dim. G	Dim. H	QTY.	Inv. Code
-		FW-L226	-	-	-	-	-	-	-	-	1	

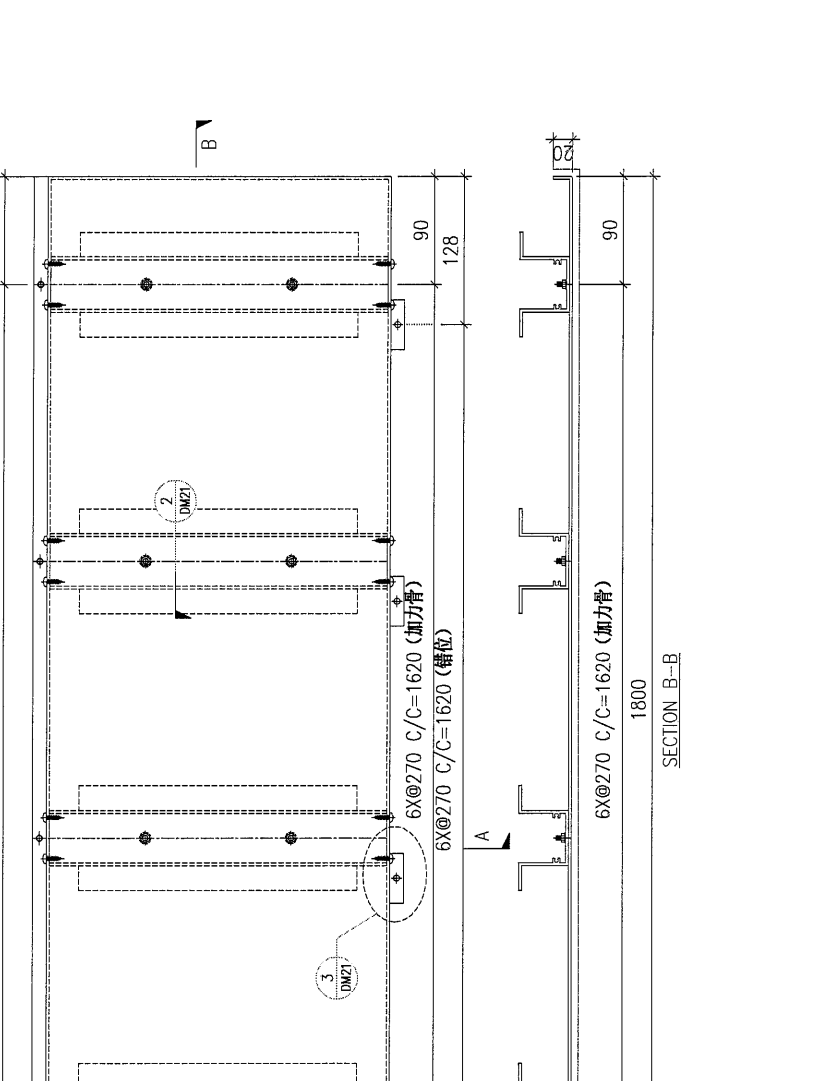


DWG. NO.	REV.	SCALE	DATE	DRAWN BY	APPROVED BY
FW-L226	-	-	15-06-2023	-	-

PROJECT		YIN PING ROAD KOWLOON FEATURE WALL (PHASE 2)				MATERIAL				COATING				COLOUR		MARK. NO.		QTY.	
		3mm鋁板				PVF2				ASSEMBLE ON PARTS				EC-DG-D334232-ZD1(SS-01)		-		-	

REV.	CHANGED BY	PART NUMBER	Dim. A	Dim. B	Dim. C	Dim. D	Dim. E	Dim. F	Dim. G	Dim. H	QTY.	Inv. Code
-		FW-L227	-	-	-	-	-	-	-	-	1	

注: 地盘用

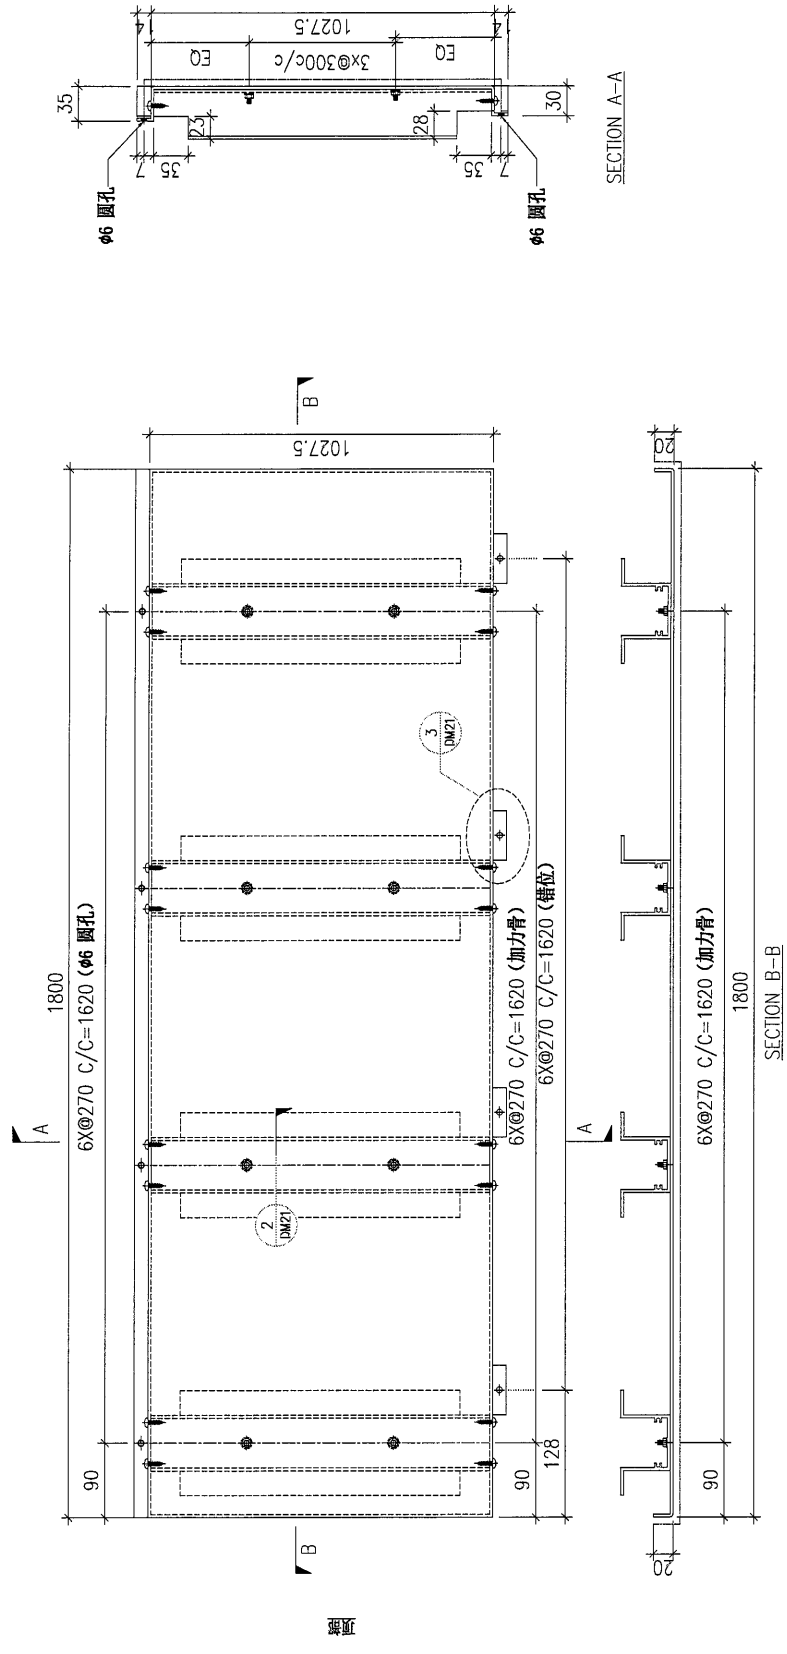

DWG. NO.	FW-L227	REV.	-	SCALE	-	DATE	15-06-2023	DRAWN BY	-	APPROVED BY	-
----------	---------	------	---	-------	---	------	------------	----------	---	-------------	---

PROJECT: YIN PING ROAD KOWLOON FEATURE WALL (PHASE 2)

MATERIAL: 3mm鋁板

COATING: PVF2


COLOUR: EC-DG-D334232-ZD1(SS-01)

MARK. NO.: -

QTY.: -


REV.	CHANGED BY	Dim. A	Dim. B	Dim. C	Dim. D	Dim. E	Dim. F	Dim. G	Dim. H	QTY.	Inv. Code
-	-	-	-	-	-	-	-	-	-	5	ASSEMBLE ON PARTS
-	-	-	-	-	-	-	-	-	-	-	-

注: 地盘用

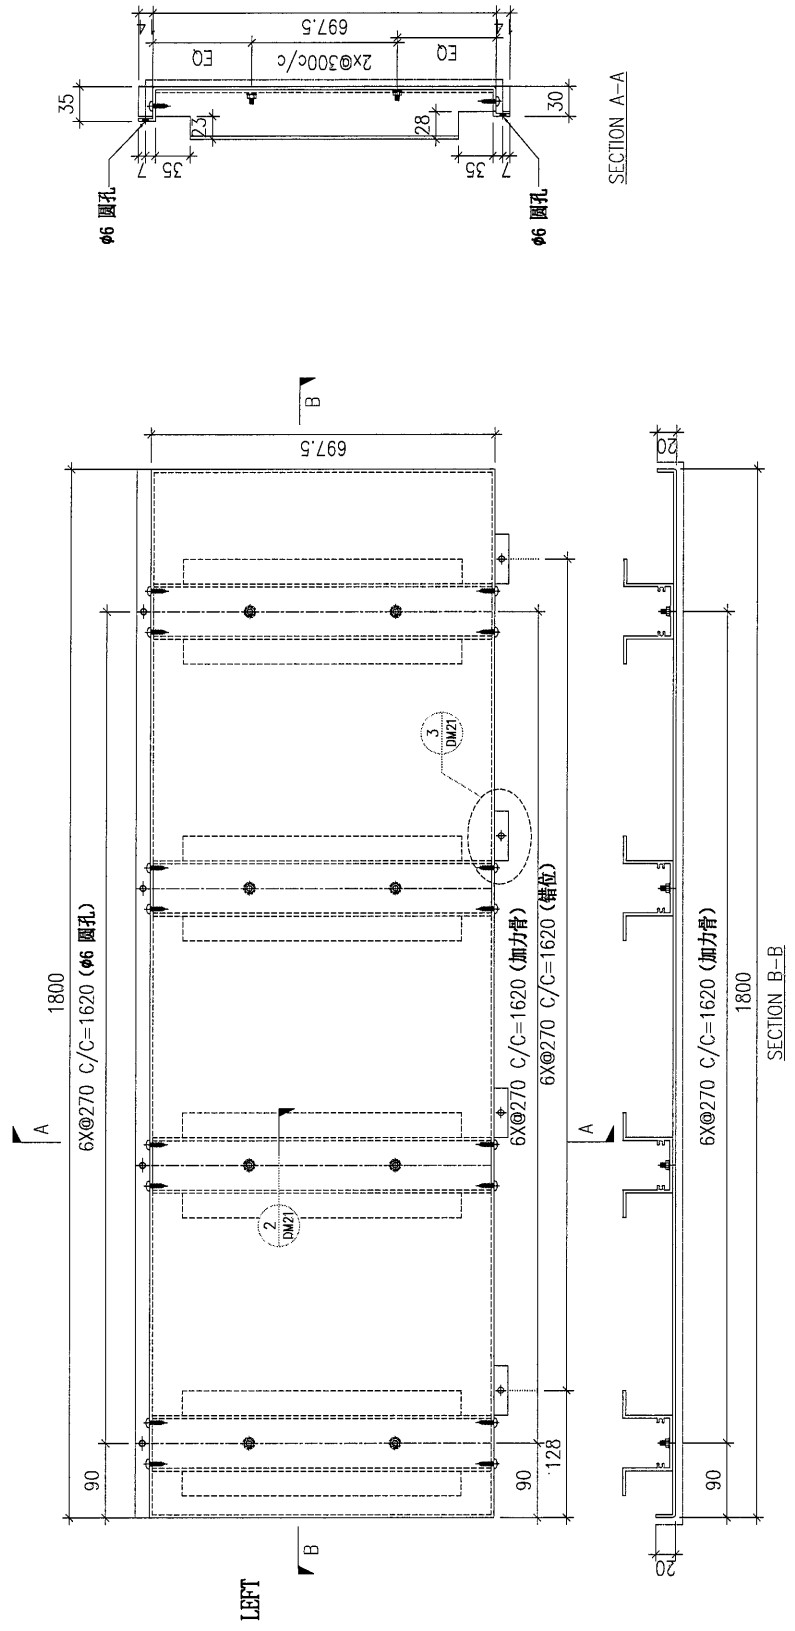


DWG. NO.	REV.	SCALE	DATE	DRAWN BY	APPROVED BY
FW-L228	-	-	15-06-2023	-	-


DWG NO.: J853-SD-FW-3014F
 FEATURE WALL 工地用鋁板派位圖 (part6)

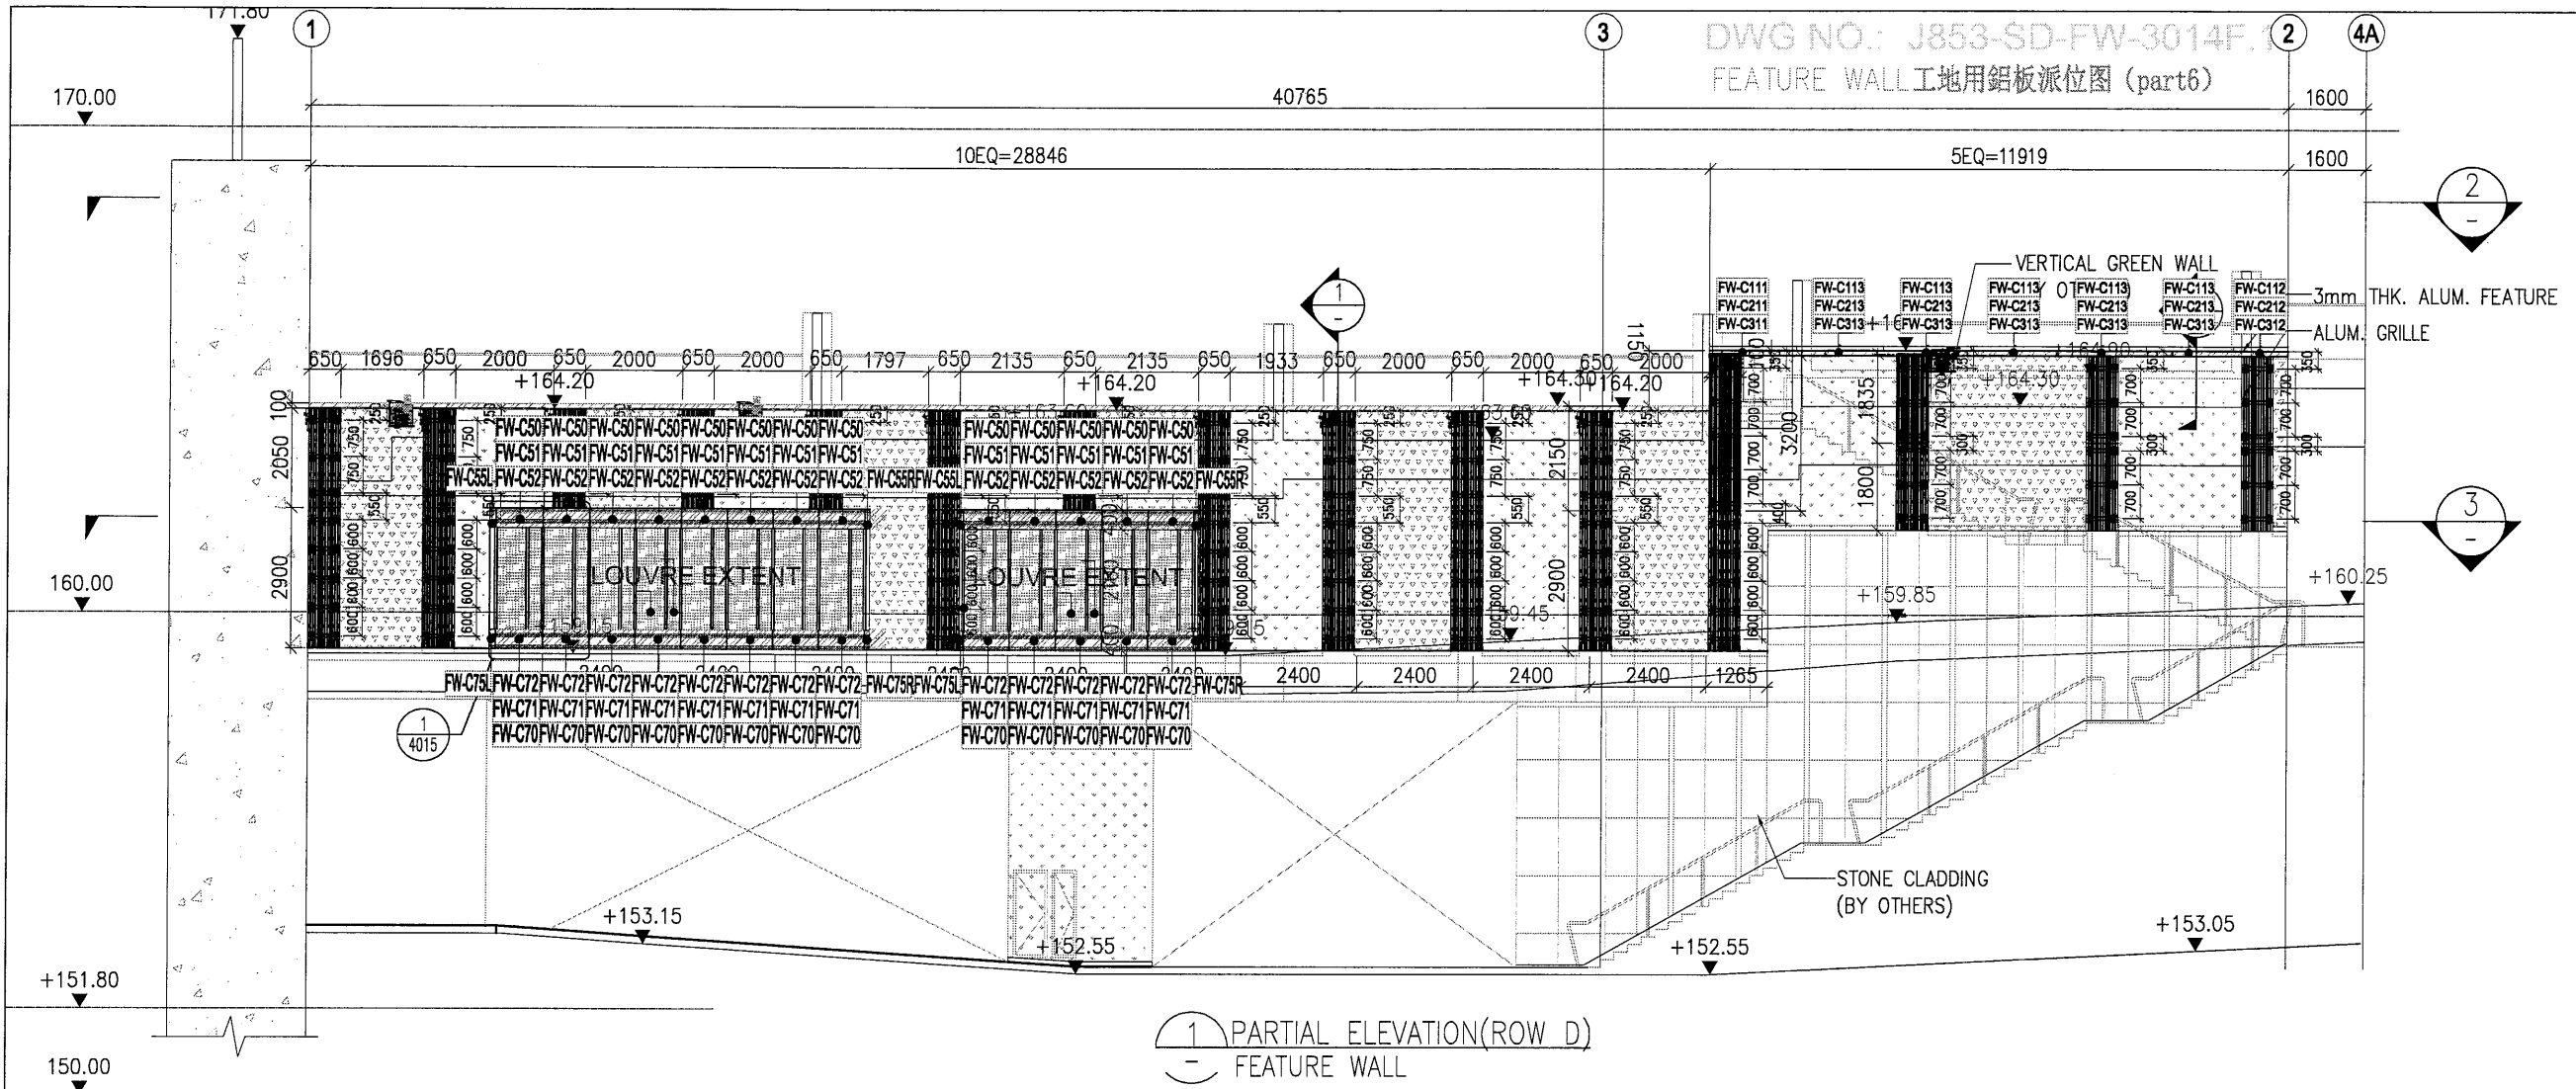

1 PARTIAL ELEVATION (ROW D)
 - FEATURE WALL

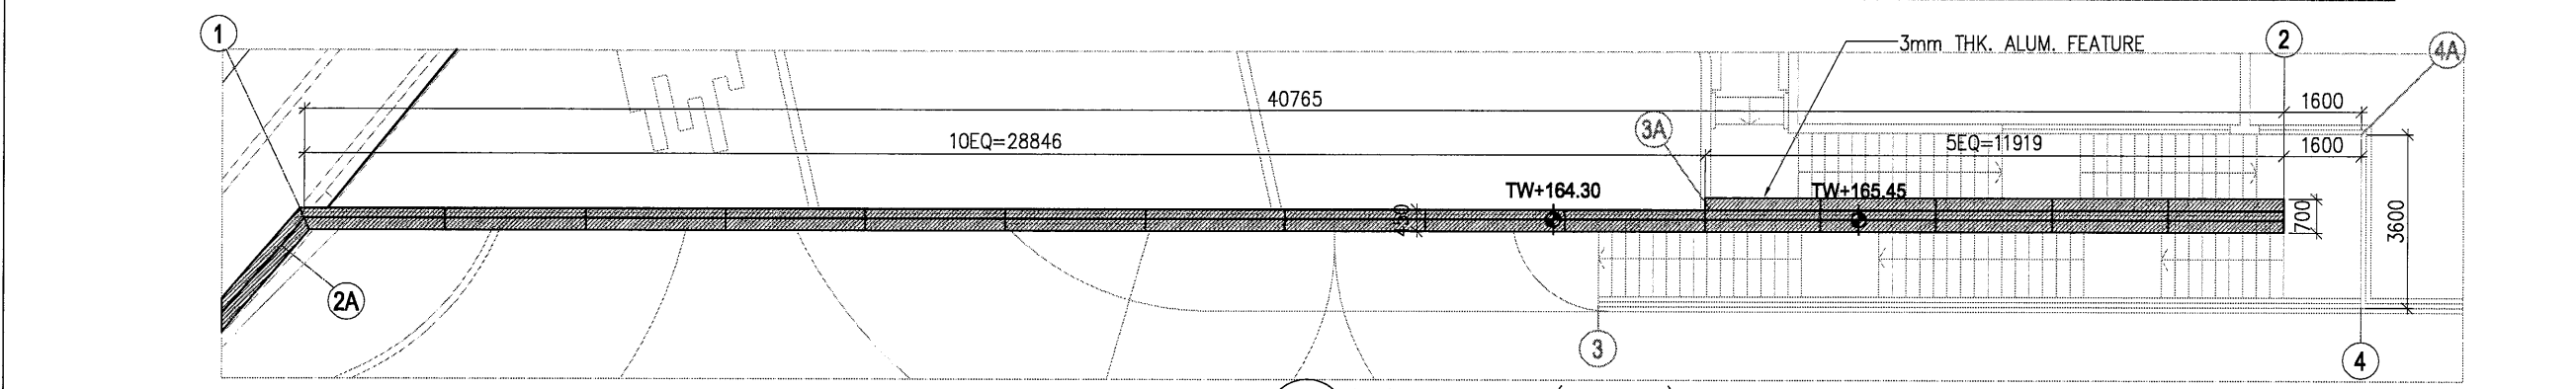


2 PARTIAL PLAN (ROW D)
 - FEATURE WALL

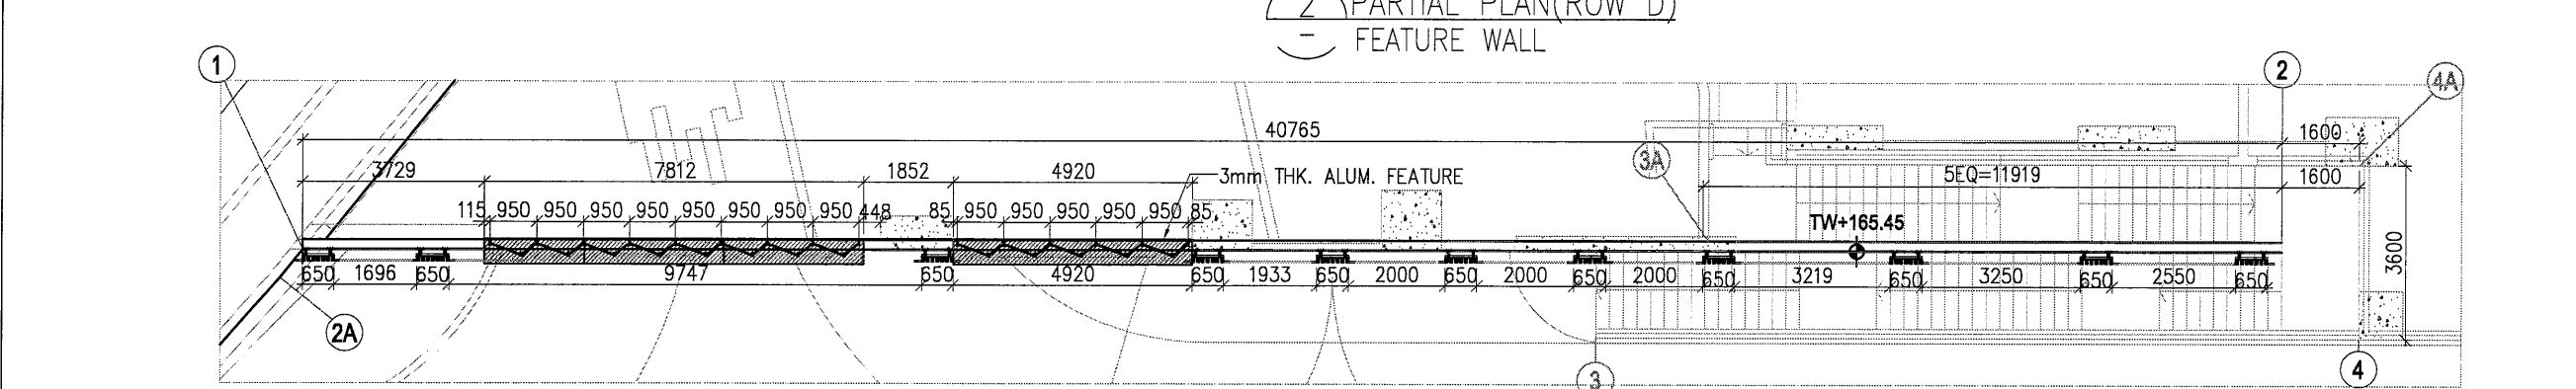

3 PARTIAL PLAN (ROW D)
 - FEATURE WALL

- LEGEND:
- ALUM. GRILLE
 - 3mm THK. ALUM. CLADDING
 - G1: 6mm+1.52PVB+6mm THK. LAMINATED TEMPERED GLASS WITH SILK PAINTING

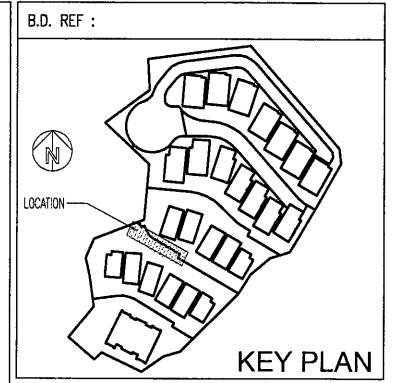

CLIENT : SHIMAO GROUP HOLDINGS LIMITED

ARCHITECT : WONG TUNG & PARTNERS LIMITED ARCHITECTS & PLANNERS

MAIN CONTRACTOR : 協興建築有限公司 HIP HING CONSTRUCTION CO LTD

STRUCTURAL ENGINEER : C M WONG & ASSOCIATES LTD 黃志明建築工程師有限公司

FACADE CONSULTANT : MEINHARDT

NOTE :

1. ALL DIMENSIONS ARE IN mm.
2. ALL ELEVATIONS ARE VIEWED FROM OUTSIDE.
3. ALL DIMENSIONS TO BE VERIFIED ON SITE BEFORE FABRICATION.

LEGEND :

- DETAIL MARK NO.
- REFER SHEET NO.
- 1. F.F.L. --- FINISHED FLOOR LEVEL
- 2. S.F.L. --- STRUCTURAL FLOOR LEVEL
- 3. (R) --- REVERSED DETAIL

NO.	DATE	REVISED	BY
JOB NO. : J-853			
PROJECT : PROPOSED RESIDENTIAL DEVELOPMENT AT N.K.I.L. 6542 YIN PING ROAD KOWLOON			
TITLE : PARTIAL ELEVATION & PLAN OF FEATURE WALL (PHASE 2)			
DATE : 30-Apr-24		SCALE : 1:150 (A3)	
DRAWN BY : LHR		CHECKED BY :	
美特鋁質有限公司 MIDI ALUMINIUM FABRICATOR LTD. Units 6-8, Sunray Industrial Centre, 1/F 610 Cha Kwo Ling Road, Kowloon Tel: 23489211-4 Fax: (852) 2727666			
DWG NO. : J853-SD-FW-3014			REV. : D

B.D. REF :

KEY PLAN

CLIENT :
SHIMAO GROUP HOLDINGS LIMITED

ARCHITECT :
WONG TUNG & PARTNERS LIMITED ARCHITECTS & PLANNERS

MAIN CONTRACTOR :
協興建築有限公司 HIP HING CONSTRUCTION CO LTD

STRUCTURAL ENGINEER :
CMA C M WONG & ASSOCIATES LTD 黃志明建築工程師有限公司

FACADE CONSULTANT :
MEINHARDT

NOTE :
1. ALL DIMENSIONS ARE IN mm.
2. ALL ELEVATIONS ARE VIEWED FROM OUTSIDE.
3. ALL DIMENSIONS TO BE VERIFIED ON SITE BEFORE FABRICATION.

LEGEND :
 (X1) --- DETAIL MARK NO.
 (X001) --- REFER SHEET NO.
 1. F.F.L. --- FINISHED FLOOR LEVEL
 2. S.F.L. --- STRUCTURAL FLOOR LEVEL
 3. (R) --- REVERSED DETAIL

NO.	DATE	REVISED	BY

JOB NO. : J-853
PROJECT : PROPOSED RESIDENTIAL DEVELOPMENT AT N.K.I.L. 6542 YIN PING ROAD KOWLOON


TITLE : PARTIAL ELEVATION & PLAN OF FEATURE WALL (PHASE 2)

DATE : 30-Apr-24 SCALE : 1:150 (A3)


DRAWN BY : LHR CHECKED BY :

美特鋁質有限公司
MIDI ALUMINIUM FABRICATOR LTD.
Units 6-8, Sunray Industrial Centre, 1/F
610 Cha Kwa Ling Road, Kowloon
Tel: 23489211-4 Fax: (852) 2727666


DWG NO. : J853-SD-FW-3016 REV. : D

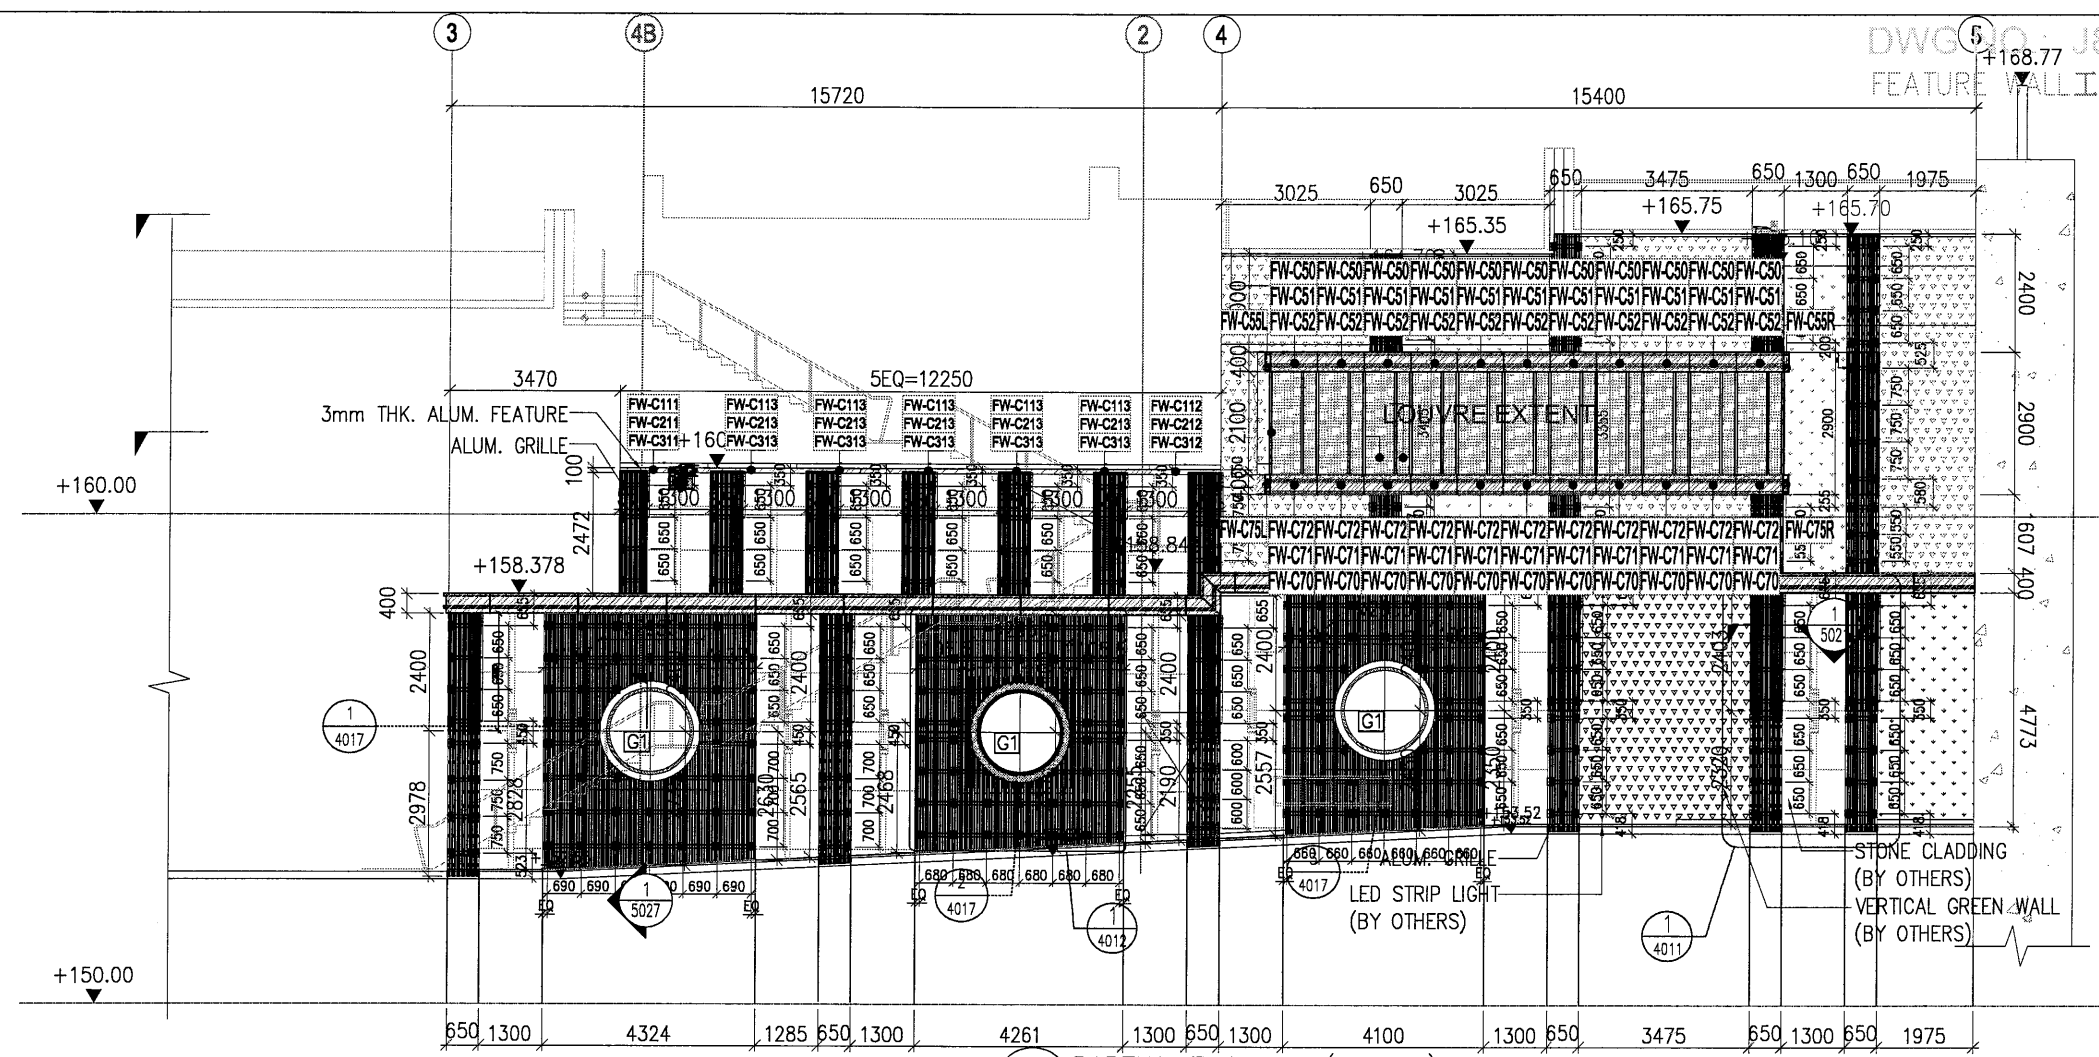

1 PARTIAL ELEVATION (ROW D)
- FEATURE WALL

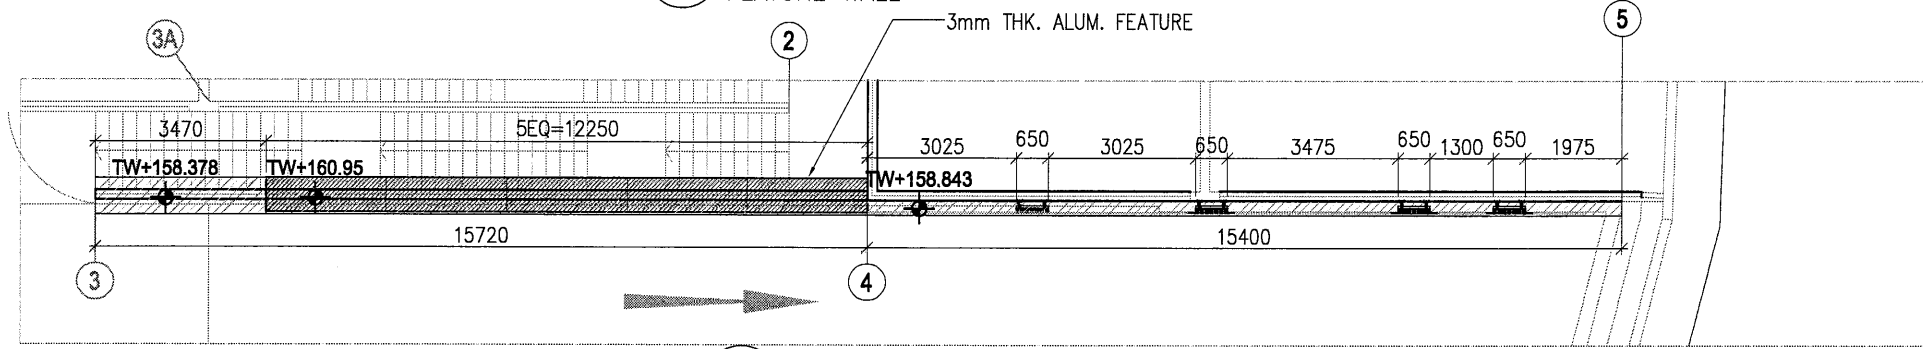

2 PARTIAL PLAN (ROW D)
- FEATURE WALL

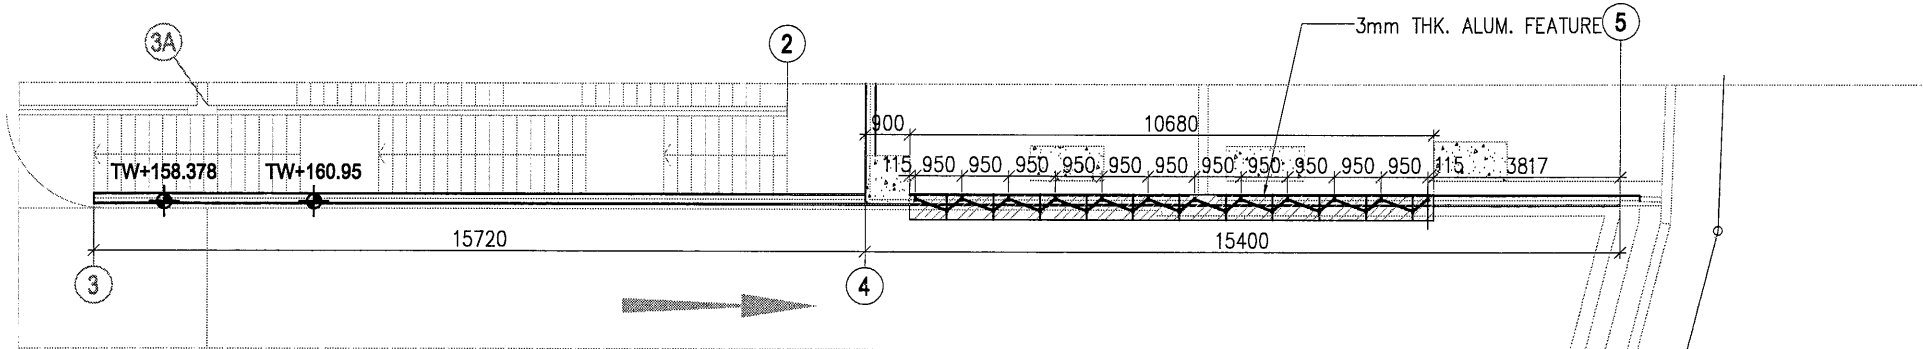


3 PARTIAL PLAN (ROW D)
- FEATURE WALL

LEGEND:
 ALUM. GRILLE
 3mm THK. ALUM. CLADDING
 G1: 6mm+1.52PVB+6mm THK. LAMINATED TEMPERED GLASS WITH SILK PAINTING

DWG NO.: J853-SD-FW-3024F.1

FEATURE WALL 工地用鋁板派位圖 (part6)

B.D. REF :

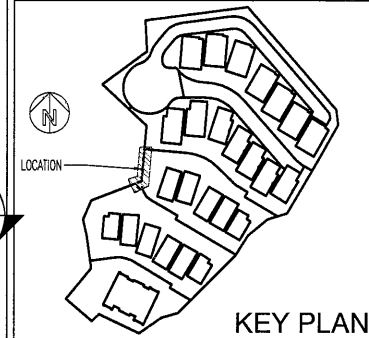

CLIENT :

SHIMAO GROUP HOLDINGS LIMITED

ARCHITECT : WONG TUNG & PARTNERS LIMITED ARCHITECTS & PLANNERS



MAIN CONTRACTOR :

協興建築有限公司
HIP HING CONSTRUCTION CO LTD

STRUCTURAL ENGINEER :

CMA C M WONG & ASSOCIATES LTD
黃志明建築工程師有限公司

FAÇADE CONSULTANT:



NOTE :

1. ALL DIMENSIONS ARE IN mm.
2. ALL ELEVATIONS ARE VIEWED FROM OUTSIDE.
3. ALL DIMENSIONS TO BE VERIFIED ON SITE BEFORE FABRICATION.

LEGEND :

- X1 --- DETAIL MARK NO.
- X001 --- REFER SHEET NO.

1. F.F.L. --- FINISHED FLOOR LEVEL
2. S.F.L. --- STRUCTURAL FLOOR LEVEL
3. (R) --- REVERSED DETAIL

NO.	DATE	REVISED	BY

JOB NO. : J-853

PROJECT : PROPOSED RESIDENTIAL DEVELOPMENT AT N.K.I.L. 6542 YIN PING ROAD KOWLOON


TITLE : PARTIAL ELEVATION & PLAN OF FEATURE WALL (PHASE 2)

DATE : 30-Apr-24 SCALE : 1:150 (A3)


DRAWN BY : LHR CHECKED BY :

英特鋁質有限公司
MIDI ALUMINIUM FABRICATOR LTD.
Units 6-8, Sunray Industrial Centre, 1/F
610 Cha Kwa Ling Road, Kowloon
Tel:23489211-4 Fax:(852)27727666

DWG NO. : J853-SD-FW-3024 REV. : A

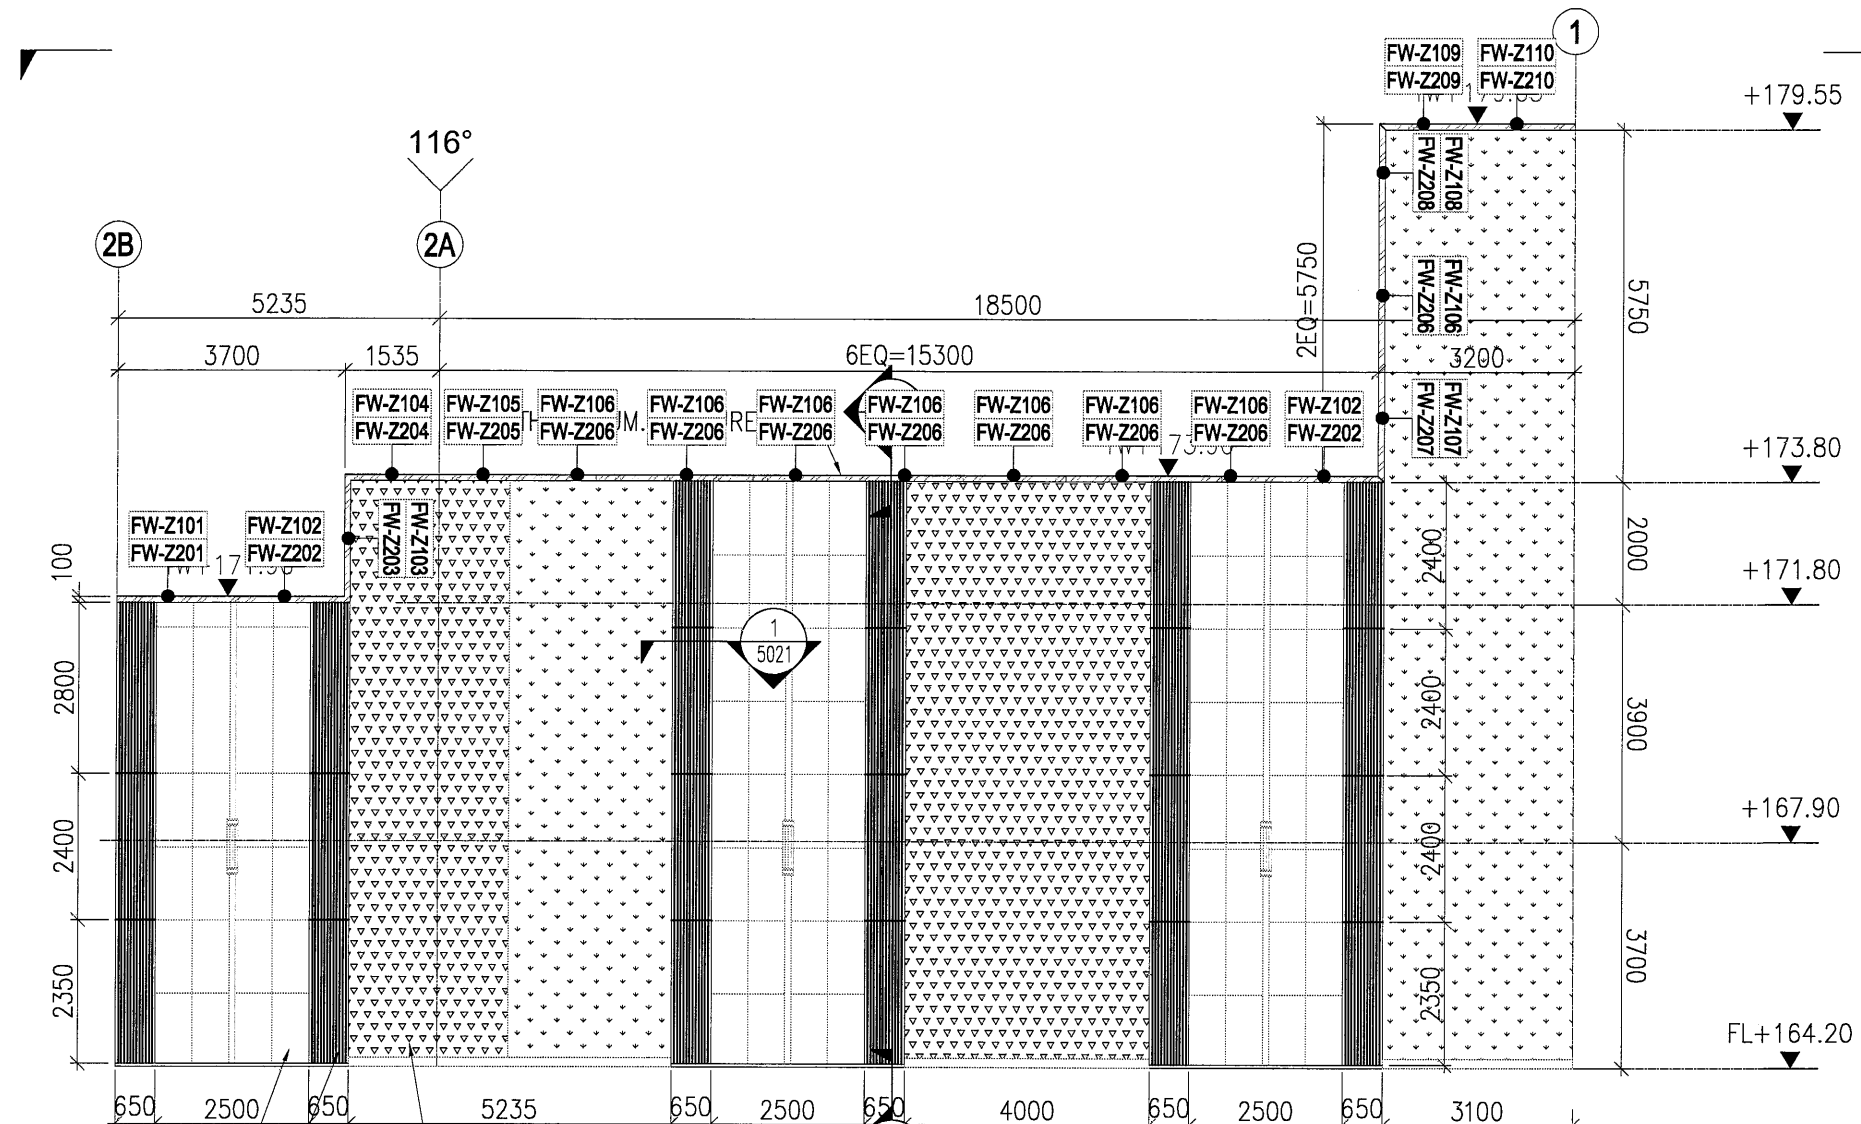

STONE CLADDING (BY OTHERS)
ALUM. GRILLE
VERTICAL GREEN WALL (BY OTHERS)
1 PARTIAL ELEVATION (ROW C)
- FEATURE WALL

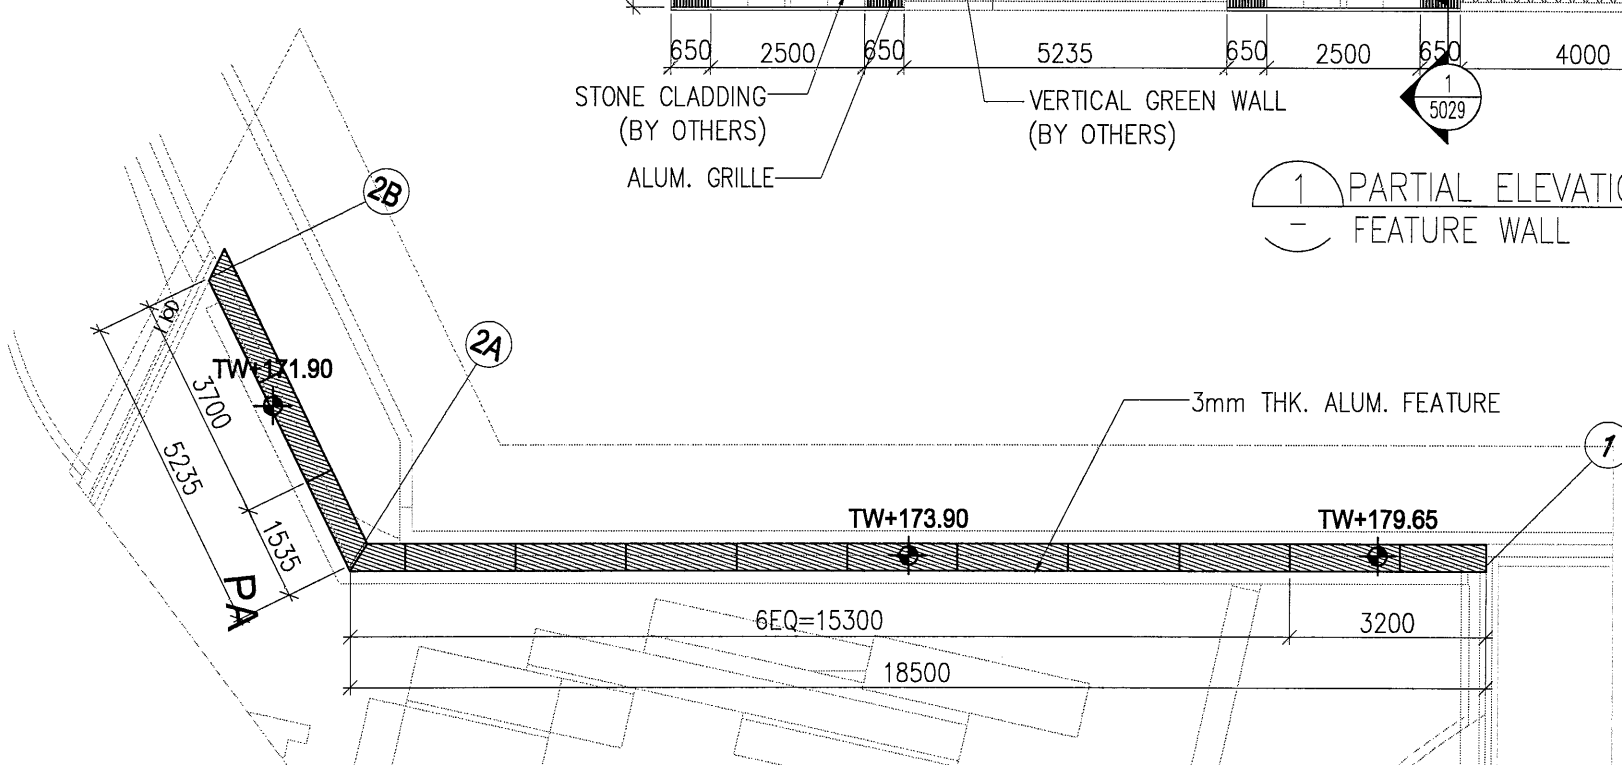

2 PARTIAL PLAN (ROW C)
- FEATURE WALL

