



工程指示 / 要求簡箋 ENGINEER INSTRUCTIONS (E.I.)

工程指示編號:	EI- 8199	修改版本:	-
	HK- 1509		
工程編號:	J 853	工程名稱:	延坪道 (第2期)
收件人:	生統	發件人:	Jingo
工程項目:	Feature wall 飾線 廠用鋁板加工圖	日期:	15/8/2024

低位 Part 3

<input type="checkbox"/> 原合約工程包	<input type="checkbox"/> 原合約工程加 / 減賬 QT-	<input type="checkbox"/> 新工程報價 QT-
---------------------------------	--	------------------------------------

信件批核號碼/圖紙參考編號:	批核模具圖紙編號:
客戶指示附件:	管理內部批簽署:

<input type="checkbox"/> 初步鋁料 B.M.	<input type="checkbox"/> 加工拆圖, 然後生產	<input type="checkbox"/> 尺寸表
<input type="checkbox"/> 正式鋁料 B.M.	<input type="checkbox"/> 技術上資料/指示	<input type="checkbox"/> 報價
<input type="checkbox"/> 配件 B.M.	<input type="checkbox"/> 樣辦或貨品說明書	<input type="checkbox"/> 分判合約
<input type="checkbox"/> 其他:		

內容: 低位鋁板加工圖

完成上列要求日期: 28/8/2024

國內

<input type="checkbox"/> 生產技術總監	<input type="checkbox"/> 連附件	<input type="checkbox"/> 技術部	<input type="checkbox"/> 連附件	<input type="checkbox"/> 生產部	<input type="checkbox"/> 連附件
<input type="checkbox"/> 採購部	<input type="checkbox"/> 連附件	<input checked="" type="checkbox"/> 生產統籌部	<input checked="" type="checkbox"/> 連附件	<input type="checkbox"/> 報關組	<input type="checkbox"/> 連附件
<input type="checkbox"/> 質檢部	<input type="checkbox"/> 連附件	<input type="checkbox"/> 會計部	<input type="checkbox"/> 連附件	<input type="checkbox"/> 機械設計部	<input type="checkbox"/> 連附件
<input type="checkbox"/> 香港辦	<input type="checkbox"/> 連附件	<input type="checkbox"/> 其他:			

香港

<input type="checkbox"/> 行政部	<input type="checkbox"/> 連附件	<input type="checkbox"/> 會計部	<input type="checkbox"/> 連附件	<input type="checkbox"/> 統籌部	<input type="checkbox"/> 連附件	<input type="checkbox"/> 工程部	<input type="checkbox"/> 連附件
<input type="checkbox"/> 採購部	<input type="checkbox"/> 連附件	<input type="checkbox"/> QS部	<input type="checkbox"/> 連附件	<input type="checkbox"/> 地盤管理	<input type="checkbox"/> 連附件	<input type="checkbox"/> 維修部	<input type="checkbox"/> 連附件

*發件人簽署:	*組別成員批核簽署:
傳遞編號:	項目經理簽署:

 <b>美特鋁質</b> 有限公司 MIDI Aluminium Fabricator Ltd.		工程號:	J-853	計算:	mi ng			日期:	2024.08.13		送呈:	JOE		
		地盤名稱:	廷坪路	核對:				日期:			副本:			
<b>厂用鋁板B.M表</b>		項目類別:	特征牆(2区)	批准:				日期:						
BM編號:		修改版次:	A/C Code :						總V.F.:	388.772		總重量:	3079.61	
序號	修改內容	鋁板圖號	鋁板名稱	顏色	實用	後備	總數	總重量	單件展開面積	總展開面積	單件V.F.	總V.F.	圖紙編號	
									平方米		平方米			
1		P2-AP-H06	3mm厚鋁板	EC-DG-D334232-ZD1 (SS-01)	1	0	1	16.767	2.062	2.062	2.062	2.062		
2		P2-AP-H07	3mm厚鋁板	EC-DG-D334232-ZD1 (SS-01)	1	0	1	15.180	1.867	1.867	1.867	1.867		
3		P2-AP-H08	3mm厚鋁板	EC-DG-D334232-ZD1 (SS-01)	1	0	1	13.803	1.698	1.698	1.698	1.698		
4		P2-AP-H09	3mm厚鋁板	EC-DG-D334232-ZD1 (SS-01)	1	0	1	7.375	0.907	0.907	0.907	0.907		
5		P2-AP-H10	3mm厚鋁板	EC-DG-D334232-ZD1 (SS-01)	1	0	1	5.668	0.697	0.697	0.697	0.697		
6		P2-AP-H11	3mm厚鋁板	EC-DG-D334232-ZD1 (SS-01)	1	0	1	8.637	1.062	1.062	1.062	1.062		
7		P2-AP-H12	3mm厚鋁板	EC-DG-D334232-ZD1 (SS-01)	1	0	1	7.287	0.896	0.896	0.896	0.896		
8		P2-AP-H13	3mm厚鋁板	EC-DG-D334232-ZD1 (SS-01)	1	0	1	5.934	0.730	0.730	0.730	0.730		
9		P2-AP-H14	3mm厚鋁板	EC-DG-D334232-ZD1 (SS-01)	1	0	1	17.209	2.117	2.117	2.117	2.117		
10		P2-AP-H15	3mm厚鋁板	EC-DG-D334232-ZD1 (SS-01)	1	0	1	15.722	1.934	1.934	1.934	1.934		
11		P2-AP-H16	3mm厚鋁板	EC-DG-D334232-ZD1 (SS-01)	1	0	1	14.236	1.751	1.751	1.751	1.751		
12		P2-AP-H17	3mm厚鋁板	EC-DG-D334232-ZD1 (SS-01)	1	0	1	12.750	1.568	1.568	1.568	1.568		
13		P2-AP-H18	3mm厚鋁板	EC-DG-D334232-ZD1 (SS-01)	1	0	1	11.264	1.385	1.385	1.385	1.385		
14		P2-AP-H19	3mm厚鋁板	EC-DG-D334232-ZD1 (SS-01)	1	0	1	9.778	1.203	1.203	1.203	1.203		
15		P2-AP-H20	3mm厚鋁板	EC-DG-D334232-ZD1 (SS-01)	1	0	1	8.292	1.020	1.020	1.020	1.020		
16		FKP-EF-M104A	2mm厚鋁板	EC-DG-D334232-ZD1 (SS-01)	62	0	62	3.495	0.010	0.645	0.010	0.645		
17		FKP-EF-M104	2mm厚鋁板	EC-DG-D334232-ZD1 (SS-01)	3010	0	3010	163.142	0.010	30.100	0.010	30.100		
18		P2-AP-EF101	2mm厚鋁板	鉻化	200	0	200	2.168	0.002	0.400	0.000	0.000		
19		P2-AP-EF102A	3mm厚鋁板	EC-DG-D334232-ZD1 (SS-01)	1	0	1	12.670	1.558	1.558	1.558	1.558		
20		P2-AP-EF102B	3mm厚鋁板	EC-DG-D334232-ZD1 (SS-01)	1	0	1	8.475	1.042	1.042	1.042	1.042		
21		P2-AP-EF103	3mm厚鋁板	EC-DG-D334232-ZD1 (SS-01)	1	0	1	12.756	1.569	1.569	1.569	1.569		
22		P2-AP-EF104A	3mm厚鋁板	EC-DG-D334232-ZD1 (SS-01)	2	0	2	34.667	2.132	4.264	2.132	4.264		
23		P2-AP-EF104B	3mm厚鋁板	EC-DG-D334232-ZD1 (SS-01)	1	0	1	3.743	0.460	0.460	0.460	0.460		

 <b>美特鋁質</b> 有限公司 MIDI Aluminium Fabricator Ltd.		工程號:	J-853	計算:	mi ng			日期:	2024.08.13		送呈:	JOE	
		地盤名稱:	廷坪路	核對:				日期:			副本:		
<b>厂用鋁板B. M 表</b>		項目類別:	特征牆(2区)	批准:				日期:					
BM編號:		修改版次:	A/C Code :			總V.F.:			388.772		總重量:	3079.61	
序號	修改內容	鋁板圖號	鋁板名稱	顏色	實用	後備	總數	總重量	單件展開面積	總展開面積	單件V.F.	總V.F.	圖紙編號
									平方米		平方米		
24		P2-AP-EF105A	3mm厚鋁板	EC-DG-D334232-ZD1 (SS-01)	2	0	2	12.431	0.765	1.529	0.765	1.529	
25		P2-AP-EF105B	3mm厚鋁板	EC-DG-D334232-ZD1 (SS-01)	1	0	1	13.877	1.707	1.707	1.707	1.707	
26		P2-AP-EF106	3mm厚鋁板	EC-DG-D334232-ZD1 (SS-01)	1	0	1	20.879	2.568	2.568	2.568	2.568	
27		P2-AP-EF107	3mm厚鋁板	EC-DG-D334232-ZD1 (SS-01)	1	0	1	15.068	1.853	1.853	1.853	1.853	
28		P2-AP-EF109	3mm厚鋁板	EC-DG-D334232-ZD1 (SS-01)	1	0	1	7.082	0.871	0.871	0.871	0.871	
29		P2-AP-EF110	3mm厚鋁板	EC-DG-D334232-ZD1 (SS-01)	1	0	1	14.936	1.837	1.837	1.837	1.837	
30		P2-AP-EF111	3mm厚鋁板	EC-DG-D334232-ZD1 (SS-01)	1	0	1	12.766	1.570	1.570	1.570	1.570	
31		P2-AP-EF112	3mm厚鋁板	EC-DG-D334232-ZD1 (SS-01)	1	0	1	13.628	1.676	1.676	1.676	1.676	
32		P2-AP-EF113	3mm厚鋁板	EC-DG-D334232-ZD1 (SS-01)	1	0	1	11.995	1.475	1.475	1.475	1.475	
33		P2-AP-EF114	3mm厚鋁板	EC-DG-D334232-ZD1 (SS-01)	1	0	1	13.707	1.686	1.686	1.686	1.686	
34		P2-AP-EF115	3mm厚鋁板	EC-DG-D334232-ZD1 (SS-01)	1	0	1	16.132	1.984	1.984	1.984	1.984	
35		P2-AP-EF116	3mm厚鋁板	EC-DG-D334232-ZD1 (SS-01)	1	0	1	13.532	1.664	1.664	1.664	1.664	
36		P2-AP-EF117	3mm厚鋁板	EC-DG-D334232-ZD1 (SS-01)	1	0	1	15.398	1.894	1.894	1.894	1.894	
37		P2-AP-EF118	3mm厚鋁板	EC-DG-D334232-ZD1 (SS-01)	1	0	1	15.574	1.916	1.916	1.916	1.916	
38		P2-AP-EF119	3mm厚鋁板	EC-DG-D334232-ZD1 (SS-01)	1	0	1	12.181	1.498	1.498	1.498	1.498	
39		P2-AP-EF120	3mm厚鋁板	EC-DG-D334232-ZD1 (SS-01)	1	0	1	11.772	1.448	1.448	1.448	1.448	
40		P2-AP-EF121	3mm厚鋁板	EC-DG-D334232-ZD1 (SS-01)	1	0	1	11.097	1.365	1.365	1.365	1.365	
41		P2-AP-EF122	3mm厚鋁板	EC-DG-D334232-ZD1 (SS-01)	1	0	1	10.687	1.315	1.315	1.315	1.315	
42		P2-AP-EF123	3mm厚鋁板	EC-DG-D334232-ZD1 (SS-01)	1	0	1	15.754	1.938	1.938	1.938	1.938	
43		P2-AP-EF124	3mm厚鋁板	EC-DG-D334232-ZD1 (SS-01)	1	0	1	12.782	1.572	1.572	1.572	1.572	
44		P2-AP-EF125	3mm厚鋁板	EC-DG-D334232-ZD1 (SS-01)	1	0	1	15.430	1.898	1.898	1.898	1.898	
45		P2-AP-EF126	3mm厚鋁板	EC-DG-D334232-ZD1 (SS-01)	1	0	1	10.996	1.352	1.352	1.352	1.352	
46		P2-AP-EF127	3mm厚鋁板	EC-DG-D334232-ZD1 (SS-01)	1	0	1	10.310	1.268	1.268	1.268	1.268	

 <b>美特鋁質</b> 有限公司 MIDI Aluminium Fabricator Ltd.		工程號:	J-853	計算:	mi ng			日期:	2024.08.13		送呈:	JOE		
		地盤名稱:	廷坪路	核對:				日期:			副本:			
<b>厂用鋁板B.M表</b>		項目類別:	特征牆(2区)	批准:				日期:						
BM編號:		修改版次:	A/C Code :						總V.F.:	388.772		總重量:	3079.61	
序號	修改內容	鋁板圖號	鋁板名稱	顏色	實用	後備	總數	總重量	單件展開面積	總展開面積	單件V.F.	總V.F.	圖紙編號	
									平方米		平方米			
47		P2-AP-EF128	3mm厚鋁板	EC-DG-D334232-ZD1 (SS-01)	1	0	1	6.168	0.759	0.759	0.759	0.759		
48		P2-AP-EF129	3mm厚鋁板	EC-DG-D334232-ZD1 (SS-01)	1	0	1	5.386	0.663	0.663	0.663	0.663		
49		P2-AP-EF130	3mm厚鋁板	EC-DG-D334232-ZD1 (SS-01)	1	0	1	4.610	0.567	0.567	0.567	0.567		
50		P2-AP-EF131	3mm厚鋁板	EC-DG-D334232-ZD1 (SS-01)	1	0	1	11.549	1.420	1.420	1.420	1.420		
51		P2-AP-EF132	3mm厚鋁板	EC-DG-D334232-ZD1 (SS-01)	1	0	1	6.529	0.803	0.803	0.803	0.803		
52		P2-AP-EF133	3mm厚鋁板	EC-DG-D334232-ZD1 (SS-01)	1	0	1	15.675	1.928	1.928	1.928	1.928		
53		P2-AP-EF134	3mm厚鋁板	EC-DG-D334232-ZD1 (SS-01)	1	0	1	10.629	1.307	1.307	1.307	1.307		
54		P2-AP-EF150	3mm厚鋁板	EC-DG-D334232-ZD1 (SS-01)	1	0	1	15.360	1.889	1.889	1.889	1.889		
55		P2-AP-EF151	3mm厚鋁板	EC-DG-D334232-ZD1 (SS-01)	1	0	1	15.360	1.889	1.889	1.889	1.889		
56		P2-AP-EF152	3mm厚鋁板	EC-DG-D334232-ZD1 (SS-01)	1	0	1	16.742	2.059	2.059	2.059	2.059		
57		P2-AP-EF153	3mm厚鋁板	EC-DG-D334232-ZD1 (SS-01)	1	0	1	16.742	2.059	2.059	2.059	2.059		
58		P2-AP-EF154	3mm厚鋁板	EC-DG-D334232-ZD1 (SS-01)	1	0	1	15.691	1.930	1.930	1.930	1.930		
59		P2-AP-EF155	3mm厚鋁板	EC-DG-D334232-ZD1 (SS-01)	1	0	1	15.691	1.930	1.930	1.930	1.930		
60		P2-AP-EF156	3mm厚鋁板	EC-DG-D334232-ZD1 (SS-01)	1	0	1	22.738	2.797	2.797	2.797	2.797		
61		P2-AP-EF157	3mm厚鋁板	EC-DG-D334232-ZD1 (SS-01)	1	0	1	22.738	2.797	2.797	2.797	2.797		
62		P2-AP-EF158	3mm厚鋁板	EC-DG-D334232-ZD1 (SS-01)	1	0	1	15.652	1.925	1.925	1.925	1.925		
63		P2-AP-EF159	3mm厚鋁板	EC-DG-D334232-ZD1 (SS-01)	1	0	1	15.652	1.925	1.925	1.925	1.925		
64		P2-AP-EF160	3mm厚鋁板	EC-DG-D334232-ZD1 (SS-01)	1	0	1	22.682	2.790	2.790	2.790	2.790		
65		P2-AP-EF161	3mm厚鋁板	EC-DG-D334232-ZD1 (SS-01)	1	0	1	22.682	2.790	2.790	2.790	2.790		
66		P2-AP-EF162	3mm厚鋁板	EC-DG-D334232-ZD1 (SS-01)	2	0	2	54.314	3.340	6.681	3.340	6.681		
67		P2-AP-EF163	3mm厚鋁板	EC-DG-D334232-ZD1 (SS-01)	2	0	2	54.314	3.340	6.681	3.340	6.681		
68		P2-AP-EF164	3mm厚鋁板	EC-DG-D334232-ZD1 (SS-01)	2	0	2	56.707	3.488	6.975	3.488	6.975		
69		P2-AP-EF165	3mm厚鋁板	EC-DG-D334232-ZD1 (SS-01)	2	0	2	56.707	3.488	6.975	3.488	6.975		

 <b>美特鋁質</b> 有限公司 MIDI Aluminium Fabricator Ltd.		工程號:	J-853	計算:	mi ng			日期:	2024.08.13		送呈:	JOE	
		地盤名稱:	廷坪路	核對:				日期:			副本:		
<b>厂用鋁板B. M 表</b>		項目類別:	特征牆(2区)	批准:				日期:					
BM編號:		修改版次:	A/C Code :			總V.F.:			388.772		總重量:	3079.61	
序號	修改內容	鋁板圖號	鋁板名稱	顏色	實用	後備	總數	總重量	單件展開面積	總展開面積	單件V.F.	總V.F.	圖紙編號
									平方米		平方米		
70		P2-AP-EF166	3mm厚鋁板	EC-DG-D334232-ZD1 (SS-01)	1	0	1	20.129	2.476	2.476	2.476	2.476	
71		P2-AP-EF167	3mm厚鋁板	EC-DG-D334232-ZD1 (SS-01)	1	0	1	21.073	2.592	2.592	2.592	2.592	
72		P2-AP-EF168	3mm厚鋁板	EC-DG-D334232-ZD1 (SS-01)	1	0	1	21.941	2.699	2.699	2.699	2.699	
73		P2-AP-EF169	3mm厚鋁板	EC-DG-D334232-ZD1 (SS-01)	1	0	1	22.970	2.825	2.825	2.825	2.825	
74		P2-AP-EF170	3mm厚鋁板	EC-DG-D334232-ZD1 (SS-01)	1	0	1	20.538	2.526	2.526	2.526	2.526	
75		P2-AP-EF171	3mm厚鋁板	EC-DG-D334232-ZD1 (SS-01)	1	0	1	21.521	2.647	2.647	2.647	2.647	
76		P2-AP-EF172	3mm厚鋁板	EC-DG-D334232-ZD1 (SS-01)	1	0	1	29.758	3.660	3.660	3.660	3.660	
77		P2-AP-EF173	3mm厚鋁板	EC-DG-D334232-ZD1 (SS-01)	1	0	1	31.183	3.836	3.836	3.836	3.836	
78		P2-AP-EF174	3mm厚鋁板	EC-DG-D334232-ZD1 (SS-01)	2	0	2	40.687	2.502	5.005	2.502	5.005	
79		P2-AP-EF175	3mm厚鋁板	EC-DG-D334232-ZD1 (SS-01)	2	0	2	42.614	2.621	5.242	2.621	5.242	
80		P2-AP-EF176	3mm厚鋁板	EC-DG-D334232-ZD1 (SS-01)	2	0	2	42.479	2.613	5.225	2.613	5.225	
81		P2-AP-EF177	3mm厚鋁板	EC-DG-D334232-ZD1 (SS-01)	2	0	2	44.491	2.736	5.473	2.736	5.473	
82		P2-AP-EF180	3mm厚鋁板	EC-DG-D334232-ZD1 (SS-01)	1	0	1	27.507	3.383	3.383	3.383	3.383	
83		P2-AP-EF181	3mm厚鋁板	EC-DG-D334232-ZD1 (SS-01)	1	0	1	27.507	3.383	3.383	3.383	3.383	
84		P2-AP-EF182	3mm厚鋁板	EC-DG-D334232-ZD1 (SS-01)	1	0	1	31.166	3.833	3.833	3.833	3.833	
85		P2-AP-EF183	3mm厚鋁板	EC-DG-D334232-ZD1 (SS-01)	1	0	1	29.133	3.583	3.583	3.583	3.583	
86		P2-AP-EF184	3mm厚鋁板	EC-DG-D334232-ZD1 (SS-01)	1	0	1	20.596	2.533	2.533	2.533	2.533	
87		P2-AP-EF185	3mm厚鋁板	EC-DG-D334232-ZD1 (SS-01)	1	0	1	21.589	2.656	2.656	2.656	2.656	
88		P2-AP-EF186	3mm厚鋁板	EC-DG-D334232-ZD1 (SS-01)	1	0	1	22.730	2.796	2.796	2.796	2.796	
89		P2-AP-EF187	3mm厚鋁板	EC-DG-D334232-ZD1 (SS-01)	1	0	1	23.352	2.872	2.872	2.872	2.872	
90		P2-AP-EF188	3mm厚鋁板	EC-DG-D334232-ZD1 (SS-01)	1	0	1	19.506	2.399	2.399	2.399	2.399	
91		P2-AP-EF189	3mm厚鋁板	EC-DG-D334232-ZD1 (SS-01)	1	0	1	19.506	2.399	2.399	2.399	2.399	
92		P2-AP-EF190	3mm厚鋁板	EC-DG-D334232-ZD1 (SS-01)	1	0	1	23.510	2.892	2.892	2.892	2.892	

 <b>美特鋁質</b> 有限公司 MIDI Aluminium Fabricator Ltd.		工程號:	J-853	計算:	mi ng			日期:	2024.08.13		送呈:	JOE		
		地盤名稱:	廷坪路	核對:				日期:			副本:			
<b>厂用鋁板B.M表</b>		項目類別:	特征牆(2区)	批准:				日期:						
BM編號:		修改版次:	A/C Code :						總V.F.:	388.772		總重量:	3079.61	
序號	修改內容	鋁板圖號	鋁板名稱	顏色	實用	後備	總數	總重量	單件展開面積	總展開面積	單件V.F.	總V.F.	圖紙編號	
									平方米		平方米			
93		P2-AP-EF191	3mm厚鋁板	EC-DG-D334232-ZD1 (SS-01)	1	0	1	21.828	2.685	2.685	2.685	2.685		
94		P2-AP-EF192	3mm厚鋁板	EC-DG-D334232-ZD1 (SS-01)	1	0	1	19.467	2.395	2.395	2.395	2.395		
95		P2-AP-EF193	3mm厚鋁板	EC-DG-D334232-ZD1 (SS-01)	1	0	1	19.467	2.395	2.395	2.395	2.395		
96		P2-AP-EF194	3mm厚鋁板	EC-DG-D334232-ZD1 (SS-01)	1	0	1	23.142	2.847	2.847	2.847	2.847		
97		P2-AP-EF195	3mm厚鋁板	EC-DG-D334232-ZD1 (SS-01)	1	0	1	22.105	2.719	2.719	2.719	2.719		
98		P2-AP-EF196	3mm厚鋁板	EC-DG-D334232-ZD1 (SS-01)	1	0	1	22.387	2.754	2.754	2.754	2.754		
99		P2-AP-EF197	3mm厚鋁板	EC-DG-D334232-ZD1 (SS-01)	1	0	1	21.414	2.634	2.634	2.634	2.634		
100		P2-AP-EF198	3mm厚鋁板	EC-DG-D334232-ZD1 (SS-01)	1	0	1	26.244	3.228	3.228	3.228	3.228		
101		P2-AP-EF199	3mm厚鋁板	EC-DG-D334232-ZD1 (SS-01)	1	0	1	24.696	3.038	3.038	3.038	3.038		
102		P2-AP-EF200	3mm厚鋁板	EC-DG-D334232-ZD1 (SS-01)	1	0	1	19.681	2.421	2.421	2.421	2.421		
103		P2-AP-EF201	3mm厚鋁板	EC-DG-D334232-ZD1 (SS-01)	1	0	1	19.681	2.421	2.421	2.421	2.421		
104		P2-AP-EF202	3mm厚鋁板	EC-DG-D334232-ZD1 (SS-01)	1	0	1	24.132	2.968	2.968	2.968	2.968		
105		P2-AP-EF203	3mm厚鋁板	EC-DG-D334232-ZD1 (SS-01)	1	0	1	21.884	2.692	2.692	2.692	2.692		
106		P2-AP-EF204	3mm厚鋁板	EC-DG-D334232-ZD1 (SS-01)	1	0	1	19.642	2.416	2.416	2.416	2.416		
107		P2-AP-EF205	3mm厚鋁板	EC-DG-D334232-ZD1 (SS-01)	1	0	1	19.642	2.416	2.416	2.416	2.416		
108		P2-AP-EF206	3mm厚鋁板	EC-DG-D334232-ZD1 (SS-01)	1	0	1	23.666	2.911	2.911	2.911	2.911		
109		P2-AP-EF207	3mm厚鋁板	EC-DG-D334232-ZD1 (SS-01)	1	0	1	22.259	2.738	2.738	2.738	2.738		
110		P2-AP-EF208	3mm厚鋁板	EC-DG-D334232-ZD1 (SS-01)	1	0	1	22.582	2.778	2.778	2.778	2.778		
111		P2-AP-EF209	3mm厚鋁板	EC-DG-D334232-ZD1 (SS-01)	1	0	1	23.575	2.900	2.900	2.900	2.900		
112		P2-AP-EF210	3mm厚鋁板	EC-DG-D334232-ZD1 (SS-01)	1	0	1	26.727	3.287	3.287	3.287	3.287		
113		P2-AP-EF211	3mm厚鋁板	EC-DG-D334232-ZD1 (SS-01)	1	0	1	27.321	3.361	3.361	3.361	3.361		
114		P2-AP-EF212	3mm厚鋁板	EC-DG-D334232-ZD1 (SS-01)	1	0	1	15.691	1.930	1.930	1.930	1.930		
115		P2-AP-EF213	3mm厚鋁板	EC-DG-D334232-ZD1 (SS-01)	1	0	1	15.691	1.930	1.930	1.930	1.930		

 <b>美特鋁質</b> 有限公司 MIDI Aluminium Fabricator Ltd.		工程號:	J-853	計算:	mi ng			日期:	2024.08.13		送呈:	JOE		
		地盤名稱:	廷坪路	核對:				日期:			副本:			
<b>厂用鋁板B.M表</b>		項目類別:	特征牆(2区)	批准:				日期:						
BM編號:		修改版次:	A/C Code :						總V.F.:	388.772		總重量:	3079.61	
序號	修改內容	鋁板圖號	鋁板名稱	顏色	實用	後備	總數	總重量	單件展開面積	總展開面積	單件V.F.	總V.F.	圖紙編號	
									平方米		平方米			
116		P2-AP-EF214	3mm厚鋁板	EC-DG-D334232-ZD1 (SS-01)	1	0	1	18.630	2.291	2.291	2.291	2.291		
117		P2-AP-EF215	3mm厚鋁板	EC-DG-D334232-ZD1 (SS-01)	1	0	1	17.047	2.097	2.097	2.097	2.097		
118		P2-AP-EF216	3mm厚鋁板	EC-DG-D334232-ZD1 (SS-01)	1	0	1	15.652	1.925	1.925	1.925	1.925		
119		P2-AP-EF217	3mm厚鋁板	EC-DG-D334232-ZD1 (SS-01)	1	0	1	15.652	1.925	1.925	1.925	1.925		
120		P2-AP-EF218	3mm厚鋁板	EC-DG-D334232-ZD1 (SS-01)	1	0	1	18.319	2.253	2.253	2.253	2.253		
121		P2-AP-EF219	3mm厚鋁板	EC-DG-D334232-ZD1 (SS-01)	1	0	1	17.273	2.125	2.125	2.125	2.125		
122		P2-AP-EF220	3mm厚鋁板	EC-DG-D334232-ZD1 (SS-01)	1	0	1	22.494	2.767	2.767	2.767	2.767		
123		P2-AP-EF221	3mm厚鋁板	EC-DG-D334232-ZD1 (SS-01)	1	0	1	23.478	2.888	2.888	2.888	2.888		
124		P2-AP-EF222	3mm厚鋁板	EC-DG-D334232-ZD1 (SS-01)	1	0	1	25.947	3.191	3.191	3.191	3.191		
125		P2-AP-EF223	3mm厚鋁板	EC-DG-D334232-ZD1 (SS-01)	1	0	1	26.502	3.260	3.260	3.260	3.260		
126		P2-AP-EF224	3mm厚鋁板	EC-DG-D334232-ZD1 (SS-01)	1	0	1	21.433	2.636	2.636	2.636	2.636		
127		P2-AP-EF225	3mm厚鋁板	EC-DG-D334232-ZD1 (SS-01)	1	0	1	21.433	2.636	2.636	2.636	2.636		
128		P2-AP-EF226	3mm厚鋁板	EC-DG-D334232-ZD1 (SS-01)	1	0	1	24.642	3.031	3.031	3.031	3.031		
129		P2-AP-EF227	3mm厚鋁板	EC-DG-D334232-ZD1 (SS-01)	1	0	1	21.997	2.706	2.706	2.706	2.706		
130		P2-AP-EF228	3mm厚鋁板	EC-DG-D334232-ZD1 (SS-01)	1	0	1	21.395	2.632	2.632	2.632	2.632		
131		P2-AP-EF229	3mm厚鋁板	EC-DG-D334232-ZD1 (SS-01)	1	0	1	21.395	2.632	2.632	2.632	2.632		
132		P2-AP-EF230	3mm厚鋁板	EC-DG-D334232-ZD1 (SS-01)	1	0	1	24.102	2.965	2.965	2.965	2.965		
133		P2-AP-EF231	3mm厚鋁板	EC-DG-D334232-ZD1 (SS-01)	1	0	1	22.453	2.762	2.762	2.762	2.762		
134		P2-AP-EF232	3mm厚鋁板	EC-DG-D334232-ZD1 (SS-01)	1	0	1	24.315	2.991	2.991	2.991	2.991		
135		P2-AP-EF233	3mm厚鋁板	EC-DG-D334232-ZD1 (SS-01)	1	0	1	25.288	3.110	3.110	3.110	3.110		
136		P2-AP-EF234	3mm厚鋁板	EC-DG-D334232-ZD1 (SS-01)	1	0	1	26.823	3.299	3.299	3.299	3.299		
137		P2-AP-EF235	3mm厚鋁板	EC-DG-D334232-ZD1 (SS-01)	1	0	1	27.231	3.349	3.349	3.349	3.349		
138		P2-AP-EF500	2mm厚鋁板	鍍化	4	0	4	0.043	0.002	0.008	0.000	0.000		



		工程號:	J-853	計算:	mi ng			日期:	2024.08.13		送呈:	JOE		
		地盤名稱:	廷坪路	核對:				日期:			副本:			
<b>厂用鋁板B. M 表</b>		項目類別:	特征牆(2区)	批准:				日期:						
BM編號:		修改版次:		A/C Code :				總V.F.:	388.772		總重量:	3079.61		
序號	修改內容	鋁板圖號	鋁板名稱	顏色	實用	後備	總數	總重量	單件展開面積	總展開面積	單件V.F.	總V.F.	圖紙編號	
									平方米		平方米			
139		P2-AP-EF501	3mm厚鋁板	EC-DG-D334232-ZD1 (SS-01)	1	0	1	22.567	2.776	2.776	2.776	2.776		
140		P2-AP-EF502	3mm厚鋁板	EC-DG-D334232-ZD1 (SS-01)	1	0	1	21.594	2.656	2.656	2.656	2.656		
141		P2-AP-EF503	3mm厚鋁板	EC-DG-D334232-ZD1 (SS-01)	1	0	1	21.062	2.591	2.591	2.591	2.591		
142		P2-AP-EF504	3mm厚鋁板	EC-DG-D334232-ZD1 (SS-01)	1	0	1	20.835	2.563	2.563	2.563	2.563		
143		P2-AP-EF505	3mm厚鋁板	EC-DG-D334232-ZD1 (SS-01)	1	0	1	26.407	3.248	3.248	3.248	3.248		
144		P2-AP-EF506	3mm厚鋁板	EC-DG-D334232-ZD1 (SS-01)	1	0	1	24.993	3.074	3.074	3.074	3.074		
145		P2-AP-EF507	3mm厚鋁板	EC-DG-D334232-ZD1 (SS-01)	1	0	1	20.219	2.487	2.487	2.487	2.487		
146		P2-AP-EF508	3mm厚鋁板	EC-DG-D334232-ZD1 (SS-01)	1	0	1	19.924	2.451	2.451	2.451	2.451		
147		P2-AP-EF509	3mm厚鋁板	EC-DG-D334232-ZD1 (SS-01)	1	0	1	17.696	2.177	2.177	2.177	2.177		
148		P2-AP-EF510	3mm厚鋁板	EC-DG-D334232-ZD1 (SS-01)	1	0	1	17.657	2.172	2.172	2.172	2.172		
149		P2-AP-EF511	3mm厚鋁板	EC-DG-D334232-ZD1 (SS-01)	1	0	1	17.657	2.172	2.172	2.172	2.172		
150		P2-AP-EF512	3mm厚鋁板	EC-DG-D334232-ZD1 (SS-01)	1	0	1	17.696	2.177	2.177	2.177	2.177		
<p>注：圓鏡位鋁料大貨要跟一般飾線梳子分開出貨，正式出貨日子待地盤打理通知</p>														
					總計:	3432	0	3432	3080	331	389	331	389	

PROJECT YIN PING ROAD KOWLOON FEATURE WALL (PHASE 2)				MATERIAL 3mm 铝板				COATING PVF2			COLOUR EC-DG-D334232-ZD1(SS-01)		MARK. NO. -	QTY. -
--	--	--	--	--------------------	--	--	--	-----------------	--	--	------------------------------------	--	----------------	-----------

REV.	CHECKED BAR BY	PART NUMBER	Dim. A	Dim. B	Dim. C	Dim. D	Dim. E	Dim. F	Dim. G	Dim. H	QTY.	Inv. Code	ASSEMBLE ON PARTS
-		P2-AP-H06	-	-	-						1		

注：工厂用

注：工地复尺

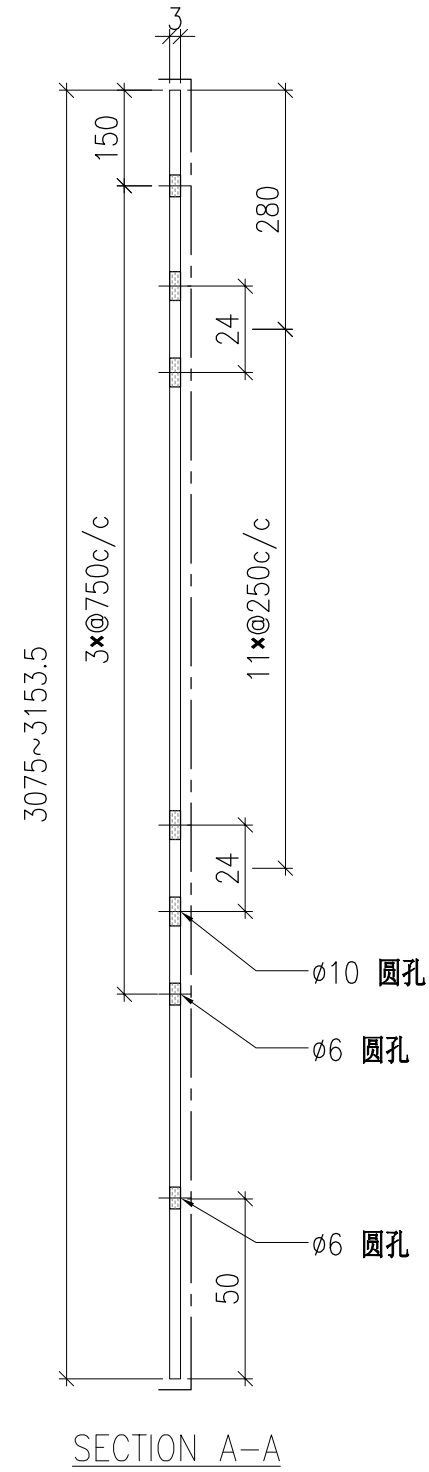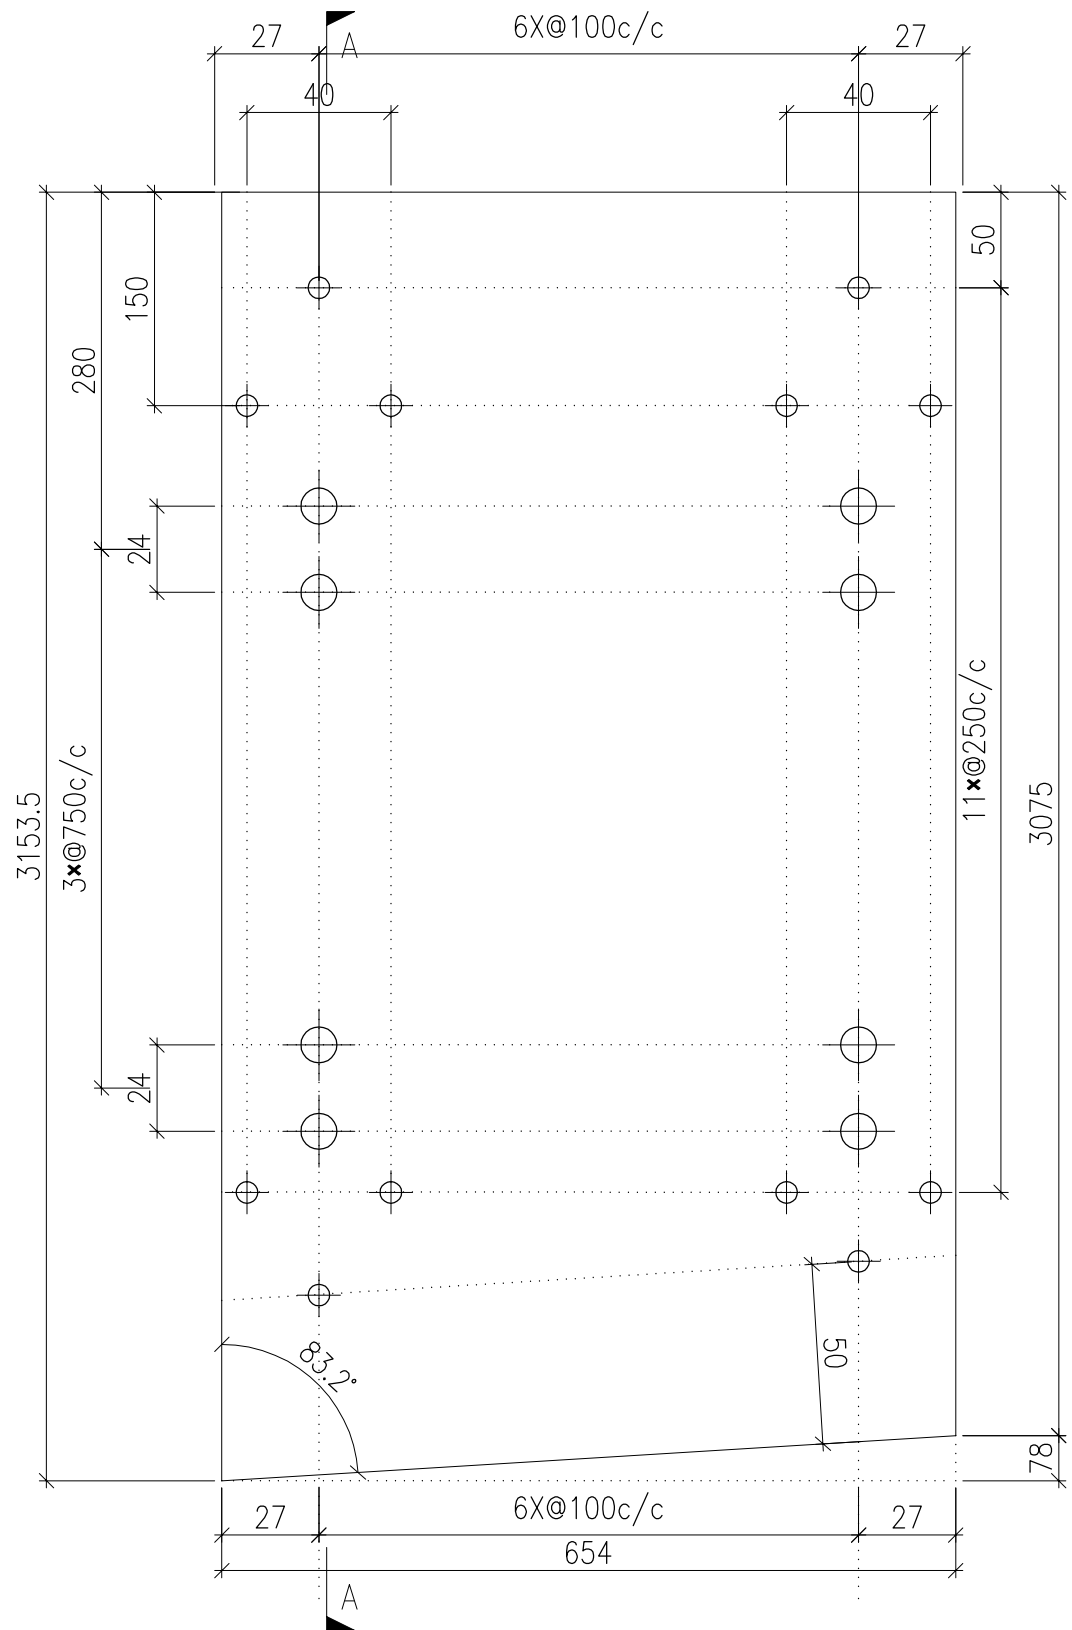



DWG. NO. P2-AP-H06	REV. -	SCALE -	DATE 10-07-2024	DRAWN BY -	APPROVED BY _____
-----------------------	-----------	------------	--------------------	---------------	----------------------

PROJECT YIN PING ROAD KOWLOON FEATURE WALL (PHASE 2)				MATERIAL 3mm 铝板				COATING PVF2			COLOUR EC-DG-D334232-ZD1(SS-01)		MARK. NO. -	QTY. -
--	--	--	--	--------------------	--	--	--	-----------------	--	--	------------------------------------	--	----------------	-----------

REV.	CHECKED BAR BY	PART NUMBER	Dim. A	Dim. B	Dim. C	Dim. D	Dim. E	Dim. F	Dim. G	Dim. H	QTY.	Inv. Code	ASSEMBLE ON PARTS
-		P2-AP-H07	-	-	-						1		

注：工厂用

注：工地复尺

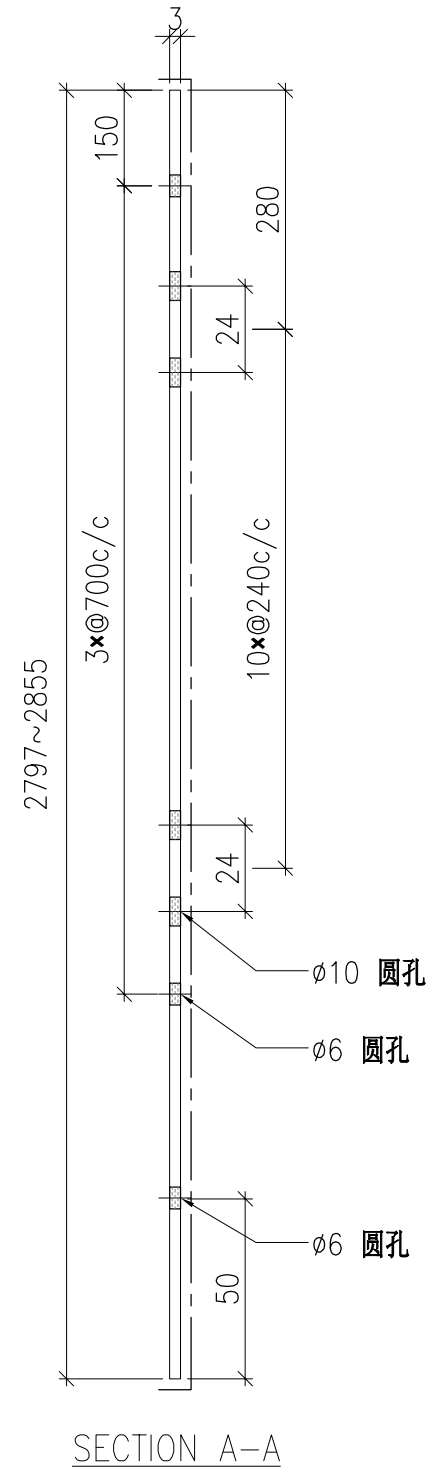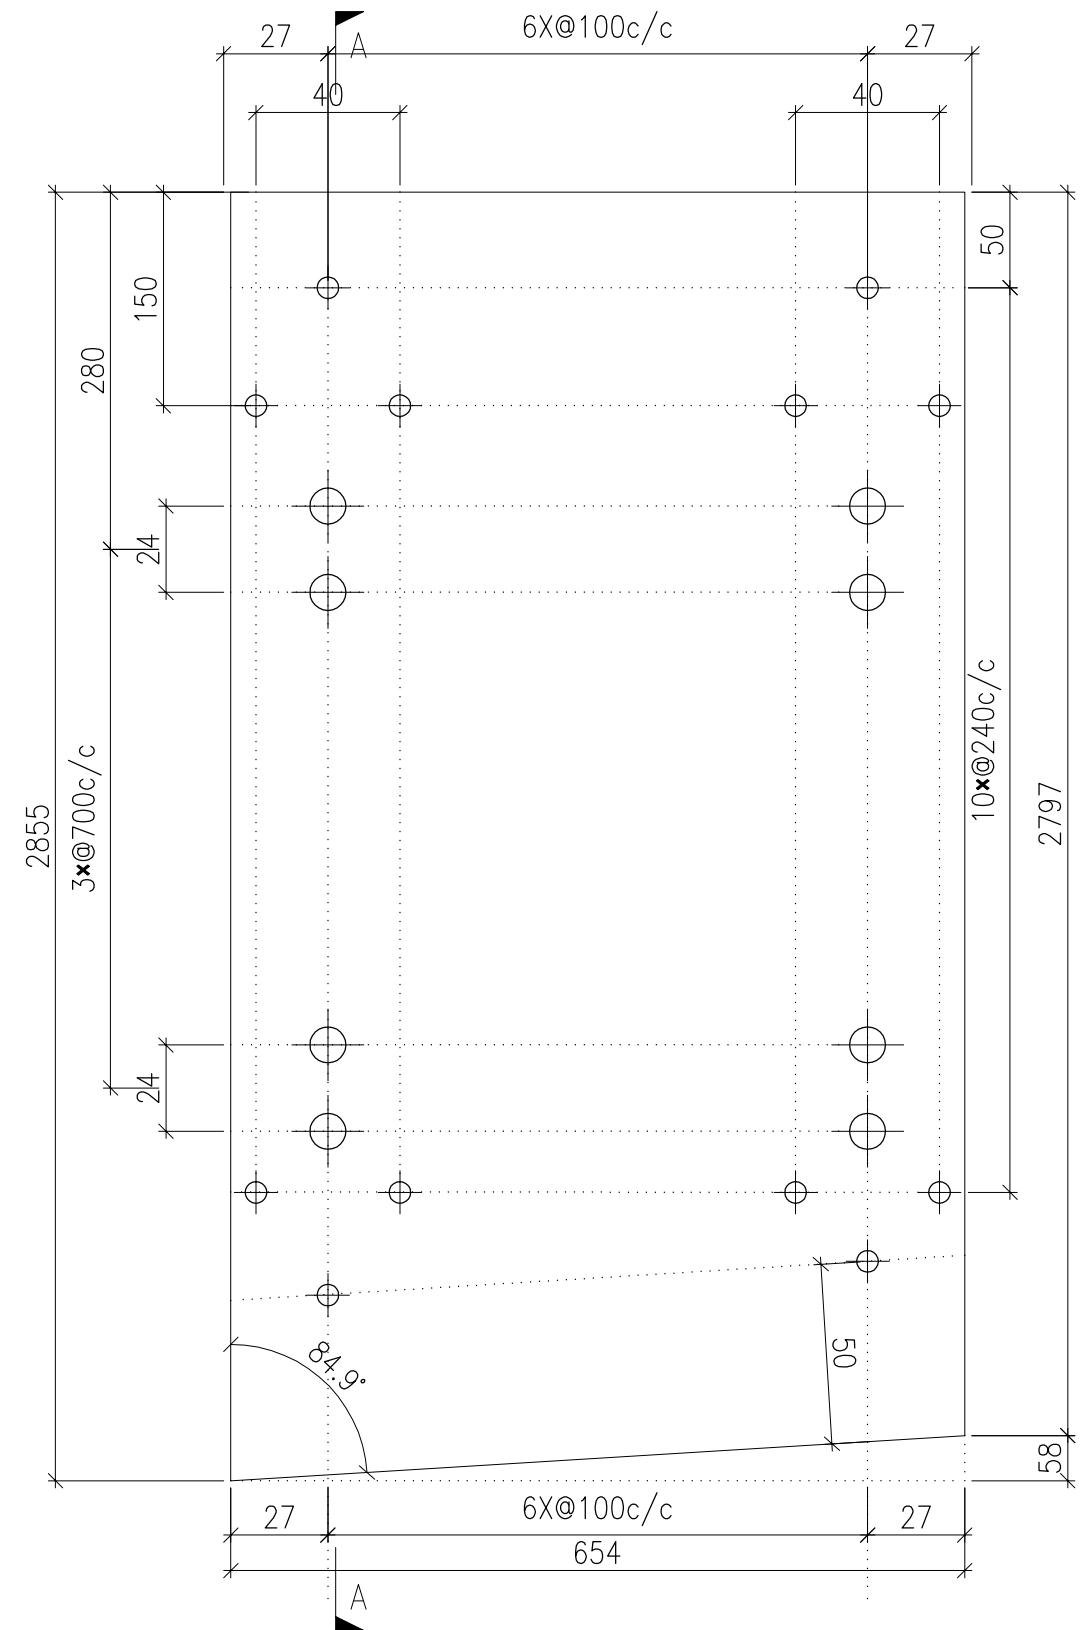



DWG. NO. P2-AP-H07	REV. -	SCALE -	DATE 11-07-2024	DRAWN BY -	APPROVED BY _____
-----------------------	-----------	------------	--------------------	---------------	----------------------

PROJECT YIN PING ROAD KOWLOON FEATURE WALL (PHASE 2)				MATERIAL 3mm 铝板				COATING PVF2			COLOUR EC-DG-D334232-ZD1(SS-01)		MARK. NO. -	QTY. -
--	--	--	--	--------------------	--	--	--	-----------------	--	--	------------------------------------	--	----------------	-----------

REV.	CHECKED BAR BY	PART NUMBER	Dim. A	Dim. B	Dim. C	Dim. D	Dim. E	Dim. F	Dim. G	Dim. H	QTY.	Inv. Code	ASSEMBLE ON PARTS
-		P2-AP-H08	-	-	-						1		

注：工厂用

注：工地复尺

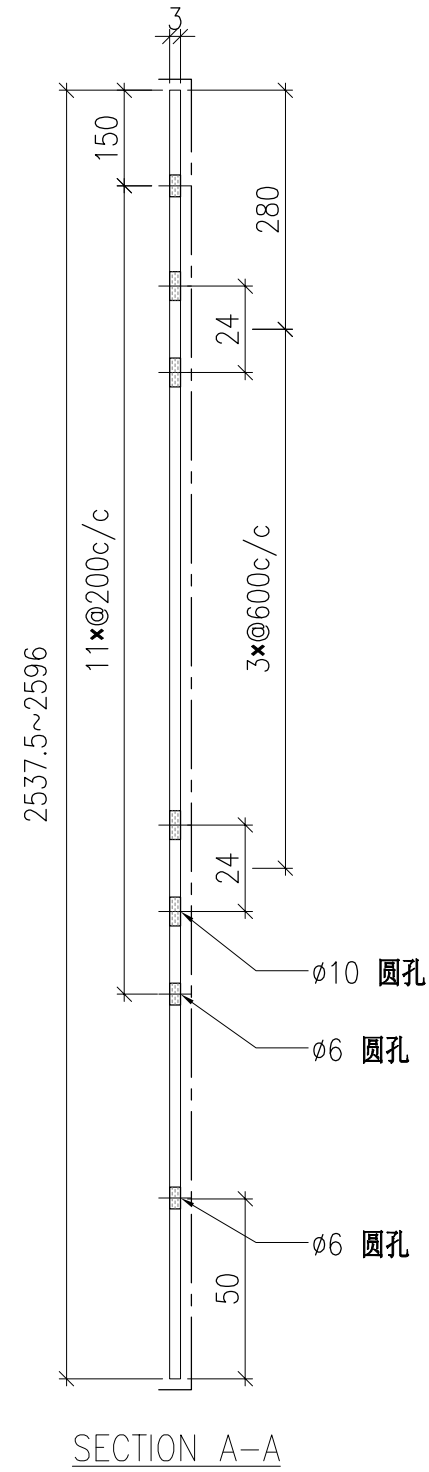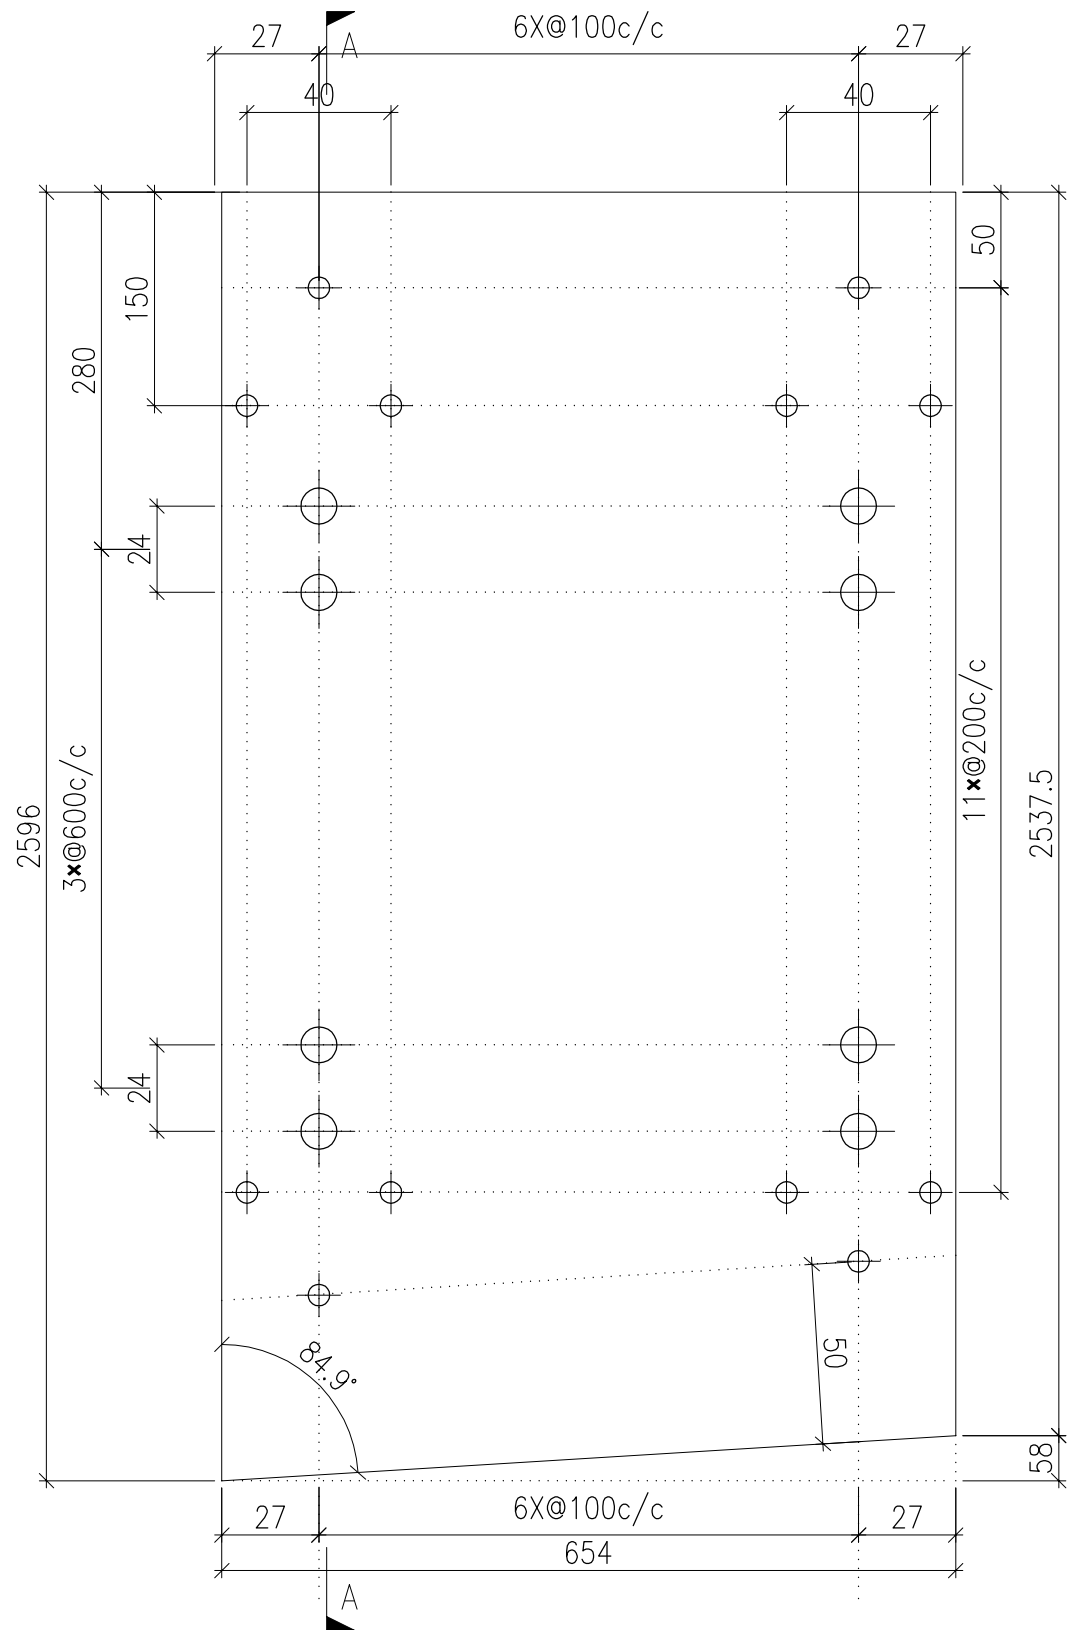



DWG. NO. P2-AP-H08	REV. -	SCALE -	DATE 11-07-2024	DRAWN BY -	APPROVED BY _____
-----------------------	-----------	------------	--------------------	---------------	----------------------

PROJECT YIN PING ROAD KOWLOON FEATURE WALL (PHASE 2)				MATERIAL 3mm 铝板				COATING PVF2			COLOUR EC-DG-D334232-ZD1(SS-01)		MARK. NO. -	QTY. -
--	--	--	--	--------------------	--	--	--	-----------------	--	--	------------------------------------	--	----------------	-----------

REV.	CHECKED BAR BY	PART NUMBER	Dim. A	Dim. B	Dim. C	Dim. D	Dim. E	Dim. F	Dim. G	Dim. H	QTY.	Inv. Code	ASSEMBLE ON PARTS
-		P2-AP-H09	-	-	-						1		

注：工厂用

注：工地复尺

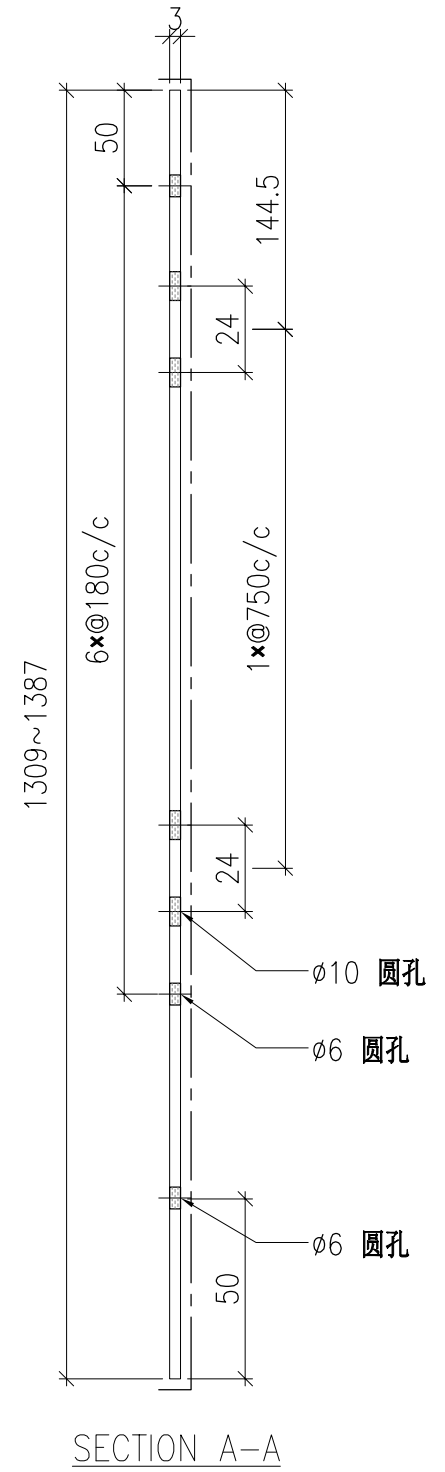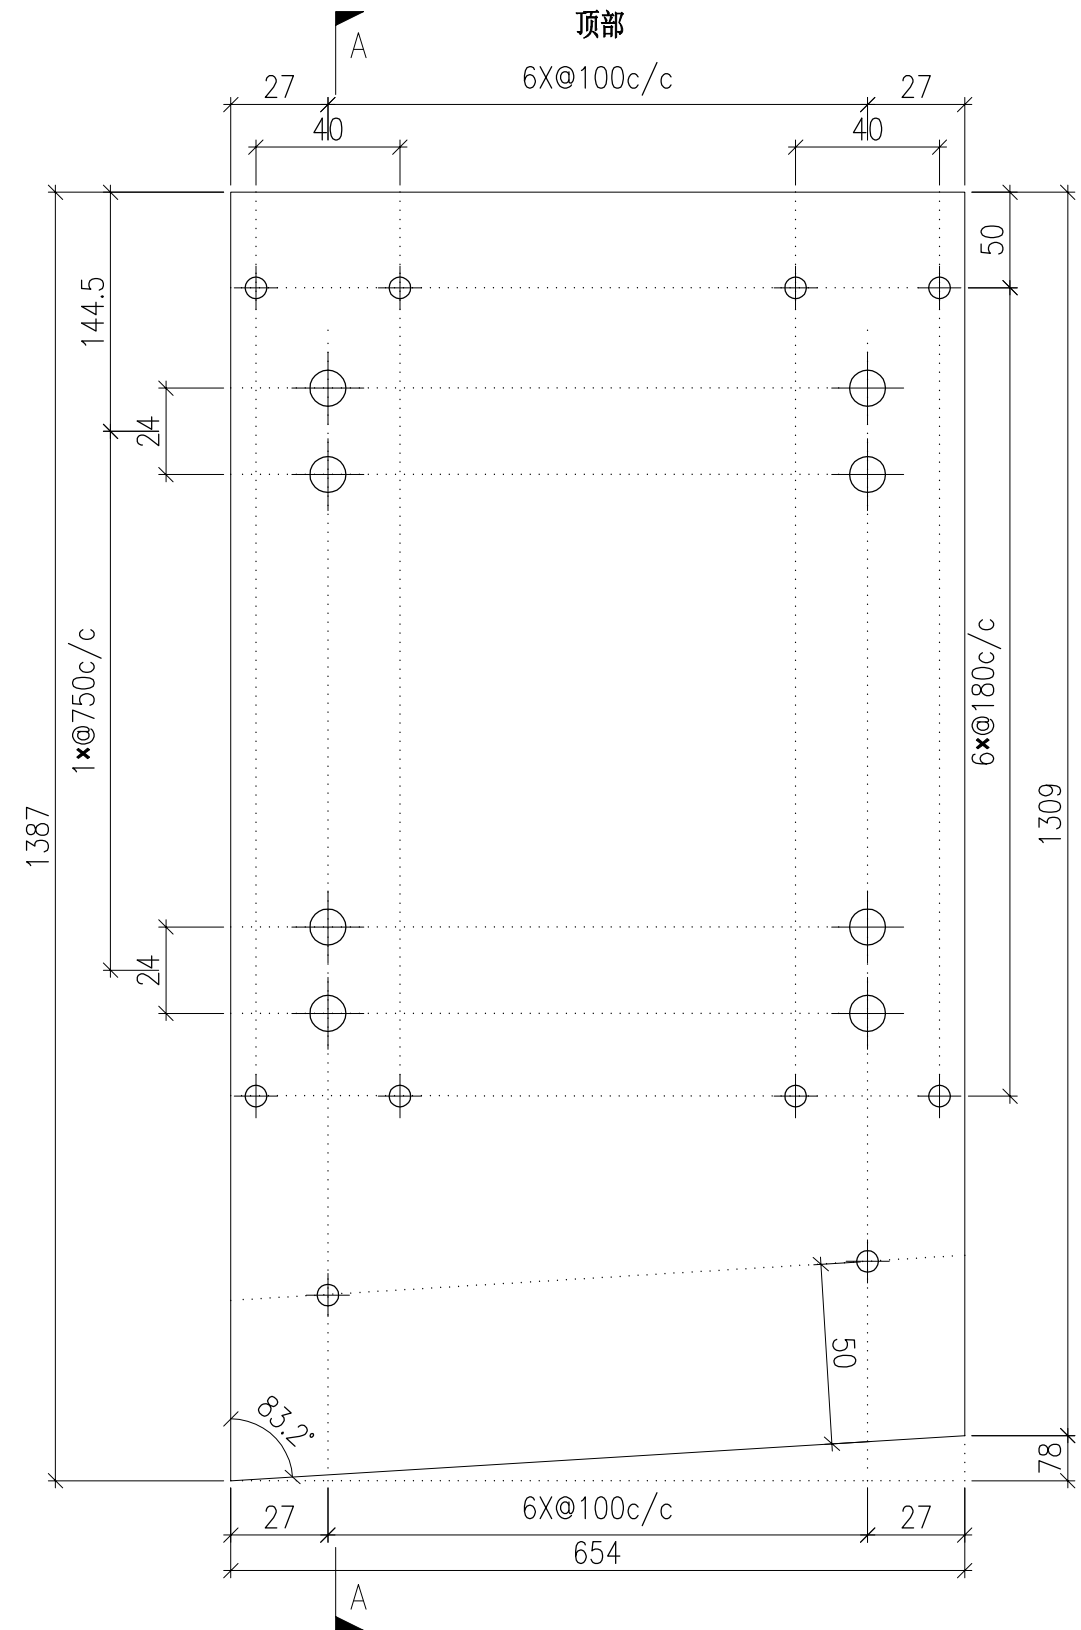



DWG. NO. P2-AP-H09	REV. -	SCALE -	DATE 11-07-2024	DRAWN BY -	APPROVED BY _____
-----------------------	-----------	------------	--------------------	---------------	----------------------

PROJECT YIN PING ROAD KOWLOON FEATURE WALL (PHASE 2)				MATERIAL 3mm 铝板				COATING PVF2			COLOUR EC-DG-D334232-ZD1(SS-01)		MARK. NO. -	QTY. -
--	--	--	--	--------------------	--	--	--	-----------------	--	--	------------------------------------	--	----------------	-----------

REV.	CHECKED BAR BY	PART NUMBER	Dim. A	Dim. B	Dim. C	Dim. D	Dim. E	Dim. F	Dim. G	Dim. H	QTY.	Inv. Code	ASSEMBLE ON PARTS
-		P2-AP-H10	-	-	-						1		

注：工厂用

注：工地复尺

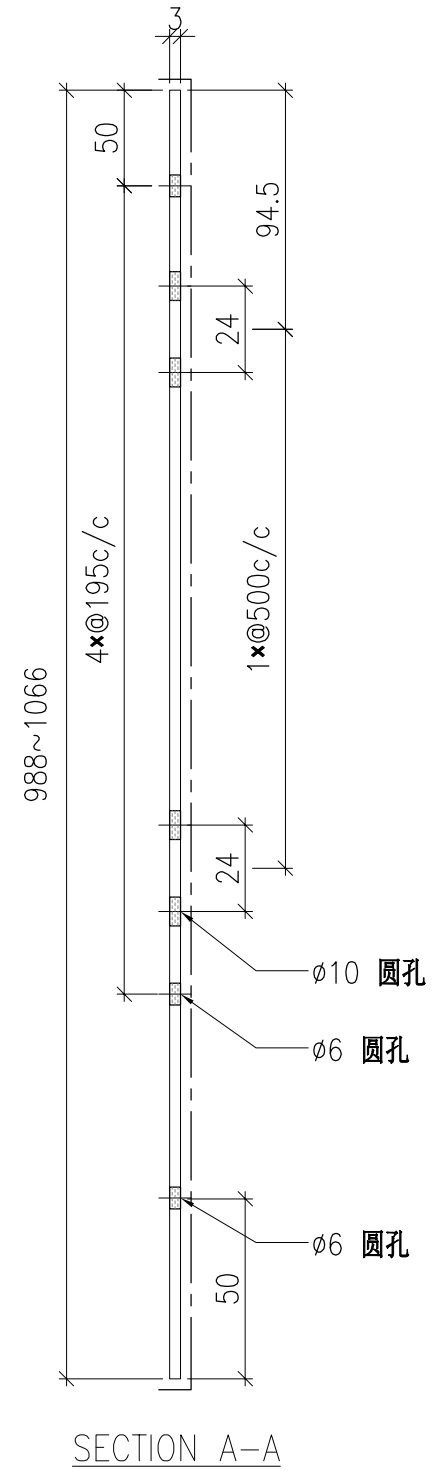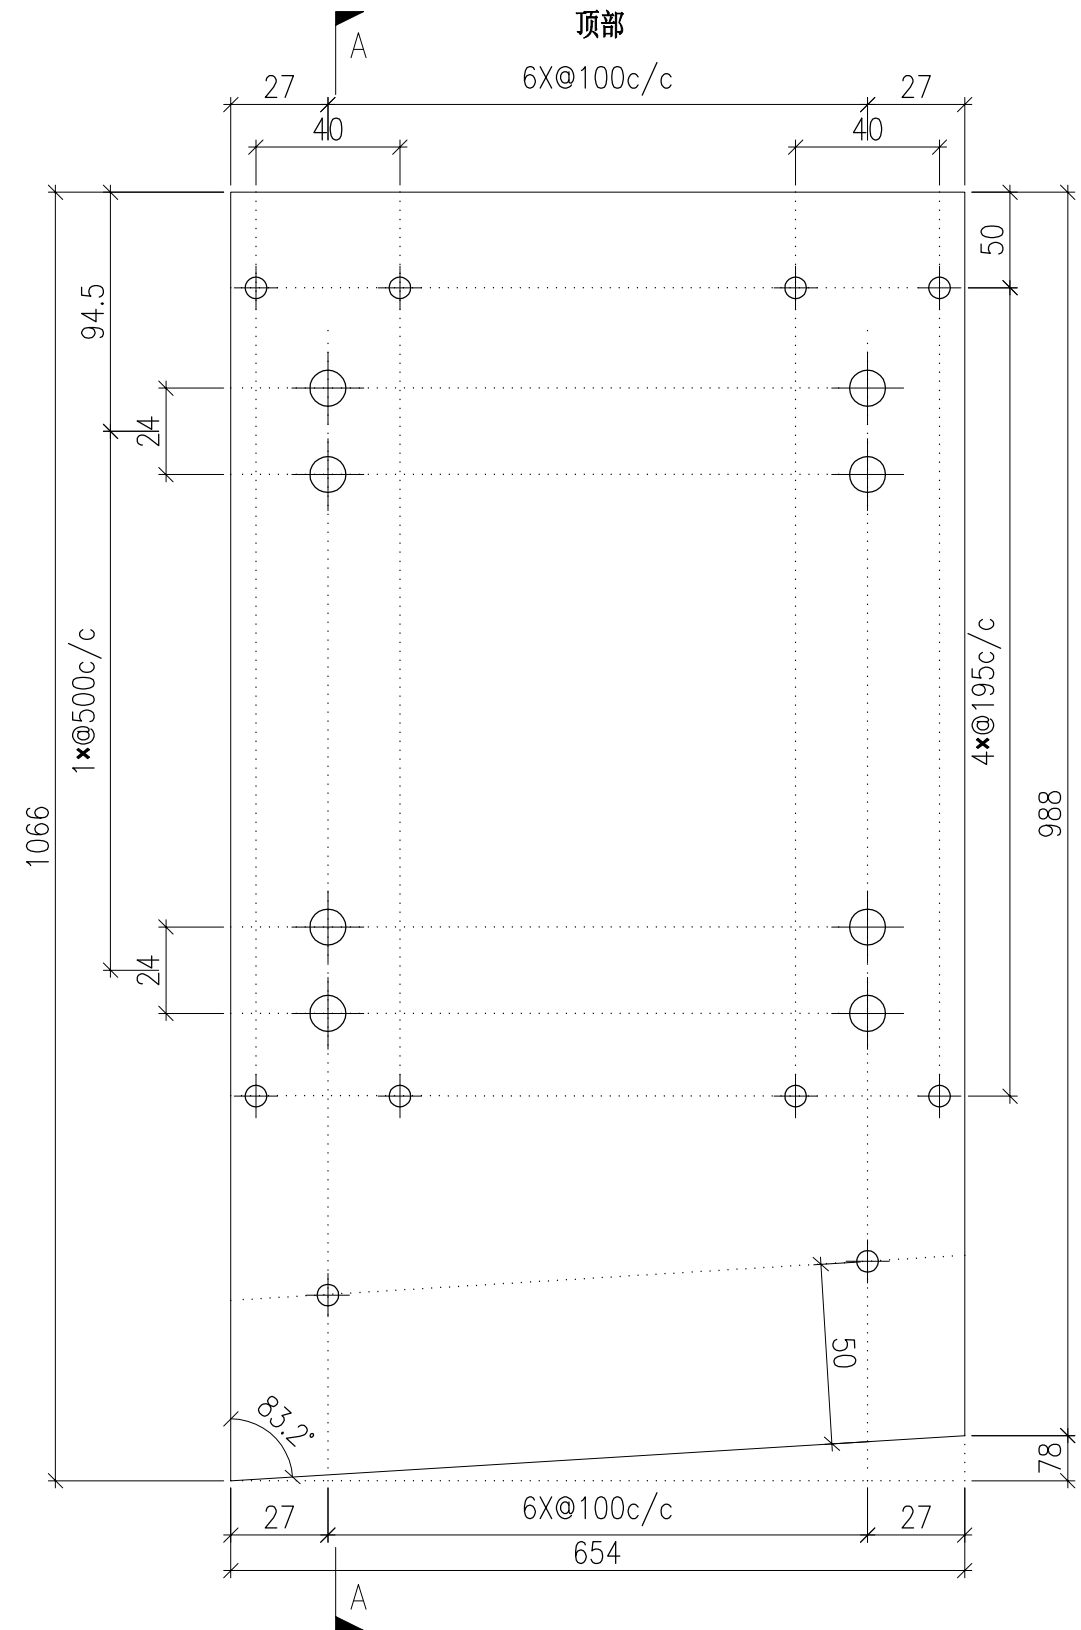



DWG. NO. P2-AP-H10	REV. -	SCALE -	DATE 11-07-2024	DRAWN BY -	APPROVED BY _____
-----------------------	-----------	------------	--------------------	---------------	----------------------

PROJECT YIN PING ROAD KOWLOON FEATURE WALL (PHASE 2)				MATERIAL 3mm 铝板				COATING PVF2			COLOUR EC-DG-D334232-ZD1(SS-01)		MARK. NO. -	QTY. -
--	--	--	--	--------------------	--	--	--	-----------------	--	--	------------------------------------	--	----------------	-----------

REV.	CHECKED BAR BY	PART NUMBER	Dim. A	Dim. B	Dim. C	Dim. D	Dim. E	Dim. F	Dim. G	Dim. H	QTY.	Inv. Code	ASSEMBLE ON PARTS
-		P2-AP-H11	-	-	-						1		

注：工厂用

注：工地复尺

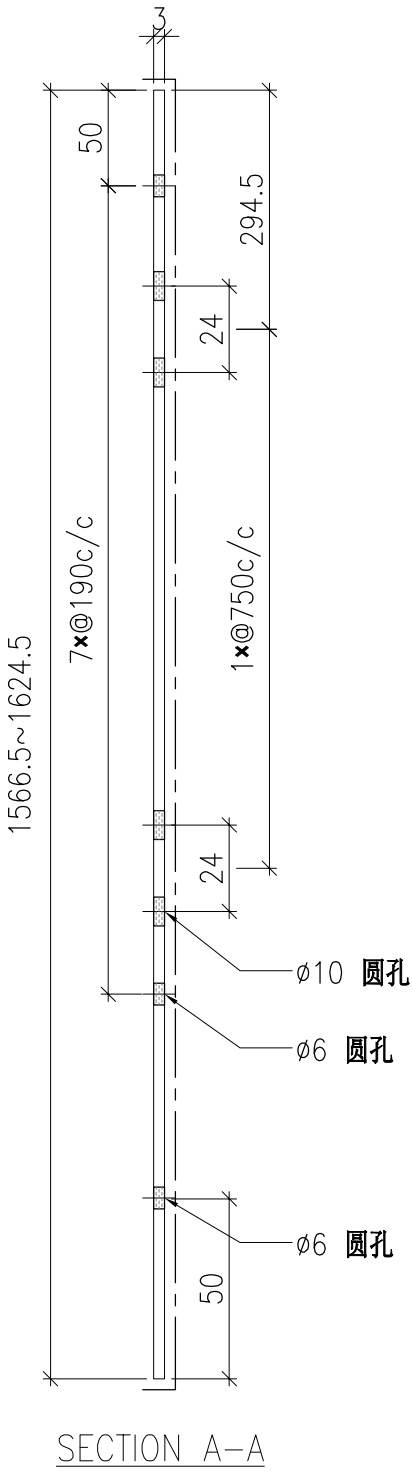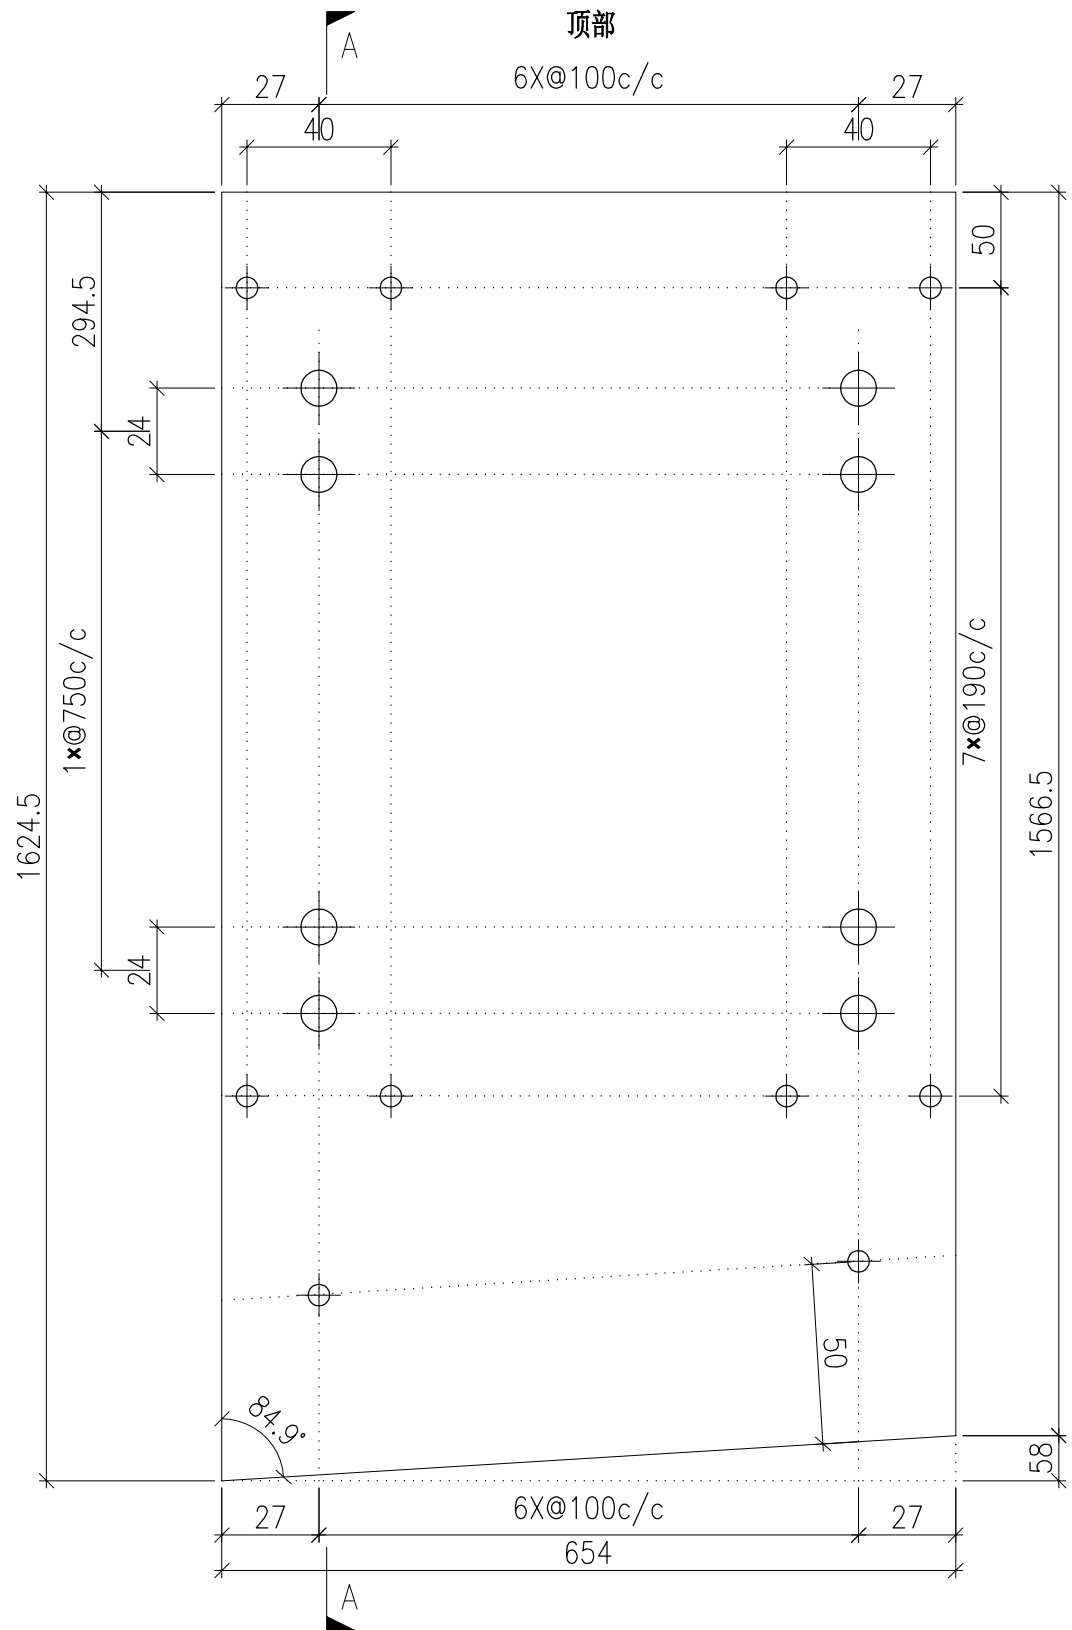



DWG. NO. P2-AP-H11	REV. -	SCALE -	DATE 12-07-2024	DRAWN BY -	APPROVED BY _____
-----------------------	-----------	------------	--------------------	---------------	----------------------

PROJECT YIN PING ROAD KOWLOON FEATURE WALL (PHASE 2)				MATERIAL 3mm 铝板				COATING PVF2			COLOUR EC-DG-D334232-ZD1(SS-01)		MARK. NO. -	QTY. -
--	--	--	--	--------------------	--	--	--	-----------------	--	--	------------------------------------	--	----------------	-----------

REV.	CHECKED BAR BY	PART NUMBER	Dim. A	Dim. B	Dim. C	Dim. D	Dim. E	Dim. F	Dim. G	Dim. H	QTY.	Inv. Code	ASSEMBLE ON PARTS
-		P2-AP-H12	-	-	-						1		

注：工厂用

注：工地复尺

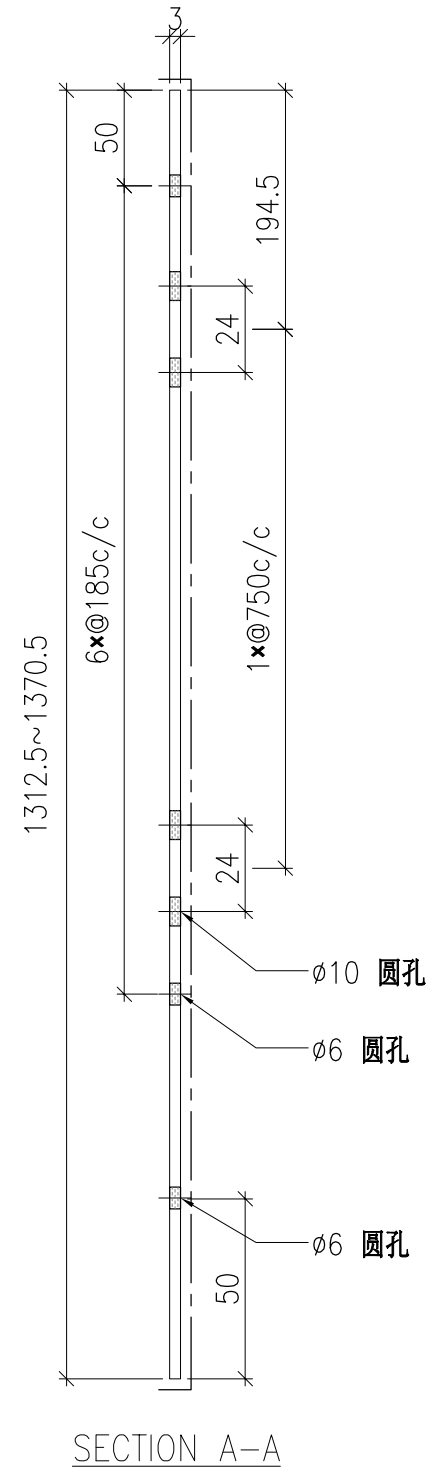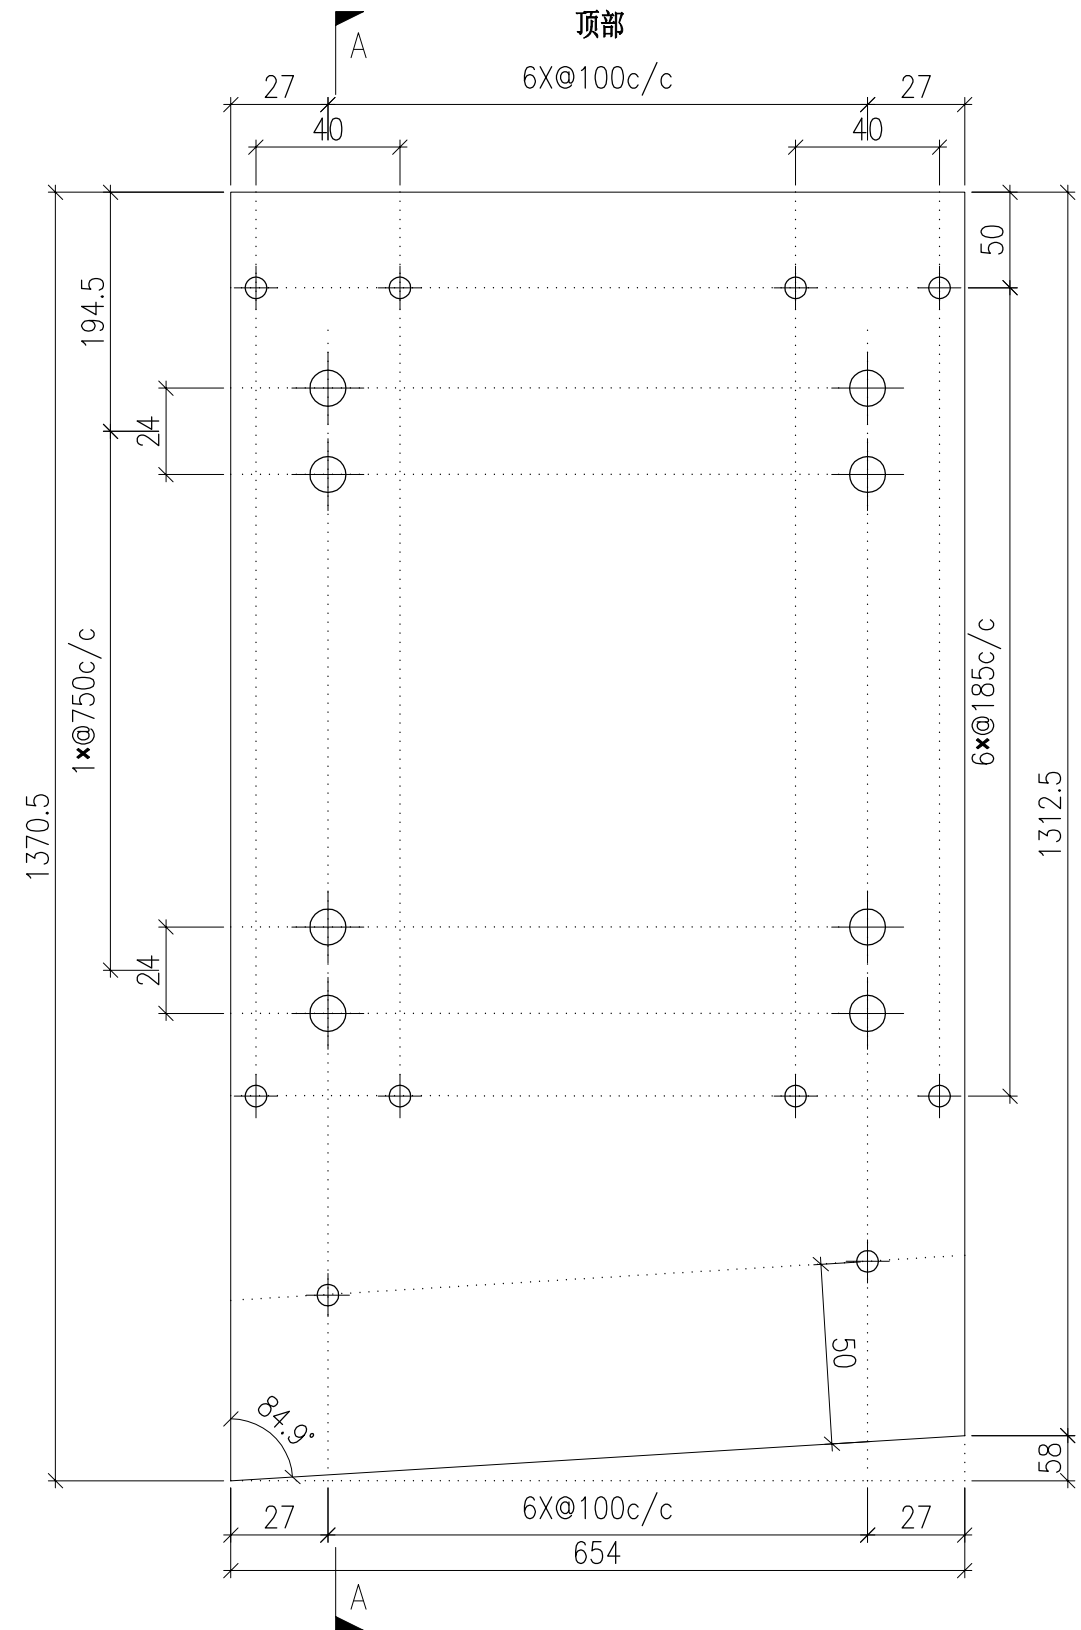



DWG. NO. P2-AP-H12	REV. -	SCALE -	DATE 12-07-2024	DRAWN BY -	APPROVED BY _____
-----------------------	-----------	------------	--------------------	---------------	----------------------

PROJECT YIN PING ROAD KOWLOON FEATURE WALL (PHASE 2)				MATERIAL 3mm 铝板				COATING PVF2			COLOUR EC-DG-D334232-ZD1(SS-01)		MARK. NO. -	QTY. -
--	--	--	--	--------------------	--	--	--	-----------------	--	--	------------------------------------	--	----------------	-----------

REV.	CHECKED BAR BY	PART NUMBER	Dim. A	Dim. B	Dim. C	Dim. D	Dim. E	Dim. F	Dim. G	Dim. H	QTY.	Inv. Code	ASSEMBLE ON PARTS
-		P2-AP-H13	-	-	-						1		

注：工厂用

注：工地复尺

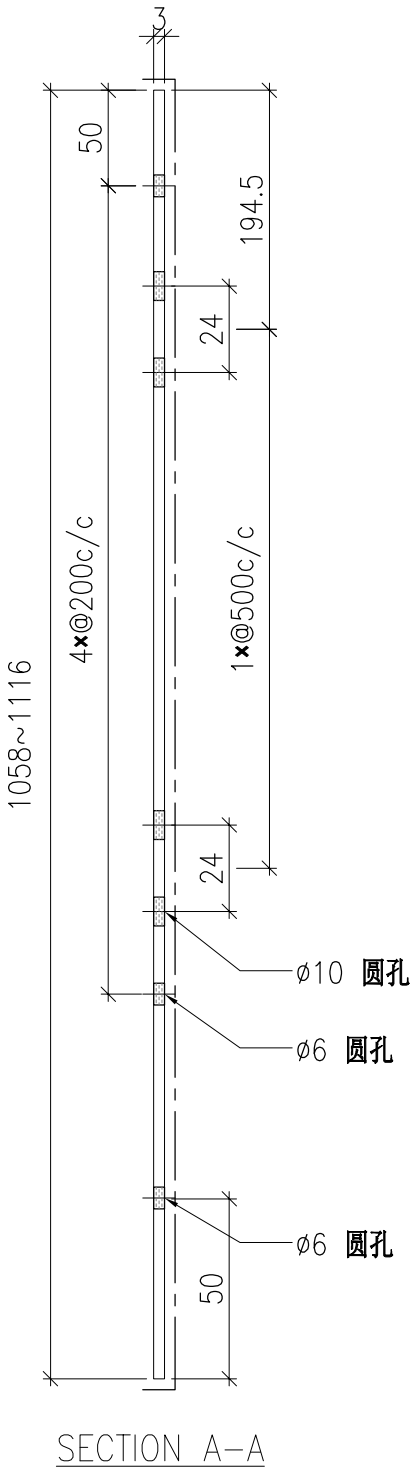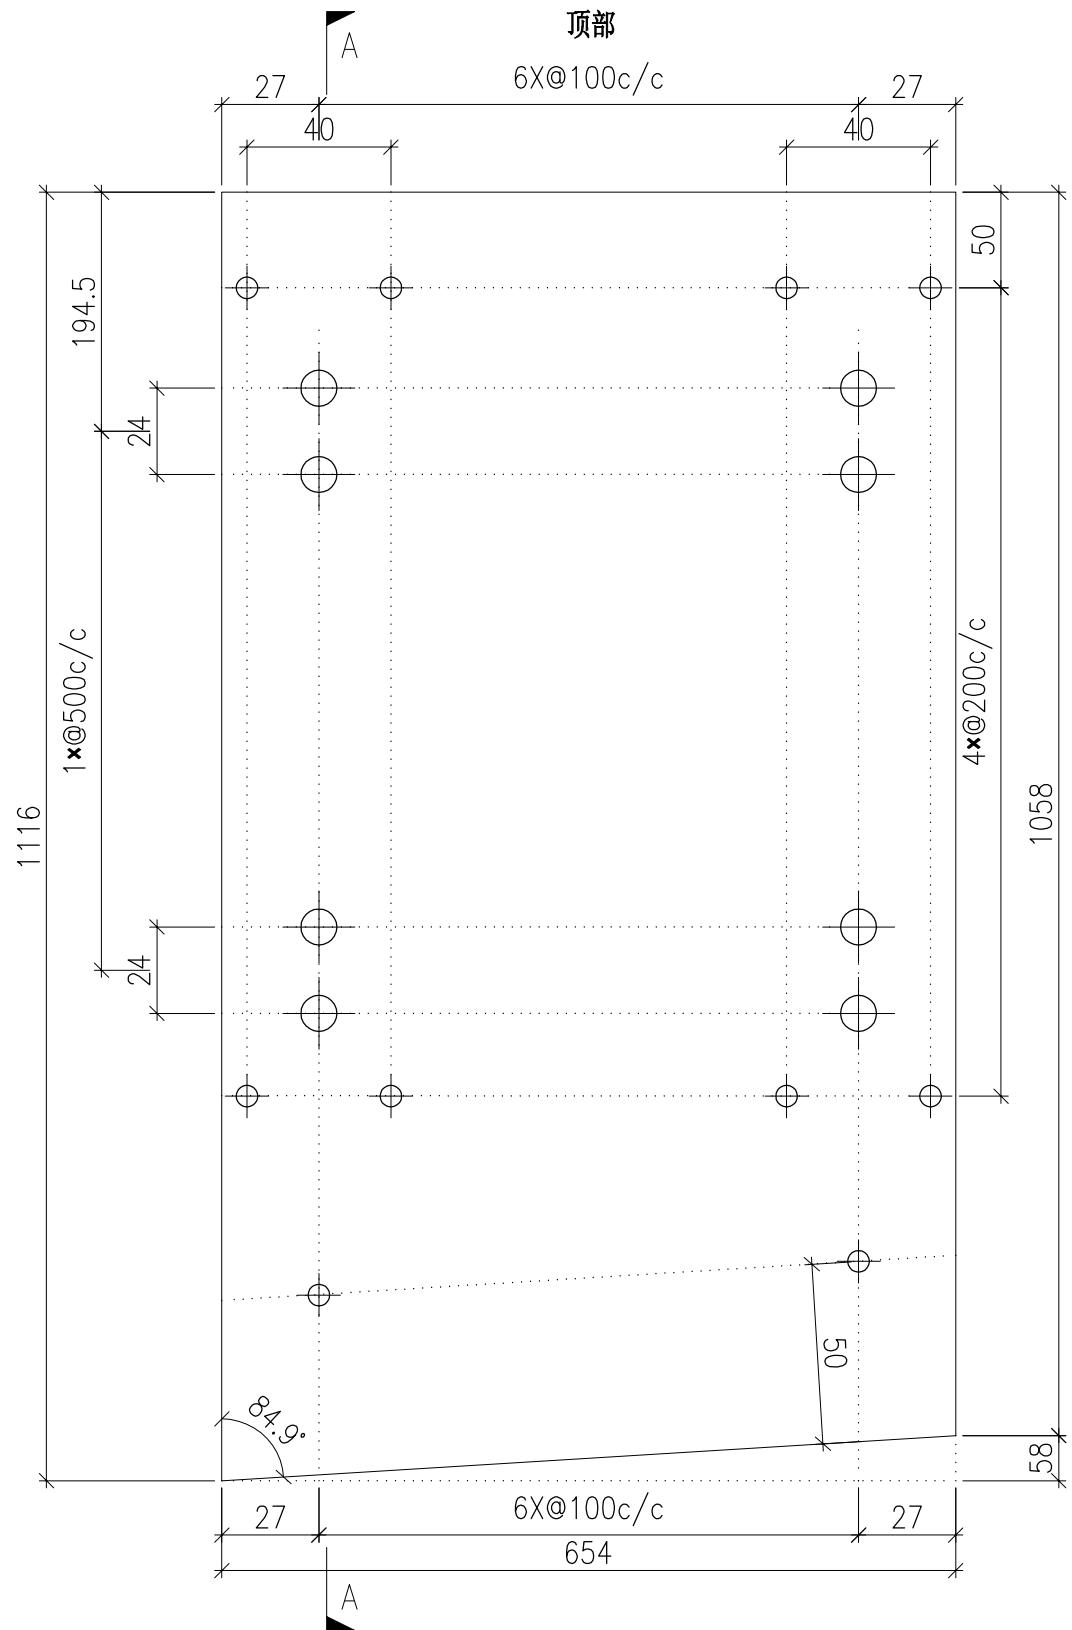



DWG. NO. P2-AP-H13	REV. -	SCALE -	DATE 12-07-2024	DRAWN BY -	APPROVED BY _____
-----------------------	-----------	------------	--------------------	---------------	----------------------

PROJECT YIN PING ROAD KOWLOON FEATURE WALL (PHASE 2)				MATERIAL 3mm 铝板				COATING PVF2			COLOUR EC-DG-D334232-ZD1(SS-01)		MARK. NO. -	QTY. -
--	--	--	--	--------------------	--	--	--	-----------------	--	--	------------------------------------	--	----------------	-----------

REV.	CHECKED BAR BY	PART NUMBER	Dim. A	Dim. B	Dim. C	Dim. D	Dim. E	Dim. F	Dim. G	Dim. H	QTY.	Inv. Code	ASSEMBLE ON PARTS
-		P2-AP-H14	-	-	-						1		

注：工厂用

注：工地复尺

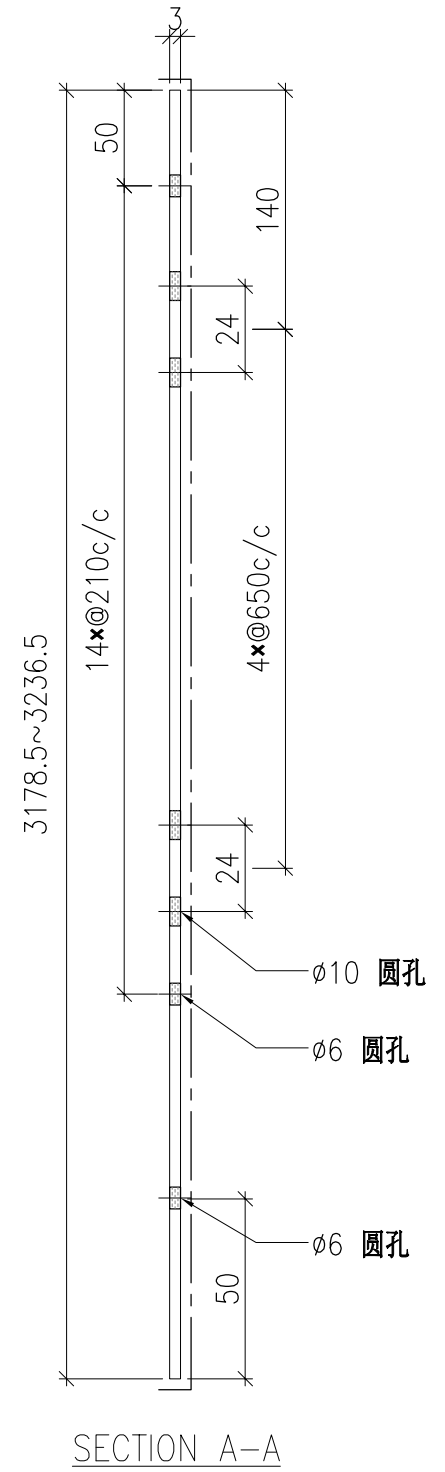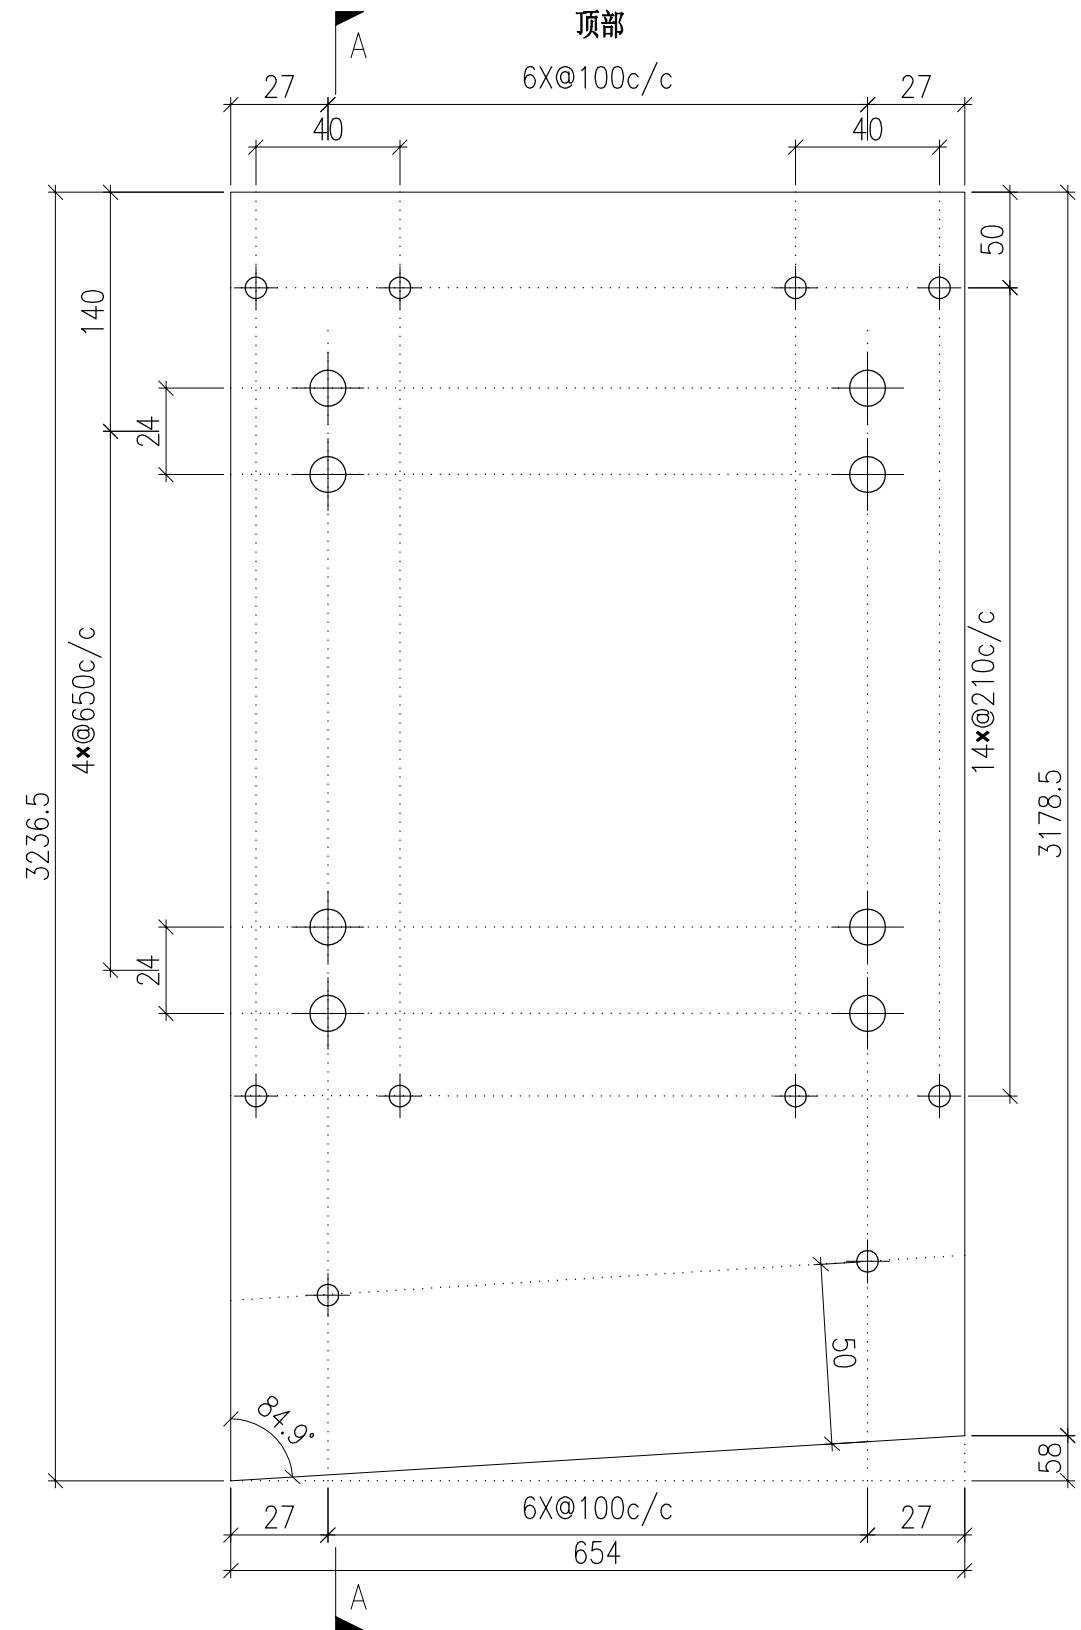



DWG. NO. P2-AP-H14	REV. -	SCALE -	DATE 12-07-2024	DRAWN BY -	APPROVED BY _____
-----------------------	-----------	------------	--------------------	---------------	----------------------

PROJECT YIN PING ROAD KOWLOON FEATURE WALL (PHASE 2)				MATERIAL 3mm 铝板				COATING PVF2			COLOUR EC-DG-D334232-ZD1(SS-01)		MARK. NO. -	QTY. -
--	--	--	--	--------------------	--	--	--	-----------------	--	--	------------------------------------	--	----------------	-----------

REV.	CHECKED BAR BY	PART NUMBER	Dim. A	Dim. B	Dim. C	Dim. D	Dim. E	Dim. F	Dim. G	Dim. H	QTY.	Inv. Code	ASSEMBLE ON PARTS
-		P2-AP-H15	-	-	-						1		

注：工厂用

注：工地复尺

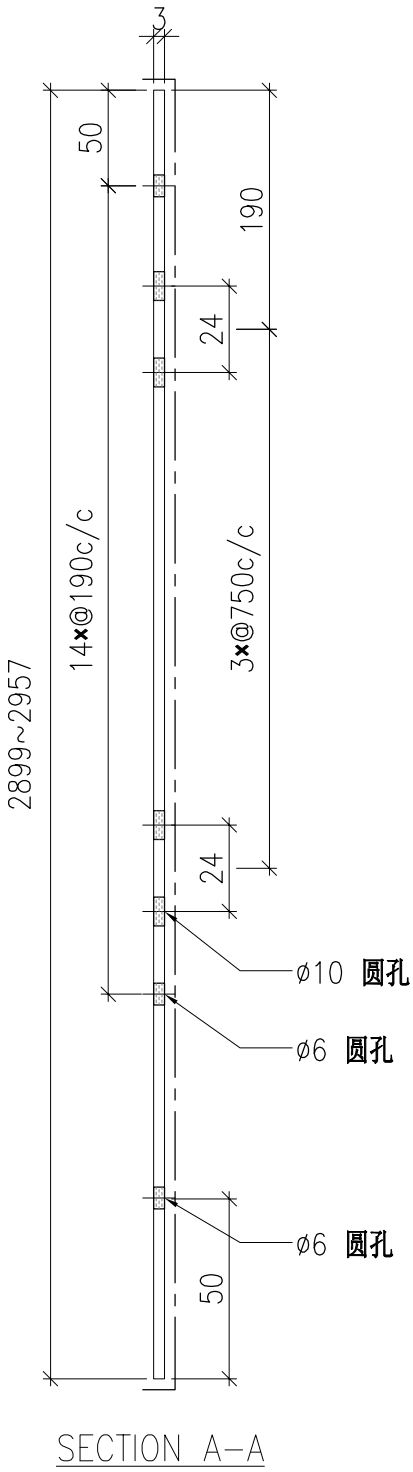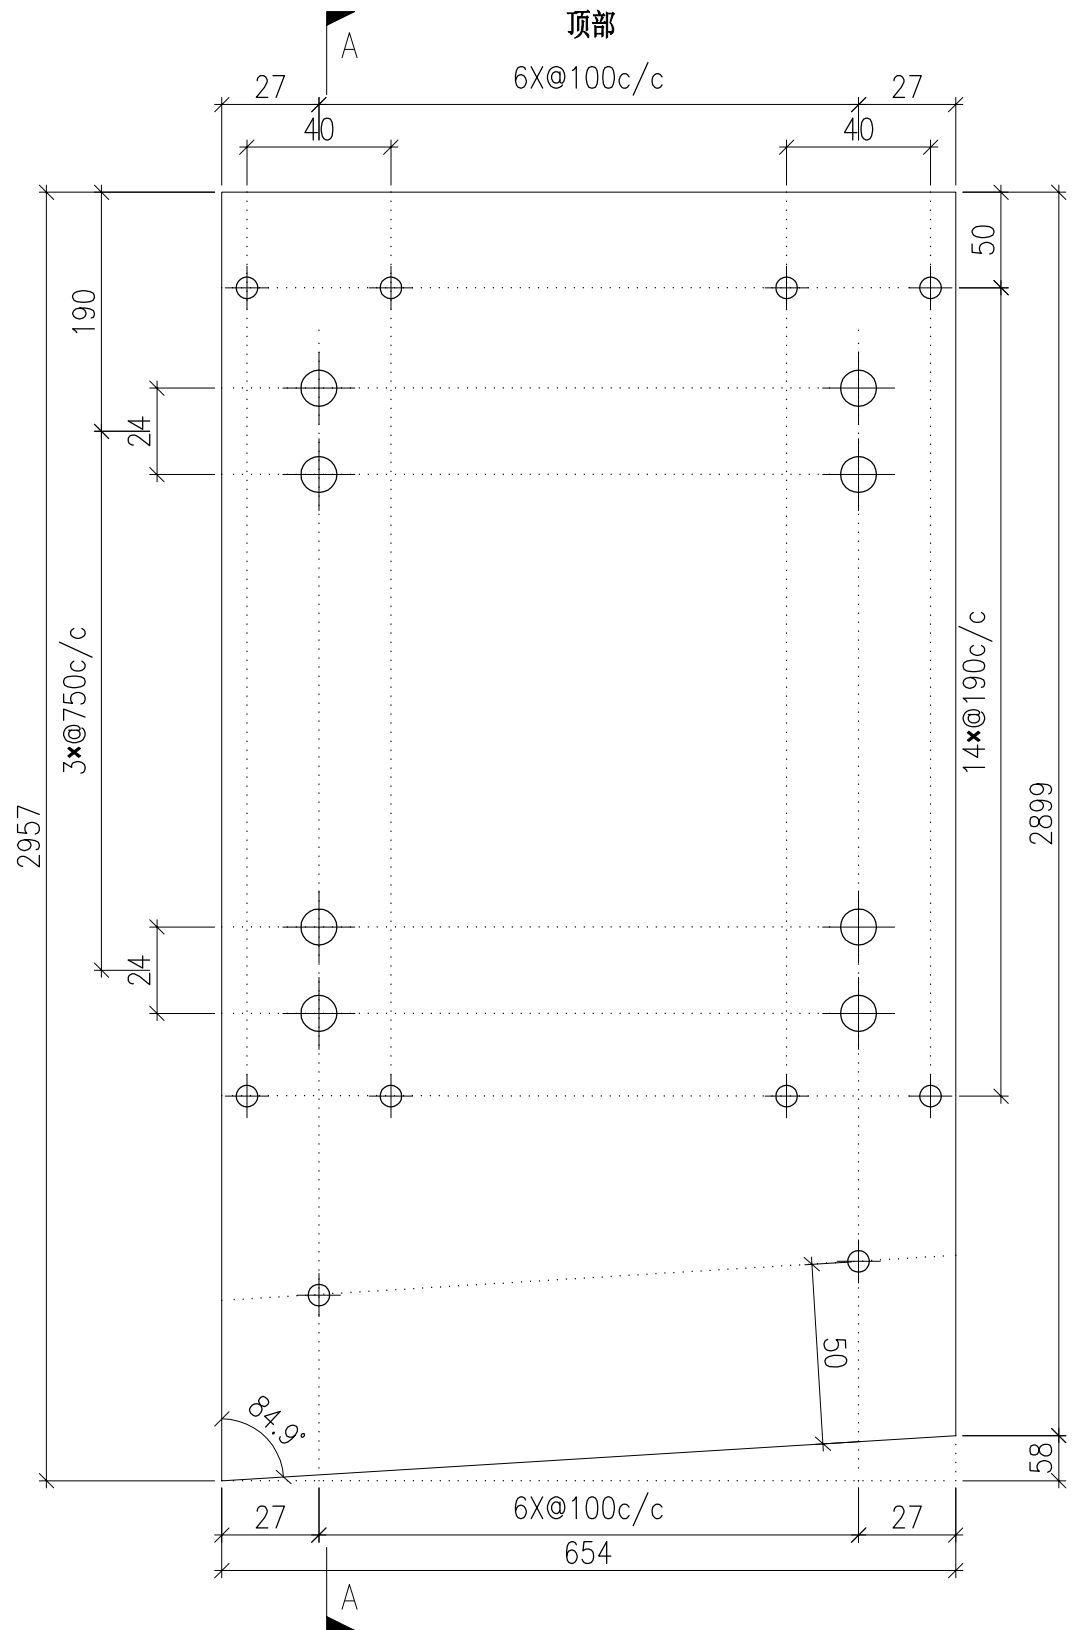



DWG. NO. P2-AP-H15	REV. -	SCALE -	DATE 12-07-2024	DRAWN BY -	APPROVED BY _____
-----------------------	-----------	------------	--------------------	---------------	----------------------

PROJECT YIN PING ROAD KOWLOON FEATURE WALL (PHASE 2)				MATERIAL 3mm 铝板				COATING PVF2			COLOUR EC-DG-D334232-ZD1(SS-01)		MARK. NO. -	QTY. -
--	--	--	--	--------------------	--	--	--	-----------------	--	--	------------------------------------	--	----------------	-----------

REV.	CHECKED BAR BY	PART NUMBER	Dim. A	Dim. B	Dim. C	Dim. D	Dim. E	Dim. F	Dim. G	Dim. H	QTY.	Inv. Code	ASSEMBLE ON PARTS	
-		P2-AP-H16	-	-	-						1			

注：工厂用

注：工地复尺

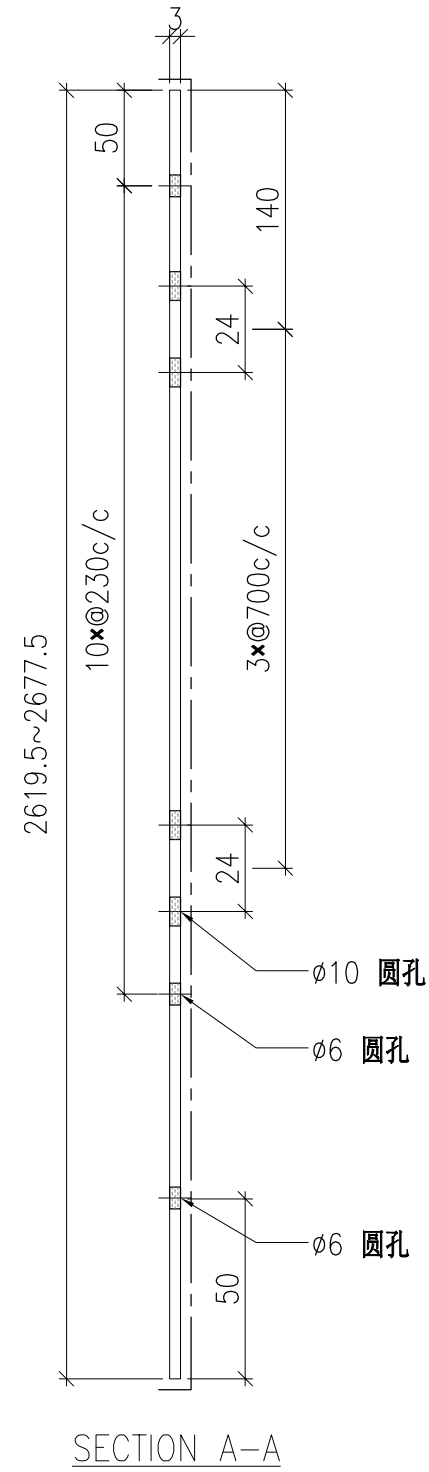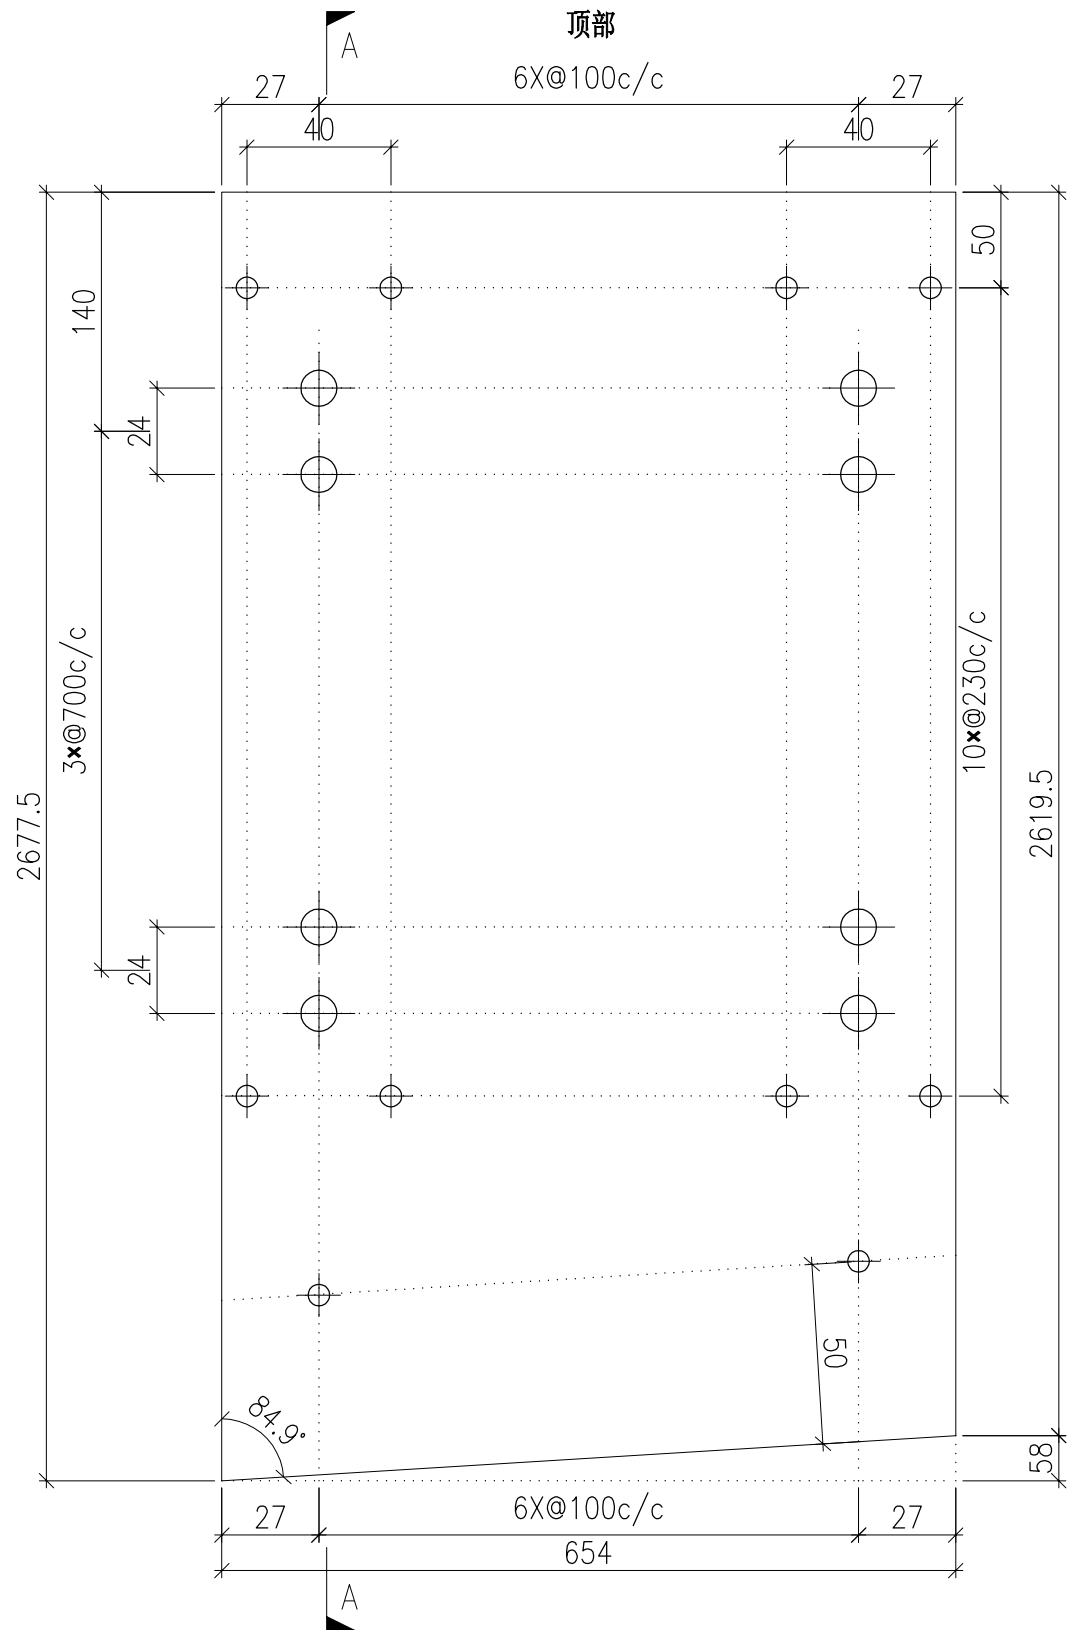



DWG. NO. P2-AP-H16	REV. -	SCALE -	DATE 12-07-2024	DRAWN BY -	APPROVED BY _____
-----------------------	-----------	------------	--------------------	---------------	----------------------

PROJECT YIN PING ROAD KOWLOON FEATURE WALL (PHASE 2)				MATERIAL 3mm 铝板				COATING PVF2			COLOUR EC-DG-D334232-ZD1(SS-01)		MARK. NO. -	QTY. -
--	--	--	--	--------------------	--	--	--	-----------------	--	--	------------------------------------	--	----------------	-----------

REV.	CHECKED BAR BY	PART NUMBER	Dim. A	Dim. B	Dim. C	Dim. D	Dim. E	Dim. F	Dim. G	Dim. H	QTY.	Inv. Code	ASSEMBLE ON PARTS
-		P2-AP-H17	-	-	-						1		

注：工厂用

注：工地复尺

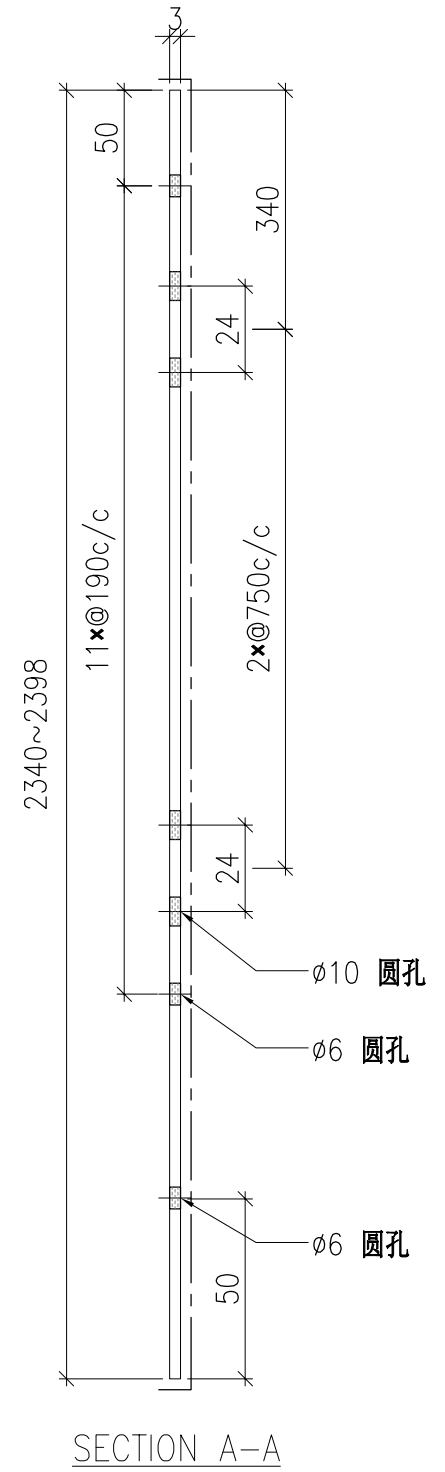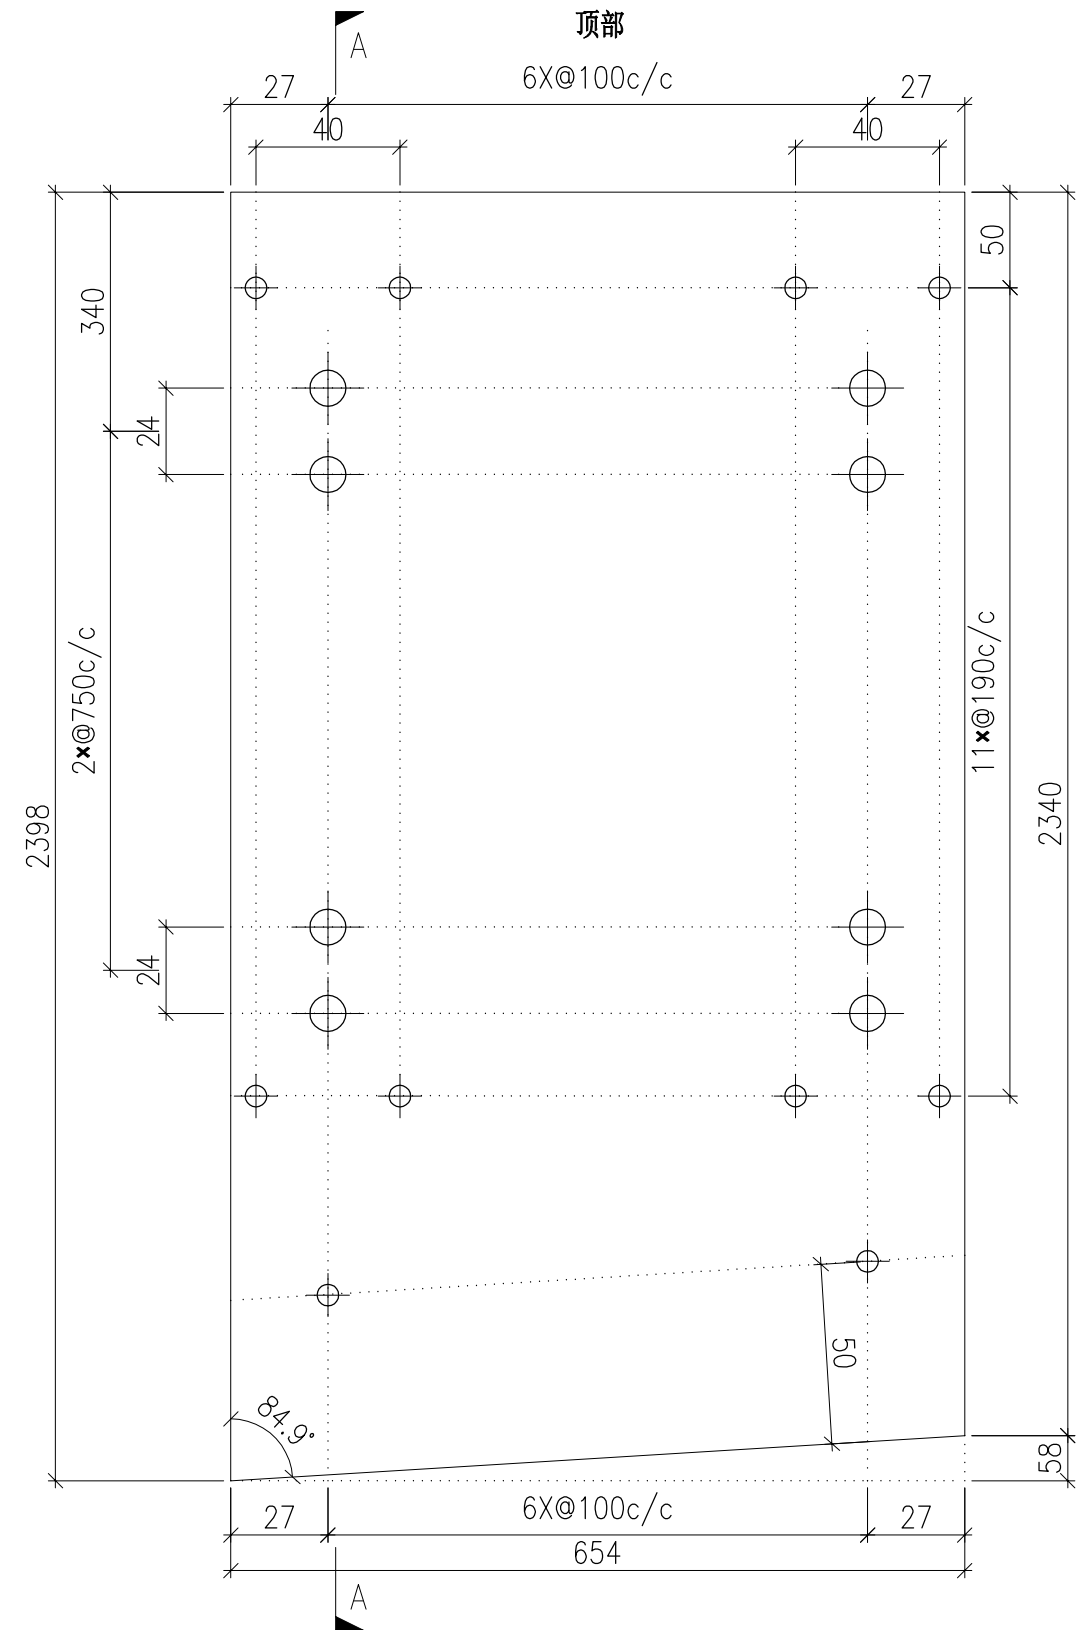



DWG. NO. P2-AP-H17	REV. -	SCALE -	DATE 12-07-2024	DRAWN BY -	APPROVED BY _____
-----------------------	-----------	------------	--------------------	---------------	----------------------

PROJECT YIN PING ROAD KOWLOON FEATURE WALL (PHASE 2)				MATERIAL 3mm 铝板				COATING PVF2			COLOUR EC-DG-D334232-ZD1(SS-01)		MARK. NO. -	QTY. -
--	--	--	--	--------------------	--	--	--	-----------------	--	--	------------------------------------	--	----------------	-----------

REV.	CHECKED BAR BY	PART NUMBER	Dim. A	Dim. B	Dim. C	Dim. D	Dim. E	Dim. F	Dim. G	Dim. H	QTY.	Inv. Code	ASSEMBLE ON PARTS
-		P2-AP-H18	-	-	-						1		

注：工厂用

注：工地复尺

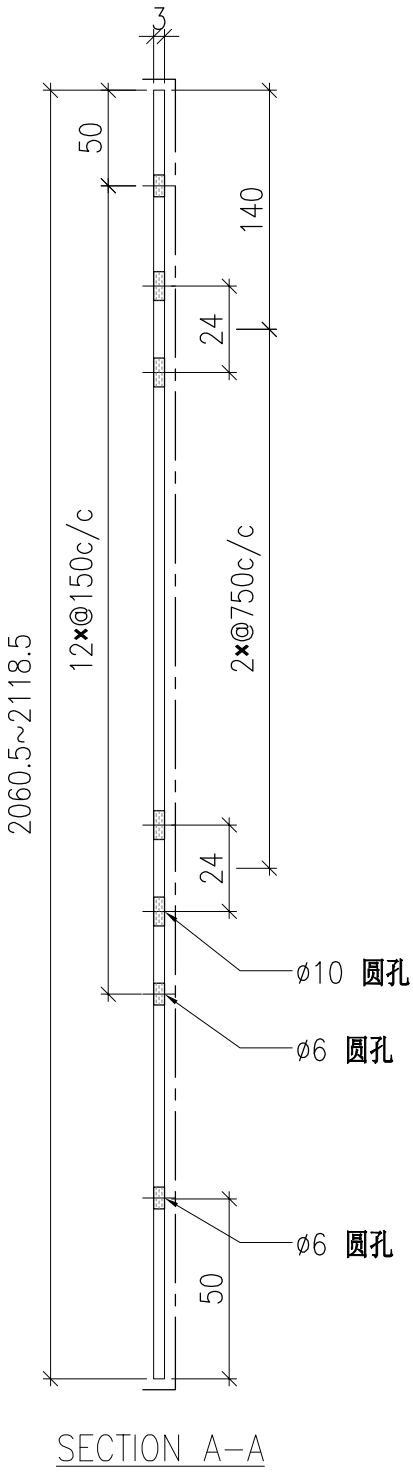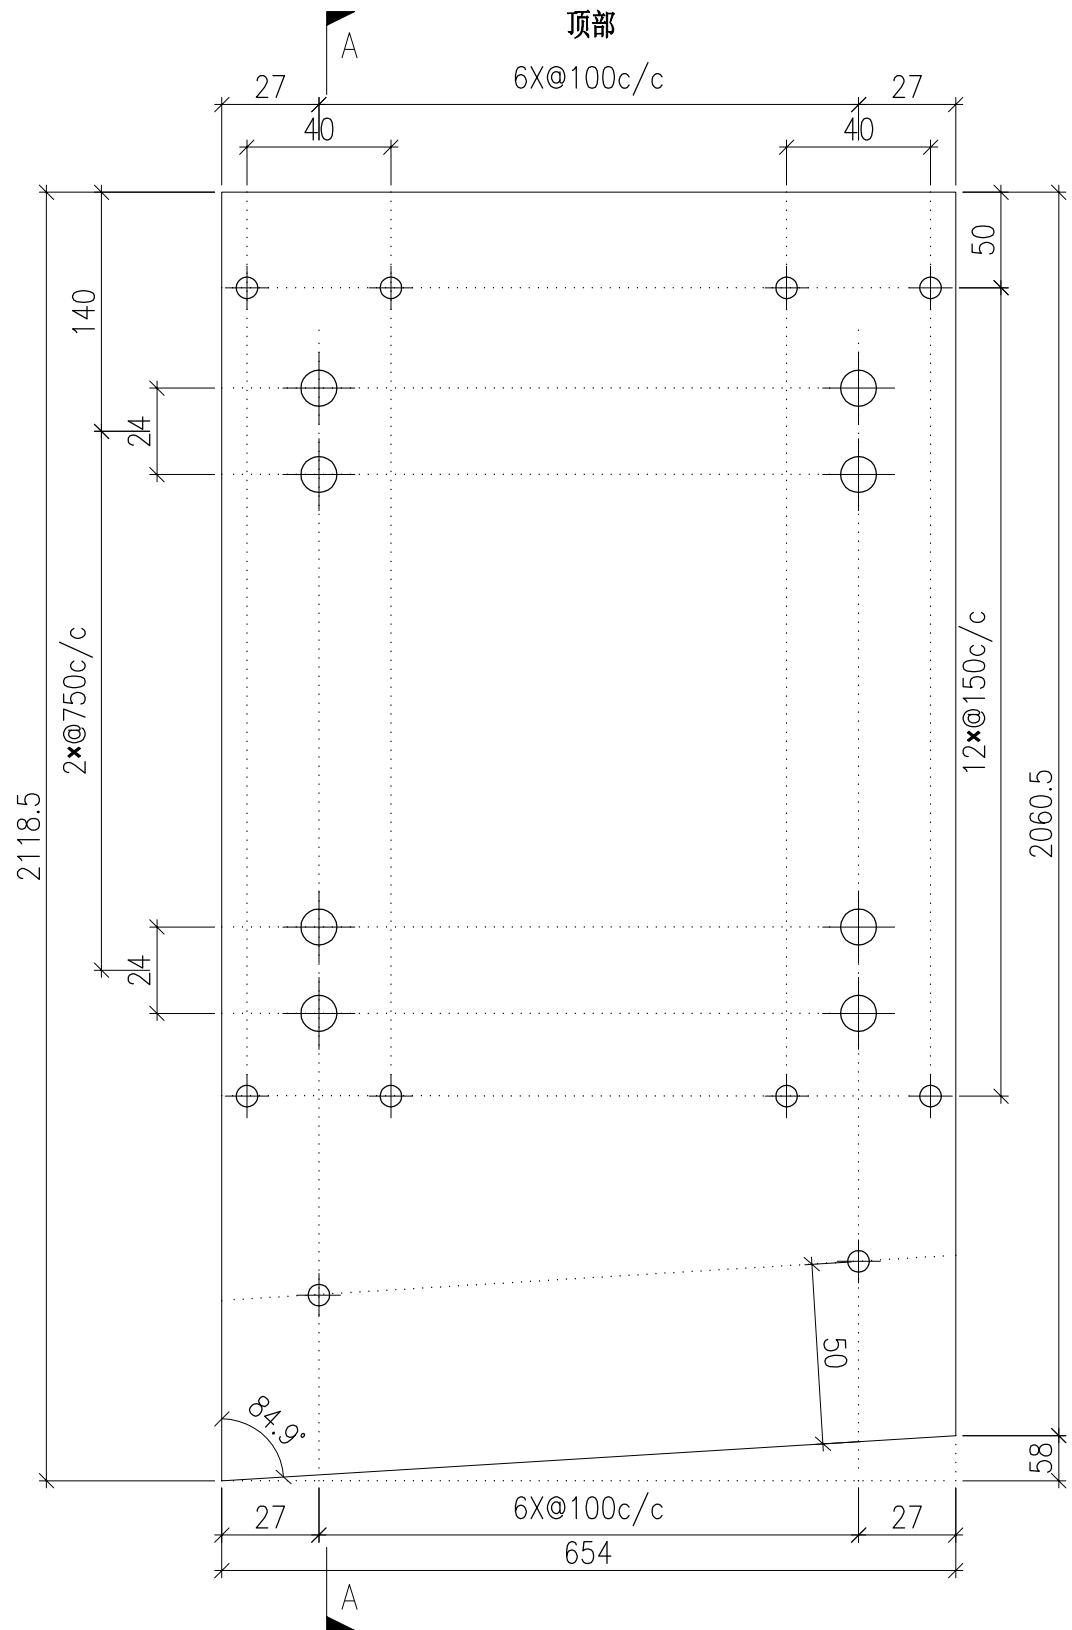



DWG. NO. P2-AP-H18	REV. -	SCALE -	DATE 12-07-2024	DRAWN BY -	APPROVED BY _____
-----------------------	-----------	------------	--------------------	---------------	----------------------

PROJECT YIN PING ROAD KOWLOON FEATURE WALL (PHASE 2)				MATERIAL 3mm 铝板				COATING PVF2			COLOUR EC-DG-D334232-ZD1(SS-01)		MARK. NO. -	QTY. -
--	--	--	--	--------------------	--	--	--	-----------------	--	--	------------------------------------	--	----------------	-----------

REV.	CHECKED BAR BY	PART NUMBER	Dim. A	Dim. B	Dim. C	Dim. D	Dim. E	Dim. F	Dim. G	Dim. H	QTY.	Inv. Code	ASSEMBLE ON PARTS
-		P2-AP-H19	-	-	-						1		

注：工厂用

注：工地复尺

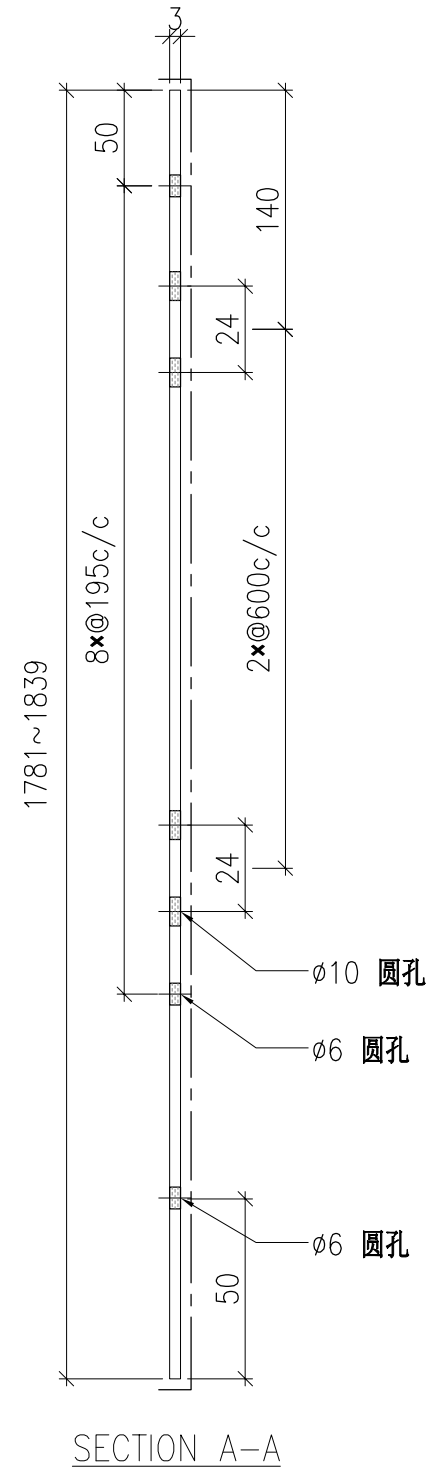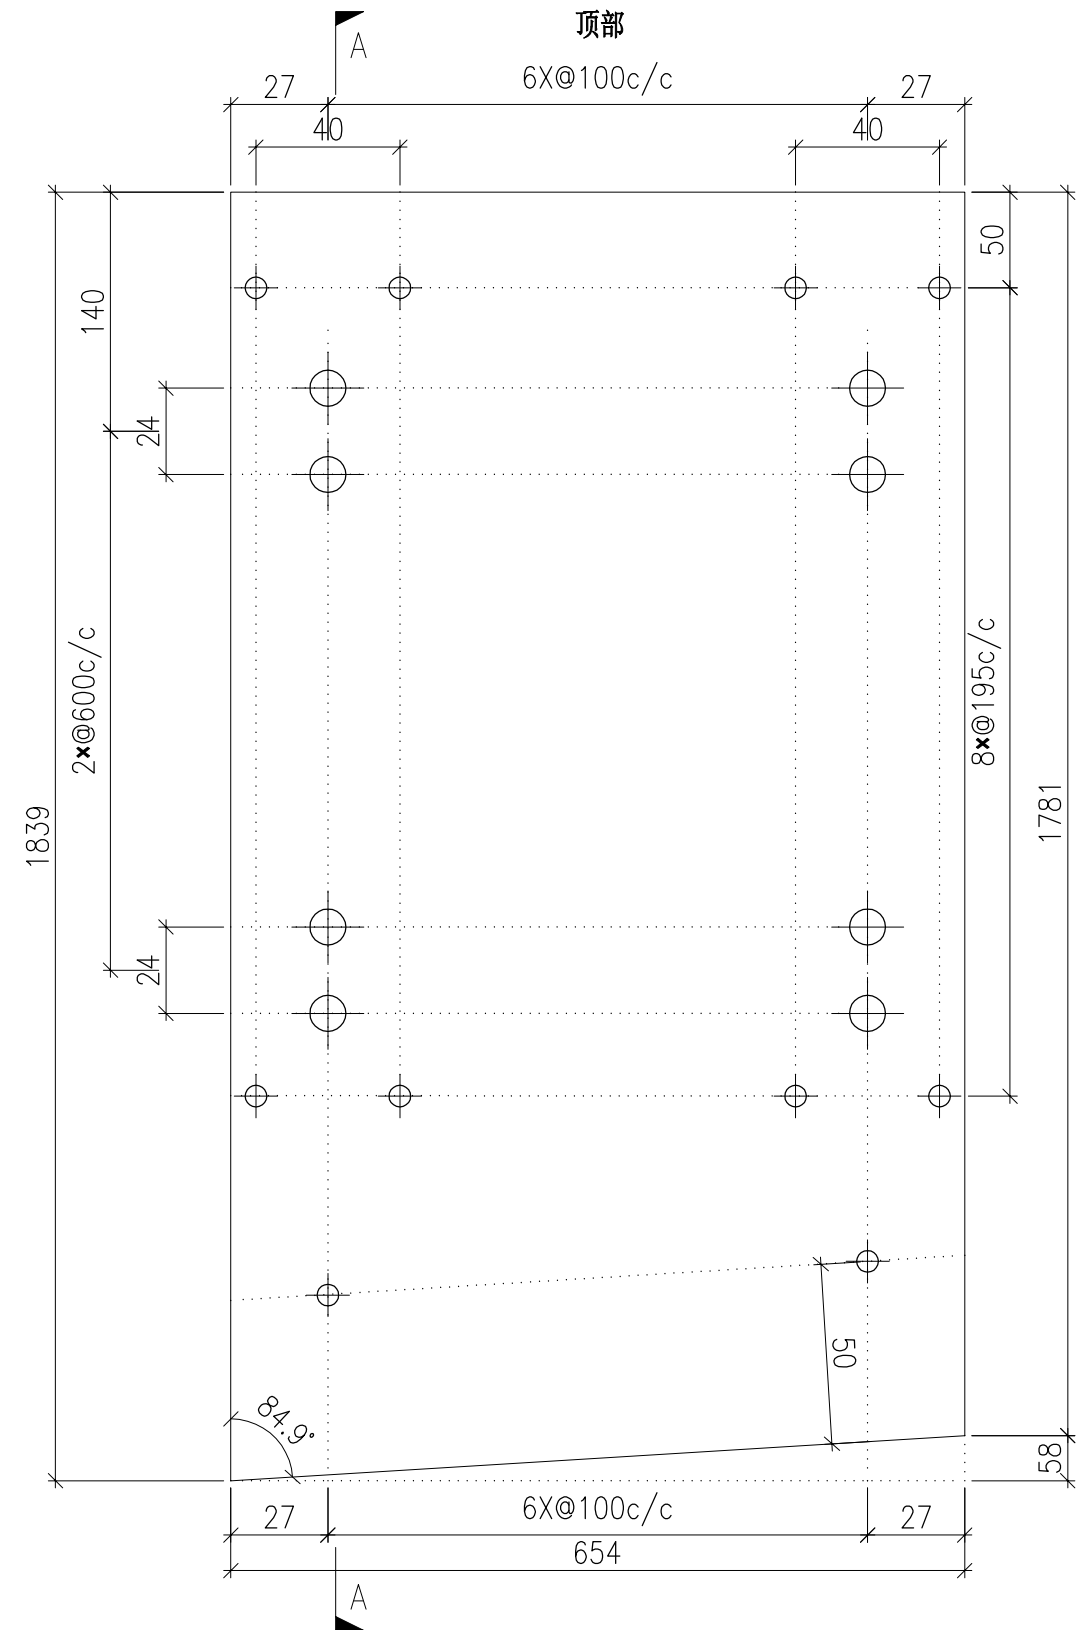



DWG. NO. P2-AP-H19	REV. -	SCALE -	DATE 12-07-2024	DRAWN BY -	APPROVED BY _____
-----------------------	-----------	------------	--------------------	---------------	----------------------

PROJECT YIN PING ROAD KOWLOON FEATURE WALL (PHASE 2)				MATERIAL 3mm 铝板				COATING PVF2			COLOUR EC-DG-D334232-ZD1(SS-01)		MARK. NO. -	QTY. -
--	--	--	--	--------------------	--	--	--	-----------------	--	--	------------------------------------	--	----------------	-----------

REV.	CHECKED BAR BY	PART NUMBER	Dim. A	Dim. B	Dim. C	Dim. D	Dim. E	Dim. F	Dim. G	Dim. H	QTY.	Inv. Code	ASSEMBLE ON PARTS
-		P2-AP-H20	-	-	-						1		

注：工厂用

注：工地复尺

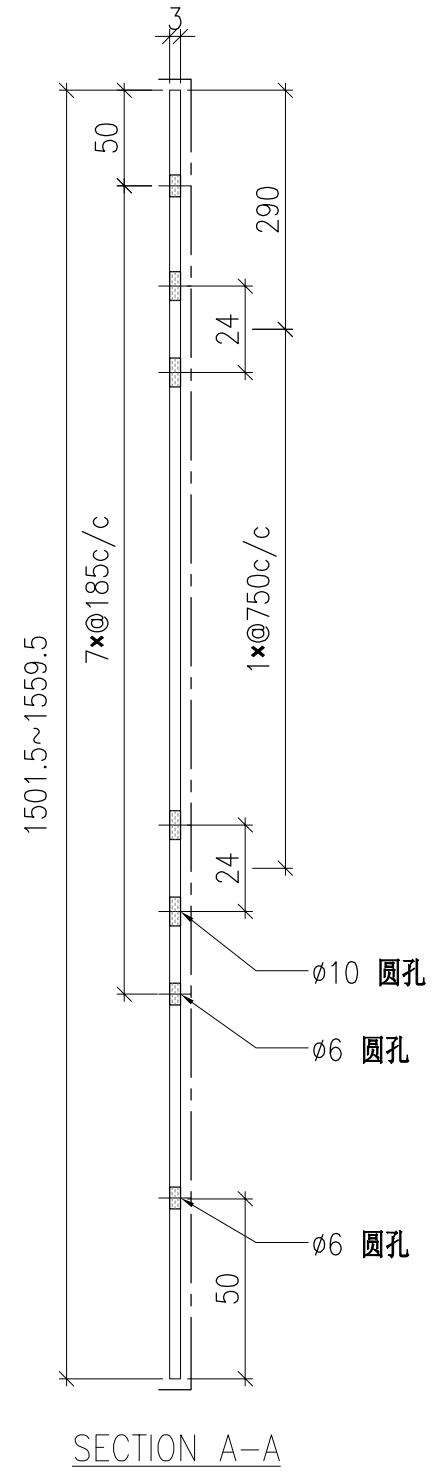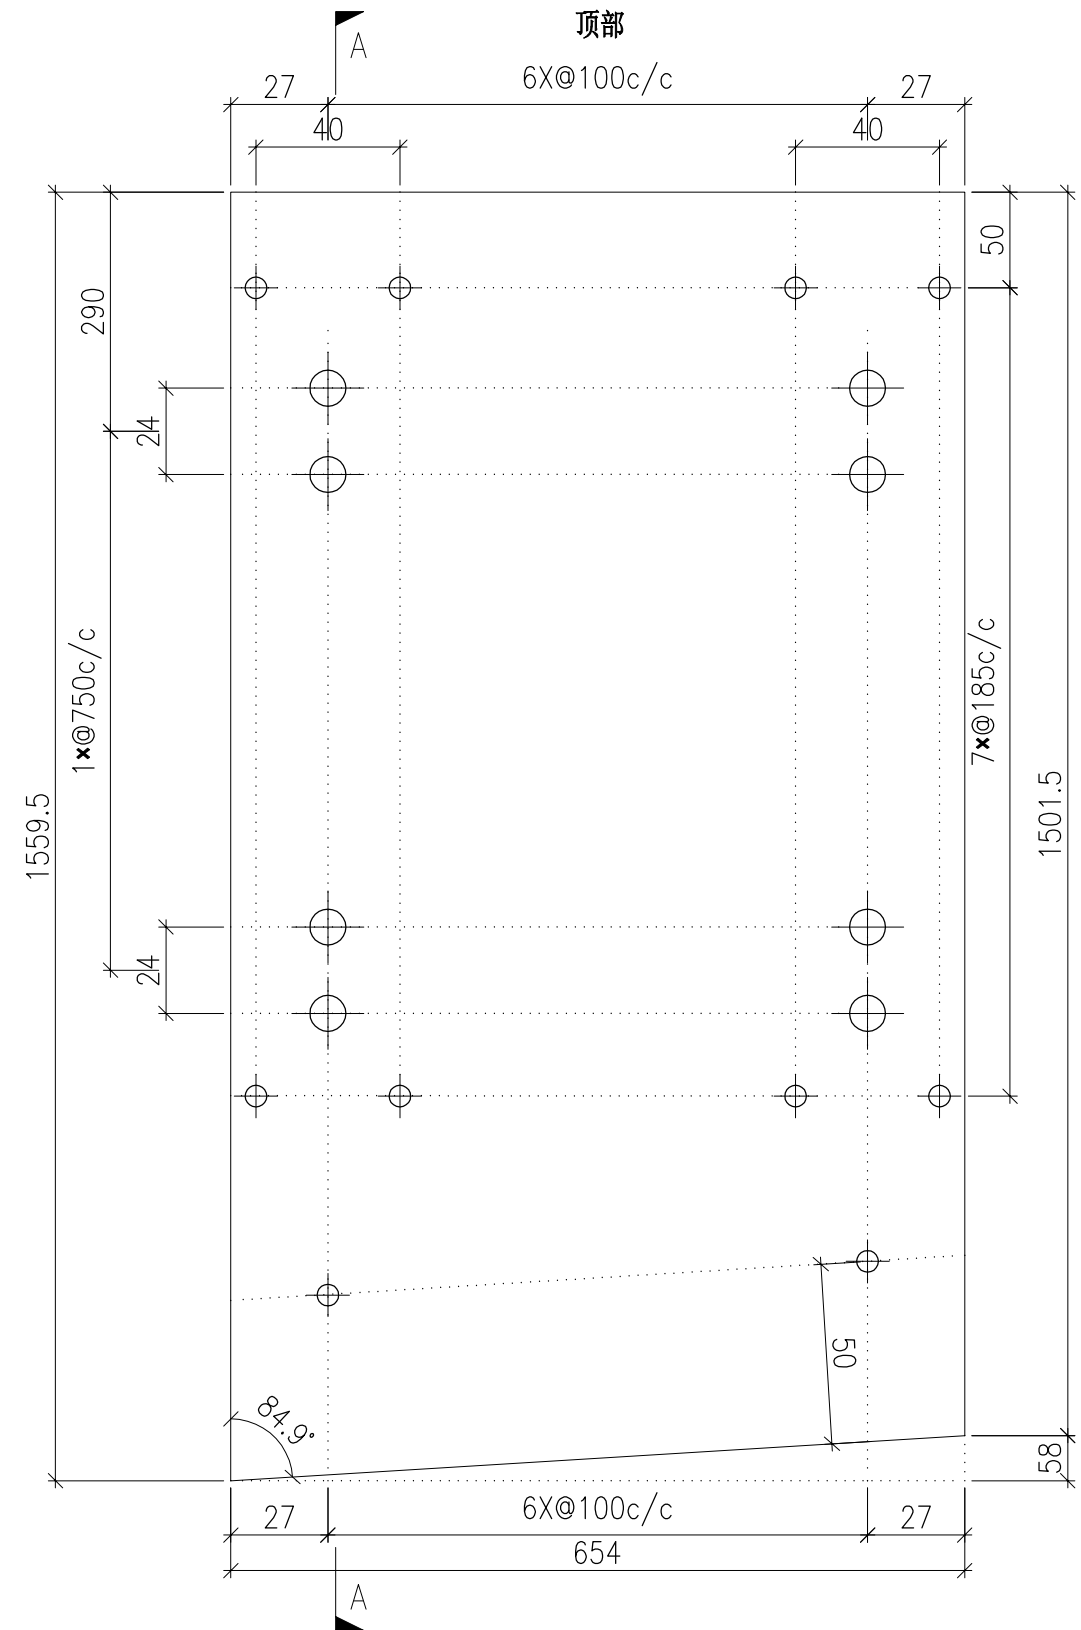


DWG. NO. P2-AP-H20	REV. -	SCALE -	DATE 12-07-2024	DRAWN BY -	APPROVED BY _____
-----------------------	-----------	------------	--------------------	---------------	----------------------

PROJECT YIN PING ROAD KOWLOON FEATURE WALL (PHASE 2)				MATERIAL <b>2mm 铝封口片</b>				COATING PVF2			COLOUR TUC106699FXLJBA-3(SS-03)		MARK. NO. -	QTY. -
--	--	--	--	-----------------------------	--	--	--	-----------------	--	--	------------------------------------	--	----------------	-----------

REV.	CHECKED BAR BY	PART NUMBER	Dim. A	Dim. B	Dim. C	Dim. D	Dim. E	Dim. F	Dim. G	Dim. H	QTY.	Inv. Code	ASSEMBLE ON PARTS
-		FKP-EF-M104A	-	-	-						62		

注：工厂用

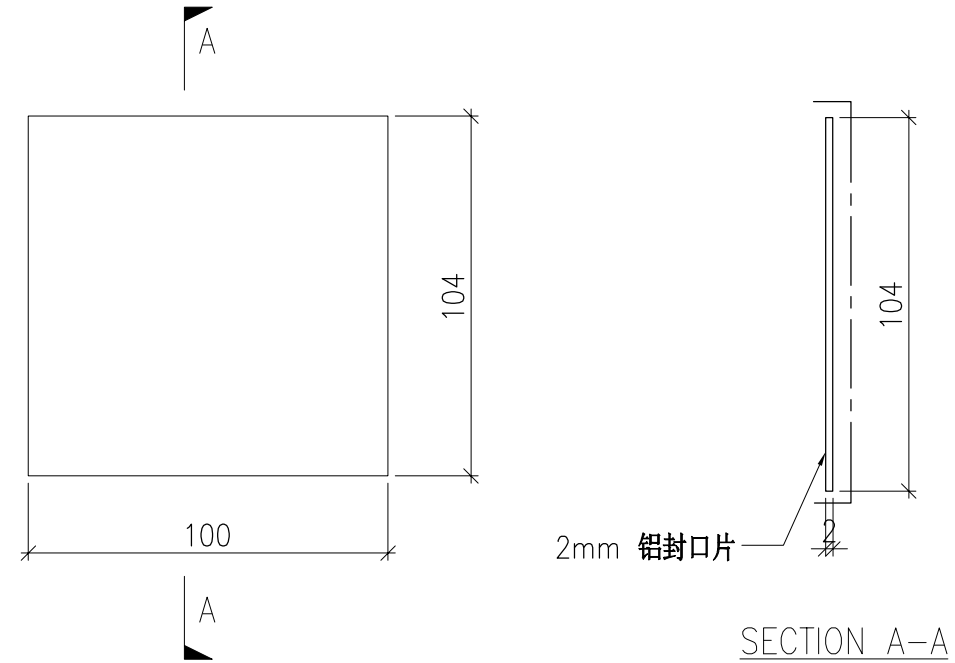


DWG. NO. FKP-EF-M104A	REV. -	SCALE -	DATE 22-03-2023	DRAWN BY -	APPROVED BY _____
--------------------------	-----------	------------	--------------------	---------------	----------------------

PROJECT YIN PING ROAD KOWLOON FEATURE WALL (PHASE 2)				MATERIAL <b>2mm 铝封口片</b>				COATING PVF2			COLOUR TUC106699FXLJBA-3(SS-03)		MARK. NO. -	QTY. -
--	--	--	--	-----------------------------	--	--	--	-----------------	--	--	------------------------------------	--	----------------	-----------

REV.	CHECKED BAR BY	PART NUMBER	Dim. A	Dim. B	Dim. C	Dim. D	Dim. E	Dim. F	Dim. G	Dim. H	QTY.	Inv. Code	ASSEMBLE ON PARTS
-		FKP-EF-M104	-	-	-						3010		

注：工厂用

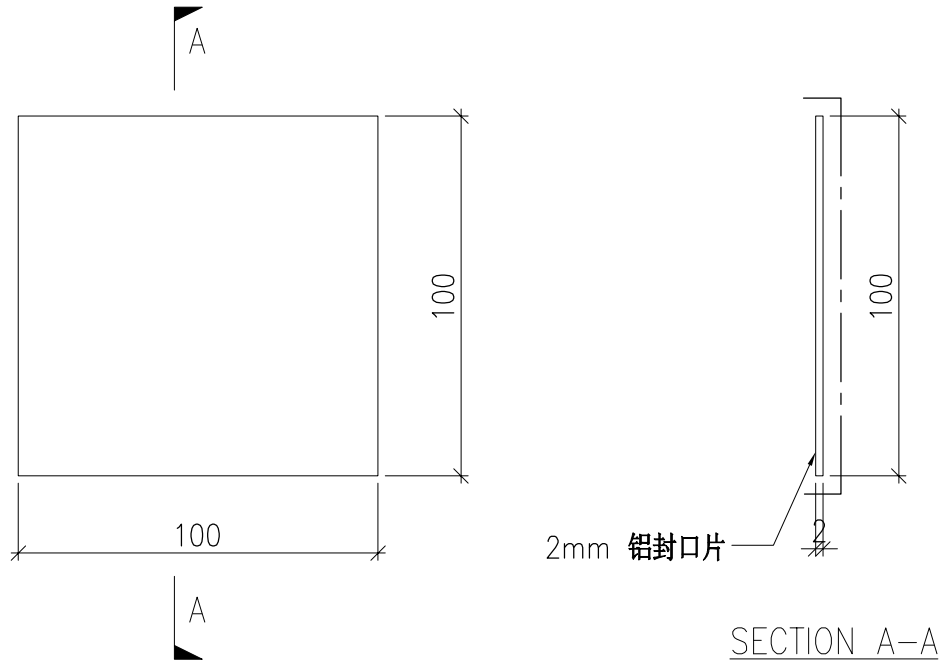


DWG. NO. FKP-EF-M104	REV. -	SCALE -	DATE 22-03-2023	DRAWN BY -	APPROVED BY _____
-------------------------	-----------	------------	--------------------	---------------	----------------------

PROJECT YIN PING ROAD KOWLOON FEATURE WALL (PHASE 2)				MATERIAL 3mm 铝板				COATING 铬化			COLOUR —		MARK. NO. —	QTY. —
--	--	--	--	--------------------	--	--	--	---------------	--	--	-------------	--	----------------	-----------

REV.	CHECKED BAR BY	PART NUMBER	Dim. A	Dim. B	Dim. C	Dim. D	Dim. E	Dim. F	Dim. G	Dim. H	QTY.	Inv. Code	ASSEMBLE ON PARTS
—		P2-AP-EF101	—	—	—						200		

注：工厂用

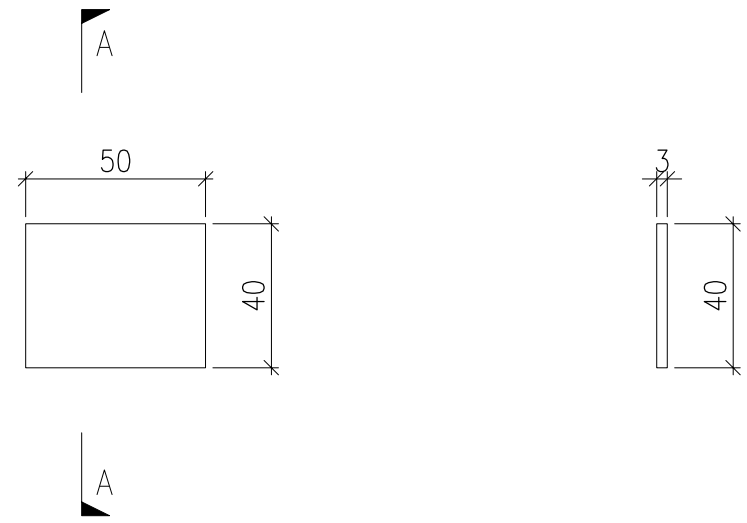



SECTION A-A

DWG. NO. P2-AP-EF101		REV. —	SCALE —	DATE 13-04-2024	DRAWN BY —	APPROVED BY _____
-------------------------	--	-----------	------------	--------------------	---------------	----------------------

PROJECT YIN PING ROAD KOWLOON FEATURE WALL (PHASE 2)				MATERIAL 3mm 铝板				COATING PVF2			COLOUR EC-DG-D334232-ZD1(SS-01)		MARK. NO. -	QTY. -
--	--	--	--	--------------------	--	--	--	-----------------	--	--	------------------------------------	--	----------------	-----------

REV.	CHECKED BAR BY	PART NUMBER	Dim. A	Dim. B	Dim. C	Dim. D	Dim. E	Dim. F	Dim. G	Dim. H	QTY.	Inv. Code	ASSEMBLE ON PARTS
-		P2-AP-EF102A	2383	7X@300c/c	3X@650c/c	190					1		
-		P2-AP-EF102B	1594	5X@270c/c	2X@550c/c	190					1		

注：工厂用

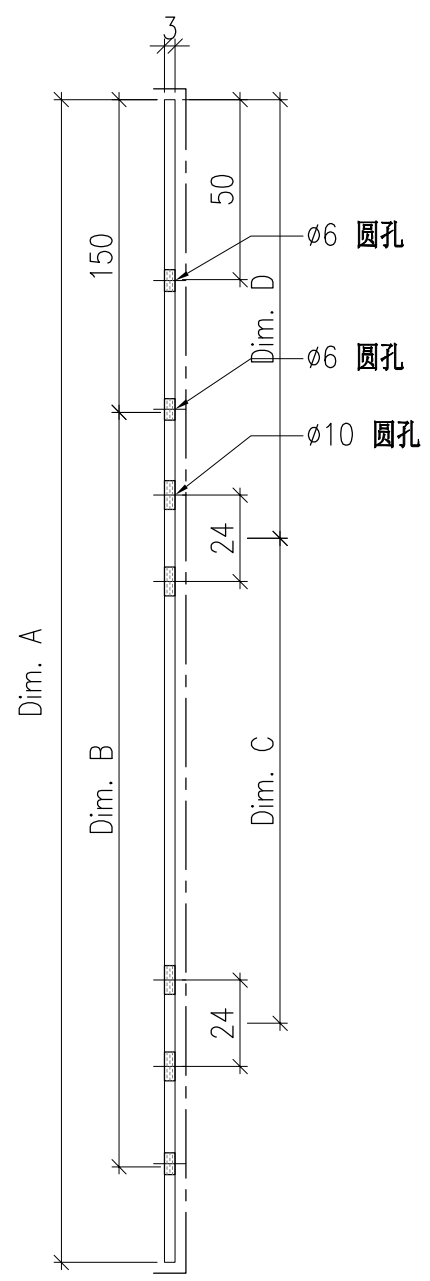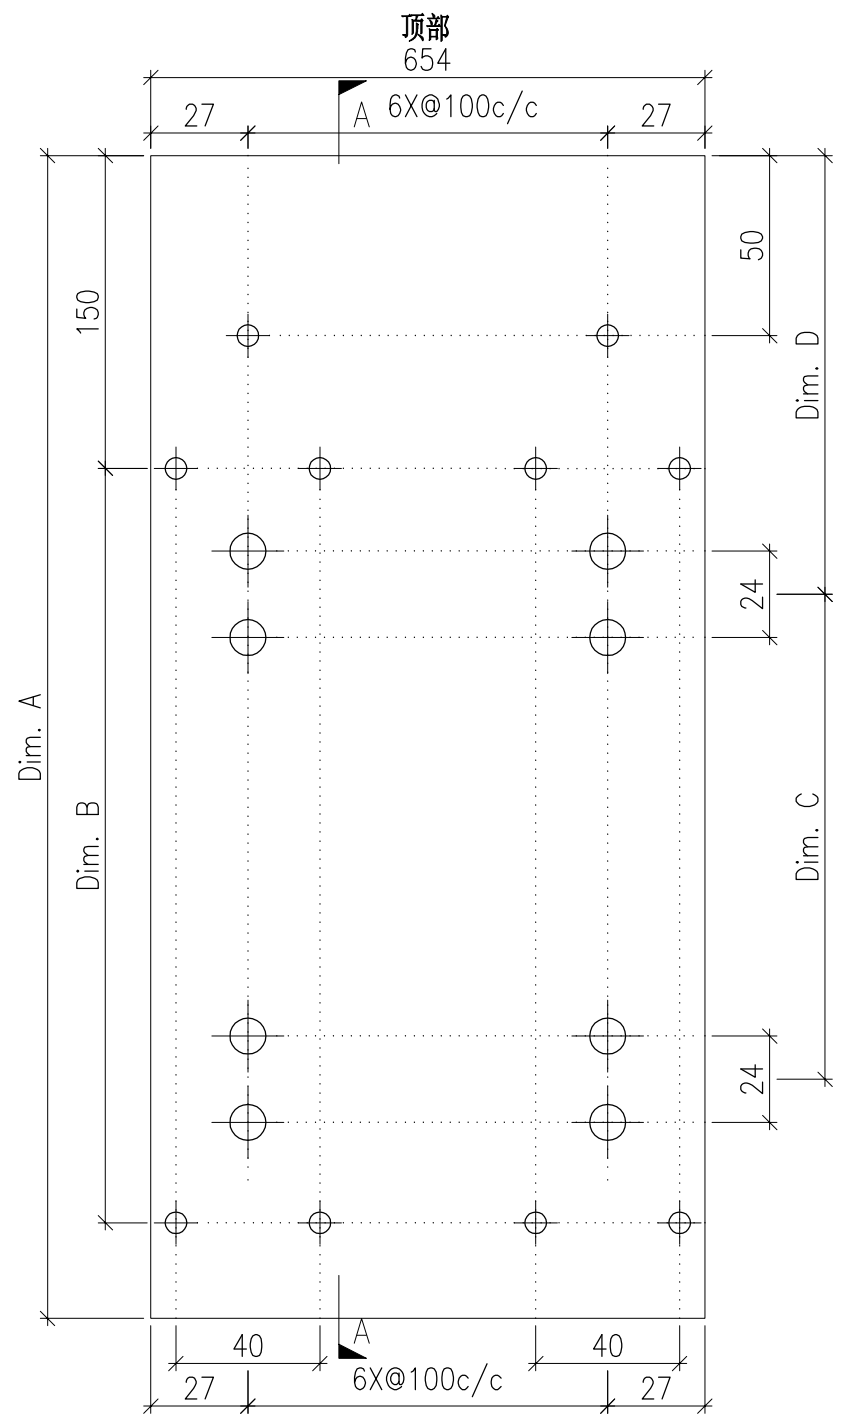



SECTION A-A

DWG. NO. P2-AP-EF102	REV. -	SCALE -	DATE 13-04-2024	DRAWN BY -	APPROVED BY _____
-------------------------	-----------	------------	--------------------	---------------	----------------------

PROJECT YIN PING ROAD KOWLOON FEATURE WALL (PHASE 2)				MATERIAL 3mm 铝板				COATING PVF2			COLOUR EC-DG-D334232-ZD1(SS-01)		MARK. NO. -	QTY. -
--	--	--	--	--------------------	--	--	--	-----------------	--	--	------------------------------------	--	----------------	-----------

REV.	CHECKED BAR BY	PART NUMBER	Dim. A	Dim. B	Dim. C	Dim. D	Dim. E	Dim. F	Dim. G	Dim. H	QTY.	Inv. Code	ASSEMBLE ON PARTS
-		P2-AP-EF103	-	-	-						1		

注：工厂用

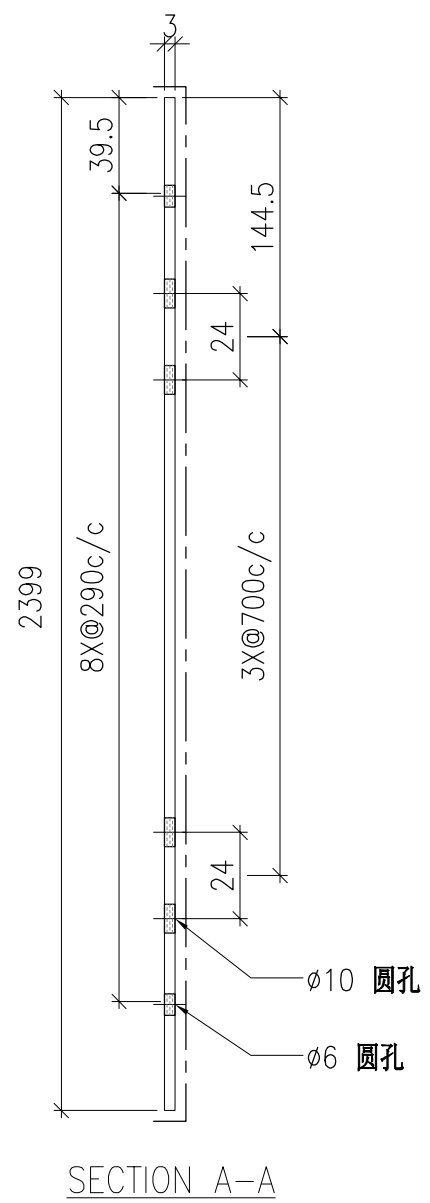
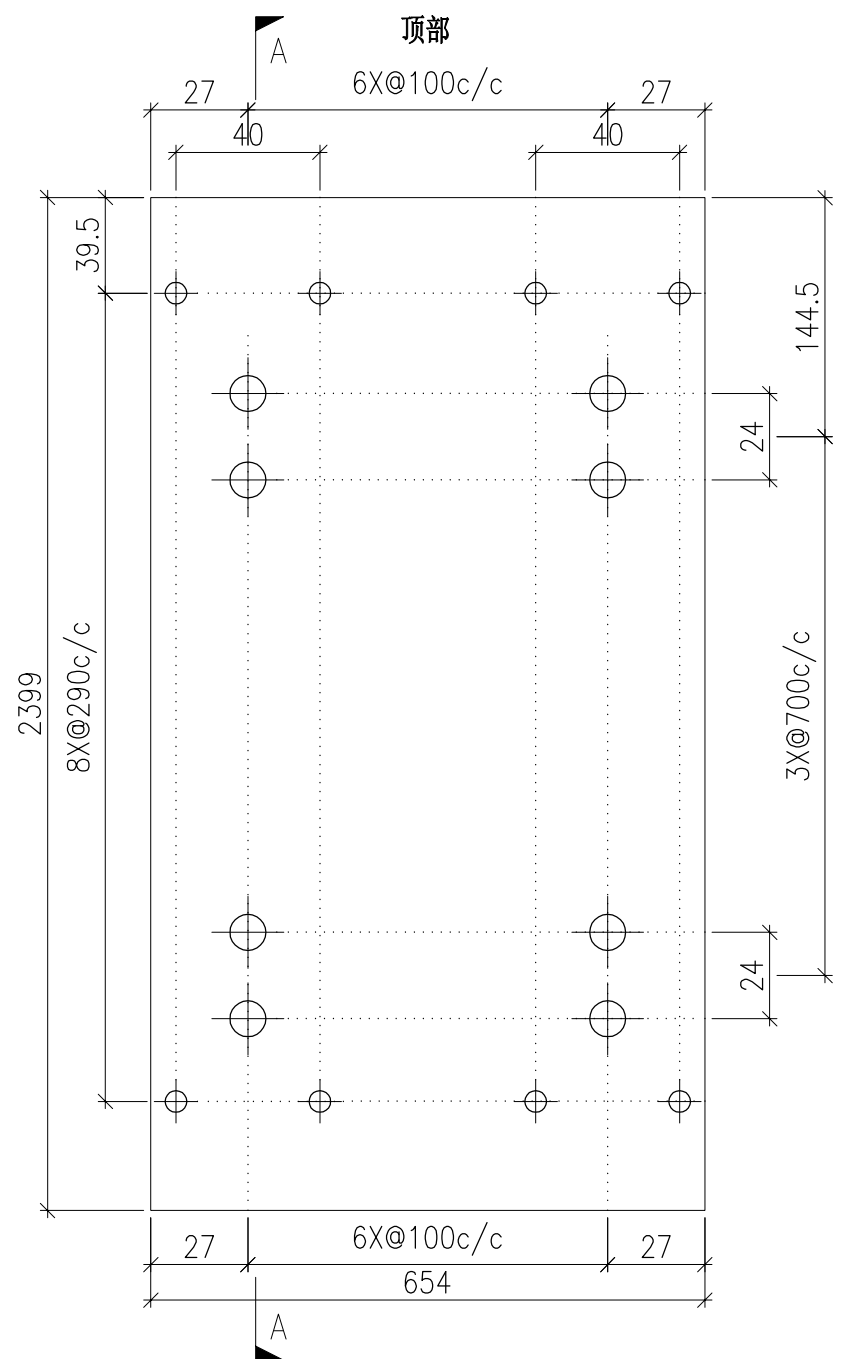


DWG. NO. P2-AP-EF103	REV. -	SCALE -	DATE 13-04-2024	DRAWN BY -	APPROVED BY _____
-------------------------	-----------	------------	--------------------	---------------	----------------------

PROJECT YIN PING ROAD KOWLOON FEATURE WALL (PHASE 2)				MATERIAL 3mm 铝板				COATING PVF2			COLOUR EC-DG-D334232-ZD1(SS-01)		MARK. NO. -	QTY. -
--	--	--	--	--------------------	--	--	--	-----------------	--	--	------------------------------------	--	----------------	-----------

REV.	CHECKED BAR BY	PART NUMBER	Dim. A	Dim. B	Dim. C	Dim. D	Dim. E	Dim. F	Dim. G	Dim. H	QTY.	Inv. Code	ASSEMBLE ON PARTS
-		P2-AP-EF104A	3260	10X@295c/c	190	4X@700c/c					2		
-		P2-AP-EF104B	704	2X@190c/c	190	1X@250c/c					1		

注：工厂用

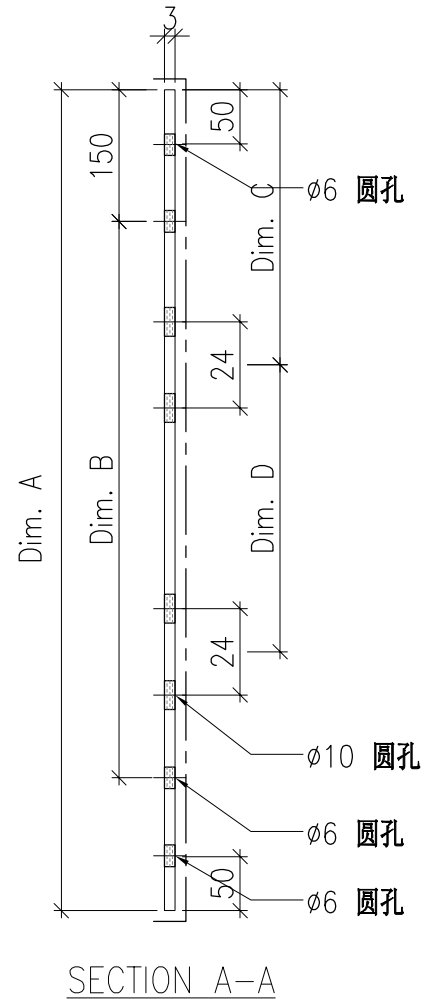
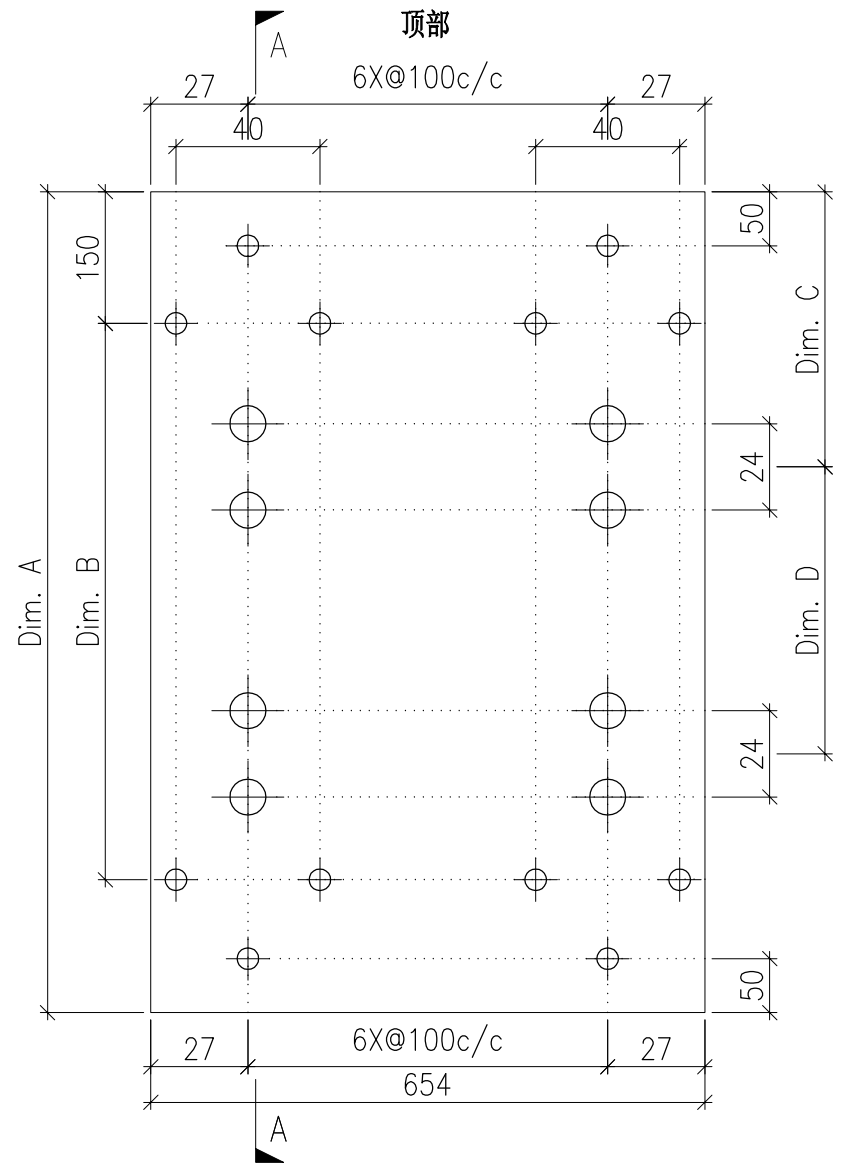


DWG. NO. P2-AP-EF104	REV. -	SCALE -	DATE 13-04-2024	DRAWN BY -	APPROVED BY _____
-------------------------	-----------	------------	--------------------	---------------	----------------------

PROJECT YIN PING ROAD KOWLOON FEATURE WALL (PHASE 2)				MATERIAL 3mm 铝板				COATING PVF2			COLOUR EC-DG-D334232-ZD1(SS-01)		MARK. NO. -	QTY. -
--	--	--	--	--------------------	--	--	--	-----------------	--	--	------------------------------------	--	----------------	-----------

REV.	CHECKED BAR BY	PART NUMBER	Dim. A	Dim. B	Dim. C	Dim. D	Dim. E	Dim. F	Dim. G	Dim. H	QTY.	Inv. Code	ASSEMBLE ON PARTS
-		P2-AP-EF105A	1169	3X@300c/c	144.5	1X@650c/c					2		
-		P2-AP-EF105B	2610	8X@300c/c	199.5	3X@700c/c					1		

注: 工厂用

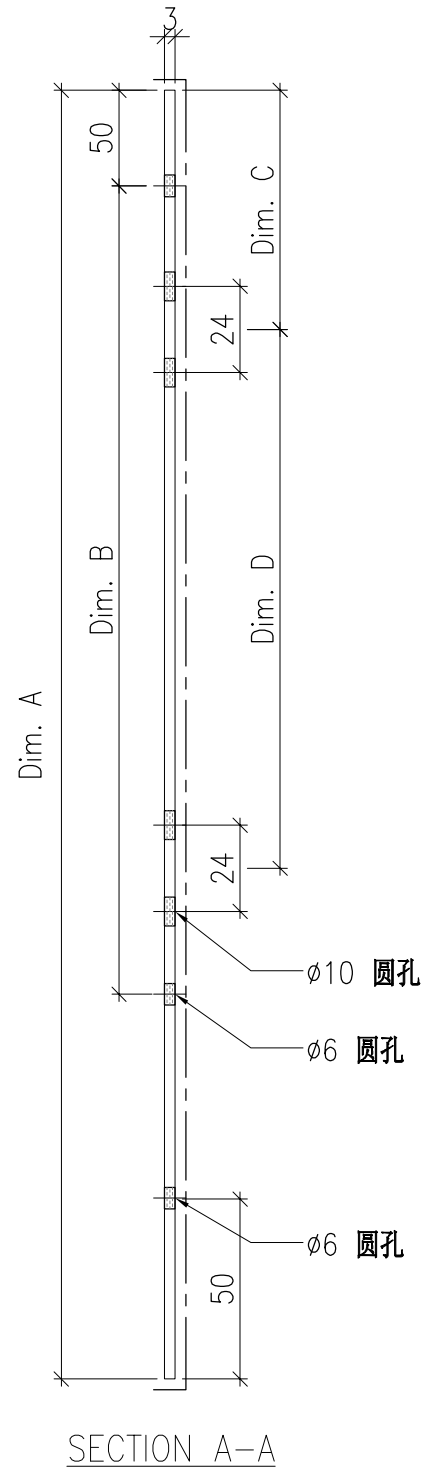
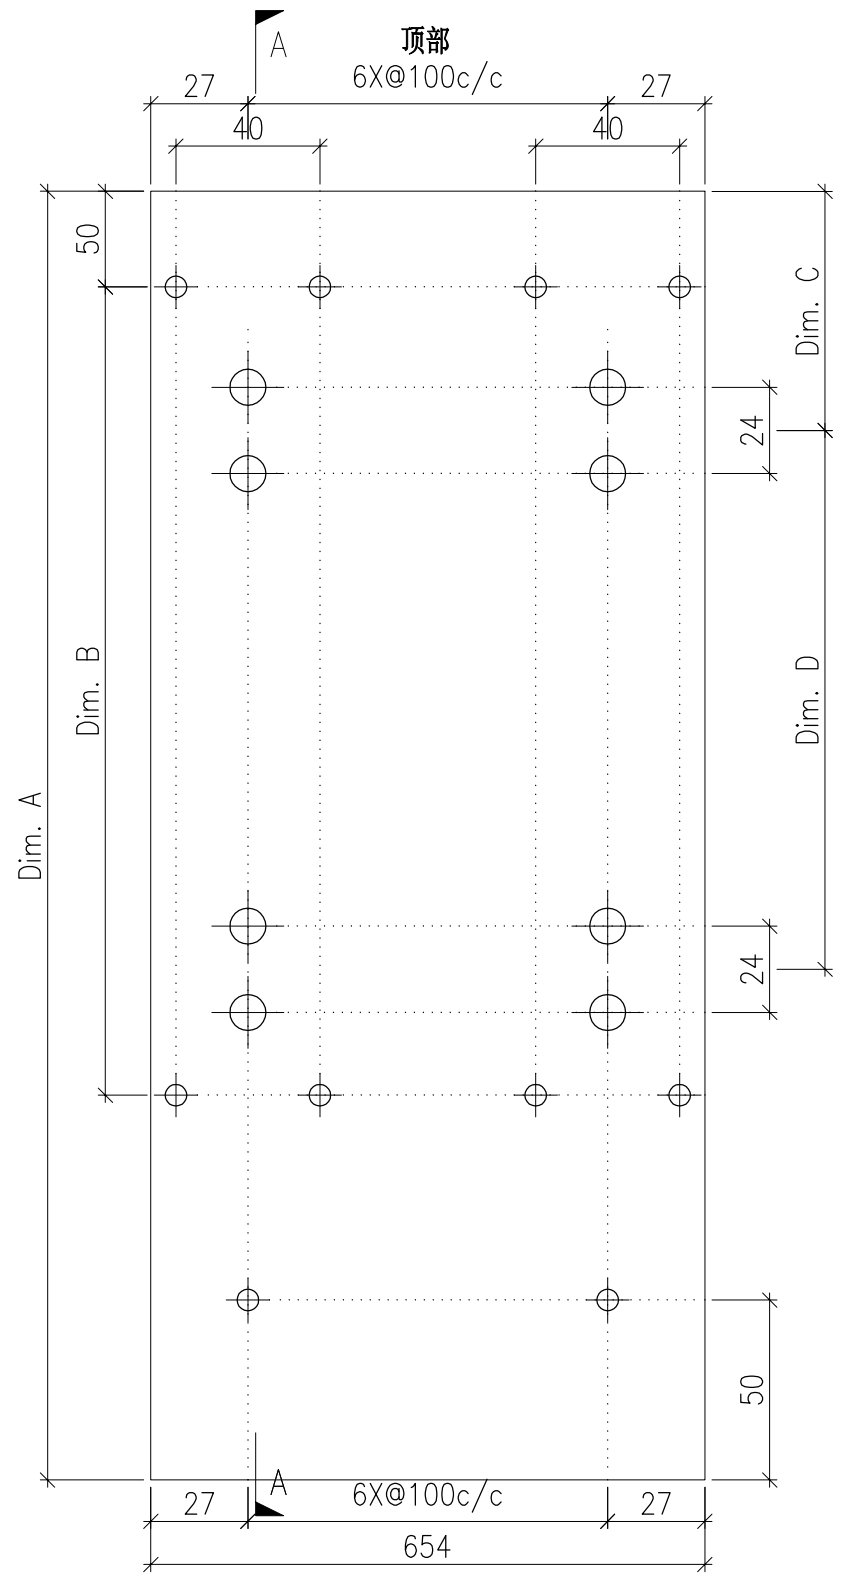


DWG. NO. P2-AP-EF105	REV. -	SCALE -	DATE 13-04-2024	DRAWN BY -	APPROVED BY _____
-------------------------	-----------	------------	--------------------	---------------	----------------------

PROJECT YIN PING ROAD KOWLOON FEATURE WALL (PHASE 2)				MATERIAL 3mm 铝板				COATING PVF2			COLOUR EC-DG-D334232-ZD1(SS-01)		MARK. NO. -	QTY. -
--	--	--	--	--------------------	--	--	--	-----------------	--	--	------------------------------------	--	----------------	-----------

REV.	CHECKED BAR BY	PART NUMBER	Dim. A	Dim. B	Dim. C	Dim. D	Dim. E	Dim. F	Dim. G	Dim. H	QTY.	Inv. Code	ASSEMBLE ON PARTS
-		P2-AP-EF106	3406	11X@285c/c	4X@750c/c	245	175				1		

注：工厂用

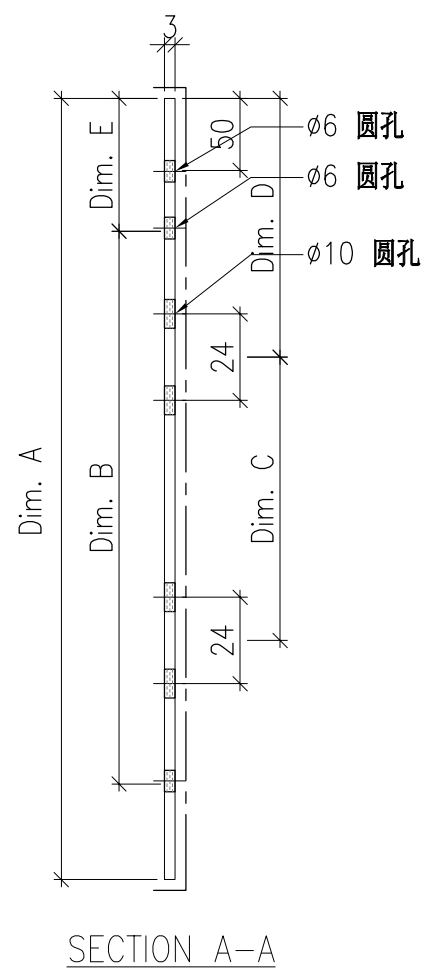
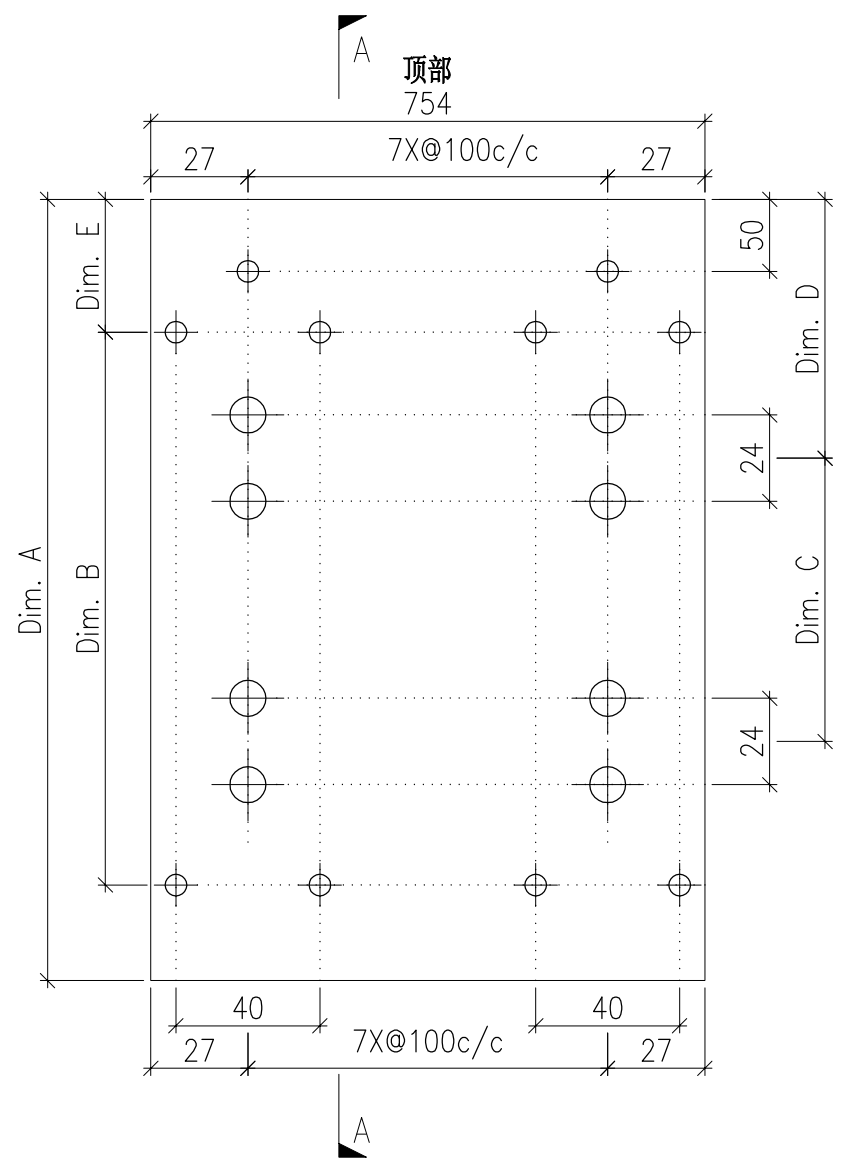


DWG. NO. P2-AP-EF106	REV. -	SCALE -	DATE 10-07-2024	DRAWN BY -	APPROVED BY _____
-------------------------	-----------	------------	--------------------	---------------	----------------------

PROJECT YIN PING ROAD KOWLOON FEATURE WALL (PHASE 2)				MATERIAL 3mm 铝板				COATING PVF2			COLOUR EC-DG-D334232-ZD1(SS-01)		MARK. NO. -	QTY. -
--	--	--	--	--------------------	--	--	--	-----------------	--	--	------------------------------------	--	----------------	-----------

REV.	CHECKED BAR BY	PART NUMBER	Dim. A	Dim. B	Dim. C	Dim. D	Dim. E	Dim. F	Dim. G	Dim. H	QTY.	Inv. Code	ASSEMBLE ON PARTS
-		P2-AP-EF107	2458	8X@280c/c	195	3X@600c/c	65				1		

注：工厂用

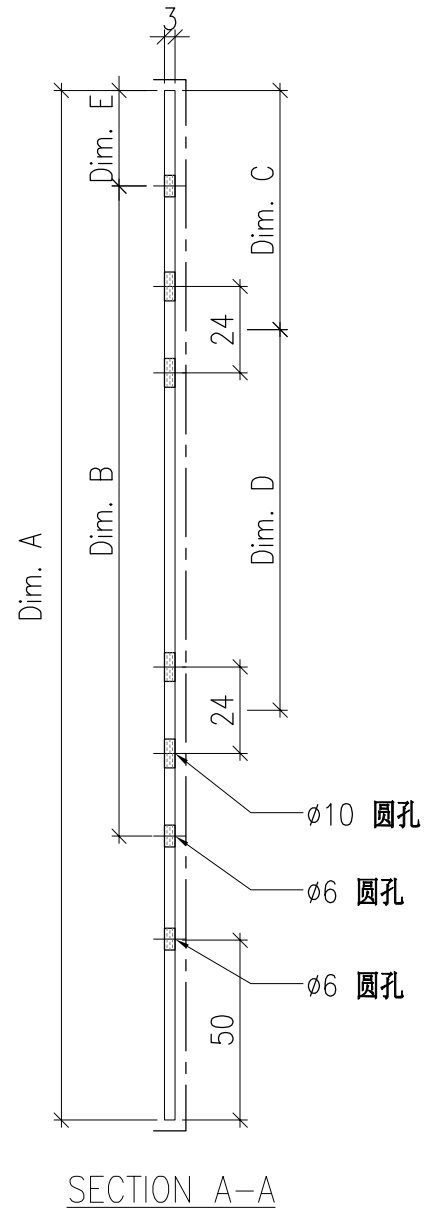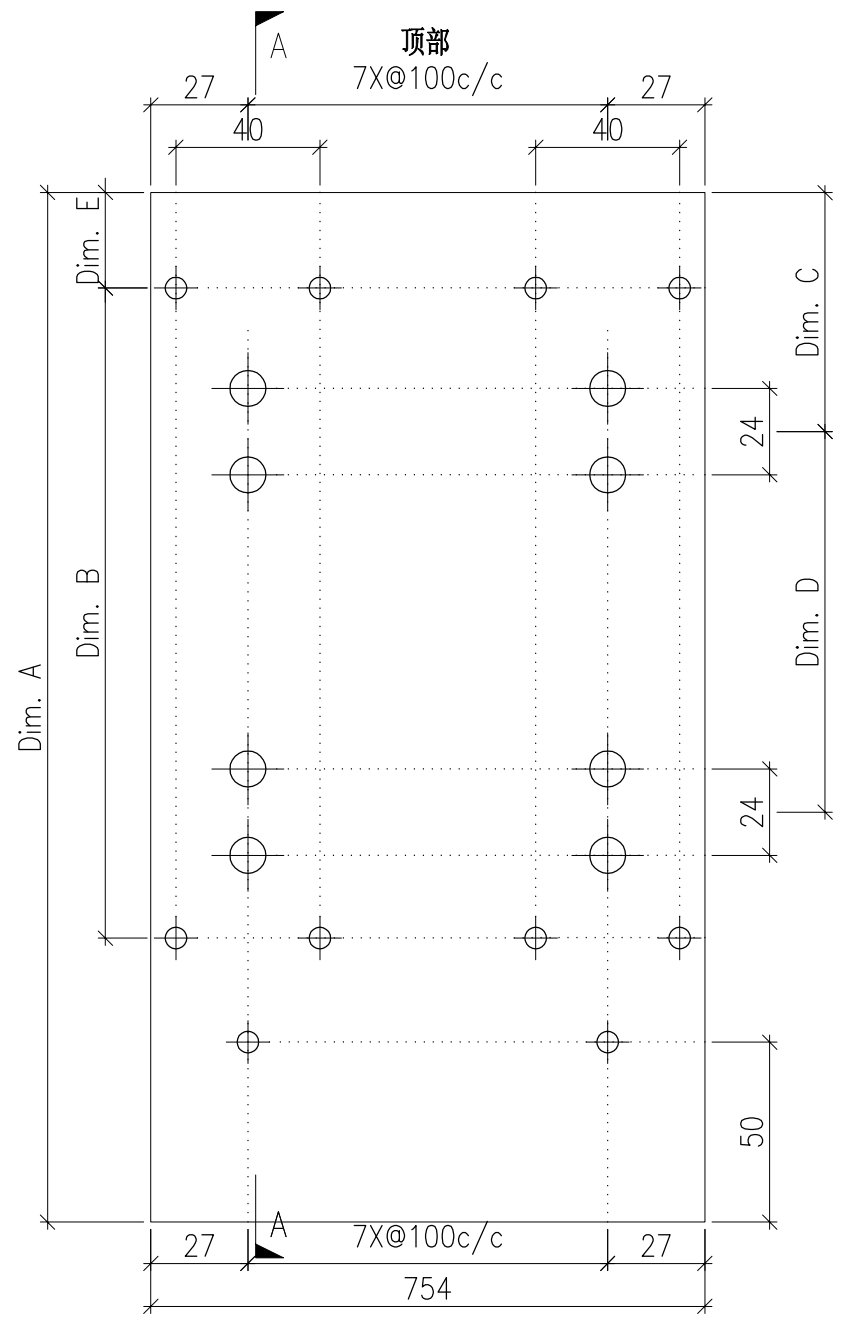



DWG. NO. P2-AP-EF107	REV. -	SCALE -	DATE 10-07-2024	DRAWN BY -	APPROVED BY _____
-------------------------	-----------	------------	--------------------	---------------	----------------------

PROJECT YIN PING ROAD KOWLOON FEATURE WALL (PHASE 2)				MATERIAL 3mm 铝板				COATING PVF2			COLOUR EC-DG-D334232-ZD1(SS-01)		MARK. NO. -	QTY. -
--	--	--	--	--------------------	--	--	--	-----------------	--	--	------------------------------------	--	----------------	-----------

REV.	CHECKED BAR BY	PART NUMBER	Dim. A	Dim. B	Dim. C	Dim. D	Dim. E	Dim. F	Dim. G	Dim. H	QTY.	Inv. Code	ASSEMBLE ON PARTS
-		P2-AP-EF109	-	-	-						1		

注：工厂用

注：工地复尺

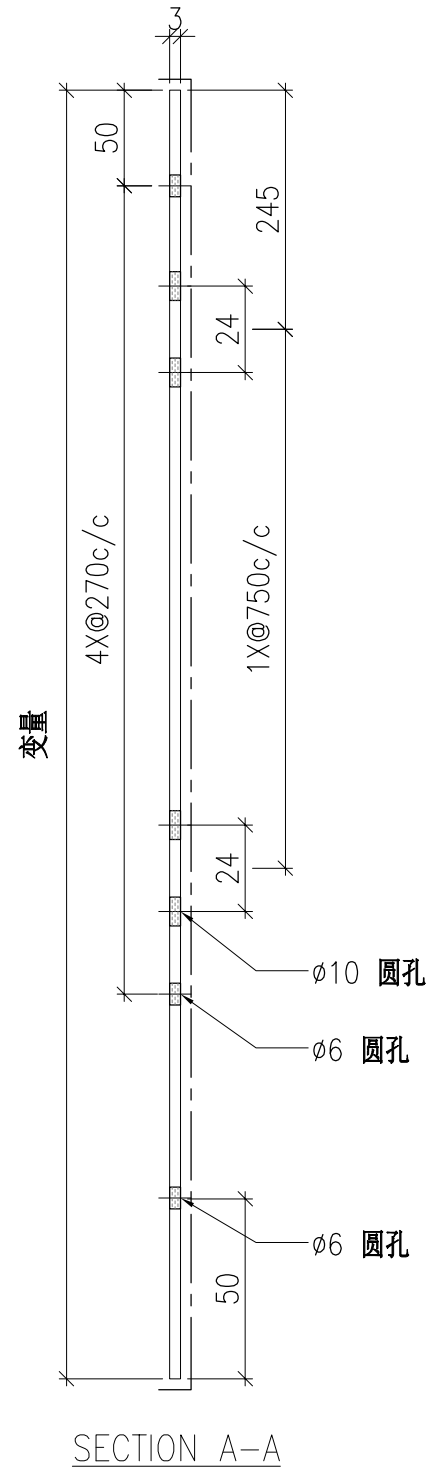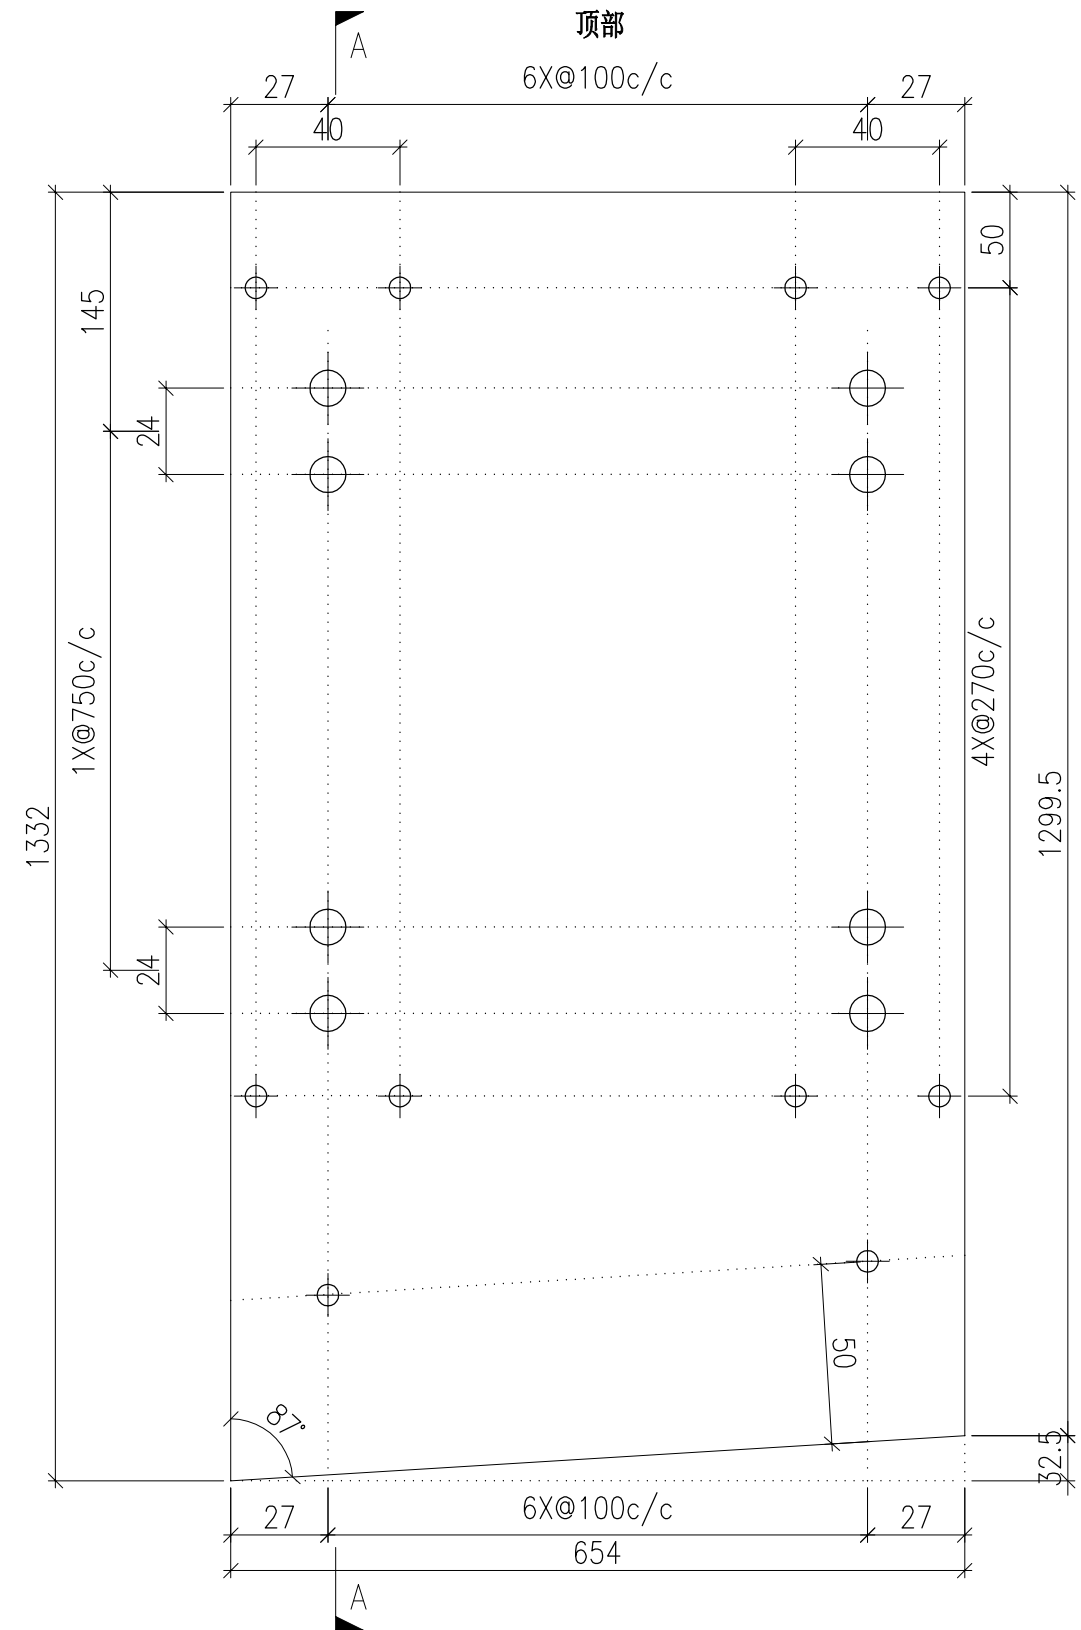



DWG. NO. P2-AP-EF109	REV. -	SCALE -	DATE 13-04-2024	DRAWN BY -	APPROVED BY _____
-------------------------	-----------	------------	--------------------	---------------	----------------------

PROJECT YIN PING ROAD KOWLOON FEATURE WALL (PHASE 2)				MATERIAL 3mm 铝板				COATING PVF2			COLOUR EC-DG-D334232-ZD1(SS-01)		MARK. NO. -	QTY. -
--	--	--	--	--------------------	--	--	--	-----------------	--	--	------------------------------------	--	----------------	-----------

REV.	CHECKED BAR BY	PART NUMBER	Dim. A	Dim. B	Dim. C	Dim. D	Dim. E	Dim. F	Dim. G	Dim. H	QTY.	Inv. Code	ASSEMBLE ON PARTS
-		P2-AP-EF110	-	-	-						1		

注：工厂用

注：工地复尺

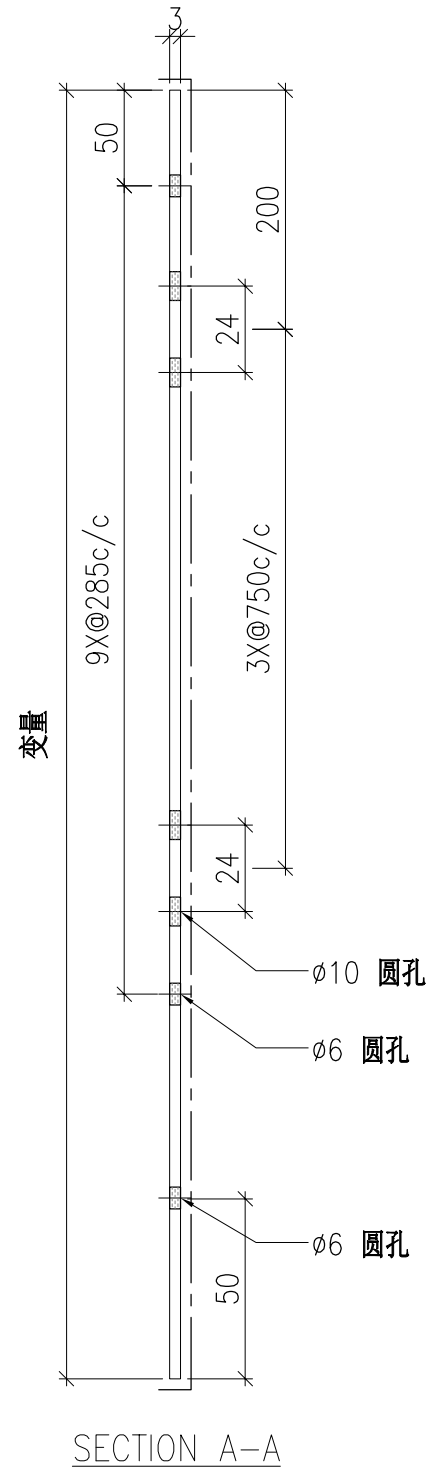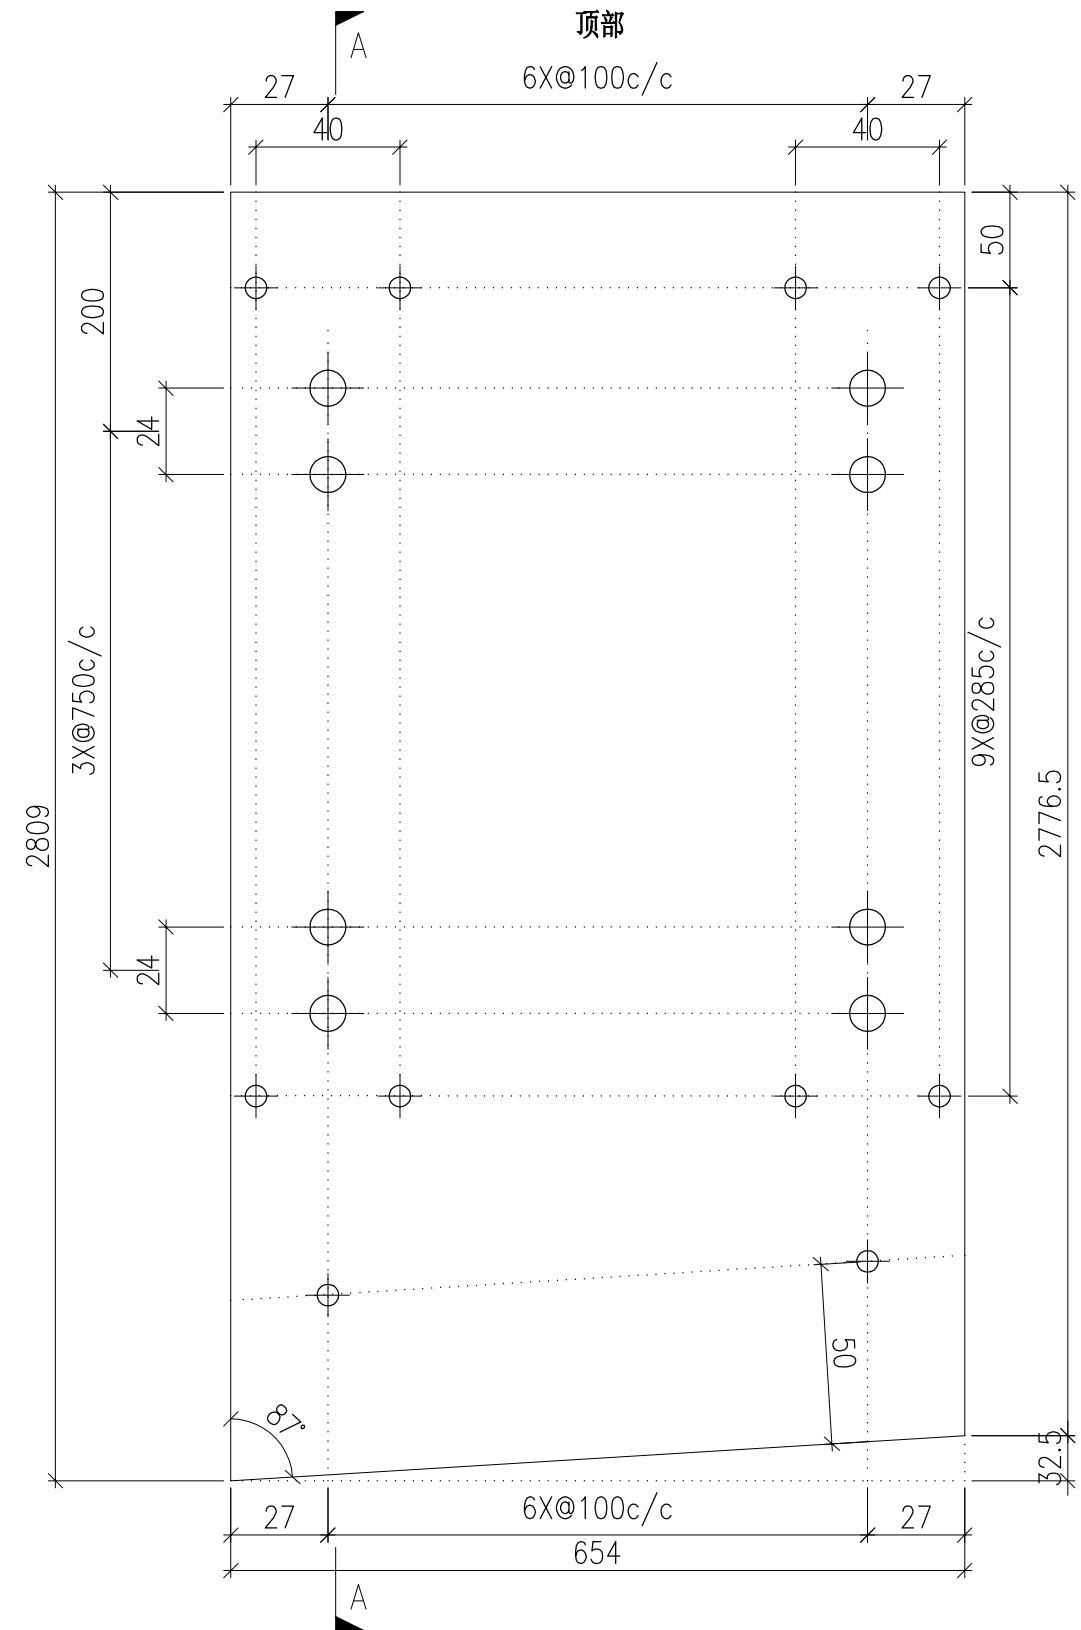



DWG. NO. P2-AP-EF110	REV. -	SCALE -	DATE 13-04-2024	DRAWN BY -	APPROVED BY _____
-------------------------	-----------	------------	--------------------	---------------	----------------------

PROJECT YIN PING ROAD KOWLOON FEATURE WALL (PHASE 2)				MATERIAL 3mm 铝板				COATING PVF2			COLOUR EC-DG-D334232-ZD1(SS-01)		MARK. NO. -	QTY. -
--	--	--	--	--------------------	--	--	--	-----------------	--	--	------------------------------------	--	----------------	-----------

REV.	CHECKED BAR BY	PART NUMBER	Dim. A	Dim. B	Dim. C	Dim. D	Dim. E	Dim. F	Dim. G	Dim. H	QTY.	Inv. Code	ASSEMBLE ON PARTS
-		P2-AP-EF111	-	-	-						1		

注：工厂用

注：工地复尺

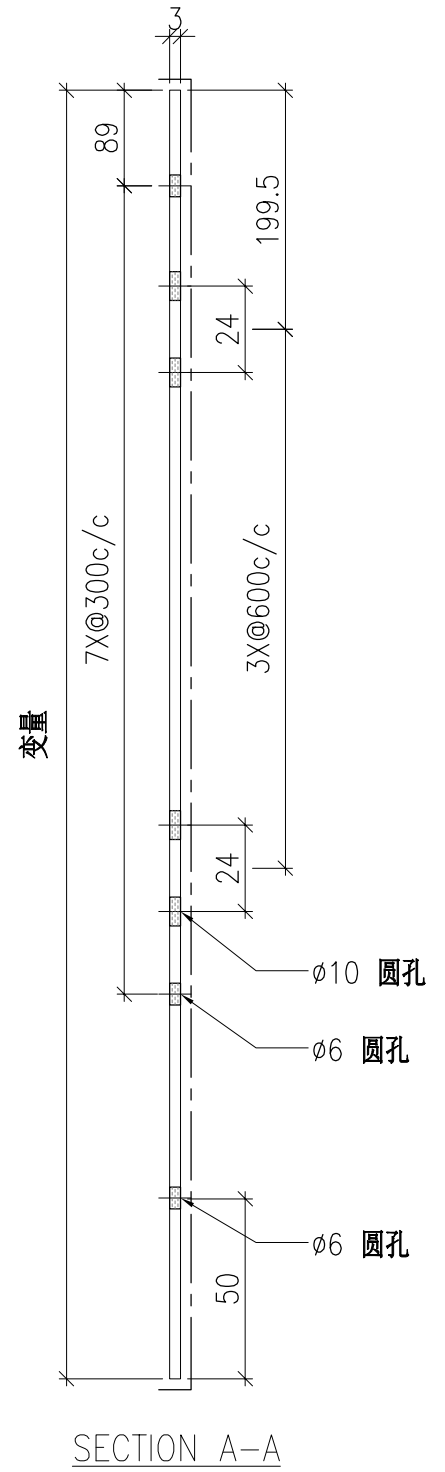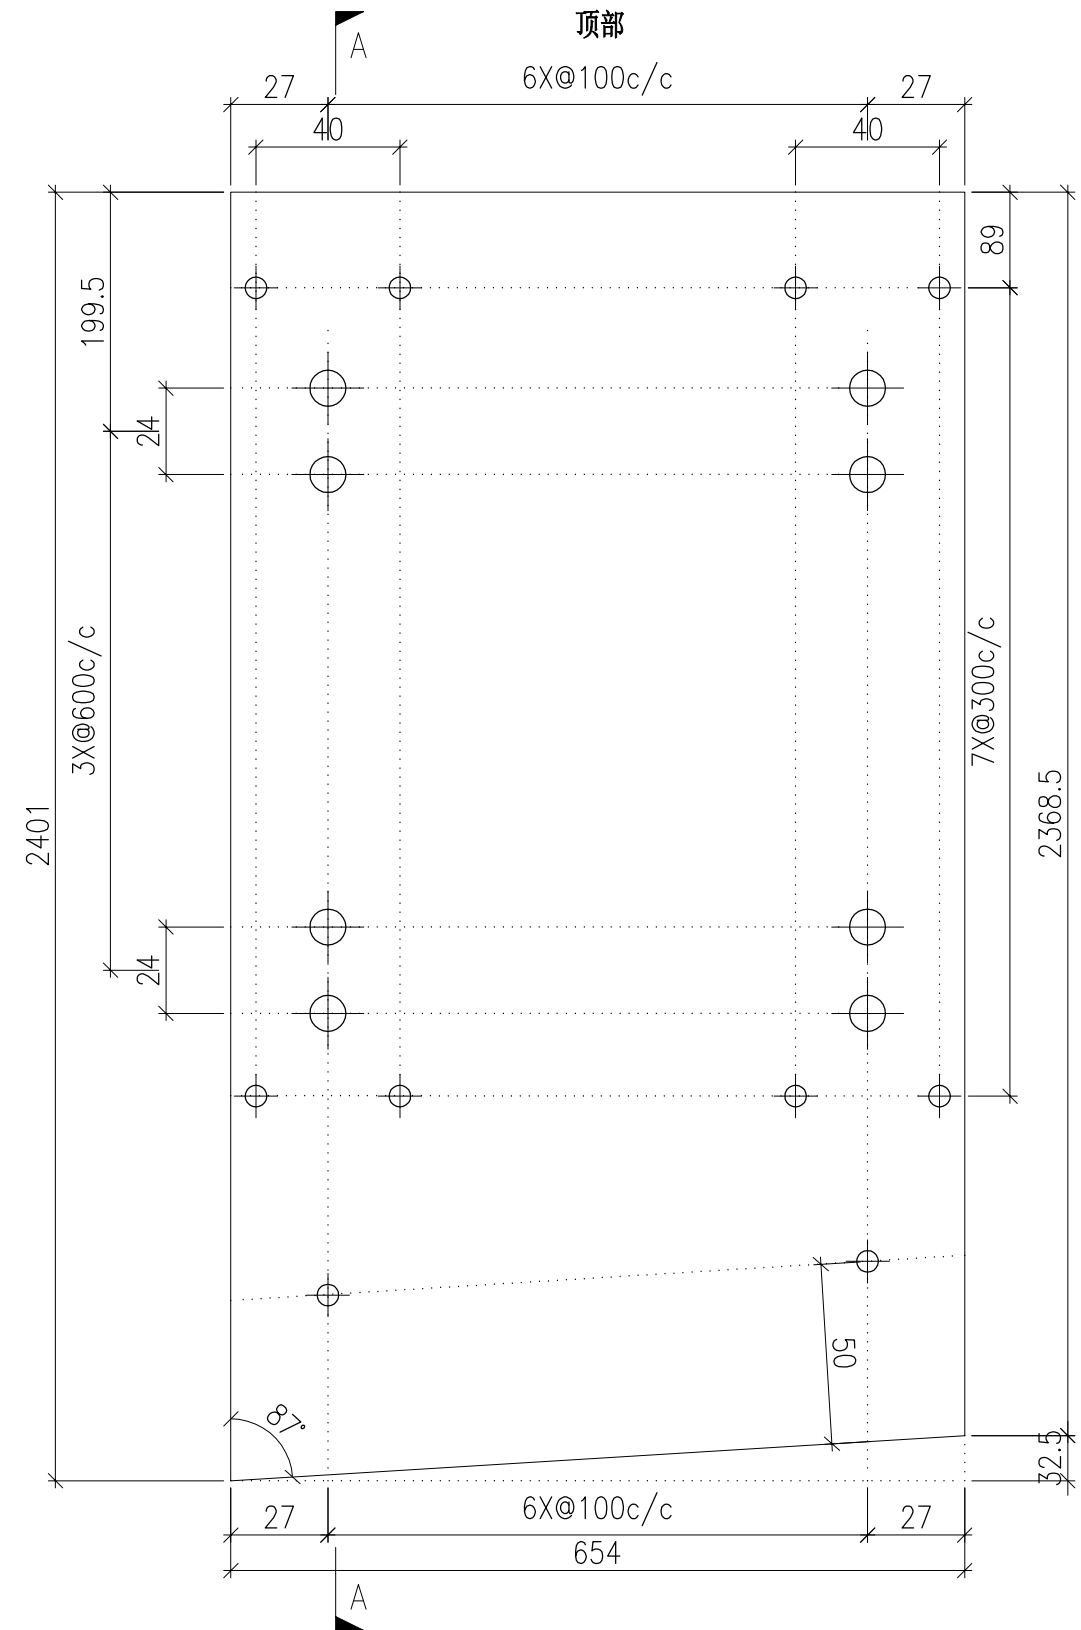



DWG. NO. P2-AP-EF111	REV. -	SCALE -	DATE 13-04-2024	DRAWN BY -	APPROVED BY _____
-------------------------	-----------	------------	--------------------	---------------	----------------------

PROJECT YIN PING ROAD KOWLOON FEATURE WALL (PHASE 2)				MATERIAL 3mm 铝板				COATING PVF2			COLOUR EC-DG-D334232-ZD1(SS-01)		MARK. NO. -	QTY. -
--	--	--	--	--------------------	--	--	--	-----------------	--	--	------------------------------------	--	----------------	-----------

REV.	CHECKED BAR BY	PART NUMBER	Dim. A	Dim. B	Dim. C	Dim. D	Dim. E	Dim. F	Dim. G	Dim. H	QTY.	Inv. Code	ASSEMBLE ON PARTS
-		P2-AP-EF112	-	-	-						1		

注：工厂用

注：工地复尺

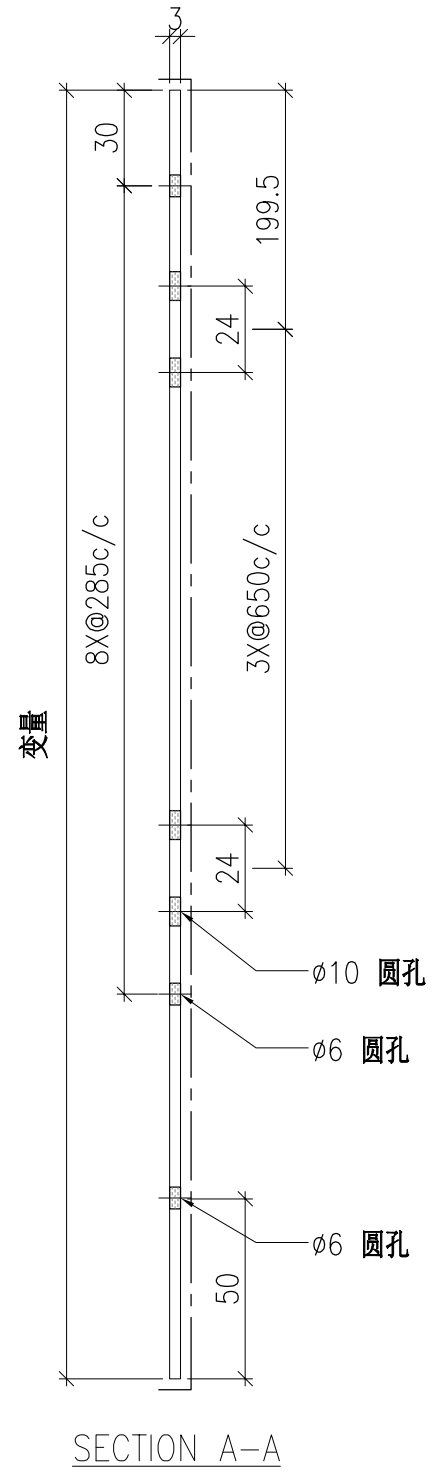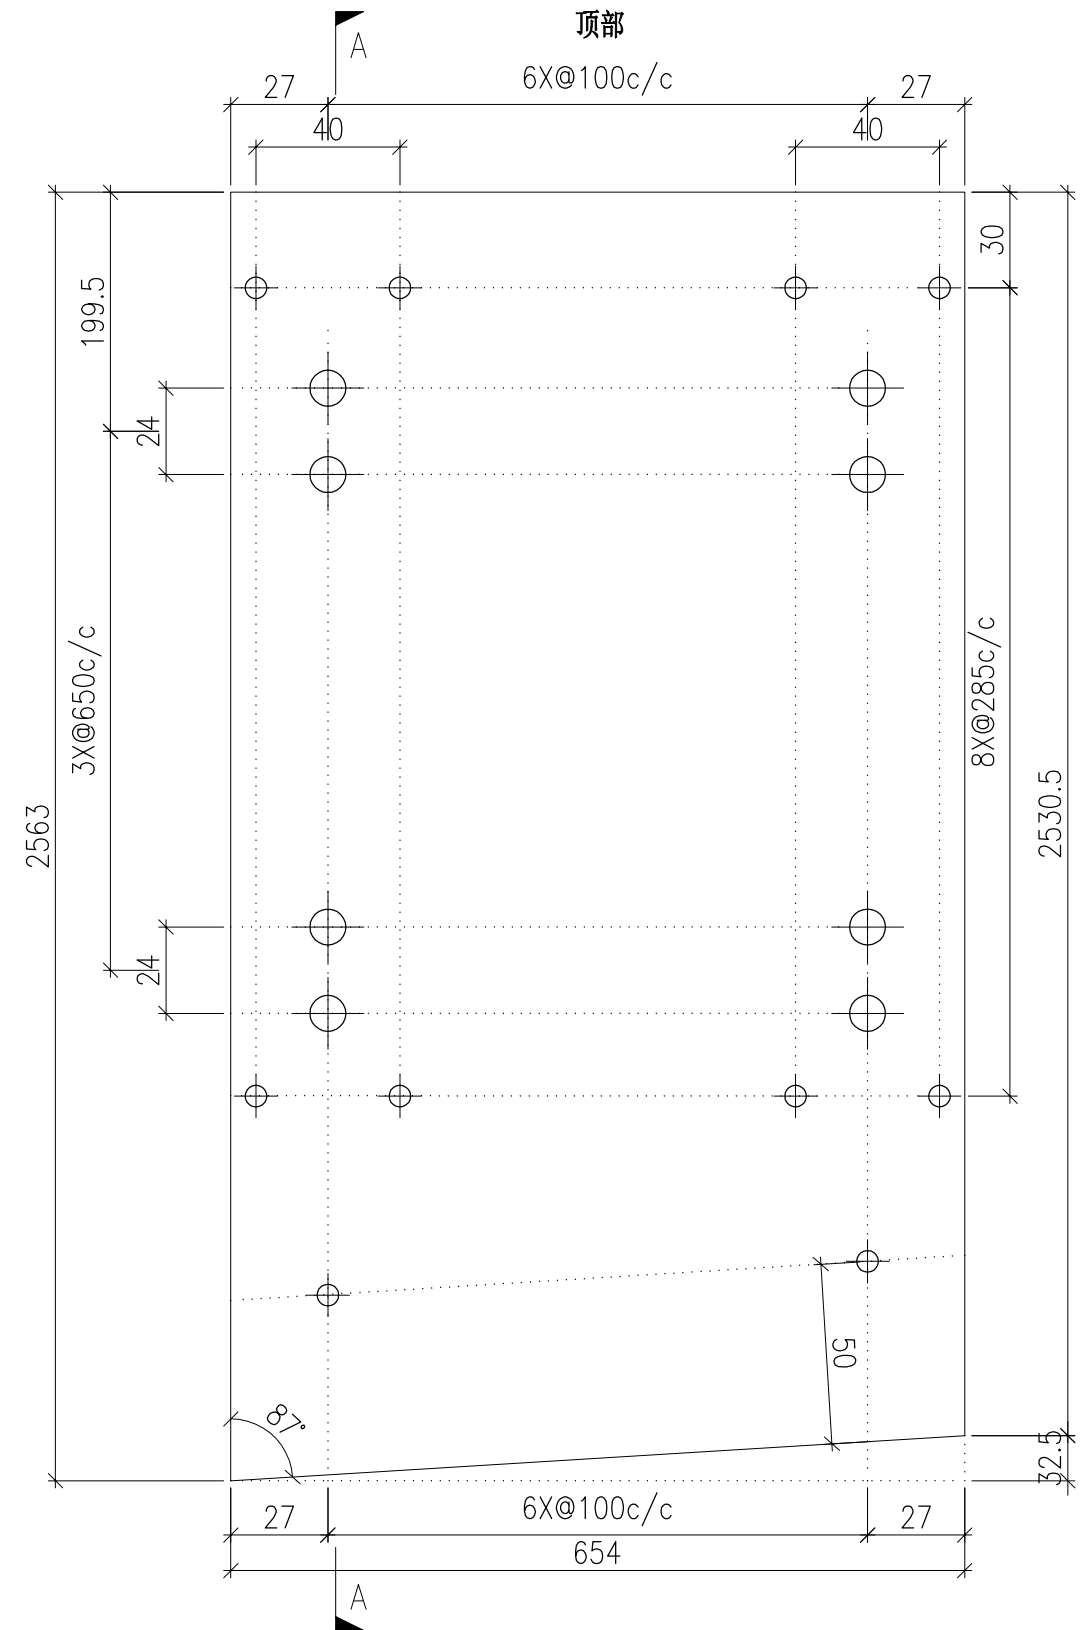



DWG. NO. P2-AP-EF112	REV. -	SCALE -	DATE 13-04-2024	DRAWN BY -	APPROVED BY _____
-------------------------	-----------	------------	--------------------	---------------	----------------------

PROJECT YIN PING ROAD KOWLOON FEATURE WALL (PHASE 2)				MATERIAL 3mm 铝板				COATING PVF2			COLOUR EC-DG-D334232-ZD1(SS-01)		MARK. NO. -	QTY. -
--	--	--	--	--------------------	--	--	--	-----------------	--	--	------------------------------------	--	----------------	-----------

REV.	CHECKED BAR BY	PART NUMBER	Dim. A	Dim. B	Dim. C	Dim. D	Dim. E	Dim. F	Dim. G	Dim. H	QTY.	Inv. Code	ASSEMBLE ON PARTS
-		P2-AP-EF113	-	-	-						1		

注：工厂用

注：工地复尺

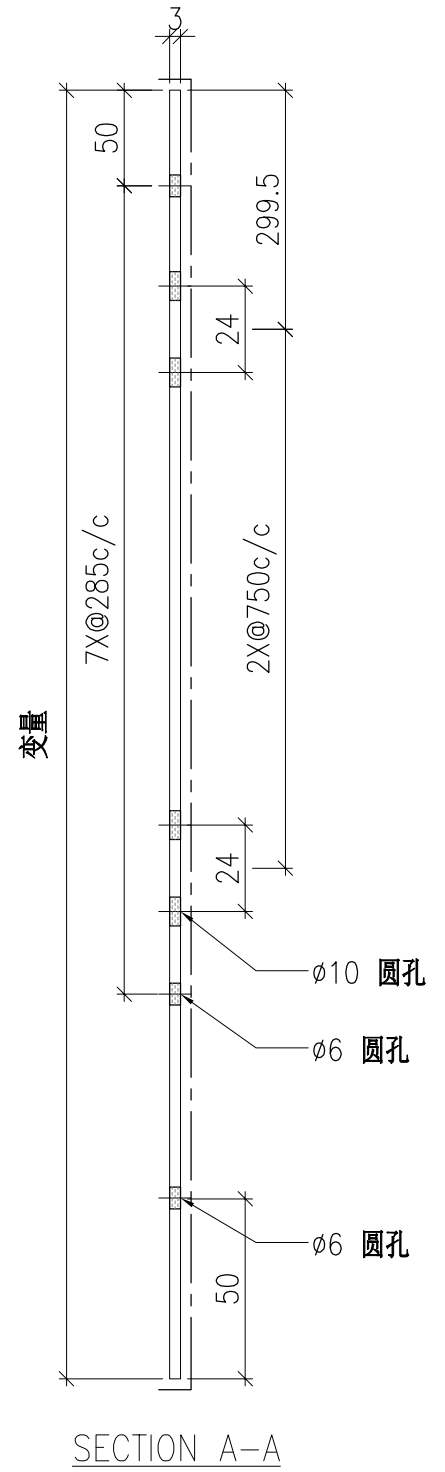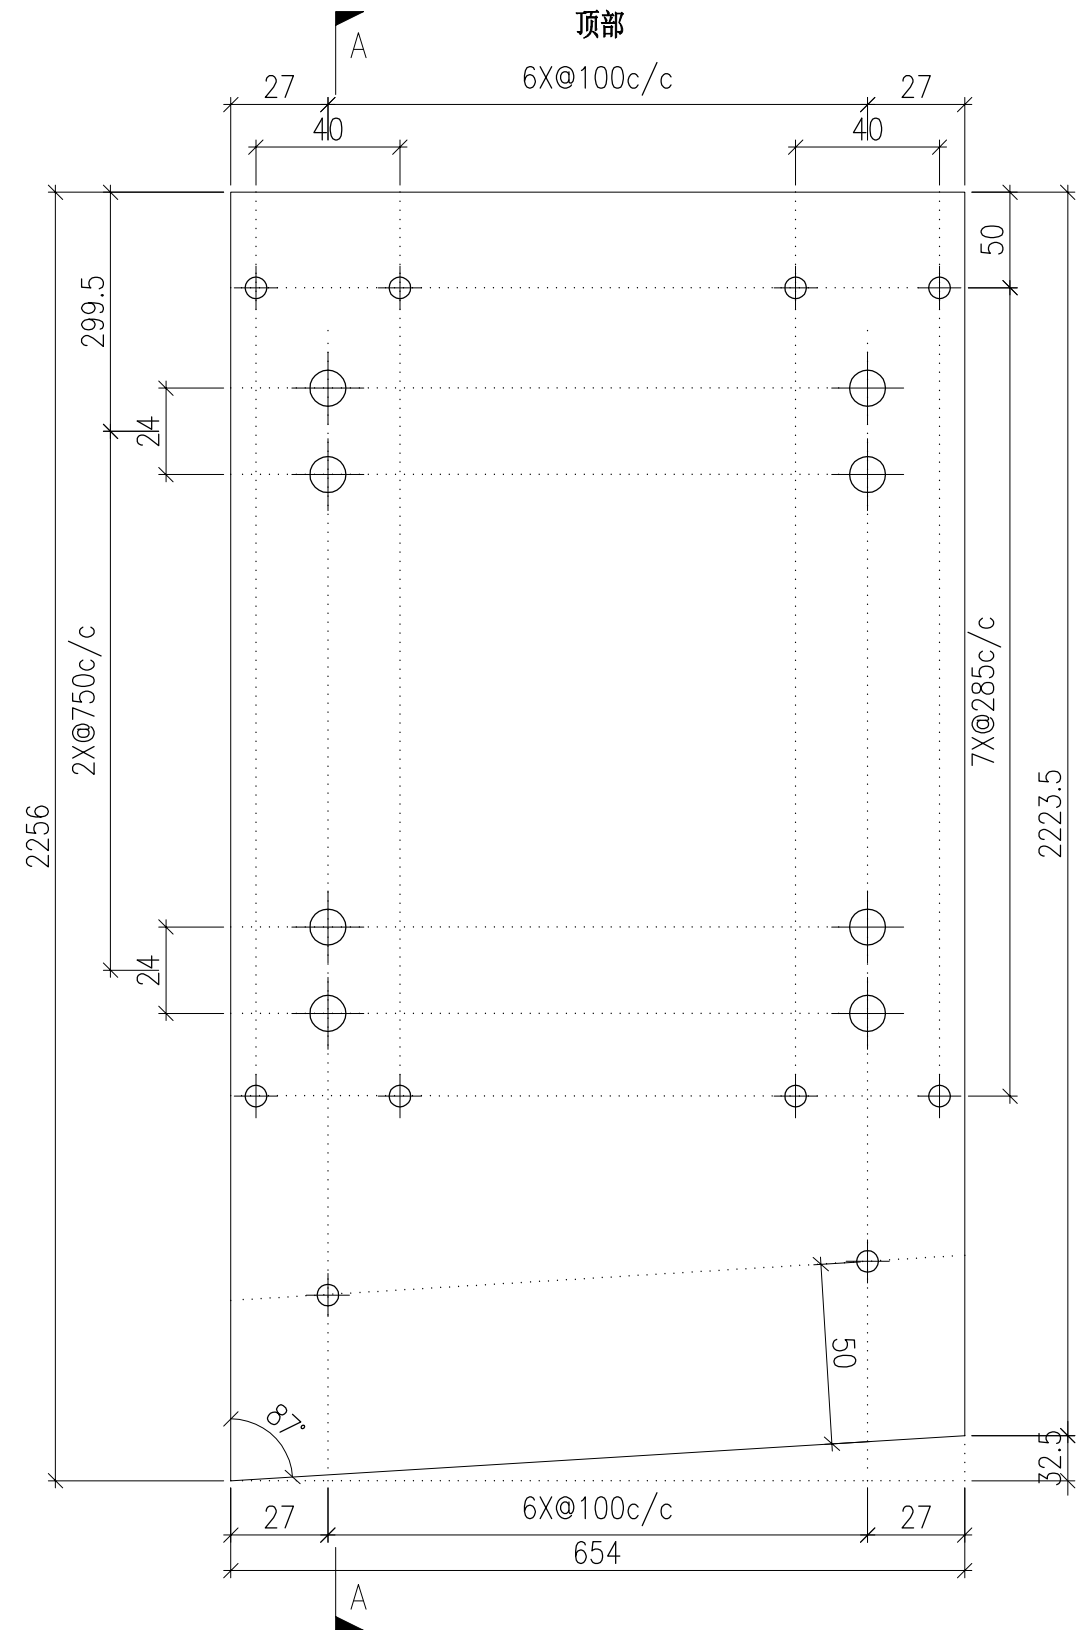



DWG. NO. P2-AP-EF113	REV. -	SCALE -	DATE 13-04-2024	DRAWN BY -	APPROVED BY _____
-------------------------	-----------	------------	--------------------	---------------	----------------------

PROJECT YIN PING ROAD KOWLOON FEATURE WALL (PHASE 2)				MATERIAL 3mm 铝板				COATING PVF2			COLOUR EC-DG-D334232-ZD1(SS-01)		MARK. NO. -	QTY. -
--	--	--	--	--------------------	--	--	--	-----------------	--	--	------------------------------------	--	----------------	-----------

REV.	CHECKED BAR BY	PART NUMBER	Dim. A	Dim. B	Dim. C	Dim. D	Dim. E	Dim. F	Dim. G	Dim. H	QTY.	Inv. Code	ASSEMBLE ON PARTS
-		P2-AP-EF114	-	-	-						1		

注：工厂用

注：工地复尺

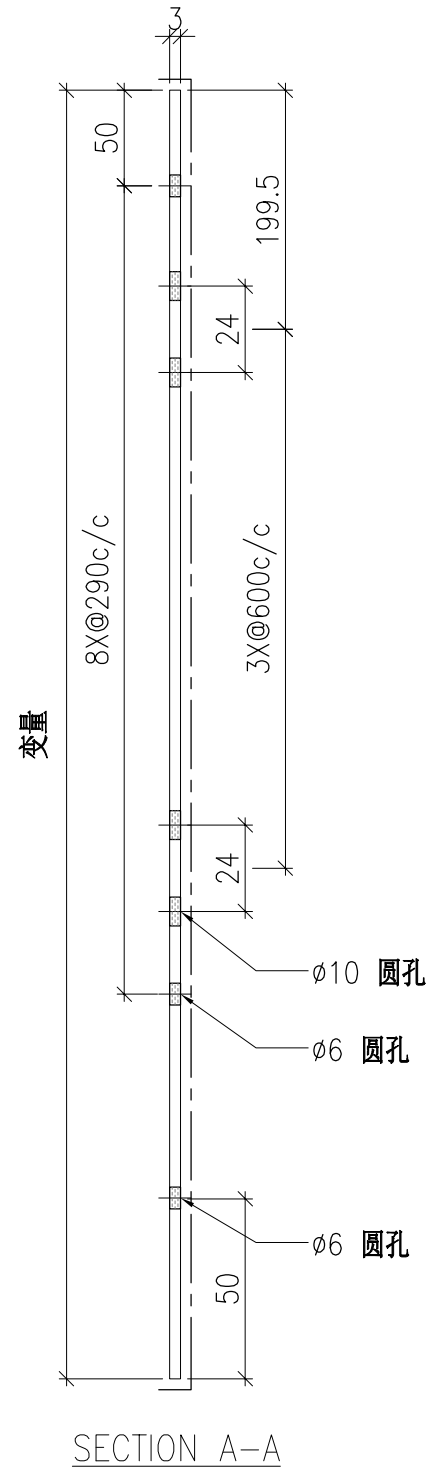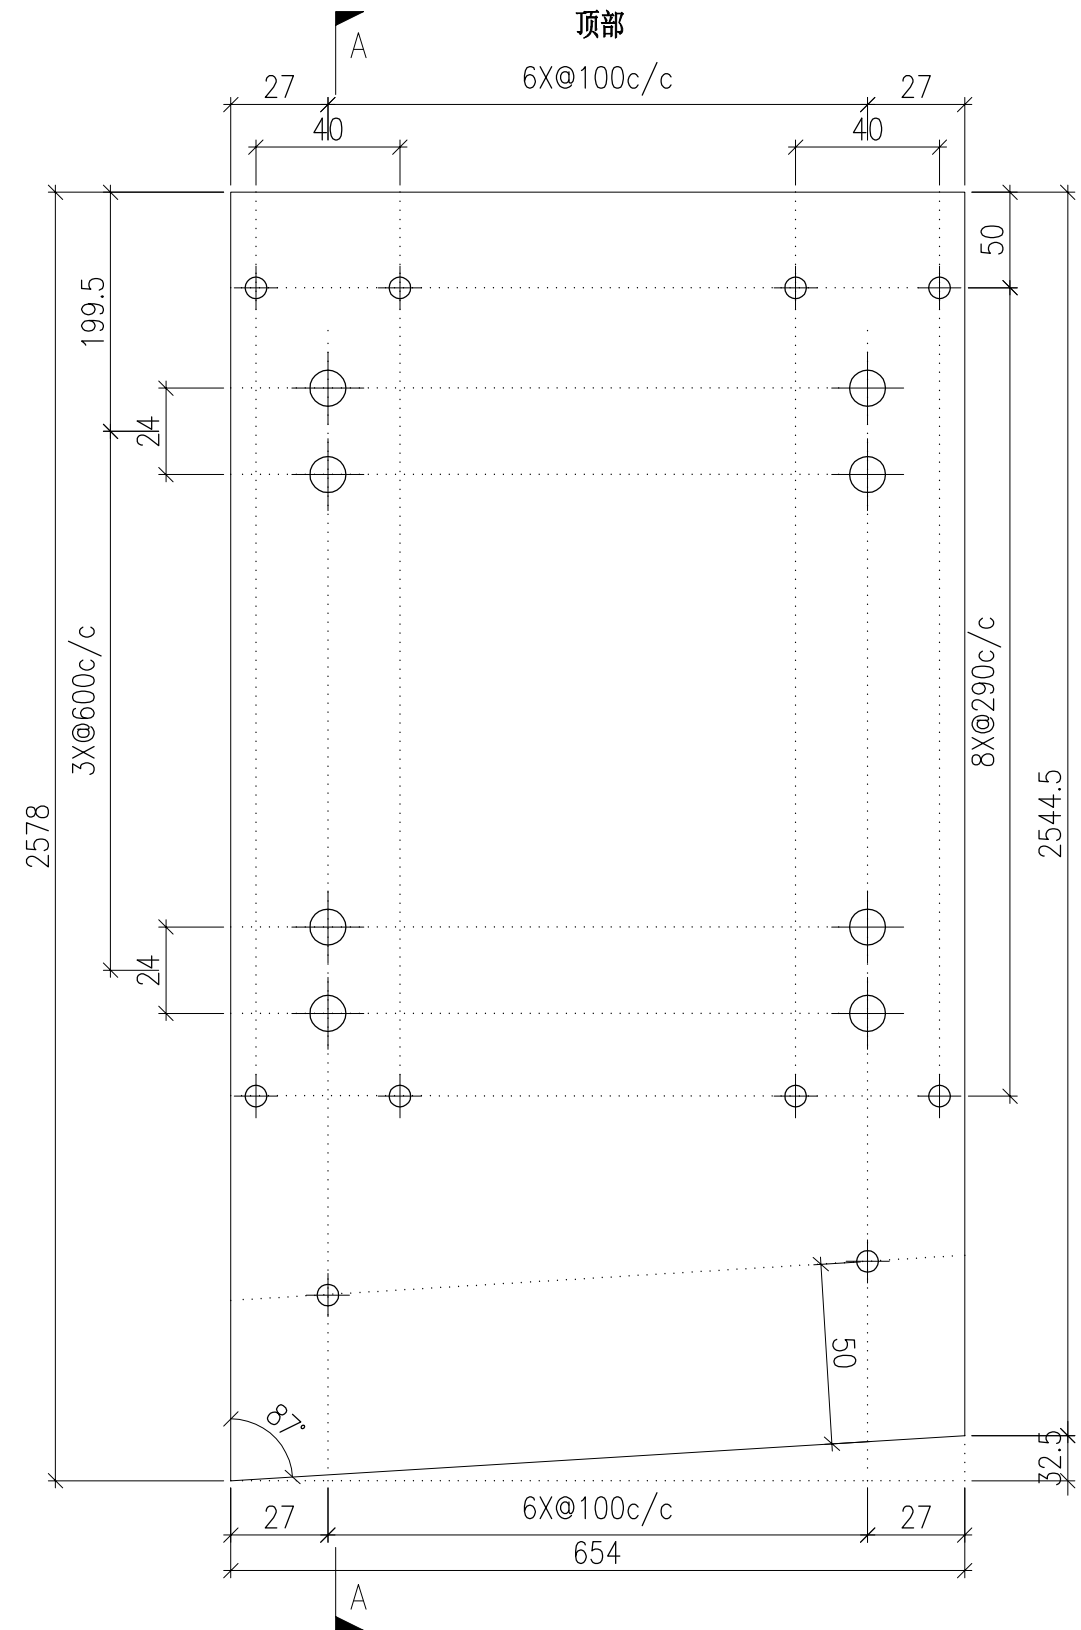



DWG. NO. P2-AP-EF114	REV. -	SCALE -	DATE 13-04-2024	DRAWN BY -	APPROVED BY _____
-------------------------	-----------	------------	--------------------	---------------	----------------------

PROJECT YIN PING ROAD KOWLOON FEATURE WALL (PHASE 2)				MATERIAL 3mm 铝板				COATING PVF2			COLOUR EC-DG-D334232-ZD1(SS-01)		MARK. NO. -	QTY. -
--	--	--	--	--------------------	--	--	--	-----------------	--	--	------------------------------------	--	----------------	-----------

REV.	CHECKED BAR BY	PART NUMBER	Dim. A	Dim. B	Dim. C	Dim. D	Dim. E	Dim. F	Dim. G	Dim. H	QTY.	Inv. Code	ASSEMBLE ON PARTS
-		P2-AP-EF115	-	-	-						1		

注：工厂用

注：工地复尺

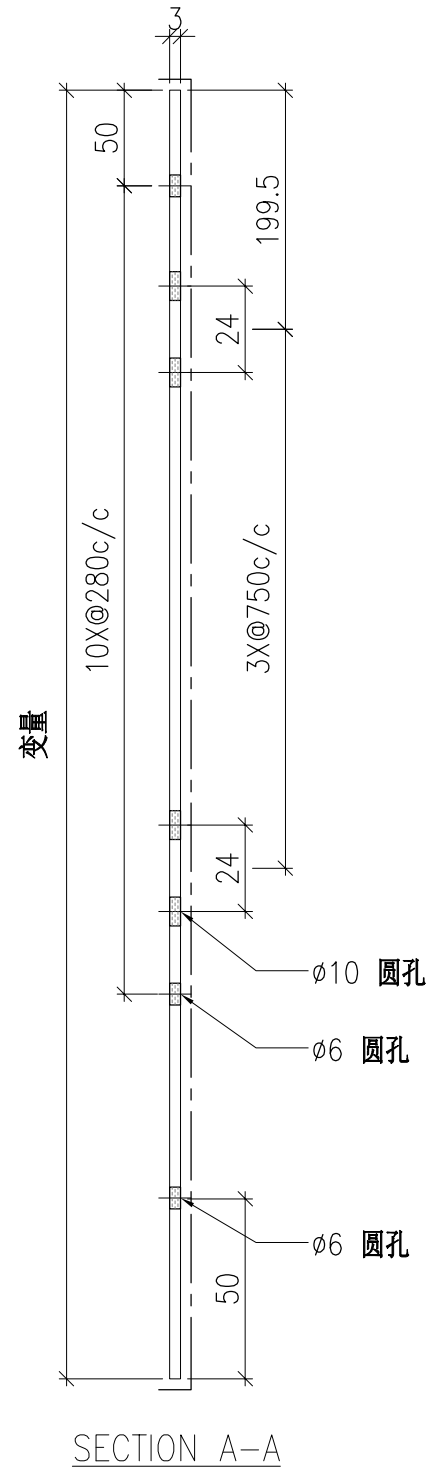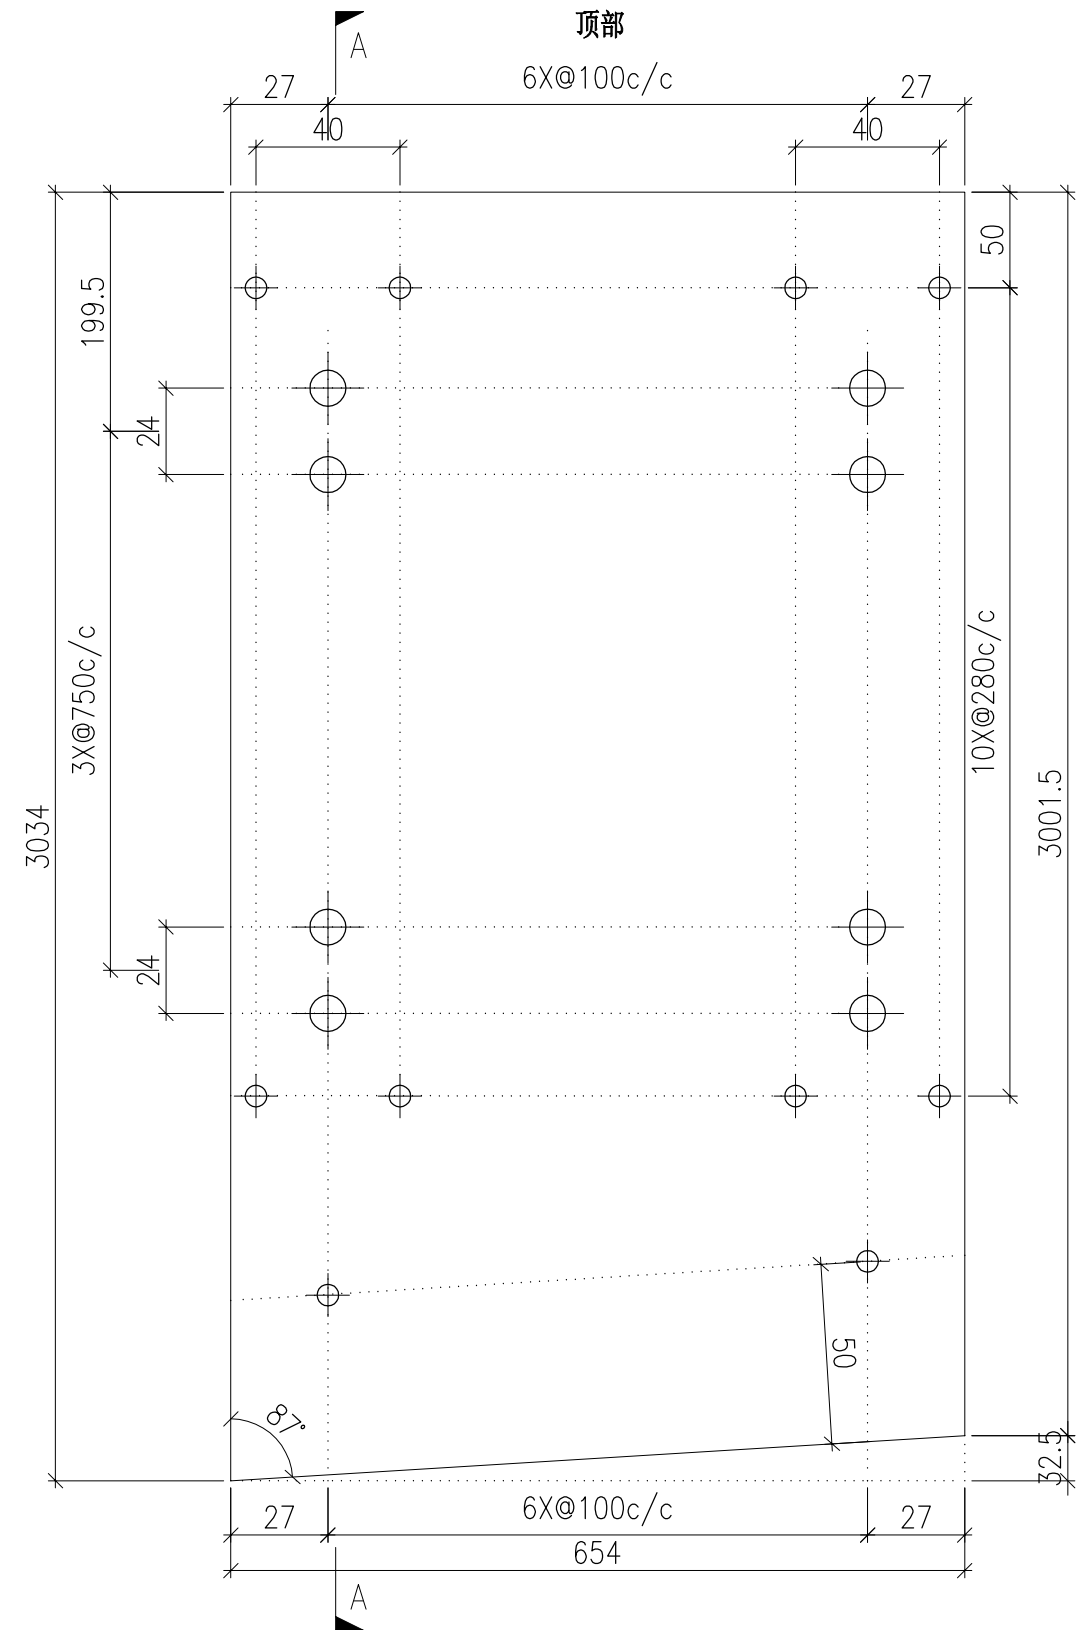



DWG. NO. P2-AP-EF115	REV. -	SCALE -	DATE 13-04-2024	DRAWN BY -	APPROVED BY _____
-------------------------	-----------	------------	--------------------	---------------	----------------------

PROJECT YIN PING ROAD KOWLOON FEATURE WALL (PHASE 2)				MATERIAL 3mm 铝板				COATING PVF2			COLOUR EC-DG-D334232-ZD1(SS-01)		MARK. NO. -	QTY. -
--	--	--	--	--------------------	--	--	--	-----------------	--	--	------------------------------------	--	----------------	-----------

REV.	CHECKED BAR BY	PART NUMBER	Dim. A	Dim. B	Dim. C	Dim. D	Dim. E	Dim. F	Dim. G	Dim. H	QTY.	Inv. Code	ASSEMBLE ON PARTS
-		P2-AP-EF116	-	-	-						1		

注：工厂用

注：工地复尺

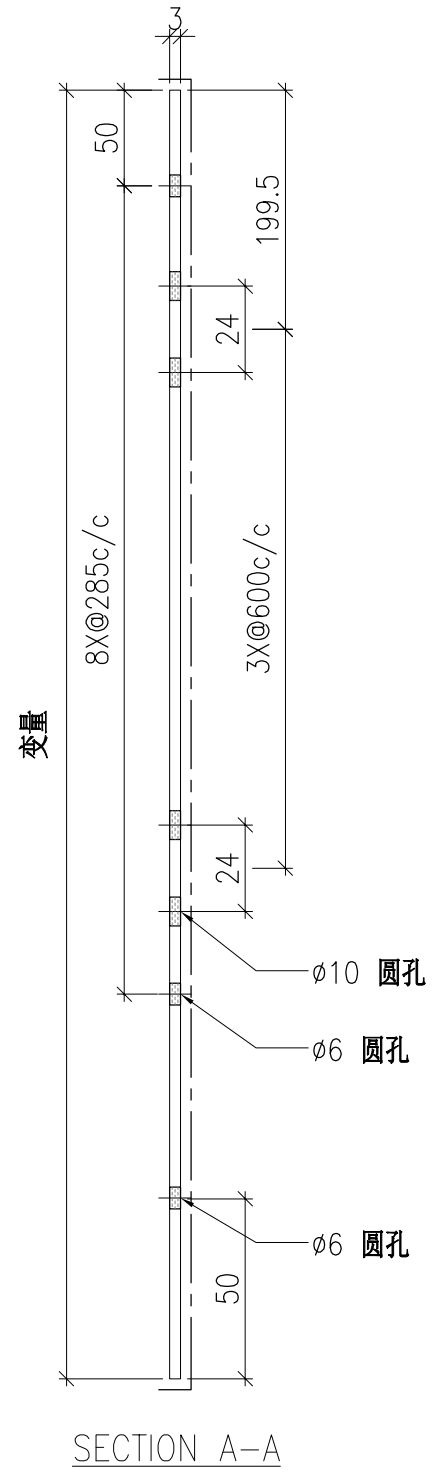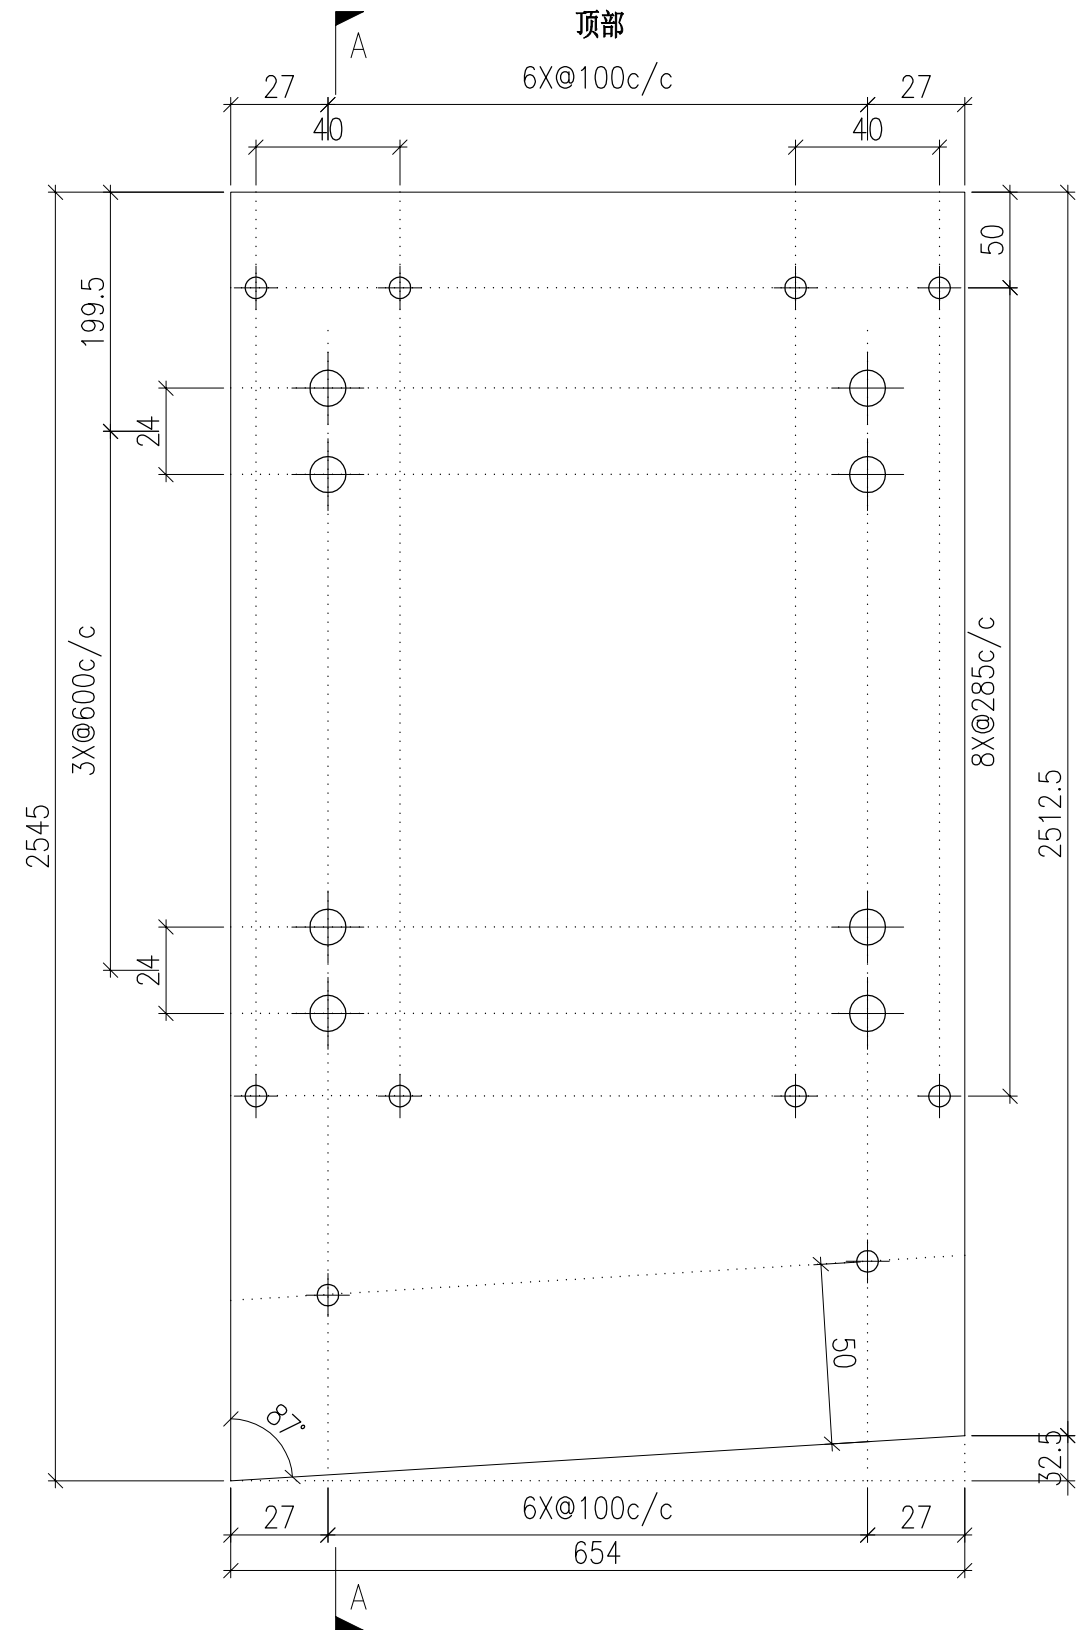



DWG. NO. P2-AP-EF116	REV. -	SCALE -	DATE 13-04-2024	DRAWN BY -	APPROVED BY _____
-------------------------	-----------	------------	--------------------	---------------	----------------------

PROJECT YIN PING ROAD KOWLOON FEATURE WALL (PHASE 2)				MATERIAL 3mm 铝板				COATING PVF2			COLOUR EC-DG-D334232-ZD1(SS-01)		MARK. NO. -	QTY. -
--	--	--	--	--------------------	--	--	--	-----------------	--	--	------------------------------------	--	----------------	-----------

REV.	CHECKED BAR BY	PART NUMBER	Dim. A	Dim. B	Dim. C	Dim. D	Dim. E	Dim. F	Dim. G	Dim. H	QTY.	Inv. Code	ASSEMBLE ON PARTS
-		P2-AP-EF117	-	-	-						1		

注：工厂用

注：工地复尺

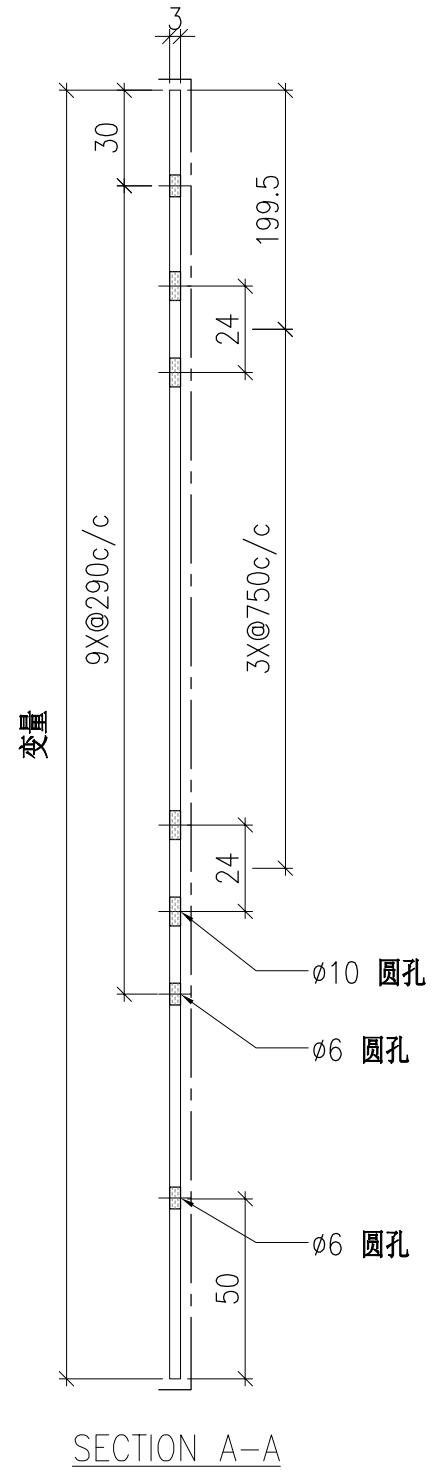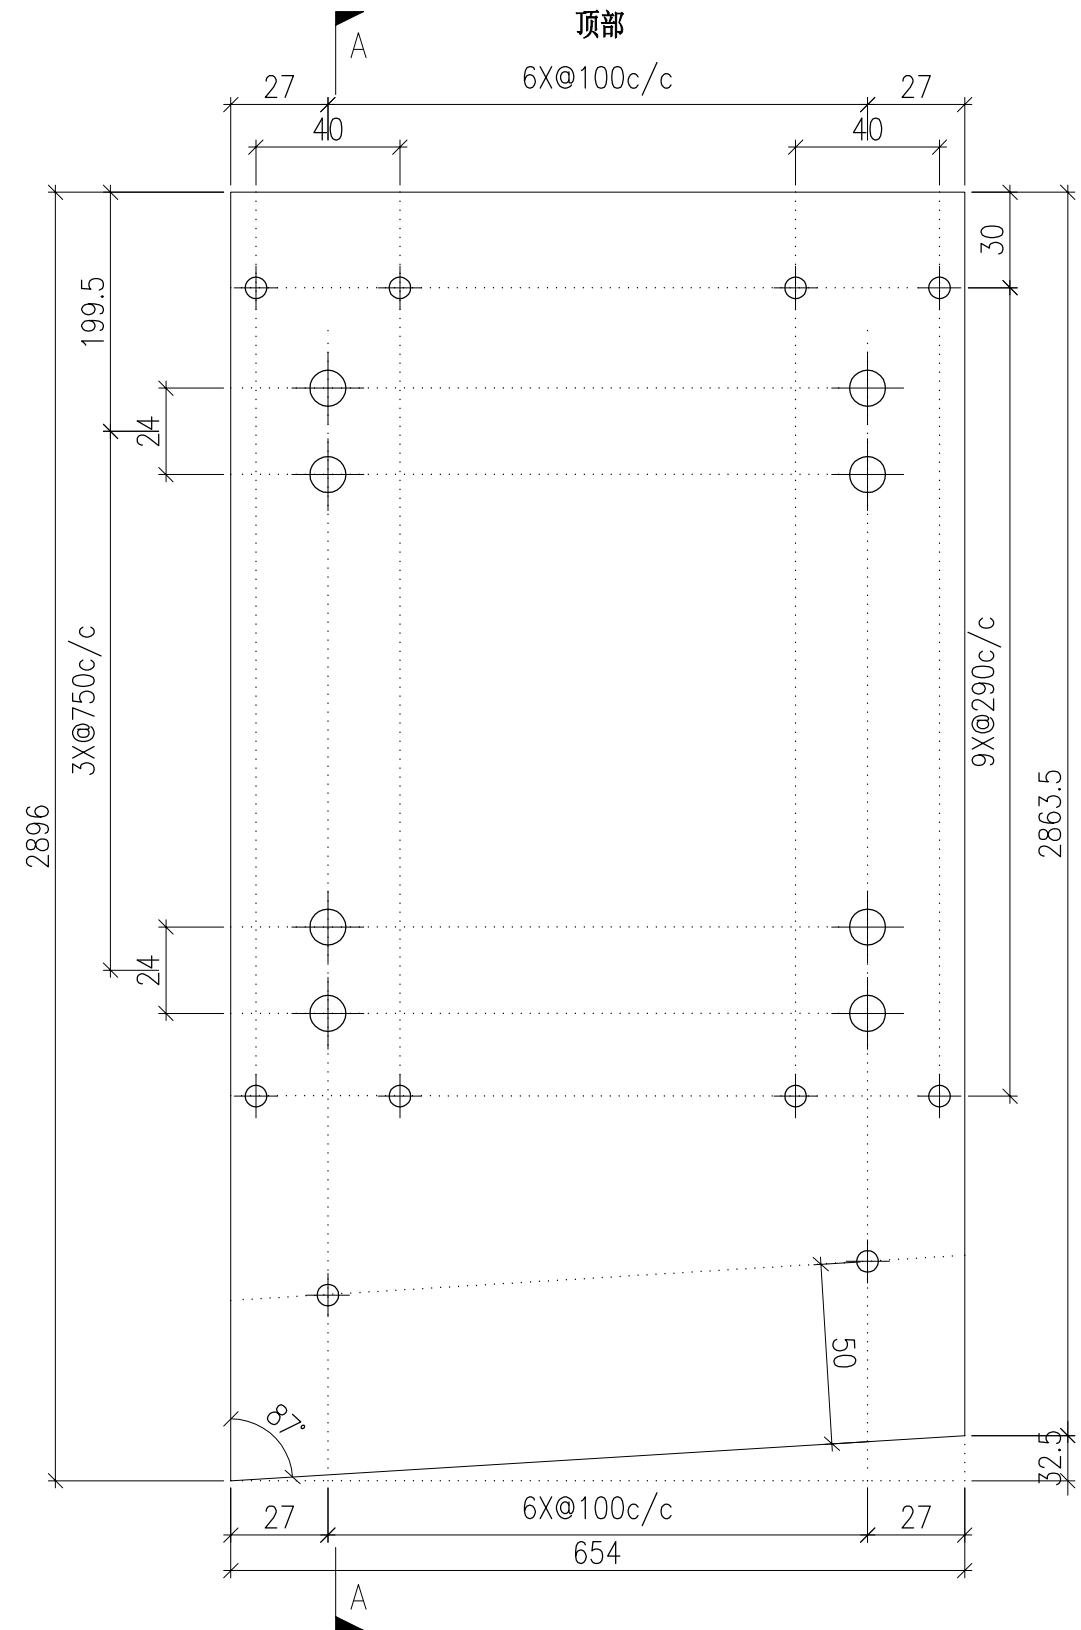



DWG. NO. P2-AP-EF117	REV. -	SCALE -	DATE 13-04-2024	DRAWN BY -	APPROVED BY _____
-------------------------	-----------	------------	--------------------	---------------	----------------------

PROJECT YIN PING ROAD KOWLOON FEATURE WALL (PHASE 2)				MATERIAL 3mm 铝板				COATING PVF2			COLOUR EC-DG-D334232-ZD1(SS-01)		MARK. NO. -	QTY. -
--	--	--	--	--------------------	--	--	--	-----------------	--	--	------------------------------------	--	----------------	-----------

REV.	CHECKED BAR BY	PART NUMBER	Dim. A	Dim. B	Dim. C	Dim. D	Dim. E	Dim. F	Dim. G	Dim. H	QTY.	Inv. Code	ASSEMBLE ON PARTS
-		P2-AP-EF118	-	-	-						1		

注：工厂用

注：工地复尺

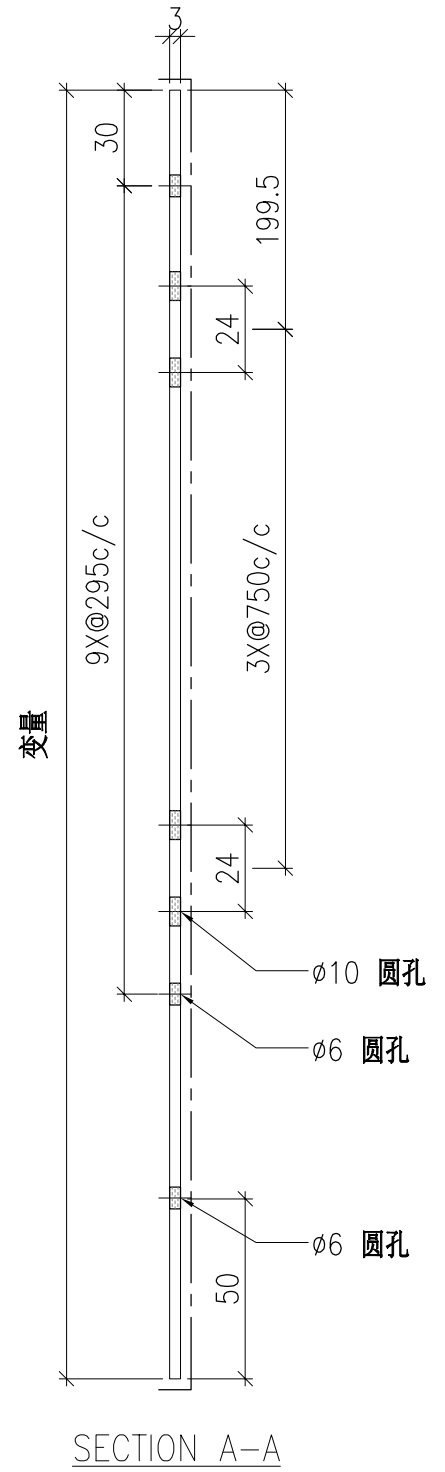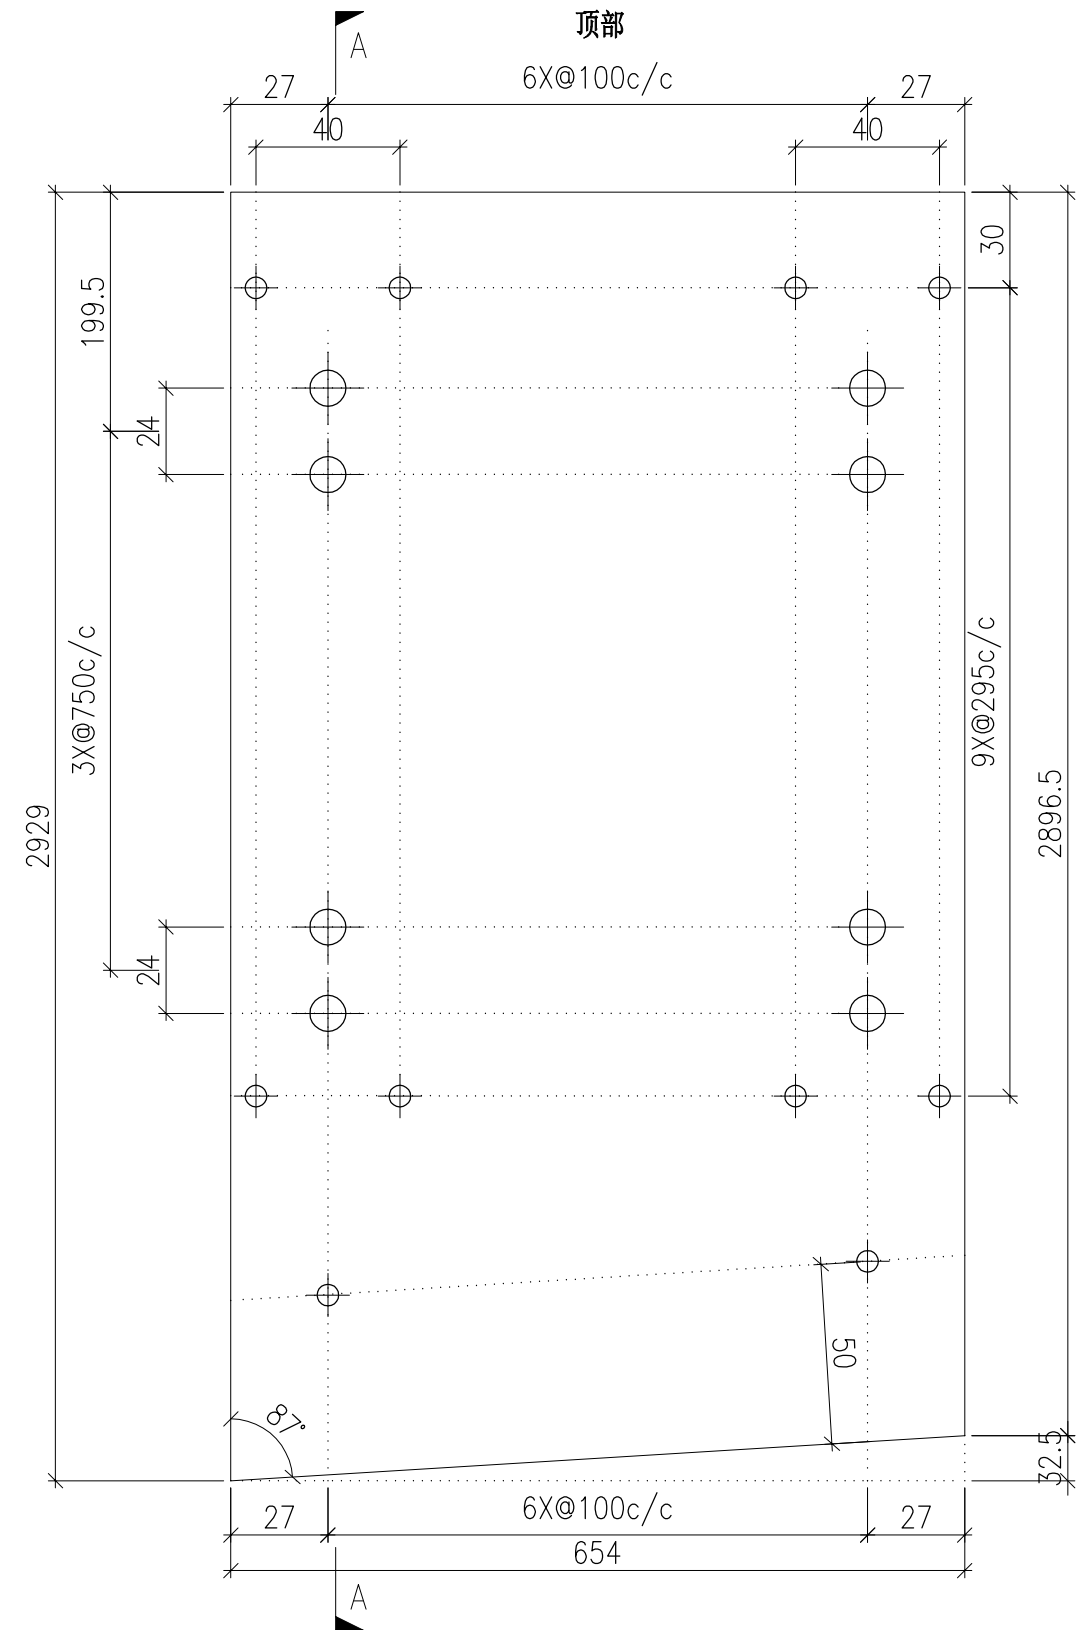



DWG. NO. P2-AP-EF118	REV. -	SCALE -	DATE 13-04-2024	DRAWN BY -	APPROVED BY _____
-------------------------	-----------	------------	--------------------	---------------	----------------------

PROJECT YIN PING ROAD KOWLOON FEATURE WALL (PHASE 2)				MATERIAL 3mm 铝板				COATING PVF2			COLOUR EC-DG-D334232-ZD1(SS-01)		MARK. NO. -	QTY. -
--	--	--	--	--------------------	--	--	--	-----------------	--	--	------------------------------------	--	----------------	-----------

REV.	CHECKED BAR BY	PART NUMBER	Dim. A	Dim. B	Dim. C	Dim. D	Dim. E	Dim. F	Dim. G	Dim. H	QTY.	Inv. Code	ASSEMBLE ON PARTS
-		P2-AP-EF119	-	-	-						1		

注：工厂用

注：工地复尺

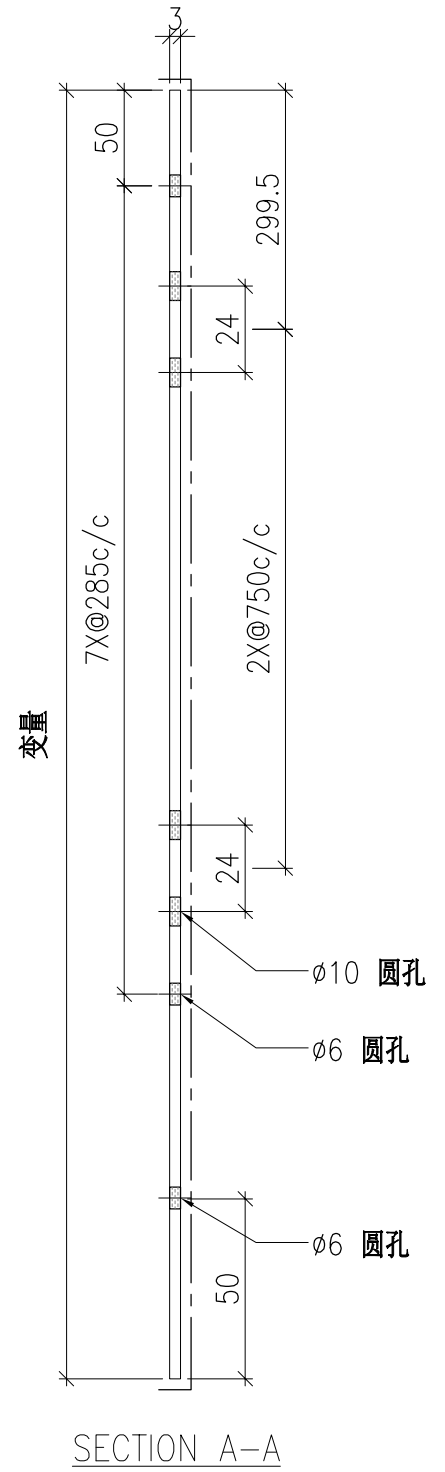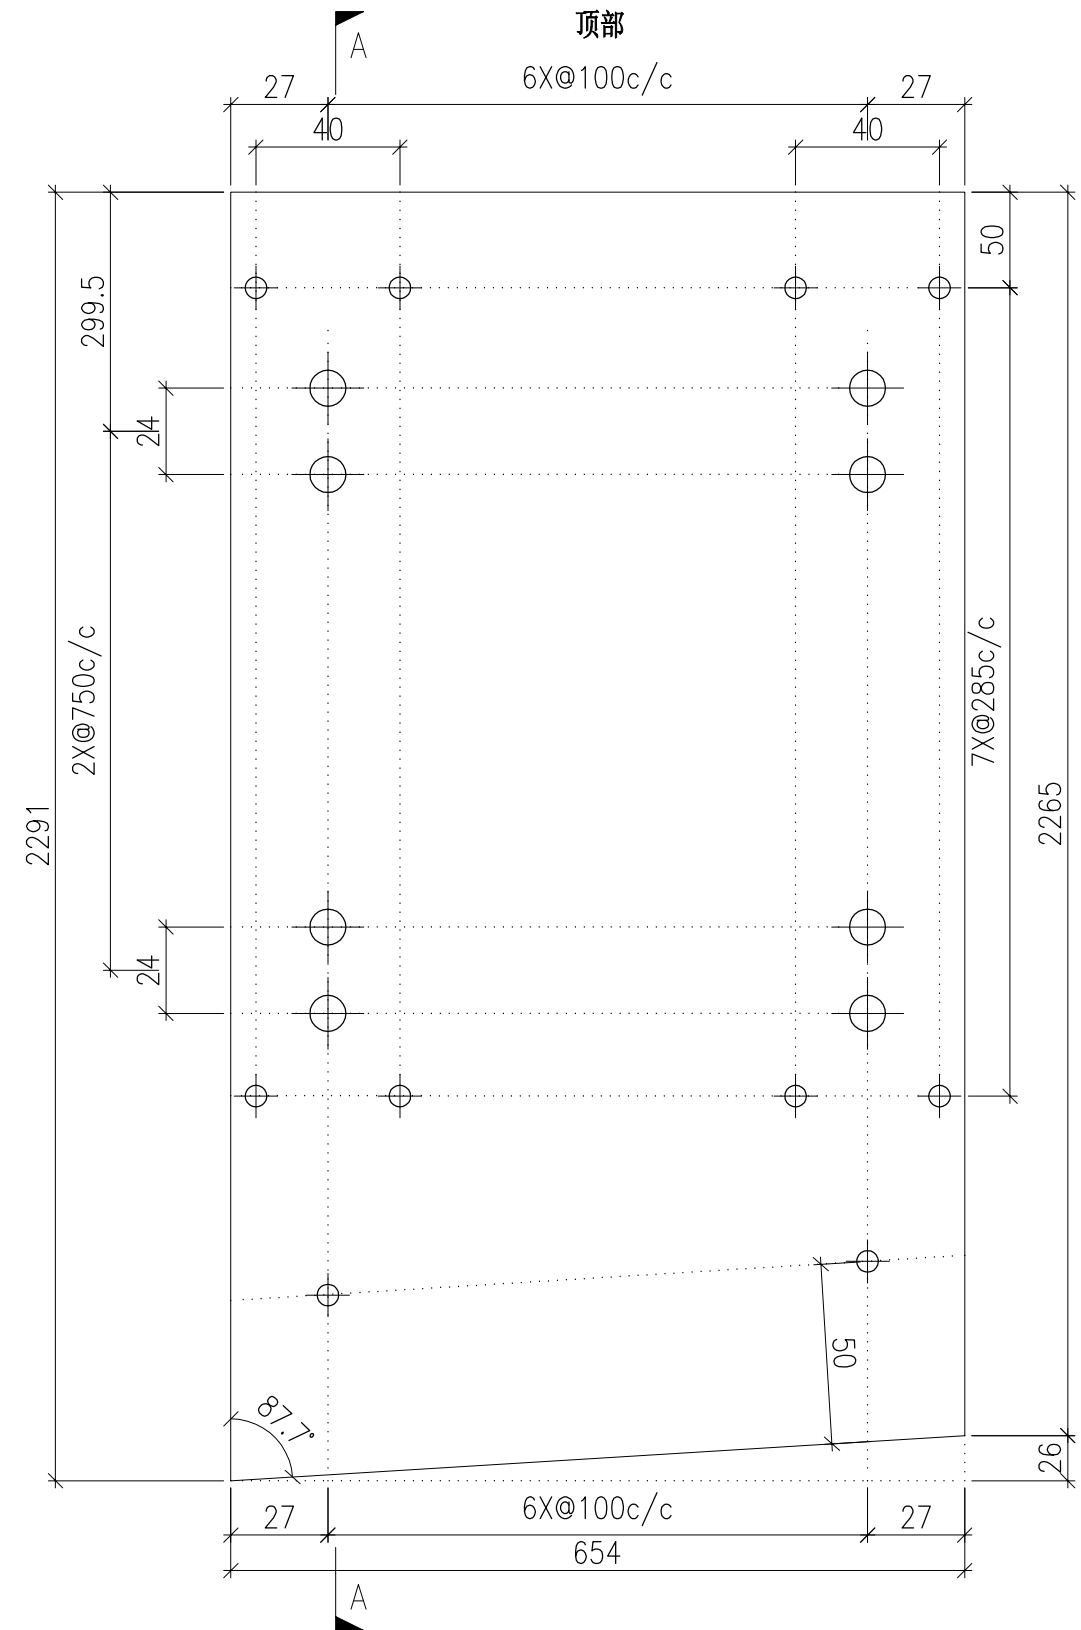



DWG. NO. P2-AP-EF119	REV. -	SCALE -	DATE 13-04-2024	DRAWN BY -	APPROVED BY _____
-------------------------	-----------	------------	--------------------	---------------	----------------------

PROJECT YIN PING ROAD KOWLOON FEATURE WALL (PHASE 2)				MATERIAL 3mm 铝板				COATING PVF2			COLOUR EC-DG-D334232-ZD1(SS-01)		MARK. NO. -	QTY. -
--	--	--	--	--------------------	--	--	--	-----------------	--	--	------------------------------------	--	----------------	-----------

REV.	CHECKED BAR BY	PART NUMBER	Dim. A	Dim. B	Dim. C	Dim. D	Dim. E	Dim. F	Dim. G	Dim. H	QTY.	Inv. Code	ASSEMBLE ON PARTS
-		P2-AP-EF120	-	-	-						1		

注：工厂用

注：工地复尺

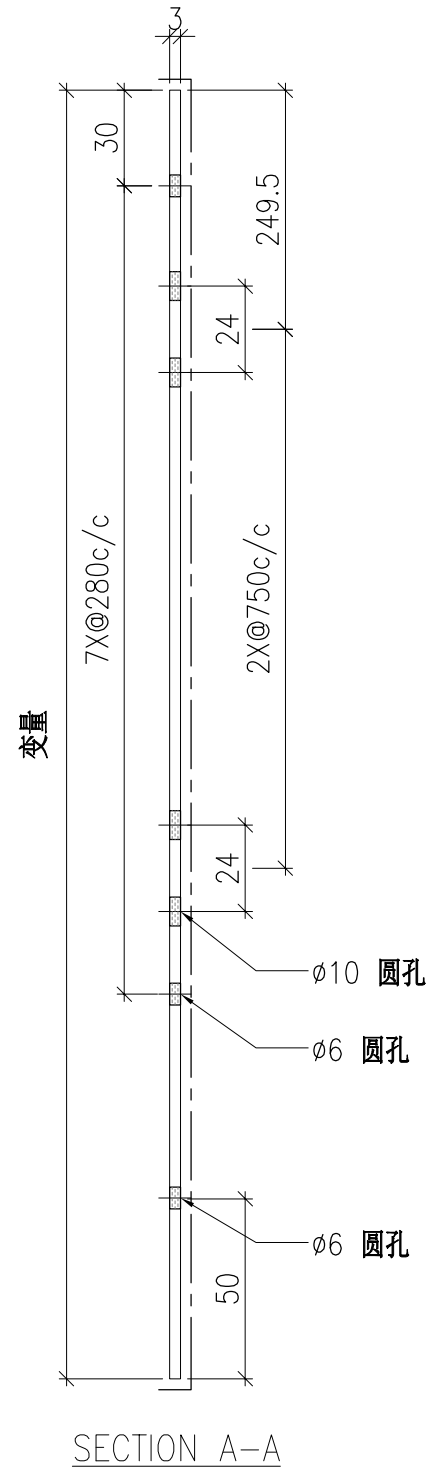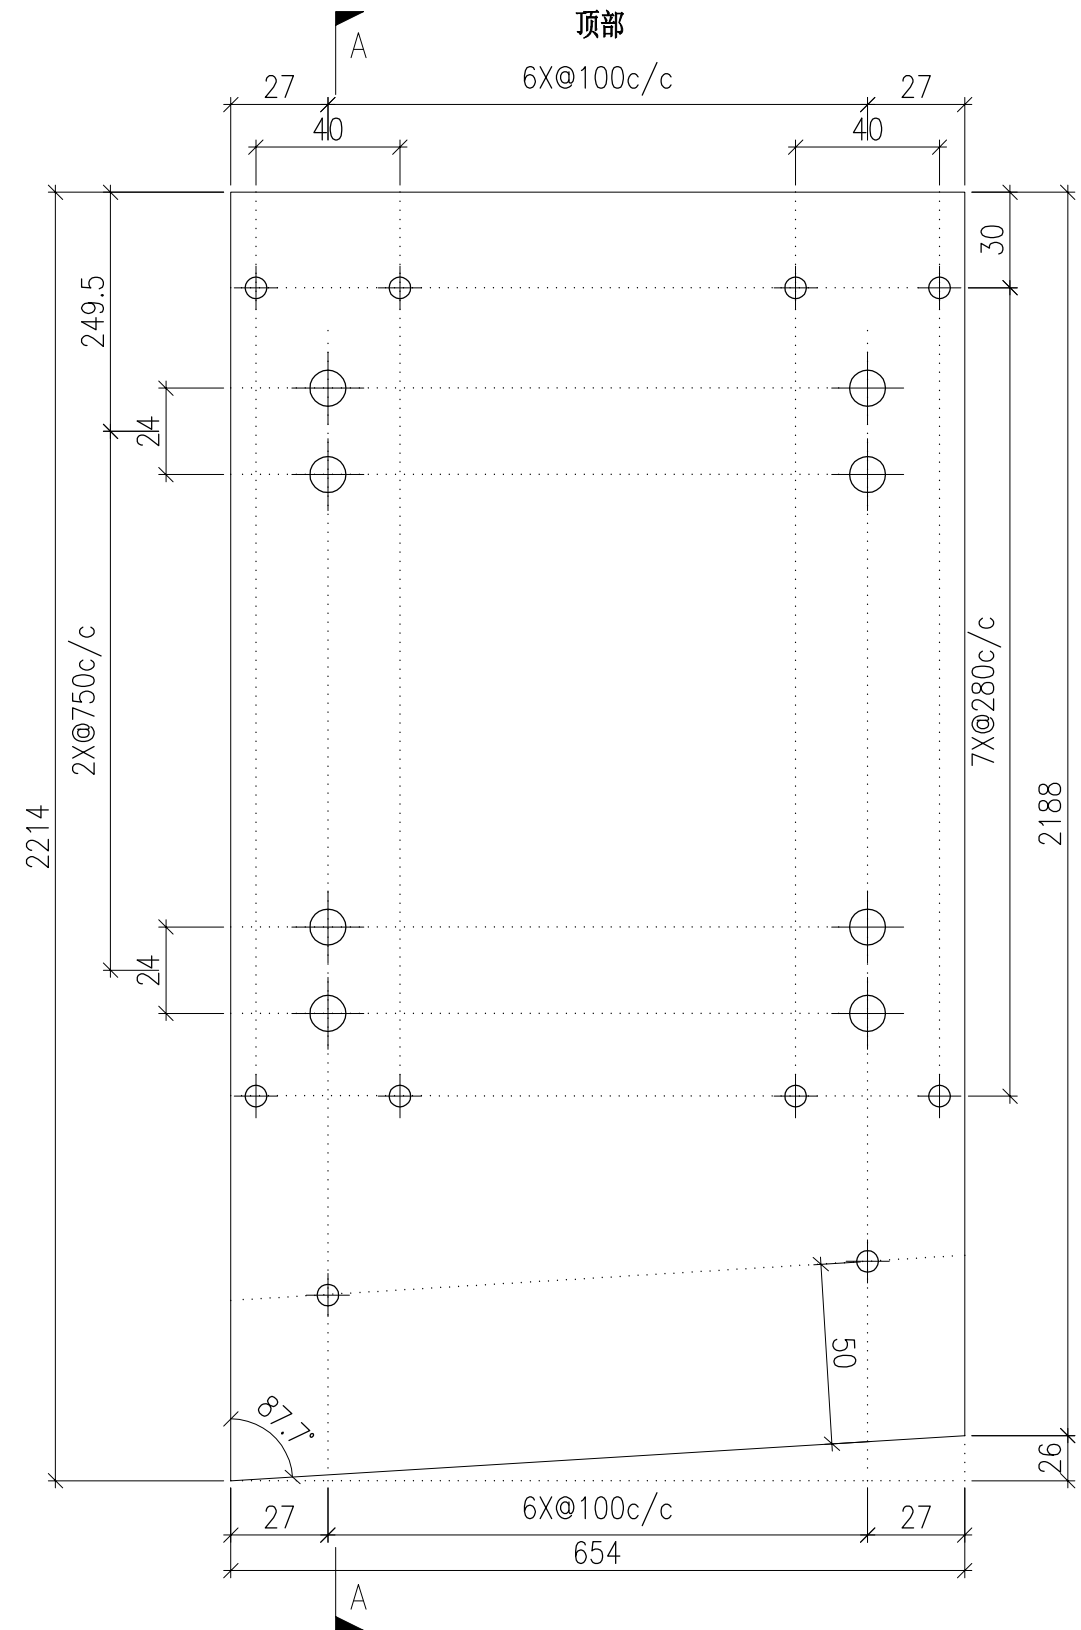



DWG. NO. P2-AP-EF120	REV. -	SCALE -	DATE 13-04-2024	DRAWN BY -	APPROVED BY _____
-------------------------	-----------	------------	--------------------	---------------	----------------------

PROJECT YIN PING ROAD KOWLOON FEATURE WALL (PHASE 2)				MATERIAL 3mm 铝板				COATING PVF2			COLOUR EC-DG-D334232-ZD1(SS-01)		MARK. NO. -	QTY. -
--	--	--	--	--------------------	--	--	--	-----------------	--	--	------------------------------------	--	----------------	-----------

REV.	CHECKED BAR BY	PART NUMBER	Dim. A	Dim. B	Dim. C	Dim. D	Dim. E	Dim. F	Dim. G	Dim. H	QTY.	Inv. Code	ASSEMBLE ON PARTS
-		P2-AP-EF121	-	-	-						1		

注：工厂用

注：工地复尺

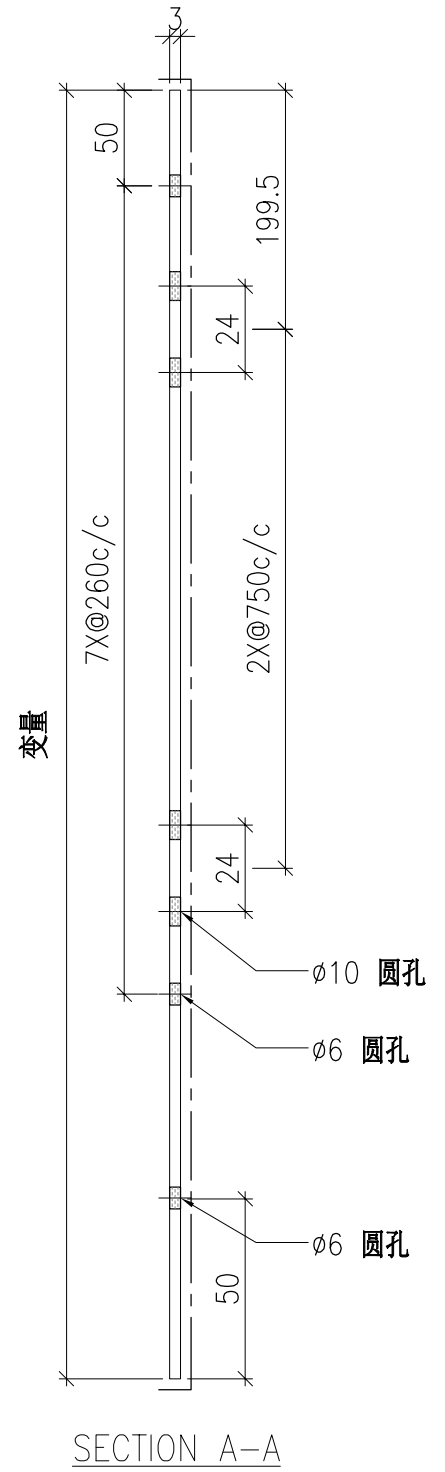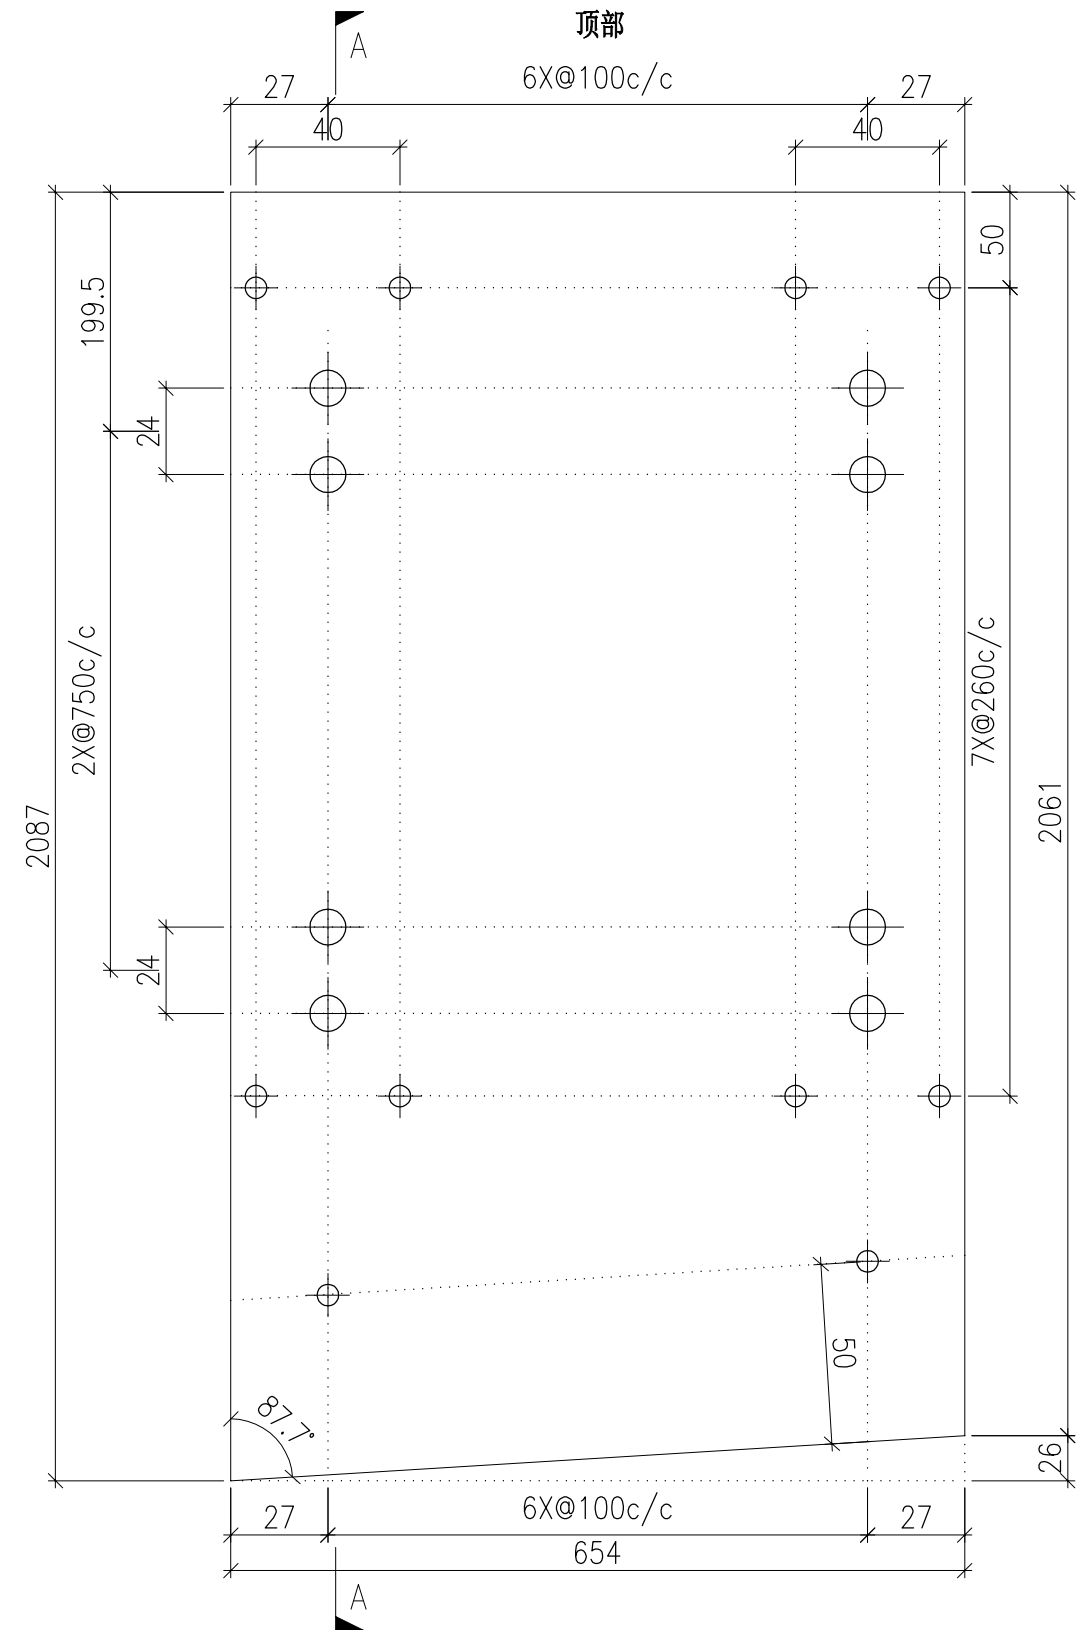



DWG. NO. P2-AP-EF121	REV. -	SCALE -	DATE 13-04-2024	DRAWN BY -	APPROVED BY _____
-------------------------	-----------	------------	--------------------	---------------	----------------------

PROJECT YIN PING ROAD KOWLOON FEATURE WALL (PHASE 2)				MATERIAL 3mm 铝板				COATING PVF2			COLOUR EC-DG-D334232-ZD1(SS-01)		MARK. NO. -	QTY. -
--	--	--	--	--------------------	--	--	--	-----------------	--	--	------------------------------------	--	----------------	-----------

REV.	CHECKED BAR BY	PART NUMBER	Dim. A	Dim. B	Dim. C	Dim. D	Dim. E	Dim. F	Dim. G	Dim. H	QTY.	Inv. Code	ASSEMBLE ON PARTS
-		P2-AP-EF122	-	-	-						1		

注：工厂用

注：工地复尺

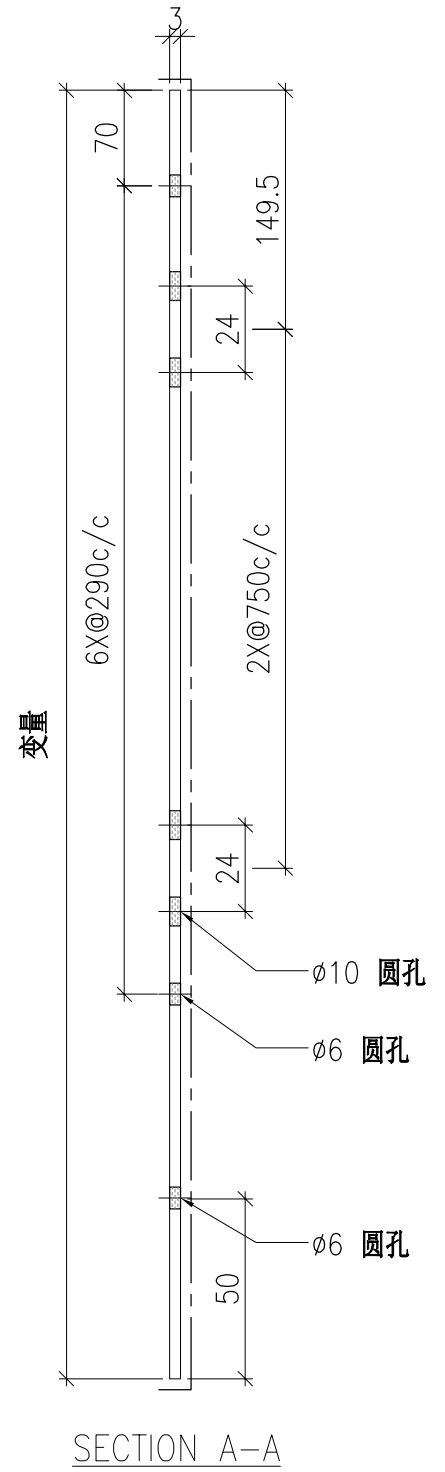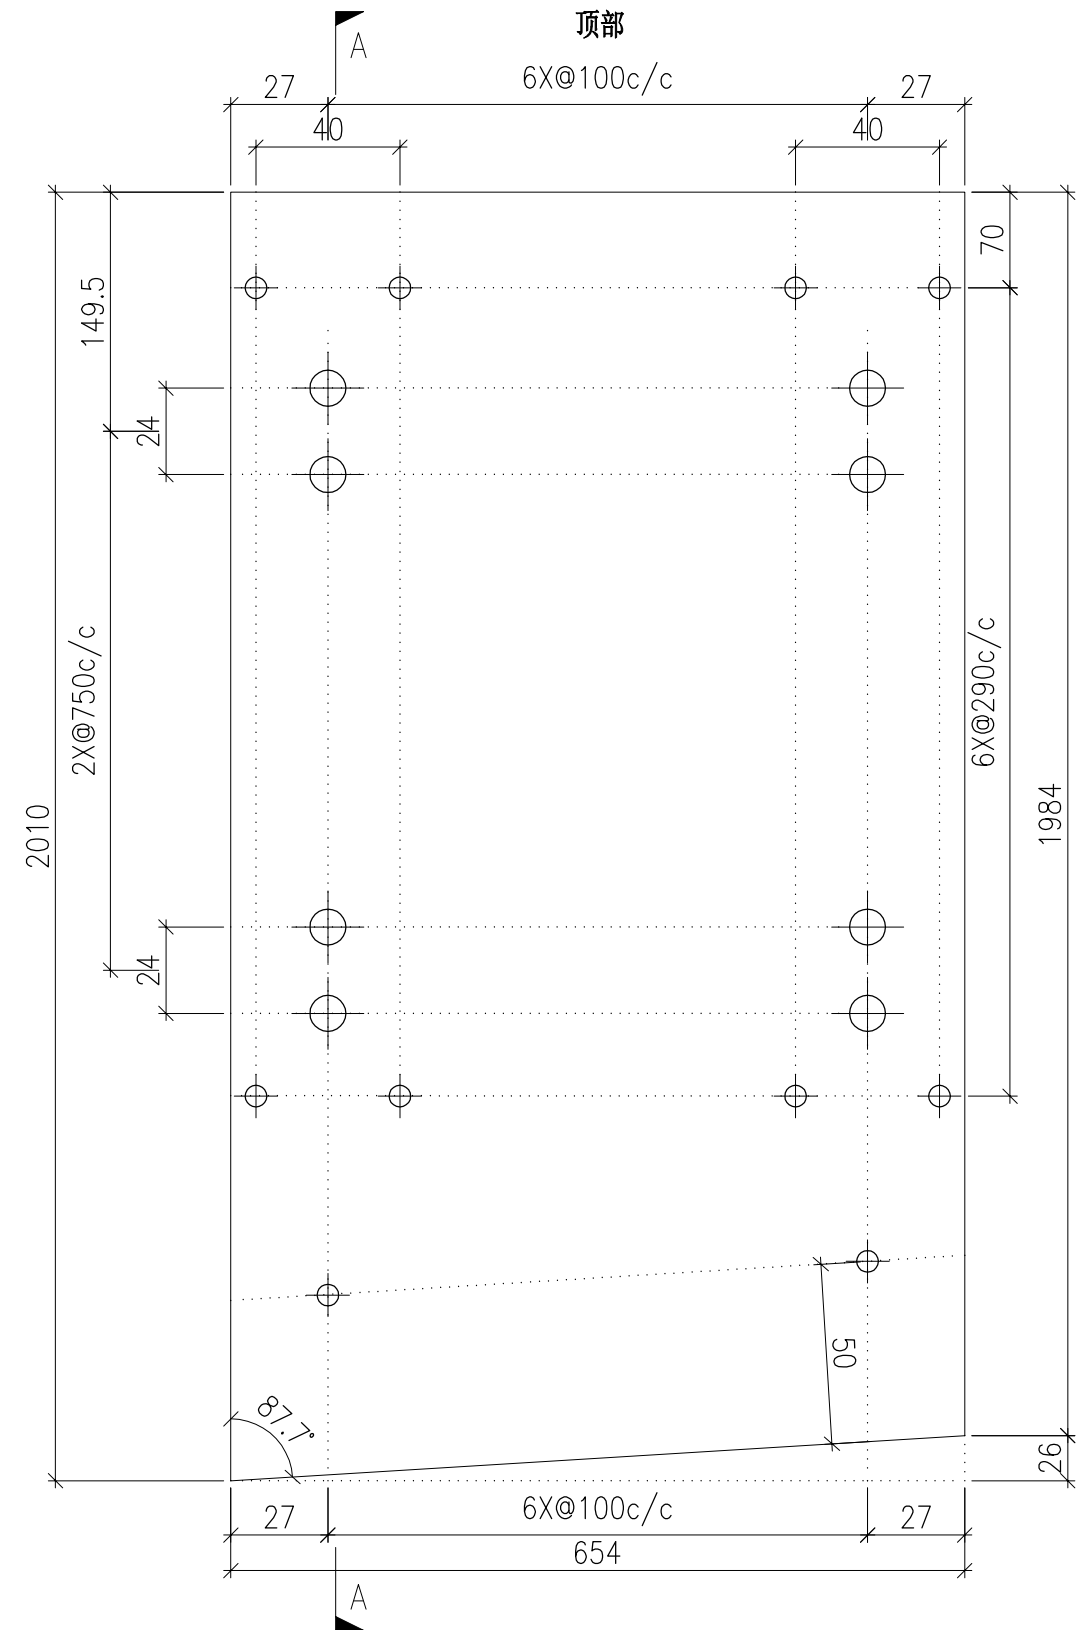



DWG. NO. P2-AP-EF122	REV. -	SCALE -	DATE 13-04-2024	DRAWN BY -	APPROVED BY _____
-------------------------	-----------	------------	--------------------	---------------	----------------------

PROJECT YIN PING ROAD KOWLOON FEATURE WALL (PHASE 2)				MATERIAL 3mm 铝板				COATING PVF2			COLOUR EC-DG-D334232-ZD1(SS-01)		MARK. NO. -	QTY. -
--	--	--	--	--------------------	--	--	--	-----------------	--	--	------------------------------------	--	----------------	-----------

REV.	CHECKED BAR BY	PART NUMBER	Dim. A	Dim. B	Dim. C	Dim. D	Dim. E	Dim. F	Dim. G	Dim. H	QTY.	Inv. Code	ASSEMBLE ON PARTS
-		P2-AP-EF123	-	-	-						1		

注：工厂用

注：工地复尺

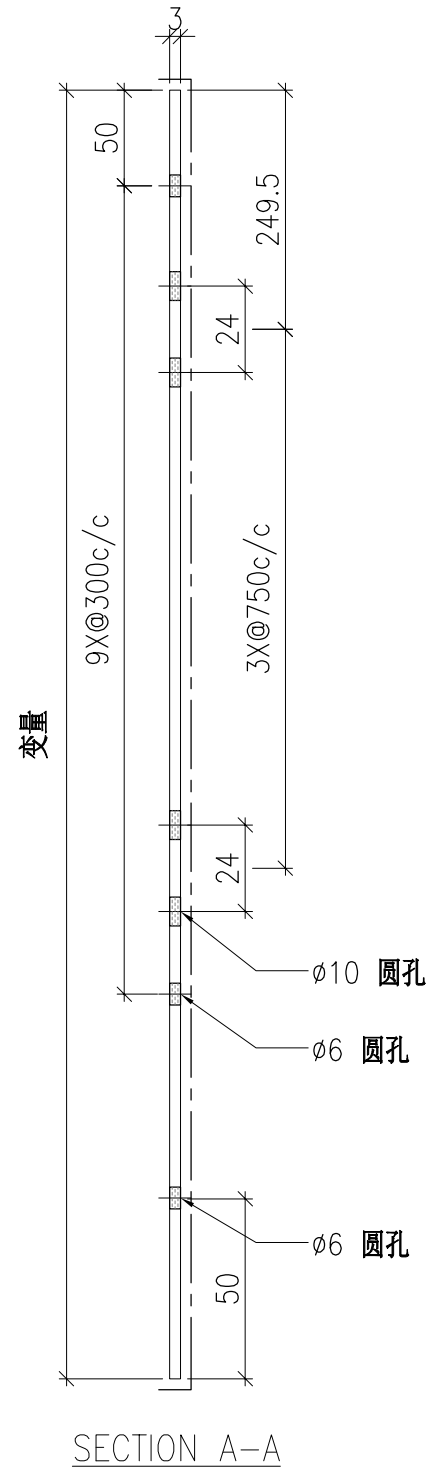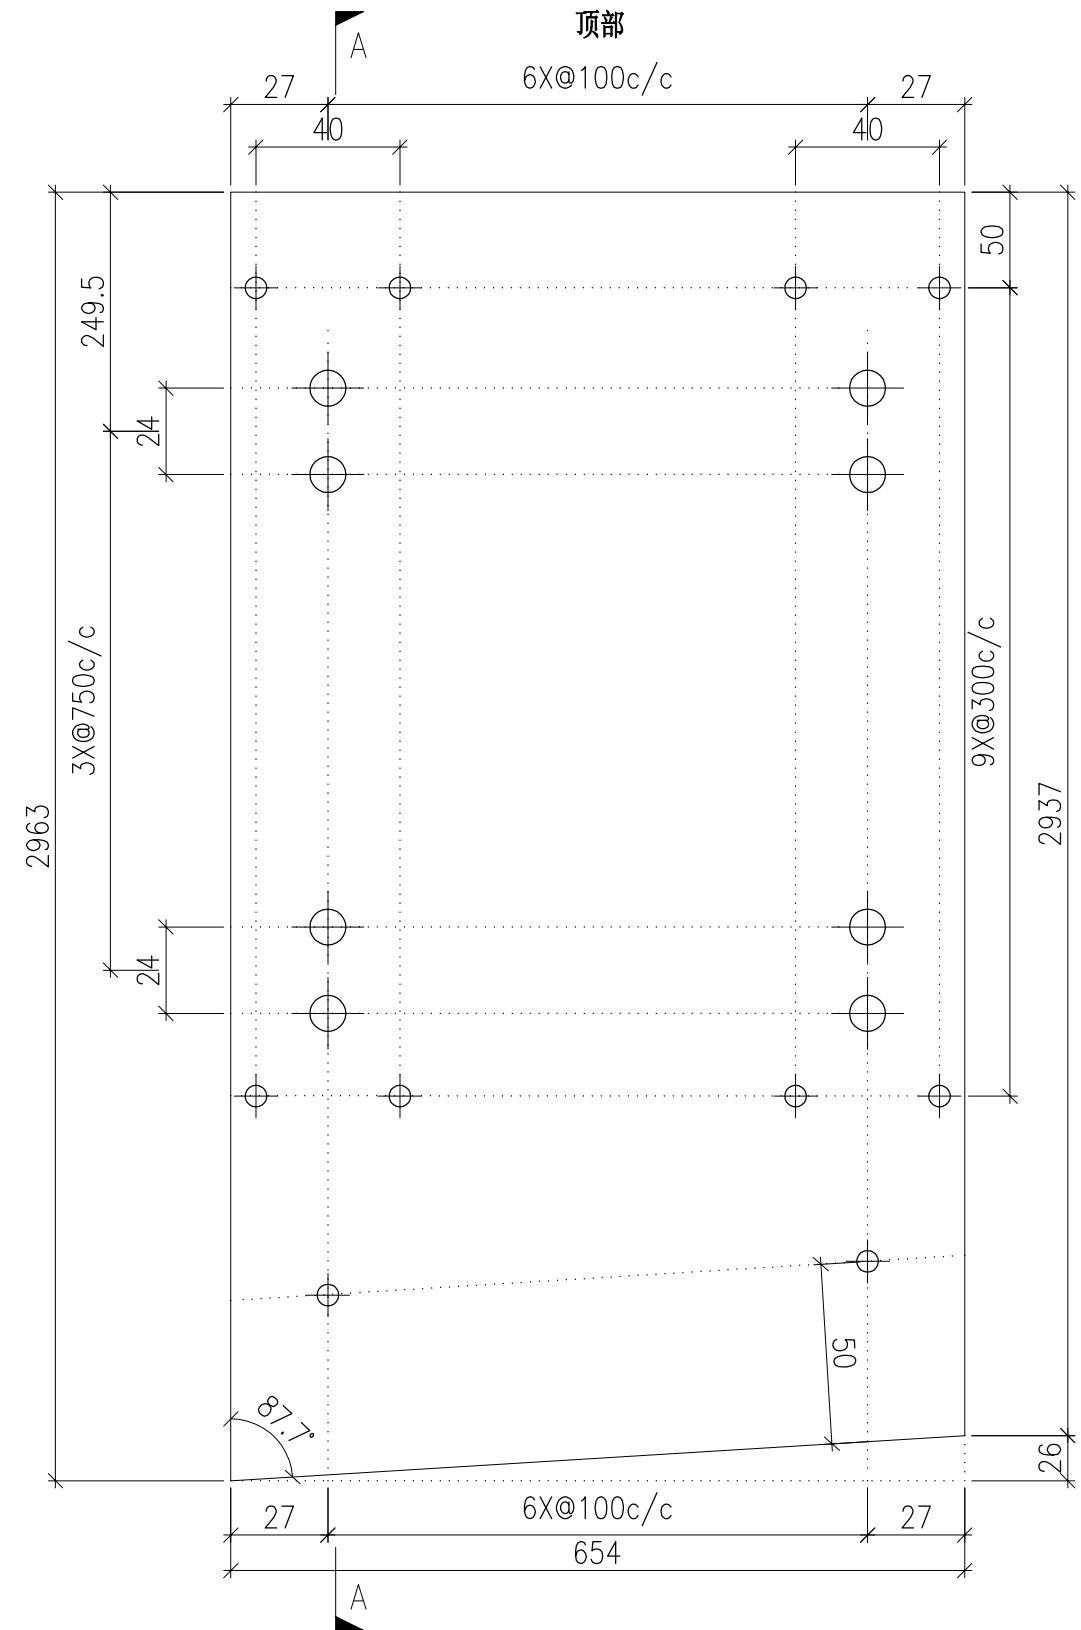



DWG. NO. P2-AP-EF123	REV. -	SCALE -	DATE 13-04-2024	DRAWN BY -	APPROVED BY _____
-------------------------	-----------	------------	--------------------	---------------	----------------------

PROJECT YIN PING ROAD KOWLOON FEATURE WALL (PHASE 2)				MATERIAL 3mm 铝板				COATING PVF2			COLOUR EC-DG-D334232-ZD1(SS-01)		MARK. NO. -	QTY. -
--	--	--	--	--------------------	--	--	--	-----------------	--	--	------------------------------------	--	----------------	-----------

REV.	CHECKED BAR BY	PART NUMBER	Dim. A	Dim. B	Dim. C	Dim. D	Dim. E	Dim. F	Dim. G	Dim. H	QTY.	Inv. Code	ASSEMBLE ON PARTS
-		P2-AP-EF124	-	-	-						1		

注：工厂用

注：工地复尺

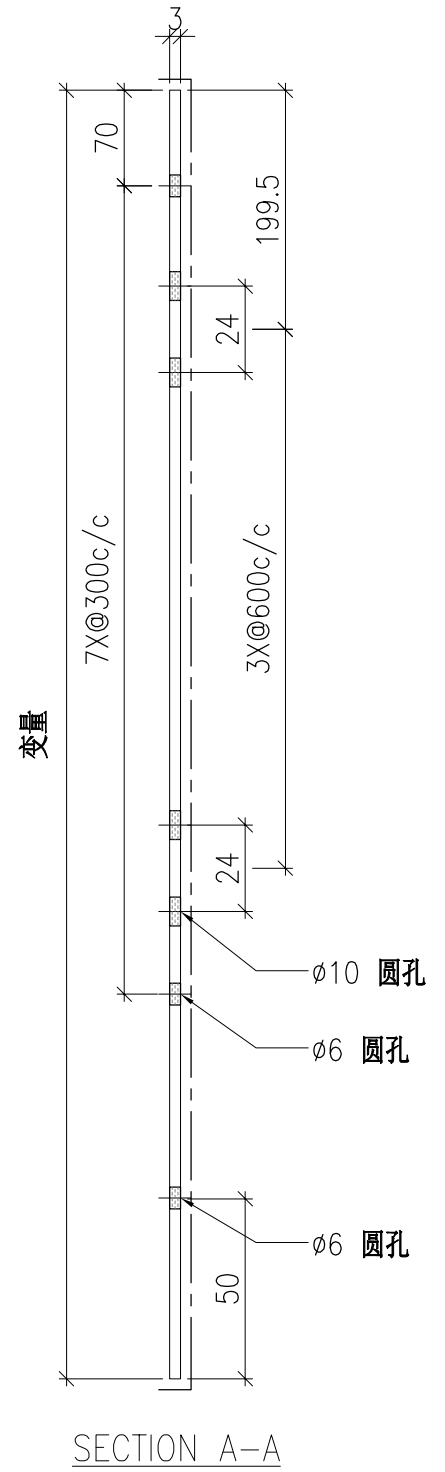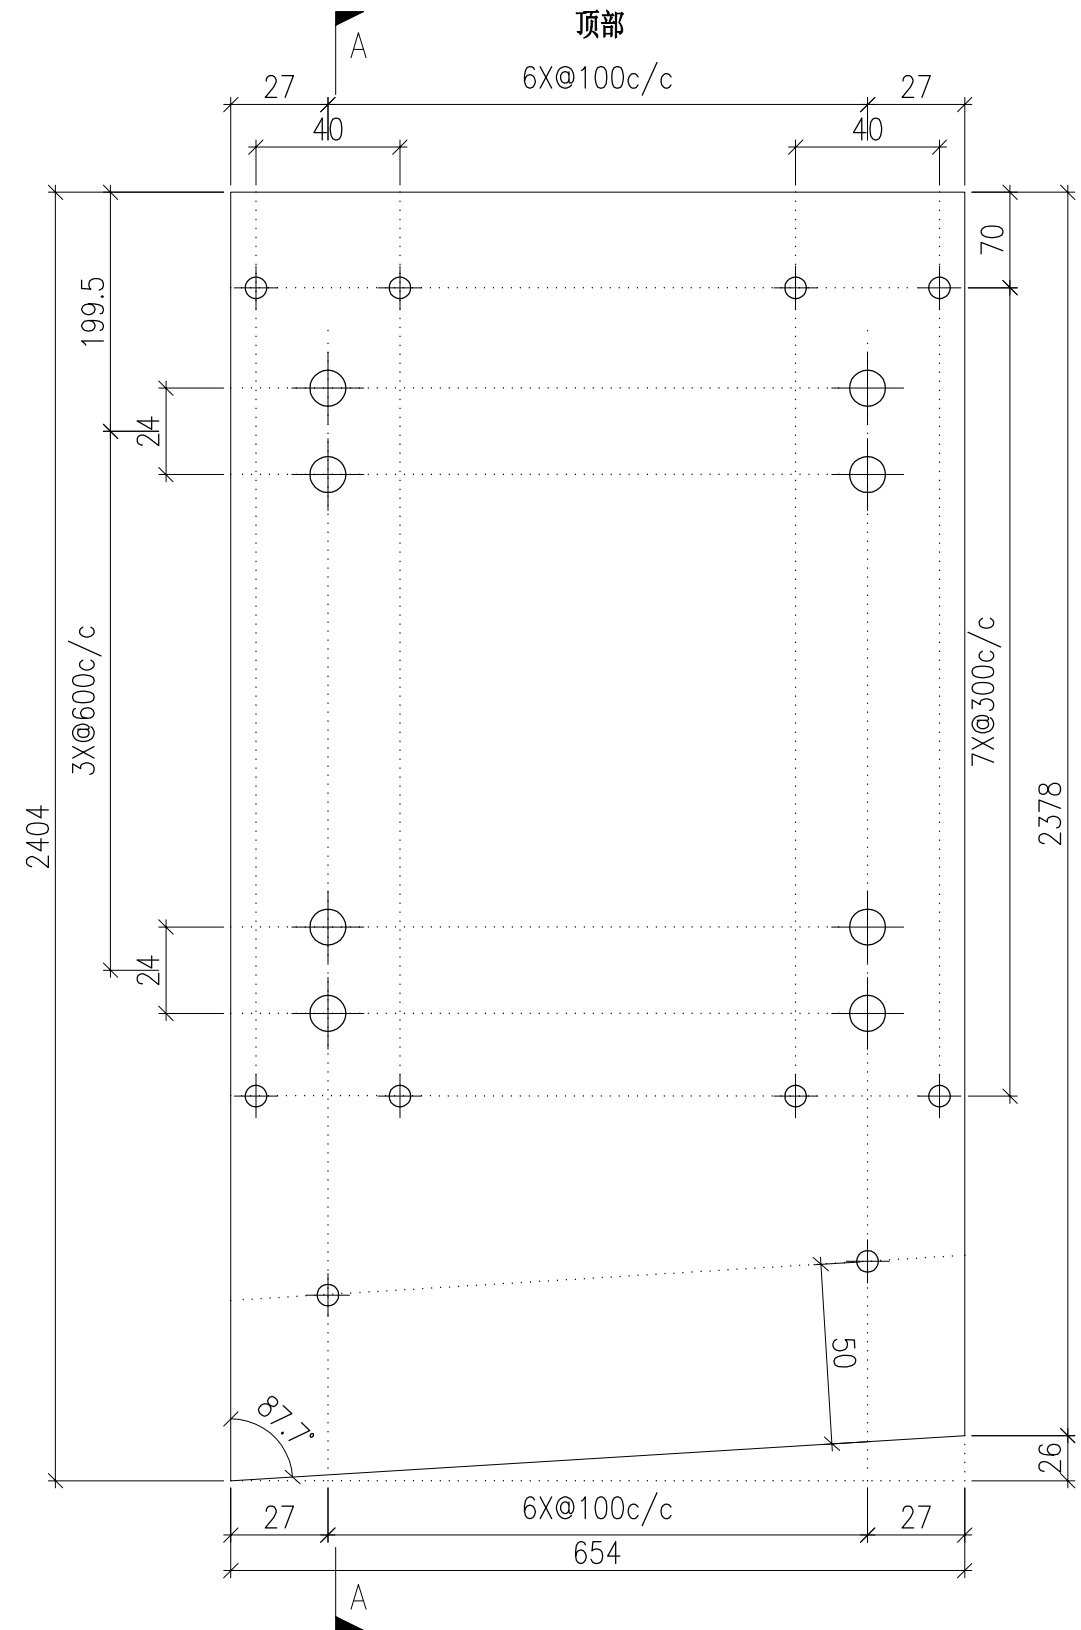



DWG. NO. P2-AP-EF124	REV. -	SCALE -	DATE 13-04-2024	DRAWN BY -	APPROVED BY _____
-------------------------	-----------	------------	--------------------	---------------	----------------------

PROJECT YIN PING ROAD KOWLOON FEATURE WALL (PHASE 2)				MATERIAL 3mm 铝板				COATING PVF2			COLOUR EC-DG-D334232-ZD1(SS-01)		MARK. NO. -	QTY. -
--	--	--	--	--------------------	--	--	--	-----------------	--	--	------------------------------------	--	----------------	-----------

REV.	CHECKED BAR BY	PART NUMBER	Dim. A	Dim. B	Dim. C	Dim. D	Dim. E	Dim. F	Dim. G	Dim. H	QTY.	Inv. Code	ASSEMBLE ON PARTS
-		P2-AP-EF125	-	-	-						1		

注：工厂用

注：工地复尺

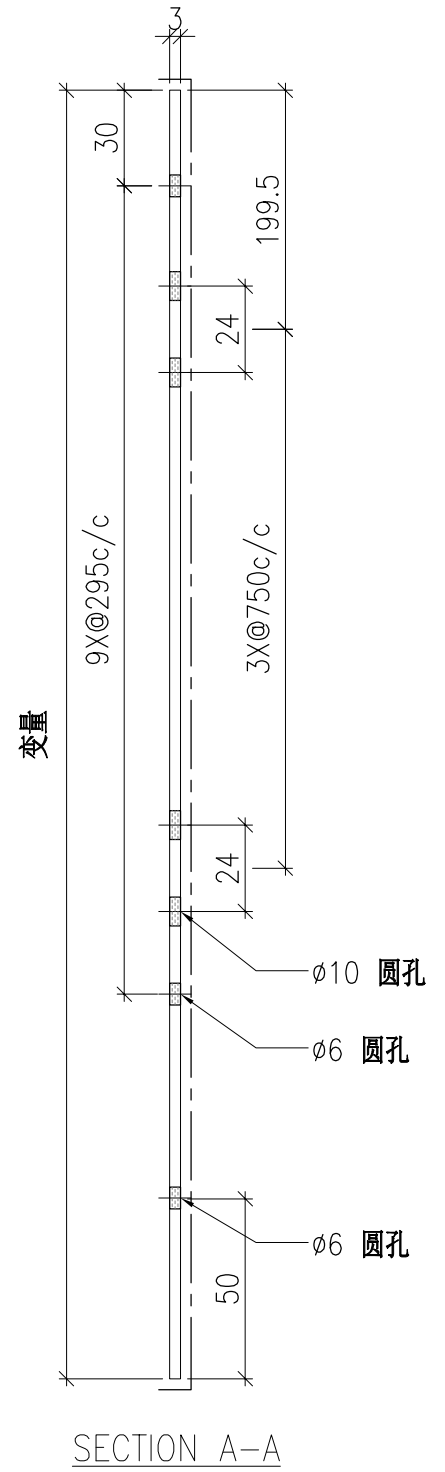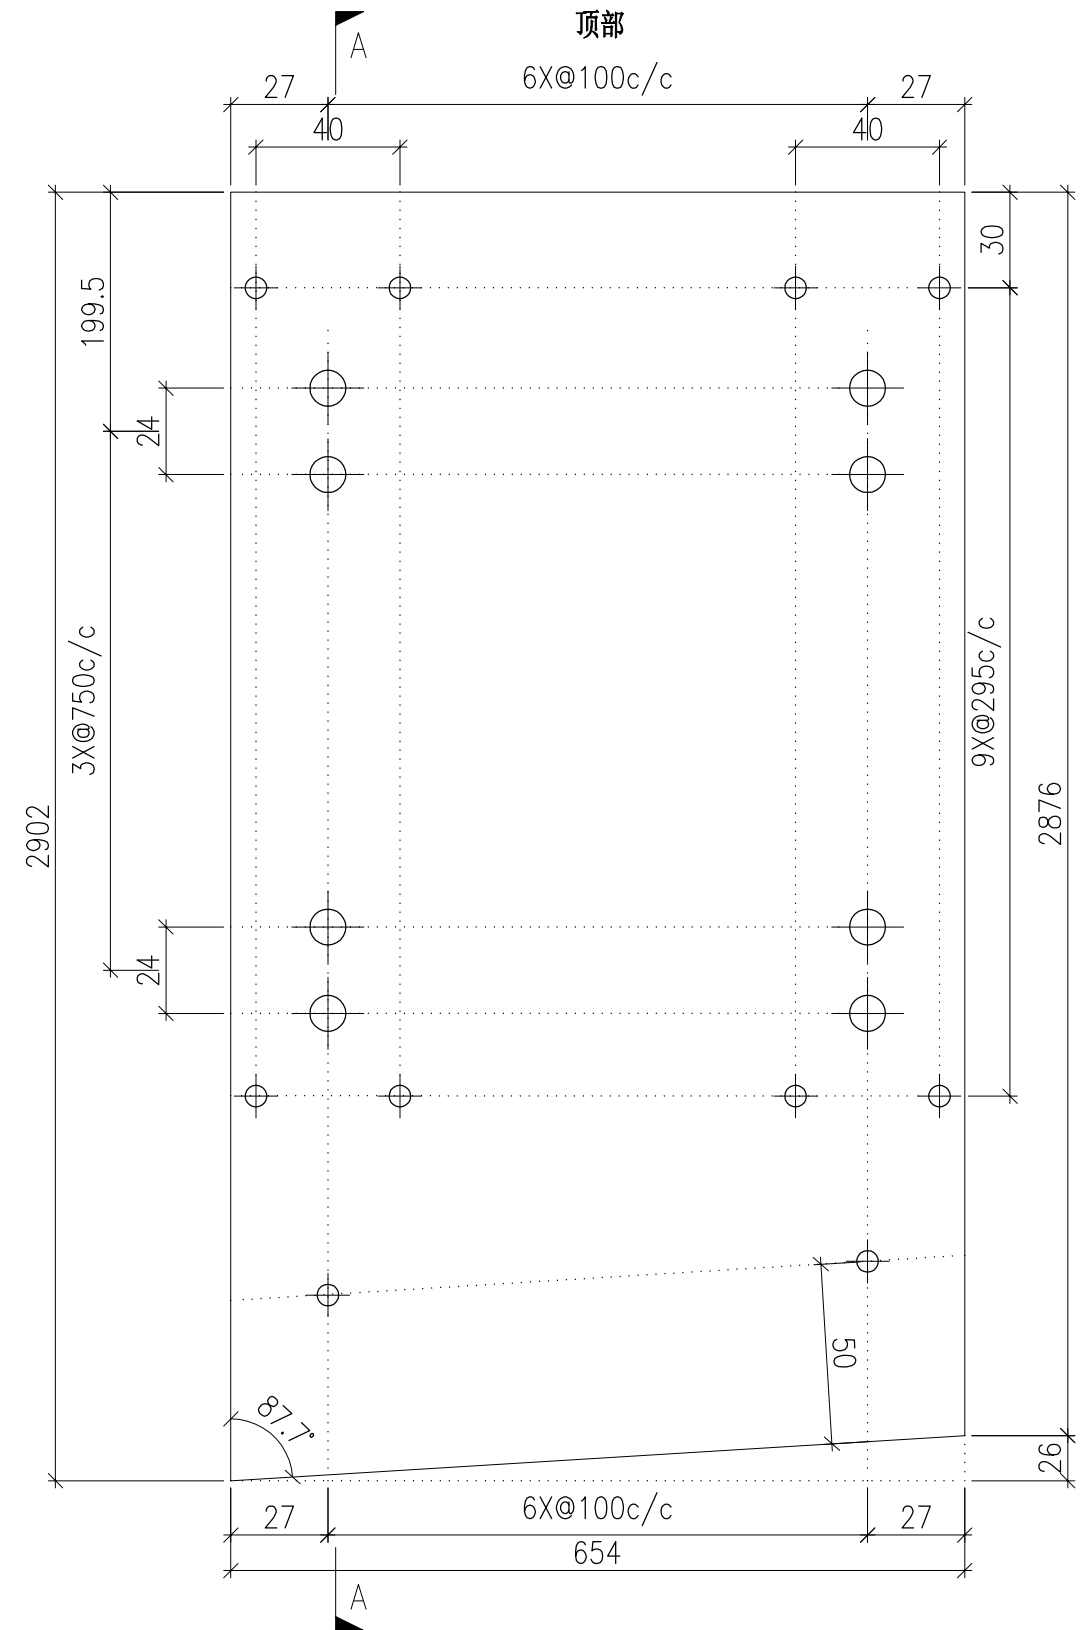



DWG. NO. P2-AP-EF125	REV. -	SCALE -	DATE 13-04-2024	DRAWN BY -	APPROVED BY _____
-------------------------	-----------	------------	--------------------	---------------	----------------------

PROJECT YIN PING ROAD KOWLOON FEATURE WALL (PHASE 2)				MATERIAL 3mm 铝板				COATING PVF2			COLOUR EC-DG-D334232-ZD1(SS-01)		MARK. NO. -	QTY. -
--	--	--	--	--------------------	--	--	--	-----------------	--	--	------------------------------------	--	----------------	-----------

REV.	CHECKED BAR BY	PART NUMBER	Dim. A	Dim. B	Dim. C	Dim. D	Dim. E	Dim. F	Dim. G	Dim. H	QTY.	Inv. Code	ASSEMBLE ON PARTS
-		P2-AP-EF126	-	-	-						1		

注：工厂用

注：工地复尺

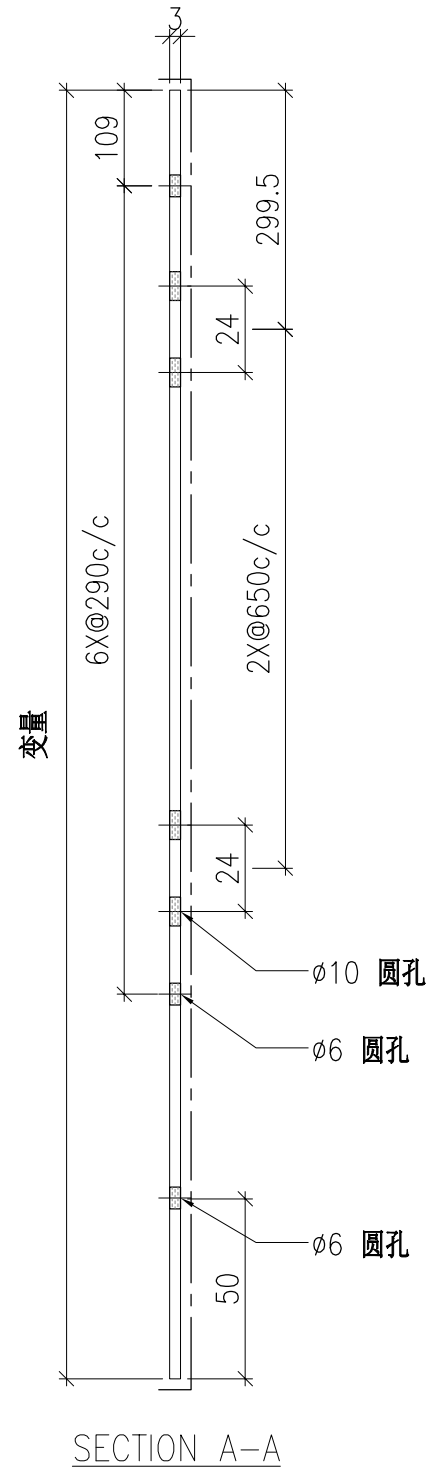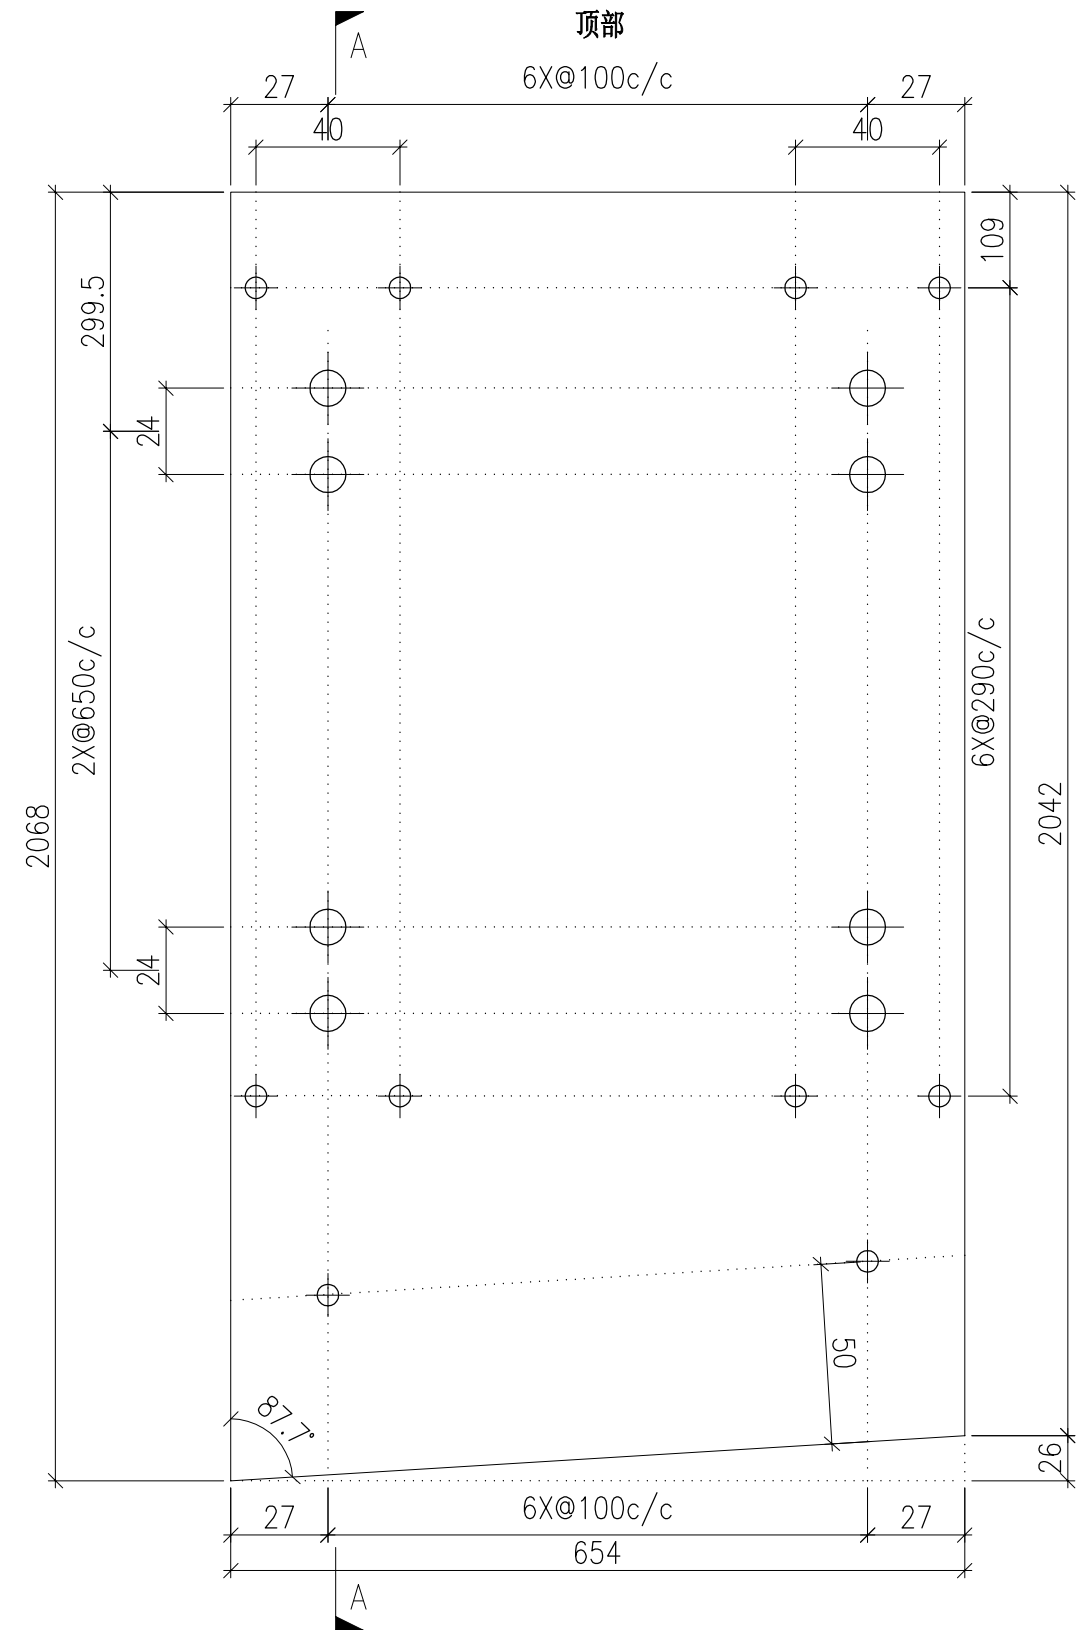



DWG. NO. P2-AP-EF126	REV. -	SCALE -	DATE 13-04-2024	DRAWN BY -	APPROVED BY _____
-------------------------	-----------	------------	--------------------	---------------	----------------------

PROJECT YIN PING ROAD KOWLOON FEATURE WALL (PHASE 2)				MATERIAL 3mm 铝板				COATING PVF2			COLOUR EC-DG-D334232-ZD1(SS-01)		MARK. NO. -	QTY. -
--	--	--	--	--------------------	--	--	--	-----------------	--	--	------------------------------------	--	----------------	-----------

REV.	CHECKED BAR BY	PART NUMBER	Dim. A	Dim. B	Dim. C	Dim. D	Dim. E	Dim. F	Dim. G	Dim. H	QTY.	Inv. Code	ASSEMBLE ON PARTS
-		P2-AP-EF127	-	-	-						1		

注：工厂用

注：工地复尺

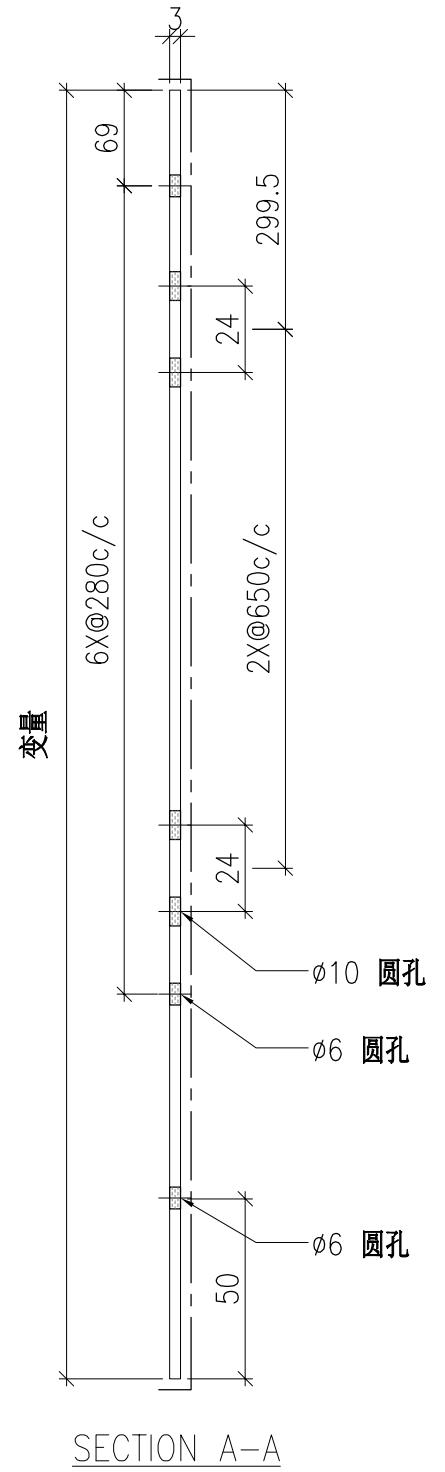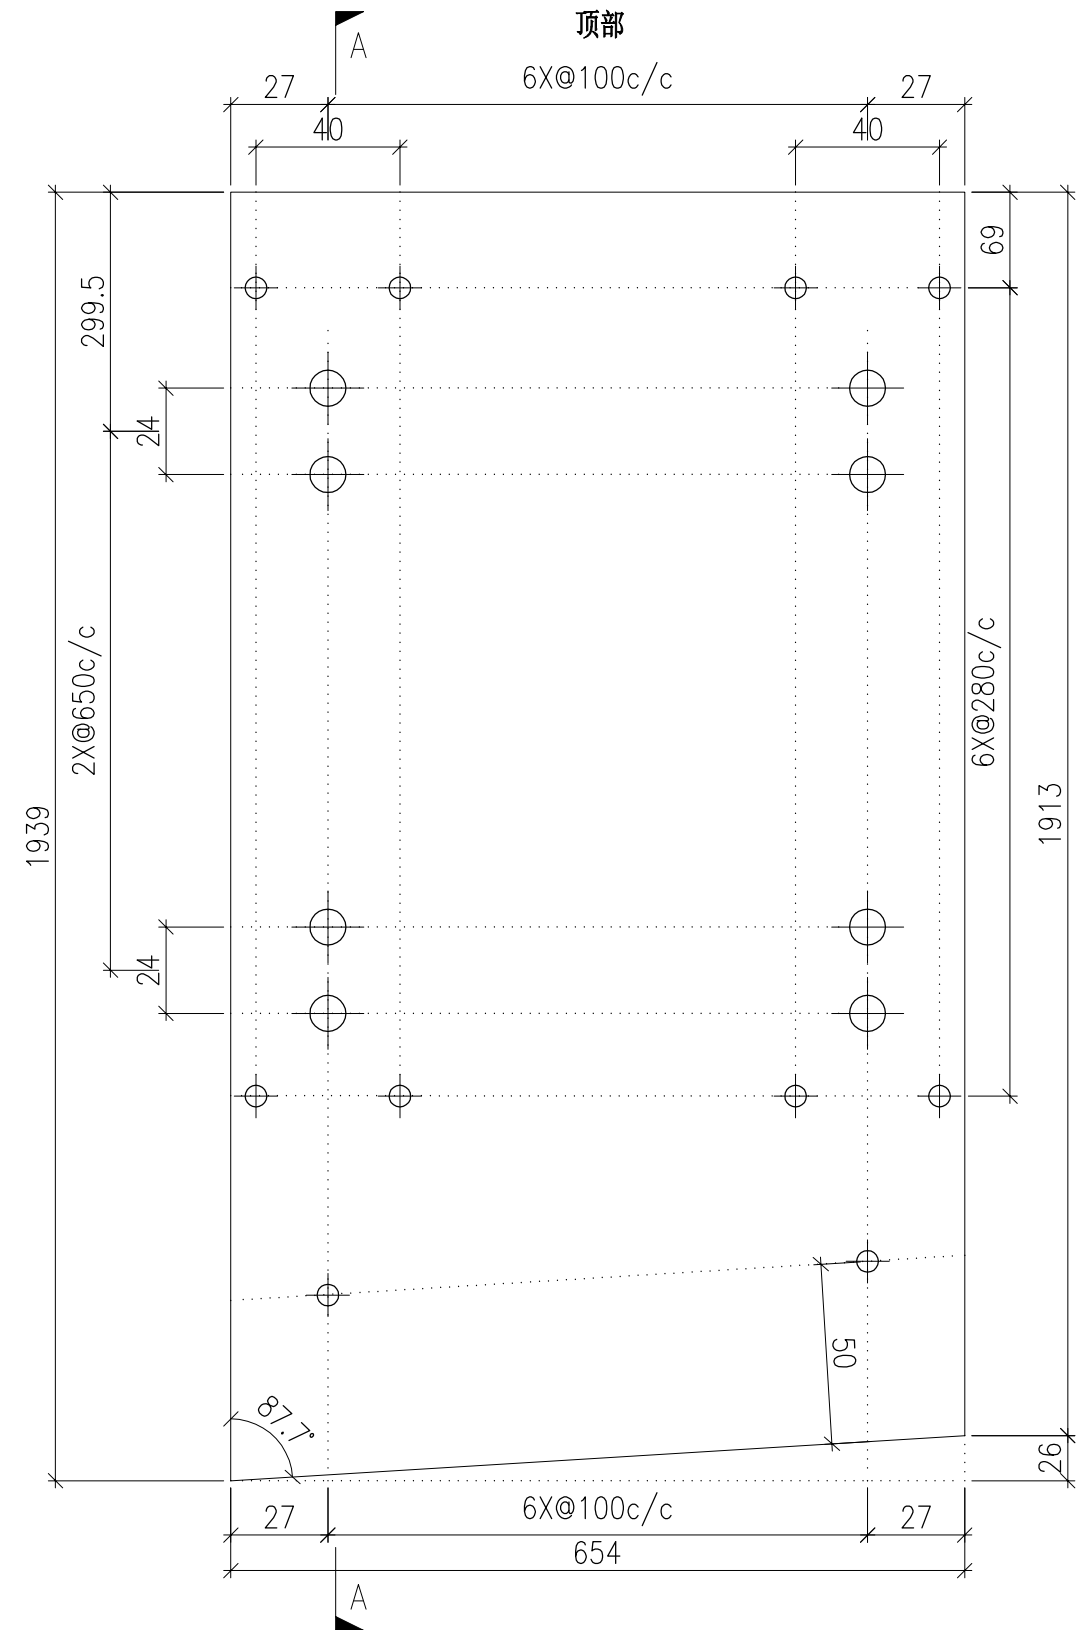



DWG. NO. P2-AP-EF127	REV. -	SCALE -	DATE 13-04-2024	DRAWN BY -	APPROVED BY _____
-------------------------	-----------	------------	--------------------	---------------	----------------------

PROJECT YIN PING ROAD KOWLOON FEATURE WALL (PHASE 2)				MATERIAL 3mm 铝板				COATING PVF2			COLOUR EC-DG-D334232-ZD1(SS-01)		MARK. NO. -	QTY. -
--	--	--	--	--------------------	--	--	--	-----------------	--	--	------------------------------------	--	----------------	-----------

REV.	CHECKED BAR BY	PART NUMBER	Dim. A	Dim. B	Dim. C	Dim. D	Dim. E	Dim. F	Dim. G	Dim. H	QTY.	Inv. Code	ASSEMBLE ON PARTS
-		P2-AP-EF128	-	-	-						1		

注：工厂用

注：工地复尺

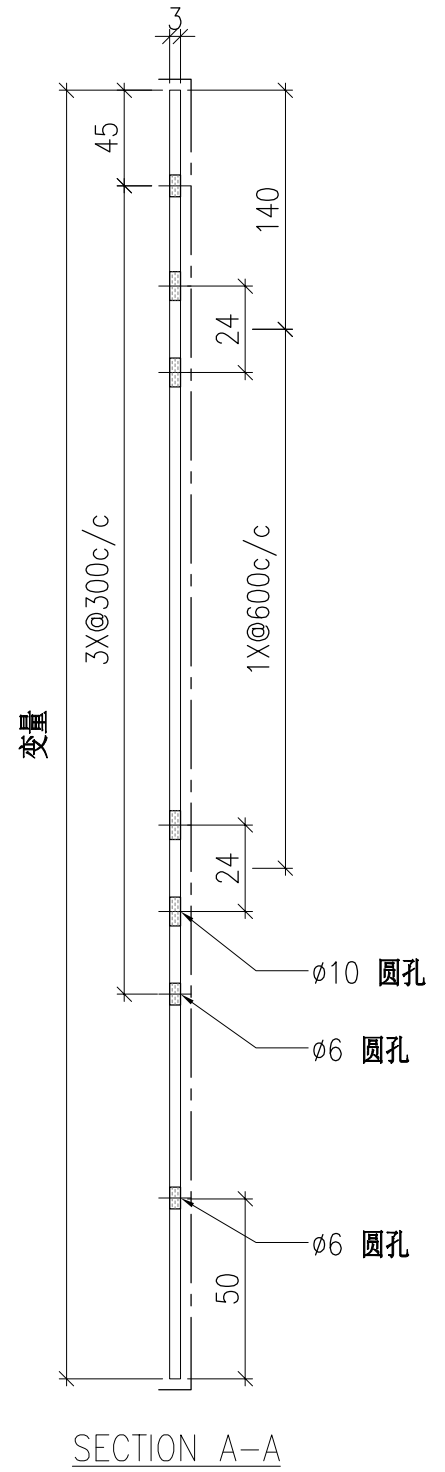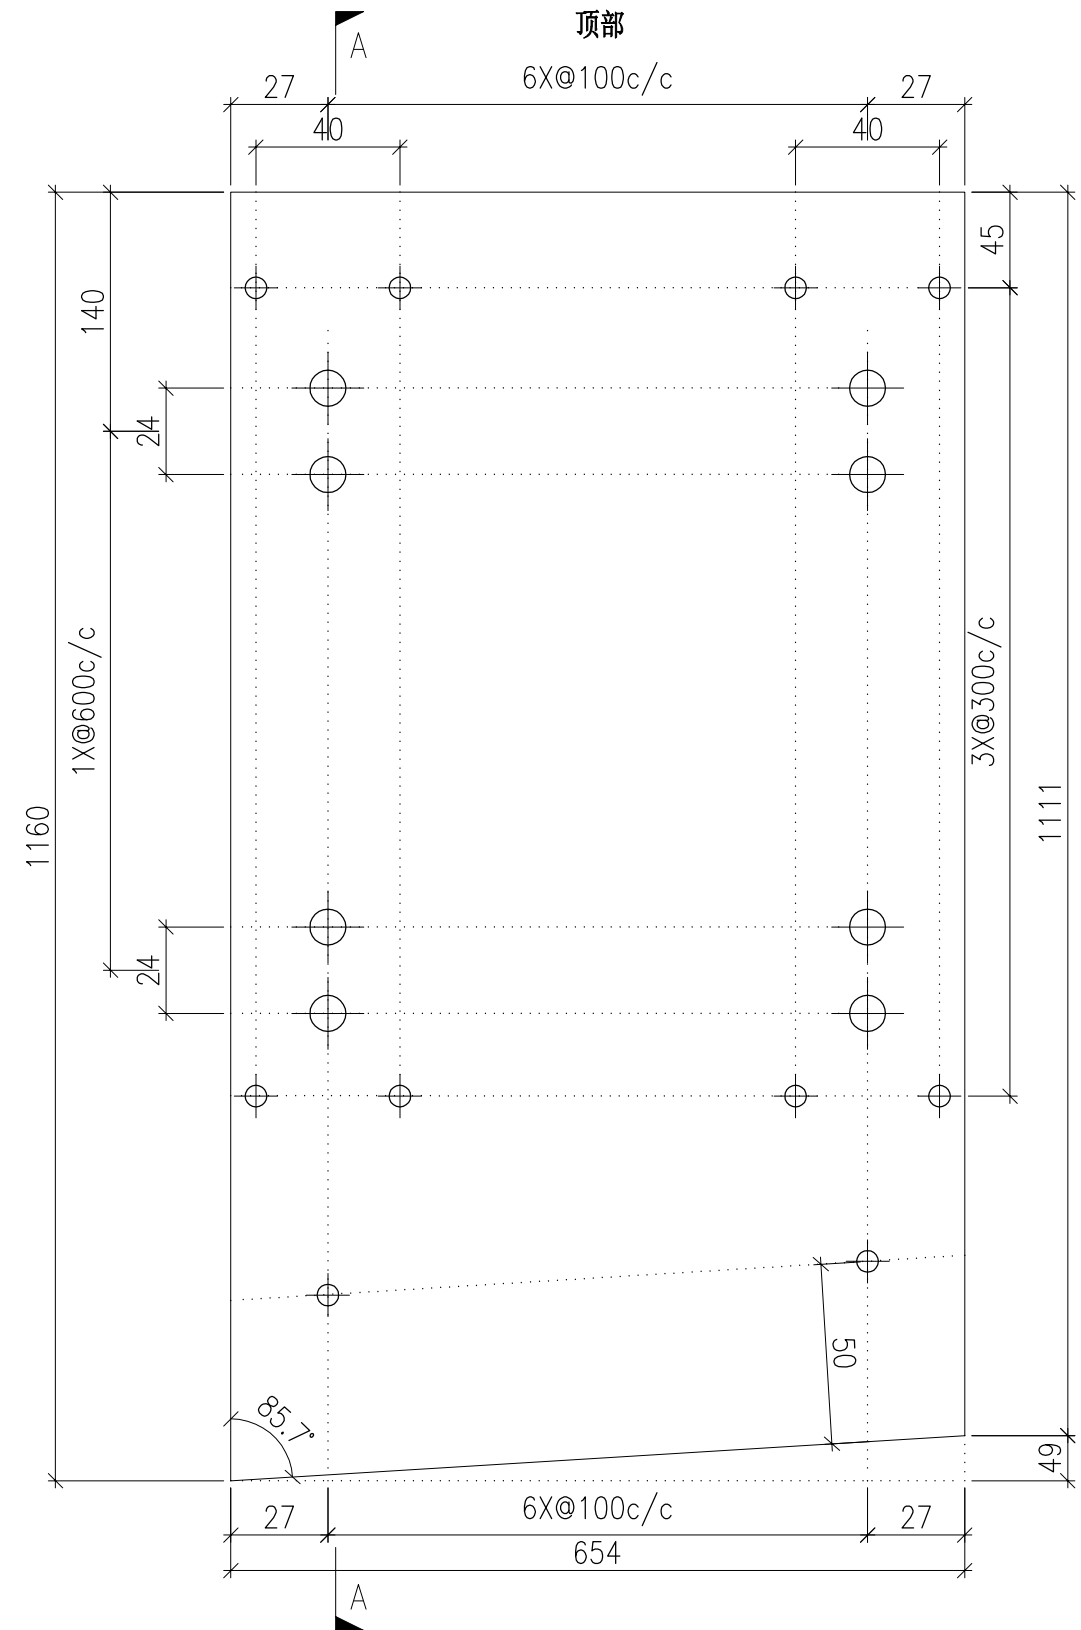



DWG. NO. P2-AP-EF128	REV. -	SCALE -	DATE 13-04-2024	DRAWN BY -	APPROVED BY _____
-------------------------	-----------	------------	--------------------	---------------	----------------------

PROJECT YIN PING ROAD KOWLOON FEATURE WALL (PHASE 2)				MATERIAL 3mm 铝板				COATING PVF2			COLOUR EC-DG-D334232-ZD1(SS-01)		MARK. NO. -	QTY. -
--	--	--	--	--------------------	--	--	--	-----------------	--	--	------------------------------------	--	----------------	-----------

REV.	CHECKED BAR BY	PART NUMBER	Dim. A	Dim. B	Dim. C	Dim. D	Dim. E	Dim. F	Dim. G	Dim. H	QTY.	Inv. Code	ASSEMBLE ON PARTS
-		P2-AP-EF129	-	-	-						1		

注：工厂用

注：工地复尺

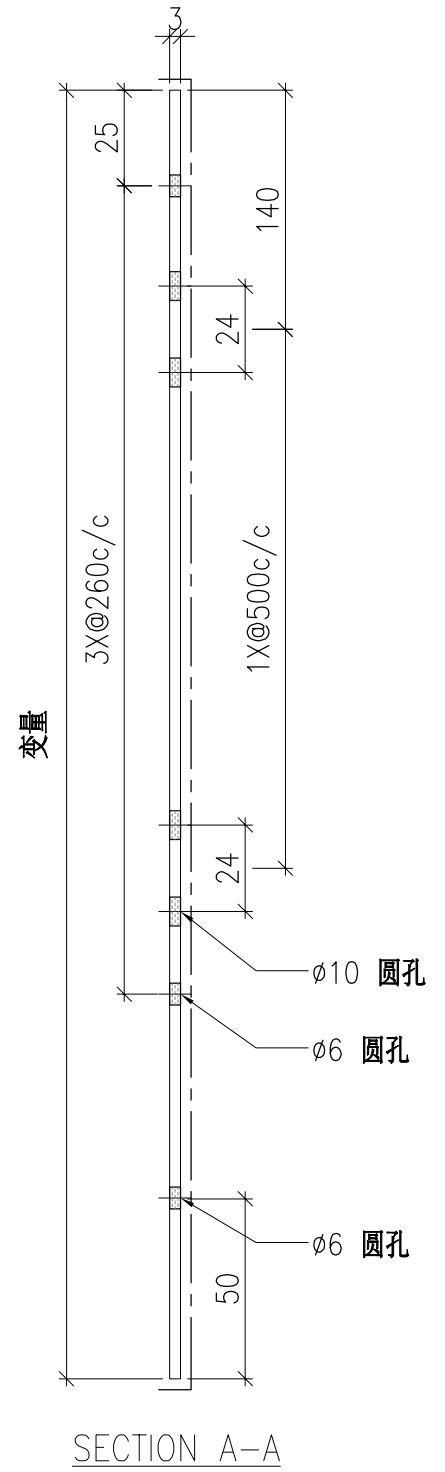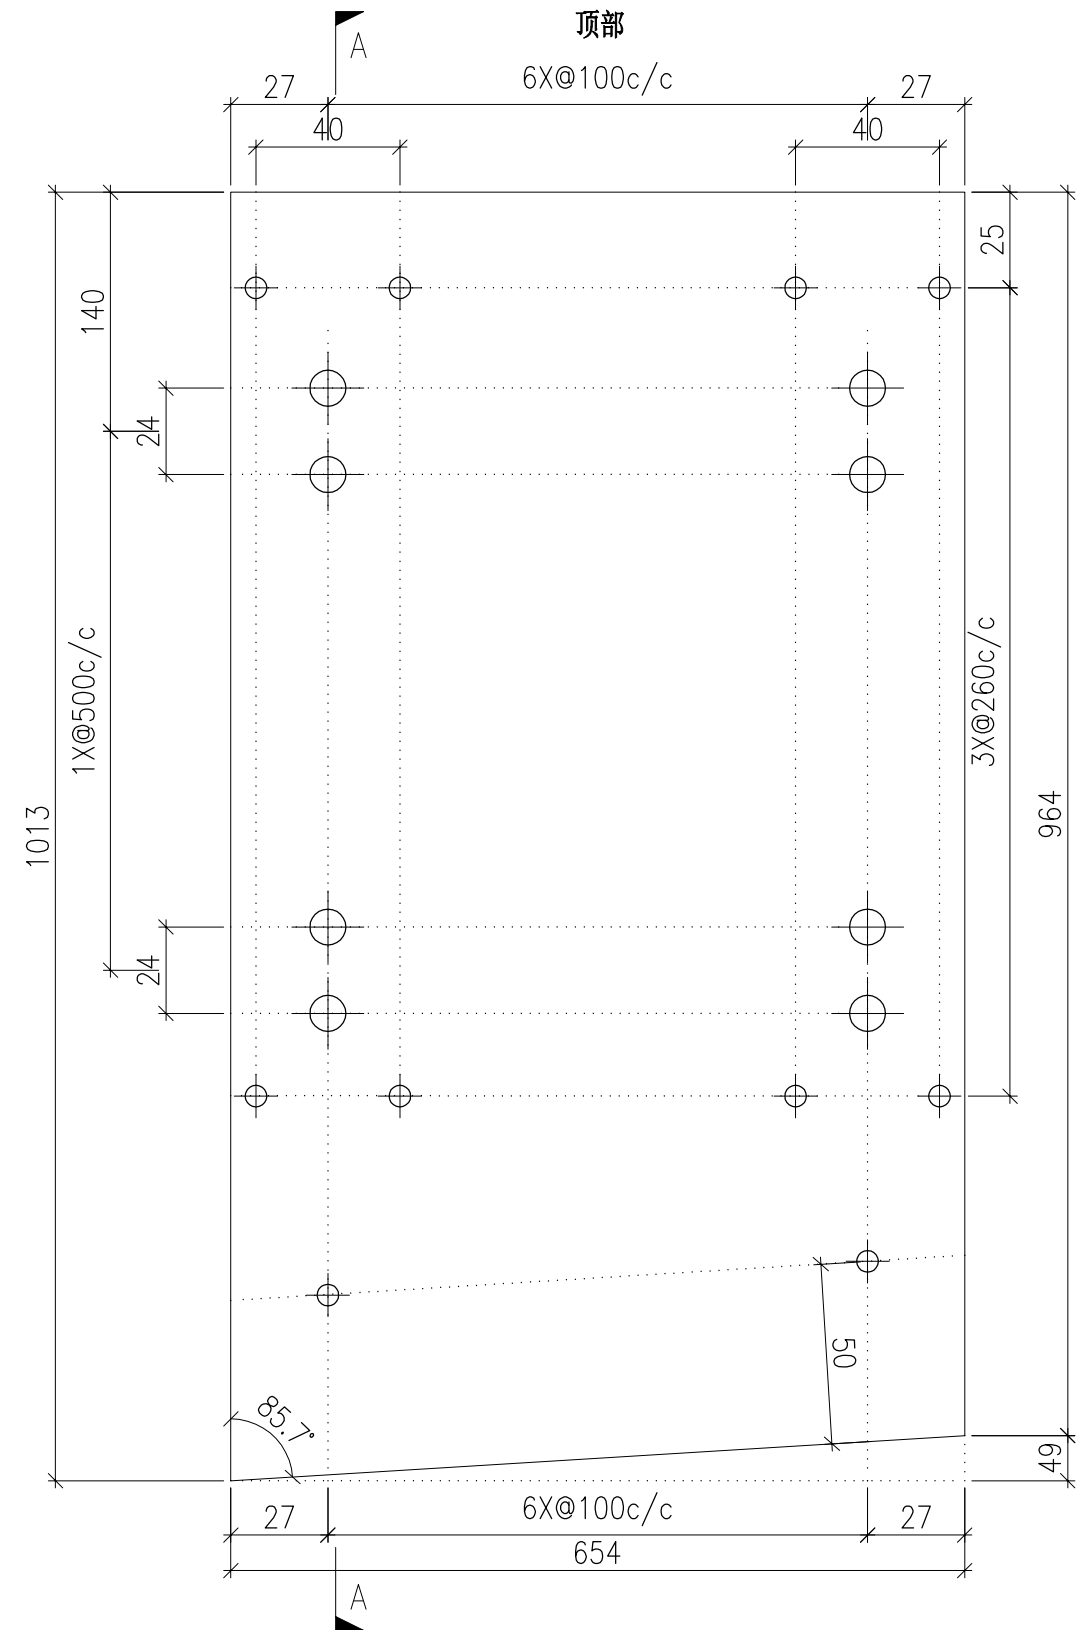



DWG. NO. P2-AP-EF129	REV. -	SCALE -	DATE 13-04-2024	DRAWN BY -	APPROVED BY _____
-------------------------	-----------	------------	--------------------	---------------	----------------------

PROJECT YIN PING ROAD KOWLOON FEATURE WALL (PHASE 2)				MATERIAL 3mm 铝板				COATING PVF2			COLOUR EC-DG-D334232-ZD1(SS-01)		MARK. NO. -	QTY. -
--	--	--	--	--------------------	--	--	--	-----------------	--	--	------------------------------------	--	----------------	-----------

REV.	CHECKED BAR BY	PART NUMBER	Dim. A	Dim. B	Dim. C	Dim. D	Dim. E	Dim. F	Dim. G	Dim. H	QTY.	Inv. Code	ASSEMBLE ON PARTS
-		P2-AP-EF130	-	-	-						1		

注：工厂用

注：工地复尺

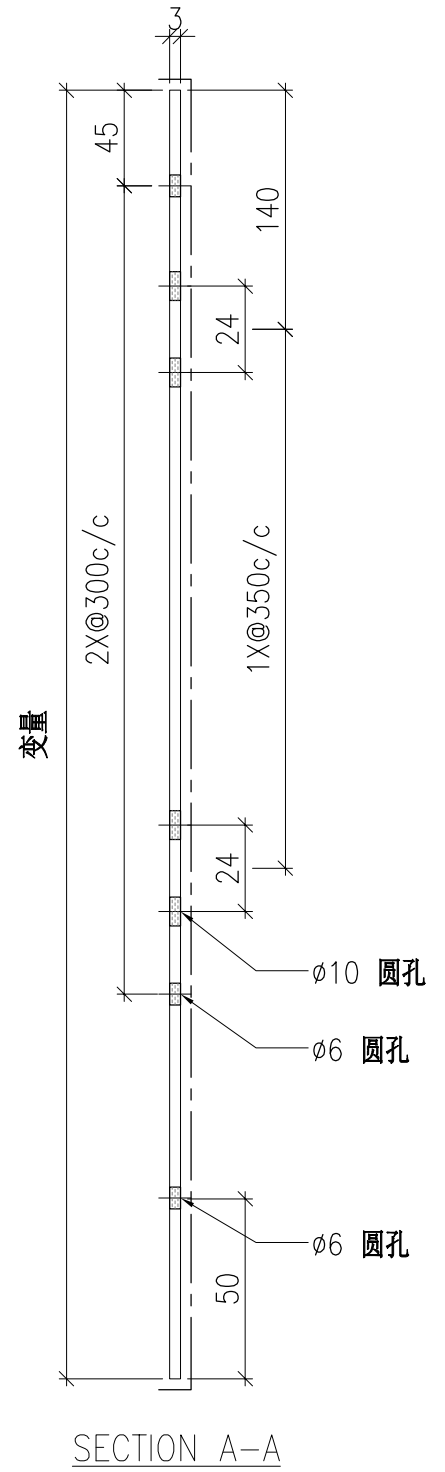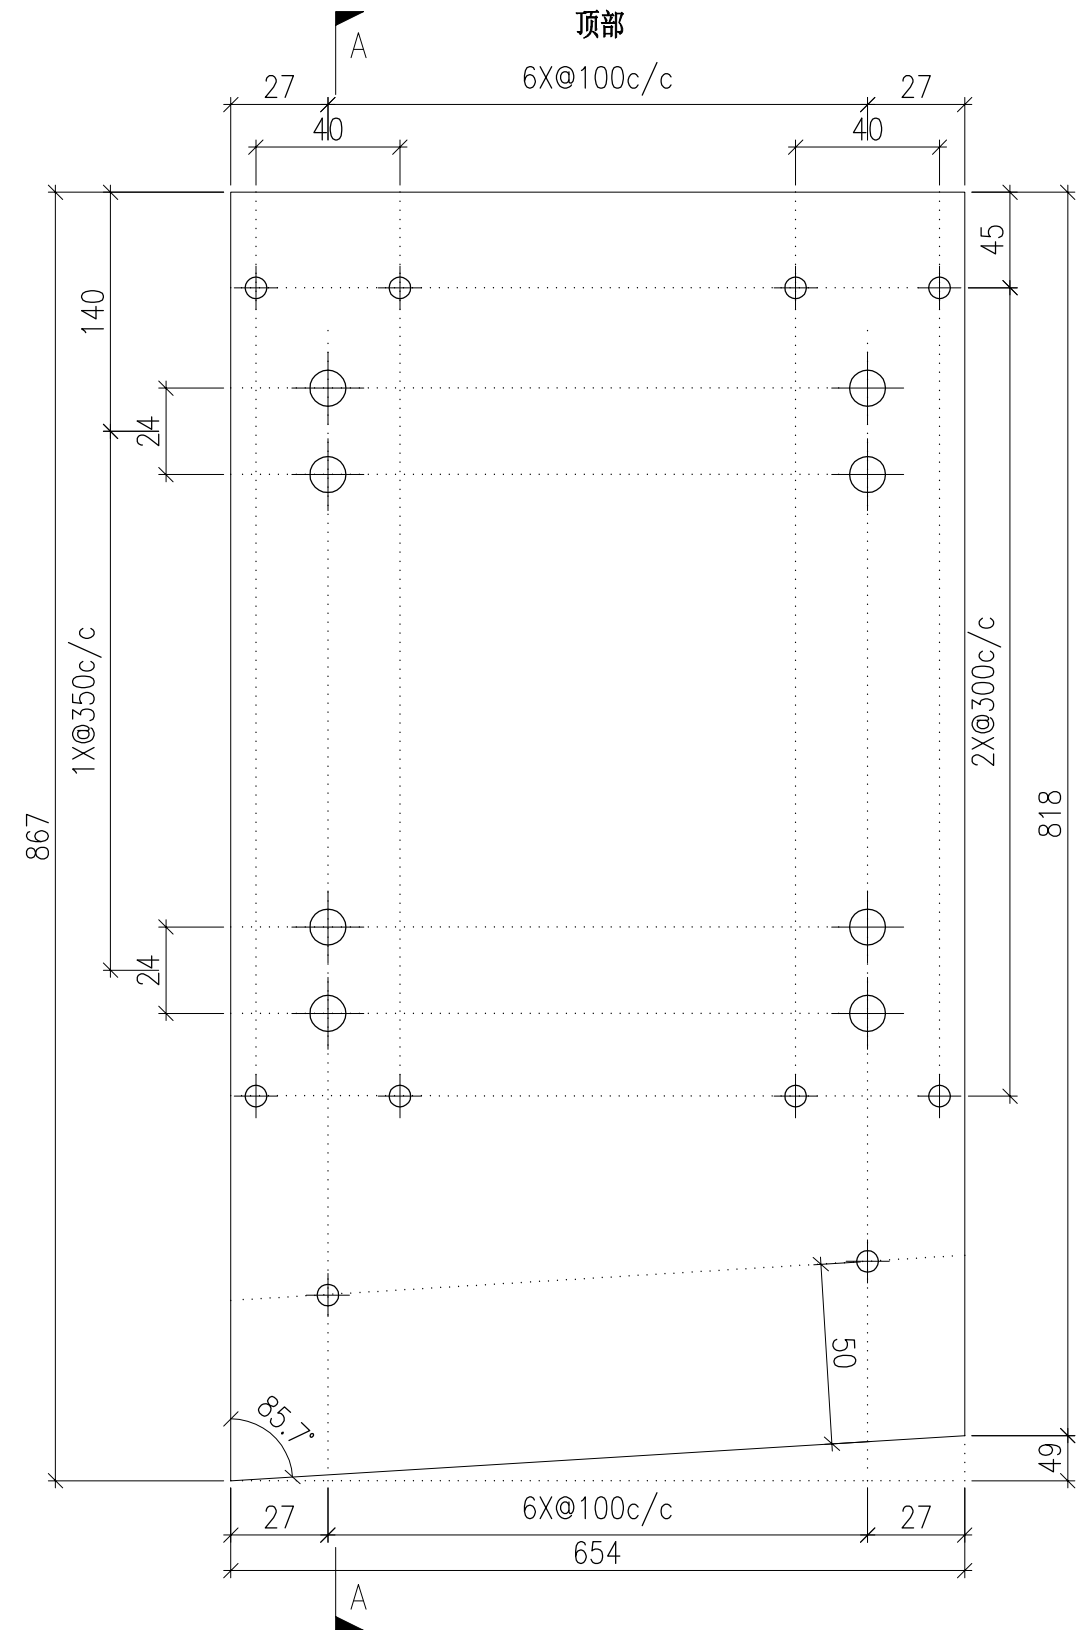



DWG. NO. P2-AP-EF130	REV. -	SCALE -	DATE 13-04-2024	DRAWN BY -	APPROVED BY _____
-------------------------	-----------	------------	--------------------	---------------	----------------------

PROJECT YIN PING ROAD KOWLOON FEATURE WALL (PHASE 2)				MATERIAL 3mm 铝板				COATING PVF2			COLOUR EC-DG-D334232-ZD1(SS-01)		MARK. NO. -	QTY. -
--	--	--	--	--------------------	--	--	--	-----------------	--	--	------------------------------------	--	----------------	-----------

REV.	CHECKED BAR BY	PART NUMBER	Dim. A	Dim. B	Dim. C	Dim. D	Dim. E	Dim. F	Dim. G	Dim. H	QTY.	Inv. Code	ASSEMBLE ON PARTS
-		P2-AP-EF131	-	-	-						1		

注：工厂用

注：工地复尺

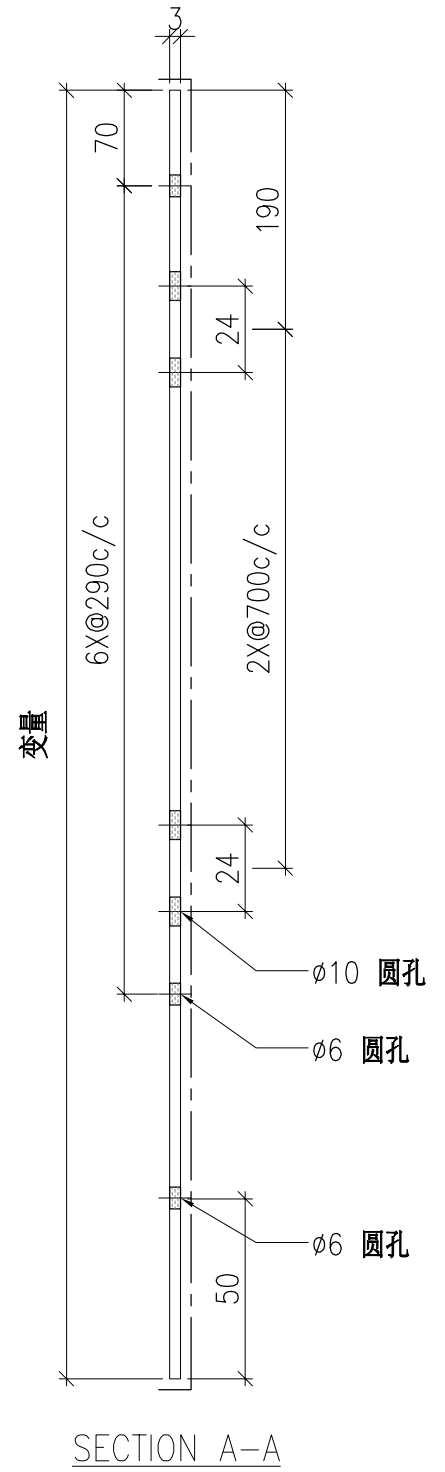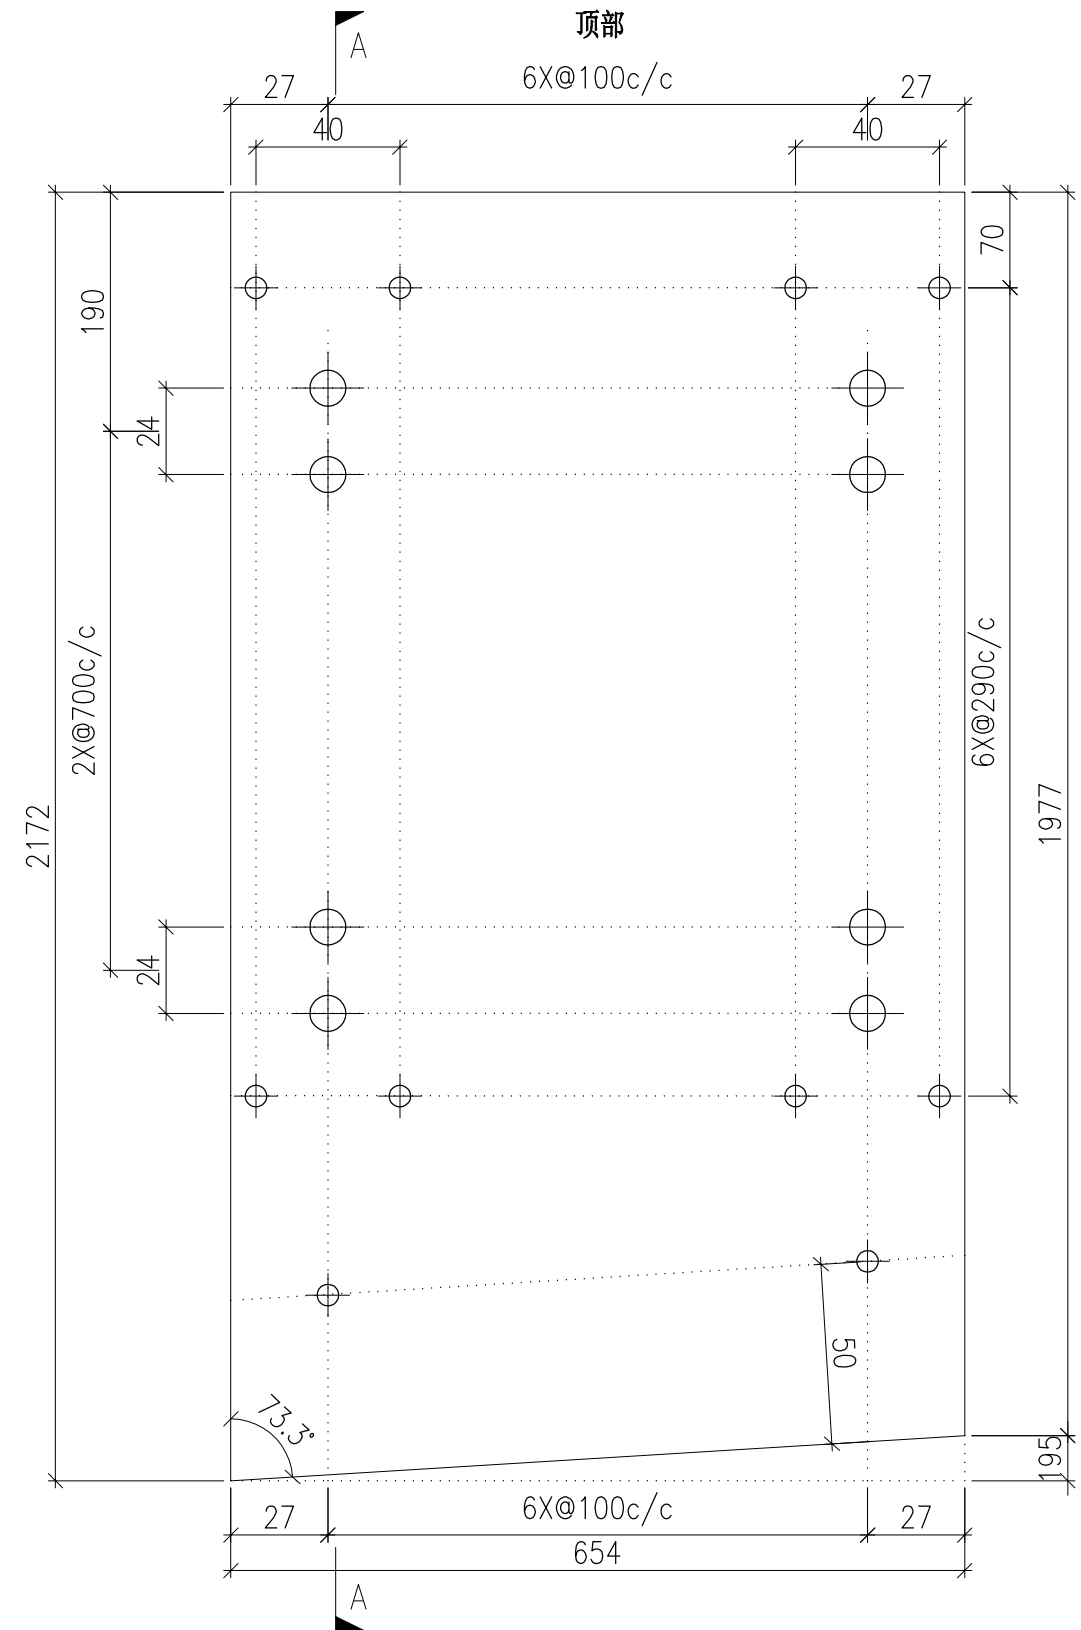



DWG. NO. P2-AP-EF131	REV. -	SCALE -	DATE 13-04-2024	DRAWN BY -	APPROVED BY _____
-------------------------	-----------	------------	--------------------	---------------	----------------------

PROJECT YIN PING ROAD KOWLOON FEATURE WALL (PHASE 2)				MATERIAL 3mm 铝板				COATING PVF2			COLOUR EC-DG-D334232-ZD1(SS-01)		MARK. NO. -	QTY. -
--	--	--	--	--------------------	--	--	--	-----------------	--	--	------------------------------------	--	----------------	-----------

REV.	CHECKED BAR BY	PART NUMBER	Dim. A	Dim. B	Dim. C	Dim. D	Dim. E	Dim. F	Dim. G	Dim. H	QTY.	Inv. Code	ASSEMBLE ON PARTS
-		P2-AP-EF132	-	-	-						1		

注：工厂用

注：工地复尺

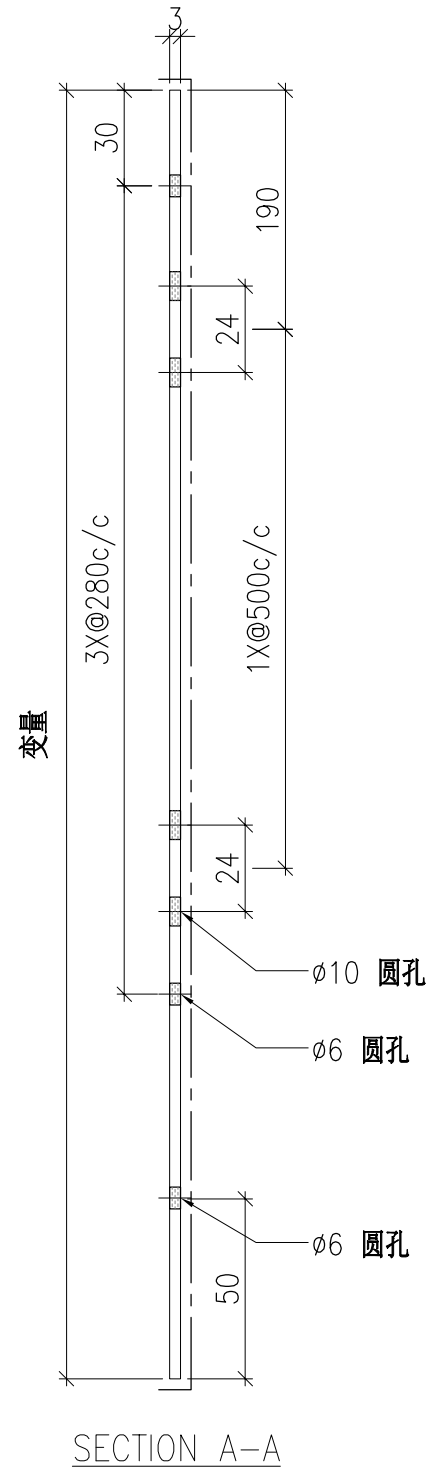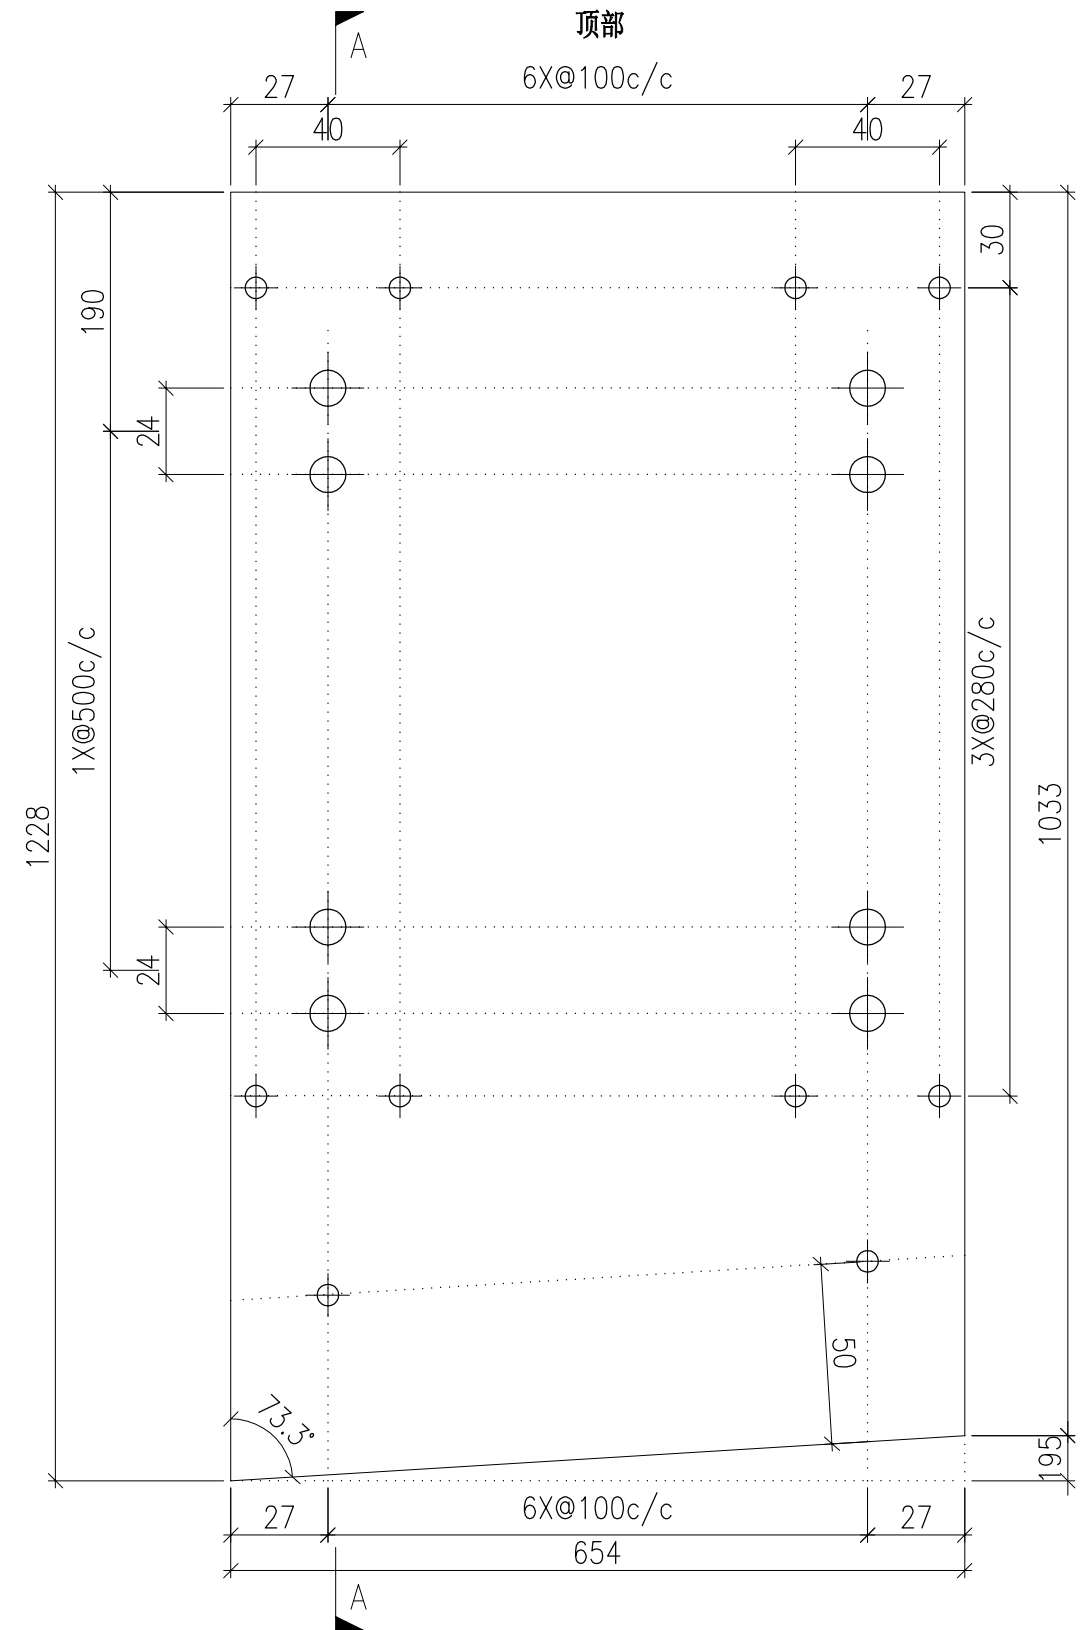



DWG. NO. P2-AP-EF132	REV. -	SCALE -	DATE 13-04-2024	DRAWN BY -	APPROVED BY _____
-------------------------	-----------	------------	--------------------	---------------	----------------------

PROJECT YIN PING ROAD KOWLOON FEATURE WALL (PHASE 2)				MATERIAL 3mm 铝板				COATING PVF2			COLOUR EC-DG-D334232-ZD1(SS-01)		MARK. NO. -	QTY. -
--	--	--	--	--------------------	--	--	--	-----------------	--	--	------------------------------------	--	----------------	-----------

REV.	CHECKED BAR BY	PART NUMBER	Dim. A	Dim. B	Dim. C	Dim. D	Dim. E	Dim. F	Dim. G	Dim. H	QTY.	Inv. Code	ASSEMBLE ON PARTS
-		P2-AP-EF133	-	-	-						1		

注：工厂用

注：工地复尺

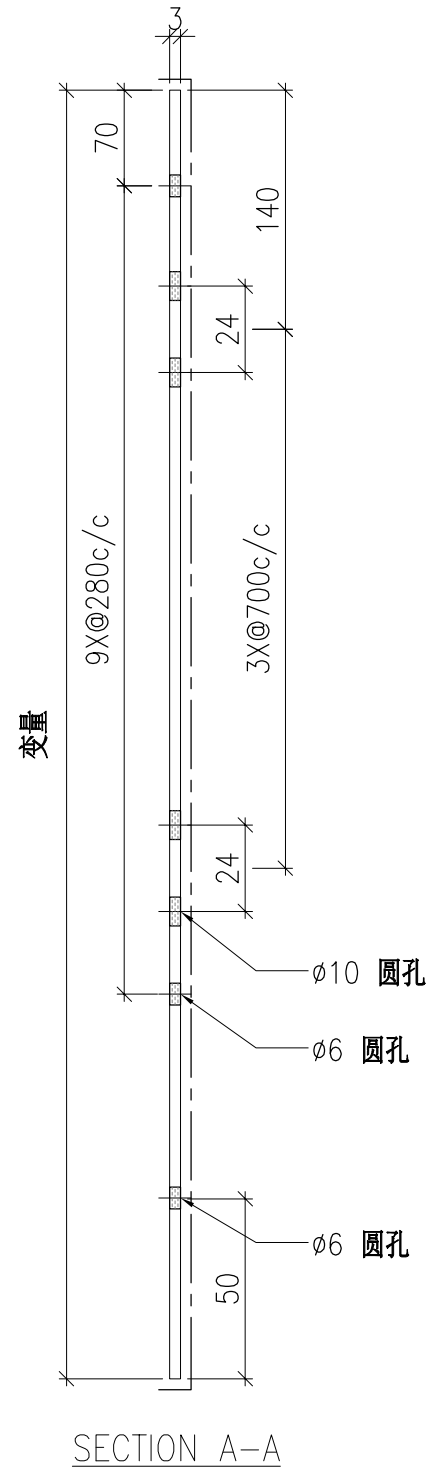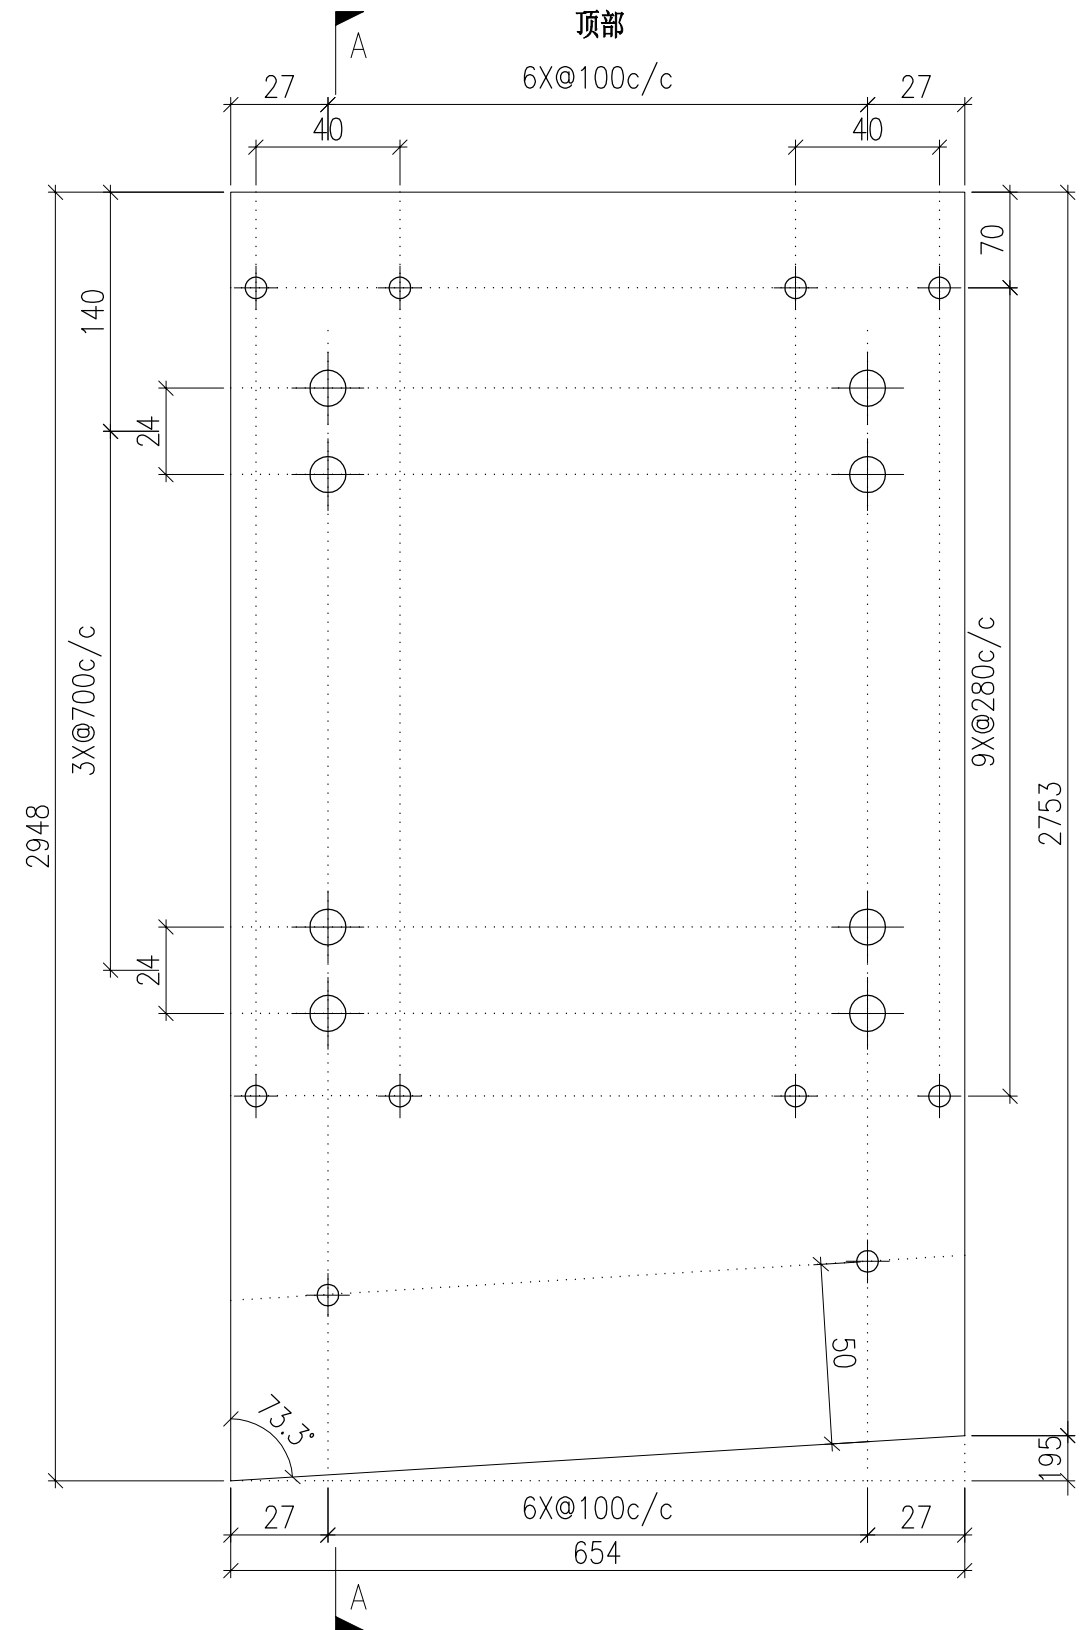



DWG. NO. P2-AP-EF133	REV. -	SCALE -	DATE 13-04-2024	DRAWN BY -	APPROVED BY _____
-------------------------	-----------	------------	--------------------	---------------	----------------------

PROJECT YIN PING ROAD KOWLOON FEATURE WALL (PHASE 2)				MATERIAL 3mm 铝板				COATING PVF2			COLOUR EC-DG-D334232-ZD1(SS-01)		MARK. NO. -	QTY. -
--	--	--	--	--------------------	--	--	--	-----------------	--	--	------------------------------------	--	----------------	-----------

REV.	CHECKED BAR BY	PART NUMBER	Dim. A	Dim. B	Dim. C	Dim. D	Dim. E	Dim. F	Dim. G	Dim. H	QTY.	Inv. Code	ASSEMBLE ON PARTS
-		P2-AP-EF134	-	-	-						1		

注：工厂用

注：工地复尺

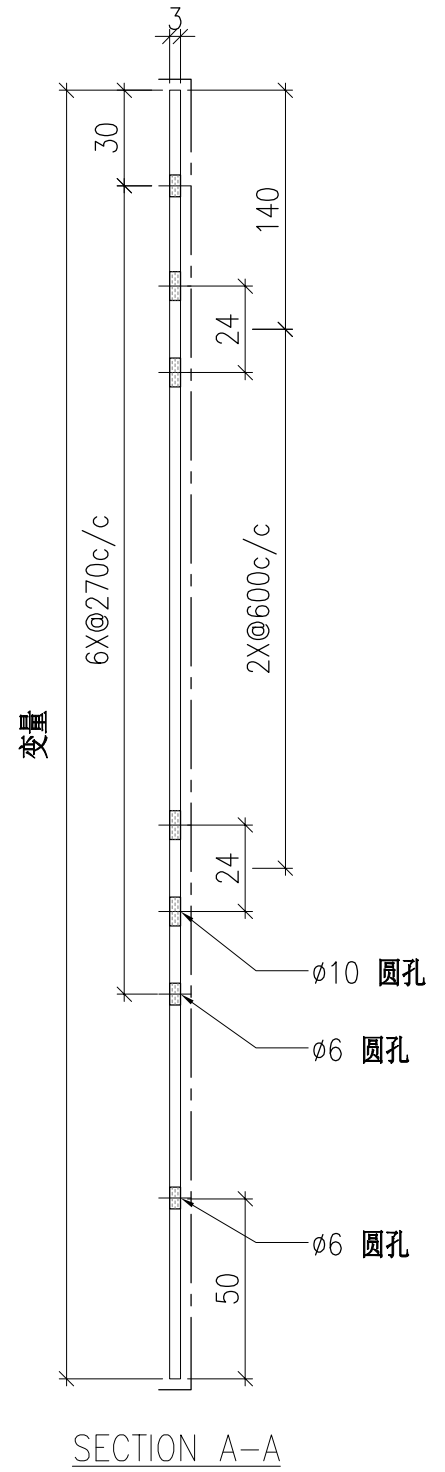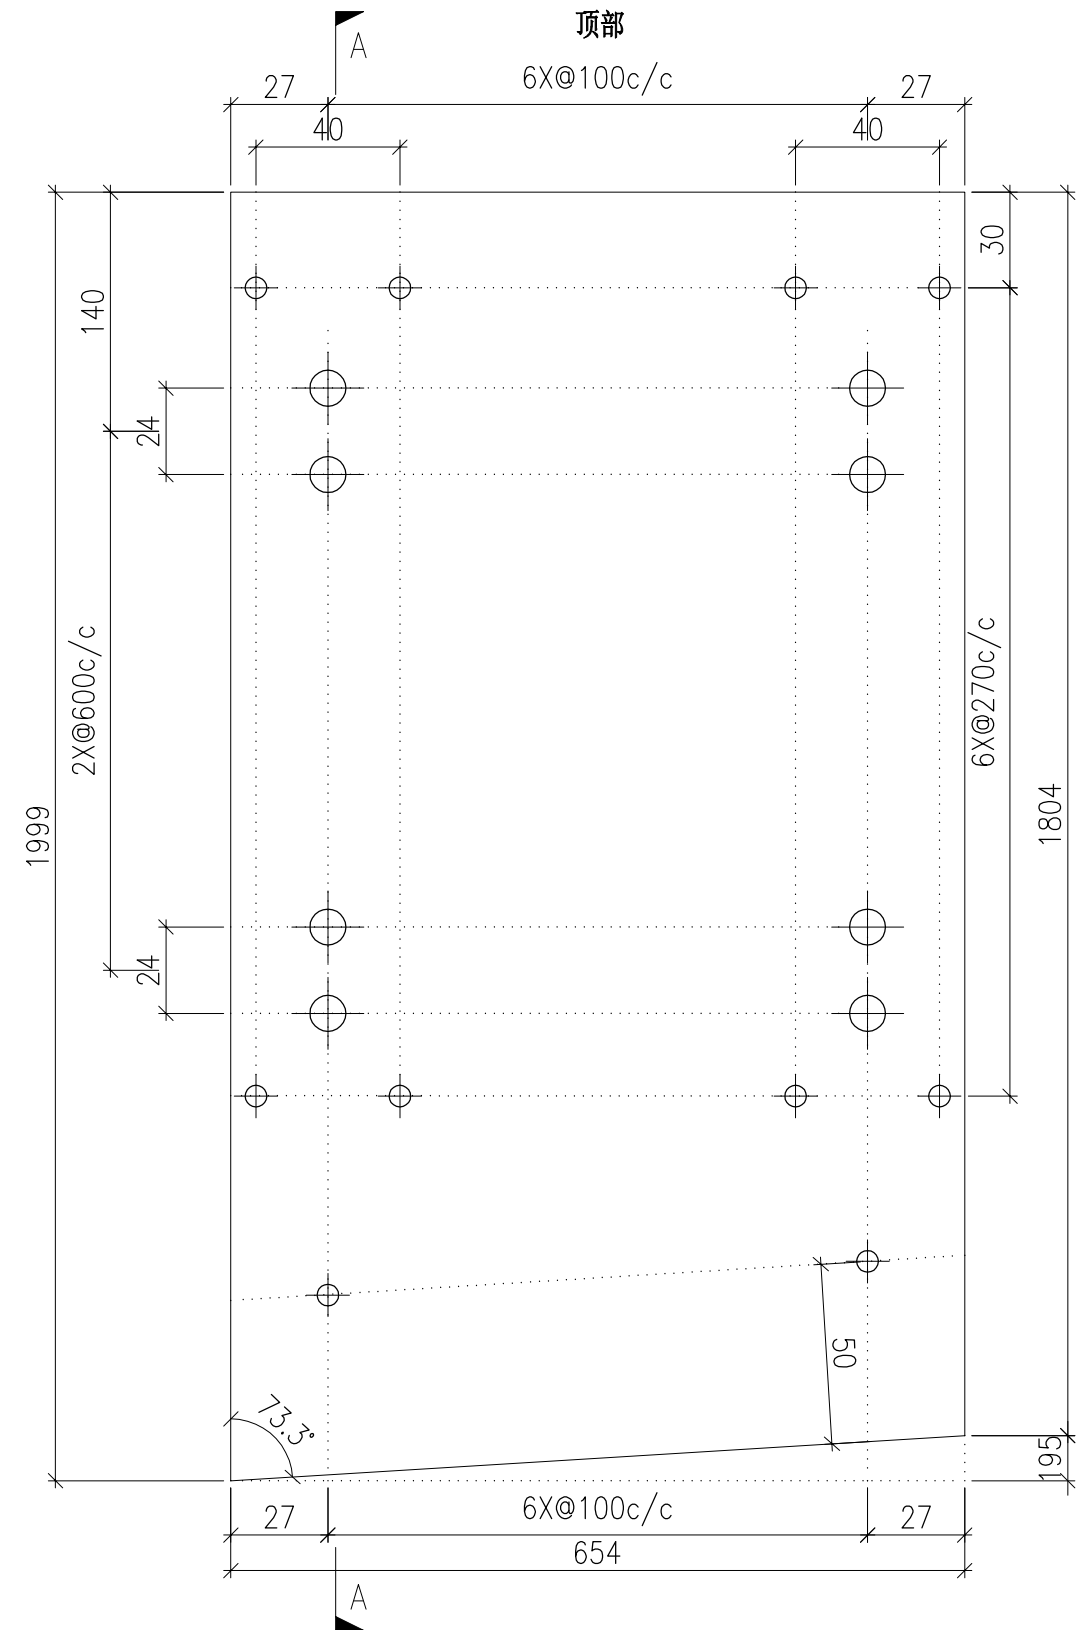


DWG. NO. P2-AP-EF134	REV. -	SCALE -	DATE 13-04-2024	DRAWN BY -	APPROVED BY _____
-------------------------	-----------	------------	--------------------	---------------	----------------------

PROJECT YIN PING ROAD KOWLOON FEATURE WALL (PHASE 2)				MATERIAL 3mm 铝板				COATING PVF2			COLOUR EC-DG-D334232-ZD1(SS-01)		MARK. NO. -	QTY. -
--	--	--	--	--------------------	--	--	--	-----------------	--	--	------------------------------------	--	----------------	-----------

REV.	CHECKED BAR BY	PART NUMBER	Dim. A	Dim. B	Dim. C	Dim. D	Dim. E	Dim. F	Dim. G	Dim. H	QTY.	Inv. Code	ASSEMBLE ON PARTS
-		P2-AP-EF150	-	-	-	-					1		

注：工厂用

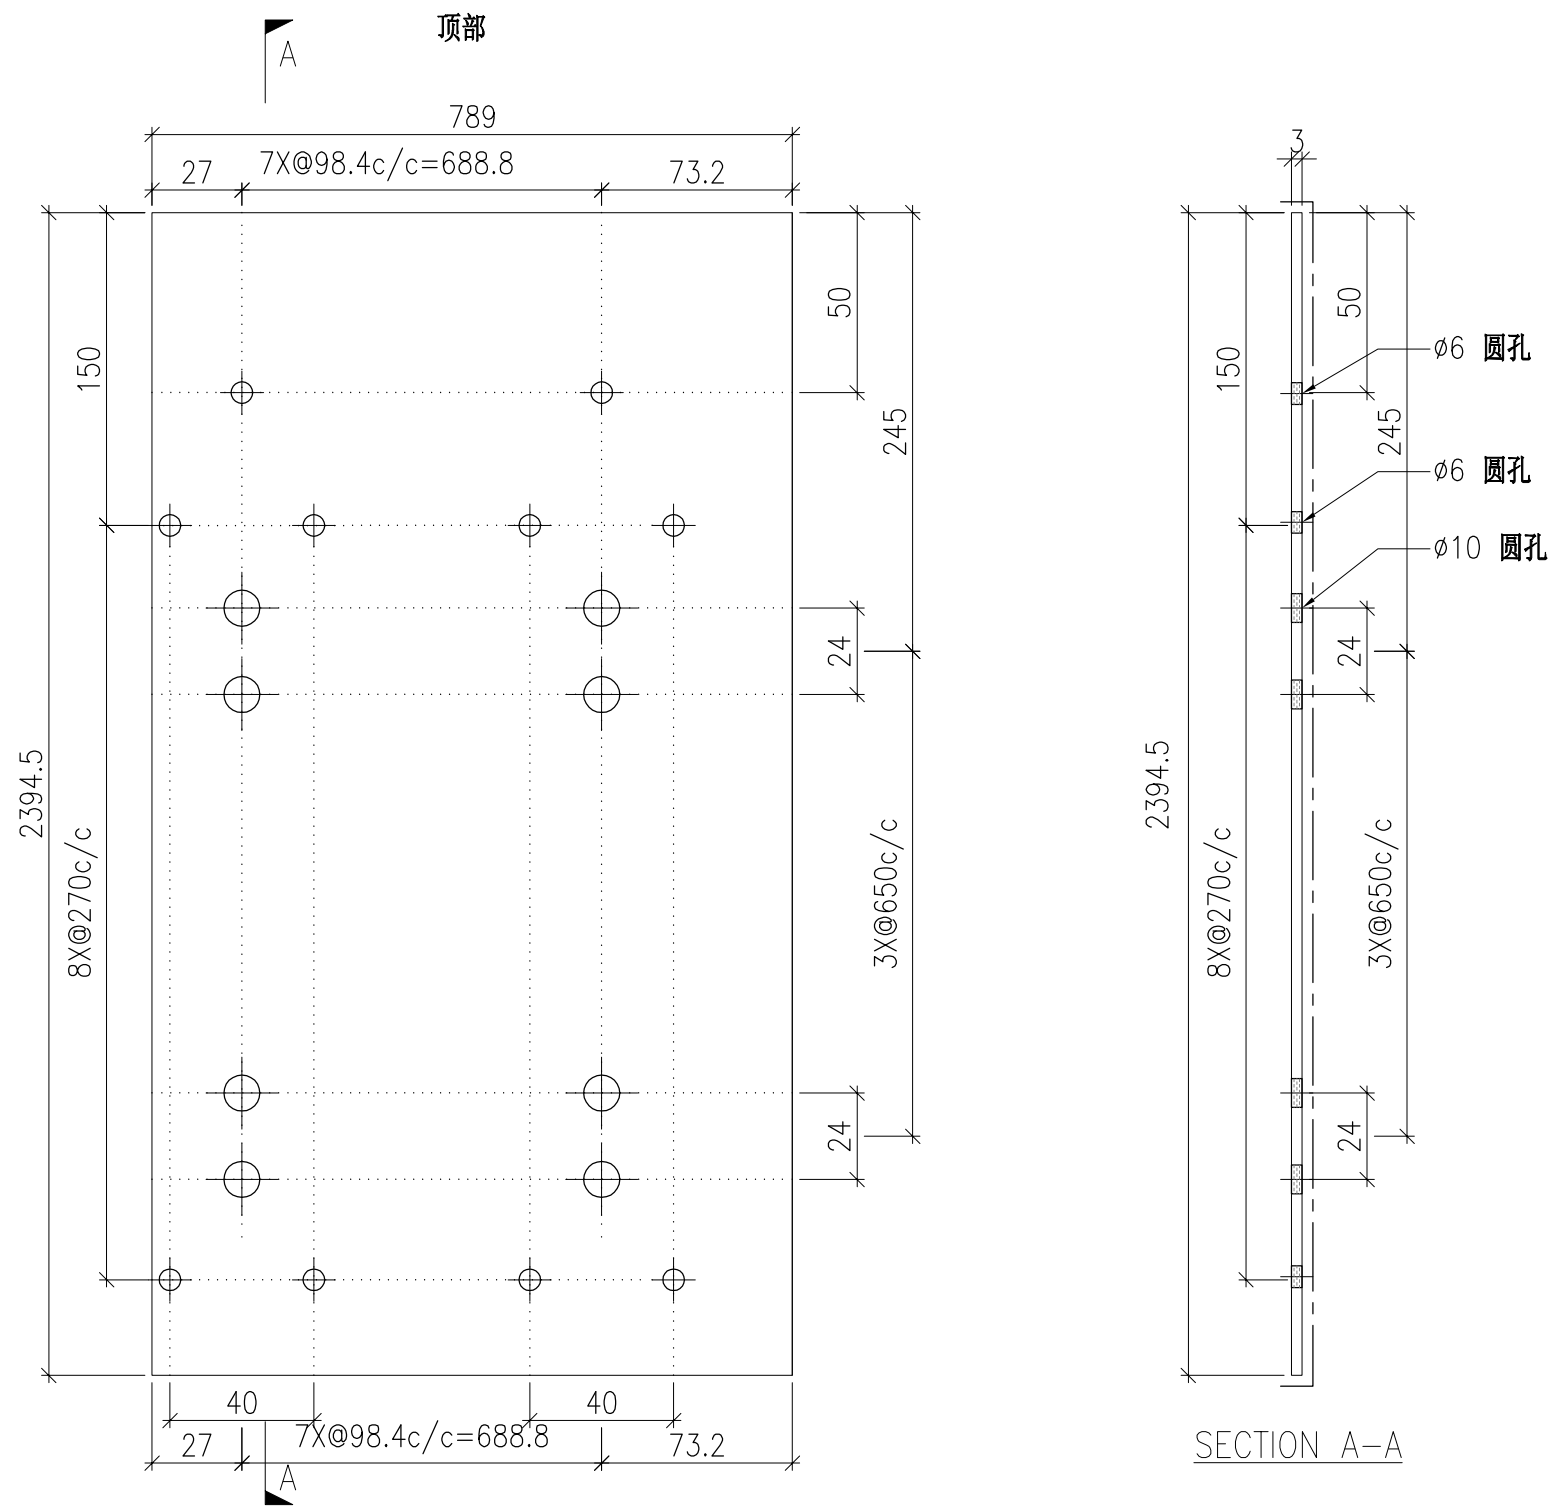


DWG. NO. P2-AP-EF150	REV. -	SCALE -	DATE 13-06-2024	DRAWN BY -	APPROVED BY _____
-------------------------	-----------	------------	--------------------	---------------	----------------------

PROJECT YIN PING ROAD KOWLOON FEATURE WALL (PHASE 2)				MATERIAL 3mm 铝板				COATING PVF2			COLOUR EC-DG-D334232-ZD1(SS-01)		MARK. NO. -	QTY. -
--	--	--	--	--------------------	--	--	--	-----------------	--	--	------------------------------------	--	----------------	-----------

REV.	CHECKED BAR BY	PART NUMBER	Dim. A	Dim. B	Dim. C	Dim. D	Dim. E	Dim. F	Dim. G	Dim. H	QTY.	Inv. Code	ASSEMBLE ON PARTS
-		P2-AP-EF151	-	-	-	-					1		

注：工厂用


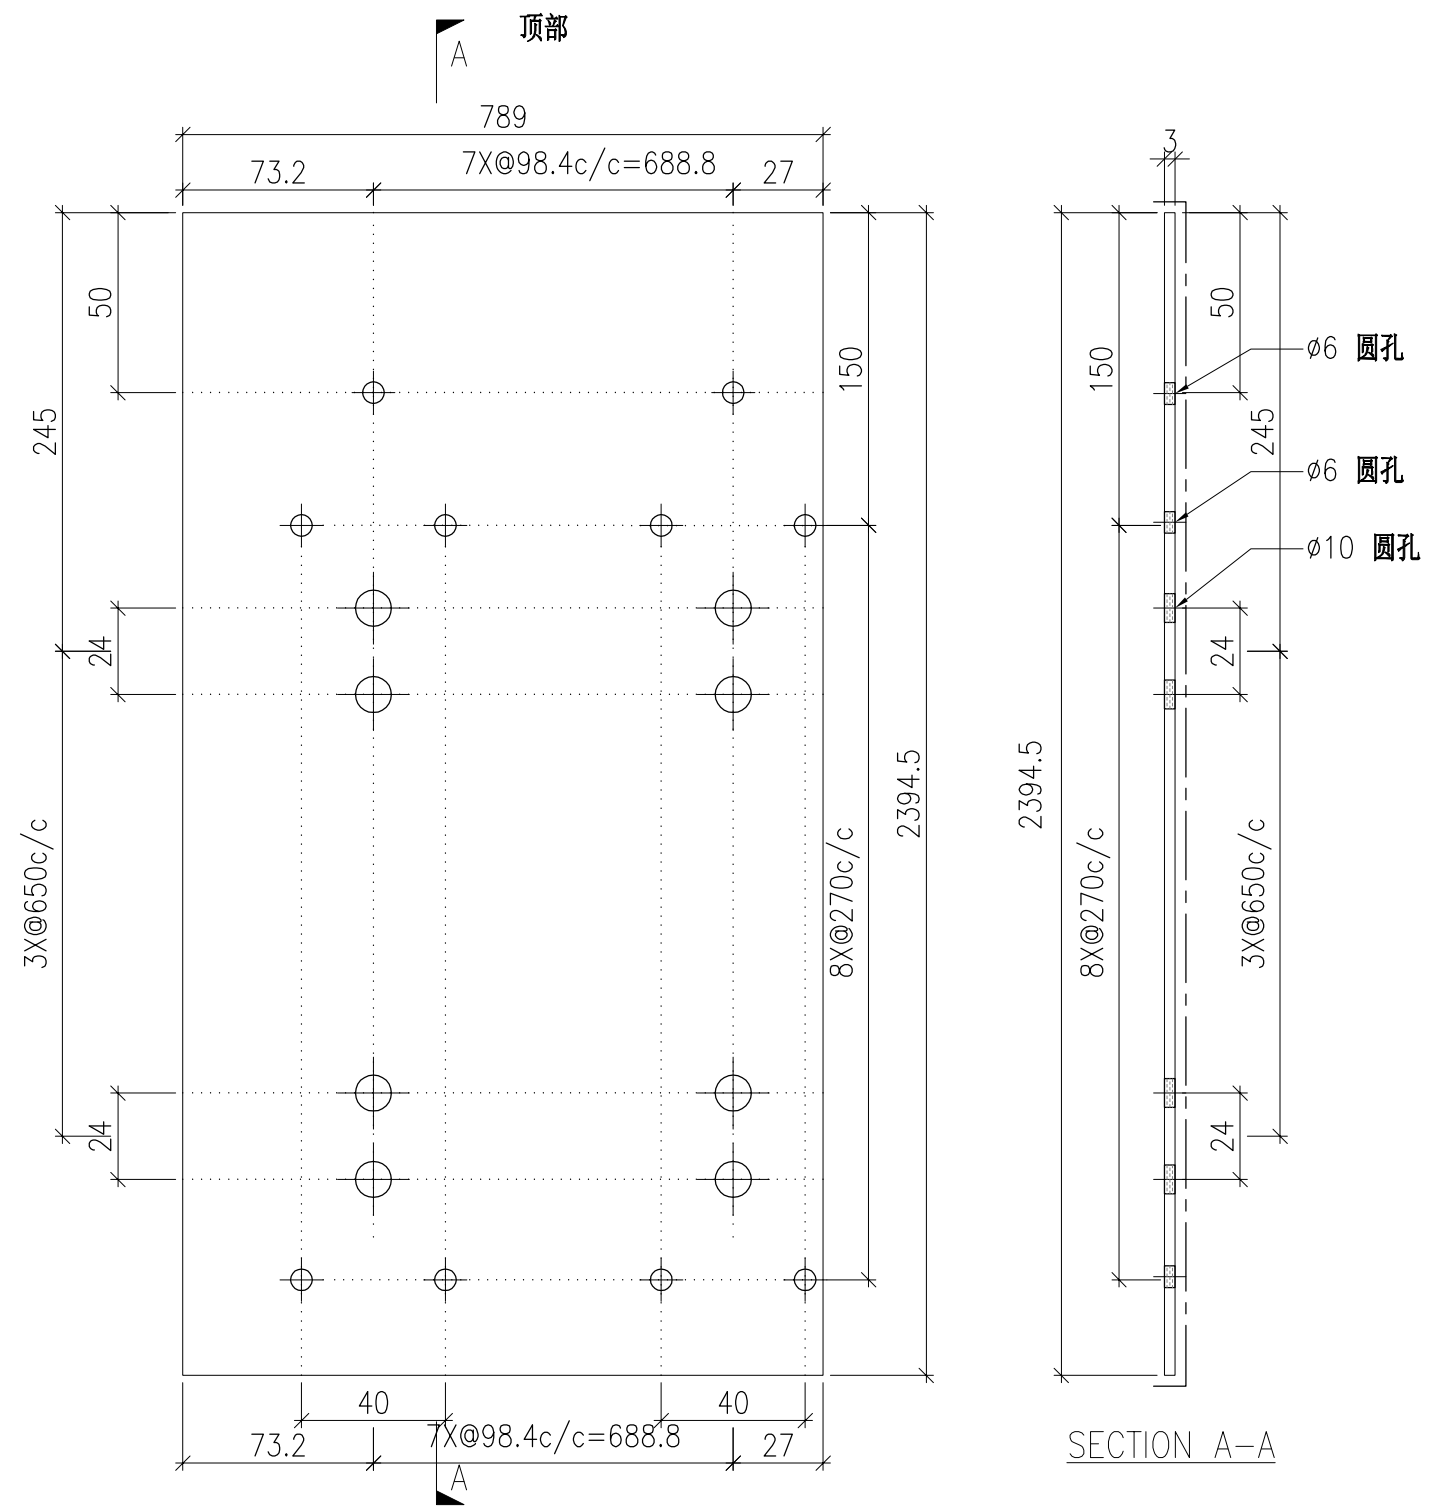


DWG. NO. P2-AP-EF151	REV. -	SCALE -	DATE 13-06-2024	DRAWN BY -	APPROVED BY _____
-------------------------	-----------	------------	--------------------	---------------	----------------------

PROJECT YIN PING ROAD KOWLOON FEATURE WALL (PHASE 2)				MATERIAL 3mm 铝板				COATING PVF2			COLOUR EC-DG-D334232-ZD1(SS-01)		MARK. NO. -	QTY. -
--	--	--	--	--------------------	--	--	--	-----------------	--	--	------------------------------------	--	----------------	-----------

REV.	CHECKED BAR BY	PART NUMBER	Dim. A	Dim. B	Dim. C	Dim. D	Dim. E	Dim. F	Dim. G	Dim. H	QTY.	Inv. Code	ASSEMBLE ON PARTS
-		P2-AP-EF152	-	-	-	-					1		

注：工厂用

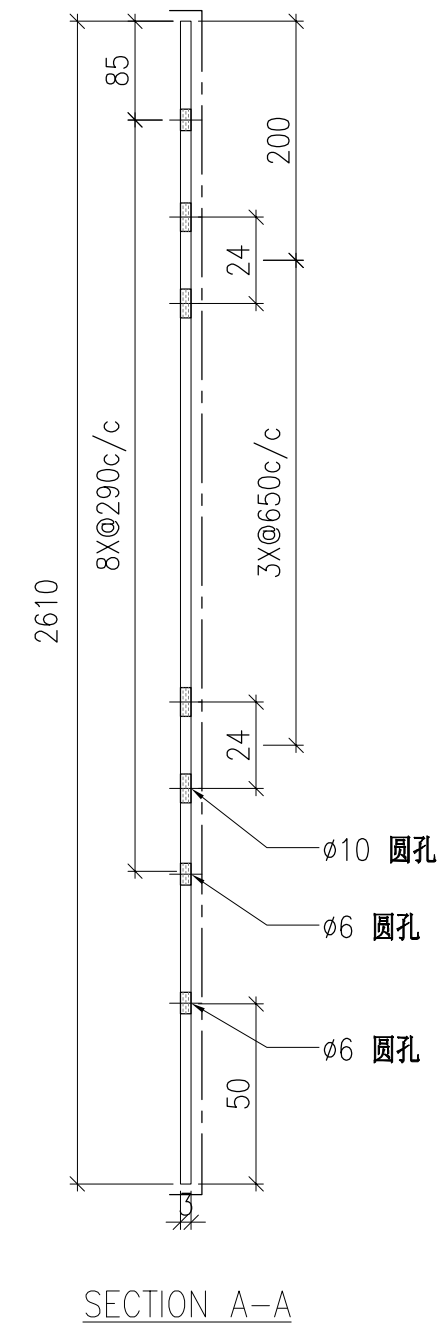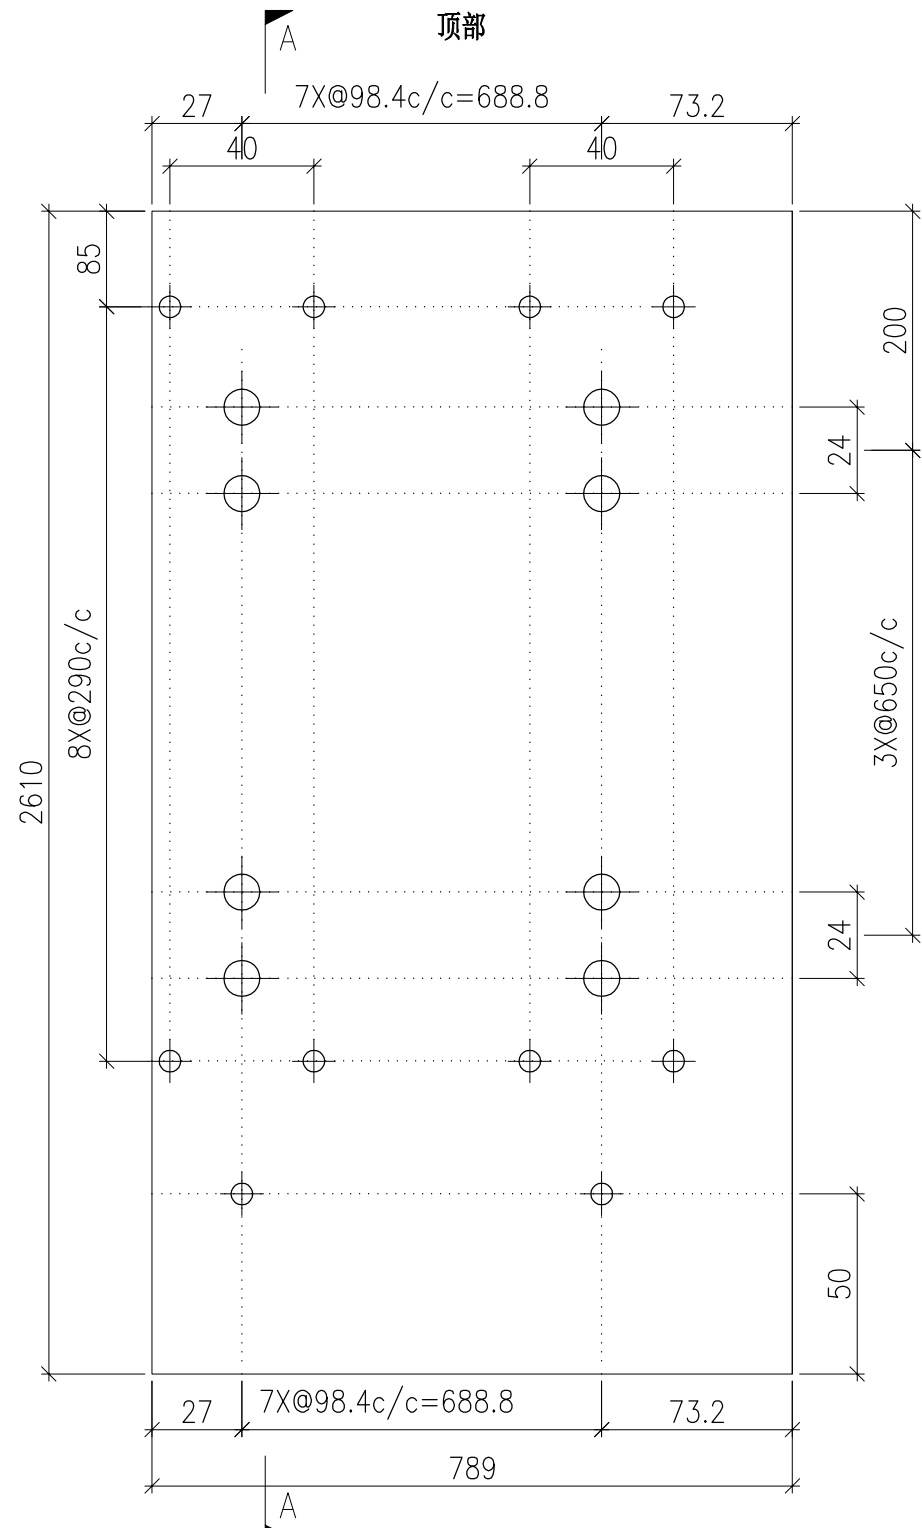


DWG. NO. P2-AP-EF152	REV. -	SCALE -	DATE 13-06-2024	DRAWN BY -	APPROVED BY _____
-------------------------	-----------	------------	--------------------	---------------	----------------------

PROJECT YIN PING ROAD KOWLOON FEATURE WALL (PHASE 2)				MATERIAL 3mm 铝板				COATING PVF2			COLOUR EC-DG-D334232-ZD1(SS-01)		MARK. NO. -	QTY. -
--	--	--	--	--------------------	--	--	--	-----------------	--	--	------------------------------------	--	----------------	-----------

REV.	CHECKED BAR BY	PART NUMBER	Dim. A	Dim. B	Dim. C	Dim. D	Dim. E	Dim. F	Dim. G	Dim. H	QTY.	Inv. Code	ASSEMBLE ON PARTS
-		P2-AP-EF153	-	-	-	-					1		

注：工厂用

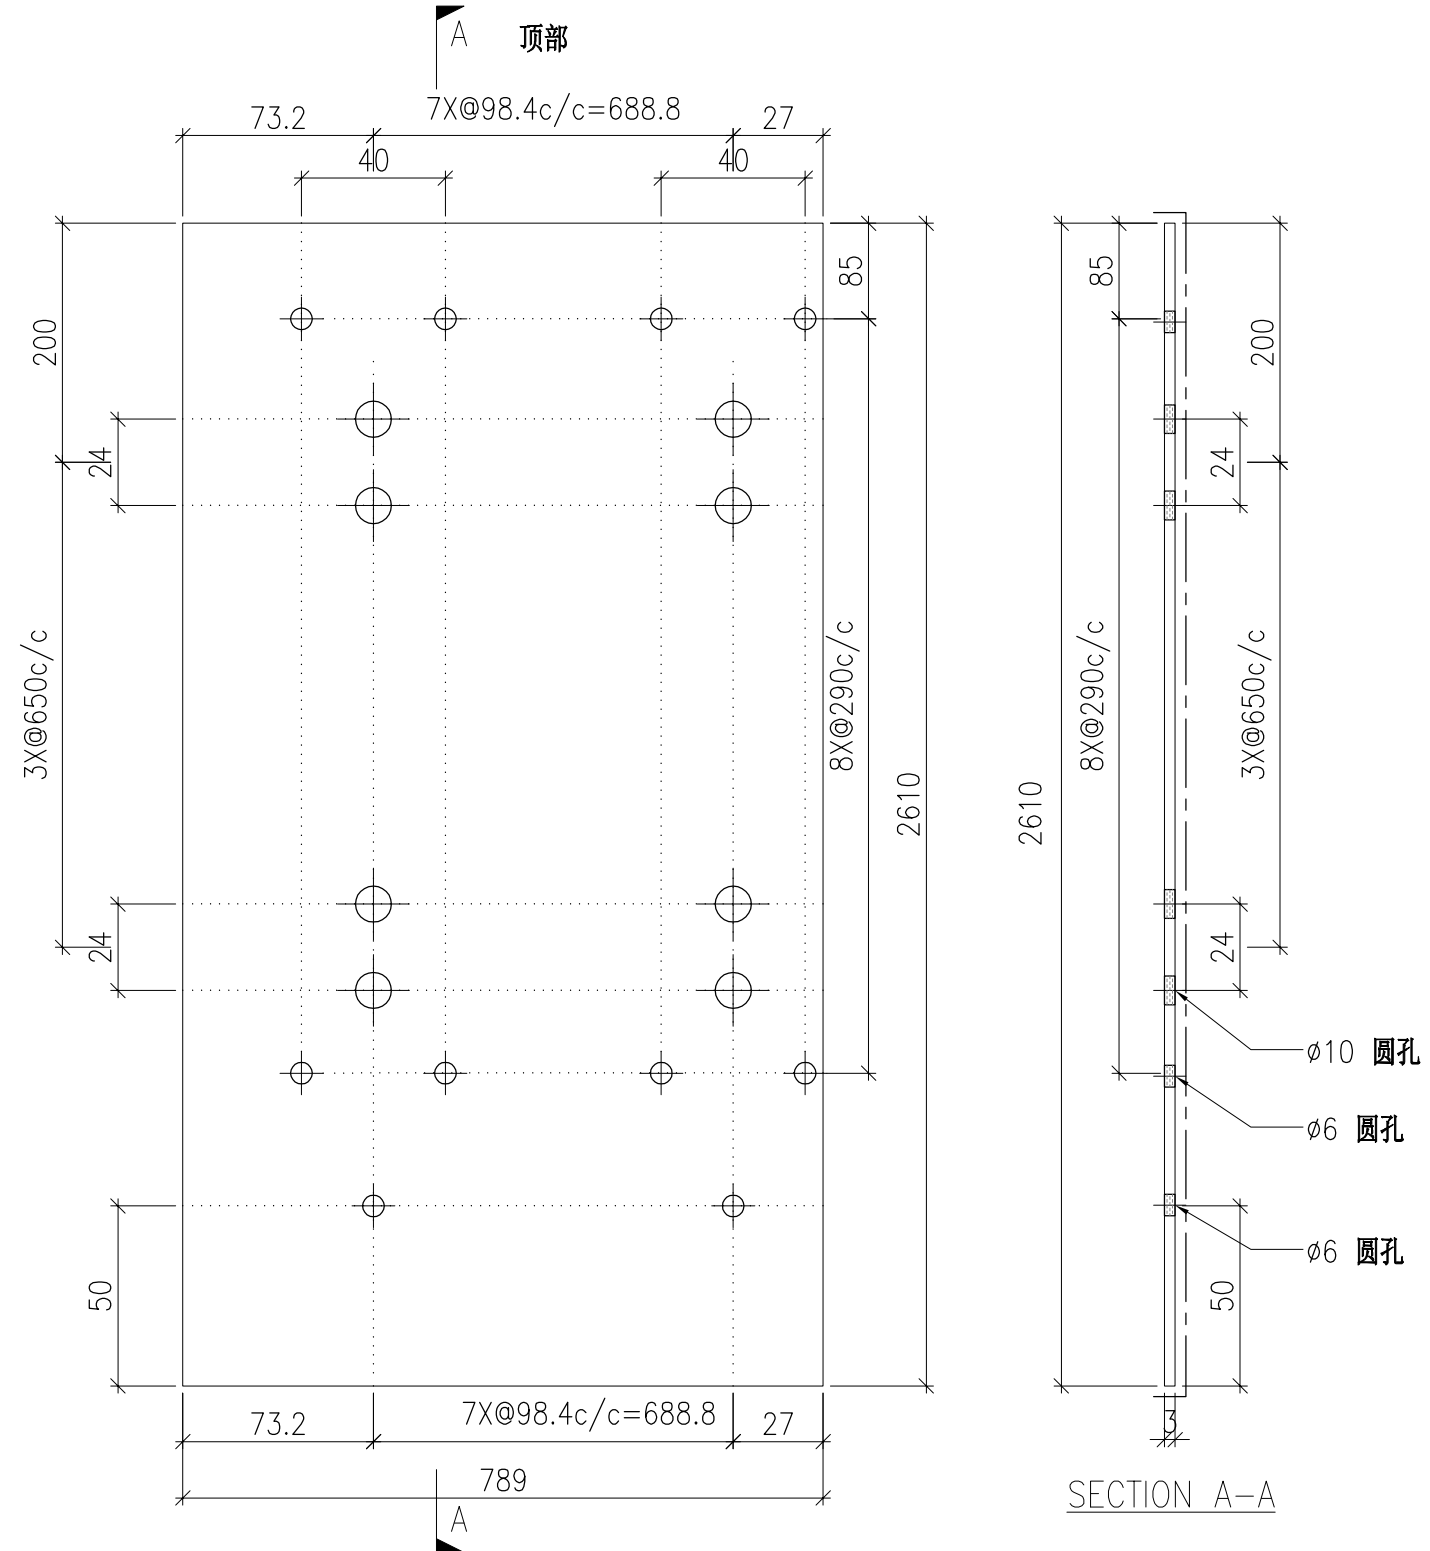


DWG. NO. P2-AP-EF153			REV. -	SCALE -	DATE 13-06-2024	DRAWN BY -	APPROVED BY _____
-------------------------	--	--	-----------	------------	--------------------	---------------	----------------------

PROJECT	YIN PING ROAD KOWLOON FEATURE WALL (PHASE 2)	MATERIAL	3mm 铝板	COATING	PVF2	COLOUR	EC-DG-D334232-ZD1(SS-01)	MARK. NO.	-	QTY.	-
---------	---	----------	--------	---------	------	--------	--------------------------	-----------	---	------	---

REV.	CHECKED BAR BY	PART NUMBER	Dim. A	Dim. B	Dim. C	Dim. D	Dim. E	Dim. F	Dim. G	Dim. H	QTY.	Inv. Code	ASSEMBLE ON PARTS
-		P2-AP-EF154	-	-	-	-					1		

注：工厂用

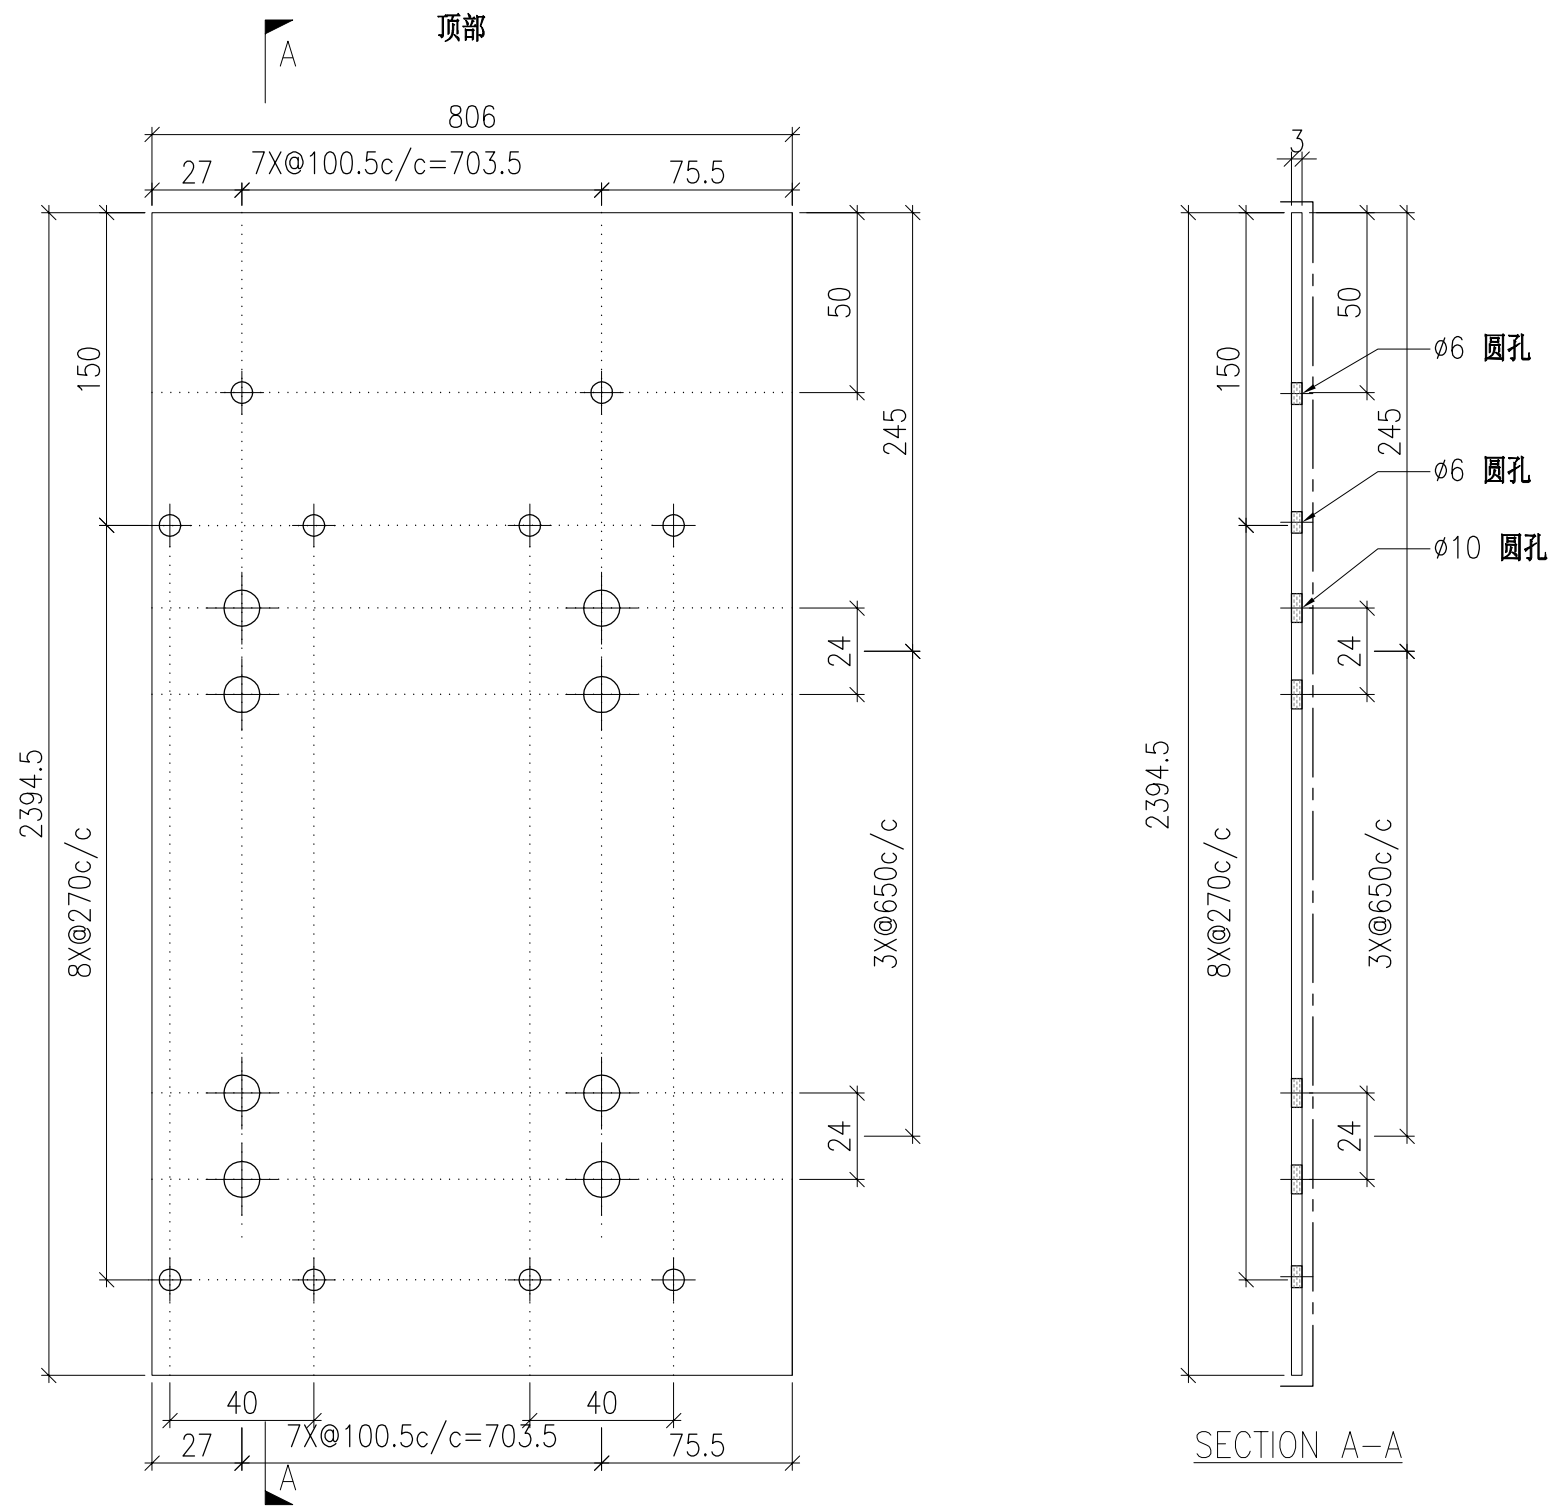


DWG. NO.	P2-AP-EF154	REV.	-	SCALE	-	DATE	13-06-2024	DRAWN BY	-	APPROVED BY	_____
----------	-------------	------	---	-------	---	------	------------	----------	---	-------------	-------

PROJECT YIN PING ROAD KOWLOON FEATURE WALL (PHASE 2)				MATERIAL 3mm 铝板				COATING PVF2			COLOUR EC-DG-D334232-ZD1(SS-01)		MARK. NO. -	QTY. -
--	--	--	--	--------------------	--	--	--	-----------------	--	--	------------------------------------	--	----------------	-----------

REV.	CHECKED BAR BY	PART NUMBER	Dim. A	Dim. B	Dim. C	Dim. D	Dim. E	Dim. F	Dim. G	Dim. H	QTY.	Inv. Code	ASSEMBLE ON PARTS
-		P2-AP-EF155	-	-	-	-					1		

注：工厂用


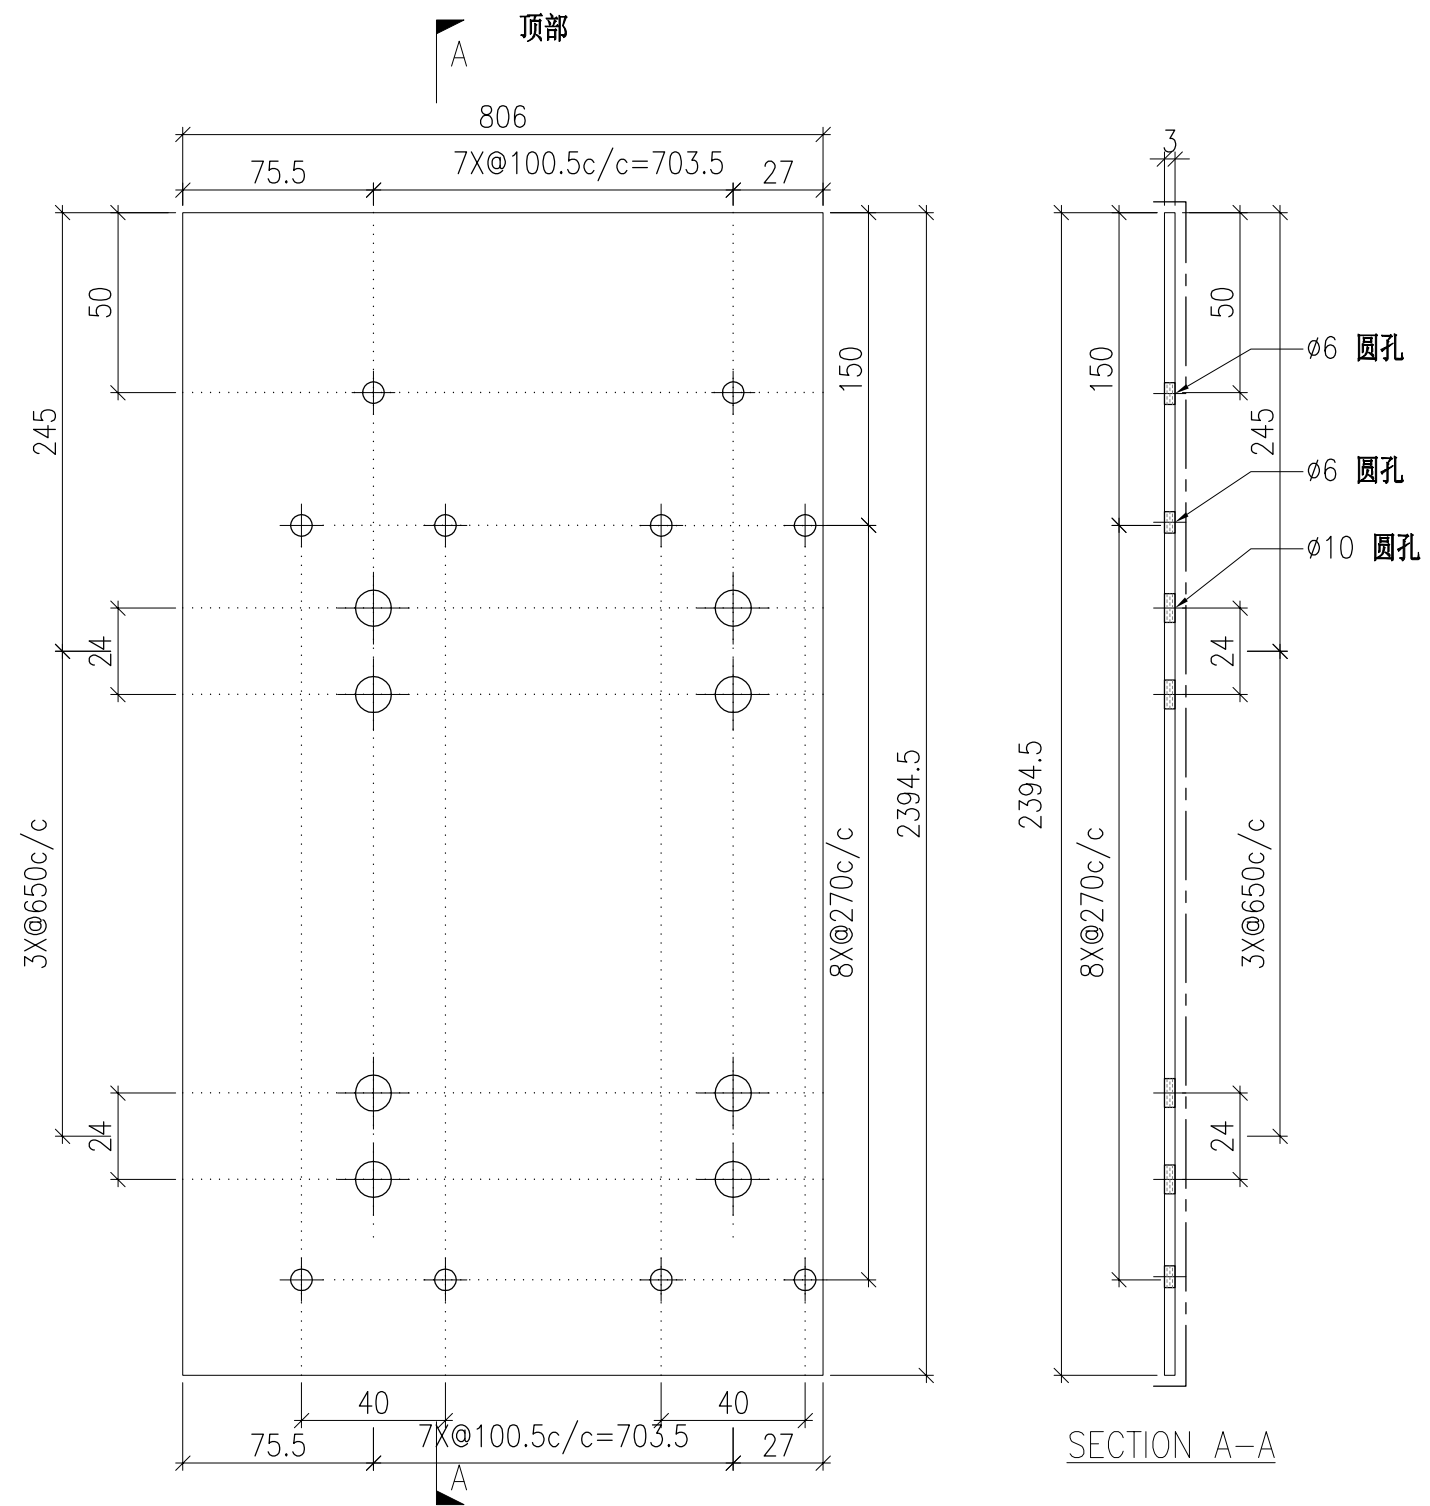


DWG. NO. P2-AP-EF155	REV. -	SCALE -	DATE 13-06-2024	DRAWN BY -	APPROVED BY _____
-------------------------	-----------	------------	--------------------	---------------	----------------------

PROJECT YIN PING ROAD KOWLOON FEATURE WALL (PHASE 2)				MATERIAL 3mm 铝板				COATING PVF2			COLOUR EC-DG-D334232-ZD1(SS-01)		MARK. NO. -	QTY. -
--	--	--	--	--------------------	--	--	--	-----------------	--	--	------------------------------------	--	----------------	-----------

REV.	CHECKED BAR BY	PART NUMBER	Dim. A	Dim. B	Dim. C	Dim. D	Dim. E	Dim. F	Dim. G	Dim. H	QTY.	Inv. Code	ASSEMBLE ON PARTS
-		P2-AP-EF156	-	-	-	-					1		

注：工厂用

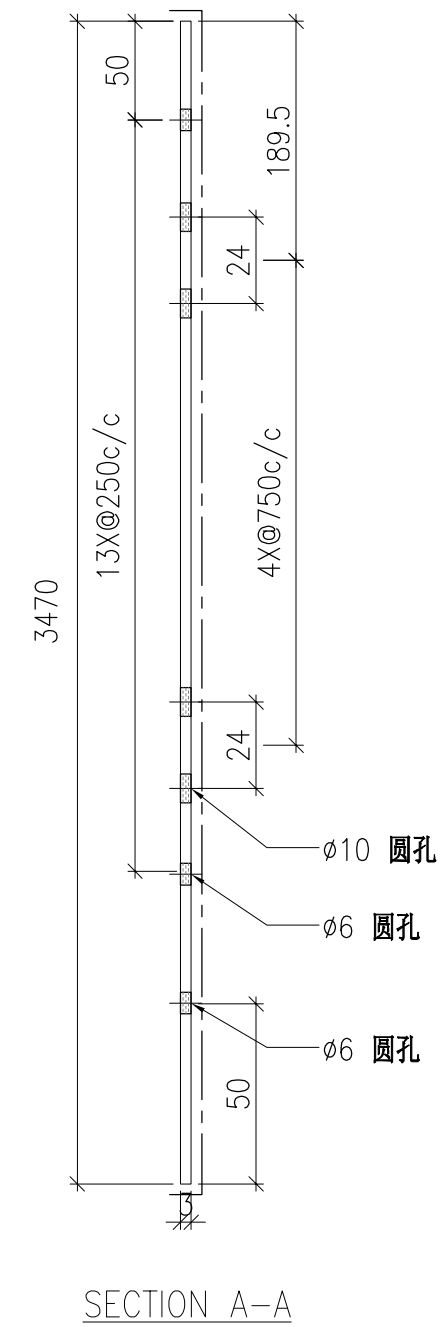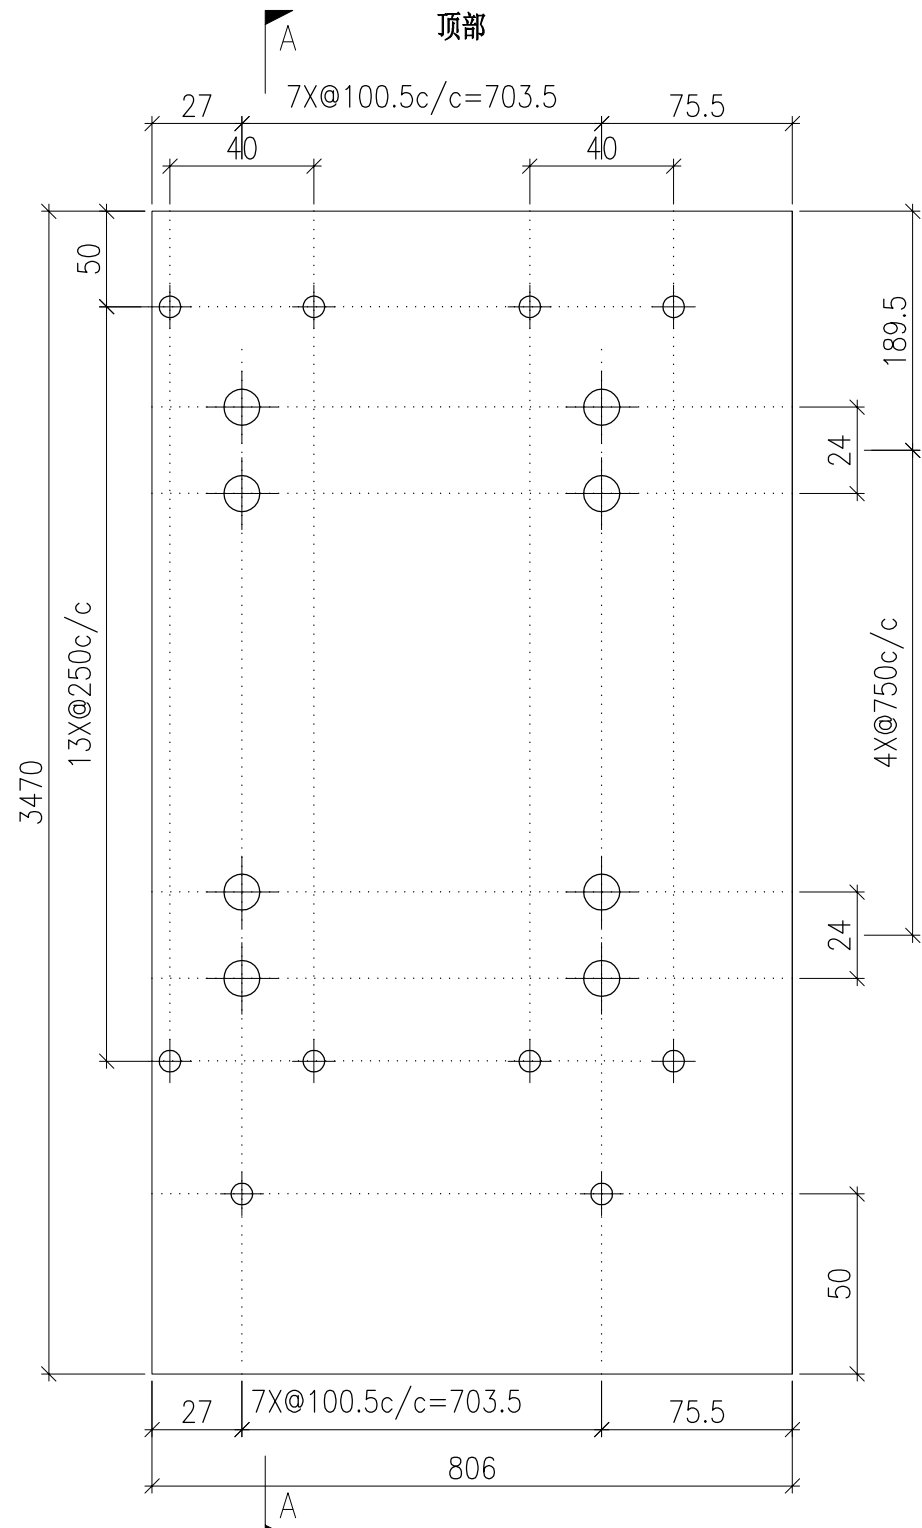


DWG. NO. P2-AP-EF156	REV. -	SCALE -	DATE 13-06-2024	DRAWN BY -	APPROVED BY _____
-------------------------	-----------	------------	--------------------	---------------	----------------------

PROJECT YIN PING ROAD KOWLOON FEATURE WALL (PHASE 2)				MATERIAL 3mm 铝板				COATING PVF2			COLOUR EC-DG-D334232-ZD1(SS-01)		MARK. NO. -	QTY. -
--	--	--	--	--------------------	--	--	--	-----------------	--	--	------------------------------------	--	----------------	-----------

REV.	CHECKED BAR BY	PART NUMBER	Dim. A	Dim. B	Dim. C	Dim. D	Dim. E	Dim. F	Dim. G	Dim. H	QTY.	Inv. Code	ASSEMBLE ON PARTS
-		P2-AP-EF157	-	-	-	-					1		

注：工厂用

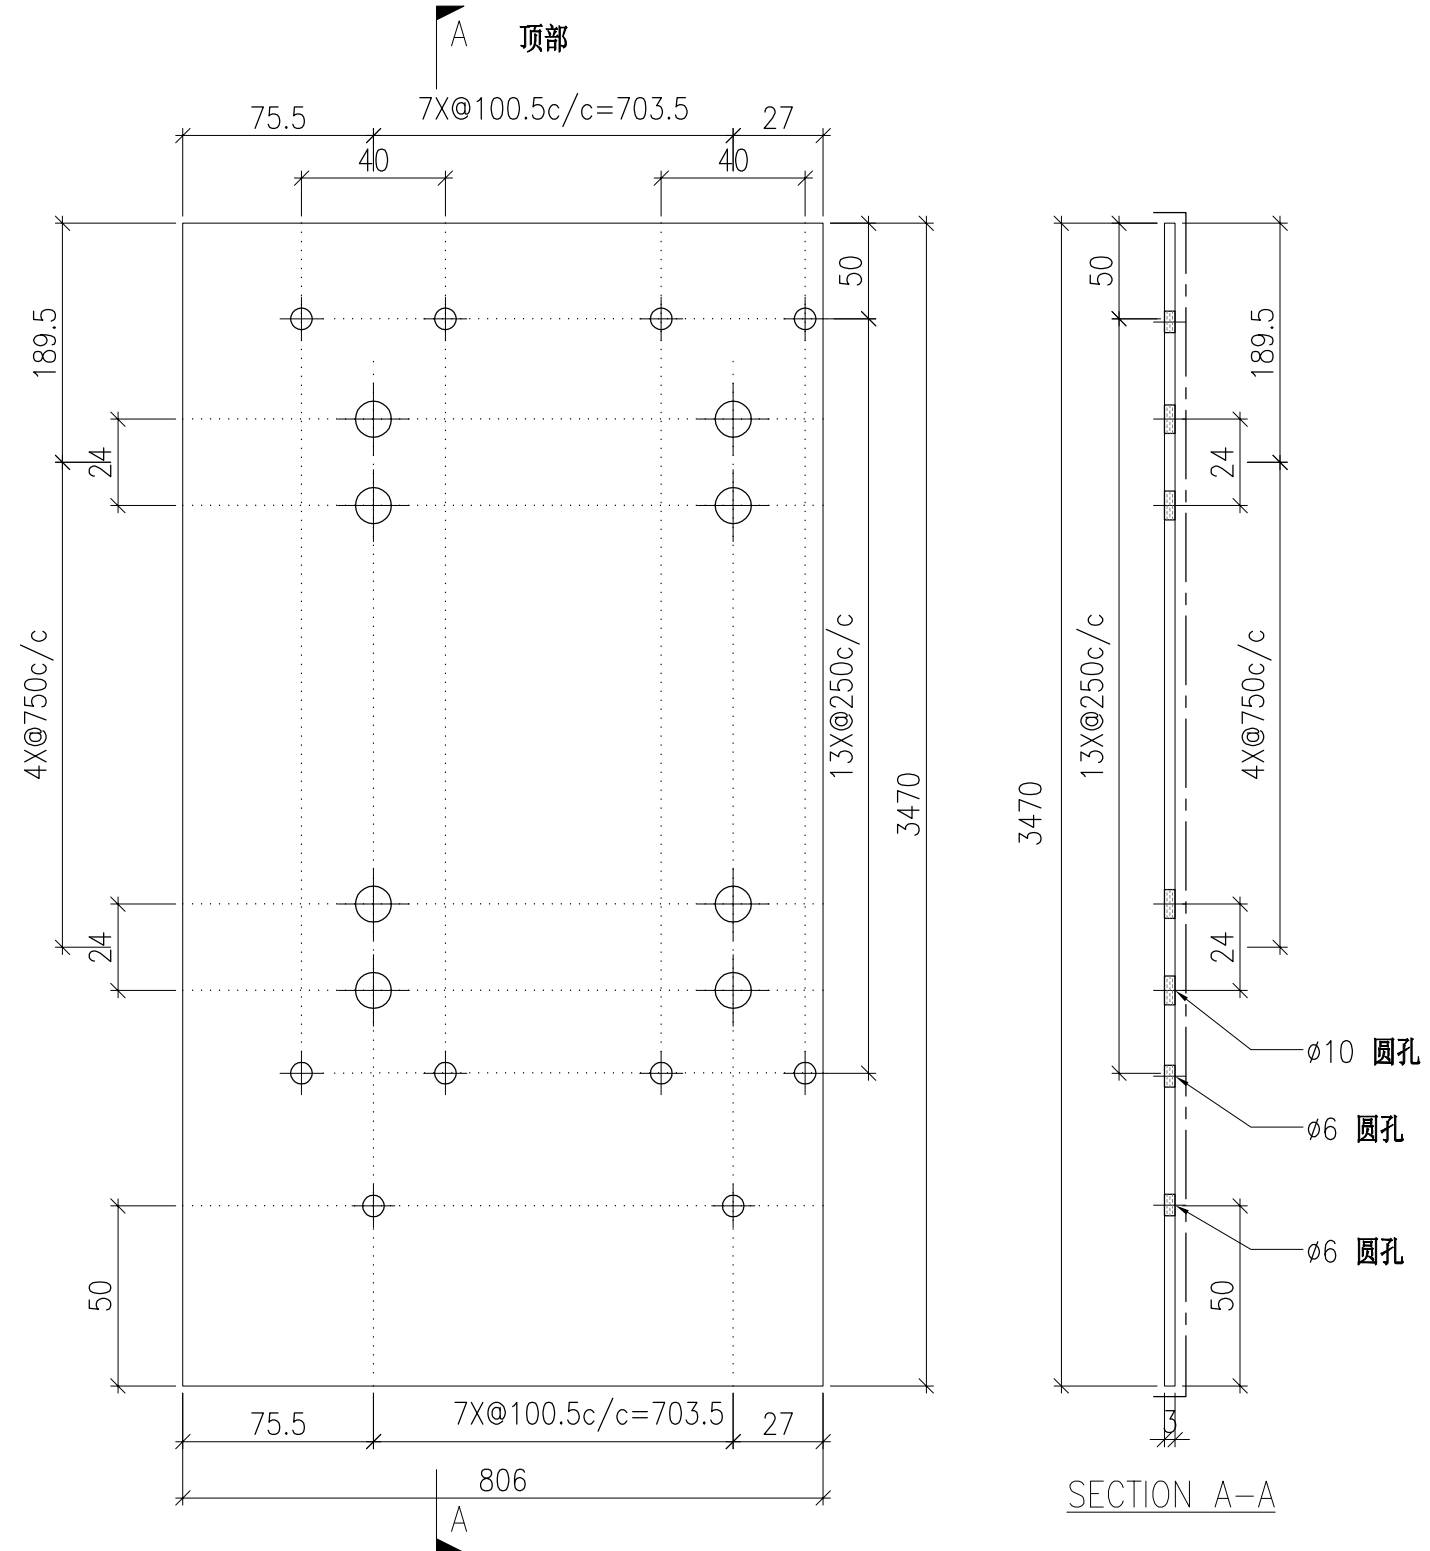


DWG. NO. P2-AP-EF157	REV. -	SCALE -	DATE 13-06-2024	DRAWN BY -	APPROVED BY _____
-------------------------	-----------	------------	--------------------	---------------	----------------------

PROJECT YIN PING ROAD KOWLOON FEATURE WALL (PHASE 2)				MATERIAL 3mm 铝板				COATING PVF2			COLOUR EC-DG-D334232-ZD1(SS-01)		MARK. NO. -	QTY. -
--	--	--	--	--------------------	--	--	--	-----------------	--	--	------------------------------------	--	----------------	-----------

REV.	CHECKED BAR BY	PART NUMBER	Dim. A	Dim. B	Dim. C	Dim. D	Dim. E	Dim. F	Dim. G	Dim. H	QTY.	Inv. Code	ASSEMBLE ON PARTS
-		P2-AP-EF158	-	-	-	-					1		

注：工厂用

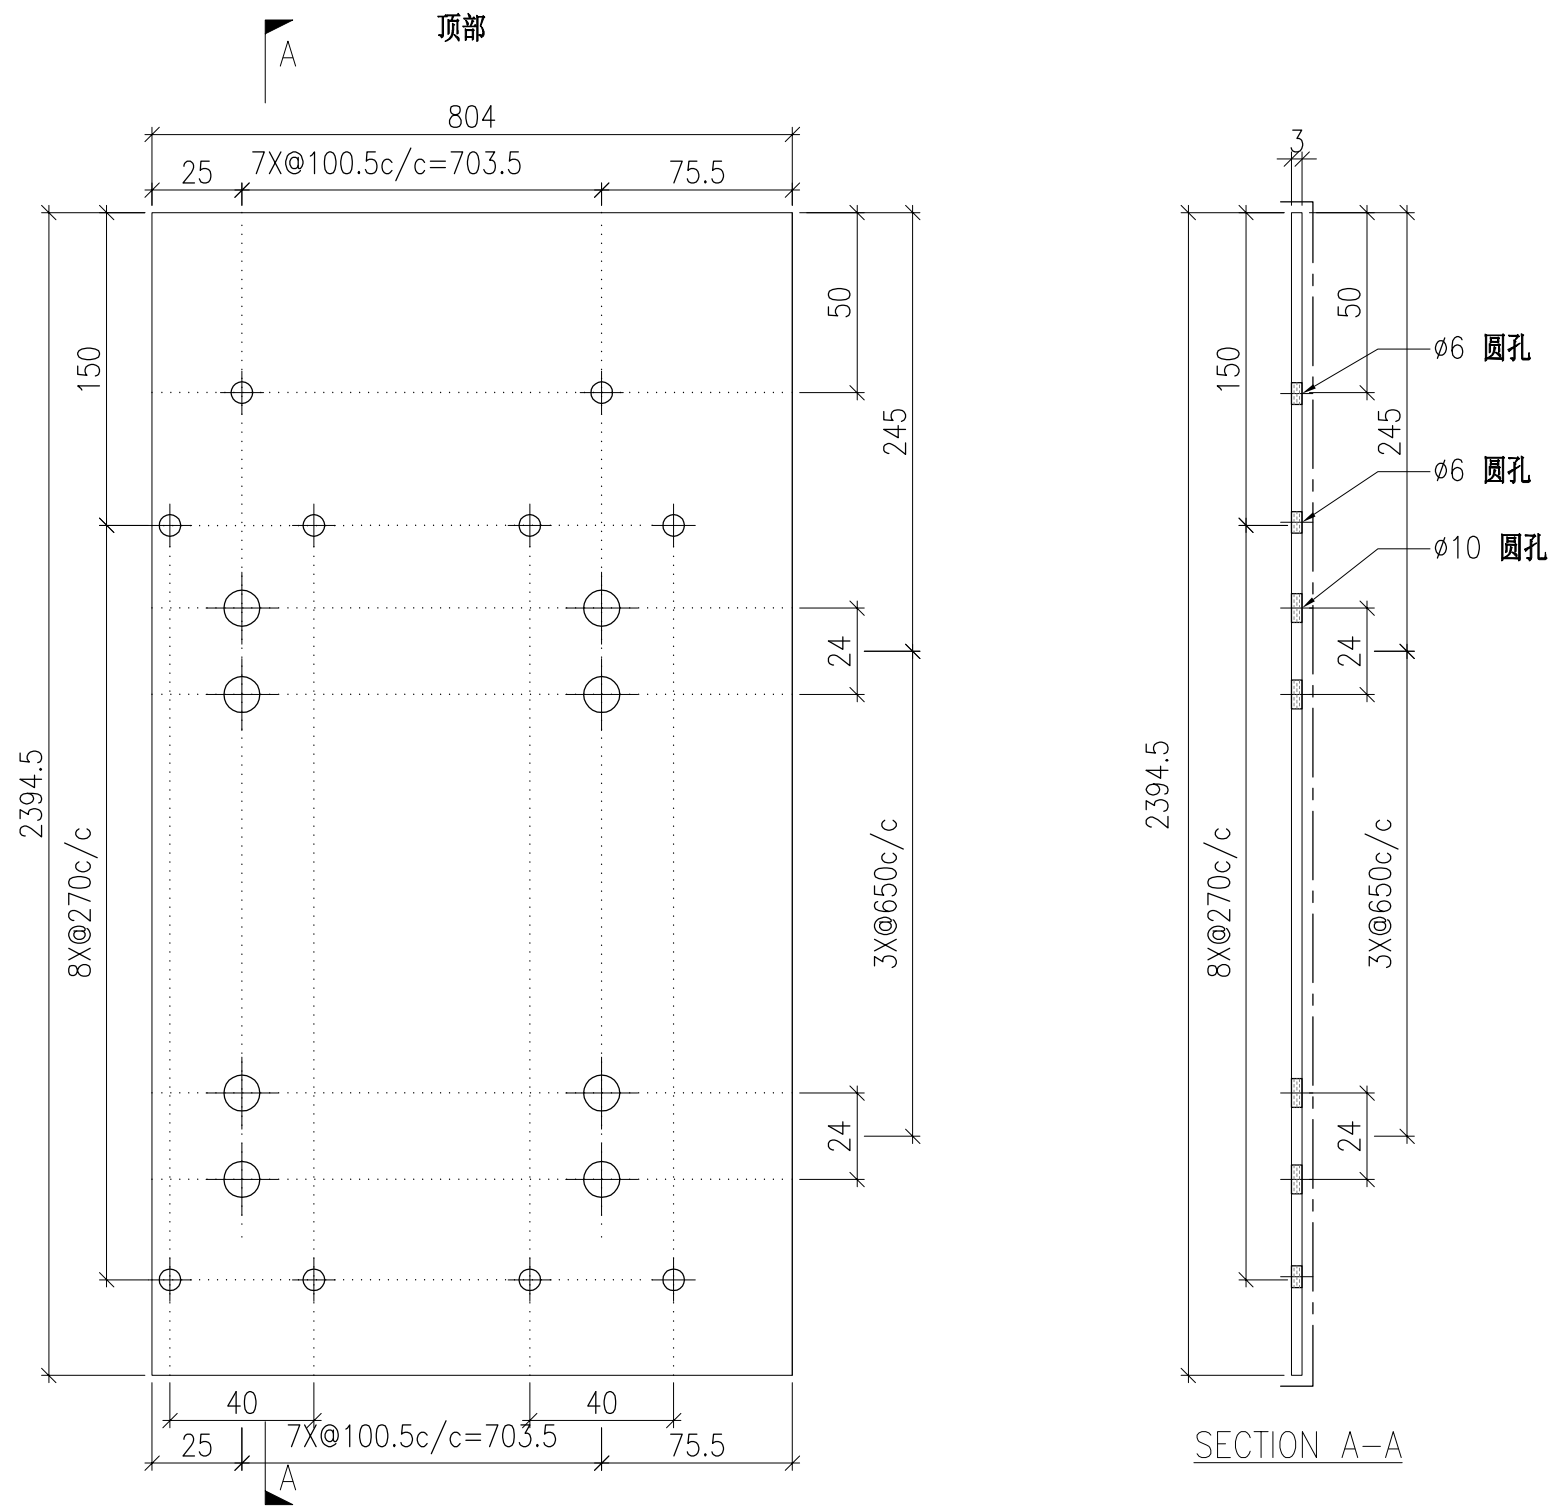


DWG. NO. P2-AP-EF158	REV. -	SCALE -	DATE 13-06-2024	DRAWN BY -	APPROVED BY _____
-------------------------	-----------	------------	--------------------	---------------	----------------------

PROJECT YIN PING ROAD KOWLOON FEATURE WALL (PHASE 2)				MATERIAL 3mm 铝板				COATING PVF2			COLOUR EC-DG-D334232-ZD1(SS-01)		MARK. NO. -	QTY. -
--	--	--	--	--------------------	--	--	--	-----------------	--	--	------------------------------------	--	----------------	-----------

REV.	CHECKED BAR BY	PART NUMBER	Dim. A	Dim. B	Dim. C	Dim. D	Dim. E	Dim. F	Dim. G	Dim. H	QTY.	Inv. Code	ASSEMBLE ON PARTS
-		P2-AP-EF159	-	-	-	-					1		

注：工厂用


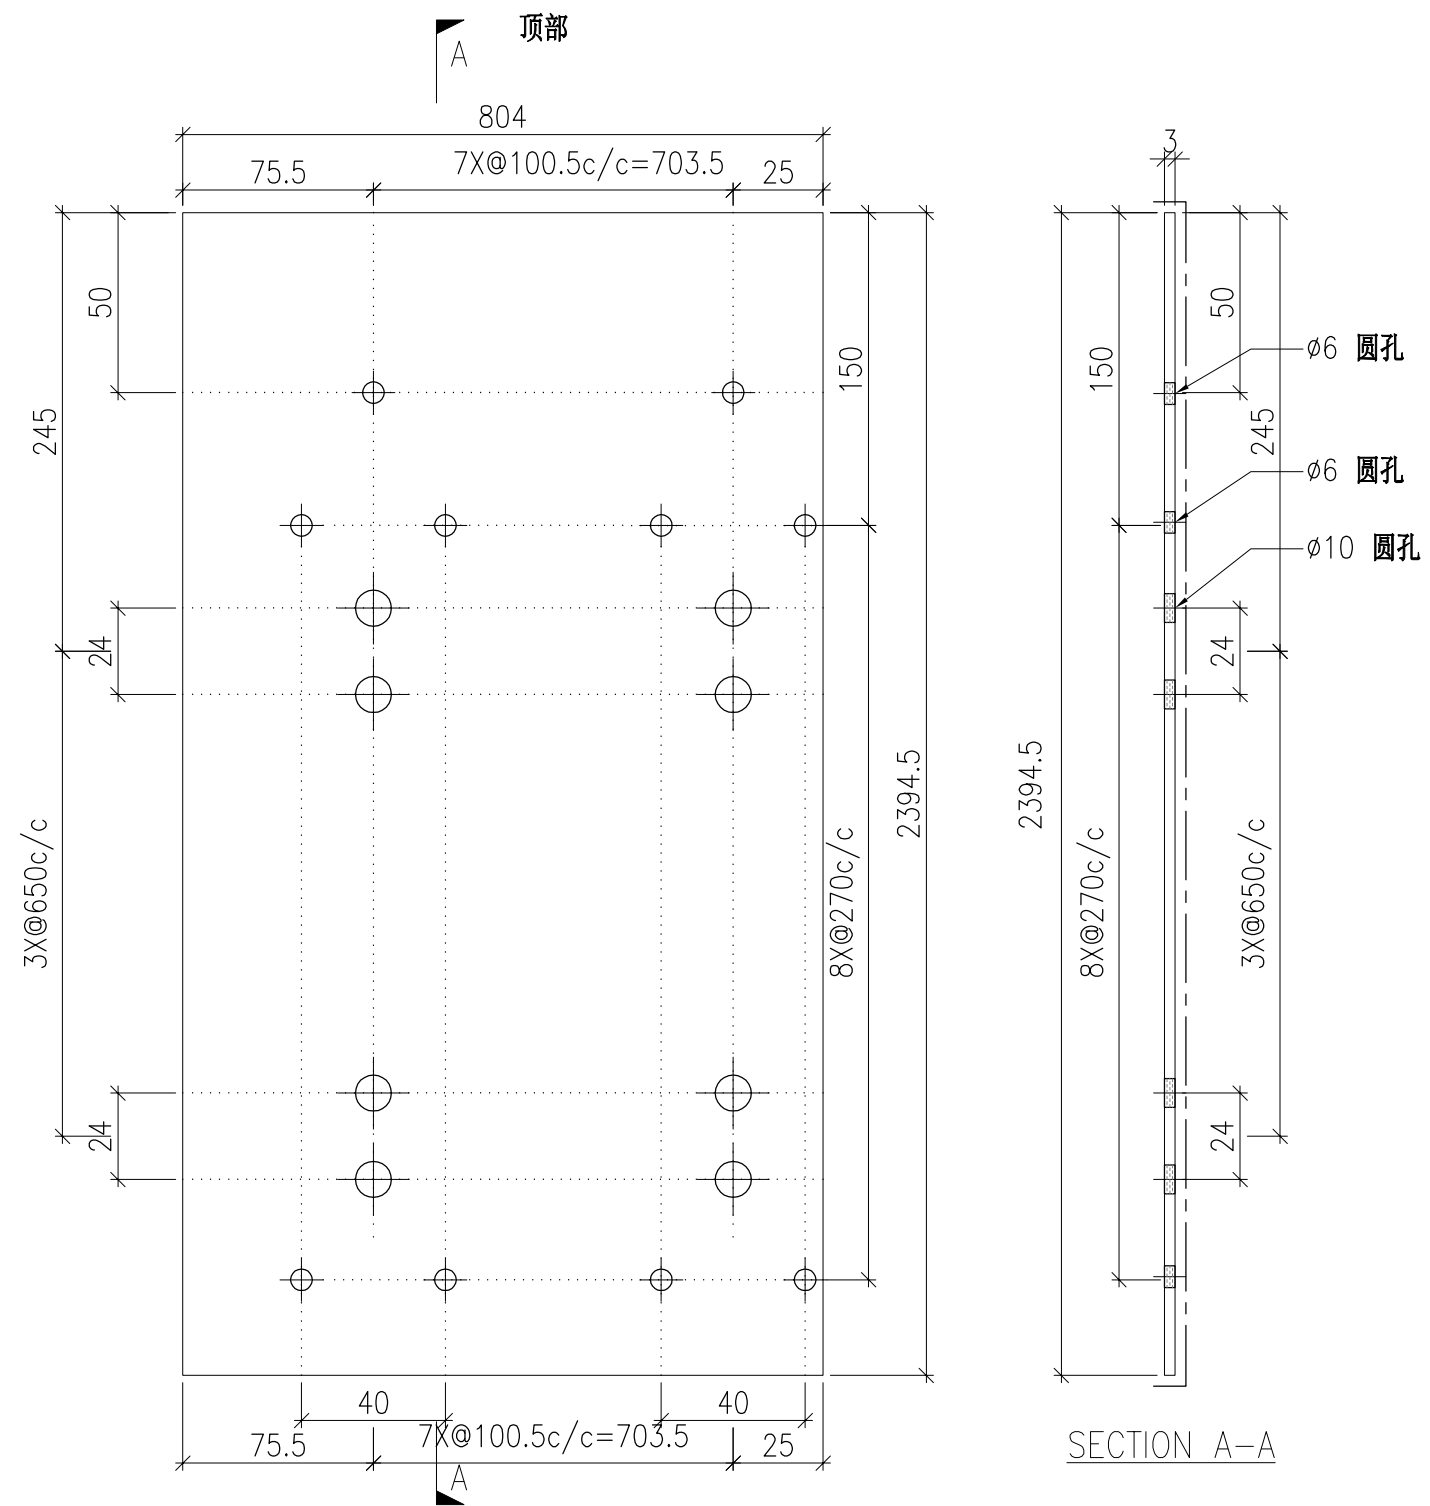


DWG. NO. P2-AP-EF159	REV. -	SCALE -	DATE 13-06-2024	DRAWN BY -	APPROVED BY _____
-------------------------	-----------	------------	--------------------	---------------	----------------------

PROJECT YIN PING ROAD KOWLOON FEATURE WALL (PHASE 2)					MATERIAL 3mm 铝板					COATING PVF2			COLOUR EC-DG-D334232-ZD1(SS-01)		MARK. NO. -	QTY. -
--	--	--	--	--	--------------------	--	--	--	--	-----------------	--	--	------------------------------------	--	----------------	-----------

REV.	CHECKED BAR BY	PART NUMBER	Dim. A	Dim. B	Dim. C	Dim. D	Dim. E	Dim. F	Dim. G	Dim. H	QTY.	Inv. Code	ASSEMBLE ON PARTS			
-		P2-AP-EF160	-	-	-	-					1					

注: 工厂用

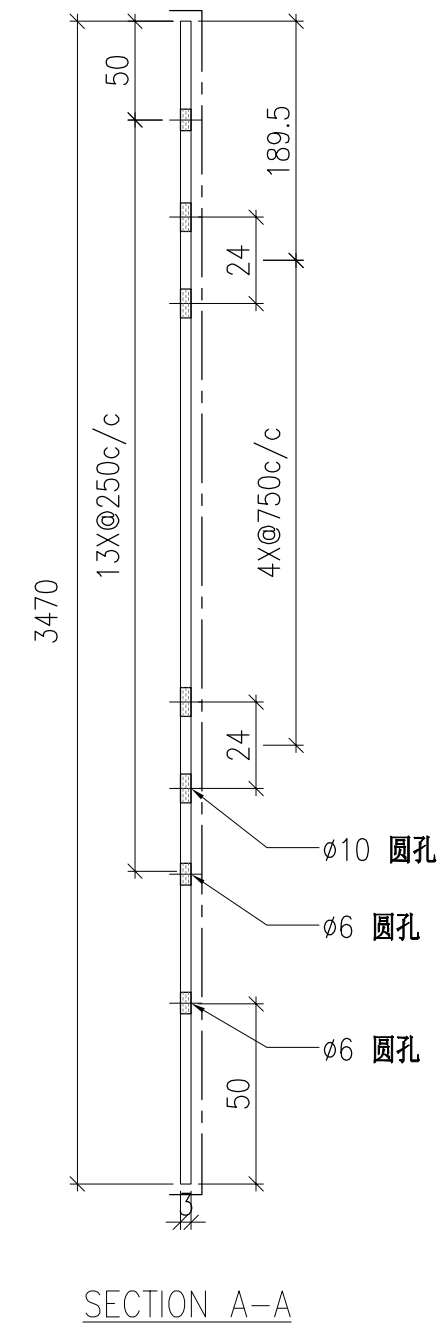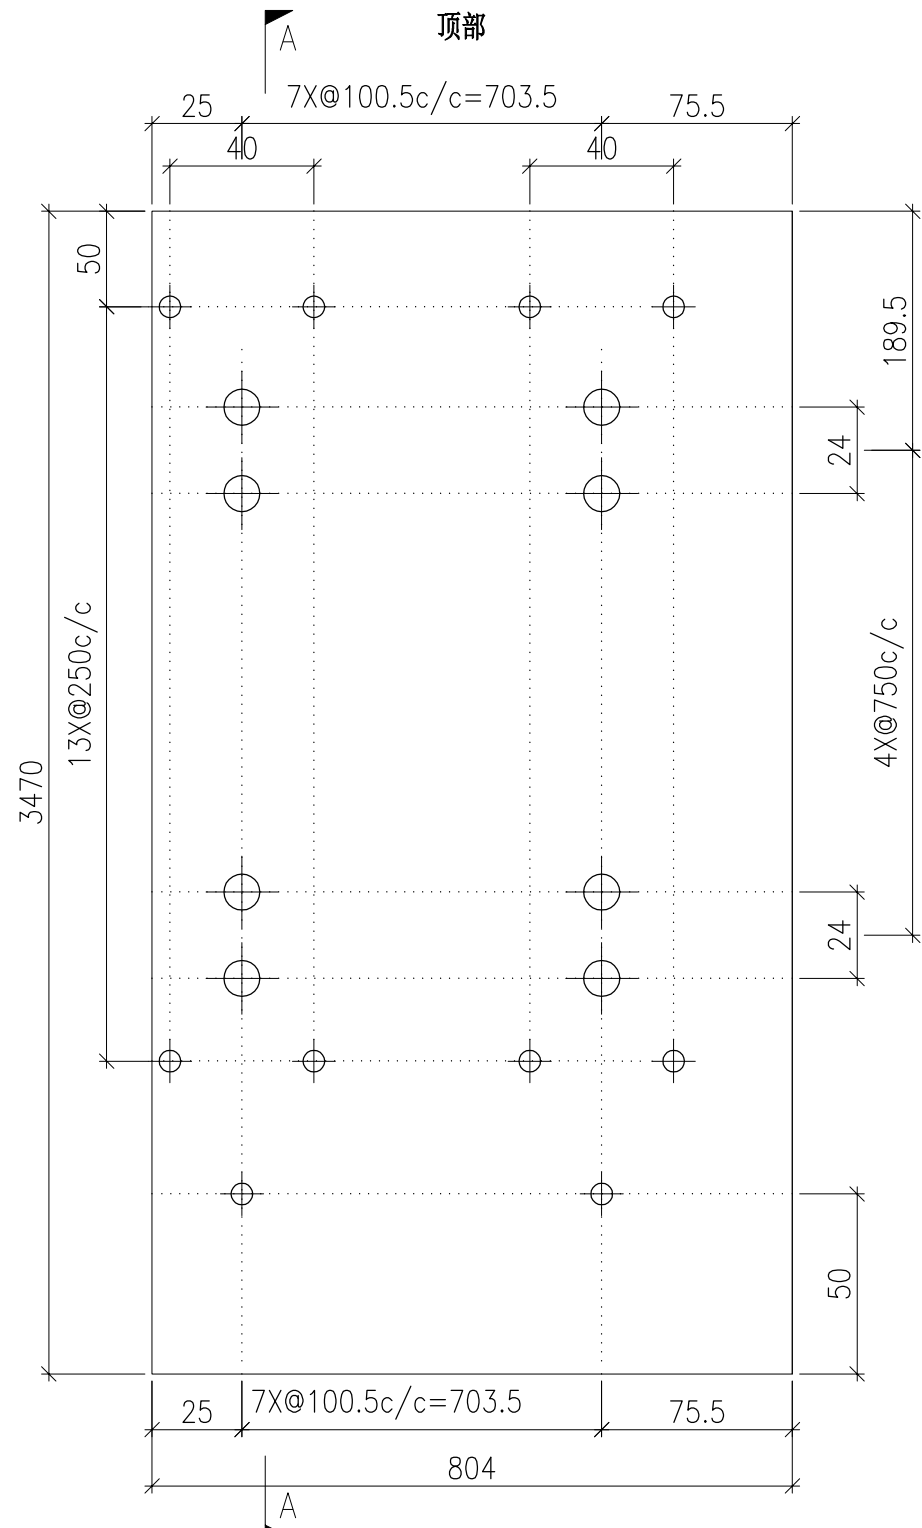


DWG. NO. P2-AP-EF160	REV. -	SCALE -	DATE 13-06-2024	DRAWN BY -	APPROVED BY _____
-------------------------	-----------	------------	--------------------	---------------	----------------------

PROJECT YIN PING ROAD KOWLOON FEATURE WALL (PHASE 2)				MATERIAL 3mm 铝板				COATING PVF2			COLOUR EC-DG-D334232-ZD1(SS-01)		MARK. NO. -	QTY. -
--	--	--	--	--------------------	--	--	--	-----------------	--	--	------------------------------------	--	----------------	-----------

REV.	CHECKED BAR BY	PART NUMBER	Dim. A	Dim. B	Dim. C	Dim. D	Dim. E	Dim. F	Dim. G	Dim. H	QTY.	Inv. Code	ASSEMBLE ON PARTS
-		P2-AP-EF161	-	-	-	-					1		

注：工厂用

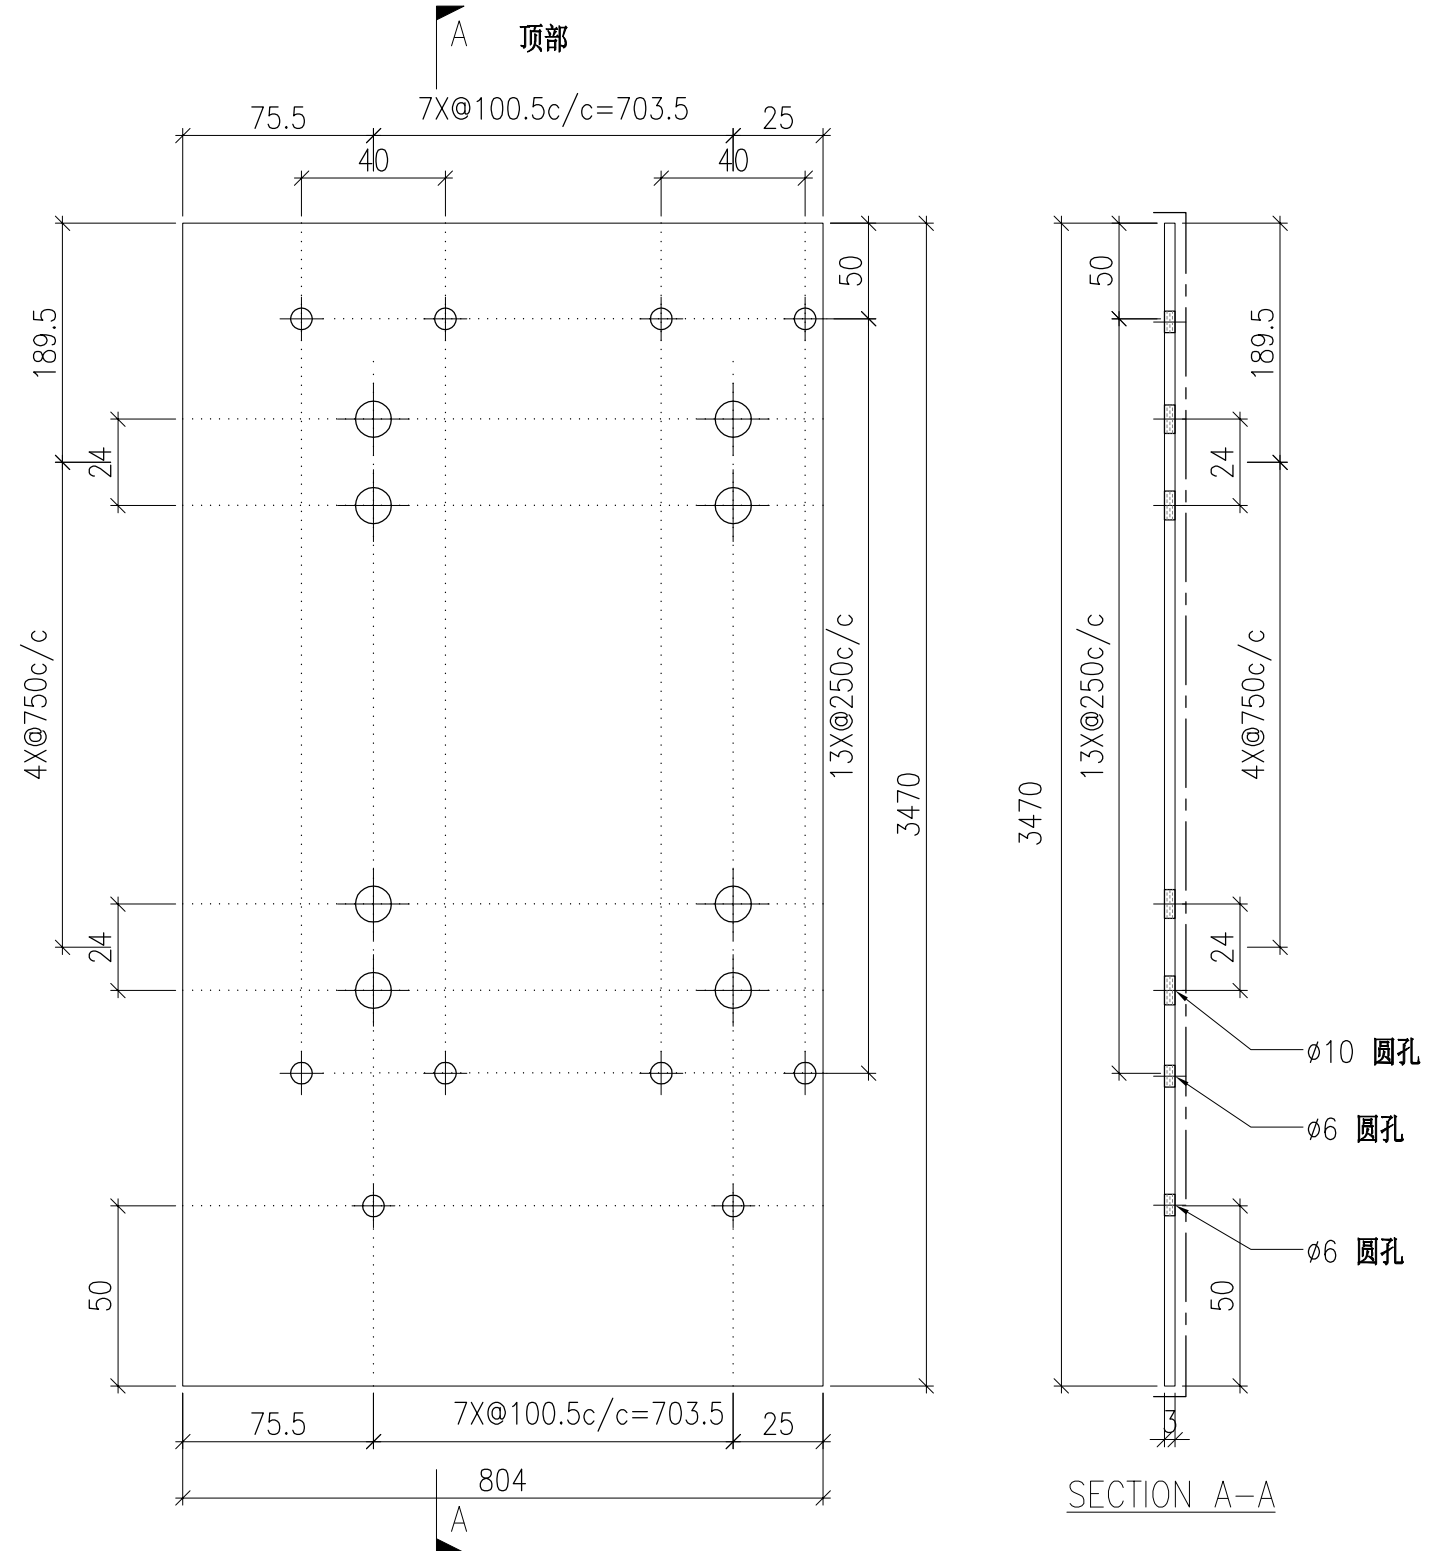


DWG. NO. P2-AP-EF161	REV. -	SCALE -	DATE 13-06-2024	DRAWN BY -	APPROVED BY _____
-------------------------	-----------	------------	--------------------	---------------	----------------------

PROJECT	YIN PING ROAD KOWLOON FEATURE WALL (PHASE 2)	MATERIAL	3mm 铝板	COATING	PVF2	COLOUR	EC-DG-D334232-ZD1(SS-01)	MARK. NO.	-	QTY.	-
---------	---	----------	--------	---------	------	--------	--------------------------	-----------	---	------	---

REV.	CHECKED BAR BY	PART NUMBER	Dim. A	Dim. B	Dim. C	Dim. D	Dim. E	Dim. F	Dim. G	Dim. H	QTY.	Inv. Code	ASSEMBLE ON PARTS
-		P2-AP-EF162	-	-	-	-					2		

注：工厂用

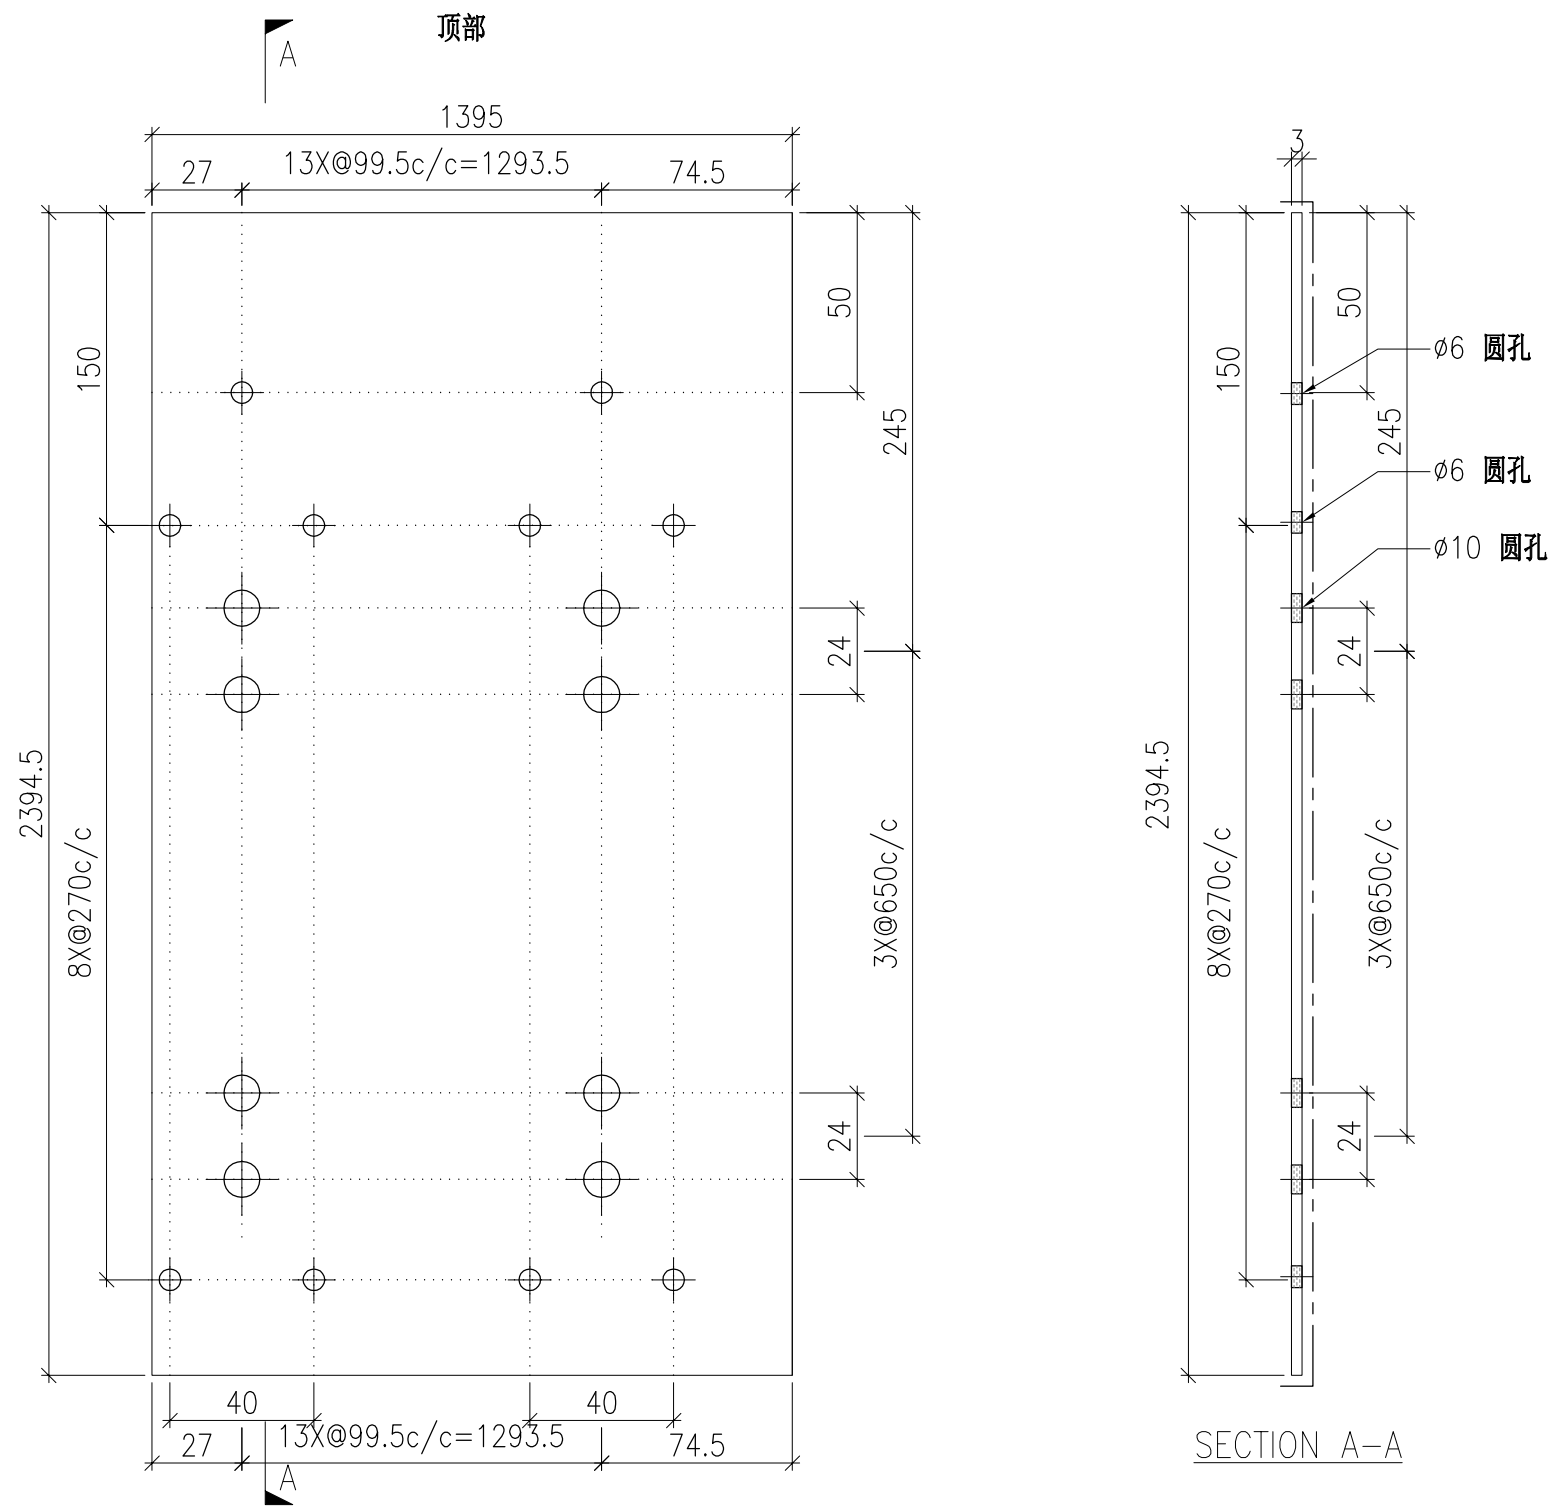


DWG. NO.	P2-AP-EF162	REV.	-	SCALE	-	DATE	13-06-2024	DRAWN BY	-	APPROVED BY	_____
----------	-------------	------	---	-------	---	------	------------	----------	---	-------------	-------

PROJECT YIN PING ROAD KOWLOON FEATURE WALL (PHASE 2)				MATERIAL 3mm 铝板				COATING PVF2			COLOUR EC-DG-D334232-ZD1(SS-01)		MARK. NO. -	QTY. -
--	--	--	--	--------------------	--	--	--	-----------------	--	--	------------------------------------	--	----------------	-----------

REV.	CHECKED BAR BY	PART NUMBER	Dim. A	Dim. B	Dim. C	Dim. D	Dim. E	Dim. F	Dim. G	Dim. H	QTY.	Inv. Code	ASSEMBLE ON PARTS
-		P2-AP-EF163	-	-	-	-					2		

注：工厂用


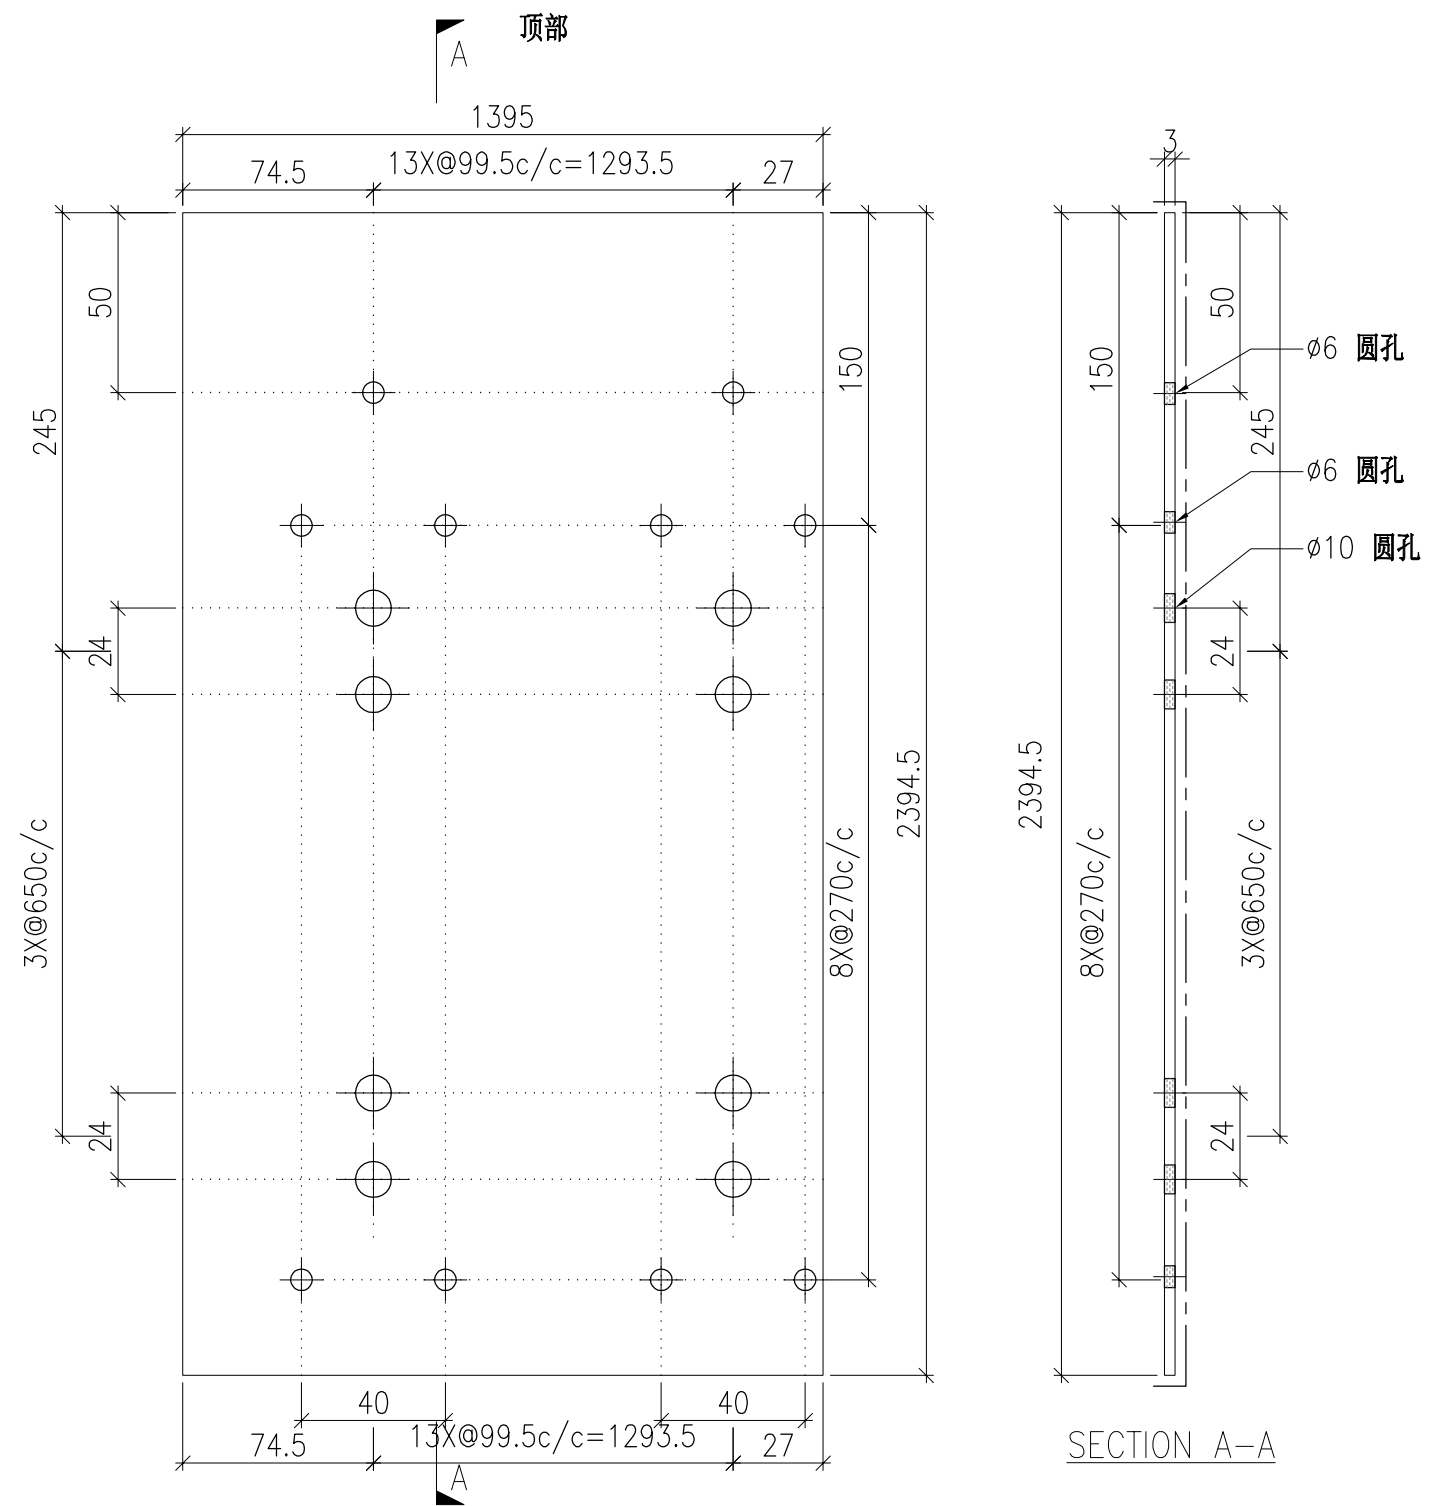


DWG. NO. P2-AP-EF163	REV. -	SCALE -	DATE 13-06-2024	DRAWN BY -	APPROVED BY _____
-------------------------	-----------	------------	--------------------	---------------	----------------------

PROJECT YIN PING ROAD KOWLOON FEATURE WALL (PHASE 2)				MATERIAL 3mm 铝板				COATING PVF2			COLOUR EC-DG-D334232-ZD1(SS-01)		MARK. NO. -	QTY. -
--	--	--	--	--------------------	--	--	--	-----------------	--	--	------------------------------------	--	----------------	-----------

REV.	CHECKED BAR BY	PART NUMBER	Dim. A	Dim. B	Dim. C	Dim. D	Dim. E	Dim. F	Dim. G	Dim. H	QTY.	Inv. Code	ASSEMBLE ON PARTS
-		P2-AP-EF164	-	-	-	-					2		

注：工厂用

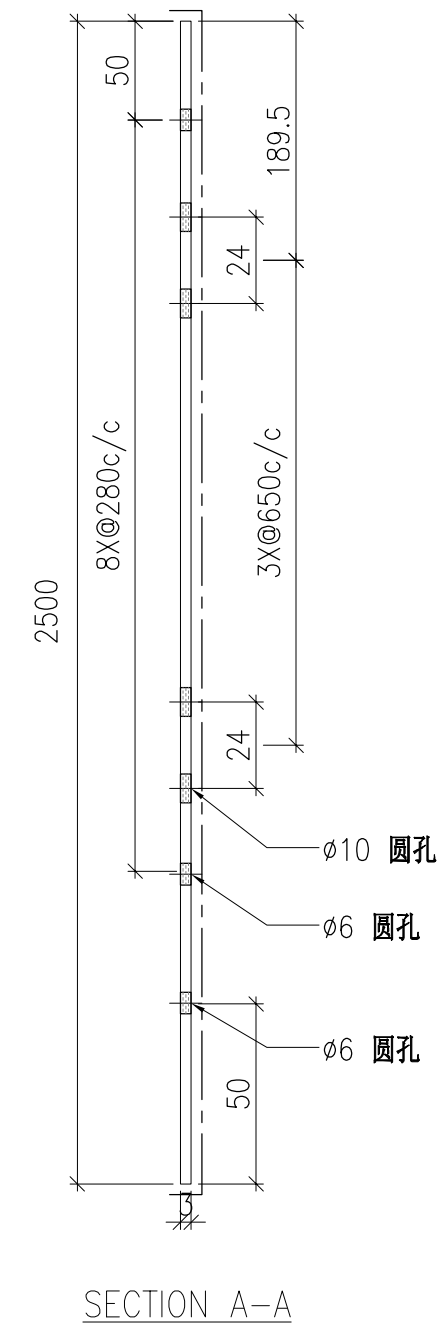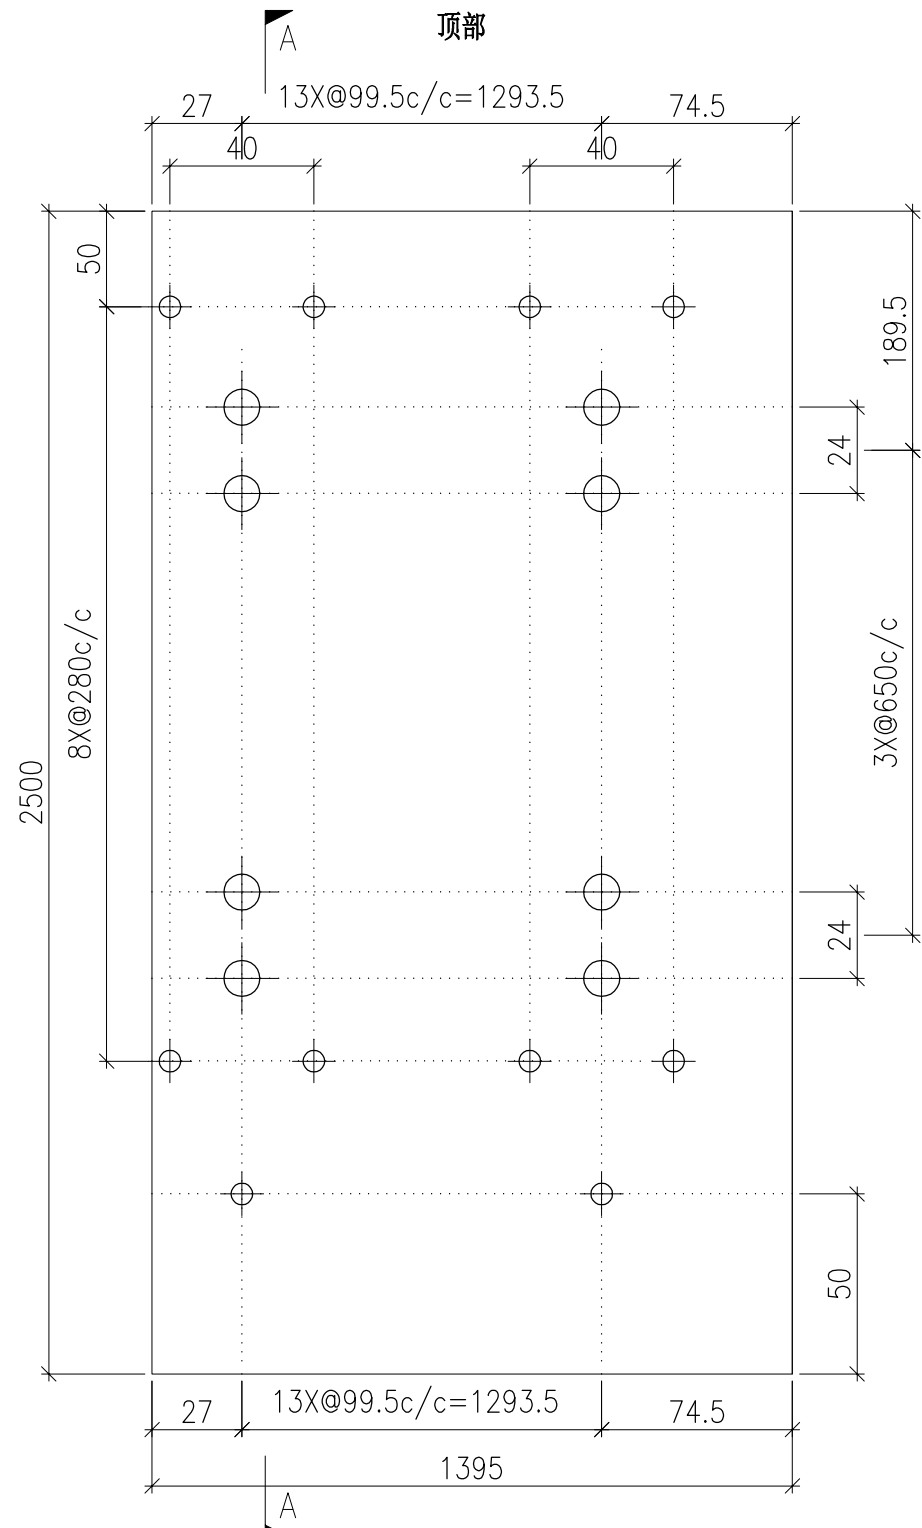


DWG. NO. P2-AP-EF164	REV. -	SCALE -	DATE 13-06-2024	DRAWN BY -	APPROVED BY _____
-------------------------	-----------	------------	--------------------	---------------	----------------------

PROJECT YIN PING ROAD KOWLOON FEATURE WALL (PHASE 2)				MATERIAL 3mm 铝板				COATING PVF2			COLOUR EC-DG-D334232-ZD1(SS-01)		MARK. NO. -	QTY. -
--	--	--	--	--------------------	--	--	--	-----------------	--	--	------------------------------------	--	----------------	-----------

REV.	CHECKED BAR BY	PART NUMBER	Dim. A	Dim. B	Dim. C	Dim. D	Dim. E	Dim. F	Dim. G	Dim. H	QTY.	Inv. Code	ASSEMBLE ON PARTS
-		P2-AP-EF165	-	-	-	-					2		

注：工厂用

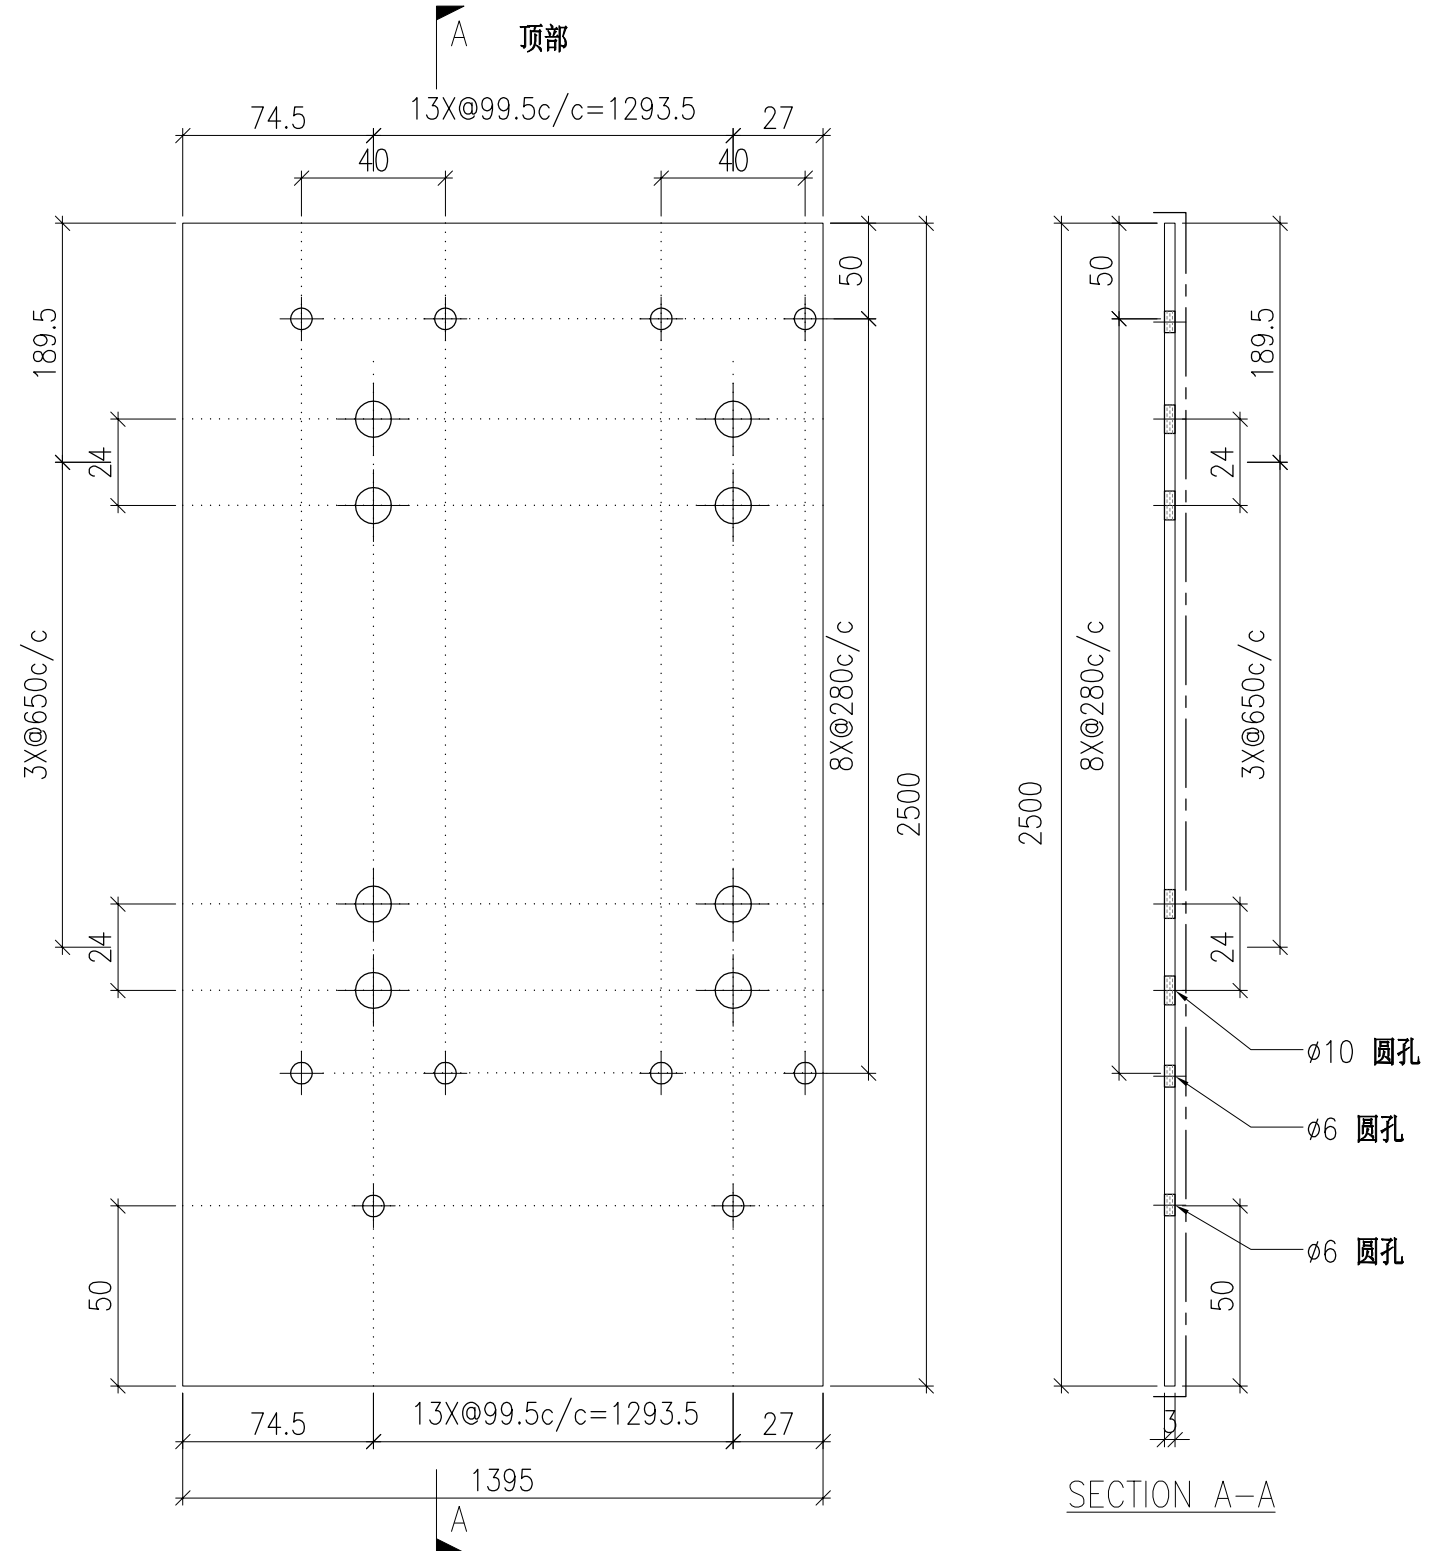


DWG. NO. P2-AP-EF165			REV. -	SCALE -	DATE 13-06-2024	DRAWN BY -	APPROVED BY _____
-------------------------	--	--	-----------	------------	--------------------	---------------	----------------------

PROJECT	YIN PING ROAD KOWLOON FEATURE WALL (PHASE 2)					MATERIAL	3mm 铝板					COATING	PVF2		COLOUR	EC-DG-D334232-ZD1(SS-01)		MARK. NO.	-		QTY.	-	
---------	---	--	--	--	--	----------	--------	--	--	--	--	---------	------	--	--------	--------------------------	--	-----------	---	--	------	---	--

REV.	CHECKED BAR BY	PART NUMBER	Dim. A	Dim. B	Dim. C	Dim. D	Dim. E	Dim. F	Dim. G	Dim. H	QTY.	Inv. Code	ASSEMBLE ON PARTS	
-		P2-AP-EF166	-	-	-						1			

注：工厂用

注：工地复尺

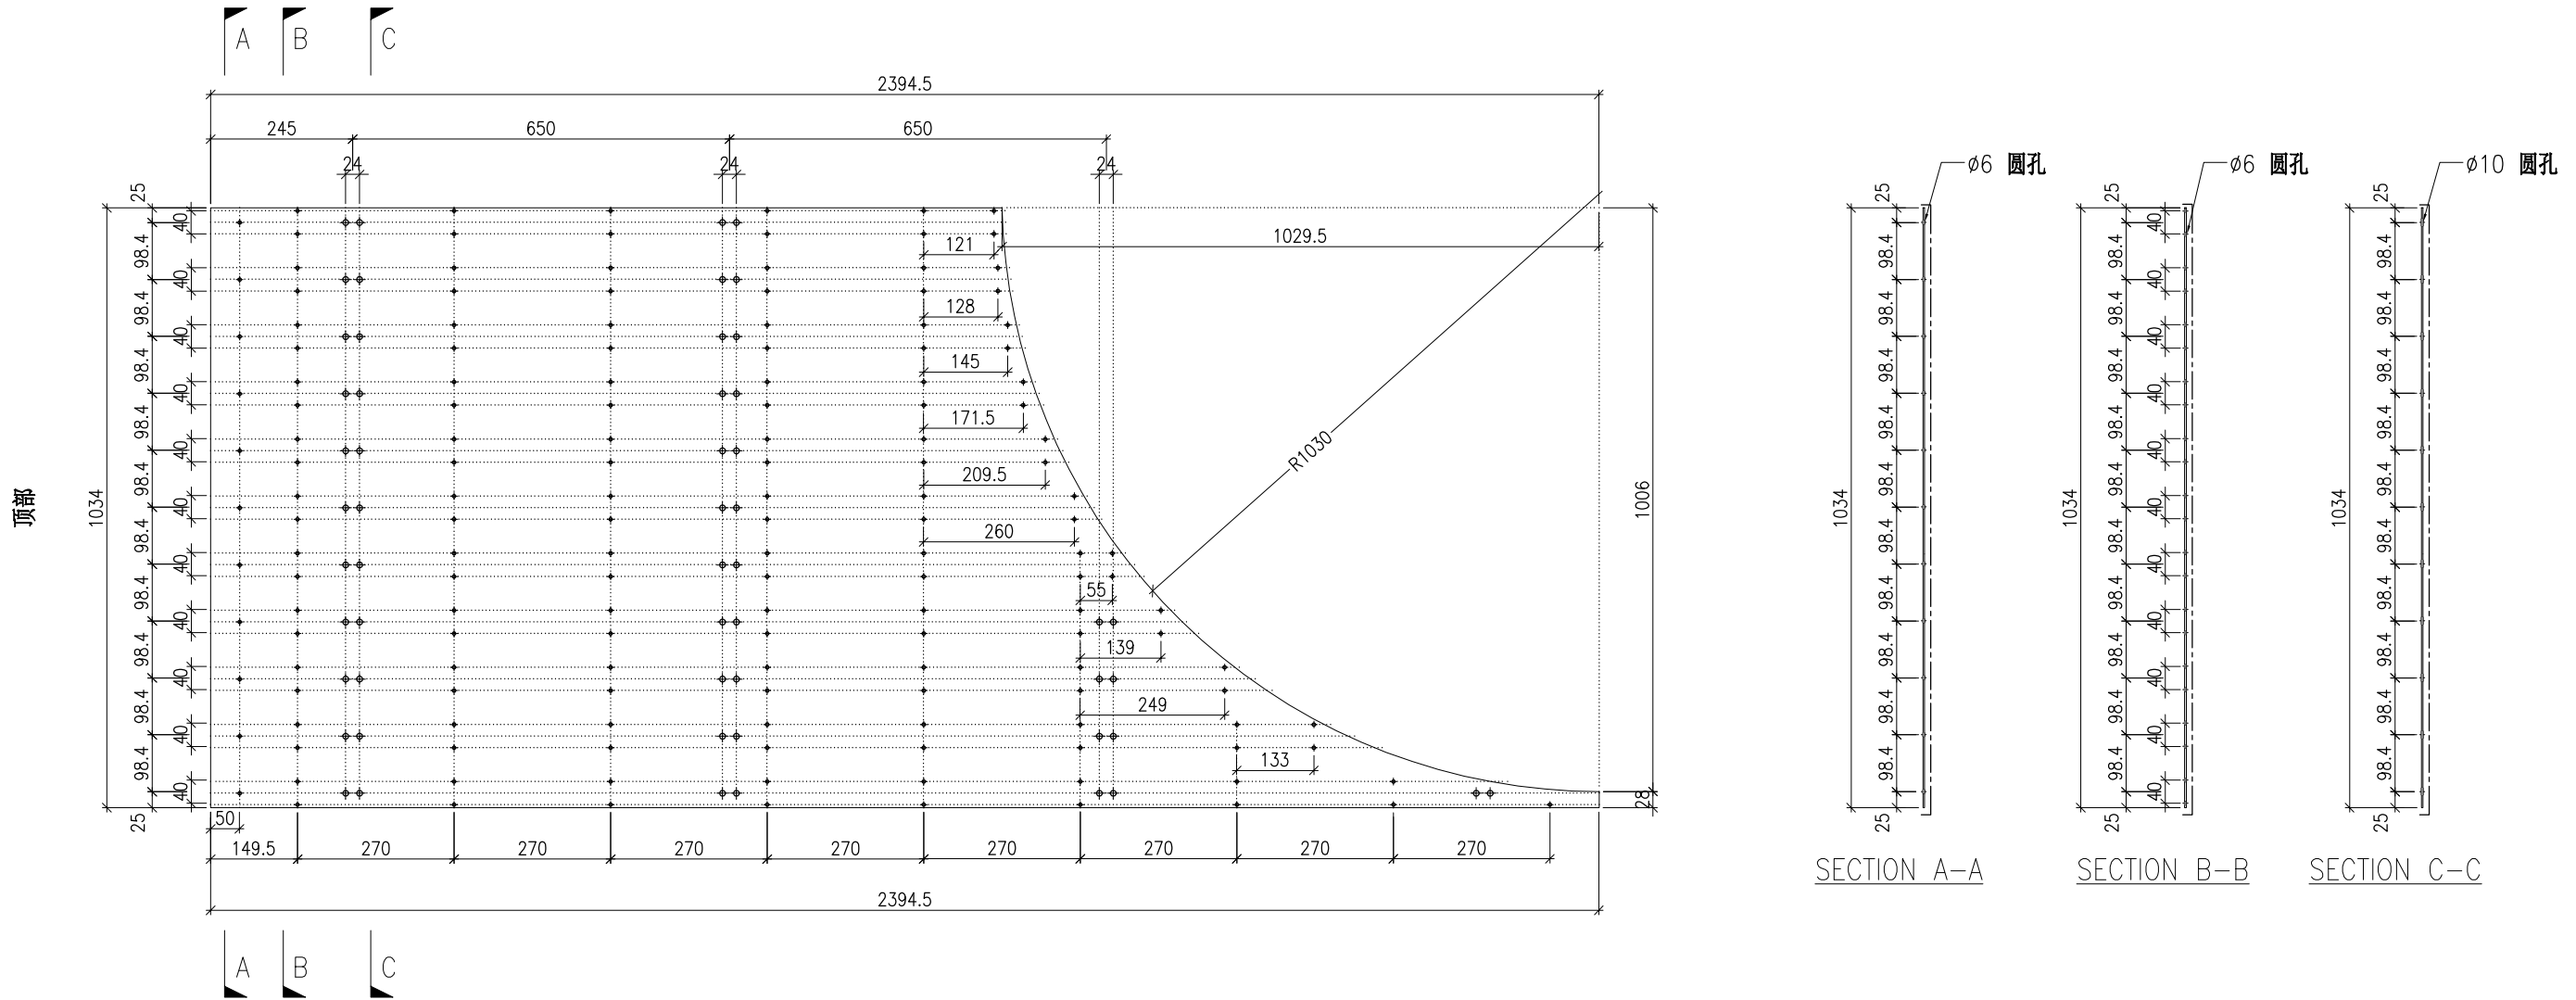

DWG. NO.	P2-AP-EF166		REV.	-	SCALE	-	DATE	13-06-2024	DRAWN BY	-	APPROVED BY	_____
----------	-------------	--	------	---	-------	---	------	------------	----------	---	-------------	-------



PROJECT YIN PING ROAD KOWLOON FEATURE WALL (PHASE 2)				MATERIAL 3mm 铝板				COATING PVF2			COLOUR EC-DG-D334232-ZD1(SS-01)		MARK. NO. -	QTY. -
--	--	--	--	--------------------	--	--	--	-----------------	--	--	------------------------------------	--	----------------	-----------

REV.	CHECKED BAR BY	PART NUMBER	Dim. A	Dim. B	Dim. C	Dim. D	Dim. E	Dim. F	Dim. G	Dim. H	QTY.	Inv. Code	ASSEMBLE ON PARTS	
-		P2-AP-EF167	-	-	-						1			

注：工厂用

注：工地复尺

顶部

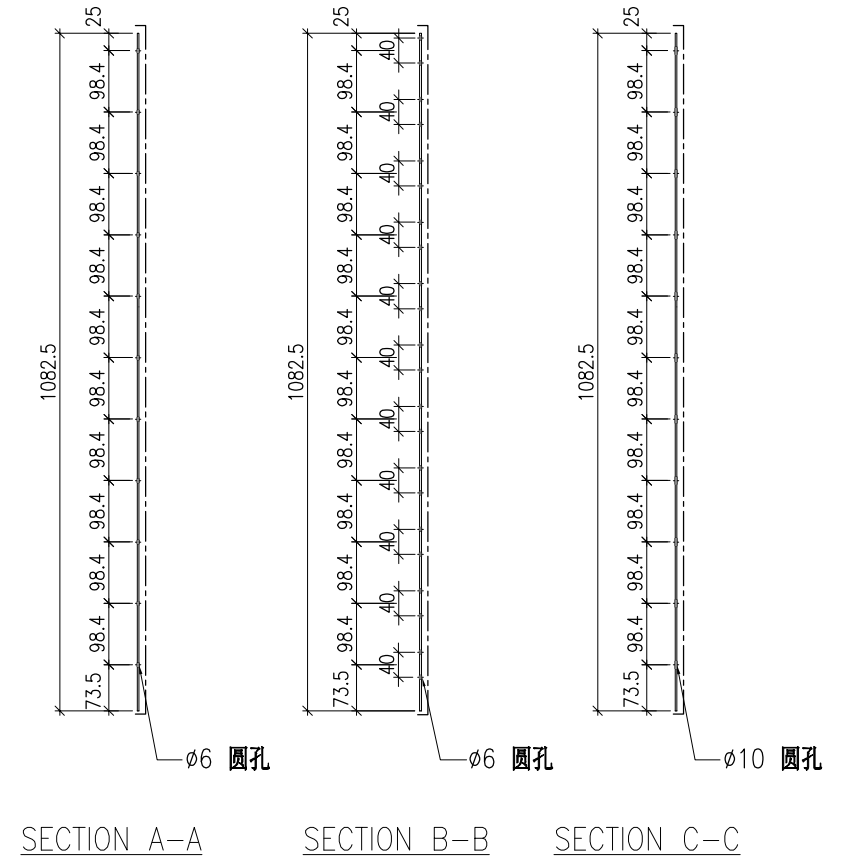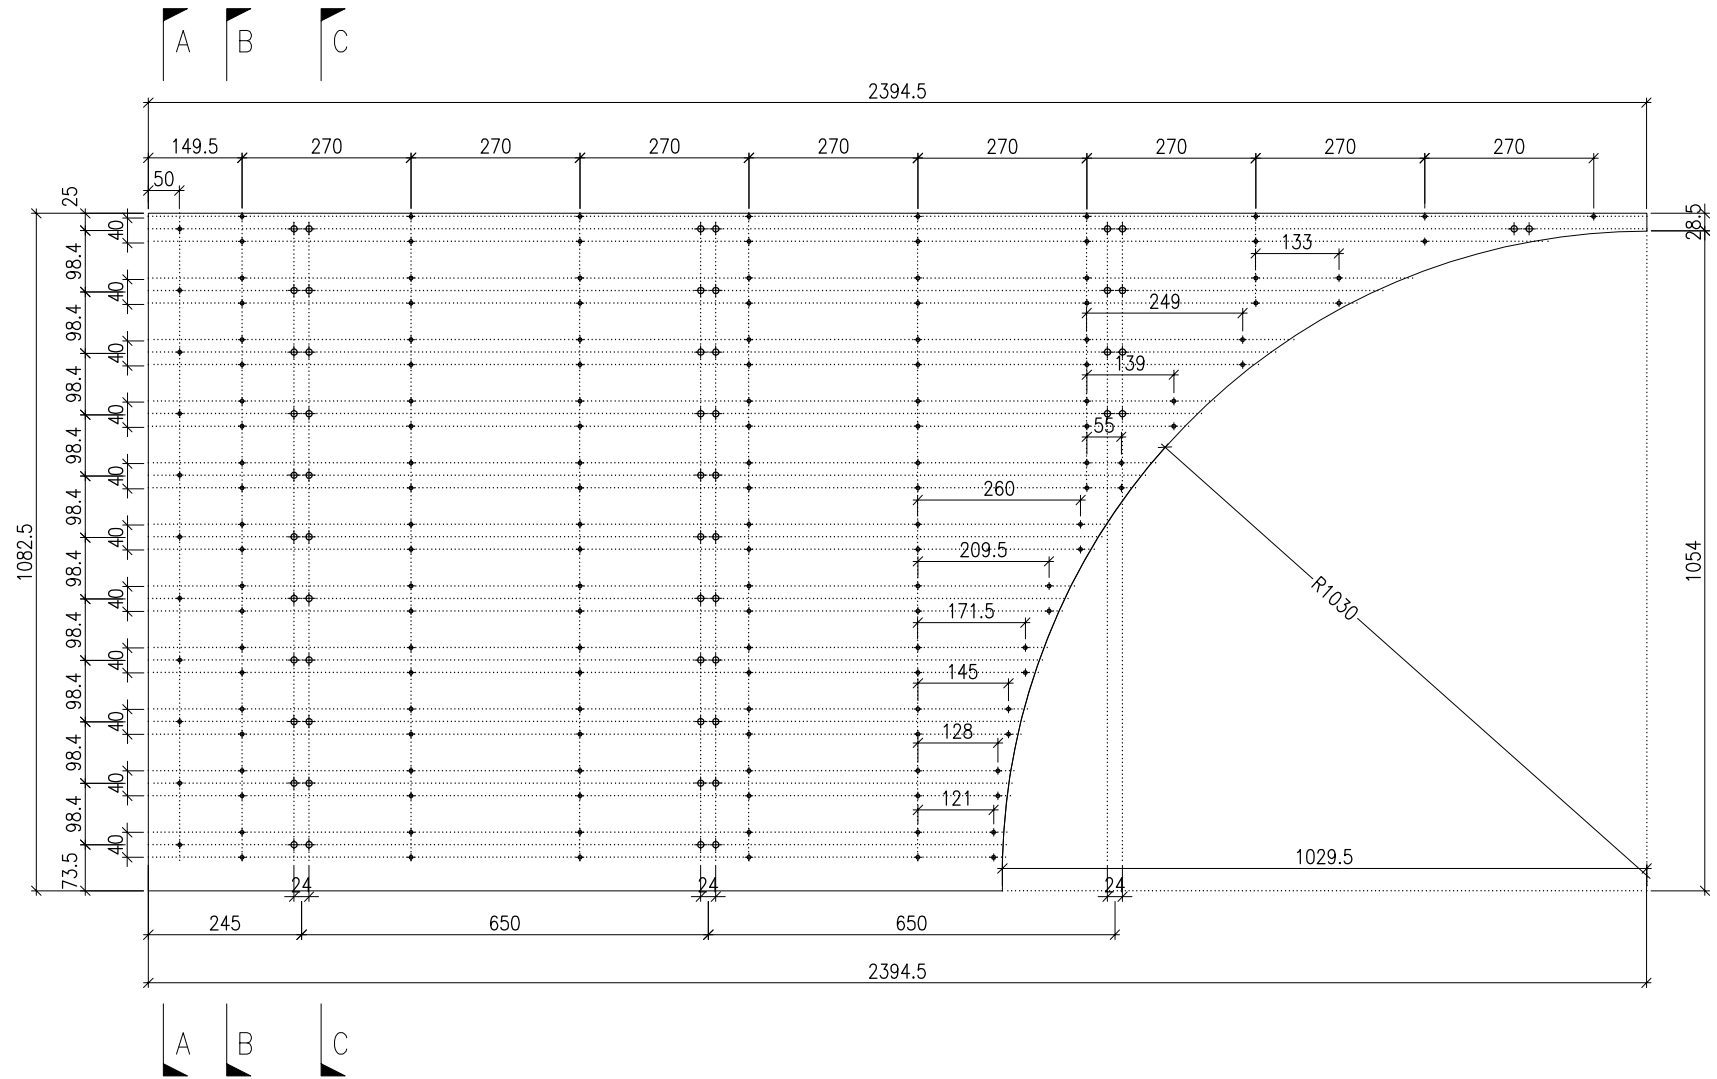


DWG. NO. P2-AP-EF167	REV. -	SCALE -	DATE 13-06-2024	DRAWN BY -	APPROVED BY _____
-------------------------	-----------	------------	--------------------	---------------	----------------------

PROJECT YIN PING ROAD KOWLOON FEATURE WALL (PHASE 2)				MATERIAL 3mm 铝板				COATING PVF2			COLOUR EC-DG-D334232-ZD1(SS-01)		MARK. NO. -	QTY. -
--	--	--	--	--------------------	--	--	--	-----------------	--	--	------------------------------------	--	----------------	-----------

REV.	CHECKED BAR BY	PART NUMBER	Dim. A	Dim. B	Dim. C	Dim. D	Dim. E	Dim. F	Dim. G	Dim. H	QTY.	Inv. Code	ASSEMBLE ON PARTS
-		P2-AP-EF168	-	-	-						1		

注：工厂用

注：工地复尺

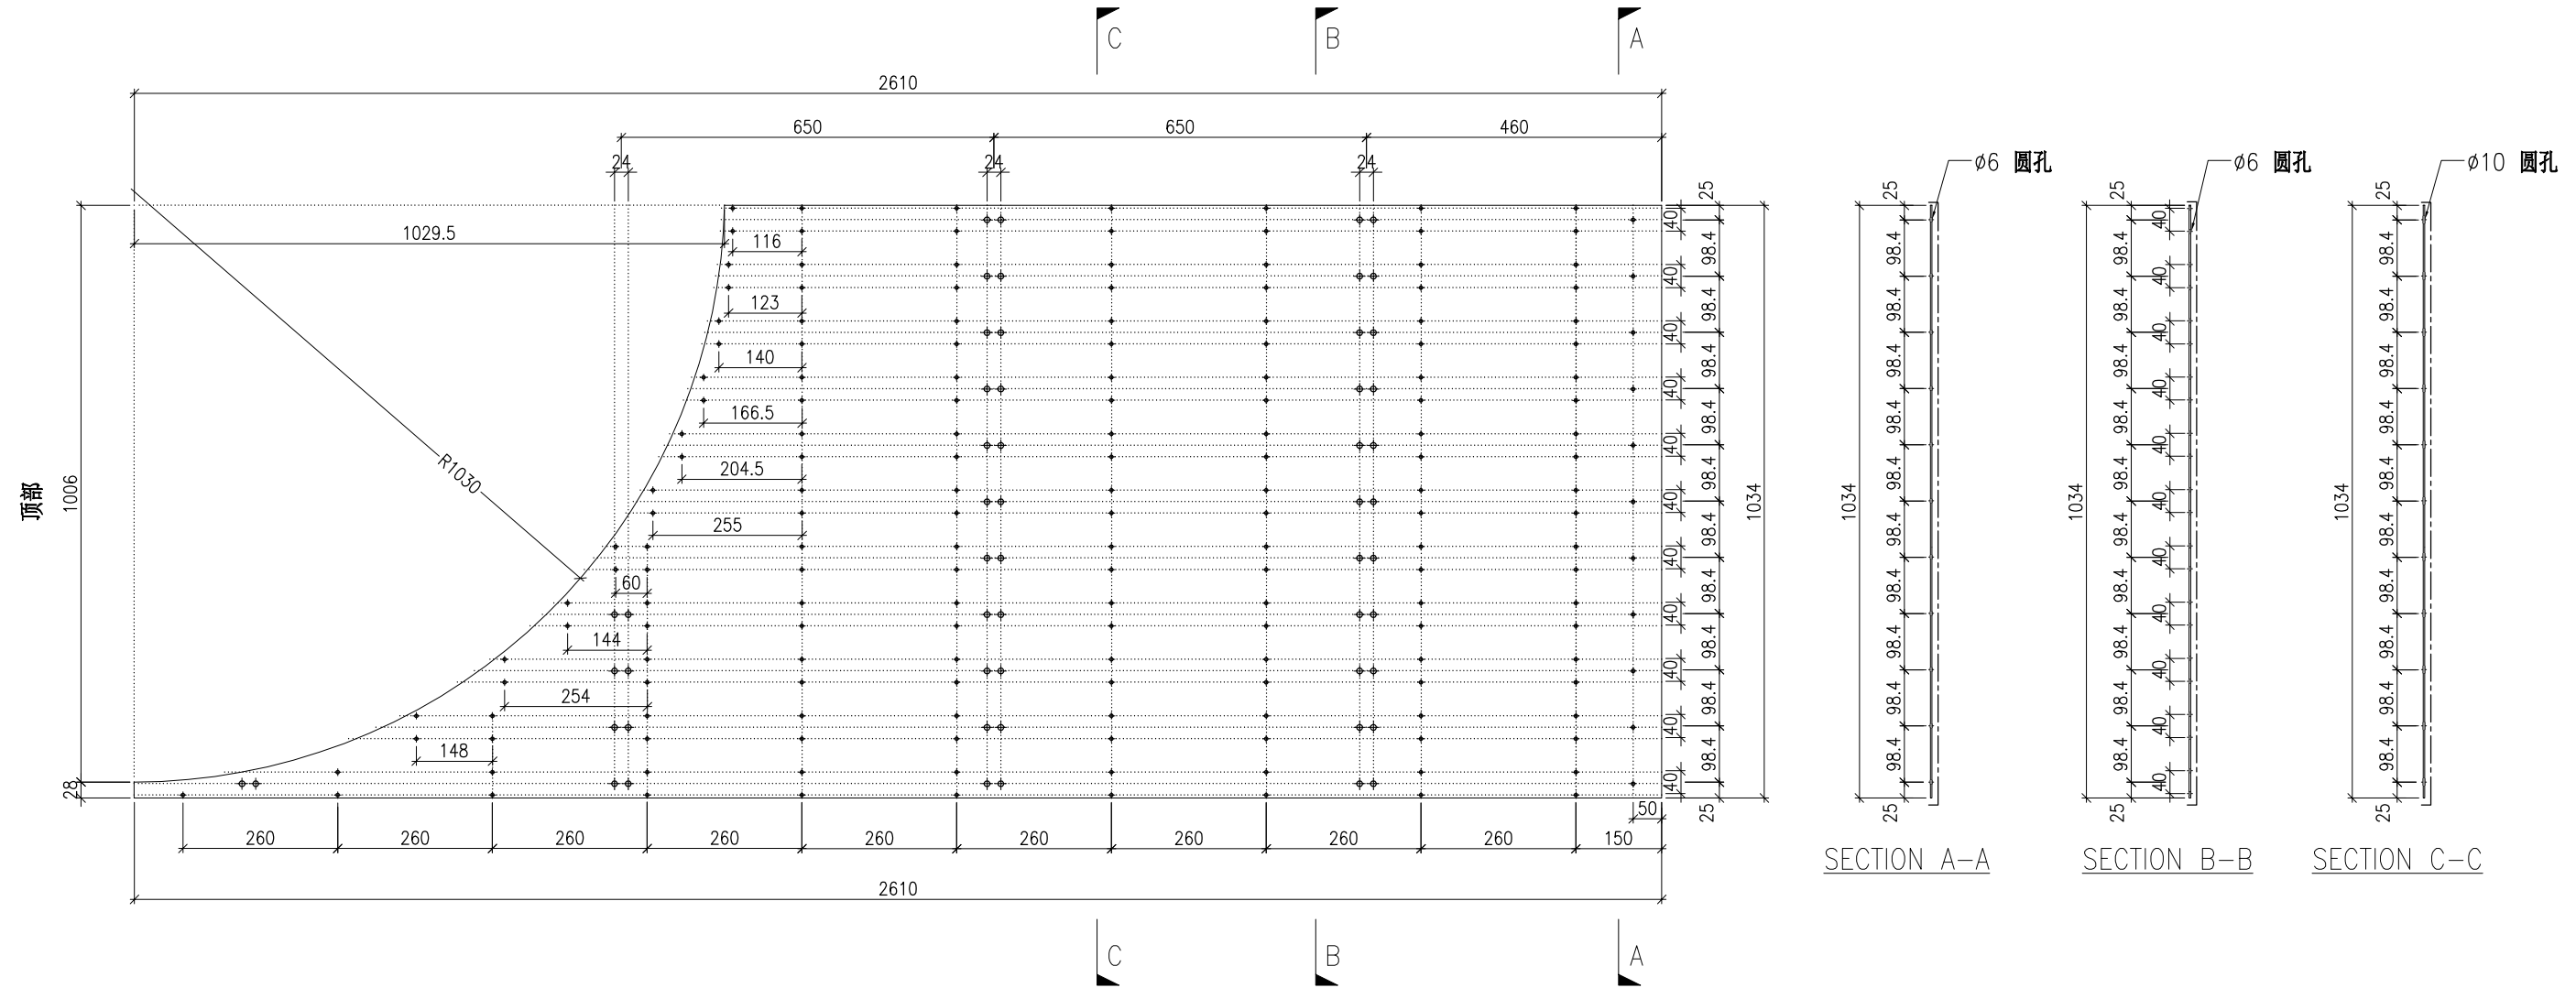



DWG. NO. P2-AP-EF168	REV. -	SCALE -	DATE 13-06-2024	DRAWN BY -	APPROVED BY _____
-------------------------	-----------	------------	--------------------	---------------	----------------------

PROJECT YIN PING ROAD KOWLOON FEATURE WALL (PHASE 2)				MATERIAL 3mm 铝板				COATING PVF2			COLOUR EC-DG-D334232-ZD1(SS-01)		MARK. NO. -	QTY. -
--	--	--	--	--------------------	--	--	--	-----------------	--	--	------------------------------------	--	----------------	-----------

REV.	CHECKED BAR BY	PART NUMBER	Dim. A	Dim. B	Dim. C	Dim. D	Dim. E	Dim. F	Dim. G	Dim. H	QTY.	Inv. Code	ASSEMBLE ON PARTS
-		P2-AP-EF169	-	-	-						1		

注：工厂用

注：工地复尺

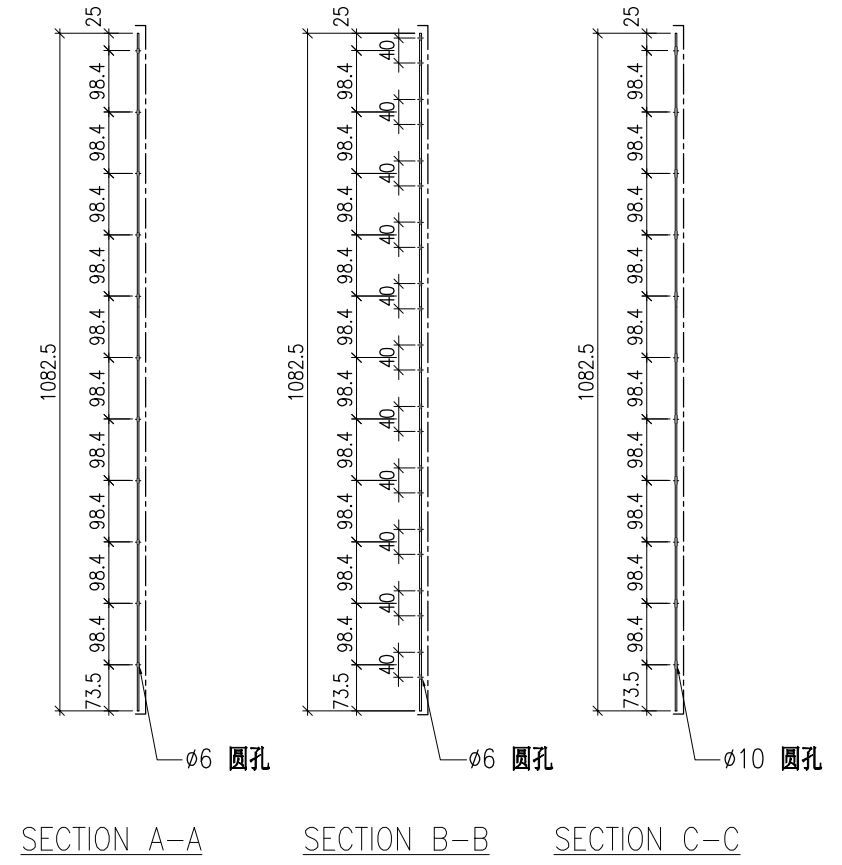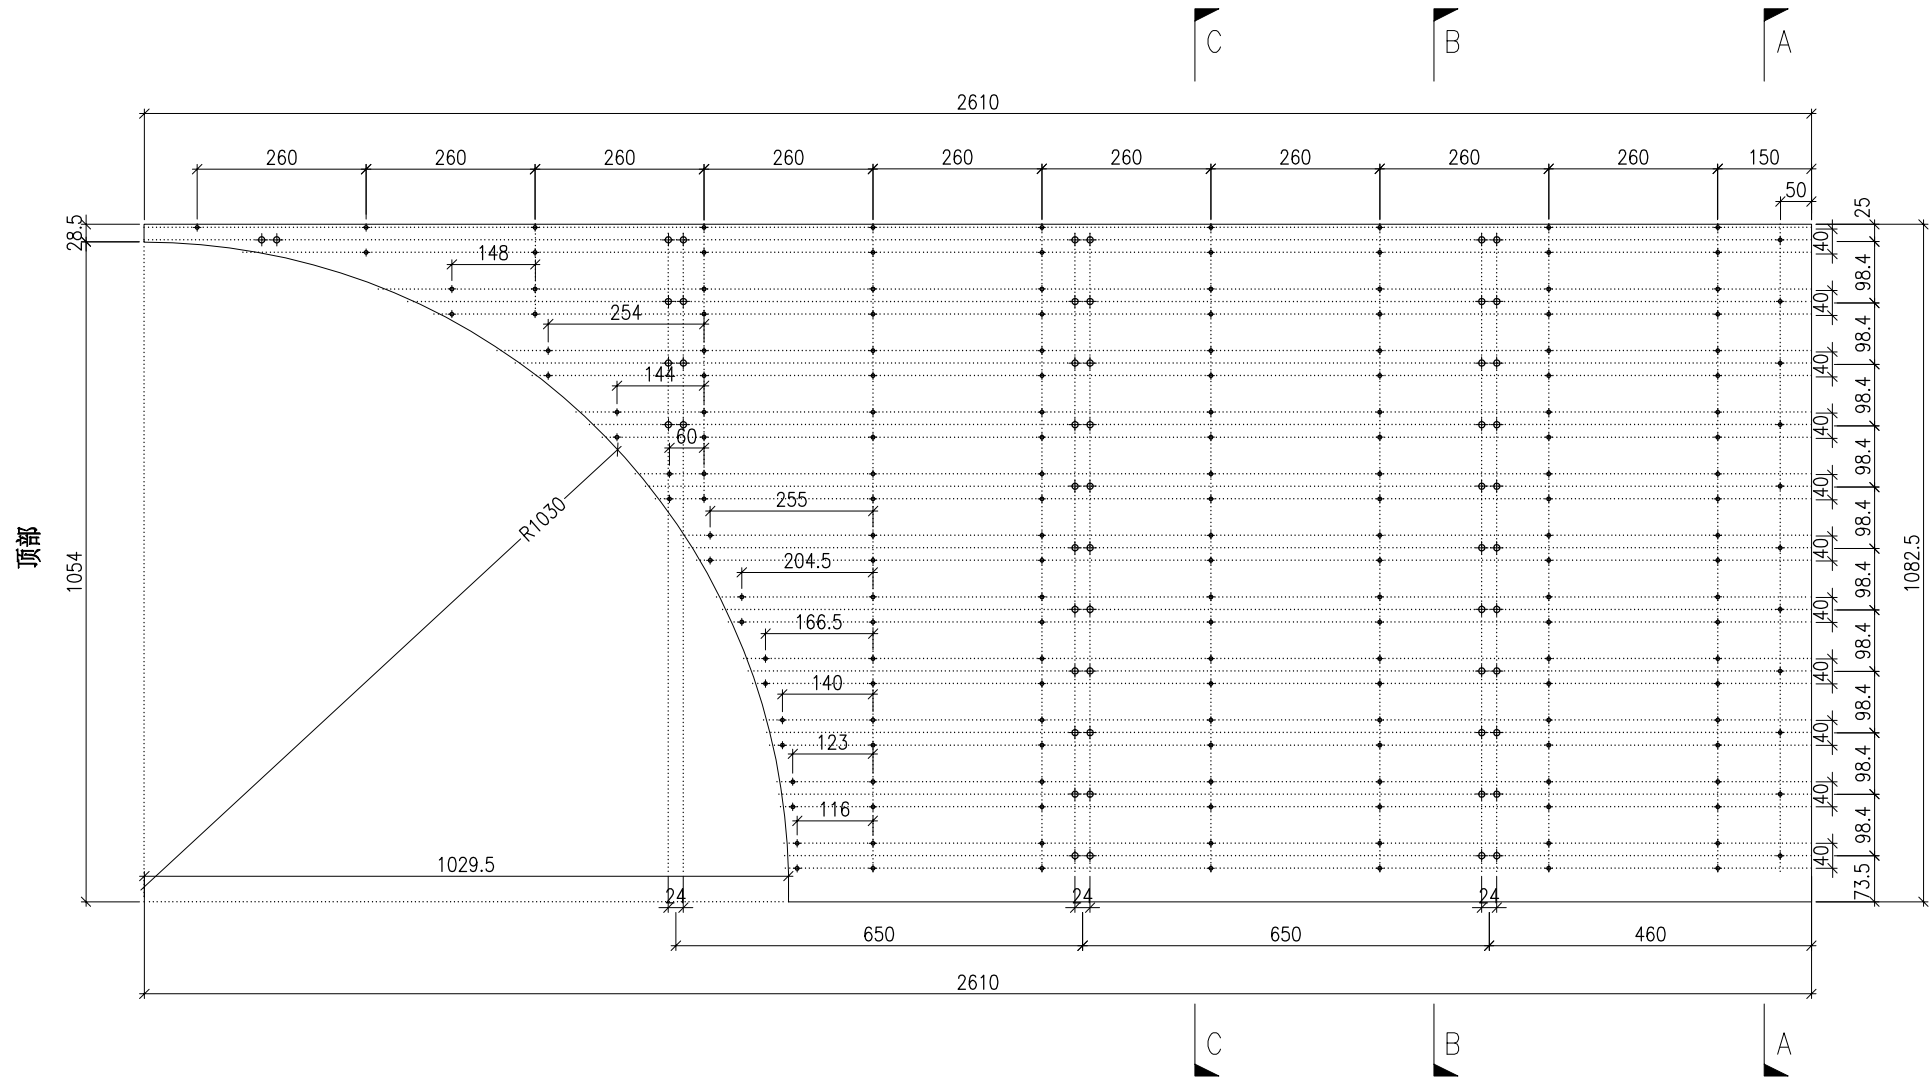



DWG. NO. P2-AP-EF169	REV. -	SCALE -	DATE 13-06-2024	DRAWN BY -	APPROVED BY _____
-------------------------	-----------	------------	--------------------	---------------	----------------------

PROJECT YIN PING ROAD KOWLOON FEATURE WALL (PHASE 2)				MATERIAL 3mm 铝板				COATING PVF2		COLOUR EC-DG-D334232-ZD1(SS-01)		MARK. NO. -	QTY. -
--	--	--	--	--------------------	--	--	--	-----------------	--	------------------------------------	--	----------------	-----------

REV.	CHECKED BAR BY	PART NUMBER	Dim. A	Dim. B	Dim. C	Dim. D	Dim. E	Dim. F	Dim. G	Dim. H	QTY.	Inv. Code	ASSEMBLE ON PARTS
-		P2-AP-EF170	-	-	-						1		

注：工厂用

注：工地复尺

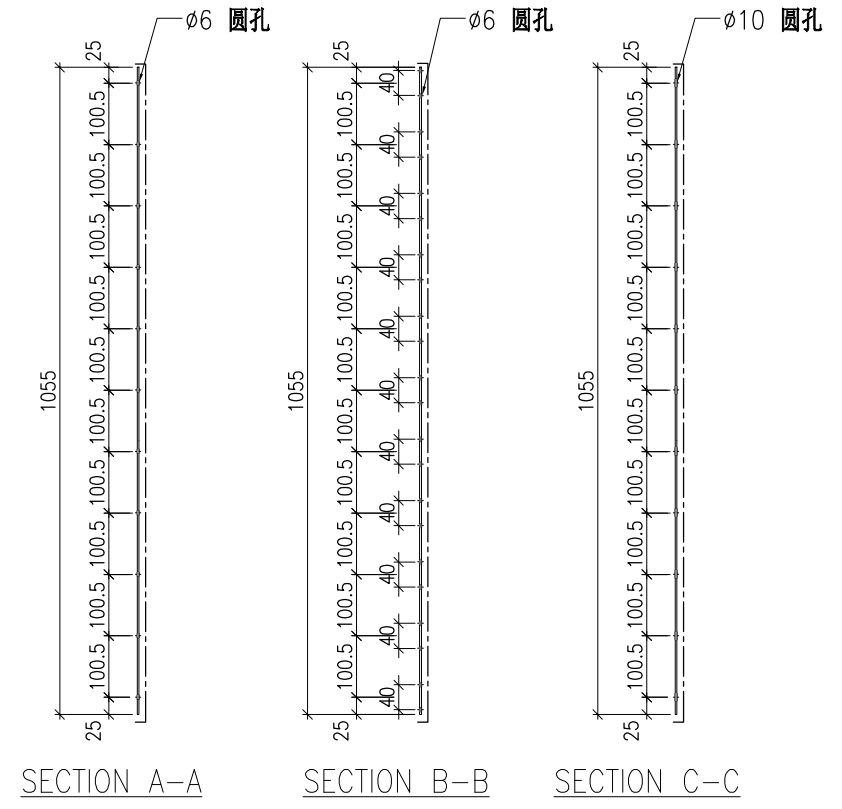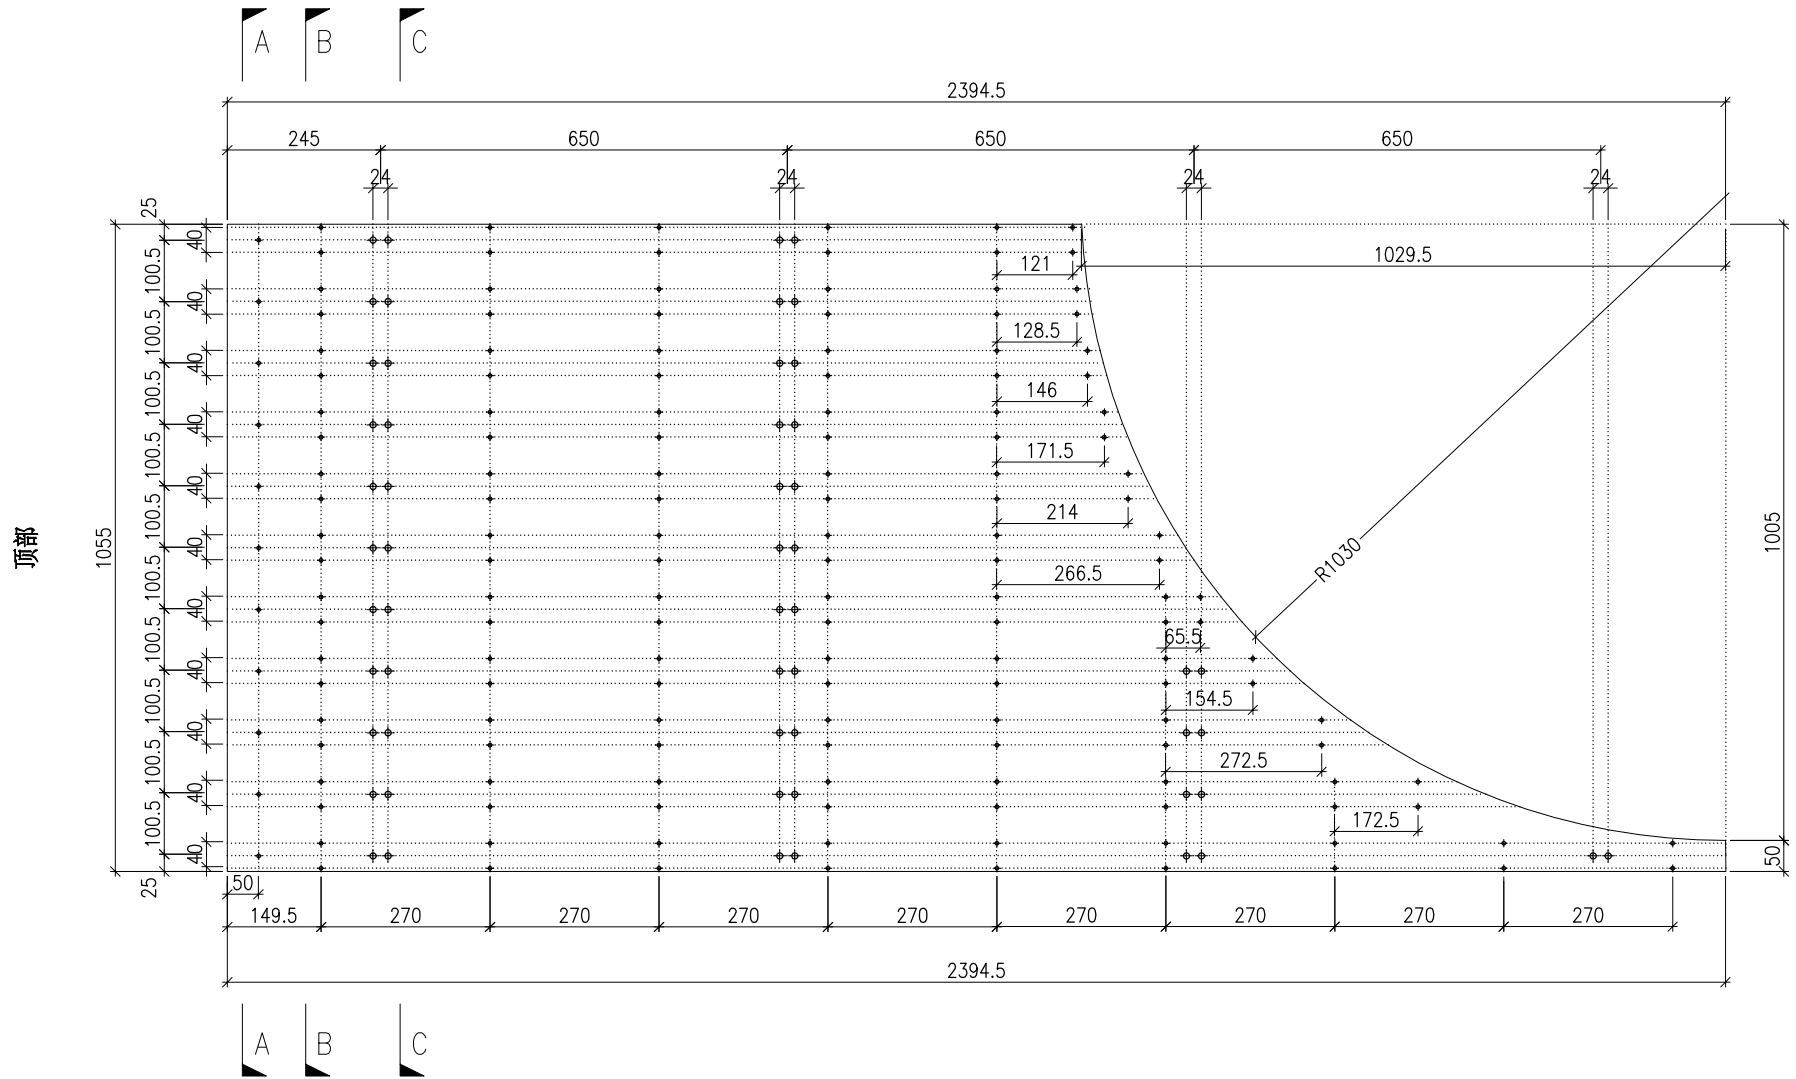

DWG. NO. P2-AP-EF170	REV. -	SCALE -	DATE 13-06-2024	DRAWN BY -	APPROVED BY _____
-------------------------	-----------	------------	--------------------	---------------	----------------------



PROJECT YIN PING ROAD KOWLOON FEATURE WALL (PHASE 2)				MATERIAL 3mm 铝板				COATING PVF2			COLOUR EC-DG-D334232-ZD1(SS-01)		MARK. NO. -	QTY. -
--	--	--	--	--------------------	--	--	--	-----------------	--	--	------------------------------------	--	----------------	-----------

REV.	CHECKED BAR BY	PART NUMBER	Dim. A	Dim. B	Dim. C	Dim. D	Dim. E	Dim. F	Dim. G	Dim. H	QTY.	Inv. Code	ASSEMBLE ON PARTS
-		P2-AP-EF171	-	-	-						1		

注：工厂用

注：工地复尺

顶部

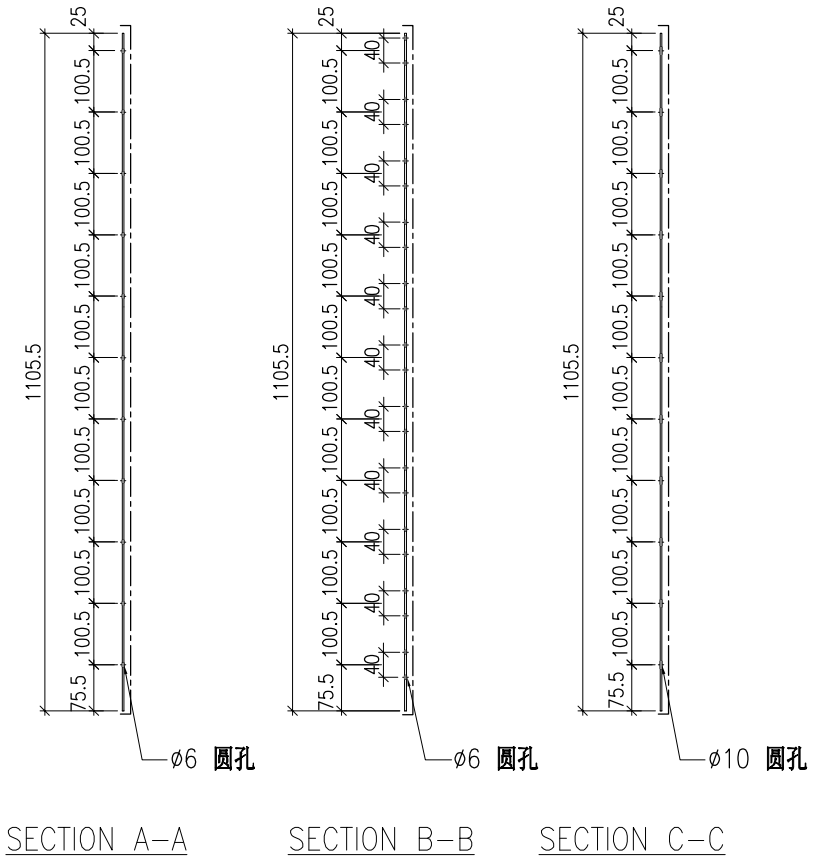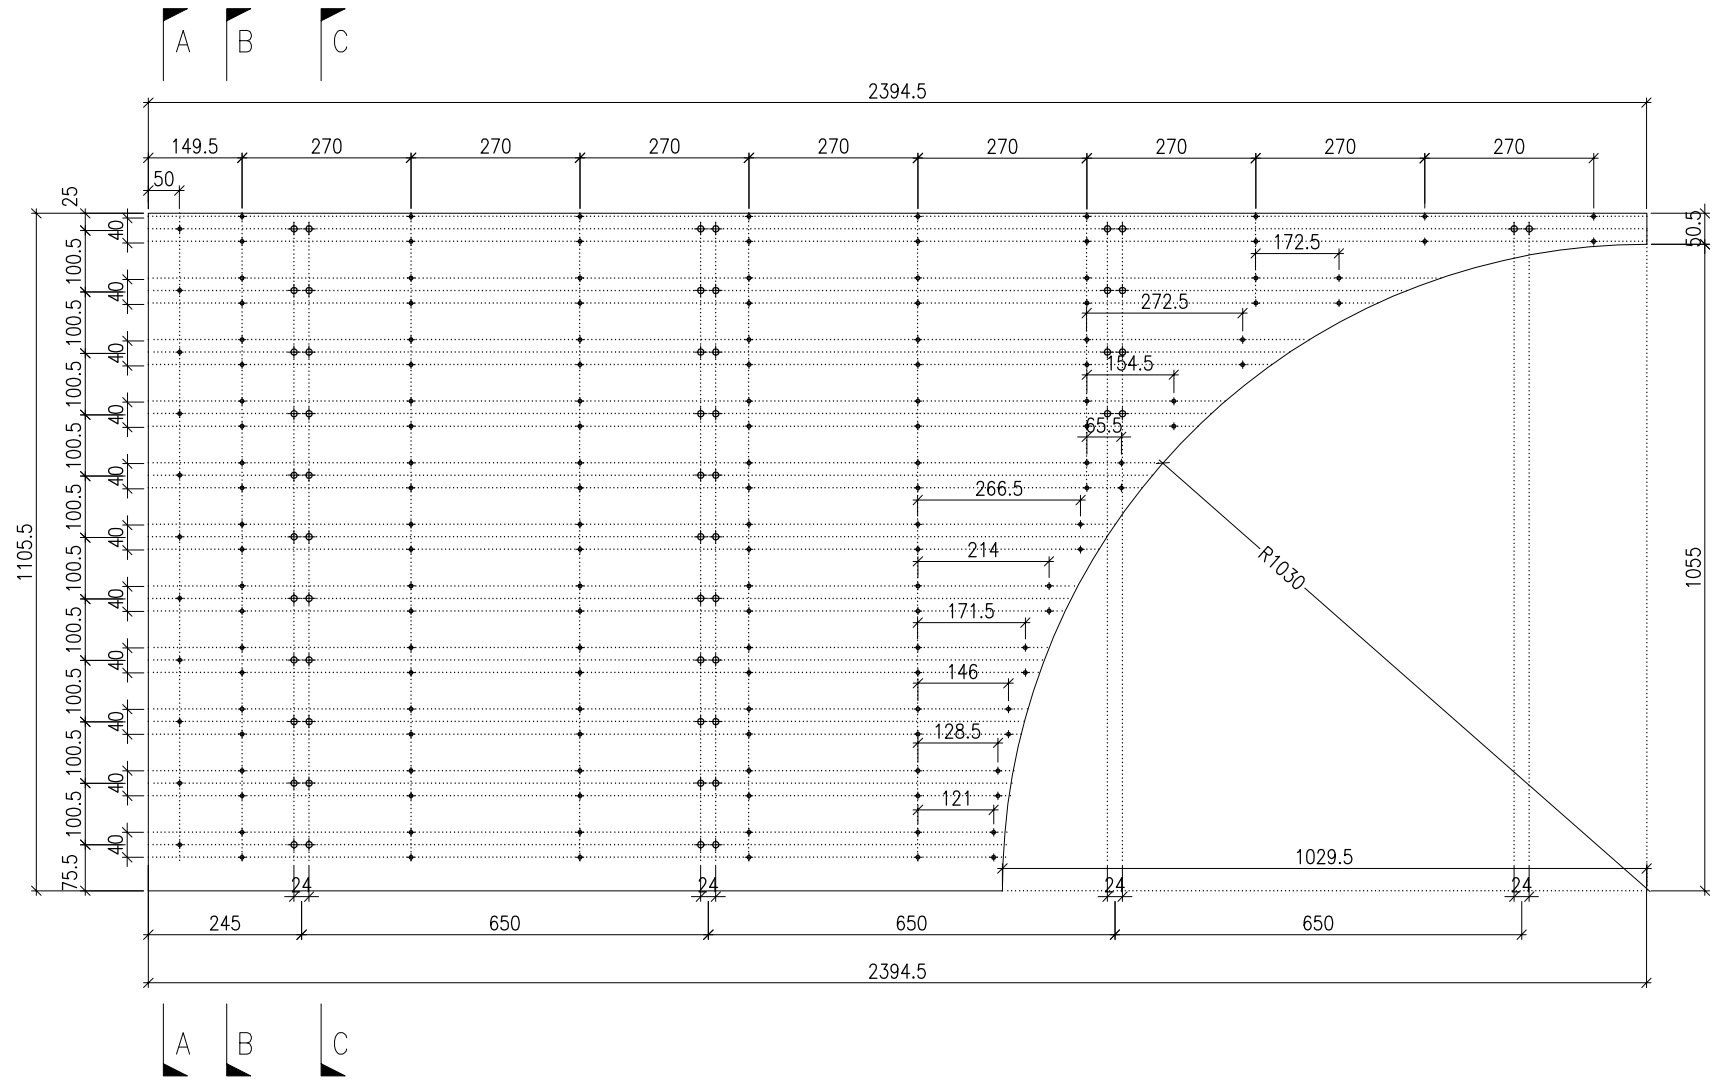


DWG. NO. P2-AP-EF171	REV. -	SCALE -	DATE 13-06-2024	DRAWN BY -	APPROVED BY _____
-------------------------	-----------	------------	--------------------	---------------	----------------------

PROJECT YIN PING ROAD KOWLOON FEATURE WALL (PHASE 2)				MATERIAL 3mm 铝板				COATING PVF2			COLOUR EC-DG-D334232-ZD1(SS-01)		MARK. NO. -	QTY. -
--	--	--	--	--------------------	--	--	--	-----------------	--	--	------------------------------------	--	----------------	-----------

REV.	CHECKED BAR BY	PART NUMBER	Dim. A	Dim. B	Dim. C	Dim. D	Dim. E	Dim. F	Dim. G	Dim. H	QTY.	Inv. Code	ASSEMBLE ON PARTS
-		P2-AP-EF172	-	-	-						1		

注：工厂用

注：工地复尺

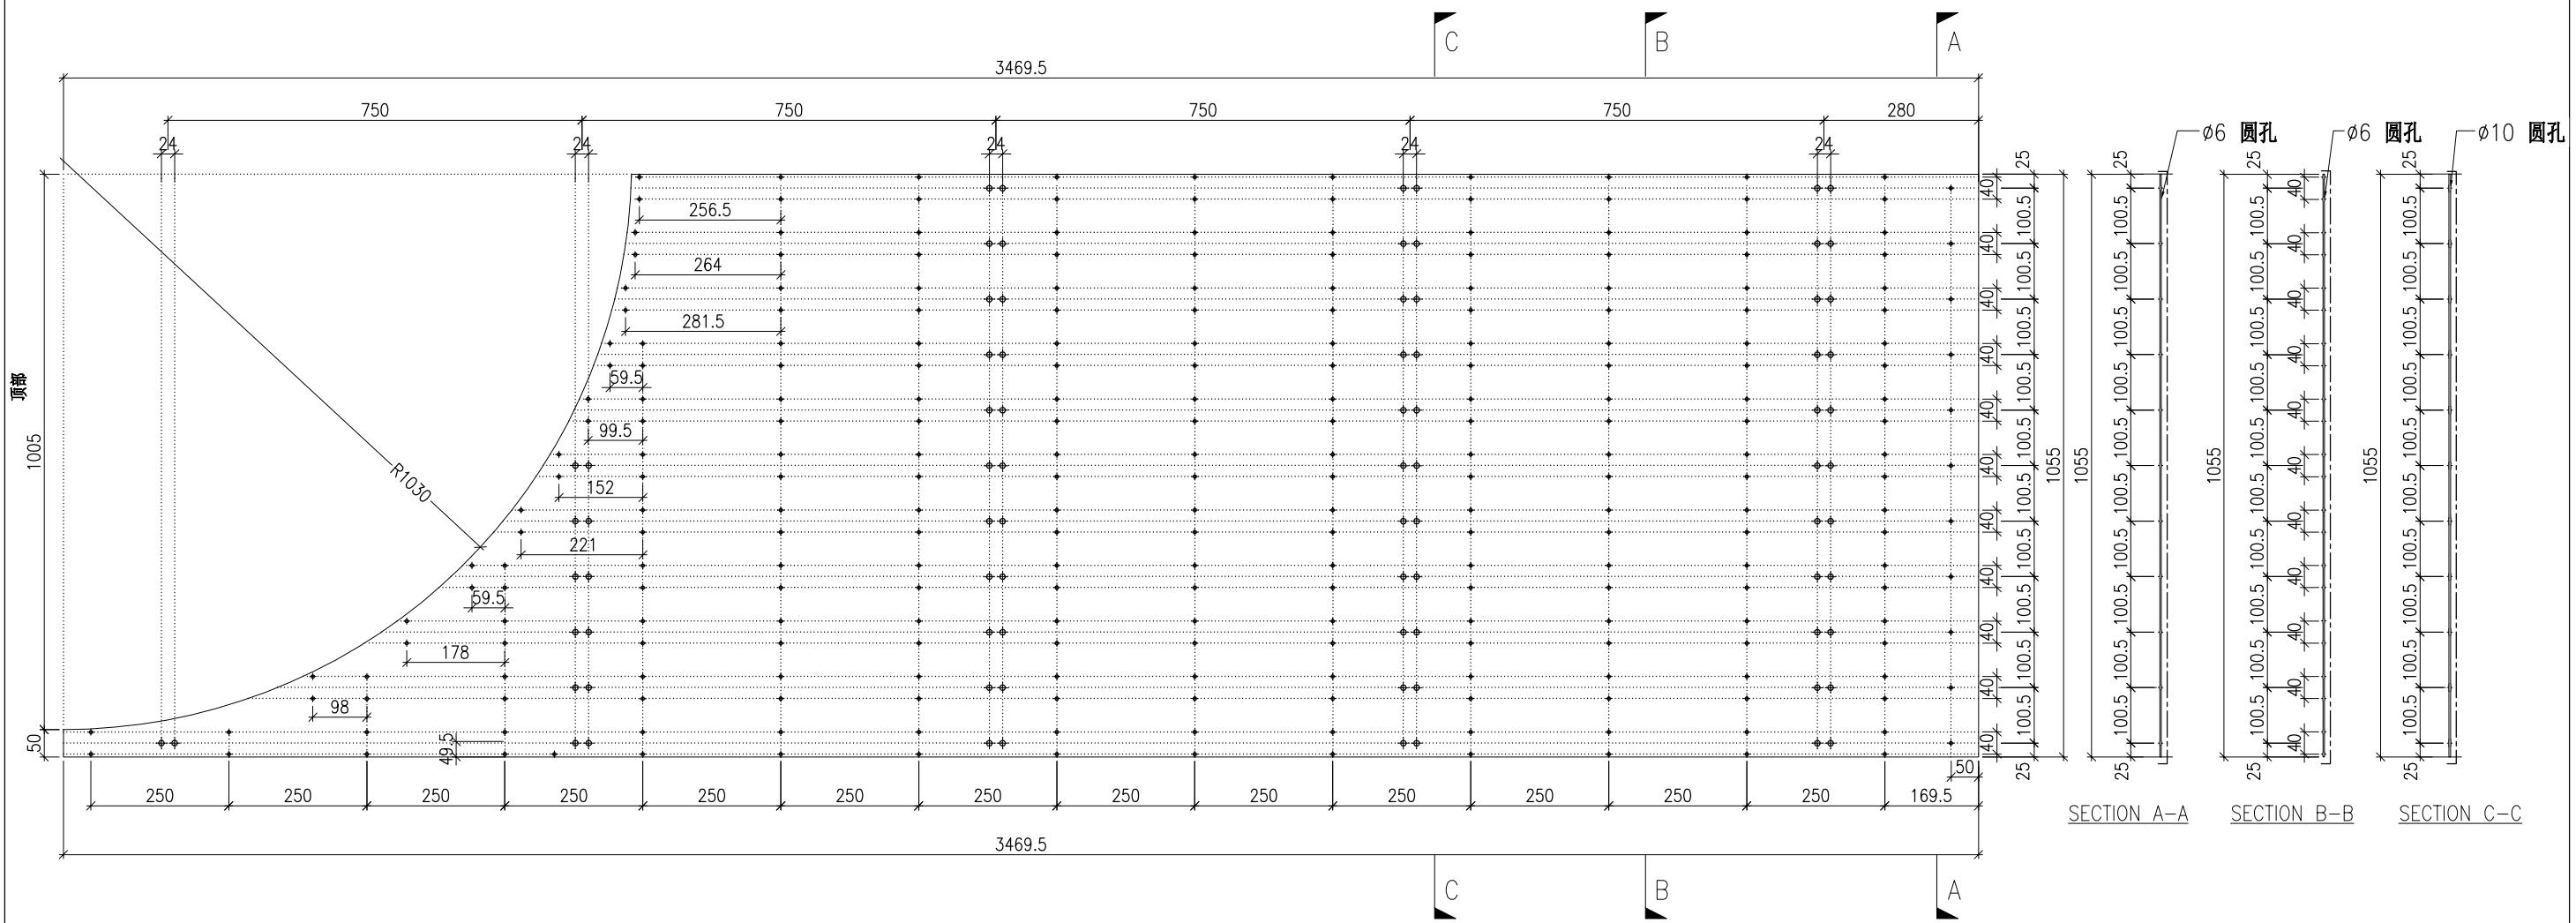


DWG. NO. P2-AP-EF172	REV. -	SCALE -	DATE 13-06-2024	DRAWN BY -	APPROVED BY _____
-------------------------	-----------	------------	--------------------	---------------	----------------------

PROJECT YIN PING ROAD KOWLOON FEATURE WALL (PHASE 2)				MATERIAL 3mm 铝板				COATING PVF2			COLOUR EC-DG-D334232-ZD1(SS-01)		MARK. NO. -	QTY. -
--	--	--	--	--------------------	--	--	--	-----------------	--	--	------------------------------------	--	----------------	-----------

REV.	CHECKED BAR BY	PART NUMBER	Dim. A	Dim. B	Dim. C	Dim. D	Dim. E	Dim. F	Dim. G	Dim. H	QTY.	Inv. Code	ASSEMBLE ON PARTS
-		P2-AP-EF173	-	-	-						1		

注：工厂用

注：工地复尺

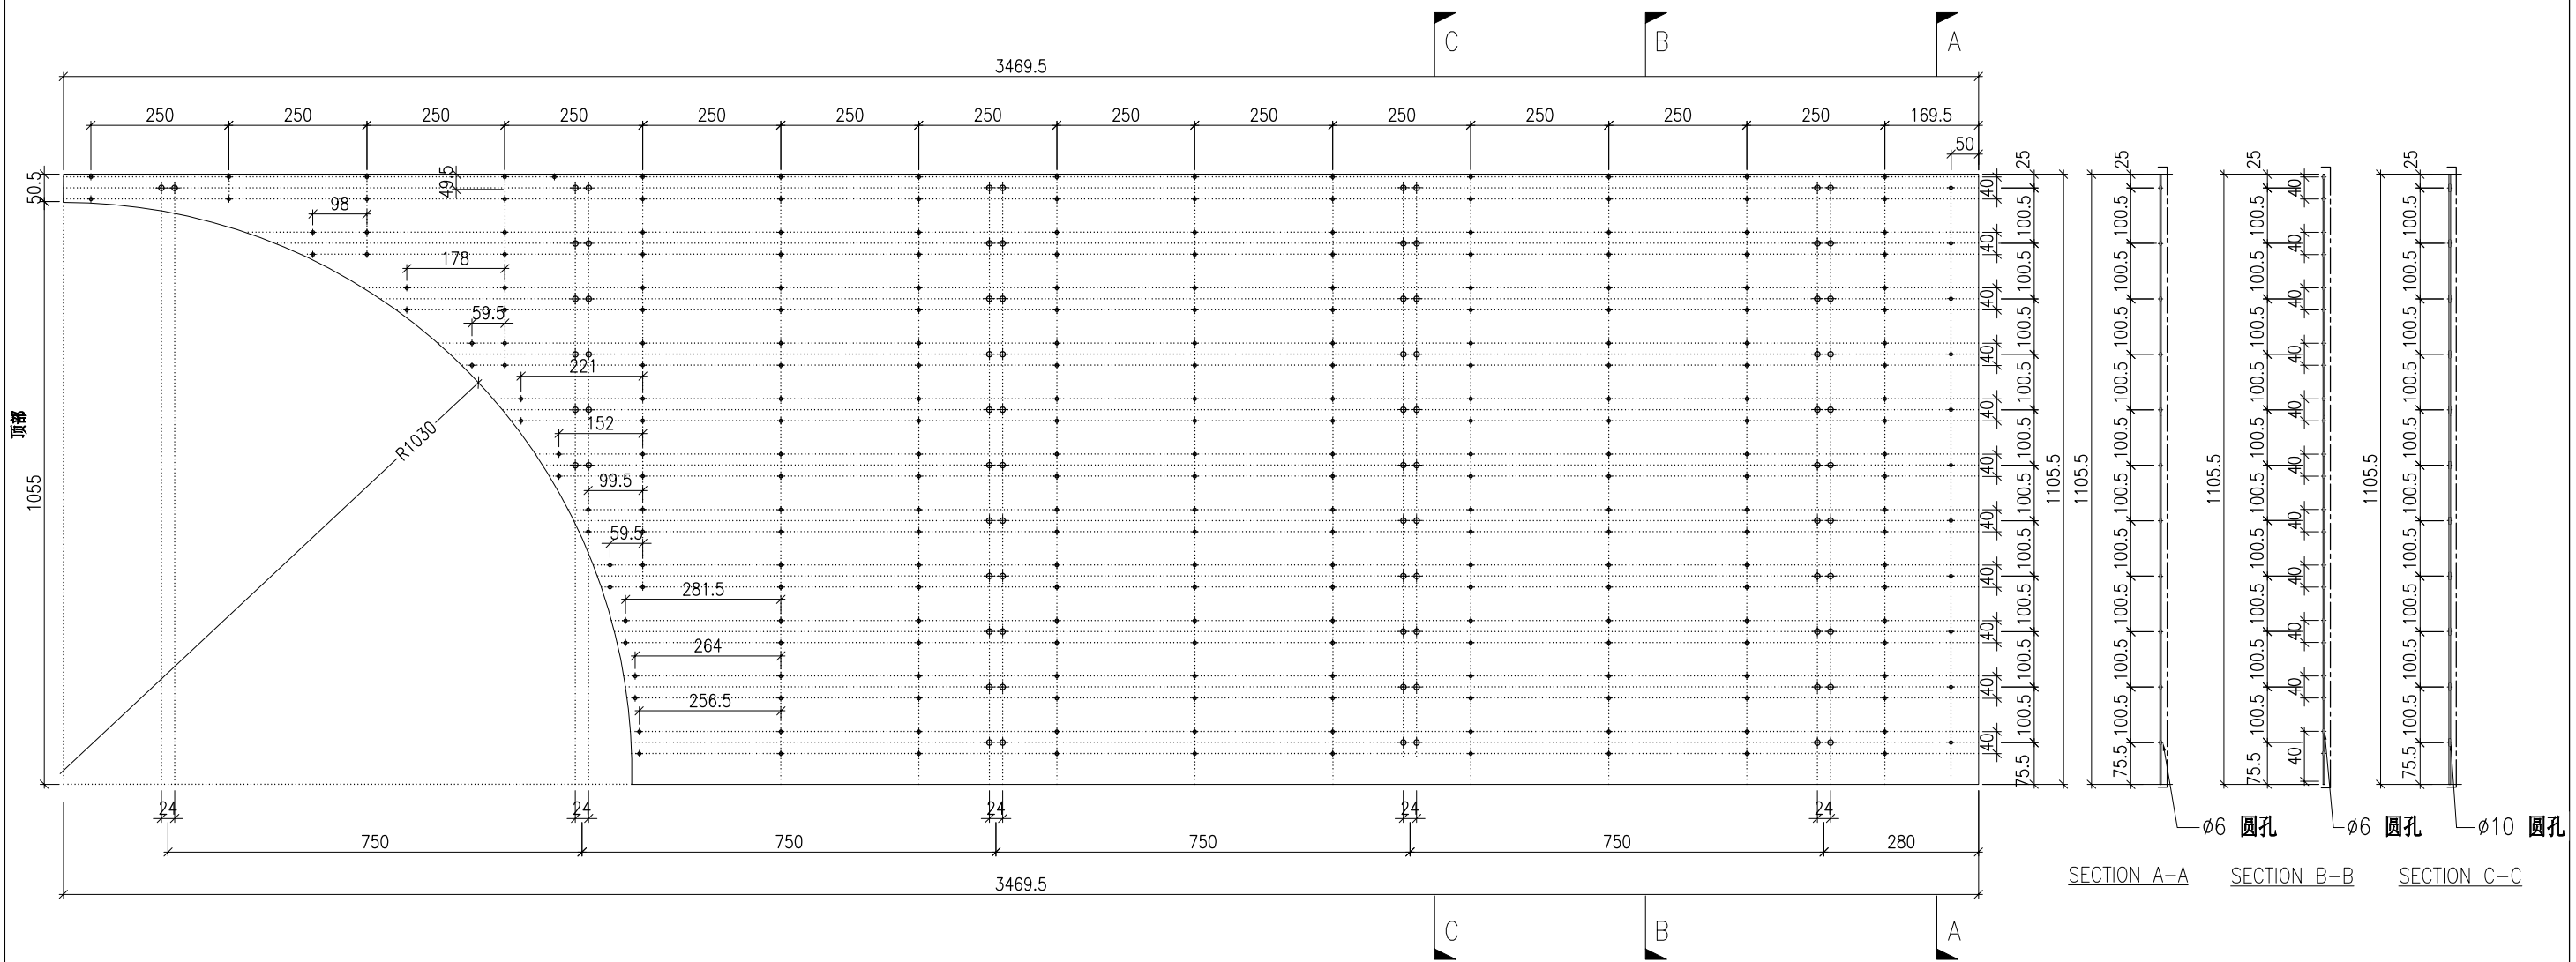


DWG. NO. P2-AP-EF173	REV. -	SCALE -	DATE 13-06-2024	DRAWN BY -	APPROVED BY _____
-------------------------	-----------	------------	--------------------	---------------	----------------------

PROJECT YIN PING ROAD KOWLOON FEATURE WALL (PHASE 2)				MATERIAL 3mm 铝板				COATING PVF2		COLOUR EC-DG-D334232-ZD1(SS-01)		MARK. NO. -	QTY. -
--	--	--	--	--------------------	--	--	--	-----------------	--	------------------------------------	--	----------------	-----------

REV.	CHECKED BAR BY	PART NUMBER	Dim. A	Dim. B	Dim. C	Dim. D	Dim. E	Dim. F	Dim. G	Dim. H	QTY.	Inv. Code	ASSEMBLE ON PARTS
-		P2-AP-EF174	-	-	-						2		

注：工厂用

注：工地复尺

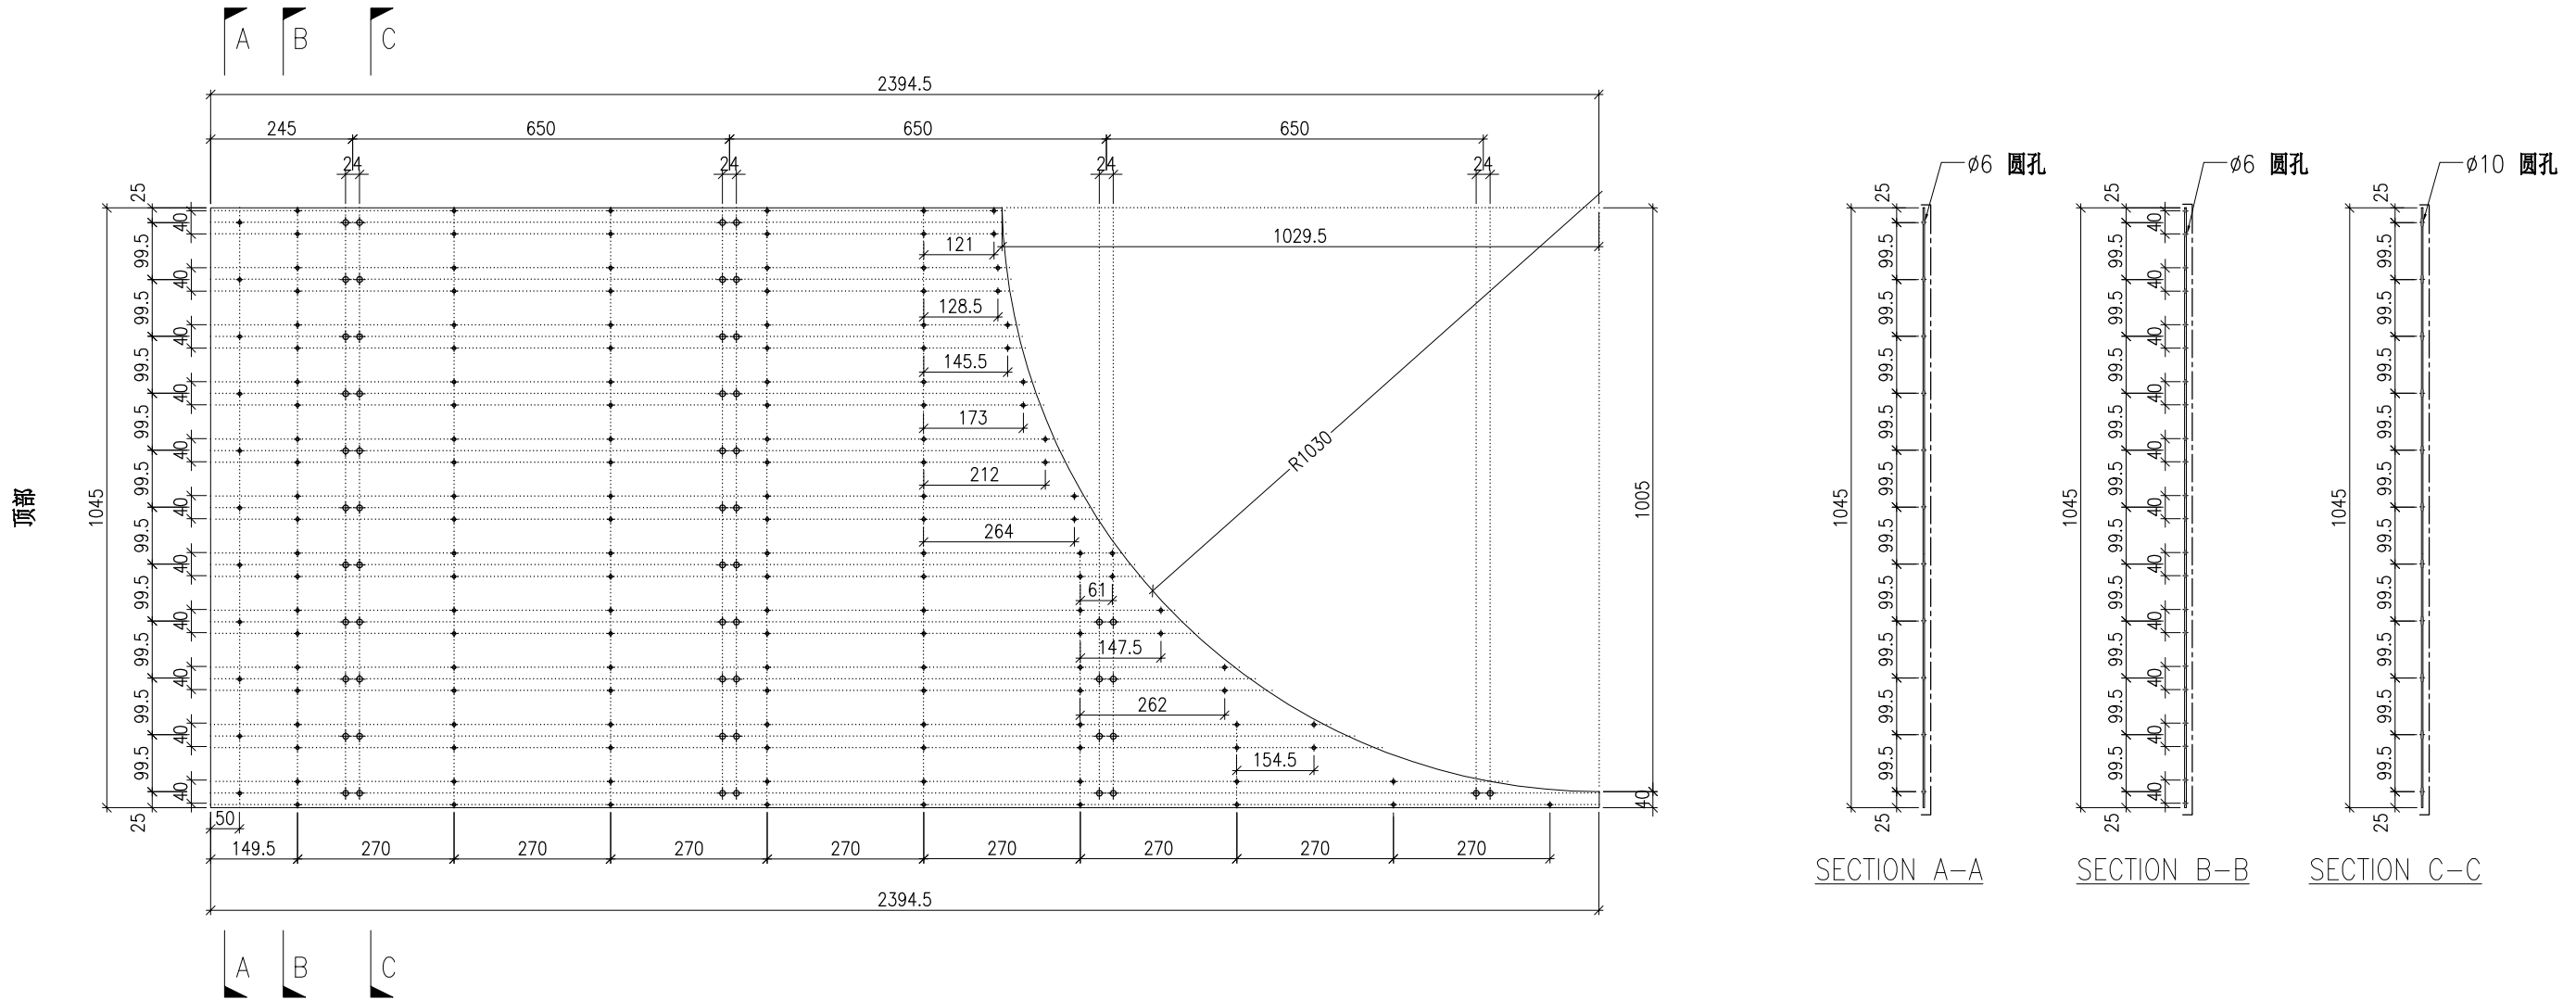

DWG. NO. P2-AP-EF174	REV. -	SCALE -	DATE 13-06-2024	DRAWN BY -	APPROVED BY _____
-------------------------	-----------	------------	--------------------	---------------	----------------------



PROJECT YIN PING ROAD KOWLOON FEATURE WALL (PHASE 2)				MATERIAL 3mm 铝板				COATING PVF2			COLOUR EC-DG-D334232-ZD1(SS-01)		MARK. NO. -	QTY. -
--	--	--	--	--------------------	--	--	--	-----------------	--	--	------------------------------------	--	----------------	-----------

REV.	CHECKED BAR BY	PART NUMBER	Dim. A	Dim. B	Dim. C	Dim. D	Dim. E	Dim. F	Dim. G	Dim. H	QTY.	Inv. Code	ASSEMBLE ON PARTS
-		P2-AP-EF175	-	-	-						2		

注：工厂用

注：工地复尺

顶部

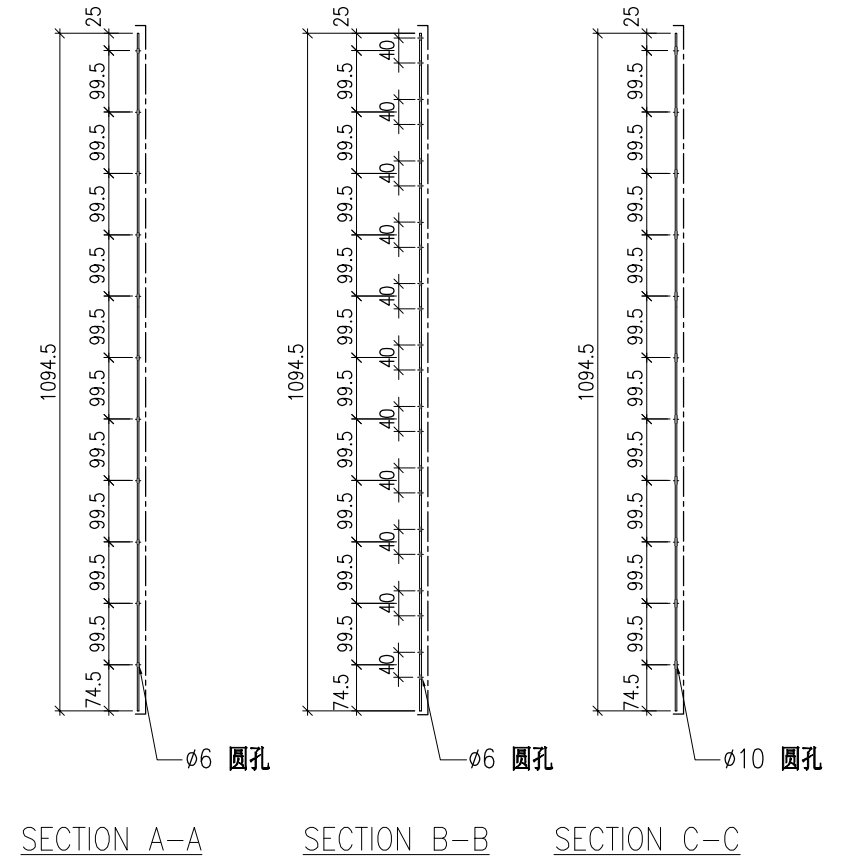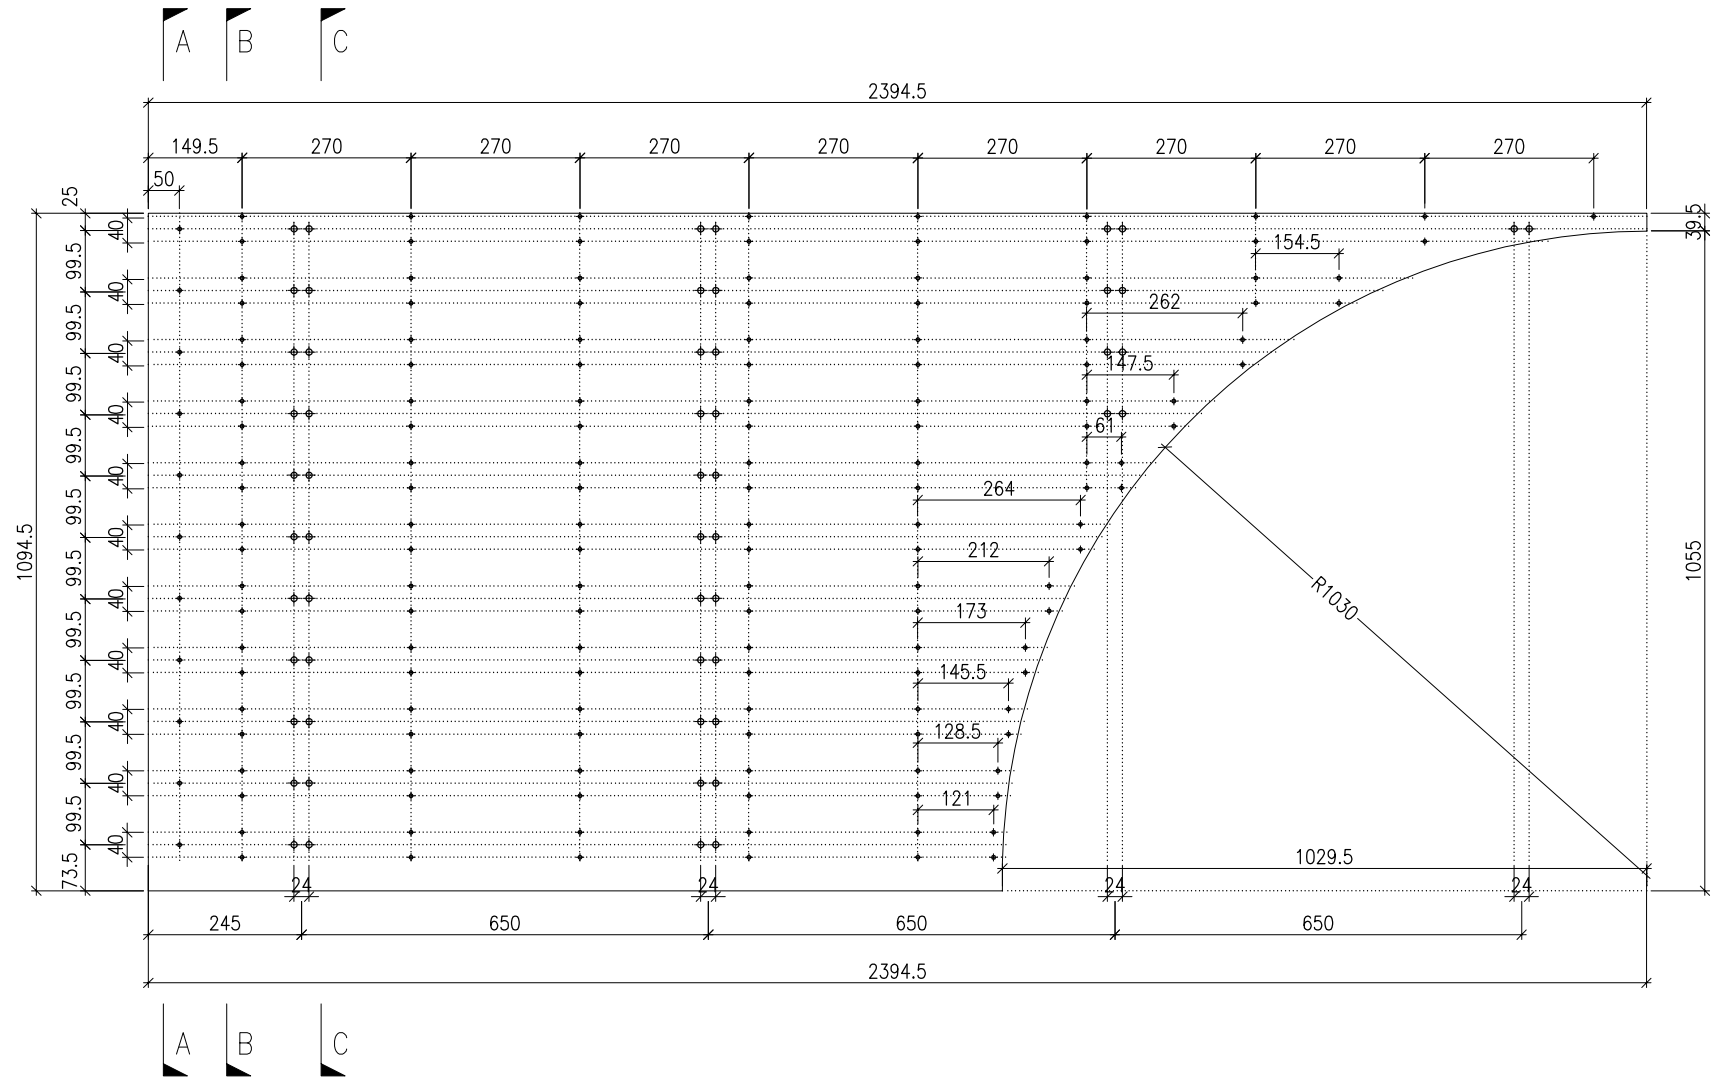



DWG. NO. P2-AP-EF175	REV. -	SCALE -	DATE 13-06-2024	DRAWN BY -	APPROVED BY _____
-------------------------	-----------	------------	--------------------	---------------	----------------------

PROJECT YIN PING ROAD KOWLOON FEATURE WALL (PHASE 2)				MATERIAL 3mm 铝板				COATING PVF2			COLOUR EC-DG-D334232-ZD1(SS-01)		MARK. NO. -	QTY. -
--	--	--	--	--------------------	--	--	--	-----------------	--	--	------------------------------------	--	----------------	-----------

REV.	CHECKED BAR BY	PART NUMBER	Dim. A	Dim. B	Dim. C	Dim. D	Dim. E	Dim. F	Dim. G	Dim. H	QTY.	Inv. Code	ASSEMBLE ON PARTS
-		P2-AP-EF176	-	-	-						2		

注：工厂用

注：工地复尺

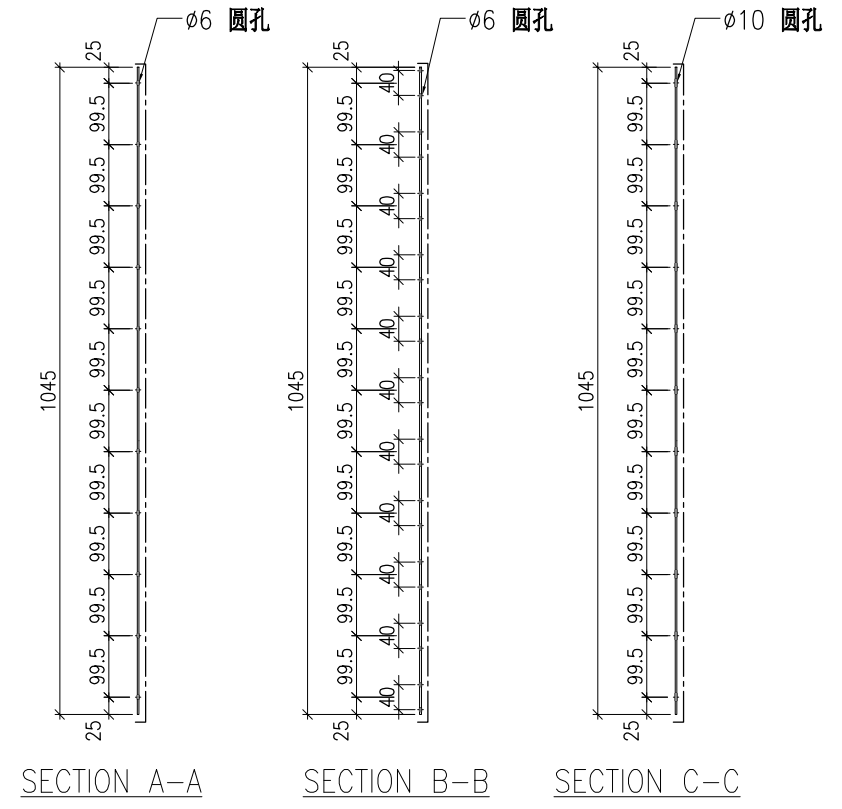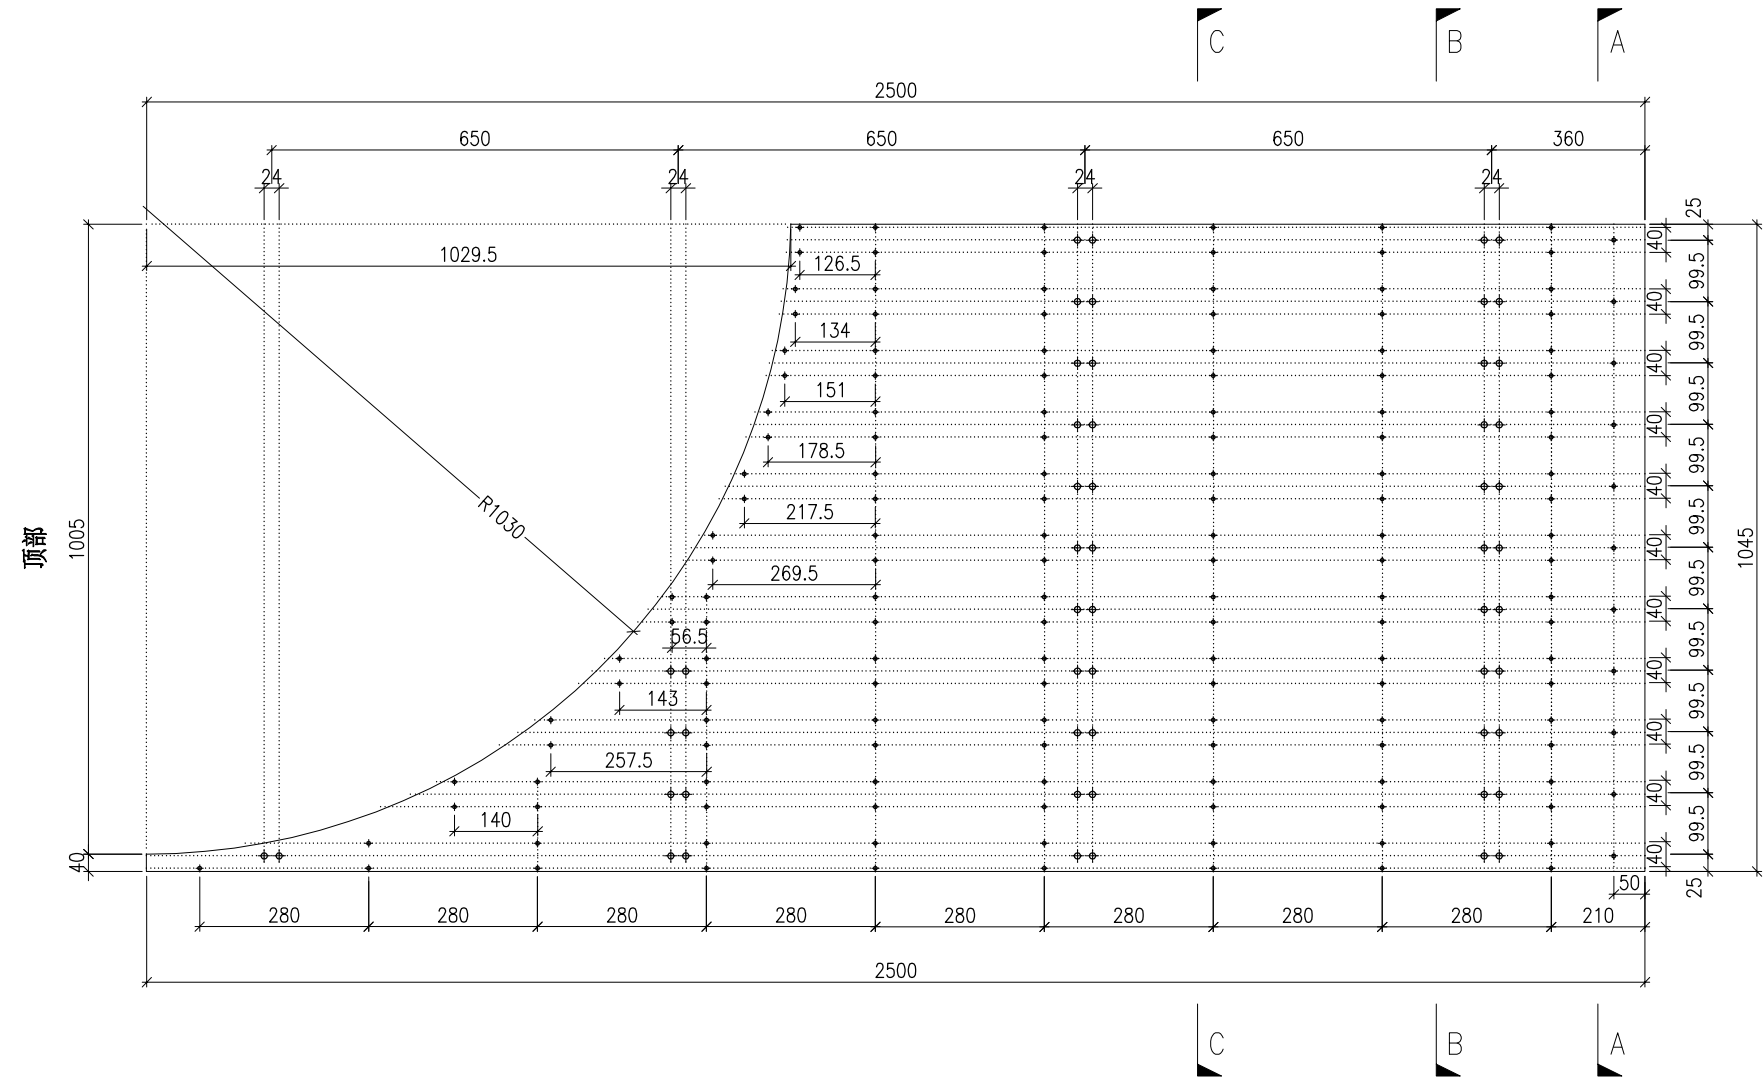



DWG. NO. P2-AP-EF176	REV. -	SCALE -	DATE 13-06-2024	DRAWN BY -	APPROVED BY _____
-------------------------	-----------	------------	--------------------	---------------	----------------------

PROJECT YIN PING ROAD KOWLOON FEATURE WALL (PHASE 2)				MATERIAL 3mm 铝板				COATING PVF2			COLOUR EC-DG-D334232-ZD1(SS-01)		MARK. NO. -	QTY. -
--	--	--	--	--------------------	--	--	--	-----------------	--	--	------------------------------------	--	----------------	-----------

REV.	CHECKED BAR BY	PART NUMBER	Dim. A	Dim. B	Dim. C	Dim. D	Dim. E	Dim. F	Dim. G	Dim. H	QTY.	Inv. Code	ASSEMBLE ON PARTS
-		P2-AP-EF177	-	-	-						2		

注：工厂用

注：工地复尺

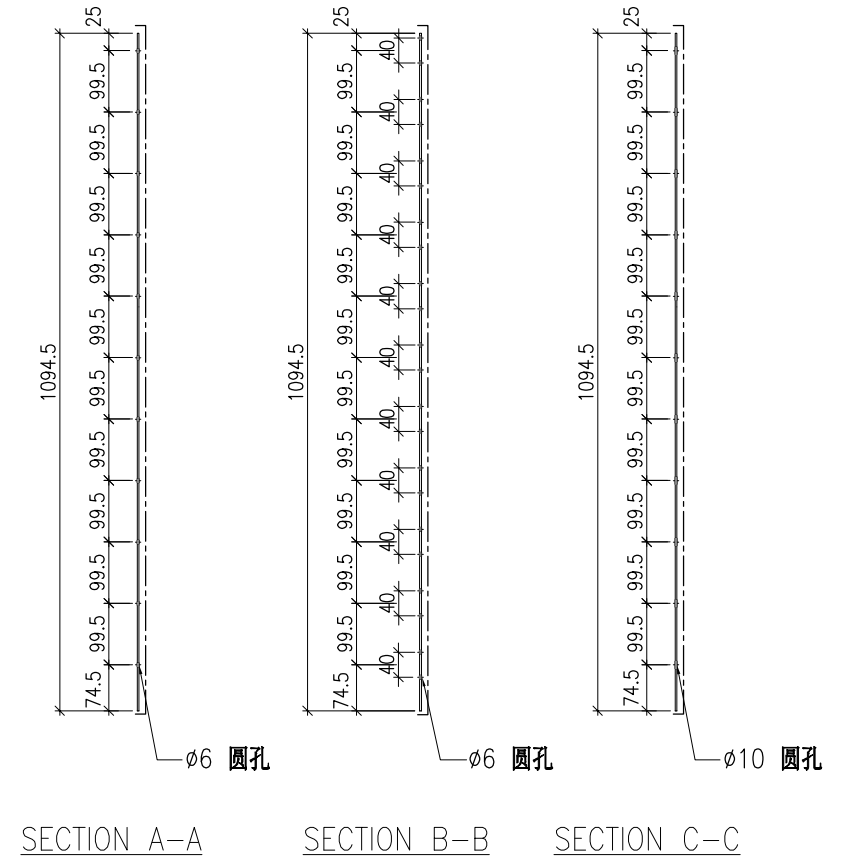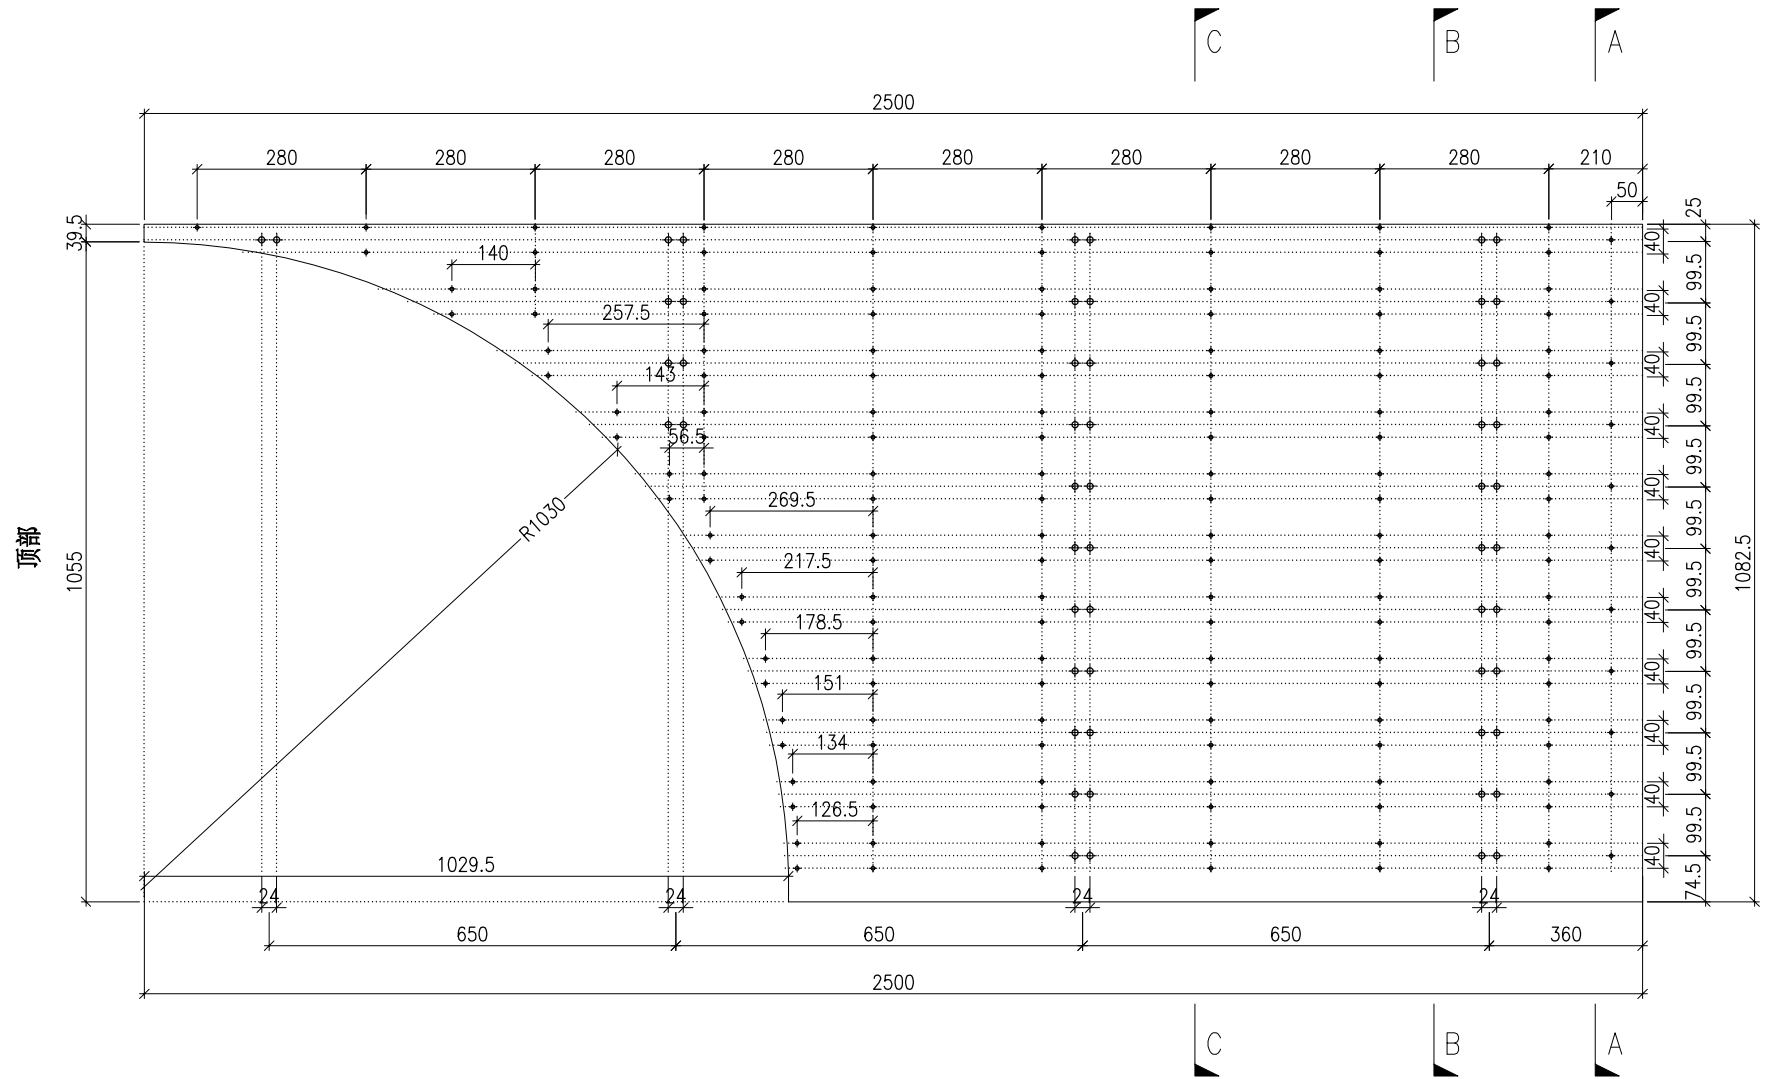


DWG. NO. P2-AP-EF177	REV. -	SCALE -	DATE 13-06-2024	DRAWN BY -	APPROVED BY _____
-------------------------	-----------	------------	--------------------	---------------	----------------------

PROJECT YIN PING ROAD KOWLOON FEATURE WALL (PHASE 2)				MATERIAL 3mm 铝板				COATING PVF2			COLOUR EC-DG-D334232-ZD1(SS-01)		MARK. NO. -	QTY. -
--	--	--	--	--------------------	--	--	--	-----------------	--	--	------------------------------------	--	----------------	-----------

REV.	CHECKED BAR BY	PART NUMBER	Dim. A	Dim. B	Dim. C	Dim. D	Dim. E	Dim. F	Dim. G	Dim. H	QTY.	Inv. Code	ASSEMBLE ON PARTS
-		P2-AP-EF180	-	-	-	-					1		

注：工厂用

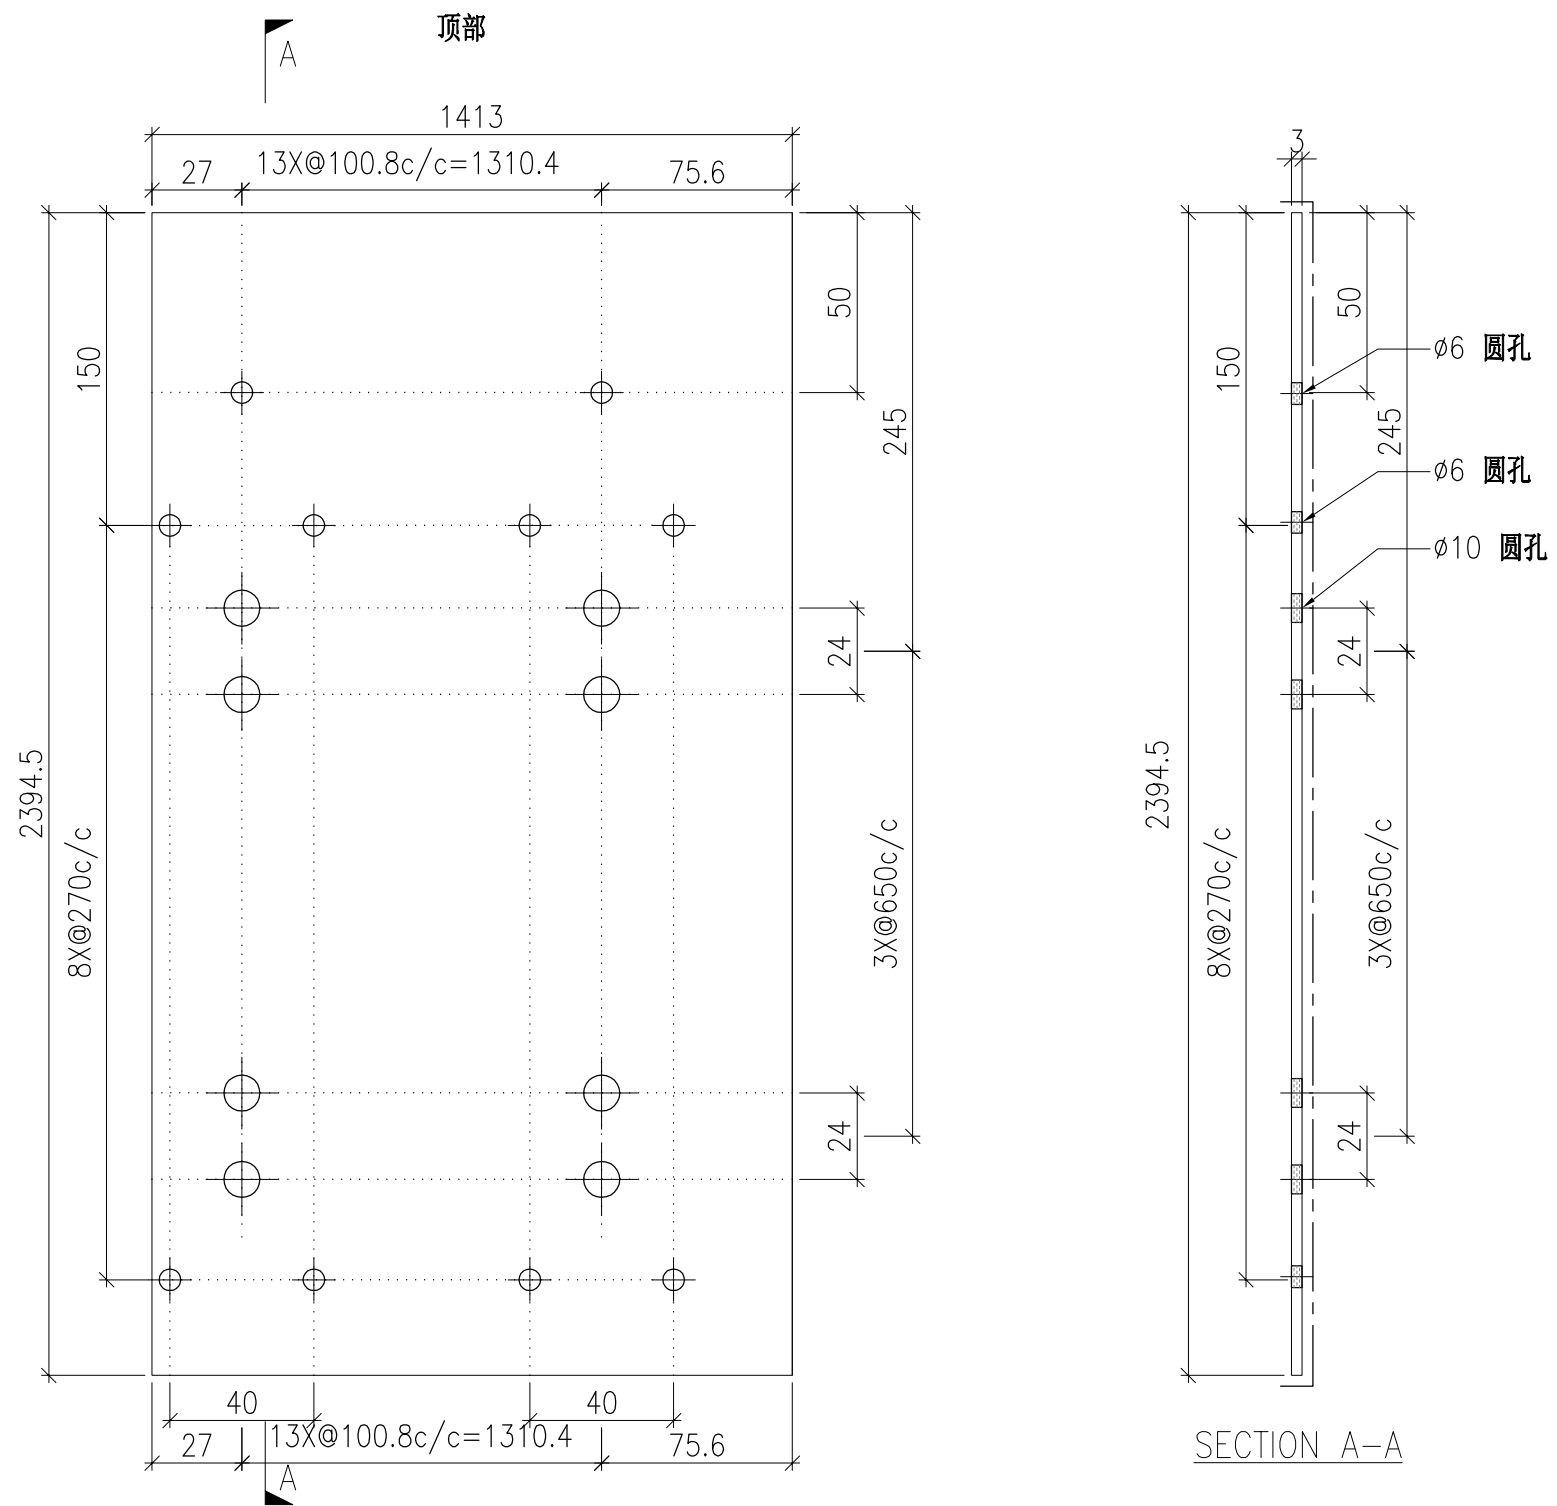


DWG. NO. P2-AP-EF180	REV. -	SCALE -	DATE 13-06-2024	DRAWN BY -	APPROVED BY _____
-------------------------	-----------	------------	--------------------	---------------	----------------------

PROJECT YIN PING ROAD KOWLOON FEATURE WALL (PHASE 2)				MATERIAL 3mm 铝板				COATING PVF2			COLOUR EC-DG-D334232-ZD1(SS-01)		MARK. NO. -	QTY. -
--	--	--	--	--------------------	--	--	--	-----------------	--	--	------------------------------------	--	----------------	-----------

REV.	CHECKED BAR BY	PART NUMBER	Dim. A	Dim. B	Dim. C	Dim. D	Dim. E	Dim. F	Dim. G	Dim. H	QTY.	Inv. Code	ASSEMBLE ON PARTS
-		P2-AP-EF181	-	-	-	-					1		

注：工厂用

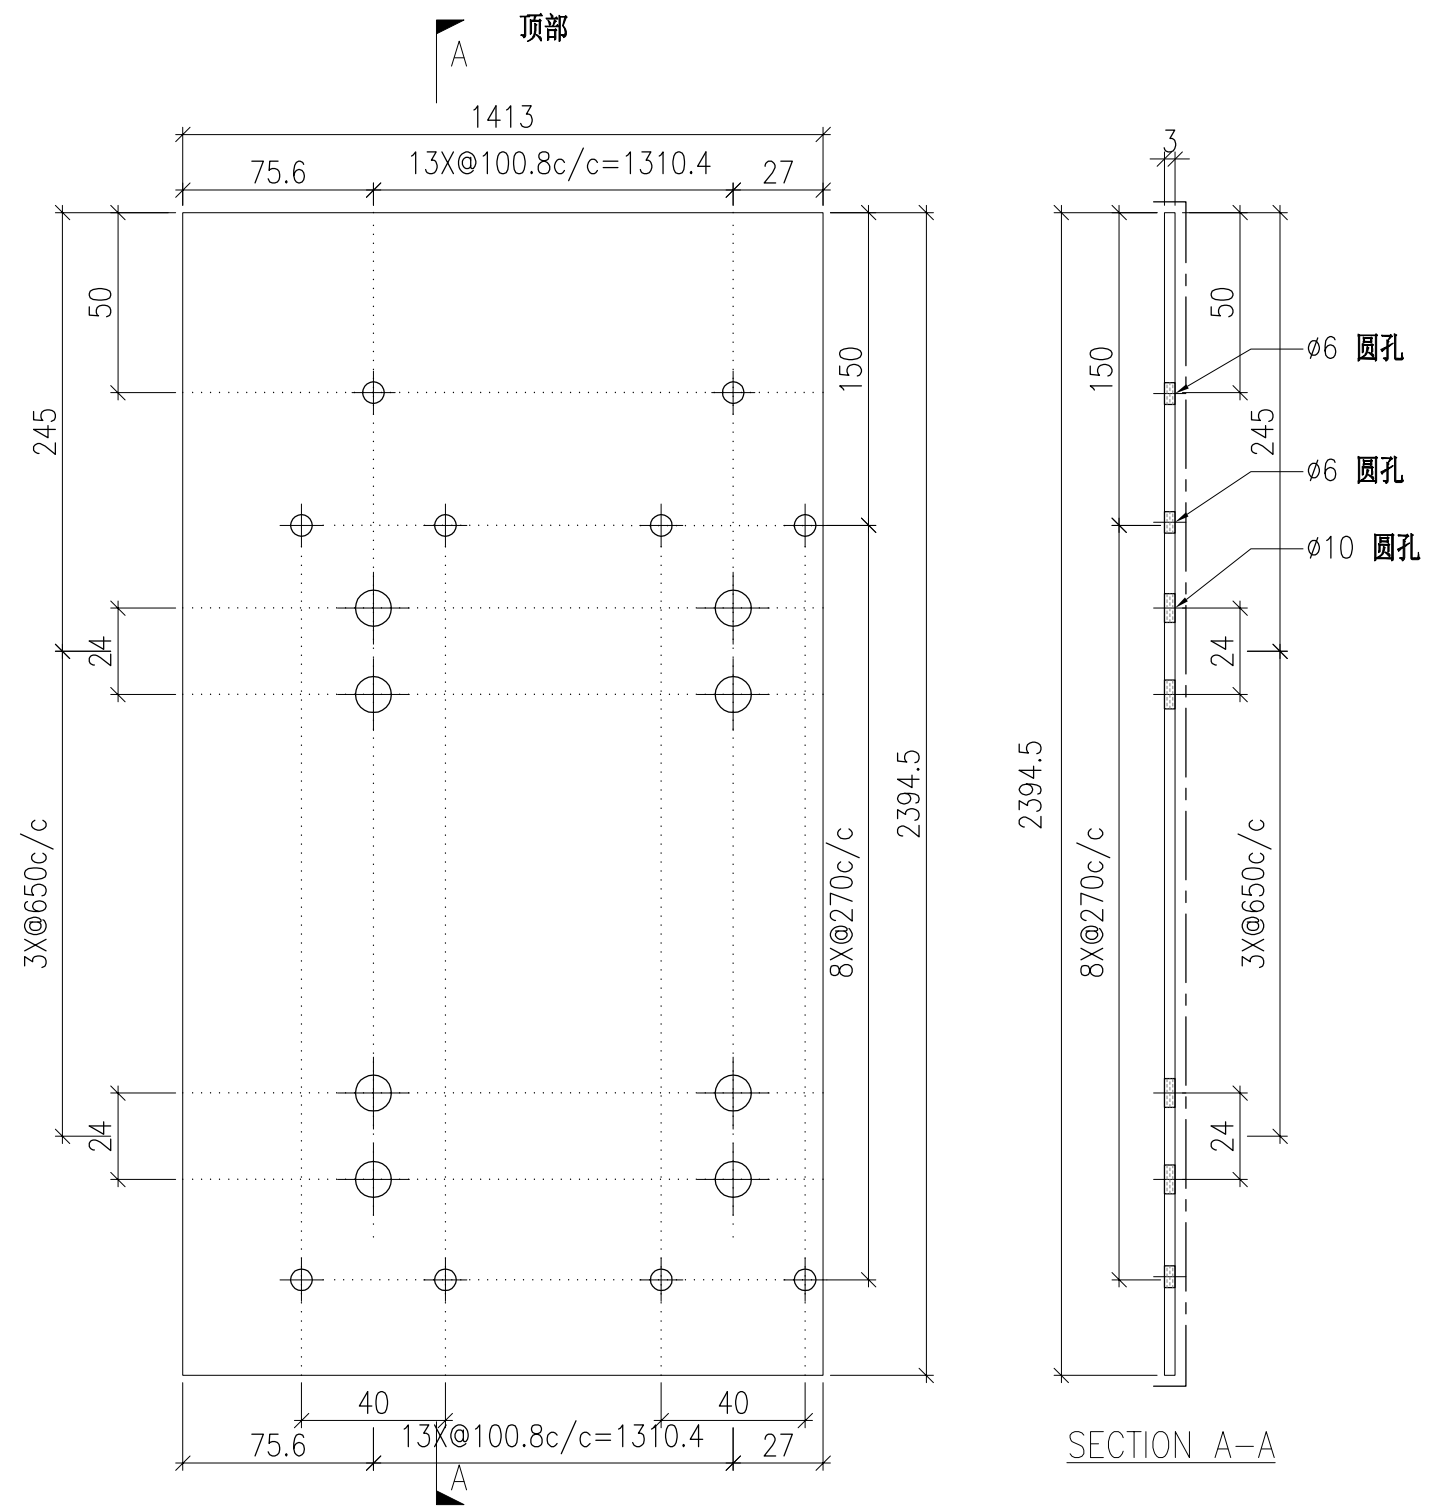


DWG. NO. P2-AP-EF181	REV. -	SCALE -	DATE 13-06-2024	DRAWN BY -	APPROVED BY _____
-------------------------	-----------	------------	--------------------	---------------	----------------------

PROJECT YIN PING ROAD KOWLOON FEATURE WALL (PHASE 2)				MATERIAL 3mm 铝板				COATING PVF2			COLOUR EC-DG-D334232-ZD1(SS-01)		MARK. NO. -	QTY. -
--	--	--	--	--------------------	--	--	--	-----------------	--	--	------------------------------------	--	----------------	-----------

REV.	CHECKED BAR BY	PART NUMBER	Dim. A	Dim. B	Dim. C	Dim. D	Dim. E	Dim. F	Dim. G	Dim. H	QTY.	Inv. Code	ASSEMBLE ON PARTS
-		P2-AP-EF182	-	-	-	-					1		

注：工厂用


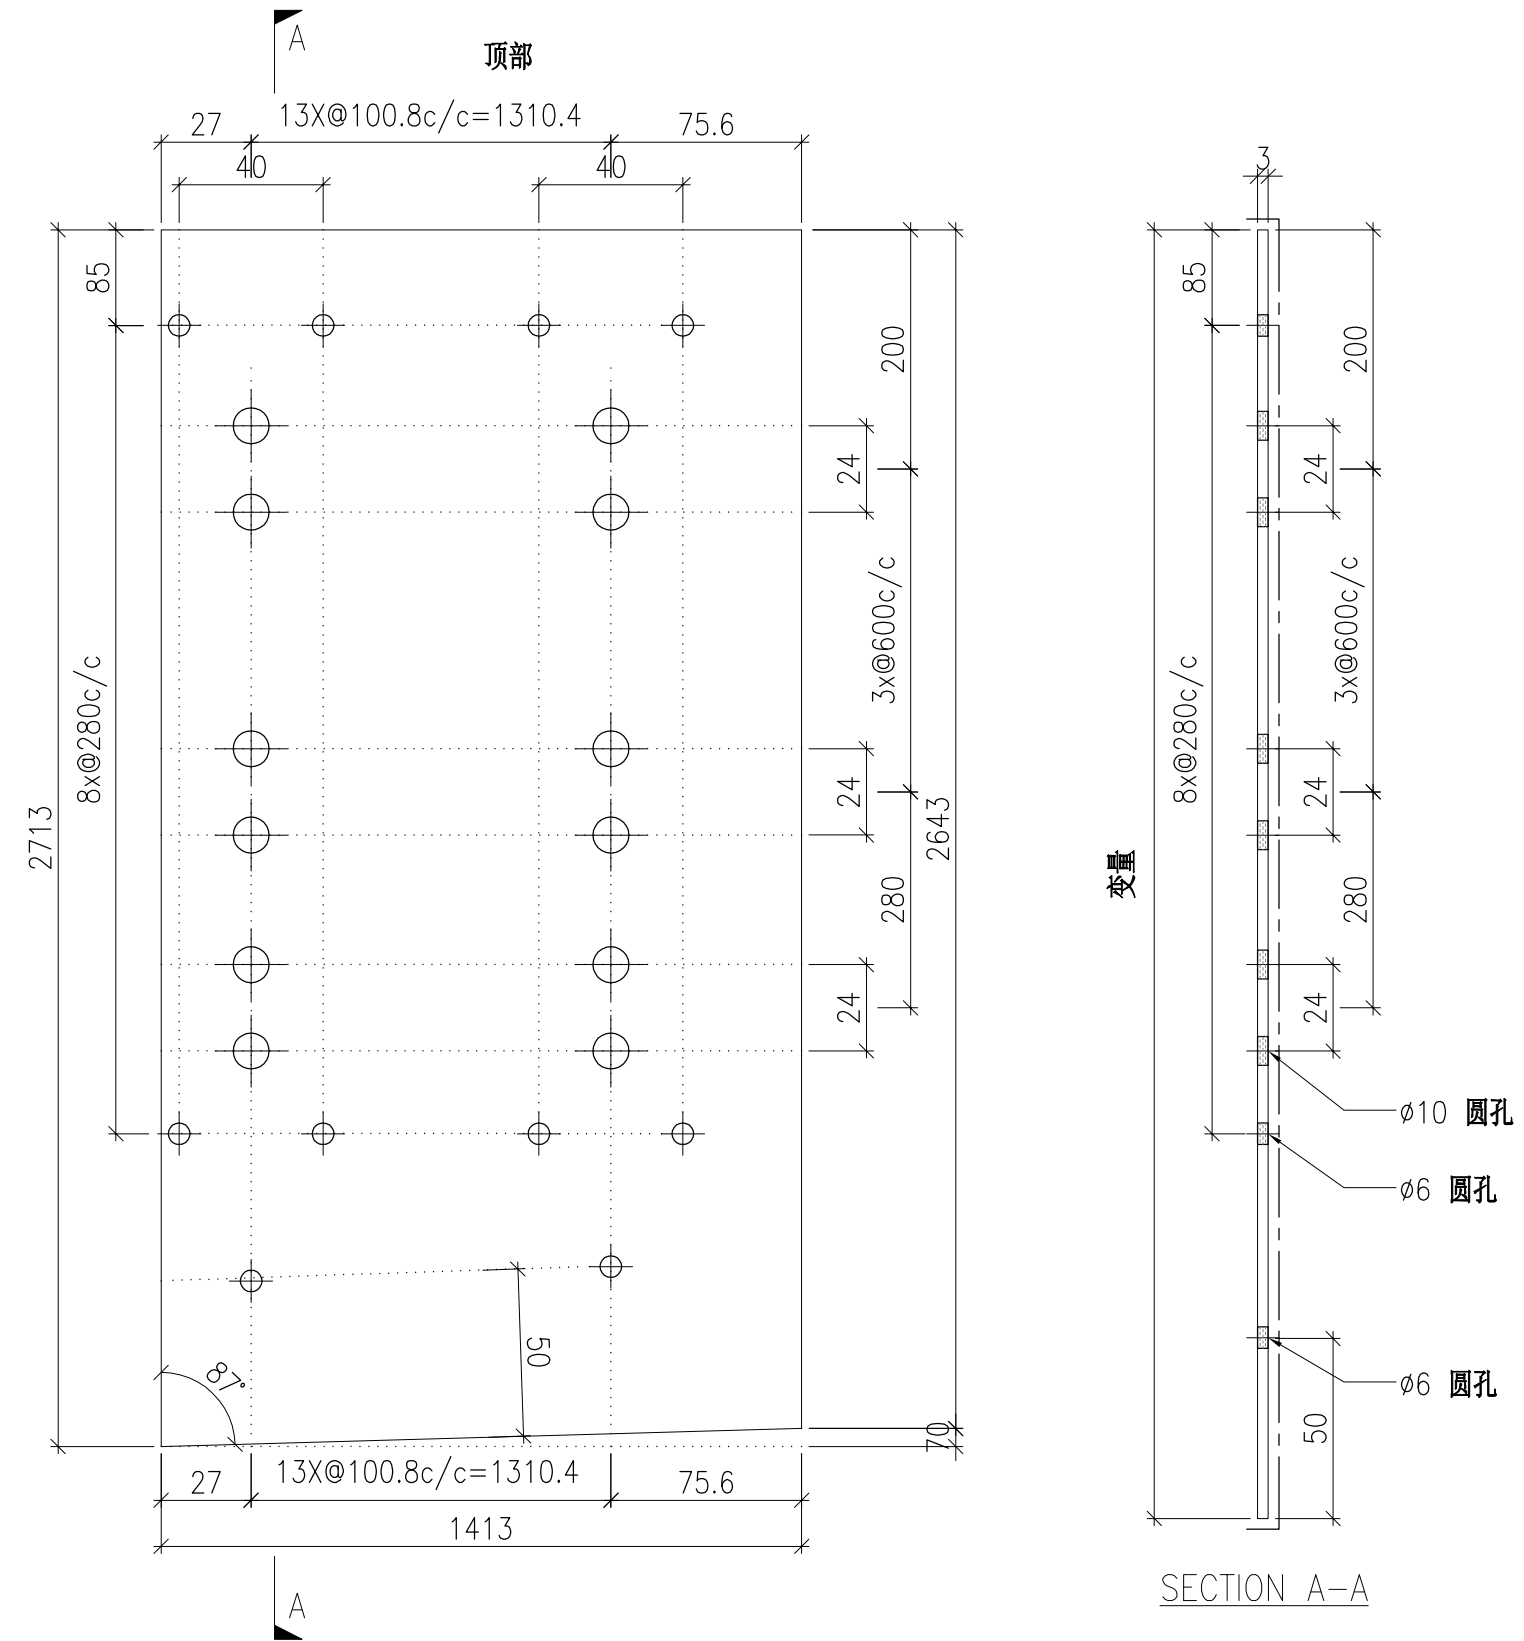


DWG. NO. P2-AP-EF182	REV. -	SCALE -	DATE 13-06-2024	DRAWN BY -	APPROVED BY _____
-------------------------	-----------	------------	--------------------	---------------	----------------------

PROJECT YIN PING ROAD KOWLOON FEATURE WALL (PHASE 2)				MATERIAL 3mm 铝板				COATING PVF2			COLOUR EC-DG-D334232-ZD1(SS-01)		MARK. NO. -	QTY. -
--	--	--	--	--------------------	--	--	--	-----------------	--	--	------------------------------------	--	----------------	-----------

REV.	CHECKED BAR BY	PART NUMBER	Dim. A	Dim. B	Dim. C	Dim. D	Dim. E	Dim. F	Dim. G	Dim. H	QTY.	Inv. Code	ASSEMBLE ON PARTS
-		P2-AP-EF183	-	-	-	-					1		

注：工厂用

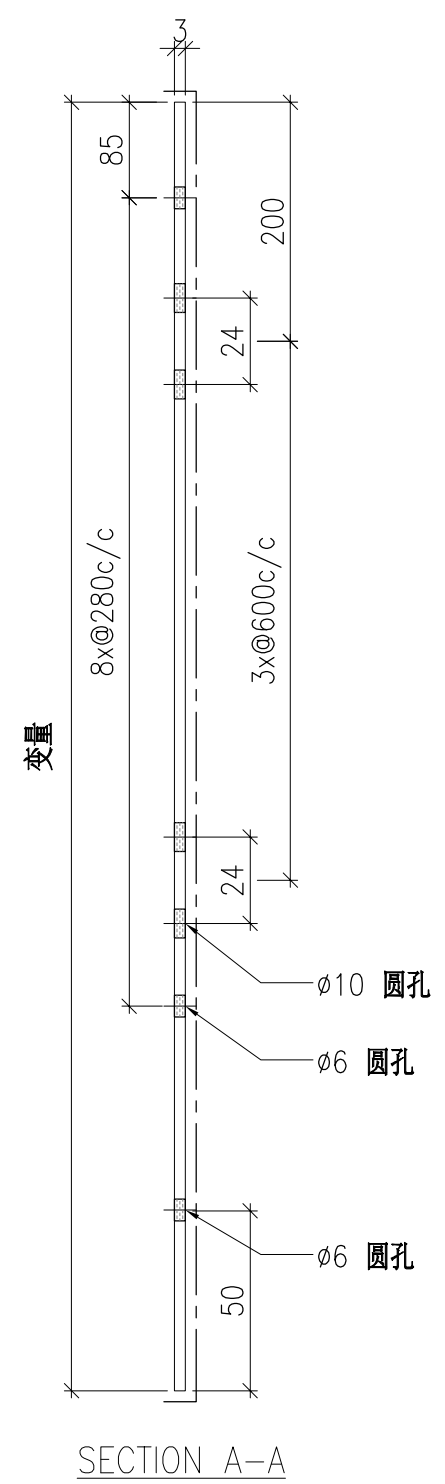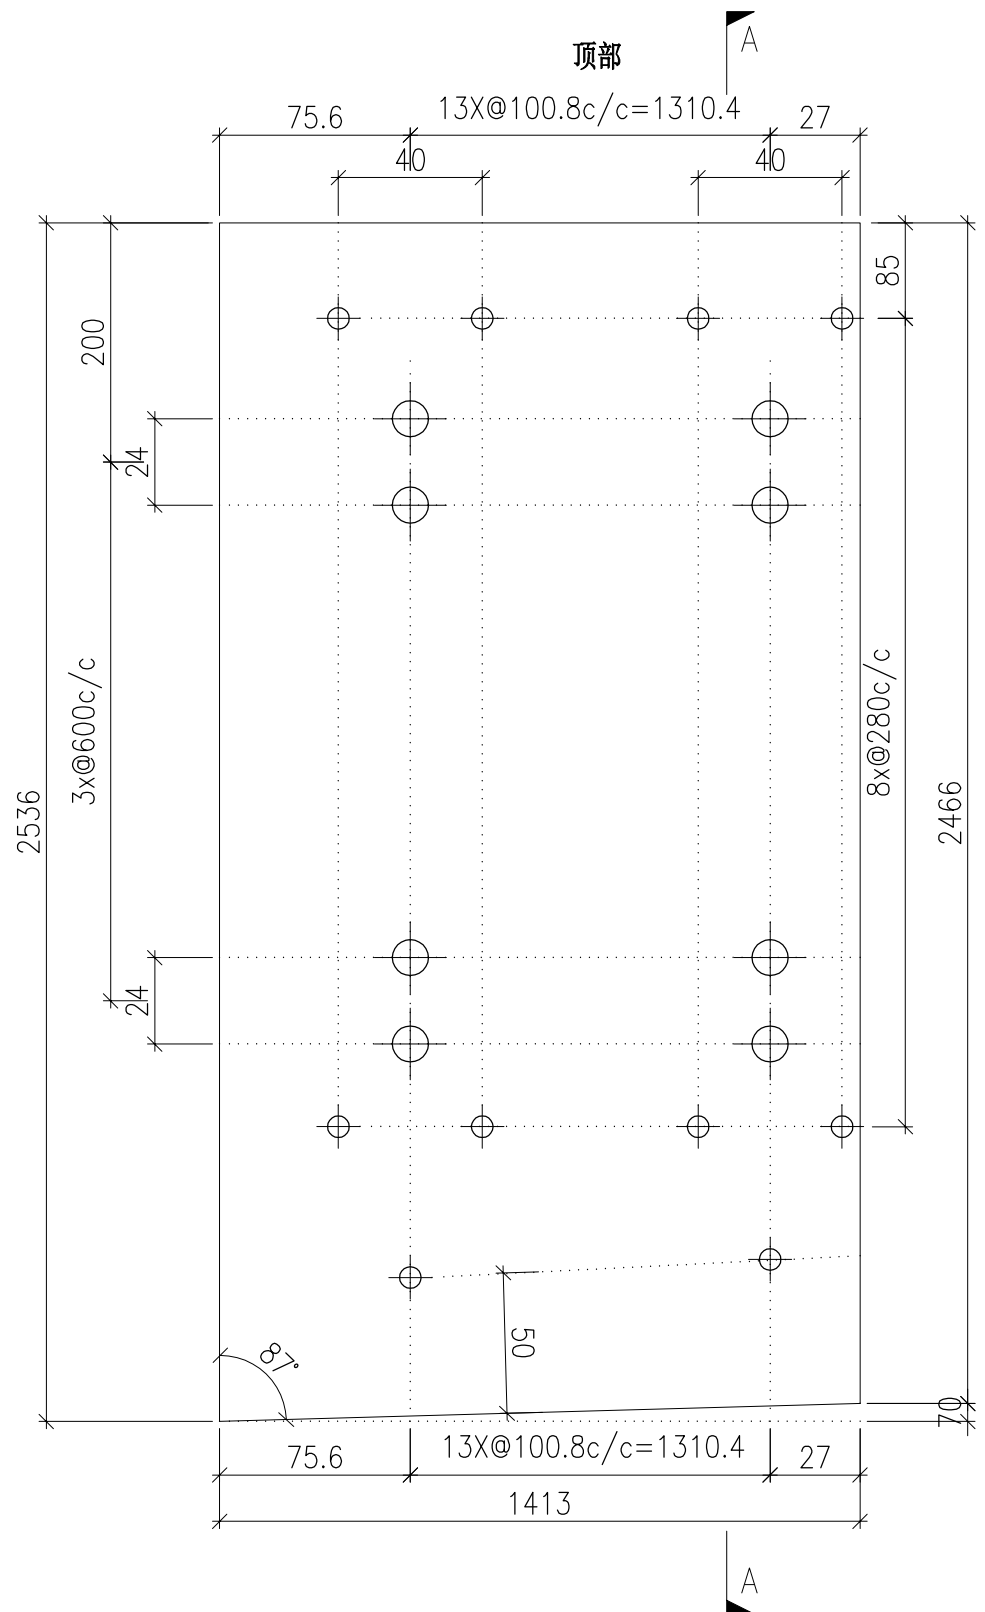


DWG. NO. P2-AP-EF183	REV. -	SCALE -	DATE 13-06-2024	DRAWN BY -	APPROVED BY _____
-------------------------	-----------	------------	--------------------	---------------	----------------------

PROJECT YIN PING ROAD KOWLOON FEATURE WALL (PHASE 2)				MATERIAL 3mm 铝板				COATING PVF2			COLOUR EC-DG-D334232-ZD1(SS-01)		MARK. NO. -	QTY. -
--	--	--	--	--------------------	--	--	--	-----------------	--	--	------------------------------------	--	----------------	-----------

REV.	CHECKED BAR BY	PART NUMBER	Dim. A	Dim. B	Dim. C	Dim. D	Dim. E	Dim. F	Dim. G	Dim. H	QTY.	Inv. Code	ASSEMBLE ON PARTS
-		P2-AP-EF184	-	-	-						1		

注：工厂用

注：工地复尺

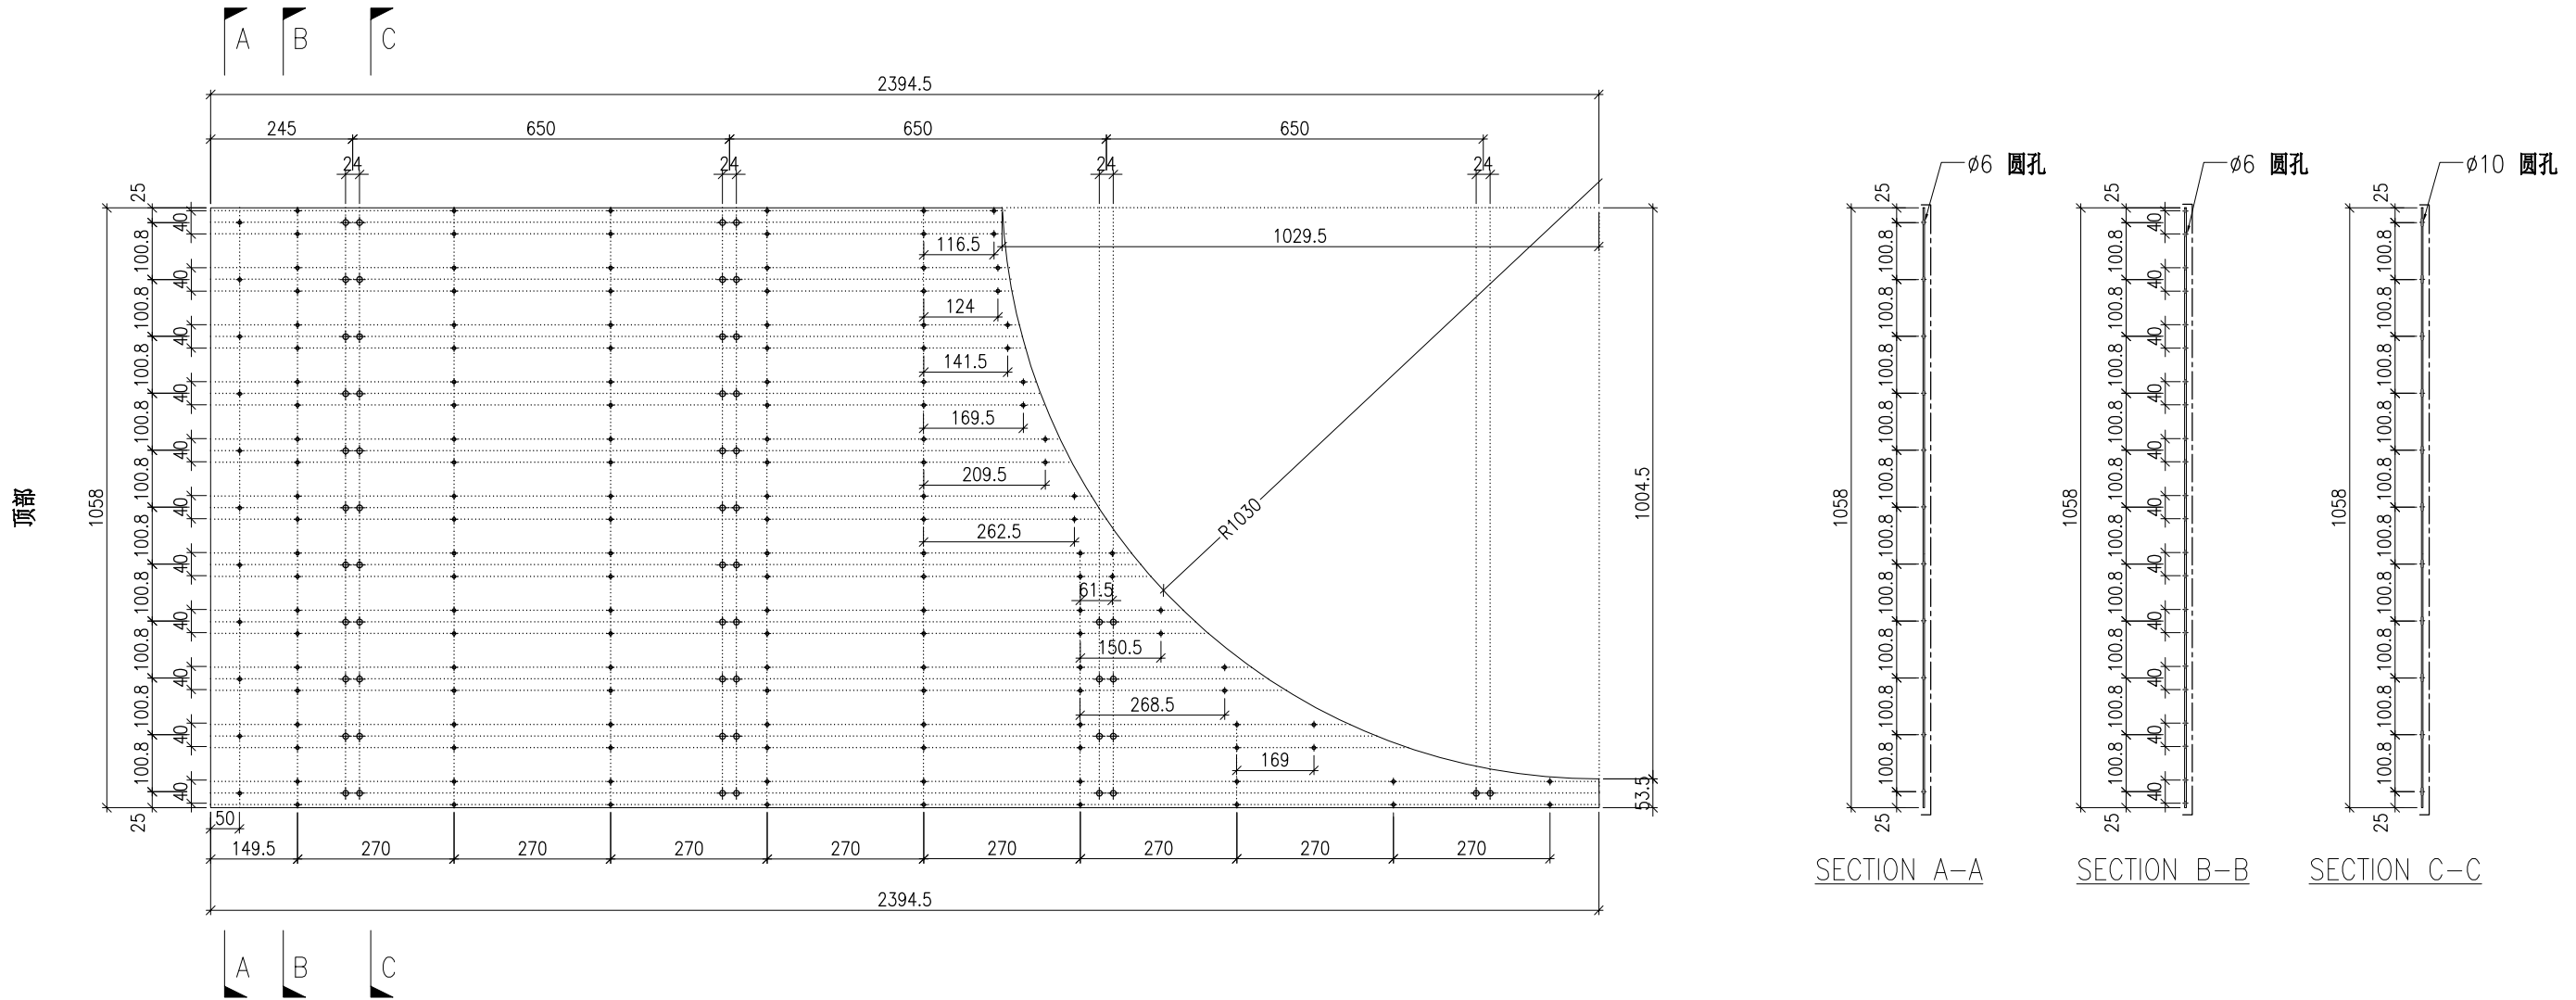

DWG. NO. P2-AP-EF184	REV. -	SCALE -	DATE 13-06-2024	DRAWN BY -	APPROVED BY _____
-------------------------	-----------	------------	--------------------	---------------	----------------------



PROJECT YIN PING ROAD KOWLOON FEATURE WALL (PHASE 2)				MATERIAL 3mm 铝板				COATING PVF2			COLOUR EC-DG-D334232-ZD1(SS-01)		MARK. NO. -	QTY. -
--	--	--	--	--------------------	--	--	--	-----------------	--	--	------------------------------------	--	----------------	-----------

REV.	CHECKED BAR BY	PART NUMBER	Dim. A	Dim. B	Dim. C	Dim. D	Dim. E	Dim. F	Dim. G	Dim. H	QTY.	Inv. Code	ASSEMBLE ON PARTS
-		P2-AP-EF185	-	-	-						1		

注：工厂用

注：工地复尺

顶部

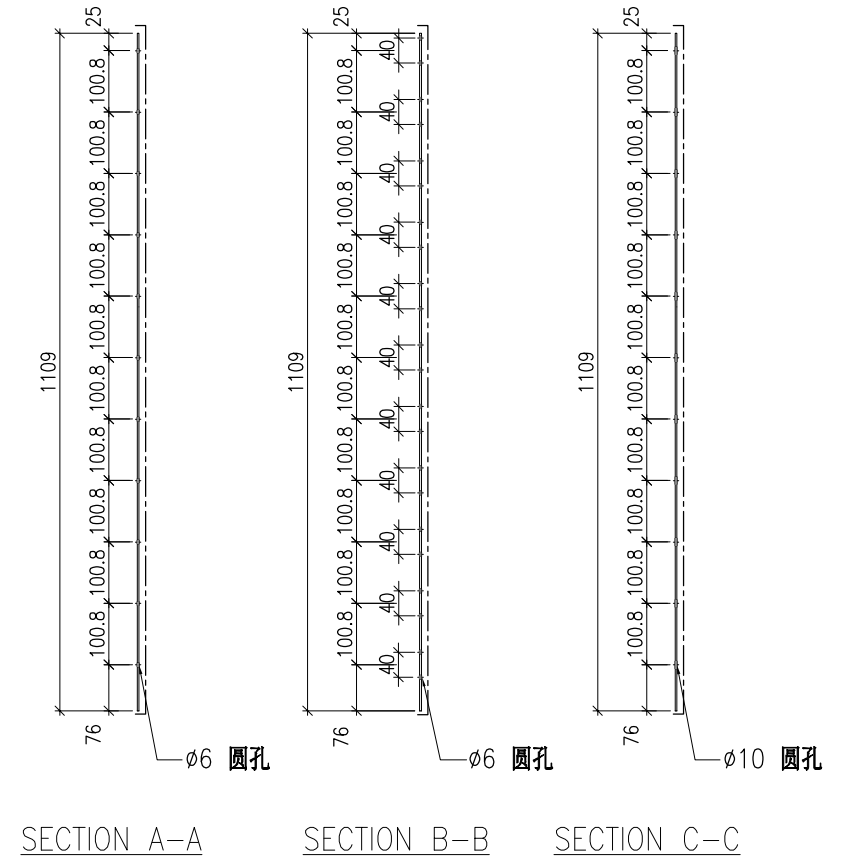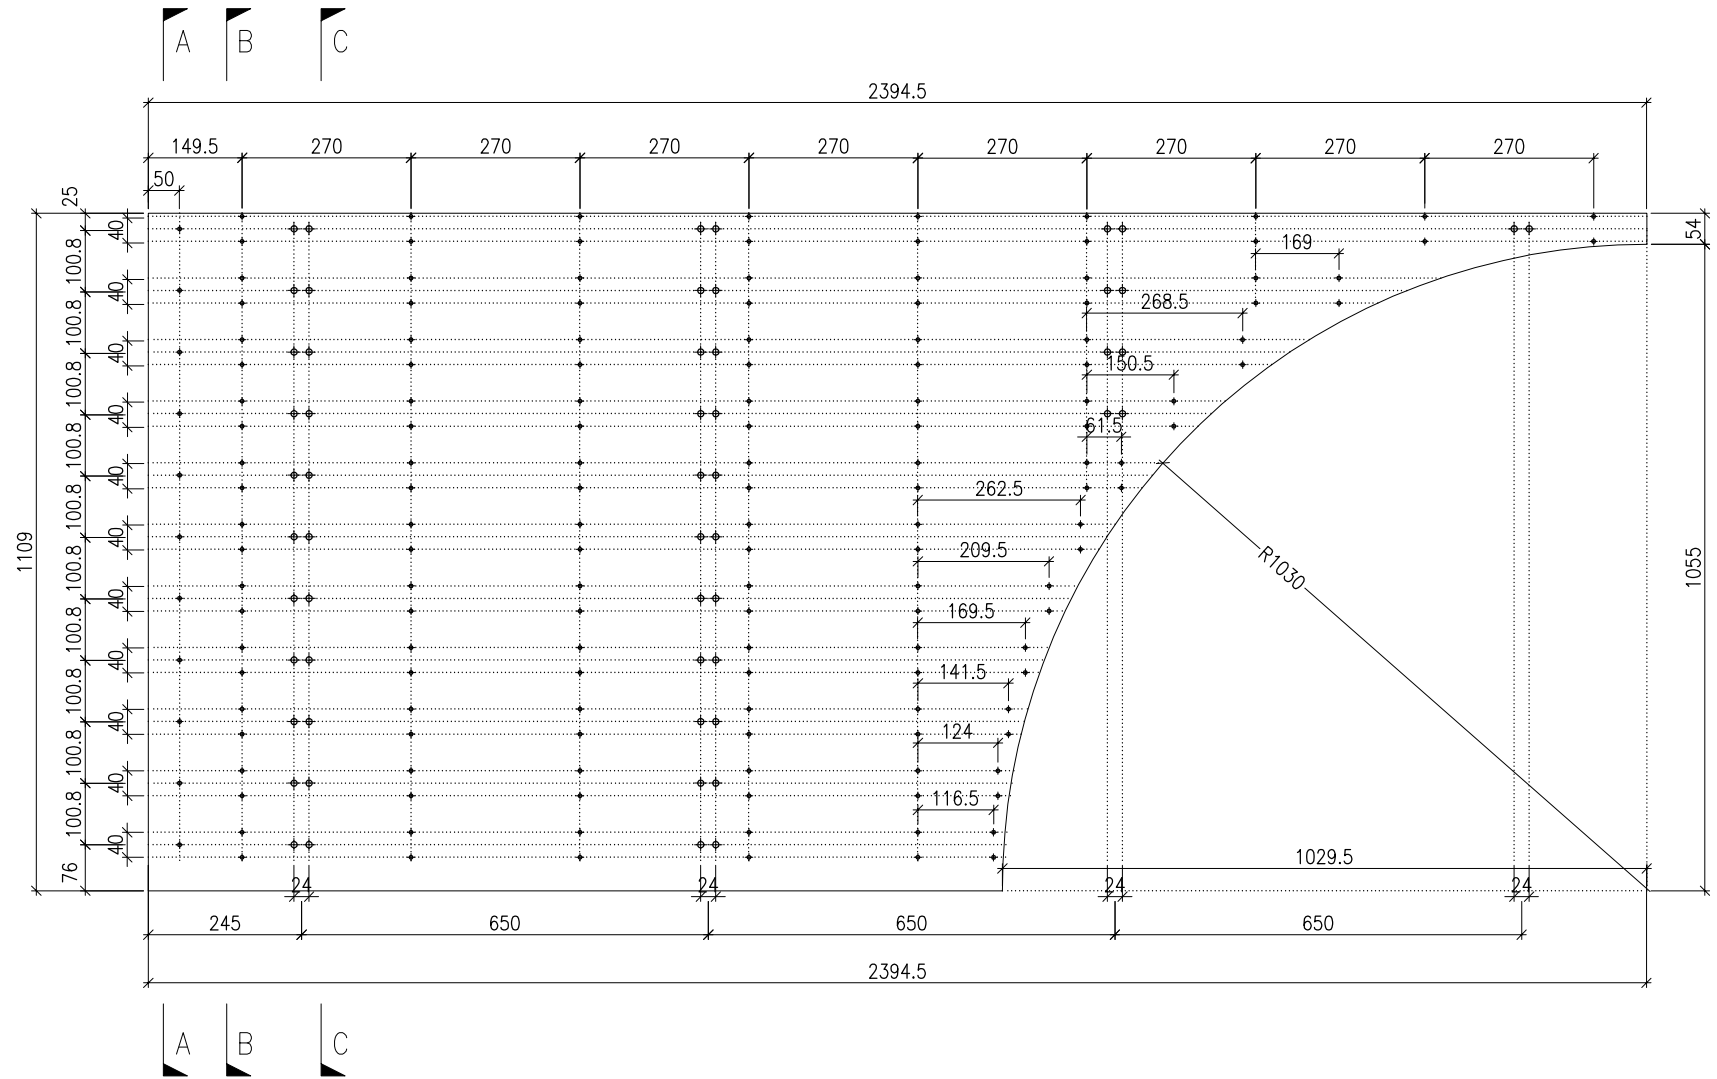



DWG. NO. P2-AP-EF185	REV. -	SCALE -	DATE 13-06-2024	DRAWN BY -	APPROVED BY _____
-------------------------	-----------	------------	--------------------	---------------	----------------------

PROJECT YIN PING ROAD KOWLOON FEATURE WALL (PHASE 2)				MATERIAL 3mm 铝板				COATING PVF2			COLOUR EC-DG-D334232-ZD1(SS-01)		MARK. NO. -	QTY. -
--	--	--	--	--------------------	--	--	--	-----------------	--	--	------------------------------------	--	----------------	-----------

REV.	CHECKED BAR BY	PART NUMBER	Dim. A	Dim. B	Dim. C	Dim. D	Dim. E	Dim. F	Dim. G	Dim. H	QTY.	Inv. Code	ASSEMBLE ON PARTS
-		P2-AP-EF186	-	-	-						1		

注：工厂用

注：工地复尺

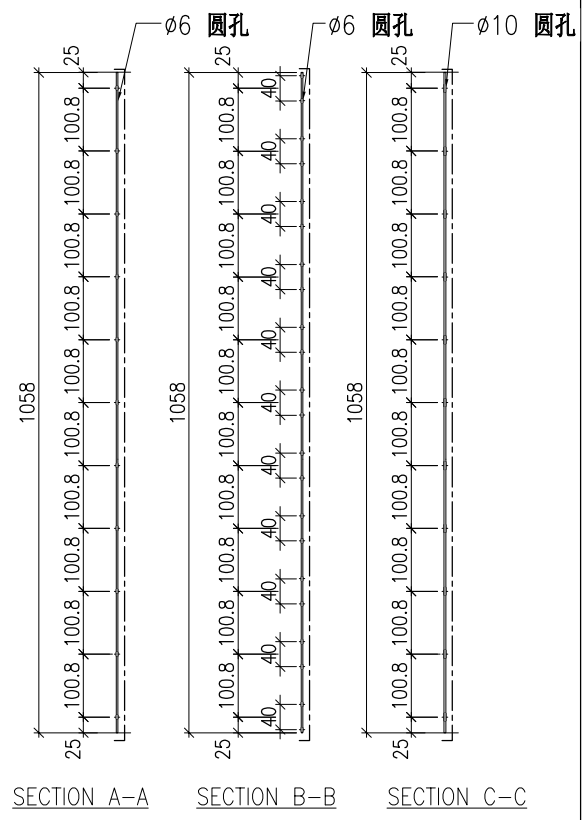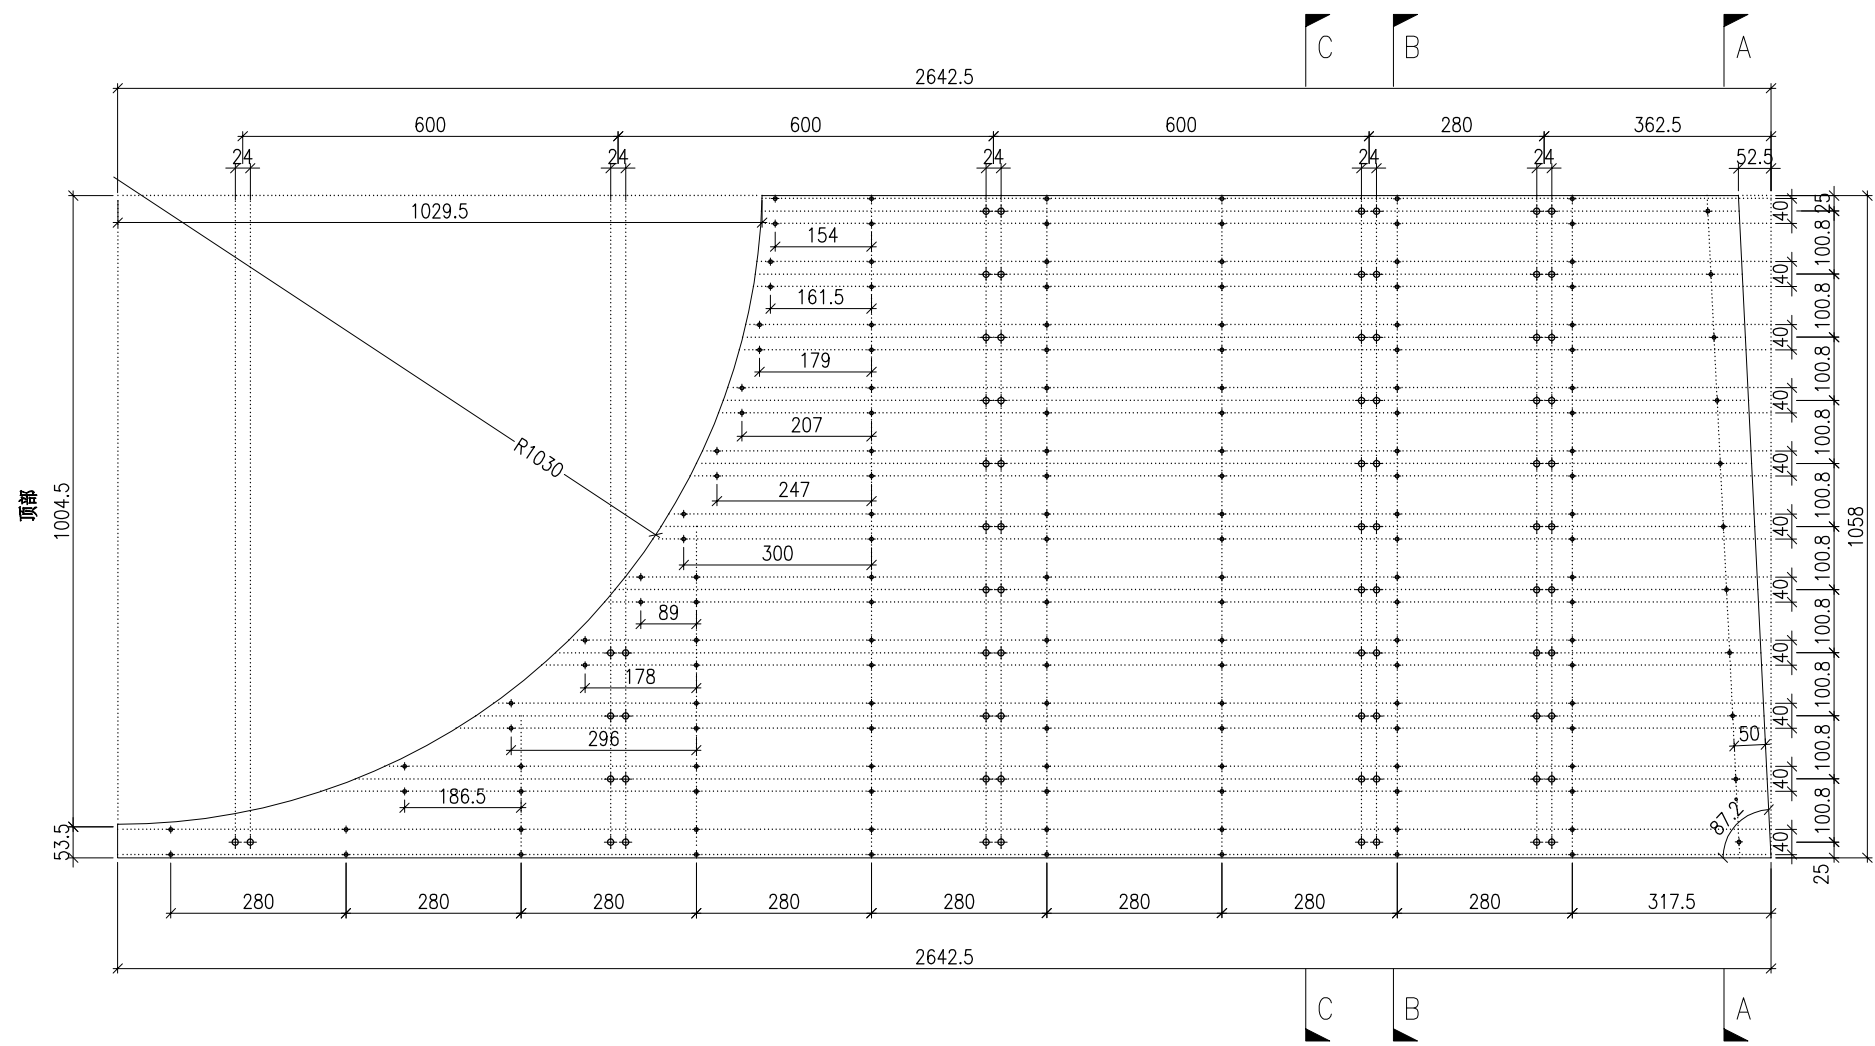



DWG. NO. P2-AP-EF186	REV. -	SCALE -	DATE 13-06-2024	DRAWN BY -	APPROVED BY _____
-------------------------	-----------	------------	--------------------	---------------	----------------------

PROJECT YIN PING ROAD KOWLOON FEATURE WALL (PHASE 2)				MATERIAL 3mm 铝板				COATING PVF2			COLOUR EC-DG-D334232-ZD1(SS-01)			MARK. NO. -	QTY. -
--	--	--	--	--------------------	--	--	--	-----------------	--	--	------------------------------------	--	--	----------------	-----------

REV.	CHECKED BAR BY	PART NUMBER	Dim. A	Dim. B	Dim. C	Dim. D	Dim. E	Dim. F	Dim. G	Dim. H	QTY.	Inv. Code	ASSEMBLE ON PARTS		
-		P2-AP-EF187	-	-	-						1				

注：工厂用

注：工地复尺

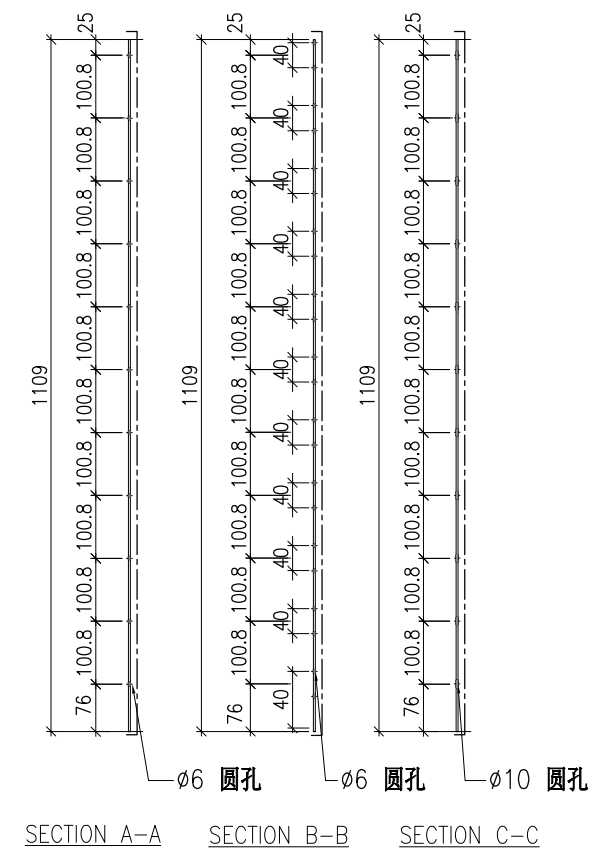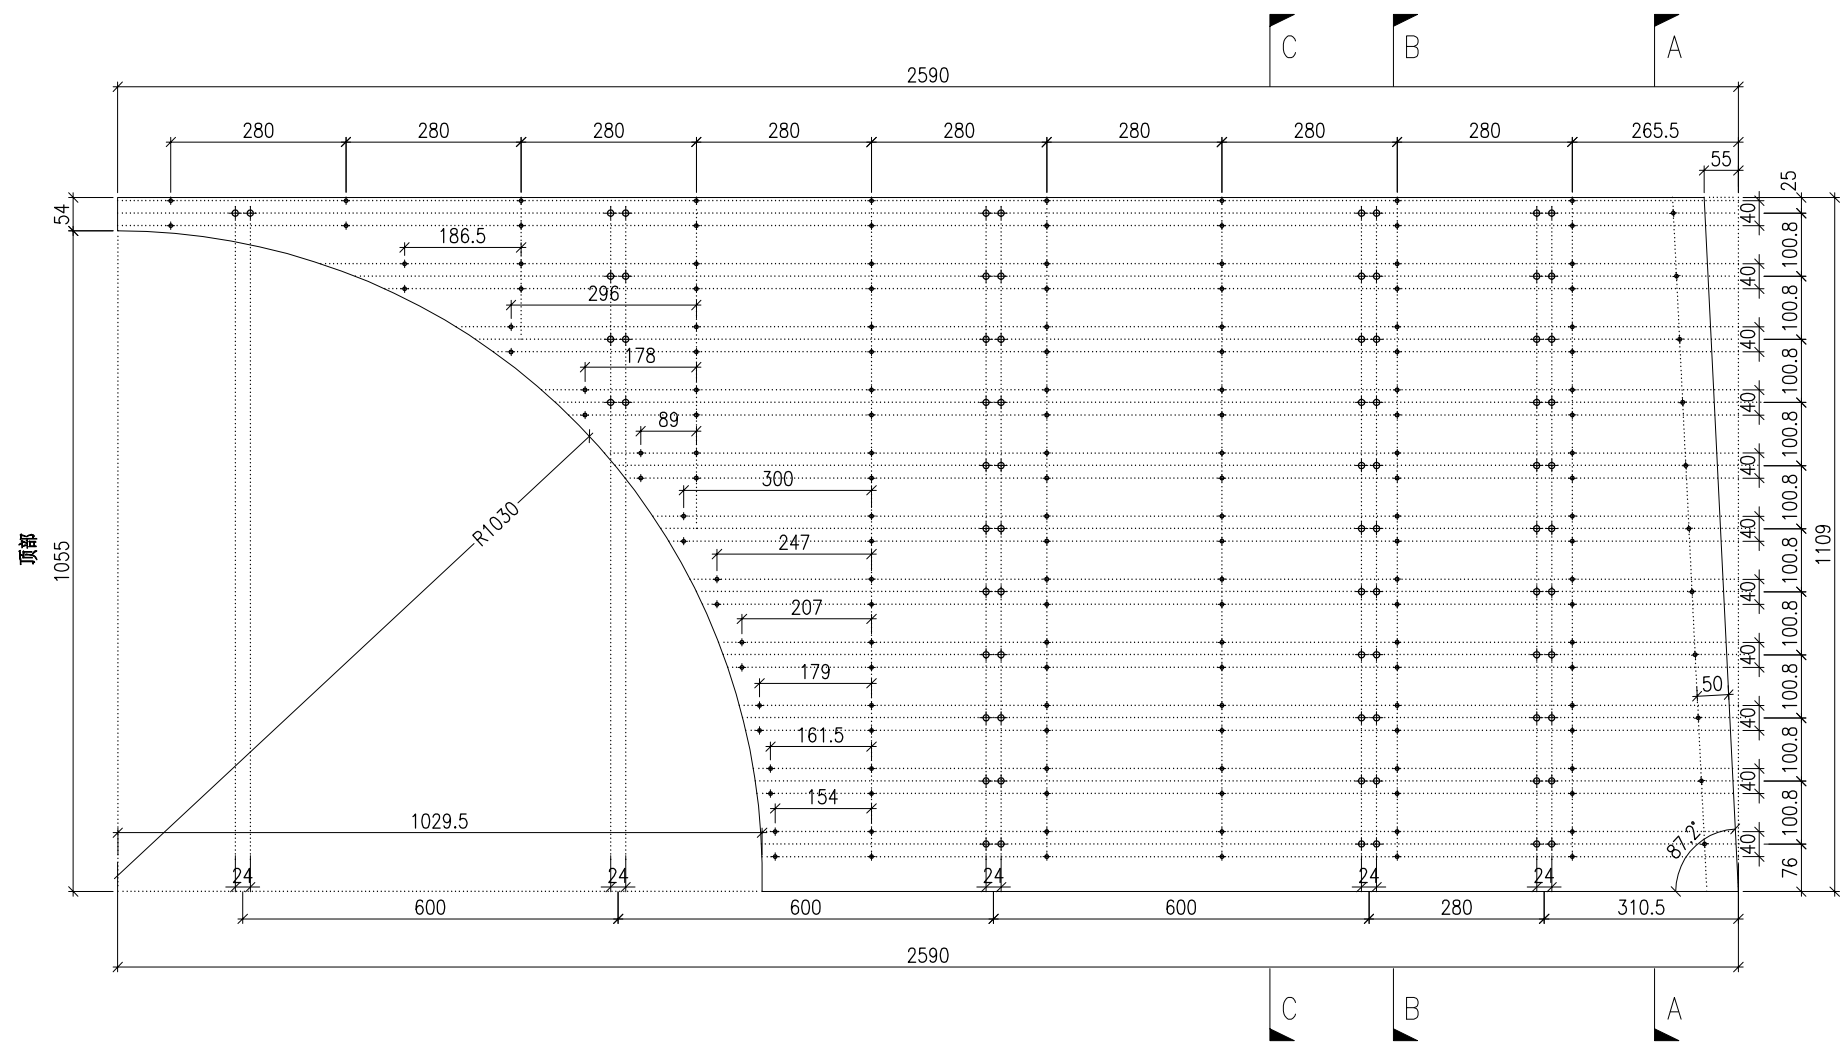


DWG. NO. P2-AP-EF187		REV. -		SCALE -		DATE 13-06-2024		DRAWN BY -		APPROVED BY _____	
-------------------------	--	-----------	--	------------	--	--------------------	--	---------------	--	----------------------	--

PROJECT YIN PING ROAD KOWLOON FEATURE WALL (PHASE 2)				MATERIAL 3mm 铝板				COATING PVF2			COLOUR EC-DG-D334232-ZD1(SS-01)		MARK. NO. -	QTY. -
--	--	--	--	--------------------	--	--	--	-----------------	--	--	------------------------------------	--	----------------	-----------

REV.	CHECKED BAR BY	PART NUMBER	Dim. A	Dim. B	Dim. C	Dim. D	Dim. E	Dim. F	Dim. G	Dim. H	QTY.	Inv. Code	ASSEMBLE ON PARTS
-		P2-AP-EF188	-	-	-	-					1		

注：工厂用

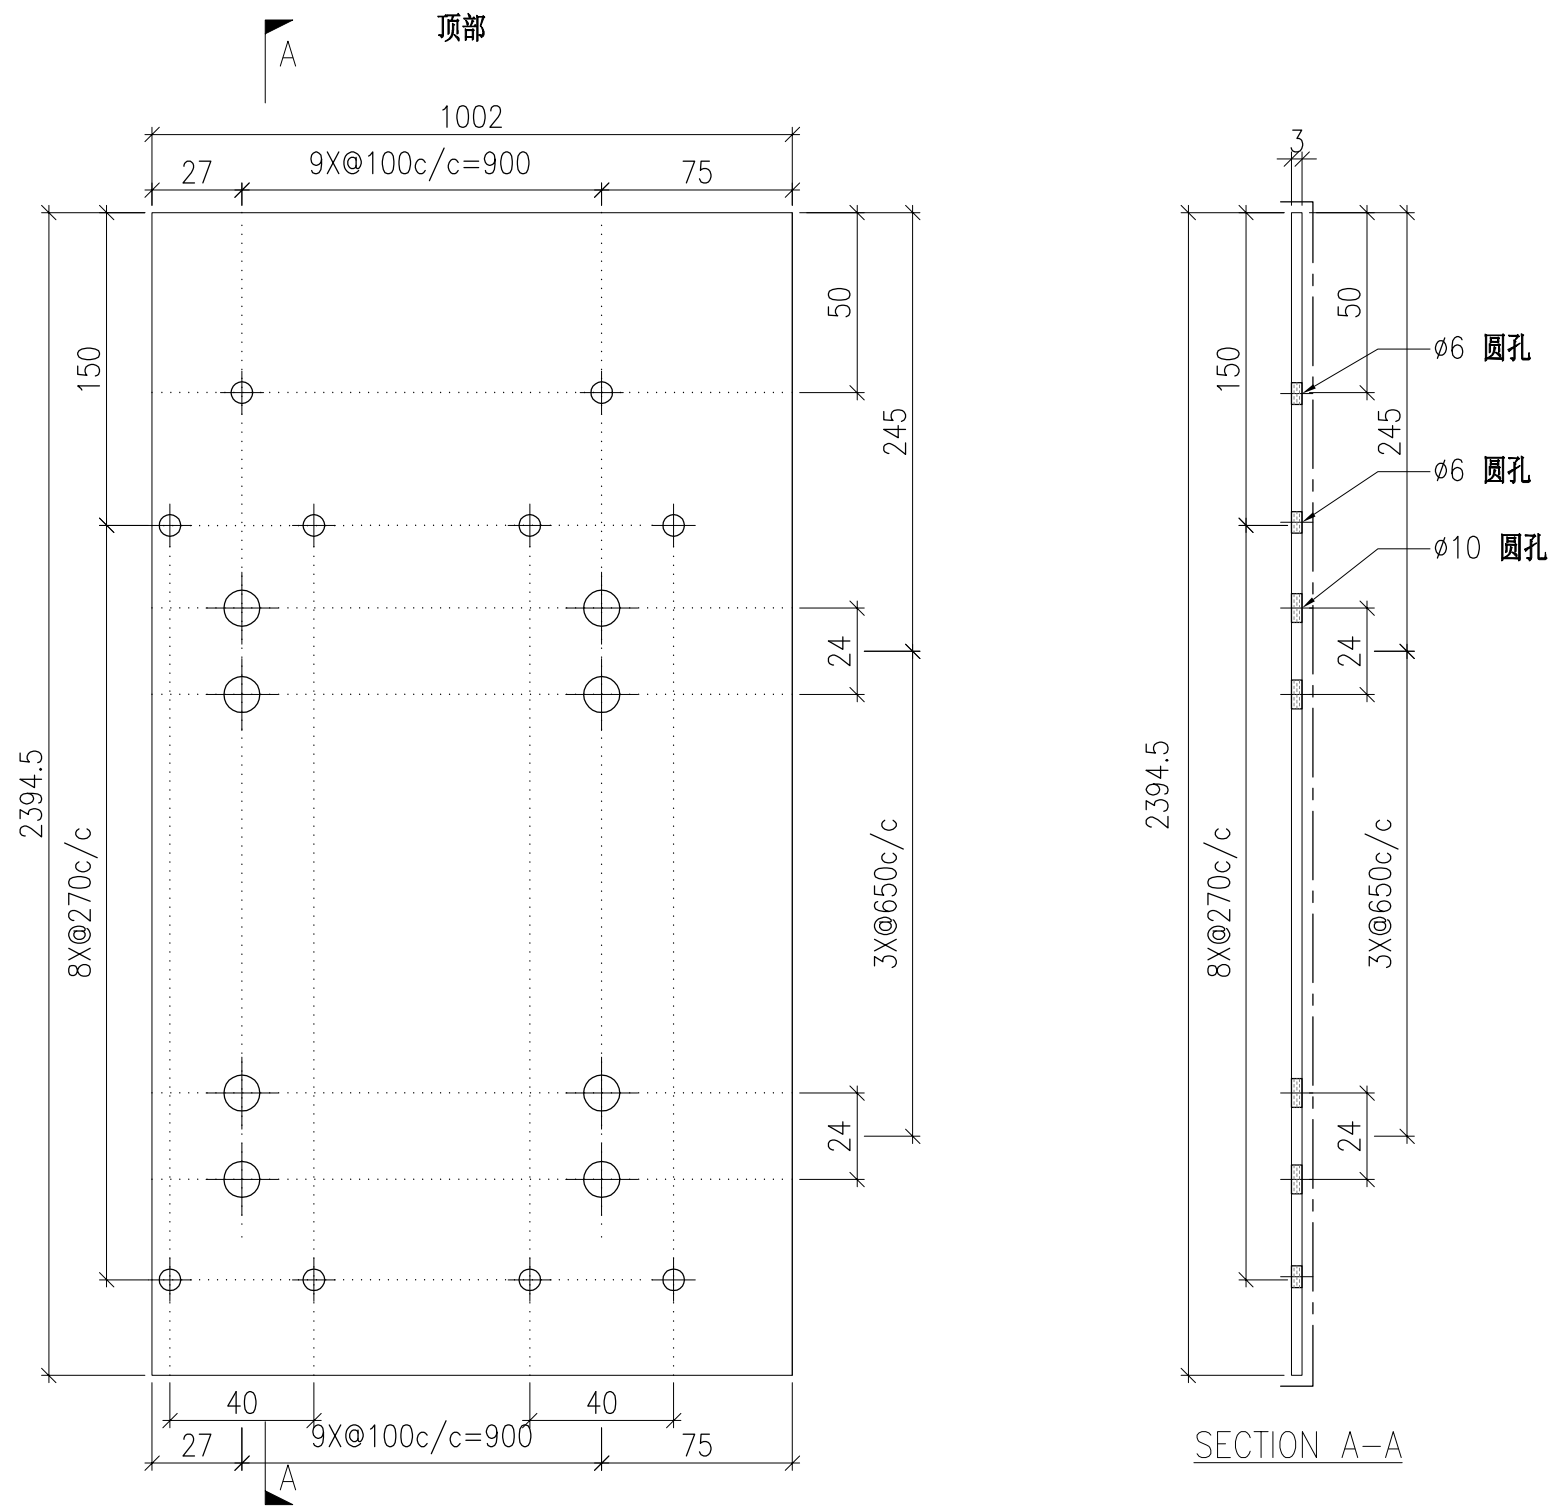


DWG. NO. P2-AP-EF188	REV. -	SCALE -	DATE 13-06-2024	DRAWN BY -	APPROVED BY _____
-------------------------	-----------	------------	--------------------	---------------	----------------------

PROJECT YIN PING ROAD KOWLOON FEATURE WALL (PHASE 2)				MATERIAL 3mm 铝板				COATING PVF2			COLOUR EC-DG-D334232-ZD1(SS-01)		MARK. NO. -	QTY. -
--	--	--	--	--------------------	--	--	--	-----------------	--	--	------------------------------------	--	----------------	-----------

REV.	CHECKED BAR BY	PART NUMBER	Dim. A	Dim. B	Dim. C	Dim. D	Dim. E	Dim. F	Dim. G	Dim. H	QTY.	Inv. Code	ASSEMBLE ON PARTS
-		P2-AP-EF189	-	-	-	-					1		

注：工厂用

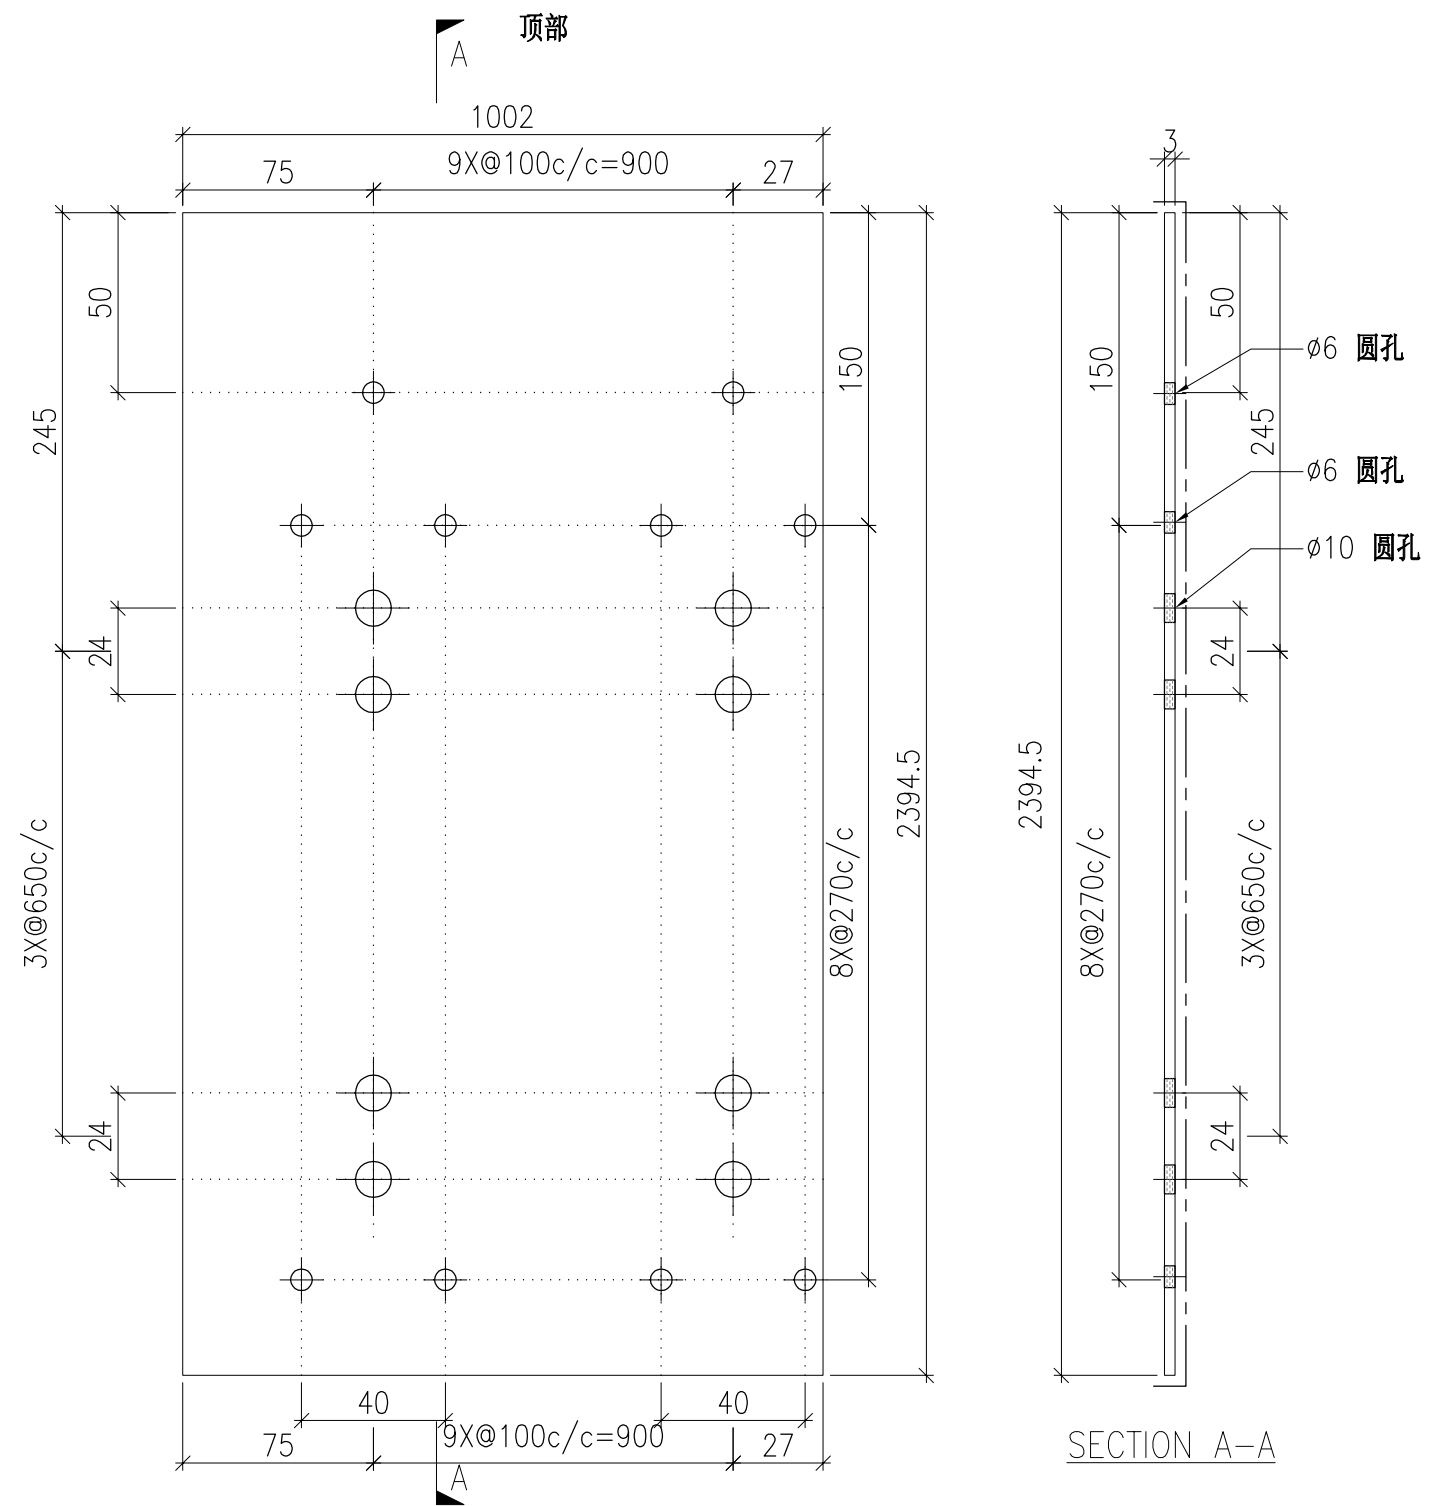


DWG. NO. P2-AP-EF189	REV. -	SCALE -	DATE 13-06-2024	DRAWN BY -	APPROVED BY _____
-------------------------	-----------	------------	--------------------	---------------	----------------------

PROJECT YIN PING ROAD KOWLOON FEATURE WALL (PHASE 2)				MATERIAL 3mm 铝板				COATING PVF2			COLOUR EC-DG-D334232-ZD1(SS-01)		MARK. NO. -	QTY. -
--	--	--	--	--------------------	--	--	--	-----------------	--	--	------------------------------------	--	----------------	-----------

REV.	CHECKED BAR BY	PART NUMBER	Dim. A	Dim. B	Dim. C	Dim. D	Dim. E	Dim. F	Dim. G	Dim. H	QTY.	Inv. Code	ASSEMBLE ON PARTS
-		P2-AP-EF190	-	-	-	-					1		

注：工厂用


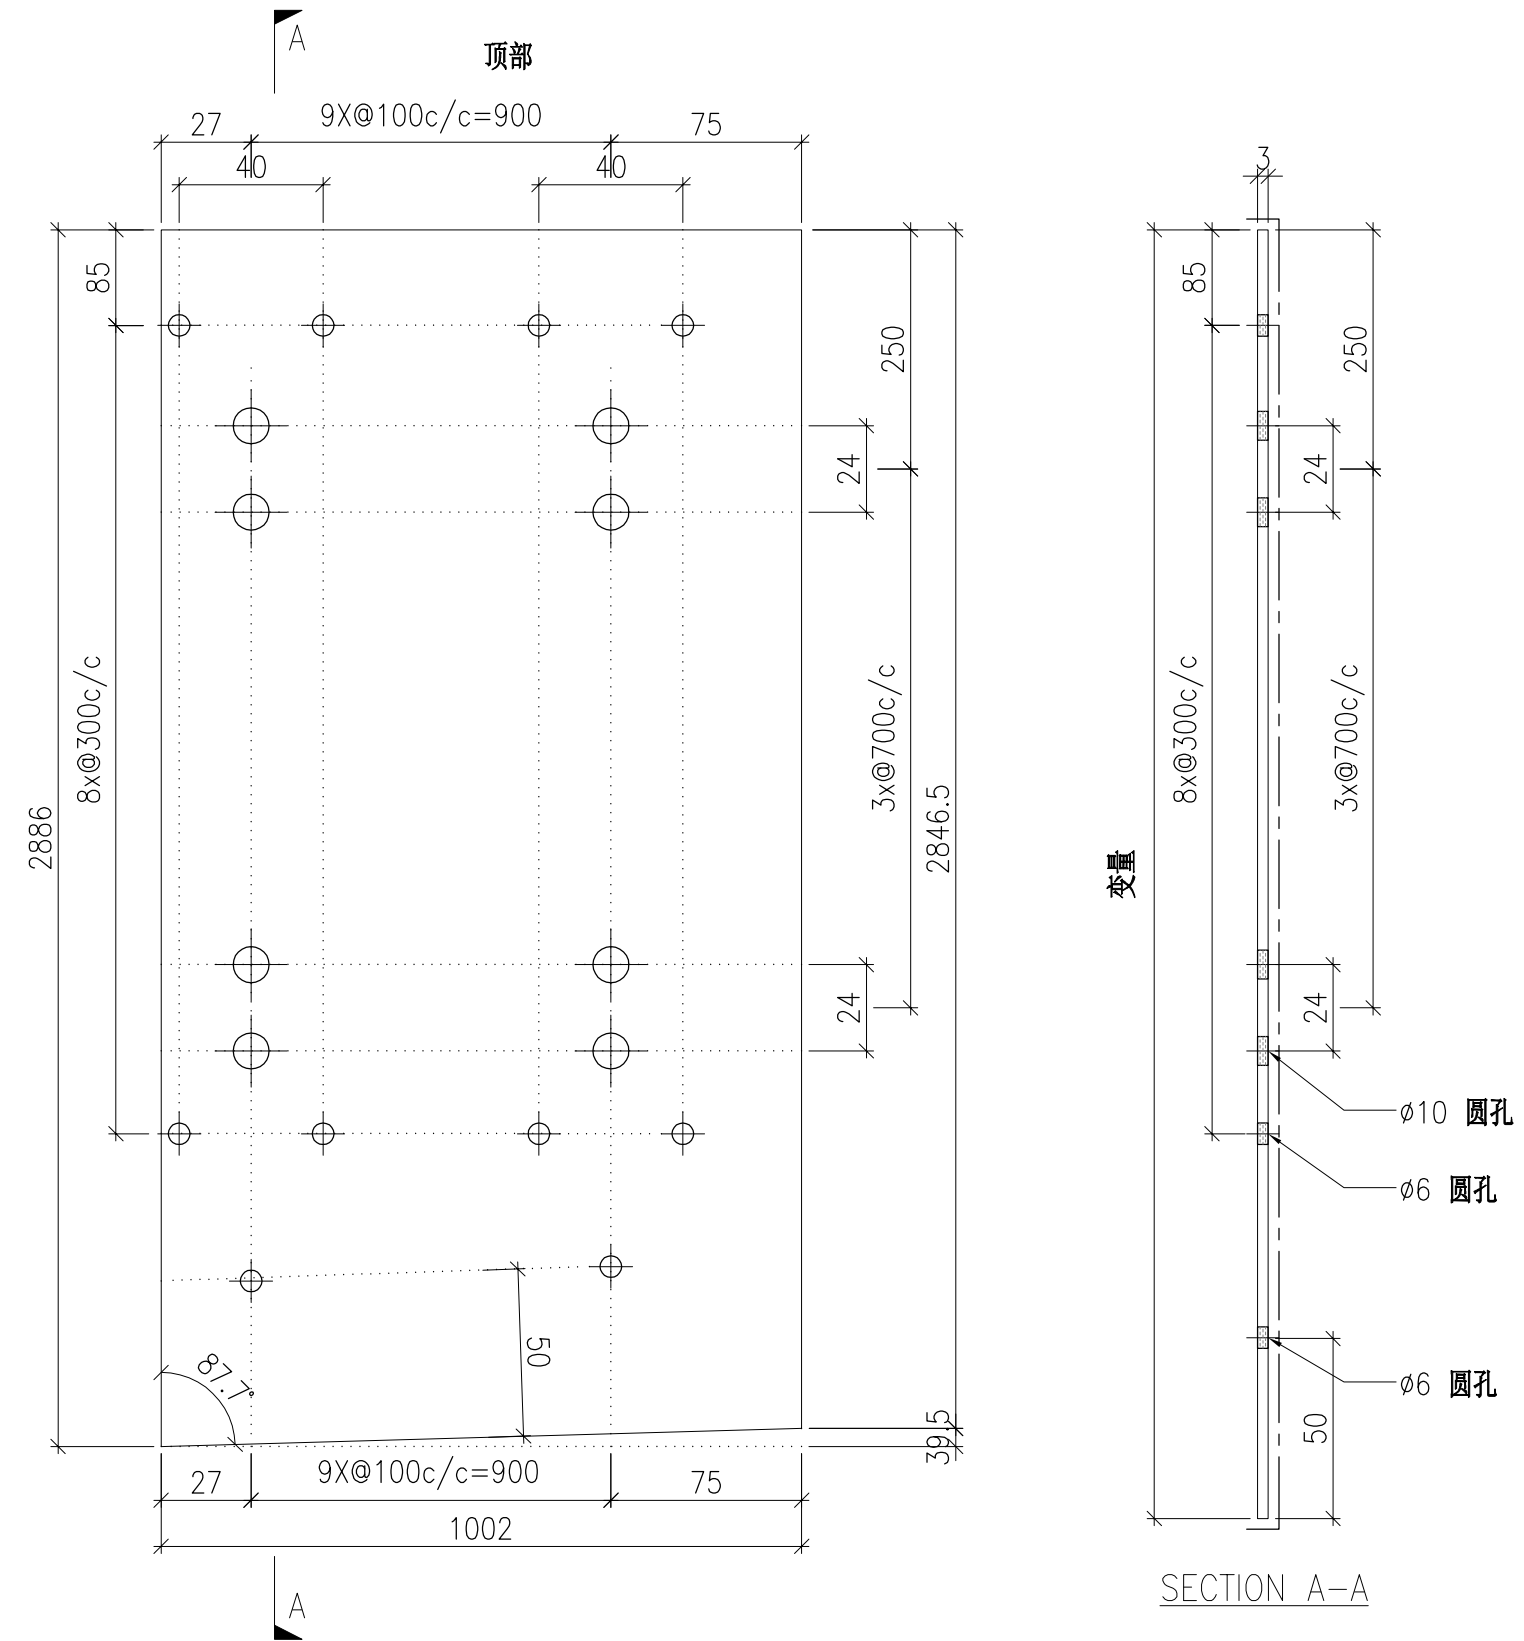


DWG. NO. P2-AP-EF190	REV. -	SCALE -	DATE 13-06-2024	DRAWN BY -	APPROVED BY _____
-------------------------	-----------	------------	--------------------	---------------	----------------------

PROJECT YIN PING ROAD KOWLOON FEATURE WALL (PHASE 2)				MATERIAL 3mm 铝板				COATING PVF2			COLOUR EC-DG-D334232-ZD1(SS-01)		MARK. NO. -	QTY. -
--	--	--	--	--------------------	--	--	--	-----------------	--	--	------------------------------------	--	----------------	-----------

REV.	CHECKED BAR BY	PART NUMBER	Dim. A	Dim. B	Dim. C	Dim. D	Dim. E	Dim. F	Dim. G	Dim. H	QTY.	Inv. Code	ASSEMBLE ON PARTS
-		P2-AP-EF191	-	-	-	-					1		

注：工厂用

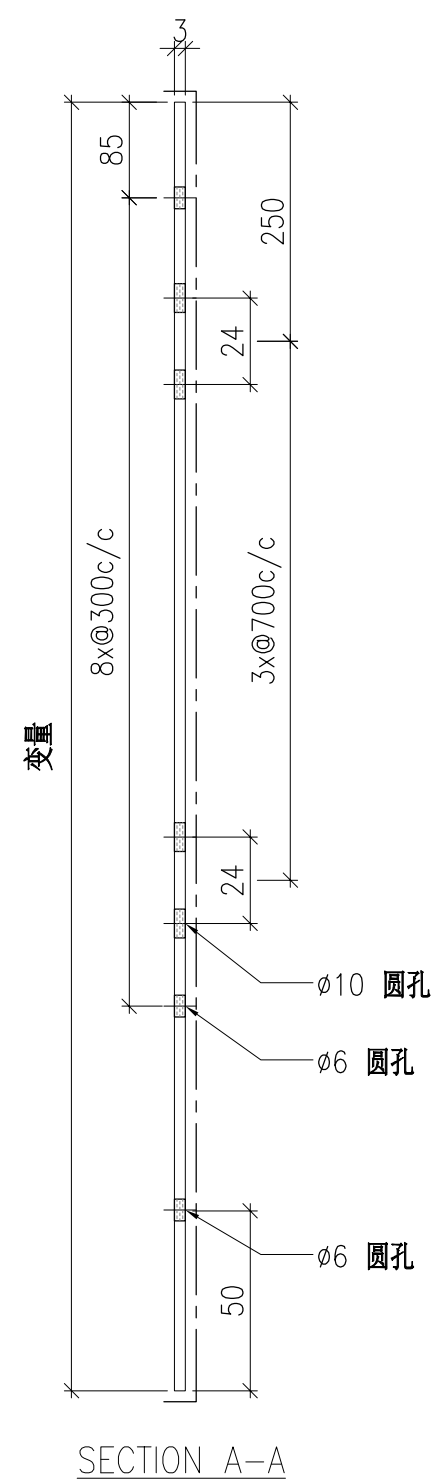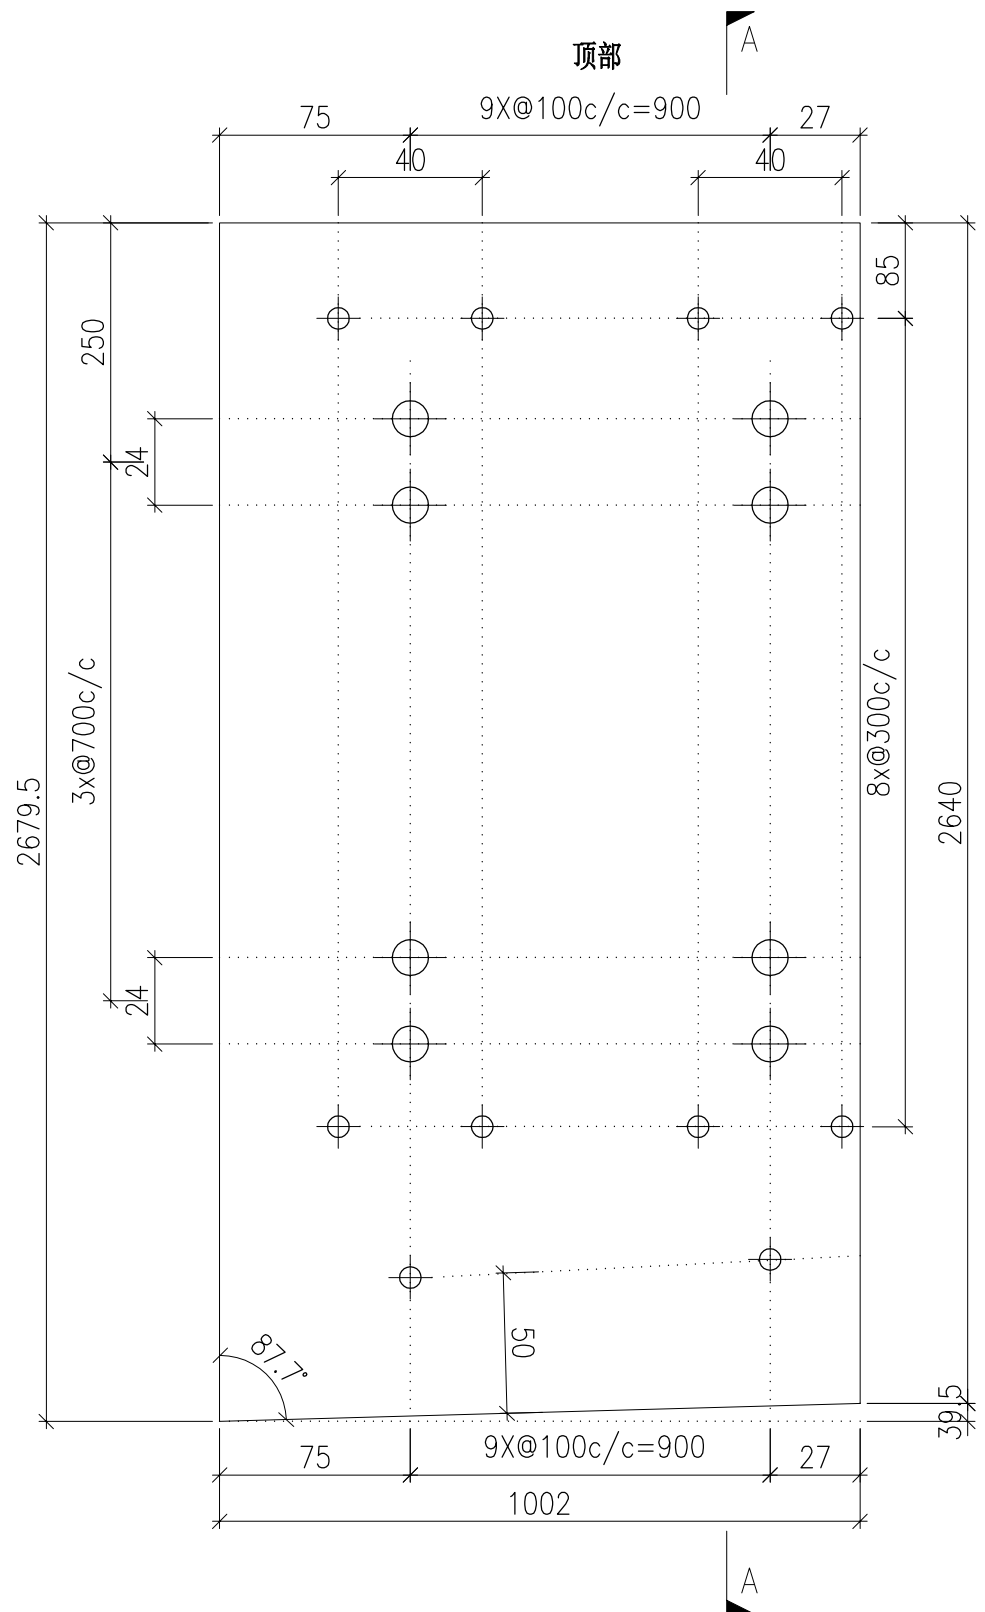


DWG. NO. P2-AP-EF191	REV. -	SCALE -	DATE 13-06-2024	DRAWN BY -	APPROVED BY _____
-------------------------	-----------	------------	--------------------	---------------	----------------------

PROJECT YIN PING ROAD KOWLOON FEATURE WALL (PHASE 2)				MATERIAL 3mm 铝板				COATING PVF2			COLOUR EC-DG-D334232-ZD1(SS-01)		MARK. NO. -	QTY. -
--	--	--	--	--------------------	--	--	--	-----------------	--	--	------------------------------------	--	----------------	-----------

REV.	CHECKED BAR BY	PART NUMBER	Dim. A	Dim. B	Dim. C	Dim. D	Dim. E	Dim. F	Dim. G	Dim. H	QTY.	Inv. Code	ASSEMBLE ON PARTS
-		P2-AP-EF192	-	-	-	-					1		

注：工厂用

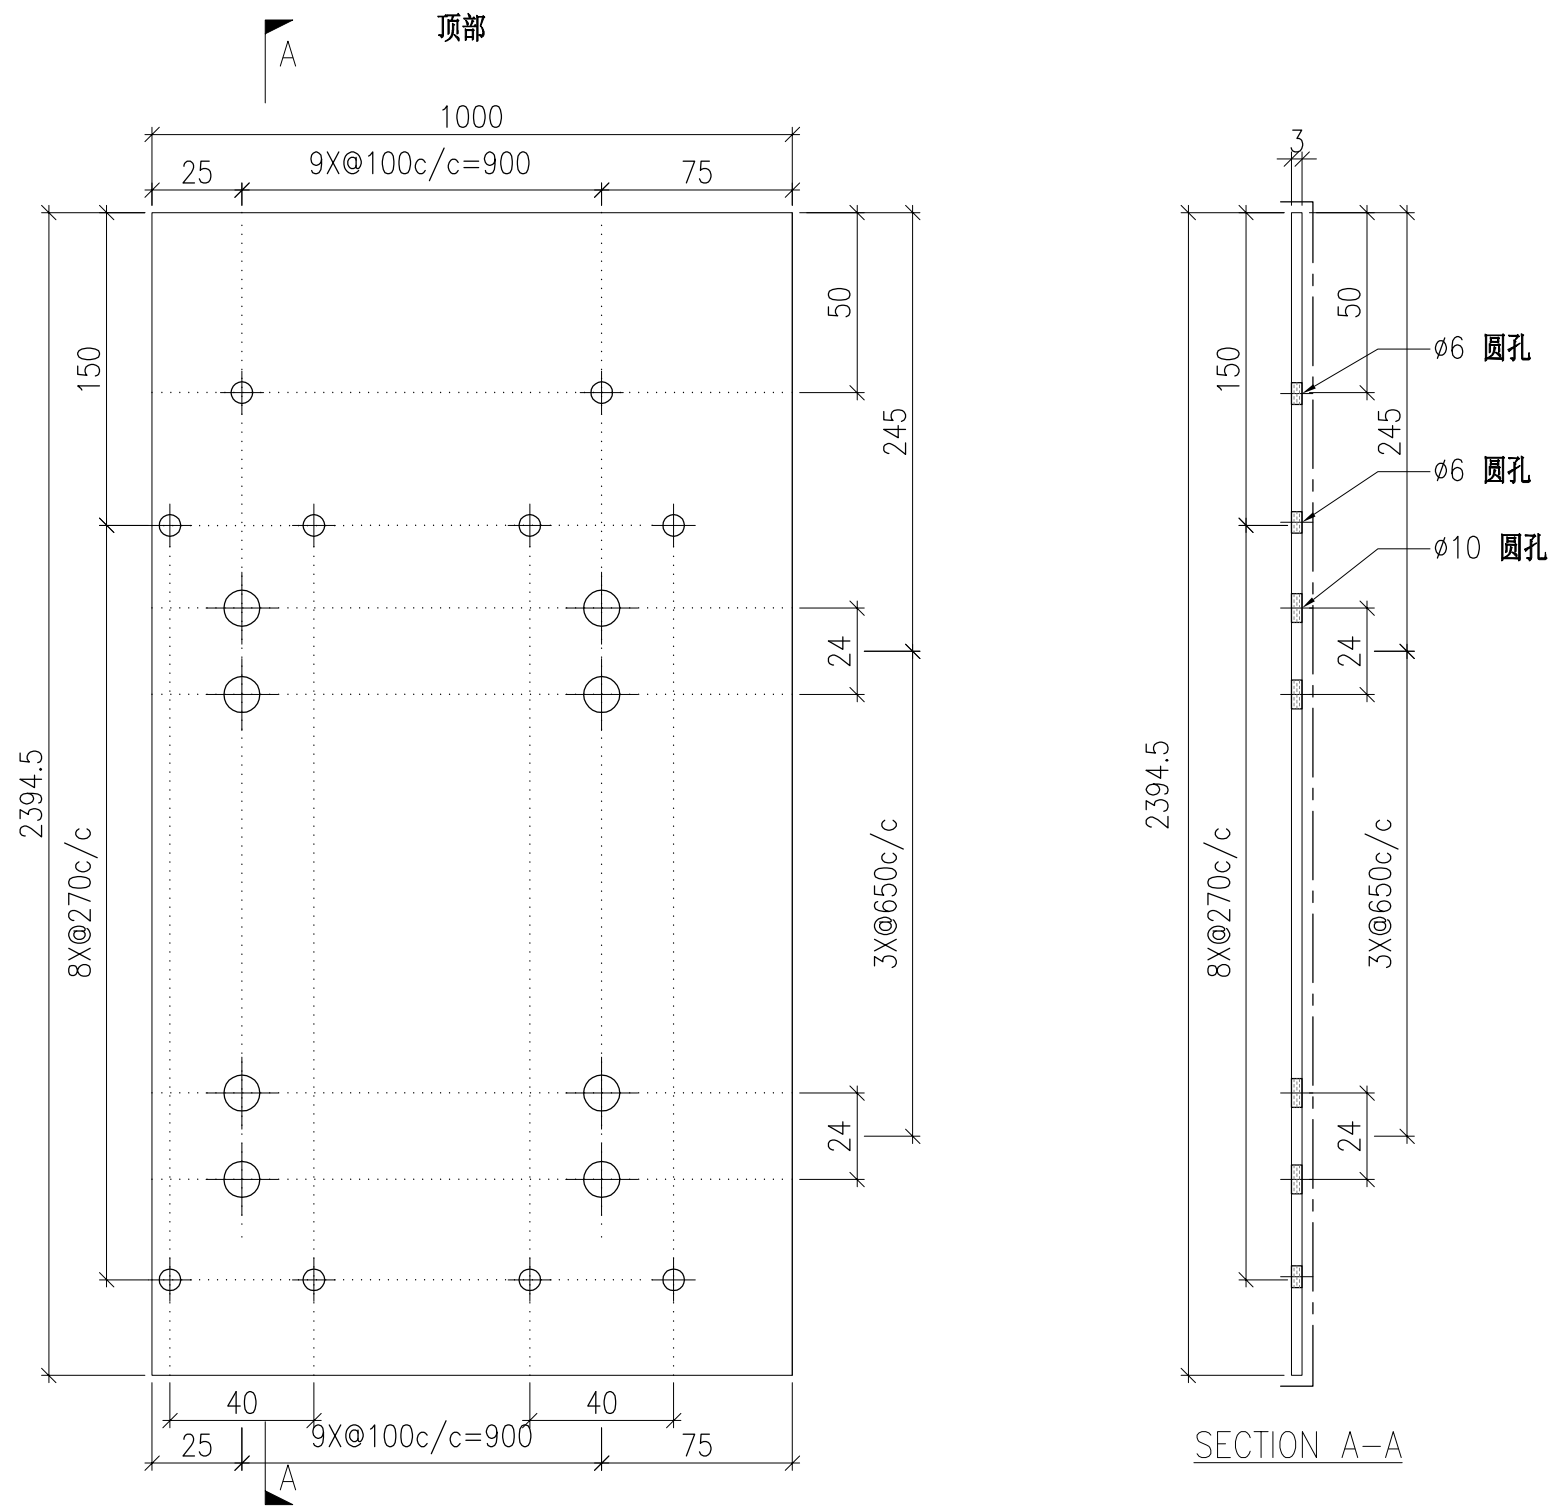


DWG. NO. P2-AP-EF192	REV. -	SCALE -	DATE 13-06-2024	DRAWN BY -	APPROVED BY _____
-------------------------	-----------	------------	--------------------	---------------	----------------------

PROJECT YIN PING ROAD KOWLOON FEATURE WALL (PHASE 2)				MATERIAL 3mm 铝板				COATING PVF2			COLOUR EC-DG-D334232-ZD1(SS-01)		MARK. NO. -	QTY. -
--	--	--	--	--------------------	--	--	--	-----------------	--	--	------------------------------------	--	----------------	-----------

REV.	CHECKED BAR BY	PART NUMBER	Dim. A	Dim. B	Dim. C	Dim. D	Dim. E	Dim. F	Dim. G	Dim. H	QTY.	Inv. Code	ASSEMBLE ON PARTS
-		P2-AP-EF193	-	-	-	-					1		

注：工厂用

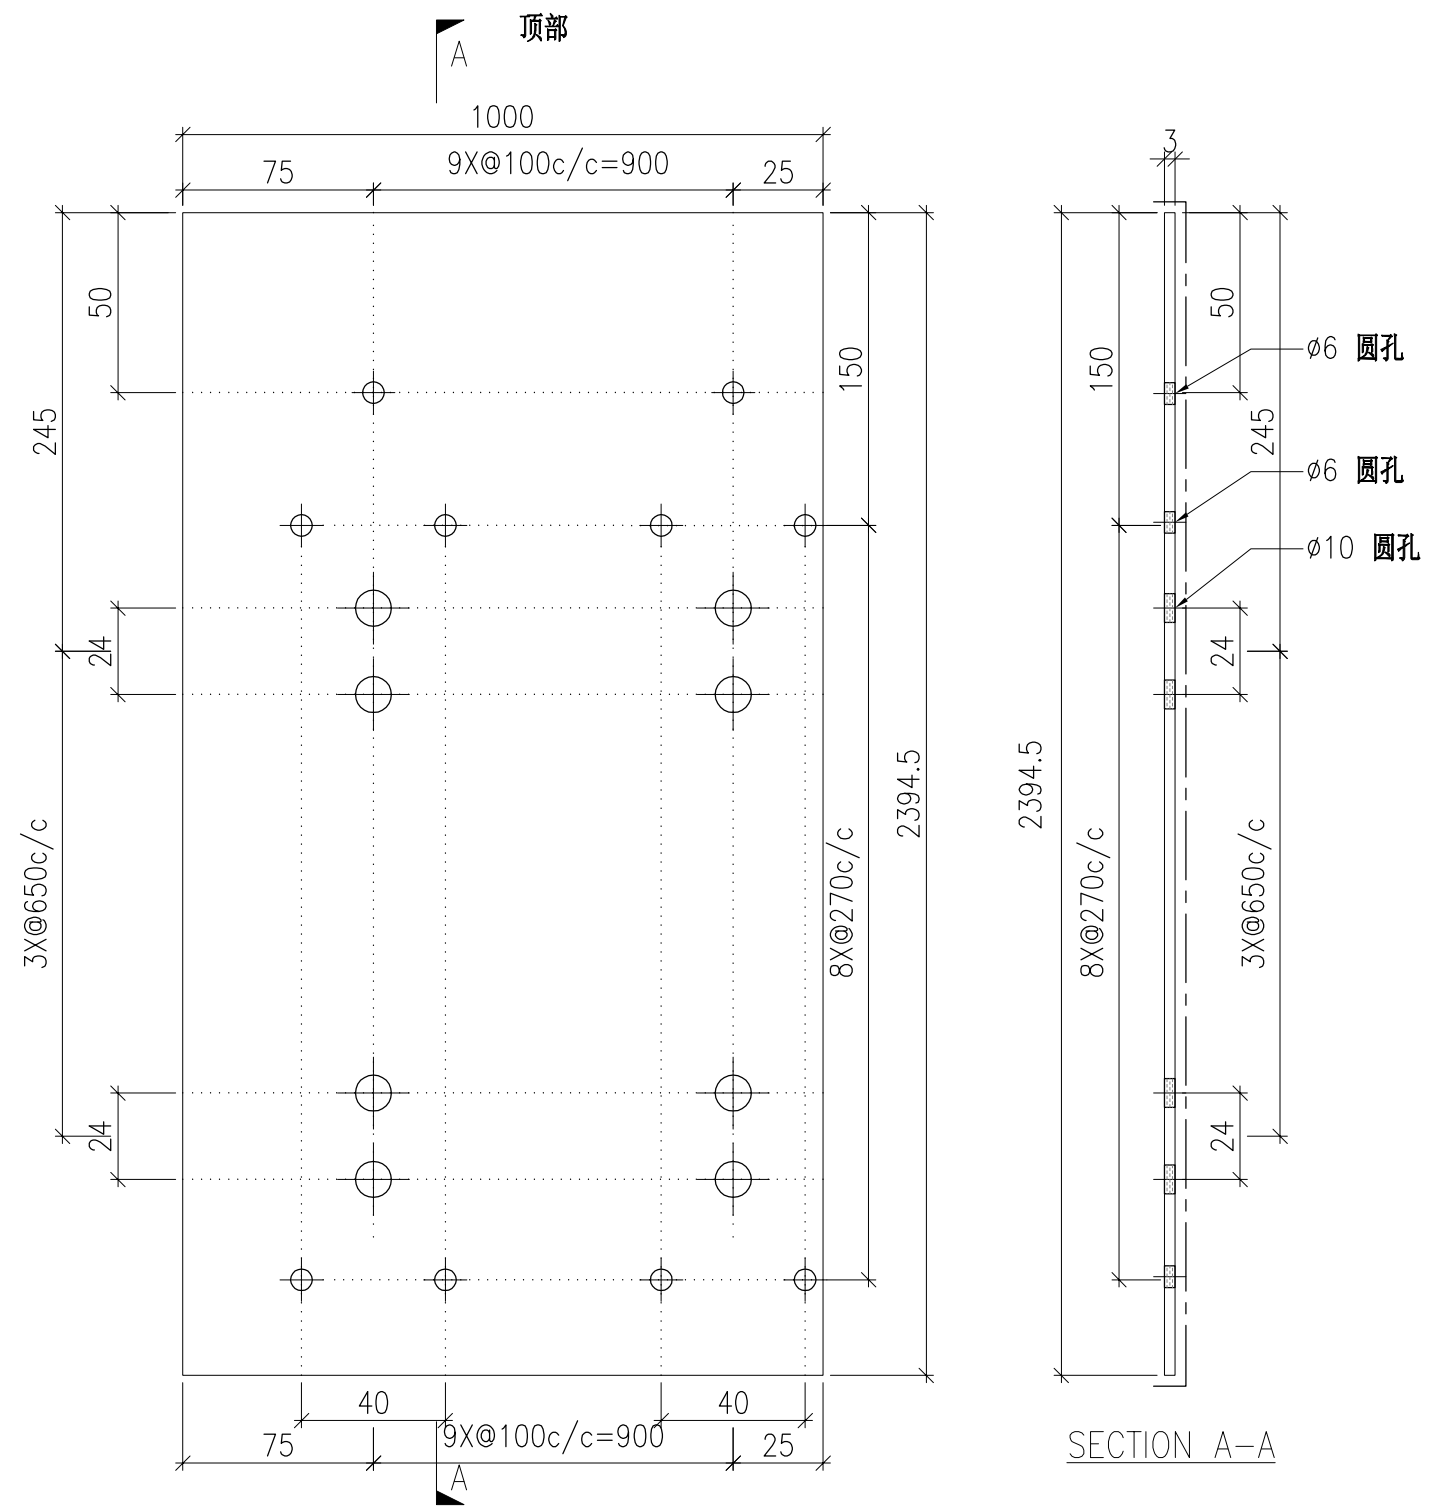


DWG. NO. P2-AP-EF193	REV. -	SCALE -	DATE 13-06-2024	DRAWN BY -	APPROVED BY _____
-------------------------	-----------	------------	--------------------	---------------	----------------------

PROJECT YIN PING ROAD KOWLOON FEATURE WALL (PHASE 2)				MATERIAL 3mm 铝板				COATING PVF2			COLOUR EC-DG-D334232-ZD1(SS-01)		MARK. NO. -	QTY. -
--	--	--	--	--------------------	--	--	--	-----------------	--	--	------------------------------------	--	----------------	-----------

REV.	CHECKED BAR BY	PART NUMBER	Dim. A	Dim. B	Dim. C	Dim. D	Dim. E	Dim. F	Dim. G	Dim. H	QTY.	Inv. Code	ASSEMBLE ON PARTS
-		P2-AP-EF194	-	-	-	-					1		

注：工厂用


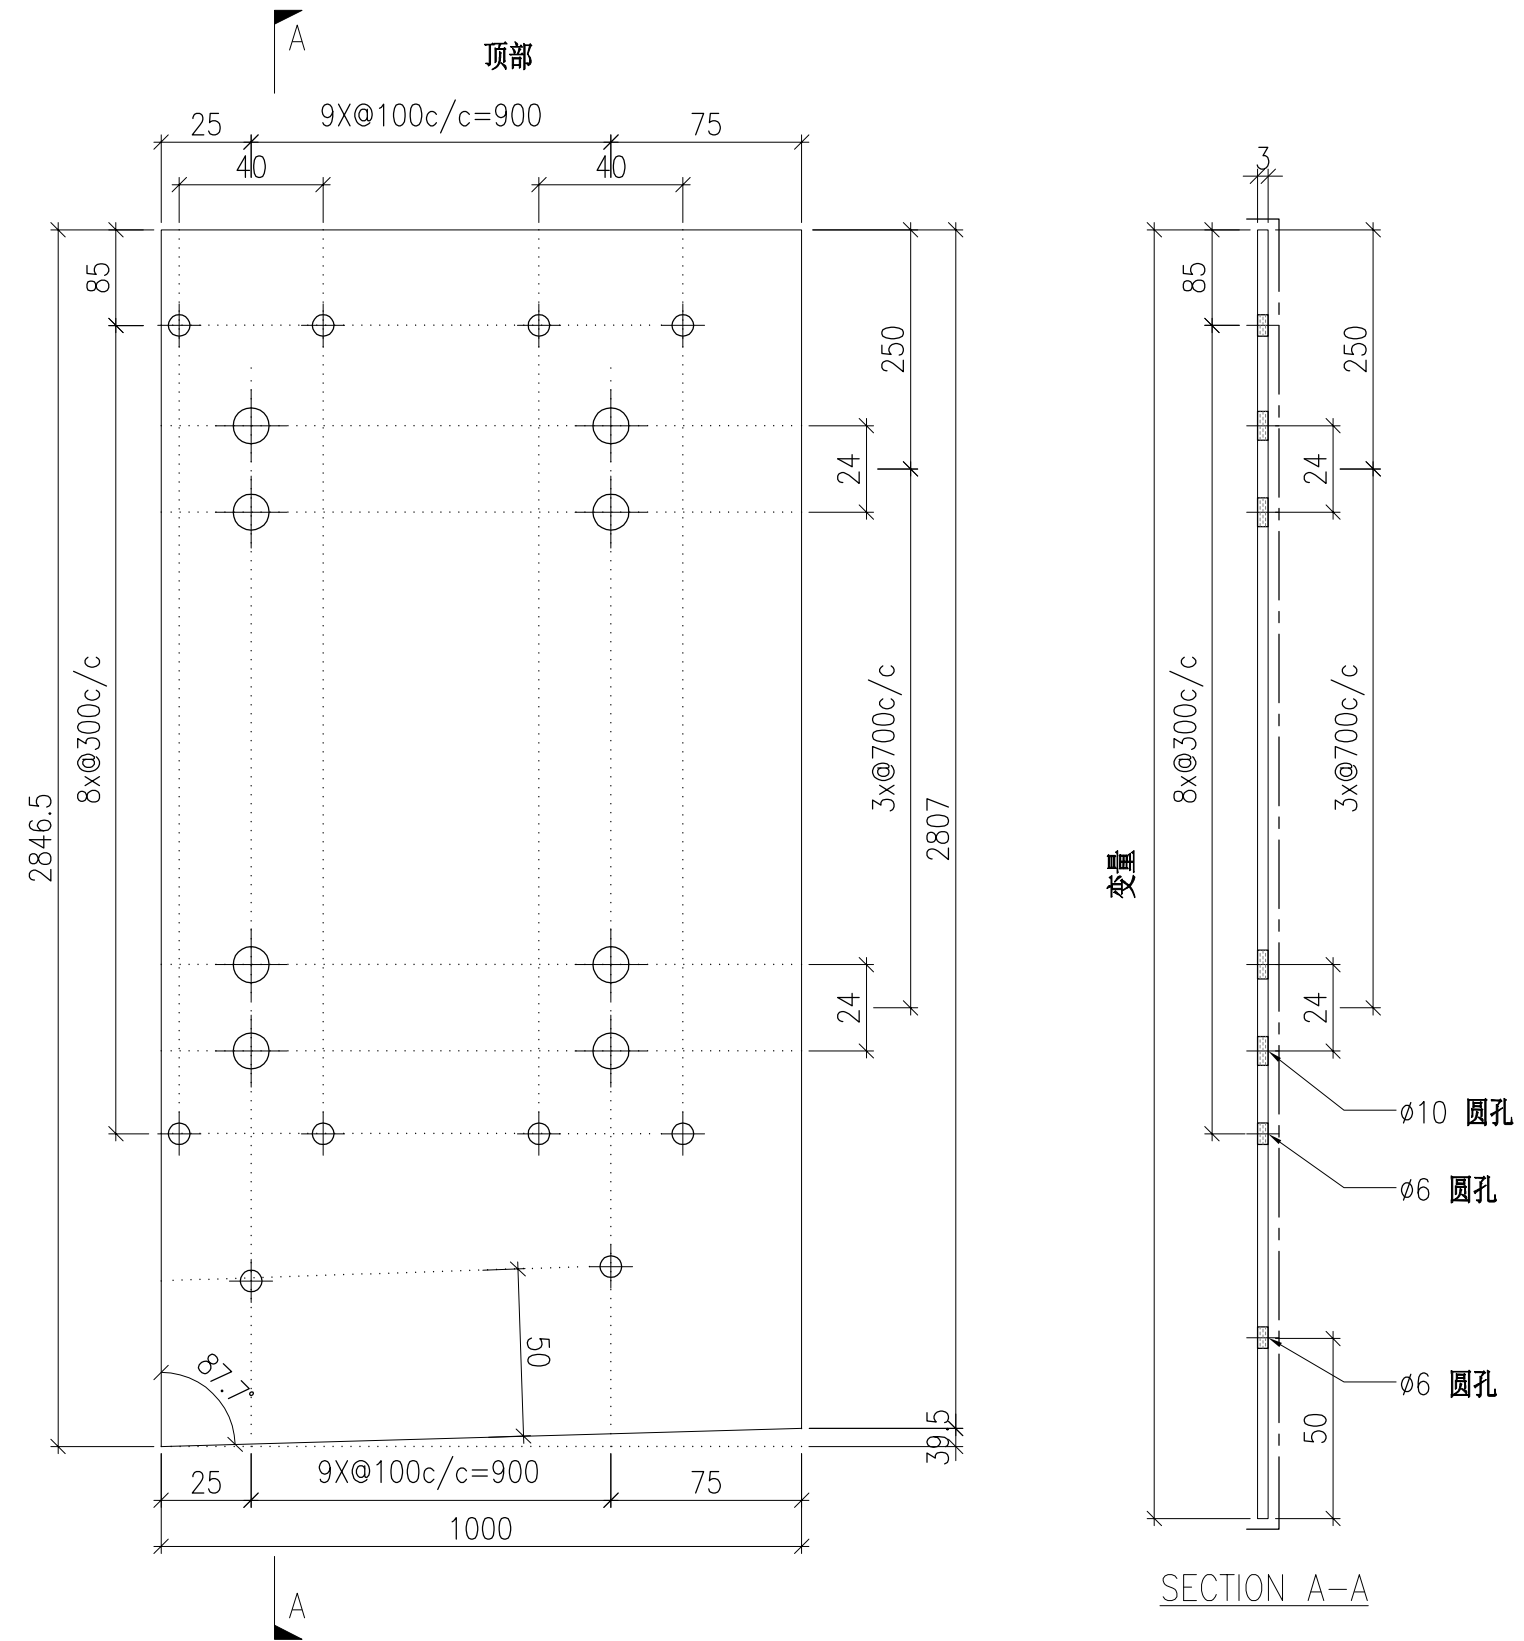


DWG. NO. P2-AP-EF194	REV. -	SCALE -	DATE 13-06-2024	DRAWN BY -	APPROVED BY _____
-------------------------	-----------	------------	--------------------	---------------	----------------------

PROJECT YIN PING ROAD KOWLOON FEATURE WALL (PHASE 2)				MATERIAL 3mm 铝板				COATING PVF2			COLOUR EC-DG-D334232-ZD1(SS-01)		MARK. NO. -	QTY. -
--	--	--	--	--------------------	--	--	--	-----------------	--	--	------------------------------------	--	----------------	-----------

REV.	CHECKED BAR BY	PART NUMBER	Dim. A	Dim. B	Dim. C	Dim. D	Dim. E	Dim. F	Dim. G	Dim. H	QTY.	Inv. Code	ASSEMBLE ON PARTS
-		P2-AP-EF195	-	-	-	-					1		

注：工厂用

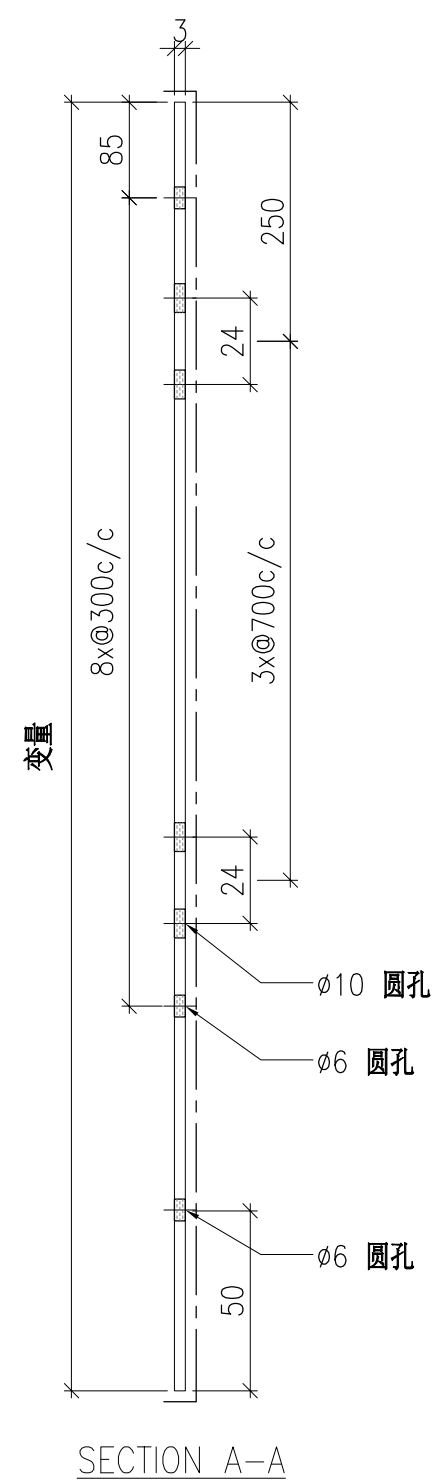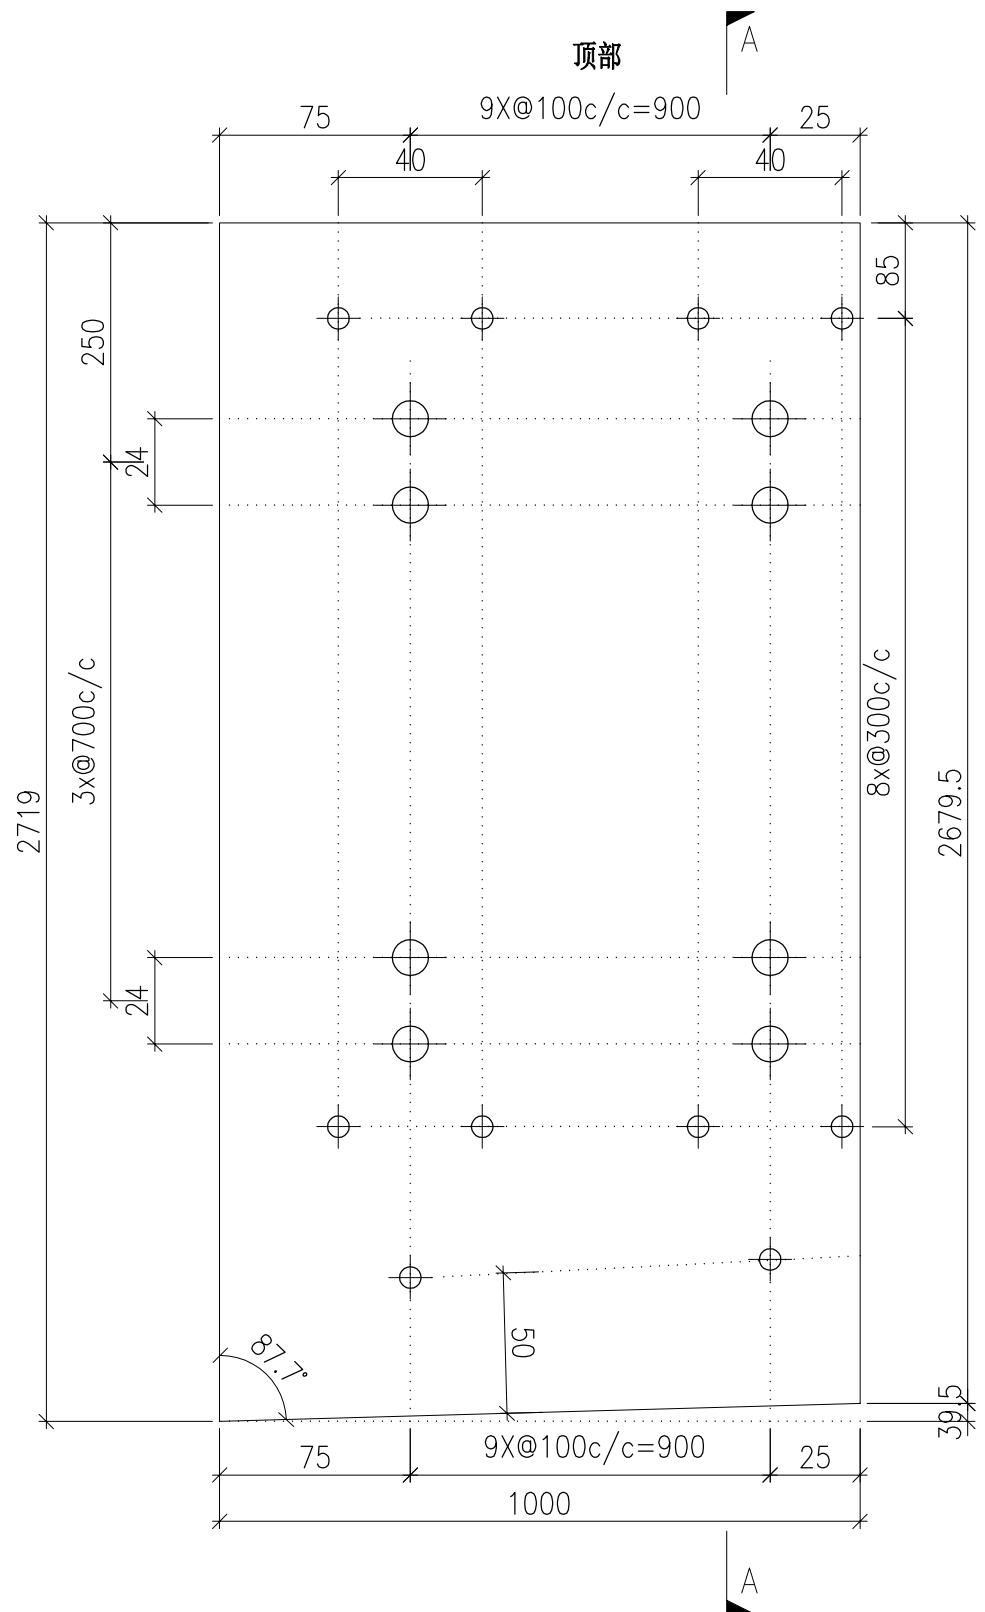





DWG. NO. P2-AP-EF195	REV. -	SCALE -	DATE 13-06-2024	DRAWN BY -	APPROVED BY _____
-------------------------	-----------	------------	--------------------	---------------	----------------------

PROJECT YIN PING ROAD KOWLOON FEATURE WALL (PHASE 2)				MATERIAL 3mm 铝板				COATING PVF2			COLOUR EC-DG-D334232-ZD1(SS-01)		MARK. NO. -	QTY. -
--	--	--	--	--------------------	--	--	--	-----------------	--	--	------------------------------------	--	----------------	-----------

REV.	CHECKED BAR BY	PART NUMBER	Dim. A	Dim. B	Dim. C	Dim. D	Dim. E	Dim. F	Dim. G	Dim. H	QTY.	Inv. Code	ASSEMBLE ON PARTS
-		P2-AP-EF196	-	-	-						1		

注：工厂用

注：工地复尺

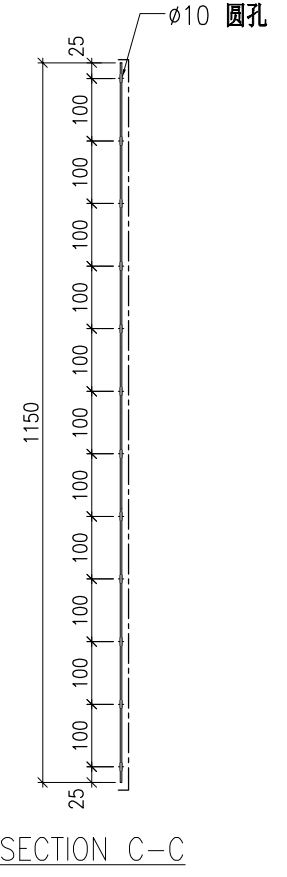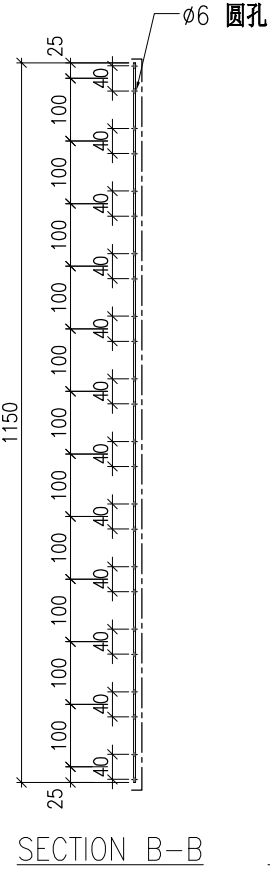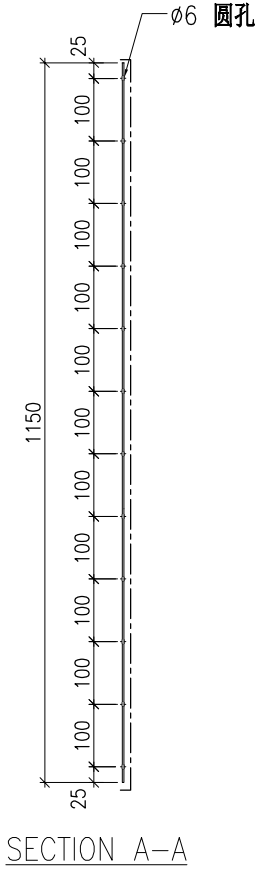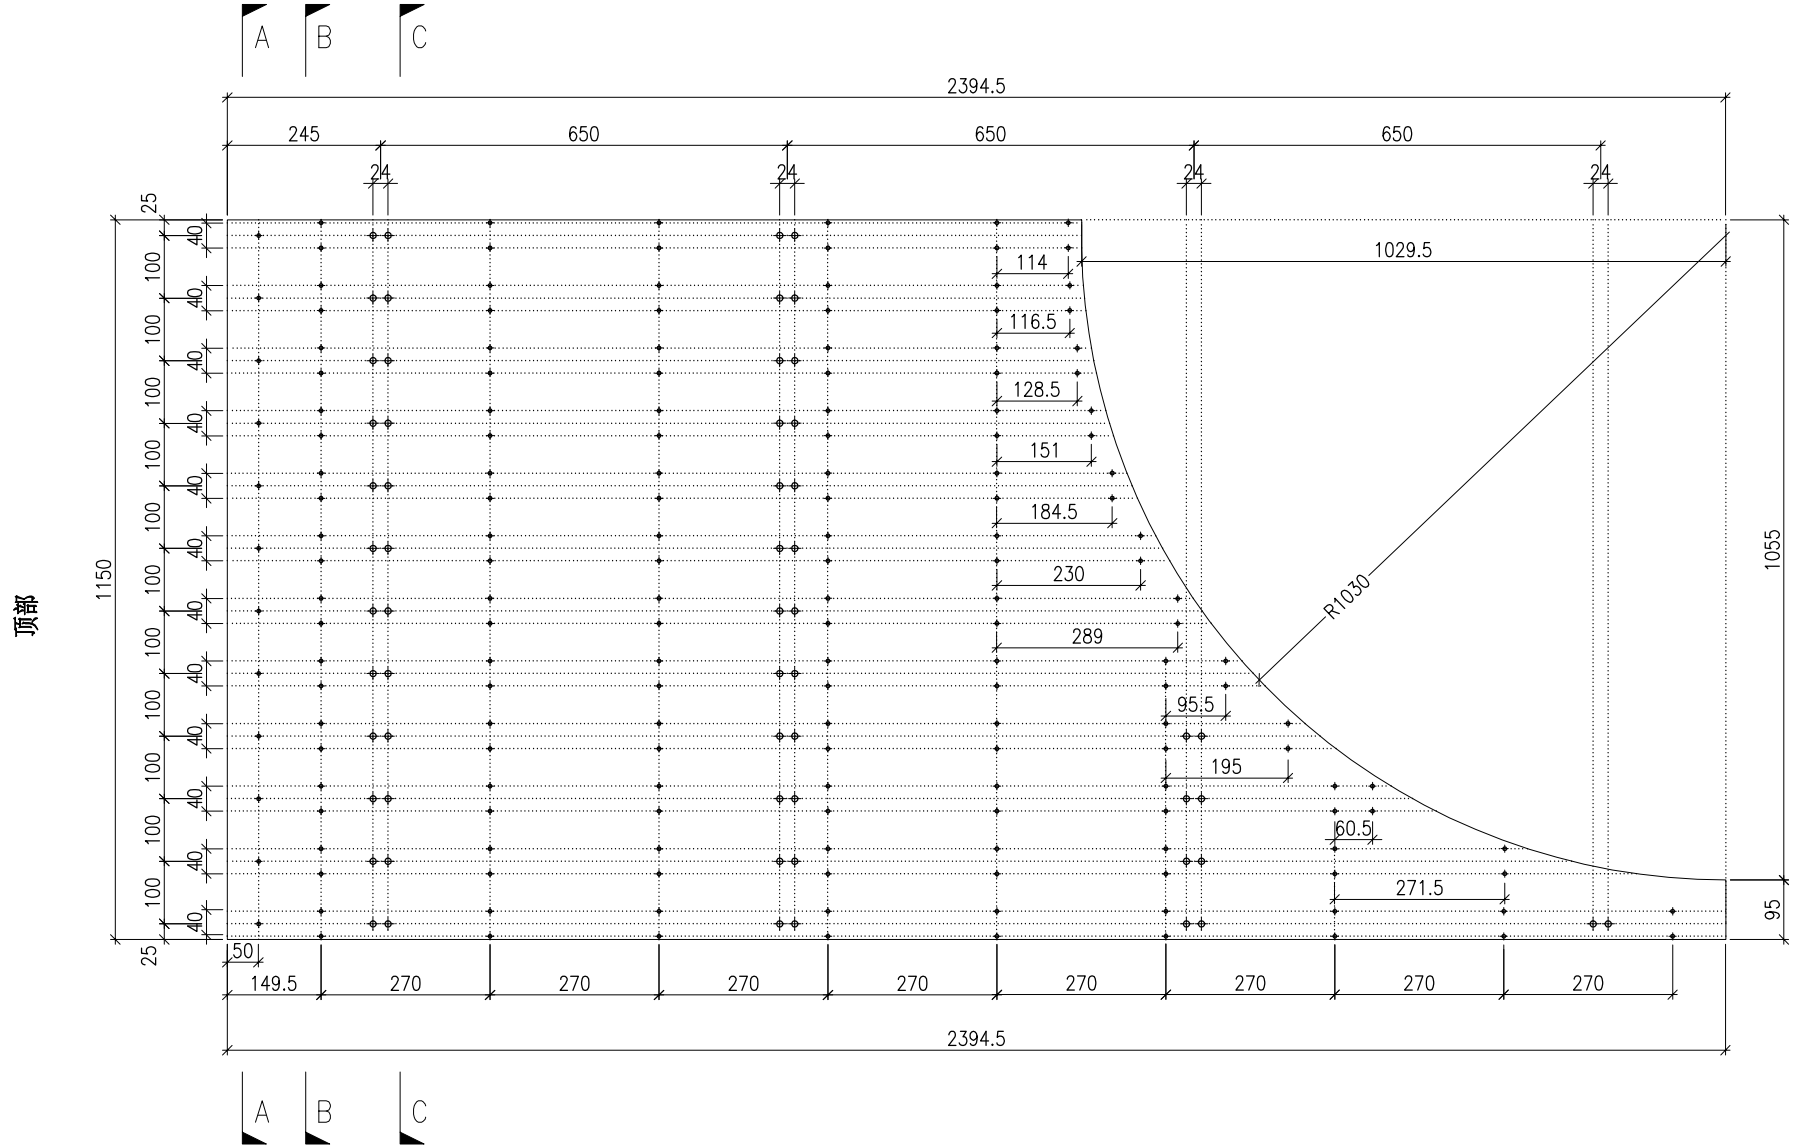



DWG. NO. P2-AP-EF196	REV. -	SCALE -	DATE 13-06-2024	DRAWN BY -	APPROVED BY _____
-------------------------	-----------	------------	--------------------	---------------	----------------------

PROJECT YIN PING ROAD KOWLOON FEATURE WALL (PHASE 2)				MATERIAL 3mm 铝板				COATING PVF2		COLOUR EC-DG-D334232-ZD1(SS-01)		MARK. NO. -	QTY. -
--	--	--	--	--------------------	--	--	--	-----------------	--	------------------------------------	--	----------------	-----------

REV.	CHECKED BAR BY	PART NUMBER	Dim. A	Dim. B	Dim. C	Dim. D	Dim. E	Dim. F	Dim. G	Dim. H	QTY.	Inv. Code	ASSEMBLE ON PARTS
-		P2-AP-EF197	-	-	-						1		

注：工厂用

注：工地复尺

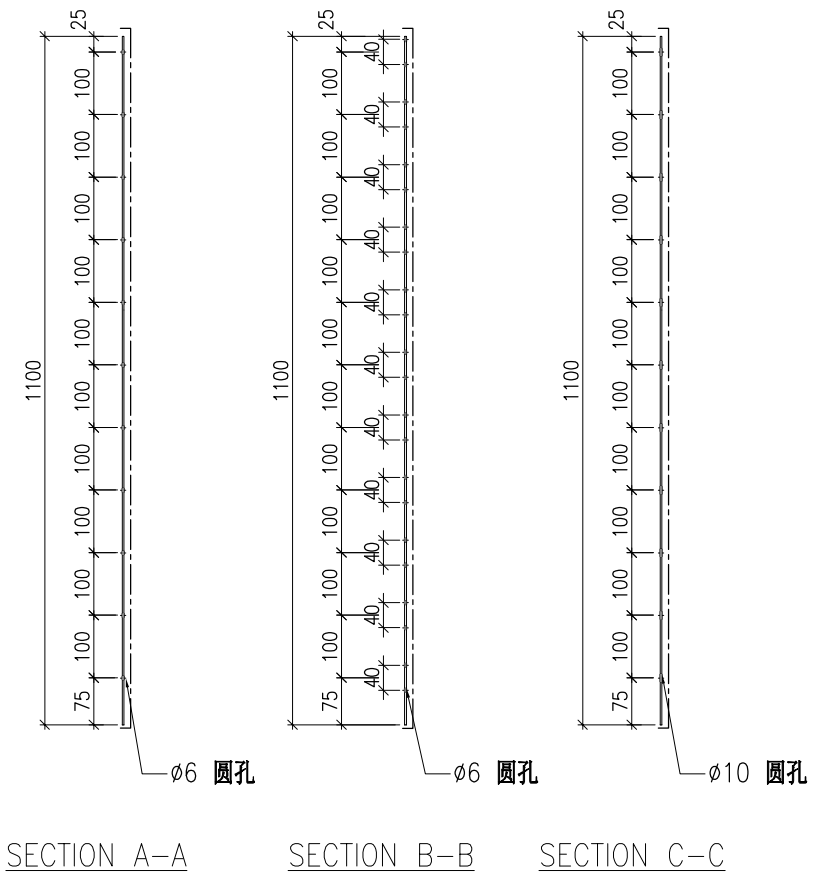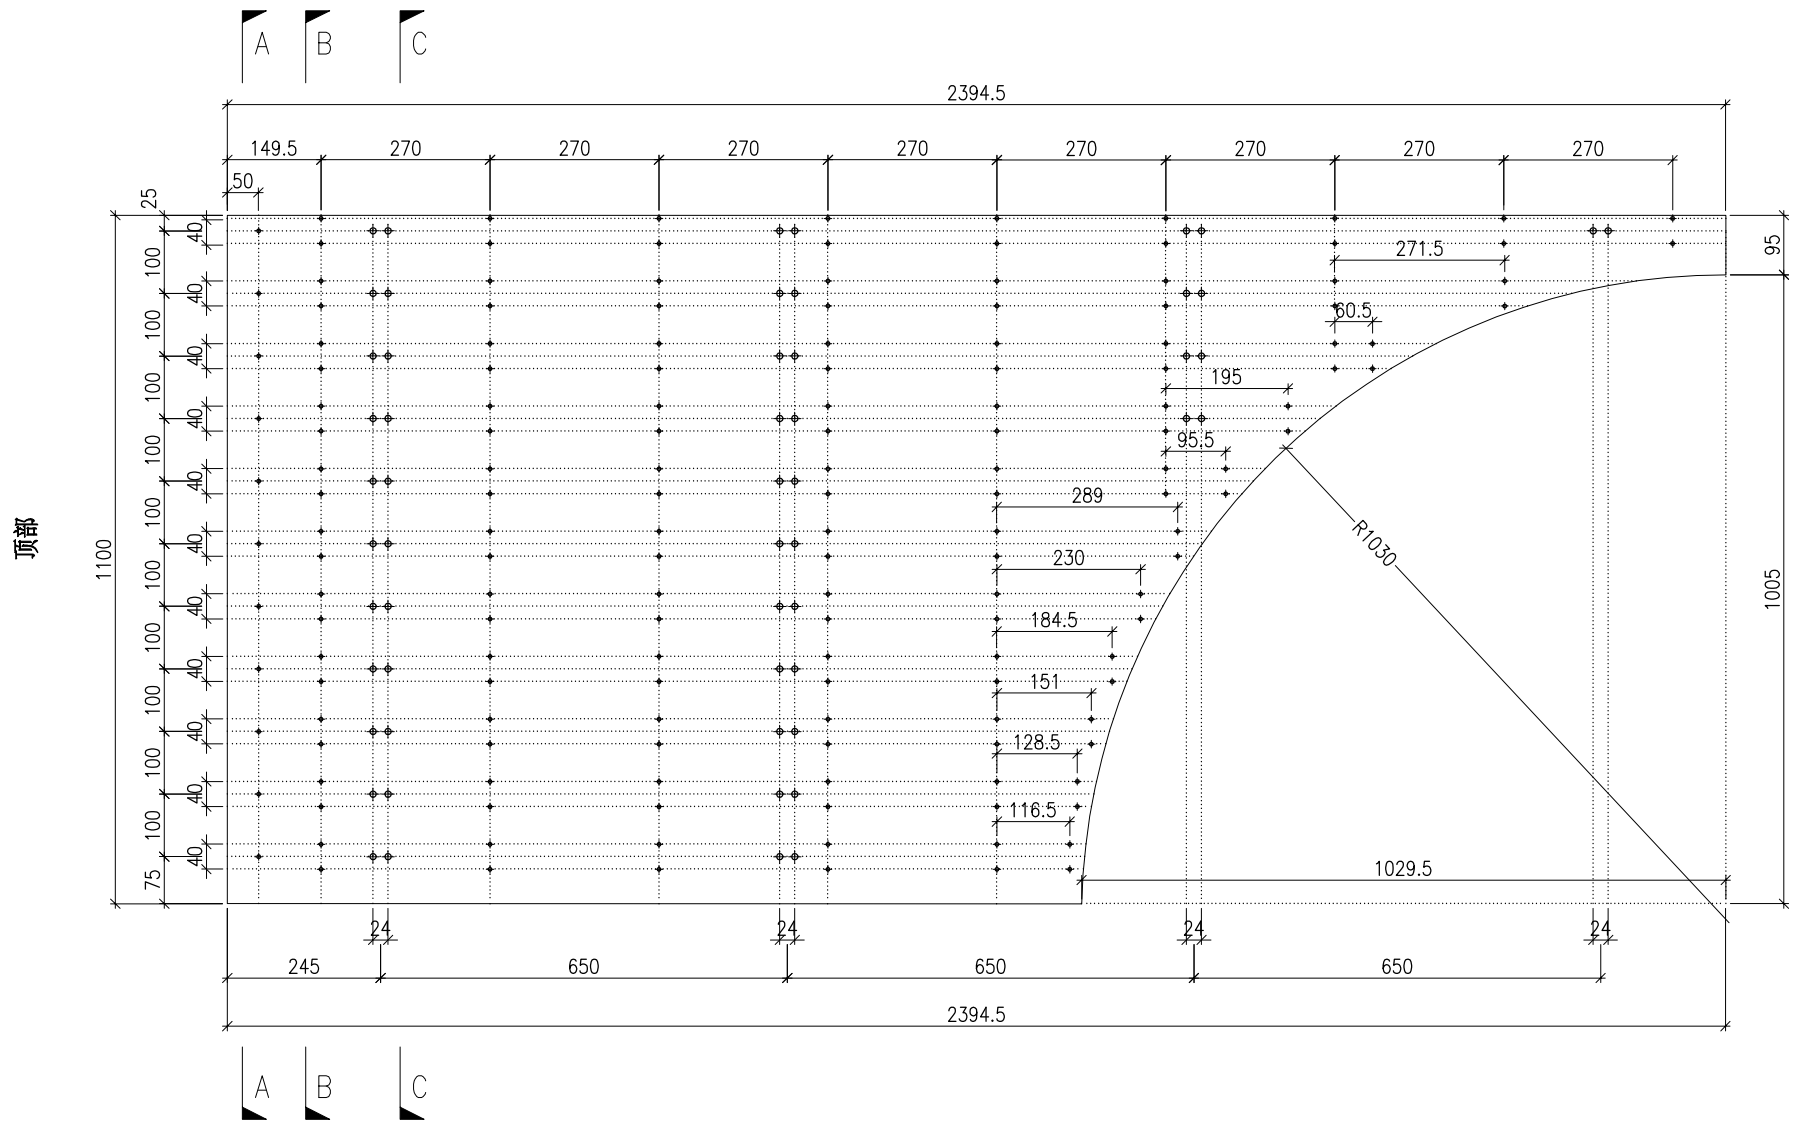


DWG. NO. P2-AP-EF197	REV. -	SCALE -	DATE 13-06-2024	DRAWN BY -	APPROVED BY _____
-------------------------	-----------	------------	--------------------	---------------	----------------------

PROJECT YIN PING ROAD KOWLOON FEATURE WALL (PHASE 2)				MATERIAL 3mm 铝板				COATING PVF2		COLOUR EC-DG-D334232-ZD1(SS-01)		MARK. NO. -	QTY. -
--	--	--	--	--------------------	--	--	--	-----------------	--	------------------------------------	--	----------------	-----------

REV.	CHECKED BAR BY	PART NUMBER	Dim. A	Dim. B	Dim. C	Dim. D	Dim. E	Dim. F	Dim. G	Dim. H	QTY.	Inv. Code	ASSEMBLE ON PARTS
-		P2-AP-EF198	-	-	-						1		

注：工厂用

注：工地复尺

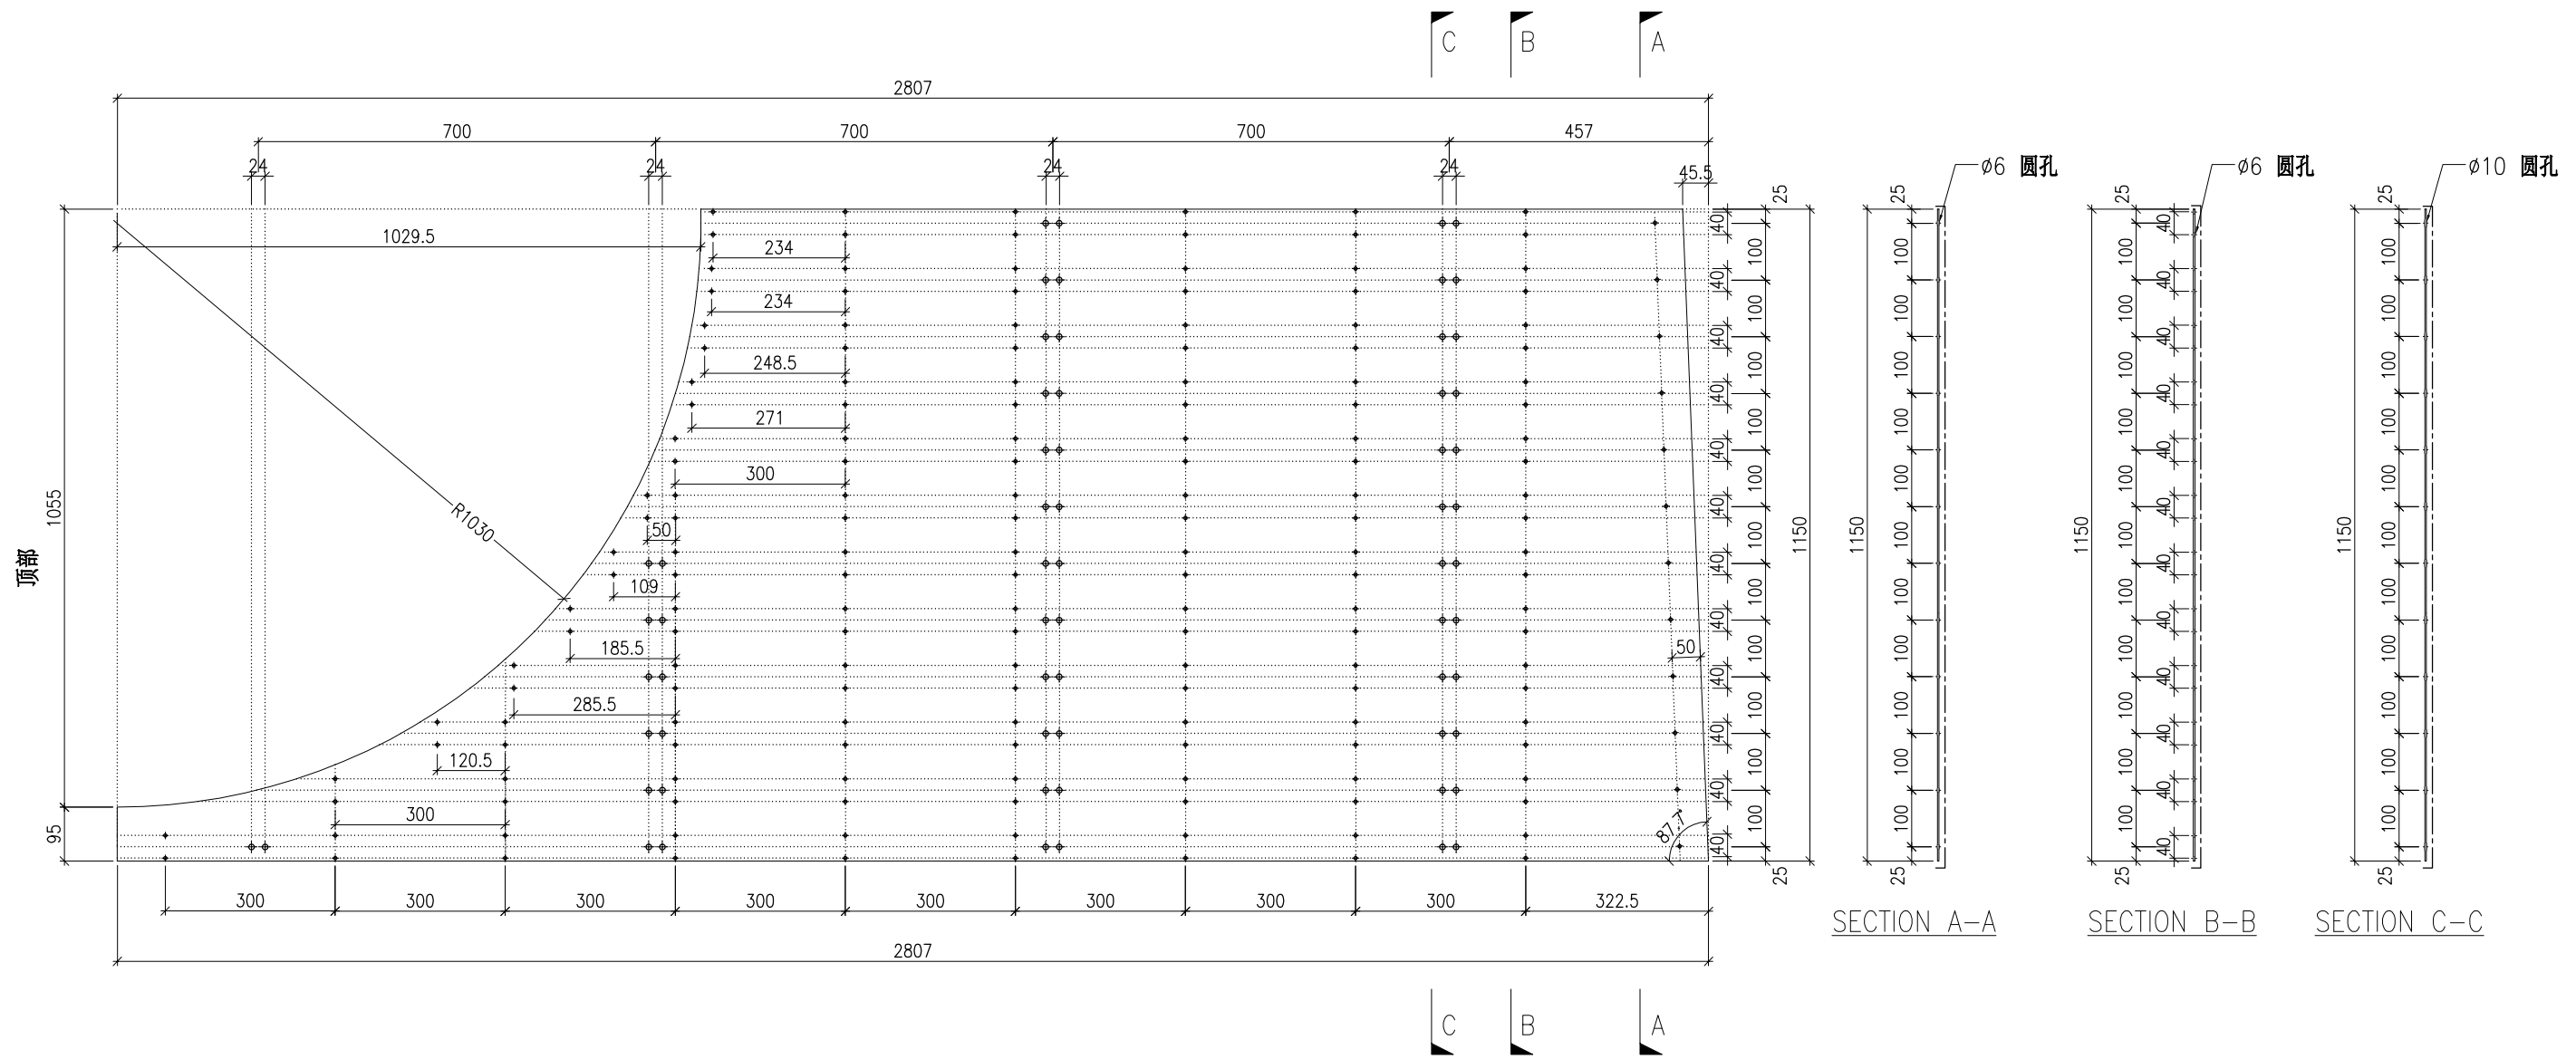



DWG. NO. P2-AP-EF198	REV. -	SCALE -	DATE 13-06-2024	DRAWN BY -	APPROVED BY _____
-------------------------	-----------	------------	--------------------	---------------	----------------------

PROJECT YIN PING ROAD KOWLOON FEATURE WALL (PHASE 2)				MATERIAL 3mm 铝板				COATING PVF2			COLOUR EC-DG-D334232-ZD1(SS-01)		MARK. NO. -	QTY. -
--	--	--	--	--------------------	--	--	--	-----------------	--	--	------------------------------------	--	----------------	-----------

REV.	CHECKED BAR BY	PART NUMBER	Dim. A	Dim. B	Dim. C	Dim. D	Dim. E	Dim. F	Dim. G	Dim. H	QTY.	Inv. Code	ASSEMBLE ON PARTS
-		P2-AP-EF199	-	-	-						1		

注：工厂用

注：工地复尺

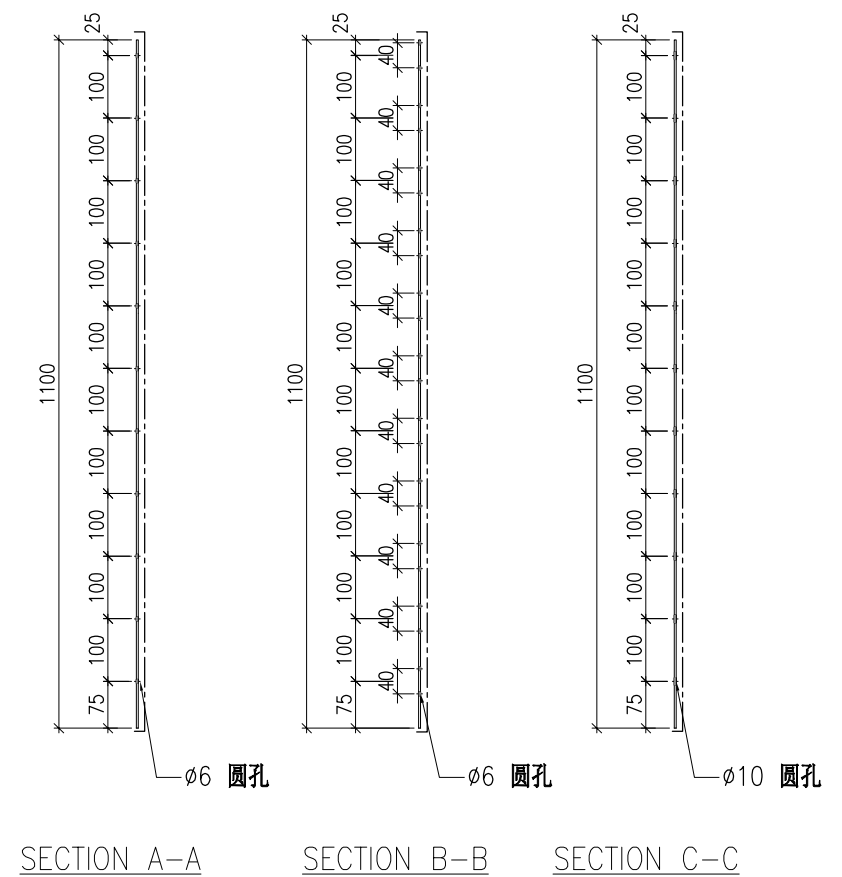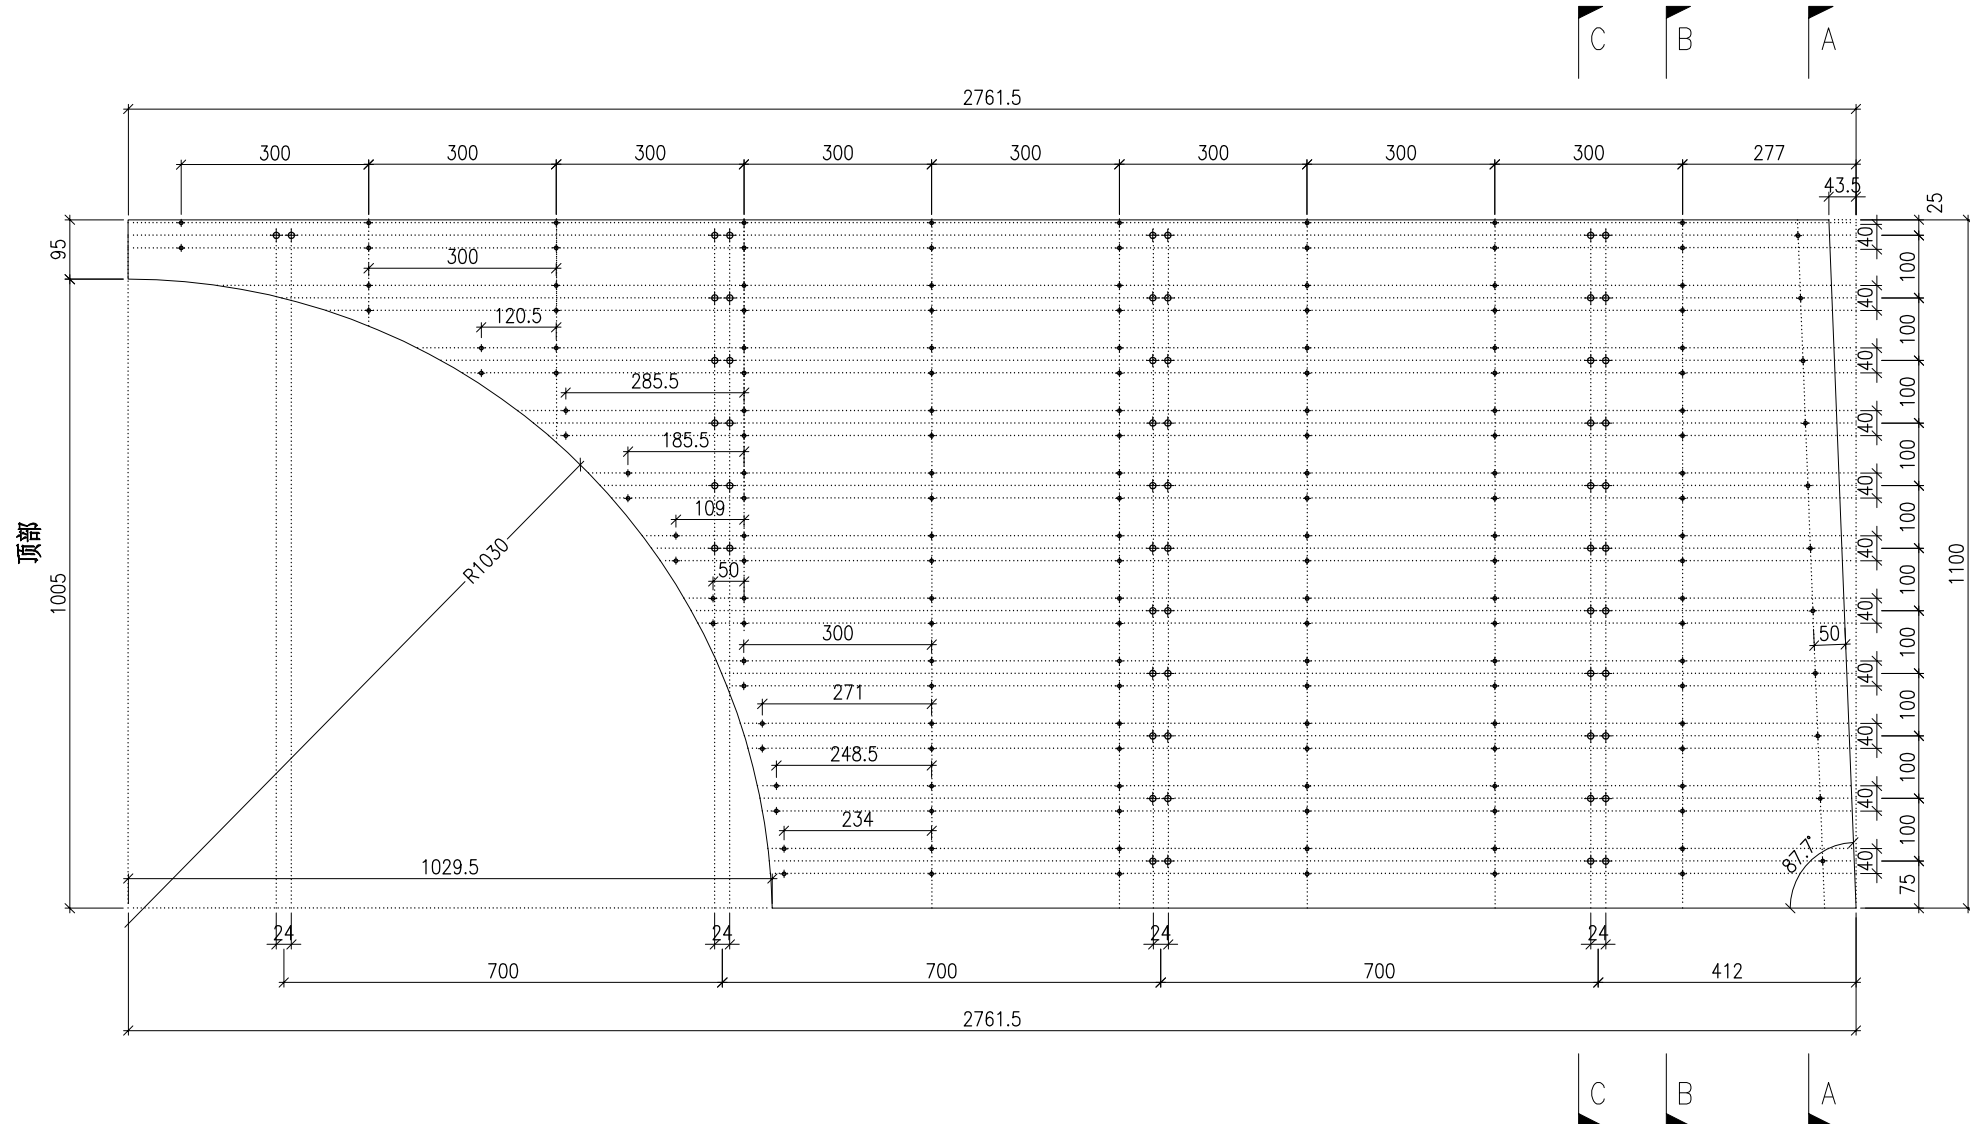


DWG. NO. P2-AP-EF199	REV. -	SCALE -	DATE 13-06-2024	DRAWN BY -	APPROVED BY _____
-------------------------	-----------	------------	--------------------	---------------	----------------------

PROJECT YIN PING ROAD KOWLOON FEATURE WALL (PHASE 2)				MATERIAL 3mm 铝板				COATING PVF2			COLOUR EC-DG-D334232-ZD1(SS-01)		MARK. NO. -	QTY. -
--	--	--	--	--------------------	--	--	--	-----------------	--	--	------------------------------------	--	----------------	-----------

REV.	CHECKED BAR BY	PART NUMBER	Dim. A	Dim. B	Dim. C	Dim. D	Dim. E	Dim. F	Dim. G	Dim. H	QTY.	Inv. Code	ASSEMBLE ON PARTS
-		P2-AP-EF200	-	-	-	-					1		

注：工厂用

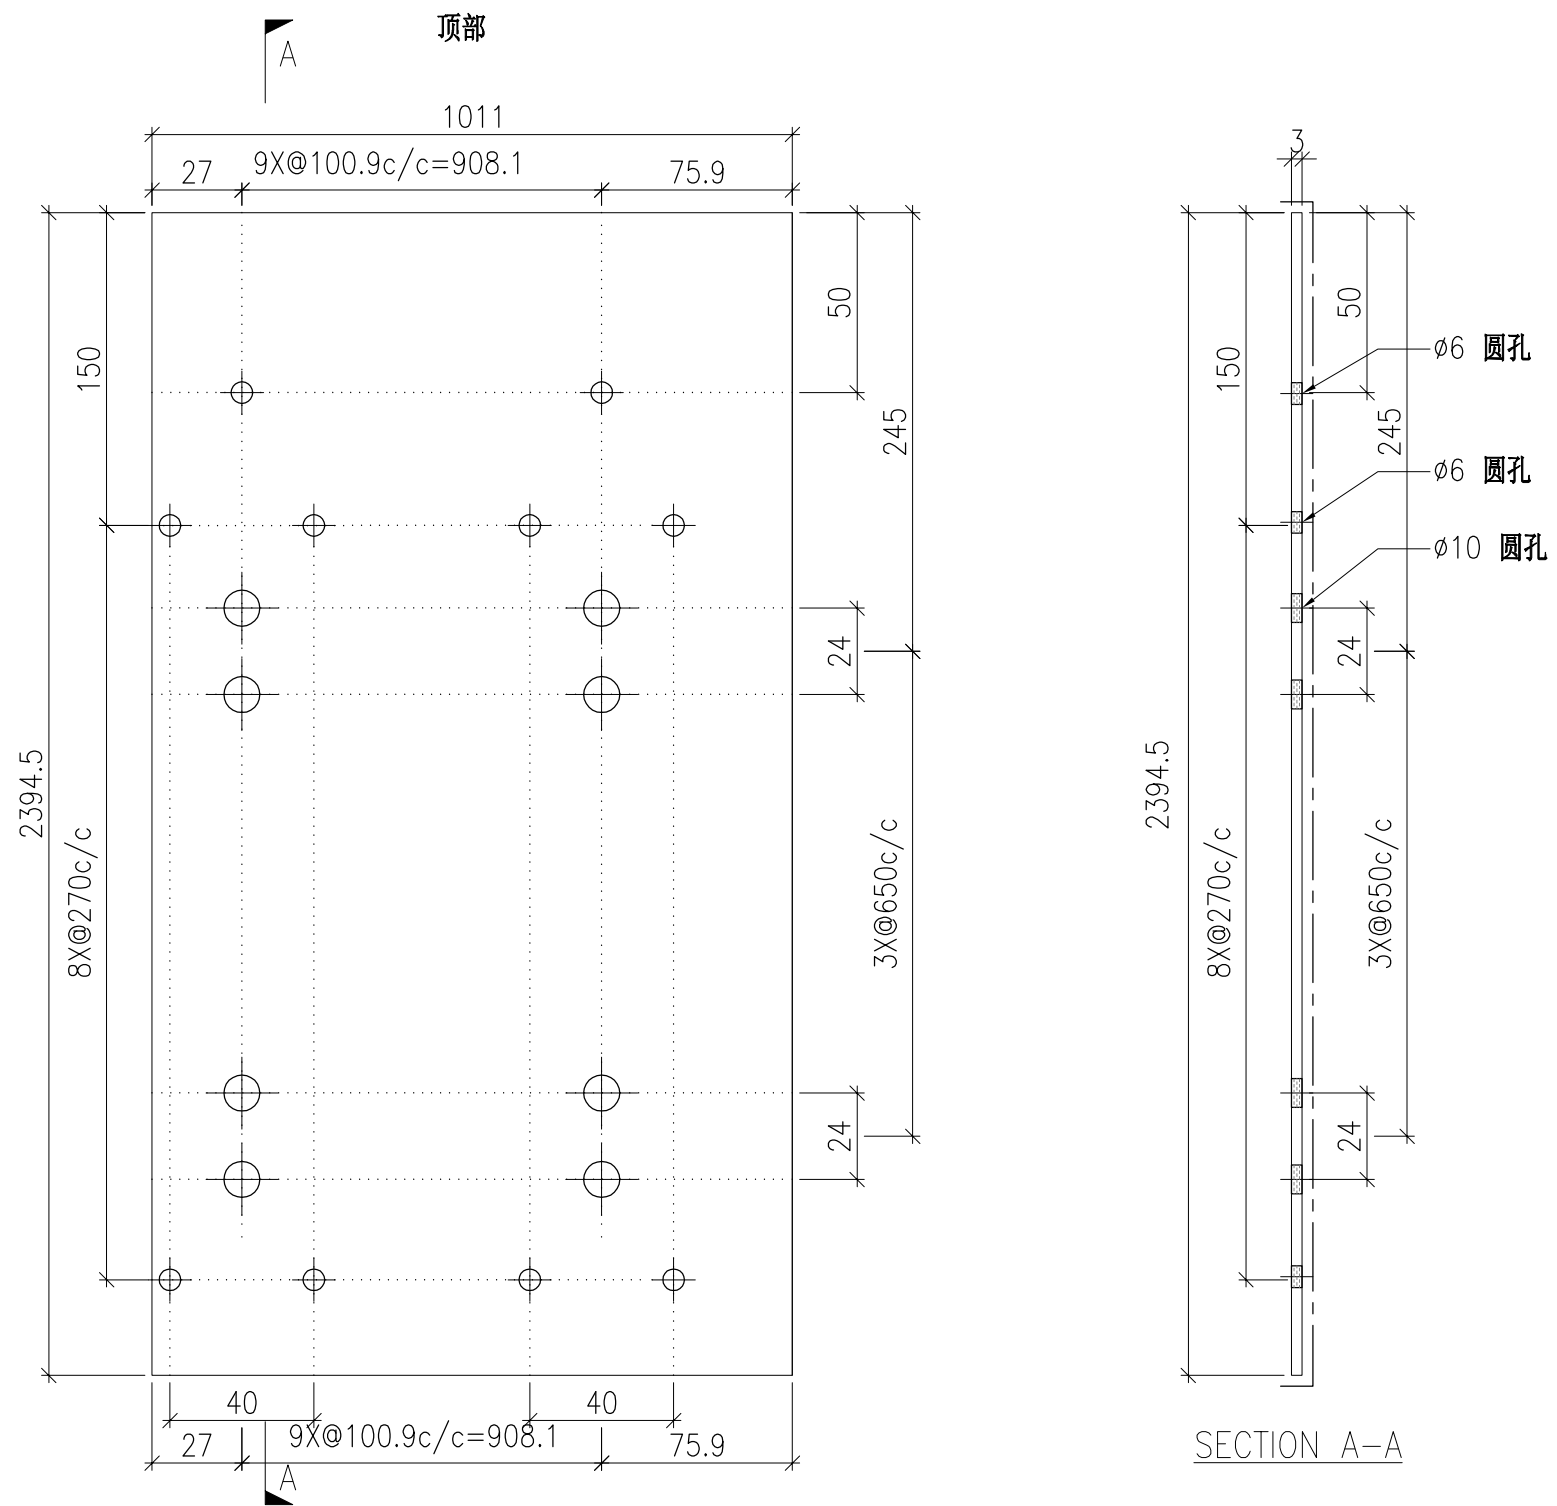


DWG. NO. P2-AP-EF200	REV. -	SCALE -	DATE 13-06-2024	DRAWN BY -	APPROVED BY _____
-------------------------	-----------	------------	--------------------	---------------	----------------------

PROJECT YIN PING ROAD KOWLOON FEATURE WALL (PHASE 2)				MATERIAL 3mm 铝板				COATING PVF2			COLOUR EC-DG-D334232-ZD1(SS-01)		MARK. NO. -	QTY. -
--	--	--	--	--------------------	--	--	--	-----------------	--	--	------------------------------------	--	----------------	-----------

REV.	CHECKED BAR BY	PART NUMBER	Dim. A	Dim. B	Dim. C	Dim. D	Dim. E	Dim. F	Dim. G	Dim. H	QTY.	Inv. Code	ASSEMBLE ON PARTS
-		P2-AP-EF201	-	-	-	-					1		

注：工厂用


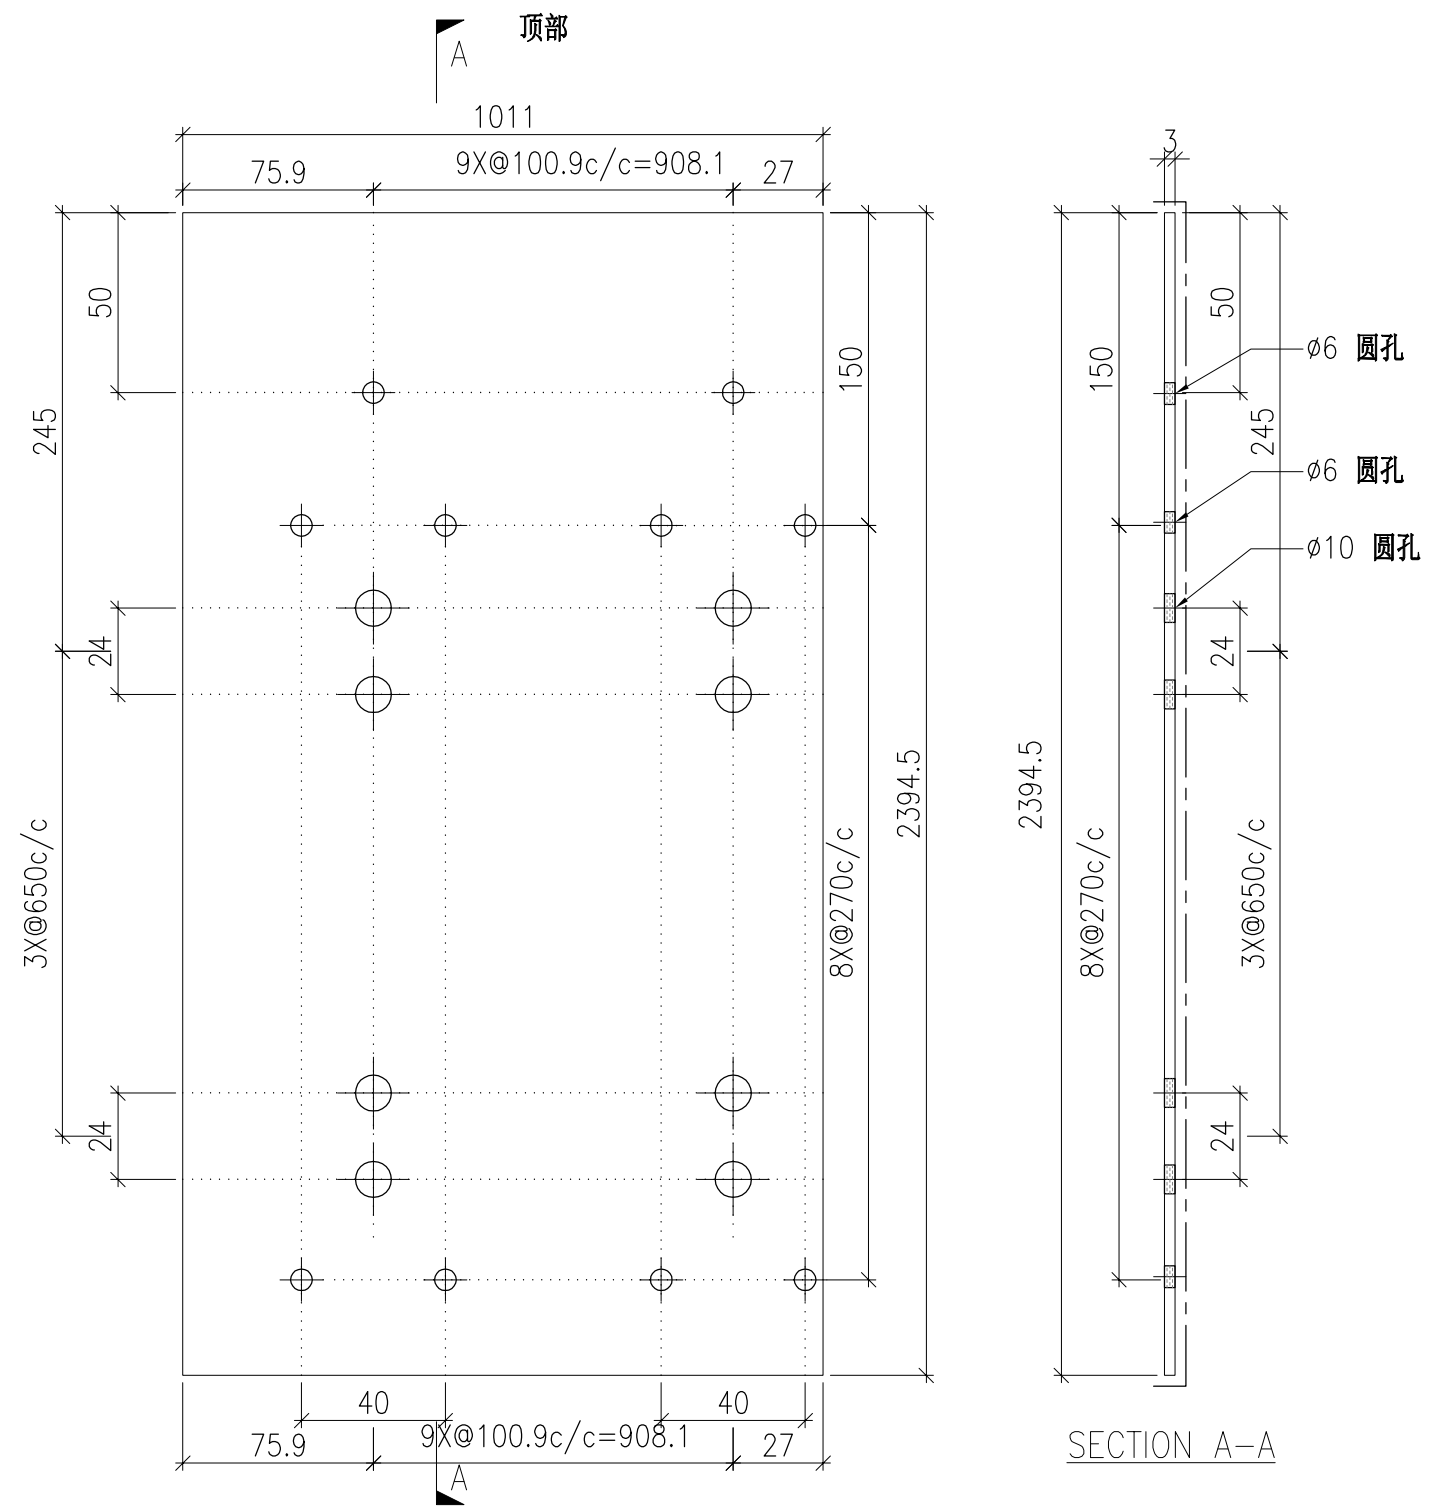


DWG. NO. P2-AP-EF201	REV. -	SCALE -	DATE 13-06-2024	DRAWN BY -	APPROVED BY _____
-------------------------	-----------	------------	--------------------	---------------	----------------------

PROJECT YIN PING ROAD KOWLOON FEATURE WALL (PHASE 2)				MATERIAL 3mm 铝板				COATING PVF2			COLOUR EC-DG-D334232-ZD1(SS-01)		MARK. NO. -	QTY. -
--	--	--	--	--------------------	--	--	--	-----------------	--	--	------------------------------------	--	----------------	-----------

REV.	CHECKED BAR BY	PART NUMBER	Dim. A	Dim. B	Dim. C	Dim. D	Dim. E	Dim. F	Dim. G	Dim. H	QTY.	Inv. Code	ASSEMBLE ON PARTS
-		P2-AP-EF202	-	-	-	-					1		

注：工厂用

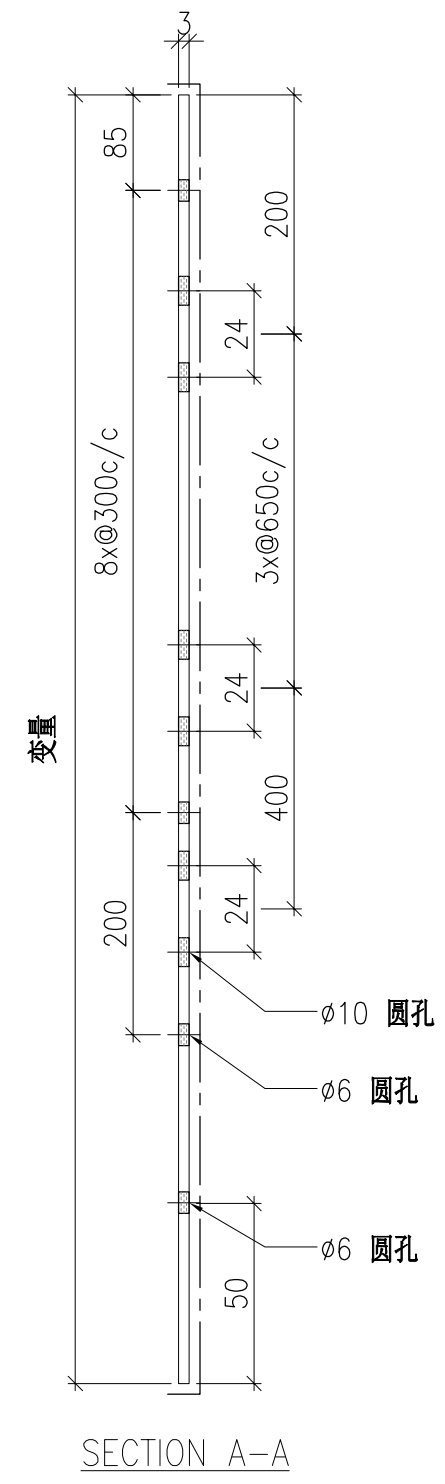
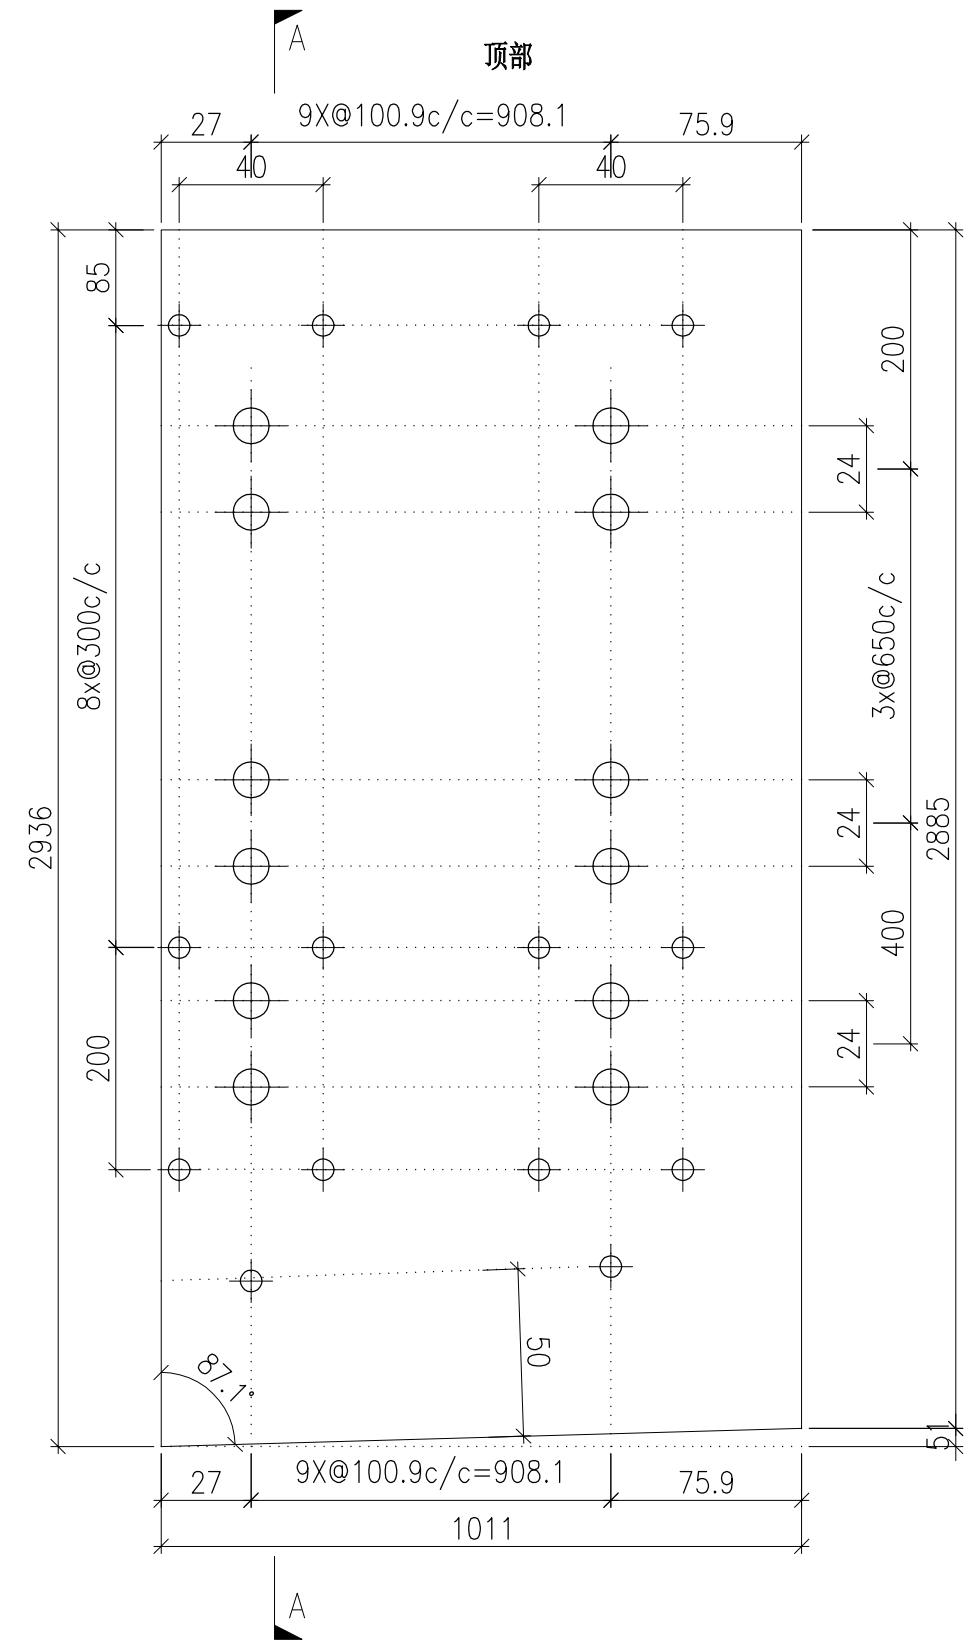


DWG. NO. P2-AP-EF202	REV. -	SCALE -	DATE 13-06-2024	DRAWN BY -	APPROVED BY _____
-------------------------	-----------	------------	--------------------	---------------	----------------------

PROJECT YIN PING ROAD KOWLOON FEATURE WALL (PHASE 2)				MATERIAL 3mm 铝板				COATING PVF2			COLOUR EC-DG-D334232-ZD1(SS-01)		MARK. NO. -	QTY. -
--	--	--	--	--------------------	--	--	--	-----------------	--	--	------------------------------------	--	----------------	-----------

REV.	CHECKED BAR BY	PART NUMBER	Dim. A	Dim. B	Dim. C	Dim. D	Dim. E	Dim. F	Dim. G	Dim. H	QTY.	Inv. Code	ASSEMBLE ON PARTS
-		P2-AP-EF203	-	-	-	-					1		

注：工厂用

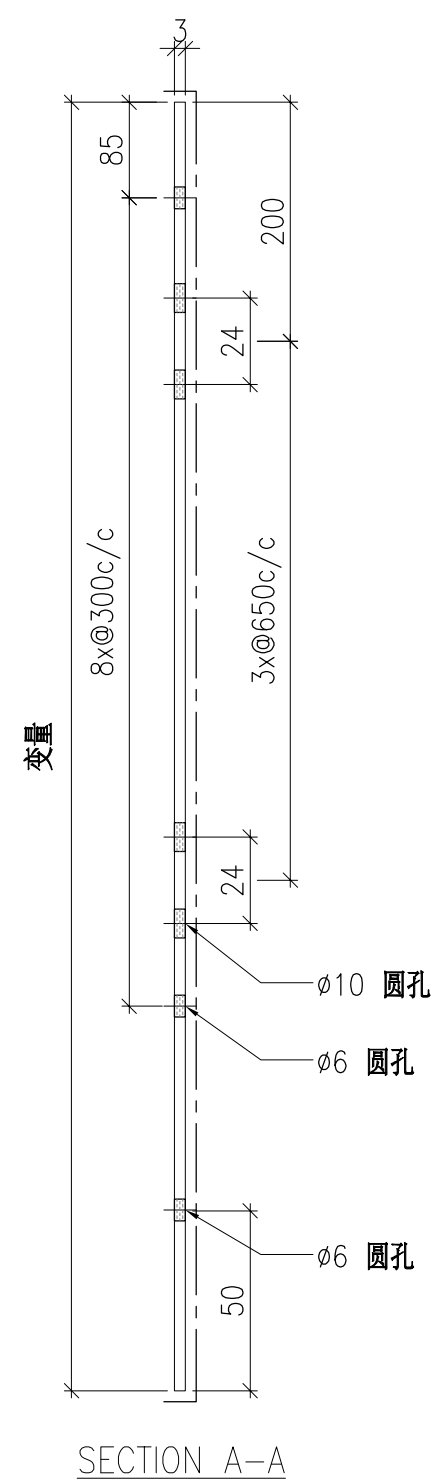
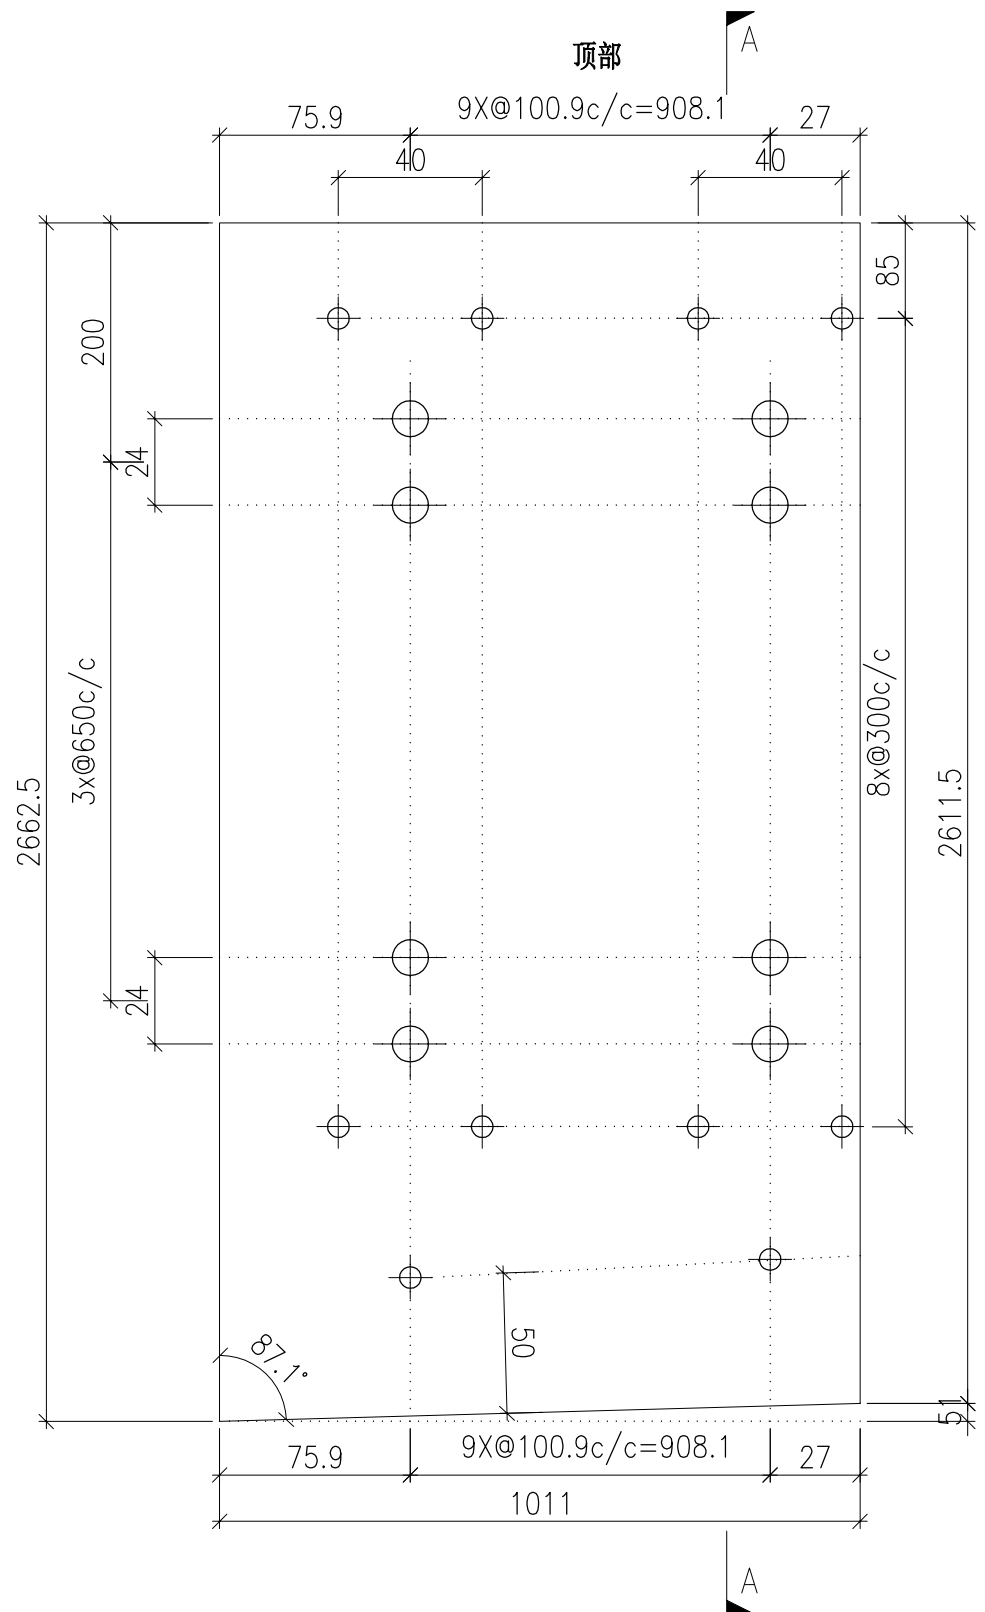


DWG. NO. P2-AP-EF203	REV. -	SCALE -	DATE 13-06-2024	DRAWN BY -	APPROVED BY _____
-------------------------	-----------	------------	--------------------	---------------	----------------------

PROJECT YIN PING ROAD KOWLOON FEATURE WALL (PHASE 2)				MATERIAL 3mm 铝板				COATING PVF2			COLOUR EC-DG-D334232-ZD1(SS-01)		MARK. NO. -	QTY. -
--	--	--	--	--------------------	--	--	--	-----------------	--	--	------------------------------------	--	----------------	-----------

REV.	CHECKED BAR BY	PART NUMBER	Dim. A	Dim. B	Dim. C	Dim. D	Dim. E	Dim. F	Dim. G	Dim. H	QTY.	Inv. Code	ASSEMBLE ON PARTS
-		P2-AP-EF204	-	-	-	-					1		

注：工厂用

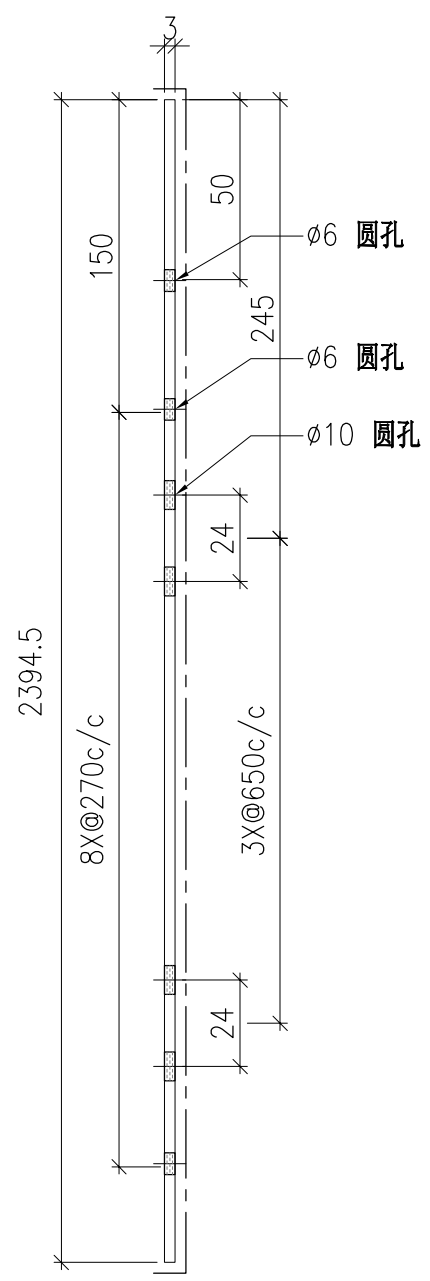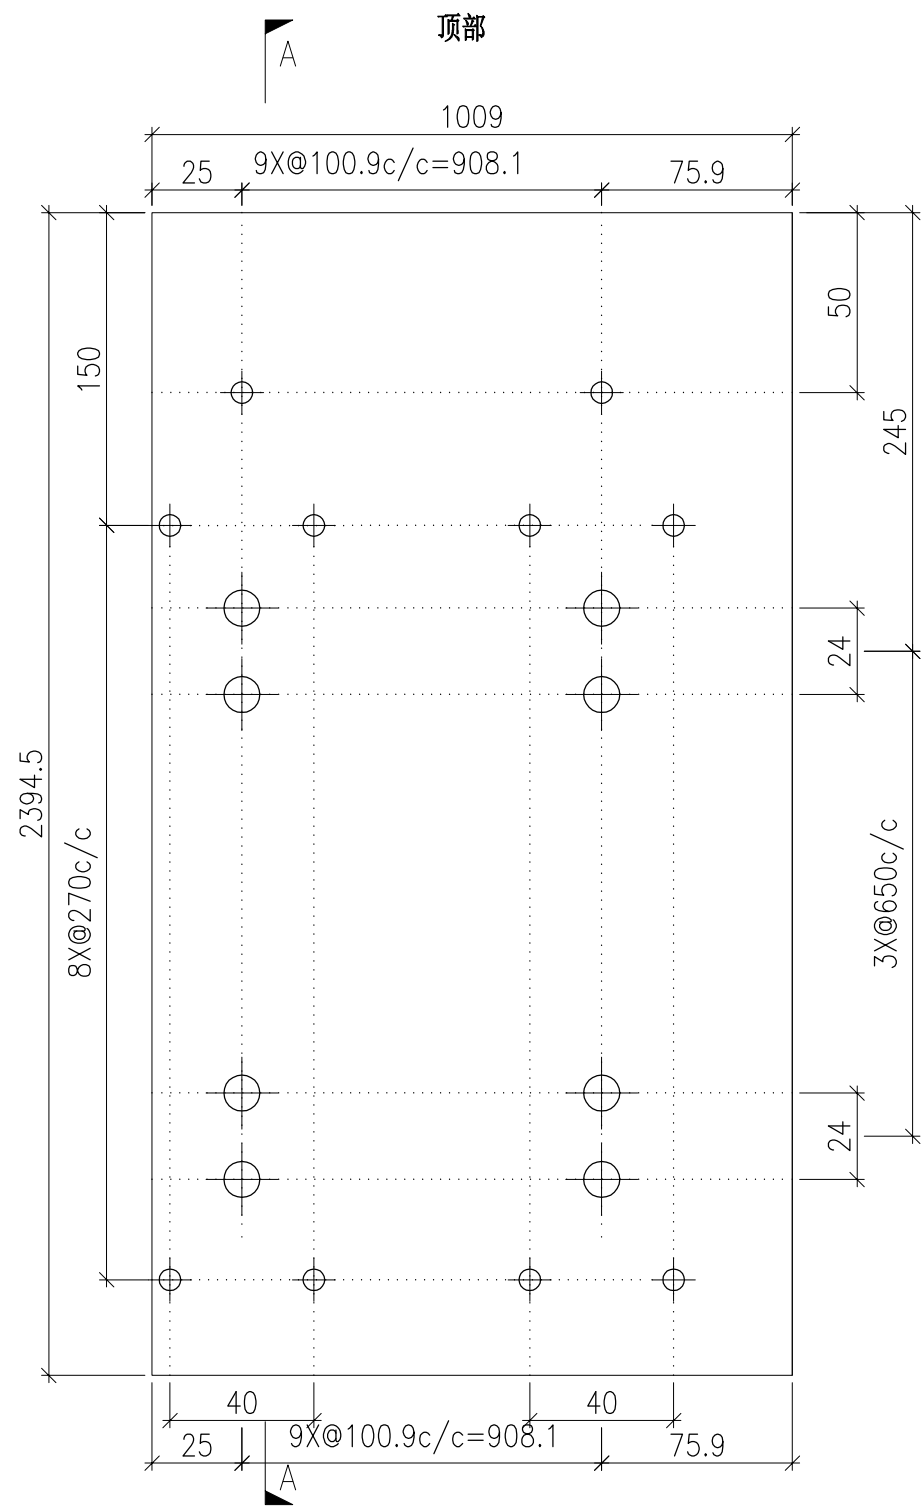


SECTION A-A

DWG. NO. P2-AP-EF204	REV. -	SCALE -	DATE 13-06-2024	DRAWN BY -	APPROVED BY _____
-------------------------	-----------	------------	--------------------	---------------	----------------------

PROJECT YIN PING ROAD KOWLOON FEATURE WALL (PHASE 2)				MATERIAL 3mm 铝板				COATING PVF2			COLOUR EC-DG-D334232-ZD1(SS-01)		MARK. NO. -	QTY. -
--	--	--	--	--------------------	--	--	--	-----------------	--	--	------------------------------------	--	----------------	-----------

REV.	CHECKED BAR BY	PART NUMBER	Dim. A	Dim. B	Dim. C	Dim. D	Dim. E	Dim. F	Dim. G	Dim. H	QTY.	Inv. Code	ASSEMBLE ON PARTS
-		P2-AP-EF205	-	-	-	-					1		

注：工厂用


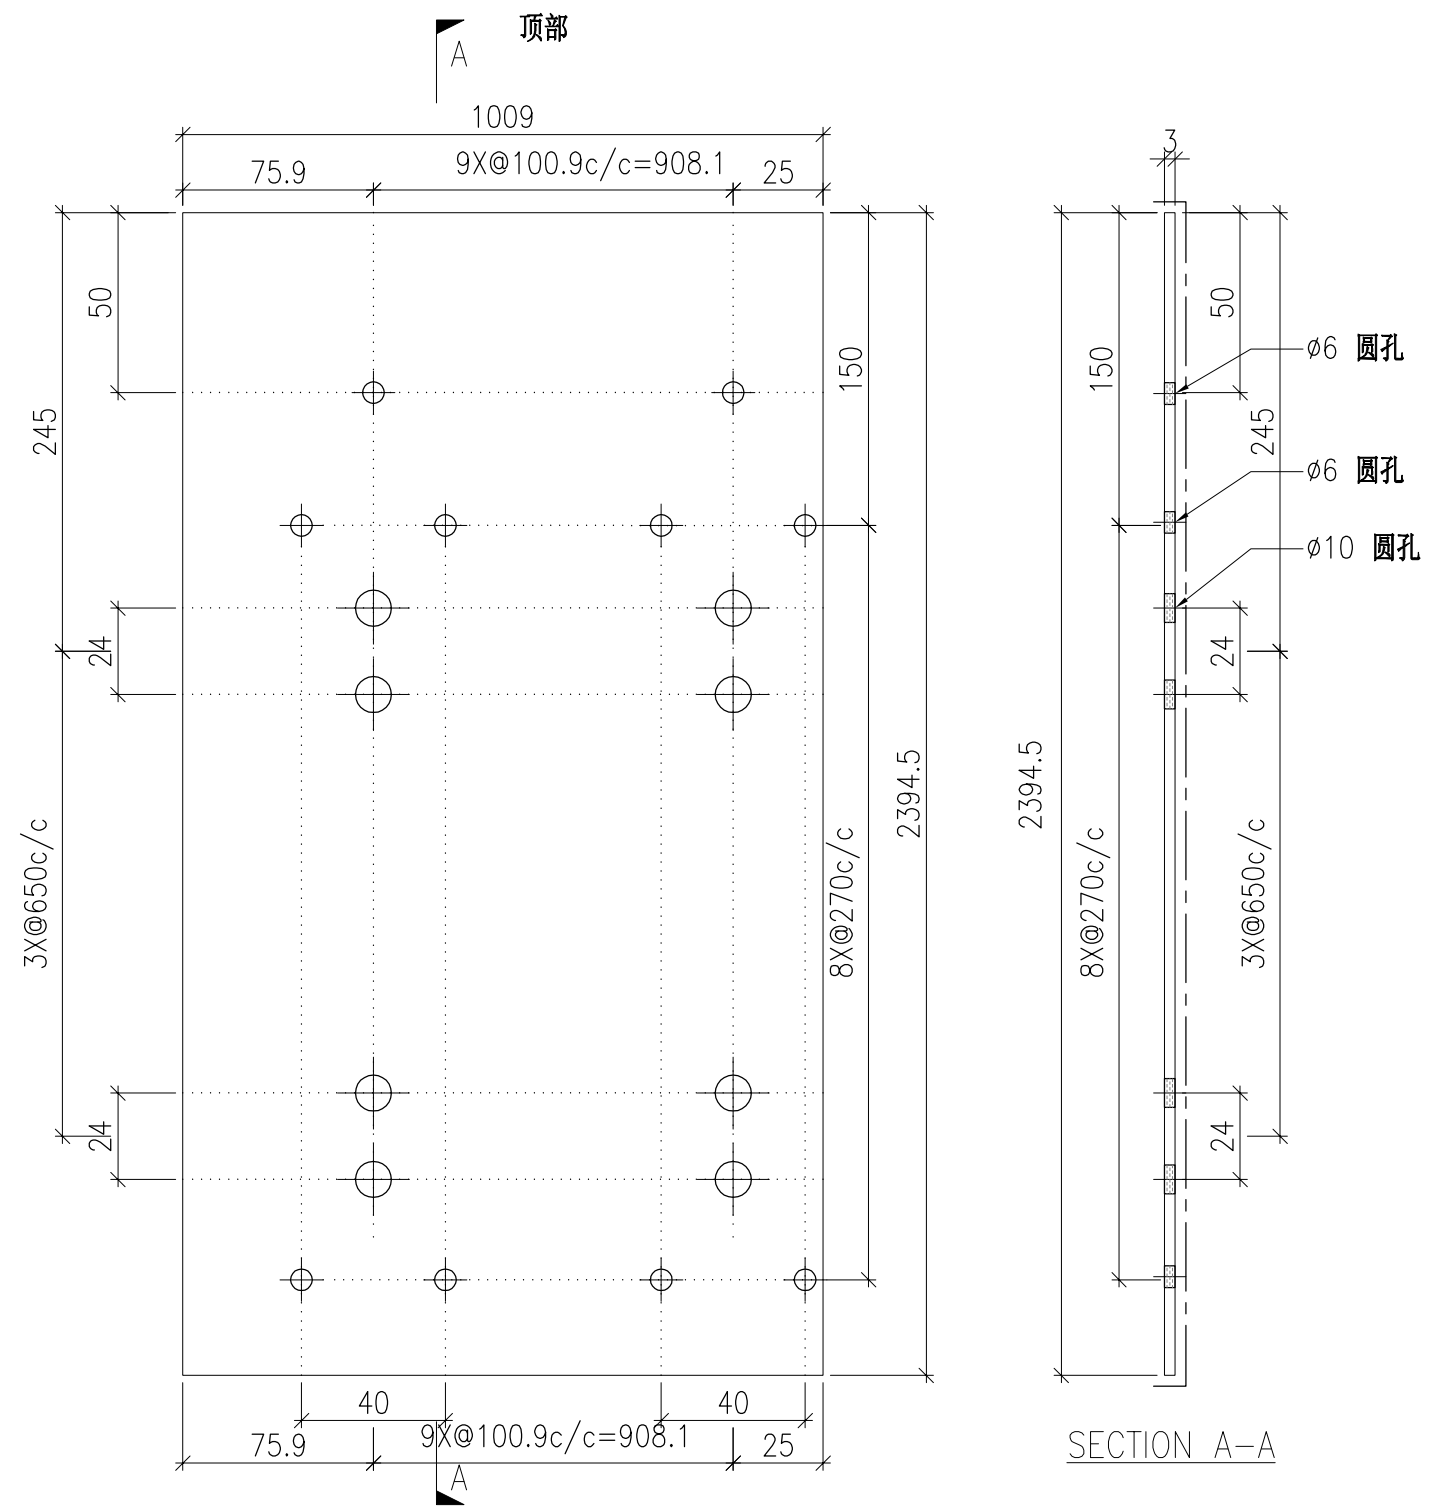


DWG. NO. P2-AP-EF205	REV. -	SCALE -	DATE 13-06-2024	DRAWN BY -	APPROVED BY _____
-------------------------	-----------	------------	--------------------	---------------	----------------------

PROJECT YIN PING ROAD KOWLOON FEATURE WALL (PHASE 2)				MATERIAL 3mm 铝板				COATING PVF2			COLOUR EC-DG-D334232-ZD1(SS-01)		MARK. NO. -	QTY. -
--	--	--	--	--------------------	--	--	--	-----------------	--	--	------------------------------------	--	----------------	-----------

REV.	CHECKED BAR BY	PART NUMBER	Dim. A	Dim. B	Dim. C	Dim. D	Dim. E	Dim. F	Dim. G	Dim. H	QTY.	Inv. Code	ASSEMBLE ON PARTS
-		P2-AP-EF206	-	-	-	-					1		

注：工厂用

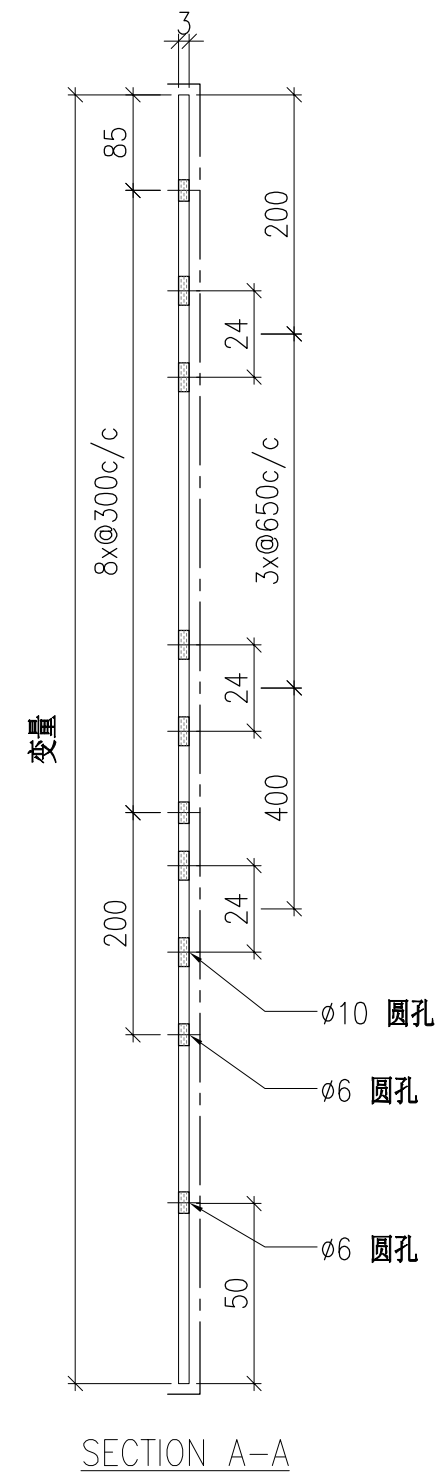
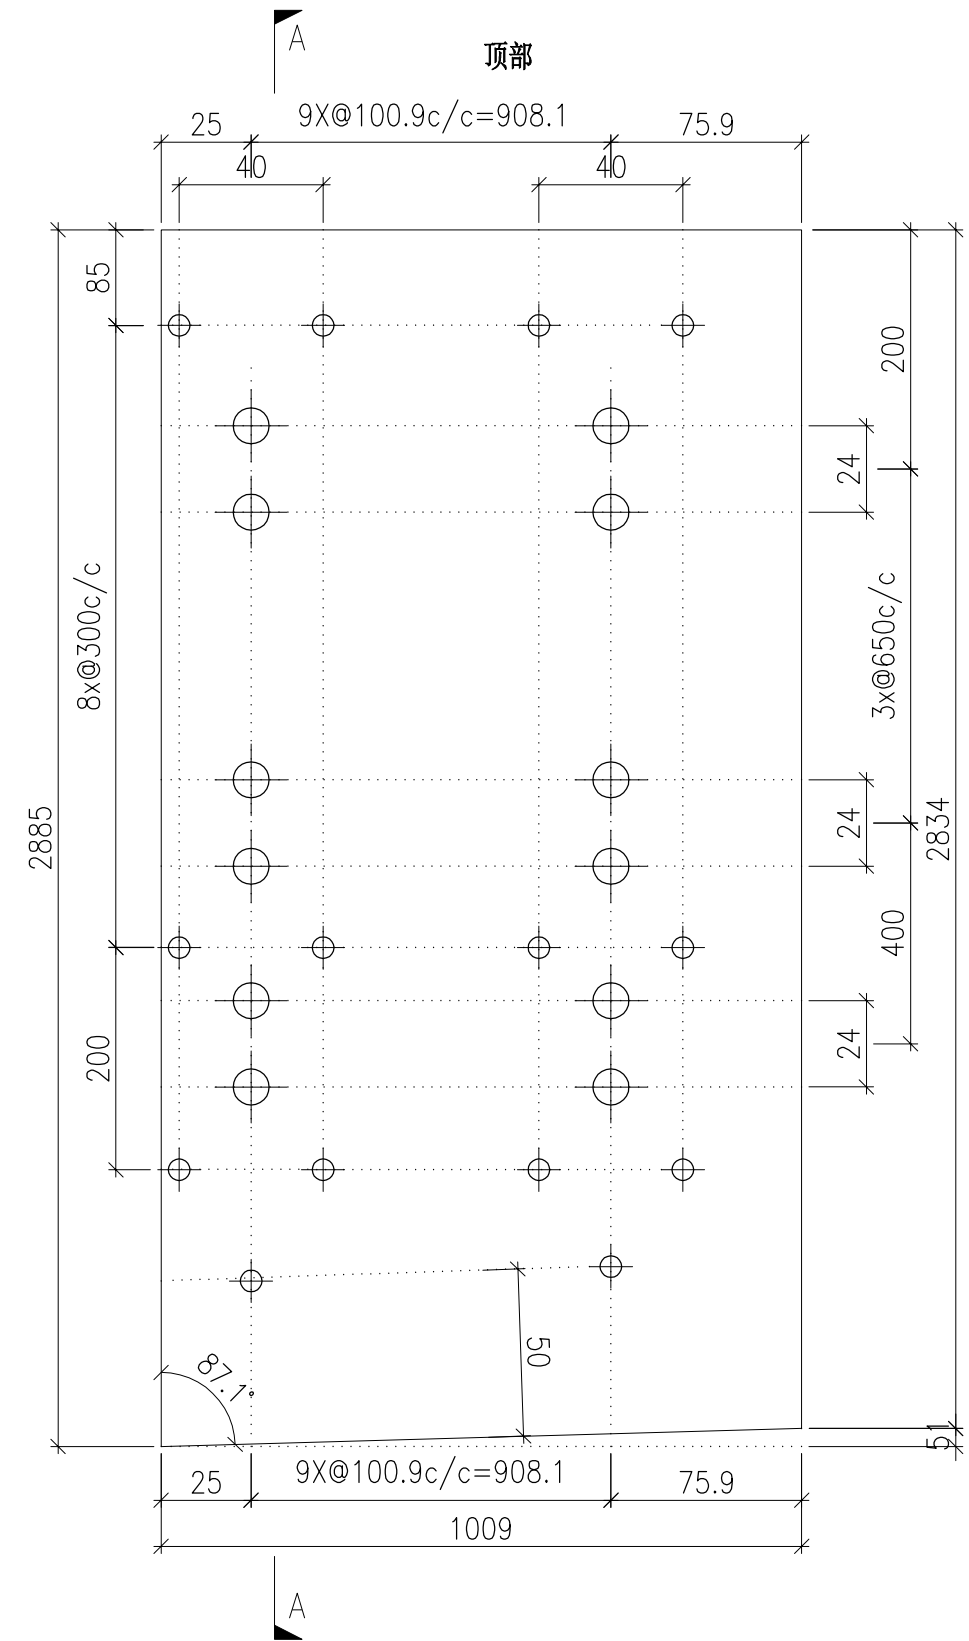


DWG. NO. P2-AP-EF206	REV. -	SCALE -	DATE 13-06-2024	DRAWN BY -	APPROVED BY _____
-------------------------	-----------	------------	--------------------	---------------	----------------------

PROJECT YIN PING ROAD KOWLOON FEATURE WALL (PHASE 2)				MATERIAL 3mm 铝板				COATING PVF2			COLOUR EC-DG-D334232-ZD1(SS-01)		MARK. NO. -	QTY. -
--	--	--	--	--------------------	--	--	--	-----------------	--	--	------------------------------------	--	----------------	-----------

REV.	CHECKED BAR BY	PART NUMBER	Dim. A	Dim. B	Dim. C	Dim. D	Dim. E	Dim. F	Dim. G	Dim. H	QTY.	Inv. Code	ASSEMBLE ON PARTS
-		P2-AP-EF207	-	-	-	-					1		

注：工厂用

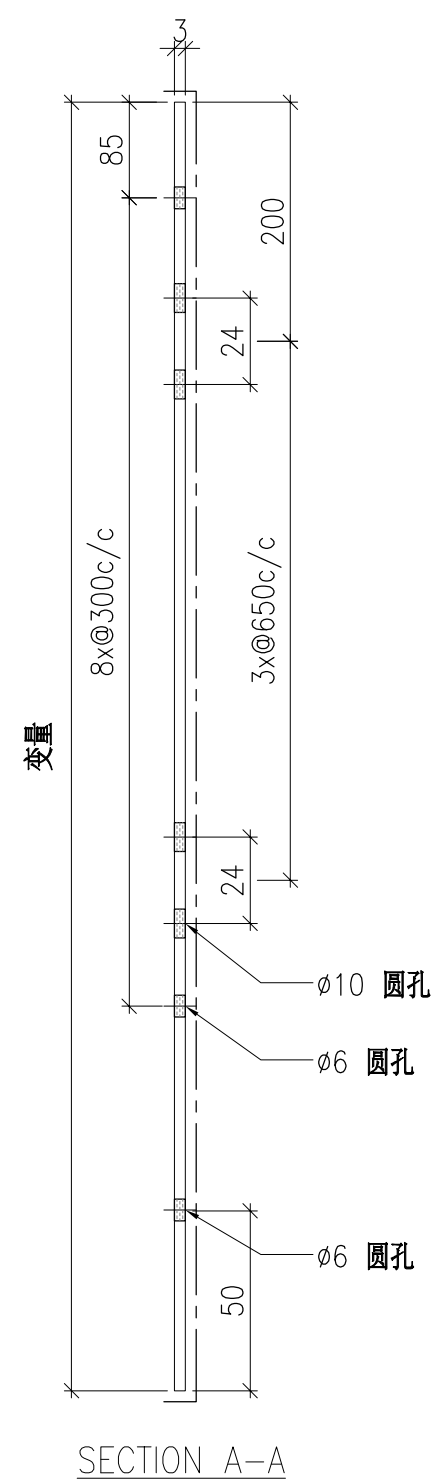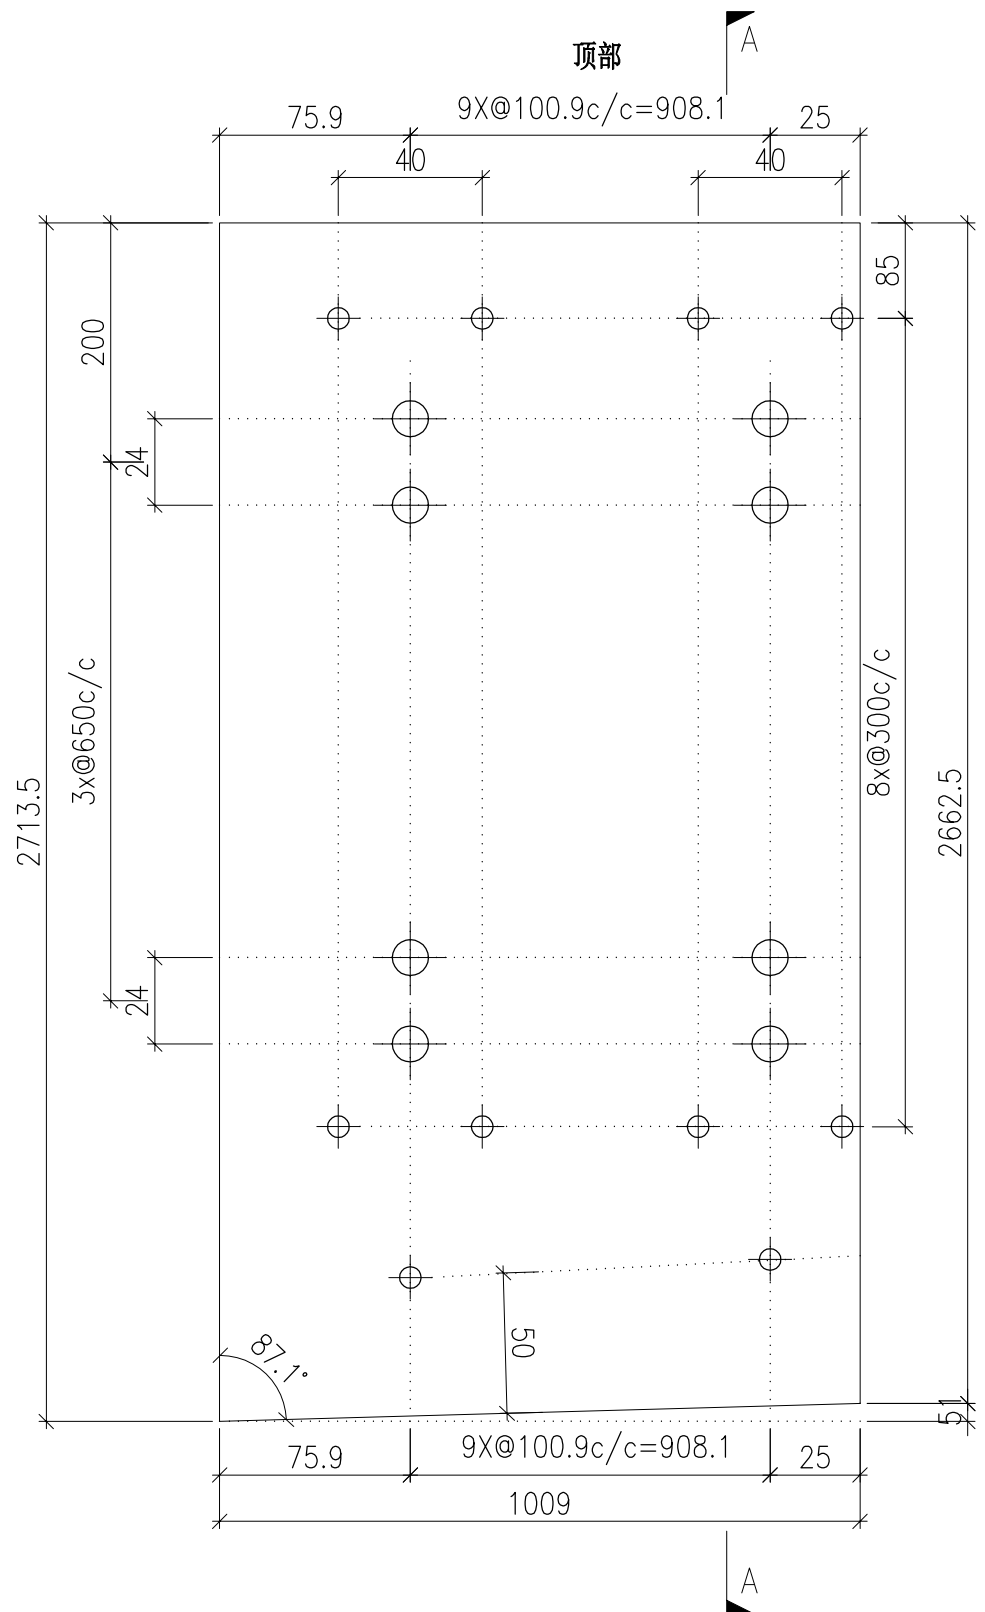



DWG. NO. P2-AP-EF207	REV. -	SCALE -	DATE 13-06-2024	DRAWN BY -	APPROVED BY _____
-------------------------	-----------	------------	--------------------	---------------	----------------------

PROJECT YIN PING ROAD KOWLOON FEATURE WALL (PHASE 2)				MATERIAL 3mm 铝板				COATING PVF2			COLOUR EC-DG-D334232-ZD1(SS-01)		MARK. NO. -	QTY. -
--	--	--	--	--------------------	--	--	--	-----------------	--	--	------------------------------------	--	----------------	-----------

REV.	CHECKED BAR BY	PART NUMBER	Dim. A	Dim. B	Dim. C	Dim. D	Dim. E	Dim. F	Dim. G	Dim. H	QTY.	Inv. Code	ASSEMBLE ON PARTS
-		P2-AP-EF208	-	-	-						1		

注：工厂用

注：工地复尺

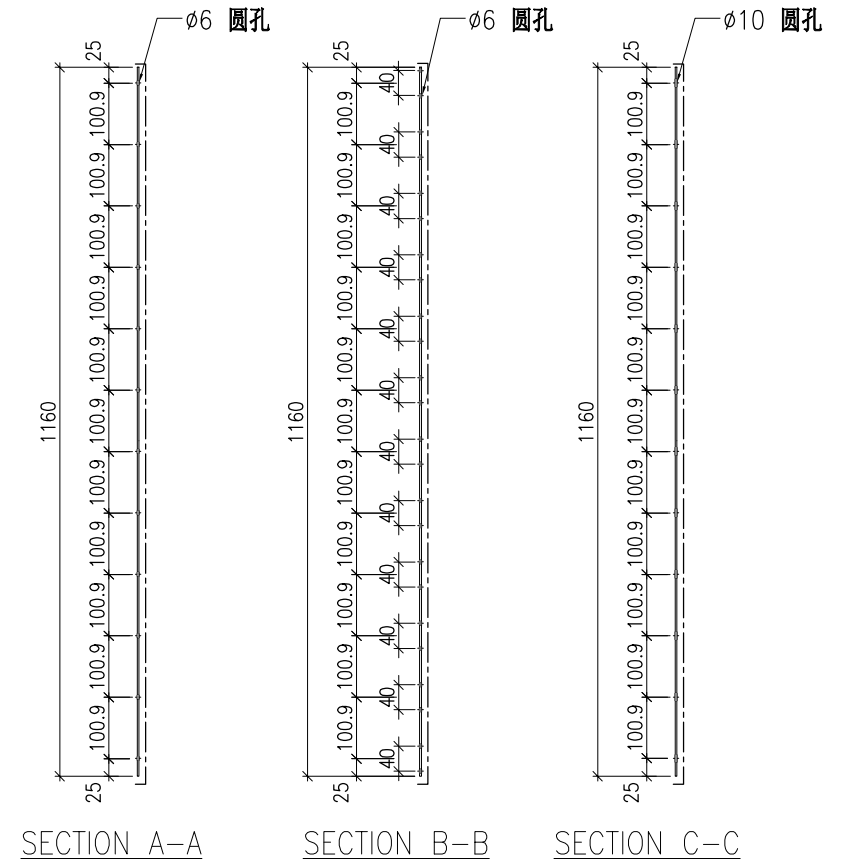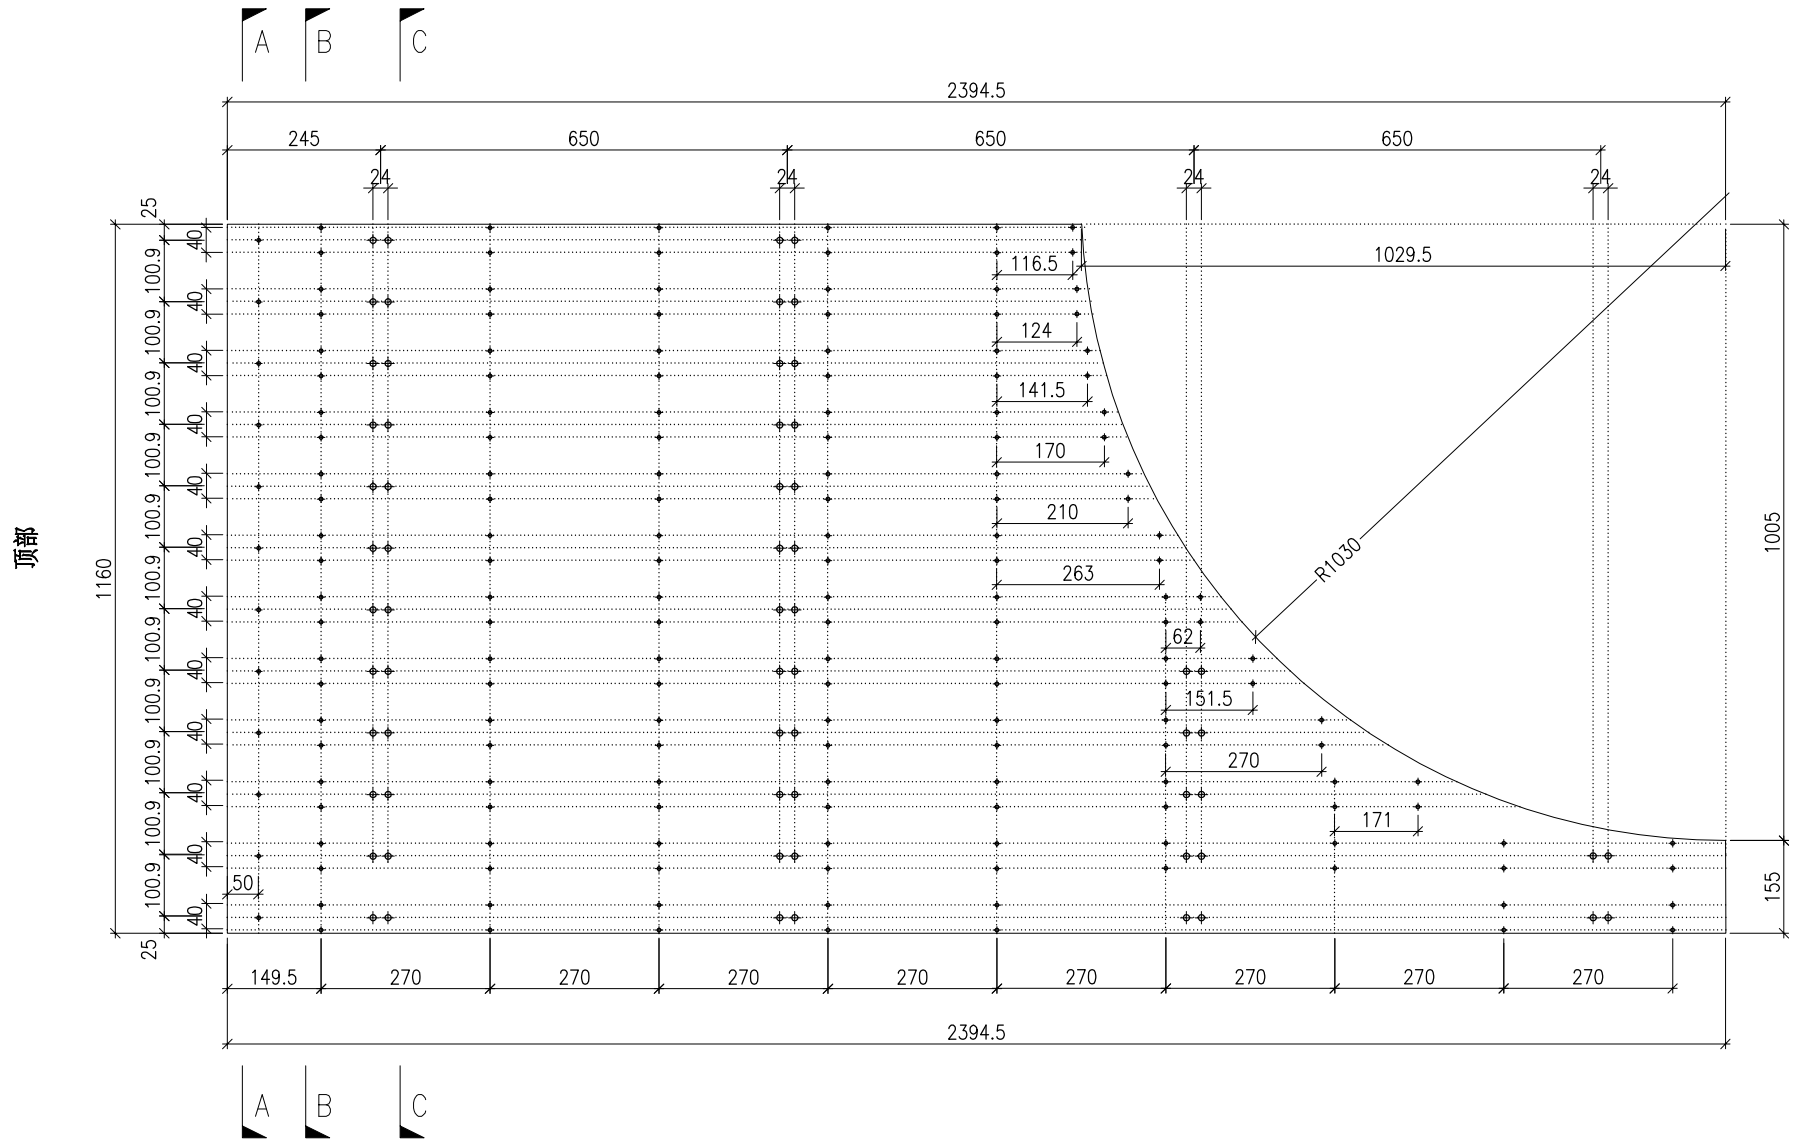

DWG. NO. P2-AP-EF208	REV. -	SCALE -	DATE 13-06-2024	DRAWN BY -	APPROVED BY _____
-------------------------	-----------	------------	--------------------	---------------	----------------------



PROJECT YIN PING ROAD KOWLOON FEATURE WALL (PHASE 2)				MATERIAL 3mm 铝板				COATING PVF2			COLOUR EC-DG-D334232-ZD1(SS-01)		MARK. NO. -	QTY. -
--	--	--	--	--------------------	--	--	--	-----------------	--	--	------------------------------------	--	----------------	-----------

REV.	CHECKED BAR BY	PART NUMBER	Dim. A	Dim. B	Dim. C	Dim. D	Dim. E	Dim. F	Dim. G	Dim. H	QTY.	Inv. Code	ASSEMBLE ON PARTS
-		P2-AP-EF209	-	-	-						1		

注：工厂用

注：工地复尺

顶部

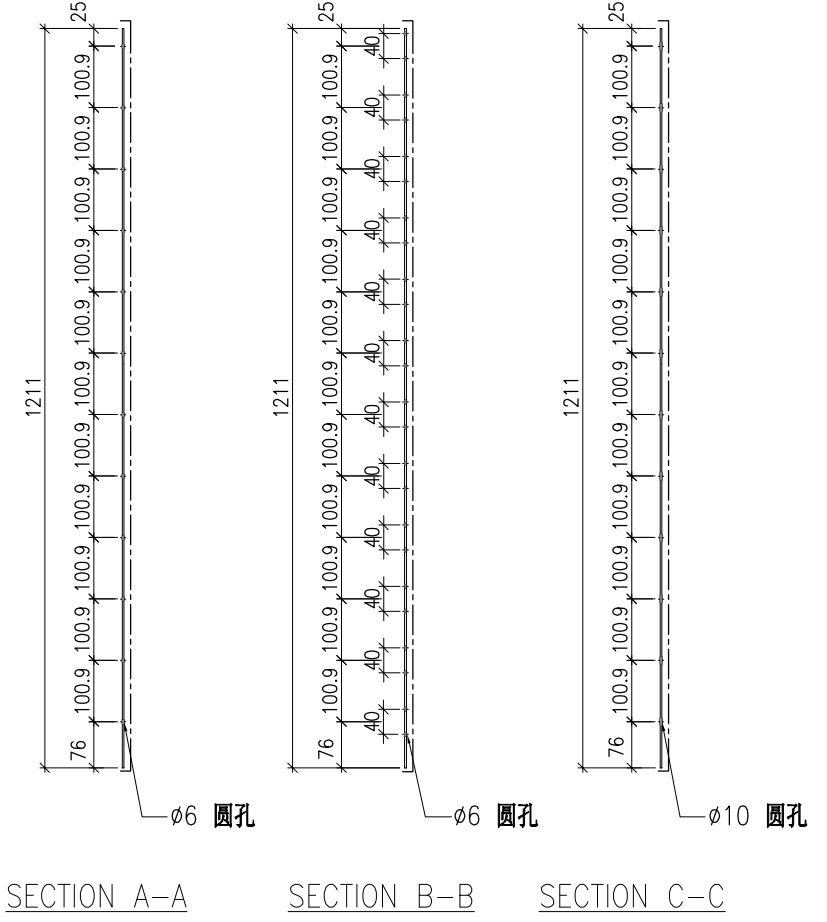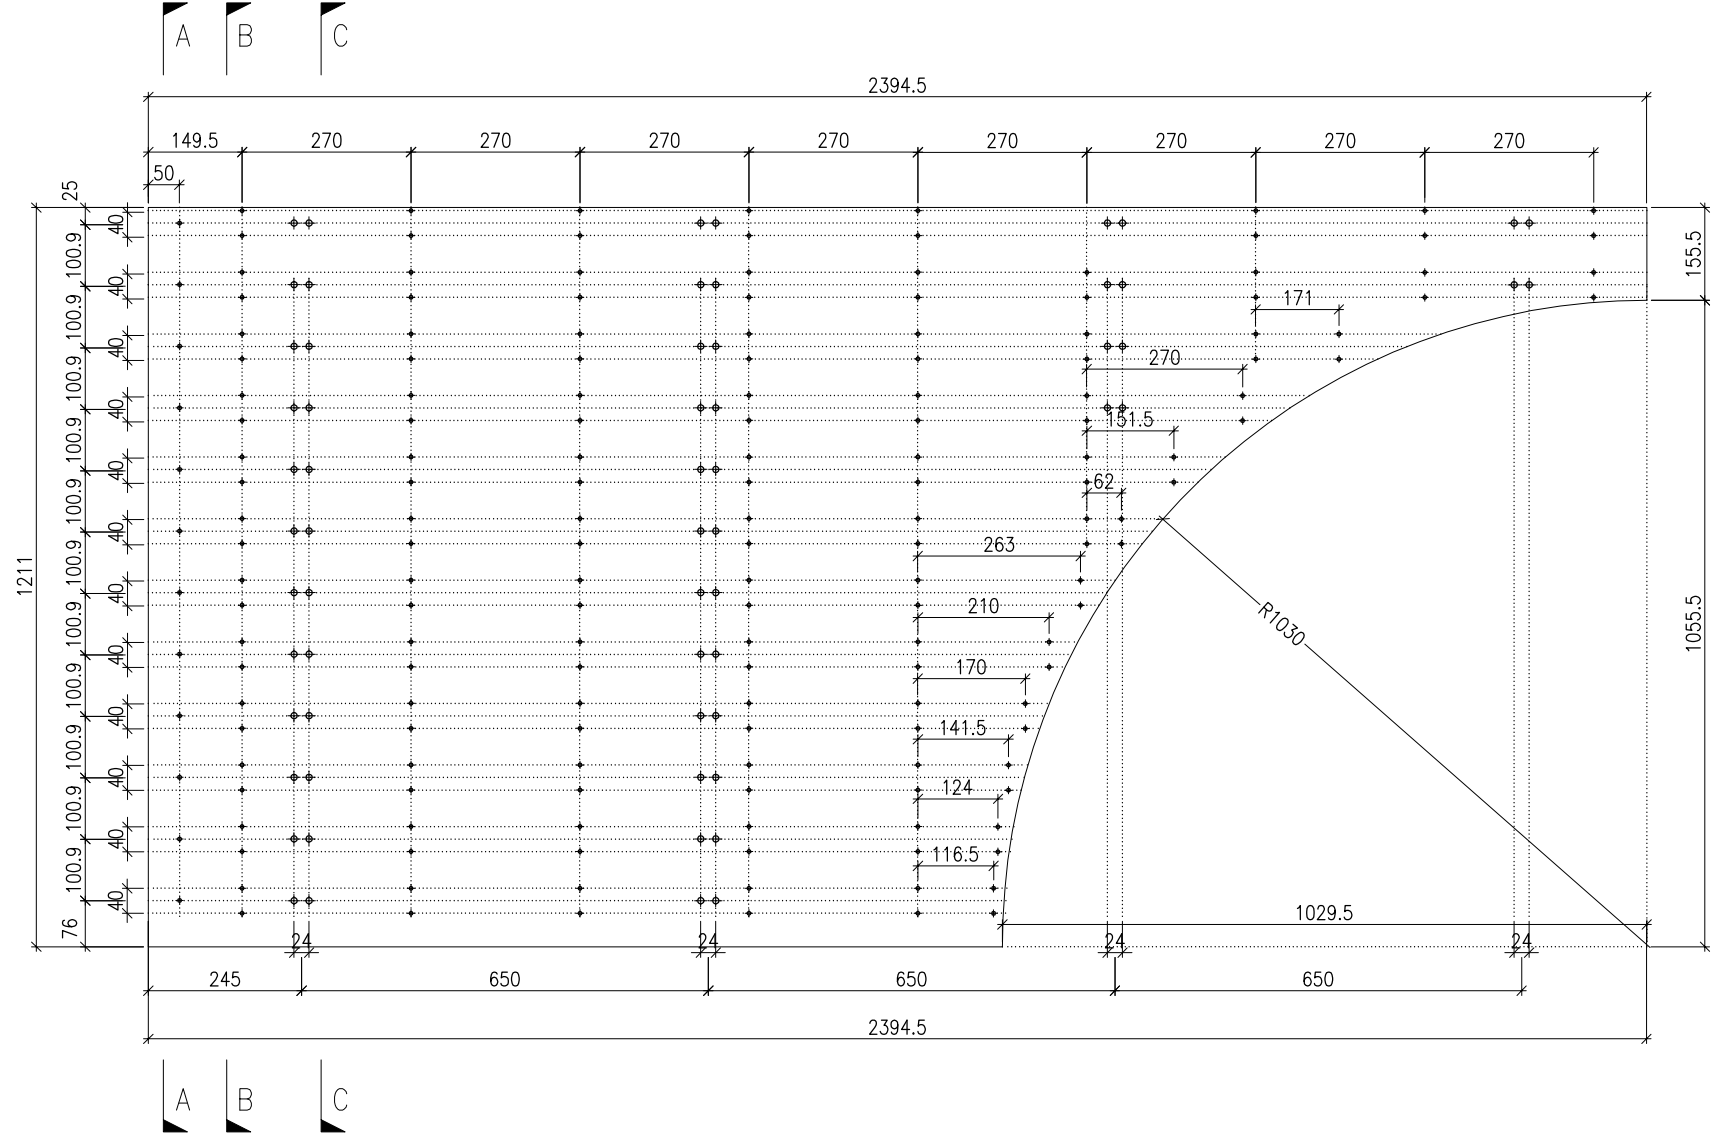



DWG. NO. P2-AP-EF209	REV. -	SCALE -	DATE 13-06-2024	DRAWN BY -	APPROVED BY _____
-------------------------	-----------	------------	--------------------	---------------	----------------------

PROJECT YIN PING ROAD KOWLOON FEATURE WALL (PHASE 2)				MATERIAL 3mm 铝板				COATING PVF2		COLOUR EC-DG-D334232-ZD1(SS-01)		MARK. NO. -	QTY. -
--	--	--	--	--------------------	--	--	--	-----------------	--	------------------------------------	--	----------------	-----------

REV.	CHECKED BAR BY	PART NUMBER	Dim. A	Dim. B	Dim. C	Dim. D	Dim. E	Dim. F	Dim. G	Dim. H	QTY.	Inv. Code	ASSEMBLE ON PARTS
-		P2-AP-EF210	-	-	-						1		

注：工厂用

注：工地复尺

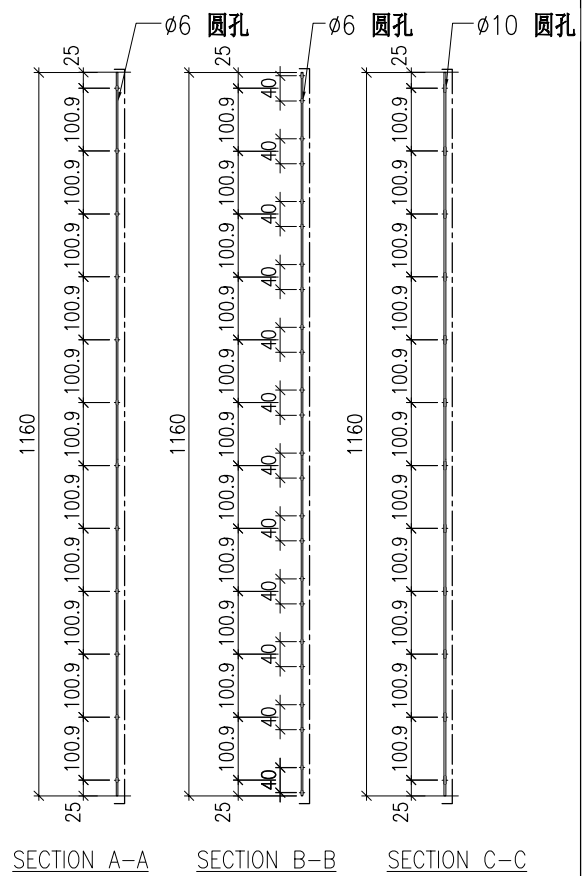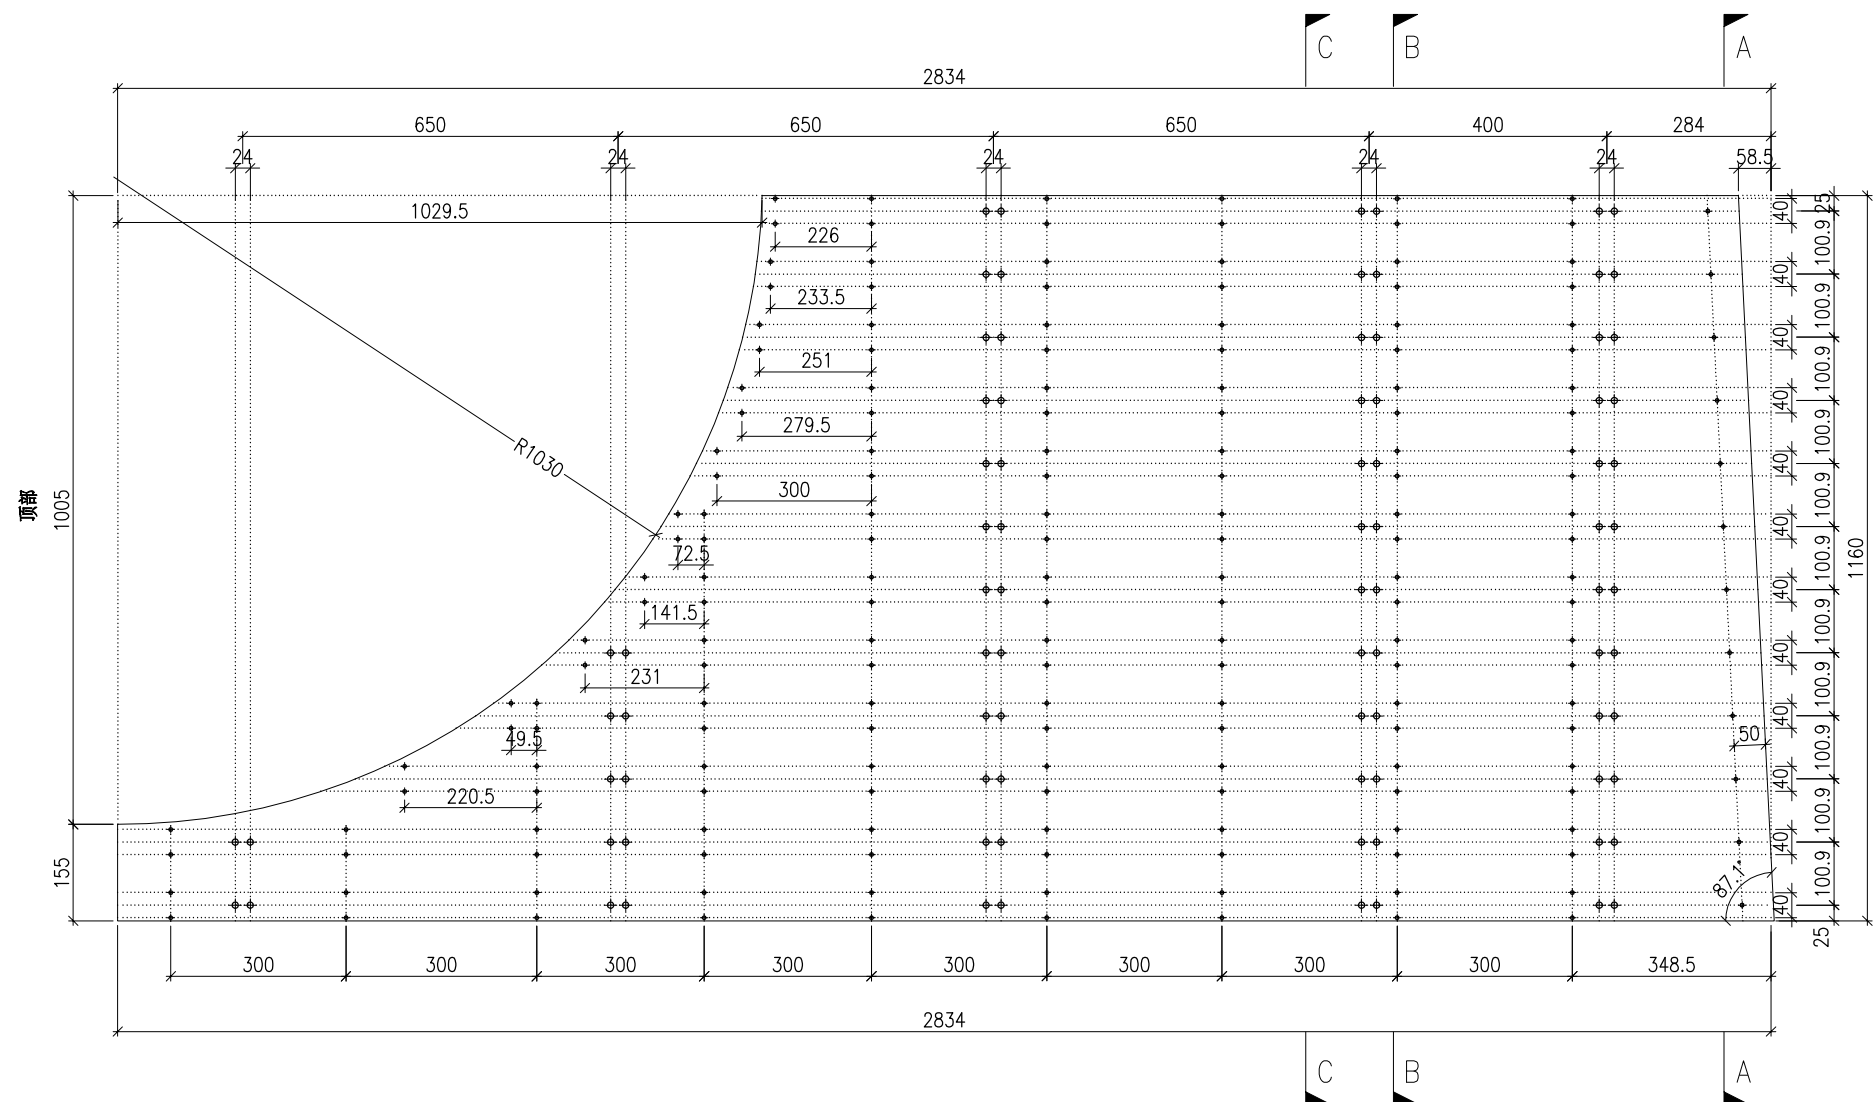



DWG. NO. P2-AP-EF210	REV. -	SCALE -	DATE 13-06-2024	DRAWN BY -	APPROVED BY _____
-------------------------	-----------	------------	--------------------	---------------	----------------------

PROJECT YIN PING ROAD KOWLOON FEATURE WALL (PHASE 2)				MATERIAL 3mm 铝板				COATING PVF2			COLOUR EC-DG-D334232-ZD1(SS-01)		MARK. NO. -	QTY. -
--	--	--	--	--------------------	--	--	--	-----------------	--	--	------------------------------------	--	----------------	-----------

REV.	CHECKED BAR BY	PART NUMBER	Dim. A	Dim. B	Dim. C	Dim. D	Dim. E	Dim. F	Dim. G	Dim. H	QTY.	Inv. Code	ASSEMBLE ON PARTS	
-		P2-AP-EF211	-	-	-						1			

注：工厂用

注：工地复尺

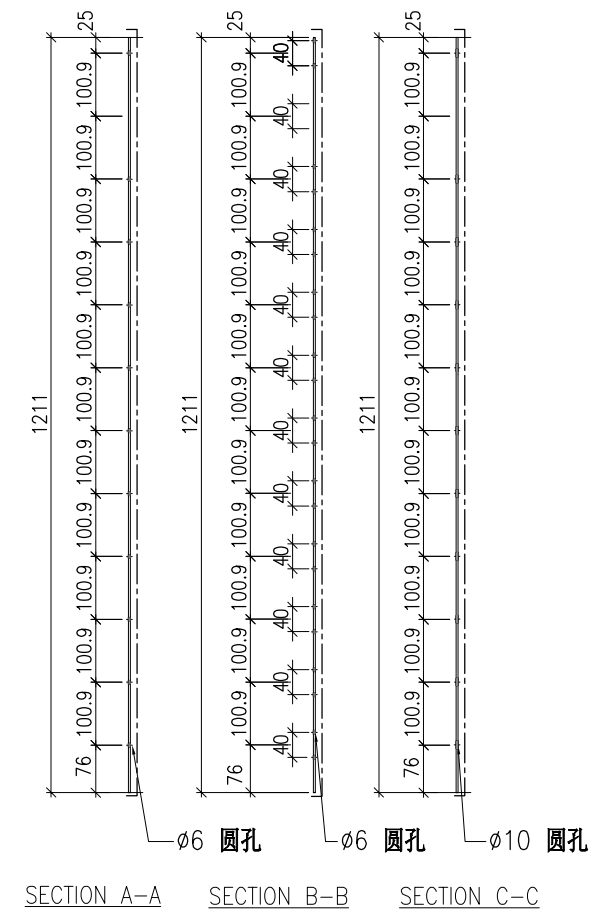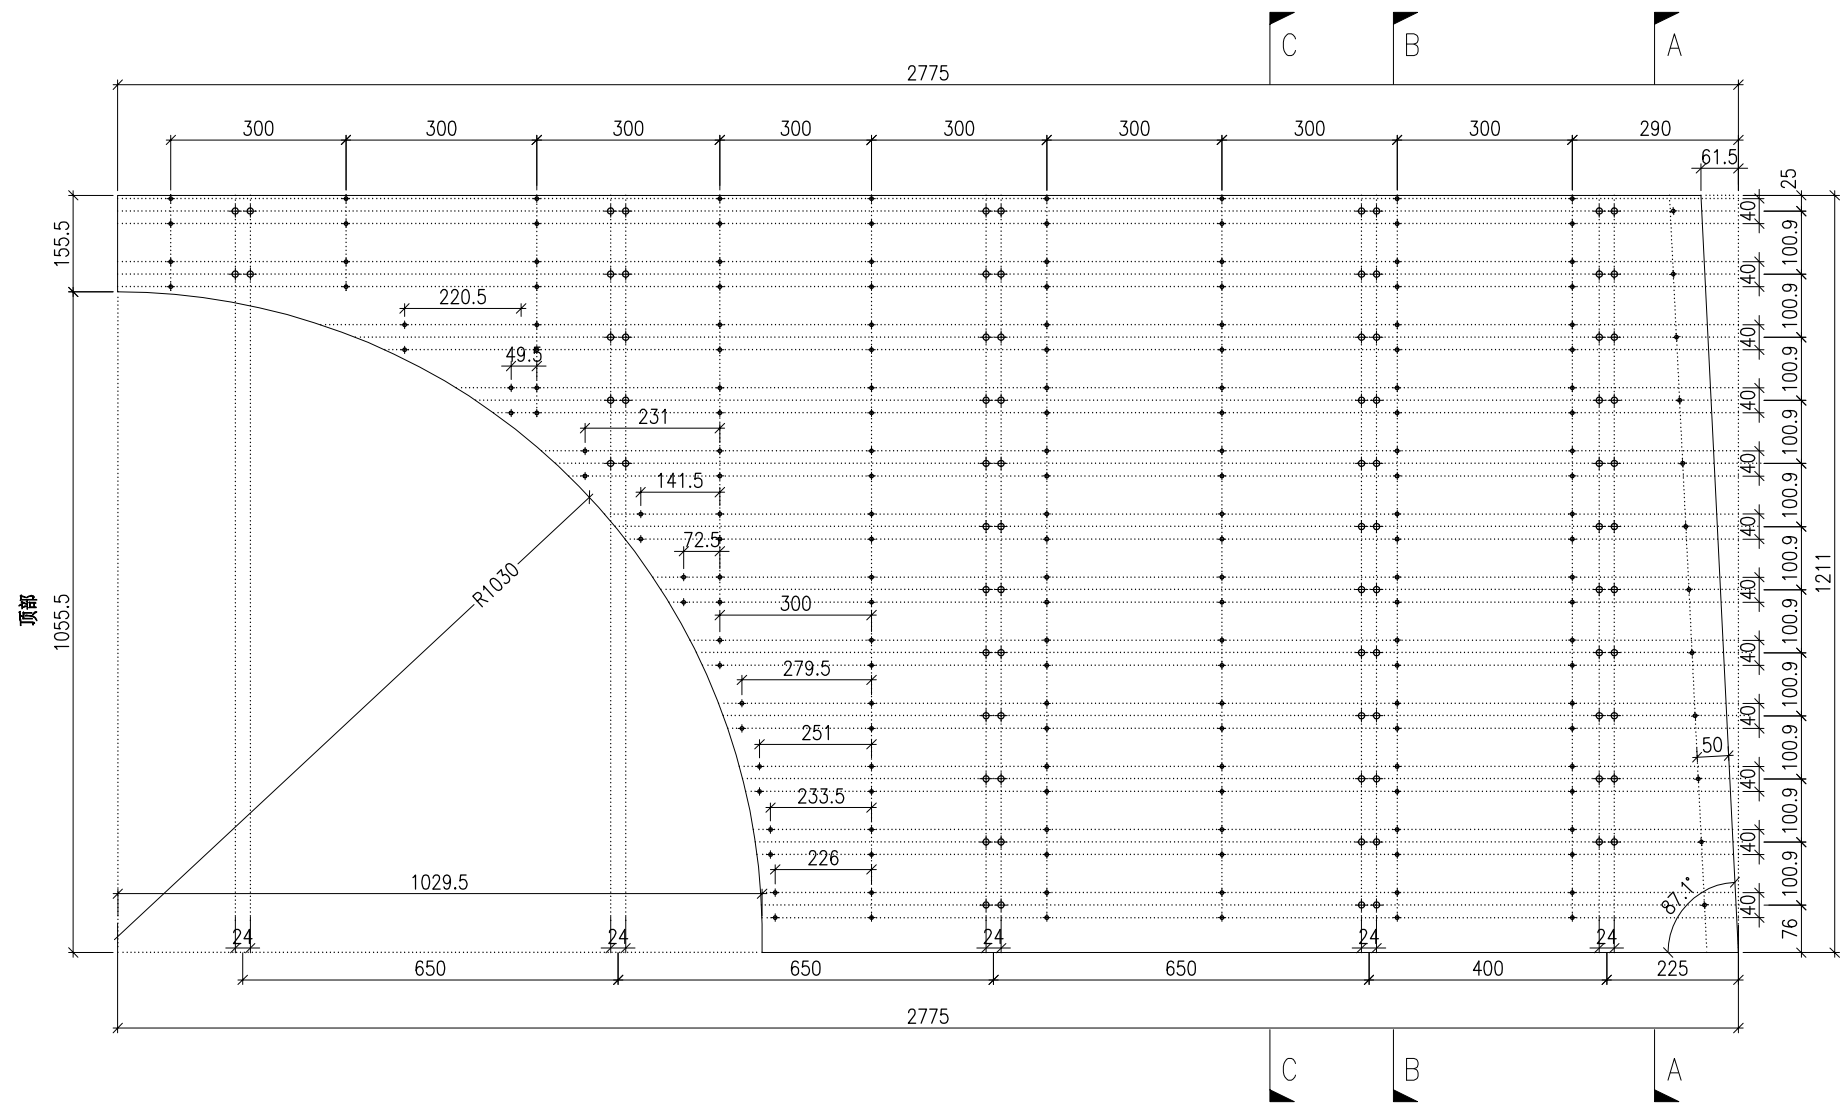


DWG. NO. P2-AP-EF211		REV. -	SCALE -	DATE 13-06-2024	DRAWN BY -	APPROVED BY _____
-------------------------	--	-----------	------------	--------------------	---------------	----------------------

PROJECT YIN PING ROAD KOWLOON FEATURE WALL (PHASE 2)				MATERIAL 3mm 铝板				COATING PVF2			COLOUR EC-DG-D334232-ZD1(SS-01)		MARK. NO. -	QTY. -
--	--	--	--	--------------------	--	--	--	-----------------	--	--	------------------------------------	--	----------------	-----------

REV.	CHECKED BAR BY	PART NUMBER	Dim. A	Dim. B	Dim. C	Dim. D	Dim. E	Dim. F	Dim. G	Dim. H	QTY.	Inv. Code	ASSEMBLE ON PARTS
-		P2-AP-EF212	-	-	-	-					1		

注：工厂用

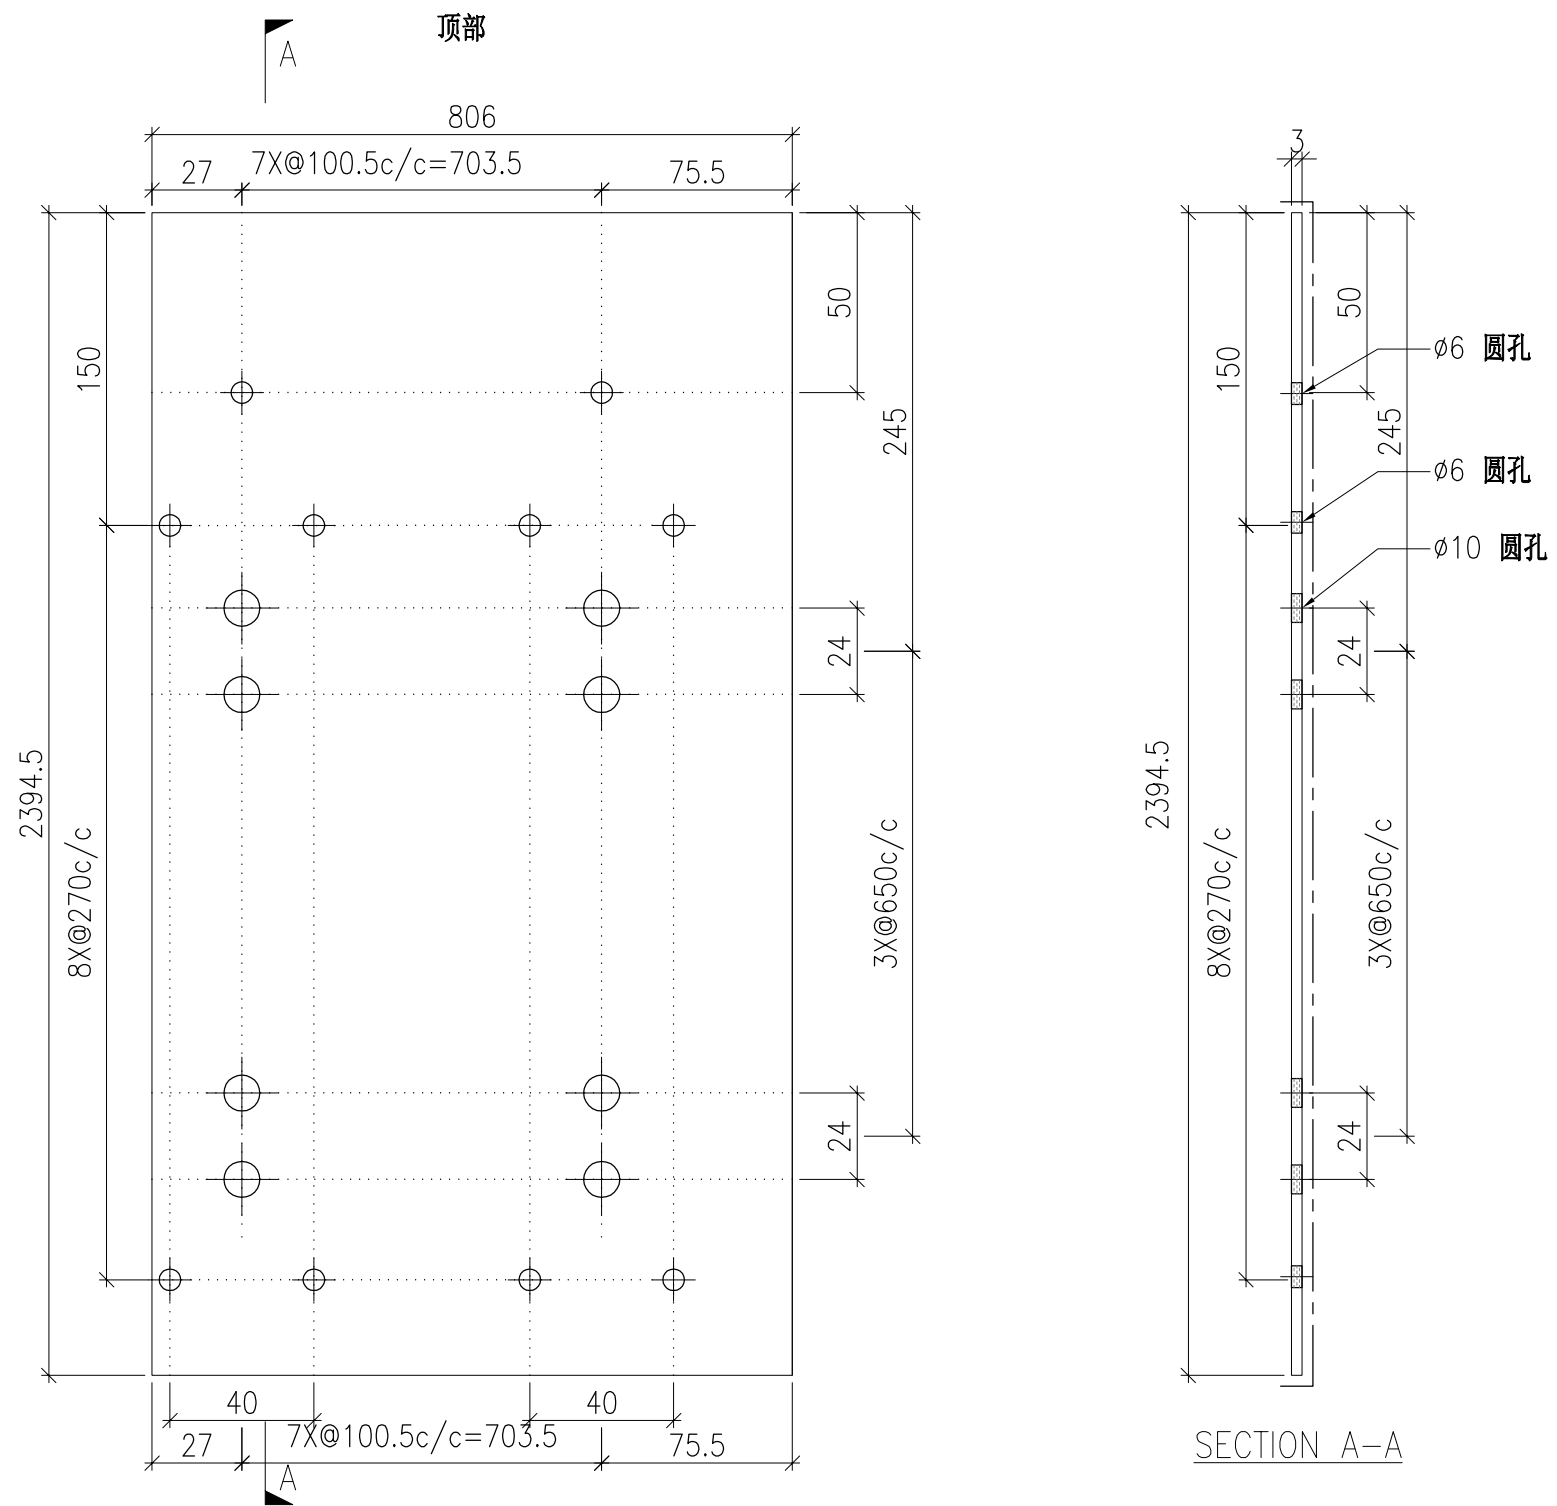


DWG. NO. P2-AP-EF212	REV. -	SCALE -	DATE 13-06-2024	DRAWN BY -	APPROVED BY _____
-------------------------	-----------	------------	--------------------	---------------	----------------------

PROJECT YIN PING ROAD KOWLOON FEATURE WALL (PHASE 2)				MATERIAL 3mm 铝板				COATING PVF2			COLOUR EC-DG-D334232-ZD1(SS-01)		MARK. NO. -	QTY. -
--	--	--	--	--------------------	--	--	--	-----------------	--	--	------------------------------------	--	----------------	-----------

REV.	CHECKED BAR BY	PART NUMBER	Dim. A	Dim. B	Dim. C	Dim. D	Dim. E	Dim. F	Dim. G	Dim. H	QTY.	Inv. Code	ASSEMBLE ON PARTS
-		P2-AP-EF213	-	-	-	-					1		

注：工厂用


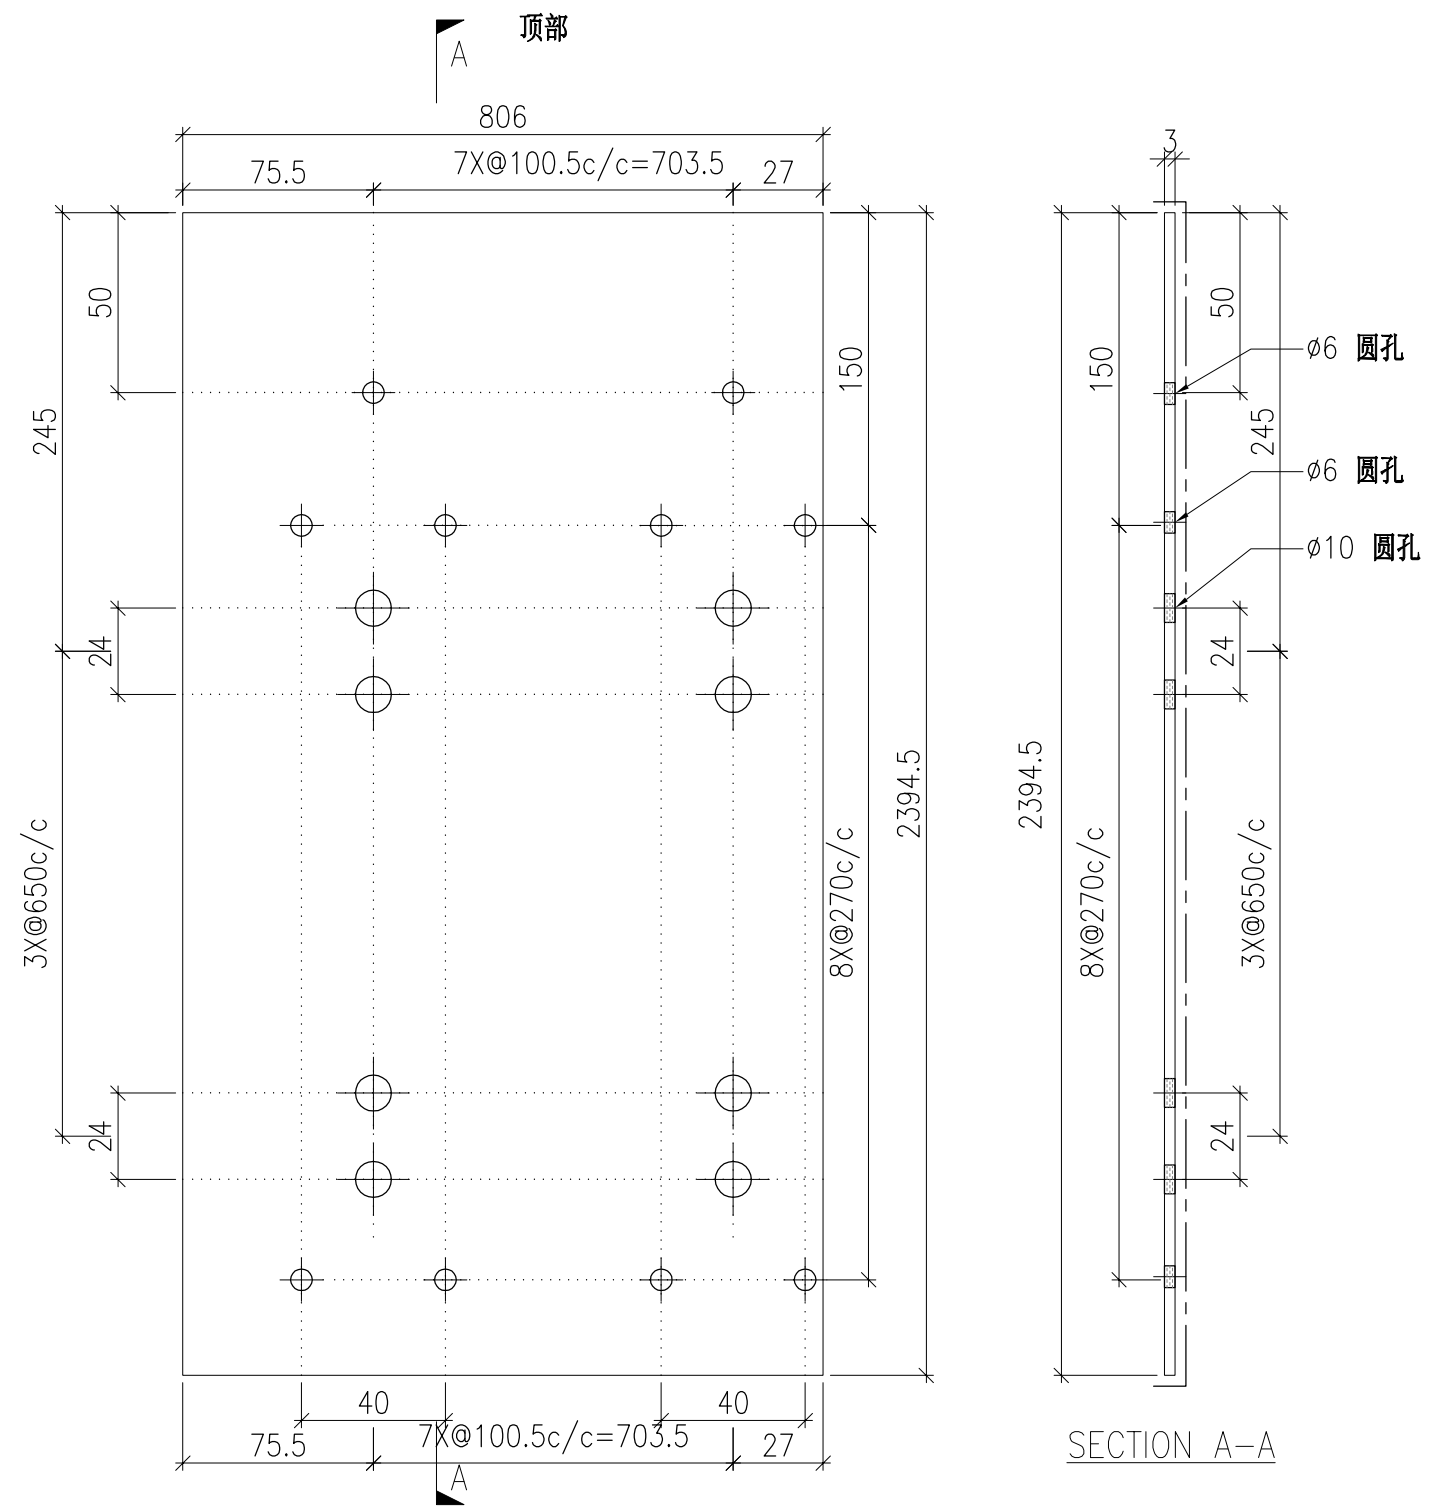


DWG. NO. P2-AP-EF213	REV. -	SCALE -	DATE 13-06-2024	DRAWN BY -	APPROVED BY _____
-------------------------	-----------	------------	--------------------	---------------	----------------------

PROJECT YIN PING ROAD KOWLOON FEATURE WALL (PHASE 2)				MATERIAL 3mm 铝板				COATING PVF2			COLOUR EC-DG-D334232-ZD1(SS-01)		MARK. NO. -	QTY. -
--	--	--	--	--------------------	--	--	--	-----------------	--	--	------------------------------------	--	----------------	-----------

REV.	CHECKED BAR BY	PART NUMBER	Dim. A	Dim. B	Dim. C	Dim. D	Dim. E	Dim. F	Dim. G	Dim. H	QTY.	Inv. Code	ASSEMBLE ON PARTS
-		P2-AP-EF214	-	-	-	-					1		

注：工厂用

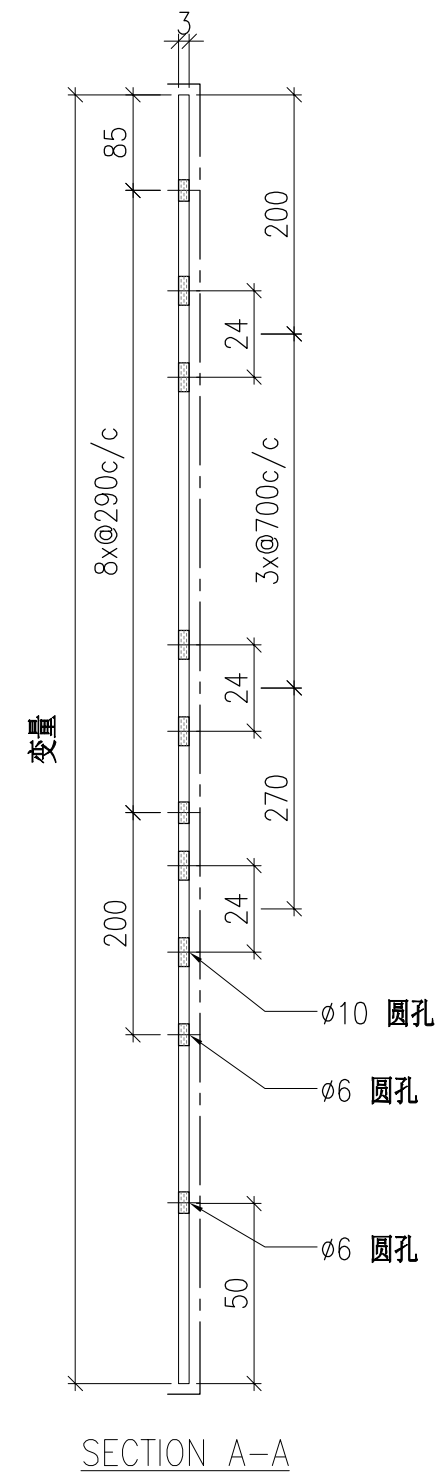
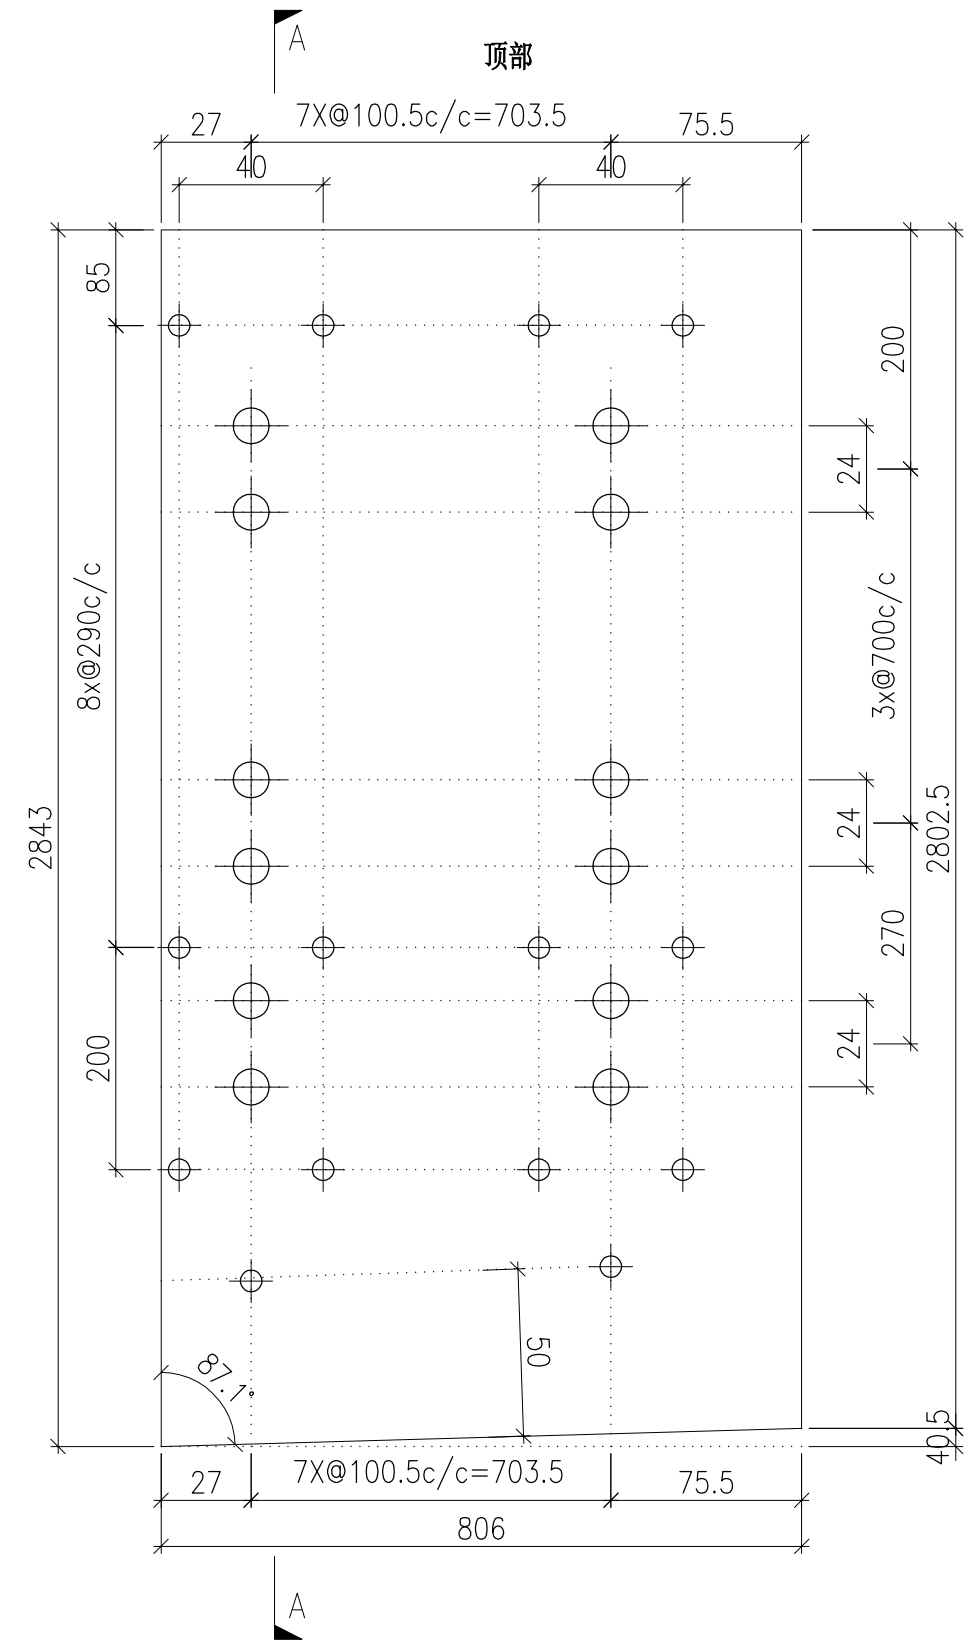


DWG. NO. P2-AP-EF214	REV. -	SCALE -	DATE 13-06-2024	DRAWN BY -	APPROVED BY _____
-------------------------	-----------	------------	--------------------	---------------	----------------------

PROJECT YIN PING ROAD KOWLOON FEATURE WALL (PHASE 2)				MATERIAL 3mm 铝板				COATING PVF2			COLOUR EC-DG-D334232-ZD1(SS-01)		MARK. NO. -	QTY. -
--	--	--	--	--------------------	--	--	--	-----------------	--	--	------------------------------------	--	----------------	-----------

REV.	CHECKED BAR BY	PART NUMBER	Dim. A	Dim. B	Dim. C	Dim. D	Dim. E	Dim. F	Dim. G	Dim. H	QTY.	Inv. Code	ASSEMBLE ON PARTS
-		P2-AP-EF215	-	-	-	-					1		

注：工厂用

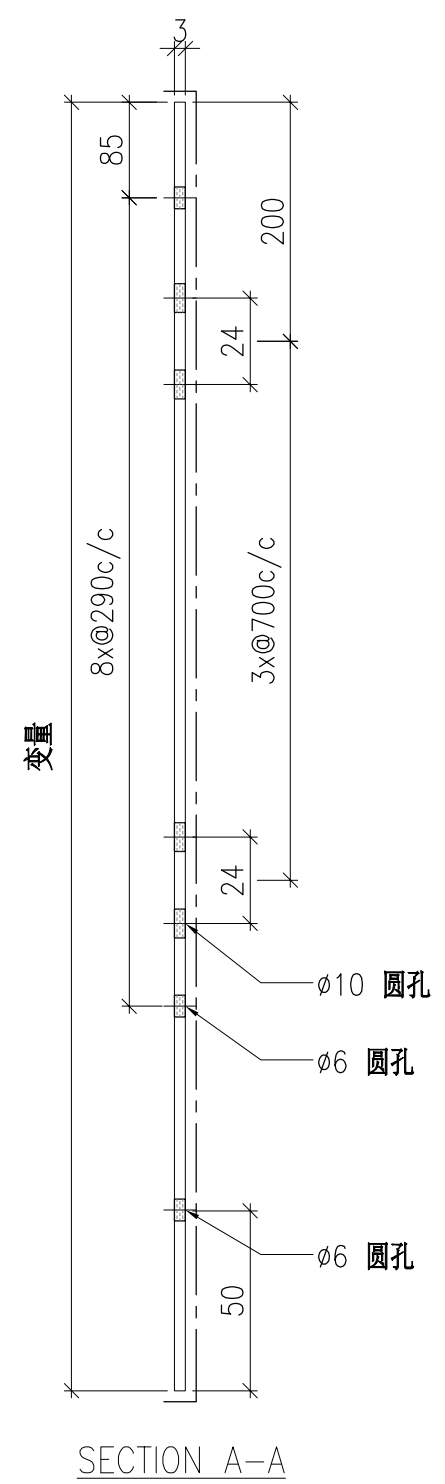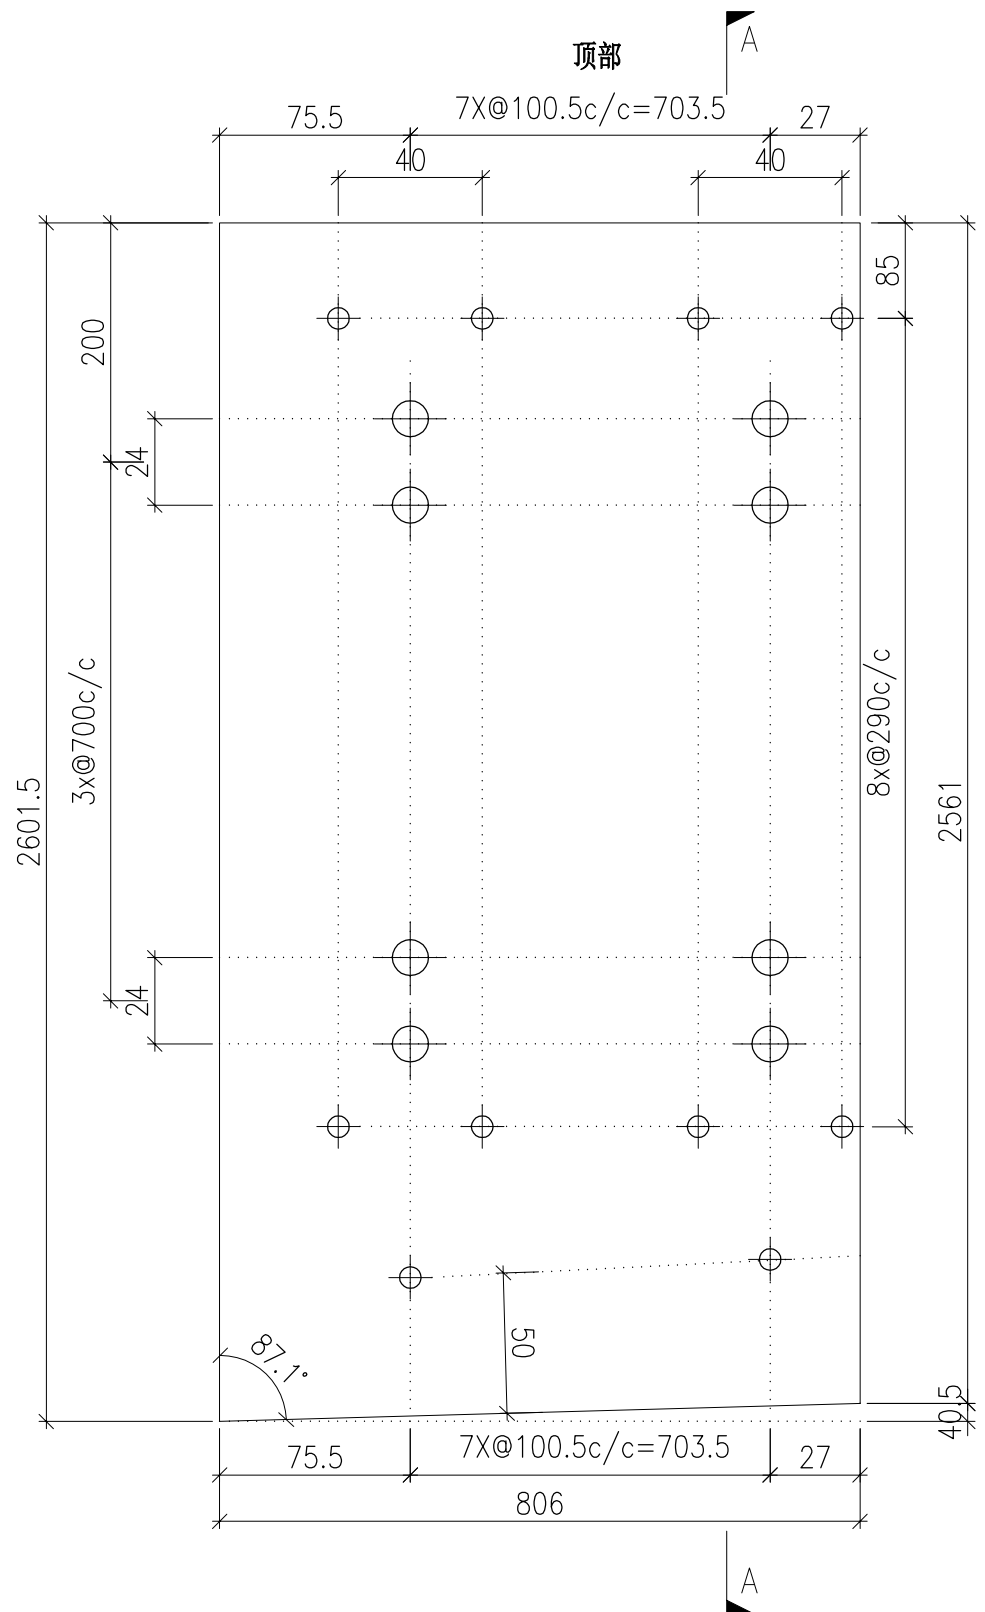


DWG. NO. P2-AP-EF215	REV. -	SCALE -	DATE 13-06-2024	DRAWN BY -	APPROVED BY _____
-------------------------	-----------	------------	--------------------	---------------	----------------------

PROJECT YIN PING ROAD KOWLOON FEATURE WALL (PHASE 2)				MATERIAL 3mm 铝板				COATING PVF2			COLOUR EC-DG-D334232-ZD1(SS-01)		MARK. NO. -	QTY. -
--	--	--	--	--------------------	--	--	--	-----------------	--	--	------------------------------------	--	----------------	-----------

REV.	CHECKED BAR BY	PART NUMBER	Dim. A	Dim. B	Dim. C	Dim. D	Dim. E	Dim. F	Dim. G	Dim. H	QTY.	Inv. Code	ASSEMBLE ON PARTS
-		P2-AP-EF216	-	-	-	-					1		

注：工厂用

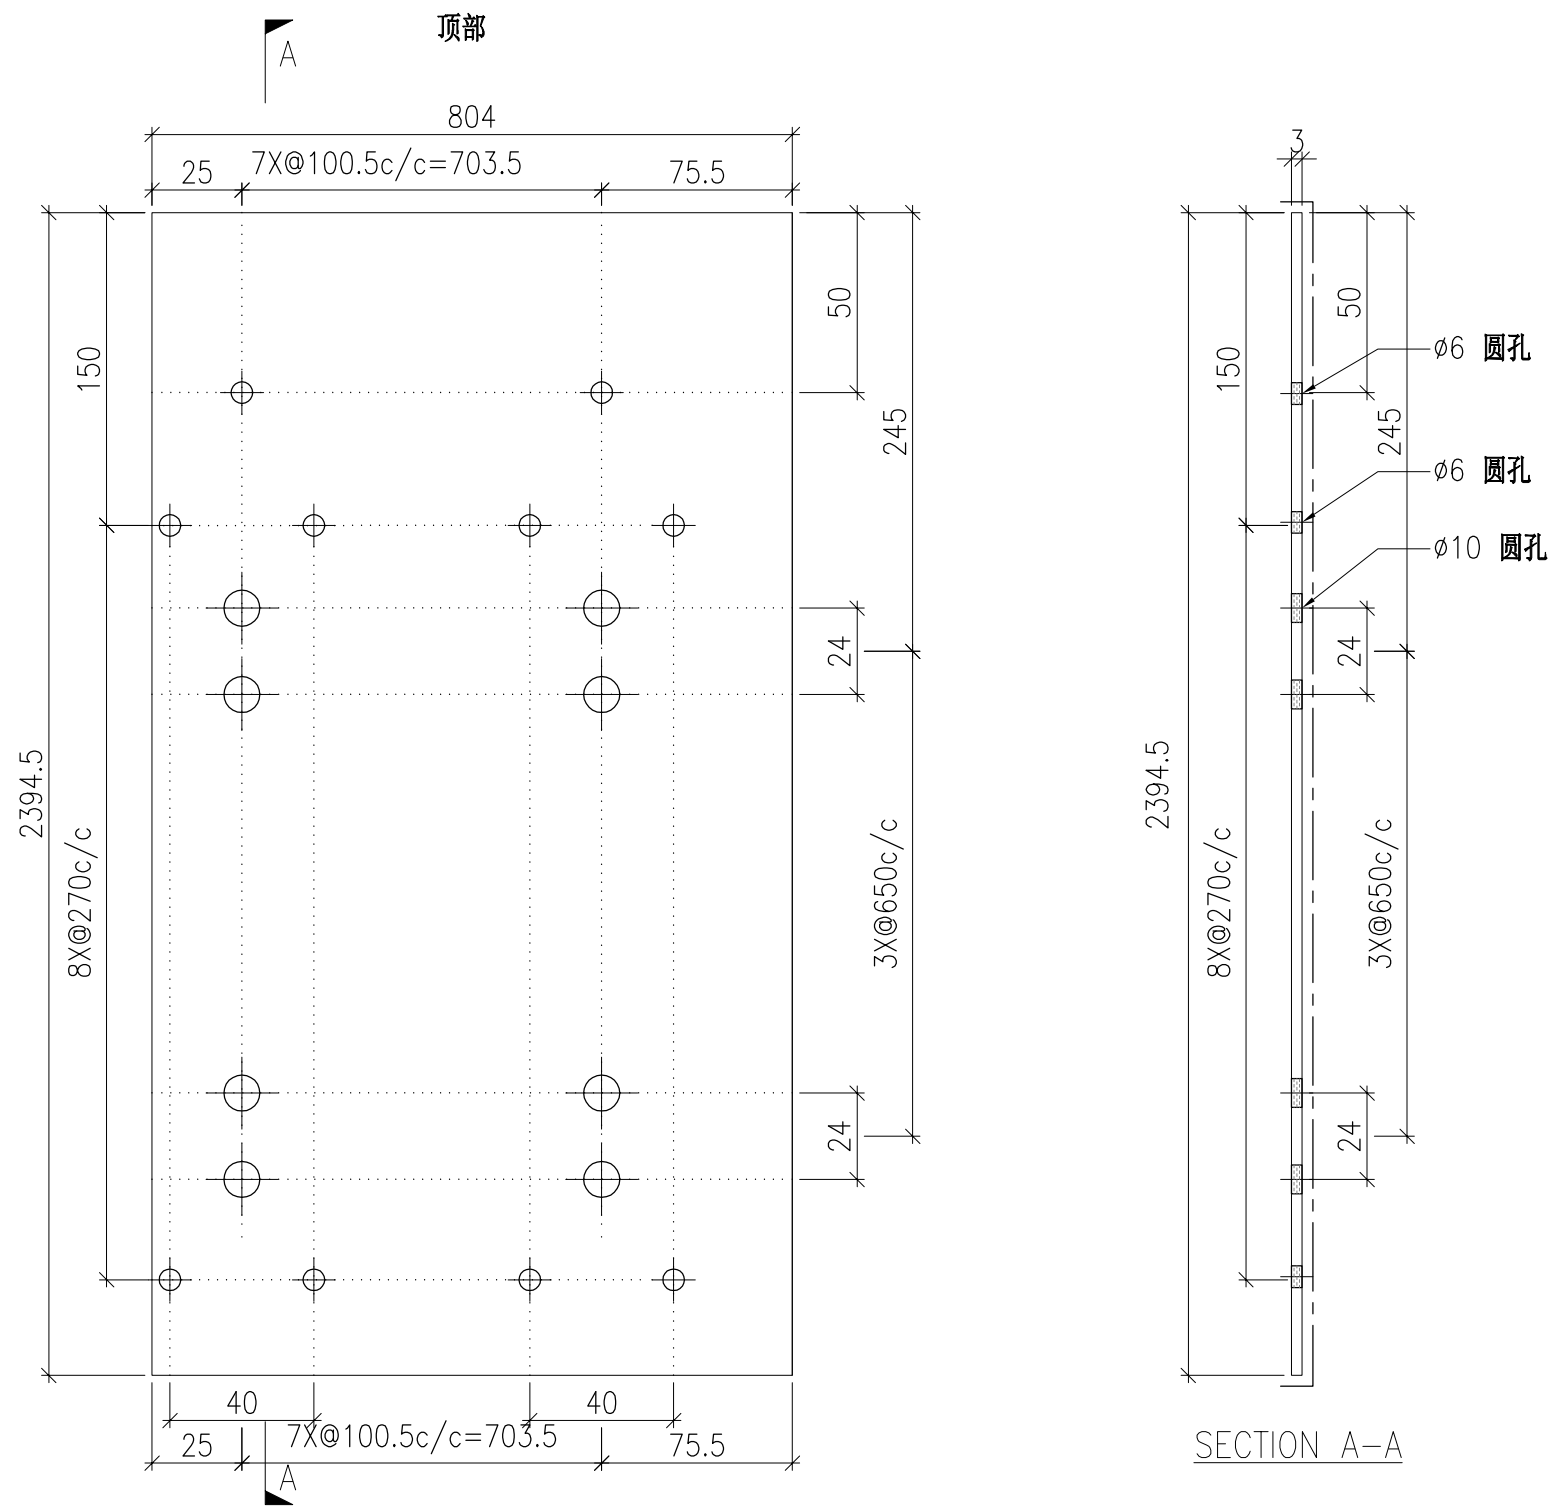


DWG. NO. P2-AP-EF216	REV. -	SCALE -	DATE 13-06-2024	DRAWN BY -	APPROVED BY _____
-------------------------	-----------	------------	--------------------	---------------	----------------------

PROJECT YIN PING ROAD KOWLOON FEATURE WALL (PHASE 2)				MATERIAL 3mm 铝板				COATING PVF2			COLOUR EC-DG-D334232-ZD1(SS-01)		MARK. NO. -	QTY. -
--	--	--	--	--------------------	--	--	--	-----------------	--	--	------------------------------------	--	----------------	-----------

REV.	CHECKED BAR BY	PART NUMBER	Dim. A	Dim. B	Dim. C	Dim. D	Dim. E	Dim. F	Dim. G	Dim. H	QTY.	Inv. Code	ASSEMBLE ON PARTS
-		P2-AP-EF217	-	-	-	-					1		

注：工厂用


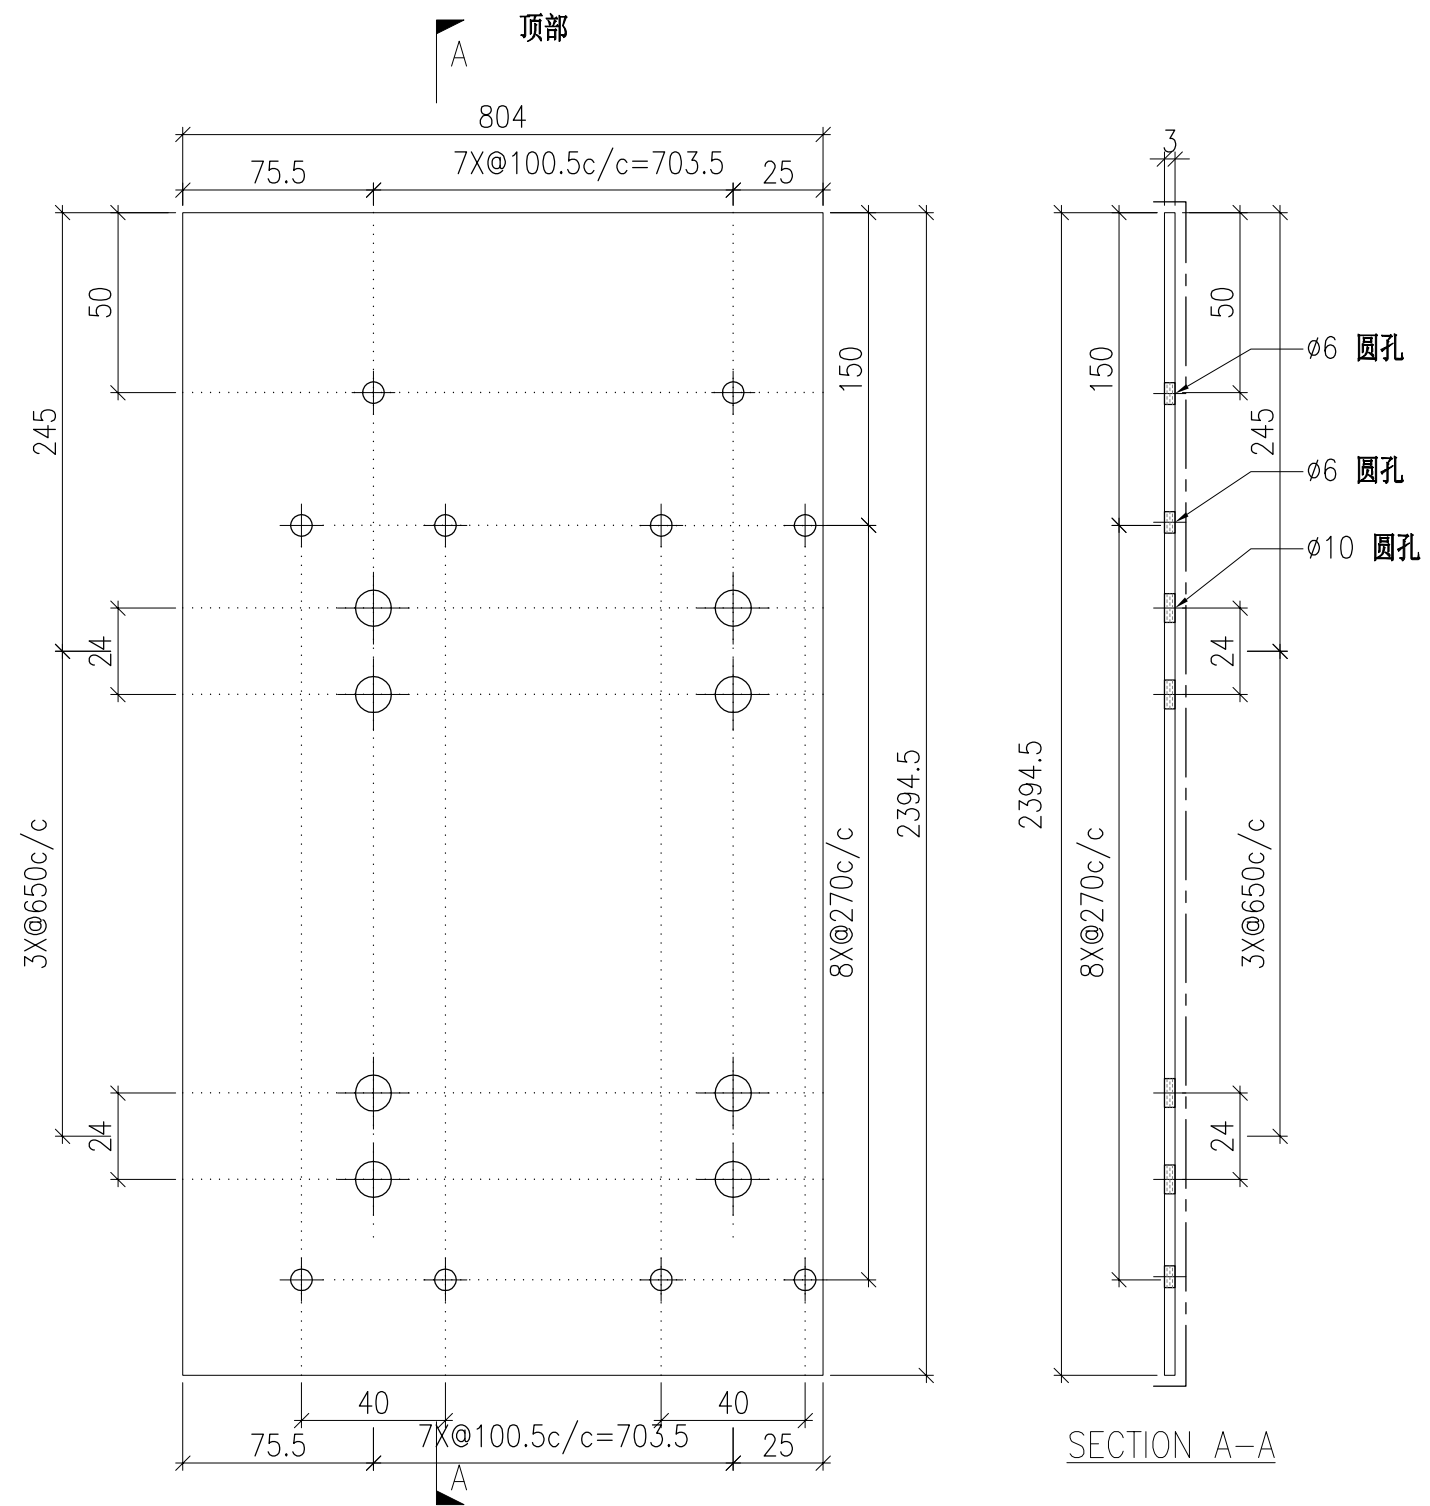


DWG. NO. P2-AP-EF217	REV. -	SCALE -	DATE 13-06-2024	DRAWN BY -	APPROVED BY _____
-------------------------	-----------	------------	--------------------	---------------	----------------------

PROJECT YIN PING ROAD KOWLOON FEATURE WALL (PHASE 2)				MATERIAL 3mm 铝板				COATING PVF2			COLOUR EC-DG-D334232-ZD1(SS-01)		MARK. NO. -	QTY. -
--	--	--	--	--------------------	--	--	--	-----------------	--	--	------------------------------------	--	----------------	-----------

REV.	CHECKED BAR BY	PART NUMBER	Dim. A	Dim. B	Dim. C	Dim. D	Dim. E	Dim. F	Dim. G	Dim. H	QTY.	Inv. Code	ASSEMBLE ON PARTS
-		P2-AP-EF218	-	-	-	-					1		

注：工厂用

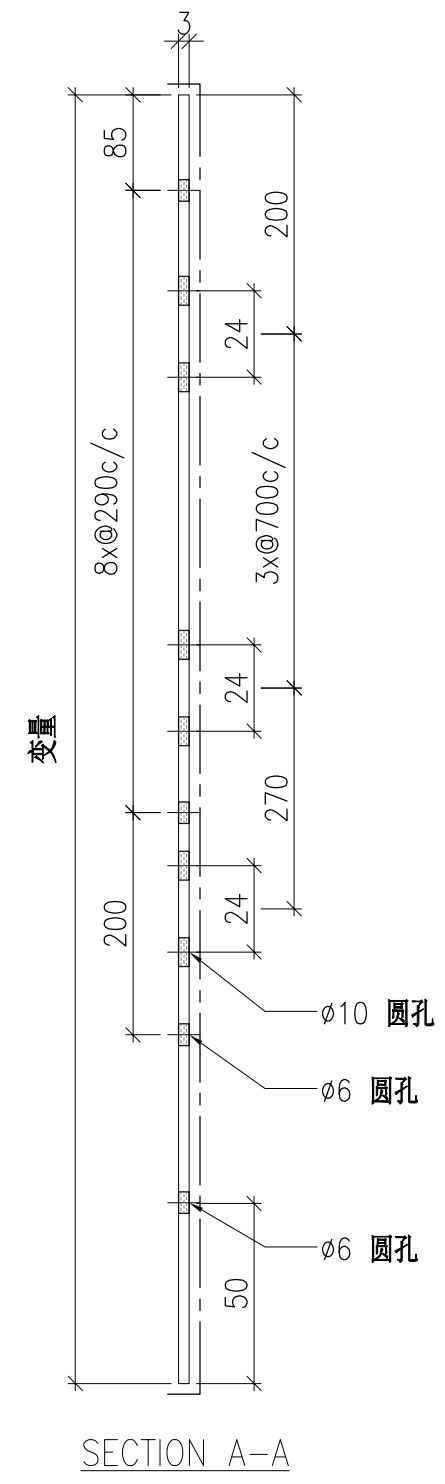
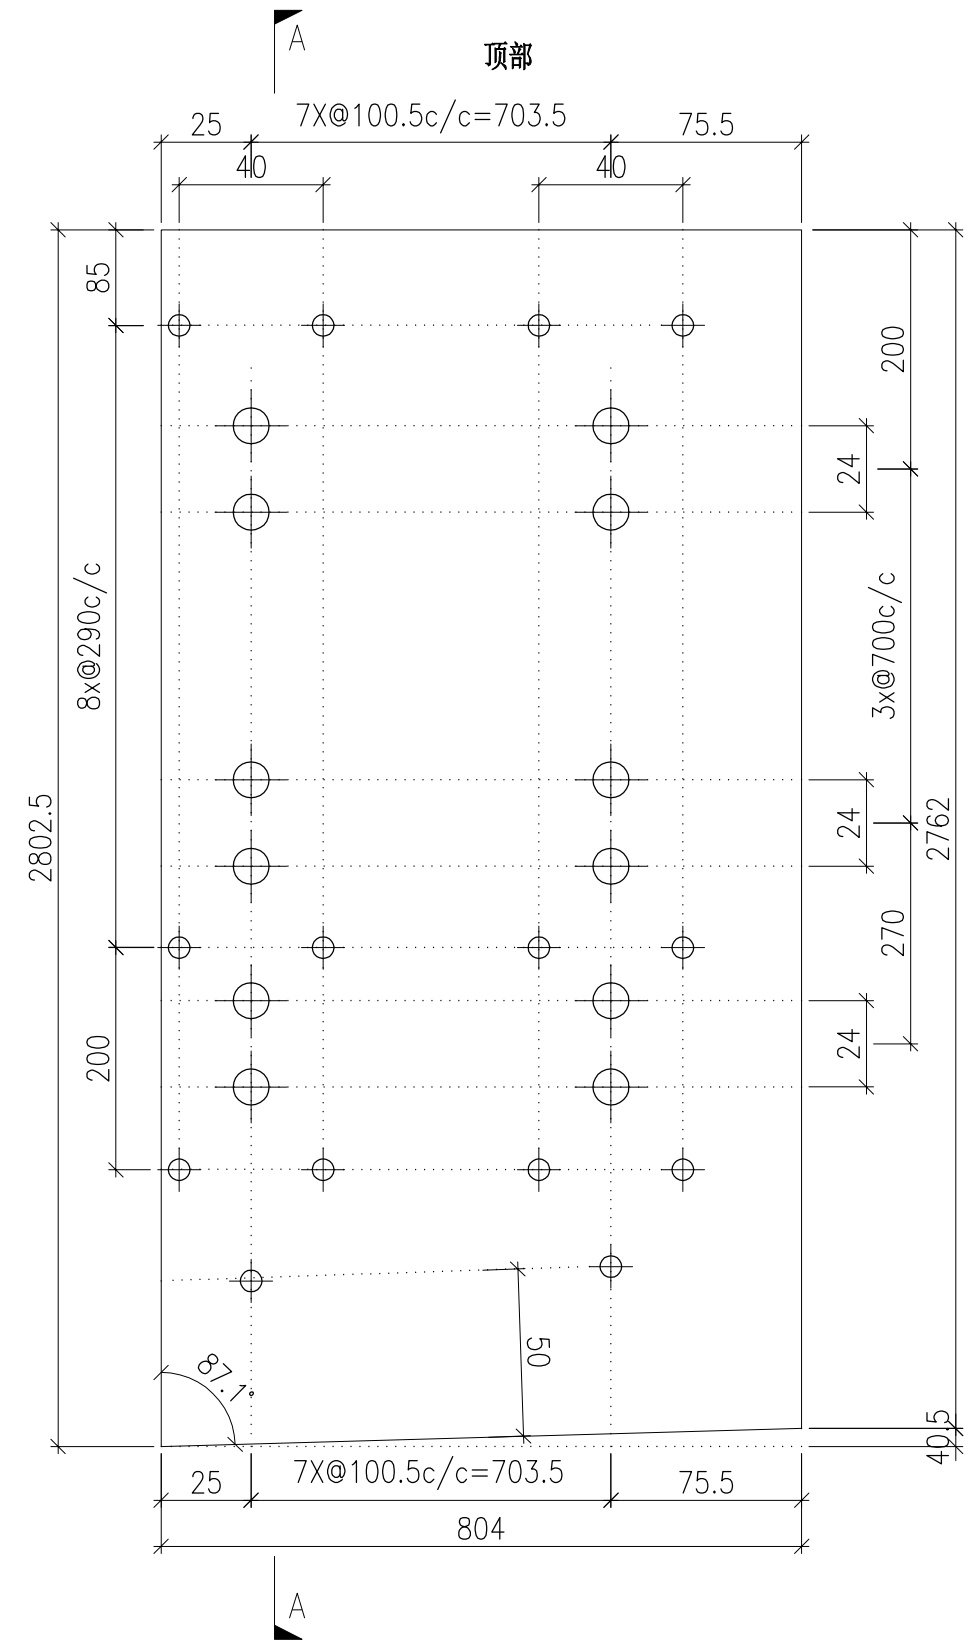


DWG. NO. P2-AP-EF218				REV. -		SCALE -		DATE 13-06-2024		DRAWN BY -		APPROVED BY _____	
-------------------------	--	--	--	-----------	--	------------	--	--------------------	--	---------------	--	----------------------	--

PROJECT YIN PING ROAD KOWLOON FEATURE WALL (PHASE 2)				MATERIAL 3mm 铝板				COATING PVF2			COLOUR EC-DG-D334232-ZD1(SS-01)		MARK. NO. -	QTY. -
--	--	--	--	--------------------	--	--	--	-----------------	--	--	------------------------------------	--	----------------	-----------

REV.	CHECKED BAR BY	PART NUMBER	Dim. A	Dim. B	Dim. C	Dim. D	Dim. E	Dim. F	Dim. G	Dim. H	QTY.	Inv. Code	ASSEMBLE ON PARTS
-		P2-AP-EF219	-	-	-	-					1		

注：工厂用

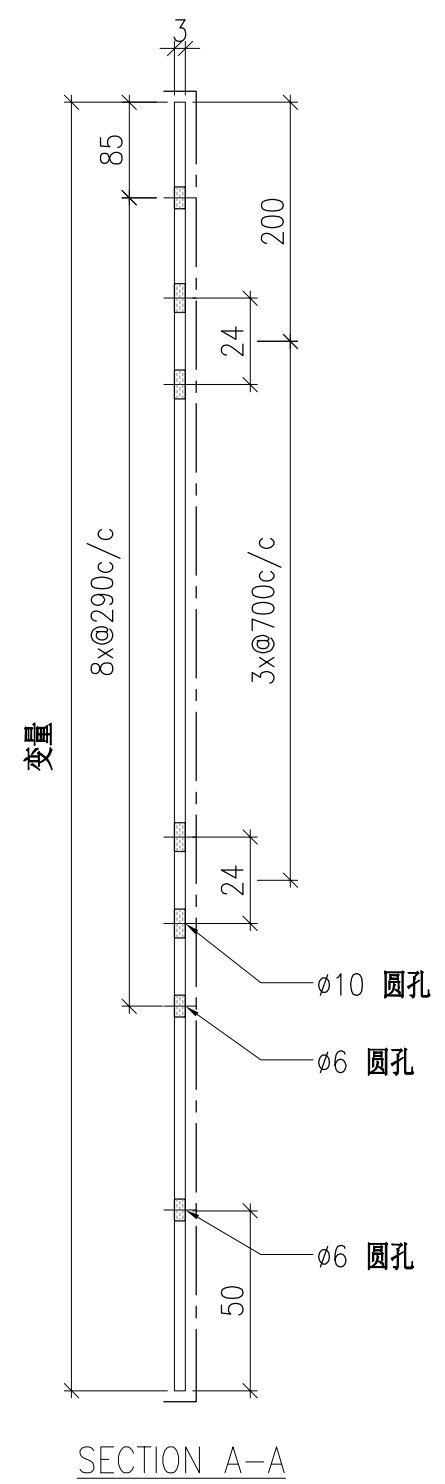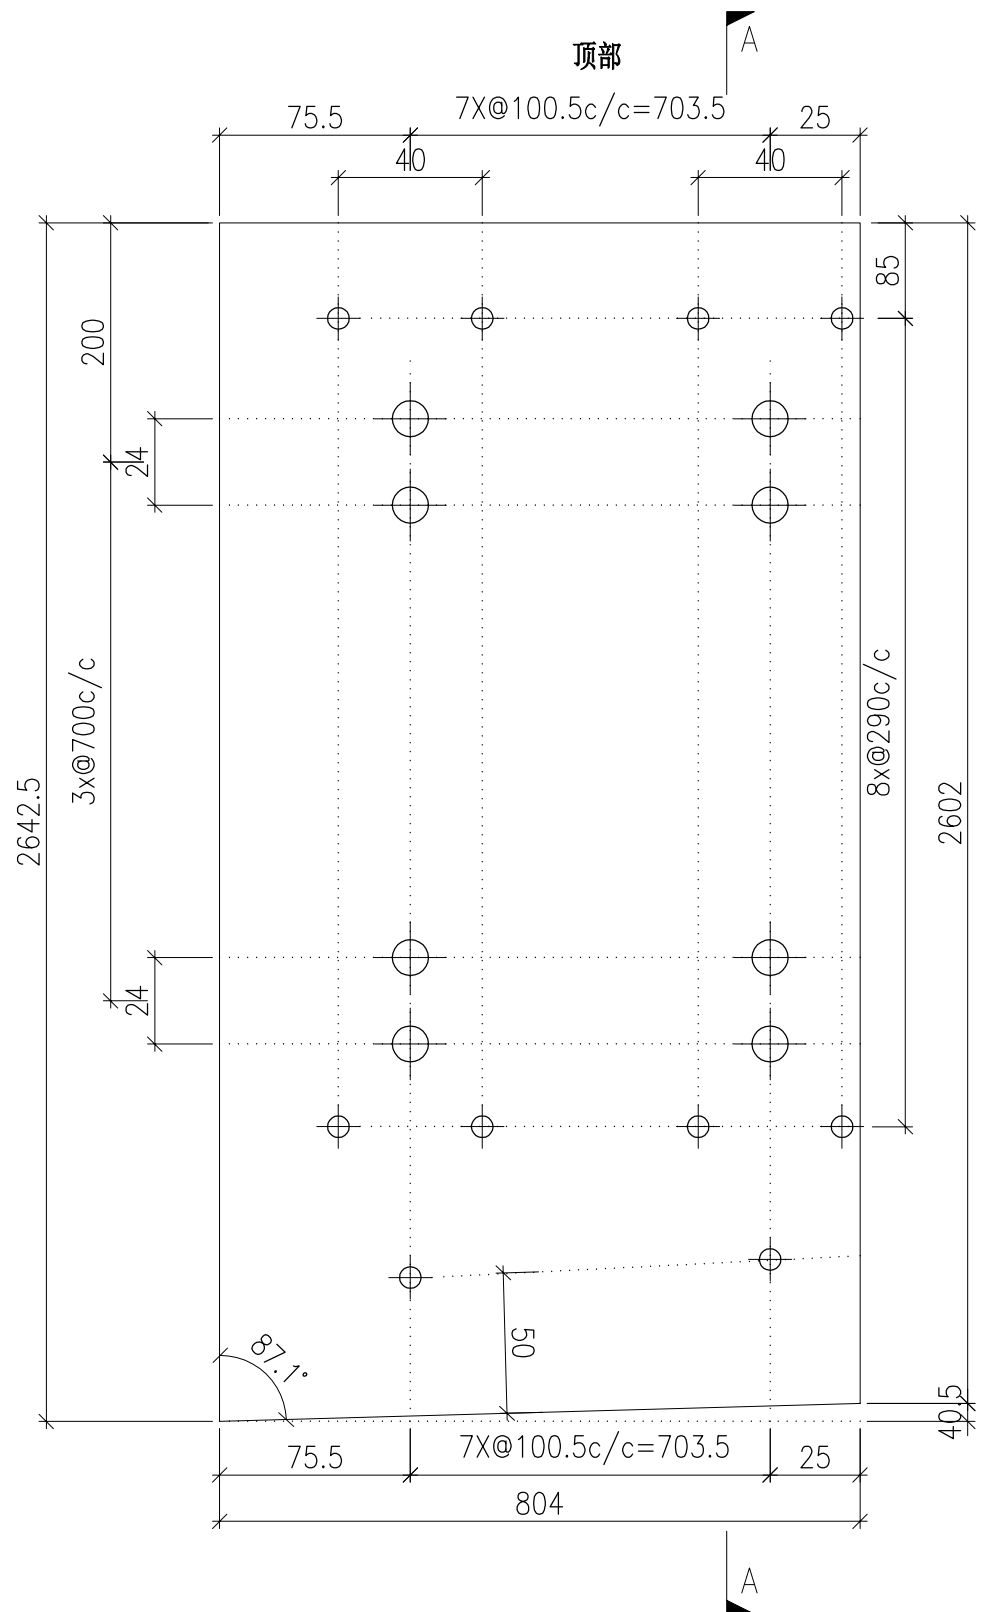



DWG. NO. P2-AP-EF219	REV. -	SCALE -	DATE 13-06-2024	DRAWN BY -	APPROVED BY _____
-------------------------	-----------	------------	--------------------	---------------	----------------------

PROJECT YIN PING ROAD KOWLOON FEATURE WALL (PHASE 2)				MATERIAL 3mm 铝板				COATING PVF2			COLOUR EC-DG-D334232-ZD1(SS-01)		MARK. NO. -	QTY. -
--	--	--	--	--------------------	--	--	--	-----------------	--	--	------------------------------------	--	----------------	-----------

REV.	CHECKED BAR BY	PART NUMBER	Dim. A	Dim. B	Dim. C	Dim. D	Dim. E	Dim. F	Dim. G	Dim. H	QTY.	Inv. Code	ASSEMBLE ON PARTS
-		P2-AP-EF220	-	-	-						1		

注：工厂用

注：工地复尺

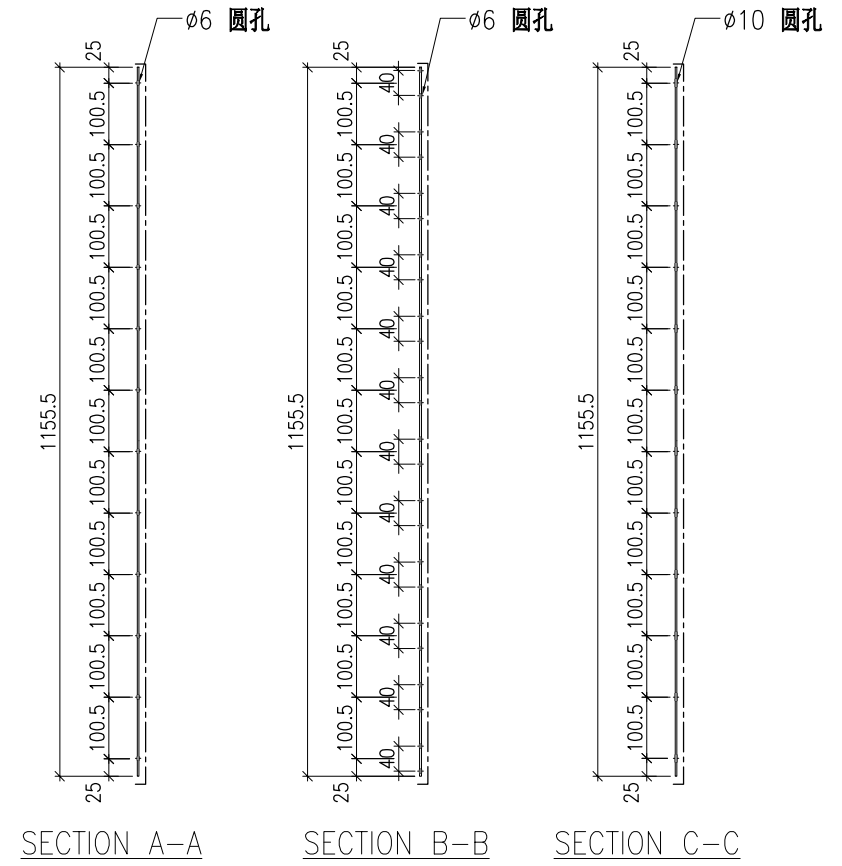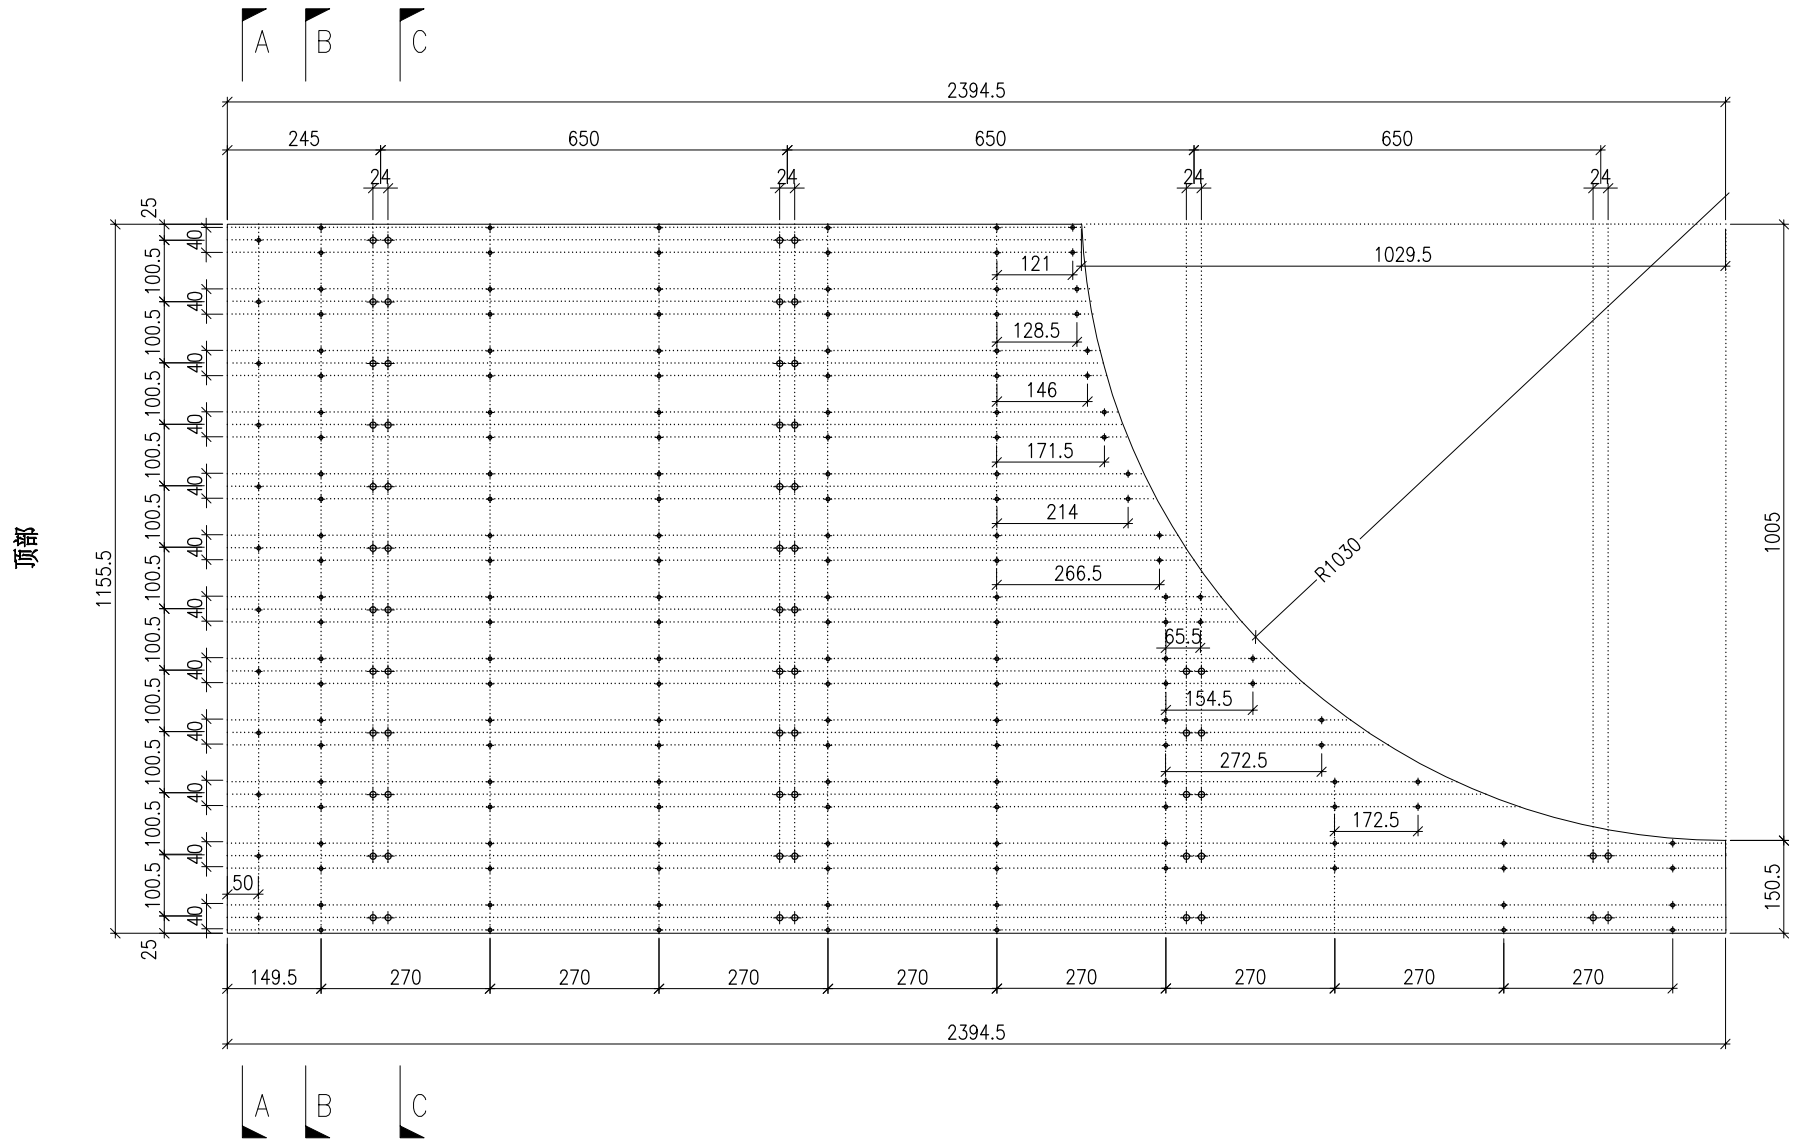



DWG. NO. P2-AP-EF220	REV. -	SCALE -	DATE 13-06-2024	DRAWN BY -	APPROVED BY _____
-------------------------	-----------	------------	--------------------	---------------	----------------------

PROJECT YIN PING ROAD KOWLOON FEATURE WALL (PHASE 2)				MATERIAL 3mm 铝板				COATING PVF2			COLOUR EC-DG-D334232-ZD1(SS-01)		MARK. NO. -	QTY. -
--	--	--	--	--------------------	--	--	--	-----------------	--	--	------------------------------------	--	----------------	-----------

REV.	CHECKED BAR BY	PART NUMBER	Dim. A	Dim. B	Dim. C	Dim. D	Dim. E	Dim. F	Dim. G	Dim. H	QTY.	Inv. Code	ASSEMBLE ON PARTS	
-		P2-AP-EF221	-	-	-						1			

注：工厂用

注：工地复尺

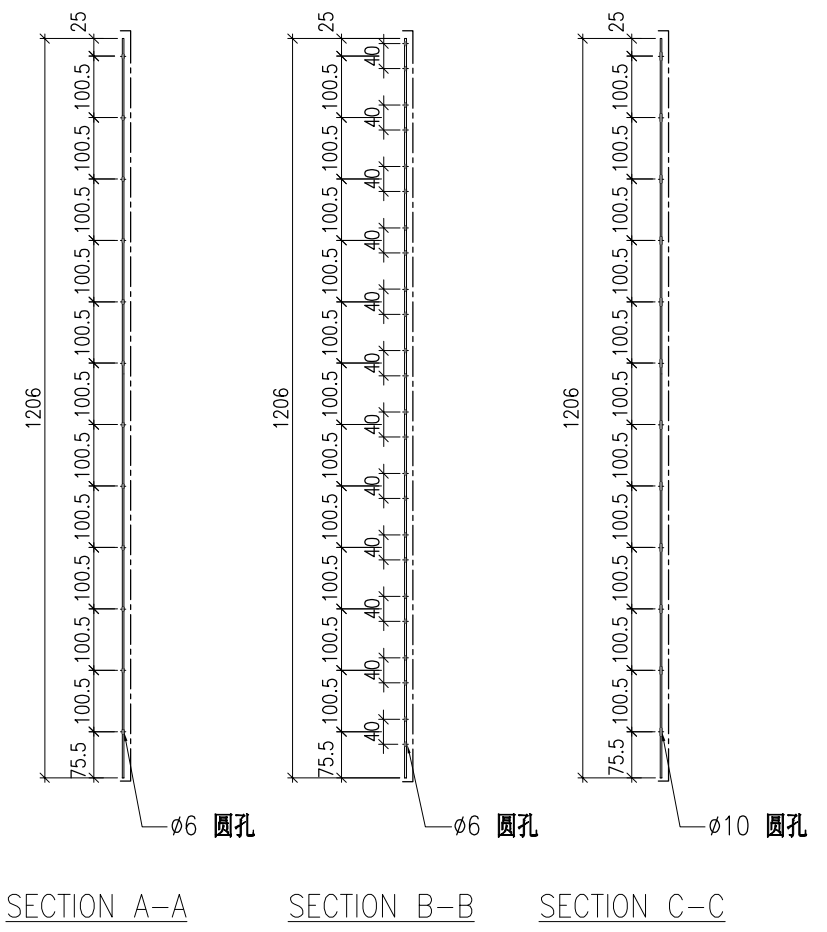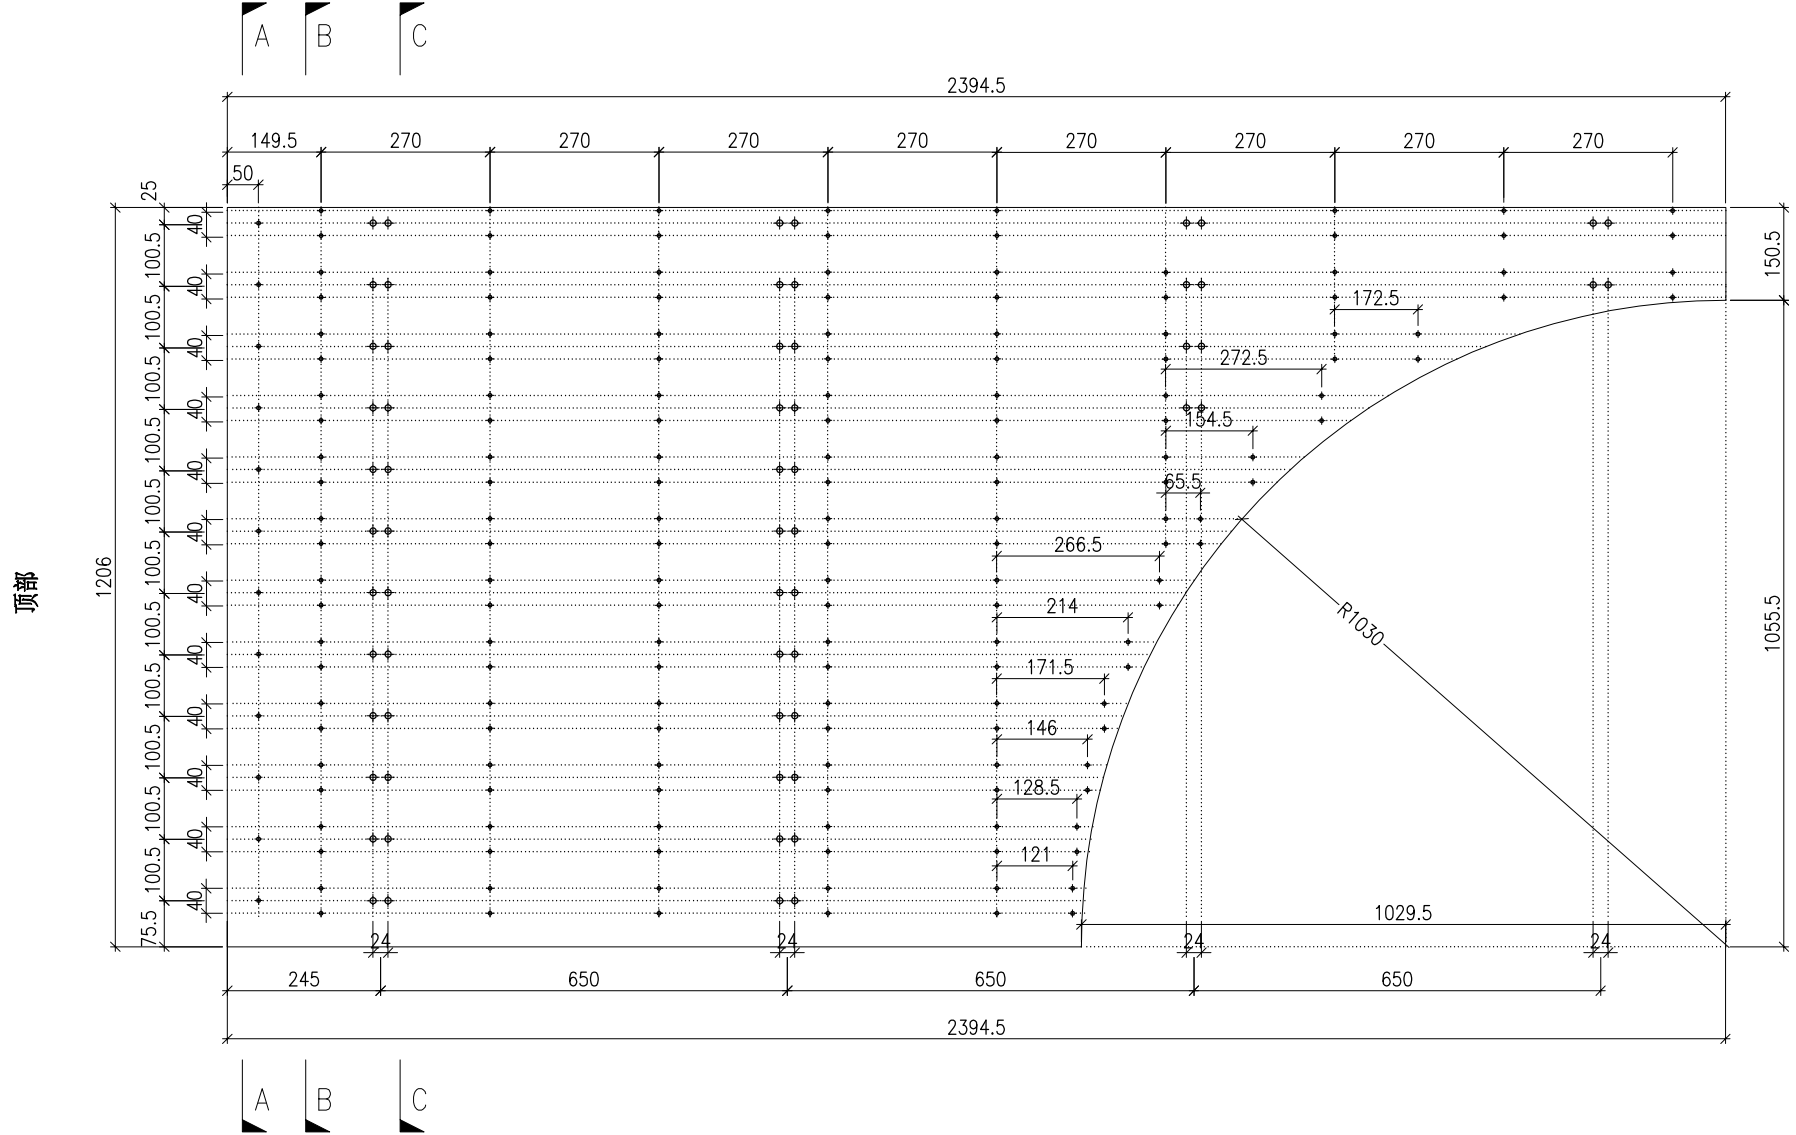



DWG. NO. P2-AP-EF221	REV. -	SCALE -	DATE 13-06-2024	DRAWN BY -	APPROVED BY _____
-------------------------	-----------	------------	--------------------	---------------	----------------------

PROJECT YIN PING ROAD KOWLOON FEATURE WALL (PHASE 2)				MATERIAL 3mm 铝板				COATING PVF2			COLOUR EC-DG-D334232-ZD1(SS-01)		MARK. NO. -	QTY. -
--	--	--	--	--------------------	--	--	--	-----------------	--	--	------------------------------------	--	----------------	-----------

REV.	CHECKED BAR BY	PART NUMBER	Dim. A	Dim. B	Dim. C	Dim. D	Dim. E	Dim. F	Dim. G	Dim. H	QTY.	Inv. Code	ASSEMBLE ON PARTS
-		P2-AP-EF222	-	-	-						1		

注：工厂用

注：工地复尺

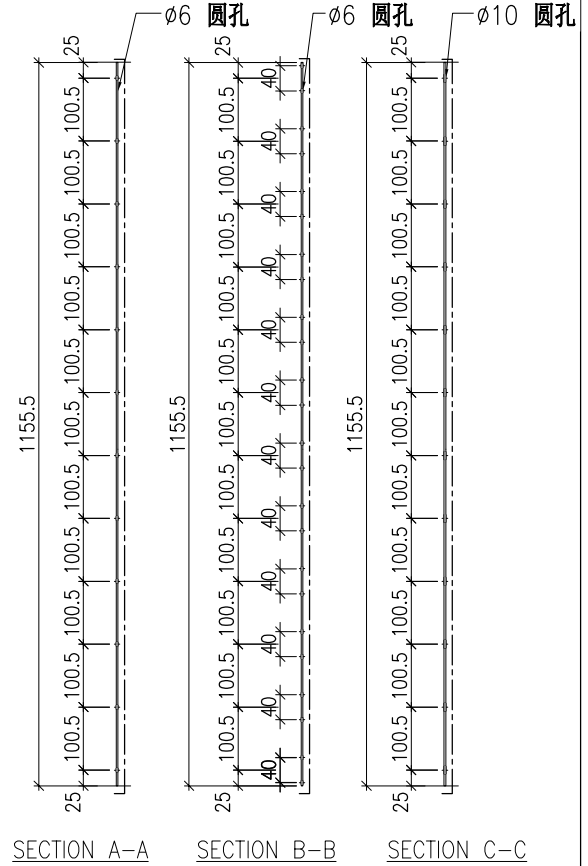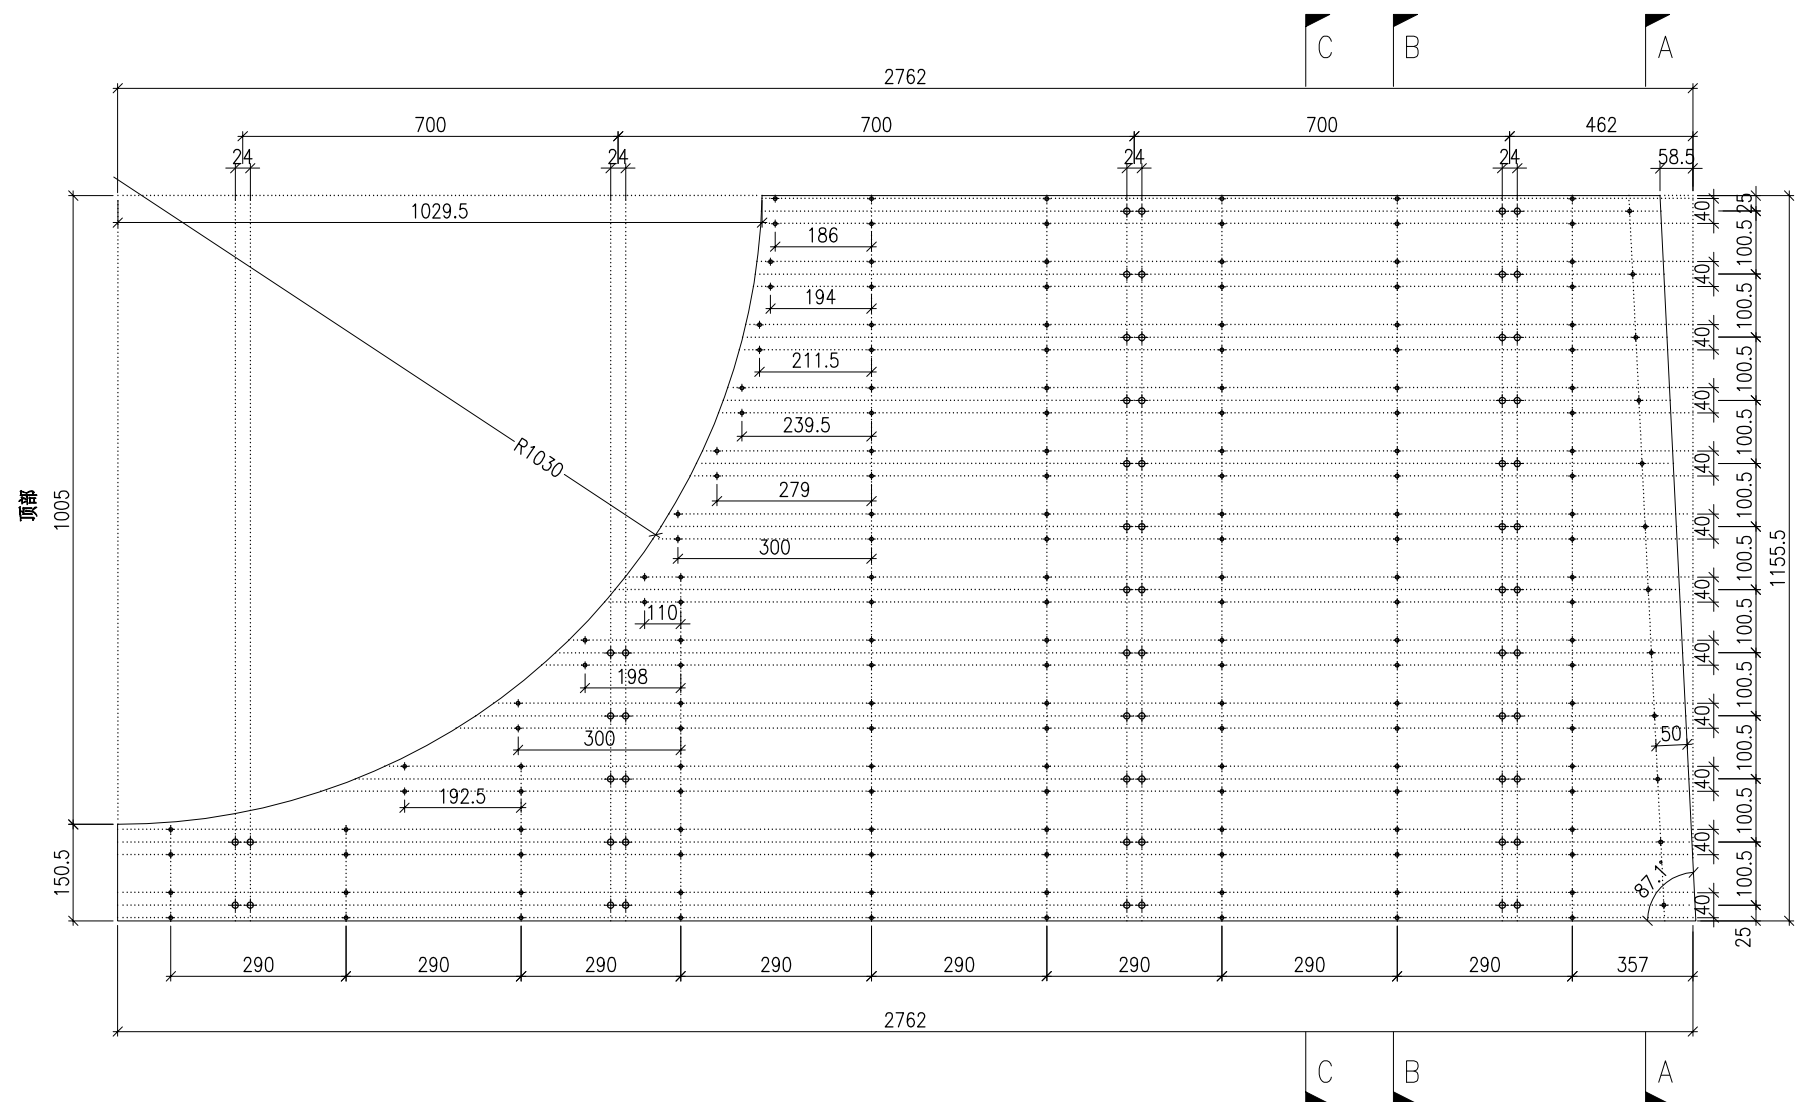



DWG. NO. P2-AP-EF222	REV. -	SCALE -	DATE 13-06-2024	DRAWN BY -	APPROVED BY _____
-------------------------	-----------	------------	--------------------	---------------	----------------------

PROJECT	YIN PING ROAD KOWLOON FEATURE WALL (PHASE 2)				MATERIAL	3mm 铝板				COATING	PVF2		COLOUR	EC-DG-D334232-ZD1(SS-01)		MARK. NO.	-		QTY.	-	
---------	---	--	--	--	----------	--------	--	--	--	---------	------	--	--------	--------------------------	--	-----------	---	--	------	---	--

REV.	CHECKED BAR BY	PART NUMBER	Dim. A	Dim. B	Dim. C	Dim. D	Dim. E	Dim. F	Dim. G	Dim. H	QTY.	Inv. Code	ASSEMBLE ON PARTS								
-		P2-AP-EF223	-	-	-						1										

注: 工厂用

注: 工地复尺

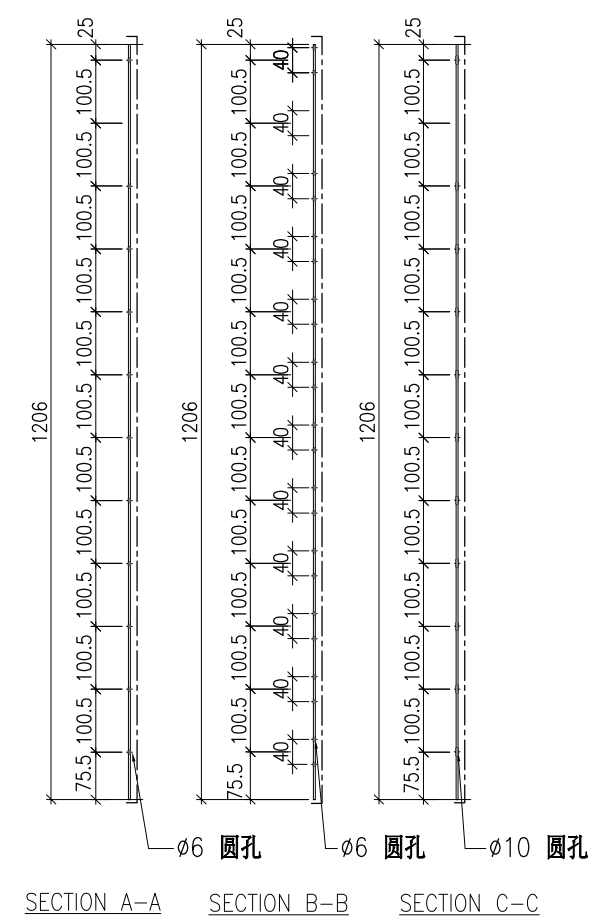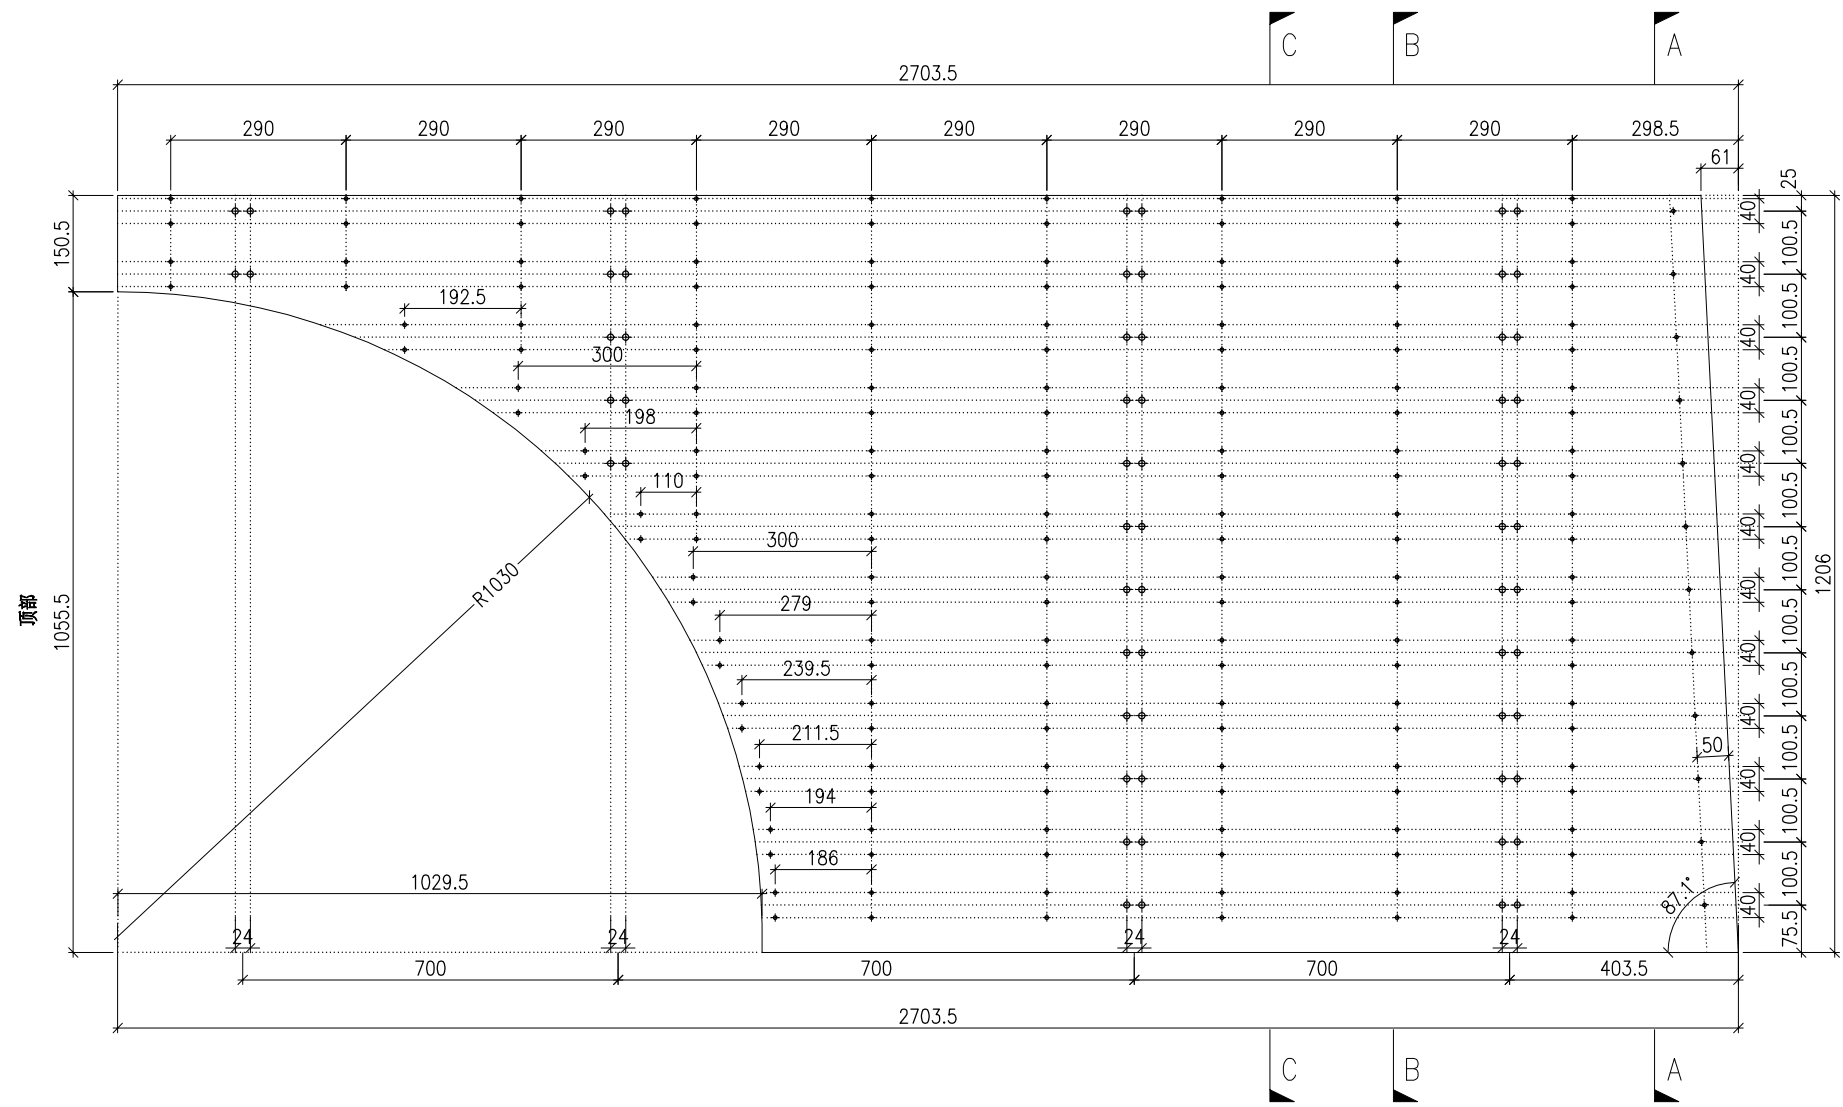


DWG. NO.	P2-AP-EF223		REV.	-		SCALE	-		DATE	13-06-2024		DRAWN BY	-		APPROVED BY	_____	
----------	-------------	--	------	---	--	-------	---	--	------	------------	--	----------	---	--	-------------	-------	--

PROJECT YIN PING ROAD KOWLOON FEATURE WALL (PHASE 2)				MATERIAL 3mm 铝板				COATING PVF2			COLOUR EC-DG-D334232-ZD1(SS-01)		MARK. NO. -	QTY. -
--	--	--	--	--------------------	--	--	--	-----------------	--	--	------------------------------------	--	----------------	-----------

REV.	CHECKED BAR BY	PART NUMBER	Dim. A	Dim. B	Dim. C	Dim. D	Dim. E	Dim. F	Dim. G	Dim. H	QTY.	Inv. Code	ASSEMBLE ON PARTS
-		P2-AP-EF224	-	-	-	-					1		

注: 工厂用

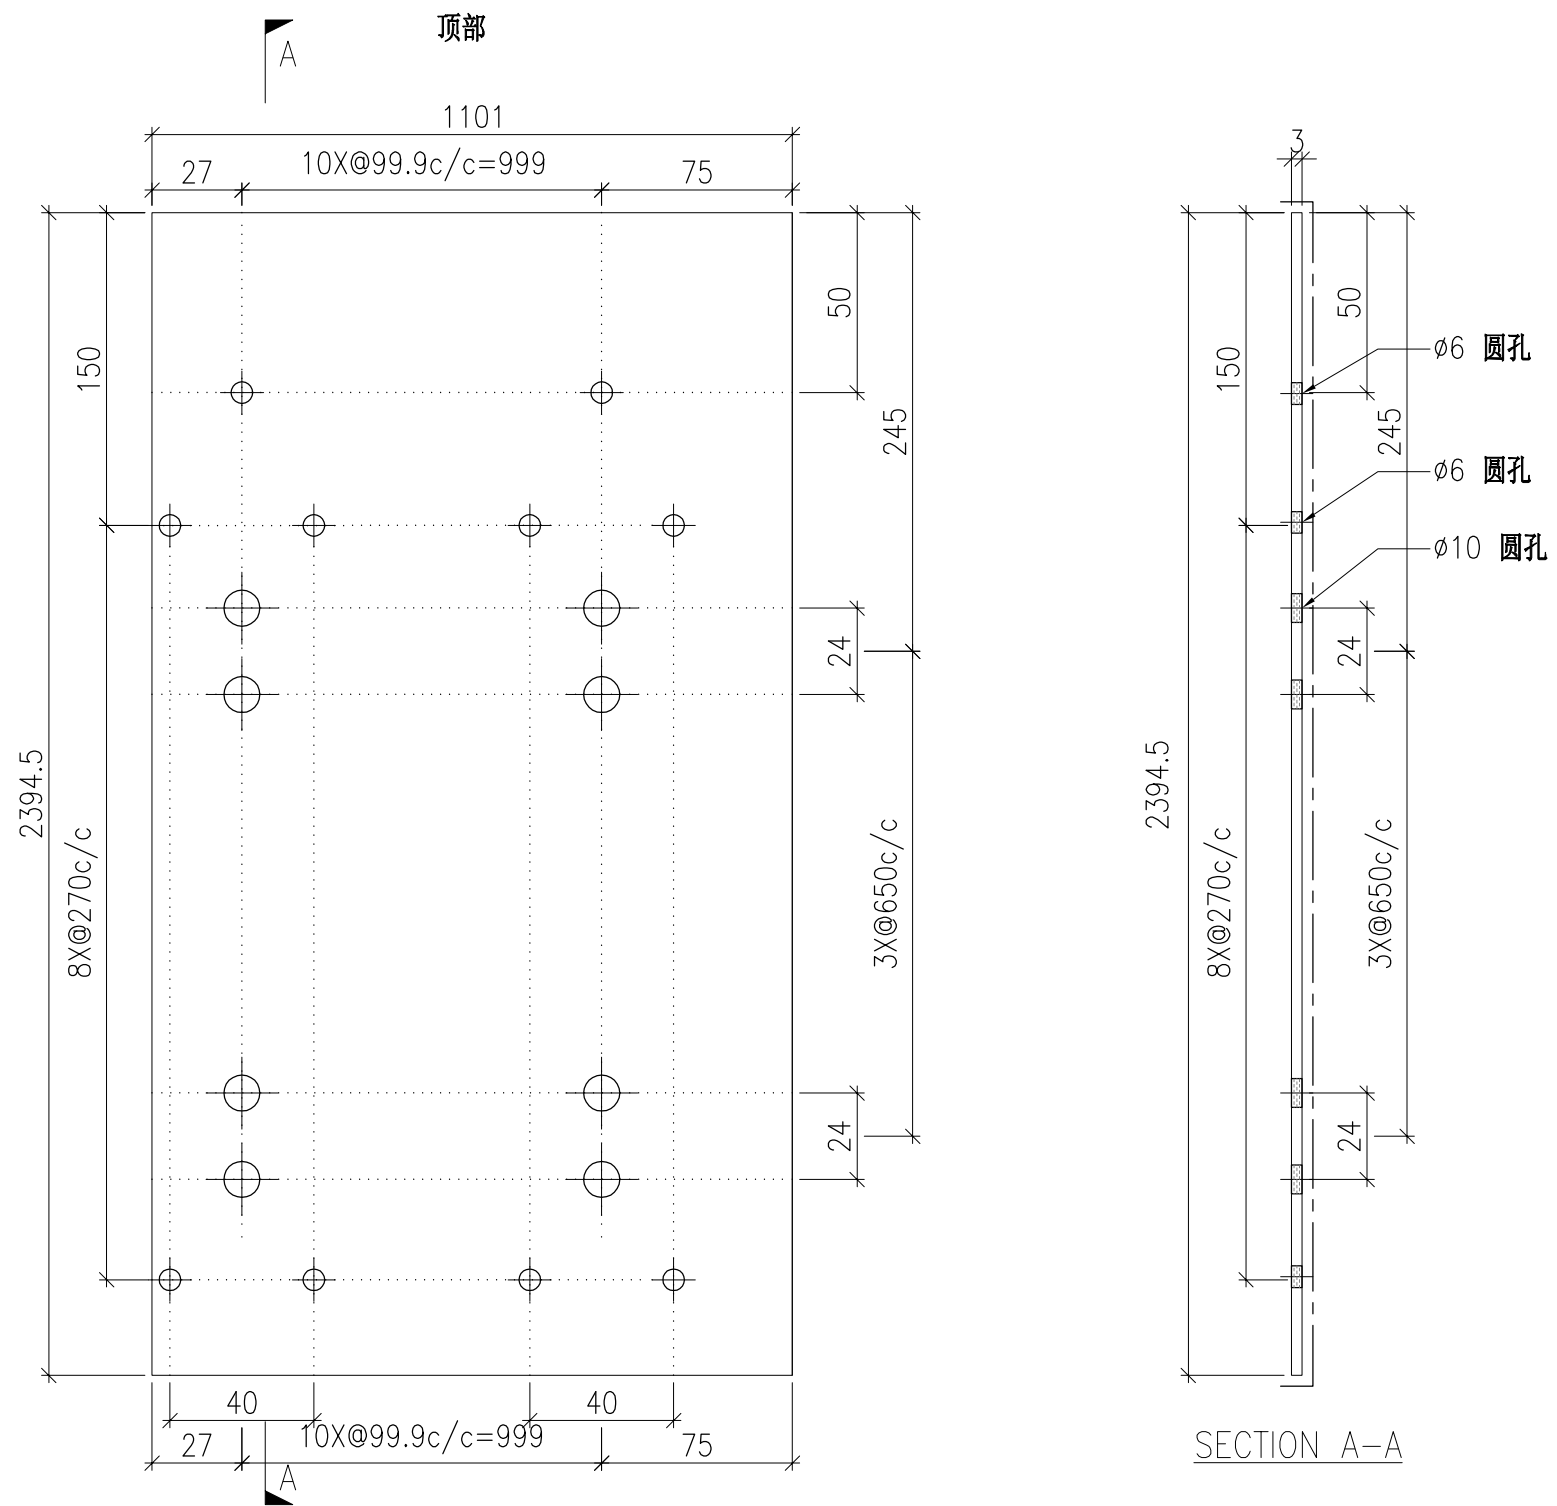


DWG. NO.	P2-AP-EF224	REV.	-	SCALE	-	DATE	13-06-2024	DRAWN BY	-	APPROVED BY	_____
----------	-------------	------	---	-------	---	------	------------	----------	---	-------------	-------

PROJECT	YIN PING ROAD KOWLOON FEATURE WALL (PHASE 2)	MATERIAL	3mm 铝板	COATING	PVF2	COLOUR	EC-DG-D334232-ZD1(SS-01)	MARK. NO.	-	QTY.	-
---------	---	----------	--------	---------	------	--------	--------------------------	-----------	---	------	---

REV.	CHECKED BAR BY	PART NUMBER	Dim. A	Dim. B	Dim. C	Dim. D	Dim. E	Dim. F	Dim. G	Dim. H	QTY.	Inv. Code	ASSEMBLE ON PARTS
-		P2-AP-EF225	-	-	-	-					1		

注：工厂用


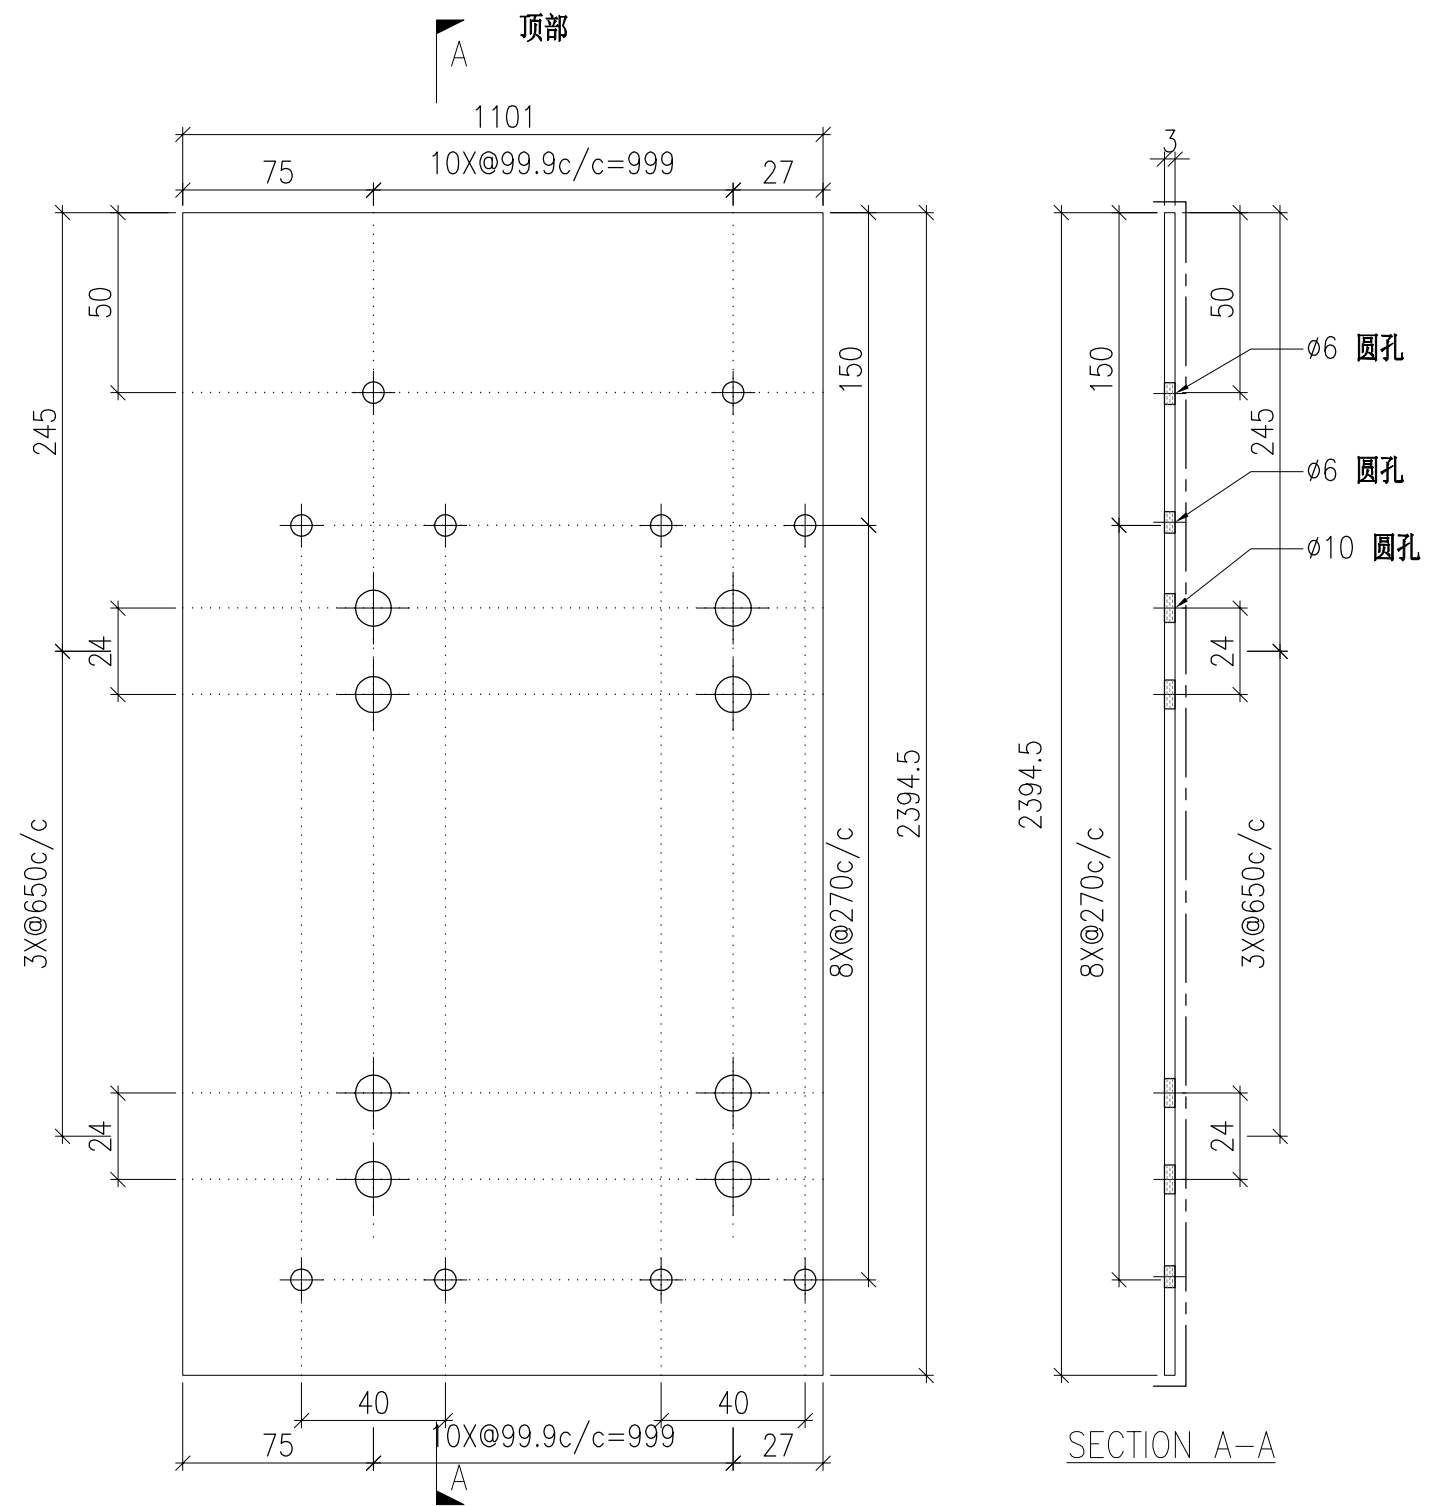


DWG. NO.	P2-AP-EF225	REV.	-	SCALE	-	DATE	13-06-2024	DRAWN BY	-	APPROVED BY	_____
----------	-------------	------	---	-------	---	------	------------	----------	---	-------------	-------

PROJECT YIN PING ROAD KOWLOON FEATURE WALL (PHASE 2)				MATERIAL 3mm 铝板				COATING PVF2			COLOUR EC-DG-D334232-ZD1(SS-01)		MARK. NO. -	QTY. -
--	--	--	--	--------------------	--	--	--	-----------------	--	--	------------------------------------	--	----------------	-----------

REV.	CHECKED BAR BY	PART NUMBER	Dim. A	Dim. B	Dim. C	Dim. D	Dim. E	Dim. F	Dim. G	Dim. H	QTY.	Inv. Code	ASSEMBLE ON PARTS	
-		P2-AP-EF226	-	-	-	-					1			



注：工厂用

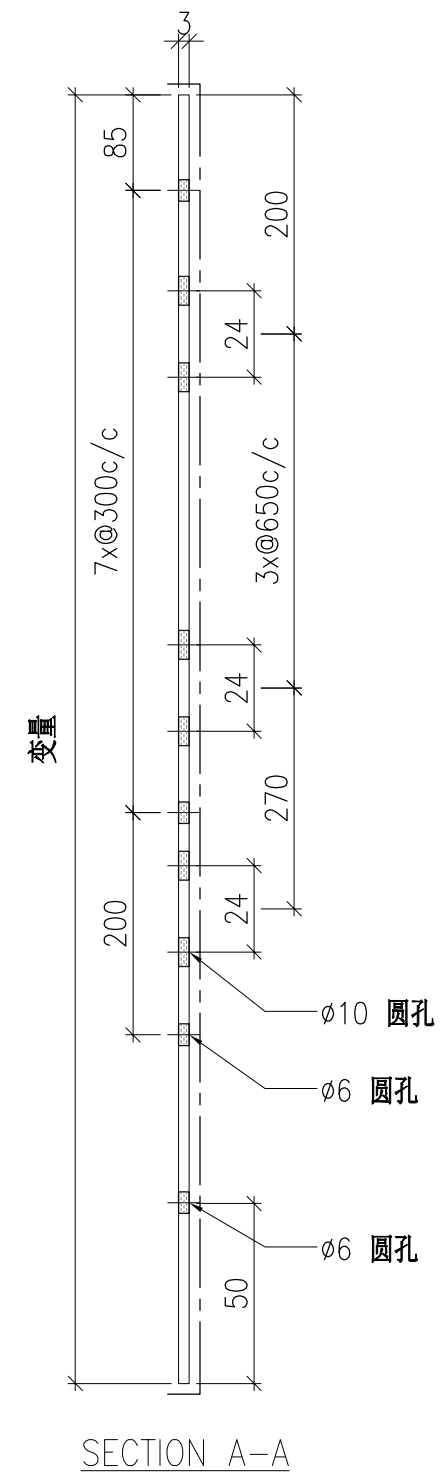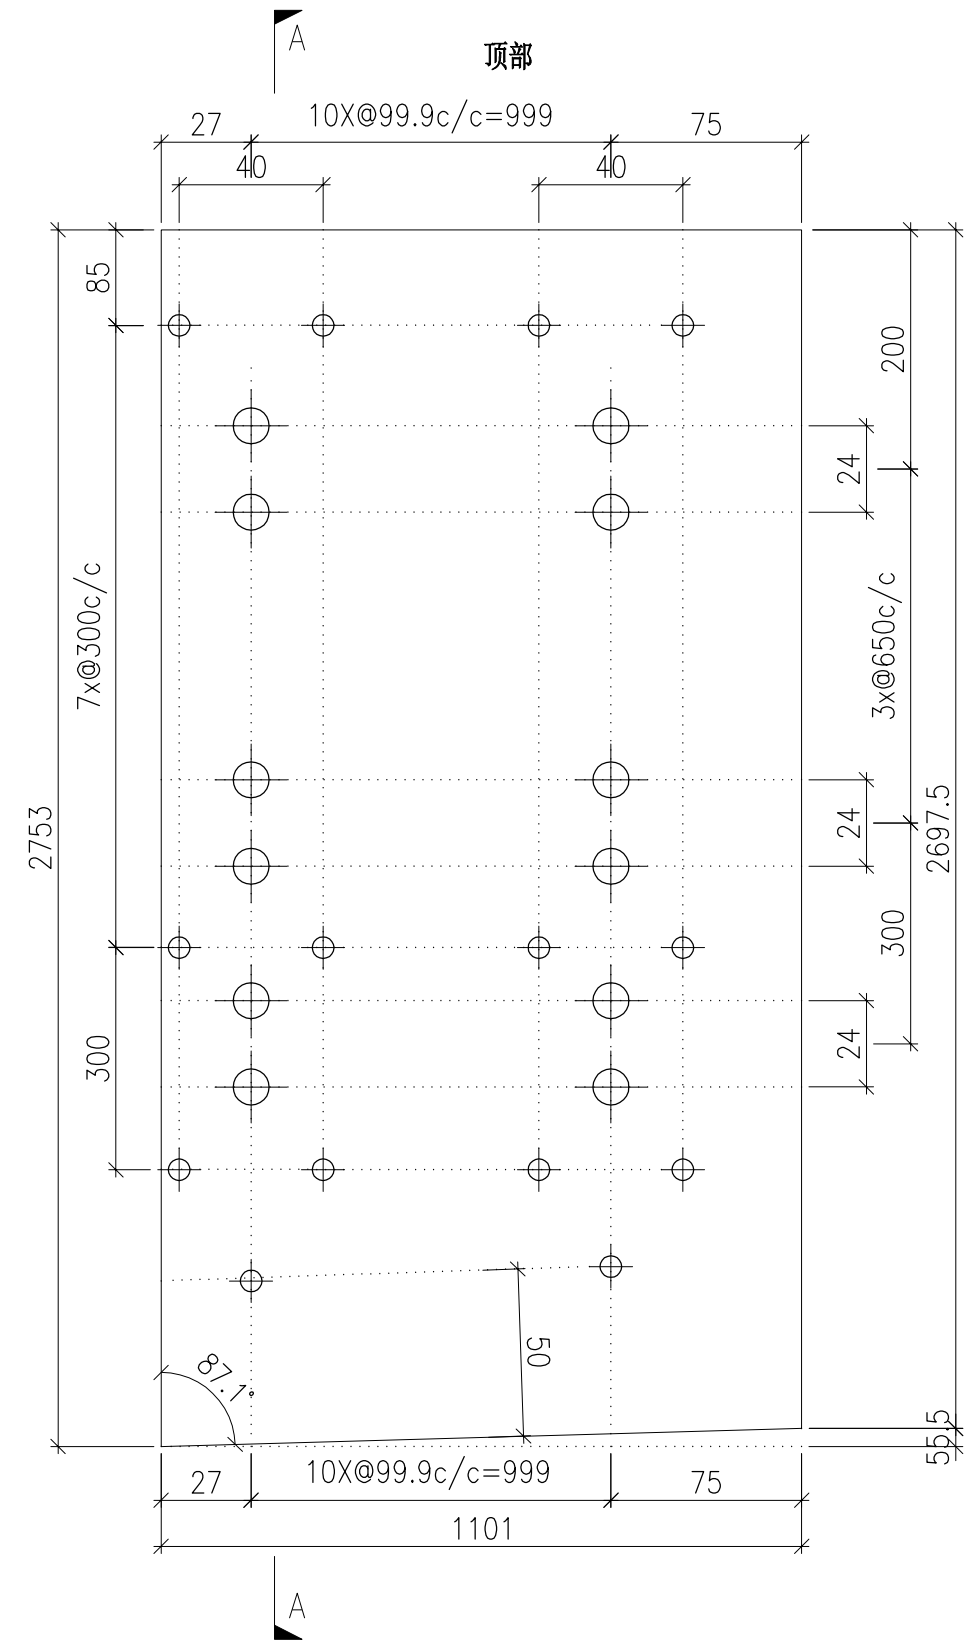

DWG. NO. P2-AP-EF226			REV. -	SCALE -	DATE 13-06-2024	DRAWN BY -	APPROVED BY _____
-------------------------	--	--	-----------	------------	--------------------	---------------	----------------------

PROJECT YIN PING ROAD KOWLOON FEATURE WALL (PHASE 2)				MATERIAL 3mm 铝板				COATING PVF2			COLOUR EC-DG-D334232-ZD1(SS-01)		MARK. NO. -	QTY. -
--	--	--	--	--------------------	--	--	--	-----------------	--	--	------------------------------------	--	----------------	-----------

REV.	CHECKED BAR BY	PART NUMBER	Dim. A	Dim. B	Dim. C	Dim. D	Dim. E	Dim. F	Dim. G	Dim. H	QTY.	Inv. Code	ASSEMBLE ON PARTS	注: 工厂用
-		P2-AP-EF227	-	-	-	-					1			

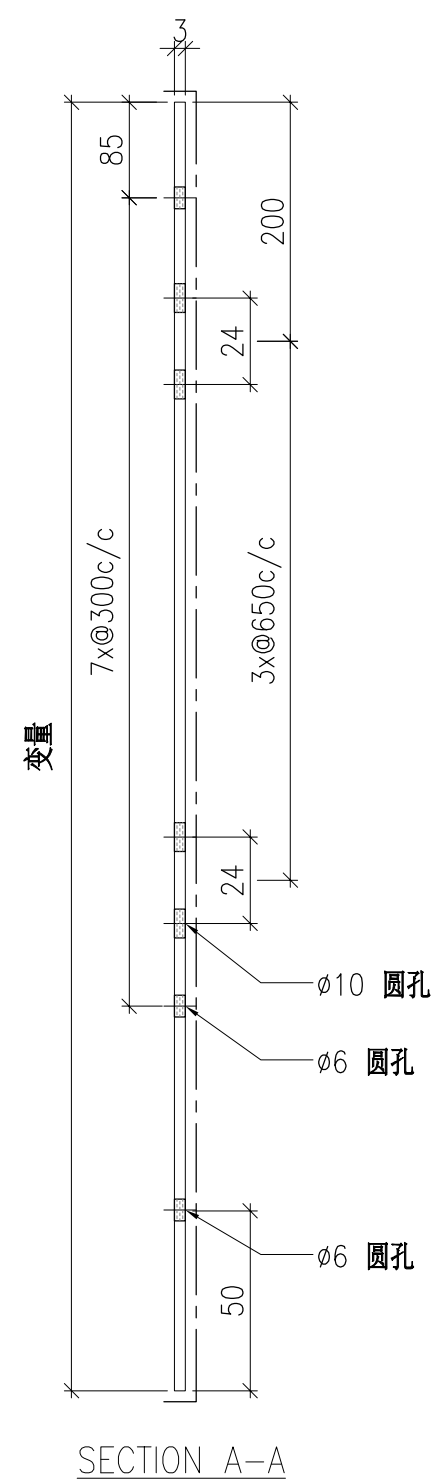
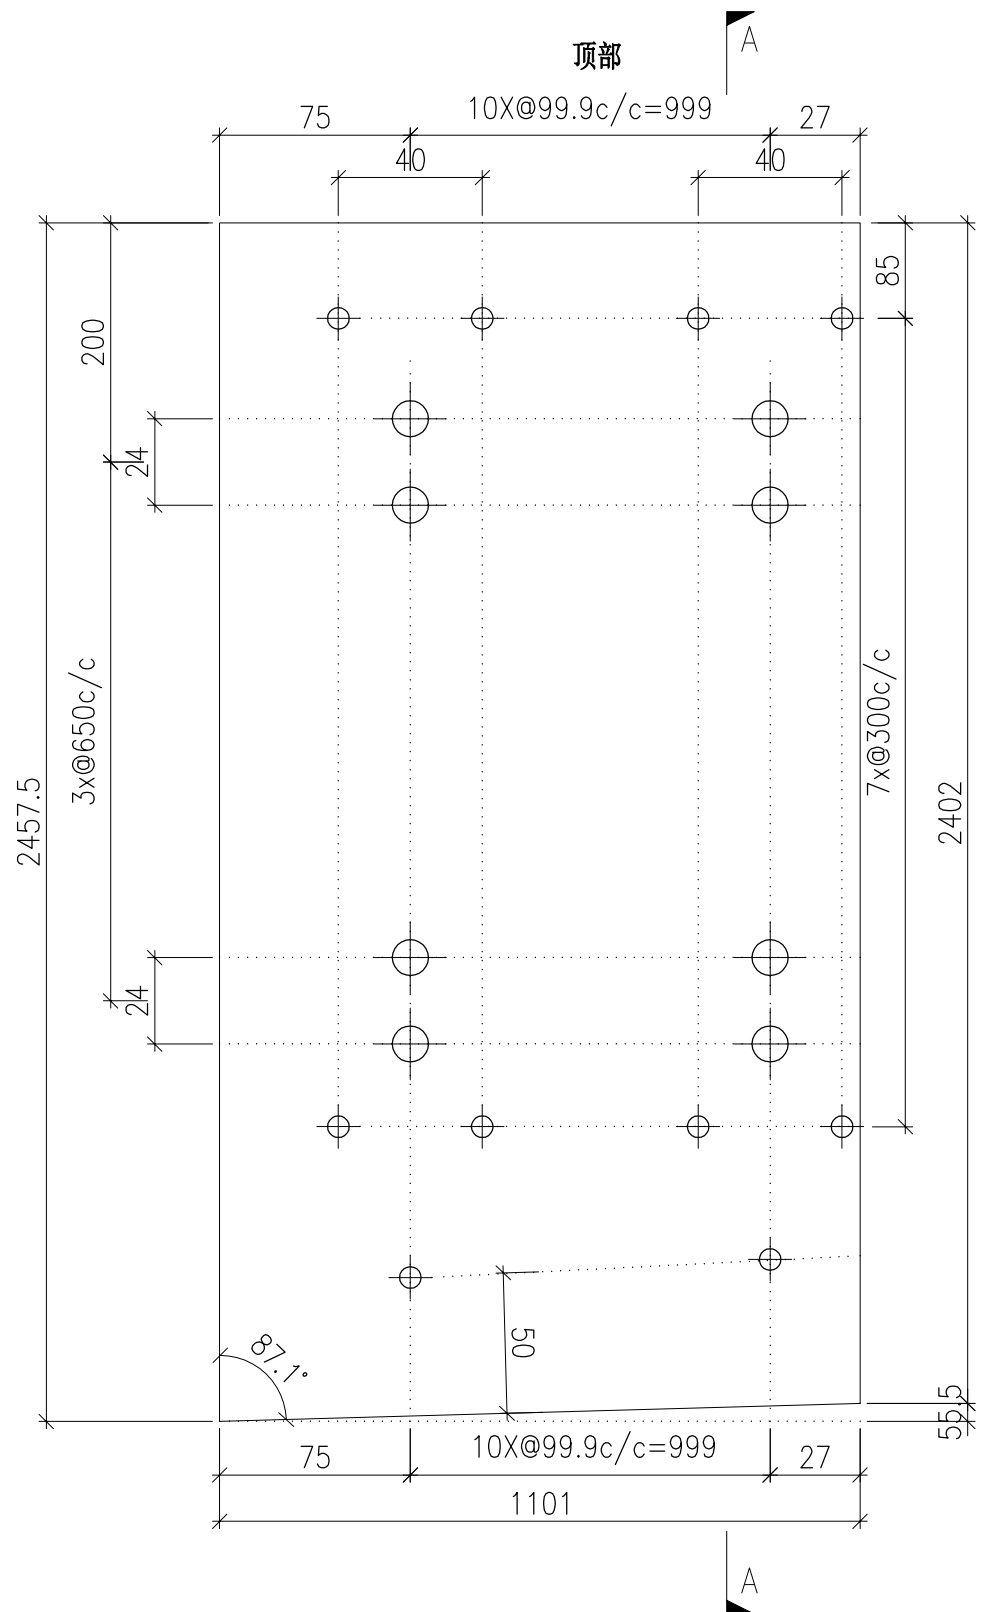


DWG. NO. P2-AP-EF227	REV. -	SCALE -	DATE 13-06-2024	DRAWN BY -	APPROVED BY _____
-------------------------	-----------	------------	--------------------	---------------	----------------------

PROJECT YIN PING ROAD KOWLOON FEATURE WALL (PHASE 2)				MATERIAL <b>3mm 铝板</b>				COATING PVF2			COLOUR EC-DG-D334232-ZD1(SS-01)		MARK. NO. -	QTY. -
--	--	--	--	---------------------------	--	--	--	-----------------	--	--	------------------------------------	--	----------------	-----------

REV.	CHECKED BAR BY	PART NUMBER	Dim. A	Dim. B	Dim. C	Dim. D	Dim. E	Dim. F	Dim. G	Dim. H	QTY.	Inv. Code	ASSEMBLE ON PARTS
-		P2-AP-EF228	-	-	-	-					1		

注：工厂用

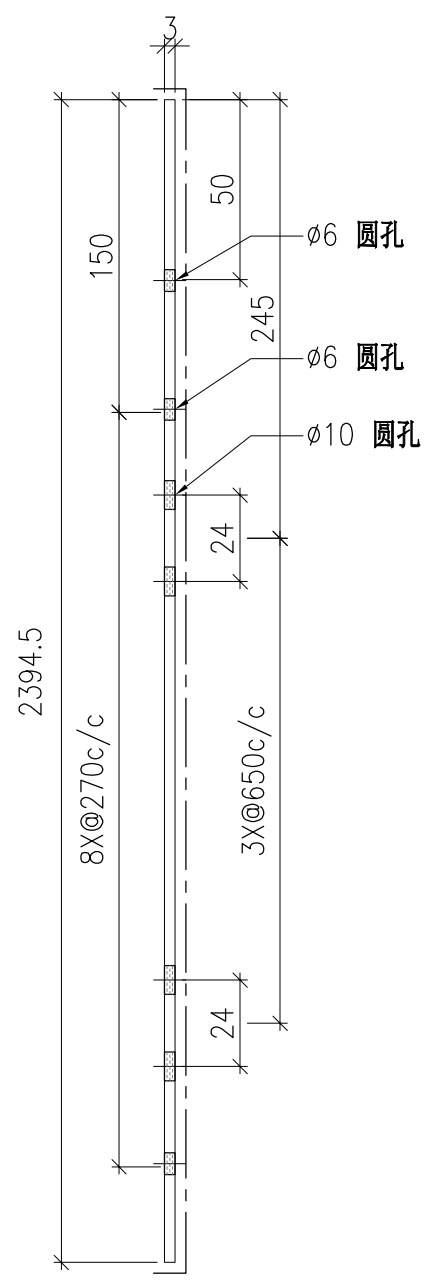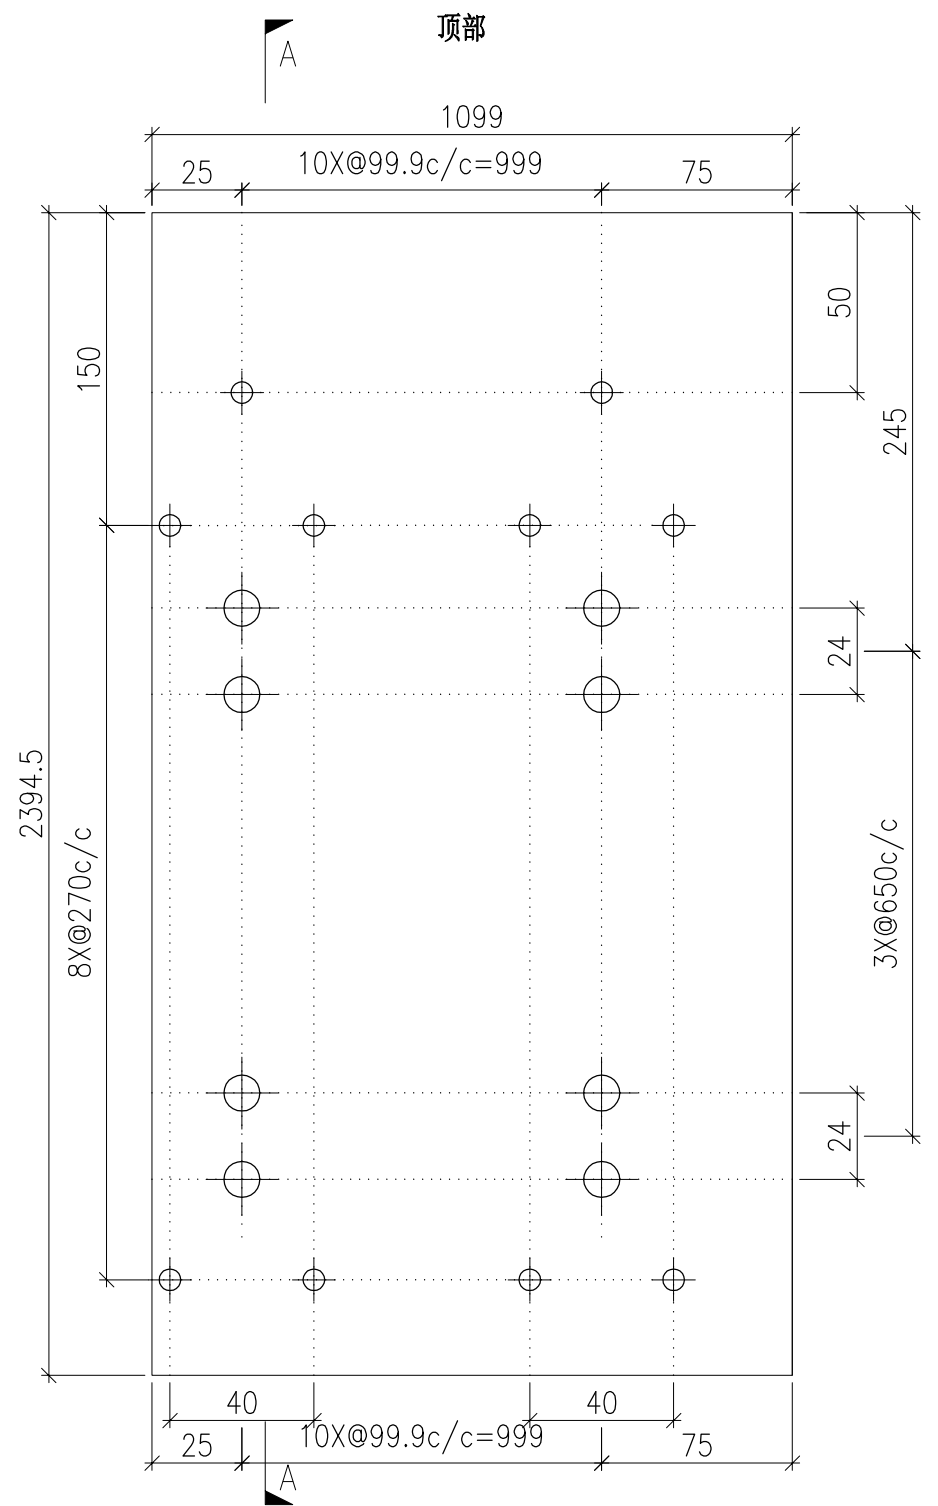


SECTION A-A

DWG. NO. P2-AP-EF228	REV. -	SCALE -	DATE 13-06-2024	DRAWN BY -	APPROVED BY _____
-------------------------	-----------	------------	--------------------	---------------	----------------------

PROJECT YIN PING ROAD KOWLOON FEATURE WALL (PHASE 2)				MATERIAL 3mm 铝板				COATING PVF2			COLOUR EC-DG-D334232-ZD1(SS-01)		MARK. NO. -	QTY. -
--	--	--	--	--------------------	--	--	--	-----------------	--	--	------------------------------------	--	----------------	-----------

REV.	CHECKED BAR BY	PART NUMBER	Dim. A	Dim. B	Dim. C	Dim. D	Dim. E	Dim. F	Dim. G	Dim. H	QTY.	Inv. Code	ASSEMBLE ON PARTS
-		P2-AP-EF229	-	-	-	-					1		

注：工厂用


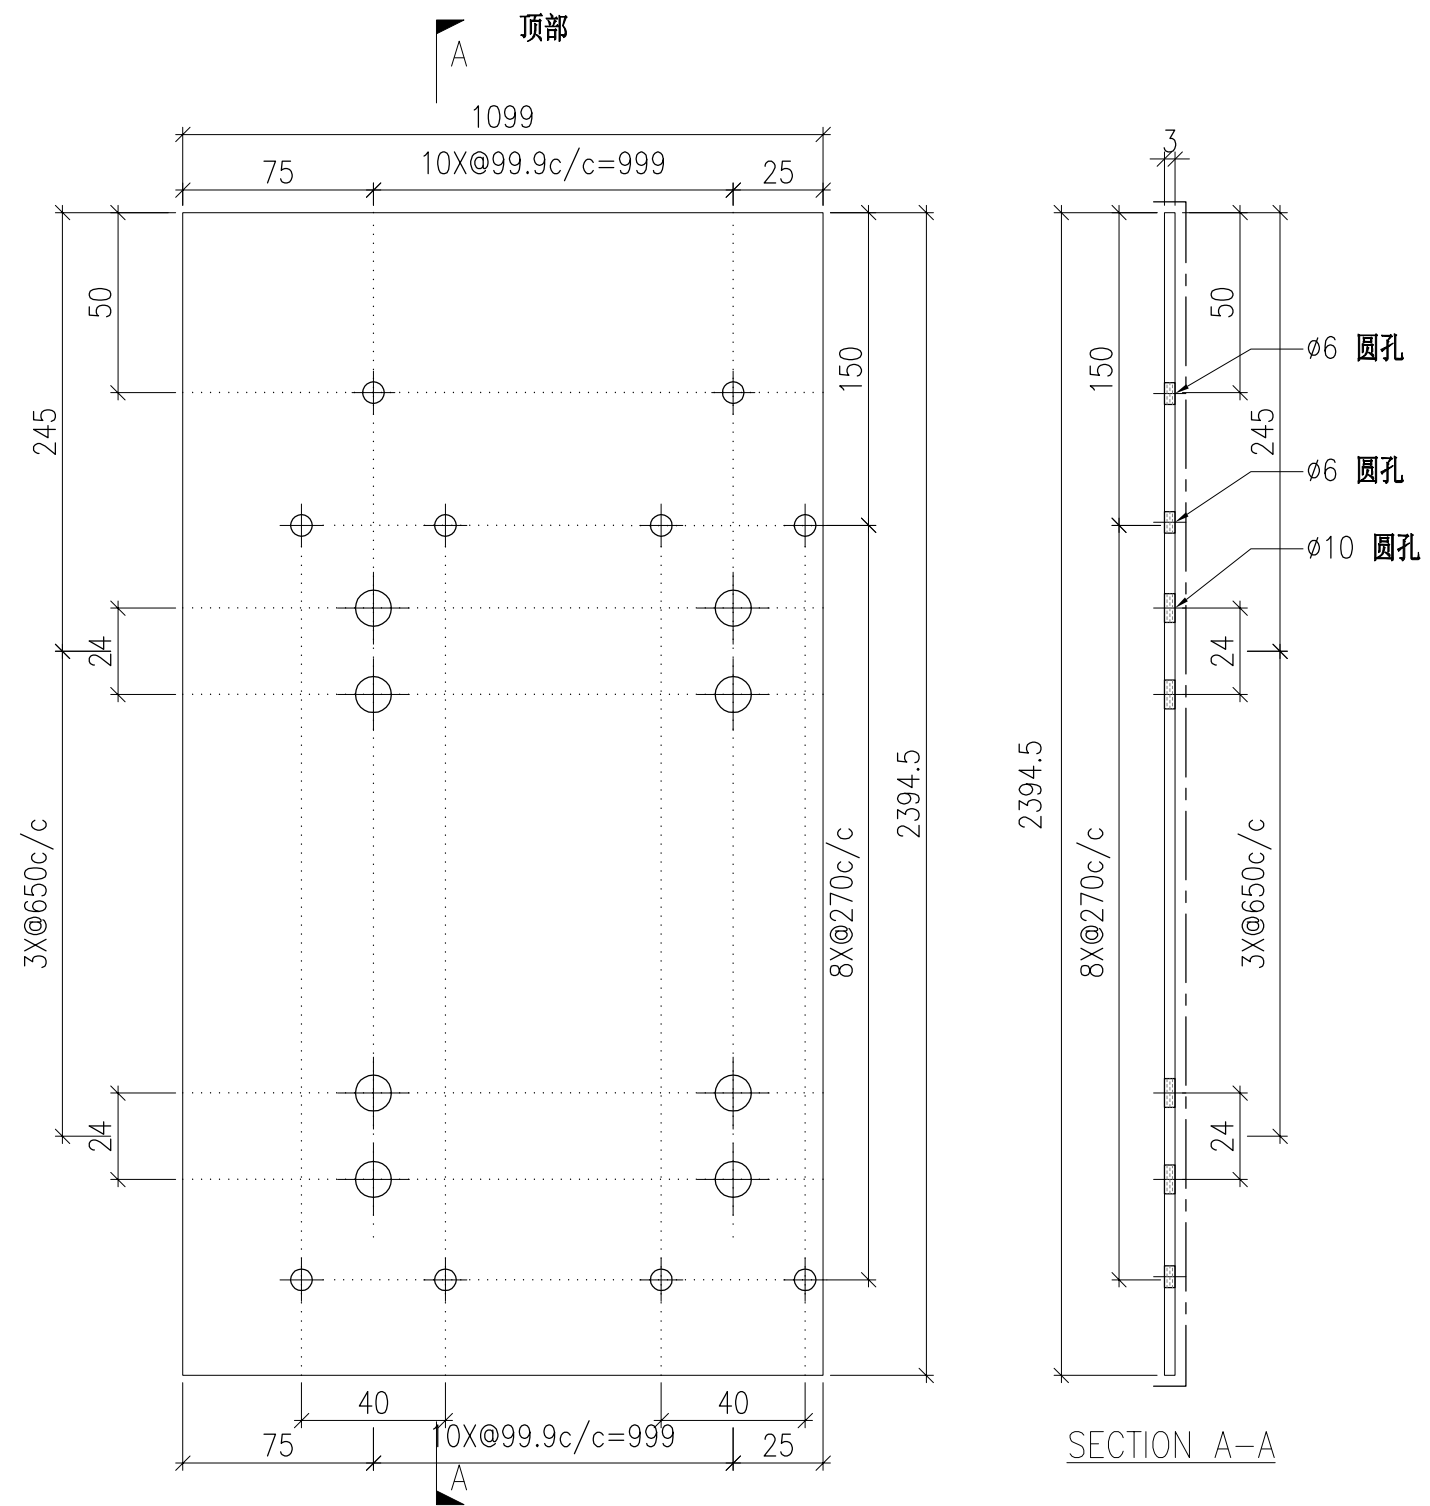


DWG. NO. P2-AP-EF229	REV. -	SCALE -	DATE 13-06-2024	DRAWN BY -	APPROVED BY _____
-------------------------	-----------	------------	--------------------	---------------	----------------------

PROJECT YIN PING ROAD KOWLOON FEATURE WALL (PHASE 2)				MATERIAL 3mm 铝板				COATING PVF2			COLOUR EC-DG-D334232-ZD1(SS-01)		MARK. NO. -	QTY. -
--	--	--	--	--------------------	--	--	--	-----------------	--	--	------------------------------------	--	----------------	-----------

REV.	CHECKED BAR BY	PART NUMBER	Dim. A	Dim. B	Dim. C	Dim. D	Dim. E	Dim. F	Dim. G	Dim. H	QTY.	Inv. Code	ASSEMBLE ON PARTS
-		P2-AP-EF230	-	-	-	-					1		

注: 工厂用

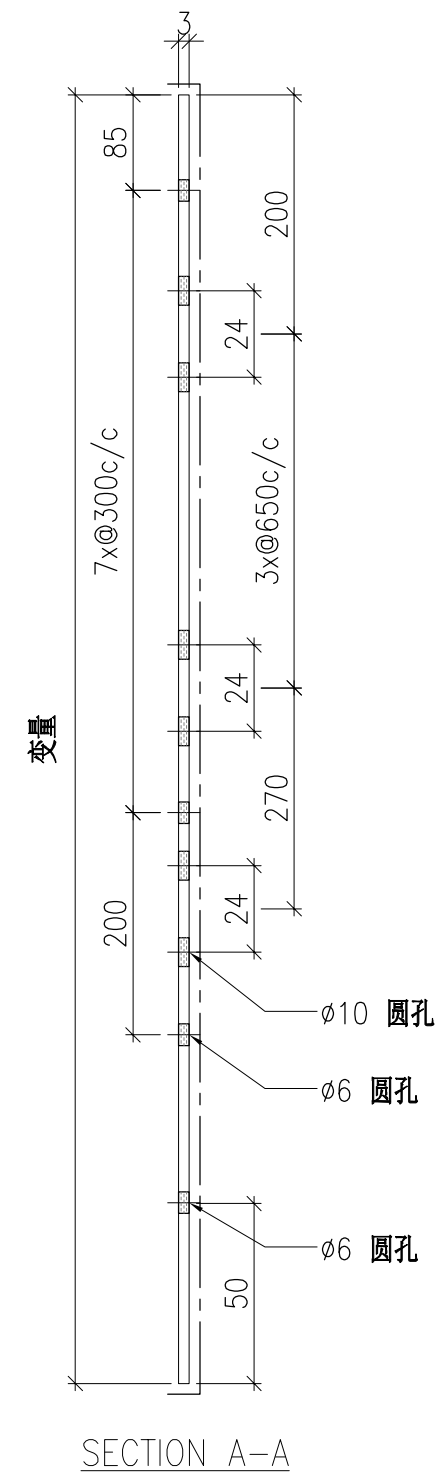
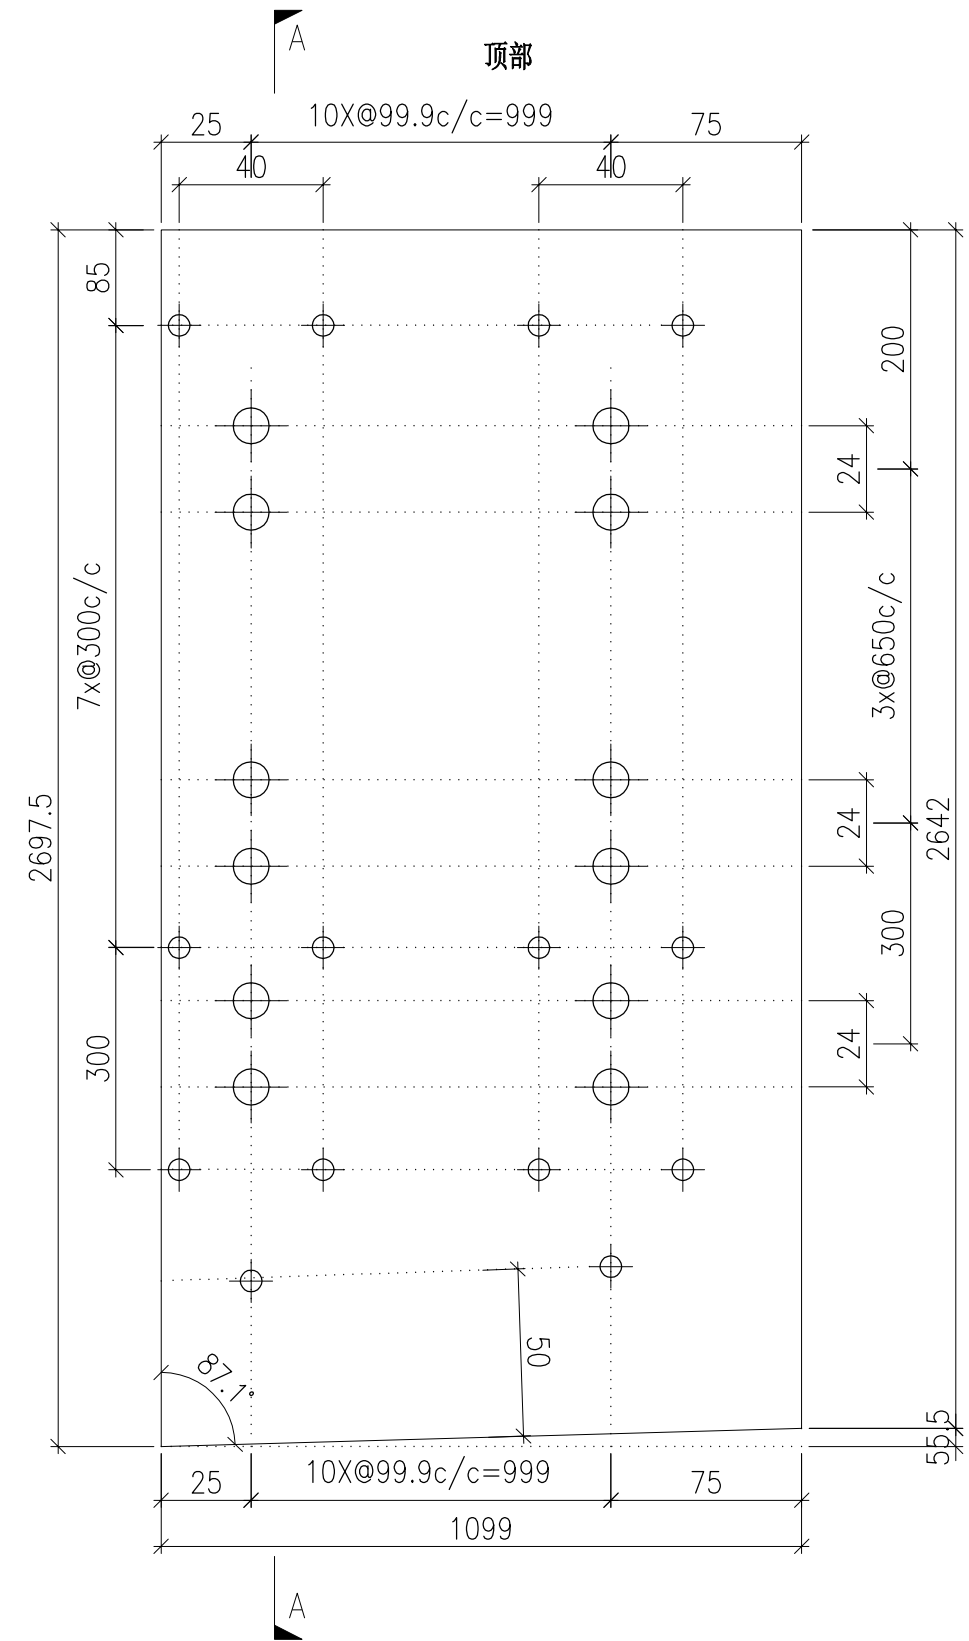


DWG. NO. P2-AP-EF230	REV. -	SCALE -	DATE 13-06-2024	DRAWN BY -	APPROVED BY _____
-------------------------	-----------	------------	--------------------	---------------	----------------------

PROJECT	YIN PING ROAD KOWLOON FEATURE WALL (PHASE 2)	MATERIAL	3mm 铝板	COATING	PVF2	COLOUR	EC-DG-D334232-ZD1(SS-01)	MARK. NO.	-	QTY.	-
---------	---	----------	--------	---------	------	--------	--------------------------	-----------	---	------	---

REV.	CHECKED BAR BY	PART NUMBER	Dim. A	Dim. B	Dim. C	Dim. D	Dim. E	Dim. F	Dim. G	Dim. H	QTY.	Inv. Code	ASSEMBLE ON PARTS
-		P2-AP-EF231	-	-	-	-					1		

注: 工厂用

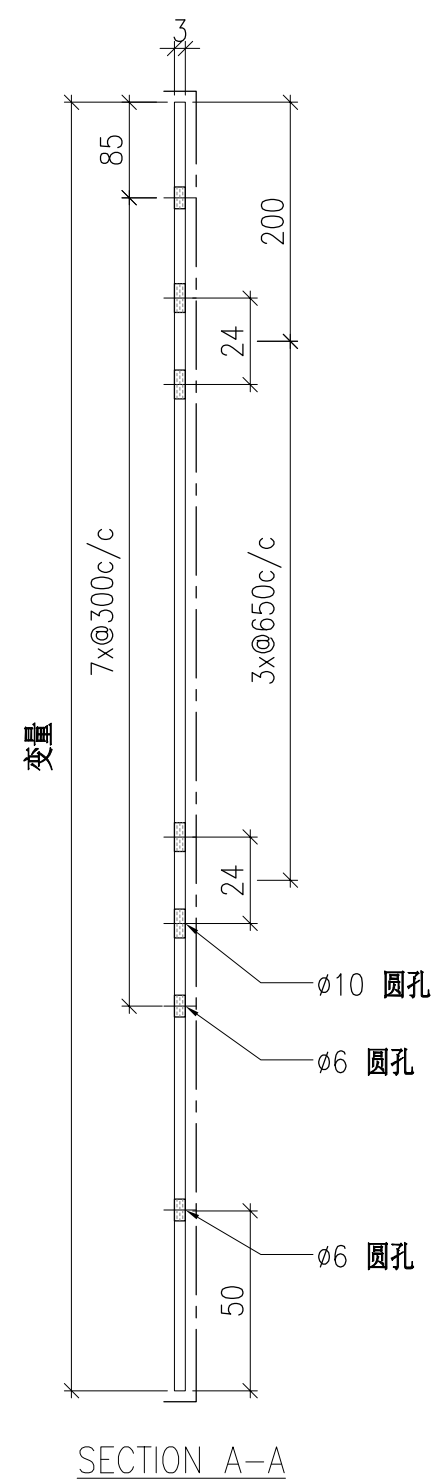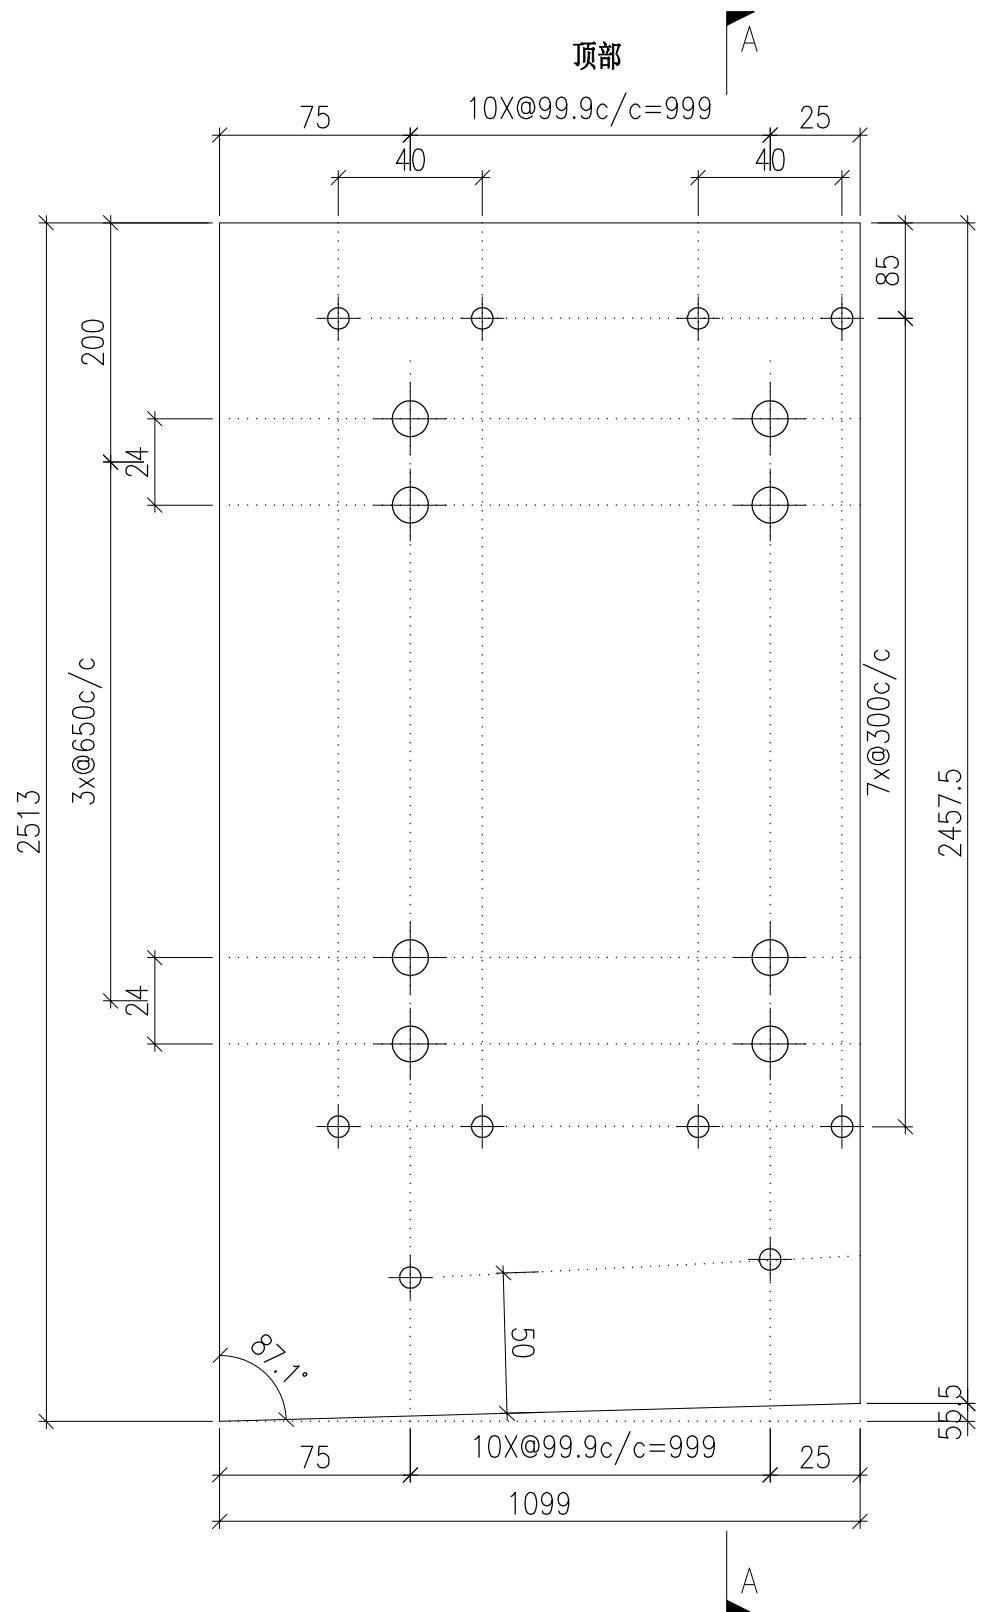



DWG. NO.	P2-AP-EF231	REV.	-	SCALE	-	DATE	13-06-2024	DRAWN BY	-	APPROVED BY	
----------	-------------	------	---	-------	---	------	------------	----------	---	-------------	--

PROJECT YIN PING ROAD KOWLOON FEATURE WALL (PHASE 2)				MATERIAL 3mm 铝板				COATING PVF2			COLOUR EC-DG-D334232-ZD1(SS-01)		MARK. NO. -	QTY. -
--	--	--	--	--------------------	--	--	--	-----------------	--	--	------------------------------------	--	----------------	-----------

REV.	CHECKED BAR BY	PART NUMBER	Dim. A	Dim. B	Dim. C	Dim. D	Dim. E	Dim. F	Dim. G	Dim. H	QTY.	Inv. Code	ASSEMBLE ON PARTS
-		P2-AP-EF232	-	-	-						1		

注：工厂用

注：工地复尺

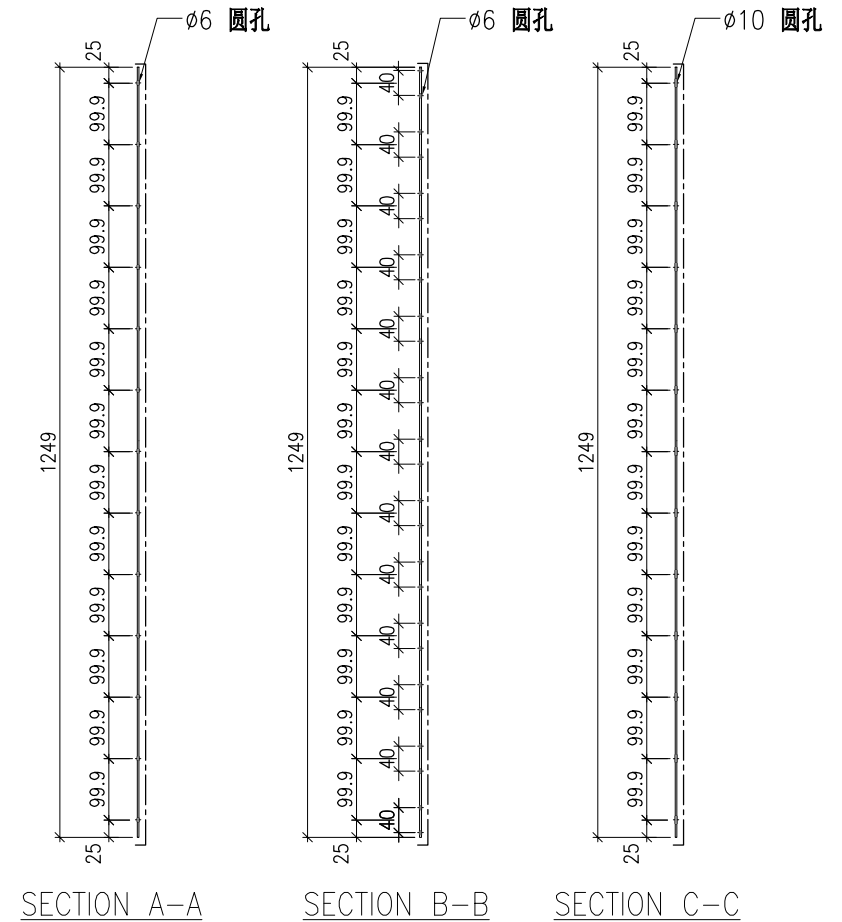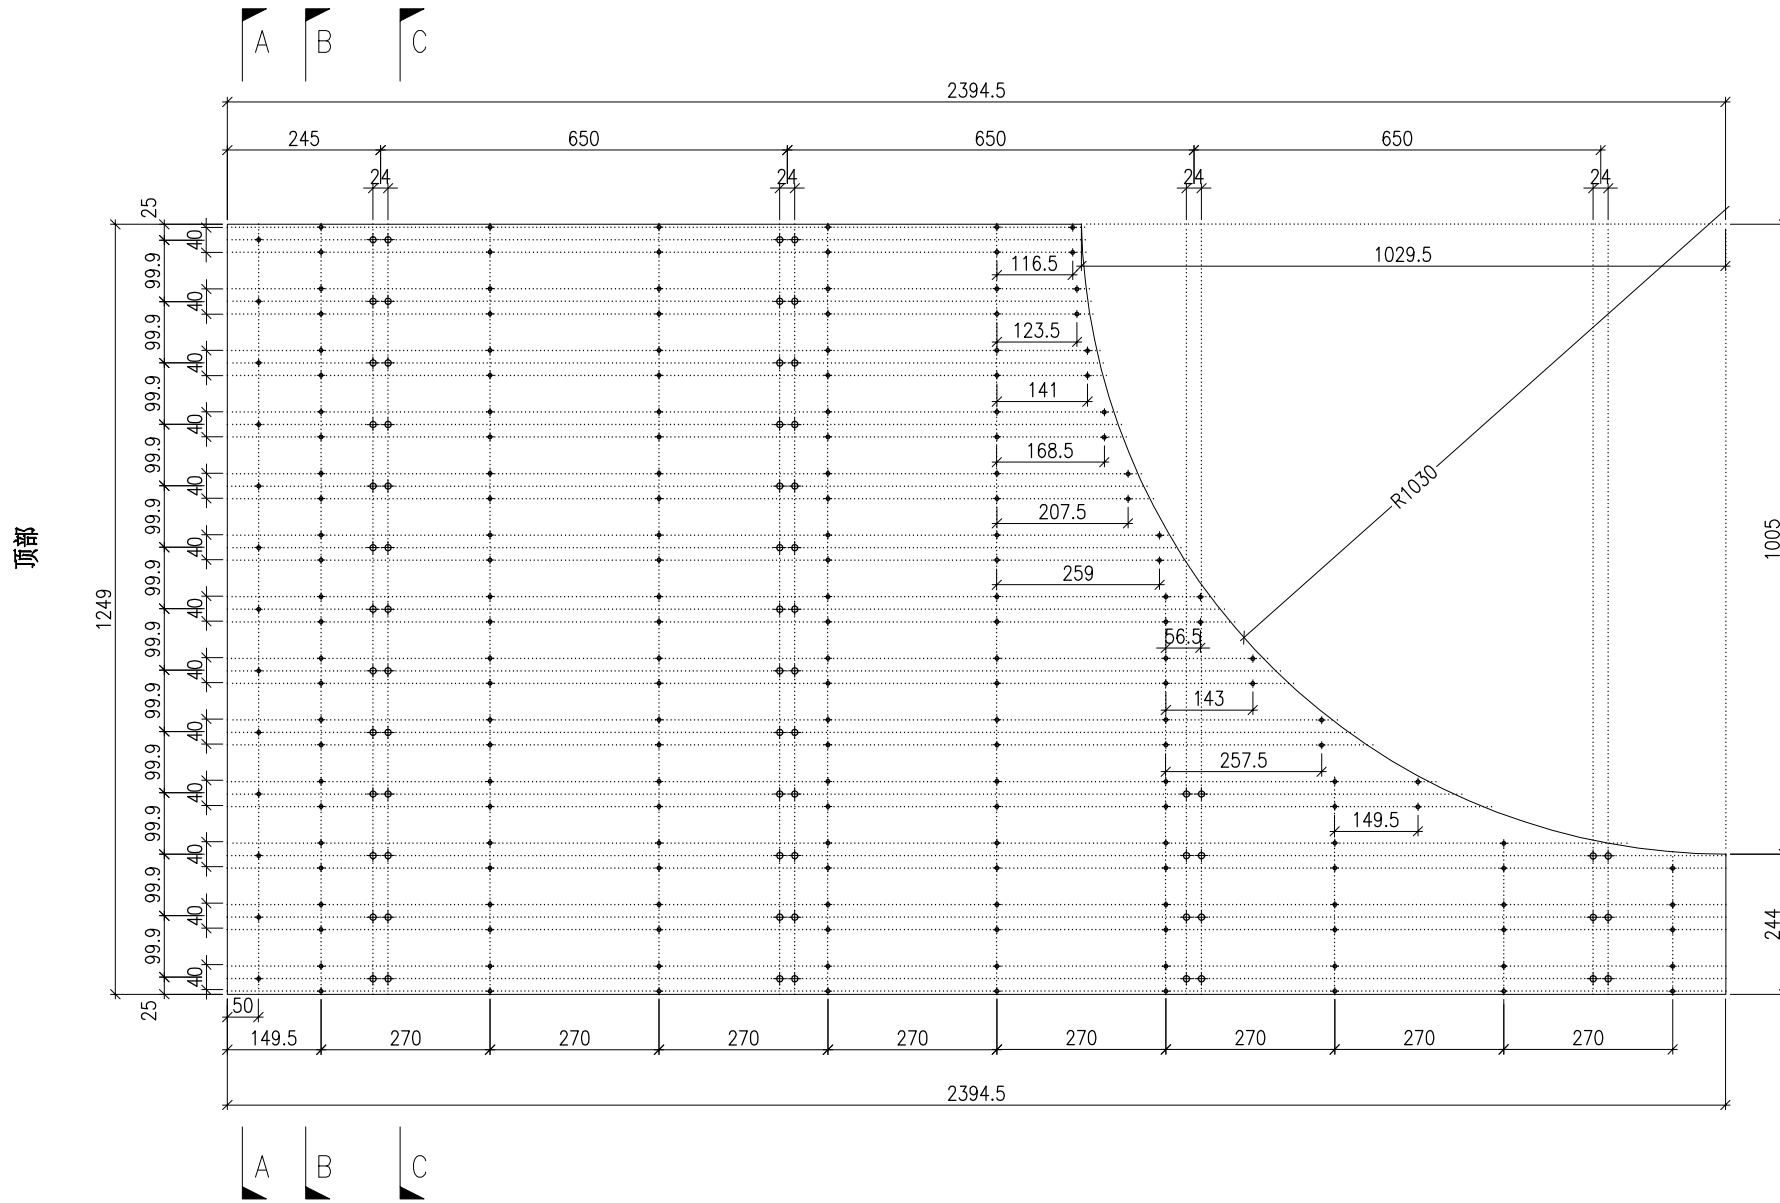



DWG. NO. P2-AP-EF232	REV. -	SCALE -	DATE 13-06-2024	DRAWN BY -	APPROVED BY _____
-------------------------	-----------	------------	--------------------	---------------	----------------------

PROJECT YIN PING ROAD KOWLOON FEATURE WALL (PHASE 2)				MATERIAL 3mm 铝板				COATING PVF2			COLOUR EC-DG-D334232-ZD1(SS-01)		MARK. NO. -	QTY. -
--	--	--	--	--------------------	--	--	--	-----------------	--	--	------------------------------------	--	----------------	-----------

REV.	CHECKED BAR BY	PART NUMBER	Dim. A	Dim. B	Dim. C	Dim. D	Dim. E	Dim. F	Dim. G	Dim. H	QTY.	Inv. Code	ASSEMBLE ON PARTS	
-		P2-AP-EF233	-	-	-						1			

注：工厂用

注：工地复尺

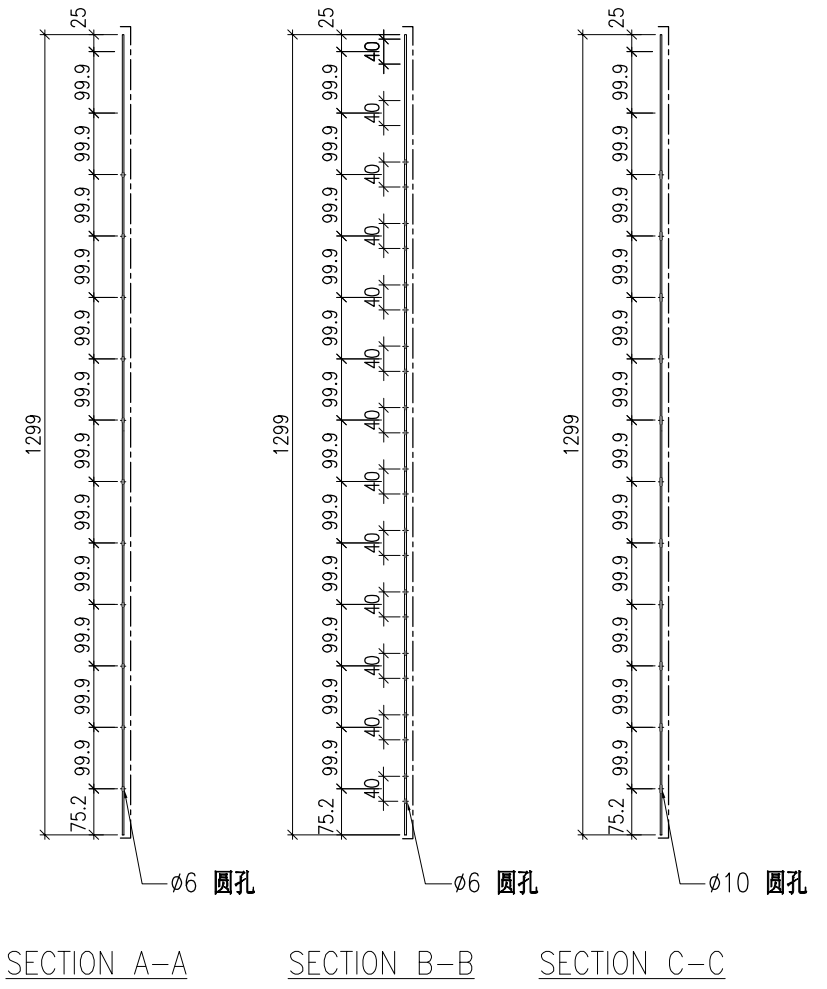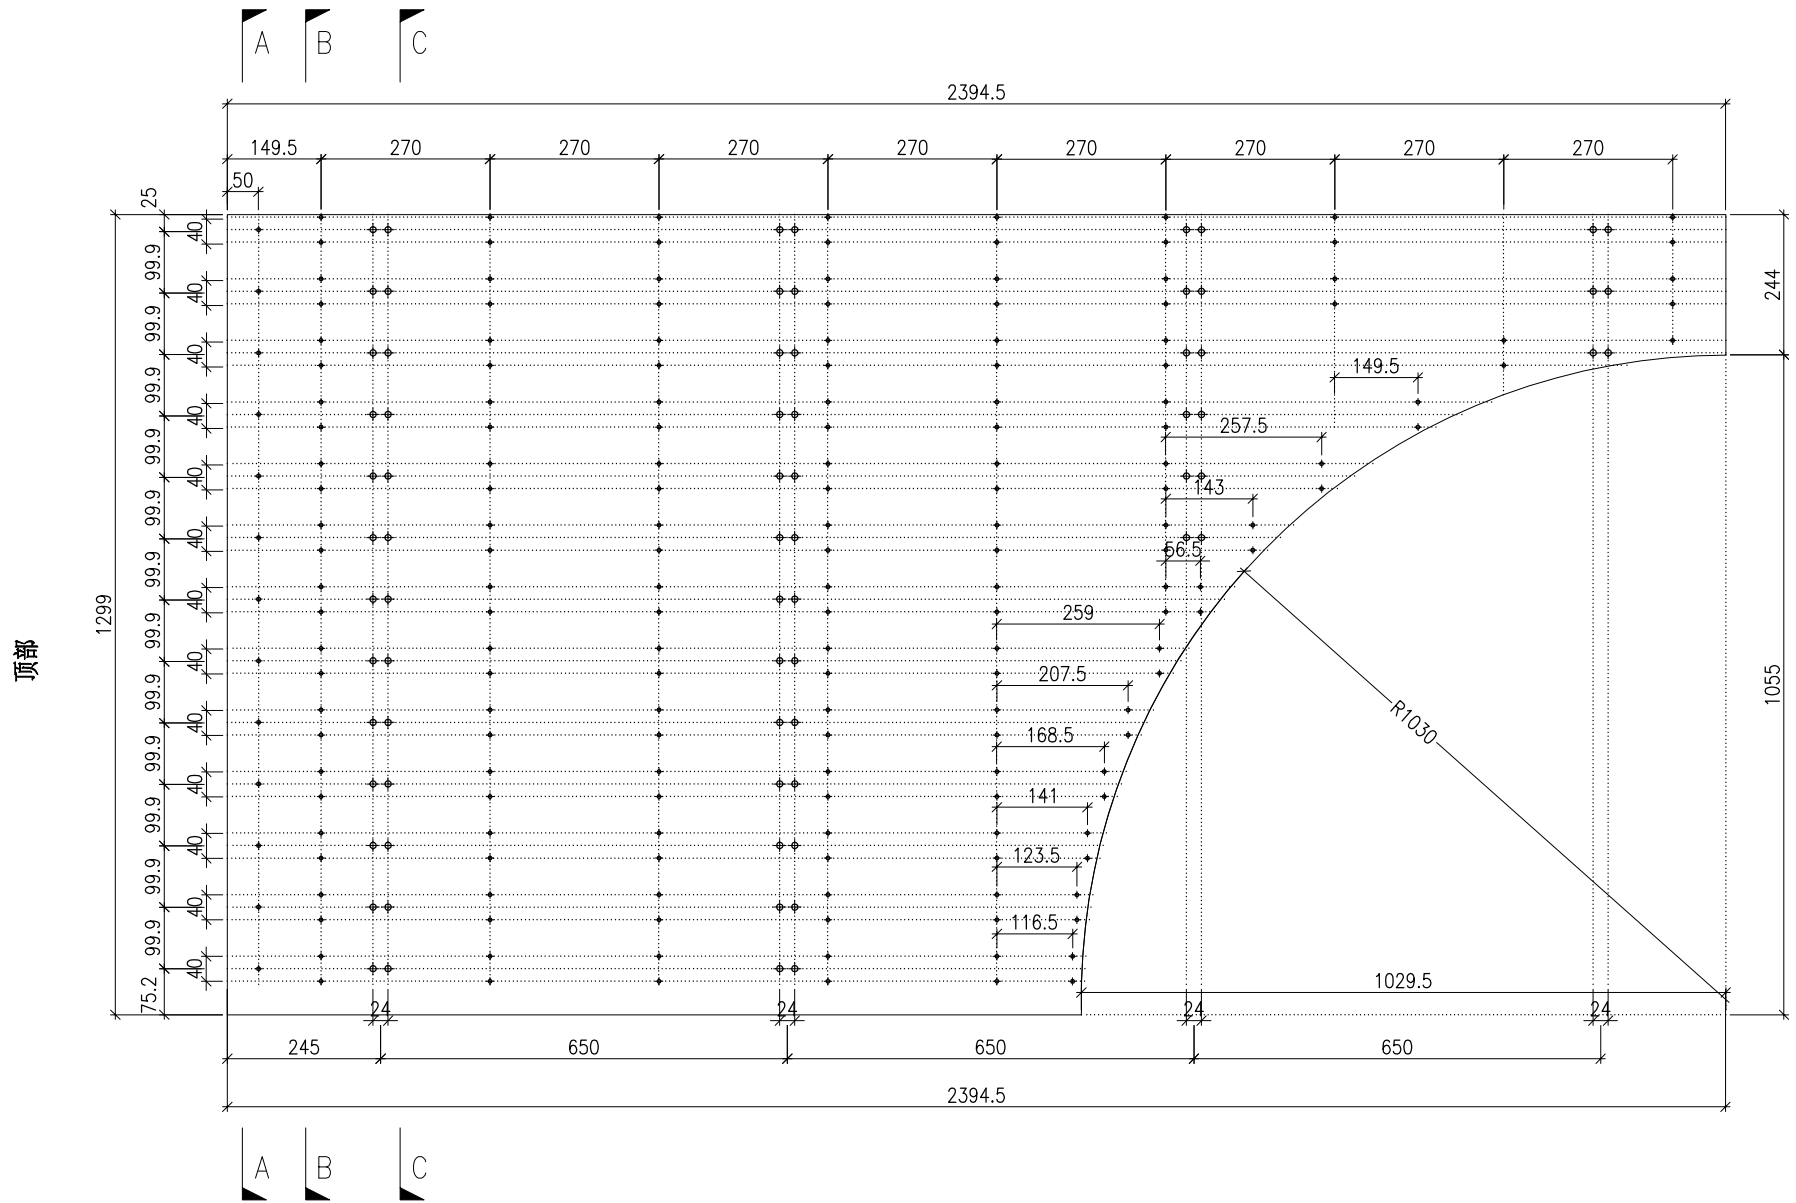


DWG. NO. P2-AP-EF233		REV. -		SCALE -		DATE 13-06-2024		DRAWN BY -		APPROVED BY _____	
-------------------------	--	-----------	--	------------	--	--------------------	--	---------------	--	----------------------	--

PROJECT YIN PING ROAD KOWLOON FEATURE WALL (PHASE 2)				MATERIAL 3mm 铝板				COATING PVF2			COLOUR EC-DG-D334232-ZD1(SS-01)		MARK. NO. -	QTY. -
--	--	--	--	--------------------	--	--	--	-----------------	--	--	------------------------------------	--	----------------	-----------

REV.	CHECKED BAR BY	PART NUMBER	Dim. A	Dim. B	Dim. C	Dim. D	Dim. E	Dim. F	Dim. G	Dim. H	QTY.	Inv. Code	ASSEMBLE ON PARTS	
-		P2-AP-EF234	-	-	-						1			

注：工厂用

注：工地复尺

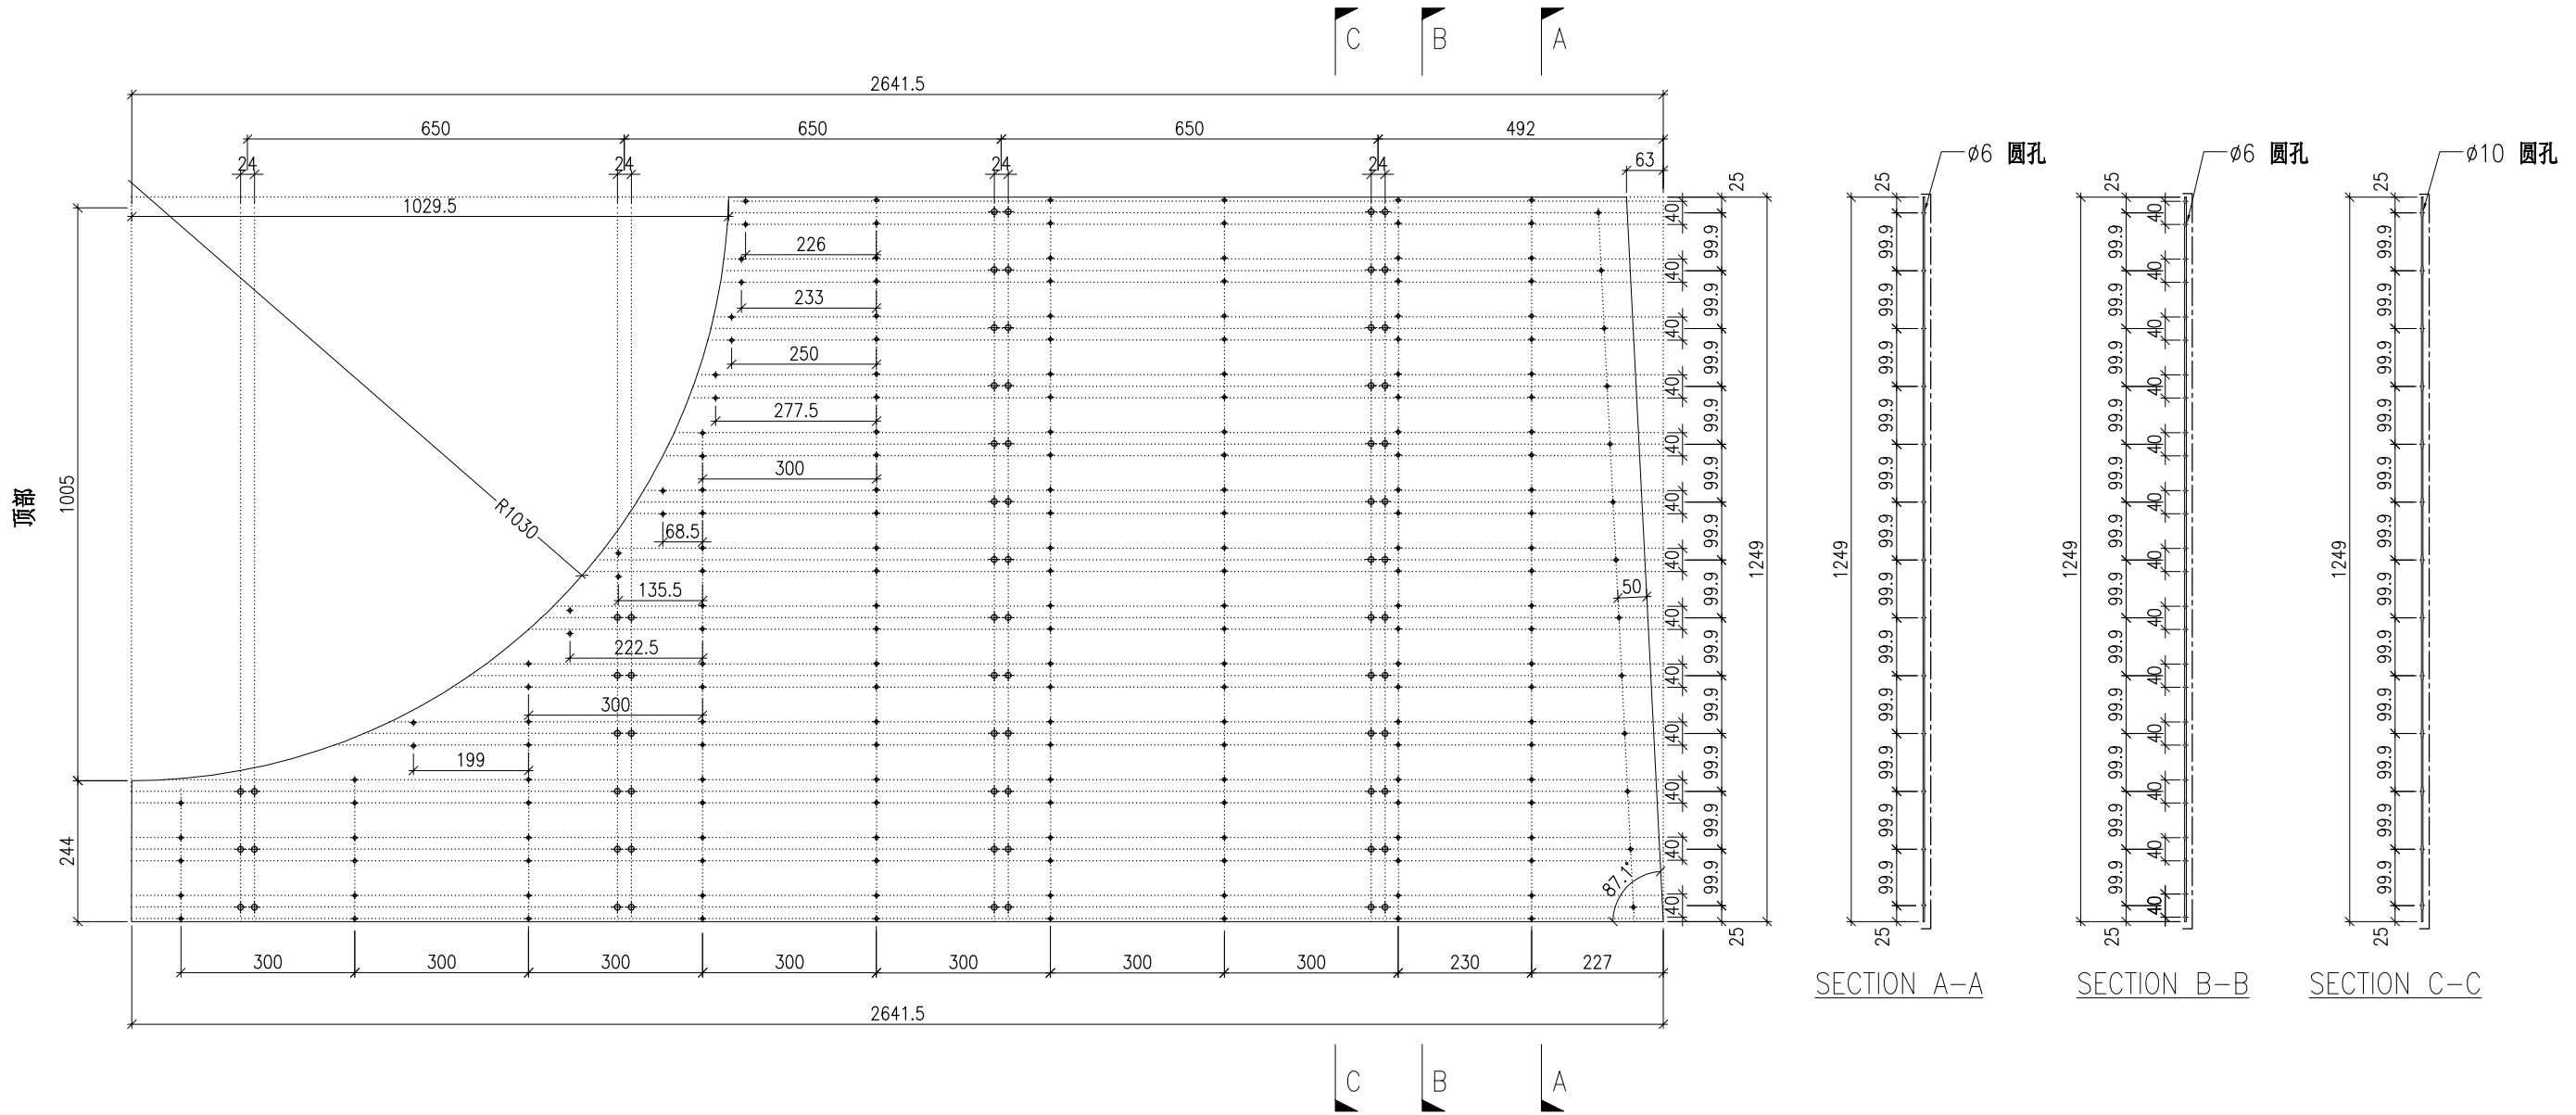


DWG. NO. P2-AP-EF234		REV. -		SCALE -		DATE 13-06-2024		DRAWN BY -		APPROVED BY _____	
-------------------------	--	-----------	--	------------	--	--------------------	--	---------------	--	----------------------	--

PROJECT YIN PING ROAD KOWLOON FEATURE WALL (PHASE 2)				MATERIAL 3mm 铝板				COATING PVF2			COLOUR EC-DG-D334232-ZD1(SS-01)			MARK. NO. -	QTY. -
--	--	--	--	--------------------	--	--	--	-----------------	--	--	------------------------------------	--	--	----------------	-----------

REV.	CHECKED BAR BY	PART NUMBER	Dim. A	Dim. B	Dim. C	Dim. D	Dim. E	Dim. F	Dim. G	Dim. H	QTY.	Inv. Code	ASSEMBLE ON PARTS		
-		P2-AP-EF235	-	-	-						1				

注：工厂用

注：工地复尺

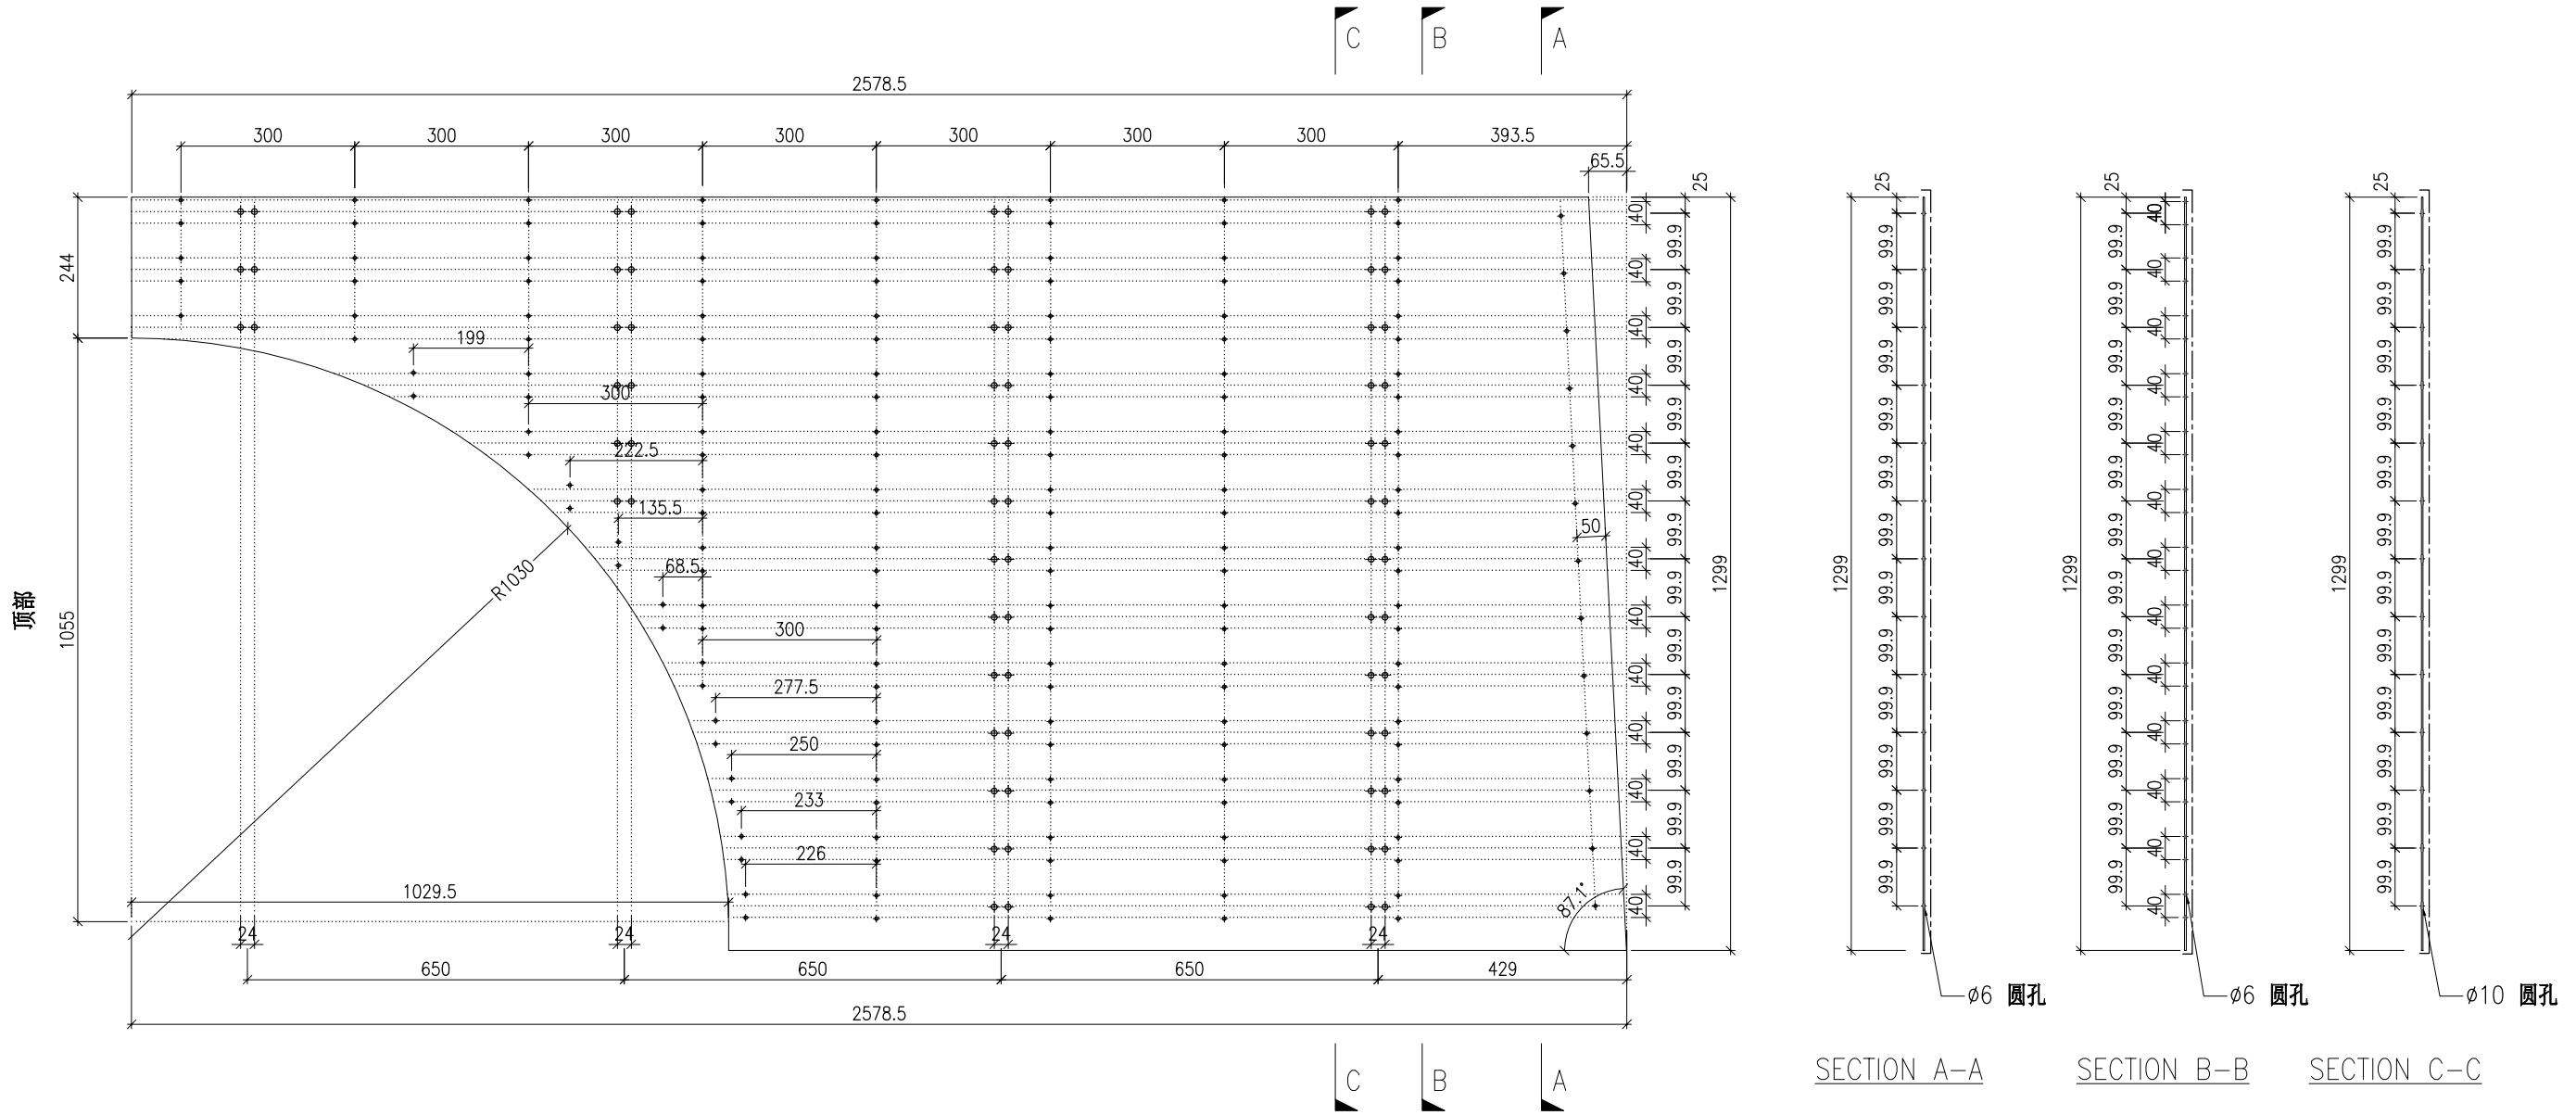


DWG. NO. P2-AP-EF235		REV. -		SCALE -		DATE 13-06-2024		DRAWN BY -		APPROVED BY _____	
-------------------------	--	-----------	--	------------	--	--------------------	--	---------------	--	----------------------	--

PROJECT YIN PING ROAD KOWLOON FEATURE WALL (PHASE 2)				MATERIAL 3mm 铝板				COATING 铬化			COLOUR —		MARK. NO. —	QTY. —
--	--	--	--	--------------------	--	--	--	---------------	--	--	-------------	--	----------------	-----------

REV.	CHECKED BAR BY	PART NUMBER	Dim. A	Dim. B	Dim. C	Dim. D	Dim. E	Dim. F	Dim. G	Dim. H	QTY.	Inv. Code	ASSEMBLE ON PARTS
—		P2-AP-EF500	—	—	—						4		

注：工厂用

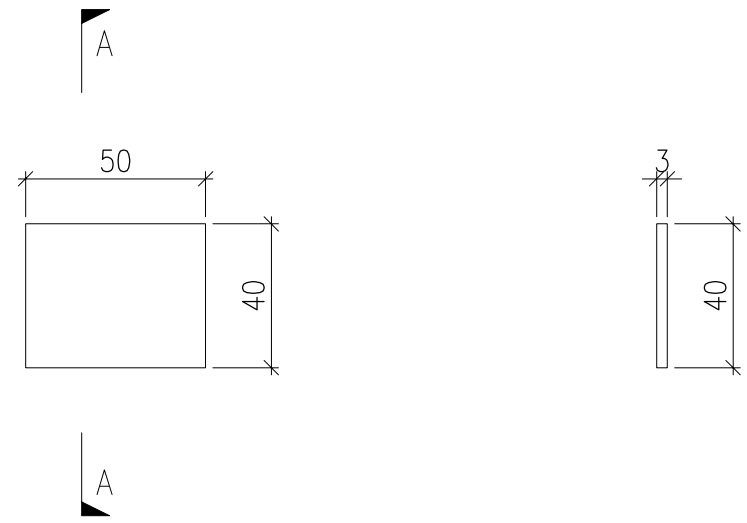

SECTION A-A



DWG. NO. P2-AP-EF500		REV. —	SCALE —	DATE 06-08-2024	DRAWN BY —	APPROVED BY _____
-------------------------	--	-----------	------------	--------------------	---------------	----------------------

PROJECT YIN PING ROAD KOWLOON FEATURE WALL (PHASE 2)				MATERIAL 3mm 铝板				COATING PVF2			COLOUR EC-DG-D334232-ZD1(SS-01)		MARK. NO. -	QTY. -
--	--	--	--	--------------------	--	--	--	-----------------	--	--	------------------------------------	--	----------------	-----------

REV.	CHECKED BAR BY	PART NUMBER	Dim. A	Dim. B	Dim. C	Dim. D	Dim. E	Dim. F	Dim. G	Dim. H	QTY.	Inv. Code	ASSEMBLE ON PARTS
-		P2-AP-EF501	-	-	-						1		

注：工厂用

注：工地复尺

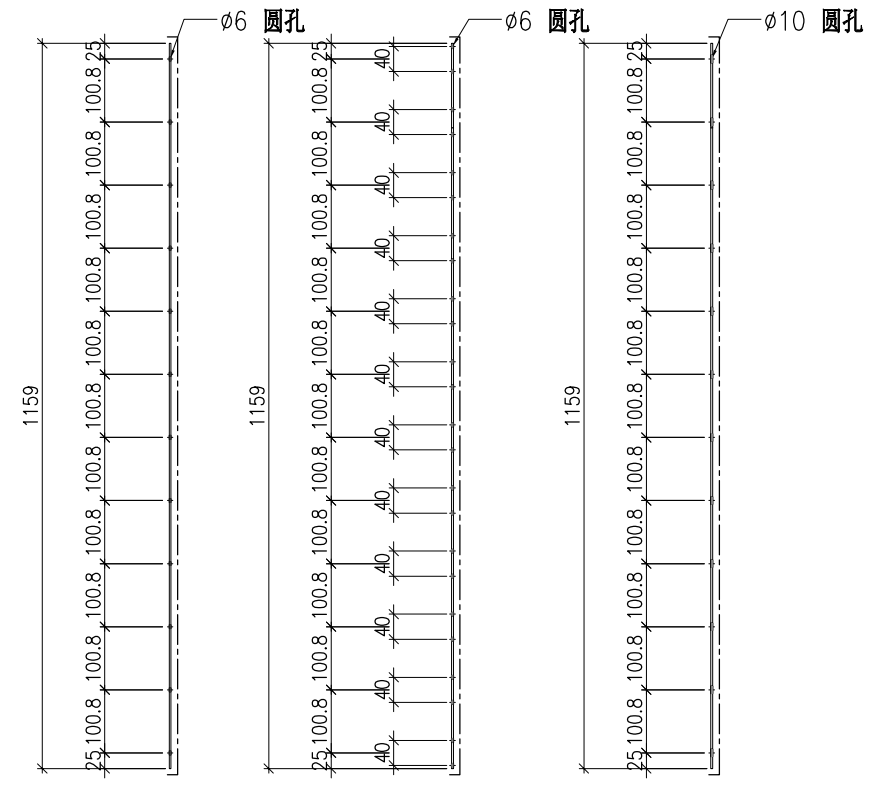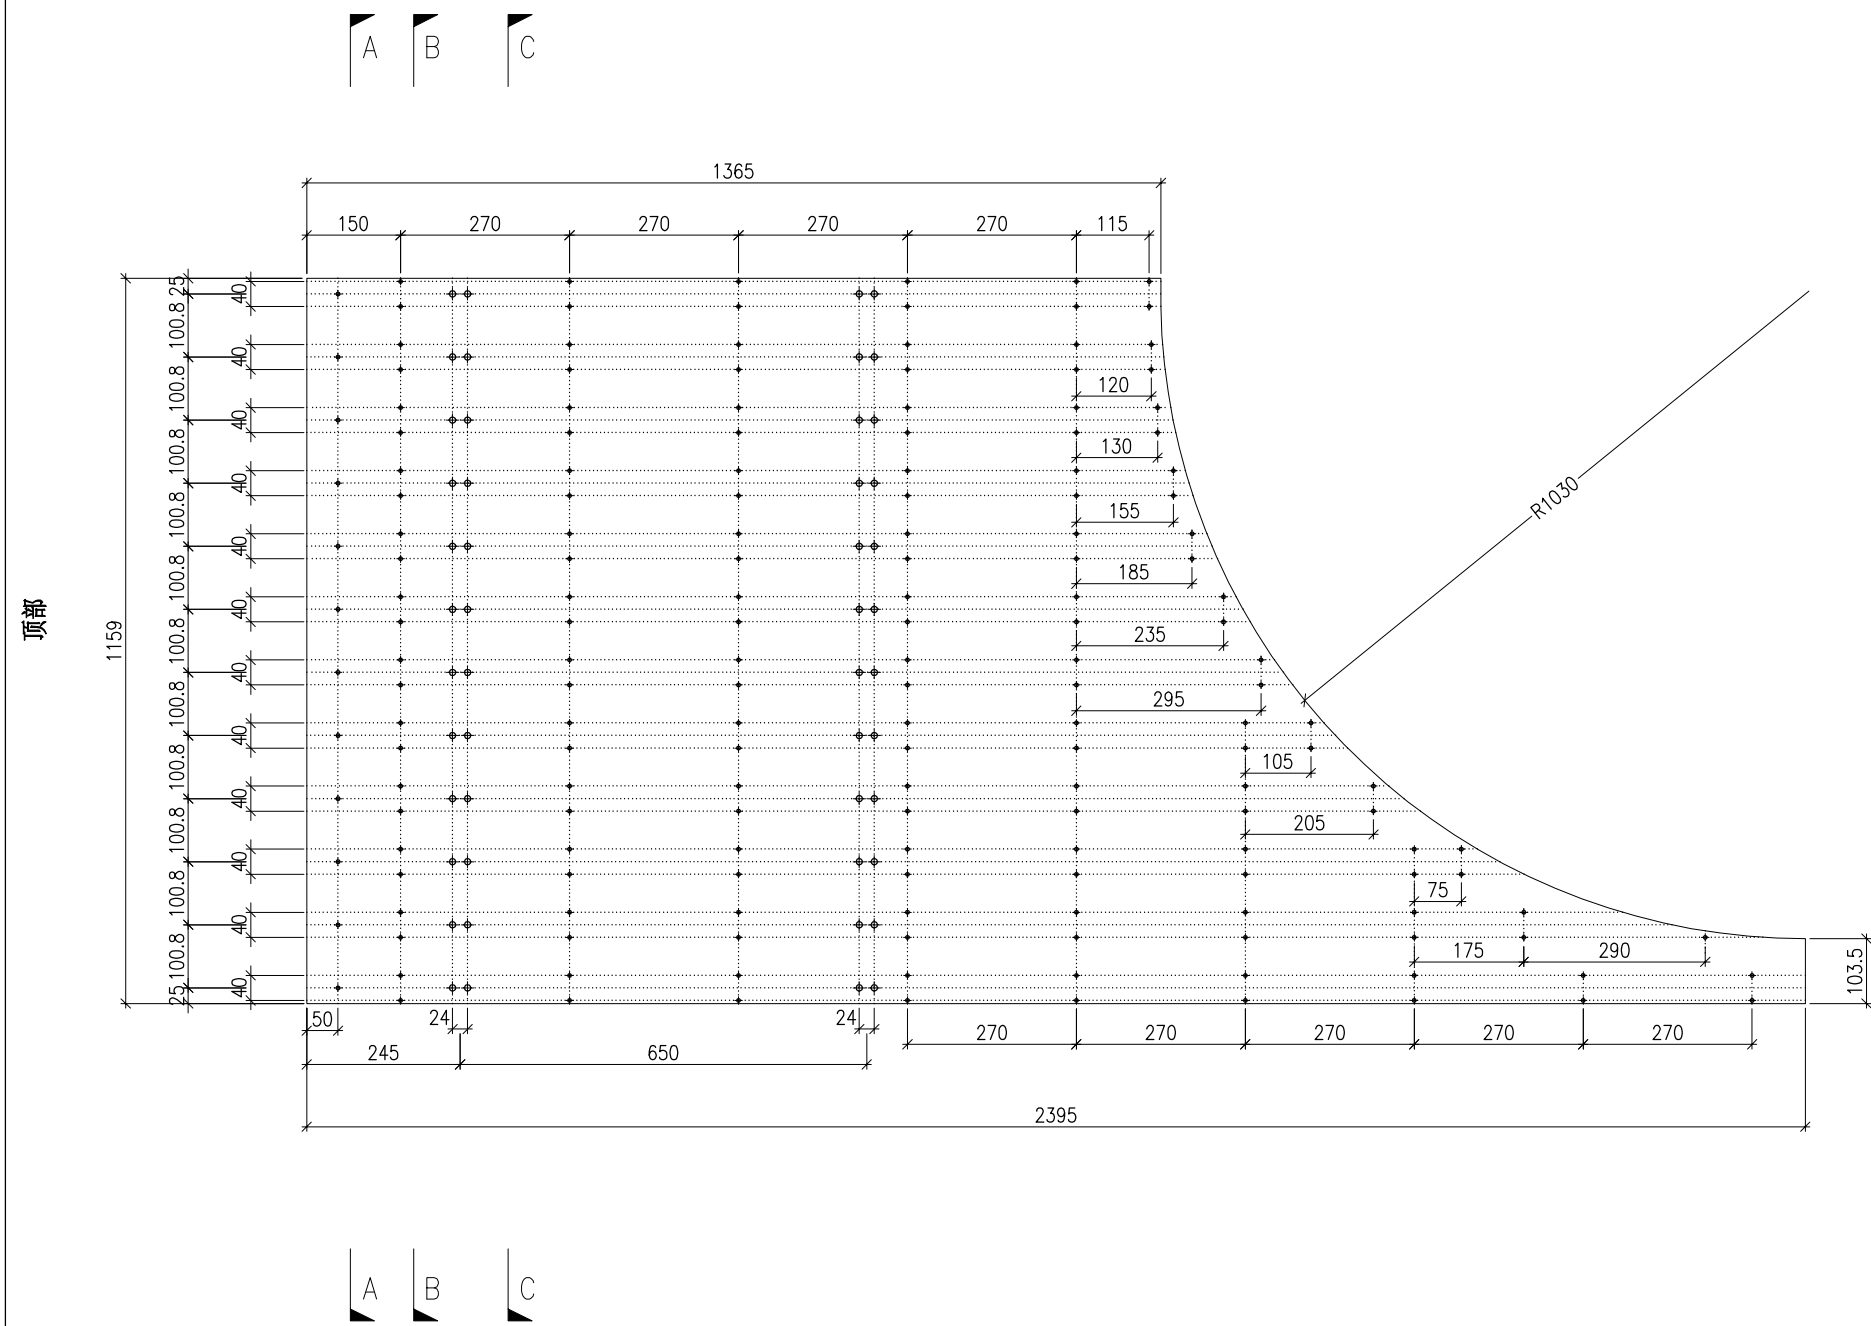

SECTION A-A      SECTION B-B      SECTION C-C



DWG. NO. P2-AP-EF501		REV. -	SCALE -	DATE 06-08-2024	DRAWN BY -	APPROVED BY _____
-------------------------	--	-----------	------------	--------------------	---------------	----------------------

PROJECT YIN PING ROAD KOWLOON FEATURE WALL (PHASE 2)	MATERIAL <b>3mm 铝板</b>	COATING PVF2	COLOUR EC-DG-D334232-ZD1(SS-01)	MARK. NO. -	QTY. -
--	---------------------------	-----------------	------------------------------------	----------------	-----------

REV.	CHECKED BAR BY	PART NUMBER	Dim. A	Dim. B	Dim. C	Dim. D	Dim. E	Dim. F	Dim. G	Dim. H	QTY.	Inv. Code	ASSEMBLE ON PARTS
-		P2-AP-EF502	-	-	-						1		

注: 工厂用

注: 工地复尺

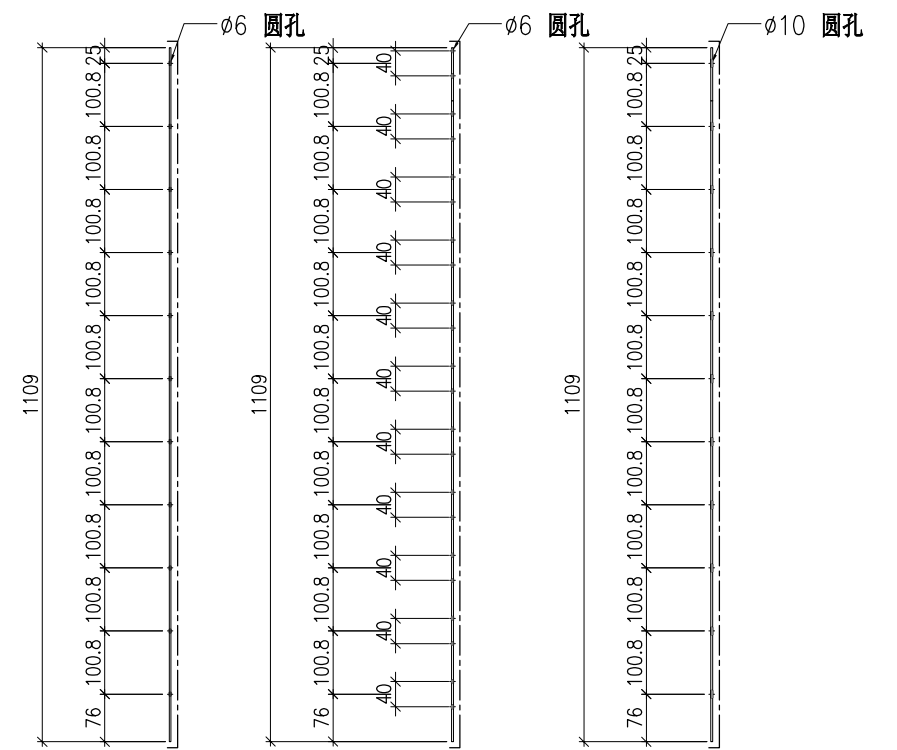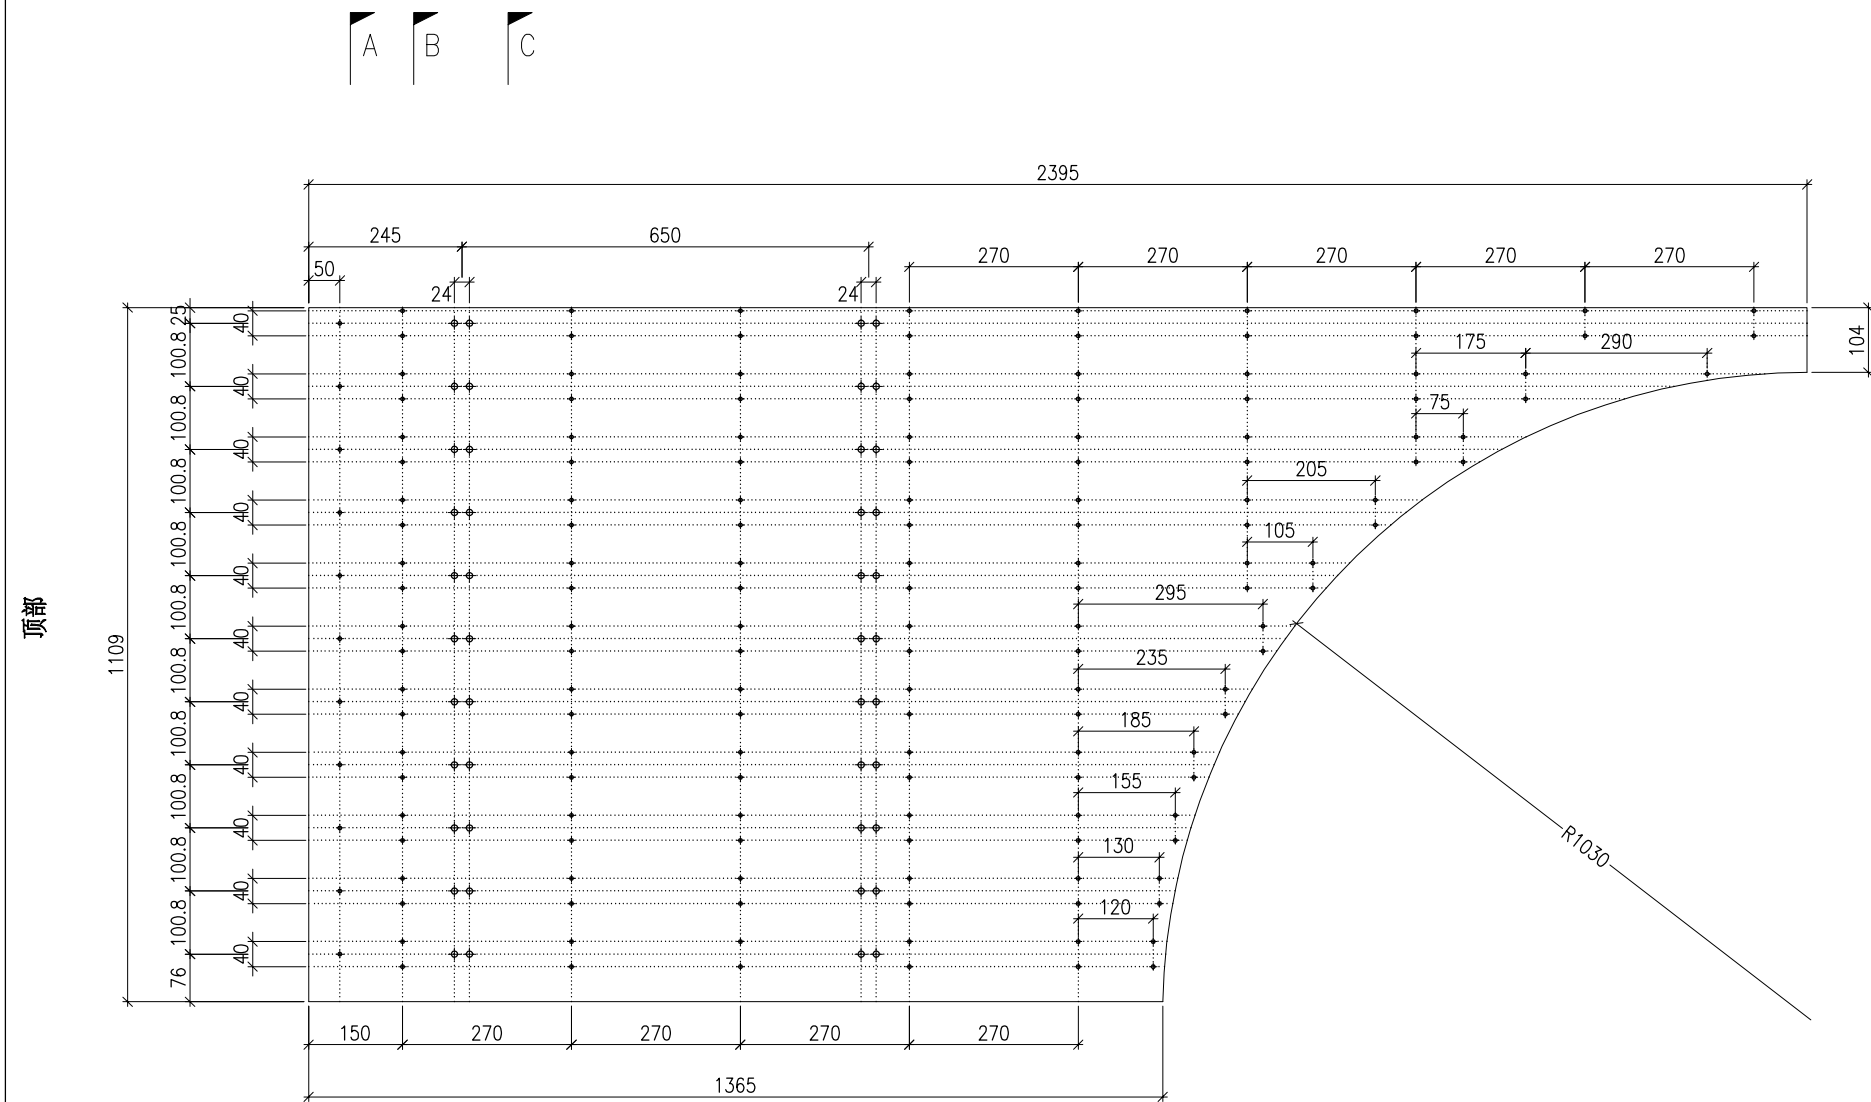

SECTION A-A

SECTION B-B

SECTION C-C



DWG. NO. P2-AP-EF502	REV. -	SCALE -	DATE 06-08-2024	DRAWN BY -	APPROVED BY _____
-------------------------	-----------	------------	--------------------	---------------	----------------------

PROJECT YIN PING ROAD KOWLOON FEATURE WALL (PHASE 2)	MATERIAL 3mm 铝板	COATING PVF2	COLOUR EC-DG-D334232-ZD1(SS-01)	MARK. NO. -	QTY. -
--	--------------------	-----------------	------------------------------------	----------------	-----------

REV.	CHECKED BAR BY	PART NUMBER	Dim. A	Dim. B	Dim. C	Dim. D	Dim. E	Dim. F	Dim. G	Dim. H	QTY.	Inv. Code	ASSEMBLE ON PARTS
-		P2-AP-EF503	-	-	-						1		

注：工厂用

注：工地复尺

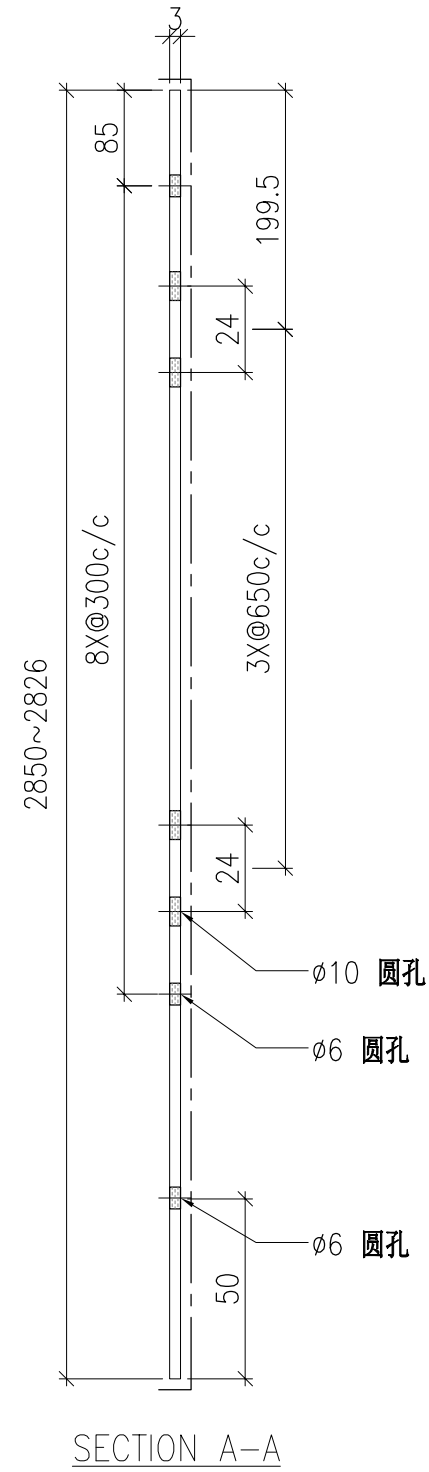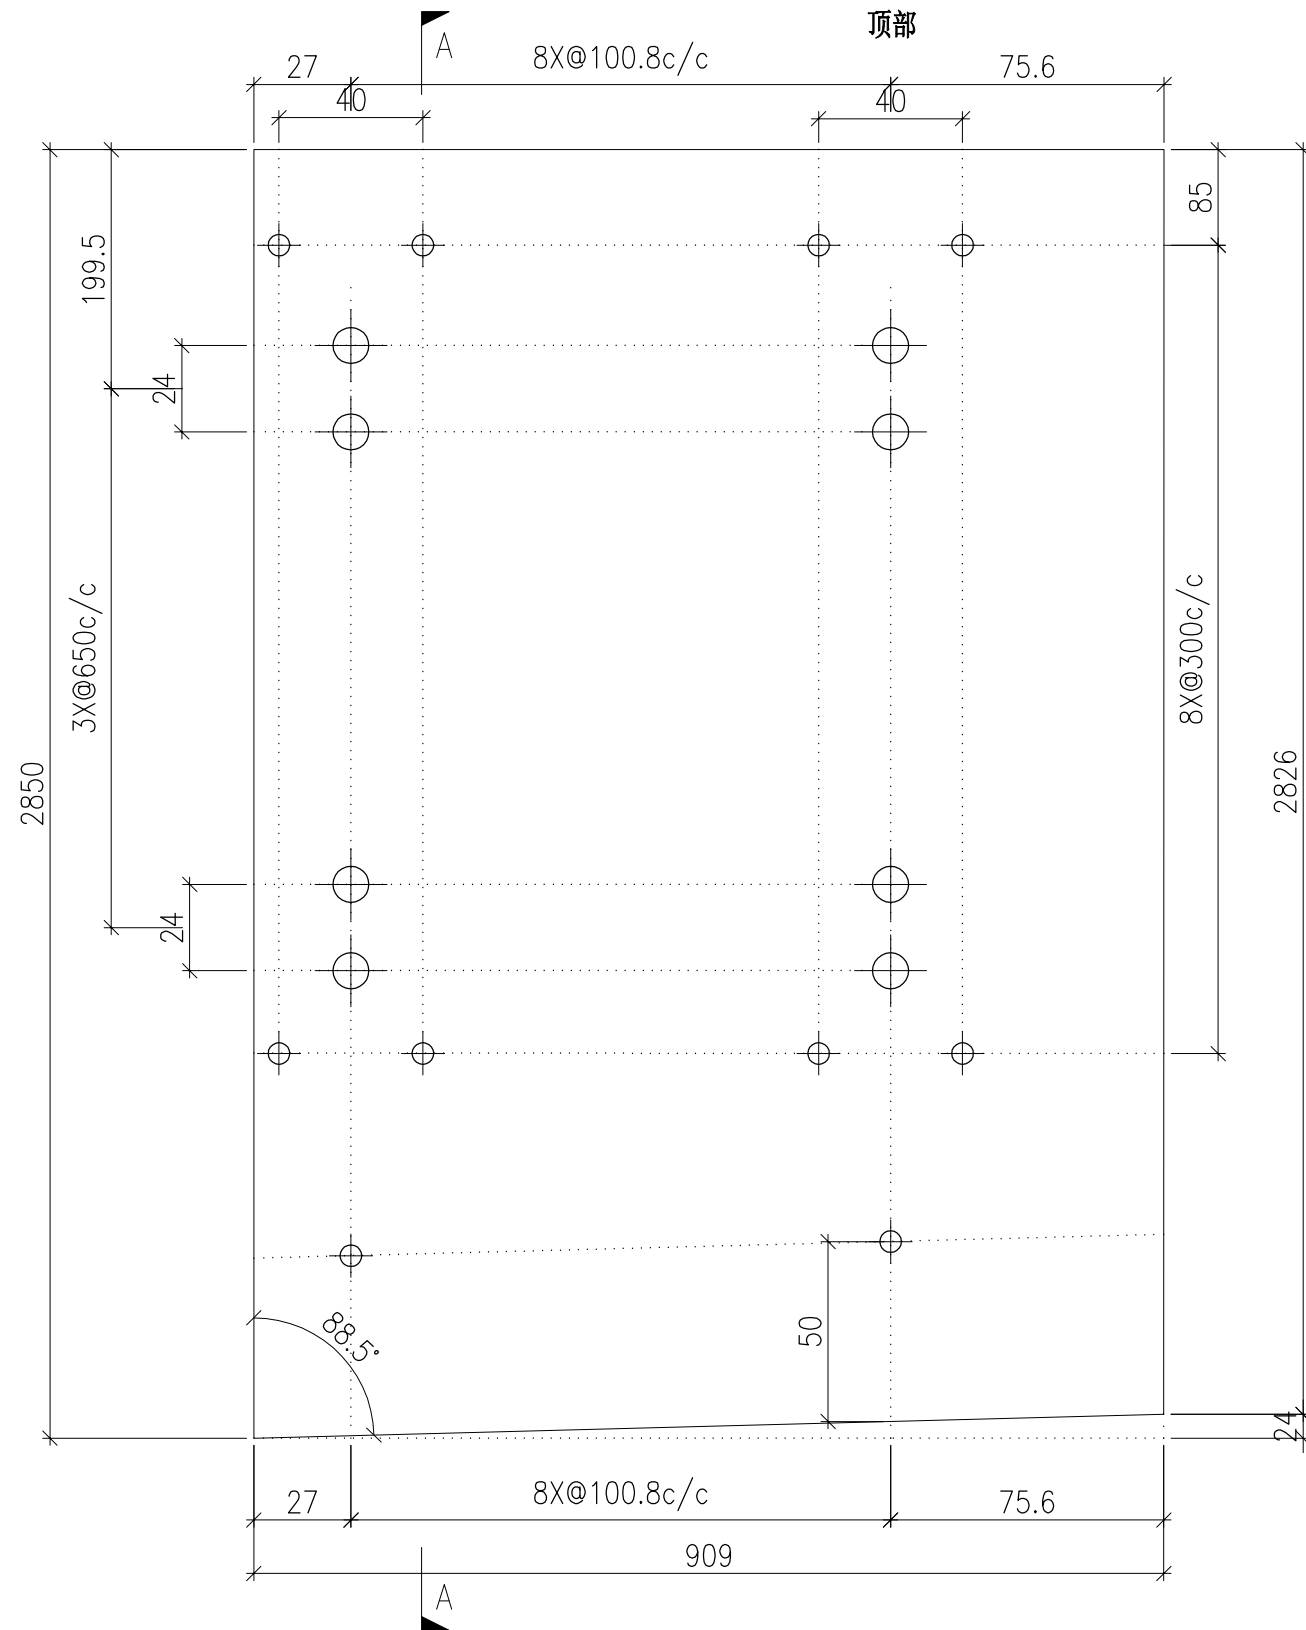



DWG. NO. P2-AP-EF503	REV. -	SCALE -	DATE 06-08-2024	DRAWN BY -	APPROVED BY _____
-------------------------	-----------	------------	--------------------	---------------	----------------------

PROJECT YIN PING ROAD KOWLOON FEATURE WALL (PHASE 2)				MATERIAL 3mm 铝板				COATING PVF2		COLOUR EC-DG-D334232-ZD1(SS-01)		MARK. NO. -	QTY. -
--	--	--	--	--------------------	--	--	--	-----------------	--	------------------------------------	--	----------------	-----------

REV.	CHECKED BAR BY	PART NUMBER	Dim. A	Dim. B	Dim. C	Dim. D	Dim. E	Dim. F	Dim. G	Dim. H	QTY.	Inv. Code	ASSEMBLE ON PARTS
-		P2-AP-EF504	-	-	-						1		

注：工厂用

注：工地复尺

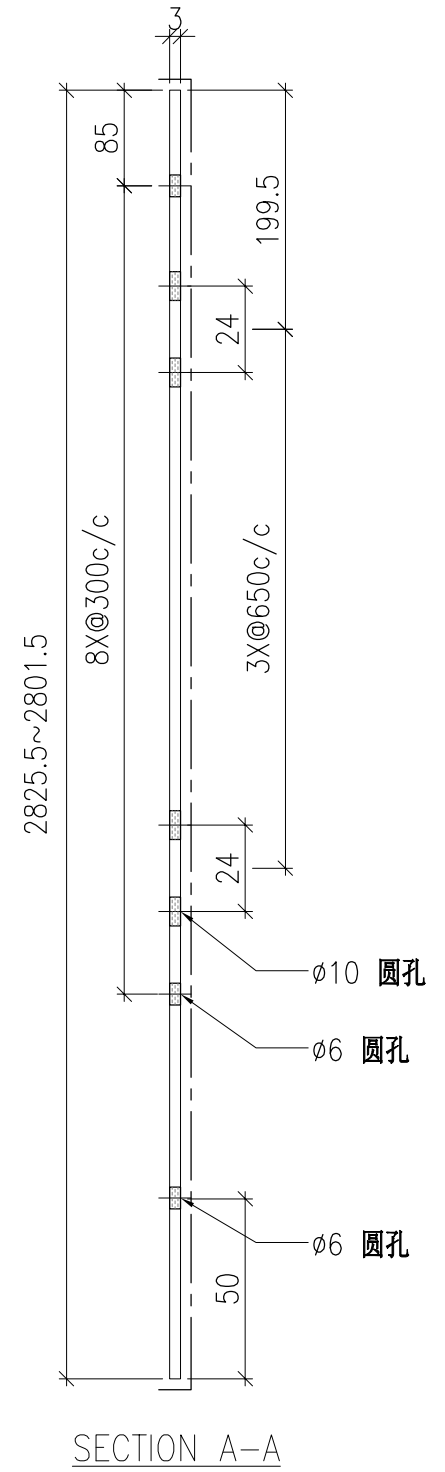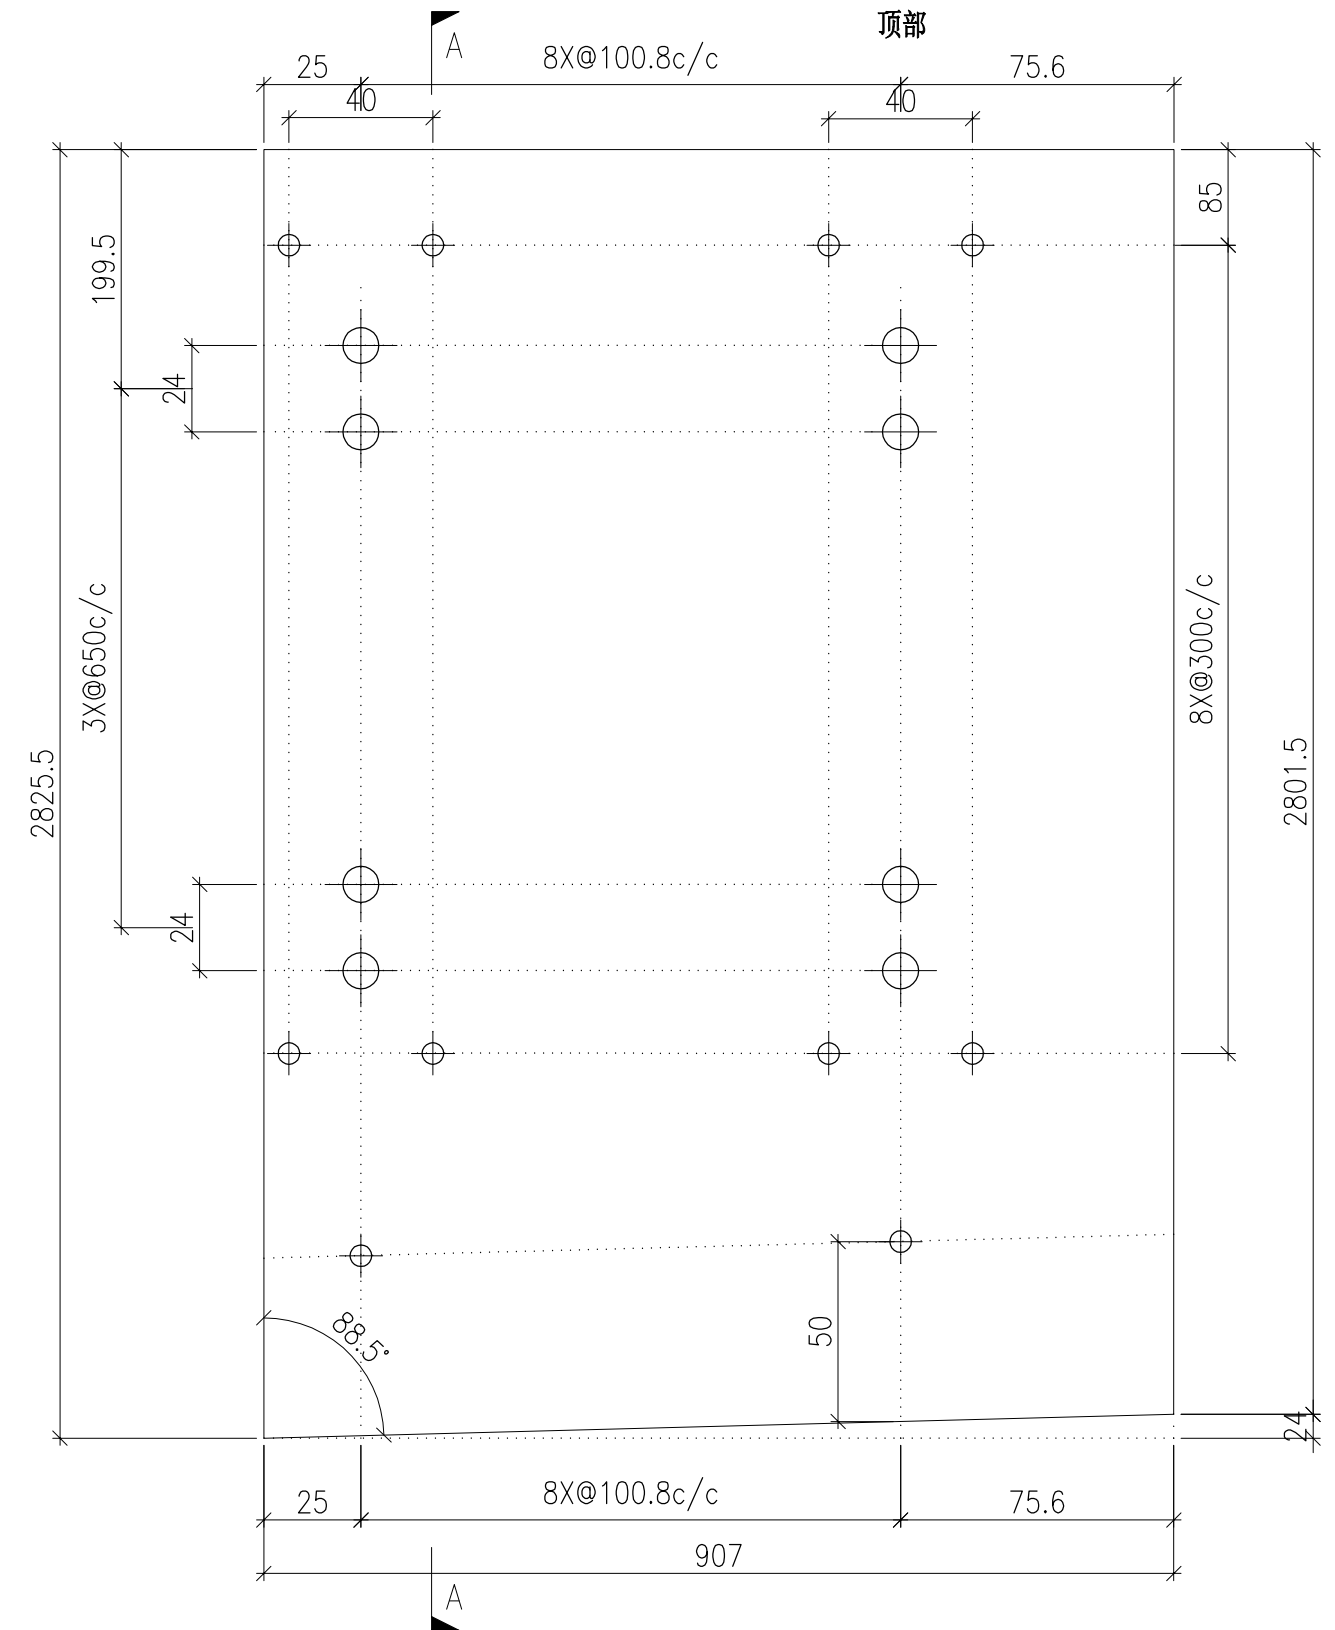


DWG. NO. P2-AP-EF504	REV. -	SCALE -	DATE 06-08-2024	DRAWN BY -	APPROVED BY _____
-------------------------	-----------	------------	--------------------	---------------	----------------------

PROJECT YIN PING ROAD KOWLOON FEATURE WALL (PHASE 2)				MATERIAL 3mm 铝板				COATING PVF2			COLOUR EC-DG-D334232-ZD1(SS-01)		MARK. NO. -	QTY. -
--	--	--	--	--------------------	--	--	--	-----------------	--	--	------------------------------------	--	----------------	-----------

REV.	CHECKED BAR BY	PART NUMBER	Dim. A	Dim. B	Dim. C	Dim. D	Dim. E	Dim. F	Dim. G	Dim. H	QTY.	Inv. Code	ASSEMBLE ON PARTS
-		P2-AP-EF505	-	-	-						1		

注：工厂用

注：工地复尺

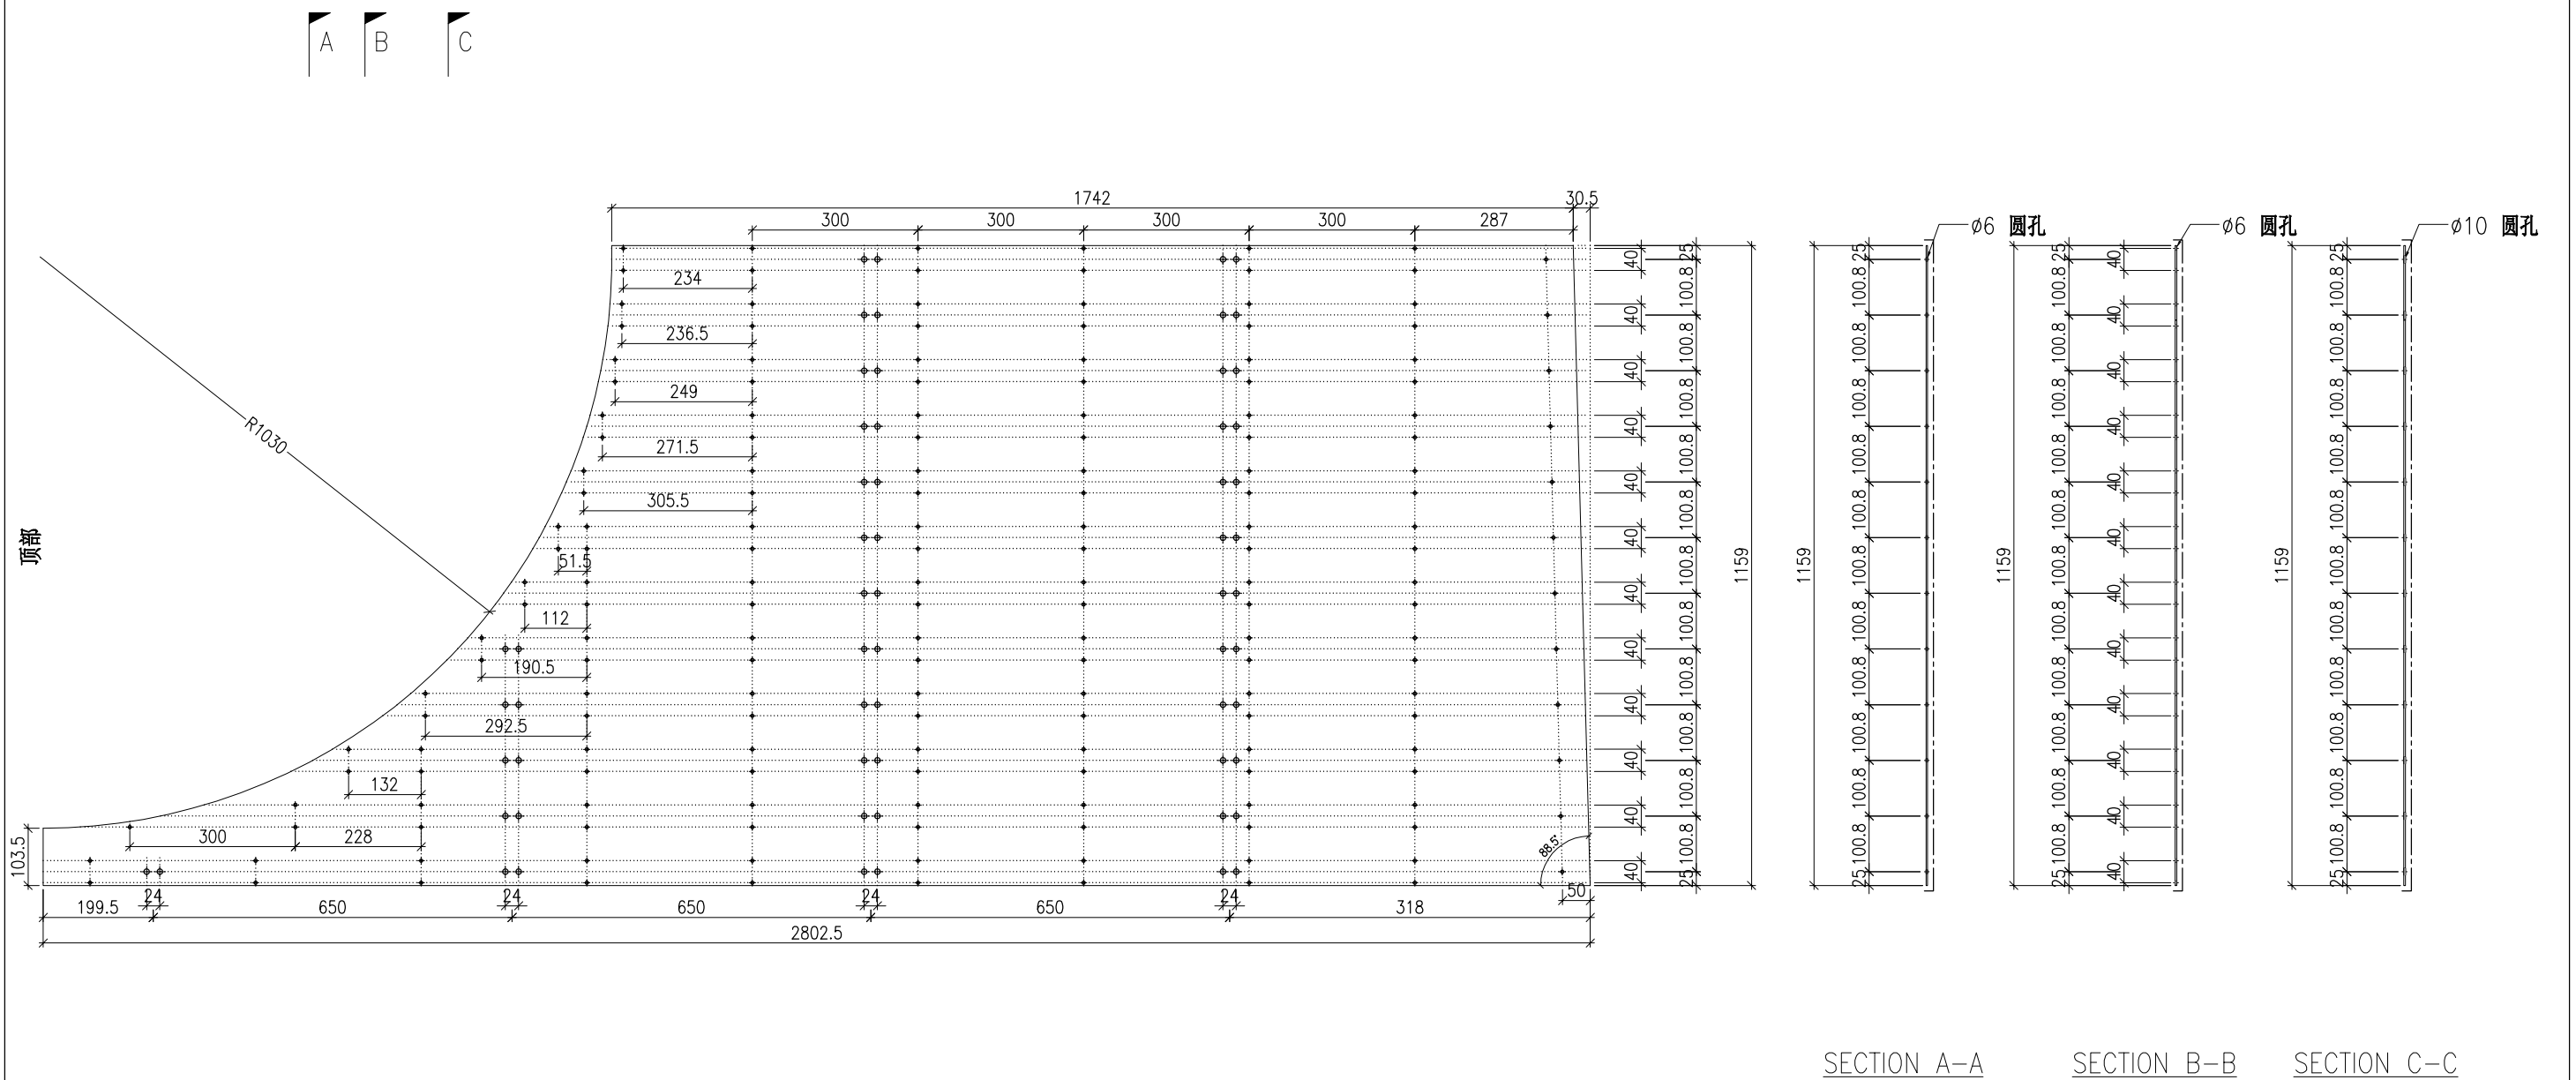

SECTION A-A      SECTION B-B      SECTION C-C


DWG. NO. P2-AP-EF505	REV. -	SCALE -	DATE 06-08-2024	DRAWN BY -	APPROVED BY _____
-------------------------	-----------	------------	--------------------	---------------	----------------------

PROJECT YIN PING ROAD KOWLOON FEATURE WALL (PHASE 2)				MATERIAL 3mm 铝板				COATING PVF2				COLOUR EC-DG-D334232-ZD1(SS-01)		MARK. NO. -	QTY. -
--	--	--	--	--------------------	--	--	--	-----------------	--	--	--	------------------------------------	--	----------------	-----------

REV.	CHECKED BAR BY	PART NUMBER	Dim. A	Dim. B	Dim. C	Dim. D	Dim. E	Dim. F	Dim. G	Dim. H	QTY.	Inv. Code	ASSEMBLE ON PARTS	
-		P2-AP-EF506	-	-	-						1			

注：工厂用

注：工地复尺

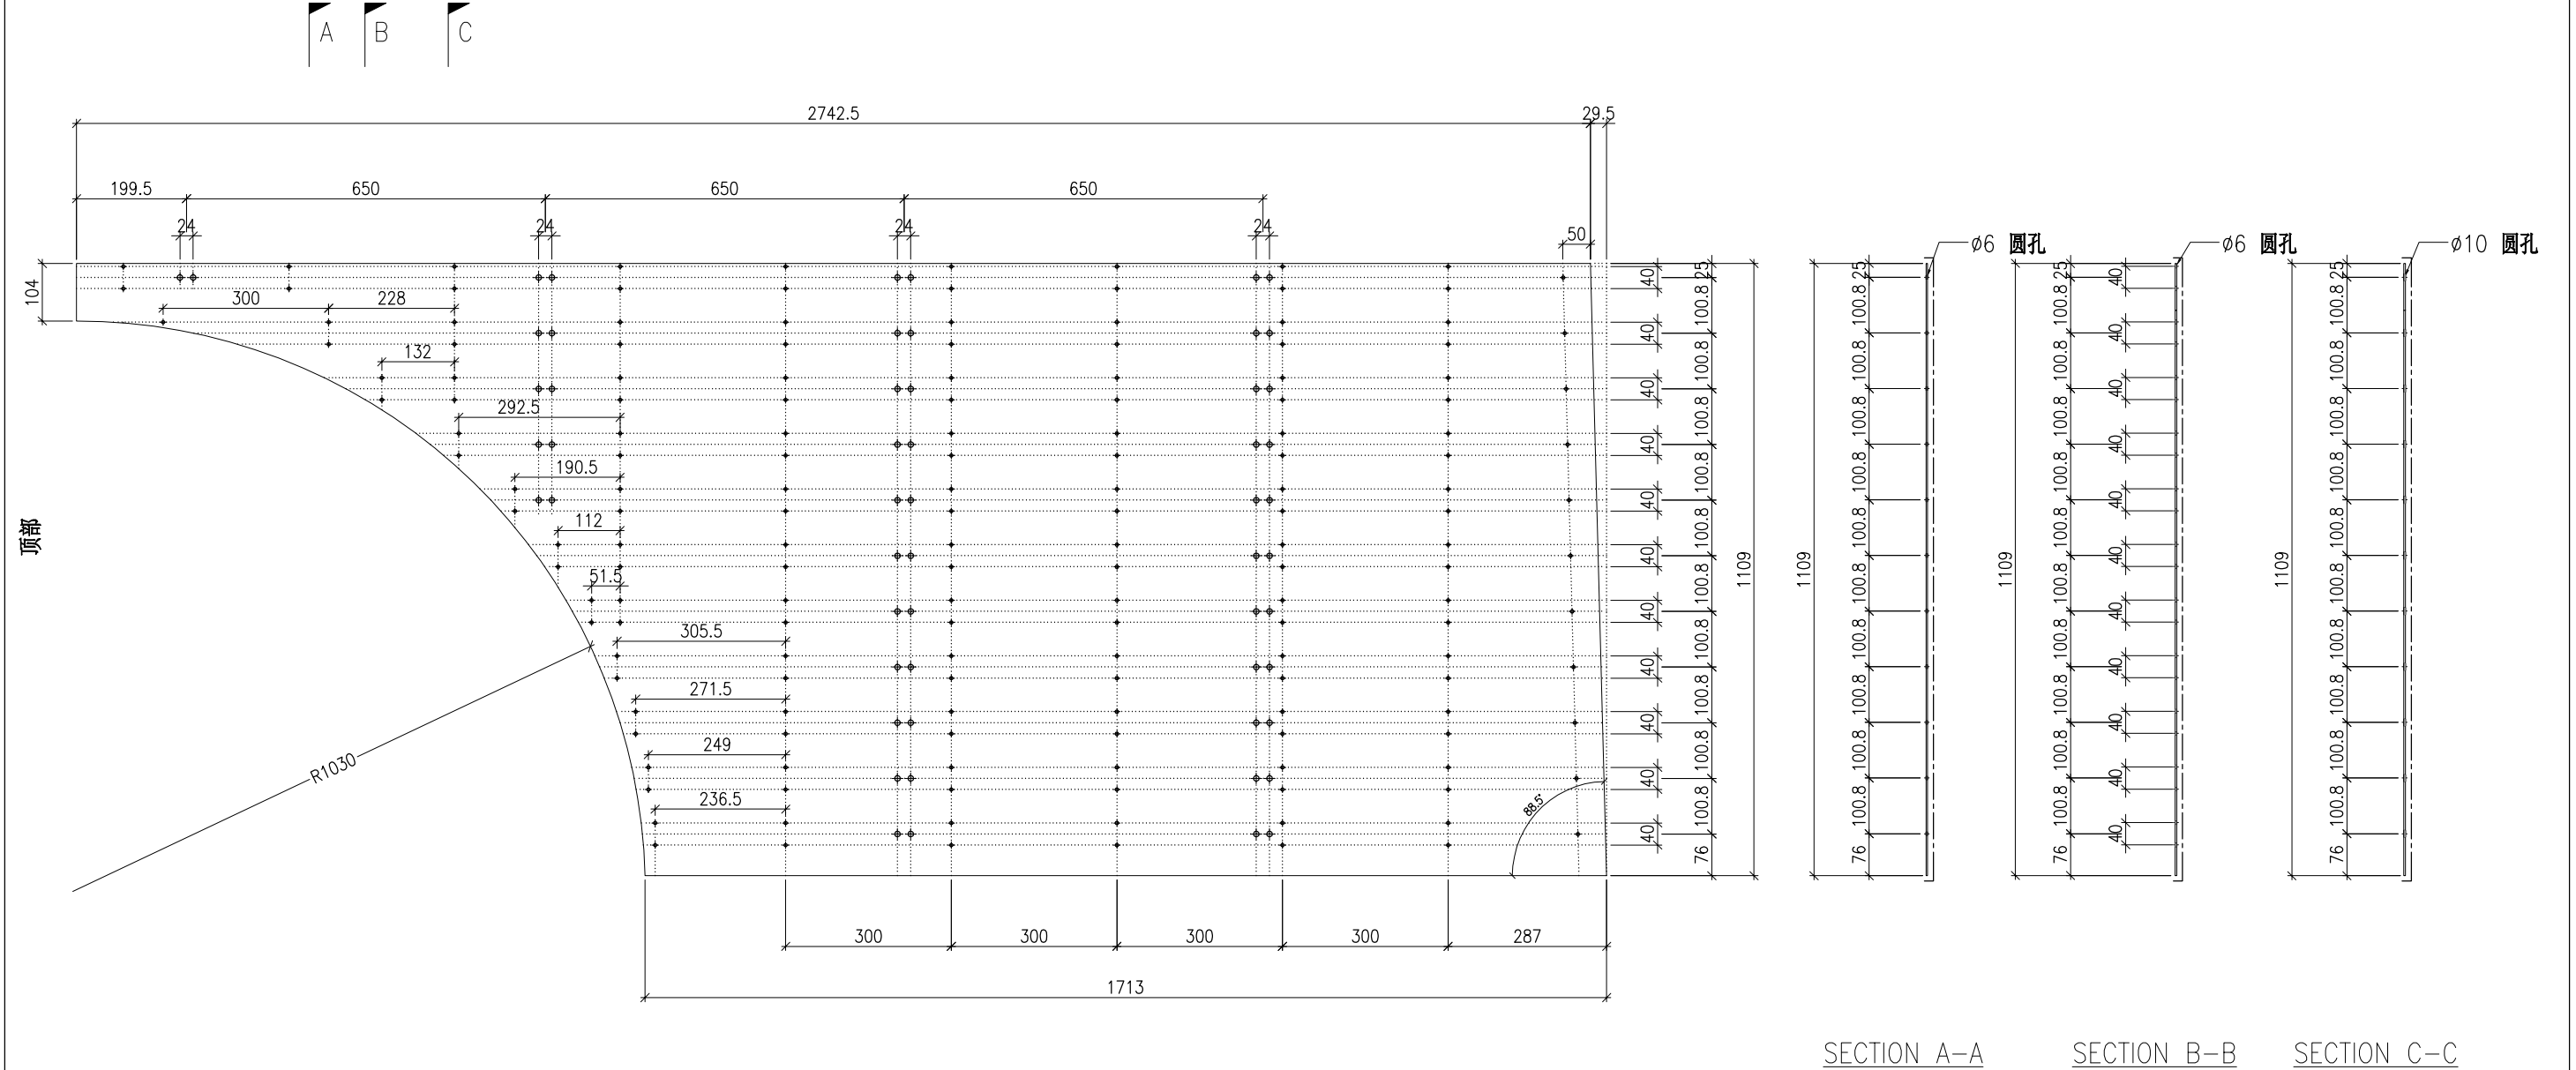

SECTION A-A      SECTION B-B      SECTION C-C



DWG. NO. P2-AP-EF506		REV. -	SCALE -	DATE 06-08-2024	DRAWN BY -	APPROVED BY _____
-------------------------	--	-----------	------------	--------------------	---------------	----------------------

PROJECT YIN PING ROAD KOWLOON FEATURE WALL (PHASE 2)				MATERIAL 3mm 铝板				COATING PVF2			COLOUR EC-DG-D334232-ZD1(SS-01)		MARK. NO. -	QTY. -
--	--	--	--	--------------------	--	--	--	-----------------	--	--	------------------------------------	--	----------------	-----------

REV.	CHECKED BAR BY	PART NUMBER	Dim. A	Dim. B	Dim. C	Dim. D	Dim. E	Dim. F	Dim. G	Dim. H	QTY.	Inv. Code	ASSEMBLE ON PARTS
-		P2-AP-EF507	-	-	-						1		

注：工厂用

注：工地复尺

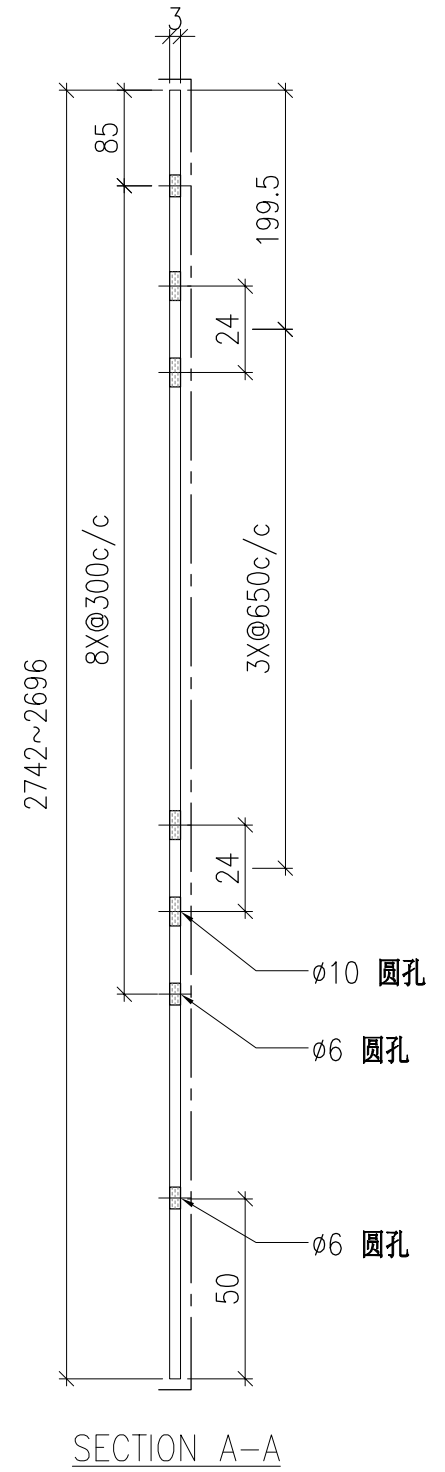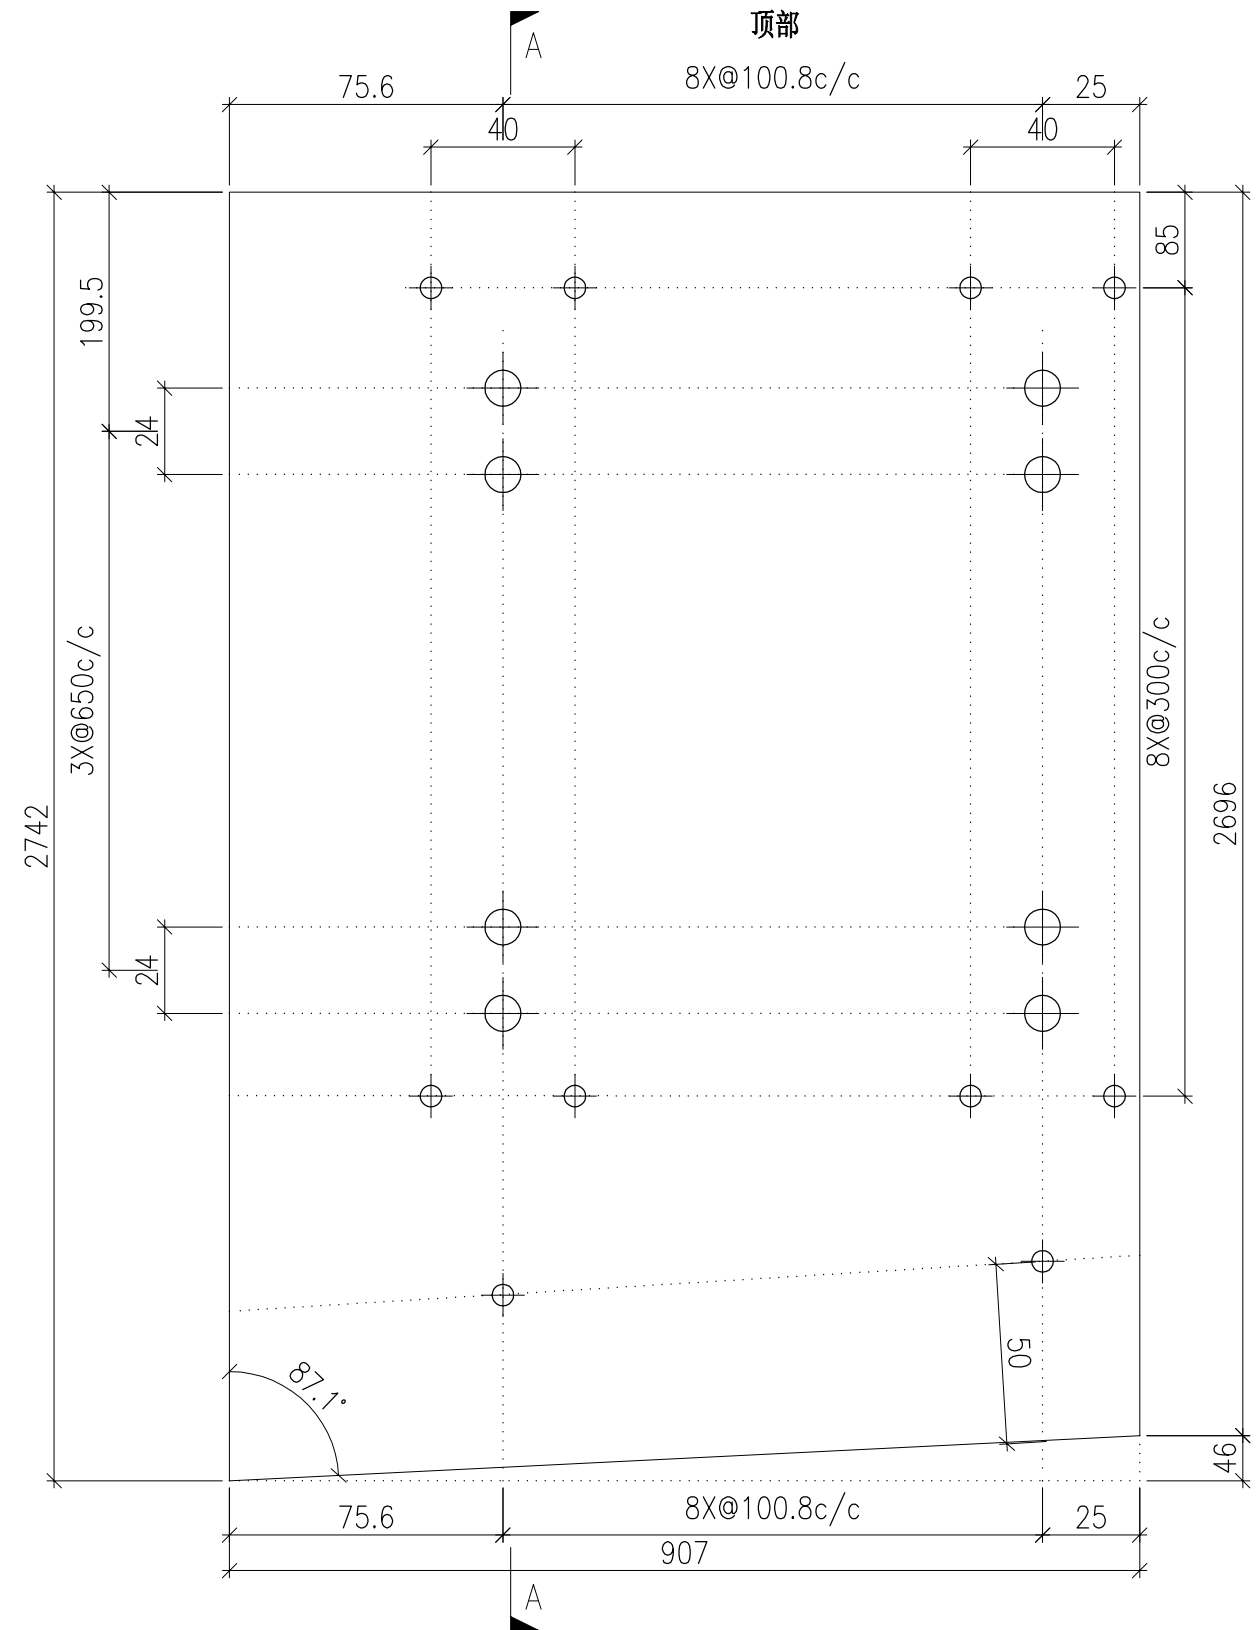



DWG. NO. P2-AP-EF507	REV. -	SCALE -	DATE 06-08-2024	DRAWN BY -	APPROVED BY _____
-------------------------	-----------	------------	--------------------	---------------	----------------------

PROJECT YIN PING ROAD KOWLOON FEATURE WALL (PHASE 2)				MATERIAL 3mm 铝板				COATING PVF2			COLOUR EC-DG-D334232-ZD1(SS-01)		MARK. NO. -	QTY. -
--	--	--	--	--------------------	--	--	--	-----------------	--	--	------------------------------------	--	----------------	-----------

REV.	CHECKED BAR BY	PART NUMBER	Dim. A	Dim. B	Dim. C	Dim. D	Dim. E	Dim. F	Dim. G	Dim. H	QTY.	Inv. Code	ASSEMBLE ON PARTS
-		P2-AP-EF508	-	-	-						1		

注：工厂用

注：工地复尺

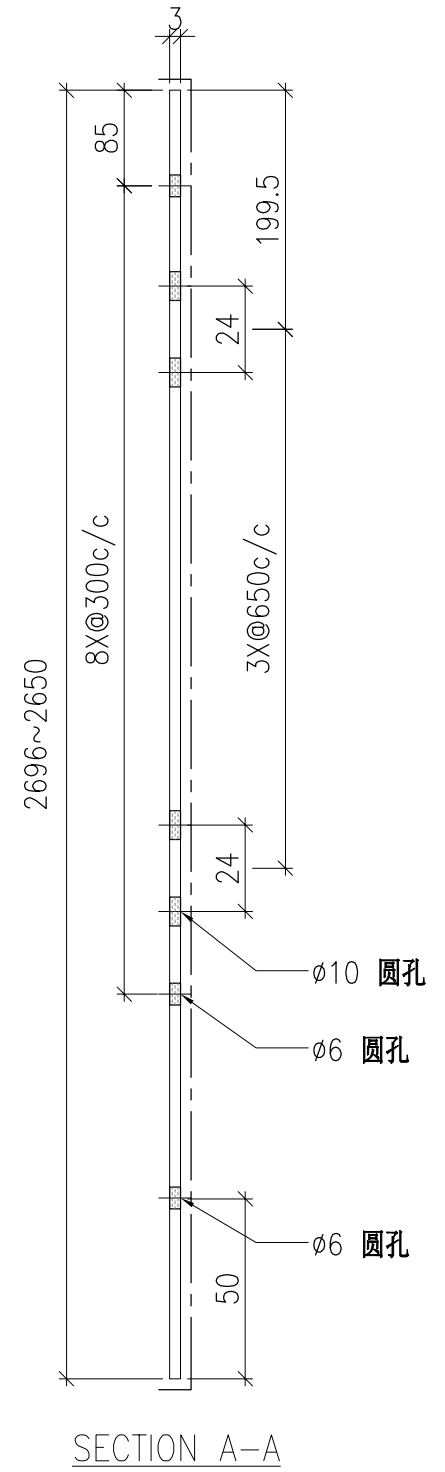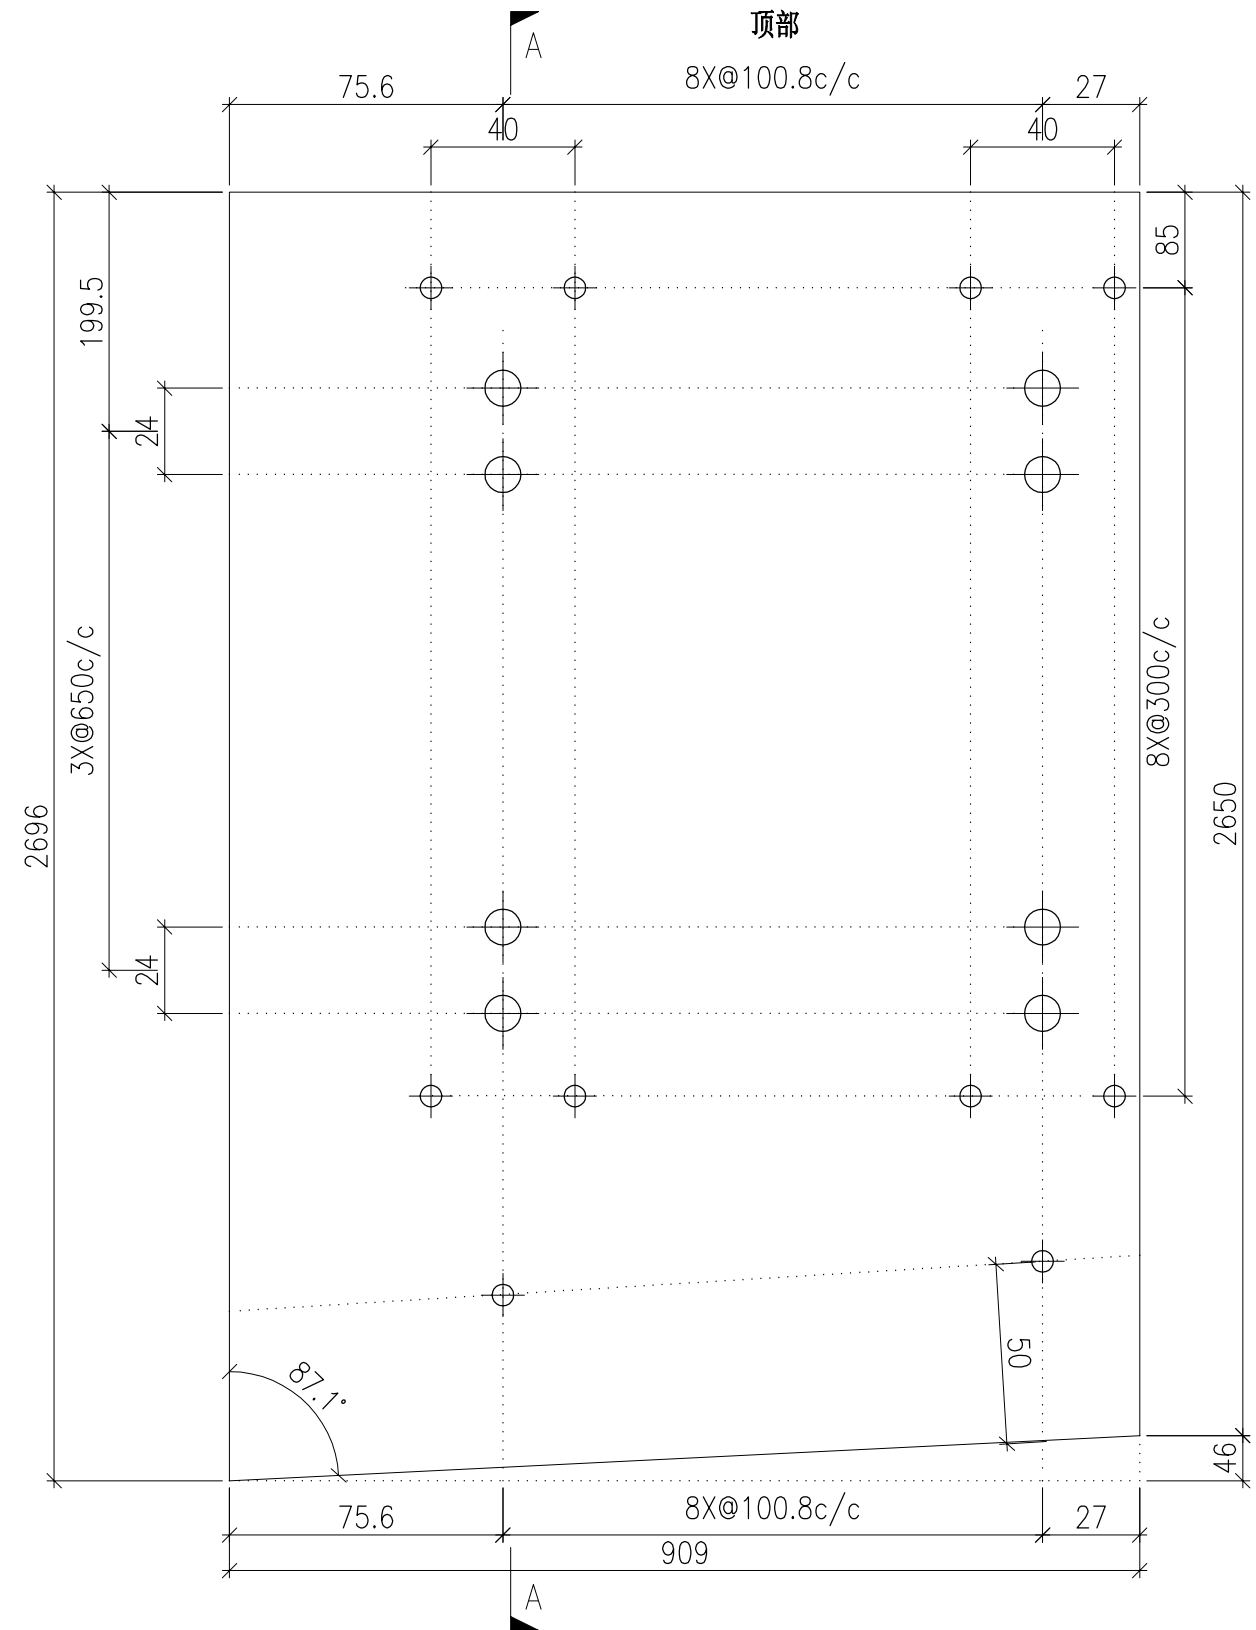


DWG. NO. P2-AP-EF508	REV. -	SCALE -	DATE 06-08-2024	DRAWN BY -	APPROVED BY _____
-------------------------	-----------	------------	--------------------	---------------	----------------------

PROJECT YIN PING ROAD KOWLOON FEATURE WALL (PHASE 2)				MATERIAL 3mm 铝板				COATING PVF2			COLOUR EC-DG-D334232-ZD1(SS-01)		MARK. NO. -	QTY. -
--	--	--	--	--------------------	--	--	--	-----------------	--	--	------------------------------------	--	----------------	-----------

REV.	CHECKED BAR BY	PART NUMBER	Dim. A	Dim. B	Dim. C	Dim. D	Dim. E	Dim. F	Dim. G	Dim. H	QTY.	Inv. Code	ASSEMBLE ON PARTS
-		P2-AP-EF509	-	-	-	-					1		

注：工厂用

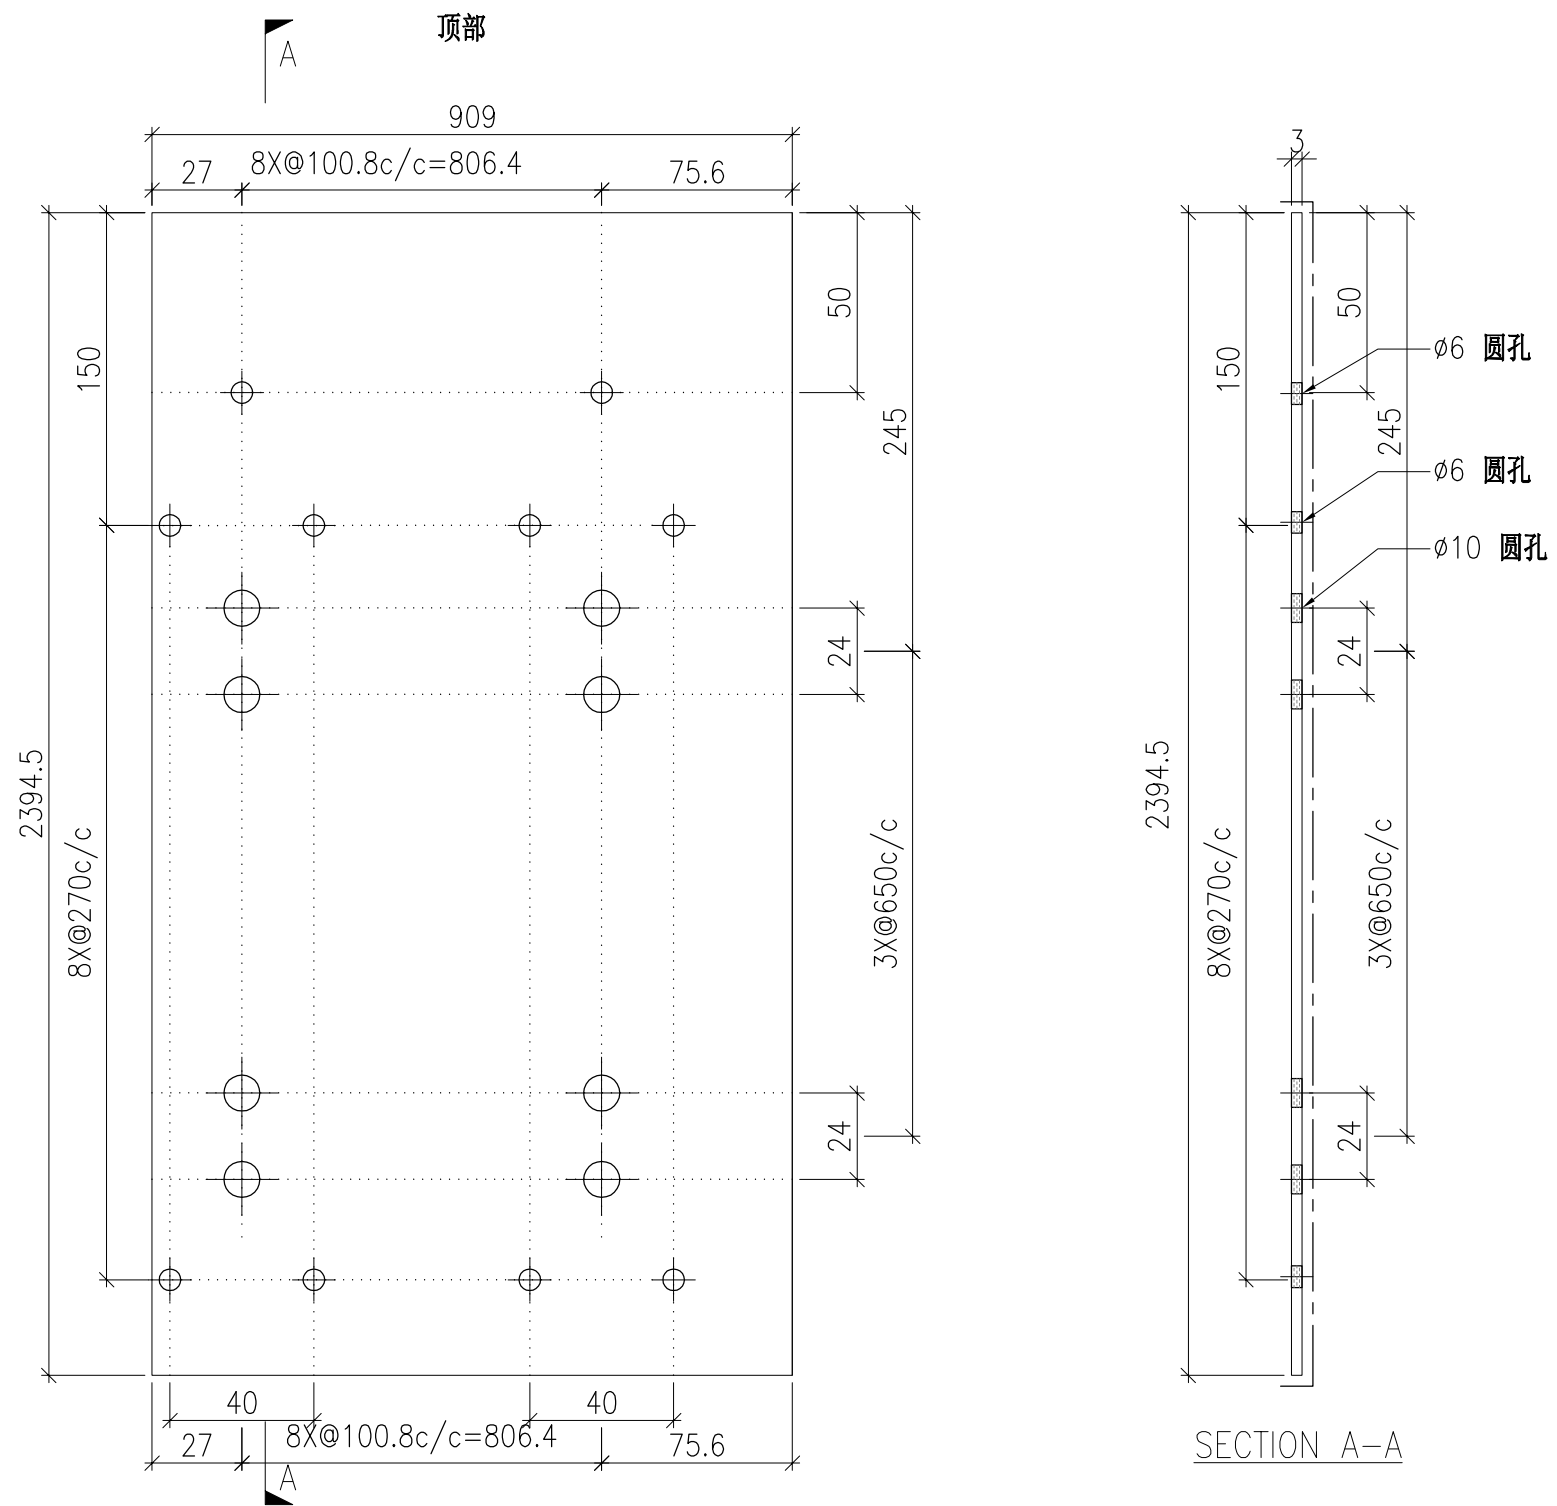


DWG. NO. P2-AP-EF509	REV. -	SCALE -	DATE 13-06-2024	DRAWN BY -	APPROVED BY _____
-------------------------	-----------	------------	--------------------	---------------	----------------------

PROJECT YIN PING ROAD KOWLOON FEATURE WALL (PHASE 2)				MATERIAL 3mm 铝板				COATING PVF2			COLOUR EC-DG-D334232-ZD1(SS-01)		MARK. NO. -	QTY. -
--	--	--	--	--------------------	--	--	--	-----------------	--	--	------------------------------------	--	----------------	-----------

REV.	CHECKED BAR BY	PART NUMBER	Dim. A	Dim. B	Dim. C	Dim. D	Dim. E	Dim. F	Dim. G	Dim. H	QTY.	Inv. Code	ASSEMBLE ON PARTS
-		P2-AP-EF510	-	-	-	-					1		

注：工厂用

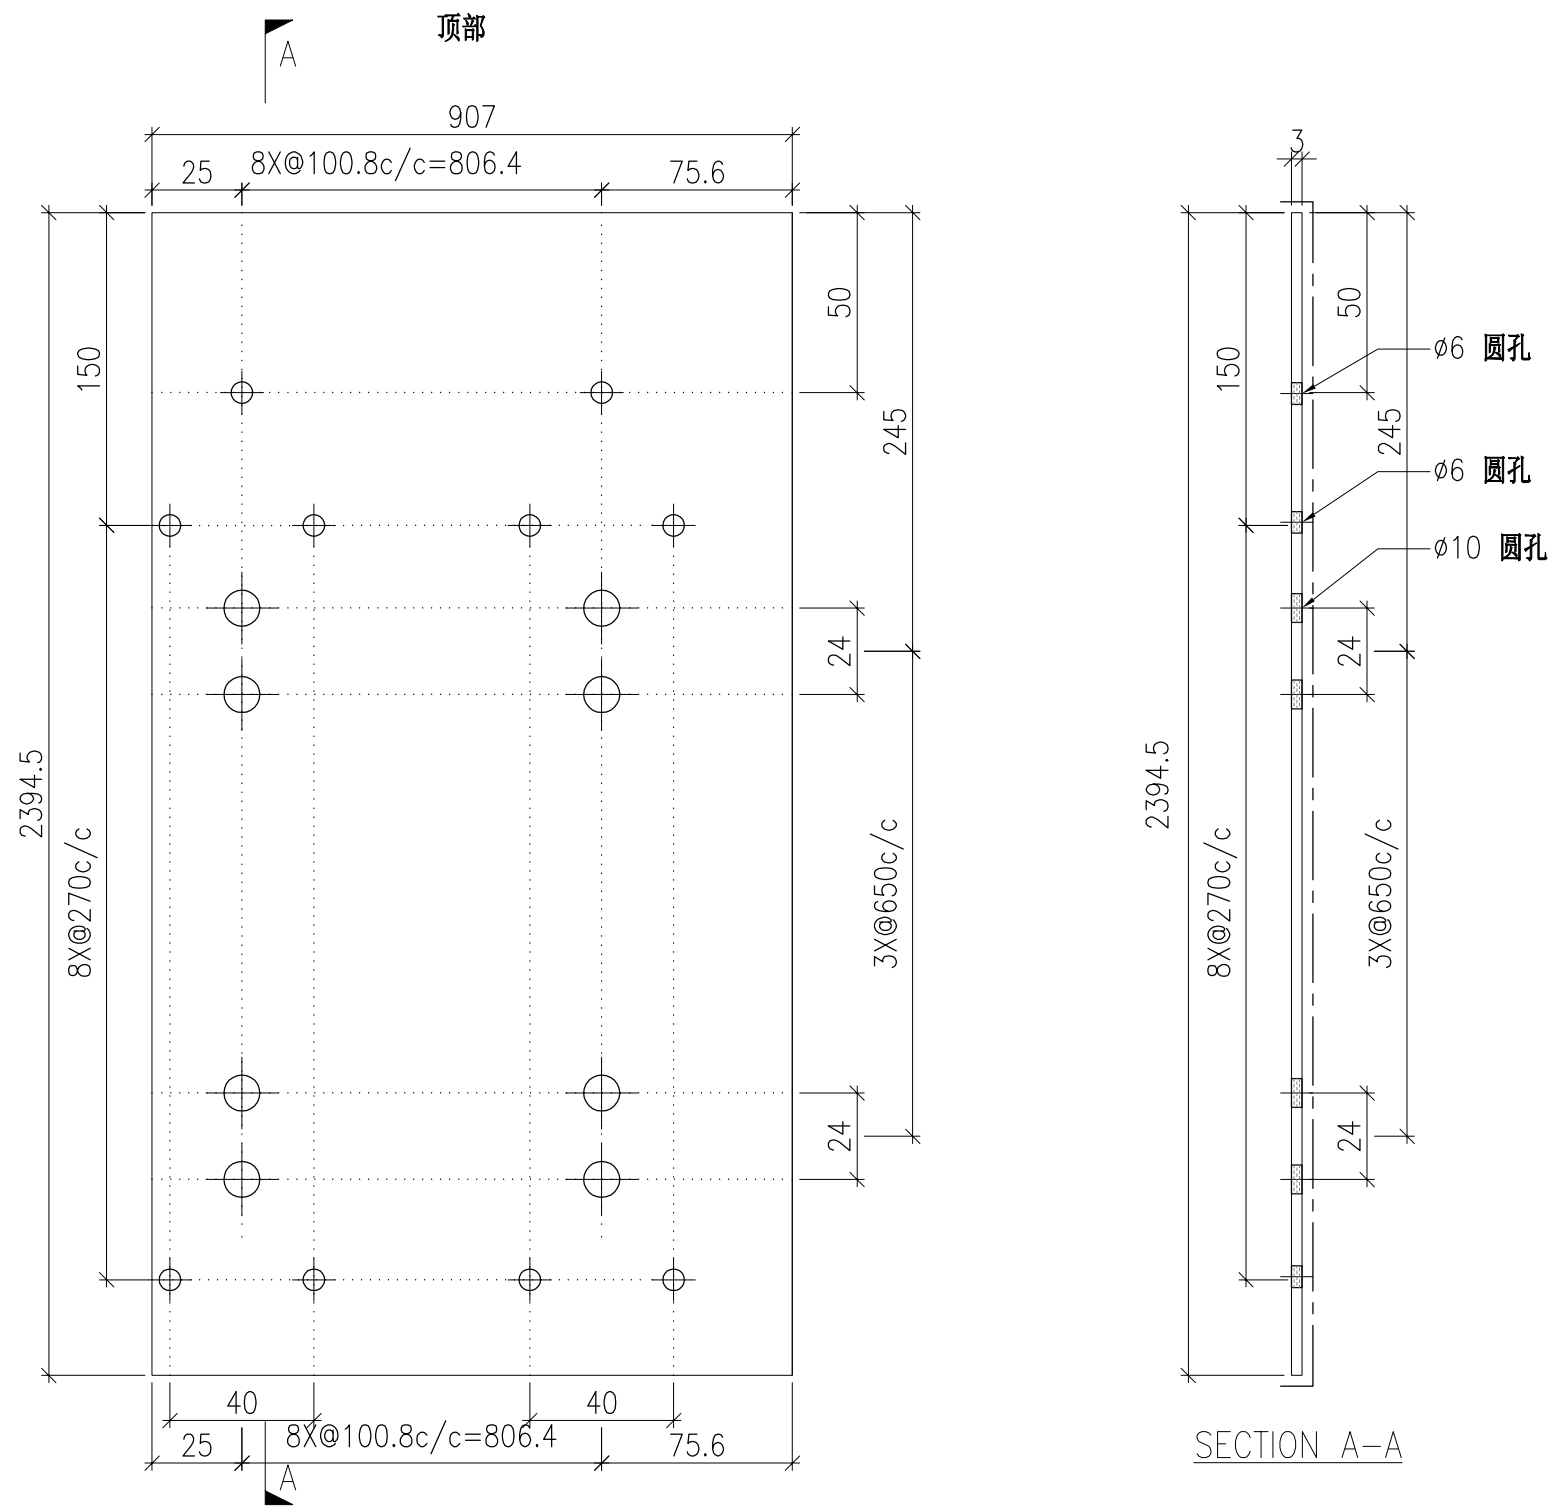


DWG. NO. P2-AP-EF510	REV. -	SCALE -	DATE 13-06-2024	DRAWN BY -	APPROVED BY _____
-------------------------	-----------	------------	--------------------	---------------	----------------------

PROJECT YIN PING ROAD KOWLOON FEATURE WALL (PHASE 2)				MATERIAL 3mm 铝板				COATING PVF2			COLOUR EC-DG-D334232-ZD1(SS-01)		MARK. NO. -	QTY. -
--	--	--	--	--------------------	--	--	--	-----------------	--	--	------------------------------------	--	----------------	-----------

REV.	CHECKED BAR BY	PART NUMBER	Dim. A	Dim. B	Dim. C	Dim. D	Dim. E	Dim. F	Dim. G	Dim. H	QTY.	Inv. Code	ASSEMBLE ON PARTS
-		P2-AP-EF511	-	-	-	-					1		

注：工厂用

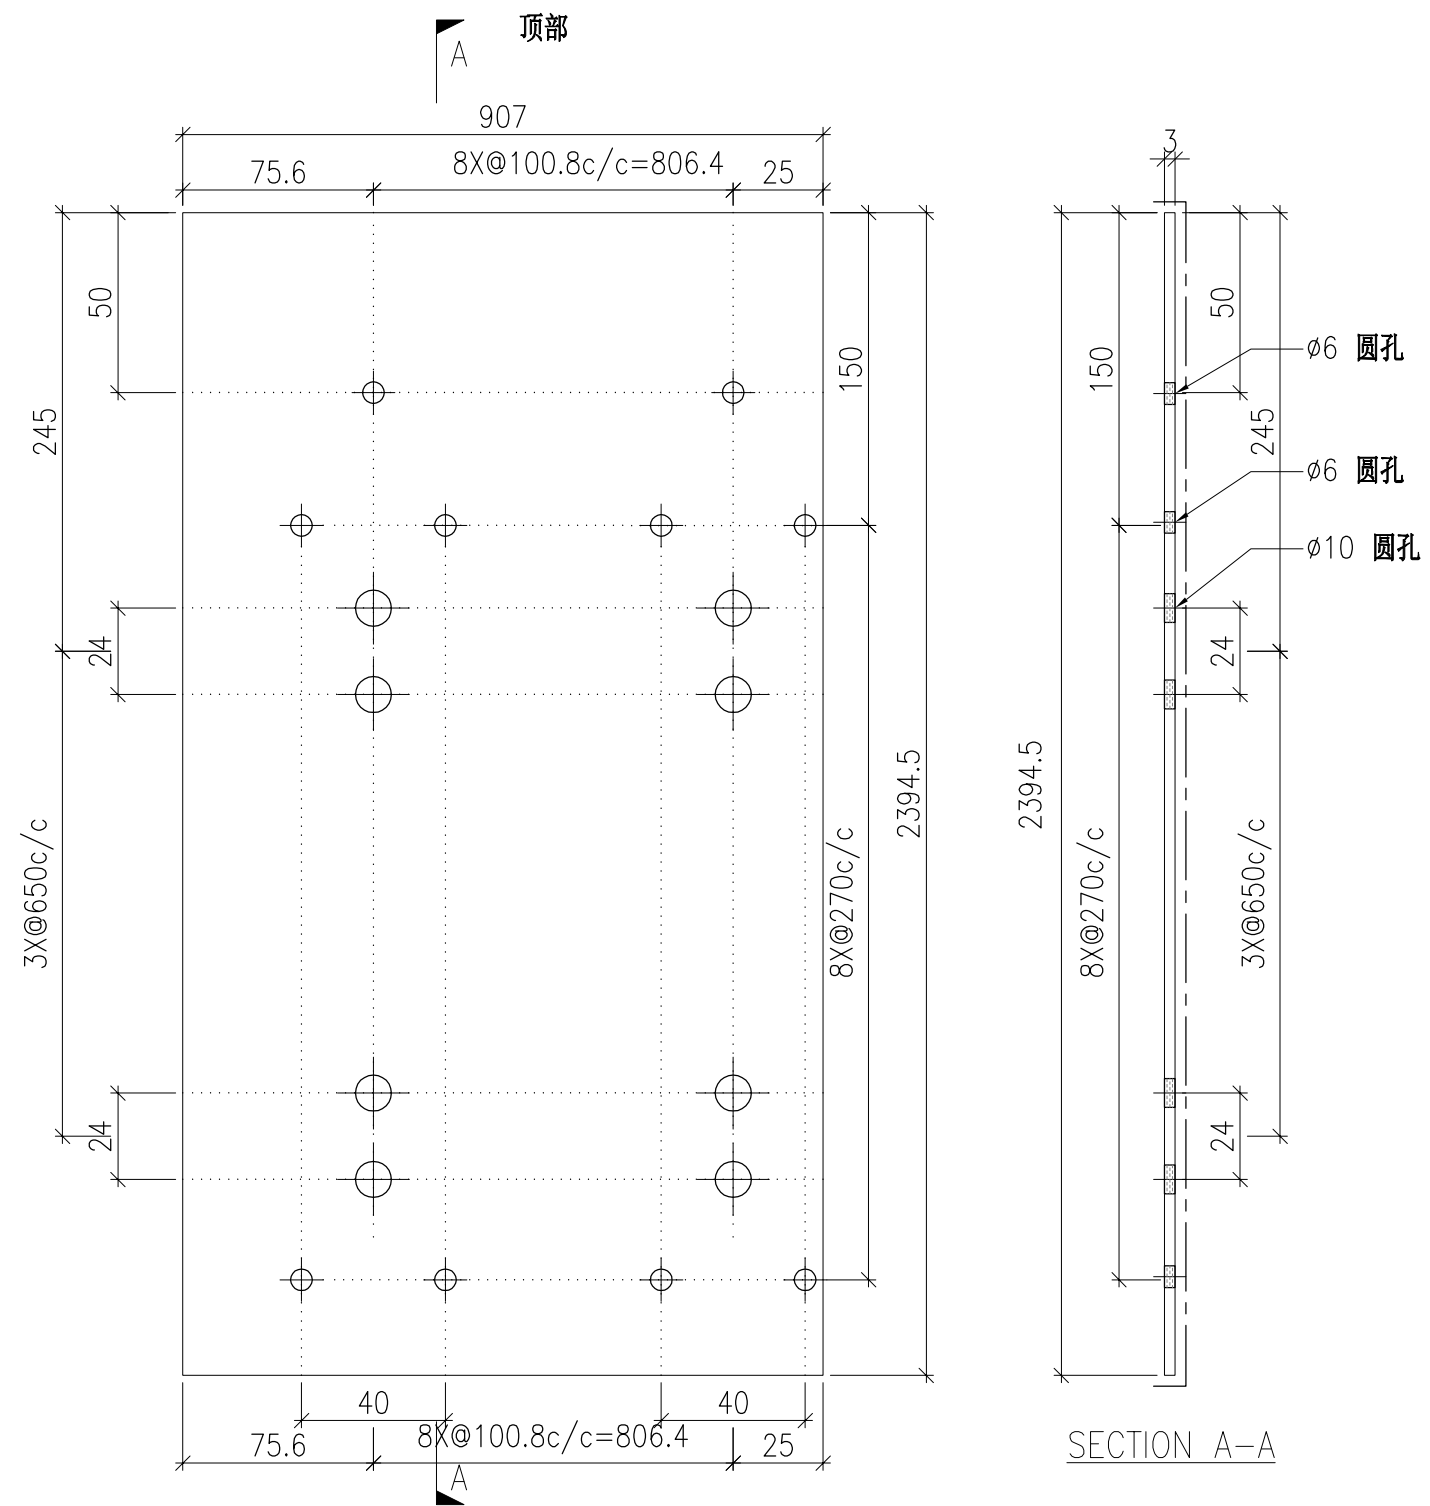


DWG. NO. P2-AP-EF511	REV. -	SCALE -	DATE 13-06-2024	DRAWN BY -	APPROVED BY _____
-------------------------	-----------	------------	--------------------	---------------	----------------------

PROJECT YIN PING ROAD KOWLOON FEATURE WALL (PHASE 2)				MATERIAL 3mm 铝板				COATING PVF2			COLOUR EC-DG-D334232-ZD1(SS-01)		MARK. NO. -	QTY. -
--	--	--	--	--------------------	--	--	--	-----------------	--	--	------------------------------------	--	----------------	-----------

REV.	CHECKED BAR BY	PART NUMBER	Dim. A	Dim. B	Dim. C	Dim. D	Dim. E	Dim. F	Dim. G	Dim. H	QTY.	Inv. Code	ASSEMBLE ON PARTS
-		P2-AP-EF512	-	-	-	-					1		

注：工厂用

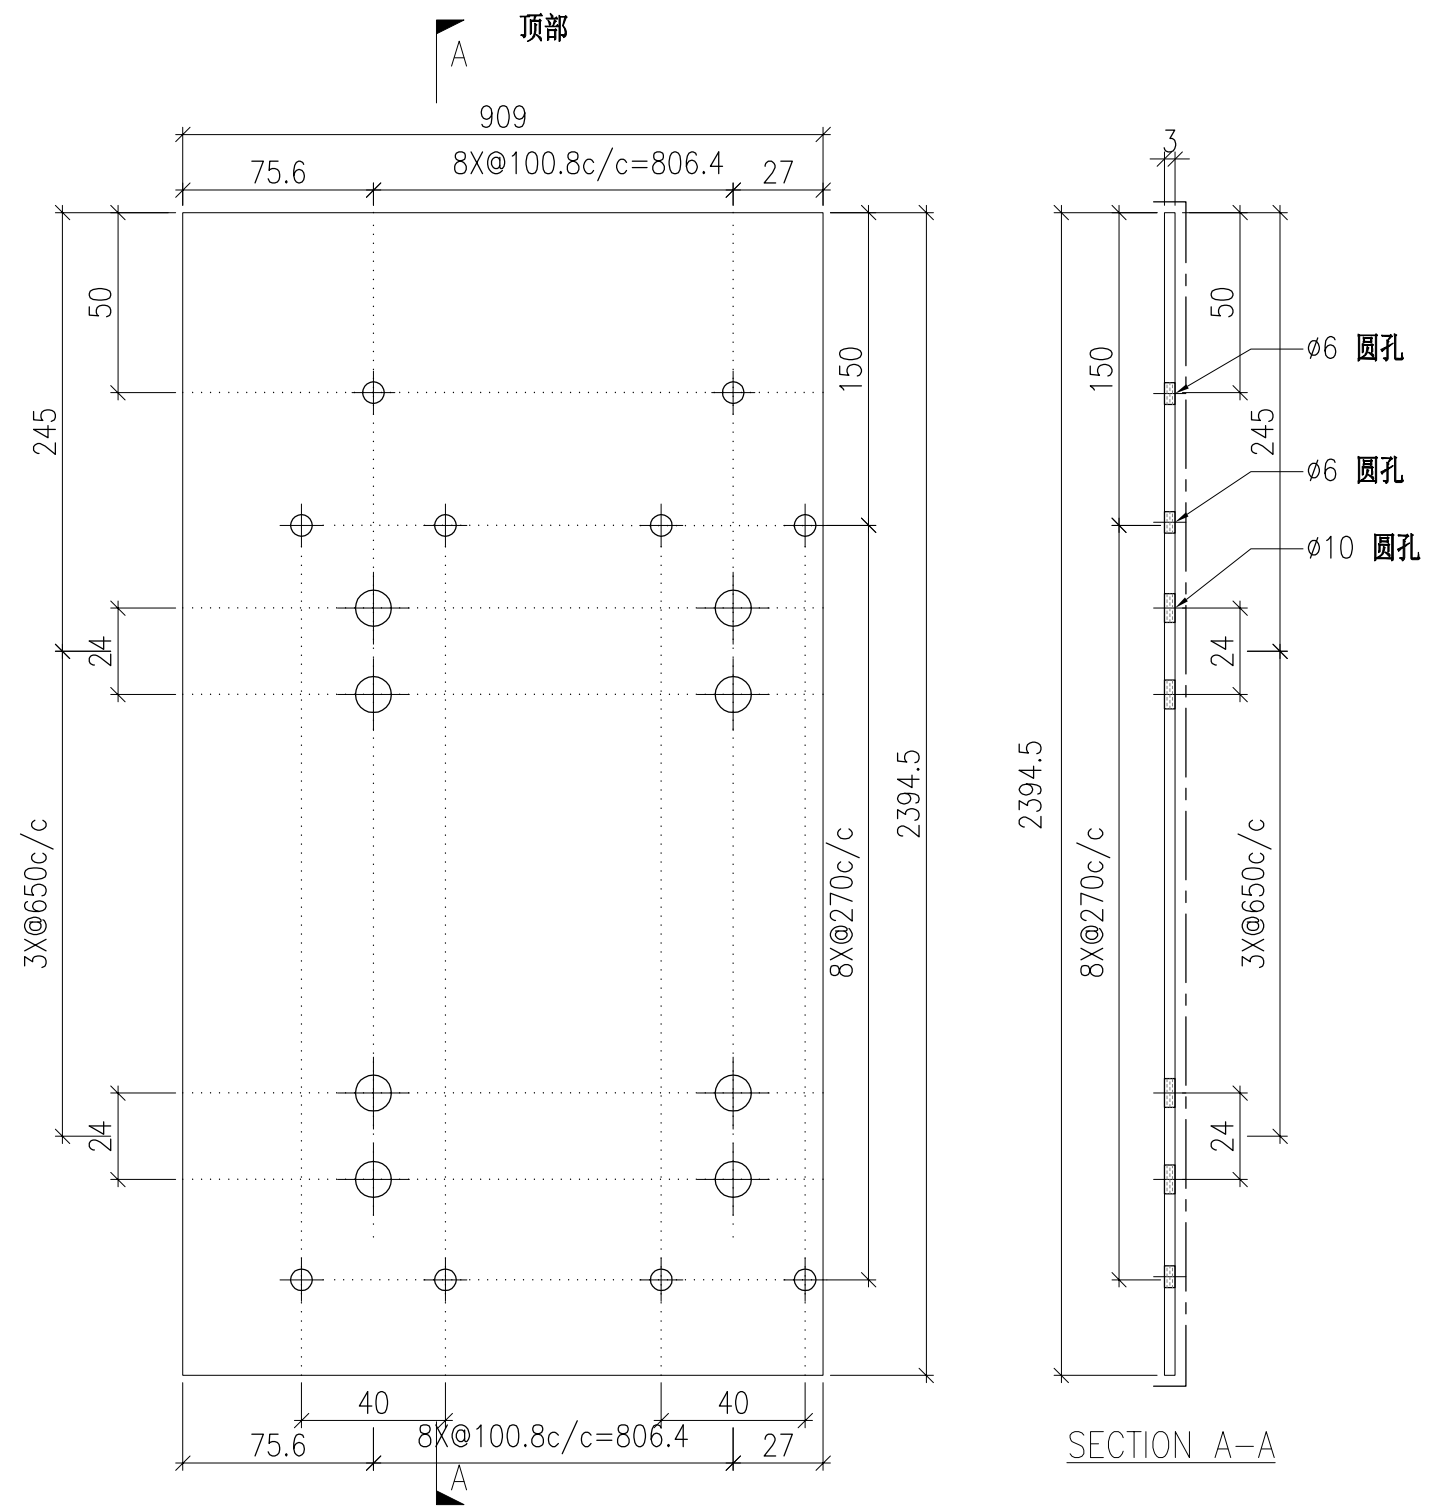

DWG. NO. P2-AP-EF512	REV. -	SCALE -	DATE 13-06-2024	DRAWN BY -	APPROVED BY _____
-------------------------	-----------	------------	--------------------	---------------	----------------------