



美特鋁質有限公司

MIDI ALUMINIUM FABRICATOR LTD.



工程指示 / 要求簡箋 ENGINEER INSTRUCTIONS (E.I.)

工程指示編號:	EI- 8228	修改版本:	-
	HK- 1555		
工程編號:	J 853	工程名稱:	延坪道 (第2期)
收件人:	生統/	發件人:	Jingo
工程項目:	Feature Wall 飾線 廠用鋁板加工圖 part 6 低位	日期:	22/8/2024

<input type="checkbox"/> 原合約工程包	<input type="checkbox"/> 原合約工程加 / 減脹 QT-	<input type="checkbox"/> 新工程報價 QT-
---------------------------------	--	------------------------------------

信件批核號碼/圖紙參考編號:	批核模具圖紙編號:
客戶指示附件:	管理內部批簽署:

<input type="checkbox"/> 初步鋁料 B.M.	<input type="checkbox"/> 加工拆圖, 然後生產	<input type="checkbox"/> 尺寸表
<input type="checkbox"/> 正式鋁料 B.M.	<input type="checkbox"/> 技術上資料/指示	<input type="checkbox"/> 報價
<input type="checkbox"/> 配件 B.M.	<input type="checkbox"/> 樣辦或貨品說明書	<input type="checkbox"/> 分判合約
<input type="checkbox"/> 其他:		

內容: 低位 part 6.

不用覆尺

完成上列要求日期: 4/9/2024

國內


<input type="checkbox"/> 生產技術總監	<input type="checkbox"/> 連附件	<input type="checkbox"/> 技術部	<input type="checkbox"/> 連附件	<input type="checkbox"/> 生產部	<input type="checkbox"/> 連附件
<input type="checkbox"/> 採購部	<input type="checkbox"/> 連附件	<input checked="" type="checkbox"/> 生產統籌部	<input checked="" type="checkbox"/> 連附件	<input type="checkbox"/> 報關組	<input type="checkbox"/> 連附件
<input type="checkbox"/> 質檢部	<input type="checkbox"/> 連附件	<input type="checkbox"/> 會計部	<input type="checkbox"/> 連附件	<input type="checkbox"/> 機械設計部	<input type="checkbox"/> 連附件
<input type="checkbox"/> 香港辦	<input type="checkbox"/> 連附件	<input type="checkbox"/> 其他:			

香港

<input type="checkbox"/> 行政部	<input type="checkbox"/> 連附件	<input type="checkbox"/> 會計部	<input type="checkbox"/> 連附件	<input type="checkbox"/> 統籌部	<input type="checkbox"/> 連附件	<input type="checkbox"/> 工程部	<input type="checkbox"/> 連附件
<input type="checkbox"/> 採購部	<input type="checkbox"/> 連附件	<input type="checkbox"/> QS部	<input type="checkbox"/> 連附件	<input type="checkbox"/> 地盤管理	<input type="checkbox"/> 連附件	<input type="checkbox"/> 維修部	<input type="checkbox"/> 連附件

*發件人簽署:	*組別成員批核簽署:
傳遞編號:	項目經理簽署:

 美特鋁質 有限公司 MIDI Aluminium Fabricator Ltd.		工程號:	J-853	計算:	mi ng			日期:	2024.08.20		送呈:	JOE		
		地盤名稱:	廷坪路	核對:				日期:			副本:			
厂用鋁板B.M表		項目類別:	特征牆(2区)	批准:				日期:						
BM編號:		修改版次:	A/C Code :						總V.F.:	189.587		總重量:	1505.63	
序號	修改內容	鋁板圖號	鋁板名稱	顏色	實用	後備	總數	總重量	單件展開面積	總展開面積	單件V.F.	總V.F.	圖紙編號	
									平方米		平方米			
1		FKP-M58	2mm厚鋁板	TUC106699FXLJBA-3 (SS-03)	80	0	80	4.336	0.010	0.800	0.010	0.800		
2		FKP-C200	2mm厚鋁板	TUC106699FXLJBA-3 (SS-03)	170	0	170	9.214	0.010	1.700	0.010	1.700		
3		FKP-B200	2mm厚鋁板	TUC106699FXLJBA-3 (SS-03)	164	0	164	8.889	0.010	1.640	0.010	1.640		
4		FKP-B250	2mm厚鋁板	TUC106699FXLJBA-3 (SS-03)	180	0	180	9.756	0.010	1.800	0.010	1.800		
5		FKP-B280	2mm厚鋁板	TUC106699FXLJBA-3 (SS-03)	840	0	840	45.528	0.010	8.400	0.010	8.400		
6		P2-AP-B200	2mm厚鋁板	鉻化	24	0	24	0.260	0.002	0.048	0.000	0.000		
7		P2-AP-C200	2mm厚鋁板	鉻化	8	0	8	0.087	0.002	0.016	0.000	0.000		
8		P2-AP-B250	2mm厚鋁板	鉻化	10	0	10	0.108	0.002	0.020	0.000	0.000		
9		P2-AP-B280	2mm厚鋁板	鉻化	12	0	12	0.130	0.002	0.024	0.000	0.000		
10		P2-AP-B401	2mm厚鋁板	鉻化	30	0	30	0.325	0.002	0.060	0.000	0.000		
11		P2-AP-C100	2mm厚鋁板	鉻化	18	0	18	0.195	0.002	0.036	0.000	0.000		
12		P2-AP-D50	3mm厚鋁板	EC-DG-D334232-ZD1 (SS-01)	1	0	1	20.899	2.571	2.571	2.571	2.571		
13		P2-AP-D51	3mm厚鋁板	EC-DG-D334232-ZD1 (SS-01)	1	0	1	20.546	2.527	2.527	2.527	2.527		
14		P2-AP-D52	3mm厚鋁板	EC-DG-D334232-ZD1 (SS-01)	1	0	1	19.456	2.393	2.393	2.393	2.393		
15		P2-AP-D53	3mm厚鋁板	EC-DG-D334232-ZD1 (SS-01)	1	0	1	21.224	2.611	2.611	2.611	2.611		
16		P2-AP-B200A	3mm厚鋁板	EC-DG-D334232-ZD1 (SS-01)	1	0	1	9.022	1.110	1.110	1.110	1.110		
17		P2-AP-B201A	3mm厚鋁板	EC-DG-D334232-ZD1 (SS-01)	1	0	1	27.071	3.330	3.330	3.330	3.330		
18		P2-AP-B202A	3mm厚鋁板	EC-DG-D334232-ZD1 (SS-01)	1	0	1	27.077	3.331	3.331	3.331	3.331		
19		P2-AP-B200B	3mm厚鋁板	EC-DG-D334232-ZD1 (SS-01)	1	0	1	8.047	0.990	0.990	0.990	0.990		
20		P2-AP-B201B	3mm厚鋁板	EC-DG-D334232-ZD1 (SS-01)	1	0	1	24.146	2.970	2.970	2.970	2.970		
21		P2-AP-B202B	3mm厚鋁板	EC-DG-D334232-ZD1 (SS-01)	1	0	1	24.151	2.971	2.971	2.971	2.971		
22		P2-AP-B200C	3mm厚鋁板	EC-DG-D334232-ZD1 (SS-01)	1	0	1	9.022	1.110	1.110	1.110	1.110		
23		P2-AP-B201C	3mm厚鋁板	EC-DG-D334232-ZD1 (SS-01)	1	0	1	27.071	3.330	3.330	3.330	3.330		

 美特鋁質 有限公司 MIDI Aluminium Fabricator Ltd.		工程號:	J-853	計算:	mi ng			日期:	2024.08.20		送呈:	JOE		
		地盤名稱:	廷坪路	核對:				日期:			副本:			
厂用鋁板B.M表		項目類別:	特征牆(2区)	批准:				日期:						
BM編號:		修改版次:	A/C Code :						總V.F.:	189.587		總重量:	1505.63	
序號	修改內容	鋁板圖號	鋁板名稱	顏色	實用	後備	總數	總重量	單件展開面積	總展開面積	單件V.F.	總V.F.	圖紙編號	
									平方米		平方米			
24		P2-AP-B202C	3mm厚鋁板	EC-DG-D334232-ZD1 (SS-01)	1	0	1	27.077	3.331	3.331	3.331	3.331		
25		P2-AP-C201	3mm厚鋁板	EC-DG-D334232-ZD1 (SS-01)	1	0	1	19.273	2.371	2.371	2.371	2.371		
26		P2-AP-C202	3mm厚鋁板	EC-DG-D334232-ZD1 (SS-01)	1	0	1	19.273	2.371	2.371	2.371	2.371		
27		P2-AP-C203	3mm厚鋁板	EC-DG-D334232-ZD1 (SS-01)	1	0	1	21.740	2.674	2.674	2.674	2.674		
28		P2-AP-C204	3mm厚鋁板	EC-DG-D334232-ZD1 (SS-01)	1	0	1	20.480	2.519	2.519	2.519	2.519		
29		P2-AP-C205	3mm厚鋁板	EC-DG-D334232-ZD1 (SS-01)	1	0	1	20.207	2.485	2.485	2.485	2.485		
30		P2-AP-C206	3mm厚鋁板	EC-DG-D334232-ZD1 (SS-01)	1	0	1	21.157	2.602	2.602	2.602	2.602		
31		P2-AP-C207	3mm厚鋁板	EC-DG-D334232-ZD1 (SS-01)	1	0	1	22.401	2.755	2.755	2.755	2.755		
32		P2-AP-C208	3mm厚鋁板	EC-DG-D334232-ZD1 (SS-01)	1	0	1	22.964	2.825	2.825	2.825	2.825		
33		P2-AP-B251	3mm厚鋁板	EC-DG-D334232-ZD1 (SS-01)	1	0	1	21.526	2.648	2.648	2.648	2.648		
34		P2-AP-B252	3mm厚鋁板	EC-DG-D334232-ZD1 (SS-01)	1	0	1	21.526	2.648	2.648	2.648	2.648		
35		P2-AP-B253	3mm厚鋁板	EC-DG-D334232-ZD1 (SS-01)	1	0	1	23.220	2.856	2.856	2.856	2.856		
36		P2-AP-B254	3mm厚鋁板	EC-DG-D334232-ZD1 (SS-01)	1	0	1	22.316	2.745	2.745	2.745	2.745		
37		P2-AP-B255	3mm厚鋁板	EC-DG-D334232-ZD1 (SS-01)	1	0	1	20.503	2.522	2.522	2.522	2.522		
38		P2-AP-B256	3mm厚鋁板	EC-DG-D334232-ZD1 (SS-01)	1	0	1	21.487	2.643	2.643	2.643	2.643		
39		P2-AP-B257	3mm厚鋁板	EC-DG-D334232-ZD1 (SS-01)	1	0	1	21.826	2.685	2.685	2.685	2.685		
40		P2-AP-B258	3mm厚鋁板	EC-DG-D334232-ZD1 (SS-01)	1	0	1	22.581	2.778	2.778	2.778	2.778		
41		P2-AP-B281	3mm厚鋁板	EC-DG-D334232-ZD1 (SS-01)	1	0	1	11.780	1.449	1.449	1.449	1.449		
42		P2-AP-B282	3mm厚鋁板	EC-DG-D334232-ZD1 (SS-01)	1	0	1	11.780	1.449	1.449	1.449	1.449		
43		P2-AP-B283	3mm厚鋁板	EC-DG-D334232-ZD1 (SS-01)	1	0	1	12.624	1.553	1.553	1.553	1.553		
44		P2-AP-B284	3mm厚鋁板	EC-DG-D334232-ZD1 (SS-01)	1	0	1	11.807	1.452	1.452	1.452	1.452		
45		P2-AP-B285	3mm厚鋁板	EC-DG-D334232-ZD1 (SS-01)	1	0	1	20.542	2.527	2.527	2.527	2.527		
46		P2-AP-B286	3mm厚鋁板	EC-DG-D334232-ZD1 (SS-01)	1	0	1	23.482	2.888	2.888	2.888	2.888		


 美特鋁質 有限公司 MIDI Aluminium Fabricator Ltd.		工程號:	J-853	計算:	mi ng			日期:	2024.08.20		送呈:	JOE		
		地盤名稱:	廷坪路	核對:				日期:			副本:			
厂用鋁板B.M表		項目類別:	特征牆(2区)	批准:				日期:						
BM編號:		修改版次:	A/C Code :						總V.F.:	189.587		總重量:	1505.63	
序號	修改內容	鋁板圖號	鋁板名稱	顏色	實用	後備	總數	總重量	單件展開面積	總展開面積	單件V.F.	總V.F.	圖紙編號	
									平方米		平方米			
47		P2-AP-B287	3mm厚鋁板	EC-DG-D334232-ZD1 (SS-01)	1	0	1	21.713	2.671	2.671	2.671	2.671		
48		P2-AP-B288	3mm厚鋁板	EC-DG-D334232-ZD1 (SS-01)	1	0	1	24.223	2.979	2.979	2.979	2.979		
49		P2-AP-B402	3mm厚鋁板	EC-DG-D334232-ZD1 (SS-01)	1	0	1	11.680	1.437	1.437	1.437	1.437		
50		P2-AP-B403	3mm厚鋁板	EC-DG-D334232-ZD1 (SS-01)	1	0	1	20.441	2.514	2.514	2.514	2.514		
51		P2-AP-B404	3mm厚鋁板	EC-DG-D334232-ZD1 (SS-01)	1	0	1	21.414	2.634	2.634	2.634	2.634		
52		P2-AP-B405	3mm厚鋁板	EC-DG-D334232-ZD1 (SS-01)	1	0	1	11.680	1.437	1.437	1.437	1.437		
53		P2-AP-B406	3mm厚鋁板	EC-DG-D334232-ZD1 (SS-01)	1	0	1	12.193	1.500	1.500	1.500	1.500		
54		P2-AP-B407	3mm厚鋁板	EC-DG-D334232-ZD1 (SS-01)	1	0	1	21.337	2.624	2.624	2.624	2.624		
55		P2-AP-B408	3mm厚鋁板	EC-DG-D334232-ZD1 (SS-01)	1	0	1	22.353	2.749	2.749	2.749	2.749		
56		P2-AP-B409	3mm厚鋁板	EC-DG-D334232-ZD1 (SS-01)	1	0	1	12.193	1.500	1.500	1.500	1.500		
57		P2-AP-B410	3mm厚鋁板	EC-DG-D334232-ZD1 (SS-01)	1	0	1	11.719	1.441	1.441	1.441	1.441		
58		P2-AP-B411	3mm厚鋁板	EC-DG-D334232-ZD1 (SS-01)	1	0	1	11.719	1.441	1.441	1.441	1.441		
59		P2-AP-B412	3mm厚鋁板	EC-DG-D334232-ZD1 (SS-01)	1	0	1	12.233	1.505	1.505	1.505	1.505		
60		P2-AP-B413	3mm厚鋁板	EC-DG-D334232-ZD1 (SS-01)	1	0	1	12.233	1.505	1.505	1.505	1.505		
61		P2-AP-B414	3mm厚鋁板	EC-DG-D334232-ZD1 (SS-01)	1	0	1	11.778	1.449	1.449	1.449	1.449		
62		P2-AP-B414	3mm厚鋁板	EC-DG-D334232-ZD1 (SS-01)	1	0	1	22.494	2.767	2.767	2.767	2.767		
63		P2-AP-B414	3mm厚鋁板	EC-DG-D334232-ZD1 (SS-01)	1	0	1	21.521	2.647	2.647	2.647	2.647		
64		P2-AP-B417	3mm厚鋁板	EC-DG-D334232-ZD1 (SS-01)	1	0	1	22.494	2.767	2.767	1.449	1.449		
65		P2-AP-B418	3mm厚鋁板	EC-DG-D334232-ZD1 (SS-01)	1	0	1	21.521	2.647	2.647	1.619	1.619		
66		P2-AP-B419	3mm厚鋁板	EC-DG-D334232-ZD1 (SS-01)	1	0	1	11.778	1.449	1.449	3.051	3.051		
67		P2-AP-B420	3mm厚鋁板	EC-DG-D334232-ZD1 (SS-01)	1	0	1	13.162	1.619	1.619	2.844	2.844		
68		P2-AP-B421	3mm厚鋁板	EC-DG-D334232-ZD1 (SS-01)	1	0	1	24.805	3.051	3.051	1.518	1.518		
69		P2-AP-C101	3mm厚鋁板	EC-DG-D334232-ZD1 (SS-01)	1	0	1	23.125	2.844	2.844	2.505	2.505		

		工程號:	J-853	計算:	mi ng			日期:	2024.08.20		送呈:	JOE	
		地盤名稱:	廷坪路	核對:				日期:			副本:		
厂用鋁板B.M表		項目類別:	特征牆(2区)	批准:				日期:					
BM編號:		修改版次:		A/C Code:				總V.F.:	189.587		總重量:	1505.63	
序號	修改內容	鋁板圖號	鋁板名稱	顏色	實用	後備	總數	總重量	單件展開面積	總展開面積	單件V.F.	總V.F.	圖紙編號
									平方米		平方米		
70		P2-AP-C102	3mm厚鋁板	EC-DG-D334232-ZD1 (SS-01)	1	0	1	12.338	1.518	1.518	2.505	2.505	
71		P2-AP-C103	3mm厚鋁板	EC-DG-D334232-ZD1 (SS-01)	1	0	1	20.363	2.505	2.505	2.737	2.737	
72		P2-AP-C104	3mm厚鋁板	EC-DG-D334232-ZD1 (SS-01)	1	0	1	20.363	2.505	2.505	2.618	2.618	
73		P2-AP-C105	3mm厚鋁板	EC-DG-D334232-ZD1 (SS-01)	1	0	1	22.251	2.737	2.737	3.111	3.111	
74		P2-AP-C106	3mm厚鋁板	EC-DG-D334232-ZD1 (SS-01)	1	0	1	21.287	2.618	2.618	3.360	3.360	
75		P2-AP-C107	3mm厚鋁板	EC-DG-D334232-ZD1 (SS-01)	1	0	1	25.291	3.111	3.111	3.152	3.152	
76		P2-AP-C108	3mm厚鋁板	EC-DG-D334232-ZD1 (SS-01)	1	0	1	27.316	3.360	3.360	2.958	2.958	
77		P2-AP-C109	3mm厚鋁板	EC-DG-D334232-ZD1 (SS-01)	1	0	1	25.626	3.152	3.152	2.524	2.524	
78		P2-AP-C120	3mm厚鋁板	EC-DG-D334232-ZD1 (SS-01)	1	0	1	24.049	2.958	2.958	2.639	2.639	
79		P2-AP-C121	3mm厚鋁板	EC-DG-D334232-ZD1 (SS-01)	1	0	1	20.480	2.519	2.519	2.519	2.519	
80		P2-AP-C122	3mm厚鋁板	EC-DG-D334232-ZD1 (SS-01)	1	0	1	20.519	2.524	2.524	2.524	2.524	
81		P2-AP-C123	3mm厚鋁板	EC-DG-D334232-ZD1 (SS-01)	1	0	1	22.399	2.755	2.755	2.755	2.755	
82		P2-AP-C124	3mm厚鋁板	EC-DG-D334232-ZD1 (SS-01)	1	0	1	22.945	2.822	2.822	2.822	2.822	
83		P2-AP-C125	3mm厚鋁板	EC-DG-D334232-ZD1 (SS-01)	1	0	1	21.437	2.637	2.637	2.637	2.637	
84		P2-AP-C126	3mm厚鋁板	EC-DG-D334232-ZD1 (SS-01)	1	0	1	21.028	2.587	2.587	2.587	2.587	
					總計:	1609	0	1609	1506	176	190	175	190

PROJECT YIN PING ROAD KOWLOON FEATURE WALL (PHASE 2)				MATERIAL 2mm 铝封口片				COATING PVF2			COLOUR TUC106699FXLJBA-3(SS-03)		MARK. NO. -	QTY. -
--	--	--	--	-----------------------------	--	--	--	-----------------	--	--	------------------------------------	--	----------------	-----------

REV.	CHECKED BAR BY	PART NUMBER	Dim. A	Dim. B	Dim. C	Dim. D	Dim. E	Dim. F	Dim. G	Dim. H	QTY.	Inv. Code	ASSEMBLE ON PARTS
-		FKP-M58	-	-	-						80		

注：工厂用

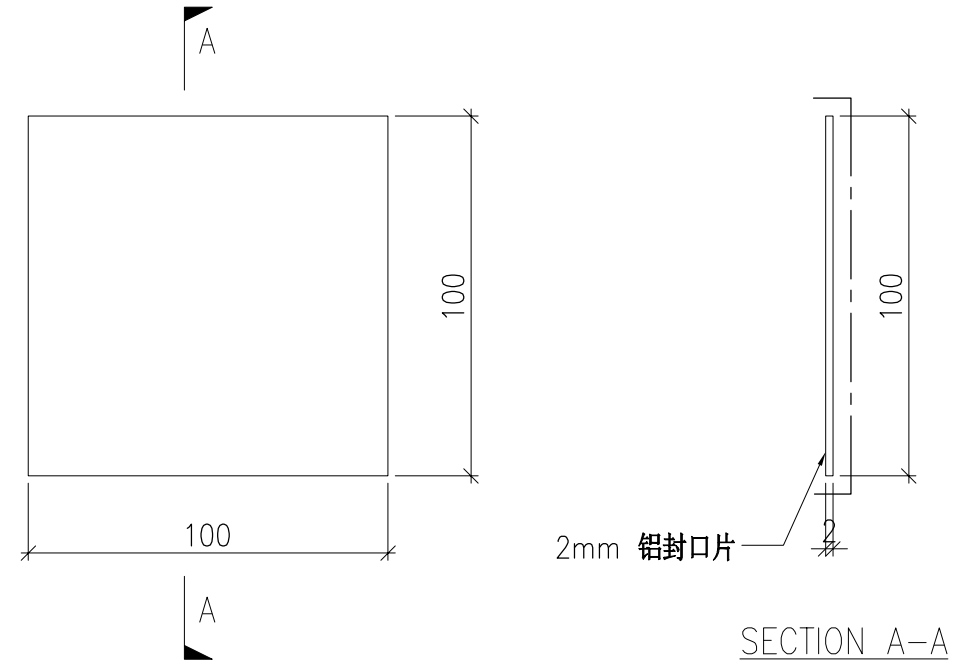


DWG. NO. FKP-M58	REV. -	SCALE -	DATE 22-03-2023	DRAWN BY -	APPROVED BY _____
---------------------	-----------	------------	--------------------	---------------	----------------------

PROJECT YIN PING ROAD KOWLOON FEATURE WALL (PHASE 2)				MATERIAL 2mm 铝封口片				COATING PVF2			COLOUR TUC106699FXLJBA-3(SS-03)		MARK. NO. -	QTY. -
--	--	--	--	-----------------------------	--	--	--	-----------------	--	--	------------------------------------	--	----------------	-----------

REV.	CHECKED BAR BY	PART NUMBER	Dim. A	Dim. B	Dim. C	Dim. D	Dim. E	Dim. F	Dim. G	Dim. H	QTY.	Inv. Code	ASSEMBLE ON PARTS
-		FKP-C200	-	-	-						170		

注：工厂用

注：工地复尺

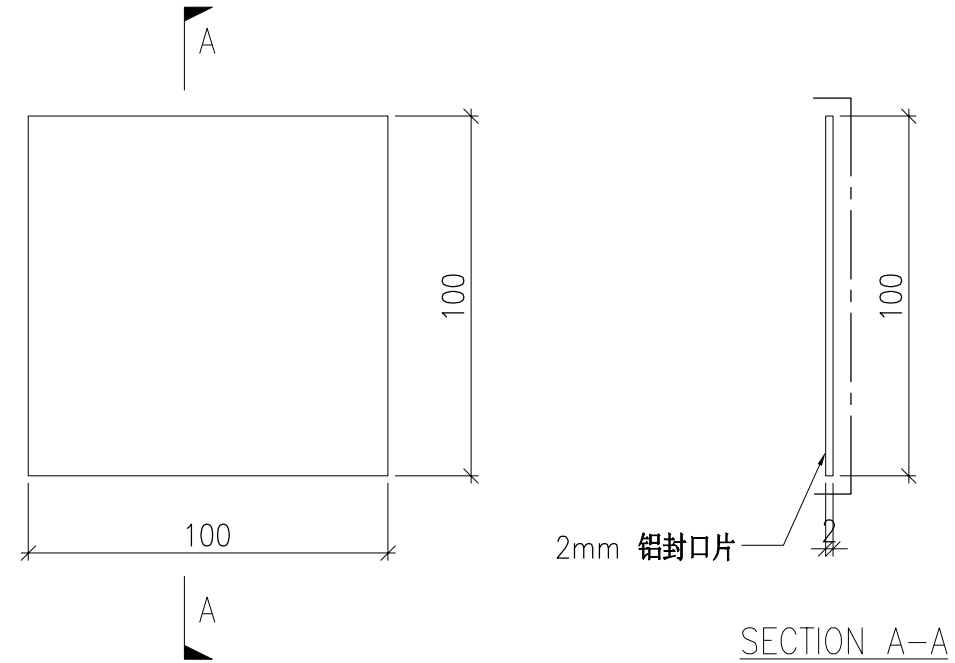


DWG. NO. FKP-C200	REV. -	SCALE -	DATE 22-03-2023	DRAWN BY -	APPROVED BY _____
----------------------	-----------	------------	--------------------	---------------	----------------------

PROJECT YIN PING ROAD KOWLOON FEATURE WALL (PHASE 2)				MATERIAL 2mm 铝封口片				COATING PVF2			COLOUR TUC106699FXLJBA-3(SS-03)		MARK. NO. -	QTY. -
--	--	--	--	-----------------------------	--	--	--	-----------------	--	--	------------------------------------	--	----------------	-----------

REV.	CHECKED BAR BY	PART NUMBER	Dim. A	Dim. B	Dim. C	Dim. D	Dim. E	Dim. F	Dim. G	Dim. H	QTY.	Inv. Code	ASSEMBLE ON PARTS
-		FKP-B200	-	-	-						164		

注：工厂用

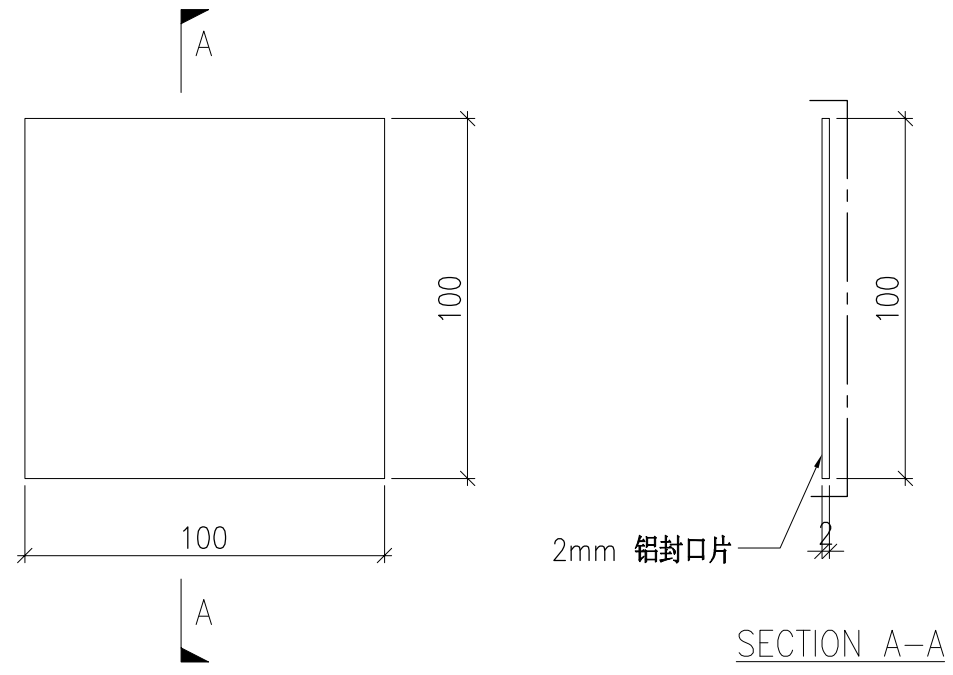


DWG. NO. FKP-B200	REV. -	SCALE -	DATE 22-03-2023	DRAWN BY -	APPROVED BY _____
----------------------	-----------	------------	--------------------	---------------	----------------------

PROJECT YIN PING ROAD KOWLOON FEATURE WALL (PHASE 2)				MATERIAL 2mm 铝封口片				COATING PVF2			COLOUR TUC106699FXLJBA-3(SS-03)		MARK. NO. -	QTY. -
--	--	--	--	-----------------------------	--	--	--	-----------------	--	--	------------------------------------	--	----------------	-----------

REV.	CHECKED BAR BY	PART NUMBER	Dim. A	Dim. B	Dim. C	Dim. D	Dim. E	Dim. F	Dim. G	Dim. H	QTY.	Inv. Code	ASSEMBLE ON PARTS
-		FKP-B250	-	-	-						180		

注：工厂用

注：工地复尺

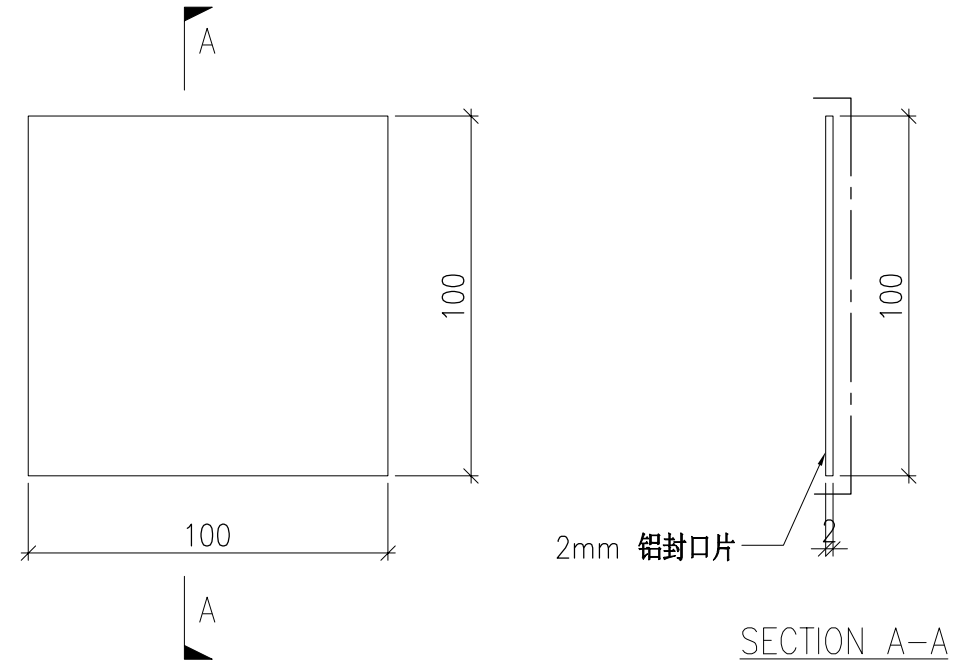


DWG. NO. FKP-B250	REV. -	SCALE -	DATE 22-03-2023	DRAWN BY -	APPROVED BY _____
----------------------	-----------	------------	--------------------	---------------	----------------------

PROJECT YIN PING ROAD KOWLOON FEATURE WALL (PHASE 2)				MATERIAL 2mm 铝封口片				COATING PVF2			COLOUR TUC106699FXLJBA-3(SS-03)		MARK. NO. -	QTY. -
--	--	--	--	-----------------------------	--	--	--	-----------------	--	--	------------------------------------	--	----------------	-----------

REV.	CHECKED BAR BY	PART NUMBER	Dim. A	Dim. B	Dim. C	Dim. D	Dim. E	Dim. F	Dim. G	Dim. H	QTY.	Inv. Code	ASSEMBLE ON PARTS
-		FKP-B280	-	-	-						840		

注：工厂用

注：工地复尺

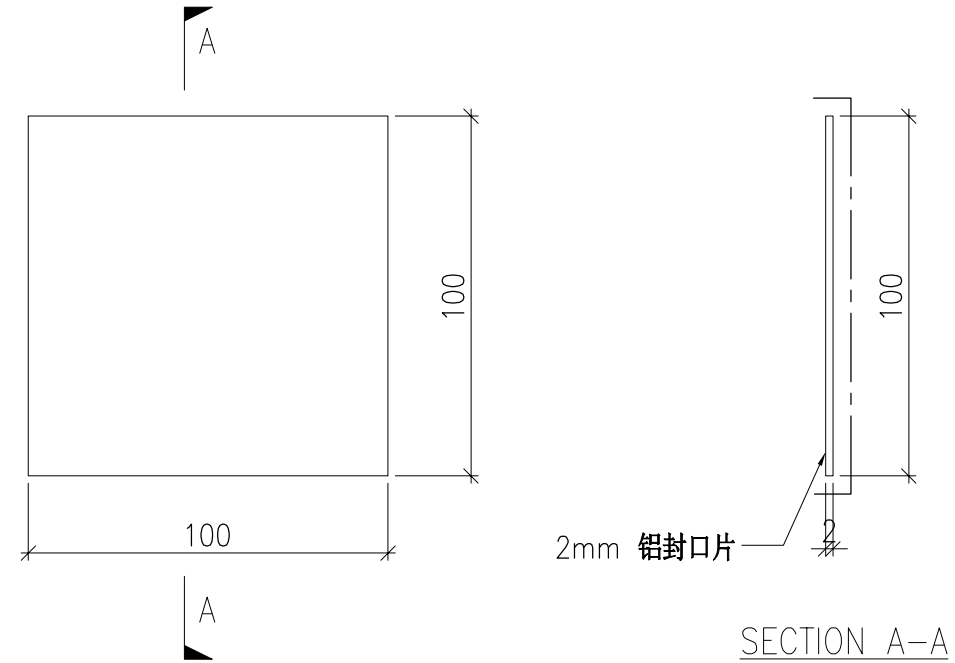


DWG. NO. FKP-B280	REV. -	SCALE -	DATE 22-03-2023	DRAWN BY -	APPROVED BY _____
----------------------	-----------	------------	--------------------	---------------	----------------------

PROJECT	YIN PING ROAD KOWLOON FEATURE WALL (PHASE 2)					MATERIAL	3mm 铝板				COATING	铬化		COLOUR	-		MARK. NO.	-		QTY.	-	
---------	---	--	--	--	--	----------	--------	--	--	--	---------	----	--	--------	---	--	-----------	---	--	------	---	--

REV.	CHECKED BAR BY	PART NUMBER	Dim. A	Dim. B	Dim. C	Dim. D	Dim. E	Dim. F	Dim. G	Dim. H	QTY.	Inv. Code	ASSEMBLE ON PARTS	
-		P2-AP-B200	-	-	-						24			

注：工厂用

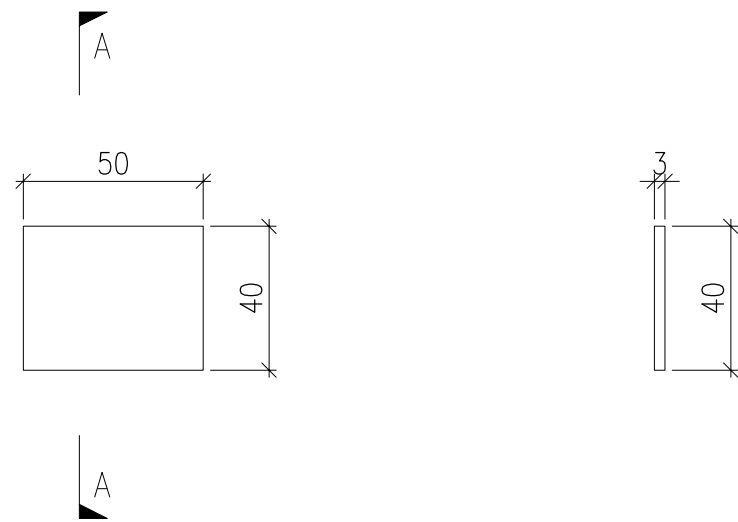

SECTION A-A


DWG. NO.	P2-AP-B200		REV.	-	SCALE	-	DATE	10-07-2024	DRAWN BY	-	APPROVED BY	_____
----------	------------	--	------	---	-------	---	------	------------	----------	---	-------------	-------

PROJECT YIN PING ROAD KOWLOON FEATURE WALL (PHASE 2)				MATERIAL 3mm 铝板				COATING 铬化			COLOUR —		MARK. NO. —	QTY. —
--	--	--	--	---------------------------	--	--	--	----------------------	--	--	-------------	--	----------------	-----------

REV.	CHECKED BAR BY	PART NUMBER	Dim. A	Dim. B	Dim. C	Dim. D	Dim. E	Dim. F	Dim. G	Dim. H	QTY.	Inv. Code	ASSEMBLE ON PARTS
—		P2-AP-C200	—	—	—						8		

注：工厂用

注：工地复尺

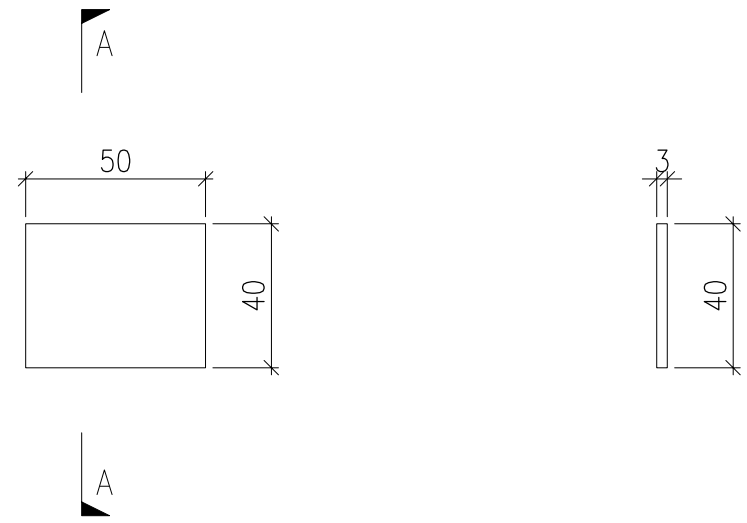

SECTION A-A


DWG. NO. P2-AP-C200		REV. —	SCALE —	DATE 13-06-2024	DRAWN BY —	APPROVED BY _____
------------------------	--	-----------	------------	--------------------	---------------	----------------------

PROJECT YIN PING ROAD KOWLOON FEATURE WALL (PHASE 2)				MATERIAL 3mm 铝板				COATING 铬化			COLOUR —		MARK. NO. —	QTY. —
--	--	--	--	---------------------------	--	--	--	----------------------	--	--	-------------	--	----------------	-----------

REV.	CHECKED BAR BY	PART NUMBER	Dim. A	Dim. B	Dim. C	Dim. D	Dim. E	Dim. F	Dim. G	Dim. H	QTY.	Inv. Code	ASSEMBLE ON PARTS
—		P2-AP-B250	—	—	—						10		

注：工厂用

注：工地复尺

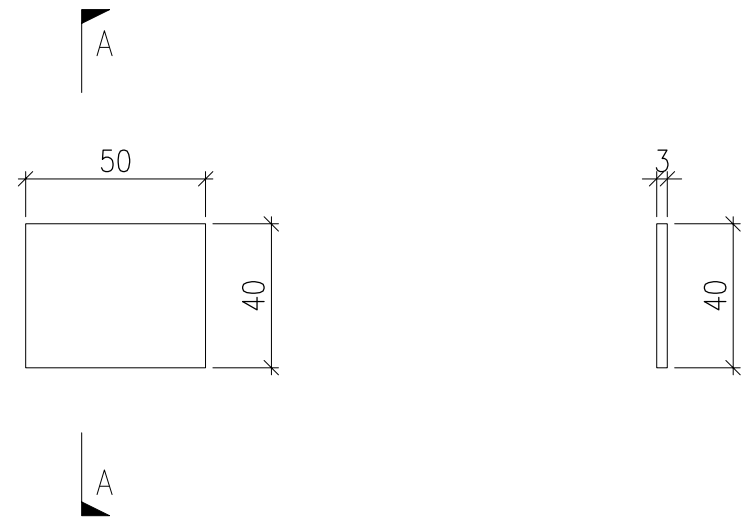

SECTION A-A


DWG. NO. P2-AP-B250		REV. —	SCALE —	DATE 13-06-2024	DRAWN BY —	APPROVED BY _____
------------------------	--	-----------	------------	--------------------	---------------	----------------------

PROJECT YIN PING ROAD KOWLOON FEATURE WALL (PHASE 2)				MATERIAL 3mm 铝板				COATING 铬化			COLOUR —		MARK. NO. —	QTY. —
--	--	--	--	---------------------------	--	--	--	----------------------	--	--	-------------	--	----------------	-----------

REV.	CHECKED BAR BY	PART NUMBER	Dim. A	Dim. B	Dim. C	Dim. D	Dim. E	Dim. F	Dim. G	Dim. H	QTY.	Inv. Code	ASSEMBLE ON PARTS	
—		P2-AP-B280	—	—	—						12			

注：工厂用

注：工地复尺

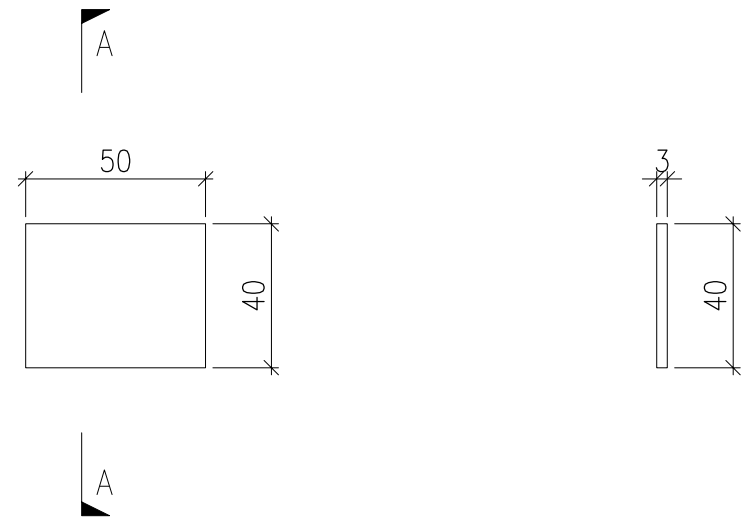

SECTION A-A


DWG. NO. P2-AP-B280		REV. —	SCALE —	DATE 13-06-2024	DRAWN BY —	APPROVED BY _____
------------------------	--	-----------	------------	--------------------	---------------	----------------------

PROJECT YIN PING ROAD KOWLOON FEATURE WALL (PHASE 2)				MATERIAL 3mm 铝板				COATING 铬化			COLOUR —		MARK. NO. —	QTY. —
--	--	--	--	---------------------------	--	--	--	----------------------	--	--	-------------	--	----------------	-----------

REV.	CHECKED BAR BY	PART NUMBER	Dim. A	Dim. B	Dim. C	Dim. D	Dim. E	Dim. F	Dim. G	Dim. H	QTY.	Inv. Code	ASSEMBLE ON PARTS
—		P2-AP-B401	—	—	—						30		

注：工厂用

注：工地复尺

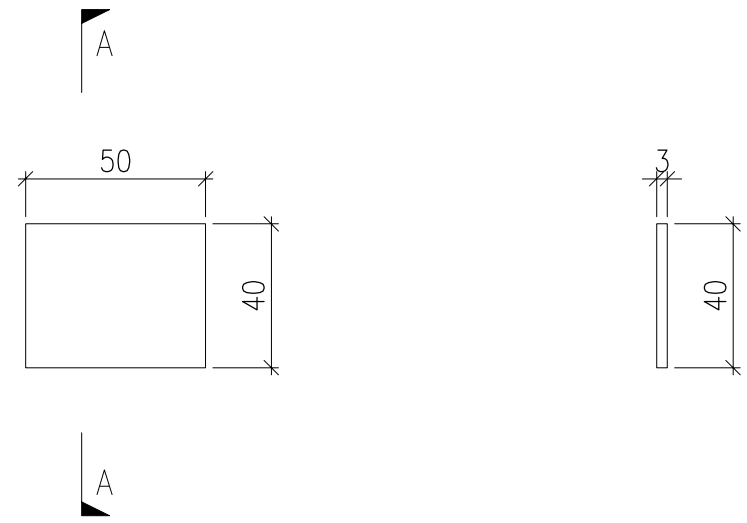

SECTION A-A


DWG. NO. P2-AP-B401		REV. —	SCALE —	DATE 02-08-2024	DRAWN BY —	APPROVED BY _____
------------------------	--	-----------	------------	--------------------	---------------	----------------------

PROJECT YIN PING ROAD KOWLOON FEATURE WALL (PHASE 2)				MATERIAL 3mm 铝板				COATING 铬化			COLOUR —		MARK. NO. —		QTY. —	
--	--	--	--	---------------------------	--	--	--	----------------------	--	--	-------------	--	----------------	--	-----------	--

REV.	CHECKED BAR BY	PART NUMBER	Dim. A	Dim. B	Dim. C	Dim. D	Dim. E	Dim. F	Dim. G	Dim. H	QTY.	Inv. Code	ASSEMBLE ON PARTS			
—		P2-AP-C100	—	—	—						18					

注：工厂用

注：工地复尺

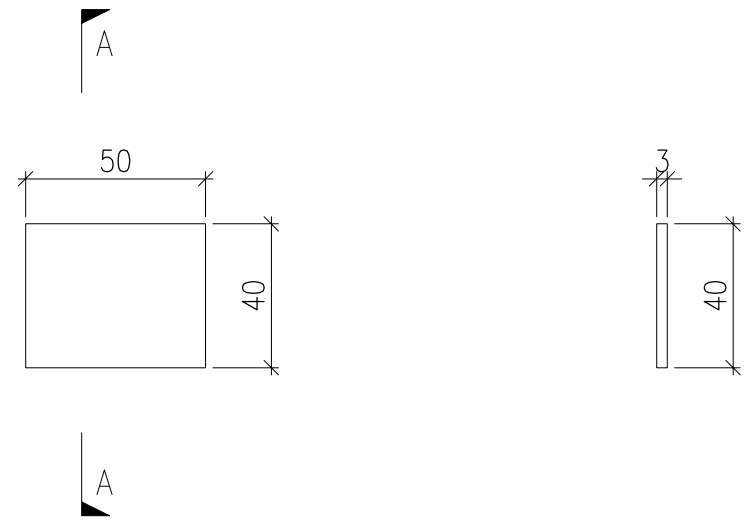

SECTION A-A



DWG. NO. P2-AP-C100		REV. —	SCALE —	DATE 17-07-2024	DRAWN BY —	APPROVED BY _____
------------------------	--	-----------	------------	--------------------	---------------	----------------------

PROJECT YIN PING ROAD KOWLOON FEATURE WALL (PHASE 2)				MATERIAL 3mm 铝板				COATING PVF2		COLOUR EC-DG-D334232-ZD1(SS-01)		MARK. NO. -	QTY. -
--	--	--	--	--------------------	--	--	--	-----------------	--	------------------------------------	--	----------------	-----------

REV.	CHECKED BAR BY	PART NUMBER	Dim. A	Dim. B	Dim. C	Dim. D	Dim. E	Dim. F	Dim. G	Dim. H	QTY.	Inv. Code	ASSEMBLE ON PARTS
-		AP-D50	-	-	-						1		

注：工厂用

注：工地复尺

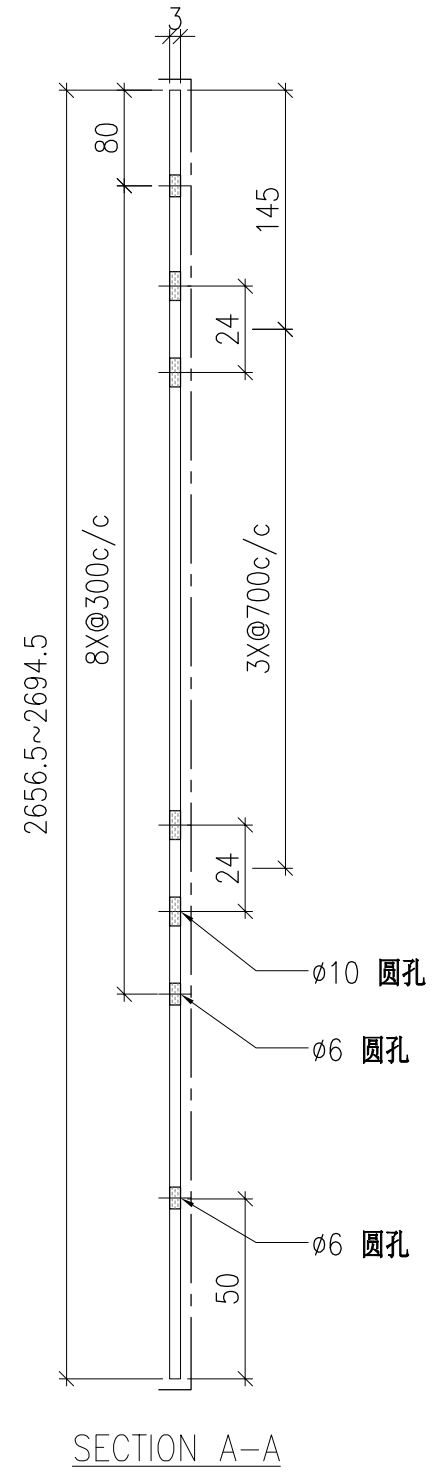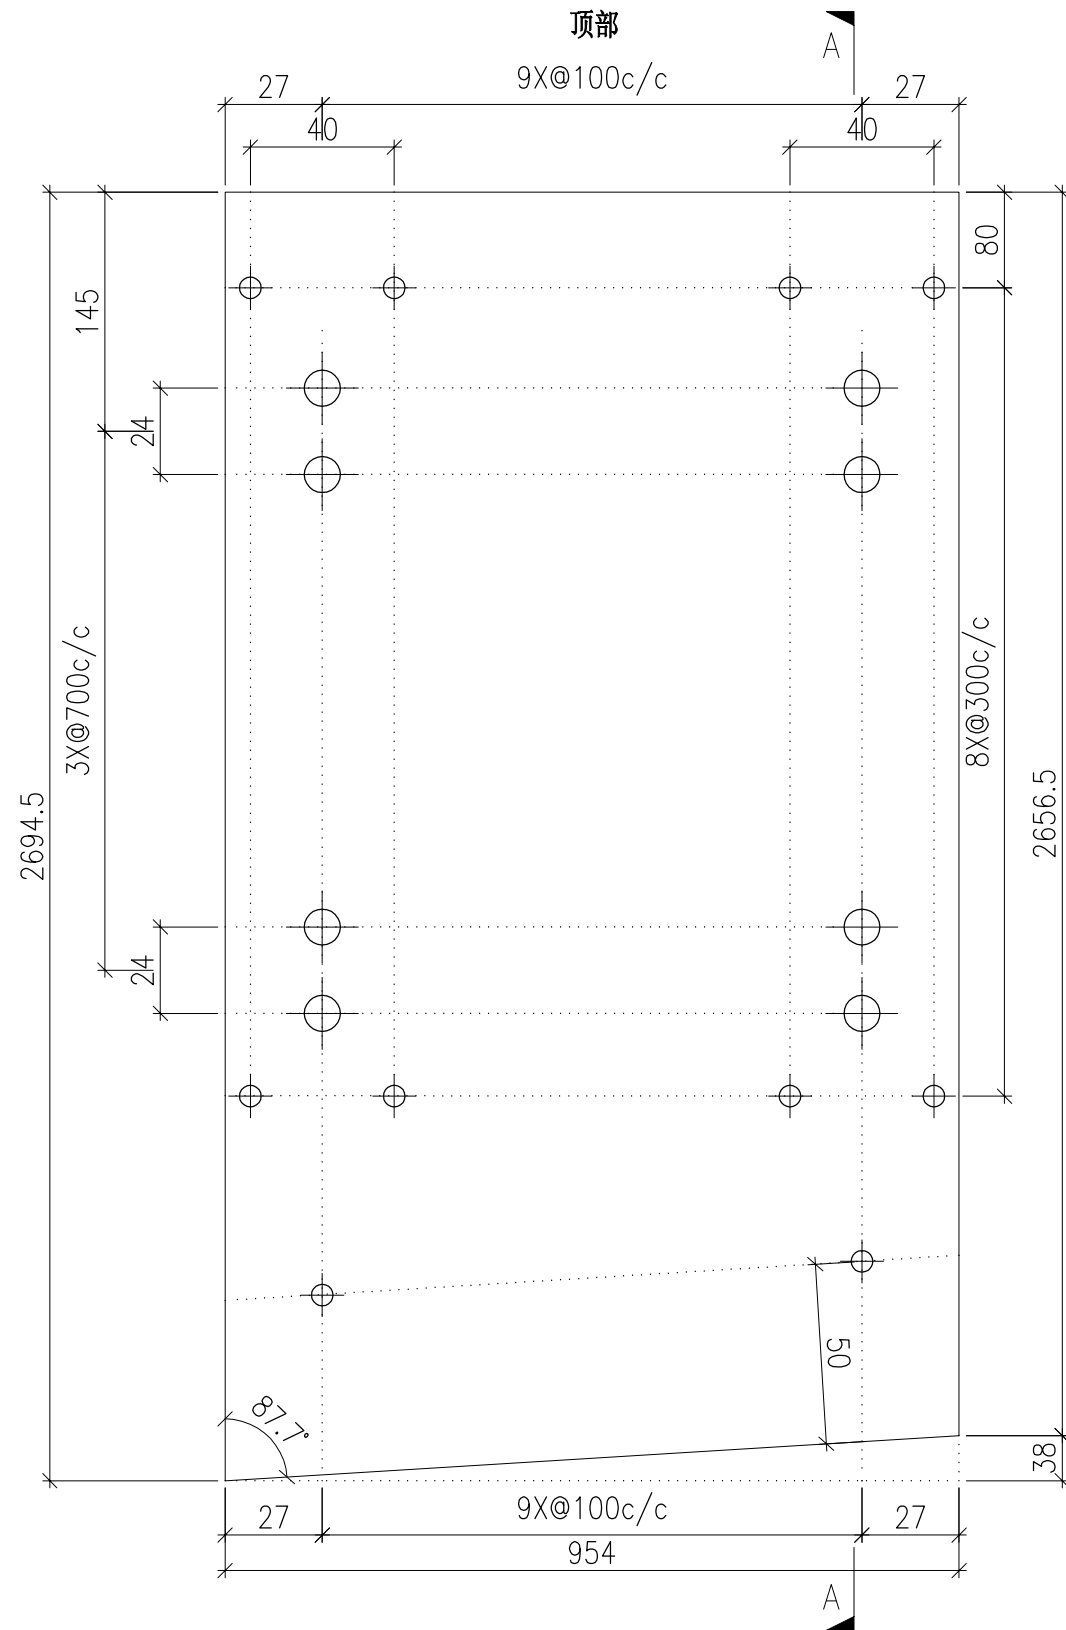



DWG. NO. AP-D50	REV. -	SCALE -	DATE 23-07-2024	DRAWN BY -	APPROVED BY _____
--------------------	-----------	------------	--------------------	---------------	----------------------

PROJECT YIN PING ROAD KOWLOON FEATURE WALL (PHASE 2)				MATERIAL 3mm 铝板				COATING PVF2			COLOUR EC-DG-D334232-ZD1(SS-01)		MARK. NO. -	QTY. -
--	--	--	--	--------------------	--	--	--	-----------------	--	--	------------------------------------	--	----------------	-----------

REV.	CHECKED BAR BY	PART NUMBER	Dim. A	Dim. B	Dim. C	Dim. D	Dim. E	Dim. F	Dim. G	Dim. H	QTY.	Inv. Code	ASSEMBLE ON PARTS
-		AP-D51	-	-	-						1		

注：工厂用

注：工地复尺

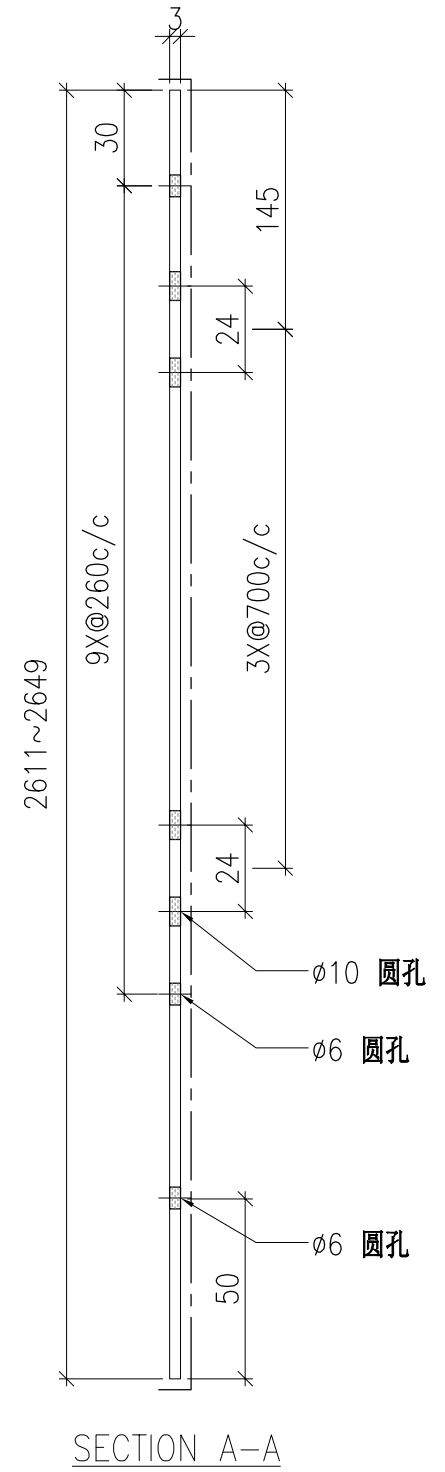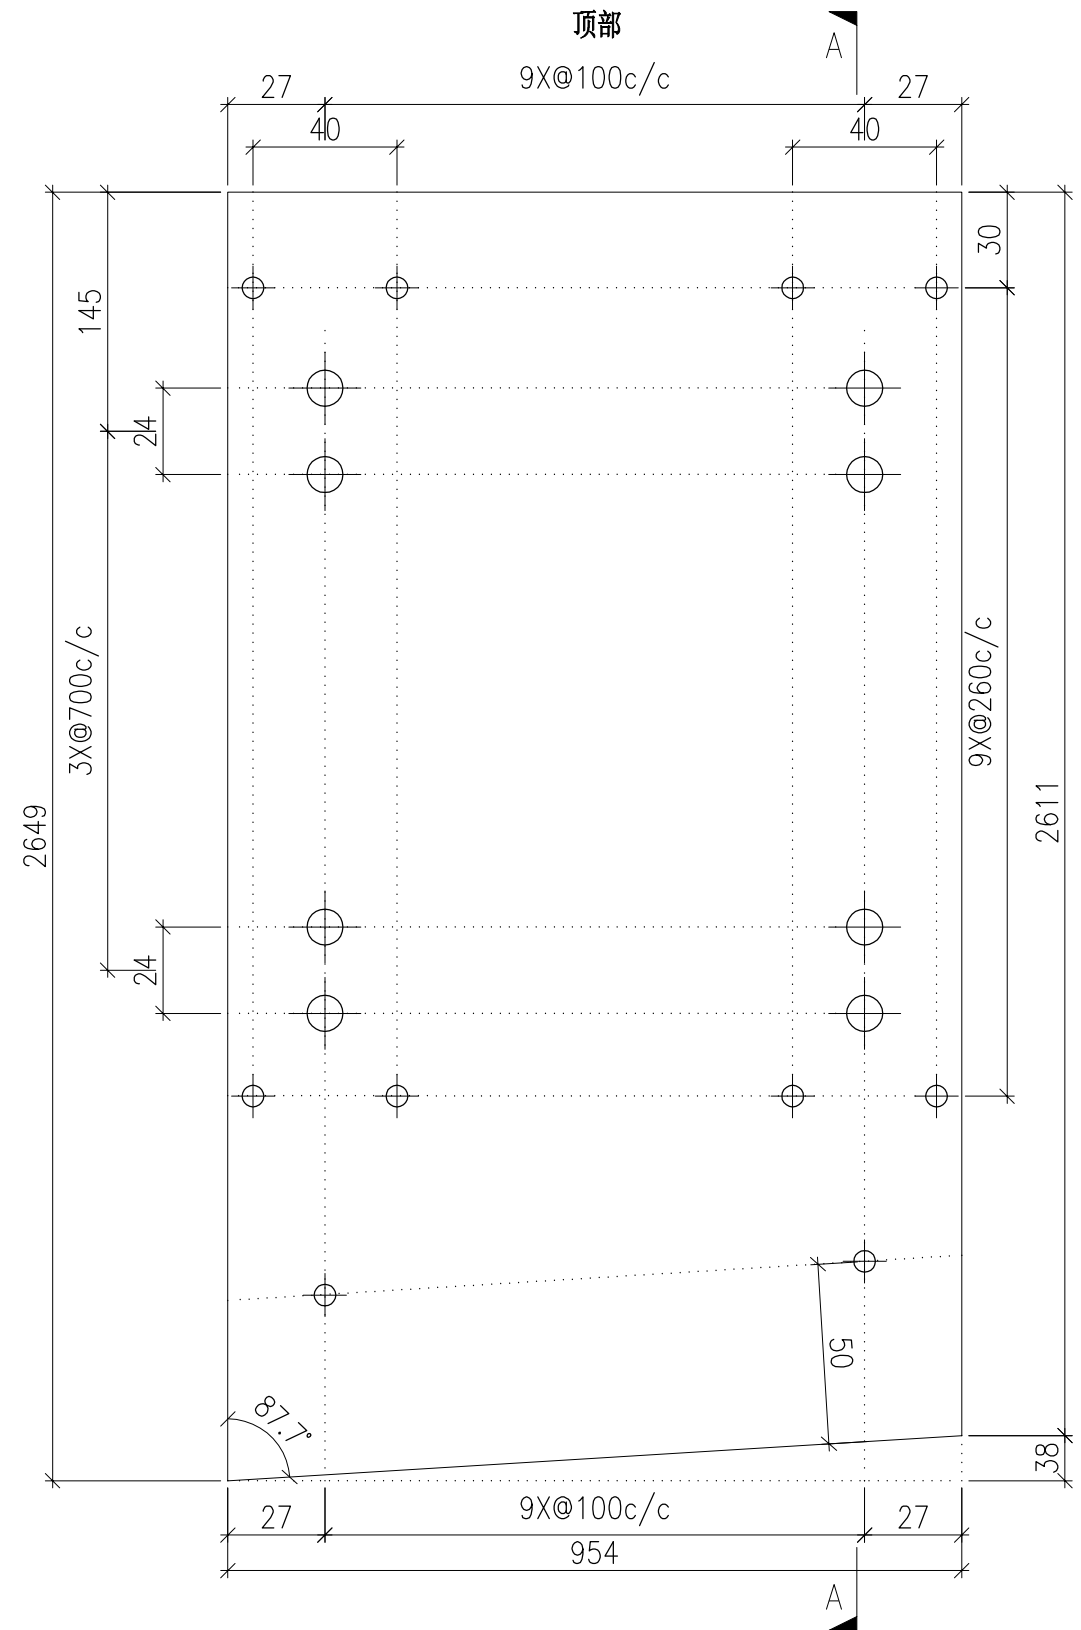



DWG. NO. AP-D51	REV. -	SCALE -	DATE 23-07-2024	DRAWN BY -	APPROVED BY _____
--------------------	-----------	------------	--------------------	---------------	----------------------

PROJECT YIN PING ROAD KOWLOON FEATURE WALL (PHASE 2)				MATERIAL 3mm 铝板				COATING PVF2		COLOUR EC-DG-D334232-ZD1(SS-01)		MARK. NO. -	QTY. -
--	--	--	--	--------------------	--	--	--	-----------------	--	------------------------------------	--	----------------	-----------

REV.	CHECKED BAR BY	PART NUMBER	Dim. A	Dim. B	Dim. C	Dim. D	Dim. E	Dim. F	Dim. G	Dim. H	QTY.	Inv. Code	ASSEMBLE ON PARTS
-		AP-D52	-	-	-						1		

注：工厂用

注：工地复尺

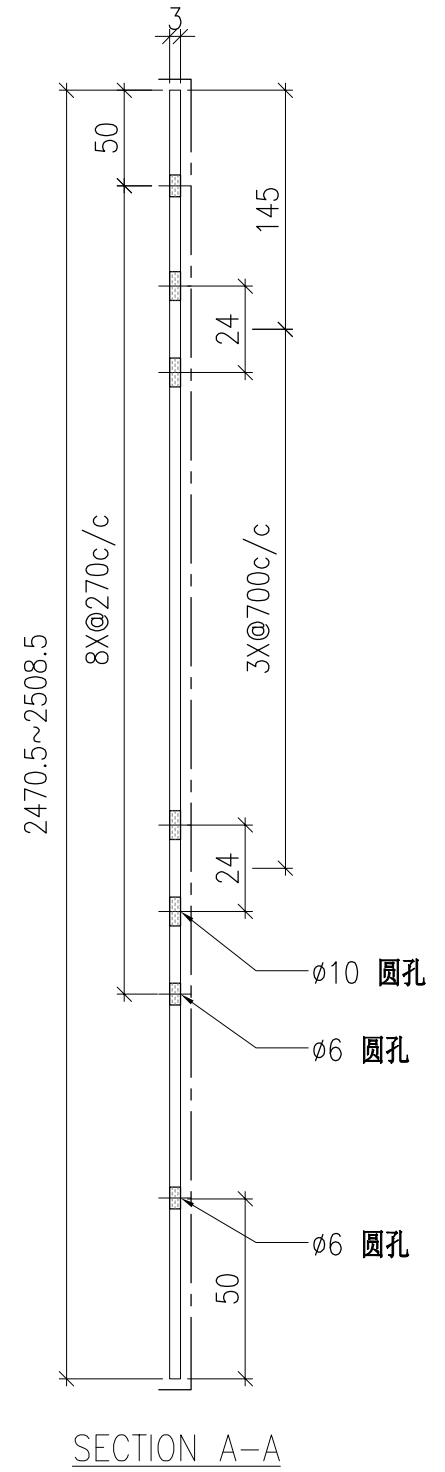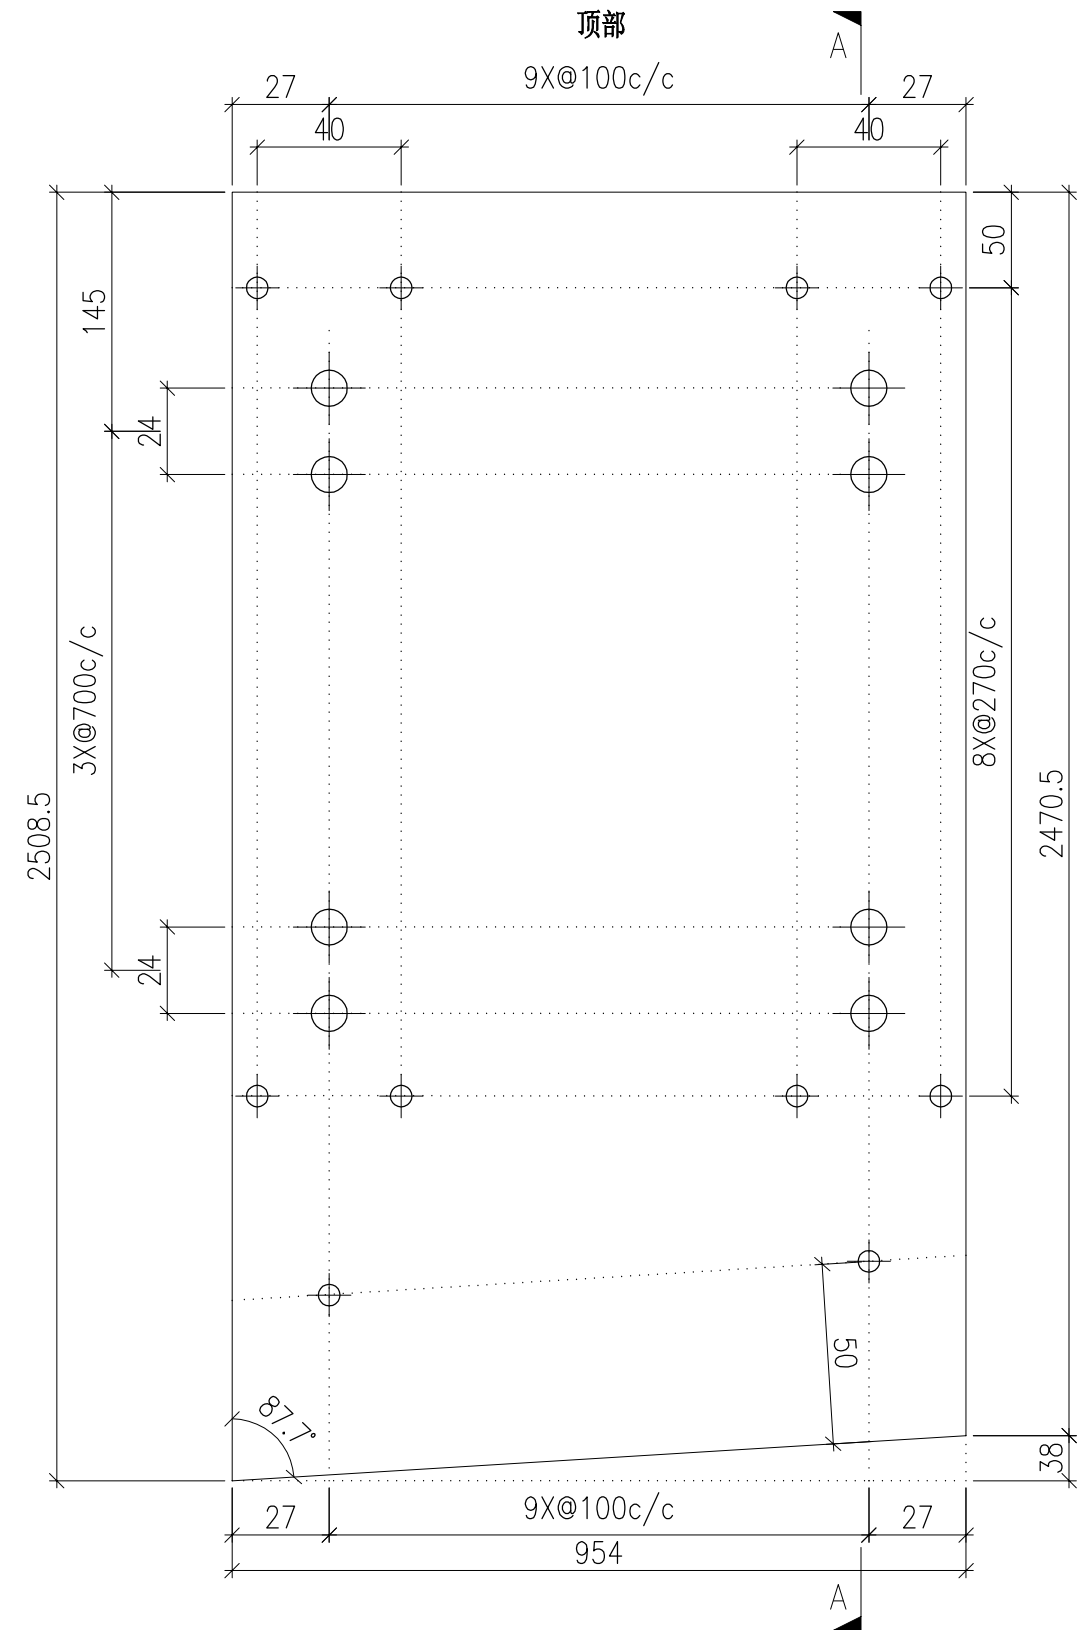



DWG. NO. AP-D52	REV. -	SCALE -	DATE 23-07-2024	DRAWN BY -	APPROVED BY _____
--------------------	-----------	------------	--------------------	---------------	----------------------

PROJECT YIN PING ROAD KOWLOON FEATURE WALL (PHASE 2)				MATERIAL 3mm 铝板				COATING PVF2		COLOUR EC-DG-D334232-ZD1(SS-01)		MARK. NO. -	QTY. -
--	--	--	--	--------------------	--	--	--	-----------------	--	------------------------------------	--	----------------	-----------

REV.	CHECKED BAR BY	PART NUMBER	Dim. A	Dim. B	Dim. C	Dim. D	Dim. E	Dim. F	Dim. G	Dim. H	QTY.	Inv. Code	ASSEMBLE ON PARTS
-		AP-D53	-	-	-						1		

注：工厂用

注：工地复尺

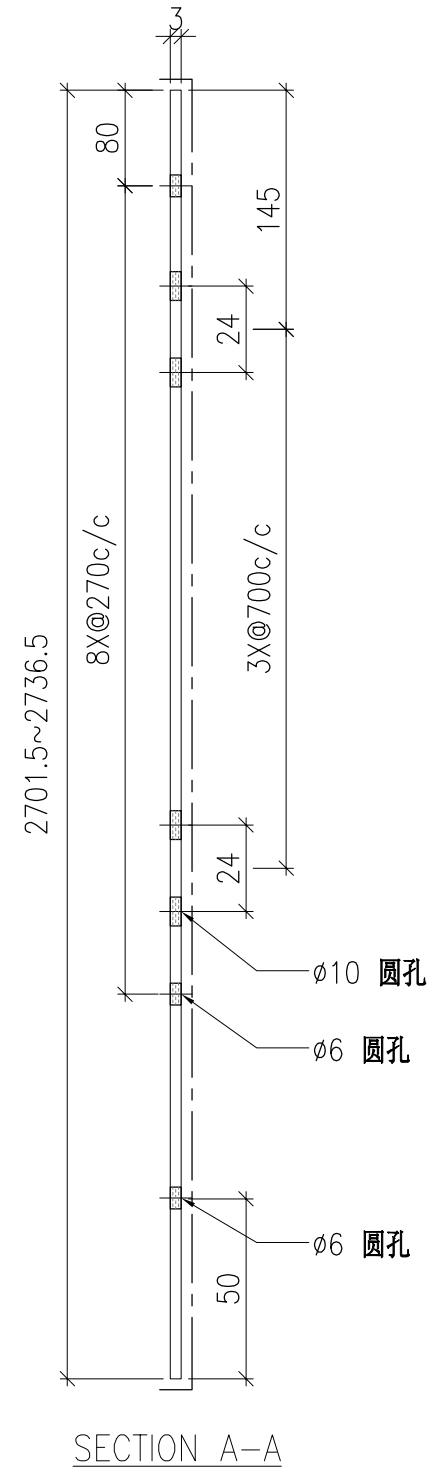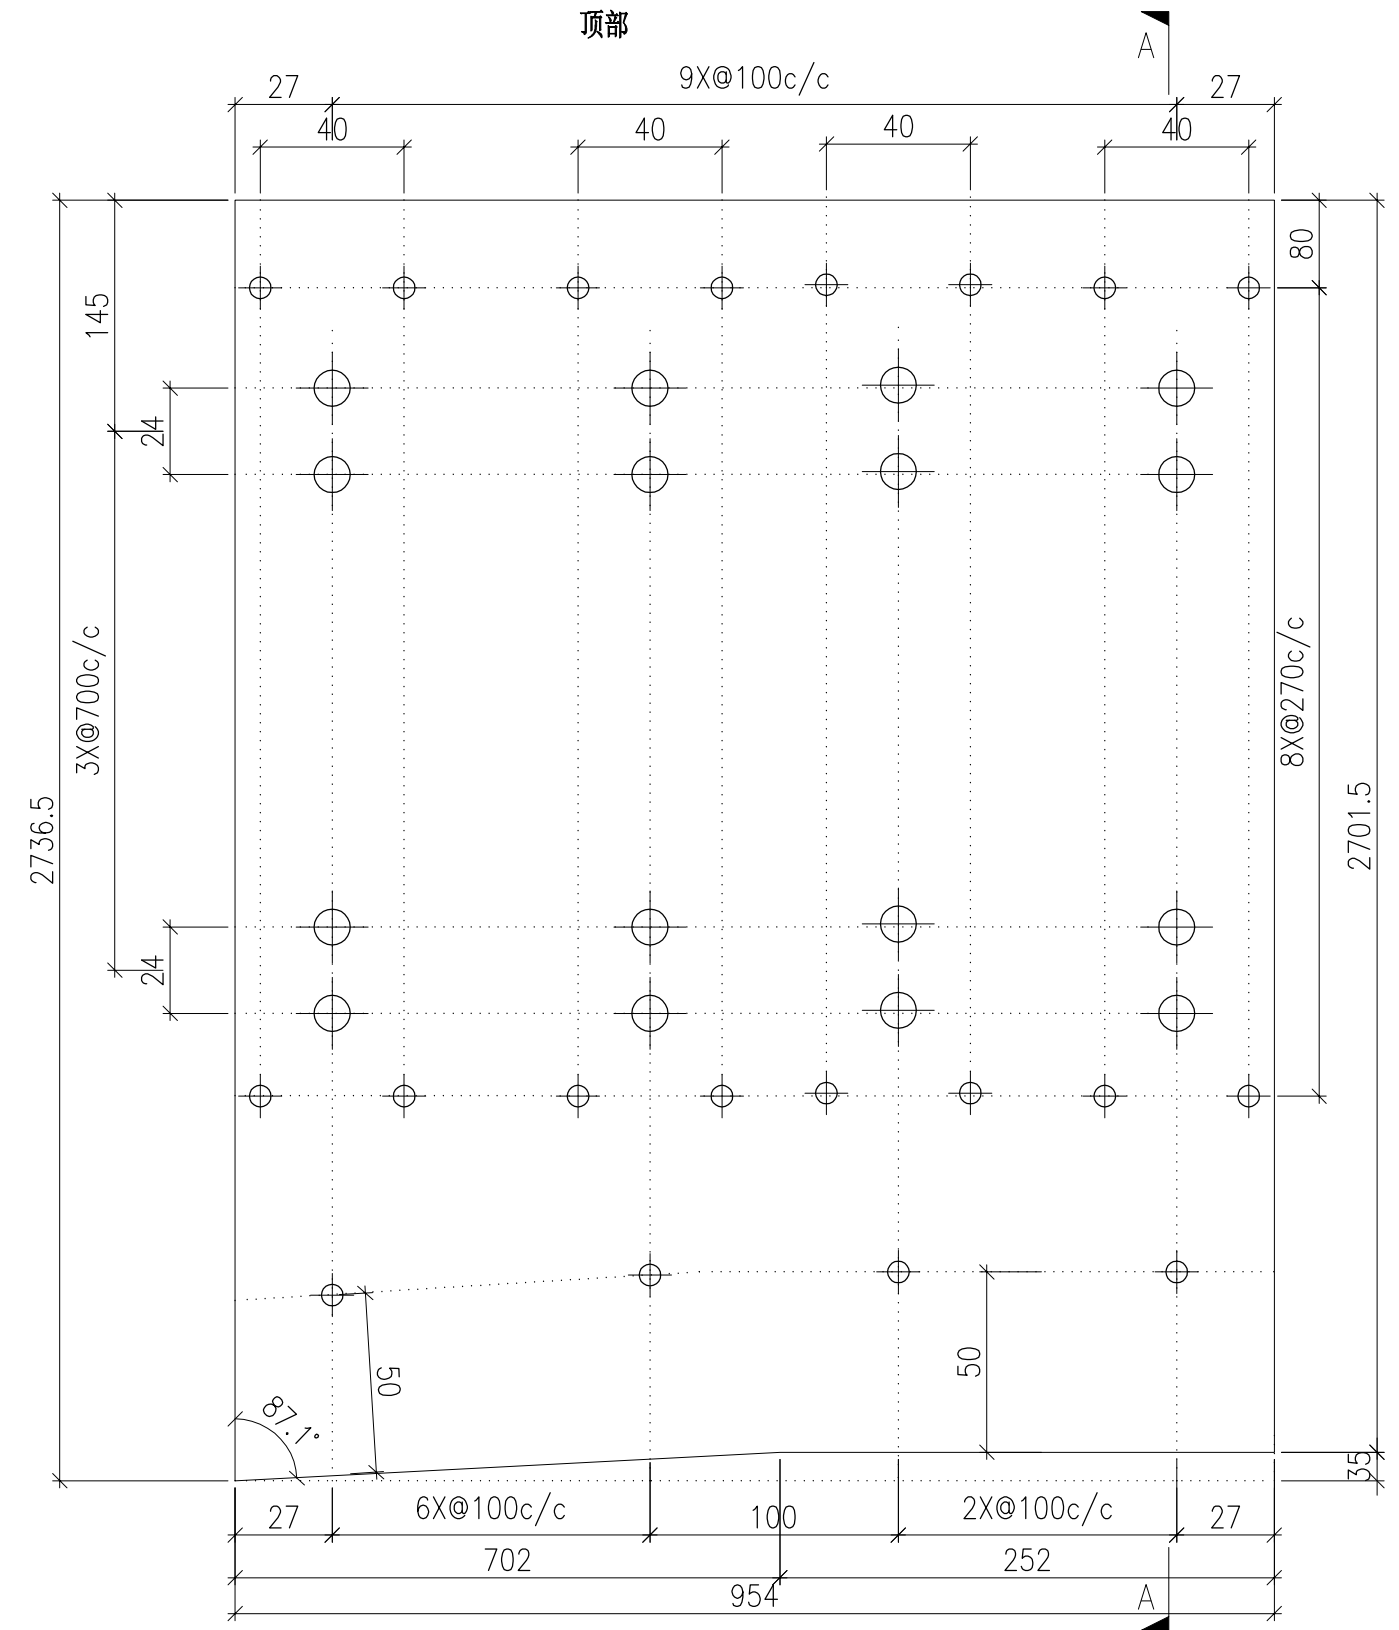


DWG. NO. AP-D53		REV. -	SCALE -	DATE 23-07-2024	DRAWN BY -	APPROVED BY _____
--------------------	--	-----------	------------	--------------------	---------------	----------------------

PROJECT YIN PING ROAD KOWLOON FEATURE WALL (PHASE 2)				MATERIAL 3mm 铝板				COATING PVF2			COLOUR EC-DG-D334232-ZD1(SS-01)		MARK. NO. -	QTY. -
--	--	--	--	--------------------	--	--	--	-----------------	--	--	------------------------------------	--	----------------	-----------

REV.	CHECKED BAR BY	PART NUMBER	Dim. A	Dim. B	Dim. C	Dim. D	Dim. E	Dim. F	Dim. G	Dim. H	QTY.	Inv. Code	ASSEMBLE ON PARTS
-		P2-AP-B200A	799.5	2X@260c/c	400	94.5	49.5				1		

注：工厂用

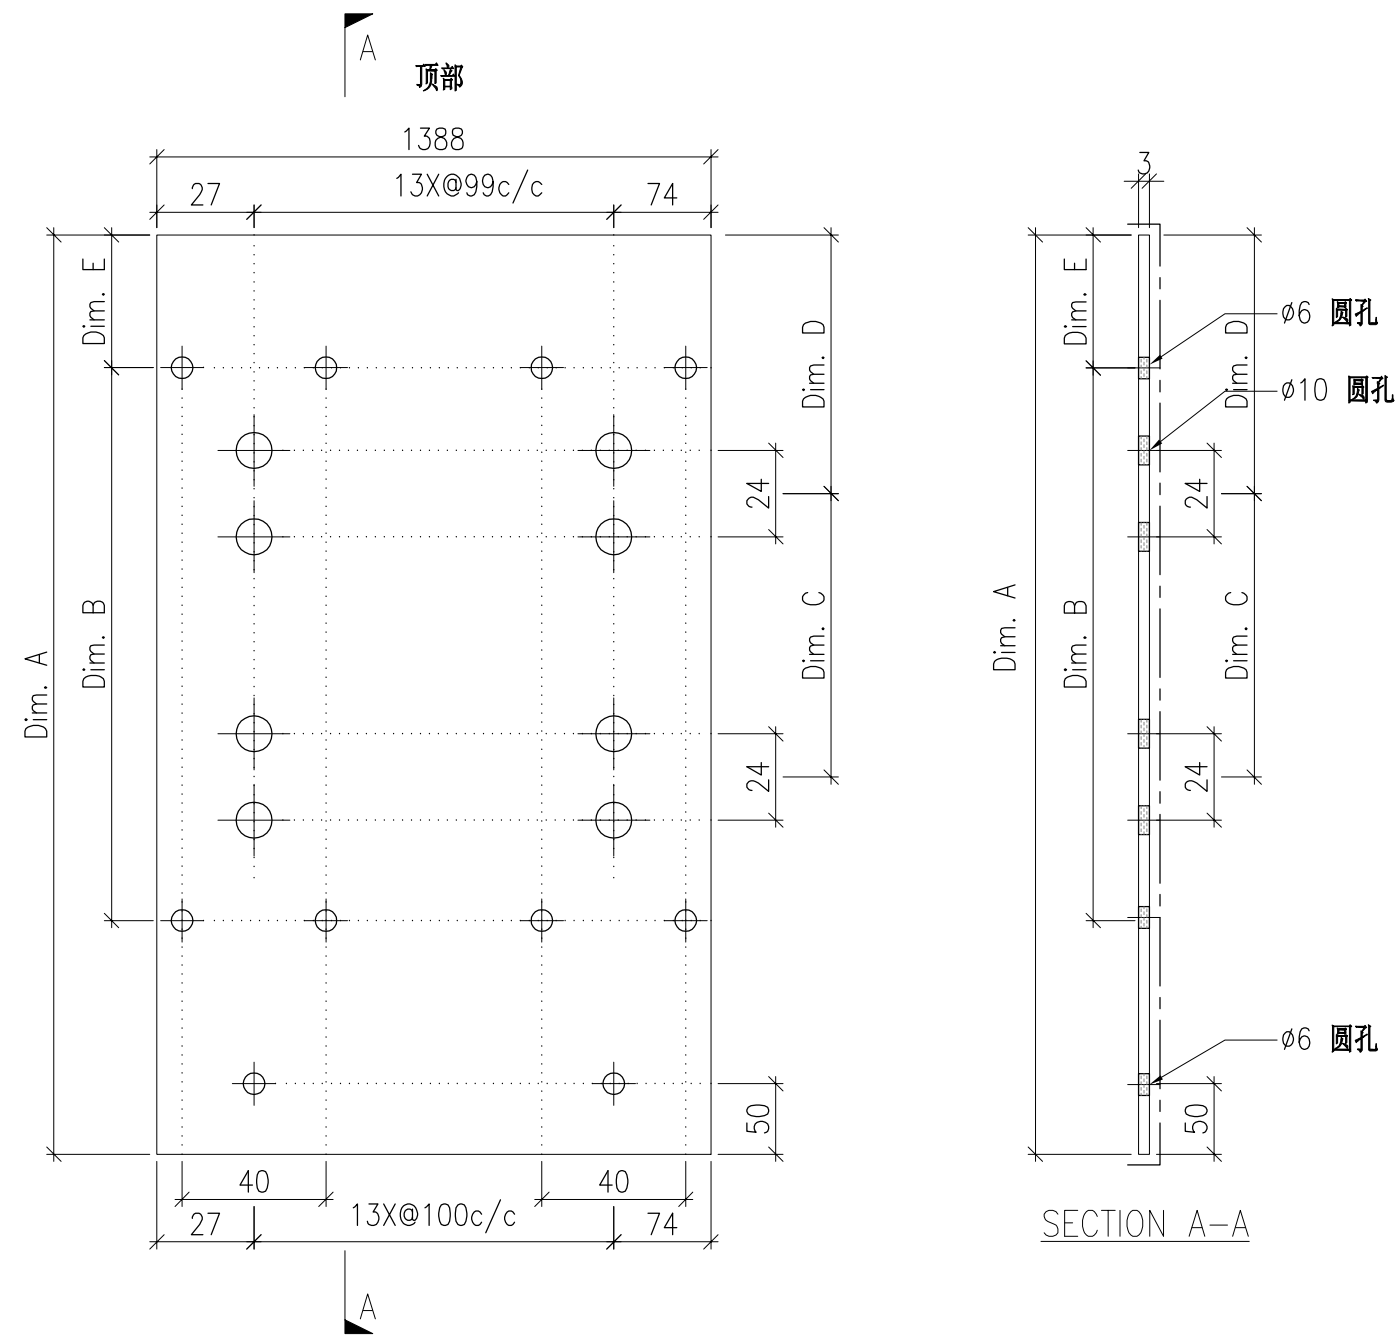


DWG. NO. P2-AP-B200A	REV. -	SCALE -	DATE 10-07-2024	DRAWN BY -	APPROVED BY _____
-------------------------	-----------	------------	--------------------	---------------	----------------------

PROJECT YIN PING ROAD KOWLOON FEATURE WALL (PHASE 2)				MATERIAL 3mm 铝板				COATING PVF2			COLOUR EC-DG-D334232-ZD1(SS-01)		MARK. NO. -	QTY. -
--	--	--	--	--------------------	--	--	--	-----------------	--	--	------------------------------------	--	----------------	-----------

REV.	CHECKED BAR BY	PART NUMBER	Dim. A	Dim. B	Dim. C	Dim. D	Dim. E	Dim. F	Dim. G	Dim. H	QTY.	Inv. Code	ASSEMBLE ON PARTS
-		P2-AP-B201A	2399	7X@290c/c	3X@700c/c	144.5	50				1		

注：工厂用


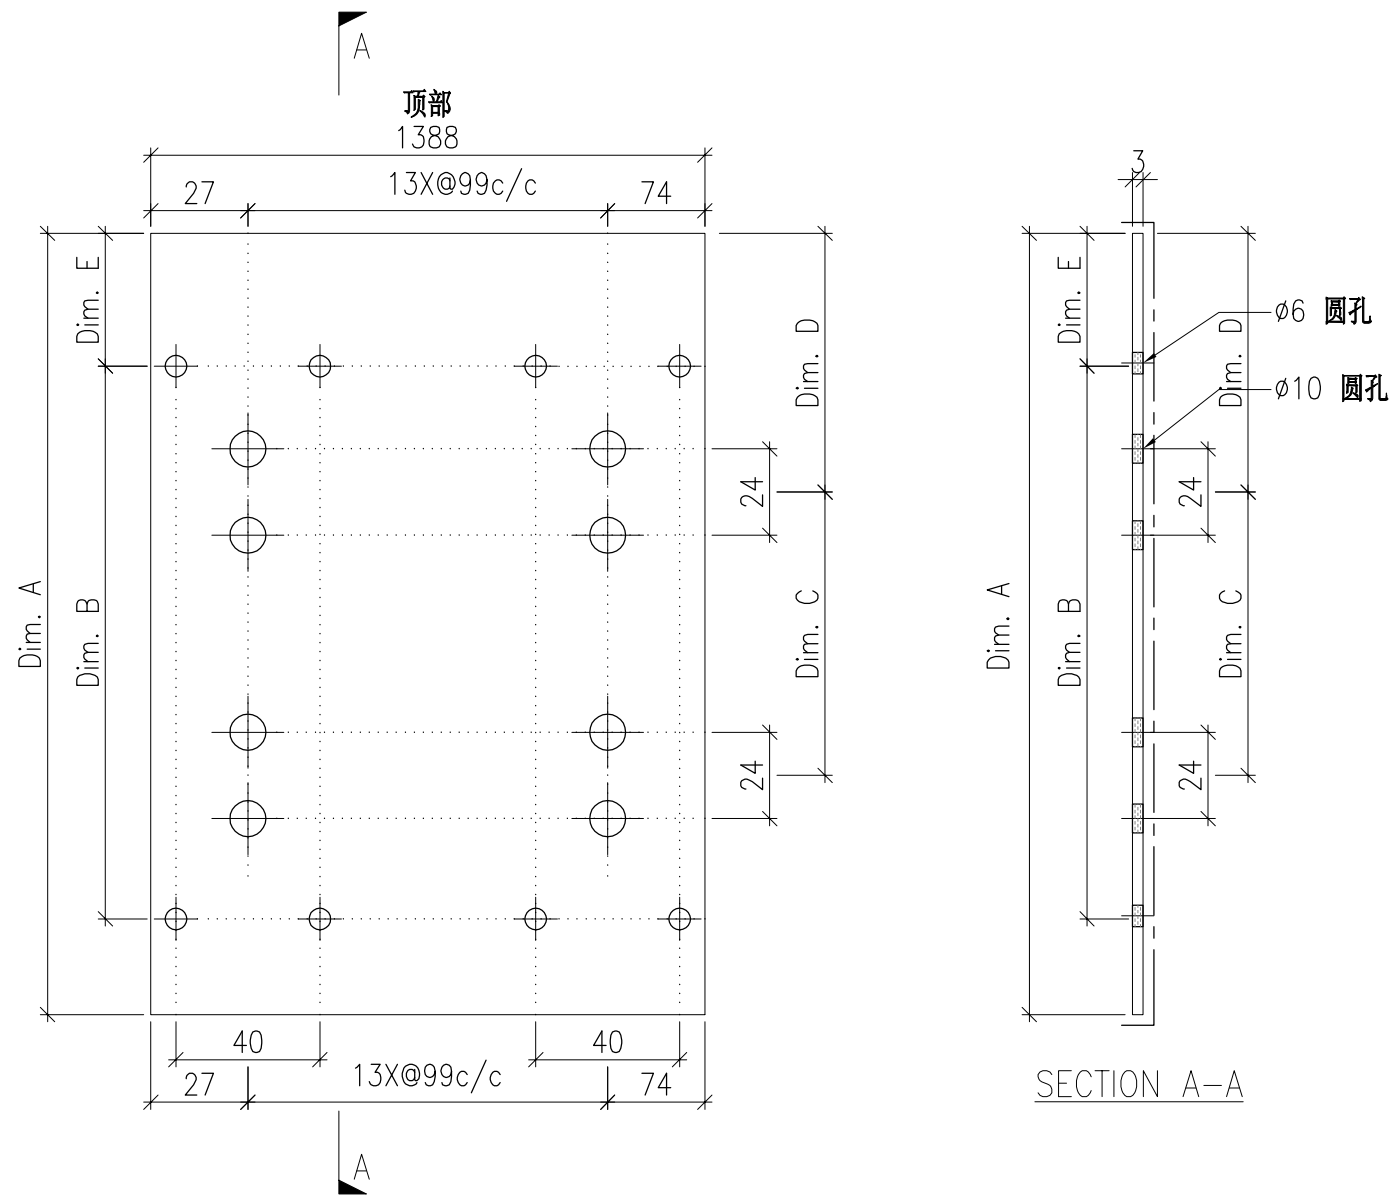


DWG. NO. P2-AP-B201A	REV. -	SCALE -	DATE 10-07-2024	DRAWN BY -	APPROVED BY _____
-------------------------	-----------	------------	--------------------	---------------	----------------------

PROJECT YIN PING ROAD KOWLOON FEATURE WALL (PHASE 2)				MATERIAL 3mm 铝板				COATING PVF2			COLOUR EC-DG-D334232-ZD1(SS-01)		MARK. NO. -	QTY. -
--	--	--	--	--------------------	--	--	--	-----------------	--	--	------------------------------------	--	----------------	-----------

REV.	CHECKED BAR BY	PART NUMBER	Dim. A	Dim. B	Dim. C	Dim. D	Dim. E	Dim. F	Dim. G	Dim. H	QTY.	Inv. Code	ASSEMBLE ON PARTS
-		P2-AP-B202A	2399.5	7X@290c/c	3X@650c/c	249.5	204.5				1		

注：工厂用

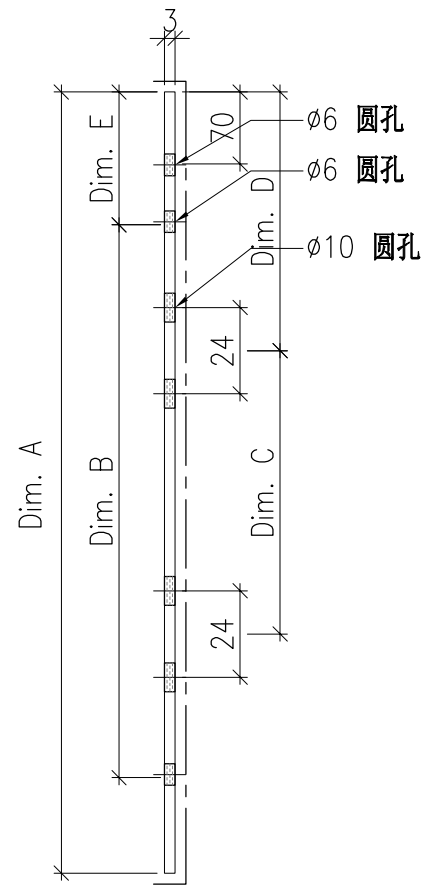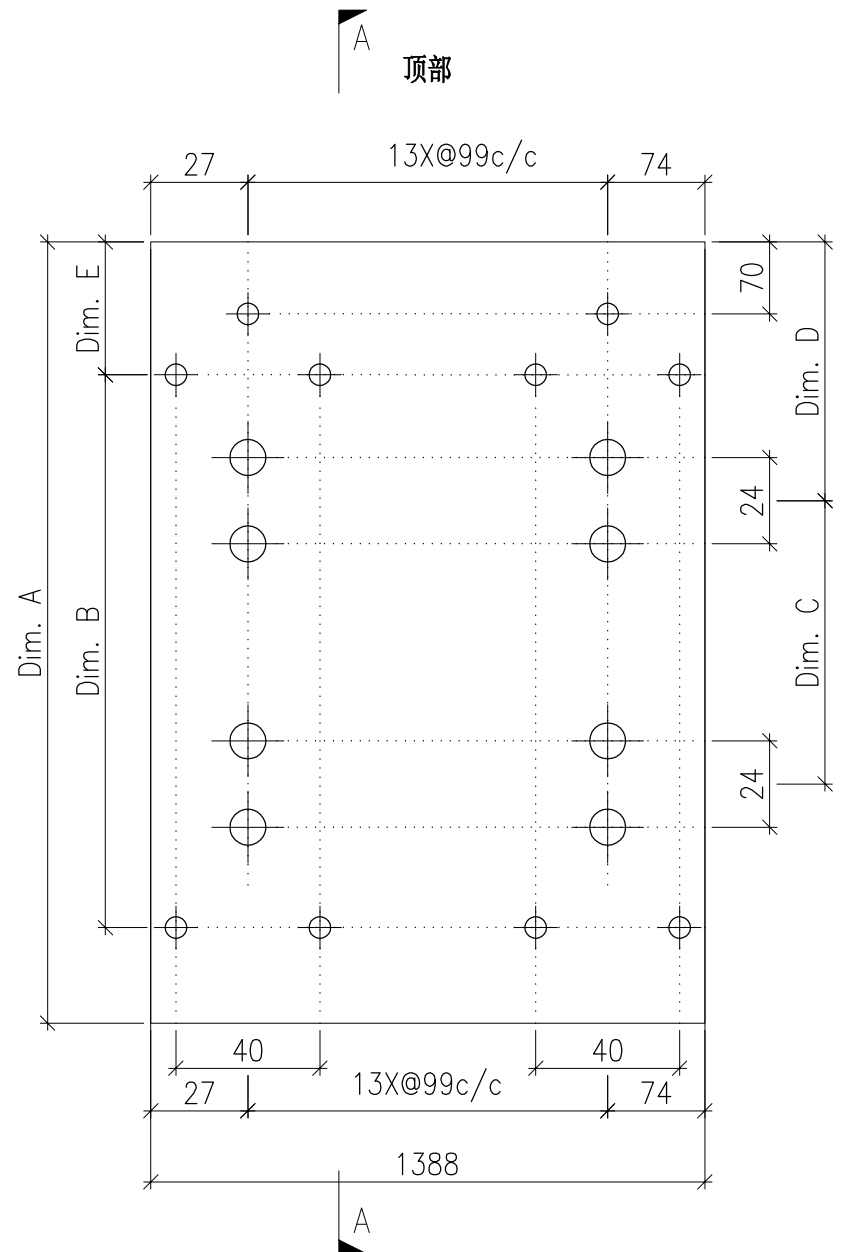



SECTION A-A

DWG. NO. P2-AP-B202A	REV. -	SCALE -	DATE 10-07-2024	DRAWN BY -	APPROVED BY _____
-------------------------	-----------	------------	--------------------	---------------	----------------------

PROJECT YIN PING ROAD KOWLOON FEATURE WALL (PHASE 2)				MATERIAL 3mm 铝板				COATING PVF2			COLOUR EC-DG-D334232-ZD1(SS-01)		MARK. NO. -	QTY. -
--	--	--	--	--------------------	--	--	--	-----------------	--	--	------------------------------------	--	----------------	-----------

REV.	CHECKED BAR BY	PART NUMBER	Dim. A	Dim. B	Dim. C	Dim. D	Dim. E	Dim. F	Dim. G	Dim. H	QTY.	Inv. Code	ASSEMBLE ON PARTS
-		P2-AP-B200B	799.5	2X@260c/c	400	94.5	49.5				1		

注：工厂用

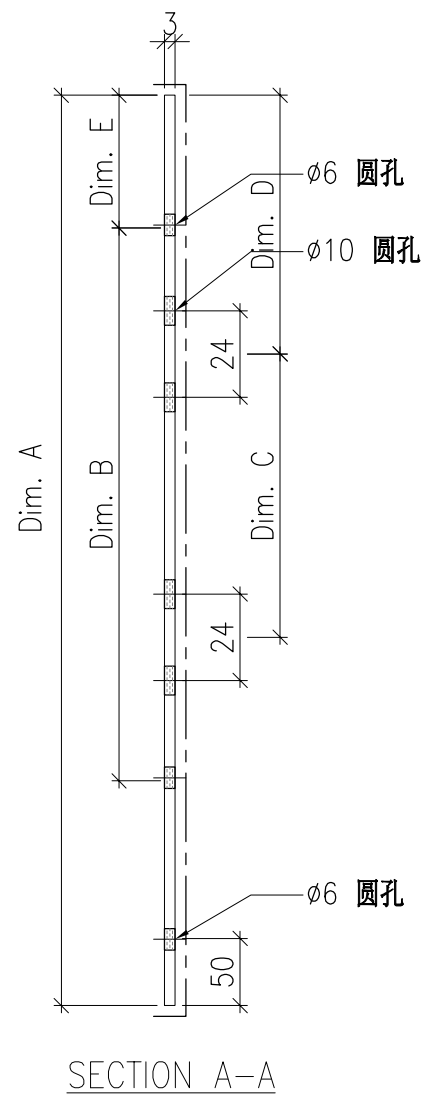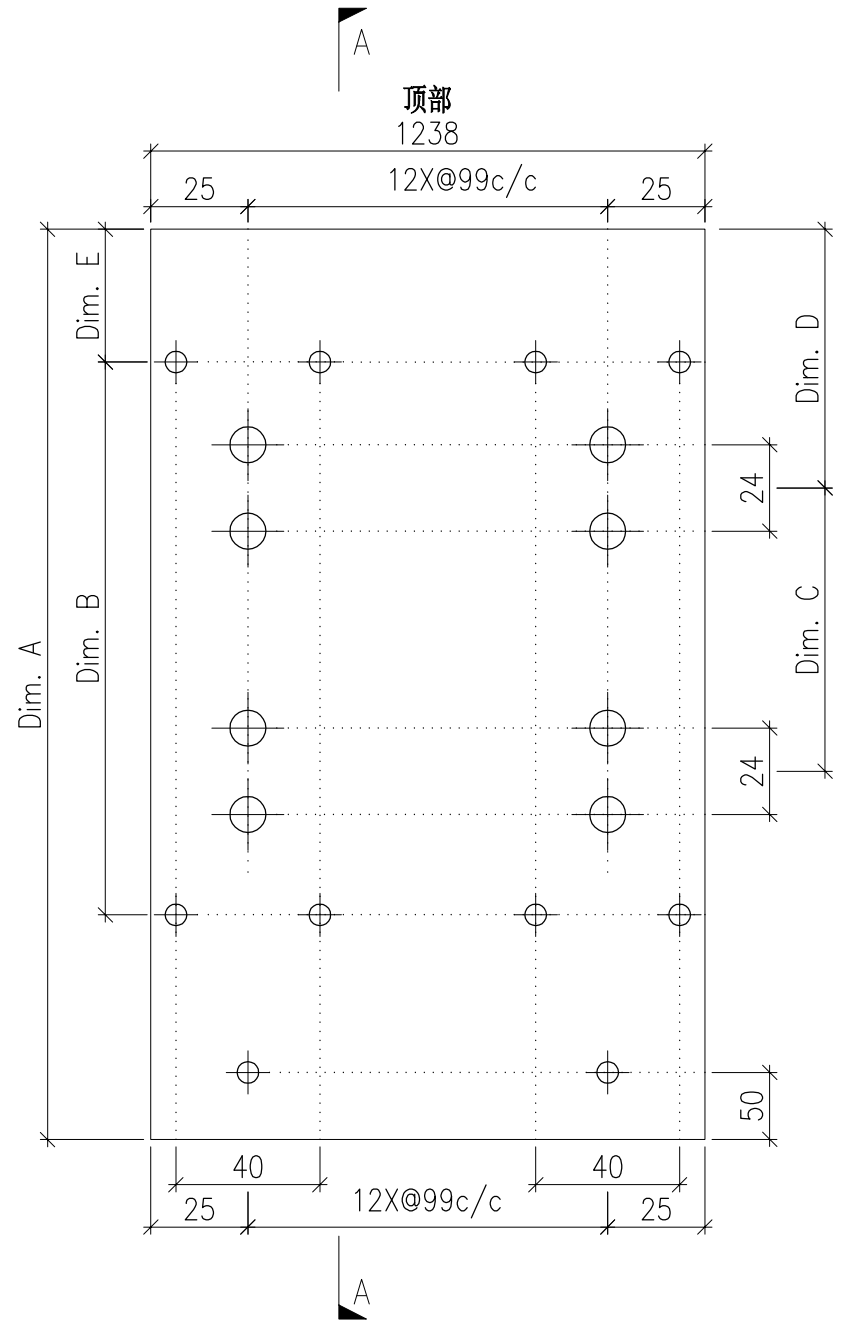


DWG. NO. P2-AP-B200B	REV. -	SCALE -	DATE 10-07-2024	DRAWN BY -	APPROVED BY _____
-------------------------	-----------	------------	--------------------	---------------	----------------------

PROJECT YIN PING ROAD KOWLOON FEATURE WALL (PHASE 2)				MATERIAL 3mm 铝板				COATING PVF2			COLOUR EC-DG-D334232-ZD1(SS-01)		MARK. NO. -	QTY. -
--	--	--	--	--------------------	--	--	--	-----------------	--	--	------------------------------------	--	----------------	-----------

REV.	CHECKED BAR BY	PART NUMBER	Dim. A	Dim. B	Dim. C	Dim. D	Dim. E	Dim. F	Dim. G	Dim. H	QTY.	Inv. Code	ASSEMBLE ON PARTS
-		P2-AP-B201B	2399	7X@290c/c	3X@700c/c	144.5	50				1		

注：工厂用


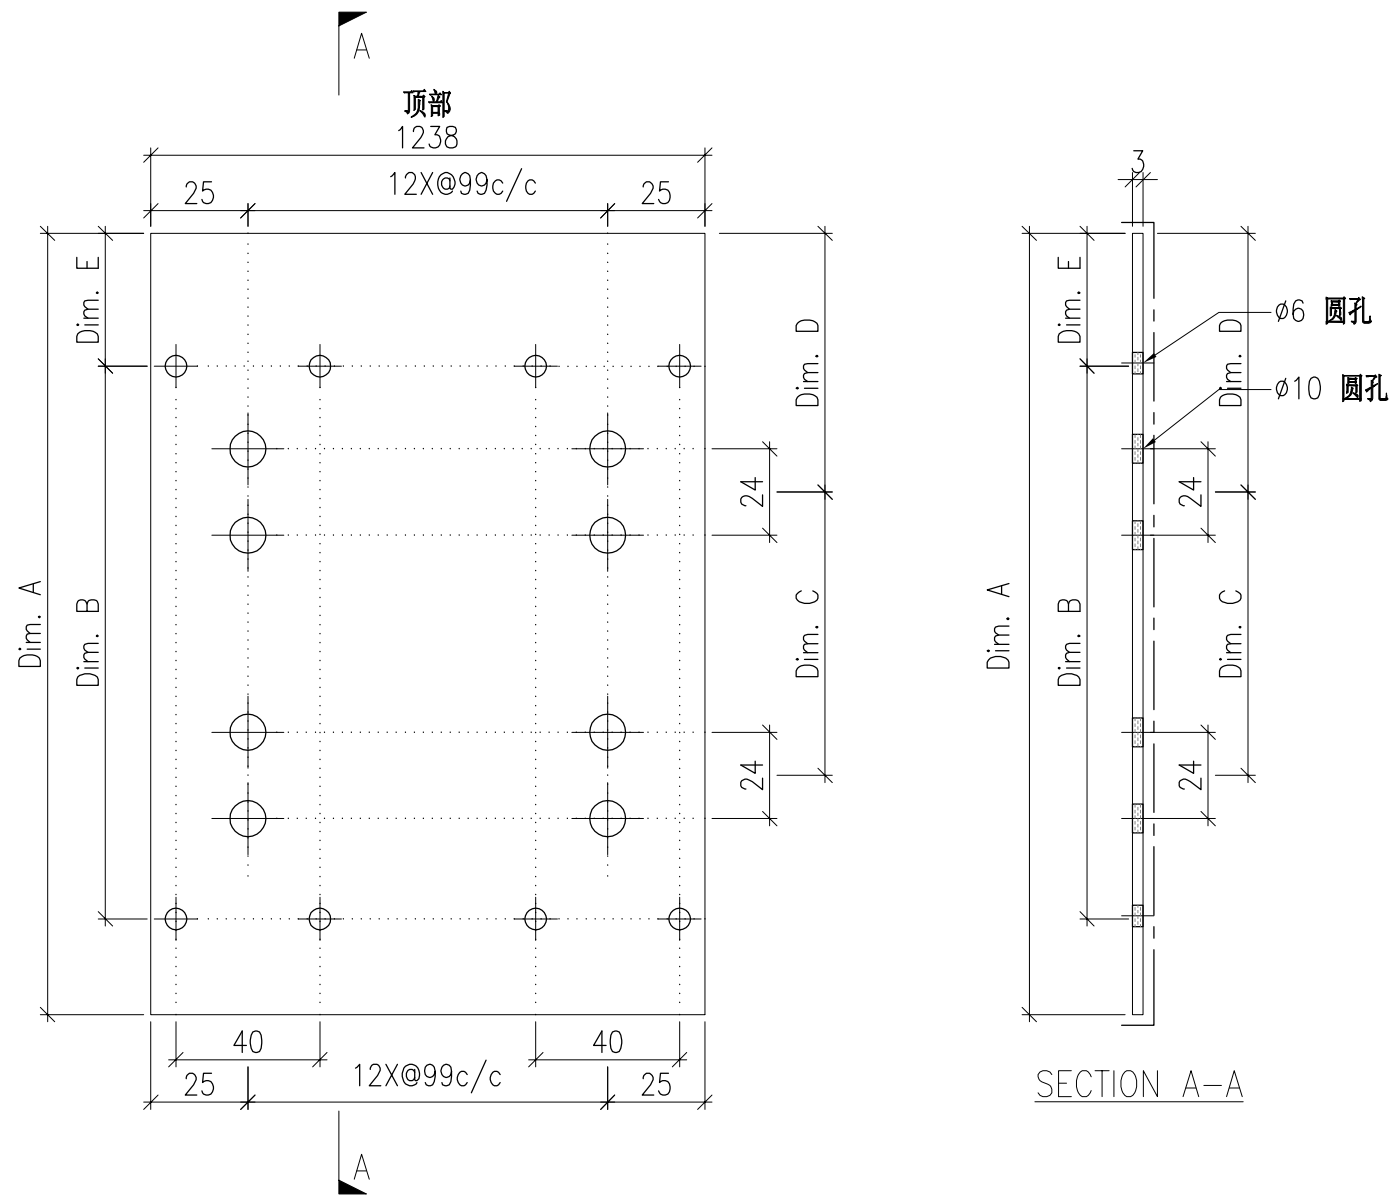


DWG. NO. P2-AP-B201B	REV. -	SCALE -	DATE 10-07-2024	DRAWN BY -	APPROVED BY _____
-------------------------	-----------	------------	--------------------	---------------	----------------------

PROJECT YIN PING ROAD KOWLOON FEATURE WALL (PHASE 2)				MATERIAL 3mm 铝板				COATING PVF2			COLOUR EC-DG-D334232-ZD1(SS-01)		MARK. NO. -	QTY. -
--	--	--	--	--------------------	--	--	--	-----------------	--	--	------------------------------------	--	----------------	-----------

REV.	CHECKED BAR BY	PART NUMBER	Dim. A	Dim. B	Dim. C	Dim. D	Dim. E	Dim. F	Dim. G	Dim. H	QTY.	Inv. Code	ASSEMBLE ON PARTS
-		P2-AP-B202B	2399.5	7X@290c/c	3X@650c/c	249.5	204.5				1		

注：工厂用

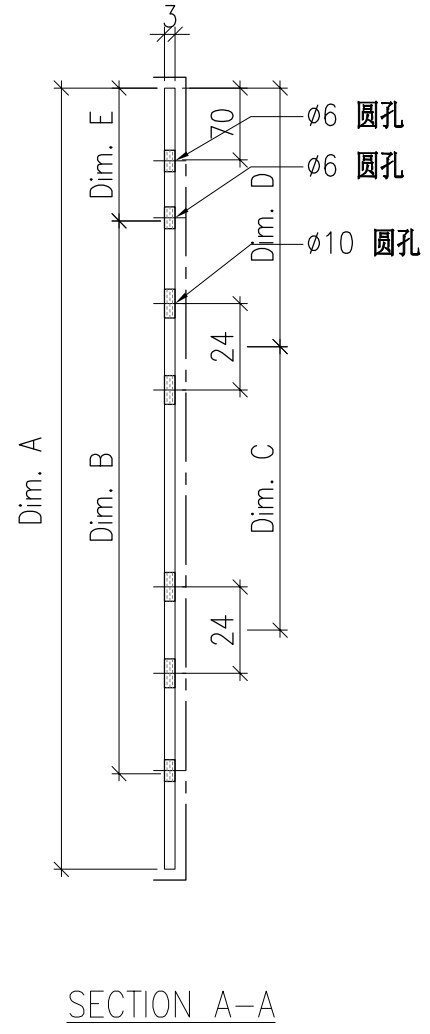
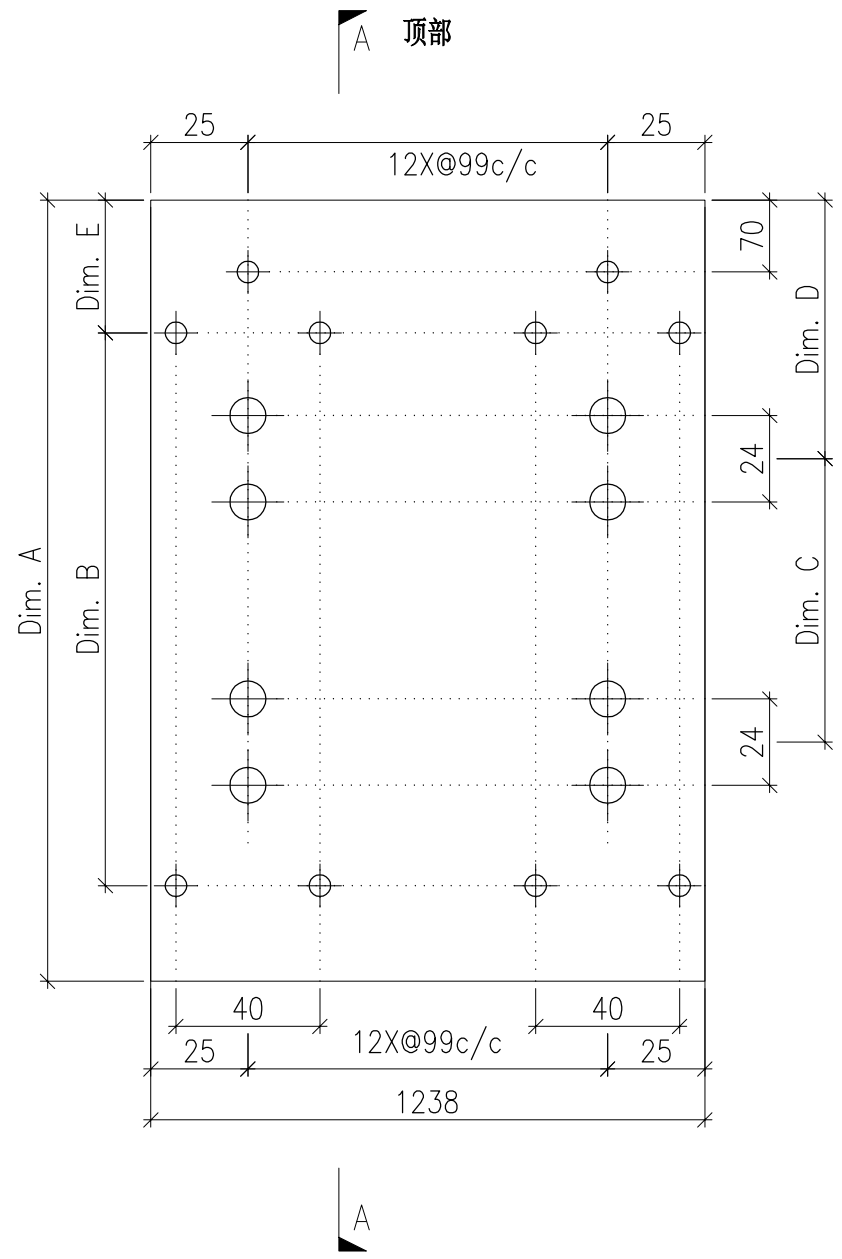


DWG. NO. P2-AP-B202B	REV. -	SCALE -	DATE 10-07-2024	DRAWN BY -	APPROVED BY _____
-------------------------	-----------	------------	--------------------	---------------	----------------------

PROJECT YIN PING ROAD KOWLOON FEATURE WALL (PHASE 2)				MATERIAL 3mm 铝板				COATING PVF2			COLOUR EC-DG-D334232-ZD1(SS-01)		MARK. NO. -	QTY. -
--	--	--	--	--------------------	--	--	--	-----------------	--	--	------------------------------------	--	----------------	-----------

REV.	CHECKED BAR BY	PART NUMBER	Dim. A	Dim. B	Dim. C	Dim. D	Dim. E	Dim. F	Dim. G	Dim. H	QTY.	Inv. Code	ASSEMBLE ON PARTS
-		P2-AP-B200C	799.5	2X@260c/c	400	94.5	49.5				1		

注：工厂用

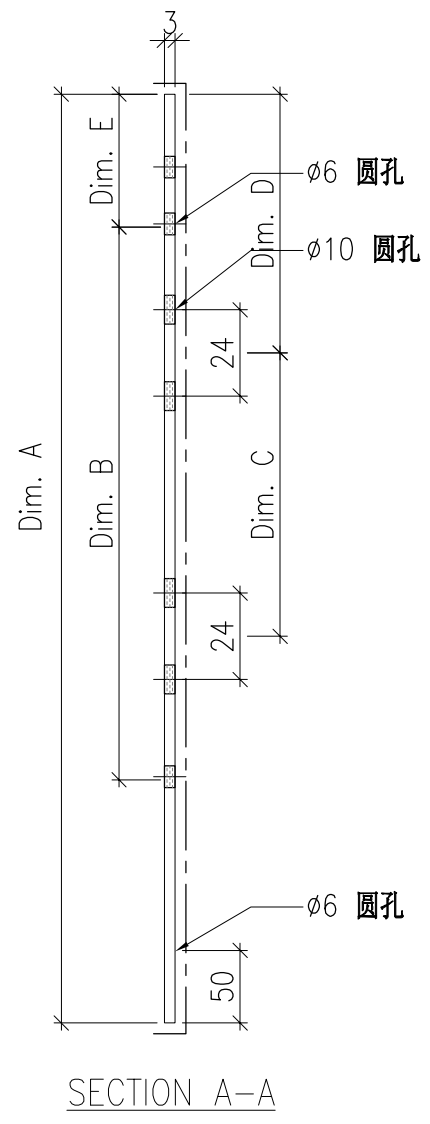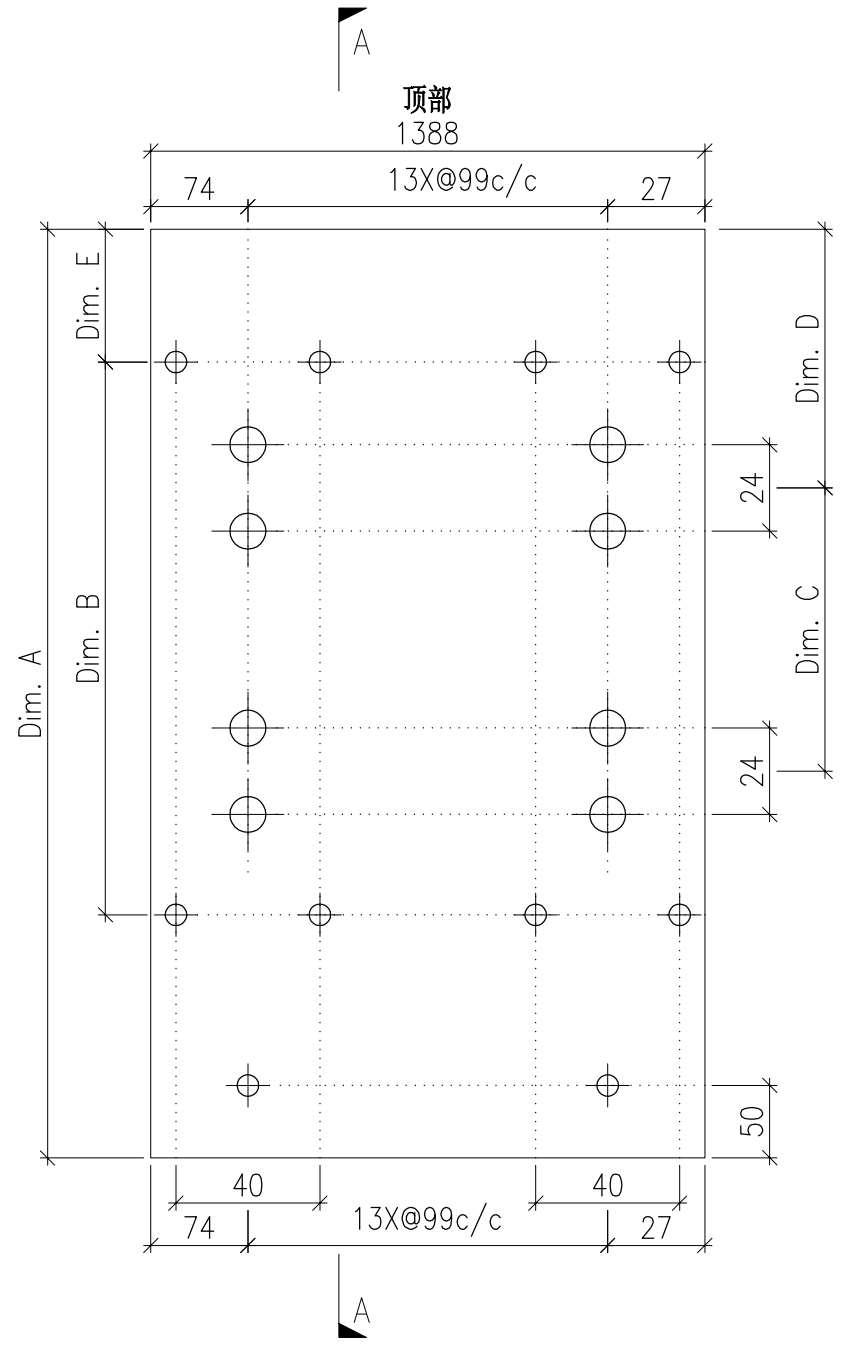


DWG. NO. P2-AP-B200C	REV. -	SCALE -	DATE 10-07-2024	DRAWN BY -	APPROVED BY _____
-------------------------	-----------	------------	--------------------	---------------	----------------------

PROJECT YIN PING ROAD KOWLOON FEATURE WALL (PHASE 2)				MATERIAL 3mm 铝板				COATING PVF2			COLOUR EC-DG-D334232-ZD1(SS-01)		MARK. NO. -	QTY. -
--	--	--	--	--------------------	--	--	--	-----------------	--	--	------------------------------------	--	----------------	-----------

REV.	CHECKED BAR BY	PART NUMBER	Dim. A	Dim. B	Dim. C	Dim. D	Dim. E	Dim. F	Dim. G	Dim. H	QTY.	Inv. Code	ASSEMBLE ON PARTS
-		P2-AP-B201C	2399	7X@290c/c	3X@700c/c	144.5	50				1		

注：工厂用


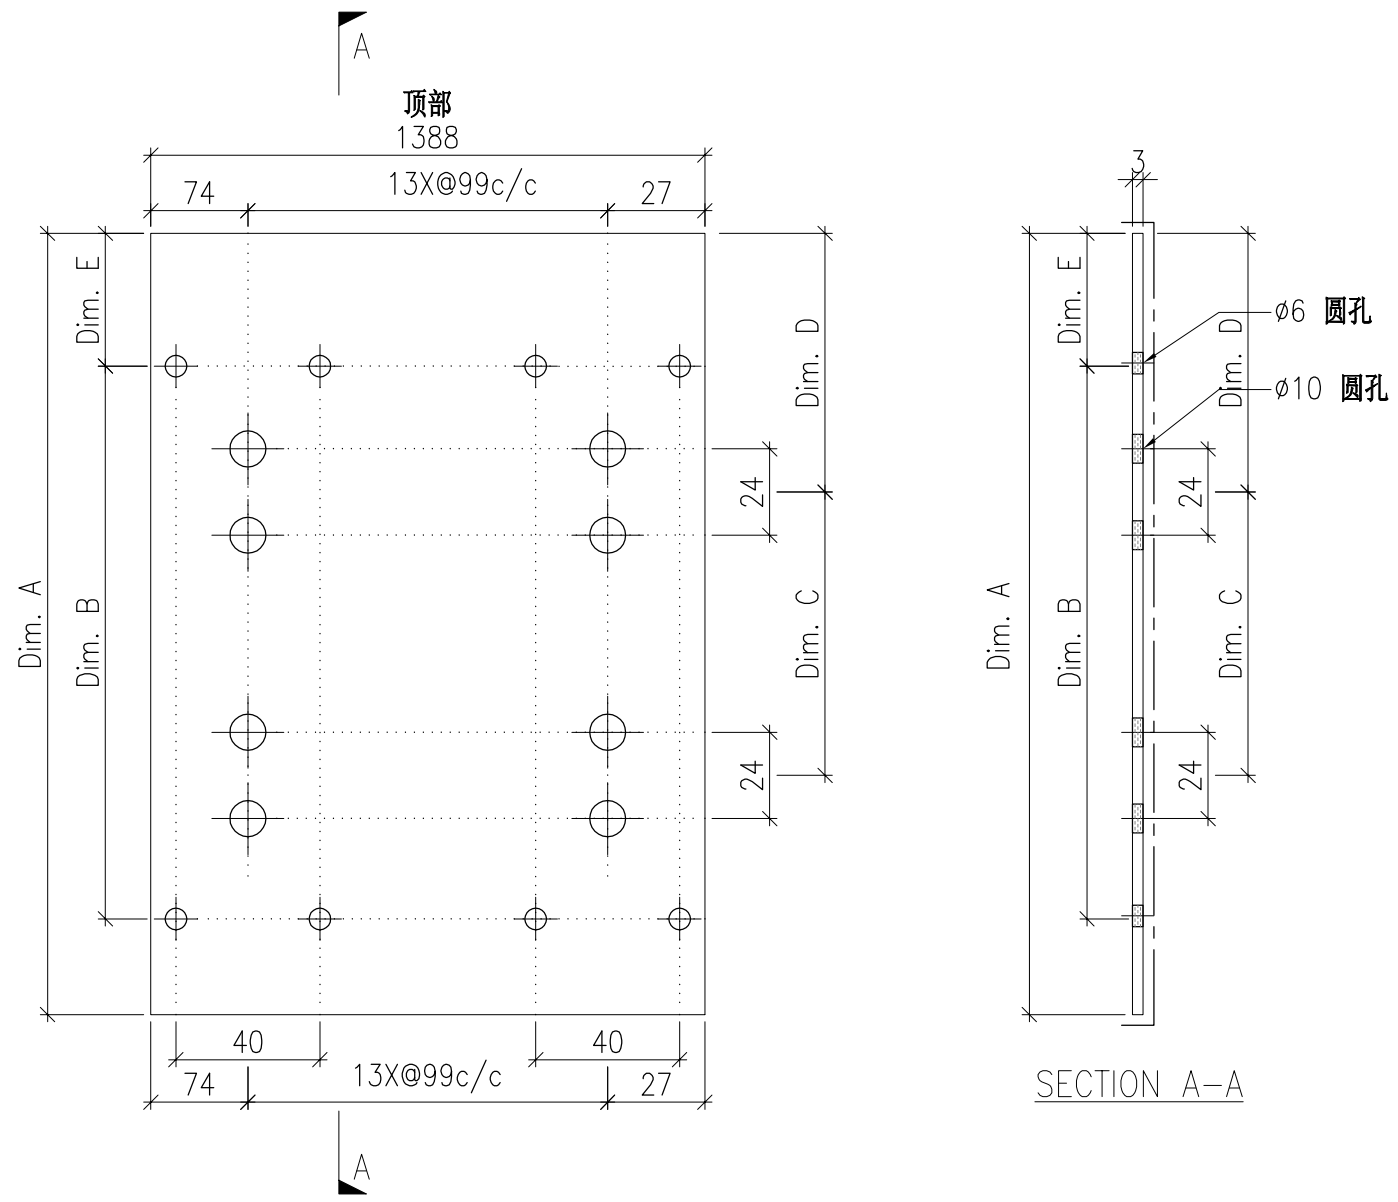


DWG. NO. P2-AP-B201C	REV. -	SCALE -	DATE 10-07-2024	DRAWN BY -	APPROVED BY _____
-------------------------	-----------	------------	--------------------	---------------	----------------------

PROJECT YIN PING ROAD KOWLOON FEATURE WALL (PHASE 2)				MATERIAL 3mm 铝板				COATING PVF2			COLOUR EC-DG-D334232-ZD1(SS-01)		MARK. NO. -	QTY. -
--	--	--	--	--------------------	--	--	--	-----------------	--	--	------------------------------------	--	----------------	-----------

REV.	CHECKED BAR BY	PART NUMBER	Dim. A	Dim. B	Dim. C	Dim. D	Dim. E	Dim. F	Dim. G	Dim. H	QTY.	Inv. Code	ASSEMBLE ON PARTS
-		P2-AP-B202C	2399.5	7X@290c/c	3X@650c/c	249.5	204.5				1		

注：工厂用

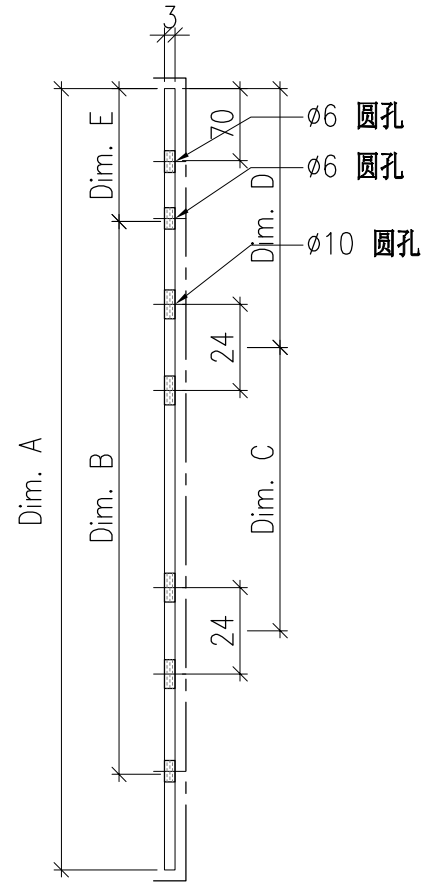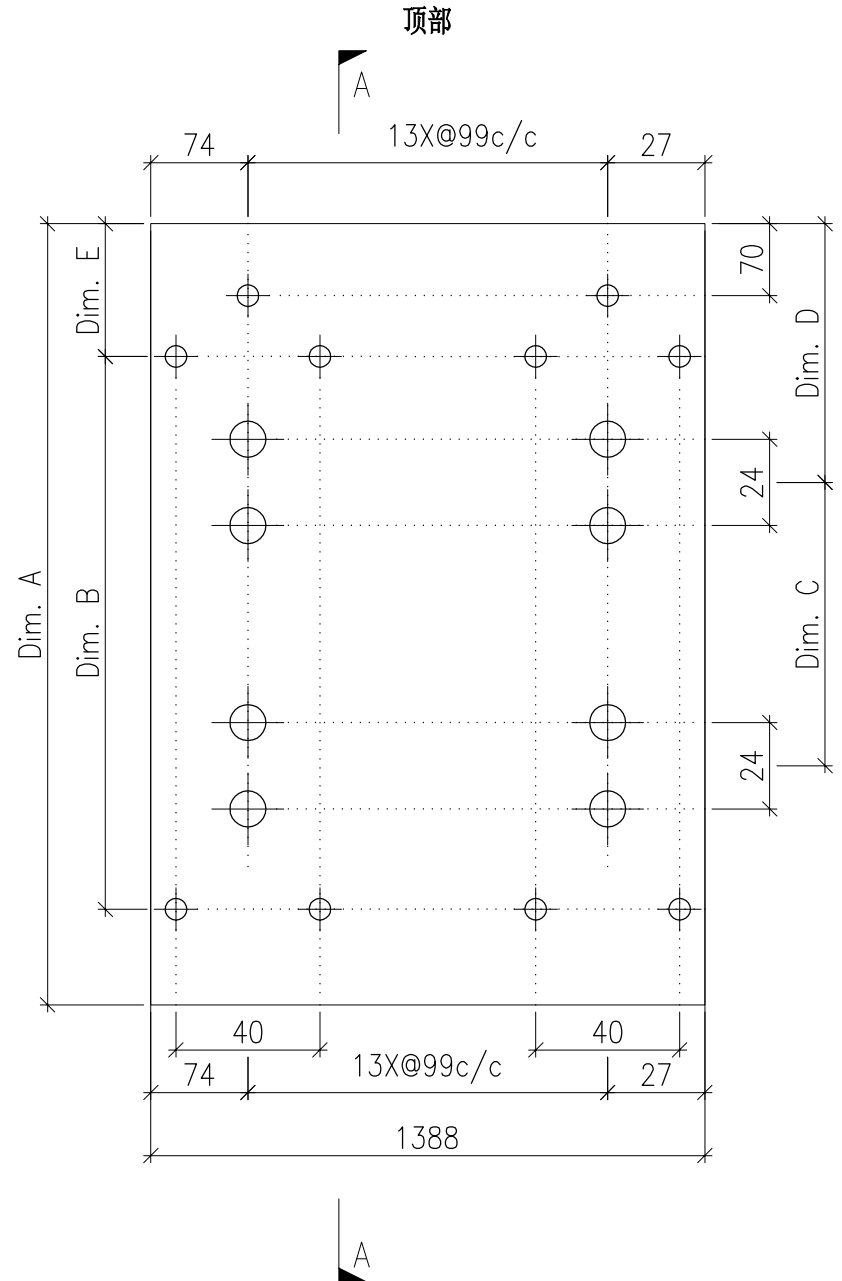

SECTION A-A



DWG. NO. P2-AP-B202C	REV. -	SCALE -	DATE 10-07-2024	DRAWN BY -	APPROVED BY _____
-------------------------	-----------	------------	--------------------	---------------	----------------------

PROJECT YIN PING ROAD KOWLOON FEATURE WALL (PHASE 2)				MATERIAL 3mm 铝板				COATING PVF2		COLOUR EC-DG-D334232-ZD1(SS-01)		MARK. NO. -	QTY. -
--	--	--	--	---------------------------	--	--	--	-----------------	--	------------------------------------	--	----------------	-----------

REV.	CHECKED BAR BY	PART NUMBER	Dim. A	Dim. B	Dim. C	Dim. D	Dim. E	Dim. F	Dim. G	Dim. H	QTY.	Inv. Code	ASSEMBLE ON PARTS
-		P2-AP-C201	2394.5	8X@270c/c	3X@650c/c	240					1		

注：工厂用

注：工地复尺

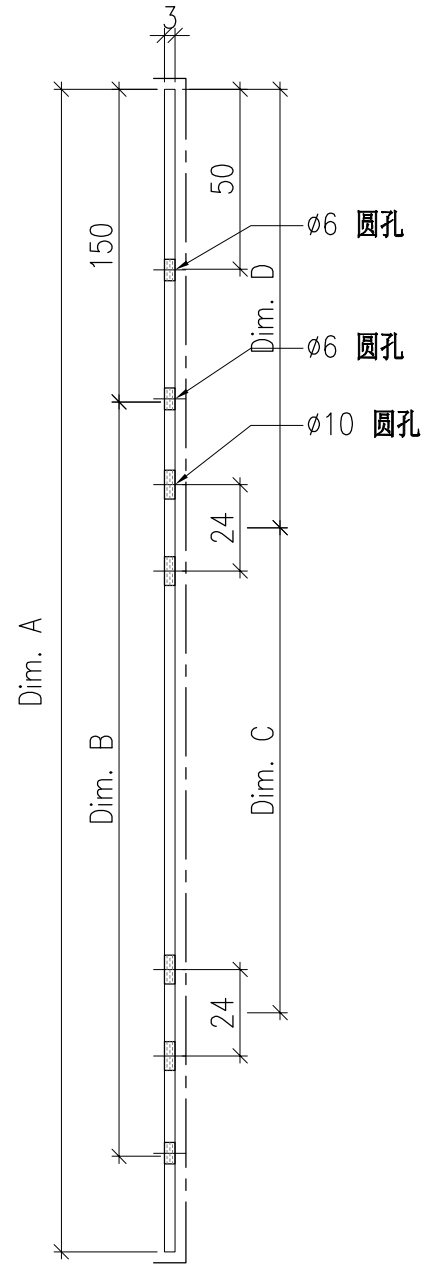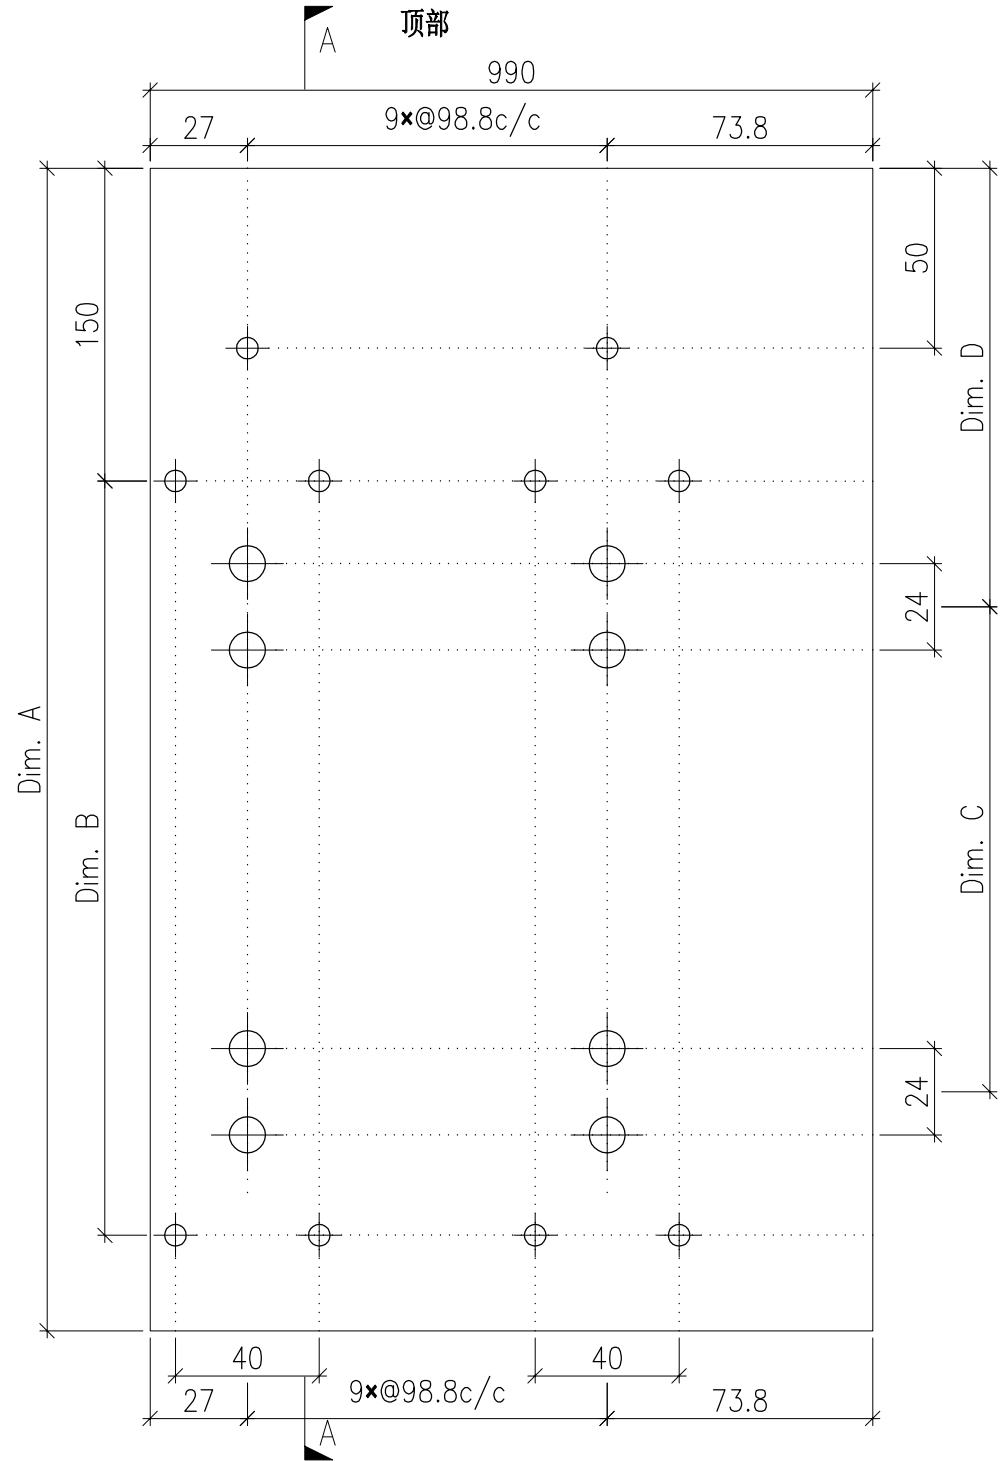

SECTION A-A



DWG. NO. P2-AP-C201	REV. -	SCALE -	DATE 17-07-2024	DRAWN BY -	APPROVED BY _____
------------------------	-----------	------------	--------------------	---------------	----------------------

PROJECT YIN PING ROAD KOWLOON FEATURE WALL (PHASE 2)				MATERIAL 3mm 铝板				COATING PVF2		COLOUR EC-DG-D334232-ZD1(SS-01)		MARK. NO. -	QTY. -
--	--	--	--	---------------------------	--	--	--	-----------------	--	------------------------------------	--	----------------	-----------

REV.	CHECKED BAR BY	PART NUMBER	Dim. A	Dim. B	Dim. C	Dim. D	Dim. E	Dim. F	Dim. G	Dim. H	QTY.	Inv. Code	ASSEMBLE ON PARTS
-		P2-AP-C202	2394.5	8X@270c/c	3X@650c/c	240					1		

注：工厂用

注：工地复尺

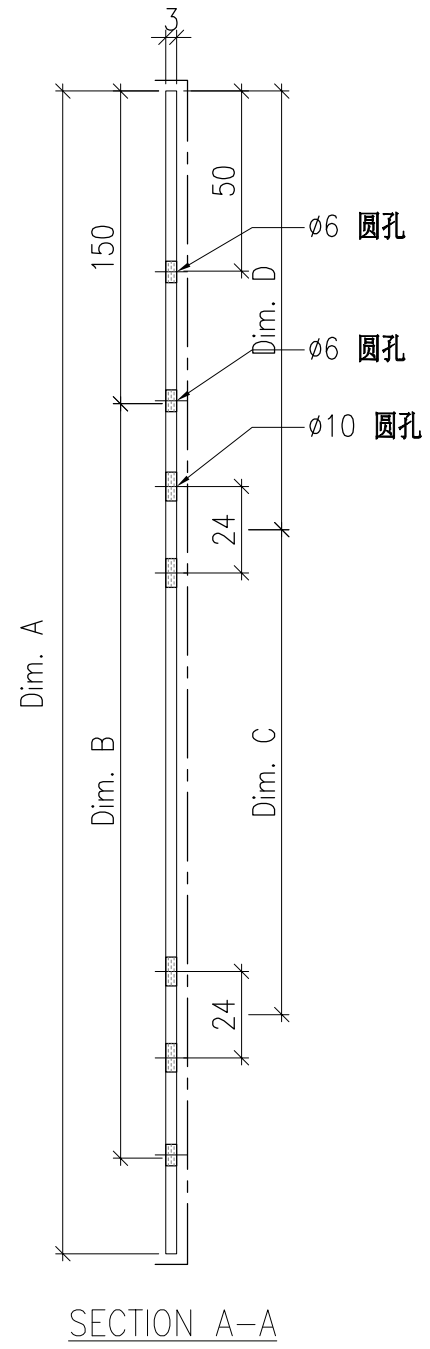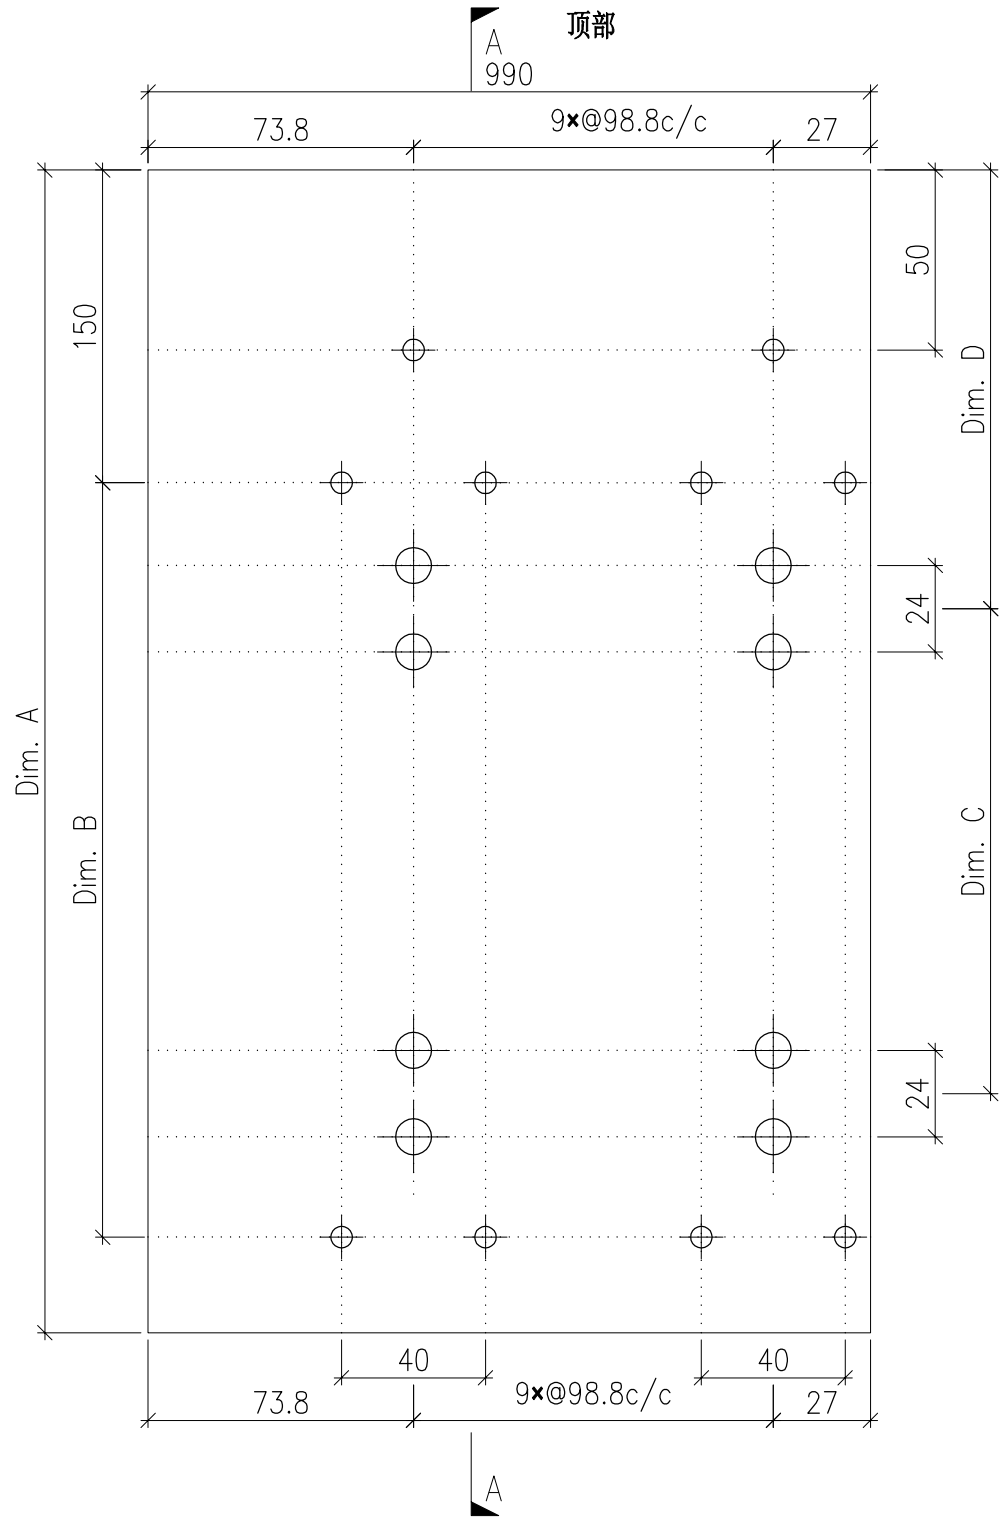



DWG. NO. P2-AP-C202	REV. -	SCALE -	DATE 17-07-2024	DRAWN BY -	APPROVED BY _____
------------------------	-----------	------------	--------------------	---------------	----------------------

PROJECT YIN PING ROAD KOWLOON FEATURE WALL (PHASE 2)				MATERIAL 3mm 铝板				COATING PVF2		COLOUR EC-DG-D334232-ZD1(SS-01)		MARK. NO. -	QTY. -
--	--	--	--	---------------------------	--	--	--	-----------------	--	------------------------------------	--	----------------	-----------

REV.	CHECKED BAR BY	PART NUMBER	Dim. A	Dim. B	Dim. C	Dim. D	Dim. E	Dim. F	Dim. G	Dim. H	QTY.	Inv. Code	ASSEMBLE ON PARTS
-		P2-AP-C203	-	-	-						1		

注：工厂用

注：工地复尺

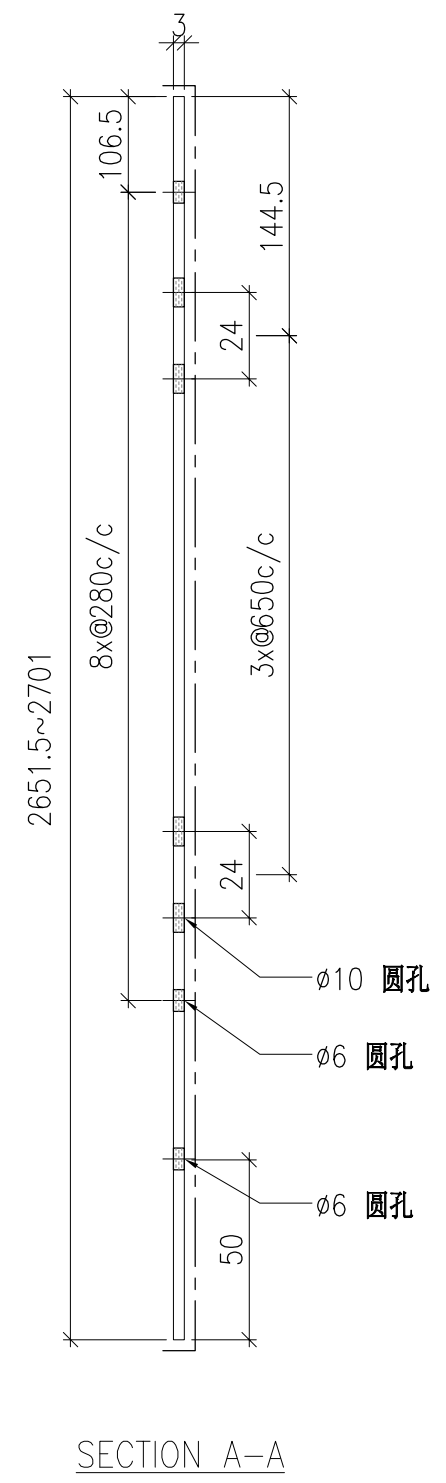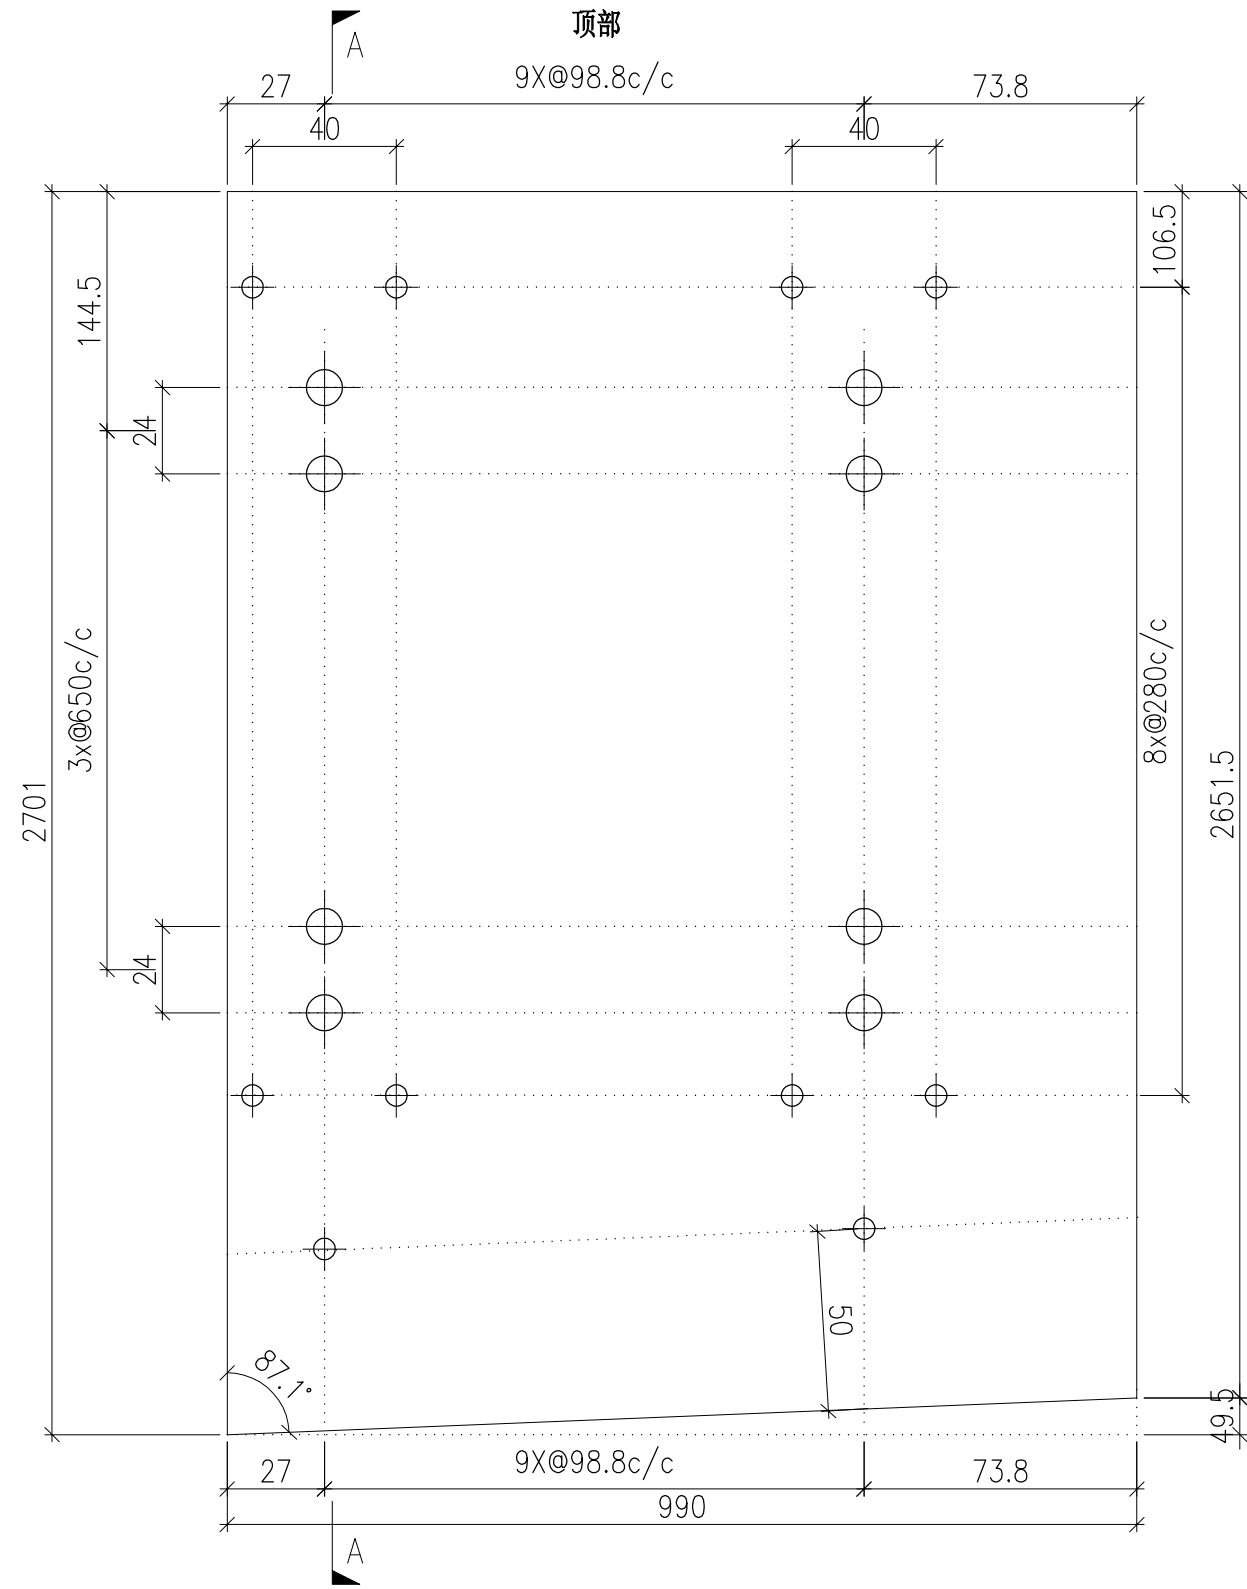



DWG. NO. P2-AP-C203	REV. -	SCALE -	DATE 13-06-2024	DRAWN BY -	APPROVED BY _____
------------------------	-----------	------------	--------------------	---------------	----------------------

PROJECT YIN PING ROAD KOWLOON FEATURE WALL (PHASE 2)				MATERIAL 3mm 铝板				COATING PVF2			COLOUR EC-DG-D334232-ZD1(SS-01)		MARK. NO. -	QTY. -
--	--	--	--	---------------------------	--	--	--	-----------------	--	--	------------------------------------	--	----------------	-----------

REV.	CHECKED BAR BY	PART NUMBER	Dim. A	Dim. B	Dim. C	Dim. D	Dim. E	Dim. F	Dim. G	Dim. H	QTY.	Inv. Code	ASSEMBLE ON PARTS
-		P2-AP-C204	-	-	-						1		

注：工厂用

注：工地复尺

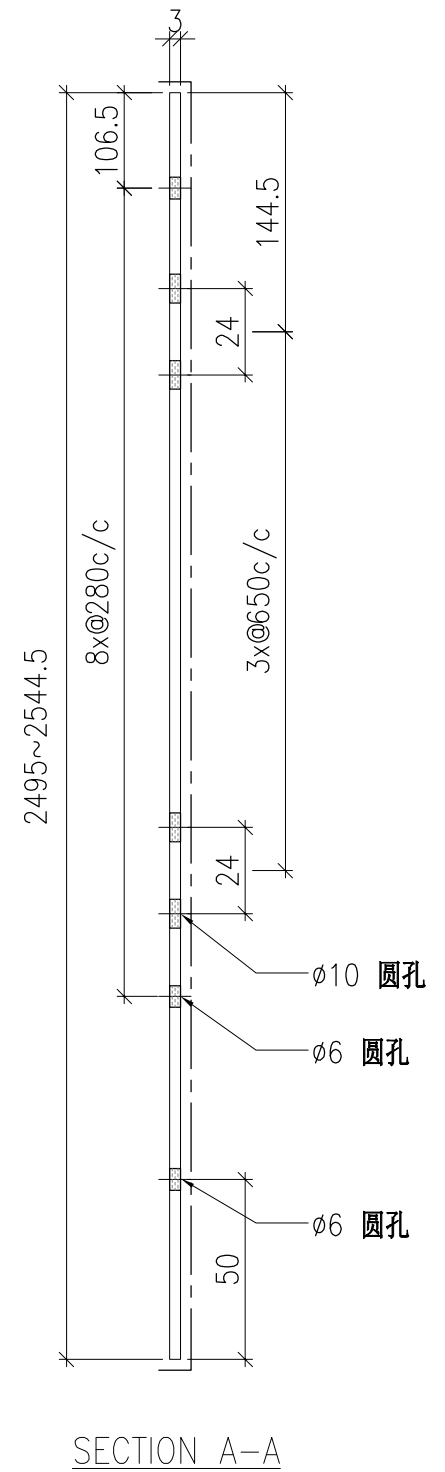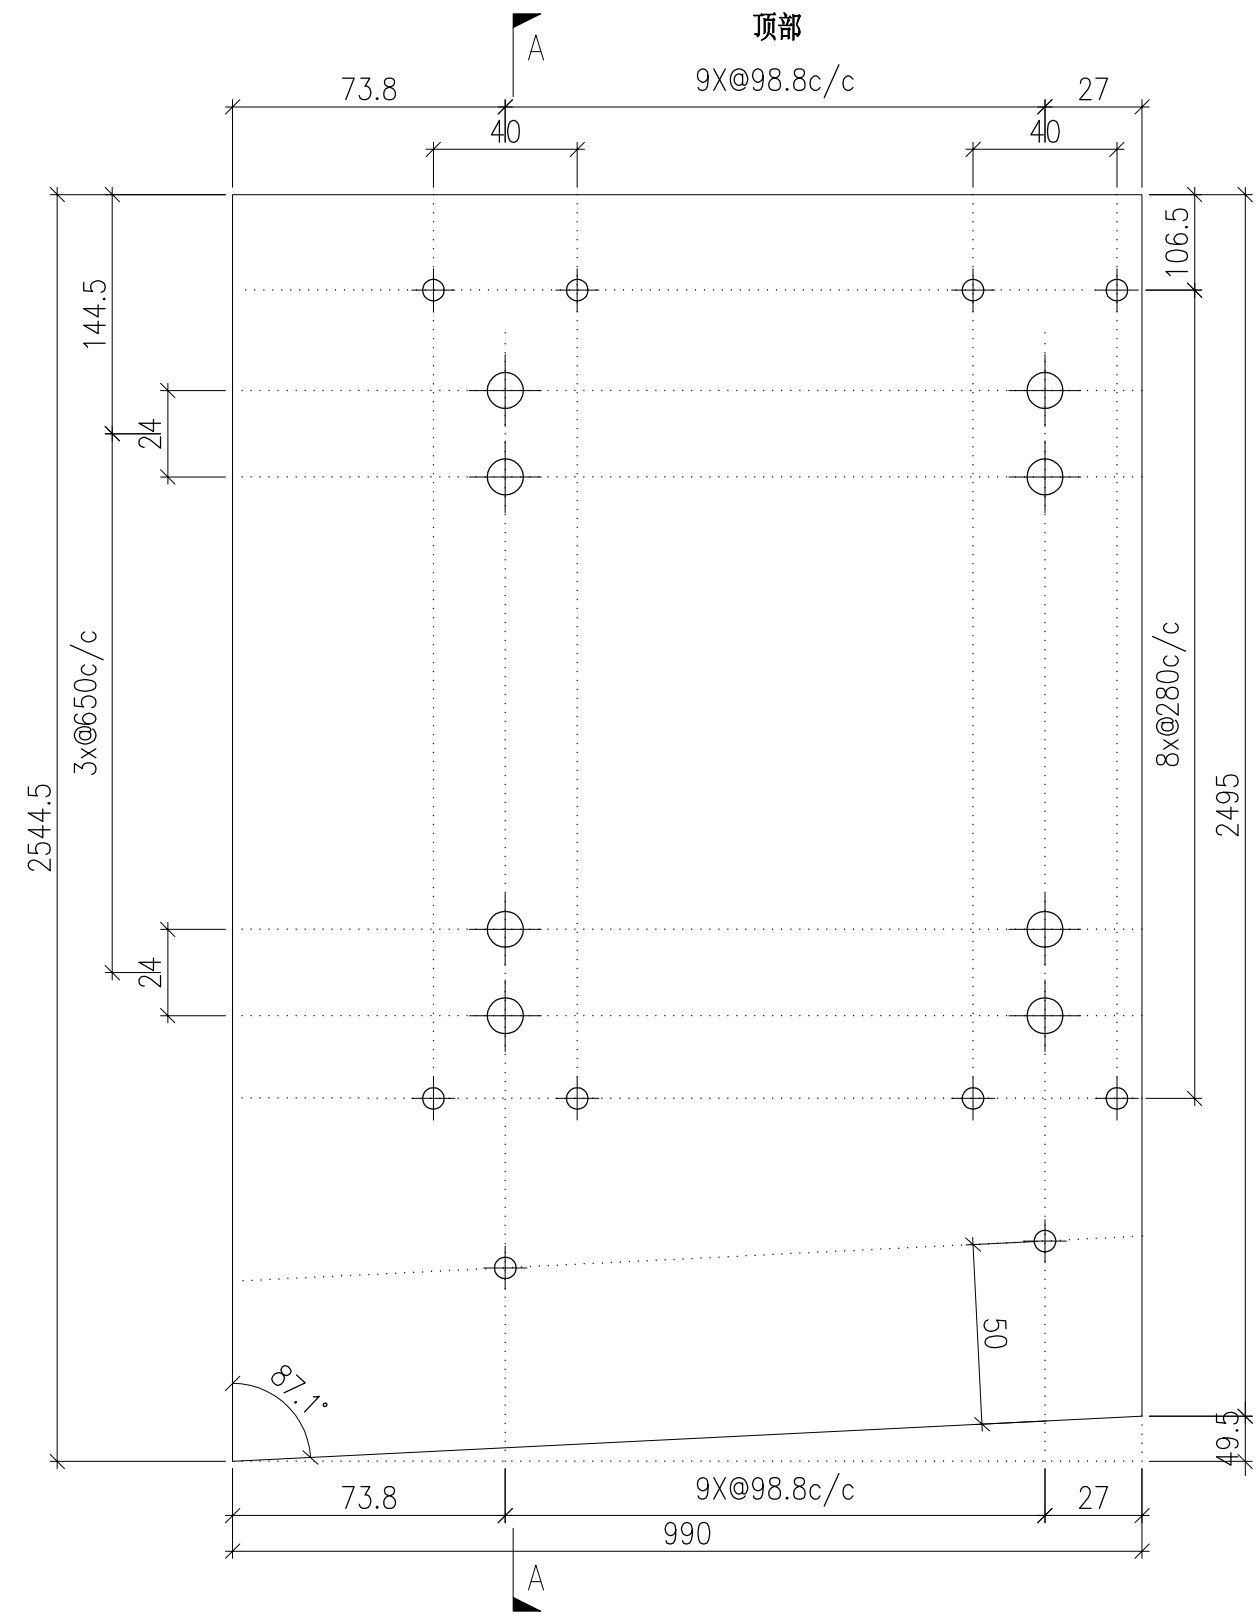



DWG. NO. P2-AP-C204	REV. -	SCALE -	DATE 13-06-2024	DRAWN BY -	APPROVED BY _____
------------------------	-----------	------------	--------------------	---------------	----------------------

PROJECT YIN PING ROAD KOWLOON FEATURE WALL (PHASE 2)				MATERIAL 3mm 铝板				COATING PVF2		COLOUR EC-DG-D334232-ZD1(SS-01)		MARK. NO. -	QTY. -
--	--	--	--	---------------------------	--	--	--	-----------------	--	------------------------------------	--	----------------	-----------

REV.	CHECKED BAR BY	PART NUMBER	Dim. A	Dim. B	Dim. C	Dim. D	Dim. E	Dim. F	Dim. G	Dim. H	QTY.	Inv. Code	ASSEMBLE ON PARTS
-		P2-AP-C205	-	-	-						1		

注：工厂用

注：工地复尺

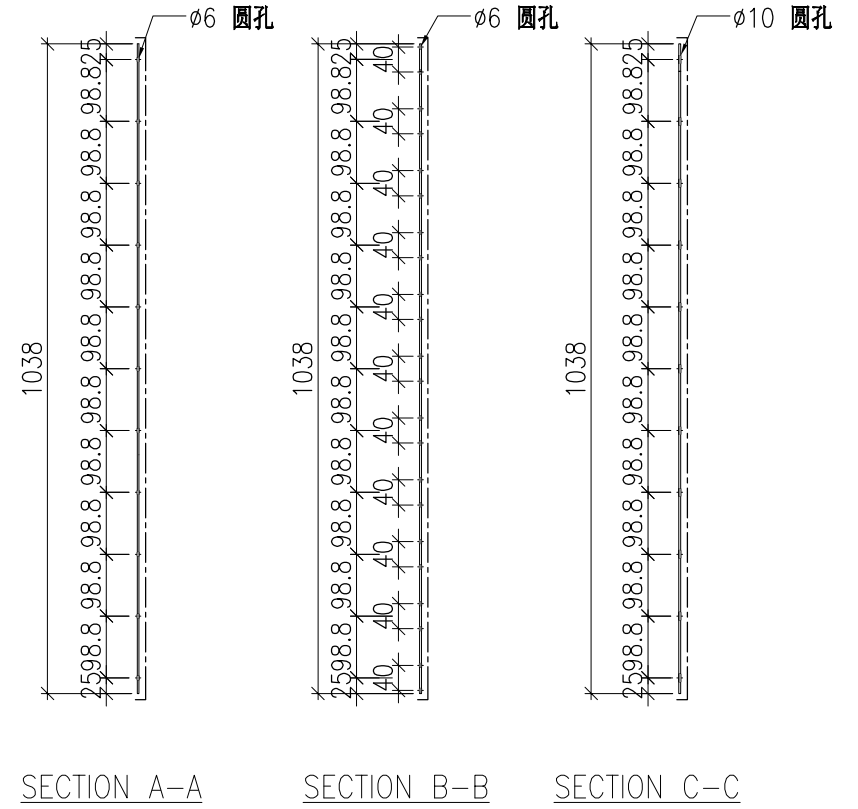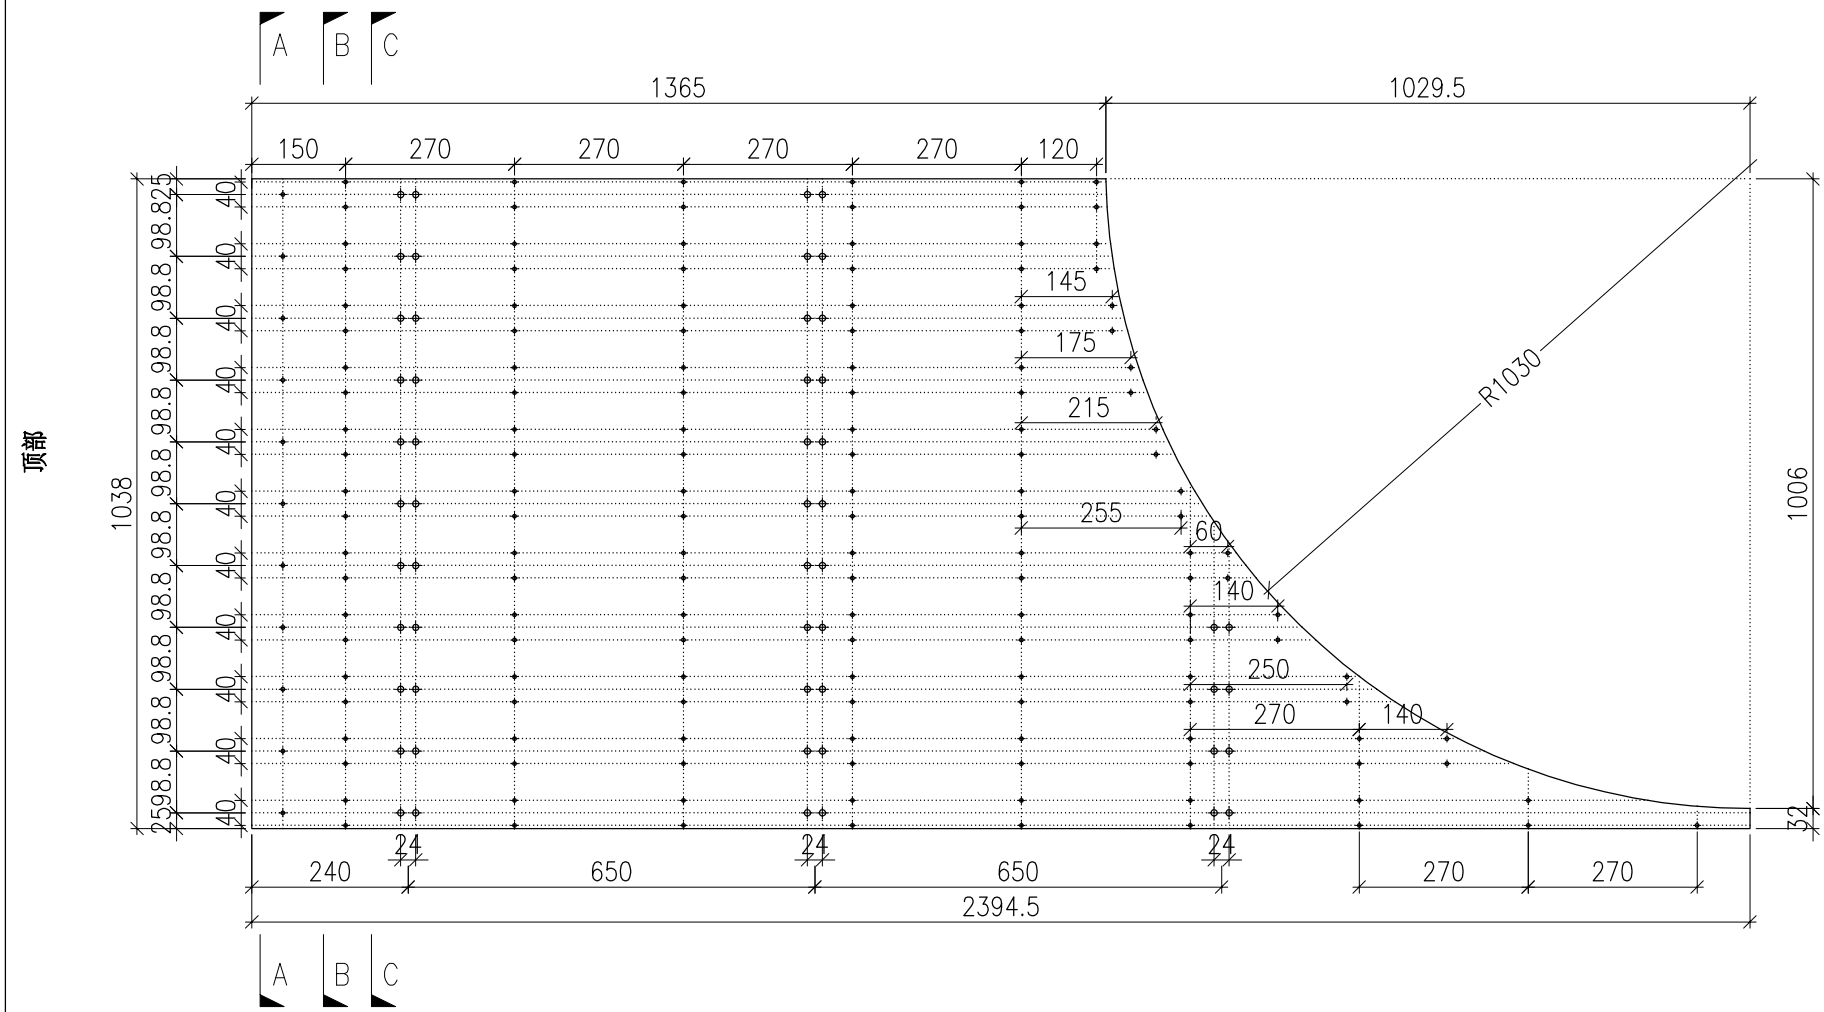



DWG. NO. P2-AP-C205	REV. -	SCALE -	DATE 17-07-2024	DRAWN BY -	APPROVED BY _____
------------------------	-----------	------------	--------------------	---------------	----------------------

PROJECT YIN PING ROAD KOWLOON FEATURE WALL (PHASE 2)				MATERIAL 3mm 铝板				COATING PVF2			COLOUR EC-DG-D334232-ZD1(SS-01)		MARK. NO. -	QTY. -
--	--	--	--	---------------------------	--	--	--	-----------------	--	--	------------------------------------	--	----------------	-----------

REV.	CHECKED BAR BY	PART NUMBER	Dim. A	Dim. B	Dim. C	Dim. D	Dim. E	Dim. F	Dim. G	Dim. H	QTY.	Inv. Code	ASSEMBLE ON PARTS
-		P2-AP-C206	-	-	-						1		

注：工厂用

注：工地复尺

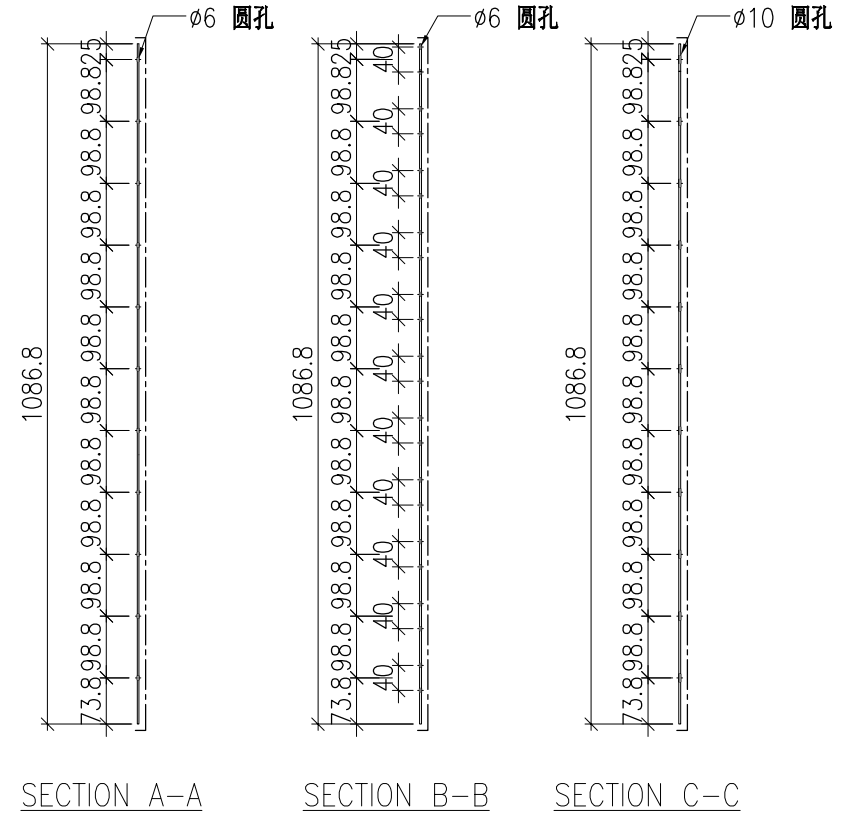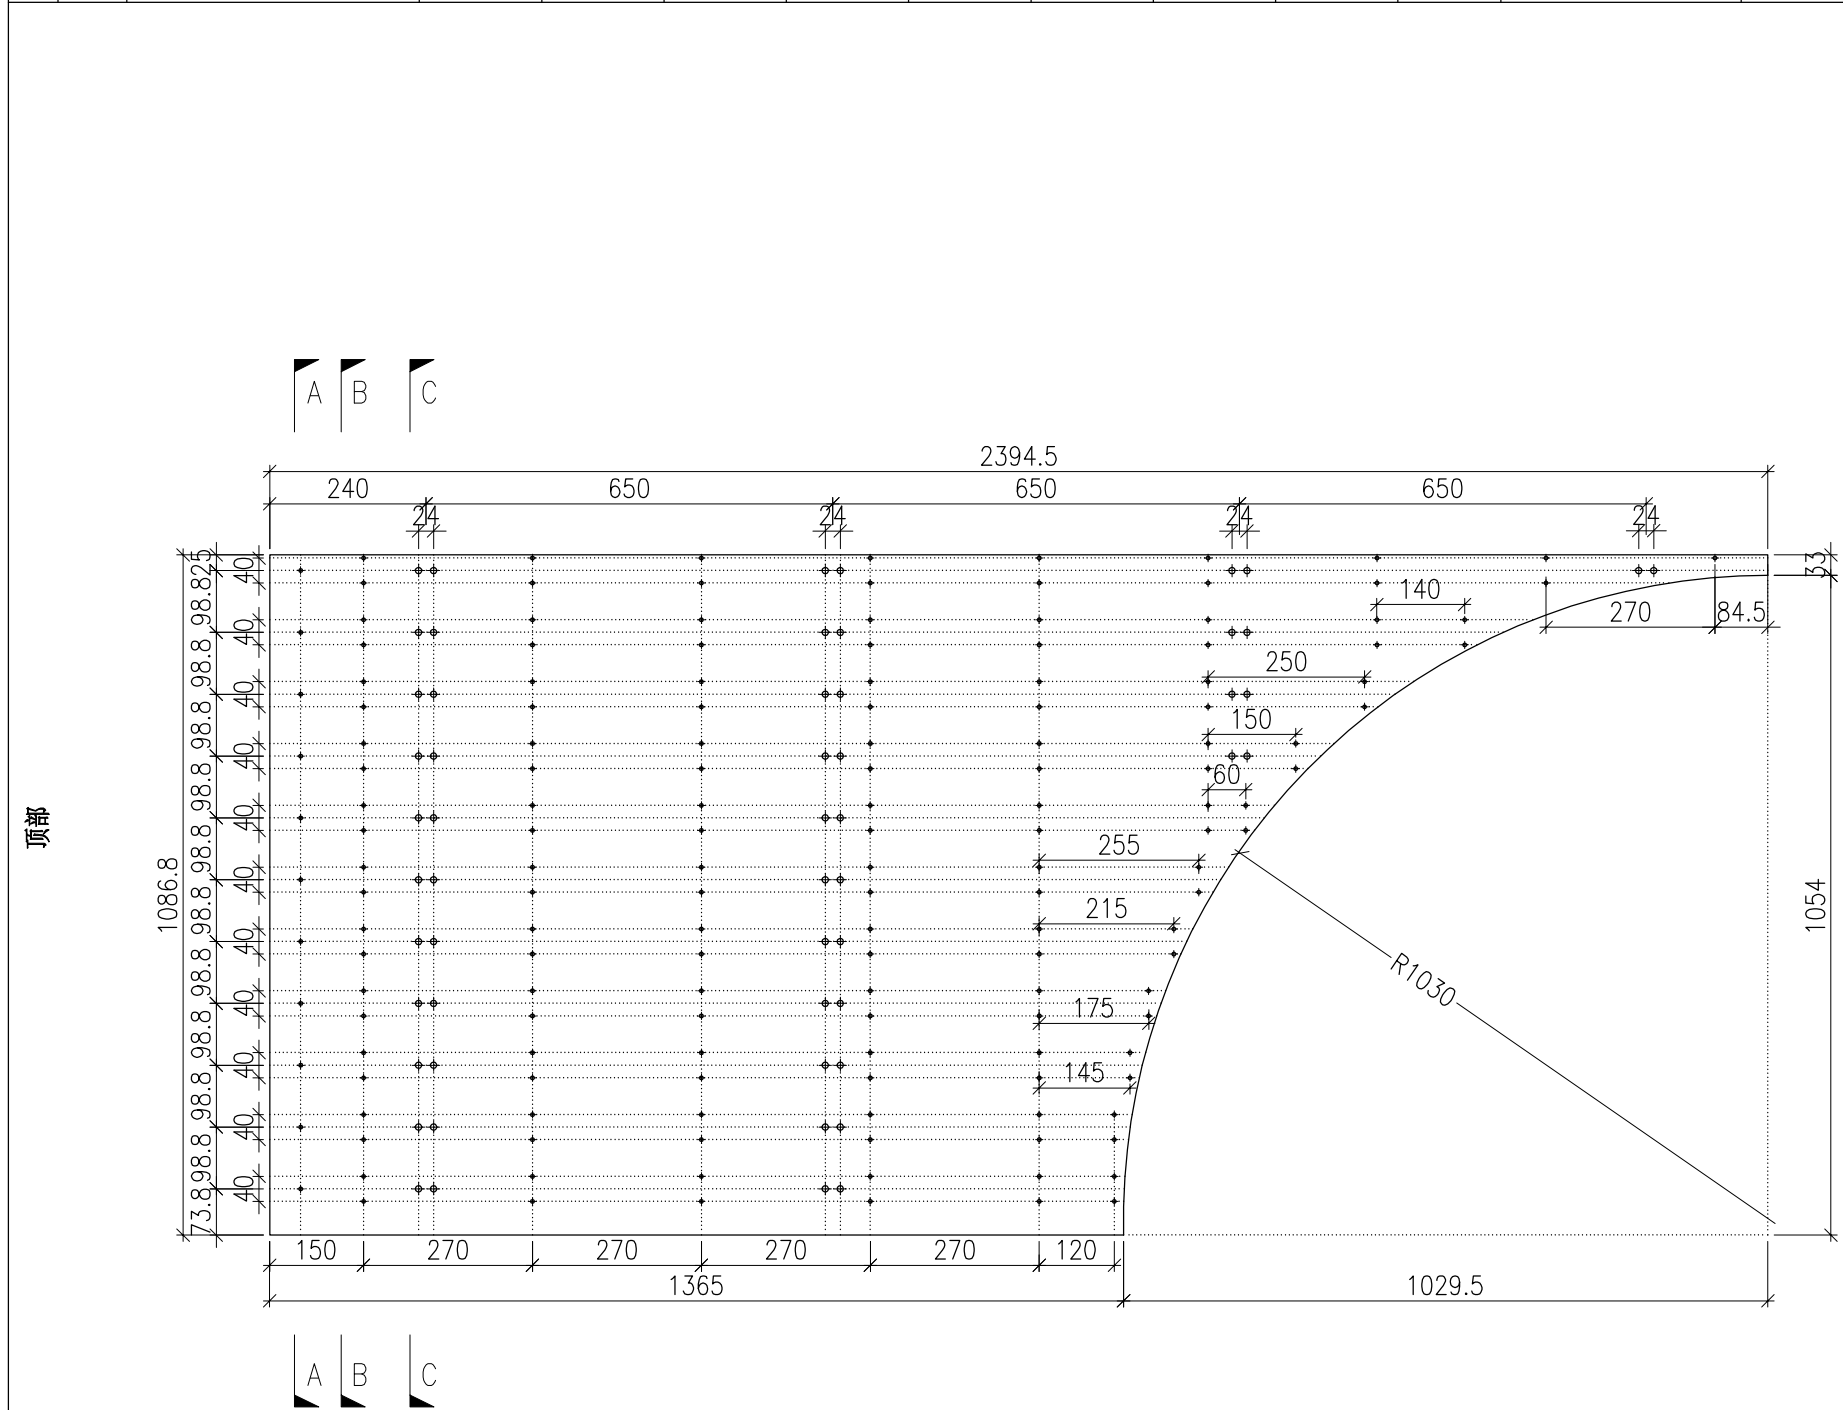


DWG. NO. P2-AP-C206	REV. -	SCALE -	DATE 17-07-2024	DRAWN BY -	APPROVED BY _____
------------------------	-----------	------------	--------------------	---------------	----------------------

PROJECT YIN PING ROAD KOWLOON FEATURE WALL (PHASE 2)				MATERIAL 3mm 铝板				COATING PVF2		COLOUR EC-DG-D334232-ZD1(SS-01)		MARK. NO. -	QTY. -
--	--	--	--	---------------------------	--	--	--	-----------------	--	------------------------------------	--	----------------	-----------

REV.	CHECKED BAR BY	PART NUMBER	Dim. A	Dim. B	Dim. C	Dim. D	Dim. E	Dim. F	Dim. G	Dim. H	QTY.	Inv. Code	ASSEMBLE ON PARTS
-		P2-AP-C207	-	-	-						1		

注：工厂用

注：工地复尺

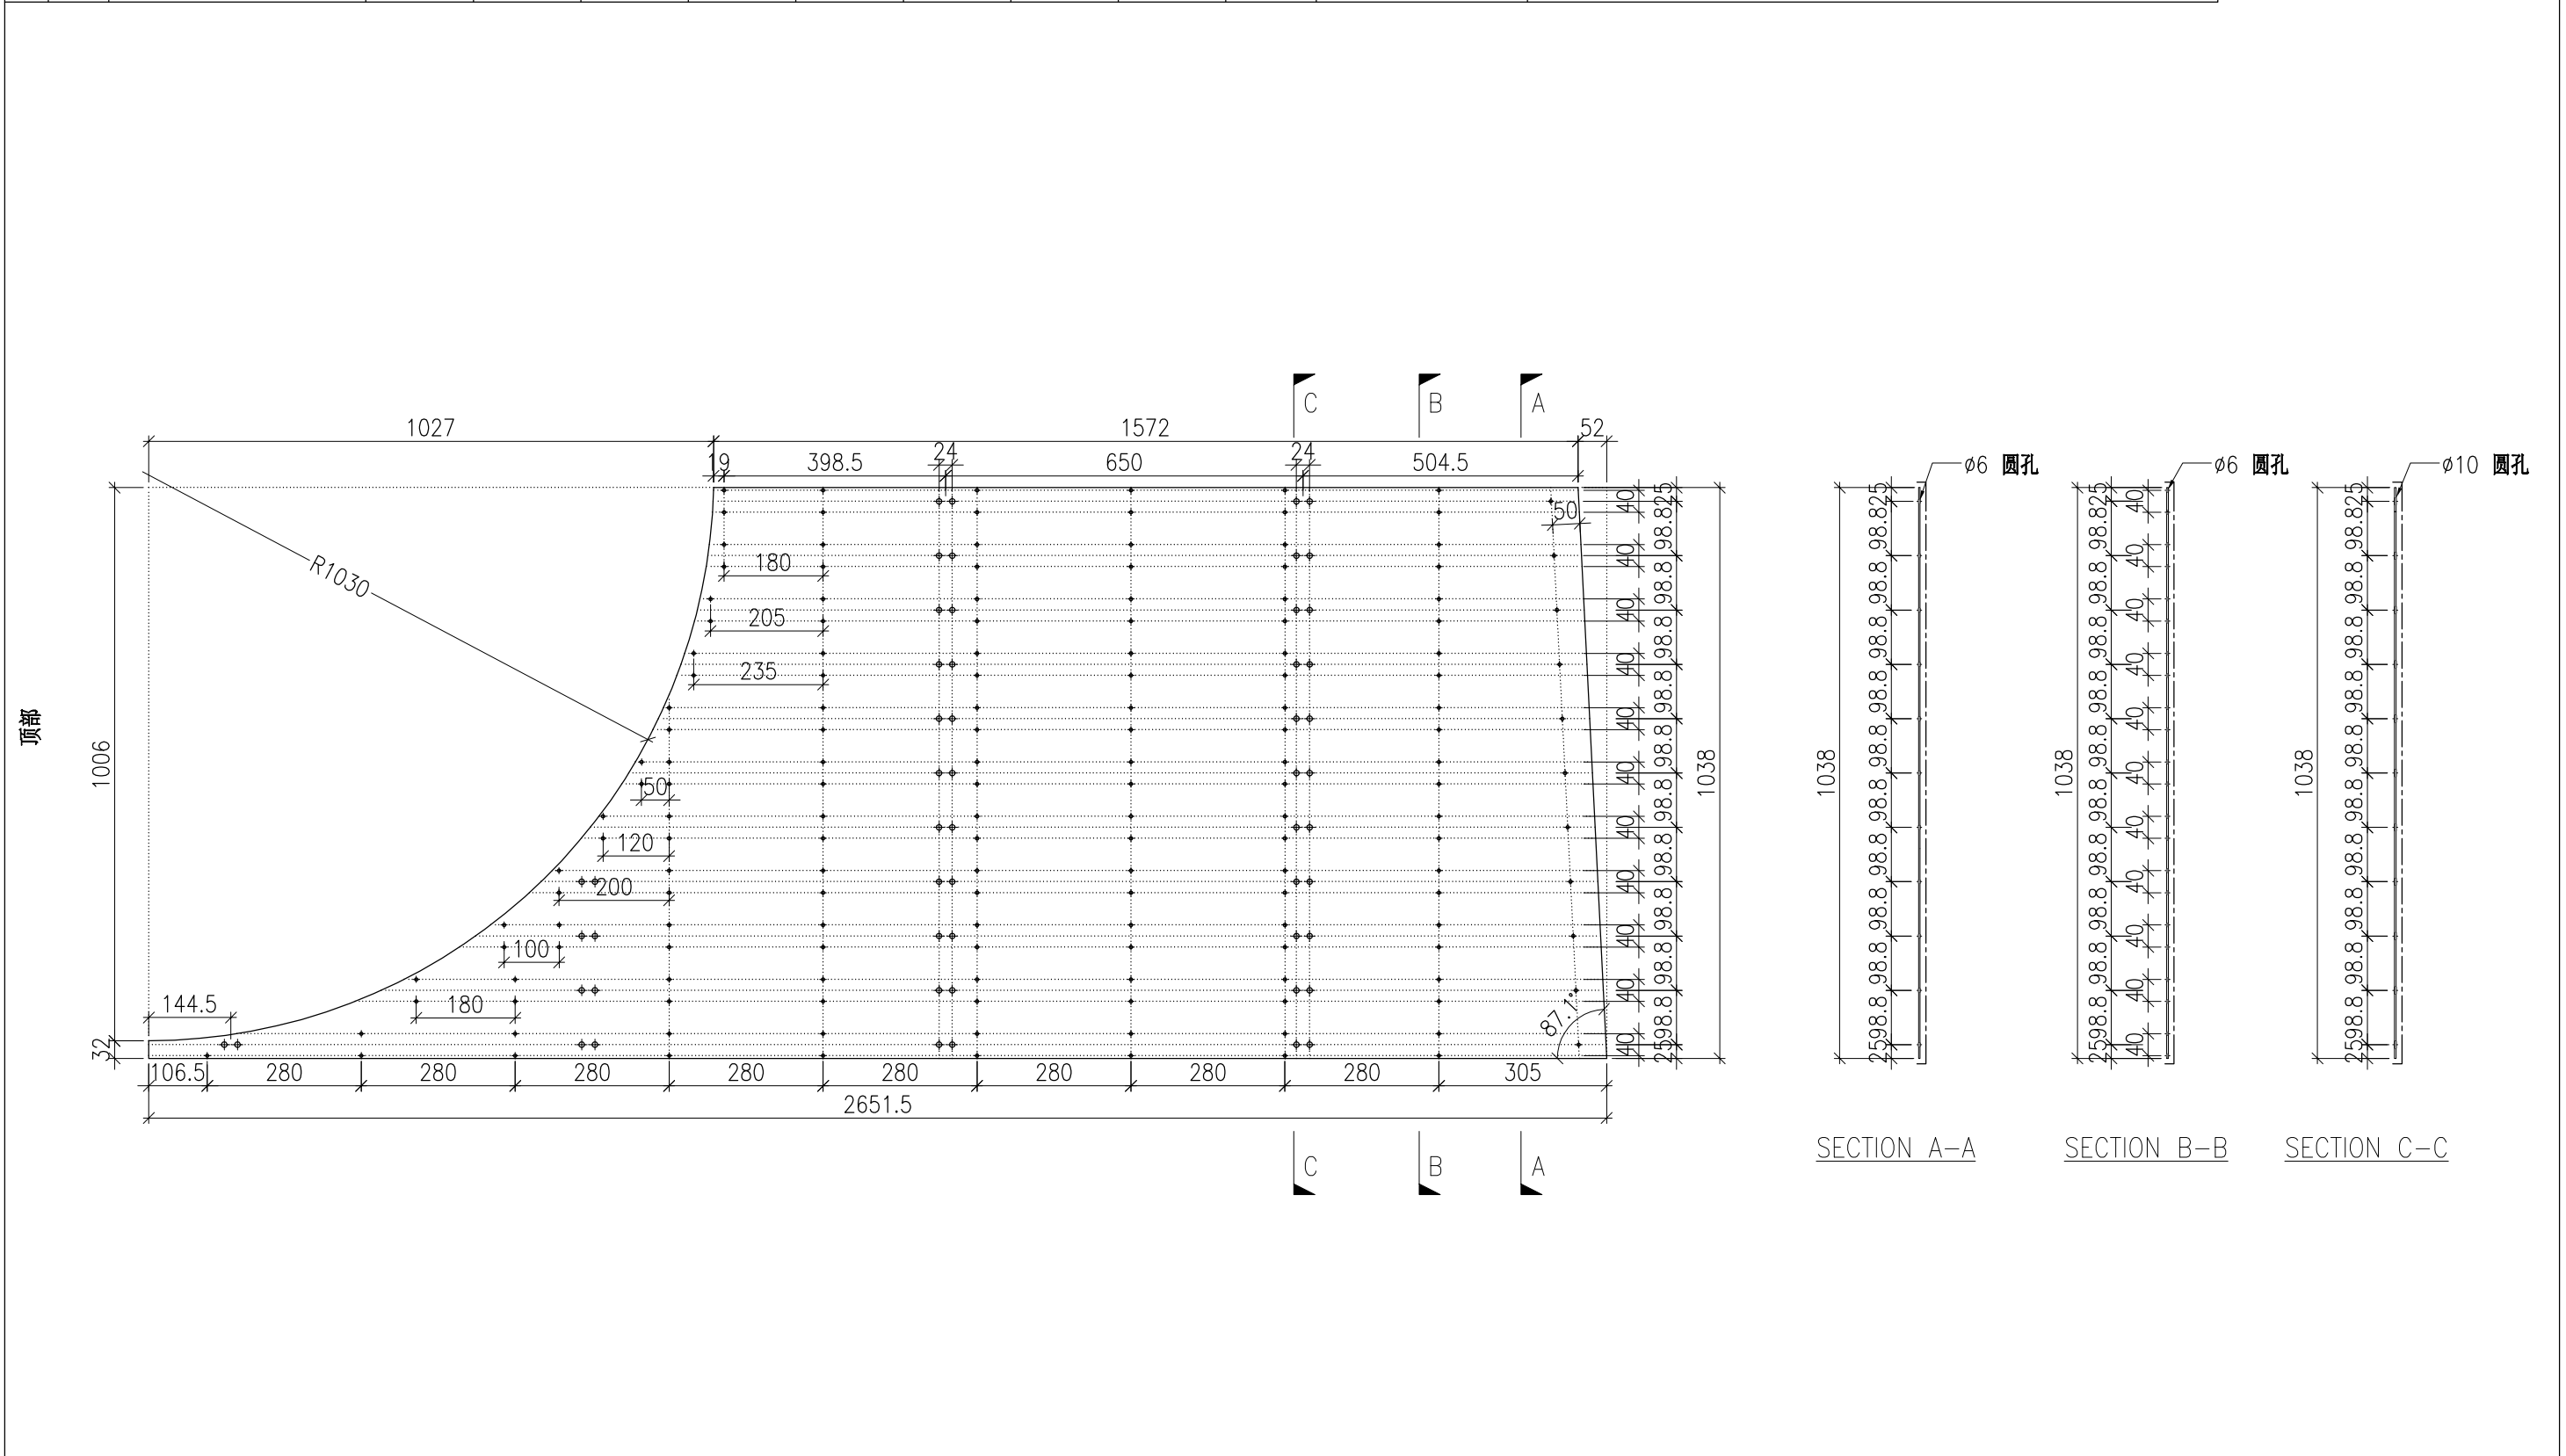



DWG. NO. P2-AP-C207	REV. -	SCALE -	DATE 17-07-2024	DRAWN BY -	APPROVED BY _____
------------------------	-----------	------------	--------------------	---------------	----------------------

PROJECT YIN PING ROAD KOWLOON FEATURE WALL (PHASE 2)				MATERIAL 3mm 铝板				COATING PVF2		COLOUR EC-DG-D334232-ZD1(SS-01)		MARK. NO. -	QTY. -
--	--	--	--	---------------------------	--	--	--	-----------------	--	------------------------------------	--	----------------	-----------

REV.	CHECKED BAR BY	PART NUMBER	Dim. A	Dim. B	Dim. C	Dim. D	Dim. E	Dim. F	Dim. G	Dim. H	QTY.	Inv. Code	ASSEMBLE ON PARTS
-		P2-AP-C208	-	-	-						1		

注：工厂用

注：工地复尺

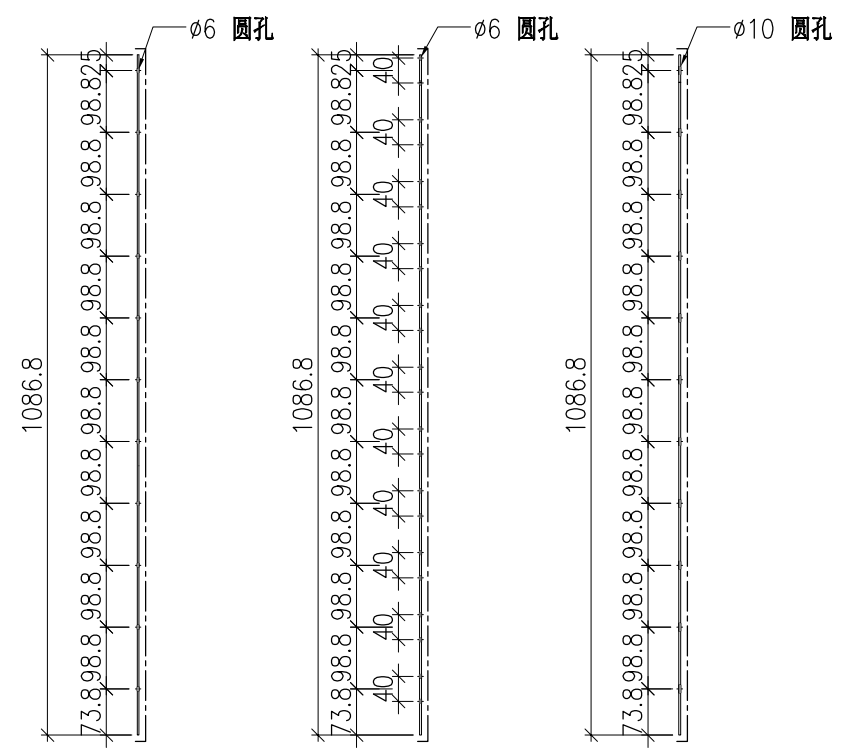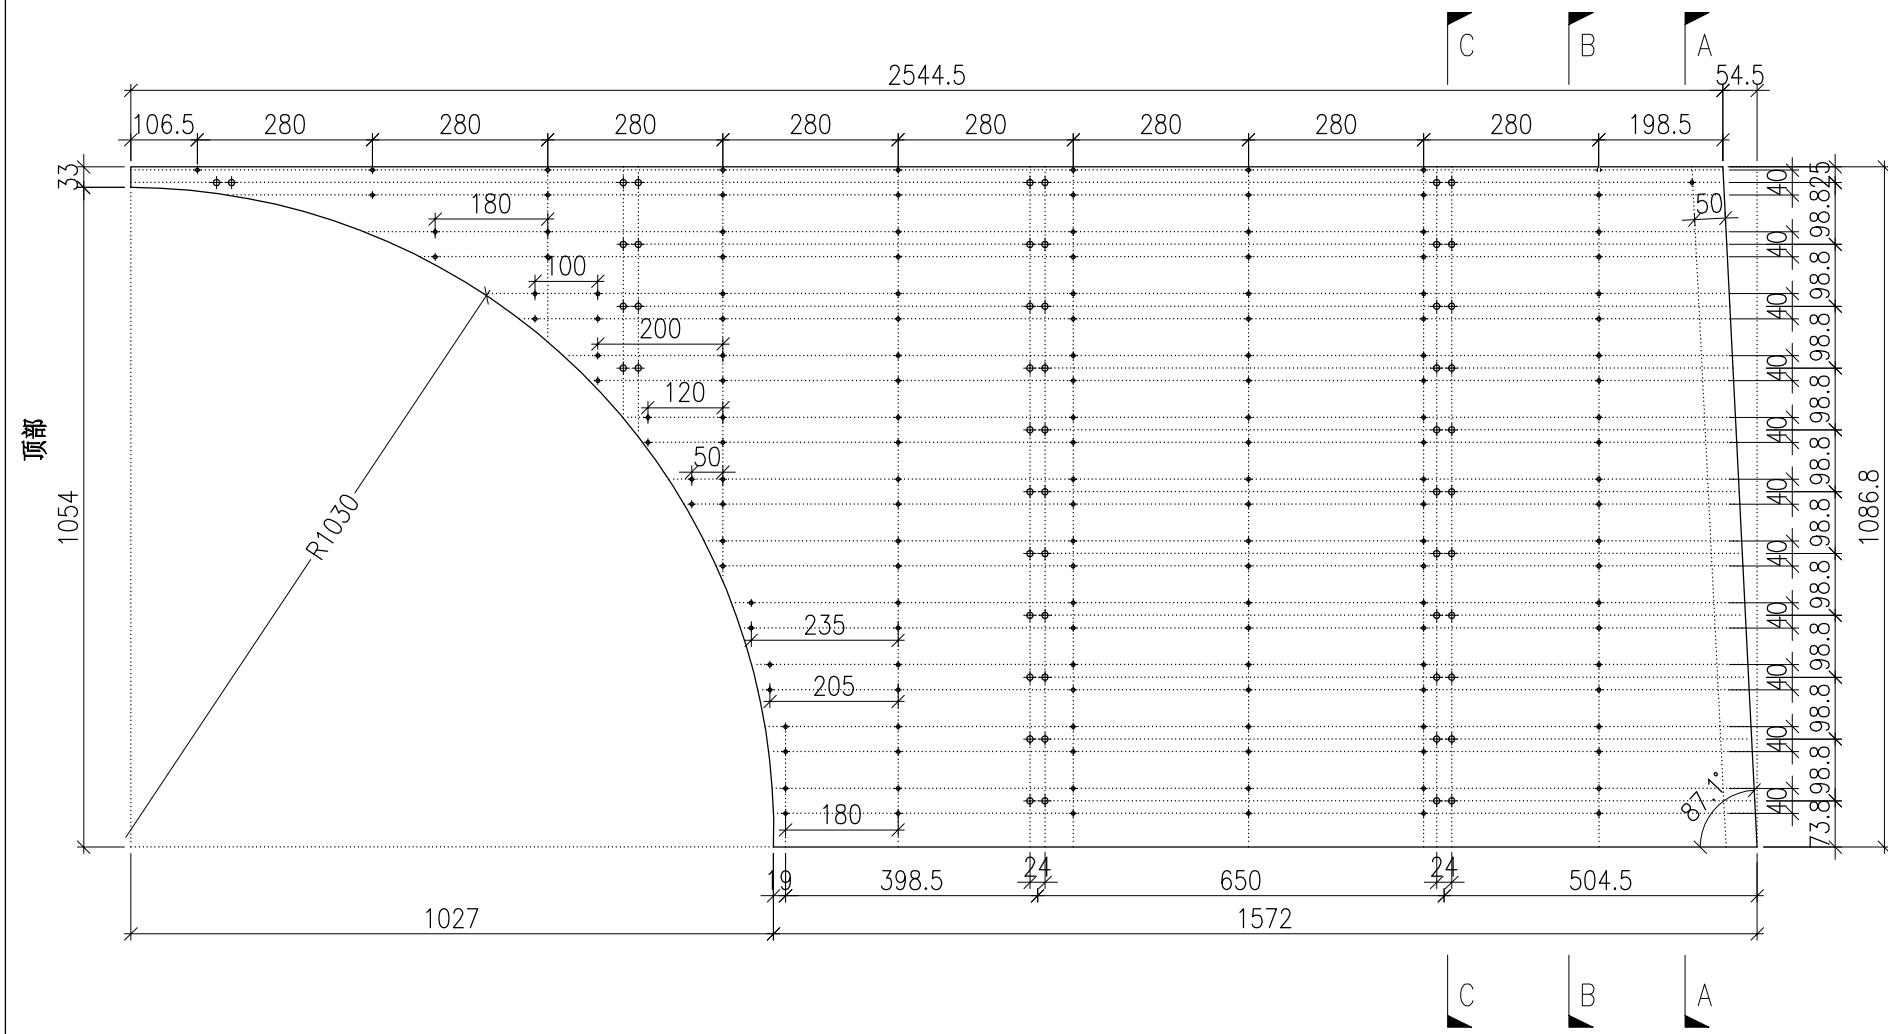

SECTION A-A SECTION B-B SECTION C-C



DWG. NO. P2-AP-C208	REV. -	SCALE -	DATE 17-07-2024	DRAWN BY -	APPROVED BY _____
------------------------	-----------	------------	--------------------	---------------	----------------------

PROJECT YIN PING ROAD KOWLOON FEATURE WALL (PHASE 2)				MATERIAL 3mm 铝板				COATING PVF2		COLOUR EC-DG-D334232-ZD1(SS-01)		MARK. NO. -	QTY. -
--	--	--	--	---------------------------	--	--	--	-----------------	--	------------------------------------	--	----------------	-----------

REV.	CHECKED BAR BY	PART NUMBER	Dim. A	Dim. B	Dim. C	Dim. D	Dim. E	Dim. F	Dim. G	Dim. H	QTY.	Inv. Code	ASSEMBLE ON PARTS
-		P2-AP-B251	2395	8X@270c/c	3X@650c/c	234.5					1		

注：工厂用

注：工地复尺

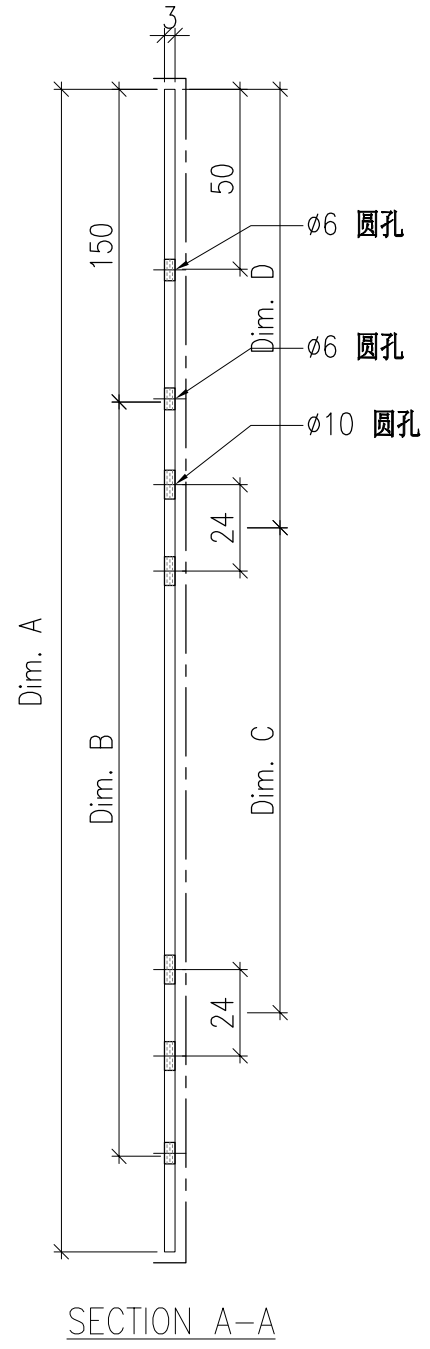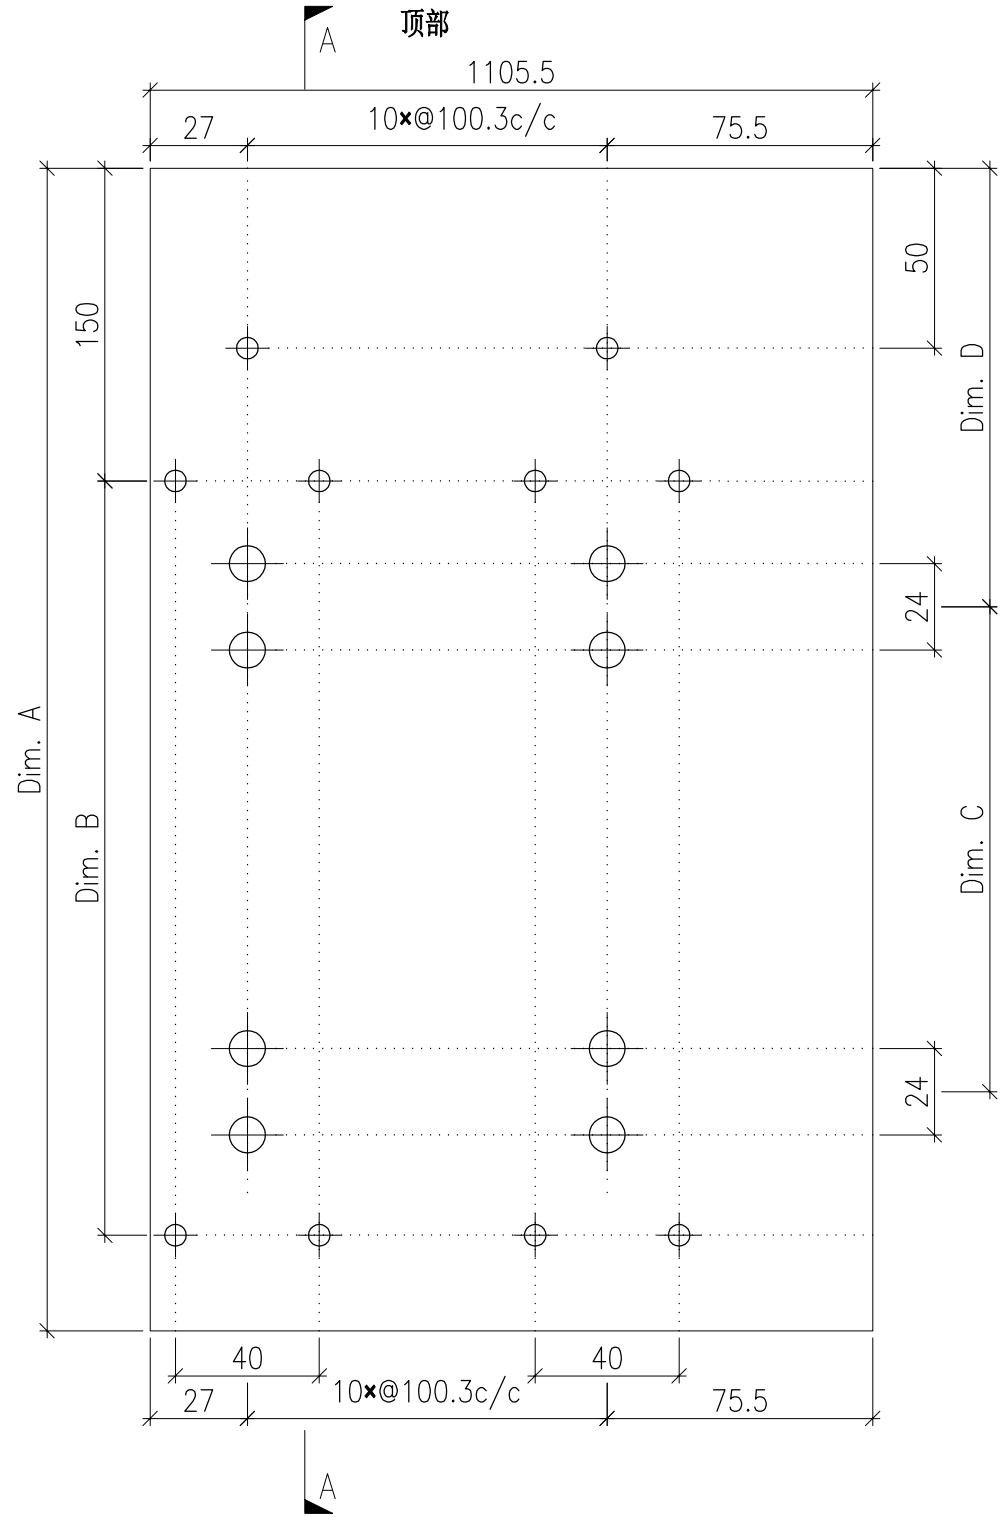



DWG. NO. P2-AP-B251	REV. -	SCALE -	DATE 17-07-2024	DRAWN BY -	APPROVED BY _____
------------------------	-----------	------------	--------------------	---------------	----------------------

PROJECT YIN PING ROAD KOWLOON FEATURE WALL (PHASE 2)				MATERIAL 3mm 铝板				COATING PVF2		COLOUR EC-DG-D334232-ZD1(SS-01)		MARK. NO. -	QTY. -
--	--	--	--	---------------------------	--	--	--	-----------------	--	------------------------------------	--	----------------	-----------

REV.	CHECKED BAR BY	PART NUMBER	Dim. A	Dim. B	Dim. C	Dim. D	Dim. E	Dim. F	Dim. G	Dim. H	QTY.	Inv. Code	ASSEMBLE ON PARTS
-		P2-AP-B252	2395	8X@270c/c	3X@650c/c	234.5					1		

注：工厂用

注：工地复尺

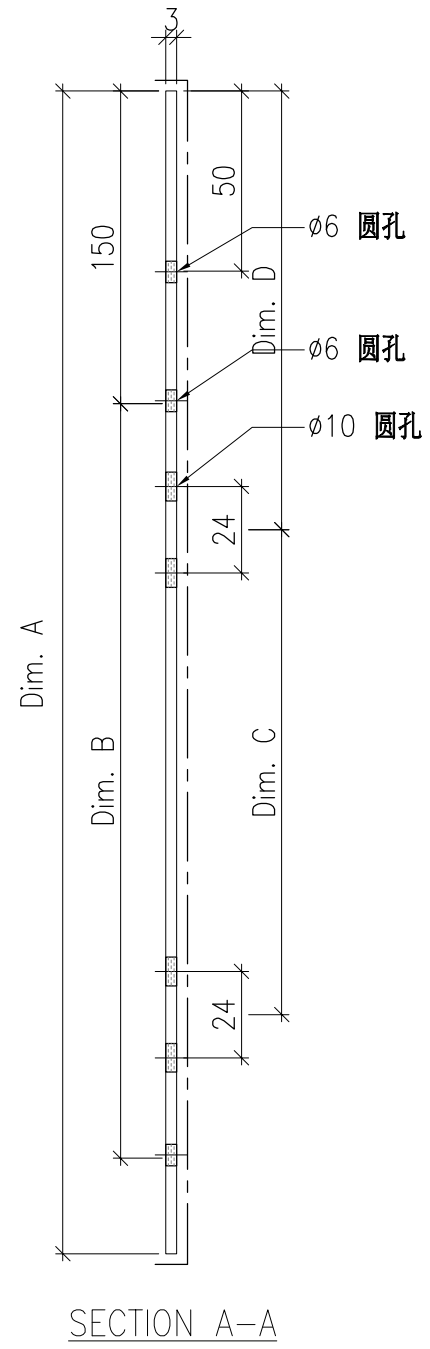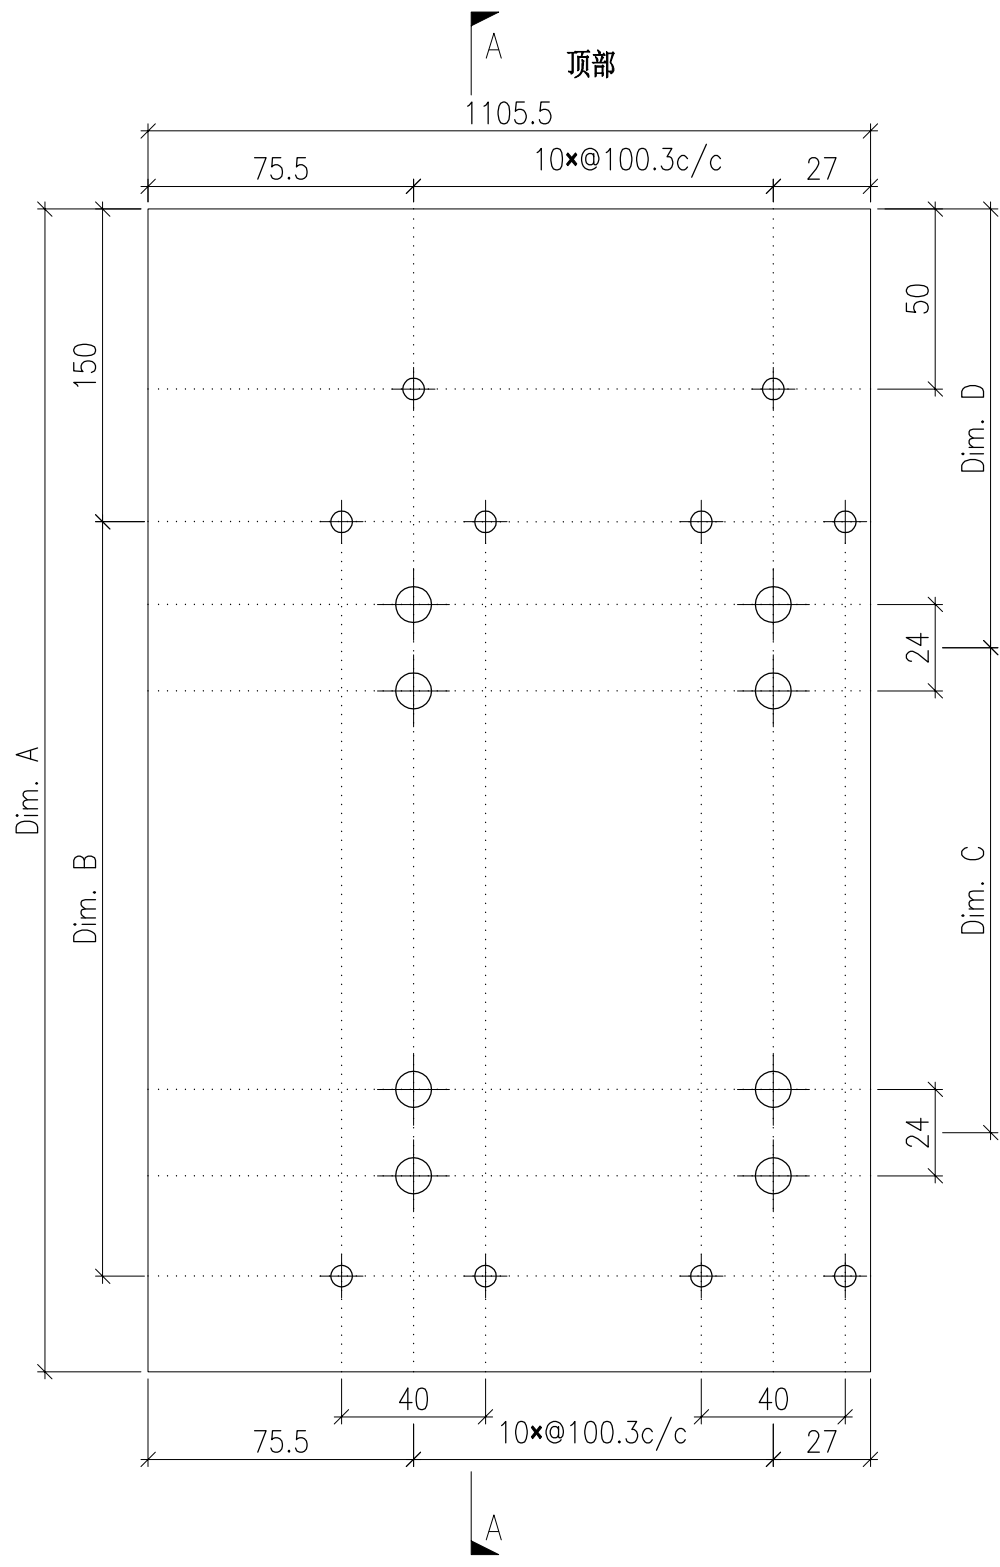



DWG. NO. P2-AP-B252	REV. -	SCALE -	DATE 17-07-2024	DRAWN BY -	APPROVED BY _____
------------------------	-----------	------------	--------------------	---------------	----------------------

PROJECT YIN PING ROAD KOWLOON FEATURE WALL (PHASE 2)				MATERIAL 3mm 铝板				COATING PVF2		COLOUR EC-DG-D334232-ZD1(SS-01)		MARK. NO. -	QTY. -
--	--	--	--	---------------------------	--	--	--	-----------------	--	------------------------------------	--	----------------	-----------

REV.	CHECKED BAR BY	PART NUMBER	Dim. A	Dim. B	Dim. C	Dim. D	Dim. E	Dim. F	Dim. G	Dim. H	QTY.	Inv. Code	ASSEMBLE ON PARTS
-		P2-AP-B253	-	-	-						1		

注：工厂用

注：工地复尺

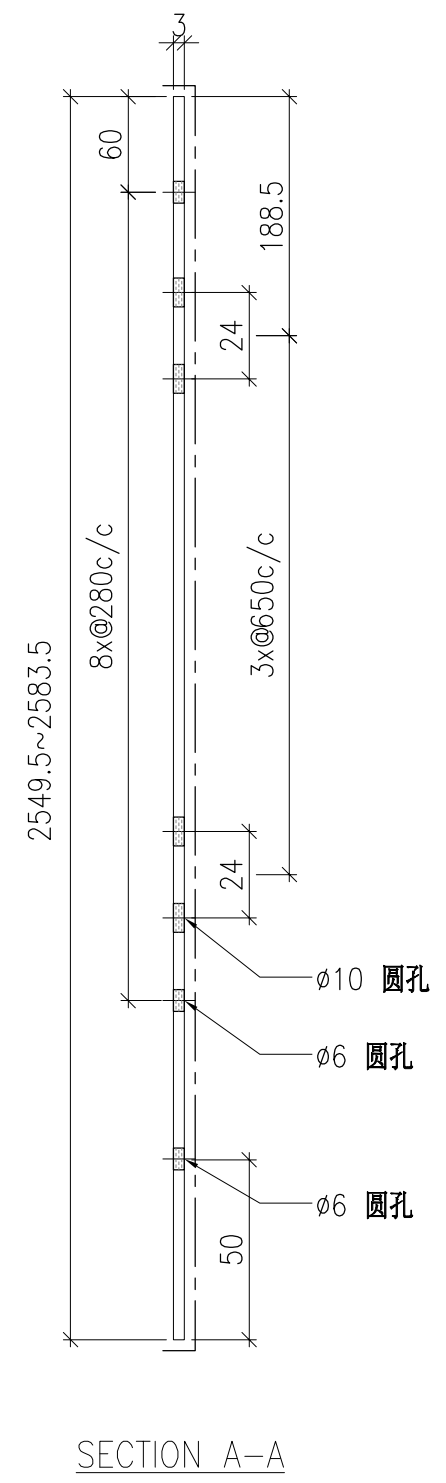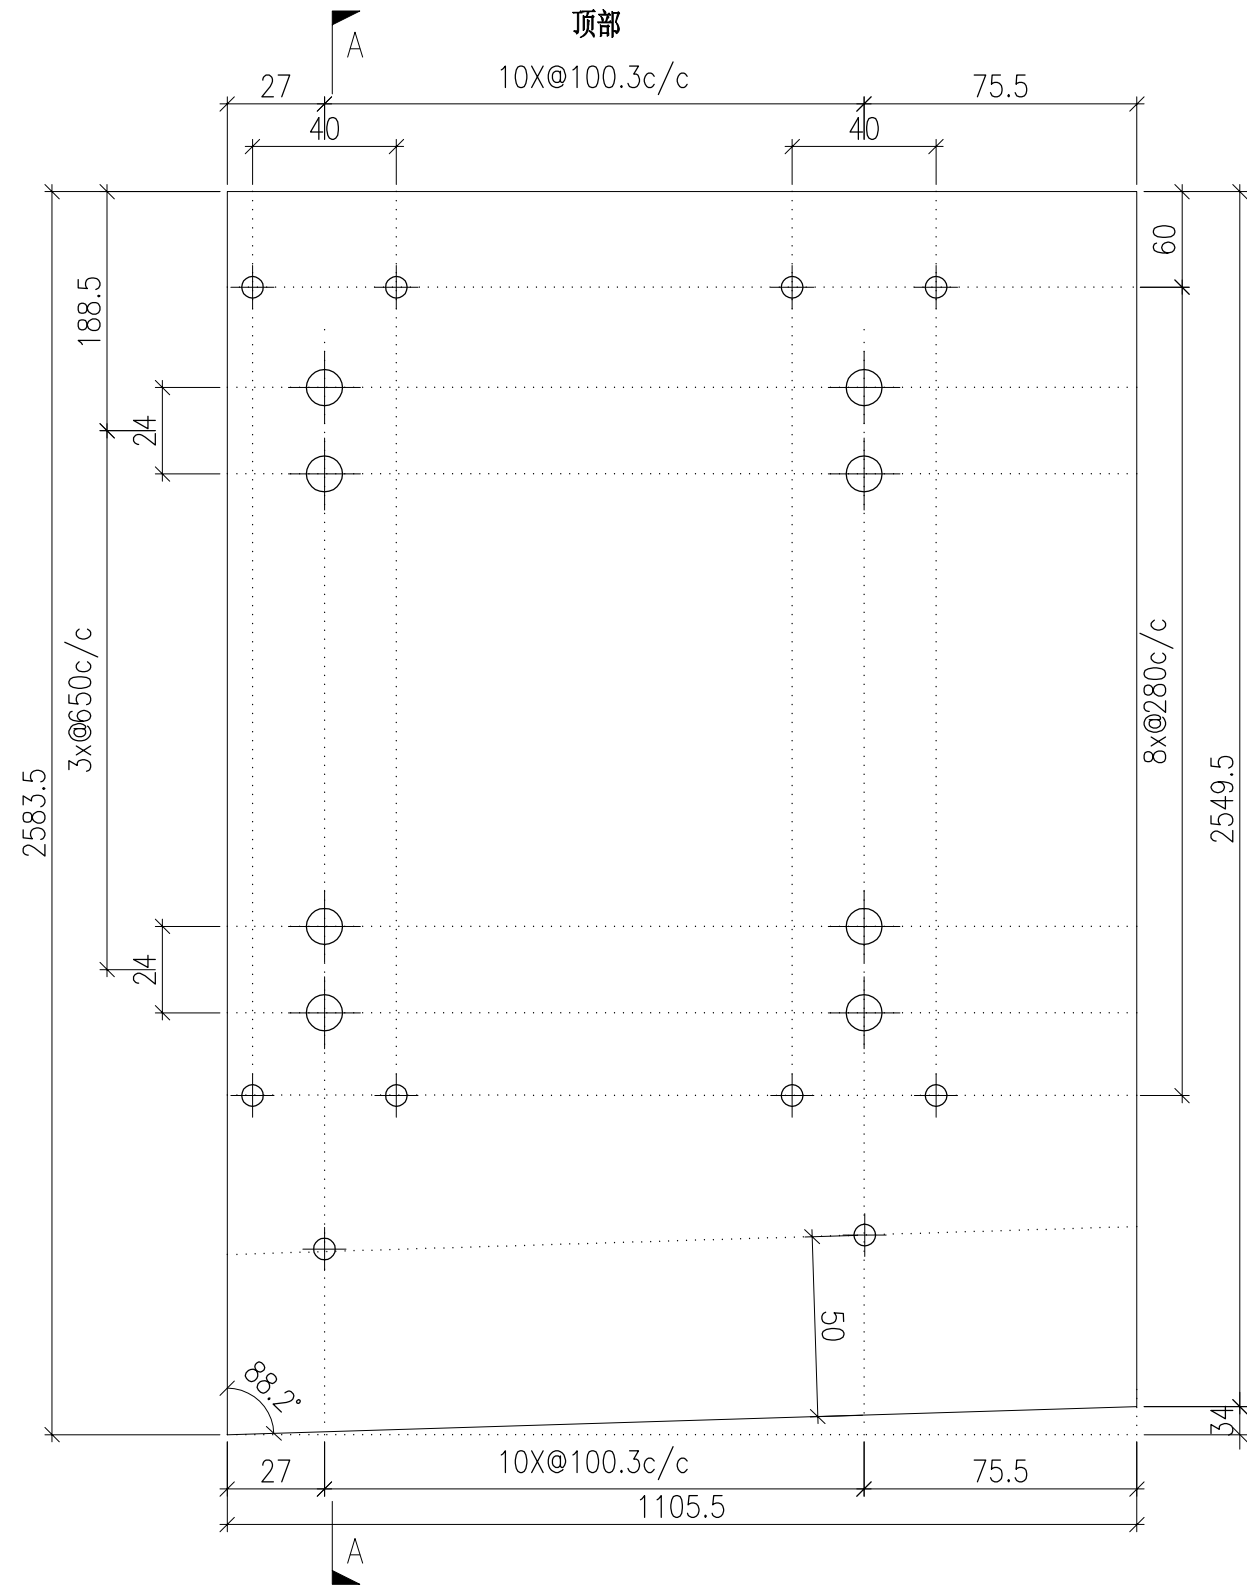

SECTION A-A



DWG. NO. P2-AP-B253	REV. -	SCALE -	DATE 13-06-2024	DRAWN BY -	APPROVED BY _____
------------------------	-----------	------------	--------------------	---------------	----------------------

PROJECT YIN PING ROAD KOWLOON FEATURE WALL (PHASE 2)				MATERIAL 3mm 铝板				COATING PVF2		COLOUR EC-DG-D334232-ZD1(SS-01)		MARK. NO. -	QTY. -
--	--	--	--	---------------------------	--	--	--	-----------------	--	------------------------------------	--	----------------	-----------

REV.	CHECKED BAR BY	PART NUMBER	Dim. A	Dim. B	Dim. C	Dim. D	Dim. E	Dim. F	Dim. G	Dim. H	QTY.	Inv. Code	ASSEMBLE ON PARTS
-		P2-AP-B254	-	-	-						1		

注：工厂用

注：工地复尺

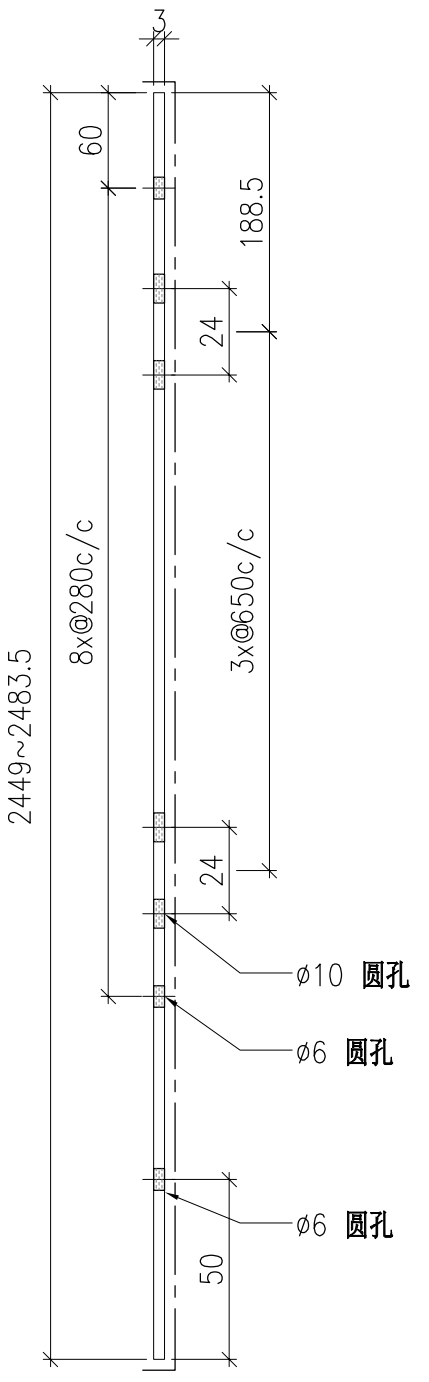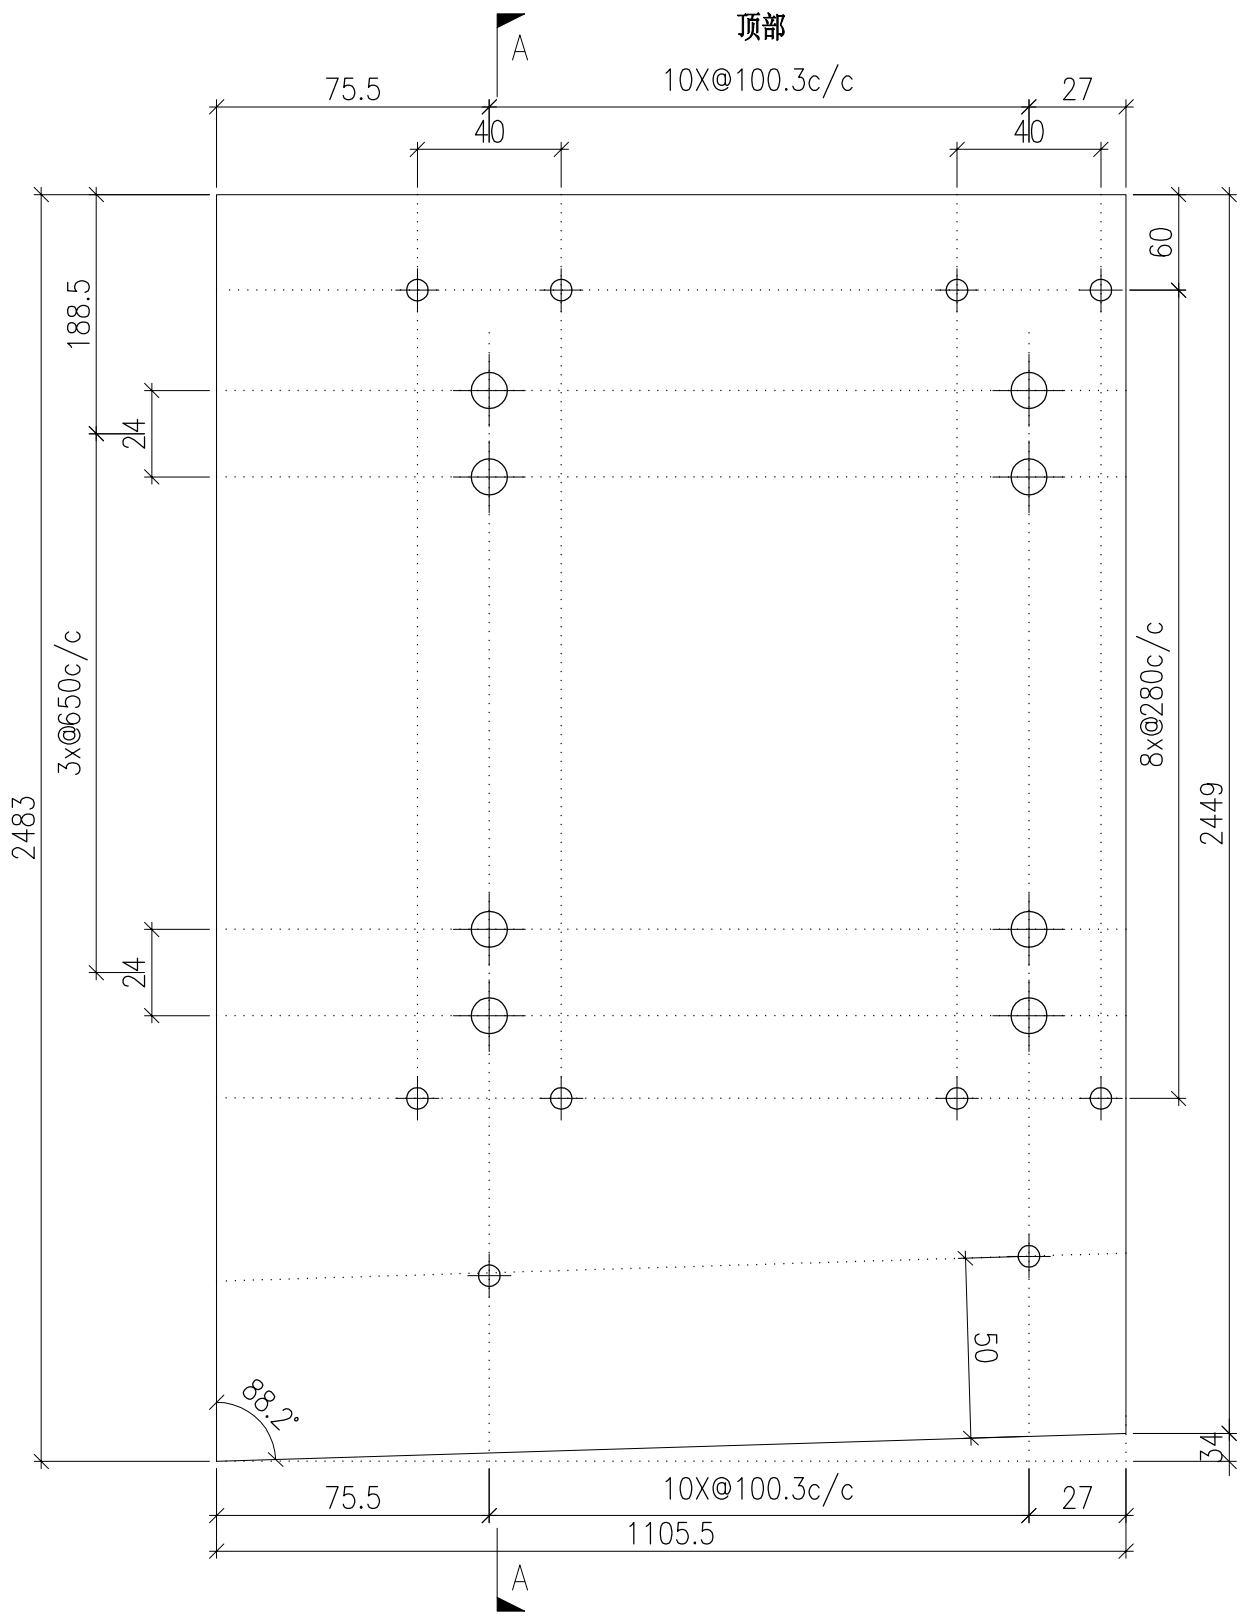

SECTION A-A



DWG. NO. P2-AP-B254				REV. -	SCALE -	DATE 13-06-2024	DRAWN BY -	APPROVED BY _____
------------------------	--	--	--	-----------	------------	--------------------	---------------	----------------------

PROJECT YIN PING ROAD KOWLOON FEATURE WALL (PHASE 2)				MATERIAL 3mm 铝板				COATING PVF2		COLOUR EC-DG-D334232-ZD1(SS-01)		MARK. NO. -	QTY. -
--	--	--	--	---------------------------	--	--	--	-----------------	--	------------------------------------	--	----------------	-----------

REV.	CHECKED BAR BY	PART NUMBER	Dim. A	Dim. B	Dim. C	Dim. D	Dim. E	Dim. F	Dim. G	Dim. H	QTY.	Inv. Code	ASSEMBLE ON PARTS
-		P2-AP-B255	-	-	-						1		

注：工厂用

注：工地复尺

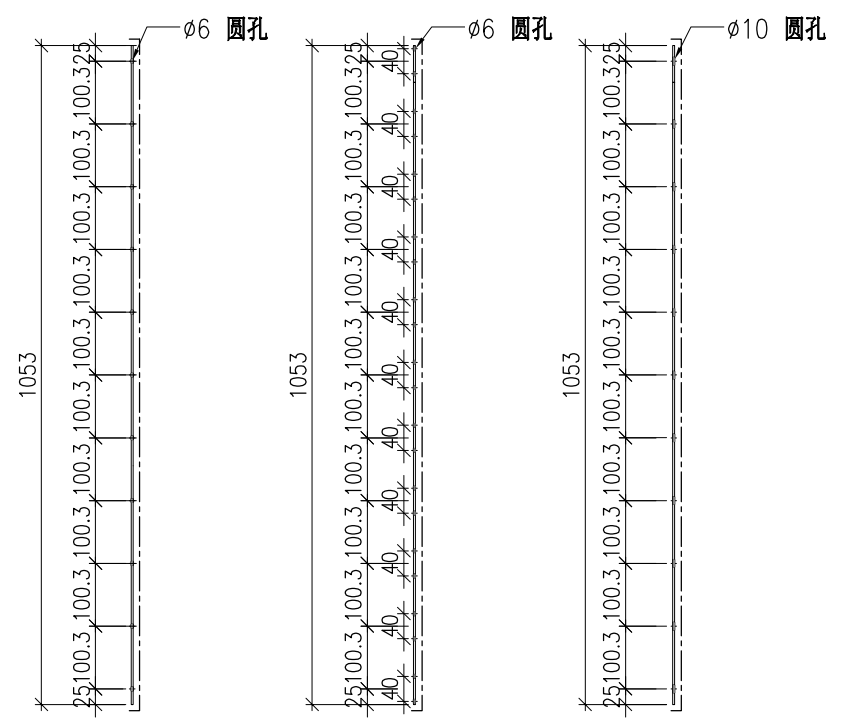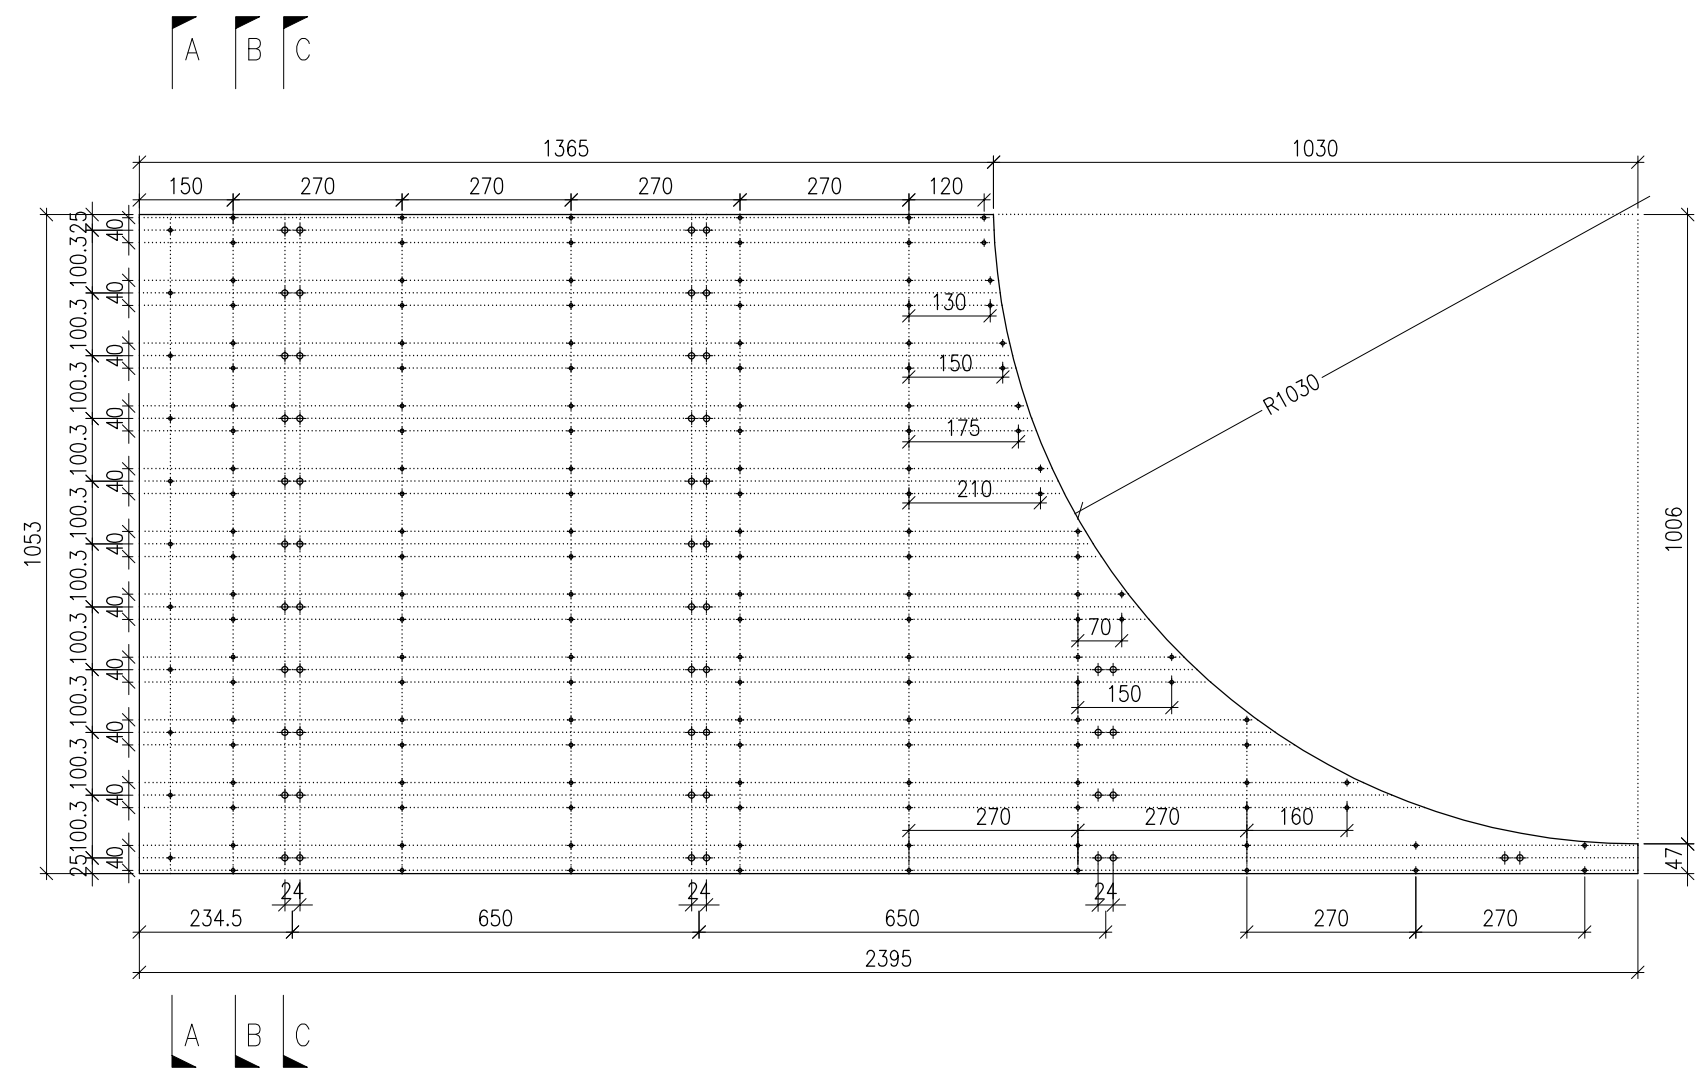

SECTION A-A SECTION B-B SECTION C-C



DWG. NO. P2-AP-B255	REV. -	SCALE -	DATE 17-07-2024	DRAWN BY -	APPROVED BY _____
------------------------	-----------	------------	--------------------	---------------	----------------------

PROJECT YIN PING ROAD KOWLOON FEATURE WALL (PHASE 2)				MATERIAL 3mm 铝板				COATING PVF2		COLOUR EC-DG-D334232-ZD1(SS-01)		MARK. NO. -	QTY. -
--	--	--	--	---------------------------	--	--	--	-----------------	--	------------------------------------	--	----------------	-----------

REV.	CHECKED BAR BY	PART NUMBER	Dim. A	Dim. B	Dim. C	Dim. D	Dim. E	Dim. F	Dim. G	Dim. H	QTY.	Inv. Code	ASSEMBLE ON PARTS
-		P2-AP-B256	-	-	-						1		

注：工厂用

注：工地复尺

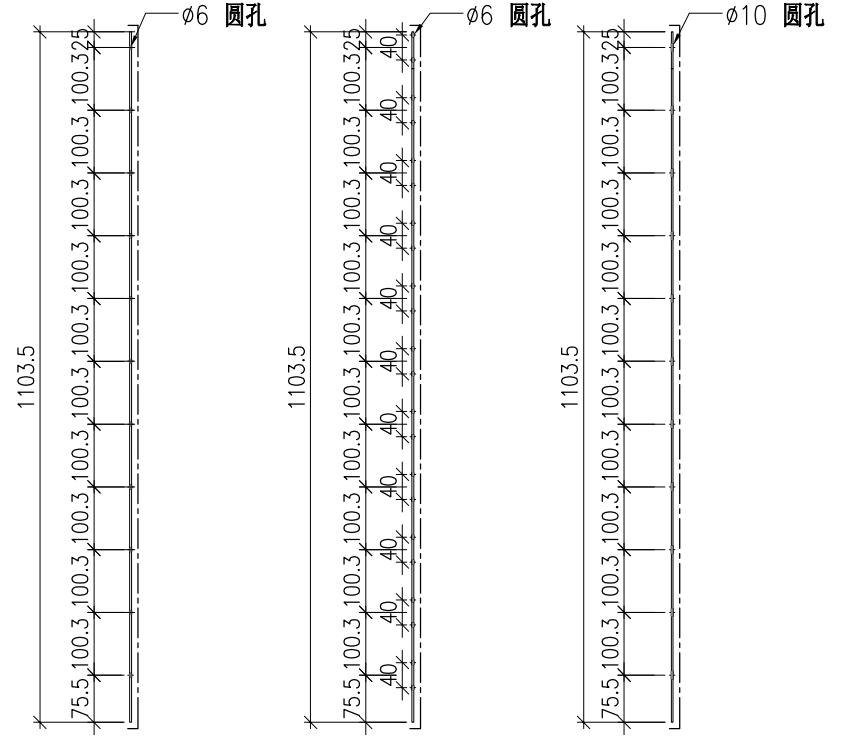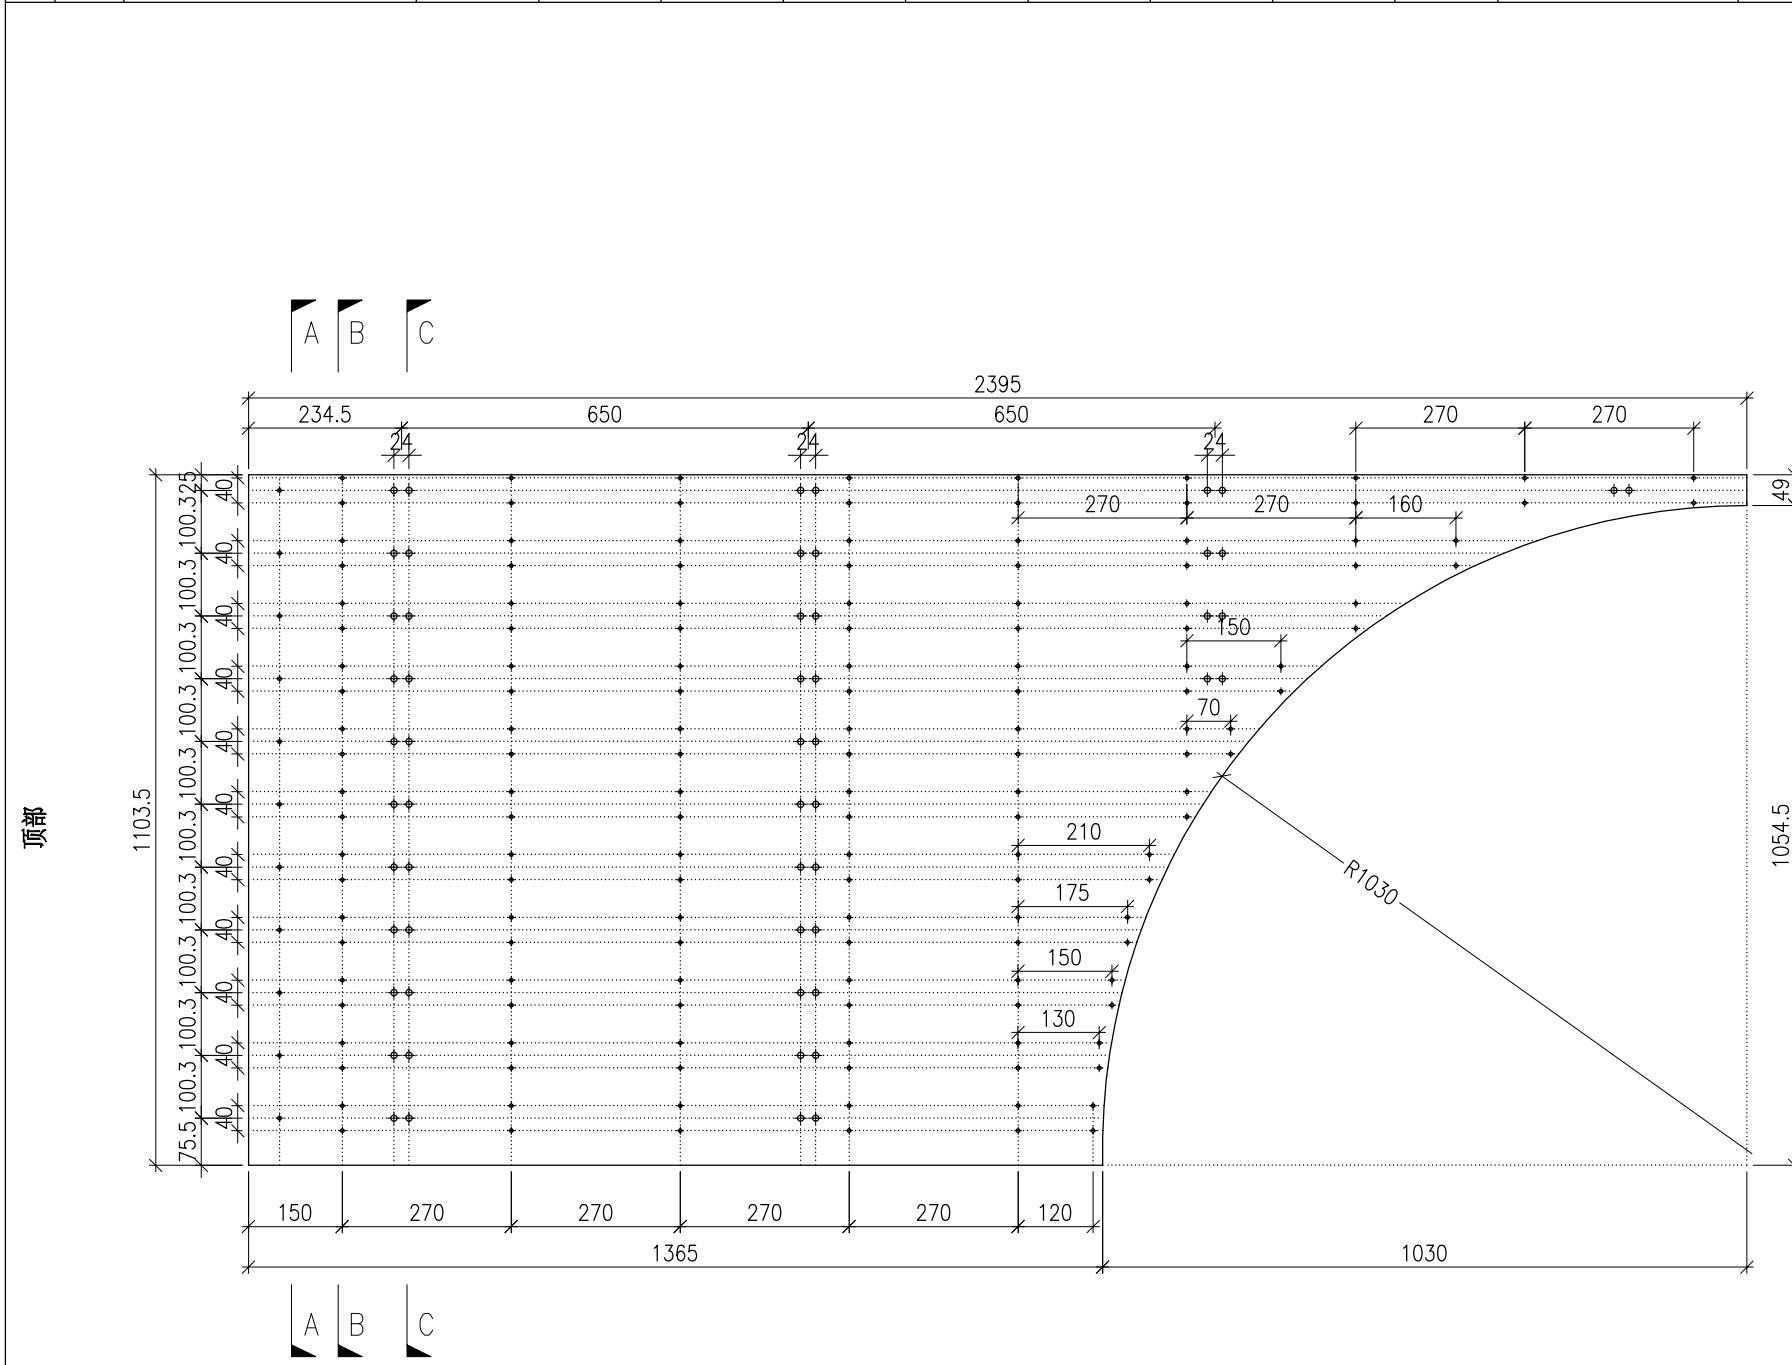

SECTION A-A SECTION B-B SECTION C-C


DWG. NO. P2-AP-B256	REV. -	SCALE -	DATE 17-07-2024	DRAWN BY -	APPROVED BY _____
------------------------	-----------	------------	--------------------	---------------	----------------------

PROJECT YIN PING ROAD KOWLOON FEATURE WALL (PHASE 2)				MATERIAL 3mm 铝板				COATING PVF2		COLOUR EC-DG-D334232-ZD1(SS-01)		MARK. NO. -	QTY. -
--	--	--	--	---------------------------	--	--	--	-----------------	--	------------------------------------	--	----------------	-----------

REV.	CHECKED BAR BY	PART NUMBER	Dim. A	Dim. B	Dim. C	Dim. D	Dim. E	Dim. F	Dim. G	Dim. H	QTY.	Inv. Code	ASSEMBLE ON PARTS
-		P2-AP-B257	-	-	-						1		

注：工厂用

注：工地复尺

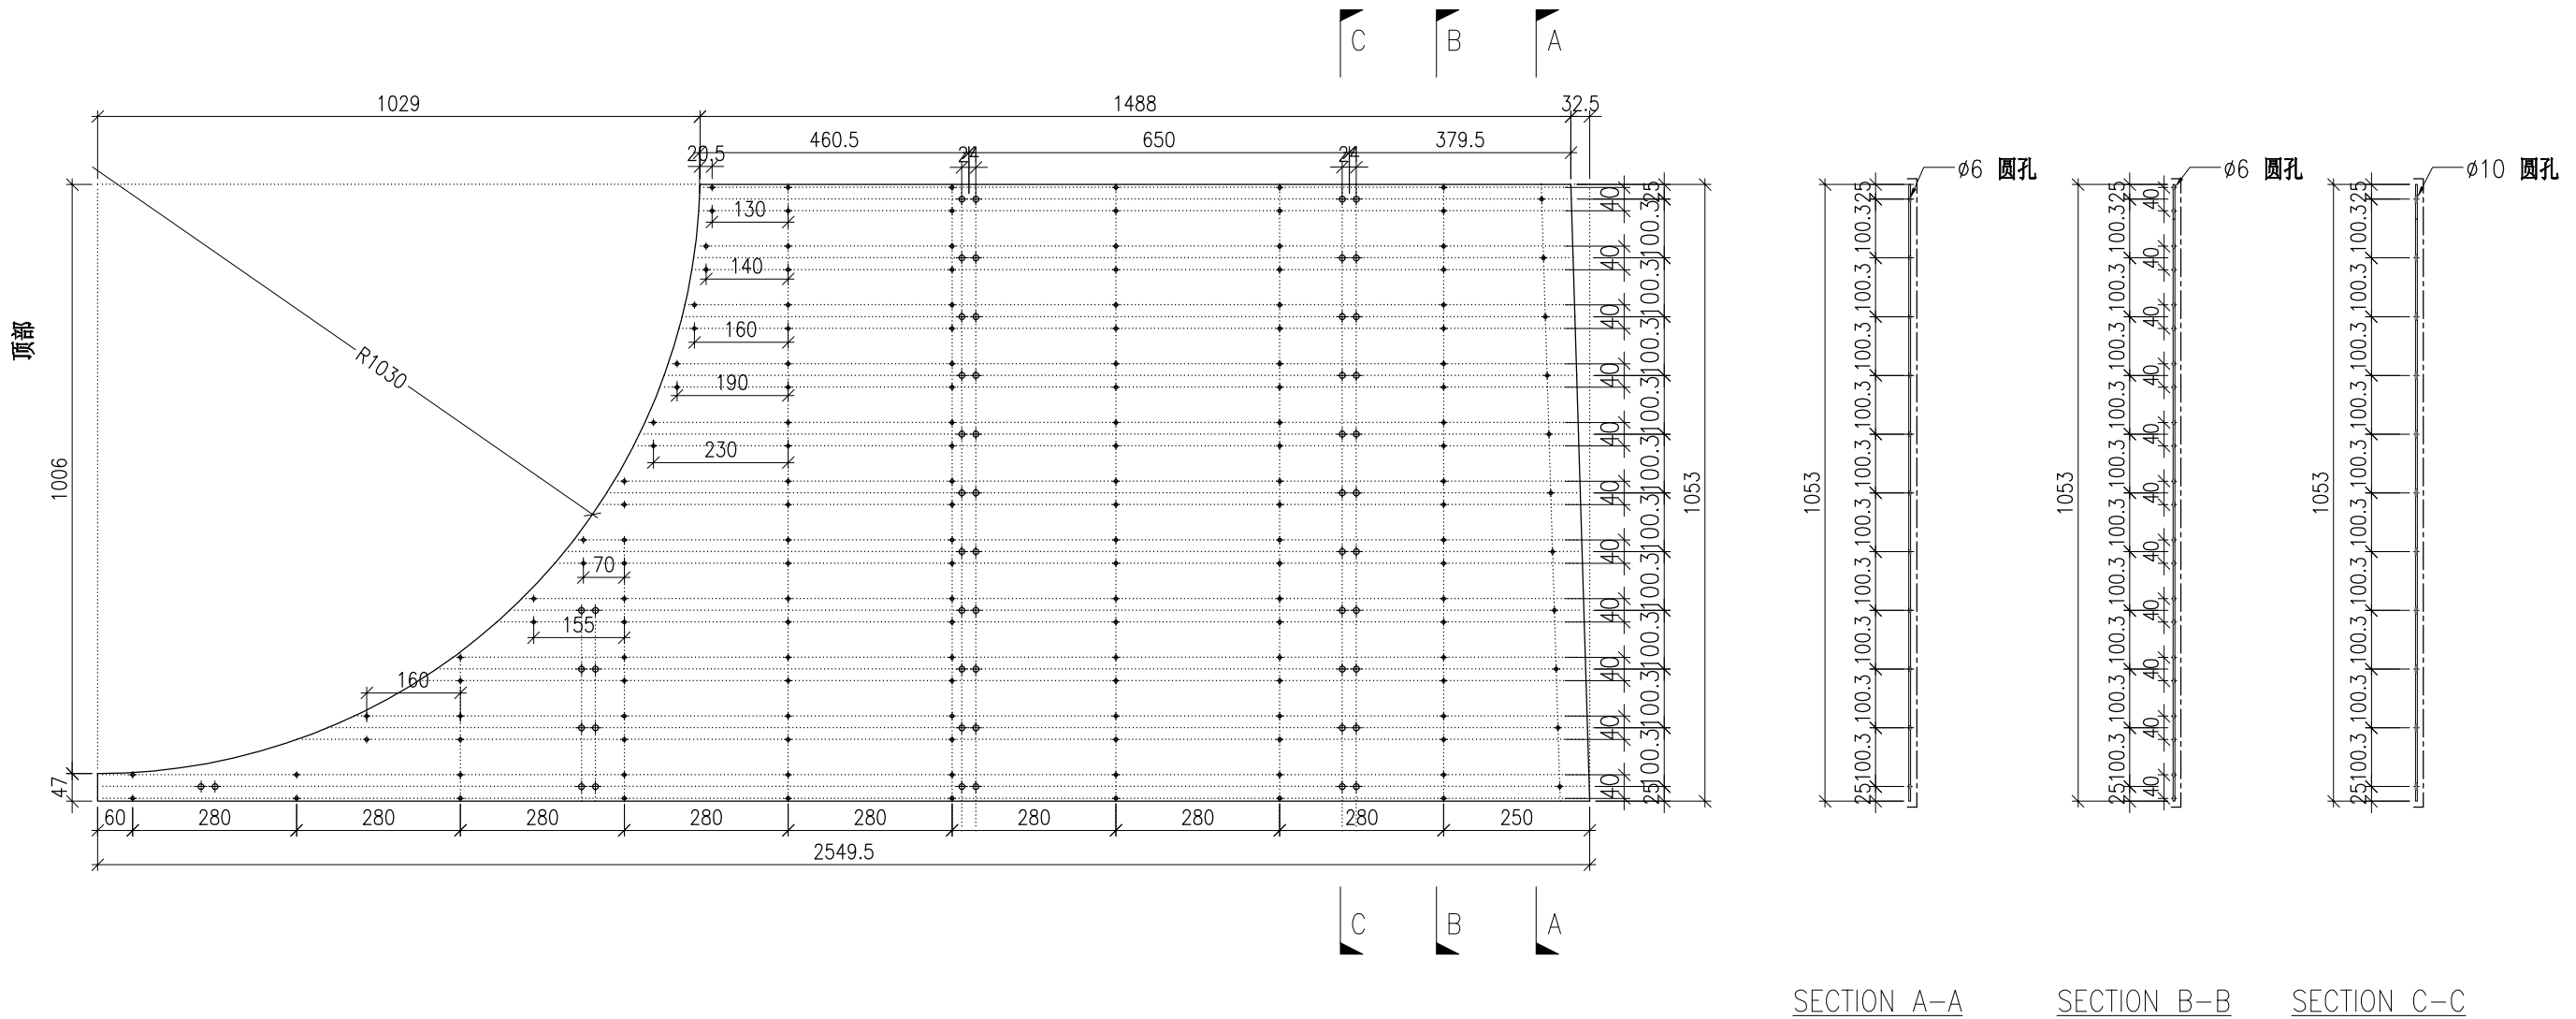

SECTION A-A SECTION B-B SECTION C-C


DWG. NO. P2-AP-B257	REV. -	SCALE -	DATE 17-07-2024	DRAWN BY -	APPROVED BY _____
------------------------	-----------	------------	--------------------	---------------	----------------------

PROJECT YIN PING ROAD KOWLOON FEATURE WALL (PHASE 2)				MATERIAL 3mm 铝板				COATING PVF2		COLOUR EC-DG-D334232-ZD1(SS-01)		MARK. NO. -	QTY. -
--	--	--	--	---------------------------	--	--	--	-----------------	--	------------------------------------	--	----------------	-----------

REV.	CHECKED BAR BY	PART NUMBER	Dim. A	Dim. B	Dim. C	Dim. D	Dim. E	Dim. F	Dim. G	Dim. H	QTY.	Inv. Code	ASSEMBLE ON PARTS
-		P2-AP-B258	-	-	-						1		

注：工厂用

注：工地复尺

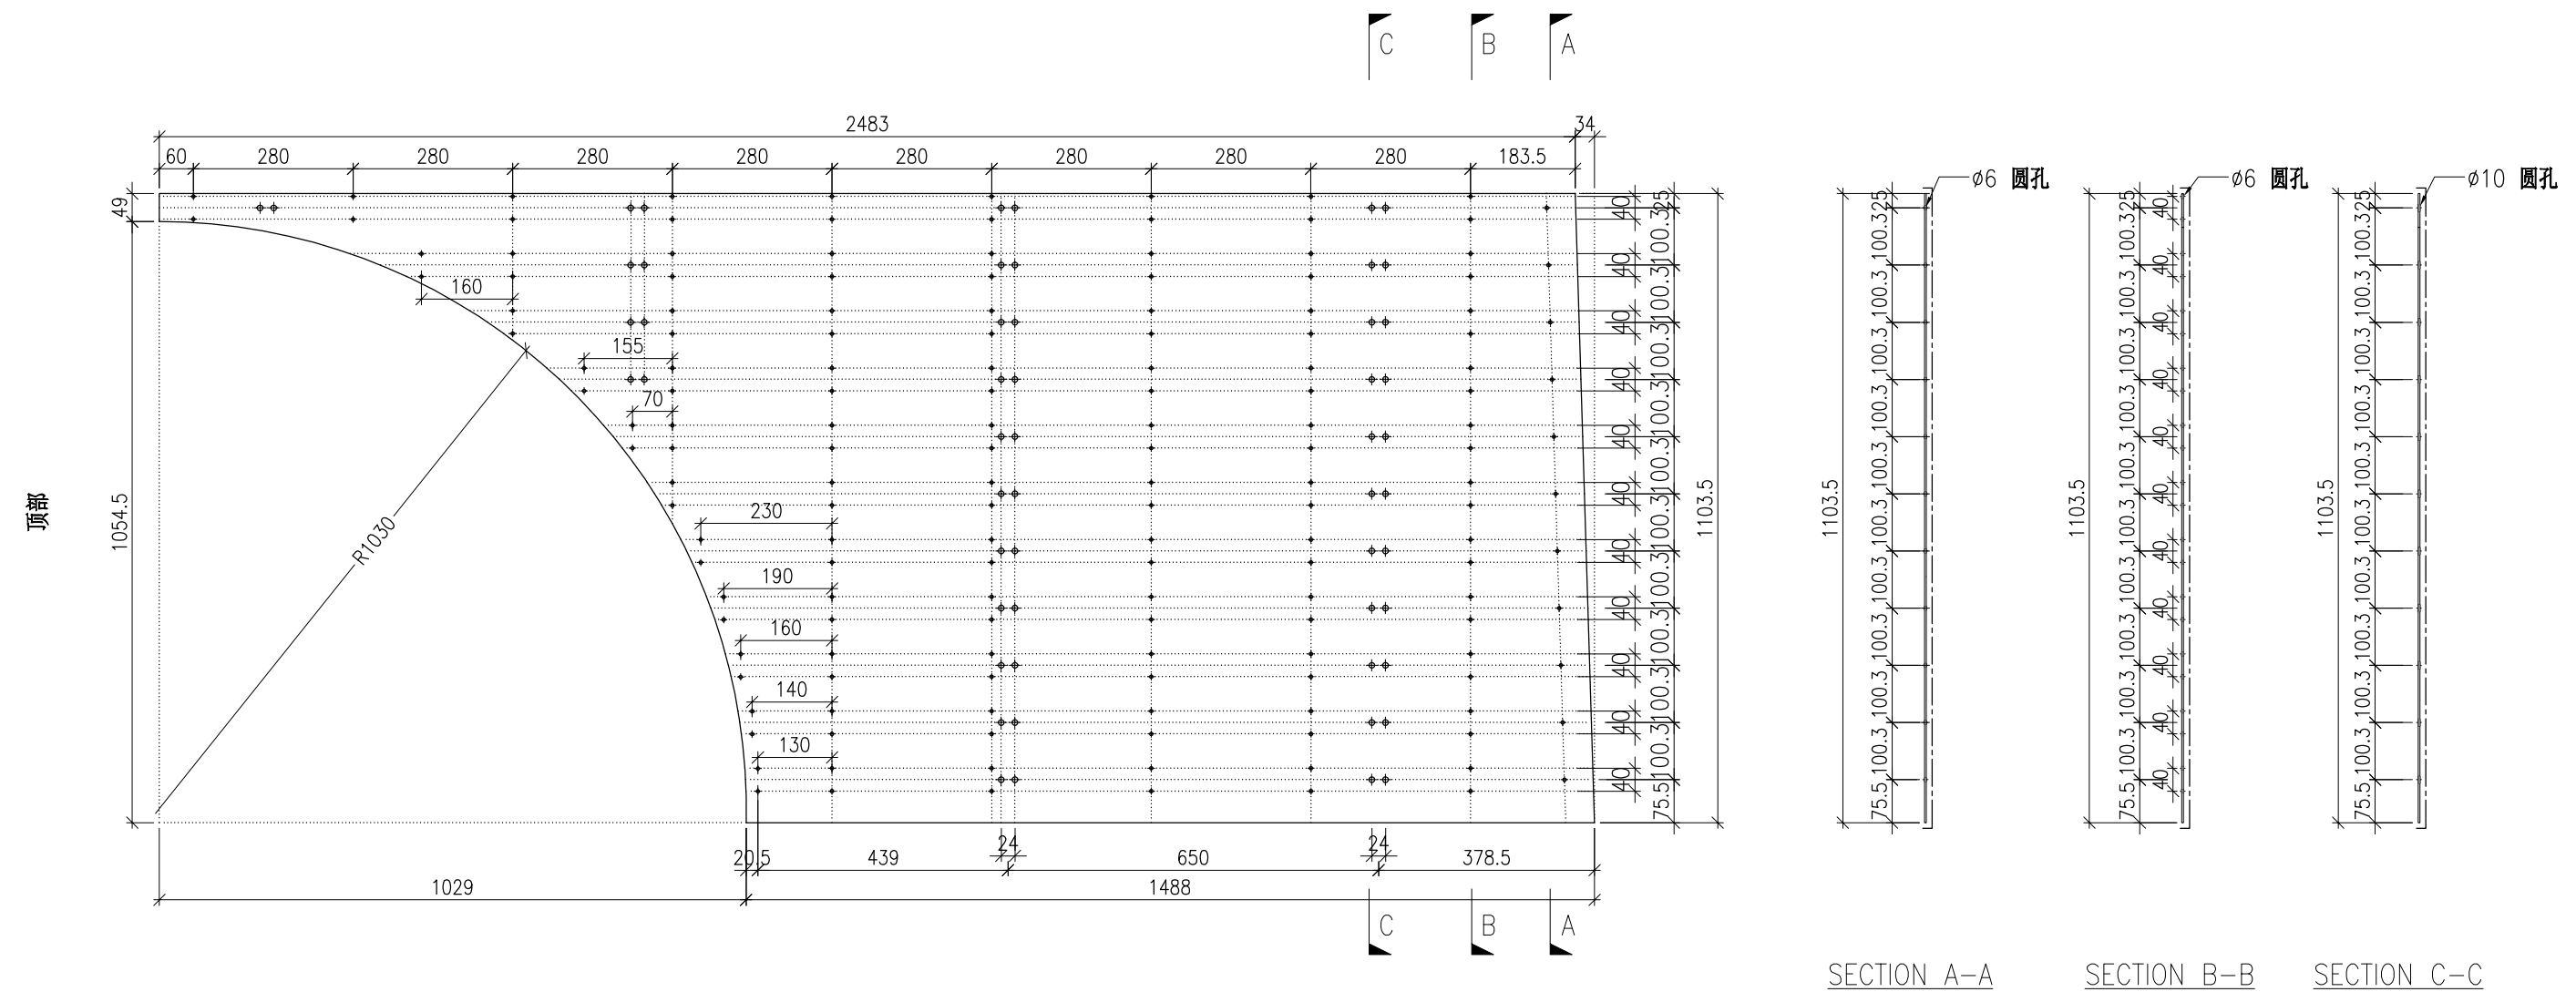



DWG. NO. P2-AP-B258	REV. -	SCALE -	DATE 17-07-2024	DRAWN BY -	APPROVED BY _____
------------------------	-----------	------------	--------------------	---------------	----------------------

PROJECT YIN PING ROAD KOWLOON FEATURE WALL (PHASE 2)				MATERIAL 3mm 铝板				COATING PVF2		COLOUR EC-DG-D334232-ZD1(SS-01)		MARK. NO. -	QTY. -
--	--	--	--	---------------------------	--	--	--	-----------------	--	------------------------------------	--	----------------	-----------

REV.	CHECKED BAR BY	PART NUMBER	Dim. A	Dim. B	Dim. C	Dim. D	Dim. E	Dim. F	Dim. G	Dim. H	QTY.	Inv. Code	ASSEMBLE ON PARTS
-		P2-AP-B281	2395	8X@270c/c	3X@650c/c	245					1		

注：工厂用

注：工地复尺

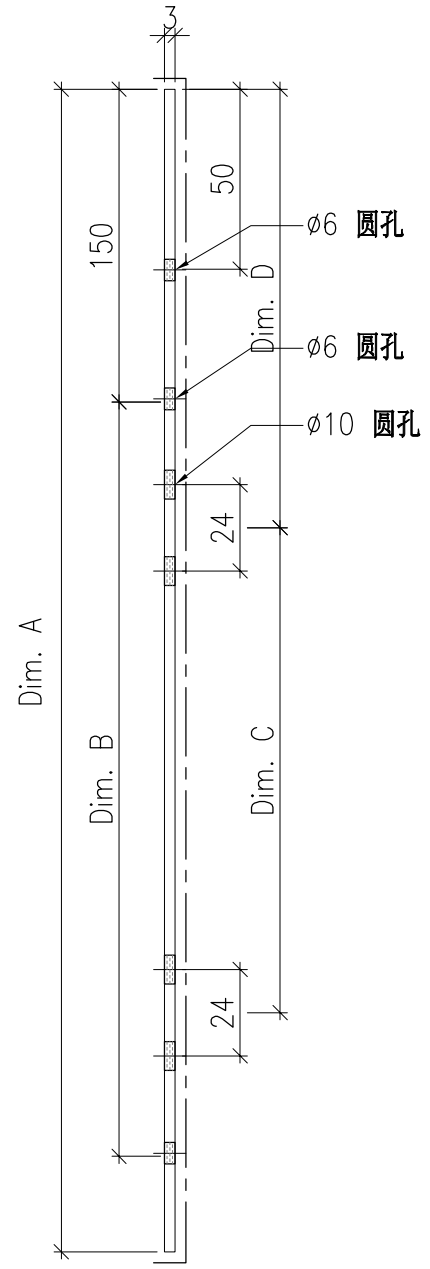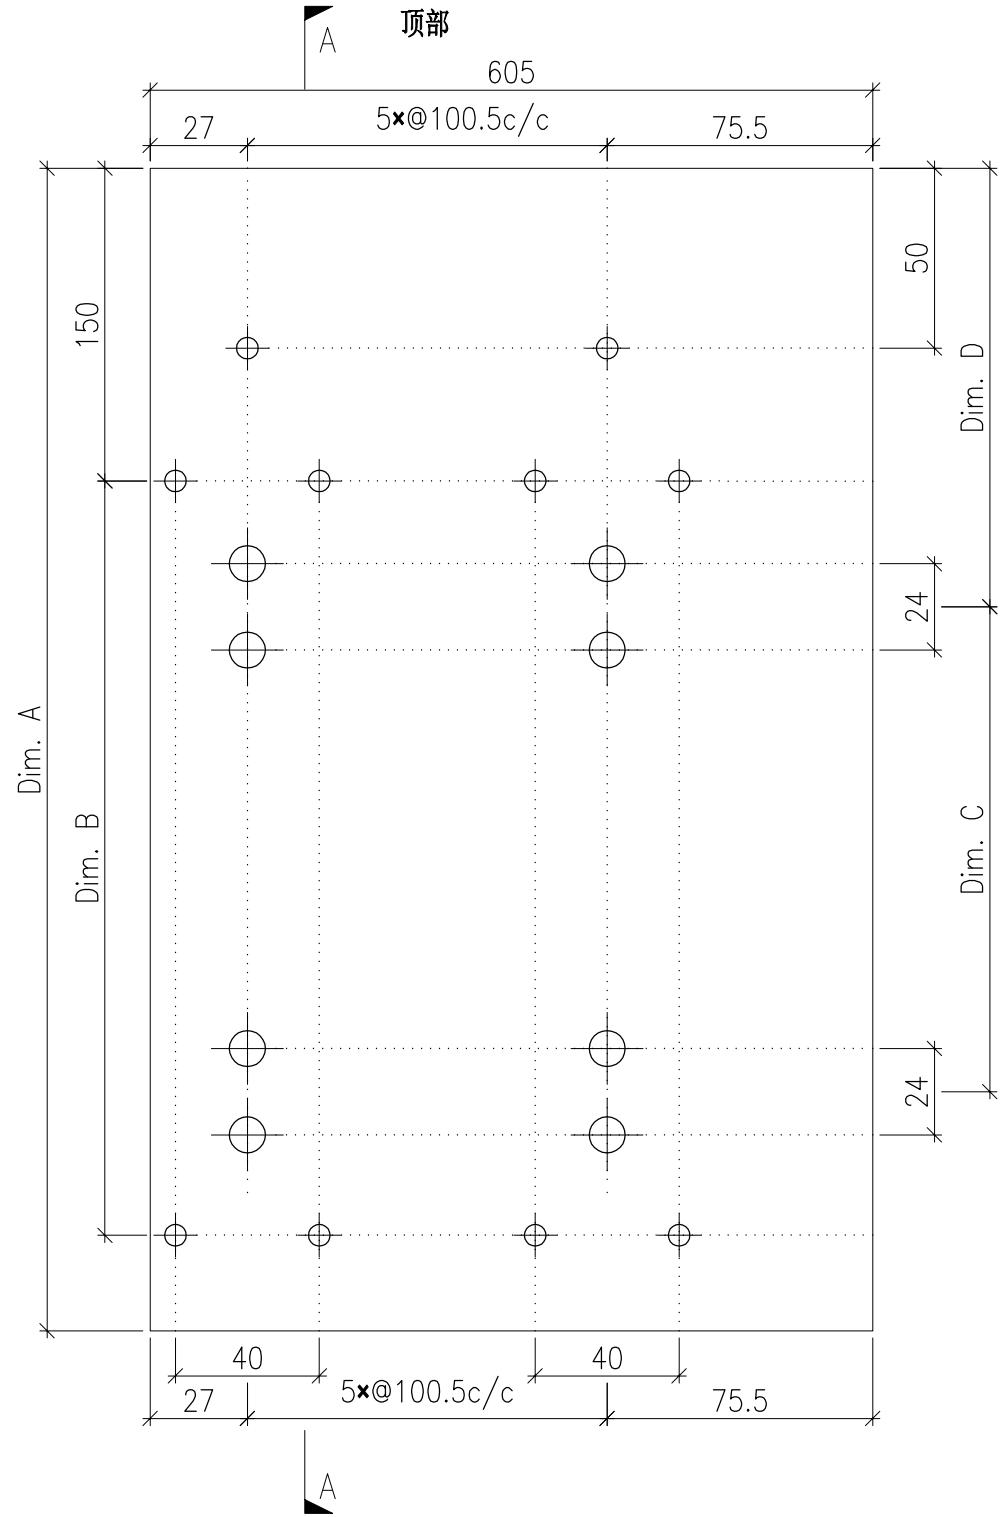

SECTION A-A



DWG. NO. P2-AP-B281	REV. -	SCALE -	DATE 17-07-2024	DRAWN BY -	APPROVED BY _____
------------------------	-----------	------------	--------------------	---------------	----------------------

PROJECT YIN PING ROAD KOWLOON FEATURE WALL (PHASE 2)				MATERIAL 3mm 铝板				COATING PVF2			COLOUR EC-DG-D334232-ZD1(SS-01)		MARK. NO. -	QTY. -
--	--	--	--	---------------------------	--	--	--	-----------------	--	--	------------------------------------	--	----------------	-----------

REV.	CHECKED BAR BY	PART NUMBER	Dim. A	Dim. B	Dim. C	Dim. D	Dim. E	Dim. F	Dim. G	Dim. H	QTY.	Inv. Code	ASSEMBLE ON PARTS
-		P2-AP-B282	2395	8X@270c/c	3X@650c/c	245					1		

注：工厂用

注：工地复尺

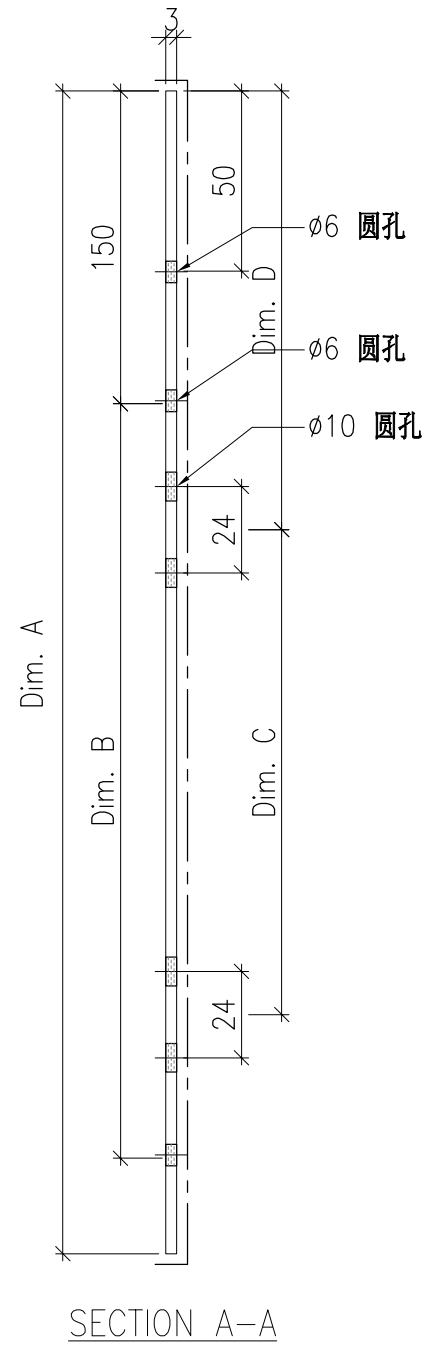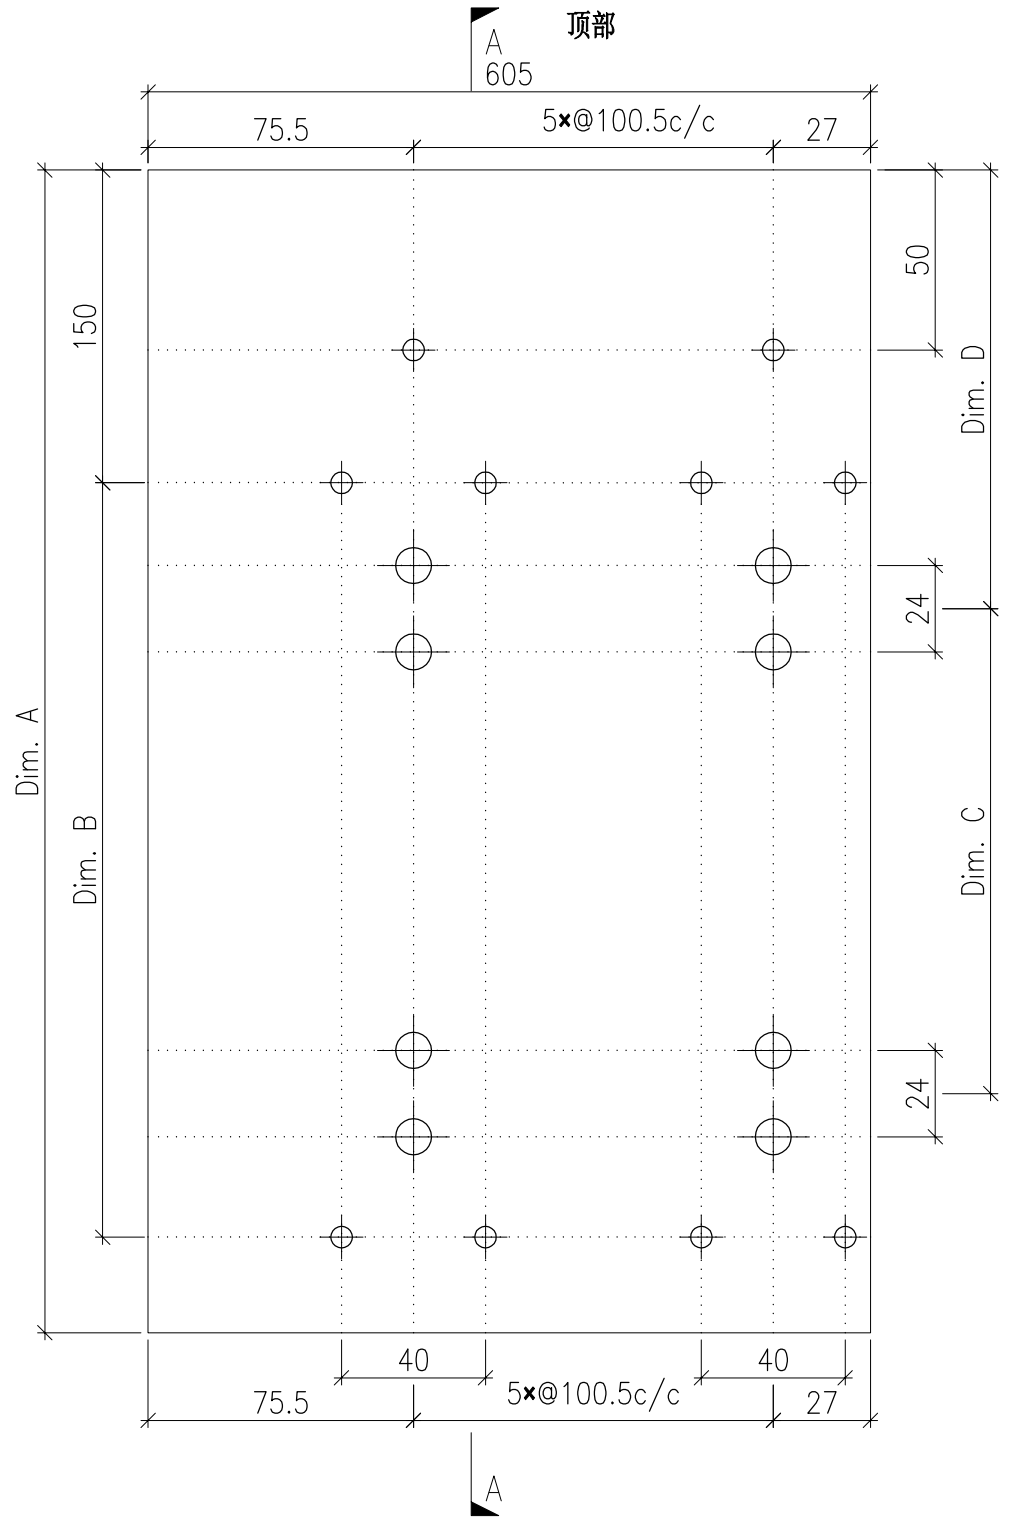

SECTION A-A



DWG. NO. P2-AP-B282	REV. -	SCALE -	DATE 17-07-2024	DRAWN BY -	APPROVED BY _____
------------------------	-----------	------------	--------------------	---------------	----------------------

PROJECT YIN PING ROAD KOWLOON FEATURE WALL (PHASE 2)				MATERIAL 3mm 铝板				COATING PVF2		COLOUR EC-DG-D334232-ZD1(SS-01)		MARK. NO. -	QTY. -
--	--	--	--	---------------------------	--	--	--	-----------------	--	------------------------------------	--	----------------	-----------

REV.	CHECKED BAR BY	PART NUMBER	Dim. A	Dim. B	Dim. C	Dim. D	Dim. E	Dim. F	Dim. G	Dim. H	QTY.	Inv. Code	ASSEMBLE ON PARTS
-		P2-AP-B283	-	-	-						1		

注：工厂用

注：工地复尺

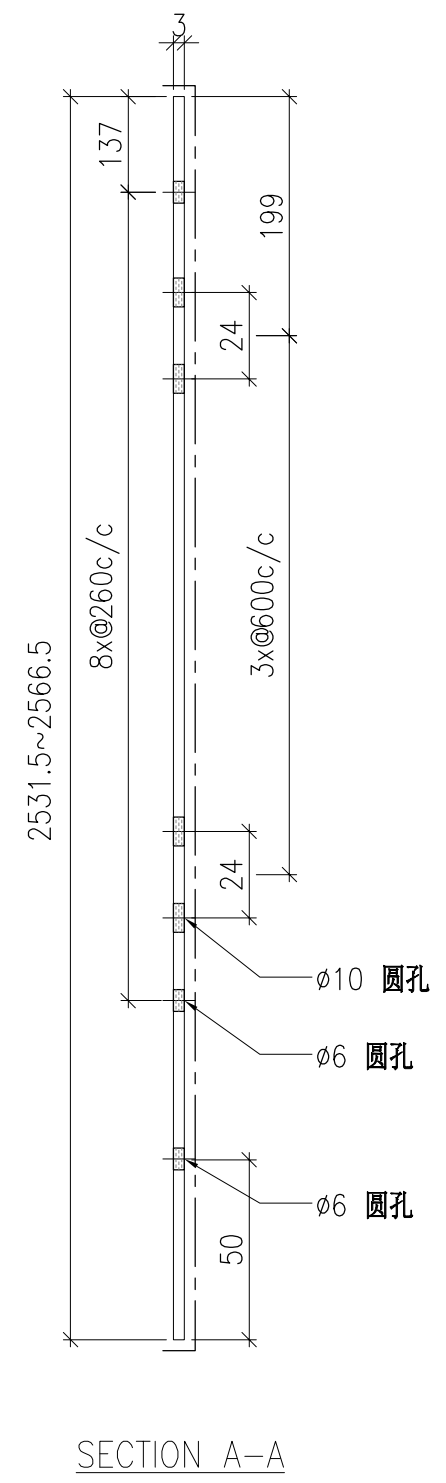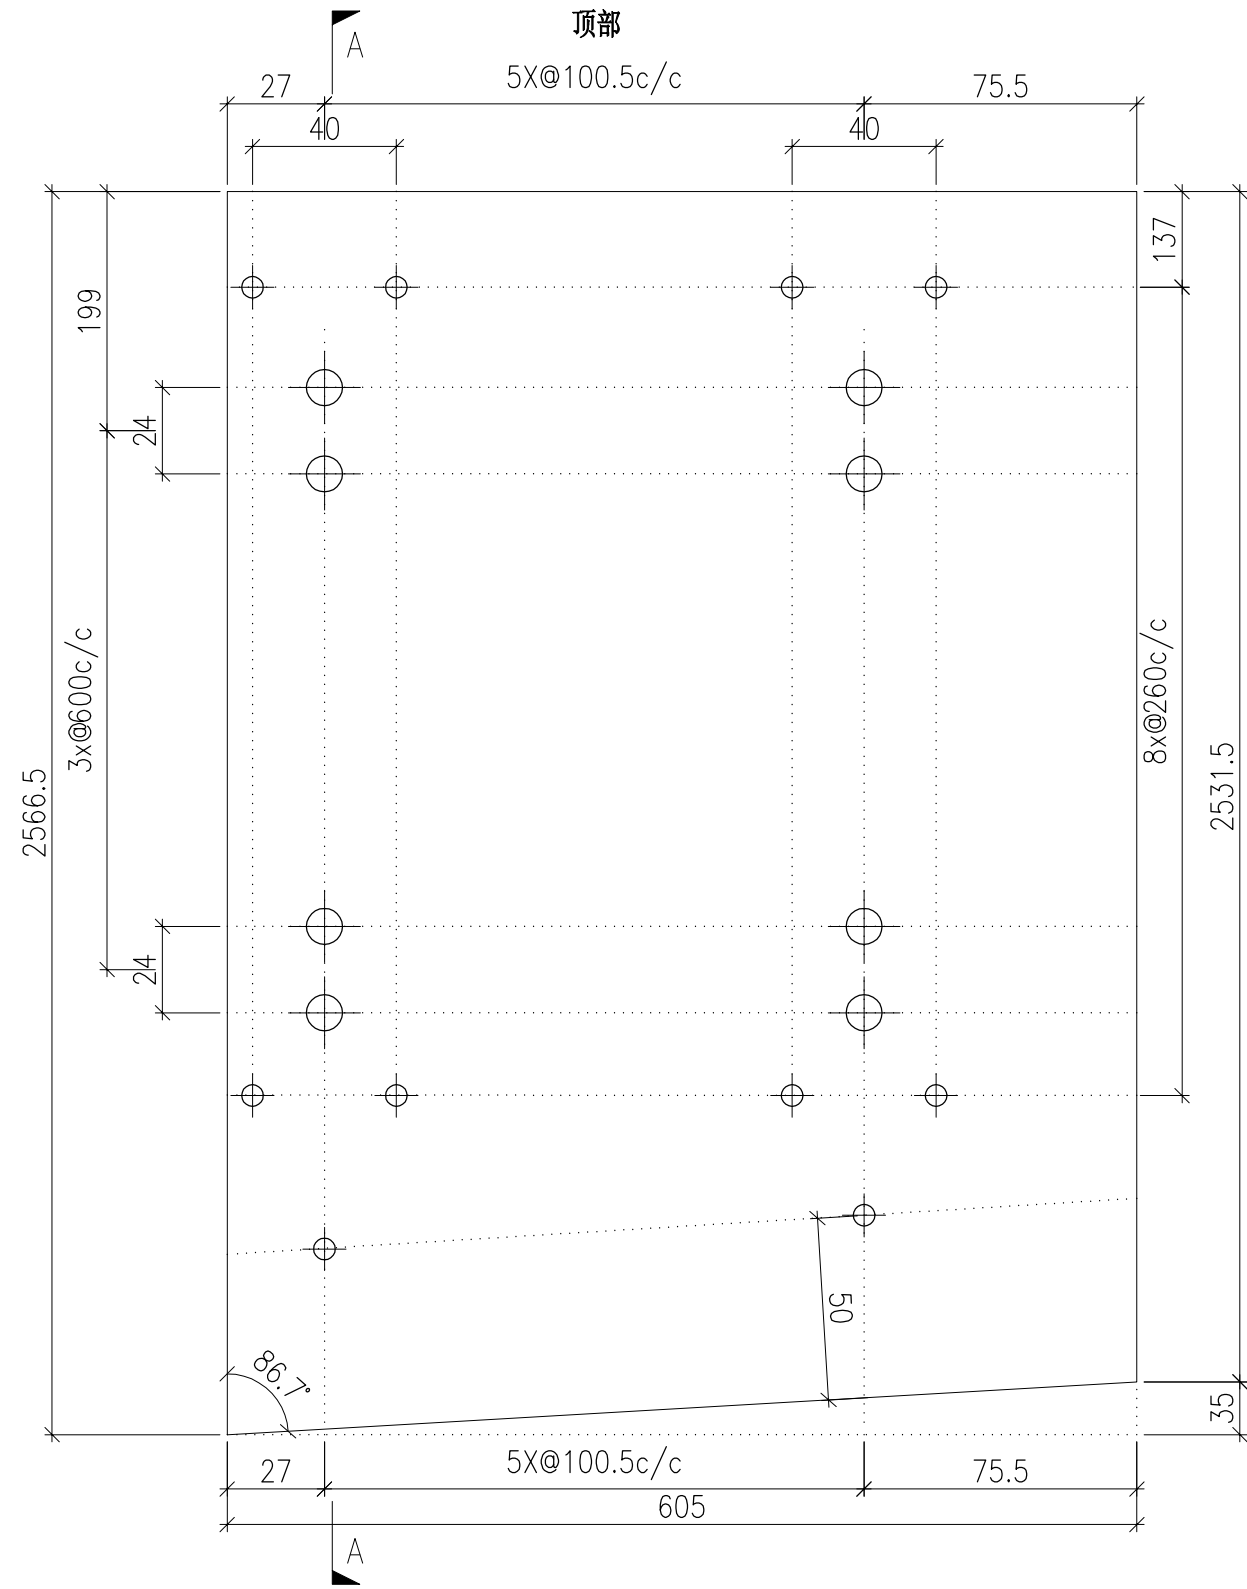



DWG. NO. P2-AP-B283	REV. -	SCALE -	DATE 13-06-2024	DRAWN BY -	APPROVED BY _____
------------------------	-----------	------------	--------------------	---------------	----------------------

PROJECT YIN PING ROAD KOWLOON FEATURE WALL (PHASE 2)				MATERIAL 3mm 铝板				COATING PVF2			COLOUR EC-DG-D334232-ZD1(SS-01)		MARK. NO. -	QTY. -
--	--	--	--	---------------------------	--	--	--	-----------------	--	--	------------------------------------	--	----------------	-----------

REV.	CHECKED BAR BY	PART NUMBER	Dim. A	Dim. B	Dim. C	Dim. D	Dim. E	Dim. F	Dim. G	Dim. H	QTY.	Inv. Code	ASSEMBLE ON PARTS
-		P2-AP-B284	-	-	-						1		

注：工厂用

注：工地复尺

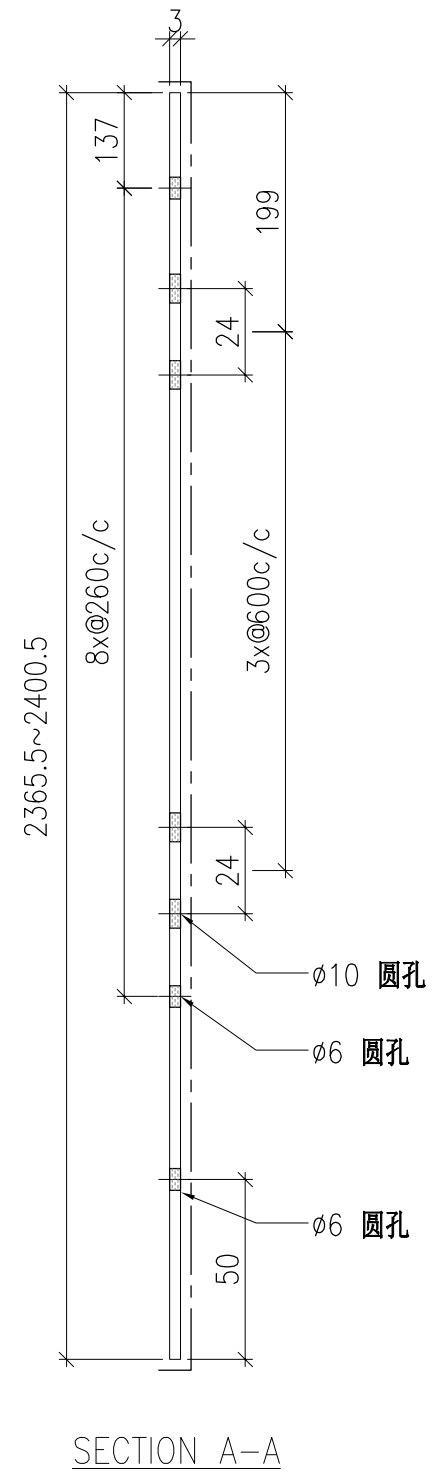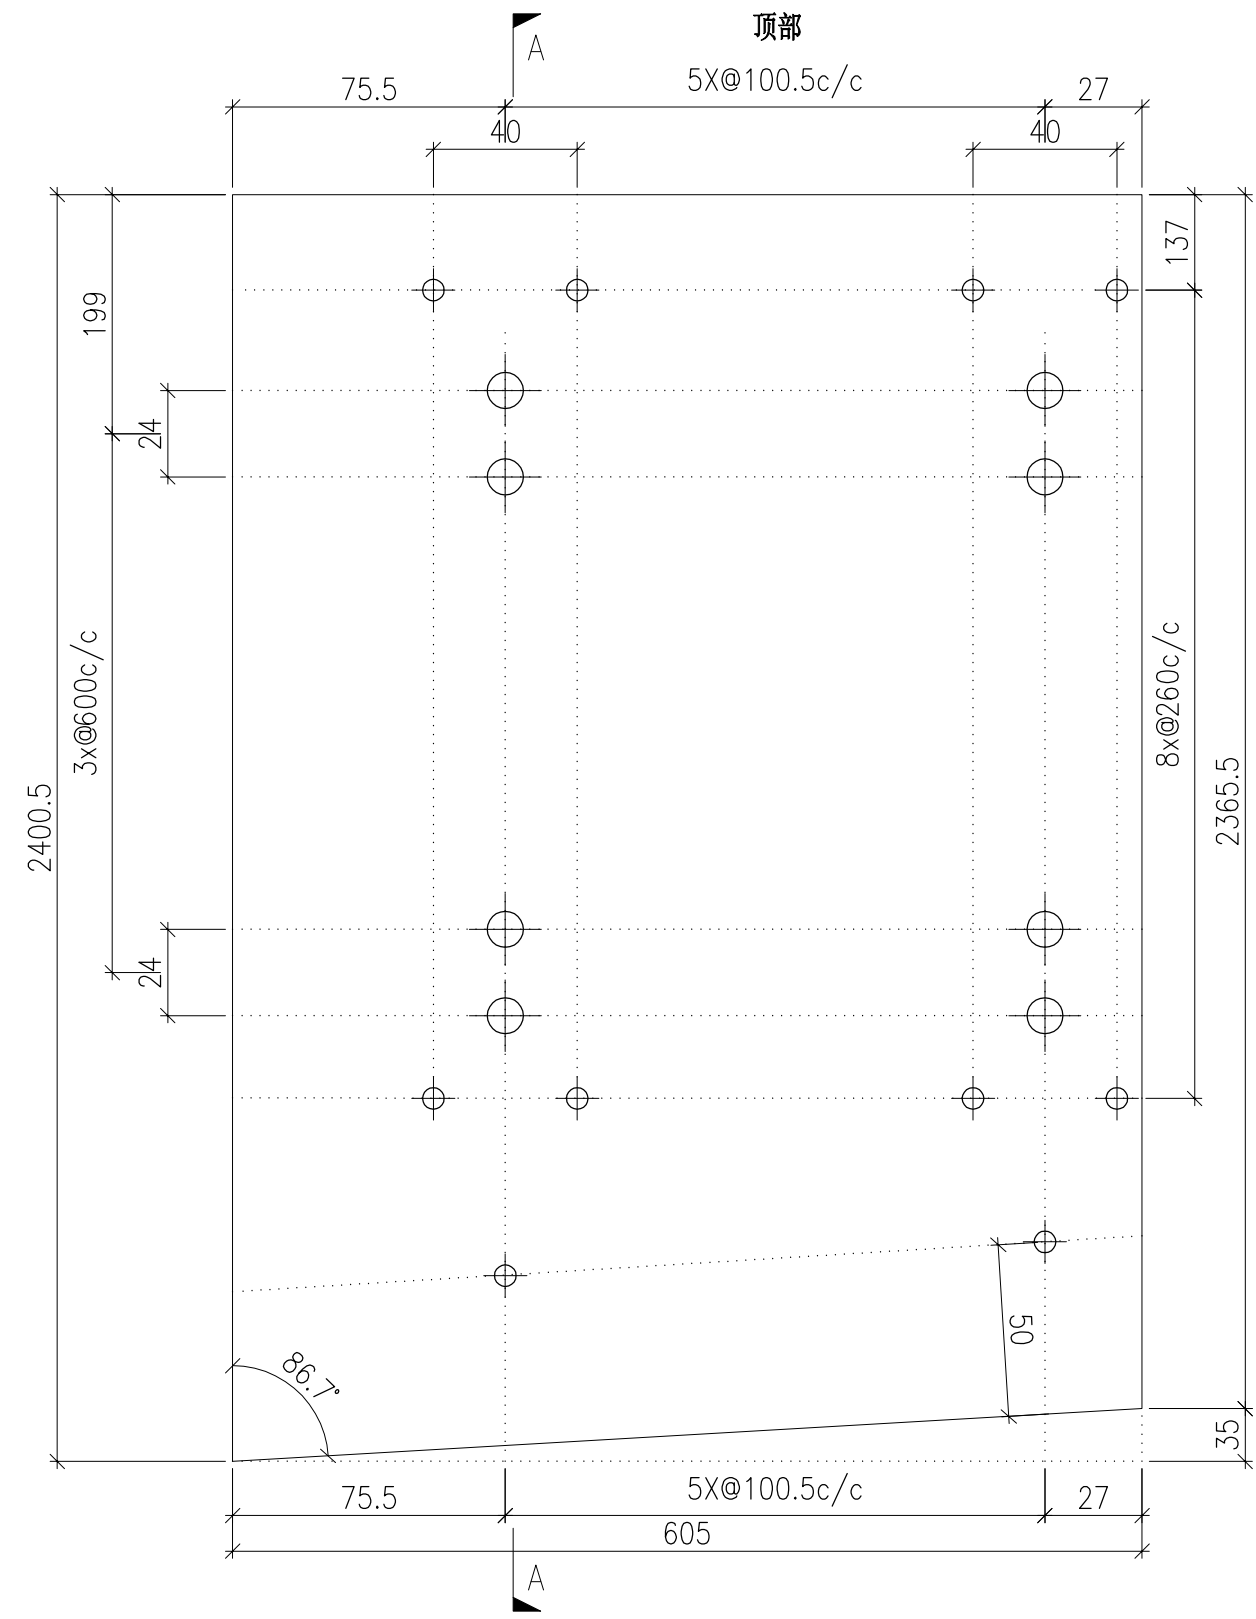


DWG. NO. P2-AP-B284	REV. -	SCALE -	DATE 13-06-2024	DRAWN BY -	APPROVED BY _____
------------------------	-----------	------------	--------------------	---------------	----------------------

PROJECT YIN PING ROAD KOWLOON FEATURE WALL (PHASE 2)				MATERIAL 3mm 铝板				COATING PVF2			COLOUR EC-DG-D334232-ZD1(SS-01)		MARK. NO. -	QTY. -
--	--	--	--	---------------------------	--	--	--	-----------------	--	--	------------------------------------	--	----------------	-----------

REV.	CHECKED BAR BY	PART NUMBER	Dim. A	Dim. B	Dim. C	Dim. D	Dim. E	Dim. F	Dim. G	Dim. H	QTY.	Inv. Code	ASSEMBLE ON PARTS
-		P2-AP-B285	-	-	-						1		

注：工厂用

注：工地复尺

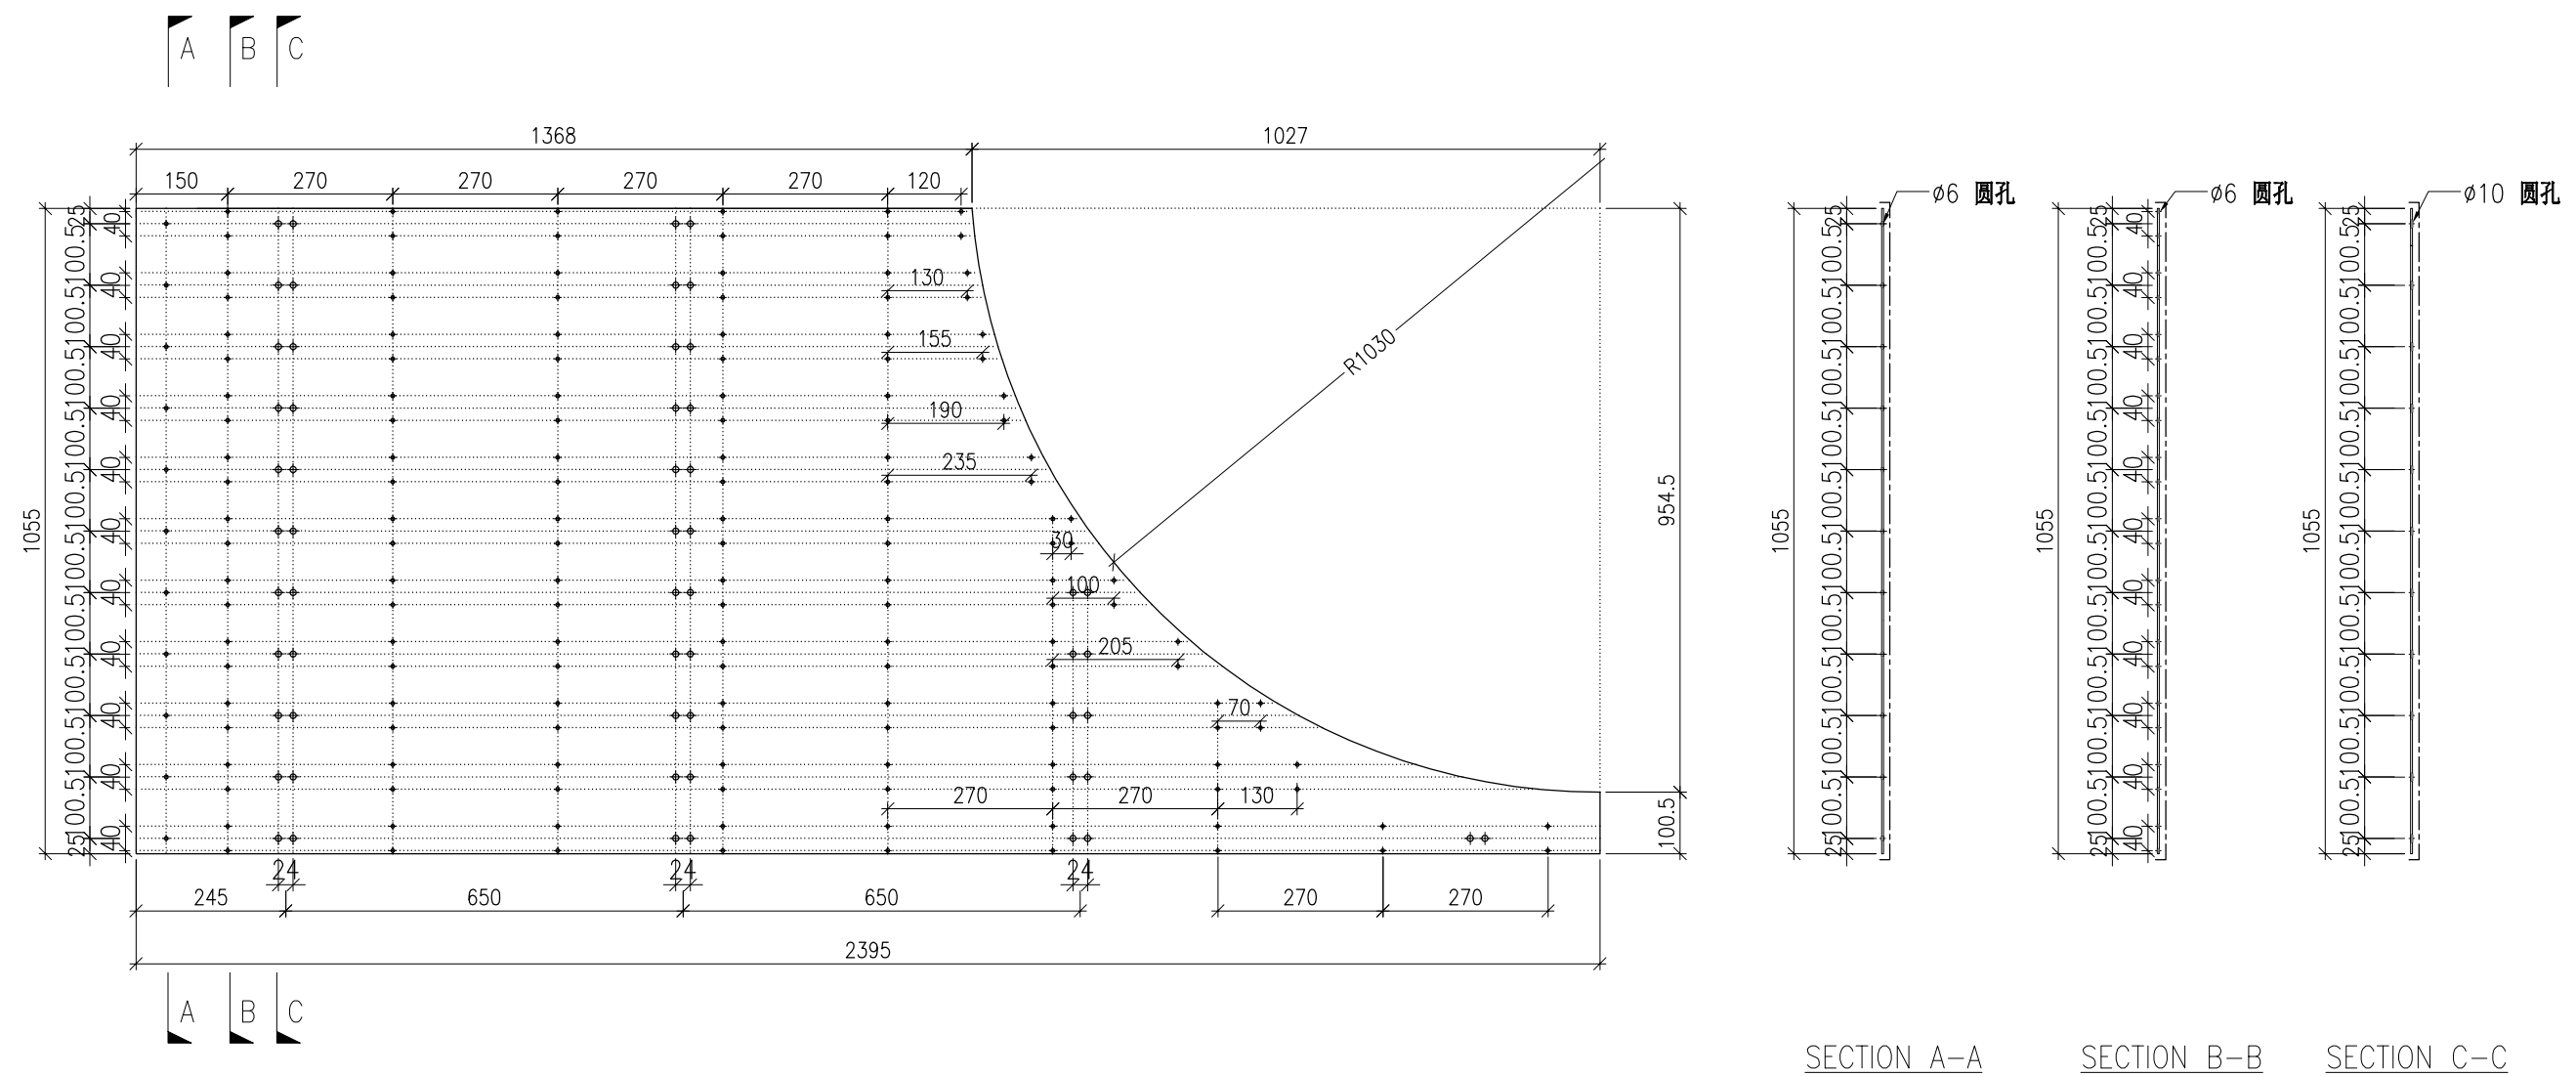



DWG. NO. P2-AP-B285	REV. -	SCALE -	DATE 17-07-2024	DRAWN BY -	APPROVED BY _____
------------------------	-----------	------------	--------------------	---------------	----------------------

PROJECT YIN PING ROAD KOWLOON FEATURE WALL (PHASE 2)				MATERIAL 3mm 铝板				COATING PVF2			COLOUR EC-DG-D334232-ZD1(SS-01)		MARK. NO. -	QTY. -
--	--	--	--	---------------------------	--	--	--	-----------------	--	--	------------------------------------	--	----------------	-----------

REV.	CHECKED BAR BY	PART NUMBER	Dim. A	Dim. B	Dim. C	Dim. D	Dim. E	Dim. F	Dim. G	Dim. H	QTY.	Inv. Code	ASSEMBLE ON PARTS
-		P2-AP-B286	-	-	-						1		

注：工厂用

注：工地复尺

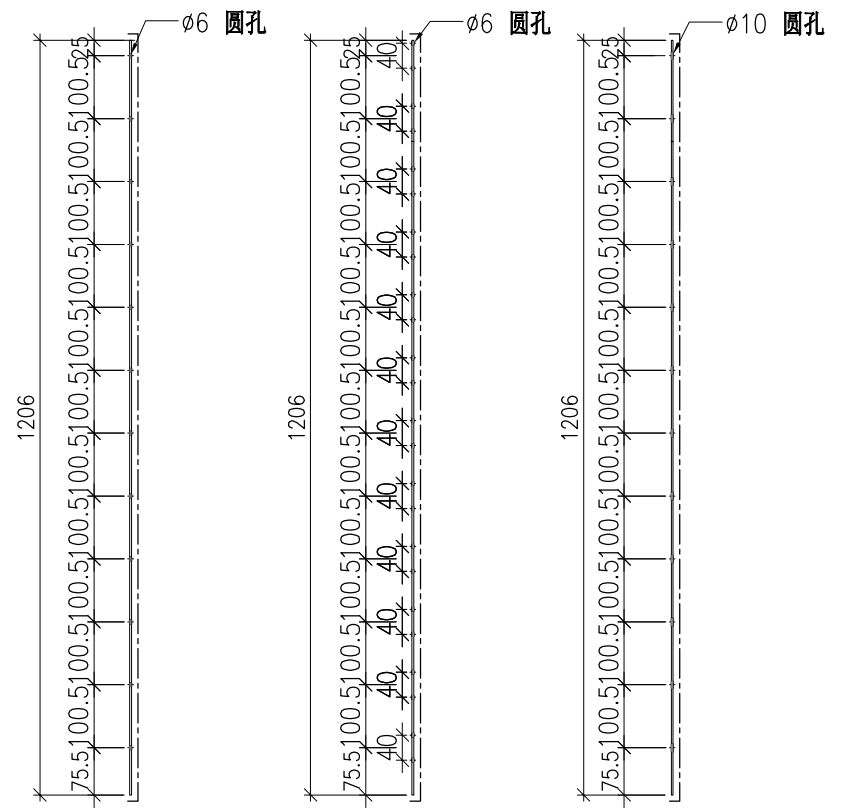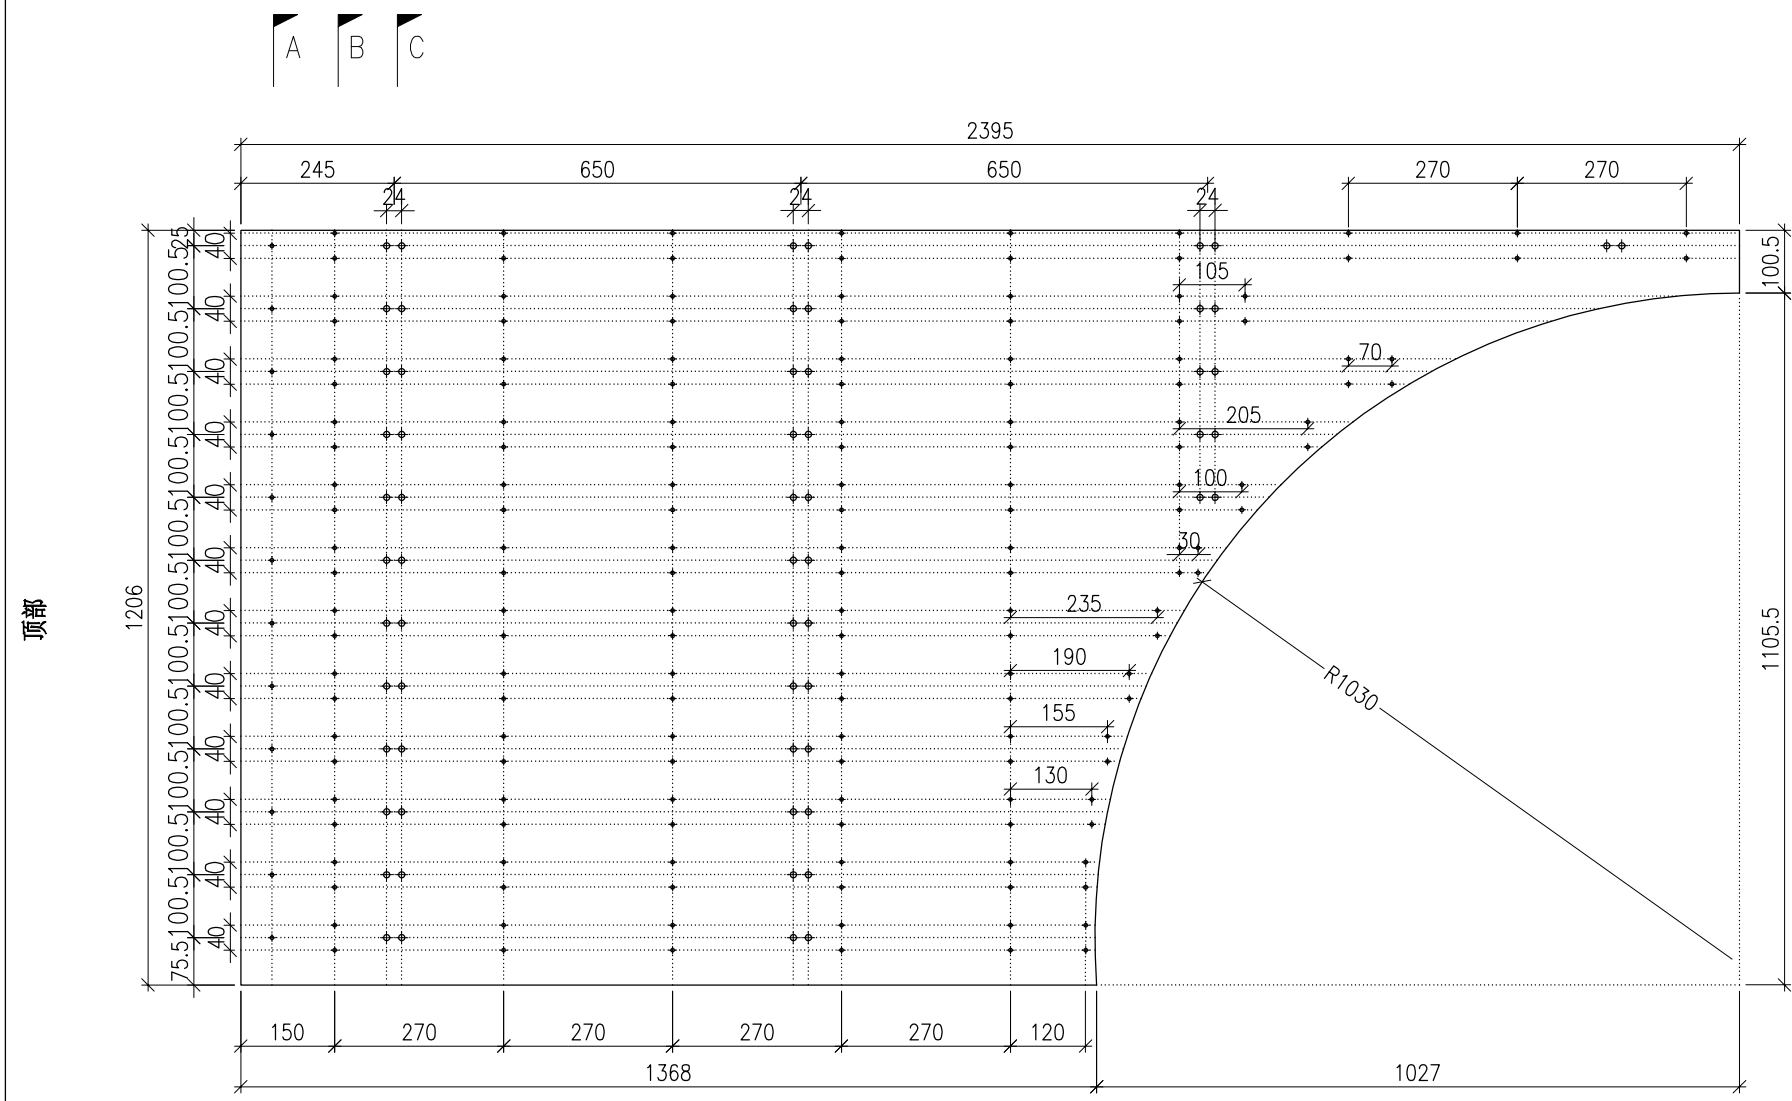

SECTION A-A SECTION B-B SECTION C-C


DWG. NO. P2-AP-B286	REV. -	SCALE -	DATE 17-07-2024	DRAWN BY -	APPROVED BY _____
------------------------	-----------	------------	--------------------	---------------	----------------------

PROJECT YIN PING ROAD KOWLOON FEATURE WALL (PHASE 2)				MATERIAL 3mm 铝板				COATING PVF2		COLOUR EC-DG-D334232-ZD1(SS-01)		MARK. NO. -	QTY. -
--	--	--	--	---------------------------	--	--	--	-----------------	--	------------------------------------	--	----------------	-----------

REV.	CHECKED BAR BY	PART NUMBER	Dim. A	Dim. B	Dim. C	Dim. D	Dim. E	Dim. F	Dim. G	Dim. H	QTY.	Inv. Code	ASSEMBLE ON PARTS
-		P2-AP-B287	-	-	-						1		

注：工厂用

注：工地复尺

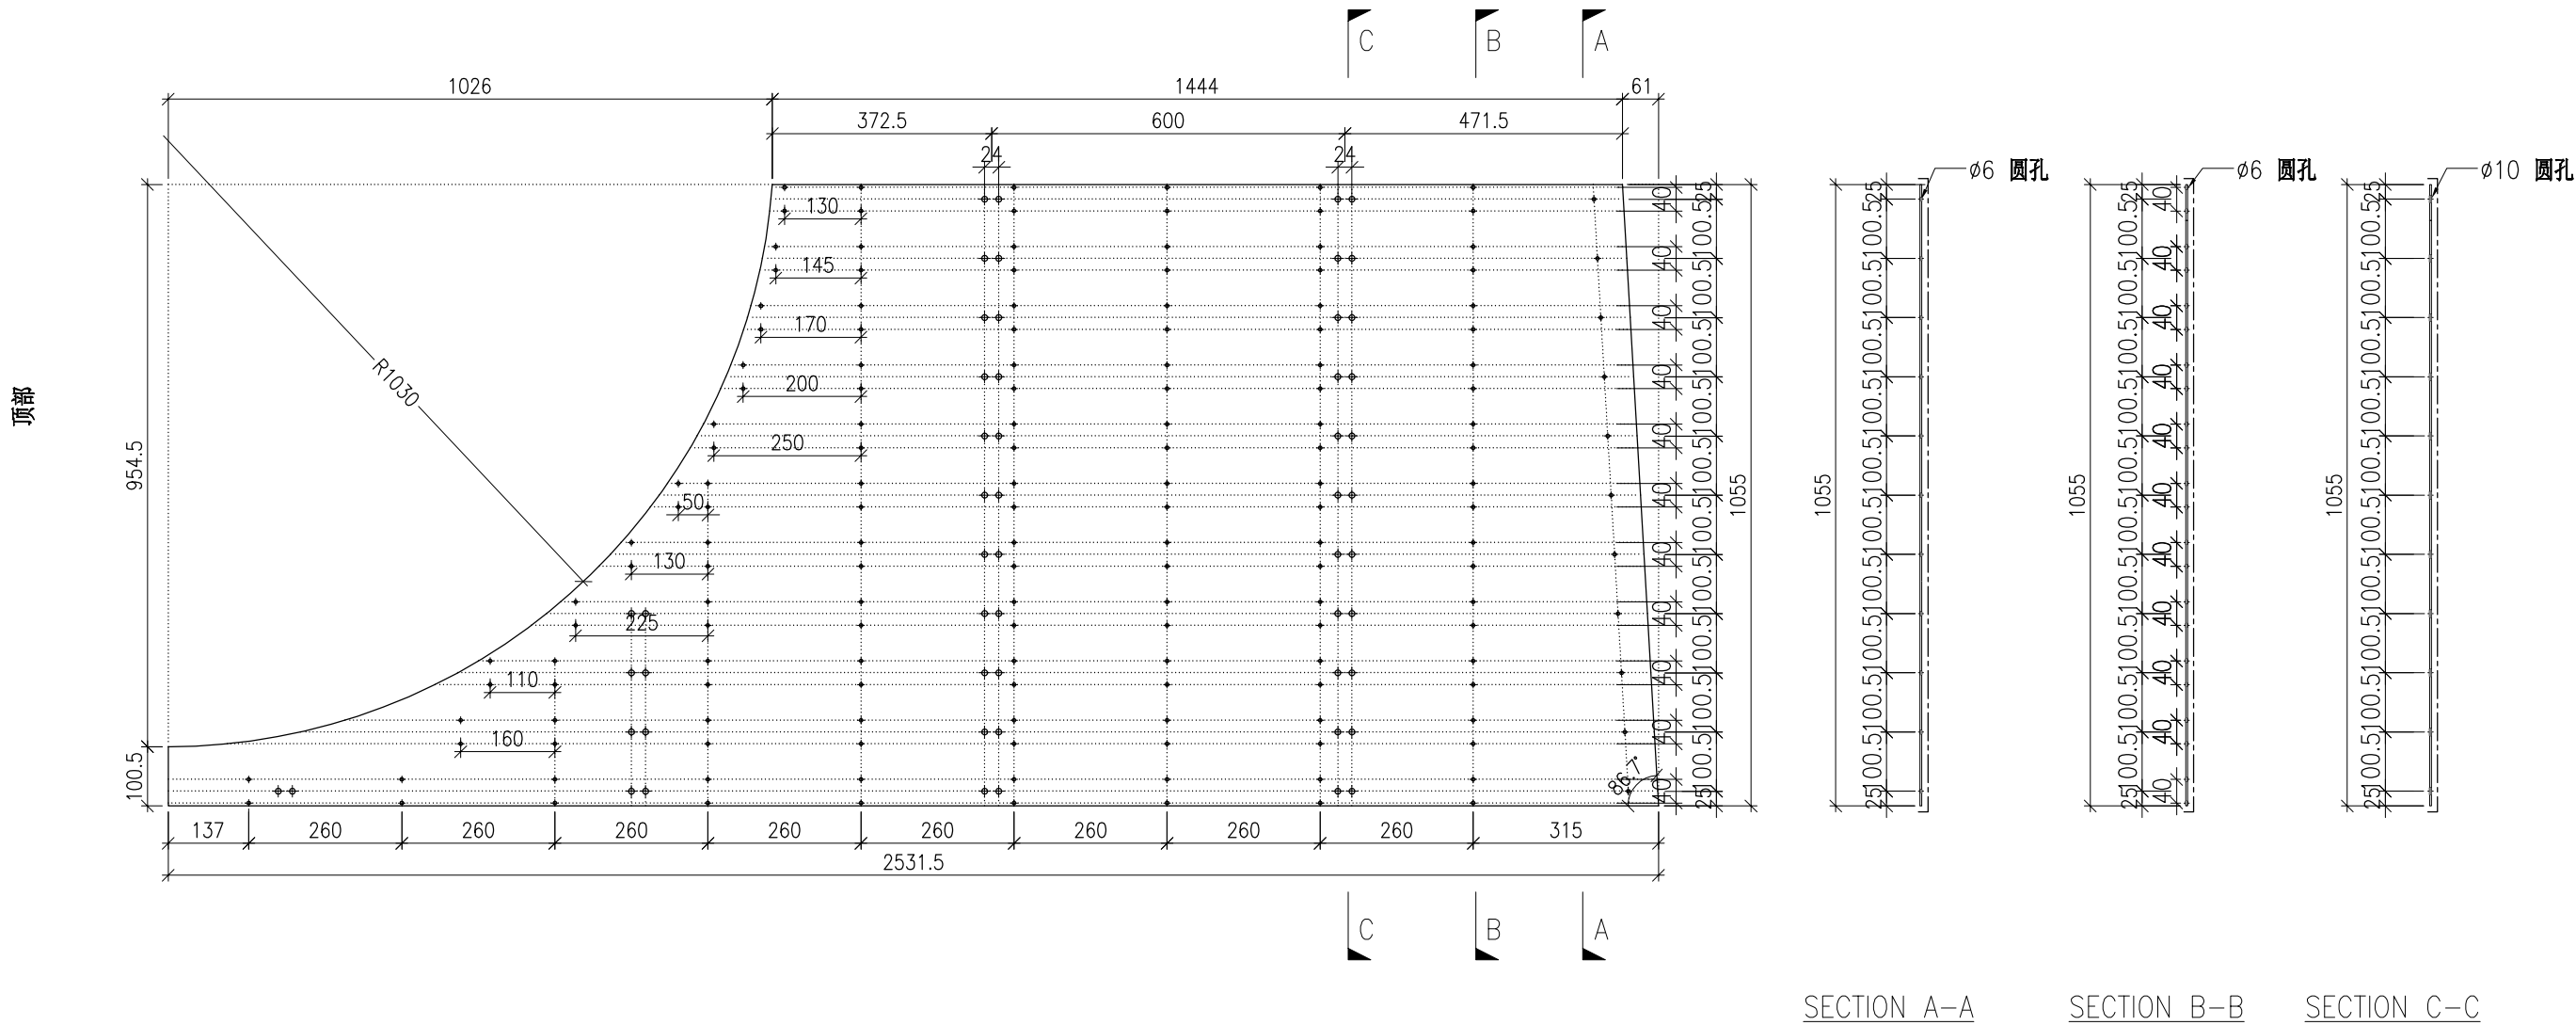


DWG. NO. P2-AP-B287	REV. -	SCALE -	DATE 17-07-2024	DRAWN BY -	APPROVED BY _____
------------------------	-----------	------------	--------------------	---------------	----------------------

PROJECT YIN PING ROAD KOWLOON FEATURE WALL (PHASE 2)				MATERIAL 3mm 铝板				COATING PVF2			COLOUR EC-DG-D334232-ZD1(SS-01)		MARK. NO. -	QTY. -
--	--	--	--	---------------------------	--	--	--	-----------------	--	--	------------------------------------	--	----------------	-----------

REV.	CHECKED BAR BY	PART NUMBER	Dim. A	Dim. B	Dim. C	Dim. D	Dim. E	Dim. F	Dim. G	Dim. H	QTY.	Inv. Code	ASSEMBLE ON PARTS
-		P2-AP-B288	-	-	-						1		

注：工厂用

注：工地复尺

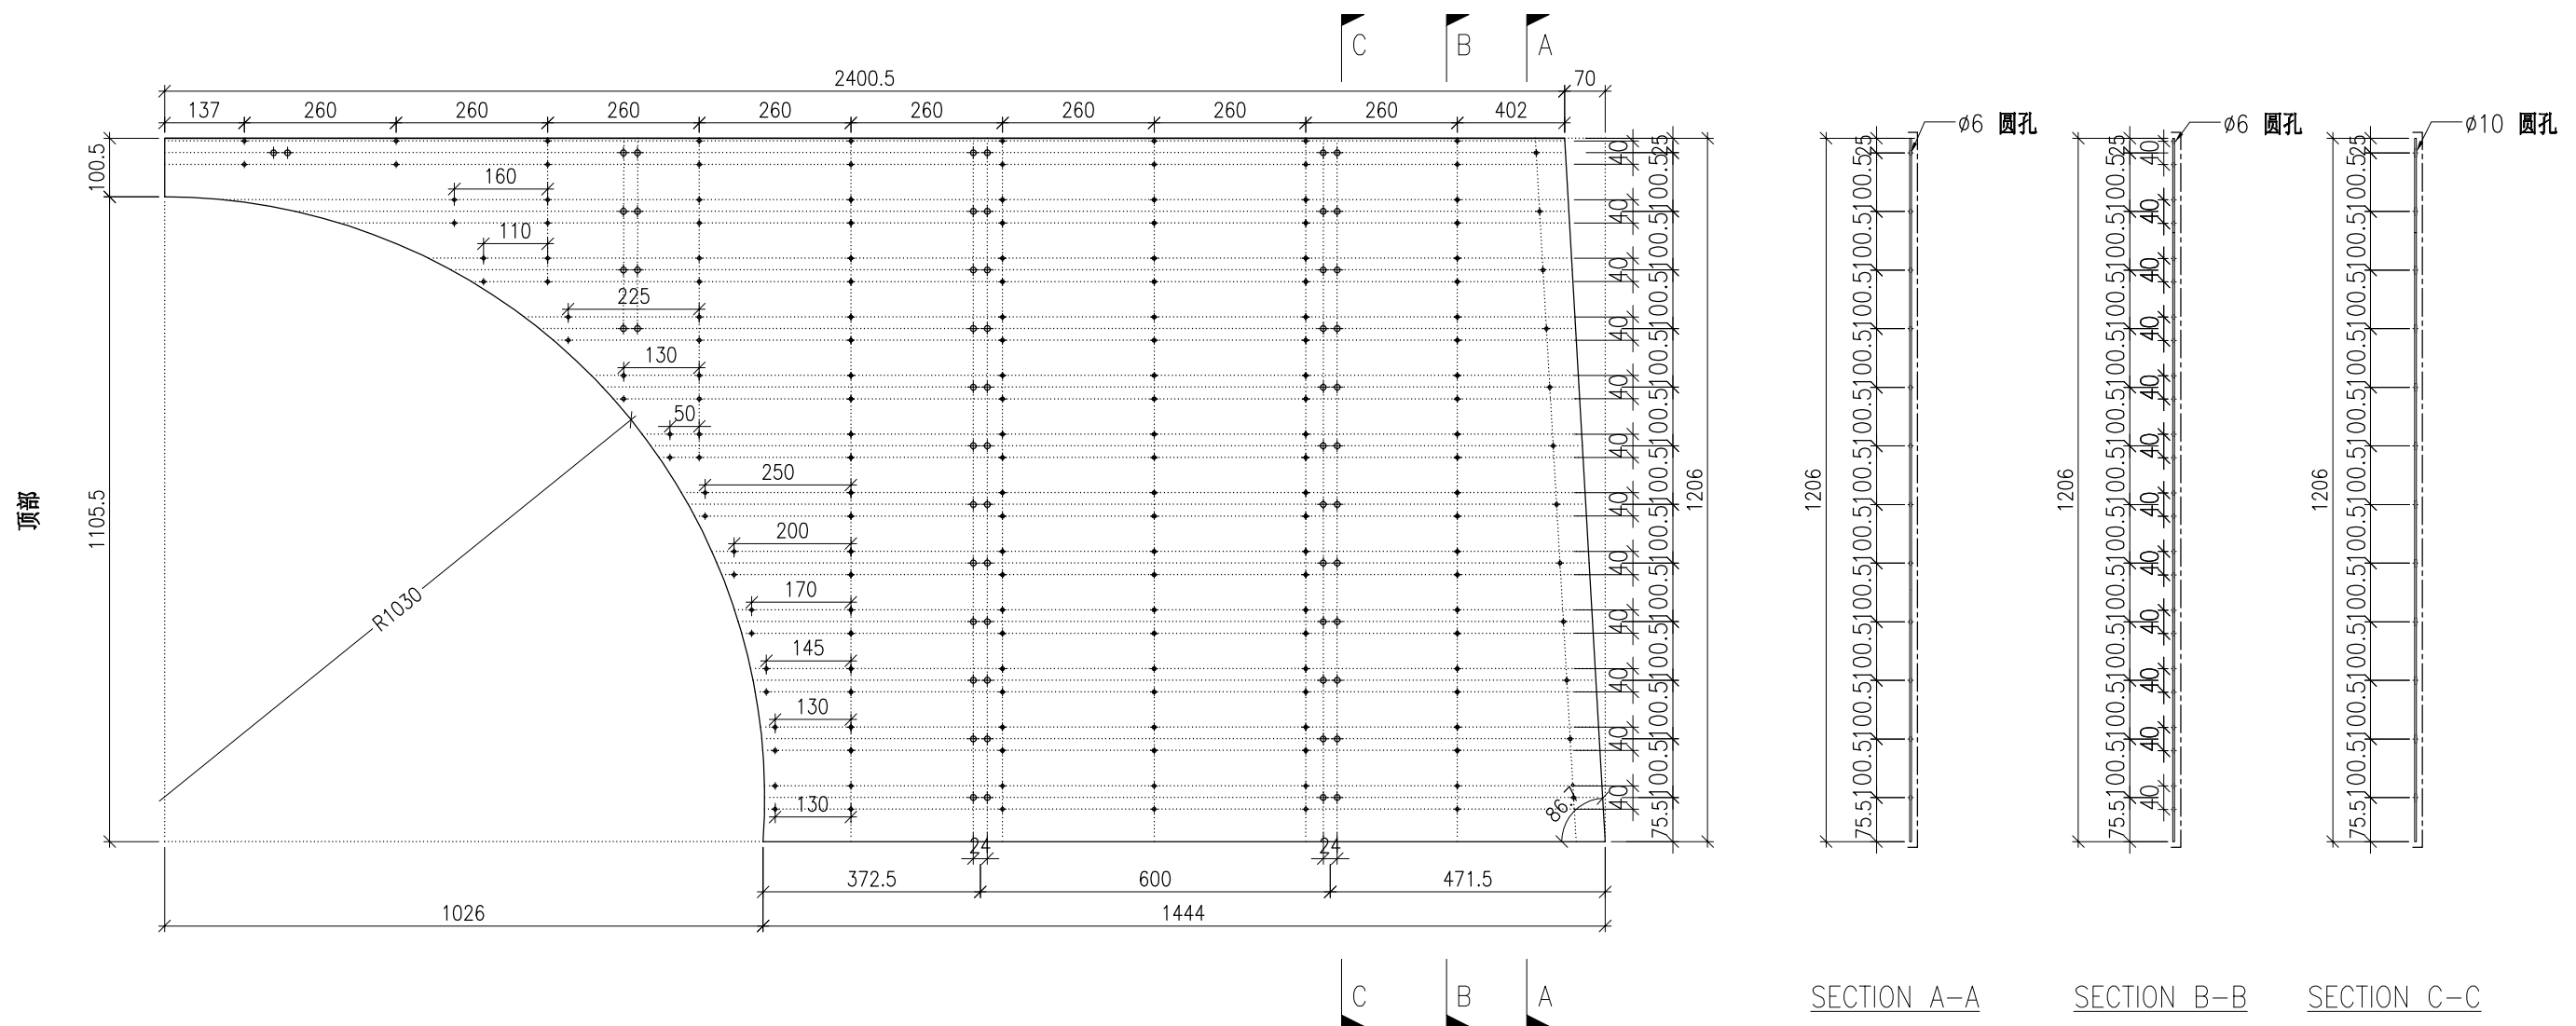



DWG. NO. P2-AP-B288	REV. -	SCALE -	DATE 17-07-2024	DRAWN BY -	APPROVED BY _____
------------------------	-----------	------------	--------------------	---------------	----------------------

PROJECT YIN PING ROAD KOWLOON FEATURE WALL (PHASE 2)				MATERIAL 3mm 铝板				COATING PVF2			COLOUR EC-DG-D334232-ZD1(SS-01)		MARK. NO. -	QTY. -
--	--	--	--	---------------------------	--	--	--	-----------------	--	--	------------------------------------	--	----------------	-----------

REV.	CHECKED BAR BY	PART NUMBER	Dim. A	Dim. B	Dim. C	Dim. D	Dim. E	Dim. F	Dim. G	Dim. H	QTY.	Inv. Code	ASSEMBLE ON PARTS
-		P2-AP-B402	2394.5	10X@220c/c	3X@650c/c	245					1		

注：工厂用

注：工地复尺

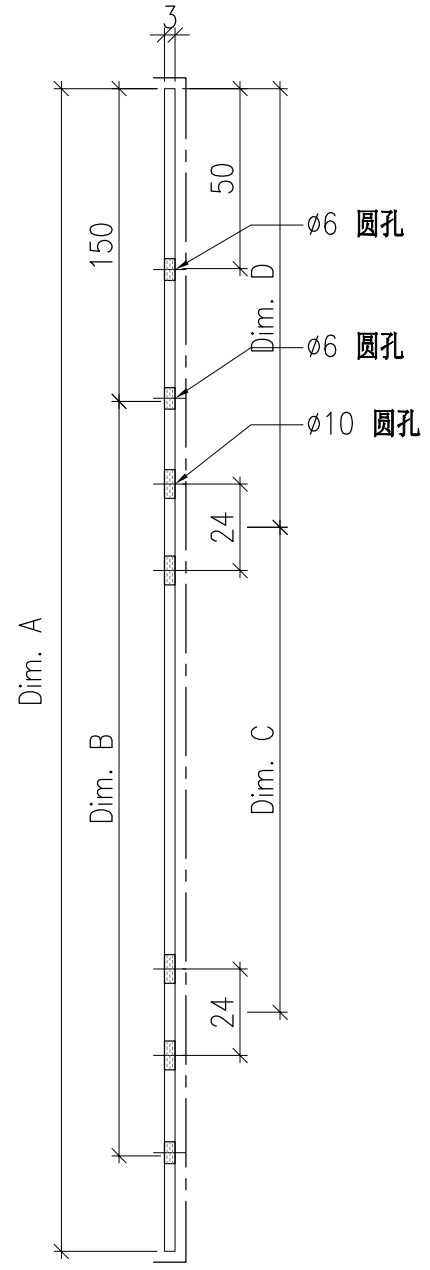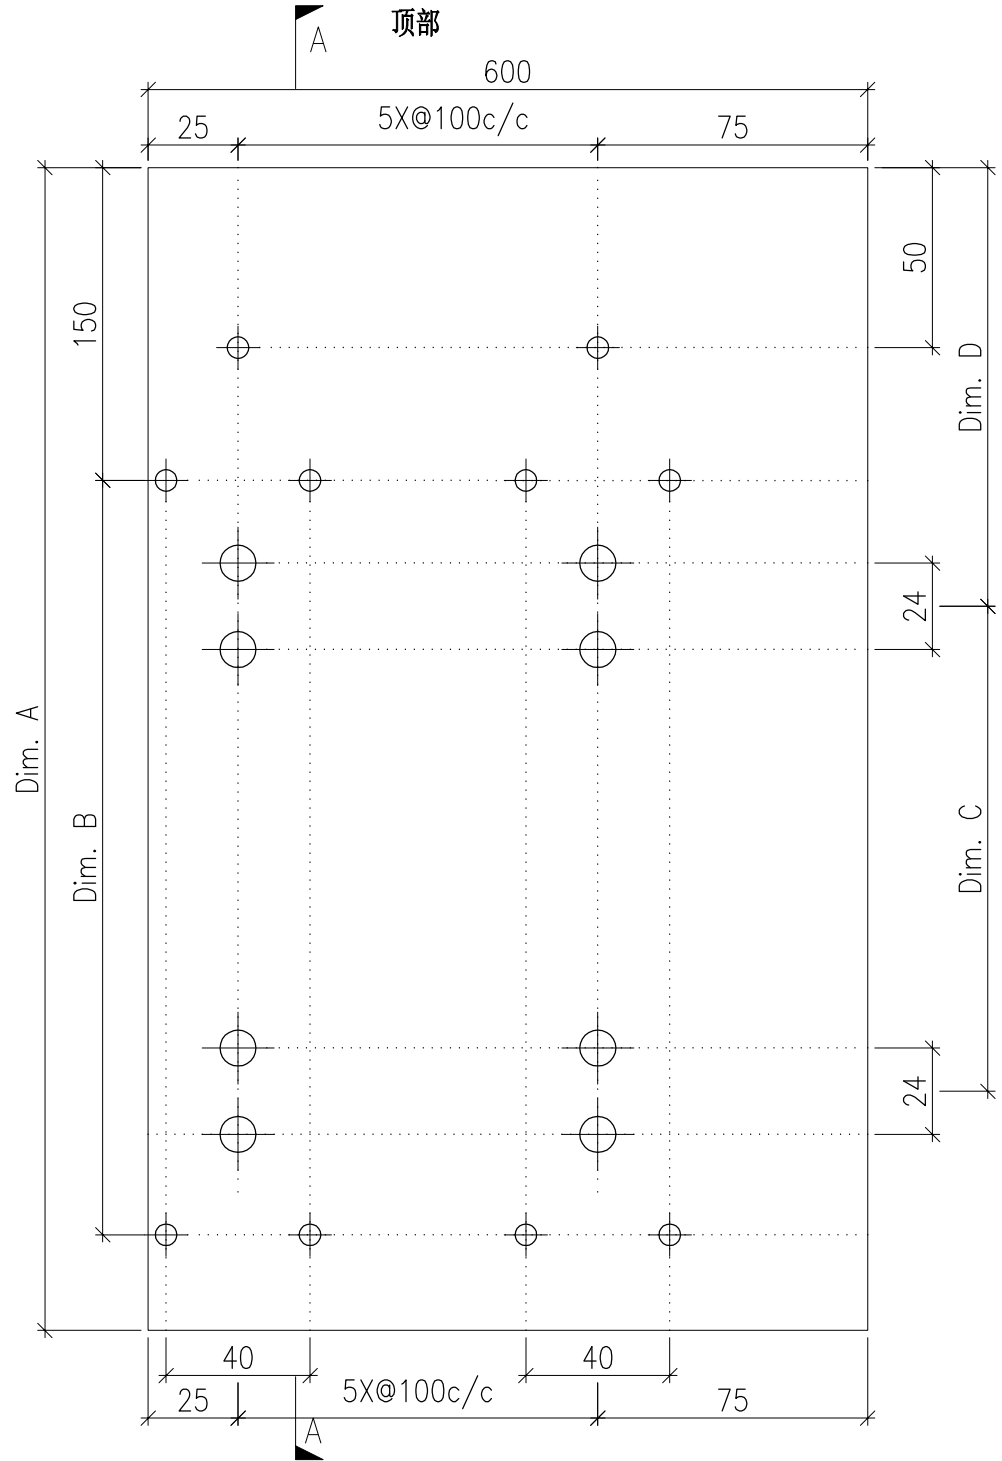

DWG. NO. P2-AP-B402	REV. -	SCALE -	DATE 02-08-2024	DRAWN BY -	APPROVED BY _____
------------------------	-----------	------------	--------------------	---------------	----------------------



PROJECT YIN PING ROAD KOWLOON FEATURE WALL (PHASE 2)				MATERIAL 3mm 铝板				COATING PVF2			COLOUR EC-DG-D334232-ZD1(SS-01)		MARK. NO. -	QTY. -
--	--	--	--	---------------------------	--	--	--	-----------------	--	--	------------------------------------	--	----------------	-----------

REV.	CHECKED BAR BY	PART NUMBER	Dim. A	Dim. B	Dim. C	Dim. D	Dim. E	Dim. F	Dim. G	Dim. H	QTY.	Inv. Code	ASSEMBLE ON PARTS
-		P2-AP-B403	-	-	-						1		

注：工厂用

注：工地复尺

顶部

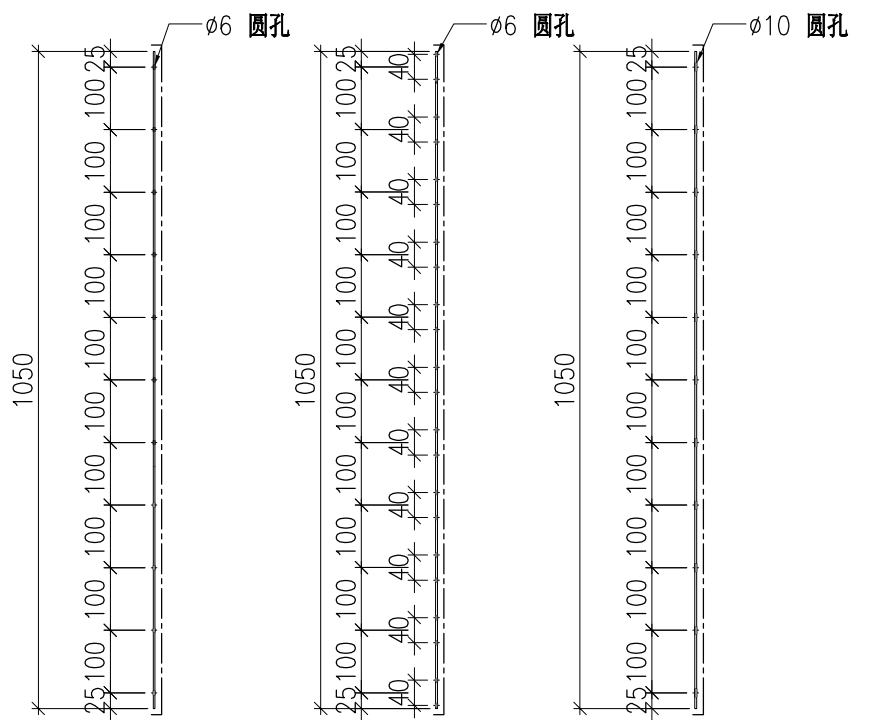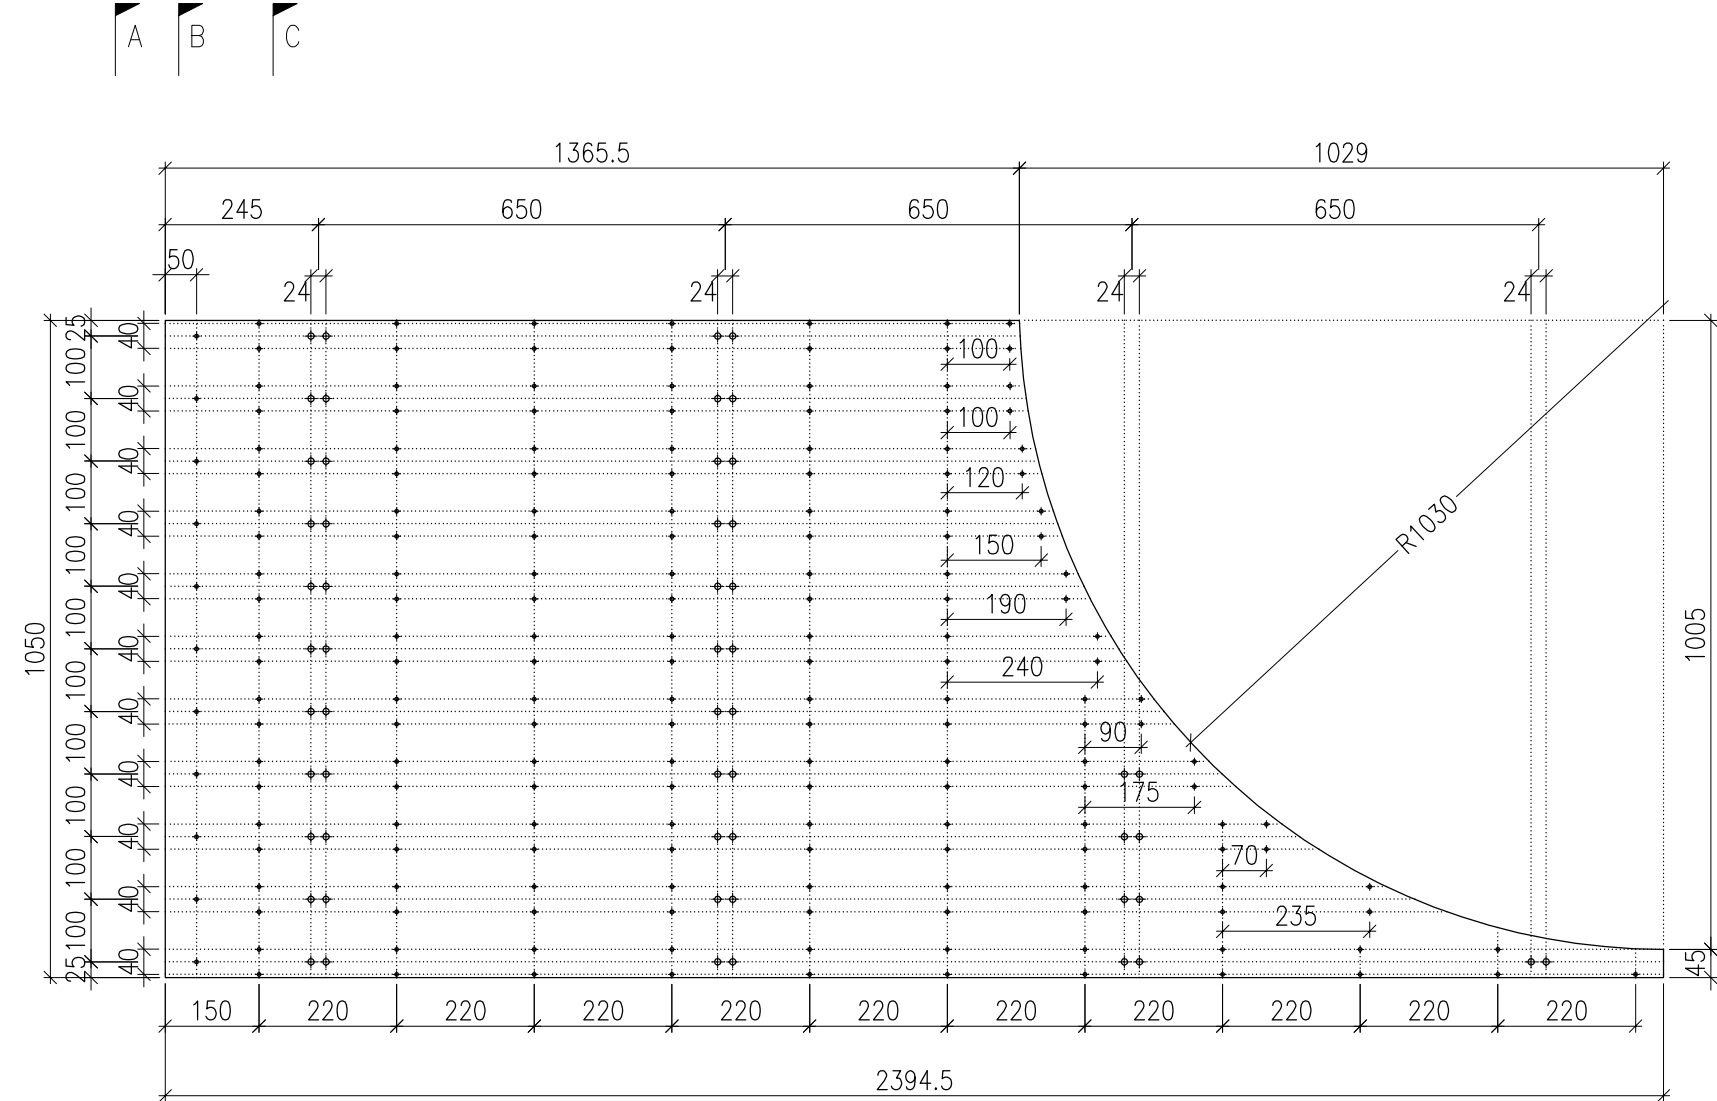

SECTION A-A SECTION B-B SECTION C-C

A B C



DWG. NO. P2-AP-B403	REV. -	SCALE -	DATE 02-08-2024	DRAWN BY -	APPROVED BY _____
------------------------	-----------	------------	--------------------	---------------	----------------------

PROJECT YIN PING ROAD KOWLOON FEATURE WALL (PHASE 2)				MATERIAL 3mm 铝板				COATING PVF2		COLOUR EC-DG-D334232-ZD1(SS-01)		MARK. NO. -	QTY. -
--	--	--	--	---------------------------	--	--	--	-----------------	--	------------------------------------	--	----------------	-----------

REV.	CHECKED BAR BY	PART NUMBER	Dim. A	Dim. B	Dim. C	Dim. D	Dim. E	Dim. F	Dim. G	Dim. H	QTY.	Inv. Code	ASSEMBLE ON PARTS
-		P2-AP-B404	-	-	-						1		

注：工厂用

注：工地复尺

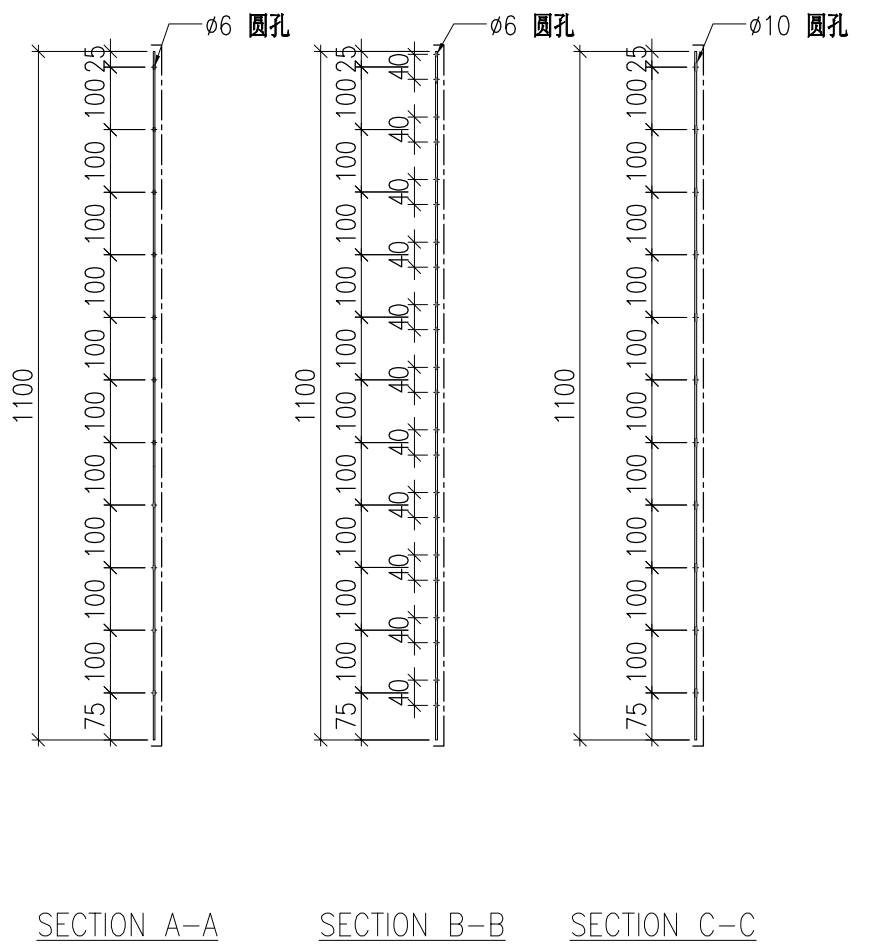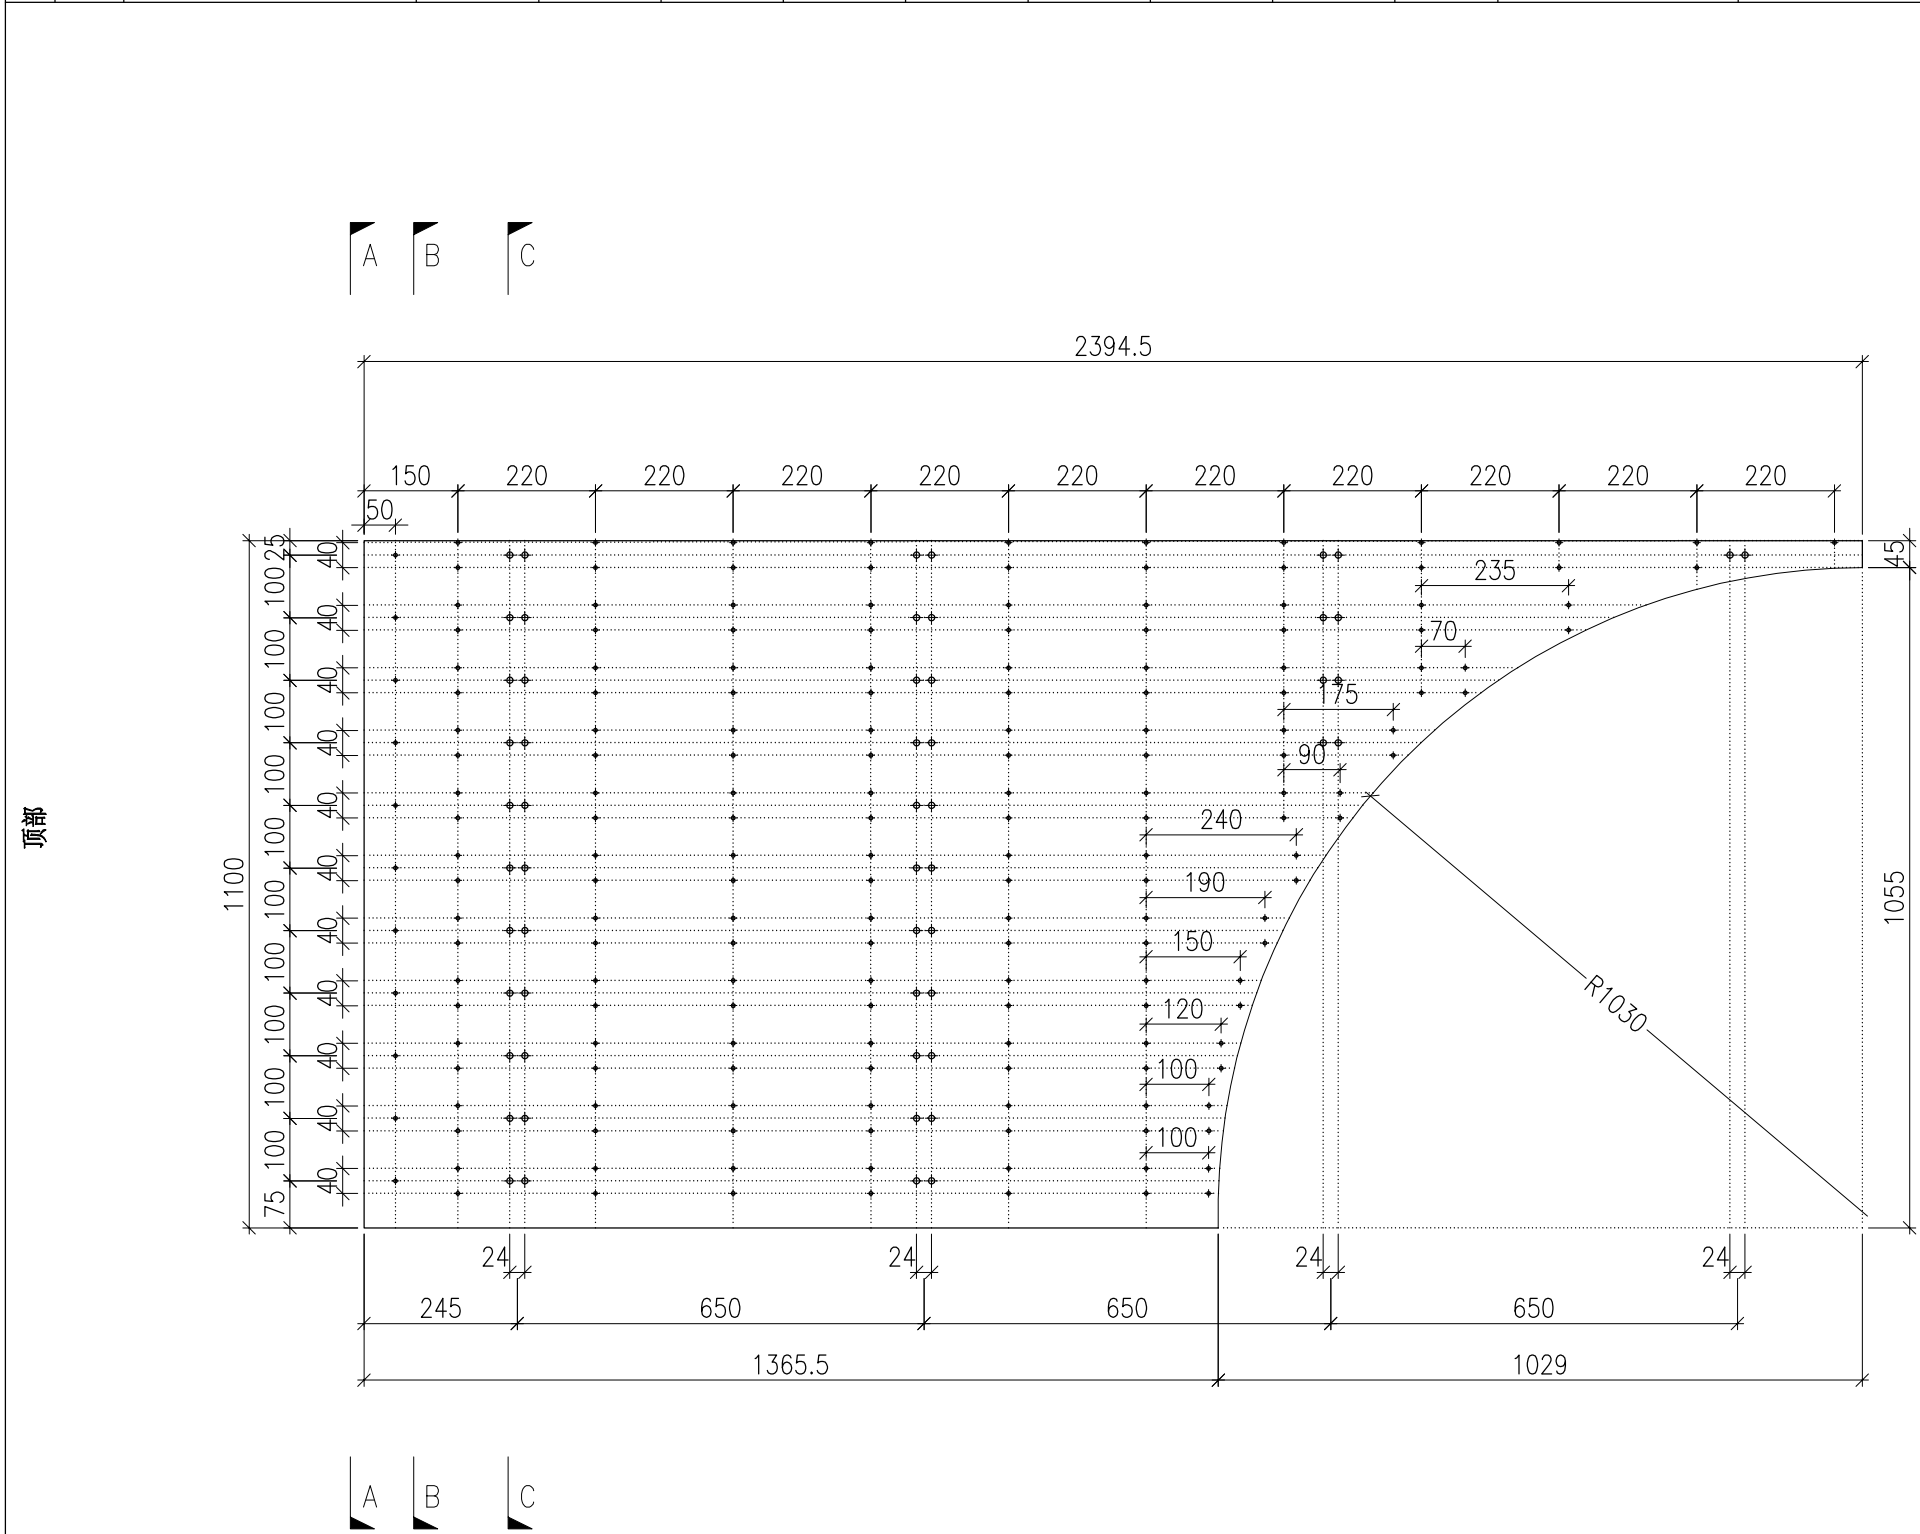



DWG. NO. P2-AP-B404	REV. -	SCALE -	DATE 02-08-2024	DRAWN BY -	APPROVED BY _____
------------------------	-----------	------------	--------------------	---------------	----------------------

PROJECT YIN PING ROAD KOWLOON FEATURE WALL (PHASE 2)				MATERIAL 3mm 铝板				COATING PVF2			COLOUR EC-DG-D334232-ZD1(SS-01)		MARK. NO. -	QTY. -
--	--	--	--	---------------------------	--	--	--	-----------------	--	--	------------------------------------	--	----------------	-----------

REV.	CHECKED BAR BY	PART NUMBER	Dim. A	Dim. B	Dim. C	Dim. D	Dim. E	Dim. F	Dim. G	Dim. H	QTY.	Inv. Code	ASSEMBLE ON PARTS
-		P2-AP-B405	2394.5	10X@220c/c	3X@650c/c	245					1		

注：工厂用

注：工地复尺

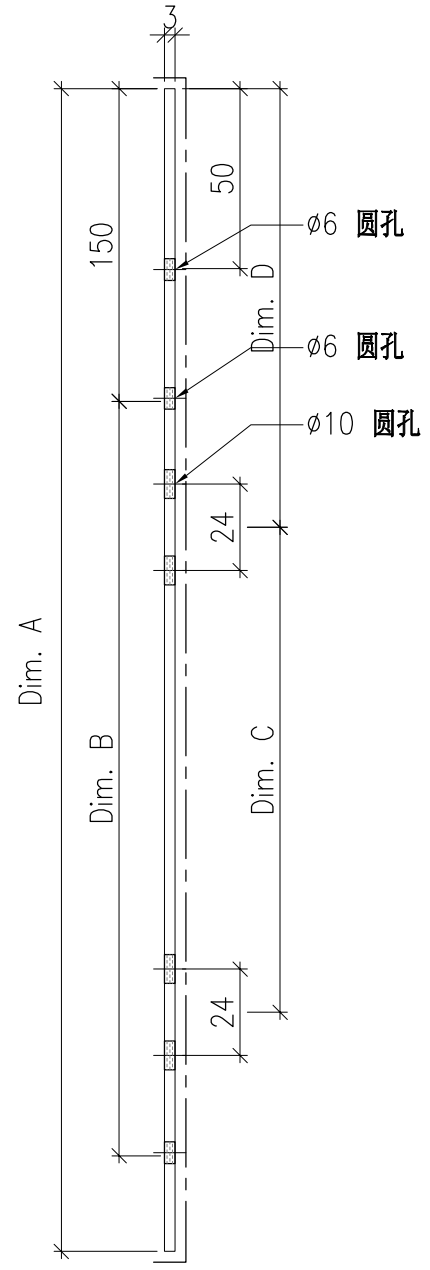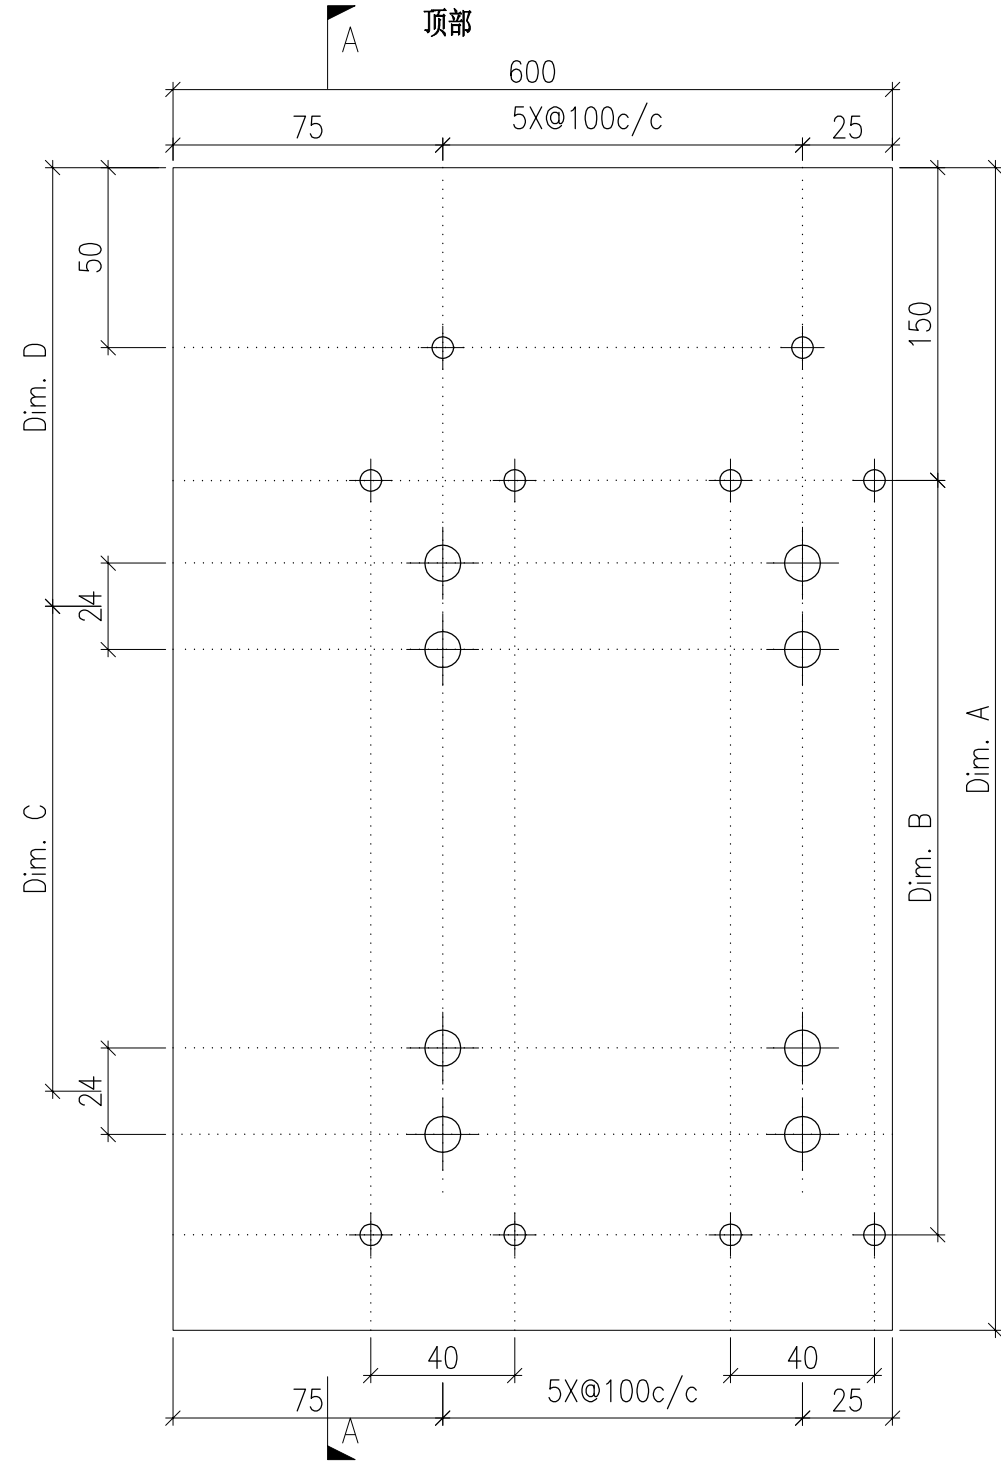

ø6 圆孔

ø6 圆孔

ø10 圆孔



DWG. NO. P2-AP-B405	REV. -	SCALE -	DATE 02-08-2024	DRAWN BY -	APPROVED BY _____
------------------------	-----------	------------	--------------------	---------------	----------------------

PROJECT YIN PING ROAD KOWLOON FEATURE WALL (PHASE 2)				MATERIAL 3mm 铝板				COATING PVF2		COLOUR EC-DG-D334232-ZD1(SS-01)		MARK. NO. -	QTY. -
--	--	--	--	---------------------------	--	--	--	-----------------	--	------------------------------------	--	----------------	-----------

REV.	CHECKED BAR BY	PART NUMBER	Dim. A	Dim. B	Dim. C	Dim. D	Dim. E	Dim. F	Dim. G	Dim. H	QTY.	Inv. Code	ASSEMBLE ON PARTS
-		P2-AP-B406	2499.5	10X@230c/c	3X@650c/c	199.5					1		

注：工厂用

注：工地复尺

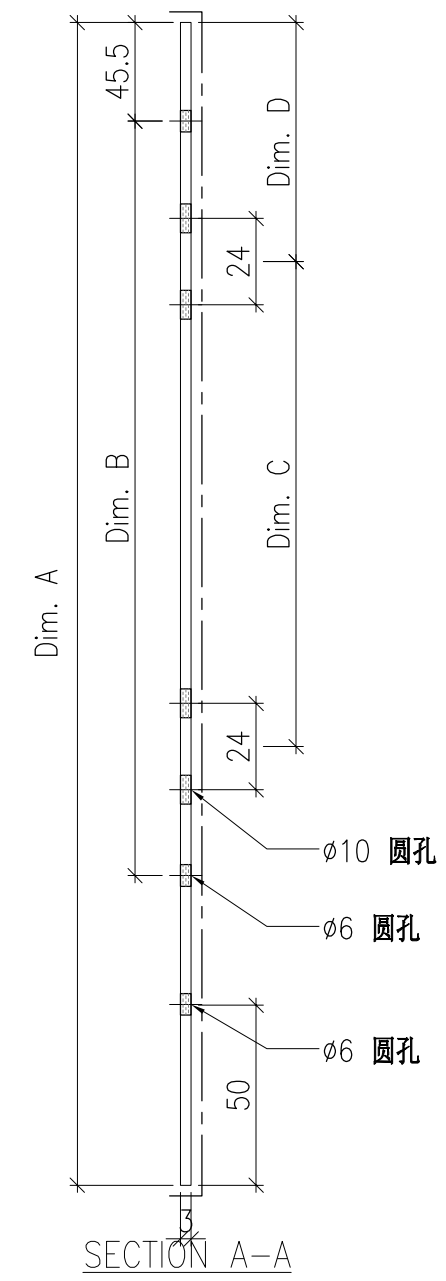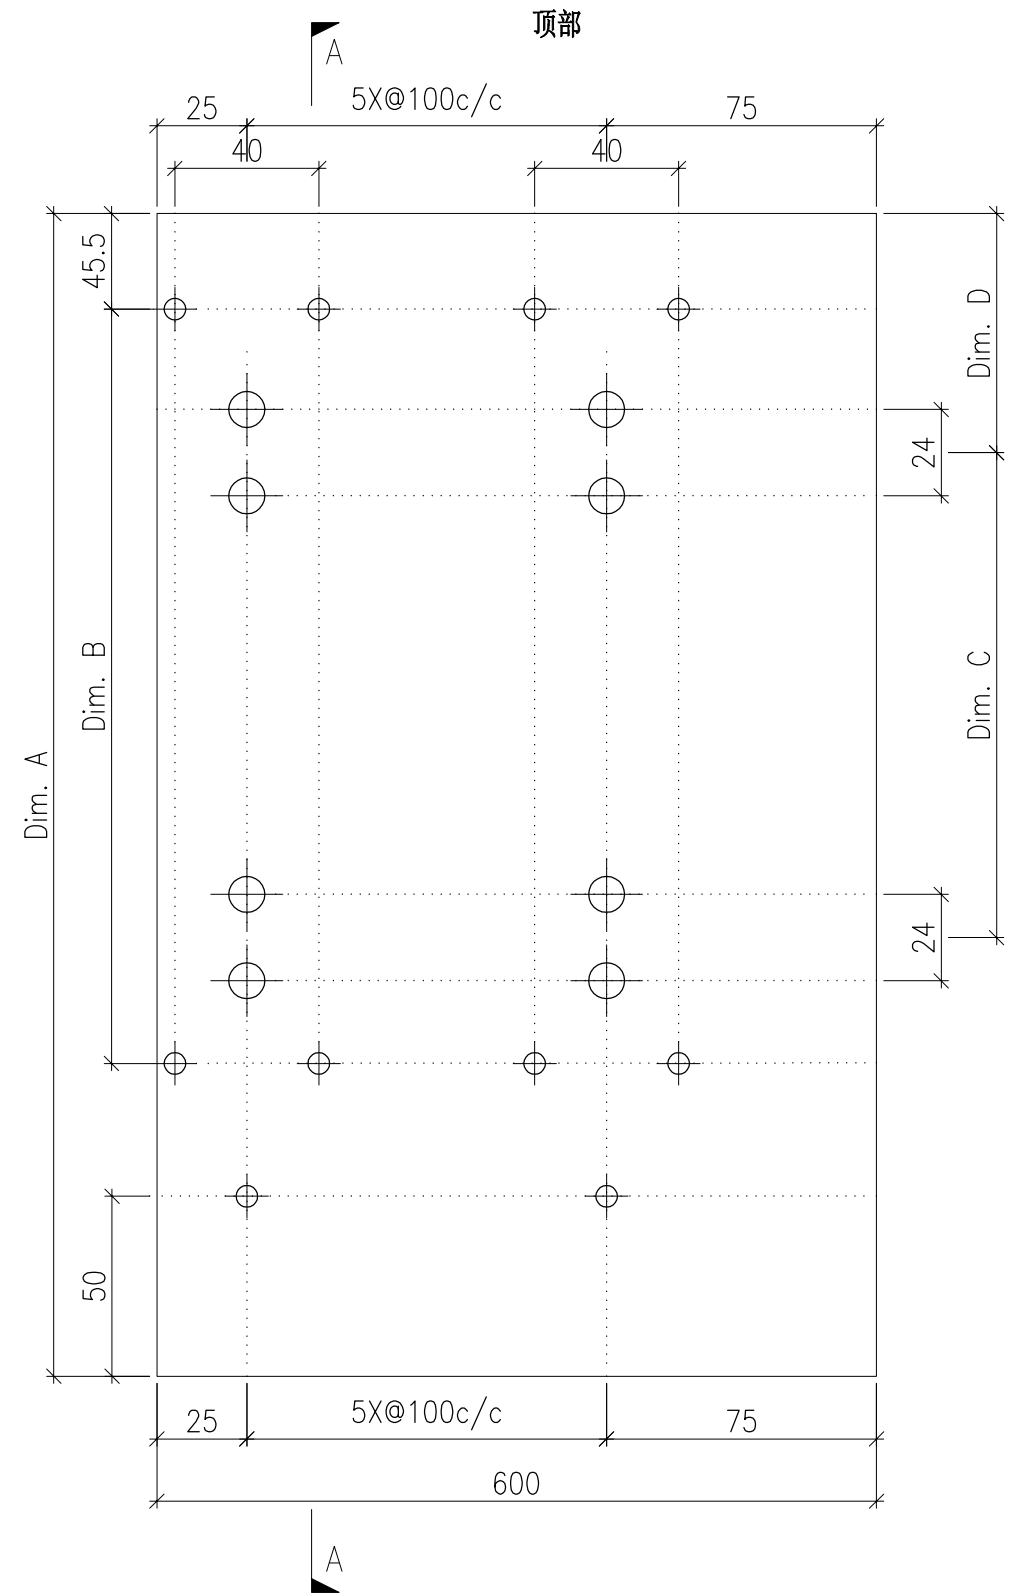


DWG. NO. P2-AP-B406	REV. -	SCALE -	DATE 02-08-2024	DRAWN BY -	APPROVED BY _____
------------------------	-----------	------------	--------------------	---------------	----------------------

PROJECT YIN PING ROAD KOWLOON FEATURE WALL (PHASE 2)				MATERIAL 3mm 铝板				COATING PVF2			COLOUR EC-DG-D334232-ZD1(SS-01)		MARK. NO. -	QTY. -
--	--	--	--	---------------------------	--	--	--	-----------------	--	--	------------------------------------	--	----------------	-----------

REV.	CHECKED BAR BY	PART NUMBER	Dim. A	Dim. B	Dim. C	Dim. D	Dim. E	Dim. F	Dim. G	Dim. H	QTY.	Inv. Code	ASSEMBLE ON PARTS
-		P2-AP-B407	-	-	-						1		

注：工厂用

注：工地复尺

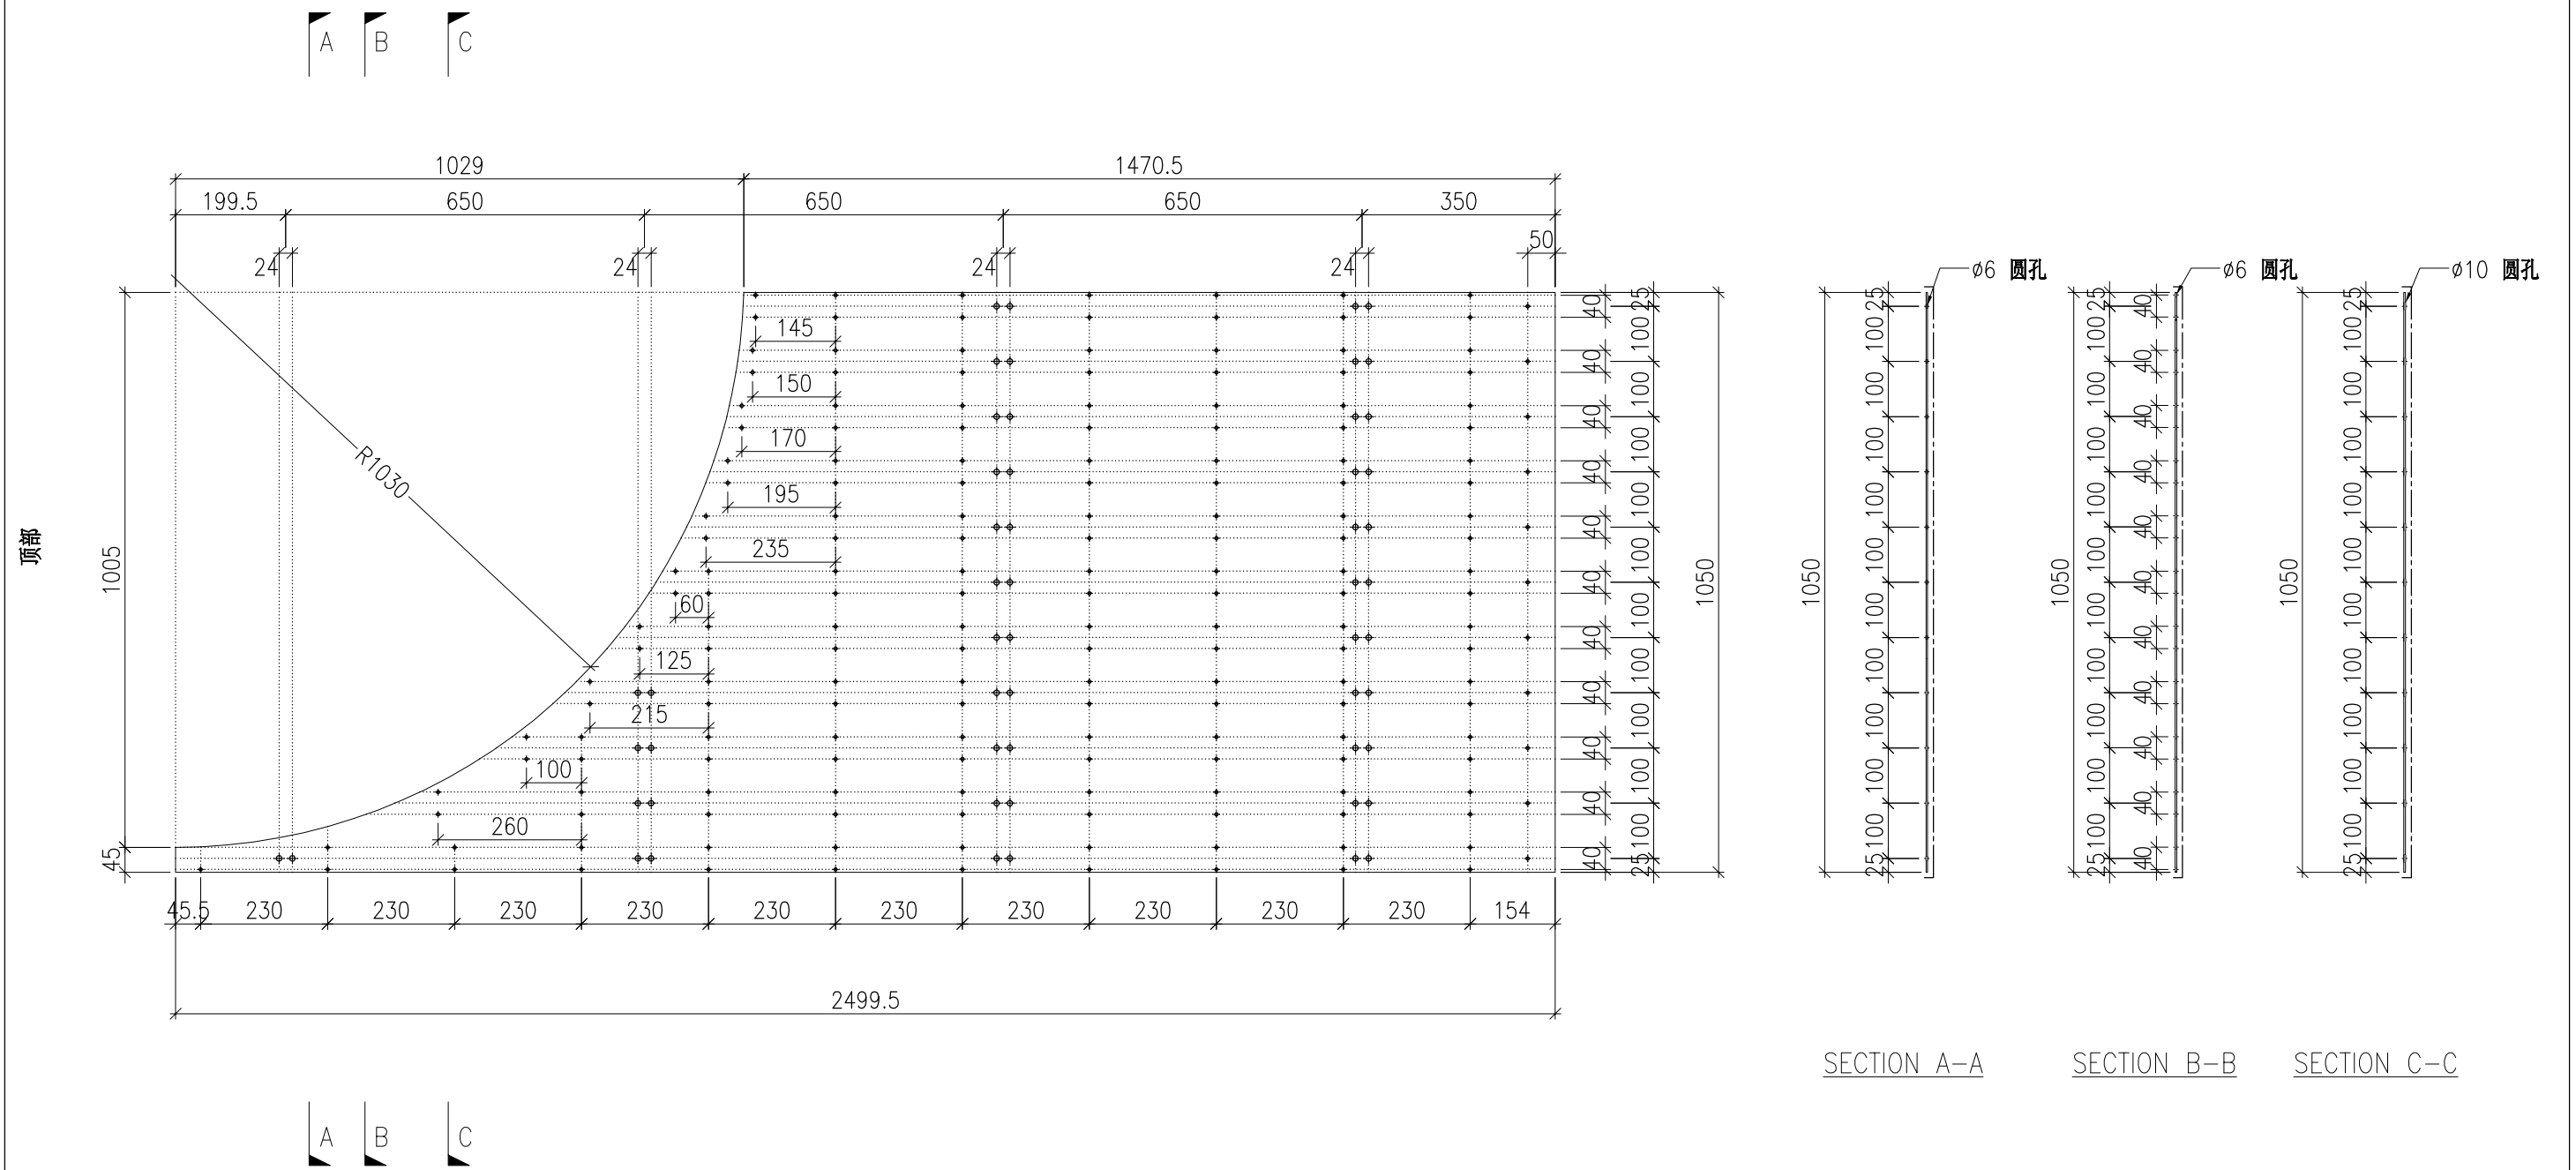


DWG. NO. P2-AP-B407	REV. -	SCALE -	DATE 02-08-2024	DRAWN BY -	APPROVED BY _____
------------------------	-----------	------------	--------------------	---------------	----------------------

PROJECT YIN PING ROAD KOWLOON FEATURE WALL (PHASE 2)				MATERIAL 3mm 铝板				COATING PVF2			COLOUR EC-DG-D334232-ZD1(SS-01)		MARK. NO. -	QTY. -
--	--	--	--	---------------------------	--	--	--	-----------------	--	--	------------------------------------	--	----------------	-----------

REV.	CHECKED BAR BY	PART NUMBER	Dim. A	Dim. B	Dim. C	Dim. D	Dim. E	Dim. F	Dim. G	Dim. H	QTY.	Inv. Code	ASSEMBLE ON PARTS
-		P2-AP-B408	-	-	-						1		

注：工厂用

注：工地复尺

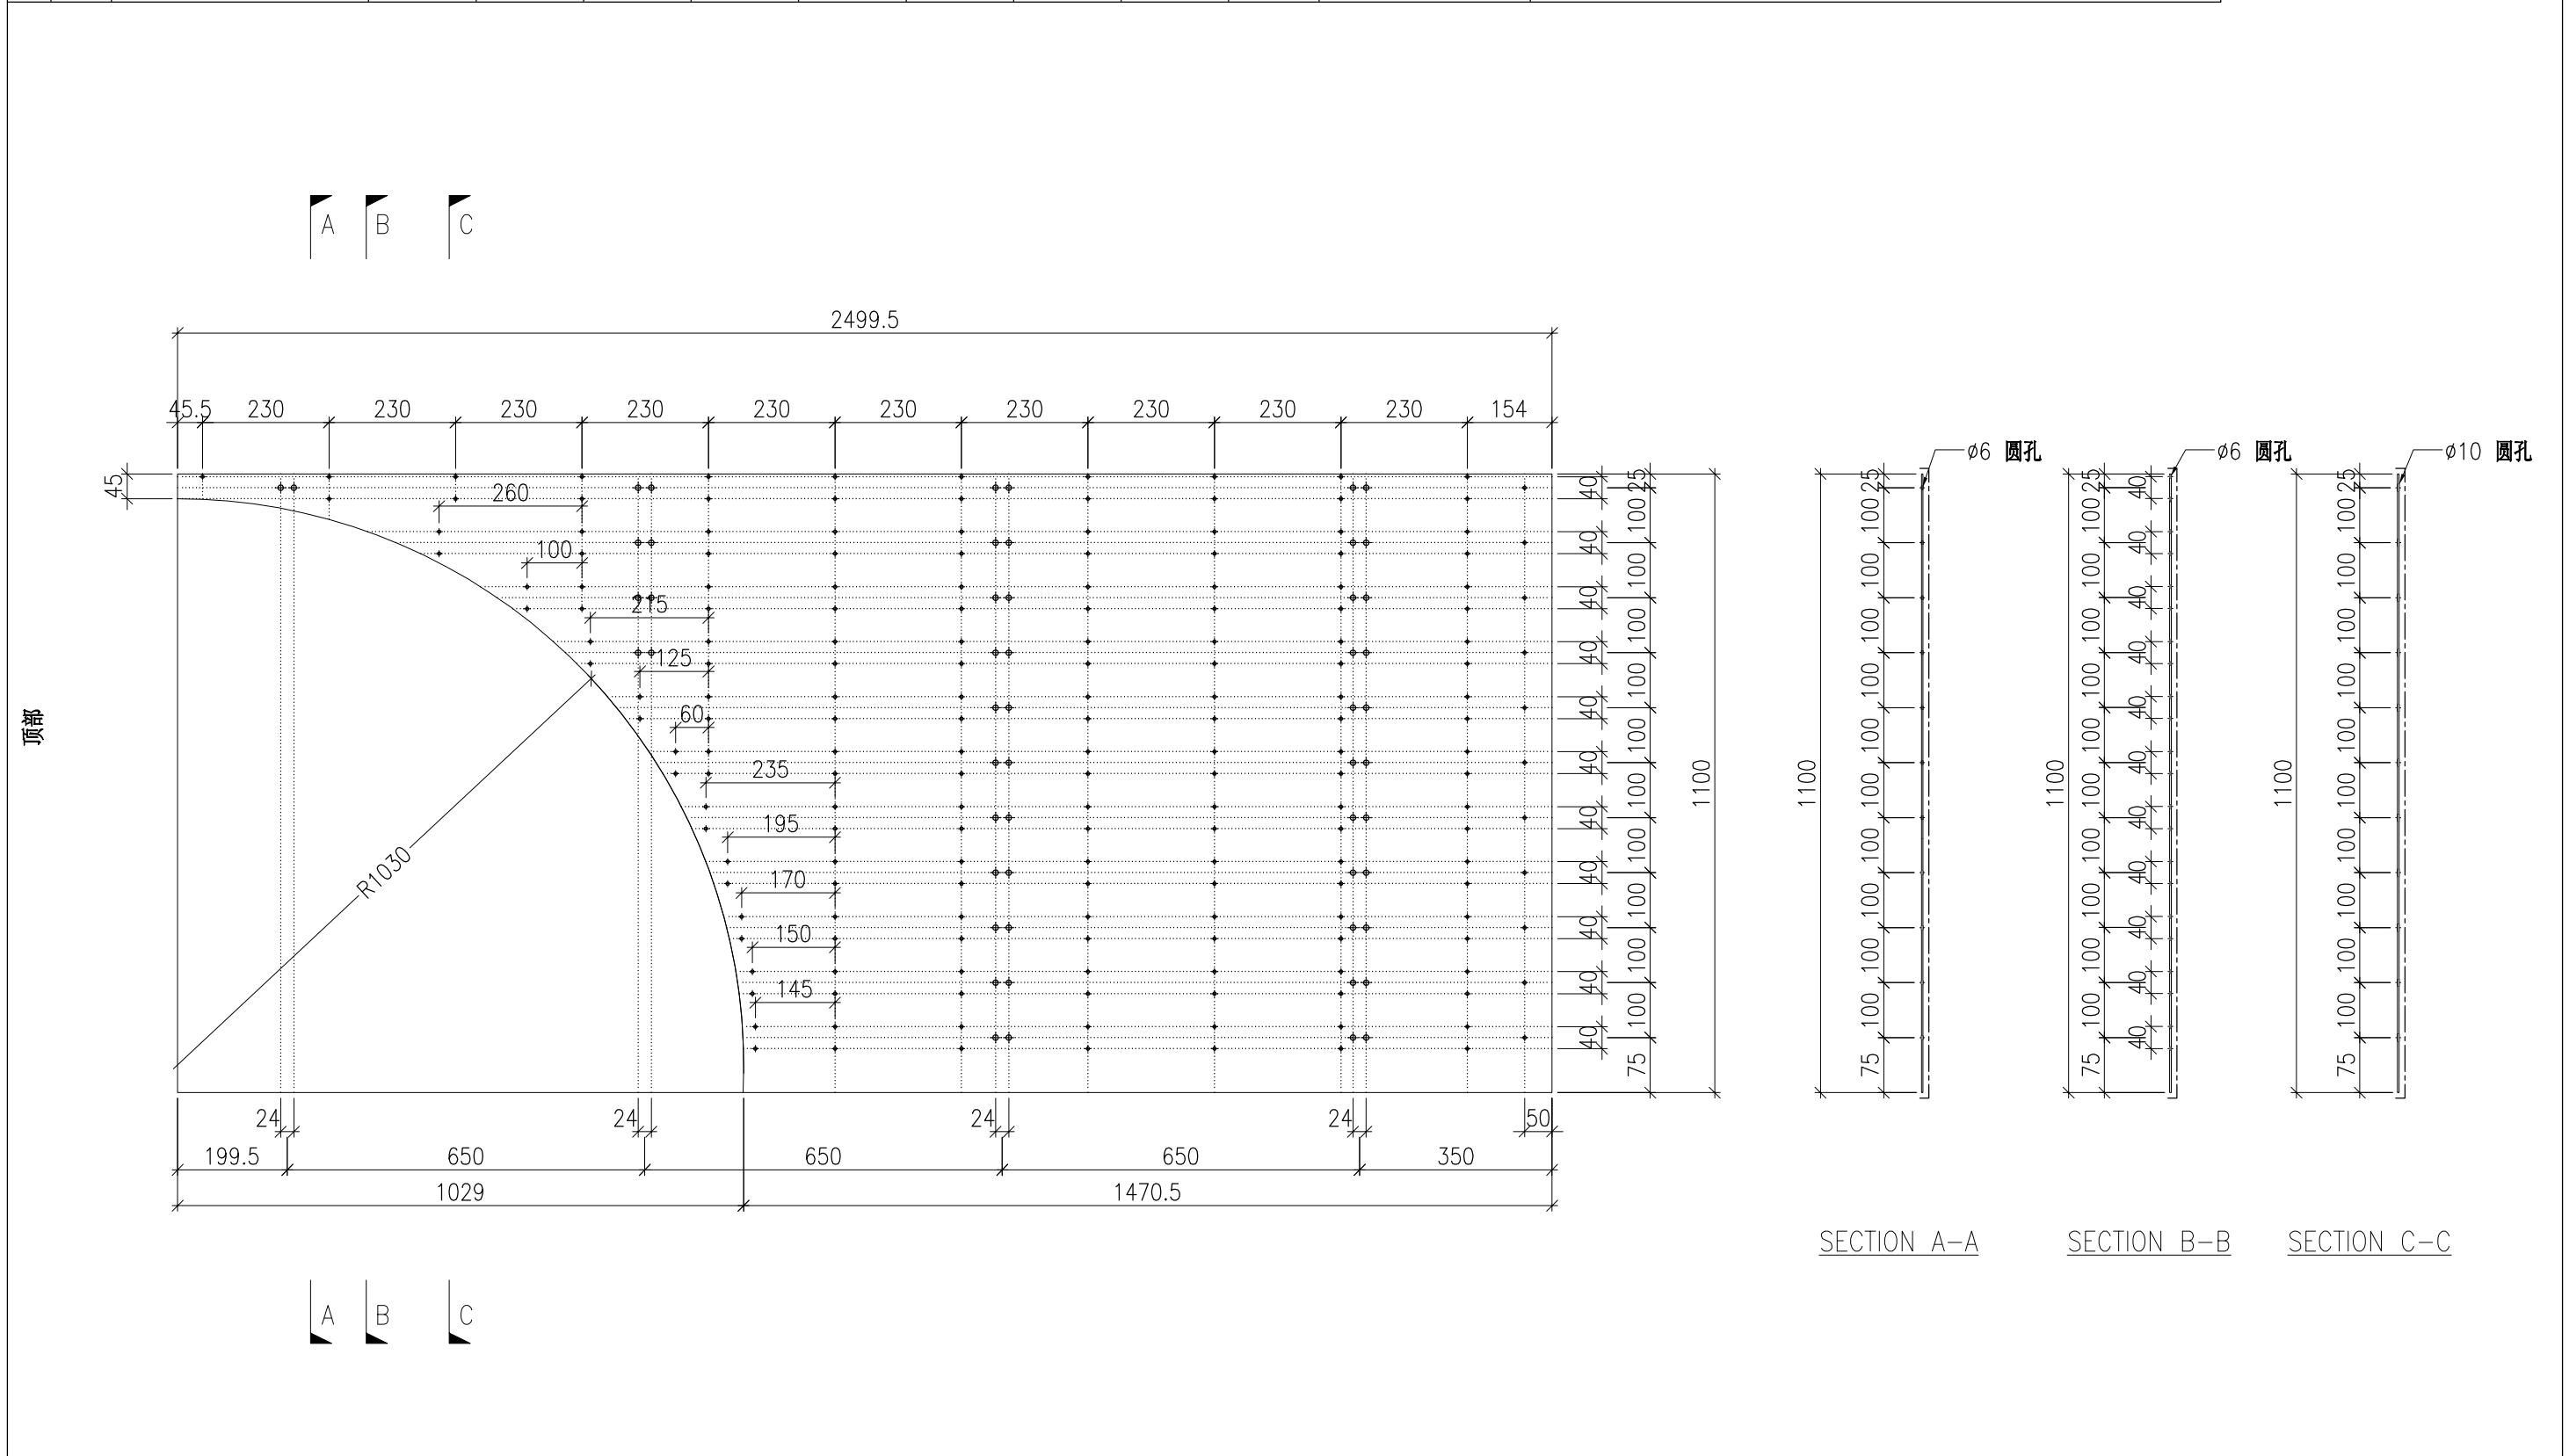

顶部

SECTION A-A SECTION B-B SECTION C-C



DWG. NO. P2-AP-B408		REV. -	SCALE -	DATE 02-08-2024	DRAWN BY -	APPROVED BY _____
------------------------	--	-----------	------------	--------------------	---------------	----------------------

PROJECT YIN PING ROAD KOWLOON FEATURE WALL (PHASE 2)				MATERIAL 3mm 铝板				COATING PVF2			COLOUR EC-DG-D334232-ZD1(SS-01)		MARK. NO. -	QTY. -
--	--	--	--	---------------------------	--	--	--	-----------------	--	--	------------------------------------	--	----------------	-----------

REV.	CHECKED BAR BY	PART NUMBER	Dim. A	Dim. B	Dim. C	Dim. D	Dim. E	Dim. F	Dim. G	Dim. H	QTY.	Inv. Code	ASSEMBLE ON PARTS
-		P2-AP-B409	2499.5	10X@230c/c	3X@650c/c	199.5					1		

注：工厂用

注：工地复尺

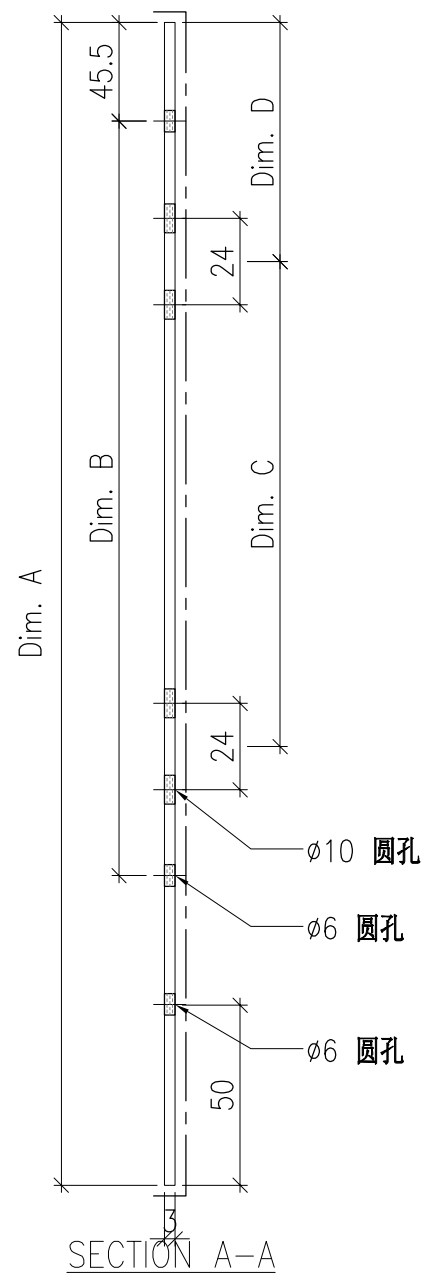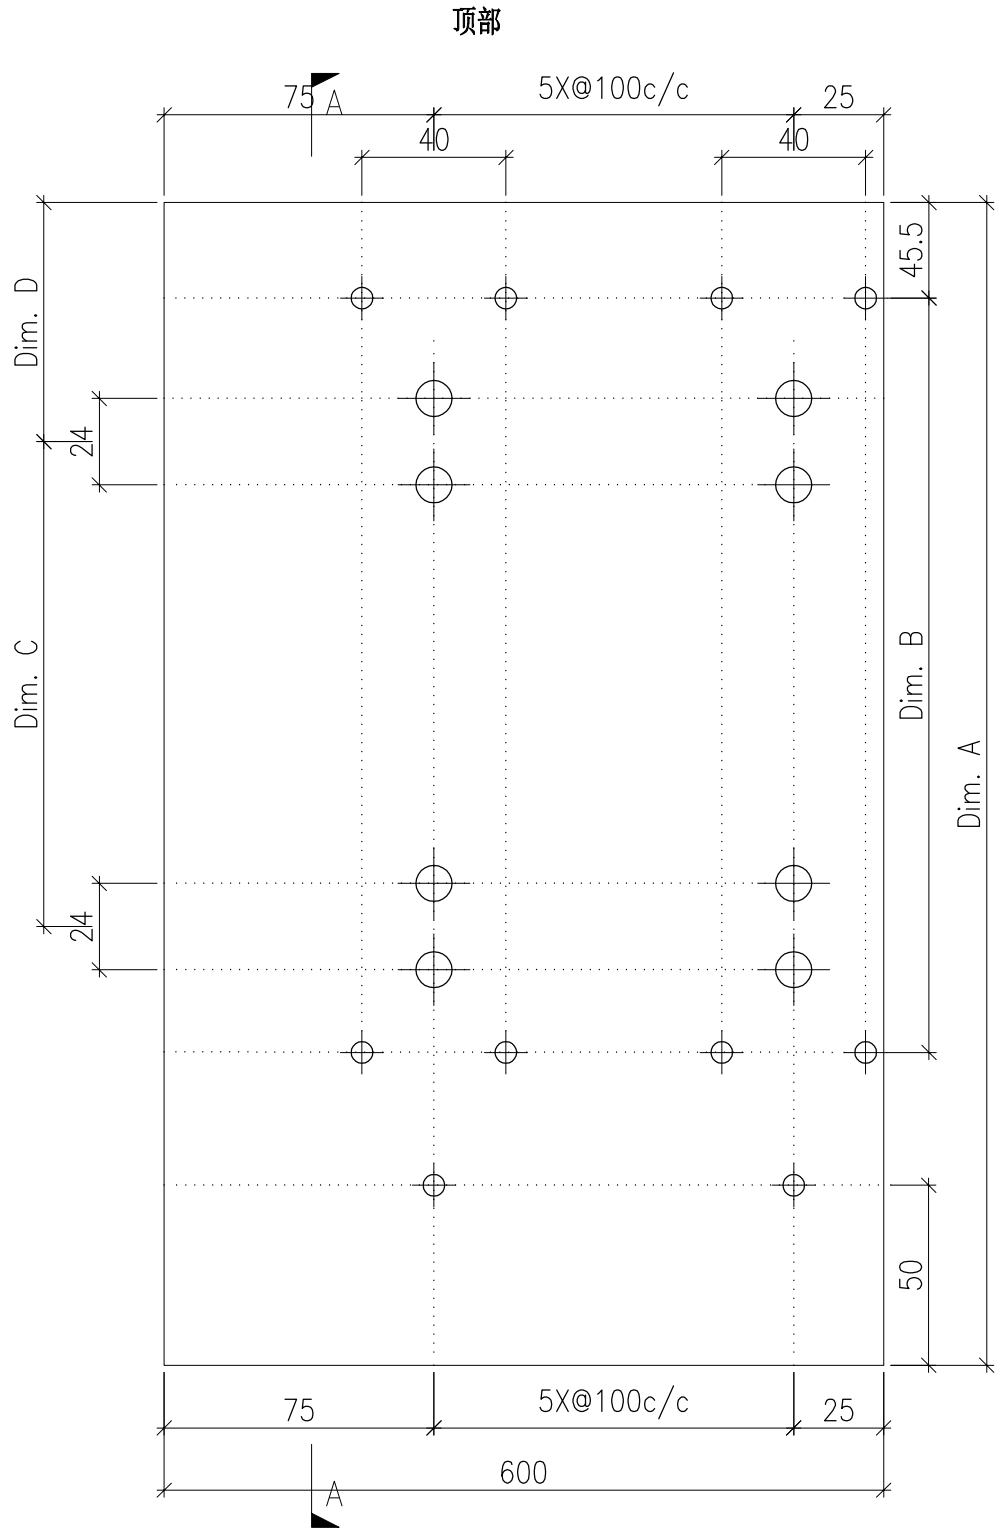



DWG. NO. P2-AP-B409	REV. -	SCALE -	DATE 02-08-2024	DRAWN BY -	APPROVED BY _____
------------------------	-----------	------------	--------------------	---------------	----------------------

PROJECT YIN PING ROAD KOWLOON FEATURE WALL (PHASE 2)				MATERIAL 3mm 铝板				COATING PVF2			COLOUR EC-DG-D334232-ZD1(SS-01)		MARK. NO. -	QTY. -
--	--	--	--	---------------------------	--	--	--	-----------------	--	--	------------------------------------	--	----------------	-----------

REV.	CHECKED BAR BY	PART NUMBER	Dim. A	Dim. B	Dim. C	Dim. D	Dim. E	Dim. F	Dim. G	Dim. H	QTY.	Inv. Code	ASSEMBLE ON PARTS
-		P2-AP-B410	2394.5	10X@220c/c	3X@650c/c	245					1		

注：工厂用

注：工地复尺

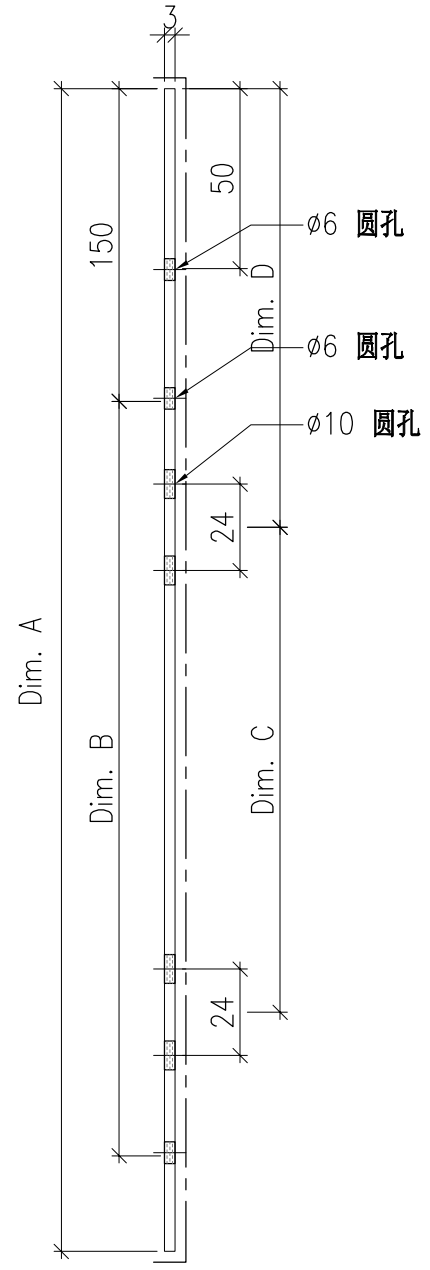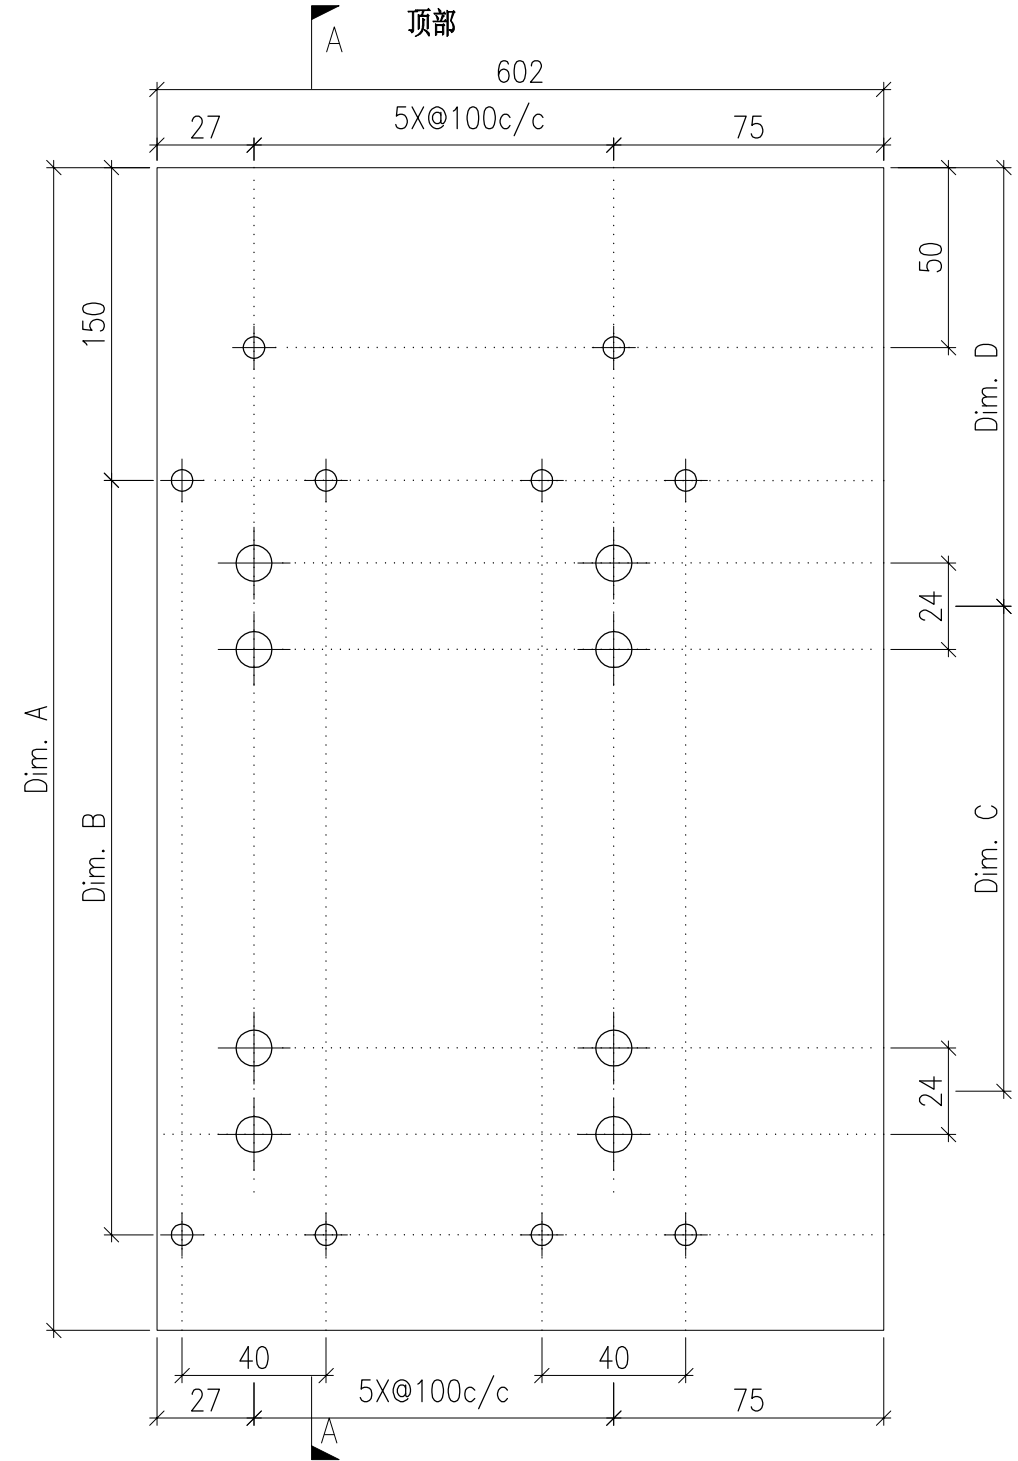

SECTION A-A



DWG. NO. P2-AP-B410	REV. -	SCALE -	DATE 02-08-2024	DRAWN BY -	APPROVED BY _____
------------------------	-----------	------------	--------------------	---------------	----------------------

PROJECT YIN PING ROAD KOWLOON FEATURE WALL (PHASE 2)				MATERIAL 3mm 铝板				COATING PVF2			COLOUR EC-DG-D334232-ZD1(SS-01)		MARK. NO. -	QTY. -
--	--	--	--	---------------------------	--	--	--	-----------------	--	--	------------------------------------	--	----------------	-----------

REV.	CHECKED BAR BY	PART NUMBER	Dim. A	Dim. B	Dim. C	Dim. D	Dim. E	Dim. F	Dim. G	Dim. H	QTY.	Inv. Code	ASSEMBLE ON PARTS
-		P2-AP-B411	2394.5	10X@220c/c	3X@650c/c	245					1		

注：工厂用

注：工地复尺

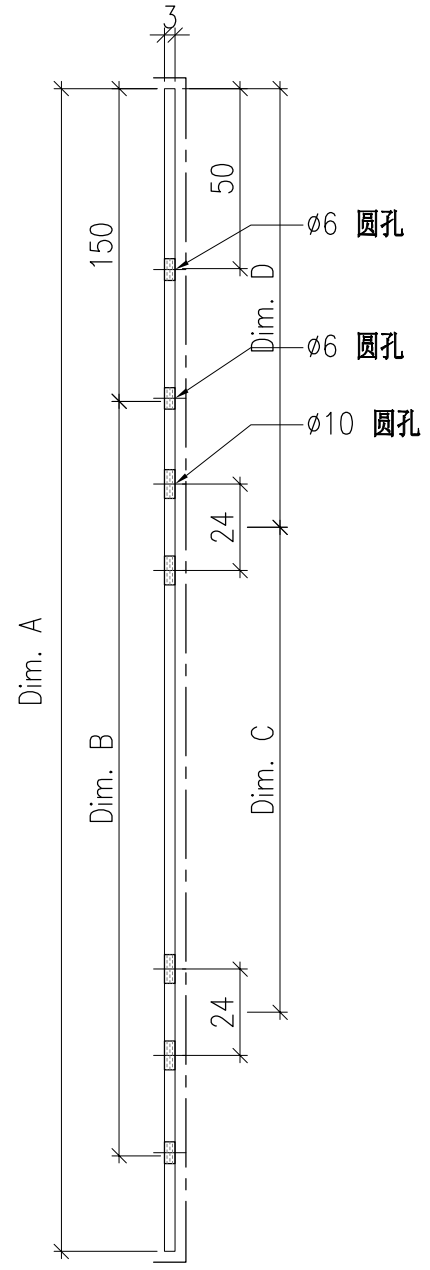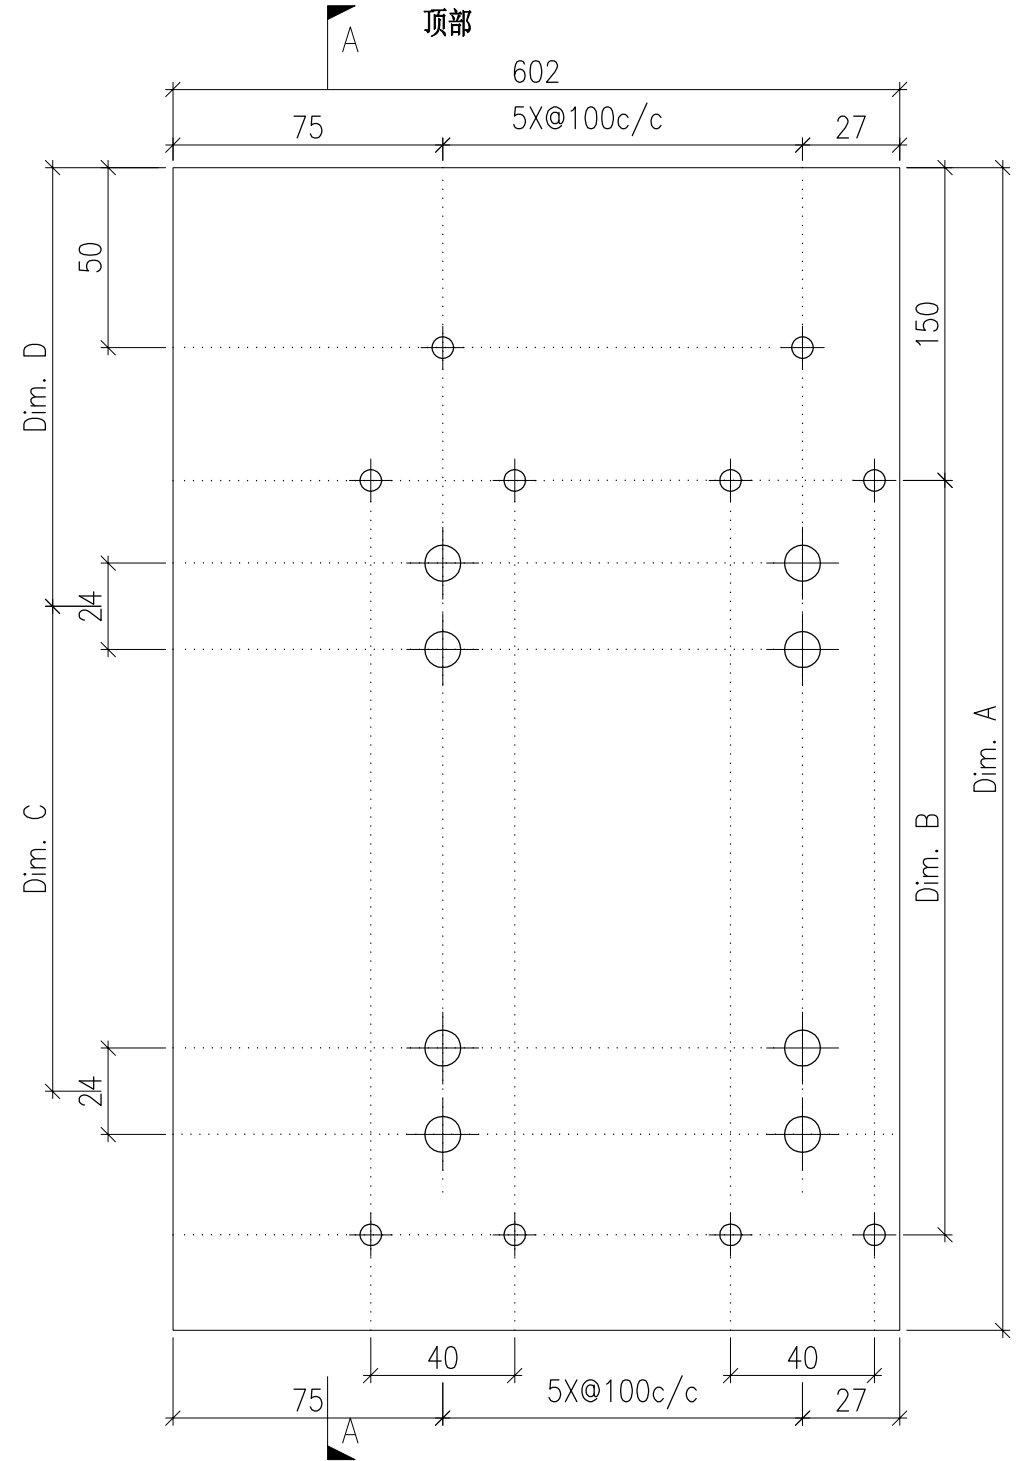



DWG. NO. P2-AP-B411	REV. -	SCALE -	DATE 02-08-2024	DRAWN BY -	APPROVED BY _____
------------------------	-----------	------------	--------------------	---------------	----------------------

PROJECT YIN PING ROAD KOWLOON FEATURE WALL (PHASE 2)				MATERIAL 3mm 铝板				COATING PVF2		COLOUR EC-DG-D334232-ZD1(SS-01)		MARK. NO. -	QTY. -
--	--	--	--	---------------------------	--	--	--	-----------------	--	------------------------------------	--	----------------	-----------

REV.	CHECKED BAR BY	PART NUMBER	Dim. A	Dim. B	Dim. C	Dim. D	Dim. E	Dim. F	Dim. G	Dim. H	QTY.	Inv. Code	ASSEMBLE ON PARTS
-		P2-AP-B412	2499.5	10X@230c/c	3X@650c/c	199.5					1		

注：工厂用

注：工地复尺

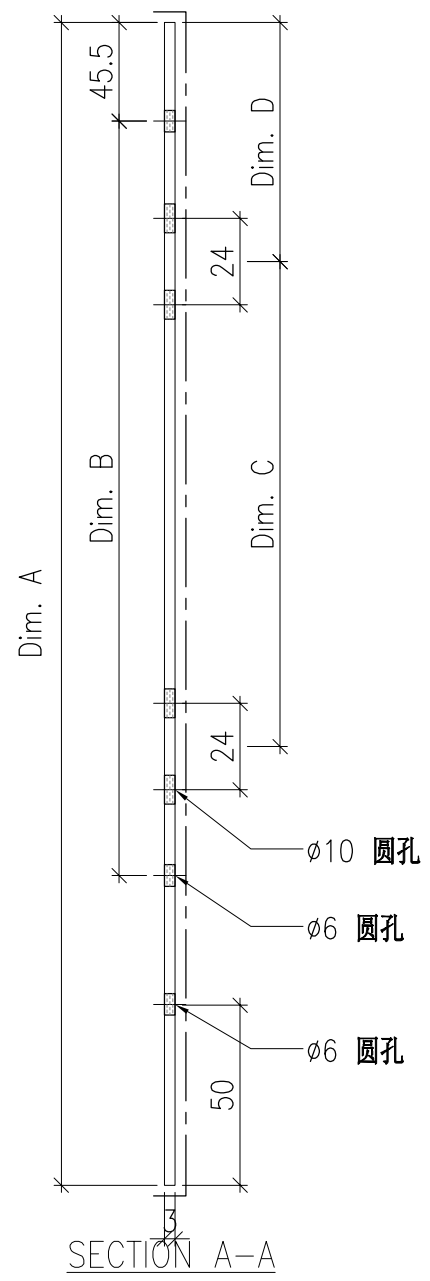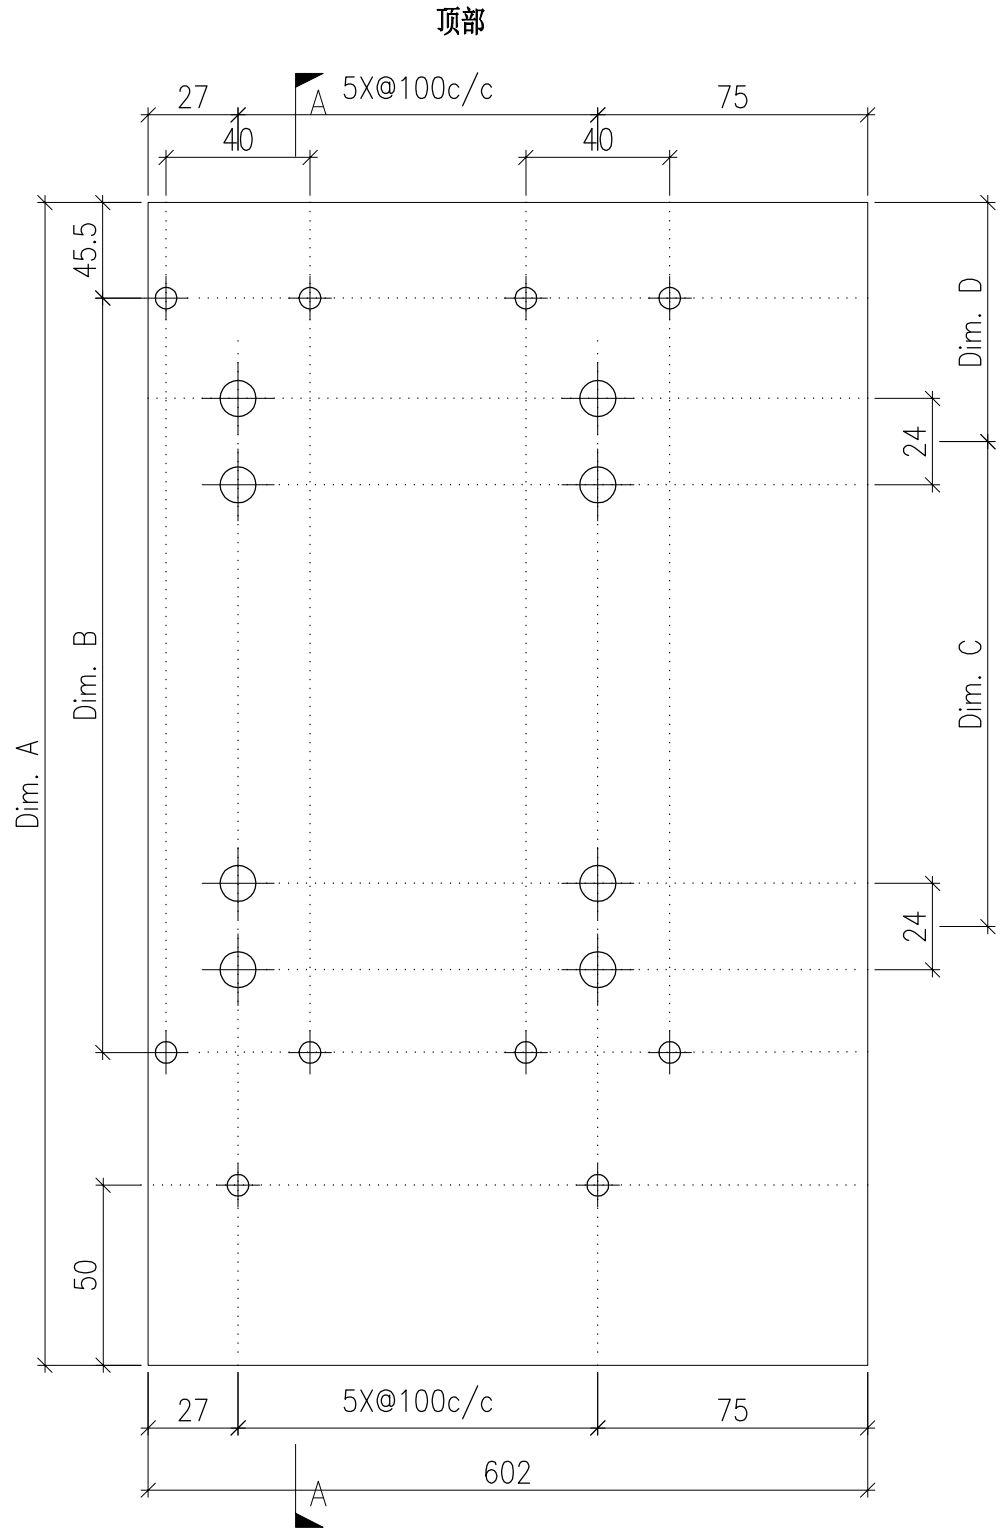



DWG. NO. P2-AP-B412	REV. -	SCALE -	DATE 02-08-2024	DRAWN BY -	APPROVED BY _____
------------------------	-----------	------------	--------------------	---------------	----------------------

PROJECT YIN PING ROAD KOWLOON FEATURE WALL (PHASE 2)				MATERIAL 3mm 铝板				COATING PVF2			COLOUR EC-DG-D334232-ZD1(SS-01)		MARK. NO. -	QTY. -
--	--	--	--	---------------------------	--	--	--	-----------------	--	--	------------------------------------	--	----------------	-----------

REV.	CHECKED BAR BY	PART NUMBER	Dim. A	Dim. B	Dim. C	Dim. D	Dim. E	Dim. F	Dim. G	Dim. H	QTY.	Inv. Code	ASSEMBLE ON PARTS
-		P2-AP-B413	2499.5	10X@230c/c	3X@650c/c	199.5					1		

注：工厂用

注：工地复尺

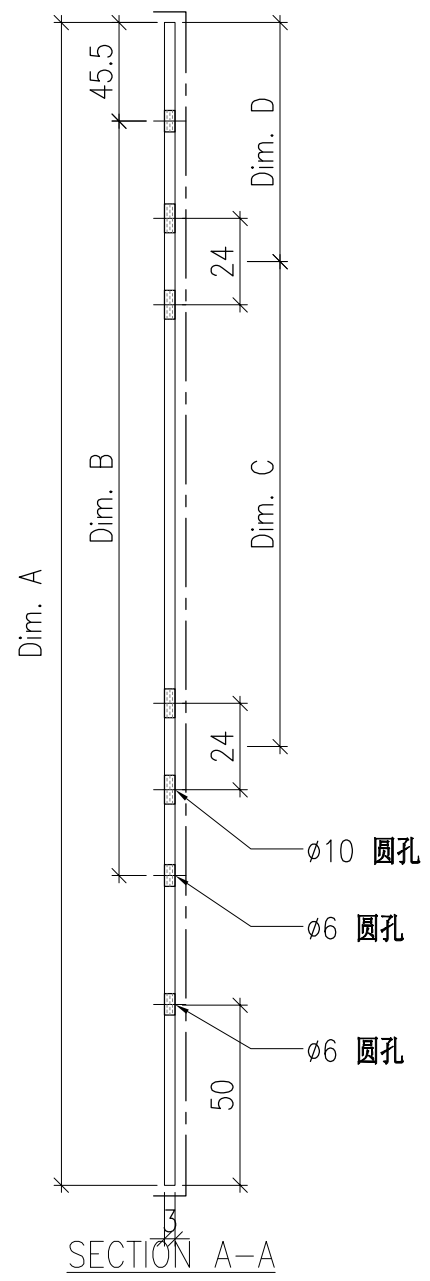
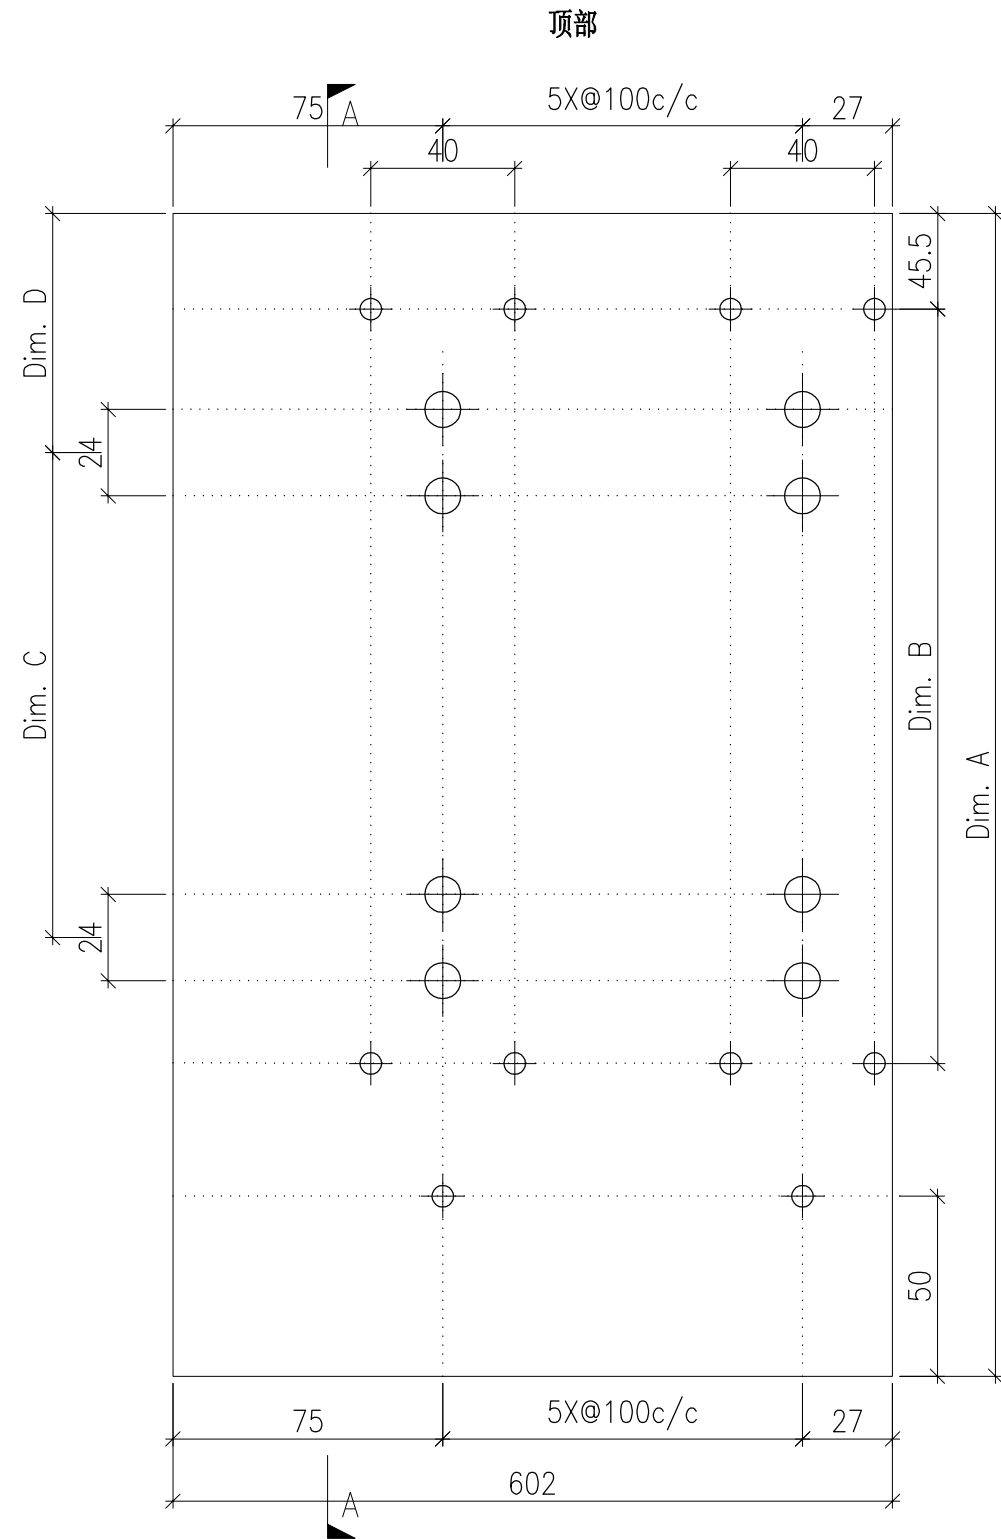


DWG. NO. P2-AP-B413	REV. -	SCALE -	DATE 02-08-2024	DRAWN BY -	APPROVED BY _____
------------------------	-----------	------------	--------------------	---------------	----------------------

PROJECT YIN PING ROAD KOWLOON FEATURE WALL (PHASE 2)				MATERIAL 3mm 铝板				COATING PVF2			COLOUR EC-DG-D334232-ZD1(SS-01)		MARK. NO. -	QTY. -
--	--	--	--	---------------------------	--	--	--	-----------------	--	--	------------------------------------	--	----------------	-----------

REV.	CHECKED BAR BY	PART NUMBER	Dim. A	Dim. B	Dim. C	Dim. D	Dim. E	Dim. F	Dim. G	Dim. H	QTY.	Inv. Code	ASSEMBLE ON PARTS
-		P2-AP-B414	-	-	-	-					1		

注：工厂用

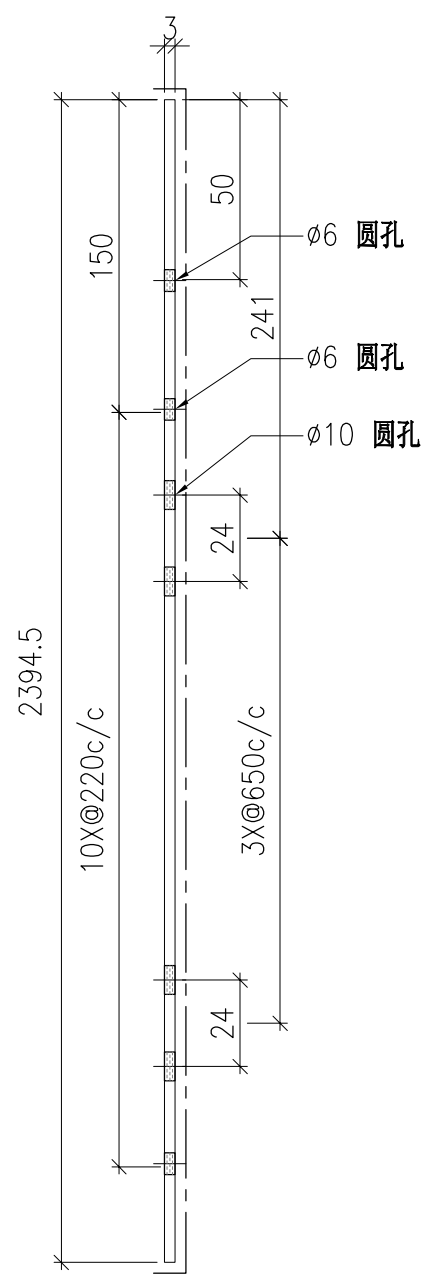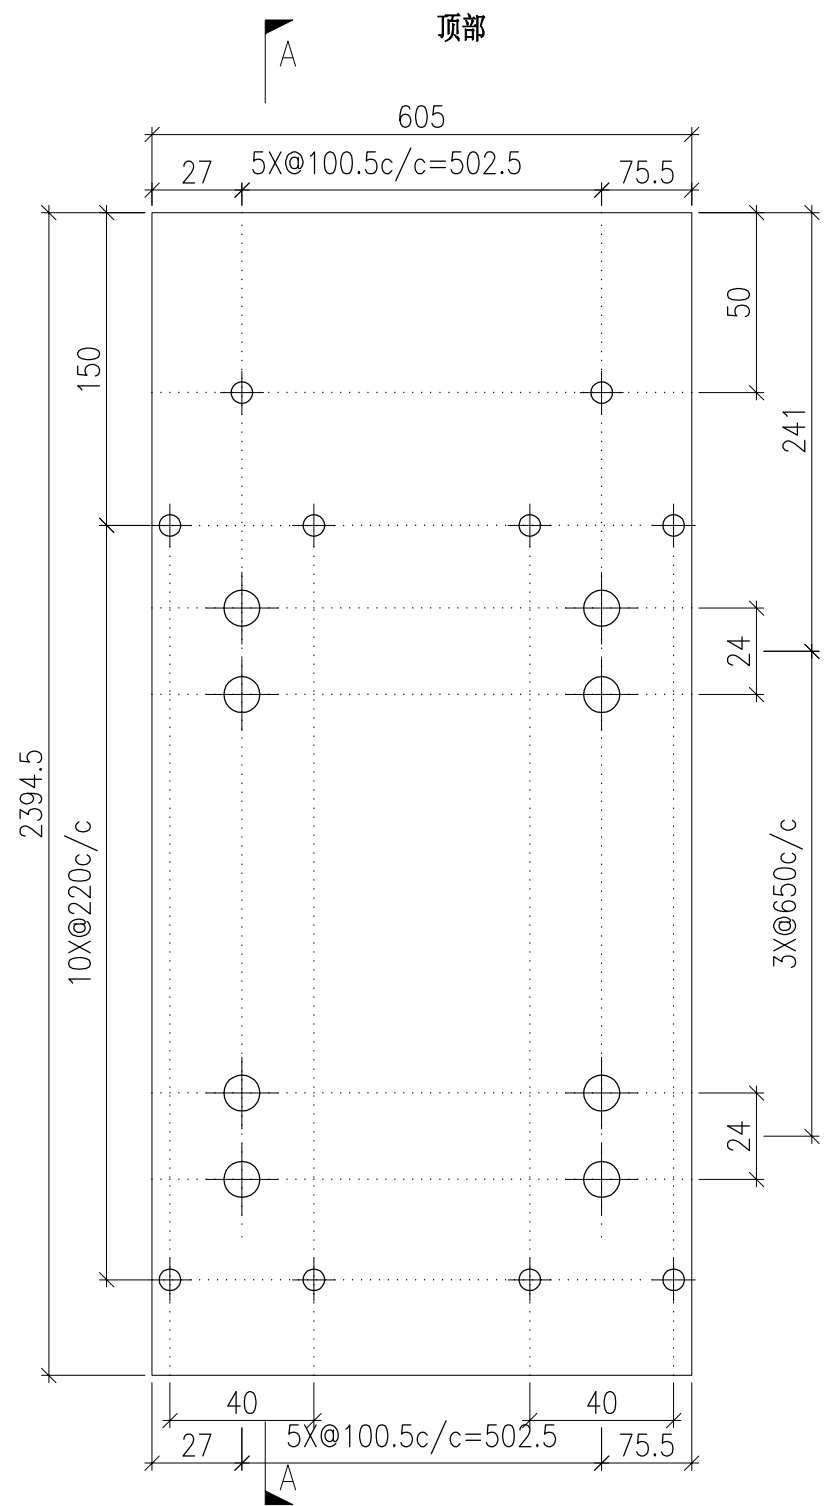



DWG. NO. P2-AP-B414	REV. -	SCALE -	DATE 05-08-2024	DRAWN BY -	APPROVED BY _____
------------------------	-----------	------------	--------------------	---------------	----------------------

PROJECT YIN PING ROAD KOWLOON FEATURE WALL (PHASE 2)				MATERIAL 3mm 铝板				COATING PVF2			COLOUR EC-DG-D334232-ZD1(SS-01)		MARK. NO. -	QTY. -
--	--	--	--	---------------------------	--	--	--	-----------------	--	--	------------------------------------	--	----------------	-----------

REV.	CHECKED BAR BY	PART NUMBER	Dim. A	Dim. B	Dim. C	Dim. D	Dim. E	Dim. F	Dim. G	Dim. H	QTY.	Inv. Code	ASSEMBLE ON PARTS
-		P2-AP-B415	-	-	-						1		

注：工厂用

注：工地复尺

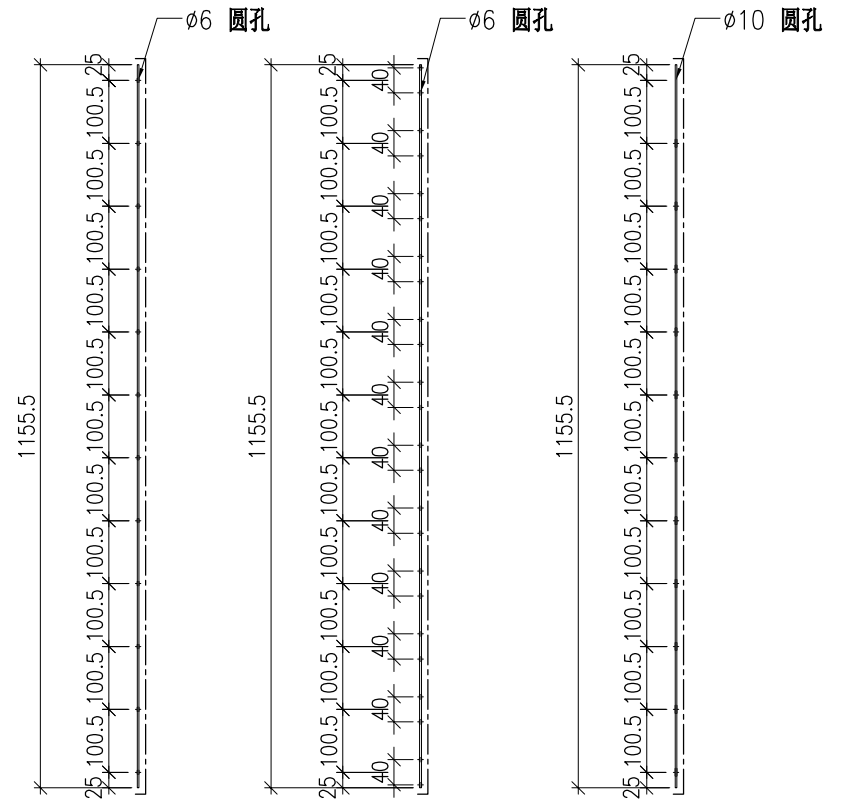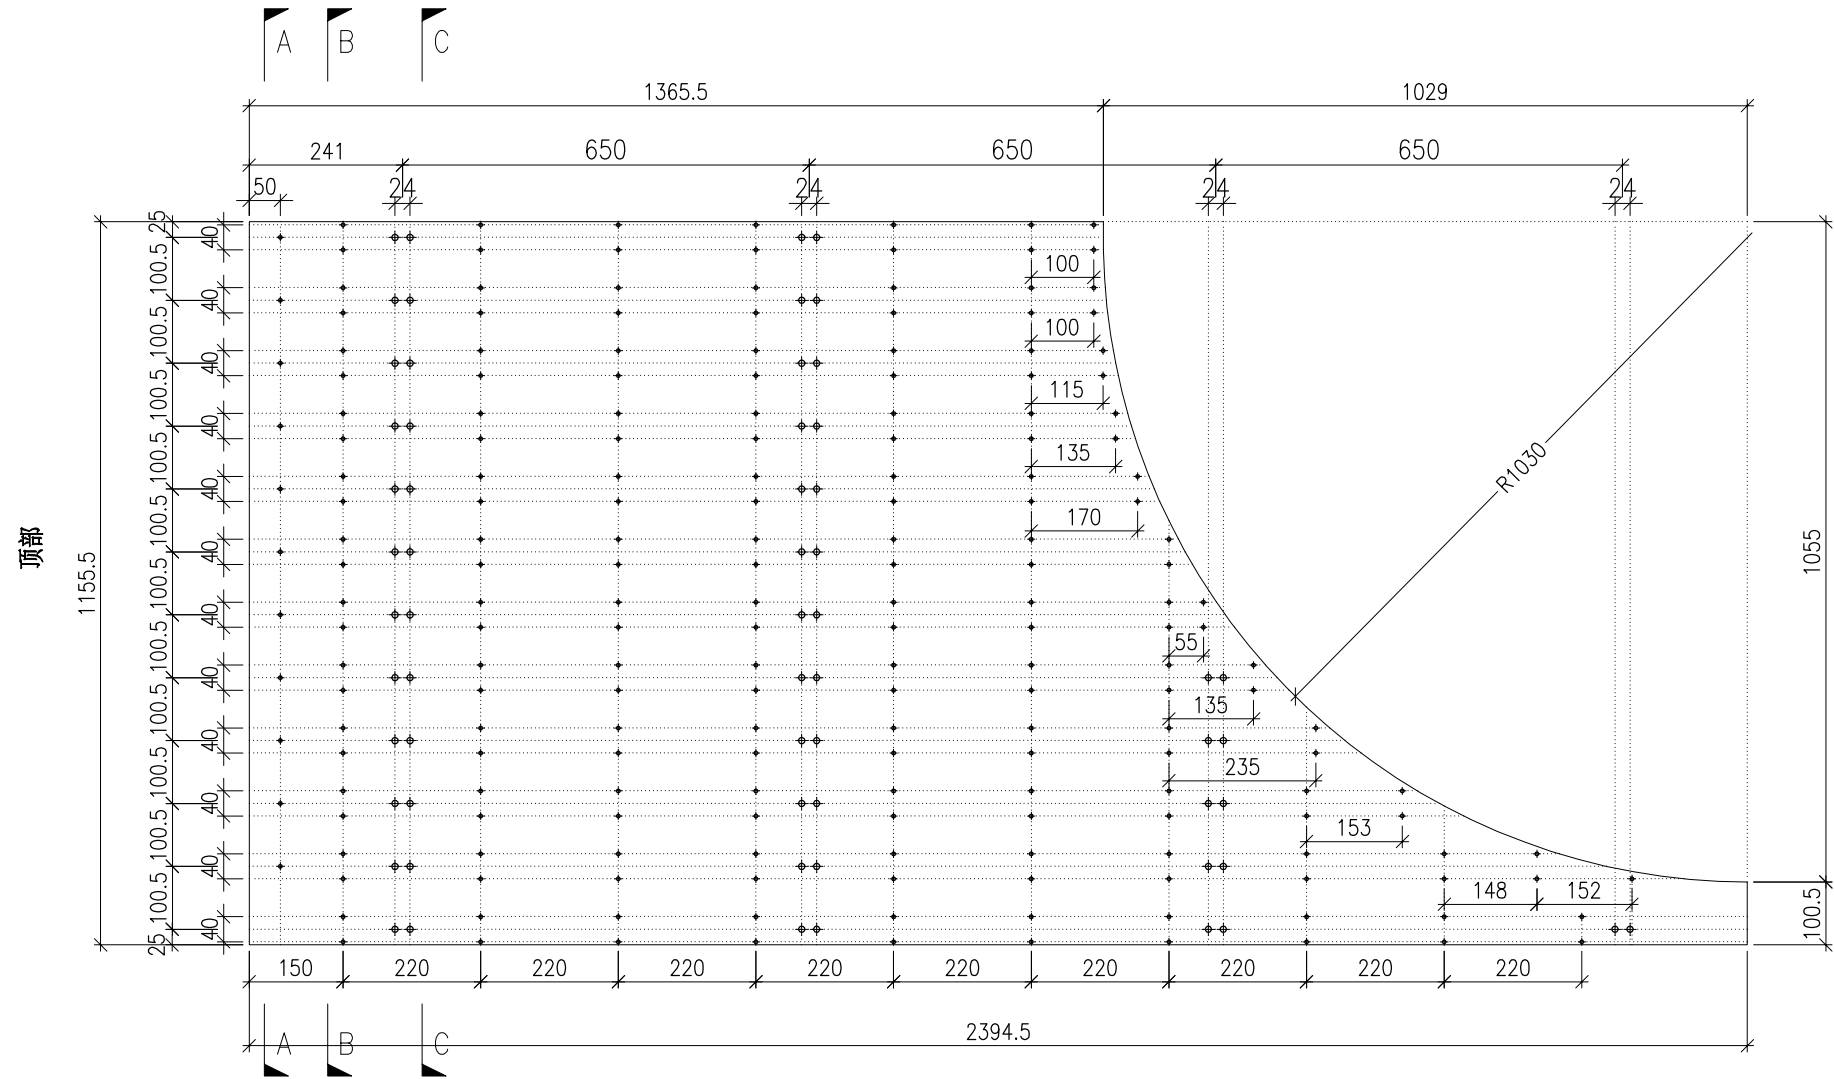

SECTION A-A SECTION B-B SECTION C-C



DWG. NO. P2-AP-B415	REV. -	SCALE -	DATE 05-08-2024	DRAWN BY -	APPROVED BY _____
------------------------	-----------	------------	--------------------	---------------	----------------------

PROJECT YIN PING ROAD KOWLOON FEATURE WALL (PHASE 2)				MATERIAL 3mm 铝板				COATING PVF2			COLOUR EC-DG-D334232-ZD1(SS-01)		MARK. NO. -	QTY. -
--	--	--	--	---------------------------	--	--	--	-----------------	--	--	------------------------------------	--	----------------	-----------

REV.	CHECKED BAR BY	PART NUMBER	Dim. A	Dim. B	Dim. C	Dim. D	Dim. E	Dim. F	Dim. G	Dim. H	QTY.	Inv. Code	ASSEMBLE ON PARTS
-		P2-AP-B416	-	-	-						1		

注：工厂用

注：工地复尺

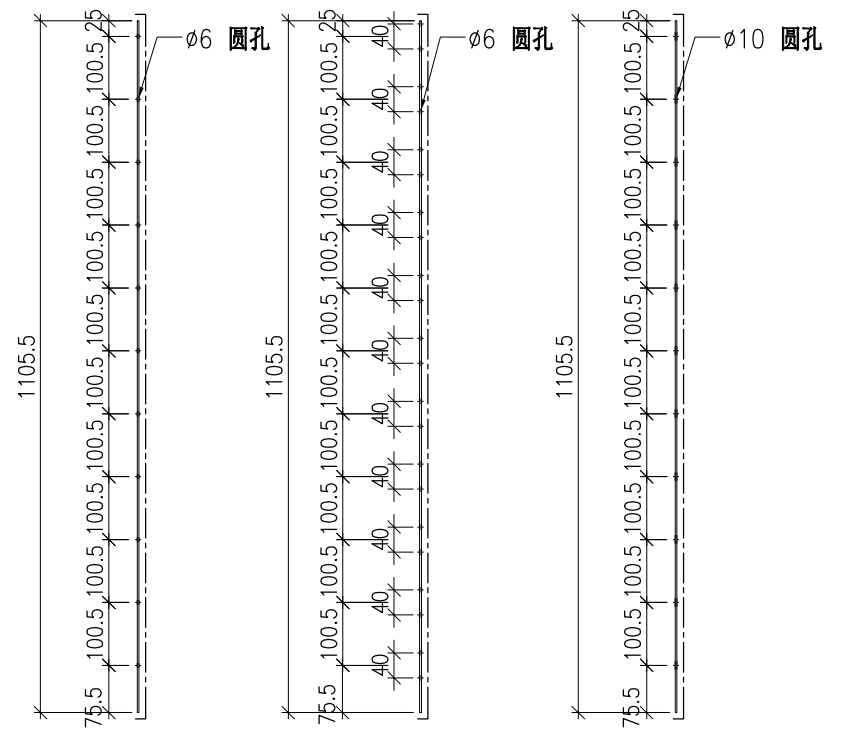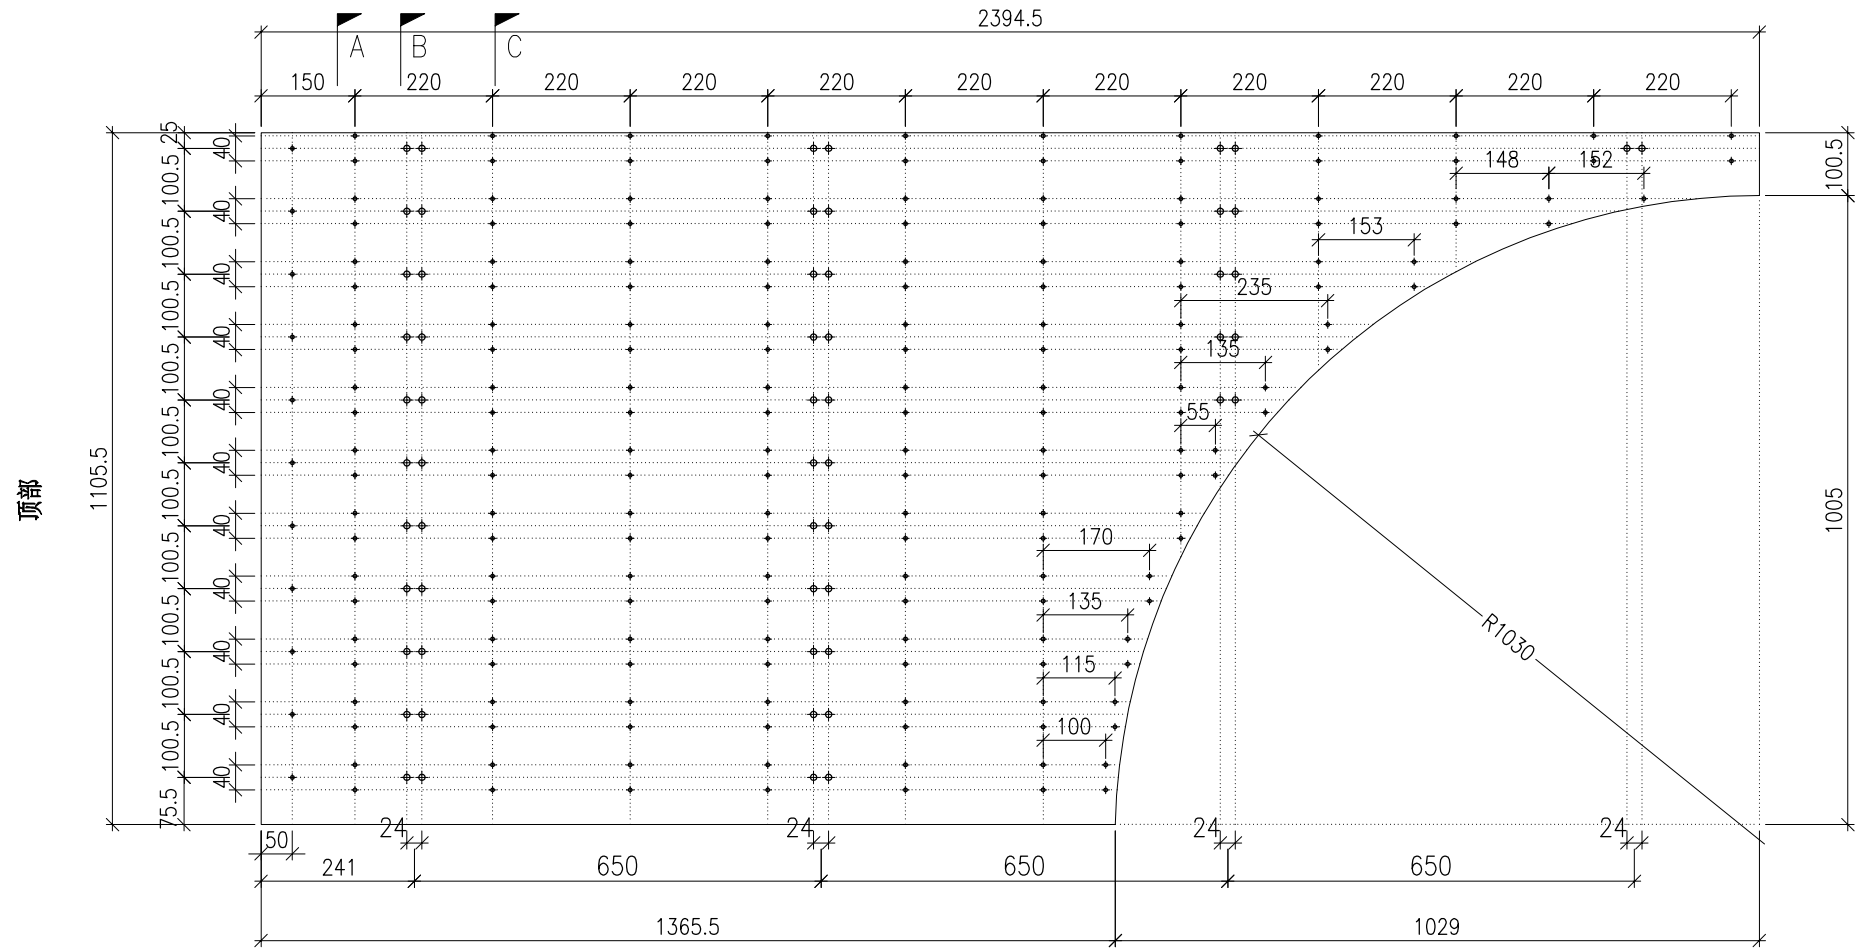


SECTION A-A SECTION B-B SECTION C-C

DWG. NO. P2-AP-B416	REV. -	SCALE -	DATE 05-08-2024	DRAWN BY -	APPROVED BY _____
------------------------	-----------	------------	--------------------	---------------	----------------------

PROJECT YIN PING ROAD KOWLOON FEATURE WALL (PHASE 2)				MATERIAL 3mm 铝板				COATING PVF2			COLOUR EC-DG-D334232-ZD1(SS-01)		MARK. NO. -	QTY. -
--	--	--	--	---------------------------	--	--	--	-----------------	--	--	------------------------------------	--	----------------	-----------

REV.	CHECKED BAR BY	PART NUMBER	Dim. A	Dim. B	Dim. C	Dim. D	Dim. E	Dim. F	Dim. G	Dim. H	QTY.	Inv. Code	ASSEMBLE ON PARTS
-		P2-AP-B417	-	-	-	-					1		

注：工厂用


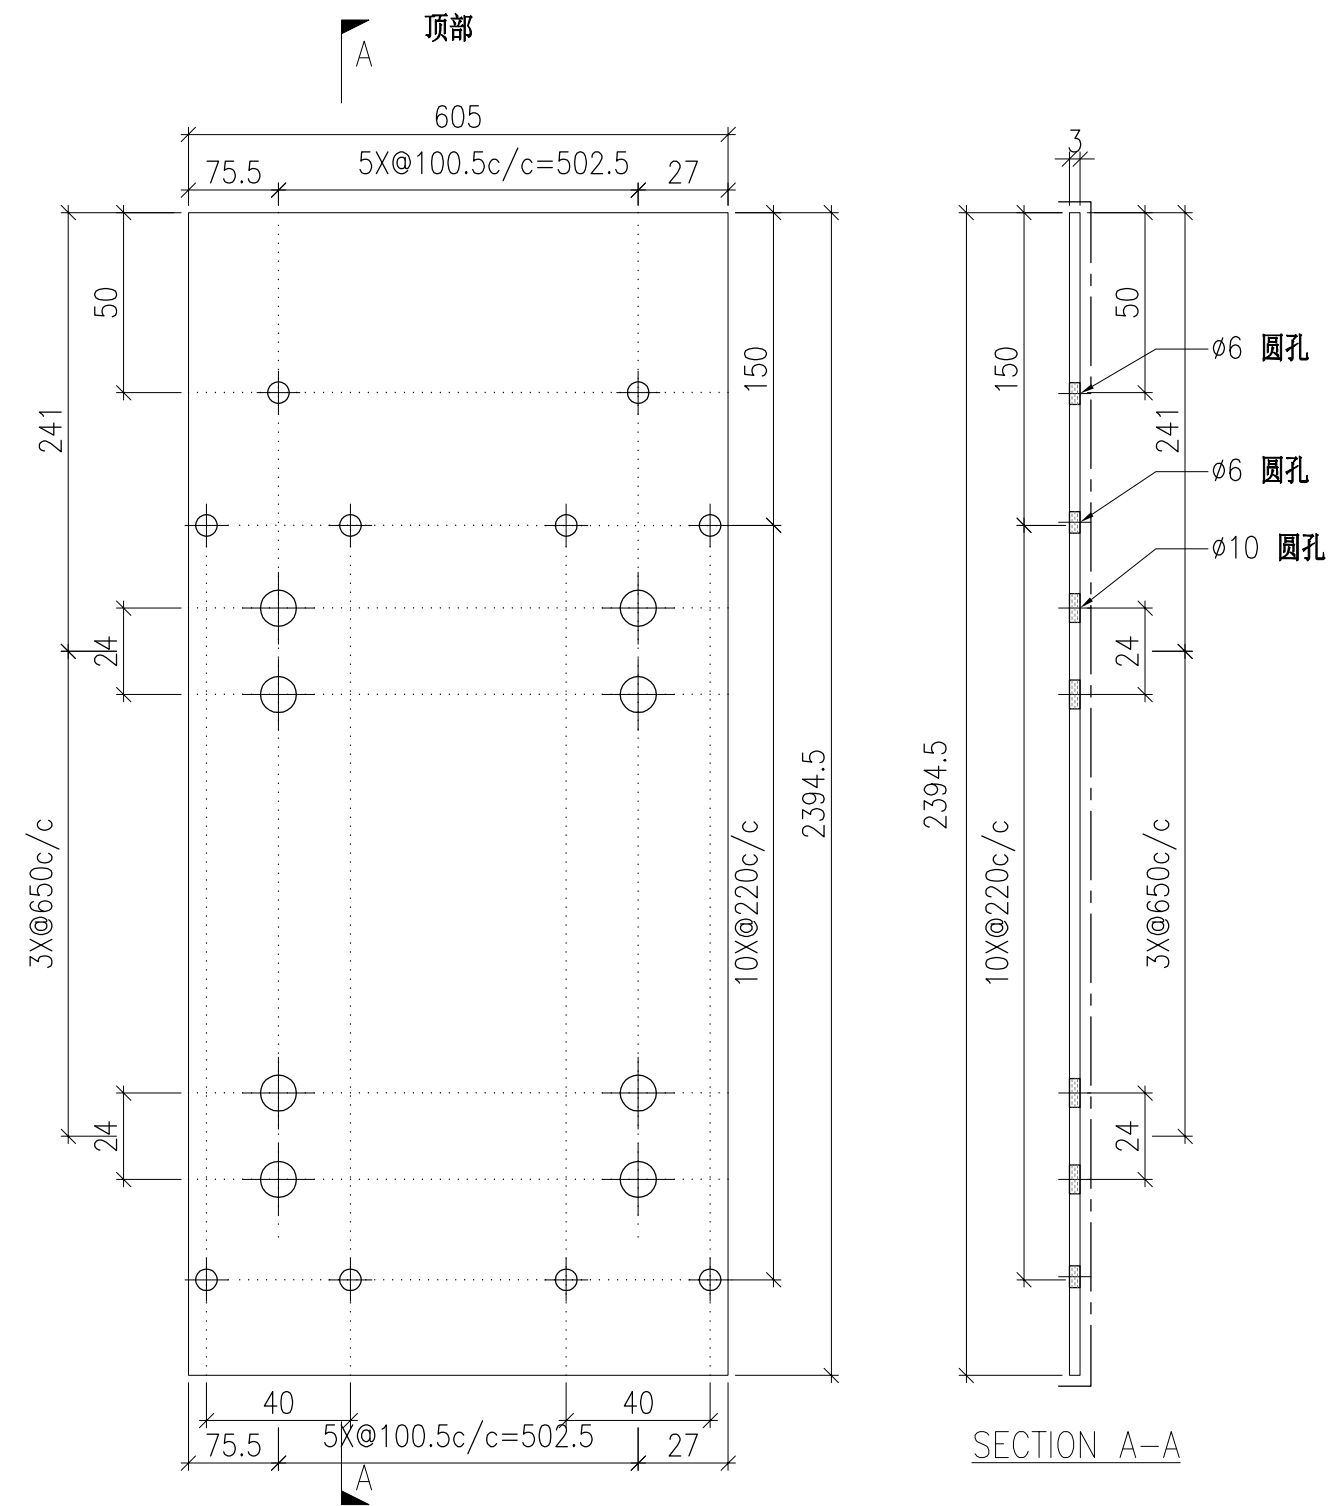


DWG. NO. P2-AP-B417	REV. -	SCALE -	DATE 05-08-2024	DRAWN BY -	APPROVED BY _____
------------------------	-----------	------------	--------------------	---------------	----------------------

PROJECT YIN PING ROAD KOWLOON FEATURE WALL (PHASE 2)				MATERIAL 3mm 铝板				COATING PVF2			COLOUR EC-DG-D334232-ZD1(SS-01)		MARK. NO. -	QTY. -
--	--	--	--	---------------------------	--	--	--	-----------------	--	--	------------------------------------	--	----------------	-----------

REV.	CHECKED BAR BY	PART NUMBER	Dim. A	Dim. B	Dim. C	Dim. D	Dim. E	Dim. F	Dim. G	Dim. H	QTY.	Inv. Code	ASSEMBLE ON PARTS
-		P2-AP-B418	-	-	-	-					1		

注：工厂用

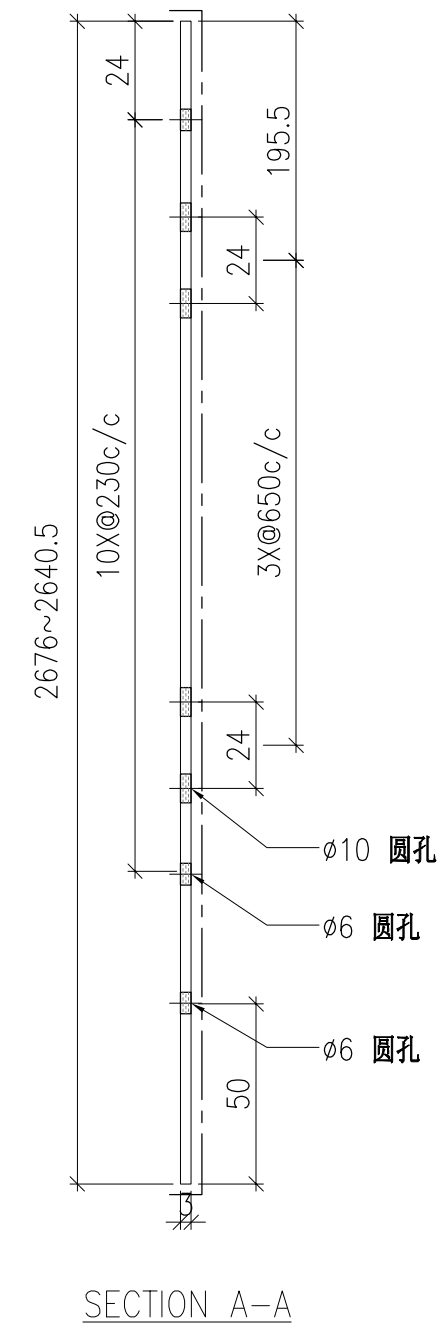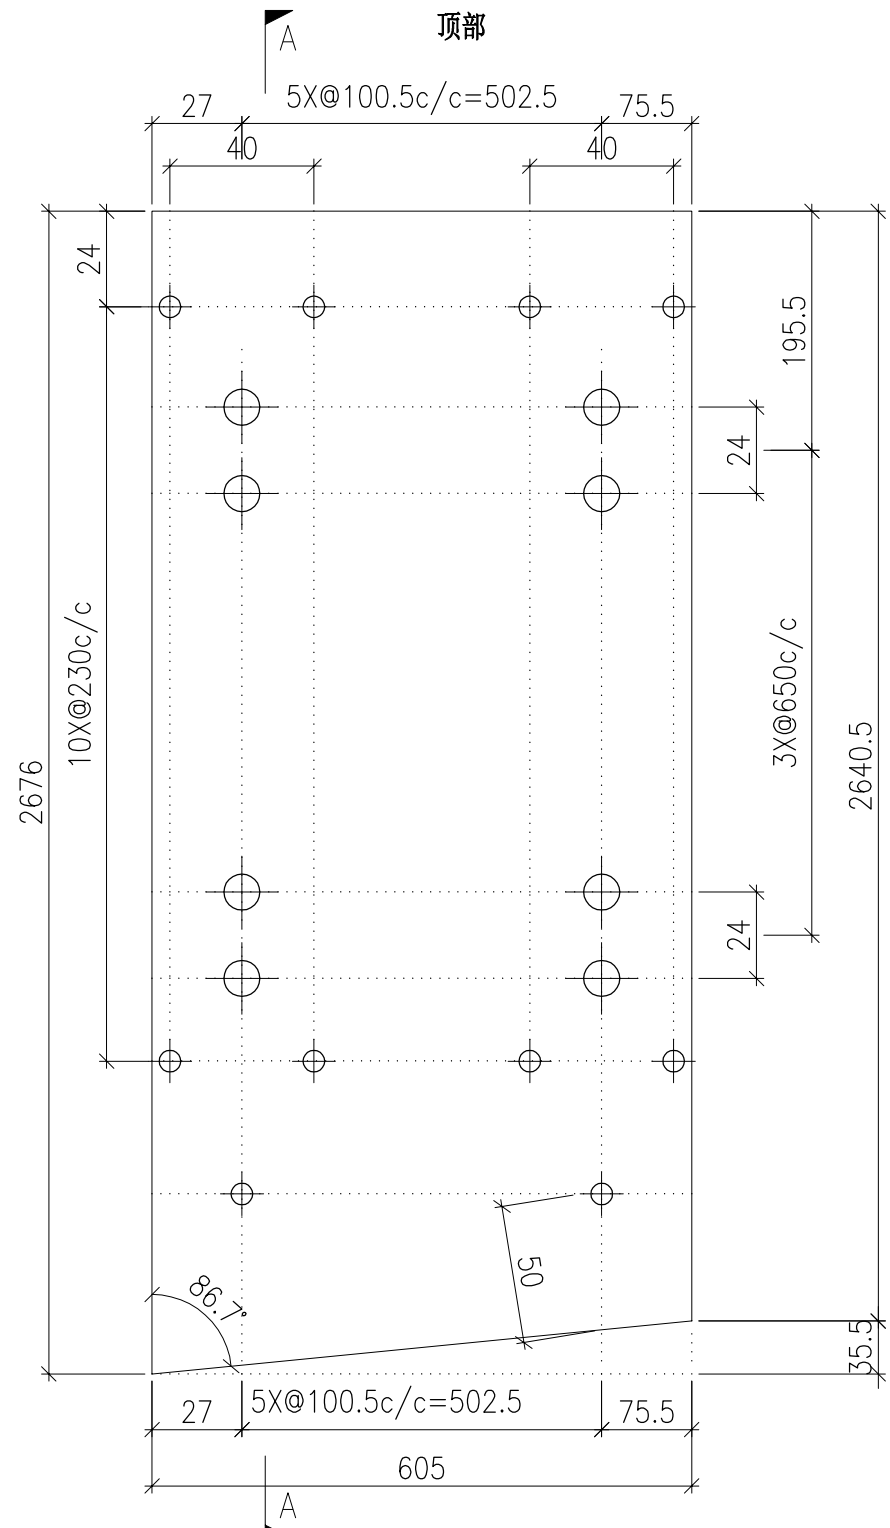


DWG. NO. P2-AP-B418	REV. -	SCALE -	DATE 05-08-2024	DRAWN BY -	APPROVED BY _____
------------------------	-----------	------------	--------------------	---------------	----------------------

PROJECT YIN PING ROAD KOWLOON FEATURE WALL (PHASE 2)				MATERIAL 3mm 铝板				COATING PVF2			COLOUR EC-DG-D334232-ZD1(SS-01)		MARK. NO. -	QTY. -
--	--	--	--	---------------------------	--	--	--	-----------------	--	--	------------------------------------	--	----------------	-----------

REV.	CHECKED BAR BY	PART NUMBER	Dim. A	Dim. B	Dim. C	Dim. D	Dim. E	Dim. F	Dim. G	Dim. H	QTY.	Inv. Code	ASSEMBLE ON PARTS
-		P2-AP-B419	-	-	-						1		

注：工厂用

注：工地复尺

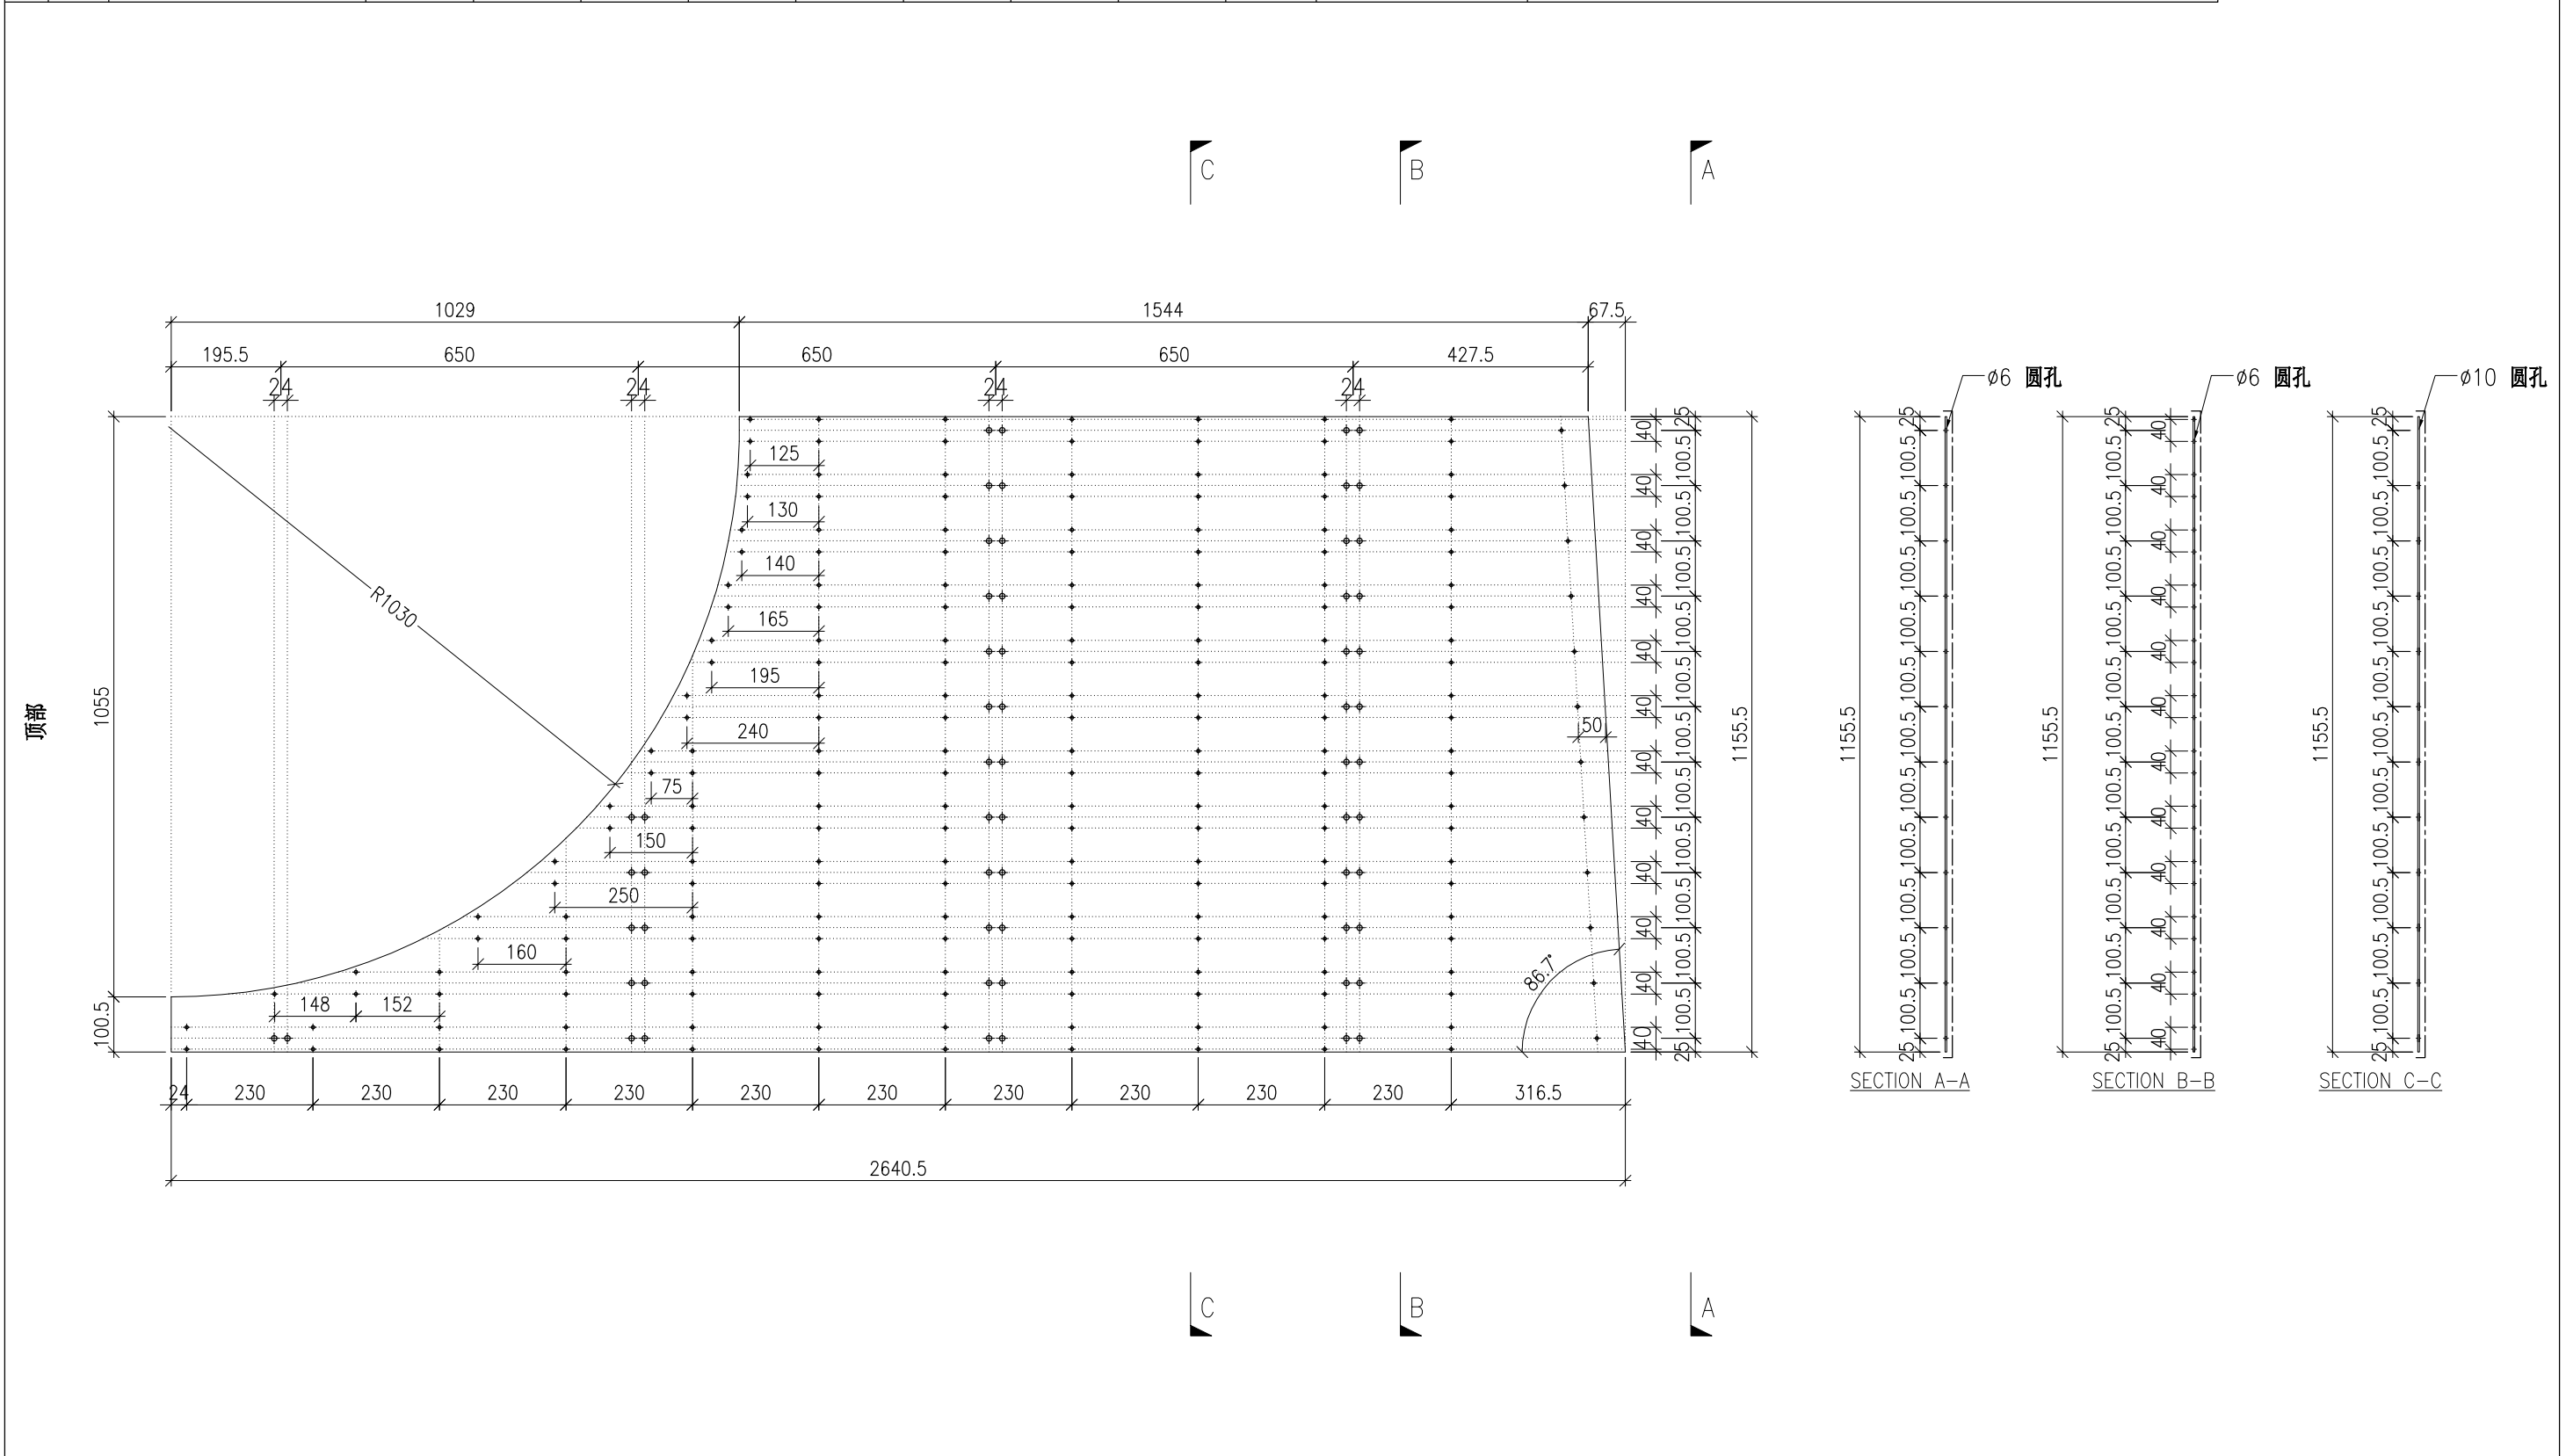


DWG. NO. P2-AP-B419	REV. -	SCALE -	DATE 05-08-2024	DRAWN BY -	APPROVED BY _____
------------------------	-----------	------------	--------------------	---------------	----------------------

PROJECT YIN PING ROAD KOWLOON FEATURE WALL (PHASE 2)				MATERIAL 3mm 铝板				COATING PVF2			COLOUR EC-DG-D334232-ZD1(SS-01)		MARK. NO. -	QTY. -
--	--	--	--	---------------------------	--	--	--	-----------------	--	--	------------------------------------	--	----------------	-----------

REV.	CHECKED BAR BY	PART NUMBER	Dim. A	Dim. B	Dim. C	Dim. D	Dim. E	Dim. F	Dim. G	Dim. H	QTY.	Inv. Code	ASSEMBLE ON PARTS
-		P2-AP-B420	-	-	-						1		

注：工厂用

注：工地复尺

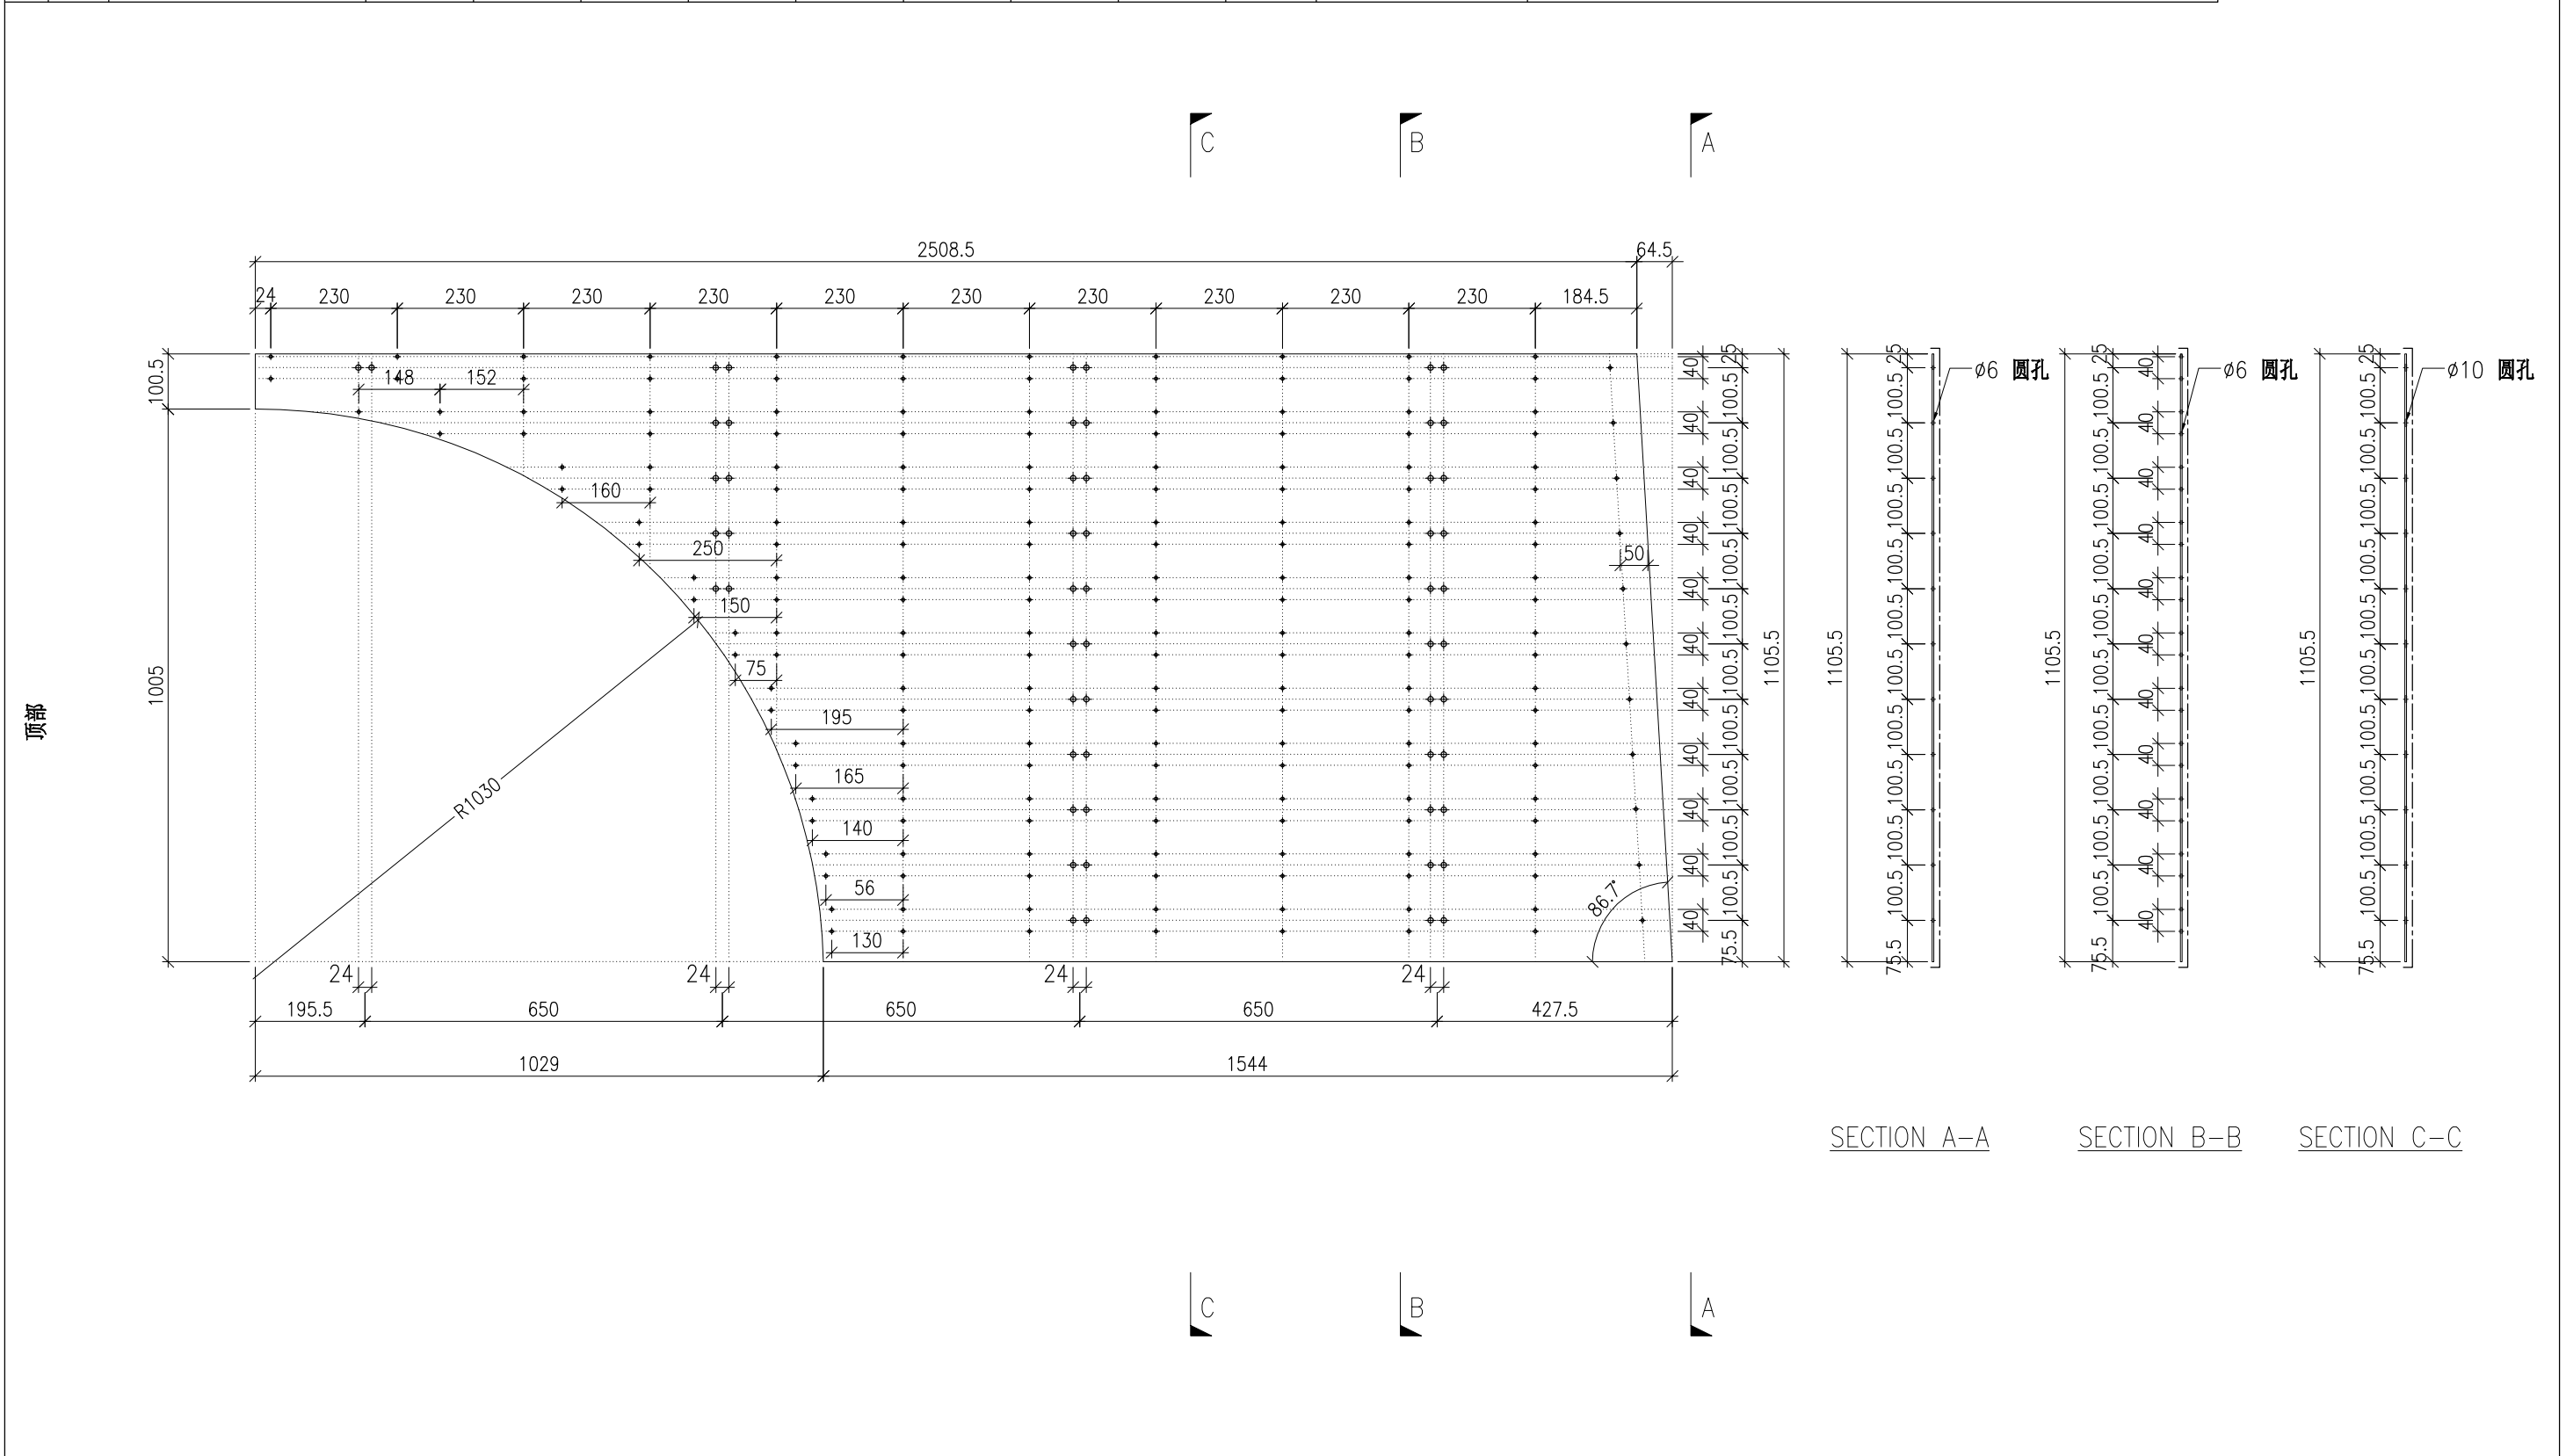


DWG. NO. P2-AP-B420				REV. -		SCALE -		DATE 05-08-2024		DRAWN BY -		APPROVED BY _____	
------------------------	--	--	--	-----------	--	------------	--	--------------------	--	---------------	--	----------------------	--

PROJECT YIN PING ROAD KOWLOON FEATURE WALL (PHASE 2)				MATERIAL 3mm 铝板				COATING PVF2			COLOUR EC-DG-D334232-ZD1(SS-01)		MARK. NO. -	QTY. -
--	--	--	--	---------------------------	--	--	--	-----------------	--	--	------------------------------------	--	----------------	-----------

REV.	CHECKED BAR BY	PART NUMBER	Dim. A	Dim. B	Dim. C	Dim. D	Dim. E	Dim. F	Dim. G	Dim. H	QTY.	Inv. Code	ASSEMBLE ON PARTS
-		P2-AP-B421	-	-	-	-					1		

注：工厂用

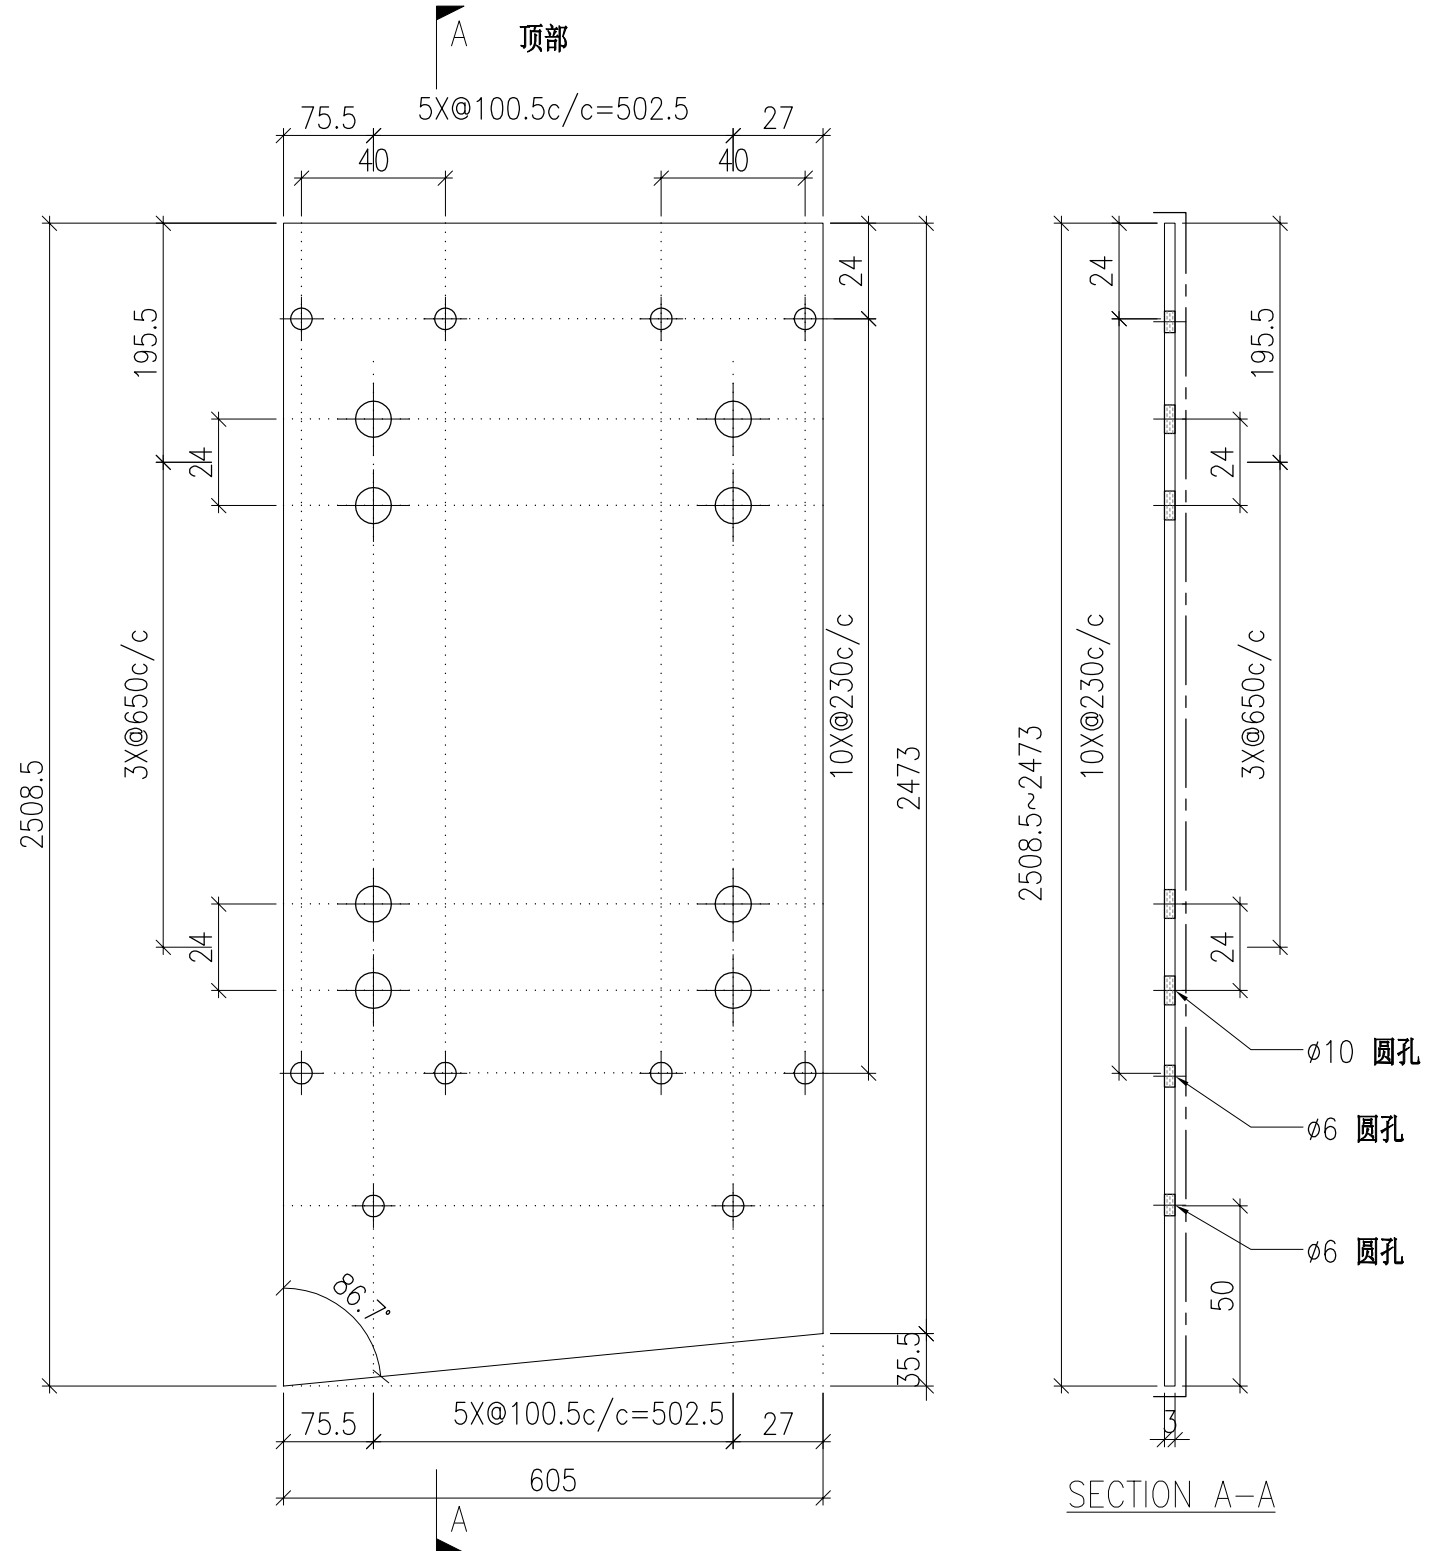



DWG. NO. P2-AP-B421		REV. -	SCALE -	DATE 05-08-2024	DRAWN BY -	APPROVED BY _____
------------------------	--	-----------	------------	--------------------	---------------	----------------------

PROJECT YIN PING ROAD KOWLOON FEATURE WALL (PHASE 2)				MATERIAL 3mm 铝板				COATING PVF2			COLOUR EC-DG-D334232-ZD1(SS-01)		MARK. NO. -	QTY. -
--	--	--	--	---------------------------	--	--	--	-----------------	--	--	------------------------------------	--	----------------	-----------

REV.	CHECKED BAR BY	PART NUMBER	Dim. A	Dim. B	Dim. C	Dim. D	Dim. E	Dim. F	Dim. G	Dim. H	QTY.	Inv. Code	ASSEMBLE ON PARTS
-		P2-AP-C101	2394.5	8X@270c/c	3X@650c/c	242					1		

注：工厂用

注：工地复尺

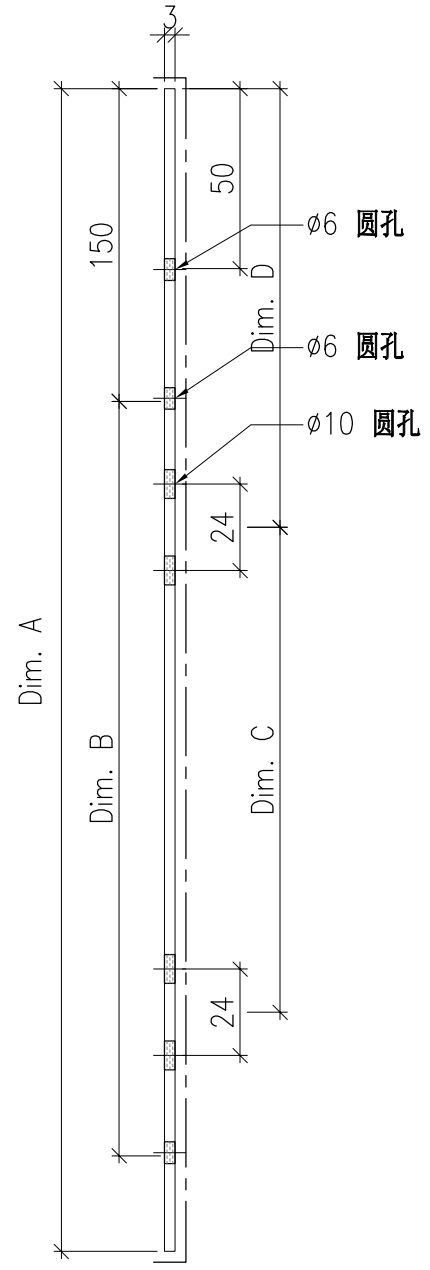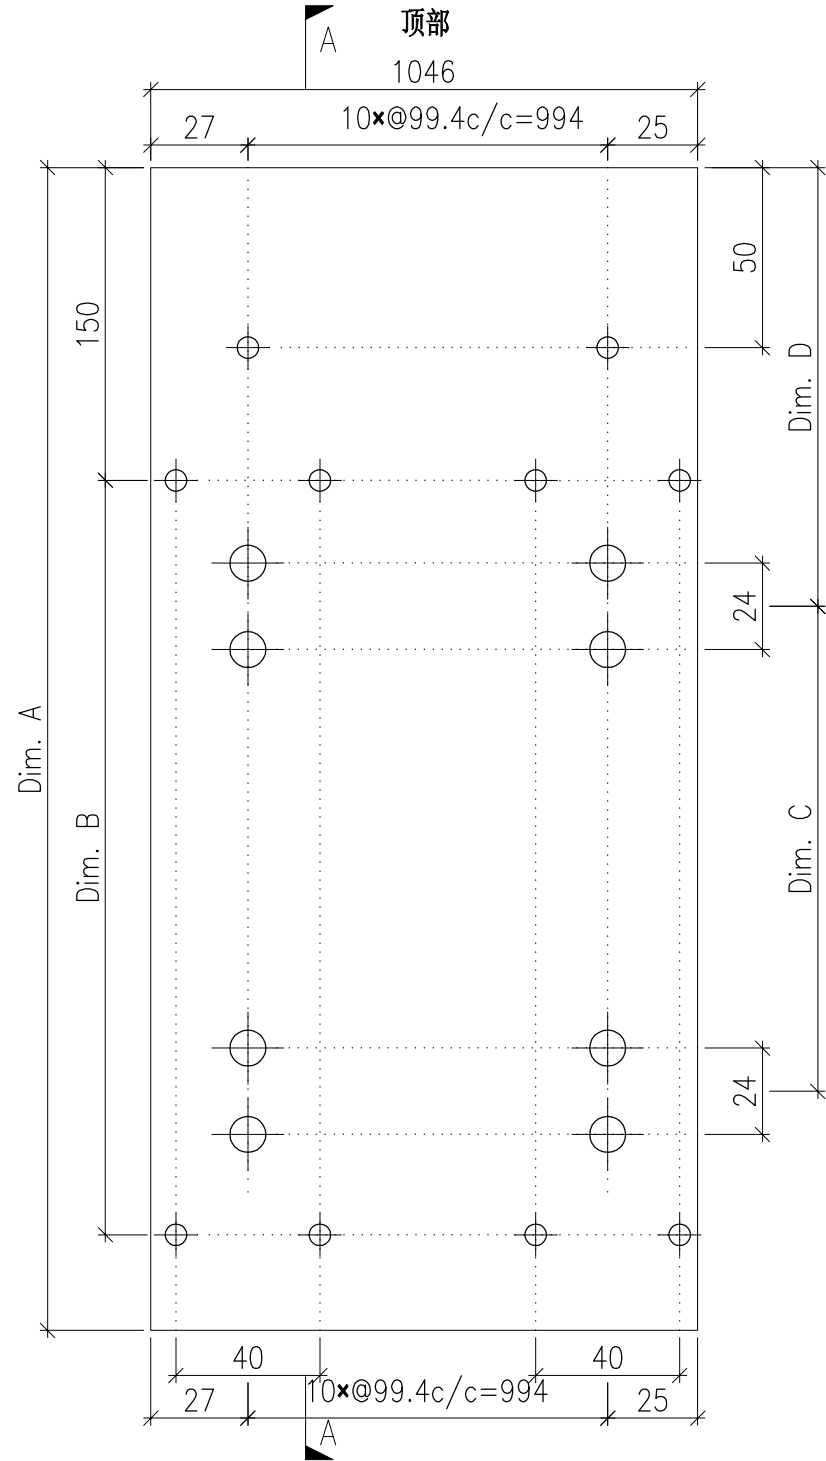

SECTION A-A


DWG. NO. P2-AP-C101	REV. -	SCALE -	DATE 17-07-2024	DRAWN BY -	APPROVED BY _____
------------------------	-----------	------------	--------------------	---------------	----------------------

PROJECT YIN PING ROAD KOWLOON FEATURE WALL (PHASE 2)				MATERIAL 3mm 铝板				COATING PVF2			COLOUR EC-DG-D334232-ZD1(SS-01)		MARK. NO. -	QTY. -
--	--	--	--	---------------------------	--	--	--	-----------------	--	--	------------------------------------	--	----------------	-----------

REV.	CHECKED BAR BY	PART NUMBER	Dim. A	Dim. B	Dim. C	Dim. D	Dim. E	Dim. F	Dim. G	Dim. H	QTY.	Inv. Code	ASSEMBLE ON PARTS
-		P2-AP-C102	2394.5	8X@270c/c	3X@650c/c	242					1		

注：工厂用

注：工地复尺

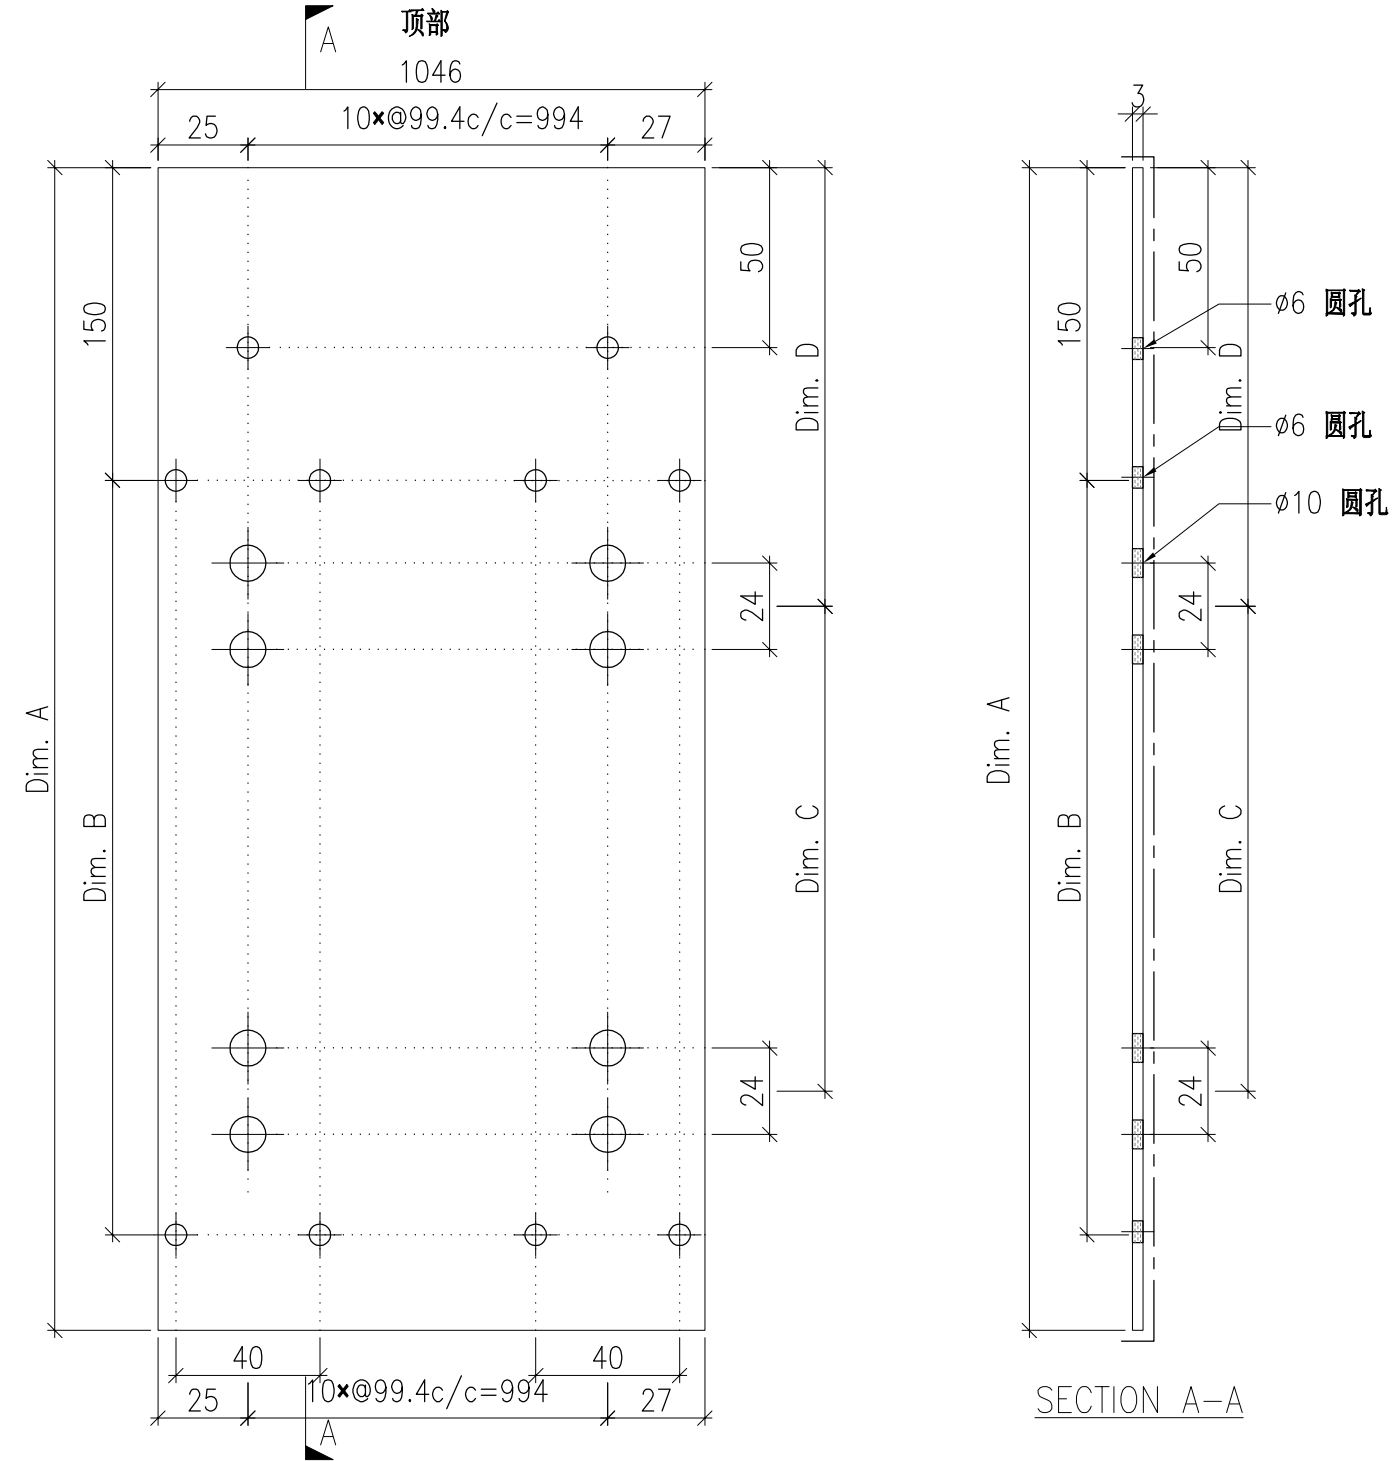


DWG. NO. P2-AP-C102	REV. -	SCALE -	DATE 17-07-2024	DRAWN BY -	APPROVED BY _____
------------------------	-----------	------------	--------------------	---------------	----------------------

PROJECT YIN PING ROAD KOWLOON FEATURE WALL (PHASE 2)				MATERIAL 3mm 铝板				COATING PVF2		COLOUR EC-DG-D334232-ZD1(SS-01)		MARK. NO. -	QTY. -
--	--	--	--	---------------------------	--	--	--	-----------------	--	------------------------------------	--	----------------	-----------

REV.	CHECKED BAR BY	PART NUMBER	Dim. A	Dim. B	Dim. C	Dim. D	Dim. E	Dim. F	Dim. G	Dim. H	QTY.	Inv. Code	ASSEMBLE ON PARTS
-		P2-AP-C103	-	-	-						1		

注：工厂用

注：工地复尺

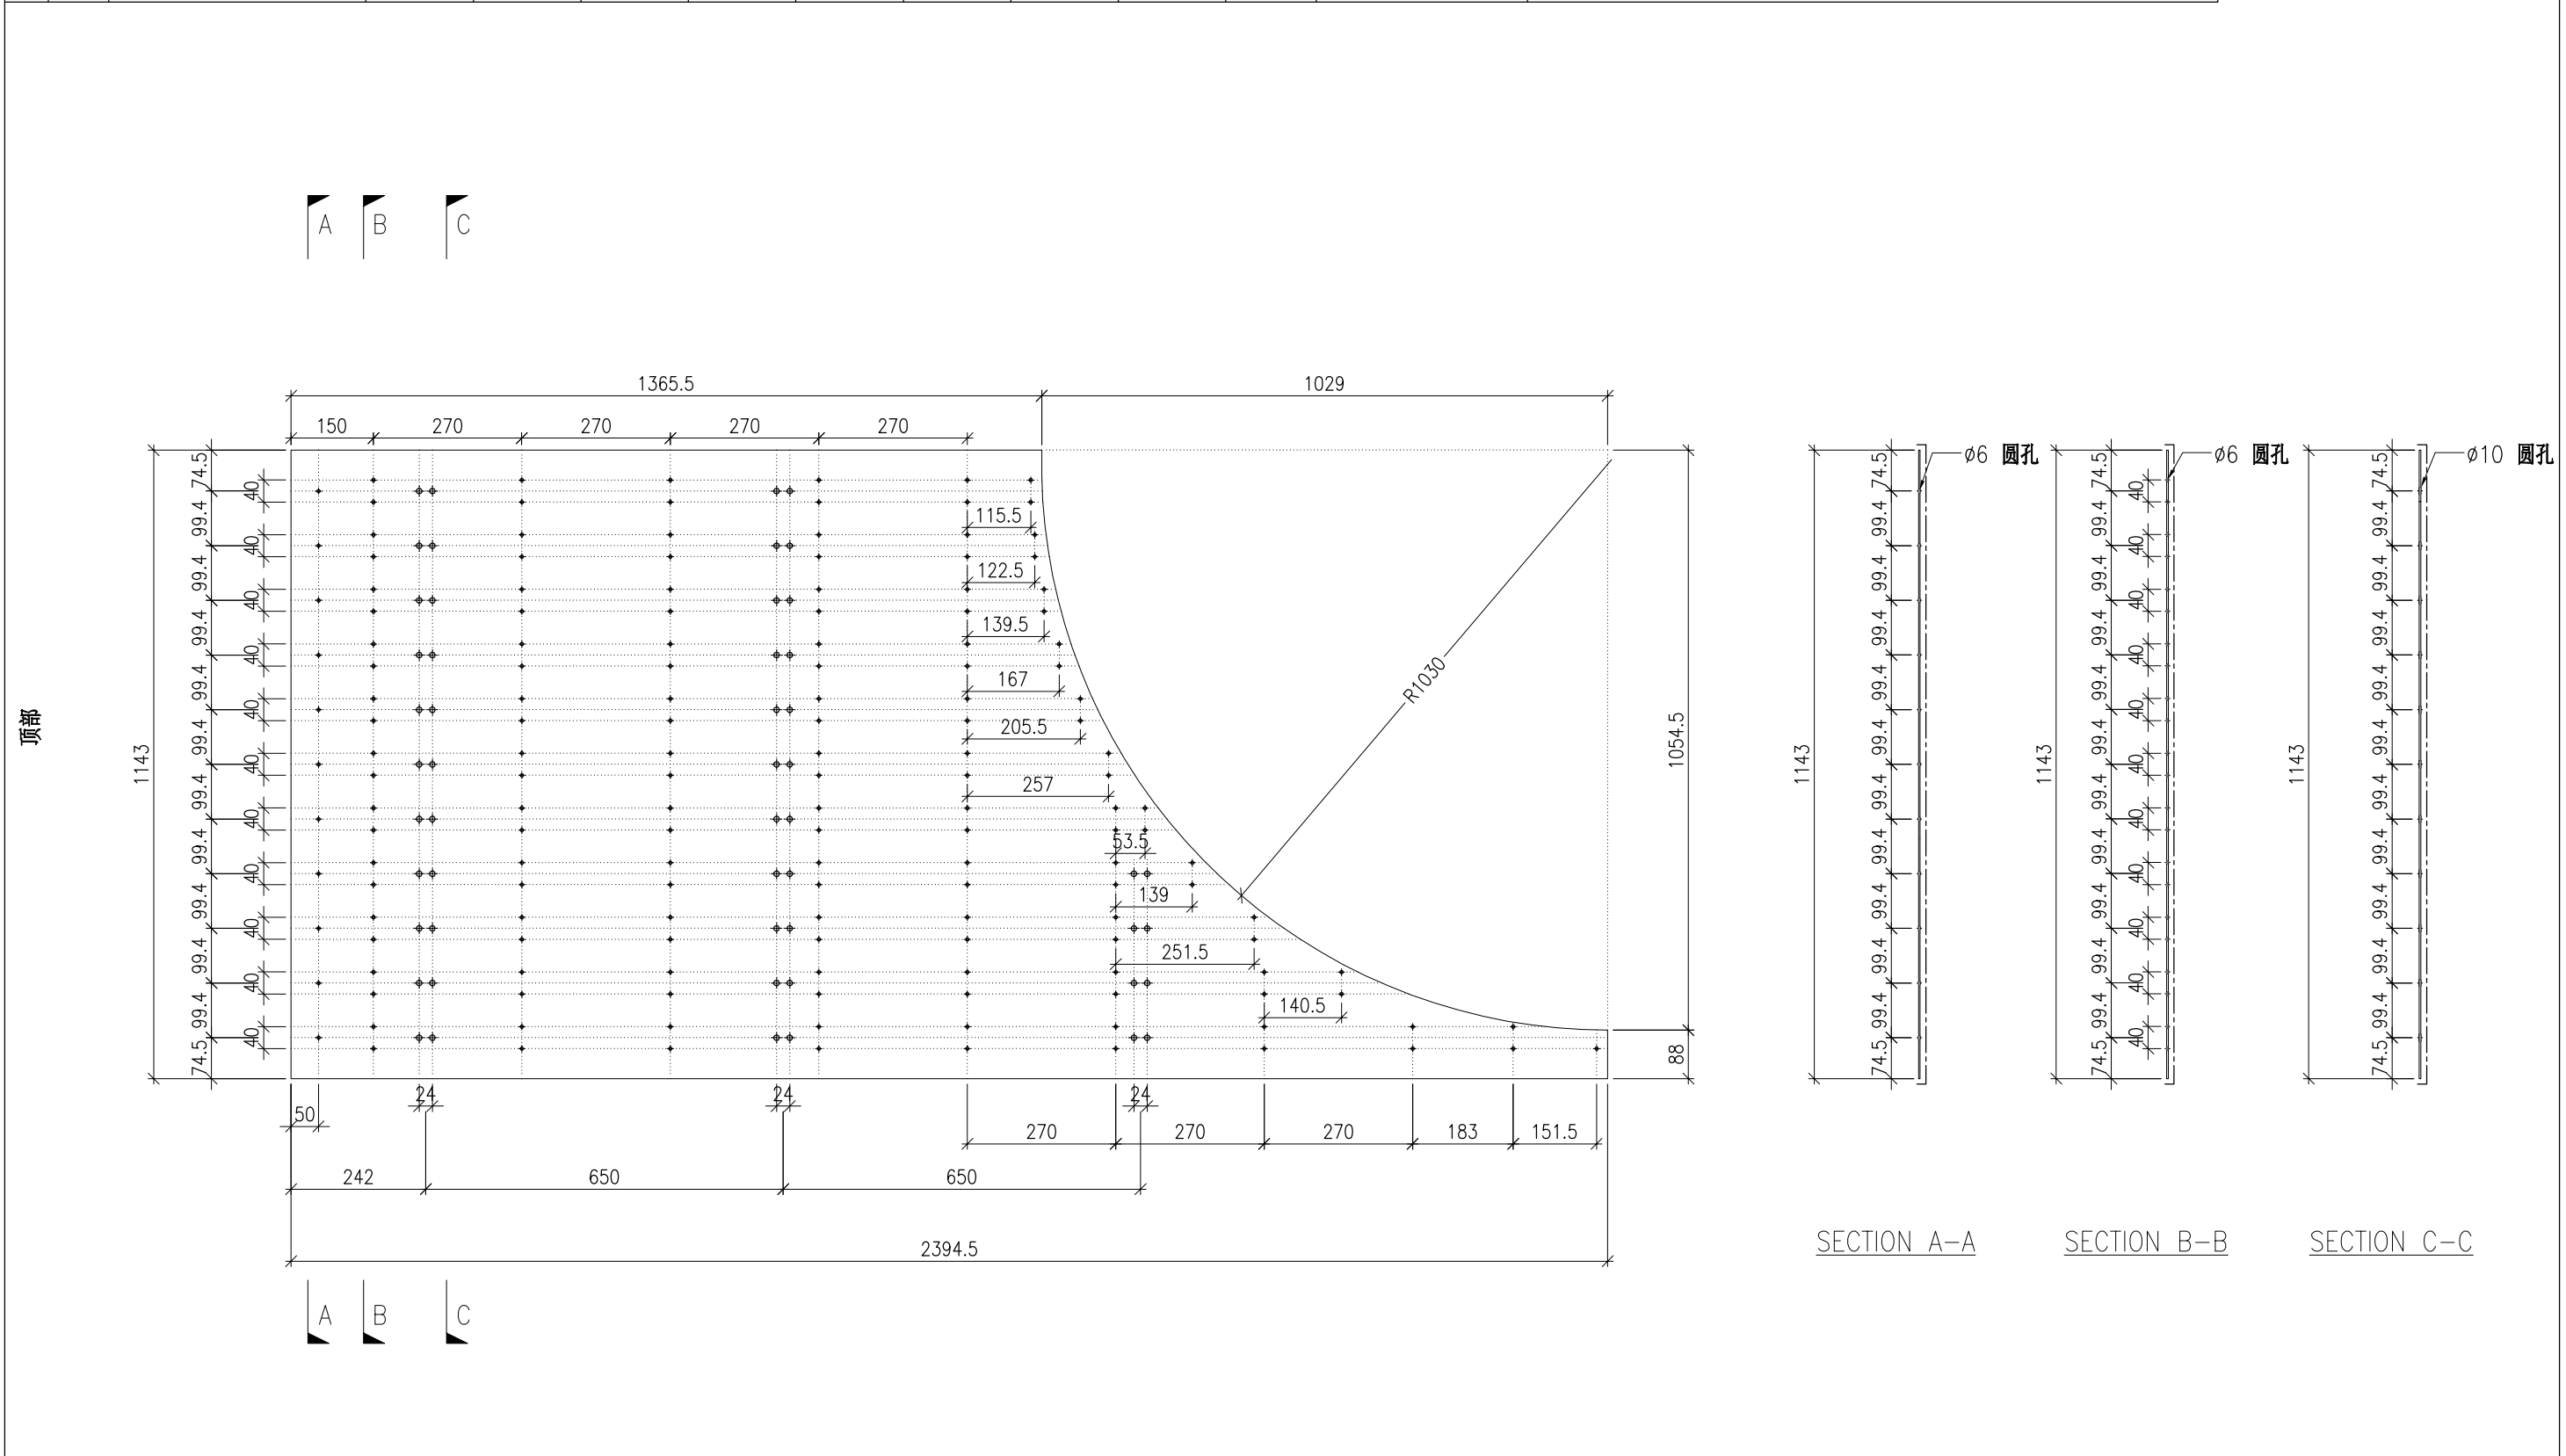



DWG. NO. P2-AP-C103	REV. -	SCALE -	DATE 17-07-2024	DRAWN BY -	APPROVED BY _____
------------------------	-----------	------------	--------------------	---------------	----------------------

PROJECT YIN PING ROAD KOWLOON FEATURE WALL (PHASE 2)				MATERIAL 3mm 铝板				COATING PVF2		COLOUR EC-DG-D334232-ZD1(SS-01)		MARK. NO. -	QTY. -
--	--	--	--	---------------------------	--	--	--	-----------------	--	------------------------------------	--	----------------	-----------


REV.	CHECKED BAR BY	PART NUMBER	Dim. A	Dim. B	Dim. C	Dim. D	Dim. E	Dim. F	Dim. G	Dim. H	QTY.	Inv. Code	ASSEMBLE ON PARTS
-		P2-AP-C104	-	-	-						1		

注：工厂用


注：工地复尺

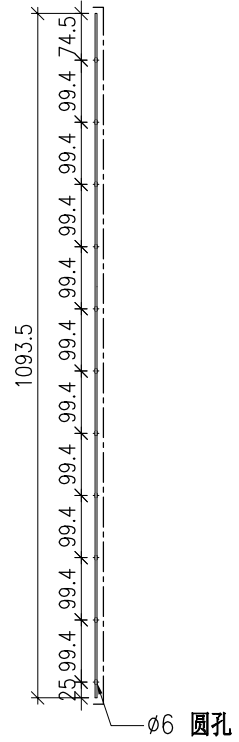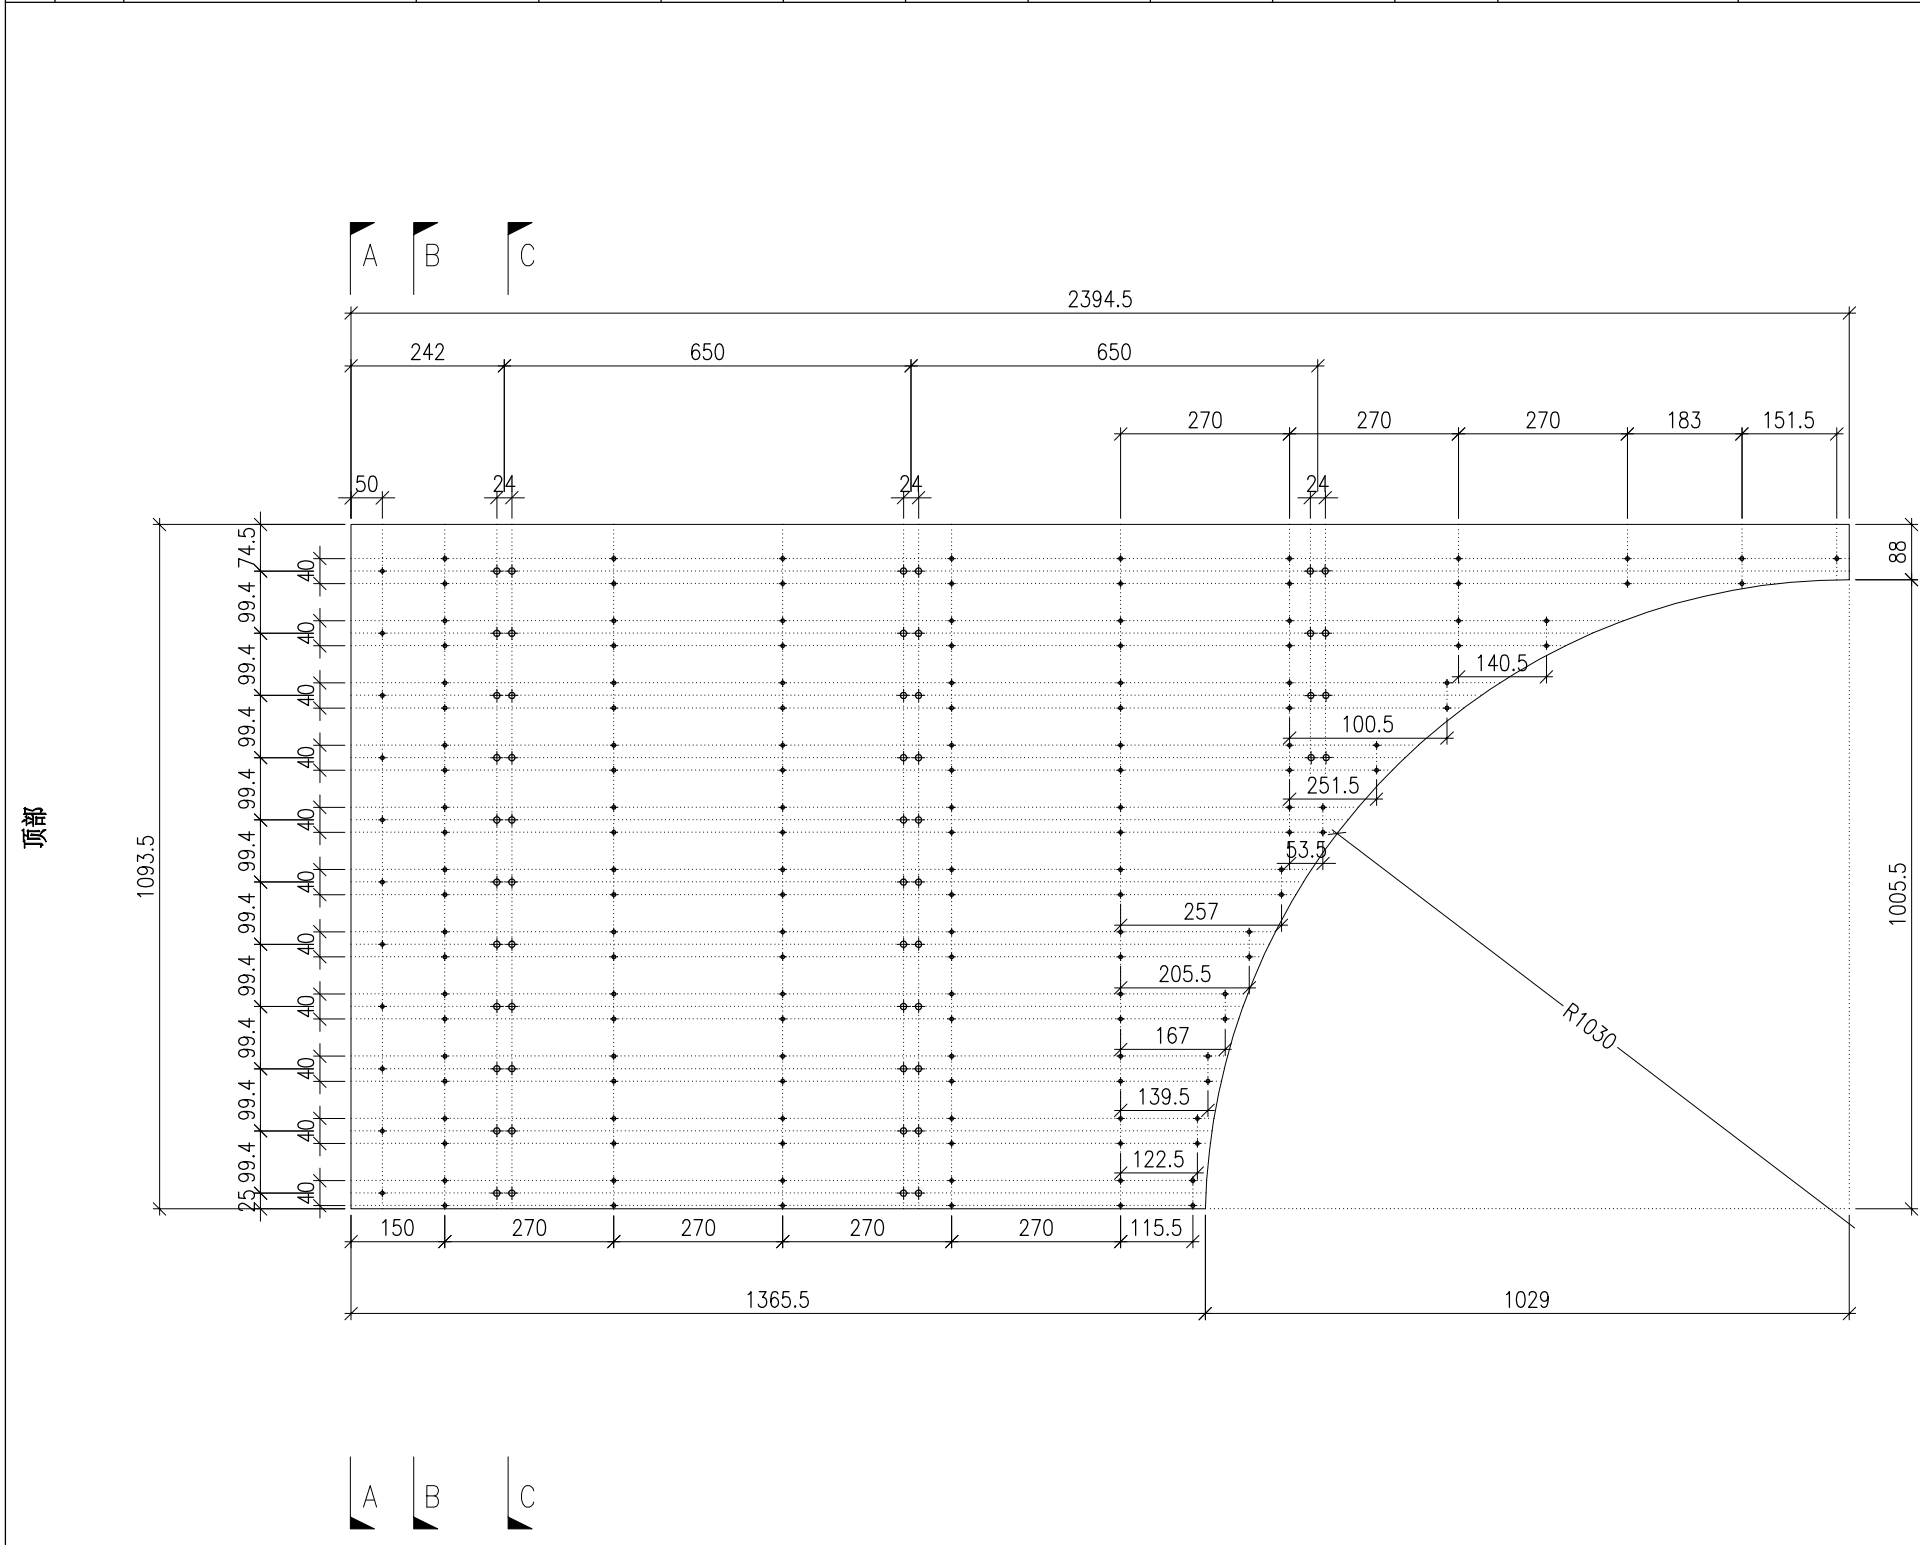

SECTION A-A

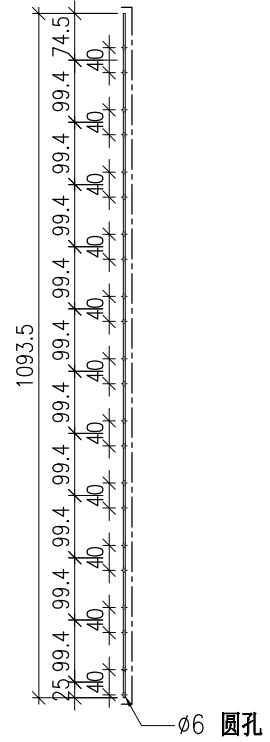

SECTION B-B

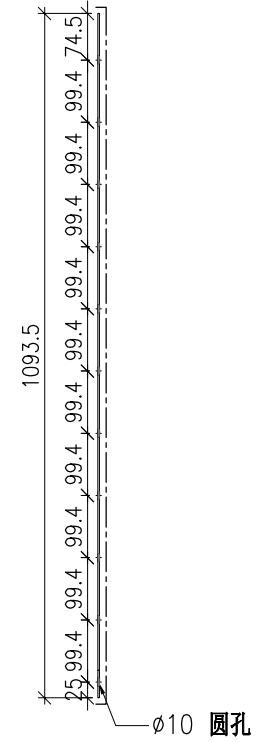

SECTION C-C


DWG. NO. P2-AP-C104	REV. -	SCALE -	DATE 17-07-2024	DRAWN BY -	APPROVED BY _____
------------------------	-----------	------------	--------------------	---------------	----------------------

PROJECT YIN PING ROAD KOWLOON FEATURE WALL (PHASE 2)				MATERIAL 3mm 铝板				COATING PVF2			COLOUR EC-DG-D334232-ZD1(SS-01)		MARK. NO. -	QTY. -
--	--	--	--	---------------------------	--	--	--	-----------------	--	--	------------------------------------	--	----------------	-----------

REV.	CHECKED BAR BY	PART NUMBER	Dim. A	Dim. B	Dim. C	Dim. D	Dim. E	Dim. F	Dim. G	Dim. H	QTY.	Inv. Code	ASSEMBLE ON PARTS
-		P2-AP-C107	-	-	-						1		

注：工厂用

注：工地复尺

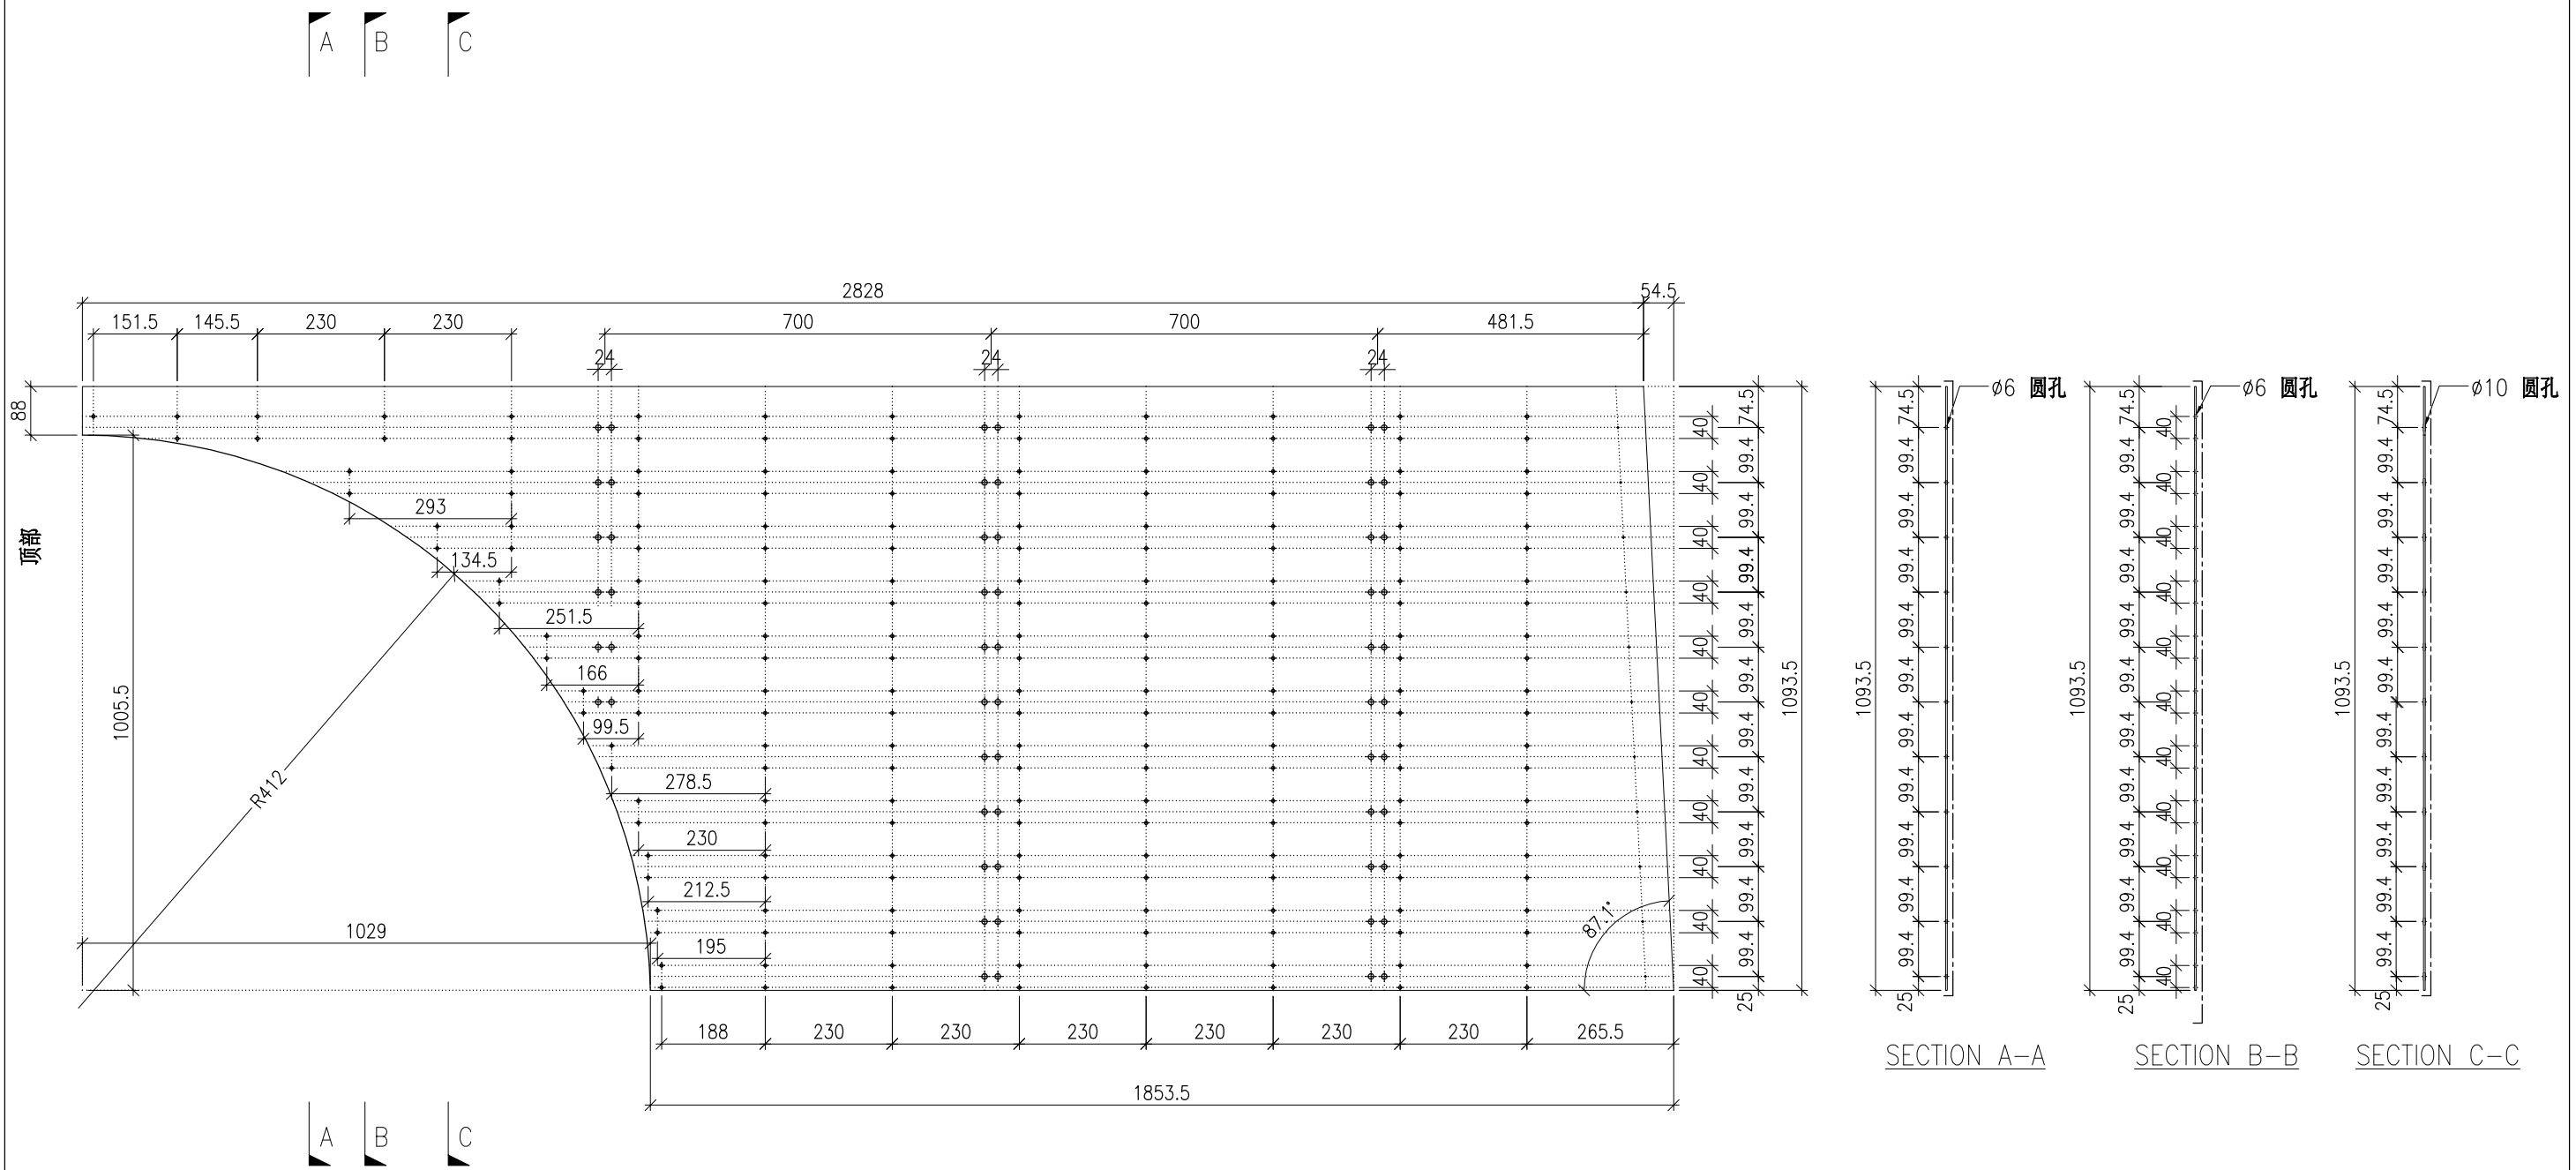



DWG. NO. P2-AP-C107	REV. -	SCALE -	DATE 19-07-2024	DRAWN BY -	APPROVED BY _____
------------------------	-----------	------------	--------------------	---------------	----------------------

PROJECT YIN PING ROAD KOWLOON FEATURE WALL (PHASE 2)				MATERIAL 3mm 铝板				COATING PVF2			COLOUR EC-DG-D334232-ZD1(SS-01)		MARK. NO. -	QTY. -
--	--	--	--	---------------------------	--	--	--	-----------------	--	--	------------------------------------	--	----------------	-----------

REV.	CHECKED BAR BY	PART NUMBER	Dim. A	Dim. B	Dim. C	Dim. D	Dim. E	Dim. F	Dim. G	Dim. H	QTY.	Inv. Code	ASSEMBLE ON PARTS
-		P2-AP-C109	2394.5	8X@270c/c	3X@650c/c	242					1		

注：工厂用

注：工地复尺

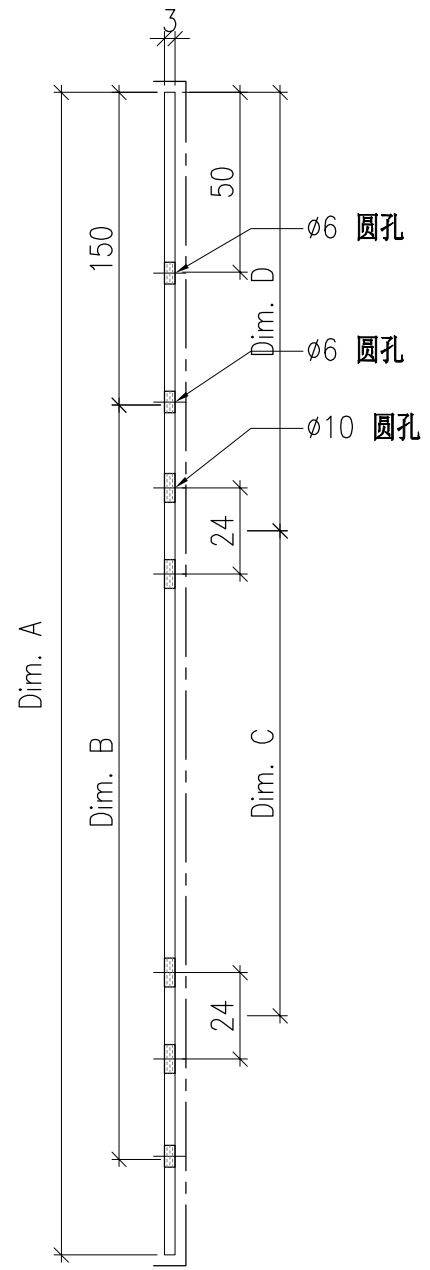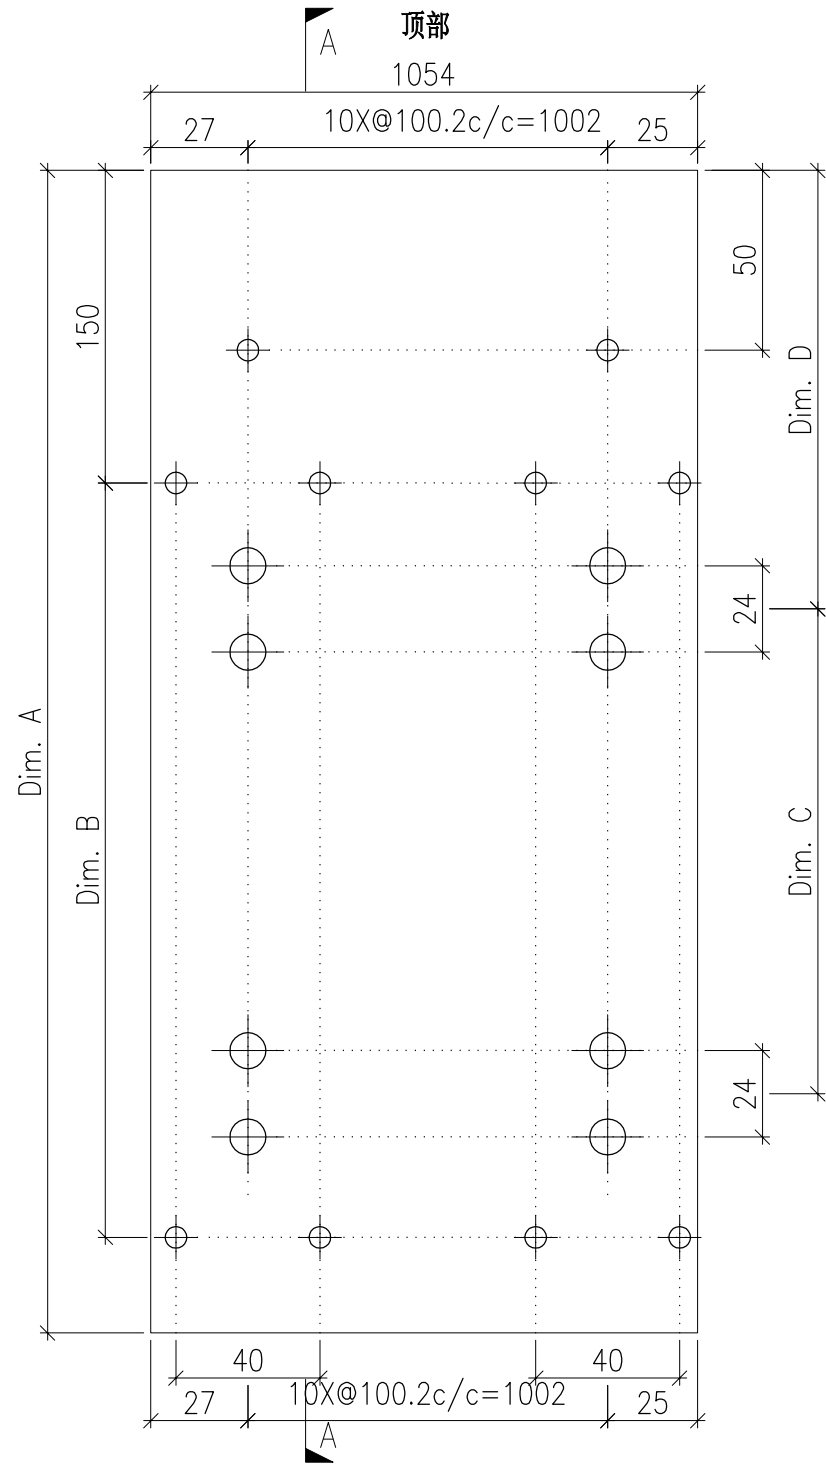

SECTION A-A



DWG. NO. P2-AP-C109	REV. -	SCALE -	DATE 31-07-2024	DRAWN BY -	APPROVED BY _____
------------------------	-----------	------------	--------------------	---------------	----------------------

PROJECT YIN PING ROAD KOWLOON FEATURE WALL (PHASE 2)				MATERIAL 3mm 铝板				COATING PVF2			COLOUR EC-DG-D334232-ZD1(SS-01)		MARK. NO. -	QTY. -
--	--	--	--	---------------------------	--	--	--	-----------------	--	--	------------------------------------	--	----------------	-----------

REV.	CHECKED BAR BY	PART NUMBER	Dim. A	Dim. B	Dim. C	Dim. D	Dim. E	Dim. F	Dim. G	Dim. H	QTY.	Inv. Code	ASSEMBLE ON PARTS
-		P2-AP-C120	-	-	-						1		

注：工厂用

注：工地复尺

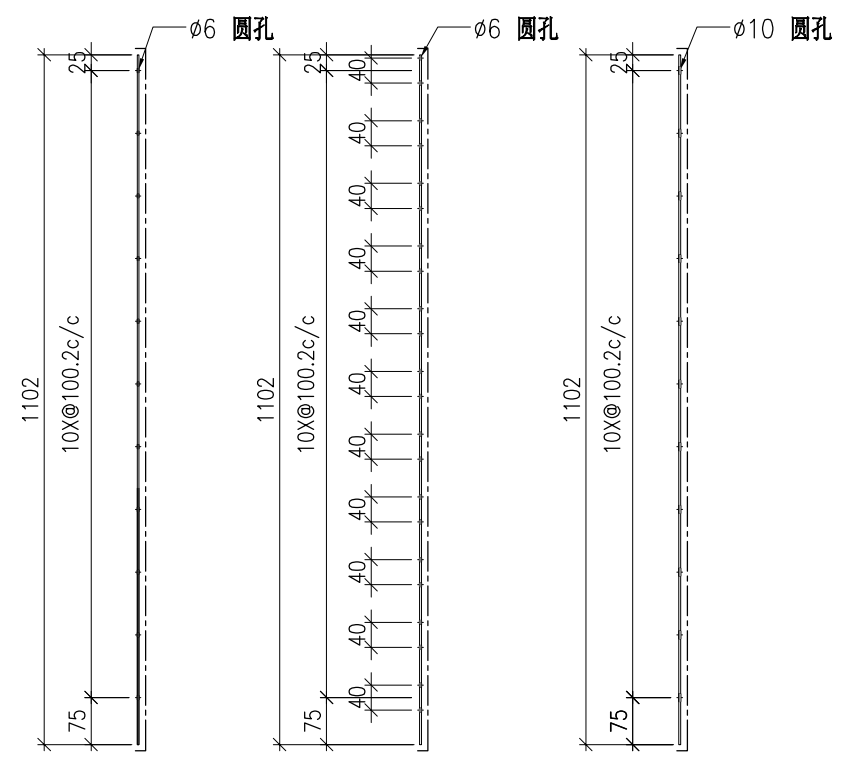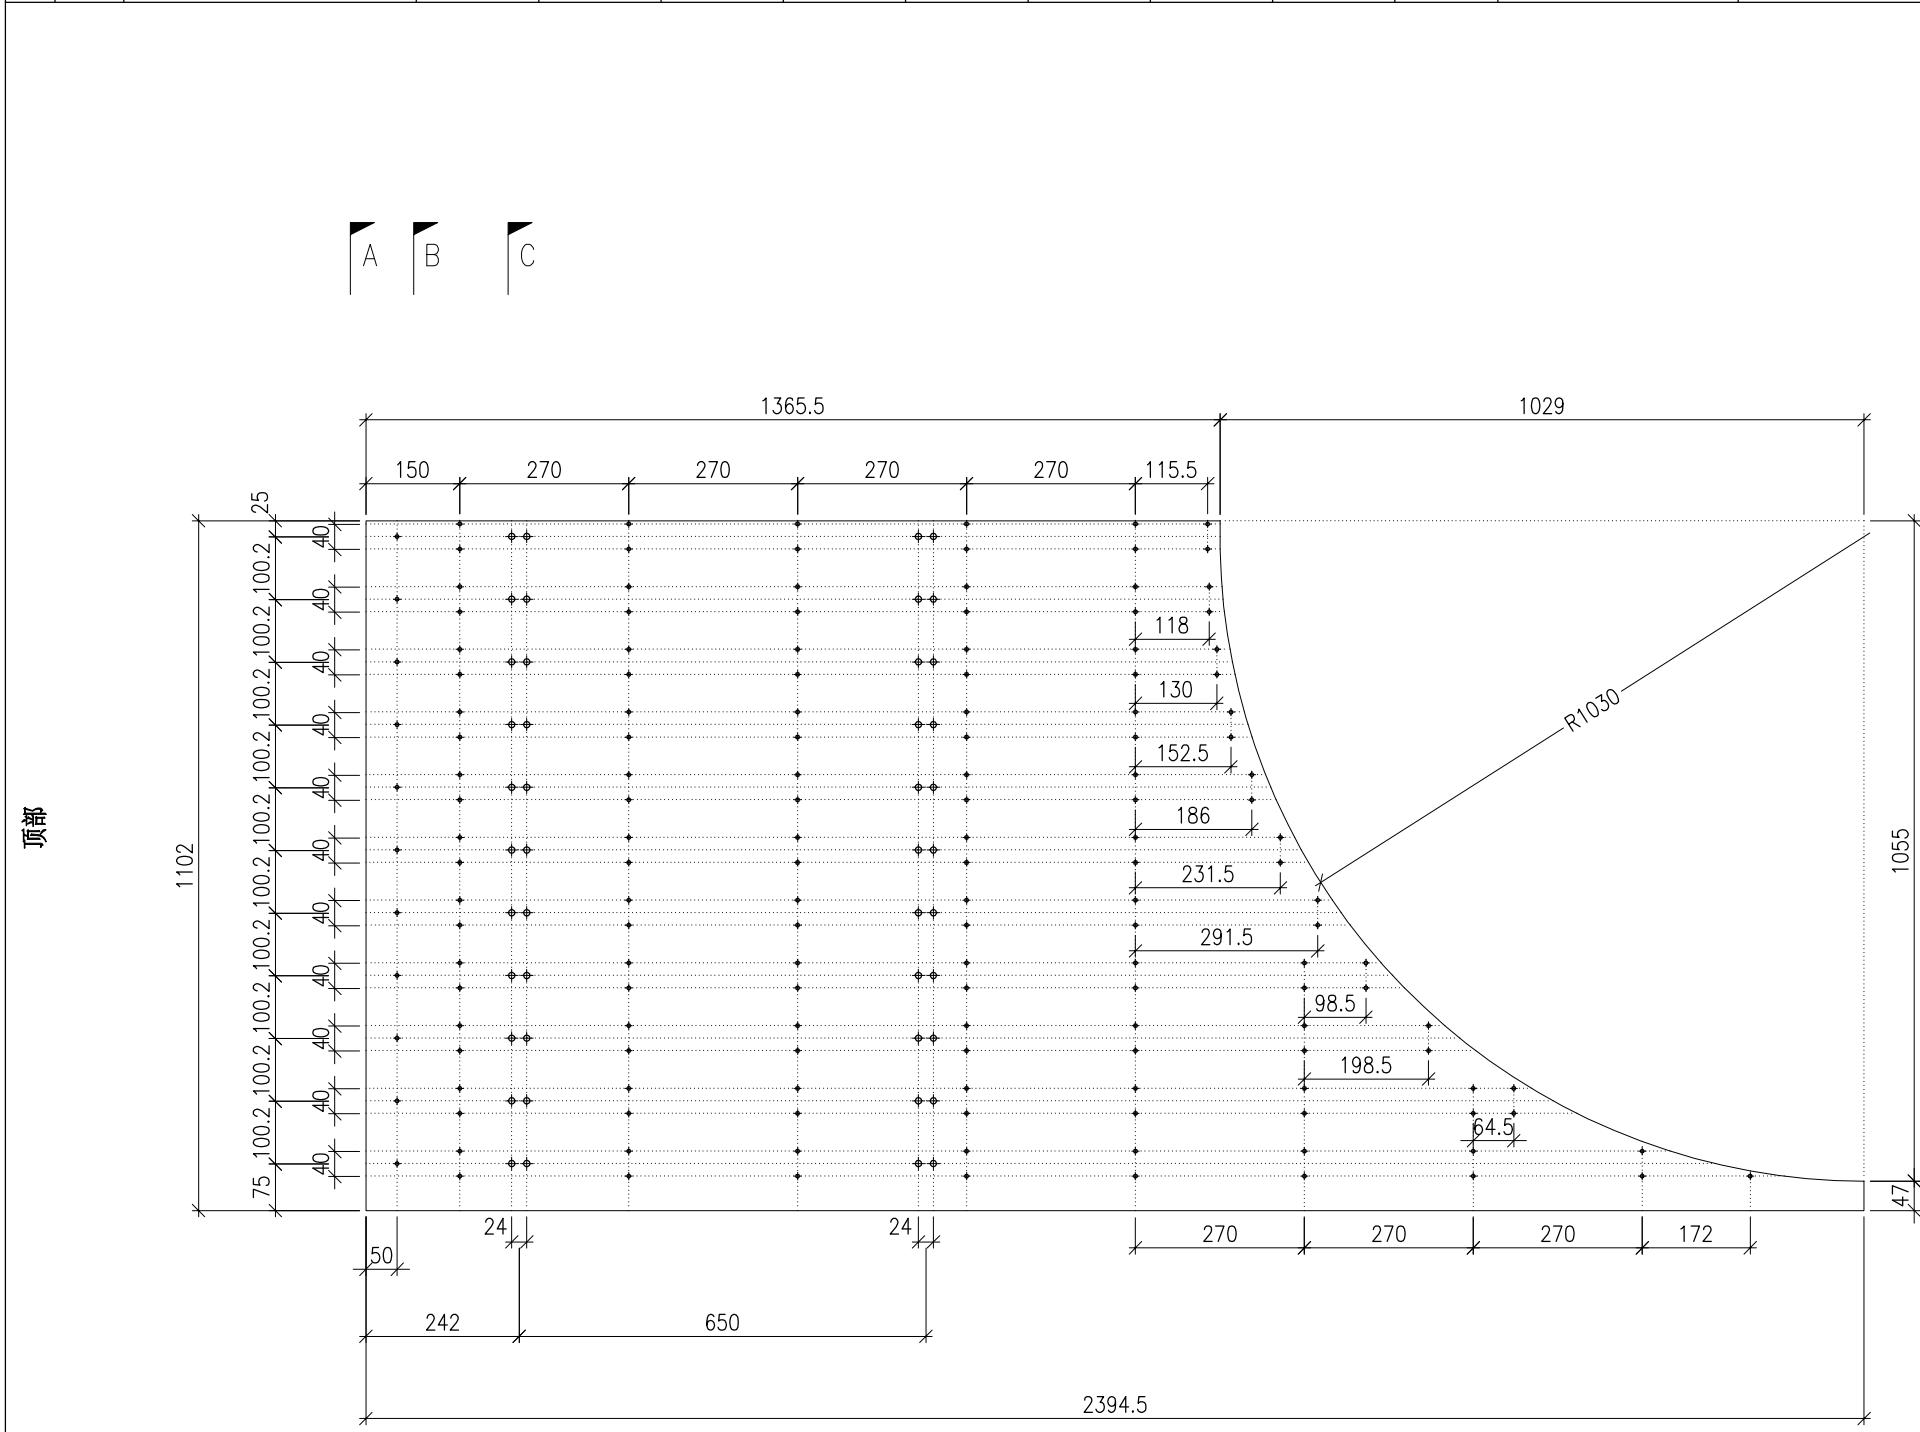

SECTION A-A SECTION B-B SECTION C-C



DWG. NO. P2-AP-C120	REV. -	SCALE -	DATE 31-07-2024	DRAWN BY -	APPROVED BY _____
------------------------	-----------	------------	--------------------	---------------	----------------------

PROJECT YIN PING ROAD KOWLOON FEATURE WALL (PHASE 2)				MATERIAL 3mm 铝板				COATING PVF2		COLOUR EC-DG-D334232-ZD1(SS-01)		MARK. NO. -	QTY. -
--	--	--	--	---------------------------	--	--	--	-----------------	--	------------------------------------	--	----------------	-----------

REV.	CHECKED BAR BY	PART NUMBER	Dim. A	Dim. B	Dim. C	Dim. D	Dim. E	Dim. F	Dim. G	Dim. H	QTY.	Inv. Code	ASSEMBLE ON PARTS
-		P2-AP-C121	-	-	-						1		

注：工厂用

注：工地复尺

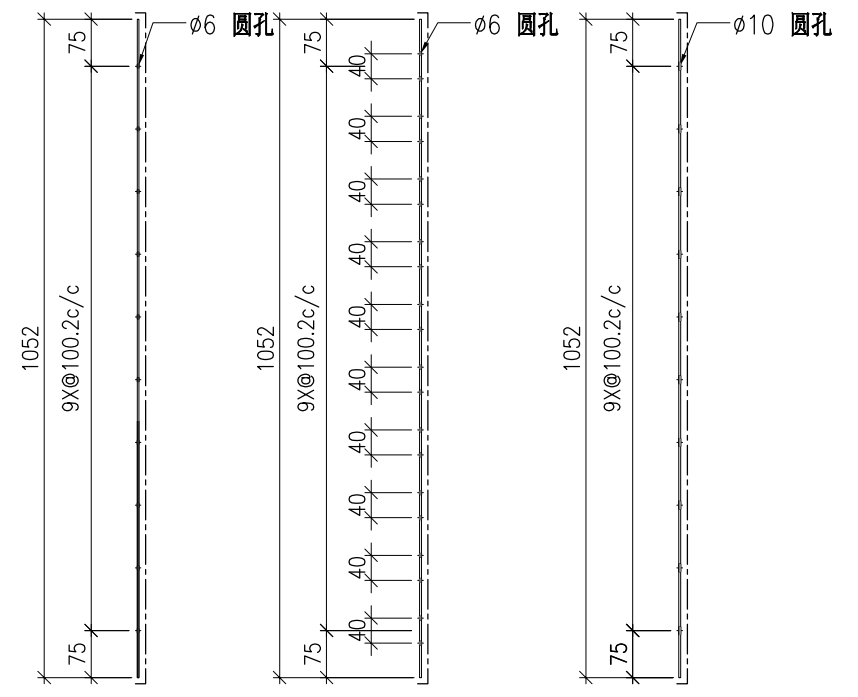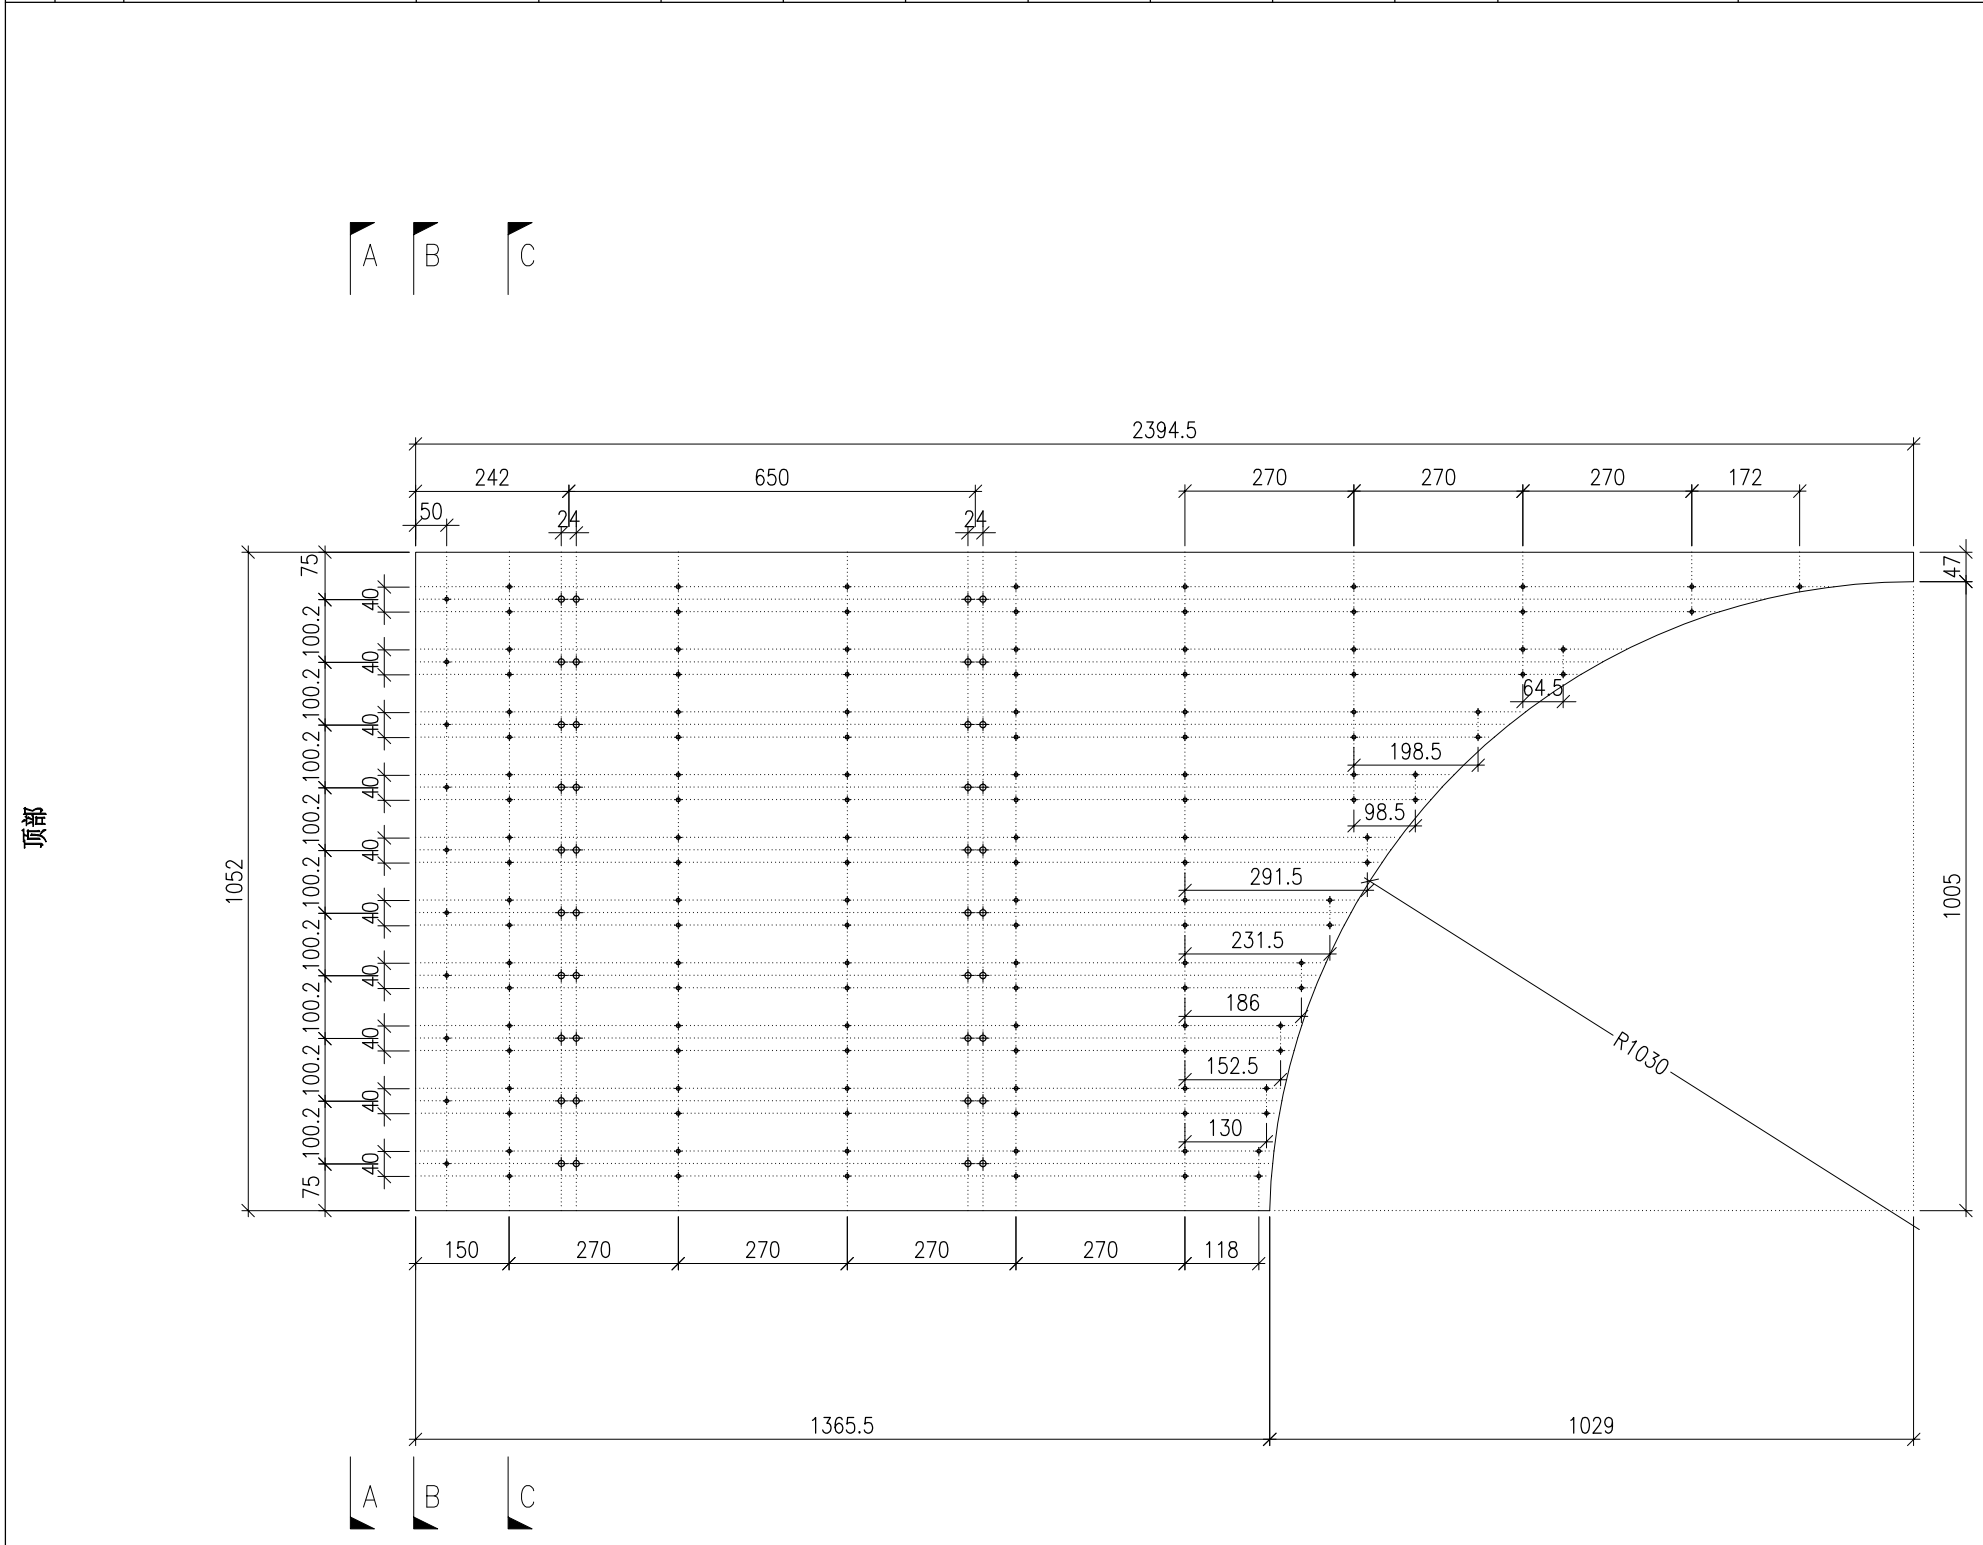

SECTION A-A SECTION B-B SECTION C-C



DWG. NO. P2-AP-C121	REV. -	SCALE -	DATE 31-07-2024	DRAWN BY -	APPROVED BY _____
------------------------	-----------	------------	--------------------	---------------	----------------------

PROJECT YIN PING ROAD KOWLOON FEATURE WALL (PHASE 2)				MATERIAL 3mm 铝板				COATING PVF2			COLOUR EC-DG-D334232-ZD1(SS-01)		MARK. NO. -	QTY. -
--	--	--	--	---------------------------	--	--	--	-----------------	--	--	------------------------------------	--	----------------	-----------

REV.	CHECKED BAR BY	PART NUMBER	Dim. A	Dim. B	Dim. C	Dim. D	Dim. E	Dim. F	Dim. G	Dim. H	QTY.	Inv. Code	ASSEMBLE ON PARTS
-		P2-AP-C122	2394.5	8X@270c/c	3X@650c/c	242					1		

注：工厂用

注：工地复尺

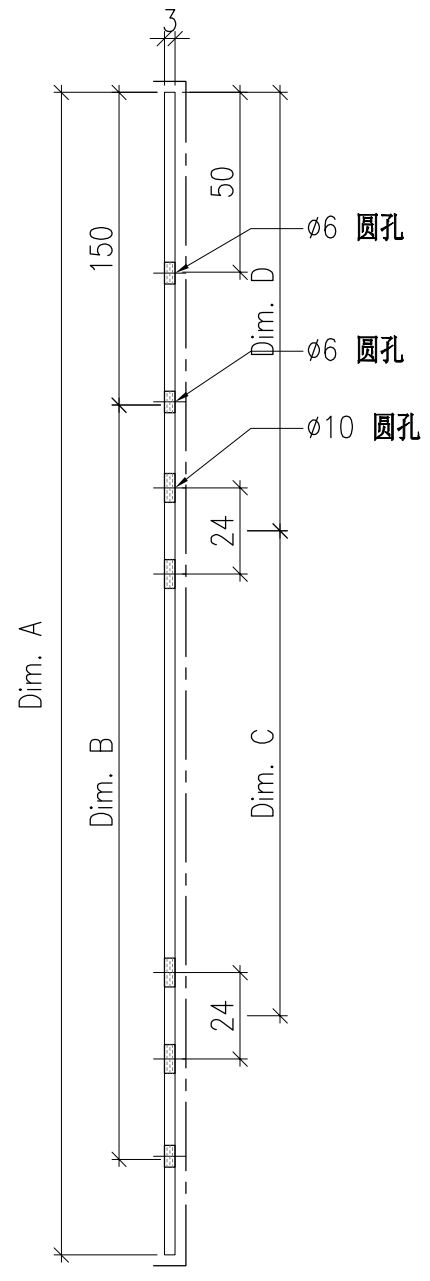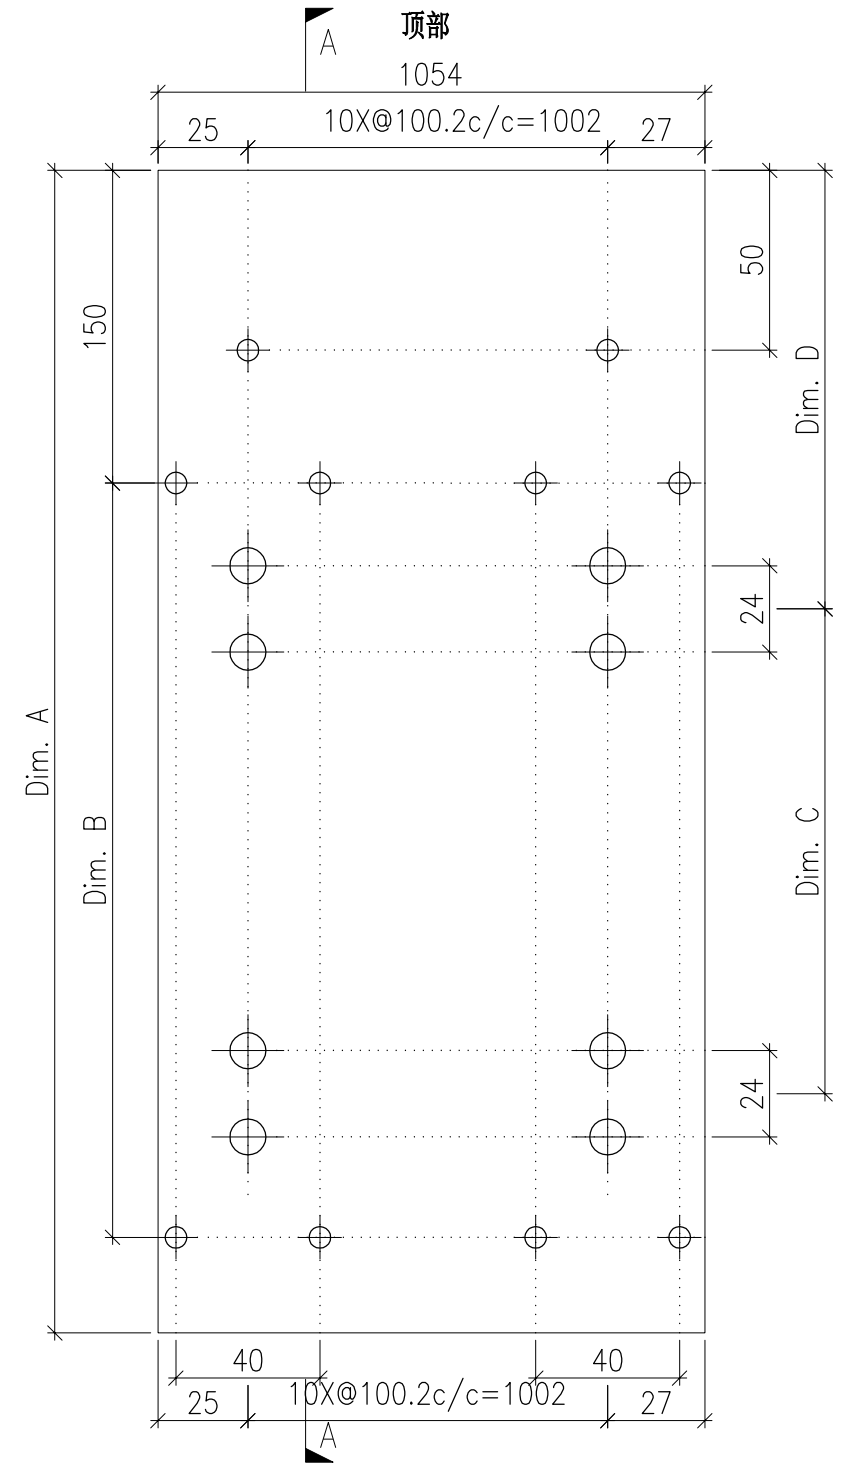

SECTION A-A



DWG. NO. P2-AP-C122	REV. -	SCALE -	DATE 31-07-2024	DRAWN BY -	APPROVED BY _____
------------------------	-----------	------------	--------------------	---------------	----------------------

PROJECT YIN PING ROAD KOWLOON FEATURE WALL (PHASE 2)				MATERIAL 3mm 铝板				COATING PVF2			COLOUR EC-DG-D334232-ZD1(SS-01)		MARK. NO. -	QTY. -
--	--	--	--	---------------------------	--	--	--	-----------------	--	--	------------------------------------	--	----------------	-----------

REV.	CHECKED BAR BY	PART NUMBER	Dim. A	Dim. B	Dim. C	Dim. D	Dim. E	Dim. F	Dim. G	Dim. H	QTY.	Inv. Code	ASSEMBLE ON PARTS
-		P2-AP-C123	-	-	-	-					1		

注：工厂用

注：工地复尺

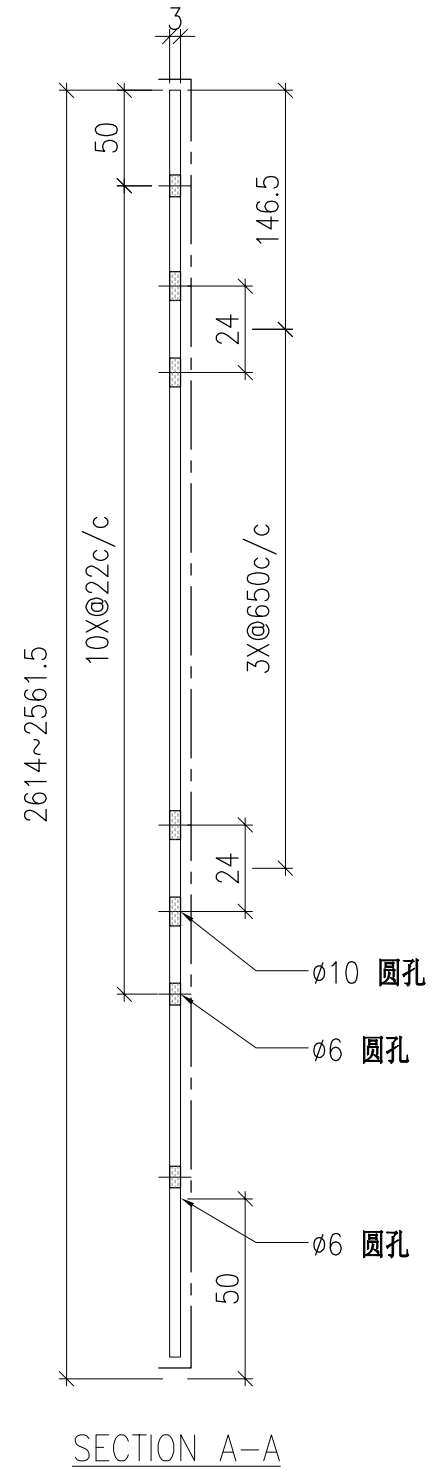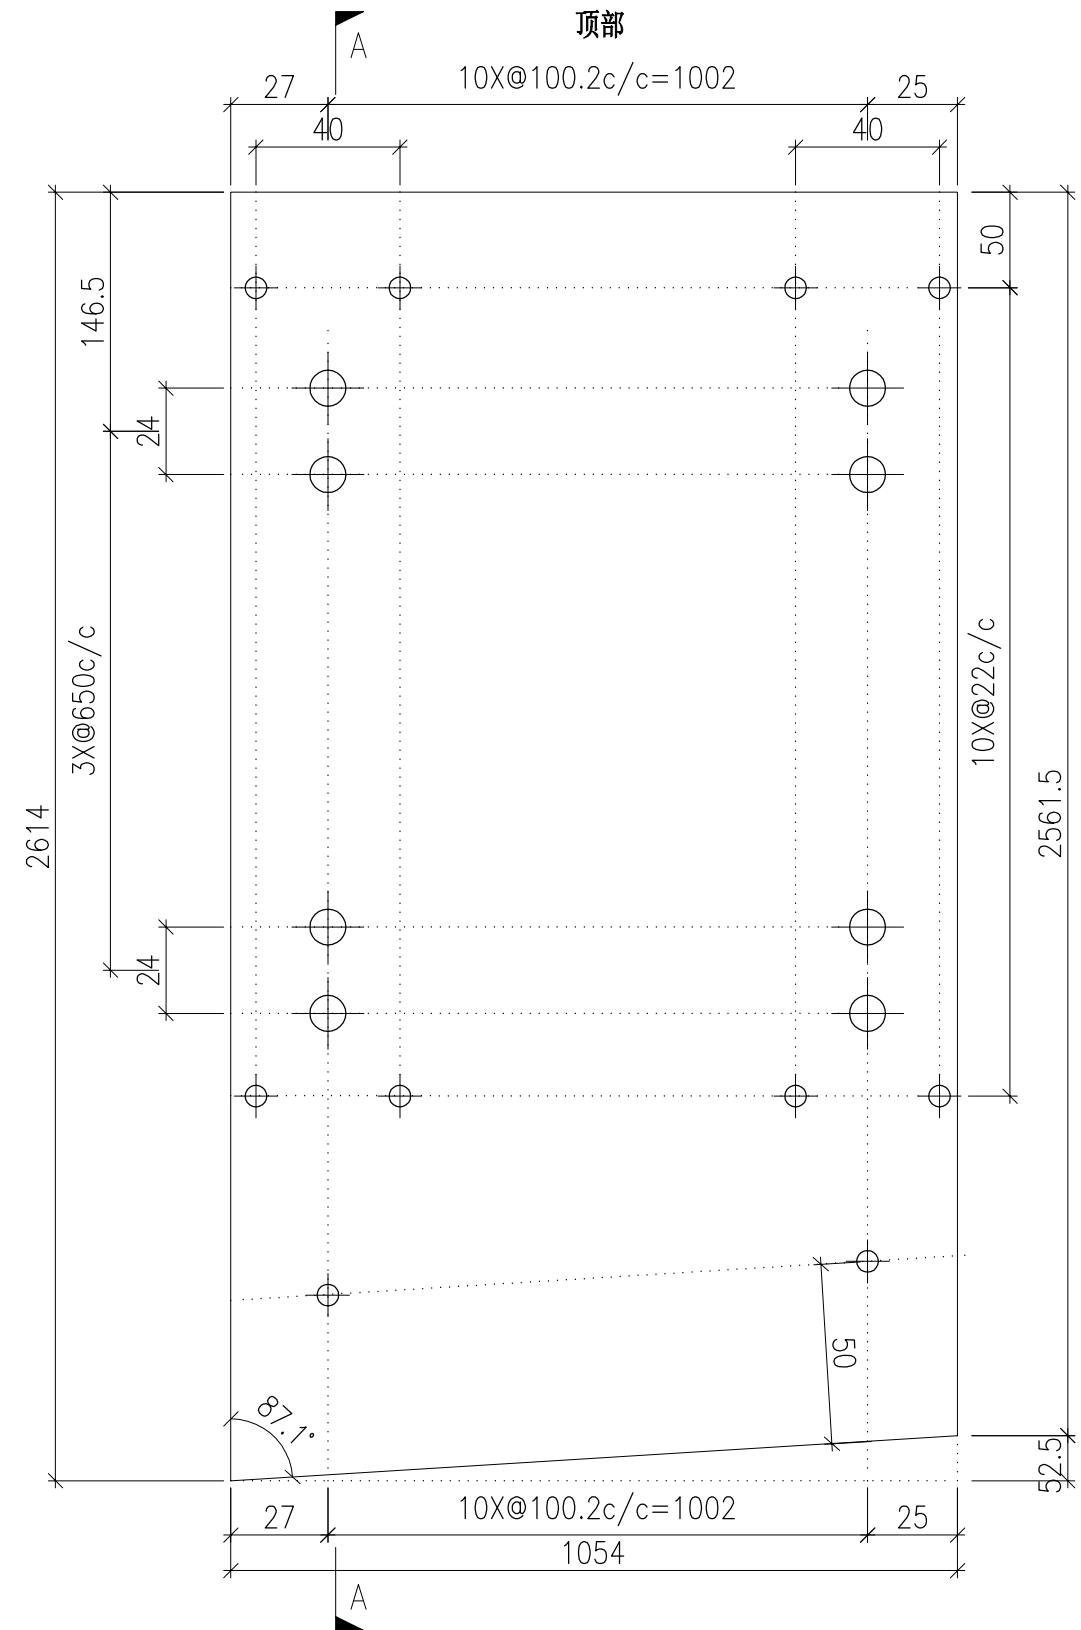



DWG. NO. P2-AP-C123	REV. -	SCALE -	DATE 31-07-2024	DRAWN BY -	APPROVED BY _____
------------------------	-----------	------------	--------------------	---------------	----------------------

PROJECT YIN PING ROAD KOWLOON FEATURE WALL (PHASE 2)				MATERIAL 3mm 铝板				COATING PVF2		COLOUR EC-DG-D334232-ZD1(SS-01)		MARK. NO. -	QTY. -
--	--	--	--	---------------------------	--	--	--	-----------------	--	------------------------------------	--	----------------	-----------

REV.	CHECKED BAR BY	PART NUMBER	Dim. A	Dim. B	Dim. C	Dim. D	Dim. E	Dim. F	Dim. G	Dim. H	QTY.	Inv. Code	ASSEMBLE ON PARTS
-		P2-AP-C124	-	-	-						1		

注：工厂用

注：工地复尺

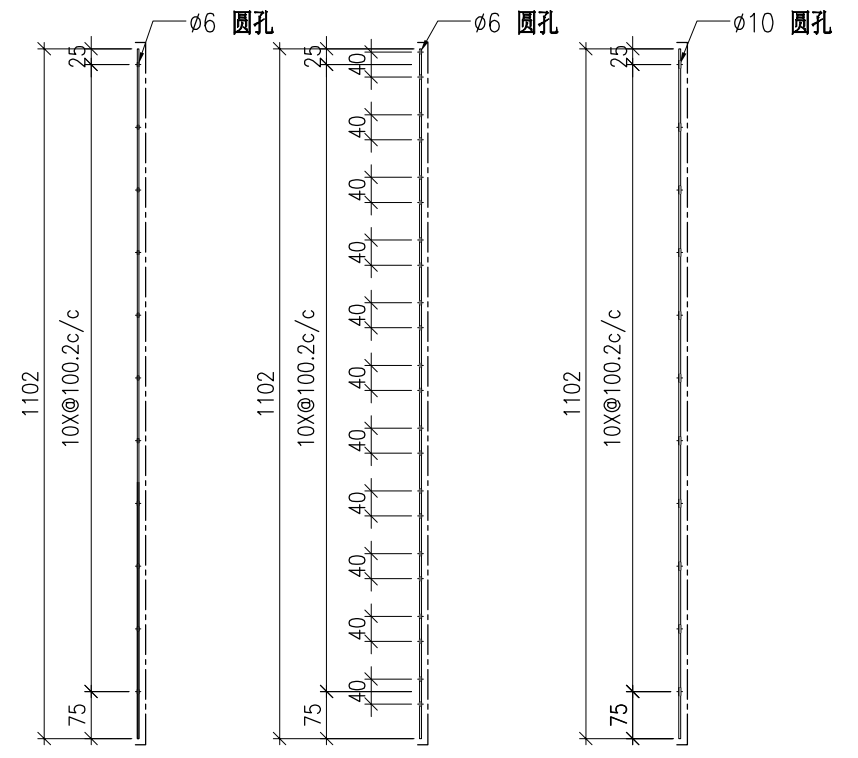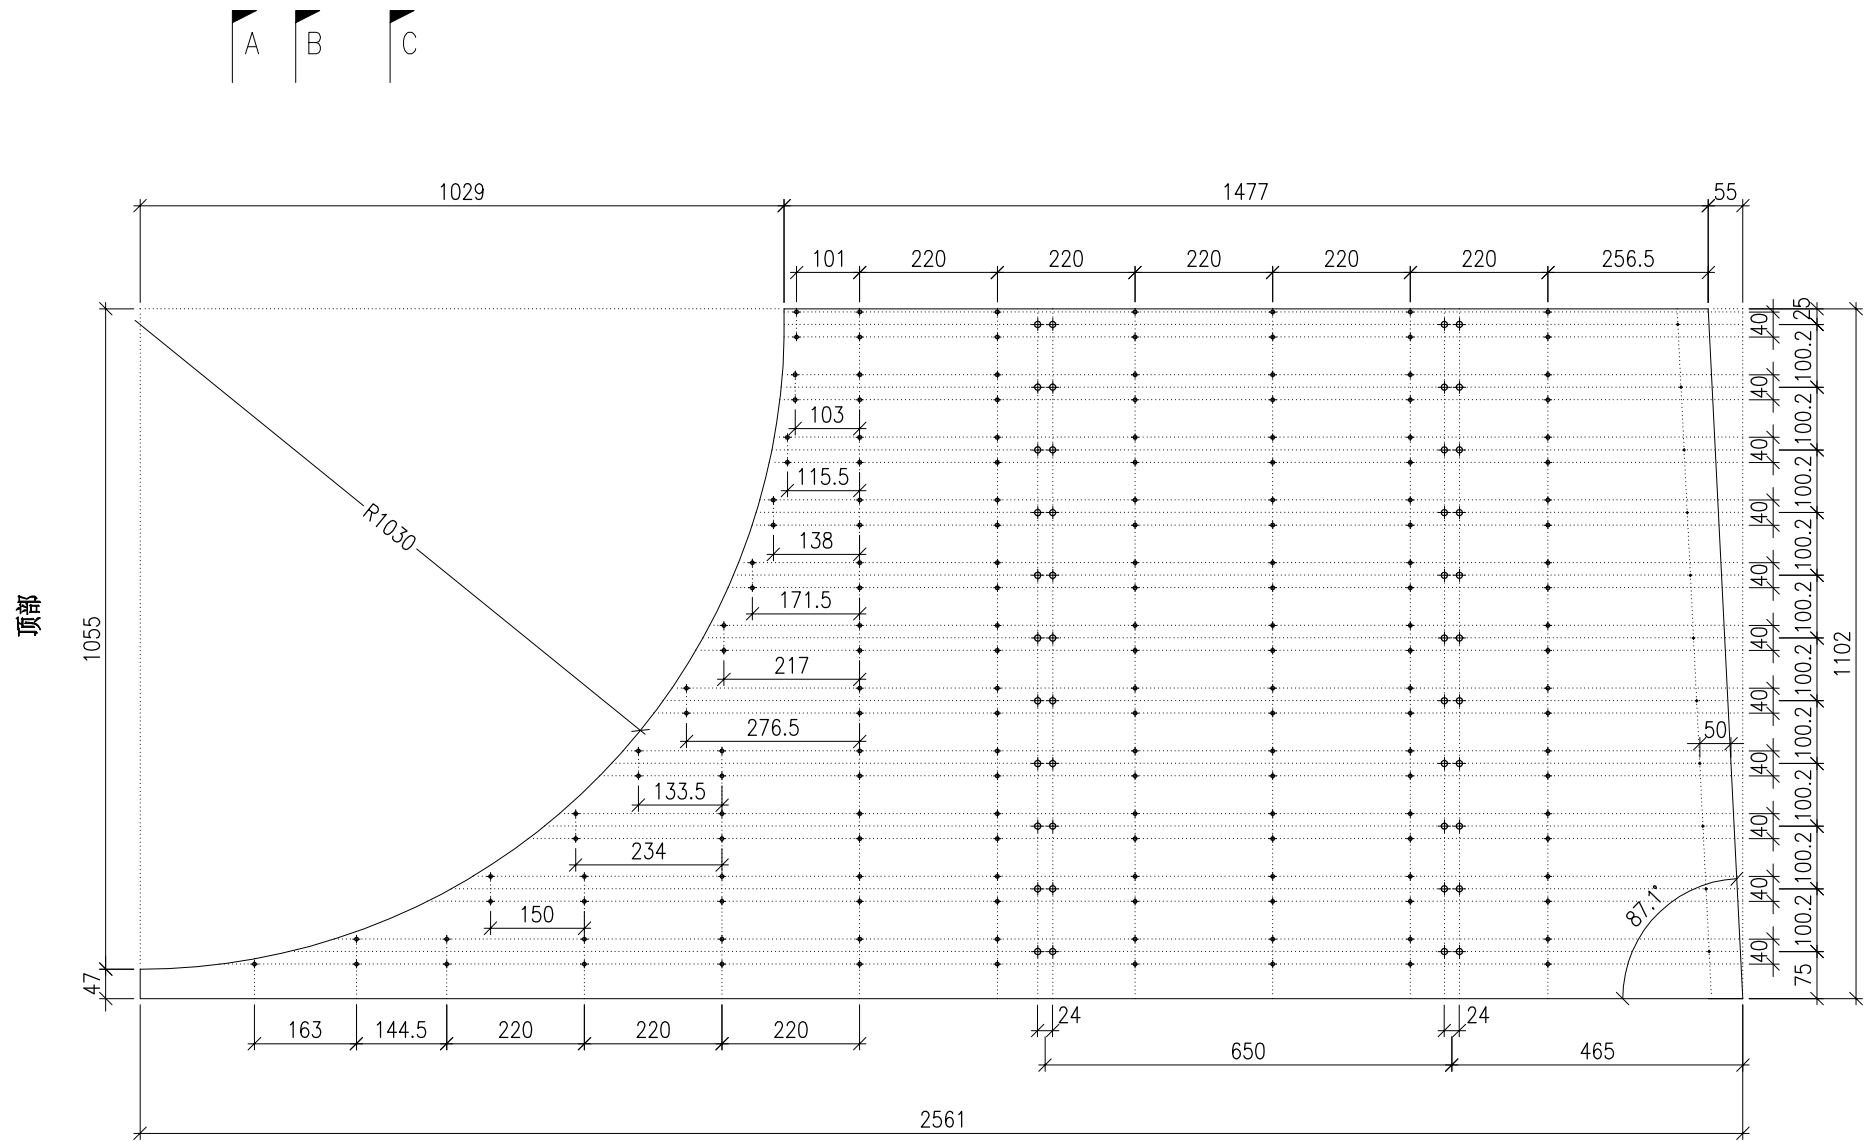

SECTION A-A SECTION B-B SECTION C-C


DWG. NO. P2-AP-C124	REV. -	SCALE -	DATE 31-07-2024	DRAWN BY -	APPROVED BY _____
------------------------	-----------	------------	--------------------	---------------	----------------------

PROJECT YIN PING ROAD KOWLOON FEATURE WALL (PHASE 2)				MATERIAL 3mm 铝板				COATING PVF2		COLOUR EC-DG-D334232-ZD1(SS-01)		MARK. NO. -	QTY. -
--	--	--	--	---------------------------	--	--	--	-----------------	--	------------------------------------	--	----------------	-----------

REV.	CHECKED BAR BY	PART NUMBER	Dim. A	Dim. B	Dim. C	Dim. D	Dim. E	Dim. F	Dim. G	Dim. H	QTY.	Inv. Code	ASSEMBLE ON PARTS
-		P2-AP-C125	-	-	-						1		

注：工厂用

注：工地复尺

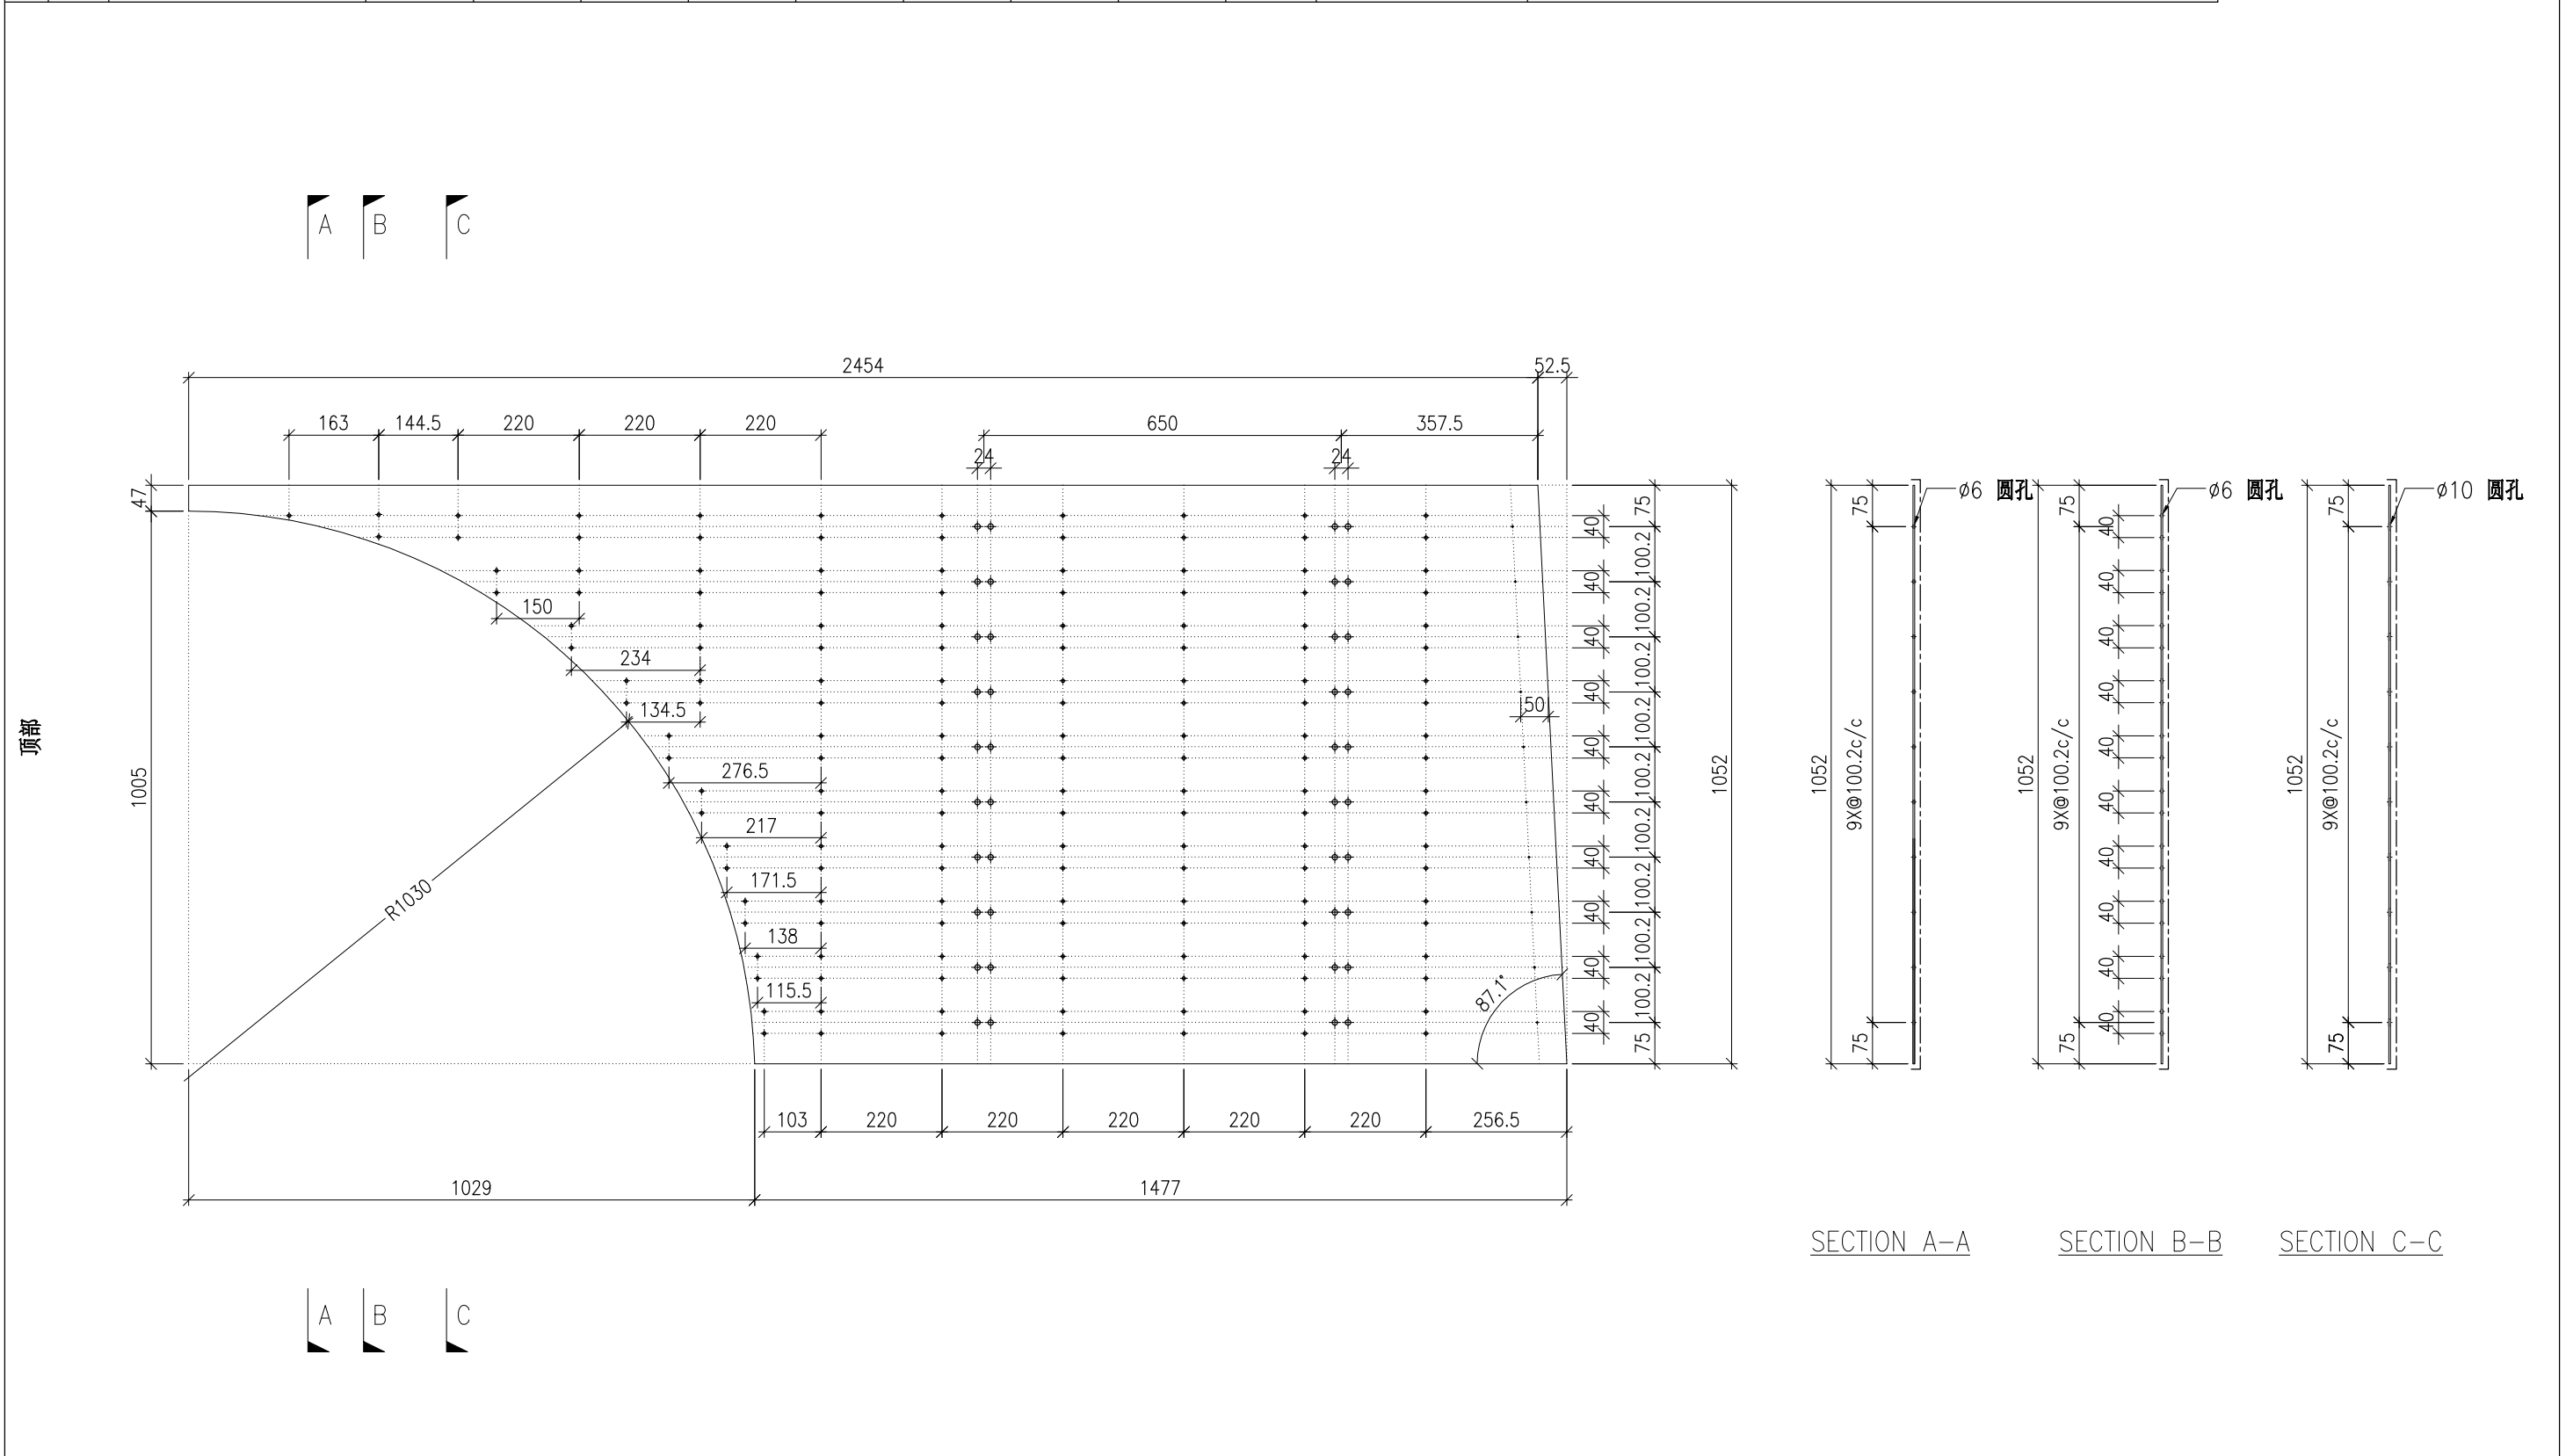


DWG. NO. P2-AP-C125	REV. -	SCALE -	DATE 31-07-2024	DRAWN BY -	APPROVED BY _____
------------------------	-----------	------------	--------------------	---------------	----------------------

PROJECT YIN PING ROAD KOWLOON FEATURE WALL (PHASE 2)				MATERIAL 3mm 铝板				COATING PVF2			COLOUR EC-DG-D334232-ZD1(SS-01)		MARK. NO. -	QTY. -
--	--	--	--	---------------------------	--	--	--	-----------------	--	--	------------------------------------	--	----------------	-----------

REV.	CHECKED BAR BY	PART NUMBER	Dim. A	Dim. B	Dim. C	Dim. D	Dim. E	Dim. F	Dim. G	Dim. H	QTY.	Inv. Code	ASSEMBLE ON PARTS
-		P2-AP-C126	-	-	-						1		

注：工厂用

注：工地复尺

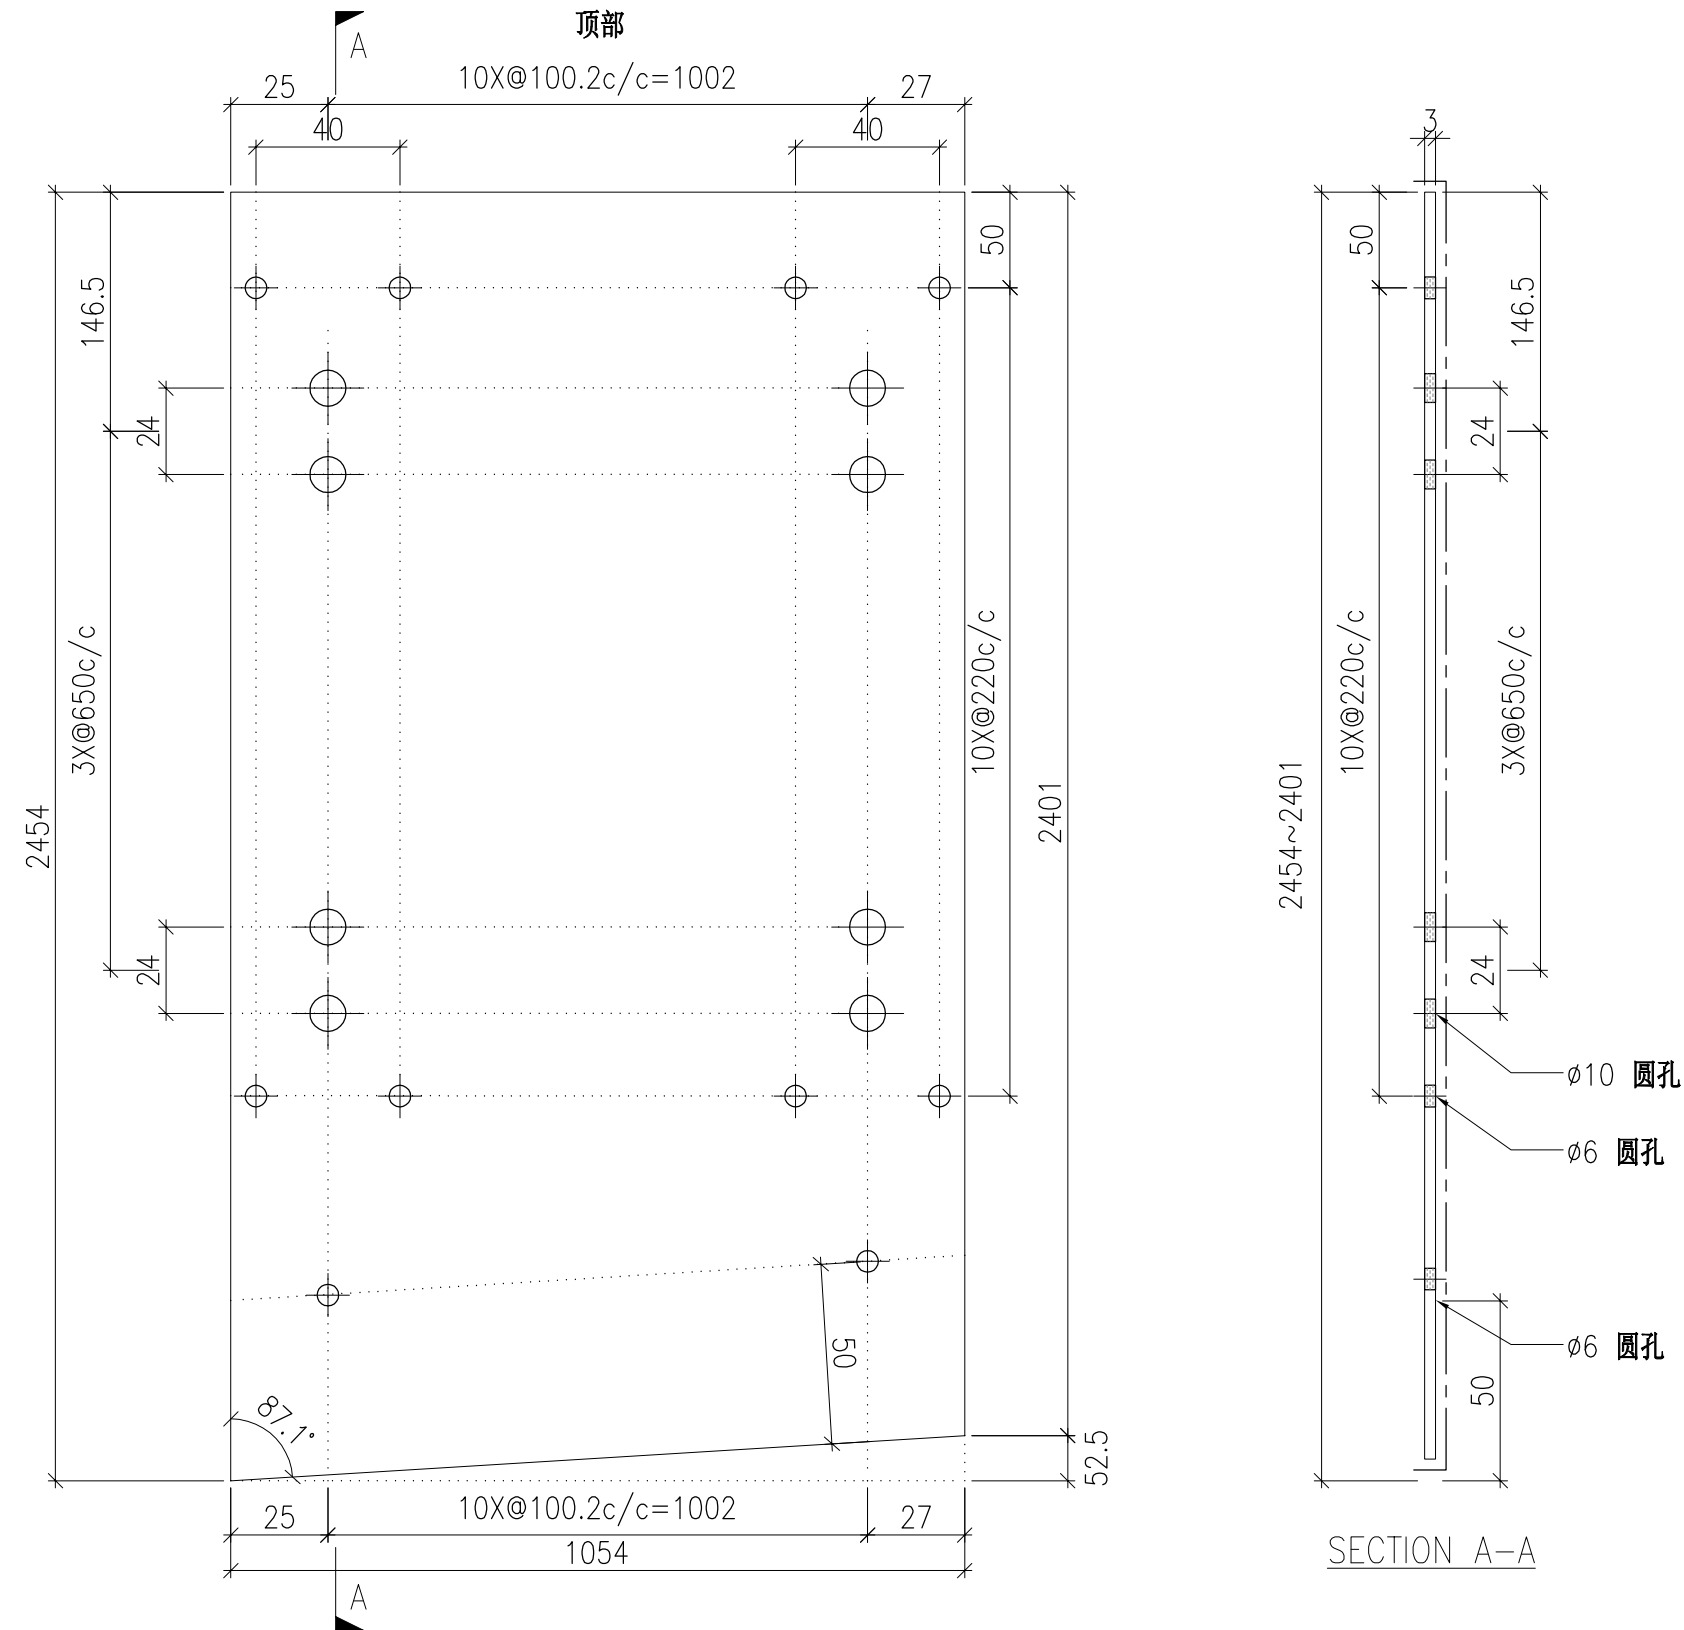

DWG. NO. P2-AP-C126	REV. -	SCALE -	DATE 31-07-2024	DRAWN BY -	APPROVED BY _____
------------------------	-----------	------------	--------------------	---------------	----------------------