

工程指示 / 要求簡箋(E.I.)

工程指示編號：EI/ 4309 122 修改版次：

工程編號：J853 工程名稱：延坪道住宅項目

工程項目：T6露台欄河地盤用鐵件

收件人：Maggie Lor 發件人：Joe Chan 日期：18/1/2022

□要求提供 / 確認 事項：

- () 初步鋁料 B.M. () 加工拆圖，然後生產 () 尺寸表
- () 正式鋁料 B.M. () 技術上資料 / 指示 () 報價
- () 配件 B.M. () 樣辦或貨品說明書 () 分判合約
- () 其他：_____

內容：

請依附件資料，生產GMS鐵件，分樓層，送地盤。
 廠驗焊：10%磁粉，100%目測。
 驗焊報告名稱：Superstructure - Glass and Metal Balustrade

請在 15/3/2022 前完成上列要求。按地盤進度，分層送貨。

附有關圖紙 / 文件：

1+39 頁

以上項目為：

- 原合約工程包 原合約工程加 / 減賬 新工程報價

原因：-

分發東莞各部門：

- () 生產技術總監 連附件 () 技術部 連附件 () 生產部 連附件 () 機械設計部 連附件
- () 採購部 連附件 () 生產統籌部 連附件
- () 質檢部 連附件 () 會計部 連附件 () 報關組 連附件 () 其他 _____ 連附件

分發香港各部門：

- () 行政部 連附件 () 會計部 連附件 () 統籌部 連附件 工程地盤科文 連附件 炳哥
- () 採購部 連附件 () QS 部 連附件 () 維修部 連附件 () 其他 _____ 連附件

傳遞編號：

發件人簽署：
 項目經理簽署：



美特鋁質有限公司
MADI Aluminium Fabricator Ltd.

工程號:

J853

計算:

CIM

日期:

11/1/2022

送呈:

地盤名稱:

錦上路/延平道

核對:

日期:

副本:

BM編號:

項目類別:

T6闌河;UP,BAL地盤用鋼件

修改:

總重量(Kg):

30647.5

序號	修改標示	配件圖號	物料編號	配件名稱	顏色	實用	後備	總數	單位	單件重量	總重量	備註
									件	KG	KG	
1		61-M01-GMU01	61-M01-GMU01	80*20*1153mm鋼巴	熱浸鋅	320	16	336	件	14.482	4865.844	
2		61-M01-GMU02	61-M01-GMU02	80*20*1153mm鋼巴	熱浸鋅	128	7	135	件	14.482	1955.027	
3		61-M01-GTR01	61-M01-GTR01	80*10*930mm鋼巴	熱浸鋅	18	1	19	件	5.840	110.968	
4			62-M01-GTR01	80*10*920mm鋼巴	熱浸鋅	18	1	19	件	5.778	109.774	
5			63-M01-GTR01	80*10*440mm鋼巴	熱浸鋅	14	1	15	件	2.763	41.448	
6			64-M01-GTR01	80*10*880mm鋼巴	熱浸鋅	14	1	15	件	5.526	82.896	
7			61-M01-GTR02	80*10*1280mm鋼巴	熱浸鋅	18	1	19	件	8.038	152.730	
8			61-M01-GTR02	80*10*1280mm鋼巴	熱浸鋅	18	1	19	件	8.038	152.730	
9		61-M01-GTR02	64-M01-GTR02	80*10*1330mm鋼巴	熱浸鋅	14	1	15	件	8.352	125.286	
10			61-M01-GTR03	80*10*480mm鋼巴	熱浸鋅	18	1	19	件	3.014	57.274	
11			62-M01-GTR03	80*10*480mm鋼巴	熱浸鋅	18	1	19	件	1.130	21.478	
12		61-M01-GTR03	63-M01-GTR03	80*10*880mm鋼巴	熱浸鋅	14	1	15	件	5.526	82.896	
13			64-M01-GTR03	80*10*440mm鋼巴	熱浸鋅	14	1	15	件	2.763	41.448	
14			63-M01-GTR02	80*10*1330mm鋼巴	熱浸鋅	14	1	15	件	8.352	125.286	
15		61-N01-GTR01	61-N01-GTR01	40*40*4mm角鋼	熱浸鋅	18	1	19	件	2.470	46.938	
16			62-N01-GTR01	40*40*4mm角鋼	熱浸鋅	18	1	19	件	2.446	46.478	
17			63-N01-GTR01	40*40*4mm角鋼	熱浸鋅	14	1	15	件	1.284	19.255	
18			64-N01-GTR01	40*40*4mm角鋼	熱浸鋅	14	1	15	件	2.349	35.240	
19			61-N01-GTR02	40*40*4mm角鋼	熱浸鋅	18	1	19	件	3.536	67.186	
20			62-N01-GTR02	40*40*4mm角鋼	熱浸鋅	18	1	19	件	3.536	67.186	
21		61-N01-GTR02	63-N01-GTR02	40*40*4mm角鋼	熱浸鋅	14	1	15	件	3.657	54.858	
22			64-N01-GTR02	40*40*4mm角鋼	熱浸鋅	14	1	15	件	3.657	54.858	



美特鋁質有限公司
MDDI Aluminium Fabricator Ltd.

工程號： J853

計算： 核對：

CIM

日期：

11/1/2022

送呈：

地盤名稱： 錦上路/延平道

核對：

T6欄河;UP,BAL地盤用鋼件

日期：

修改：

副本：

BM編號：

項目類別：

T6欄河;UP,BAL地盤用鋼件

修改：

總重量(Kg):

30647.5

2

序號	修改標示	配件圖號	物料編號	配件名稱	顏色	實用	後備	總數	單位	單件重量	總重量	備註
										KG	KG	
23			61-N01-GTR03	40*40*4mm角鋼	熱浸鋅	18	1	19	件	1.381	26.230	
24			62-N01-GTR03	40*40*4mm角鋼	熱浸鋅	18	1	19	件	1.381	26.230	
25		61-N01-GTR03	63-N01-GTR03	40*40*4mm角鋼	熱浸鋅	14	1	15	件	2.349	35.240	
26			64-N01-GTR03	40*40*4mm角鋼	熱浸鋅	14	1	15	件	1.284	19.255	
27			61-P01-GTR03	125*75*8mm角鋼	熱浸鋅	18	1	19	件	12.614	239.661	
28			62-P01-GTR03	125*75*8mm角鋼	熱浸鋅	18	1	19	件	12.614	239.661	
29		61-P01-GTR03	63-P01-GTR03	125*75*8mm角鋼	熱浸鋅	14	1	15	件	6.589	98.839	
30			64-P01-GTR03	125*75*8mm角鋼	熱浸鋅	14	1	15	件	12.112	181.676	
31			61-P01-GTR01	125*75*8mm角鋼	熱浸鋅	18	1	19	件	18.199	345.780	
32			62-P01-GTR01	125*75*8mm角鋼	熱浸鋅	18	1	19	件	18.199	345.780	
33		61-P01-GTR01	63-P01-GTR01	125*75*8mm角鋼	熱浸鋅	14	1	15	件	18.827	282.398	
34			64-P01-GTR01	125*75*8mm角鋼	熱浸鋅	14	1	15	件	18.827	282.398	
35			61-P01-GTR03	125*75*8mm角鋼	熱浸鋅	18	1	19	件	7.091	134.735	
36			62-P01-GTR03	125*75*8mm角鋼	熱浸鋅	18	1	19	件	7.091	134.735	
37		61-P01-GTR03	63-P01-GTR03	125*75*8mm角鋼	熱浸鋅	14	1	15	件	12.112	181.676	
38			64-P01-GTR03	125*75*8mm角鋼	熱浸鋅	14	1	15	件	65.956	989.333	
39		61-BA01-GMU01	61-BA01-GMU01	100*40*999mm鋼巴	熱浸鋅	142	7	149	件	31.369	4673.921	
40		61-BA01-GMU02	61-BA01-GMU02	100*40*999mm鋼巴	熱浸鋅	142	7	149	件	31.369	4673.921	
41		61-BA01-GMU03	61-BA01-GMU03	100*40*999mm鋼巴	熱浸鋅	38	1	39	件	31.369	1223.375	
42			61-BA01-GTR01	100*15鋼巴	熱浸鋅	19	1	20	件	6.570	131.409	
43		61-BA01-GTR01	62-BA01-GTR01	100*15鋼巴	熱浸鋅	19	1	20	件	19.111	382.217	
44			61-BA01-GTR02	100*15鋼巴	熱浸鋅	19	1	20	件	40.388	807.765	

61-BA01-GTR03



美特鋁質有限公司
MIDI Aluminum Fabricator Ltd.

工程號：
J853

計算：
核對：

CIM

日期：

11/1/2022

送呈：
副本：

地盤名稱：
錦上路/延平道

核對：

T6欄河;UP,BAL地盤用鋼件

日期：

修改：

總重量(kg):

30647.5

BM編號：

項目類別：

T6欄河;UP,BAL地盤用鋼件

修改：

總重量(kg):

30647.5

序號	修改標示	配件圖號	物料編號	配件名稱	顏色	實用	後備	總數	單位	單件重量	總重量	備註
										KG	KG	
45			62-BA01-GTR02	100*15鋼巴	熱浸鋅	19	1	20	件	40.388	807.765	
46			61-BA01-GTR03	100*15鋼巴	熱浸鋅	19	1	20	件	19.111	382.217	
47		61-BA01-GTR03	62-BA01-GTR03	100*15鋼巴	熱浸鋅	19	1	20	件	6.570	131.409	
48			63-BA01-GTR01	100*15鋼巴	熱浸鋅	14	1	15	件	29.708	445.625	
49		63-BA01-GTR01	63-BA01-GTR01R	100*15鋼巴	熱浸鋅	14	1	15	件	29.708	445.625	
50			61-BB01-GTR01	125*75*8mm角鋼	熱浸鋅	9	1	10	件	8.158	81.582	
51		61-BB01-GTR01	62-BB01-GTR01	125*75*8mm角鋼	熱浸鋅	8	1	9	件	21.525	193.725	
52			61-BB01-GTR02	125*75*8mm角鋼	熱浸鋅	19	1	20	件	45.121	902.417	
53		61-BB01-GTR02	62-BB01-GTR02	125*75*8mm角鋼	熱浸鋅	19	1	20	件	45.121	902.417	
54			63-BB01-GTR02	125*75*8mm角鋼	熱浸鋅	14	1	15	件	69.031	1035.458	
55		61-BB01-GTR03	61-BB01-GTR03	125*75*8mm角鋼	熱浸鋅	19	1	20	件	21.525	430.499	
56			62-BB01-GTR03	125*75*8mm角鋼	熱浸鋅	19	1	20	件	8.158	163.163	
57		63-BB01-GTR01	63-BB01-GTR01	125*75*8mm角鋼	熱浸鋅	14	1	15	件	3.263	48.949	
58			63-BB01-GTR03	125*75*8mm角鋼	熱浸鋅	14	1	15	件	3.263	48.949	
59		GS01-AK01	GS01-AK01	50*50*6角鋼	熱浸鋅	896	40	936	件	0.274	256.239	
60		GS01-AK02	GS01-AK02	50*50*5角鋼	熱浸鋅	448	26	474	件	0.274	129.762	
61		GS01-AK03	GS01-AK03	50*50*6角鋼	熱浸鋅	644	34	678	件	0.274	185.609	
62		XX-01	XX-01	50*50*5角鋼	熱浸鋅	25	0	25	件	11.310	282.750	
63												
						總計		3827	件		30647.5	


5



美特鋁質 有限公司
MIDI Aluminium Fabricator Ltd.

工程號 J-853 地盤 錦上路/延平道

序號	物料編號	數量	使用位置	樓層
01	61-M01-GMU01	90	UP-4601	T6/(6/F-26/F)
02	61-M01-GMU01	90	UP-4502	T6/(6F-26/F)
03	61-M01-GMU01	70	UP-4603	T6/(10/F-26/F)
04	61-M01-GMU01	70	UP-4604	T6/(10F-26/F)
		320		

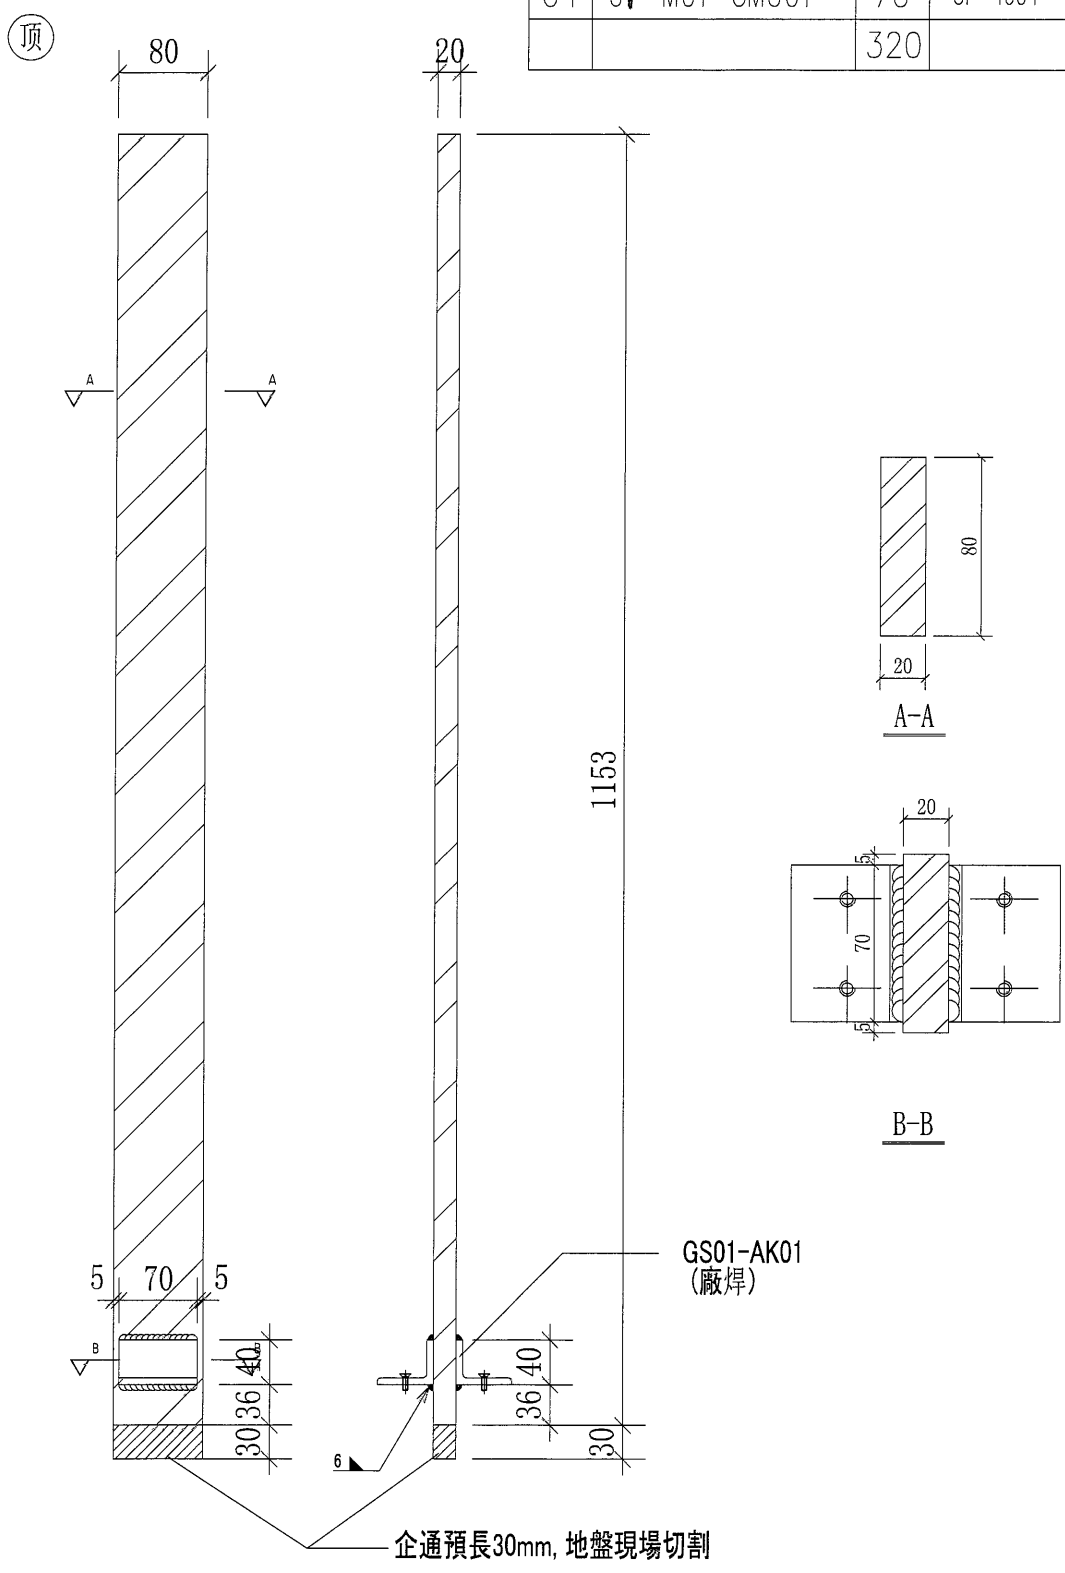


名稱	攔河UP鋼企料	制圖	CJM	2021.12.22	修改		
材料	80x20mm 鍍鋅鋼巴(材質:SJ275)	復核	SHUI	2021.12.25	日期		
顏色		批准			圖號	61-M01-GMU01	

6


美特鋁質 有限公司
 MIDI Aluminium Fabricator Ltd.

序號	物料編號	數量	使用位置	樓層
01	61-M01-GMU02	36	UP-4601	T6/(6/F-26/F)
02	61-M01-GMU02	36	UP-4502	T6/(6F-26/F)
03	61-M01-GMU02	28	UP-4603	T6/(10/F-26/F)
04	61-M01-GMU02	28	UP-4604	T6/(10F-26/F)
		128		

工程號	J-853	地盤	錦上路/延平道
-----	-------	----	---------

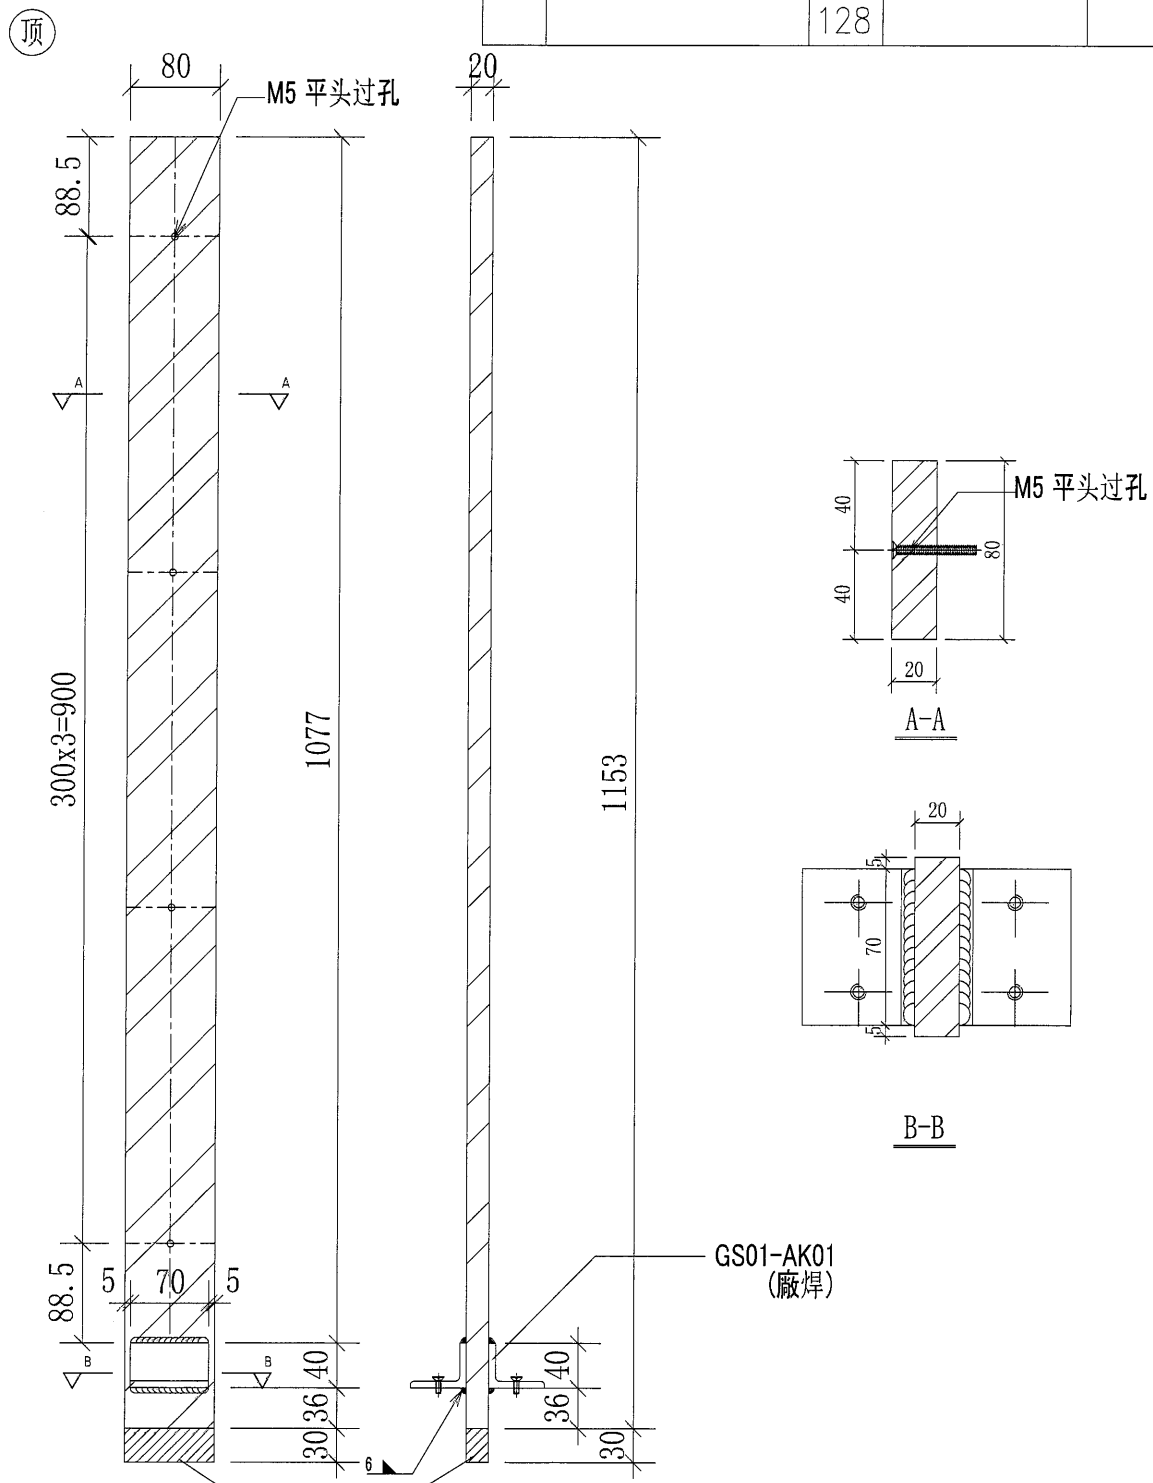




企通預長30mm, 地盤現場切割

名稱	擴河UP鋼企料	制圖	CJM	2021.12.22	修改		
材料	80x20mm 鍍鋅鋼巴 (材質: SJ275)	復核	SHUI	2021.12.25	日期		
顏色		批準			圖號	61-M01-GMU02	



美特鋁質 有限公司
MIDI Aluminium Fabricator Ltd.

工程號 J-853 地盤 錦上路/延平道

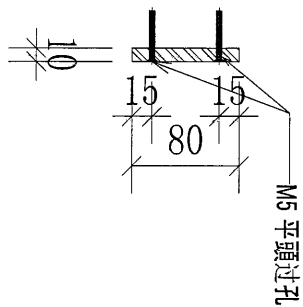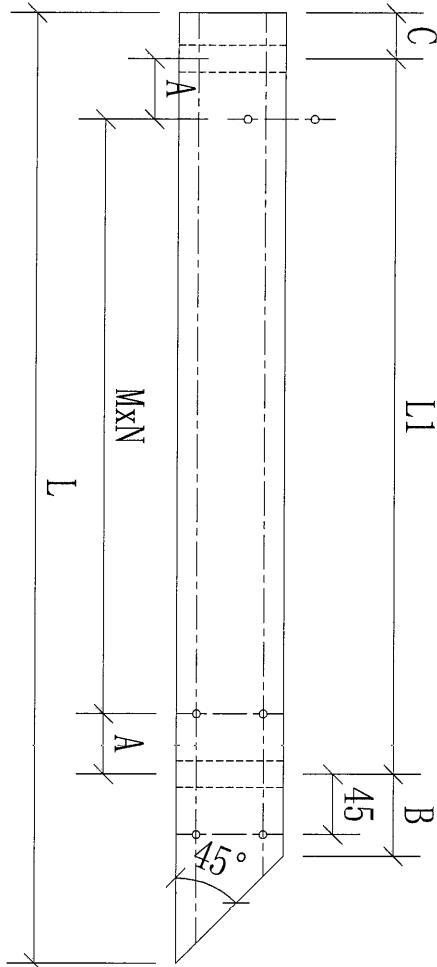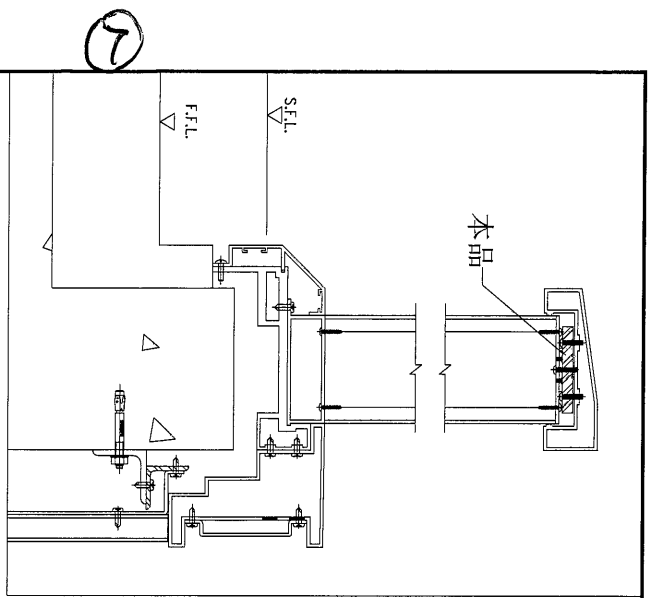




序號	物料編號	數量	L:	L1:	M:	N:	A:	B:	C:	使用位置	樓層
01	61-M01-GTR01	18	930	695	300	2	47.5	70	85	UP-4601	T6/(6/F-26/F)
02	62-M01-GTR01	18	920	695	300	2	47.5	70	75	UP-4602	T6/(6/F-26/F)
03	63-M01-GTR01	14	440	235	117.5	2		61	64	UP-4603	T6/(10/F-26/F)
04	64-M01-GTR01	14	880	695	300	2	47.5	61	44	UP-4604	T6/(10/F-26/F)

名稱	擱河鋼橫樑	制圖	CJM	2021.12.22	修改		
材料	80x10mm 鍍鋅鋼巴(材質: SJ275)	復核	SHUI	2021.12.25	日期		
顏色		批準			圖號	61-M01-GTR01	



美特鋁質 有限公司
MIDI Aluminium Fabricator Ltd.

工程號 J-853 地盤 錦上路/延平道

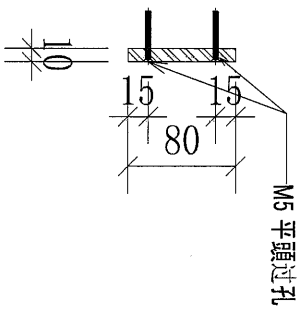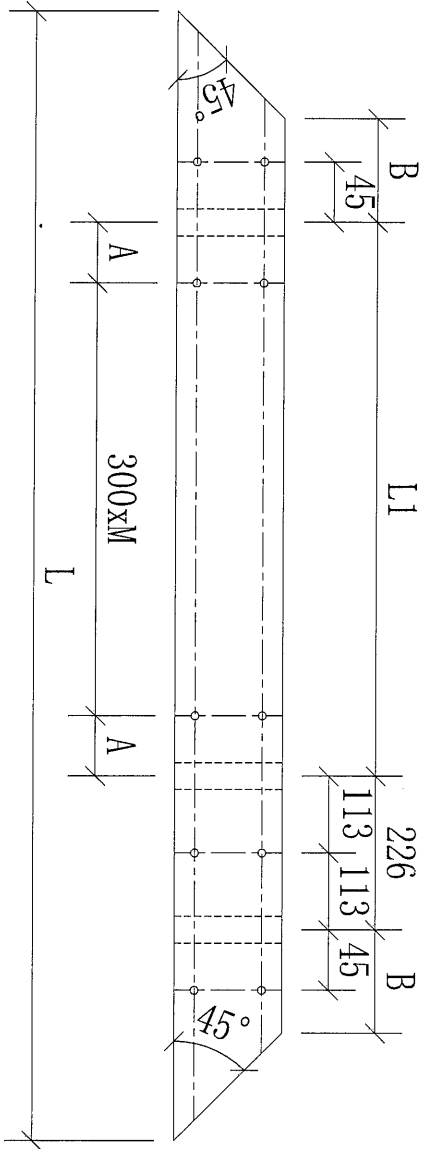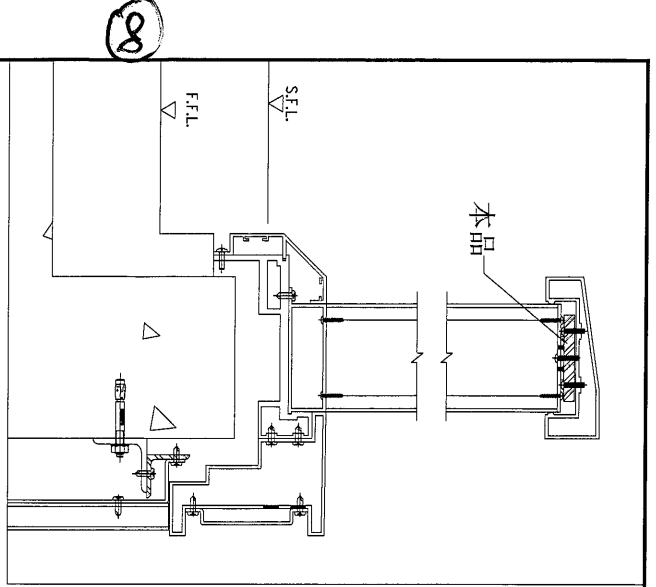




序號	物料編號	數量	L:	L1:	M:	A:	B:	使用位置	樓層
01	61-M01-GTR02	18	1280	740	2	70	77	UP-4601	T6/(6/F-26/F)
02	62-M01-GTR02	18	1280	740	2	105	77	UP-4602	T6/(6/F-26/F)
03	64-M01-GTR02	14	1330	810	2	105	67	UP-4604	T6/(10/F-26/F)

名稱	欄河鋼橫樑	制圖	CJM	2021.12.22	修改		
材料	80x10mm 鍍鋅鋼巴(材質: SJ275)	復核	SHUI	2021.12.25	日期		
顏色		批準			圖號	61-M01-GTR02	



美特鋁質 有限公司
MIDI Aluminium Fabricator Ltd.

工程號 J-853 地盤 錦上路/延平道

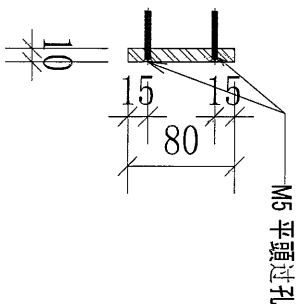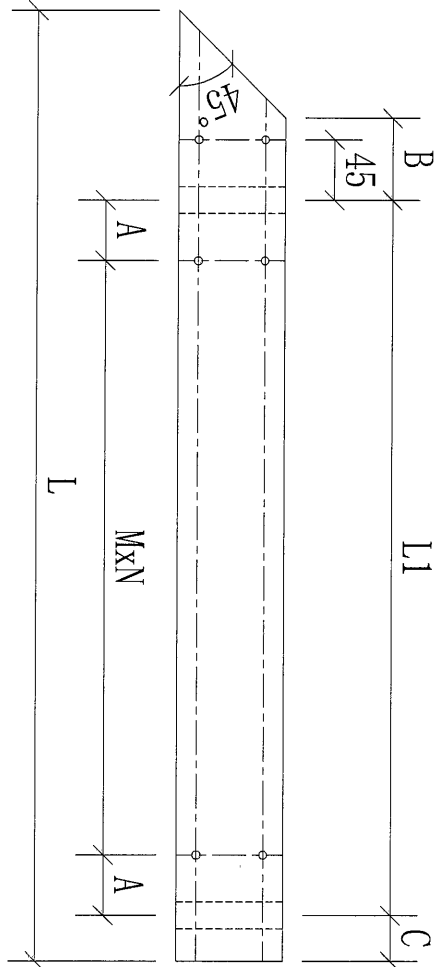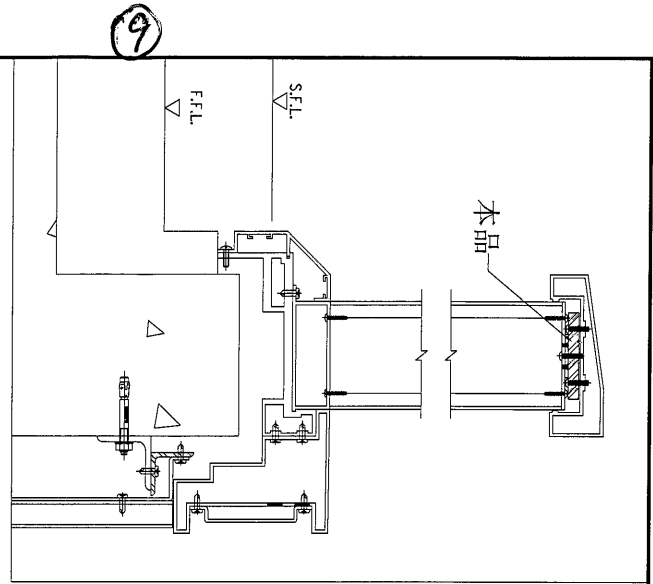




序號	物料編號	數量	L:	L1:	M:	N:	A:	B:	C:	使用位置	樓層
01	61-M01-GTR03	18	480	235	117.5	2		92	73	UP-4601	T6/(6/F-26/F)
02	62-M01-GTR03	18	480	235	117.5	2		92	73	UP-4602	T6/(6/F-26/F)
03	63-M01-GTR03	14	880	695	300	2	47.5	61	44	UP-4603	T6/(10/F-26/F)
04	64-M01-GTR03	14	440	235	117.5	2		61	64	UP-4604	T6/(10/F-26/F)

名稱	擴河鋼橫樑	制圖	CJM	2021.12.22	修改		
材料	80x10mm 鍍鋅鋼巴(材質: SJ275)	復核	SHUI	2021.12.25	日期		
顏色		批準			圖號	61-M01-GTR03	



美特鋁質 有限公司
MIDI Aluminium Fabricator Ltd.

工程號 J-853 地盤 錦上路/延平道

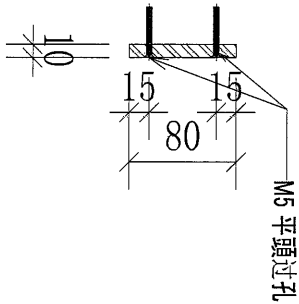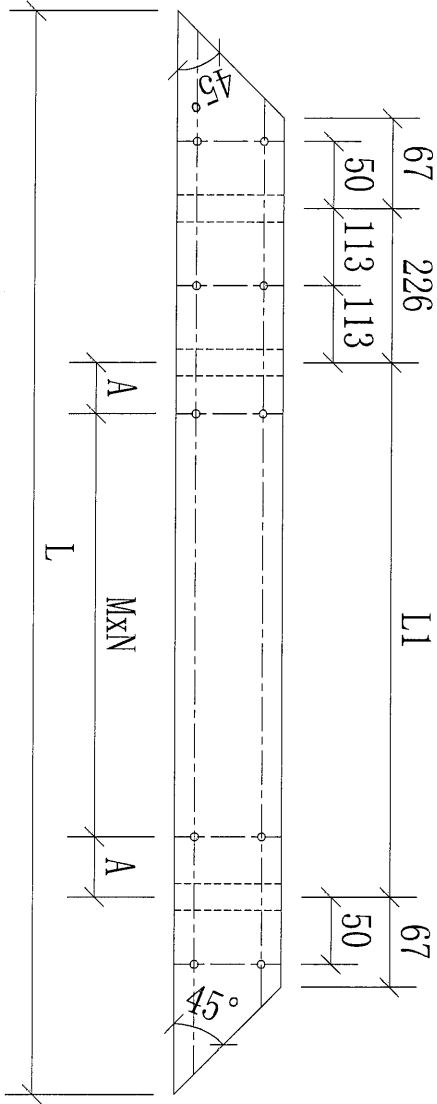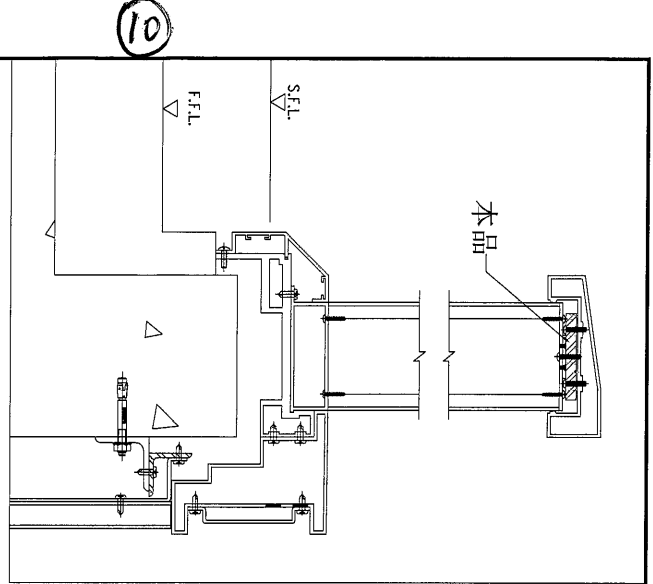

序號	物料編號	數量	L:	L1:	M:	N:	A:	B:	C:	使用位置	樓層
01	63-M01-GTR02	14	1330	810	300	2	105			UP-4603	T6/(10F-26/F)



名稱	擱河鋼橫樑	制圖	CJM	2021.12.22	修改		
材料	80x10mm 鍍鋅鋼巴 (材質: SJ275)	復核	SHUI	2021.12.25	日期		
顏色		批準			圖號	63-M01-GTR02	

11



美特鋁質 有限公司
MIDI Aluminium Fabricator Ltd.

工程號	J-853	地盤	錦上路/延平道
-----	-------	----	---------

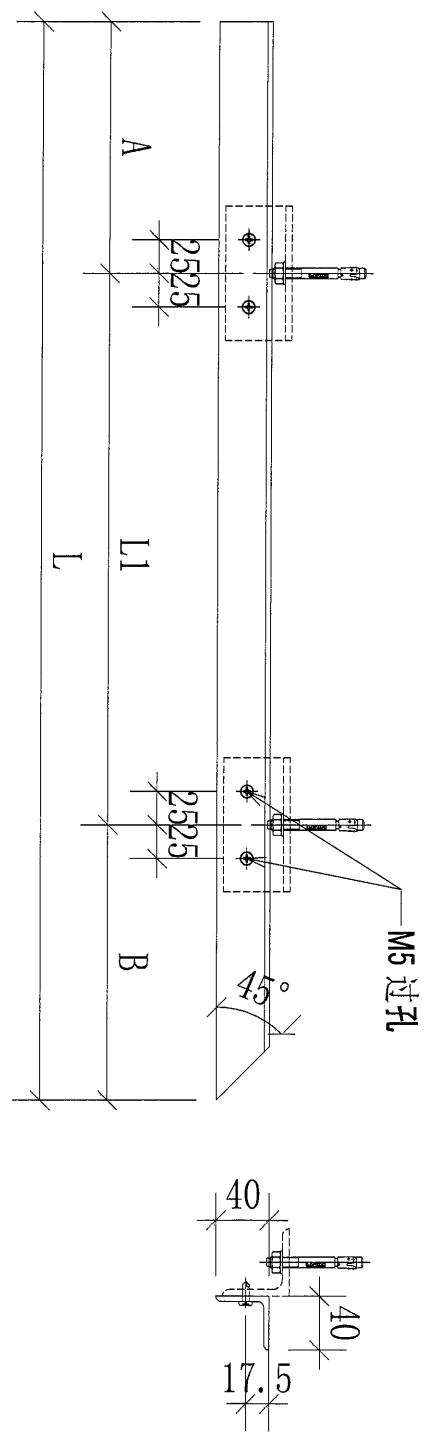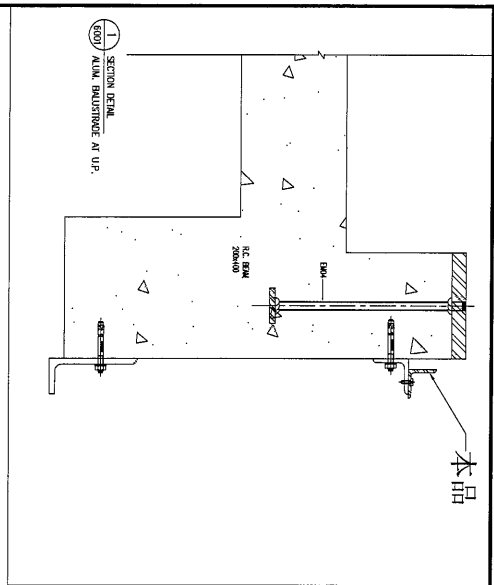




序號	物料編號	數量	L:	L1:	A:	B:	使用位置	樓層
01	61-N01-GTR01	18	1020	665	150	205	UP-4601	T6/(6/F-26/F)
02	62-N01-GTR01	18	1010	655	150	255	UP-4602	T6/(6/F-26/F)
03	63-N01-GTR01	14	530	257	68	205	UP-4603	T6/(10/F-26/F)
04	64-N01-GTR01	14	970	615	150	205	UP-4604	T6/(10/F-26/F)

名稱	擱河鋼橫樑	制圖	CJM	2021.12.22	修改		
材料	40x40x4mm 鍍鋅角鋼(材質: SJ275)	復核	SHUI	2021.12.25	日期		
顏色		批准			圖號	61-N01-GTR01	



美特鋁質 有限公司
MIDI Aluminium Fabricator Ltd.

工程號 J-853 地盤 錦上路/延平道

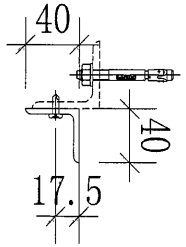
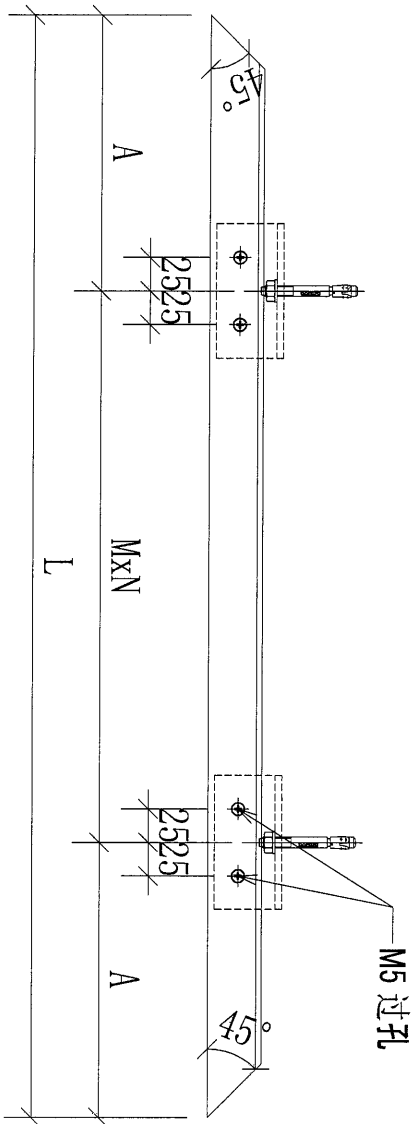
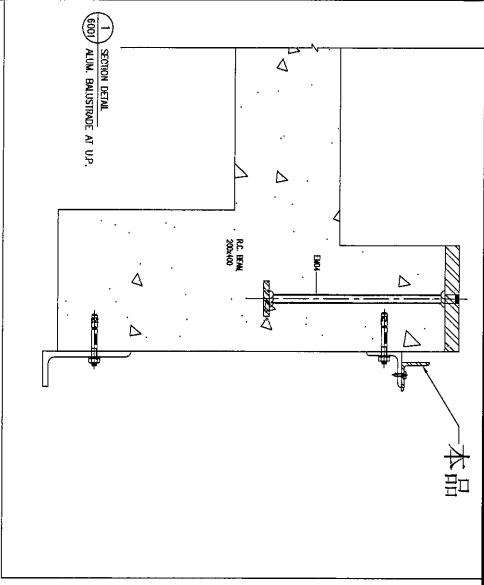


序号	物料編號	數量	L:	L1:	M:	N:	A:	使用位置	樓層
01	61-N01-GTR02	18	1460		525	2	205	UP-4601	T6/(6/F-26/F)
02	62-N01-GTR02	18	1460		525	2	205	UP-4602	T6/(6/F-26/F)
03	63-N01-GTR02	14	1510		550	2	205	UP-4603	T6/(10/F-26/F)
04	64-N01-GTR02	14	1510		550	2	205	UP-4604	T6/(10/F-26/F)

名稱	欄河鋼橫樑	制圖	CJM	2021.12.22	修改		
材料	40x40x4mm 鍍鋅角鋼(材質: SJ275)	復核	SHUI	2021.12.25	日期		
顏色		批准			圖號	61-N01-GTR02	


美特鋁質 有限公司
 MIDI Aluminium Fabricator Ltd.




工程號	J-853	地盤	錦上路/延平道
-----	-------	----	---------

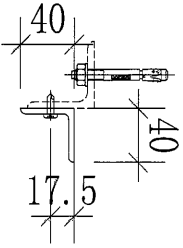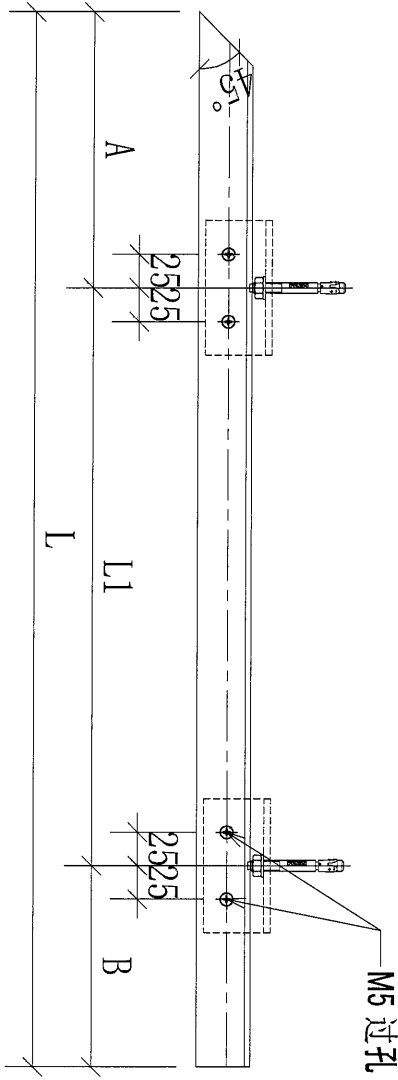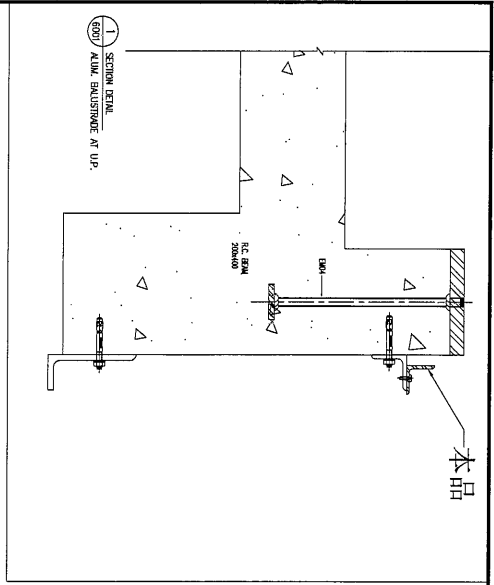

序號	物料編號	數量	L:	L1:	M:	N:	A:	B:	C:	使用位置	樓層
01	61-N01-GTR03	18	570	294			205	71		UP-4601	T6/(6/F-26/F)
02	62-N01-GTR03	18	570	294			205	71		UP-4602	T6/(6/F-26/F)
03	63-N01-GTR03	14	970	615			205	150		UP-4603	T6/(10/F-26/F)
04	64-N01-GTR03	14	530	254			205	71		UP-4604	T6/(10/F-26/F)

名稱	擡河鋼橫樑	制圖	CJM	2021.12.22	修改		
材料	40x40x4mm 鍍鋅角鋼(材質: SJ275)	復核	SHUI	2021.12.25	日期		
顏色		批準			圖號	61-N01-GTR03	

14

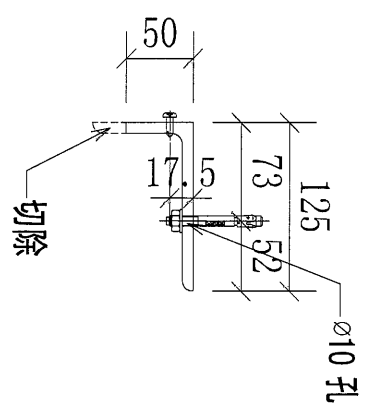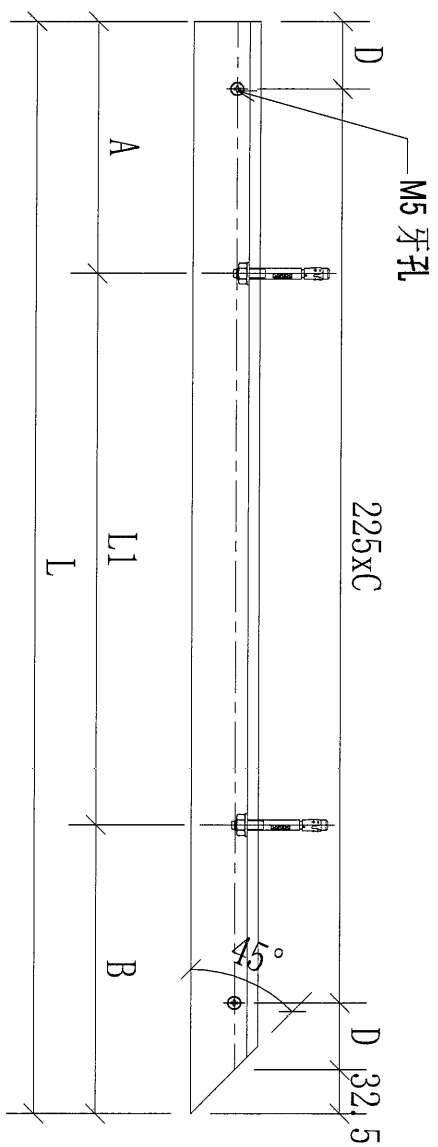
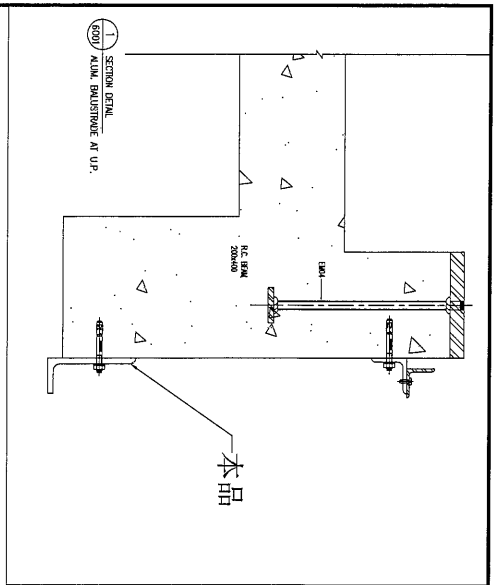


序號	物料編號	數量	L:	L1:	A:	B:	C:	D:	使用位置	樓層
01	61-P01-GTR01	18	1005	655	150	200	4	36.75	UP-4601	T6/(6/F-26/F)
02	62-P01-GTR01	18	1005	655	150	200	4	36.75	UP-4602	T6/(6/F-26/F)
03	63-P01-GTR01	14	525	254	71	200	1	133.75	UP-4603	T6/(10F-26/F)
04	64-P01-GTR01	14	965	615	150	200	4	16.25	UP-4604	T6/(10F-26/F)

名稱	欄河鋼橫樑	制圖	CJM	2021.12.22	修改		
材料	125x75x8mm 鍍鋅角鋼 (材質: SJ275)	復核	SHUI	2021.12.25	日期		
顏色		批准			圖號	61-P01-GTR01	




美特鋁質 有限公司
MIDI Aluminium Fabricator Ltd.

工程號: J-853 地盤: 錦上路/延平道

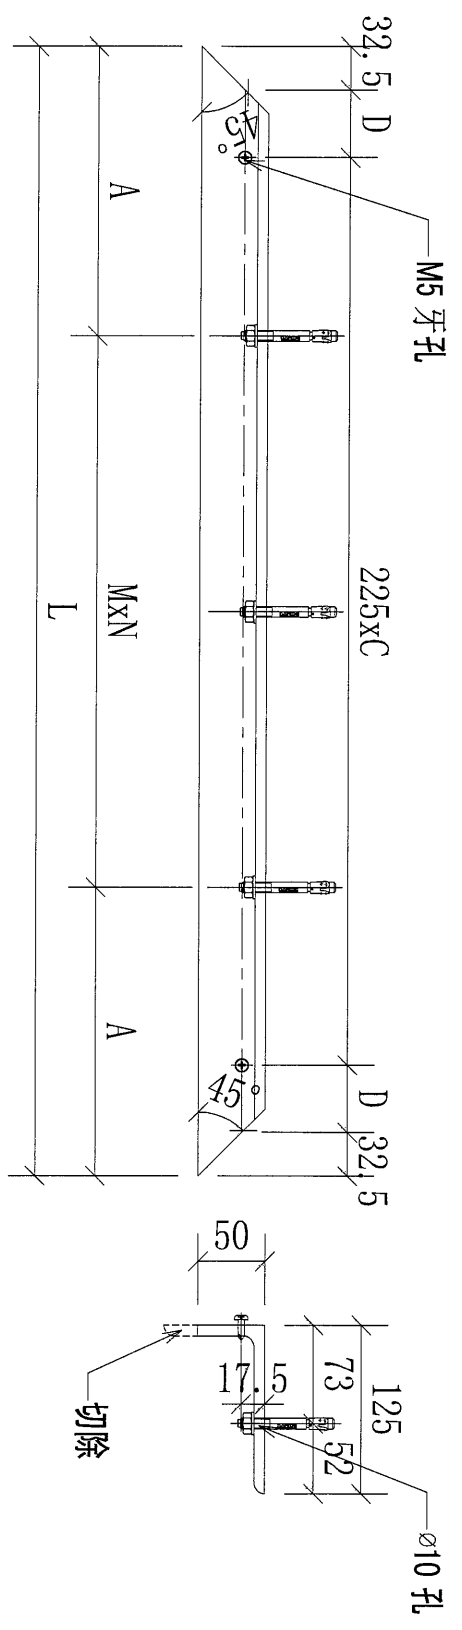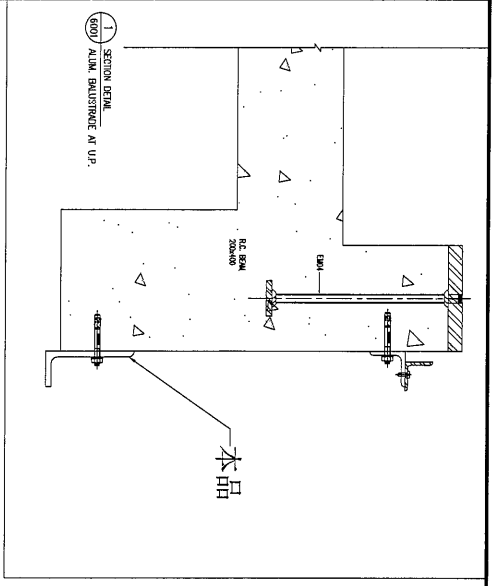

序號	物料編號	數量	L:	A	C	D	M:	N:	使用位置	樓層
01	61-P01-GTR02	18	1450	200	5	130	525	2	UP-4601	T6/(6/F-26/F)
02	62-P01-GTR02	18	1450	200	5	130	525	2	UP-4602	T6/(6/F-26/F)
03	63-P01-GTR02	14	1500	200	6	42.5	500	2	UP-4603	T6/(10/F-26/F)
04	64-P01-GTR02	14	1500	200	6	42.5	500	2	UP-4604	T6/(10/F-26/F)
		64								

名稱	攔河鋼橫樑	制圖	CJM	2021.12.22	修改		
材料	125x75x8mm 鍍鋅角鋼 (材質: SJ275)	復核	SHUI	2021.12.25	日期		
顏色		批准			圖號	61-P01-GTR02	

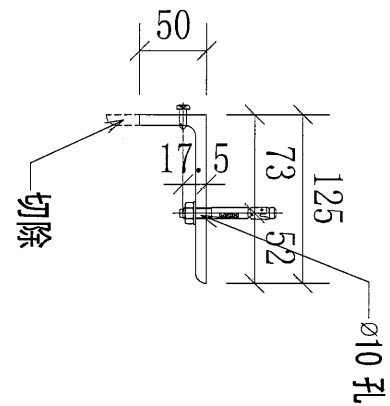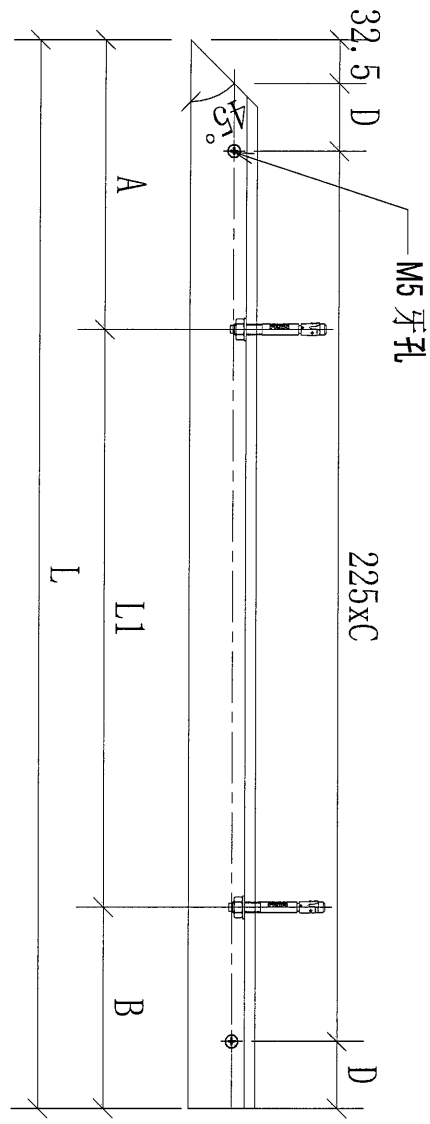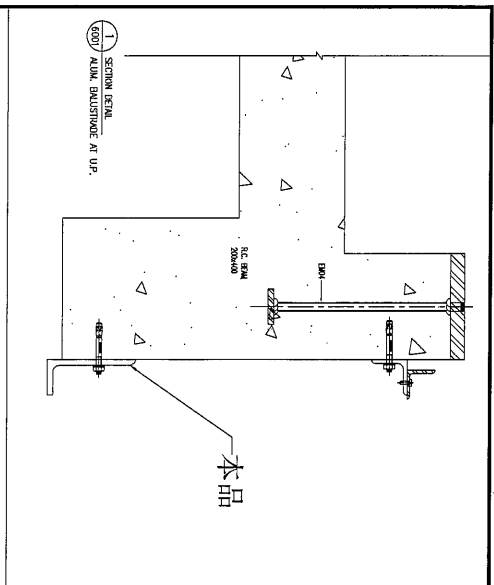


美特鋁質 有限公司
 MIDI Aluminium Fabricator Ltd.
 工程號: J-853 地盤: 錦上路/延平道


序號	物料編號	數量	L:	L1:	A:	B:	C:	D:	使用位置	樓層
01	61-P01-GTR03	18	565	294	200	71	1	153.75	UP-4601	T6/(6/F-26/F)
02	62-P01-GTR03	18	565	294	200	71	1	153.75	UP-4602	T6/(6/F-26/F)
03	63-P01-GTR03	14	965	615	200	150	3	128.75	UP-4603	T6/(10F-26/F)
04	64-P01-GTR03	14	525	254	200	71	1	133.75	UP-4604	T6/(10F-26/F)
		64								

名稱	欄河鋁橫樑	制圖	CJM	2021.12.22	修改		
材料	125x75x8mm 鍍鋅角鋼 (材質: SJ275)	復核	SHUI	2021.12.25	日期		
顏色		批准			圖號	61-P01-GTR03	

美特鋁質有限公司
MIDI Aluminium Fabricator Ltd.

工程號: J-853 地盤: 錦上路/延平道

序號	物料編號	數量	使用位置	樓層
01	61-BA01-GMU01	57	GB-5601	T6/(5/F-26/F)
02	61-BA01-GMU01	57	GB-5602	T6/(5/F-26/F)
03	61-BA01-GMU01	28	GB-5603	T6/(10/F-26/F)
		142		

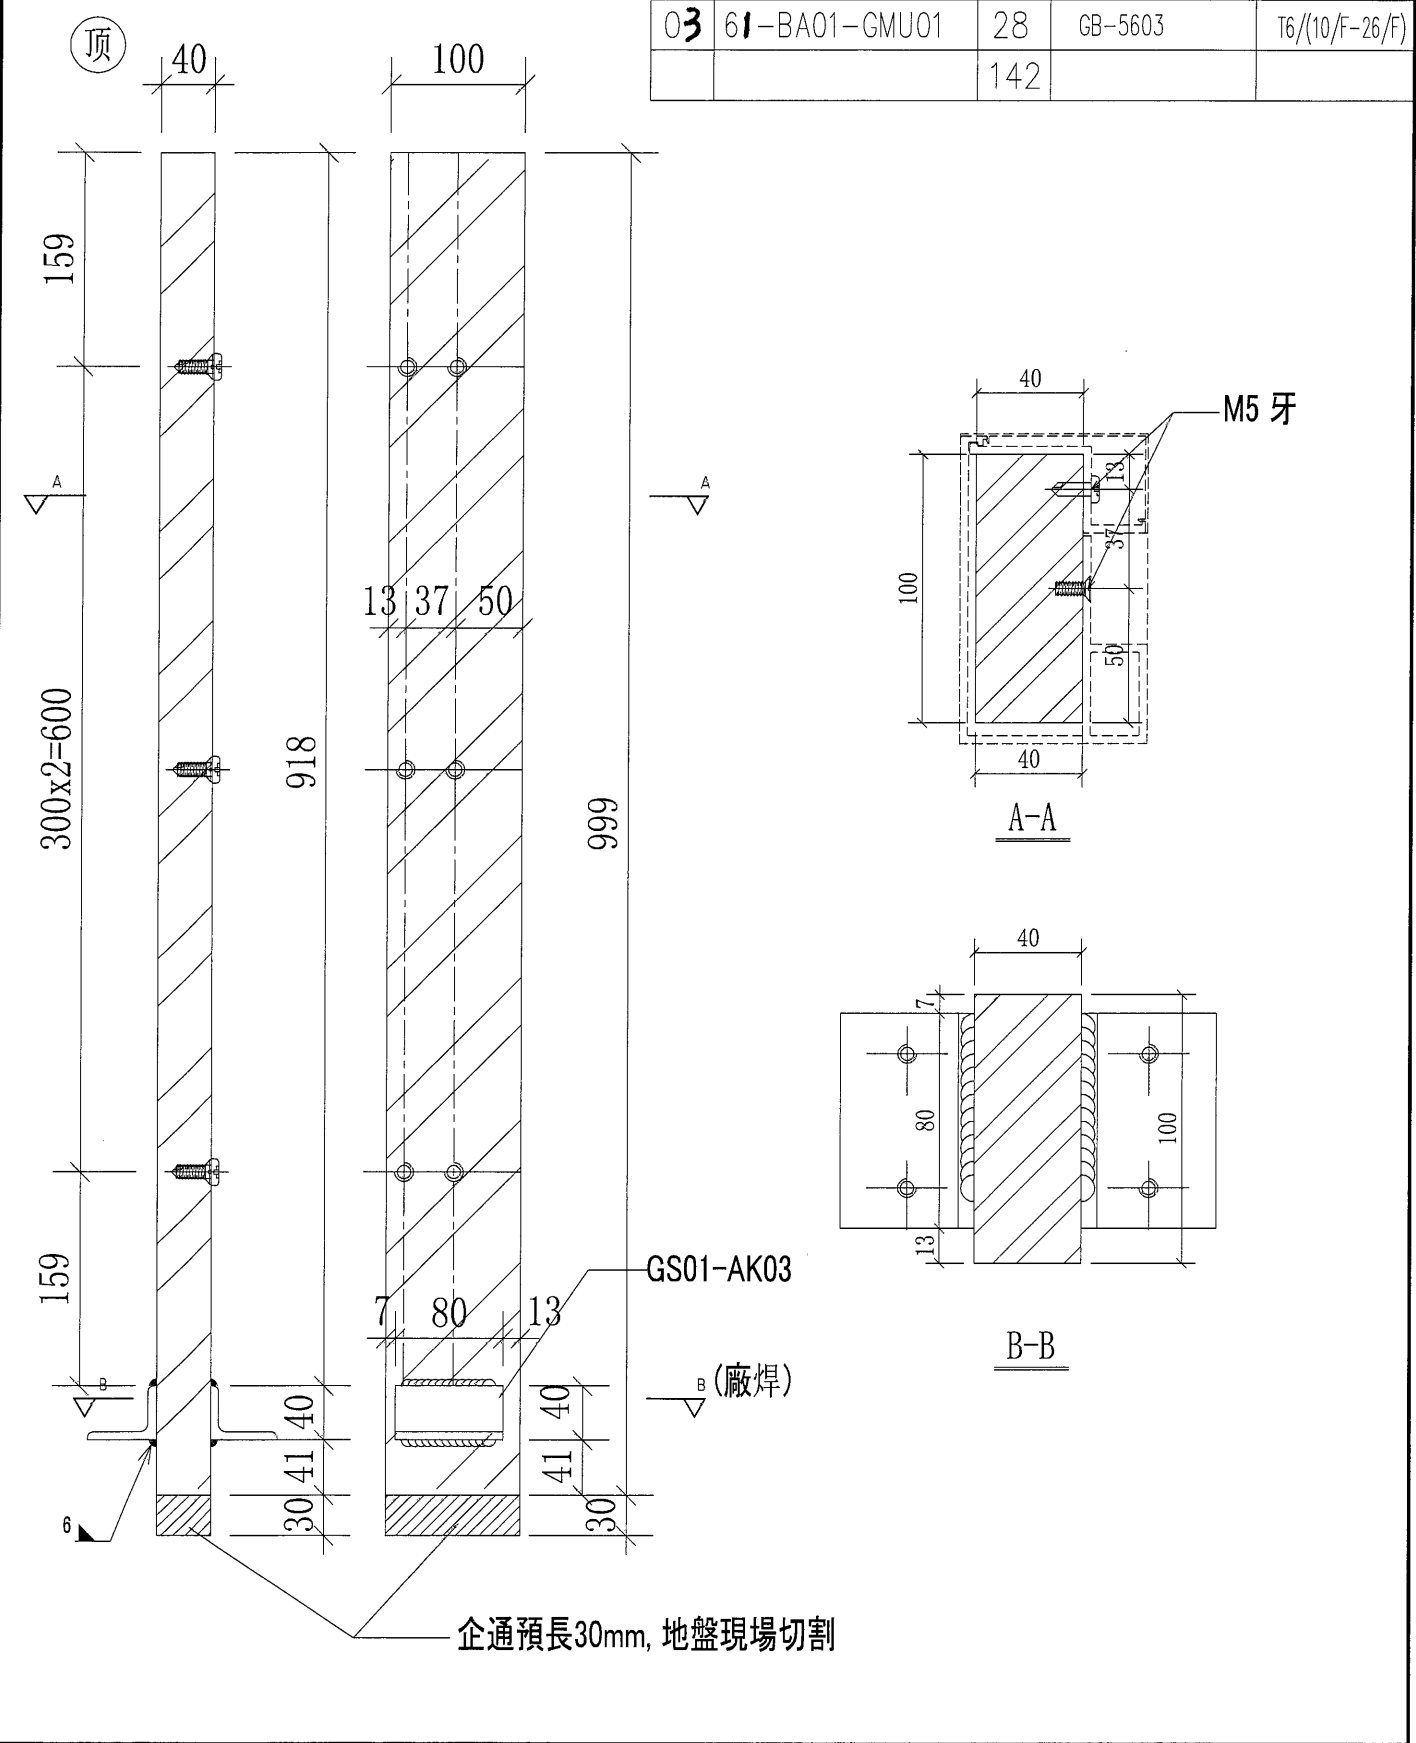




名稱	欄河BAL 鋼企料	制圖	CJM	2021.12.22	修改		
材料	100x40mm 鍍鋅鋼巴 (材質: SJ275)	復核	SHUI	2021.12.25	日期		
顏色		批准			圖號	61-BA01-GMU01	

78

美特鋁質有限公司
MIDI Aluminium Fabricator Ltd.

工程號: J-853 地盤: 錦上路/延平道

序號	物料編號	數量	使用位置	樓層
01	61-BA01-GMU02	57	GB-5601	T6/(5/F-26/F)
02	61-BA01-GMU02	57	GB-5602	T6/(5/F-26/F)
03	61-BA01-GMU02	28	GB-5603	T6/(10/F-26/F)
		142		

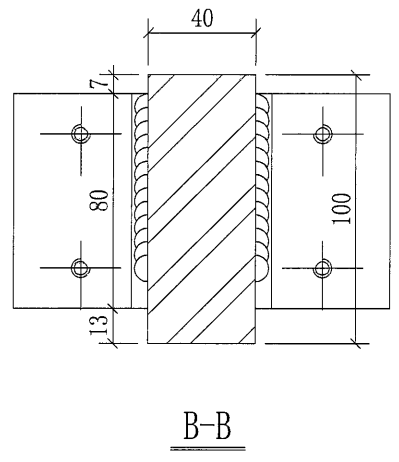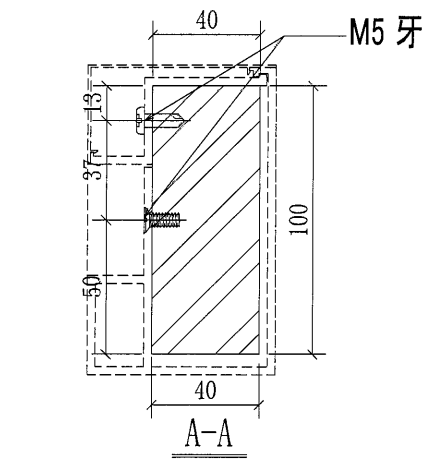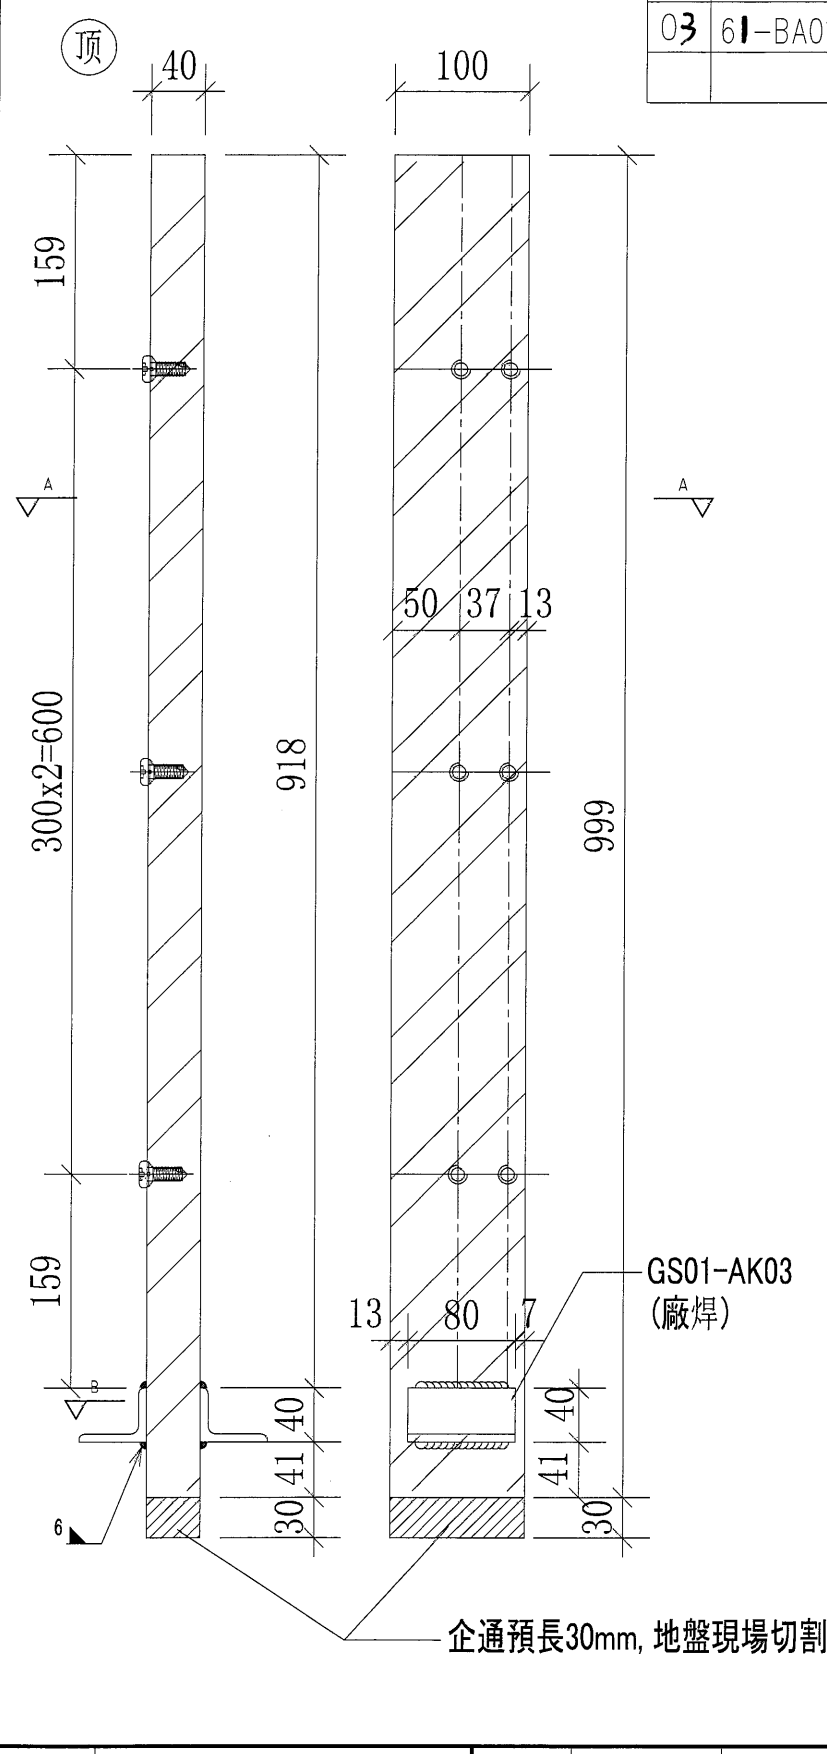



GS01-AK03
(廠焊)

名稱	欄河BAL鋼企料	制圖	CJM	2021.12.22	修改		
材料	100x40mm 鍍鋅鋼巴 (材質: SJ275)	復核	SHUI	2021.12.25	日期		
顏色		批準			圖號	61-BA01-GMU02	


美特鋁質有限公司
MIDI Aluminium Fabricator Ltd.

工程號 J-853 地盤 錦上路/延平道

序號	物料編號	數量	使用位置	樓層
01	61-BA01-GMU03	19	GB-5601	T6/(5/F-26/F)
02	61-BA01-GMU03	19	GB-5602	T6/(5/F-26/F)
		38		

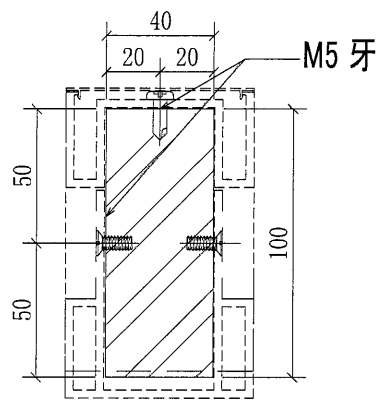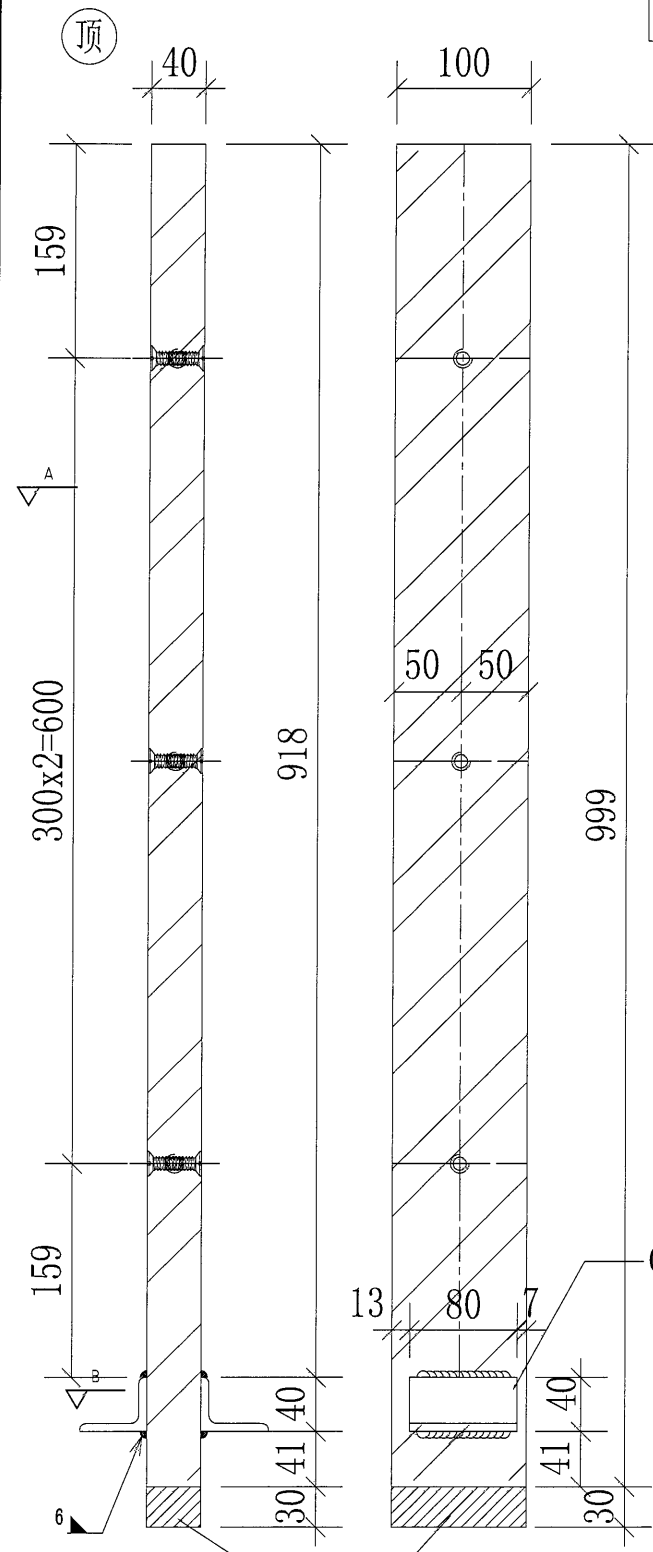

A-A

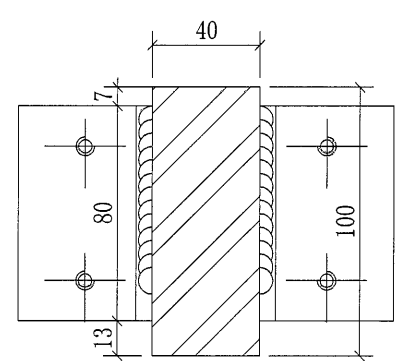



B-B

企通預長30mm, 地盤現場切割

名稱	攔河BAL鋼企料	制圖	CJM	2021.12.22	修改		
材料	100x40mm 鍍鋅鋼巴(材質: SJ275)	復核	SHUI	2021.12.25	日期		
顏色		批準			圖號	61-BA01-GMU03	


美特鋁質 有限公司
 MIDI Aluminium Fabricator Ltd.

工程號	J-853	地盤	錦上路/延平道
-----	-------	----	---------

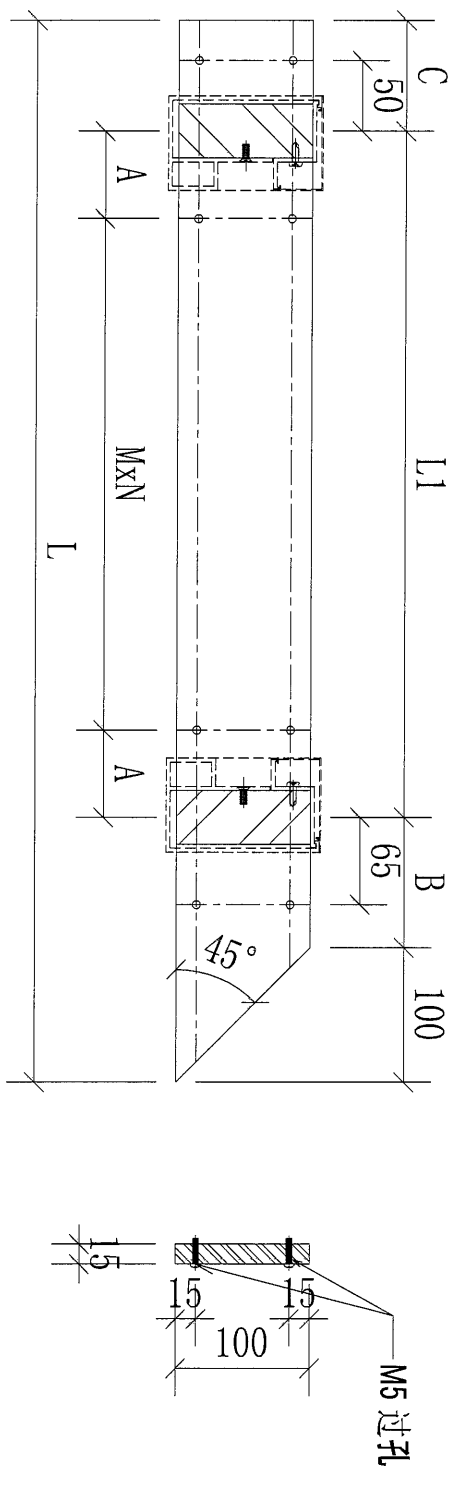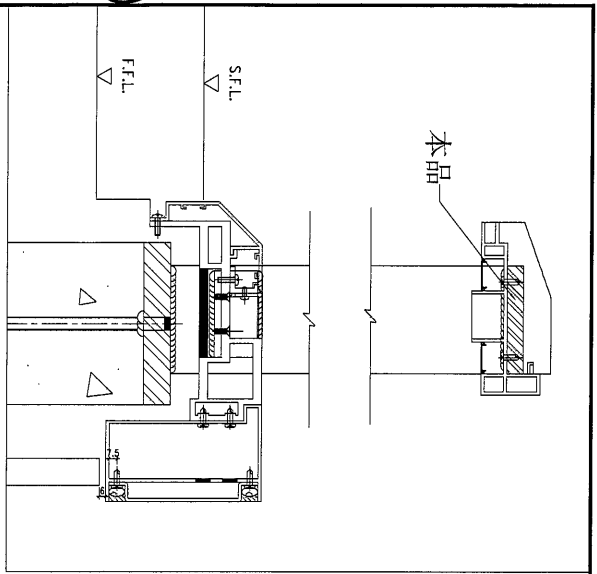

序號	物料編號	數量	L:	L1:	M:	N:	A:	B:	C:	使用位置	樓層
01	61-BA01-GTR01	19	558	289	200	1	44.5	97	72	BAL-5601	T6/(5/F-26/F)
02	62-BA01-GTR01	19	1623	1354	300	4	77	97	72	BAL-5602	T6/(5/F-26/F)




名稱	擱河鋼橫樑	制圖	CJM	2021.12.22	修改		
材料	100x15mm 鍍鋅鋼巴 (材質: SJ275)	復核	SHUI	2021.12.25	日期		
顏色		批准			圖號	61-BA01-GTR01	

21



美特鋁質 有限公司
MIDI Aluminium Fabricator Ltd.

工程號 J-853 地盤 錦上路/延平道

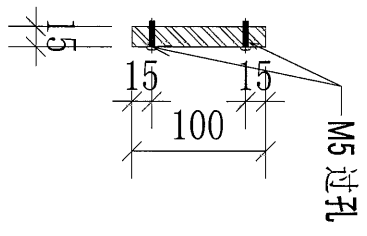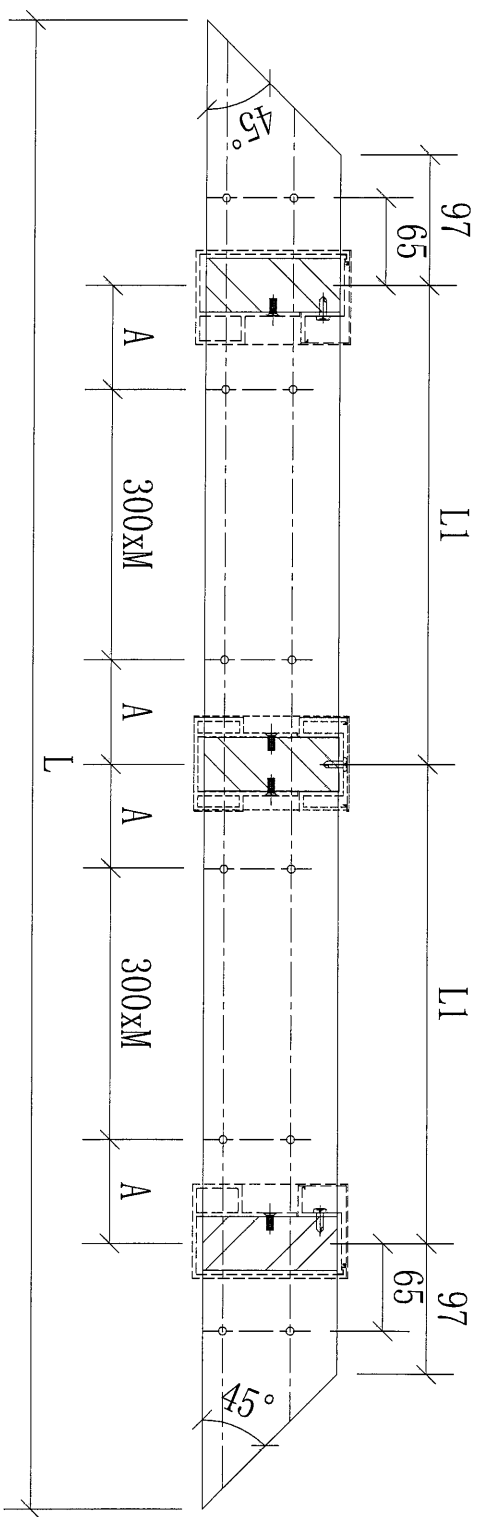
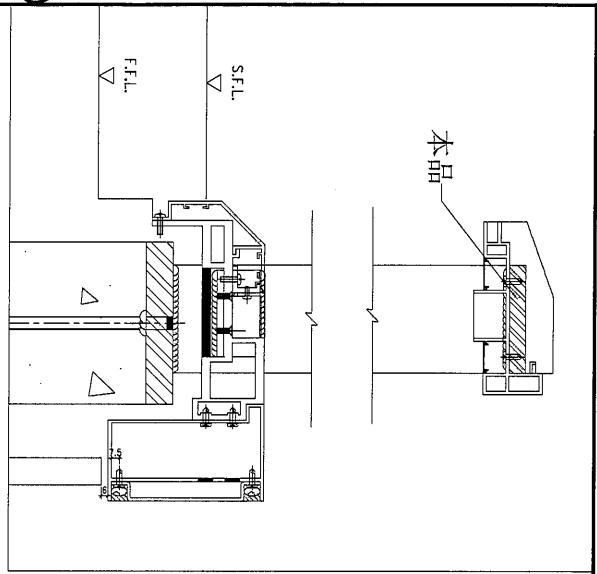


序號	物料編號	數量	L:	L1:	M:	A:	使用位置	樓層
01	61-BA01-GTR02	19	3430	1518	4	159	BAL-5601	T6/(5/F--26/F)
02	62-BA01-GTR02	19	3430	1518	4	159	BAL-5602	T6/(5/F--26/F)
		38						

名稱	欄河鋼橫樑	制圖	CJM	2021.12.22	修改		
材料	100x15mm 鍍鋅鋼巴(材質: SJ275)	復核	SHUI	2021.12.25	日期		
顏色		批准			圖號	61-BA01-GTR02	





美特鋁質 有限公司
 MIDI Aluminium Fabricator Ltd.

工程號	J-853	地盤	錦上路/延平道
-----	-------	----	---------

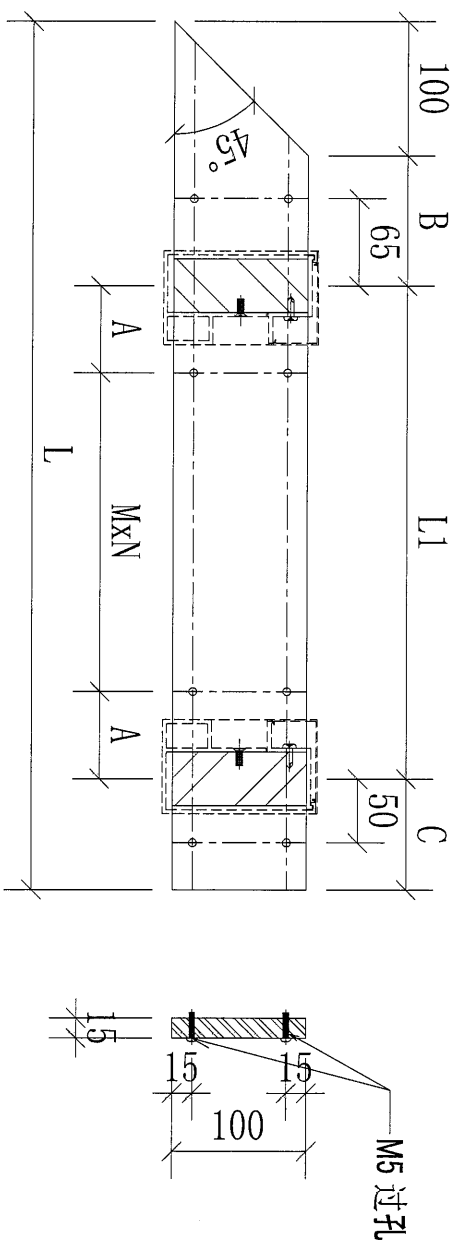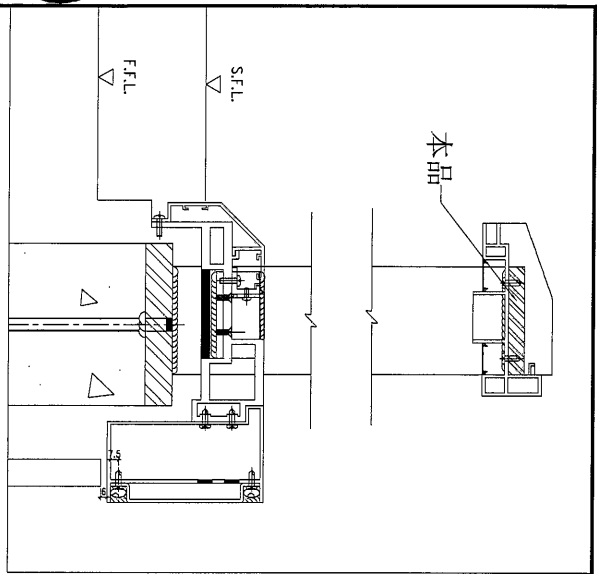

序號	物料編號	數量	L:	L1:	M:	N:	A:	B:	C:	使用位置	樓層
01	61-BA01-GTR03	19	1623	1354	300	4	77	97	72	BA1-5601	T6/(5/F-26/F)
02	62-BA01-GTR03	19	558	289	200	1	44.5	97	72	BA1-5602	T6/(5/F-26/F)

名稱	欄河鋼橫樑	制圖	CJM	2021.12.22	修改		
材料	100x15mm 鍍鋅鋼巴(材質: SJ275)	復核	SHUI	2021.12.25	日期		
顏色		批准			圖號	61-BA01-GTR03	

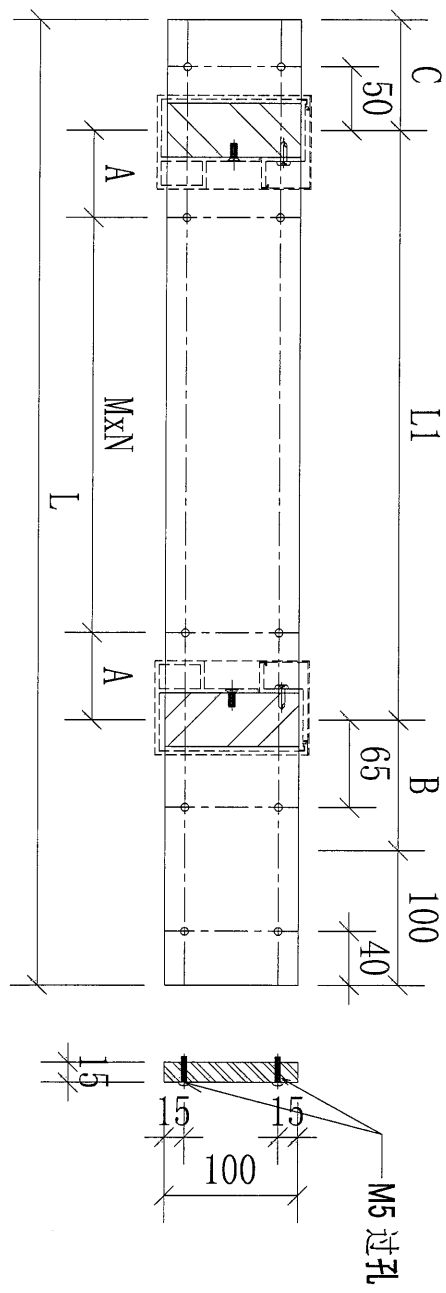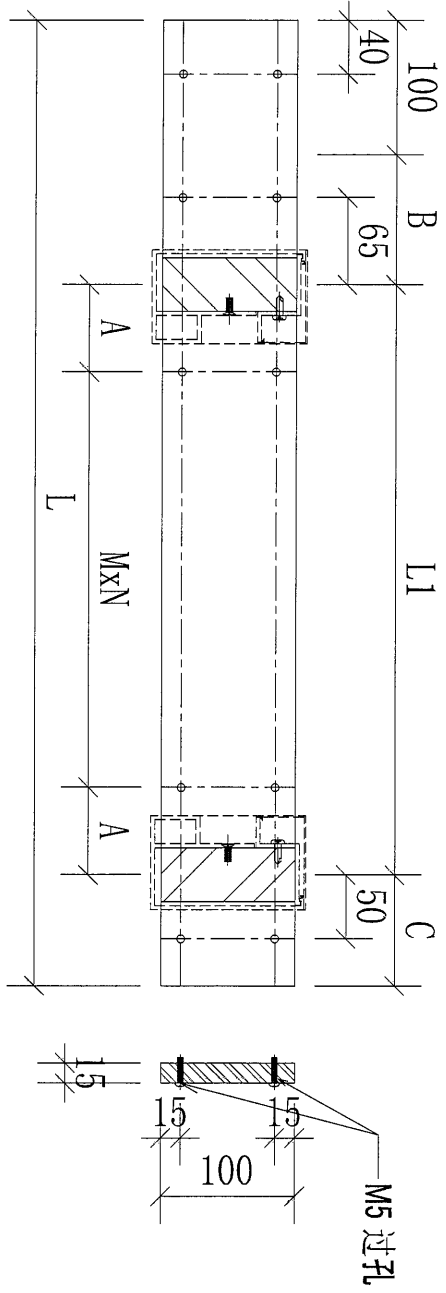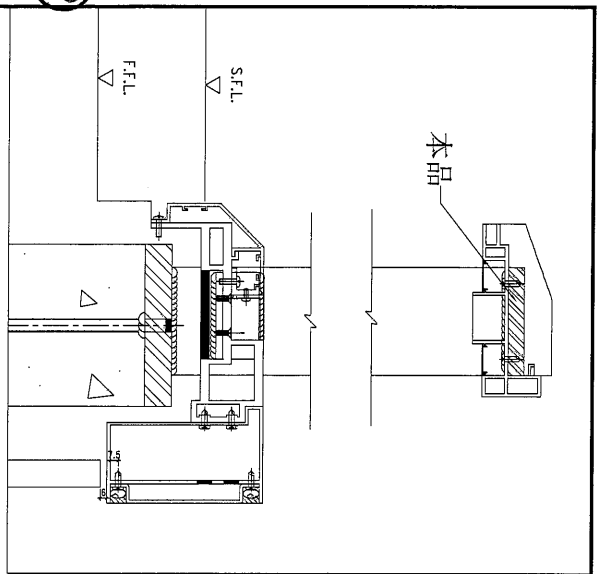




序號	物料編號	數量	L:	L1:	M:	N:	A:	B:	C:	使用位置	樓層
01	63-BA01-GTR01	14	2523	2278	300	7	89	74	71	BA-5601	T6/(10/F-26/F)
02	63-BA01-GTR01R	14	2523	2278	300	7	89	74	71	BA-5602	T6/(10/F-26/F)

名稱	欄河鋼橫樑	制圖	CJM	2021.12.22	修改		
材料	100x15mm 鍍鋅鋼巴(材質: SJ275)	復核	SHUI	2021.12.25	日期		
顏色		批准			圖號	63-BA01-GTR01	



美特鋁質 有限公司
MIDI Aluminium Fabricator Ltd.

工程號 J-853 地盤 錦上路/延平道

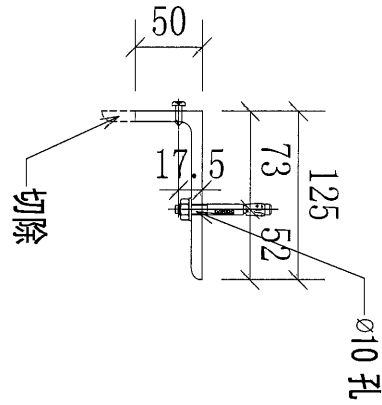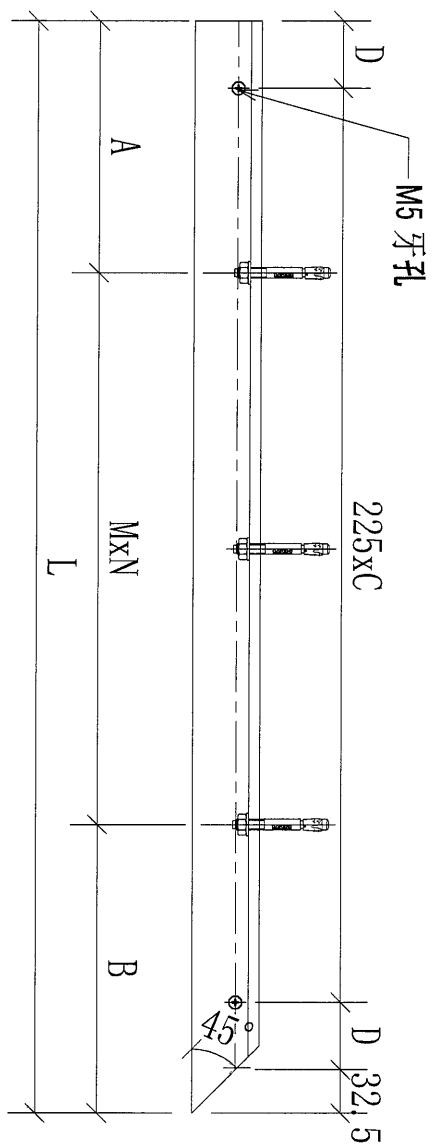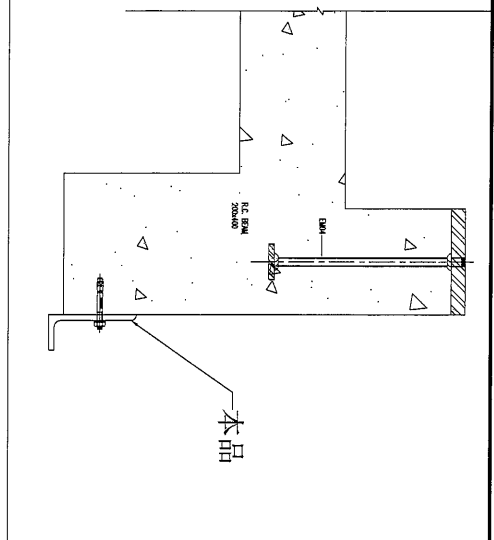

序號	物料編號	數量	L:	A:	B:	C:	D:	M:	N:	使用位置	樓層
01	61-BB01-GTR01	19	650	150	200	2	83.75	300	1	BAL-5601	T6/(5/F-26/F)
02	62-BB01-GTR01	19	1715	150	200	7	53.75	682.5	2	BAL-5602	T6/(5/F-26/F)

名稱	欄河鋼橫樑	制圖	CJM	2021.12.22	修改		
材料	125x75x8mm 鍍鋅角鋼 (材質: SJ275)	復核	SHUI	2021.12.25	日期		
顏色		批準			圖號	61-BB01-GTR01	





美特鋁質 有限公司
MIDI Aluminium Fabricator Ltd.

工程號

J-853

地盤

錦上路/延平道

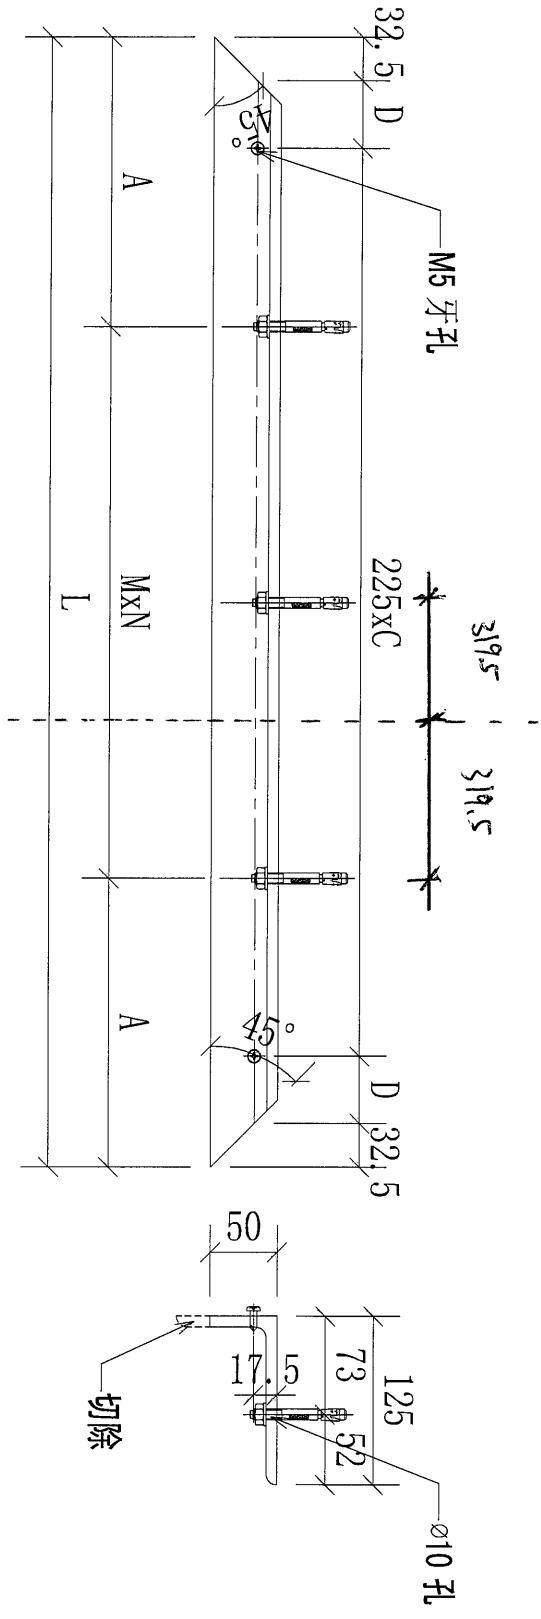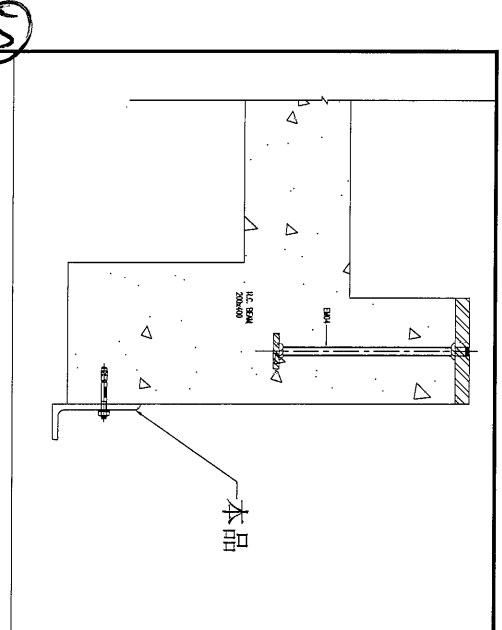


於此處開孔




序號	物料編號	數量	L:	A	C	D	M:	N:	使用位置	樓層
01	61-BB01-GTR02	19	3595	200	15	77.5	639	5	BAL-5601	T6/(5/F-26/F)
02	62-BB01-GTR02	19	3595	200	15	77.5	639	5	BAL-5602	T6/(5/F-26/F)
03	63-BB01-GTR02	14	5500	200	23	130	637.5	8	BAL-5603	T6/(10F-25/F)
		52								

名稱	欄河鋼橫樑	制圖	CJM	2021.12.22	修改		
材料	125x75x8mm 鍍鋅角鋼(材質: SJ275)	復核	SHUI	2021.12.25	日期		
顏色		批准			圖號	61-BB01-GTR02	

26


美特鋁質 有限公司
 MIDI Aluminium Fabricator Ltd.

工程號	J-853	地盤	錦上路/延平道
-----	-------	----	---------

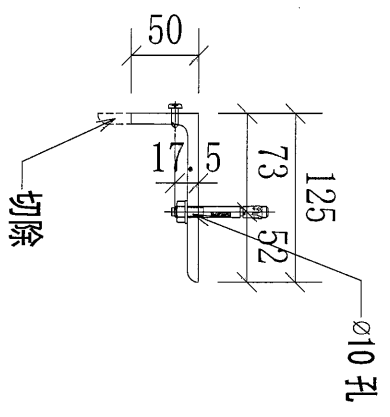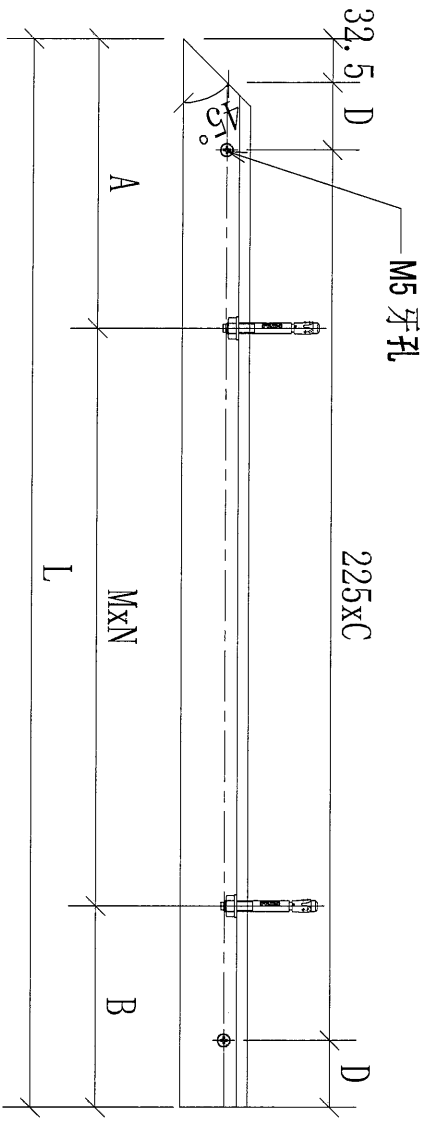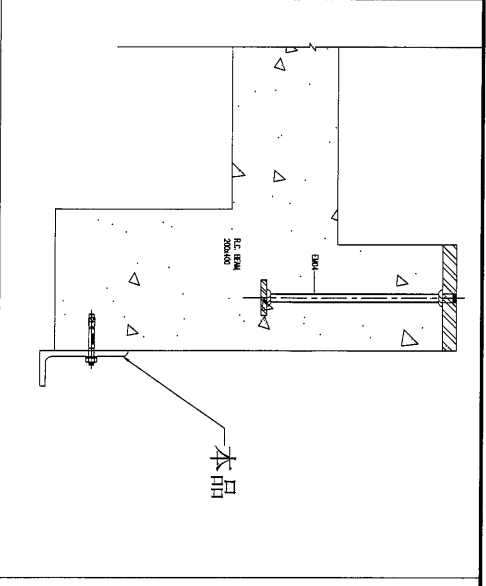


序號	物料編號	數量	L:	M:	N:	A:	B:	C:	D:	使用位置	樓層
01	61-BB01-GTR03	19	1715	682.5	2	200	150	4	38.75	BAL-5601	T6/(5/F-26/F)
02	62-BB01-GTR03	19	650	300	1	200	150	2	83.75	BAL-5602	T6/(5/F-26/F)


名稱	欄河欄橫樑	制圖	CJM	2021.12.22	修改		
材料	125x75x8mm 鍍鋅角鋼 (材質: SJ275)	復核	SHUI	2021.12.25	日期		
顏色		批准			圖號	61-BB01-GTR03	


美特鋁質 有限公司
 MIDI Aluminium Fabricator Ltd.

工程號	J-853	地盤	錦上路/延平道
-----	-------	----	---------

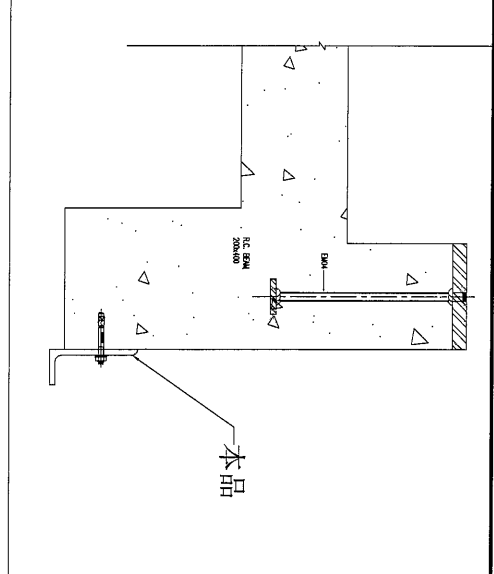

序號	物料編號	數量	L:	A:	B:	C:	D:	M:	N:	使用位置	樓層
01	63-BB01-GTR01	14	260	110	150	1	23.75	300	1	BAL-5603	T6/(10/F-26/F)
02	63-BB01-GTR03	14	260	110	150	1	23.75	300	1	BAL-5603	T6/(10/F-26/F)

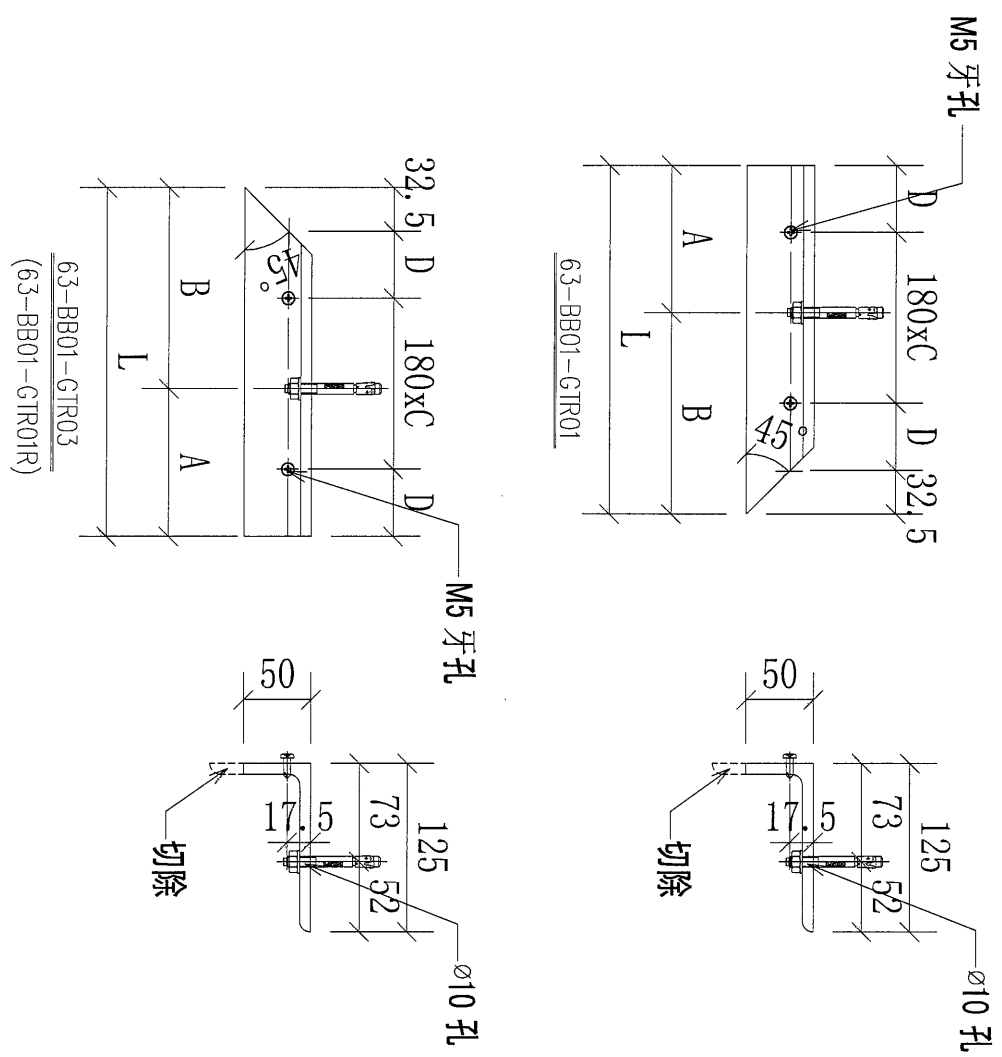


名稱	欄河鋼橫樑	制圖	CJM	2021.12.22	修改		
材料	125x75x8mm 鍍鋅角鋼 (材質: SJ275)	復核	SHUI	2021.12.25	日期		
顏色		批准			圖號	63-BB01-GTR01	



美特鋁質 有限公司
MIDI Aluminium Fabricator Ltd.

工程號	J-853	地盤	錦上路/延平道
-----	-------	----	---------




廠用

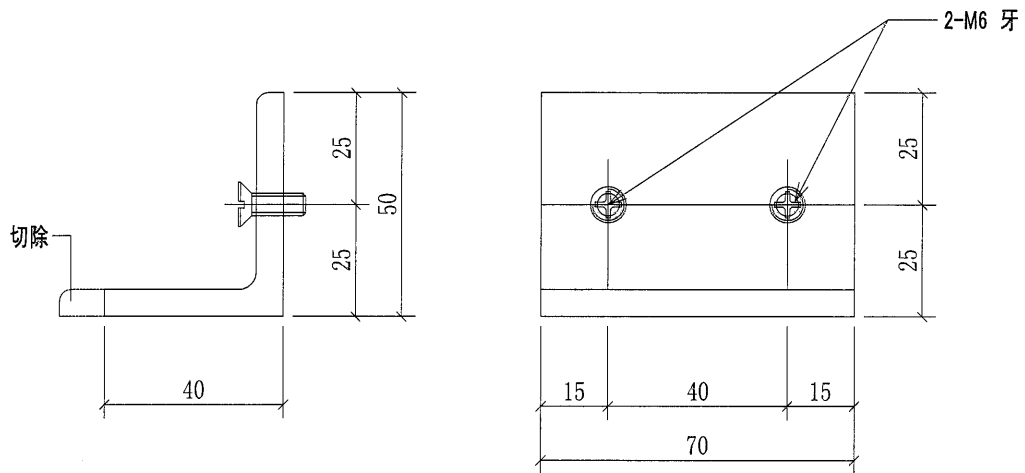

序號	物料編號	數量	使用位置	樓層
01	GS01-AK01	252	UP-4601	T6/(6/F-26/F)
02	GS01-AK01	252	UP-4602	T6/(6/F-26/F)
03	GS01-AK01	196	UP-4603	T6/(10/F-26/F)
04	GS01-AK01	196	UP-4604	T6/(10/F-26/F)
		896		

名稱	橫河鍍鋅角碼	制圖	CJM	2021.12.22	修改		
材料	50x50x6mm 鍍鋅角鋼(材質:SJ275)	復核	SHUI	2021.12.25	日期		
顏色		批准			圖號	GS01-AK01	


美特鋁質 有限公司
 MIDI Aluminium Fabricator Ltd.
 工程號: J-853 地盤: 錦上路/延平道

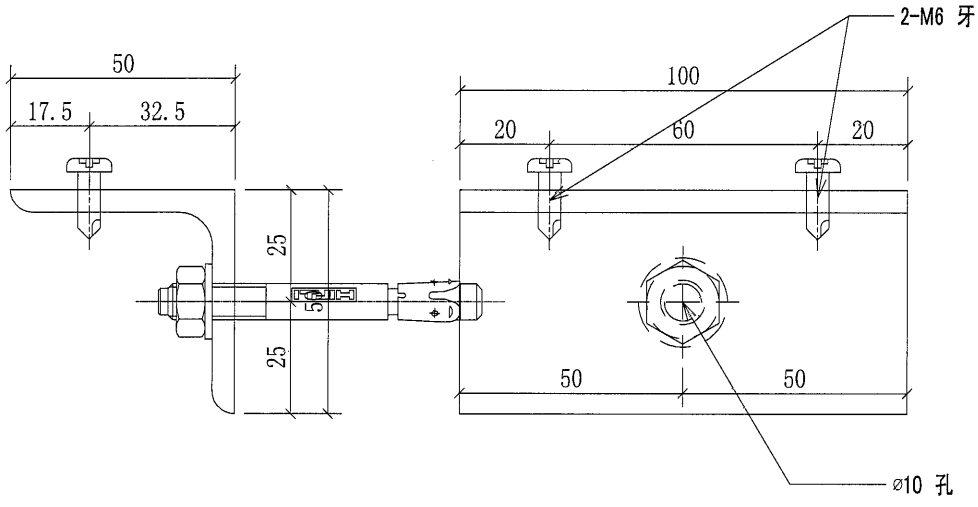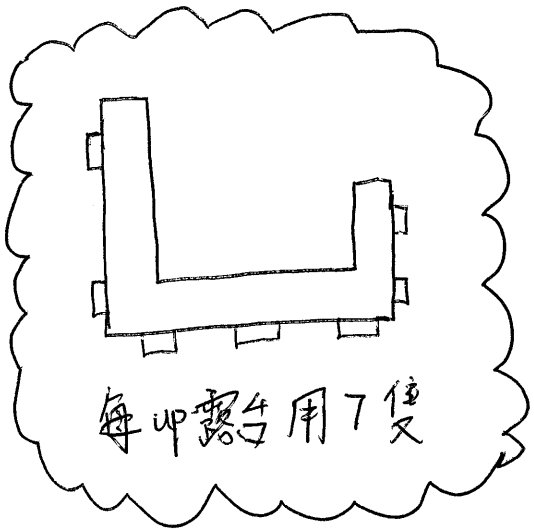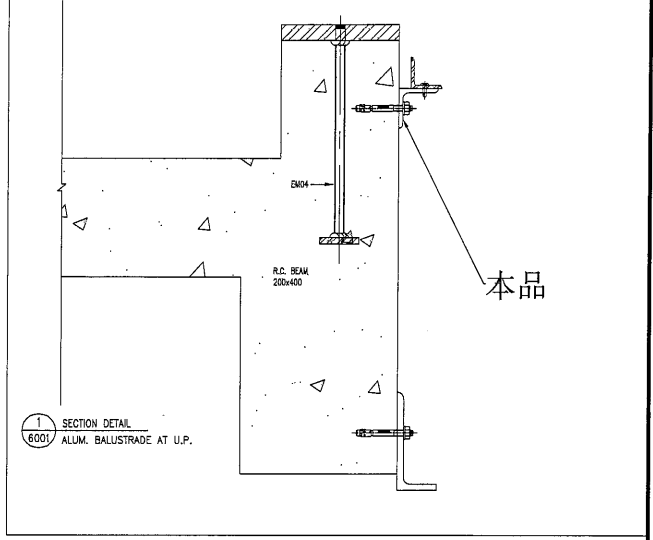


序號	物料編號	數量	使用位置	樓層
01	GS01-AK02	126	UP-4601	T6/(6/F-26/F)
02	GS01-AK02	126	UP-4602	T6/(6/F-26/F)
03	GS01-AK02	98	UP-4603	T6/(10/F-26/F)
04	GS01-AK02	98	UP-4604	T6/(10/F-26/F)
		448		

名稱	攔河鍍鋅角碼	制圖	CJM	2021.12.22	修改		
材料	50x50x5mm 鍍鋅角鋼(材質: SJ275)	復核	SHUI	2021.12.25	日期		
顏色		批準			圖號	GS01-AK02	

美特鋁質 有限公司
MIDI Aluminium Fabricator Ltd.

工程號 J-853 地盤 錦上路/延平道

廠用

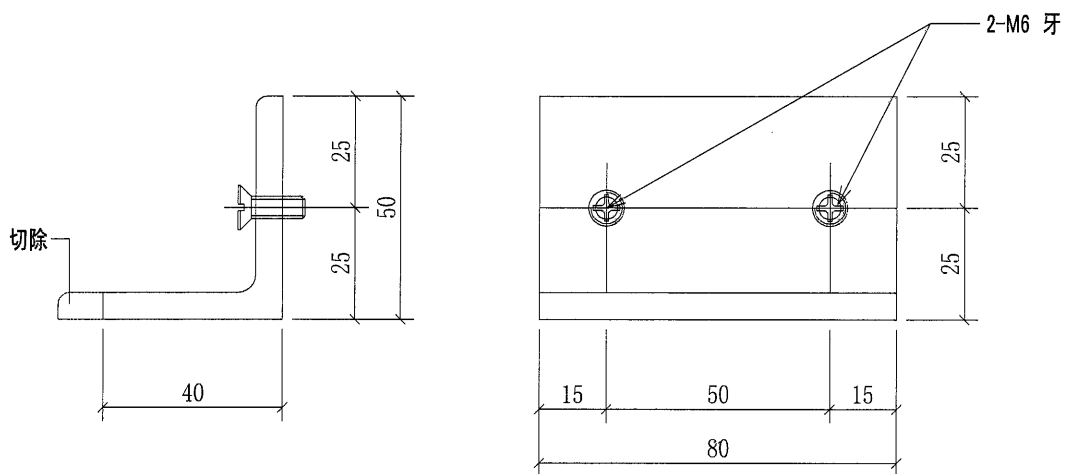



序號	物料編號	數量	使用位置	樓層
01	GS01-AK03	266	BAL-5601	T6/(6/F-26/F)
02	GS01-AK03	266	BAL-5602	T6/(6/F-26/F)
03	GS01-AK03	112	BAL-5603	T6/(10/F-26/F)
		644		

名稱	攔河鍍鋅角碼	制圖	CJM	2021.12.22	修改		
材料	50x50x6mm 鍍鋅角鋼(材質: SJ275)	復核	SHUI	2021.12.25	日期		
顏色		批准			圖號	GS01-AK03	

物料編號 = XX-01

31

50 x 50 x 5 角鐵

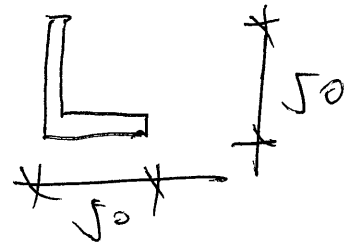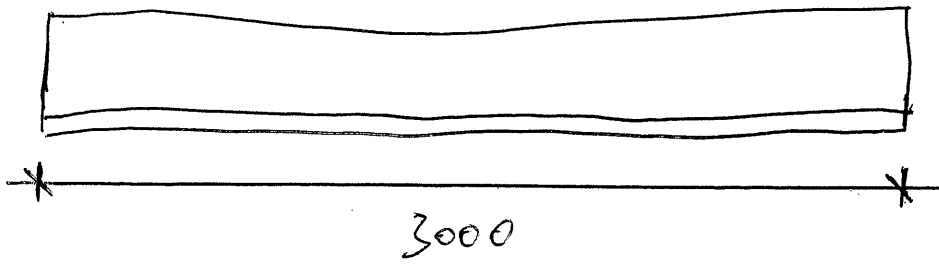

25 件

地盤用定位角鐵


34

J853-SD-UP-4603


1400 T6 FLAT C

10/F-26/F=14


編號:	數量	總數量
61-M01-GMU01	5	70
61-M01-GMU02	2	28
63-M01-GTR01	1	14
63-M01-GTR02	1	14
63-M01-GTR03	1	14
63-N01-GTR01	1	14
63-N01-GTR02	1	14
63-N01-GTR03	1	14
63-P01-GTR01	1	14
63-P01-GTR02	1	14
63-P01-GTR03	1	14
		224

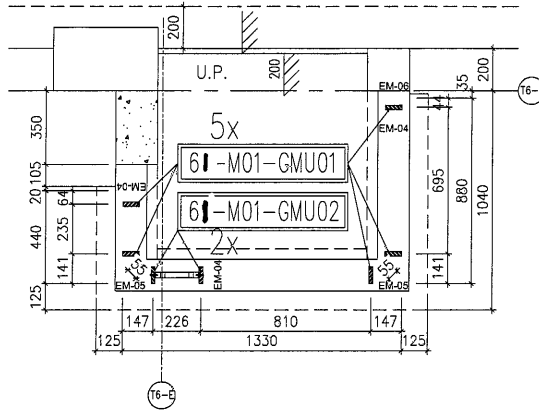


1 TYPICAL PART PLAN FOR
4603 T6 FLAT C U.P. 10/F~26/F
(OMITTED 13, 14, 24)

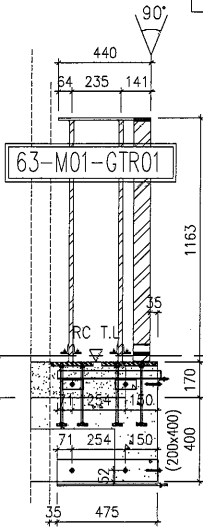


4 STEEL FRAME ONLY
T6 FLAT C U.P. 10/F ~ 26/F
(OMITTED 13, 14, 24)

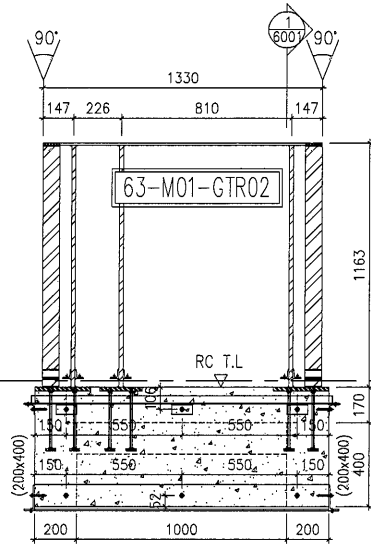


5 STEEL FRAME ONLY
T6 FLAT C U.P. 10/F ~ 26/F
(OMITTED 13, 14, 24)

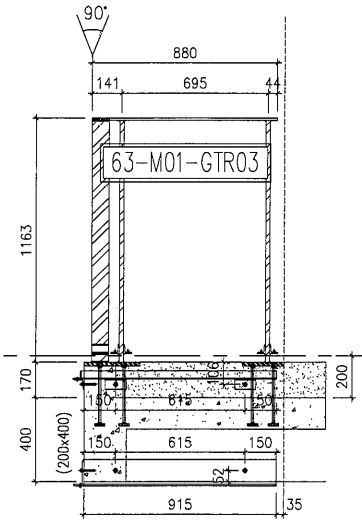

6 STEEL FRAME ONLY
T6 FLAT C U.P. 10/F ~ 26/F
(OMITTED 13, 14, 24)

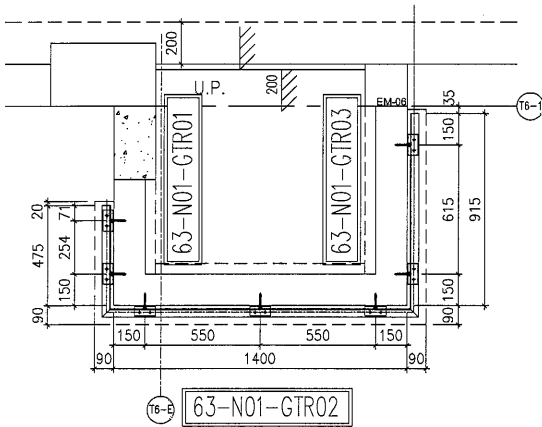

40x40x4-鋼件位置圖

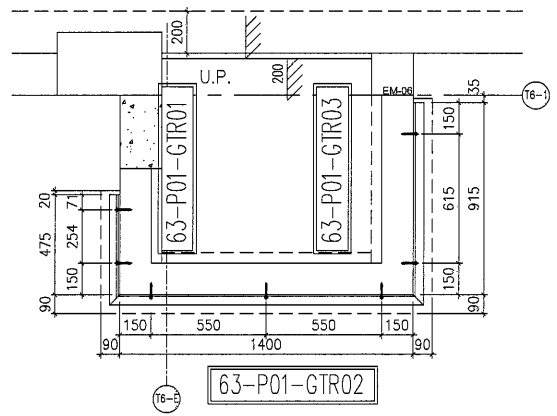

125x50x8-鋼件位置圖


UP4603-鋼件位置圖

<p>中地建築有限公司 MIDI ARCHITECTURE & PLANNING LTD. Unit 6-7, Sunny Industrial Centre, 1/F 662A-662B-1-4, Tseung Kwan O Road, Kowloon Tel: 27277665 Fax: 27277666</p>	<p>DATE: 04-MAR-21 SCALE: 1:50(A1) DRAWN BY: CLM CHECKED BY: PROJECT: PROPOSED RESIDENTIAL DEVELOPMENT AT NIKILL 6542 YIN PING ROAD KOWLOON</p>	<p>JOB NO.: J-483</p>	<p>NOTE: 1. ALL DIMENSIONS ARE IN MM. 2. ALL DIMENSIONS ARE MEASURED FROM OUTSIDE. 3. DIMENSIONS TO BE FORMED ON SITE BEFORE FABRICATION. LEGEND: ⊗ DETAIL MARK NO. ⊙ REFER SHEET NO. ① F.F.L. — FINISHED FLOOR LEVEL ② S.F.L. — STRUCTURAL FLOOR LEVEL ③ — REVERSED DETAIL</p>	<p>ARCHITECT: WONG TUNG & PARTNERS LIMITED ARCHITECTS & PLANNERS</p>	<p>CLIENT:</p>	<p>BLD. REF.:</p>


35

J853-SD-UP-4604
1400 T6 FLAT D
10/F-26/F=14


編號:	數量:	總數量:
61-M01-GMU01	5	70
61-M01-GMU02	2	28
64-M01-GTR01	1	14
64-M01-GTR02	1	14
64-M01-GTR03	1	14
64-N01-GTR01	1	14
64-N01-GTR02	1	14
64-N01-GTR03	1	14
64-P01-GTR01	1	14
64-P01-GTR02	1	14
64-P01-GTR03	1	14
		224

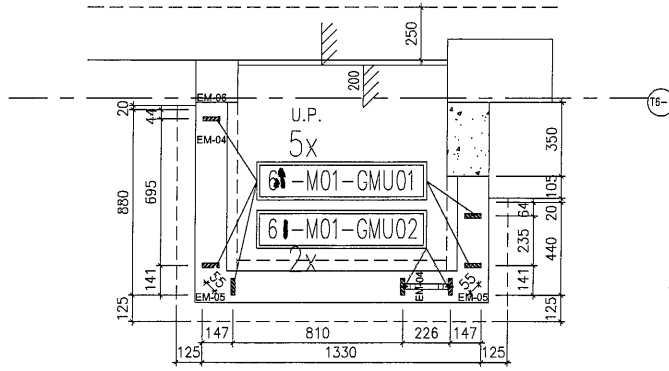


1 TYPICAL PART PLAN FOR
4604 T6 FLAT D U.P. 10/F~26/F
(OMITTED 13, 14, 24)

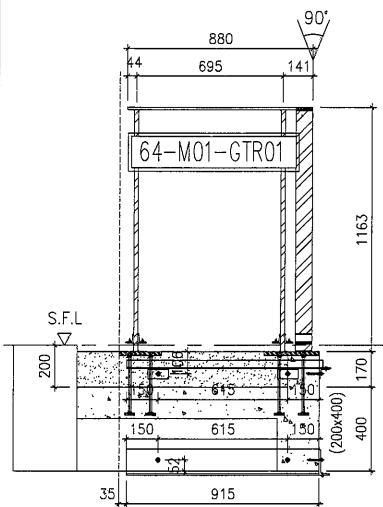


4 TYPICAL PART PLAN FOR
T6 FLAT D U.P. 10/F ~ 26/F
(OMITTED 13, 14, 24)

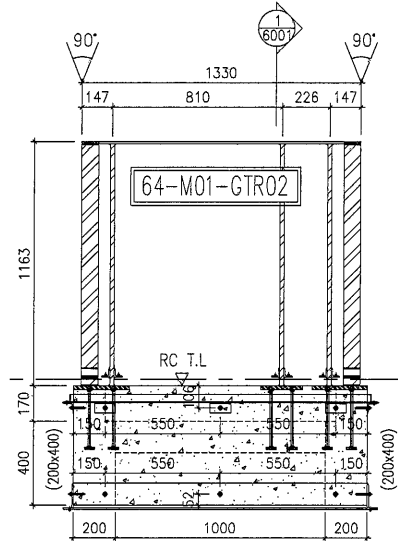


5 STEEL FRAME ONLY
T6 FLAT D U.P. 10/F ~ 26/F
(OMITTED 13, 14, 24)

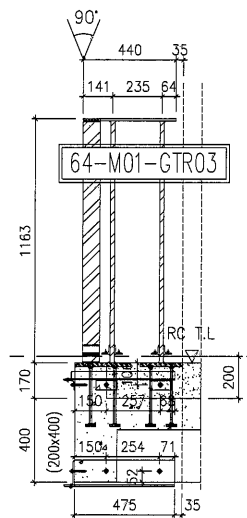

6 STEEL FRAME ONLY
T6 FLAT D U.P. 10/F ~ 26/F
(OMITTED 13, 14, 24)

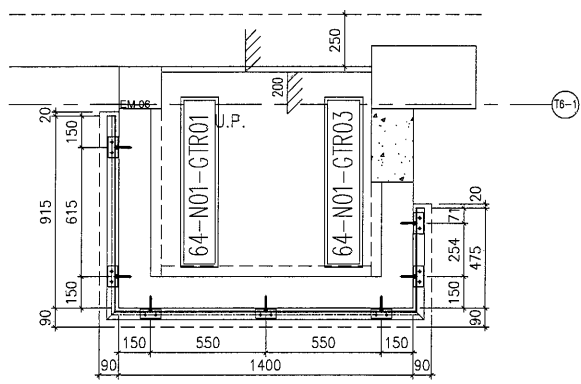

64-N01-GTR02
40x40x4-鋼件位置圖






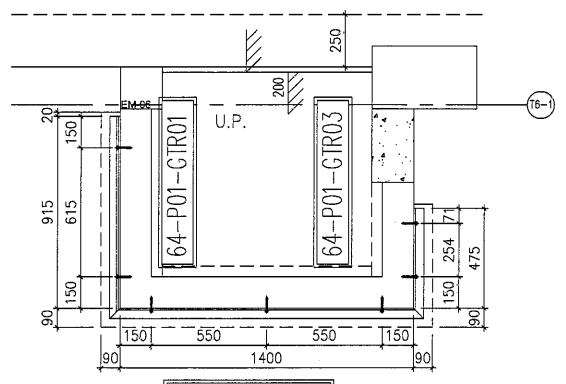


64-P01-GTR02
125x50x8-鋼件位置圖

UP4604-鋼件位置圖

<p>中環有限公司 MIDI ADVANCED FABRICATION LTD. Unit 6-8, Sanyo Industrial Centre, 1/F 223A-227A, Yiu Ping Road, Kowloon Tel: (852) 27272665 Fax: (852) 27272666 E-mail: info@midi.com.hk</p>	<p>DATE: 08-MAR-21 SCALE: 1:80(A1) DRAWN BY: C.M. CHECKED BY:</p>	<p>TITLE: PART ELEVATION OF ALUM. BALUSTRADE AT TOWER 6-7</p>	<p>PROJECT: PROPOSED RESIDENTIAL DEVELOPMENT AT NKILL 6542 YIN PING ROAD KOWLOON</p>	<p>JOB NO.: J-853</p>	<p>DATE: 08-MAR-21</p>	<p>REV: 1</p>	<p>CLIENT: WONG TING & PARTNERS LIMITED</p>	<p>ARCHITECT: WONG TING & PARTNERS LIMITED</p>	<p>STRUCTURAL ENGINEER: WONG TING & PARTNERS LIMITED</p>	<p>FACE CONSULTANT: MENYARD</p>	<p>NOTE: 1. ALL DIMENSIONS ARE IN MM. 2. ALL ELEVATIONS ARE REVERSED FROM OUTSIDE. 3. BEFORE FABRICATION, REVERSE FABRICATION. LEGEND: ① - DETAIL MARK NO. ② - REFER SHEET NO. ③ - FINISHED FLOOR LEVEL. ④ - S.F.L. - STRUCTURAL FLOOR LEVEL. ⑤ - REVERSED DETAIL.</p>

編號:	數量:	總數量:
61-BA01-GMU01	3	57
61-BA01-GMU02	3	57
61-BA01-GMU03	1	19
61-BA01-GTR01	1	19
61-BA01-GTR02	1	19
61-BA01-GTR03	1	19
61-BB01-GTR01	1	19
61-BB01-GTR02	1	19
61-BB01-GTR03	1	19
總計	247	

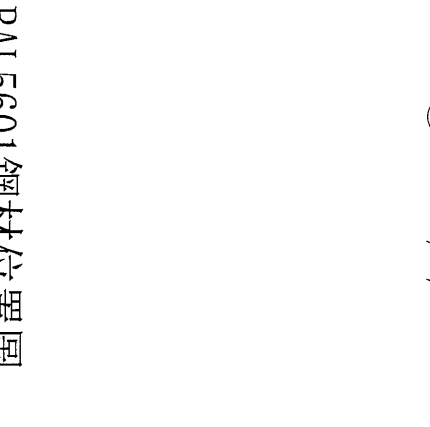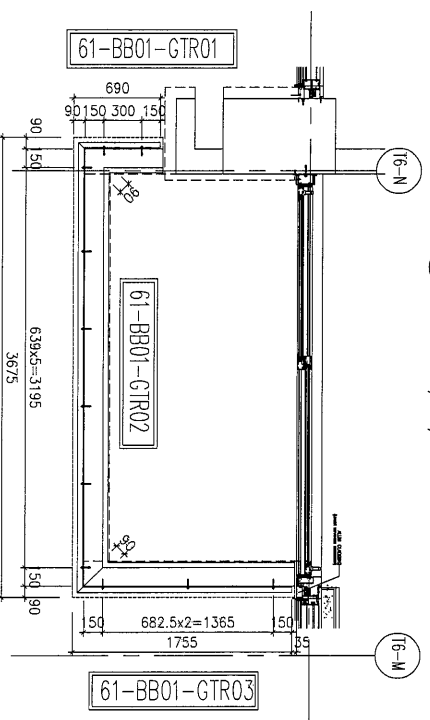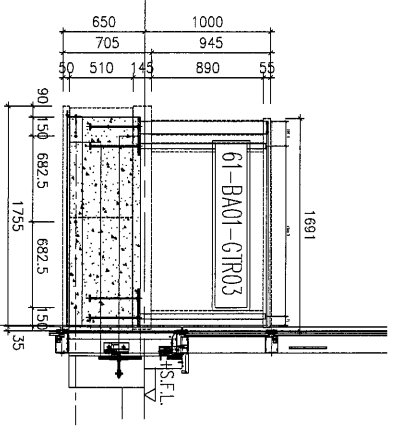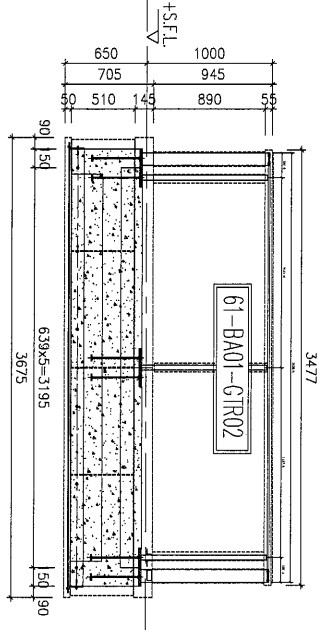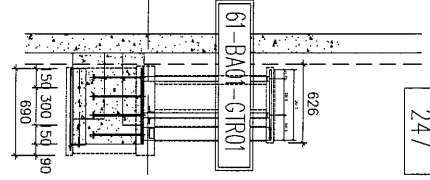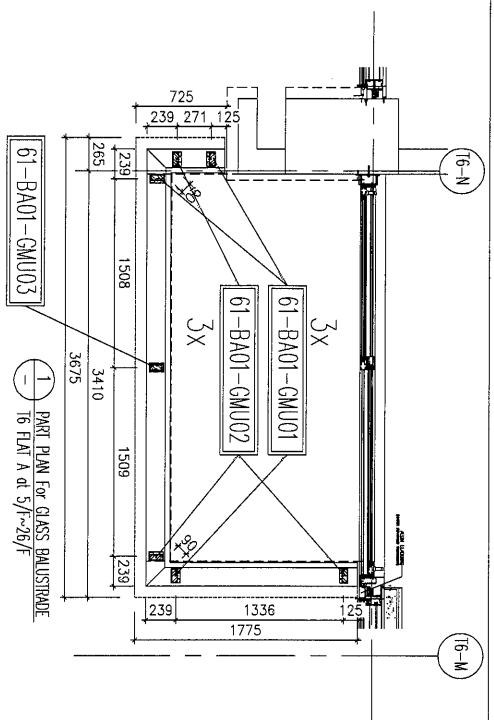

J853-SD-GB-5601
T6 FLAT A

5/F-26/F=19


BAL5601鋼材位置圖

<p>PROJECT : PROPOSED RESIDENTIAL DEVELOPMENT AT NIKILL 6542 YIN PING ROAD KOWLOON</p> <p>TITLE : PART ELEV and PART PLAN for GLASS BALUSTRADE AT TOWER 5 FLAT A</p> <p>DATE : 18-MAY-21 SCALE : 1:90(A1)</p> <p>DRAWN BY : IYON CHECKED BY :</p> <p>DATE : 18-MAY-21 SCALE : 1:90(A1)</p> <p>PROJECT : PROPOSED RESIDENTIAL DEVELOPMENT AT NIKILL 6542 YIN PING ROAD KOWLOON</p> <p>TITLE : PART ELEV and PART PLAN for GLASS BALUSTRADE AT TOWER 5 FLAT A</p> <p>DATE : 18-MAY-21 SCALE : 1:90(A1)</p> <p>DRAWN BY : IYON CHECKED BY :</p>	<p>CLIENT :</p> <p>ARCHITECT : HONG TUNG & PARTNERS LIMITED</p> <p>MAIN CONTRACTOR :</p> <p>STRUCTURAL ENGINEER :</p> <p>FAÇADE CONSULTANT : MENYARD HONG TUNG & PARTNERS LIMITED ARCHITECTS & ENGINEERS</p>	<p>JOB NO. : J-853</p> <p>DATE : 18-MAY-21</p> <p>SCALE : 1:90(A1)</p> <p>PROJECT : PROPOSED RESIDENTIAL DEVELOPMENT AT NIKILL 6542 YIN PING ROAD KOWLOON</p> <p>TITLE : PART ELEV and PART PLAN for GLASS BALUSTRADE AT TOWER 5 FLAT A</p> <p>DATE : 18-MAY-21</p> <p>SCALE : 1:90(A1)</p> <p>DRAWN BY : IYON</p> <p>CHECKED BY :</p> <p>DATE : 18-MAY-21</p> <p>SCALE : 1:90(A1)</p>	<p>NOTE :</p> <ol style="list-style-type: none"> ALL DIMENSIONS ARE IN MM. ALL ELEVATIONS ARE VIEWED FROM OUTSIDE. REFER FABRICATION. <p>LEGEND :</p> <p>① --- DETAIL MARK NO.</p> <p>② --- REFER SHEET NO.</p> <p>1. F.F.L. --- FINISHED FLOOR LEVEL.</p> <p>2. S.F.L. --- STRUCTURAL FLOOR LEVEL.</p> <p>3. --- REVERSED DETAIL.</p>
--	--	--	---


美特銘實有限公司
 MIDI ASSURANCE FABRICATOR LTD.
 Unit 5-9, Shing Yee Industrial Centre, 1/F
 60, Tai Kwai Road, Tai Kwai, New Territories
 Tel: 24382711-4 Fax: (852) 27272666
 DMC NO. : J853-SD-GB-5501

38


編號:	數量:	總數量:
61-BA01-GMU01	2	28
61-BA01-GMU02	2	28
61-BA01-GTR01	1	14
63-BA01-GTR01R	1	14
63-BB01-GTR01	1	14
63-BB01-GTR02	1	14
63-BB01-GTR03	1	14
		126

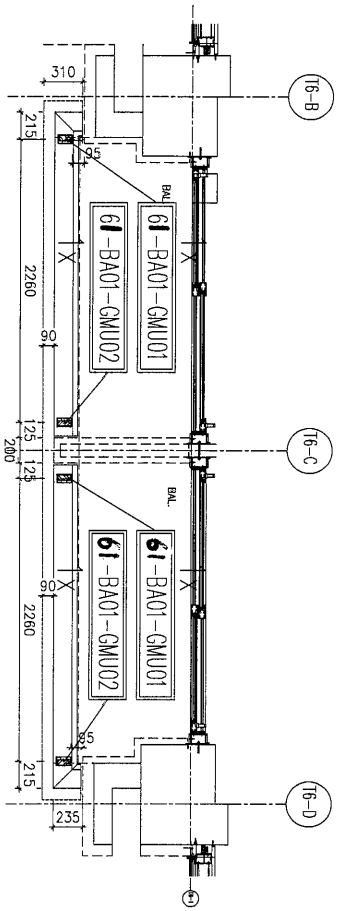


1 PART PLAN FOR GLASS BALUSTRADE
T6 FLAT C/D at 10/F~26/F

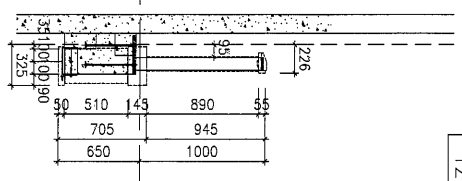


2 PART ELEV FOR GLASS BALUSTRADE
T6 FLAT C/D at 10/F~26/F

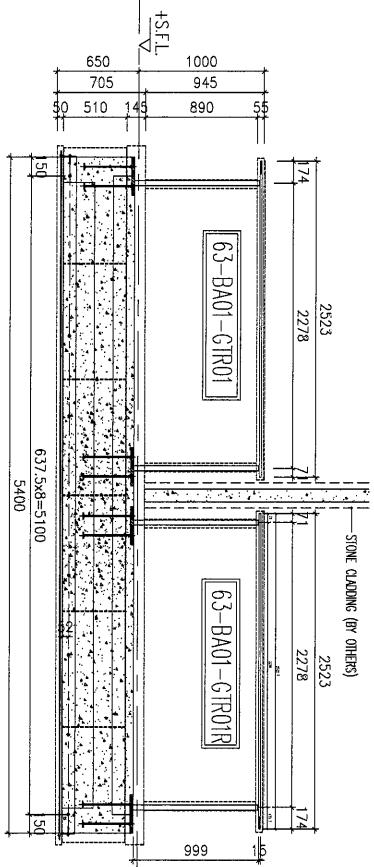

3 PART ELEV FOR GLASS BALUSTRADE
T6 FLAT C/D at 10/F~26/F

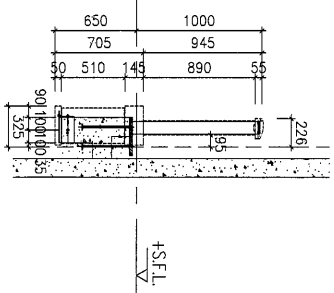

4 PART ELEV FOR GLASS BALUSTRADE
T6 FLAT C/D at 10/F~26/F

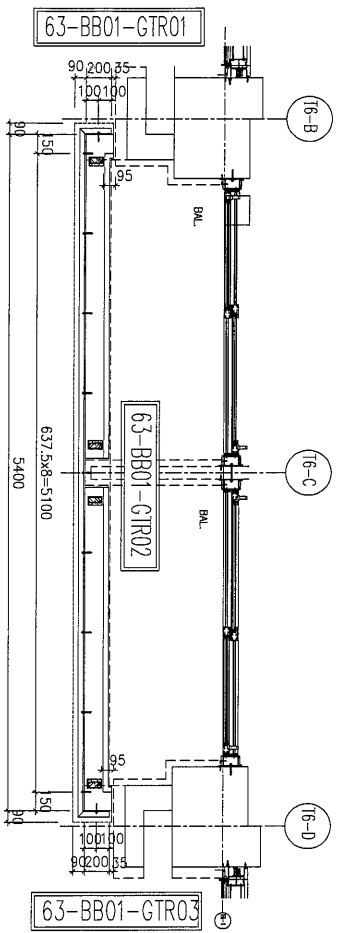

5 PART ELEV FOR GLASS BALUSTRADE
T6 FLAT C/D at 10/F~26/F


J853--SD--CB--5603
T6 FLAT C/D
10/F--26/F=14

BAL5603鋼材位置圖

B.A. REF.:	
CLIENT:	
ARCHITECT:	WONG TUNG & PARTNERS LIMITED ARCHITECTS & ENGINEERS
MAIN CONTRACTOR:	
STRUCTURAL ENGINEER:	
PROJECT CONSULTANT:	WONG TUNG & PARTNERS LIMITED ARCHITECTS & ENGINEERS
PROJECT:	PROPOSED RESIDENTIAL DEVELOPMENT AT N.K.L.L. 6542 YAU PING ROAD KOWLOON
DATE:	18-MAY-21
SCALE:	1:90(A1)
DRAWN BY:	inom
CHECKED BY:	
TITLE:	PART ELEV and PART PLAN for GLASS BALUSTRADE AT TOWER 5 FLAT B
DESIGNER:	美特堅實有限公司 MIDI ALUMINIUM FABRICATOR LTD. Unit 5-9, Sunny Industrial Centre, 1/F 162-162A, Kwai Chung, Kowloon Tel: 2428211-4 Fax: (852) 2727786
PROJECT NO.:	J-853
DATE:	REV.:

- NOTE:
1. ALL DIMENSIONS ARE IN MM
 2. ALL DIMENSIONS ARE TAKEN FROM OUTSIDE
 3. BEFORE FABRICATION
- LEGEND:
- (X) DETAIL WORK NO.
 - (R) REFER SHEET NO.
 - 1. F.F.L. --- FINISHED FLOOR LEVEL
 - 2. S.F.L. --- STRUCTURAL FLOOR LEVEL
 - 3. (R) --- REVERSED DETAIL

63

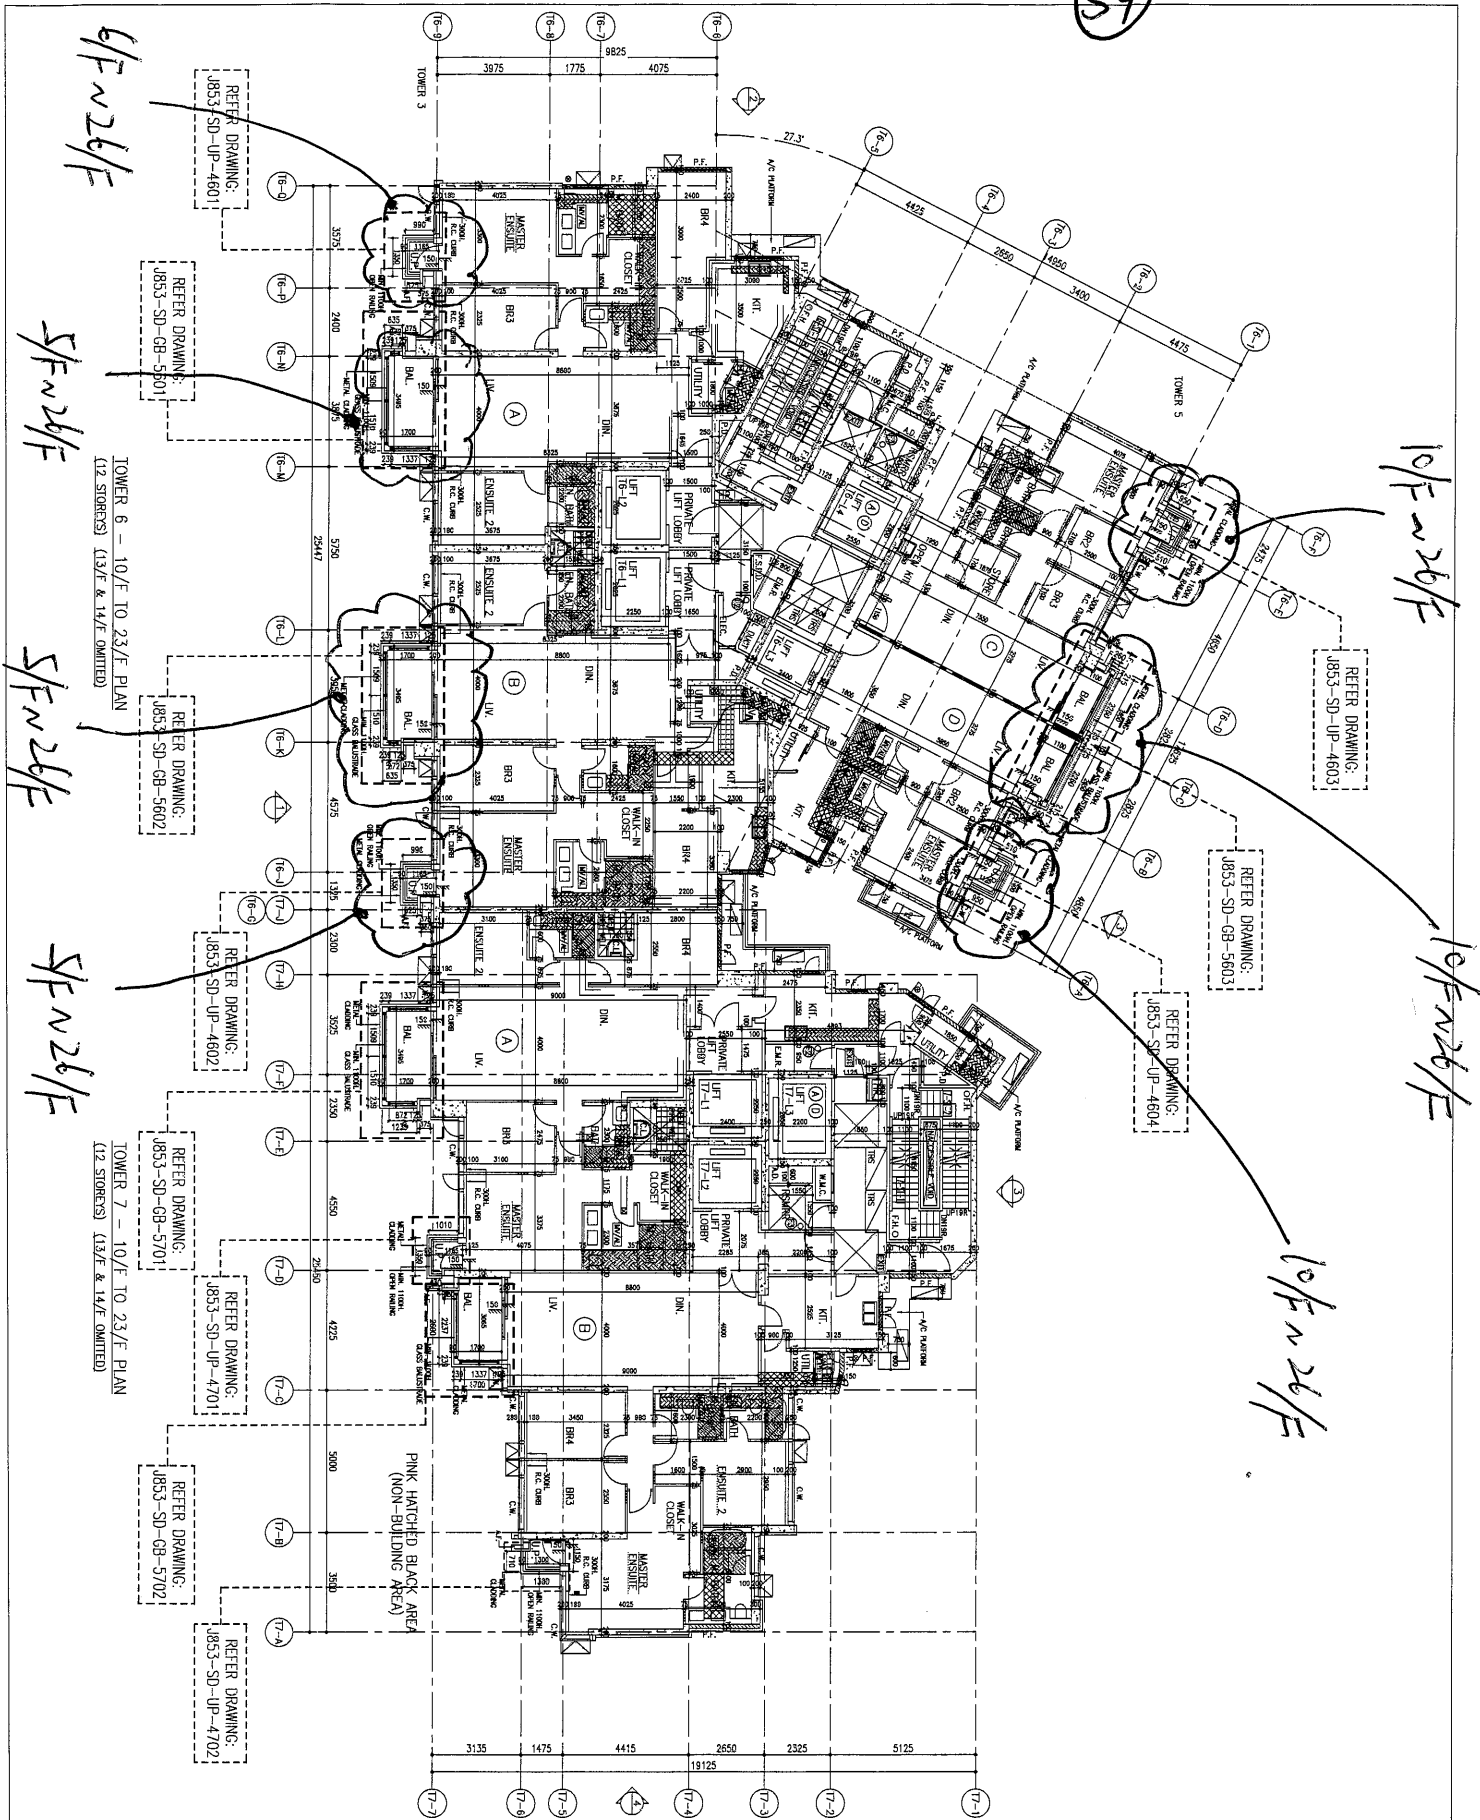

TOWER 6 - 10/F. TO 23/F. PLAN
(12 STORES) (13/F & 14/F OMITTED)

TOWER 7 - 10/F. TO 23/F. PLAN
(12 STORES) (13/F & 14/F OMITTED)

PINK HATCHED BLACK AREA
(NON-BUILDING AREA)

6/F 226/F

5/F 226/F

5/F 226/F

5/F 226/F

10/F 226/F

10/F 226/F

10/F 226/F

REFER DRAWING:
1853-SD-UP-4601

REFER DRAWING:
1853-SD-CB-5601

REFER DRAWING:
1853-SD-CB-5602

REFER DRAWING:
1853-SD-UP-4602

REFER DRAWING:
1853-SD-CB-5701

REFER DRAWING:
1853-SD-UP-4701

REFER DRAWING:
1853-SD-CB-5702

REFER DRAWING:
1853-SD-UP-4702

REFER DRAWING:
1853-SD-UP-4603

REFER DRAWING:
1853-SD-CB-5603

REFER DRAWING:
1853-SD-UP-4604

<p>NOTE:</p> <ol style="list-style-type: none"> 1. ALL DIMENSIONS ARE IN METERS. 2. ALL DIMENSIONS ARE TO BE TAKEN FROM OUTSIDE. 3. ALL DIMENSIONS ARE TO BE TAKEN ON SITE BEFORE FABRICATION. <p>LEGEND:</p> <ol style="list-style-type: none"> 1. F.F.L. --- FINISHED FLOOR LEVEL. 2. S.F.L. --- STRUCTURAL FLOOR LEVEL. 3. (R) --- REVERSED DETAIL. 		<p>CLIENT:</p> <p>SHIMAO GROUP HOLDINGS LIMITED</p> <p>ARCHITECT:</p> <p>WONG TUNG & PARTNERS LIMITED ARCHITECTS & PLANNERS</p> <p>MAIN CONTRACTOR:</p> <p>協興建築有限公司 HIP HING CONSTRUCTION CO LTD</p> <p>STRUCTURAL ENGINEER:</p> <p>C M WONG & ASSOCIATES LTD 黃志明建築工程師有限公司</p> <p>FAÇADE CONSULTANT:</p> <p>WEINHARDT</p>	<p>JOB NO.:</p> <p>J-8533</p> <p>PROJECT:</p> <p>PROPOSED RESIDENTIAL DEVELOPMENT AT N.K.I.L. 6542 YIN PING ROAD KOWLOON</p> <p>TITLE:</p> <p>LOCATION PLAN FOR TOWER 6 & 7 (10/F-23/F)</p> <p>DWG NO.:</p> <p>1853-SD-UP-4601</p> <p>SCALE:</p> <p>1:100</p> <p>DRAWN BY:</p> <p>CHKD BY:</p> <p>DATE:</p> <p>03-APR-21</p>
--	--	---	--