

美特鋁質有限公司

MIDI ALUMINIUM FABRICATOR LTD.



工程指示 / 要求簡箋 ENGINEER INSTRUCTIONS(E.I.)

工程指示編號:	EI-5029	修改版本:	-
	HK-1414		
工程編號:	J 853	工程名稱:	大窩坪 (延坪道)
收件人:	生統	發件人:	Lai Sik Hung
工程項目:	T2 T3 後裝窗邊碰幕牆位置 收口鋁板及防水片生產	日期:	24/08/2022

<input type="checkbox"/> 原合約工程包	<input type="checkbox"/> 原合約工程加 / 減賬 QT-	<input type="checkbox"/> 新工程報價 QT-
---------------------------------	--	------------------------------------

信件批核號碼/圖紙參考編號:	批核模具圖紙編號:
客戶指示附件:	管理內部批簽署:

<input type="checkbox"/> 初步鋁料 B.M.	<input type="checkbox"/> 加工拆圖, 然後生產	<input type="checkbox"/> 尺寸表
<input type="checkbox"/> 正式鋁料 B.M.	<input type="checkbox"/> 技術上資料/指示	<input type="checkbox"/> 報價
<input type="checkbox"/> 配件 B.M.	<input type="checkbox"/> 樣辦或貨品說明書	<input type="checkbox"/> 分判合約
<input type="checkbox"/> 其他:		

內容: 請先行生產16F以下的收口鋁板及防水片, 17F以上則待通知後才生產
送地盤時需分座包裝

完成上列要求日期: 15/09/2022

國內

<input type="checkbox"/> 生產技術總監	<input type="checkbox"/> 連附件	<input checked="" type="checkbox"/> 技術部	<input checked="" type="checkbox"/> 連附件	<input type="checkbox"/> 生產部	<input type="checkbox"/> 連附件
<input type="checkbox"/> 採購部	<input type="checkbox"/> 連附件	<input checked="" type="checkbox"/> 生產統籌部	<input checked="" type="checkbox"/> 連附件	<input type="checkbox"/> 報關組	<input type="checkbox"/> 連附件
<input type="checkbox"/> 質檢部	<input type="checkbox"/> 連附件	<input type="checkbox"/> 會計部	<input type="checkbox"/> 連附件	<input type="checkbox"/> 機械設計部	<input type="checkbox"/> 連附件
<input checked="" type="checkbox"/> 香港辦	<input checked="" type="checkbox"/> 連附件	<input type="checkbox"/> 其他:			


<input type="checkbox"/> 行政部	<input type="checkbox"/> 連附件	<input type="checkbox"/> 會計部	<input type="checkbox"/> 連附件	<input type="checkbox"/> 統籌部	<input type="checkbox"/> 連附件	<input type="checkbox"/> 工程部	<input type="checkbox"/> 連附件
<input type="checkbox"/> 採購部	<input type="checkbox"/> 連附件	<input type="checkbox"/> QS部	<input type="checkbox"/> 連附件	<input type="checkbox"/> 地盤管理	<input type="checkbox"/> 連附件	<input type="checkbox"/> 維修部	<input type="checkbox"/> 連附件

*發件人簽署:		*組別成員批核簽署:	
傳遞編號:		項目經理簽署:	


25/8/2022

圖則登記表 DRAWING REGISTER										
接收日期 Receiving Date (適用於客戶圖則)										
工程名稱 Project Title: T2, T3后裝窗地盤用鋁板及防水片					年					
工程編號 Project No: J-853					月					
分發予 Distributed To					日					
					發出日期 Issued Date					
					年	22				
					月	07				
					日	25				
					修訂編號 Revision No.					
圖則編號 Drg. No.					圖則名稱 Drawing Title					
					圖則登記表					
					鋁板BM表					
Z-A01					X84589加工圖					
Z-A02					3mm鋁板加工圖					
J853-IW-AP2-01					3mm鋁板加工圖					
J853-IW-AP2-02					3mm鋁板加工圖					
J853-IW-AP2-03					3mm鋁板加工圖					
J853-IW-AP2-04					3mm鋁板加工圖					
J853-IW-AP2-05					3mm鋁板加工圖					
J853-IW-AP2-06					3mm鋁板加工圖					
J853-IW-AP2-07					3mm鋁板加工圖					
J853-IW-AP2-08					3mm鋁板加工圖					
J853-IW-AP2-09					3mm鋁板加工圖					
J853-IW-AP2-10					3mm鋁板加工圖					
J853-IW-AP2-11					3mm鋁板加工圖					
J853-IW-AP2-12					3mm鋁板加工圖					
J853-IW-AP2-13					3mm鋁板加工圖					
J853-IW-AP2-14					3mm鋁板加工圖					
J853-IW-AP2-15					3mm鋁板加工圖					
J853-IW-AP2-16					1.5mm鋁板加工圖					
J853-IW-AP2-17					1.5mm鋁板加工圖					
J853-IW-AP2-18					1.5mm鋁板加工圖					
J853-IW-AP2-19					1.5mm鋁板加工圖					
J853-IW-AP2-20					1.5mm鋁板加工圖					
J853-IW-AP2-21					1.5mm鋁板加工圖					
J853-IW-AP2-22					1.5mm鋁板加工圖					
J853-IW-AP2-23					3mm鋁板加工圖					
J853-IW-AP2-24					3mm鋁板加工圖					
J853-IW-AP2-25					3mm鋁板加工圖					
J853-IW-AP2-26					3mm鋁板加工圖					
J853-IW-AP2-27					3mm鋁板加工圖					
J853-IW-AP2-28					3mm鋁板加工圖					
J853-SD-IW-LP021					防水片位置圖					
J853-SD-IW-LP022					防水片位置圖					
J853-SD-IW-LP023					防水片位置圖					
J853-SD-IW-LP024					防水片位置圖					
J853-SD-IW-LP025					防水片位置圖					
J853-SD-IW-LP021					鋁板位置圖					
J853-SD-IW-LP022					鋁板位置圖					
J853-SD-IW-LP023					鋁板位置圖					
					1	-				
					2	-				
圖則登記表 DRAWING REGISTER										
工程名稱 Project Title: T2, T3后裝窗地盤用鋁板及防水片 工程編號 Project No: J-853					接收日期 Receiving Date (適用於客戶圖則)					
					年					
					月					
					日					
分發予 Distributed To					發出日期 Issued Date					
					年	22				
					月	07				
					日	25				
					修訂編號 Revision No.					
圖則編號 Drg. No.	圖則名稱 Drawing Title									
J853-SD-IW-LP024	鋁板位置圖				41	-				
J853-SD-IW-LP025	鋁板位置圖				42	-				
J853-SD-IW-LP031	防水片位置圖				43	-				
J853-SD-IW-LP032	防水片位置圖				44	-				
J853-SD-IW-LP033	防水片位置圖				45	-				
J853-SD-IW-LP034	防水片位置圖				46	-				
J853-SD-IW-LP035	防水片位置圖				47	-				
J853-SD-IW-LP031	鋁板位置圖				48	-				
J853-SD-IW-LP032	鋁板位置圖				49	-				
J853-SD-IW-LP033	鋁板位置圖				50	-				
J853-SD-IW-LP034	鋁板位置圖				51	-				
J853-SD-IW-LP035	鋁板位置圖				52	-				

 美特鋁質 有限公司 MIDI Aluminium Fabricator Ltd.		工程號:	J853	計算:	LHR	日期:	2022/7/25	送呈:						
		地盤名稱:	錦上路-延平道	核對:	WSH	日期:	2022/7/26	副本:						
地盤用鋁板B.M.表		項目類別:	后裝窗地盤用鋁板 (T2,T3)		日期:									
BM編號:		修改版次:		A/C Code:		總V.F.:	295.56	總重量:	4774.74	此BM依據**拆圖資料計算				
序號	修改內容	鋁板圖號	鋁板名稱	顏色	實用	後備	總數	總重量	單件展開面積	總展開面積	單件V.F.	總V.F.	備註	加工圖號
									平方米	平方米	平方米	平方米		
1		AL-A01	3.0mm厚鋁板	MILL	126		126	14.597	0.014	1.796	0.000	0.000		Z-A02
2		T2-AP100-01	3.0mm厚鋁板	EC-DG-D334232-ZD1(閃粉古銅)	22		22	273.227	1.528	33.607	1.218	26.788		J853-IW-AP2-01
3		T2-AP100-01	3.0mm厚鋁板	EC-DG-D334232-ZD1(閃粉古銅)	22		22	273.227	1.528	33.607	1.218	26.788		J853-IW-AP2-01
5		T2-AP100-04	3.0mm厚鋁板	EC-DG-D334232-ZD1(閃粉古銅)	28		28	347.744	1.528	42.773	1.218	34.094		J853-IW-AP2-02
6		T2-AP100-04	3.0mm厚鋁板	EC-DG-D334232-ZD1(閃粉古銅)	28		28	347.744	1.528	42.773	1.218	34.094		J853-IW-AP2-02
8		T2-AP100-02	3.0mm厚鋁板	EC-DG-D334232-ZD1(閃粉古銅)	5		5	65.655	1.615	8.076	1.289	6.446		J853-IW-AP2-03
9		T3-AP100-02	3.0mm厚鋁板	EC-DG-D334232-ZD1(閃粉古銅)	5		5	65.655	1.615	8.076	1.289	6.446		J853-IW-AP2-03
11		T2-AP100-05	3.0mm厚鋁板	EC-DG-D334232-ZD1(閃粉古銅)	5		5	65.655	1.615	8.076	1.289	6.446		J853-IW-AP2-04
12		T2-AP100-05	3.0mm厚鋁板	EC-DG-D334232-ZD1(閃粉古銅)	5		5	65.655	1.615	8.076	1.289	6.446		J853-IW-AP2-04
14		T2-AP100-03	3.0mm厚鋁板	EC-DG-D334232-ZD1(閃粉古銅)	1		1	13.605	1.673	1.673	1.337	1.337		J853-IW-AP2-05
15		T2-AP100-03	3.0mm厚鋁板	EC-DG-D334232-ZD1(閃粉古銅)	1		1	13.605	1.673	1.673	1.337	1.337		J853-IW-AP2-05
17		T2-AP100-06	3.0mm厚鋁板	EC-DG-D334232-ZD1(閃粉古銅)	2		2	27.211	1.673	3.347	1.337	2.674		J853-IW-AP2-06
18		T2-AP100-06	3.0mm厚鋁板	EC-DG-D334232-ZD1(閃粉古銅)	2		2	27.211	1.673	3.347	1.337	2.674		J853-IW-AP2-06
20		T2-AP100-07	3.0mm厚鋁板	EC-DG-D334232-ZD1(閃粉古銅)	2		2	25.645	1.577	3.154	1.258	2.516		J853-IW-AP2-07
21		T3-AP100-07	3.0mm厚鋁板	EC-DG-D334232-ZD1(閃粉古銅)	2		2	25.645	1.577	3.154	1.258	2.516		J853-IW-AP2-07
23		T2-AP100-08	3.0mm厚鋁板	EC-DG-D334232-ZD1(閃粉古銅)	1		1	12.823	1.577	1.577	1.258	1.258		J853-IW-AP2-08
24		T3-AP100-08	3.0mm厚鋁板	EC-DG-D334232-ZD1(閃粉古銅)	1		1	12.823	1.577	1.577	1.258	1.258		J853-IW-AP2-08
26		T2-AP100-09	3.0mm厚鋁板	EC-DG-D334232-ZD1(閃粉古銅)	63		63	55.301	0.108	6.802	0.044	2.801		J853-IW-AP2-09
27		T3-AP100-09	3.0mm厚鋁板	EC-DG-D334232-ZD1(閃粉古銅)	63		63	55.301	0.108	6.802	0.044	2.801		J853-IW-AP2-09
29		T2-AP80-01	3.0mm厚鋁板	EC-DG-D334232-ZD1(閃粉古銅)	22		22	195.848	1.095	24.090	0.945	20.794		J853-IW-AP2-10
30		T3-AP80-01	3.0mm厚鋁板	EC-DG-D334232-ZD1(閃粉古銅)	22		22	195.848	1.095	24.090	0.945	20.794		J853-IW-AP2-10
32		T2-AP80-04	3.0mm厚鋁板	EC-DG-D334232-ZD1(閃粉古銅)	28		28	249.262	1.095	30.659	0.945	26.465		J853-IW-AP2-11
33		T3-AP80-04	3.0mm厚鋁板	EC-DG-D334232-ZD1(閃粉古銅)	28		28	249.262	1.095	30.659	0.945	26.465		J853-IW-AP2-11
35		T2-AP80-02	3.0mm厚鋁板	EC-DG-D334232-ZD1(閃粉古銅)	7		7	66.020	1.160	8.121	1.003	7.020		J853-IW-AP2-12
36		T3-AP80-02	3.0mm厚鋁板	EC-DG-D334232-ZD1(閃粉古銅)	7		7	66.020	1.160	8.121	1.003	7.020		J853-IW-AP2-12
38		T2-AP80-05	3.0mm厚鋁板	EC-DG-D334232-ZD1(閃粉古銅)	6		6	56.589	1.160	6.960	1.003	6.018		J853-IW-AP2-13
39		T3-AP80-05	3.0mm厚鋁板	EC-DG-D334232-ZD1(閃粉古銅)	6		6	56.589	1.160	6.960	1.003	6.018		J853-IW-AP2-13
41		T2-AP80-03	3.0mm厚鋁板	EC-DG-D334232-ZD1(閃粉古銅)	1		1	9.784	1.203	1.203	1.041	1.041		J853-IW-AP2-14
42		T3-AP80-03	3.0mm厚鋁板	EC-DG-D334232-ZD1(閃粉古銅)	1		1	9.784	1.203	1.203	1.041	1.041		J853-IW-AP2-14
44		T2-AP80-06	3.0mm厚鋁板	EC-DG-D334232-ZD1(閃粉古銅)	2		2	19.569	1.203	2.407	1.041	2.083		J853-IW-AP2-15
45		T3-AP80-06	3.0mm厚鋁板	EC-DG-D334232-ZD1(閃粉古銅)	2		2	19.569	1.203	2.407	1.041	2.083		J853-IW-AP2-15
47		T2-FS-01	1.5mm厚鋁板	MILL	50		50	169.950	0.836	41.808	0.000	0.000		J853-IW-AP2-16
48		T3-FS-01	1.5mm厚鋁板	MILL	50		50	169.950	0.836	41.808	0.000	0.000		J853-IW-AP2-16
50		T2-FS-02	1.5mm厚鋁板	MILL	13		13	46.660	0.883	11.478	0.000	0.000		J853-IW-AP2-17
51		T3-FS-02	1.5mm厚鋁板	MILL	13		13	46.660	0.883	11.478	0.000	0.000		J853-IW-AP2-17
53		T2-FS-03	1.5mm厚鋁板	MILL	3		3	11.148	0.914	2.742	0.000	0.000		J853-IW-AP2-18
54		T3-FS-03	1.5mm厚鋁板	MILL	3		3	11.148	0.914	2.742	0.000	0.000		J853-IW-AP2-18
56		T2-FS-04	1.5mm厚鋁板	MILL	50		50	138.738	0.683	34.130	0.000	0.000		J853-IW-AP2-19
57		T3-FS-04	1.5mm厚鋁板	MILL	50		50	138.738	0.683	34.130	0.000	0.000		J853-IW-AP2-19
59		T2-FS-05	1.5mm厚鋁板	MILL	13		13	38.091	0.721	9.370	0.000	0.000		J853-IW-AP2-20
60		T3-FS-05	1.5mm厚鋁板	MILL	13		13	38.091	0.721	9.370	0.000	0.000		J853-IW-AP2-20
62		T2-FS-06	1.5mm厚鋁板	MILL	3		3	9.101	0.746	2.239	0.000	0.000		J853-IW-AP2-21
63		T3-FS-06	1.5mm厚鋁板	MILL	3		3	9.101	0.746	2.239	0.000	0.000		J853-IW-AP2-21
65		T2-FS-07	1.5mm厚鋁板	MILL	63		63	32.913	0.129	8.097	0.000	0.000		J853-IW-AP2-22
66		T3-FS-07	1.5mm厚鋁板	MILL	63		63	32.913	0.129	8.097	0.000	0.000		J853-IW-AP2-22
68		T2-AFC-01	3mm厚鋁板	MILL	50		50	165.498	0.407	20.357	0.000	0.000		J853-IW-AP2-23
69		T3-AFC-01	3mm厚鋁板	MILL	50		50	165.498	0.407	20.357	0.000	0.000		J853-IW-AP2-23
71		T2-AFC-02	3mm厚鋁板	MILL	13		13	45.653	0.432	5.615	0.000	0.000		J853-IW-AP2-24
72		T3-AFC-02	3mm厚鋁板	MILL	13		13	45.653	0.432	5.615	0.000	0.000		J853-IW-AP2-24
74		T2-AFC-03	3mm厚鋁板	MILL	3		3	10.939	0.449	1.346	0.000	0.000		J853-IW-AP2-25
75		T3-AFC-03	3mm厚鋁板	MILL	3		3	10.939	0.449	1.346	0.000	0.000		J853-IW-AP2-25
77		T2-AFC-04	3mm厚鋁板	MILL	50		50	169.145	0.416	20.805	0.000	0.000		J853-IW-AP2-26
78		T3-AFC-04	3mm厚鋁板	MILL	50		50	169.145	0.416	20.805	0.000	0.000		J853-IW-AP2-26
80		T2-AFC-05	3mm厚鋁板	MILL	13		13	46.990	0.445	5.780	0.000	0.000		J853-IW-AP2-27
81		T3-AFC-05	3mm厚鋁板	MILL	13		13	46.990	0.445	5.780	0.000	0.000		J853-IW-AP2-27
83		T2-AFC-06	3mm厚鋁板	MILL	3		3	11.307	0.464	1.391	0.000	0.000		J853-IW-AP2-28
84		T3-AFC-06	3mm厚鋁板	MILL	3		3	11.307	0.464	1.391	0.000	0.000		J853-IW-AP2-28



總計： 1170 4774.74 697.16 295.56

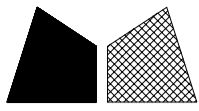


美特鋁質 有限公司
MIDI Aluminium Fabricator Ltd.

序号	物料編號	數量	位置
01	Z-A01	1200	見收口鋁板AP80-XX

工程號	J-853	地盤	錦上路/延平道
-----	-------	----	---------

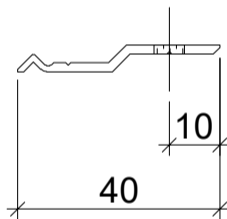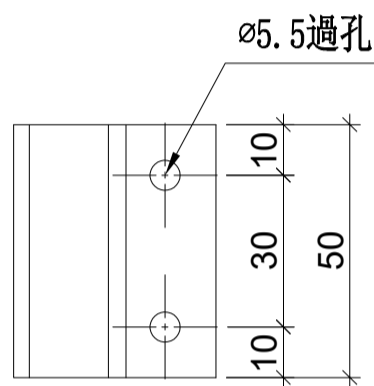

名稱	Z字碼	制圖	LHR	2022.07.21	修改	-	
材料	X84589	復核	-	-	日期	-	
顏色	MILL	批準			圖號	Z-A01	

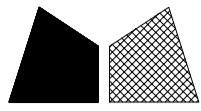



美特鋁質 有限公司
MIDI Aluminium Fabricator Ltd.

工程號 J-853 地盤 錦上路/延平道

序号	物料編號	數量	位置
01	AL-A01	126	T2, 3-AP100-09鋁板上墻


地盤用

注：此鋁角需與T2-AP100-09, T3-AP100-09, 相對應的樓層及數量捆綁于一起出地盤。

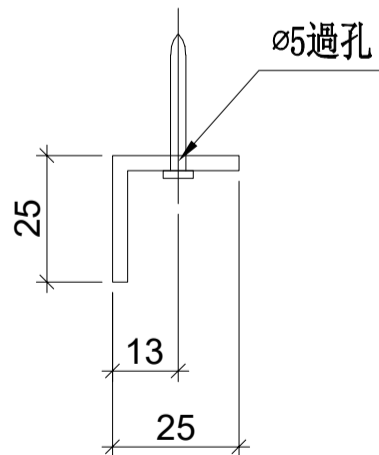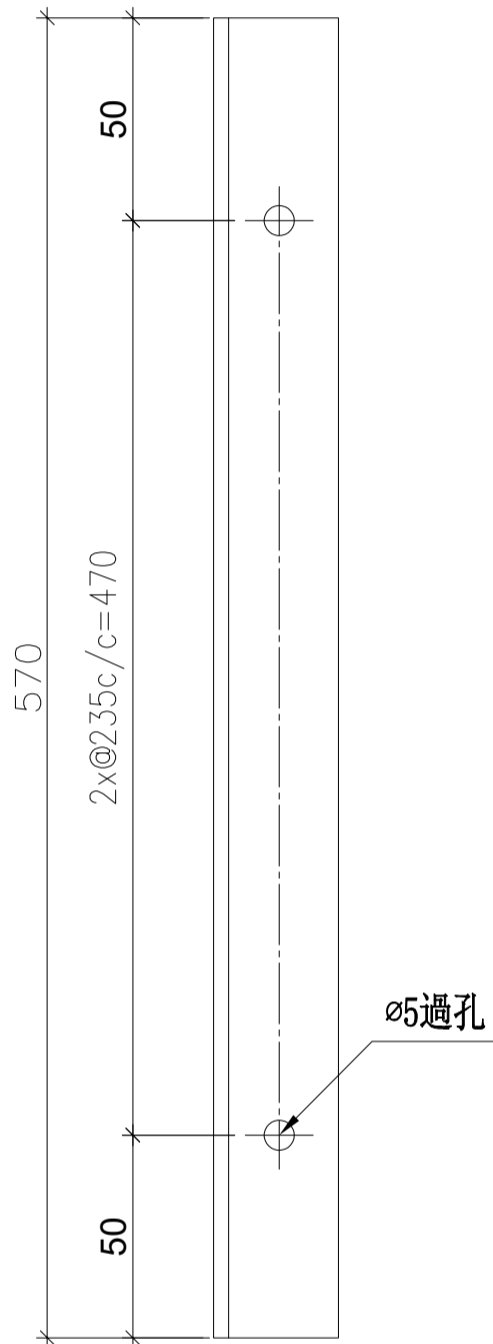

用鋁板折做

名稱	鋁角加工圖	制圖	LHR	2022.07.21	修改	-	
材料	25X25X3mm厚鋁角(用廢料)	復核	-	-	日期	-	
顏色	MILL	批準			圖號	Z-A02	

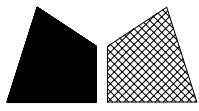


美特鋁質 有限公司
MIDI Aluminium Fabricator Ltd.


工程號 J853 地盤 錦上路/延平道

序號	物料編號	數量	使用位置	樓層
01	T2-AP100-01	22	見派位圖	T2座 6~15/F, 17~22/F
02	T3-AP100-01	22	見派位圖	T3座 6~15/F, 17~22/F


地盤用

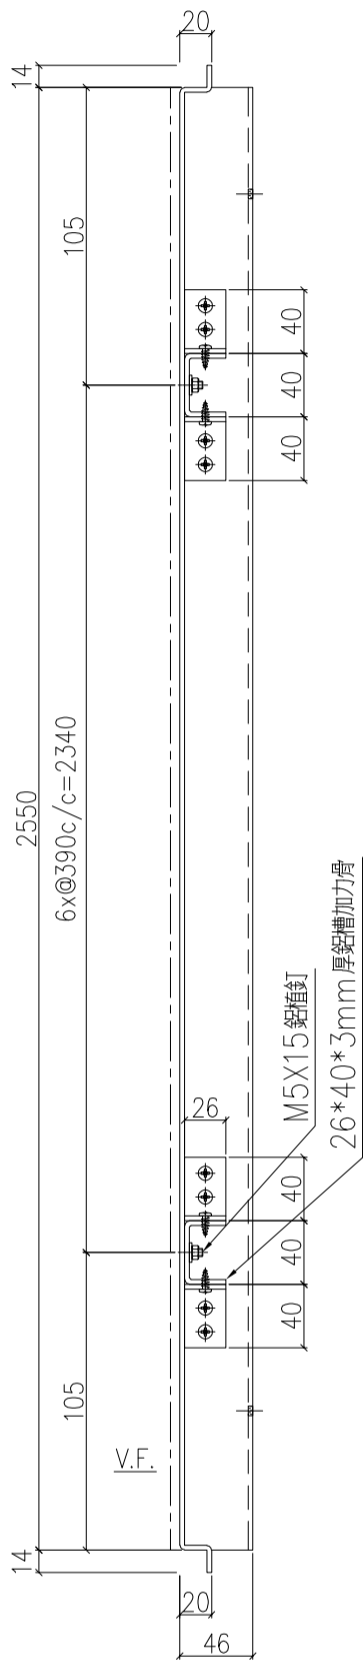

SECTION: B-B

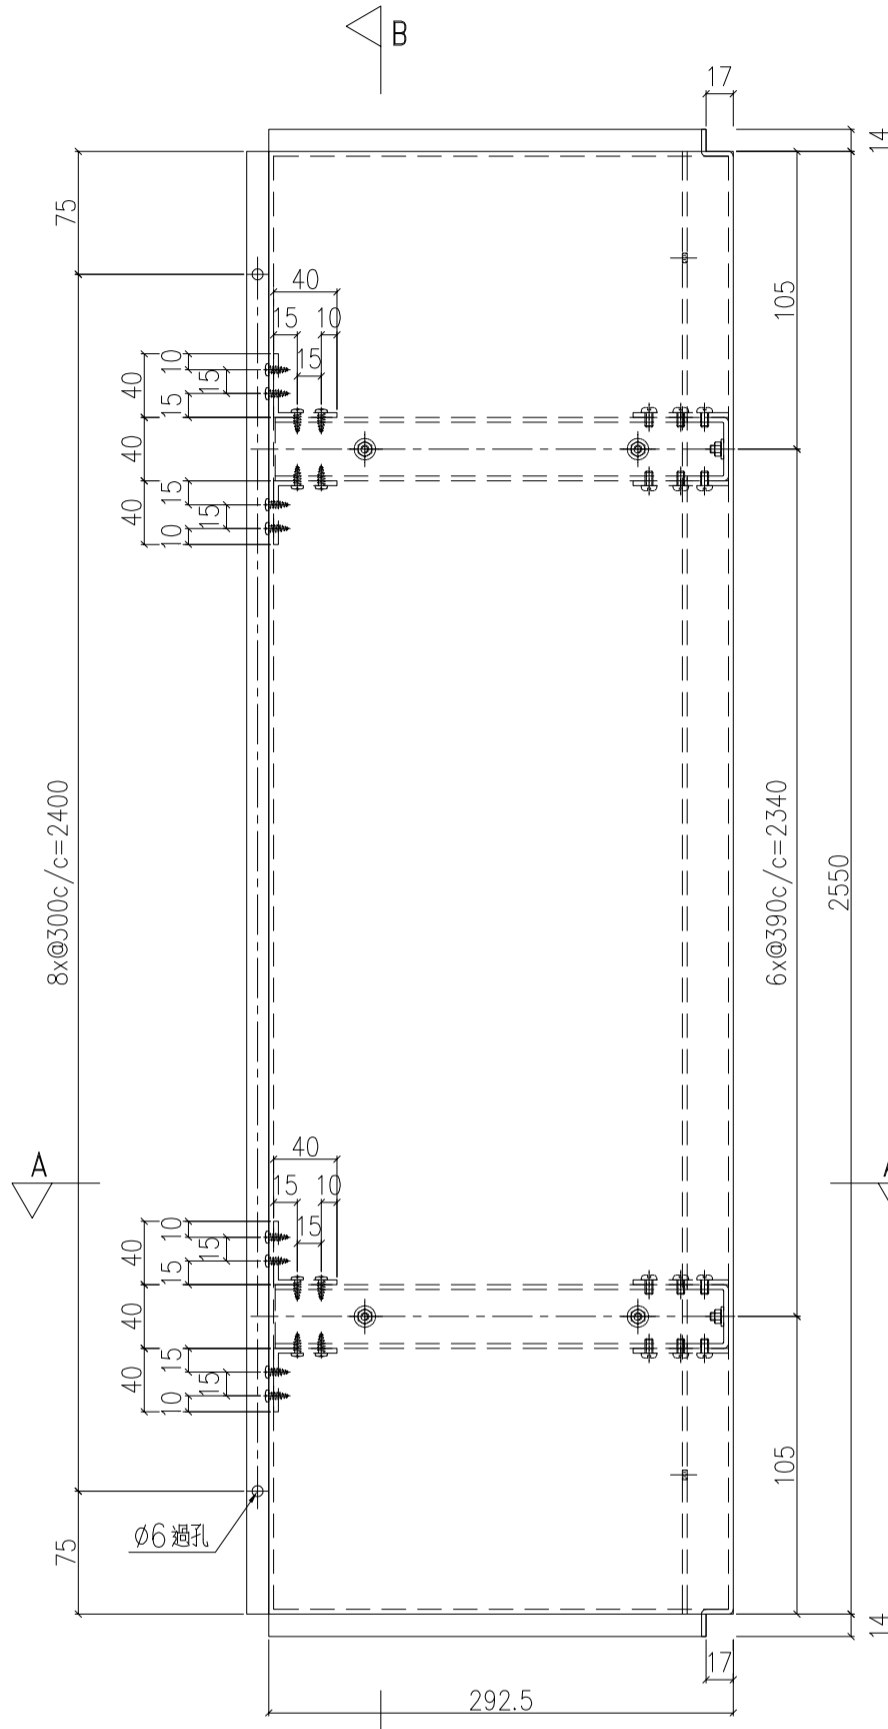


VIEW C

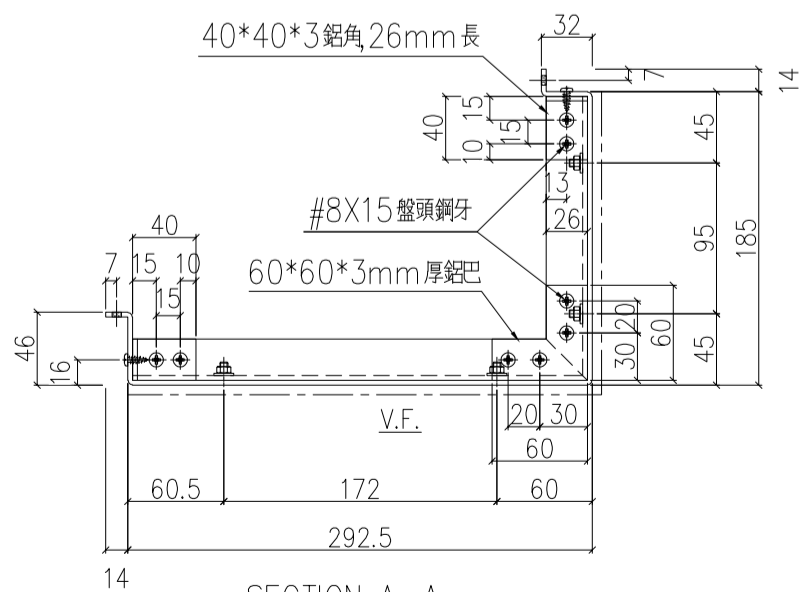

SECTION: A-A

名稱	鋁板加工圖	制圖	LHR	2022.07.21	修改		
材料	3mm厚鋁板 (3003H14)	復核	-	-	日期		
顏色	EC-DG-D334232-ZD1 (三塗)	批準			圖號	J853-IW-AP2-01	




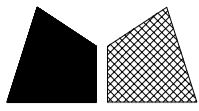


美特鋁質 有限公司
MIDI Aluminium Fabricator Ltd.


工程號 J853 地盤 錦上路/延平道

序號	物料編號	數量	使用位置	樓層
01	T2-AP100-04	28	見派位圖	T2座 6~15/F,17~22/F
02	T3-AP100-04	28	見派位圖	T3座 6~15/F,17~22/F

地盤用

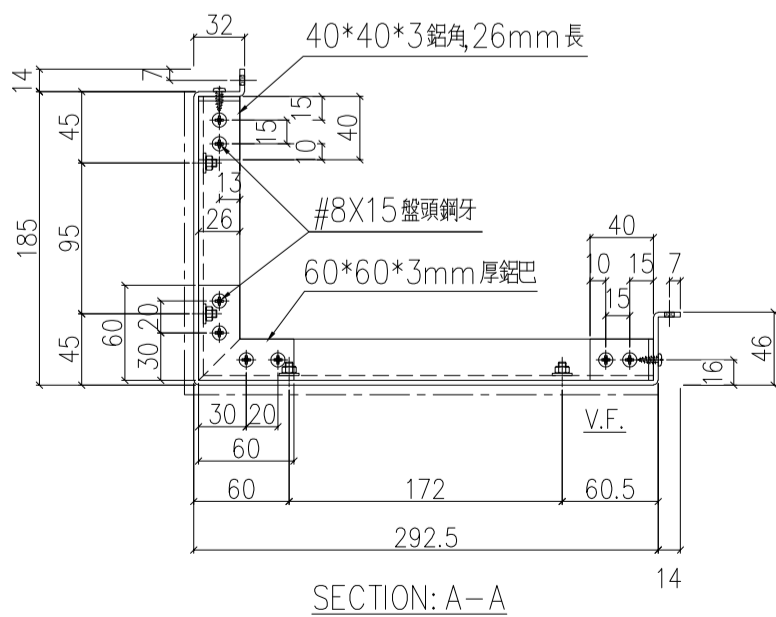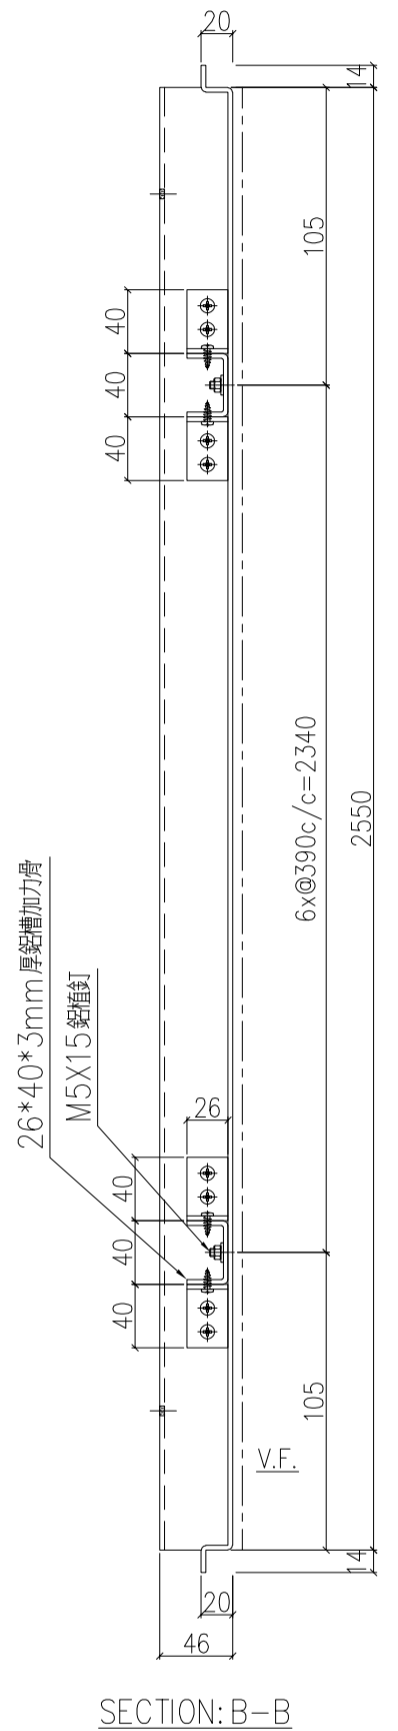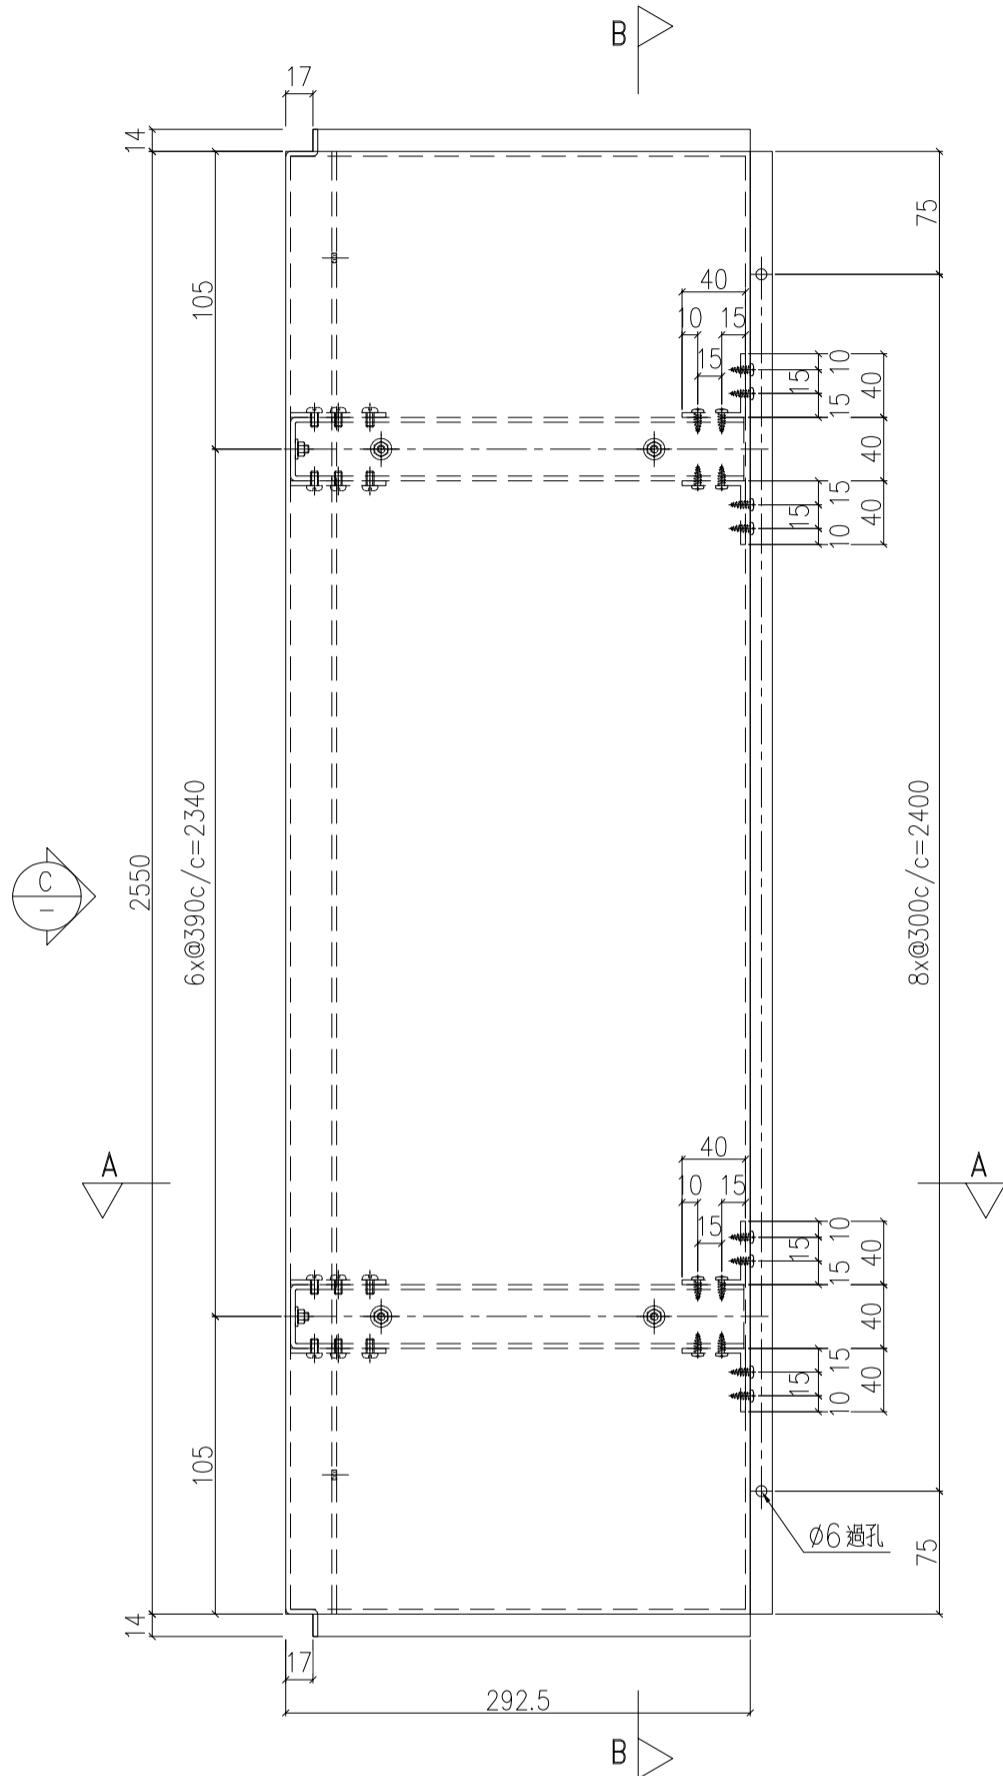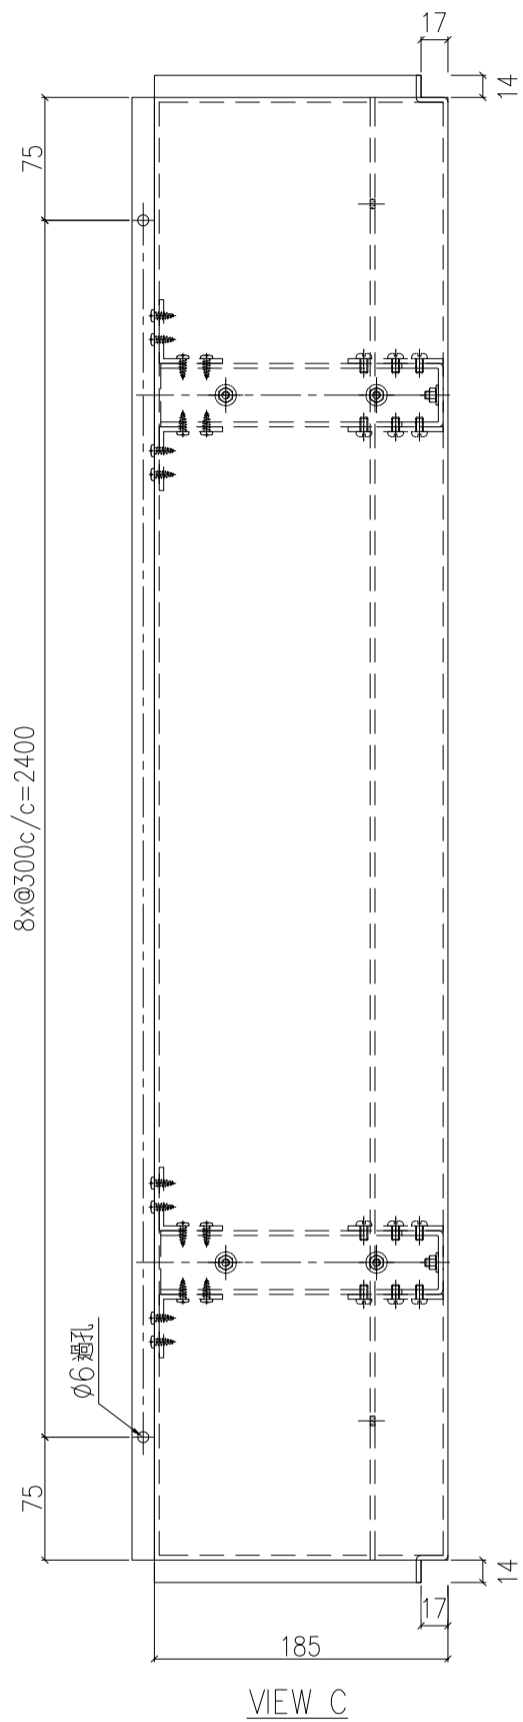

名稱	鋁板加工圖	制圖	LHR	2022.07.21	修改		
材料	3mm厚鋁板 (3003H14)	復核	-	-	日期		
顏色	EC-DG-D334232-ZD1 (三塗)	批準			圖號	J853-IW-AP2-02	

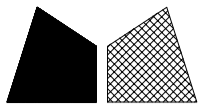


美特鋁質 有限公司
MIDI Aluminium Fabricator Ltd.


工程號 J853 地盤 錦上路/延平道

序號	物料編號	數量	使用位置	樓層
01	T2-AP100-02	5	見派位圖	T2座 5,16,25/F
02	T3-AP100-02	5	見派位圖	T3座 5,16,25/F


地盤用

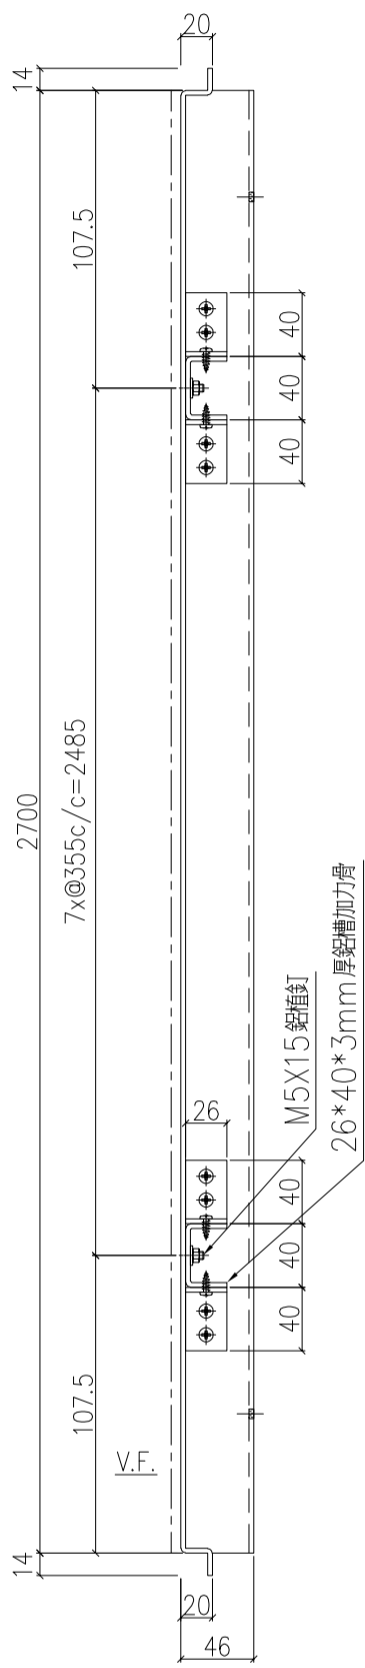


SECTION: B-B

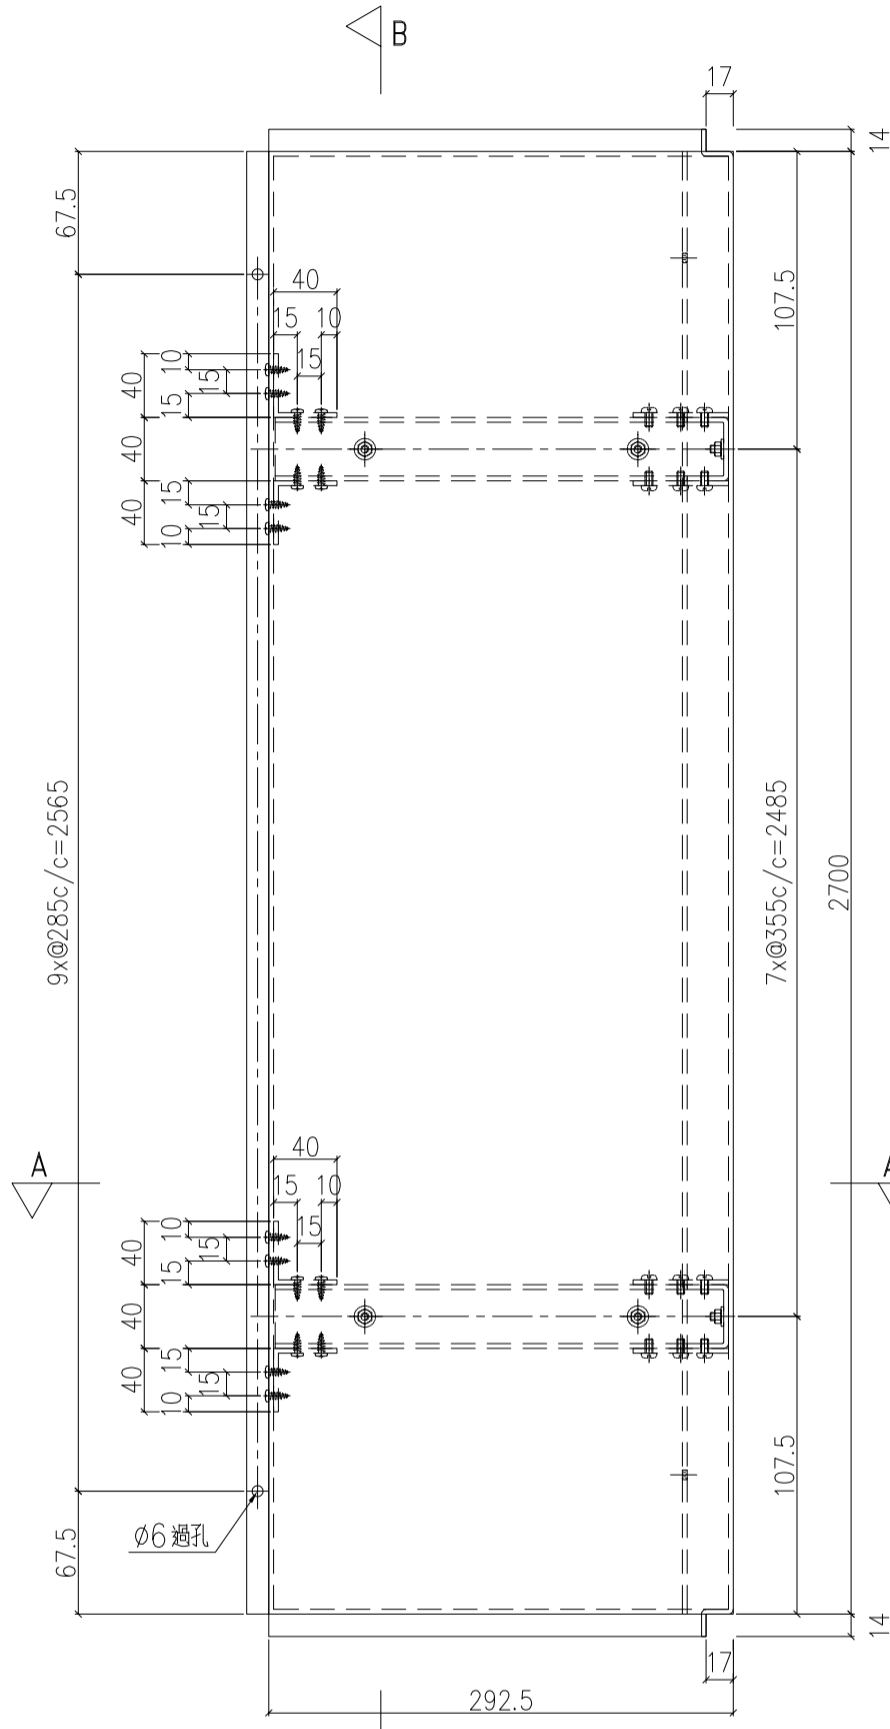

SECTION: A-A

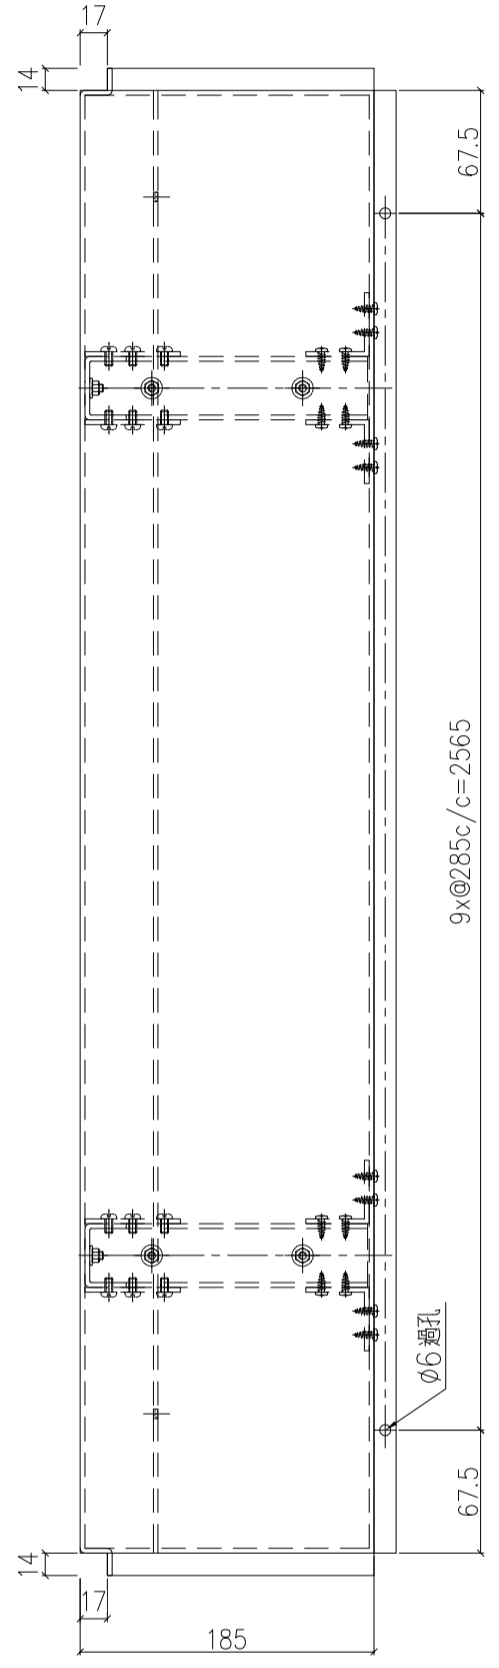


VIEW C

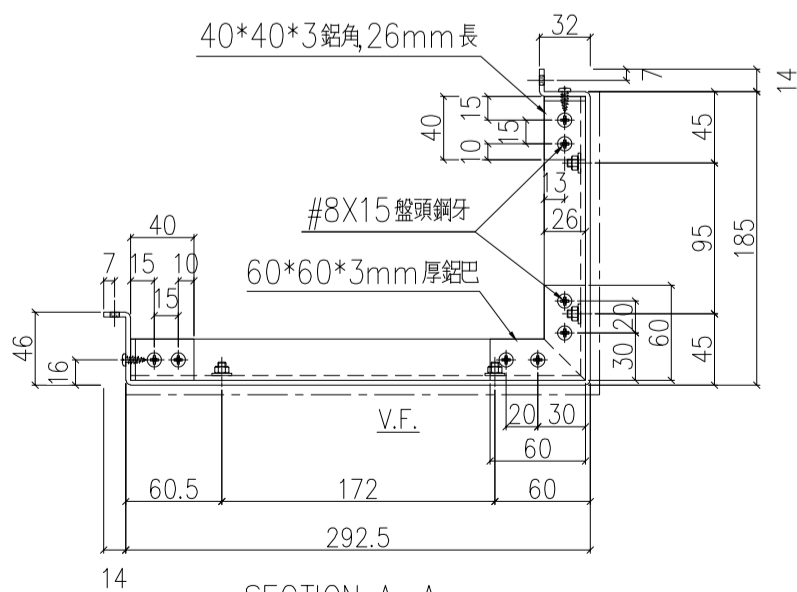

SECTION: A-A

名稱	鋁板加工圖	制圖	LHR	2022.07.21	修改		
材料	3mm厚鋁板 (3003H14)	復核	-	-	日期		
顏色	EC-DG-D334232-ZD1 (三塗)	批準			圖號	J853-IW-AP2-03	




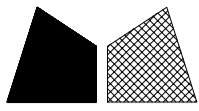


美特鋁質 有限公司
MIDI Aluminium Fabricator Ltd.


工程號 J853 地盤 錦上路/延平道

序號	物料編號	數量	使用位置	樓層
01	T2-AP100-05	5	見派位圖	T2座 5,16,25/F
02	T3-AP100-05	5	見派位圖	T3座 5,16,25/F

地盤用

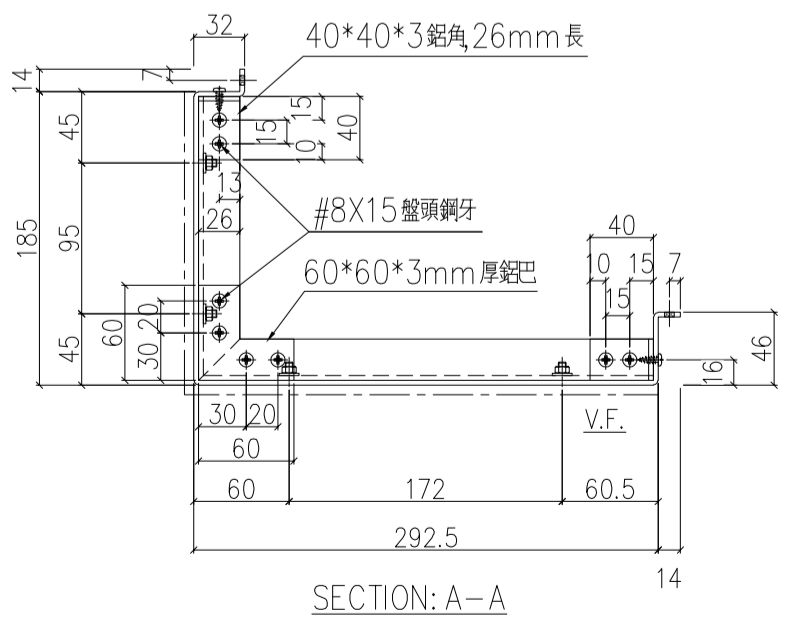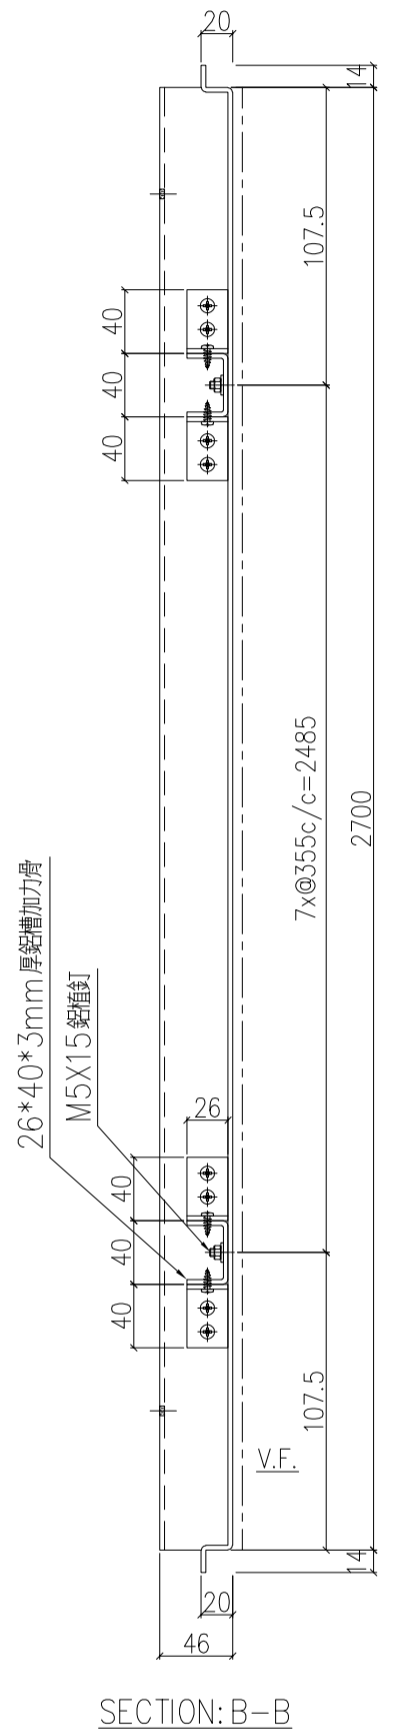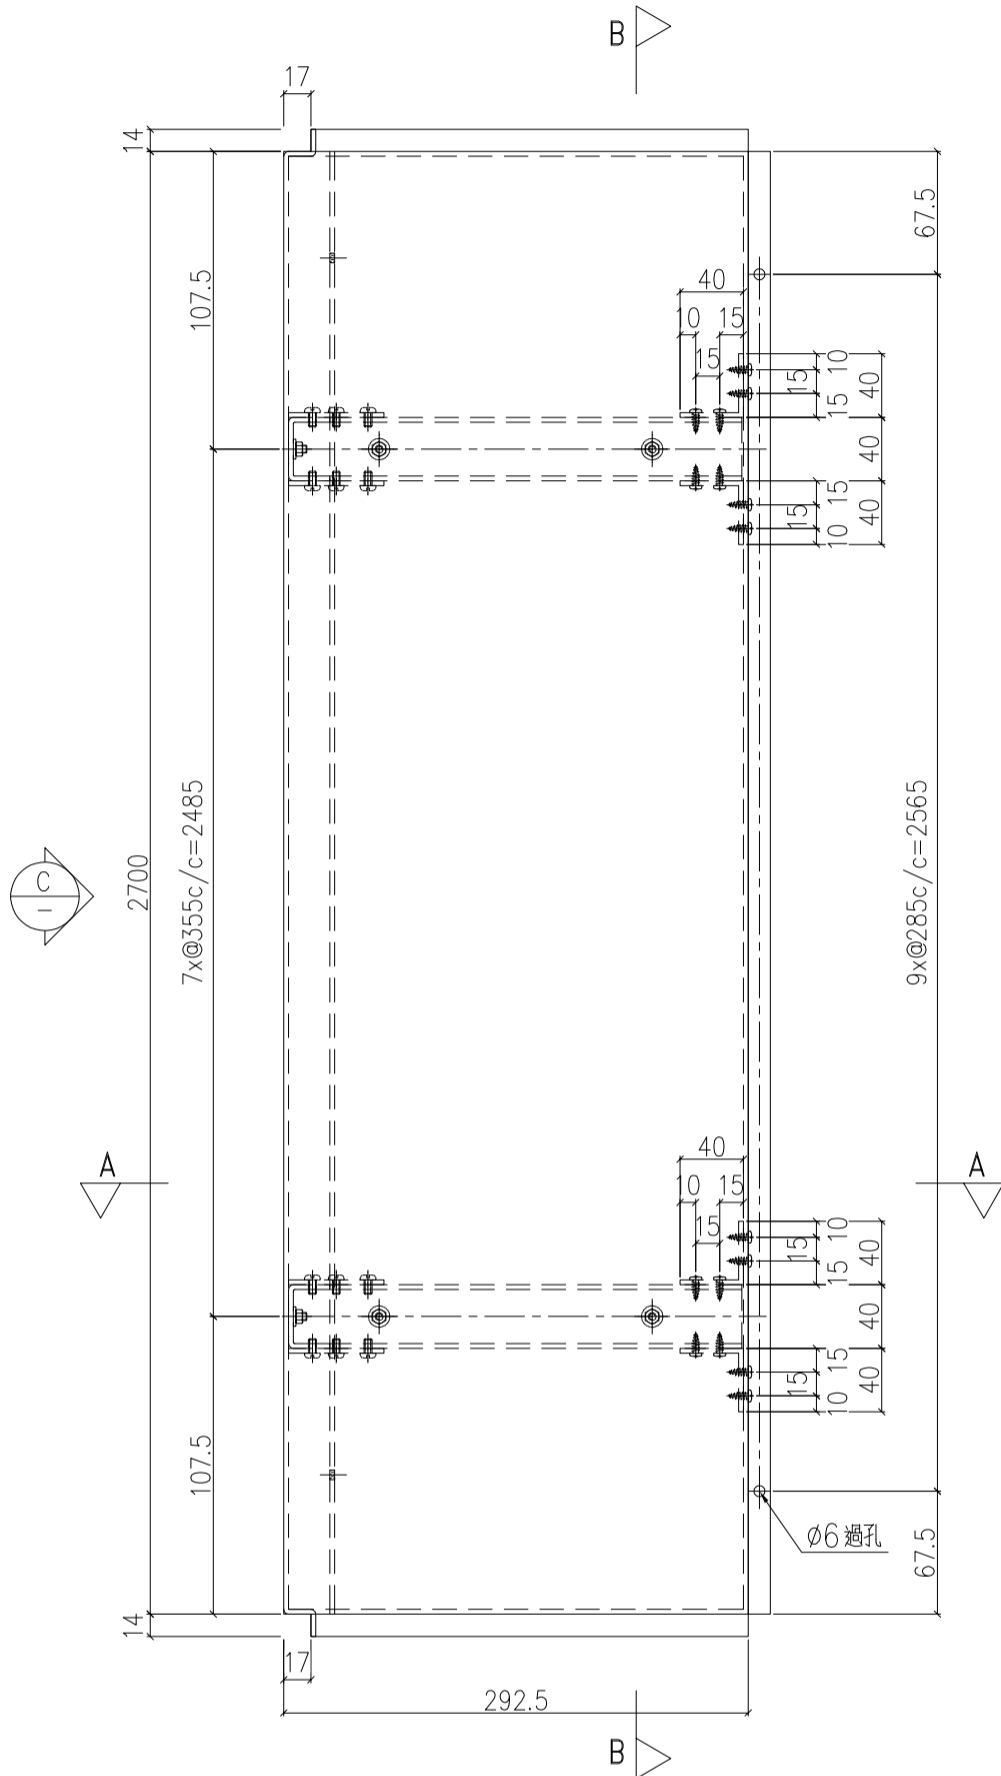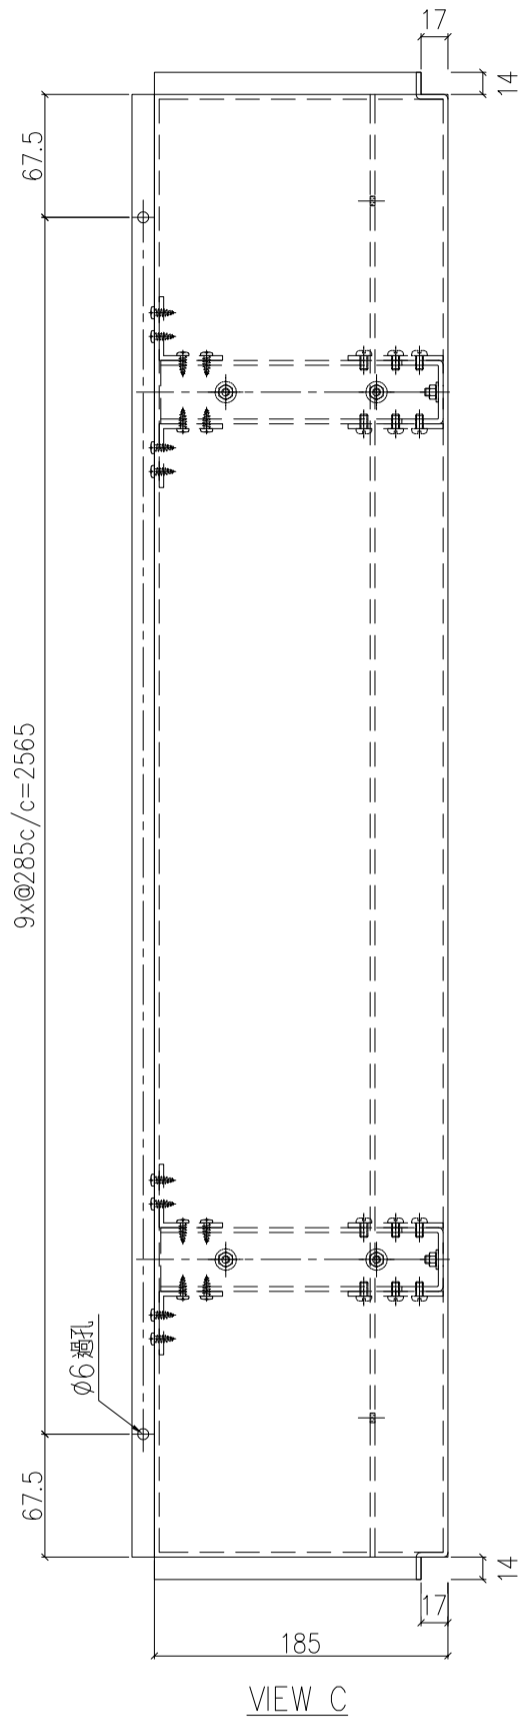

名稱	鋁板加工圖	制圖	LHR	2022.07.21	修改		
材料	3mm厚鋁板 (3003H14)	復核	-	-	日期		
顏色	EC-DG-D334232-ZD1 (三塗)	批準			圖號	J853-IW-AP2-04	

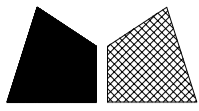


美特鋁質 有限公司
MIDI Aluminium Fabricator Ltd.


工程號 J853 地盤 錦上路/延平道

序號	物料編號	數量	使用位置	樓層
01	T2-AP100-07	2	見派位圖	T2座 26/F
02	T3-AP100-07	2	見派位圖	T3座 26/F


地盤用

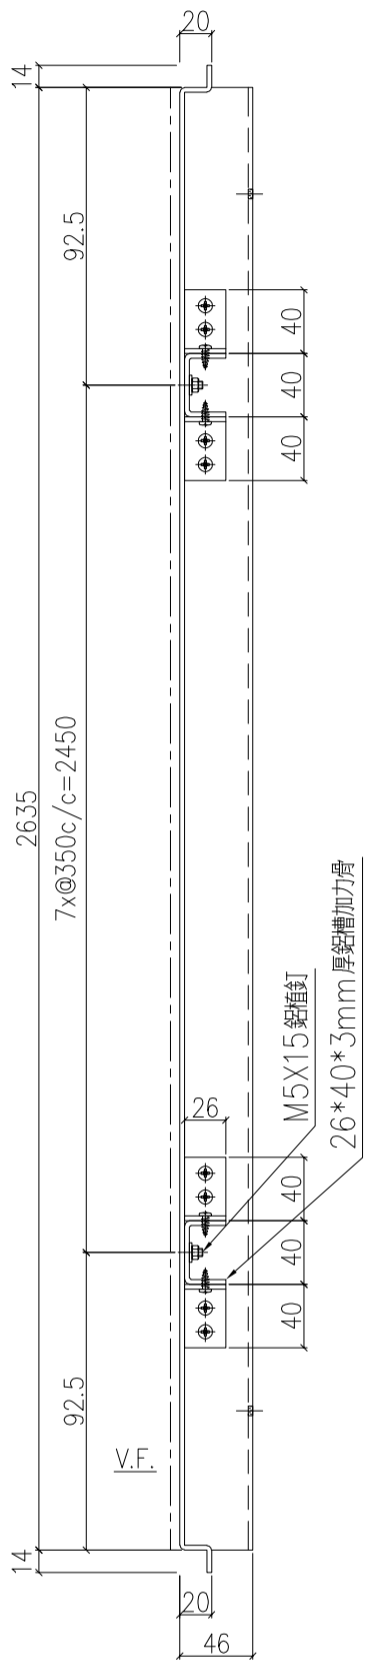

SECTION: B-B

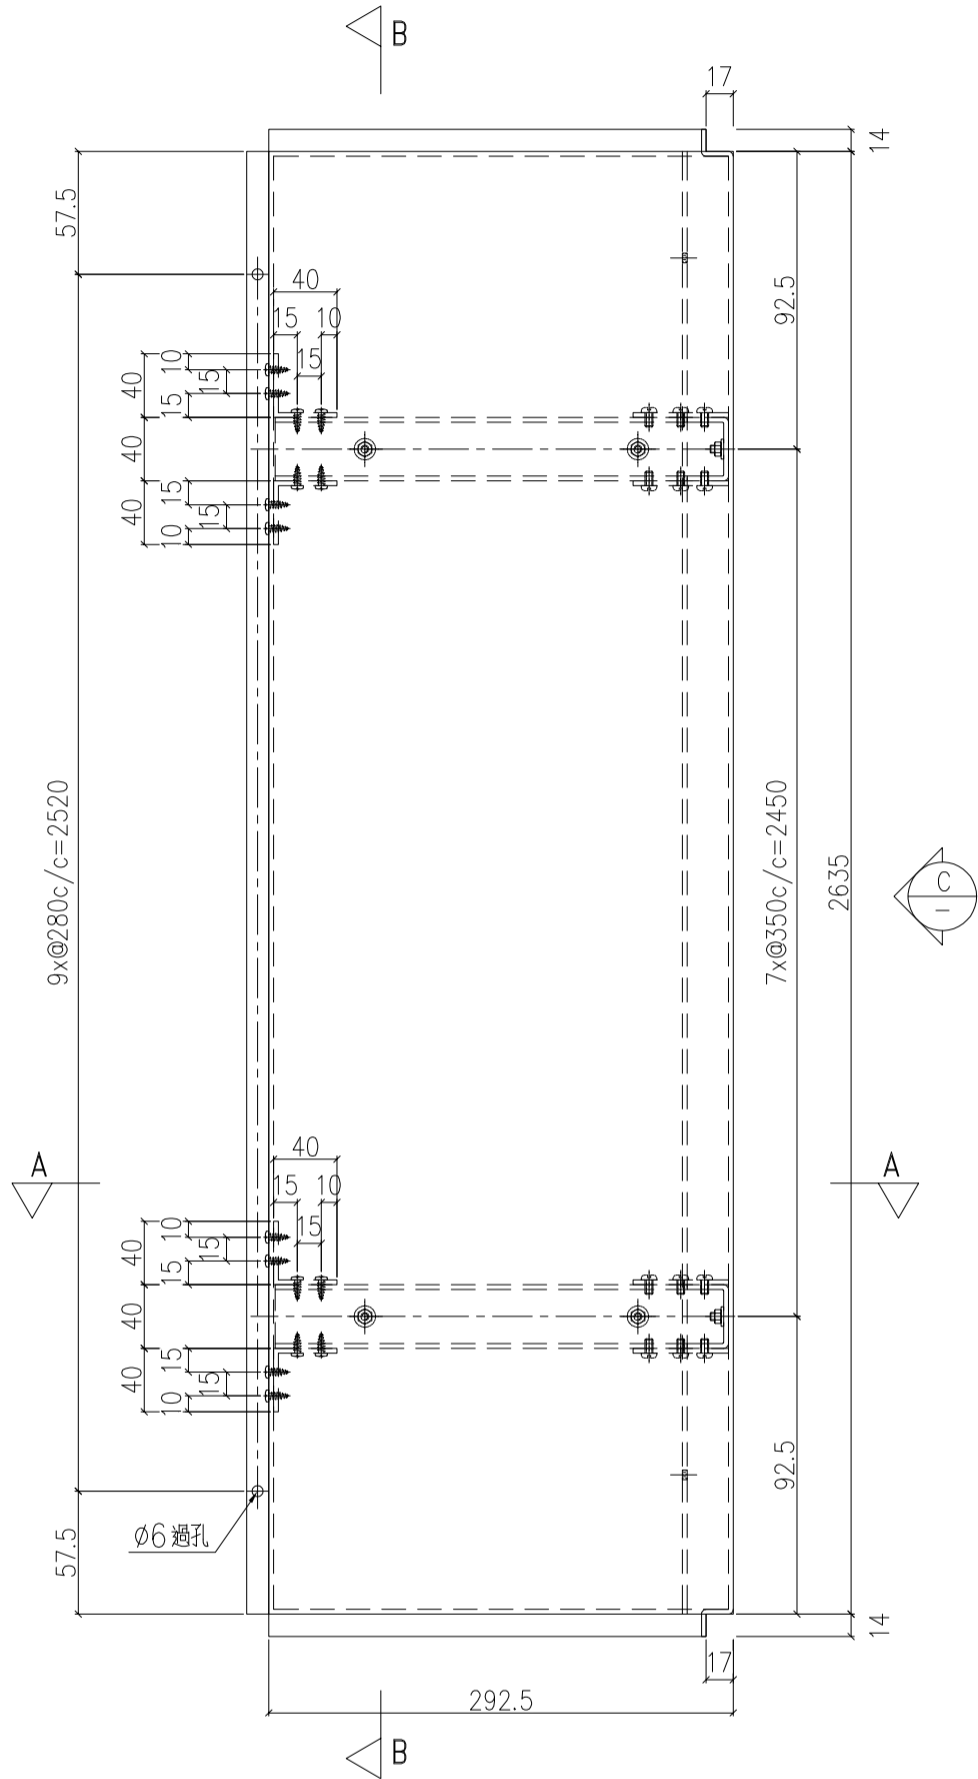


VIEW C

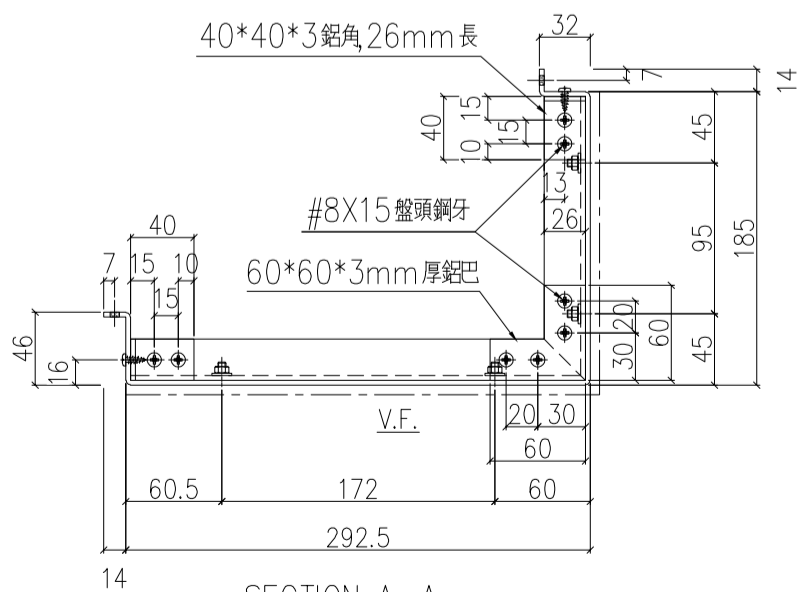

SECTION: A-A

名稱	鋁板加工圖	制圖	LHR	2022.07.21	修改		
材料	3mm厚鋁板 (3003H14)	復核	-	-	日期		
顏色	EC-DG-D334232-ZD1 (三塗)	批準			圖號	J853-IW-AP2-07	




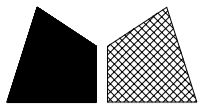


美特鋁質 有限公司
MIDI Aluminium Fabricator Ltd.


工程號 J853 地盤 錦上路/延平道

序號	物料編號	數量	使用位置	樓層
01	T2-AP100-08	1	見派位圖	T2座 26/F
02	T3-AP100-08	1	見派位圖	T3座 26/F

地盤用

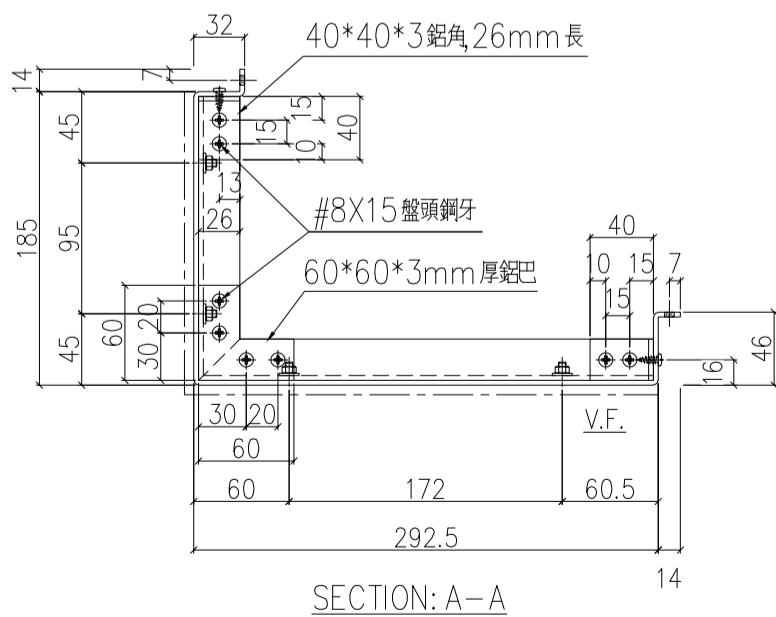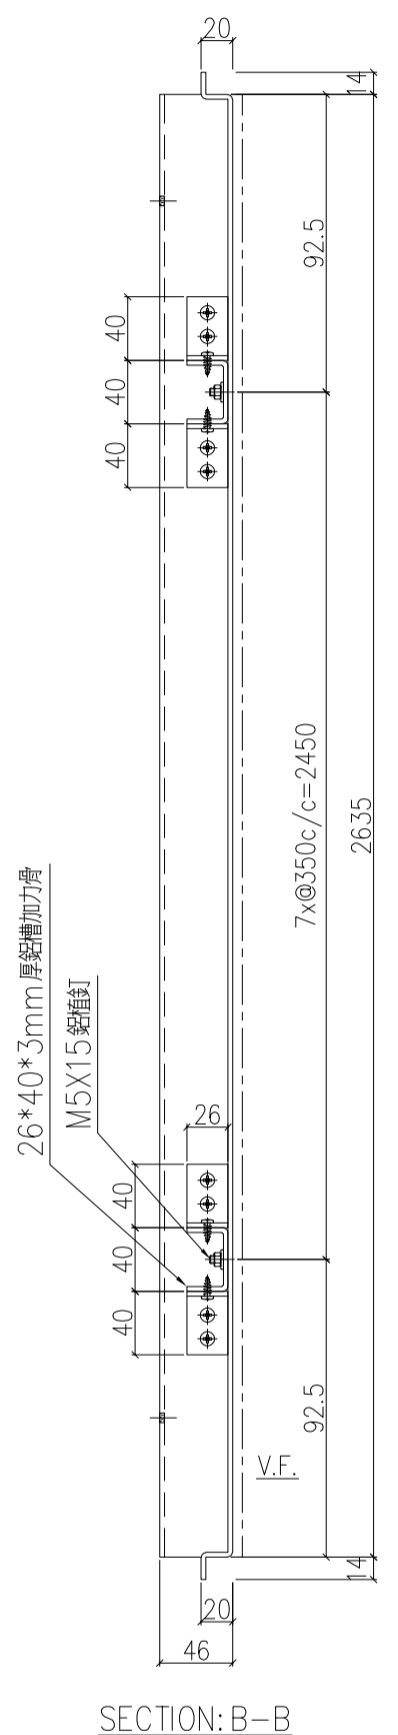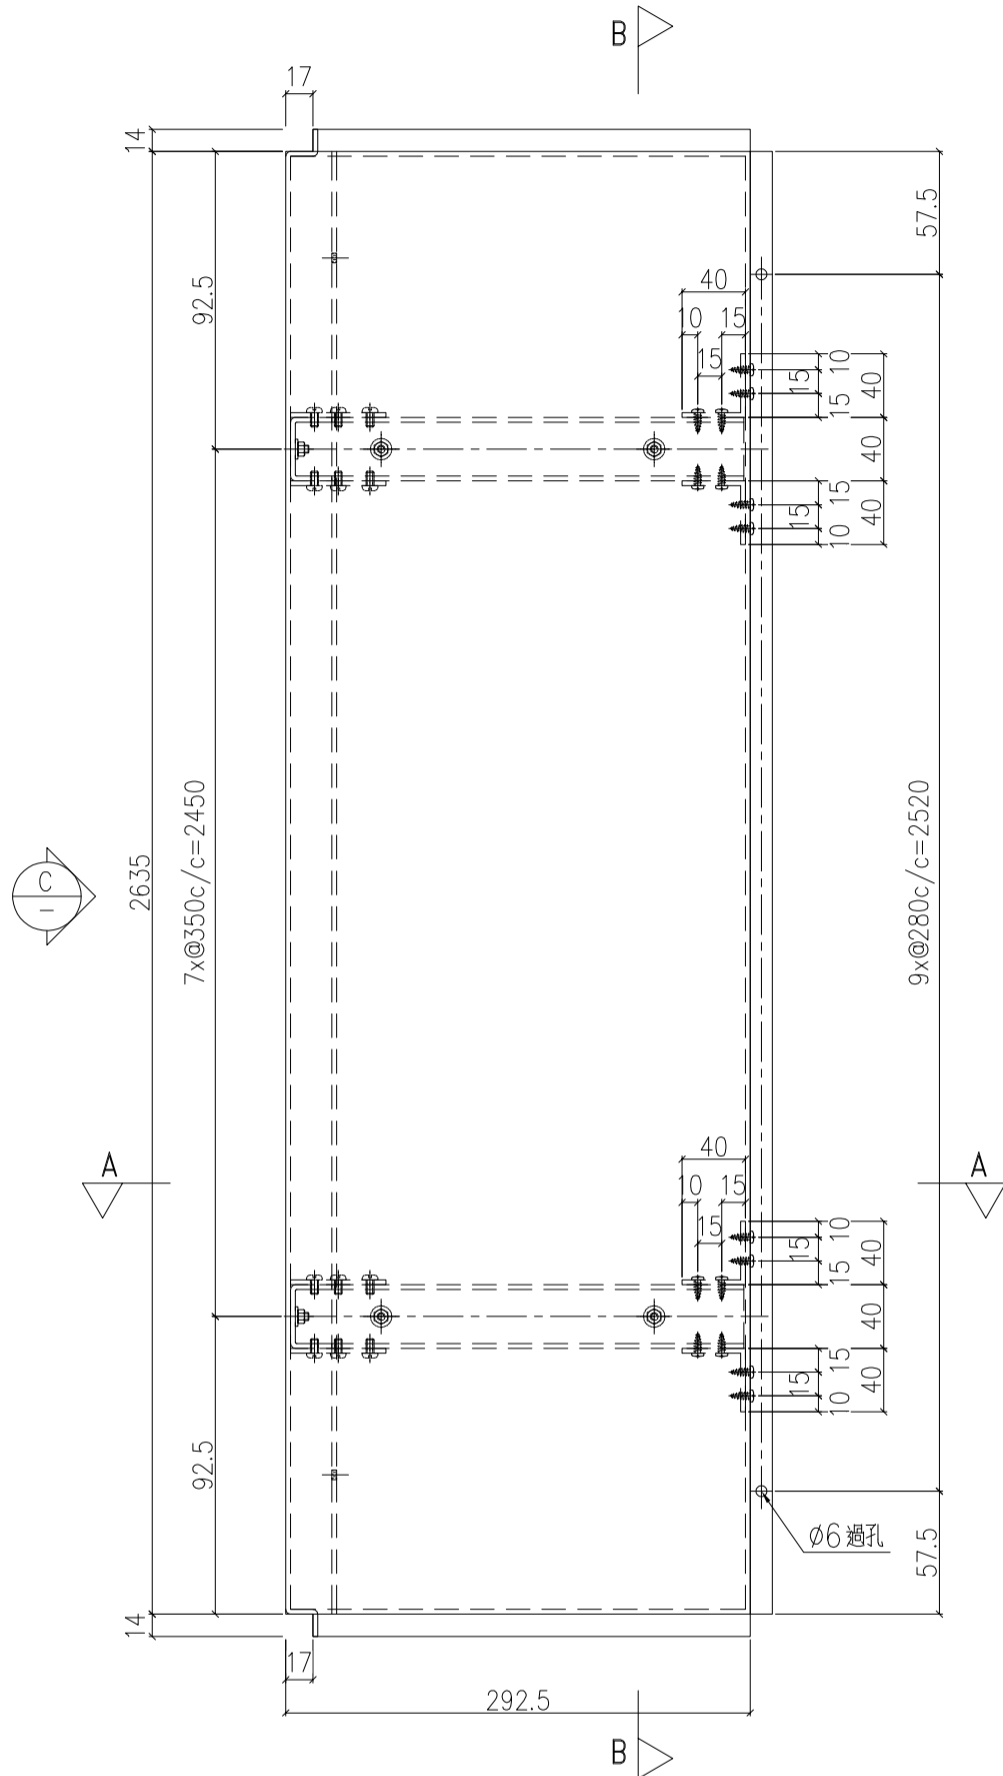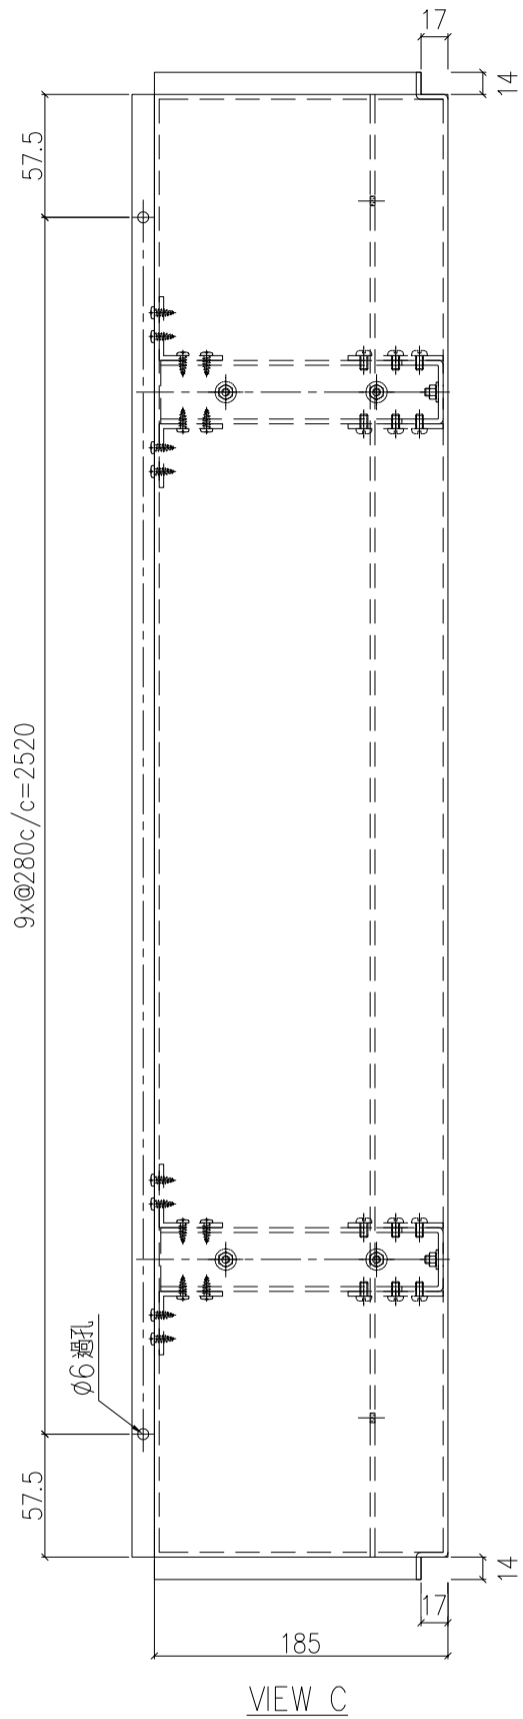


名稱	鋁板加工圖	制圖	LHR	2022.07.21	修改		
材料	3mm厚鋁板 (3003H14)	復核	-	-	日期		
顏色	EC-DG-D334232-ZD1 (三塗)	批準			圖號	J853-IW-AP2-08	

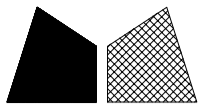


美特鋁質 有限公司
MIDI Aluminium Fabricator Ltd.

工程號 J853 地盤 錦上路/延平道

序號	物料編號	數量	使用位置	樓層
01	T2-AP100-09	63	見派位圖	T2座 6~26/F
02	T3-AP100-09	63	見派位圖	T3座 6~26/F

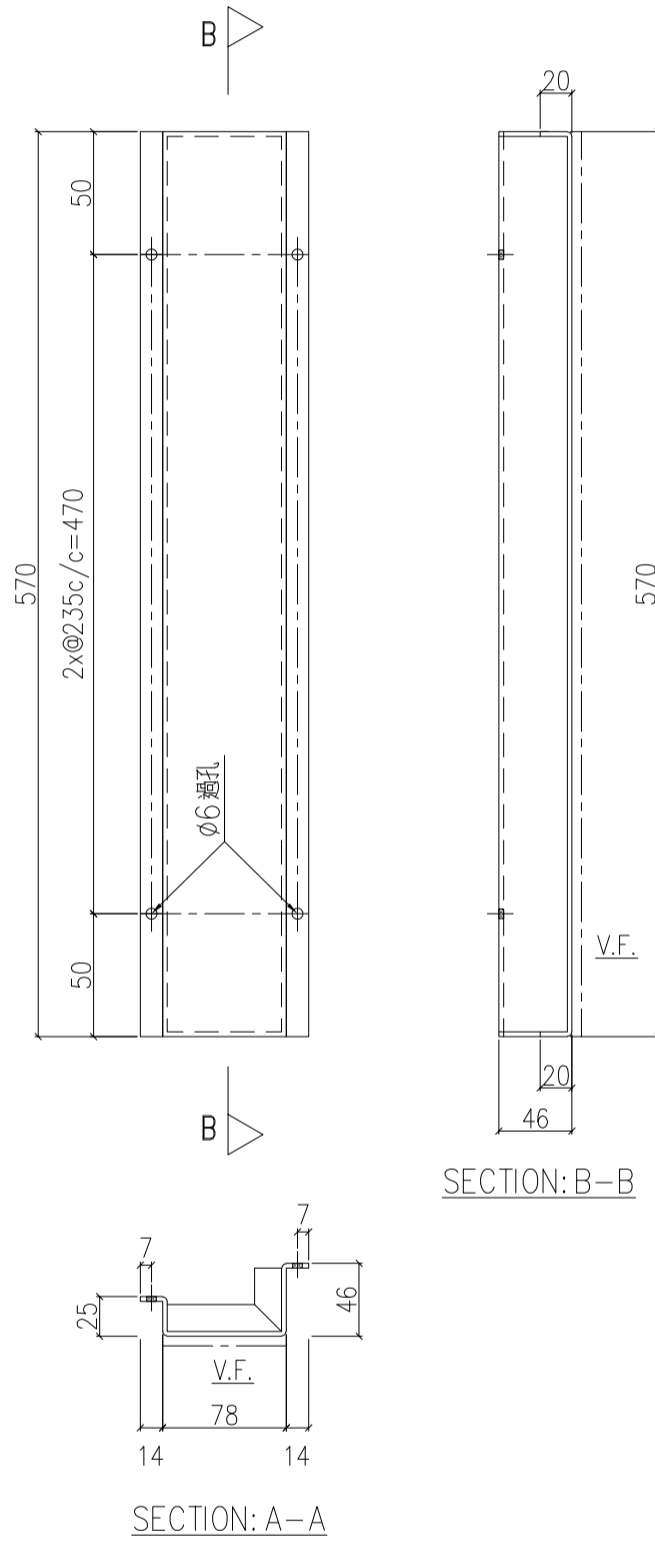

名稱	鋁板加工圖	制圖	LHR	2022.07.21	修改		
材料	3mm厚鋁板 (3003H14)	復核	-	-	日期		
顏色	EC-DG-D334232-ZD1 (三塗)	批準			圖號	J853-IW-AP2-09	



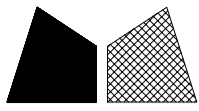


美特鋁質 有限公司
MIDI Aluminium Fabricator Ltd.


工程號 J853 地盤 錦上路/延平道

序號	物料編號	數量	使用位置	樓層
01	T2-AP80-04	28	見派位圖	T2座 6~15/F,17~22/F
02	T3-AP80-04	28	見派位圖	T3座 6~15/F,17~22/F

地盤用

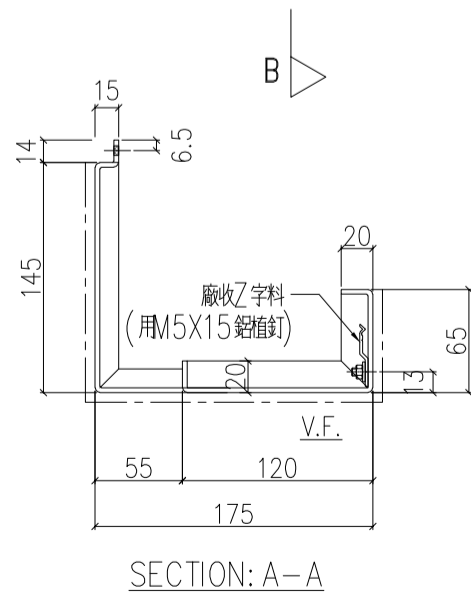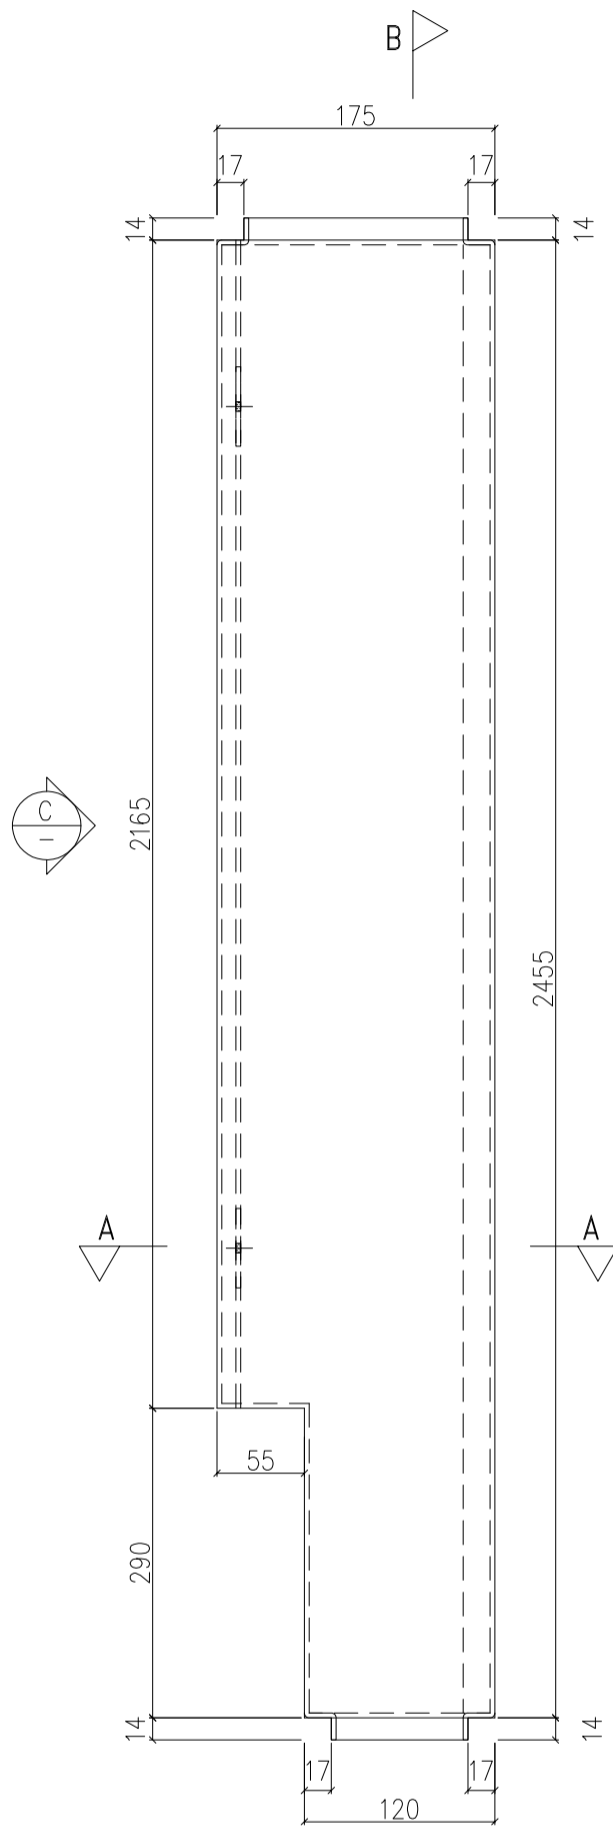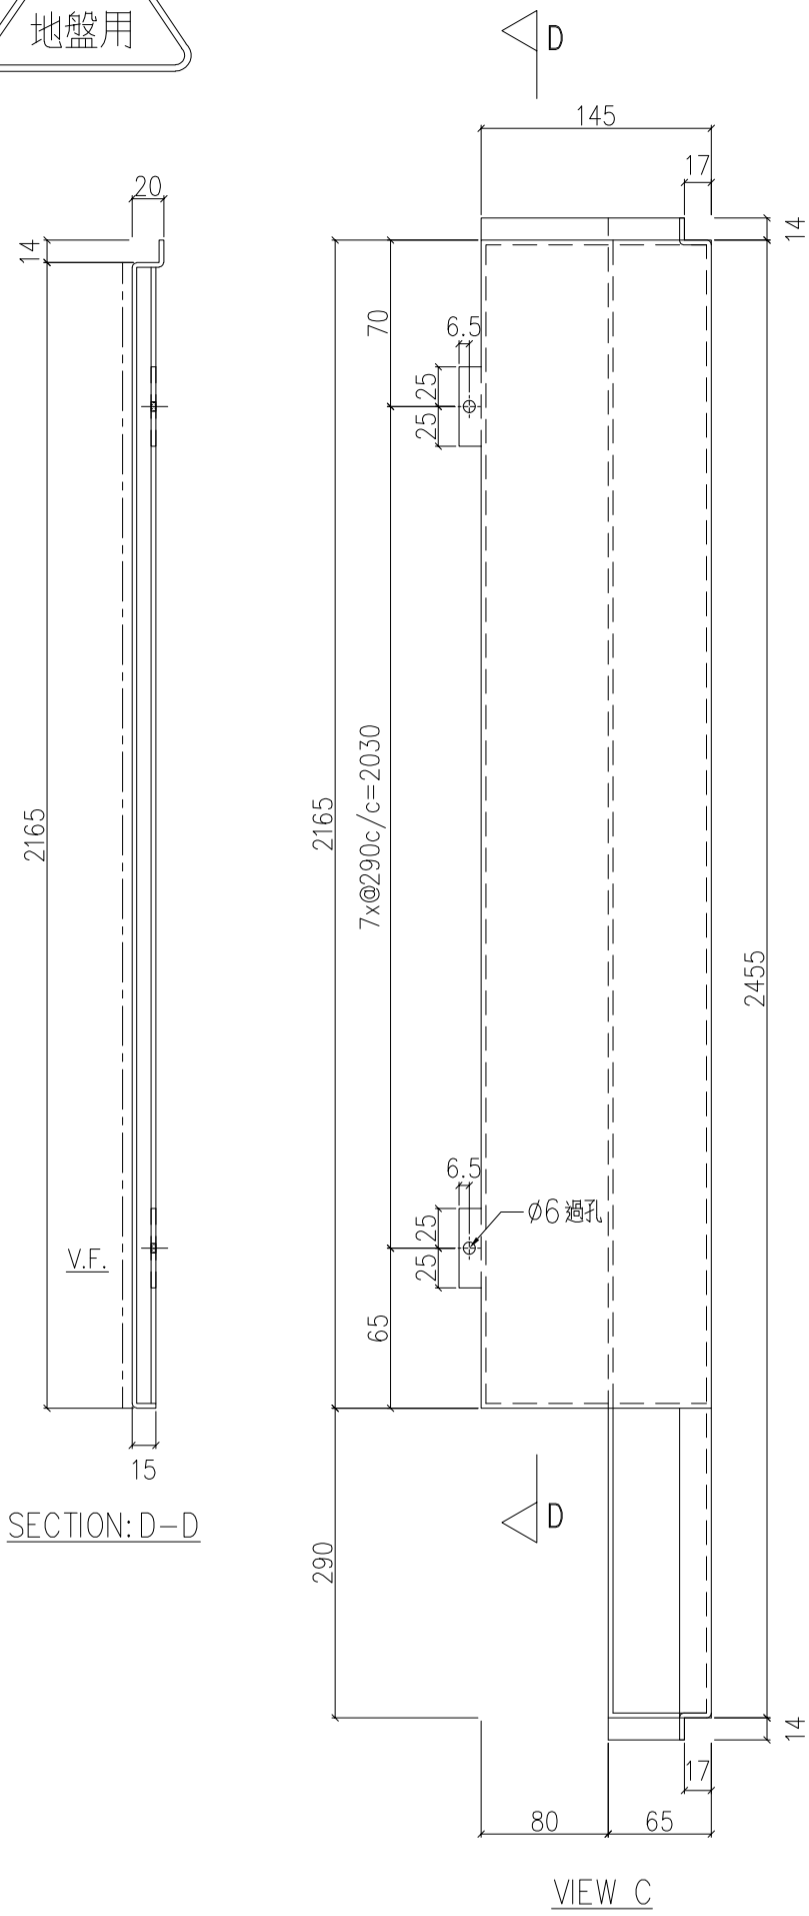

名稱	鋁板加工圖	制圖	LHR	2022.07.21	修改		
材料	3mm厚鋁板 (3003H14)	復核	-	-	日期		
顏色	EC-DG-D334232-ZD1 (三塗)	批準			圖號	J853-IW-AP2-11	

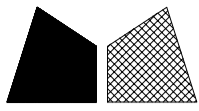


美特鋁質 有限公司
MIDI Aluminium Fabricator Ltd.


工程號 J853 地盤 錦上路/延平道

序號	物料編號	數量	使用位置	樓層
01	T2-AP80-02	7	見派位圖	T2座 5,16,25,26/F
02	T3-AP80-02	7	見派位圖	T3座 5,16,25,26/F

地盤用

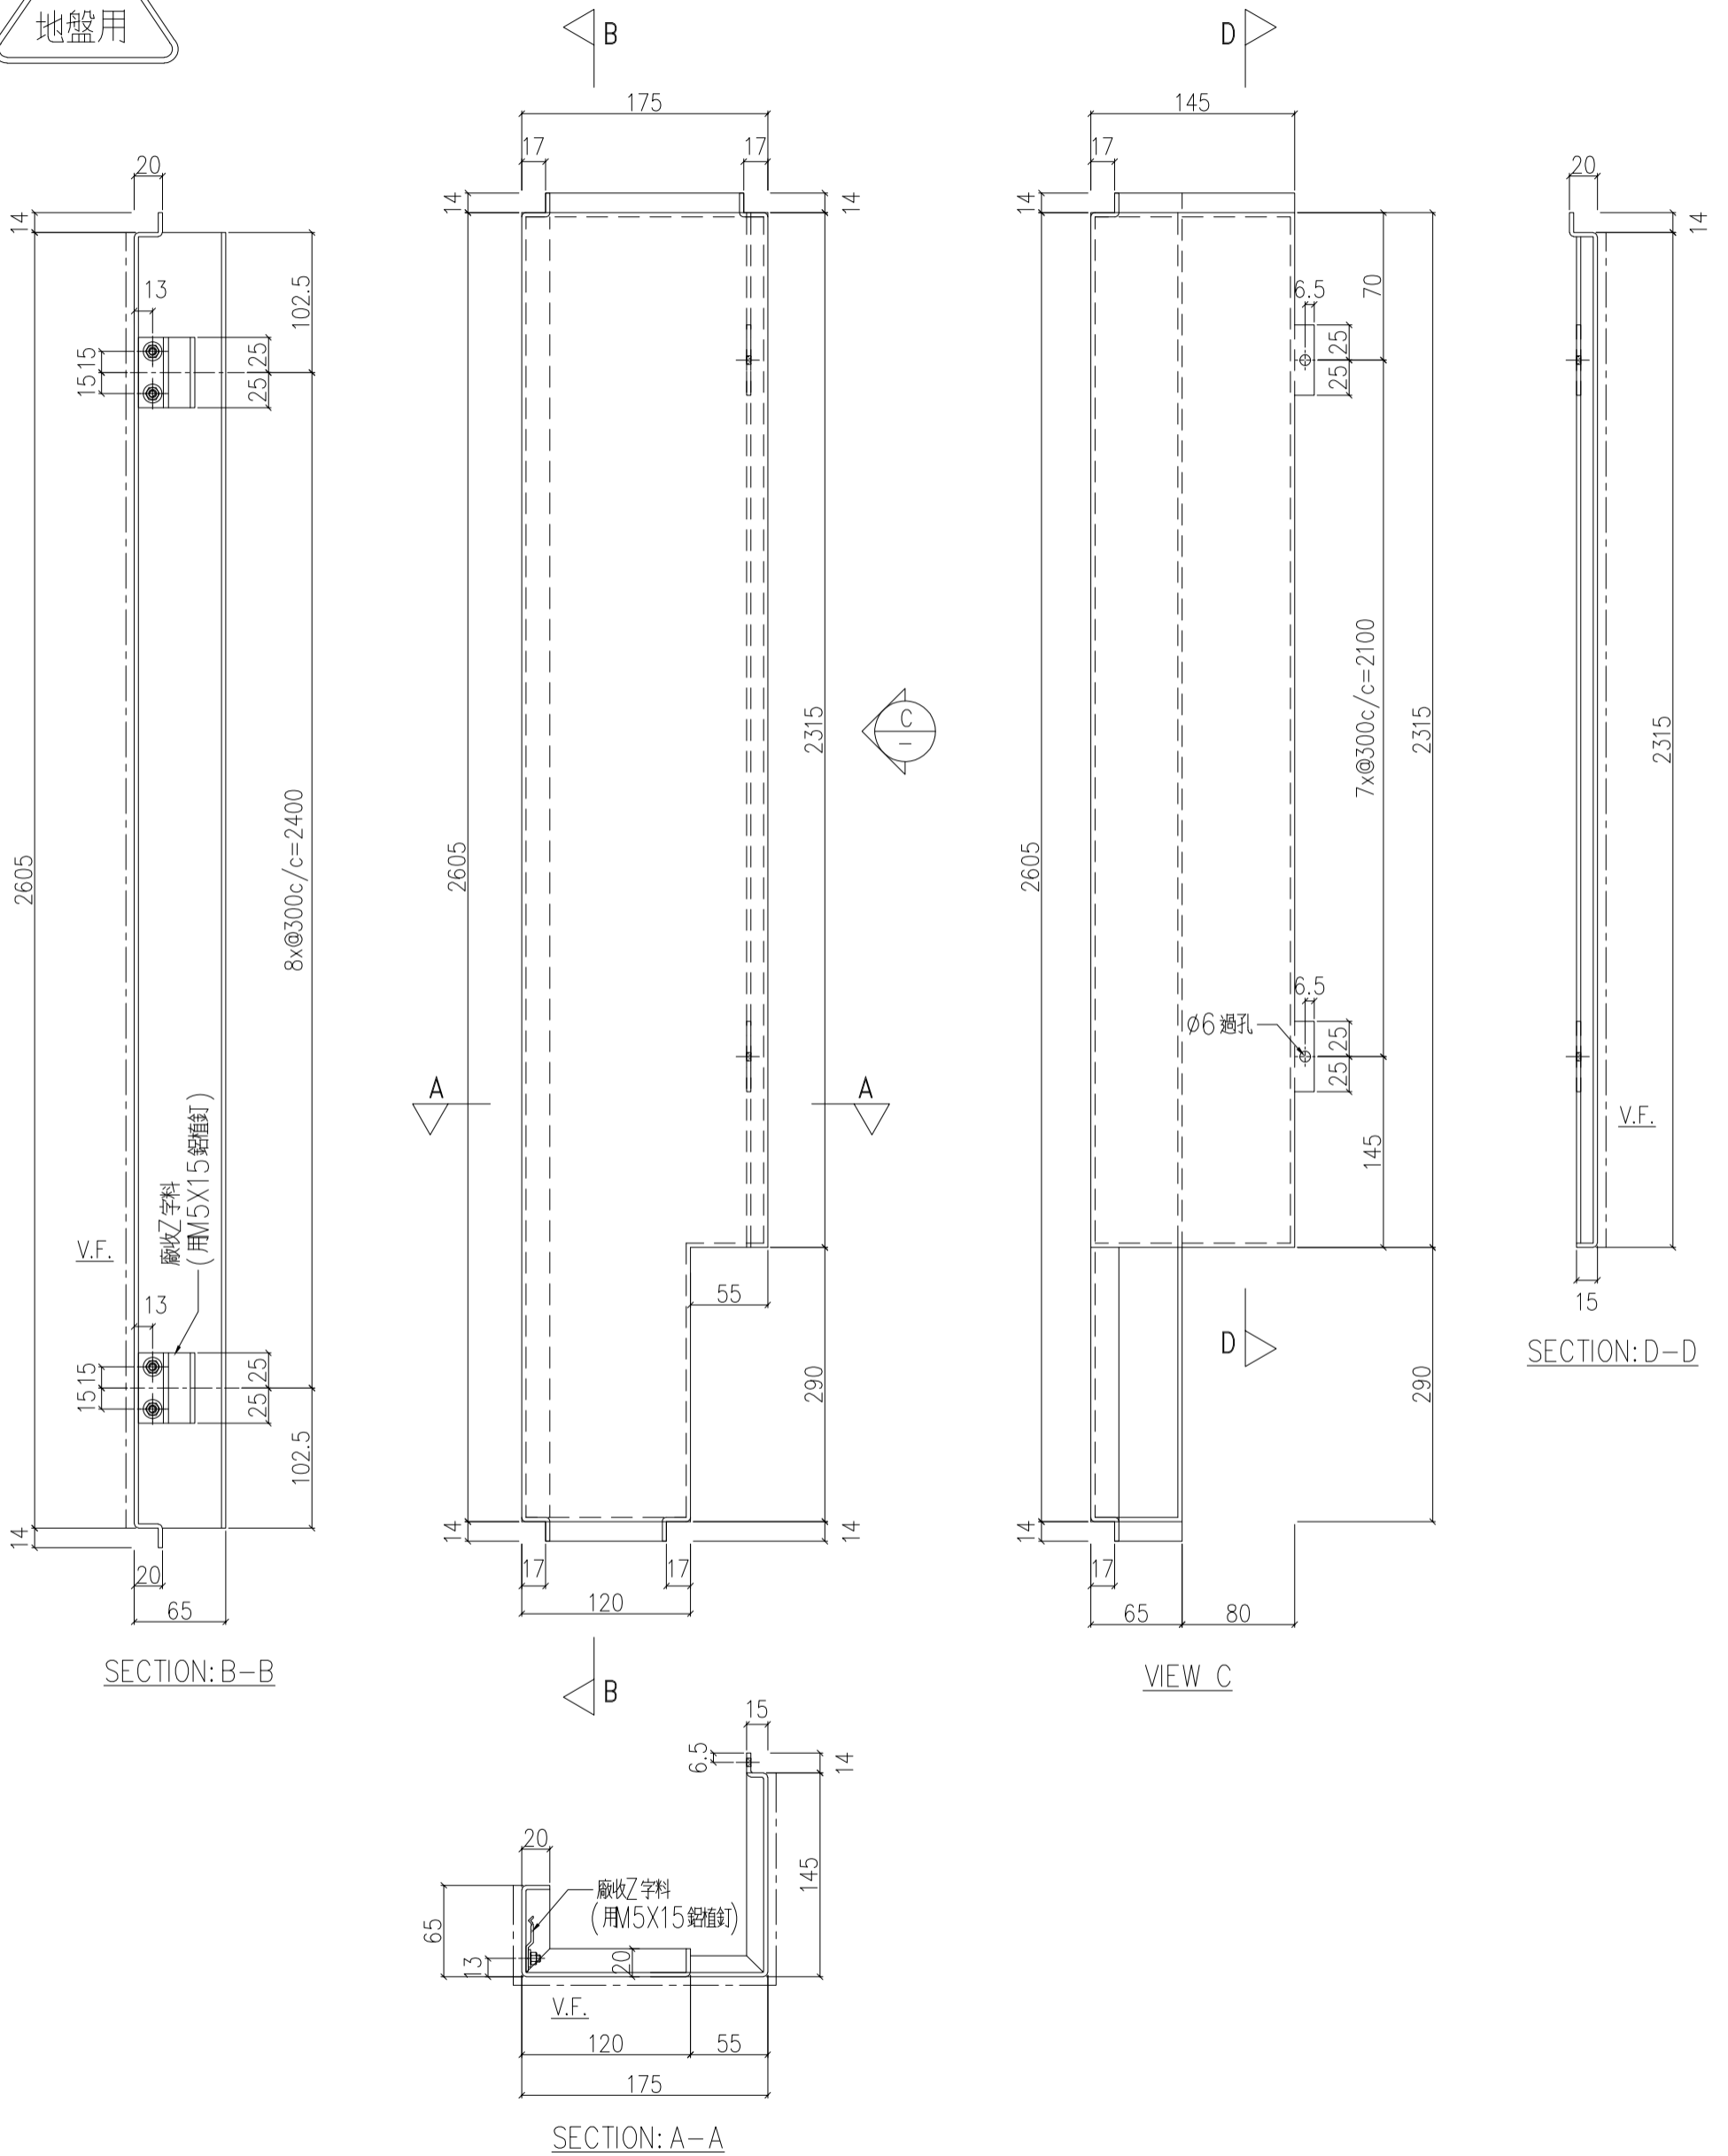

名稱	鋁板加工圖	制圖	LHR	2022.07.21	修改		
材料	3mm厚鋁板 (3003H14)	復核	-	-	日期		
顏色	EC-DG-D334232-ZD1 (三塗)	批準			圖號	J853-IW-AP2-12	



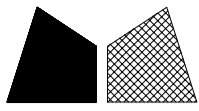


美特鋁質 有限公司
MIDI Aluminium Fabricator Ltd.


工程號 J853 地盤 錦上路/延平道

序號	物料編號	數量	使用位置	樓層
01	T2-AP80-05	6	見派位圖	T2座 5,16,25,26/F
02	T3-AP80-05	6	見派位圖	T3座 5,16,25,26/F

地盤用

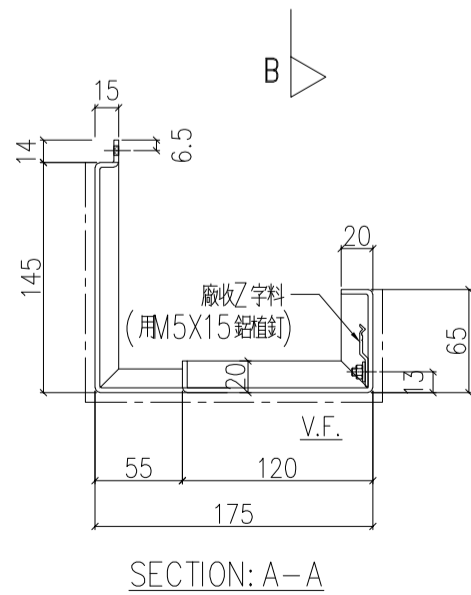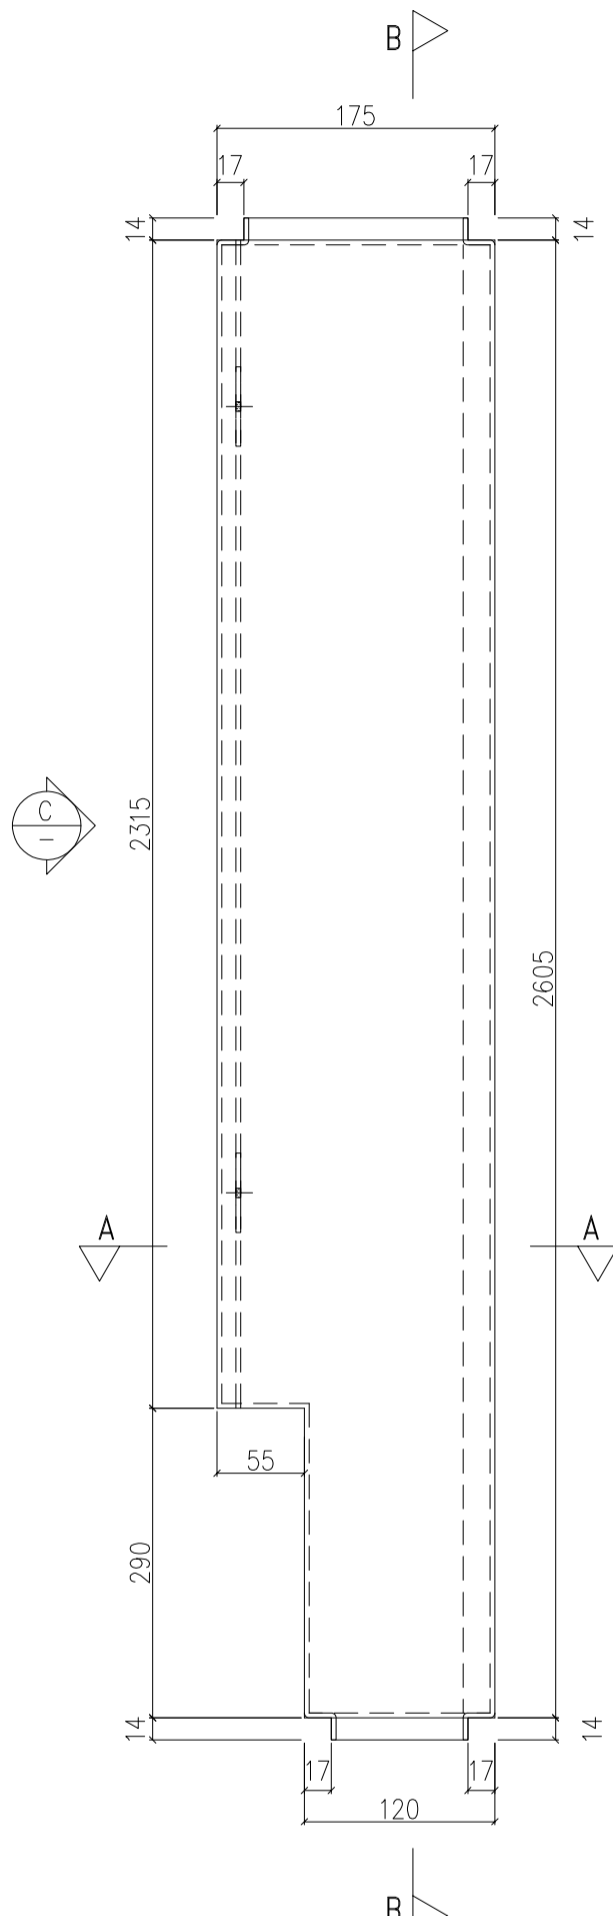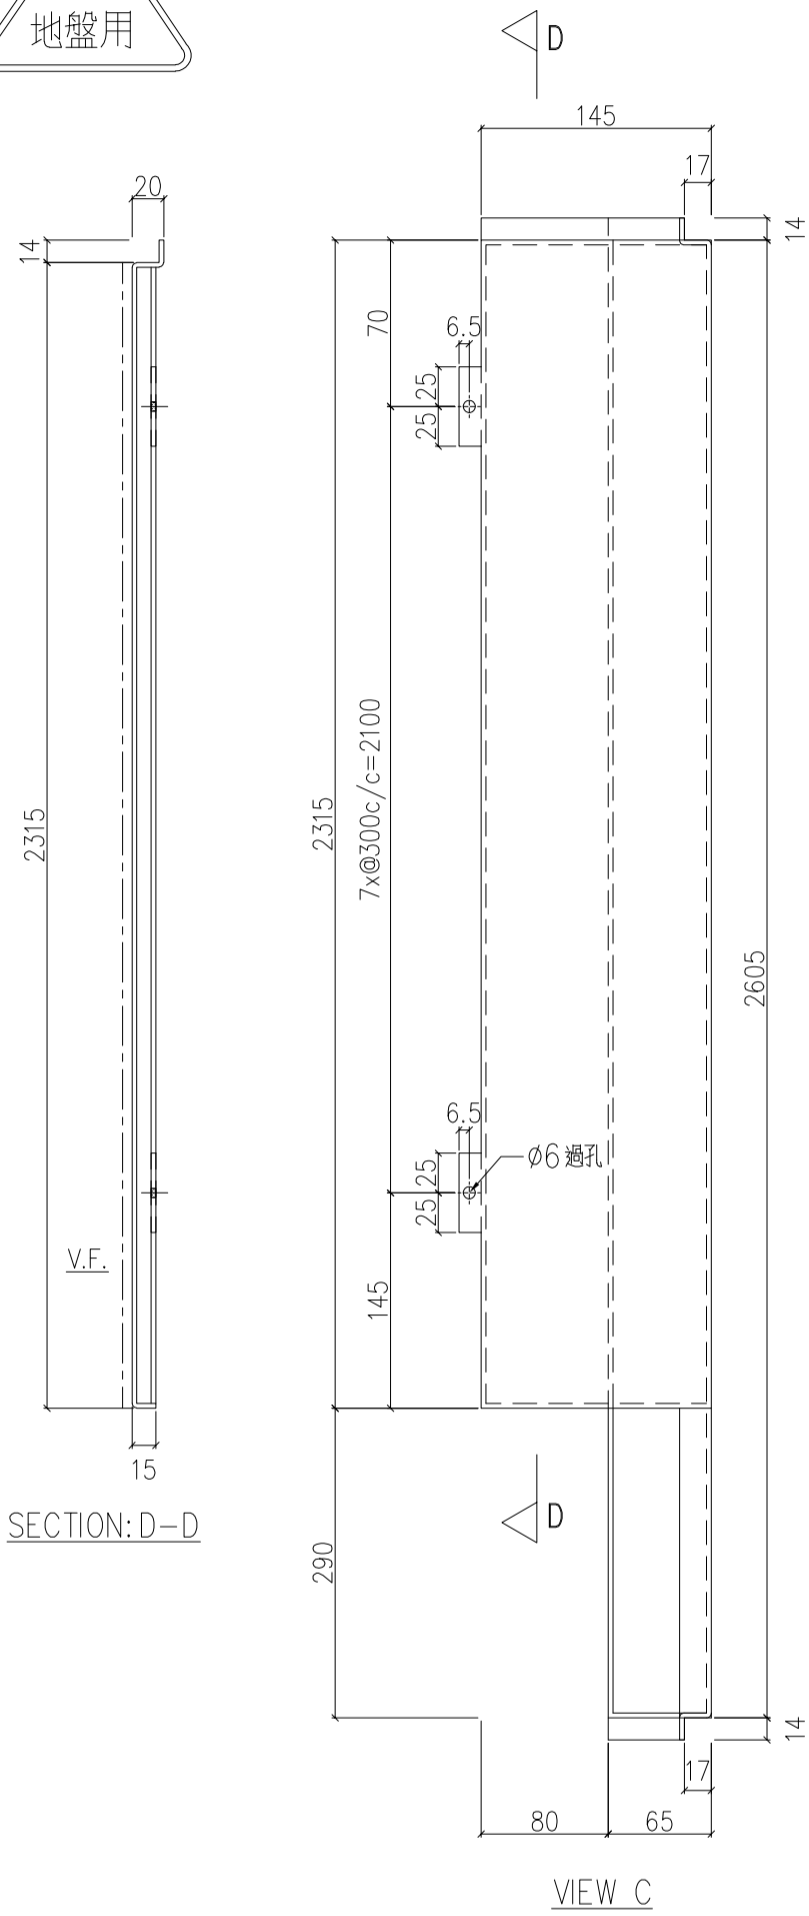


名稱	鋁板加工圖	制圖	LHR	2022.07.21	修改		
材料	3mm厚鋁板 (3003H14)	復核	-	-	日期		
顏色	EC-DG-D334232-ZD1 (三塗)	批準			圖號	J853-IW-AP2-13	

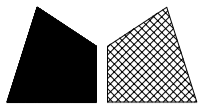


美特鋁質 有限公司
MIDI Aluminium Fabricator Ltd.

序號	物料編號	數量	使用位置	樓層
01	T2-AP80-03	1	見派位圖	T2座 23/F
02	T3-AP80-03	1	見派位圖	T3座 23/F

工程號	J853	地盤	錦上路/延平道
-----	------	----	---------

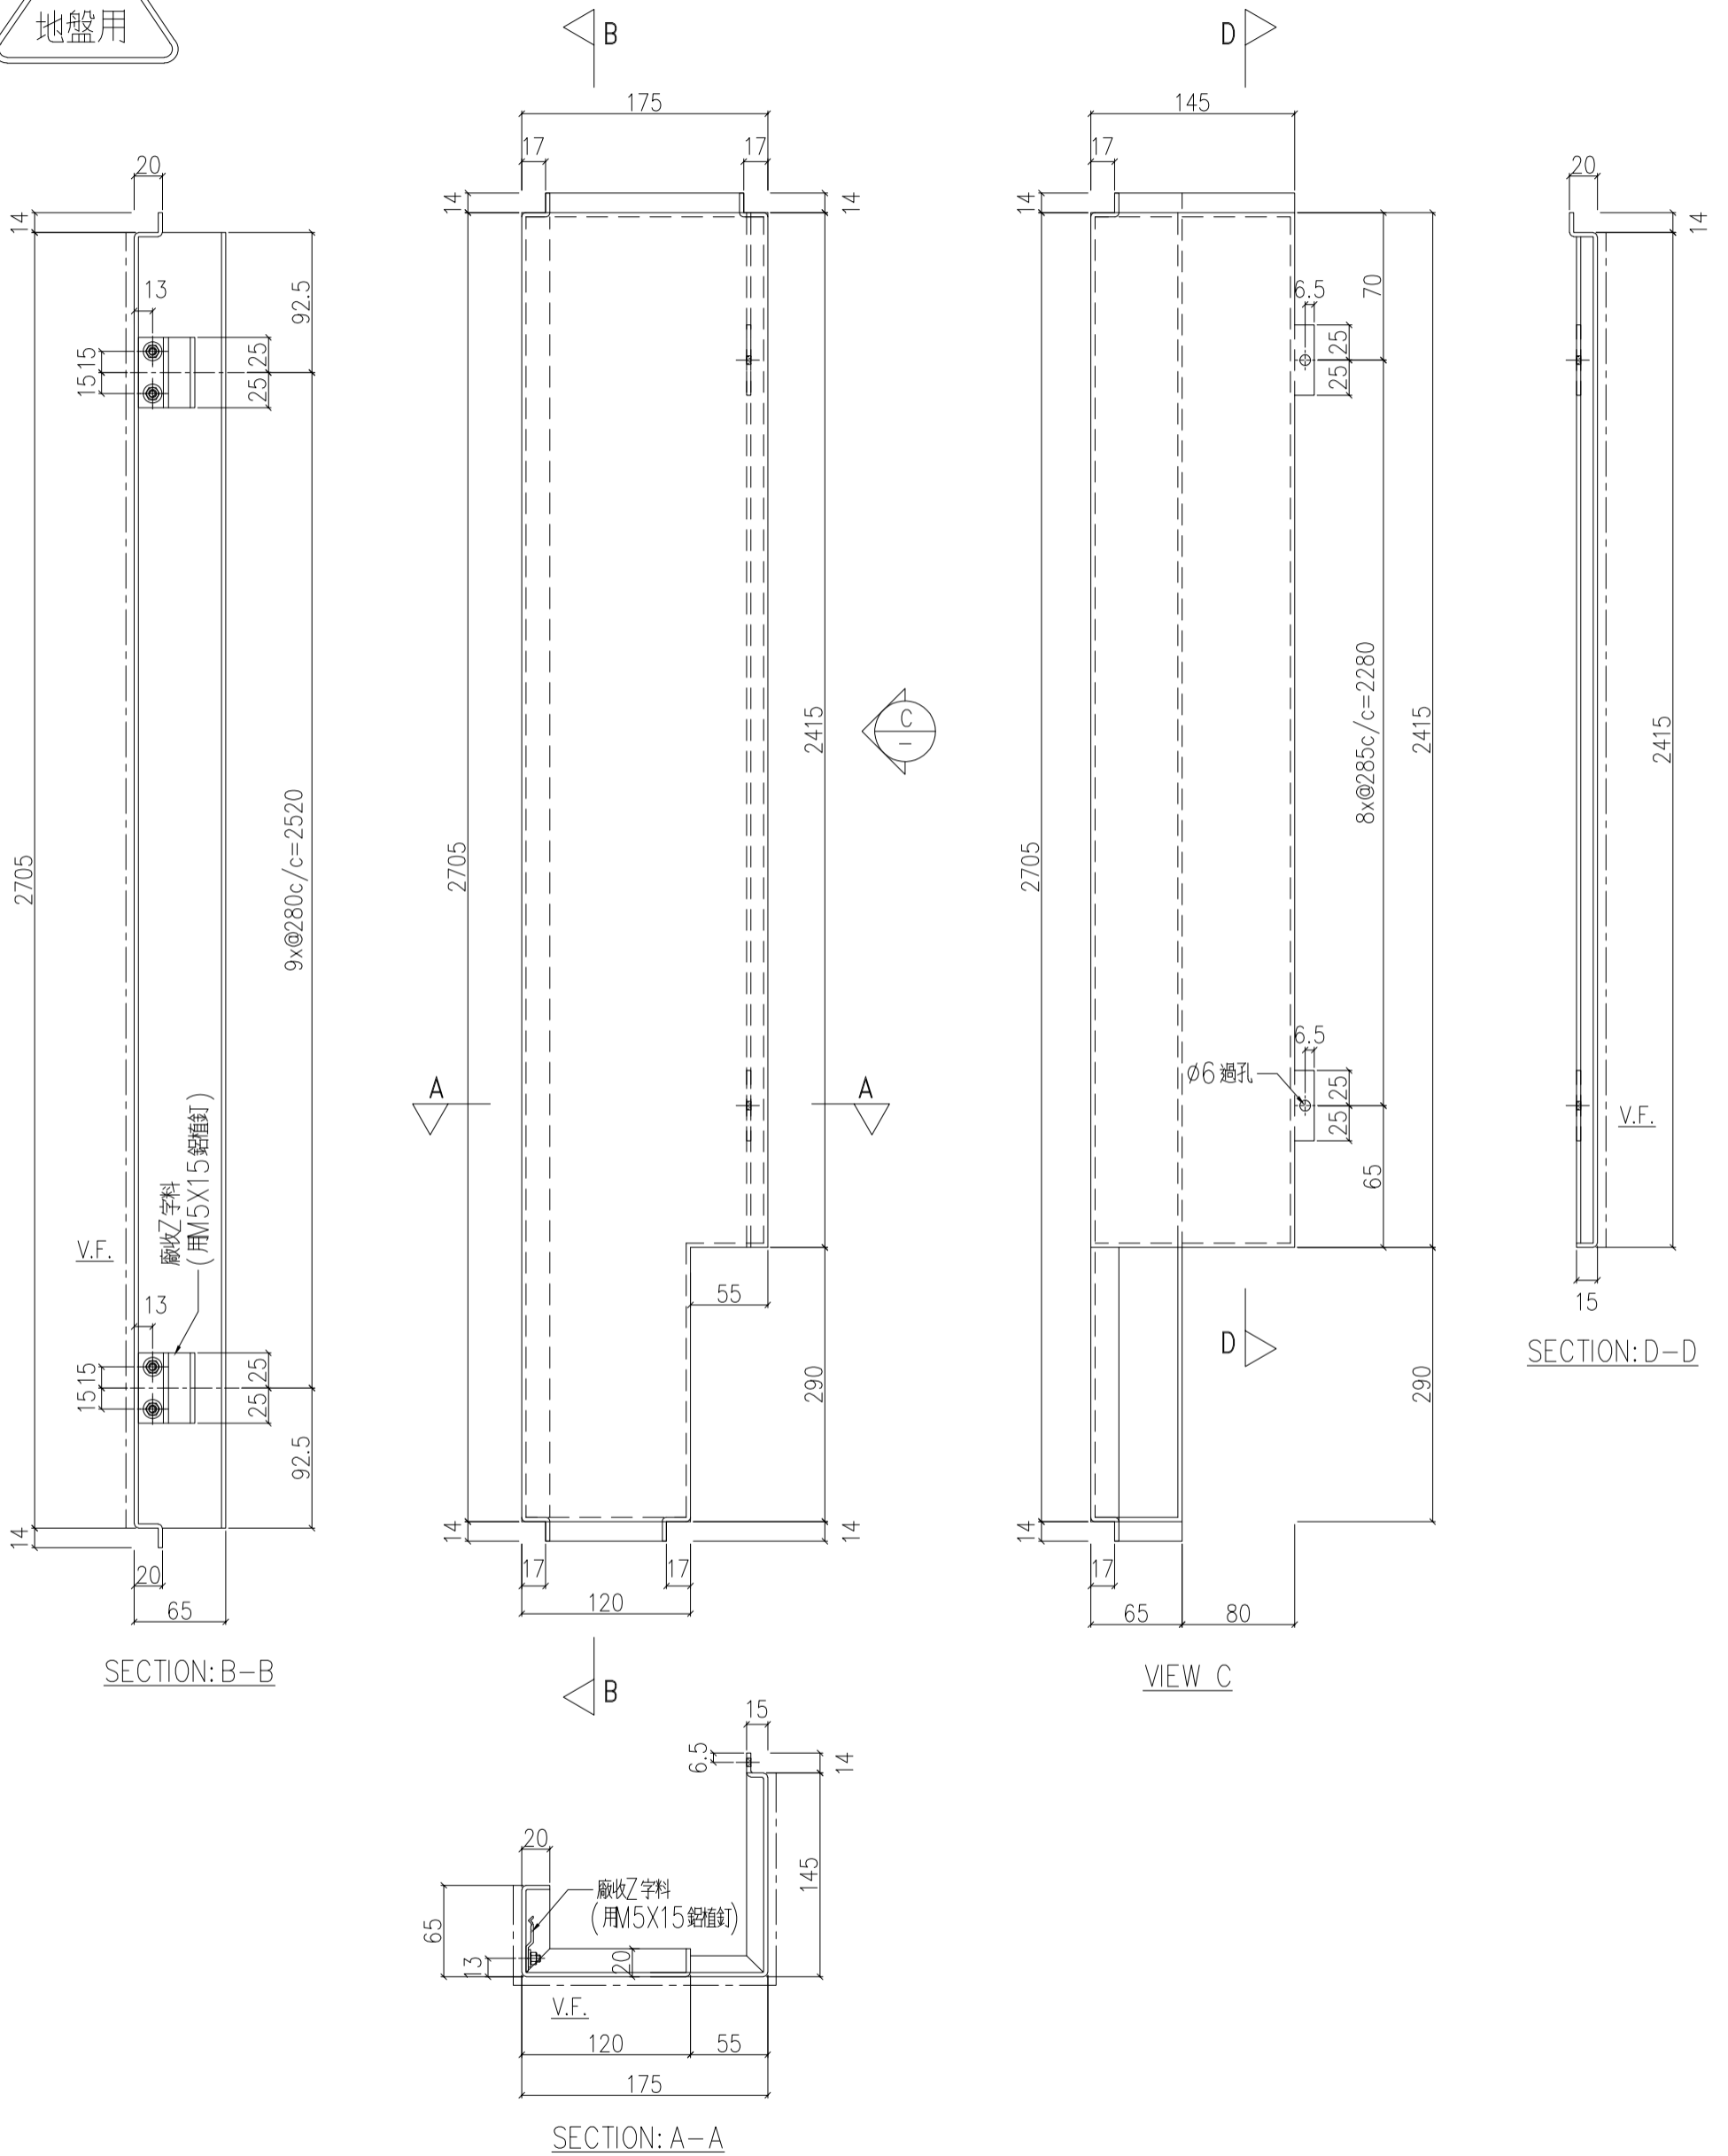


名稱	鋁板加工圖	制圖	LHR	2022.07.21	修改		
材料	3mm厚鋁板 (3003H14)	復核	-	-	日期		
顏色	EC-DG-D334232-ZD1 (三塗)	批準			圖號	J853-IW-AP2-14	

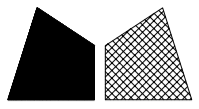



美特鋁質 有限公司
MIDI Aluminium Fabricator Ltd.

工程號 J-853 地盤 錦上路/延平道


序號	物料編號	數量	樓層
01	T2-FS-01	50	T2座 6~22/F
02	T3-FS-01	50	T3座 6~22/F

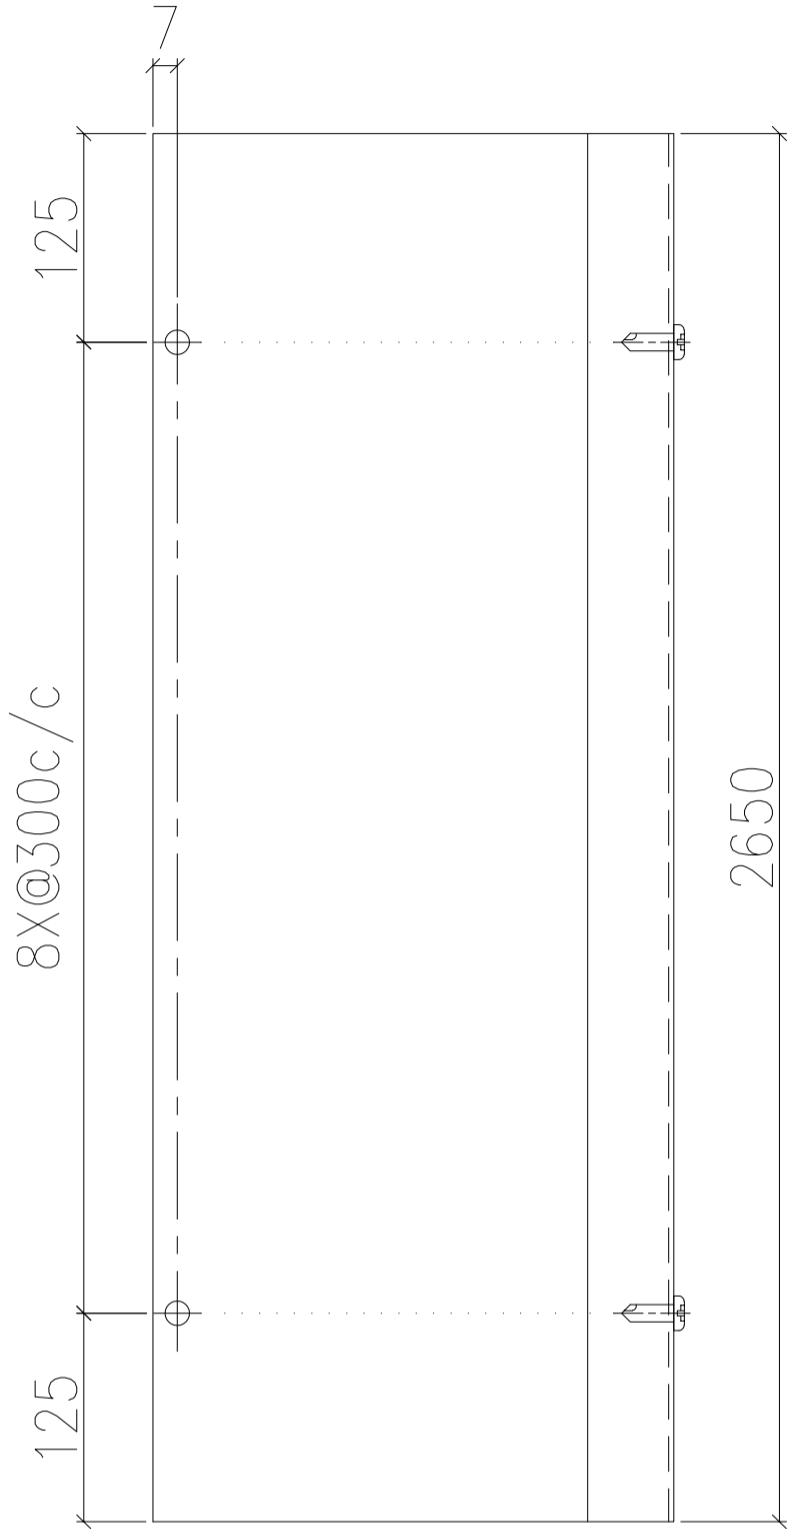

地盤安裝

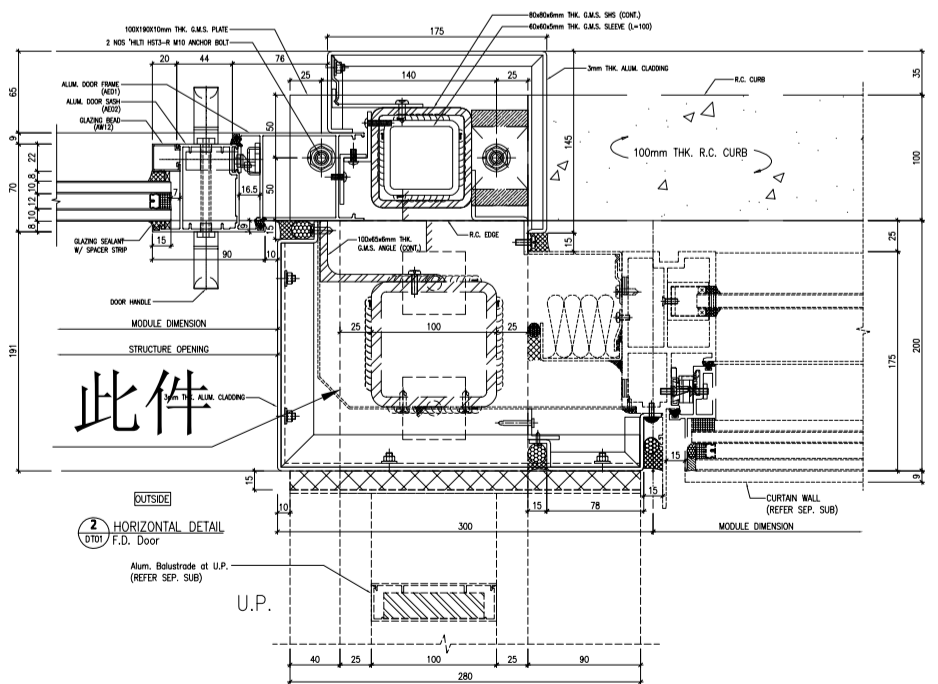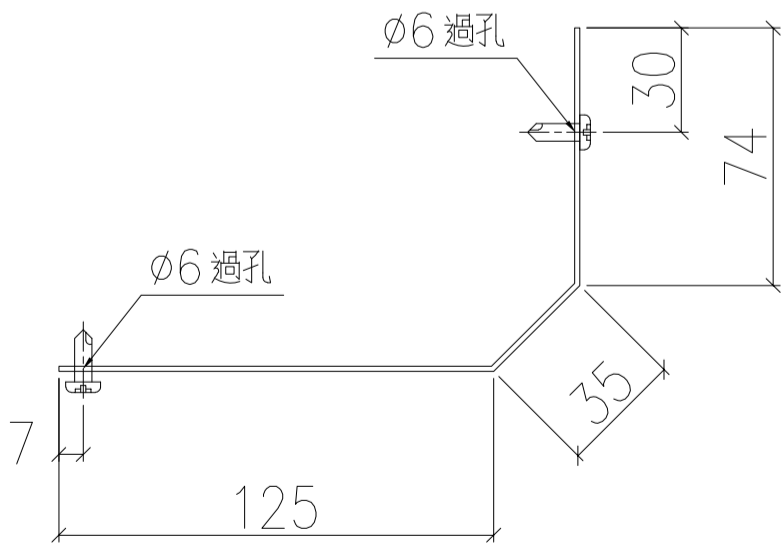


名稱	防水片拆圖	制圖	LHR	2022.07.21	修改		
材料	1.5mm 鋁板	復核	-	-	日期		
顏色	MILL	批准			圖號	J853-IW-AP2-16	

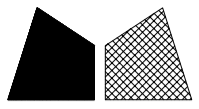



美特鋁質 有限公司
MIDI Aluminium Fabricator Ltd.

工程號 J-853 地盤 錦上路/延平道


序號	物料編號	數量	樓層
01	T2-FS-03	3	T2座 23/F
02	T3-FS-03	3	T3座 23/F

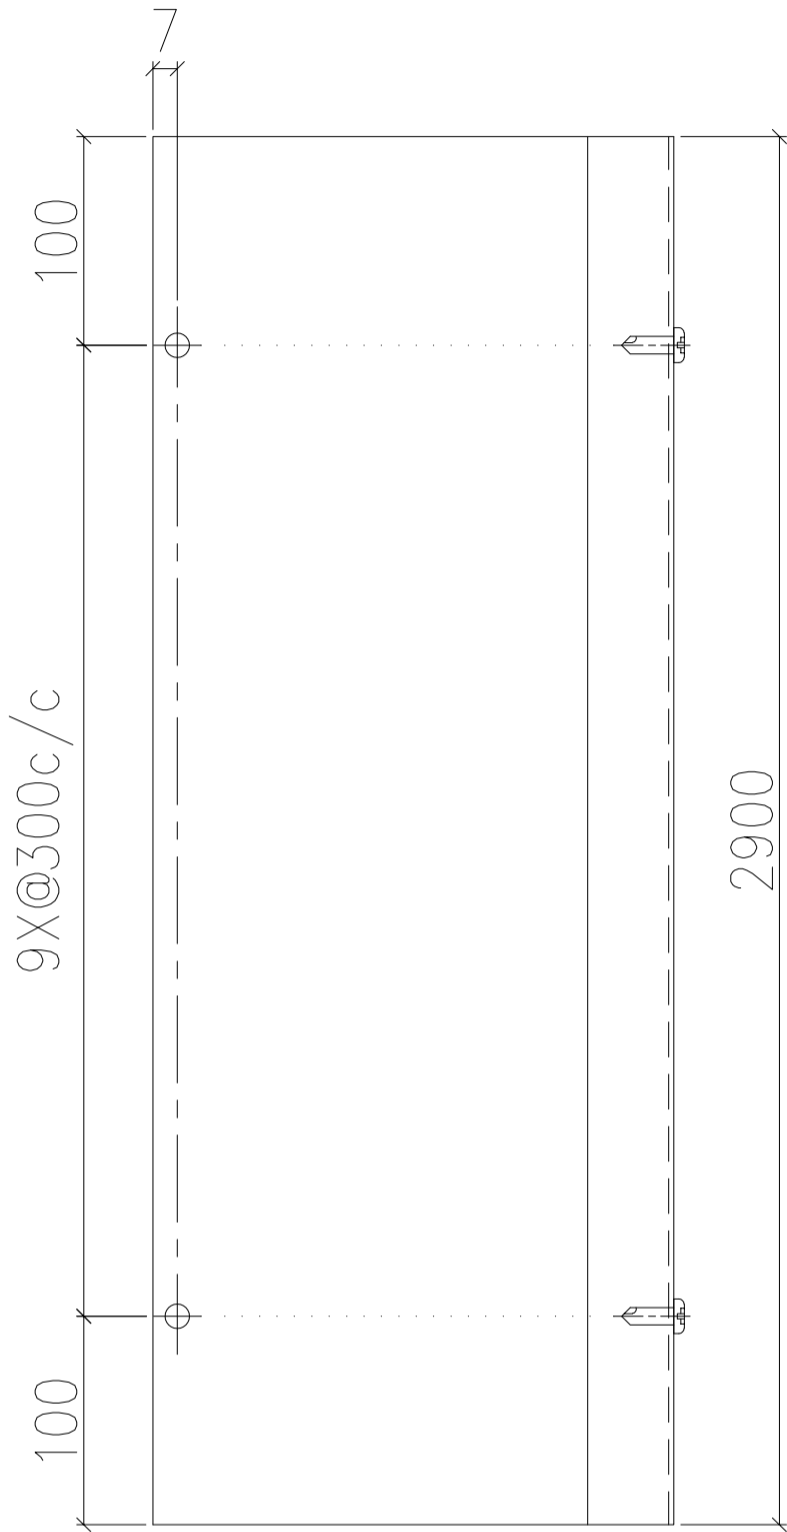

地盤安裝

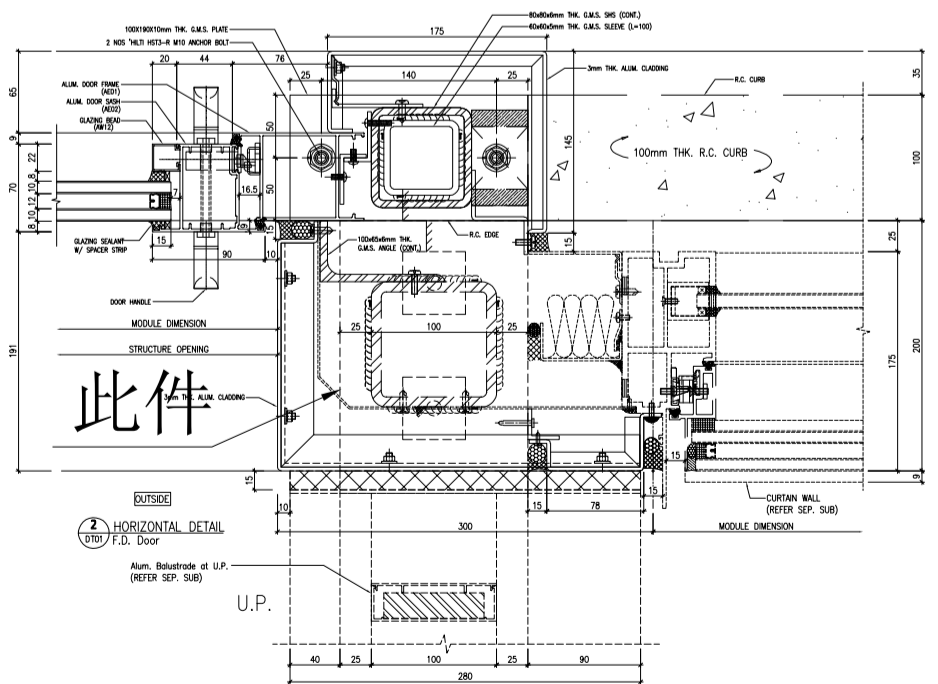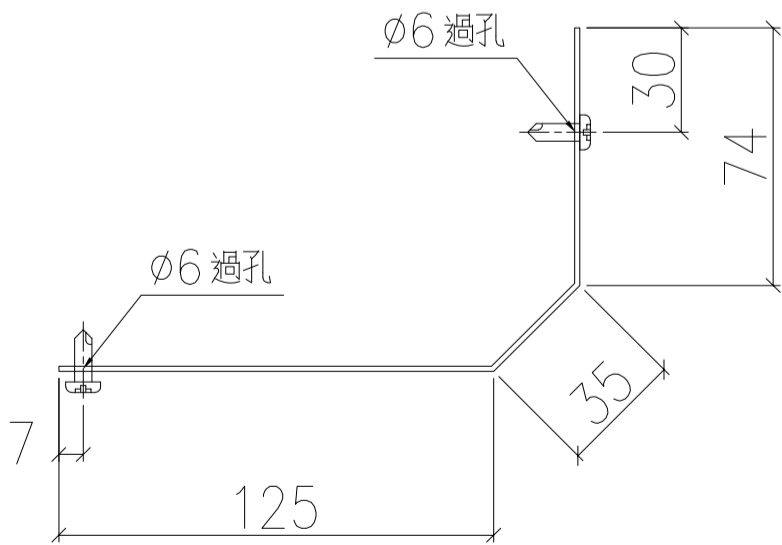


名稱	防水片拆圖	制圖	LHR	2022.07.21	修改		
材料	1.5mm 鋁板	復核	-	-	日期		
顏色	MILL	批准			圖號	J853-IW-AP2-18	

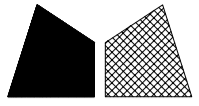



美特鋁質 有限公司
MIDI Aluminium Fabricator Ltd.

工程號 J-853 地盤 錦上路/延平道

序號	物料編號	數量	樓層
01	T2-FS-04	50	T2座 6~22/F
02	T3-FS-04	50	T3座 6~22/F

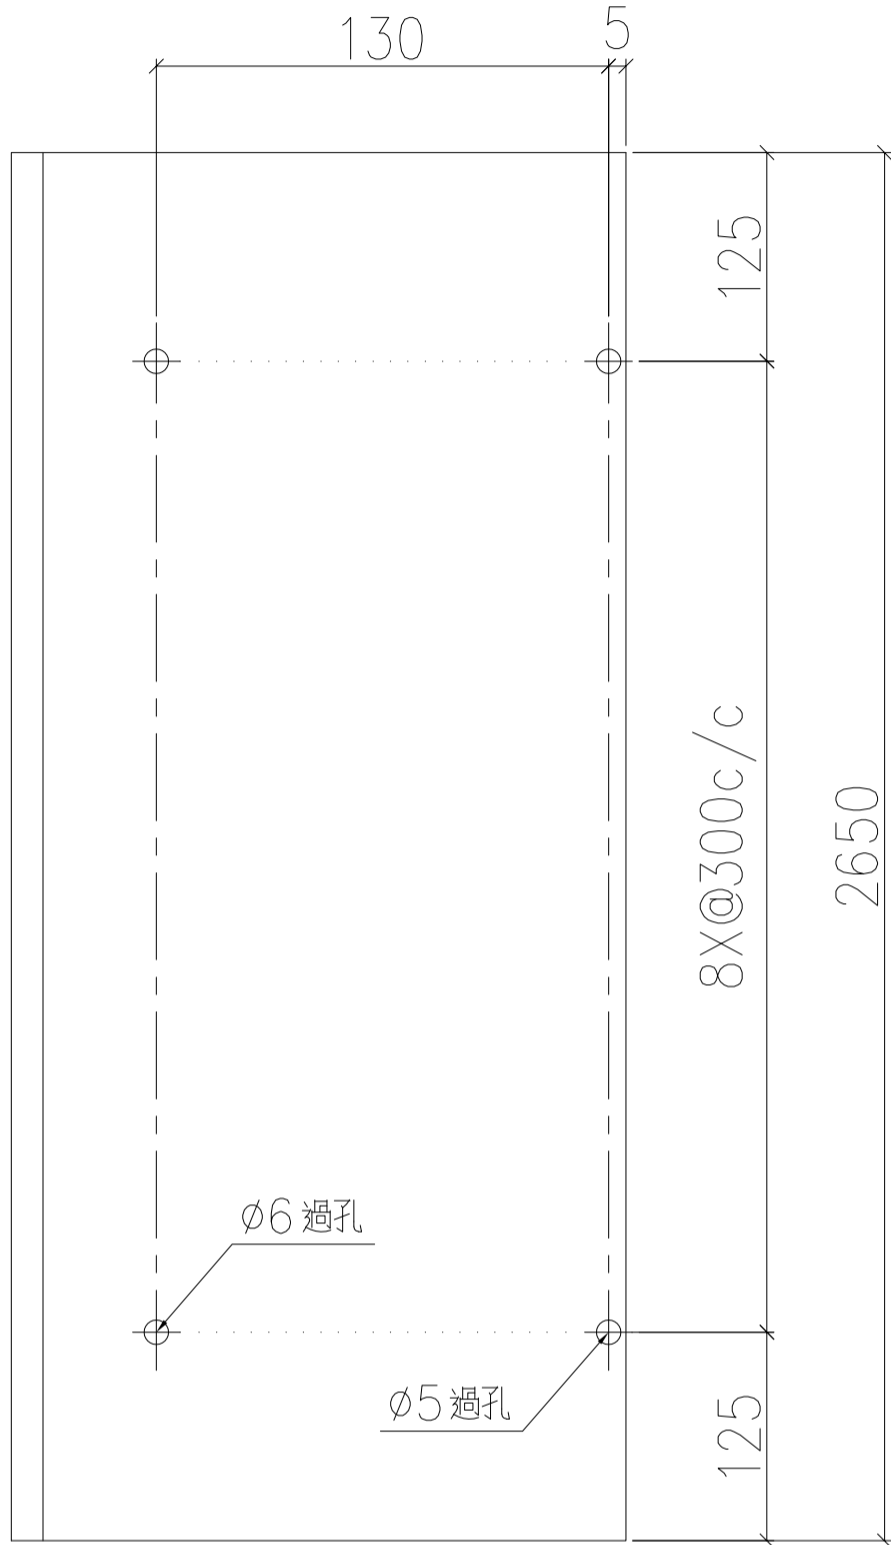


地盤安裝

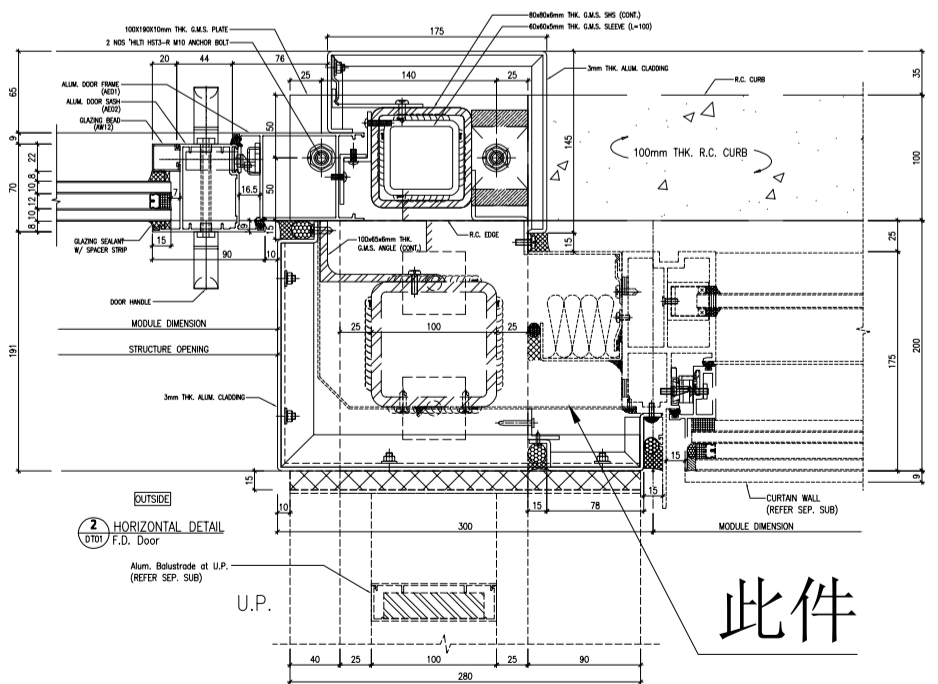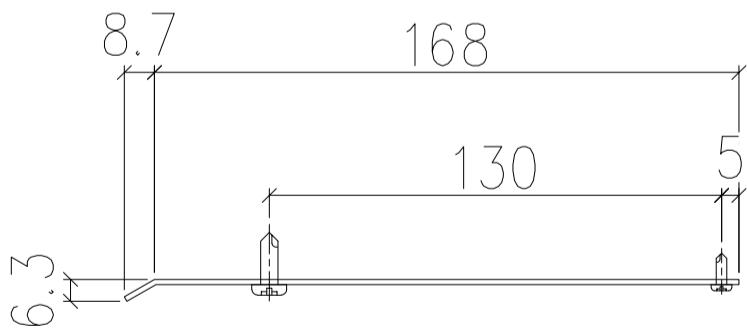

此件


名稱	防水片拆圖	制圖	LHR	2022.07.21	修改		
材料	1.5mm 鋁板	復核	-	-	日期		
顏色	MILL	批准			圖號	J853-IW-AP2-19	

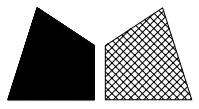



美特鋁質 有限公司
MIDI Aluminium Fabricator Ltd.

工程號 J-853 地盤 錦上路/延平道


序號	物料編號	數量	樓層
01	T2-FS-05	13	T2座 5,16,25,26/F
02	T3-FS-05	13	T3座 5,16,25,26/F

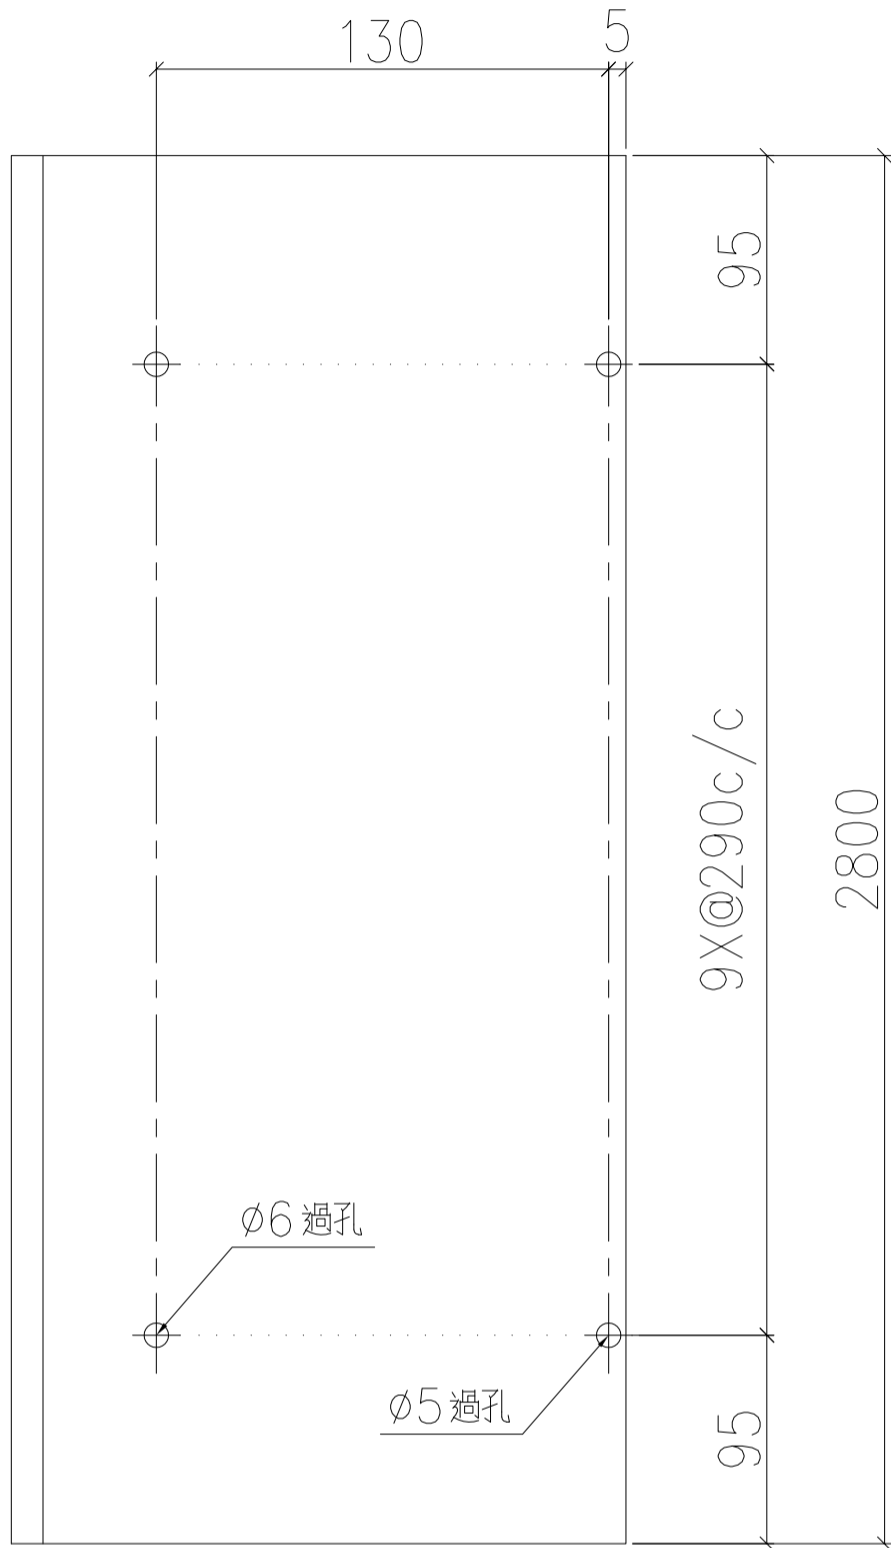

地盤安裝

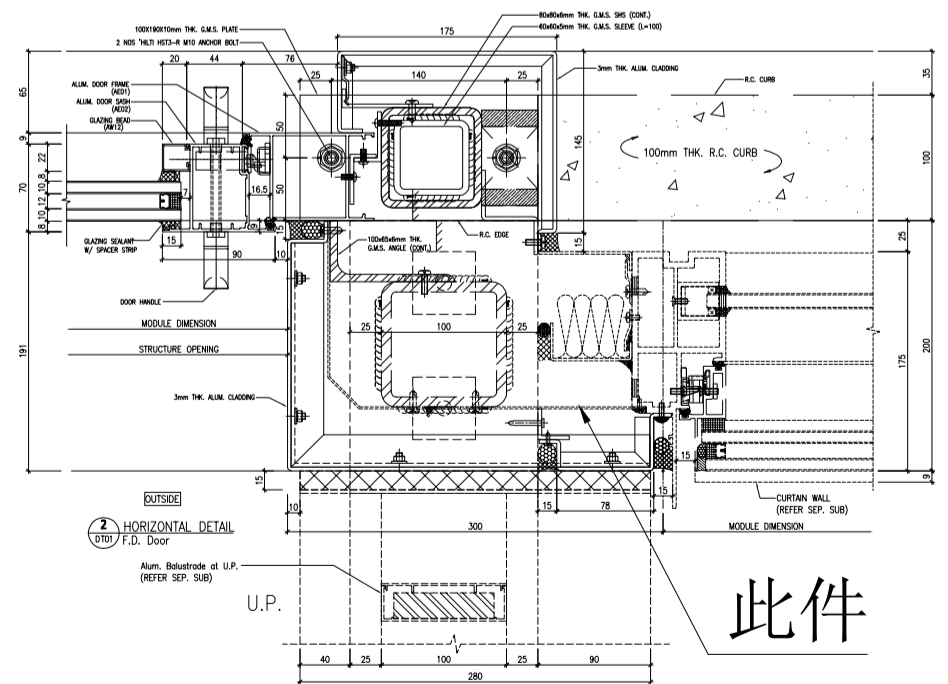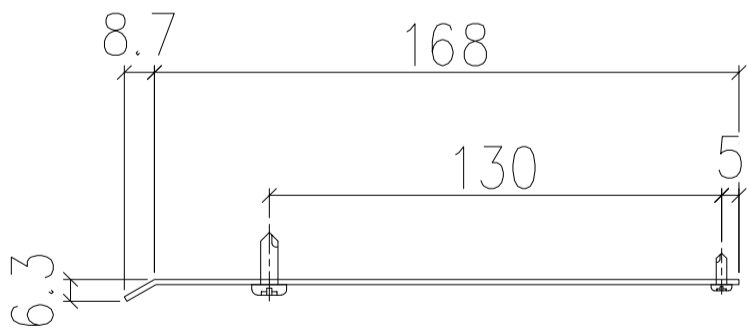


名稱	防水片拆圖	制圖	LHR	2022.07.21	修改		
材料	1.5mm 鋁板	復核	-	-	日期		
顏色	MILL	批准			圖號	J853-IW-AP2-20	

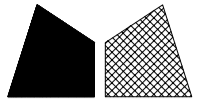



美特鋁質 有限公司
MIDI Aluminium Fabricator Ltd.

工程號 J-853 地盤 錦上路/延平道


序號	物料編號	數量	樓層
01	T2-FS-06	3	T2座 23/F
02	T3-FS-06	3	T3座 23/F

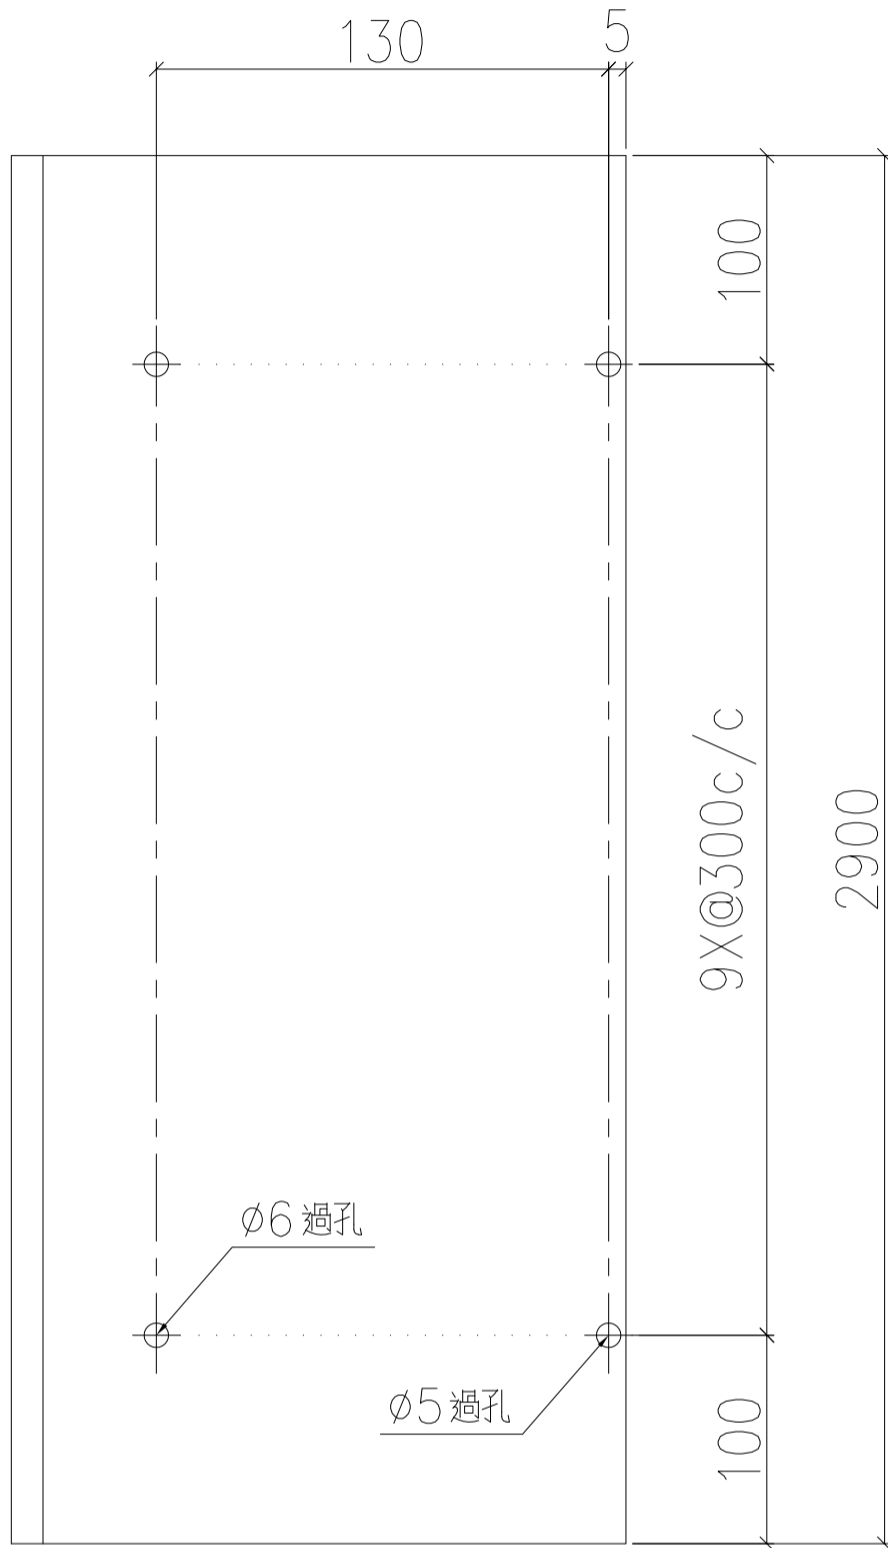

地盤安裝

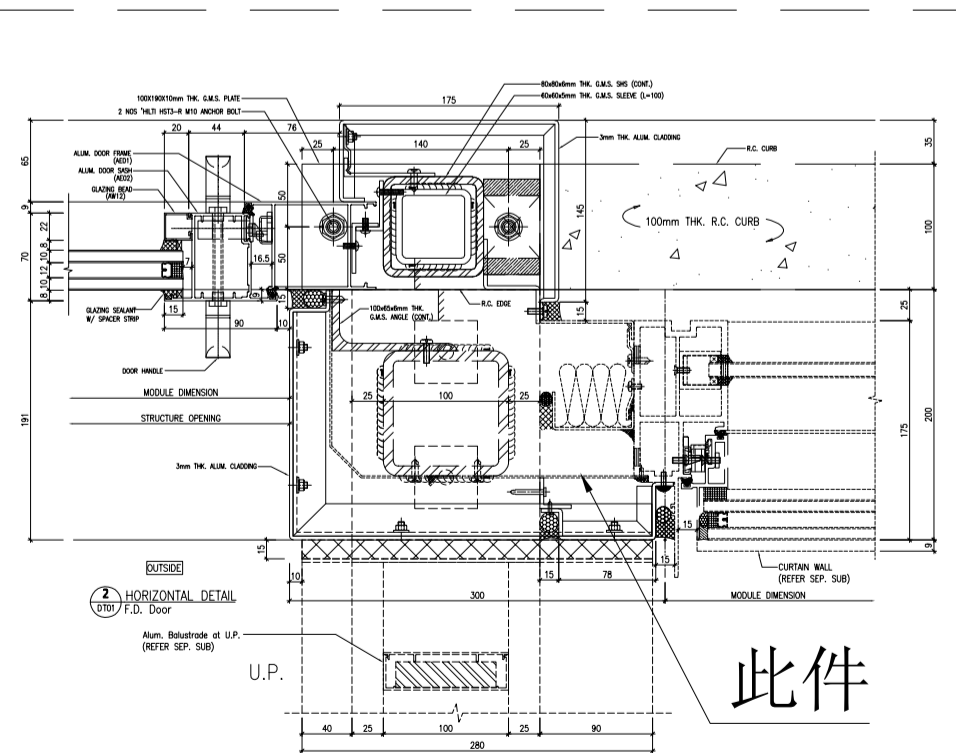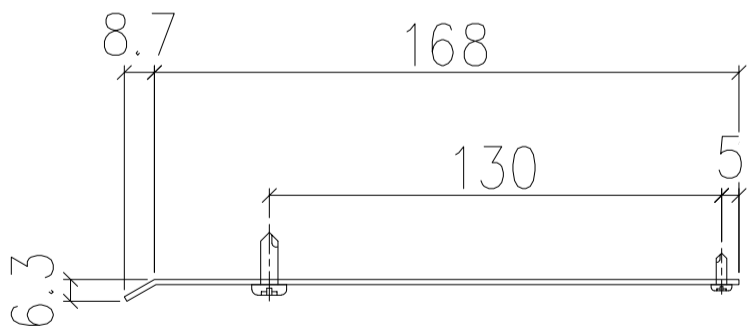



名稱	防水片拆圖	制圖	LHR	2022.07.21	修改		
材料	1.5mm 鋁板	復核	-	-	日期		
顏色	MILL	批准			圖號	J853-IW-AP2-21	

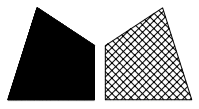


美特鋁質 有限公司
MIDI Aluminium Fabricator Ltd.

工程號 J-853 地盤 錦上路/延平道


序號	物料編號	數量	樓層
01	T2-FS-07	63	T2座 6~26/F
02	T3-FS-07	63	T3座 6~26/F

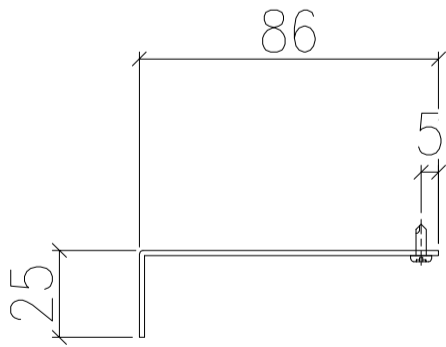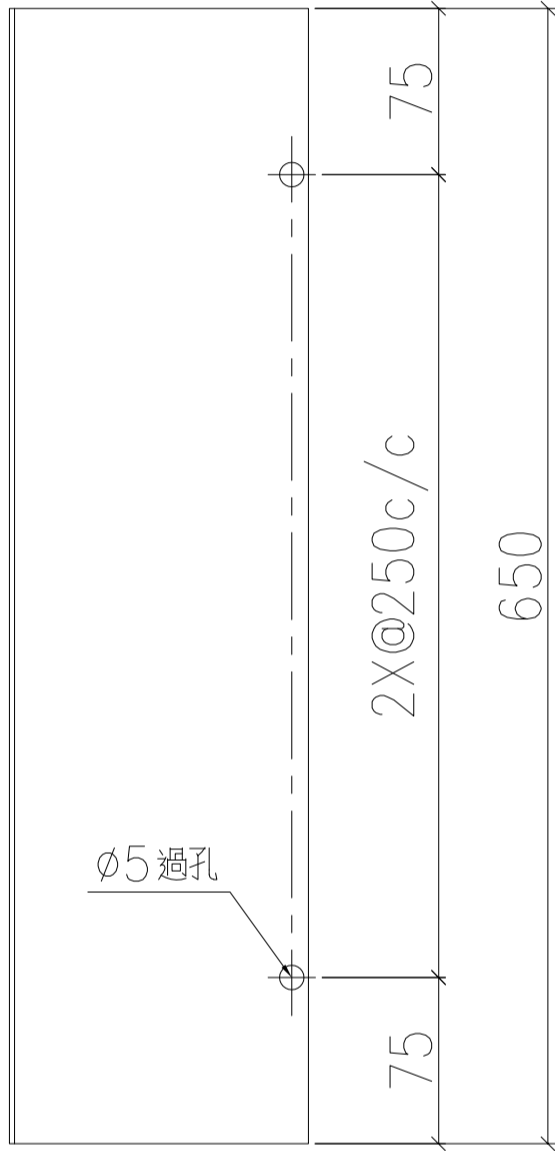

地盤安裝

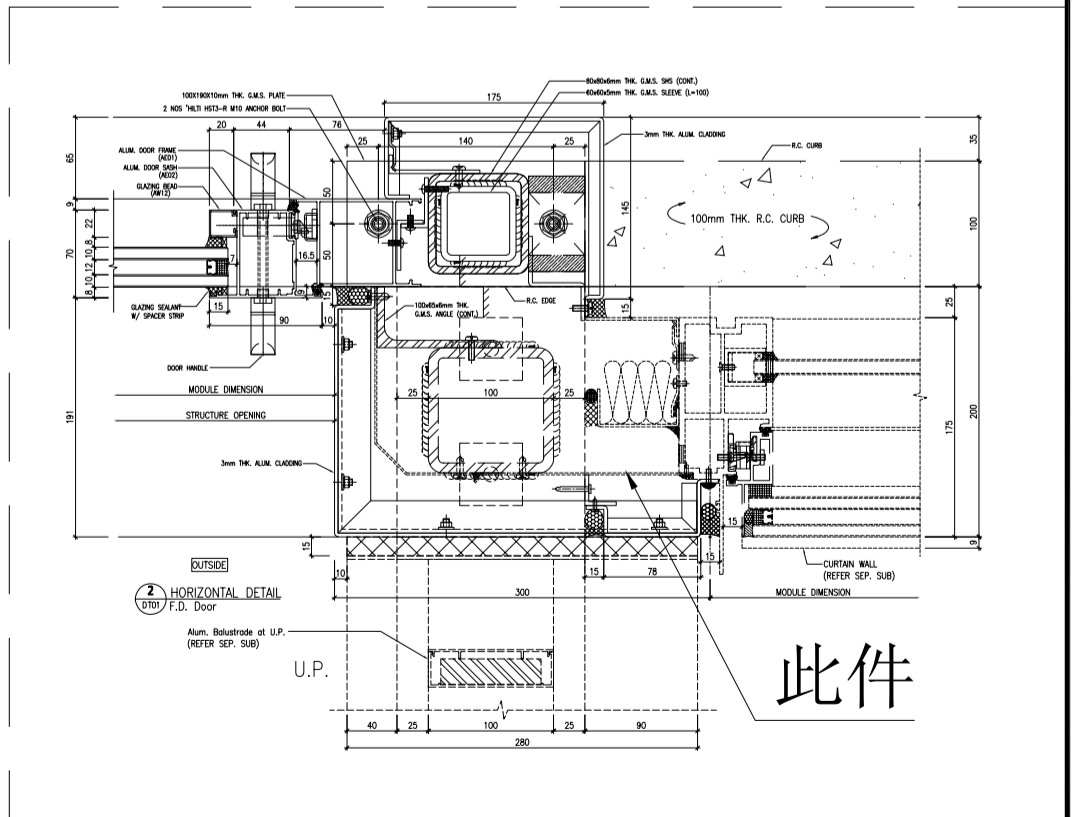


名稱	防水片拆圖	制圖	LHR	2022.07.21	修改		
材料	1.5mm 鋁板	復核	—	—	日期		
顏色	MILL	批准			圖號	J853-IW-AP2-22	

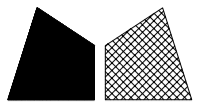


美特鋁質 有限公司
MIDI Aluminium Fabricator Ltd.

工程號 J-853 地盤 錦上路/延平道

序號	物料編號	數量	樓層
01	T2-AFC-01	50	T2座 6~15/F,17~22/F
02	T3-AFC-01	50	T3座 6~15/F,17~22/F

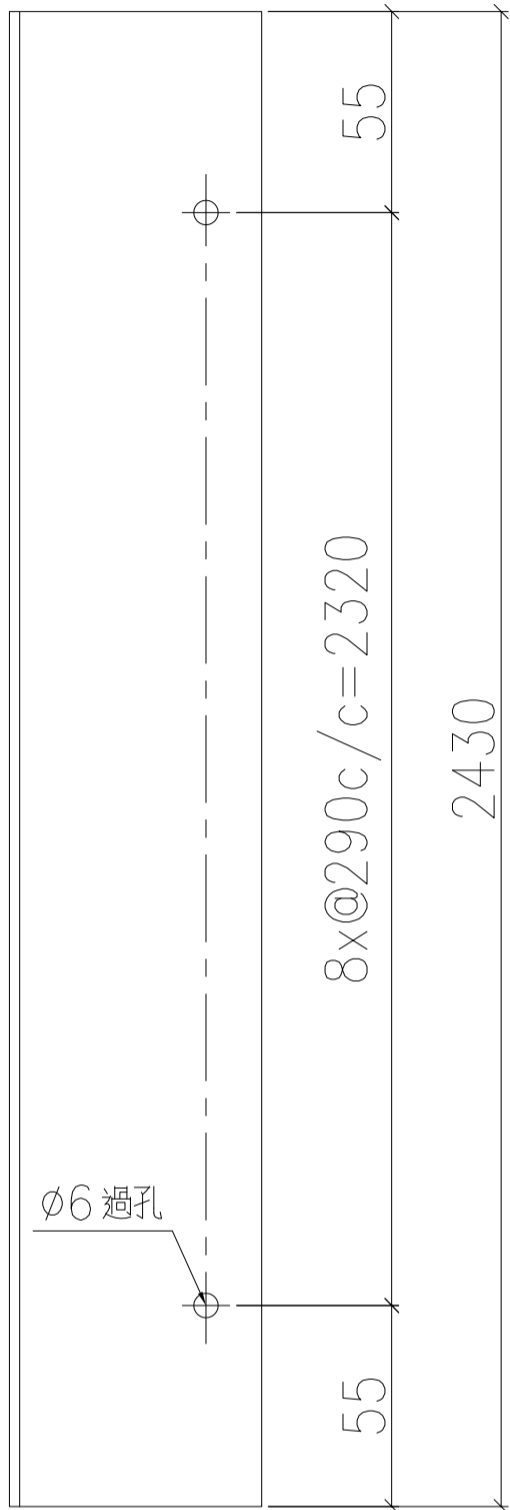


注：此件需與T2-AP80-01/04, T3-AP80-01/04, 分別相對應的樓層及數量捆綁在一起出地盤。

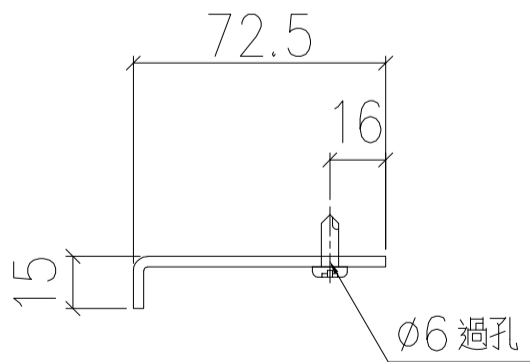


此件

地盤安裝

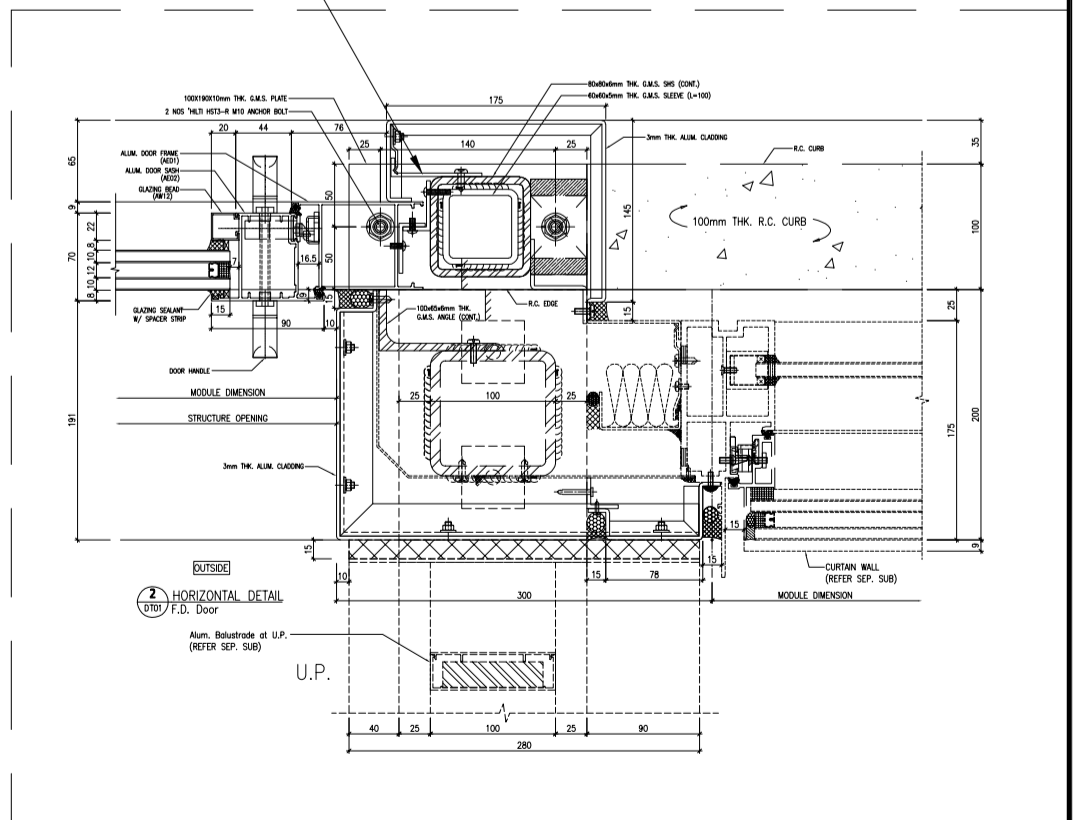


名稱	鋁板加工圖	制圖	LHR	2022.07.21	修改		
材料	3mm厚鋁板 (3003H14)	復核	—	—	日期		
顏色	MILL	批准			圖號	J853-IW-AP2-23	

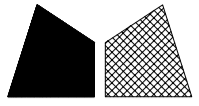


美特鋁質 有限公司
MIDI Aluminium Fabricator Ltd.

工程號 J-853 地盤 錦上路/延平道


序號	物料編號	數量	樓層
01	T2-AFC-02	13	T2座 5,16,25,26/F
02	T3-AFC-02	13	T3座 5,16,25,26/F

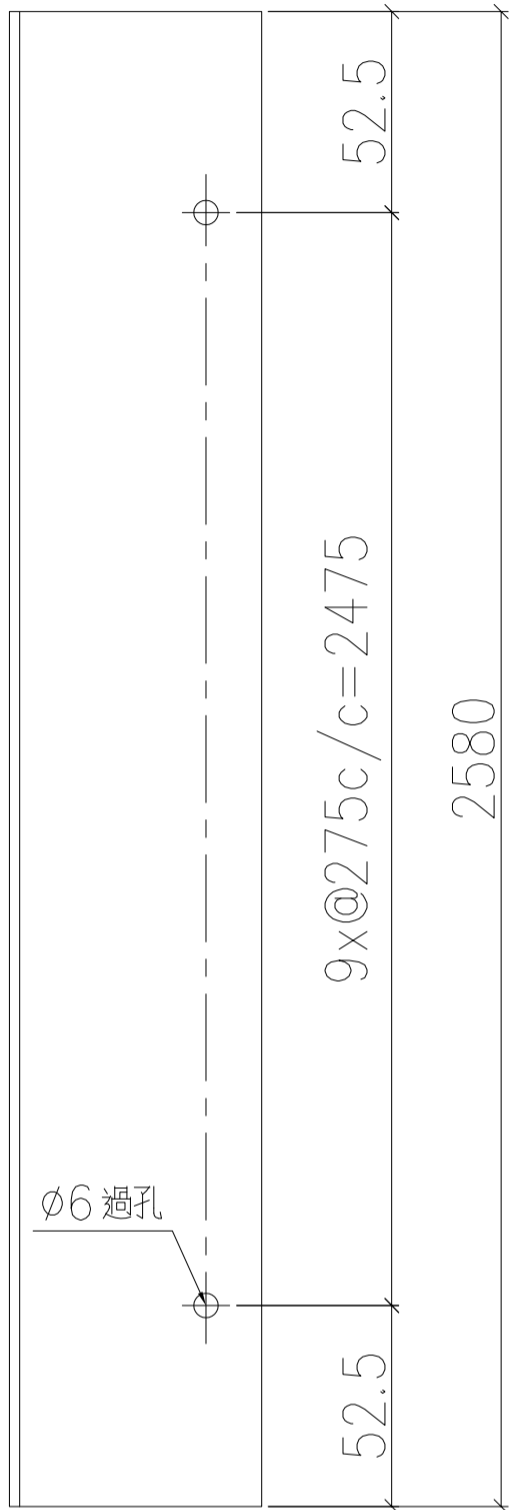


注：此件需與T2-AP80-02/05, T3-AP80-02/05, 分別相對應的樓層及數量捆綁在一起出地盤。

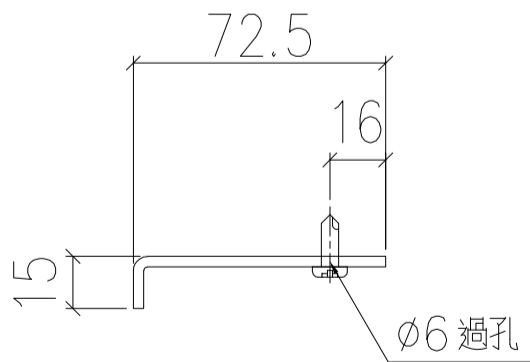

此件 地盤安裝

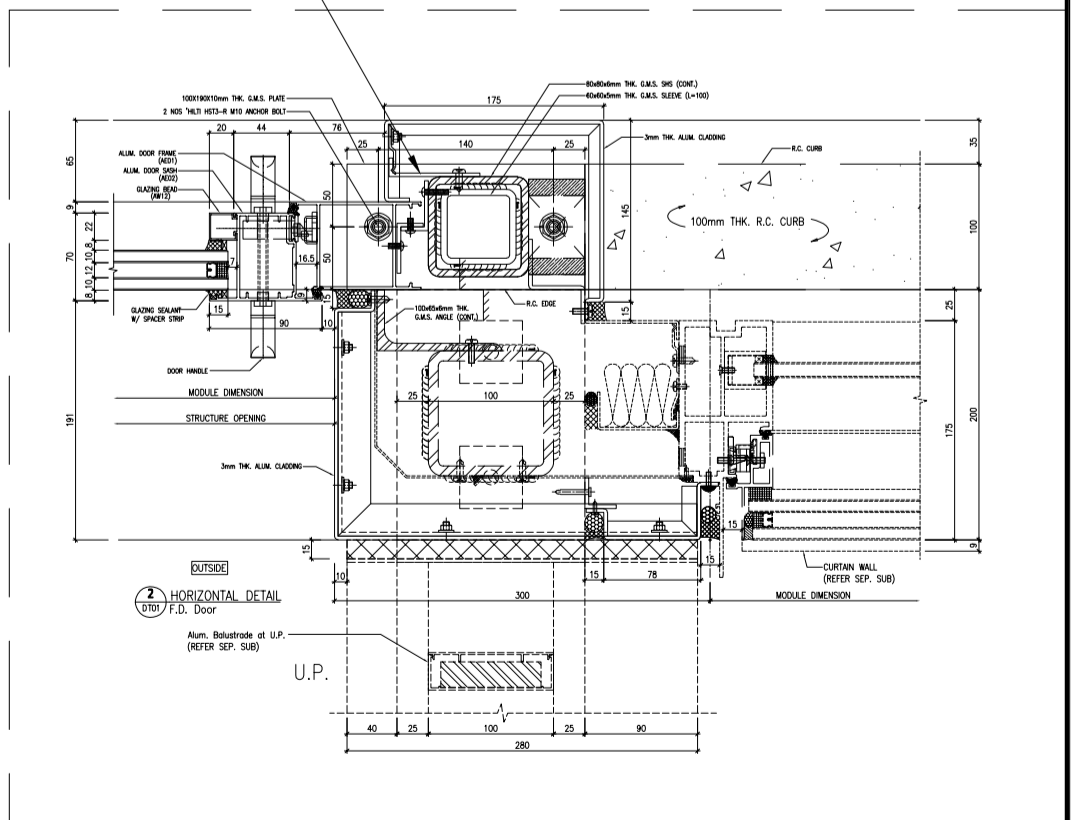


名稱	鋁板加工圖	制圖	LHR	2022.07.21	修改		
材料	3mm厚鋁板 (3003H14)	復核	-	-	日期		
顏色	MILL	批准			圖號	J853-IW-AP2-24	

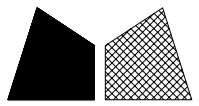


美特鋁質 有限公司
MIDI Aluminium Fabricator Ltd.

工程號 J-853 地盤 錦上路/延平道


序號	物料編號	數量	樓層
01	T2-AFC-03	3	T2座 23/F
02	T3-AFC-03	3	T3座 23/F

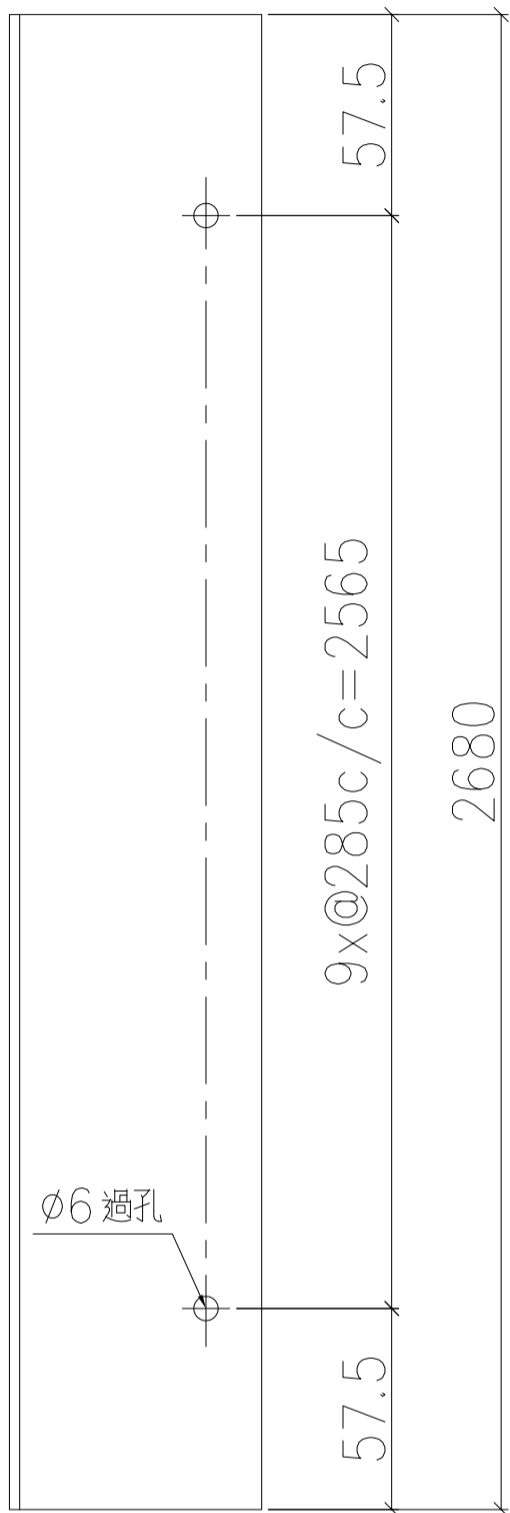


注：此件需與T2-AP80-03/06, T3-AP80-03/06, 分別相對應的樓層及數量捆綁在一起出地盤。

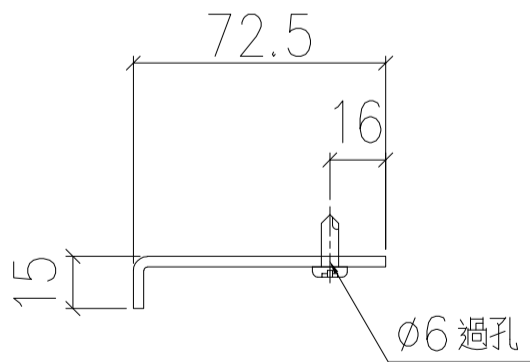

此件 地盤安裝

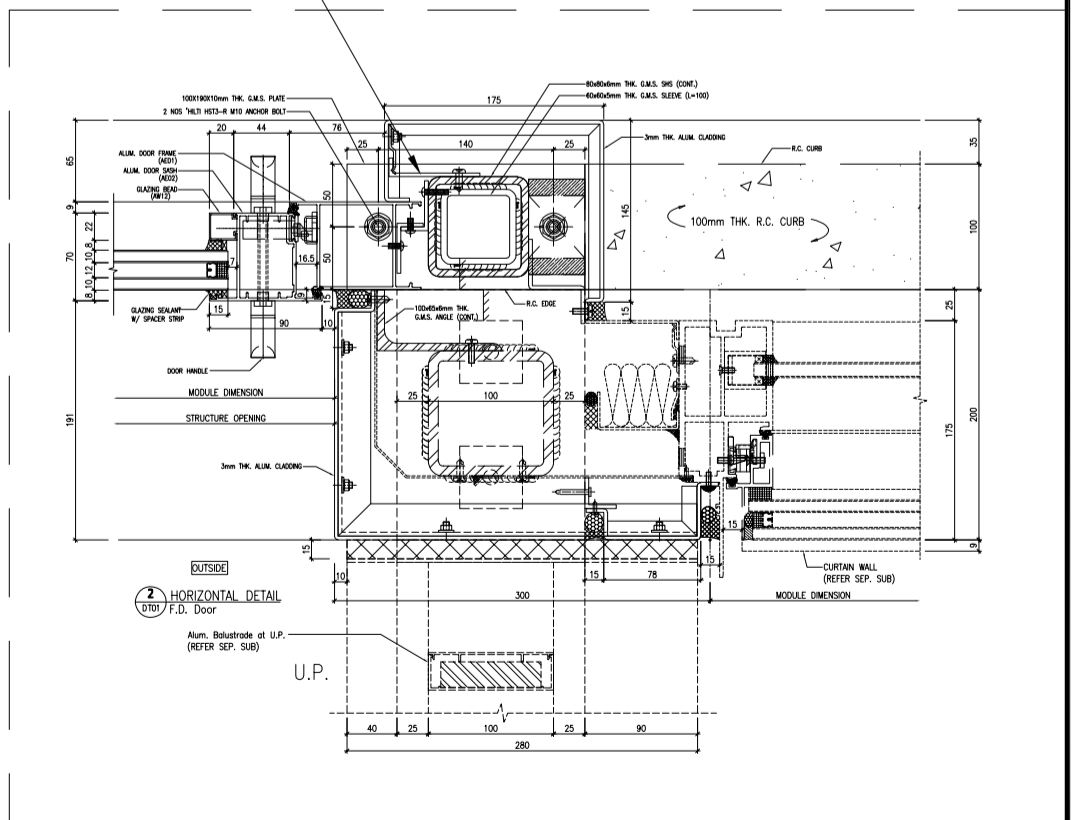


名稱	鋁板加工圖	制圖	LHR	2022.07.21	修改		
材料	3mm厚鋁板 (3003H14)	復核	-	-	日期		
顏色	MILL	批准			圖號	J853-IW-AP2-25	

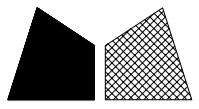

美特鋁質 有限公司
MIDI Aluminium Fabricator Ltd.



工程號 J-853 地盤 錦上路/延平道

序號	物料編號	數量	樓層
01	T2-AFC-04	50	T2座 6~15/F,17~22/F
02	T3-AFC-04	50	T3座 6~15/F,17~22/F

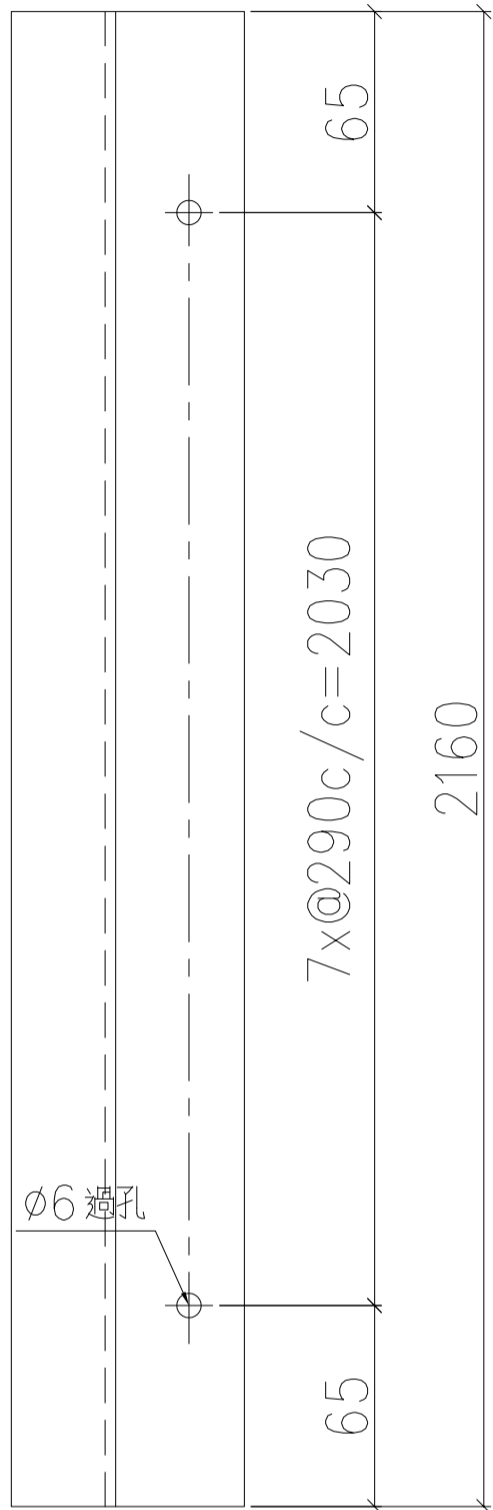


注：此件需與T2-AP80-01/04, T3-AP80-01/04, 分別相對應的樓層及數量捆綁在一起出地盤。

地盤安裝

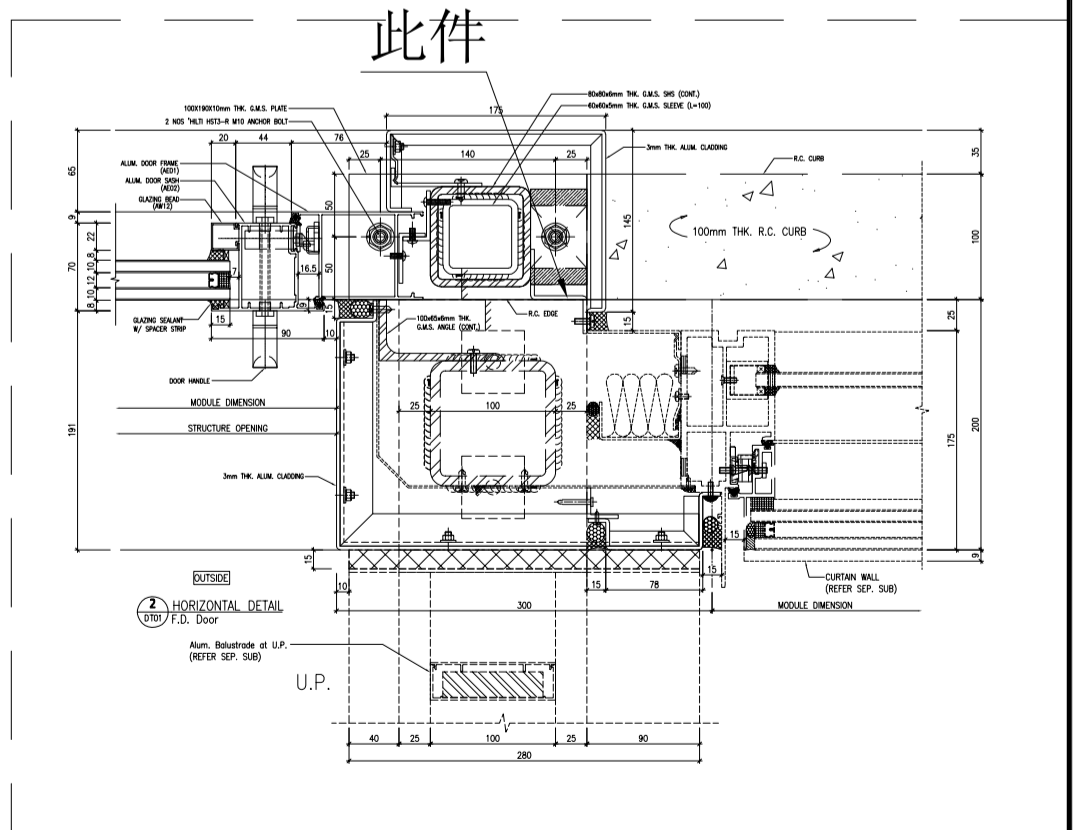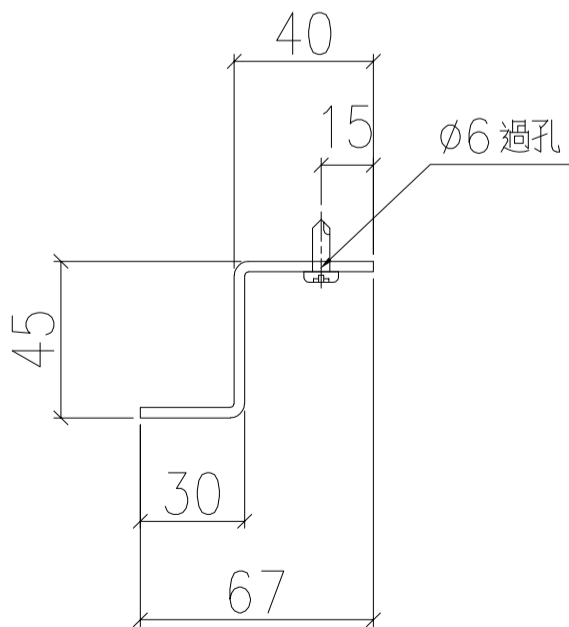


名稱	鋁板加工圖	制圖	LHR	2022.07.21	修改		
材料	3mm厚鋁板 (3003H14)	復核	-	-	日期		
顏色	MILL	批准			圖號	J853-IW-AP2-26	

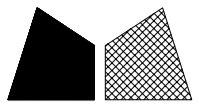


美特鋁質 有限公司
MIDI Aluminium Fabricator Ltd.

工程號 J-853 地盤 錦上路/延平道

序號	物料編號	數量	樓層
01	T2-AFC-05	13	T2座 5,16,25,26/F
02	T3-AFC-05	13	T3座 5,16,25,26/F

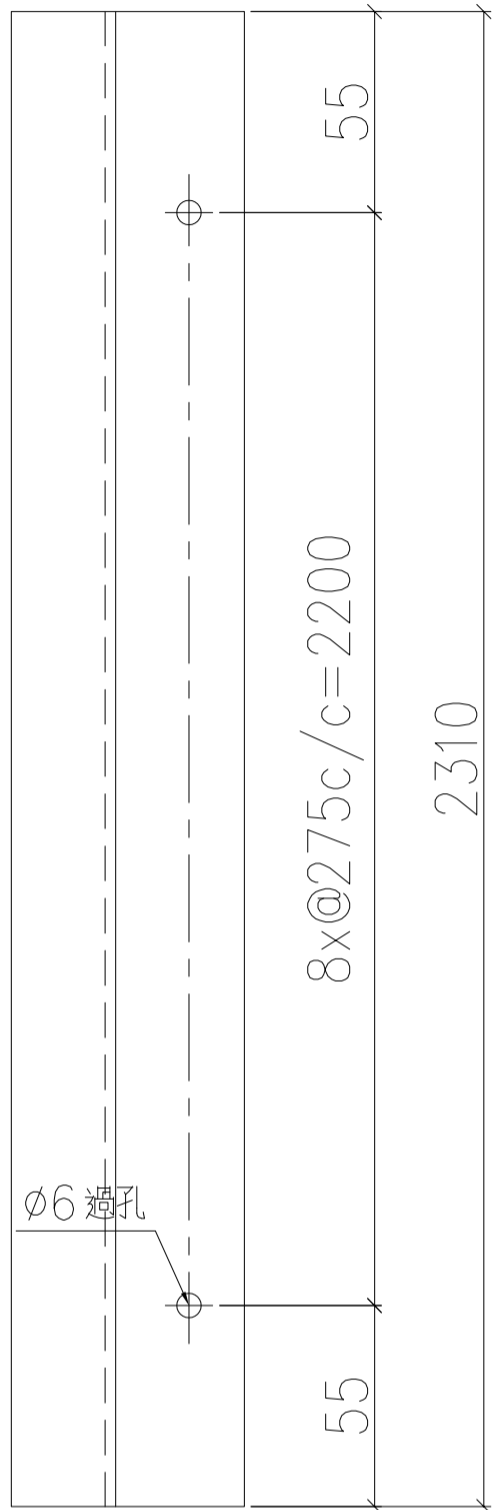


注：此件需與T2-AP80-02/05, T3-AP80-02/05, 分別相對應的樓層及數量捆綁在一起出地盤。

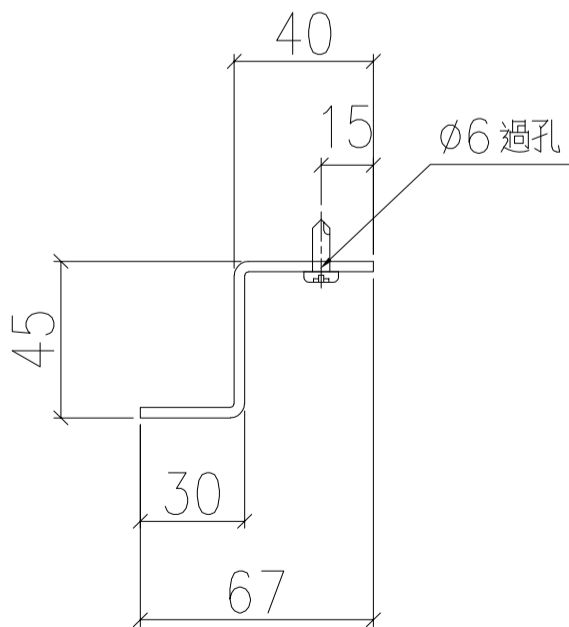


地盤安裝

此件

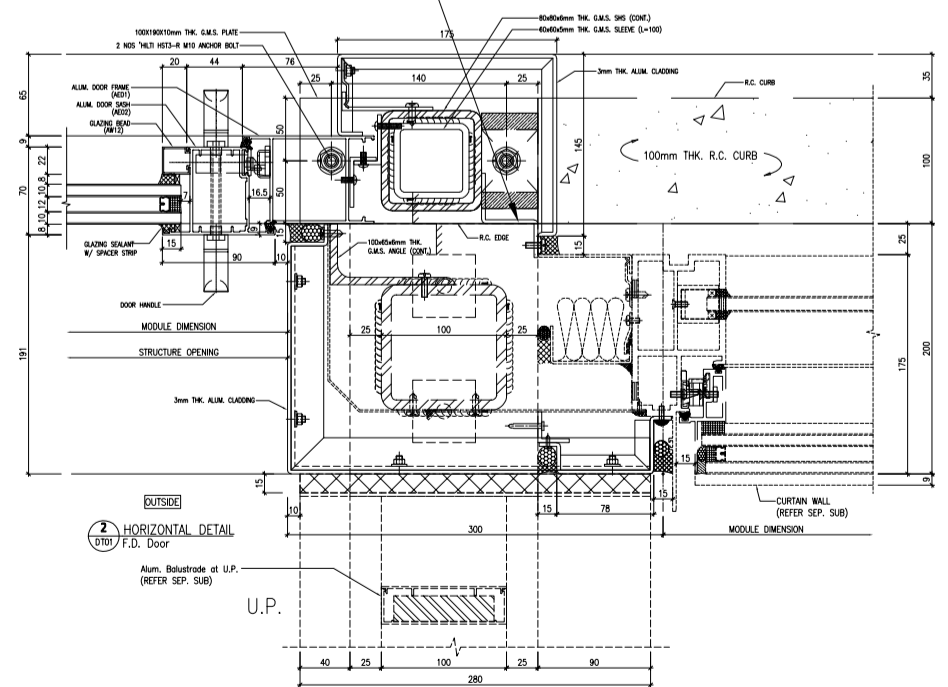


名稱	鋁板加工圖	制圖	LHR	2022.07.21	修改		
材料	3mm厚鋁板 (3003H14)	復核	-	-	日期		
顏色	MILL	批准			圖號	J853-IW-AP2-27	

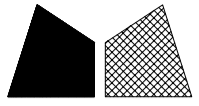

美特鋁質有限公司
MIDI Aluminium Fabricator Ltd.


工程號 J-853 地盤 錦上路/延平道

序號	物料編號	數量	樓層
01	T2-AFC-06	3	T2座 23/F
02	T3-AFC-06	3	T3座 23/F

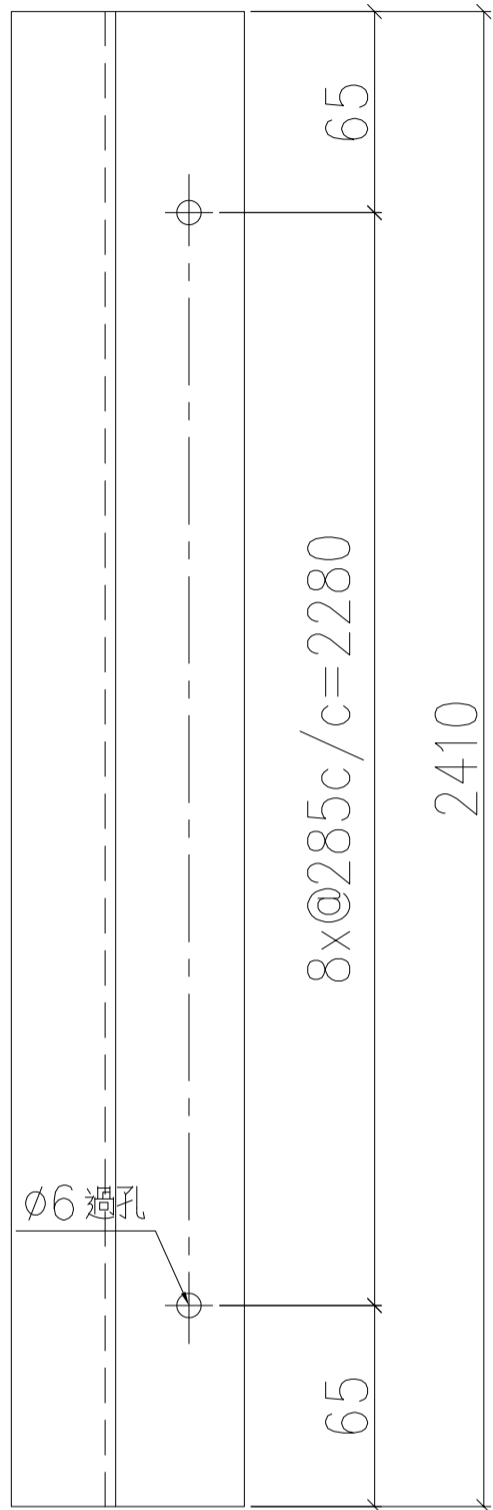


注：此件需與T2-AP80-03/06, T3-AP80-03/06, 分別相對應的樓層及數量捆綁在一起出地盤。

地盤安裝

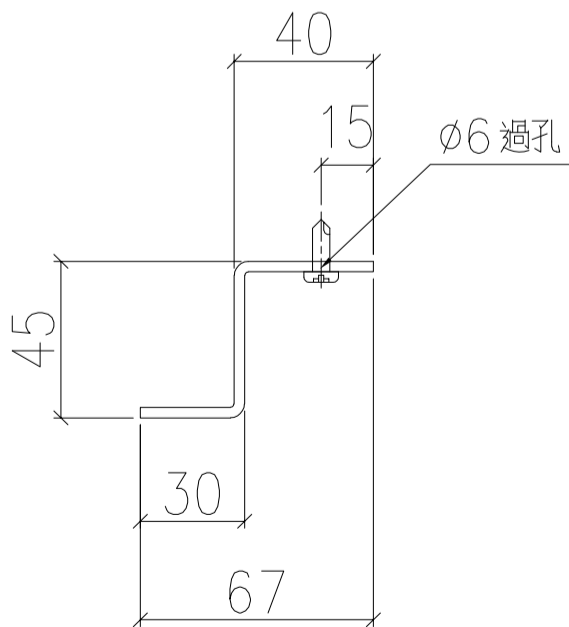


此件

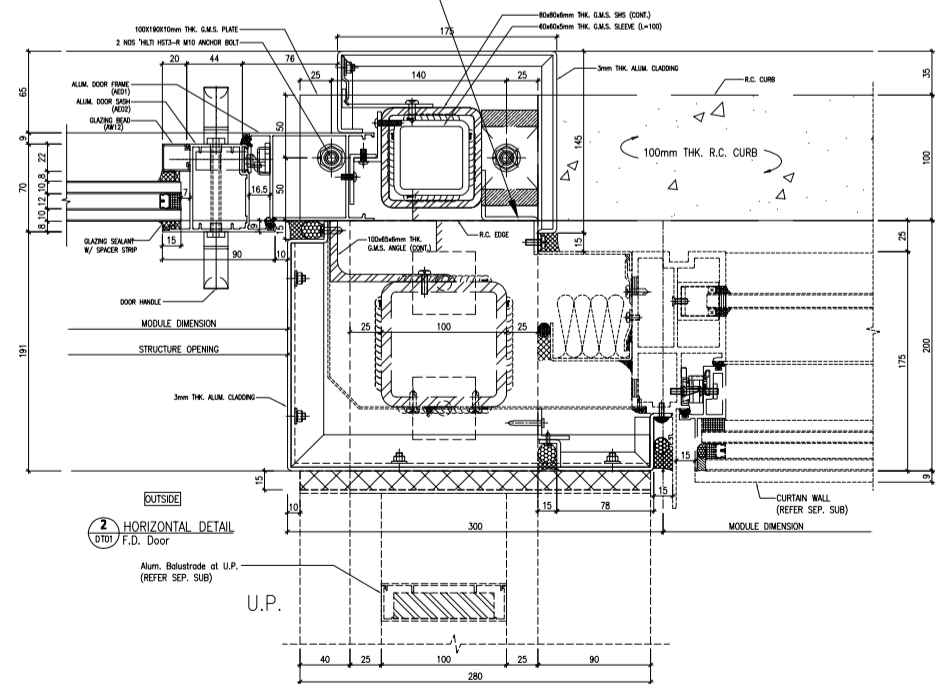

名稱	鋁板加工圖	制圖	LHR	2022.07.21	修改		
材料	3mm厚鋁板 (3003H14)	復核	-	-	日期		
顏色	MILL	批准			圖號	J853-IW-AP2-28	

T2後裝窗-收口防水片派位圖

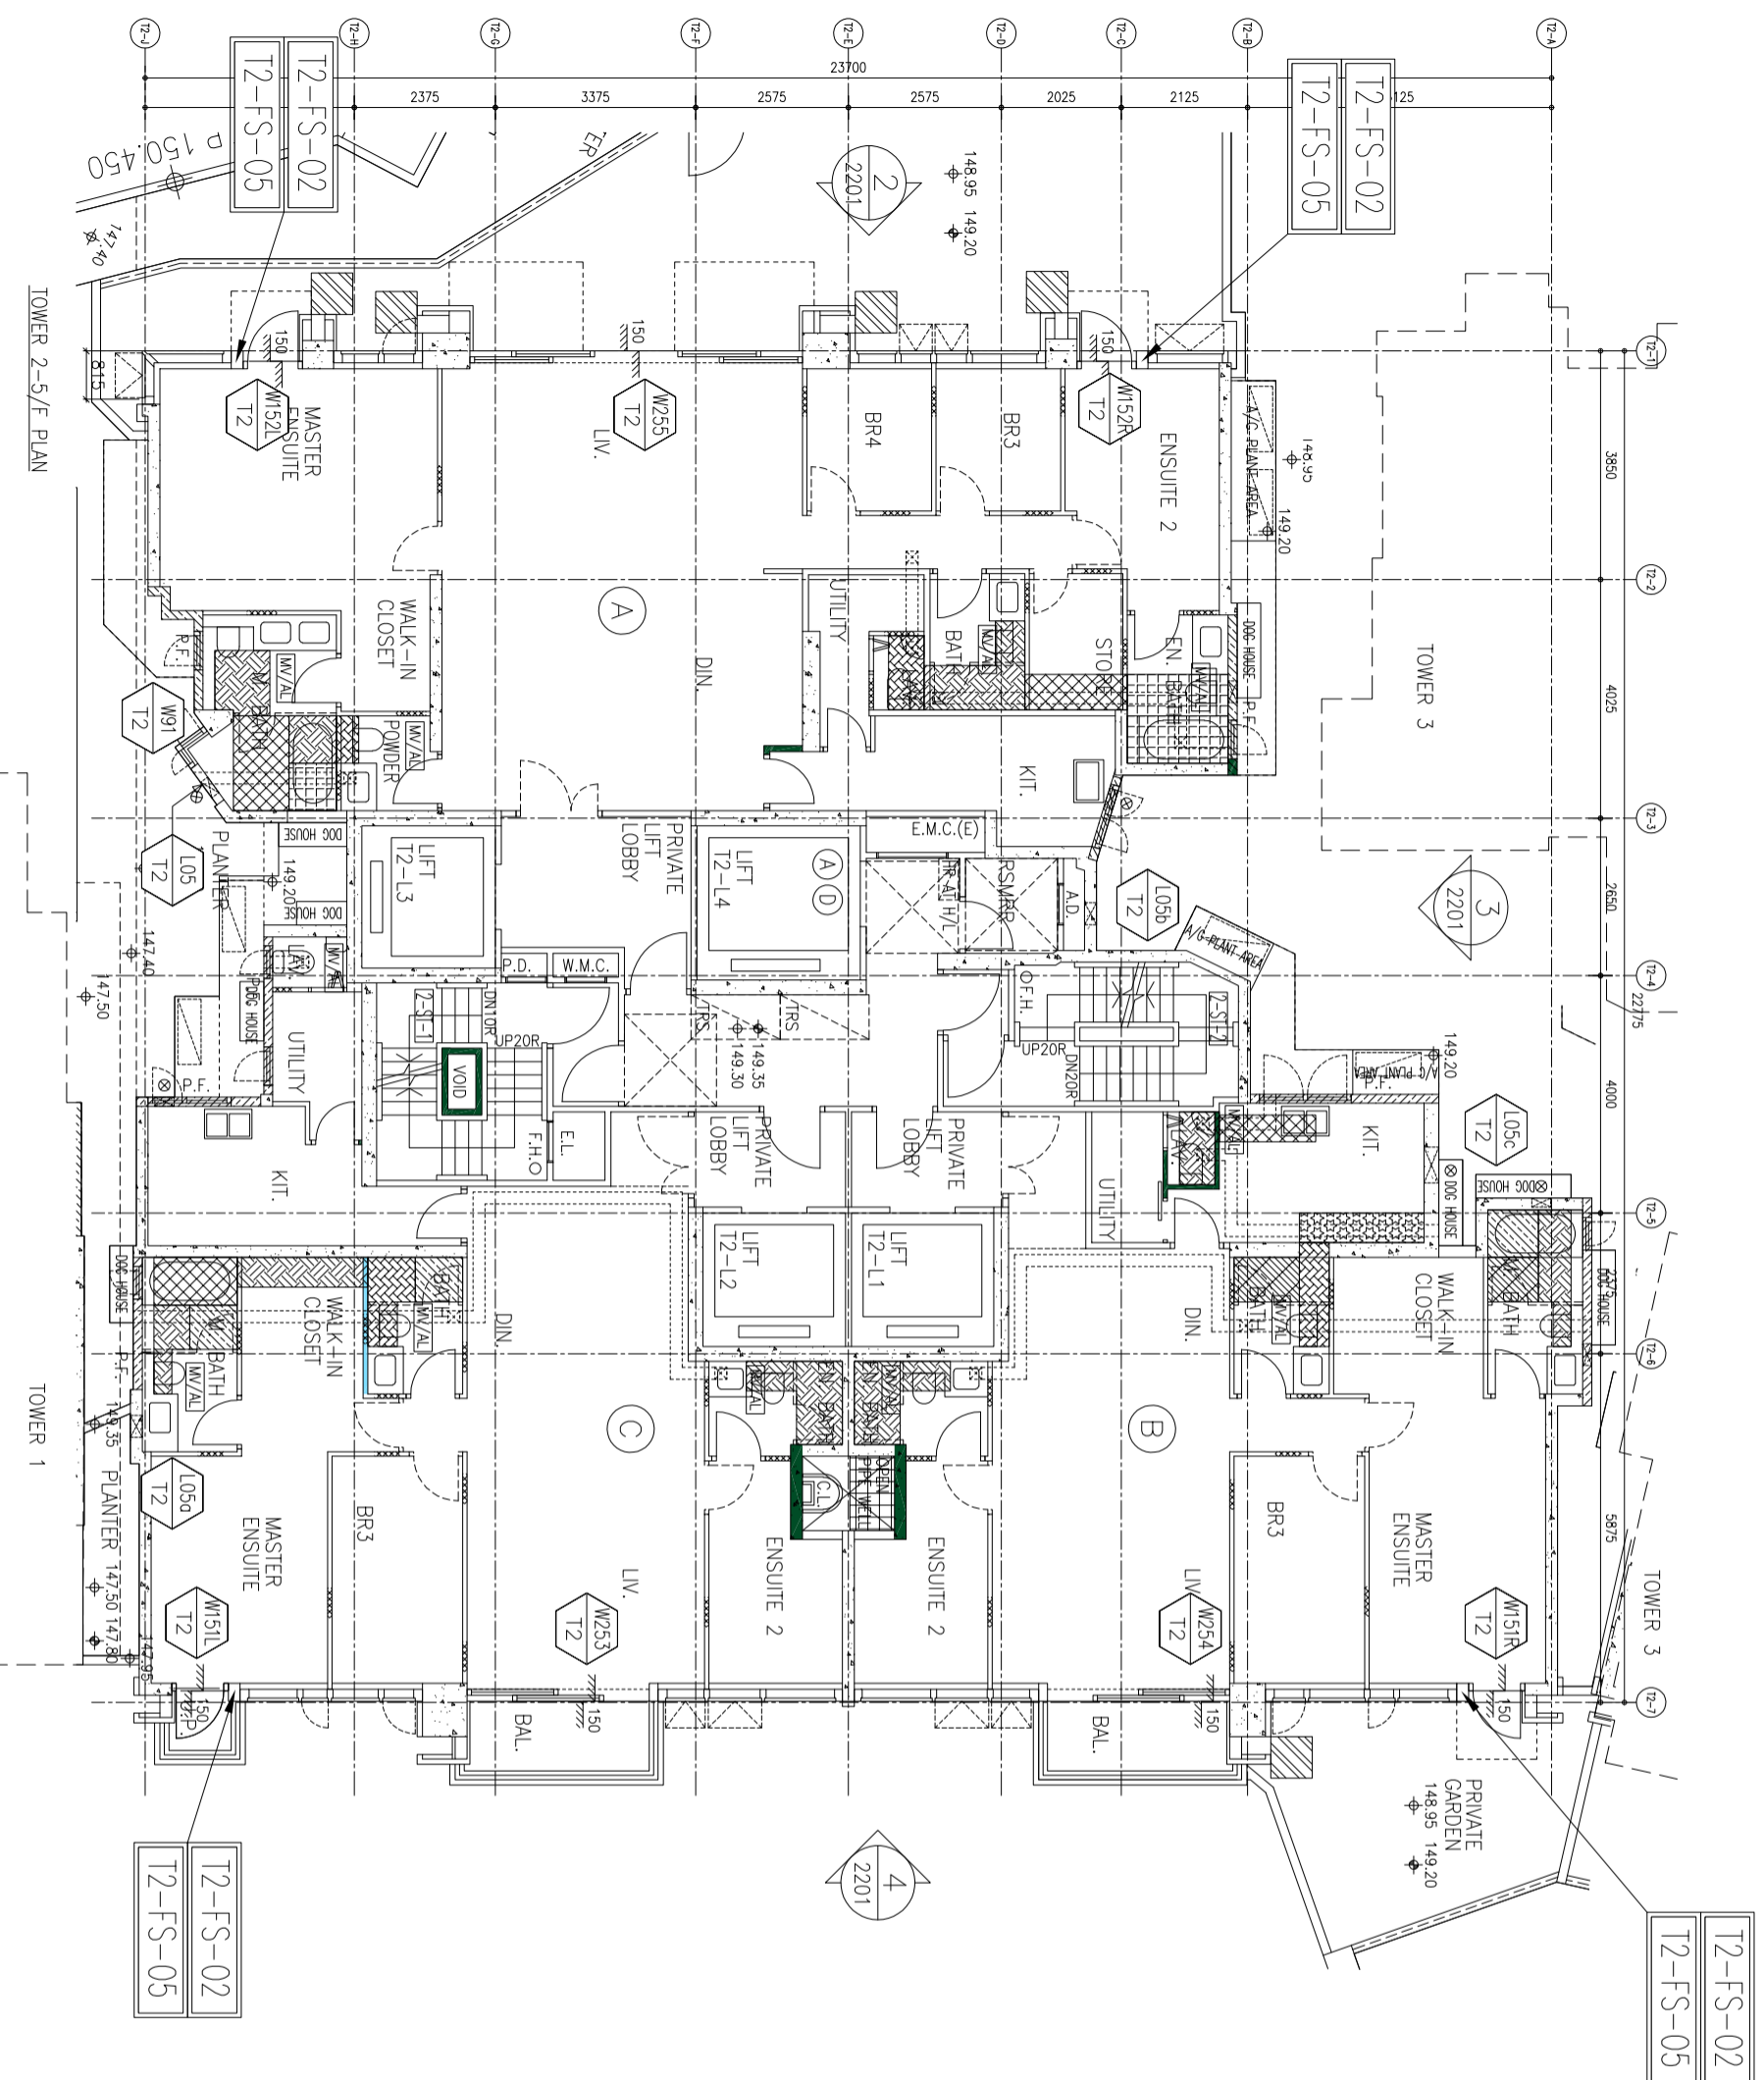

B.O. REF. :

CLIENT :
SHIMAO GROUP HOLDINGS LIMITED

ARCHITECT :
WONG TUNG & PARTNERS LIMITED
 ARCHITECTS & PLANNERS

MAIN CONTRACTOR :
協興建築有限公司
HIP HING CONSTRUCTION CO. LTD

STRUCTURAL ENGINEER :
ICMA C M WONG & ASSOCIATES LTD
 黃志明建築工程師有限公司

FAÇADE CONSULTANT :
WEINHARDT

NOTE :
 1. ALL DIMENSIONS ARE IN mm.
 2. ALL ELEVATIONS ARE VIEWED FROM OUTSIDE.
 3. ALL DIMENSIONS TO BE VERIFIED ON SITE BEFORE FABRICATION.

LEGEND :
 (X1) --- DETAIL MARK NO.
 (X001) --- REFER SHEET NO.
 1. F.F.L. -- FINISHED FLOOR LEVEL
 2. S.F.L. -- STRUCTURAL FLOOR LEVEL
 3. (R) -- REVERSED DETAIL

NO.	DATE	REVISION	REVISION
D	15/07/2022	REVISION SUBJECT TO ARCH/COMMENT	LHR
C	08/06/2022	REVISION SUBJECT TO ARCH/COMMENT	LHR
B	30/12/2021	REVISION SUBJECT TO ARCH/COMMENT	LHR
A	28/08/2021	REVISION SUBJECT TO ARCH/COMMENT	MSH

JOB NO. : J-853
 PROJECT : PROPOSED RESIDENTIAL DEVELOPMENT AT N.K.I.L. 6542 YIN PING ROAD KOWLOON

TITLE : 5/F LAYOUT PLAN FOR CURTAIN WALL AT TOWER 2


DATE : 19-MAR-21 SCALE : 1:50 (A1)
 DRAWN BY : LHR CHECKED BY :

美特鋁質有限公司
MIDI ALUMINIUM FABRICATOR LTD.
 Units 6-8, Sunray Industrial Centre, 1/F
 610 Cho Kwo Ling Road, Kowloon
 Tel:23489211-4 Fax:85227272666
 DWG NO. : J853-SD-IW-LP021 REV. : D

T2後裝窗-收口防水片派位圖

B.O. REF. :

T2-FS-01	X8
T2-FS-04	X8
T2-FS-02	X8
T2-FS-05	X8
T2-FS-07	X9

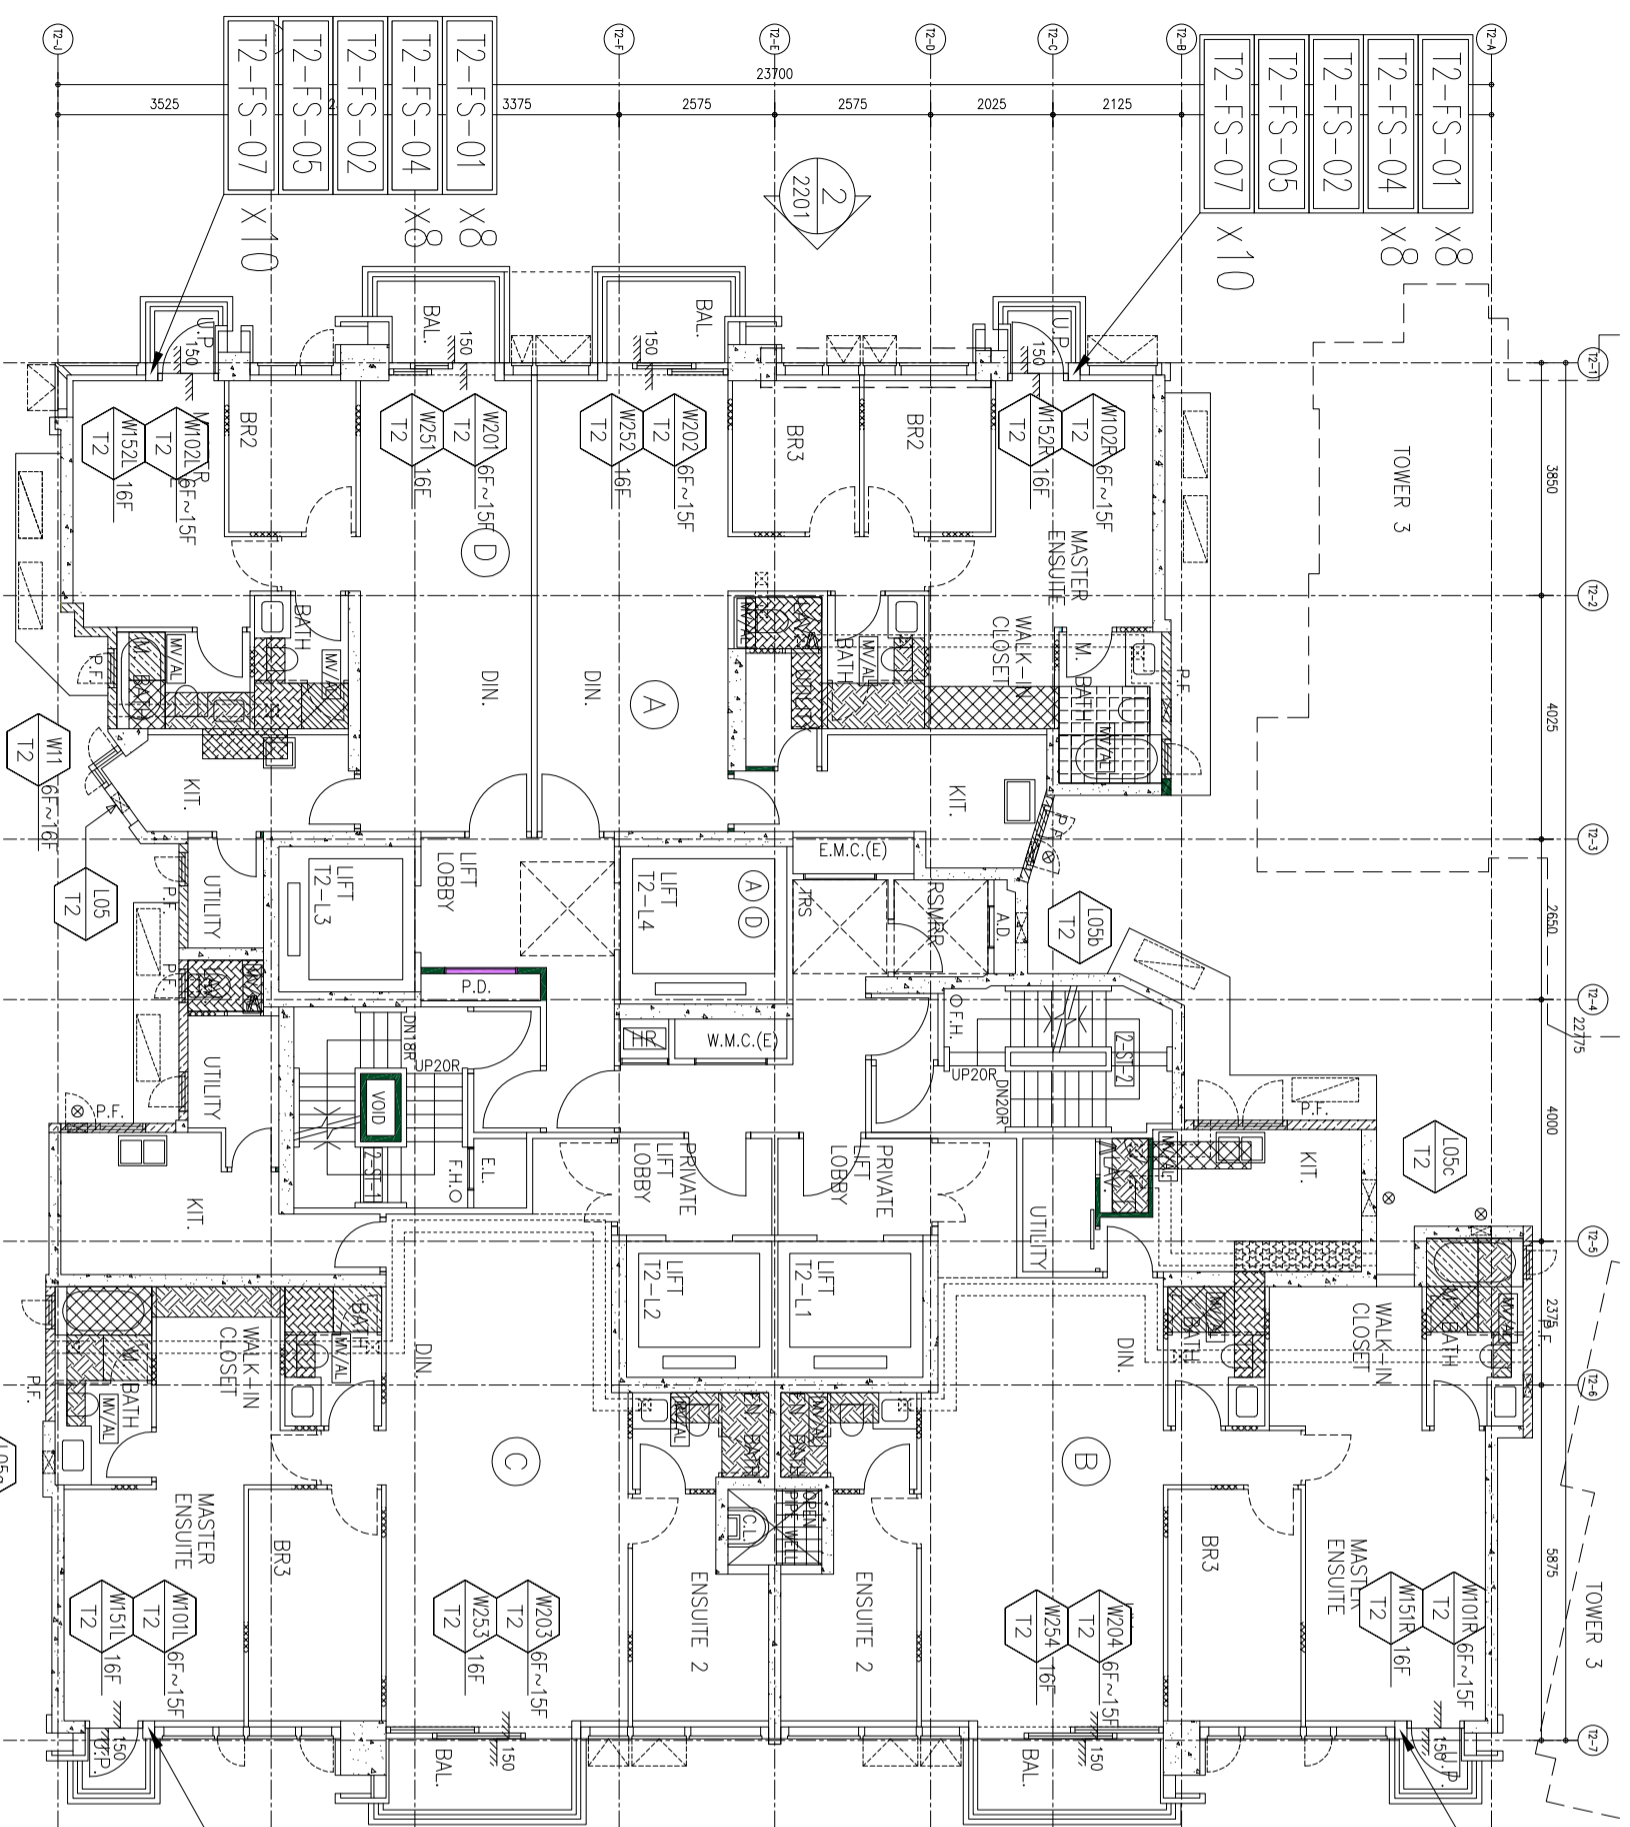

T2-FS-01	X8
T2-FS-04	X8
T2-FS-02	X8
T2-FS-05	X8
T2-FS-07	X9

CLIENT :

SHIMAO GROUP
HOLDINGS LIMITED

ARCHITECT :

WONG TUNG & PARTNERS LIMITED
ARCHITECTS & PLANNERS

MAIN CONTRACTOR :

協興建築有限公司
HIP HING CONSTRUCTION CO. LTD

STRUCTURAL ENGINEER :

CGMA C M WONG & ASSOCIATES LTD
黃志明建築工程師有限公司

FAÇADE CONSULTANT :

WEINHARDT

NOTE :

1. ALL DIMENSIONS ARE IN mm.
2. ALL ELEVATIONS ARE VIEWED FROM OUTSIDE.
3. ALL DIMENSIONS TO BE VERIFIED ON SITE BEFORE FABRICATION.

LEGEND :

- (X1) DETAIL MARK NO.
- (X001) REFER SHEET NO.
- 1. F.F.L. -- FINISHED FLOOR LEVEL
- 2. S.F.L. -- STRUCTURAL FLOOR LEVEL
- 3. (R) -- REVERSED DETAIL

NO.	DATE	REVISION	BY
D	15/07/2022	REVISION SUBJECT TO ARCH/COMMENT	LHR
C	08/06/2022	REVISION SUBJECT TO ARCH/COMMENT	LHR
B	30/12/2021	REVISION SUBJECT TO ARCH/COMMENT	LHR
A	28/08/2021	REVISION SUBJECT TO ARCH/COMMENT	MSH

JOB NO. : J-853

PROJECT : PROPOSED RESIDENTIAL DEVELOPMENT AT N.K.I.L. 6542 YIN PING ROAD KOWLOON


TITLE : 6/F TO 16/F LAYOUT PLAN FOR CURTAIN WALL AT TOWER 2

DATE : 19-MAR-21 SCALE : 1:50 (A1)

DRAWN BY : LHR CHECKED BY :

美特鋁質有限公司
 MIDI ALUMINIUM FABRICATOR LTD.
 Units 6-8, Sunny Industrial Centre, 1/F
 610 Che Kwo Ling Road, Kowloon
 Tel: 23489211-4 Fax: (852) 27272666
 DWG NO. : J853-SD-IW-LP022 REV. : D

T2後裝窗-收口防水片派位圖

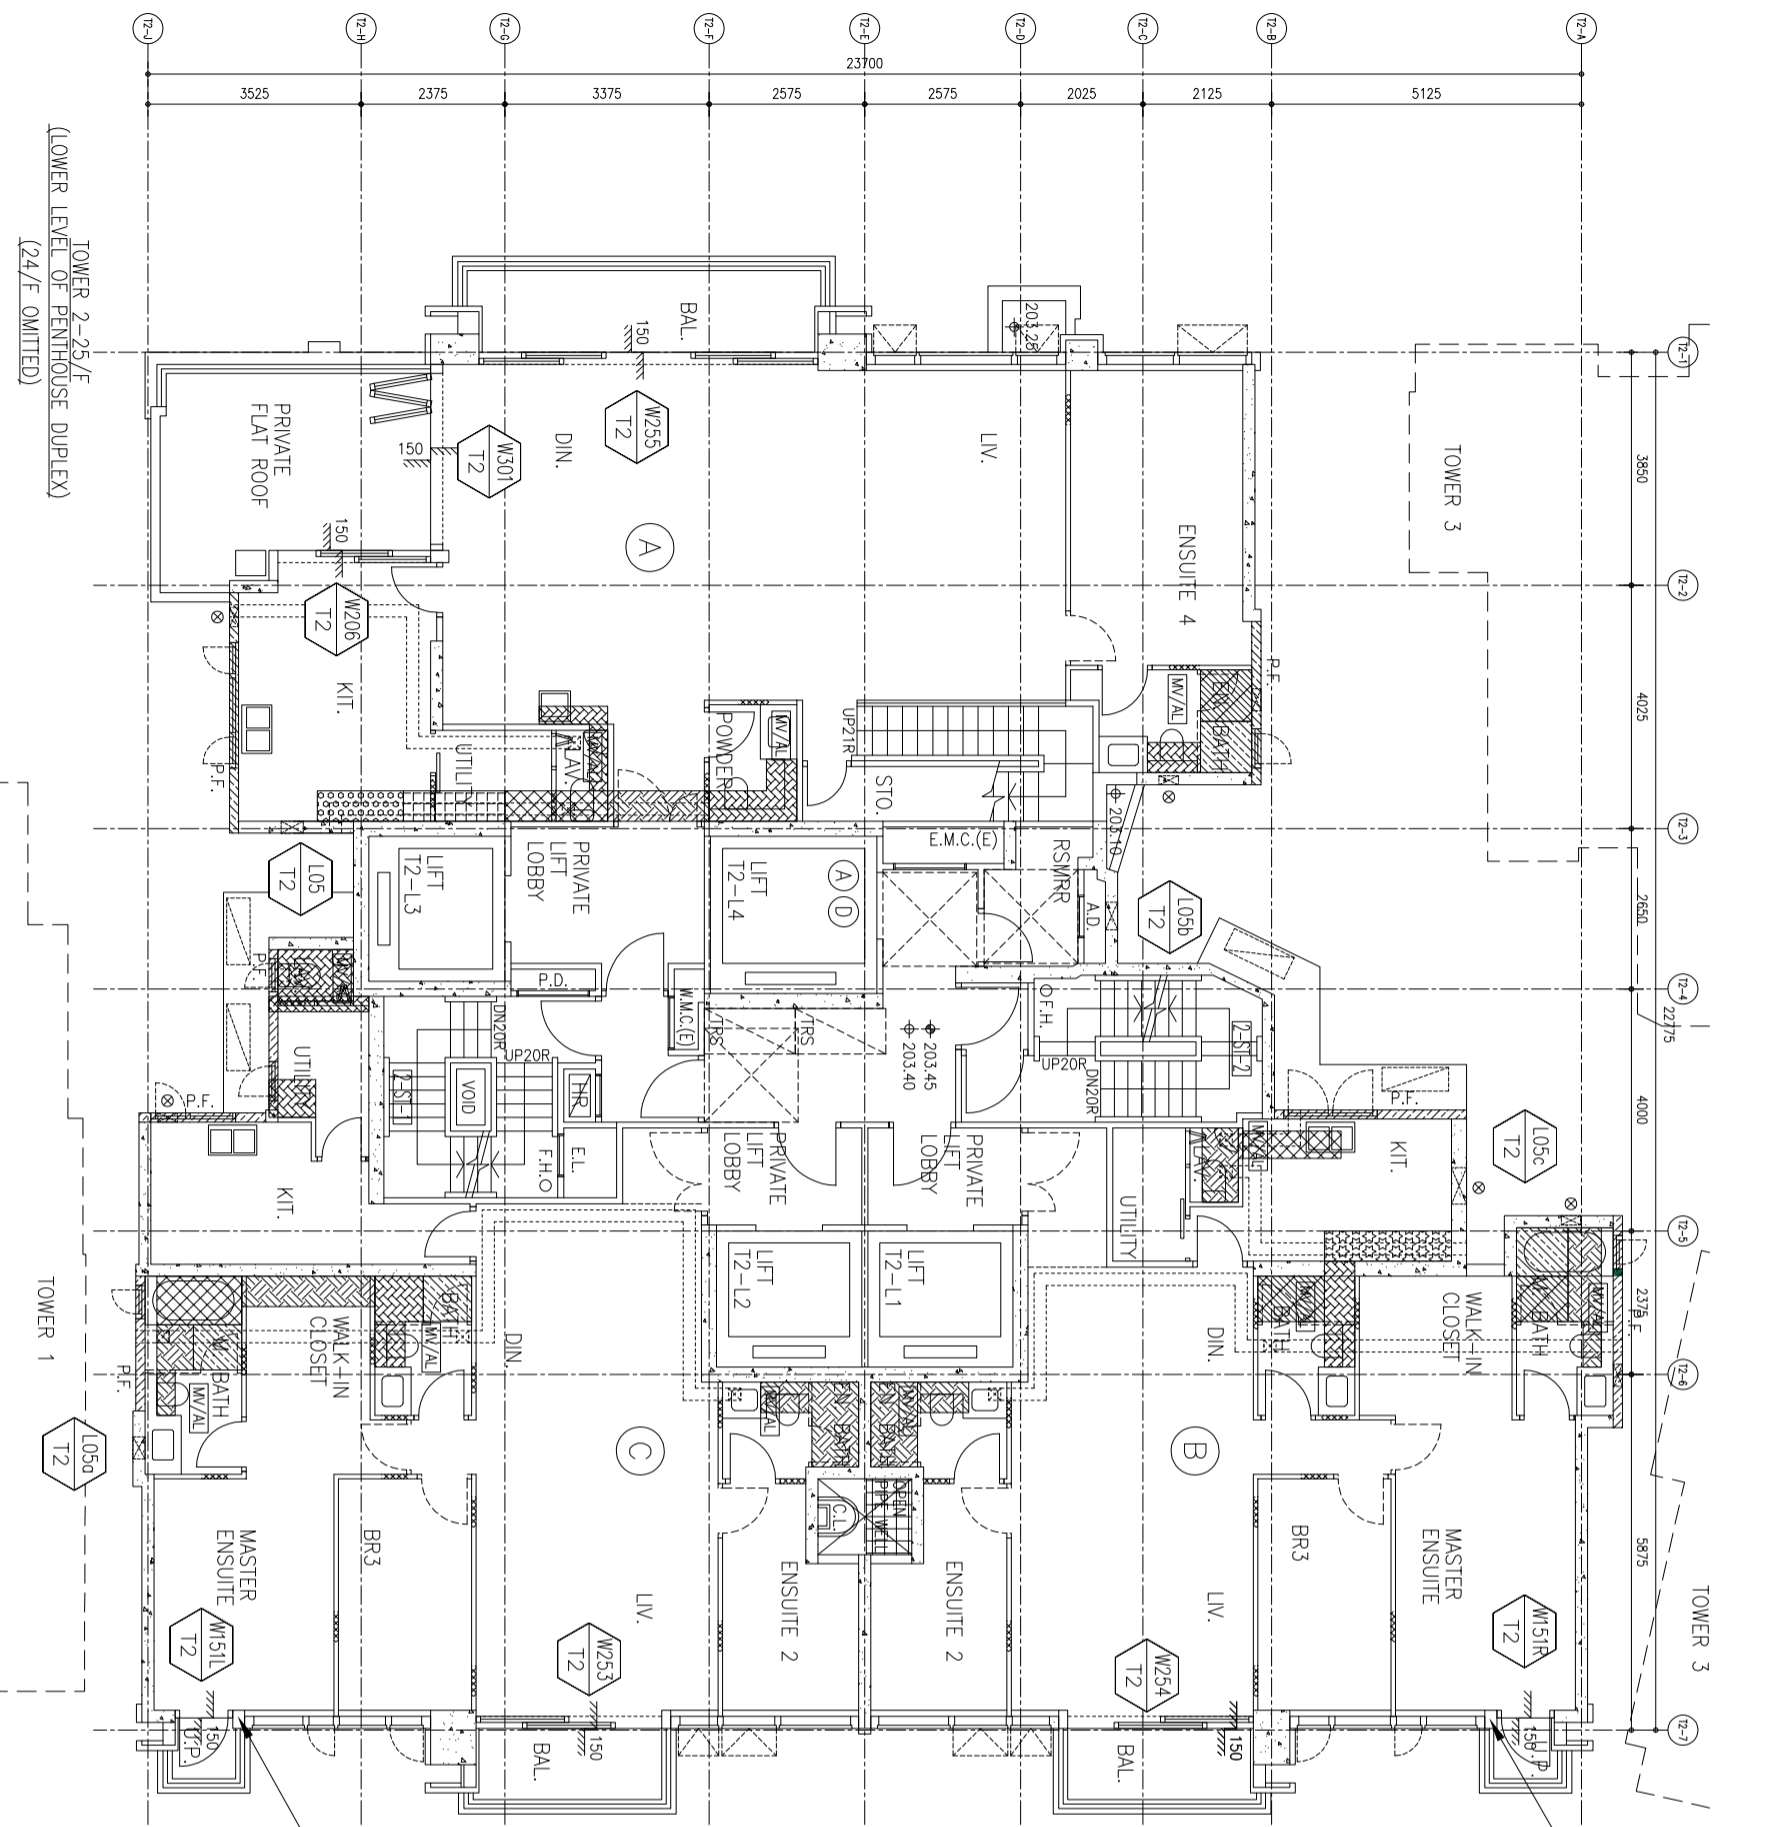

T2-FS-02
T2-FS-05
T2-FS-07

T2-FS-02
T2-FS-05
T2-FS-07

B.O. REF. :

CLIENT :
SHIMAO GROUP HOLDINGS LIMITED

ARCHITECT :
WONG TUNG & PARTNERS LIMITED
ARCHITECTS & PLANNERS

MAIN CONTRACTOR :
協興建築有限公司
HIP HING CONSTRUCTION CO. LTD

STRUCTURAL ENGINEER :
ICMA C M WONG & ASSOCIATES LTD
黃志明建築工程師有限公司

FAÇADE CONSULTANT :
MEINHARDT

NOTE :
1. ALL DIMENSIONS ARE IN mm.
2. ALL ELEVATIONS ARE VIEWED FROM OUTSIDE.
3. ALL DIMENSIONS TO BE VERIFIED ON SITE BEFORE FABRICATION.

LEGEND :
X1 --- DETAIL MARK NO.
X001 --- REFER SHEET NO.
1. F.F.L. --- FINISHED FLOOR LEVEL
2. S.F.L. --- STRUCTURAL FLOOR LEVEL
3. (R) --- REVERSED DETAIL


NO.	DATE	REVISION	BY
D	15/07/2022	REVISION SUBJECT TO ARCH/COMMENT	LHR
C	08/08/2022	REVISION SUBJECT TO ARCH/COMMENT	LHR
B	30/12/2021	REVISION SUBJECT TO ARCH/COMMENT	LHR

JOB NO. : J-853
PROJECT : PROPOSED RESIDENTIAL DEVELOPMENT AT N.K.I.L. 6542 YIN PING ROAD KOWLOON
TITLE : 25/F LAYOUT PLAN FOR CURTAIN WALL AT TOWER 2

DATE : 19-MAR-21 SCALE : 1:50 (A1)
DRAWN BY : LHR CHECKED BY :

美特鋁質有限公司
MIDI ALUMINIUM FABRICATOR LTD.
Units 6-8, Sunny Industrial Centre, 1/F
610 Che Kwo Ling Road, Kowloon
Tel: 23489211-4 Fax: (852) 27276666
DWG NO. : J853-SD-IW-LP024 REV. : D

T2後裝窗-收口防水片派位圖

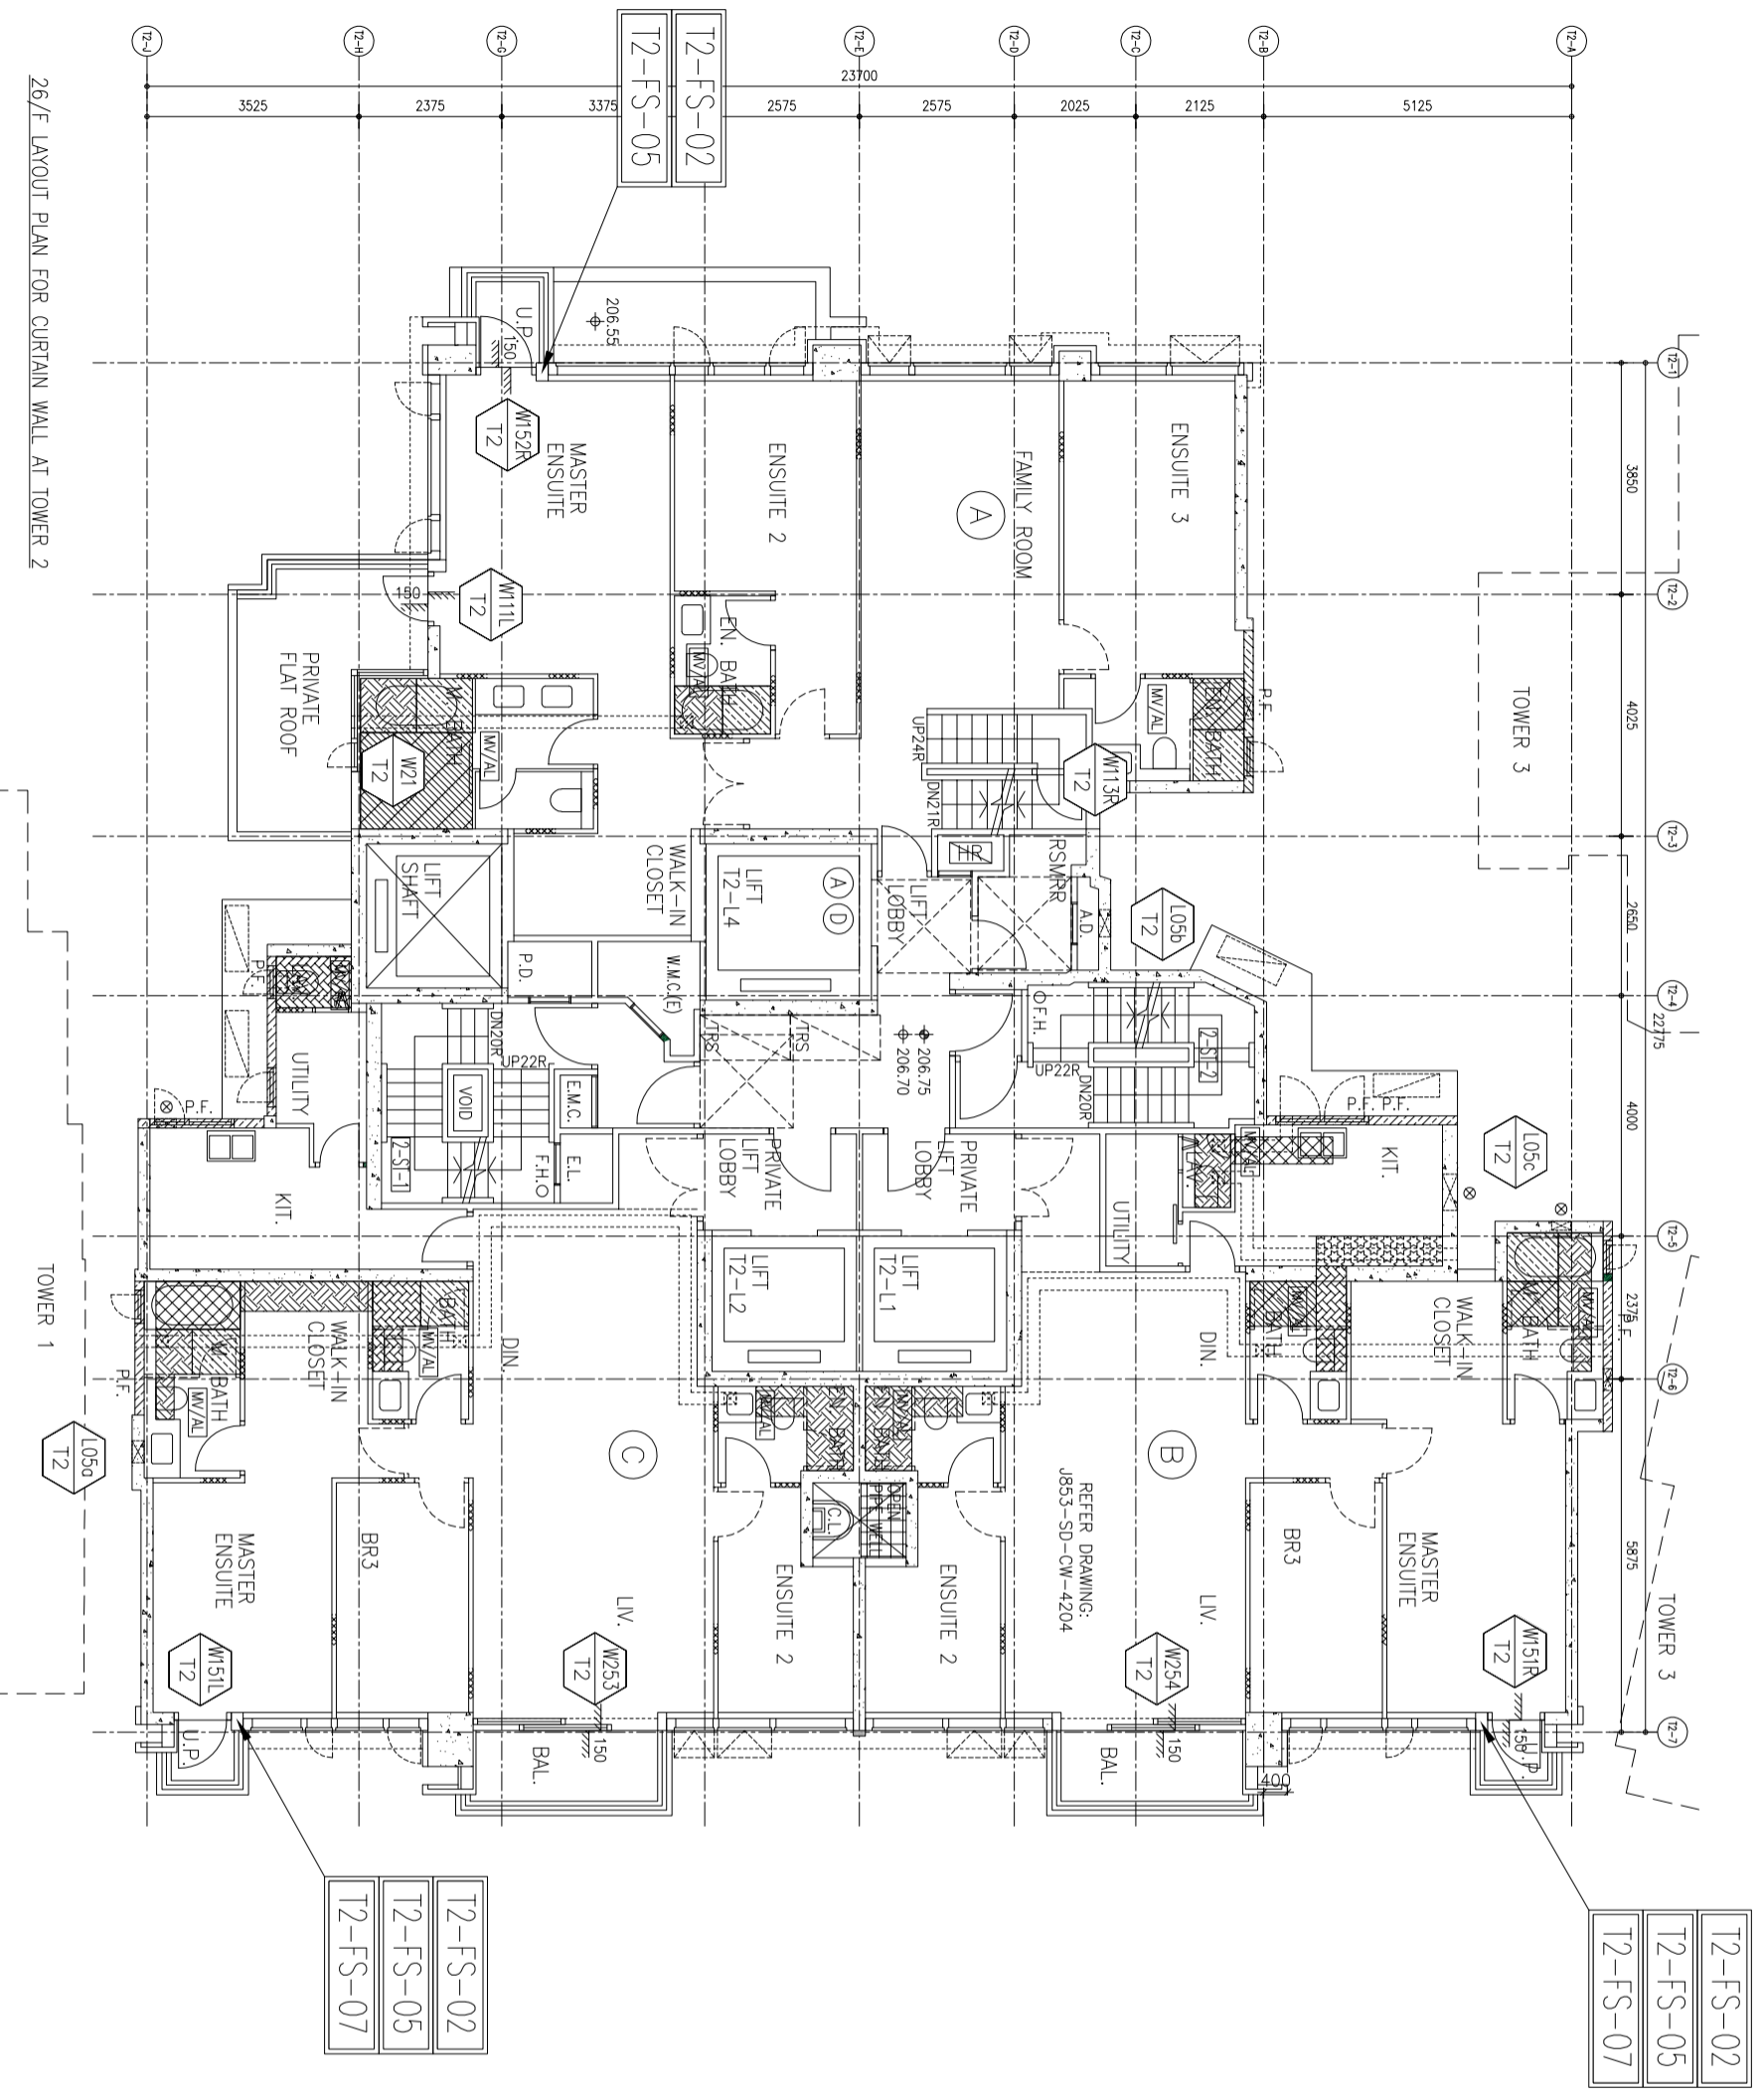

T2-FS-02
T2-FS-05
T2-FS-07

T2-FS-02
T2-FS-05
T2-FS-07

B.O. REF :

CLIENT :
SHIMAO GROUP HOLDINGS LIMITED

ARCHITECT :
WONG TUNG & PARTNERS LIMITED
ARCHITECTS & PLANNERS

MAIN CONTRACTOR :
協興建築有限公司
HIP HING CONSTRUCTION CO. LTD

STRUCTURAL ENGINEER :
ICMA C M WONG & ASSOCIATES LTD
黃志明建築工程師有限公司

FAÇADE CONSULTANT :
WEINHARDT

NOTE :
1. ALL DIMENSIONS ARE IN mm.
2. ALL ELEVATIONS ARE VIEWED FROM OUTSIDE.
3. ALL DIMENSIONS TO BE VERIFIED ON SITE BEFORE FABRICATION.

LEGEND :
X1 -- DETAIL MARK NO.
X001 -- REFER SHEET NO.
1. F.F.L. -- FINISHED FLOOR LEVEL
2. S.F.L. -- STRUCTURAL FLOOR LEVEL
3. (R) -- REVERSED DETAIL

NO.	DATE	REVISION	BY
D	15/07/2022	REVISION SUBJECT TO ARCH/COMMENT	LHR
C	08/08/2022	REVISION SUBJECT TO ARCH/COMMENT	LHR
B	30/12/2021	REVISION SUBJECT TO ARCH/COMMENT	LHR
A		REVISION SUBJECT TO ARCH/COMMENT	LHR


JOB NO. : J-853
PROJECT : PROPOSED RESIDENTIAL DEVELOPMENT AT N.K.I.L. 6542 YIN PING ROAD KOWLOON
TITLE : 26/F LAYOUT PLAN FOR CURTAIN WALL AT TOWER 2

DATE : 19-MAR-21 SCALE : 1:50 (A1)
DRAWN BY : LHR CHECKED BY :

美特鋁質有限公司
MIDI ALUMINIUM FABRICATOR LTD.
Units 6-8, Sunny Industrial Centre, 1/F
610 Che Kwo Ling Road, Kowloon
Tel:23489211-4 Fax:85227272666
DWG NO. : J853-SD-IW-LP025 REV. : D

26/F LAYOUT PLAN FOR CURTAIN WALL AT TOWER 2

T3後裝窗-收口防水片派位圖

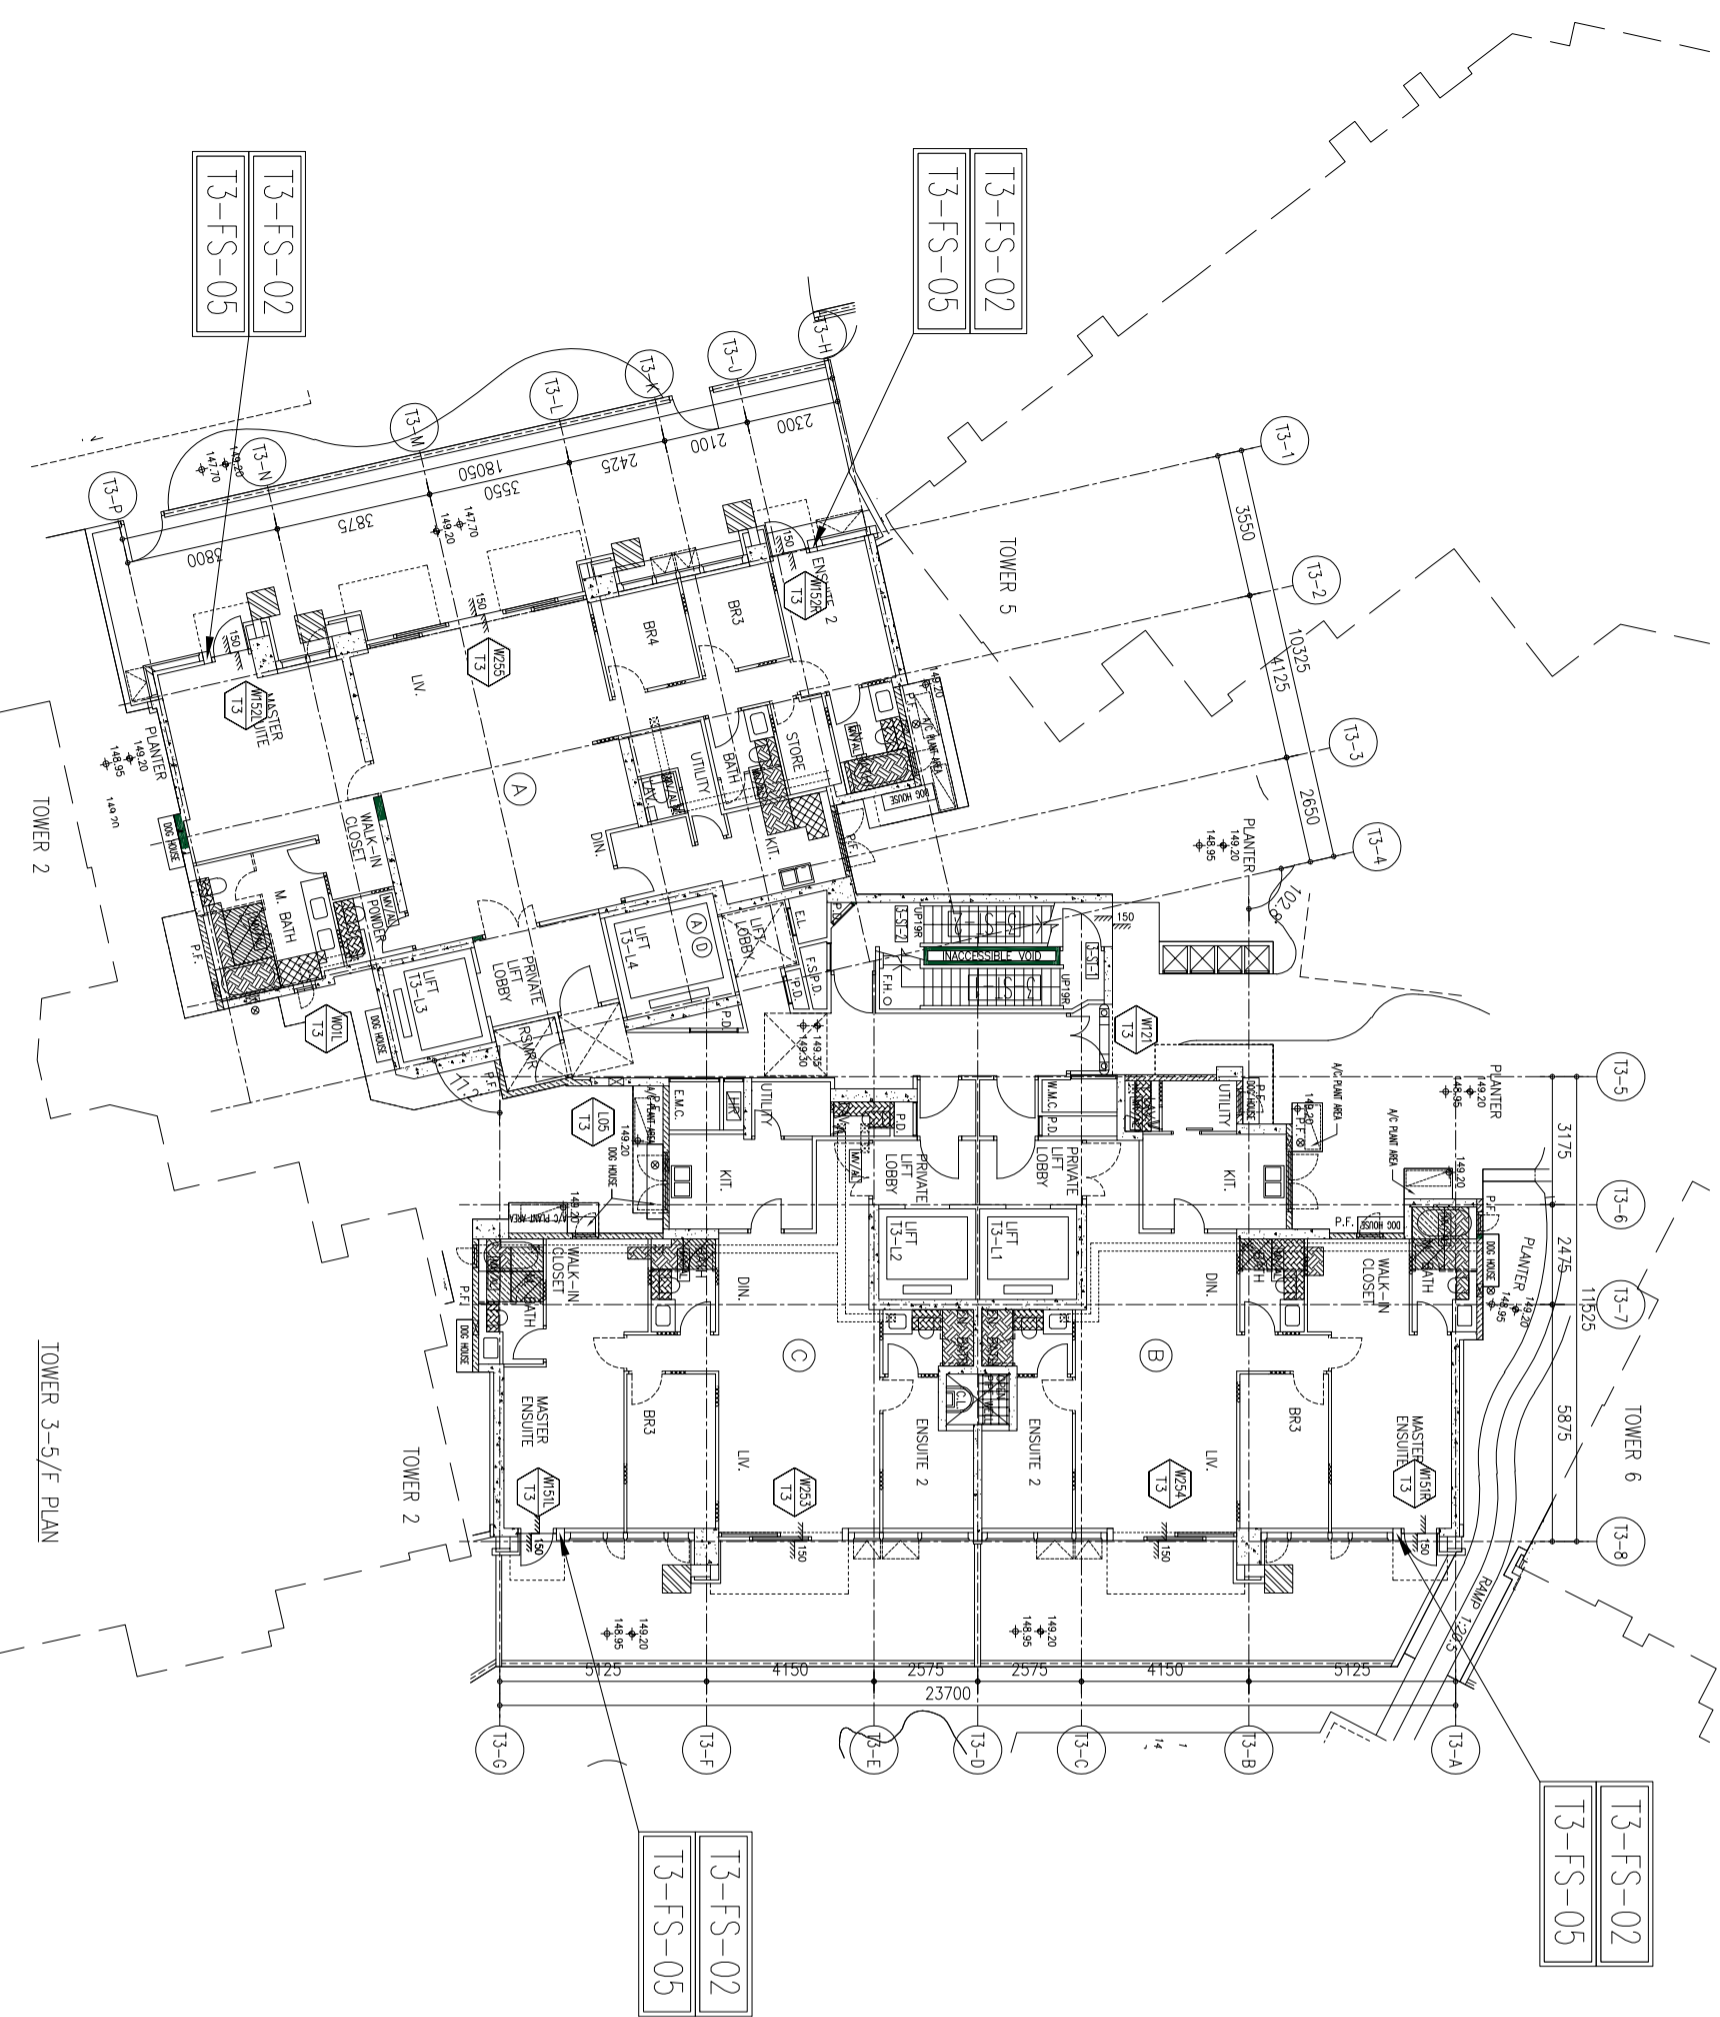

B.O. REF. :

CLIENT :
SHIMAO GROUP HOLDINGS LIMITED

ARCHITECT :
WONG TUNG & PARTNERS LIMITED
 ARCHITECTS & PLANNERS



MAIN CONTRACTOR :
協興建築有限公司
HIP HING CONSTRUCTION CO. LTD

STRUCTURAL ENGINEER :

ICMA C M WONG & ASSOCIATES LTD
 黃志明建築工程師有限公司

FAÇADE CONSULTANT :



NOTE :
 1. ALL DIMENSIONS ARE IN mm.
 2. ALL ELEVATIONS ARE VIEWED FROM OUTSIDE.
 3. ALL DIMENSIONS TO BE VERIFIED ON SITE BEFORE FABRICATION.

LEGEND :

- (X1) --- DETAIL MARK NO.
- (X001) --- REFER SHEET NO.
- 1. F.F.L. --- FINISHED FLOOR LEVEL
- 2. S.F.L. --- STRUCTURAL FLOOR LEVEL
- 3. (R) --- REVERSED DETAIL

NO.	DATE	REVISION SUBJECT TO ARCH/COMMENT	BY
B	30/12/2021	REVISION SUBJECT TO ARCH/COMMENT	LHR
A	28/08/2021	REVISION SUBJECT TO ARCH/COMMENT	MSH

JOB NO. : J-853

PROJECT :
 PROPOSED RESIDENTIAL DEVELOPMENT AT N.K.I.L. 6542
 YIN PING ROAD
 KOWLOON

TITLE :
 5/F LAYOUT PLAN FOR CURTAIN WALL AT TOWER 3


DATE : 24-MAR-21 SCALE : 1:75 (A1)

DRAWN BY : LHR CHECKED BY :

美特鋁質有限公司
MIDI ALUMINIUM FABRICATOR LTD.
 Units 6-8, Sunny Industrial Centre, 1/F
 610 Che Kwo Ling Road, Kowloon
 Tel:23489211-4 Fax:8522727666

DWG NO. : J853-SD-IW-LP031 REV. : B

T3後裝窗-收口防水片派位圖

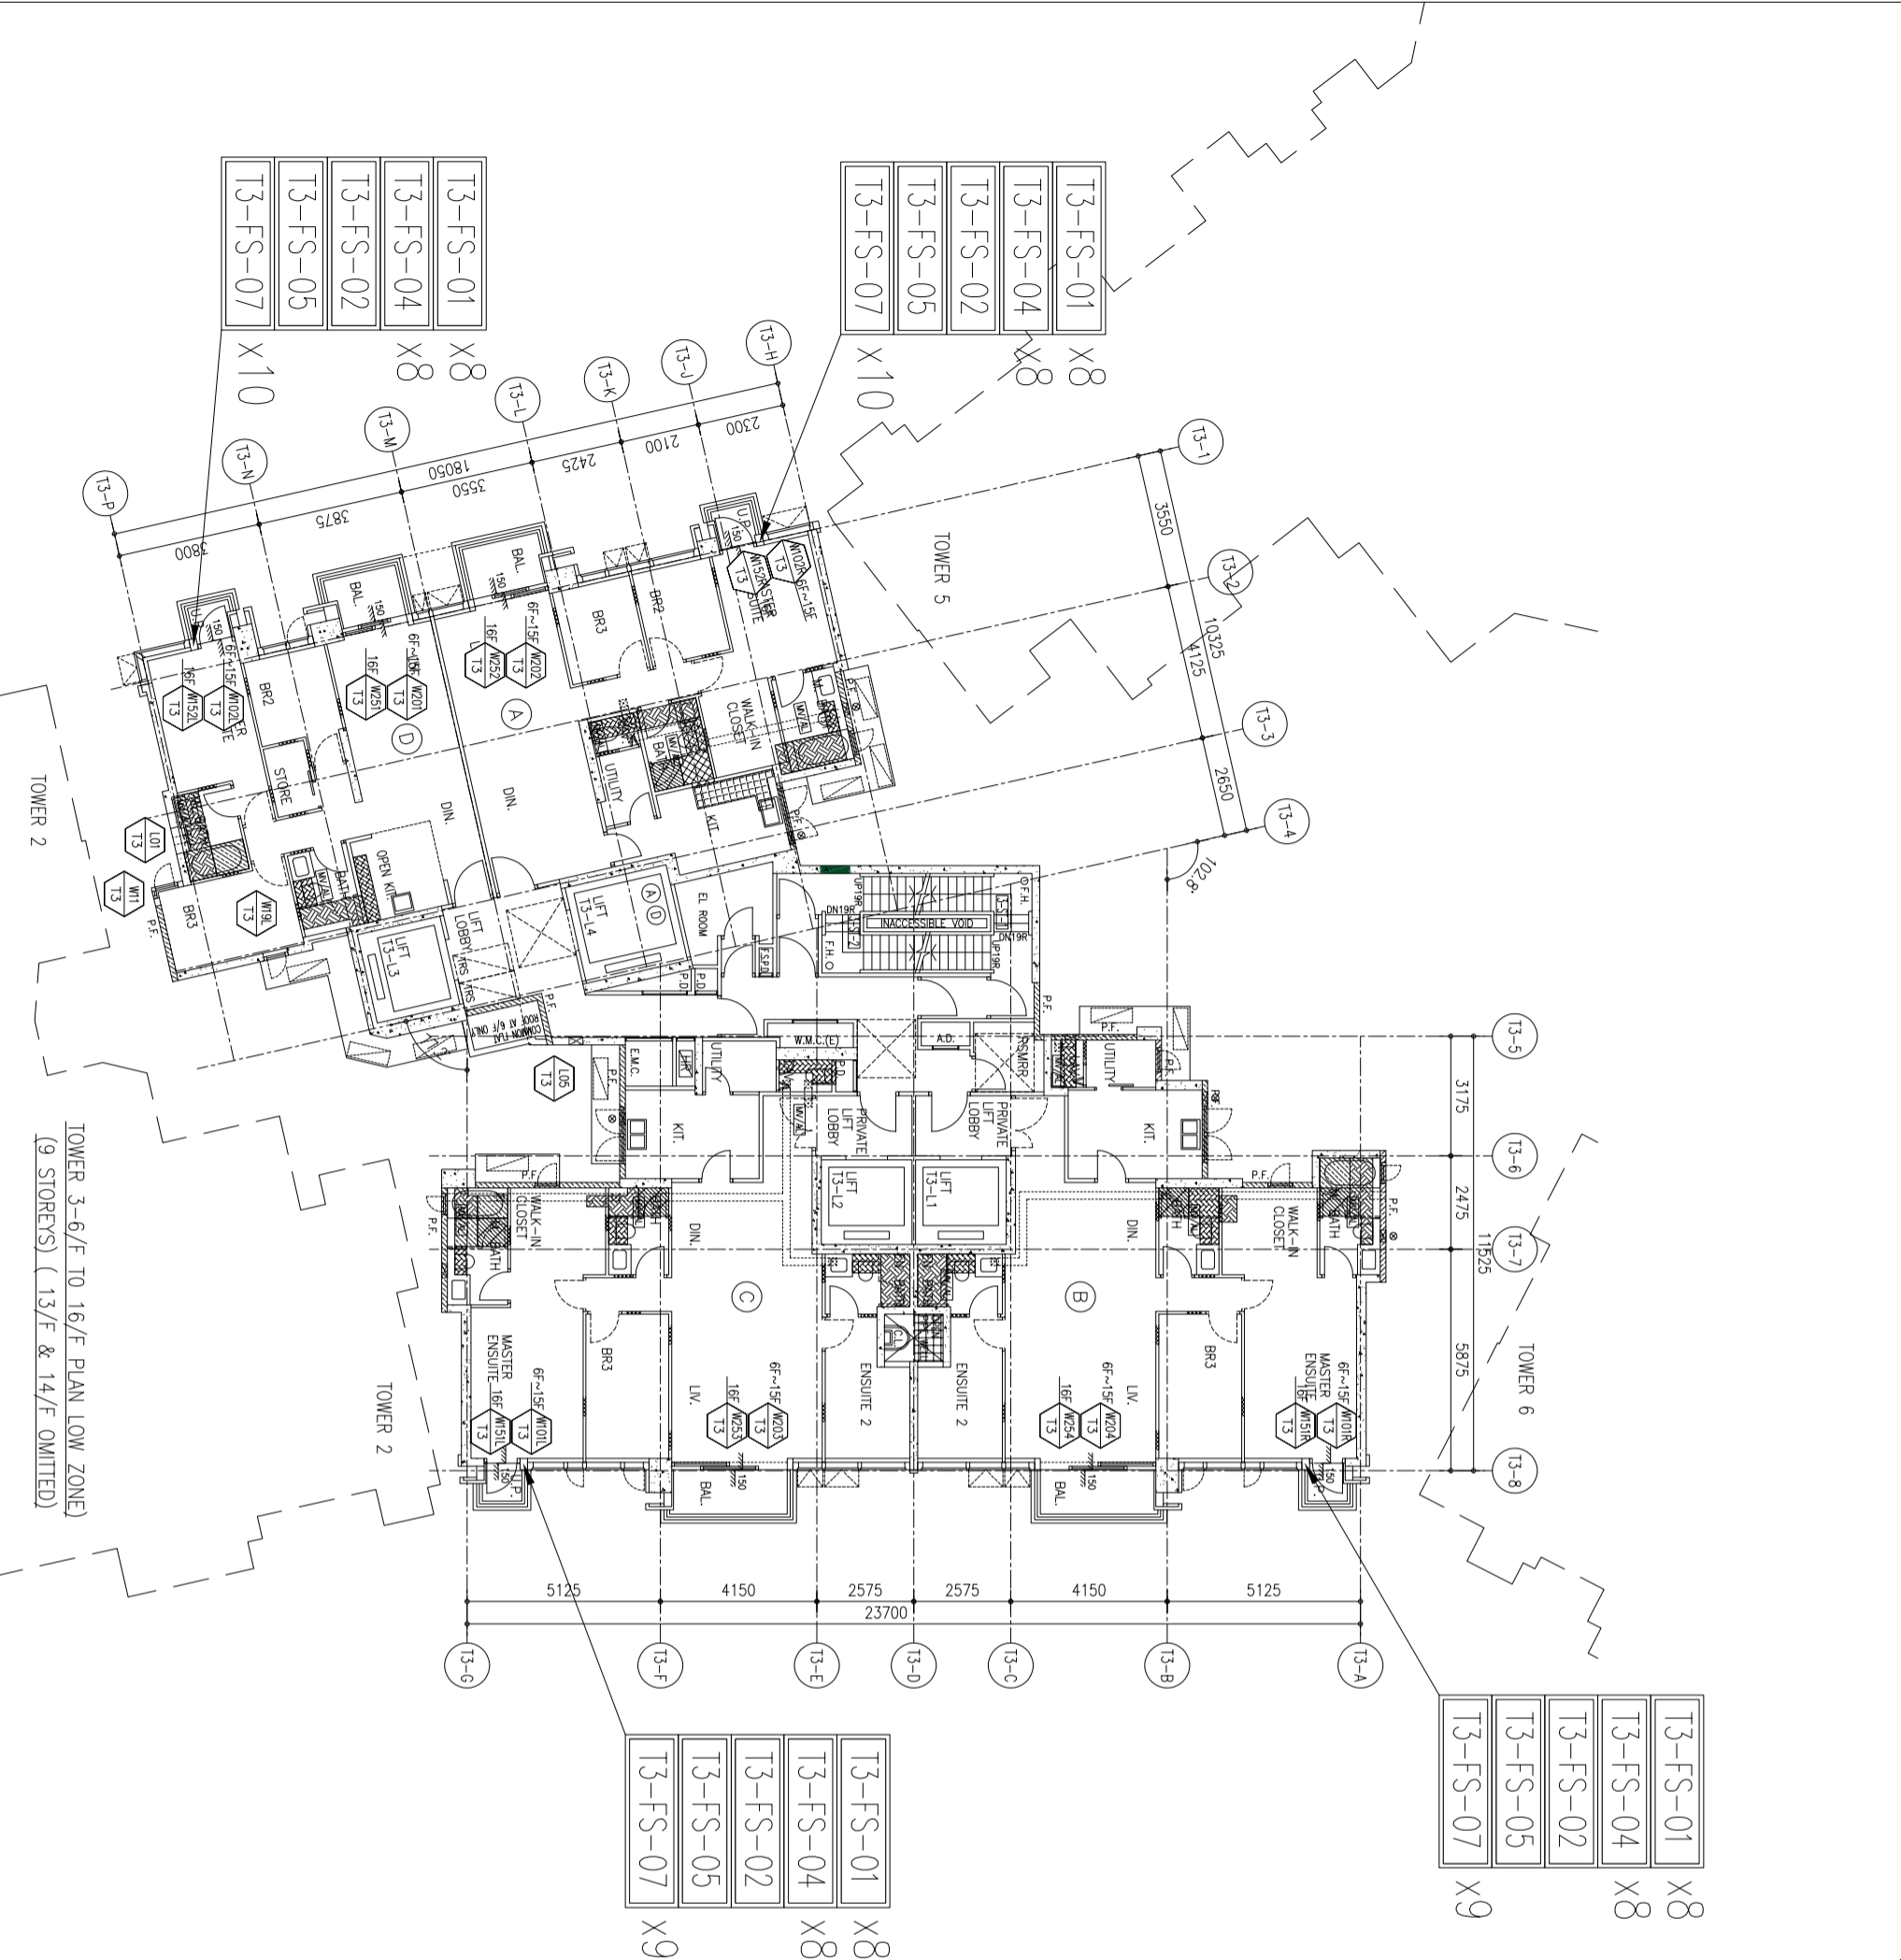

TOWER 3-6/F TO 16/F PLAN LOW ZONE
(9 STOREYS) (13/F & 14/F OMITTED)

B.O. REF. :

CLIENT :

SHIMAO GROUP
HOLDINGS LIMITED

ARCHITECT :

WONG TUNG & PARTNERS LIMITED
ARCHITECTS & PLANNERS

MAIN CONTRACTOR :

協興建築有限公司
HIP HING CONSTRUCTION CO. LTD

STRUCTURAL ENGINEER :

ICMA C M WONG & ASSOCIATES LTD
黃志明建築工程師有限公司

FAÇADE CONSULTANT :

WEINHARDT

NOTE :

1. ALL DIMENSIONS ARE IN mm.
2. ALL ELEVATIONS ARE VIEWED FROM OUTSIDE.
3. ALL DIMENSIONS TO BE VERIFIED ON SITE BEFORE FABRICATION.

LEGEND :

- (X1) --- DETAIL MARK NO.
- (X001) --- REFER SHEET NO.
- 1. F.F.L. --- FINISHED FLOOR LEVEL
- 2. S.F.L. --- STRUCTURAL FLOOR LEVEL
- 3. (R) --- REVERSED DETAIL

NO.	DATE	REVISION SUBJECT TO ARCH/COMMENT	BY
B	30/12/2021	REVISION SUBJECT TO ARCH/COMMENT	WHS
A	28/08/2021	REVISION SUBJECT TO ARCH/COMMENT	WHS

JOB NO. : J-853

PROJECT : PROPOSED RESIDENTIAL DEVELOPMENT AT N.K.I.L. 654-2 YIN PING ROAD KOWLOON


TITLE : 6/F TO 16/F LAYOUT PLAN FOR CURTAIN WALL AT TOWER 3

DATE : 24-MAR-21 SCALE : 1:75 (A1)

DRAWN BY : LHR CHECKED BY :

美特鋁質有限公司
MIDI ALUMINIUM FABRICATOR LTD.
Units 6-8, Sunny Industrial Centre, 1/F
610 Che Kwo Ling Road, Kowloon
Tel: 23489211-4 Fax: (852) 27272666
DWG NO. : J853-SD-IW-LP032 REV. : B

T3後裝窗-收口防水片派位圖

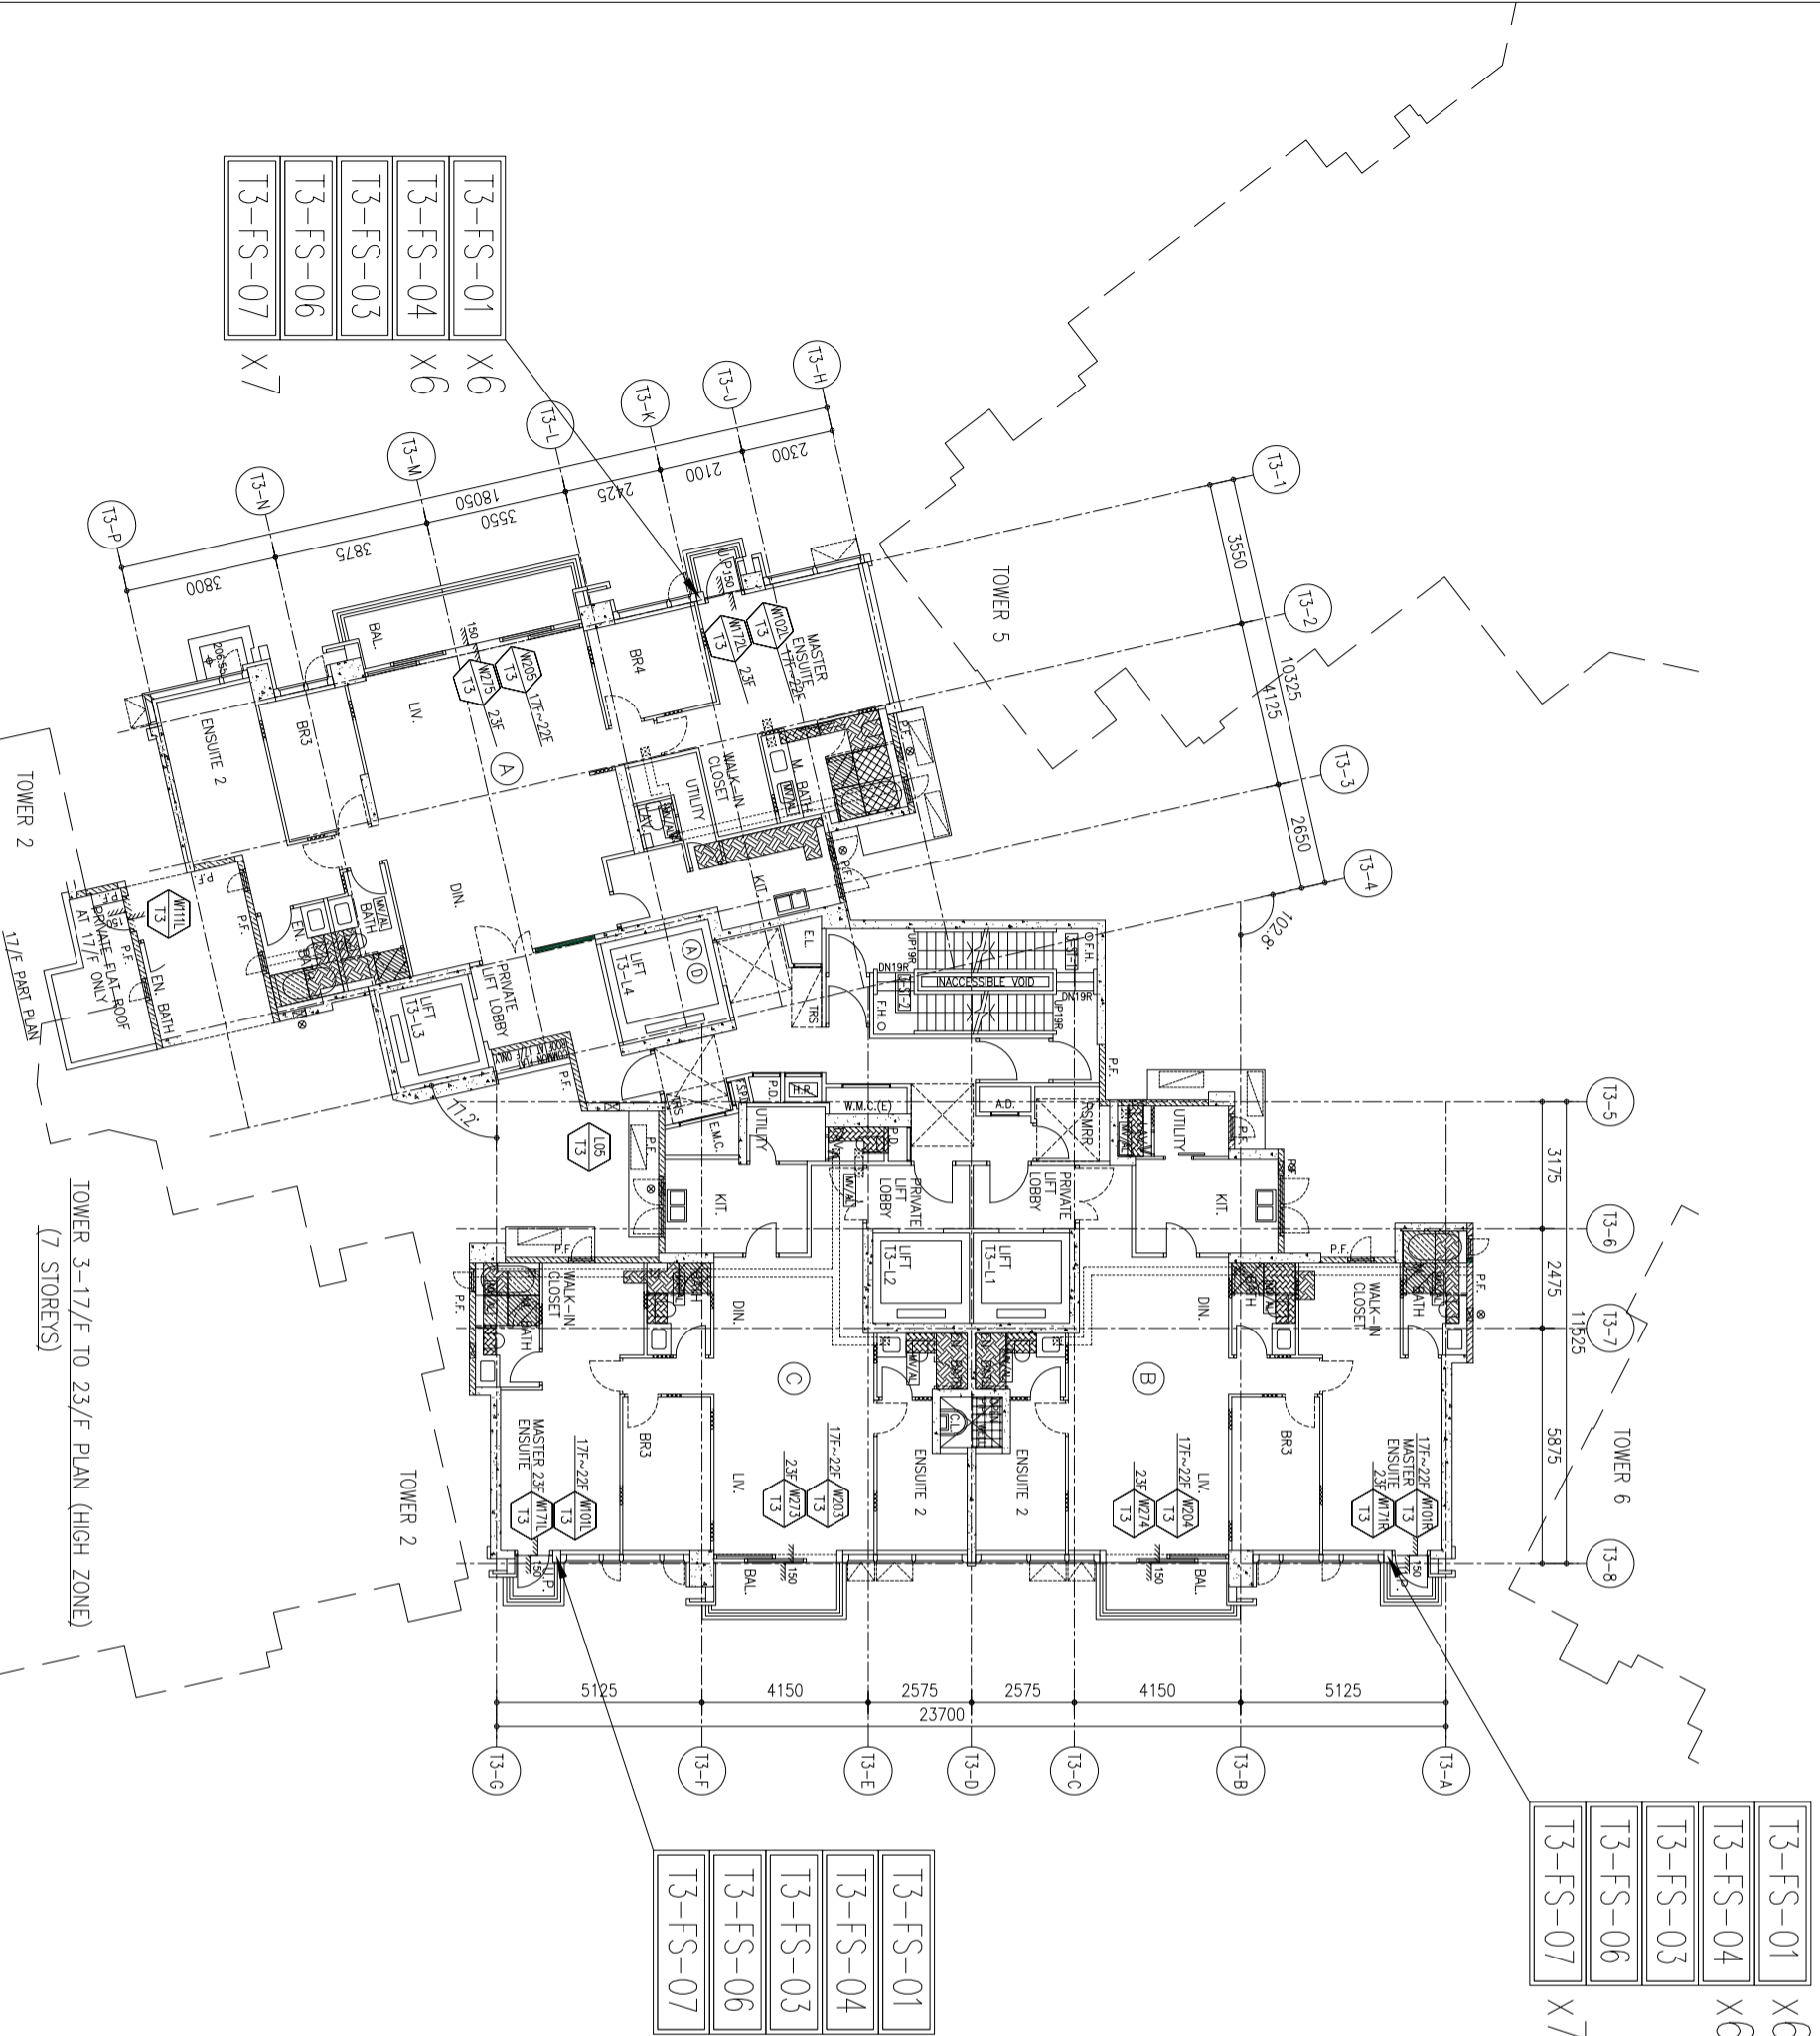

CLIENT : SHIMAO GROUP HOLDINGS LIMITED

ARCHITECT : WONG TUNG & PARTNERS LIMITED ARCHITECTS & PLANNERS

MAIN CONTRACTOR : 協興建築有限公司 HIP HING CONSTRUCTION CO. LTD

STRUCTURAL ENGINEER : C M WONG & ASSOCIATES LTD 黃志明建築工程師有限公司

FAÇADE CONSULTANT : WEINHARDT

NOTE :
 1. ALL DIMENSIONS ARE IN mm.
 2. ALL ELEVATIONS ARE VIEWED FROM OUTSIDE.
 3. ALL DIMENSIONS TO BE VERIFIED ON SITE BEFORE FABRICATION.


LEGEND :
 (X1) --- DETAIL MARK NO.
 (X001) --- REFER SHEET NO.
 1. F.F.L. -- FINISHED FLOOR LEVEL
 2. S.F.L. -- STRUCTURAL FLOOR LEVEL
 3. (R) -- REVERSED DETAIL

NO.	DATE	REVISION SUBJECT TO ARCHITECT'S COMMENT	BY
B	30/12/2021	REVISION SUBJECT TO ARCHITECT'S COMMENT	WHS
A	28/08/2021	REVISION SUBJECT TO ARCHITECT'S COMMENT	WHS

JOB NO. : J-853
 PROJECT : PROPOSED RESIDENTIAL DEVELOPMENT AT N.K.I.L. 6542 YIN PING ROAD KOWLOON
 TITLE : 17/F TO 23/F LAYOUT PLAN FOR CURTAIN WALL AT TOWER 3
 DATE : 24-MAR-21 SCALE : 1:75 (A1)
 DRAWN BY : LHR CHECKED BY :

MIDI ALUMINIUM FABRICATOR LTD.
 Units 6-8, Sunny Industrial Centre, 1/F
 610 Che Kwo Ling Road, Kowloon
 Tel: 23489211-4 Fax: (852) 27272666
 DWG NO. : J853-SD-IW-LP033 REV. : B

T3後裝窗-收口防水片派位圖

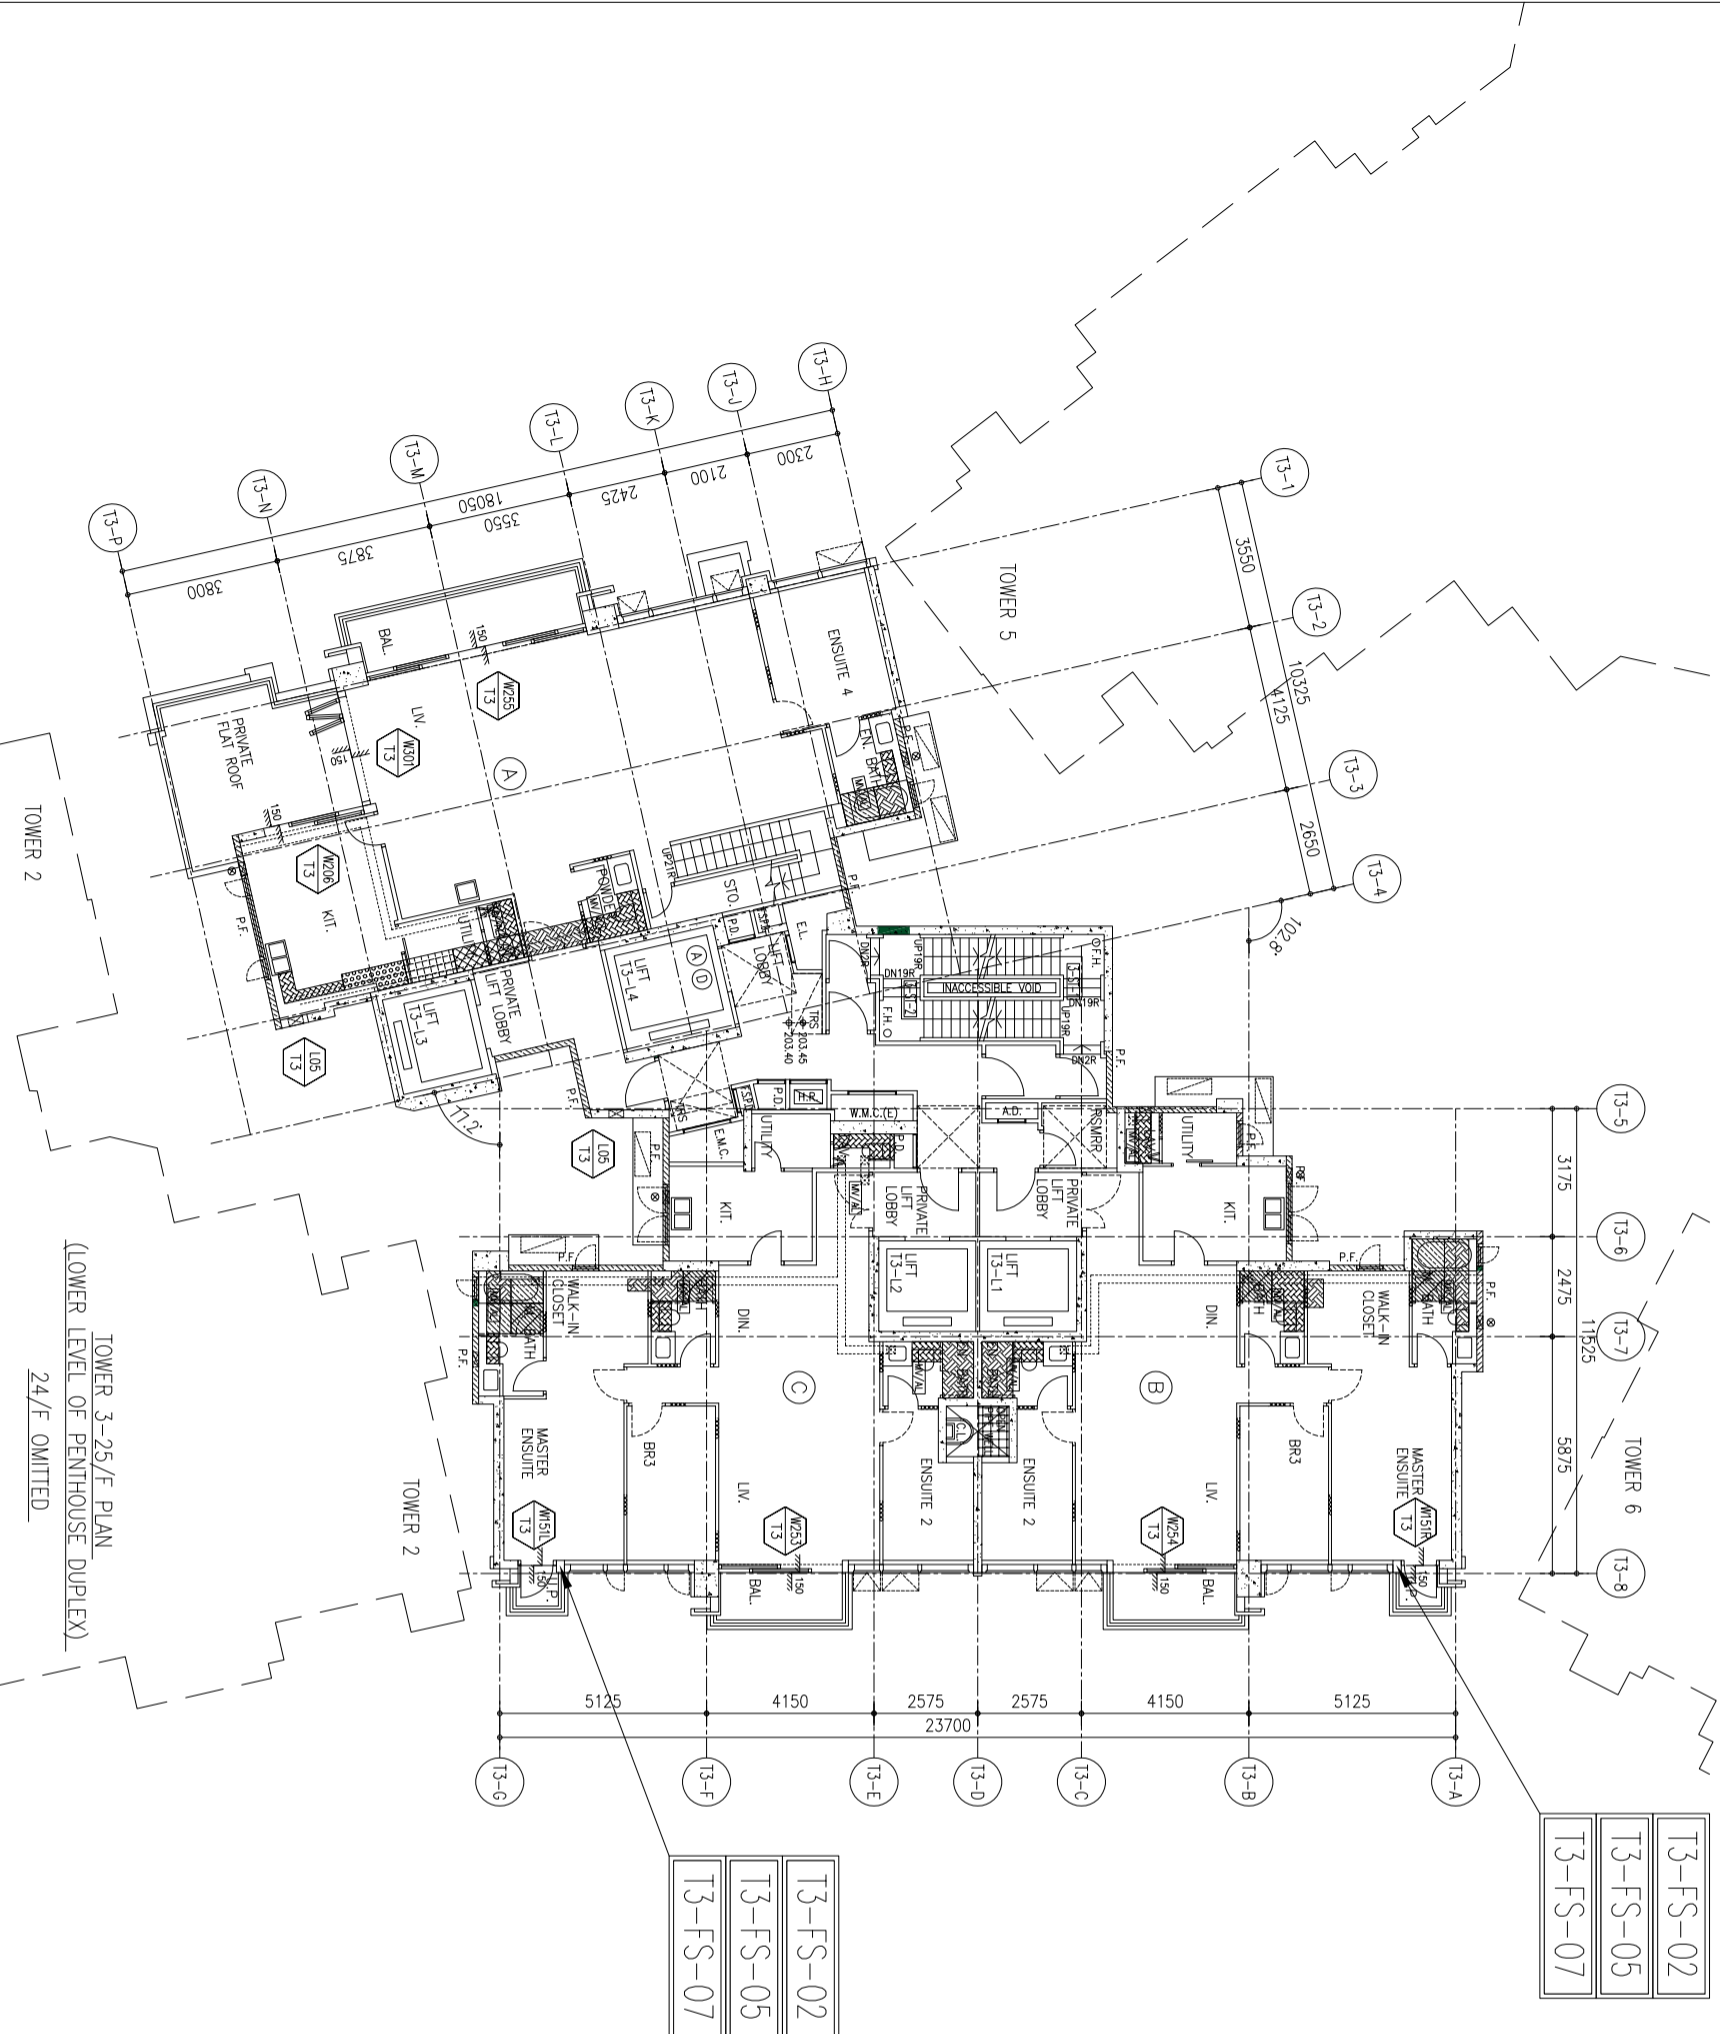

T3-FS-02
T3-FS-05
T3-FS-07

T3-FS-02
T3-FS-05
T3-FS-07

TOWER 3-25/F PLAN
(LOWER LEVEL OF PENTHOUSE DUPLEX)
24/F OMITTED

B.O. REF. :

CLIENT :

SHIMAO GROUP
HOLDINGS LIMITED

ARCHITECT :

WONG TUNG & PARTNERS LIMITED
ARCHITECTS & PLANNERS



MAIN CONTRACTOR :

協興建築有限公司
HIP HING CONSTRUCTION CO. LTD

STRUCTURAL ENGINEER :

ICMA C M WONG & ASSOCIATES LTD
黃志明建築工程師有限公司

FAÇADE CONSULTANT :

MEINHARDT

NOTE :

1. ALL DIMENSIONS ARE IN mm.
2. ALL ELEVATIONS ARE VIEWED FROM OUTSIDE.
3. ALL DIMENSIONS TO BE VERIFIED ON SITE BEFORE FABRICATION.

LEGEND :

- (X1) --- DETAIL MARK NO.
- (X001) --- REFER SHEET NO.
- 1. F.F.L. --- FINISHED FLOOR LEVEL
- 2. S.F.L. --- STRUCTURAL FLOOR LEVEL
- 3. (R) --- REVERSED DETAIL

NO.	DATE	REVISION	BY
J-853			

JOB NO. : J-853

PROJECT : PROPOSED RESIDENTIAL DEVELOPMENT AT N.K.I.L. 6542 YIN PING ROAD KOWLOON

TITLE : 25/F LAYOUT PLAN FOR CURTAIN WALL AT TOWER 3


DATE : 22-APR-21 SCALE : 1:75 (A1)

DRAWN BY : LHR CHECKED BY :

UNITED ALUMINIUM FABRICATOR LTD.
Units 6-8, Sunny Industrial Centre, 1/F
610 Che Kwo Ling Road, Kowloon
Tel: 23489211-4 Fax: (852) 27272666

DWG NO. : J853-SD-IW-LP034 REV. : -

T3後裝窗-收口防水片派位圖

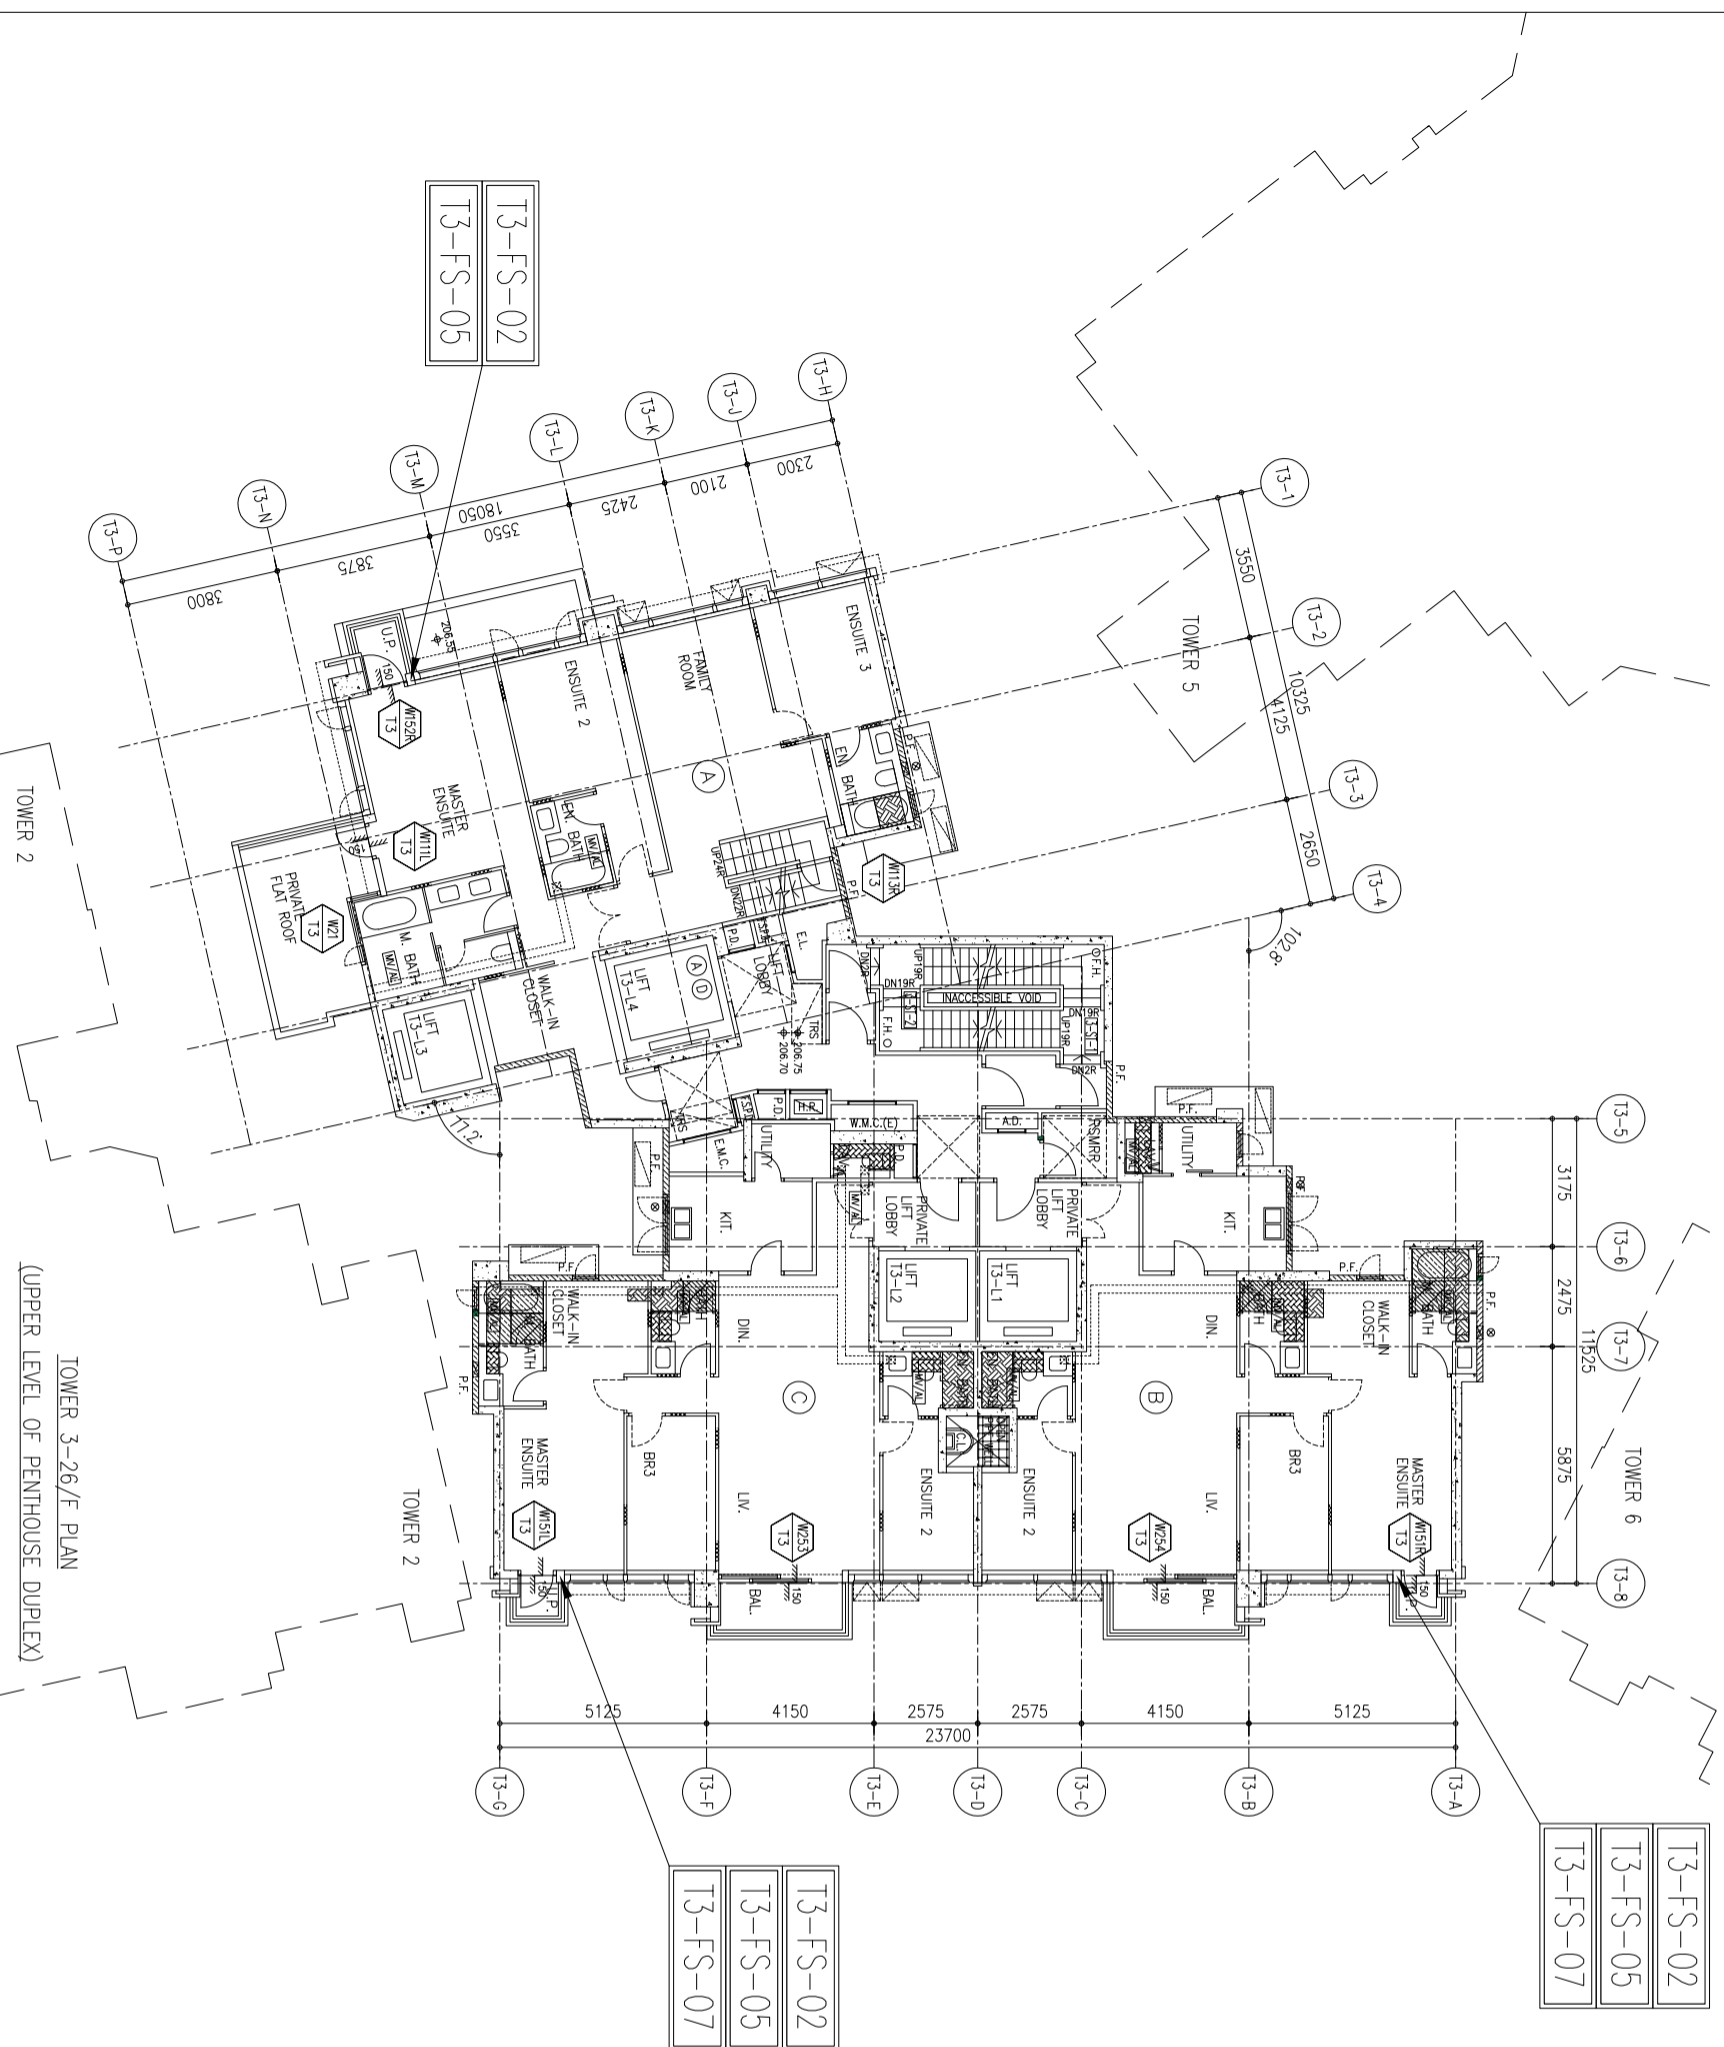

T3-FS-02
T3-FS-05
T3-FS-07

T3-FS-02
T3-FS-05
T3-FS-07

B.O. REF. :

CLIENT :

SHIMAO GROUP
HOLDINGS LIMITED

ARCHITECT :
WONG TUNG & PARTNERS LIMITED
ARCHITECTS & PLANNERS



MAIN CONTRACTOR :
協興建築有限公司
HIP HING CONSTRUCTION CO. LTD

STRUCTURAL ENGINEER :

ICMA C M WONG & ASSOCIATES LTD
黃志明建築工程師有限公司

FAÇADE CONSULTANT :



NOTE :

1. ALL DIMENSIONS ARE IN mm.
2. ALL ELEVATIONS ARE VIEWED FROM OUTSIDE.
3. ALL DIMENSIONS TO BE VERIFIED ON SITE BEFORE FABRICATION.

LEGEND :

- (X1) --- DETAIL MARK NO.
- (X001) --- REFER SHEET NO.
- 1. F.F.L. --- FINISHED FLOOR LEVEL
- 2. S.F.L. --- STRUCTURAL FLOOR LEVEL
- 3. (R) --- REVERSED DETAIL

NO.	DATE	REVISION	BY

JOB NO. : J-853

PROJECT : PROPOSED RESIDENTIAL
DEVELOPMENT AT N.K.I.L. 6542
YIN PING ROAD
KOWLOON

TITLE : 26/F LAYOUT PLAN
FOR CURTAIN WALL
AT TOWER 3


DATE : 22-APR-21 SCALE : 1:75 (A1)

DRAWN BY : LHR CHECKED BY :

美特鋁質有限公司
MIDI ALUMINIUM FABRICATOR LTD.
Units 6-8, Sunny Industrial Centre, 1/F
610 Che Kwo Ling Road, Kowloon
Tel: 23489211-4 Fax: (852) 27272666

DWG NO. : J853-SD-IW-LP035 REV. : -

T2後裝窗-收口鋁板派位圖

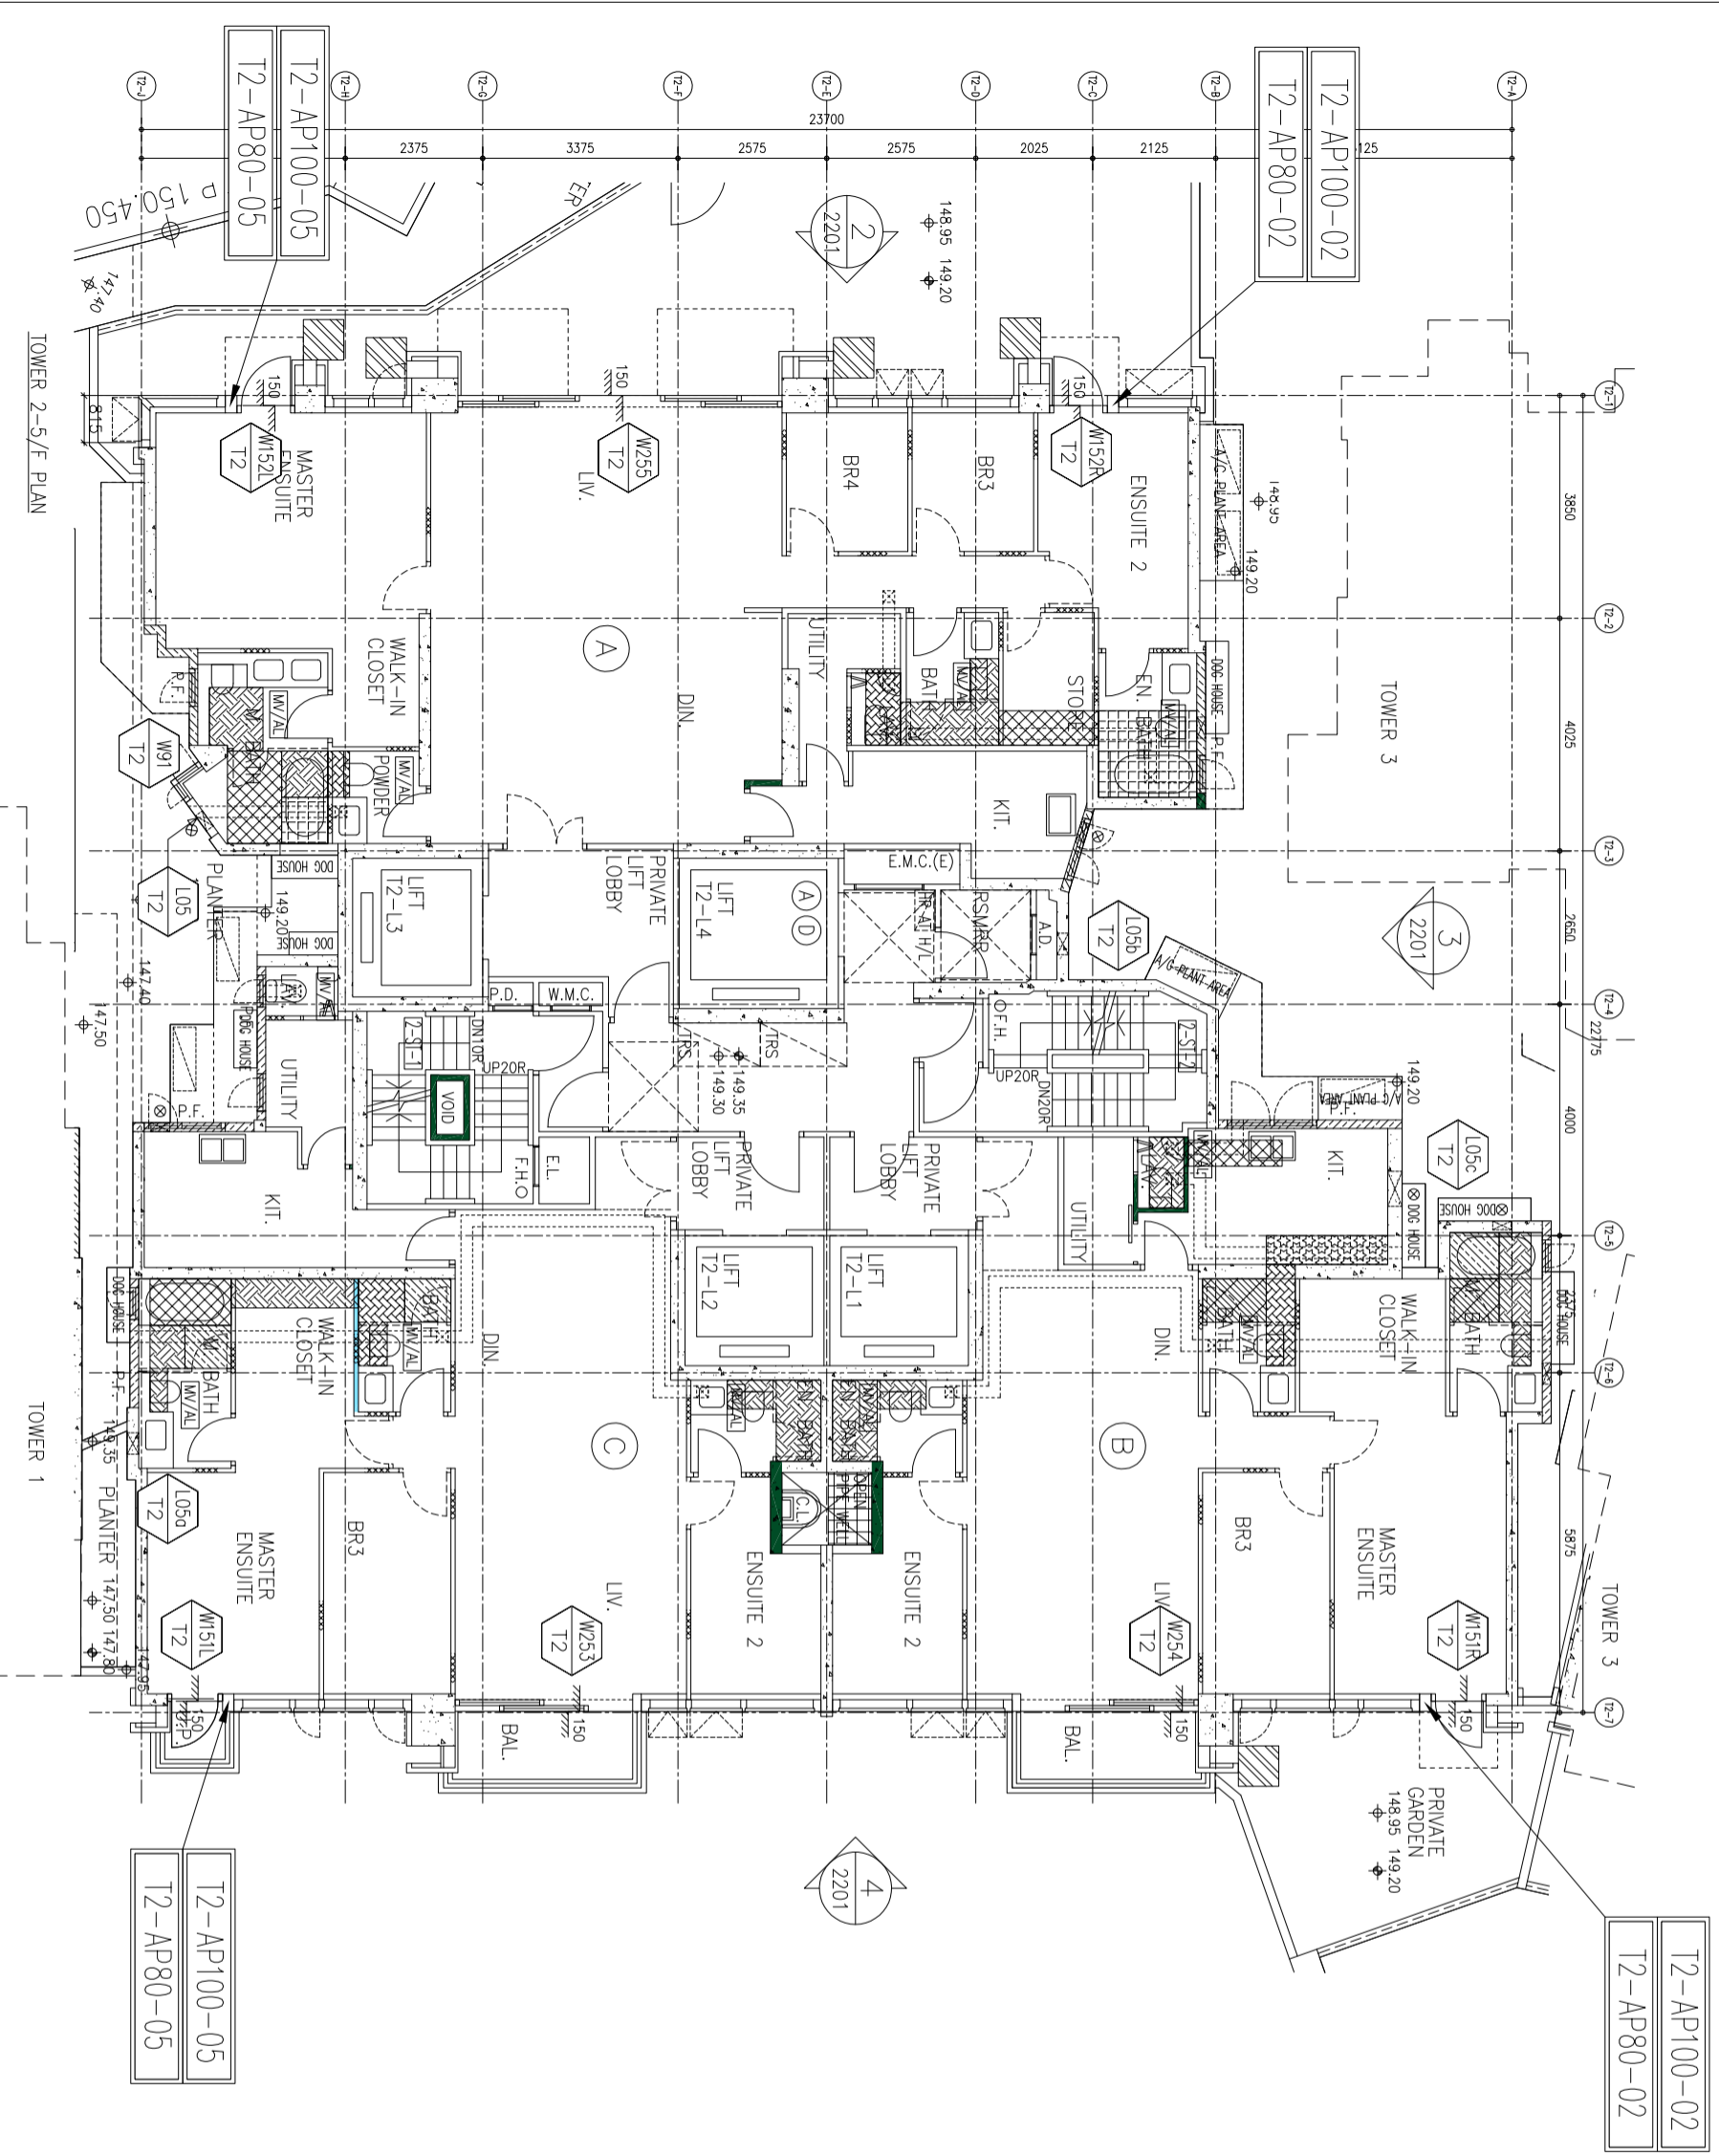

B.O. REF. :

CLIENT :
SHIMAO GROUP HOLDINGS LIMITED

ARCHITECT :
WONG TUNG & PARTNERS LIMITED
 ARCHITECTS & PLANNERS

MAIN CONTRACTOR :
協興建築有限公司
HIP HING CONSTRUCTION CO. LTD

STRUCTURAL ENGINEER :
ICMA C M WONG & ASSOCIATES LTD
 黃志明建築工程師有限公司

FAÇADE CONSULTANT :
WEINHARDT

NOTE :
 1. ALL DIMENSIONS ARE IN mm.
 2. ALL ELEVATIONS ARE VIEWED FROM OUTSIDE.
 3. ALL DIMENSIONS TO BE VERIFIED ON SITE BEFORE FABRICATION.

LEGEND :
 (X1) --- DETAIL MARK NO.
 (X001) --- REFER SHEET NO.
 1. F.F.L. -- FINISHED FLOOR LEVEL
 2. S.F.L. -- STRUCTURAL FLOOR LEVEL
 3. (R) -- REVERSED DETAIL


NO.	DATE	REVISION	REVISION SUBJECT TO ARCH/COMMENT	BY
D	15/07/2022	REVISION SUBJECT TO ARCH/COMMENT		LHR
C	08/06/2022	REVISION SUBJECT TO ARCH/COMMENT		LHR
B	30/12/2021	REVISION SUBJECT TO ARCH/COMMENT		LHR
A	28/08/2021	REVISION SUBJECT TO ARCH/COMMENT		MSH

JOB NO. : J-853
 PROJECT : PROPOSED RESIDENTIAL DEVELOPMENT AT N.K.I.L. 6542 YIN PING ROAD KOWLOON
 TITLE : 5/F LAYOUT PLAN FOR CURTAIN WALL AT TOWER 2

DATE : 19-MAR-21 SCALE : 1:50 (A1)
 DRAWN BY : LHR CHECKED BY :

美特鋁質有限公司
MIDI ALUMINIUM FABRICATOR LTD.
 Units 6-8, Sunny Industrial Centre, 1/F
 610 Che Kwo Ling Road, Kowloon
 Tel:23489211-4 Fax:85227272666
 DWG NO. : J853-SD-IW-LP021 REV. : D

T2後裝窗-收口鋁板派位圖

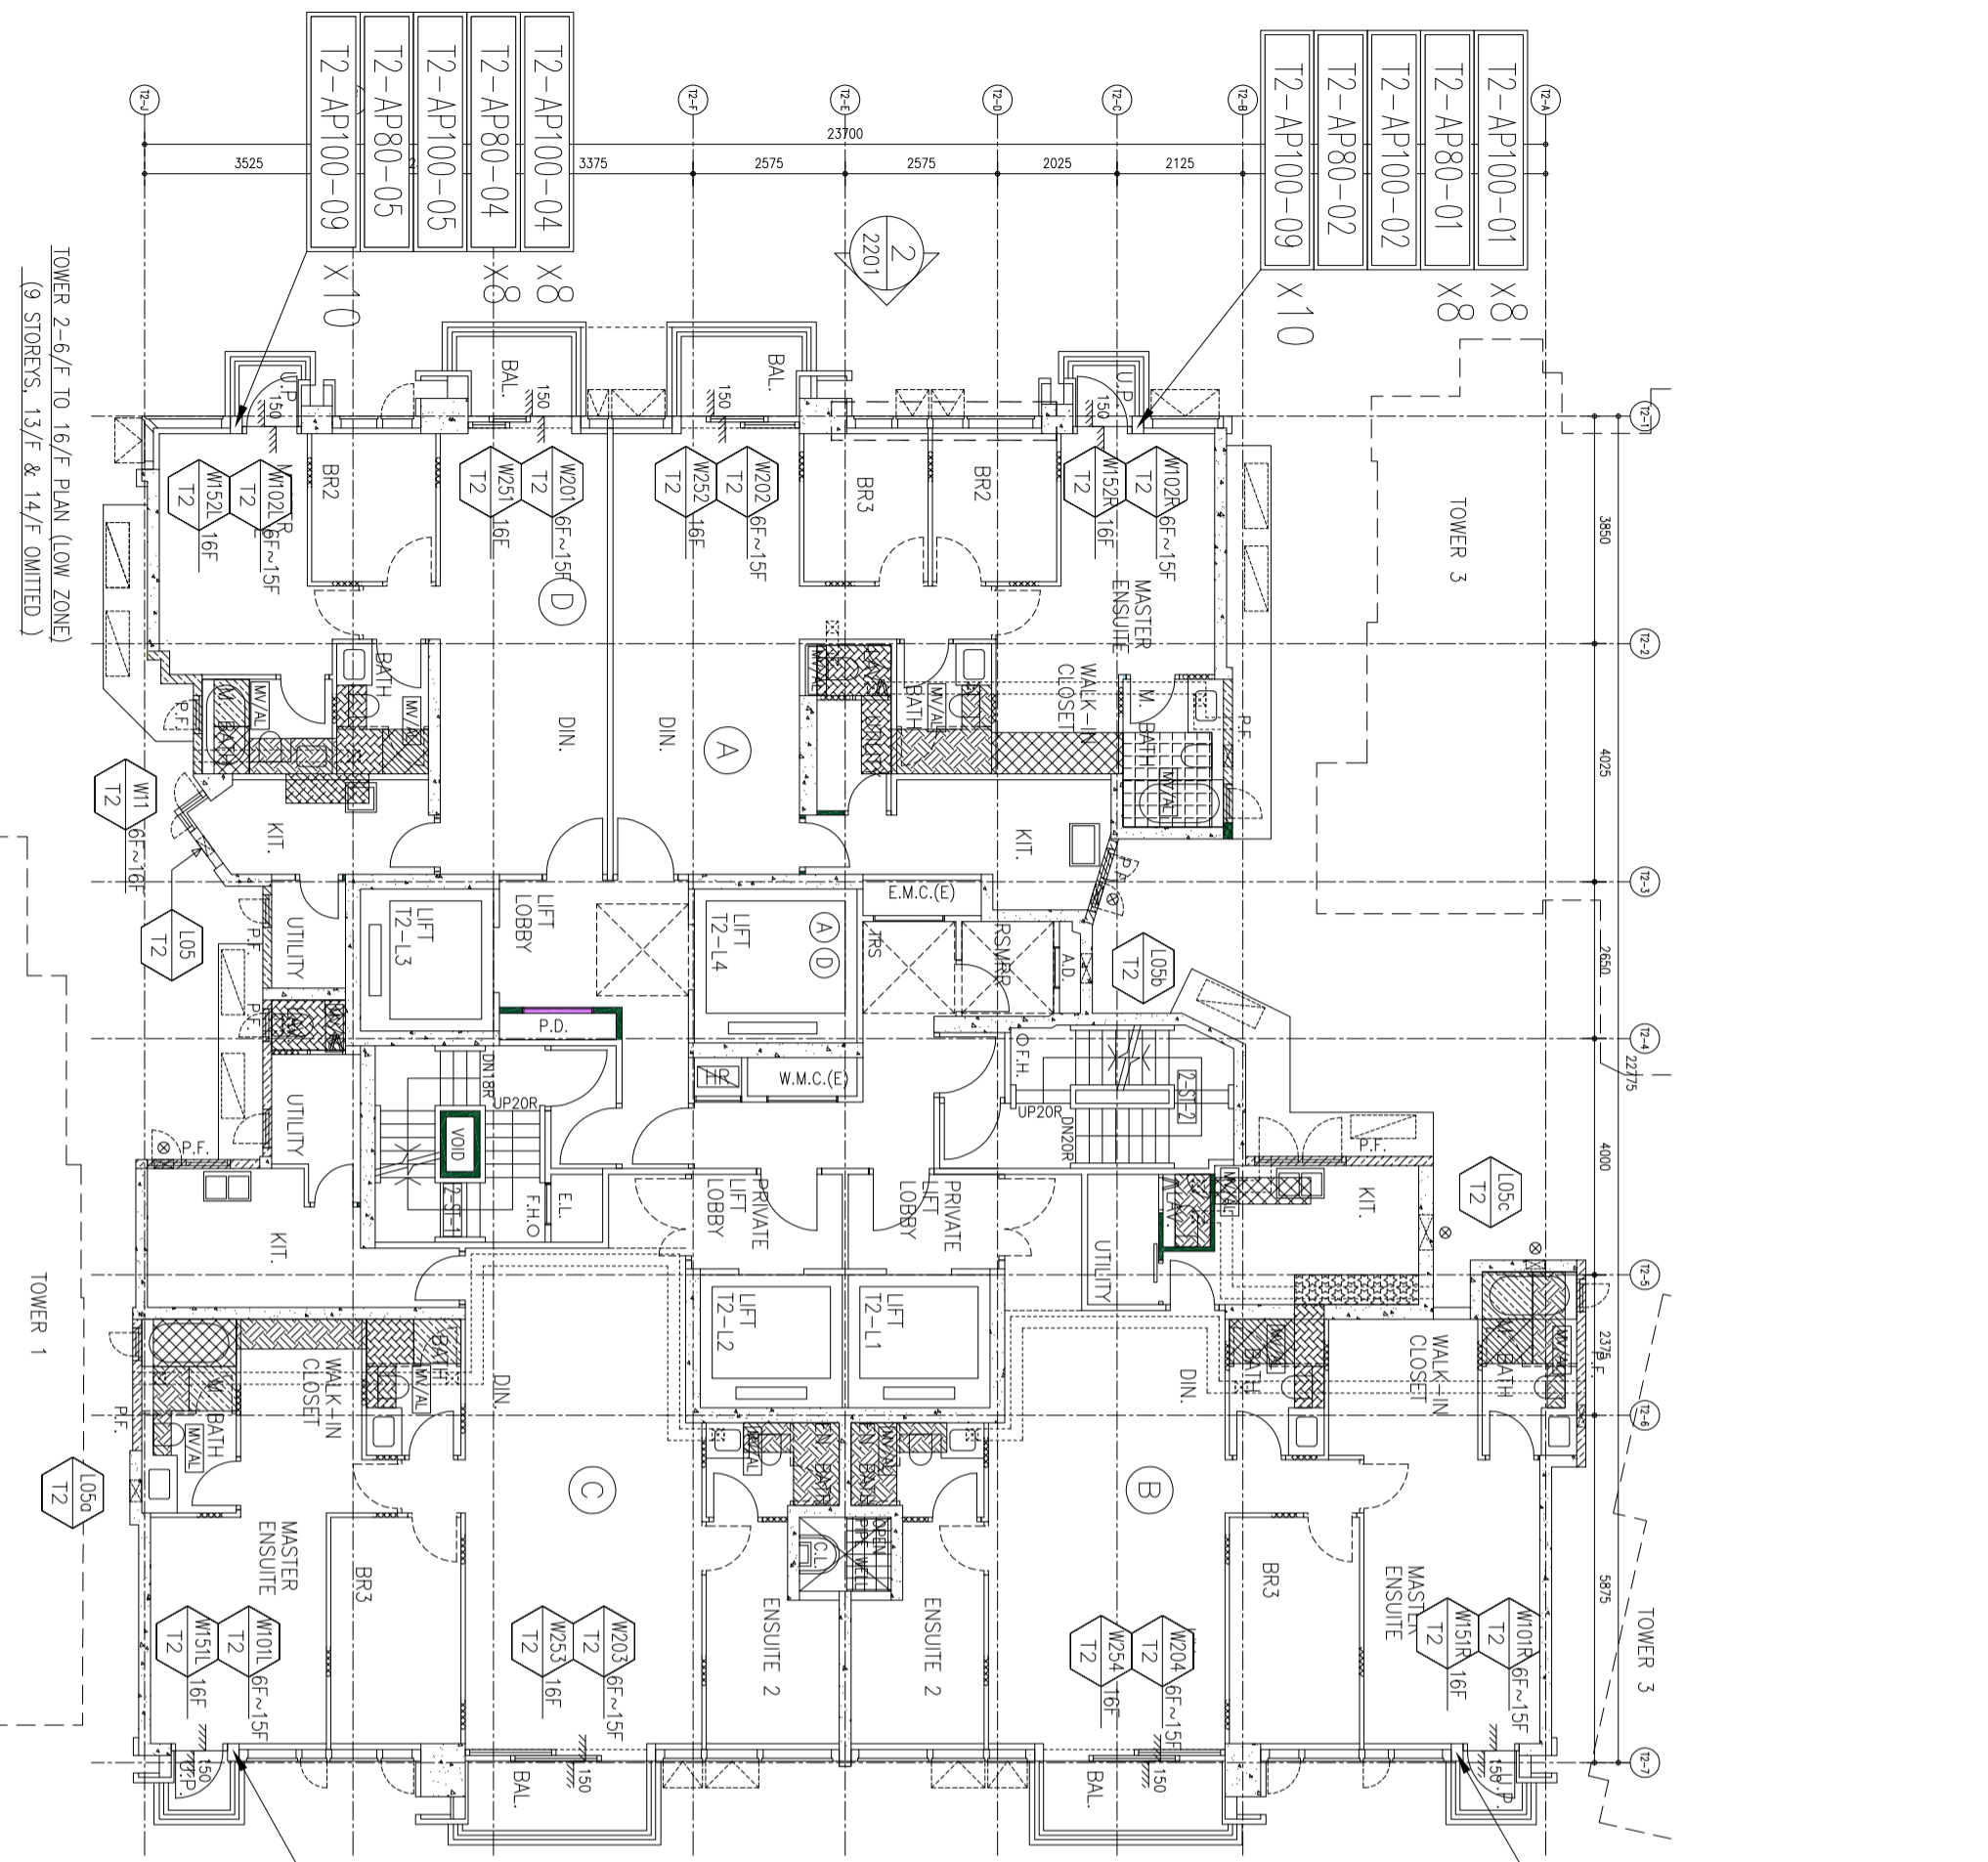

T2-AP100-01	X8
T2-AP80-01	X8
T2-AP100-02	X8
T2-AP80-02	X8
T2-AP100-09	X9

T2-AP100-04	X8
T2-AP80-04	X8
T2-AP100-05	X8
T2-AP80-05	X8
T2-AP100-09	X9

B.O. REF. :

CLIENT :
SHIMAO GROUP HOLDINGS LIMITED

ARCHITECT :
WONG TUNG & PARTNERS LIMITED
 ARCHITECTS & PLANNERS

MAIN CONTRACTOR :
協興建築有限公司
HIP HING CONSTRUCTION CO. LTD

STRUCTURAL ENGINEER :
ICMA C M WONG & ASSOCIATES LTD
 黃志明建築工程師有限公司

FAÇADE CONSULTANT :
WEINHARDT

NOTE :
 1. ALL DIMENSIONS ARE IN mm.
 2. ALL ELEVATIONS ARE VIEWED FROM OUTSIDE.
 3. ALL DIMENSIONS TO BE VERIFIED ON SITE BEFORE FABRICATION.

LEGEND :
 (X1) -- DETAIL MARK NO.
 (X001) -- REFER SHEET NO.
 1. F.F.L. -- FINISHED FLOOR LEVEL
 2. S.F.L. -- STRUCTURAL FLOOR LEVEL
 3. (R) -- REVERSED DETAIL


NO.	DATE	REVISION	REVISION SUBJECT TO ARCHITECTMENT	BY
D	15/07/2022		REVISION SUBJECT TO ARCHITECTMENT	LHR
C	08/06/2022		REVISION SUBJECT TO ARCHITECTMENT	LHR
B	30/12/2021		REVISION SUBJECT TO ARCHITECTMENT	LHR
A	28/08/2021		REVISION SUBJECT TO ARCHITECTMENT	MSH

JOB NO. : J-853
 PROJECT : PROPOSED RESIDENTIAL DEVELOPMENT AT N.K.I.L. 6542 YIN PING ROAD KOWLOON
 TITLE : 6/F TO 16/F LAYOUT PLAN FOR CURTAIN WALL AT TOWER 2

DATE : 19-MAR-21 SCALE : 1:50 (A1)
 DRAWN BY : LHR CHECKED BY :

美特鋁質有限公司
MIDI ALUMINIUM FABRICATOR LTD.
 Units 6-8, Sunny Industrial Centre, 1/F
 610 Che Kwo Ling Road, Kowloon
 Tel:23489211-4 Fax:185212727666
 DWG NO. : J853-SD-IW-LP022 REV. : D

T2後裝窗-收口鋁板派位圖

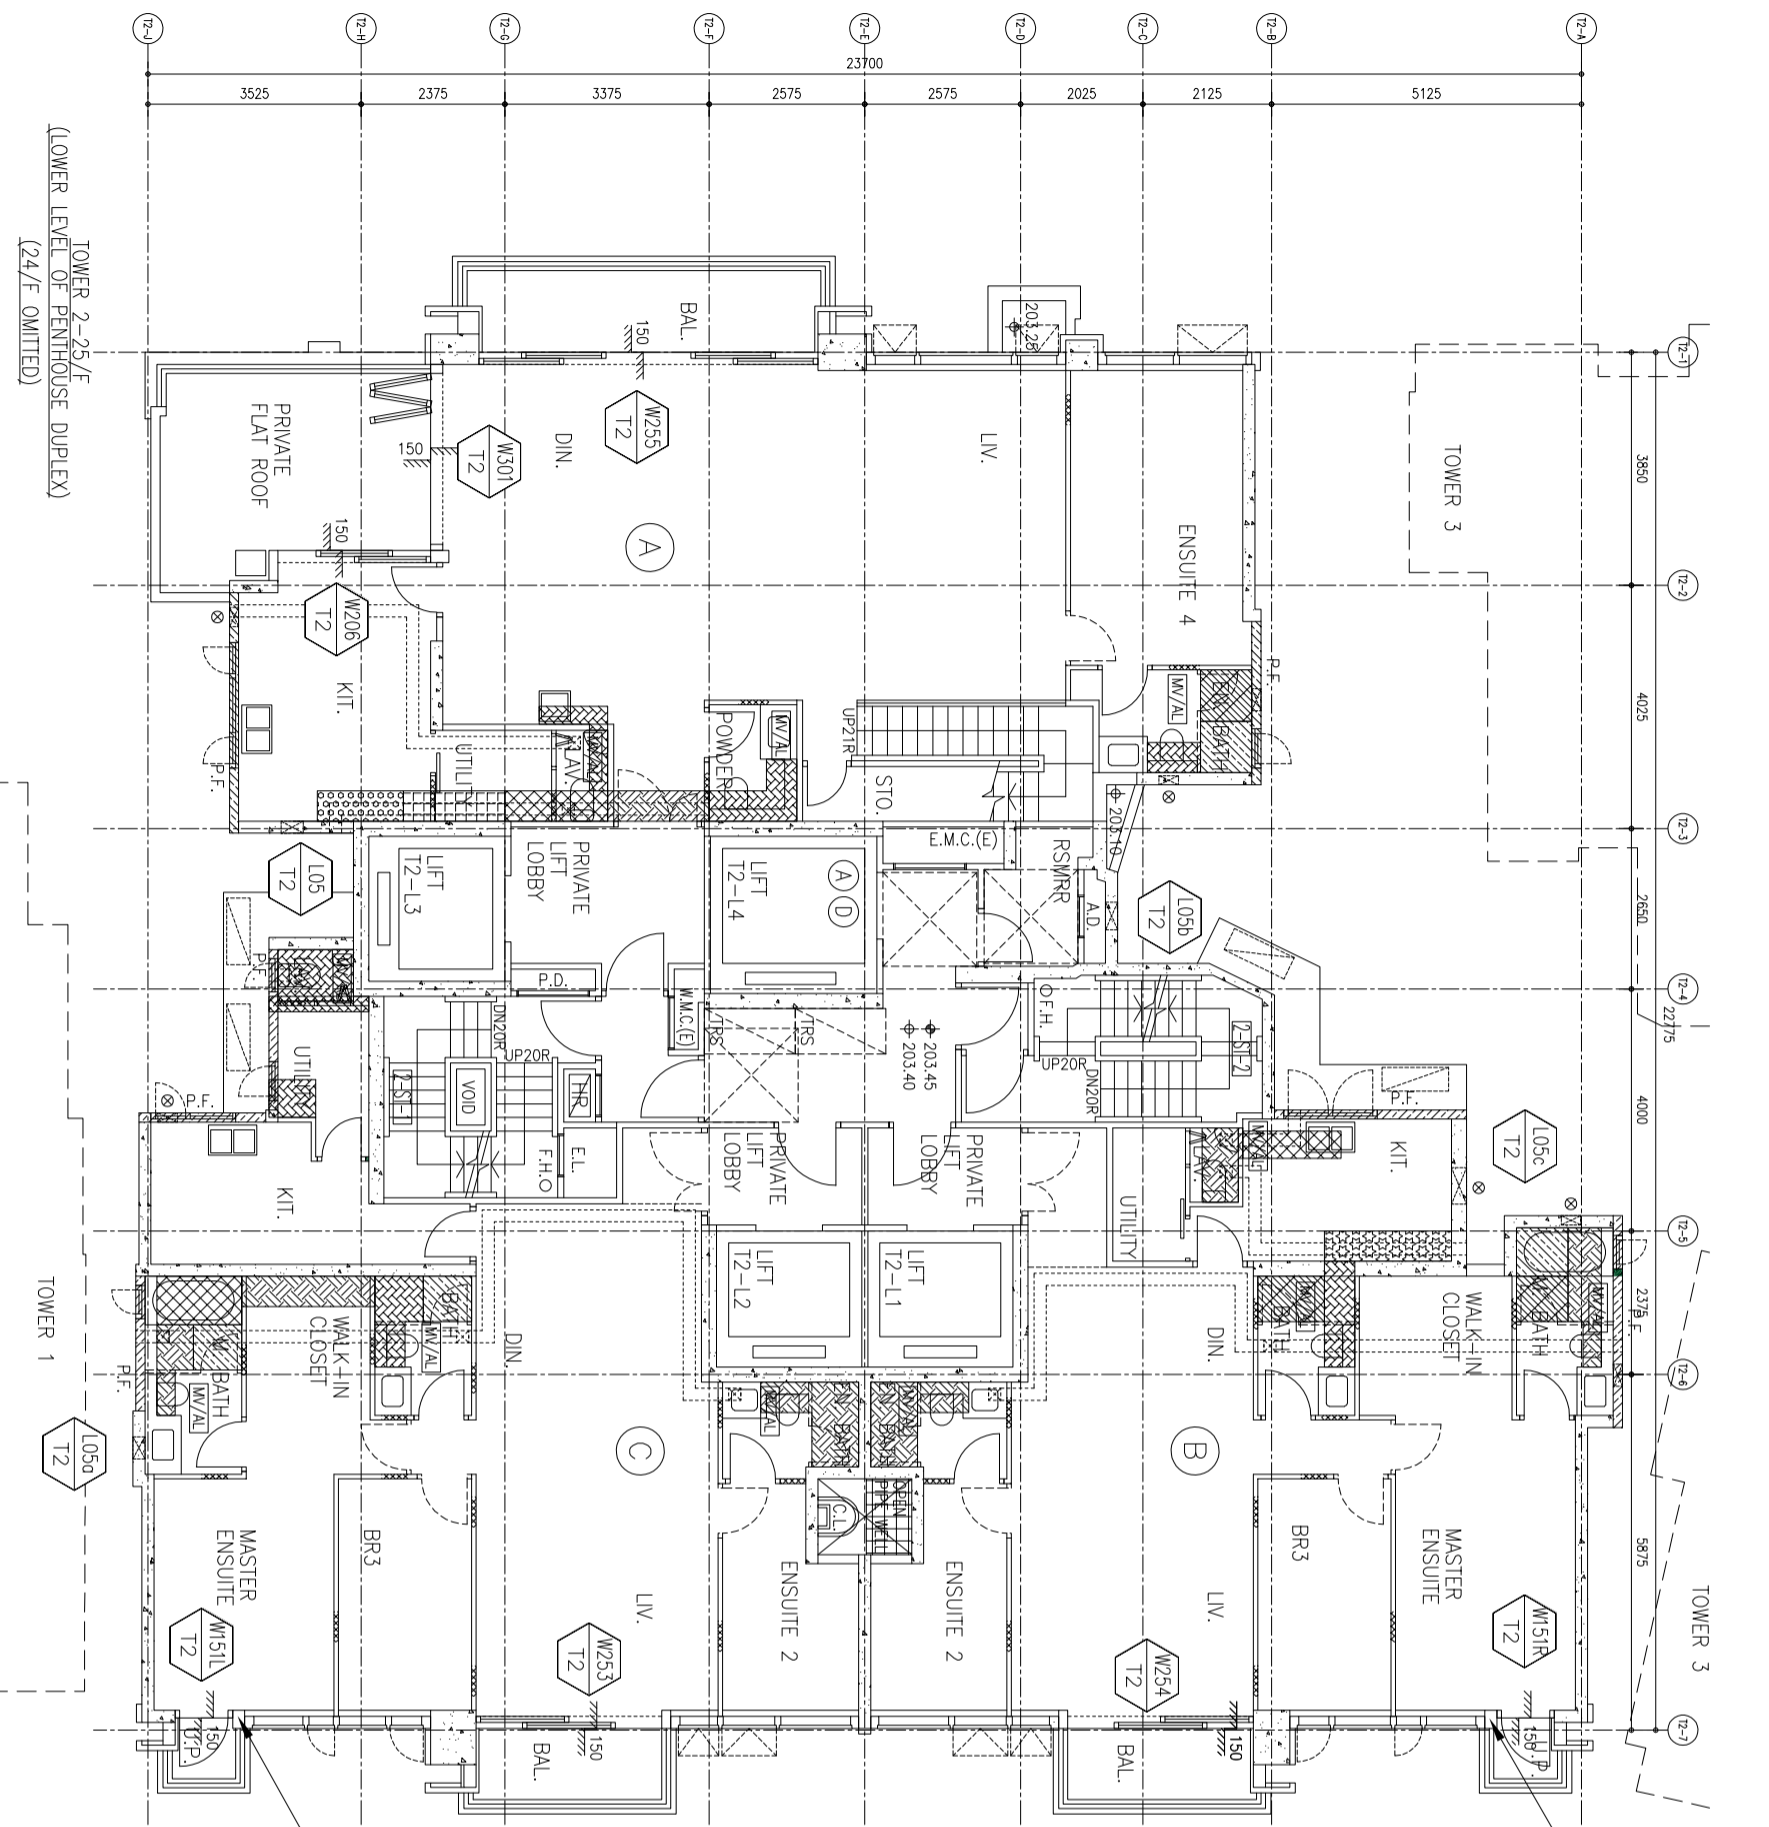

T2-AP100-02
T2-AP80-02
T2-AP100-09

T2-AP100-05
T2-AP80-05
T2-AP100-09

B.O. REF. :

CLIENT :
SHIMAO GROUP HOLDINGS LIMITED

ARCHITECT :
WONG TUNG & PARTNERS LIMITED
ARCHITECTS & PLANNERS

MAIN CONTRACTOR :
協興建築有限公司
HIP HING CONSTRUCTION CO. LTD

STRUCTURAL ENGINEER :
ICMA C M WONG & ASSOCIATES LTD
黃志明建築工程師有限公司

FAÇADE CONSULTANT :
MEINHARDT

NOTE :
1. ALL DIMENSIONS ARE IN mm.
2. ALL ELEVATIONS ARE VIEWED FROM OUTSIDE.
3. ALL DIMENSIONS TO BE VERIFIED ON SITE BEFORE FABRICATION.

LEGEND :
X1 -- DETAIL MARK NO.
X001 -- REFER SHEET NO.
1. F.F.L. -- FINISHED FLOOR LEVEL
2. S.F.L. -- STRUCTURAL FLOOR LEVEL
3. (R) -- REVERSED DETAIL


NO.	DATE	REVISION	BY
D	15/07/2022	REVISION SUBJECT TO ARCH/COMMENT	LHR
C	08/08/2022	REVISION SUBJECT TO ARCH/COMMENT	LHR
B	30/12/2021	REVISION SUBJECT TO ARCH/COMMENT	LHR

JOB NO. : J-853
PROJECT : PROPOSED RESIDENTIAL DEVELOPMENT AT N.K.I.L. 6542 YIN PING ROAD KOWLOON

TITLE : 25/F LAYOUT PLAN FOR CURTAIN WALL AT TOWER 2

DATE : 19-MAR-21 SCALE : 1:50 (A1)
DRAWN BY : LHR CHECKED BY :
美特鋁質有限公司
MIDI ALUMINIUM FABRICATOR LTD.
Units 6-8, Sunny Industrial Centre, 1/F
610 Che Kwo Ling Road, Kowloon
Tel:23489211-4 Fax:18522727666
DWG NO. : J853-SD-IW-LP024 REV. : D

T2後裝窗-收口鋁板派位圖

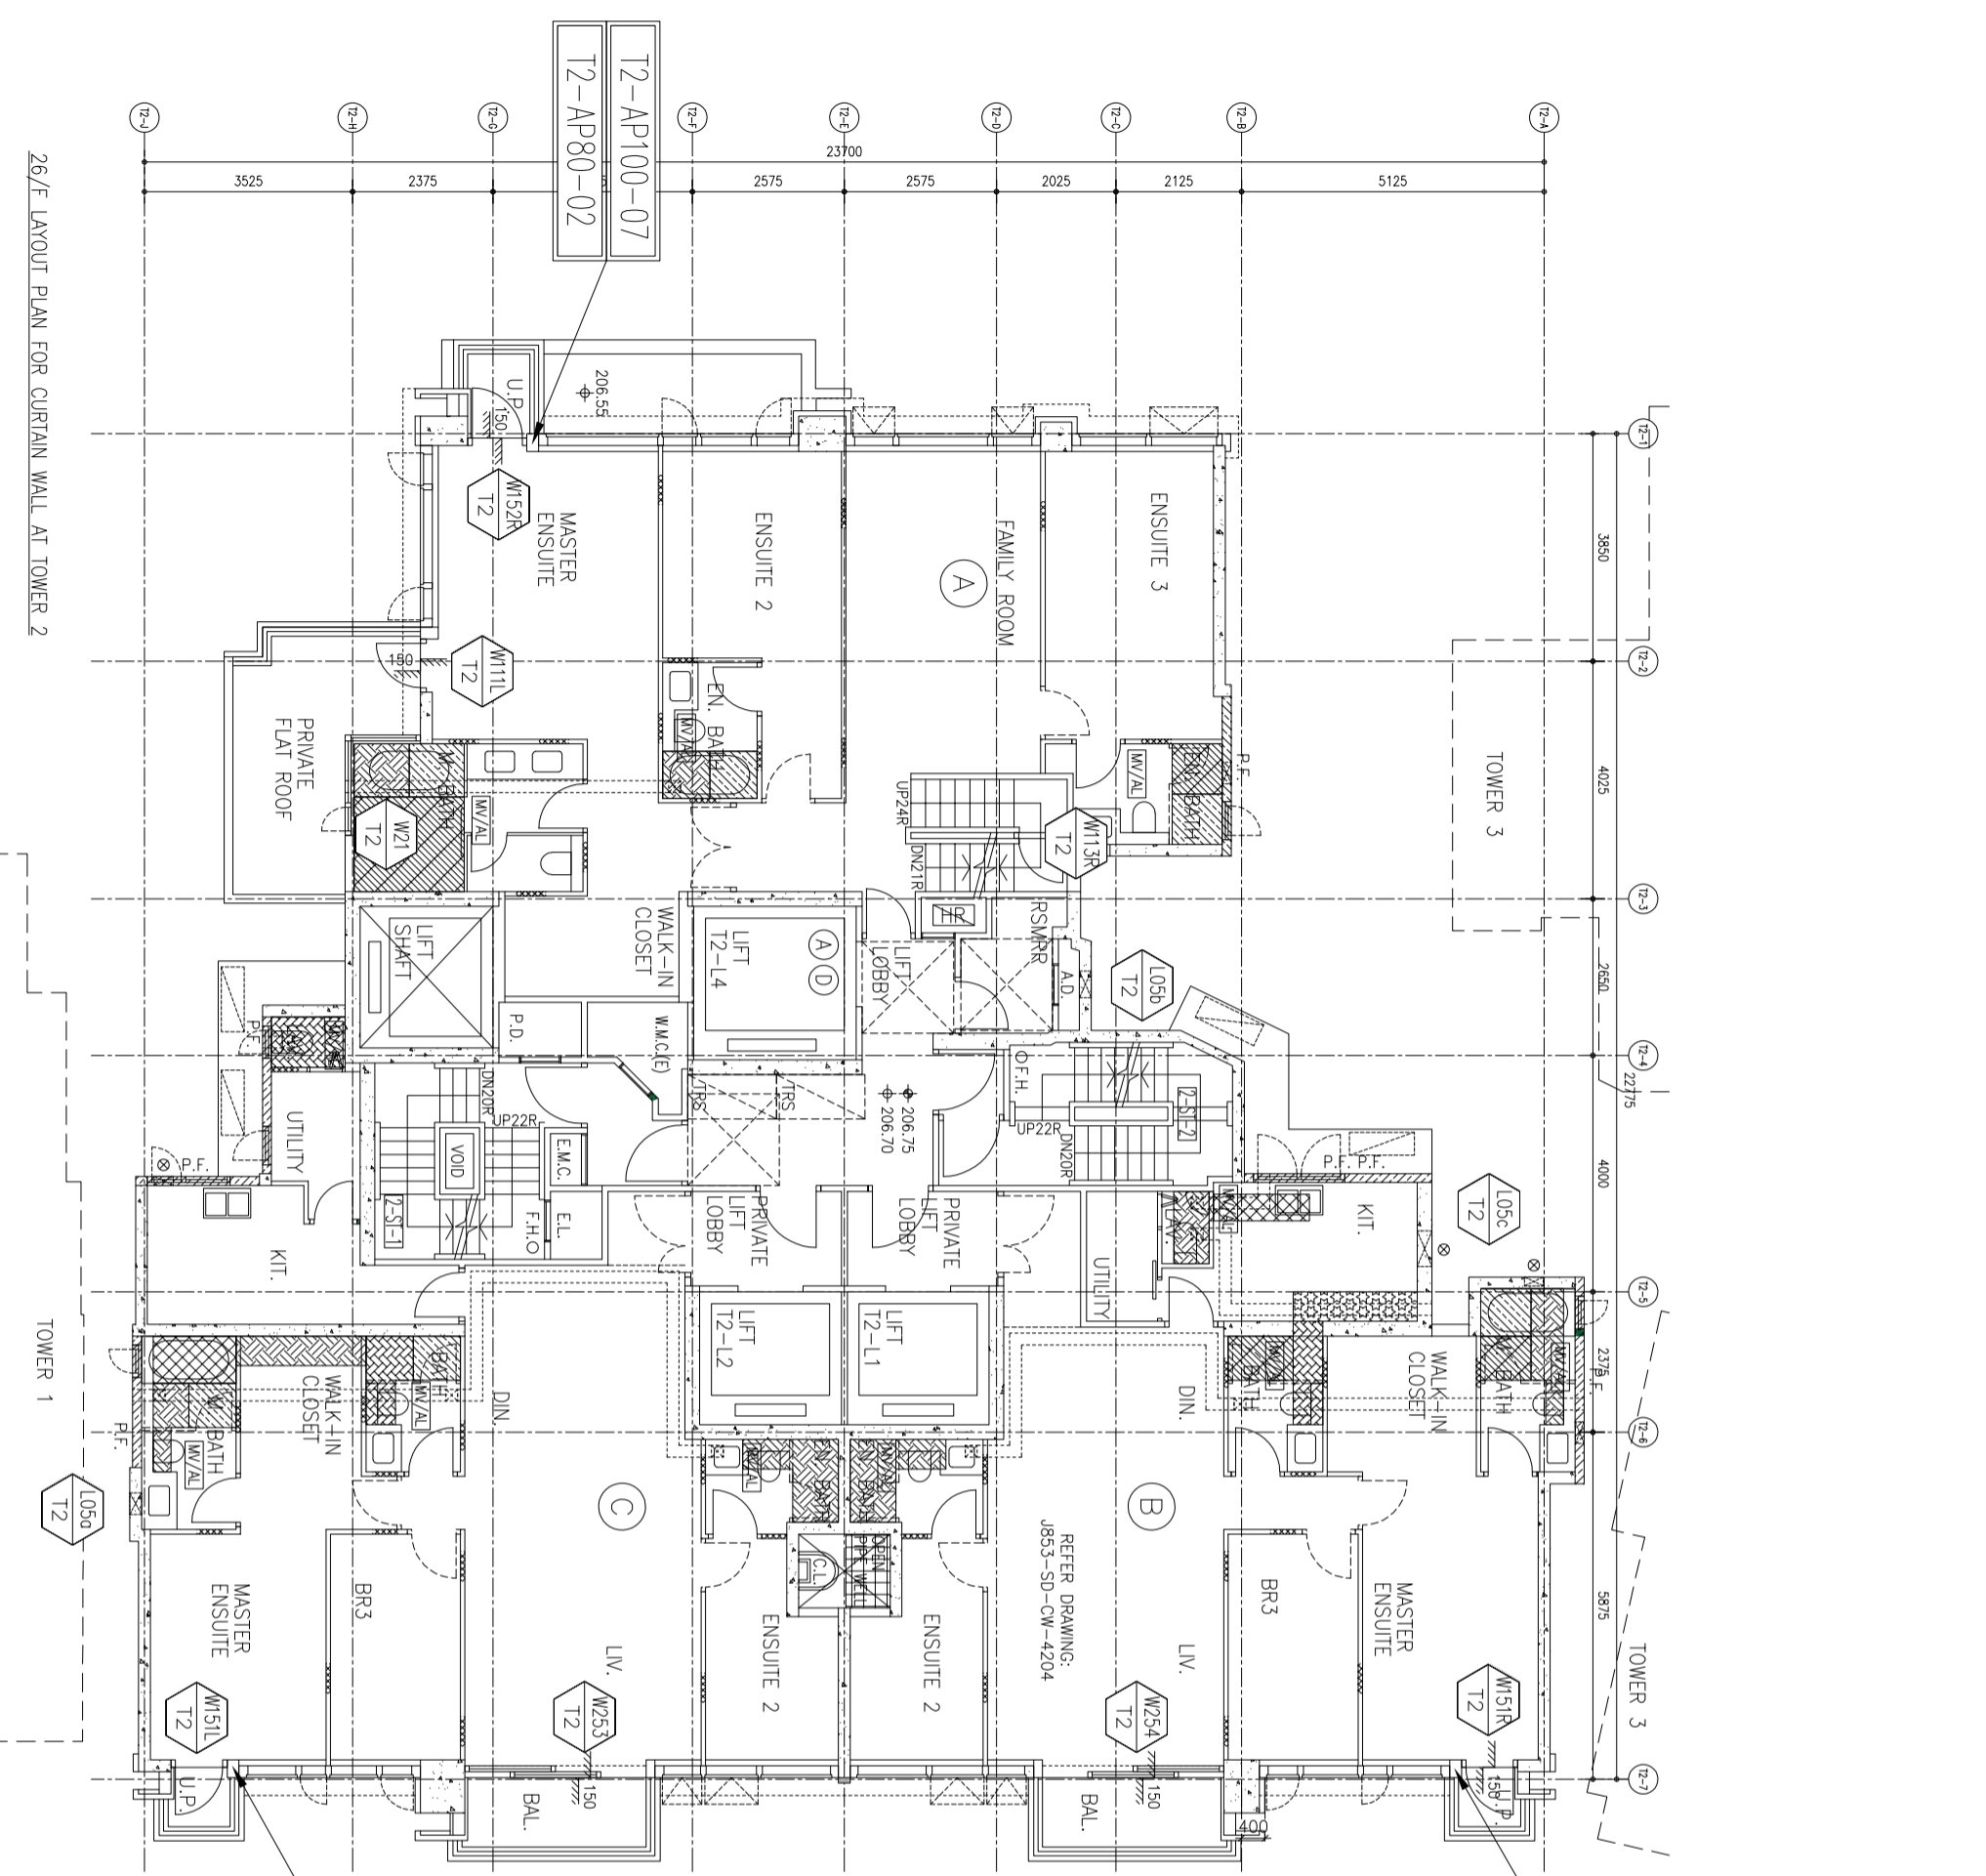

T2-AP100-07
T2-AP80-02
T2-AP100-09

T2-AP100-08
T2-AP80-05
T2-AP100-09

B.O. REF :

CLIENT :
SHIMAO GROUP HOLDINGS LIMITED

ARCHITECT :
WONG TUNG & PARTNERS LIMITED
ARCHITECTS & PLANNERS

MAIN CONTRACTOR :
協興建築有限公司
HIP HING CONSTRUCTION CO. LTD

STRUCTURAL ENGINEER :
ICMA C M WONG & ASSOCIATES LTD
黃志明建築工程師有限公司

FAÇADE CONSULTANT :
MEINHARDT

NOTE :
1. ALL DIMENSIONS ARE IN mm.
2. ALL ELEVATIONS ARE VIEWED FROM OUTSIDE.
3. ALL DIMENSIONS TO BE VERIFIED ON SITE BEFORE FABRICATION.

LEGEND :
X1 -- DETAIL MARK NO.
X001 -- REFER SHEET NO.
1. F.F.L. -- FINISHED FLOOR LEVEL
2. S.F.L. -- STRUCTURAL FLOOR LEVEL
3. (R) -- REVERSED DETAIL

NO.	DATE	REVISION	BY
D	15/07/2022	REVISION SUBJECT TO ARCH/COMMENT	LHR
C	08/08/2022	REVISION SUBJECT TO ARCH/COMMENT	LHR
B	30/12/2021	REVISION SUBJECT TO ARCH/COMMENT	LHR


JOB NO. : J-853
PROJECT : PROPOSED RESIDENTIAL DEVELOPMENT AT N.K.I.L. 6542 YIN PING ROAD KOWLOON
TITLE : 26/F LAYOUT PLAN FOR CURTAIN WALL AT TOWER 2

DATE : 19-MAR-21 SCALE : 1:50 (A1)
DRAWN BY : LHR CHECKED BY :

美特鋁質有限公司
MIDI ALUMINIUM FABRICATOR LTD.
Units 6-8, Sunny Industrial Centre, 1/F
610 Che Kwo Ling Road, Kowloon
Tel:23489211-4 Fax:8522727666
DWG NO. : J853-SD-IW-LP025 REV. : D

26/F LAYOUT PLAN FOR CURTAIN WALL AT TOWER 2

T3後裝窗-收口鋁板派位圖

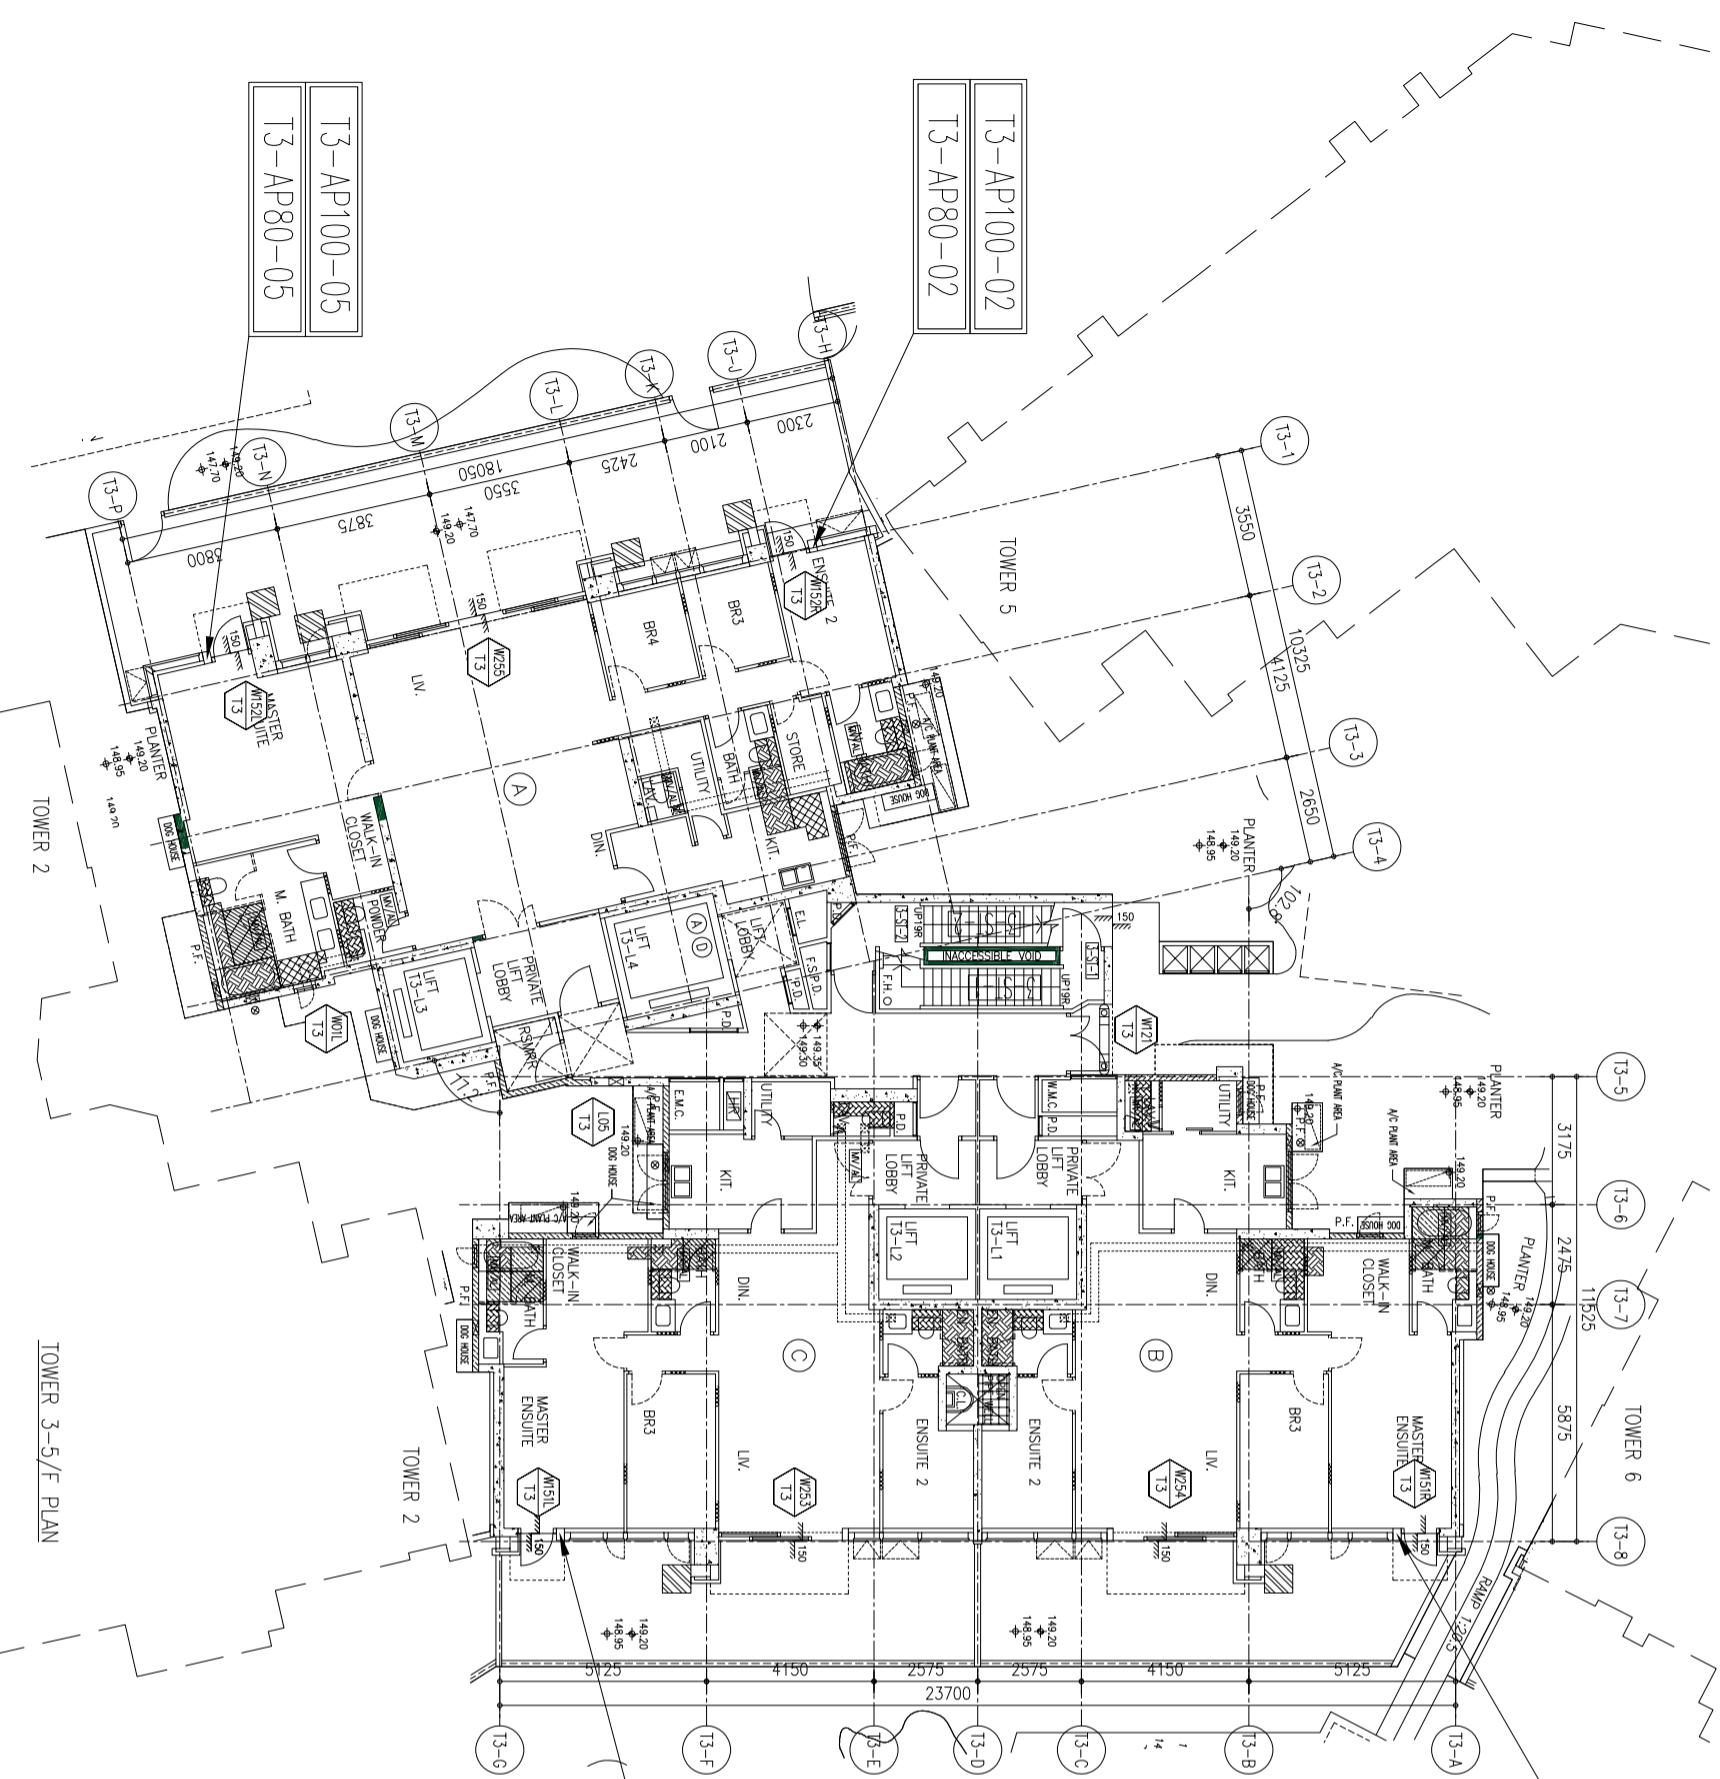

T3-AP100-02
T3-AP80-02

T3-AP100-05
T3-AP80-05

B.O. REF. :

CLIENT :
SHIMAO GROUP HOLDINGS LIMITED

ARCHITECT :
WONG TUNG & PARTNERS LIMITED
ARCHITECTS & PLANNERS

MAIN CONTRACTOR :
協興建築有限公司
HIP HING CONSTRUCTION CO. LTD

STRUCTURAL ENGINEER :
ICMA C M WONG & ASSOCIATES LTD
黃志明建築工程師有限公司

FAÇADE CONSULTANT :
WEINHARDT

NOTE :
1. ALL DIMENSIONS ARE IN mm.
2. ALL ELEVATIONS ARE VIEWED FROM OUTSIDE.
3. ALL DIMENSIONS TO BE VERIFIED ON SITE BEFORE FABRICATION.

LEGEND :
 (X1) --- DETAIL MARK NO.
 (X001) --- REFER SHEET NO.
 1. F.F.L. -- FINISHED FLOOR LEVEL
 2. S.F.L. -- STRUCTURAL FLOOR LEVEL
 3. (R) -- REVERSED DETAIL

NO.	DATE	REVISION SUBJECT TO ARCH/COMMENT	BY
B	30/12/2021	REVISION SUBJECT TO ARCH/COMMENT	LHR
A	28/08/2021	REVISION SUBJECT TO ARCH/COMMENT	MSH


JOB NO. : J-853
 PROJECT : PROPOSED RESIDENTIAL DEVELOPMENT AT N.K.I.L. 6542
 YIN PING ROAD
 KOWLOON

TITLE :
5/F LAYOUT PLAN FOR CURTAIN WALL AT TOWER 3

DATE : 24-MAR-21 SCALE : 1:75 (A1)
 DRAWN BY : LHR CHECKED BY :

美特鋁質有限公司
MIDI ALUMINIUM FABRICATOR LTD.
 Units 6-8, Sunny Industrial Centre, 1/F
 610 Che Kwo Ling Road, Kowloon
 Tel:23489211-4 Fax:8522727666
 DWG NO. : J853-SD-IW-LP031 REV. : B

T3後裝窗-收口鋁板派位圖

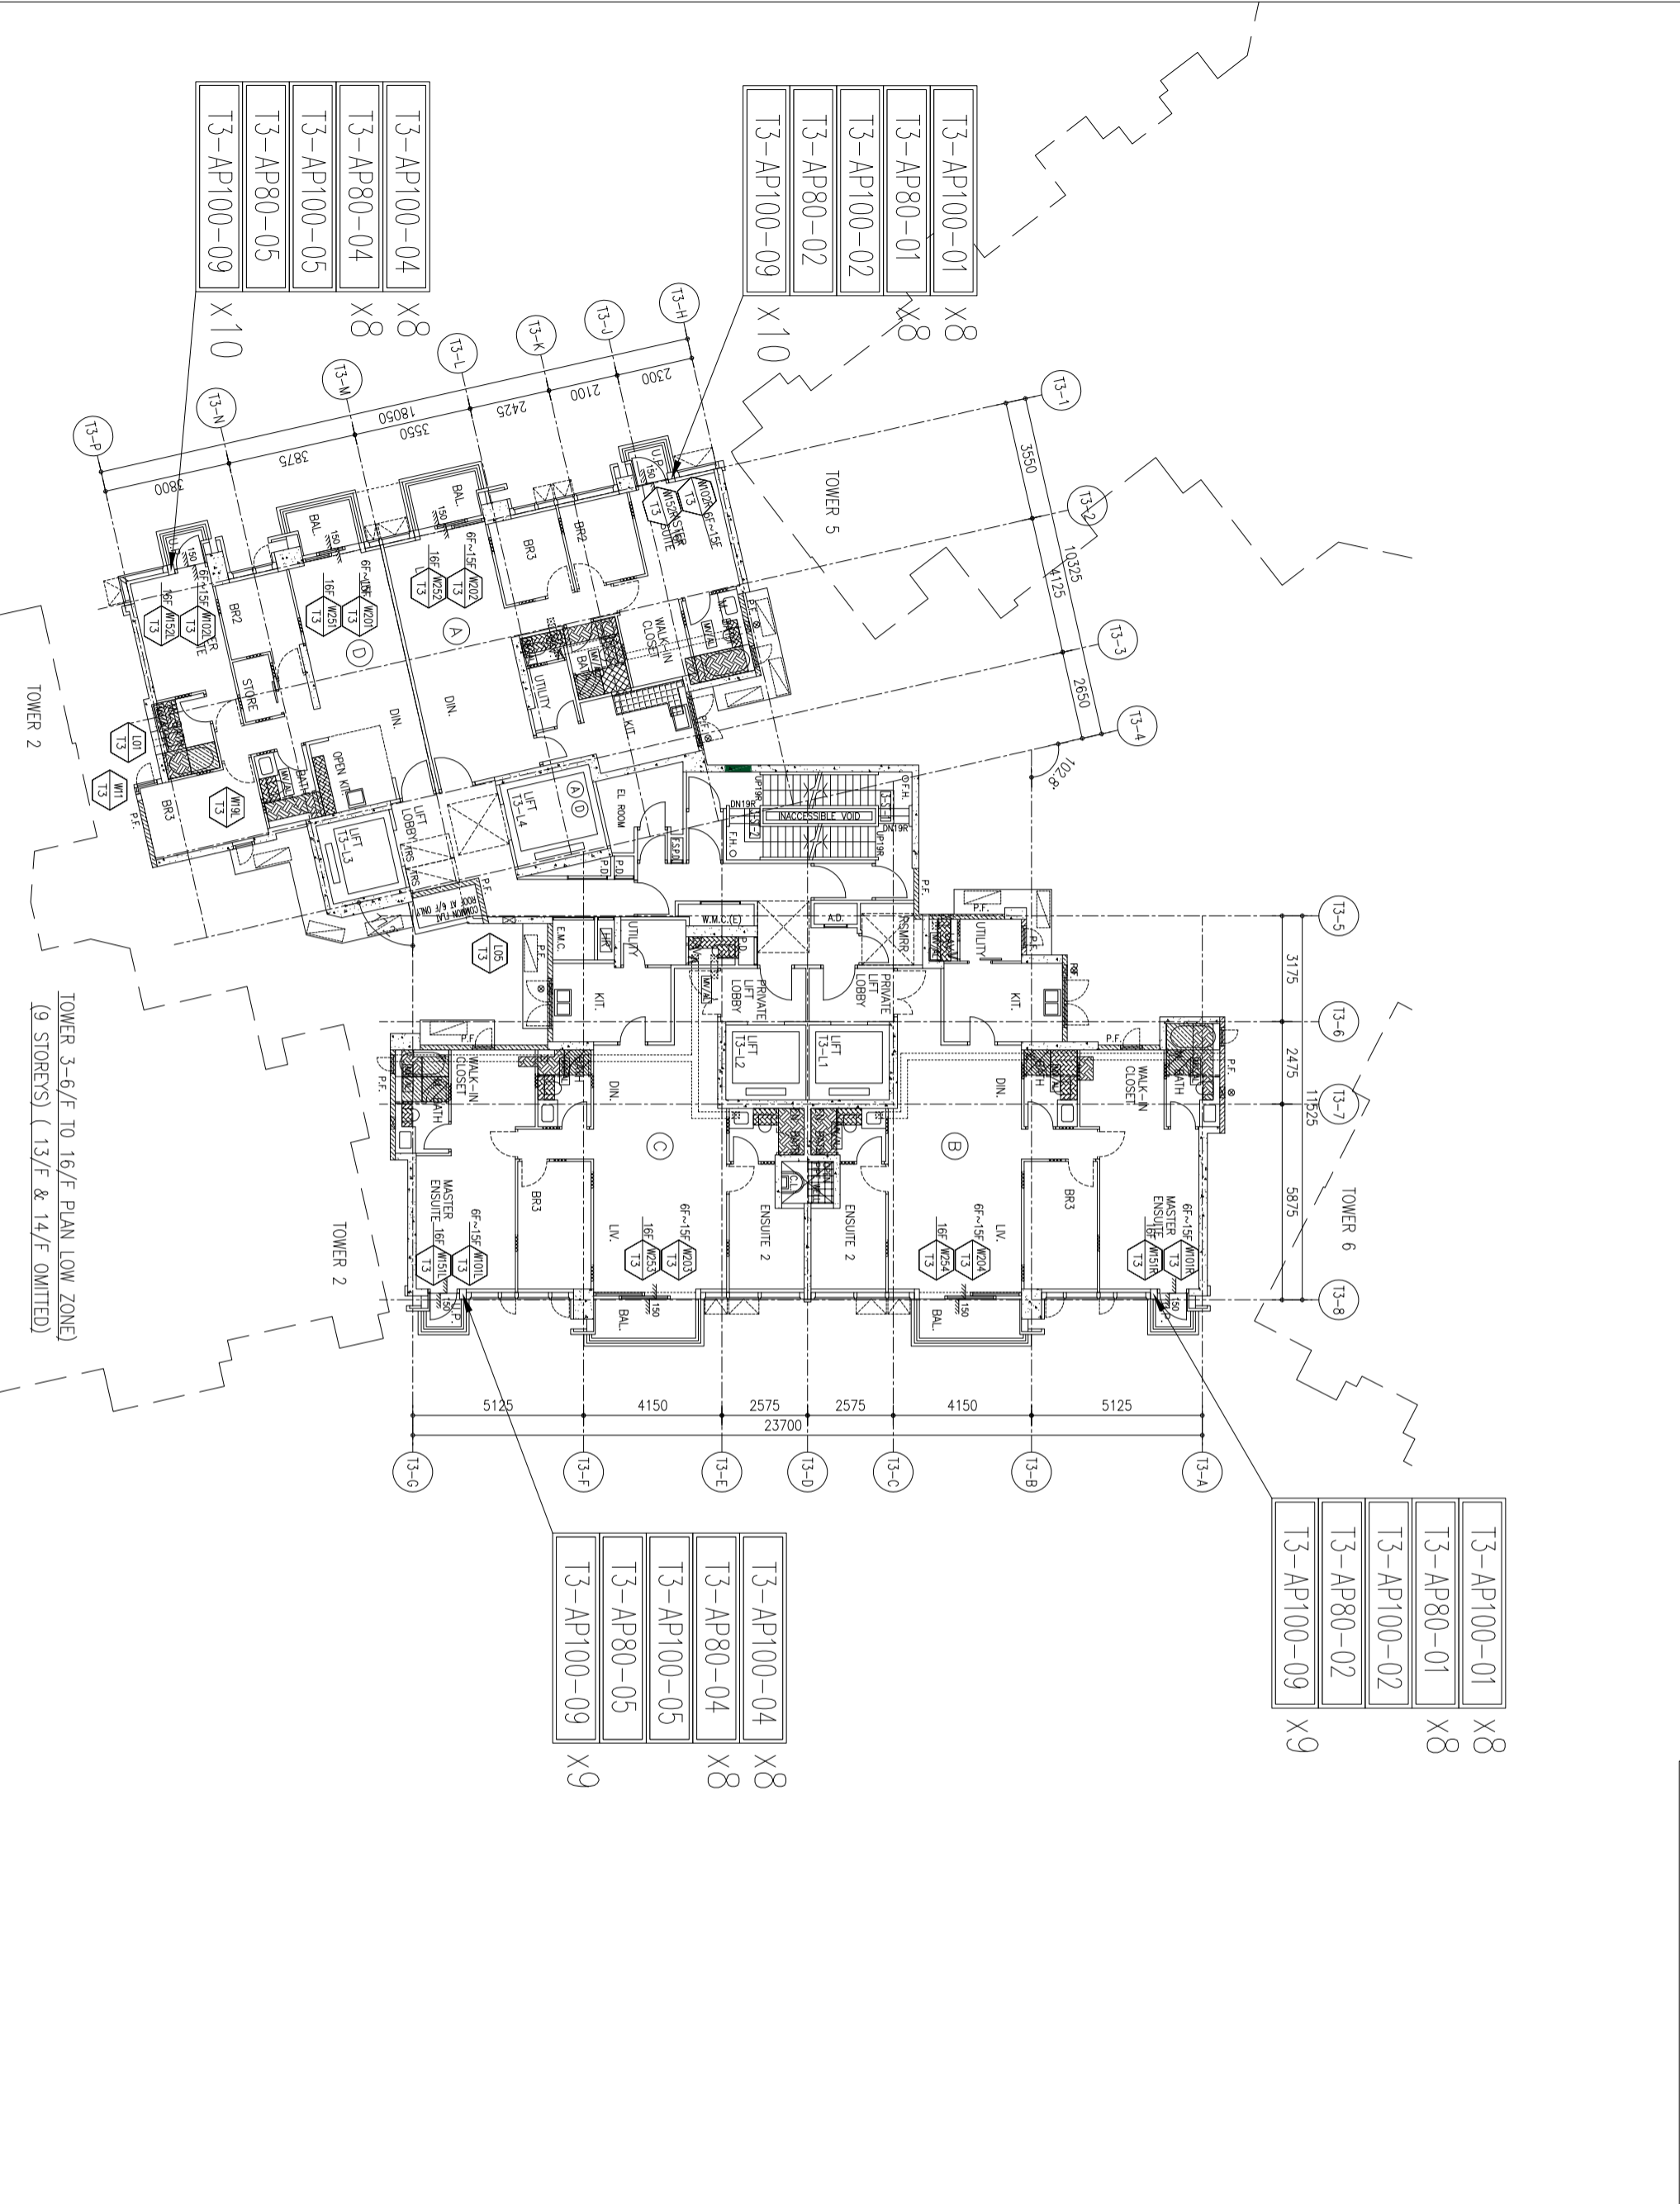

- T3-AP100-01 X8
- T3-AP80-01 X8
- T3-AP100-02 X8
- T3-AP80-02 X8
- T3-AP100-09 X9

- T3-AP100-04 X8
- T3-AP80-04 X8
- T3-AP100-05 X8
- T3-AP80-05 X8
- T3-AP100-09 X9

TOWER 3-6/F TO 16/F PLAN LOW ZONE
(9 STOREYS) (13/F & 14/F OMITTED)

B.O. REF. :

CLIENT :
SHIMAO GROUP HOLDINGS LIMITED

ARCHITECT :
WONG TUNG & PARTNERS LIMITED
ARCHITECTS & PLANNERS

MAIN CONTRACTOR :
協興建築有限公司
HIP HING CONSTRUCTION CO. LTD

STRUCTURAL ENGINEER :
ICMA C.M. WONG & ASSOCIATES LTD
黃志明建築工程師有限公司

FAÇADE CONSULTANT :
MEINHARDT

NOTE :
1. ALL DIMENSIONS ARE IN mm.
2. ALL ELEVATIONS ARE VIEWED FROM OUTSIDE.
3. ALL DIMENSIONS TO BE VERIFIED ON SITE BEFORE FABRICATION.

LEGEND :
 (X1) --- DETAIL MARK NO.
 (X001) --- REFER SHEET NO.
 1. F.F.L. --- FINISHED FLOOR LEVEL
 2. S.F.L. --- STRUCTURAL FLOOR LEVEL
 3. (R) --- REVERSED DETAIL

NO.	DATE	REVISION SUBJECT TO ARCH/COMMENT	BY
B	30/12/2021	REVISION SUBJECT TO ARCH/COMMENT	WHS
A	28/08/2021	REVISION SUBJECT TO ARCH/COMMENT	WHS

JOB NO. : J-853
 PROJECT : PROPOSED RESIDENTIAL DEVELOPMENT AT N.K.I.L. 654-2 YIN PING ROAD KOWLOON
 TITLE : 6/F TO 16/F LAYOUT PLAN FOR CURTAIN WALL AT TOWER 3

DATE : 24-MAR-21 SCALE : 1:75 (A1)
 DRAWN BY : LHR CHECKED BY :

美特鋁質有限公司
 MIDI ALUMINIUM FABRICATOR LTD.
 Units 6-8, Sunny Industrial Centre, 1/F
 610 Che Kwo Ling Road, Kowloon
 Tel:23489211-4 Fax:8522727666
 DWG NO. : J853-SD-IW-LP032 REV. : B

T3後裝窗-收口鋁板派位圖

B.O. REF. :

CLIENT :

SHIMAO GROUP
HOLDINGS LIMITED

ARCHITECT :

WONG TUNG & PARTNERS LIMITED
ARCHITECTS & PLANNERS

MAIN CONTRACTOR :

協興建築有限公司
HIP HING CONSTRUCTION CO. LTD

STRUCTURAL ENGINEER :

CGMA C.M. WONG & ASSOCIATES LTD
黃志明建築工程師有限公司

FAÇADE CONSULTANT :


MEINHARDT

NOTE :

1. ALL DIMENSIONS ARE IN mm.
2. ALL ELEVATIONS ARE VIEWED FROM OUTSIDE.
3. ALL DIMENSIONS TO BE VERIFIED ON SITE BEFORE FABRICATION.

LEGEND :

- (X1) DETAIL MARK NO.
- (X001) REFER SHEET NO.
- 1. F.F.L. -- FINISHED FLOOR LEVEL
- 2. S.F.L. -- STRUCTURAL FLOOR LEVEL
- 3. (R) -- REVERSED DETAIL

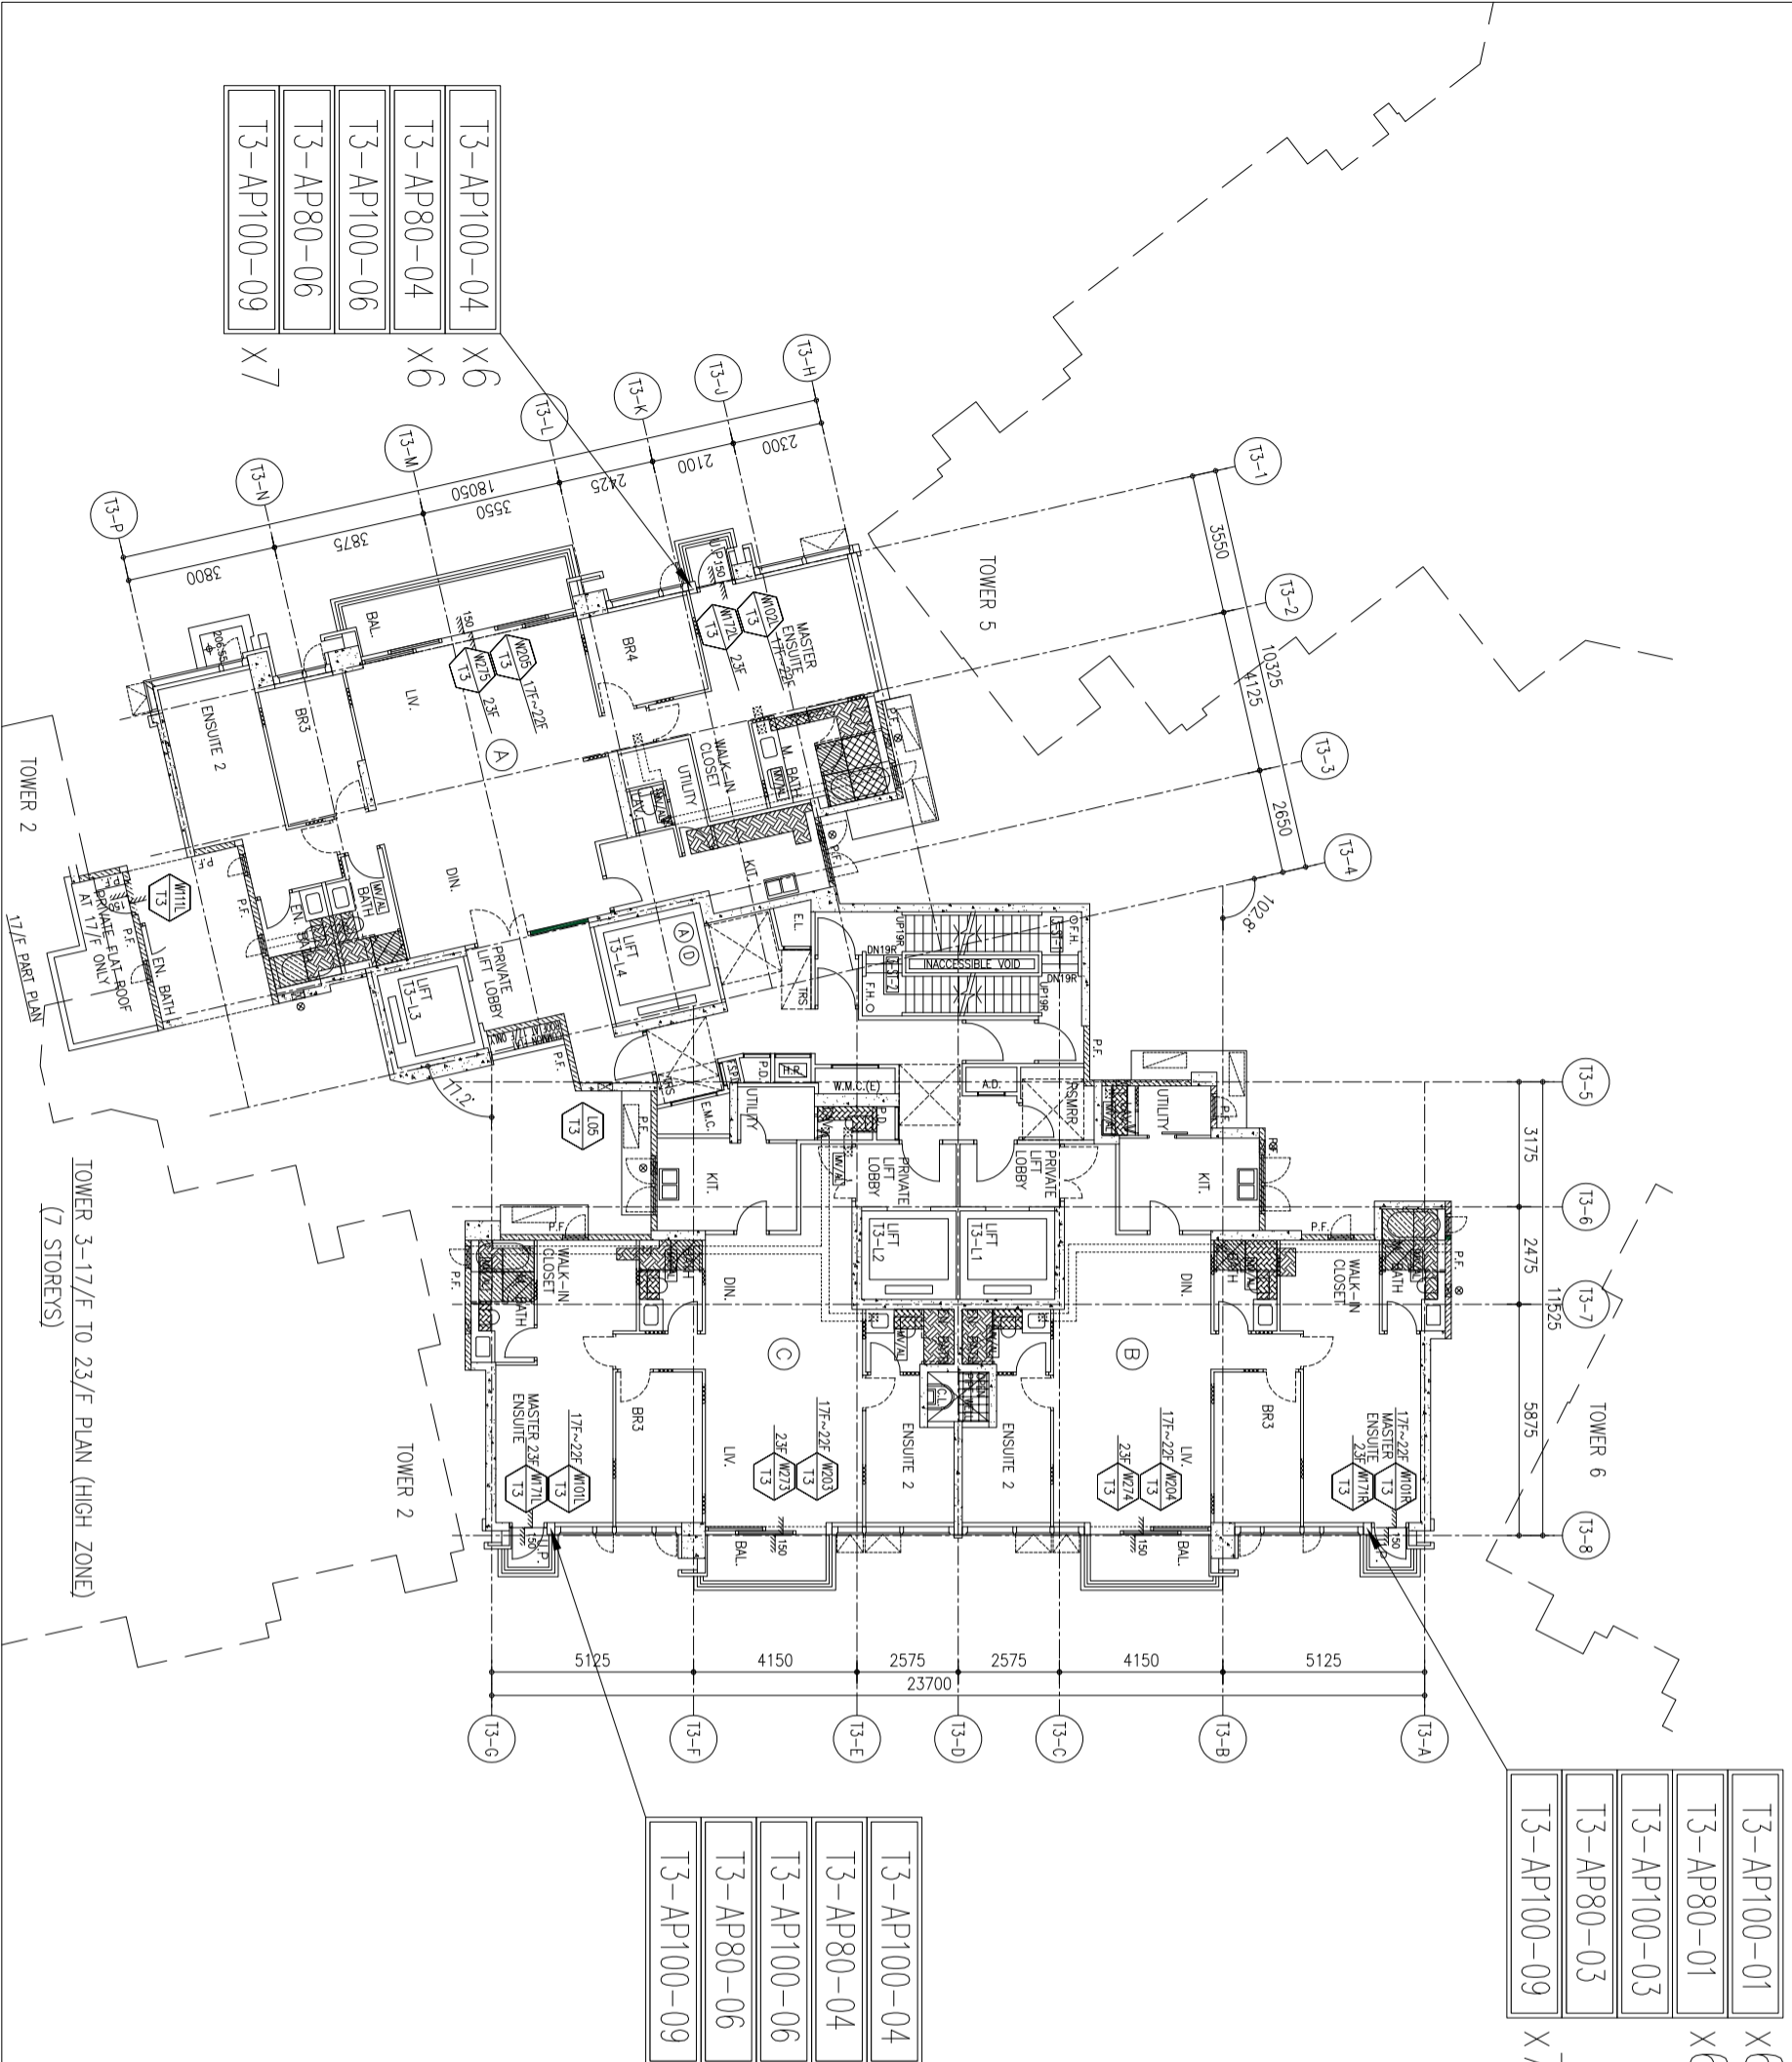

T3-AP100-01	X6
T3-AP80-01	X6
T3-AP100-03	X6
T3-AP80-03	X6
T3-AP100-09	X7

T3-AP100-04	X6
T3-AP80-04	X6
T3-AP100-06	X6
T3-AP80-06	X6
T3-AP100-09	X7

T3-AP100-04	X6
T3-AP80-04	X6
T3-AP100-06	X6
T3-AP80-06	X6
T3-AP100-09	X7

JOB NO. : J-853	
PROJECT : PROPOSED RESIDENTIAL DEVELOPMENT AT N.K.I.L. 6542 YIN PING ROAD KOWLOON	
TITLE : 17/F TO 23/F LAYOUT PLAN FOR CURTAIN WALL AT TOWER 3	
DATE : 24-MAR-21	SCALE : 1:75 (A1)
DRAWN BY : LHR	CHECKED BY :
<p>Units 6-8, Sunny Industrial Centre, 1/F 610 Che Kwo Ling Road, Kowloon Tel: 23489211-4 Fax: (852) 27272666</p>	
DWG NO. : J853-SD-IW-LP033	REV. : B

T3後裝窗-收口鋁板派位圖

B.O. REF. :

CLIENT :

SHIMAO GROUP HOLDINGS LIMITED

ARCHITECT : **WONG TUNG & PARTNERS LIMITED**
ARCHITECTS & PLANNERS



MAIN CONTRACTOR : **協興建築有限公司**
HIP HING CONSTRUCTION CO. LTD

STRUCTURAL ENGINEER :

ICMA C M WONG & ASSOCIATES LTD
黃志明建築工程師有限公司

FAÇADE CONSULTANT :




NOTE :

1. ALL DIMENSIONS ARE IN mm.
2. ALL ELEVATIONS ARE VIEWED FROM OUTSIDE.
3. ALL DIMENSIONS TO BE VERIFIED ON SITE BEFORE FABRICATION.

LEGEND :

- (X1) --- DETAIL MARK NO.
- (X001) --- REFER SHEET NO.
- 1. F.F.L. --- FINISHED FLOOR LEVEL
- 2. S.F.L. --- STRUCTURAL FLOOR LEVEL
- 3. (R) --- REVERSED DETAIL

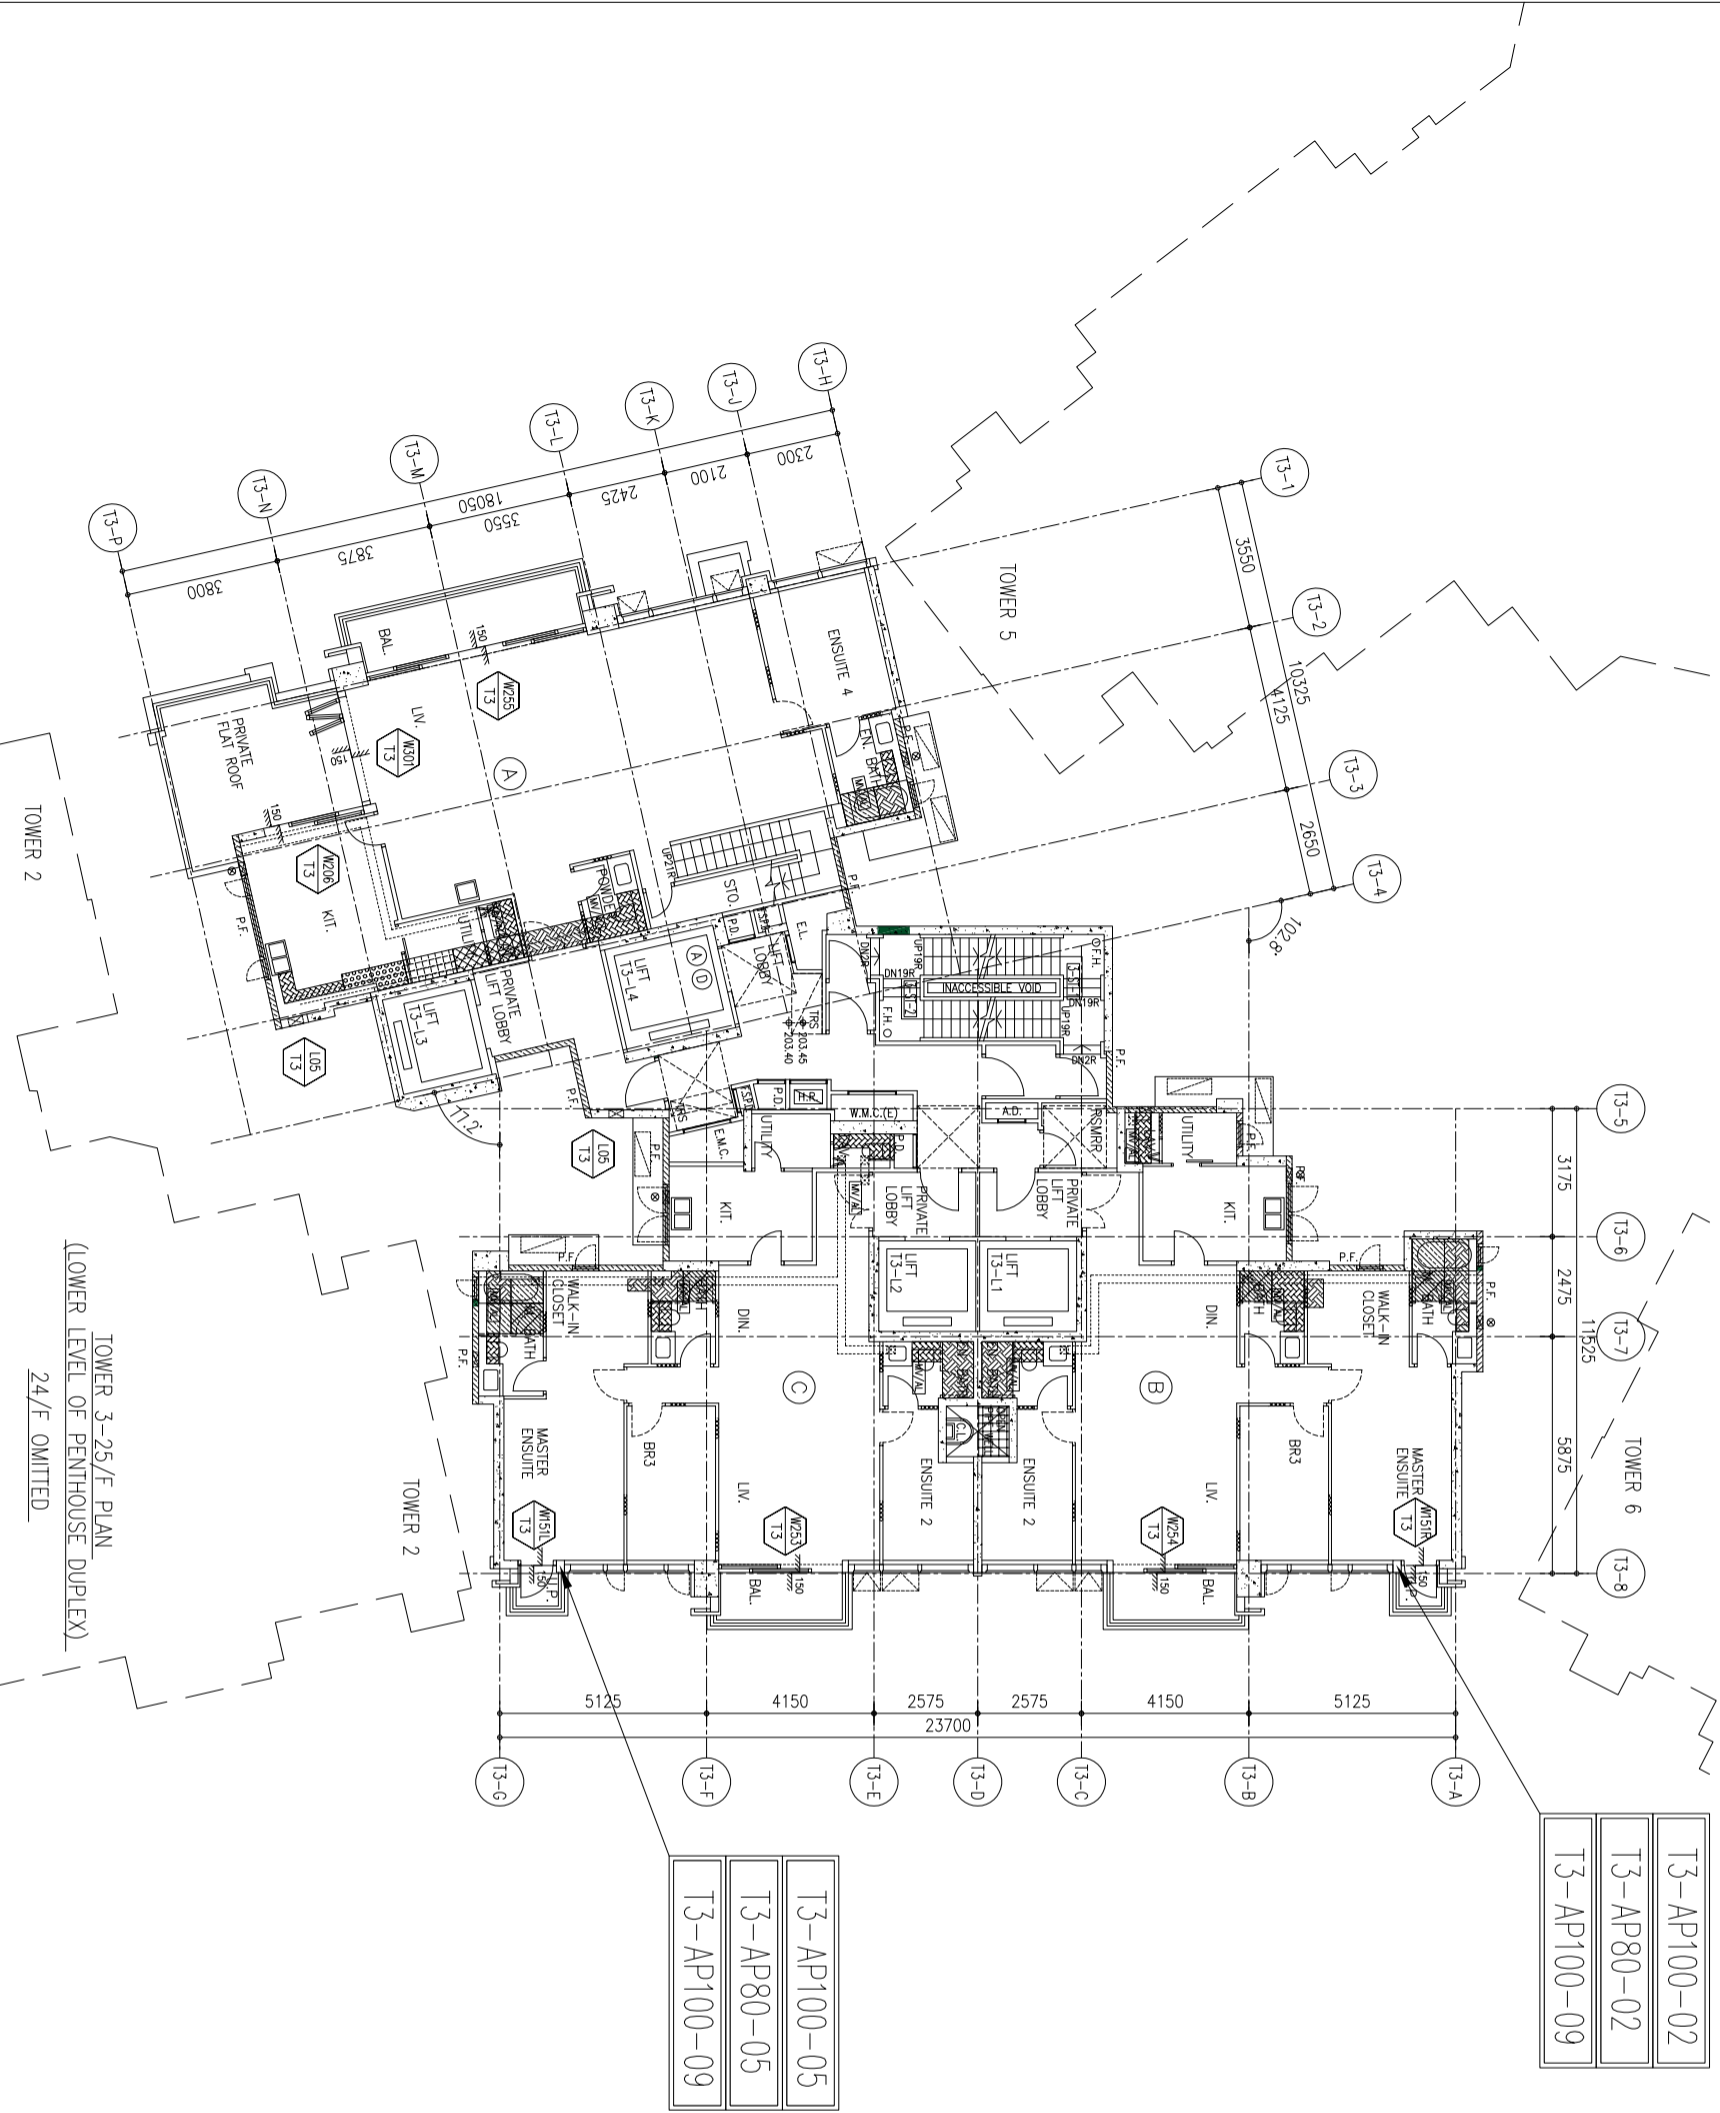


T3-AP100-02
T3-AP80-02
T3-AP100-09

T3-AP100-05
T3-AP80-05
T3-AP100-09

TOWER 3-25/F PLAN
(LOWER LEVEL OF PENTHOUSE DUPLEX)
24/F OMITTED

NO.	DATE	REVISION	BY
J-853			
PROJECT : PROPOSED RESIDENTIAL DEVELOPMENT AT N.K.I.L. 6542 YIN PING ROAD KOWLOON			
TITLE : 25/F LAYOUT PLAN FOR CURTAIN WALL AT TOWER 3			
DATE : 22-APR-21	SCALE : 1:75 (A1)		
DRAWN BY : LHR	CHECKED BY :		
美特鋁質有限公司 MIDI ALUMINIUM FABRICATOR LTD. Units 6-8, Sunny Industrial Centre, 1/F 610 Che Kwo Ling Road, Kowloon Tel:23489211-4 Fax:8522727666 DWG NO. : J853-SD-IW-LP034 REV. : -			

T3後裝窗-收口鋁板派位圖

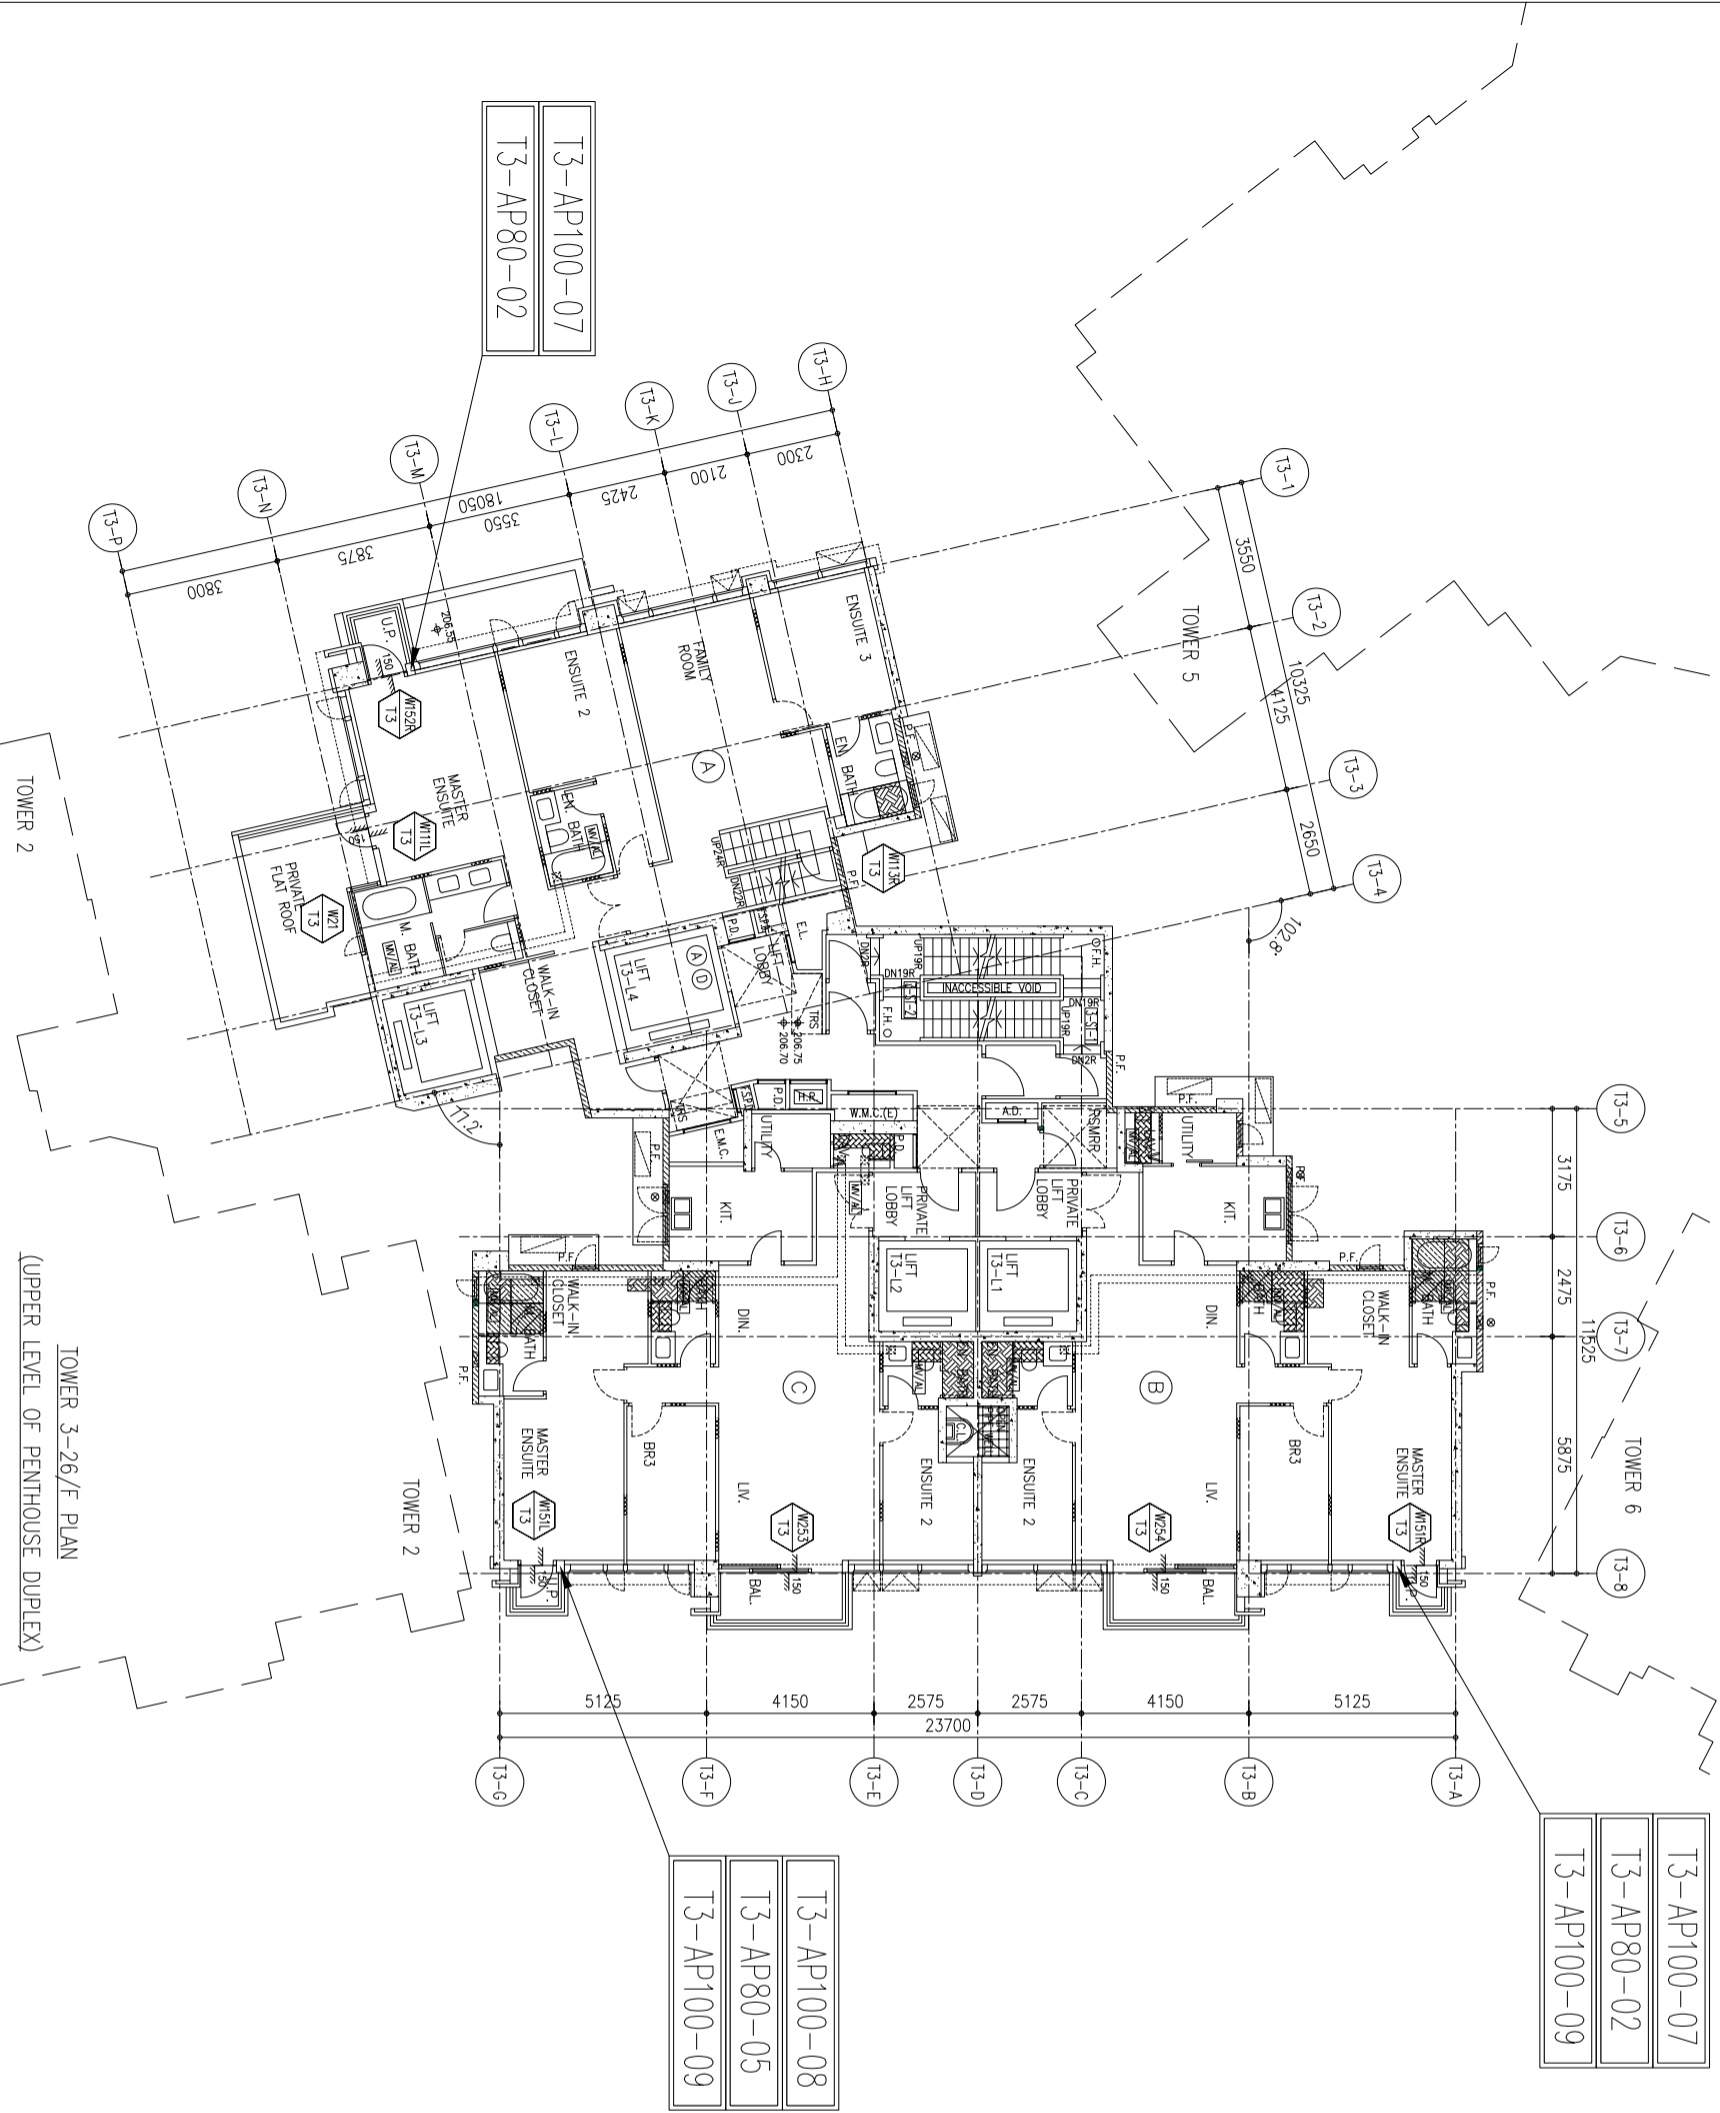

TOWER 3-26/F PLAN
(UPPER LEVEL OF PENTHOUSE DUPLEX)

B.O. REF. :

CLIENT :

SHIMAO GROUP
HOLDINGS LIMITED

ARCHITECT :

WONG TUNG & PARTNERS LIMITED
ARCHITECTS & PLANNERS



MAIN CONTRACTOR :

協興建築有限公司
HIP HING CONSTRUCTION CO. LTD

STRUCTURAL ENGINEER :

ICMA C M WONG & ASSOCIATES LTD
黃志明建築工程師有限公司

FAÇADE CONSULTANT :

MEINHARDT

NOTE :

1. ALL DIMENSIONS ARE IN mm.
2. ALL ELEVATIONS ARE VIEWED FROM OUTSIDE.
3. ALL DIMENSIONS TO BE VERIFIED ON SITE BEFORE FABRICATION.

LEGEND :

- (X1) --- DETAIL MARK NO.
- (X001) --- REFER SHEET NO.
- 1. F.F.L. --- FINISHED FLOOR LEVEL
- 2. S.F.L. --- STRUCTURAL FLOOR LEVEL
- 3. (R) --- REVERSED DETAIL

NO.	DATE	REVISION	BY

JOB NO. : J-853

PROJECT : PROPOSED RESIDENTIAL DEVELOPMENT AT N.K.I.L. 6542 YIN PING ROAD KOWLOON

TITLE : 26/F LAYOUT PLAN FOR CURTAIN WALL AT TOWER 3

DATE : 22-APR-21 SCALE : 1:75 (A1)

DRAWN BY : LHR CHECKED BY :

美特鋁質有限公司
 MIDI ALUMINIUM FABRICATOR LTD.
 Units 6-8, Sunny Industrial Centre, 1/F
 610 Che Kwo Ling Road, Kowloon
 Tel: 23489211-4 Fax: (852) 27272666
 DWG NO. : J853-SD-IW-LP035 REV. : -