

工程指示 / 要求簡箋 ENGINEER INSTRUCTIONS (E.I.)

工程指示編號:	EI- 5842	修改版本:	-
	HK- 0449		
工程編號:	J 853	工程名稱:	延坪道
收件人:	生統	發件人:	Joe Chan
工程項目:	T5 & T7 幕牆浴室位置收口鋁板生產 (室內收口鋁板)	日期:	13/03/2023

<input checked="" type="checkbox"/> 原合約工程包	<input type="checkbox"/> 原合約工程加 / 減脹 QT-	<input type="checkbox"/> 新工程報價 QT-
--	--	------------------------------------

信件批核號碼/圖紙參考編號:	批核模具圖紙編號:
客戶指示附件:	管理內部批簽署:

<input type="checkbox"/> 初步鋁料 B.M.	<input type="checkbox"/> 加工拆圖, 然後生產	<input type="checkbox"/> 尺寸表
<input type="checkbox"/> 正式鋁料 B.M.	<input type="checkbox"/> 技術上資料/指示	<input type="checkbox"/> 報價
<input type="checkbox"/> 配件 B.M.	<input type="checkbox"/> 樣辦或貨品說明書	<input type="checkbox"/> 分判合約
<input checked="" type="checkbox"/> 其他: 鋁板加工圖		

內容: 請依附件資料, 生產鋁板, 送地盤.  
請分座包裝

(1410頁)

完成上列要求日期: 31/03/2023      ASAP

國內

<input type="checkbox"/> 生產技術總監	<input type="checkbox"/> 連附件	<input type="checkbox"/> 技術部	<input type="checkbox"/> 連附件	<input type="checkbox"/> 生產部	<input type="checkbox"/> 連附件
<input type="checkbox"/> 採購部	<input type="checkbox"/> 連附件	<input checked="" type="checkbox"/> 生產統籌部	<input checked="" type="checkbox"/> 連附件	<input type="checkbox"/> 報關組	<input type="checkbox"/> 連附件
<input type="checkbox"/> 質檢部	<input type="checkbox"/> 連附件	<input type="checkbox"/> 會計部	<input type="checkbox"/> 連附件	<input type="checkbox"/> 機械設計部	<input type="checkbox"/> 連附件
<input type="checkbox"/> 香港辦	<input type="checkbox"/> 連附件	<input type="checkbox"/> 其他:			

香港

<input type="checkbox"/> 行政部	<input type="checkbox"/> 連附件	<input type="checkbox"/> 會計部	<input type="checkbox"/> 連附件	<input type="checkbox"/> 統籌部	<input type="checkbox"/> 連附件	<input type="checkbox"/> 工程部	<input type="checkbox"/> 連附件
<input type="checkbox"/> 採購部	<input type="checkbox"/> 連附件	<input type="checkbox"/> QS部	<input type="checkbox"/> 連附件	<input checked="" type="checkbox"/> 地盤管理	<input checked="" type="checkbox"/> 連附件	<input type="checkbox"/> 維修部	<input type="checkbox"/> 連附件

*發件人簽署:	<i>JL</i>	*組別成員批核簽署:	<i>P.P. JL</i>
傳遞編號:	HK 0449	項目經理簽署:	

①

圖則登記表 DRAWING REGISTER										
工程名稱 Project Title: 九龍延坪道 T5T7-浴室位收口鋁板拆圖					接收日期 Receiving Date (適用於客戶圖則)					
工程編號 Project No: J-853					年					
分發予 Distributed To					月					
					日					
					年	23				
					月	3				
					日	11				
					修訂編號 Revision No.					
圖則編號 Drg. No.	圖則名稱 Drawing Title				1	-				
M-MK01L-1	鋁折件				2	-				
M-MK01R-1	鋁折件				3	-				
LB20L-01	收口用鋁巴				4	-				
LB20R-01	收口用鋁巴				5	-				
J853-SD-CW-4506	位置圖				6	-				
J853-SD-CW-4509	位置圖				7	-				
J853-SD-CW-4608	位置圖									

2

美特鋁質		有限公司		工程號: J-853		計算: 方強		日期: 2023.03.10		送呈: 胡哥		
MIDI Aluminium Fabricator Ltd.		地盤名稱: 九龍延坪道		核對: 謝永林		日期: 2023.03.11		日期: 2023.03.11		副本:		
地盤用鋁板B.M.表		項目類別: TST7浴室位收口鋁板		批准:		日期:		日期:		日期:		
修改版次:		A/C Code:		總V.F.:		21.60		總重量:		117.60		
序號	修改內容	鋁板圖號	鋁板名稱	顏色	實用	後備	總數	總重量	總展開面積		備註	
									單件展開面積	總展開面積		單件V.F.
									平方米		平方米	
1		M-MK01L-2	2mm厚鋁板	EC-DG-D334232-ZD1 (閃粉古銅)	1		1	2.544	0.469	0.469	0.47	0.47
2		M-MK01L-2	2mm厚鋁板	EC-DG-D334232-ZD1 (閃粉古銅)	1		1	2.544	0.469	0.469	0.47	0.47
3		M-MK01L-1	2mm厚鋁板	EC-DG-D334232-ZD1 (閃粉古銅)	13		13	30.980	0.440	5.716	0.44	5.75
4		M-MK01L-2	2mm厚鋁板	EC-DG-D334232-ZD1 (閃粉古銅)	1		1	2.544	0.469	0.469	0.47	0.47
5		M-MK01L-3	2mm厚鋁板	EC-DG-D334232-ZD1 (閃粉古銅)	1		1	2.652	0.489	0.489	0.49	0.49
6		M-MK01R-2	2mm厚鋁板	EC-DG-D334232-ZD1 (閃粉古銅)	1		1	2.544	0.469	0.469	0.47	0.47
7		M-MK01R-2	2mm厚鋁板	EC-DG-D334232-ZD1 (閃粉古銅)	1		1	2.544	0.469	0.469	0.47	0.47
8		M-MK01R-1	2mm厚鋁板	EC-DG-D334232-ZD1 (閃粉古銅)	13		13	30.980	0.440	5.716	0.44	5.75
9		M-MK01R-2	2mm厚鋁板	EC-DG-D334232-ZD1 (閃粉古銅)	1		1	2.544	0.469	0.469	0.47	0.47
10		M-MK01R-3	2mm厚鋁板	EC-DG-D334232-ZD1 (閃粉古銅)	1		1	2.652	0.489	0.489	0.49	0.49
11		M-MK01R-1	2mm厚鋁板	EC-DG-D334232-ZD1 (閃粉古銅)	11		11	26.214	0.440	4.836	0.44	4.87
12		M-MK01R-2	2mm厚鋁板	EC-DG-D334232-ZD1 (閃粉古銅)	1		1	2.544	0.469	0.469	0.47	0.47
13		M-MK01R-3	2mm厚鋁板	EC-DG-D334232-ZD1 (閃粉古銅)	1		1	2.652	0.489	0.489	0.49	0.49
14		LB20L-01	2mm厚鋁板	鍍化	1		1	2.345	0.433	0.433	0.44	0.44
15		LB20L-01	2mm厚鋁板	鍍化	1		1	0.325	0.060	0.060	0.00	0.00
16		LB20R-01	2mm厚鋁板	鍍化	1		1	0.325	0.060	0.060	0.00	0.00
17		LB20R-01	2mm厚鋁板	鍍化	1		1	0.325	0.060	0.060	0.00	0.00
18		LB20R-02	2mm厚鋁板	鍍化	1		1	0.340	0.063	0.063	0.00	0.00
							合計:	52	21.697	21.697	21.598	21.598

		T5T7浴室位收口鋁板/樓層/數量派位																						
序號	座數	位置	圖號	5F	6F	7F	8F	9F	10F	11F	12F	15F	16F	17F	18F	19F	20F	21F	22F	23F	25F	26F	合計	
1	T5	J853-SD-CW-4506右	M-MK01L-2																				1	1
2	T5	J853-SD-CW-4509右	M-MK01L-2																				1	1
3	T7	J853-SD-CW-4608左	M-MK01L-1			1	1	1	1	1	1	1	1	1	1	1	1	1	1	1				13
4	T7	J853-SD-CW-4608左	M-MK01L-2										1											1
5	T7	J853-SD-CW-4608左	M-MK01L-3																		1			1
6	T5	J853-SD-CW-4506右	M-MK01R-2																				1	1
7	T5	J853-SD-CW-4509右	M-MK01R-2																				1	1
8	T7	J853-SD-CW-4608左	M-MK01R-1			1	1	1	1	1	1	1	1	1	1	1	1	1	1	1				13
9	T7	J853-SD-CW-4608左	M-MK01R-2										1											1
10	T7	J853-SD-CW-4608左	M-MK01R-3																		1			1
11	T7	J853-SD-CW-4608右	M-MK01R-1					1	1	1	1	1	1	1	1	1	1	1	1	1				11
12	T7	J853-SD-CW-4608右	M-MK01R-2										1											1
13	T7	J853-SD-CW-4608右	M-MK01R-3																		1			1
14	T5	J853-SD-CW-4506右	LB20L-01																				1	1
15	T5	J853-SD-CW-4509右	LB20L-01																				1	1
16	T5	J853-SD-CW-4506右	LB20R-01																				1	1
17	T5	J853-SD-CW-4509右	LB20R-01																				1	1
18	T7	J853-SD-CW-4608右	LB20R-02																		1			1
合計：				0	0	2	2	3	3	3	3	3	3	3	3	3	3	3	3	3	4	0	8	52




5



美特鋁質有限公司  
MIDI Aluminium Fabricator Ltd.

工程號 J-853 地盤 延坪道住宅

序號	物料編號	L	數量	EQ	M	X	N	位置	分格尺寸	樓層	樓層數	每層數量	座數
1	M-MK01R-2	2365	1	132.5	300	x	7	J853-SD-CW-4506右	2342.5	26/F	1	1	T5
2	M-MK01R-2	2365	1	132.5	300	x	7	J853-SD-CW-4509右	2342.5	26/F	1	1	T5
3	M-MK01R-1	2215	13	57.5	300	x	7	J853-SD-CW-4608左	2192.5	7/F-15/F,17/F-22/F	13	1	T7
4	M-MK01R-2	2365	1	132.5	300	x	7	J853-SD-CW-4608左	2342.5	16/F	1	1	T7
5	M-MK01R-3	2465	1	72.5	290	x	8	J853-SD-CW-4608左	2442.5	23/F	1	1	T7
6	M-MK01R-1	2215	11	57.5	300	x	7	J853-SD-CW-4608右	2192.5	9/F-15/F,17/F-22/F	11	1	T7
7	M-MK01R-2	2365	1	132.5	300	x	7	J853-SD-CW-4608右	2342.5	16/F	1	1	T7
8	M-MK01R-3	2465	1	72.5	290	x	8	J853-SD-CW-4608右	2442.5	23/F	1	1	T7
總數：			30										

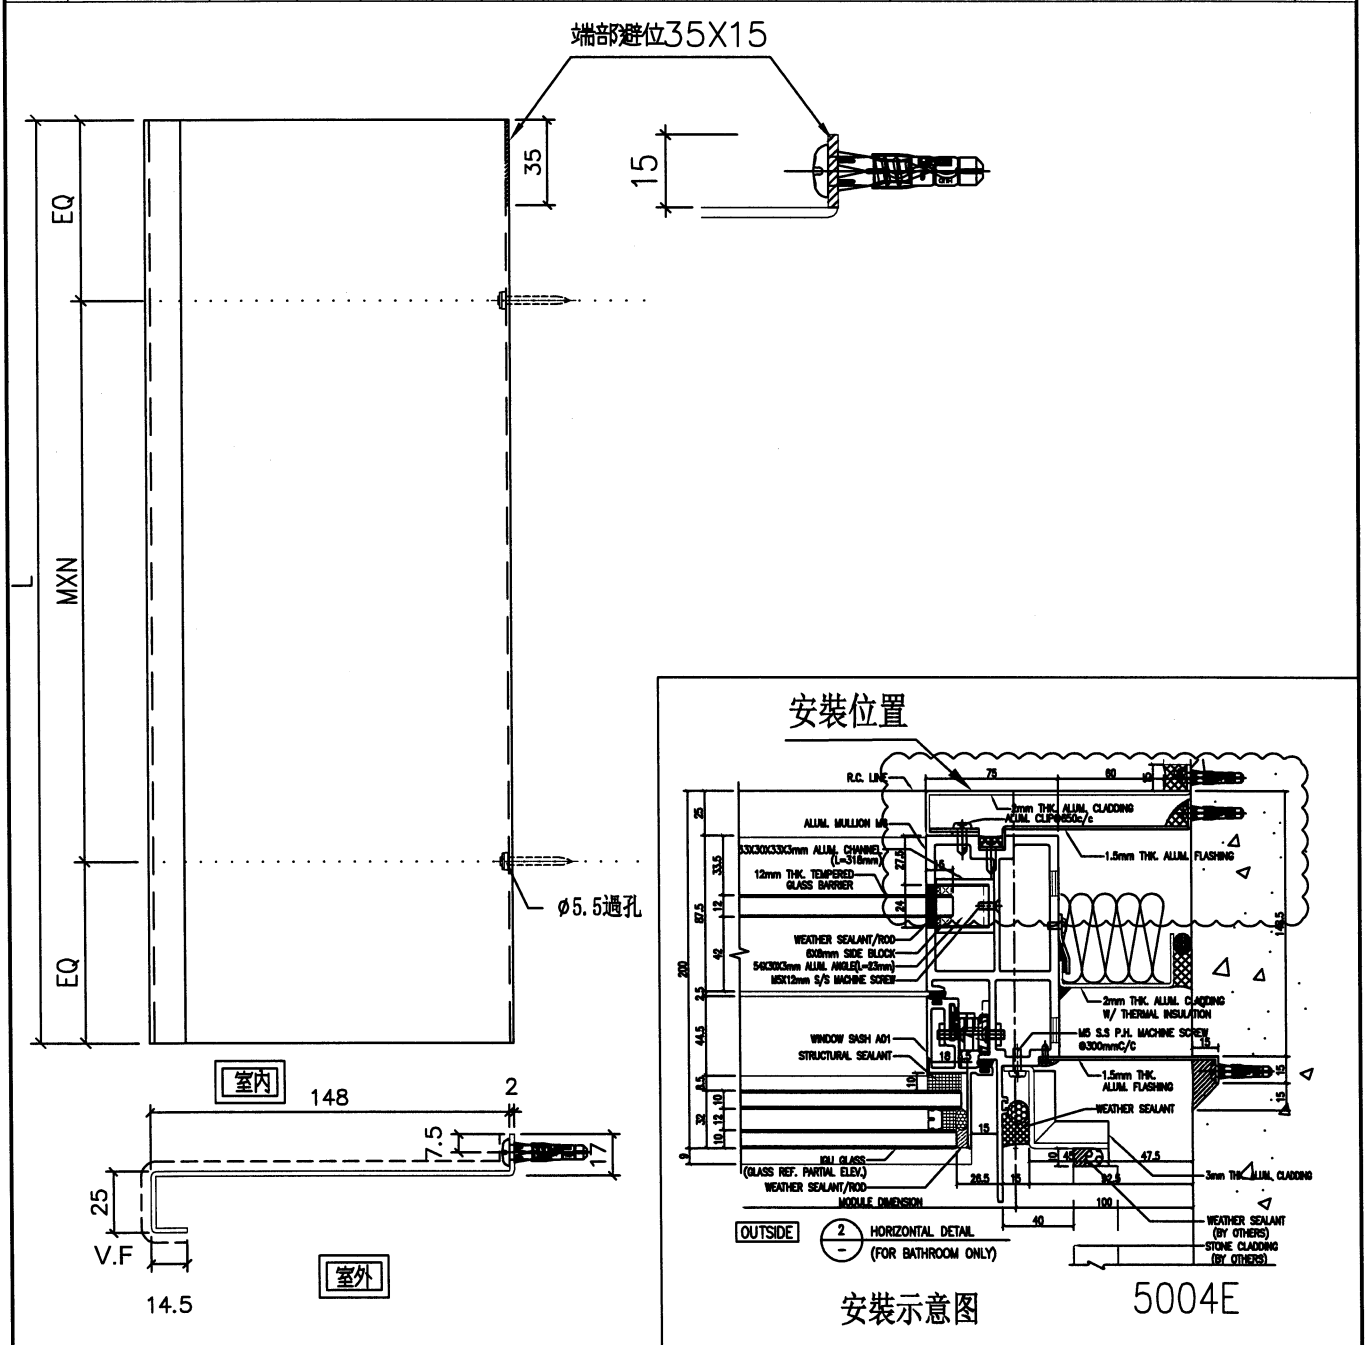




16



美特鋁質有限公司  
MIDI Aluminium Fabricator Ltd.

工程號 J853 地盤 延坪道住宅

圖號	數量	L	N	X	M	EQ	使用位置	樓層	座數
LB20L-01	1	2180	7	X	300	40	J853-SD-CW-4506右	26/F	T5
	1	2180	7	X	300	40	J853-SD-CW-4509右	26/F	T5
合計:	2								

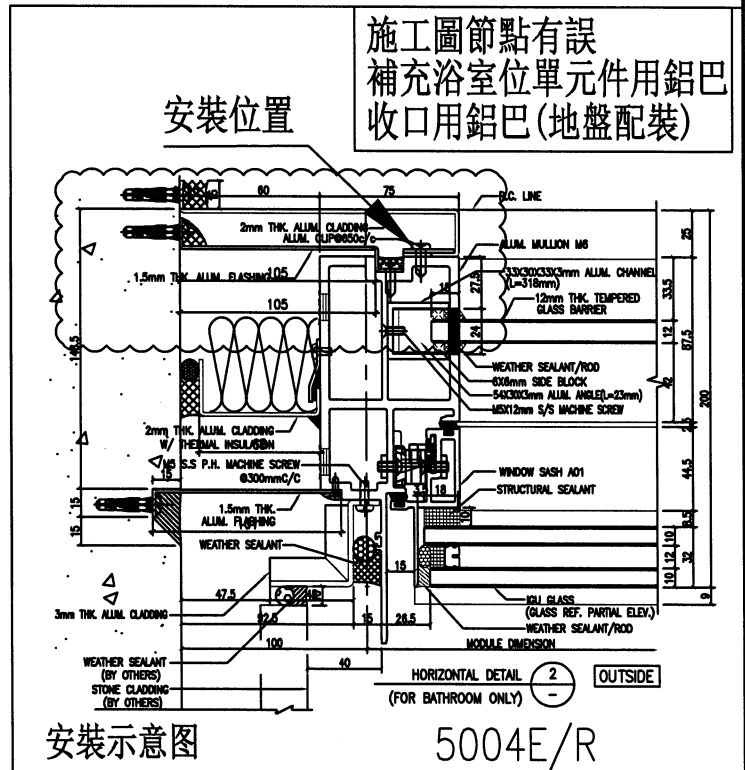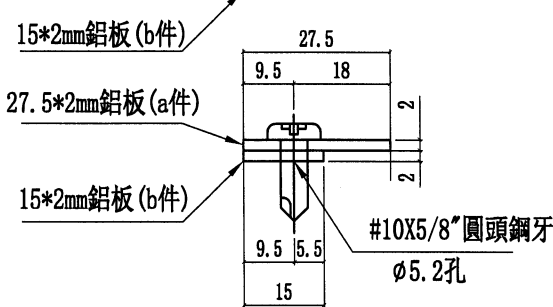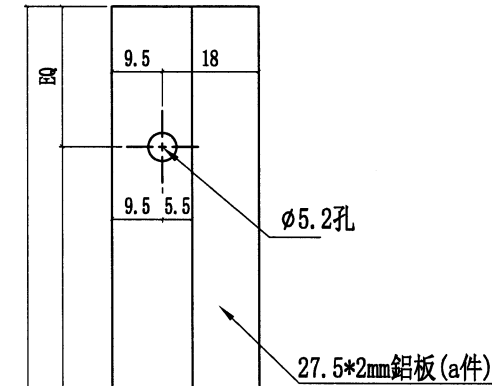

名稱	收口用鋁巴	制圖	方強	2023.03.10	修改			
材料	2mm鋁板	復核	謝永林	2023.03.11	日期			
顏色	鉻化	批准	胡哥		圖號	LB20L-01		



17



美特鋁質有限公司  
MIDI Aluminium Fabricator Ltd.


工程號 J853 地盤 延坪道住宅

圖號	數量	L	N	X	M	EQ	使用位置	樓層	座數
LB20R-01	1	2180	7	X	300	40	J853-SD-CW-4506右	26/F	T5
	1	2180	7	X	300	40	J853-SD-CW-4509右	26/F	T5
合計:	2								
LB20R-02	1	2280	8	X	270	60	J853-SD-CW-4608右	23F	T7
合計:	1								

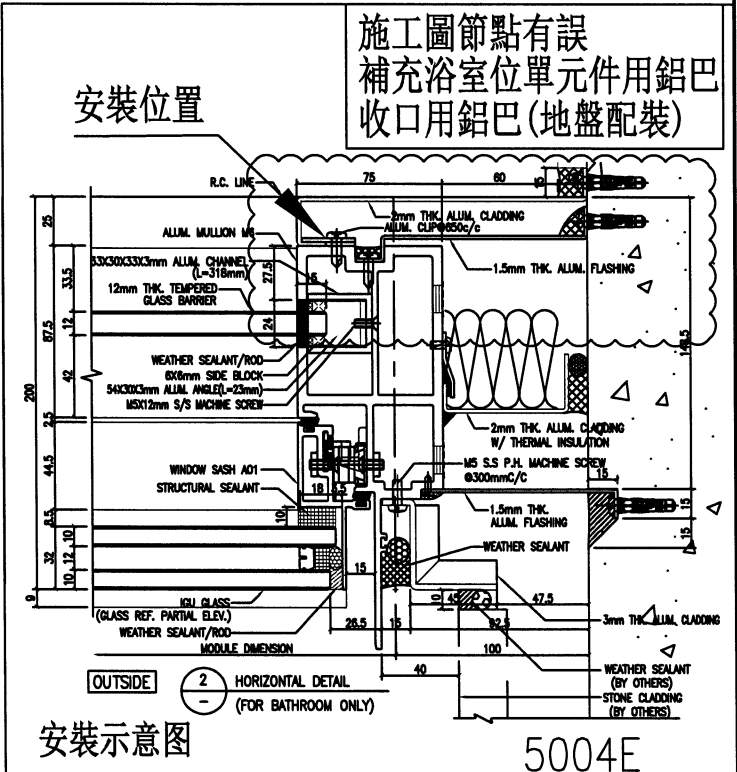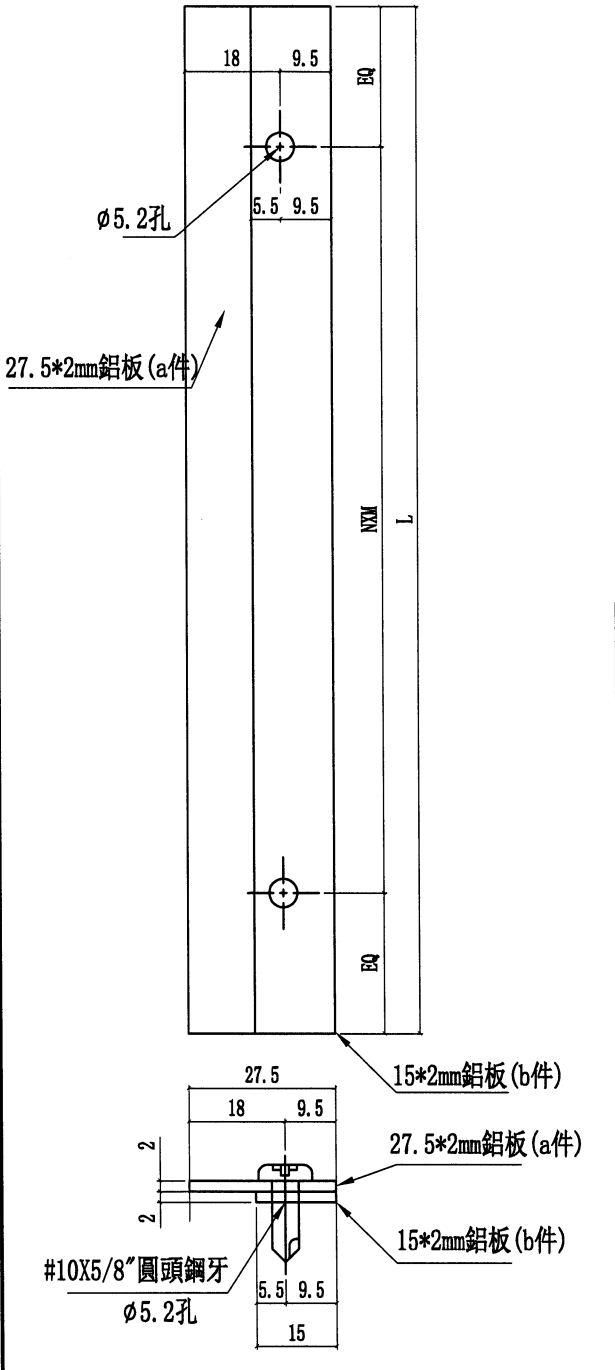

名稱	收口用鋁巴	制圖	方強	2023.03.10	修改			
材料	2mm鋁板	復核	謝永林	2023.03.11	日期			
顏色	鉻化	批准	胡哥		圖號	LB20R-01		



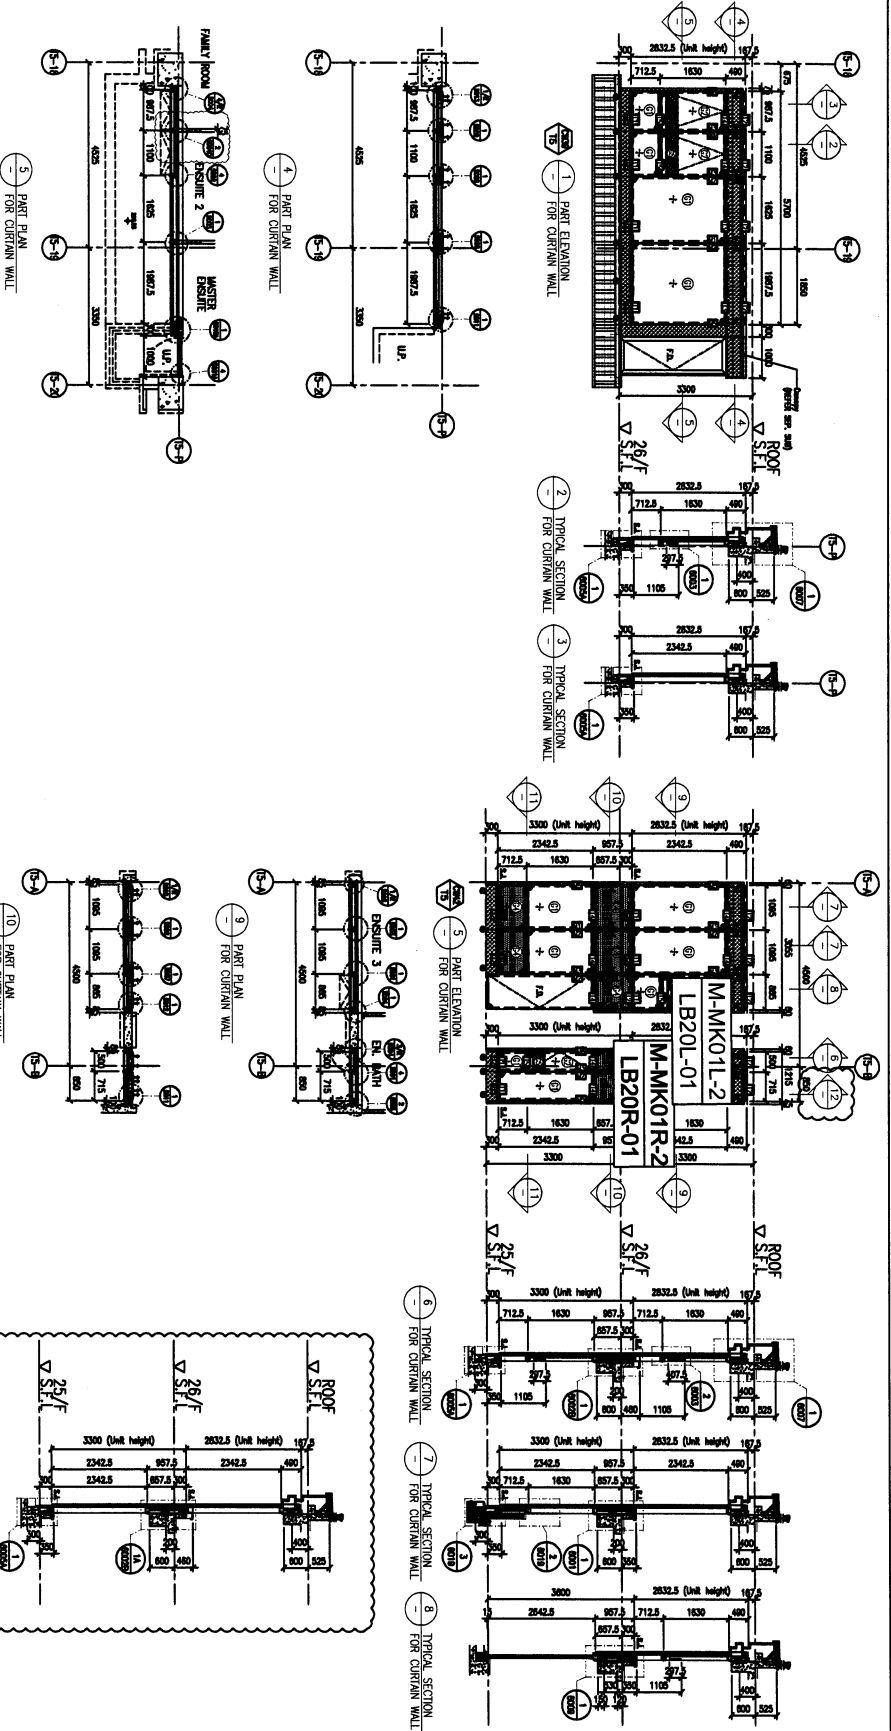

FLOOR LEVEL (S.F.L.)	FLOOR LEVEL
ROOF	+240.00
25/F	+238.50
26/F	+237.00

- LEGEND:**
- ① 12mm HEAT STRENGTHENED GLASS (OUTER) + 12mm AIR SPACE + 12mm THK. LAMBERED CLEAR GLASS (INNER)
  - ② 10mm HEAT STRENGTHENED GLASS (OUTER) + 10mm AIR SPACE + 10mm THK. LAMBERED CLEAR GLASS (INNER)
  - ③ 12mm THK. HEAT STRENGTHENED GLASS & 20mm THK. ALUM. BACKGON (SPANDREL GLASS) (INTERNAL PROTECTIVE BARBER)
  - ④ 3mm THK. ALUM. CLADDING
  - S.L. - STACK JOINT (WIND LOAD)
  - AL - ALUM. EXTENSION DE NO.
  - STP - SUPPORT POINT (WIND LOAD) + (DEAD LOAD)
  - ▲ - SUPPORT POINT (WIND LOAD)

<p>DATE: 06-OCT-21 SCALE: 1:160 (A1)</p> <p>DRAWN BY: LHR</p> <p>CHECKED BY:</p>	<p>PROJECT: PROPOSED RESIDENTIAL DEVELOPMENT AT ROAD 7, KOWLOON</p> <p>TITLE: PART ELEVATION FOR CURTAIN WALL AT TOWER 5</p>	<p>DESIGNER: 嘉德建设有限公司</p> <p>11/F, 610 Cheong Cheong Street, Kowloon</p> <p>TEL: (852) 27727888</p> <p>FAX: (852) 27727888</p>	<p>CLIENT: SHIMAO GROUP HOLDINGS LIMITED</p> <p>ARCHITECT: HOKU TAKES &amp; ASSOCIATES LIMITED</p> <p>STRUCTURAL ENGINEER: C. M. WONG &amp; ASSOCIATES LTD</p> <p>PHONE CONSULTANT: MENHARDT</p>	<p>NOTE:</p> <ol style="list-style-type: none"> <li>ALL DIMENSIONS ARE IN MM.</li> <li>ALL DIMENSIONS ARE WRITTEN FROM OUTSIDE TO INSIDE UNLESS SPECIFIED OTHERWISE.</li> <li>BEFORE FABRICATION.</li> </ol> <p>LEGEND:</p> <ul style="list-style-type: none"> <li>① - INTERNAL MARK NO.</li> <li>② - REFER SHEET NO.</li> <li>1. F.F.L. - FINISHED FLOOR LEVEL.</li> <li>2. S.F.L. - STRUCTURAL FLOOR LEVEL.</li> <li>3. - REVERSED DIM.</li> </ul>
--	--	--	--	--

