

工程指示 / 要求簡箋 ENGINEER INSTRUCTIONS(E.I.)

工程指示編號:	EI- 5932	修改版本:	-
	HK- /		
工程編號:	J 853	工程名稱:	延坪道
收件人:	Maggie Lor	發件人:	Joe Chan
工程項目:	幕牆項目地盤用角鐵	日期:	28/03/2023

<input checked="" type="checkbox"/> 原合約工程包	<input type="checkbox"/> 原合約工程加 / 減賬 QT-	<input type="checkbox"/> 新工程報價 QT-
--	--	------------------------------------

信件批核號碼/圖紙參考編號:	批核模具圖紙編號:
客戶指示附件:	管理內部批簽署:

<input type="checkbox"/> 初步鋁料 B.M.	<input type="checkbox"/> 加工拆圖, 然後生產	<input type="checkbox"/> 尺寸表
<input type="checkbox"/> 正式鋁料 B.M.	<input type="checkbox"/> 技術上資料/指示	<input type="checkbox"/> 報價
<input type="checkbox"/> 配件 B.M.	<input type="checkbox"/> 樣辦或貨品說明書	<input type="checkbox"/> 分判合約
<input checked="" type="checkbox"/> 其他: 鐵件.		

內容: 請依附件資料, 生產GMS鐵件, 送地盤

- 補T7, Flat B 位置50x50x5角鐵  
- 補T7, 幕牆收口位置50x50x5角鐵

急

完成上列要求日期: 06/04/2023      ASAP

國內

<input type="checkbox"/> 生產技術總監	<input type="checkbox"/> 連附件	<input type="checkbox"/> 技術部	<input type="checkbox"/> 連附件	<input type="checkbox"/> 生產部	<input type="checkbox"/> 連附件
<input type="checkbox"/> 採購部	<input type="checkbox"/> 連附件	<input type="checkbox"/> 生產統籌部	<input type="checkbox"/> 連附件	<input type="checkbox"/> 報關組	<input type="checkbox"/> 連附件
<input type="checkbox"/> 質檢部	<input type="checkbox"/> 連附件	<input type="checkbox"/> 會計部	<input type="checkbox"/> 連附件	<input type="checkbox"/> 機械設計部	<input type="checkbox"/> 連附件
<input type="checkbox"/> 香港辦	<input type="checkbox"/> 連附件	<input type="checkbox"/> 其他:			

香港

<input type="checkbox"/> 行政部	<input type="checkbox"/> 連附件	<input type="checkbox"/> 會計部	<input type="checkbox"/> 連附件	<input type="checkbox"/> 統籌部	<input type="checkbox"/> 連附件	<input type="checkbox"/> 工程部	<input type="checkbox"/> 連附件
<input type="checkbox"/> 採購部	<input type="checkbox"/> 連附件	<input type="checkbox"/> QS部	<input type="checkbox"/> 連附件	<input checked="" type="checkbox"/> 地盤管理	<input checked="" type="checkbox"/> 連附件	<input type="checkbox"/> 維修部	<input type="checkbox"/> 連附件

炳哥.

*發件人簽署:		*組別成員批核簽署:	
傳遞編號:	/	項目經理簽署:	



美特鋁質有限公司  
MTD Aluminium Fabricator Ltd.  
地盤鐵件BM表

工程號: J853

地盤名稱: 香港延坪道

項目類別: CW 補鐵件

計算: 李傳鵬

核對: 練松文

批准: 陳梓豪

日期: 25/2/2023

日期: 25/2/2023

日期: 25/2/2023

送呈:

副本:

BM編號:

修改版次:

A/C Code: 2023/02/25

鐵件總重量KG: 610.74

序號	修改內容	鐵件圖號	鐵件名稱	顏色	實用	後備	總數	單位	單件 (kg)	總重量 (kg)	備注
1		JT-01	50*50*5角鋼	熱浸鋅	17	0	17	件	11.310	192.270	
2		JT-02	50*50*5角鋼	熱浸鋅	17	0	17	件	11.310	192.270	
3		JT-03	50*50*5角鋼	熱浸鋅	20	0	20	件	11.310	226.200	
4											
5							54			610.740	
6											
7											
8											
9											
10											



美特鋁質有限公司  
MIDI Aluminium Fabricator Ltd.



工程號

J-853

地盤

延坪道住宅

17 枝

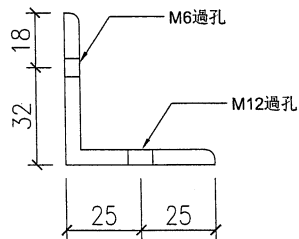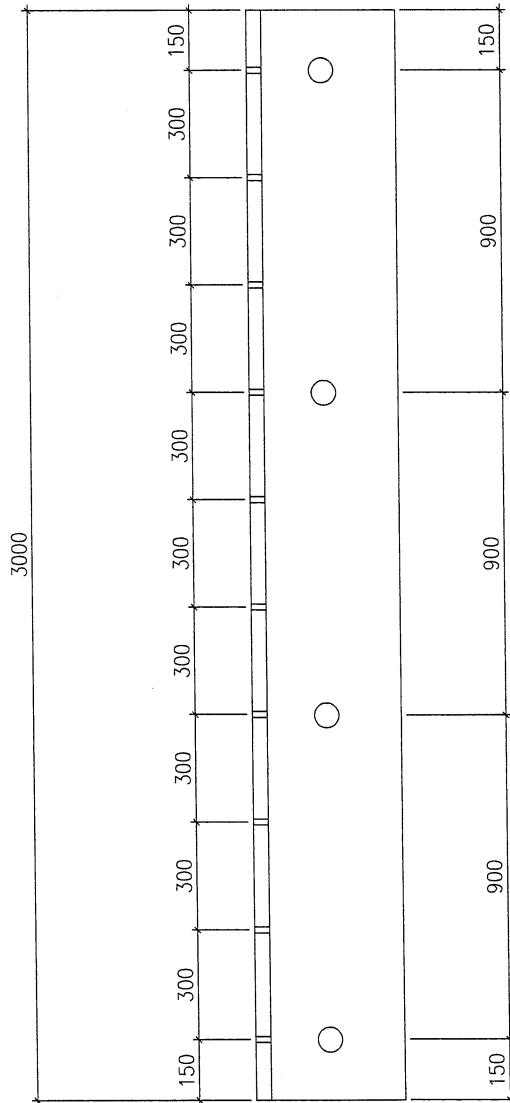

名稱	角鐵	制圖		修改			
材料	50x50x5	復核		日期			
顏色	GMS	批准	Daniel	圖號	JT-01		



美特鋁質有限公司  
MIDI Aluminium Fabricator Ltd.



工程號

J-853

地盤

延坪道住宅

17 枝

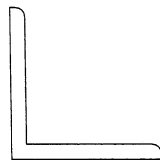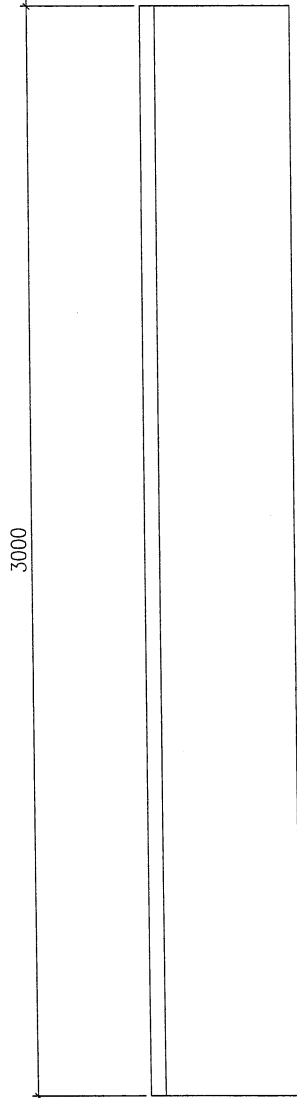

名稱	角鐵	制圖		修改			
材料	50x50x5	復核		日期			
顏色	GMS	批准	Daniel	圖號	JT-02		



美特鋁質 有限公司  
MIDI Aluminium Fabricator Ltd.



工程號

J-853



地盤

延坪道住宅

20 枝

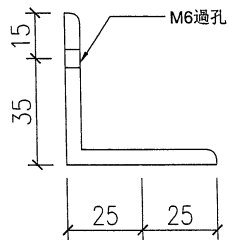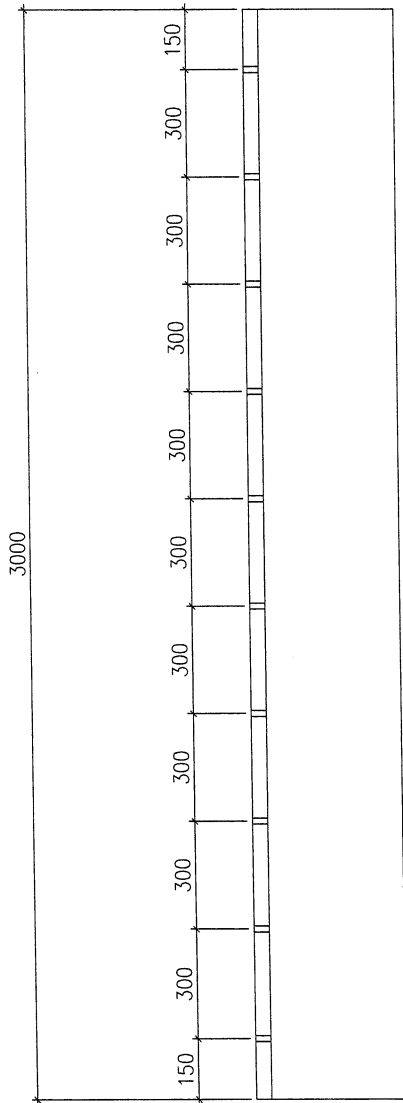

名稱	角鐵	制圖		修改			
材料	50x50x5	復核		日期			
顏色	GMS	批准	Daniel	圖號	JT-03		

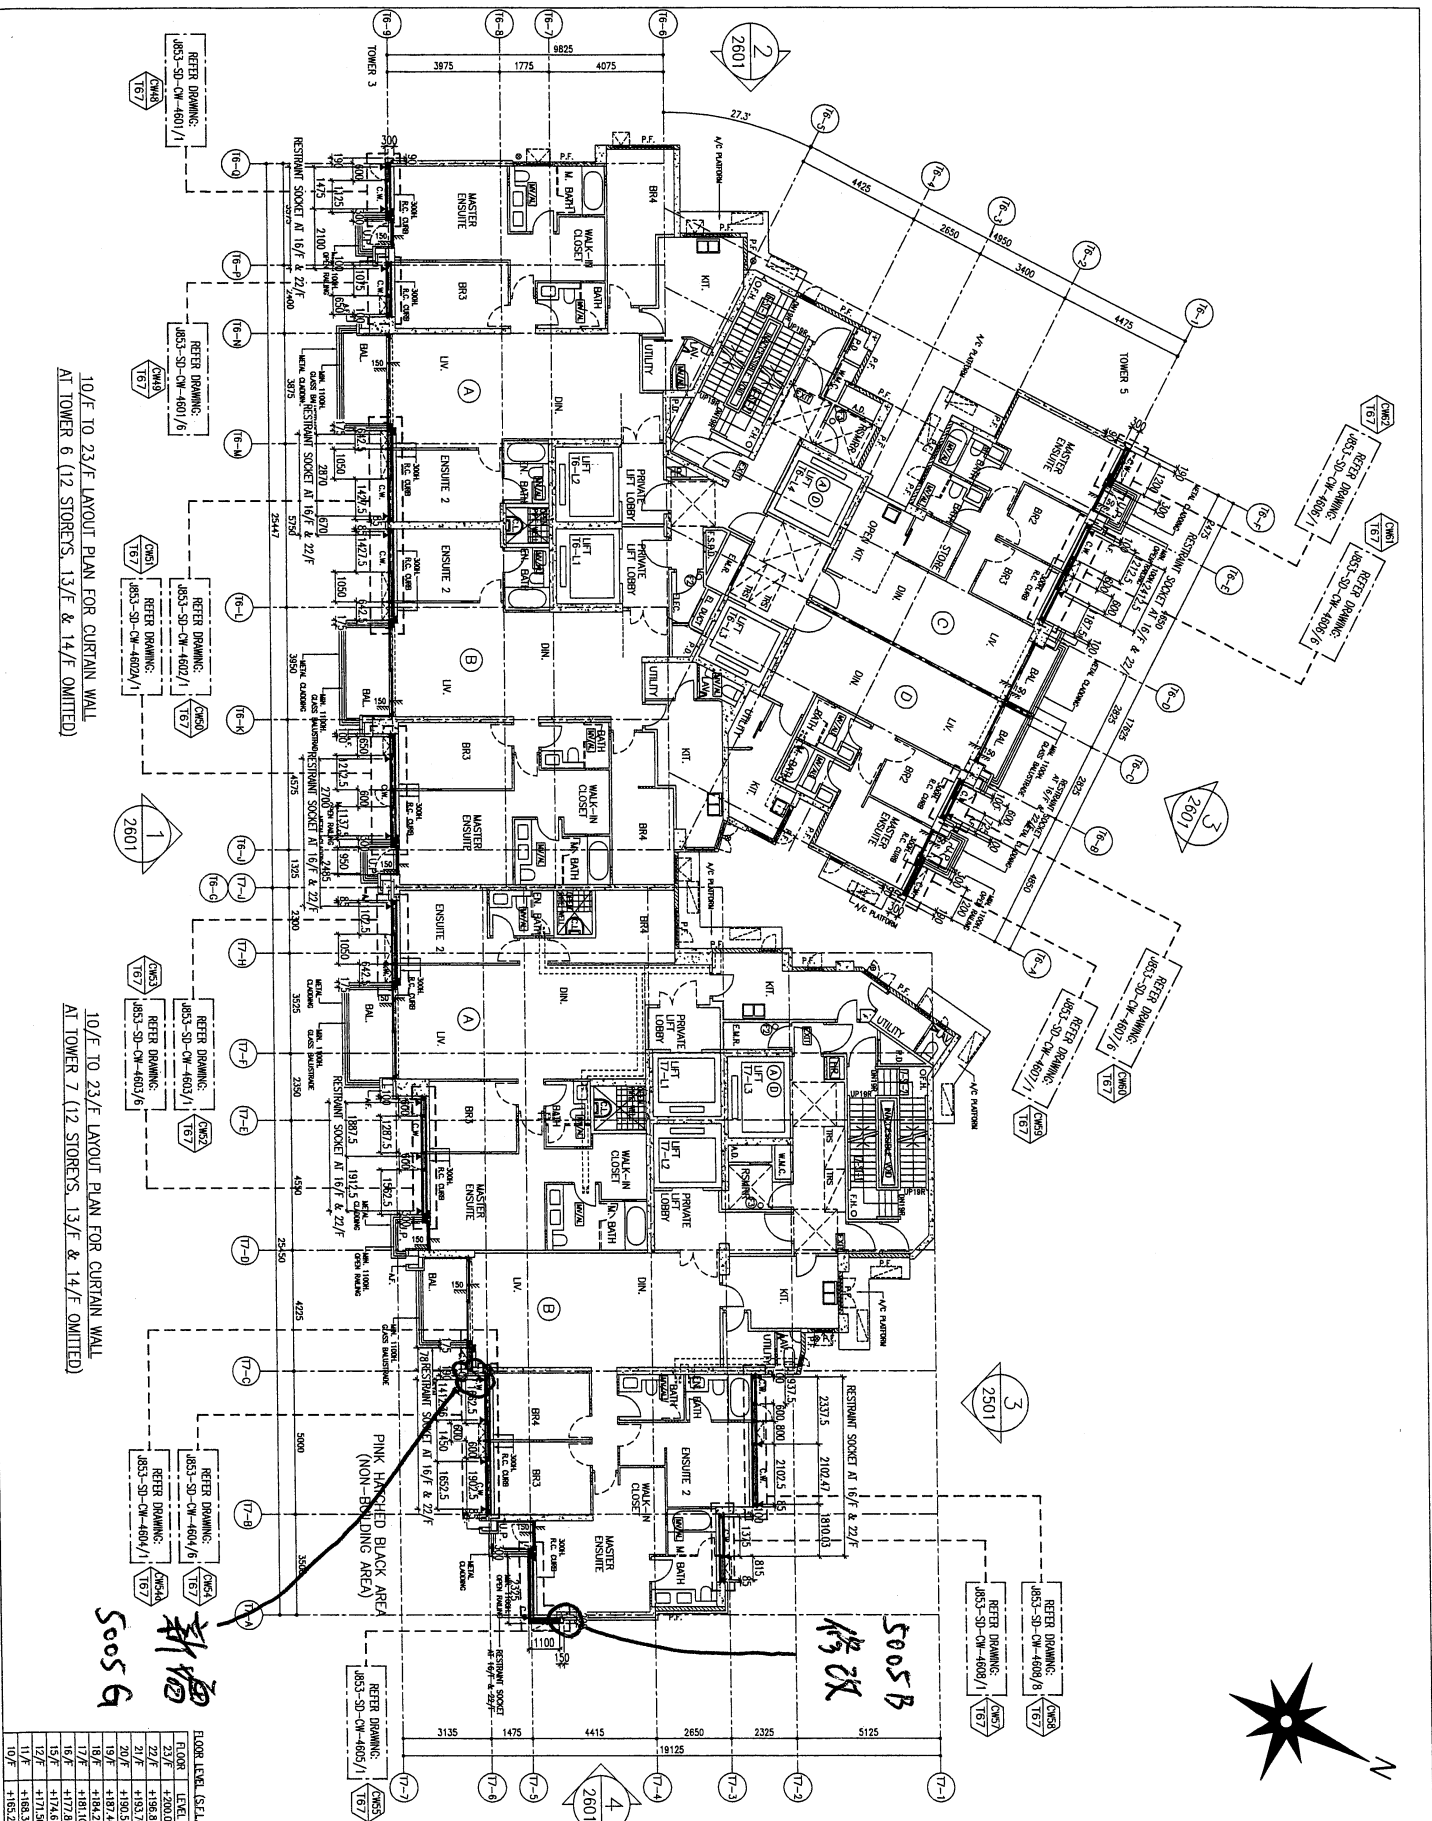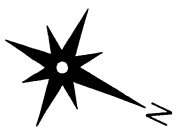

10/F TO 23/F LAYOUT PLAN FOR CURTAIN WALL AT TOWER 6 (12 STORES, 13/F & 14/F OMITTED)


10/F TO 23/F LAYOUT PLAN FOR CURTAIN WALL AT TOWER 7 (12 STORES, 13/F & 14/F OMITTED)

新禧  
5005 G

5005 B  
修改

<b>B.D. REF. :</b> CLIENT : SHIMAO GROUP HOLDINGS LIMITED ARCHITECT : HOKU-TAKI & PARTNERS LIMITED MAIN CONTRACTOR : HIP HING CONSTRUCTION CO LTD STRUCTURAL ENGINEER : C M WONG & ASSOCIATES LTD FACADE CONSULTANT : MEINHARDT		<b>NOTE :</b> 1. ALL DIMENSIONS ARE IN MM. 2. ALL ELEVATIONS ARE VIEWED FROM OUTSIDE. 3. ALL DIMENSIONS TO BE VERIFIED ON SITE BEFORE FABRICATION. <b>LEGEND :</b> (X) DETAIL MARK NO. (S) REFER SHEET NO. 1. F.F.L. -- FINISHED FLOOR LEVEL 2. S.F.L. -- STRUCTURAL FLOOR LEVEL 3. (R) -- RAMPED DETAIL
<b>JOB NO. :</b> J-453 <b>PROJECT :</b> PROPOSED RESIDENTIAL DEVELOPMENT AT NKILL 6542 YIN PING ROAD KOWLOON <b>TITLE :</b> 10/F-23/F LAYOUT PLAN FOR CURTAIN WALL AT TOWER 6 & 7 <b>DATE :</b> 14-APR-21 <b>SCALE :</b> 1:90 (A1) <b>DRAWN BY :</b> LHR <b>CHECKED BY :</b> -	<b>FLOOR LEVEL (S.F.L.)</b> FLOOR LEVEL 23/F +200.00 22/F +198.88 21/F +195.70 20/F +195.55 19/F +187.40 18/F +186.20 16/F +177.80 15/F +174.65 12/F +171.50 11/F +168.35 10/F +165.20	<b>REV. :</b> B DWG NO. : 1853-SD-CN-4003/1 DATE : 26-9-2021 REVISION RELATED TO MAIN CONTRACTOR 1 2 3 



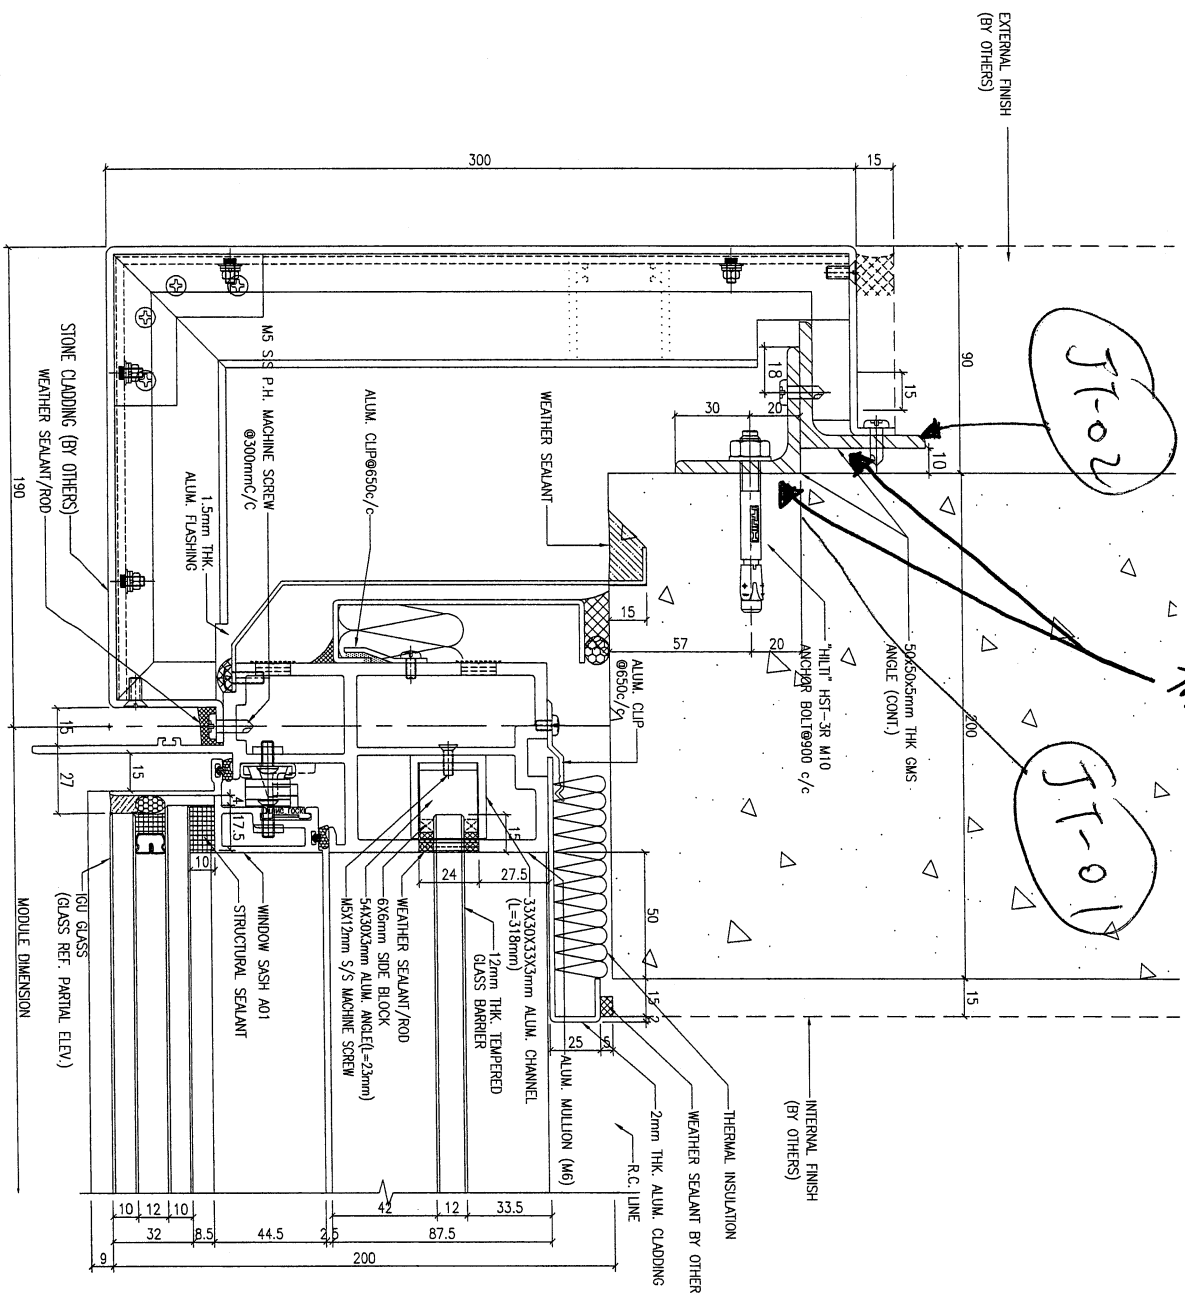

1 HORIZONTAL DETAIL  
500SD TOWER 7  
(4604/1)

OUTSIDE

MODULE DIMENSION

IGU GLASS (GLASS REF. PARTIAL ELEV.)

WINDOW SASH A01  
STRUCTURAL SEALANT

WEATHER SEALANT/ROD  
6x6mm ALUM. ANGLE (L=23mm)  
54x30x3mm ALUM. ANGLE (L=23mm)  
M5x12mm S/S MACHINE SCREW

33x30x33x3mm ALUM. CHANNEL  
(L=318mm)  
12mm THK TEMPERED  
GLASS BARRIER

ALUM. MULLION (M6)  
R.C. LINE

WEATHER SEALANT BY OTHER  
(BY OTHERS)

THERMAL INSULATION

2mm THK ALUM. CLADDING

INTERNAL FINISH  
(BY OTHERS)

EXTERNAL FINISH  
(BY OTHERS)

補圖

JT-02

JT-01

B.D. REF :

CLIENT :  
SHIMAO GROUP  
HOLDINGS LIMITED

ARCHITECT :  
WTF  
WONG TUNG & PARTNERS LIMITED  
WONG TUNG & PARTNERS LIMITED

MAIN CONTRACTOR :  
HPH HING CONSTRUCTION CO LTD

STRUCTURAL ENGINEER :  
C M WONG & ASSOCIATES LTD

FAÇADE CONSULTANT :  
MENHARDT

NOTE :  
1. ALL DIMENSIONS ARE IN mm.  
2. ALL DIMENSIONS ARE VERIFIED FROM OUTSIDE.  
3. ALL DIMENSIONS TO BE VERIFIED ON SITE BEFORE FABRICATION.

LEGEND :  
① DETAIL MARK NO.  
② REFER SHEET NO.  
1. F.F.L. --- FINISHED FLOOR LEVEL  
2. S.F.L. --- STRUCTURAL FLOOR LEVEL  
3. --- REVERSED DETAIL

NO.	DATE	REVISION	BY
1			

JOB NO. : J-853  
PROJECT : PROPOSED RESIDENTIAL DEVELOPMENT AT N.K.I.L. 6542 YIN PING ROAD KOWLOON

TITLE : HORIZONTAL DETAIL FOR CURTAIN WALL

DATE : 07-OCT-21 SCALE : 1:2 (A3)

DRAWN BY : LHR CHECKED BY :

WTF  
WONG TUNG & PARTNERS LIMITED  
610 Chee Kwo Ling Road, Kowloon  
Tel: (852) 27272885 Fax: (852) 27272885  
C.M.WONG & ASSOCIATES LTD  
101-103, 105-107, 109-111, 4009-4011, 4013-4