

工程指示 / 要求簡箋 ENGINEER INSTRUCTIONS(E.I.)

工程指示編號:	EI- 6526	修改版本:	-
	HK- /		
工程編號:	J 853	工程名稱:	延坪道
收件人:	Maggie Lor	發件人:	Joe Chan
工程項目:	平台 Glass Wall (4004) 安排 Core 窿.	日期:	19/07/2023

<input checked="" type="checkbox"/> 原合約工程包	<input type="checkbox"/> 原合約工程加 / 減賬 QT-	<input type="checkbox"/> 新工程報價 QT-
--	--	------------------------------------

信件批核號碼/圖紙參考編號:	批核模具圖紙編號:
客戶指示附件:	管理內部批簽署:

<input type="checkbox"/> 初步鋁料 B.M.	<input type="checkbox"/> 加工拆圖, 然後生產	<input type="checkbox"/> 尺寸表
<input type="checkbox"/> 正式鋁料 B.M.	<input type="checkbox"/> 技術上資料/指示	<input type="checkbox"/> 報價
<input type="checkbox"/> 配件 B.M.	<input type="checkbox"/> 樣辦或貨品說明書	<input type="checkbox"/> 分判合約
<input type="checkbox"/> 其他:		

內容:	請安排 Core 窿, 按地盤要求之日期. Core 窿大小: 中 Core 窿數量: 1 個.
完成上列要求日期:	ASAP


國內

<input type="checkbox"/> 生產技術總監	<input type="checkbox"/> 連附件	<input type="checkbox"/> 技術部	<input type="checkbox"/> 連附件	<input type="checkbox"/> 生產部	<input type="checkbox"/> 連附件
<input type="checkbox"/> 採購部	<input type="checkbox"/> 連附件	<input type="checkbox"/> 生產統籌部	<input type="checkbox"/> 連附件	<input type="checkbox"/> 報關組	<input type="checkbox"/> 連附件
<input type="checkbox"/> 質檢部	<input type="checkbox"/> 連附件	<input type="checkbox"/> 會計部	<input type="checkbox"/> 連附件	<input type="checkbox"/> 機械設計部	<input type="checkbox"/> 連附件
<input type="checkbox"/> 香港辦	<input type="checkbox"/> 連附件	<input type="checkbox"/> 其他:			

香港

<input type="checkbox"/> 行政部	<input type="checkbox"/> 連附件	<input type="checkbox"/> 會計部	<input type="checkbox"/> 連附件	<input type="checkbox"/> 統籌部	<input type="checkbox"/> 連附件	<input type="checkbox"/> 工程部	<input type="checkbox"/> 連附件
<input type="checkbox"/> 採購部	<input type="checkbox"/> 連附件	<input type="checkbox"/> QS部	<input type="checkbox"/> 連附件	<input checked="" type="checkbox"/> 地盤管理	<input checked="" type="checkbox"/> 連附件	<input type="checkbox"/> 維修部	<input type="checkbox"/> 連附件

*發件人簽署:		*組別成員批核簽署:	
傳遞編號:	-	項目經理簽署:	

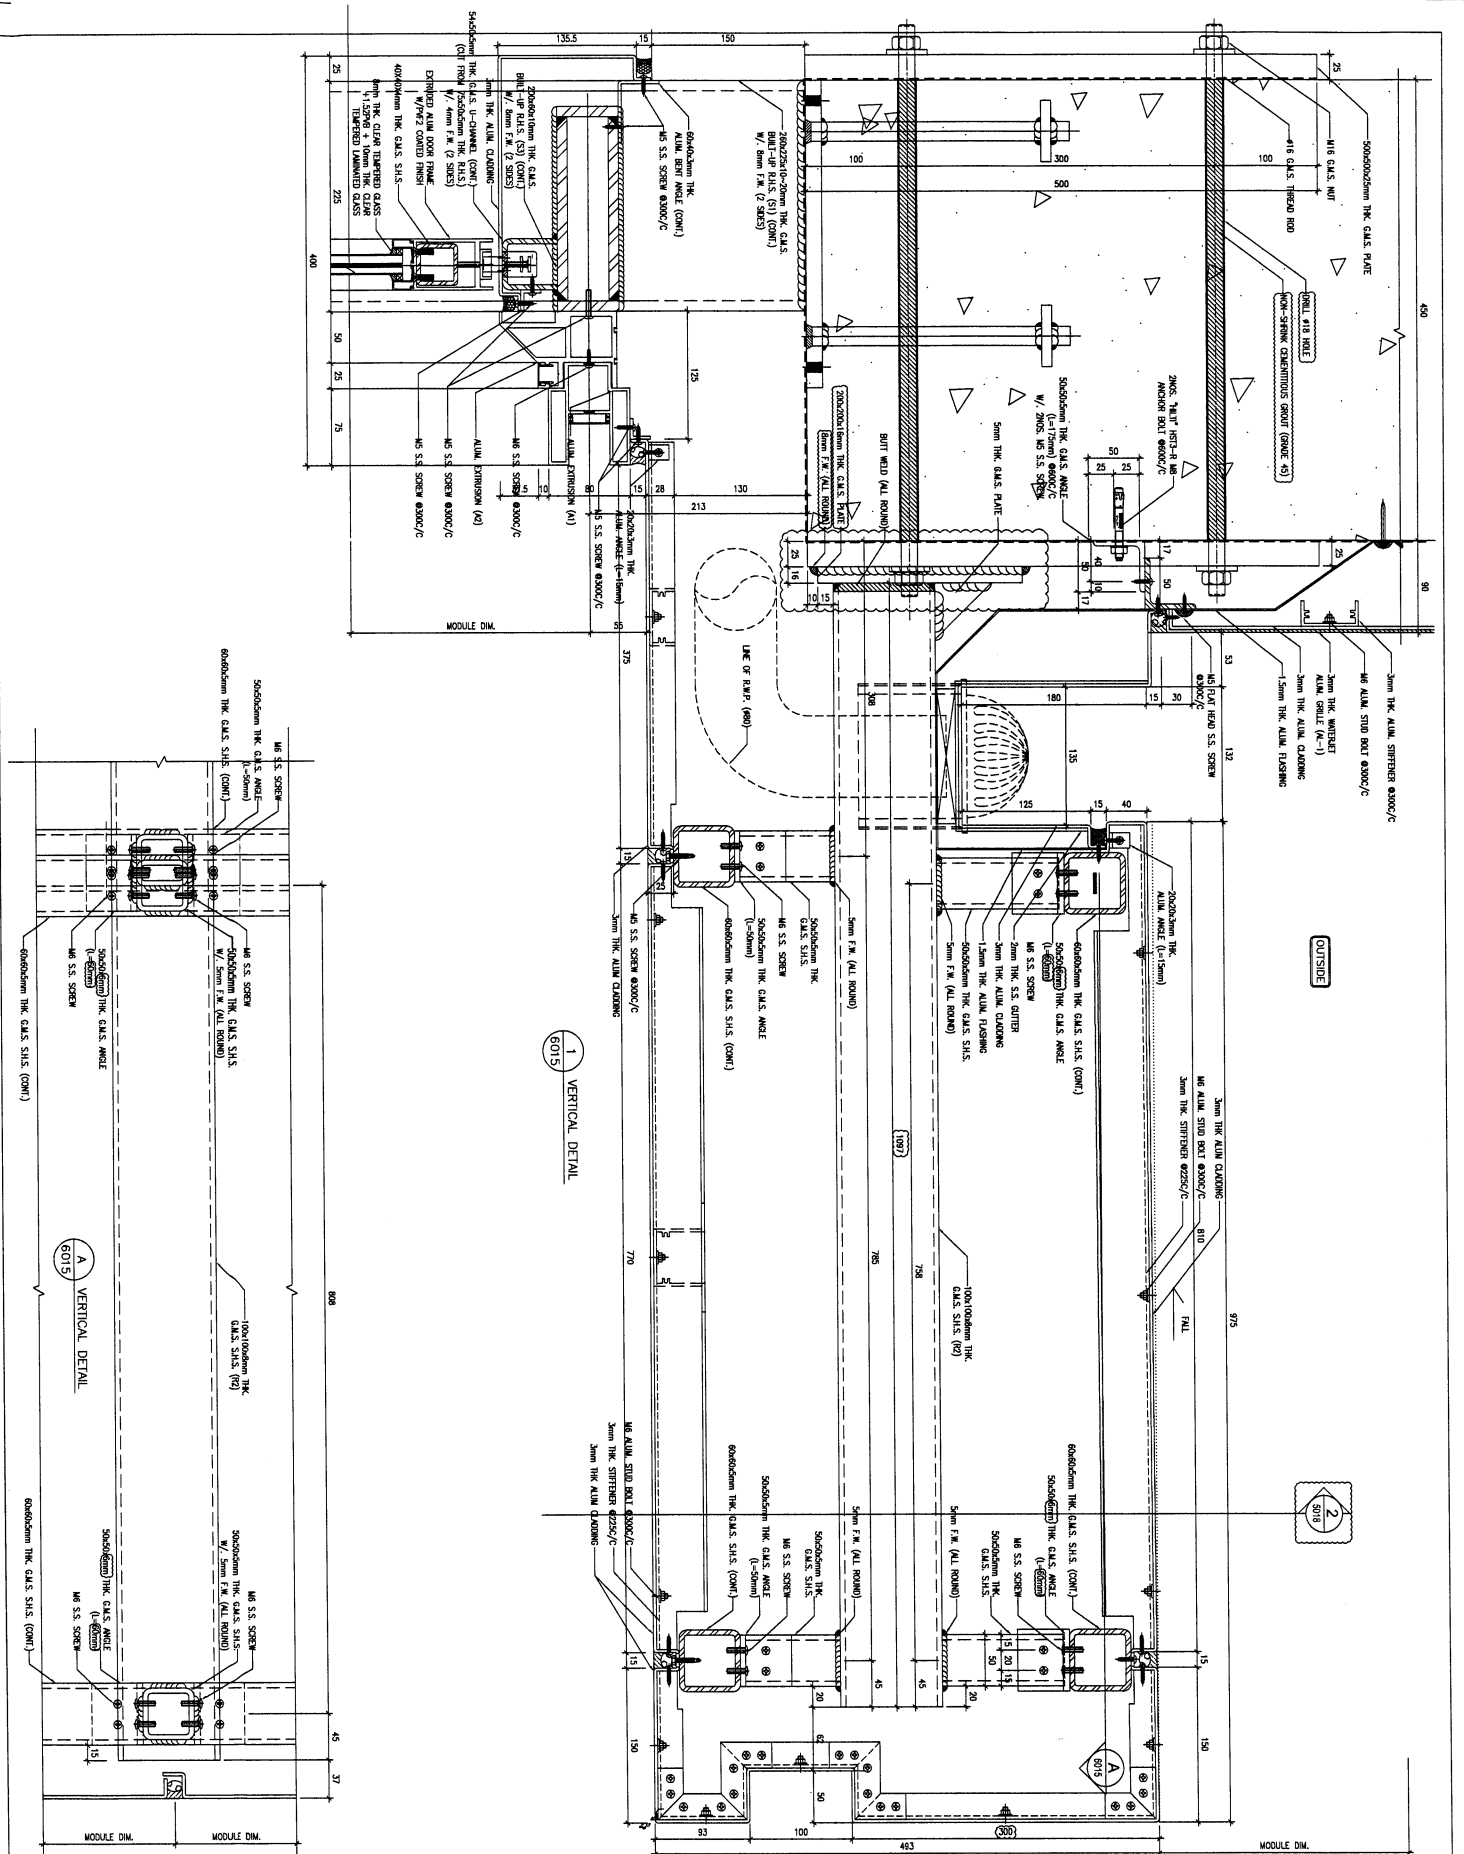

B/L REF :

CLIENT :
SHIMAO GROUP HOLDINGS LIMITED

ARCHITECT :
WONG TUNG & PARTNERS LIMITED
 ARCHITECTS & ENGINEERS

MAIN CONTRACTOR :
HIP HING CONSTRUCTION CO. LTD.

STRUCTURAL ENGINEER :
C.M. WONG & ASSOCIATES LTD.
 REGISTERED PROFESSIONAL ENGINEERS

FAÇADE CONSULTANT :
NEUHARDT

NOTE :
 1. DIMENSIONS ARE IN mm.
 2. ALL DIMENSIONS ARE VERIFIED FROM OUTSIDE.
 3. ALL DIMENSIONS TO BE CHECKED ON SITE BEFORE FABRICATION.

LEGEND :
 (X1) DETAIL MARK NO.
 (CONT) REFER SHEET NO.
 1. FEEL --- FINISHED FLOOR LEVEL
 2. SEFL --- STRUCTURAL FLOOR LEVEL
 3. (R) --- REVERSED REFLECT

NO.	DATE	REVISION	BY	CHKD
C	17/05/2023	GENERAL REVISION		
B	25/04/2023	REVISION SUBJECT TO ARCHITECT COMMENT 11		
A	07/03/2023	REVISION SUBJECT TO ARCHITECT COMMENT 11		

JOB NO. : J-8533
 PROJECT : PROPOSED RESIDENTIAL DEVELOPMENT AT ROAD KOWLOON

TITLE :
 TYPICAL DETAILS FOR GLASS WALL OF PODIUM

DATE : 15-Mar-21
 SCALE : 1:5
 DRAWN BY : NGUN
 CHECKED BY :

美特銘有限公司
 MIDI Architecture & Interiors Ltd.
 Unit 6-8, Sunny Industrial Centre, 1/F
 610, Chin Mei Tung Road, Tseung Kwan O
 (Tel: 2929-1111, Fax: 2929-7278/86)
 DWG NO. : J-8533-GW-6015
 REV. : C