

工程指示 / 要求簡箋 ENGINEER INSTRUCTIONS(E.I.)

工程指示編號:	EI- 6610	修改版本:	-
	HK-1771		
工程編號:	J 853	工程名稱:	延坪道
收件人:	生統	發件人:	Joe Chan
工程項目:	Feature Wall 水牆 鋁板	日期:	10/08/2023

<input checked="" type="checkbox"/> 原合約工程包	<input type="checkbox"/> 原合約工程加 / 減賬 QT-	<input type="checkbox"/> 新工程報價 QT-
--	--	------------------------------------

信件批核號碼/圖紙參考編號:	批核模具圖紙編號:
客戶指示附件:	管理內部批簽署:

<input type="checkbox"/> 初步鋁料 B.M.	<input type="checkbox"/> 加工拆圖, 然後生產	<input type="checkbox"/> 尺寸表
<input type="checkbox"/> 正式鋁料 B.M.	<input type="checkbox"/> 技術上資料/指示	<input type="checkbox"/> 報價
<input type="checkbox"/> 配件 B.M.	<input type="checkbox"/> 樣辦或貨品說明書	<input type="checkbox"/> 分判合約
<input type="checkbox"/> 其他:		

內容: 請依附件資料, 生產鋁板, 送地盤.

急

完成上列要求日期: 20/8/2023 ASAP


國內

<input type="checkbox"/> 生產技術總監	<input type="checkbox"/> 連附件	<input type="checkbox"/> 技術部	<input type="checkbox"/> 連附件	<input type="checkbox"/> 生產部	<input type="checkbox"/> 連附件
<input type="checkbox"/> 採購部	<input type="checkbox"/> 連附件	<input checked="" type="checkbox"/> 生產統籌部	<input checked="" type="checkbox"/> 連附件	<input type="checkbox"/> 報關組	<input type="checkbox"/> 連附件
<input type="checkbox"/> 質檢部	<input type="checkbox"/> 連附件	<input type="checkbox"/> 會計部	<input type="checkbox"/> 連附件	<input type="checkbox"/> 機械設計部	<input type="checkbox"/> 連附件
<input type="checkbox"/> 香港辦	<input type="checkbox"/> 連附件	<input type="checkbox"/> 其他:			

香港

<input type="checkbox"/> 行政部	<input type="checkbox"/> 連附件	<input type="checkbox"/> 會計部	<input type="checkbox"/> 連附件	<input type="checkbox"/> 統籌部	<input type="checkbox"/> 連附件	<input type="checkbox"/> 工程部	<input type="checkbox"/> 連附件
<input type="checkbox"/> 採購部	<input type="checkbox"/> 連附件	<input type="checkbox"/> QS部	<input type="checkbox"/> 連附件	<input checked="" type="checkbox"/> 地盤管理	<input checked="" type="checkbox"/> 連附件	<input type="checkbox"/> 維修部	<input type="checkbox"/> 連附件

*發件人簽署:	PL	*組別成員批核簽署:	P.P. PL
傳遞編號:	HK1771/23	項目經理簽署:	

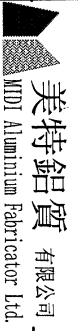

美特鋁質有限公司  
MIDI Aluminium Fabricator Ltd.



工程號:	J-853	計算:	ming	日期:	2023.08.08	送呈:	JOE
地盤名稱:	延坪路	核對:		日期:		副本:	
項目類別:	水門(1區)	批准:		日期:			

序號	修改內容	鋁板圖號	鋁板名稱	顏色	實用	後備	總數	總重量	5.610		總重量:	45.03	圖紙編號
									總V.F.	A/C Code:			
									平方米	平方米	平方米		
1		WF-AP01	3mm)厚鋁板	EC-DG-D334232-ZD1 (SS-01)	1	0	1	16.719	2.056	2.056	2.056	2.056	
2		WF-AP02	3mm)厚鋁板	EC-DG-D334232-ZD1 (SS-01)	1	0	1	16.520	2.032	2.032	2.032	2.032	
3		WF-AP03	3mm)厚鋁板	EC-DG-D334232-ZD1 (SS-01)	1	0	1	5.636	0.693	0.693	0.693	0.693	
4		WF-AP04	3mm)厚鋁板	EC-DG-D334232-ZD1 (SS-01)	1	0	1	5.569	0.685	0.685	0.685	0.685	
5		WF-AP05	1.5mm)厚鋁板	EC-DG-D334232-ZD1 (SS-01)	2	0	2	0.583	0.072	0.143	0.072	0.143	
6													
7													
總計:					6	0	6	45	6	6	6	6	





PROJECT				MATERIAL				COATING				COLOUR				MARK. NO.		QTY.	
YIN PING ROAD KOWLOON WATER FERTURE (PHASE 1)				3mm铝板				PVF2				EC-DG-D334232-ZD1(SS-01)				-		-	
REV.	CHECKED	PART NUMBER	Dim. A	Dim. B	Dim. C	Dim. D	Dim. E	Dim. F	Dim. G	Dim. H	QTY.	Inv. Code	ASSEMBLE ON PARTS						
-	WF-AP01	-	-	-	-	-	-	-	-	-	1	-							

注：地盘用

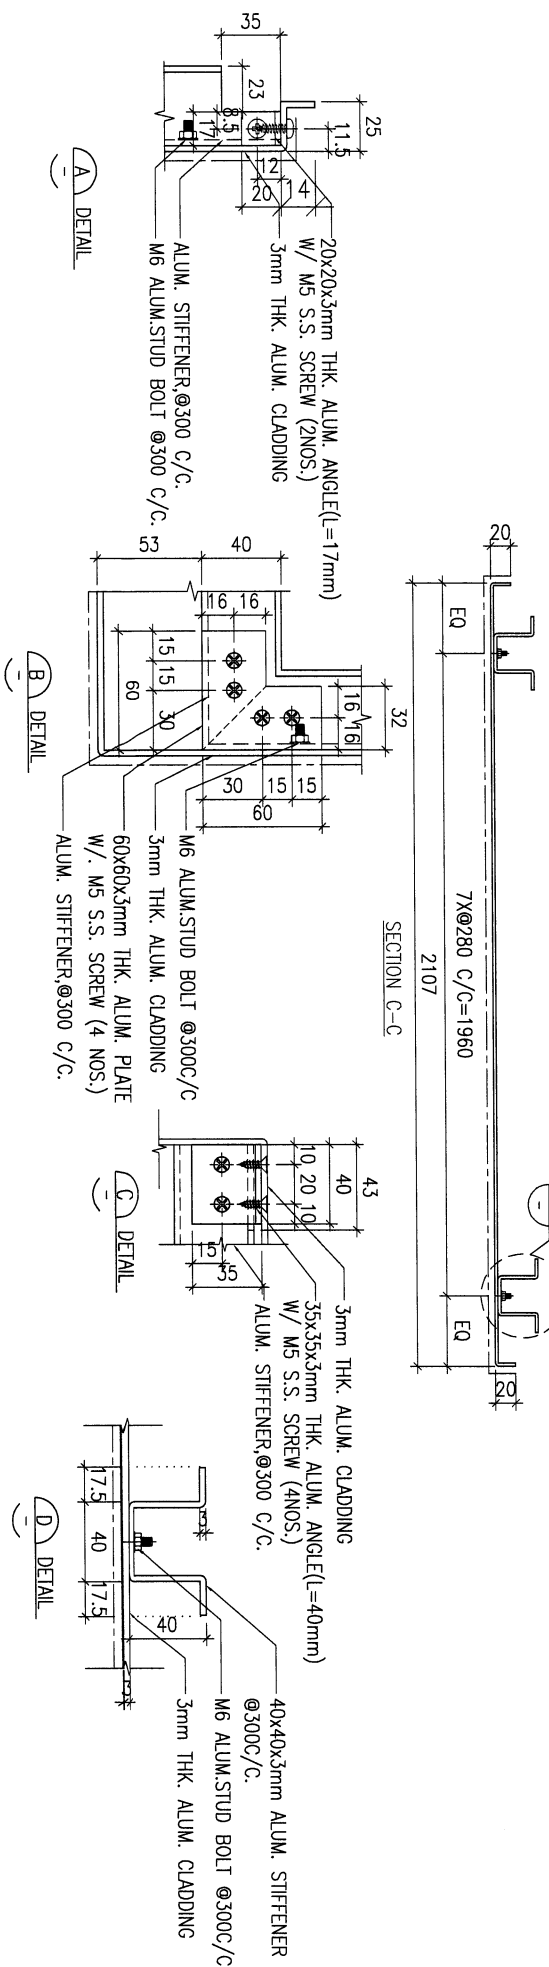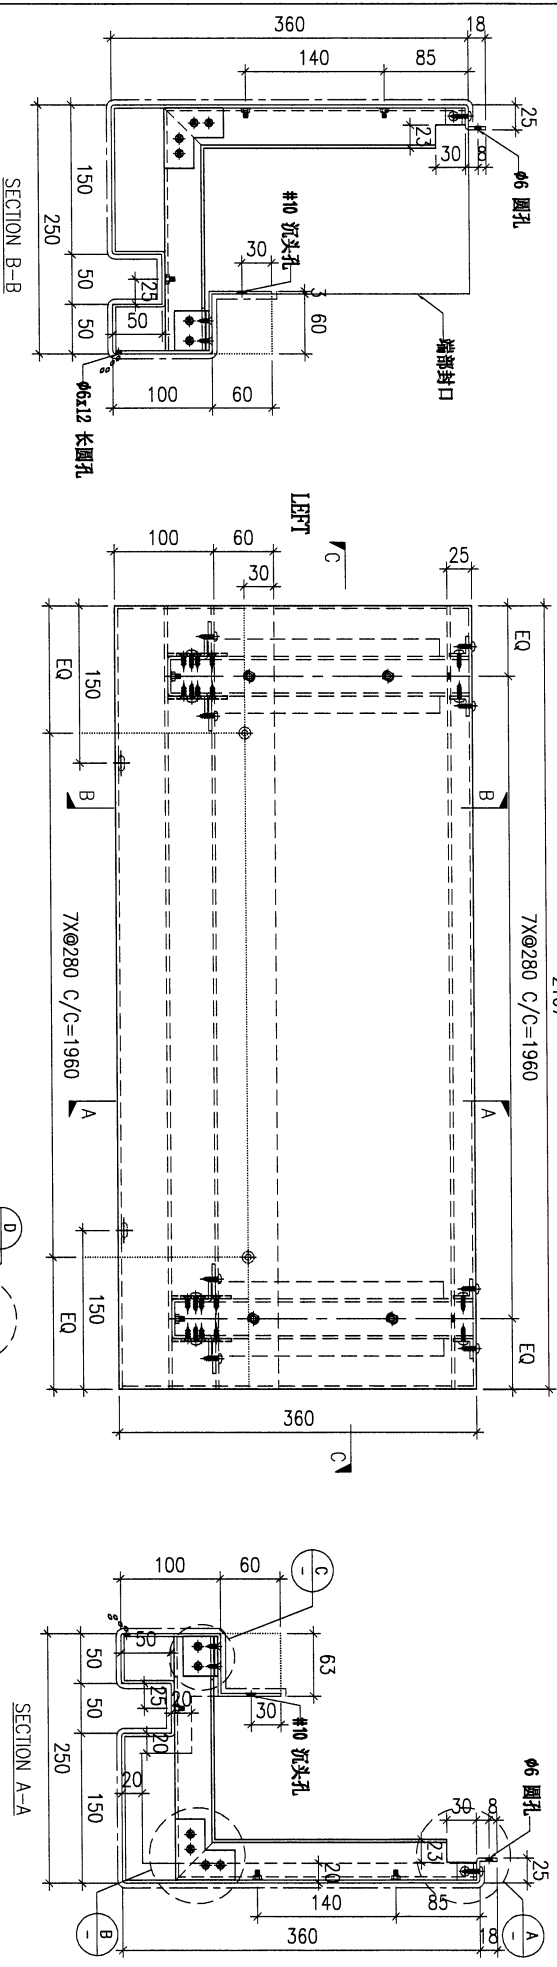


DWG. NO.		REV.		SCALE		DATE		DRAWN BY		APPROVED BY	
WF-AP01		-		-		01-04-2022		-		-	

PROJECT				MATERIAL				COATING				COLOUR				MARK. NO.		QTY.	
YIN PING ROAD KOWLOON WATER FEATURE (PHASE 1)				3mm铝板				PVF2				EC-DG-D334232-ZD1(SS-01)				-		-	
REV.	CHECKED	PART NUMBER	Dim. A	Dim. B	Dim. C	Dim. D	Dim. E	Dim. F	Dim. G	Dim. H	QTY.	Inv. Code	ASSEMBLE ON PARTS						
-	WF-AP02	-	-	-	-	-	-	-	-	-	1	-							
													1822		260				
													注: 地盘用		注: 工地复尺				

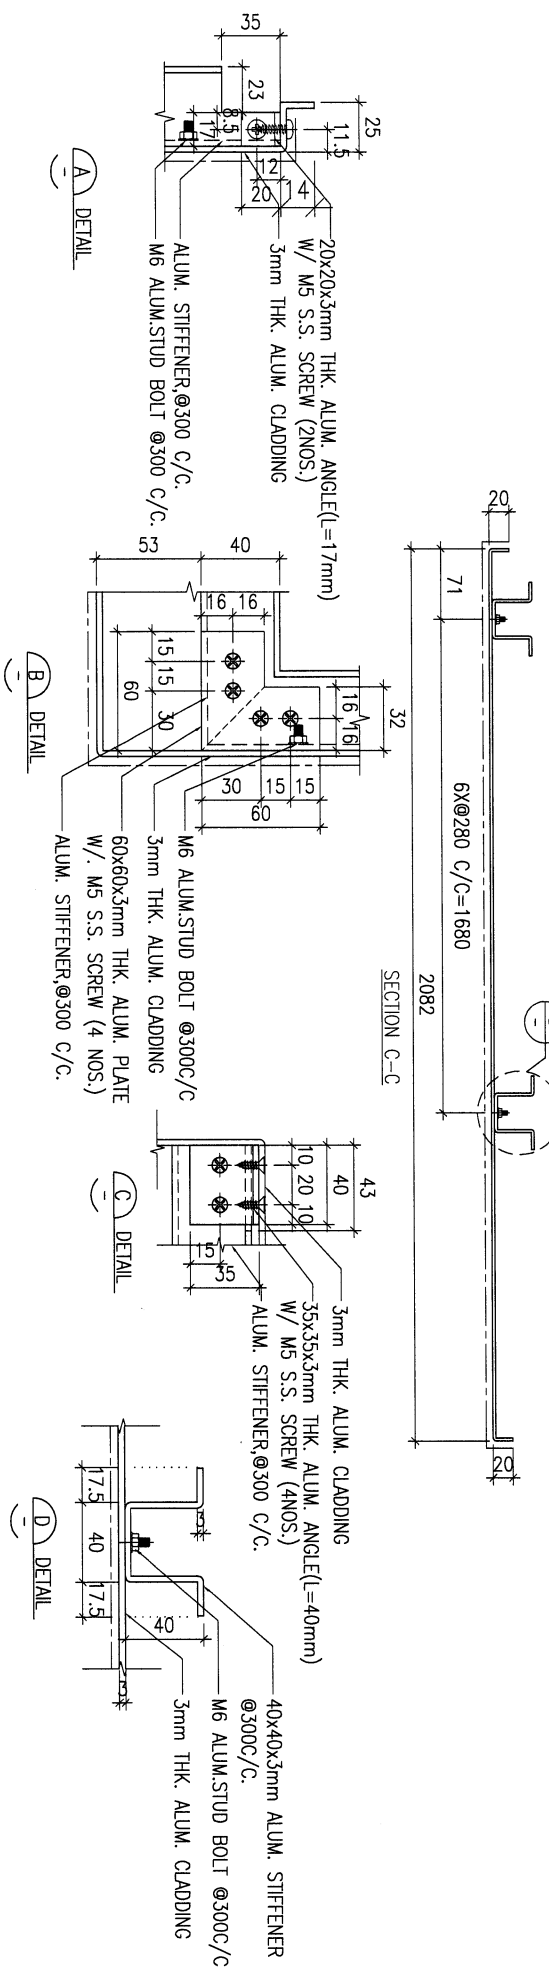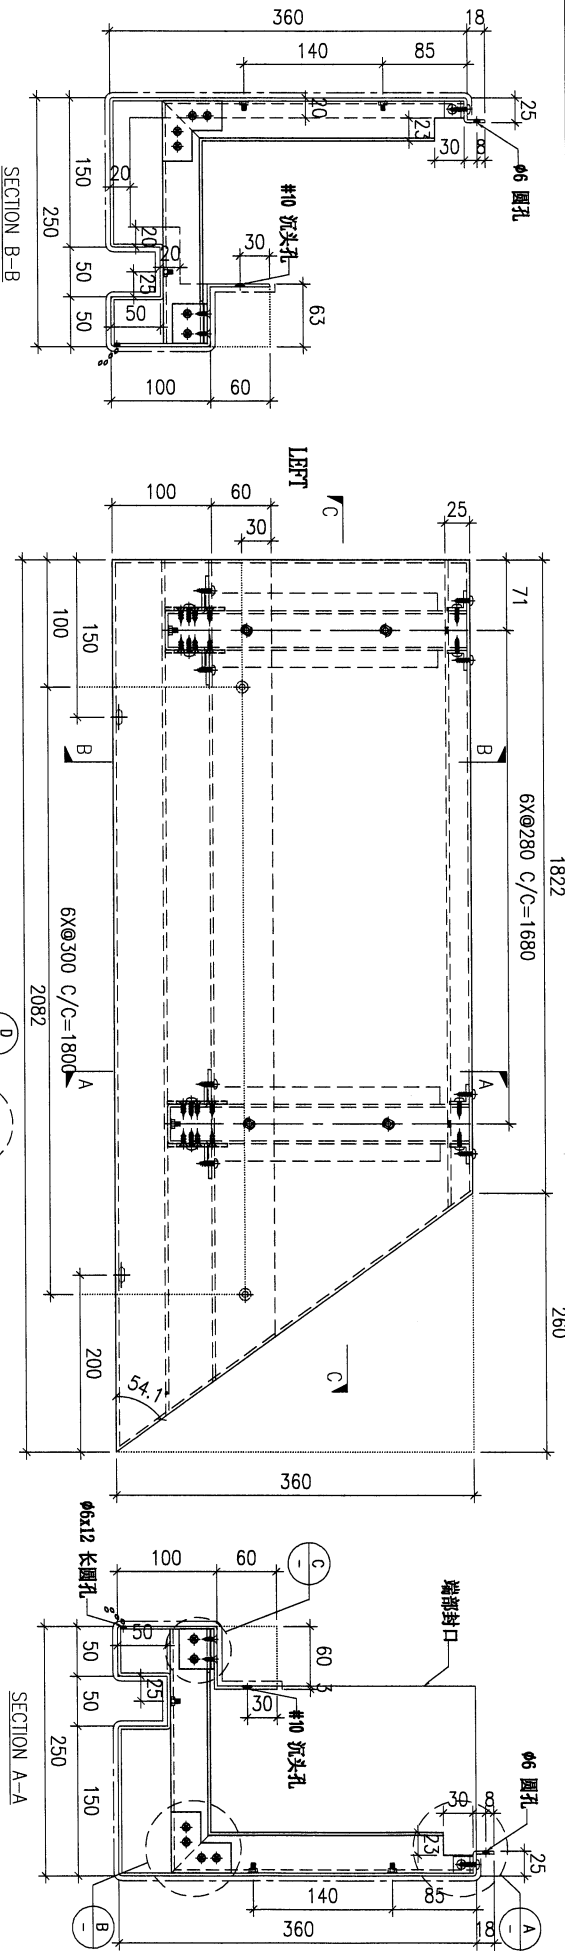

DWG. NO.		REV.		SCALE		DATE		DRAWN BY		APPROVED BY	
WF-AP02		-		-		01-04-2022		-		-	


PROJECT				MATERIAL				COATING				COLOUR				MARK. NO.		QTY.	
YIN PING ROAD KOWLOON WATER FERTURE (PHASE 1)				3mm 铝板				PVF2				EC-DG-D334232-ZD1(SS-01)				-		-	
REV.	CHECKED	PART NUMBER	Dim. A	Dim. B	Dim. C	Dim. D	Dim. E	Dim. F	Dim. G	Dim. H	QTY.	Inv. Code	ASSEMBLE ON PARTS						
-	WF-AP03	-	-	-	-	-	-	-	-	-	1								
<b>注：地盘用</b>																			

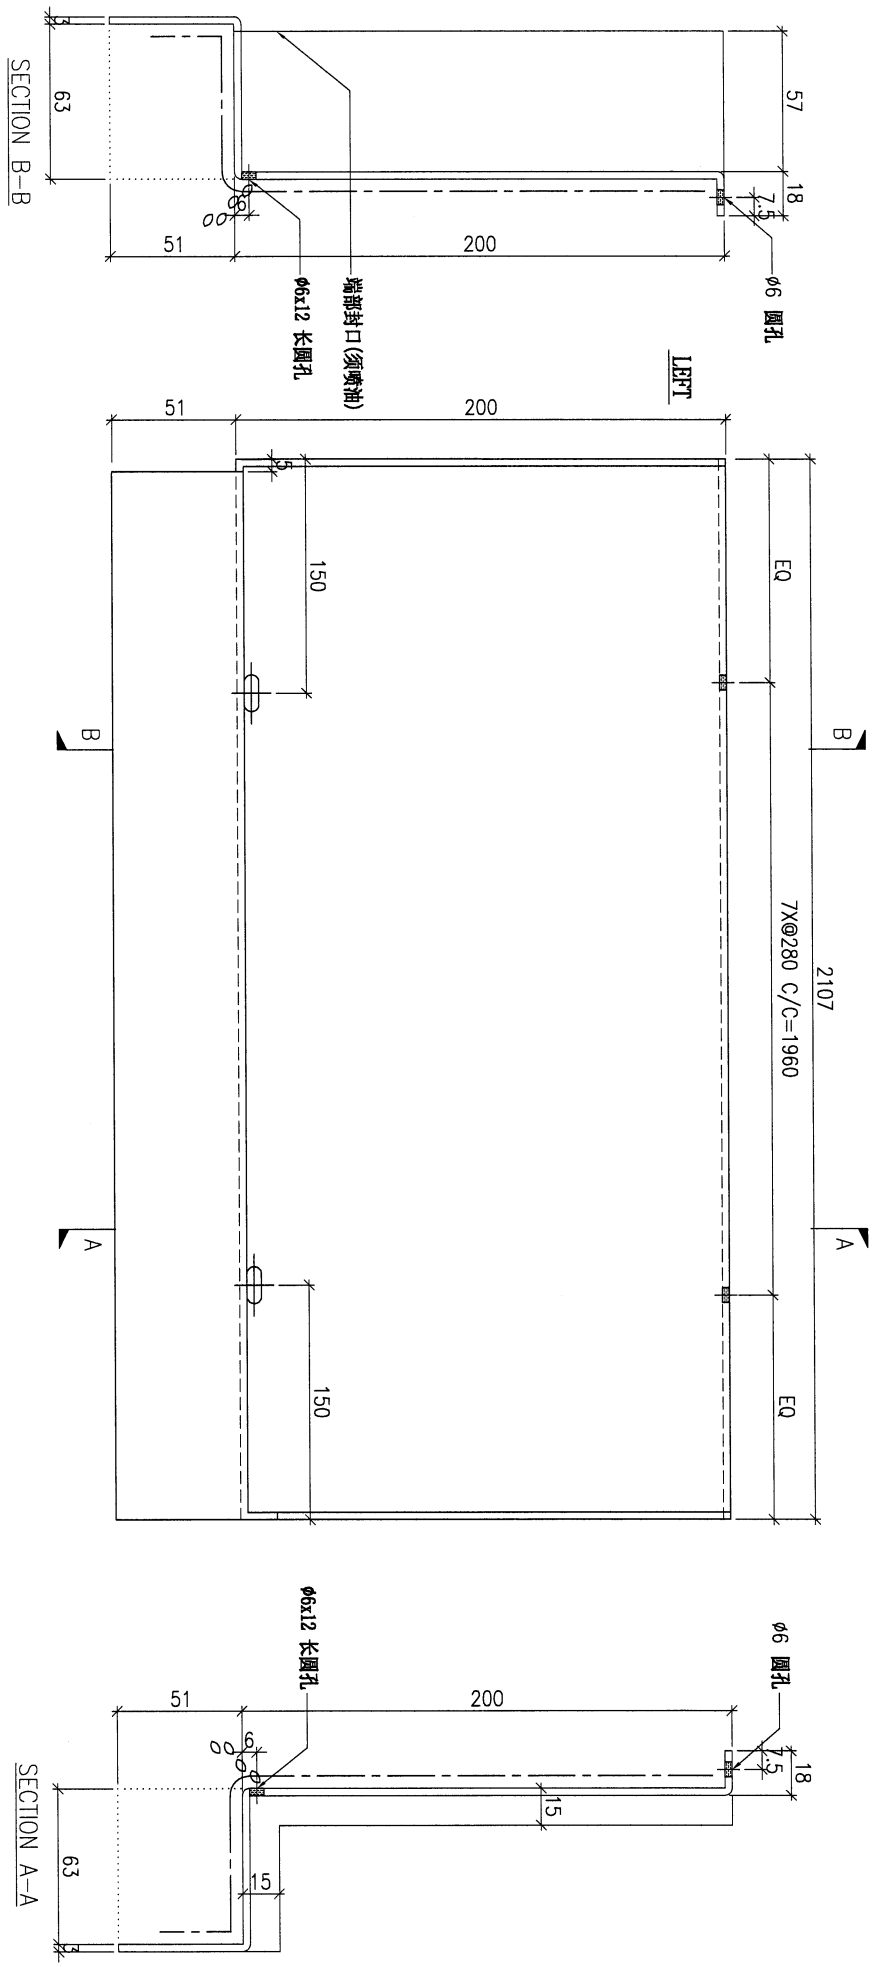

DWG. NO.		REV.		SCALE		DATE		DRAWN BY		APPROVED BY	
WF-AP03		-		-		15-06-2023		-		-	



PROJECT				YIN PING ROAD KOW LOON WATER FERTURE (PHASE 1)				MATERIAL				3mm 铝板				COATING				PVF2				COLOUR				EC-DG-D334232-ZD1(SS-01)				MARK. NO.				-				QTY.				-			
REV.	CHECKED	PART NUMBER	Dim. A	Dim. B	Dim. C	Dim. D	Dim. E	Dim. F	Dim. G	Dim. H	QTY.	Inv. Code	ASSEMBLE ON PARTS																																		
-	WF-AP04	-	-	-	-	-	-	-	-	-	1	-																																			

注：地盘用  
注：工地复尺

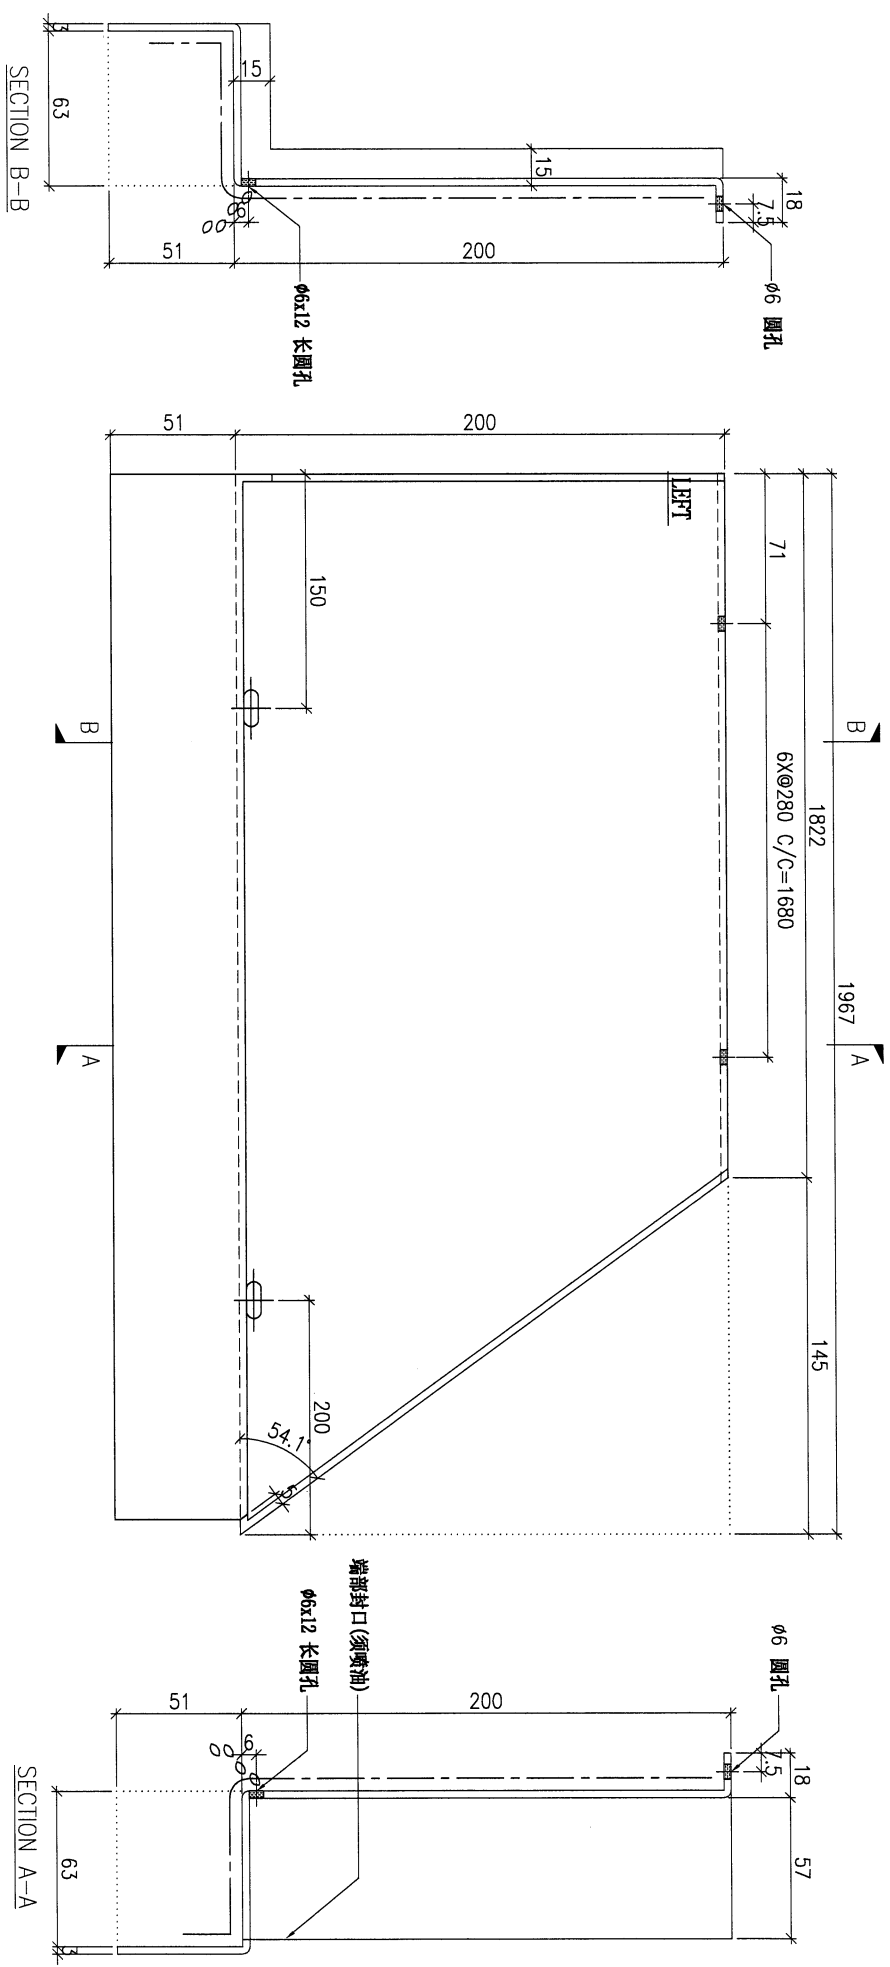

DWG. NO.		WF-AP04		REV.		-		SCALE		-		DATE		15-06-2023		DRAWN BY		-		APPROVED BY		-	
----------	--	---------	--	------	--	---	--	-------	--	---	--	------	--	------------	--	----------	--	---	--	-------------	--	---	--

PROJECT				YIN PING ROAD KOWLOON WATER FERTURE (PHASE 1)				MATERIAL				1.5mm 铝板				COATING				PVF2				COLOUR				EC-DG-D334232-ZD1(SS-01)				MARK. NO.				-				QTY.				-			
REV.		CHECKED		PART NUMBER		Dim. A		Dim. B		Dim. C		Dim. D		Dim. E		Dim. F		Dim. G		Dim. H		QTY.		Inv. Code		ASSEMBLE ON PARTS				注: 地盘用																	
-		WF-AP05		-		-		-		-		-		-		-		-		-		2																									

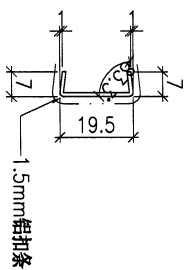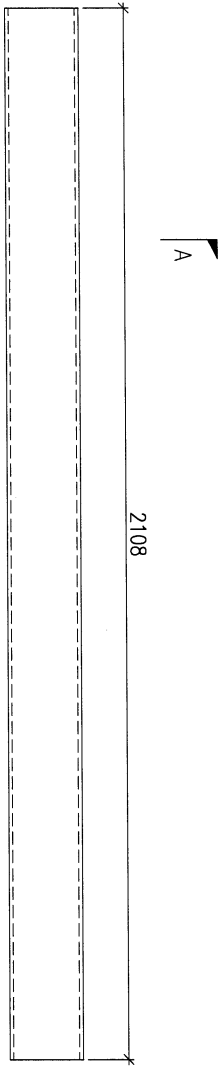

SECTION A-A

DWG. NO.		WF-AP05		REV.		-		SCALE		-		DATE		22-03-2023		DRAWN BY		-		APPROVED BY		-	
----------	--	---------	--	------	--	---	--	-------	--	---	--	------	--	------------	--	----------	--	---	--	-------------	--	---	--