

工程指示 / 要求簡箋 ENGINEER INSTRUCTIONS (E.I.)

工程指示編號:	EI- 7603	修改版本:	-
	HK- 0635		
工程編號:	J 853	工程名稱:	延坪道 (第2期)
收件人:	生統	發件人:	Joe Chan
工程項目:	大樓封窿鋁板 T7 山渠位斜鋁板	日期:	08/04/2024

<input type="checkbox"/> 原合約工程包	<input type="checkbox"/> 原合約工程加 / 減賬 QT-	<input type="checkbox"/> 新工程報價 QT-
---------------------------------	--	------------------------------------

信件批核號碼/圖紙參考編號:	批核模具圖紙編號:
客戶指示附件:	管理內部批簽署:

<input type="checkbox"/> 初步鋁料 B.M.	<input type="checkbox"/> 加工拆圖, 然後生產	<input type="checkbox"/> 尺寸表
<input type="checkbox"/> 正式鋁料 B.M.	<input type="checkbox"/> 技術上資料 / 指示	<input type="checkbox"/> 報價
<input type="checkbox"/> 配件 B.M.	<input type="checkbox"/> 樣辦或貨品說明書	<input type="checkbox"/> 分判合約
<input type="checkbox"/> 其他:		

內容: 請依附件資料, 生產鋁板, 送地盤.

急

完成上列要求日期: 25/4/2024


國內

<input type="checkbox"/> 生產技術總監	<input type="checkbox"/> 連附件	<input type="checkbox"/> 技術部	<input type="checkbox"/> 連附件	<input type="checkbox"/> 生產部	<input type="checkbox"/> 連附件
<input type="checkbox"/> 採購部	<input type="checkbox"/> 連附件	<input checked="" type="checkbox"/> 生產統籌部	<input checked="" type="checkbox"/> 連附件	<input type="checkbox"/> 報關組	<input type="checkbox"/> 連附件
<input type="checkbox"/> 質檢部	<input type="checkbox"/> 連附件	<input type="checkbox"/> 會計部	<input type="checkbox"/> 連附件	<input type="checkbox"/> 機械設計部	<input type="checkbox"/> 連附件
<input type="checkbox"/> 香港辦	<input type="checkbox"/> 連附件	<input type="checkbox"/> 其他:			

香港

<input type="checkbox"/> 行政部	<input type="checkbox"/> 連附件	<input type="checkbox"/> 會計部	<input type="checkbox"/> 連附件	<input type="checkbox"/> 統籌部	<input type="checkbox"/> 連附件	<input type="checkbox"/> 工程部	<input type="checkbox"/> 連附件
<input type="checkbox"/> 採購部	<input type="checkbox"/> 連附件	<input type="checkbox"/> QS部	<input type="checkbox"/> 連附件	<input checked="" type="checkbox"/> 地盤管理	<input checked="" type="checkbox"/> 連附件	<input type="checkbox"/> 維修部	<input type="checkbox"/> 連附件

*發件人簽署:		*組別成員批核簽署:	
傳遞編號:	HK 0635 / 24	項目經理簽署:	

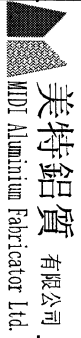

美特鋁質有限公司  
MDT Aluminium Fabricator Ltd.

工程號: J-853

計算:

刘灿

日期:

2024.04.08

送呈:

JOE

地盤名稱:

廷坪路

核對:

徐祥坤

日期:

2024.04.08

副本:

地盤用鋁板B.M.表

項目類別: T7 7/F

批准:

林仁安

日期:

2024.04.08

BM編號:

修改版次:

A/C Code:

總V.F.:


4.664

總重量:

41.60

序號	修改內容	鋁板圖號	鋁板名稱	顏色	實用	後備	總數	總重量	單件展開面		單件V.F.	總V.F.	圖紙編號	
									積	平方米				
1		T7-BL-01	3mm厚鋁板	EC-DG-D334232-ZD1 (AL1)	1	0	1	12.037	1.481	1.481	1.383	1.383		
2		T7-BL-02	3mm厚鋁板	EC-DG-D334232-ZD1 (AL1)	1	0	1	10.504	1.292	1.292	1.199	1.199		
3		T7-BL-03	3mm厚鋁板	EC-DG-D334232-ZD1 (AL1)	1	0	1	8.330	1.025	1.025	0.939	0.939		
4		T7-BL-04	3mm厚鋁板	EC-DG-D334232-ZD1 (AL1)	1	0	1	6.157	0.757	0.757	0.679	0.679		
5		T7-BL-05	3mm厚鋁板	EC-DG-D334232-ZD1 (AL1)	1	0	1	3.984	0.490	0.490	0.419	0.419		
6		T7-BL-06	3mm厚鋁板	EC-DG-D334232-ZD1 (AL1)	1	0	1	0.585	0.072	0.072	0.045	0.045		
					總計:		6	0	6	42	5	5	5	

REV.	CHANGED BY	PART NUMBER	Dim. A	Dim. B	Dim. C	Dim. D	Dim. E	Dim. F	Dim. G	QTY	Inv. Code	ASSEMBLE ON PARTS	EXTR. DRAWING PART DRAWING

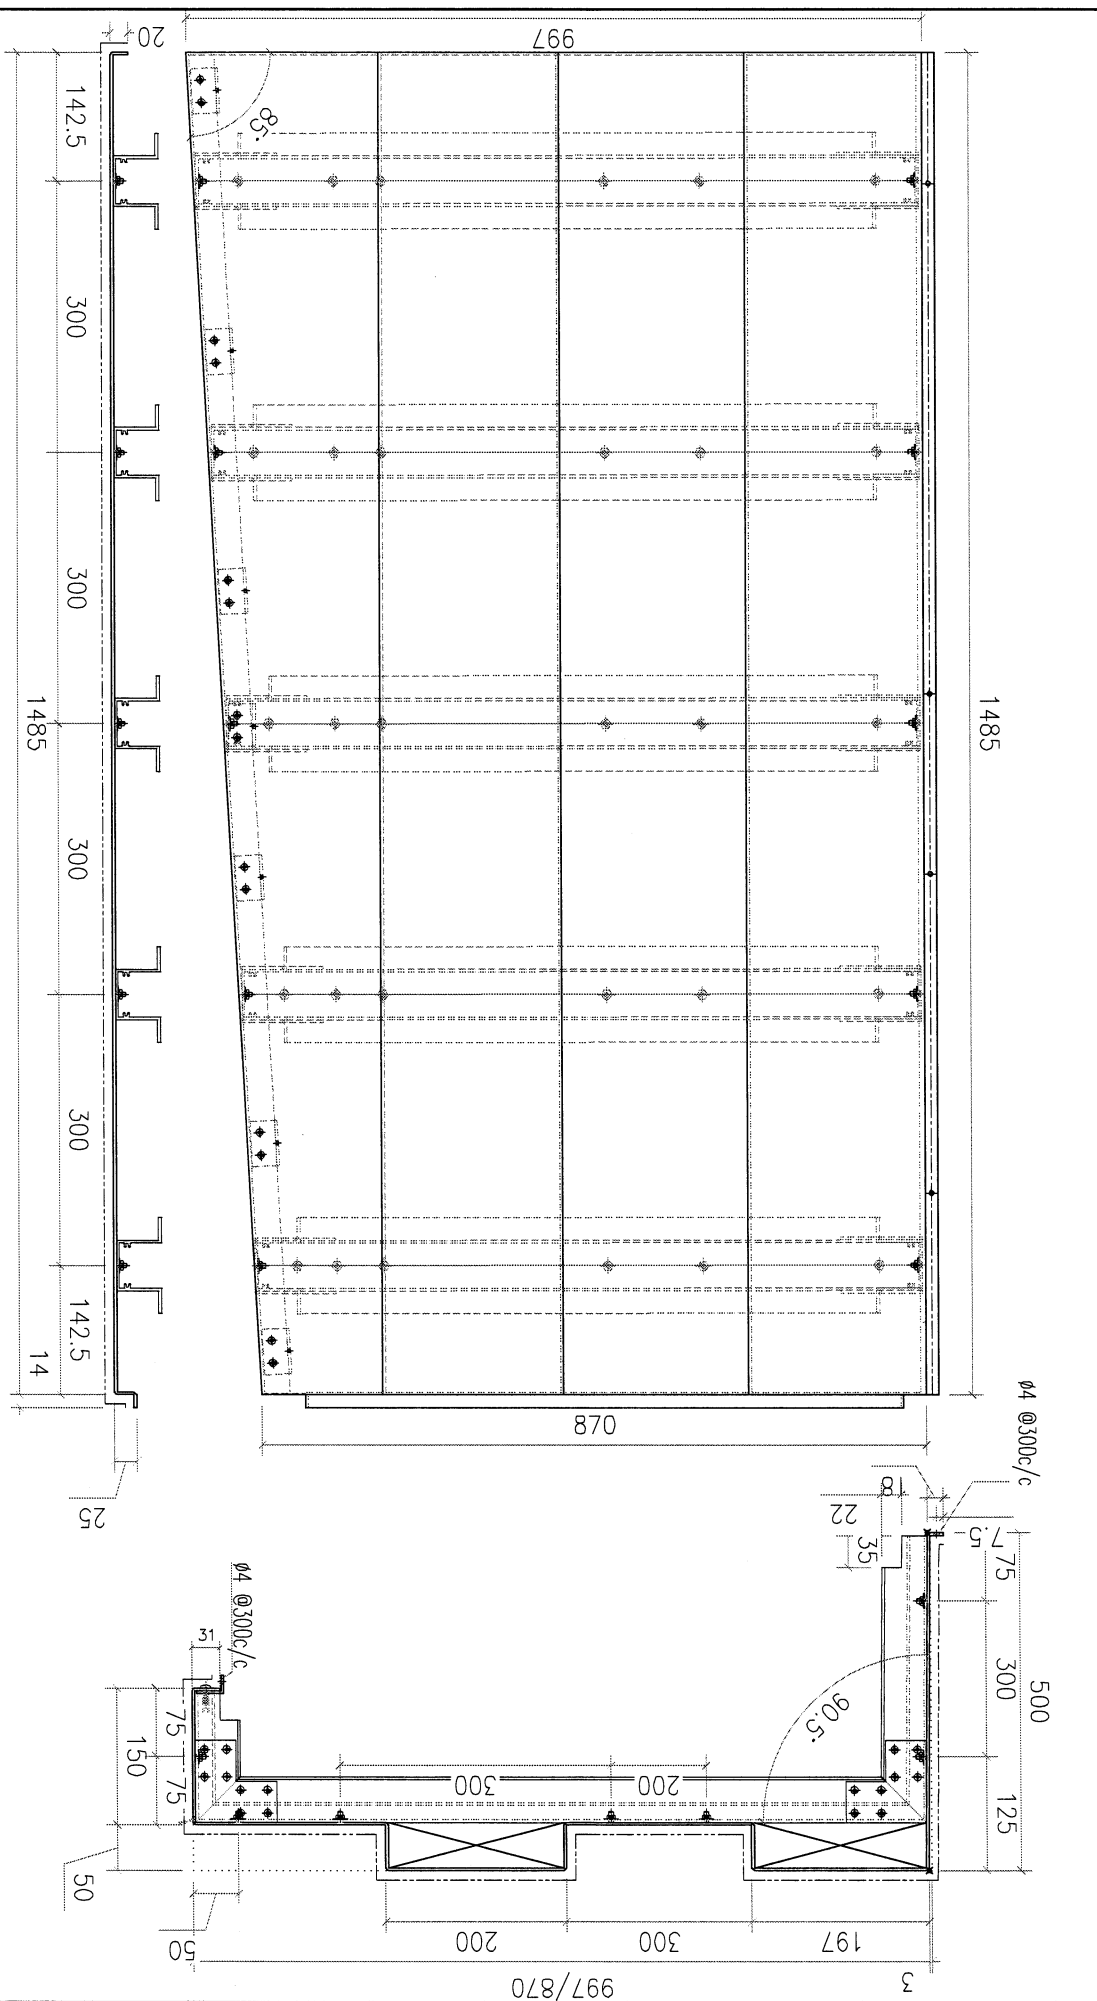


REV.	DATE	AMENDMENT	REVISED BY	PRODUCT	JOB NO.	DRAWING TITLE	DRAWING NO.	SHT.	REV.
				美特鋁質有限公司 MIDI ALUMINIUM FABRICATOR LTD. Units 6-8, Sunray Industrial Road, Kowloon 610 Cha Kwo Ling Road, Kowloon Tel: 23489211-4 Fax: (852) 27727666	J853	7樓天花吊頂 3mm THK. ALUM. PLATE	T7-BL-01	-/-	-
				Project J853-PODIUM ALUM CEILING & FEATURE CLADDING T7 7/F	J853	7樓天花吊頂	T7-BL-01	-/-	-







REV.	ORDERED DRAWN BY	PART NUMBER	Dim. A	Dim. B	Dim. C	Dim. D	Dim. E	Dim. F	Dim. G	QTY	Inv. Code	ASSEMBLE ON PARTS	EXTR. DRAWING PART DRAWING

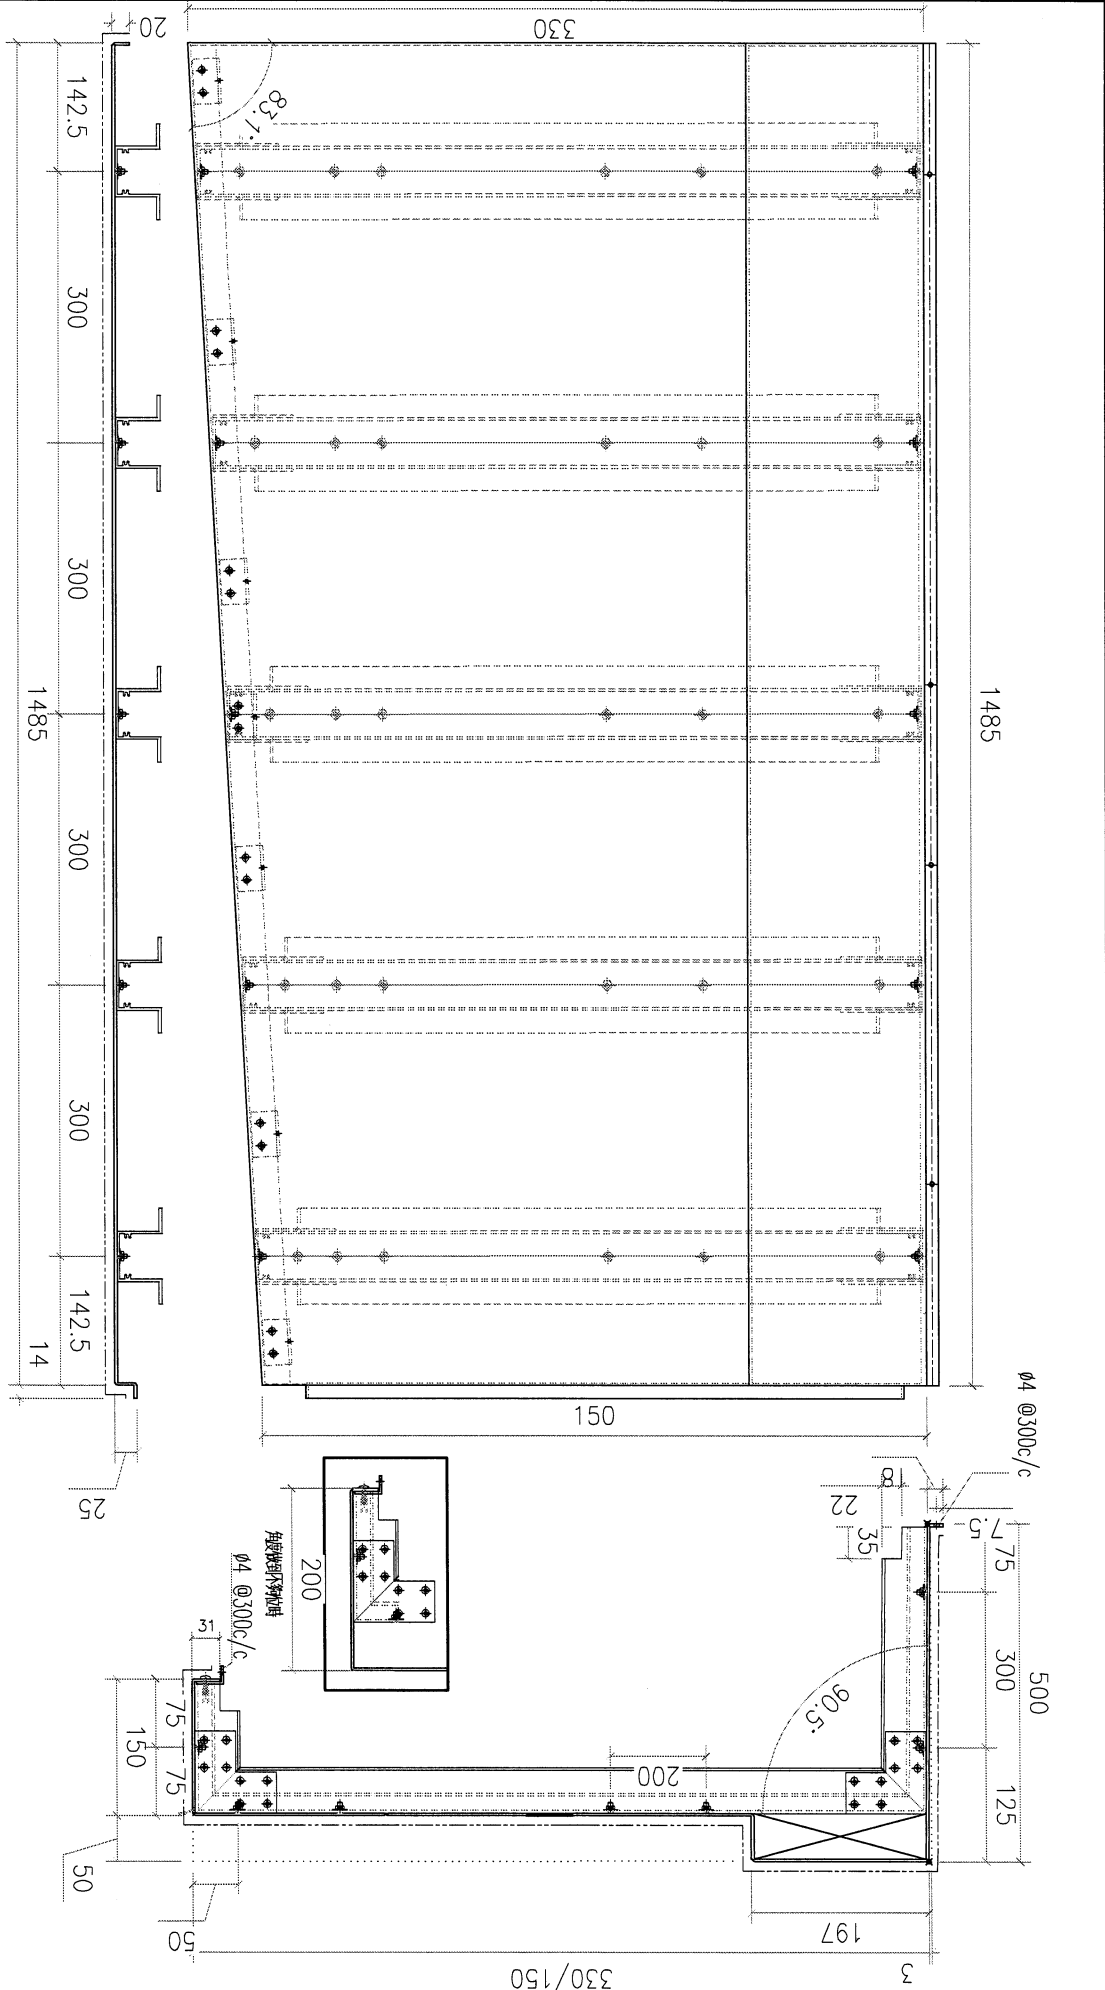


REV.	DATE	AMENDMENT	REVISED BY	PROJECT	JOB NO.	DRAWING TITLE	DRAWING NO.	SHT.	REV.
				Project 1853-PODIUM ALUM CEILING & FEATURE CLADDING T7 7/F	J853	7樓天花加工 3mm THK. ALUM. PLATE	T7-BL-05	-/-	-

<b>美特鋁質有限公司</b> <b>MIDI ALUMINIUM FABRICATOR LTD.</b> Units 6-8, Sunray Industrial Centre, 1/F 610 Cha Kwo Ling Road, Kowloon Tel: 23489211-4 Fax: (852) 2727666	FACTORY 01 W. CENTRE (MOCK) / SKD / FAB CUT ENDS FINISH EC-DG-0334232-201 (AL1)	Standard X X X = ±1 Tolerances X X X = ±0.5 Angle Squaredness ±1° DATE 4/8/2024	POST PAINT PRE PAINT SCALE 1:5 PART SUB ASSEM. TRACK TYPE S...
--	--	--	---

REV.	CHECKED	PART NUMBER	Dim. A	Dim. B	Dim. C	Dim. D	Dim. E	Dim. F	Dim. G	QTY	Inv. Code	ASSEMBLE ON PARTS	EXTR. DRAWING
	DATE												PART DRAWING

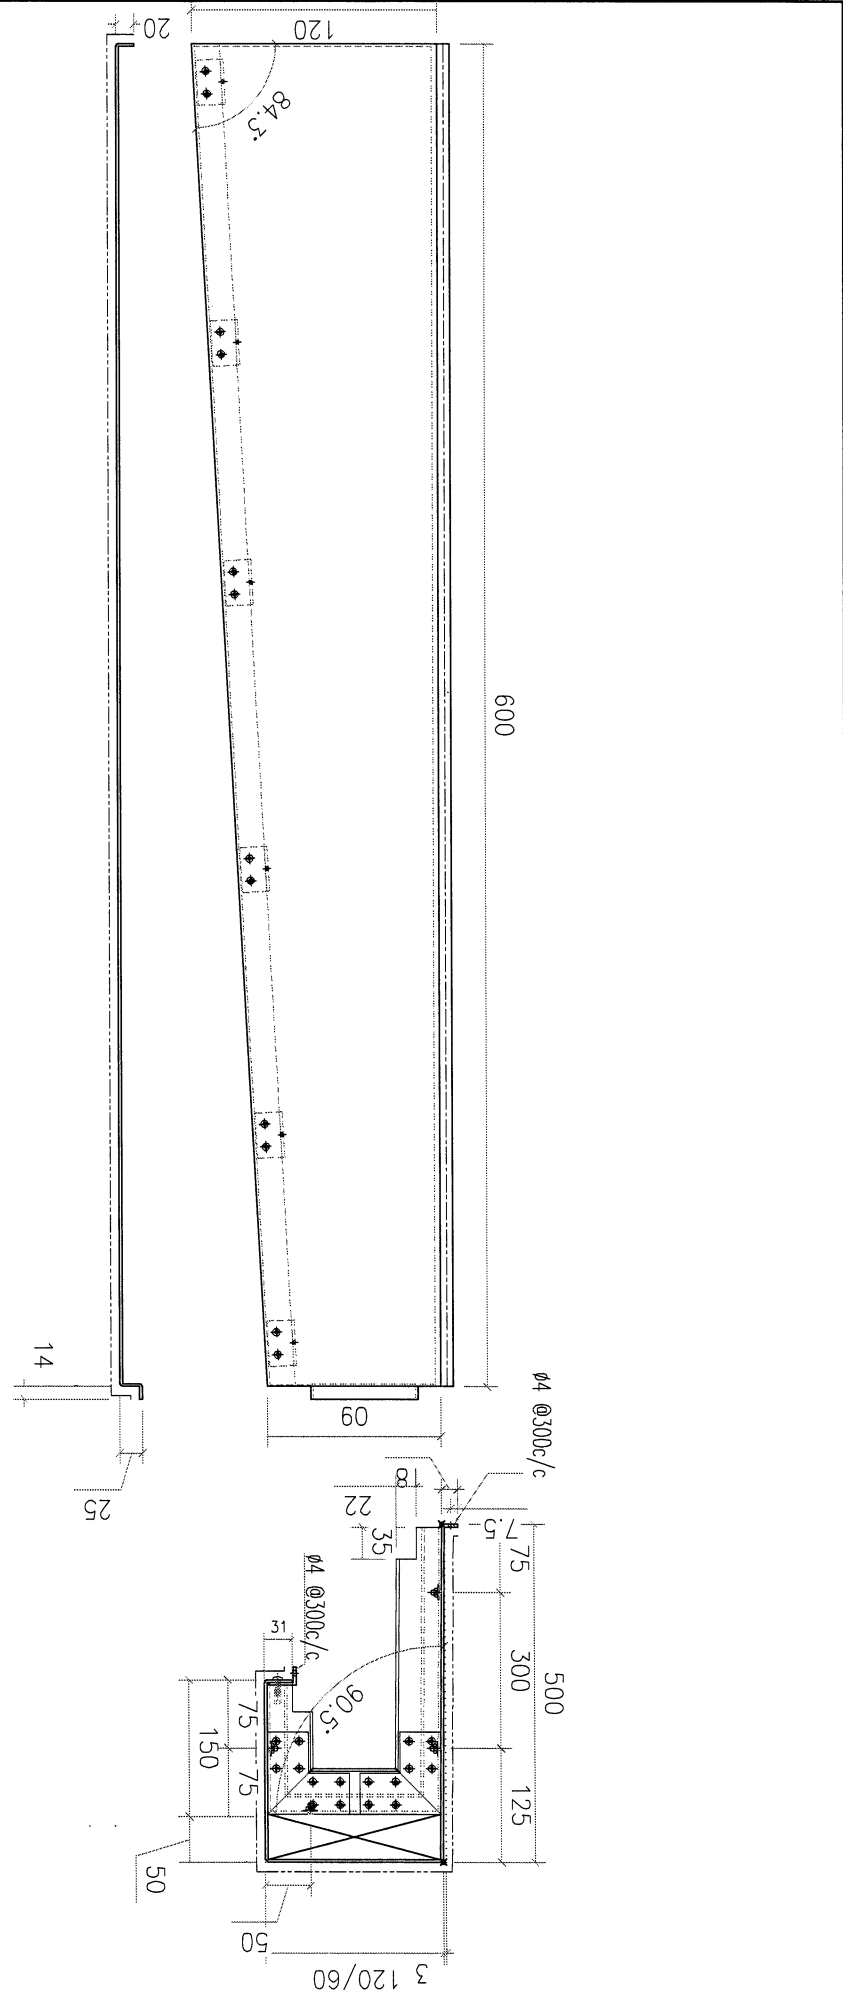

REV.	DATE	AMENDMENT	REVISED BY	PRODUCT	JOB NO.	DRAWING TITLE	DRAWING NO.	POST PAINT	PART	REV.
				1853-PODIUM ALUM CEILING & FEATURE CLADDING T7 7/F	J853	3mm THK. ALUM. PLATE	T7-BL-06	<input checked="" type="checkbox"/>	<input checked="" type="checkbox"/>	-
				<b>美特鋁質有限公司</b> <b>MIDI ALUMINIUM FABRICATOR LTD.</b> Units 6-8, Sunray Industrial Centre, 1/F 610 Cha Kwo Ling Road, Kowloon Tel: 23489211-4 Fax: (852) 2727666		FACTORY 01 W/CENTRE MOK/SOK/FAB CUT ENDS FINISH EC-DG-0334232-201 (AL1) DATE 4/8/2024 POST PAINT PRE PAINT <input checked="" type="checkbox"/> SUB ASSEM. <input checked="" type="checkbox"/>		Standard X X . = ±1 Tolerances X X . X = ±05 Angle Squareness ±1° DATE 4/8/2024 DRAWN YEUNG SCALE 1:5 TRACK TYPE S...		



1  
2  
3  
4  
5  
6