

工程指示 / 要求簡箋 ENGINEER INSTRUCTIONS(E.I.)

工程指示編號:	EI- 3830	修改版本:	A
	HK- 813		
工程編號:	J 856	工程名稱:	TSWTL23
收件人:	生統/ 謝永林	發件人:	Bear Lam
工程項目:	佛沙窗試模窗拆圖(更正)	日期:	19/05/2022

<input type="checkbox"/> 原合約工程包	<input type="checkbox"/> 原合約工程加 / 減賬 QT-	<input type="checkbox"/> 新工程報價 QT-
---------------------------------	--	------------------------------------

信件批核號碼/圖紙參考編號:	批核模具圖紙編號:
客戶指示附件:	管理內部批簽署:

<input type="checkbox"/> 初步鋁料 B.M.	<input type="checkbox"/> 加工拆圖, 然後生產	<input type="checkbox"/> 尺寸表
<input type="checkbox"/> 正式鋁料 B.M.	<input type="checkbox"/> 技術上資料/指示	<input type="checkbox"/> 報價
<input type="checkbox"/> 配件 B.M.	<input type="checkbox"/> 樣辦或貨品說明書	<input type="checkbox"/> 分判合約
<input type="checkbox"/> 其他:		

內容: 請根據附件資料進行佛沙窗試模窗拆圖 AW02/T3~ 3只; AW02A/T3~ 3只; AW03/T3~ 3只; AW04/T3~ 1只; AW09/T3~ 3只 AW06/T2~ 1只; AW08/T2~ 1只 只有T3&T2 2座的佛沙窗試模
完成上列要求日期: 27/05/2022

國內


<input type="checkbox"/> 生產技術總監	<input type="checkbox"/> 連附件	<input type="checkbox"/> 技術部	<input type="checkbox"/> 連附件	<input type="checkbox"/> 生產部	<input type="checkbox"/> 連附件
<input type="checkbox"/> 採購部	<input type="checkbox"/> 連附件	<input checked="" type="checkbox"/> 生產統籌部	<input checked="" type="checkbox"/> 連附件	<input type="checkbox"/> 報關組	<input type="checkbox"/> 連附件
<input type="checkbox"/> 質檢部	<input type="checkbox"/> 連附件	<input type="checkbox"/> 會計部	<input type="checkbox"/> 連附件	<input type="checkbox"/> 機械設計部	<input type="checkbox"/> 連附件
<input checked="" type="checkbox"/> 香港辦	<input checked="" type="checkbox"/> 連附件	<input type="checkbox"/> 其他:			

<input type="checkbox"/> 行政部	<input type="checkbox"/> 連附件	<input type="checkbox"/> 會計部	<input type="checkbox"/> 連附件	<input type="checkbox"/> 統籌部	<input type="checkbox"/> 連附件	<input type="checkbox"/> 工程部	<input type="checkbox"/> 連附件
<input type="checkbox"/> 採購部	<input type="checkbox"/> 連附件	<input type="checkbox"/> QS部	<input type="checkbox"/> 連附件	<input type="checkbox"/> 地盤管理	<input type="checkbox"/> 連附件	<input type="checkbox"/> 維修部	<input type="checkbox"/> 連附件


*發件人簽署: <i>Bear Lam</i>	*組別成員批核簽署: <i>[Signature]</i>
傳遞編號:	項目經理簽署: <i>[Signature] 19/5/2022</i>

J856天榮站工程佛沙窗試模窗表T2

SO SO							
鋁窗編號	座號	拍號	闊度	高度	單幅面積	數量	
AW06/T2	T2	1	500	1230	0.62	1	
AW08/T2	T2	1	860	2030	1.75	1	
		1	560	2030	1.14		
		1	600	2030	1.22		

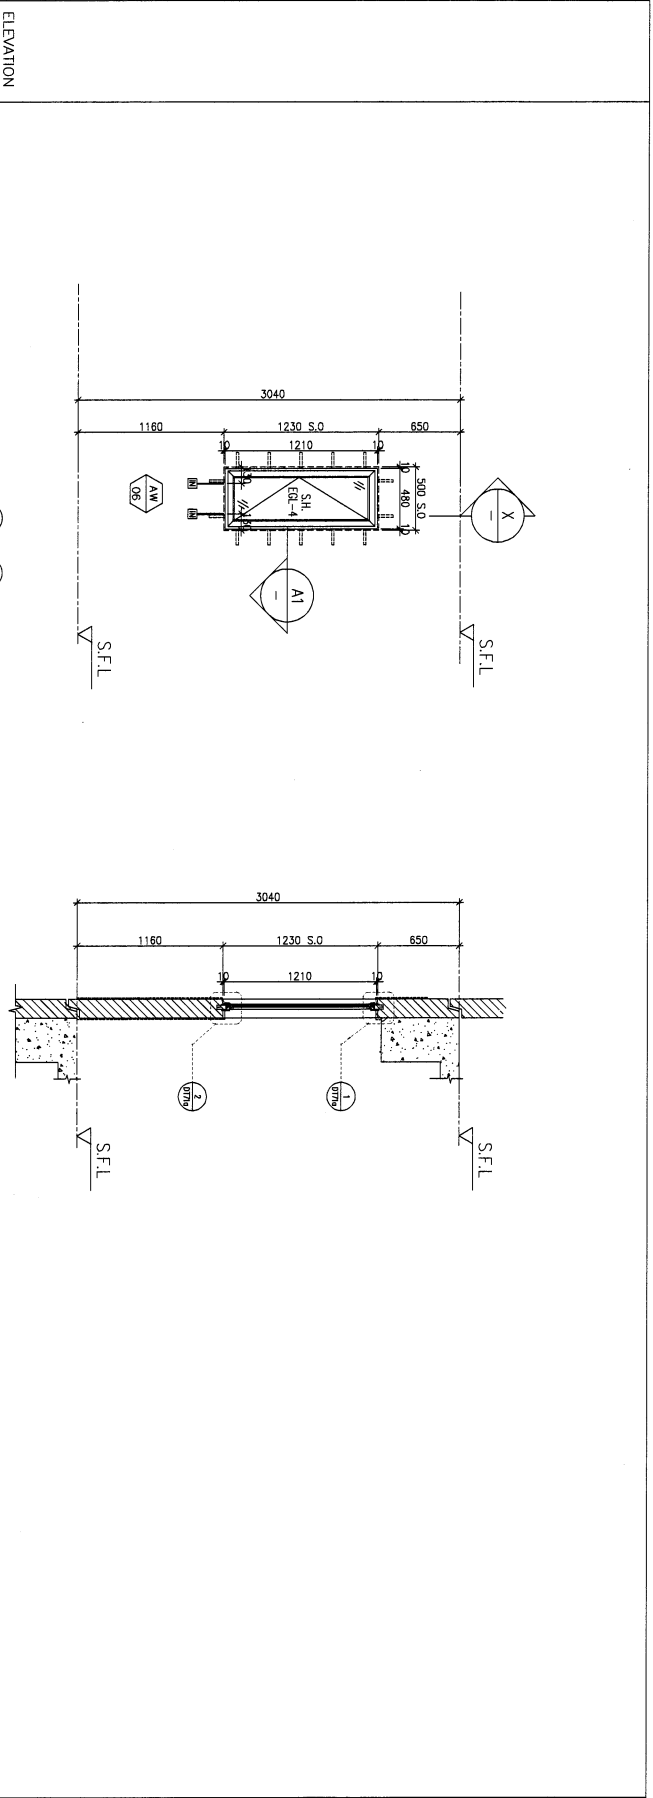

B.O. REF :
 CLIENT :
SUN HUNG KAI
 REAL ESTATE AGENCY LTD.
 42/F SUN HUNG KAI CENTRE, WANGCHAI, HONGKONG
 ARCHITECT :
IWK&partners
 ARCHITECTS
 MAIN CONTRACTOR :
Yee Fai Building Contractors Ltd.
 栢輝建築有限公司
 STRUCTURAL ENGINEER :
ARUP
 FACADE CONSULTANT :
ALPHA CONSULTING LIMITED
 Steel Structure & facade Specialist

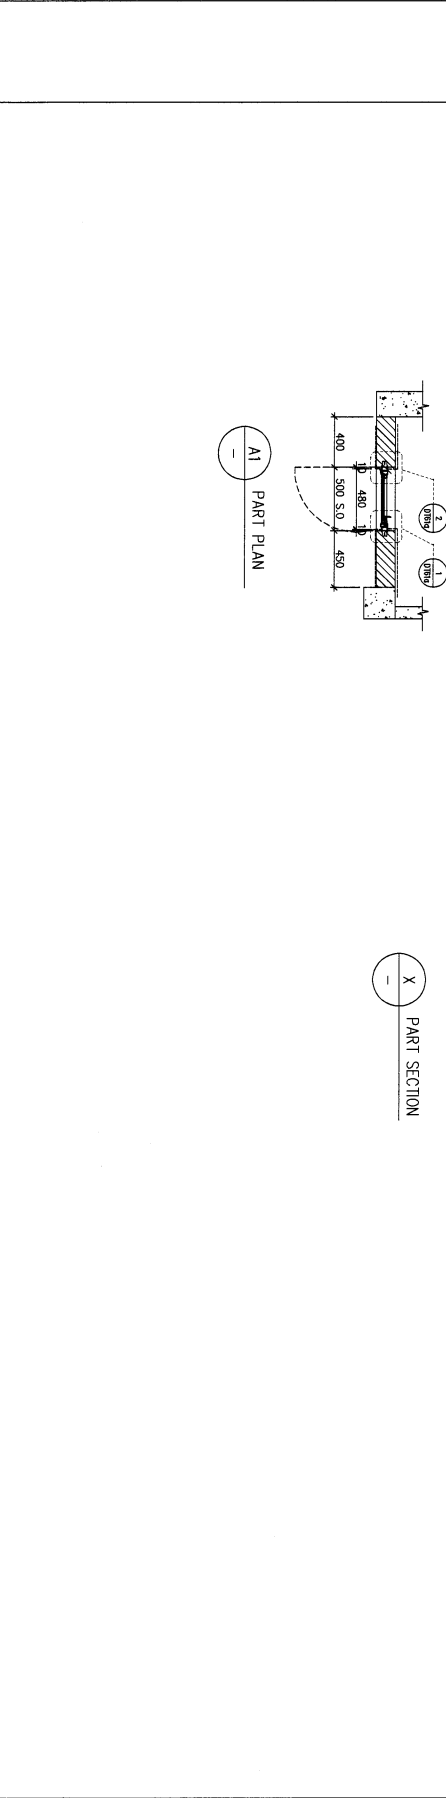


NOTE :
 1. ALL DIMENSIONS ARE IN mm.
 2. ALL DIMENSIONS ARE VIEWED FROM OUTSIDE.
 3. ALL DIMENSIONS TO BE VERIFIED ON SITE BEFORE FABRICATION.
 LEGEND :
 (X) DETAIL MARK NO.
 (REF) REFER SHEET NO.
 1. F.F.L.--FINISHED FLOOR LEVEL
 2. S.F.L.--STRUCTURAL FLOOR LEVEL
 3. (R) --REVERSED DETAIL
 4. GLASS LEAD
 EQ-1--diamond+12mm AIR gap+10mmp IRK, IGU
 EQ-2--10mm IRK, CLEAR TEMPERED GLASS
 EQ-4--10mm IRK, TEMPERED, AGO EDGED GLASS
 EQ-1A--diamond+12mm AIR gap+10mmp IRK, IGU

REVISION	NO.	DATE	DESCRIPTION
E	16/05/2022	REVISION SUBJECT TO APPROVALMENT	16/05/2022
D	06/04/2022	REVISION SUBJECT TO APPROVALMENT	06/04/2022
C	17/12/2021	REVISION SUBJECT TO APPROVALMENT	17/12/2021
B	29/11/2021	REVISION SUBJECT TO APPROVALMENT	29/11/2021
A	03/11/2021	REVISION SUBJECT TO APPROVALMENT	03/11/2021

JOB NO. : J-856
 PROJECT :
 PROPOSED DEVELOPMENT ABOVE
 LIGHT RAIL, TIN WING STOP,SWMT,
 NO.23,AREA 33,JIN SHUI WAI, N.T.
 TITLE :
 WINDOW SCHEDULE FOR
 TOWER 2 ALUM. WINDOW
 DATE : 02-Aug-21 SCALE : 1:40
 DRAWN BY : Ivan CHECKED BY :
美特堅實有限公司
 MIDJ ARCHITECTURE ASSOCIATES LTD.
 610 Che Koon Loo Road, Kowloon, H.K.
 Tel:23489211-4 Fax:(852)2727856
 DWG. NO. : 055-SD-PW-5208 REV. : E

WINDOW MARK	LOCATION	SECTION	GLAZING	QUANTITY	REMARKS
AM 05	3/F-42/F/4/F.13/F.14/F.24/F.34/F OMITTED)	50mm ALUM. SECTION	EQ-4	35 Nos	FACADE(TYPE 12PF09 FOR 3/F-42/F)

FACADE CODE	
LWK	鴻輝
PF-09	12PF-05
	B3

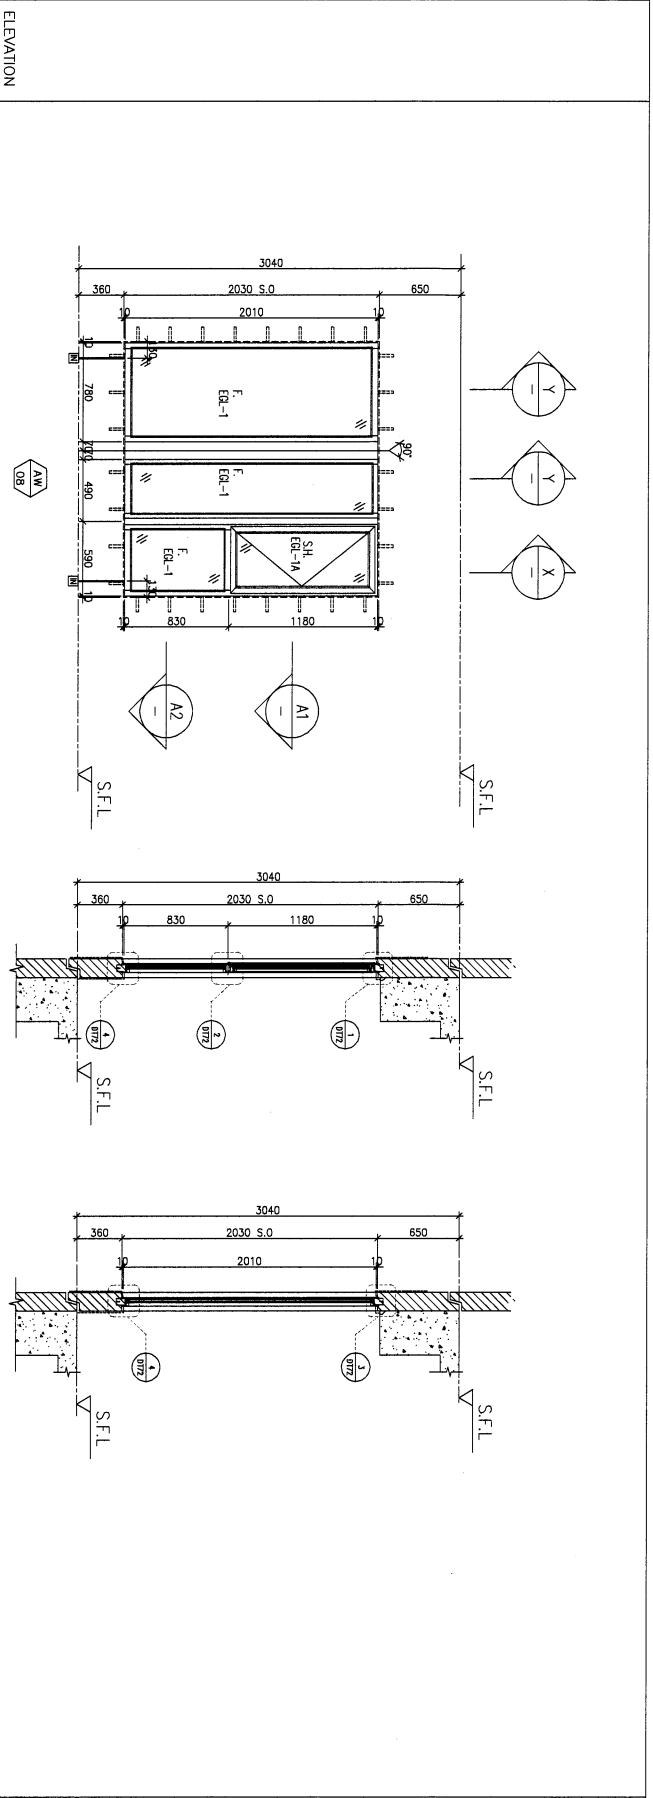

B.O. REF : _____

CLIENT : **SUN HUNG KAI**
REAL ESTATE AGENCY LTD.
42/F SUN HUNG KAI CENTRE, MANDALAY, HONGKONG

ARCHITECT : **Iw&partners**
ARCHITECTS

MAIN CONTRACTOR : **栢輝建築有限公司**
Yee Fai Building Contractor Ltd.

STRUCTURAL ENGINEER : **ARUP**

FAÇADE CONSULTANT : **ALPHA CONSULTING LIMITED**
Steel Structure & Frame Specialist

NOTE :
1. ALL DIMENSIONS ARE IN mm.
2. ALL ELEVATIONS ARE VIEWED FROM OUTSIDE.
3. ALL DIMENSIONS TO BE VERIFIED ON SITE BEFORE FABRICATION.

LEGEND :
① DETAIL MARK NO.
② REFER SHEET NO.
1. F.F.L. -- FINISHED FLOOR LEVEL
2. S.F.L. -- STRUCTURAL FLOOR LEVEL
3. ⌀ -- REVERSED DETAIL
4. GLASS LEAD

ECR-1 -- 6mmx17 from AIR 6P+10mmP IHK, IGUL
ECR-2 -- 10mm IHK CLEAR TEmpered GLASS
ECR-4 -- 10mm IHK TEmpered 4SD ETEmd GLASS
ECR-14 -- 6mmx17+12mm AIR 6P+10mmP IHK, IGUL

ELEVATION

FAÇADE CODE		
LWK	鴻輝	UNIT
PF-13	T2PF-27	B8

WINDOW MARK	3/F-42/E/4/F.13/F.14/F.24/F.34/F OMITTED) UNIT B8
LOCATION	70mm ALUM. SECTION
SECTION	EGL-1/EGL-1A
GLAZING	35 Nos
QUANTITY	FAÇADE(TYPE T2PF13 FOR 3/F-42/F)
REMARKS	

DATE : 02-Aug-21 SCALE : 1:40

DRAWN BY : Ivan CHECKED BY :

PROJECT : PROPOSED DEVELOPMENT ABOVE LIGHT RAIL, TIN WING STOP, 31WTL NO.23, AREA 33, 31N SHUI WAI, N.T.

TITLE : WINDOW SCHEDULE FOR TOWER 2 ALUM. WINDOW

NO.	DATE	REVISION	BY
F	16/09/2022	REVISION SUBJECT TO ASSIGNMENT	ivan
E	06/09/2022	REVISION SUBJECT TO ASSIGNMENT	ivan
D	17/12/2021	REVISION SUBJECT TO ASSIGNMENT	ivan
C	26/11/2021	REVISION SUBJECT TO ASSIGNMENT	ivan
B	03/11/2021	REVISION SUBJECT TO ASSIGNMENT	ivan
A	12/11/2021	REVISION SUBJECT TO ASSIGNMENT	ivan

KOB NO. : J-856

DESIGNER : **栢輝建築有限公司**
Yee Fai Building Contractor Ltd.
610 She Wan Ling Road, Kowloon
Tel: 23989211-4 Fax: (852) 27272866

DWG. NO. : 0555-SD-PW-0211 REV. : F

J856天榮站工程佛沙窗試模窗表T3

鋁窗編號	座號	拍號	SO	SO	單幅面積	數量
			闊度	高度		
AW02/T3	T3	1	600	1820	1.09	3
		1	500	1820	0.91	
AW02A/T3	T3	1	500	1820	0.91	3
		1	750	1820	1.37	
AW03/T3	T3	1	600	1820	1.09	3
		1	500	1820	0.91	
AW04/T3	T3	1	600	1820	1.09	1
		1	700	1820	1.27	
AW09/T3	T3	1	600	2030	1.22	3
		1	900	2030	1.83	
		1	600	1800	1.08	

