



工程指示 / 要求簡箋 ENGINEER INSTRUCTIONS(E.I.)

| | | | |
|---------|-----------------------------|-------|-------------|
| 工程指示編號: | EI- 6453 | 修改版本: | |
| | HK- 1529 | | |
| 工程編號: | J 856 | 工程名稱: | TSWTL23 天榮 |
| 收件人: | 生統/ Maggie | 發件人: | Thomas Wong |
| 工程項目: | T3趟門AW-302樣板玻璃(BM表+加工圖+位置圖) | 日期: | 07/07/2023 |

| | | |
|--|--|------------------------------------|
| <input checked="" type="checkbox"/> 原合約工程包 | <input type="checkbox"/> 原合約工程加 / 減賬 QT- | <input type="checkbox"/> 新工程報價 QT- |
|--|--|------------------------------------|

| | |
|----------------|-----------|
| 信件批核號碼/圖紙參考編號: | 批核模具圖紙編號: |
| 客戶指示附件: | 管理內部批簽署: |

| | | |
|------------------------------------|-------------------------------------|-------------------------------|
| <input type="checkbox"/> 初步鋁料 B.M. | <input type="checkbox"/> 加工拆圖, 然後生產 | <input type="checkbox"/> 尺寸表 |
| <input type="checkbox"/> 正式鋁料 B.M. | <input type="checkbox"/> 技術上資料/指示 | <input type="checkbox"/> 報價 |
| <input type="checkbox"/> 配件 B.M. | <input type="checkbox"/> 樣辦或貨品說明書 | <input type="checkbox"/> 分判合約 |
| <input type="checkbox"/> 其他: | | |

內容:
T3趟門AW-302樣板玻璃(BM表+加工圖+位置圖)
Low-e Code: SDCE-55T at #2
樣板送望牛墟廠
精安非熱浸

完成上列要求日期: 9月初

國內

| | | | | | |
|---------------------------------|------------------------------|---|---|--------------------------------|------------------------------|
| <input type="checkbox"/> 生產技術總監 | <input type="checkbox"/> 連附件 | <input checked="" type="checkbox"/> 技術部 | <input checked="" type="checkbox"/> 連附件 | <input type="checkbox"/> 生產部 | <input type="checkbox"/> 連附件 |
| <input type="checkbox"/> 採購部 | <input type="checkbox"/> 連附件 | <input checked="" type="checkbox"/> 生產統籌部 | <input checked="" type="checkbox"/> 連附件 | <input type="checkbox"/> 報關組 | <input type="checkbox"/> 連附件 |
| <input type="checkbox"/> 質檢部 | <input type="checkbox"/> 連附件 | <input type="checkbox"/> 會計部 | <input type="checkbox"/> 連附件 | <input type="checkbox"/> 機械設計部 | <input type="checkbox"/> 連附件 |
| <input type="checkbox"/> 香港辦 | <input type="checkbox"/> 連附件 | <input type="checkbox"/> 其他: | | | |


香港

| | | | | | | | |
|---|---|------------------------------|------------------------------|-------------------------------|------------------------------|------------------------------|------------------------------|
| <input type="checkbox"/> 行政部 | <input type="checkbox"/> 連附件 | <input type="checkbox"/> 會計部 | <input type="checkbox"/> 連附件 | <input type="checkbox"/> 統籌部 | <input type="checkbox"/> 連附件 | <input type="checkbox"/> 工程部 | <input type="checkbox"/> 連附件 |
| <input checked="" type="checkbox"/> 採購部 | <input checked="" type="checkbox"/> 連附件 | <input type="checkbox"/> QS部 | <input type="checkbox"/> 連附件 | <input type="checkbox"/> 地盤管理 | <input type="checkbox"/> 連附件 | <input type="checkbox"/> 維修部 | <input type="checkbox"/> 連附件 |


| | | | |
|---------|--|------------|--|
| *發件人簽署: | | *組別成員批核簽署: | |
| 傳遞編號: | | 項目經理簽署: | |

|  美特鋁質 有限公司 MIDI Aluminium Fabricator Ltd. | | 工程號: J-856 | 計算: 方強 | 日期: 2023.07.05 | 送呈: 胡哥 | 註明：計算參考數值/ 所屬位置分格 | | | | | | | | | | | |
|--|----------------|---|---------------|----------------|--------------|------------------------------|-----------|--------------|------|-------|-------|------|------|----|--------|----|----------|
| | | 地盤名稱: 天水圍天榮站 | 核對: 謝永林 | 日期: 2023.07.06 | 副本: | | | | | | | | | | | | |
| 廠用玻璃B.M.表 | 項目類別: T3座/趟門樣板 | 批准: | A/C Code: 正式數 | | | | | | | | | | | | | | |
| 修改版次: | | 總計玻璃面積(平方米): 10.209 | | 依據EI6301計算 | | | | | | | | | | | | | |
| 序號 | 修改內容 | 玻璃編號 | 顏色與類型/加工圖參考 | 厚度 (mm) | 玻璃尺寸 | | 數量 (塊) | 總面積 (平方米) | 使用樓層 | 使用位置 | 分屬類型 | 分格1 | 分格高度 | 座數 | 使用窗號 | 樓層 | 每層 用量 |
| | | | | | 寬度 (W mm) | 高度 (H mm) | | | | | | | | | | | |
| 1 | | AW-302-1 | EGL-1 | 30 | 1162 | 2107 | 2 | 4.897 | 46/F | T3-1B | 70趟門玉 | 1289 | 2380 | T3 | AW-302 | 1 | 2 |
| 2 | | AW-302-2 | EGL-1 | 30 | 1176 | 2258 | 2 | 5.312 | 46/F | T3-1B | 70梗門 | 1261 | 2380 | T3 | AW-302 | 1 | 2 |
| | | | | | | 合計: | 4 | 10.209 | | | | | | | | | |
| 加工注意事項/玻璃類型 描述: | | 1).本表中玻璃采用三鑫公司產玻璃， | | | | | | | | | | | | | | | |
| | | 2).本表中所有玻璃對角線尺寸偏差要求不超過負2mm。 | | | | | | | | | | | | | | | |
| | | 3).本表中玻璃要求粗磨邊處理並倒棱角，攔河玻璃頂底要精磨邊，而所有玻璃之入爐方向需保持一致。 | | | | | | | | | | | | | | | |
| | | 4).本表中所有玻璃成品均需做雙面保護，用透明靜電膠紙加四周一寸FK白膠紙做雙面加固保護處理。 | | | | | | | | | | | | | | | |
| | | 5).本表中所有玻璃成品均需注明室內外及其玻璃編號/使用位置/樓層，以便識別。 | | | | | | | | | | | | | | | |
| | | EGL-1--8mmHS+12mm AIR GAP+10mmTP THK. I.G.U. | | | | | | | | | | | | | | | |

| | | | | | | | | |
|---|--|--|--|----|-----|------------|----|-------|
|  美特鋁質有限公司 MIDI Aluminium Fabricator Ltd. | | | | 類別 | | 物料號 | | |
| | | | | 制圖 | 黃瓊玉 | 2023.02.24 | 圖號 | EGL-1 |
| 修改日期 | | | | 復核 | 謝永林 | 2023.02.25 | 數量 | 見BOM表 |
| | | | | 批准 | | | 位置 | 見BOM表 |

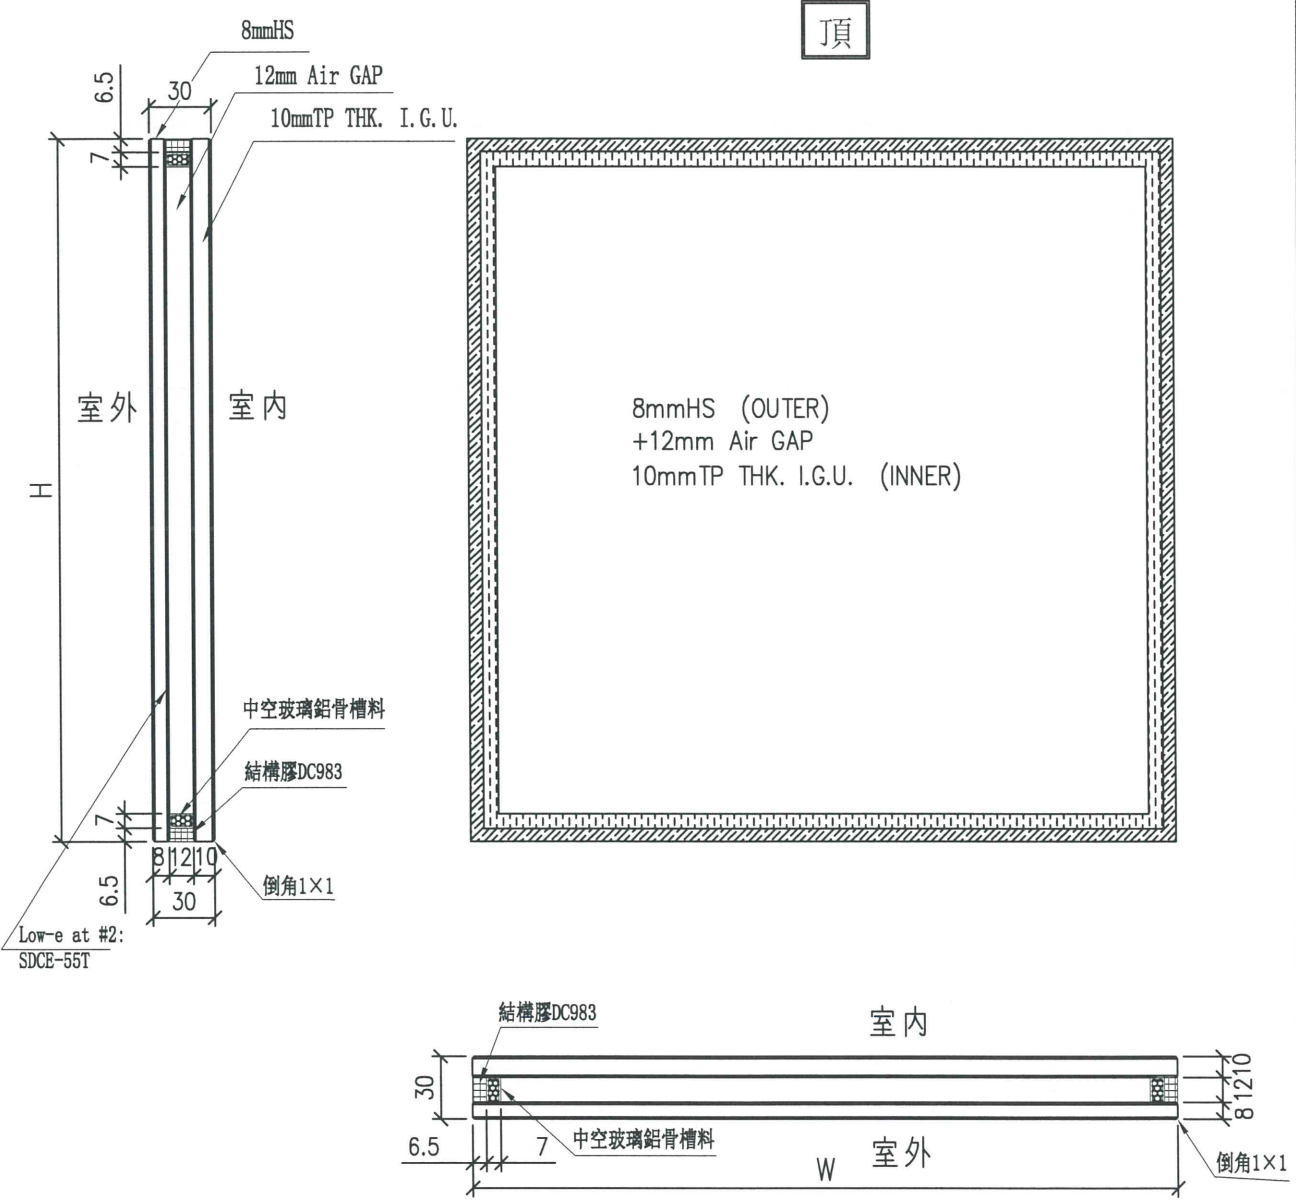


| | | | | |
|-----|---------------------------------------|----|--------|----|
| 工程號 | J-856 | 地盤 | 天水圍天榮站 | 附件 |
| 名稱 | 玻璃加工圖 (大梗窗玻璃+小梗窗玻璃) | | 採用 | |
| 材料 | | | 地盤 | |
| 顏色 | 8mmHS+12mm AIR GAP+10mmTP THK. I.G.U. | | 工廠 | √ |

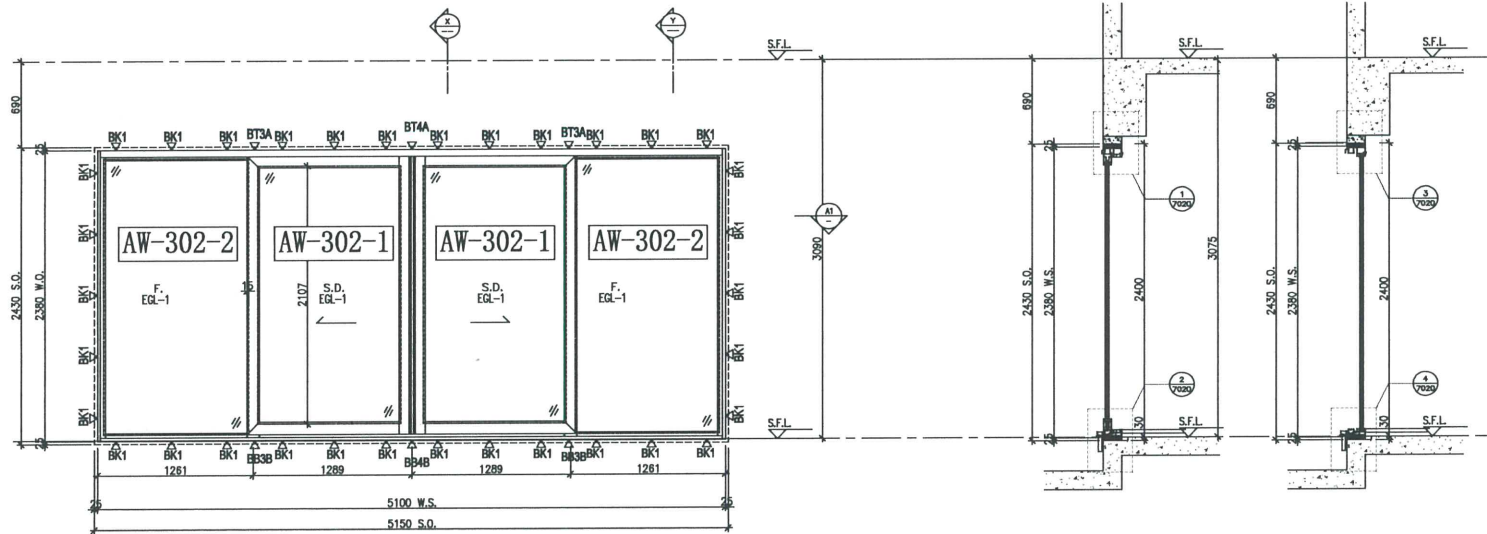

ELEVATION

X PART SECTION
Y PART SECTION

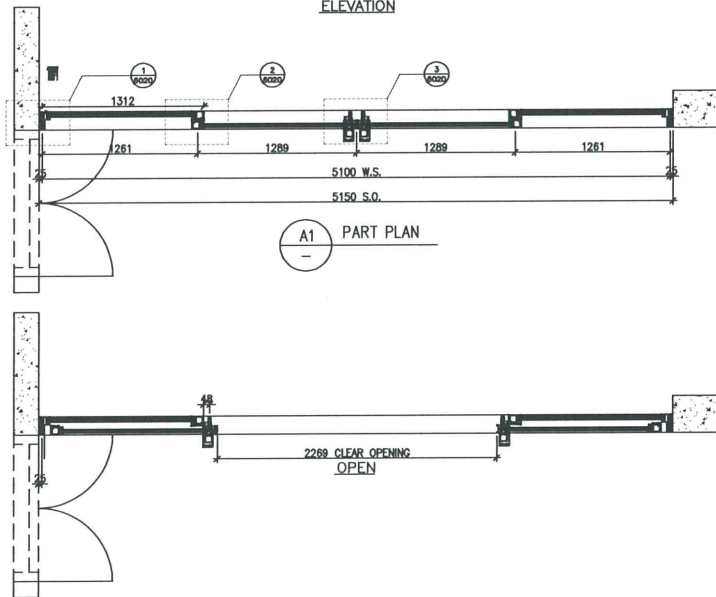

A1 PART PLAN

ELEVATION

| | |
|-------------|---|
| WINDOW MARK | AW 302 |
| LOCATION | 46/F UNIT SIMPLEX 1B LIV./DIN. AT TOWER 3 |
| SECTION | 70mm ALUM. SECTION |
| GLAZING | EGL-1A |
| QUANTITY | 1 NO. |
| REMARKS | SIEGENIA SILDING DOOR SYSTEM |

B.D. REF :

CLIENT :
SUN HUNG KAI
REAL ESTATE AGENCY LTD.
427 SKH HANG HUI CENTRE, WONGAI, HONGKONG

ARCHITECT :
lwk&partners
ARCHITECTS

MAIN CONTRACTOR :
怡輝建築有限公司
Yee Fai Building Contractors Ltd.

STRUCTURAL ENGINEER :
ARUP

FAÇADE CONSULTANT:
ALPHA CONSULTING LIMITED
Steel Structure & Façade Specialist

NOTE :
1. ALL DIMENSIONS ARE IN mm.
2. ALL ELEVATIONS ARE VIEWED FROM OUTSIDE.
3. ALL DIMENSIONS TO BE VERIFIED ON SITE BEFORE FABRICATION.

LEGEND :
 (X1) — DETAIL MARK NO.
 (X000) — REFER SHEET NO.
 1. F.F.L. — FINISHED FLOOR LEVEL
 2. S.F.L. — STRUCTURAL FLOOR LEVEL
 3. (↔) — REVERSED DETAIL
 4. GLASS LEGEND
 EGL-1 — 8mmHS+12mm AIR GAP+10mmTP THK. L.G.U.
 EGL-2 — 10mm THK. CRYSTAL GRAY TEMPERED GLASS
 EGL-4 — 10mm THK. CRYSTAL TEMPERED ACID ETCHED GLASS
 EGL-1A — 8mmHS+12mm AIR GAP+8mmTP THK. L.G.U.
 BT1/BB1 — FIXING DETAIL (DWG. NO. FD01)
 BB2 — FIXING DETAIL (DWG. NO. FD02)
 [Pattern] — GLAZING AREA
 [Pattern] — OPENABLE AREA

| NO. | DATE | REVISION | BY |
|---|------|----------|----|
| JOB NO. : J-856 | | | |
| PROJECT : PROPOSED DEVELOPMENT ABOVE LIGHT RAIL TIN WING STOP, TSWHL NO.23, AREA 33, TIN SHUI WAI, N.T. | | | |
| TITLE : WINDOW SCHEDULE FOR TOWER 3 IN-SITU WINDOW | | | |

DATE : 02-Aug-21 SCALE : 1:40
 DRAWN BY : Ivan CHECKED BY :
英特鋁質有限公司
 MIDDI ALUMINIUM FABRICATOR LTD.
 Units 6-8, Sunray Industrial Centre, 1/F
 610 Che Kwo Ling Road, Kowloon
 Tel: 23489211-4 Fax: (852) 7727666
 DWG NO. : JB56-SD-IW-5352 REV. : -