



工程指示 / 要求簡箋 ENGINEER INSTRUCTIONS(E.I.)

工程指示編號:	EI- 6908A	修改版本:	A
	HK- 2544		
工程編號:	J 856	工程名稱:	TSWTL23 天榮
收件人:	生統/	發件人:	Thomas Wong
工程項目:	CW幕牆T2-T3座RF收口鋁板拆圖(修改A:更新BM及拆圖)	日期:	03/11/2023

<input checked="" type="checkbox"/> 原合約工程包	<input type="checkbox"/> 原合約工程加 / 減脹 QT-	<input type="checkbox"/> 新工程報價 QT-
--	--	------------------------------------

信件批核號碼/圖紙參考編號:	批核模具圖紙編號:
客戶指示附件:	管理內部批簽署:

<input type="checkbox"/> 初步鋁料 B.M.	<input type="checkbox"/> 加工拆圖, 然後生產	<input type="checkbox"/> 尺寸表
<input type="checkbox"/> 正式鋁料 B.M.	<input type="checkbox"/> 技術上資料/指示	<input type="checkbox"/> 報價
<input type="checkbox"/> 配件 B.M.	<input type="checkbox"/> 樣辦或貨品說明書	<input type="checkbox"/> 分判合約
<input type="checkbox"/> 其他:		

內容: CW幕牆T2-T3座RF收口鋁板拆圖(修改A:更新BM及拆圖) 以此取替同加工圖紙的.
完成上列要求日期: 09/11/2023


國內

<input type="checkbox"/> 生產技術總監	<input type="checkbox"/> 連附件	<input checked="" type="checkbox"/> 技術部	<input checked="" type="checkbox"/> 連附件	<input type="checkbox"/> 生產部	<input type="checkbox"/> 連附件
<input type="checkbox"/> 採購部	<input type="checkbox"/> 連附件	<input checked="" type="checkbox"/> 生產統籌部	<input checked="" type="checkbox"/> 連附件	<input type="checkbox"/> 報關組	<input type="checkbox"/> 連附件
<input type="checkbox"/> 質檢部	<input type="checkbox"/> 連附件	<input type="checkbox"/> 會計部	<input type="checkbox"/> 連附件	<input type="checkbox"/> 機械設計部	<input type="checkbox"/> 連附件
<input type="checkbox"/> 香港辦	<input type="checkbox"/> 連附件	<input type="checkbox"/> 其他:			


香港

<input type="checkbox"/> 行政部	<input type="checkbox"/> 連附件	<input type="checkbox"/> 會計部	<input type="checkbox"/> 連附件	<input type="checkbox"/> 統籌部	<input type="checkbox"/> 連附件	<input type="checkbox"/> 工程部	<input type="checkbox"/> 連附件
<input checked="" type="checkbox"/> 採購部	<input checked="" type="checkbox"/> 連附件	<input type="checkbox"/> QS部	<input type="checkbox"/> 連附件	<input type="checkbox"/> 地盤管理	<input type="checkbox"/> 連附件	<input type="checkbox"/> 維修部	<input type="checkbox"/> 連附件


*發件人簽署:	*組別成員批核簽署:
傳遞編號:	項目經理簽署:

 美特鋁質有限公司 MIDA Aluminium Fabricator Ltd.	工程號: J-856	計算: 林仁安	日期:	2023. 10. 26		送呈:
	地盤名稱: 天榮站	核對:	日期:			副本:
廠用鋁板B. M 表	項目類別:	批准:	日期:			
BM編號:	修改版次: A 2023. 11. 03	A/C Code :	總V.F.:	324. 51	總重量:	3043. 73 此BM依據 資料計算


序號	修改內容	鋁板圖號	鋁板名稱	顏色	實用	後備	總數	總重量	單件展開面積	總展開面積	單件V.F.	總V.F.	備註
									平方米		平方米		
1		J856-RF-LB01	3mm厚鋁板	UCT542919XL-3	1		1	5.958	0.733	0.733	0.663	0.663	
2		J856-RF-LB13	3mm厚鋁板	UCT542919XL-3	1		1	6.858	0.844	0.844	0.767	0.767	
3		J856-RF-LB20	3mm厚鋁板	UCT542919XL-3	1		1	4.161	0.512	0.512	0.456	0.456	
4		J856-RF-LB32	3mm厚鋁板	UCT542919XL-3	2		2	13.521	0.832	1.663	0.756	1.512	
5		J856-RF-LB43	3mm厚鋁板	UCT542919XL-3	1		1	4.434	0.545	0.545	0.487	0.487	
6		J856-RF-LB95	3mm厚鋁板	UCT542919XL-3	1		1	7.929	0.975	0.975	0.891	0.891	
7		J856-RF-LB96	3mm厚鋁板	UCT542919XL-3	1		1	7.481	0.920	0.920	0.839	0.839	
8		J856-RF-LB97	3mm厚鋁板	UCT542919XL-3	2		2	14.903	0.917	1.833	0.836	1.672	
9		J856-RF-LB104	3mm厚鋁板	UCT542919XL-3	1		1	3.694	0.454	0.454	0.402	0.402	
10		J856-RF-LB118	3mm厚鋁板	UCT542919XL-3	1		1	7.422	0.913	0.913	0.833	0.833	
11		J856-RF-LB122	3mm厚鋁板	UCT542919XL-3	1		1	7.685	0.945	0.945	0.863	0.863	
12		J856-RF-LB130	3mm厚鋁板	UCT542919XL-3	1		1	4.621	0.568	0.568	0.509	0.509	
13		J856-RF-LB183	3mm厚鋁板	UCT542919XL-3	1		1	6.566	0.808	0.808	0.734	0.734	
14		J856-RF-LB190	3mm厚鋁板	UCT542919XL-3	2		2	13.326	0.820	1.639	0.745	1.490	
15		J856-RF-LB195	3mm厚鋁板	UCT542919XL-3	3		3	20.223	0.829	2.487	0.754	2.261	
16		J856-RF-LB205	3mm厚鋁板	UCT542919XL-3	1		1	7.734	0.951	0.951	0.869	0.869	
17		J856-RF-LB02	3mm厚鋁板	UCT542919XL-3	1		1	4.821	0.593	0.593	0.532	0.532	
18		J856-RF-LB11	3mm厚鋁板	UCT542919XL-3	1		1	3.885	0.478	0.478	0.424	0.424	
19		J856-RF-LB16	3mm厚鋁板	UCT542919XL-3	1		1	6.959	0.856	0.856	0.779	0.779	
20		J856-RF-LB28	3mm厚鋁板	UCT542919XL-3	1		1	2.958	0.364	0.364	0.317	0.317	
21		J856-RF-LB33	3mm厚鋁板	UCT542919XL-3	1		1	6.122	0.753	0.753	0.682	0.682	
22		J856-RF-LB37	3mm厚鋁板	UCT542919XL-3	1		1	3.474	0.427	0.427	0.376	0.376	

 美特鋁質有限公司 MTR Aluminium Fabricator Ltd.	工程號: J-856	計算: 林仁安	日期:	2023. 10. 26		送呈:
	地盤名稱: 天榮站	核對:	日期:			副本:
廠用鋁板B. M 表	項目類別:	批准:	日期:			
BM編號:	修改版次: A 2023. 11. 03	A/C Code :	總V.F.:	324. 51	總重量:	3043. 73 此BM依據 資料計算


序號	修改內容	鋁板圖號	鋁板名稱	顏色	實用	後備	總數	總重量	單件展開面積	總展開面積	單件V.F.	總V.F.	備註
									平方米		平方米		
23		J856-RF-LB39	3mm厚鋁板	UCT542919XL-3	1		1	6.755	0.831	0.831	0.755	0.755	
24		J856-RF-LB98	3mm厚鋁板	UCT542919XL-3	1		1	6.706	0.825	0.825	0.750	0.750	
25		J856-RF-LB113	3mm厚鋁板	UCT542919XL-3	1		1	5.730	0.705	0.705	0.637	0.637	
26		J856-RF-LB184	3mm厚鋁板	UCT542919XL-3	1		1	5.830	0.717	0.717	0.648	0.648	
27		J856-RF-LB188	3mm厚鋁板	UCT542919XL-3	1		1	3.542	0.436	0.436	0.384	0.384	
28		J856-RF-LB191	3mm厚鋁板	UCT542919XL-3	2		2	12.049	0.741	1.482	0.671	1.342	
29		J856-RF-LB198	3mm厚鋁板	UCT542919XL-3	1		1	3.639	0.448	0.448	0.395	0.395	
30		J856-RF-LB03	3mm厚鋁板	UCT542919XL-3	1		1	3.250	0.400	0.400	0.350	0.350	
31		J856-RF-LB10	3mm厚鋁板	UCT542919XL-3	1		1	3.885	0.478	0.478	0.424	0.424	
32		J856-RF-LB12	3mm厚鋁板	UCT542919XL-3	1		1	6.122	0.753	0.753	0.682	0.682	
33		J856-RF-LB17	3mm厚鋁板	UCT542919XL-3	1		1	2.958	0.364	0.364	0.317	0.317	
34		J856-RF-LB25	3mm厚鋁板	UCT542919XL-3	1		1	7.241	0.891	0.891	0.812	0.812	
35		J856-RF-LB29	3mm厚鋁板	UCT542919XL-3	1		1	6.955	0.855	0.855	0.779	0.779	
36		J856-RF-LB34	3mm厚鋁板	UCT542919XL-3	1		1	3.376	0.415	0.415	0.365	0.365	
37		J856-RF-LB38	3mm厚鋁板	UCT542919XL-3	1		1	6.696	0.824	0.824	0.749	0.749	
38		J856-RF-LB40	3mm厚鋁板	UCT542919XL-3	1		1	4.272	0.525	0.525	0.468	0.468	
39		J856-RF-LB99	3mm厚鋁板	UCT542919XL-3	1		1	6.180	0.760	0.760	0.689	0.689	
40		J856-RF-LB112	3mm厚鋁板	UCT542919XL-3	1		1	5.730	0.705	0.705	0.637	0.637	
41		J856-RF-LB114	3mm厚鋁板	UCT542919XL-3	1		1	3.824	0.470	0.470	0.417	0.417	
42		J856-RF-LB117	3mm厚鋁板	UCT542919XL-3	1		1	7.483	0.920	0.920	0.839	0.839	
43		J856-RF-LB121	3mm厚鋁板	UCT542919XL-3	1		1	6.910	0.850	0.850	0.773	0.773	
44		J856-RF-LB185	3mm厚鋁板	UCT542919XL-3	1		1	3.398	0.418	0.418	0.367	0.367	

 美特鋁質有限公司 MTR Aluminium Fabricator Ltd.	工程號: J-856	計算: 林仁安	日期:	2023. 10. 26		送呈:
	地盤名稱: 天榮站	核對:	日期:			副本:
廠用鋁板B. M 表	項目類別:	批准:	日期:			
BM編號:	修改版次: A 2023. 11. 03	A/C Code :	總V.F.:	324. 51	總重量:	3043. 73 此BM依據 資料計算


序號	修改內容	鋁板圖號	鋁板名稱	顏色	實用	後備	總數	總重量	單件展開面積	總展開面積	單件V.F.	總V.F.	備註
									平方米		平方米		
45		J856-RF-LB189	3mm厚鋁板	UCT542919XL-3	1		1	6.024	0.741	0.741	0.671	0.671	
46		J856-RF-LB192	3mm厚鋁板	UCT542919XL-3	1		1	3.639	0.448	0.448	0.395	0.395	
47		J856-RF-LB199	3mm厚鋁板	UCT542919XL-3	1		1	6.024	0.741	0.741	0.671	0.671	
48		J856-RF-LB202	3mm厚鋁板	UCT542919XL-3	1		1	2.958	0.364	0.364	0.317	0.317	
49		J856-RF-LB04	3mm厚鋁板	UCT542919XL-3	1		1	6.307	0.776	0.776	0.704	0.704	
50		J856-RF-LB08	3mm厚鋁板	UCT542919XL-3	1		1	5.049	0.621	0.621	0.558	0.558	
51		J856-RF-LB14	3mm厚鋁板	UCT542919XL-3	1		1	8.789	1.081	1.081	0.990	0.990	
52		J856-RF-LB18	3mm厚鋁板	UCT542919XL-3	1		1	6.406	0.788	0.788	0.715	0.715	
53		J856-RF-LB26	3mm厚鋁板	UCT542919XL-3	1		1	9.909	1.219	1.219	1.120	1.120	
54		J856-RF-LB30	3mm厚鋁板	UCT542919XL-3	1		1	8.011	0.985	0.985	0.900	0.900	
55		J856-RF-LB41	3mm厚鋁板	UCT542919XL-3	1		1	6.940	0.854	0.854	0.777	0.777	
56		J856-RF-LB102	3mm厚鋁板	UCT542919XL-3	1		1	7.183	0.884	0.884	0.805	0.805	
57		J856-RF-LB115	3mm厚鋁板	UCT542919XL-3	1		1	5.479	0.674	0.674	0.608	0.608	
58		J856-RF-LB119	3mm厚鋁板	UCT542919XL-3	1		1	9.042	1.112	1.112	1.020	1.020	
59		J856-RF-LB186	3mm厚鋁板	UCT542919XL-3	1		1	5.676	0.698	0.698	0.631	0.631	
60		J856-RF-LB193	3mm厚鋁板	UCT542919XL-3	1		1	5.917	0.728	0.728	0.659	0.659	
61		J856-RF-LB196	3mm厚鋁板	UCT542919XL-3	1		1	8.283	1.019	1.019	0.932	0.932	
62		J856-RF-LB203	3mm厚鋁板	UCT542919XL-3	1		1	5.238	0.644	0.644	0.580	0.580	
63		J856-RF-LB05	3mm厚鋁板	UCT542919XL-3	1		1	4.321	0.531	0.531	0.474	0.474	
64		J856-RF-LB15	3mm厚鋁板	UCT542919XL-3	1		1	6.354	0.781	0.781	0.709	0.709	
65		J856-RF-LB19	3mm厚鋁板	UCT542919XL-3	1		1	6.089	0.749	0.749	0.678	0.678	
66		J856-RF-LB27	3mm厚鋁板	UCT542919XL-3	1		1	6.402	0.787	0.787	0.715	0.715	

 美特鋁質有限公司 MTR Aluminium Fabricator Ltd.	工程號: J-856	計算: 林仁安	日期:	2023. 10. 26		送呈:
	地盤名稱: 天榮站	核對:	日期:			副本:
廠用鋁板B. M 表	項目類別:	批准:	日期:			
BM編號:	修改版次: A 2023. 11. 03	A/C Code :	總V.F.:	324. 51	總重量:	3043. 73 此BM依據 資料計算


序號	修改內容	鋁板圖號	鋁板名稱	顏色	實用	後備	總數	總重量	單件展開面積	總展開面積	單件V.F.	總V.F.	備註
									平方米		平方米		
67		J856-RF-LB31	3mm厚鋁板	UCT542919XL-3	1		1	8.789	1.081	1.081	0.990	0.990	
68		J856-RF-LB42	3mm厚鋁板	UCT542919XL-3	1		1	6.400	0.787	0.787	0.714	0.714	
69		J856-RF-LB101	3mm厚鋁板	UCT542919XL-3	1		1	7.183	0.884	0.884	0.805	0.805	
70		J856-RF-LB103	3mm厚鋁板	UCT542919XL-3	1		1	5.915	0.728	0.728	0.658	0.658	
71		J856-RF-LB187	3mm厚鋁板	UCT542919XL-3	1		1	5.820	0.716	0.716	0.647	0.647	
72		J856-RF-LB194	3mm厚鋁板	UCT542919XL-3	1		1	8.283	1.019	1.019	0.932	0.932	
73		J856-RF-LB197	3mm厚鋁板	UCT542919XL-3	1		1	5.917	0.728	0.728	0.659	0.659	
74		J856-RF-LB204	3mm厚鋁板	UCT542919XL-3	1		1	9.276	1.141	1.141	1.047	1.047	
75		J856-RF-LB06	3mm厚鋁板	UCT542919XL-3	1		1	2.708	0.333	0.333	0.255	0.255	
76		J856-RF-LB35	3mm厚鋁板	UCT542919XL-3	1		1	4.393	0.540	0.540	0.450	0.450	
77		J856-RF-LB206	3mm厚鋁板	UCT542919XL-3	1		1	8.170	1.005	1.005	0.887	0.887	
78		J856-RF-LB07	3mm厚鋁板	UCT542919XL-3	1		1	3.828	0.471	0.471	0.385	0.385	
79		J856-RF-LB182	3mm厚鋁板	UCT542919XL-3	1		1	7.000	0.861	0.861	0.751	0.751	
80		J856-RF-LB09	3mm厚鋁板	UCT542919XL-3	1		1	6.593	0.811	0.811	0.737	0.737	
81		J856-RF-LB116	3mm厚鋁板	UCT542919XL-3	1		1	4.529	0.557	0.557	0.498	0.498	
82		J856-RF-LB120	3mm厚鋁板	UCT542919XL-3	1		1	2.522	0.310	0.310	0.266	0.266	
83		J856-RF-LB21	3mm厚鋁板	UCT542919XL-3	1		1	4.881	0.600	0.600	0.539	0.539	
84		J856-RF-LB22	3mm厚鋁板	UCT542919XL-3	1		1	4.149	0.510	0.510	0.454	0.454	
85		J856-RF-LB23	3mm厚鋁板	UCT542919XL-3	1		1	7.432	0.914	0.914	0.834	0.834	
86		J856-RF-LB24	3mm厚鋁板	UCT542919XL-3	1		1	7.432	0.914	0.914	0.834	0.834	
87		J856-RF-LB36	3mm厚鋁板	UCT542919XL-3	1		1	5.475	0.673	0.673	0.608	0.608	
88		J856-RF-LB44	3mm厚鋁板	UCT542919XL-3	1		1	10.011	1.231	1.231	1.098	1.098	

 美特鋁質有限公司 MIDA Aluminium Fabricator Ltd.	工程號: J-856	計算: 林仁安	日期:	2023. 10. 26		送呈:
	地盤名稱: 天榮站	核對:	日期:			副本:
廠用鋁板B. M 表	項目類別:	批准:	日期:			
BM編號:	修改版次: A 2023. 11. 03	A/C Code :	總V.F.:	324. 51	總重量:	3043. 73 此BM依據 資料計算


序號	修改內容	鋁板圖號	鋁板名稱	顏色	實用	後備	總數	總重量	單件展開面積	總展開面積	單件V.F.	總V.F.	備註
									平方米		平方米		
89		J856-RF-LB45	3mm厚鋁板	UCT542919XL-3	2		2	15.101	0.929	1.857	0.848	1.695	
90		J856-RF-LB47	3mm厚鋁板	UCT542919XL-3	1		1	8.590	1.057	1.057	0.968	0.968	
91		J856-RF-LB50	3mm厚鋁板	UCT542919XL-3	1		1	5.261	0.647	0.647	0.582	0.582	
92		J856-RF-LB126	3mm厚鋁板	UCT542919XL-3	1		1	5.578	0.686	0.686	0.619	0.619	
93		J856-RF-LB163	3mm厚鋁板	UCT542919XL-3	1		1	6.424	0.790	0.790	0.717	0.717	
94		J856-RF-LB165	3mm厚鋁板	UCT542919XL-3	1		1	5.050	0.621	0.621	0.558	0.558	
95		J856-RF-LB168	3mm厚鋁板	UCT542919XL-3	1		1	5.843	0.719	0.719	0.650	0.650	
96		J856-RF-LB48	3mm厚鋁板	UCT542919XL-3	1		1	5.086	0.626	0.626	0.562	0.562	
97		J856-RF-LB127	3mm厚鋁板	UCT542919XL-3	1		1	3.393	0.417	0.417	0.366	0.366	
98		J856-RF-LB166	3mm厚鋁板	UCT542919XL-3	1		1	3.395	0.418	0.418	0.366	0.366	
99		J856-RF-LB49	3mm厚鋁板	UCT542919XL-3	1		1	4.204	0.517	0.517	0.460	0.460	
100		J856-RF-LB88	3mm厚鋁板	UCT542919XL-3	1		1	6.739	0.829	0.829	0.754	0.754	
101		J856-RF-LB90	3mm厚鋁板	UCT542919XL-3	1		1	2.989	0.368	0.368	0.319	0.319	
102		J856-RF-LB125	3mm厚鋁板	UCT542919XL-3	1		1	4.521	0.556	0.556	0.497	0.497	
103		J856-RF-LB128	3mm厚鋁板	UCT542919XL-3	1		1	4.278	0.526	0.526	0.468	0.468	
104		J856-RF-LB167	3mm厚鋁板	UCT542919XL-3	1		1	3.515	0.432	0.432	0.380	0.380	
105		J856-RF-LB180	3mm厚鋁板	UCT542919XL-3	1		1	7.584	0.933	0.933	0.852	0.852	
106		J856-RF-LB51	3mm厚鋁板	UCT542919XL-3	1		1	5.555	0.683	0.683	0.581	0.581	
107		J856-RF-LB169	3mm厚鋁板	UCT542919XL-3	1		1	5.976	0.735	0.735	0.630	0.630	
108		J856-RF-LB86	3mm厚鋁板	UCT542919XL-3	1		1	7.221	0.888	0.888	0.774	0.774	
109		J856-RF-LB162	3mm厚鋁板	UCT542919XL-3	1		1	4.357	0.536	0.536	0.442	0.442	
110		J856-RF-LB87	3mm厚鋁板	UCT542919XL-3	1		1	6.857	0.843	0.843	0.767	0.767	

 美特鋁質有限公司 MTR Aluminium Fabricator Ltd.	工程號: J-856	計算: 林仁安	日期:	2023. 10. 26		送呈:
	地盤名稱: 天榮站	核對:	日期:			副本:
廠用鋁板B. M 表	項目類別:	批准:	日期:			
BM編號:	修改版次: A 2023. 11. 03	A/C Code :	總V.F.:	324. 51	總重量:	3043. 73 此BM依據 資料計算


序號	修改內容	鋁板圖號	鋁板名稱	顏色	實用	後備	總數	總重量	單件展開面積	總展開面積	單件V.F.	總V.F.	備註
									平方米		平方米		
111		J856-RF-LB89	3mm厚鋁板	UCT542919XL-3	1		1	6.741	0.829	0.829	0.754	0.754	
112		J856-RF-LB91	3mm厚鋁板	UCT542919XL-3	1		1	2.989	0.368	0.368	0.319	0.319	
113		J856-RF-LB124	3mm厚鋁板	UCT542919XL-3	1		1	3.253	0.400	0.400	0.350	0.350	
114		J856-RF-LB92	3mm厚鋁板	UCT542919XL-3	1		1	8.356	1.028	1.028	0.941	0.941	
115		J856-RF-LB93	3mm厚鋁板	UCT542919XL-3	1		1	7.390	0.909	0.909	0.794	0.794	
116		J856-RF-LB94	3mm厚鋁板	UCT542919XL-3	1		1	9.081	1.117	1.117	0.990	0.990	
117		J856-RF-LB100	3mm厚鋁板	UCT542919XL-3	1		1	4.447	0.547	0.547	0.489	0.489	
118		J856-RF-LB105	3mm厚鋁板	UCT542919XL-3	1		1	3.206	0.394	0.394	0.260	0.260	
119		J856-RF-LB132	3mm厚鋁板	UCT542919XL-3	1		1	3.517	0.433	0.433	0.286	0.286	
120		J856-RF-LB160	3mm厚鋁板	UCT542919XL-3	1		1	2.043	0.251	0.251	0.164	0.164	
121		J856-RF-LB106	3mm厚鋁板	UCT542919XL-3	1		1	3.523	0.433	0.433	0.286	0.286	
122		J856-RF-LB136	3mm厚鋁板	UCT542919XL-3	1		1	2.078	0.256	0.256	0.166	0.166	
123		J856-RF-LB141	3mm厚鋁板	UCT542919XL-3	1		1	1.751	0.215	0.215	0.139	0.139	
124		J856-RF-LB143	3mm厚鋁板	UCT542919XL-3	1		1	1.798	0.221	0.221	0.143	0.143	
125		J856-RF-LB149	3mm厚鋁板	UCT542919XL-3	1		1	1.588	0.195	0.195	0.126	0.126	
126		J856-RF-LB151	3mm厚鋁板	UCT542919XL-3	1		1	1.798	0.221	0.221	0.143	0.143	
127		J856-RF-LB173	3mm厚鋁板	UCT542919XL-3	1		1	3.337	0.410	0.410	0.271	0.271	
128		J856-RF-LB107	3mm厚鋁板	UCT542919XL-3	1		1	1.890	0.232	0.232	0.151	0.151	
129		J856-RF-LB137	3mm厚鋁板	UCT542919XL-3	1		1	3.500	0.431	0.431	0.285	0.285	
130		J856-RF-LB142	3mm厚鋁板	UCT542919XL-3	1		1	1.797	0.221	0.221	0.143	0.143	
131		J856-RF-LB150	3mm厚鋁板	UCT542919XL-3	1		1	1.798	0.221	0.221	0.143	0.143	
132		J856-RF-LB152	3mm厚鋁板	UCT542919XL-3	1		1	1.751	0.215	0.215	0.139	0.139	

 美特鋁質有限公司 MTR Aluminium Fabricator Ltd.	工程號: J-856	計算: 林仁安	日期:	2023. 10. 26		送呈:
	地盤名稱: 天榮站	核對:	日期:			副本:
廠用鋁板B. M 表	項目類別:	批准:	日期:			
BM編號:	修改版次: A 2023. 11. 03	A/C Code :	總V.F.:	324. 51	總重量:	3043. 73 此BM依據 資料計算


序號	修改內容	鋁板圖號	鋁板名稱	顏色	實用	後備	總數	總重量	單件展開面積	總展開面積	單件V.F.	總V.F.	備註
									平方米		平方米		
133		J856-RF-LB174	3mm厚鋁板	UCT542919XL-3	1		1	2.731	0.336	0.336	0.221	0.221	
134		J856-RF-LB108	3mm厚鋁板	UCT542919XL-3	1		1	1.340	0.165	0.165	0.105	0.105	
135		J856-RF-LB134	3mm厚鋁板	UCT542919XL-3	1		1	2.949	0.363	0.363	0.239	0.239	
136		J856-RF-LB139	3mm厚鋁板	UCT542919XL-3	1		1	2.950	0.363	0.363	0.239	0.239	
137		J856-RF-LB153	3mm厚鋁板	UCT542919XL-3	1		1	1.201	0.148	0.148	0.094	0.094	
138	增加數量	J856-RF-LB157	3mm厚鋁板	UCT542919XL-3	2		2	6.627	0.408	0.815	0.269	0.538	
139		J856-RF-LB161	3mm厚鋁板	UCT542919XL-3	1		1	1.812	0.223	0.223	0.144	0.144	
140		J856-RF-LB171	3mm厚鋁板	UCT542919XL-3	1		1	3.393	0.417	0.417	0.276	0.276	
141		J856-RF-LB175	3mm厚鋁板	UCT542919XL-3	1		1	2.180	0.268	0.268	0.175	0.175	
142		J856-RF-LB109	3mm厚鋁板	UCT542919XL-3	1		1	1.970	0.242	0.242	0.157	0.157	
143		J856-RF-LB135	3mm厚鋁板	UCT542919XL-3	1		1	1.528	0.188	0.188	0.121	0.121	
144		J856-RF-LB140	3mm厚鋁板	UCT542919XL-3	1		1	1.201	0.148	0.148	0.094	0.094	
145		J856-RF-LB145	3mm厚鋁板	UCT542919XL-3	1		1	2.483	0.305	0.305	0.200	0.200	
146		J856-RF-LB148	3mm厚鋁板	UCT542919XL-3	1		1	1.037	0.128	0.128	0.080	0.080	
147		J856-RF-LB154	3mm厚鋁板	UCT542919XL-3	2		2	6.627	0.408	0.815	0.269	0.538	
148		J856-RF-LB158	3mm厚鋁板	UCT542919XL-3	1		1	1.672	0.206	0.206	0.133	0.133	
149		J856-RF-LB170	3mm厚鋁板	UCT542919XL-3	1		1	3.393	0.417	0.417	0.276	0.276	
150		J856-RF-LB172	3mm厚鋁板	UCT542919XL-3	1		1	2.787	0.343	0.343	0.225	0.225	
151		J856-RF-LB176	3mm厚鋁板	UCT542919XL-3	1		1	1.532	0.188	0.188	0.121	0.121	
152		J856-RF-LB110	3mm厚鋁板	UCT542919XL-3	1		1	2.202	0.271	0.271	0.177	0.177	
153		J856-RF-LB146	3mm厚鋁板	UCT542919XL-3	1		1	2.715	0.334	0.334	0.219	0.219	
154		J856-RF-LB159	3mm厚鋁板	UCT542919XL-3	1		1	1.903	0.234	0.234	0.152	0.152	

 美特鋁質有限公司 MTR Aluminium Fabricator Ltd.	工程號: J-856	計算: 林仁安	日期:	2023. 10. 26		送呈:
	地盤名稱: 天榮站	核對:	日期:			副本:
廠用鋁板B.M表	項目類別:	批准:	日期:			
BM編號:	修改版次: A 2023. 11. 03	A/C Code:	總V.F.:	324. 51	總重量:	3043. 73 此BM依據 資料計算


序號	修改內容	鋁板圖號	鋁板名稱	顏色	實用	後備	總數	總重量	單件展開面積	總展開面積	單件V.F.	總V.F.	備註
									平方米		平方米		
155		J856-RF-LB177	3mm厚鋁板	UCT542919XL-3	1		1	1.763	0.217	0.217	0.140	0.140	
156		J856-RF-LB111	3mm厚鋁板	UCT542919XL-3	1		1	2.364	0.291	0.291	0.248	0.248	
157		J856-RF-LB123	3mm厚鋁板	UCT542919XL-3	1		1	5.308	0.653	0.653	0.552	0.552	
158		J856-RF-LB129	3mm厚鋁板	UCT542919XL-3	1		1	6.916	0.851	0.851	0.739	0.739	
159		J856-RF-LB131	3mm厚鋁板	UCT542919XL-3	1		1	5.910	0.727	0.727	0.506	0.506	
160		J856-RF-LB133	3mm厚鋁板	UCT542919XL-3	1		1	3.163	0.389	0.389	0.257	0.257	
161		J856-RF-LB138	3mm厚鋁板	UCT542919XL-3	1		1	3.163	0.389	0.389	0.257	0.257	
162		J856-RF-LB155	3mm厚鋁板	UCT542919XL-3	8		8	28.211	0.434	3.470	0.287	2.294	
163		J856-RF-LB156	3mm厚鋁板	UCT542919XL-3	2		2	7.090	0.436	0.872	0.288	0.577	
164		J856-RF-LB144	3mm厚鋁板	UCT542919XL-3	1		1	1.703	0.209	0.209	0.135	0.135	
164A	新增	J856-RF-LB52	3mm厚鋁板	UCT309119XLB-3	1		1	3.415	0.420	0.420	0.278	0.278	
165A	新增	J856-RF-LB55	3mm厚鋁板	UCT309119XLB-3	1		1	1.201	0.148	0.148	0.094	0.094	
166A	新增	J856-RF-LB61	3mm厚鋁板	UCT309119XLB-3	1		1	3.323	0.409	0.409	0.270	0.270	
167A	新增	J856-RF-LB64	3mm厚鋁板	UCT309119XLB-3	1		1	1.597	0.196	0.196	0.126	0.126	
168A	新增	J856-RF-LB68	3mm厚鋁板	UCT309119XLB-3	1		1	3.090	0.380	0.380	0.250	0.250	
169A	新增	J856-RF-LB76	3mm厚鋁板	UCT309119XLB-3	1		1	3.417	0.420	0.420	0.278	0.278	
170A	新增	J856-RF-LB83	3mm厚鋁板	UCT309119XLB-3	1		1	2.997	0.369	0.369	0.243	0.243	
171A	新增	J856-RF-LB53	3mm厚鋁板	UCT309119XLB-3	1		1	3.629	0.446	0.446	0.295	0.295	
172A	新增	J856-RF-LB62	3mm厚鋁板	UCT309119XLB-3	1		1	3.536	0.435	0.435	0.288	0.288	
173A	新增	J856-RF-LB69	3mm厚鋁板	UCT309119XLB-3	2		2	6.605	0.406	0.812	0.268	0.536	
174A	新增	J856-RF-LB70	3mm厚鋁板	UCT309119XLB-3	2		2	6.792	0.418	0.835	0.276	0.552	
175A	新增	J856-RF-LB77	3mm厚鋁板	UCT309119XLB-3	1		1	3.628	0.446	0.446	0.295	0.295	

 美特鋁質 有限公司 Mett Aluminium Fabricator Ltd.	工程號: J-856	計算: 林仁安	日期:	2023. 10. 26		送呈:
	地盤名稱: 天榮站	核對:	日期:			副本:
廠用鋁板B. M 表	項目類別:	批准:	日期:			
BM編號:	修改版次: A 2023. 11. 03	A/C Code :	總V.F.:	324. 51	總重量:	3043. 73 此BM依據 資料計算


序號	修改內容	鋁板圖號	鋁板名稱	顏色	實用	後備	總數	總重量	單件展開面積	總展開面積	單件V.F.	總V.F.	備註
									平方米		平方米		
176A	新增	J856-RF-LB84	3mm厚鋁板	UCT309119XLB-3	1		1	3.219	0.396	0.396	0.261	0.261	
177A	新增	J856-RF-LB85	3mm厚鋁板	UCT309119XLB-3	1		1	3.209	0.395	0.395	0.260	0.260	
178A	新增	J856-RF-LB54	3mm厚鋁板	UCT309119XLB-3	1		1	3.416	0.420	0.420	0.278	0.278	
179A	新增	J856-RF-LB60	3mm厚鋁板	UCT309119XLB-3	1		1	0.664	0.082	0.082	0.049	0.049	
180A	新增	J856-RF-LB63	3mm厚鋁板	UCT309119XLB-3	1		1	3.322	0.409	0.409	0.270	0.270	
181A	新增	J856-RF-LB67	3mm厚鋁板	UCT309119XLB-3	1		1	2.101	0.258	0.258	0.168	0.168	
182A	新增	J856-RF-LB71	3mm厚鋁板	UCT309119XLB-3	1		1	3.090	0.380	0.380	0.250	0.250	
183A	新增	J856-RF-LB78	3mm厚鋁板	UCT309119XLB-3	1		1	3.416	0.420	0.420	0.278	0.278	
184A	新增	J856-RF-LB56	3mm厚鋁板	UCT309119XLB-3	1		1	1.750	0.215	0.215	0.139	0.139	
185A	新增	J856-RF-LB58	3mm厚鋁板	UCT309119XLB-3	1		1	1.611	0.198	0.198	0.128	0.128	
186A	新增	J856-RF-LB46	3mm厚鋁板	UCT309119XLB-3	1		1	2.146	0.264	0.264	0.172	0.172	
187A	新增	J856-RF-LB74	3mm厚鋁板	UCT309119XLB-3	1		1	1.798	0.221	0.221	0.143	0.143	
188A	新增	J856-RF-LB81	3mm厚鋁板	UCT309119XLB-3	1		1	1.611	0.198	0.198	0.128	0.128	
189A	新增	J856-RF-LB57	3mm厚鋁板	UCT309119XLB-3	1		1	1.611	0.198	0.198	0.128	0.128	
190A	新增	J856-RF-LB59	3mm厚鋁板	UCT309119XLB-3	1		1	1.215	0.149	0.149	0.095	0.095	
191A	新增	J856-RF-LB73	3mm厚鋁板	UCT309119XLB-3	1		1	1.798	0.221	0.221	0.143	0.143	
192A	新增	J856-RF-LB80	3mm厚鋁板	UCT309119XLB-3	1		1	1.611	0.198	0.198	0.128	0.128	
193A	新增	J856-RF-LB65	3mm厚鋁板	UCT309119XLB-3	1		1	1.017	0.125	0.125	0.078	0.078	
194A	新增	J856-RF-LB66	3mm厚鋁板	UCT309119XLB-3	1		1	2.243	0.276	0.276	0.180	0.180	
195A	新增	J856-RF-LB72	3mm厚鋁板	UCT309119XLB-3	1		1	1.374	0.169	0.169	0.108	0.108	
196A	新增	J856-RF-LB79	3mm厚鋁板	UCT309119XLB-3	1		1	1.085	0.133	0.133	0.084	0.084	
197A	新增	J856-RF-LB75	3mm厚鋁板	UCT309119XLB-3	1		1	1.514	0.186	0.186	0.120	0.120	

 美特鋁質有限公司 MIDA Aluminium Fabricator Ltd.	工程號: J-856	計算: 林仁安	日期:	2023. 10. 26		送呈:
	地盤名稱: 天榮站	核對:	日期:			副本:
廠用鋁板B. M 表	項目類別:	批准:	日期:			
BM編號:	修改版次: A 2023. 11. 03	A/C Code :	總V.F.:	324. 51	總重量:	3043. 73 此BM依據 資料計算


序號	修改內容	鋁板圖號	鋁板名稱	顏色	實用	後備	總數	總重量	單件展開面積	總展開面積	單件V.F.	總V.F.	備註
									平方米		平方米		
198A	新增	J856-RF-LB82	3mm厚鋁板	UCT309119XLB-3	1		1	1.597	0.196	0.196	0.126	0.126	
165		J856-RF-LB147	3mm厚鋁板	UCT542919XL-3	1		1	0.496	0.061	0.061	0.035	0.035	
166		J856-RF-LB164	3mm厚鋁板	UCT542919XL-3	1		1	5.050	0.621	0.621	0.558	0.558	
167		J856-RF-LB178	3mm厚鋁板	UCT542919XL-3	1		1	4.181	0.514	0.514	0.422	0.422	
168		J856-RF-LB179	3mm厚鋁板	UCT542919XL-3	1		1	5.071	0.624	0.624	0.525	0.525	
169		J856-RF-LB181	3mm厚鋁板	UCT542919XL-3	1		1	7.948	0.978	0.978	0.858	0.858	
170		J856-RF-LB207	3mm厚鋁板	UCT542919XL-3	1		1	6.618	0.814	0.814	0.704	0.704	
171		J856-RF-LB208	3mm厚鋁板	UCT542919XL-3	1		1	4.843	0.596	0.596	0.499	0.499	
172		J856-RF-LB01A	3mm厚鋁板	UCT309119XLB-3	1		1	12.464	1.533	1.533	1.335	1.335	
173		J856-RF-LB95A	3mm厚鋁板	UCT309119XLB-3	1		1	16.586	2.040	2.040	1.794	1.794	
174		J856-RF-LB02A	3mm厚鋁板	UCT309119XLB-3	1		1	12.411	1.527	1.527	1.330	1.330	
175		J856-RF-LB03A	3mm厚鋁板	UCT309119XLB-3	1		1	9.120	1.122	1.122	0.964	0.964	
176		J856-RF-LB04A	3mm厚鋁板	UCT309119XLB-3	1		1	11.319	1.392	1.392	1.208	1.208	
177		J856-RF-LB05A	3mm厚鋁板	UCT309119XLB-3	1		1	7.165	0.881	0.881	0.746	0.746	
178		J856-RF-LB06A	3mm厚鋁板	UCT309119XLB-3	1		1	7.173	0.882	0.882	0.514	0.514	
179		J856-RF-LB07A	3mm厚鋁板	UCT309119XLB-3	1		1	7.293	0.897	0.897	0.696	0.696	
180		J856-RF-LB182A	3mm厚鋁板	UCT309119XLB-3	1		1	12.865	1.582	1.582	1.358	1.358	
181		J856-RF-LB08A	3mm厚鋁板	UCT309119XLB-3	1		1	7.389	0.909	0.909	0.833	0.833	
182		J856-RF-LB102	3mm厚鋁板	UCT309119XLB-3	1		1	11.134	1.370	1.370	1.278	1.278	
183		J856-RF-LB115A	3mm厚鋁板	UCT309119XLB-3	1		1	8.141	1.001	1.001	0.923	0.923	
184		J856-RF-LB119A	3mm厚鋁板	UCT309119XLB-3	1		1	14.401	1.771	1.771	1.667	1.667	
185		J856-RF-LB186A	3mm厚鋁板	UCT309119XLB-3	1		1	8.487	1.044	1.044	0.964	0.964	

 美特鋁質有限公司 MIDA Aluminium Fabricator Ltd.	工程號: J-856	計算: 林仁安	日期:	2023. 10. 26		送呈:
	地盤名稱: 天榮站	核對:	日期:			副本:
廠用鋁板B. M 表	項目類別:	批准:	日期:			
BM編號:	修改版次: A 2023. 11. 03	A/C Code :	總V.F.:	324. 51	總重量:	3043. 73 此BM依據 資料計算


序號	修改內容	鋁板圖號	鋁板名稱	顏色	實用	後備	總數	總重量	單件展開面積	總展開面積	單件V.F.	總V.F.	備註
									平方米		平方米		
186		J856-RF-LB193A	3mm厚鋁板	UCT309119XLB-3	1		1	8.911	1.096	1.096	1.014	1.014	
187		J856-RF-LB196A	3mm厚鋁板	UCT309119XLB-3	1		1	13.067	1.607	1.607	1.508	1.508	
188		J856-RF-LB203A	3mm厚鋁板	UCT309119XLB-3	1		1	7.717	0.949	0.949	0.872	0.872	
189		J856-RF-LB09A	3mm厚鋁板	UCT309119XLB-3	1		1	11.364	1.398	1.398	1.306	1.306	
190		J856-RF-LB116A	3mm厚鋁板	UCT309119XLB-3	1		1	7.738	0.952	0.952	0.875	0.875	
191		J856-RF-LB120A	3mm厚鋁板	UCT309119XLB-3	1		1	4.211	0.518	0.518	0.455	0.455	
192		J856-RF-LB10A	3mm厚鋁板	UCT309119XLB-3	1		1	8.090	0.995	0.995	0.916	0.916	
193		J856-RF-LB12A	3mm厚鋁板	UCT309119XLB-3	1		1	12.020	1.479	1.479	1.384	1.384	
194		J856-RF-LB25A	3mm厚鋁板	UCT309119XLB-3	1		1	13.987	1.720	1.720	1.618	1.618	
195		J856-RF-LB34A	3mm厚鋁板	UCT309119XLB-3	1		1	7.197	0.885	0.885	0.810	0.810	
196		J856-RF-LB38A	3mm厚鋁板	UCT309119XLB-3	1		1	13.132	1.615	1.615	1.516	1.516	
197		J856-RF-LB40A	3mm厚鋁板	UCT309119XLB-3	1		1	8.771	1.079	1.079	0.997	0.997	
198		J856-RF-LB99A	3mm厚鋁板	UCT309119XLB-3	1		1	12.123	1.491	1.491	1.396	1.396	
199		J856-RF-LB112A	3mm厚鋁板	UCT309119XLB-3	1		1	11.333	1.394	1.394	1.302	1.302	
200		J856-RF-LB114A	3mm厚鋁板	UCT309119XLB-3	1		1	8.087	0.995	0.995	0.916	0.916	
201		J856-RF-LB117A	3mm厚鋁板	UCT309119XLB-3	1		1	13.149	1.617	1.617	1.518	1.518	
202		J856-RF-LB121A	3mm厚鋁板	UCT309119XLB-3	1		1	13.406	1.649	1.649	1.548	1.548	
203		J856-RF-LB185A	3mm厚鋁板	UCT309119XLB-3	1		1	7.235	0.890	0.890	0.815	0.815	
204		J856-RF-LB189A	3mm厚鋁板	UCT309119XLB-3	1		1	11.849	1.457	1.457	1.363	1.363	
205		J856-RF-LB192A	3mm厚鋁板	UCT309119XLB-3	1		1	7.659	0.942	0.942	0.865	0.865	
206		J856-RF-LB199A	3mm厚鋁板	UCT309119XLB-3	1		1	11.849	1.457	1.457	1.363	1.363	
207		J856-RF-LB202A	3mm厚鋁板	UCT309119XLB-3	1		1	6.462	0.795	0.795	0.723	0.723	

 美特鋁質有限公司 MIDA Aluminium Fabricator Ltd.	工程號: J-856	計算: 林仁安	日期:	2023. 10. 26		送呈:
	地盤名稱: 天榮站	核對:	日期:			副本:
廠用鋁板B. M 表	項目類別:	批准:	日期:			
BM編號:	修改版次: A 2023. 11. 03	A/C Code :	總V.F.:	324. 51	總重量:	3043. 73 此BM依據 資料計算


序號	修改內容	鋁板圖號	鋁板名稱	顏色	實用	後備	總數	總重量	單件展開面積	總展開面積	單件V.F.	總V.F.	備註
									平方米		平方米		
208		J856-RF-LB11A	3mm厚鋁板	UCT309119XLB-3	1		1	8.090	0.995	0.995	0.916	0.916	
209		J856-RF-LB33A	3mm厚鋁板	UCT309119XLB-3	1		1	12.020	1.479	1.479	1.384	1.384	
210		J856-RF-LB37A	3mm厚鋁板	UCT309119XLB-3	1		1	7.368	0.906	0.906	0.831	0.831	
211		J856-RF-LB39A	3mm厚鋁板	UCT309119XLB-3	1		1	13.132	1.615	1.615	1.516	1.516	
212		J856-RF-LB98A	3mm厚鋁板	UCT309119XLB-3	1		1	13.047	1.605	1.605	1.506	1.506	
213		J856-RF-LB113A	3mm厚鋁板	UCT309119XLB-3	1		1	11.333	1.394	1.394	1.302	1.302	
214		J856-RF-LB184A	3mm厚鋁板	UCT309119XLB-3	1		1	11.507	1.415	1.415	1.323	1.323	
215		J856-RF-LB188A	3mm厚鋁板	UCT309119XLB-3	1		1	7.488	0.921	0.921	0.845	0.845	
216		J856-RF-LB191A	3mm厚鋁板	UCT309119XLB-3	2		2	23.685	1.457	2.913	1.363	2.725	
217		J856-RF-LB198A	3mm厚鋁板	UCT309119XLB-3	1		1	7.659	0.942	0.942	0.865	0.865	
218		J856-RF-LB13A	3mm厚鋁板	UCT309119XLB-3	1		1	12.116	1.490	1.490	1.395	1.395	
219		J856-RF-LB20A	3mm厚鋁板	UCT309119XLB-3	1		1	7.310	0.899	0.899	0.824	0.824	
220		J856-RF-LB21A	3mm厚鋁板	UCT309119XLB-3	1		1	8.576	1.055	1.055	0.974	0.974	
221		J856-RF-LB32A	3mm厚鋁板	UCT309119XLB-3	2		2	23.753	1.461	2.922	1.367	2.733	
222		J856-RF-LB96A	3mm厚鋁板	UCT309119XLB-3	1		1	13.142	1.617	1.617	1.517	1.517	
223		J856-RF-LB97A	3mm厚鋁板	UCT309119XLB-3	2		2	26.182	1.610	3.220	1.511	3.022	
224		J856-RF-LB118A	3mm厚鋁板	UCT309119XLB-3	1		1	13.040	1.604	1.604	1.505	1.505	
225		J856-RF-LB122A	3mm厚鋁板	UCT309119XLB-3	1		1	13.501	1.661	1.661	1.560	1.560	
226		J856-RF-LB183A	3mm厚鋁板	UCT309119XLB-3	1		1	11.535	1.419	1.419	1.326	1.326	
227		J856-RF-LB190A	3mm厚鋁板	UCT309119XLB-3	2		2	23.411	1.440	2.880	1.346	2.693	
228		J856-RF-LB195A	3mm厚鋁板	UCT309119XLB-3	3		3	35.527	1.457	4.370	1.363	4.088	
229		J856-RF-LB205A	3mm厚鋁板	UCT309119XLB-3	1		1	13.587	1.671	1.671	1.570	1.570	

 美特鋁質有限公司 MTR Aluminium Fabricator Ltd.	工程號: J-856	計算: 林仁安	日期:	2023. 10. 26		送呈:
	地盤名稱: 天榮站	核對:	日期:			副本:
廠用鋁板B. M 表	項目類別:	批准:	日期:			
BM編號:	修改版次: A 2023. 11. 03	A/C Code :	總V.F.:	324. 51	總重量:	3043. 73 此BM依據 資料計算


序號	修改內容	鋁板圖號	鋁板名稱	顏色	實用	後備	總數	總重量	單件展開面積	總展開面積	單件V.F.	總V.F.	備註
									平方米		平方米		
230		J856-RF-LB14A	3mm厚鋁板	UCT309119XLB-3	1		1	13.985	1.720	1.720	1.617	1.617	
231		J856-RF-LB26A	3mm厚鋁板	UCT309119XLB-3	1		1	15.952	1.962	1.962	1.851	1.851	
232		J856-RF-LB41A	3mm厚鋁板	UCT309119XLB-3	1		1	10.736	1.320	1.320	1.231	1.231	
233		J856-RF-LB15A	3mm厚鋁板	UCT309119XLB-3	1		1	11.440	1.407	1.407	1.222	1.222	
234		J856-RF-LB27A	3mm厚鋁板	UCT309119XLB-3	1		1	11.546	1.420	1.420	1.233	1.233	
235		J856-RF-LB42A	3mm厚鋁板	UCT309119XLB-3	1		1	11.546	1.420	1.420	1.233	1.233	
236		J856-RF-LB16A	3mm厚鋁板	UCT309119XLB-3	1		1	20.649	2.540	2.540	2.274	2.274	
237		J856-RF-LB17A	3mm厚鋁板	UCT309119XLB-3	1		1	10.138	1.247	1.247	1.077	1.077	
238		J856-RF-LB18A	3mm厚鋁板	UCT309119XLB-3	1		1	11.546	1.420	1.420	1.233	1.233	
239		J856-RF-LB30A	3mm厚鋁板	UCT309119XLB-3	1		1	14.906	1.833	1.833	1.607	1.607	
240		J856-RF-LB19A	3mm厚鋁板	UCT309119XLB-3	1		1	9.253	1.138	1.138	0.967	0.967	
241		J856-RF-LB31A	3mm厚鋁板	UCT309119XLB-3	1		1	13.993	1.721	1.721	1.483	1.483	
242		J856-RF-LB22A	3mm厚鋁板	UCT309119XLB-3	1		1	8.742	1.075	1.075	0.911	0.911	
243		J856-RF-LB23A	3mm厚鋁板	UCT309119XLB-3	1		1	9.013	1.109	1.109	0.940	0.940	
244		J856-RF-LB24A	3mm厚鋁板	UCT309119XLB-3	1		1	9.013	1.109	1.109	0.940	0.940	
245		J856-RF-LB28A	3mm厚鋁板	UCT309119XLB-3	1		1	15.812	1.945	1.945	1.708	1.708	
246		J856-RF-LB29A	3mm厚鋁板	UCT309119XLB-3	1		1	20.644	2.539	2.539	2.273	2.273	
247		J856-RF-LB35A	3mm厚鋁板	UCT309119XLB-3	1		1	7.229	0.889	0.889	0.746	0.746	
248		J856-RF-LB206A	3mm厚鋁板	UCT309119XLB-3	1		1	13.869	1.706	1.706	1.470	1.470	
249		J856-RF-LB36A	3mm厚鋁板	UCT309119XLB-3	1		1	8.721	1.073	1.073	0.909	0.909	
250		J856-RF-LB43A	3mm厚鋁板	UCT309119XLB-3	1		1	9.275	1.141	1.141	0.981	0.981	
251		J856-RF-LB51A	3mm厚鋁板	UCT309119XLB-3	1		1	8.793	1.082	1.082	0.869	0.869	

 美特鋁質有限公司 MTR Aluminium Fabricator Ltd.	工程號: J-856	計算: 林仁安	日期:	2023. 10. 26		送呈:
	地盤名稱: 天榮站	核對:	日期:			副本:
廠用鋁板B. M 表	項目類別:	批准:	日期:			
BM編號:	修改版次: A 2023. 11. 03	A/C Code :	總V.F.:	324. 51	總重量:	3043. 73 此BM依據 資料計算


序號	修改內容	鋁板圖號	鋁板名稱	顏色	實用	後備	總數	總重量	單件展開面積	總展開面積	單件V.F.	總V.F.	備註
									平方米		平方米		
252	A改面積	J856-RF-LB52A	3mm厚鋁板	UCT309119XLB-3	1		1	11.906	1.464	1.464	1.281	1.281	
253	A改面積	J856-RF-LB55A	3mm厚鋁板	UCT309119XLB-3	1		1	4.683	0.576	0.576	0.481	0.481	
254	A改面積	J856-RF-LB61A	3mm厚鋁板	UCT309119XLB-3	1		1	11.605	1.427	1.427	1.248	1.248	
255	A改面積	J856-RF-LB64A	3mm厚鋁板	UCT309119XLB-3	1		1	5.976	0.735	0.735	0.624	0.624	
256	A改面積	J856-RF-LB68A	3mm厚鋁板	UCT309119XLB-3	1		1	10.844	1.334	1.334	1.163	1.163	
257	A改面積	J856-RF-LB76A	3mm厚鋁板	UCT309119XLB-3	1		1	11.909	1.465	1.465	1.281	1.281	
258	A改面積	J856-RF-LB83A	3mm厚鋁板	UCT309119XLB-3	1		1	10.540	1.296	1.296	1.130	1.130	
259		J856-RF-LB162A	3mm厚鋁板	UCT309119XLB-3	1		1	7.190	0.884	0.884	0.810	0.810	
260		J856-RF-LB167A	3mm厚鋁板	UCT309119XLB-3	1		1	6.304	0.775	0.775	0.705	0.705	
261	A改面積	J856-RF-LB53A	3mm厚鋁板	UCT309119XLB-3	1		1	11.933	1.468	1.468	1.284	1.284	
262	A改面積	J856-RF-LB62A	3mm厚鋁板	UCT309119XLB-3	1		1	11.629	1.430	1.430	1.250	1.250	
263	A改面積	J856-RF-LB69A	3mm厚鋁板	UCT309119XLB-3	2		2	21.737	1.337	2.674	1.166	2.332	
264	A改面積	J856-RF-LB70A	3mm厚鋁板	UCT309119XLB-3	2		2	22.345	1.374	2.748	1.200	2.399	
265	A改面積	J856-RF-LB77A	3mm厚鋁板	UCT309119XLB-3	1		1	11.930	1.467	1.467	1.284	1.284	
266	A改面積	J856-RF-LB84A	3mm厚鋁板	UCT309119XLB-3	1		1	10.595	1.303	1.303	1.136	1.136	
267	A改面積	J856-RF-LB85A	3mm厚鋁板	UCT309119XLB-3	1		1	10.564	1.299	1.299	1.132	1.132	
268	A改面積	J856-RF-LB54A	3mm厚鋁板	UCT309119XLB-3	1		1	11.909	1.465	1.465	1.281	1.281	
269	A改面積	J856-RF-LB60A	3mm厚鋁板	UCT309119XLB-3	1		1	2.933	0.361	0.361	0.287	0.287	
270	A改面積	J856-RF-LB63A	3mm厚鋁板	UCT309119XLB-3	1		1	11.602	1.427	1.427	1.247	1.247	
271	A改面積	J856-RF-LB67A	3mm厚鋁板	UCT309119XLB-3	1		1	7.619	0.937	0.937	0.806	0.806	
272	A改面積	J856-RF-LB71A	3mm厚鋁板	UCT309119XLB-3	1		1	10.841	1.333	1.333	1.163	1.163	
273	A改面積	J856-RF-LB78A	3mm厚鋁板	UCT309119XLB-3	1		1	11.906	1.464	1.464	1.281	1.281	

 美特鋁質有限公司 MTR Aluminium Fabricator Ltd.	工程號: J-856	計算: 林仁安	日期:	2023. 10. 26		送呈:
	地盤名稱: 天榮站	核對:	日期:			副本:
廠用鋁板B.M表	項目類別:	批准:	日期:			
BM編號:	修改版次: A 2023. 11. 03	A/C Code:	總V.F.:	324. 51	總重量:	3043. 73 此BM依據 資料計算


序號	修改內容	鋁板圖號	鋁板名稱	顏色	實用	後備	總數	總重量	單件展開面積	總展開面積	單件V.F.	總V.F.	備註
									平方米		平方米		
274		J856-RF-LB209A	3mm厚鋁板	UCT309119XLB-3	1		1	3.655	0.450	0.450	0.391	0.391	
275	A改面積	J856-RF-LB56A	3mm厚鋁板	UCT309119XLB-3	1		1	5.793	0.713	0.713	0.604	0.604	
276	A改面積	J856-RF-LB58A	3mm厚鋁板	UCT309119XLB-3	1		1	5.340	0.657	0.657	0.554	0.554	
277	A改面積	J856-RF-LB46A	3mm厚鋁板	UCT309119XLB-3	1		1	7.083	0.871	0.871	0.747	0.747	
278	A改面積	J856-RF-LB74A	3mm厚鋁板	UCT309119XLB-3	1		1	5.948	0.732	0.732	0.621	0.621	
279	A改面積	J856-RF-LB81A	3mm厚鋁板	UCT309119XLB-3	1		1	5.340	0.657	0.657	0.554	0.554	
280		J856-RF-LB163A	3mm厚鋁板	UCT309119XLB-3	1		1	8.366	1.029	1.029	0.950	0.950	
281		J856-RF-LB165A	3mm厚鋁板	UCT309119XLB-3	1		1	6.278	0.772	0.772	0.702	0.702	
282		J856-RF-LB168A	3mm厚鋁板	UCT309119XLB-3	1		1	7.482	0.920	0.920	0.845	0.845	
283	A改面積	J856-RF-LB57A	3mm厚鋁板	UCT309119XLB-3	1		1	5.340	0.657	0.657	0.554	0.554	
284	A改面積	J856-RF-LB59A	3mm厚鋁板	UCT309119XLB-3	1		1	4.047	0.498	0.498	0.410	0.410	
285	A改面積	J856-RF-LB73A	3mm厚鋁板	UCT309119XLB-3	1		1	5.948	0.732	0.732	0.621	0.621	
286	A改面積	J856-RF-LB80A	3mm厚鋁板	UCT309119XLB-3	1		1	5.340	0.657	0.657	0.554	0.554	
287		J856-RF-LB164A	3mm厚鋁板	UCT309119XLB-3	1		1	6.278	0.772	0.772	0.702	0.702	
288		J856-RF-LB169A	3mm厚鋁板	UCT309119XLB-3	1		1	4.833	0.594	0.594	0.531	0.531	
289	A改面積	J856-RF-LB65A	3mm厚鋁板	UCT309119XLB-3	1		1	3.557	0.437	0.437	0.356	0.356	
290	A改面積	J856-RF-LB66A	3mm厚鋁板	UCT309119XLB-3	1		1	7.467	0.918	0.918	0.789	0.789	
291	A改面積	J856-RF-LB72A	3mm厚鋁板	UCT309119XLB-3	1		1	5.236	0.644	0.644	0.542	0.542	
292	A改面積	J856-RF-LB79A	3mm厚鋁板	UCT309119XLB-3	1		1	4.293	0.528	0.528	0.438	0.438	
293	A改面積	J856-RF-LB75A	3mm厚鋁板	UCT309119XLB-3	1		1	5.693	0.700	0.700	0.593	0.593	
294	A改面積	J856-RF-LB82A	3mm厚鋁板	UCT309119XLB-3	1		1	5.964	0.734	0.734	0.623	0.623	
295		J856-RF-LB166A	3mm厚鋁板	UCT309119XLB-3	1		1	4.721	0.581	0.581	0.517	0.517	

 美特鋁質 有限公司 MIDA Aluminium Fabricator Ltd.	工程號: J-856	計算: 林仁安	日期:	2023. 10. 26		送呈:
	地盤名稱: 天榮站	核對:	日期:			副本:
廠用鋁板B. M 表	項目類別:	批准:	日期:			
BM編號:	修改版次: A 2023. 11. 03	A/C Code :	總V.F.:	324. 51	總重量:	3043. 73 此BM依據 資料計算


序號	修改內容	鋁板圖號	鋁板名稱	顏色	實用	後備	總數	總重量	單件展開面積	總展開面積	單件V.F.	總V.F.	備註
									平方米		平方米		
296		J856-RF-LB94A	3mm厚鋁板	UCT309119XLB-3	1		1	19.005	2.338	2.338	1.830	1.830	
297		J856-RF-LB100A	3mm厚鋁板	UCT309119XLB-3	1		1	6.351	0.781	0.781	0.651	0.651	
298		J856-RF-LB101A	3mm厚鋁板	UCT309119XLB-3	1		1	11.174	1.374	1.374	1.177	1.177	
299		J856-RF-LB103A	3mm厚鋁板	UCT309119XLB-3	1		1	8.939	1.100	1.100	0.933	0.933	
300		J856-RF-LB187A	3mm厚鋁板	UCT309119XLB-3	1		1	8.771	1.079	1.079	0.915	0.915	
301		J856-RF-LB194A	3mm厚鋁板	UCT309119XLB-3	1		1	13.114	1.613	1.613	1.389	1.389	
302		J856-RF-LB197A	3mm厚鋁板	UCT309119XLB-3	1		1	8.943	1.100	1.100	0.934	0.934	
303		J856-RF-LB204A	3mm厚鋁板	UCT309119XLB-3	1		1	14.864	1.828	1.828	1.580	1.580	
304		J856-RF-LB104A	3mm厚鋁板	UCT309119XLB-3	1		1	7.782	0.957	0.957	0.807	0.807	
305		J856-RF-LB105A	3mm厚鋁板	UCT309119XLB-3	1		1	10.552	1.298	1.298	1.131	1.131	
306		J856-RF-LB110A	3mm厚鋁板	UCT309119XLB-3	1		1	7.278	0.895	0.895	0.768	0.768	
307		J856-RF-LB133A	3mm厚鋁板	UCT309119XLB-3	1		1	10.412	1.281	1.281	1.115	1.115	
308		J856-RF-LB138A	3mm厚鋁板	UCT309119XLB-3	1		1	10.412	1.281	1.281	1.115	1.115	
309		J856-RF-LB155A	3mm厚鋁板	UCT309119XLB-3	8		8	92.789	1.427	11.413	1.247	9.975	
310		J856-RF-LB156A	3mm厚鋁板	UCT309119XLB-3	2		2	23.319	1.434	2.868	1.254	2.507	
311		J856-RF-LB106A	3mm厚鋁板	UCT309119XLB-3	1		1	11.574	1.424	1.424	1.244	1.244	
312		J856-RF-LB136A	3mm厚鋁板	UCT309119XLB-3	1		1	6.861	0.844	0.844	0.722	0.722	
313		J856-RF-LB141A	3mm厚鋁板	UCT309119XLB-3	1		1	5.790	0.712	0.712	0.604	0.604	
314		J856-RF-LB143A	3mm厚鋁板	UCT309119XLB-3	1		1	5.948	0.732	0.732	0.621	0.621	
315		J856-RF-LB149A	3mm厚鋁板	UCT309119XLB-3	1		1	5.264	0.647	0.647	0.545	0.545	
316		J856-RF-LB151A	3mm厚鋁板	UCT309119XLB-3	1		1	5.948	0.732	0.732	0.621	0.621	
317		J856-RF-LB173A	3mm厚鋁板	UCT309119XLB-3	1		1	10.969	1.349	1.349	1.177	1.177	

 美特鋁質 有限公司 MTR Aluminium Fabricator Ltd.	工程號: J-856	計算: 林仁安	日期:	2023. 10. 26		送呈:
	地盤名稱: 天榮站	核對:	日期:			副本:
廠用鋁板B. M 表	項目類別:	批准:	日期:			
BM編號:	修改版次: A 2023. 11. 03	A/C Code :	總V.F.:	324. 51	總重量:	3043. 73 此BM依據 資料計算

序號	修改內容	鋁板圖號	鋁板名稱	顏色	實用	後備	總數	總重量	單件展開面積	總展開面積	單件V.F.	總V.F.	備註
									平方米		平方米		
318		J856-RF-LB107A	3mm厚鋁板	UCT309119XLB-3	1		1	6.250	0.769	0.769	0.654	0.654	
319		J856-RF-LB137A	3mm厚鋁板	UCT309119XLB-3	1		1	11.501	1.415	1.415	1.236	1.236	
320		J856-RF-LB142A	3mm厚鋁板	UCT309119XLB-3	1		1	5.945	0.731	0.731	0.621	0.621	
321		J856-RF-LB150A	3mm厚鋁板	UCT309119XLB-3	1		1	5.948	0.732	0.732	0.621	0.621	
322		J856-RF-LB152A	3mm厚鋁板	UCT309119XLB-3	1		1	5.796	0.713	0.713	0.604	0.604	
323		J856-RF-LB174A	3mm厚鋁板	UCT309119XLB-3	1		1	8.991	1.106	1.106	0.958	0.958	
324		J856-RF-LB108A	3mm厚鋁板	UCT309119XLB-3	1		1	5.136	0.632	0.632	0.531	0.531	
325		J856-RF-LB134A	3mm厚鋁板	UCT309119XLB-3	1		1	10.385	1.277	1.277	1.112	1.112	
326		J856-RF-LB139A	3mm厚鋁板	UCT309119XLB-3	1		1	10.388	1.278	1.278	1.113	1.113	
327		J856-RF-LB153A	3mm厚鋁板	UCT309119XLB-3	1		1	4.683	0.576	0.576	0.481	0.481	
328	增加數量	J856-RF-LB157A	3mm厚鋁板	UCT309119XLB-3	2		2	23.149	1.424	2.847	1.244	2.488	
329		J856-RF-LB161A	3mm厚鋁板	UCT309119XLB-3	1		1	6.676	0.821	0.821	0.702	0.702	
330		J856-RF-LB171A	3mm厚鋁板	UCT309119XLB-3	1		1	11.833	1.455	1.455	1.273	1.273	
331		J856-RF-LB175A	3mm厚鋁板	UCT309119XLB-3	1		1	7.877	0.969	0.969	0.835	0.835	
332		J856-RF-LB109A	3mm厚鋁板	UCT309119XLB-3	1		1	7.193	0.885	0.885	0.759	0.759	
333		J856-RF-LB135A	3mm厚鋁板	UCT309119XLB-3	1		1	5.748	0.707	0.707	0.599	0.599	
334		J856-RF-LB140A	3mm厚鋁板	UCT309119XLB-3	1		1	4.683	0.576	0.576	0.481	0.481	
335		J856-RF-LB145A	3mm厚鋁板	UCT309119XLB-3	1		1	8.866	1.091	1.091	0.944	0.944	
336		J856-RF-LB148A	3mm厚鋁板	UCT309119XLB-3	1		1	4.150	0.510	0.510	0.422	0.422	
337		J856-RF-LB154A	3mm厚鋁板	UCT309119XLB-3	2		2	23.149	1.424	2.847	1.244	2.488	
338		J856-RF-LB158A	3mm厚鋁板	UCT309119XLB-3	1		1	6.219	0.765	0.765	0.651	0.651	
339		J856-RF-LB170A	3mm厚鋁板	UCT309119XLB-3	1		1	11.833	1.455	1.455	1.273	1.273	

 美特鋁質有限公司 MTR Aluminium Fabricator Ltd.	工程號: J-856	計算: 林仁安	日期:	2023. 10. 26		送呈:
	地盤名稱: 天榮站	核對:	日期:			副本:
廠用鋁板B. M 表	項目類別:	批准:	日期:			
BM編號:	修改版次: A 2023. 11. 03	A/C Code :	總V.F.:	324. 51	總重量:	3043. 73 此BM依據 資料計算

序號	修改內容	鋁板圖號	鋁板名稱	顏色	實用	後備	總數	總重量	單件展開面積	總展開面積	單件V.F.	總V.F.	備註
									平方米		平方米		
340		J856-RF-LB172A	3mm厚鋁板	UCT309119XLB-3	1		1	9.855	1.212	1.212	1.054	1.054	
341		J856-RF-LB176A	3mm厚鋁板	UCT309119XLB-3	1		1	5.763	0.709	0.709	0.601	0.601	
342		J856-RF-LB111A	3mm厚鋁板	UCT309119XLB-3	1		1	6.619	0.814	0.814	0.551	0.551	
343		J856-RF-LB130A	3mm厚鋁板	UCT309119XLB-3	1		1	12.215	1.503	1.503	1.141	1.141	
344		J856-RF-LB131A	3mm厚鋁板	UCT309119XLB-3	1		1	12.161	1.496	1.496	1.135	1.135	
345		J856-RF-LB132A	3mm厚鋁板	UCT309119XLB-3	1		1	12.615	1.552	1.552	1.244	1.244	
346		J856-RF-LB160A	3mm厚鋁板	UCT309119XLB-3	1		1	7.807	0.960	0.960	0.711	0.711	
347		J856-RF-LB144A	3mm厚鋁板	UCT309119XLB-3	1		1	6.307	0.776	0.776	0.661	0.661	
348		J856-RF-LB146A	3mm厚鋁板	UCT309119XLB-3	1		1	9.998	1.230	1.230	0.954	0.954	
349		J856-RF-LB159A	3mm厚鋁板	UCT309119XLB-3	1		1	7.351	0.904	0.904	0.661	0.661	
350		J856-RF-LB177A	3mm厚鋁板	UCT309119XLB-3	1		1	6.895	0.848	0.848	0.610	0.610	
351		J856-RF-LB147A	3mm厚鋁板	UCT309119XLB-3	1		1	3.432	0.422	0.422	0.226	0.226	
352		J856-RF-LB01B	3mm厚鋁板	UCT309119XLB-3	1		1	5.834	0.718	0.718	0.641	0.641	
353		J856-RF-LB95B	3mm厚鋁板	UCT309119XLB-3	1		1	7.763	0.955	0.955	0.861	0.861	
354		J856-RF-LB130B	3mm厚鋁板	UCT309119XLB-3	1		1	4.524	0.556	0.556	0.492	0.492	
355		J856-RF-LB131B	3mm厚鋁板	UCT309119XLB-3	1		1	4.501	0.554	0.554	0.489	0.489	
356		J856-RF-LB02B	3mm厚鋁板	UCT309119XLB-3	1		1	5.008	0.616	0.616	0.547	0.547	
357		J856-RF-LB03B	3mm厚鋁板	UCT309119XLB-3	1		1	3.468	0.427	0.427	0.371	0.371	
358		J856-RF-LB04B	3mm厚鋁板	UCT309119XLB-3	1		1	5.361	0.659	0.659	0.587	0.587	
359		J856-RF-LB05B	3mm厚鋁板	UCT309119XLB-3	1		1	3.418	0.420	0.420	0.366	0.366	
360		J856-RF-LB06B	3mm厚鋁板	UCT309119XLB-3	1		1	2.377	0.292	0.292	0.247	0.247	
361		J856-RF-LB15B	3mm厚鋁板	UCT309119XLB-3	1		1	5.458	0.671	0.671	0.598	0.598	




 美特鋁質 有限公司 MIDI Aluminium Fabricator Ltd.	工程號: J-856	計算: 林仁安	日期:	2023. 10. 26			送呈:
	地盤名稱: 天榮站	核對:	日期:				副本:
廠用鋁板B. M 表	項目類別:	批准:	日期:				
BM編號:	修改版次: A 2023. 11. 03	A/C Code :	總V.F.:	324. 51	總重量:	3043. 73	此BM依據 資料計算

序號	修改內容	鋁板圖號	鋁板名稱	顏色	實用	後備	總數	總重量	單件展開面積	總展開面積	單件V.F.	總V.F.	備註
									平方米		平方米		
362		J856-RF-LB27B	3mm厚鋁板	UCT309119XLB-3	1		1	5. 504	0. 677	0. 677	0. 604	0. 604	
363		J856-RF-LB42B	3mm厚鋁板	UCT309119XLB-3	1		1	5. 313	0. 654	0. 654	0. 582	0. 582	
364		J856-RF-LB16B	3mm厚鋁板	UCT309119XLB-3	1		1	11. 789	1. 450	1. 450	1. 089	1. 089	
365		J856-RF-LB17B	3mm厚鋁板	UCT309119XLB-3	1		1	2. 957	0. 364	0. 364	0. 313	0. 313	
366		J856-RF-LB28B	3mm厚鋁板	UCT309119XLB-3	1		1	2. 957	0. 364	0. 364	0. 313	0. 313	
367		J856-RF-LB18B	3mm厚鋁板	UCT309119XLB-3	1		1	5. 740	0. 706	0. 706	0. 604	0. 604	
368		J856-RF-LB30B	3mm厚鋁板	UCT309119XLB-3	1		1	7. 313	0. 900	0. 900	0. 783	0. 783	
369		J856-RF-LB43B	3mm厚鋁板	UCT309119XLB-3	1		1	4. 577	0. 563	0. 563	0. 471	0. 471	
370		J856-RF-LB29B	3mm厚鋁板	UCT309119XLB-3	1		1	11. 786	1. 450	1. 450	1. 088	1. 088	
371		J856-RF-LB94B	3mm厚鋁板	UCT309119XLB-3	1		1	8. 152	1. 003	1. 003	0. 879	0. 879	
372							總合計:	443	3043. 73	374. 38		324. 51	



美特鋁質 有限公司
MIDI Aluminium Fabricator Ltd.

工程號	J-856	地盤	天榮站
-----	-------	----	-----

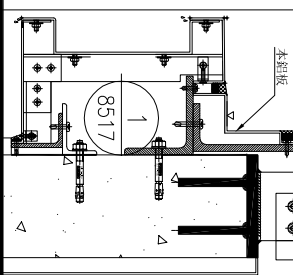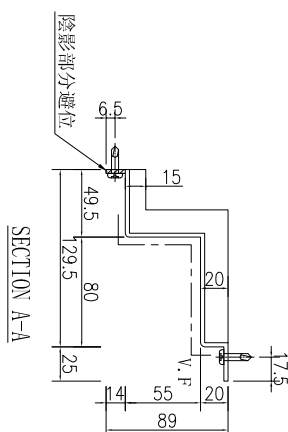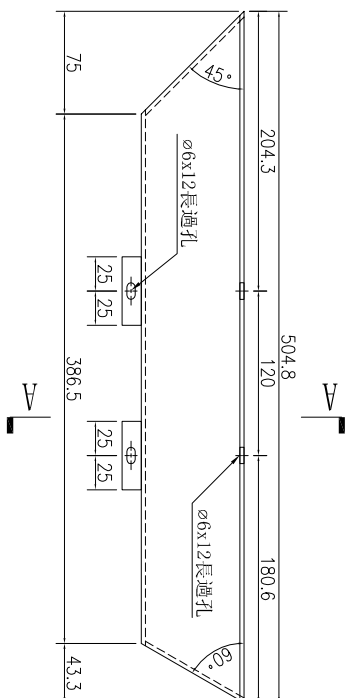





数量	备注
1	

名稱	鋁板加工圖	制圖	林仁安	2023.11.03	修改		
材料	3mm 鋁板	復核			日期		
顏色	UCT542919XL-3	批准			圖號	J856-RF-LB65	



美特鋁質 有限公司
MIDI Aluminium Fabricator Ltd.

工程號	J-856	地盤	天榮站
-----	-------	----	-----

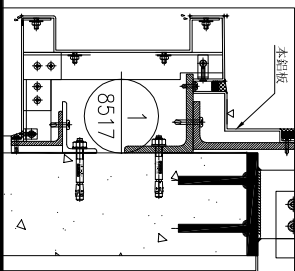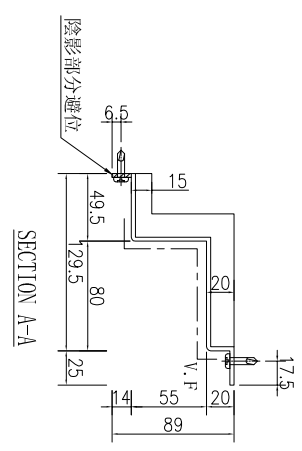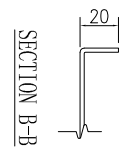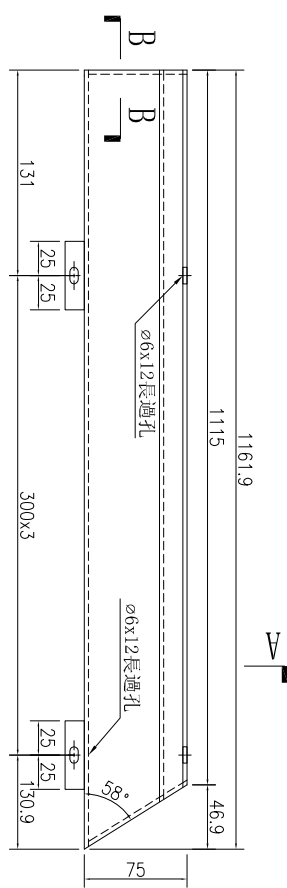

数量	备注
1	

名稱	鋁板加工圖	制圖	林仁安	2023.11.03	修改		
材料	3mm 鋁板	復核			日期		
顏色	UCT542919XL-3	批准			圖號	J856-RF-LB66	







美特鋁質 有限公司
MIDI Aluminium Fabricator Ltd.


工程號 J-856 地盤 天榮站

序號	物料編號	數量	長度L	長度L1	A	N		B
1	J856-RF-LB72	1	696.5	621.5	100	300	X	221.5
2	J856-RF-LB79	1	541.5	466.5	25	300	X	141.5

SECTION B-B

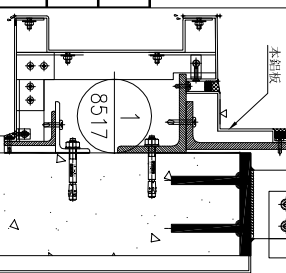
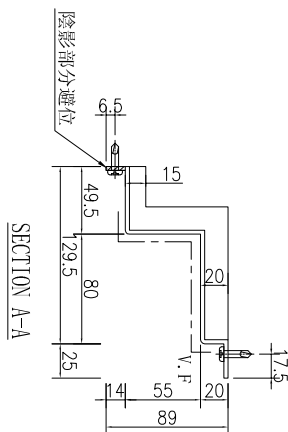
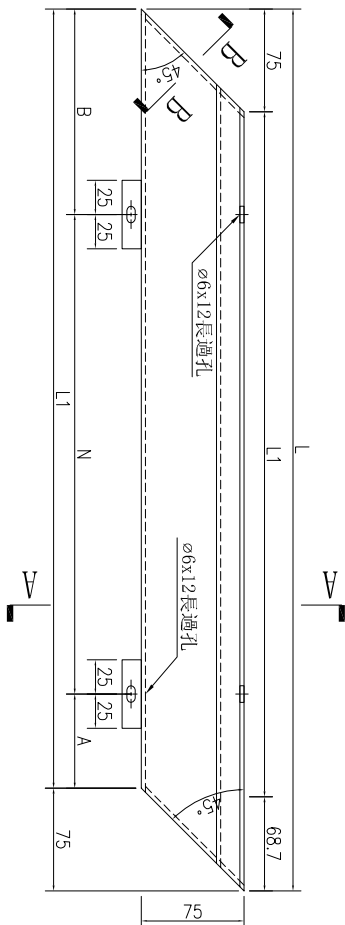
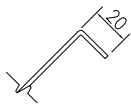


名稱	鋁板加工圖	制圖	林仁安	2023.11.03	修改		
材料	3mm 鋁板	復核			日期		
顏色	UCT542919XL-3	批准			圖號	J856-RF-LB72	

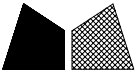

工程號	J-856	地盤	天榮站
-----	-------	----	-----

序號	物料編號	數量	長度L	長度L1	A	N	B
1	J856-RF-LB106	1	1848	1773	136.5	300	136.5
2	J856-RF-LB136	1	1073.5	998.5	199.25	300	199.25
3	J856-RF-LB141	1	898.5	823.5	111.75	300	111.75
4	J856-RF-LB143	1	923.5	848.5	124.25	300	124.25
5	J856-RF-LB149	1	811	736	218	300	218
6	J856-RF-LB151	1	923.5	848.5	124.25	300	124.25
7	J856-RF-LB173	1	1748.5	1673.5	86.75	300	86.75
8	J856-RF-LB56	1	898	823	80	300	143
9	J856-RF-LB58	1	823.5	748.5	40	300	108.5
10	J856-RF-LB46	1	1110	1035	67.5	300	67.5
11	J856-RF-LB74	1	923.5	848.5	124.25	300	124.25
12	J856-RF-LB81	1	823.5	748.5	74.25	300	74.25

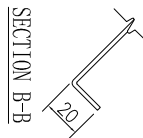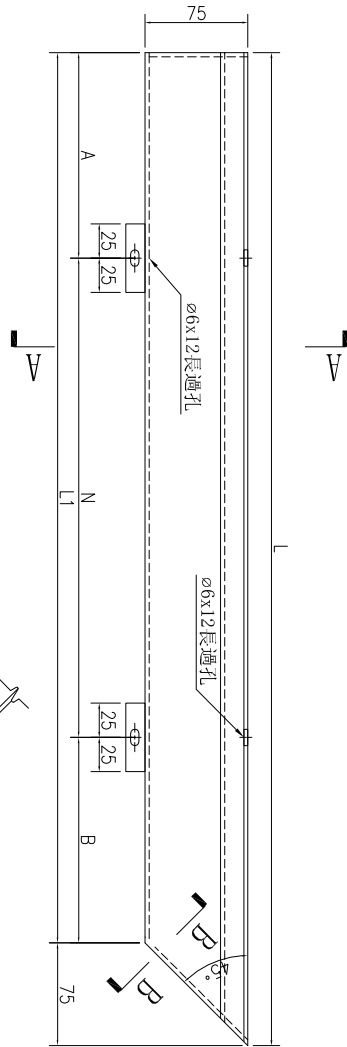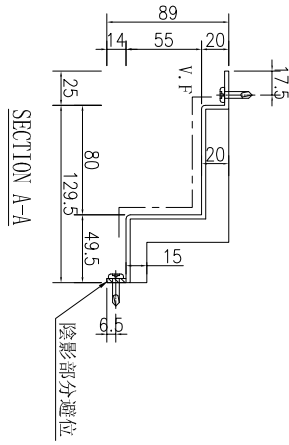
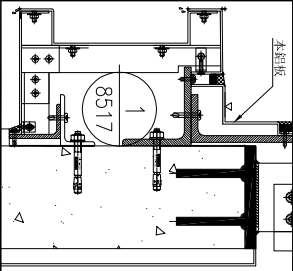


名稱	鋁板加工圖	制圖	林仁安	2023.10.26	修改	A
材料	3mm 鋁板	復核			日期	2023.11.03
顏色	UCT542919XL-3	批准			圖號	J856-RF-LB106




工程號	J-856	地盤	天榮站
-----	-------	----	-----

序號	物料編號	數量	長度L	長度L1	A	N		B	
1	J856-RF-LB107	1	973	898	149	300	X	2	149
2	J856-RF-LB137	1	1836	1761	130.5	300	X	5	130.5
3	J856-RF-LB142	1	923	848	124	300	X	2	124
4	J856-RF-LB150	1	923.5	848.5	124.25	300	X	2	124.25
5	J856-RF-LB152	1	898.5	823.5	111.75	300	X	2	111.75
6	J856-RF-LB174	1	1423.5	1348.5	224.25	300	X	3	224.25
7	J856-RF-LB57	1	823.5	748.5	50	300	X	2	98.5
8	J856-RF-LB59	1	611	536	168	200	X	1	168
9	J856-RF-LB73	1	923.5	848.5	124.25	300	X	2	124.25
10	J856-RF-LB80	1	823.5	748.5	74.25	300	X	2	74.25

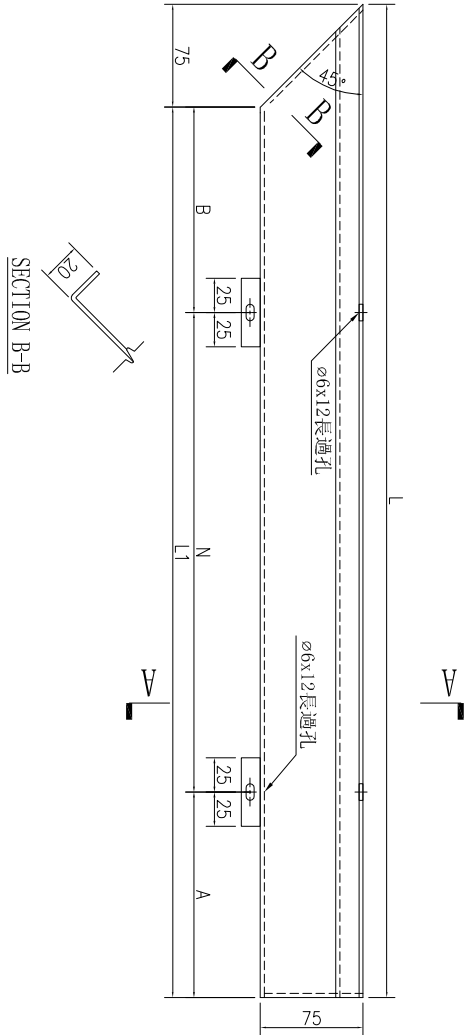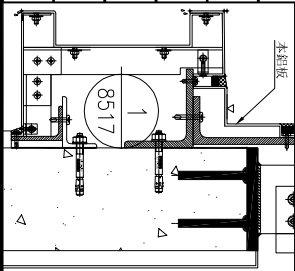

SECTION B-B

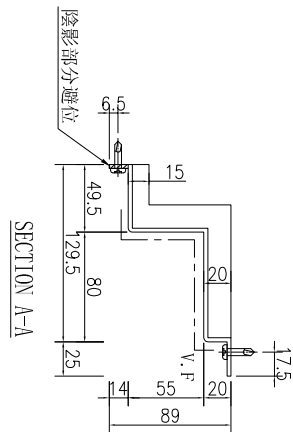





SECTION A-A

名稱	鋁板加工圖	制圖	林仁安	2023.10.26	修改	A
材料	3mm 鋁板	復核			日期	2023.11.03
顏色	UCT542919XL-3	批准			圖號	J856-RF-LB107




工程號 J-856 地盤 天榮站

序號	物料編號	數量	長度L	長度L1	A	N		B
1	J856-RF-LB108	1	678	603	189	300	X	1
2	J856-RF-LB134	1	1540.5	1465.5	170.25	300	X	4
3	J856-RF-LB139	1	1541	1466	170.5	300	X	4
4	J856-RF-LB153	1	603.5	528.5	151.75	300	X	1
5	J856-RF-LB157	2	1736	1661	118	300	X	5
6	J856-RF-LB161	1	931	856	165.5	300	X	2
7	J856-RF-LB171	1	1778.5	1703.5	139.25	300	X	5
8	J856-RF-LB175	1	1128.5	1053.5	114.25	300	X	3
9	J856-RF-LB54	1	1791	1716	145.5	300	X	5
10	J856-RF-LB60	1	316	241	108	100	X	1
11	J856-RF-LB63	1	1740.5	1665.5	120.25	300	X	5
12	J856-RF-LB67	1	1086	1011	93	300	X	3
13	J856-RF-LB71	1	1616	1541	208	300	X	4
14	J856-RF-LB78	1	1791	1716	145.5	300	X	5

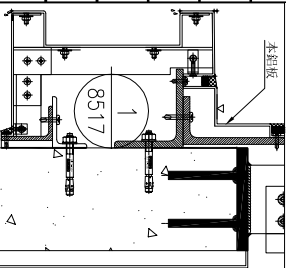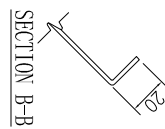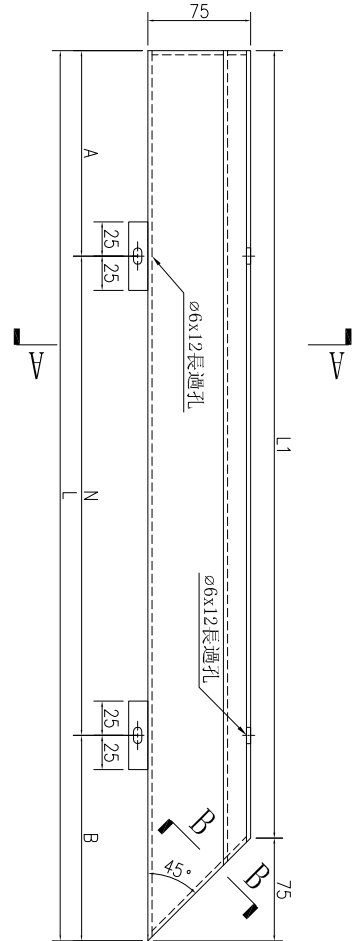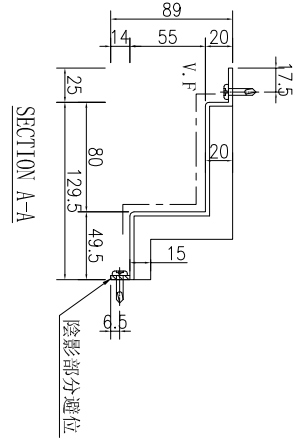




名稱	鋁板加工圖	制圖	林仁安	2023.10.26	修改	A
材料	3mm 鋁板	復核			日期	2023.11.03
顏色	UCT542919XL-3	批准			圖號	J856-RF-LB108

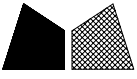

工程號 J-856 地盤 天榮站

序號	物料編號	數量	長度L	長度L1	A	N	B
1	J856-RF-LB109	1	1016	941	208	300	208
2	J856-RF-LB135	1	779	704	239.5	300	239.5
3	J856-RF-LB140	1	603.5	528.5	151.75	300	151.75
4	J856-RF-LB145	1	1291	1216	195.5	300	195.5
5	J856-RF-LB148	1	516	441	108	300	108
6	J856-RF-LB154	2	1736	1661	118	300	118
7	J856-RF-LB158	1	856	781	128	300	128
8	J856-RF-LB170	1	1778.5	1703.5	139.25	300	139.25
9	J856-RF-LB172	1	1453.5	1378.5	126.75	300	126.75
10	J856-RF-LB176	1	781	706	90.5	300	90.5
11	J856-RF-LB52	1	1790.5	1715.5	145.25	300	145.25
12	J856-RF-LB55	1	603.5	528.5	151.75	300	151.75
13	J856-RF-LB61	1	1741	1666	120.5	300	120.5
14	J856-RF-LB64	1	816	741	108	300	108
15	J856-RF-LB68	1	1616	1541	208	300	208
16	J856-RF-LB76	1	1791.5	1716.5	145.75	300	145.75
17	J856-RF-LB83	1	1566	1491	183	300	183

SECTION B-B

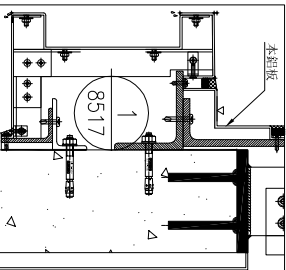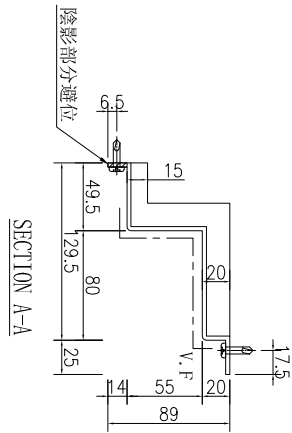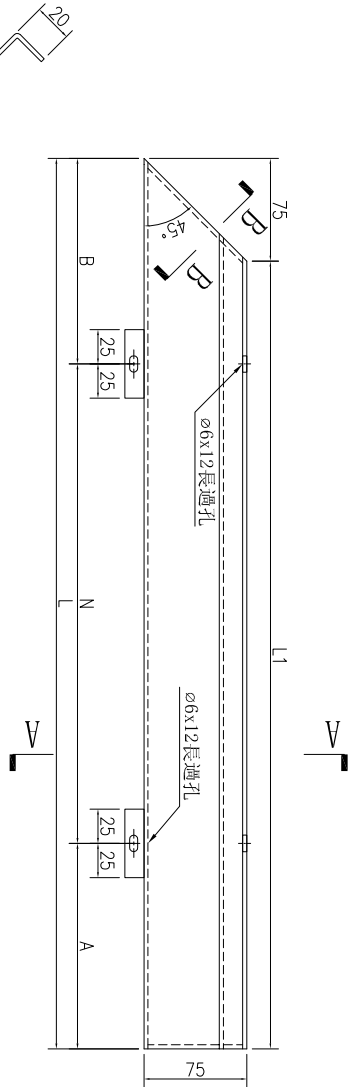


名稱	鋁板加工圖	制圖	林仁安	2023.10.26	修改	A
材料	3mm 鋁板	復核			日期	2023.11.03
顏色	UCT542919XL-3	批准			圖號	J856-RF-LB109




工程號	J-856	地盤	天榮站
-----	-------	----	-----


序號	物料編號	數量	長度L	A	N	B
1	J856-RF-LB110	1	1140	120	X	120
2	J856-RF-LB146	1	1415	107.5	X	107.5
3	J856-RF-LB159	1	980	40	X	40
4	J856-RF-LB177	1	905	152.5	X	152.5
5	J856-RF-LB85	1	1680	25	X	155

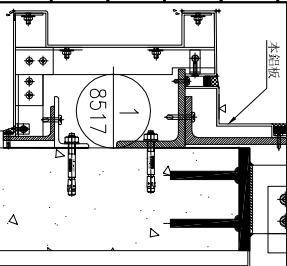


SECTION B-B

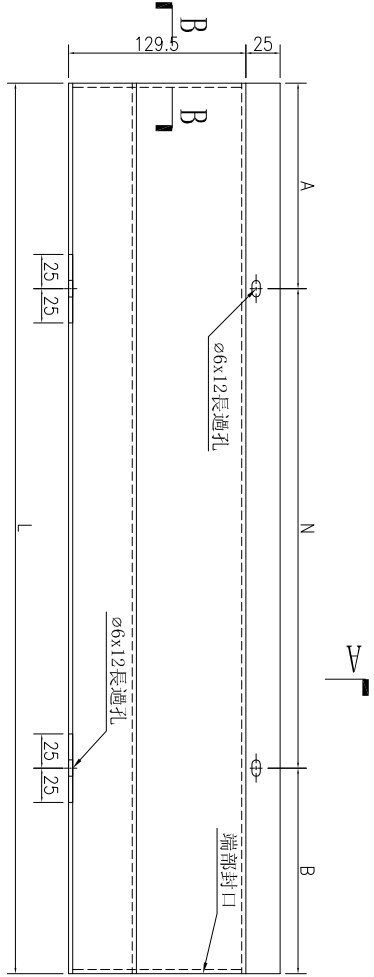

SECTION A-A

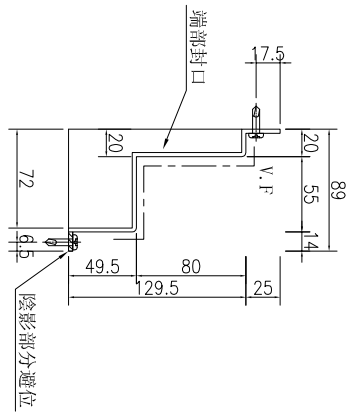




名稱	鋁板加工圖	制圖	林仁安	2023.10.26	修改	A
材料	3mm 鋁板	復核			日期	2023.11.03
顏色	UCT542919XL-3	批准			圖號	J856-RF-LB110

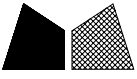

美特鋁質 有限公司
MIDI Aluminium Fabricator Ltd.

工程號 J-856 地盤 天榮站

序號	物料編號	數量	長度L	A	N	B
1	J856-RF-LB133	1	1655	77.5	300	77.5
2	J856-RF-LB138	1	1655	77.5	300	77.5
3	J856-RF-LB155	8	1850	175	300	175
4	J856-RF-LB156	2	1860	180	300	180
5	J856-RF-LB53	1	1905	202.5	300	202.5
6	J856-RF-LB62	1	1855	27.5	300	27.5
7	J856-RF-LB69	2	1730	50	300	180
8	J856-RF-LB70	2	1780	70	300	210
9	J856-RF-LB77	1	1904.5	202.25	300	202.25
10	J856-RF-LB84	1	1685	30	300	155
11	J856-RF-LB85	1	1680	30	300	150

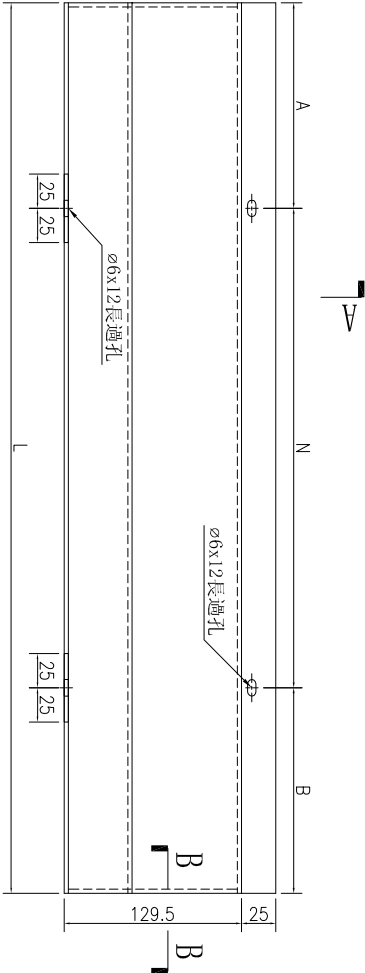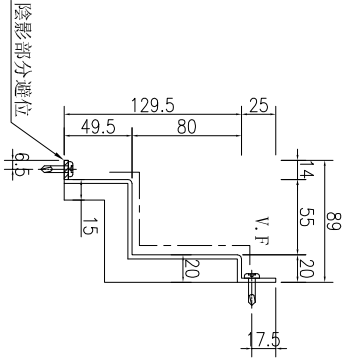
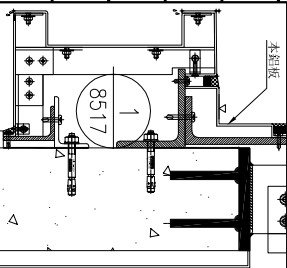


名稱	鋁板加工圖	制圖	林仁安	2023.10.26	修改	A
材料	3mm 鋁板	復核			日期	2023.11.03
顏色	UCT542919XL-3	批准			圖號	J856-RF-LB133



工程號 J-856 地盤 天榮站

序號	物料編號	數量	長度L	長度L1	A	N	B	C	M	D
1	J856-RF-LB52A	1	1900.5	1747.5	50	300	350.5	108.75	300	108.75
2	J856-RF-LB55A	1	713.5	530.5	57	300	356.5	115.25	300	115.25
3	J856-RF-LB61A	1	185.1	1668	175.5	300	475.5	84	300	84
4	J856-RF-LB64A	1	926	743	163	300	463	71.5	300	71.5
5	J856-RF-LB68A	1	1726	1543	113	300	413	171.5	300	171.5
6	J856-RF-LB76A	1	1901	1718	50.5	300	350.5	109	300	109
7	J856-RF-LB83A	1	1676	1493	88	300	388	146.5	300	146.5
8	J856-RF-LB162A	1	1063.5	880.5	82	300	381.5	140.25	300	140.25
9	J856-RF-LB167A	1	925.5	742.5	70	300	255.5	71.25	300	71.25

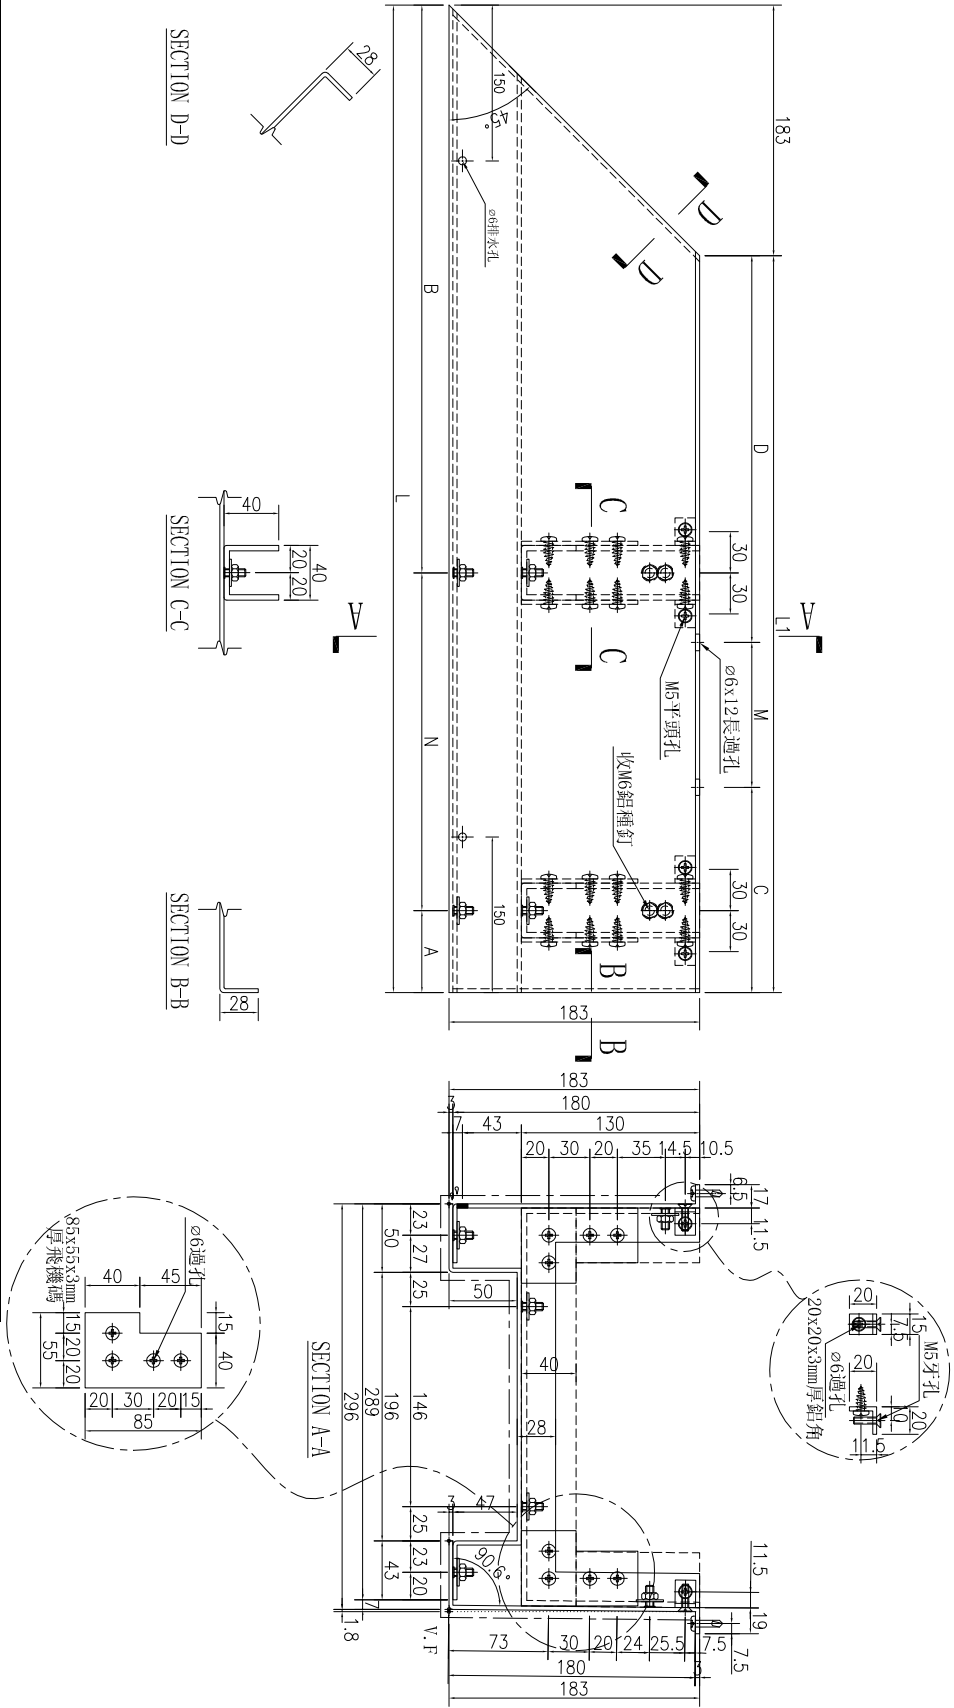
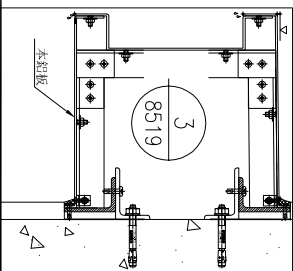


名稱	鋁板加工圖	制圖	林仁安	2023.10.26	修改	A
材料	3mm鋁板	復核			日期	2023.11.03
顏色	UCT309119XLB-3	批准			圖號	J856-RF-LB52A



工程號 J-856 地盤 天榮站

序號	物料編號	數量	長度L	A	N	B	C	M	D
1	J856-RF-LB53A	1	1905	52.5	300	52.5	52.5	300	52.5
2	J856-RF-LB62A	1	1855	177.5	300	177.5	177.5	300	177.5
3	J856-RF-LB69A	2	1730	115	300	115	115	300	115
4	J856-RF-LB70A	2	1780	140	300	140	140	300	140
5	J856-RF-LB77A	1	1904.5	52.25	300	52.25	52.25	300	52.25
6	J856-RF-LB84A	1	1685	92.5	300	92.5	92.5	300	92.5
7	J856-RF-LB85A	1	1680	90	300	90	90	300	90

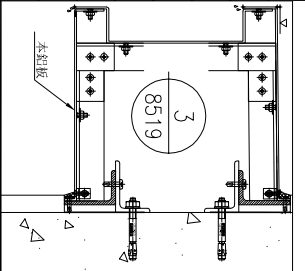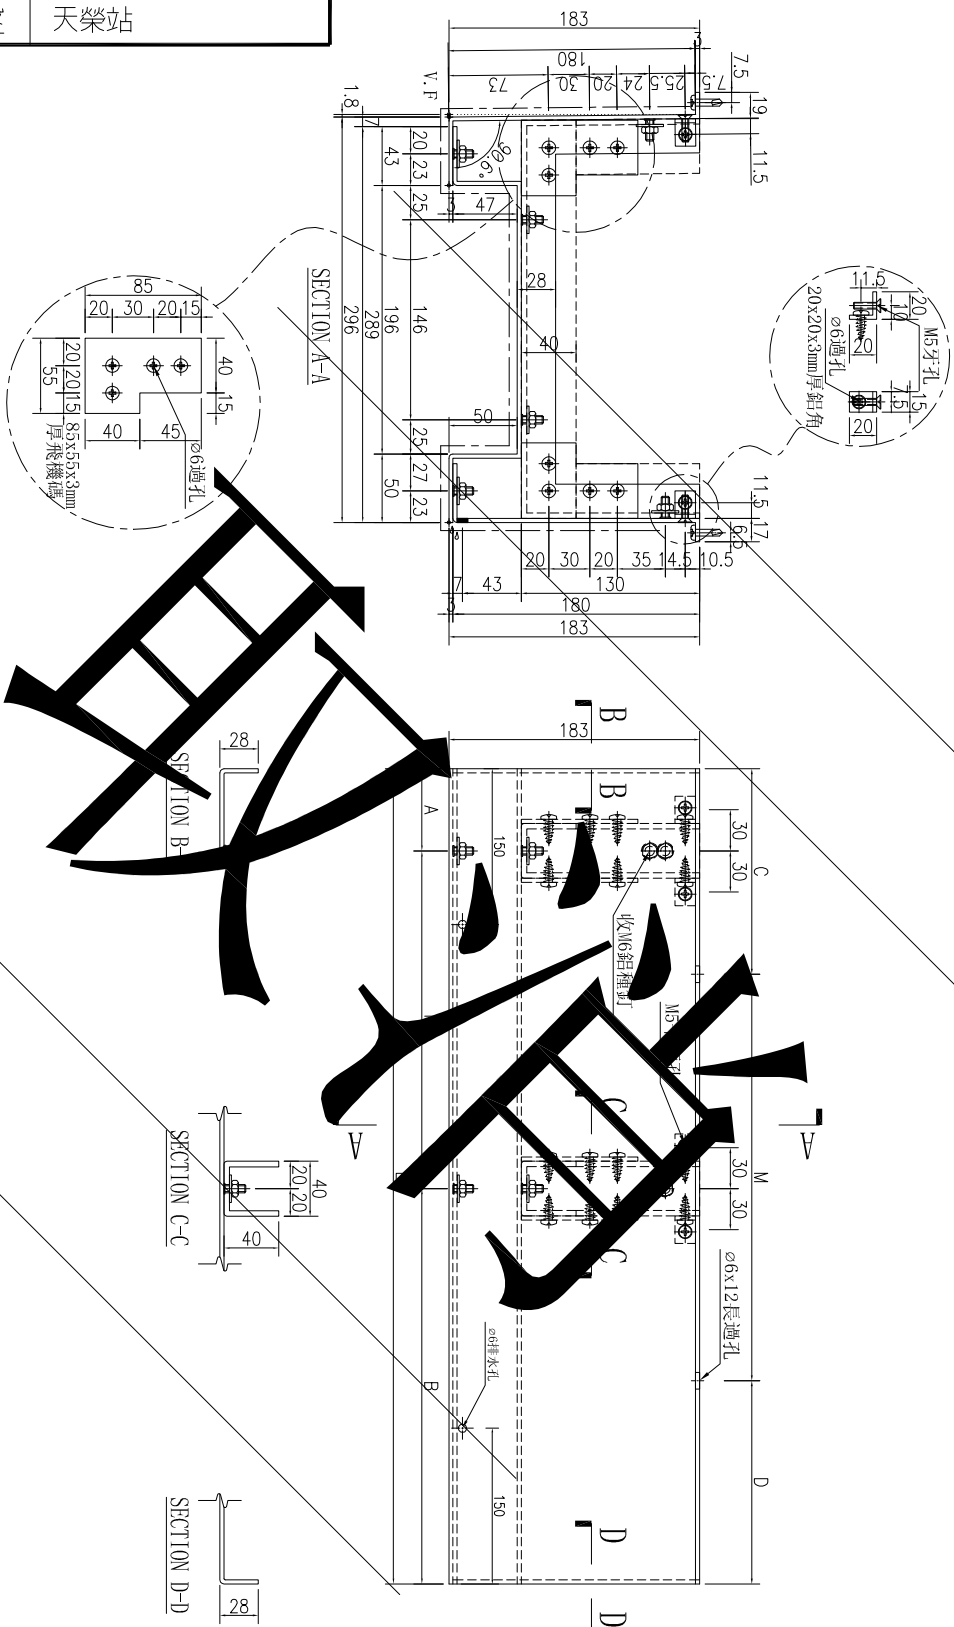

名稱	鋁板加工圖	制圖	林仁安	2023.10.26	修改		
材料	3mm 鋁板	復核			日期		
顏色	UCT309119XLB-3	批准			圖號	J856-RF-LB53A	



工程號


J-856

地盤


天榮站

序號	物料編號	數量	長度L	長度L1	A	N	B	C	M	D
1	J856-RF-LB54A	1	1901	1718	50	300	351	109	300	109
2	J856-RF-LB60A	1	426	243	80	300	346	71.5	100	71.5
3	J856-RF-LB63A	1	1850.5	1667.5	175	300	475.5	83.75	300	83.75
4	J856-RF-LB67A	1	1196	1013	148	300	448	56.5	300	56.5
5	J856-RF-LB71A	1	1725.5	1542.5	113	300	412.5	171.25	300	171.25
6	J856-RF-LB78A	1	1900.5	1717.5	50	300	350.5	108.75	300	108.75
7	J856-RF-LB209A	1	513	330	56.5	200	256.5	65	200	65

名稱	鋁板加工圖
材料	3mm 鋁板
顏色	UCT309119XLB-3

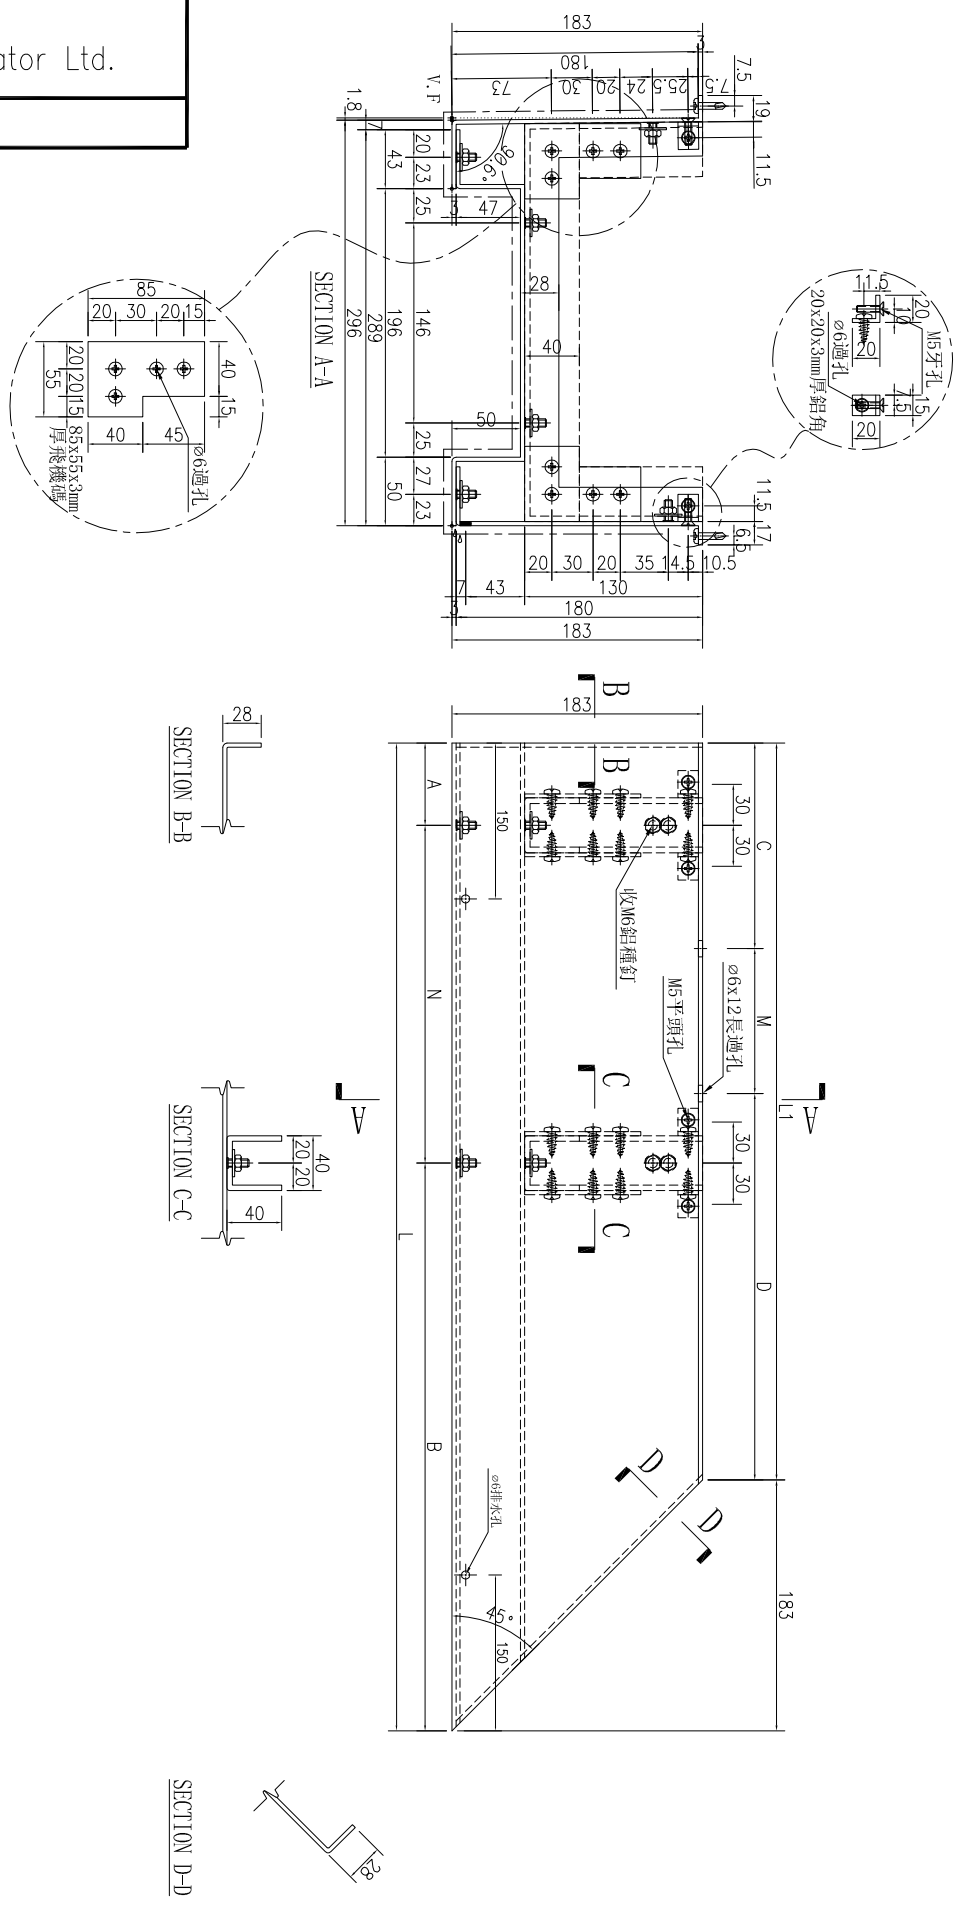

制圖	林仁安	2023.10.26	修改	A
復核			日期	2023.11.03
批准			圖號	J856-RF-LB54A

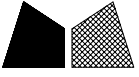









工程號

J-856

地盤

天榮站

序號	物料編號	數量	長度L	長度L1	A	N	B	C	M	D				
1	J856-RF-LB56A	1	896	713	56.5	300	X	2	56.5	148	300	X	2	148
2	J856-RF-LB58A	1	821.5	638.5	169.25	300	X	1	169.25	110.75	300	X	2	110.75
3	J856-RF-LB46A	1	1108	925	162.5	300	X	2	162.5	104	300	X	3	104
4	J856-RF-LB74A	1	921.5	738.5	69.25	300	X	2	69.25	160.75	300	X	2	160.75
5	J856-RF-LB81A	1	821.5	638.5	169.25	300	X	1	169.25	110.75	300	X	2	110.75
6	J856-RF-LB163A	1	1246.5	1063.5	81.75	300	X	3	81.75	173.25	300	X	3	173.25
7	J856-RF-LB165A	1	921.5	738.5	69.25	300	X	2	69.25	160.75	300	X	2	160.75
8	J856-RF-LB168A	1	1109	926	63	300	X	2	263	104.5	300	X	3	104.5

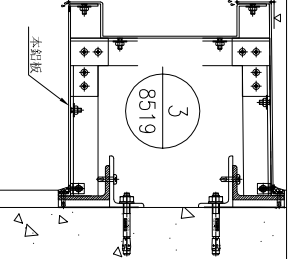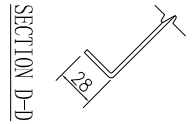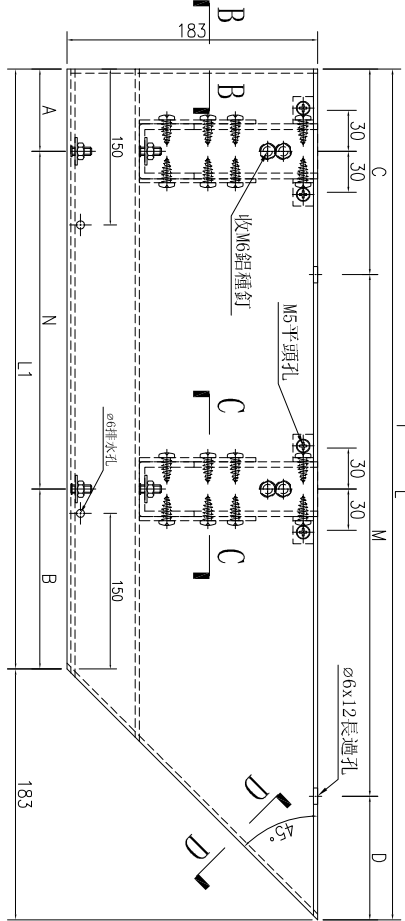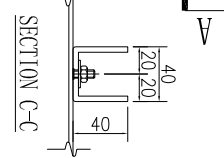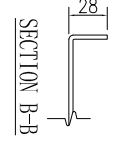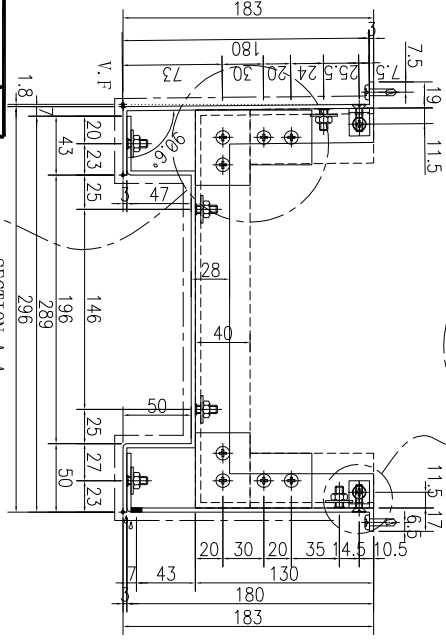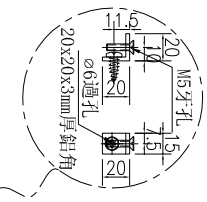
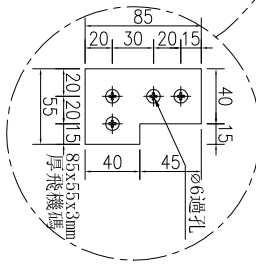


名稱	鋁板加工圖	制圖	林仁安	2023.10.26	修改	A
材料	3mm鋁板	復核			日期	2023.11.03
顏色	UCT309119XLB-3	批准			圖號	J856-RF-LB56A



工程號	J-856	地盤	天榮站
-----	-------	----	-----

序號	物料編號	數量	長度L	長度L1	A	N	B	C	M	D
1	J856-RF-LB57A	1	821.5	638.5	169.25	300	110.75	300	300	110.75
2	J856-RF-LB59A	1	609	426	113	200	154.5	300	300	154.5
3	J856-RF-LB73A	1	921.5	738.5	69.25	300	160.75	300	300	160.75
4	J856-RF-LB80A	1	821.5	638.5	169.25	300	110.75	300	300	110.75
5	J856-RF-LB164A	1	921.5	738.5	69.25	300	160.75	300	300	160.75
6	J856-RF-LB169A	1	696.5	513.5	57	200	48.25	300	300	48.25

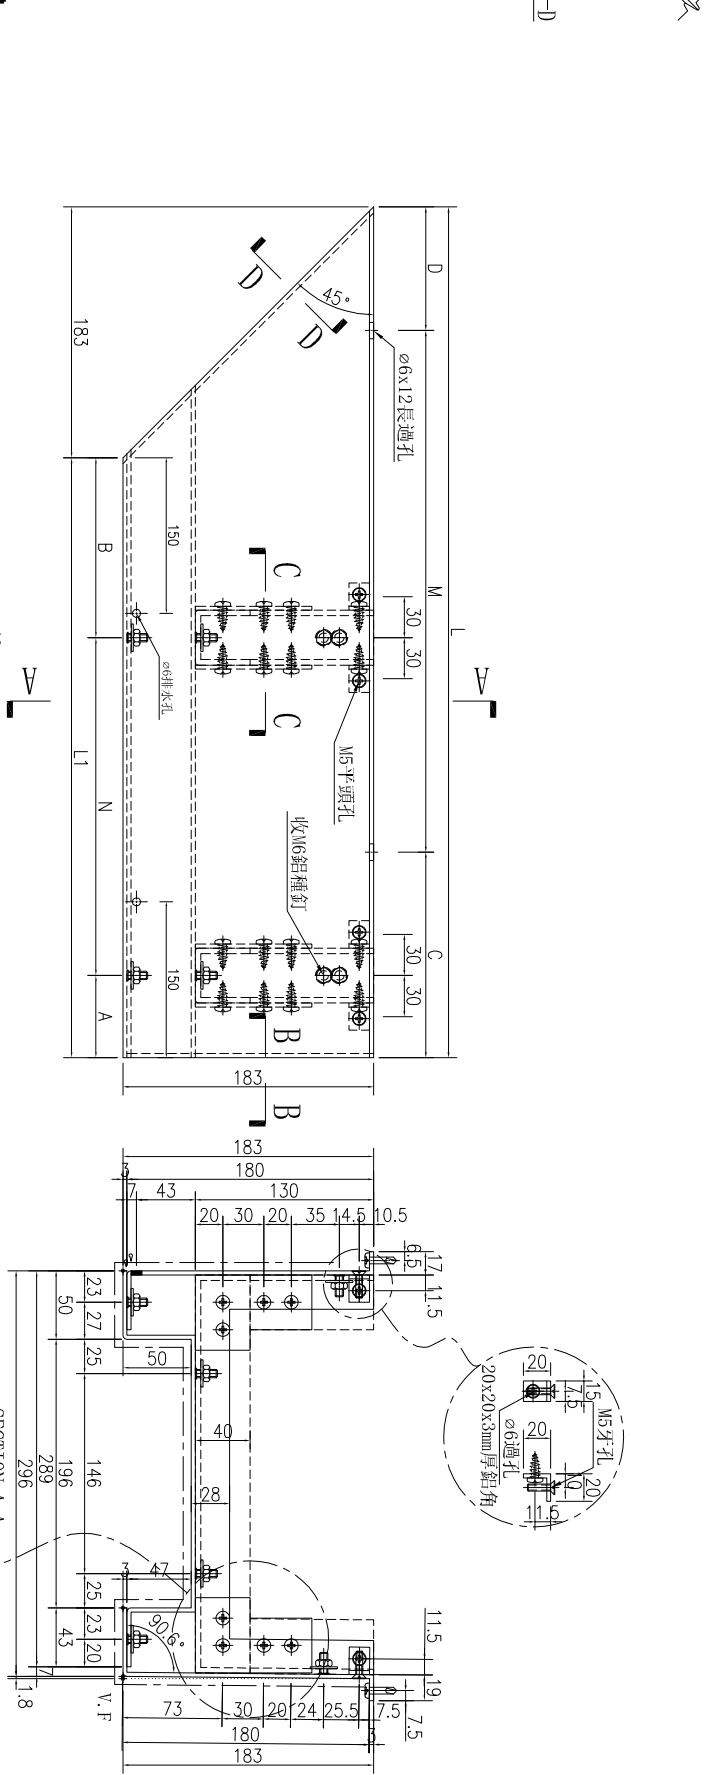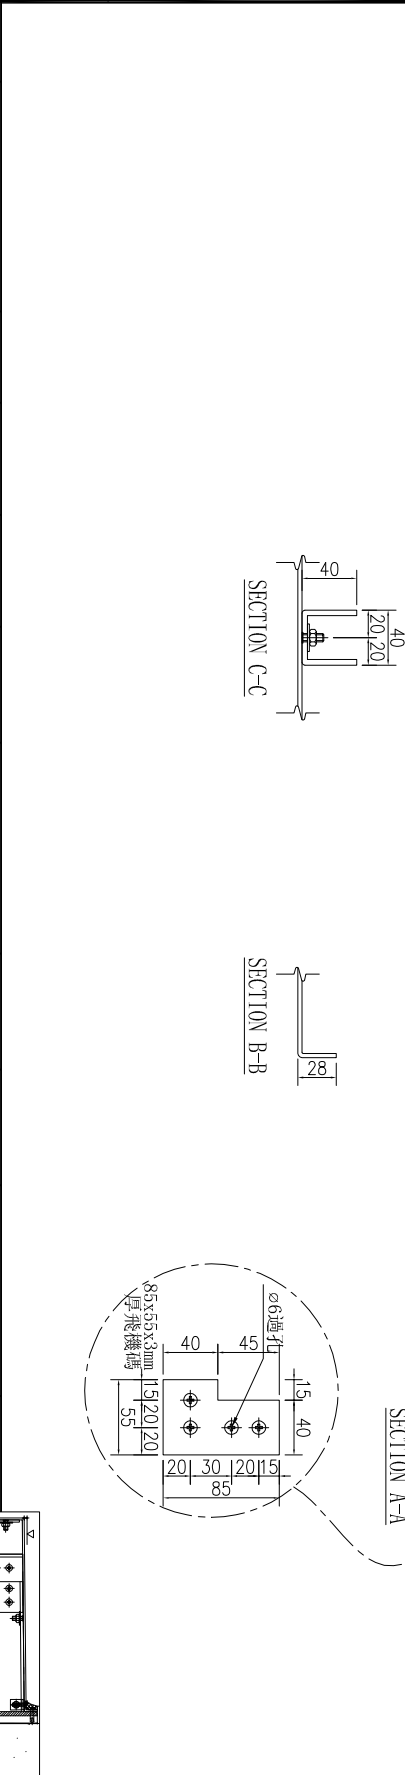

名稱	鋁板加工圖	制圖	林仁安	2023.10.26	修改	A
材料	3mm 鋁板	復核			日期	2023.11.03
顏色	UCT309119XLB-3	批准			圖號	J856-RF-LB57A








工程號

J-856

地盤

天榮站

SECTION B-B

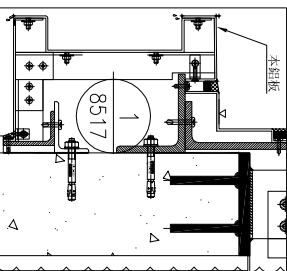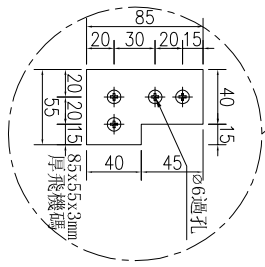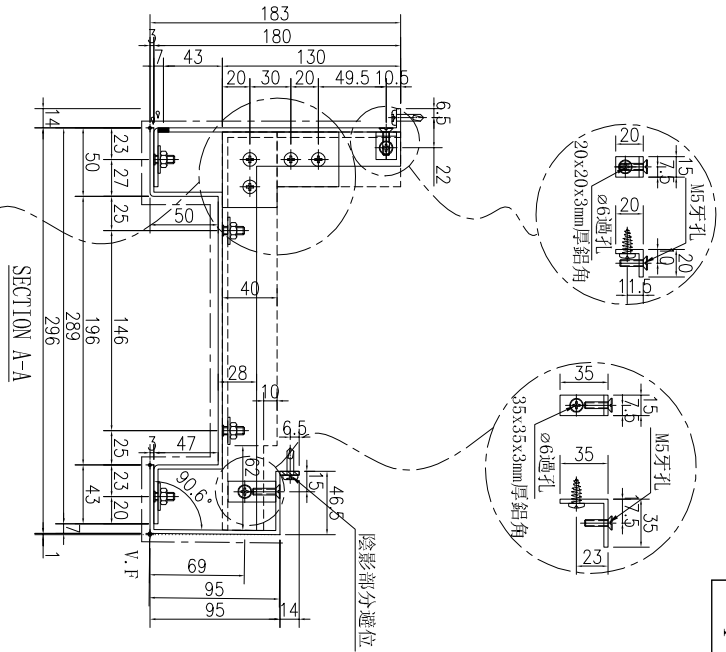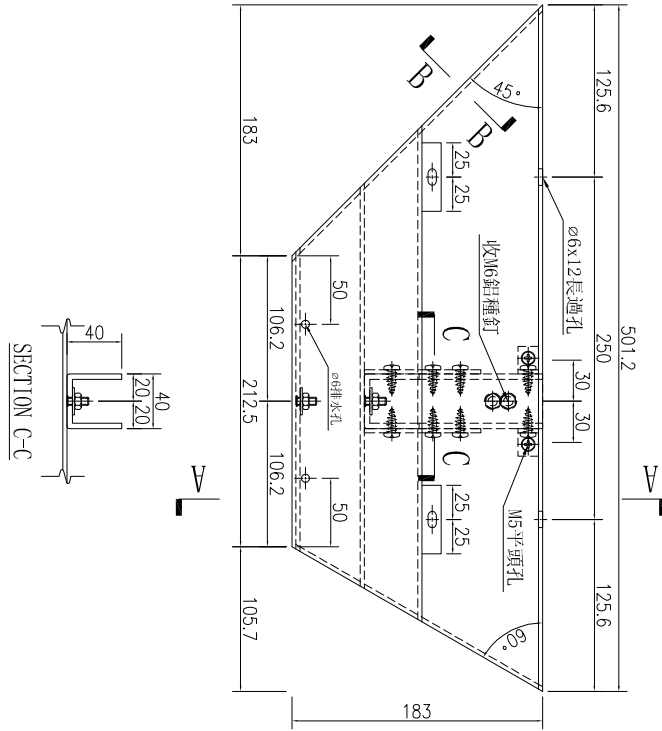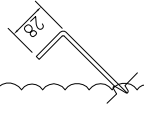

数量	备注
1	

名稱	鋁板加工圖	制圖	林仁安	2023.10.26	修改	A
材料	3mm 鋁板	復核			日期	2023.11.03
顏色	UCT309119XLB-3	批准			圖號	J856-RF-LB65A




美特鋁質有限公司
MIDI Aluminium Fabricator Ltd.

工程號

J-856

地盤

天榮站

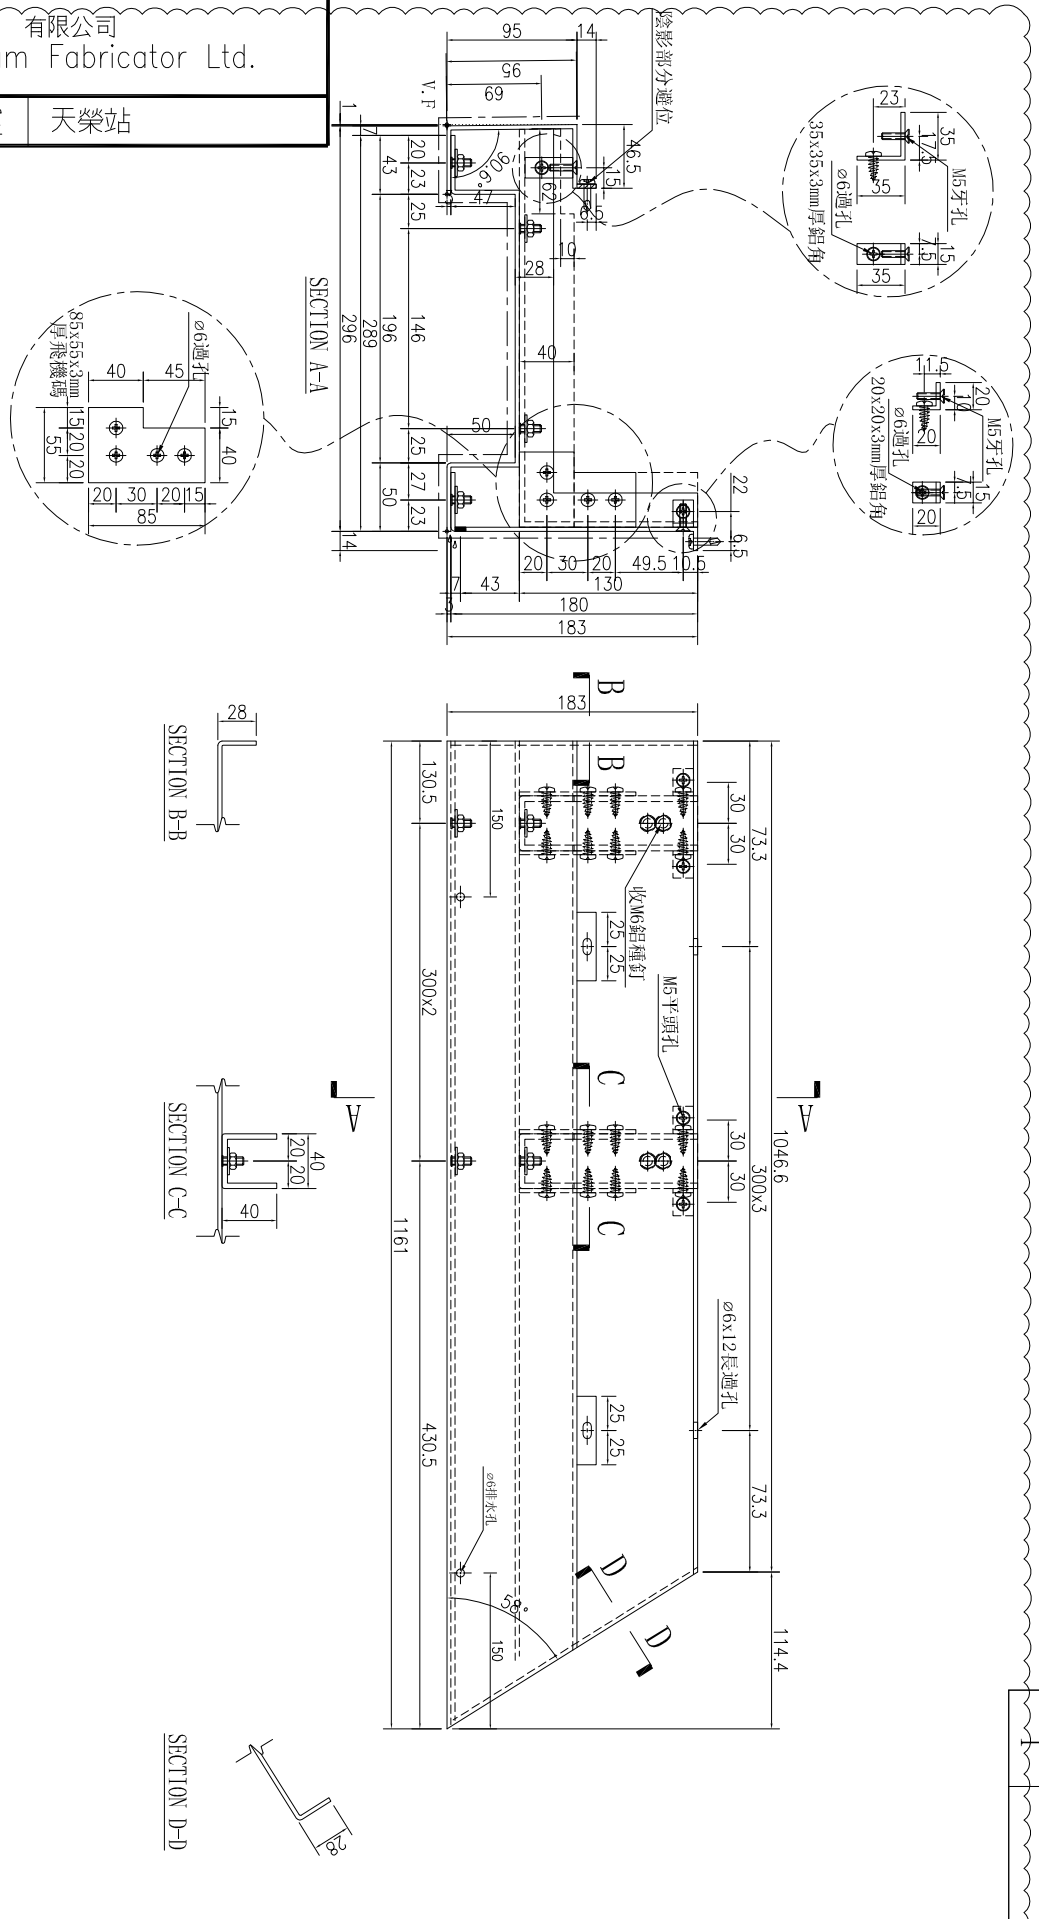


数量	备注

名稱	鋁板加工圖	制圖	林仁安	2023.10.26	修改	A
材料	3mm鋁板	復核			日期	2023.11.03
顏色	UCT309119XLB-3	批准			圖號	J856-RF-LB66A




工程號 J-856 地盤 天榮站


序號	物料編號	數量	長度L	長度L1	A	N	B	C	M	D
1	J856-RF-LB72A	1	804.5	621.5	160	200	X	1	261.5	160.75
2	J856-RF-LB79A	1	649.5	466.5	233.25	300	X	0	233.25	83.25

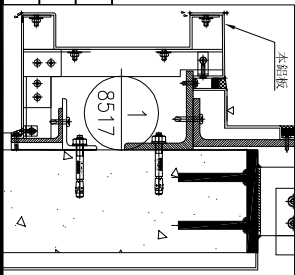


SECTION D-D

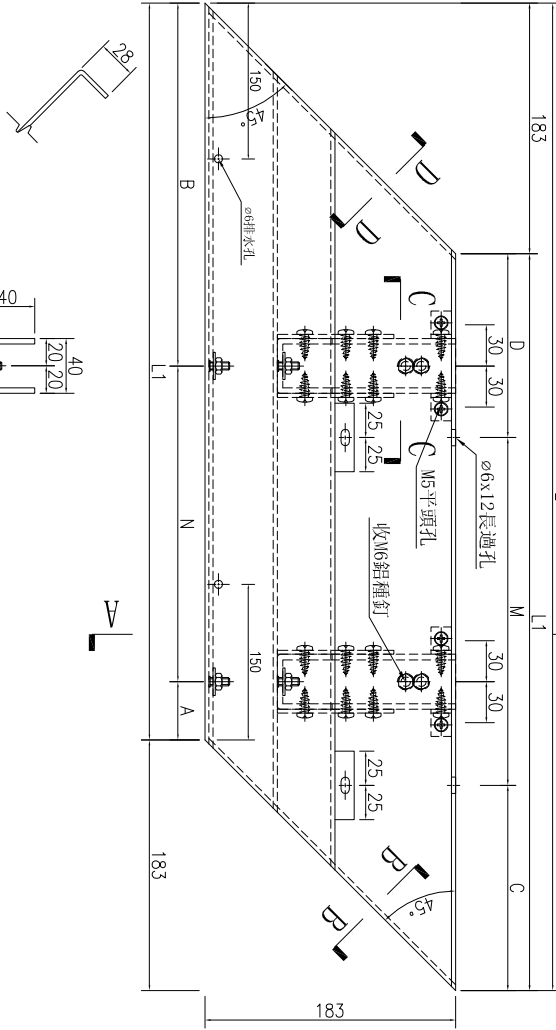

SECTION C-C

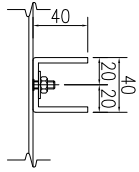

SECTION A-A





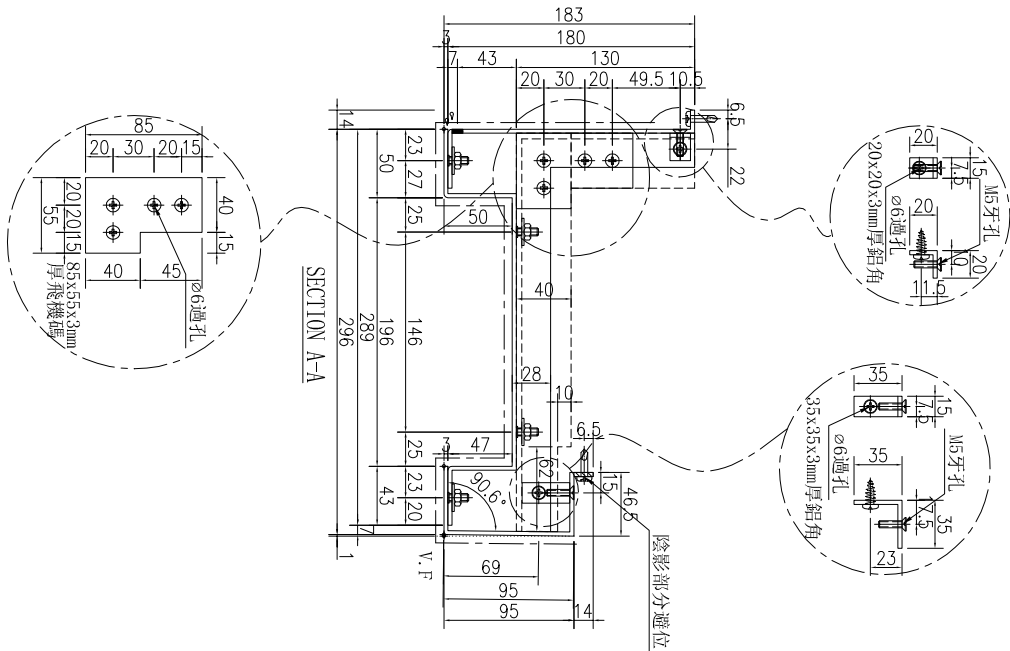


名稱	鋁板加工圖	制圖	林仁安	2023.10.26	修改	A
材料	3mm 鋁板	復核			日期	2023.11.03
顏色	UCT309119XLB-3	批准			圖號	J856-RF-LB72A



工程號	J-856	地盤	天榮站
-----	-------	----	-----

序號	物料編號	數量	長度L	長度L1	A	N	B	C	M	D
1	J856-RF-LB75A	1	879.5	696.5	250	300	146.5	48.25	300	48.25
2	J856-RF-LB82A	1	924	741	250	300	191	70.5	300	70.5
3	J856-RF-LB166A	1	679	496	248	300	248	98	300	98

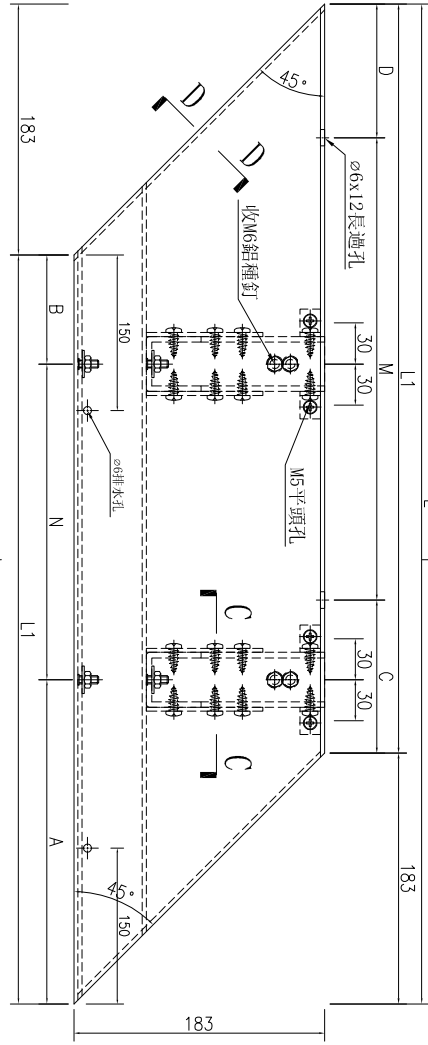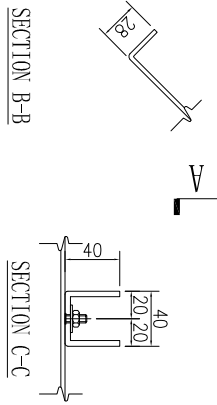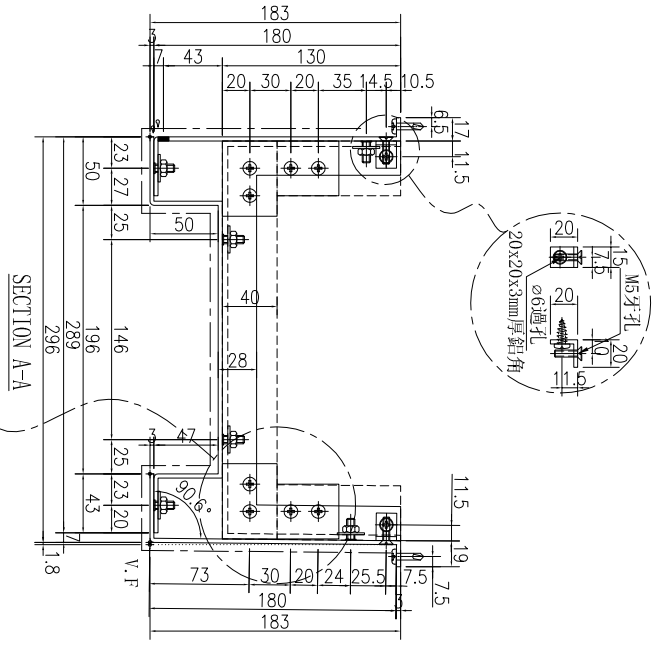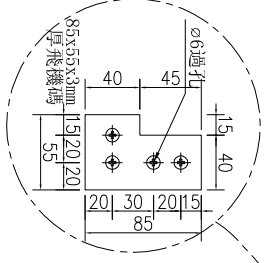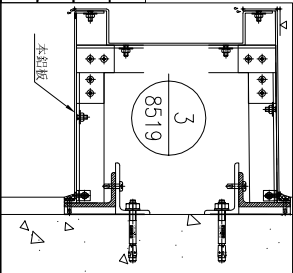






名稱	鋁板加工圖	制圖	林仁安	2023.10.26	修改	A
材料	3mm 鋁板	復核			日期	2023.11.03
顏色	UCT309119XLB-3	批准			圖號	J856-RF-LB75A



美特鋁質 有限公司
MIDI Aluminium Fabricator Ltd.

工程號 J-856 地盤 天榮站

序號	物料編號	數量	長度L	A	N		B	C	M		D
1	J856-RF-LB105A	1	1678	89	300	X	89	89	300	X	89
2	J856-RF-LB110A	1	1140	120	300	X	120	50	300	X	190
3	J856-RF-LB133A	1	1655	77.5	300	X	77.5	227.5	300	X	227.5
4	J856-RF-LB138A	1	1655	77.5	300	X	77.5	227.5	300	X	227.5
5	J856-RF-LB155A	8	1850	175	300	X	175	110	300	X	240
6	J856-RF-LB156A	2	1860	180	300	X	180	30	300	X	30
7	J856-RF-LB53A	1	1905	52.5	300	X	52.5	52.5	300	X	52.5
8	J856-RF-LB62A	1	1855	177.5	300	X	177.5	177.5	300	X	177.5
9	J856-RF-LB69A	2	1730	115	300	X	115	115	300	X	115
10	J856-RF-LB70A	2	1780	140	300	X	140	140	300	X	140
11	J856-RF-LB77A	1	1904.5	52.25	300	X	52.25	52.25	300	X	52.25
12	J856-RF-LB84A	1	1685	92.5	300	X	92.5	92.5	300	X	92.5
13	J856-RF-LB85A	1	1680	90	300	X	90	90	300	X	90

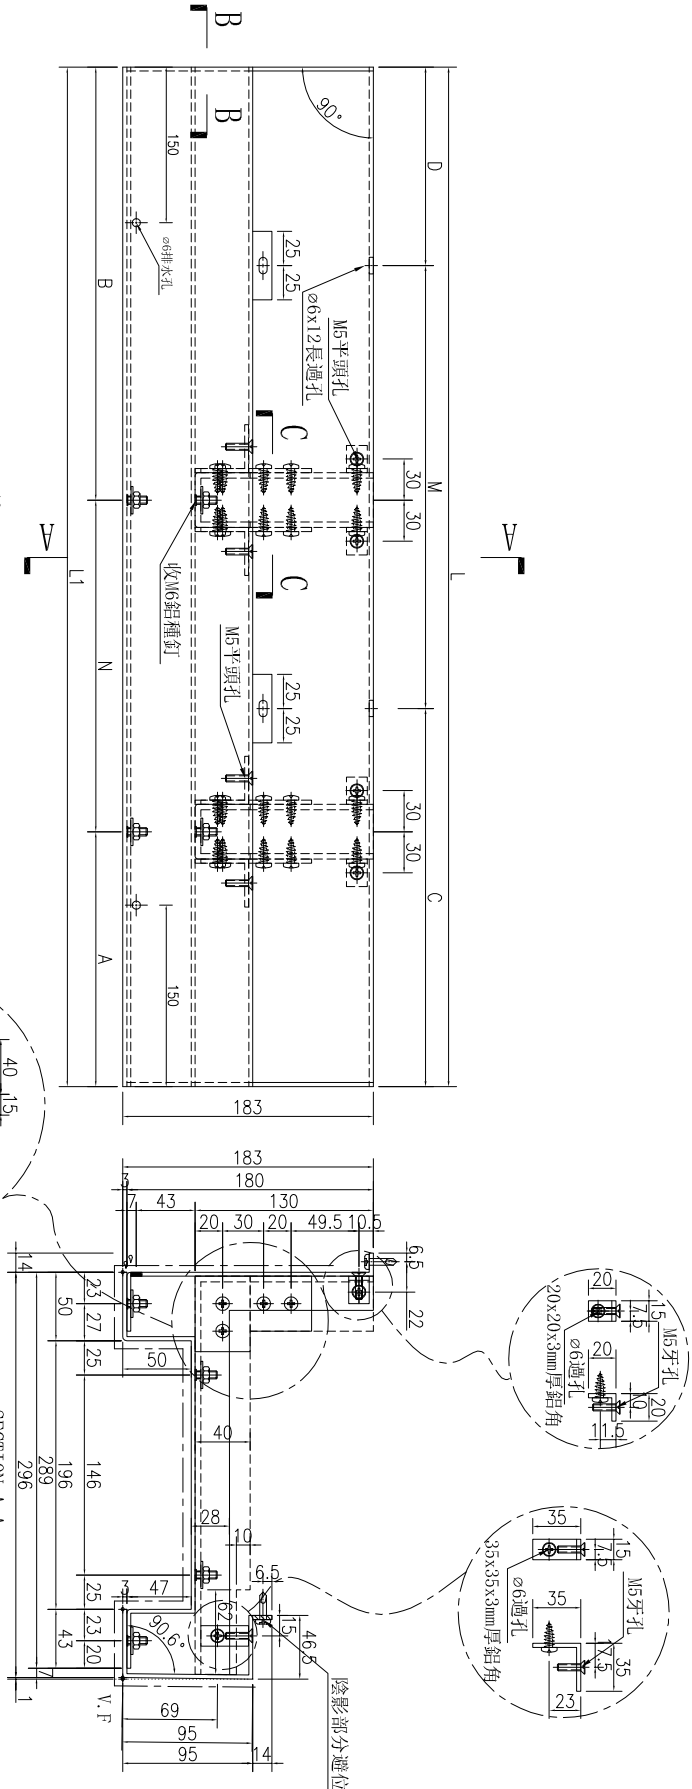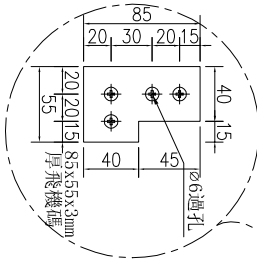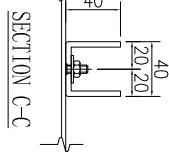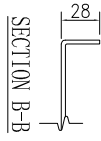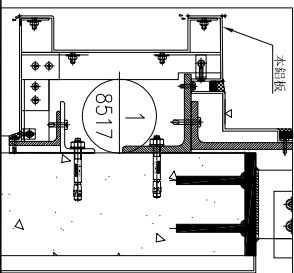

名稱	鋁板加工圖	制圖	林仁安	2023.10.26	修改	A
材料	3mm 鋁板	復核			日期	2023.11.03
顏色	UCT309119XLB-3	批准			圖號	J856-RF-LB105A





工程號

J-856


地盤

天榮站

序號	物料編號	數量	長度L	長度L1	A	N	B	C	M	D
1	J856-RF-LB107A	1	971	788	94	300	94	35.5	300	35.5
2	J856-RF-LB137A	1	1834	1651	75.5	300	75.5	60	300	274
3	J856-RF-LB142A	1	921	738	69	300	69	180	300	141
4	J856-RF-LB150A	1	921.5	738.5	69.25	300	69.25	180	300	141.5
5	J856-RF-LB152A	1	896.5	713.5	56.75	300	56.75	170	300	126.5
6	J856-RF-LB174A	1	1421.5	1238.5	90	300	248.5	110.75	300	110.75
7	J856-RF-LB57A	1	821.5	638.5	169.25	300	169.25	110.75	300	110.75
8	J856-RF-LB59A	1	609	426	113	200	113	100	300	209
9	J856-RF-LB73A	1	921.5	738.5	69.25	300	69.25	180	300	141.5
10	J856-RF-LB80A	1	821.5	638.5	169.25	300	169.25	130	300	91.5





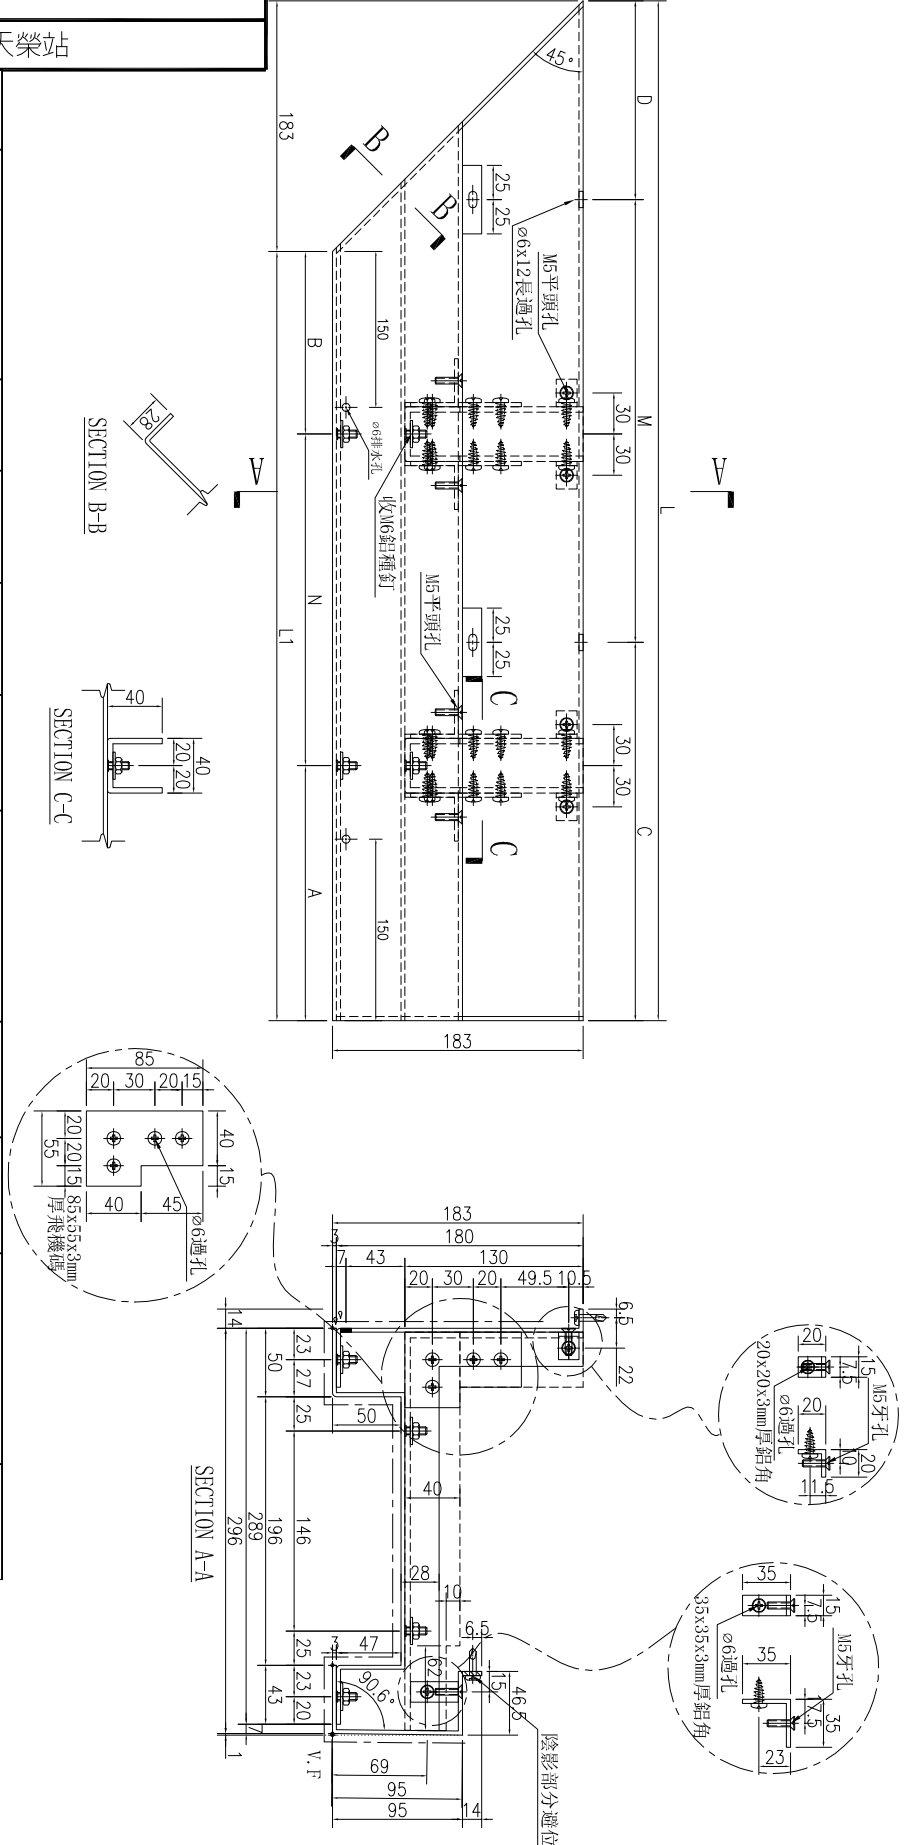
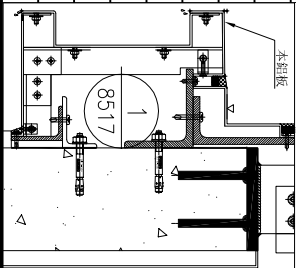


名稱	鋁板加工圖	制圖	林仁安	2023.10.26	修改	A
材料	3mm 鋁板	復核			日期	2023.11.03
顏色	UCT309119XLB-3	批准			圖號	J856-RF-LB107A

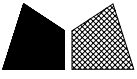


工程號 J-856 地盤 天榮站

序號	物料編號	數量	長度L	長度L1	A	N	B	C	M	D				
1	J856-RF-LB108A	1	788	605	244	300	X	1	244	110	300	X	1	195
2	J856-RF-LB134A	1	1650.5	1467.5	75	300	X	4	375.5	100	300	X	4	167.5
3	J856-RF-LB139A	1	1651	1468	75.5	300	X	4	375.5	100	300	X	4	168
4	J856-RF-LB153A	1	713.5	530.5	57	300	X	1	356.5	80	300	X	1	150.5
5	J856-RF-LB157A	2	1846	1663	173	300	X	4	473	50	300	X	5	113
6	J856-RF-LB161A	1	1041	858	70.5	300	X	2	370.5	100	300	X	2	158
7	J856-RF-LB171A	1	1888.5	1705.5	130	300	X	5	258.5	80	300	X	5	125.5
8	J856-RF-LB175A	1	1238.5	1055.5	80	300	X	3	258.5	227.75	300	X	2	227.75
9	J856-RF-LB54A	1	1901	1718	50	300	X	5	351	80	300	X	5	138
10	J856-RF-LB60A	1	426	243	80	300	X	0	346	40	100	X	1	103
11	J856-RF-LB63A	1	1850.5	1667.5	175	300	X	4	475.5	60	300	X	5	107.5
12	J856-RF-LB67A	1	1196	1013	148	300	X	2	448	25	300	X	3	88
13	J856-RF-LB71A	1	1725.5	1542.5	113	300	X	4	412.5	130	300	X	4	212.5
14	J856-RF-LB78A	1	1900.5	1717.5	50	300	X	5	350.5	80	300	X	5	137.5

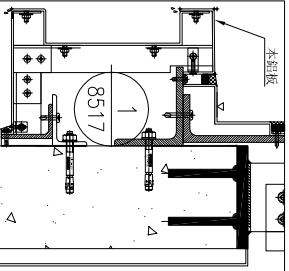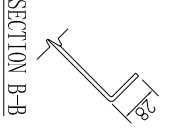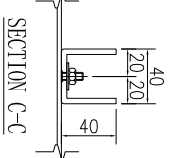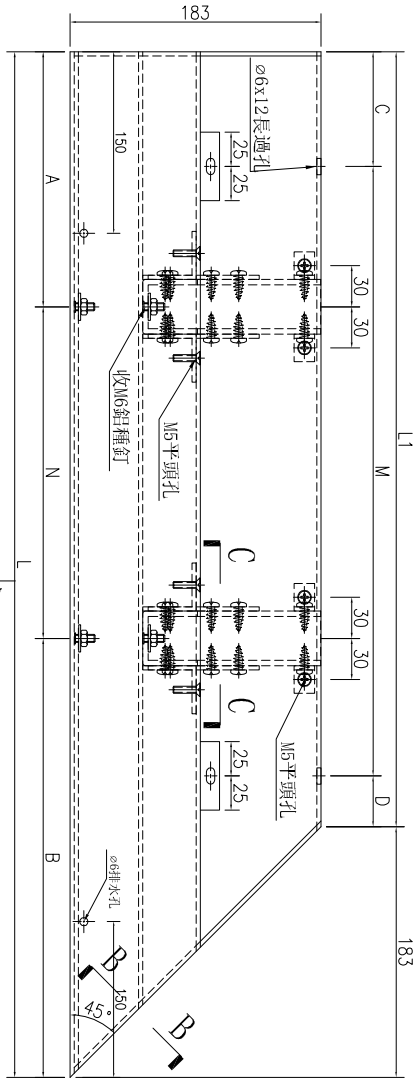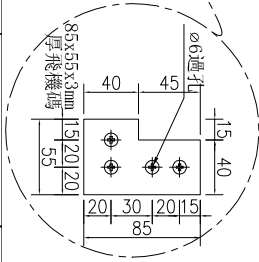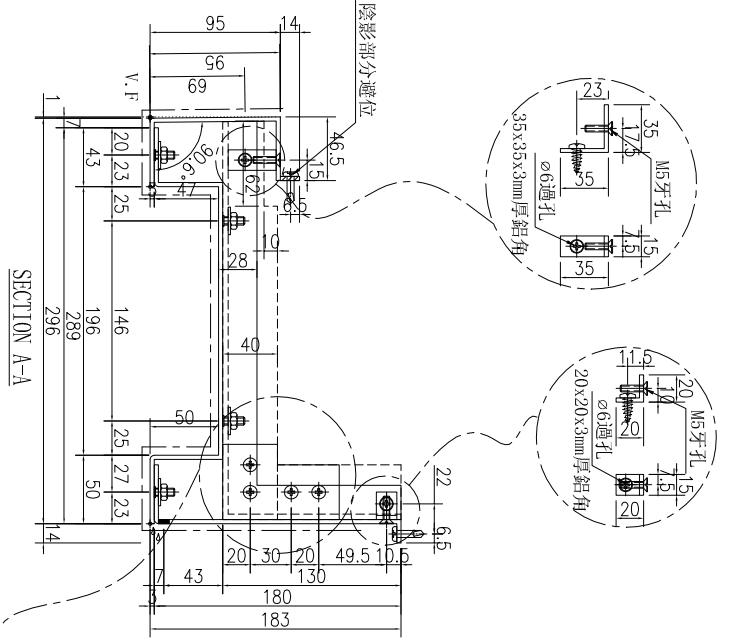


名稱	鋁板加工圖	制圖	林仁安	2023.10.26	修改	A
材料	3mm 鋁板	復核			日期	2023.11.03
顏色	UCT309119XLB-3	批准			圖號	J856-RF-LB108A

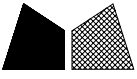






工程號 J-856 地盤 天榮站

序號	物料編號	數量	長度L	長度L1	A	N	B	C	M	D				
1	J856-RF-LB109A	1	1126	943	113	300	X	3	113	130	300	X	2	213
2	J856-RF-LB135A	1	888.5	705.5	144	300	X	1	444.5	52.75	300	X	2	52.75
3	J856-RF-LB140A	1	713.5	530.5	206.75	300	X	1	206.75	80	300	X	1	150.5
4	J856-RF-LB145A	1	1401	1218	100.5	300	X	3	400.5	130	300	X	3	188
5	J856-RF-LB148A	1	626	443	60	300	X	1	266	25	300	X	1	118
6	J856-RF-LB154A	2	1846	1663	173	300	X	4	473	50	300	X	5	113
7	J856-RF-LB158A	1	966	783	183	300	X	1	483	60	300	X	2	123
8	J856-RF-LB170A	1	1888.5	1705.5	130	300	X	5	258.5	80	300	X	5	125.5
9	J856-RF-LB172A	1	1563.5	1380.5	110	300	X	4	253.5	60	300	X	4	120.5
10	J856-RF-LB176A	1	891	708	145.5	300	X	1	445.5	204	300	X	1	204
11	J856-RF-LB52A	1	1900.5	1717.5	50	300	X	5	350.5	80	300	X	5	137.5
12	J856-RF-LB55A	1	713.5	530.5	57	300	X	1	356.5	80	300	X	1	150.5
13	J856-RF-LB61A	1	1851	1668	175.5	300	X	4	475.5	60	300	X	5	108
14	J856-RF-LB64A	1	926	743	163	300	X	1	463	50	300	X	2	93
15	J856-RF-LB68A	1	1726	1543	113	300	X	4	413	171.5	300	X	4	171.5
16	J856-RF-LB76A	1	1901	1718	50.5	300	X	5	350.5	80	300	X	5	138
17	J856-RF-LB83A	1	1676	1483	88	300	X	4	388	120	300	X	4	173

SECTION B-B

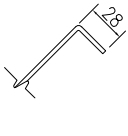

SECTION C-C

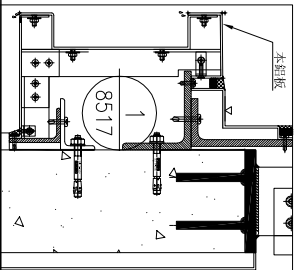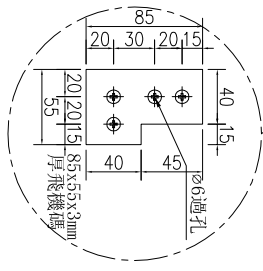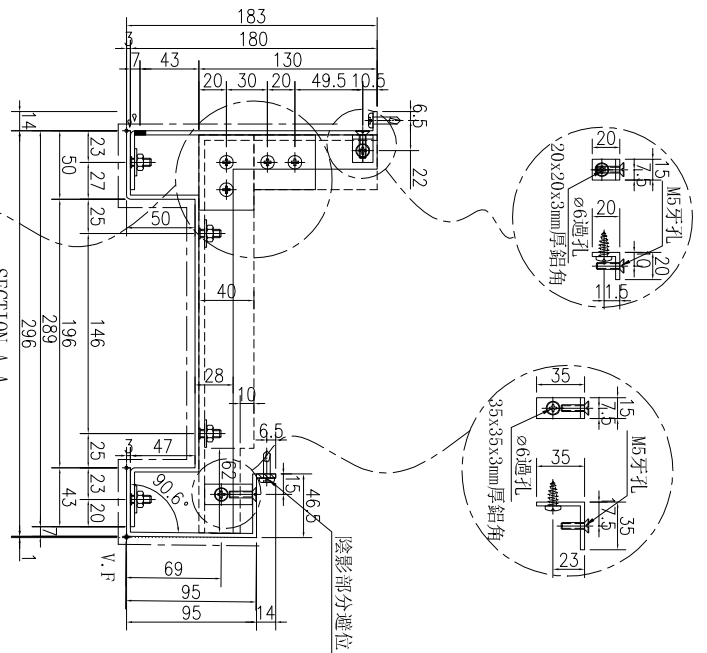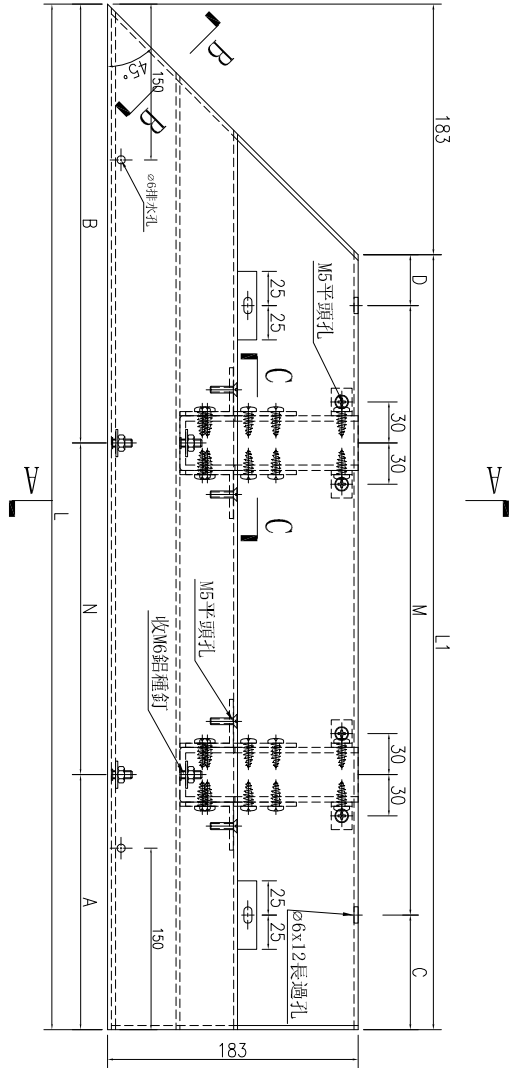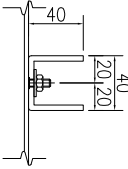


名稱	鋁板加工圖	制圖	林仁安	2023.10.26	修改	A
材料	3mm鋁板	復核			日期	2023.11.03
顏色	UCT309119XLB-3	批准			圖號	J856-RF-LB109A










工程號	J-856	地盤	天榮站
-----	-------	----	-----


序號	物料編號	數量	長度L	長度L1	A	N	B	C	M	D
1	J856-RF-LB144A	1	980.5	797.5	248.75	300	X	248.75	300	248.75
2	J856-RF-LB75A	1	879.5	696.5	250	300	X	48.25	300	48.25
3	J856-RF-LB82A	1	924	741	250	300	X	70.5	300	70.5

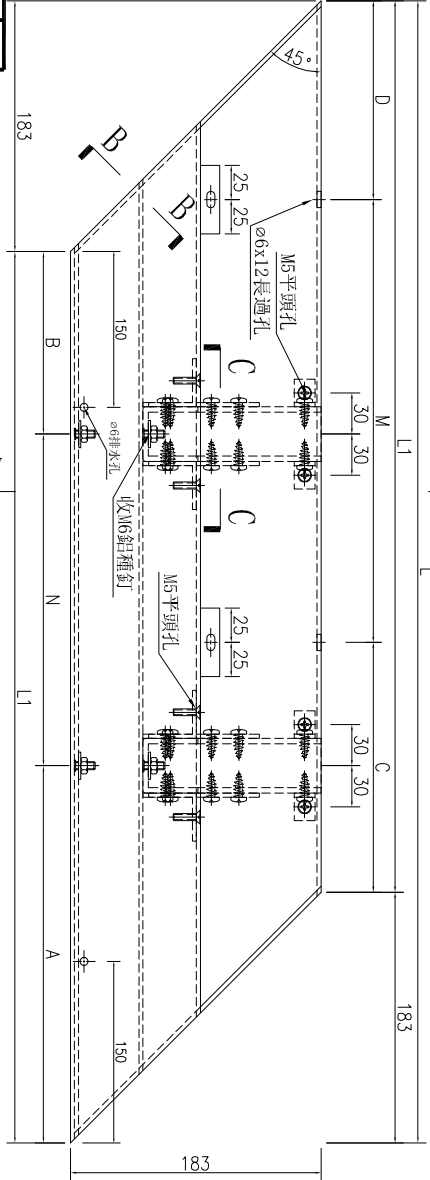

A

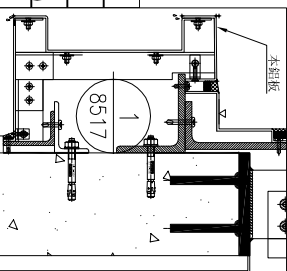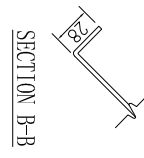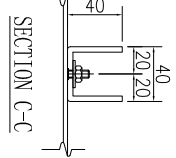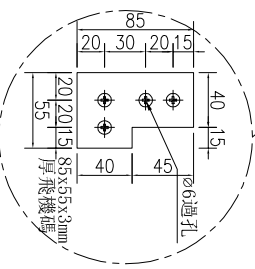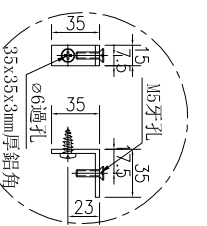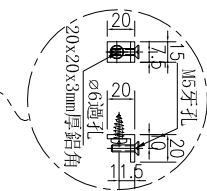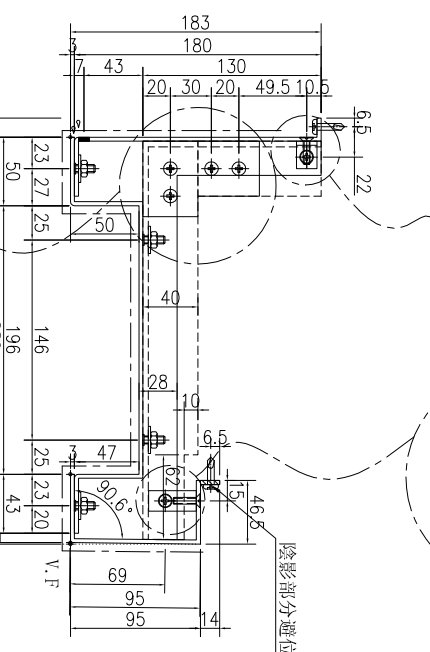

名稱	鋁板加工圖	制圖	林仁安	2023.10.26	修改	A
材料	3mm 鋁板	復核			日期	2023.11.03
顏色	UCT309119XLB-3	批准			圖號	J856-RF-LB144A

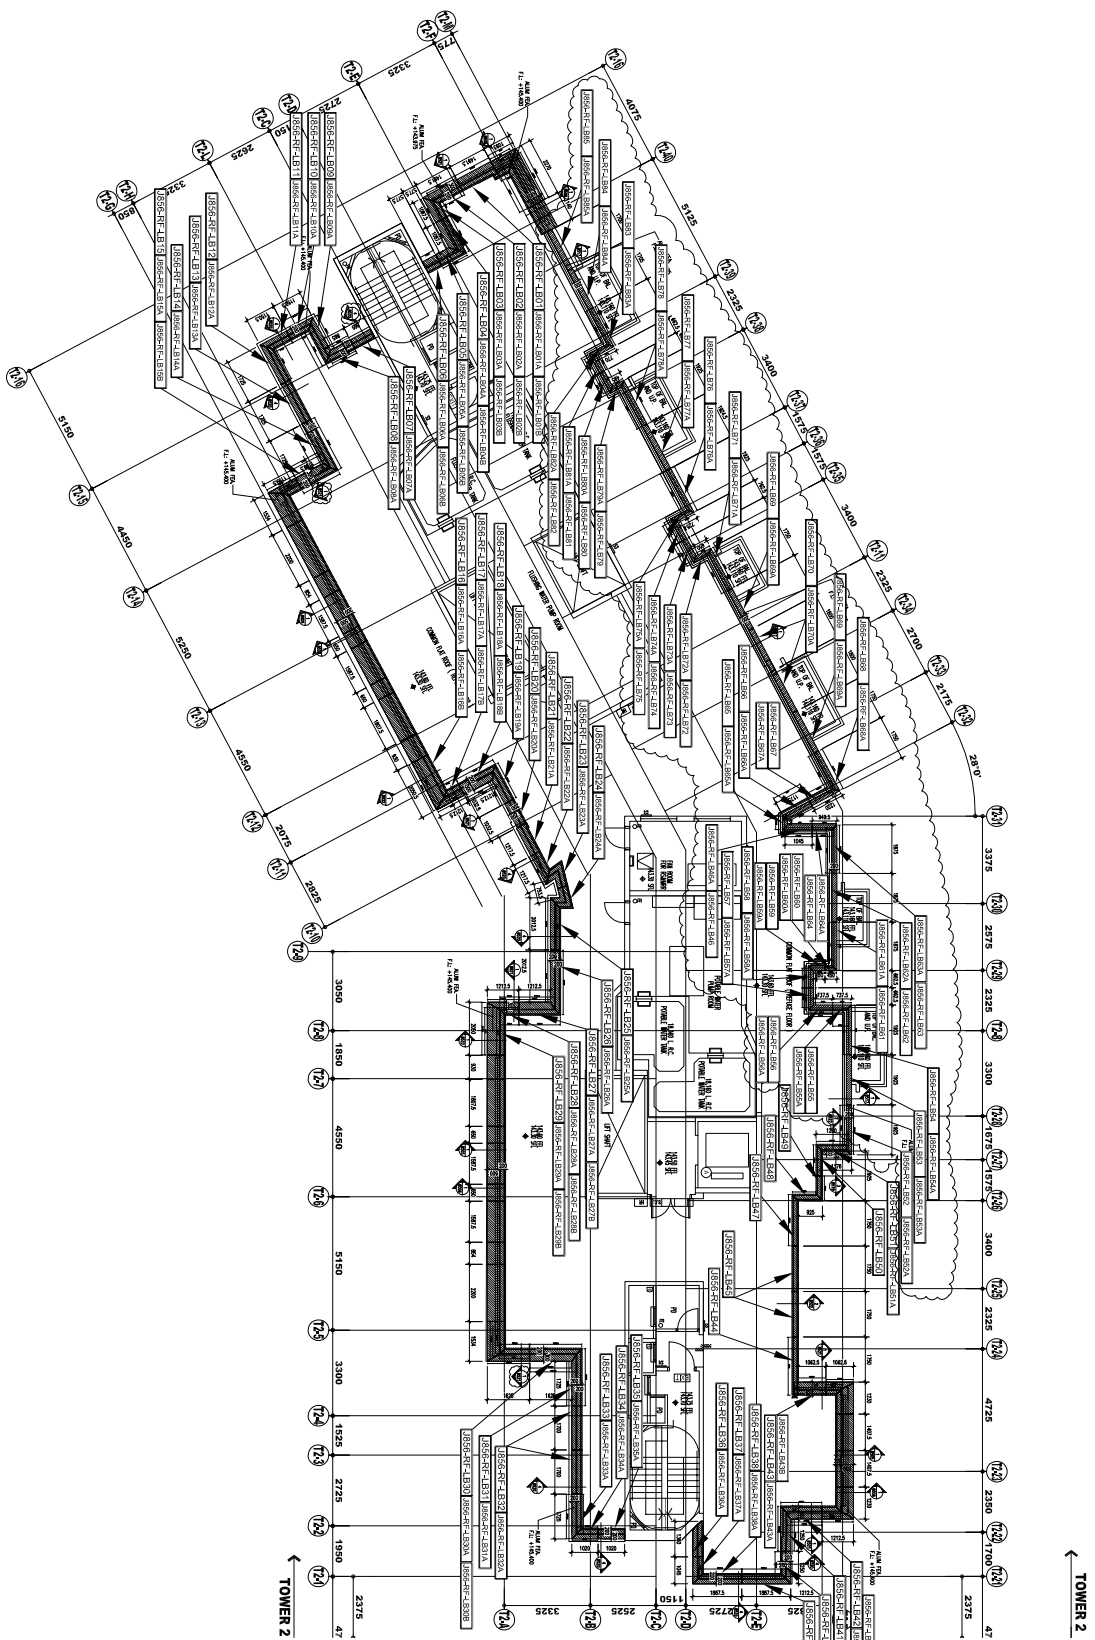

1 LAYOUT PLAN FOR ALUM FEATURE
3017 TOWER 2 (ROOF/F)

BD. REF :
CLIENT :
SUN HUNG KAI
REAL ESTATE AGENCY LTD.
427-234 HUIKE WAI, CHAIWEI, WONGAI, LINDSAY
ARCHITECT :
hw&partners
a r c h i t e c t s
MAIN CONTRACTOR :
怡和建築有限公司
Yeoh Pui Building Contractors Ltd.
STRUCTURAL ENGINEER :
ARUP
TRACER CONSULTANT:
ALPHA CONSULTING LIMITED
Steel Structure & Formwork Specialist

NOTE :
1. ALL DIMENSIONS ARE IN MM.
2. ALL ELEVATIONS ARE VIEWED FROM OUTSIDE.
3. ALL DIMENSIONS TO BE VERIFIED ON SITE BEFORE FABRICATION.
LEGEND:
① - DETAIL MARK NO.
② - REFER SHEET NO.
1. FEEL - FINISHED FLOOR LEVEL
2. SFL - STRUCTURAL FLOOR LEVEL
3. - - - REFERRED DETAIL

JOB NO. :	J-856
PROJECT :	PROPOSED DEVELOPMENT ABOVE LIGHT RAIL TN WING STOP 2 SWTL NO.23, AREA 33, TN SHU WAI, N.T.
TITLE :	LAYOUT PLAN FOR ALUM FEATURE ① TOWER 2 (ROOF/F)
DATE :	31-OCT-22
SCALE :	1:200
DRAWN BY :	C.F.
CHECKED BY :	
DATE :	
REV. NO. :	1856-SB-CW-3017
REV. :	A

美特堅有限公司
MIDI ASSURANCE ENGINEERS LTD.
Units 6-8, Sunny Industrial Centre, 1/F
610 Chee Kwo Ling Road, Kowloon
Tel: 23692711-14 Fax: (852) 2727066
DWS NO. : 1856-SB-CW-3017

