



“急”



工程指示 / 要求簡箋 ENGINEER INSTRUCTIONS(E.I.)

工程指示編號:	EI- 694 2.	修改版本:	-
	HK- 2535.		
工程編號:	J 856	工程名稱:	TSWTL23 天榮
收件人:	生統 / Maggie	發件人:	Thomas Wong
工程項目:	T2T3座46F後裝窗,佛沙窗50 70,趟門玻璃(BM表+加工圖+位置圖) (蘇吉利亞)	日期:	02/11/2023

<input checked="" type="checkbox"/> 原合約工程包	<input type="checkbox"/> 原合約工程加 / 減賬 QT-	<input type="checkbox"/> 新工程報價 QT-
--	--	------------------------------------

信件批核號碼/圖紙參考編號:	批核模具圖紙編號:
客戶指示附件:	管理內部批簽署:

<input type="checkbox"/> 初步鋁料 B.M.	<input type="checkbox"/> 加工拆圖, 然後生產	<input type="checkbox"/> 尺寸表
<input type="checkbox"/> 正式鋁料 B.M.	<input type="checkbox"/> 技術上資料/指示	<input type="checkbox"/> 報價
<input type="checkbox"/> 配件 B.M.	<input type="checkbox"/> 樣辦或貨品說明書	<input type="checkbox"/> 分判合約
<input type="checkbox"/> 其他:		

內容:
T2T3座46F後裝窗,佛沙窗50 70 趟門玻璃(BM表+加工圖+位置圖)
需要T3看熱浸(50%); T1新磚基cow看(100%)
按新磚基要求之規格進行玻璃生產, 質量檢測及記錄。
分層分座包銀
low-e code = SDCZ-55T at #2
完成上列要求日期: 25/11/2023 到地盤, 實際需與打磚確認 Alan 92767955

國內

<input type="checkbox"/> 生產技術總監	<input type="checkbox"/> 連附件	<input checked="" type="checkbox"/> 技術部	<input checked="" type="checkbox"/> 連附件	<input type="checkbox"/> 生產部	<input type="checkbox"/> 連附件
<input type="checkbox"/> 採購部	<input type="checkbox"/> 連附件	<input checked="" type="checkbox"/> 生產統籌部	<input checked="" type="checkbox"/> 連附件	<input type="checkbox"/> 報關組	<input type="checkbox"/> 連附件
<input type="checkbox"/> 質檢部	<input type="checkbox"/> 連附件	<input type="checkbox"/> 會計部	<input type="checkbox"/> 連附件	<input type="checkbox"/> 機械設計部	<input type="checkbox"/> 連附件
<input type="checkbox"/> 香港辦	<input type="checkbox"/> 連附件	<input type="checkbox"/> 其他:			

香港

<input type="checkbox"/> 行政部	<input type="checkbox"/> 連附件	<input type="checkbox"/> 會計部	<input type="checkbox"/> 連附件	<input type="checkbox"/> 統籌部	<input type="checkbox"/> 連附件	<input type="checkbox"/> 工程部	<input type="checkbox"/> 連附件
<input type="checkbox"/> 採購部	<input type="checkbox"/> 連附件	<input type="checkbox"/> QS部	<input type="checkbox"/> 連附件	<input type="checkbox"/> 地盤管理	<input type="checkbox"/> 連附件	<input type="checkbox"/> 維修部	<input type="checkbox"/> 連附件

*發件人簽署:	瑋	*組別成員批核簽署:	Jing
傳遞編號:		項目經理簽署:	

圖則登記表
DRAWING REGISTER

圖則登記表 DRAWING REGISTER		接收日期 Receiving Date (適用於客戶圖則)									
工程名稱 Project Title:	天水圍天榮站	年									
T2T3 46F後裝窗50/70/趟門玻璃 (玻璃加工图/位置图)		月									
工程編號 Project No:	J-856	日									
分發予 Distributed To		發出日期 Issued Date									
		年	23								
		月	10								
		日	25								
圖則編號 Drg. No.	圖則名稱 Drawing Title	1									
EGL-1(x)	玻璃加工图 (大梗窗玻璃+小梗窗玻璃)	1	-								
EGL-1A(x)	玻璃加工图 (70窗玻璃)	2	-								
EGL-1	玻璃加工图 (大梗窗玻璃+小梗窗玻璃)	3	-								
EGL-1A	玻璃加工图 (70窗玻璃)	4	-								
EGL-2	玻璃加工图 (50窗玻璃)	5	-								
EGL-4	玻璃加工图 (50窗玻璃)	6	-								
J856-SD-IW-5246	玻璃位置图	7	-								
J856-SD-IW-5246A	玻璃位置图	8	-								
J856-SD-IW-5247	玻璃位置图	9	-								
J856-SD-IW-5248	玻璃位置图	10	-								
J856-SD-IW-5249	玻璃位置图	11	-								
J856-SD-IW-5251	玻璃位置图	12	-								
J856-SD-IW-5253	玻璃位置图	13	-								
J856-SD-IW-5254	玻璃位置图	14	-								
J856-SD-IW-5257	玻璃位置图	15	-								
J856-SD-IW-5258	玻璃位置图	16	-								
J856-SD-IW-5259	玻璃位置图	17	-								
J856-SD-IW-5260	玻璃位置图	18	-								
J856-SD-IW-5344	玻璃位置图	19	-								
J856-SD-IW-5347	玻璃位置图	20	-								
J856-SD-IW-5348	玻璃位置图	21	-								
J856-SD-IW-5349	玻璃位置图	22	-								
J856-SD-IW-5350	玻璃位置图	23	-								

圖則登記表
DRAWING REGISTER


工程名稱 Project Title:		天水圍天榮站		接收日期 Receiving Date (適用於客戶圖則)																
工程編號 Project No:		J-856		發出日期 Issued Date																
圖則編號 Drg. No.		圖則名稱 Drawing Title		修訂編號 Revision No.																
T2T3 46F後裝窗50/70/趟門玻璃 (玻璃加工图/位置图)				年																
分發予 Distributed To				月																
				日																
				年	23															
				月	10															
				日	25															
J856-SD-IW-5351	玻璃位置图	24	-																	
J856-SD-IW-5353	玻璃位置图	25	-																	
J856-SD-IW-5354	玻璃位置图	26	-																	
J856-SD-IW-5355	玻璃位置图	27	-																	
J856-SD-IW-5356	玻璃位置图	28	-																	
J856-SD-IW-5360	玻璃位置图	29	-																	
J856-SD-IW-5360A	玻璃位置图	30	-																	
J856-SD-IW-5361	玻璃位置图	31	-																	
J856-SD-IW-5362	玻璃位置图	32	-																	
J856-SD-IW-5363	玻璃位置图	33	-																	
J856-SD-IW-5364	玻璃位置图	34	-																	
J856-SD-IW-5365	玻璃位置图	35	-																	

 美特鋁質 有限公司 MIDI Aluminium Fabricator Ltd.		工程號: J-856	計算: 方強	日期: 2023.10.20	送呈: 胡哥	註明: 計算參考數值/ 所屬位置分格											
		地盤名稱: 天水圍天榮站	核對: 謝永林	日期: 2023.10.25	副本:												
		項目類別: T2座-後裝窗/趟門	批准:		A/C Code: 正式數												
地盤用玻璃B.M.表		修改版次:	總計玻璃面積(平方米):	28.862	依據E16836 8版施工圖計算												
序號	修改內容	玻璃編號	顏色與類型/加工圖參考	厚度 (mm)	玻璃尺寸		數量 (塊)	總面積 (平方米)	使用樓層	使用位置	分屬類型	分格 1	分格 高度	座數	使用窗號	樓層	每層 用量
					寬度 (W mm)	高度 (H mm)											
1		AW-06-1	EGL-4	10	420	1040	2	0.874	46/F	T2-A8 BATH T2-SIM.1B B2	50生窗	550	1190	T2	AW-06(後)	1	2
2		AW-06-1	EGL-4	10	420	1040	1	0.437	46/F	T2-SIM.1A B2	50生窗	550	1190	T2	AW-06R(後)	1	1
3		AW-06e-1	EGL-4	10	570	1040	1	0.593	46/F	T2-SIM.1B MB	50生窗	700	1190	T2	AW-06e	1	1
4		AW-06e-1	EGL-4	10	570	1040	1	0.593	46/F	T2-SIM.1A MB	50生窗	700	1190	T2	AW-06eR	1	1
5		AW-06k-1	EGL-2	10	430	1040	1	0.447	46/F	T2-SIM.1A KIT	50生窗	560	1190	T2	AW-06k	1	1
6		AW-06a-1	EGL-2	10	320	1040	1	0.333	46/F	T2-A5 STO	50生窗	450	1190	T2	AW-06a	1	1
7		AW-06a-1	EGL-2	10	320	1040	1	0.333	46/F	T2-SIM.1B UTI	50生窗	450	1190	T2	AW-06aR	1	1
8		AW-11-1	EGL-2	10	449.5	1040	4	1.870	46/F	T2-SIM.1A KIT. T2-SIM.1B KIT.	50生窗	575	1190	T2	AW-11	1	4
9		AW-13-1	EGL-2	10	420	1040	1	0.437	46/F	T2-SIM.1A UTI.	50生窗	550	1190	T2	AW-13	1	1
10		AW-13-1	EGL-2	10	420	1040	1	0.437	46/F	T2-SIM.2B UTI.	50生窗	550	1190	T2	AW-13R	1	1
11		AW-03i-1	EGL-1	30	790	1910	1	1.509	46/F	T2-B5	70梗窗	890	2010	T2	AW-03i	1	1
12		AW-03i-2	EGL-1	30	452	754.5	1	0.341	46/F	T2-B5	70梗窗	590	830	T2	AW-03i	1	1
13		AW-14a-1	EGL-1	30	920	1930	1	1.776	46/F	T2-SIM.2B LIV./DIN.	70梗窗	1000	1990	T2	AW-14aR	1	1
14		AW-14a-2	EGL-1	30	437	759.5	1	0.332	46/F	T2-SIM.2B LIV./DIN.	70梗窗	575	815	T2	AW-14aR	1	1
15		AW-15-1	EGL-1	30	437	329.5	1	0.144	46/F	T2-SIM.2B KIT.	70梗窗	575	385	T2	AW-15	1	1
16		AW-03i-3	EGL-1A	28	450	1064.5	1	0.479	46/F	T2-B5	70生窗	590	1180	T2	AW-03i	1	1
17		AW-14a-3	EGL-1A	28	435	1059.5	1	0.461	46/F	T2-SIM.2B LIV./DIN.	70生窗	575	1175	T2	AW-14aR	1	1
18		AW-15-2	EGL-1A	28	435	1059.5	1	0.461	46/F	T2-SIM.2B KIT.	70生窗	575	1175	T2	AW-15	1	1
19		AW-18-1	EGL-1A	28	723	2128	8	12.308	46/F	T2-SIM.1A LIV./DIN. T2-SIM.1A MBR. T2-SIM.1B MBR. T2-SIM.2B LIV./DIN.	70趟門玉	875	2405	T2	AW-18	1	8

 美特鋁質 有限公司 MIDI Aluminium Fabricator Ltd. 地盤用玻璃B.M.表		工程號: J-856	計算: 方強	日期: 2023.10.20	送呈: 胡哥	註明: 計算參考數值/ 所屬位置分格											
		地盤名稱: 天水圍天榮站	核對: 謝永林	日期: 2023.10.25	副本:												
		項目類別: T2座-後裝窗/趟門	批准:		A/C Code: 正式數												
		修改版次:	總計玻璃面積 (平方米): 28.862	依據E16836 8版施工圖計算													
序號	修改內容	玻璃編號	顏色與類型/加工圖參考	厚度 (mm)	玻璃尺寸		數量 (塊)	總面積 (平方米)	使用樓層	使用位置	分屬類型	分格 1	分格 高度	座數	使用窗號	樓層	每層用量
					寬度 (W mm)	高度 (H mm)											
20		AW-204-1x	EGL-1(x)	30	1102	2132	2	4.699	46/F	T2-SIM.1B LIV./DIN.	70趟門玉	1250	2405	T2	AW-204	1	2
						合計:	32	28.862									
加工注意事項/玻璃類型描述:		1).本表中玻璃采用三鑫公司產玻璃，															
		2).本表中所有玻璃對角線尺寸偏差要求不超過負2mm。															
		3).本表中玻璃要求粗磨邊處理並倒棱角，攔河玻璃頂底要精磨邊，而所有玻璃之入爐方向需保持一致。															
		4).本表中所有玻璃成品均需做雙面保護，用透明靜電膠紙加四周一寸FK白膠紙做雙面加固保護處理。															
		5).本表中所有玻璃成品均需注明室內外及其玻璃編號/使用位置/樓層，以便識別。															
		EGL-1--8mmHS+12mm AIR GAP+10mmTP THK. I.G.U.															
		EGL-1A-8mmHS+12mm AIR GAP+8mmTP THK. I.G.U.															
		EGL-2--10mm THK. CRYSTAL GRAY TEMPERED GLASS(FOR KIT & ST)															
EGL-4--10mm THK. CRYSTAL TEMPERED ACID ETCHED GLASS(FOR BATH)																	


 美特鋁質 有限公司 MIDI Aluminium Fabricator Ltd.		工程號: J-856	計算: 方強	日期: 2023.10.20	送呈:	註明: 計算參考數值/ 所屬位置分格											
		地盤名稱: 天水圍天榮站	核對: 謝永林	日期: 2023.10.25	副本:												
地盤用玻璃B.M.表	項目類別: T3座-後裝窗/趟門	批准:		A/C Code:	正式數												
修改版次:		總計玻璃面積(平方米):		68.600	依據E6836 8版施工圖計算												
序號	修改內容	玻璃編號	顏色與類型/加工圖參考	厚度 (mm)	玻璃尺寸		數量 (塊)	總面積 (平方米)	使用樓層	使用位置	分屬類型	分格 1	分格 高度	座 數	使用窗 號	樓層	每層 用量
					寬度 (W mm)	高度 (H mm)											
1		AW-06a-1	EGL-4	10	320	1040	1	0.333	46/F	T3-B1	50生窗	450	1190	T3	AW-06aR	1	1
2		AW-06-1	EGL-4	10	420	1040	3	1.310	46/F	T3-SIM.1A MB T3-SIM.1A B3 T3-SIM.2B B3	50生窗	550	1190	T3	AW-06R	1	3
3		AW-06k-1	EGL-2	10	430	1040	1	0.447	46/F	T3-SIM.1A	50生窗	560	1190	T3	AW-06kR	1	1
4		AW-11-1	EGL-2	10	449.5	1040	6	2.805	46/F	T3-SIM.1A KIT. T3-SIM.2A KIT. T3-SIM.1B KIT.	50生窗	575	1190	T3	AW-11	1	6
5		AW-11a-1	EGL-2	10	499.5	1040	2	1.039	46/F	T3-SIM.2B KIT.	50生窗	625	1190	T3	AW-11a	1	2
6		AW-13-1	EGL-2	10	420	1040	4	1.747	46/F	T3-SIM.2B UTI. T3-SIM.1B UTI. T3-SIM.2A UTI. T3-SIM.1A UTI.	50生窗	550	1190	T3	AW-13R	1	4
7		AW-03i-1	EGL-1	30	790	1910	1	1.509	46/F	T3-B3	70梗窗	890	2010	T3	AW-03i	1	1
8		AW-03i-2	EGL-1	30	452	754.5	1	0.341	46/F	T3-B3	70梗窗	590	830	T3	AW-03i	1	1
9		AW-04i-1	EGL-1	30	590	1910	1	1.127	46/F	T3-A9	70梗窗	690	2010	T3	AW-04i	1	1
10		AW-04i-2	EGL-1	30	452	754.5	1	0.341	46/F	T3-A9	70梗窗	590	830	T3	AW-04i	1	1
11		AW-12-1	EGL-1	30	945	1930	1	1.824	46/F	T3-SIM.1A LIV./DIN.	70梗窗	1025	1990	T3	AW-12R	1	1
12		AW-12-2	EGL-1	30	437	759.5	1	0.332	46/F	T3-SIM.1A LIV./DIN.	70梗窗	575	815	T3	AW-12R	1	1
13		AW-14-1	EGL-1	30	1095	1930	1	2.113	46/F	T3-SIM.2B MBR.	70梗窗	1175	1990	T3	AW-14	1	1
14		AW-14-2	EGL-1	30	437	759.5	1	0.332	46/F	T3-SIM.2B MBR.	70梗窗	575	815	T3	AW-14	1	1
15		AW-16-1	EGL-1	30	795	1930	4	6.137	46/F	T3-SIM. 2B BR2. T3-SIM.2A BR2. T3-SIM.1A BR3. T3-SIM.1A BR4	70梗窗	875	1990	T3	AW-16	1	4

 美特鋁質 有限公司 MIDI Aluminium Fabricator Ltd.		工程號: J-856	計算: 方強	日期: 2023.10.20	送呈:	註明: 計算參考數值/ 所屬位置分格											
		地盤名稱: 天水圍天榮站	核對: 謝永林	日期: 2023.10.25	副本:												
地盤用玻璃B.M.表	項目類別: T3座-後裝窗/趟門	批准:		A/C Code:	正式數												
修改版次:		總計玻璃面積(平方米):		68.600	依據E6836 8版施工圖計算												
序號	修改內容	玻璃編號	顏色與類型/加工圖參考	厚度 (mm)	玻璃尺寸		數量 (塊)	總面積 (平方米)	使用樓層	使用位置	分屬類型	分格 1	分格 高度	座 數	使用窗 號	樓層	每層 用量
					寬度 (W mm)	高度 (H mm)											
16		AW-16-2	EGL-1	30	437	759.5	4	1.328	46/F	T3-SIM. 2B BR2. T3-SIM.2A BR2. T3-SIM.1A BR3. T3-SIM.1A BR4	70梗窗	575	815	T3	AW-16	1	4
17		AW-16-1	EGL-1	30	795	1930	3	4.603	46/F	T3-SIM.2B BR4. T3-SIM.2A BR3. T3-SIM.1A BR2.	70梗窗	875	1990	T3	AW-16R	1	3
18		AW-16-2	EGL-1	30	437	759.5	3	0.996	46/F	T3-SIM.2B BR4. T3-SIM.2A BR3. T3-SIM.1A BR2.	70梗窗	575	815	T3	AW-16R	1	3
19		AW-16a-1	EGL-1	30	495	1930	1	0.955	46/F	T3-SIM.2B BR3.	70梗窗	575	1990	T3	AW-16aR	1	1
20		AW-16a-2	EGL-1	30	437	759.5	1	0.332	46/F	T3-SIM.2B BR3.	70梗窗	575	815	T3	AW-16aR	1	1
21		AW-03i-3	EGL-1A	28	450	1064.5	1	0.479	46/F	T3-B3	70生窗	590	1180	T3	AW-03i	1	1
22		AW-04i-3	EGL-1A	28	450	1064.5	1	0.479	46/F	T3-A9	70生窗	590	1180	T3	AW-04i	1	1
23		AW-12-3	EGL-1A	28	435	1059.5	1	0.461	46/F	T3-SIM.1A LIV./DIN.	70生窗	575	1175	T3	AW-12R	1	1
24		AW-14-3	EGL-1A	28	435	1059.5	1	0.461	46/F	T3-SIM.2B MBR.	70生窗	575	1175	T3	AW-14	1	1
25		AW-16-3	EGL-1A	28	435	1059.5	4	1.844	46/F	T3-SIM. 2B BR2. T3-SIM.2A BR2. T3-SIM.1A BR3. T3-SIM.1A BR4	70生窗	575	1175	T3	AW-16	1	4
26		AW-16-3	EGL-1A	28	435	1059.5	3	1.383	46/F	T3-SIM.2B BR4. T3-SIM.2A BR3. T3-SIM.1A BR2.	70生窗	575	1175	T3	AW-16R	1	3
27		AW-16a-3	EGL-1A	28	435	1059.5	1	0.461	46/F	T3-SIM.2B BR3.	70生窗	575	1175	T3	AW-16aR	1	1
37		AW-18-1	EGL-1A	28	723	2128	2	3.077	46/F	T3-SIM.2A MBR.	70趟門玉	875	2405	T3	AW-18	1	2
28		AW-301-1x	EGL-1(x)	30	979	1934	1	1.893	46/F	T3-SIM.2B LIV./DIN.	70梗窗	1050	1990	T3	AW-301	1	1

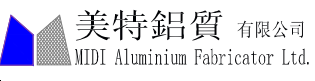 美特鋁質 有限公司 MIDI Aluminium Fabricator Ltd.	工程號:	J-856	計算:	方強	日期:	2023.10.20	送呈:		註明: 計算參考數值/ 所屬位置分格								
	地盤名稱:	天水圍天榮站	核對:	謝永林	日期:	2023.10.25	副本:										
地盤用玻璃B.M.表	項目類別:	T3座-後裝窗/趟門	批准:				A/C Code:	正式數									
修改版次:		總計玻璃面積(平方米):			68.600		依據E6836 8版施工圖計算										

序號	修改內容	玻璃編號	顏色與類型/加工圖參考	厚度 (mm)	玻璃尺寸		數量 (塊)	總面積 (平方米)	使用樓層	使用位置	分屬類型	分格 1	分格 高度	座 數	使用窗 號	樓層	每層 用量
					寬度 (W mm)	高度 (H mm)											
29		AW-301-2x	EGL-1(x)	30	441	763.5	1	0.337	46/F	T3-SIM.2B LIV./DIN.	70梗窗	575	815	T3	AW-301	1	1
31		AW-303-1x	EGL-1(x)	30	1129	1934	1	2.183	46/F	T3-SIM.2A LIV./DIN.	70梗窗	1200	1990	T3	AW-303	1	1
32		AW-303-2x	EGL-1(x)	30	441	763.5	1	0.337	46/F	T3-SIM.2A LIV./DIN.	70梗窗	575	815	T3	AW-303	1	1
34		AW-305-1x	EGL-1(x)	30	829	1934	1	1.603	46/F	T3-SIM.1A MBR	70梗窗	900	1990	T3	AW-305	1	1
35		AW-305-2x	EGL-1(x)	30	441	763.5	1	0.337	46/F	T3-SIM.1A MBR	70梗窗	575	815	T3	AW-305	1	1
30		AW-301-3x	EGL-1A(x)	28	439	1063.5	1	0.467	46/F	T3-SIM.2B LIV./DIN.	70生窗	575	1175	T3	AW-301	1	1
33		AW-303-3x	EGL-1A(x)	28	439	1063.5	1	0.467	46/F	T3-SIM.2A LIV./DIN.	70生窗	575	1175	T3	AW-303	1	1
36		AW-305-3x	EGL-1A(x)	28	439	1063.5	1	0.467	46/F	T3-SIM.1A MBR	70生窗	575	1175	T3	AW-305	1	1
38		AW-301-4x	EGL-1A(x)	28	636	2111	2	2.683	46/F	T3-SIM.2B LIV./DIN.	70趟門玉	758.5	2380	T3	AW-301	1	2
39		AW-301-5x	EGL-1A(x)	28	648.2	2262.2	2	2.933	46/F	T3-SIM.2B LIV./DIN.	70梗門	729	2380	T3	AW-301	1	2
40		AW-303-4x	EGL-1A(x)	28	648	2111	2	2.734	46/F	T3-SIM.2A LIV./DIN.	70趟門玉	770.5	2380	T3	AW-303	1	2
41		AW-303-5x	EGL-1A(x)	28	661.2	2262.2	2	2.992	46/F	T3-SIM.2A LIV./DIN.	70梗門	742	2380	T3	AW-303	1	2
42		AW-305-4x	EGL-1A(x)	28	740	2132	2	3.153	46/F	T3-SIM.1A MBR.	70趟門玉	887.5	2405	T3	AW-305	1	2
43		AW-306-4x	EGL-1A(x)	28	841	2111	2	3.551	46/F	T3-SIM.1A LIV./DIN.	70趟門玉	964	2380	T3	AW-306	1	2
44		AW-306-5x	EGL-1A(x)	28	855.2	2262.2	2	3.869	46/F	T3-SIM.1A LIV./DIN.	70梗門	936	2380	T3	AW-306	1	2
							合計:	78	68.600								

加工注意事項/玻璃類型	1).本表中玻璃采用三鑫公司產玻璃，	
	2).本表中所有玻璃對角線尺寸偏差要求不超過負2mm。	
	3).本表中玻璃要求粗磨邊處理並倒棱角，攔河玻璃頂底要精磨邊，而所有玻璃之入爐方向需保持一致。	
	4).本表中所有玻璃成品均需做雙面保護，用透明靜電膠紙加四周一寸FK白膠紙做雙面加固保護處理。	
	5).本表中所有玻璃成品均需注明室內外及其玻璃編號/使用位置/樓層，以便識別。	


		工程號: J-856	計算: 方強	日期: 2023.10.20	送呈:	註明: 計算參考數值/ 所屬位置分格											
		地盤名稱: 天水圍天榮站	核對: 謝永林	日期: 2023.10.25	副本:												
地盤用玻璃B.M.表	項目類別: T3座-後裝窗/趟門	批准:	A/C Code: 正式數														
修改版次:		總計玻璃面積(平方米): 68.600		依據E6836 8版施工圖計算													
序號	修改內容	玻璃編號	顏色與類型/加工圖參考	厚度 (mm)	玻璃尺寸		數量 (塊)	總面積 (平方米)	使用樓層	使用位置	分屬類型	分格 1	分格 高度	座 數	使用窗 號	樓層	每層 用量
					寬度 (W mm)	高度 (H mm)											
描述:		EGL-1--8mmHS+12mm AIR GAP+10mmTP THK. I.G.U.															
		EGL-1A-8mmHS+12mm AIR GAP+8mmTP THK. I.G.U.															
		EGL-2--10mm THK. CRYSTAL GRAY TEMPERED GLASS(FOR KIT & ST)															
		EGL-4--10mm THK. CRYSTAL TEMPERED ACID ETCHED GLASS(FOR BATH)															

 美特鋁質有限公司 MIDI Aluminium Fabricator Ltd.				類別		物料號	
修改				制圖	方強	2023.10.20	圖號 EGL-1(x)
日期				復核	謝永林	2023.10.23	數量 見BOM表
				批准			位置 見BOM表

此標識為特殊位用加力玻璃

SEAL 8.5
INSERT 17

頂

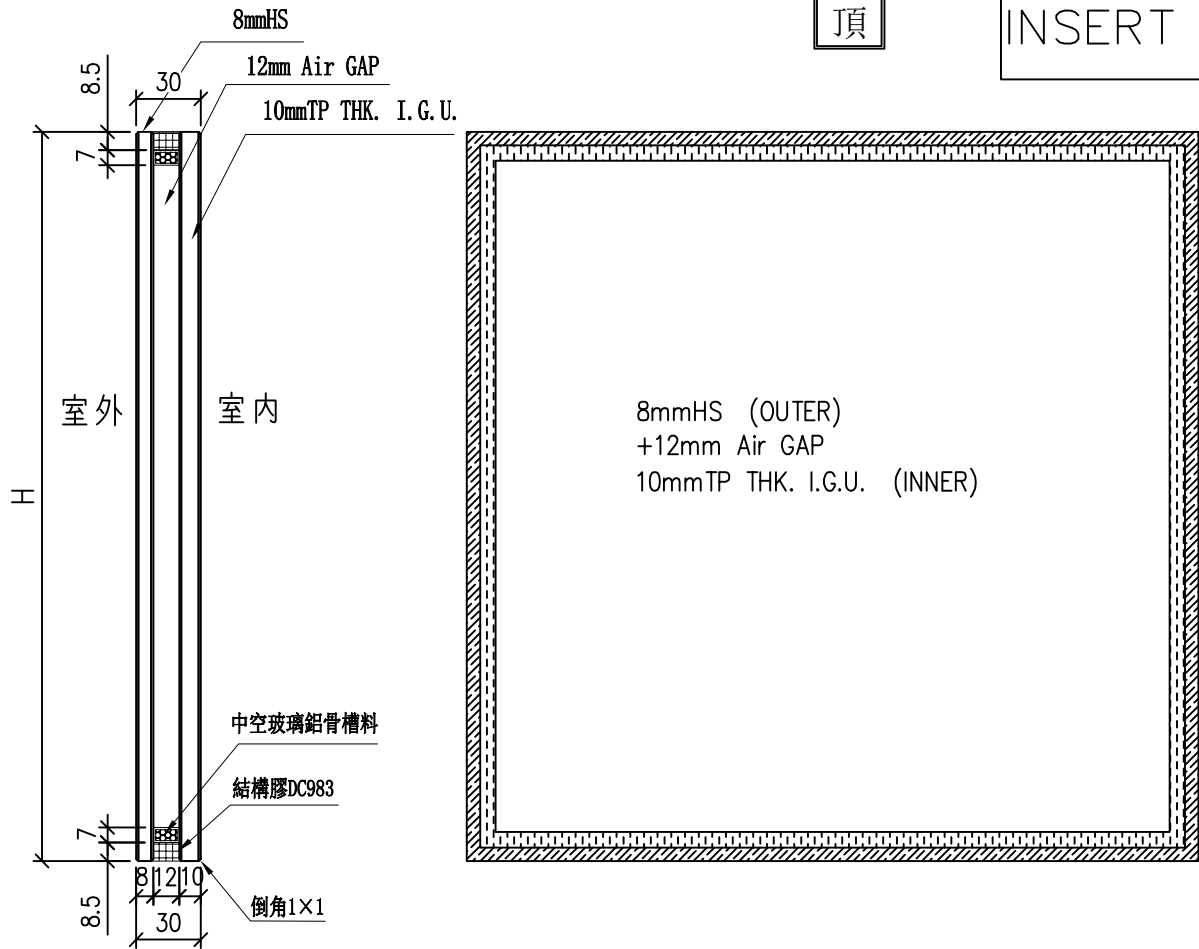


工程號	J-856	地盤	天水圍天榮站	附件	
名稱	玻璃加工圖 (大梗窗玻璃+小梗窗玻璃)		採用		
材料			地盤		√
顏色	8mmHS+12mm AIR GAP+10mmTP THK. I.G.U.		工廠		

 美特鋁質有限公司 MIDI Aluminium Fabricator Ltd.				類別		物料號	
修改				制圖	方強	2023.10.20	圖號 EGL-1A(x)
日期				復核	謝永林	2023.10.23	數量 見BOM表
				批准			位置 見BOM表

此標識為特殊位用加力玻璃

SEAL 8.5
INSERT 17




頂

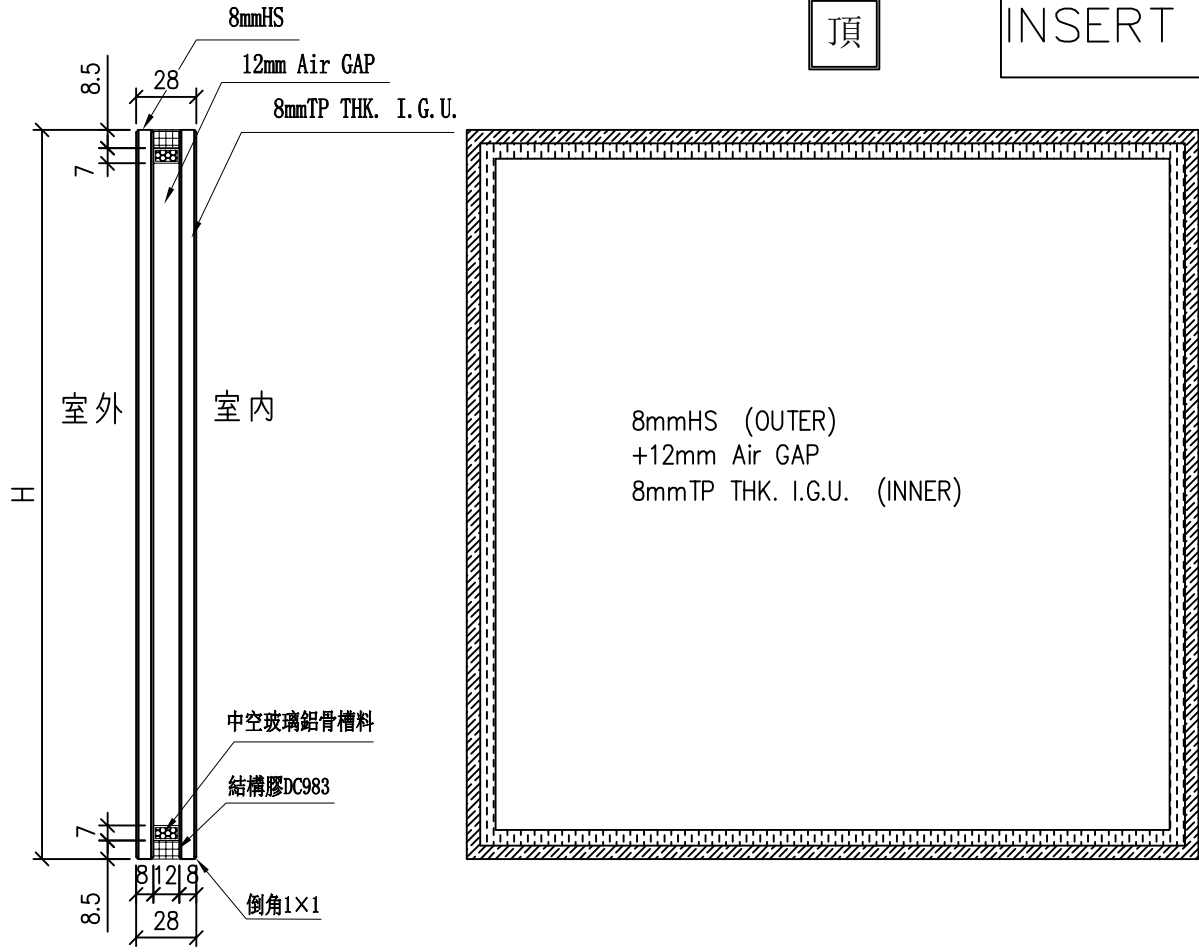

工程號	J-856	地盤	天水圍天榮站	附件	
名稱	玻璃加工圖 (70窗玻璃)		採用		
材料			地盤		√
顏色	8mmHS+12mm AIR GAP+8mmTP THK. I.G.U.		工廠		


 美特鋁質有限公司 MIDI Aluminium Fabricator Ltd.				類別		物料號	
修改				制圖	黃瓊玉	2023.02.24	圖號 EGL-1
日期				復核	謝永林	2023.02.25	數量 見BOM表
				批准			位置 見BOM表

頂

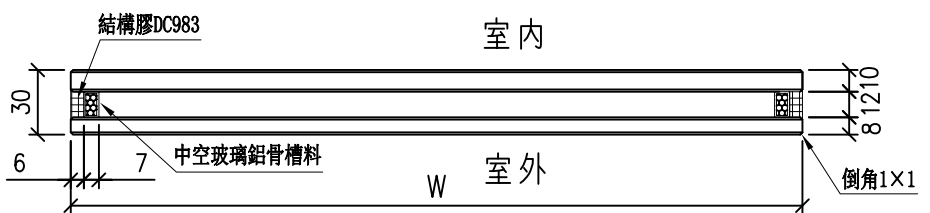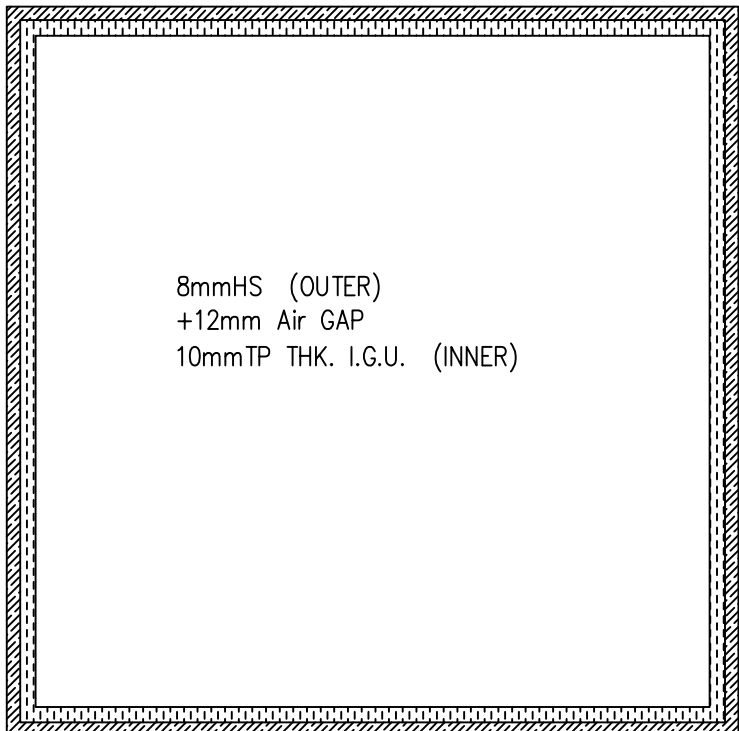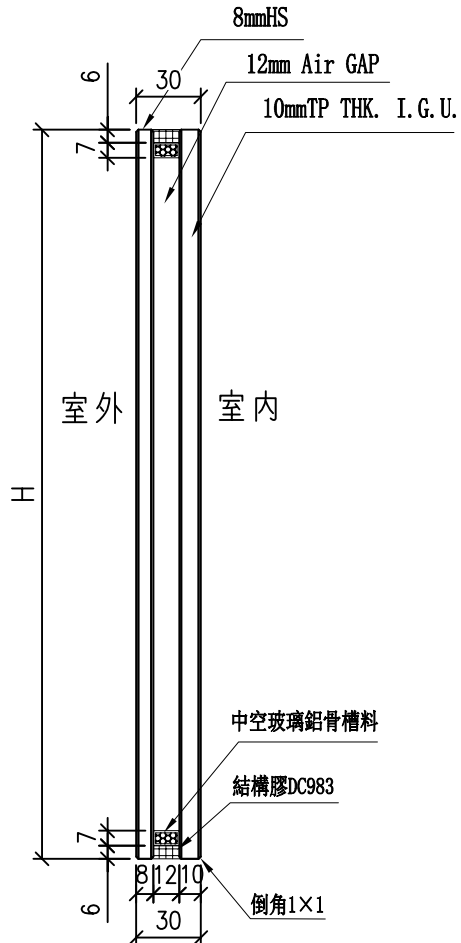


工程號	J-856	地盤	天水圍天榮站	附件	
名稱	玻璃加工圖 (大梗窗玻璃+小梗窗玻璃)		採用		
材料			地盤		√
顏色	8mmHS+12mm AIR GAP+10mmTP THK. I.G.U.		工廠		

 美特鋁質有限公司 MIDI Aluminium Fabricator Ltd.				類別		物料號	
修改				制圖	黃瓊玉	2023.02.24	圖號 EGL-1A
日期				復核	謝永林	2023.02.25	數量 見BOM表
				批准			位置 見BOM表

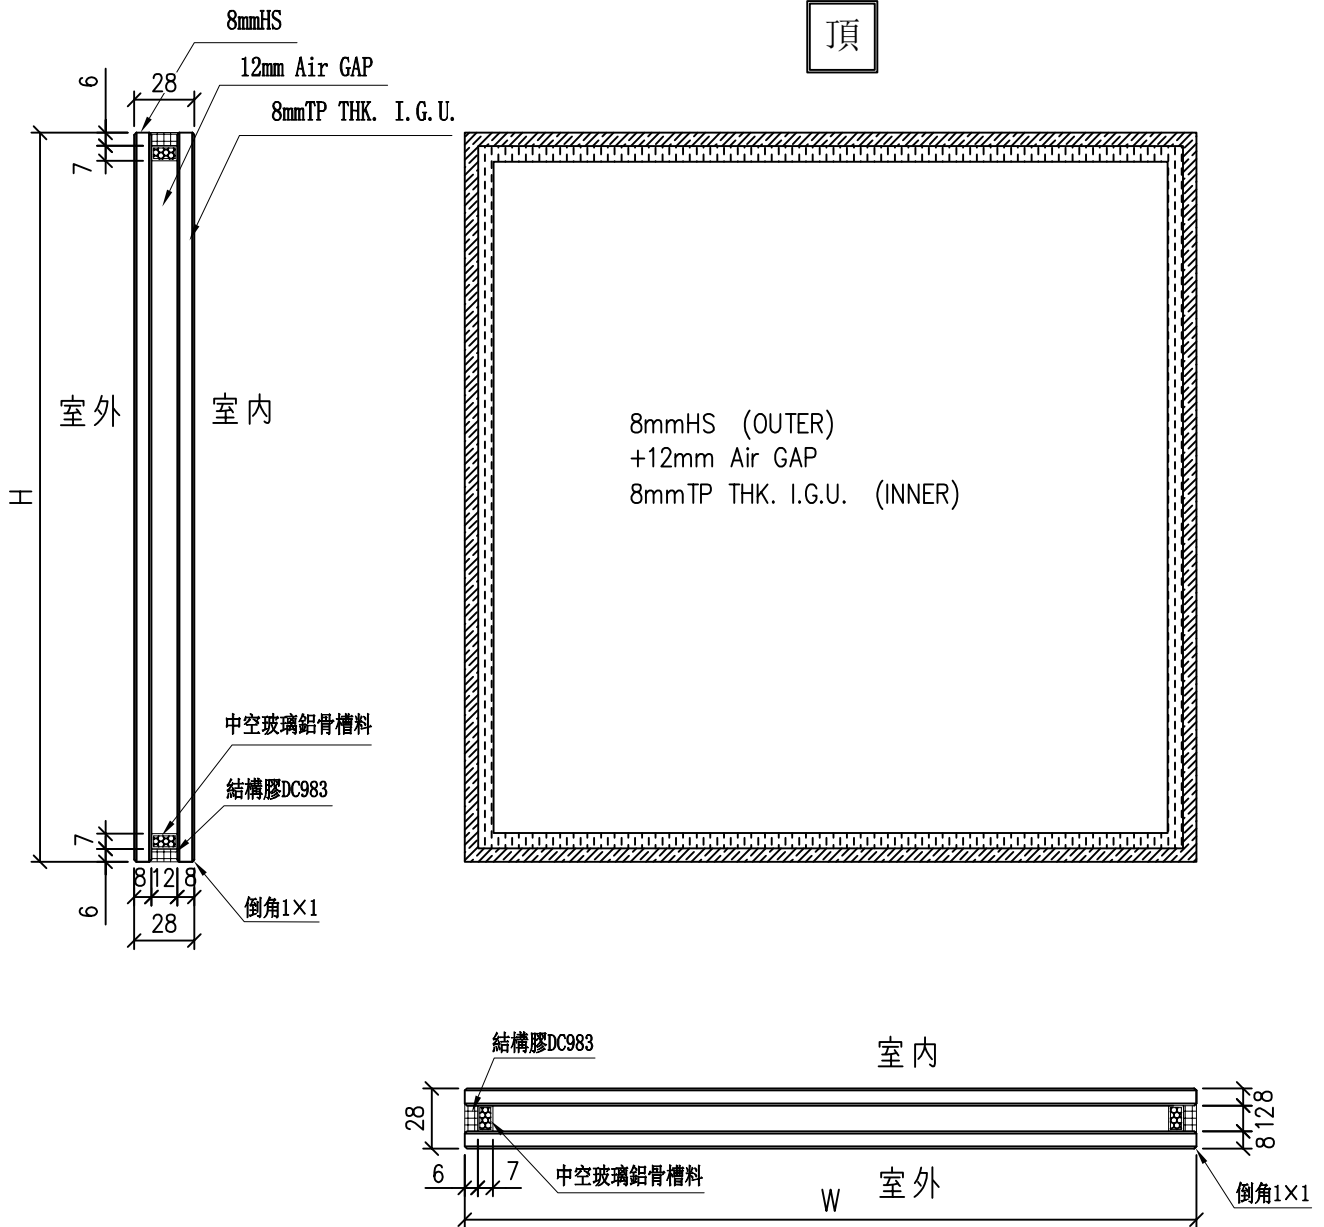


工程號	J-856	地盤	天水圍天榮站	附件	
名稱	玻璃加工圖 (70窗玻璃)		採用		
材料			地盤		√
顏色	8mmHS+12mm AIR GAP+8mmTP THK. I.G.U.		工廠		

 美特鋁質有限公司 MIDI Aluminium Fabricator Ltd.				類別		物料號	
修改				制圖	黃瓊玉	2023.02.24	圖號 EGL-2
日期				復核	謝永林	2023.02.25	數量 見BOM表
				批准			位置 見BOM表

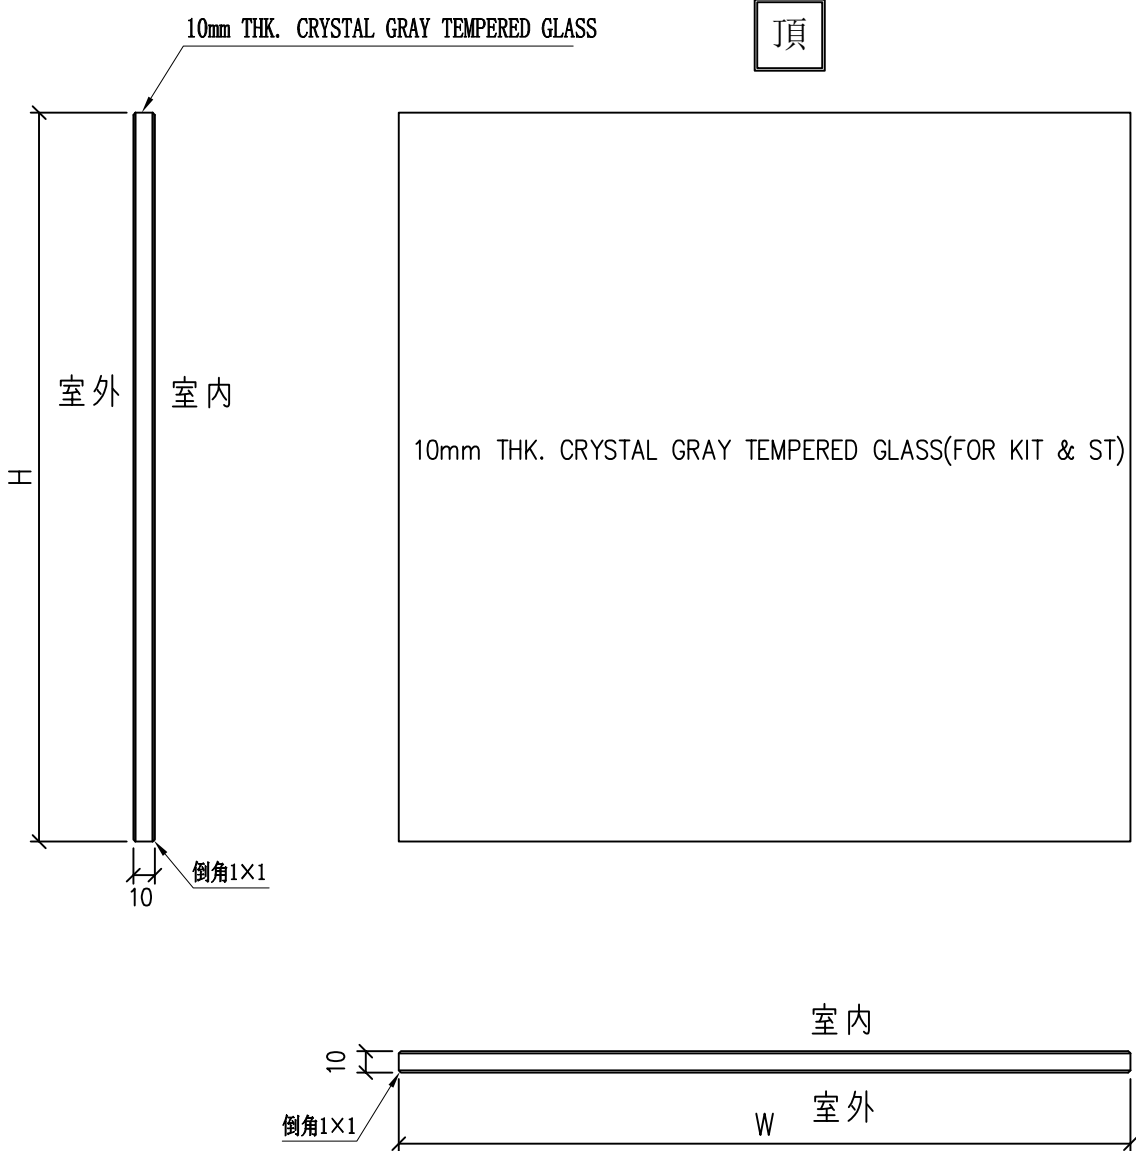

工程號	J-856	地盤	天水圍天榮站	附件
名稱	玻璃加工圖 (50窗玻璃)		採用	
材料		地盤	√	
顏色	10mm THK. CRYSTAL GRAY TEMPERED GLASS		工廠	




 美特鋁質有限公司 MIDI Aluminium Fabricator Ltd.				類別		物料號	
修改				制圖	黃瓊玉	2023.02.24	圖號 EGL-4
日期				復核	謝永林	2023.02.25	數量 見BOM表
				批准			位置 見BOM表

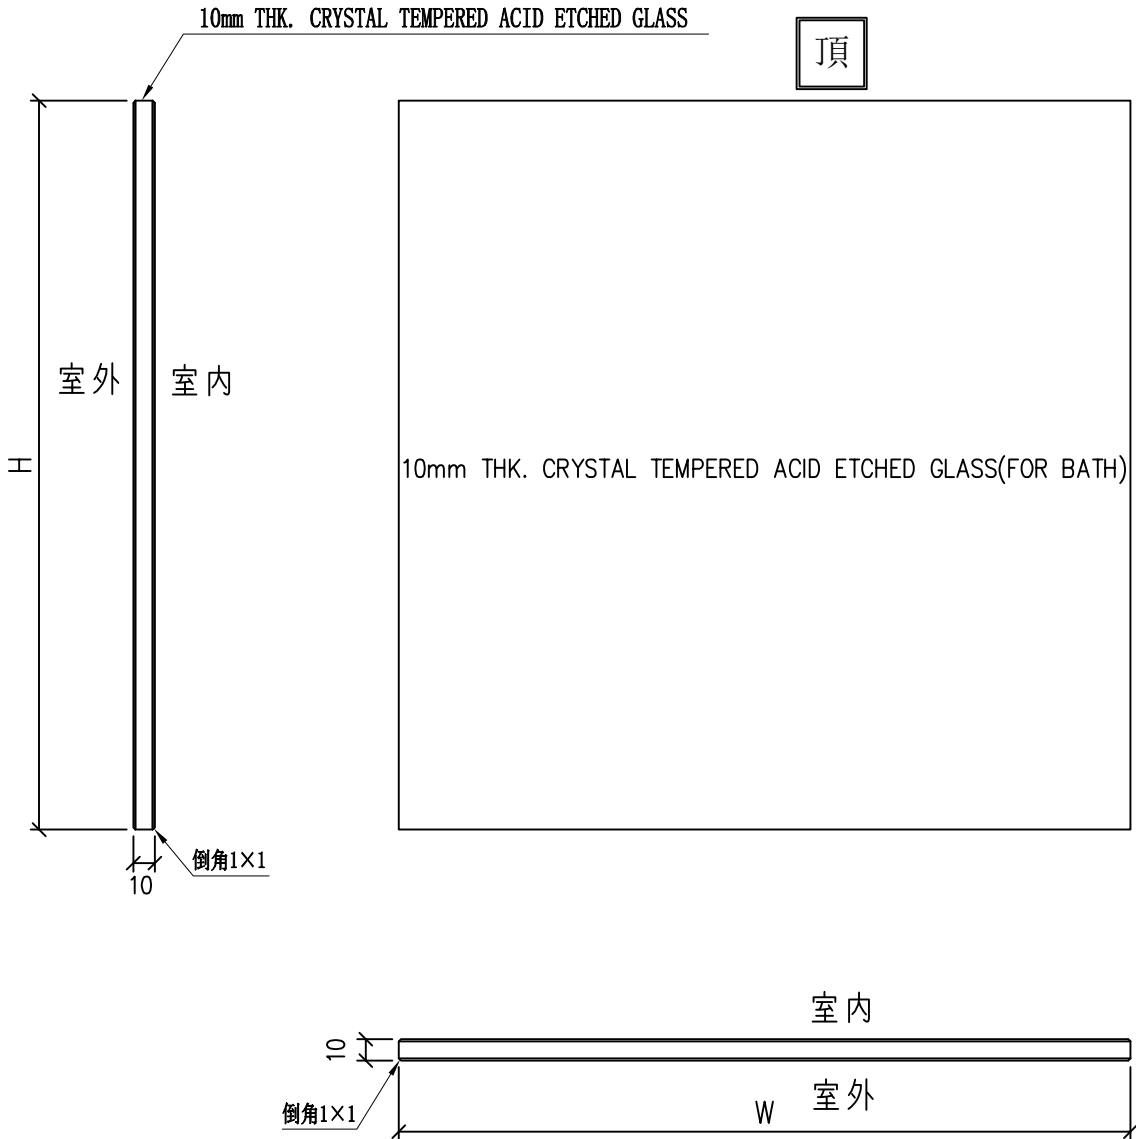

工程號	J-856	地盤	天水圍天榮站	附件	
名稱	玻璃加工圖 (50窗玻璃)		採用		
材料			地盤		√
顏色	10mm THK. CRYSTAL TEMPERED ACID ETCHED GLASS		工廠		

LOCATION	REQUIRE	PROVIDED
OPENABLE AREA GLAZING AREA		
AW-BATH	0.199	0.318
SIM. 1B B2	0.318	0.318
SIM. 1A B2	0.318	0.318

ELEVATION

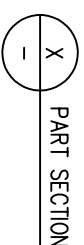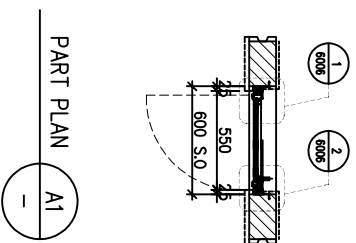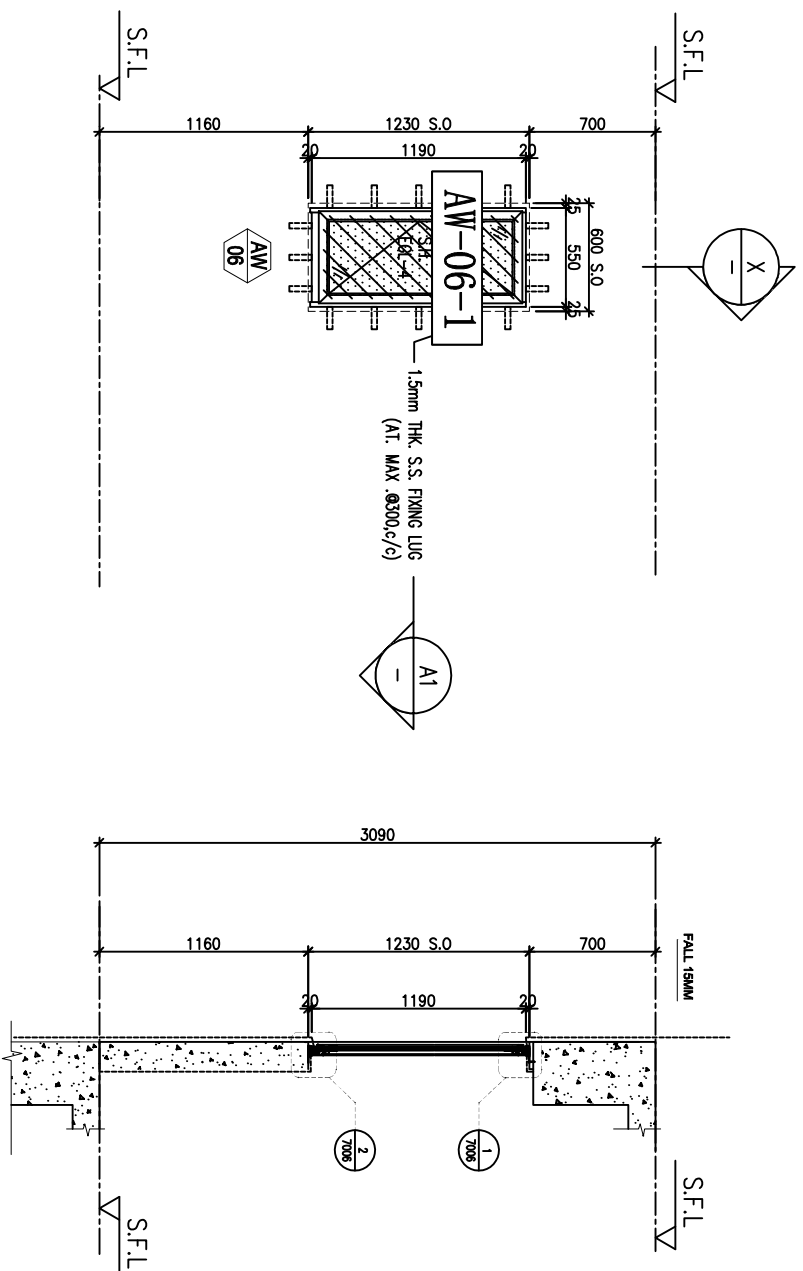

WINDOW MARK	LOCATION	SECTION	GLAZING	QUANTITY	REMARKS
AW 06	46/F UNIT A8 BATH , SIMPLEX 1B B2	50mm ALUM. SECTION	EGL-4	2 Nos.	50mm ALUM. WINDOW SECTION , 4 BAR HINGE-LIP HING (HHMS-N14)
AW 06R	46/F UNIT SIMPLEX 1A B2	50mm ALUM. SECTION	EGL-4	1 No.	

B.D. REF :

CLIENT :

SUN HUNG KAI
REAL ESTATE AGENCY LTD.
42/F SUN HUNG KAI CENTRE, WINGLOU, HONGKONG

ARCHITECT :

Iwk&partners
ARCHITECTS

MAIN CONTRACTOR :

怡耀建築有限公司
Yee Fai Building Contractors Ltd.

STRUCTURAL ENGINEER :

ARUP

FAÇADE CONSULTANT :

ALPHA CONSULTING LIMITED
Steel Structure & Façade Specialist

NOTE :

1. ALL DIMENSIONS ARE IN mm.
2. ALL ELEVATIONS ARE VIEWED FROM OUTSIDE.
3. ALL DIMENSIONS TO BE VERIFIED ON SITE BEFORE FABRICATION.

LEGEND :

- (X1) DETAIL MARK NO.
- (X001) REFER SHEET NO.
- 1. F.F.L. -- FINISHED FLOOR LEVEL
- 2. S.F.L. -- STRUCTURAL FLOOR LEVEL
- 3. (R) -- REVERSED DETAIL
- 4. GLASS LEGEND

EGL-1--8mmHS+12mm AIR GAP+10mmTP THK. LG.U.
EGL-2--10mm THK. CRYSTAL GRAY TEmPERED GLASS
EGL-4--10mm THK. CRYSTAL TEmPERED ACID ETCHED GLASS
EGL-1A--8mmHS+12mm AIR GAP+8mmTP THK. LG.U.
BT1/BB1-FIXING DETAIL (DWG. NO. F001)
BB2-FIXING DETAIL (DWG. NO. F002)

GLAZING AREA

OPENABLE AREA

8001 TO 8011 & 7001 TO 7009A DETAILS REFER TO 3-45F IN-SITU WINDOW SCHEDULE

NO.	DATE	REVISION	SUBJECT TO ARCH/COMMENT	BY
1	01/8/2023	REVISION SUBJECT TO ARCH/COMMENT		
2	10/7/2023	REVISION SUBJECT TO ARCH/COMMENT		

JOB NO. : J-8556

PROJECT : PROPOSED DEVELOPMENT ABOVE LIGHT RAIL TIN WING STOP-TSWTL NO.23,AREA 33,TIN SHUI WAI, N.T.

TITLE : WINDOW SCHEDULE FOR TOWER 2 IN-SITU WINDOW

DATE : 22/06/2022 SCALE : 1:40


DRAWN BY : Ivan CHECKED BY :

美特鋁質有限公司
MIDI ALUMINIUM FABRICATOR LTD.
Units 6-8, Sunny Industrial Centre, 1/F
610 Che Kwo Ling Road, Kowloon
Tel:23489271-4 Fax: (852)27270666

DWG NO. : J856-SD-W-5246 REV. : B

REQUIRE		PROVIDED	
LOCATION	OPENABLE AREA	GLAZING AREA	OPENABLE AREA
SM. 1B MB	0.545	N/A	0.659
SM. 1A MB	0.558	0.558	0.561

ELEVATION

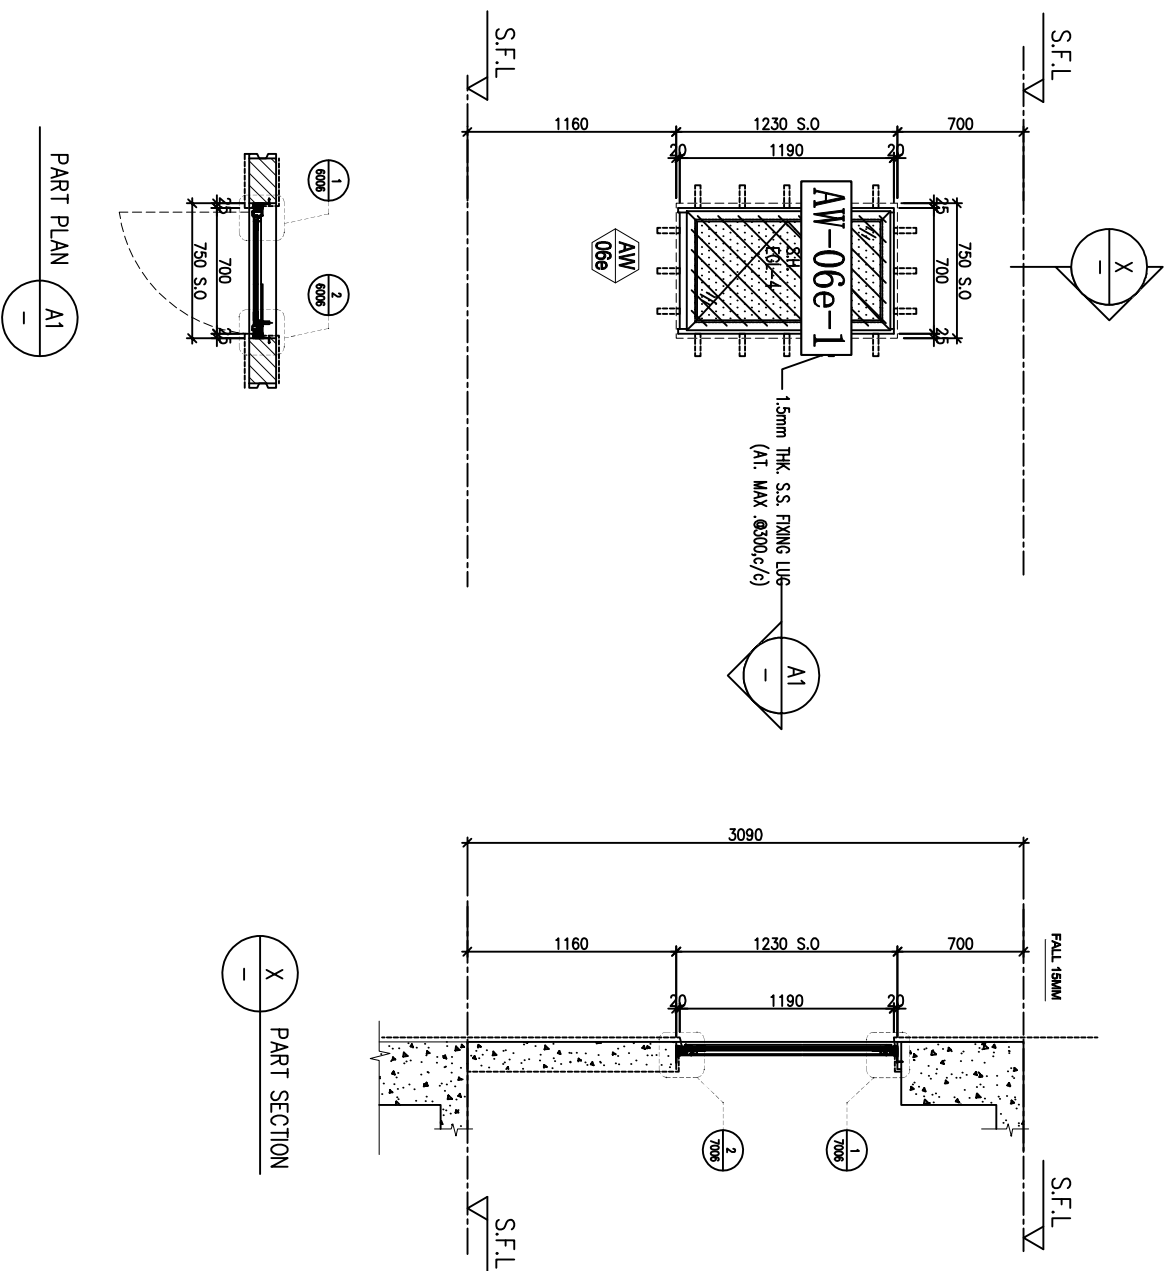

WINDOW MARK	LOCATION	SECTION	GLAZING	QUANTITY	REMARKS
AW-06e	46/F UNIT SIMPLEX 1B MB	50mm ALUM. SECTION	EGL-4	1 No.	50mm ALUM. WINDOW SECTION , 4 BAR HINGE-LIP HING (HHMS-N16)
AW-06e	46/F UNIT SIMPLEX 1A MB	50mm ALUM. SECTION	EGL-4	1 No.	

B.D. REF :

CLIENT :

SUN HUNG KAI
REAL ESTATE AGENCY LTD.
42/F SUN HUNG KAI CENTRE, WINGLOU, HONGKONG

ARCHITECT :

Iwk&partners
A R C H I T E C T S

MAIN CONTRACTOR :

怡耀建築有限公司
Yee Fai Building Contractors Ltd.

STRUCTURAL ENGINEER :

ARUP

FAÇADE CONSULTANT :

ALPHA CONSULTING LIMITED
Steel Structure & Façade Specialist

NOTE :

1. ALL DIMENSIONS ARE IN mm.
2. ALL ELEVATIONS ARE VIEWED FROM OUTSIDE.
3. ALL DIMENSIONS TO BE VERIFIED ON SITE BEFORE FABRICATION.

LEGEND :

- (X1) — DETAIL MARK NO.
- (X001) — REFER SHEET NO.
- 1. F.F.L. — FINISHED FLOOR LEVEL
- 2. S.F.L. — STRUCTURAL FLOOR LEVEL
- 3. (R) — REVERSED DETAIL
- 4. GLASS LEGEND

EGL-1—8mmH5+12mm AIR GAP+10mmTP THK. LG.U.
EGL-2—10mm THK. CRYSTAL GRAY TEmPERED GLASS
EGL-4—10mm THK. CRYSTAL TEmPERED ACID ETCHED GLASS
EGL-1A—8mmH5+12mm AIR GAP+8mmTP THK. LG.U.
BT1/BB1—FIXING DETAIL (DWG. NO. F001)
BB2—FIXING DETAIL (DWG. NO. F002)

OPENABLE AREA
GLAZING AREA

REFER TO 3-45F IN-SITU WINDOW SCHEDULE

PROJECT : PROPOSED DEVELOPMENT ABOVE LIGHT RAIL TIN WING STOP-TSWTL NO.23,AREA 33,TIN SHUI WAI, N.T.

TITLE : WINDOW SCHEDULE FOR TOWER 2 IN-SITU WINDOW

DATE : 22/06/2022 SCALE : 1:40




DRAWN BY : IvoN CHECKED BY :

美特鋁質有限公司
MIDI ALUMINIUM FABRICATOR LTD.
Units 6-8, Sunny Industrial Centre, 1/F
610 Chee Kwo Ling Road, Kowloon
Tel:23489271-4 Fax:(852)2727686

DWG NO. : J856-SD-W-5246A REV. : -

LOCATION	OPENABLE AREA	GLAZING AREA	PROVIDED	OPENABLE AREA	GLAZING AREA
SM. 1A-KIT	N/A	N/A	0.508		0.418

ELEVATION

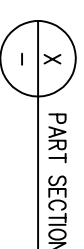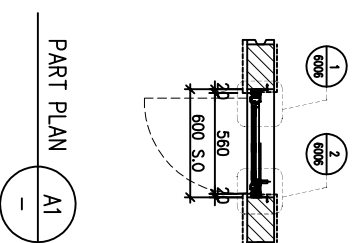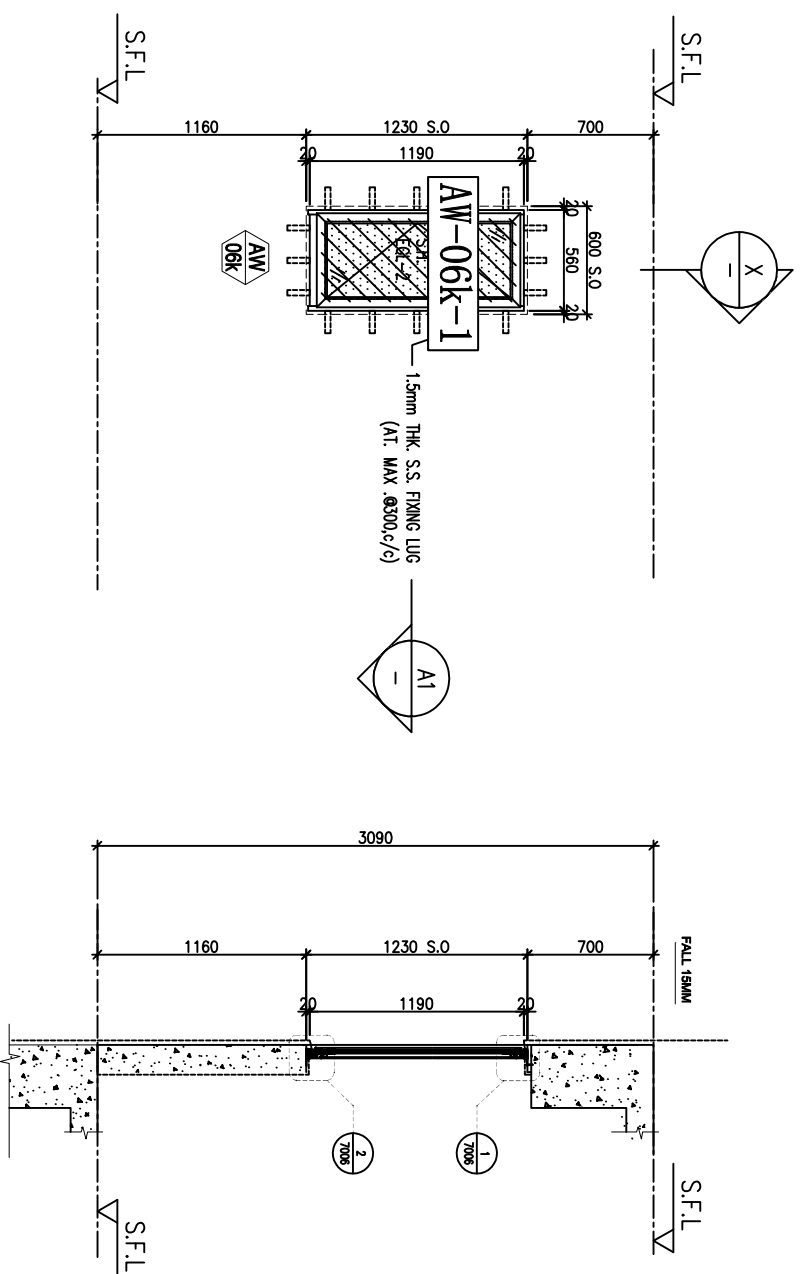

WINDOW MARK	AW 06k
LOCATION	46/F UNIT SIMPLEX 1A KIT
SECTION	50mm ALUM. SECTION
GLAZING	EGL-2
QUANTITY	1 No.
REMARKS	50mm ALUM. WINDOW SECTION , 4 BAR HINGE-LIP HING (HHMS-N14)

B.D. REF :

CLIENT :

SUN HUNG KAI
REAL ESTATE AGENCY LTD.
42/F SUN HUNG KAI CENTRE, WINGLOI, HONGKONG

ARCHITECT :

Iwk&partners
A R C H I T E C T S

MAIN CONTRACTOR :

怡耀建築有限公司
Yee Fai Building Contractors Ltd.

STRUCTURAL ENGINEER :

ARUP

FAÇADE CONSULTANT :

ALPHA CONSULTING LIMITED
Steel Structure & Façade Specialist

NOTE :

1. ALL DIMENSIONS ARE IN mm.
2. ALL ELEVATIONS ARE VIEWED FROM OUTSIDE.
3. ALL DIMENSIONS TO BE VERIFIED ON SITE BEFORE FABRICATION.

LEGEND :

- (X1) — DETAIL MARK NO.
- (X001) — REFER SHEET NO.
- 1. F.F.L. — FINISHED FLOOR LEVEL
- 2. S.F.L. — STRUCTURAL FLOOR LEVEL
- 3. (R) — REVERSED DETAIL
- 4. GLASS LEGEND

EGL-1—8mmHS+12mm AIR GAP+10mmTP THK. LG.U.
EGL-2—10mm THK. CRYSTAL GRAY TEmPERED GLASS
EGL-4—10mm THK. CRYSTAL TEmPERED ACID ETCHED GLASS
EGL-1A—8mmHS+12mm AIR GAP+8mmTP THK. LG.U.
BT1/BB1—FIXING DETAIL (DWG. NO. F001)
BB2—FIXING DETAIL (DWG. NO. F002)

GLAZING AREA

OPENABLE AREA

8001 TO 8011 & 7001 TO 7009A DETAILS REFER TO 3-45F IN-SITU WINDOW SCHEDULE

NO.	DATE	REVISION	SUBJECT TO ARCH/COMMENT	BY
B	01/8/2023	REVISION SUBJECT TO ARCH/COMMENT		
A	10/7/2023	REVISION SUBJECT TO ARCH/COMMENT		

JOB NO. : J-8556

PROJECT : PROPOSED DEVELOPMENT ABOVE LIGHT RAIL TIN WING STOP-TSWTL NO.23,AREA 33,TIN SHUI WAI, N.T.

TITLE : WINDOW SCHEDULE FOR TOWER 2 IN-SITU WINDOW

DATE : 22/06/2022 SCALE : 1:40


DRAWN BY : IvoN CHECKED BY :

美特鋁質有限公司
MIDI ALUMINIUM FABRICATOR LTD.
Units 6-8, Sunny Industrial Centre, 1/F
61/D Che Kwo Ling Road, Kowloon
Tel:23489271-4 Fax:(852)2727686

DWG NO. : J856-SD-IW-5247 REV. : B

REQUIRE		PROVIDED	
LOCATION	OPENABLE AREA	GLAZING AREA	OPENABLE AREA
A5-ST RM	N/A	N/A	0.389
SIM. 1B UTI	(N/A)	(N/A)	0.306

ELEVATION

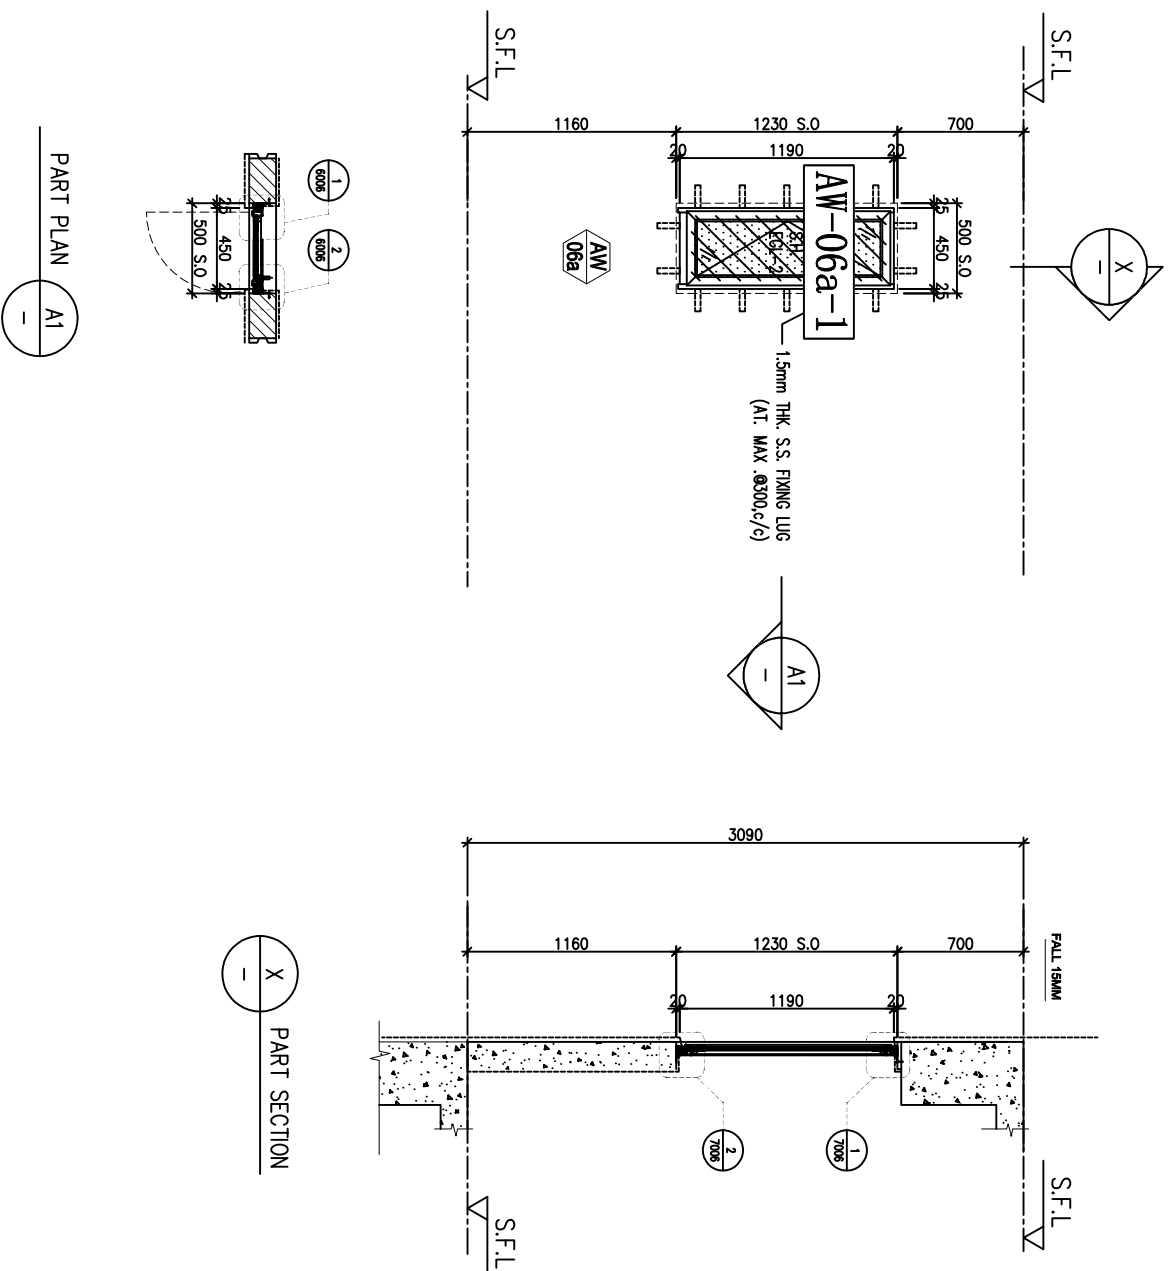

WINDOW MARK	LOCATION	SECTION	GLAZING	QUANTITY	REMARKS
AW 06a	46/F UNIT A5 STO	50mm ALUM. SECTION	EGL-2	1 No.	50mm ALUM. WINDOW SECTION , 4 BAR HINGE-LIP HING (HHMS-N12)
AW 06a	46/F UNIT SIMPLEX 1B UTI	50mm ALUM. SECTION	EGL-2	1 No.	

B.D. REF :

CLIENT :

SUN HUNG KAI
REAL ESTATE AGENCY LTD.
42/F SUN HUNG KAI CENTRE, WINGLOU, HONGKONG

ARCHITECT :

Iwk&partners
A R C H I T E C T S

MAIN CONTRACTOR :

怡耀建築有限公司
Yee Fai Building Contractors Ltd.

STRUCTURAL ENGINEER :

ARUP

FAÇADE CONSULTANT :

ALPHA CONSULTING LIMITED
Steel Structure & Façade Specialist

NOTE :

1. ALL DIMENSIONS ARE IN mm.
2. ALL ELEVATIONS ARE VIEWED FROM OUTSIDE.
3. ALL DIMENSIONS TO BE VERIFIED ON SITE BEFORE FABRICATION.

LEGEND :

- (X1) — DETAIL MARK NO.
- (X001) — REFER SHEET NO.
- 1. F.F.L. — FINISHED FLOOR LEVEL
- 2. S.F.L. — STRUCTURAL FLOOR LEVEL
- 3. (R) — REVERSED DETAIL
- 4. GLASS LEGEND

- EGL-1—8mmHS+12mm AIR GAP+10mmTP THK. LG.U.
- EGL-2—10mm THK. CRYSTAL GRAY TEMPERED GLASS
- EGL-4—10mm THK. CRYSTAL TEMPERED ACID ETCHED GLASS
- EGL-1A—8mmHS+12mm AIR GAP+8mmTP THK. LG.U.
- BT1/BB1—FIXING DETAIL (DWG. NO. F001)
- BB2—FIXING DETAIL (DWG. NO. F002)

GLAZING AREA

OPENABLE AREA

8001 TO 8011 & 7001 TO 7009A DETAILS REFER TO 3-45F IN-SITU WINDOW SCHEDULE

NO.	DATE	REVISION	SUBJECT TO ARCH/COMMENT	BY
1	01/8/2023	REVISION SUBJECT TO ARCH/COMMENT		
2	10/7/2023	REVISION SUBJECT TO ARCH/COMMENT		

JOB NO. : J-8556

PROJECT : PROPOSED DEVELOPMENT ABOVE LIGHT RAIL TIN WING STOP-TSWTL NO.23,AREA 33,TIN SHUI WAI, N.T.

TITLE : WINDOW SCHEDULE FOR TOWER 2 IN-SITU WINDOW




DATE : 22/06/2022 SCALE : 1:40

DRAWN BY : IvoN CHECKED BY :

美特鋁質有限公司
MIDI ALUMINIUM FABRICATOR LTD.
Units 6-8, Sunny Industrial Centre, 1/F
610 Che Kwo Ling Road, Kowloon
Tel:23489271-4 Fax:(852)2727686

DWG NO. : J856-SD-W-5248 REV. : B

LOCATION	OPENABLE AREA	GLAZING AREA	OPENABLE AREA	GLAZING AREA
B5-MBR	0.295	0.472	0.525	2.169

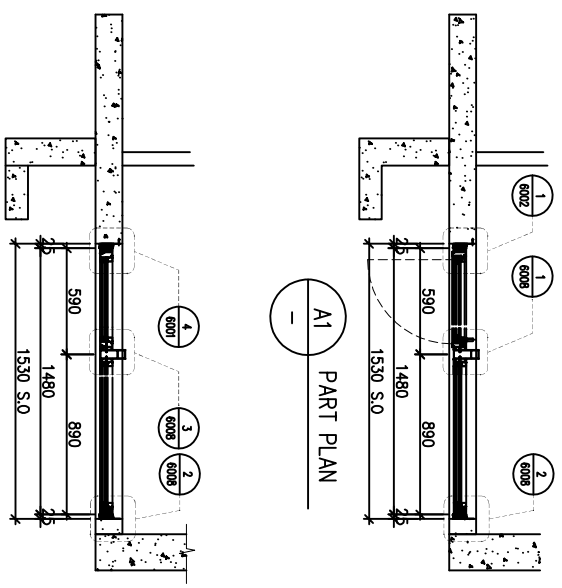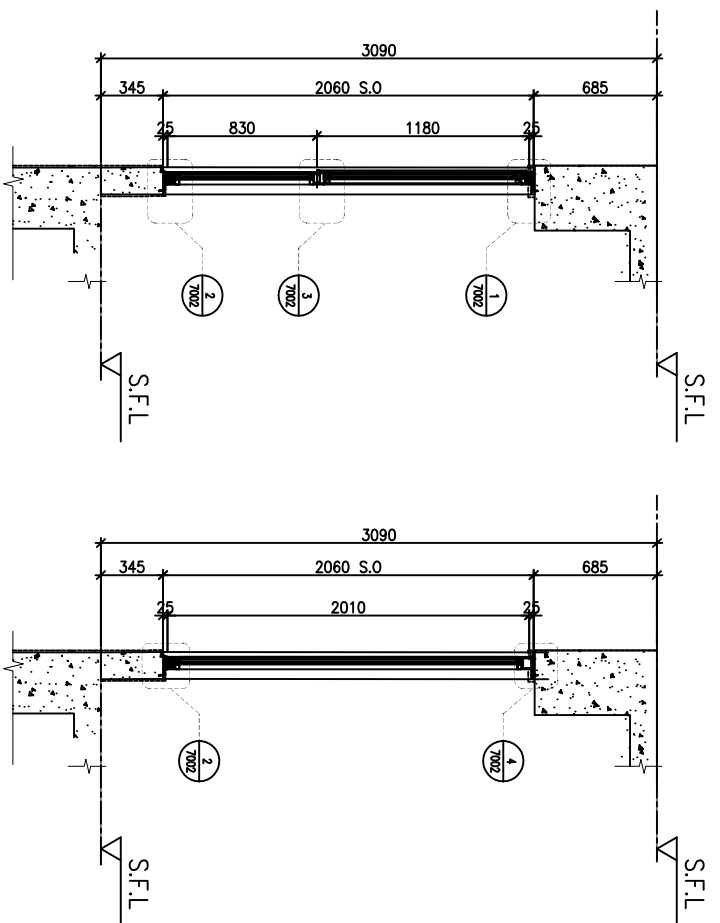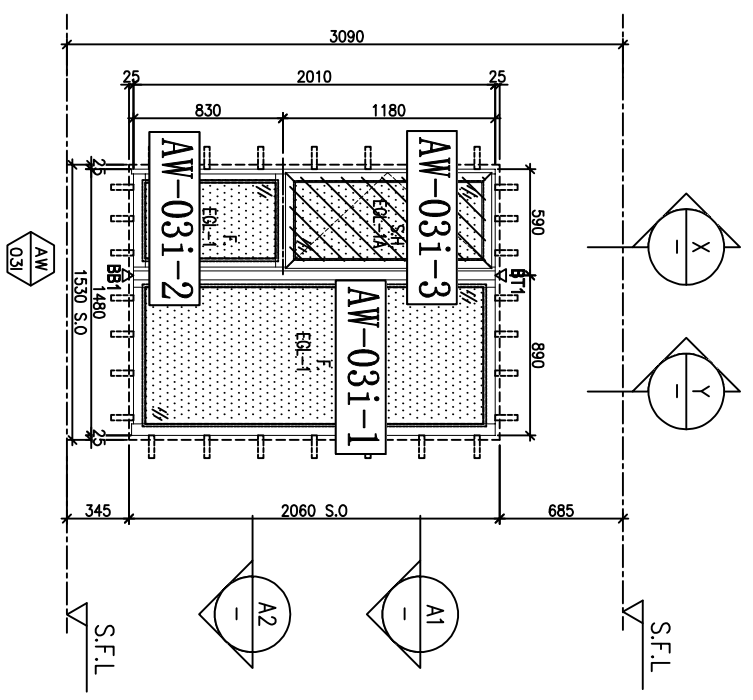

ELEVATION

WINDOW MARK	AW-03i
LOCATION	46/F UNIT B5
SECTION	70mm ALUM. SECTION
GLAZING	EGL-1 / EGL-1A
QUANTITY	1 No.
REMARKS	70mm ALUM. WINDOW SECTION , 4 BAR HINGE-LIP HING (HHMS-N16)

B.D. REF : _____

CLIENT :
SUN HUNG KAI
 REAL ESTATE AGENCY LTD.
 42/F SUN HUNG KAI CENTRE, WINGLOU, HONGKONG

ARCHITECT :
lw&partners
 a r c h i t e c t s

MAIN CONTRACTOR :
怡輝建築有限公司
 Yee Fai Building Contractors Ltd.

STRUCTURAL ENGINEER :
ARUP

FAÇADE CONSULTANT:
ALPHA CONSULTING LIMITED
 Steel Structure & Façade Specialist

NOTE :
 1. ALL DIMENSIONS ARE IN mm.
 2. ALL ELEVATIONS ARE VIEWED FROM OUTSIDE.
 3. ALL DIMENSIONS TO BE VERIFIED ON SITE BEFORE FABRICATION.

LEGEND :
 (X1) DETAIL MARK NO.
 (X001) REFER SHEET NO.
 1. F.F.L. -- FINISHED FLOOR LEVEL
 2. S.F.L. -- STRUCTURAL FLOOR LEVEL
 3. (R) -- REVERSED DETAIL
 4. GLASS LEGEND

EGL-1-1--8mmHS+12mm AIR GAP+10mmTP THK. LG.U.
 EGL-2-2--10mm THK. CRYSTAL GRAY TEMPERED GLASS
 EGL-4-4--10mm THK. CRYSTAL TEMPERED ACID ETCHED GLASS
 EGL-1A-1A-8mmHS+12mm AIR GAP+8mmTP THK. LG.U.
 BT1/BB1-FIXING DETAIL (DWG. NO. F001)
 BB2-FIXING DETAIL (DWG. NO. F002)
 GLAZING AREA
 OPENABLE AREA
 6001 TO 6011 & 7001 TO 7009A DETAILS REFER TO 3-45F IN-SITU WINDOW SCHEDULE

NO.	DATE	REVISION	BY


JOB NO. : J-8556
 PROJECT : PROPOSED DEVELOPMENT ABOVE LIGHT RAIL TIN WING STOP-TSWTL NO.23,AREA 33,TIN SHUI WAI, N.T.

TITLE : WINDOW SCHEDULE FOR TOWER 2 IN-SITU WINDOW

DATE : 22/06/2022 SCALE : 1:40
 DRAWN BY : Ivon CHECKED BY :

榮特鋁質有限公司
 MIDDI ALUMINIUM FABRICATOR LTD.
 Units 6-8, Sunny Industrial Centre, 1/F
 61D Cha Kwo Ling Road, Kowloon
 Tel:23489211-4 Fax:8527272686
 DWG NO. : J856-SD-W-5249 REV. : -


LOCATION	REQUIRE	PROVIDED
OPENABLE AREA GLAZING AREA		OPENABLE AREA GLAZING AREA
SIM. 1A LIV./DIN.	{1.924 3.079}	1.559 2.908
SIM. 1A MBR.	{0.874 1.398}	
SIM. 1B MBR.	{0.784 1.254}	

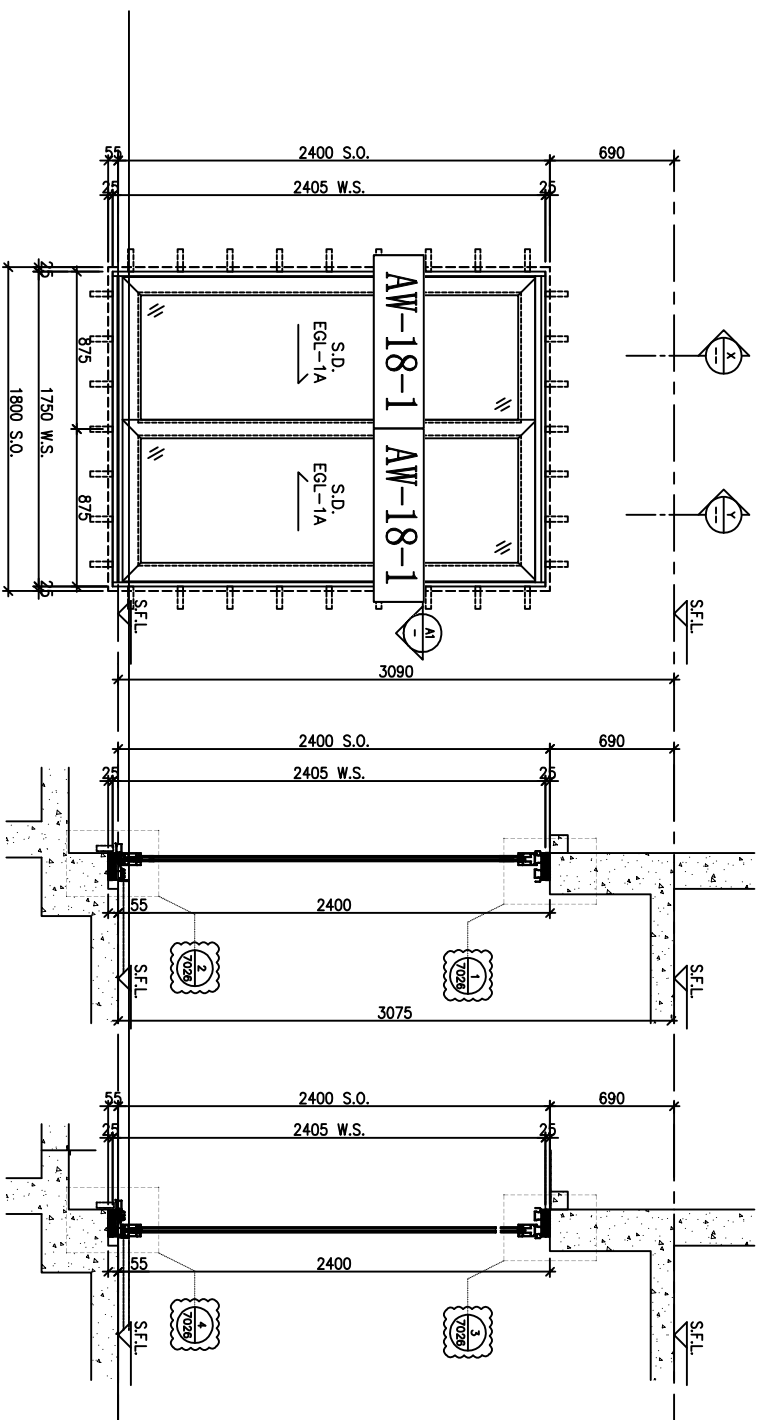

ELEVATION

PART SECTION X-X

PART SECTION Y-Y

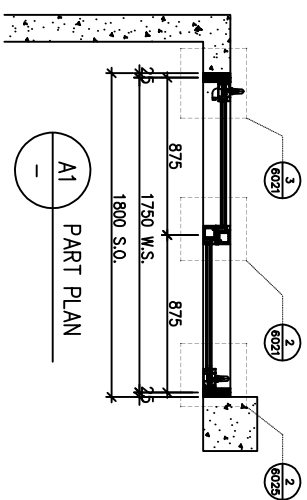

PART PLAN A1-A1

OPEN

WINDOW MARK	AW-18
LOCATION	46/F UNIT SIMPLEX 1A LIV./DIN. & MBR, SIMPLEX 1B MBR
SECTION	70mm ALUM. SECTION
GLAZING	EGL-1A
QUANTITY	{3 Nos.}
REMARKS	SIEGENIA SLIDING DOOR SYSTEM

B.D. REF :

CLIENT :

SUN HUNG KAI
REAL ESTATE AGENCY LTD.
42/F SUN HUNG KAI CENTRE, WINGLOU, HONGKONG

ARCHITECT :

IWK&partners
ARCHITECTS

MAIN CONTRACTOR :

怡耀建築有限公司
Yee Fai Building Contractors Ltd.

STRUCTURAL ENGINEER :

ARUP

FAÇADE CONSULTANT :

ALPHA CONSULTING LIMITED
Steel Structure & Façade Specialist

NOTE :

1. ALL DIMENSIONS ARE IN mm.
2. ALL ELEVATIONS ARE VIEWED FROM OUTSIDE.
3. ALL DIMENSIONS TO BE VERIFIED ON SITE BEFORE FABRICATION.

LEGEND :

(X1) — DETAIL MARK NO.
(X001) — REFER SHEET NO.

1. F.F.L. — FINISHED FLOOR LEVEL
2. S.F.L. — STRUCTURAL FLOOR LEVEL
3. (R) — REVERSED DETAIL
4. GLASS LEGEND

EGL-1-1—8mmHS+12mm AIR GAP+10mmTP THK. LG.U.
EGL-2—10mm THK. CRYSTAL GRAY TEMPERED GLASS
EGL-4—10mm THK. CRYSTAL TEMPERED ACID ETCHED GLASS
EGL-1A—8mmHS+12mm AIR GAP+8mmTP THK. LG.U.
BT1/BB1—FIXING DETAIL (DWG. NO. F1001)
BB2—FIXING DETAIL (DWG. NO. F1002)

GLAZING AREA

OPENABLE AREA

6001 TO 6011 & 7001 TO 7009A DETAILS REFER TO 3-45F IN-SITU WINDOW SCHEDULE

NO.	DATE	REVISION	SUBJECT TO ARCH/COMMENT	BY
D	01/08/2023	REVISION SUBJECT TO ARCH/COMMENT		NON
C	25/07/2023	REVISION SUBJECT TO ARCH/COMMENT		NON
B	5/06/2023	REVISION SUBJECT TO ARCH/COMMENT		NON
A		REVISION SUBJECT TO ARCH/COMMENT		NON

JOB NO. : J-8556

PROJECT : PROPOSED DEVELOPMENT ABOVE LIGHT RAIL TIN WING STOP-TSWTL NO.23,AREA 33,TIN SHUI WAI, N.T.

TITLE : WINDOW SCHEDULE FOR TOWER 2 IN-SITU WINDOW

DATE : 02-Aug-21 SCALE : 1:40


DRAWN BY : IYON CHECKED BY :

美特鋁質有限公司
MIDI ALUMINIUM FABRICATOR LTD.
Units 6-8, Sunny Industrial Centre, 1/F
61D Chee Kwo Ling Road, Kowloon
Tel:23489271-4 Fax:8527272686

DWG NO. : J856-SD-W-8251

REV. : D


LOCATION	OPENABLE AREA / GLAZING AREA	(AW-18) PROVIDED	AW-10 PROVIDED	AW-140R PROVIDED
SUM. 2B LIV./DIM	{1.463 / 2.340}	1.559	2.908	1.587 / 1.123
				0.507 / 2.405

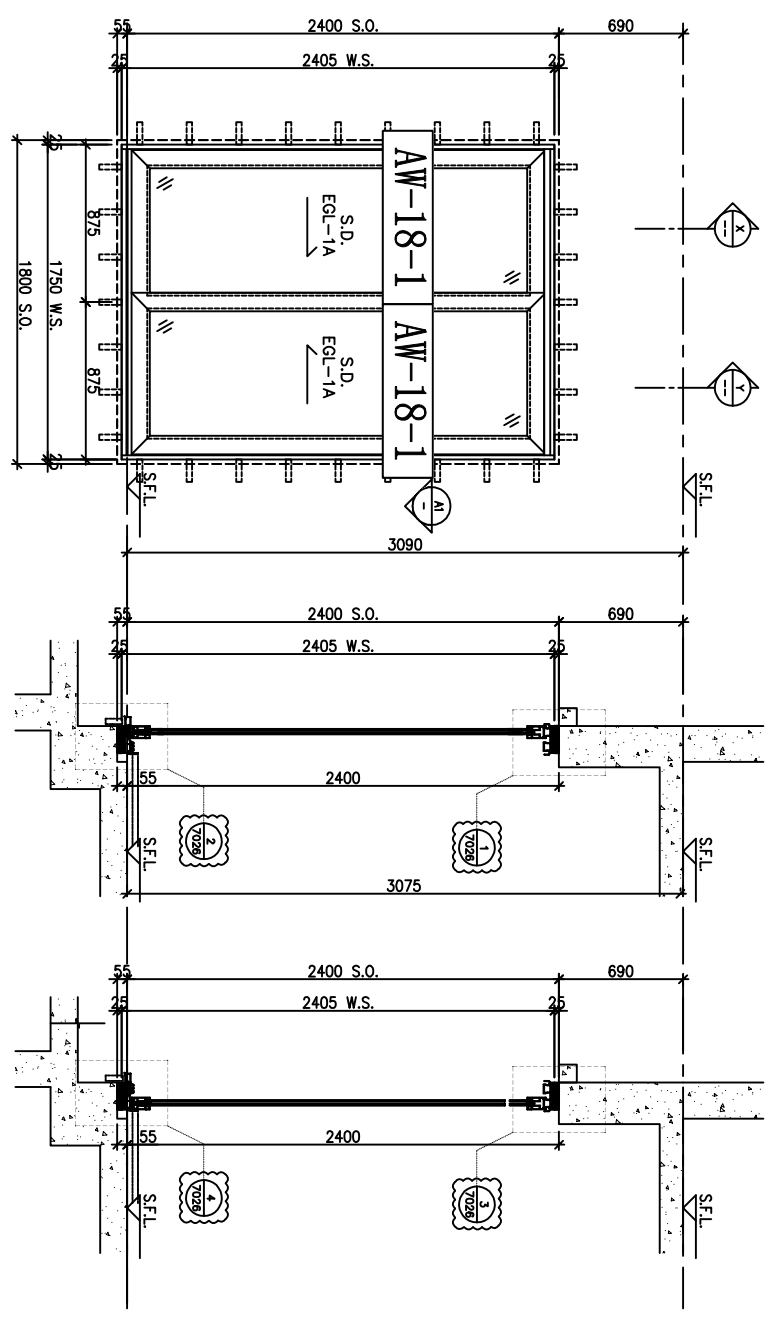

ELEVATION

X-X PART SECTION

Y-Y PART SECTION

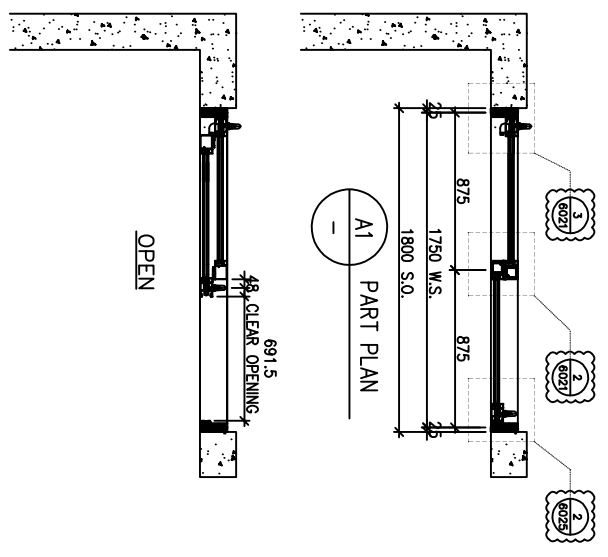

A1 PART PLAN

OPEN

WINDOW MARK	AW-18
LOCATION	46/F UNIT SIMPLEX 2B LIV./DIM.
SECTION	70mm ALUM. SECTION
GLAZING	EGL-1A
QUANTITY	1 NO.
REMARKS	SIEGENIA SLIDING DOOR SYSTEM

B.O. REF. :

CLIENT :
SUN HUNG KAI
 REAL ESTATE AGENCY LTD.
 42/F SUN HUNG KAI CENTRE, WINGLOU, HONGKONG

ARCHITECT :
IWK&partners
 ARCHITECTS

MAIN CONTRACTOR :
怡輝建築有限公司
 Yee Fai Building Contractors Ltd.

STRUCTURAL ENGINEER :
ARUP

FAÇADE CONSULTANT :
ALPHA CONSULTING LIMITED
 Steel Structure & Façade Specialist

NOTE :
 1. ALL DIMENSIONS ARE IN mm.
 2. ALL ELEVATIONS ARE VIEWED FROM OUTSIDE.
 3. ALL DIMENSIONS TO BE VERIFIED ON SITE BEFORE FABRICATION.
 LEGEND :

(X1) — DETAIL MARK NO.
 (X00) — REFER SHEET NO.

1. F.F.L. — FINISHED FLOOR LEVEL
 2. S.F.L. — STRUCTURAL FLOOR LEVEL
 3. (R) — REVERSED DETAIL
 4. GLASS LEGEND

EGL-1-1—8mmHS+12mm AIR GAP+10mmTP THK. LG.U.
 EGL-2-1—10mm THK. CRYSTAL GRAY TEMPERED GLASS
 EGL-4-1—10mm THK. CRYSTAL TEMPERED ACID ETCHED GLASS
 EGL-1A-1A-8mmHS+12mm AIR GAP+8mmTP THK. LG.U.
 BT1/BB1-FIXING DETAIL (DWG. NO. F001)
 BB2-FIXING DETAIL (DWG. NO. F002)

GLAZING AREA
 OPENABLE AREA

E	01/09/2023	REVISION SUBJECT TO ARCH/COMMENT	hwn
D	25/07/2023	REVISION SUBJECT TO ARCH/COMMENT	hwn
C	10/07/2023	REVISION SUBJECT TO ARCH/COMMENT	hwn
B			
A			







JOB NO. : J-8556
 PROJECT : PROPOSED DEVELOPMENT ABOVE LIGHT RAIL TIN WING STOP-TSWTL NO.23,AREA 33,TIN SHUI WAI, N.T.

TITLE : WINDOW SCHEDULE FOR TOWER 2 IN-SITU WINDOW

DATE : 02-Aug-21 SCALE : 1:40
 DRAWN BY : hwn CHECKED BY :

美特鋁質有限公司
 MIDAL ALUMINIUM FABRICATOR LTD.
 Units 6-8, Sunny Industrial Centre, 7/F
 61/D Cha Kwo Ling Road, Kowloon
 Tel:23489271-4 Fax:85272727686
 DWG NO. : J856-SD-W-8253 REF. : E

LOCATION	OPENABLE AREA	GLAZING AREA	OPENABLE AREA	GLAZING AREA
SUM. 1B LV./DIN	(1,895	3,033)	2,405	4,481

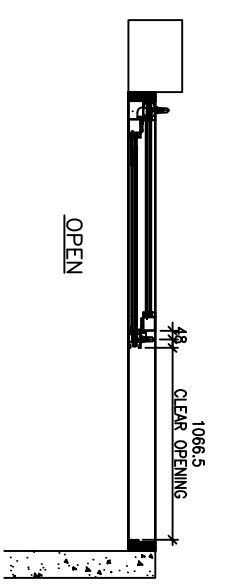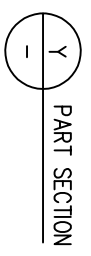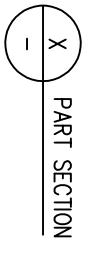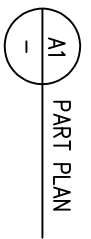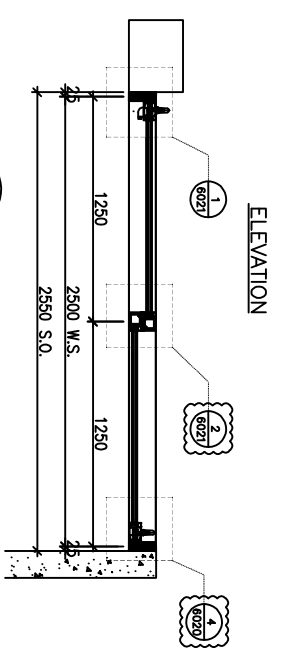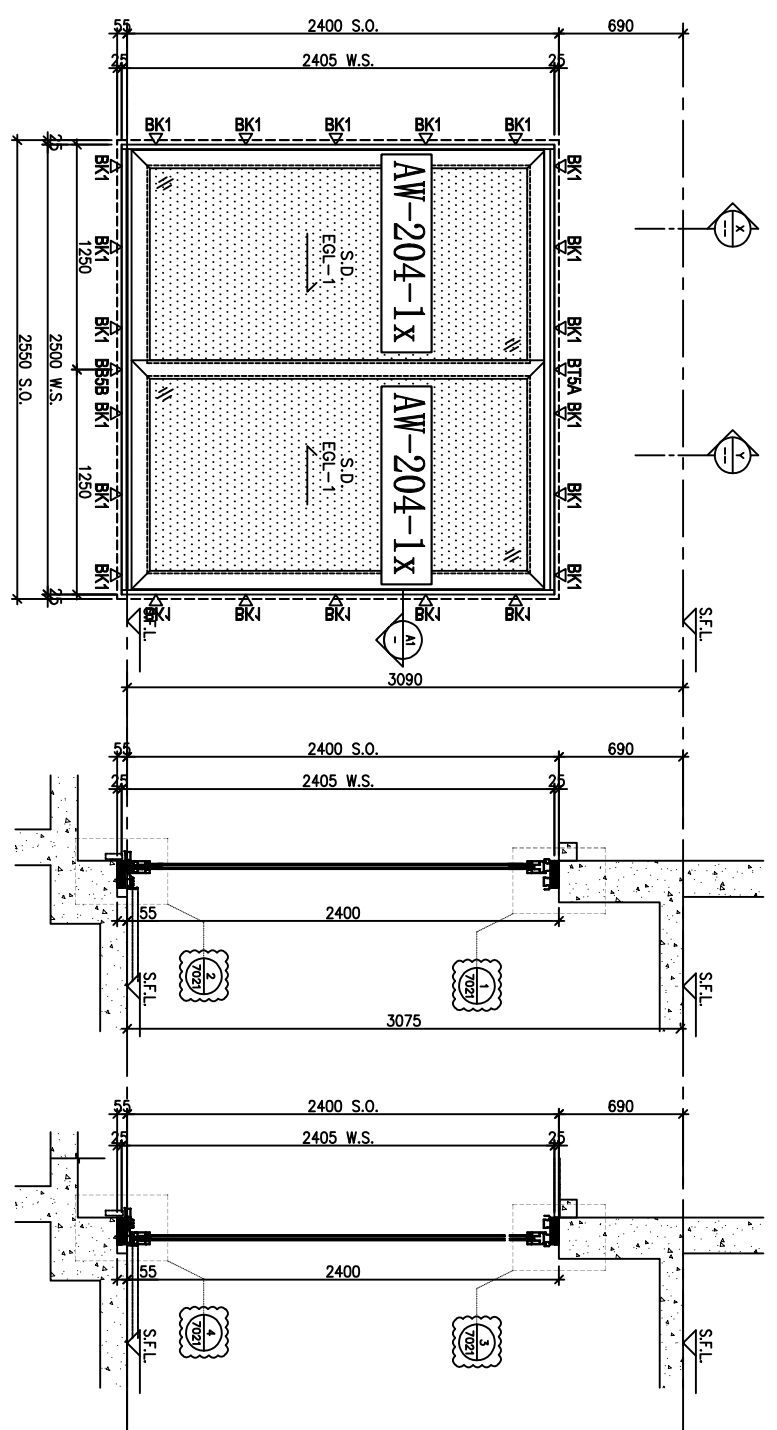

WINDOW MARK	AW 204
LOCATION	46/F UNIT SIMPLEX 1B LV./DIN.
SECTION	70mm ALUM. SECTION
GLAZING	EGL-1
QUANTITY	1 NO.
REMARKS	SIEGENIA SLIDING DOOR SYSTEM

B.D. REF :

CLIENT :
SUN HUNG KAI
 REAL ESTATE AGENCY LTD.
 42/F SUN HUNG KAI CENTRE, WINGLOU, HONGKONG

ARCHITECT :
IWK&partners
 A R C H I T E C T S

MAIN CONTRACTOR :
怡耀建築有限公司
 Yee Fai Building Contractors Ltd.

STRUCTURAL ENGINEER :
ARUP

FAÇADE CONSULTANT :
ALPHA CONSULTING LIMITED
 Steel Structure & Façade Specialist

NOTE :
 1. ALL DIMENSIONS ARE IN mm.
 2. ALL ELEVATIONS ARE VIEWED FROM OUTSIDE.
 3. ALL DIMENSIONS TO BE VERIFIED ON SITE BEFORE FABRICATION.

LEGEND :
 (X1) DETAIL MARK NO.
 (X001) REFER SHEET NO.
 1. F.F.L. --- FINISHED FLOOR LEVEL
 2. S.F.L. --- STRUCTURAL FLOOR LEVEL
 3. (R) --- REVERSED DETAIL
 4. GLASS LEGEND


EGL-1-1---8mmHS+12mm AIR GAP+10mmTP THK. LG.U.
 EGL-2---10mm THK. CRYSTAL GRAY TEMPERED GLASS
 EGL-4---10mm THK. CRYSTAL TEMPERED AND ETCHED GLASS
 EGL-1A---8mmHS+12mm AIR GAP+8mmTP THK. LG.U.
 BT1/BB1---FIXING DETAIL (DWG. NO. F1001)
 BB2---FIXING DETAIL (DWG. NO. F1002)
 GLAZING AREA

OPENABLE AREA		
6001 TO 6011 & 7001 TO 7009A DETAILS REFER TO 3-45F IN-SITU WINDOW SCHEDULE		
E	01/08/2023	REVISION SUBJECT TO ARCH/COMMENT
D	25/07/2023	REVISION SUBJECT TO ARCH/COMMENT
C	10/07/2023	REVISION SUBJECT TO ARCH/COMMENT
NO.	DATE	REVISION

JOB NO. : J-8556
 PROJECT : PROPOSED DEVELOPMENT ABOVE LIGHT RAIL TIN WING STOP-TSWTL NO.23,AREA 33,TIN SHUI WAI, N.T.
 TITLE : WINDOW SCHEDULE FOR TOWER 2 IN-SITU WINDOW

DATE : 02-Aug-21 SCALE : 1:40
 DRAWN BY : Ivan CHECKED BY :
美特鋁質有限公司
 MIDY ALUMINIUM FABRICATOR LTD.
 Units 6-8, Sunny Industrial Centre, 1/F
 61D Cha Kwo Ling Road, Kowloon
 Tel:23489271-4 Fax:85272727686
 DWG NO. : J856-SD-W-8254 REV. : E

LOCATION	REQUIRE	AW-11 PROVIDED	AW-09 PROVIDED
OPENABLE AREA	GLAZING AREA	OPENABLE AREA	GLAZING AREA
SIM. 1A KIT	0.609	0.974	1.122
SIM. 1B KIT	0.639	1.023	0.893
			1.292
			0.935

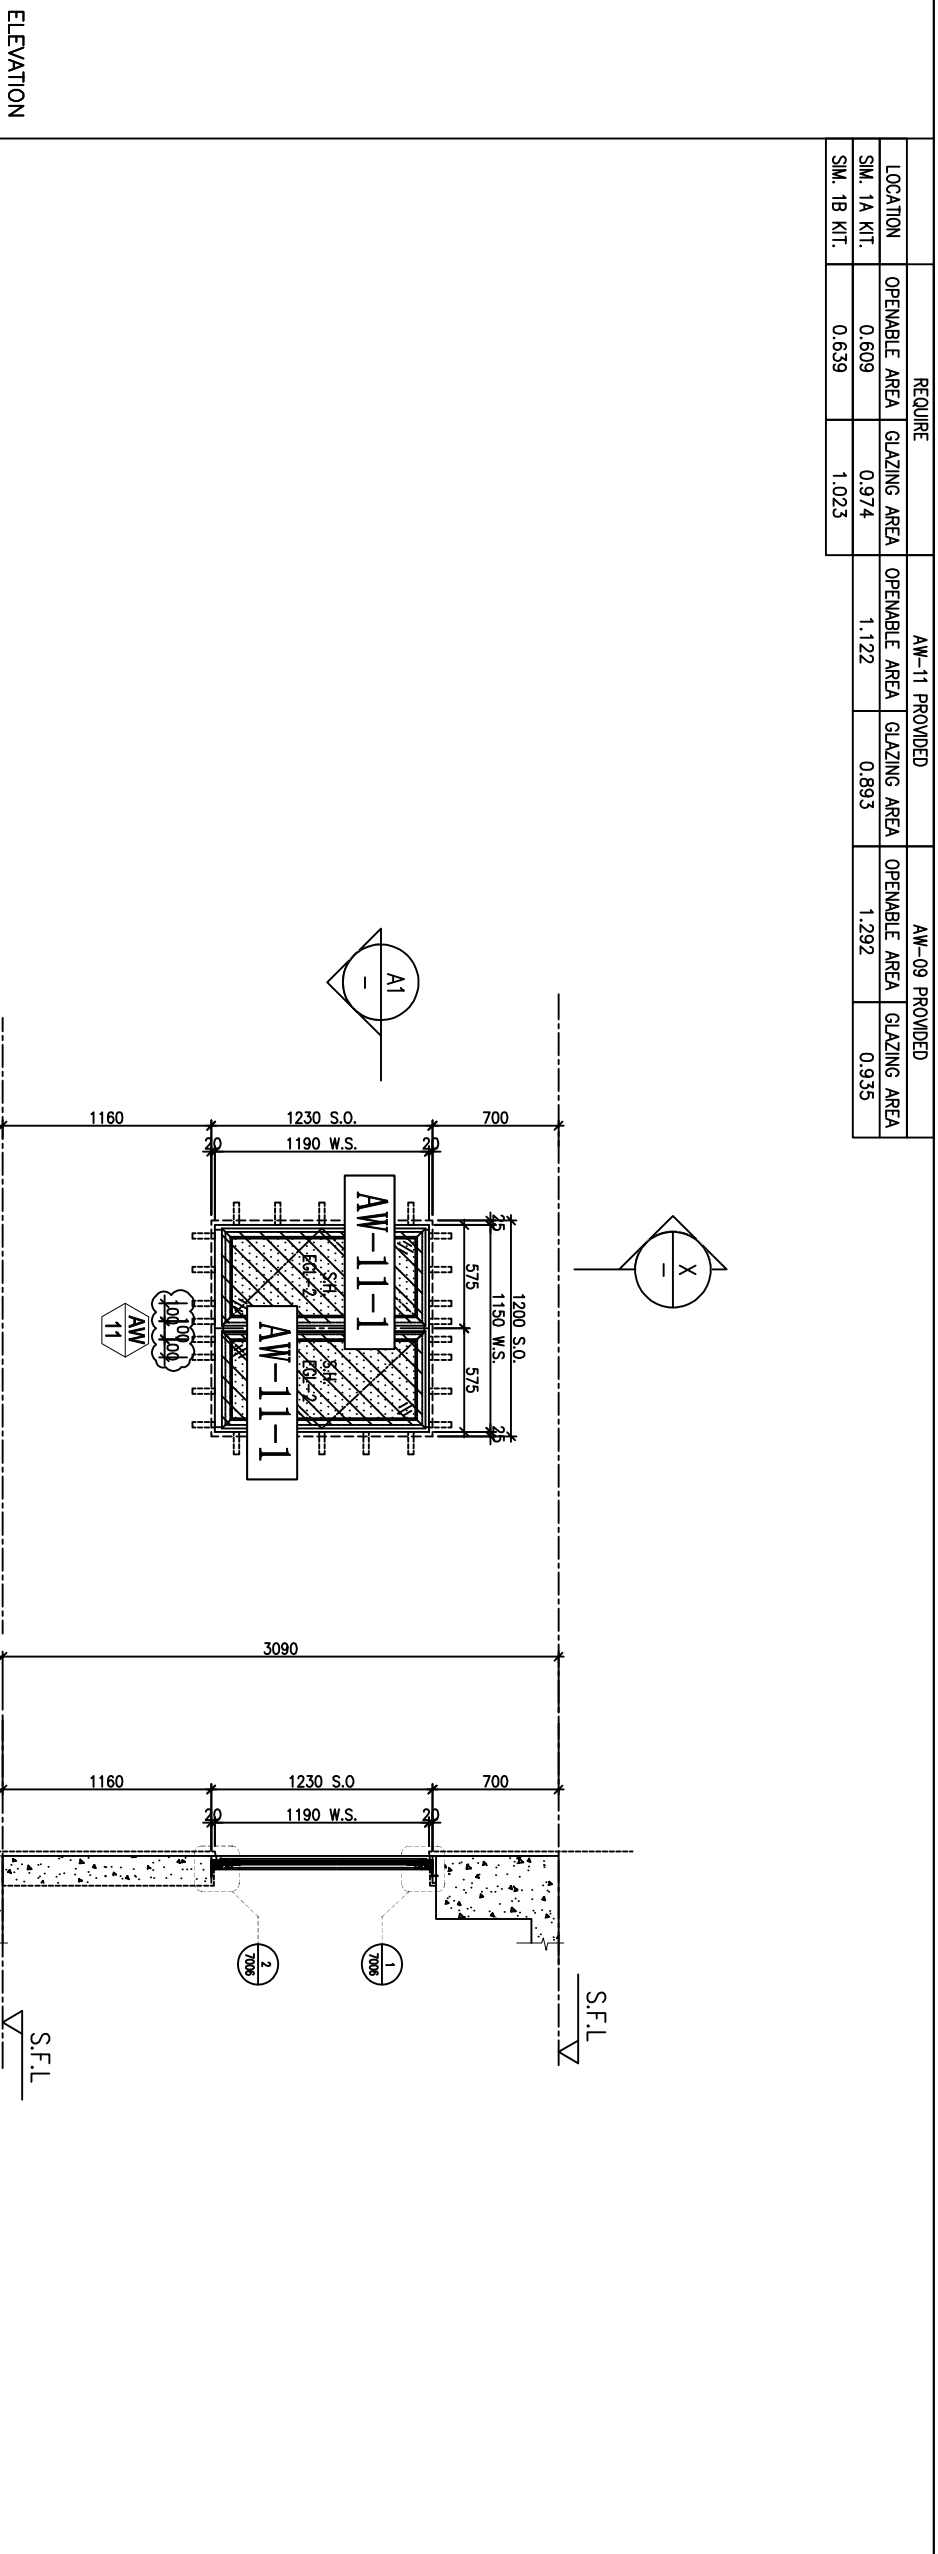

B.D. REF :

CLIENT :
SUN HUNG KAI
 REAL ESTATE AGENCY LTD.
 42/F SUN HUNG KAI CENTRE, WINGLOI, HONGKONG

ARCHITECT :
IWK&partners
 A R C H I T E C T S

MAIN CONTRACTOR :
 怡耀建築有限公司
Yee Fai Building Contractors Ltd.

STRUCTURAL ENGINEER :
ARUP

FAÇADE CONSULTANT :
ALPHA CONSULTING LIMITED
 Steel Structure & Façade Specialist

NOTE :

1. ALL DIMENSIONS ARE IN mm.
2. ALL ELEVATIONS ARE VIEWED FROM OUTSIDE.
3. ALL DIMENSIONS TO BE VERIFIED ON SITE BEFORE FABRICATION.

LEGEND :

(X1) — DETAIL MARK NO.
 (X001) — REFER SHEET NO.

1. F.F.L. — FINISHED FLOOR LEVEL
2. S.F.L. — STRUCTURAL FLOOR LEVEL
3. (R) — REVERSED DETAIL
4. GLASS LEGEND

EQ-1-1—8mmHS+12mm AIR GAP+10mmTP THK. I.G.U.
 EQ-2-1—10mm THK. CRYSTAL GRAY TEmPERED GLASS
 EQ-4-1—10mm THK. CRYSTAL TEmPERED AND ETCHED GLASS
 EQ-1A-1A-8mmHS+12mm AIR GAP+8mmTP THK. I.G.U.
 BT1/BB1—FIXING DETAIL (DWG. NO. F1001)
 BB2—FIXING DETAIL (DWG. NO. F1002)

GLAZING AREA

OPENABLE AREA

6001 TO 6011 & 7001 TO 7009A DETAILS REFER TO 3-45F IN-SITU WINDOW SCHEDULE

NO.	DATE	REVISION	BY
C	05/10/2023	REVISION SUBJECT TO ALPHA CONSULTANT	Y
B	01/09/2023	REVISION SUBJECT TO ARCHITECT	Y
A	25/07/2023	REVISION SUBJECT TO ARCHITECT	Y

JOB NO. : J-8556

PROJECT :
 PROPOSED DEVELOPMENT ABOVE LIGHT RAIL TIN WING STOP-TSWTL NO.23, AREA 33, TIN SHUI WAI, N.T.

TITLE :
 WINDOW SCHEDULE FOR TOWER 2 IN-SITU WINDOW

DATE : 02-Aug-21 **SCALE :** 1:40

DRAWN BY : Ivan **CHECKED BY :**

Units 6-8, Sunny Industrial Centre, 7/F
61/D Cha Kwo Ling Road, Kowloon
 Tel: 23489271-4 Fax: (852) 27270686

DMG NO. : J856-SD-W-8257 **REV. :** C

WINDOW MARK	REQUIRE	AW-11 PROVIDED	AW-09 PROVIDED
46/F UNIT SIMPLEX 1A & 1B KIT.	OPENABLE AREA	OPENABLE AREA	OPENABLE AREA
50mm ALUM. SECTION	GLAZING AREA	GLAZING AREA	GLAZING AREA
EGL-2	0.609	0.974	1.122
2 NOS.	0.639	1.023	0.893
50mm ALUM. WINDOW SECTION , 4 BAR HINGE-LIP HING (HHMS-N14)			1.292
			0.935

WINDOW MARK **AW-11**

LOCATION 46/F UNIT SIMPLEX 1A & 1B KIT.




SECTION 50mm ALUM. SECTION

GLAZING EGL-2

QUANTITY 2 NOS.

REMARKS 50mm ALUM. WINDOW SECTION , 4 BAR HINGE-LIP HING (HHMS-N14)

REQUIRE		PROVIDED	
LOCATION	OPENABLE AREA GLAZING AREA	OPENABLE AREA	GLAZING AREA
SIM. 1A UTI	{N/A}	0.497	0.408
SIM. 2B UTI	{N/A}		

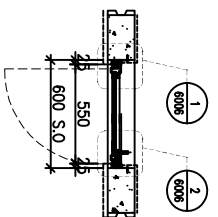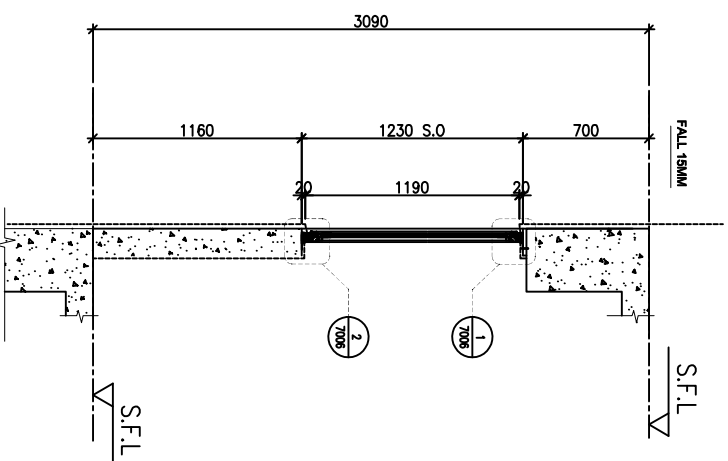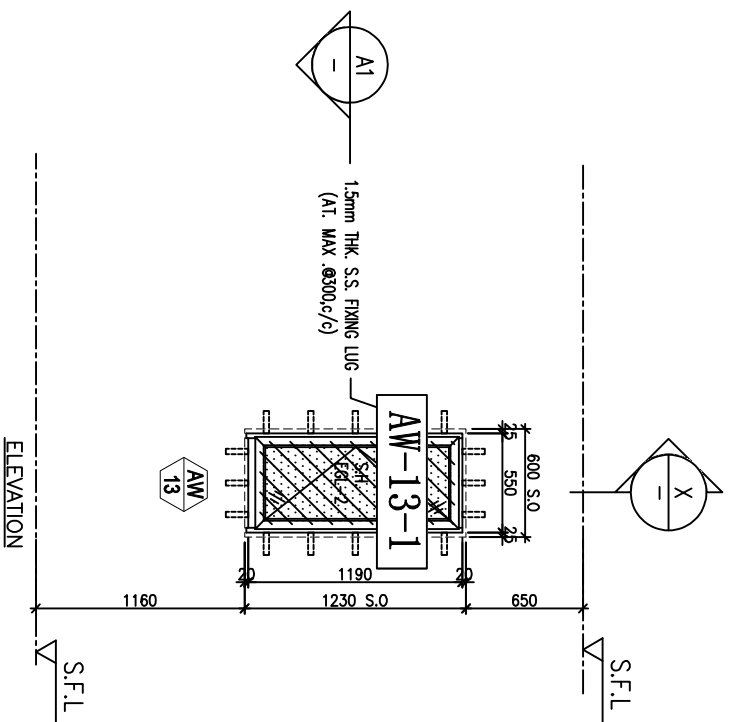

ELEVATION

ELEVATION

PART SECTION

PART PLAN

WINDOW MARK	DESCRIPTION	MARK
AW 13	46/F UNIT SIMPLEX 1A UTI	AW 13R
LOCATION	50mm ALUM. SECTION	46/F UNIT SIMPLEX 2B UTI
SECTION	EGL-2	50mm ALUM. SECTION
GLAZING	1 NO.	EGL-2
QUANTITY	50mm ALUM. WINDOW SECTION, 4 BAR HINGE-LIP HING (HHMS-N14)	1 NO.
REMARKS		

B.D. REF :

CLIENT :

SUN HUNG KAI
REAL ESTATE AGENCY LTD.
42/F SUN HUNG KAI CENTRE, WINGLOU, HONGKONG

ARCHITECT :

IWK&partners
ARCHITECTS

MAIN CONTRACTOR :

怡耀建築有限公司
Yee Fai Building Contractors Ltd.

STRUCTURAL ENGINEER :

ARUP

FAÇADE CONSULTANT :

ALPHA CONSULTING LIMITED
Steel Structure & Façade Specialist

NOTE :

1. ALL DIMENSIONS ARE IN mm.
2. ALL ELEVATIONS ARE VIEWED FROM OUTSIDE.
3. ALL DIMENSIONS TO BE VERIFIED ON SITE BEFORE FABRICATION.

LEGEND :

- (X1) DETAIL MARK NO.
- (X001) REFER SHEET NO.
- 1. F.F.L. --- FINISHED FLOOR LEVEL
- 2. S.F.L. --- STRUCTURAL FLOOR LEVEL
- 3. (R) --- REVERSED DETAIL
- 4. GLASS LEGEND

- EGL-1---8mmHS+12mm AIR GAP+10mmTP THK. LG.U.
- EGL-2---10mm THK. CRYSTAL GRAY TEmPERED GLASS
- EGL-4---10mm THK. CRYSTAL TEmPERED ACID ETCHED GLASS
- EGL-1A---8mmHS+12mm AIR GAP+8mmTP THK. LG.U.
- BT/BB1---FIXING DETAIL (DWG. NO. F001)
- BB2---FIXING DETAIL (DWG. NO. F002)

GLAZING AREA

OPENABLE AREA

8001 TO 8011 & 7001 TO 7009A DETAILS REFER TO 3-45F IN-SITU WINDOW SCHEDULE

NO.	DATE	REVISION	SUBJECT TO ARCH/COMMENT	BY
B	01/08/2023	REVISION SUBJECT TO ARCH/COMMENT		
A	25/07/2023	REVISION SUBJECT TO ARCH/COMMENT		

JOB NO. : J-8556

PROJECT : PROPOSED DEVELOPMENT ABOVE LIGHT RAIL TIN WING STOP-TSWTL NO.23,AREA 33,TIN SHUI WAI, N.T.

TITLE : WINDOW SCHEDULE FOR TOWER 2 IN-SITU WINDOW


DATE : 02-Aug-21 SCALE : 1:40

DRAWN BY : Ivan CHECKED BY :


美特鋁質有限公司
MIDI ALUMINIUM FABRICATOR LTD.
Units 6-8, Sunny Industrial Centre, 1/F
610 Che Kwo Ling Road, Kowloon
Tel:23489271-4 Fax:(852)2727686

DWG NO. : J856-S0-W-5258 REV. : B

LOCATION	OPENABLE AREA GLAZING AREA	AW-14a-1 PROVIDED	AW-18 PROVIDED	AW-10 PROVIDED
SUM. 2B LV./DIM.	{1.463 2.340}	0.507	2.405	1.539 2.908
				1.597 1.123

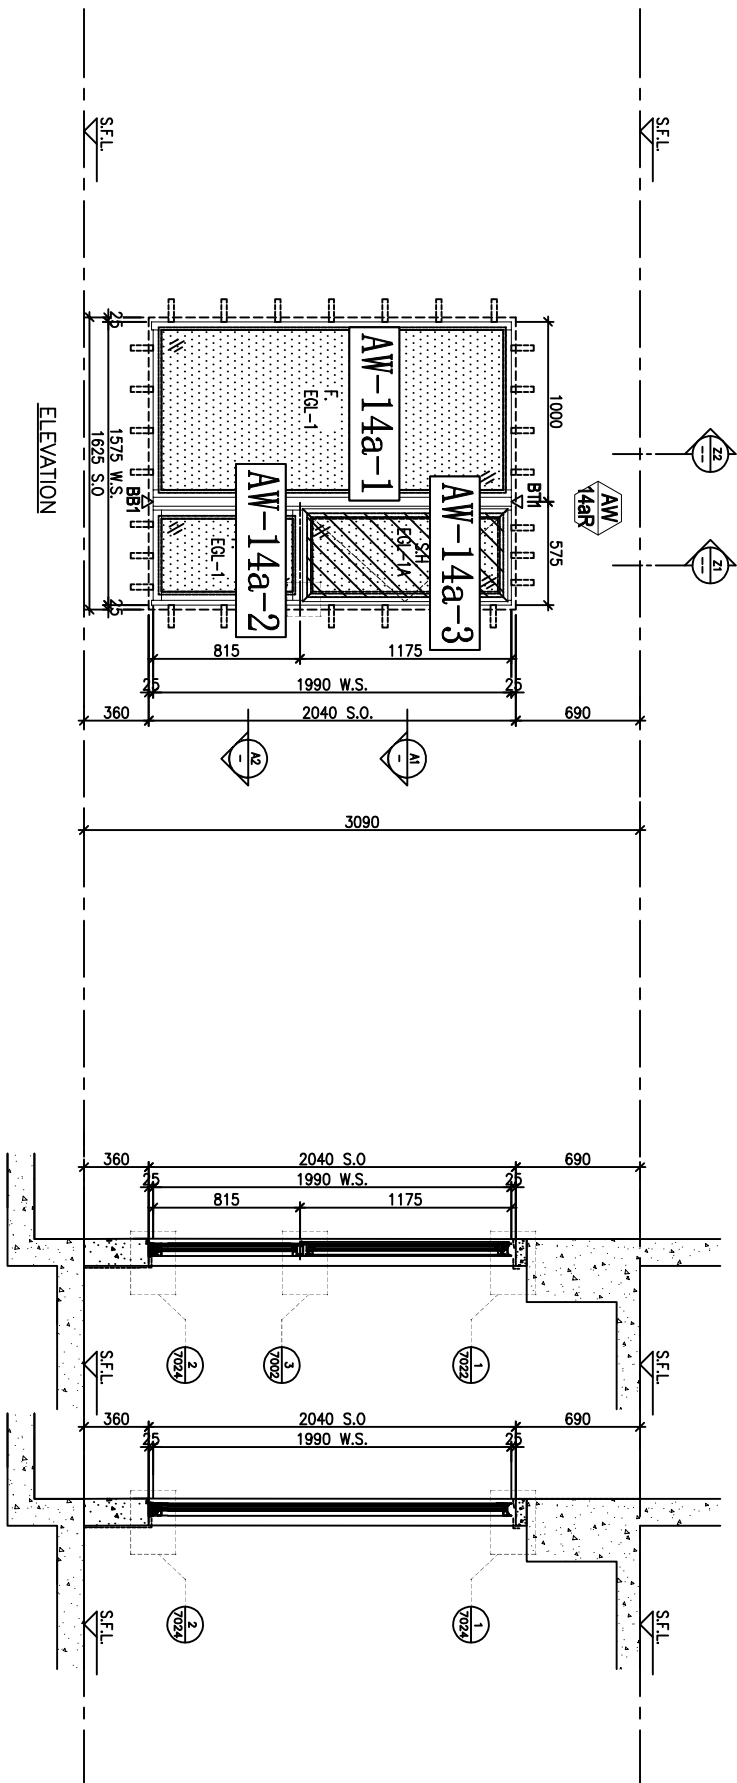

ELEVATION

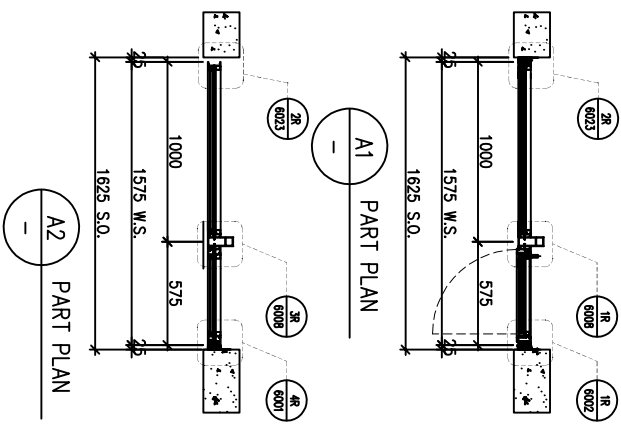

Z1 PART SECTION Z2 PART SECTION

WINDOW MARK	AW-14a-1
LOCATION	46/F UNIT SIMPLEX 2B LV./DIM.
SECTION	70mm ALUM. SECTION
GLAZING	EGL-1
QUANTITY	1 NO.
REMARKS	4 BAR HINGE-LIP HING (HHMS-N14)

B.D. REF :

CLIENT :

SUN HUNG KAI
REAL ESTATE AGENCY LTD.
42/F SUN HUNG KAI CENTRE, WINGLOI, HONGKONG

ARCHITECT :
IWK&partners
A R C H I T E C T S

MAIN CONTRACTOR :
怡耀建築有限公司
Yee Fai Building Contractors Ltd.

STRUCTURAL ENGINEER :
ARUP

FAÇADE CONSULTANT:
ALPHA CONSULTING LIMITED
Steel Structure & Façade Specialist

NOTE:
1. ALL DIMENSIONS ARE IN mm.
2. ALL ELEVATIONS ARE VIEWED FROM OUTSIDE.
3. ALL DIMENSIONS TO BE VERIFIED ON SITE BEFORE FABRICATION.

LEGEND:
① - DETAIL MARK NO.
② - REFER SHEET NO.

1. F.F.L. --- FINISHED FLOOR LEVEL
2. S.F.L. --- STRUCTURAL FLOOR LEVEL
3. Ⓜ --- REVERSED DETAIL
4. GLASS LEGEND

EGL-1 --- 8mmHS+12mm AIR GAP+10mmTP THK. LG.U.
EGL-2 --- 10mm THK. CRYSTAL GRAY TEMPERED GLASS
EGL-4 --- 10mm THK. CRYSTAL TEMPERED ACID ETCHED GLASS
EGL-1A --- 8mmHS+12mm AIR GAP+8mmTP THK. LG.U.
BT1/BB1 --- FIXING DETAIL (DWG. NO. F1001)
BB2 --- FIXING DETAIL (DWG. NO. F1002)

OPENABLE AREA
6001 TO 6011 & 7001 TO 7009A DETAILS REFER TO 3-45F IN-SITU WINDOW SCHEDULE

NO.	DATE	REVISION	SUBJECT TO ARCH/COMMENT	BY
B	01/08/2023	REVISION SUBJECT TO ARCH/COMMENT		
A	25/07/2023	REVISION SUBJECT TO ARCH/COMMENT		

JOB NO. : J-8556

PROJECT :
PROPOSED DEVELOPMENT ABOVE LIGHT RAIL TIN WING STOP-TSWTL NO.23, AREA 33, TIN SHUI WAI, N.T.


TITLE :
WINDOW SCHEDULE FOR TOWER 2 IN-SITU WINDOW

DATE : 02-Aug-21 SCALE : 1:40
DRAWN BY : Ivon CHECKED BY :


美特鋸質有限公司
MIDI ALUMINIUM FABRICATOR LTD.
Units 6-8, Sunny Industrial Centre, 1/F
61/D Chiu Kwong Road, Kowloon
Tel: 23489271-4 Fax: (852) 27270686

DWG NO. : J856-SD-W-5259 REV. : B

LOCATION	REQUIRED	PROVIDED
OPENABLE AREA GLAZING AREA	0.478	0.764
SM. 2B KIT.	1.637	1.32

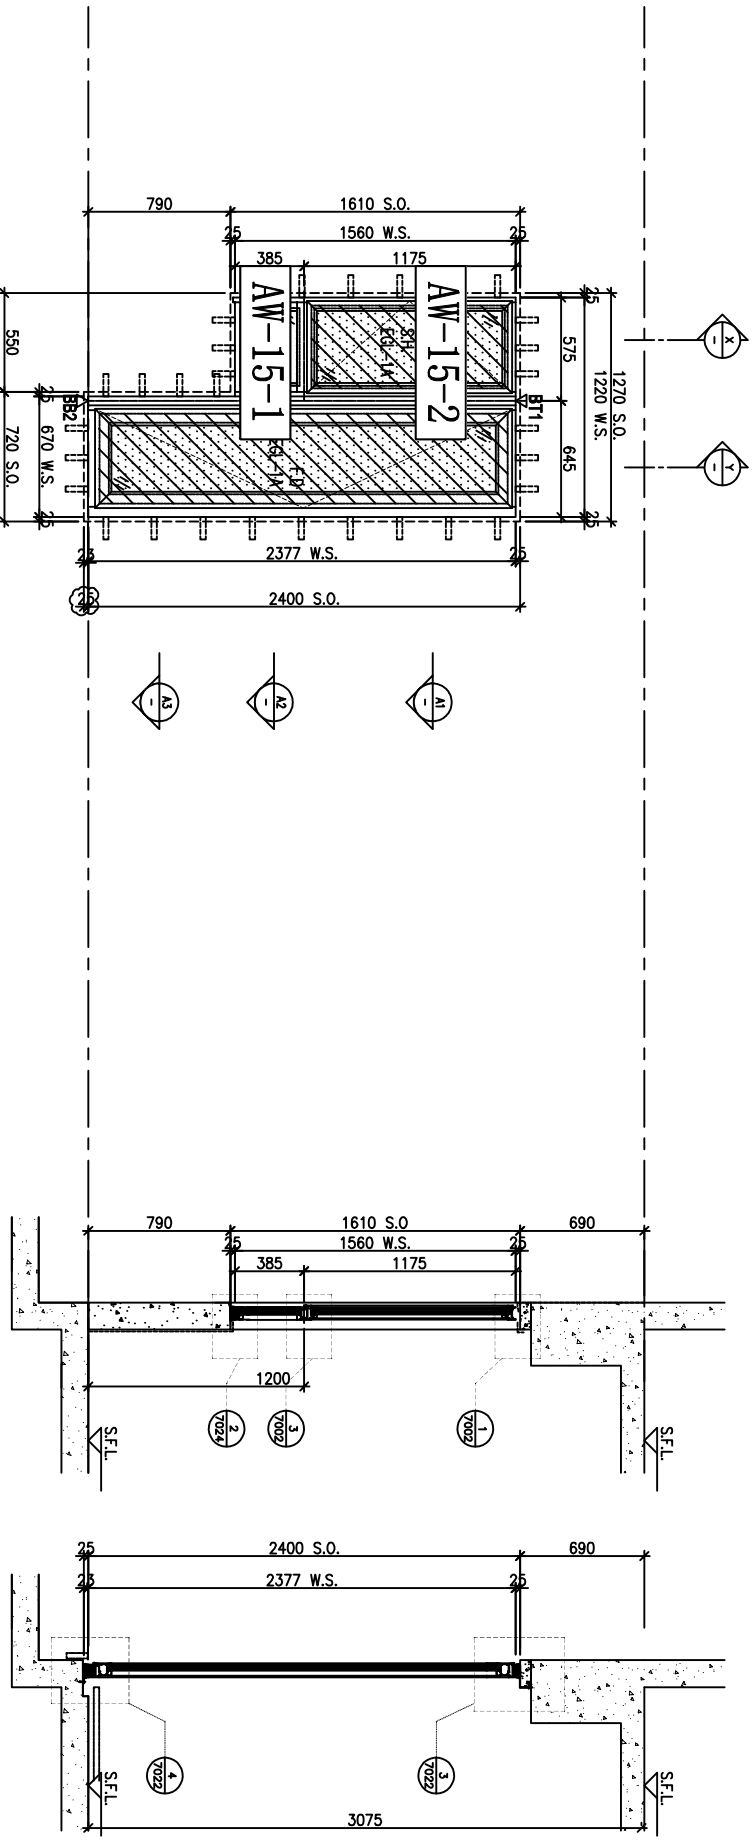

ELEVATION

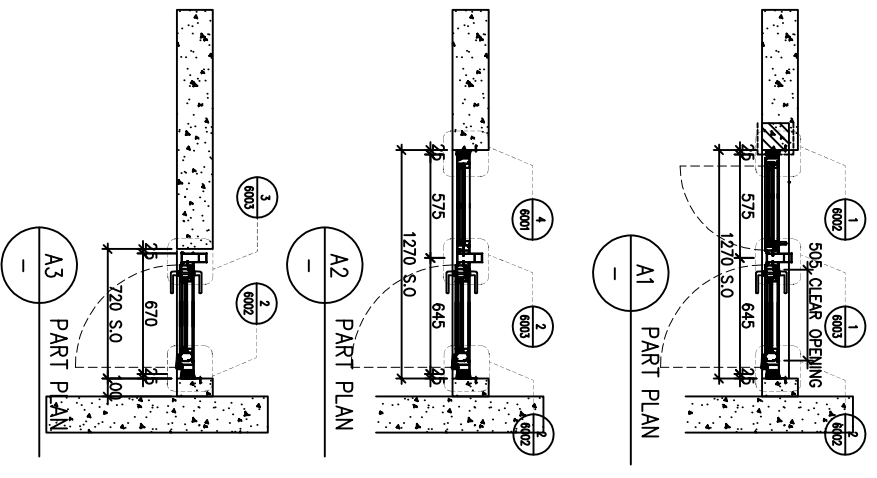

WINDOW MARK	AW 15
LOCATION	46/F UNIT SIMPLEX 2B KIT
SECTION	70mm ALUM. SECTION
GLAZING	EGL-1/EGL-1A
QUANTITY	1 NO.
REMARKS	4 BAR HINGE-LIP HING (HHMS-N14)

B.D. REF :

CLIENT :
SUN HUNG KAI
 REAL ESTATE AGENCY LTD.
 42/F SUN HUNG KAI CENTRE, WINGLOU, HONGKONG

ARCHITECT :
IWK&partners
 A R C H I T E C T S

MAIN CONTRACTOR :
怡輝建築有限公司
 Yee Fai Building Contractors Ltd.

STRUCTURAL ENGINEER :
ARUP

FAÇADE CONSULTANT :
ALPHA CONSULTING LIMITED
 Steel Structure & Façade Specialist

NOTE :
 1. ALL DIMENSIONS ARE IN mm.
 2. ALL ELEVATIONS ARE VIEWED FROM OUTSIDE.
 3. ALL DIMENSIONS TO BE VERIFIED ON SITE BEFORE FABRICATION.
 LEGEND :
 (X1) DETAIL MARK NO.
 (X001) REFER SHEET NO.
 1. F.F.L. --- FINISHED FLOOR LEVEL
 2. S.F.L. --- STRUCTURAL FLOOR LEVEL
 3. (R) --- REVERSED DETAIL
 4. GLASS LEGEND

EGL-1-1---8mmHS+12mm AIR GAP+10mmTP THK. LG.U.
 EGL-2-2---10mm THK. CRYSTAL GRAY TEMPERED GLASS
 EGL-4-4---10mm THK. CRYSTAL TEMPERED AND ETCHED GLASS
 EGL-1A-1A---8mmHS+12mm AIR GAP+8mmTP THK. LG.U.
 BT1/BB1-FIXING DETAIL (DWG. NO. F1001)
 BB2-FIXING DETAIL (DWG. NO. F1002)
 GLAZING AREA

OPENABLE AREA
 6001 TO 6011 & 7001 TO 7009A DETAILS
 REFER TO 3-45F IN-SITU WINDOW SCHEDULE




NO.	DATE	REVISION	SUBJECT TO ARCH/COMMENT	BY
B	01/08/2023	REVISION SUBJECT TO ARCH/COMMENT		
A	25/07/2023	REVISION SUBJECT TO ARCH/COMMENT		

JOB NO. : J-8556
 PROJECT :
 PROPOSED DEVELOPMENT ABOVE
 LIGHT RAIL TIN WING STOP-TSWTL
 NO.23,AREA 33,TIN SHUI WAI, N.T.
 TITLE :
 WINDOW SCHEDULE FOR
 TOWER 2 IN-SITU WINDOW

DATE : 02-Aug-21 SCALE : 1:40
 DRAWN BY : Ivan CHECKED BY :

美特鋁質有限公司
 MIDTI ALUMINIUM FABRICATOR LTD.
 Units 6-8, Sunny Industrial Centre, 1/F
 61D Cha Kwo Ling Road, Kowloon
 Tel:23489271-4 Fax:8522727686
 DWG NO. : J856-SD-W-5280 REV. : B

REQUIRE		PROVIDED		
LOCATION	OPENABLE AREA	GLAZING AREA	OPENABLE AREA	GLAZING AREA
BT-POWDER RM	N/A	N/A	0.389	0.306

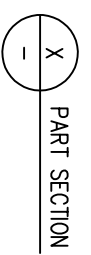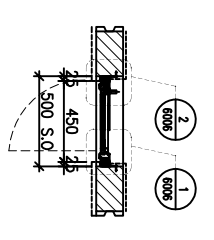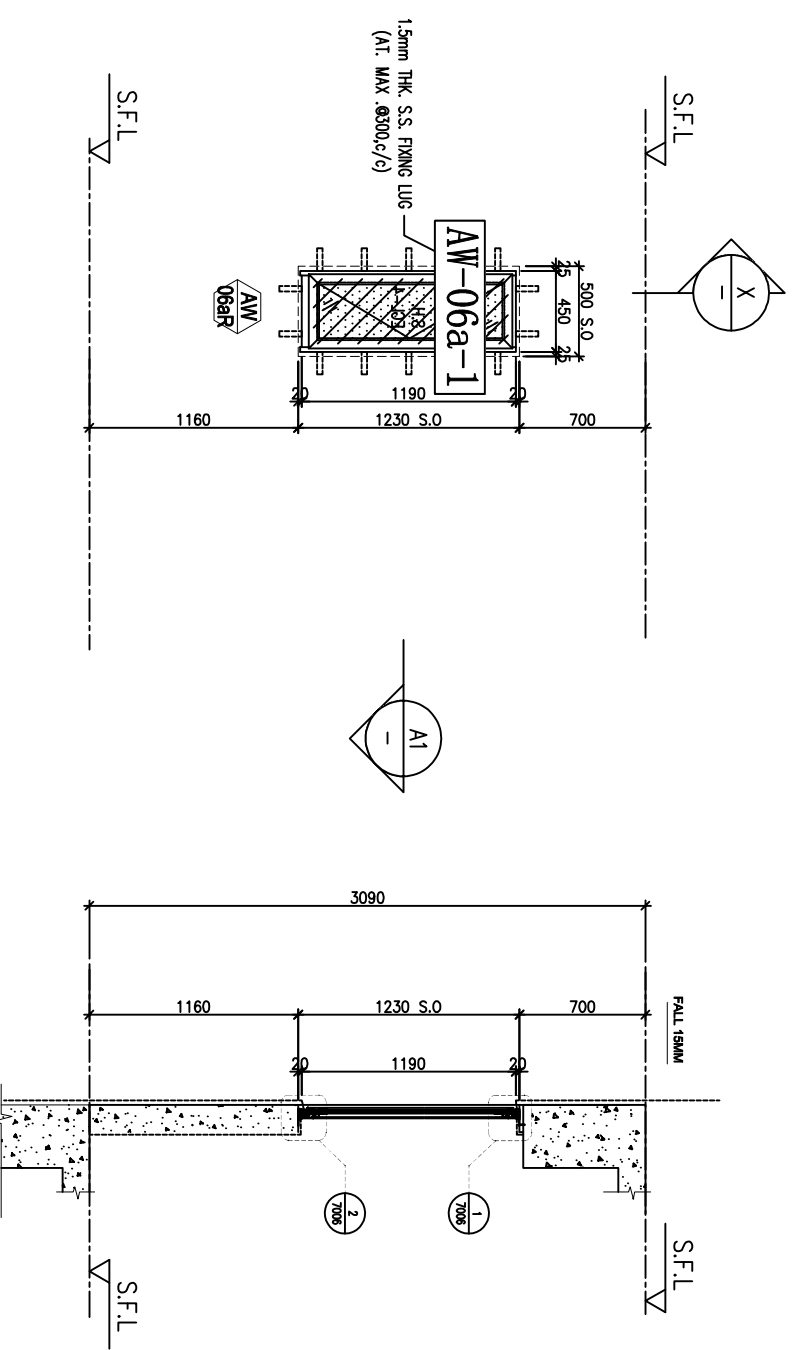

ELEVATION

WINDOW MARK	AW 106mm
LOCATION	46/F UNIT B1
SECTION	50mm ALUM. SECTION
GLAZING	EGL-4
QUANTITY	1 No.
REMARKS	50mm ALUM. WINDOW SECTION , 4 BAR HINGE-LIP HINGE (HMS-N12)

B.D. REF :

CLIENT :



42/F SUN HUNG KAI CENTRE, WINGLOU, HONGKONG

ARCHITECT :



MAIN CONTRACTOR :



STRUCTURAL ENGINEER :



FAÇADE CONSULTANT :



Steel Structure & Façade Specialist

NOTE :

1. ALL DIMENSIONS ARE IN mm.
2. ALL ELEVATIONS ARE VIEWED FROM OUTSIDE.
3. ALL DIMENSIONS TO BE VERIFIED ON SITE BEFORE FABRICATION.

LEGEND :

- (X1) — DETAIL MARK NO.
- (X001) — REFER SHEET NO.
- 1. F.F.L. — FINISHED FLOOR LEVEL
- 2. S.F.L. — STRUCTURAL FLOOR LEVEL
- 3. (R) — REVERSED DETAIL
- 4. GLASS LEGEND

- EGL-1 — 8mmHS+12mm AIR GAP+10mmTP THK. LG.U.
- EGL-2 — 10mm THK. CRYSTAL GRAY TEmPERED GLASS
- EGL-4 — 10mm THK. CRYSTAL TEmPERED ACID ETCHED GLASS
- EGL-1A — 8mmHS+12mm AIR GAP+8mmTP THK. LG.U.
- BT1/BB1 — FIXING DETAIL (DWG. NO. F001)
- BB2 — FIXING DETAIL (DWG. NO. F002)
- GLAZING AREA
- OPENABLE AREA

REFER TO 3-45F IN-SITU WINDOW SCHEDULE

NO.	DATE	REVISION SUBJECT TO ARCH/COMMENT	BY
1	01/8/2023	REVISION SUBJECT TO ARCH/COMMENT	

JOB NO. : J-8556

PROJECT : PROPOSED DEVELOPMENT ABOVE LIGHT RAIL TIN WING STOP-TSWTL NO.23,AREA 33,TIN SHUI WAI, N.T.



TITLE : WINDOW SCHEDULE FOR TOWER 3 IN-SITU WINDOW

DATE : 06-Aug-21 SCALE : 1:40
DRAWN BY : Ivon CHECKED BY :




Units 6-8, Sunny Industrial Centre, 1/F
61D Che Kwo Ling Road, Kowloon
Tel:23489271-4 Fax:(852)2727686
DWG NO. : J856-SD-IW-5344 REF. : A


LOCATION	REQUIRED	PROVIDED
OPENABLE AREA	0.295	0.525
GLAZING AREA	0.472	2.169

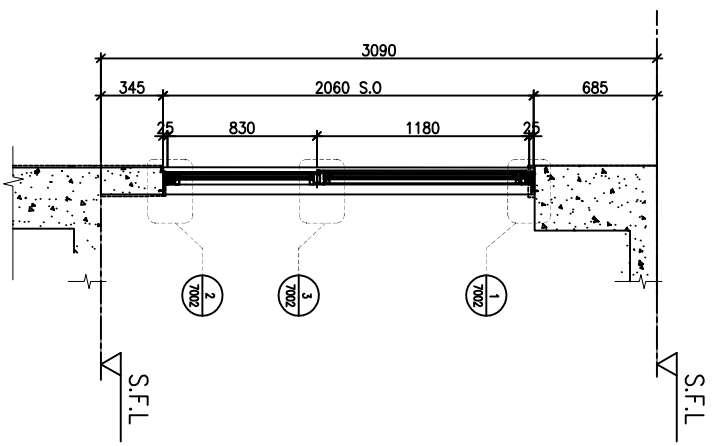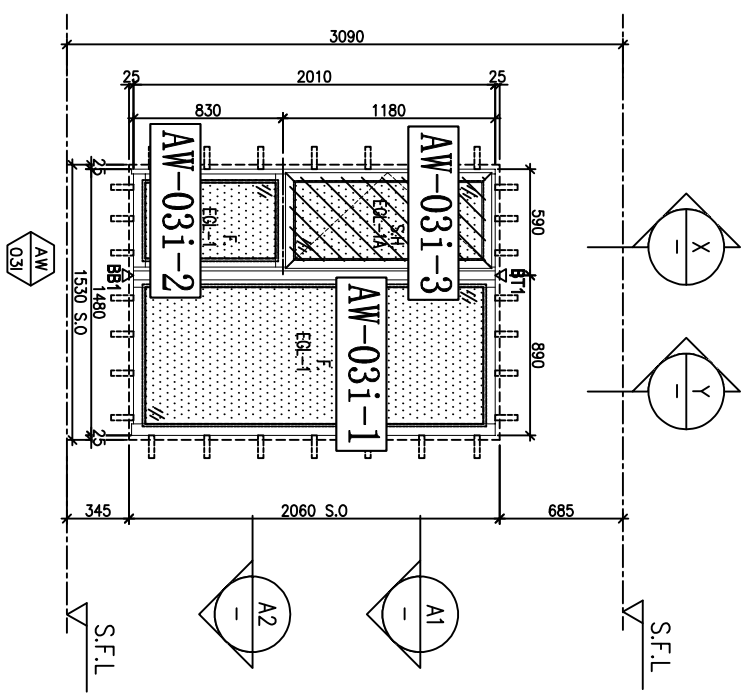

X-X PART SECTION

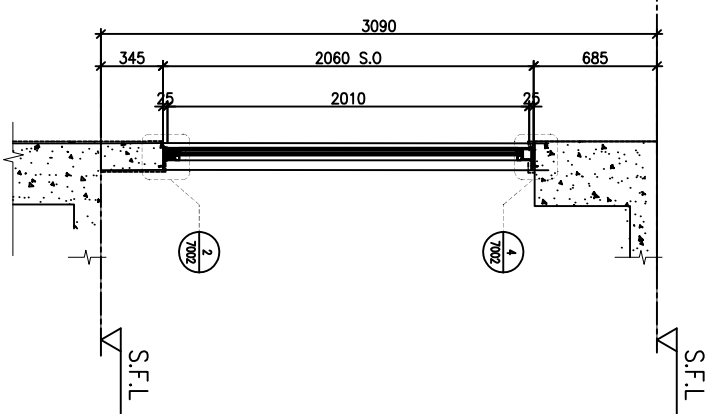

Y-Y PART SECTION

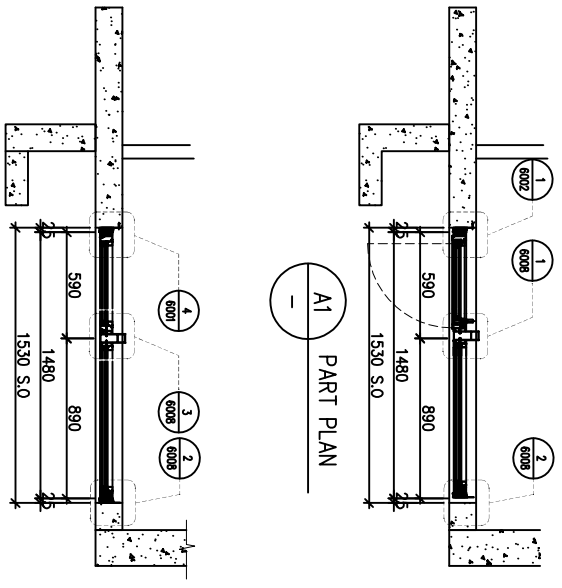

A1-A1 PART PLAN

A2-A2 PART PLAN

ELEVATION

WINDOW MARK	AW-03i
LOCATION	46/F UNIT B3
SECTION	70mm ALUM. SECTION
GLAZING	EGL-1 / EGL-1A
QUANTITY	1 No.
REMARKS	70mm ALUM. WINDOW SECTION, 4 BAR HINGE-LIP HING (HHMS-N16)

B.D. REF : _____

CLIENT :
SUN HUNG KAI
 REAL ESTATE AGENCY LTD.
 42/F SUN HUNG KAI CENTRE, WINGLOI, HONGKONG

ARCHITECT :
lw&partners
 a r c h i t e c t s

MAIN CONTRACTOR :
怡輝建築有限公司
 Yee Fai Building Contractors Ltd.

STRUCTURAL ENGINEER :
ARUP

FAÇADE CONSULTANT :
ALPHA CONSULTING LIMITED
 Steel Structure & Façade Specialist

NOTE :
 1. ALL DIMENSIONS ARE IN mm.
 2. ALL ELEVATIONS ARE VIEWED FROM OUTSIDE.
 3. ALL DIMENSIONS TO BE VERIFIED ON SITE BEFORE FABRICATION.

LEGEND :
 (X1) DETAIL MARK NO.
 (X001) REFER SHEET NO.
 1. F.F.L. -- FINISHED FLOOR LEVEL
 2. S.F.L. -- STRUCTURAL FLOOR LEVEL
 3. (R) -- REVERSED DETAIL
 4. GLASS LEGEND

EGL-1-1--8mmHS+12mm AIR GAP+10mmTP THK. LG.U.
 EGL-2-2--10mm THK. CRYSTAL GRAY TEMPERED GLASS
 EGL-4-4--10mm THK. CRYSTAL TEMPERED ACID ETCHED GLASS
 EGL-1A-1A-8mmHS+12mm AIR GAP+8mmTP THK. LG.U.
 BT1/BB1-FIXING DETAIL (DWG. NO. F001)
 BB2-FIXING DETAIL (DWG. NO. F002)
 GLAZING AREA

OPENABLE AREA
 6001 TO 6011 & 7001 TO 7009A DETAILS REFER TO 3-45F IN-SITU WINDOW SCHEDULE





NO.	DATE	REVISION	BY

JOB NO. : J-8556
 PROJECT : PROPOSED DEVELOPMENT ABOVE LIGHT RAIL TIN WING STOP-TSWTL NO.23,AREA 33,TIN SHUI WAI, N.T.
 TITLE : WINDOW SCHEDULE FOR TOWER 3 IN-SITU WINDOW

DATE : 21-Jun-22 SCALE : 1:40
 DRAWN BY : Ivan CHECKED BY :

美特鋁質有限公司
 MIDY ALUMINIUM FABRICATOR LTD.
 Units 6-8, Sunny Industrial Centre, 1/F
 61D Cha Kwo Ling Road, Kowloon
 Tel:23489211-4 Fax:8522727686
 DWG NO. : J856-SD-W-5347 REV. : -

REQUIRE		PROVIDED	
LOCATION	OPENABLE AREA GLAZING AREA	OPENABLE AREA	GLAZING AREA
SIM.1A MB	{0.484} N/A	0.497	0.408
SIM.1A B3	{0.318} 0.318		
SIM.2B B3	{0.341} 0.341		

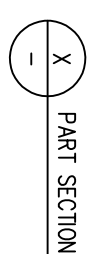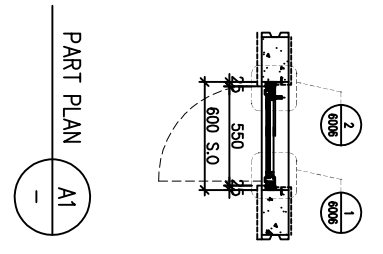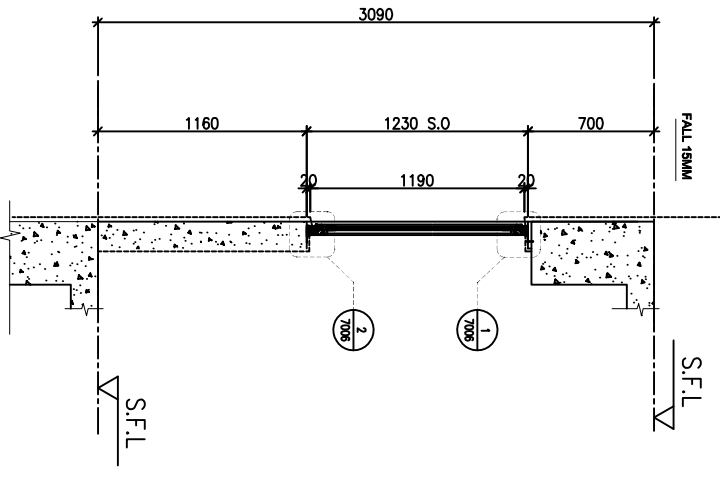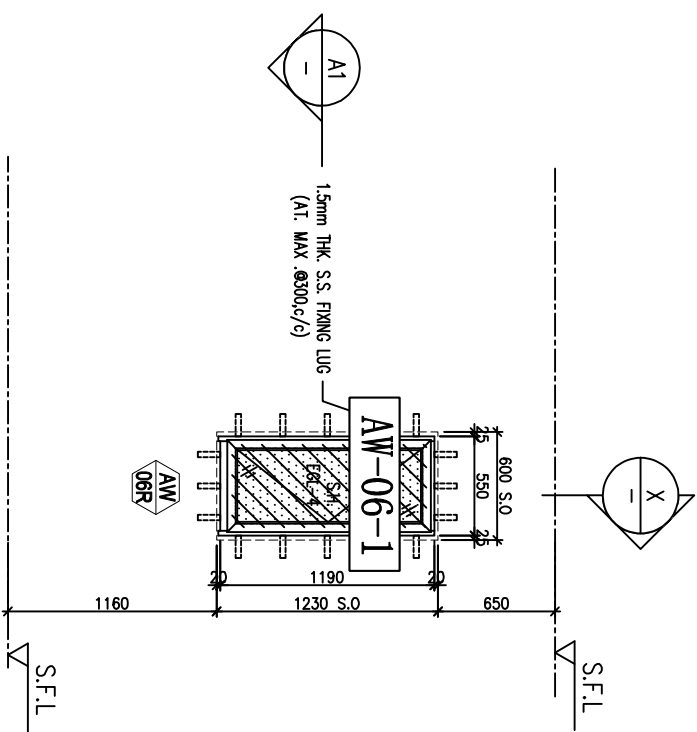

ELEVATION

WINDOW MARK	REQUIRE	PROVIDED
AW-06-1	OPENABLE AREA GLAZING AREA	OPENABLE AREA GLAZING AREA
LOCATION	46/F UNIT SIMPLEX-2B B3, SIMPLEX-1A MB & B3	
SECTION	50mm ALUM. SECTION	
GLAZING	EGL-4	
QUANTITY	3 Nos.	
REMARKS	50mm ALUM. WINDOW SECTION, 4 BAR HINGE-LIP HING (HHMS-N14)	

B.D. REF :

CLIENT :
SUN HUNG KAI
 REAL ESTATE AGENCY LTD.
 42/F SUN HUNG KAI CENTRE, WINGLOI, HONGKONG

ARCHITECT :
IWK&partners
 A R C H I T E C T S

MAIN CONTRACTOR :
怡耀建築有限公司
 Yee Fai Building Contractors Ltd.

STRUCTURAL ENGINEER :
ARUP

FAÇADE CONSULTANT:
ALPHA CONSULTING LIMITED
 Steel Structure & Façade Specialist

NOTE :
 1. ALL DIMENSIONS ARE IN mm.
 2. ALL ELEVATIONS ARE VIEWED FROM OUTSIDE.
 3. ALL DIMENSIONS TO BE VERIFIED ON SITE BEFORE FABRICATION.

LEGEND :
 (X1) DETAIL MARK NO.
 (X001) REFER SHEET NO.

1. F.F.L. -- FINISHED FLOOR LEVEL
 2. S.F.L. -- STRUCTURAL FLOOR LEVEL
 3. (R) -- REVERSED DETAIL

4. GLASS LEGEND
 EGL-1 -- 8mmH+12mm AIR GAP+10mmTP THK. LG.U.
 EGL-2 -- 10mm THK. CRYSTAL GRAY TEMPERED GLASS
 EGL-4 -- 10mm THK. CRYSTAL TEMPERED ACID ETCHED GLASS
 EGL-1A -- 8mmH+12mm AIR GAP+8mmTP THK. LG.U.
 BT/BB1 -- FIXING DETAIL (DWG. NO. F001)
 BB2 -- FIXING DETAIL (DWG. NO. F002)

GLAZING AREA
 OPENABLE AREA

PROJECT :
 PROPOSED DEVELOPMENT ABOVE
 LIGHT RAIL TIN WING STOP-TSWTL
 NO.23,AREA 33,TIN SHUI WAI, N.T.

NO.	DATE	REVISION SUBJECT TO ARCH/COMMENT	BY
B	01/8/2023	REVISION SUBJECT TO ARCH/COMMENT	
A	10/7/2023	REVISION SUBJECT TO ARCH/COMMENT	



JOB NO. : J-8556

TITLE :
 WINDOW SCHEDULE FOR
 TOWER 3 IN-SITU WINDOW

DATE : 21-Jun-22 SCALE : 1:40
 DRAWN BY : Ivon CHECKED BY :

美特鋁質有限公司
 MIDY ALUMINIUM FABRICATOR LTD.
 Units 6-8, Sunny Industrial Centre, 1/F
 61D Che Kwo Ling Road, Kowloon
 Tel:23489271-4 Fax: (852)2727686
 DWG NO. : J856-SD-W-5348 REV. : B

LOCATION	OPENABLE AREA	GLAZING AREA	AW-06kR PROVIDED	GLAZING AREA	OPENABLE AREA	AW-11 PROVIDED	GLAZING AREA
SIM.1A-KIT	{0.4992}	{0.787}	0.508	0.418	1.12		0.893

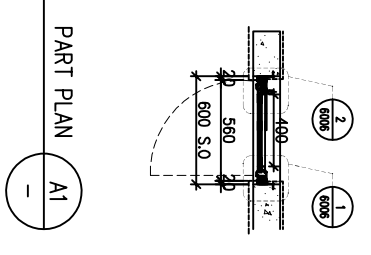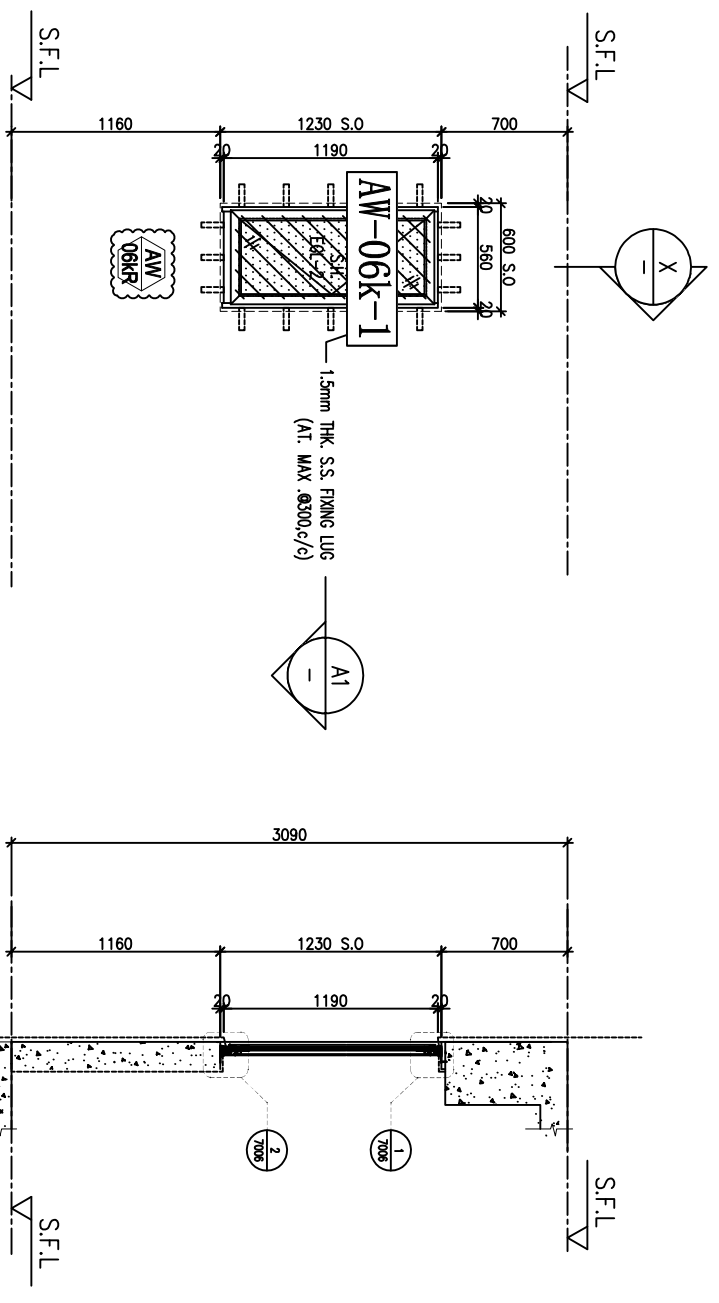

WINDOW MARK	
LOCATION	46/F UNIT SIMPLEX 1A
SECTION	50mm ALUM. SECTION
GLAZING	EGL-2
QUANTITY	1 No.
REMARKS	50mm ALUM. WINDOW SECTION , 4 BAR HINGE-LIP HING (HHMS-N14)

B.D. REF :

CLIENT :

 42/F SUN HUNG KAI CENTRE, WINGLOU, HONGKONG

ARCHITECT :

 ARCHITECTS

MAIN CONTRACTOR :

 Yee Fai Building Contractors Ltd.

STRUCTURAL ENGINEER :

 ARUP

FAÇADE CONSULTANT :

 ALPHA CONSULTING LIMITED
 Steel Structure & Façade Specialist

NOTE :
 1. ALL DIMENSIONS ARE IN mm.
 2. ALL ELEVATIONS ARE VIEWED FROM OUTSIDE.
 3. ALL DIMENSIONS TO BE VERIFIED ON SITE BEFORE FABRICATION.
 LEGEND :

 XI — DETAIL MARK NO.
 X100 — REFER SHEET NO.
 1. F.F.L. — FINISHED FLOOR LEVEL
 2. S.F.L. — STRUCTURAL FLOOR LEVEL
 3. (⊗) — REVERSED DETAIL
 4. GLASS LEGEND

EGL-1—8mmHS+12mm AIR GAP+10mmTP THK. LG.U.
 EGL-2—10mm THK. CRYSTAL GRAY TEmPERED GLASS
 EGL-4—10mm THK. CRYSTAL TEmPERED ACID ETCHED GLASS
 EGL-1A—8mmHS+12mm AIR GAP+8mmTP THK. LG.U.
 BT1/BB1—FIXING DETAIL (DWG. NO. F001)
 BB2—FIXING DETAIL (DWG. NO. F002)

 GLAZING AREA

 OPENABLE AREA

6001 TO 6011 & 7001 TO 7009A DETAILS REFER TO 3-45F IN-SITU WINDOW SCHEDULE

NO.	DATE	REVISION SUBJECT TO ARCH/COMMENT	BY
1	10/7/2023	REVISION SUBJECT TO ARCH/COMMENT	



JOB NO. : J-8556
 PROJECT : PROPOSED DEVELOPMENT ABOVE LIGHT RAIL TIN WING STOP-TSWTL NO.23,AREA 33,TIN SHUI WAI, N.T.

TITLE : WINDOW SCHEDULE FOR TOWER 3 IN-SITU WINDOW


DATE : 21-Jun-22 SCALE : 1:40
 DRAWN BY : Ivan CHECKED BY :

MIDI ALUMINIUM FABRICATOR LTD.
 Units 6-8, Sunny Industrial Centre, 1/F
 61D Chee Kwong Road, Kowloon
 Tel:23489271-4 Fax:(852)2727686
 DWG NO. : J856-S0-W-5349 REF. : A


LOCATION	REQUIRED	PROVIDED
OPENABLE AREA	0.295	0.504
GLAZING AREA	0.472	1.719

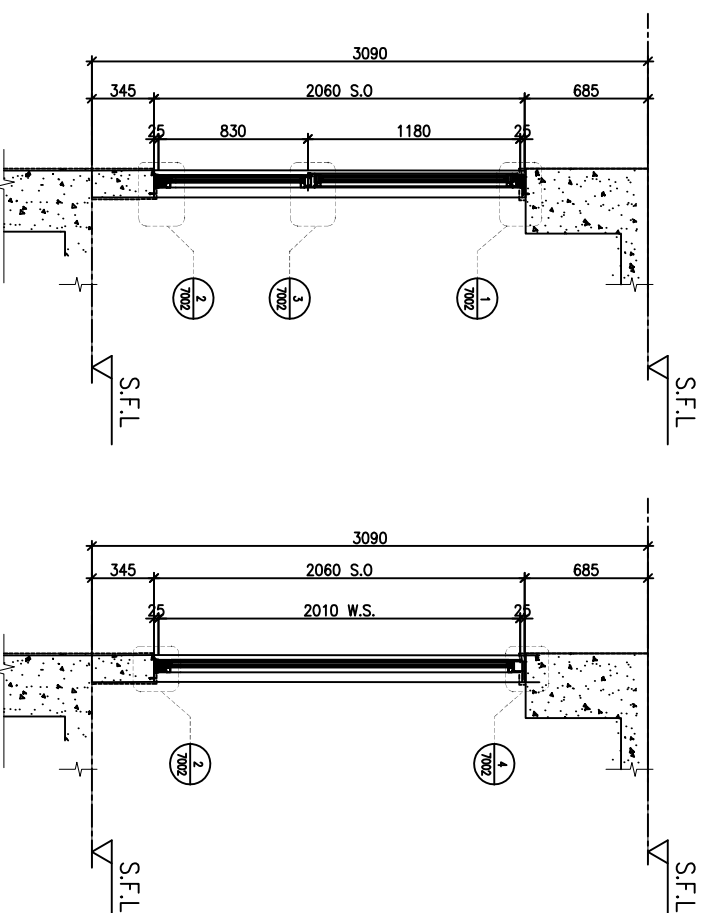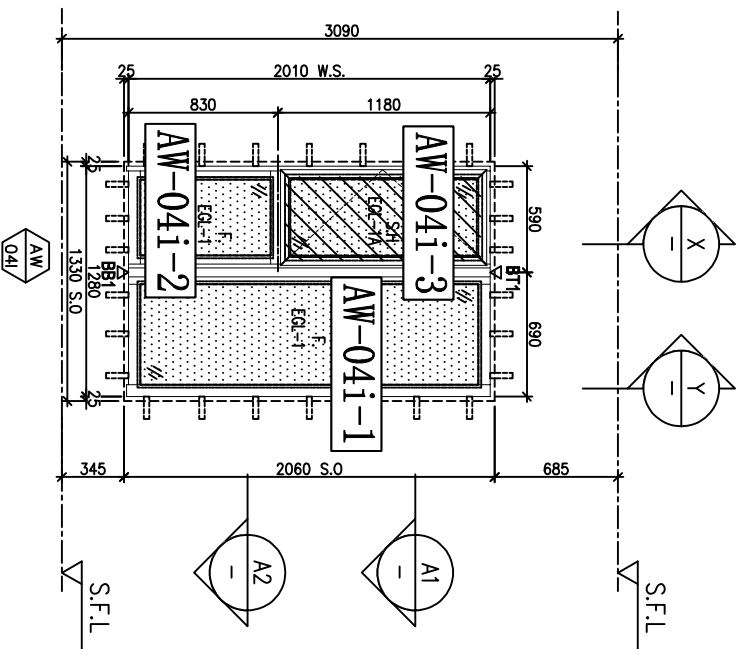

ELEVATION

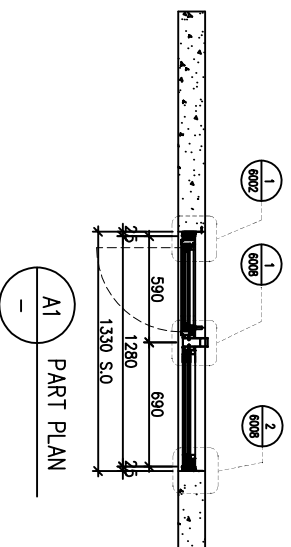

A1 PART PLAN

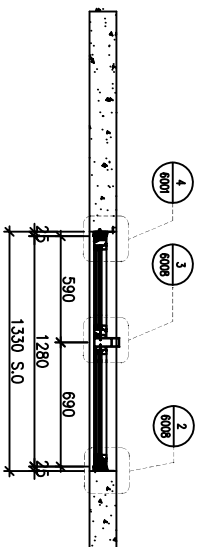

A2 PART PLAN

WINDOW MARK	AW 041
LOCATION	46/F UNIT A9
SECTION	70mm ALUM. SECTION
GLAZING	EGL-1 / EGL-1A
QUANTITY	1 No.
REMARKS	70mm ALUM. WINDOW SECTION , 4 BAR HINGE-LIP HING (HHMS-N16)

B.D. REF :

CLIENT :
SUN HUNG KAI
 REAL ESTATE AGENCY LTD.
 42/F SUN HUNG KAI CENTRE, WINGLOU, HONGKONG

ARCHITECT :
IWK&partners
 A R C H I T E C T S

MAIN CONTRACTOR :
怡輝建築有限公司
 Yee Fai Building Contractors Ltd.

STRUCTURAL ENGINEER :
ARUP

FAÇADE CONSULTANT :
ALPHA CONSULTING LIMITED
 Steel Structure & Façade Specialist

NOTE :
 1. ALL DIMENSIONS ARE IN mm.
 2. ALL ELEVATIONS ARE VIEWED FROM OUTSIDE.
 3. ALL DIMENSIONS TO BE VERIFIED ON SITE BEFORE FABRICATION.

LEGEND :

- (X1) — DETAIL MARK NO.
- (X001) — REFER SHEET NO.
- 1. F.F.L. — FINISHED FLOOR LEVEL
- 2. S.F.L. — STRUCTURAL FLOOR LEVEL
- 3. (R) — REVERSED DETAIL
- 4. GLASS LEGEND

- EGL-1 — 8mmHS+12mm AIR GAP+10mmTP THK. LG.U.
- EGL-2 — 10mm THK. CRYSTAL GRAY TEMPERED GLASS
- EGL-4 — 10mm THK. CRYSTAL TEMPERED ACID ETCHED GLASS
- EGL-1A — 8mmHS+12mm AIR GAP+8mmTP THK. LG.U.
- BT1/BB1 — FIXING DETAIL (DWG. NO. F001)
- BB2 — FIXING DETAIL (DWG. NO. F002)
- GLAZING AREA

OPENABLE AREA
 8001 TO 8011 & 7001 TO 7009A DETAILS
 REFER TO 3-45F IN-SITU WINDOW SCHEDULE







NO.	DATE	REVISION	BY

JOB NO. : J-8556
 PROJECT : PROPOSED DEVELOPMENT ABOVE LIGHT RAIL TIN WING STOP-TSWTL NO.23,AREA 33,TIN SHUI WAI, N.T.
 TITLE : WINDOW SCHEDULE FOR TOWER 3 IN-SITU WINDOW

DATE : 21-Jun-22 SCALE : 1:40
 DRAWN BY : Ivon CHECKED BY :

美特鋁質有限公司
 MIDY ALUMINIUM FABRICATOR LTD.
 Units 6-8, Sunny Industrial Centre, 1/F
 61D Chee Kwo Ling Road, Kowloon
 Tel:23489211-4 Fax:8522727686
 DWG NO. : J856-SD-W-5350 REV. : -

LOCATION	REQUIRED	PROVIDED
OPENABLE AREA	1.886	3.075
GLAZING AREA	3.018	7.744
OPENABLE AREA		
GLAZING AREA		

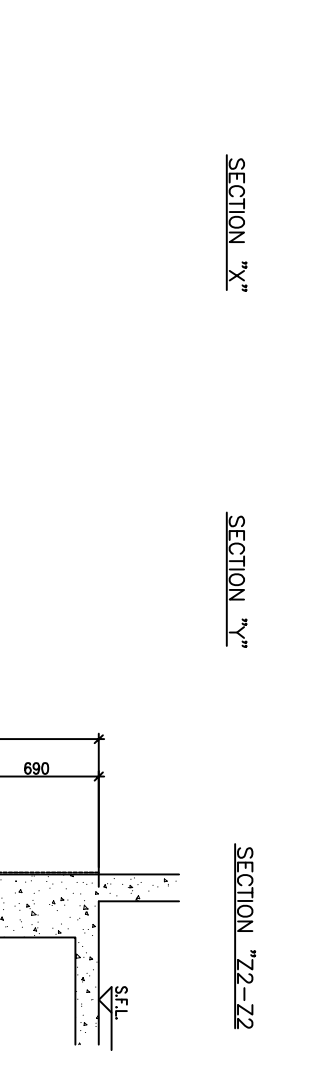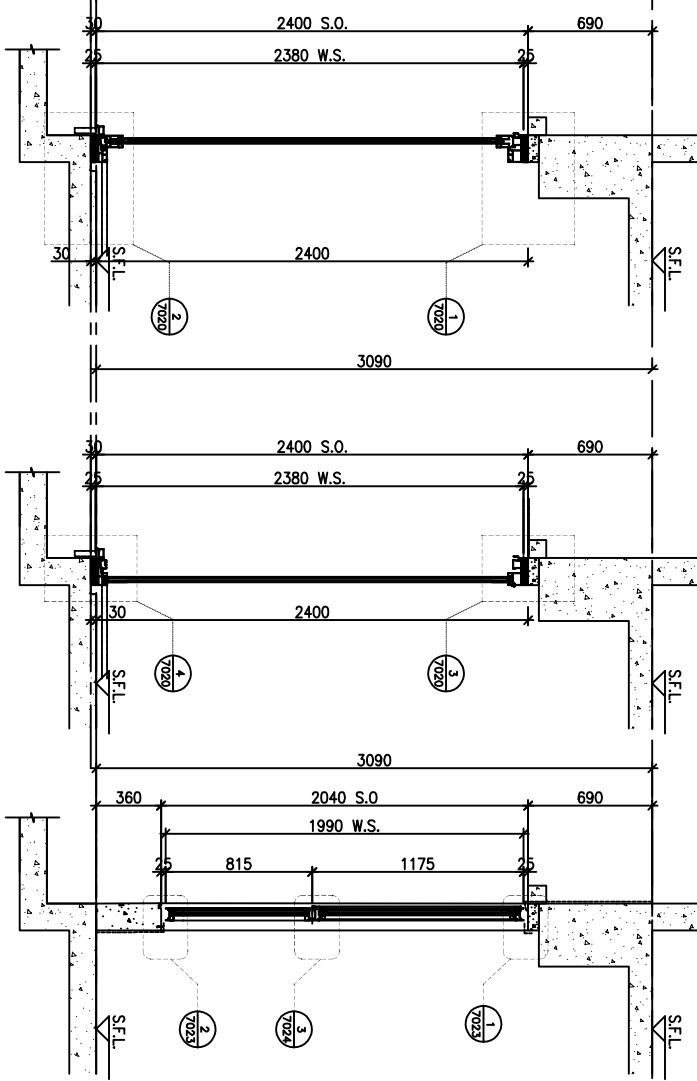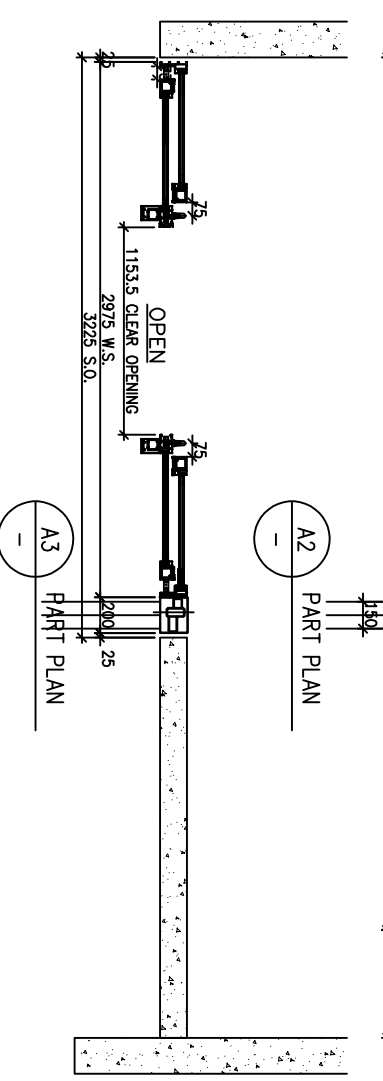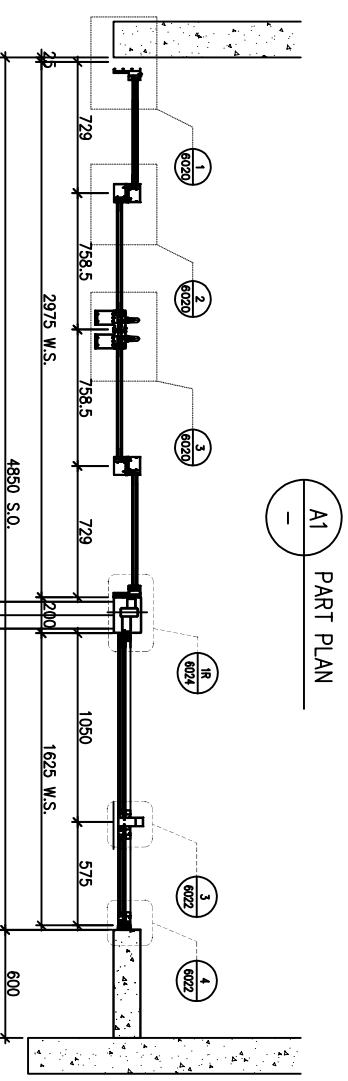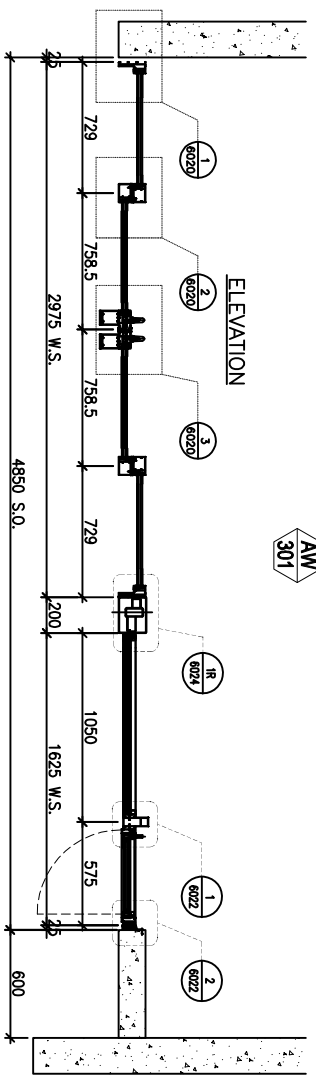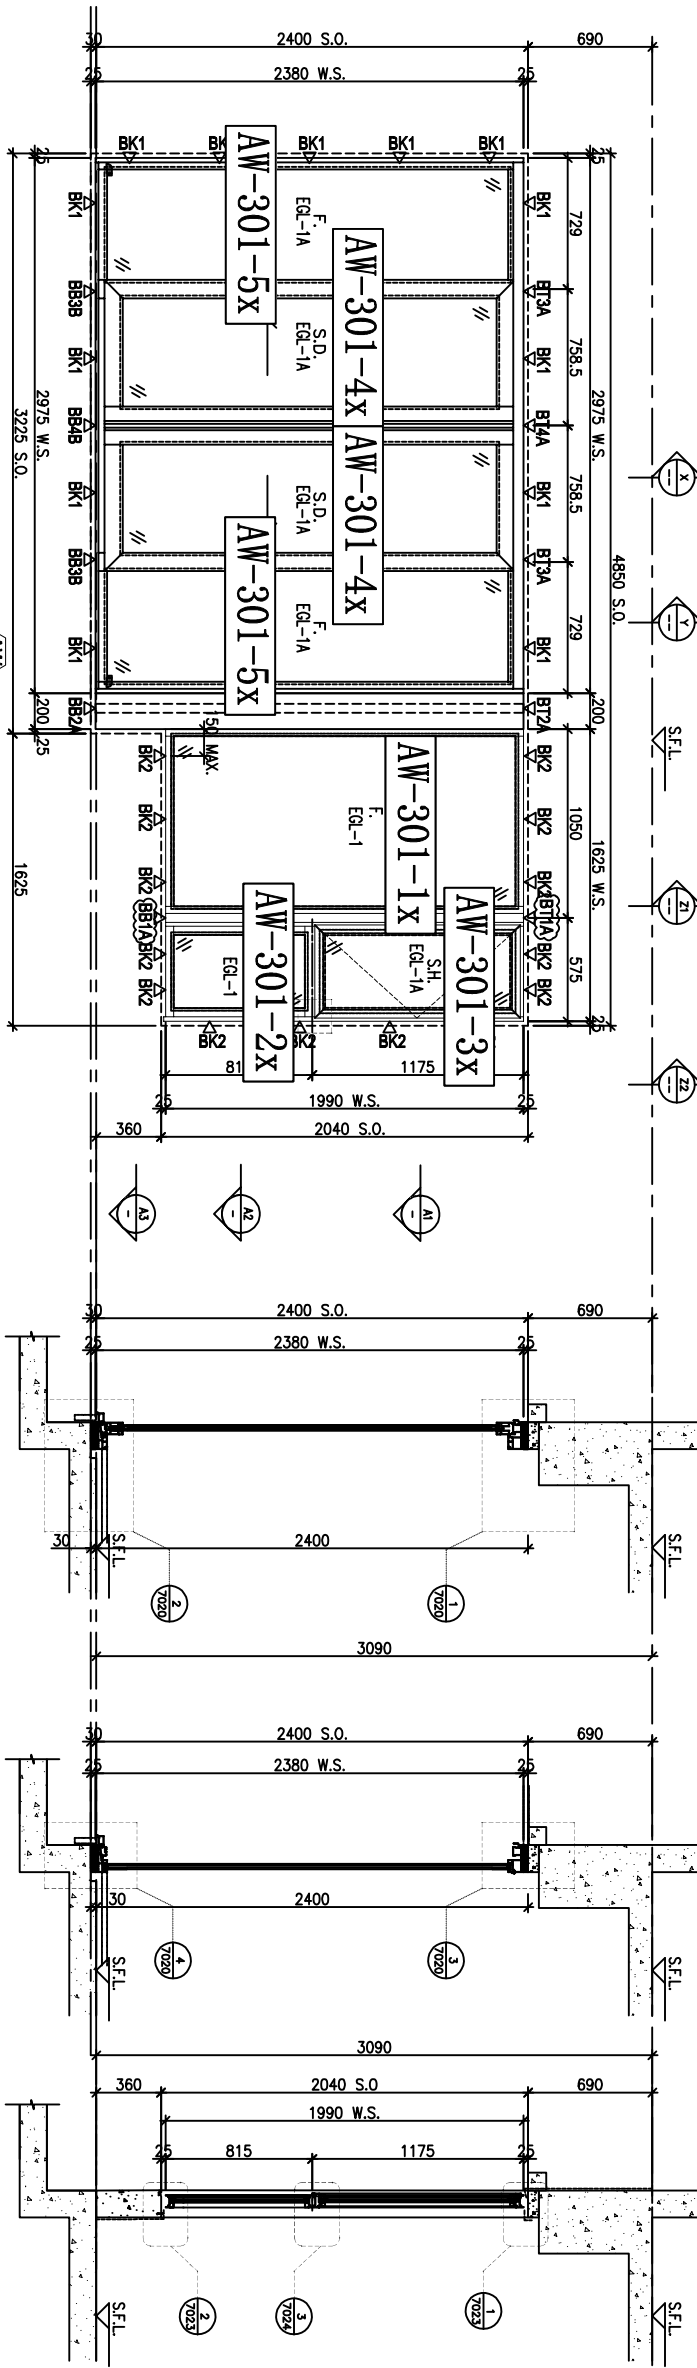

ELEVATION

SECTION "X-X"

SECTION "Y-Y"

SECTION "Z-Z"

SECTION "Z1-Z1"

WINDOW MARK	AW 301
LOCATION	46/F UNIT SIMPLEX 2B LV./DIN.
SECTION	70mm ALUM. SECTION
GLAZING	EGL-1 & EGL-1A
QUANTITY	1 NO.
REMARKS	SIEGENIA SLIDING DOOR SYSTEM , 4 BAR HINGE-LIP HING (HHMS-N14)

B.D. REF :

CLIENT :
SUN HUNG KAI
 REAL ESTATE AGENCY LTD.
 42/F SUN HUNG KAI CENTRE, WINGLUL, HONGKONG

ARCHITECT :
IWK&partners
 ARCHITECTS

MAIN CONTRACTOR :
怡和建築有限公司
 Yee Fai Building Contractors Ltd.

STRUCTURAL ENGINEER :
ARUP

FAÇADE CONSULTANT :
ALPHA CONSULTING LIMITED
 Steel Structure & Façade Specialist

NOTE :
 1. ALL DIMENSIONS ARE IN mm.
 2. ALL ELEVATIONS ARE VIEWED FROM OUTSIDE.
 3. ALL DIMENSIONS TO BE VERIFIED ON SITE BEFORE FABRICATION.

LEGEND :
 (X1) DETAIL MARK NO.
 (X00) REFER SHEET NO.
 1. F.F.L. --- FINISHED FLOOR LEVEL
 2. S.F.L. --- STRUCTURAL FLOOR LEVEL
 3. (R) --- REVERSED DETAIL
 4. GLASS LEGEND

EGL-1---8mmHS+12mm AIR GAP+10mmTP THK. LG.U.
 EGL-2---10mm THK. CRYSTAL GRAY TEMPERED GLASS
 EGL-4---10mm THK. CRYSTAL TEMPERED ACID ETCHED GLASS
 EGL-1A---8mmHS+12mm AIR GAP+8mmTP THK. LG.U.
 BT/BB1---FIXING DETAIL (DWG. NO. F001)
 BB2---FIXING DETAIL (DWG. NO. F002)


GLAZING AREA			
OPENABLE AREA	6001 TO 6011 & 7001 TO 7009A DETAILS REFER TO 3-45F IN-SITU WINDOW SCHEDULE		
NO.	DATE	REVISION	BY
F	21/09/2023	GENERAL REVISION	
E	01/09/2023	REVISION SUBJECT TO ARCH/COMMENT	
D	25/07/2023	REVISION SUBJECT TO ARCH/COMMENT	

JOB NO. : J-8556
 PROJECT : PROPOSED DEVELOPMENT ABOVE LIGHT RAIL TIN WING STOP-TSWTL NO.23,AREA 33,TIN SHUI WAI, N.T.
 TITLE : WINDOW SCHEDULE FOR TOWER 3 IN-SITU WINDOW

DATE : 02-Aug-21 SCALE : 1:40
 DRAWN BY : Ivon CHECKED BY :

美特鋁質有限公司
 MIDAI ALUMINIUM FABRICATOR LTD.
 Units 6-8, Sunny Industrial Centre, 1/F
 61D Cha Kwo Ling Road, Kowloon
 Tel:23489271-4 Fax:8522727686
 DWG NO. : J856-S0-W-5351 REV. : F

LOCATION	OPENABLE AREA	GLAZING AREA	OPENABLE AREA	GLAZING AREA
SM. 2A LV./DIM.	1.533	2.452	3.13	8.138

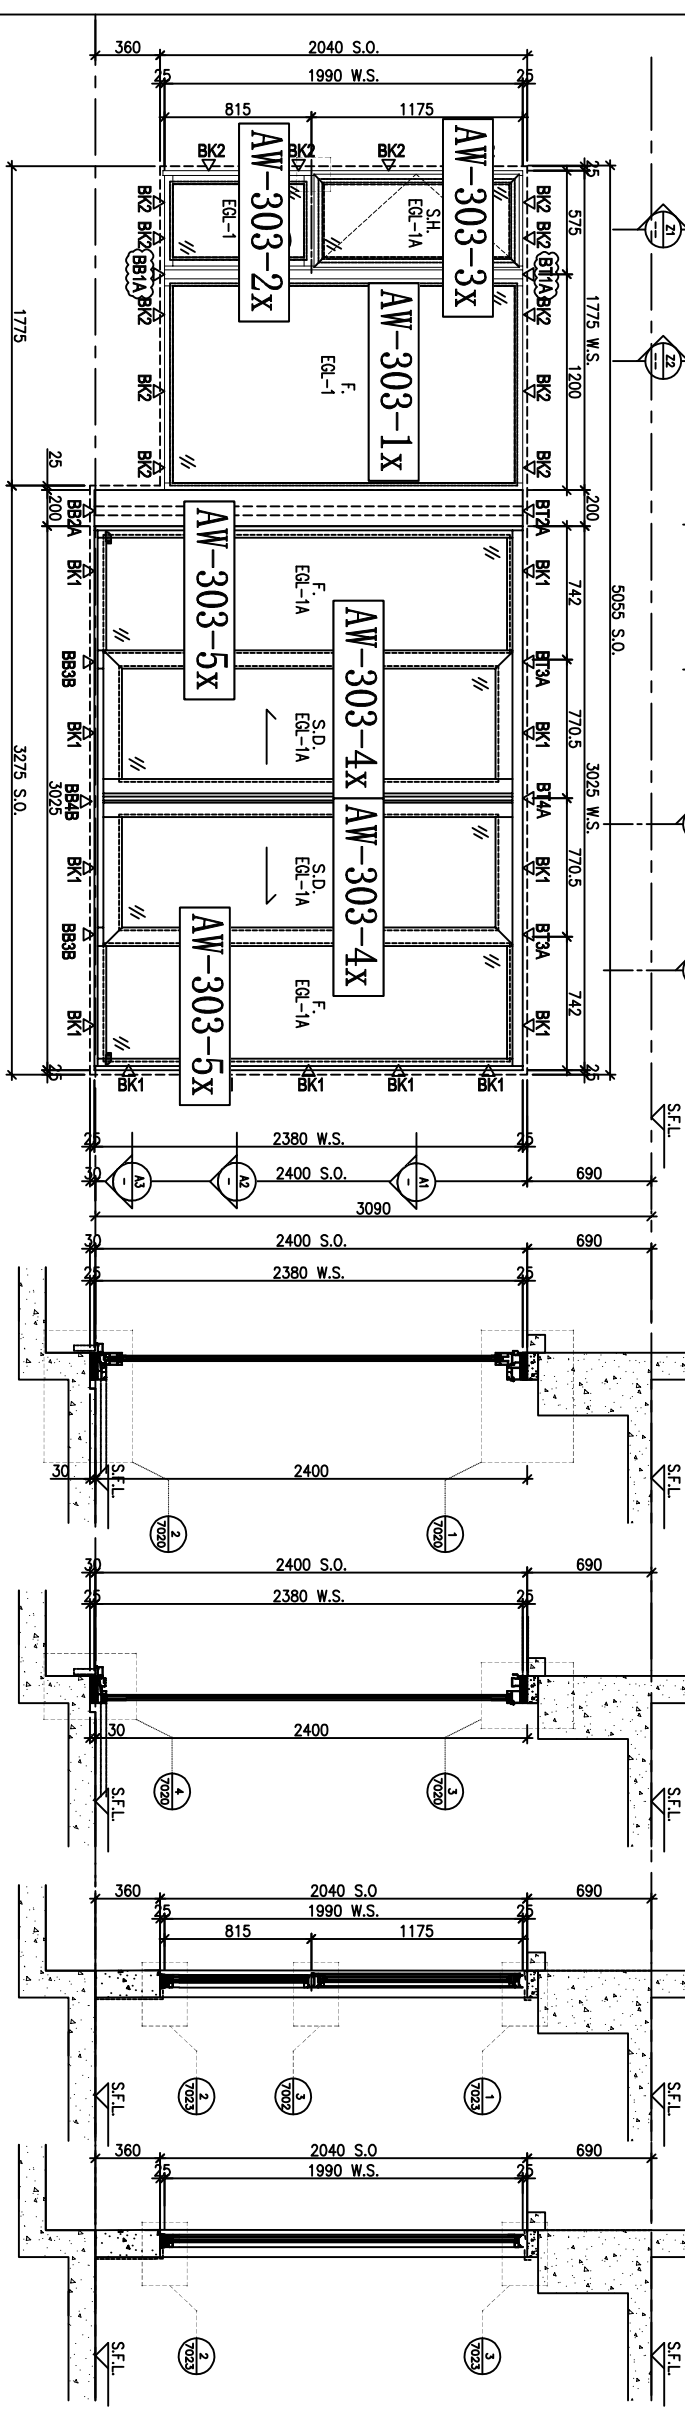

ELEVATION


PART SECTION

PART SECTION


PART SECTION

PART SECTION


ELEVATION

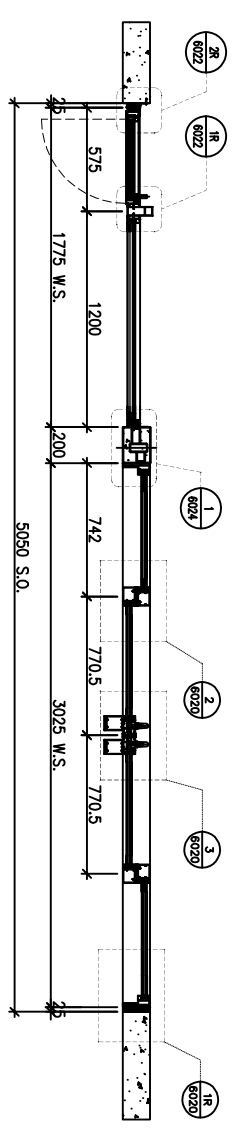

PART PLAN

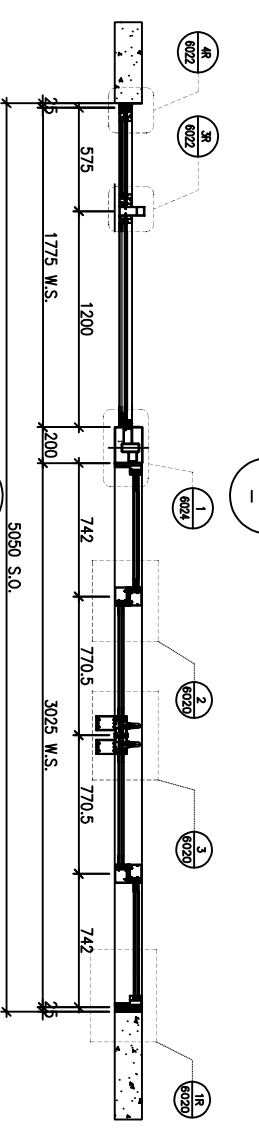

PART PLAN

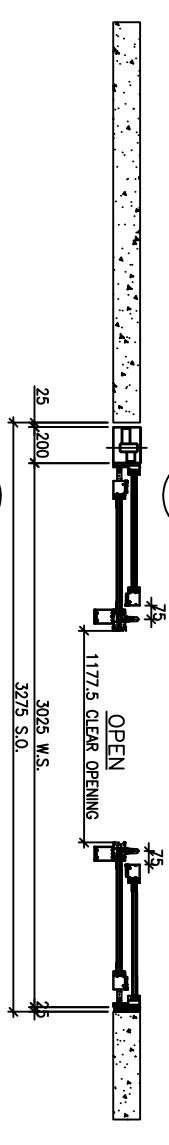

PART PLAN

WINDOW MARK	AW 303
LOCATION	46/F UNIT SIMPLEX 2A LV./DIM.
SECTION	70mm ALUM. SECTION
GLAZING	EGL-1 & EGL-1A
QUANTITY	1 NO.
REMARKS	SIEGENIA SLIDING DOOR SYSTEM , 4 BAR HINGE-LIP HING (HHMS-N14)

B.D. REF :

CLIENT :
SUN HUNG KAI
 REAL ESTATE AGENCY LTD.
 42/F SUN HUNG KAI CENTRE, WINGLOK, HONGKONG

ARCHITECT :
IWK&partners
 ARCHITECTS

MAIN CONTRACTOR :
怡和建築有限公司
 Yee Fai Building Contractors Ltd.

STRUCTURAL ENGINEER :
ARUP

FAÇADE CONSULTANT :
ALPHA CONSULTING LIMITED
 Steel Structure & Façade Specialist

NOTE :
 1. ALL DIMENSIONS ARE IN mm.
 2. ALL ELEVATIONS ARE VIEWED FROM OUTSIDE.
 3. ALL DIMENSIONS TO BE VERIFIED ON SITE BEFORE FABRICATION.

LEGEND :
 (X1) DETAIL MARK NO.
 (X001) REFER SHEET NO.
 1. F.F.L. --- FINISHED FLOOR LEVEL
 2. S.F.L. --- STRUCTURAL FLOOR LEVEL
 3. (R) --- REVERSED DETAIL
 4. GLASS LEGEND

EGL-1---8mmHS+12mm AIR GAP+10mmTP THK. I.G.U.
 EGL-2---10mm THK. CRYSTAL GRAY TEMPERED GLASS
 EGL-4---10mm THK. CRYSTAL TEMPERED ACID ETCHED GLASS
 EGL-1A---8mmHS+12mm AIR GAP+8mmTP THK. I.G.U.
 BT1/BB1-FIXING DETAIL (DWG. NO. F1001)
 BB2-FIXING DETAIL (DWG. NO. F1002)



GLAZING AREA		
OPENABLE AREA		
8001 TO 8011 & 7001 TO 7009A DETAILS REFER TO 3-45F IN-SITU WINDOW SCHEDULE		
F	21/09/2023	GENERAL REVISION
E	01/09/2023	REVISION SUBJECT TO ACKNOWLEDGMENT
D	25/07/2023	REVISION SUBJECT TO ACKNOWLEDGMENT
NO.	DATE	REVISION

JOB NO. : J-8556
 PROJECT : PROPOSED DEVELOPMENT ABOVE LIGHT RAIL TIN WING STOP-TSWTL NO.23,AREA 33,TIN SHUI WAI, N.T.
 TITLE : WINDOW SCHEDULE FOR TOWER 3 IN-SITU WINDOW

DATE : 02-Aug-21 SCALE : 1:40
 DRAWN BY : Ivon CHECKED BY :

美特铝质有限公司
 ALUMINUM FABRICATOR LTD.
 Units 6-8, Sunny Industrial Centre, 1/F
 61D Che Kwo Ling Road, Kowloon
 Tel:23489271-4 Fax:8522727686
 DWG NO. : J856-S0-W-5353 REV. : F

LOCATION	OPENABLE AREA GLAZING AREA	PROVIDED	OPENABLE AREA GLAZING AREA
SIM. 2A MBR.	{0.577 0.923}	1.559	2.908

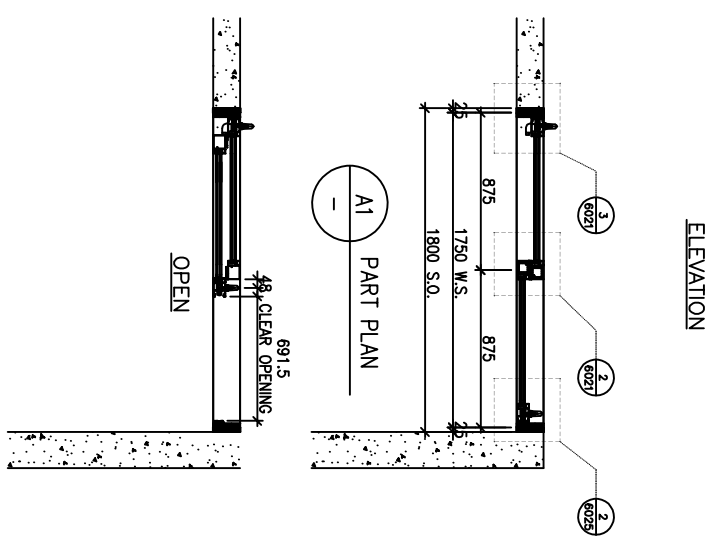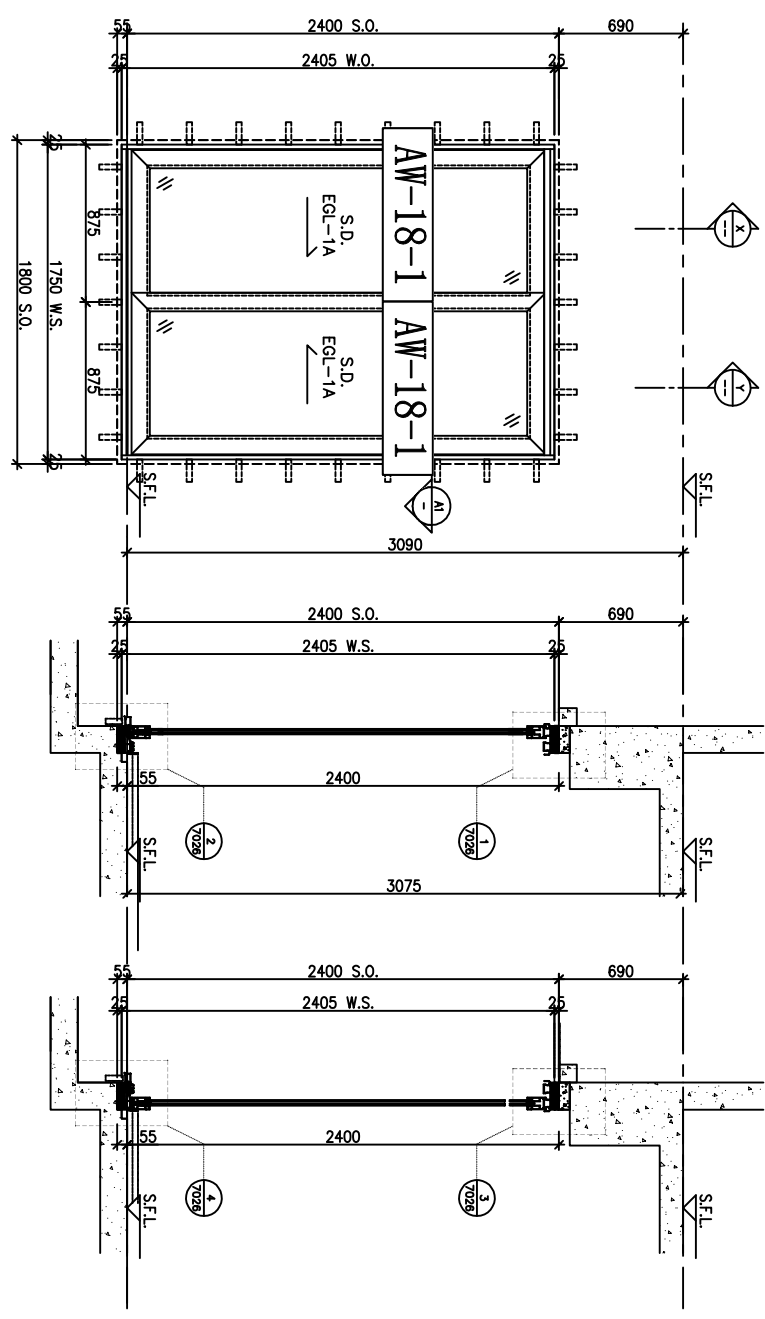

WINDOW MARK	AW 18
LOCATION	46/F UNIT SIMPLEX 2A MBR
SECTION	70mm ALUM. SECTION
GLAZING	EGL-1A
QUANTITY	1 NO.
REMARKS	SIEGENIA SLIDING DOOR SYSTEM

B.D. REF : _____

CLIENT :
SUN HUNG KAI
 REAL ESTATE AGENCY LTD.
 42/F SUN HUNG KAI CENTRE, WINGLOI, HONGKONG

ARCHITECT :
IWK&partners
 A R C H I T E C T S

MAIN CONTRACTOR :
怡耀建築有限公司
 Yee Fai Building Contractors Ltd.

STRUCTURAL ENGINEER :
ARUP

FAÇADE CONSULTANT :
ALPHA CONSULTING LIMITED
 Steel Structure & Façade Specialist

NOTE :
 1. ALL DIMENSIONS ARE IN mm.
 2. ALL ELEVATIONS ARE VIEWED FROM OUTSIDE.
 3. ALL DIMENSIONS TO BE VERIFIED ON SITE BEFORE FABRICATION.

LEGEND :
 (X1) — DETAIL MARK NO.
 (X001) — REFER SHEET NO.
 1. F.F.L. — FINISHED FLOOR LEVEL
 2. S.F.L. — STRUCTURAL FLOOR LEVEL
 3. (R) — REVERSED DETAIL
 4. GLASS LEGEND

EGL-1-1—8mmHS+12mm AIR GAP+10mmTP THK. LG.U.
 EGL-2—10mm THK. CRYSTAL GRAY TEMPERED GLASS
 EGL-4—10mm THK. CRYSTAL TEMPERED ACID ETCHED GLASS
 EGL-1A—8mmHS+12mm AIR GAP+8mmTP THK. LG.U.
 BT1/BB1—FIXING DETAIL (DWG. NO. F1001)
 BB2—FIXING DETAIL (DWG. NO. F1002)



NO.	DATE	BY	REVISION
E	01/08/2023		REVISION SUBJECT TO ARCH/COMMENT
D	25/07/2023		REVISION SUBJECT TO ARCH/COMMENT
C	10/07/2023		REVISION SUBJECT TO ARCH/COMMENT

JOB NO. : J-8556
 PROJECT : PROPOSED DEVELOPMENT ABOVE LIGHT RAIL TIN WING STOP-TSWTL NO.23,AREA 33,TIN SHUI WAI, N.T.
 TITLE : WINDOW SCHEDULE FOR TOWER 3 IN-SITU WINDOW


DATE : 02-Aug-21 SCALE : 1:40
 DRAWN BY : Ivon CHECKED BY : _____

美特鋁質有限公司
 MIDY ALUMINIUM FABRICATOR LTD.
 Units 6-8, Sunny Industrial Centre, 1/F
 61D Cha Kwo Ling Road, Kowloon
 Tel:23489271-4 Fax:8527272686
 DWG NO. : J856-SD-W-5354 REV. : E


LOCATION	OPENABLE AREA	GLAZING AREA	OPENABLE AREA	GLAZING AREA
SIM. 1A MBR	0.823	1.318	2.094	5.185

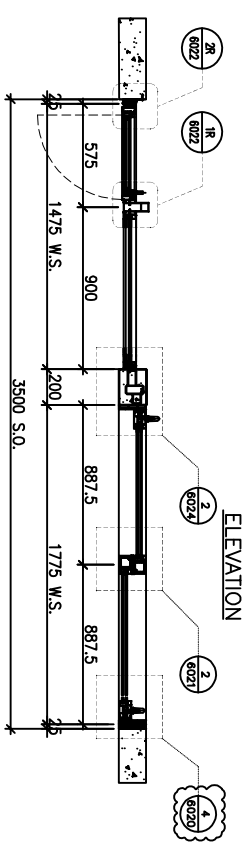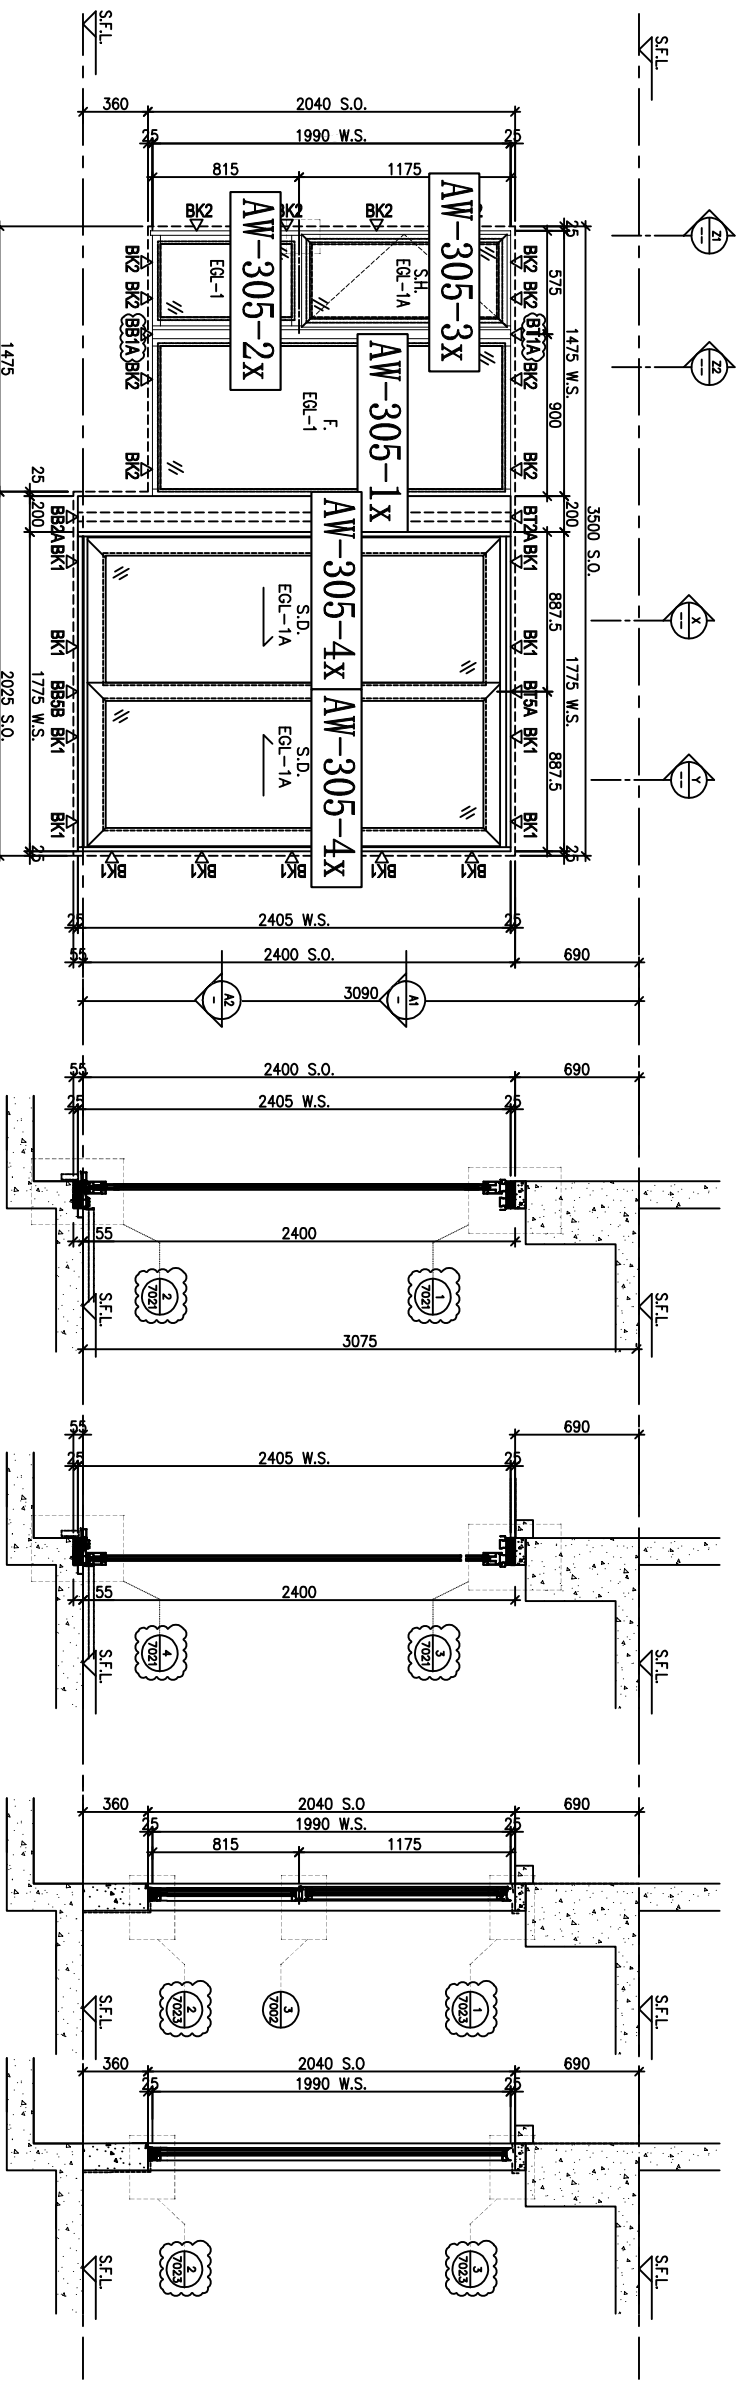

X PART SECTION

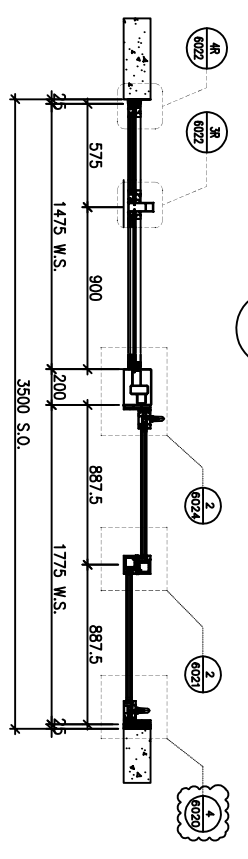

A2 PART PLAN

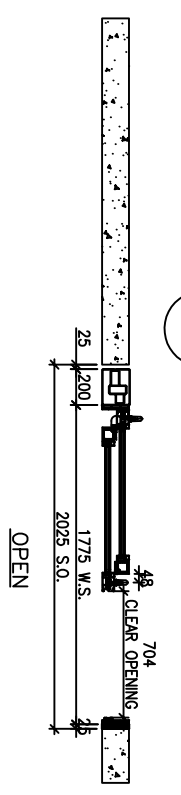

OPEN

WINDOW MARK	AW 305
LOCATION	46/F UNIT SIMPLEX 1A MBR
SECTION	70mm ALUM. SECTION
GLAZING	EGL-1/EGL-1A
QUANTITY	1 NO.
REMARKS	SIEGENIA SLIDING DOOR SYSTEM, 4 BAR HINGE-LIP HING (HHMS-N14)

B.D. REF :

CLIENT :
SUN HUNG KAI
 REAL ESTATE AGENCY LTD.
 42/F SUN HUNG KAI CENTRE, WINGLUL, HONGKONG

ARCHITECT :
IWK&partners
 ARCHITECTS

MAIN CONTRACTOR :
怡康建築有限公司
 Yee Kai Building Contractors Ltd.

STRUCTURAL ENGINEER :
ARUP

FAÇADE CONSULTANT :
ALPHA CONSULTING LIMITED
 Steel Structure & Façade Specialist

NOTE :
 1. ALL DIMENSIONS ARE IN mm.
 2. ALL ELEVATIONS ARE VIEWED FROM OUTSIDE.
 3. ALL DIMENSIONS TO BE VERIFIED ON SITE BEFORE FABRICATION.

LEGEND :
 (X1) DETAIL MARK NO.
 (X001) REFER SHEET NO.
 1. F.F.L. --- FINISHED FLOOR LEVEL
 2. S.F.L. --- STRUCTURAL FLOOR LEVEL
 3. (R) --- REVERSED DETAIL
 4. GLASS LEGEND

EGL-1---8mmHS+12mm AIR GAP+10mmTP THK. LG.U.
 EGL-2---10mm THK. CRYSTAL GRAY TEMPERED GLASS
 EGL-4---10mm THK. CRYSTAL TEMPERED ACID ETCHED GLASS
 EGL-1A---8mmHS+12mm AIR GAP+8mmTP THK. LG.U.
 BT/BB1-FIXING DETAIL (DWG. NO. F1001)
 BB2-FIXING DETAIL (DWG. NO. F1002)


GLAZING AREA		
OPENABLE AREA		
8001 TO 8011 & 7001 TO 7009A DETAILS REFER TO 3-45F IN-SITU WINDOW SCHEDULE		
E	21/09/2023	GENERAL REVISION
D	01/09/2023	REVISION SUBJECT TO ARCH/COMMENT
C	25/07/2023	REVISION SUBJECT TO ARCH/COMMENT
NO.	DATE	REVISION

JOB NO. : J-8556
 PROJECT : PROPOSED DEVELOPMENT ABOVE LIGHT RAIL TIN WING STOP-TSWTL NO.23,AREA 33,TIN SHUI WAI, N.T.
 TITLE : WINDOW SCHEDULE FOR TOWER 3 IN-SITU WINDOW

DATE : 02-Aug-21 SCALE : 1:40
 DRAWN BY : Ivon CHECKED BY :

美特鋁質有限公司
 MIDAL ALUMINIUM FABRICATOR LTD.
 Units 6-8, Sunny Industrial Centre, 1/F
 61D Cha Kwo Ling Road, Kowloon
 Tel:23489271-4 Fax:8522727866
 DWG NO. : J856-SD-W-5355 REV. : E


LOCATION	OPENABLE AREA / GLAZING AREA	AW-306 PROVIDED	AW-12R PROVIDED
SIM. 1A LV./DIM	(2,090) (3,344)	3,486	7,012
			0,507
			2,452

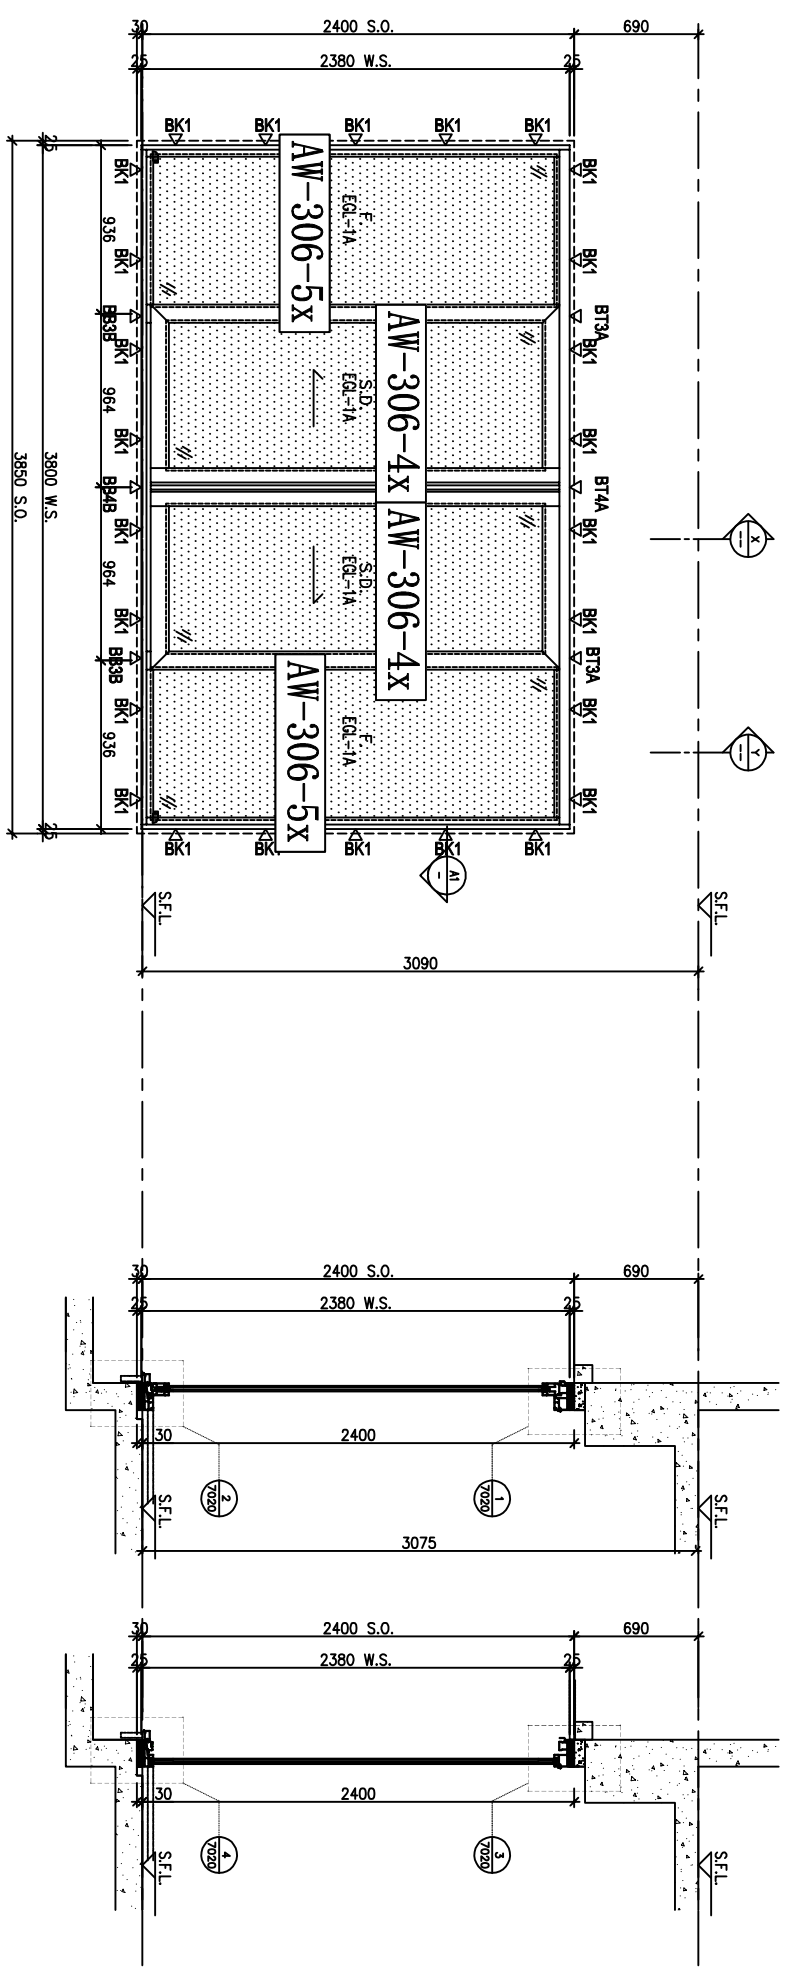


ELEVATION

PART SECTION X

PART SECTION Y

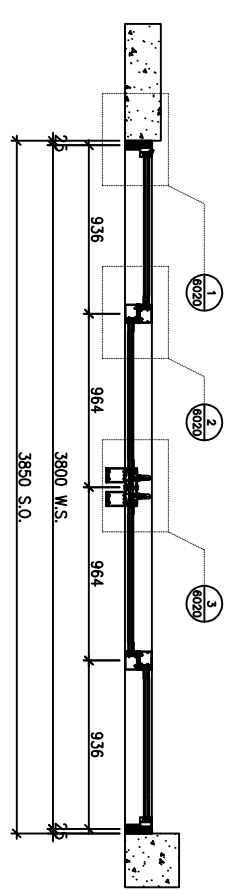

A1 PART PLAN

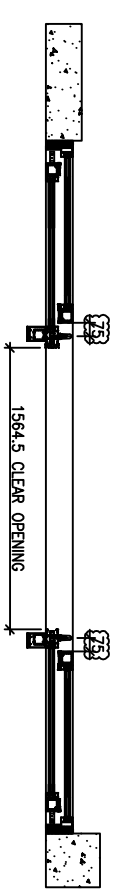

OPEN

WINDOW MARK	AW-306
LOCATION	46/F UNIT SIMPLEX 1A LV./DIM.
SECTION	70mm ALUM. SECTION
GLAZING	EGL-1A
QUANTITY	1 NO.
REMARKS	SIEGENIA SLIDING DOOR SYSTEM

B.O. REF :

CLIENT :

SUN HUNG KAI
REAL ESTATE AGENCY LTD.
42/F SUN HANG KAI CENTRE, WINGLOI, HONGKONG

ARCHITECT :

IWK&partners
ARCHITECTS

MAIN CONTRACTOR :

怡輝建築有限公司
Yee Fai Building Contractors Ltd.

STRUCTURAL ENGINEER :

ARUP

FAÇADE CONSULTANT :

ALPHA CONSULTING LIMITED
Steel Structure & Façade Specialist

NOTE :

1. ALL DIMENSIONS ARE IN mm.
2. ALL ELEVATIONS ARE VIEWED FROM OUTSIDE.
3. ALL DIMENSIONS TO BE VERIFIED ON SITE BEFORE FABRICATION.

LEGEND :

- (X1) DETAIL MARK NO.
- (X001) REFER SHEET NO.
- 1. F.F.L. -- FINISHED FLOOR LEVEL
- 2. S.F.L. -- STRUCTURAL FLOOR LEVEL
- 3. (R) -- REVERSED DETAIL
- 4. GLASS LEGEND

EGL-1--8mmHS+12mm AIR GAP+10mmTP THK. LGU.
EGL-2--10mm THK. CRYSTAL GRAY TEMPERED GLASS
EGL-4--10mm THK. CRYSTAL TEMPERED ACID ETCHED GLASS
EGL-1A--8mmHS+12mm AIR GAP+8mmTP THK. LGU.
BT1/BB1--FIXING DETAIL (DWG. NO. F1001)
BB2--FIXING DETAIL (DWG. NO. F1002)

GLAZING AREA

OPENABLE AREA

NO.	DATE	REVISION	BY
D	01/08/2023	REVISION SUBJECT TO ARCH/COMMENT	NON
C	25/07/2023	REVISION SUBJECT TO ARCH/COMMENT	NON
B	10/07/2023	REVISION SUBJECT TO ARCH/COMMENT	NON

JOB NO. : J-8556

PROJECT :
PROPOSED DEVELOPMENT ABOVE
LIGHT RAIL TIN WING STOP-TSWTL
NO.23,AREA 33,TIN SHUI WAI, N.T.

TITLE :
WINDOW SCHEDULE FOR
TOWER 3 IN-SITU WINDOW



DATE : 02-Aug-21 SCALE : 1:40

DRAWN BY : Ivan CHECKED BY :

美特鋁質有限公司
MIDI ALUMINIUM FABRICATOR LTD.
Units 6-8, Sunny Industrial Centre, 1/F
61D Cha Kwo Ling Road, Kowloon
Tel:23489271-4 Fax:8527272686

DWG NO. : J856-SI-W-5356 REV. : D

LOCATION	REQUIRE		PROVIDED	
	OPENABLE AREA	GLAZING AREA	OPENABLE AREA	GLAZING AREA
SIM. 1A KIT	0.492	0.787	1.12	0.893
SIM. 2A KIT	0.507	0.812		
SIM. 1B KIT	0.486	0.777		

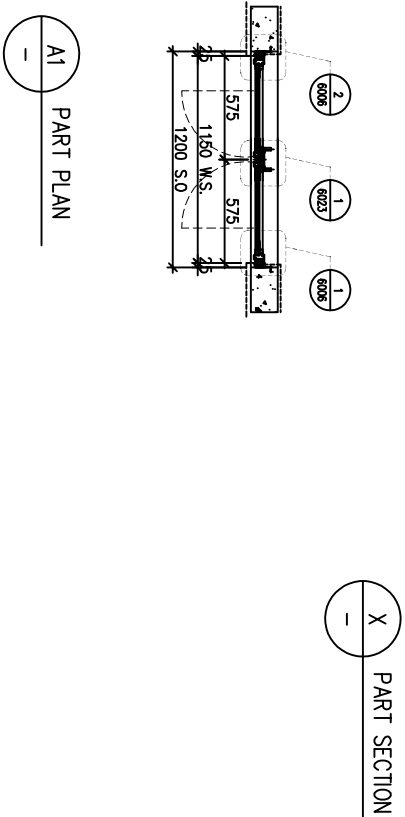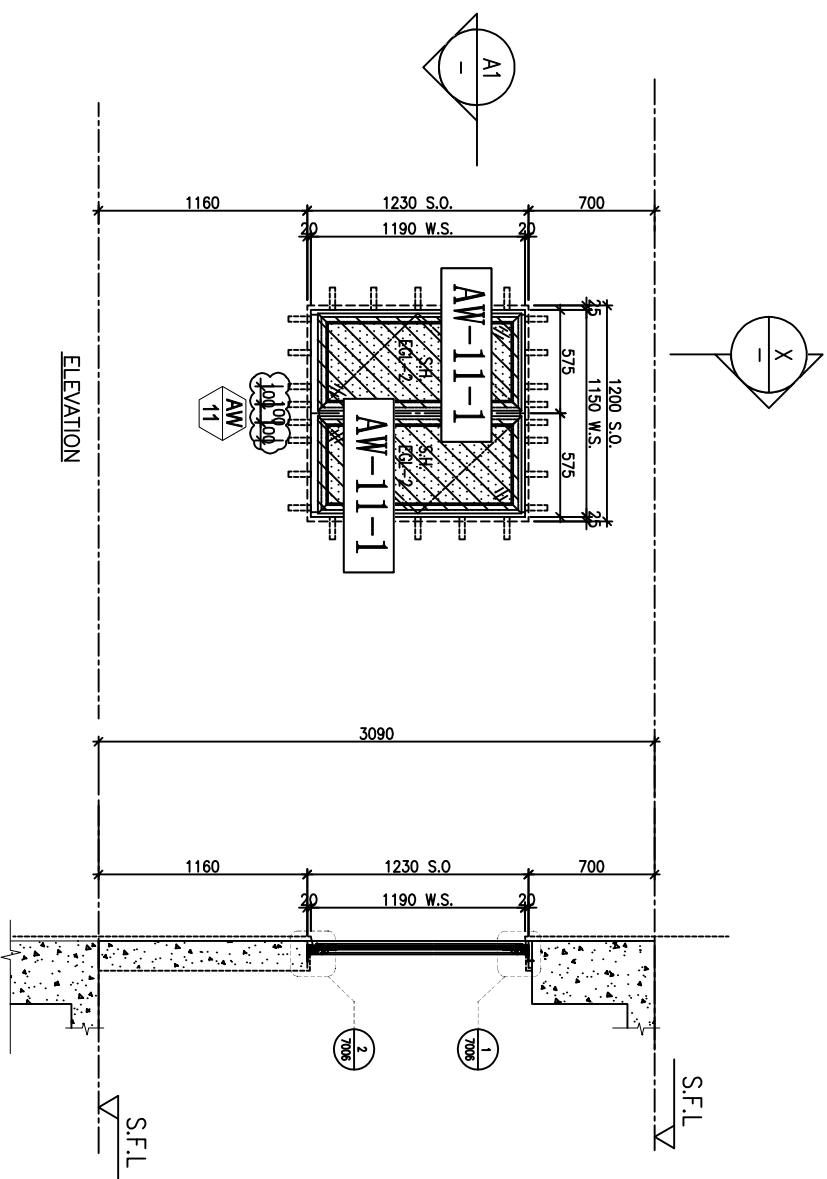

ELEVATION

WINDOW MARK	REQUIRE	PROVIDED
AW-11	0.492	1.12
AW-11-1	0.507	0.812
AW-11-1-1	0.486	0.777

LOCATION	SECTION	QUANTITY	REMARKS
46/F UNIT SIMPLEX (A & 2A & 1B KIT)	50mm ALUM. SECTION	3 Nos.	50mm ALUM. WINDOW SECTION, 4 BAR HINGE-LIP HING (HHMS-N14)

B.D. REF :

CLIENT :

SUN HUNG KAI
REAL ESTATE AGENCY LTD.
42/F SUN HUNG KAI CENTRE, WINGLOI, HONGKONG

ARCHITECT :

IWK&partners
ARCHITECTS

MAIN CONTRACTOR :

怡耀建築有限公司
Yee Fai Building Contractors Ltd.

STRUCTURAL ENGINEER :

ARUP

FAÇADE CONSULTANT :

ALPHA CONSULTING LIMITED
Steel Structure & Façade Specialist

NOTE :

1. ALL DIMENSIONS ARE IN mm.
2. ALL ELEVATIONS ARE VIEWED FROM OUTSIDE.
3. ALL DIMENSIONS TO BE VERIFIED ON SITE BEFORE FABRICATION.

LEGEND :

(X1) — DETAIL MARK NO.
(X001) — REFER SHEET NO.

1. F.F.L. — FINISHED FLOOR LEVEL

2. S.F.L. — STRUCTURAL FLOOR LEVEL

3. (R) — REVERSED DETAIL

4. GLASS LEGEND

EGL-1—8mmHS+12mm AIR GAP+10mmTP THK. I.G.U.

EGL-2—10mm THK. CRYSTAL GRAY TEmPERED GLASS

EGL-4—10mm THK. CRYSTAL TEmPERED AND ETCHED GLASS

EGL-1A—8mmHS+12mm AIR GAP+8mmTP THK. I.G.U.

BT1/BB1—FIXING DETAIL (DWG. NO. F1001)

BB2—FIXING DETAIL (DWG. NO. F1002)

GLAZING AREA

OPENABLE AREA

6001 TO 6011 & 7001 TO 7009A DETAILS REFER TO 3-45F IN-SITU WINDOW SCHEDULE

NO.	DATE	BY	REVISION
C	06/10/2023		REVISION SUBJECT TO ALPHA CONSULTANT
B	01/09/2023		REVISION SUBJECT TO ARCHITECT
A	25/07/2023		REVISION SUBJECT TO ARCHITECT

JOB NO. : J-8556

PROJECT :

PROPOSED DEVELOPMENT ABOVE LIGHT RAIL TIN WING STOP-TSWTL NO.23,AREA 33,TIN SHUI WAI, N.T.

TITLE :

WINDOW SCHEDULE FOR TOWER 3 IN-SITU WINDOW

DATE : 02-Aug-21

SCALE : 1:40

DRAWN BY : Ivan

CHECKED BY :

DATE : 02-Aug-21

SCALE : 1:40

DRAWN BY : Ivan

CHECKED BY :

美特鋸質有限公司
MIDI ALUMINIUM FABRICATOR LTD.
Units 6-8, Sunny Industrial Centre, 7/F
61/D Chee Kwong Road, Kowloon
Tel: 23489271-4 Fax: (852) 27270686
DWG NO. : J856-SD-W-5360 REF. : C

REQUIRE		PROVIDED	
LOCATION	OPENABLE AREA	GLAZING AREA	OPENABLE AREA
SM. 2B KIT.	0.599	0.959	1.233
			0.997

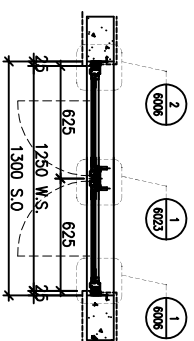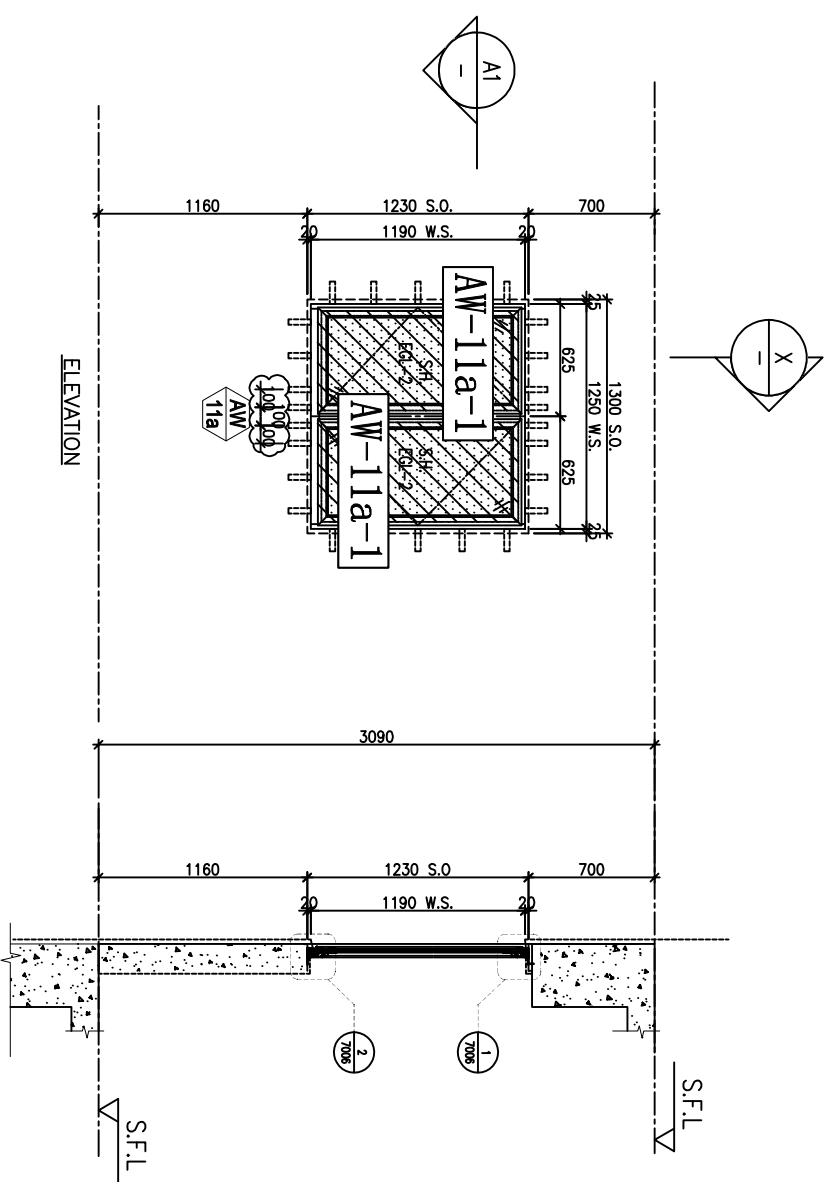

A1 PART PLAN

X PART SECTION

ELEVATION

WINDOW MARK	LOCATION	SECTION	GLAZING	QUANTITY	REMARKS
AW 11a	46/F UNIT SIMPLEX 2B KIT.	50mm ALUM. SECTION	EGL-2	1 No.	50mm ALUM. WINDOW SECTION , 4 BAR HINGE-LIP HING (HHMS-N16)

B.D. REF :

CLIENT :

SUN HUNG KAI
REAL ESTATE AGENCY LTD.
42/F SUN HUNG KAI CENTRE, WINGLOU, HONGKONG

ARCHITECT :

Iwk&partners
A R C H I T E C T S

MAIN CONTRACTOR :

怡耀建築有限公司
Yee Fai Building Contractors Ltd.

STRUCTURAL ENGINEER :

ARUP

FAÇADE CONSULTANT:

ALPHA CONSULTING LIMITED
Steel Structure & Façade Specialist

NOTE :

1. ALL DIMENSIONS ARE IN mm.
2. ALL ELEVATIONS ARE VIEWED FROM OUTSIDE.
3. ALL DIMENSIONS TO BE VERIFIED ON SITE BEFORE FABRICATION.

LEGEND :

(X1) — DETAIL MARK NO.
(X001) — REFER SHEET NO.

1. F.F.L. — FINISHED FLOOR LEVEL

2. S.F.L. — STRUCTURAL FLOOR LEVEL

3. (R) — REVERSED DETAIL

4. GLASS LEGEND

EGL-1—8mmHS+12mm AIR GAP+10mmTP THK. LG.U.

EGL-2—10mm THK. CRYSTAL GRAY TEmPERED GLASS

EGL-4—10mm THK. CRYSTAL TEmPERED AND ETCHED GLASS

EGL-1A-8mmHS+12mm AIR GAP+8mmTP THK. LG.U.

BT1/BB1-FIXING DETAIL (DWG. NO. F1001)

BB2-FIXING DETAIL (DWG. NO. F1002)

GLAZING AREA

OPENABLE AREA

8001 TO 8011 & 7001 TO 7009A DETAILS REFER TO 3-45F IN-SITU WINDOW SCHEDULE

NO.	DATE	REVISION SUBJECT TO ALPHA COMMENT	BY
1	05/10/2023	REVISION SUBJECT TO ALPHA COMMENT	

JOB NO. : J-8556

PROJECT : PROPOSED DEVELOPMENT ABOVE LIGHT RAIL TIN WING STOP-TSWTL NO.23,AREA 33,TIN SHUI WAI, N.T.

TITLE : WINDOW SCHEDULE FOR TOWER 3 IN-SITU WINDOW


DATE : 02-Aug-21 SCALE : 1:40

DRAWN BY : Ivan CHECKED BY :


美特鋁質有限公司
MIDI ALUMINIUM FABRICATOR LTD.
Units 6-8, Sunny Industrial Centre, 7/F
61D Che Kwo Ling Road, Kowloon
Tel:23489271-4 Fax:(852)2727686

DWG NO. : J856-SD-IW-5360A REV. : A

LOCATION	REQUIRE	AW-12R PROVIDED	AW-306 PROVIDED
OPENABLE AREA	GLAZING AREA	OPENABLE AREA	GLAZING AREA
SM. 1A LV./DIN	2.090	3.344	0.507
		2.452	3.486
			7.012

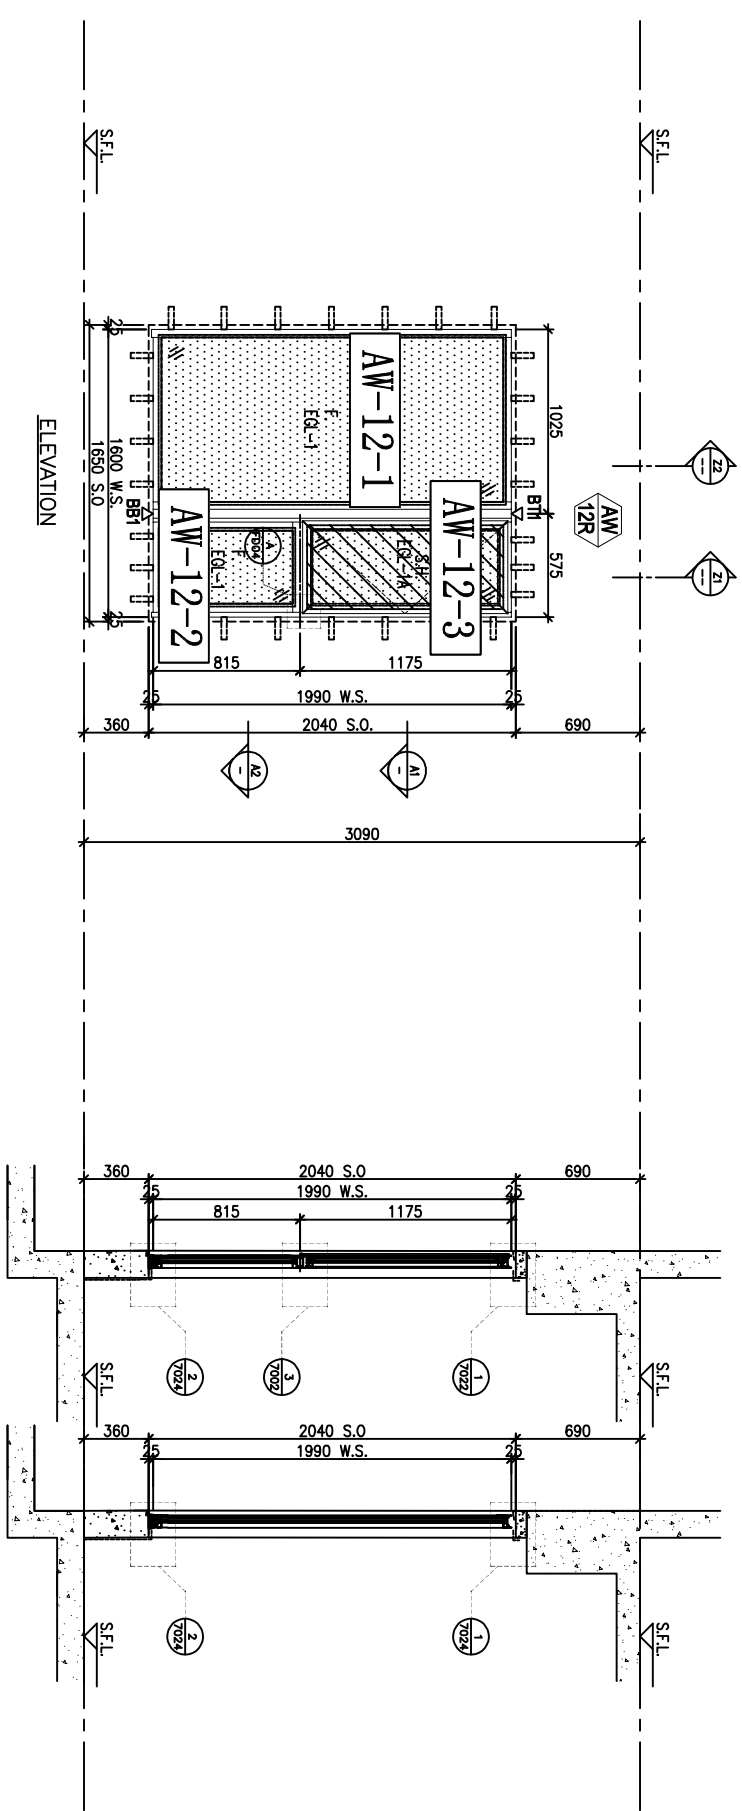

ELEVATION

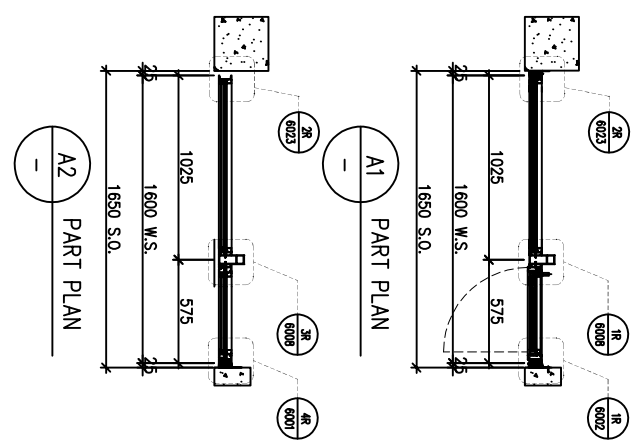

Z1 PART SECTION Z2 PART SECTION

WINDOW MARK	AW 12R
LOCATION	46/F UNIT SIMPLEX 1A LV./DIN.
SECTION	70mm ALUM. SECTION
GLAZING	EGL-1, EGL-1A
QUANTITY	1 NO.
REMARKS	4 BAR HINGE-LIP HING (HHMS-N14)

B.D. REF :

CLIENT :
SUN HUNG KAI
 REAL ESTATE AGENCY LTD.
 42/F SUN HUNG KAI CENTRE, WINGLUI, HONGKONG

ARCHITECT :
IWK&partners
 ARCHITECTS

MAIN CONTRACTOR :
怡耀建築有限公司
 Yee Fai Building Contractors Ltd.

STRUCTURAL ENGINEER :
ARUP

FAÇADE CONSULTANT :
ALPHA CONSULTING LIMITED
 Steel Structure & Façade Specialist

NOTE :
 1. ALL DIMENSIONS ARE IN mm.
 2. ALL ELEVATIONS ARE VIEWED FROM OUTSIDE.
 3. ALL DIMENSIONS TO BE VERIFIED ON SITE BEFORE FABRICATION.

LEGEND :
 (X1) DETAIL MARK NO.
 (X001) REFER SHEET NO.
 1. F.F.L. --- FINISHED FLOOR LEVEL
 2. S.F.L. --- STRUCTURAL FLOOR LEVEL
 3. (R) --- REVERSED DETAIL
 4. GLASS LEGEND

EGL-1---8mmHS+12mm AIR GAP+10mmTP THK. LG.U.
 EGL-2---10mm THK. CRYSTAL GRAY TEMPERED GLASS
 EGL-4---10mm THK. CRYSTAL TEMPERED ACID ETCHED GLASS
 EGL-1A---8mmHS+12mm AIR GAP+8mmTP THK. LG.U.
 BT1/BB1---FIXING DETAIL (DWG. NO. F1001)
 BB2---FIXING DETAIL (DWG. NO. F1002)

GLAZING AREA
 OPENABLE AREA
 6001 TO 6011 & 7001 TO 7009A DETAILS REFER TO 3-45F IN-SITU WINDOW SCHEDULE




NO.	DATE	REVISION	SUBJECT TO ARCH/COMMENT	BY
B	01/08/2023	REVISION SUBJECT TO ARCH/COMMENT		
A	25/07/2023	REVISION SUBJECT TO ARCH/COMMENT		

JOB NO. : J-8556
 PROJECT : PROPOSED DEVELOPMENT ABOVE LIGHT RAIL TIN WING STOP-TSWTL NO.23,AREA 33,TIN SHUI WAI, N.T.
 TITLE : WINDOW SCHEDULE FOR TOWER 3 IN-SITU WINDOW

DATE : 02-Aug-21 SCALE : 1:40
 DRAWN BY : Ivon CHECKED BY :

美特鋁質有限公司
 MIDY ALUMINIUM FABRICATOR LTD.
 Units 6-8, Sunny Industrial Centre, 1/F
 61/D Chiu Kwong Road, Kowloon
 Tel:23489271-4 Fax:8522727686
 DWG NO. : J856-SD-W-5361 REV. : B

REQUIRE		PROVIDED	
LOCATION	OPENABLE AREA GLAZING AREA	OPENABLE AREA	GLAZING AREA
SIM. 1A UTI.	{N/A}	0.497	0.408
SIM. 2A UTI.	{N/A}		
SIM. 1B UTI.	{N/A}		
SIM. 2B UTI.	{N/A}		

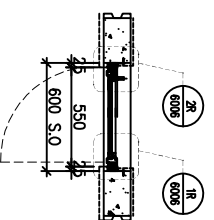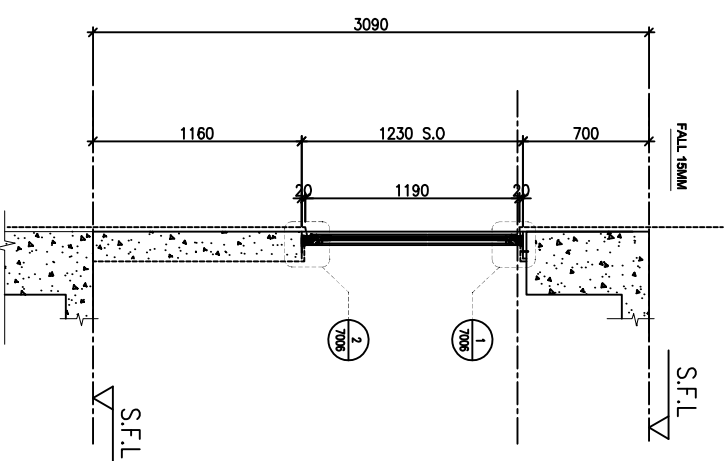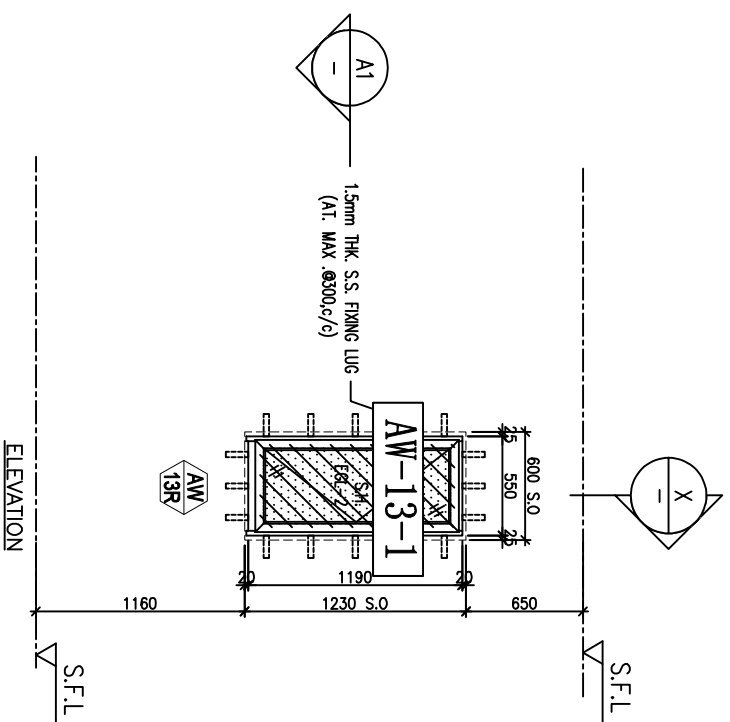

ELEVATION

ELEVATION

S.F.L.

S.F.L.

PART SECTION

PART PLAN

A1

WINDOW MARK	REQUIRE	PROVIDED
AW-13R	OPENABLE AREA GLAZING AREA	0.497 0.408
46/F UNIT SIMPLEX-2B UTI, SIMPLEX-1B UTI, SIMPLEX-2A UTI, SIMPLEX-1A UTI.		
SECTION	50mm ALUM. SECTION	
GLAZING	EGL-2	
QUANTITY	4 Nos.	
REMARKS	50mm ALUM. WINDOW SECTION, 4 BAR HINGE-LIP HING (HHMS-N14)	

B.D. REF :

CLIENT :

SUN HUNG KAI
REAL ESTATE AGENCY LTD.
42/F SUN HUNG KAI CENTRE, WINGLOU, HONGKONG

ARCHITECT :

IWK&partners
ARCHITECTS

MAIN CONTRACTOR :

怡耀建築有限公司
Yee Fai Building Contractors Ltd.

STRUCTURAL ENGINEER :

ARUP

FAÇADE CONSULTANT :

ALPHA CONSULTING LIMITED
Steel Structure & Façade Specialist

NOTE :

1. ALL DIMENSIONS ARE IN mm.
2. ALL ELEVATIONS ARE VIEWED FROM OUTSIDE.
3. ALL DIMENSIONS TO BE VERIFIED ON SITE BEFORE FABRICATION.

LEGEND :

- (X1) DETAIL MARK NO.
- (X001) REFER SHEET NO.
- 1. F.F.L. --- FINISHED FLOOR LEVEL
- 2. S.F.L. --- STRUCTURAL FLOOR LEVEL
- 3. (R) --- REVERSED DETAIL
- 4. GLASS LEGEND

- EGL-1 --- 8mmHS+12mm AIR GAP+10mmTP THK. LG.U.
- EGL-2 --- 10mm THK. CRYSTAL GRAY TEMPERED GLASS
- EGL-4 --- 10mm THK. CRYSTAL TEMPERED ACID ETCHED GLASS
- EGL-1A --- 8mmHS+12mm AIR GAP+8mmTP THK. LG.U.
- BT/BB1 --- FIXING DETAIL (DWG. NO. F001)
- BB2 --- FIXING DETAIL (DWG. NO. F002)

GLAZING AREA

OPENABLE AREA

6001 TO 6011 & 7001 TO 7009A DETAILS REFER TO 3-45F IN-SITU WINDOW SCHEDULE

NO.	DATE	REVISION	SUBJECT TO ARCH/COMMENT	BY
B	01/08/2023	REVISION SUBJECT TO ARCH/COMMENT		
A	25/07/2023	REVISION SUBJECT TO ARCH/COMMENT		

JOB NO. : J-8556

PROJECT : PROPOSED DEVELOPMENT ABOVE LIGHT RAIL TIN WING STOP-TSWTL NO.23, AREA 33, TIN SHUI WAI, N.T.

TITLE : WINDOW SCHEDULE FOR TOWER 3 IN-SITU WINDOW


DATE : 21-Jun-22 SCALE : 1:40

DRAWN BY : Ivan CHECKED BY :


美特鋁質有限公司
MIDI ALUMINIUM FABRICATOR LTD.
Units 6-8, Sunny Industrial Centre, 1/F
61D Che Kwo Ling Road, Kowloon
Tel: 23489271-4 Fax: (852) 2727686

DWG NO. : J856-SD-IW-5362 REV. : B


LOCATION	REQUIRE	AW-14 PROVIDED	AW-10R PROVIDED
OPENABLE AREA	GLAZING AREA	OPENABLE AREA	GLAZING AREA
SIM. 2B MBR.	0.747	1.195	0.507
		2.737	1.587
			1.213

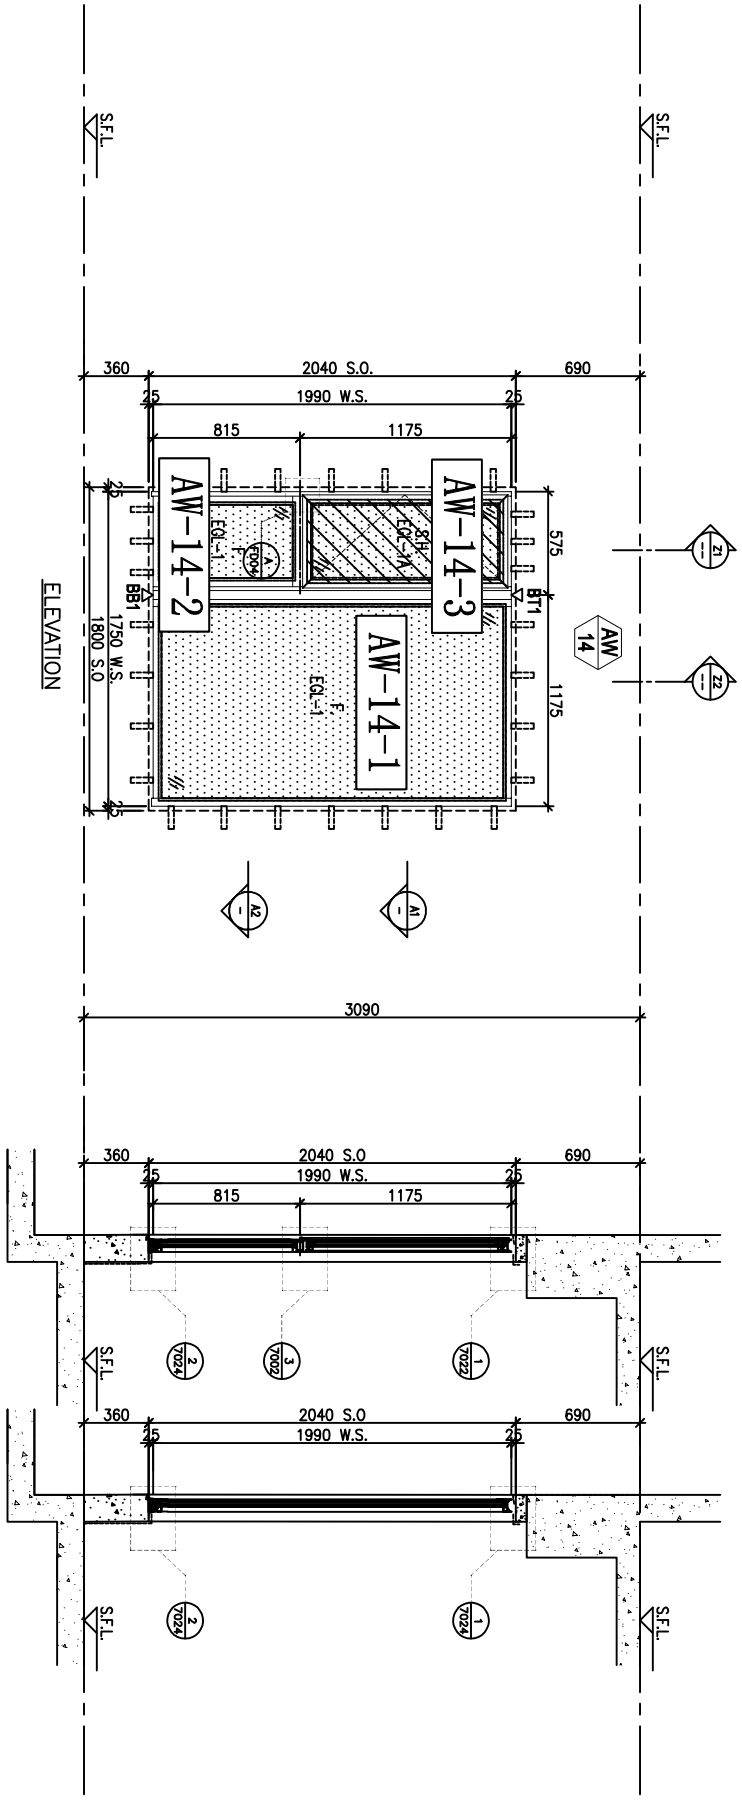

ELEVATION

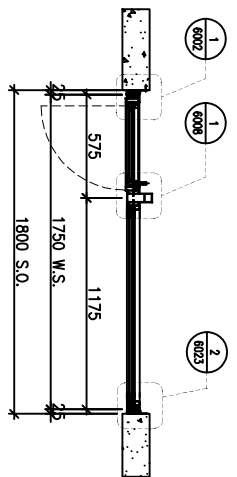

A1 PART PLAN

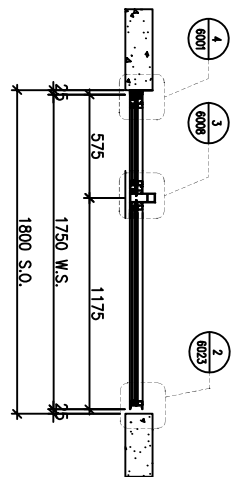

A2 PART PLAN

Z1 PART SECTION Z2 PART SECTION

WINDOW MARK	AW 14
LOCATION	46/F UNIT SIMPLEX 2B MBR.
SECTION	70mm ALUM. SECTION
GLAZING	EGL-1, EGL-1A
QUANTITY	1 NO.
REMARKS	4 BAR HINGE-LIP HING (HHMS-N14)

B.D. REF :

CLIENT :

SUN HUNG KAI
REAL ESTATE AGENCY LTD.
42/F SUN HUNG KAI CENTRE, WINGLOU, HONGKONG

ARCHITECT :

IWK&partners
A R C H I T E C T S

MAIN CONTRACTOR :

怡耀建築有限公司
Yee Fai Building Contractors Ltd.

STRUCTURAL ENGINEER :

ARUP

FAÇADE CONSULTANT :

ALPHA CONSULTING LIMITED
Steel Structure & Façade Specialist

NOTE :

1. ALL DIMENSIONS ARE IN mm.
2. ALL ELEVATIONS ARE VIEWED FROM OUTSIDE.
3. ALL DIMENSIONS TO BE VERIFIED ON SITE BEFORE FABRICATION.

LEGEND :

⊗11— DETAIL MARK NO.
⊗0001— REFER SHEET NO.

1. F.F.L.—FINISHED FLOOR LEVEL
2. S.F.L.—STRUCTURAL FLOOR LEVEL
3. ⊗—REVERSED DETAIL
4. GLASS LEGEND

EGL-1—8mmHS+12mm AIR GAP+10mmTP THK. LG.U.
EGL-2—10mm THK. CRYSTAL GRAY TEMPERED GLASS
EGL-4—10mm THK. CRYSTAL TEMPERED ACID ETCHED GLASS
EGL-1A—8mmHS+12mm AIR GAP+8mmTP THK. LG.U.
BT1/BB1—FIXING DETAIL (DWG. NO. F001)
BB2—FIXING DETAIL (DWG. NO. F002)

GLAZING AREA

OPENABLE AREA

REFER TO 3-45F IN-SITU WINDOW SCHEDULE

NO.	DATE	REVISION	SUBJECT TO ARCH/COMMENT	BY
B	01/08/2023	REVISION SUBJECT TO ARCH/COMMENT		
A	25/07/2023	REVISION SUBJECT TO ARCH/COMMENT		

JOB NO. : J-8556

PROJECT : PROPOSED DEVELOPMENT ABOVE LIGHT RAIL TIN WING STOP-TSWTL NO.23,AREA 33,TIN SHUI WAI, N.T.


TITLE : WINDOW SCHEDULE FOR TOWER 3 IN-SITU WINDOW

DATE : 02-Aug-21 SCALE : 1:40


DRAWN BY : IYON CHECKED BY :

美特鋁質有限公司
MIDI ALUMINIUM FABRICATOR LTD.
Units 6-8, Sunny Industrial Centre, 1/F
61/D Chiu Kwong Road, Kowloon
Tel:23489271-4 Fax:8522727686
DWG NO. : J856-SD-W-5363 REV. : B

LOCATION	REQUIRE	PROVIDED	
OPENABLE AREA	GLAZING AREA	OPENABLE AREA	GLAZING AREA
SIM. 1A BR2.	{0.276	{0.441}	0.507
SIM. 1A BR3.	{0.276	{0.441}	
SIM. 1A BR4.	{0.463	{0.741}	
SIM. 2A BR2.	{0.276	{0.441}	
SIM. 2A BR3.	{0.276	{0.441}	
SIM. 2B BR2.	{0.276	{0.441}	
SIM. 2B BR4.	{0.328	{0.525}	

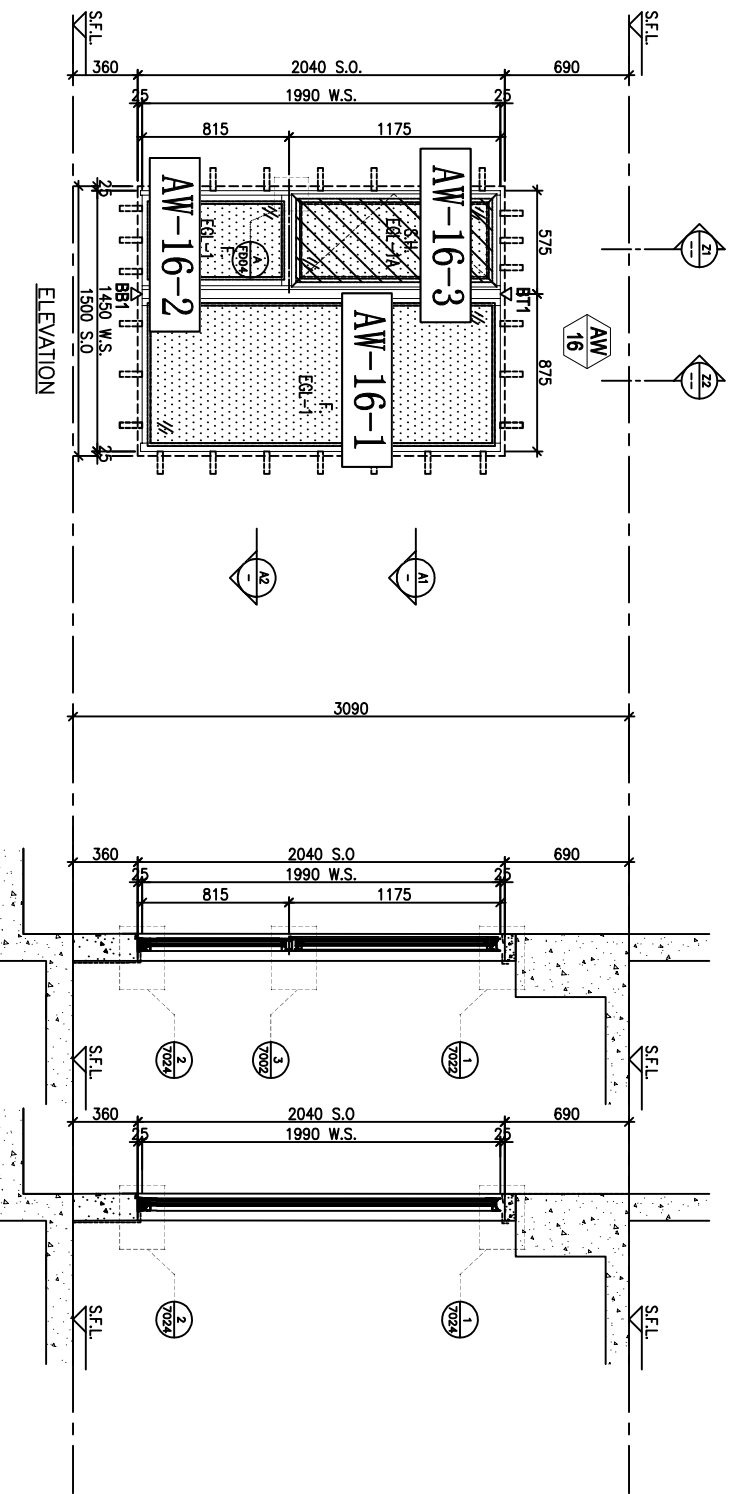

Z1 PART SECTION Z2 PART SECTION

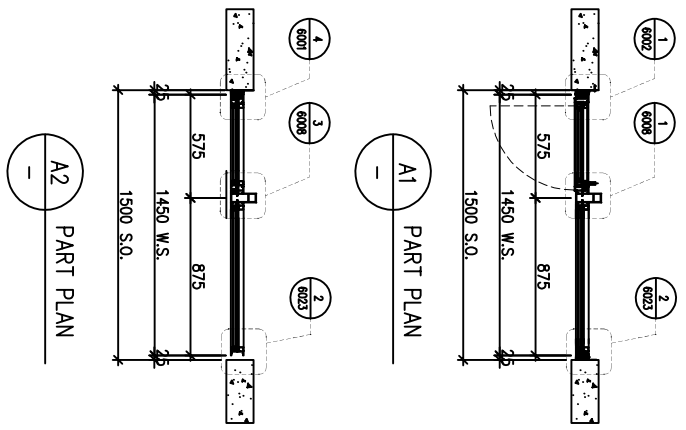

ELEVATION

WINDOW MARK	REQUIRE	PROVIDED
AW 16	46/F UNIT SIMPLEX 2B BR2, SIMPLEX 2A BR2, SIMPLEX 1A BR3 & BR4	46/F UNIT SIMPLEX 2B BR4, SIMPLEX 2A BR3, SIMPLEX 1A BR2
SECTION	70mm ALUM. SECTION	70mm ALUM. SECTION
GLAZING	EGL-1, EGL-1A	EGL-1, EGL-1A
QUANTITY	4 NOS.	3 NOS.
REMARKS	4 BAR HINGE-LIP HING (HHMS-N14)	

B.D. REF :

CLIENT :
SUN HUNG KAI
 REAL ESTATE AGENCY LTD.
 42/F SUN HUNG KAI CENTRE, WINGLOU, HONGKONG

ARCHITECT :
IWK&partners
 A R C H I T E C T S

MAIN CONTRACTOR :
怡輝建築有限公司
 Yee Fai Building Contractors Ltd.

STRUCTURAL ENGINEER :
ARUP

FAÇADE CONSULTANT :
ALPHA CONSULTING LIMITED
 Steel Structure & Façade Specialist

NOTE :
 1. ALL DIMENSIONS ARE IN mm.
 2. ALL ELEVATIONS ARE VIEWED FROM OUTSIDE.
 3. ALL DIMENSIONS TO BE VERIFIED ON SITE BEFORE FABRICATION.

LEGEND :
 XI — DETAIL MARK NO.
 X001 — REFER SHEET NO.

1. F.F.L. — FINISHED FLOOR LEVEL
2. S.F.L. — STRUCTURAL FLOOR LEVEL
3. (R) — REVERSED DETAIL
4. GLASS LEGEND

EGL-1-1—8mmHS+12mm AIR GAP+10mmTP THK. I.G.U.
 EGL-2-1—10mm THK. CRYSTAL GRAY TEMPERED GLASS
 EGL-4-1—10mm THK. CRYSTAL TEMPERED ACID ETCHED GLASS
 EGL-1A-8mmHS+12mm AIR GAP+8mmTP THK. I.G.U.
 BT1/BB1-FIXING DETAIL (DWG. NO. F1001)
 BB2-FIXING DETAIL (DWG. NO. F1002)

GLAZING AREA
 OPENABLE AREA
 8001 TO 8011 & 7001 TO 7009A DETAILS REFER TO 3-45F IN-SITU WINDOW SCHEDULE



NO.	DATE	REVISION	SUBJECT TO ARCH/COMMENT	BY
B	01/08/2023	REVISION SUBJECT TO ARCH/COMMENT		
A	25/07/2023	REVISION SUBJECT TO ARCH/COMMENT		

JOB NO. : J-8556
 PROJECT : PROPOSED DEVELOPMENT ABOVE LIGHT RAIL TIN WING STOP-TSWTL NO.23,AREA 33,TIN SHUI WAI, N.T.
 TITLE : WINDOW SCHEDULE FOR TOWER 3 IN-SITU WINDOW

DATE : 02-Aug-21 SCALE : 1:40
 DRAWN BY : Ivon CHECKED BY :

美特鋁質有限公司
 MIDAL ALUMINIUM FABRICATORS LTD.
 Units 6-8, Sunny Industrial Centre, 7/F
 610 Chee Kwong Road, Kowloon
 Tel:23489271-4 Fax:8522727686
 DWG NO. : J856-SD-W-5364 REV. : B

LOCATION	REQUIRE	PROVIDED
OPENABLE AREA	0.305	0.507
GLAZING AREA	0.488	1.597

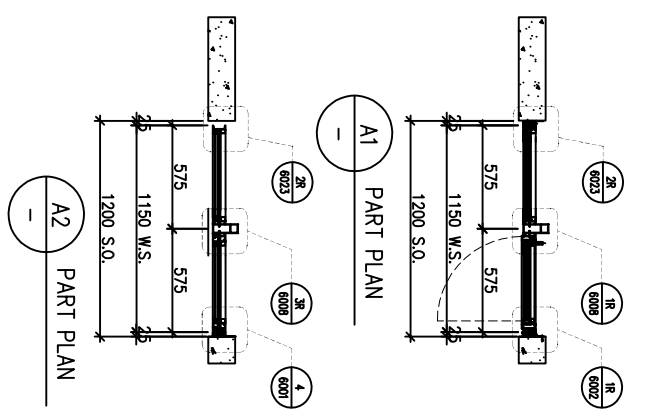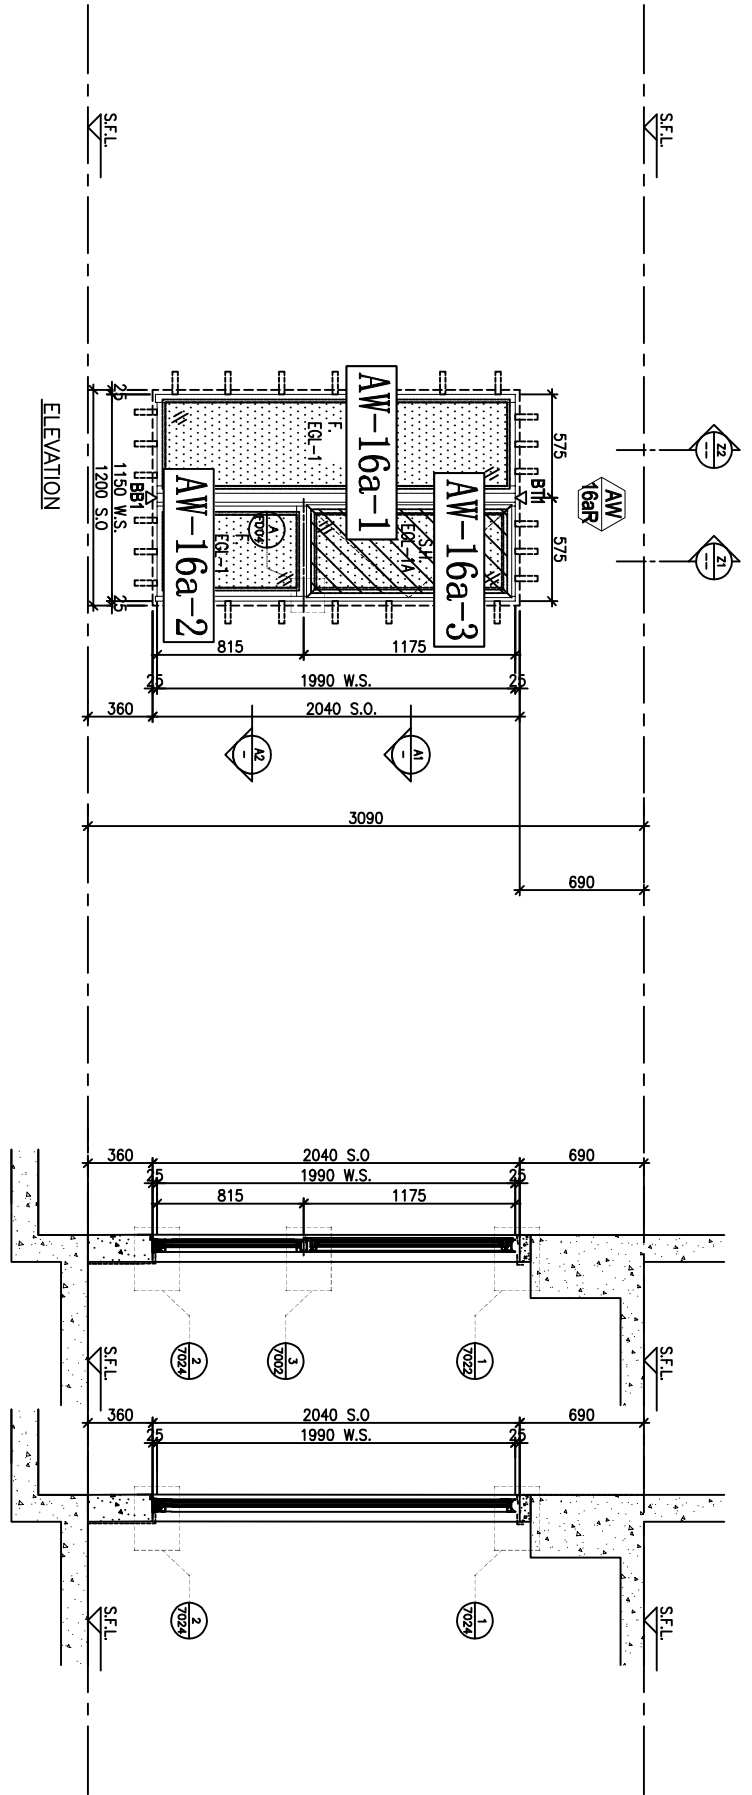

WINDOW MARK	AW 1609
LOCATION	46/F UNIT SIMPLEX 2B BR3
SECTION	70mm ALUM. SECTION
GLAZING	EGL-1, EGL-1A
QUANTITY	1 NO.
REMARKS	4 BAR HINGE-LIP HING (HHMS-N14)

B.D. REF :

CLIENT :
SUN HUNG KAI
 REAL ESTATE AGENCY LTD.
 42/F SUN HUNG KAI CENTRE, WINGLUI, HONGKONG

ARCHITECT :
lwk&partners
 A R C H I T E C T S

MAIN CONTRACTOR :
怡輝建築有限公司
 Yee Fai Building Contractors Ltd.

STRUCTURAL ENGINEER :
ARUP

FAÇADE CONSULTANT:
ALPHA CONSULTING LIMITED
 Steel Structure & Façade Specialist

NOTE:
 1. ALL DIMENSIONS ARE IN mm.
 2. ALL ELEVATIONS ARE VIEWED FROM OUTSIDE.
 3. ALL DIMENSIONS TO BE VERIFIED ON SITE BEFORE FABRICATION.

LEGEND:
 (X1) DETAIL MARK NO.
 (X001) REFER SHEET NO.
 1. F.F.L. -- FINISHED FLOOR LEVEL
 2. S.F.L. -- STRUCTURAL FLOOR LEVEL
 3. (R) -- REVERSED DETAIL
 4. GLASS LEGEND

EGL-1-1--8mmHS+12mm AIR GAP+10mmTP THK. LG.U.
 EGL-2-2--10mm THK. CRYSTAL GRAY TEMPERED GLASS
 EGL-4-4--10mm THK. CRYSTAL TEMPERED ACID ETCHED GLASS
 EGL-1A-1A-8mmHS+12mm AIR GAP+8mmTP THK. LG.U.
 BT1/BB1-FIXING DETAIL (DWG. NO. F001)
 BB2-FIXING DETAIL (DWG. NO. F002)
 GLAZING AREA

OPENABLE AREA
 6001 TO 6011 & 7001 TO 7009A DETAILS REFER TO 3-45F IN-SITU WINDOW SCHEDULE

NO.	DATE	REVISION SUBJECT TO ARCH/COMMENT	BY
B	01/08/2023	REVISION SUBJECT TO ARCH/COMMENT	NON
A	25/07/2023	REVISION SUBJECT TO ARCH/COMMENT	NON

JOB NO. : J-8556
 PROJECT : PROPOSED DEVELOPMENT ABOVE LIGHT RAIL TIN WING STOP-TSWTL NO.23,AREA 33,TIN SHUI WAI, N.T.
 TITLE : WINDOW SCHEDULE FOR TOWER 3 IN-SITU WINDOW

DATE : 02-Aug-21 SCALE : 1:40
 DRAWN BY : Ivon CHECKED BY :

美特鋁質有限公司
 MIDY ALUMINIUM FABRICATOR LTD.
 Units 6-8, Sunny Industrial Centre, 1/F
 61D Chee Kwo Ling Road, Kowloon
 Tel:23489271-4 Fax:8522727686
 DWG NO. : J856-SD-W-5365 REV. : B

參考用

 美特鋁質 有限公司 MIDI Aluminium Fabricator Ltd. 地盤用玻璃B.M.表			工程號:	J-856	計算:	劉龍浩	日期:	2023.10.20	送呈:	胡哥	註明：計算參考數值/ 所屬位置分格							
			地盤名稱:	天水圍天榮站	核對:	謝永林	日期:	2023.10.25	副本:									
			項目類別:	T2座-後裝窗/趟門	批准:		A/C Code:	參考用										
修改版次:			總計玻璃面積(平方米):			28.862		依據E16836 8版施工圖計算										
序號	修改內容	玻璃編號	顏色與類型/加工圖參考	厚度 (mm)	玻璃尺寸		數量 (塊)	總面積 (平方米)	使用樓層	使用位置	分屬類型	分格 1	分格 高度	座數	使用窗號	樓層	每層 用量	
					寬度 (W mm)	高度 (H mm)												
1		AW-06-1	EGL-4	10	420	1040	1	0.437	46/F	T2-A8 BATH	50生窗	550	1190	T2	AW-06(後)	1	1	
2		AW-06-1	EGL-4	10	420	1040	1	0.437	46/F	T2-SIM.1B B2	50生窗	550	1190	T2	AW-06(後)	1	1	
3		AW-06-1	EGL-4	10	420	1040	1	0.437	46/F	T2-SIM.1A B2	50生窗	550	1190	T2	AW-06R(後)	1	1	
4		AW-06e-1	EGL-4	10	570	1040	1	0.593	46/F	T2-SIM.1B MB	50生窗	700	1190	T2	AW-06e	1	1	
5		AW-06e-1	EGL-4	10	570	1040	1	0.593	46/F	T2-SIM.1A MB	50生窗	700	1190	T2	AW-06eR	1	1	
6		AW-06k-1	EGL-2	10	430	1040	1	0.447	46/F	T2-SIM.1A KIT	50生窗	560	1190	T2	AW-06k	1	1	
7		AW-06a-1	EGL-2	10	320	1040	1	0.333	46/F	T2-A5 STO	50生窗	450	1190	T2	AW-06a	1	1	
8		AW-06a-1	EGL-2	10	320	1040	1	0.333	46/F	T2-SIM.1B UTI	50生窗	450	1190	T2	AW-06aR	1	1	
9		AW-11-1	EGL-2	10	449.5	1040	2	0.935	46/F	T2-SIM.1A KIT.	50生窗	575	1190	T2	AW-11	1	2	
10		AW-11-1	EGL-2	10	449.5	1040	2	0.935	46/F	T2-SIM.1B KIT.	50生窗	575	1190	T2	AW-11	1	2	
11		AW-13-1	EGL-2	10	420	1040	1	0.437	46/F	T2-SIM.1A UTI.	50生窗	550	1190	T2	AW-13	1	1	
12		AW-13-1	EGL-2	10	420	1040	1	0.437	46/F	T2-SIM.2B UTI.	50生窗	550	1190	T2	AW-13R	1	1	
13		AW-03i-1	EGL-1	30	790	1910	1	1.509	46/F	T2-B5	70梗窗	890	2010	T2	AW-03i	1	1	
14		AW-03i-2	EGL-1	30	452	754.5	1	0.341	46/F	T2-B5	70梗窗	590	830	T2	AW-03i	1	1	
16		AW-14a-1	EGL-1	30	920	1930	1	1.776	46/F	T2-SIM.2B LIV./DIN.	70梗窗	1000	1990	T2	AW-14aR	1	1	
17		AW-14a-2	EGL-1	30	437	759.5	1	0.332	46/F	T2-SIM.2B LIV./DIN.	70梗窗	575	815	T2	AW-14aR	1	1	
19		AW-15-1	EGL-1	30	437	329.5	1	0.144	46/F	T2-SIM.2B KIT.	70梗窗	575	385	T2	AW-15	1	1	
15		AW-03i-3	EGL-1A	30	450	1064.5	1	0.479	46/F	T2-B5	70生窗	590	1180	T2	AW-03i	1	1	
18		AW-14a-3	EGL-1A	30	435	1059.5	1	0.461	46/F	T2-SIM.2B LIV./DIN.	70生窗	575	1175	T2	AW-14aR	1	1	
20		AW-15-2	EGL-1A	30	435	1059.5	1	0.461	46/F	T2-SIM.2B KIT.	70生窗	575	1175	T2	AW-15	1	1	
21		AW-18-1	EGL-1A	28	723	2128	2	3.077	46/F	T2-SIM.1A LIV./DIN.	70趟門玉	875	2405	T2	AW-18	1	2	
22		AW-18-1	EGL-1A	28	723	2128	2	3.077	46/F	T2-SIM.1A MBR.	70趟門玉	875	2405	T2	AW-18	1	2	

 美特鋁質 有限公司 MIDI Aluminium Fabricator Ltd.		工程號: J-856	計算: 劉龍浩	日期: 2023.10.20	送呈: 胡哥	註明：計算參考數值/ 所屬位置分格											
		地盤名稱: 天水圍天榮站	核對: 謝永林	日期: 2023.10.25	副本:												
		項目類別: T2座-後裝窗/趟門	批准:		A/C Code: 參考用												
地盤用玻璃B.M.表		修改版次:	總計玻璃面積 (平方米): 28.862	依據E16836 8版施工圖計算													
序號	修改內容	玻璃編號	顏色與類型/加工圖參考	厚度 (mm)	玻璃尺寸		數量 (塊)	總面積 (平方米)	使用樓層	使用位置	分屬類型	分格 1	分格 高度	座數	使用窗號	樓層	每層用量
					寬度 (W mm)	高度 (H mm)											
23		AW-18-1	EGL-1A	28	723	2128	2	3.077	46/F	T2-SIM.1B MBR.	70趟門玉	875	2405	T2	AW-18	1	2
24		AW-18-1	EGL-1A	28	723	2128	2	3.077	46/F	T2-SIM.2B LIV./DIN.	70趟門玉	875	2405	T2	AW-18	1	2
25		AW-204-1x	EGL-1(x)	30	1102	2132	2	4.699	46/F	T2-SIM.1B LIV./DIN.	70趟門玉	1250	2405	T2	AW-204	1	2
						合計:	32	28.862									
加工注意事項/玻璃類型描述：		1).本表中玻璃采用三鑫公司產玻璃，															
		2).本表中所有玻璃對角線尺寸偏差要求不超過負2mm。															
		3).本表中玻璃要求粗磨邊處理並倒棱角，攔河玻璃頂底要精磨邊，而所有玻璃之入爐方向需保持一致。															
		4).本表中所有玻璃成品均需做雙面保護，用透明靜電膠紙加四周一寸FK白膠紙做雙面加固保護處理。															
		5).本表中所有玻璃成品均需注明室內外及其玻璃編號/使用位置/樓層，以便識別。															
		EGL-1--8mmHS+12mm AIR GAP+10mmTP THK. I.G.U.															
		EGL-1A-8mmHS+12mm AIR GAP+8mmTP THK. I.G.U.															
		EGL-2--10mm THK. CRYSTAL GRAY TEMPERED GLASS(FOR KIT & ST)															
EGL-4--10mm THK. CRYSTAL TEMPERED ACID ETCHED GLASS(FOR BATH)																	

 美特鋁質 有限公司 MIDI Aluminium Fabricator Ltd.		工程號: J-856	計算: 劉龍浩	日期: 2023.10.20	送呈:	註明: 計算參考數值/ 所屬位置分格											
		地盤名稱: 天水圍天榮站	核對: 謝永林	日期: 2023.10.25	副本:												
地盤用玻璃B.M.表	項目類別: T3座-後裝窗/趟門	批准:	A/C Code: 參考用	依據E6836 8版施工圖計算													
		修改版次:	總計玻璃面積 (平方米):	68.600													
序號	修改內容	玻璃編號	顏色與類型/加工圖參考	厚度 (mm)	玻璃尺寸		數量 (塊)	總面積 (平方米)	使用樓層	使用位置	分屬類型	分格 1	分格 高度	座數	使用窗號	樓層	每層用量
					寬度 (W mm)	高度 (H mm)											
1		AW-06a-1	EGL-4	10	320	1040	1	0.333	46/F	T3-B1	50生窗	450	1190	T3	AW-06aR	1	1
2		AW-06-1	EGL-4	10	420	1040	1	0.437	46/F	T3-SIM.1A MB	50生窗	550	1190	T3	AW-06R	1	1
3		AW-06-1	EGL-4	10	420	1040	1	0.437	46/F	T3-SIM.1A B3	50生窗	550	1190	T3	AW-06R	1	1
4		AW-06-1	EGL-4	10	420	1040	1	0.437	46/F	T3-SIM.2B B3	50生窗	550	1190	T3	AW-06R	1	1
5		AW-06k-1	EGL-2	10	430	1040	1	0.447	46/F	T3-SIM.1A	50生窗	560	1190	T3	AW-06kR	1	1
6		AW-11-1	EGL-2	10	449.5	1040	2	0.935	46/F	T3-SIM.1A KIT.	50生窗	575	1190	T3	AW-11	1	2
7		AW-11-1	EGL-2	10	449.5	1040	2	0.935	46/F	T3-SIM.2A KIT.	50生窗	575	1190	T3	AW-11	1	2
8		AW-11-1	EGL-2	10	449.5	1040	2	0.935	46/F	T3-SIM.1B KIT.	50生窗	575	1190	T3	AW-11	1	2
9		AW-11a-1	EGL-2	10	499.5	1040	2	1.039	46/F	T3-SIM.2B KIT.	50生窗	625	1190	T3	AW-11a	1	2
10		AW-13-1	EGL-2	10	420	1040	1	0.437	46/F	T3-SIM.2B UTI.	50生窗	550	1190	T3	AW-13R	1	1
11		AW-13-1	EGL-2	10	420	1040	1	0.437	46/F	T3-SIM.1B UTI.	50生窗	550	1190	T3	AW-13R	1	1
12		AW-13-1	EGL-2	10	420	1040	1	0.437	46/F	T3-SIM.2A UTI.	50生窗	550	1190	T3	AW-13R	1	1
13		AW-13-1	EGL-2	10	420	1040	1	0.437	46/F	T3-SIM.1A UTI.	50生窗	550	1190	T3	AW-13R	1	1
14		AW-03i-1	EGL-1	30	790	1910	1	1.509	46/F	T3-B3	70梗窗	890	2010	T3	AW-03i	1	1
15		AW-03i-2	EGL-1	30	452	754.5	1	0.341	46/F	T3-B3	70梗窗	590	830	T3	AW-03i	1	1
16		AW-04i-1	EGL-1	30	590	1910	1	1.127	46/F	T3-A9	70梗窗	690	2010	T3	AW-04i	1	1
17		AW-04i-2	EGL-1	30	452	754.5	1	0.341	46/F	T3-A9	70梗窗	590	830	T3	AW-04i	1	1
18		AW-12-1	EGL-1	30	945	1930	1	1.824	46/F	T3-SIM.1A LIV./DIN.	70梗窗	1025	1990	T3	AW-12R	1	1
19		AW-12-2	EGL-1	30	437	759.5	1	0.332	46/F	T3-SIM.1A LIV./DIN.	70梗窗	575	815	T3	AW-12R	1	1
20		AW-14-1	EGL-1	30	1095	1930	1	2.113	46/F	T3-SIM.2B MBR.	70梗窗	1175	1990	T3	AW-14	1	1
21		AW-14-2	EGL-1	30	437	759.5	1	0.332	46/F	T3-SIM.2B MBR.	70梗窗	575	815	T3	AW-14	1	1

 美特鋁質有限公司 MIDI Aluminium Fabricator Ltd.		工程號: J-856	計算: 劉龍浩	日期: 2023.10.20	送呈:	註明: 計算參考數值/ 所屬位置分格											
		地盤名稱: 天水圍天榮站	核對: 謝永林	日期: 2023.10.25	副本:												
地盤用玻璃B.M.表	項目類別: T3座-後裝窗/趟門	批准:	A/C Code: 參考用														
修改版次:		總計玻璃面積 (平方米): 68.600	依據E6836 8版施工圖計算														
序號	修改內容	玻璃編號	顏色與類型/加工圖參考	厚度 (mm)	玻璃尺寸		數量 (塊)	總面積 (平方米)	使用樓層	使用位置	分屬類型	分格 1	分格 高度	座數	使用窗號	樓層	每層用量
					寬度 (W mm)	高度 (H mm)											
22		AW-16-1	EGL-1	30	795	1930	1	1.534	46/F	T3-SIM. 2B BR2.	70梗窗	875	1990	T3	AW-16	1	1
23		AW-16-2	EGL-1	30	437	759.5	1	0.332	46/F	T3-SIM. 2B BR2.	70梗窗	575	815	T3	AW-16	1	1
24		AW-16-1	EGL-1	30	795	1930	1	1.534	46/F	T3-SIM. 2A BR2.	70梗窗	875	1990	T3	AW-16	1	1
25		AW-16-2	EGL-1	30	437	759.5	1	0.332	46/F	T3-SIM. 2A BR2.	70梗窗	575	815	T3	AW-16	1	1
26		AW-16-1	EGL-1	30	795	1930	1	1.534	46/F	T3-SIM.1A BR3.	70梗窗	875	1990	T3	AW-16	1	1
27		AW-16-2	EGL-1	30	437	759.5	1	0.332	46/F	T3-SIM.1A BR3.	70梗窗	575	815	T3	AW-16	1	1
28		AW-16-1	EGL-1	30	795	1930	1	1.534	46/F	T3-SIM.1A BR4.	70梗窗	875	1990	T3	AW-16	1	1
29		AW-16-2	EGL-1	30	437	759.5	1	0.332	46/F	T3-SIM.1A BR4.	70梗窗	575	815	T3	AW-16	1	1
30		AW-16-1	EGL-1	30	795	1930	1	1.534	46/F	T3-SIM.2B BR4.	70梗窗	875	1990	T3	AW-16R	1	1
31		AW-16-2	EGL-1	30	437	759.5	1	0.332	46/F	T3-SIM.2B BR4.	70梗窗	575	815	T3	AW-16R	1	1
32		AW-16-1	EGL-1	30	795	1930	1	1.534	46/F	T3-SIM.2A BR3.	70梗窗	875	1990	T3	AW-16R	1	1
33		AW-16-2	EGL-1	30	437	759.5	1	0.332	46/F	T3-SIM.2A BR3.	70梗窗	575	815	T3	AW-16R	1	1
34		AW-16-1	EGL-1	30	795	1930	1	1.534	46/F	T3-SIM.1A BR2.	70梗窗	875	1990	T3	AW-16R	1	1
35		AW-16-2	EGL-1	30	437	759.5	1	0.332	46/F	T3-SIM.1A BR2.	70梗窗	575	815	T3	AW-16R	1	1
36		AW-16a-1	EGL-1	30	495	1930	1	0.955	46/F	T3-SIM.2B BR3.	70梗窗	575	1990	T3	AW-16aR	1	1
37		AW-16a-2	EGL-1	30	437	759.5	1	0.332	46/F	T3-SIM.2B BR3.	70梗窗	575	815	T3	AW-16aR	1	1
38		AW-03i-3	EGL-1A	30	450	1064.5	1	0.479	46/F	T3-B3	70生窗	590	1180	T3	AW-03i	1	1
39		AW-04i-3	EGL-1A	30	450	1064.5	1	0.479	46/F	T3-A9	70生窗	590	1180	T3	AW-04i	1	1
40		AW-12-3	EGL-1A	30	435	1059.5	1	0.461	46/F	T3-SIM.1A LIV./DIN.	70生窗	575	1175	T3	AW-12R	1	1
41		AW-14-3	EGL-1A	30	435	1059.5	1	0.461	46/F	T3-SIM.2B MBR.	70生窗	575	1175	T3	AW-14	1	1

 美特鋁質 有限公司 MIDI Aluminium Fabricator Ltd.		工程號: J-856	計算: 劉龍浩	日期: 2023.10.20	送呈:	註明: 計算參考數值/ 所屬位置分格											
		地盤名稱: 天水圍天榮站	核對: 謝永林	日期: 2023.10.25	副本:												
地盤用玻璃B.M.表	項目類別: T3座-後裝窗/趟門	批准:	A/C Code: 參考用														
修改版次:		總計玻璃面積 (平方米): 68.600	依據E6836 8版施工圖計算														
序號	修改內容	玻璃編號	顏色與類型/加工圖參考	厚度 (mm)	玻璃尺寸		數量 (塊)	總面積 (平方米)	使用樓層	使用位置	分屬類型	分格 1	分格 高度	座數	使用窗號	樓層	每層用量
					寬度 (W mm)	高度 (H mm)											
42		AW-16-3	EGL-1A	30	435	1059.5	1	0.461	46/F	T3-SIM. 2B BR2.	70生窗	575	1175	T3	AW-16	1	1
43		AW-16-3	EGL-1A	30	435	1059.5	1	0.461	46/F	T3-SIM. 2A BR2.	70生窗	575	1175	T3	AW-16	1	1
44		AW-16-3	EGL-1A	30	435	1059.5	1	0.461	46/F	T3-SIM.1A BR3.	70生窗	575	1175	T3	AW-16	1	1
45		AW-16-3	EGL-1A	30	435	1059.5	1	0.461	46/F	T3-SIM.1A BR4.	70生窗	575	1175	T3	AW-16	1	1
46		AW-16-3	EGL-1A	30	435	1059.5	1	0.461	46/F	T3-SIM.2B BR4.	70生窗	575	1175	T3	AW-16R	1	1
47		AW-16-3	EGL-1A	30	435	1059.5	1	0.461	46/F	T3-SIM.2A BR3.	70生窗	575	1175	T3	AW-16R	1	1
48		AW-16-3	EGL-1A	30	435	1059.5	1	0.461	46/F	T3-SIM.1A BR2.	70生窗	575	1175	T3	AW-16R	1	1
49		AW-16a-3	EGL-1A	30	435	1059.5	1	0.461	46/F	T3-SIM.2B BR3.	70生窗	575	1175	T3	AW-16aR	1	1
59		AW-18-1	EGL-1A	28	723	2128	2	3.077	46/F	T3-SIM.2A MBR.	70趟門玉	875	2405	T3	AW-18	1	2
50		AW-301-1x	EGL-1(x)	30	979	1934	1	1.893	46/F	T3-SIM.2B LIV./DIN.	70梗窗	1050	1990	T3	AW-301	1	1
51		AW-301-2x	EGL-1(x)	30	441	763.5	1	0.337	46/F	T3-SIM.2B LIV./DIN.	70梗窗	575	815	T3	AW-301	1	1
52		AW-303-1x	EGL-1(x)	30	1129	1934	1	2.183	46/F	T3-SIM.2A LIV./DIN.	70梗窗	1200	1990	T3	AW-303	1	1
53		AW-303-2x	EGL-1(x)	30	441	763.5	1	0.337	46/F	T3-SIM.2A LIV./DIN.	70梗窗	575	815	T3	AW-303	1	1
54		AW-305-1x	EGL-1(x)	30	829	1934	1	1.603	46/F	T3-SIM.1A MBR	70梗窗	900	1990	T3	AW-305	1	1
55		AW-305-2x	EGL-1(x)	30	441	763.5	1	0.337	46/F	T3-SIM.1A MBR	70梗窗	575	815	T3	AW-305	1	1
56		AW-301-3x	EGL-1A(x)	30	439	1063.5	1	0.467	46/F	T3-SIM.2B LIV./DIN.	70生窗	575	1175	T3	AW-301	1	1
57		AW-303-3x	EGL-1A(x)	30	439	1063.5	1	0.467	46/F	T3-SIM.2A LIV./DIN.	70生窗	575	1175	T3	AW-303	1	1
58		AW-305-3x	EGL-1A(x)	30	439	1063.5	1	0.467	46/F	T3-SIM.1A MBR	70生窗	575	1175	T3	AW-305	1	1
60		AW-301-4x	EGL-1A(x)	28	636	2111	2	2.683	46/F	T3-SIM.2B LIV./DIN.	70趟門玉	758.5	2380	T3	AW-301	1	2
61		AW-301-5x	EGL-1A(x)	28	648.2	2262.2	2	2.933	46/F	T3-SIM.2B LIV./DIN.	70梗門	729	2380	T3	AW-301	1	2
62		AW-303-4x	EGL-1A(x)	28	648	2111	2	2.734	46/F	T3-SIM.2A LIV./DIN.	70趟門玉	770.5	2380	T3	AW-303	1	2

		工程號: J-856	計算: 劉龍浩	日期: 2023.10.20	送呈:	註明: 計算參考數值/ 所屬位置分格											
		地盤名稱: 天水圍天榮站	核對: 謝永林	日期: 2023.10.25	副本:												
地盤用玻璃B.M.表	項目類別: T3座-後裝窗/趟門	批准:	A/C Code: 參考用														
修改版次:		總計玻璃面積 (平方米): 68.600	依據E6836 8版施工圖計算														
序號	修改內容	玻璃編號	顏色與類型/加工圖參考	厚度 (mm)	玻璃尺寸		數量 (塊)	總面積 (平方米)	使用樓層	使用位置	分屬類型	分格 1	分格 高度	座數	使用窗號	樓層	每層用量
					寬度 (W mm)	高度 (H mm)											
63		AW-303-5x	EGL-1A(x)	28	661.2	2262.2	2	2.992	46/F	T3-SIM.2A LIV./DIN.	70梗門	742	2380	T3	AW-303	1	2
64		AW-305-4x	EGL-1A(x)	28	740	2132	2	3.153	46/F	T3-SIM.1A MBR.	70趟門玉	887.5	2405	T3	AW-305	1	2
65		AW-306-4x	EGL-1A(x)	28	841	2111	2	3.551	46/F	T3-SIM.1A LIV./DIN.	70趟門玉	964	2380	T3	AW-306	1	2
66		AW-306-5x	EGL-1A(x)	28	855.2	2262.2	2	3.869	46/F	T3-SIM.1A LIV./DIN.	70梗門	936	2380	T3	AW-306	1	2
					合計:		78	68.600									
加工注意事項/玻璃類型描述:		1).本表中玻璃采用三鑫公司產玻璃，															
		2).本表中所有玻璃對角線尺寸偏差要求不超過負2mm。															
		3).本表中玻璃要求粗磨邊處理並倒棱角，攔河玻璃頂底要精磨邊，而所有玻璃之入爐方向需保持一致。															
		4).本表中所有玻璃成品均需做雙面保護，用透明靜電膠紙加四周一寸FK白膠紙做雙面加固保護處理。															
		5).本表中所有玻璃成品均需注明室內外及其玻璃編號/使用位置/樓層，以便識別。															
		EGL-1--8mmHS+12mm AIR GAP+10mmTP THK. I.G.U.															
		EGL-1A-8mmHS+12mm AIR GAP+8mmTP THK. I.G.U.															
		EGL-2--10mm THK. CRYSTAL GRAY TEMPERED GLASS(FOR KIT & ST)															
EGL-4--10mm THK. CRYSTAL TEMPERED ACID ETCHED GLASS(FOR BATH)																	