



工程指示 / 要求簡箋 ENGINEER INSTRUCTIONS(E.I.)

工程指示編號:	EI- 7275	修改版本:	-
	HK- 0166		
工程編號:	J 856	工程名稱:	天榮站
收件人:	生統/Maggie/ 謝永林	發件人:	Iris
工程項目:	T1 5F-10F佛沙窗臨時玻璃BM表	日期:	25/01/2024

<input checked="" type="checkbox"/> 原合約工程包	<input type="checkbox"/> 原合約工程加 / 減賬 QT-	<input type="checkbox"/> 新工程報價 QT-
--	--	------------------------------------

信件批核號碼/圖紙參考編號:	批核模具圖紙編號:
客戶指示附件:	管理內部批簽署:

<input type="checkbox"/> 初步鋁料 B.M.	<input type="checkbox"/> 加工拆圖, 然後生產	<input type="checkbox"/> 尺寸表
<input type="checkbox"/> 正式鋁料 B.M.	<input type="checkbox"/> 技術上資料/指示	<input type="checkbox"/> 報價
<input type="checkbox"/> 配件 B.M.	<input type="checkbox"/> 樣辦或貨品說明書	<input type="checkbox"/> 分判合約
<input type="checkbox"/> 其他:		

內容:
T1 5F-10F佛沙窗臨時玻璃BM表 (此份EI取代EI7002A, EI7002A取消)
需做鋼化, 不需做熱浸

分層包裝

完成上列要求日期: 29/01/2024

國內

<input type="checkbox"/> 生產技術總監	<input type="checkbox"/> 連附件	<input checked="" type="checkbox"/> 技術部	<input checked="" type="checkbox"/> 連附件	<input type="checkbox"/> 生產部	<input type="checkbox"/> 連附件
<input type="checkbox"/> 採購部	<input type="checkbox"/> 連附件	<input checked="" type="checkbox"/> 生產統籌部	<input checked="" type="checkbox"/> 連附件	<input type="checkbox"/> 報關組	<input type="checkbox"/> 連附件
<input type="checkbox"/> 質檢部	<input type="checkbox"/> 連附件	<input type="checkbox"/> 會計部	<input type="checkbox"/> 連附件	<input type="checkbox"/> 機械設計部	<input type="checkbox"/> 連附件
<input type="checkbox"/> 香港辦	<input type="checkbox"/> 連附件	<input type="checkbox"/> 其他:			

香港

<input type="checkbox"/> 行政部	<input type="checkbox"/> 連附件	<input type="checkbox"/> 會計部	<input type="checkbox"/> 連附件	<input type="checkbox"/> 統籌部	<input type="checkbox"/> 連附件	<input type="checkbox"/> 工程部	<input type="checkbox"/> 連附件
<input checked="" type="checkbox"/> 採購部	<input checked="" type="checkbox"/> 連附件	<input type="checkbox"/> QS部	<input type="checkbox"/> 連附件	<input checked="" type="checkbox"/> 地盤管理	<input checked="" type="checkbox"/> 連附件	<input type="checkbox"/> 維修部	<input type="checkbox"/> 連附件

*發件人簽署: Iris	*組別成員批核簽署:
傳遞編號:	項目經理簽署:

序號	修改內容	玻璃編號	顏色與類型/加工圖參考	厚度 (mm)	玻璃尺寸		數量	總面積 (平方米)	使用樓層	使用位置	分類類型	分格寬度	分格高度	使用窗號	樓層	每層用量
					寬度 (W mm)	高度 (H mm)										
1	AW02-2k		薄片/8mm鋼化單片(L-KK)	8	452	544.5	5	1.231	6/F-10/F	T1-B2	70硬窗	590	600	AW02	5	1
2	AW02a-2k		薄片/8mm鋼化單片(L-KK)	8	352	544.5	3	0.575	8/F-10/F	T1-B7	70硬窗	490	600	AW02a	3	1
3	AW02b-2k		薄片/8mm鋼化單片(L-KK)	8	352	544.5	1	0.192	7/F	T1-B6	70硬窗	490	600	AW02b	1	1
4	AW02b-2k		薄片/8mm鋼化單片(L-KK)	8	352	544.5	4	0.767	7/F-10/F	T1-A8	70硬窗	490	600	AW02bR	4	1
5	AW02-2k		薄片/8mm鋼化單片(L-KK)	8	452	544.5	1	0.246	7/F	T1-A3	70硬窗	590	600	AW02R	1	1
6	AW03-2k		薄片/8mm鋼化單片(L-KK)	8	452	774.5	4	1.400	7/F-10/F	T1-A2	70硬窗	590	830	AW03	4	1
7	AW03-2k		薄片/8mm鋼化單片(L-KK)	8	452	774.5	2	0.700	7/F,9/F	T1-B3	70硬窗	590	830	AW03	2	1
8	AW04-2k		薄片/8mm鋼化單片(L-KK)	8	452	774.5	1	0.350	6/F	T1-B2	70硬窗	590	830	AW04	1	1
9	AW04b-2k		薄片/8mm鋼化單片(L-KK)	8	452	774.5	4	1.400	7/F-10/F	T1-B6	70硬窗	590	830	AW04b	4	1
10	AW04c-2k		薄片/8mm鋼化單片(L-KK)	8	452	544.5	2	0.492	9/F-10/F	T1-A7	70硬窗	590	600	AW04c	2	1
11	AW04aR-2k		薄片/8mm鋼化單片(L-KK)	8	452	774.5	1	0.350	7/F	T1-B7	70硬窗	590	830	AW04aR	1	1
12	AW02b-2		薄片/8mm鋼化單片(L-GG)	8	352	544.5	4	0.767	5/F,8/F,9/F,10/F	T1-B6	70硬窗	490	600	AW02b	4	1
13	AW02b-2		薄片/8mm鋼化單片(L-GG)	8	352	544.5	2	0.383	9/F-10/F	T1-A7	70硬窗	490	600	AW02b	2	1
14	AW02-2		薄片/8mm鋼化單片(L-GG)	8	452	544.5	3	0.738	6/F,7/F,9/F	T1-B3	70硬窗	590	600	AW02R	3	1
15	AW03-2		薄片/8mm鋼化單片(L-GG)	8	452	774.5	1	0.350	6/F	T1-B3	70硬窗	590	830	AW03	1	1
16	AW04-2		薄片/8mm鋼化單片(L-GG)	8	452	774.5	1	0.350	7/F	T1-A3	70硬窗	590	830	AW04	1	1
17	AW04b-2		薄片/8mm鋼化單片(L-GG)	8	452	774.5	1	0.350	5/F	T1-B6	70硬窗	590	830	AW04b	1	1
18	AW02b-1		薄片/8mm鋼化單片(L-GG)	8	660	1720	5	5.676	5/F,7/F,8/F,9/F,10/F	T1-B6	70硬窗	740	1780	AW02b	5	1
19	AW02b-1		薄片/8mm鋼化單片(L-GG)	8	660	1720	2	2.270	9/F-10/F	T1-A7	70硬窗	740	1780	AW02b	2	1
20	AW02-1		薄片/8mm鋼化單片(L-GG)	8	410	1720	1	0.705	7/F	T1-A3	70硬窗	490	1780	AW02R	1	1
21	AW02-1		薄片/8mm鋼化單片(L-GG)	8	410	1720	3	2.116	6/F,7/F,9/F	T1-B3	70硬窗	490	1780	AW02R	3	1
22	AW03-1		薄片/8mm鋼化單片(L-GG)	8	810	1950	3	4.739	6/F,7/F,9/F	T1-B3	70硬窗	890	2010	AW03	3	1
23	AW04-1		薄片/8mm鋼化單片(L-GG)	8	610	1950	1	1.190	7/F	T1-A3	70硬窗	690	2010	AW04	1	1
24	AW04b-1		薄片/8mm鋼化單片(L-GG)	8	760	1950	5	7.410	5/F,7/F,8/F,9/F,10/F	T1-B6	70硬窗	840	2010	AW04b	5	1
25	AW04c-1		薄片/8mm鋼化單片(L-GG)	8	760	1720	2	2.614	9/F-10/F	T1-A7	70硬窗	840	1780	AW04c	2	1
26	AW02b-3		薄片/8mm鋼化單片(L-GG)	8	350	1064.5	5	1.863	5/F,7/F,8/F,9/F,10/F	T1-B6	70生窗	490	1180	AW02b	5	1
27	AW02b-3		薄片/8mm鋼化單片(L-GG)	8	350	1064.5	2	0.745	9/F-10/F	T1-A7	70生窗	490	1180	AW02b	2	1
28	AW02-3		薄片/8mm鋼化單片(L-GG)	8	450	1064.5	1	0.479	7/F	T1-A3	70生窗	590	1180	AW02R	1	1
29	AW02-3		薄片/8mm鋼化單片(L-GG)	8	450	1064.5	3	1.437	6/F,7/F,9/F	T1-B3	70生窗	590	1180	AW02R	3	1
30	AW03-3		薄片/8mm鋼化單片(L-GG)	8	450	1064.5	3	1.437	6/F,7/F,9/F	T1-B3	70生窗	590	1180	AW03	3	1

註明：計算參考數值/
所屬位置分格

胡哥
正式數
A/C Code:
依據E1-7002A計算

日期：2024.01.22
日期：2024.01.24
日期：48.127

方強
謝永林
A/C Code:
48.127

計算：胡哥
核對：胡哥
批准：胡哥

J-856
天水圍天榮站
佛沙窗臨時片

美特鋁質有限公司
MIDI Aluminium Fabricator Ltd.
地盤用玻璃B.M.表

總計玻璃面積 (平方米)：48.127


修改版次：

美特鋁質有限公司 MIDI Aluminium Fabricator Ltd.		工程號: J-856		計算: 方強		日期: 2024.01.22		送呈: 胡哥		註明: 計算參考數值/ 所屬位置分格																			
地盤名稱: 天水圍天榮站		核對: 謝永林		日期: 2024.01.24		副本:		正式數																					
項目類別: 佛沙窗臨時片		批准:		總計玻璃面積(平方米): 48.127		A/C Code:		依據EI-7002A計算																					
修改內容		玻璃編號		顏色與類型/加工圖參考		厚度 (mm)		玻璃尺寸 寬度 (W mm) 高度 (H mm)		數量 (塊)		總面積 (平方米)		使用樓層		使用位置		分類類型		分格寬度		分格高度		使用窗號		樓層		每層用量	
31	AW04-3	清片/8mm鋼化單片(L-GG)	8	450	1064.5	1	0.479	7/F	T1-A3	70生窗	590	1180	AW04	1	1														
32	AW04b-3	清片/8mm鋼化單片(L-GG)	8	450	1064.5	5	2.395	5/F,7/F,8/F,9/F,10/F	T1-B6	70生窗	590	1180	AW04b	5	1														
33	AW04c-3	清片/8mm鋼化單片(L-GG)	8	450	1064.5	2	0.958	9/F-10/F	T1-A7	70生窗	590	1180	AW04c	2	1														
34	AW-06-3	清片/8mm鋼化單片(L-GG)	8	450	1080.0	2	0.972	6/F-7/F	T1-B3	50生窗	580	1210	AW06	2	1														
				合計:		86		48.127																					
<p>加工注意事項</p> <p>1) 本表中玻璃採用清片/8mm鋼化單片</p> <p>2) 本表中所有玻璃對角線尺寸偏差要求不超過負2mm。</p> <p>3) 本表中玻璃要求粗磨邊處理並倒稜角，欄河玻璃頂底要精磨邊，而所有玻璃之入爐方向需保持一致。</p> <p>4) 本表中所有玻璃成品均需做雙面保護，(室內做靜電膠紙-離邊25mm)。</p> <p>5) 本表中所有玻璃成品均需注明室內外及其玻璃編號/使用位置/樓層，以便識別。</p> <p>項/玻璃類型描述:</p>																													

序號		修改內容	玻璃編號	顏色與類型/加工圖參考	厚度 (mm)	玻璃尺寸		數量	總面積 (平方米)	使用機層	使用位置	分屬類型	分格寬度	分格高度	使用窗號	機層	每層用量
						寬度 (W mm)	高度 (H mm)										
註明：計算參考數值/ 所屬位置分格																	
美特鋁質有限公司 MIDI Aluminium Fabricator Ltd.		工程號: J-856	計算: 劉龍浩	日期: 2024.01.22	送呈: 胡哥												
地盤名稱: 天水圍天樂站		核對: 謝永林	日期: 2024.01.24	副本:	參考數												
項目類別: 佛沙窗臨時片		批准:	A/C Code: 依據EI-7002A計算														
地盤用玻璃B.M.表		修改版次:	總計玻璃面積 (平方米): 48.127														
1	AW02-2k	清片/8mm鋼化 單片(L-KK)	8	452	544.5	5	1.231	6/F-10/F	T1-B2	70便窗	590	600	AW02	5	1		
2	AW02a-2k	清片/8mm鋼化 單片(L-KK)	8	352	544.5	3	0.575	8/F-10/F	T1-B7	70便窗	490	600	AW02a	3	1		
3	AW02b-2k	清片/8mm鋼化 單片(L-KK)	8	352	544.5	1	0.192	7/F	T1-B6	70便窗	490	600	AW02b	1	1		
4	AW02b-2	清片/8mm鋼化 單片(L-GG)	8	352	544.5	4	0.767	5/F,8/F,9/F,10/F	T1-B6	70便窗	490	600	AW02b	4	1		
5	AW02b-2	清片/8mm鋼化 單片(L-GG)	8	352	544.5	2	0.383	9/F-10/F	T1-A7	70便窗	490	600	AW02b	2	1		
6	AW02b-2k	清片/8mm鋼化 單片(L-KK)	8	352	544.5	4	0.767	7/F-10/F	T1-A8	70便窗	490	600	AW02bR	4	1		
7	AW02-2k	清片/8mm鋼化 單片(L-KK)	8	452	544.5	1	0.246	7/F	T1-A3	70便窗	590	600	AW02R	1	1		
8	AW02-2	清片/8mm鋼化 單片(L-GG)	8	452	544.5	3	0.738	6/F,7/F,9/F	T1-B3	70便窗	590	600	AW02R	3	1		
9	AW03-2	清片/8mm鋼化 單片(L-GG)	8	452	774.5	1	0.350	6/F	T1-B3	70便窗	590	830	AW03	1	1		
10	AW03-2k	清片/8mm鋼化 單片(L-KK)	8	452	774.5	4	1.400	7/F-10/F	T1-A2	70便窗	590	830	AW03	4	1		
11	AW03-2k	清片/8mm鋼化 單片(L-KK)	8	452	774.5	2	0.700	7/F,9/F	T1-B3	70便窗	590	830	AW03	2	1		
12	AW04-2	清片/8mm鋼化 單片(L-GG)	8	452	774.5	1	0.350	7/F	T1-A3	70便窗	590	830	AW04	1	1		
13	AW04-2k	清片/8mm鋼化 單片(L-KK)	8	452	774.5	1	0.350	6/F	T1-B2	70便窗	590	830	AW04	1	1		
14	AW04b-2	清片/8mm鋼化 單片(L-GG)	8	452	774.5	1	0.350	5/F	T1-B6	70便窗	590	830	AW04b	1	1		
15	AW04b-2k	清片/8mm鋼化 單片(L-KK)	8	452	774.5	4	1.400	7/F-10/F	T1-B6	70便窗	590	830	AW04b	4	1		
16	AW04c-2k	清片/8mm鋼化 單片(L-KK)	8	452	544.5	2	0.492	9/F-10/F	T1-A7	70便窗	590	600	AW04c	2	1		
17	AW04aR-2k	清片/8mm鋼化 單片(L-KK)	8	452	774.5	1	0.350	7/F	T1-B7	70便窗	590	830	AW04aR	1	1		
18	AW02b-1	清片/8mm鋼化 單片(L-GG)	8	660	1720	5	5.676	5/F,7/F,8/F,9/F,10/F	T1-B6	70便窗	740	1780	AW02b	5	1		
19	AW02b-1	清片/8mm鋼化 單片(L-GG)	8	660	1720	2	2.270	9/F-10/F	T1-A7	70便窗	740	1780	AW02b	2	1		
20	AW02-1	清片/8mm鋼化 單片(L-GG)	8	410	1720	1	0.705	7/F	T1-A3	70便窗	490	1780	AW02R	1	1		
21	AW02-1	清片/8mm鋼化 單片(L-GG)	8	410	1720	3	2.116	6/F,7/F,9/F	T1-B3	70便窗	490	1780	AW02R	3	1		
22	AW03-1	清片/8mm鋼化 單片(L-GG)	8	810	1950	3	4.739	6/F,7/F,9/F	T1-B3	70便窗	890	2010	AW03	3	1		
23	AW04-1	清片/8mm鋼化 單片(L-GG)	8	610	1950	1	1.190	7/F	T1-A3	70便窗	690	2010	AW04	1	1		
24	AW04b-1	清片/8mm鋼化 單片(L-GG)	8	760	1950	5	7.410	5/F,7/F,8/F,9/F,10/F	T1-B6	70便窗	840	2010	AW04b	5	1		
25	AW04c-1	清片/8mm鋼化 單片(L-GG)	8	760	1720	2	2.614	9/F-10/F	T1-A7	70便窗	840	1780	AW04c	2	1		
26	AW02b-3	清片/8mm鋼化 單片(L-GG)	8	350	1064.5	5	1.863	5/F,7/F,8/F,9/F,10/F	T1-B6	70生窗	490	1180	AW02b	5	1		
27	AW02b-3	清片/8mm鋼化 單片(L-GG)	8	350	1064.5	2	0.745	9/F-10/F	T1-A7	70生窗	490	1180	AW02b	2	1		
28	AW02-3	清片/8mm鋼化 單片(L-GG)	8	450	1064.5	1	0.479	7/F	T1-A3	70生窗	590	1180	AW02R	1	1		
29	AW02-3	清片/8mm鋼化 單片(L-GG)	8	450	1064.5	3	1.437	6/F,7/F,9/F	T1-B3	70生窗	590	1180	AW02R	3	1		
30	AW03-3	清片/8mm鋼化 單片(L-GG)	8	450	1064.5	3	1.437	6/F,7/F,9/F	T1-B3	70生窗	590	1180	AW03	3	1		

美特呂質 MIDI Aluminium Fabricator Ltd.		工程號: J-856		計算: 劉龍浩		日期: 2024.01.22		送呈: 胡哥		註明: 計算參考數值/ 所屬位置分格						
地盤名稱: 天水圍天榮站 <td colspan="2">核對: 譚永林 <td colspan="2">日期: 2024.01.24 <td colspan="2">副本:</td> <td colspan="2">A/C Code:</td> <td colspan="4">參考數</td> </td></td>		核對: 譚永林 <td colspan="2">日期: 2024.01.24 <td colspan="2">副本:</td> <td colspan="2">A/C Code:</td> <td colspan="4">參考數</td> </td>		日期: 2024.01.24 <td colspan="2">副本:</td> <td colspan="2">A/C Code:</td> <td colspan="4">參考數</td>		副本:		A/C Code:		參考數						
項目類別: 佛沙窗臨時片 <td colspan="2">批准:</td> <td colspan="2">總計玻璃面積 (平方米): 48.127 <td colspan="2">依據EJ-7002A計算</td> <td colspan="5"></td> </td>		批准:		總計玻璃面積 (平方米): 48.127 <td colspan="2">依據EJ-7002A計算</td> <td colspan="5"></td>		依據EJ-7002A計算										
修改版次:																
序號	修改內容	玻璃編號	顏色與類型/加工圖參考	厚度 (mm)	玻璃尺寸		數量 (塊)	總面積 (平方米)	使用樓層	使用位置	分屬類型	分格寬度	分格高度	使用窗號	樓層	每層用量
					寬度 (W mm)	高度 (H mm)										
31		AW04-3	清片/8mm鋼化 單片 (L-GG)	8	450	1064.5	1	0.479	7/F	T1-A3	70生窗	590	1180	AW04	1	1
32		AW04b-3	清片/8mm鋼化 單片 (L-GG)	8	450	1064.5	5	2.395	5/F,7/F,8/F,9/F,10/F	T1-B6	70生窗	590	1180	AW04b	5	1
33		AW04c-3	清片/8mm鋼化 單片 (L-GG)	8	450	1064.5	2	0.958	9/F-10/F	T1-A7	70生窗	590	1180	AW04c	2	1
34		AW-06-3	清片/8mm鋼化 單片 (L-GG)	8	450	1080.0	2	0.972	6/F-7/F	T1-B3	50生窗	580	1210	AW06	2	1
							合計:	86	48.127							
加工注意事項 項玻璃類型描述: 1). 本表中玻璃採用清片/8mm鋼化 單片 2). 本表中所有玻璃對角線尺寸偏差要求不超過負2mm。 3). 本表中玻璃要求粗磨邊處理並倒棱角，欄河玻璃頂底要精磨邊，而所有玻璃之入爐方向需保持一致。 4). 本表中所有玻璃成品均需做雙面保護，(室內做靜電膠紙、離邊25mm)。 5). 本表中所有玻璃成品均需注明室內外及其玻璃編號/使用位置/樓層，以便識別。																


 美特鋁質有限公司 MIDI Aluminium Fabricator Ltd.				類別		物料號	
				制圖	方強	2024.01.22	圖號 L-GG
修改				復核	謝永林	2024.01.23	數量 見BOM表
日期				批准			位置 見BOM表

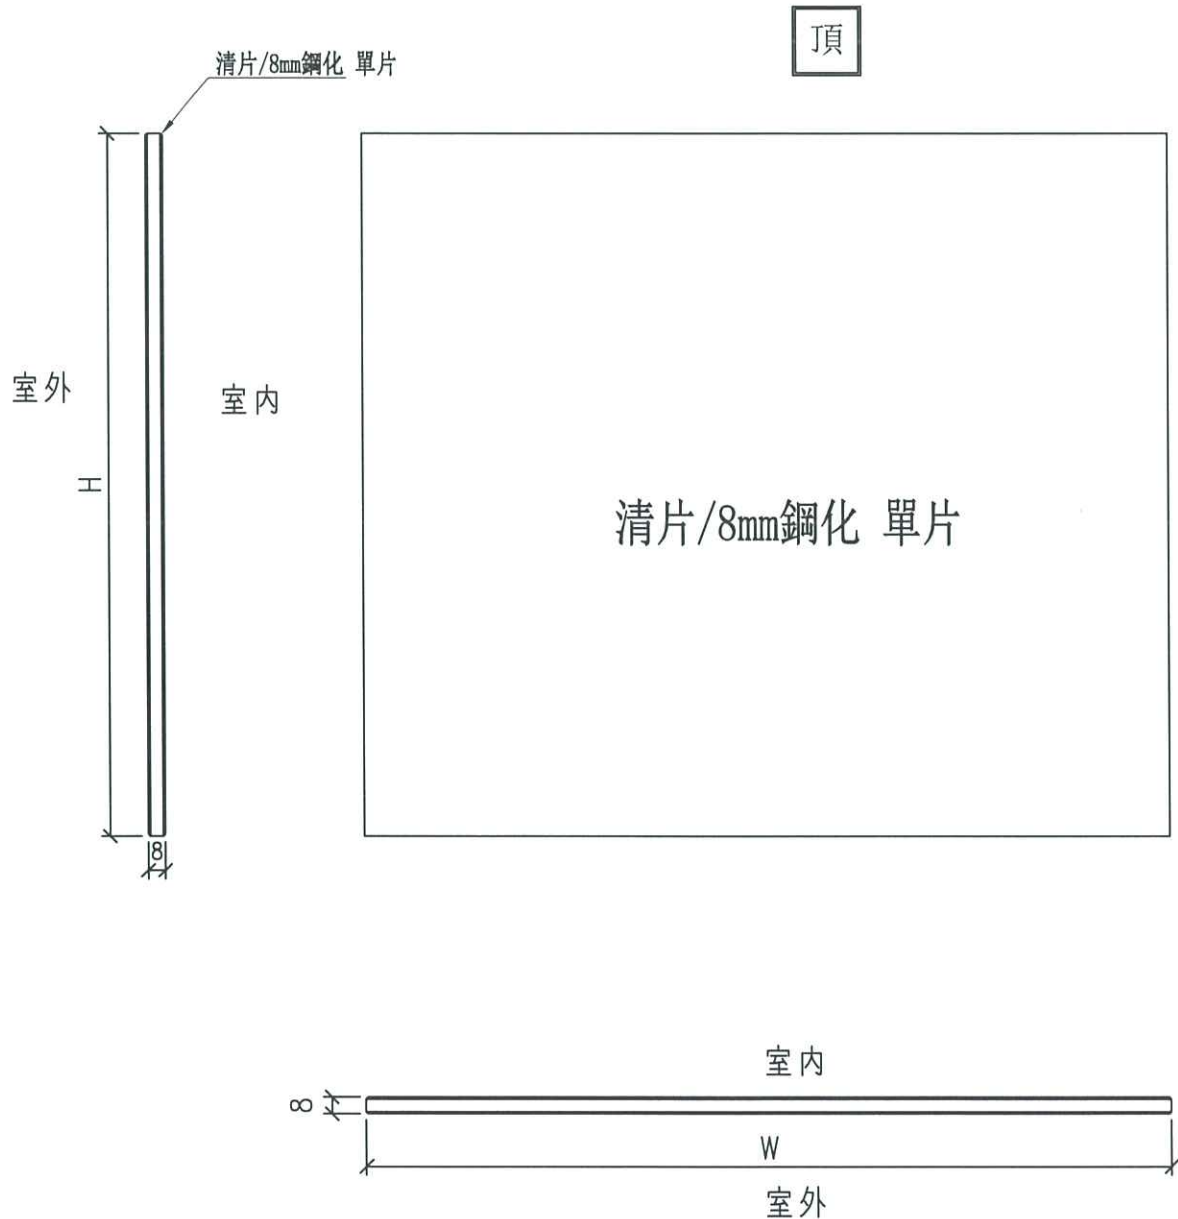

工程號	J-856	地盤	天水圍天榮站	附 件
名稱	玻璃加工圖 (清片/8mm鋼化 單片)		採 用	
材 料		地 盤	√	
顏 色	清片/8mm鋼化 單片	工 廠		



 美特鋁質有限公司 MIDI Aluminium Fabricator Ltd.	類別		物料號	
	制圖	方強	2024.01.22	圖號 L-KK
修改			復核	謝永林
日期			批准	
				數量 見BOM表
				位置 見BOM表

在玻璃中央開150mm圓孔

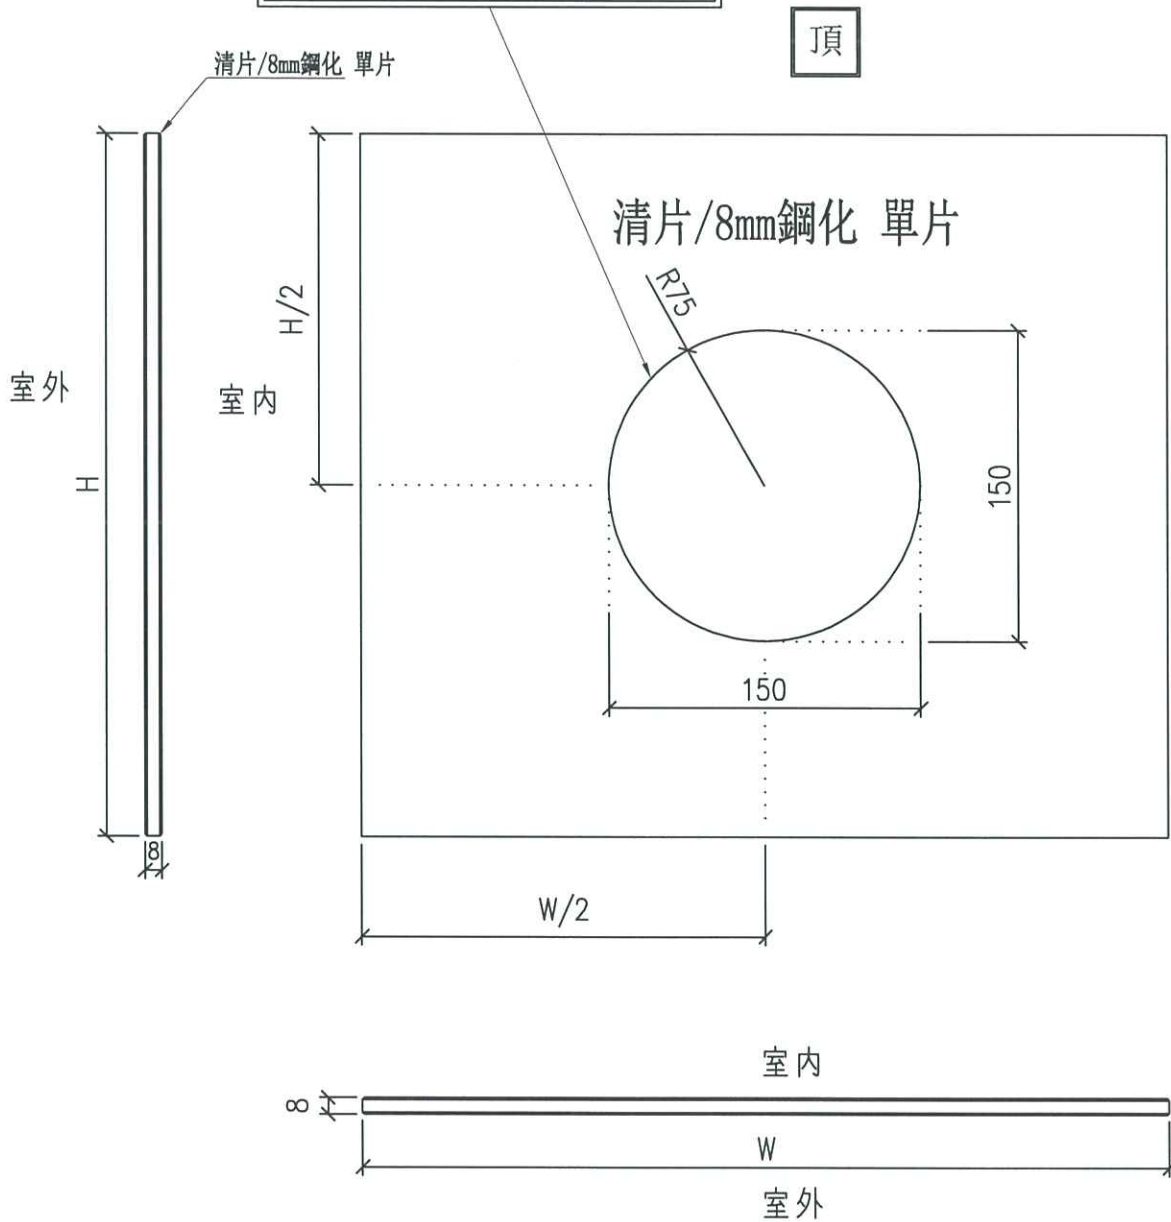

工程號	J-856	地盤	天水圍天榮站	附 件
名稱	玻璃加工圖 (清片/8mm鋼化 單片)		採 用	
材料		地盤	√	
顏色	清片/8mm鋼化 單片	工廠		

REQUIRE	PROVIDED	REQUIRE	PROVIDED
LOCATION A2-88R	OPERABLE AREA (GLAZING AREA) 0.2350	LOCATION A2-88C	OPERABLE AREA (GLAZING AREA) 0.2363
	(0.7397)		0.4220
	0.5448		0.5448
	1.495		0.995

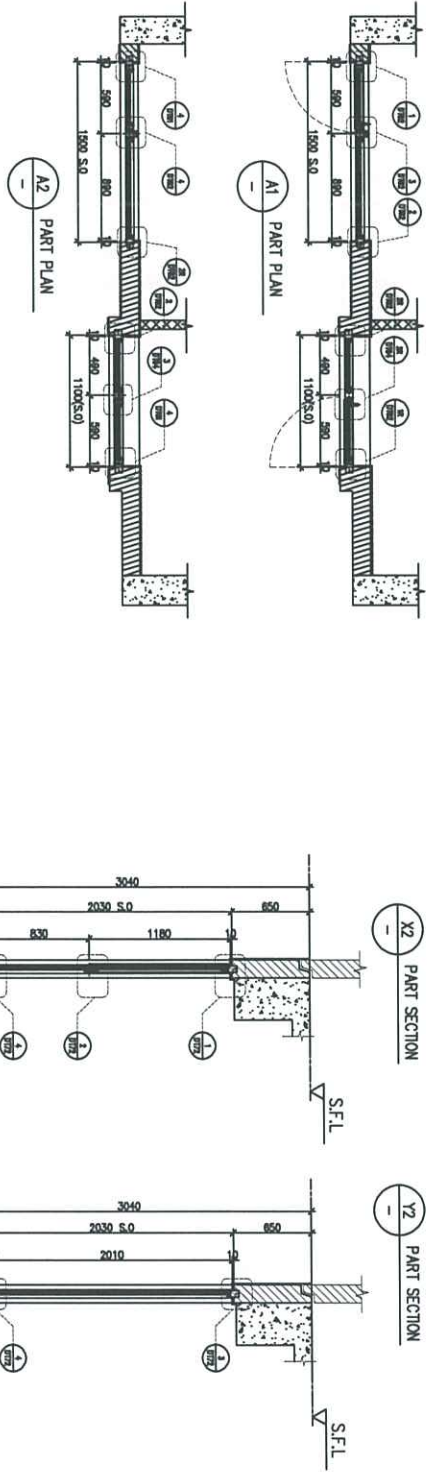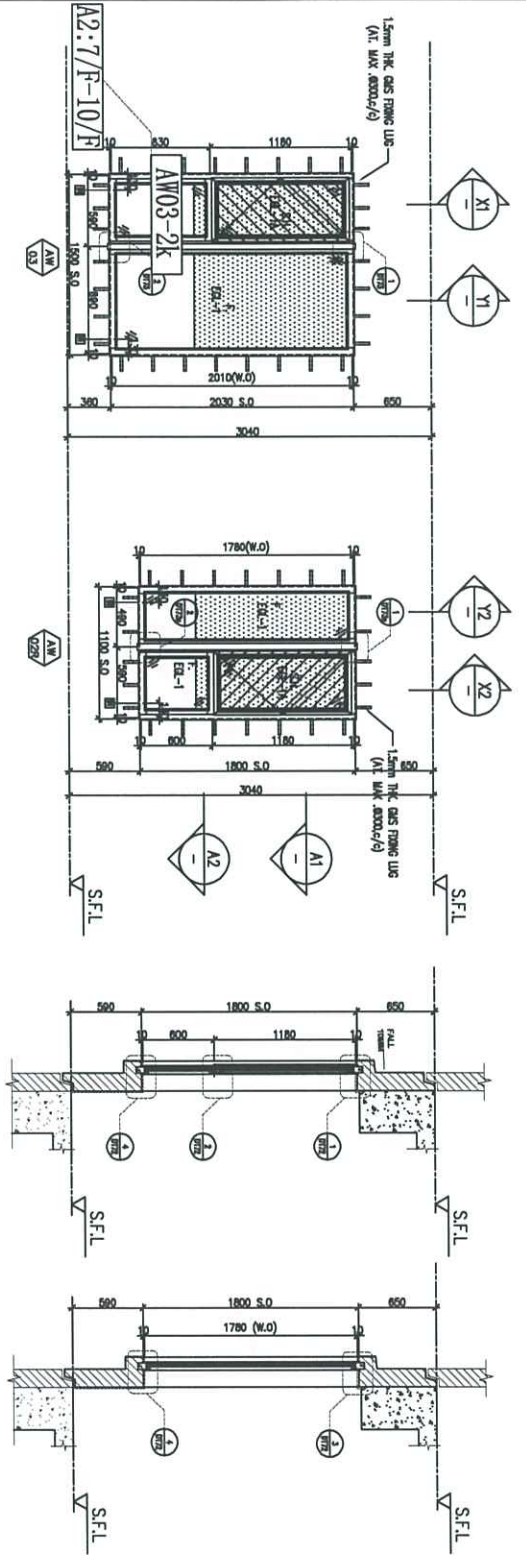

ELEVATION






WINDOW MARK	SECTION	GLAZING	QUANTITY	REMARKS
AW03	3/F-45/F-4/F-13/F-14/F-24/F-34/F-44/F OMITTED	70mm ALUM. SECTION	37 Nos./37 Nos.	FRAMETYPE: T1PF01R FOR 3/F-45/F-4 BAR HINGE-UP HING (HHMS-N16)

DATE: 02-14-21 SCALE: 1:40
 DRAWN BY: Jhon CHERO BY: Jhon
 TITLE: WINDOW SCHEDULE FOR TOWER 1 ALUM. WINDOW

CLIENT: SUN HUNG KAI REAL ESTATE AGENCY LTD.
 407, 409, 411,

LOCATION	OPENABLE AREA	GLAZING AREA	OPENABLE AREA	GLAZING AREA
A3-HSR	0.435	0.696	0.548	1.24
B2-HSR	0.435	0.696		

ELEVATION

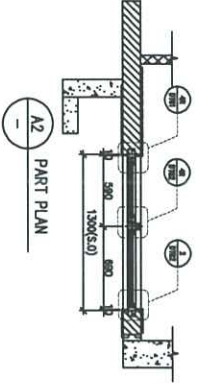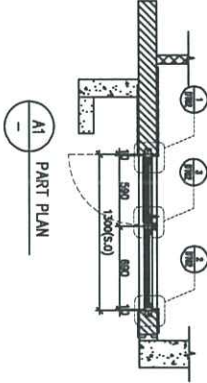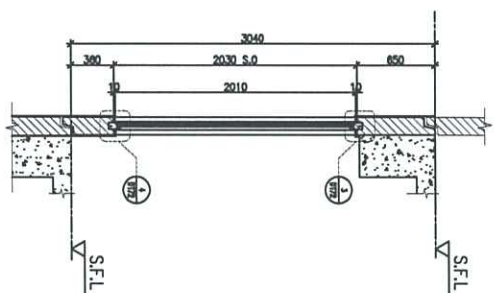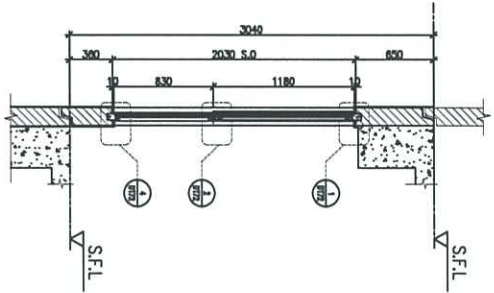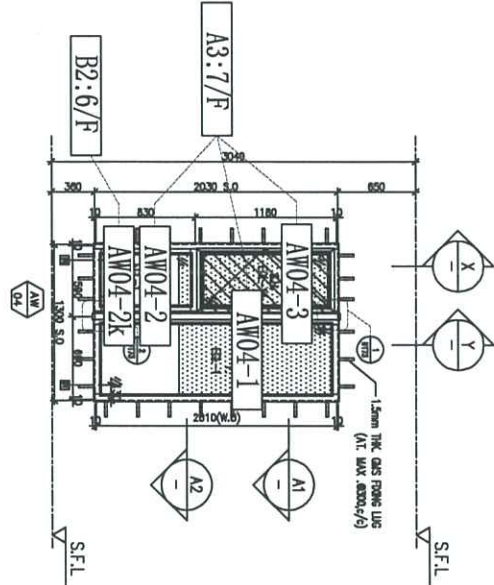

WINDOW MARK	REQUIRE	PROVIDED
A3	0.435	0.548
B2	0.435	0.696

LOCATION	3/F-43/F, 4/F-13/F, 14/F-24/F, 34/F-44/F (OMITTED) UNIT B2, A3
SECTION	70mm ALUM. SECTION
GLAZING	EGL-1 EGL-1A
QUANTITY	87 Nos / 37 Nos
REMARKS	FAÇADENTYPE T11PFO3R FOR 3/F-45/F, 4 BAR HINGE-UP HING (HHMS-N16)

DATE: 02-Aug-21 SCALE: 1:40
 DRAWN BY: JVN CHECKED BY: [Signature]
 PROJECT: PROPOSED DEVELOPMENT ABOVE LIGHT RAIL TIN WING STATION, NO.23, AREA 33, TIN SHUI WAI, N.T.
 TITLE: WINDOW SCHEDULE FOR TOWER 1 ALUM. WINDOW


CLIENT: SUN HUNG KAI REAL ESTATE AGENCY LTD.
 ARCHITECT: IWK&PARTNERS
 STRUCTURAL ENGINEER: ARUP
 WINDOW CONSULTING: ALPHA CONSULTING LIMITED

REVISIONS:


NO.	DESCRIPTION	DATE
1	ISSUANCE	
2	ALL DIMENSIONS ARE IN mm.	
3	ALL DIMENSIONS ARE MEASD FROM OUTSIDE BEFORE FINISHWORK.	

LEGEND:
 (A1) - DETAIL MARK NO.
 (A2) - BESS SHEET NO.
 1. F.F.L. - FINISHED FLOOR LEVEL
 2. S.F.L. - STRUCTURAL FLOOR LEVEL
 3. - FINISHED CEILING
 4. GLASS LEAD
 5. 10mm THK. CRISTAL CLEAR TINTED GLASS (FOR REF. ST)
 6. 10mm THK. CRISTAL CLEAR TINTED GLASS (FOR REF. ST)
 7. 10mm THK. CRISTAL CLEAR TINTED GLASS (FOR REF. ST)
 8. 10mm THK. CRISTAL CLEAR TINTED GLASS (FOR REF. ST)
 9. 10mm THK. CRISTAL CLEAR TINTED GLASS (FOR REF. ST)
 10. 10mm THK. CRISTAL CLEAR TINTED GLASS (FOR REF. ST)


LOCATION	REQUIRED AREA	GLAZING AREA	OPERABLE AREA	GLAZING AREA
A3-BR2	0.263	0.420	0.548	0.895
B2-BR2	0.283	0.420		

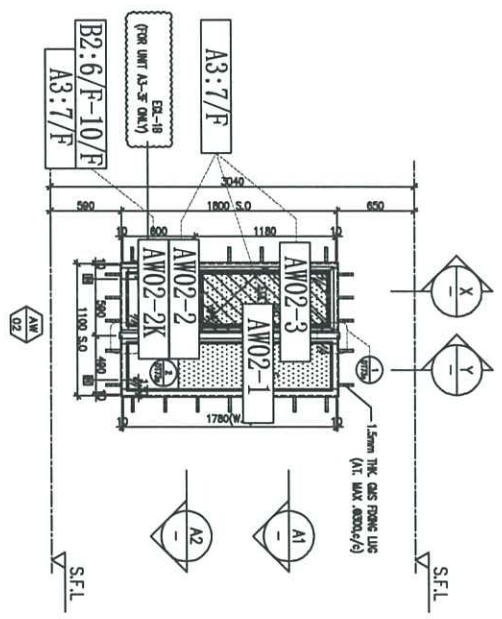


ELEVATION

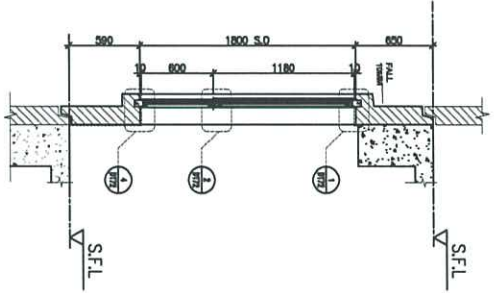

X-X PART SECTION

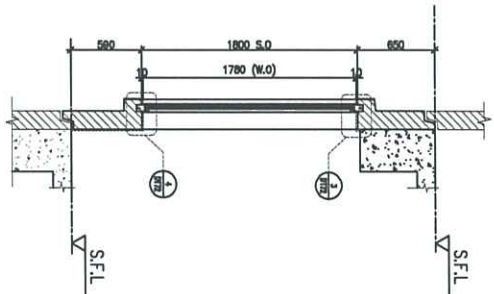

Y-Y PART SECTION

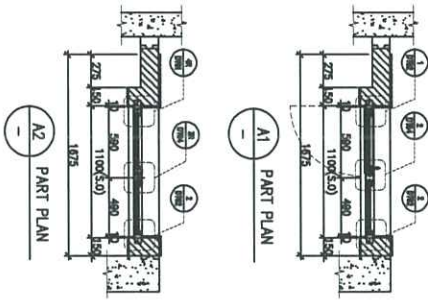

A1 PART PLAN

A2 PART PLAN

WINDOW MARK	REQUIRE	PROVIDED
AW 02		
LOCATION	3/F-45/F(4/F,13/F,14/F,24/F,34/F,44/F OMITTED) UNIT B2	3/F-45/F(4/F,13/F,14/F,24/F,34/F,44/F OMITTED) UNIT A3
SECTION	70mm ALUM. SECTION	70mm ALUM. SECTION
GLAZING	EGL-1, EGL-1A	EGL-1, EGL-1A
QUANTITY	37 Nos	37 Nos
REMARKS	FAÇADE(TYPE T1)PFGS FOR 3/F-45/F) .4 BAR HINGE-LIP HING (HHMS-N16)	FAÇADE(TYPE T1)PFGS FOR 3/F-45/F) .4 BAR HINGE-LIP HING (HHMS-N16)

DATE: 02-Aug-21 SCALE: 1:40

DRAWN BY: hwn CHECKED BY:

PROJECT: PROPOSED DEVELOPMENT ABOVE LIGHT RAIL TUNNEL STOP, SWHT NO.22, AREA 33, TIN SHUI WAI, N.T.

TITLE: WINDOW SCHEDULE FOR TOWER 1 ALUM. WINDOW

JOB NO.: J-056

REVISIONS:

NO.	DATE	DESCRIPTION
1	20/07/2021	ISSUED SUBJECT TO SITE MARK-001
2	21/07/2021	ISSUED SUBJECT TO ARCHITECTURE
3	26/07/2021	ISSUED SUBJECT TO ARCHITECTURE
4	26/07/2021	ISSUED SUBJECT TO ARCHITECTURE
5	26/07/2021	ISSUED SUBJECT TO ARCHITECTURE
6	26/07/2021	ISSUED SUBJECT TO ARCHITECTURE
7	26/07/2021	ISSUED SUBJECT TO ARCHITECTURE
8	26/07/2021	ISSUED SUBJECT TO ARCHITECTURE
9	26/07/2021	ISSUED SUBJECT TO ARCHITECTURE
10	26/07/2021	ISSUED SUBJECT TO ARCHITECTURE

NOTE: 1. ALL DIMENSIONS ARE IN MM.
2. ALL DIMENSIONS ARE MEASD FROM OUTSIDE UNLESS SPECIFIED OTHERWISE.
3. ALL DIMENSIONS TO BE VERIFIED ON SITE BEFORE FABRICATION.

LEGEND:

 DT - DETAIL MARK NO.
 R - REFER SHEET NO.


PROJECT CONSULTANT: **ARUP**
 Alpha Consulting Limited
 Steel Structures & Façade Specialist

ARCHITECT: **SUN HUNG KAI**
 REAL ESTATE ARCHITECT LTD.
 42/F Sun Hung Kai Centre, 100 Des Voeux Road, Hong Kong


MAIN CONTRACTOR: **Ywk&partners**
 Ywk & Partners
 10/F, 100 Des Voeux Road, Hong Kong

STRUCTURAL ENGINEER: **ARUP**
 Structural Engineers


REQUIRE	PROVIDED
LOCATION	OPENABLE AREA
B3-HSR	0.4727
	GLAZING AREA
	0.763
	OPENABLE AREA
	0.548
	GLAZING AREA
	1.495

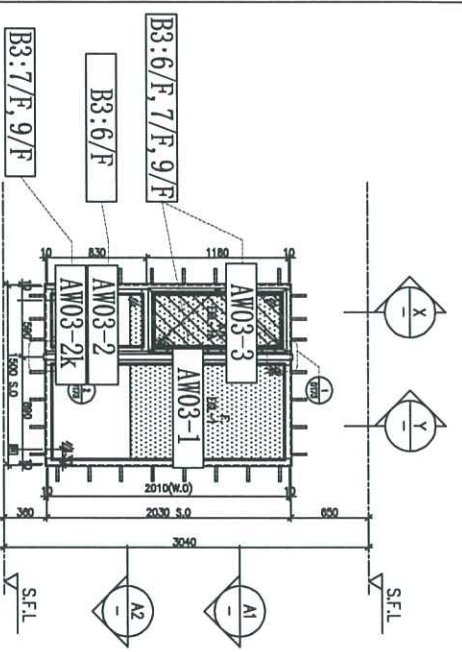


ELEVATION

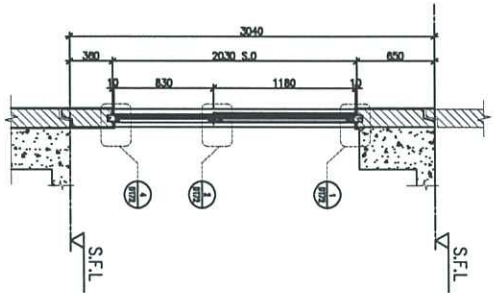

X PART SECTION

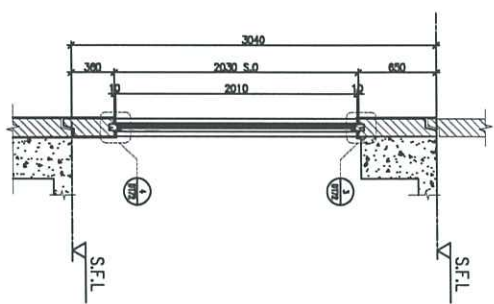

Y PART SECTION

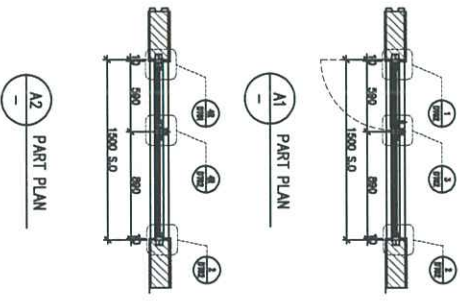

A1 PART PLAN

A2 PART PLAN

WINDOW MARK	AM 03
LOCATION	3/F-45/F/4/F-13/F-14/F-24/F-34/F-44/F (OMITTED) UNIT B3
SECTION	70mm ALUM. SECTION
GLAZING	EQL-1/EQL-1A
QUANTITY	37 Nos
REMARKS	FAÇADE TYPE T1 PROFIR FOR 3/F-45/F 4 BAR HINGE-LIP HING (HHMS-N16)

BL. REF :

CLIENT :

SUN HUNG KAI
REAL ESTATE AGENCY LTD.

ARCHITECT :

hwk&partners
H W K & P A R T N E R S

MAIN CONTRACTOR :

怡輝建築有限公司
Yee Hei Feak Building Contractors Ltd.

STRUCTURAL ENGINEER :

ARUP

PROJECT CONSULTANT:
ALPHA CONSULTING LIMITED
Steel Structures & Trade Specialist

NOTE :

1. ALL DIMENSIONS ARE IN mm.
2. ALL DIMENSIONS ARE VERIFIED FROM OUTSIDE.
3. ALL DIMENSIONS TO BE VERIFIED ON SITE BEFORE FABRICATION.

LEGEND :

- ① - DETAIL WORK NO.
- ② - REFER SHEET NO.
- ③ - FINISH
- ④ - FINISH
- ⑤ - FINISH
- ⑥ - FINISH
- ⑦ - FINISH
- ⑧ - FINISH
- ⑨ - FINISH
- ⑩ - FINISH
- ⑪ - FINISH
- ⑫ - FINISH
- ⑬ - FINISH
- ⑭ - FINISH
- ⑮ - FINISH
- ⑯ - FINISH
- ⑰ - FINISH
- ⑱ - FINISH
- ⑲ - FINISH
- ⑳ - FINISH
- ㉑ - FINISH
- ㉒ - FINISH
- ㉓ - FINISH
- ㉔ - FINISH
- ㉕ - FINISH
- ㉖ - FINISH
- ㉗ - FINISH
- ㉘ - FINISH
- ㉙ - FINISH
- ㉚ - FINISH
- ㉛ - FINISH
- ㉜ - FINISH
- ㉝ - FINISH
- ㉞ - FINISH
- ㉟ - FINISH
- ㊱ - FINISH
- ㊲ - FINISH
- ㊳ - FINISH
- ㊴ - FINISH
- ㊵ - FINISH
- ㊶ - FINISH
- ㊷ - FINISH
- ㊸ - FINISH
- ㊹ - FINISH
- ㊺ - FINISH

1	20/04/2021	ISSUED SUBJECT TO APPROVAL
2	20/04/2021	ISSUED SUBJECT TO APPROVAL
JOB NO. : J-958

PROJECT :

PROPOSED DEVELOPMENT ABOVE LIGHT RAIL TUNNAGE STOP, SWHL NO.22, WEA SS, TIN SHUI WAI, N.T.

TITLE : WINDOW SCHEDULE FOR TOWER 1 ALUM. WINDOW




DATE : 02-10-21 SCALE : 1:40

DRAWN BY : hvon CHECKED BY :

怡輝建築有限公司
Yee Hei Feak Building Contractors Ltd.
110 Cheung Yee Road, Kowloon
Tel: (852) 27777888 Fax: (852) 27777888

HWK&PARTNERS
H W K & P A R T N E R S
110 Cheung Yee Road, Kowloon
Tel: (852) 27777888 Fax: (852) 27777888

LOCATION	REQUIRED AREA	GLAZING AREA	OPERABLE AREA	GLAZING AREA
B3-HIT	0.291	0.401	0.549	0.456

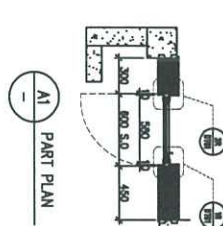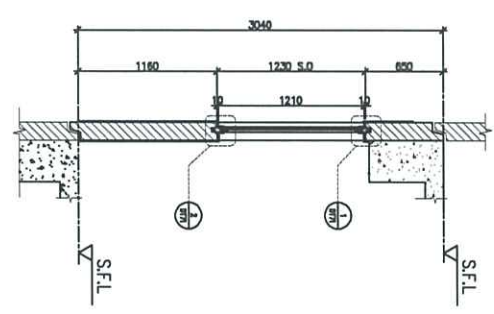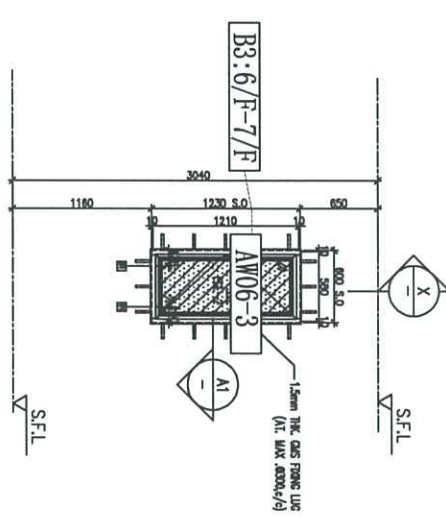

ELEVATION

PART SECTION

PART PLAN

WINDOW MARK	B3
LOCATION	3/F-45/F-4/F-13/F-14/F-24/F-34/F-44/F OMITTED UNIT B3
SECTION	50mm ALUM. SECTION
GLAZING	EGL-2
QUANTITY	37 Nos
REMARKS	FACADE TYPE TYP FOR 3/F-45/F) .4 BAR HINGE-LIP HING (HHMS-N16)

DL REF :

CLIENT :
SUN HUNG KAI
REAL ESTATE DEVELOPMENT LTD.
4/F, 5/F, 6/F, 100/F

ARCHITECT :
IWK&partners
INCORPORATED

MAIN CONTRACTOR :
怡和建築有限公司
Yee Hee Building Contractors Ltd.

STRUCTURAL ENGINEER :
ARUP

PROJECT CONSULTING :
ALPHA CONSULTING LIMITED
Steel Structures & Trade Specialist

NOTE :
1. ALL DIMENSIONS ARE IN mm.
2. ALL DIMENSIONS ARE VERIFIED FROM OUTSIDE.
3. ALL DIMENSIONS TO BE VERIFIED ON SITE BEFORE PROCEEDING.

LEGEND :
① DETAIL MARK NO.
② REFER SHEET NO.

1. T.F.L. - TYPED FROM LITER.
2. T.F.L. - TYPED FROM LITER ON LENS.
3. T.F.L. - TYPED FROM LITER ON LENS.
4. T.F.L. - TYPED FROM LITER ON LENS.

50-1 - 50mm x 15mm ANGLE
50-1b - 50mm x 15mm ANGLE
50-2 - 10mm THK. CRISTAL GLAZ
50-3 - 10mm THK. CRISTAL GLAZ
PROJECT :
PROPOSED DEVELOPMENT ABOVE
LIGHT RAIL TIN WING STOP-SWING
KODSARMA SSJIN SHUI WAI, N.T.


TITLE :
WINDOW SCHEDULE FOR
TOWER 1 ALUM. WINDOW

DATE : 02-Aug-21 SCALE : 1:140


DRAWN BY : JEN CHECKED BY :
怡和建築有限公司
4/F, 5/F, 6/F, 100/F

4/F, 5/F, 6/F, 100/F


REQUIRE	PROVIDED
LOCATION	OPENABLE AREA
(B7-802)	GLAZING AREA
0.263	0.420
	OPENABLE AREA
	GLAZING AREA
	0.439
	1.19

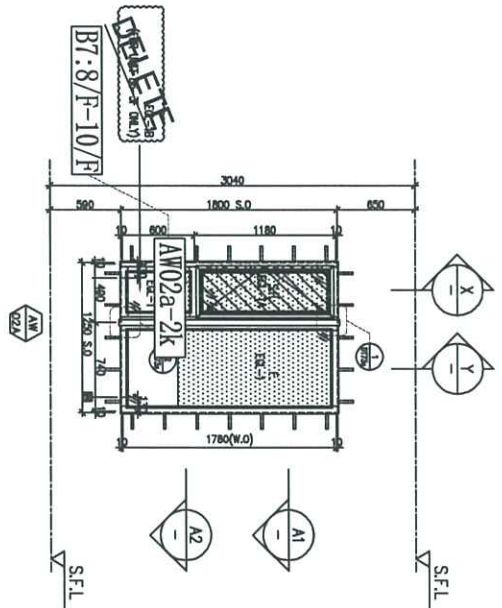


ELEVATION

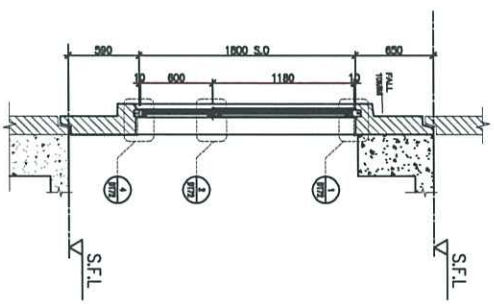

X-X PART SECTION

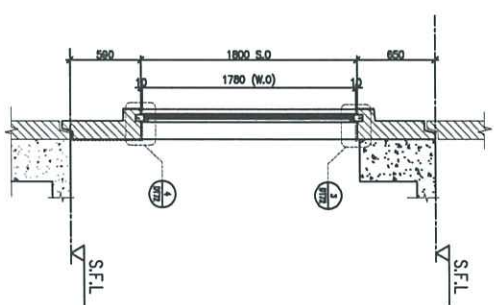

Y-Y PART SECTION

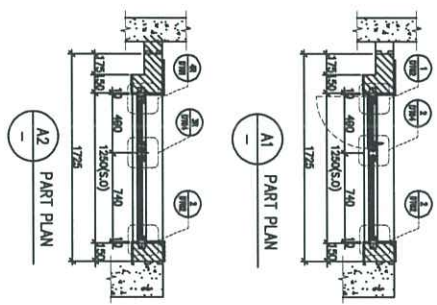

A1 PART PLAN

A2 PART PLAN

WINDOW MARK	AW02a
LOCATION	5/F-F-45/F-4/F-13/F-14/F-24/F-34/F-44/F OMITTED UNIT B7
SECTION	70mm ALUM. SECTION
GLAZING	EGL-1, EGL-1A
QUANTITY	37 Nos
REMARKS	4 BAR HINGE-LIP HING (HHMS-N12)

WINDOW MARK	AW02a
LOCATION	5/F-F-45/F-4/F-13/F-14/F-24/F-34/F-44/F OMITTED UNIT B7
SECTION	70mm ALUM. SECTION
GLAZING	EGL-1, EGL-1A
QUANTITY	1 No
REMARKS	4 BAR HINGE-LIP HING (HHMS-N12)

BA. REF :

CLIENT : SUN HUNG KAI REAL ESTATE AGENCY LTD. 4/F, SUN HUNG KAI CENTRAL PLAZA, HONG KONG

ARCHITECT : IWK&PARTNERS

MAIN CONTRACTOR : 怡和建築有限公司 Yee Fei Building Contractors Ltd.

STRUCTURAL ENGINEER : ARUP

PROJECT CONSULTING: ALPHA CONSULTING LIMITED Steel Structures & Façade Specialist

NOTE: DIMENSIONS ARE IN mm.
 1. ALL DIMENSIONS ARE MEASD FROM OUTSIDE.
 2. ALL DIMENSIONS TO BE VERIFIED ON SITE BEFORE PROCEEDING.
 3. REFER TO DRAWING FOR DIMENSIONS.

LEGEND:
 (AW) - DETAIL MARK NO.
 (S) - REFER SHEET NO.

1. F.F.L. - FINISHED FLOOR LEVEL.
 2. S.F.L. - STRUCTURE FLOOR LEVEL.
 3. F.F.S. - FINISHED CEILING.
 4. G.L.S. - GROUND LEVEL.
 5. G.L.S. (150mm) - 150mm ABOVE GROUND LEVEL.
 6. G.L.S. (100mm) - 100mm ABOVE GROUND LEVEL.
 7. G.L.S. (50mm) - 50mm ABOVE GROUND LEVEL.
 8. G.L.S. (0mm) - GROUND LEVEL.
 9. G.L.S. (-50mm) - 50mm BELOW GROUND LEVEL.
 10. G.L.S. (-100mm) - 100mm BELOW GROUND LEVEL.
 11. G.L.S. (-150mm) - 150mm BELOW GROUND LEVEL.
 12. G.L.S. (-200mm) - 200mm BELOW GROUND LEVEL.
 13. G.L.S. (-250mm) - 250mm BELOW GROUND LEVEL.
 14. G.L.S. (-300mm) - 300mm BELOW GROUND LEVEL.
 15. G.L.S. (-350mm) - 350mm BELOW GROUND LEVEL.
 16. G.L.S. (-400mm) - 400mm BELOW GROUND LEVEL.
 17. G.L.S. (-450mm) - 450mm BELOW GROUND LEVEL.
 18. G.L.S. (-500mm) - 500mm BELOW GROUND LEVEL.
 19. G.L.S. (-550mm) - 550mm BELOW GROUND LEVEL.
 20. G.L.S. (-600mm) - 600mm BELOW GROUND LEVEL.
 21. G.L.S. (-650mm) - 650mm BELOW GROUND LEVEL.
 22. G.L.S. (-700mm) - 700mm BELOW GROUND LEVEL.
 23. G.L.S. (-750mm) - 750mm BELOW GROUND LEVEL.
 24. G.L.S. (-800mm) - 800mm BELOW GROUND LEVEL.
 25. G.L.S. (-850mm) - 850mm BELOW GROUND LEVEL.
 26. G.L.S. (-900mm) - 900mm BELOW GROUND LEVEL.
 27. G.L.S. (-950mm) - 950mm BELOW GROUND LEVEL.
 28. G.L.S. (-1000mm) - 1000mm BELOW GROUND LEVEL.

JOB NO. : J-056

PROJECT : PROPOSED DEVELOPMENT ABOVE LIGHT RAIL TUN WING STOP/SWTL NO.23, JARBA SS31N SHUN WAH, N.T.

TITLE : WINDOW SCHEDULE FOR TOWER 1 ALUM. WINDOW

DATE : 02-Aug-21 SCALE : 1:40




DRAWN BY : Jhon CHECKED BY :

APPROVED BY : [Signature]



10 Cheung Yee Road, Kowloon
 HONG KONG
 Tel: (852) 27777999
 Fax: (852) 27777999

REV. : J

LOCATION	OPENABLE AREA	GLAZING AREA	OPENABLE AREA	GLAZING AREA
B6-HSR	0.435	0.896	0.546	1.431

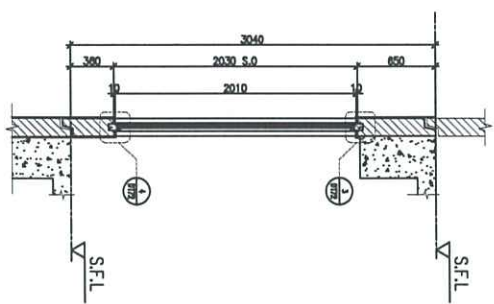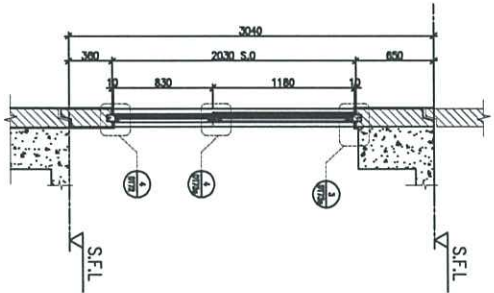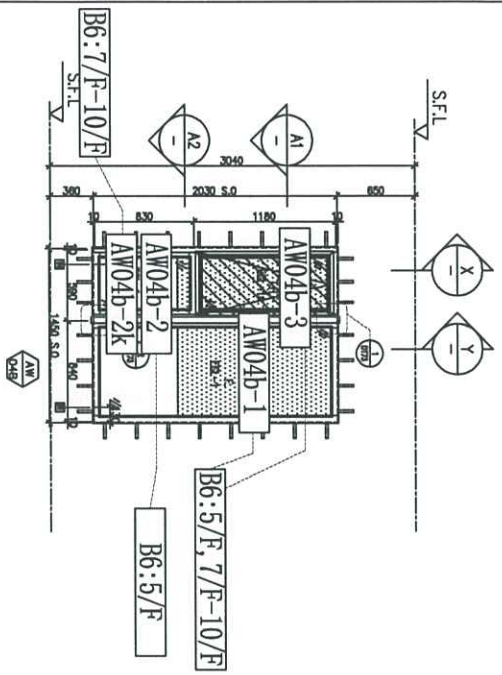

ELEVATION

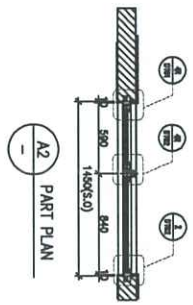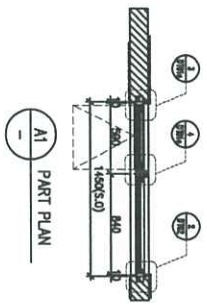

WINDOW MARK	AW	UNIT B6
LOCATION	3/F-43/F, 4/F-13/F, 14/F-24/F, 34/F, 44/F OMITTED	
SECTION	70mm ALUM. SECTION	
GLAZING	EGL-1 EGL-1A	
QUANTITY	37 Nos	
REMARKS	4 BAR HINGE-LIP HING (HHMT-14)	

BA. REF :

CLIENT : SUN HUNG KAI REAL ESTATE AGENCY LTD.
4/F, 5/F, 6/F, 100/F

ARCHITECT : IWK&partners

STRUCTURAL ENGINEER : ARUP

PROJECT CONSULTING : ALPHA CONSULTING LIMITED

DATE : 02-Aug-21 SCALE : 1:40

PROJECT : PROPOSED DEVELOPMENT ABOVE LIGHT RAIL, T1N WING STOP-TSWL, NO.23, JARVA 33, T1N SHUI WAH, N.T.

TITLE : WINDOW SCHEDULE FOR TOWER 1 ALUM. WINDOW

JOB NO. : J-056

DATE : 02-Aug-21 SCALE : 1:40

ISSUED BY : IWK

CHECKED BY :

DATE : 02-Aug-21 SCALE : 1:40

ISSUED BY : IWK

CHECKED BY :

REQUIRED		PROVIDED	
LOCATION	OPENABLE AREA	GLAZING AREA	OPENABLE AREA
A5-HSR	0.435	0.696	0.525
A6-HSR	0.285	0.707	1.407
A7-HSR	0.435	0.696	

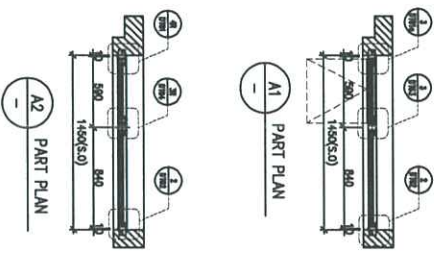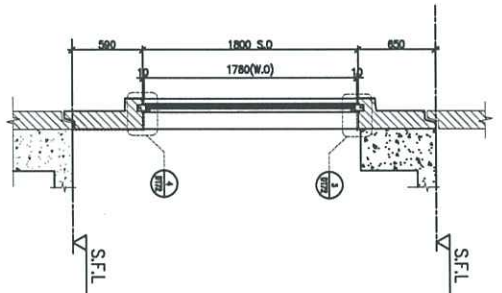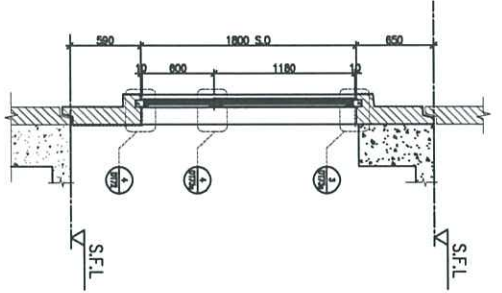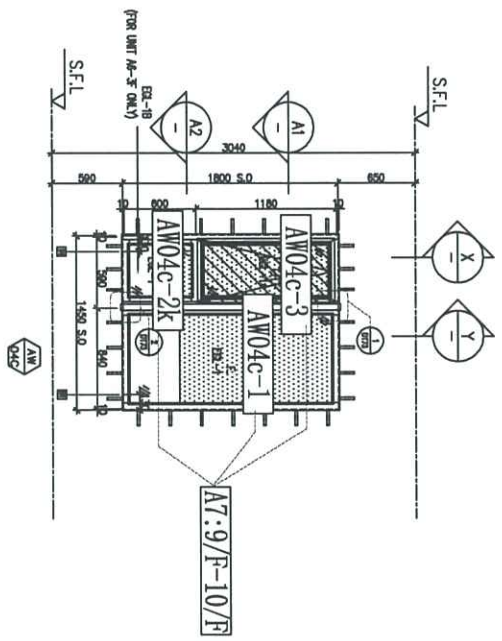

WINDOW MARK	AM 04C
SECTION	3/F-45/F/4/F-13/F-14/F-24/F-34/F-44/F OMITTED UNIT
GLAZING	70mm ALUM. SECTION
QUANTITY	37 Nos / 37 Nos / 37 Nos
REMARKS	4 BAR HINGE-LIP HING (HHM-14)

DATE: 02-14-21 SCALE: 1:40

PROJECT: PROPOSED DEVELOPMENT ABOVE LIGHT RAIL TIN WING STOP/SWTL KODZAJENBA SSJIN SHUI WAI, KLT.

TITLE: WINDOW SCHEDULE FOR TOWER 1 ALUM. WINDOW

CLIENT: SUN HUNG KAI REAL ESTATE DEVELOPMENT LTD.

ARCHITECT: IWK&PARTNERS

UNIT CONTRACTOR: 怡和建築有限公司 Yee Hee Building Construction Ltd.

STRUCTURAL ENGINEER: ARUP


PROJECT CONSULTING: ALPHA CONSULTING LIMITED

NOTE: 1. ALL DIMENSIONS ARE IN mm. 2. ALL DIMENSIONS ARE MEASURED FROM OUTSIDE. 3. ALL DIMENSIONS TO BE VERIFIED ON SITE BEFORE FABRICATION.

LEGEND: 1. FEEL - TYPED FLOOR LEVEL. 2. S.F.L. - STRUCTURAL FLOOR LEVEL. 3. S.F.L. - FINISHED FLOOR LEVEL. 4. GLASS LIP/EDGE. 5. 1 - 1mm. 6. 2 - 2mm. 7. 719 - 719

LOCATION	REQUIRED AREA	GLAZING AREA	PROVIDED AREA	GLAZING AREA
A6-BR2	0.263	0.420	0.439	1.19
A7-BR2	0.263	0.420		
A6-BR3	0.289	0.431		
A6-BR2	0.289	0.437		
B6-BR2	0.263	0.420		

ELEVATION

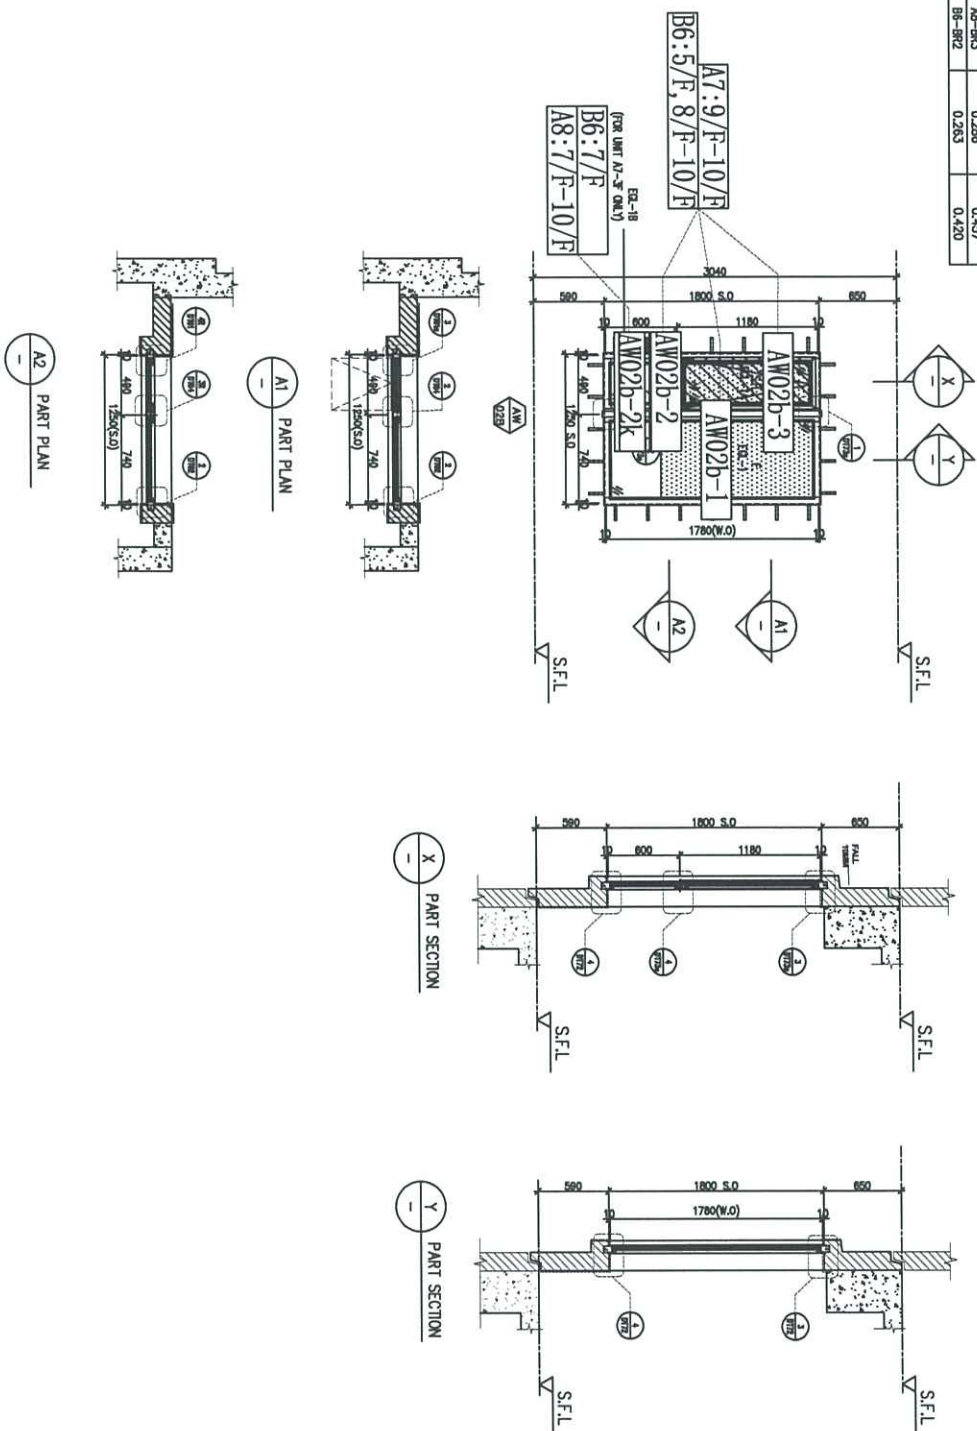

WINDOW MARK	UNIT
A6	A7, B6
A7	A7, B6
A8	A7, B6
B6	A7, B6

SECTION	UNIT
70mm ALUM. SECTION	A7, B6
70mm ALUM. SECTION	A7, B6
70mm ALUM. SECTION	A7, B6
70mm ALUM. SECTION	A7, B6

QUANTITY	REMARKS
37 Nos / 37 Nos	4 BAR HINGE-LIP HING (HHMT-14)
37 Nos / 37 Nos	4 BAR HINGE-LIP HING (HHMT-14)

DATE: 06-Jul-22 SCALE: 1:40

DRAWN BY: HON CHENG BY: [Signature]

CHKD BY: [Signature]

DATE: 06-Jul-22

PROJECT: WINDOW SCHEDULE FOR TOWER 1 ALUM. WINDOW

CLIENT: SUN HUNG KAI

ARCHITECT: IWK&PARTNERS

STRUCTURAL ENGINEER: ARUP

FRAME CONSULTING: ALPHA CONSULTING LIMITED

CONTRACTOR: [Company Name]

CONTRACT NO.: [Number]

REVISIONS:

NO.	DATE	DESCRIPTION
1		
2		
3		
4		

NOTE:

- ALL DIMENSIONS ARE IN mm.
- ALL DIMENSIONS ARE MEASURED FROM OUTSIDE BEFORE FINISHWORK.
- ALL DIMENSIONS TO BE VERIFIED ON SITE.

LEGEND:

- ① - DETAIL MARK NO.
- ② - REFER SHEET NO.
- 1. F.F.L. - FINISHED FLOOR LEVEL.
- 2. S.F.L. - STRUCTURAL FLOOR LEVEL.
- 3. - REINFORCED DETAIL.
- 4. GLASS LEGEND
- 5A-1 - 6mm/12mm AIR OPERATED TINTED GLASS
- 5A-2 - 6mm/12mm AIR OPERATED TINTED GLASS WITH LOW E
- 5A-3 - 6mm/12mm AIR OPERATED TINTED GLASS WITH LOW E AND ETCHED TINT
- 5A-4 - 6mm/12mm AIR OPERATED TINTED GLASS WITH LOW E AND ETCHED TINT (PROTECTED ON JS) (L)
- 5A-5 - 6mm/12mm AIR OPERATED TINTED GLASS WITH LOW E AND ETCHED TINT (PROTECTED ON JS) (R)
- 5A-6 - 6mm/12mm AIR OPERATED TINTED GLASS WITH LOW E AND ETCHED TINT (PROTECTED ON JS) (B)
- 5A-7 - 6mm/12mm AIR OPERATED TINTED GLASS WITH LOW E AND ETCHED TINT (PROTECTED ON JS) (T)