



美特鋁質有限公司

MIDI ALUMINIUM FABRICATOR LTD.



工程指示 / 要求簡箋 ENGINEER INSTRUCTIONS(E.I.)

工程指示編號:	EI- 7733	修改版本:	-
	HK- 0819		
工程編號:	J 856	工程名稱:	天榮站
收件人:	生統/謝永林	發件人:	Iris
工程項目:	T1售樓處隔音內插板(BM表+加工圖)(樣板)	日期:	09/05/2024

<input checked="" type="checkbox"/> 原合約工程包	<input type="checkbox"/> 原合約工程加 / 減賬 QT-	<input checked="" type="checkbox"/> 新工程報價 QT-
--	--	---

信件批核號碼/圖紙參考編號:	批核模具圖紙編號:
客戶指示附件:	管理內部批簽署:

<input type="checkbox"/> 初步鋁料 B.M.	<input type="checkbox"/> 加工拆圖, 然後生產	<input type="checkbox"/> 尺寸表
<input type="checkbox"/> 正式鋁料 B.M.	<input type="checkbox"/> 技術上資料/指示	<input type="checkbox"/> 報價
<input type="checkbox"/> 配件 B.M.	<input type="checkbox"/> 樣辦或貨品說明書	<input type="checkbox"/> 分判合約
<input type="checkbox"/> 其他:		

內容:
T1售樓處隔音內插板(BM表+加工圖)(樣板)

完成上列要求日期: 23/05/2024

國內

<input type="checkbox"/> 生產技術總監	<input type="checkbox"/> 連附件	<input checked="" type="checkbox"/> 技術部	<input checked="" type="checkbox"/> 連附件	<input type="checkbox"/> 生產部	<input type="checkbox"/> 連附件
<input type="checkbox"/> 採購部	<input type="checkbox"/> 連附件	<input checked="" type="checkbox"/> 生產統籌部	<input checked="" type="checkbox"/> 連附件	<input type="checkbox"/> 報關組	<input type="checkbox"/> 連附件
<input type="checkbox"/> 質檢部	<input type="checkbox"/> 連附件	<input type="checkbox"/> 會計部	<input type="checkbox"/> 連附件	<input type="checkbox"/> 機械設計部	<input type="checkbox"/> 連附件
<input type="checkbox"/> 香港辦	<input type="checkbox"/> 連附件	<input type="checkbox"/> 其他:			

香港

<input type="checkbox"/> 行政部	<input type="checkbox"/> 連附件	<input type="checkbox"/> 會計部	<input type="checkbox"/> 連附件	<input type="checkbox"/> 統籌部	<input type="checkbox"/> 連附件	<input type="checkbox"/> 工程部	<input type="checkbox"/> 連附件
<input type="checkbox"/> 採購部	<input type="checkbox"/> 連附件	<input type="checkbox"/> QS部	<input type="checkbox"/> 連附件	<input checked="" type="checkbox"/> 地盤管理	<input checked="" type="checkbox"/> 連附件	<input type="checkbox"/> 維修部	<input type="checkbox"/> 連附件

*發件人簽署: Iris	*組別成員批核簽署:
傳遞編號:	項目經理簽署:

圖則登記表

DRAWING REGISTER

接收日期 Receiving Date (適用於客戶圖則)

工程名稱 Project Title:	天水圍天榮站
T1售樓處隔音門窗樣板隔音內插板拆圖	
工程編號 Project No:	J-856
分發予 Distributed To	

年								
月								
日								
年	24							
月	5							
日	8							

圖則編號 Drg. No.	圖則名稱 Drawing Title
CB-101Q	POMUTE (隔音內插板)
J856-SD-MU-5101	位置圖

修訂編號 Revision No.								
1	-							
2	-							



美特鋁質有限公司
MIDI Aluminium Fabricator Ltd.

廠用內插板B.M.表

工程號: J-856
地盤名稱: 天水圍天榮站
項目類別: T1售樓處隔音門窗

計算: 劉龍浩
核對: 謝永林
批准:

日期: 2024.5.6
日期: 2024.5.8
送呈: 胡哥
副本:

註明: 計算參考數值/
所屬位置分格

修改版次: 總計內插板面積 (平方米): 0.082


序號	分座	使用位置	隔音內插板編號	顏色與類型/加工圖參考	厚度 (mm)	內插板尺寸		數量 (塊)	總面積 (平方米)	內插板VF.	窗號	分屬類型	分格寬度	分格高度
						寬度 (W mm)	高度 (H mm)							
1	T1	A8	CB-10IQ	中灰色 (UCT542919XL-3)	1	37.3	2189.5	1	0.082	0.082	AW-A-05	隔音門	1298.0	2263.5
2	T1	A8	CB-10IH	中灰色 (UCT542919XL-3)	1	37.3	1230.0	1	0.046	0.046	AW-A-05	隔音門	1298.0	2263.5
								合計:	2	0.128				




美特鋁質 有限公司
MIDI Aluminium Fabricator Ltd.

序號	物料編號	窗號	使用位置	分座	數量	長度L
1	CB-101Q	AW-A-05	A8	T1座	1	2189.5
2	CB-101H	AW-A-05	A8	T1座	1	1230

工程號 J856 | 地盤 天榮站

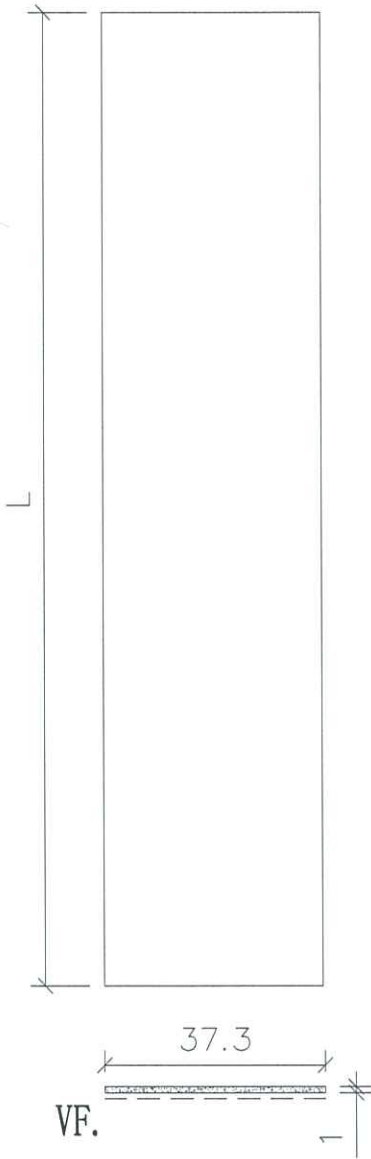

安裝示意圖

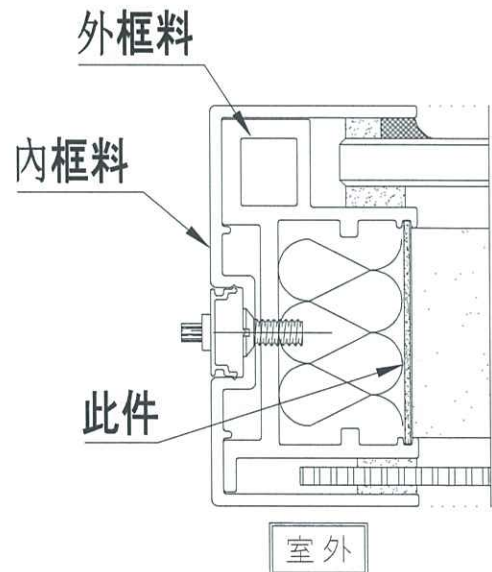

請注意：按供應商要求，用剪床加工，沒有刀口，減少浪費

名稱	POMUTE (隔音內插板)	制圖	劉龍浩	2024.5.6	修改		
材料	680x3000規格	復核	謝永林	2024.5.8	日期		
顏色	中灰色 (UCT542919XL-3)	批准			圖號	CB-101Q	

B.D. REF :

CLIENT : **SUN HUNG KAI REAL ESTATE COMPANY LTD.**
 437 SHAI HANG AVENUE, HONGKONG

ARCHITECT : **lwk&partners architects**

MAIN CONTRACTOR : **怡輝建築有限公司**
 Yee Ho Construction Ltd.

STRUCTURAL ENGINEER : **ARUP**

FAÇADE CONSULTANT : **ALPHA CONSULTING LIMITED**
 Steel Structure & Façade Specialist

NOTE :
 1. ALL DIMENSIONS ARE IN mm.
 2. ALL ELEVATIONS ARE VIEWED FROM OUTSIDE.
 3. ALL DIMENSIONS TO BE VERIFIED ON SITE BEFORE FABRICATION.

LEGEND :
 1. E.F.L. — FINISHED FLOOR LEVEL
 2. S.F.L. — STRUCTURAL FLOOR LEVEL
 3. (Ø) — RECORDED DETAIL
 4. GLASS LEGEND

EGL-1 — 12mm AR CAP+12mm AR GAP+10mm TP THK. LGU
 EGL-2 — 10mm THK. CRYSTAL GRAY TEMPERED GLASS
 EGL-4 — 10mm THK. CRYSTAL TEMPERED AND ETCHED GLASS
 EGL-1A — 12mm AR CAP+12mm AR GAP+10mm TP THK. LGU
 BTY/BBH — FIXING DETAIL (DWG. NO. ED01)
 BBF — FIXING DETAIL (DWG. NO. ED02)

□ GLAZING AREA
 ▨ OPENABLE AREA

JOB NO. : J-856

PROJECT : PROPOSED DEVELOPMENT ABOVE LIGHT RAIL IN WING STOP-15WTL NO.23 AREA 33.1M SHUI WAH, N.T.


TITLE : WINDOW SCHEDULE FOR FOR SALES MOCK-UP AT TOWER 1 IN-SITU WINDOW

DATE : 02-Aug-21 SCALE : 1:40

DRAWN BY : Non CHECKED BY :

MEET 銘實有限公司
 MIDDI Aluminium Fabrication Ltd.
 Unit 6-8, Sunny Industrial Centre, 1/F
 162-168 Kwai Yee Street, Kwai Chung, Kowloon
 Tel: (852) 27727656 Fax: (852) 27727656

DWG NO. : 4056-50-MU-5101 REV. : F

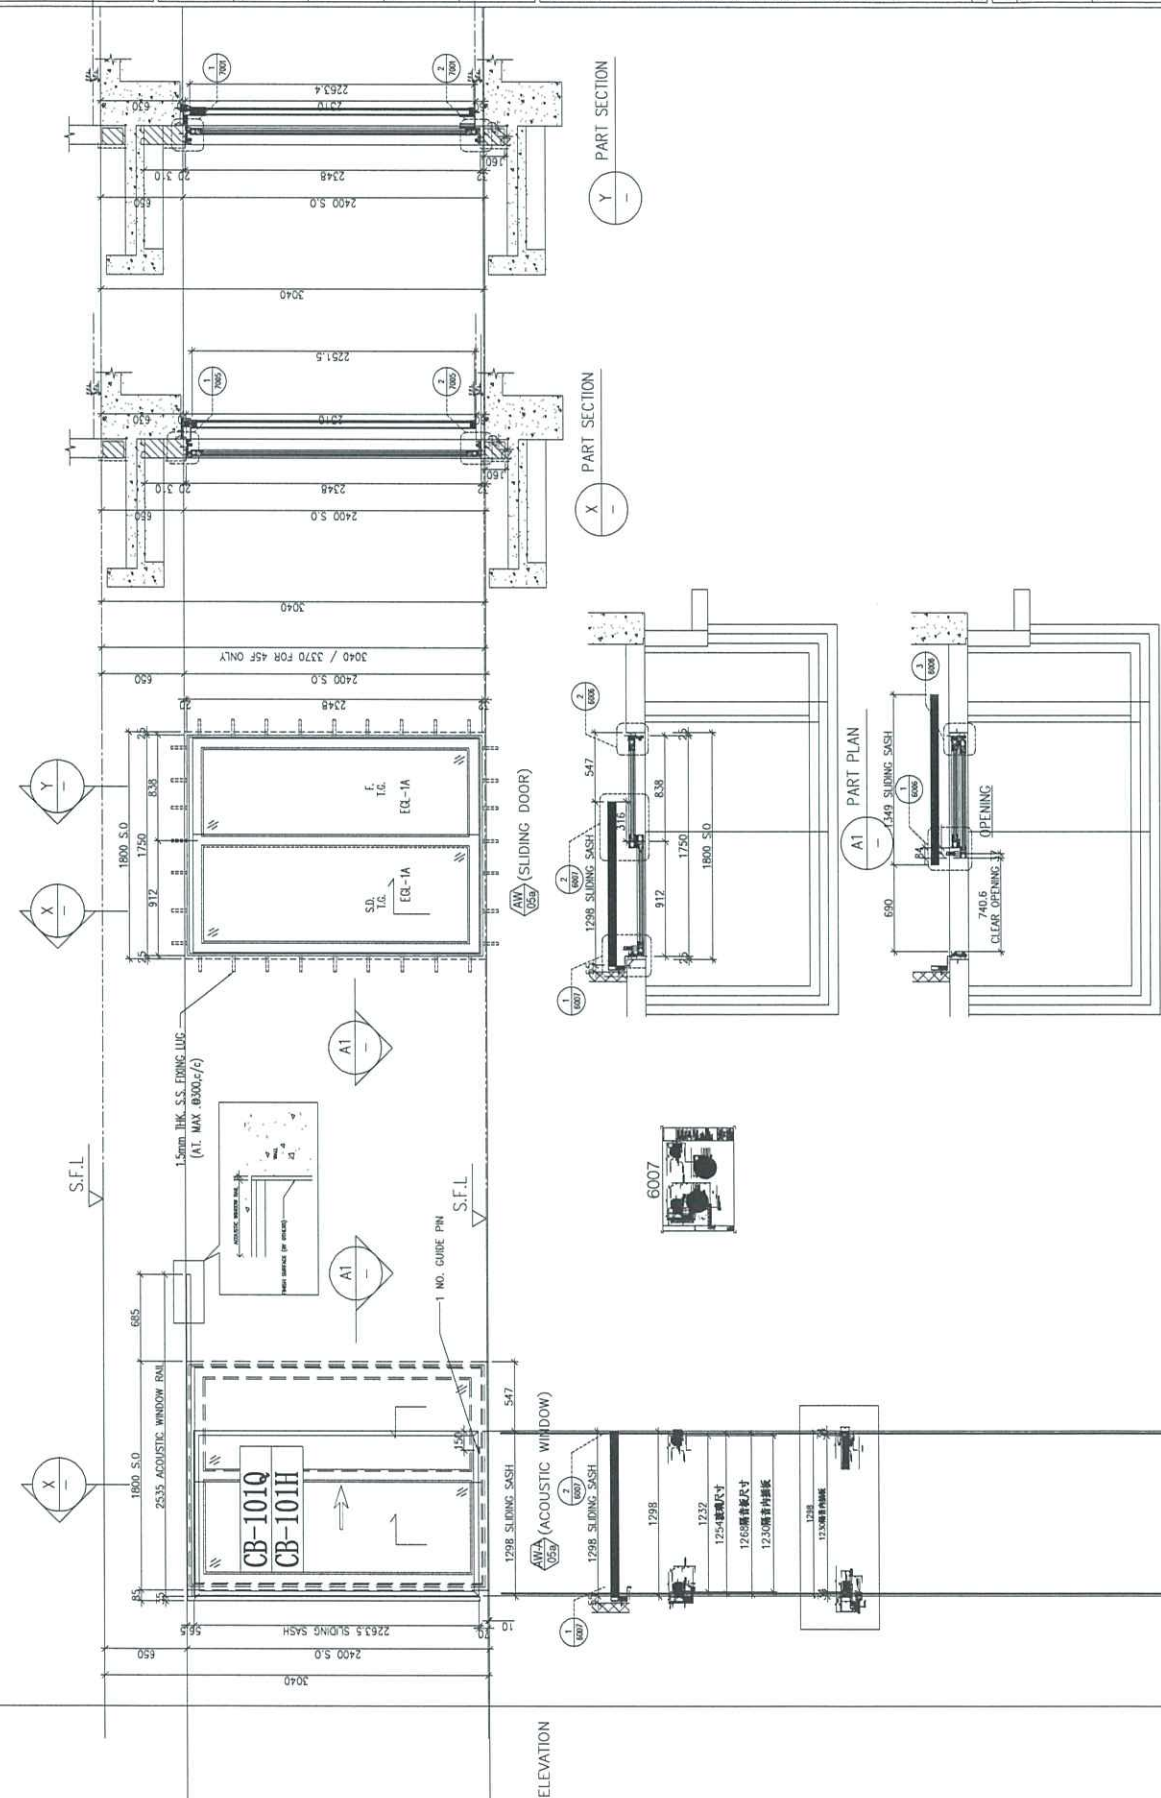

WINDOW MARK	(AW 05a) & (AW-A 05ay) (ACOUSTIC WINDOW)
LOCATION	36/F UNIT A8
SECTION	70mm ALUM. SECTION
GLAZING	EGL-1A
QUANTITY	1 No.
REMARKS	FAÇADE(TYPE T1PF07 FOR 5/F~42/F)