



工程指示 / 要求簡箋 ENGINEER INSTRUCTIONS(E.I.)

工程指示編號:	EI- 8455	修改版本:	-
	HK- 1888		
工程編號:	J 856	工程名稱:	天榮站
收件人:	生統/謝永林	發件人:	Charmant
工程項目:	T1座 隔音吊趟 室內收口鋁(摺板)架 (地盤用)	日期:	17/10/2024

<input checked="" type="checkbox"/> 原合約工程包	<input type="checkbox"/> 原合約工程加 / 減脹 QT-	<input type="checkbox"/> 新工程報價 QT-
--	--	------------------------------------

信件批核號碼/圖紙參考編號:	批核模具圖紙編號:
客戶指示附件:	管理內部批簽署:

<input type="checkbox"/> 初步鋁料 B.M.	<input type="checkbox"/> 加工拆圖, 然後生產	<input type="checkbox"/> 尺寸表
<input type="checkbox"/> 正式鋁料 B.M.	<input type="checkbox"/> 技術上資料/指示	<input type="checkbox"/> 報價
<input type="checkbox"/> 配件 B.M.	<input type="checkbox"/> 樣辦或貨品說明書	<input type="checkbox"/> 分判合約
<input type="checkbox"/> 其他:		


內容: T1座 隔音吊趟 室內收口鋁(摺板)架 (地盤用) 附(BM表+圖則表+加工圖+位置圖)
完成上列要求日期: 20/11/2024

國內

<input checked="" type="checkbox"/> 生產技術總監	<input checked="" type="checkbox"/> 連附件	<input checked="" type="checkbox"/> 技術部	<input checked="" type="checkbox"/> 連附件	<input type="checkbox"/> 生產部	<input type="checkbox"/> 連附件
<input type="checkbox"/> 採購部	<input type="checkbox"/> 連附件	<input checked="" type="checkbox"/> 生產統籌部	<input checked="" type="checkbox"/> 連附件	<input type="checkbox"/> 報關組	<input type="checkbox"/> 連附件
<input type="checkbox"/> 質檢部	<input type="checkbox"/> 連附件	<input type="checkbox"/> 會計部	<input type="checkbox"/> 連附件	<input type="checkbox"/> 機械設計部	<input type="checkbox"/> 連附件
<input type="checkbox"/> 香港辦	<input type="checkbox"/> 連附件	<input type="checkbox"/> 其他:			


香港

<input type="checkbox"/> 行政部	<input type="checkbox"/> 連附件	<input type="checkbox"/> 會計部	<input type="checkbox"/> 連附件	<input type="checkbox"/> 統籌部	<input type="checkbox"/> 連附件	<input type="checkbox"/> 工程部	<input type="checkbox"/> 連附件
<input type="checkbox"/> 採購部	<input type="checkbox"/> 連附件	<input type="checkbox"/> QS部	<input type="checkbox"/> 連附件	<input checked="" type="checkbox"/> 地盤管理	<input checked="" type="checkbox"/> 連附件	<input type="checkbox"/> 維修部	<input type="checkbox"/> 連附件

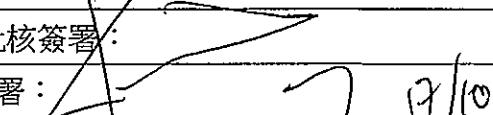*發件人簽署: Charmant Fok	*組別成員批核簽署:
傳遞編號:	項目經理簽署:  7/10

圖則登記表
DRAWING REGISTER

接收日期 Receiving Date (適用於客戶圖則)	
工程名稱 Project Title: 天水圍天榮站 T1座隔音門窗鋁板拆圖 (地盤用)	年 月 日
工程編號 Project No: J-856	
分發予 Distributed To	
	年 月 日
	24
	10
	16
圖則編號 Drg. No.	圖則名稱 Drawing Title
LB-Q01b	鋁板拆圖
LB-H01a	鋁板拆圖
LB-Q02L	鋁板拆圖
LB-Q03L	鋁板拆圖
LB-Q02R	鋁板拆圖
LB-Q03R	鋁板拆圖
LB-H02	鋁板拆圖
LB-H03	鋁板拆圖
LB-H04	鋁板拆圖
J856-SD-AS-5103	位置圖
J856-SD-AS-5104	位置圖
J856-SD-AS-5105	位置圖
J856-SD-AS-5106	位置圖
J856-SD-AS-5107	位置圖
修訂編號 Revision No.	
1	-
2	-
3	-
4	-
5	-
6	-
7	-
8	-
9	-
10	-
11	-
12	-
13	-
14	-



 美特鋁質 有限公司 MIDI Aluminium Fabricator Ltd.		工程號:	J-856	計算:	周廣志	日期:	2024.10.14	送呈:	胡哥							
		地盤名稱:	天水圍天榮站	核對:	謝永林	日期:	2024.10.15	副本:								
地盤用鋁板B.M.表		項目類別:	T1座隔音門窗鋁板拆圖	批准:		日期:		A/C Code:								
		修改版次:	-	總V.F.:	209.06	總重量:	1754.62									
序號	修改內容	鋁板圖號	鋁板名稱	顏色	實用	後備	總數	總重量	單件展開面積m ²	總展開面積m ²	單件V.F.m ²	總V.F.m ²	單位	樓層	窗號	座數
1		LB-Q01b	1.5mm厚鋁板	中灰色 (UCT542919XL-3)	37	0	37	18.859	0.125	4.639	0.125	4.639	A6-LIV	3/F-45/F	AW-A-05	T1
2		LB-Q01b	1.5mm厚鋁板	中灰色 (UCT542919XL-3)	38	0	38	19.369	0.125	4.765	0.125	4.765	B5-LIV	3/F-46/F		
3		LB-H01a	2mm厚鋁板	中灰色 (UCT542919XL-3)	7	0	7	5.786	0.153	1.068	0.094	0.658	A8-BR3	6/F-12/F	AW-A-02bR	T1
4		LB-H01a	2mm厚鋁板	中灰色 (UCT542919XL-3)	20	0	20	16.531	0.153	3.050	0.094	1.879	A8-BR2	3/F-26/F		
5		LB-Q02L	3mm厚鋁板	中灰色 (UCT542919XL-3)	38	0	38	91.463	0.296	11.250	0.296	11.250	A5-BR2	3/F-46/F	AW-A-02b	T1
6		LB-Q02L	3mm厚鋁板	中灰色 (UCT542919XL-3)	37	0	37	89.056	0.296	10.954	0.296	10.954	A7-BR2	3/F-45/F		
7		LB-Q02L	3mm厚鋁板	中灰色 (UCT542919XL-3)	38	0	38	91.463	0.296	11.250	0.296	11.250	B6-BR2	3/F-46/F	AW-A-04c	T1
8		LB-Q02L	3mm厚鋁板	中灰色 (UCT542919XL-3)	38	0	38	91.463	0.296	11.250	0.296	11.250	A5-MBR	3/F-46/F		
9		LB-Q02L	3mm厚鋁板	中灰色 (UCT542919XL-3)	37	0	37	89.056	0.296	10.954	0.296	10.954	A6-MBR	3/F-45/F	AW-A-04c	T1
10		LB-Q02L	3mm厚鋁板	中灰色 (UCT542919XL-3)	37	0	37	89.056	0.296	10.954	0.296	10.954	A7-MBR	3/F-45/F		
11		LB-Q03L	3mm厚鋁板	中灰色 (UCT542919XL-3)	38	0	38	92.244	0.299	11.346	0.299	11.346	B5-MBR	3/F-46F	AW-A-04ai	T1
12		LB-Q02R	3mm厚鋁板	中灰色 (UCT542919XL-3)	38	0	38	91.463	0.296	11.250	0.296	11.250	A5-BR2	3/F-46/F	AW-A-02b	T1
13		LB-Q02R	3mm厚鋁板	中灰色 (UCT542919XL-3)	37	0	37	89.056	0.296	10.954	0.296	10.954	A7-BR2	3/F-45/F		
14		LB-Q02R	3mm厚鋁板	中灰色 (UCT542919XL-3)	38	0	38	91.463	0.296	11.250	0.296	11.250	B6-BR2	3/F-46/F	AW-A-04c	T1
15		LB-Q02R	3mm厚鋁板	中灰色 (UCT542919XL-3)	38	0	38	91.463	0.296	11.250	0.296	11.250	A5-MBR	3/F-46/F		
16		LB-Q02R	3mm厚鋁板	中灰色 (UCT542919XL-3)	37	0	37	89.056	0.296	10.954	0.296	10.954	A6-MBR	3/F-45/F	AW-A-04c	T1
17		LB-Q02R	3mm厚鋁板	中灰色 (UCT542919XL-3)	37	0	37	89.056	0.296	10.954	0.296	10.954	A7-MBR	3/F-45/F		
18		LB-Q03R	3mm厚鋁板	中灰色 (UCT542919XL-3)	38	0	38	92.244	0.299	11.346	0.299	11.346	B5-MBR	3/F-46F	AW-A-04ai	T1
19		LB-H02	3mm厚鋁板	中灰色 (UCT542919XL-3)	38	0	38	55.822	0.181	6.866	0.142	5.393	A5-BR2	3/F-46/F	AW-A-02b	T1
20		LB-H02	3mm厚鋁板	中灰色 (UCT542919XL-3)	37	0	37	54.353	0.181	6.686	0.142	5.251	A7-BR2	3/F-45/F		
21		LB-H02	3mm厚鋁板	中灰色 (UCT542919XL-3)	38	0	38	55.822	0.181	6.866	0.142	5.393	B6-BR2	3/F-46/F	AW-A-04c	T1
22		LB-H03	3mm厚鋁板	中灰色 (UCT542919XL-3)	38	0	38	65.616	0.212	8.071	0.167	6.340	A5-MBR	3/F-46/F		
23		LB-H03	3mm厚鋁板	中灰色 (UCT542919XL-3)	37	0	37	63.889	0.212	7.858	0.167	6.173	A6-MBR	3/F-45/F	AW-A-04c	T1
24		LB-H03	3mm厚鋁板	中灰色 (UCT542919XL-3)	37	0	37	63.889	0.212	7.858	0.167	6.173	A7-MBR	3/F-45/F		
25		LB-H04	3mm厚鋁板	中灰色 (UCT542919XL-3)	38	0	38	67.085	0.217	8.252	0.171	6.481	B5-MBR	3/F-46F	AW-A-04ai	T1
					統計:		891	1754.624		221.896		209.062				




美特鋁質 有限公司
MIDI Aluminium Fabricator Ltd.

工程號 J856 地盤 天榮站

序號	物料編號	分座	使用位置	使用樓層	窗號	樓層	每層數	數量	長度L
1	LB-Q01b	T1座	A6-LIV	3/F-45/F	AW-A-05	37	1	37	2322
2			B5-LIV	3/F-46/F		38	1	38	
							合計：	75	

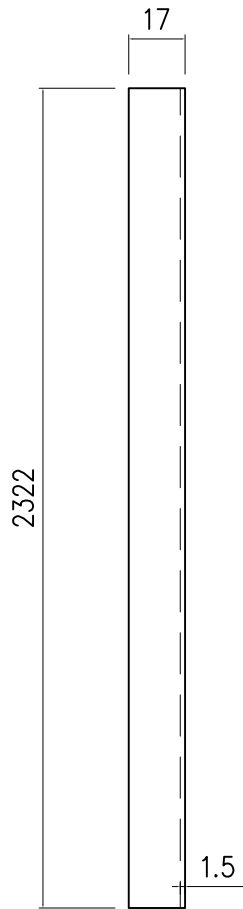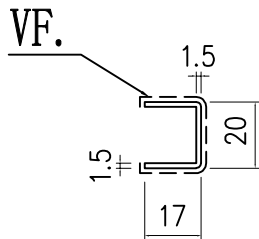

地盤用

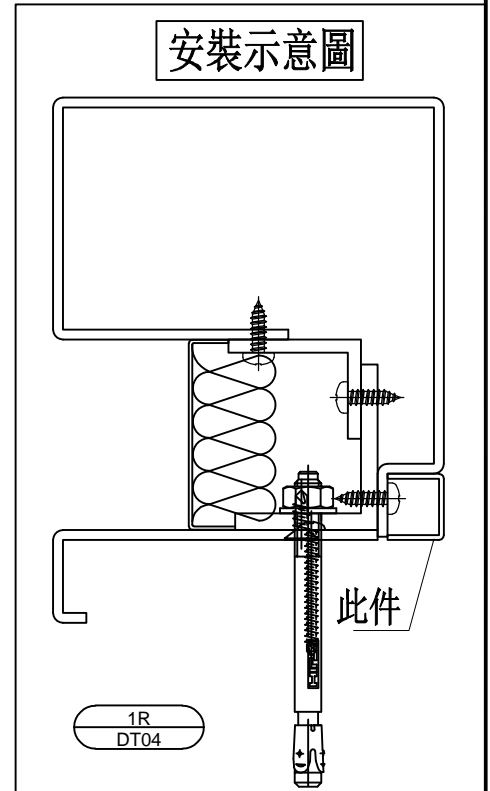

名稱	鋁板拆圖	制圖	周廣志	2024. 08. 09	修改			
材料	1.5mm鋁板	復核	謝永林	2024. 10. 14	日期			
顏色	中灰色 (UCT542919XL-3)	批准			圖號	LB-Q01b		




美特鋁質 有限公司
MIDI Aluminium Fabricator Ltd.



工程號 J856 地盤 天榮站

序號	物料編號	分座	使用位置	使用樓層	窗號	樓層	每層數	數量	長度L
1	LB-H01a	T1座	A8-BR3	6/F-12/F	AW-A-02bR	7	1	7	1220
2		T1座	A8-BR2	3/F-26F		20	1	20	
							合計：	27	

地盤用

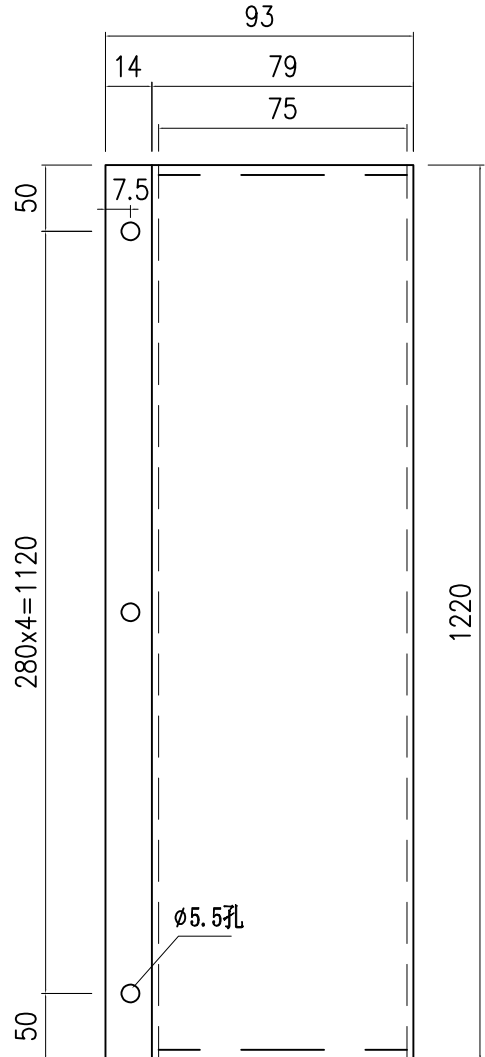

安裝示意圖

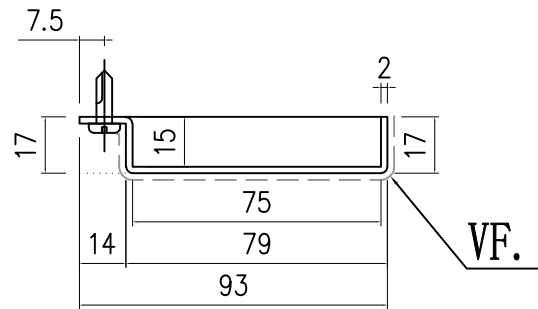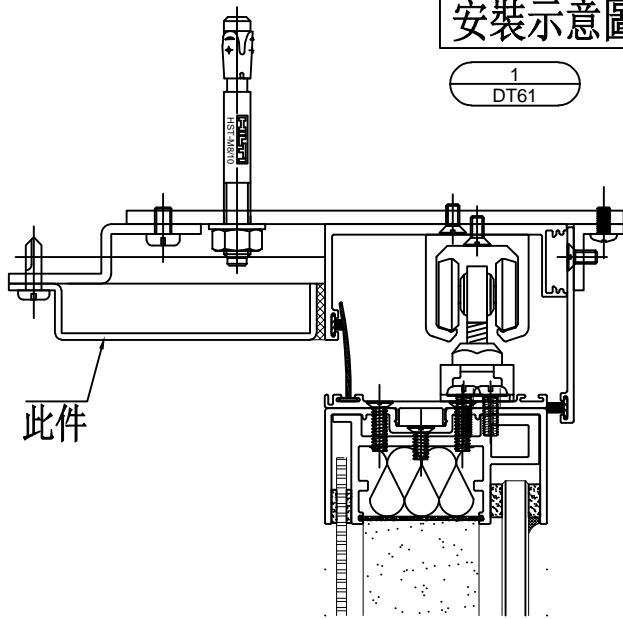



名稱	鋁板拆圖	制圖	周廣志	2024. 08. 09	修改			
材料	2mm鋁板	復核	謝永林	2024. 10. 14	日期			
顏色	中灰色 (UCT542919XL-3)	批准			圖號	LB-H01a		




美特鋁質 有限公司
MIDI Aluminium Fabricator Ltd.

工程號 J856 | 地盤 天榮站

序號	物料編號	分座	使用位置	使用樓層	窗號	樓層	每層數	數量	長度L
1	LB-Q02L	T1座	A5-BR2	3/F-46/F	AW-A-02b	38	1	38	1757
2	LB-Q02L	T1座	A7-BR2	3/F-45/F		37	1	37	
3	LB-Q02L	T1座	B6-BR2	3/F-46/F		38	1	38	
4	LB-Q02L	T1座	A5-MBR	3/F-46/F	AW-A-04c	38	1	38	
5	LB-Q02L	T1座	A6-MBR	3/F-45/F		37	1	37	
6	LB-Q02L	T1座	A7-MBR	3/F-45/F		37	1	37	
							合計：	225	

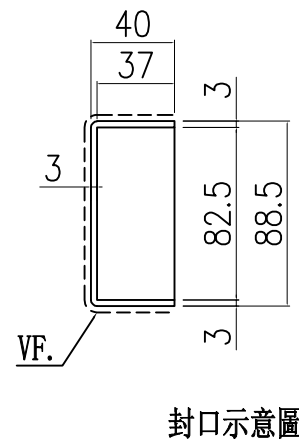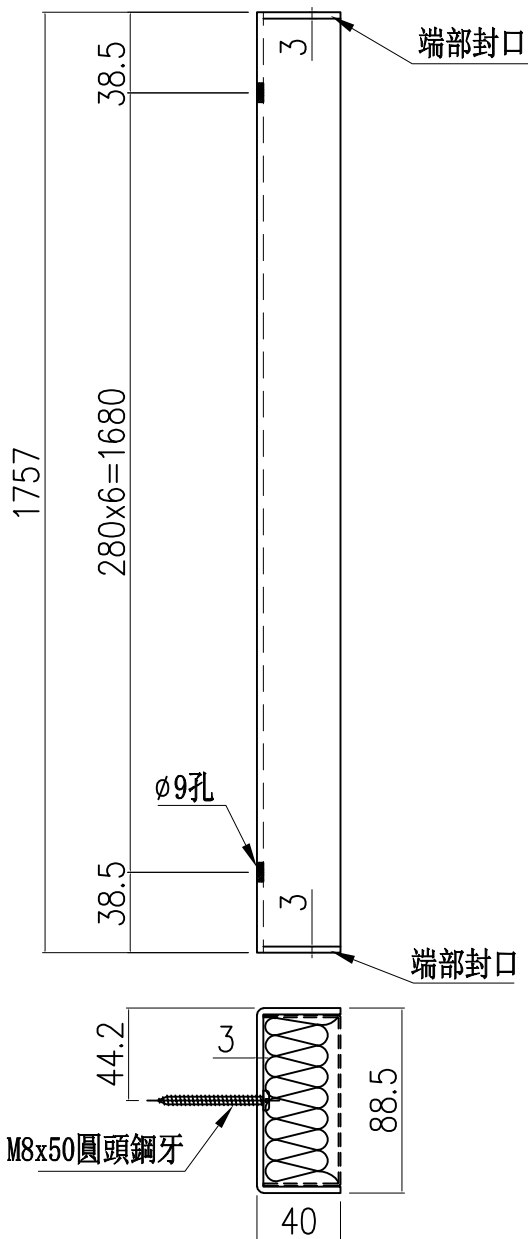

安裝示意圖

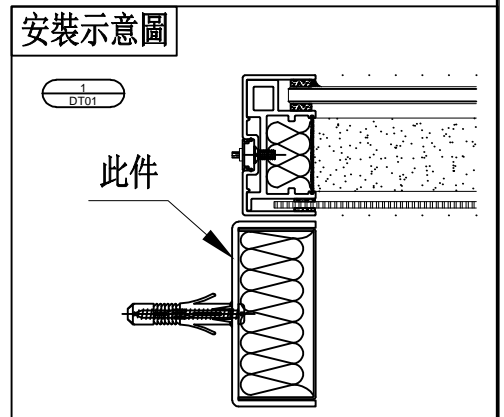



名稱	鋁板拆圖	制圖	周廣志	2024. 08. 09	修改		
材料	3mm鋁板	復核	謝永林	2024. 10. 14	日期		
顏色	中灰色 (UCT542919XL-3)	批准			圖號	LB-Q02L	



美特鋁質 有限公司
MIDI Aluminium Fabricator Ltd.


工程號 J856 地盤 天榮站

序號	物料編號	分座	使用位置	使用樓層	窗號	樓層	每層數	數量	長度L
1	LB-Q03L	T1座	B5-MBR	3/F-46F	AW-A-04ai	38	1	38	1772
							合計：	38	

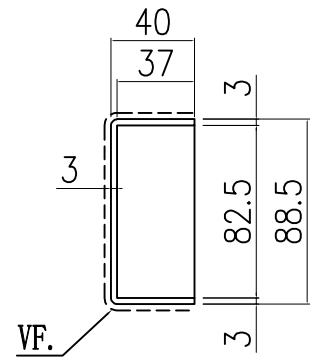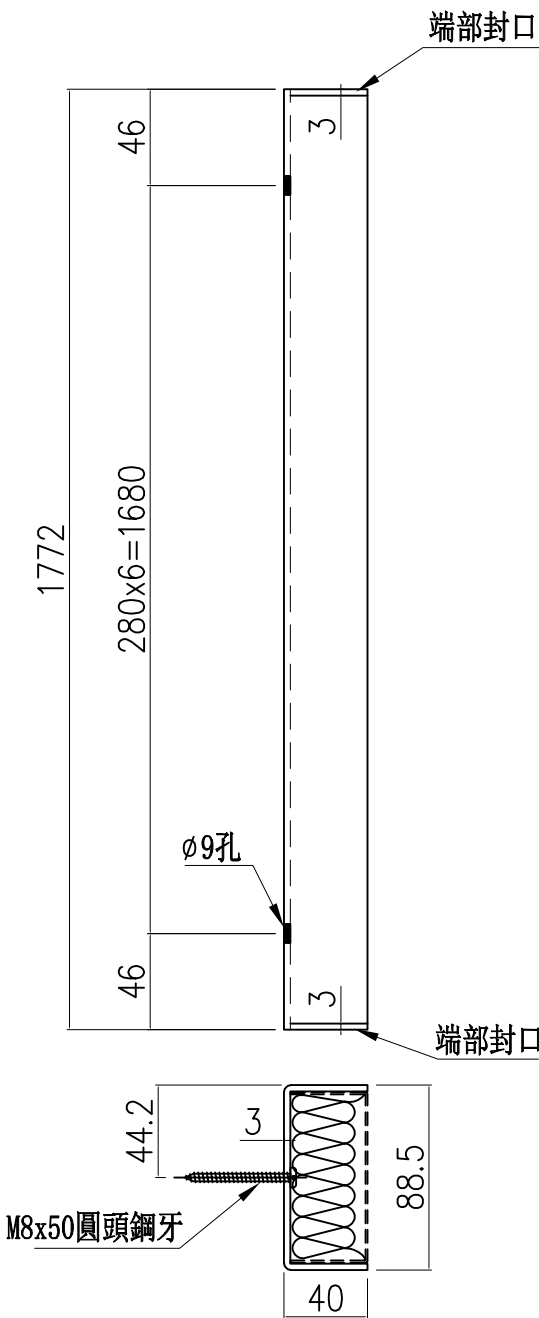

封口示意圖

安裝示意圖

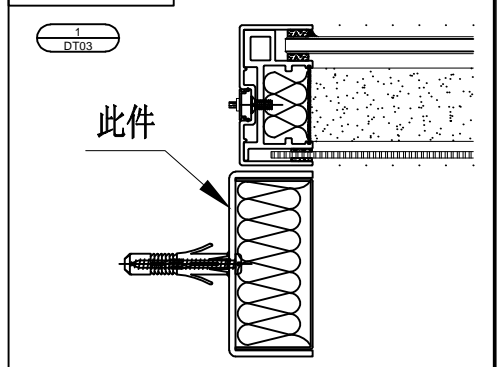




名稱	鋁板拆圖	制圖	周廣志	2024. 08. 09	修改			
材料	3mm鋁板	復核	謝永林	2024. 10. 14	日期			
顏色	中灰色 (UCT542919XL-3)	批准			圖號	LB-Q03L		



美特鋁質 有限公司
MIDI Aluminium Fabricator Ltd.

工程號 J856 地盤 天榮站

序號	物料編號	分座	使用位置	使用樓層	窗號	樓層	每層數	數量	長度L
1	LB-Q02R	T1座	A5-BR2	3/F-46/F	AW-A-02b	38	1	38	1757
2	LB-Q02R	T1座	A7-BR2	3/F-45/F		37	1	37	
3	LB-Q02R	T1座	B6-BR2	3/F-46/F		38	1	38	
4	LB-Q02R	T1座	A5-MBR	3/F-46/F	AW-A-04c	38	1	38	
5	LB-Q02R	T1座	A6-MBR	3/F-45/F		37	1	37	
6	LB-Q02R	T1座	A7-MBR	3/F-45/F		37	1	37	
								合計：	225

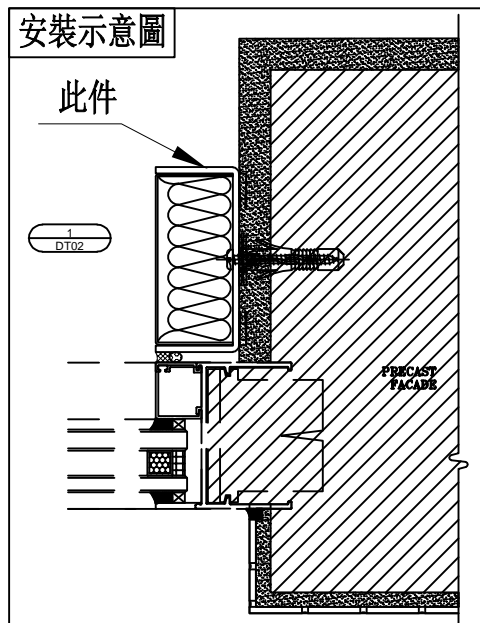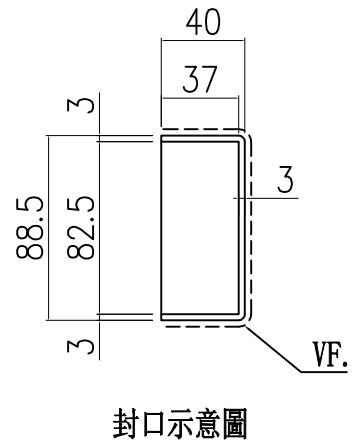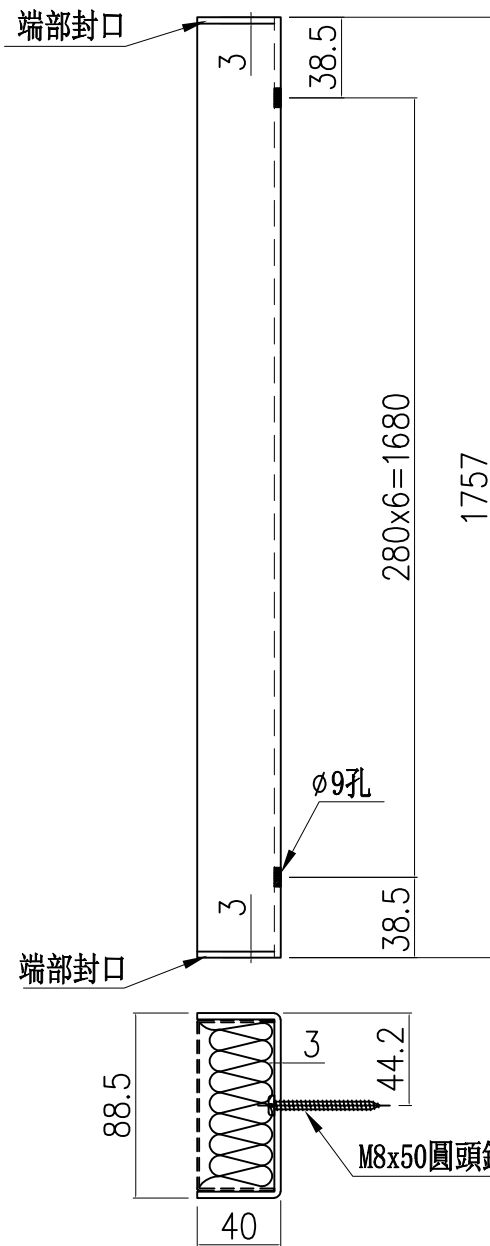



名稱	鋁板拆圖	制圖	周廣志	2024. 08. 09	修改		
材料	3mm鋁板	復核	謝永林	2024. 10. 14	日期		
顏色	中灰色 (UCT542919XL-3)	批准			圖號	LB-Q02R	





美特鋁質 有限公司
MIDI Aluminium Fabricator Ltd.

工程號 J856 地盤 天榮站

序號	物料編號	分座	使用位置	使用樓層	窗號	樓層	每層數	數量	長度L
1	LB-Q03R	T1座	B5-MBR	3/F-46F	AW-A-04ai	38	1	38	1772
							合計：	38	

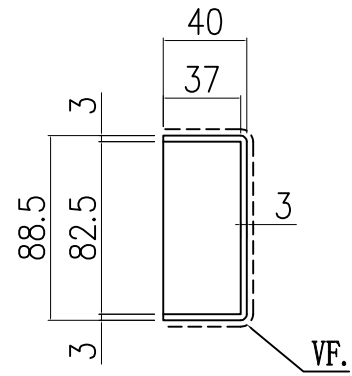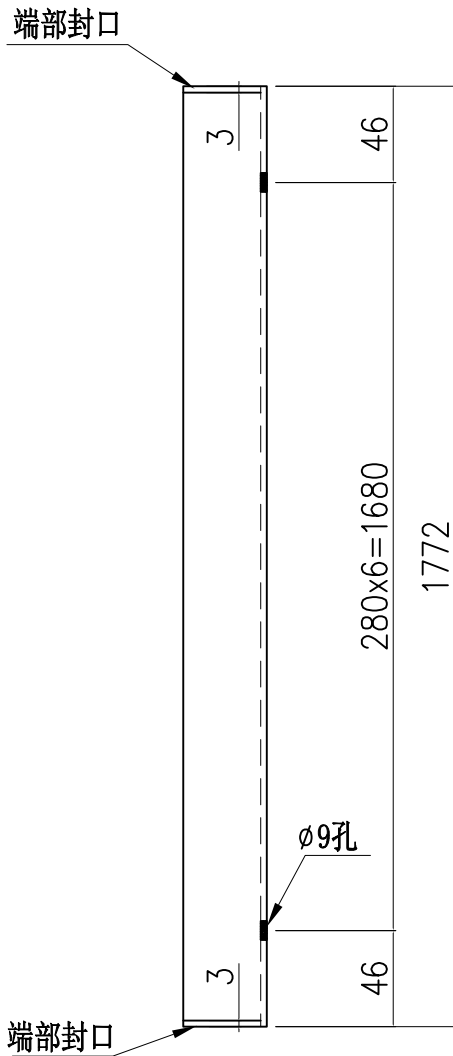

封口示意圖

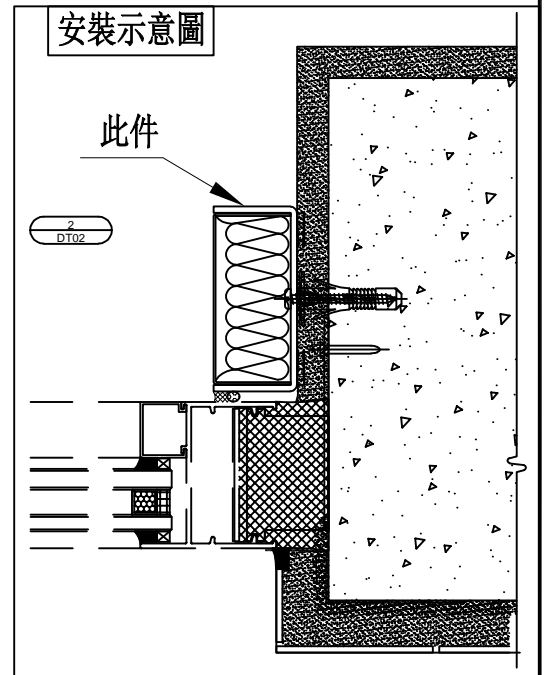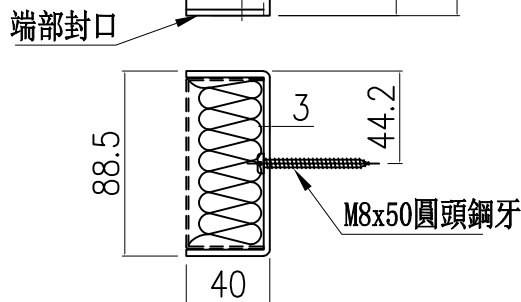



安裝示意圖

名稱	鋁板拆圖	制圖	周廣志	2024. 08. 09	修改			
材料	3mm鋁板	復核	謝永林	2024. 10. 14	日期			
顏色	中灰色 (UCT542919XL-3)	批准			圖號	LB-Q03R		



美特鋁質 有限公司
MIDI Aluminium Fabricator Ltd.

工程號 J856 地盤 天榮站

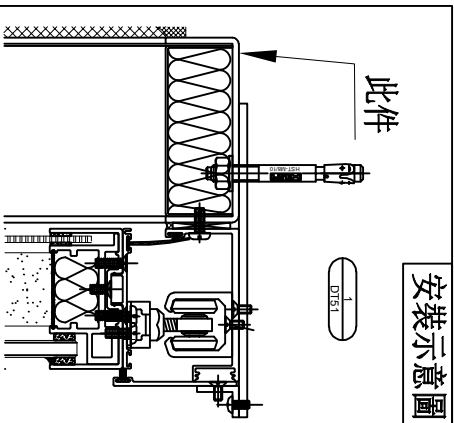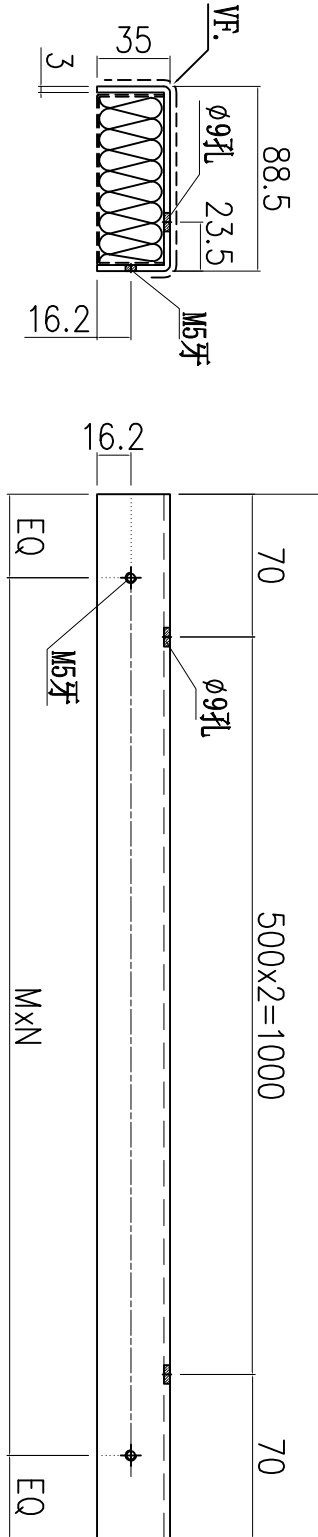




序號	物料編號	分座	使用位置	使用樓層	窗號	樓層	每層數	數量	長度L	EQ	M	x	N
1	LB-H02	T1座	A5-BR2	3/F-46/F	AW-A-02b	38	1	38	1140	10	280	x	4
2	LB-H02	T1座	A7-BR2	3/F-45/F		37	1	37					
3	LB-H02	T1座	B6-BR2	3/F-46/F		38	1	38					
合計:									113				

名稱	鋁板拆圖	制圖	周廣志	2024.08.09	修改	
材料	3mm鋁板	復核	謝永林	2024.10.14	日期	
顏色	中灰色 (UCT542919XL-3)	批准			圖號	LB-H02



美特鋁質 有限公司
MIDI Aluminium Fabricator Ltd.

工程號 J856 地盤 天榮站

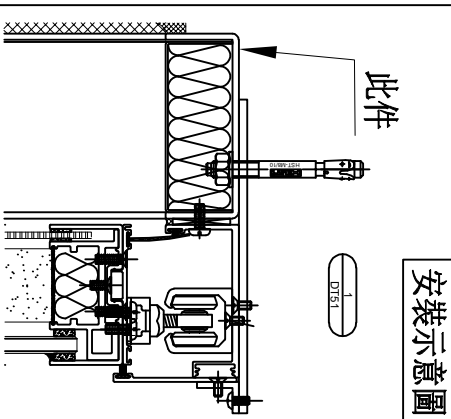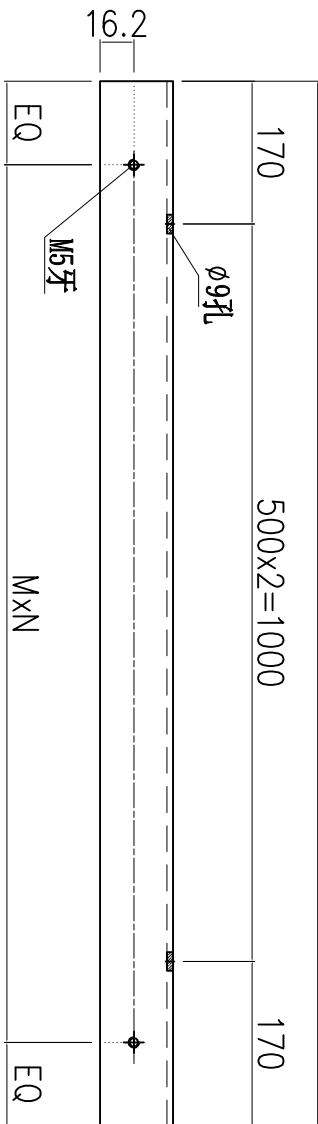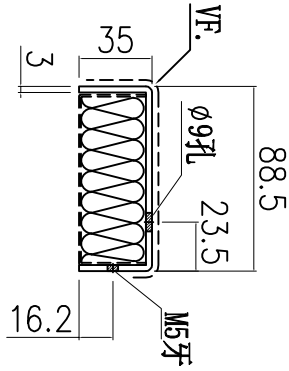



序號	物料編號	分座	使用位置	使用樓層	窗號	樓層	每層數	數量	長度L	EQ	M	x	N
1	LB-H03	T1座	A5-MBR	3/F-46/F	AW-A-04c	38	1	38	1340	7.5	265	x	5
2	LB-H03	T1座	A6-MBR	3/F-45/F		37	1	37					
3	LB-H03	T1座	A7-MBR	3/F-45/F		37	1	37					
合計:									112				

名稱	鋁板拆圖	制圖	周廣志	2024. 08. 09	修改	
材料	3mm鋁板	復核	謝永林	2024. 10. 14	日期	
顏色	中灰色 (UCT542919XL-3)	批准			圖號	LB-H03



美特鋁質 有限公司
MIDI Aluminium Fabricator Ltd.

工程號 J856 | 地盤 天榮站

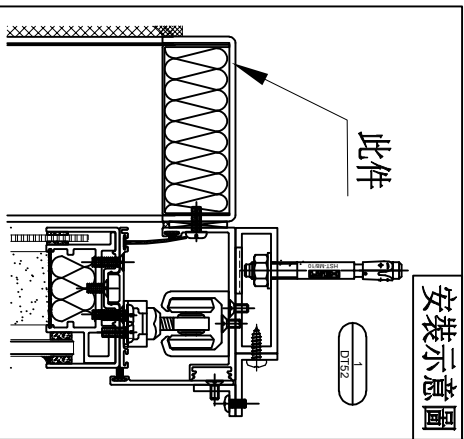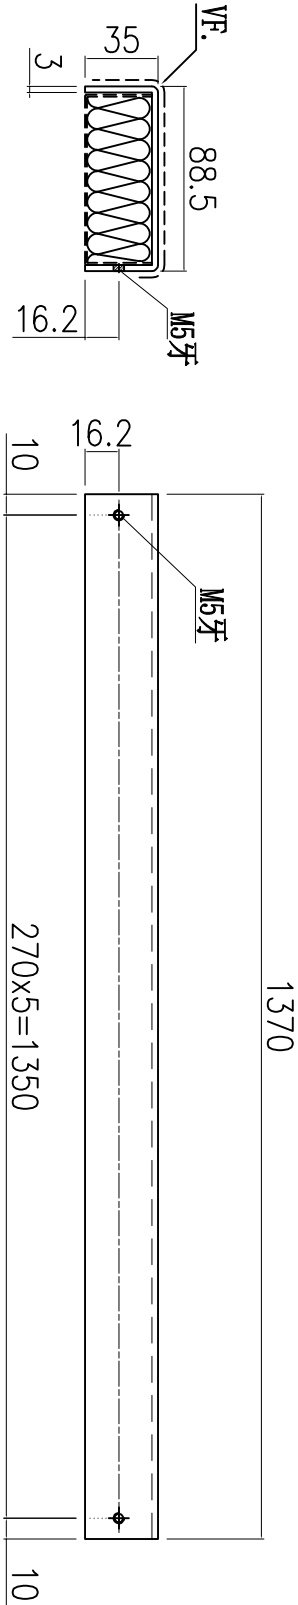

序號	物料編號	分座	使用位置	使用樓層	窗號	樓層	每層數	數量	長度L
1	LB-H04	T1座	B5-MBR	3/F-46F	AW-A-04ai	38	1	38	1370
合計:								38	

名稱	鋁板拆圖	制圖	周廣志	2024. 08. 09	修改		
材料	3mm鋁板	復核	謝永林	2024. 10. 14	日期		
顏色	中灰色 (UCT542919XL-3)	批准			圖號	LB-H04	

B.O. REF :

CLIENT : SHIMAO GROUP HOLDINGS LIMITED

PROJECT : WING TUNG & HING HING CONSTRUCTION CO LTD

ARCHITECT : WING TUNG & HING HING CONSTRUCTION CO LTD

MAIN CONTRACTOR : 協興建築有限公司

STRUCTURAL ENGINEER : C M WONG & ASSOCIATES LTD

FACE CONSULTANT : MENHARDT

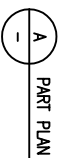
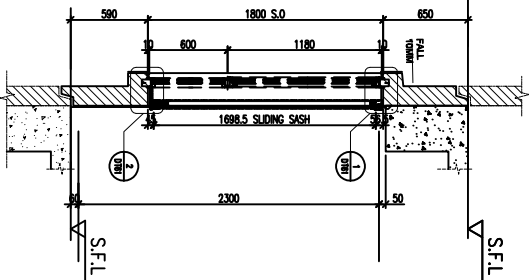
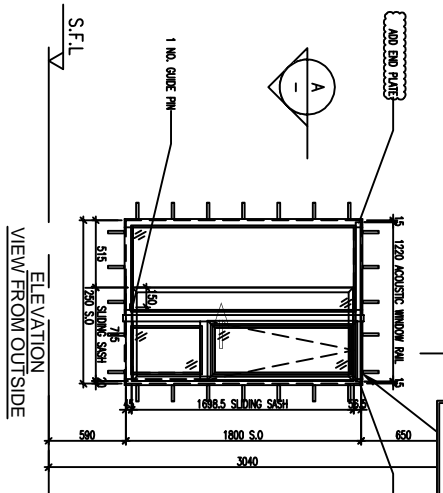
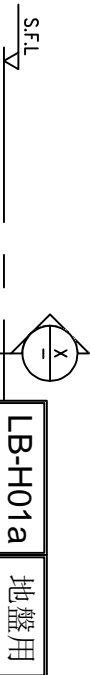


Table with 2 columns: LOCATION, FLOOR, MPA, TOP & SIDE SAM, QUANTITY, OVERLAPPING(REQUIRE), OVERLAPPING(PROVIDED). Rows include A8-BR3, 6/F-12/F, YES, NO, 7, 253, 300.

Project details including title 'WINDOW SCHEDULE FOR TOWER 1 ACOUSTIC WINDOW', scale '1:40', date '06-Jun-23', and company logos for SHIMAO GROUP, WING TUNG & HING HING CONSTRUCTION CO LTD, C M WONG & ASSOCIATES LTD, and MENHARDT.

B.O. REF :

CLIENT : SHIMAO GROUP HOLDINGS LIMITED

PROJECT : WING TUNG & HANGERS LIMITED

ARCHITECT : WING TUNG & HANGERS LIMITED

MAIN CONTRACTOR : 協興建築有限公司

STRUCTURAL ENGINEER : C M WONG & ASSOCIATES LTD

FACE CONSULTANT : MENHARDT

1. ALL DIMENSIONS ARE IN mm.

- 2. ALL DIMENSIONS ARE VIEWED FROM OUTSIDE BEFORE FABRICATION.

LEGEND :

①1 --- DETAIL LINK NO.

①200 --- REFER SHEET NO.

1. FF.FL --- FINISHED FLOOR LEVEL.

2. S.F.L --- STRUCTURAL FLOOR LEVEL.

3. Ⓞ --- REVERSED DETAIL.

4. GLASS LENSID

EGL-1 --- 6mmx12mm AR QP4+10mmP THK. LG.L.

EGL-2 --- 10mm THK. CLEAR THERMO GLASS

EGL-4 --- 10mm THK. THERMO AND ETCHED GLASS

EGL-1A --- 6mmx12mm AR QP4+10mmP THK. LG.L.

RT1/RT1 --- FRAME DETAIL (DIMS. NO. F201)

BS2 --- FRAME DETAIL (DIMS. NO. F202)

Table with 5 columns: No., Date, Description, Status, and other details.

JOB NO. : J-556

PROJECT : PROPOSED DEVELOPMENT ABOVE LIGHT RAIL TIN WING STOP-1/SWTL NO.23,AREA 33, TIN SHUI WAI, N.T.

TITLE : WINDOW SCHEDULE FOR TOWER 1 ACOUSTIC WINDOW

DATE : 06-Jan-23 SCALE : 1:40

DRAWN BY : Ivan CHECKED BY :

Menhardt logo and contact information.

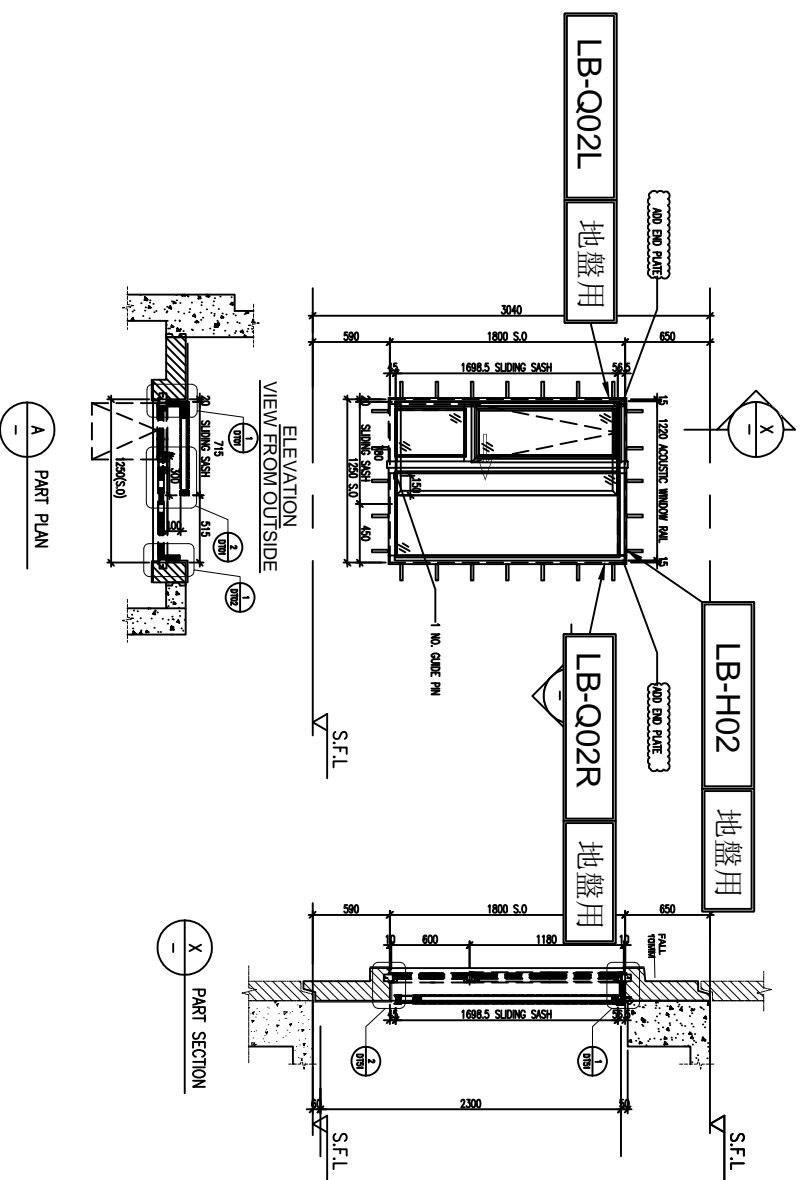


Table with columns: LOCATION, FLOOR, MPA, TOP & SIDE SAM, QUANTITY, OVERLAPPING(REQUIRE), OVERLAPPING(PROVIDED). Rows include A5-BR2, A7-BR2, B6-BR2, 3/F-46/F, 3/F-45/F, 3/F-46/F, 38, 37, 38, 300, 300, 300.

AW-A-02b

CLIENT : SHIMAO GROUP HOLDINGS LIMITED

PROJECT : WING TUNG & HANGS LIMITED
 ARCHITECT : WING TUNG & HANGS LIMITED
 MAIN CONTRACTOR : 協興建築有限公司
 HHP HING CONSTRUCTION CO LTD


STRUCTURAL ENGINEER : C M WONG & ASSOCIATES LTD
 黃志明建築工程師有限公司
 FACADE CONSULTANT : MENHARDT



NOTE :
 1. ALL DIMENSIONS ARE IN mm.
 2. ALL ELEVATIONS ARE VIEWED FROM OUTSIDE
 3. ALL DIMENSIONS TO BE VERIFIED ON SITE BEFORE FABRICATION.

LEGEND :
 (S1) --- DETAIL MARK NO.
 (S2) --- REFER SHEET NO.
 1. FF.L --- FINISHED FLOOR LEVEL
 2. S.F.L --- STRUCTURAL FLOOR LEVEL
 3. (R) --- REVERSED DETAIL
 4. GLASS LENSID
 E01-1 --- 6mmx12mm AR 04P+10mmTP THK. LG.L
 E01-2 --- 10mm THK. CLEAR THERMO TREATED GLASS
 E01-4 --- 10mm THK. THERMO AND ETCHED GLASS
 E01-10 --- 6mmx12mm AR 04P+10mmTP THK. LG.L
 E01/091 --- FRAME DETAIL (DWR. NO. F001)
 B02 --- FRAME DETAIL (DWR. NO. F002)


NO.	DATE	REVISION
E	16/01/2023	REVISION SUBJECT TO ALPHA CONSULTANT
D	10/01/2023	REVISION SUBJECT TO ARCHITECT
C	17/01/2023	REVISION SUBJECT TO ARCHITECT
B	27/01/2023	REVISION SUBJECT TO ARCHITECT
A	12/01/2023	REVISION SUBJECT TO ARCHITECT

JOB NO. : J-556
 PROJECT : PROPOSED DEVELOPMENT ABOVE LIGHT RAIL, TIN WING STOP, SWHL NO.23, AREA 33, TIN SHUI WAI, N.T.
 TITLE : WINDOW SCHEDULE FOR TOWER 1 ACOUSTIC WINDOW

DATE : 06-Jan-23 SCALE : 1:40
 DRAWN BY : Ivan CHECKED BY :

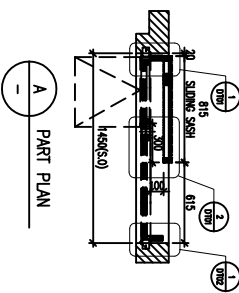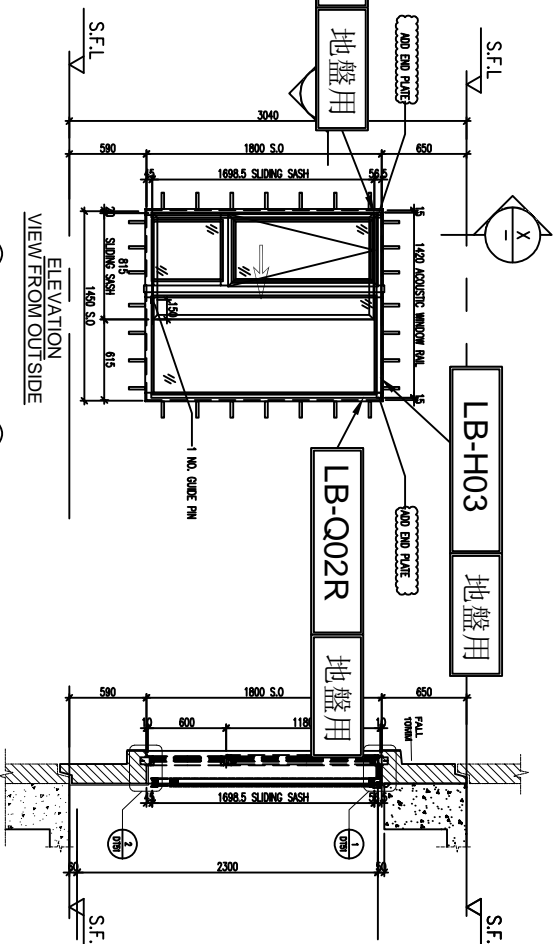 WING TUNG & HANGS LIMITED
 11/F, Wing Tung Building, 177 Des Voeux Road, London
 HONG KONG
 TEL: 23498211-4 Fax: (852) 2777966
 REG. NO. : 4566-5D-AS-5106 REL. : E

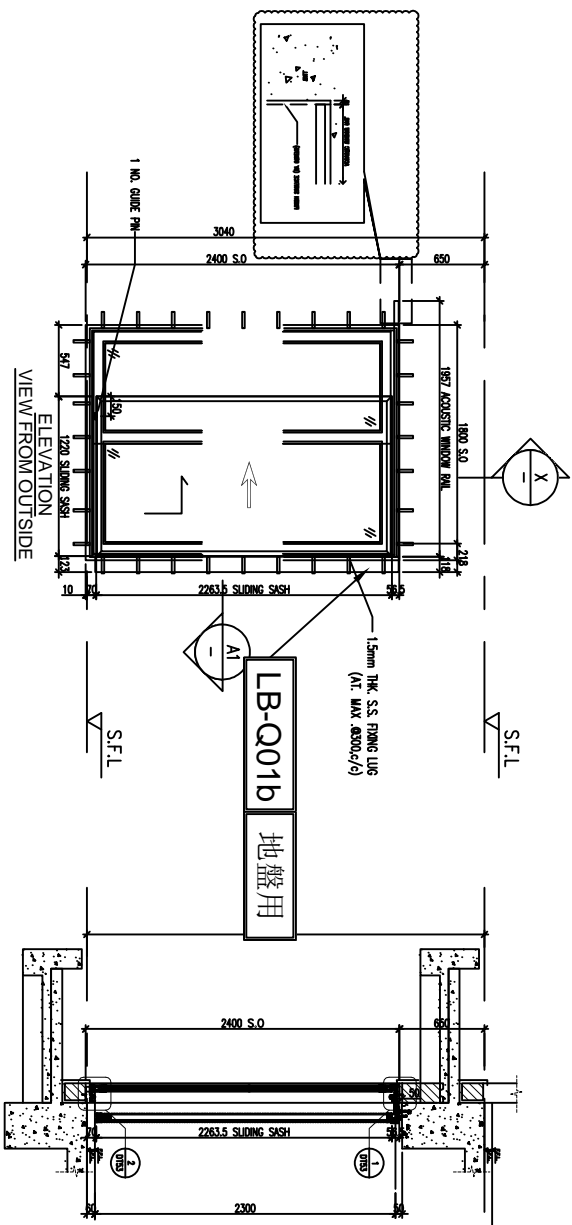

AW-A-04C			
LOCATION	A5-MBR	A6-MBR	A7-MBR
FLOOR	3/F-46/F	3/F-45/F	3/F-45/F
MPA	YES	YES	YES
TOP & SIDE SAM	YES	YES	YES
QUANTITY	38	37	37
OVERLAPPING(REQUIRE)	300	300	300
OVERLAPPING(PROVIDED)	300	300	300



AW-A-05	
LOCATION	A6-LIV B5-LIV
FLOOR	3/F-45/F 3/F-46/F
MPA	YES YES
TOP & SIDE SAM	YES YES
QUANTITY	37 38
OVERLAPPING(REQUIRE)	500 500
OVERLAPPING(PROVIDED)	500 500

B.O. REF :

CLIENT : SHIMAO GROUP HOLDINGS LIMITED

ARCHITECT : YONG TUNG & PARTNERS LIMITED

MAIN CONTRACTOR : 協興建築有限公司 HIP HING CONSTRUCTION CO LTD

STRUCTURAL ENGINEER : C M WONG & ASSOCIATES LTD 黃志明建築工程師有限公司

FAÇADE CONSULTANT : MENHARDT

DATE : 06-Jan-23 **SCALE :** 1:40

DRAWN BY : Ivan **CHECKED BY :**

TITLE : WINDOW SCHEDULE FOR TOWER 1 ACOUSTIC WINDOW

PROJECT : PROPOSED DEVELOPMENT ABOVE LIGHT RAIL TIN WING STOP/SSWLT NO.23, AREA 33, TIN SHUI WAI, N.T.

JOB NO. : J-556

REVISIONS:

NO.	DATE	REVISION
F	30/09/2023	REVISION SUBJECT TO ACPVA CONSULTATION
E	10/09/2023	REVISION SUBJECT TO ARCHITECTURE
D	13/09/2023	REVISION SUBJECT TO ARCHITECTURE
C	17/09/2023	REVISION SUBJECT TO ARCHITECTURE
B	27/09/2023	REVISION SUBJECT TO ARCHITECTURE
A	12/09/2023	REVISION SUBJECT TO ARCHITECTURE

NOTE :

- ALL DIMENSIONS ARE IN mm.
- ALL ELEVATIONS ARE VIEWED FROM OUTSIDE.
- ALL DIMENSIONS TO BE VIEWED ON SITE BEFORE FABRICATION.

LEGEND :

(S1) DETAIL MARK NO.

(S00) REFER SHEET NO.

- F.F.L. --- FINISHED FLOOR LEVEL.
- S.F.L. --- STRUCTURAL FLOOR LEVEL.
- (R) --- REVERSED DETAIL.
- GLASS LENSID

EGL-1 --- 6mmHx12mm AR QP4+10mmP THK LG/L

EGL-2 --- 10mm THK CLEAR TEMPERED GLASS

EGL-4 --- 10mm THK CLEAR TEMPERED AND ETCHED GLASS

RT1/RT1 --- FRINGE DETAIL (DIMS. NO. F201)

BS2 --- FRINGE DETAIL (DIMS. NO. F202)

COMPANY: 美特 經 實 有 限 公司

Units 4-8, Shumeng Building, 17/F, 810 Che Yee Ling Road, Tsimshatsui, Kowloon

Tel: 23498211-4 Fax: (852) 27271966

INC. NO.: J556-SD-AS-5107 REL.: F